


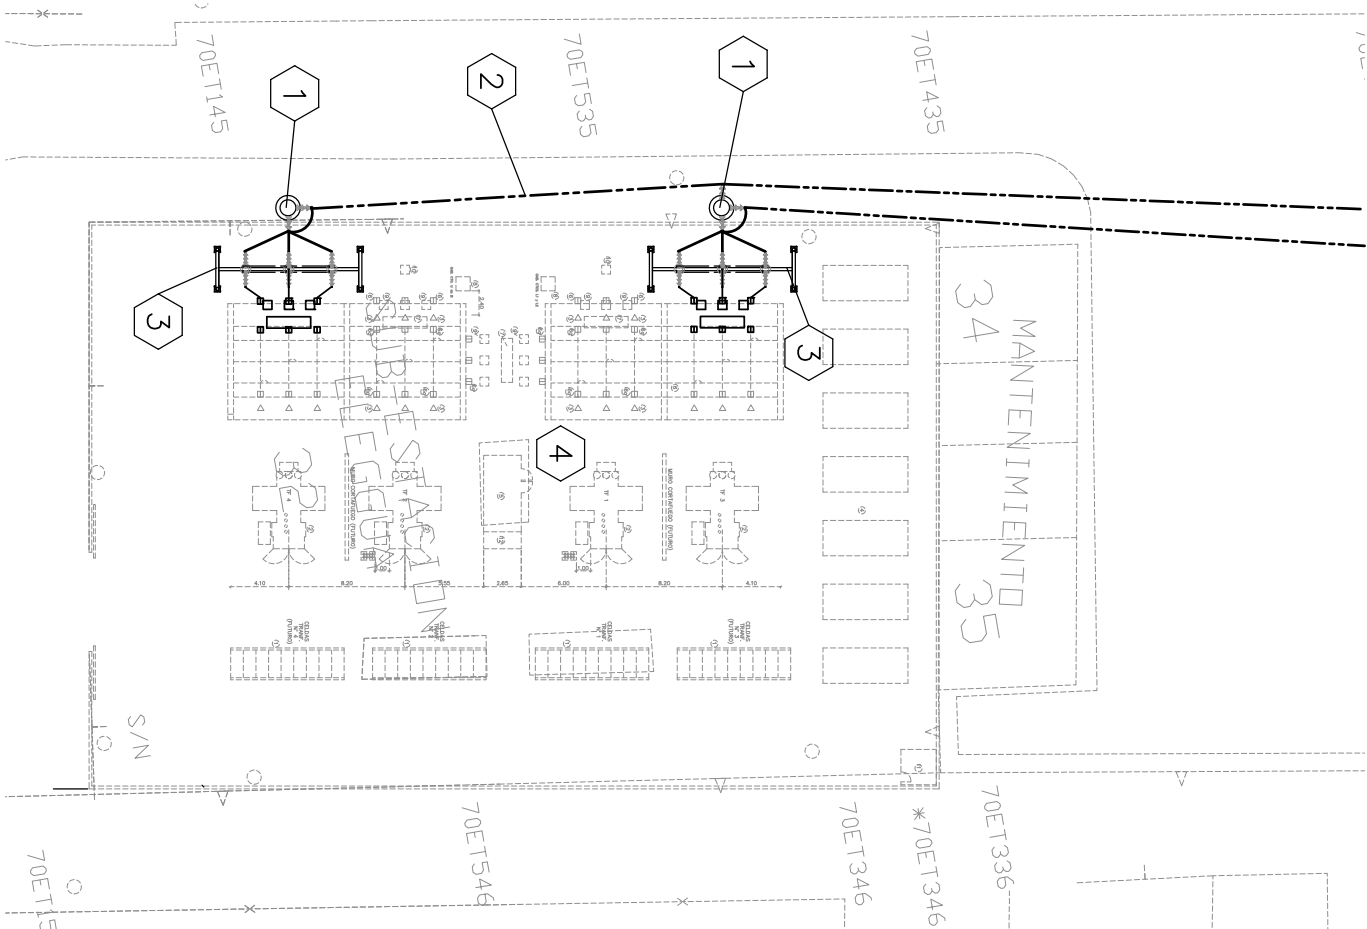


SEE DWG NO. 1009-10-002 SH 1
FOR CONNECTING TO POWER PLANT

- LEGEND:**
- 1 NEW TRANSMISSION POLE.
 - 2 NEW TRANSMISSION LINE.
 - 3 NEW DEAD END TOWER.
 - 4 EXISTING SUBSTATION AREA.



-- SEE DRAWING NO. 1009-10-001 SH 1
FOR OVERVIEW SITE PLOT PLAN.

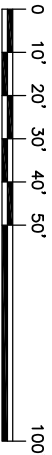

GRAPHIC SCALE

REVISED		CUSTOMER INFORMATION				© COPYRIGHT, 2008, ProEnergy SERVICES. ALL RIGHTS RESERVED. THIS DRAWING IS THE PROPRIETARY AND/OR CONFIDENTIAL PROPERTY OF ProEnergy SERVICES AND IS LOANED IN STRICT CONFIDENCE WITH THE UNDERSTANDING THAT IT WILL NOT BE REPRODUCED NOR USED FOR ANY PURPOSE EXCEPT THAT FOR WHICH IT IS LOANED. IT SHALL BE IMMEDIATELY RETURNED ON DEMAND, AND IS SUBJECT TO ALL OTHER TERMS AND CONDITIONS OF ANY WRITTEN AGREEMENT OR PURCHASE ORDER WHICH INCORPORATES OR RELATES TO THIS DRAWING.				NO.				DATE				BY				APP'D				DESCRIPTION				REVISIONS				DRAWN				SL				03/07/10				CHECK				DESIGN				PROJ ENGR				PROJ MGR				QA MGR				SCALE				1"=20'				SIZE				D				807 SOUTH DETROIT AVE SUITE 1140 TULSA, OKLAHOMA 74120 OFFICE FAX www.proenergygservices.com				ProEnergy EPC Services, LLC				SUBSTATION PLOT PLAN (2) LM-2500 PLUS & (1) LM-6000 UNITS ELEGUA POWER PLANT				ELEGUA				JOB NO.				T1009				DWG NO.				1009-10-002				SH NO.				2				REV				A				VENEZUELA			
---------	--	----------------------	--	--	--	--	--	--	--	-----	--	--	--	------	--	--	--	----	--	--	--	-------	--	--	--	-------------	--	--	--	-----------	--	--	--	-------	--	--	--	----	--	--	--	----------	--	--	--	-------	--	--	--	--------	--	--	--	-----------	--	--	--	----------	--	--	--	--------	--	--	--	-------	--	--	--	--------	--	--	--	------	--	--	--	---	--	--	--	---	--	--	--	-----------------------------	--	--	--	--	--	--	--	--------	--	--	--	---------	--	--	--	-------	--	--	--	---------	--	--	--	-------------	--	--	--	--------	--	--	--	---	--	--	--	-----	--	--	--	---	--	--	--	-----------	--	--	--