


1 GENERAL SITE PLAN
100 SCALE: 1:300


HUDSON YARDS - TOWER C
501 WEST 30th ST.
NEW YORK | NEW YORK

2	EAST WALL/CORE UPDATE 03-24-13
	UPDATE ISSUE 12-03-13
1	SOE V.E. 11-12-12
N	Revision: Date:

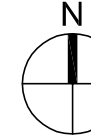

SCALE:
AS NOTED

KEY PLAN:

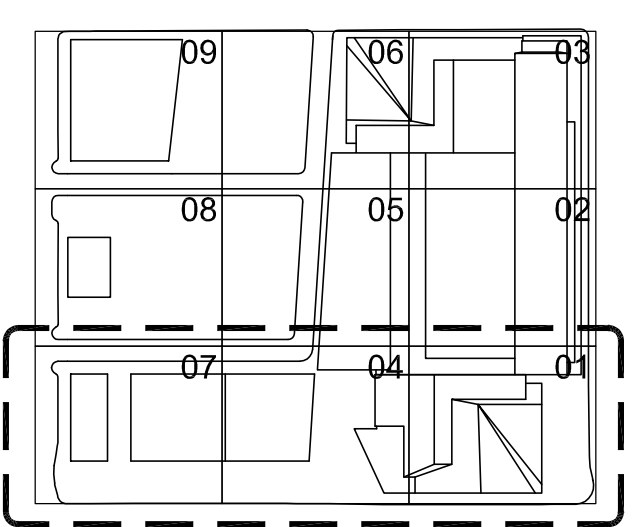

DRAWING TITLE:

SITE PLAN

SEAL	Date	11-02-12
	PROJECT N°:	12037
	Drawn By:	GM
	DWG. N°:	SOE-100.02


Damian Titus
[Signature]
Buildings
APPROVED
Under Directive 2 of 1975
AMENDED APPLICATION
Date/Time: Jun 26, 2013 - 2:33 PM
NYC Development Hub

MH-556
RIM=16.43
INV(1)=6.18
INV(2)=4.58
INV(3)=4.58


HUDSON YARDS - TOWER C
501 WEST 30th ST.
NEW YORK | NEW YORK

2	EAST WALL/CORE UPDATE 03-24-13
1	UPDATE ISSUE
1	SOE V.E.
N	Revision:
	Date:


SCALE:
AS NOTED

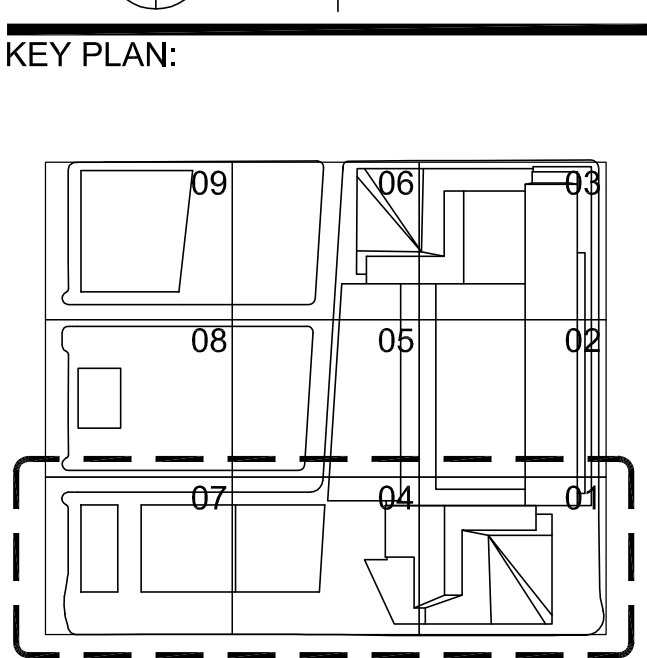


DRAWING TITLE: PARTIAL SOE PLAN	
SEAL	Date: 11-02-12
	PROJECT N°: 12037
	Drawn By: GM
	DWG. N°: SOE-101.02

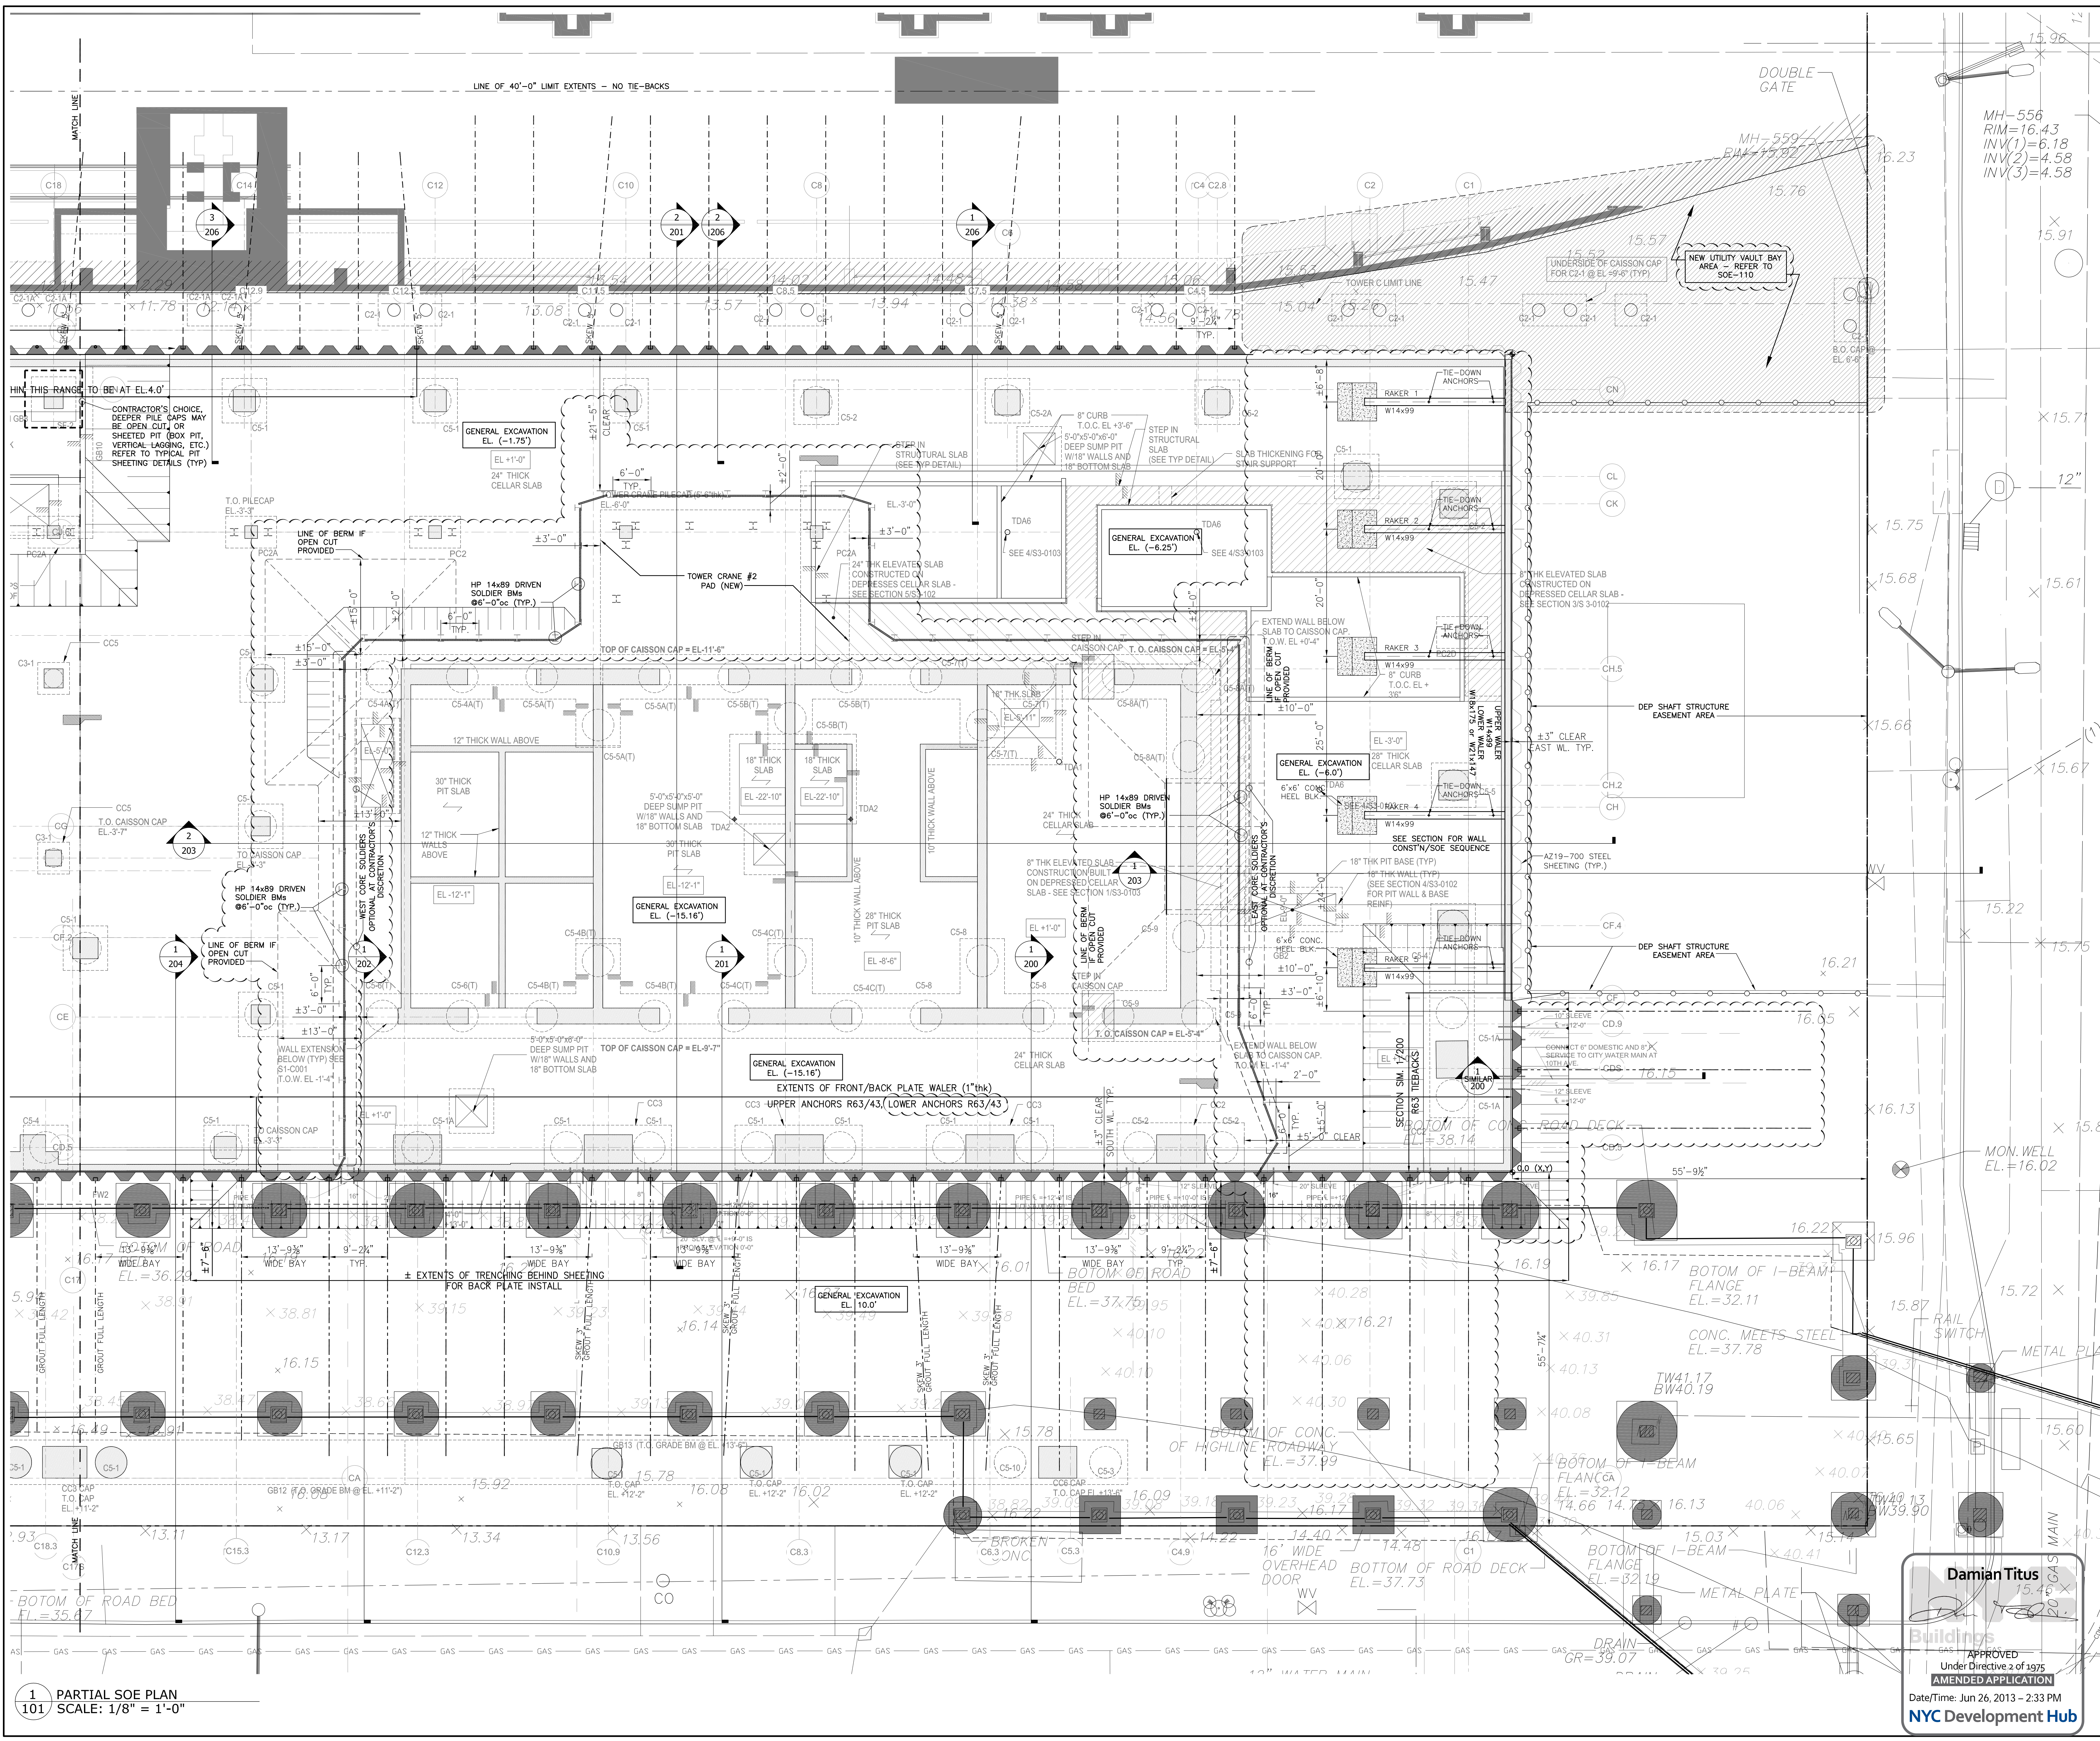


Damian Titus
Buildings
APPROVED
Under Directive 2 of 3975
AMENDED APPLICATION
Date/Time: Jun 26, 2013 - 2:33 PM
NYC Development Hub

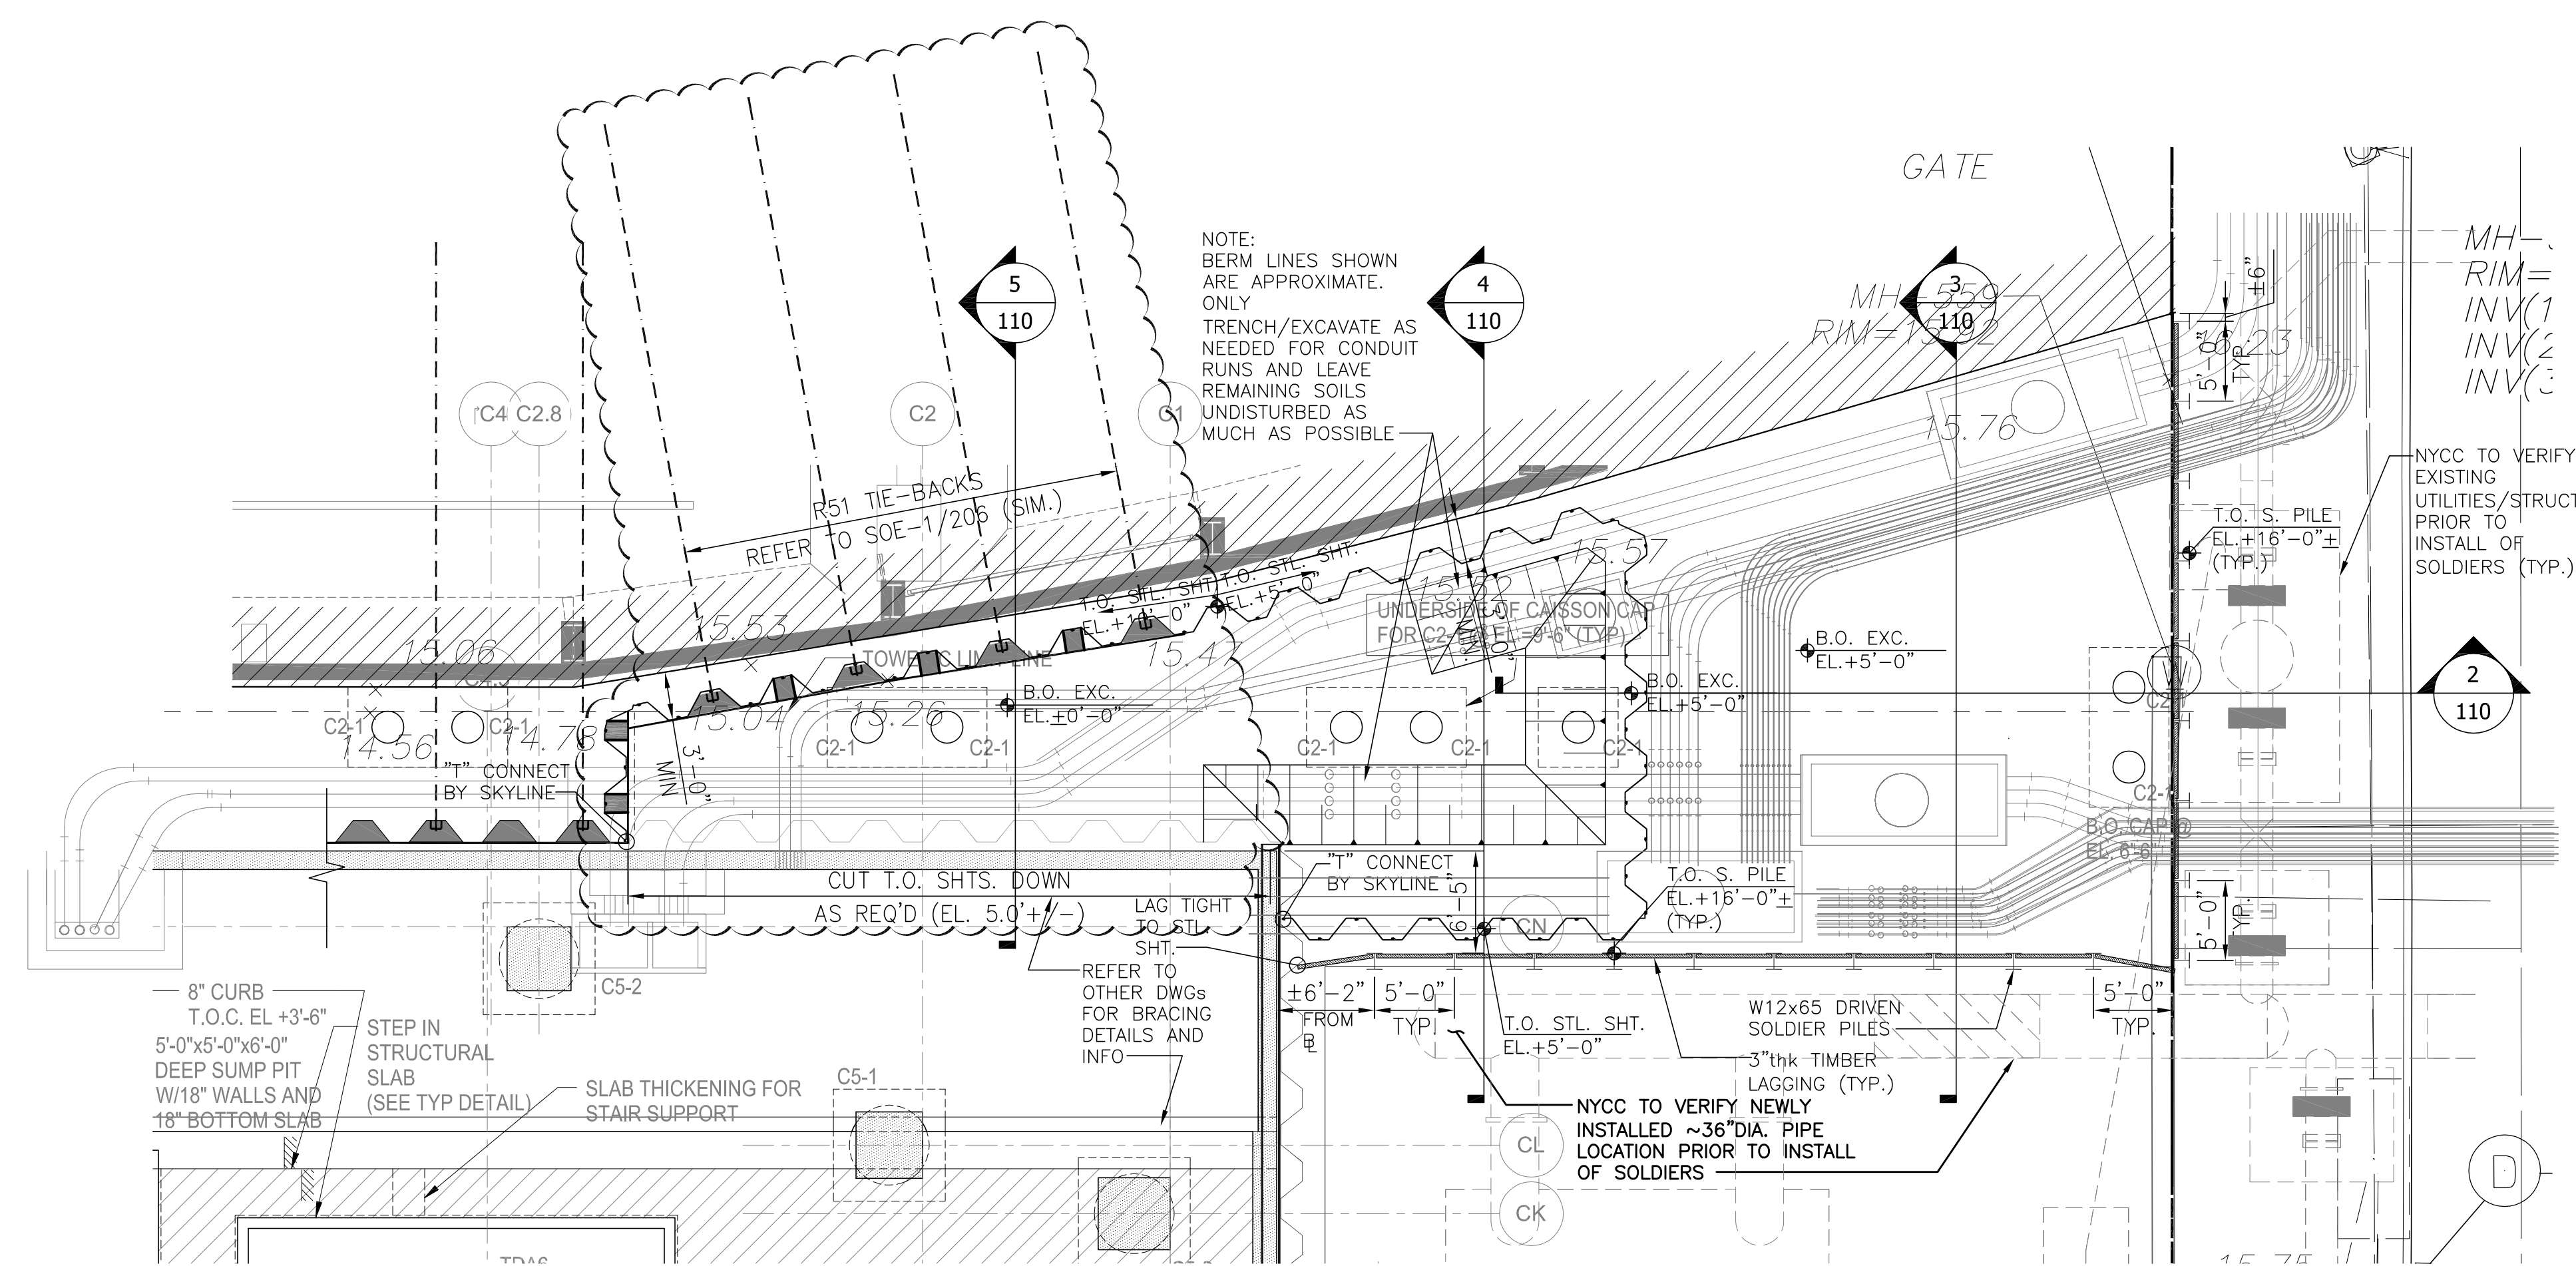


1 PARTIAL SOE PLAN, NE UTILITY AREA
110 SCALE: 1/8" = 1'-0"

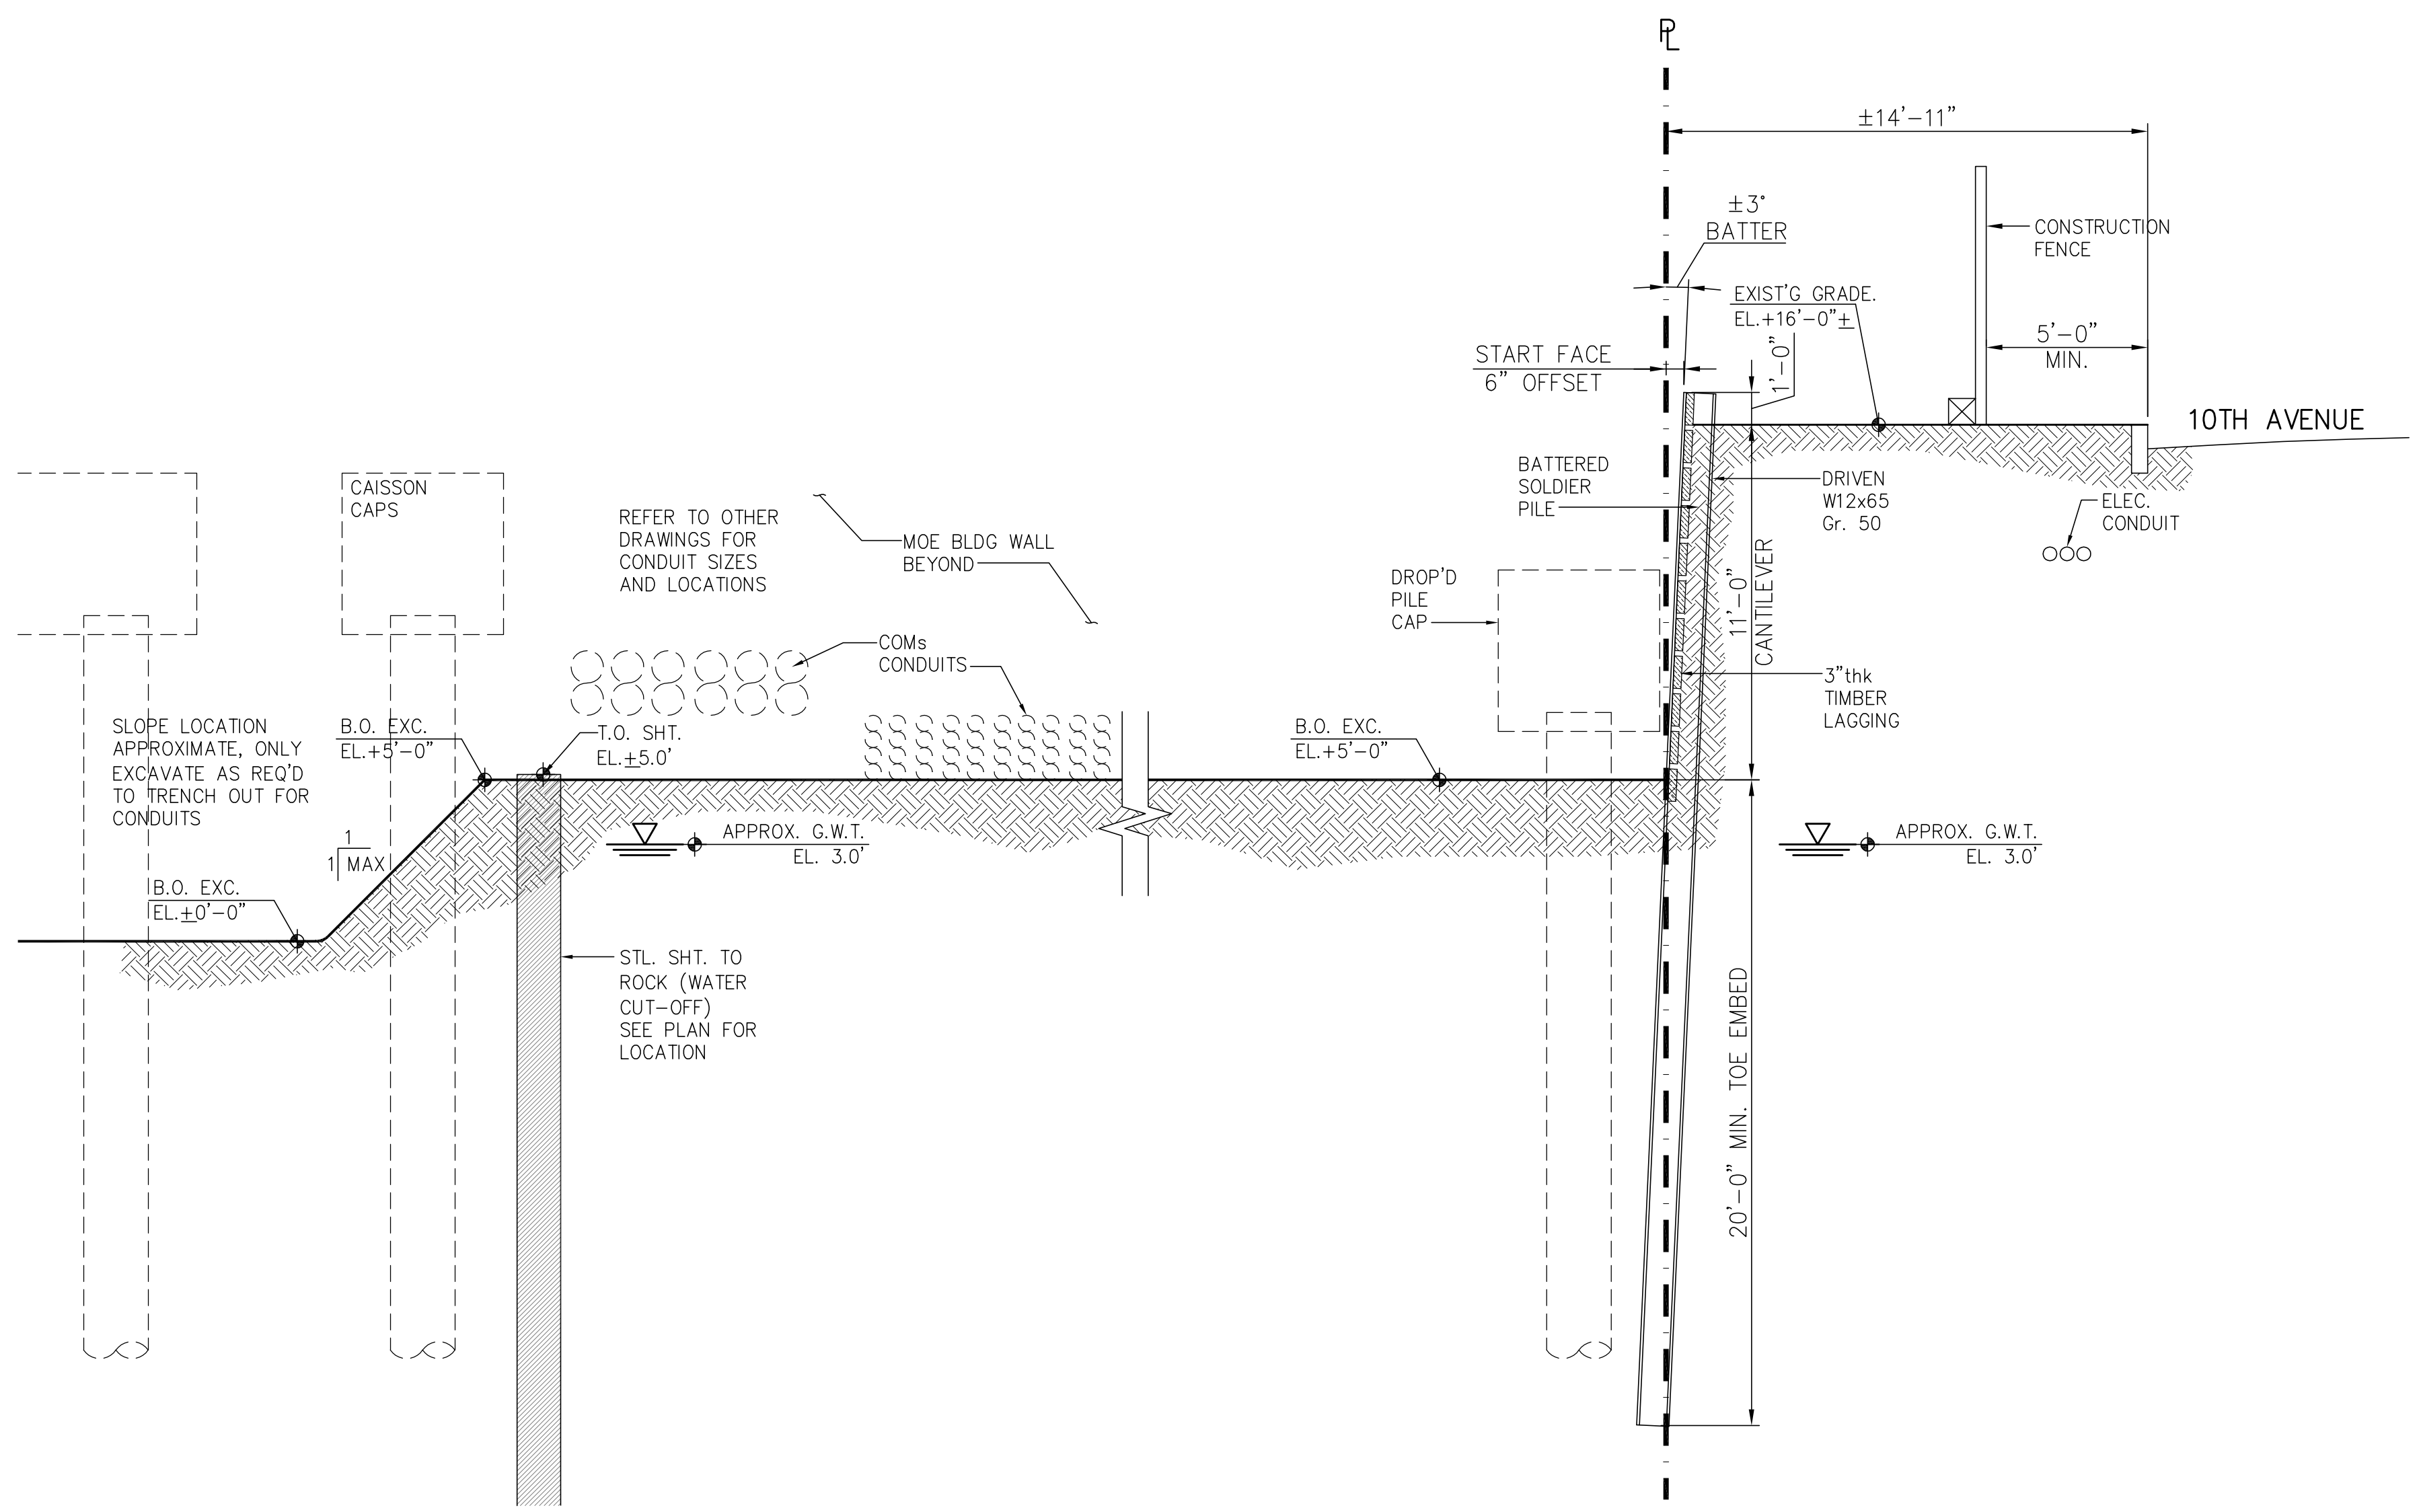


2 SECTION, NE UTILITY AREA
110 SCALE: 1/4" = 1'-0"

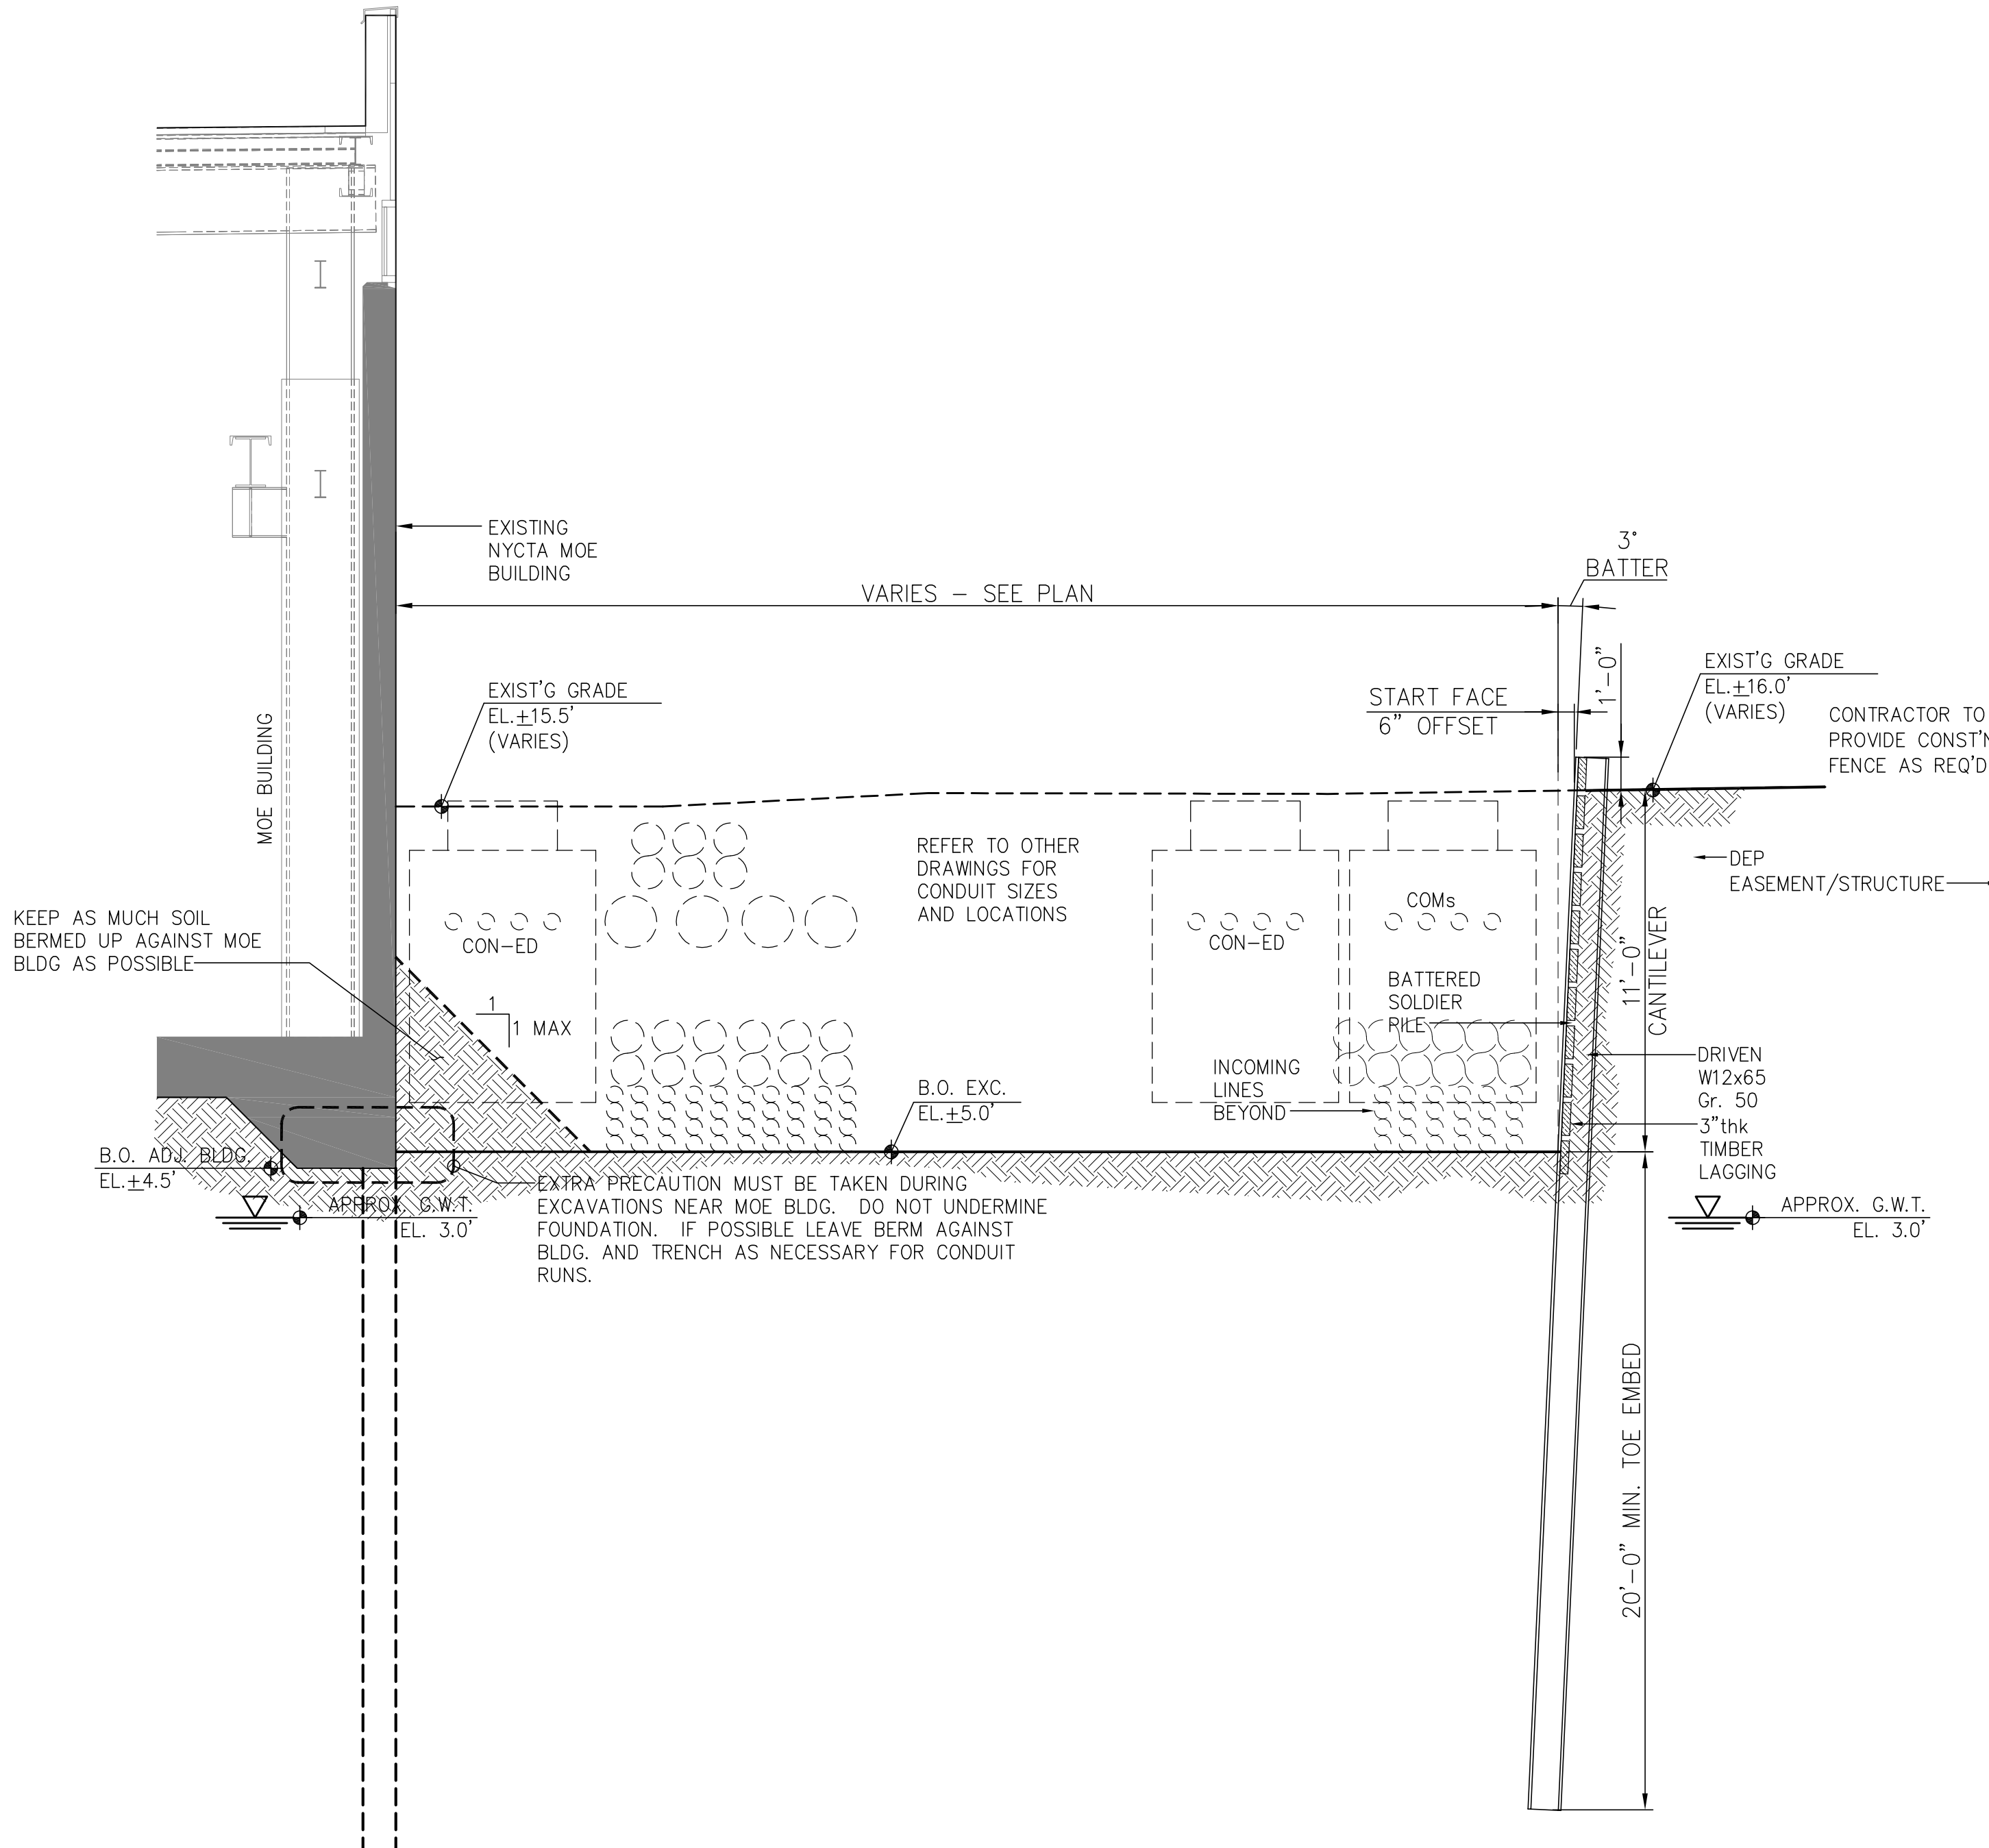




3 SECTION, NE UTILITY AREA
110 SCALE: 1/4" = 1'-0"

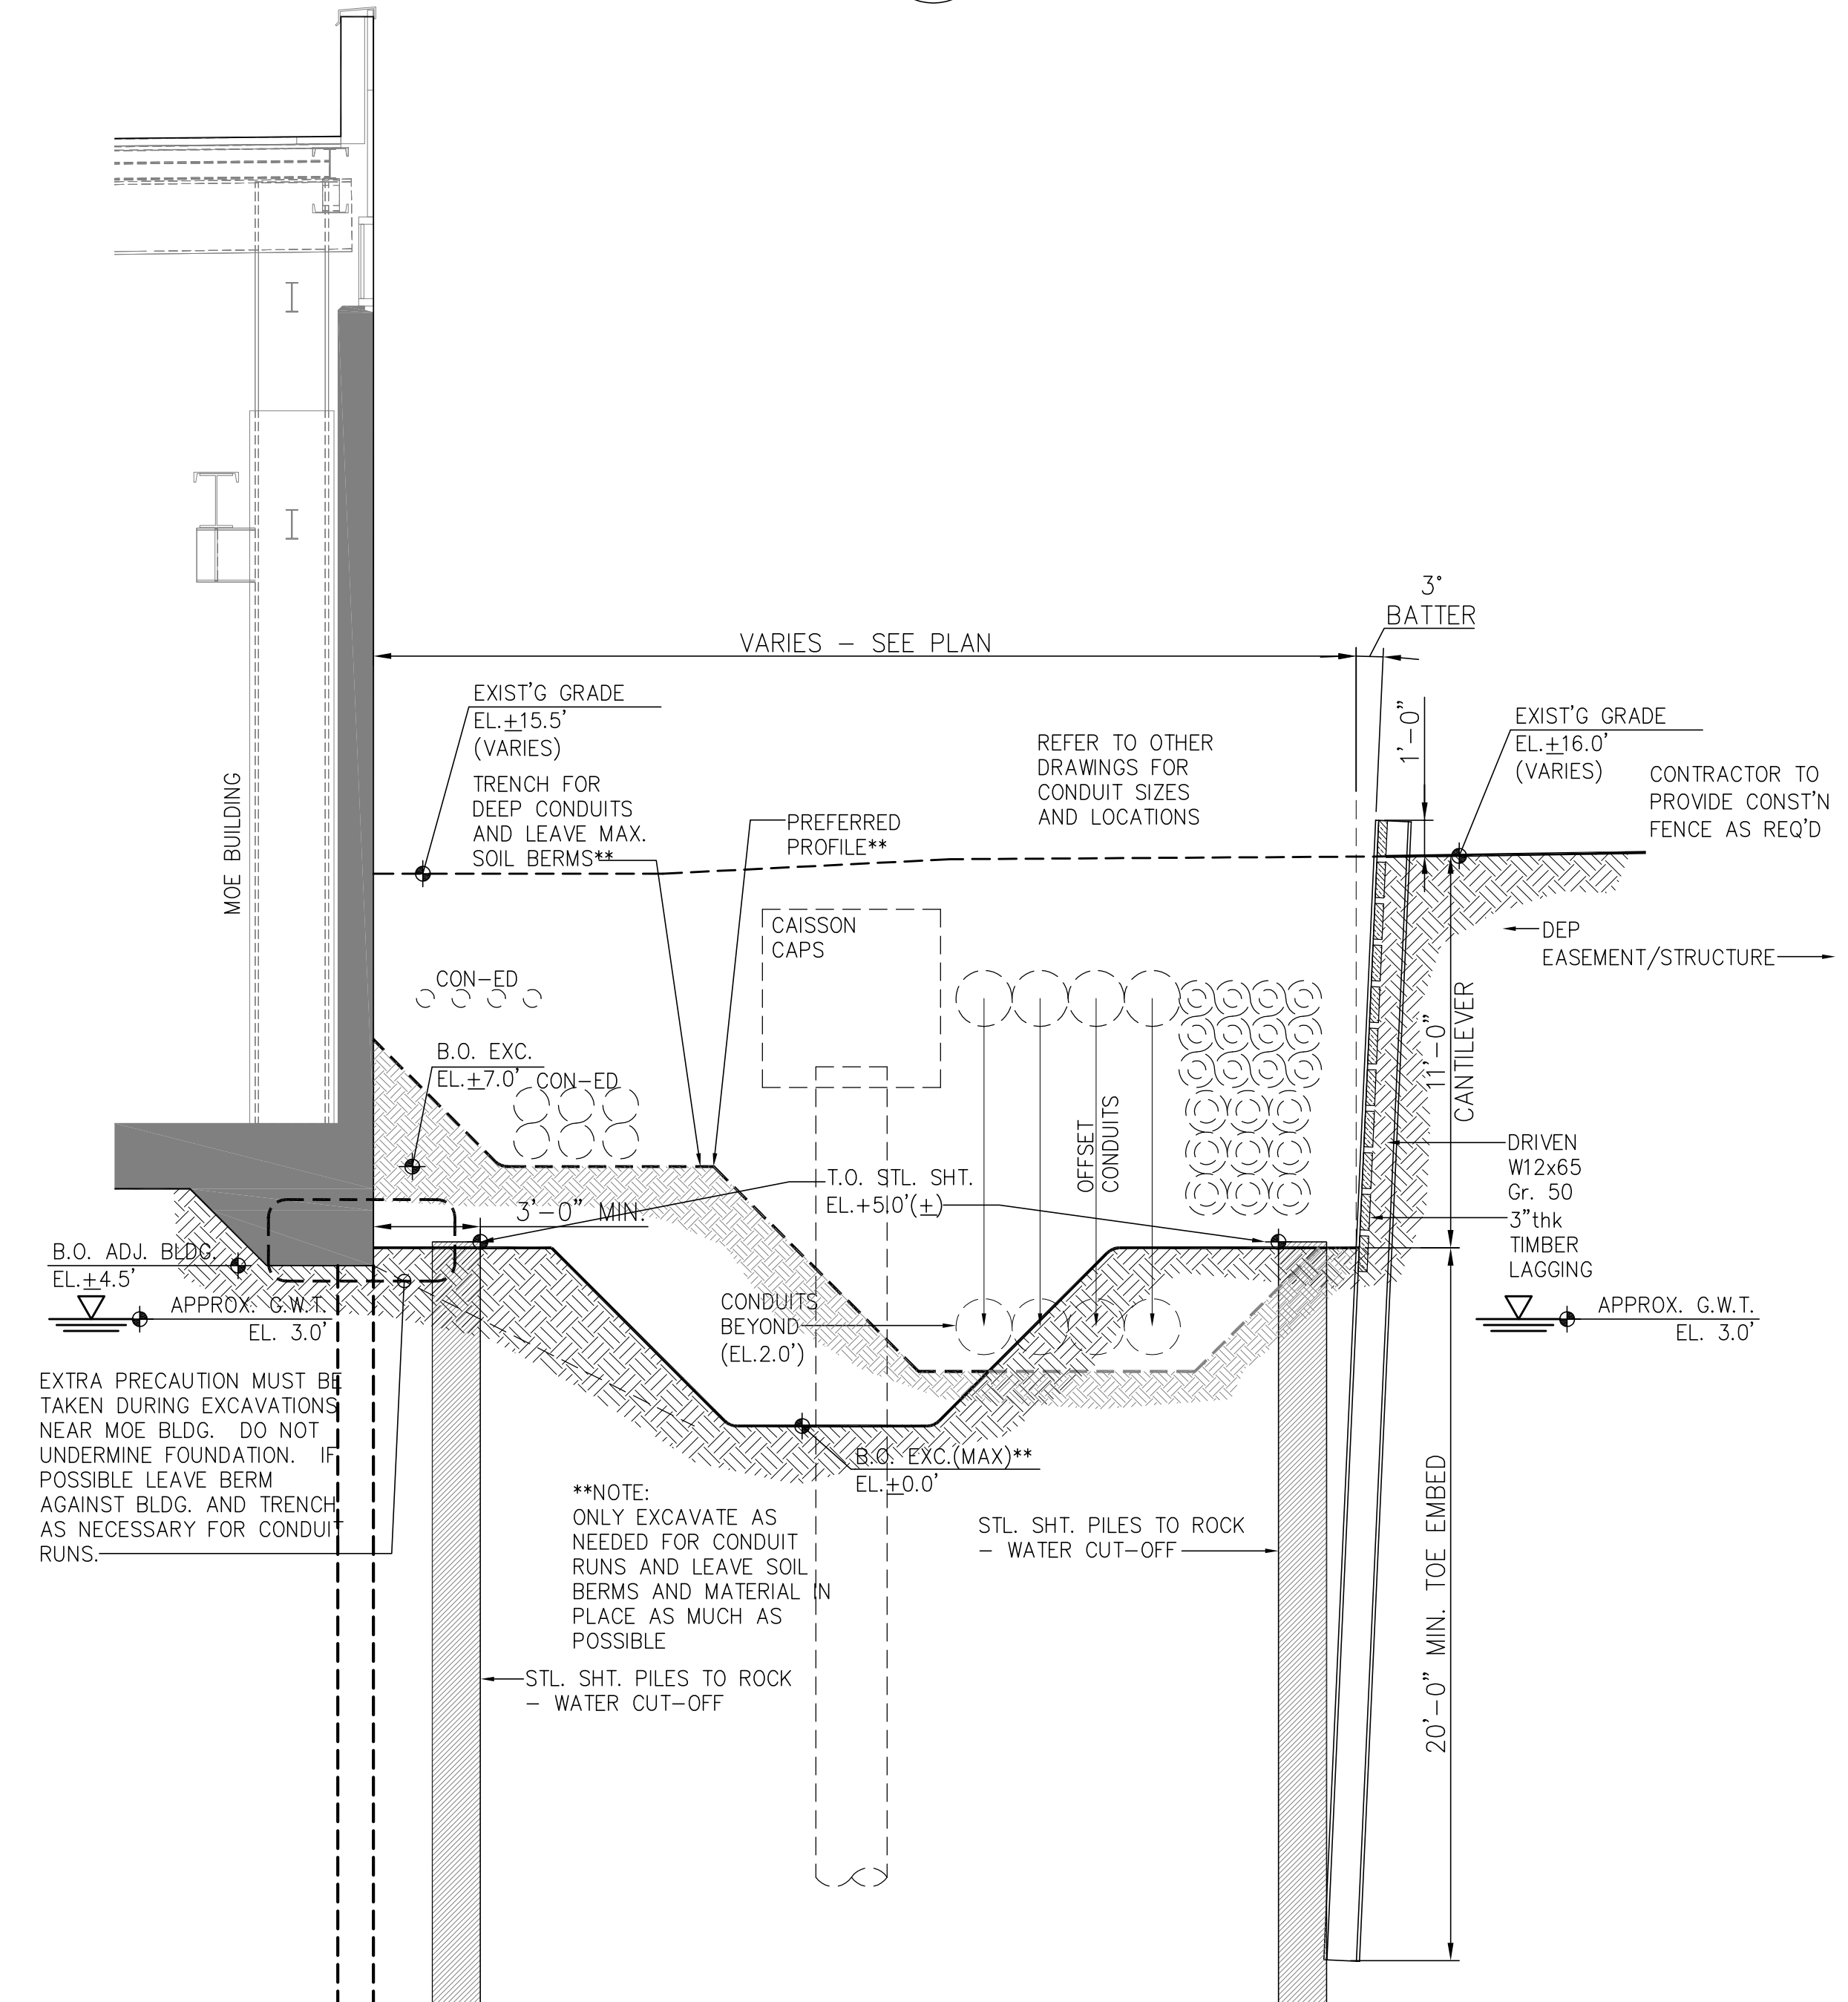

4 SECTION, NE UTILITY AREA
110 SCALE: 1/4" = 1'-0"


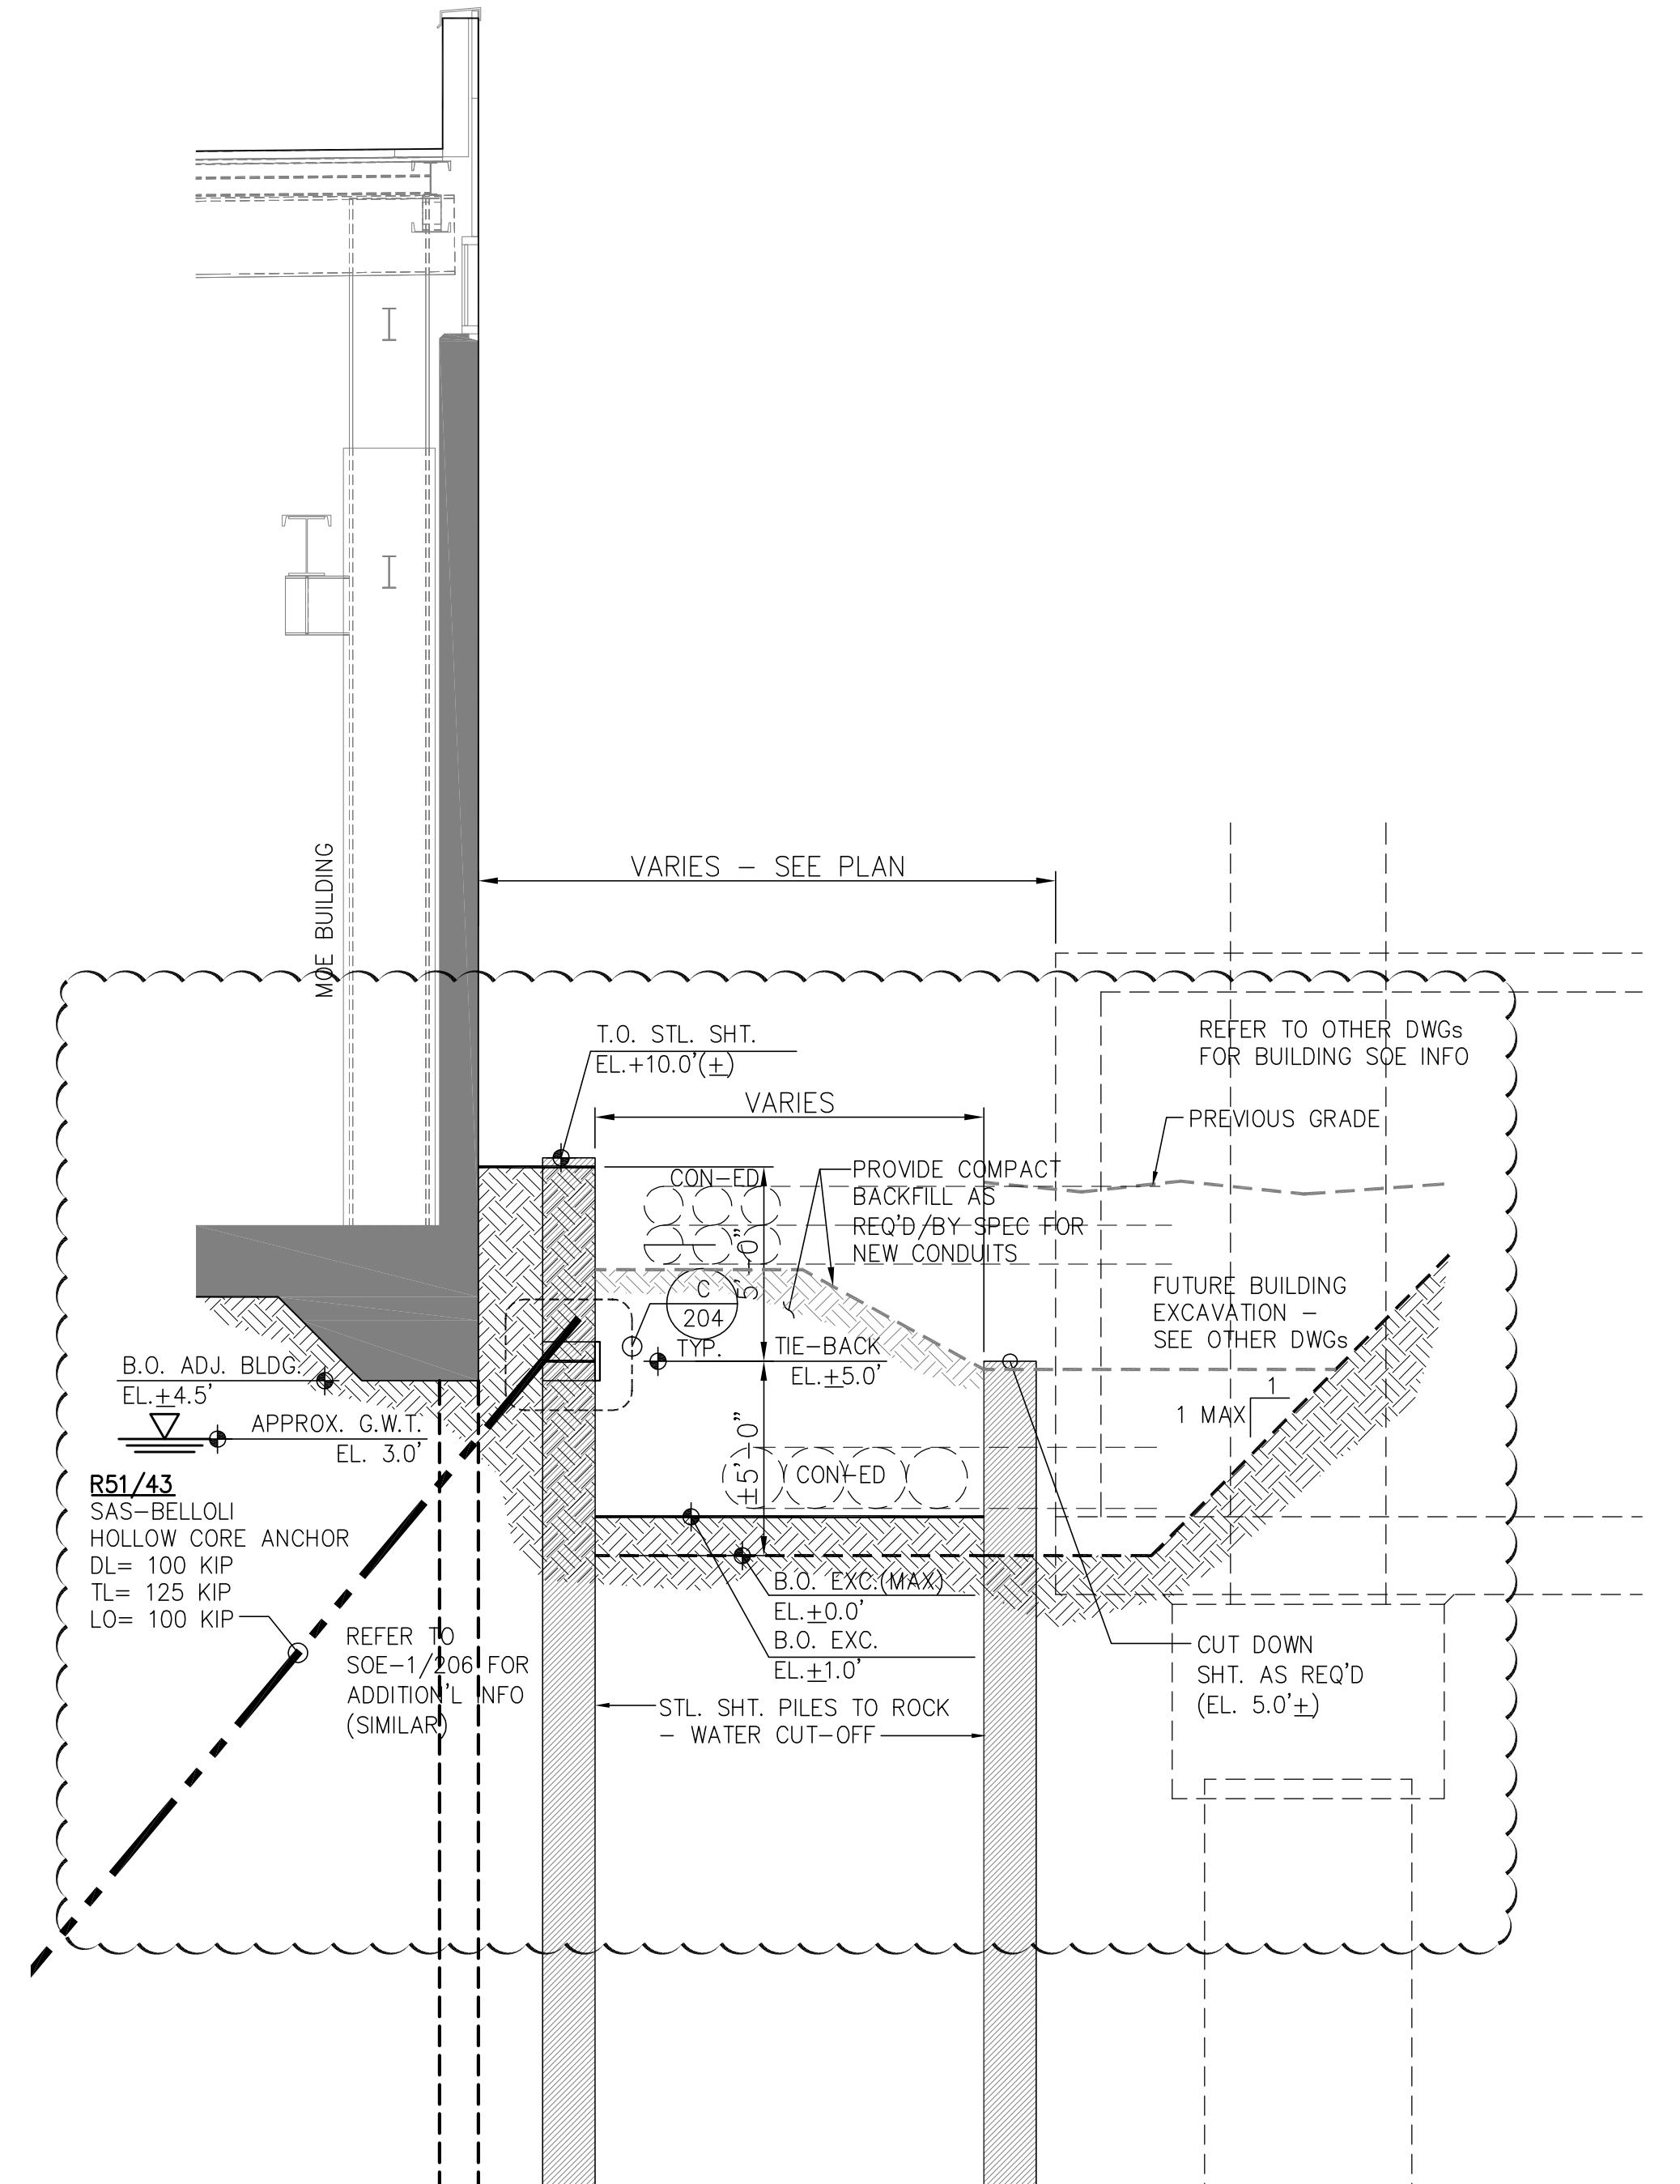


4 SECTION, NE UTILITY AREA
110 SCALE: 1/4" = 1'-0"

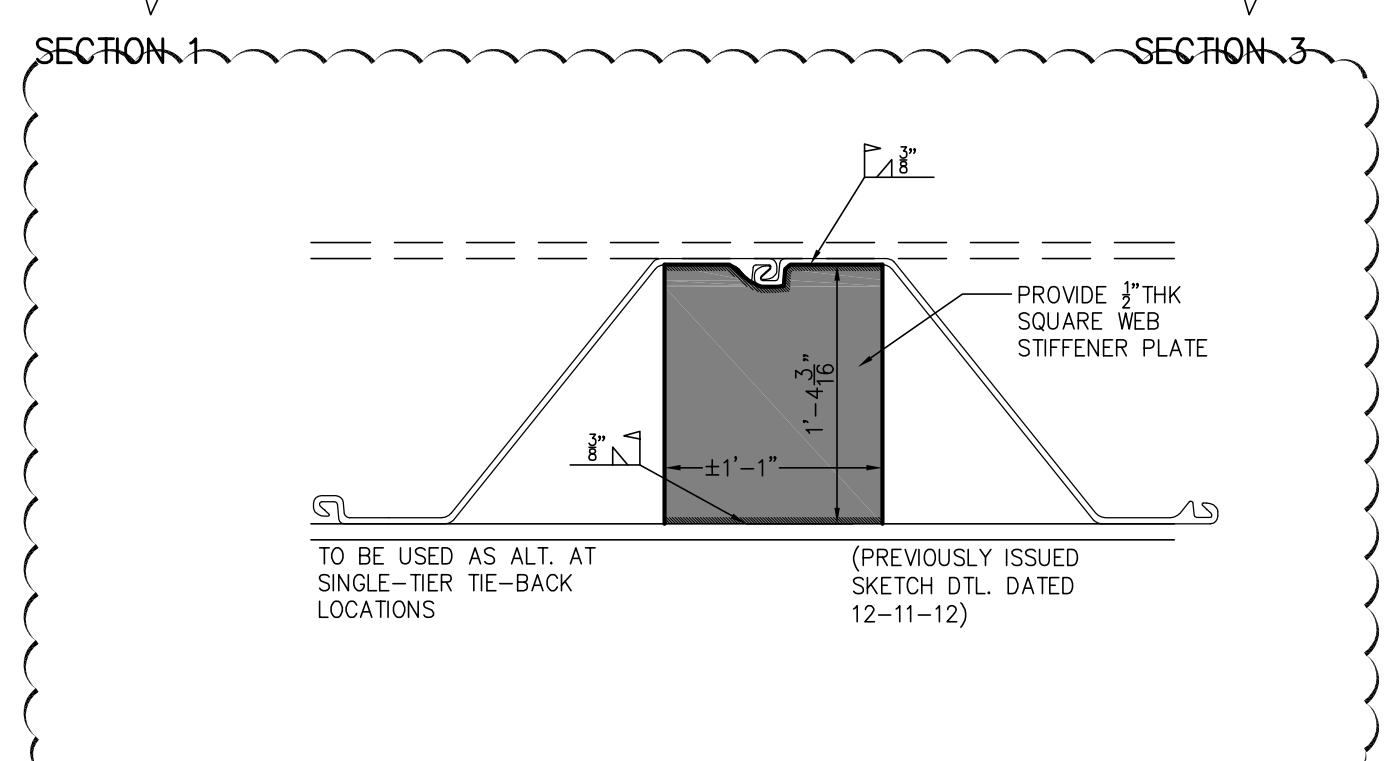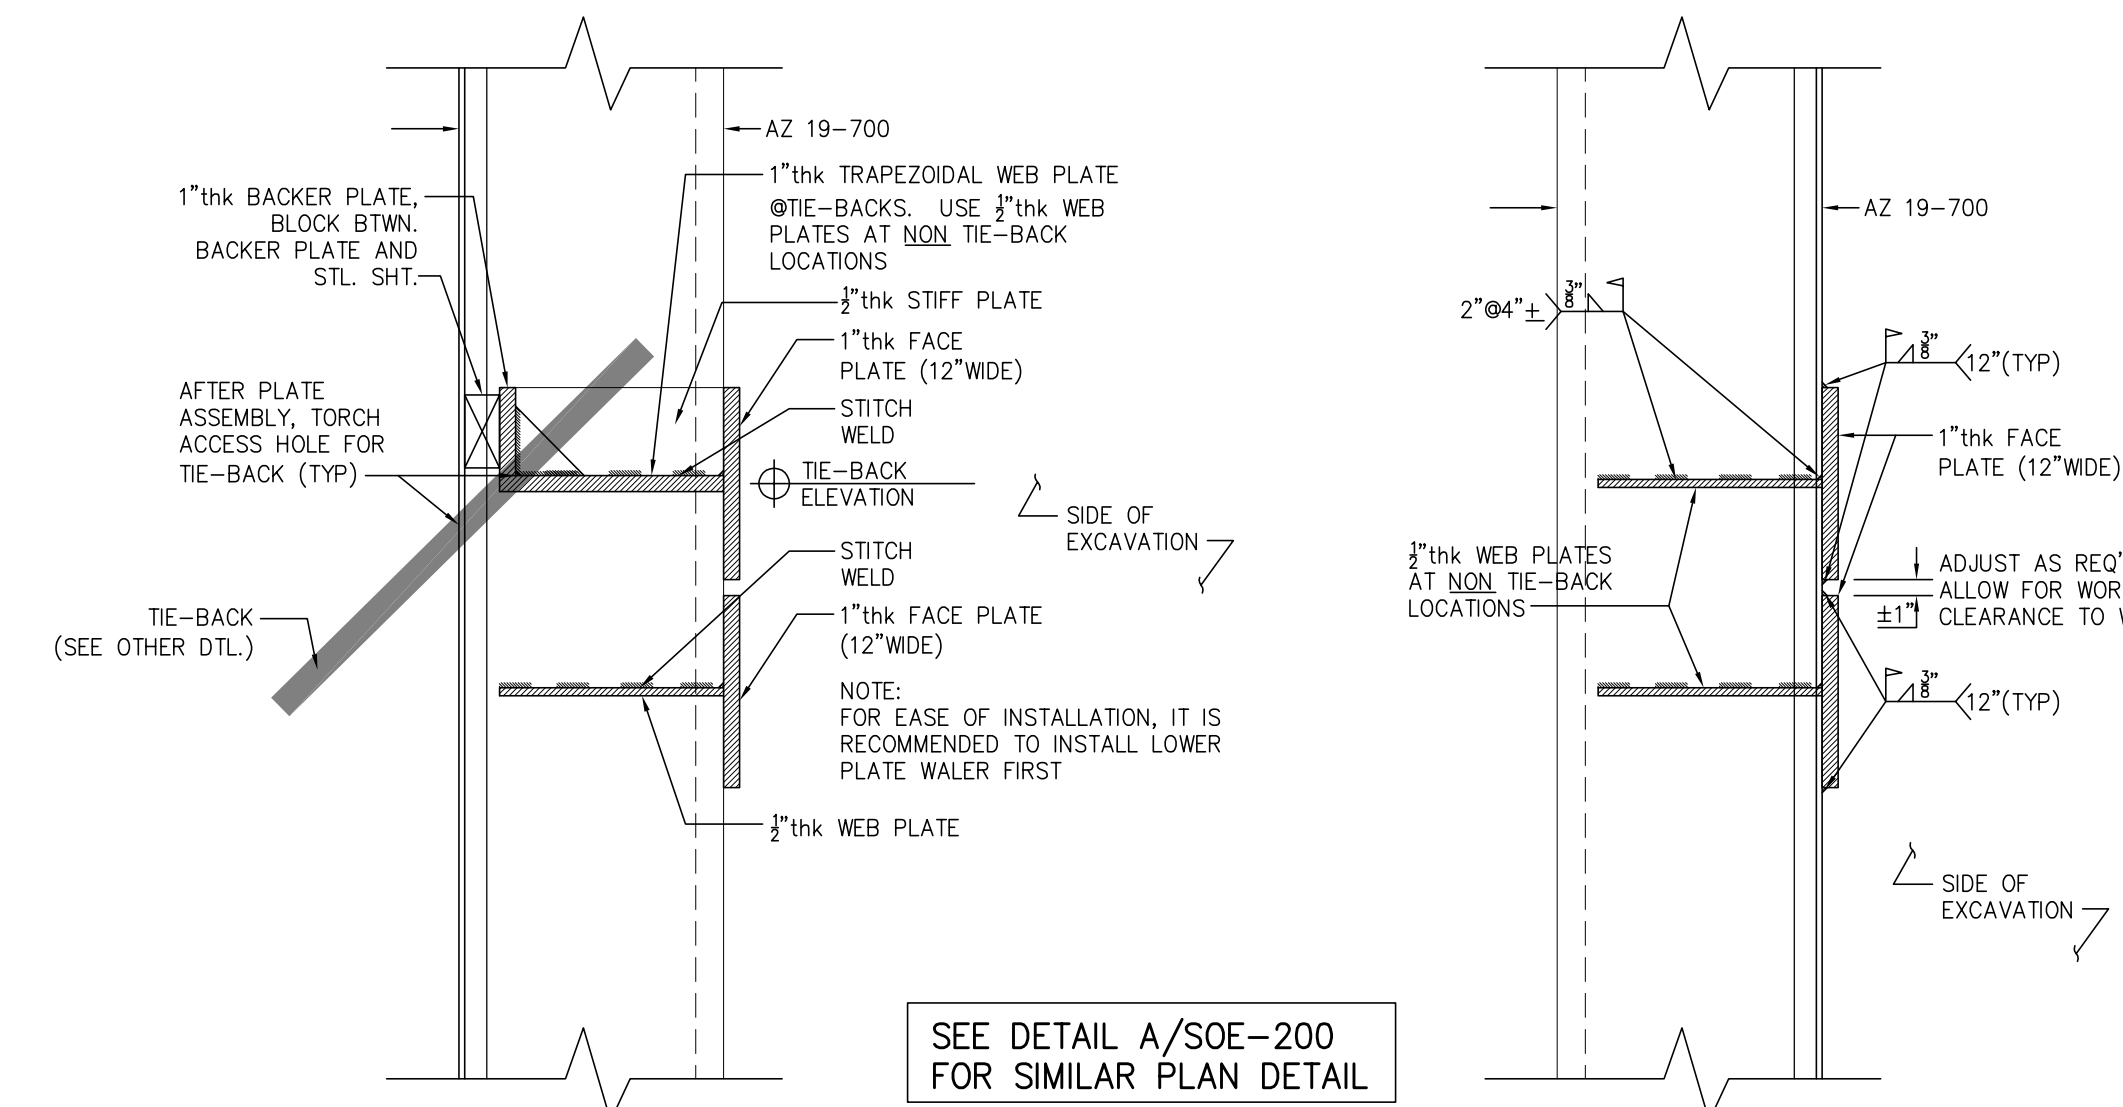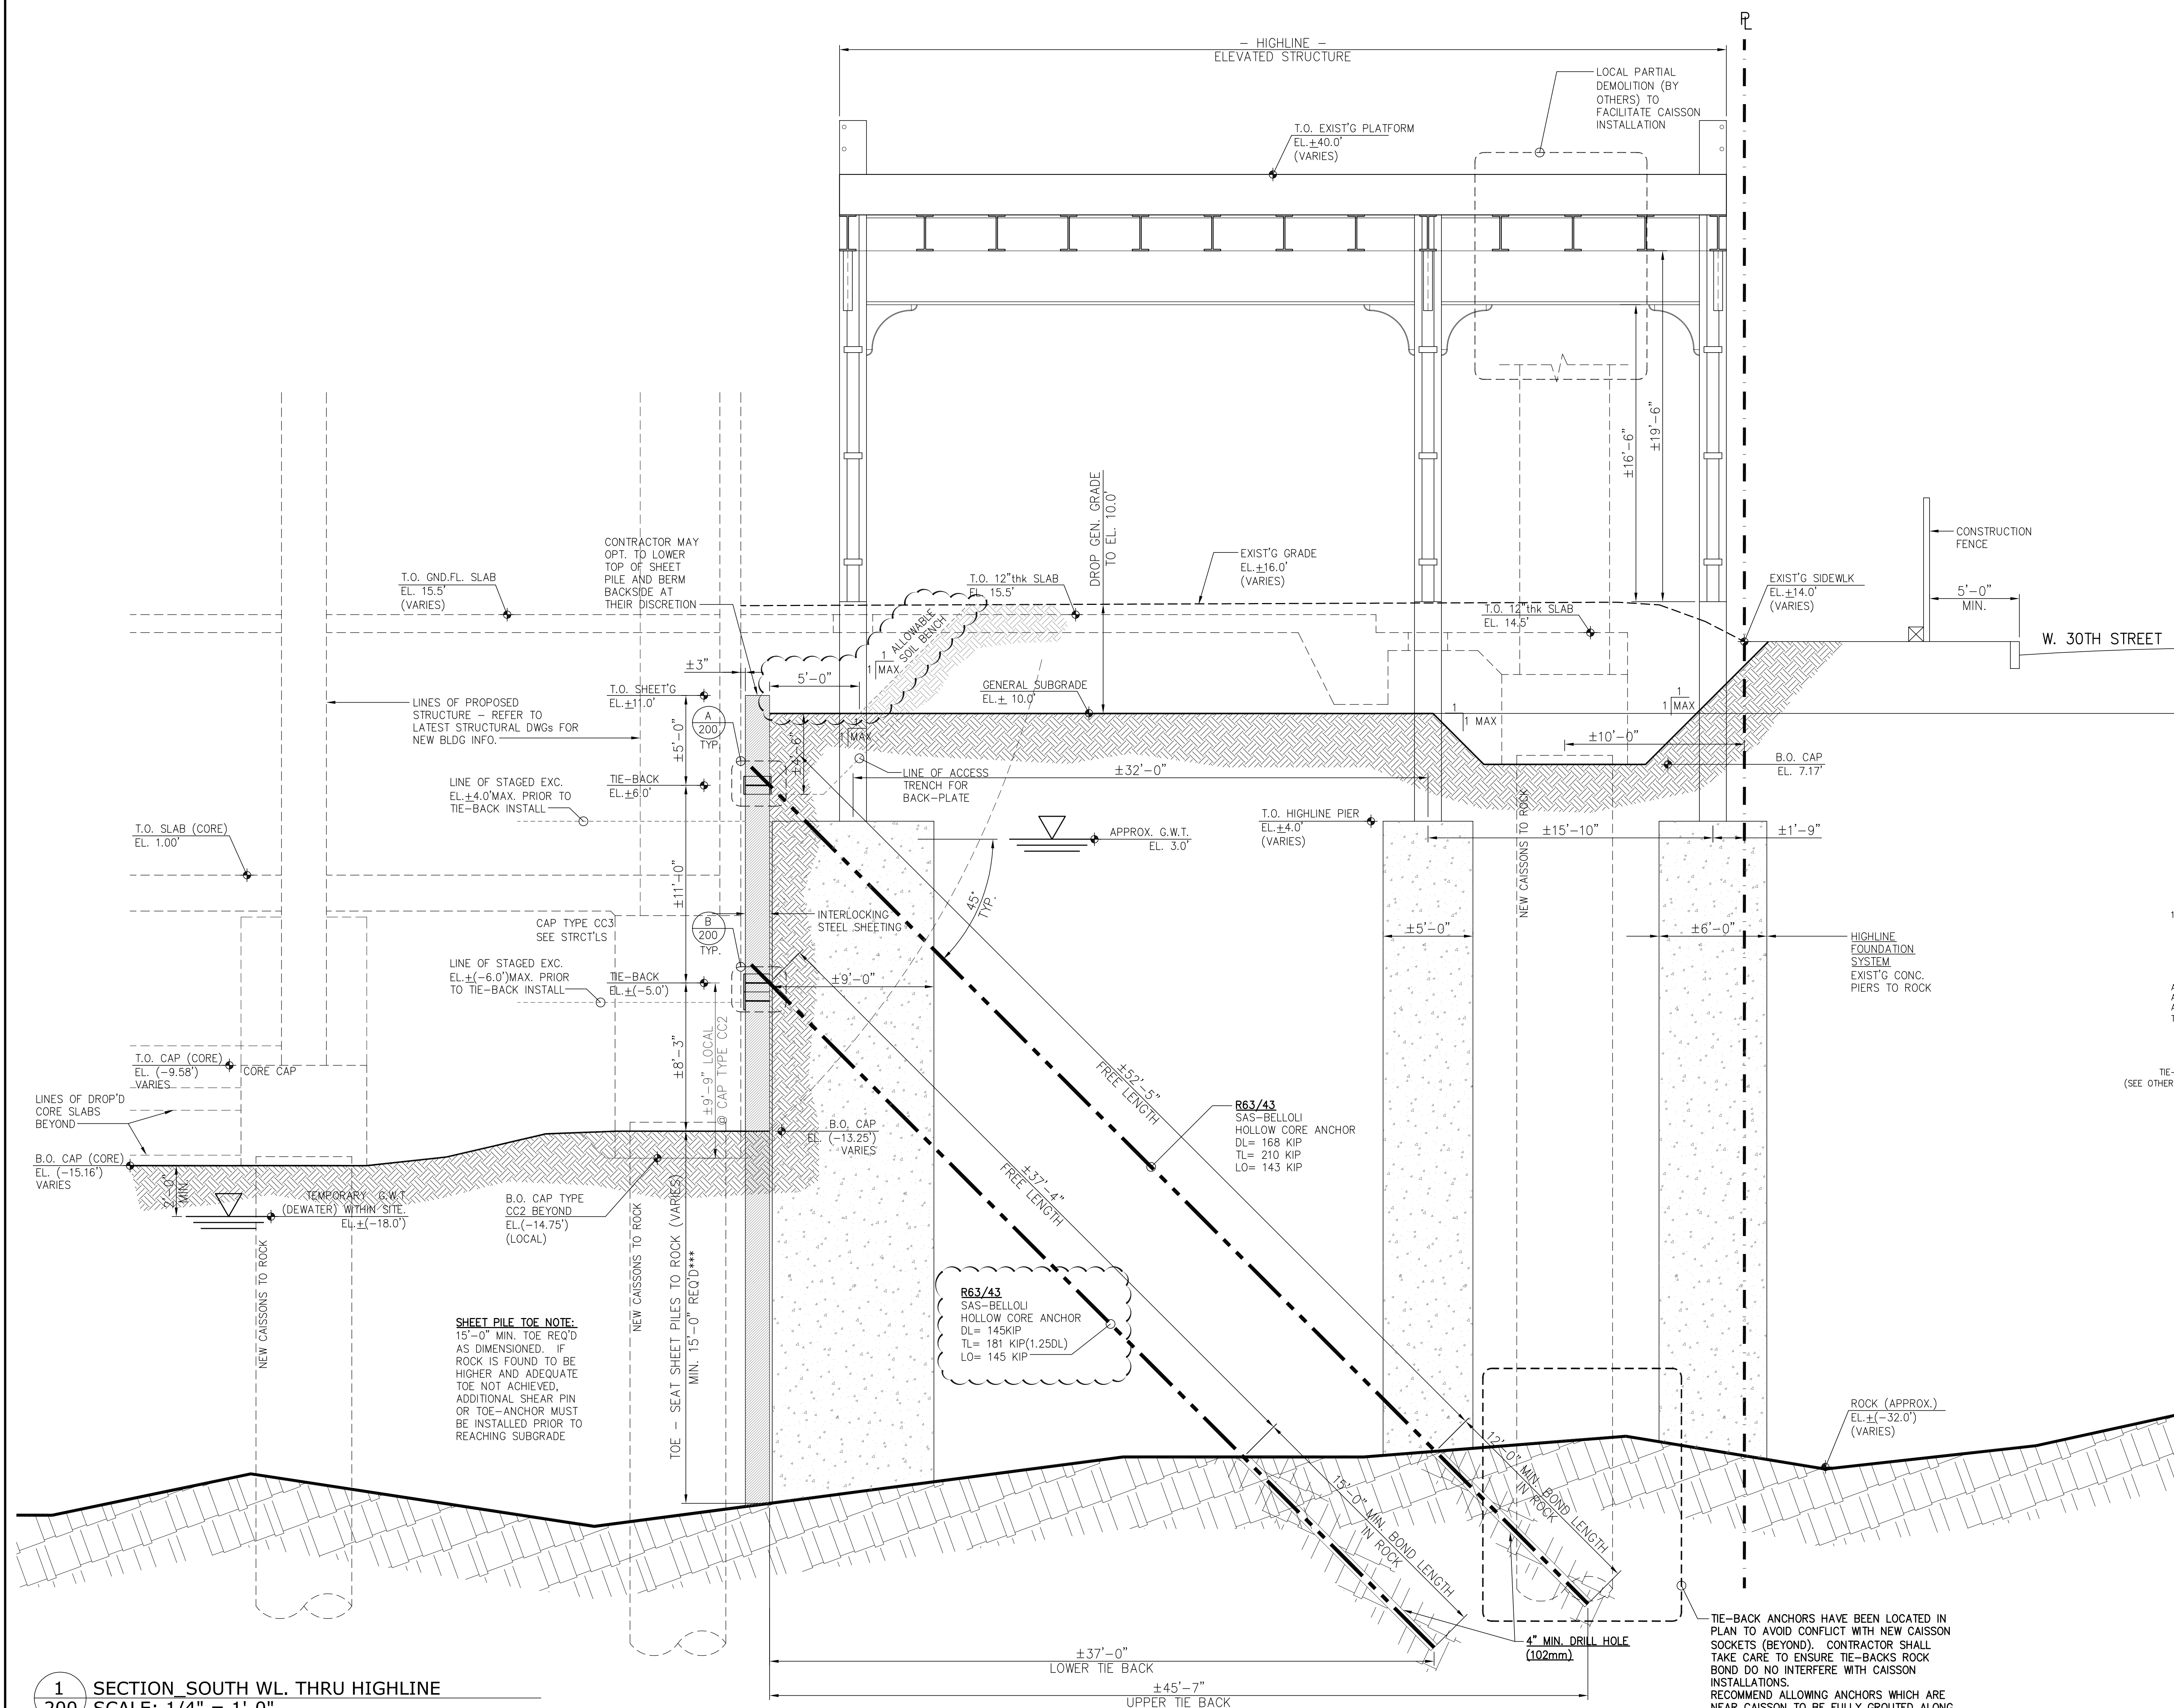


DETAIL DOUBLE FRONT PLATE WALER (LOWER TIE-BACK)
SCALE: 1" = 1'-0"

1 SECTION SOUTH WL. THRU HIGHLINE
SCALE: 1/4" = 1'-0"

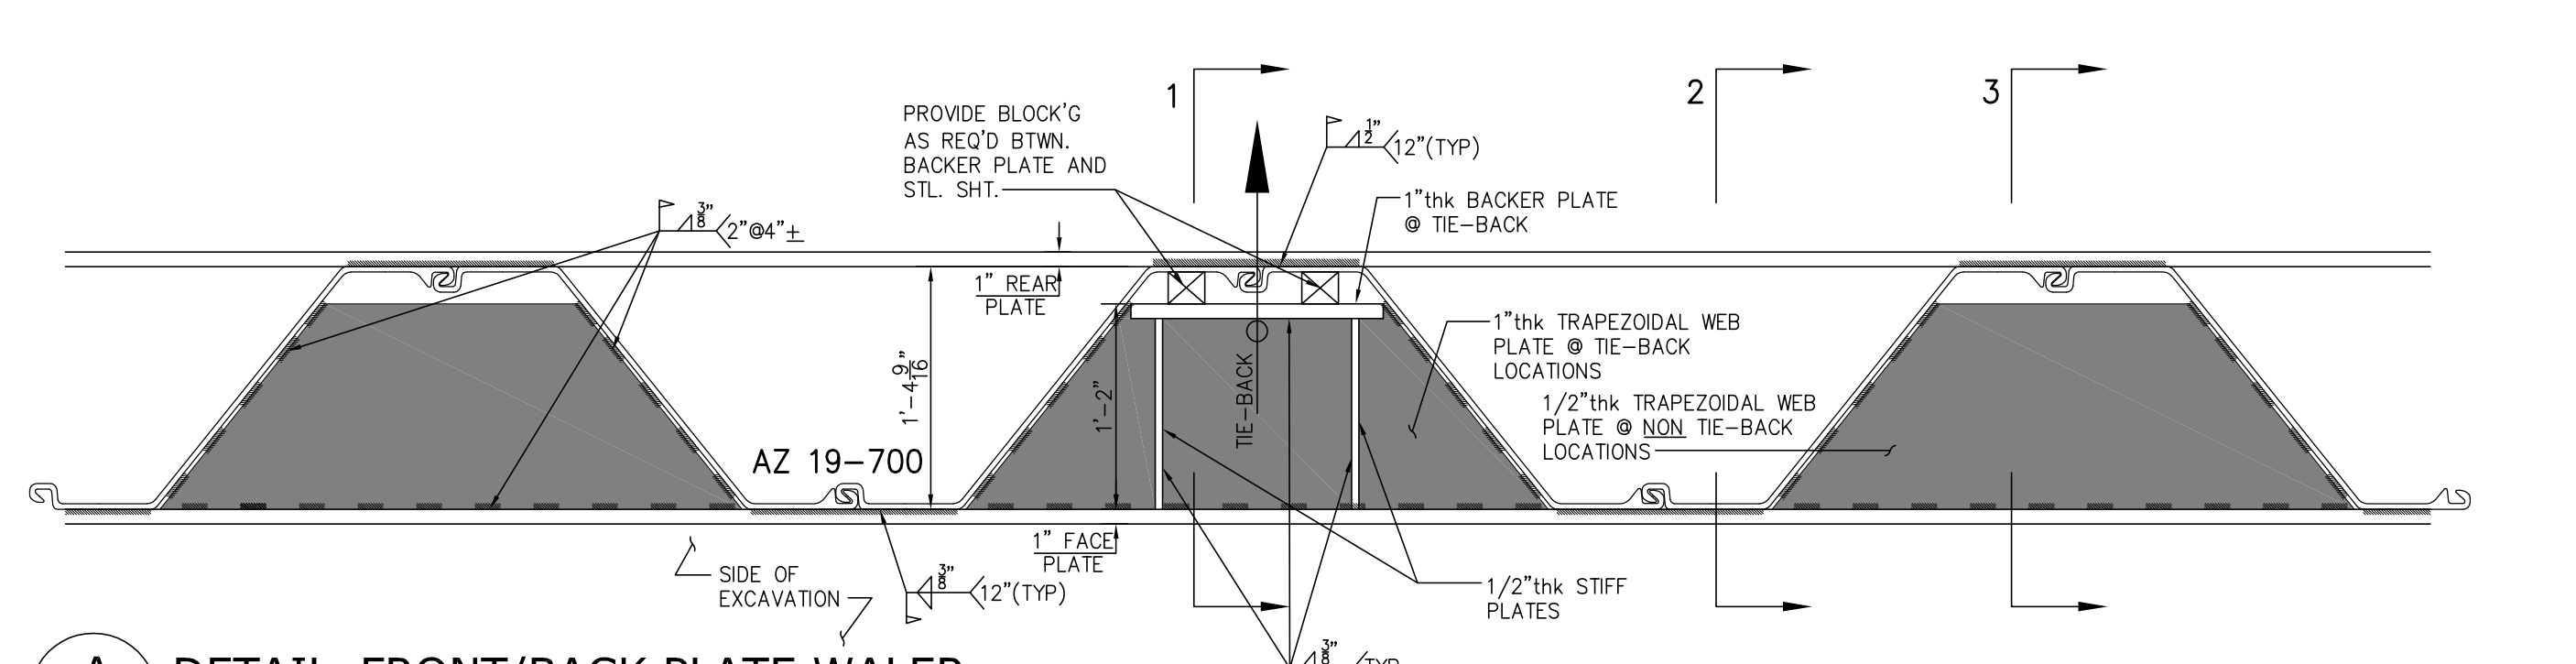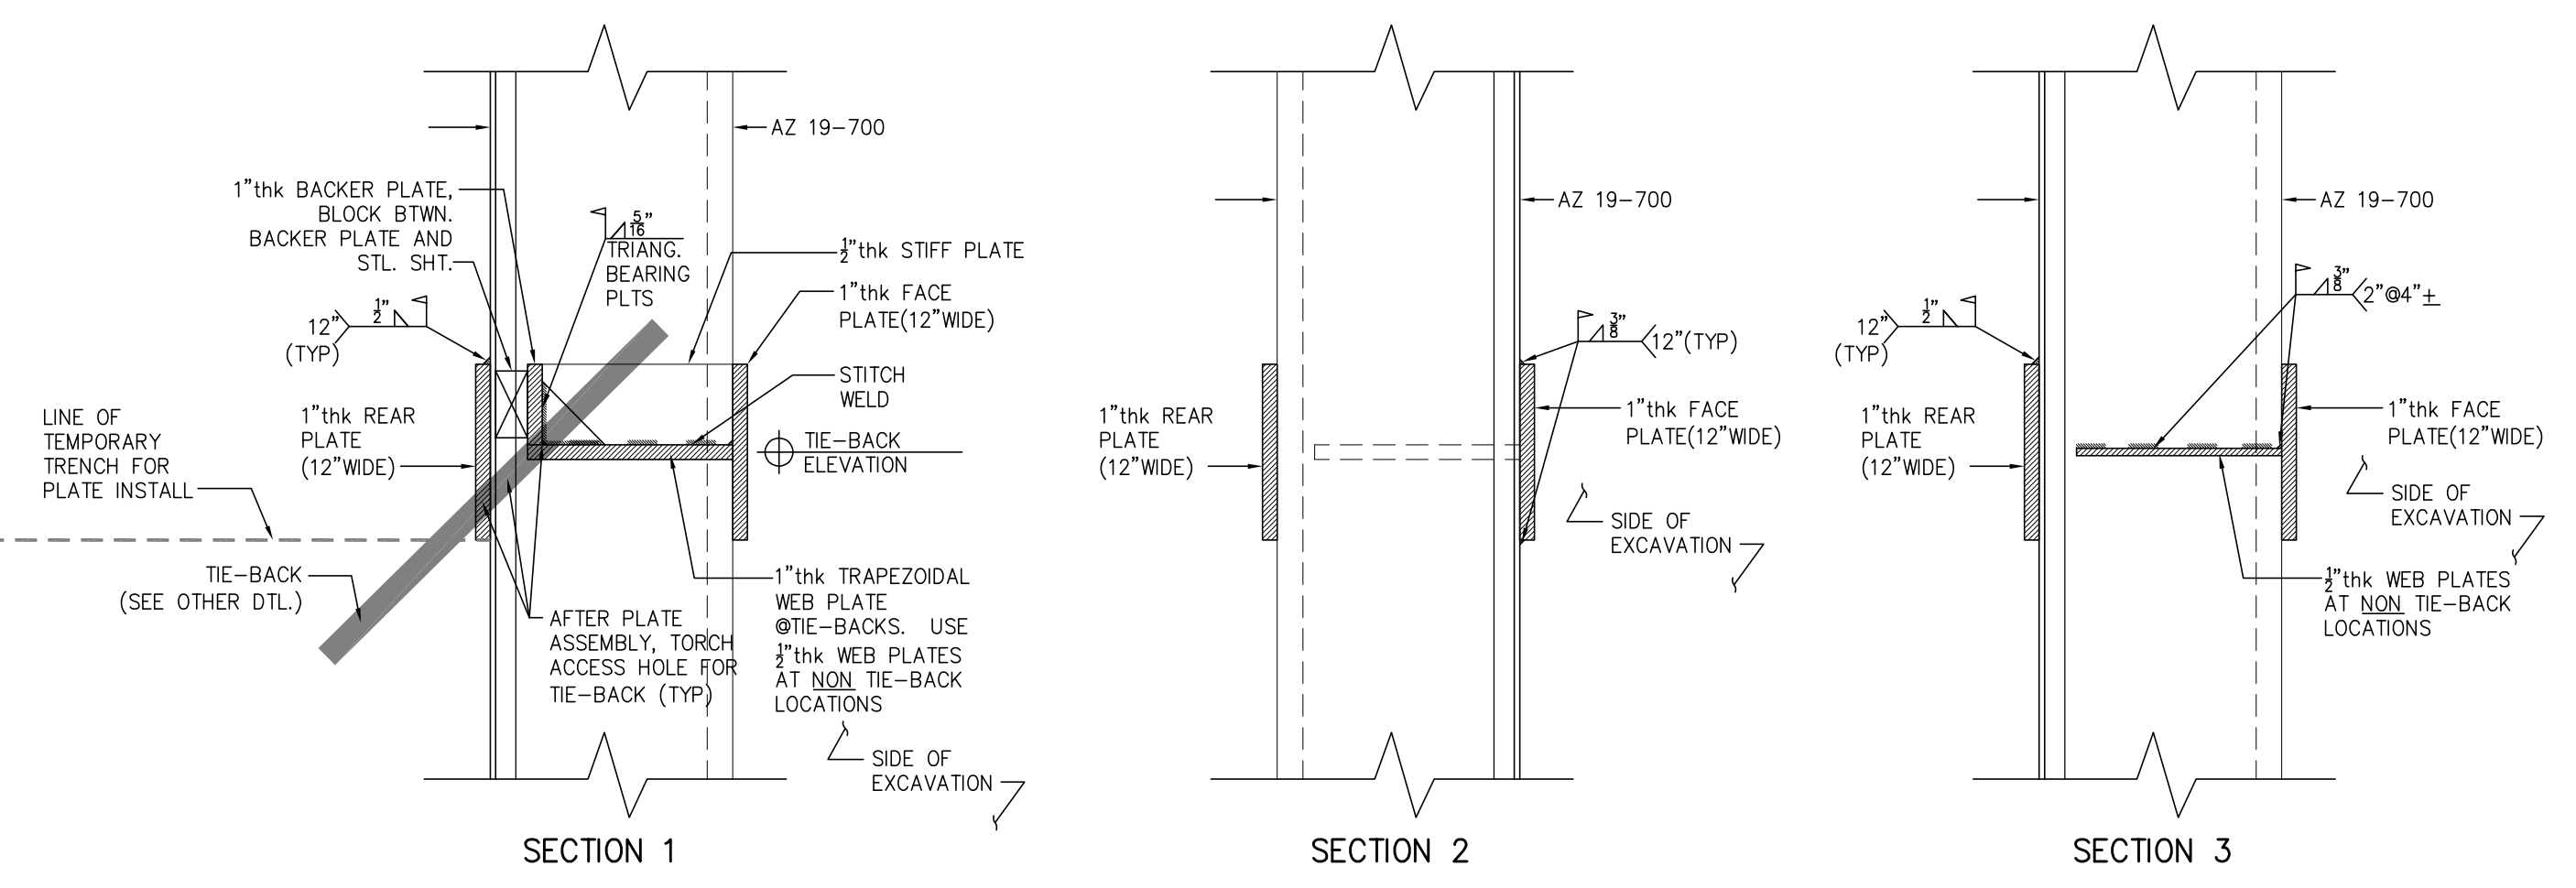

A DETAIL FRONT/BACK PLATE WALER
SCALE: 1" = 1'-0"

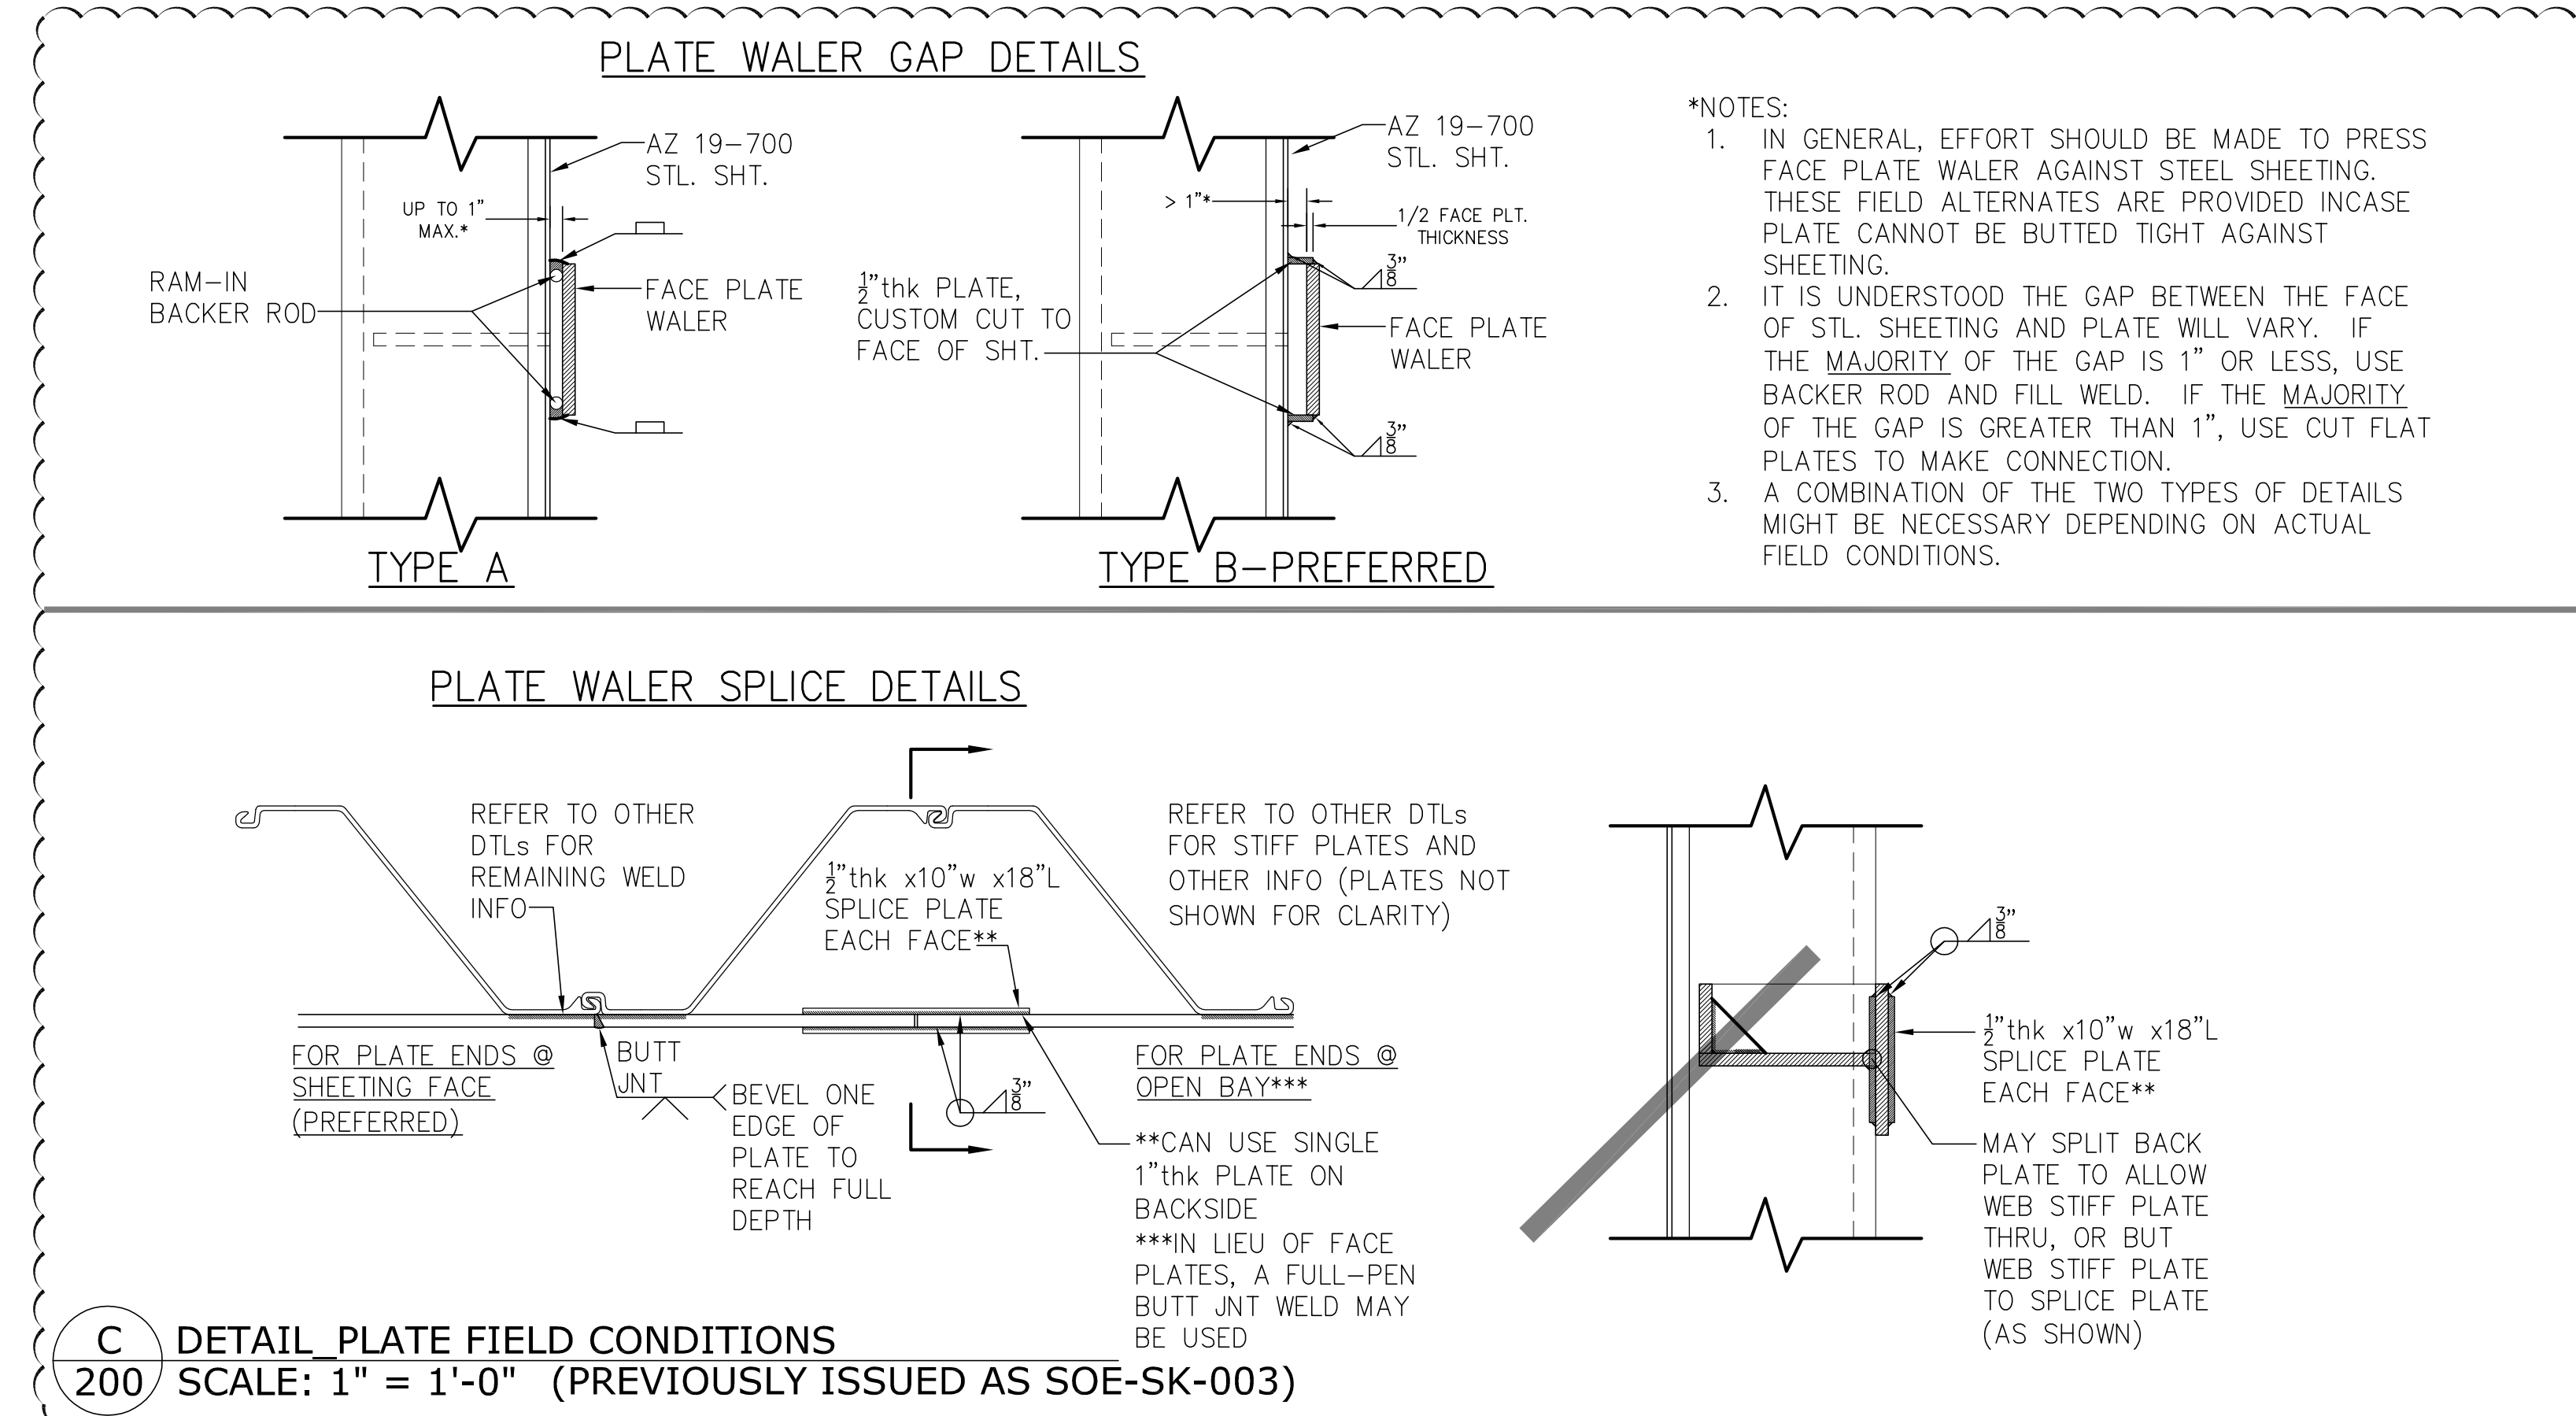


C DETAIL PLATE FIELD CONDITIONS
SCALE: 1" = 1'-0" (PREVIOUSLY ISSUED AS SOE-SK-003)

HUDSON YARDS - TOWER C
501 WEST 30th ST.
NEW YORK | NEW YORK

2	EAST WALL/CORE UPDATE 03-24-13
1	UPDATE ISSUE 12-03-12
1	SOE V.E. 11-12-12
N	Revision: Date:

N	SCALE: AS NOTED
---	-----------------

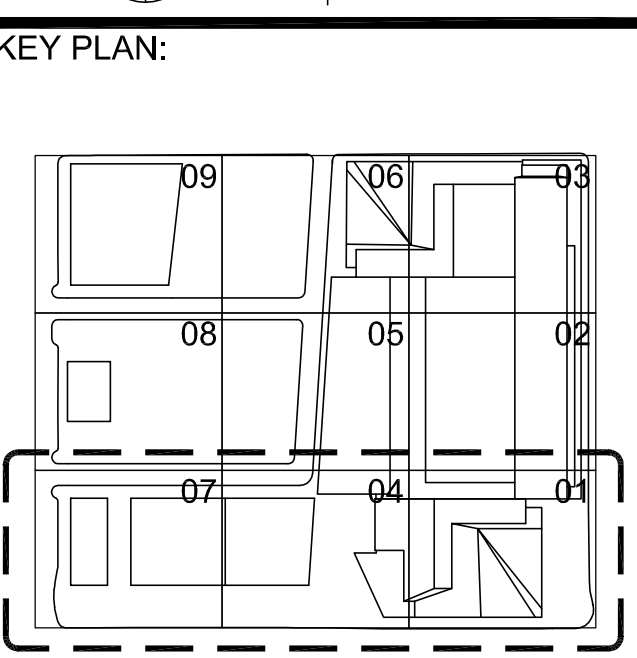


DRAWING TITLE:	
SECTION	
SEAL	Date 11-02-12
PROJECT N°: 12037	Drawn By: GM
DWG. N°: SOE-200.02	

Damian Titus
Buildings
APPROVED
Under Directive 2 of 1975
AMENDED APPLICATION
Date/Time: Jun 26, 2013 - 2:33 PM
NYC Development Hub


HUDSON YARDS - TOWER C
501 WEST 30th ST.
NEW YORK | NEW YORK

2	EAST WALL/CORE UPDATE 03-24-13
1	UPDATE ISSUE
1	SOE V.E.
N	Revision:
	Date:


SCALE:
AS NOTED

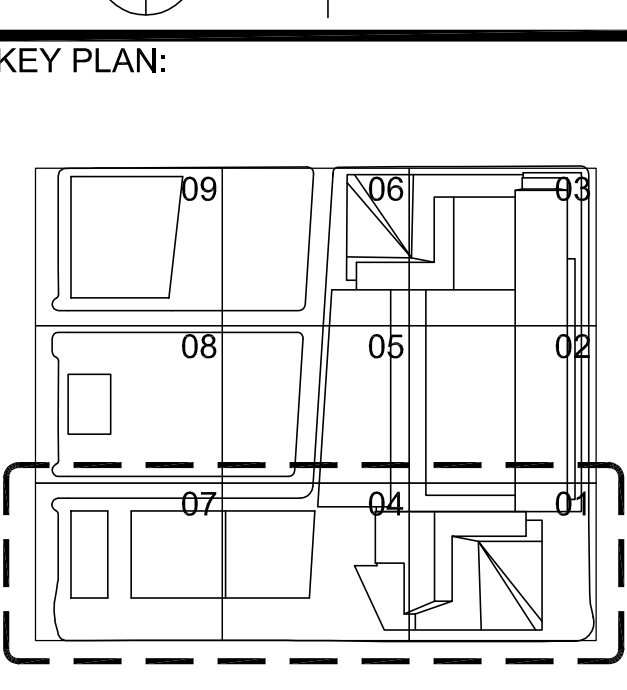


DRAWING TITLE:	
SECTION	
SEAL	Date
	11-02-12
	PROJECT N°:
	12037
	Drawn By:
	GM
	DWG. N°:
	SOE-201.02

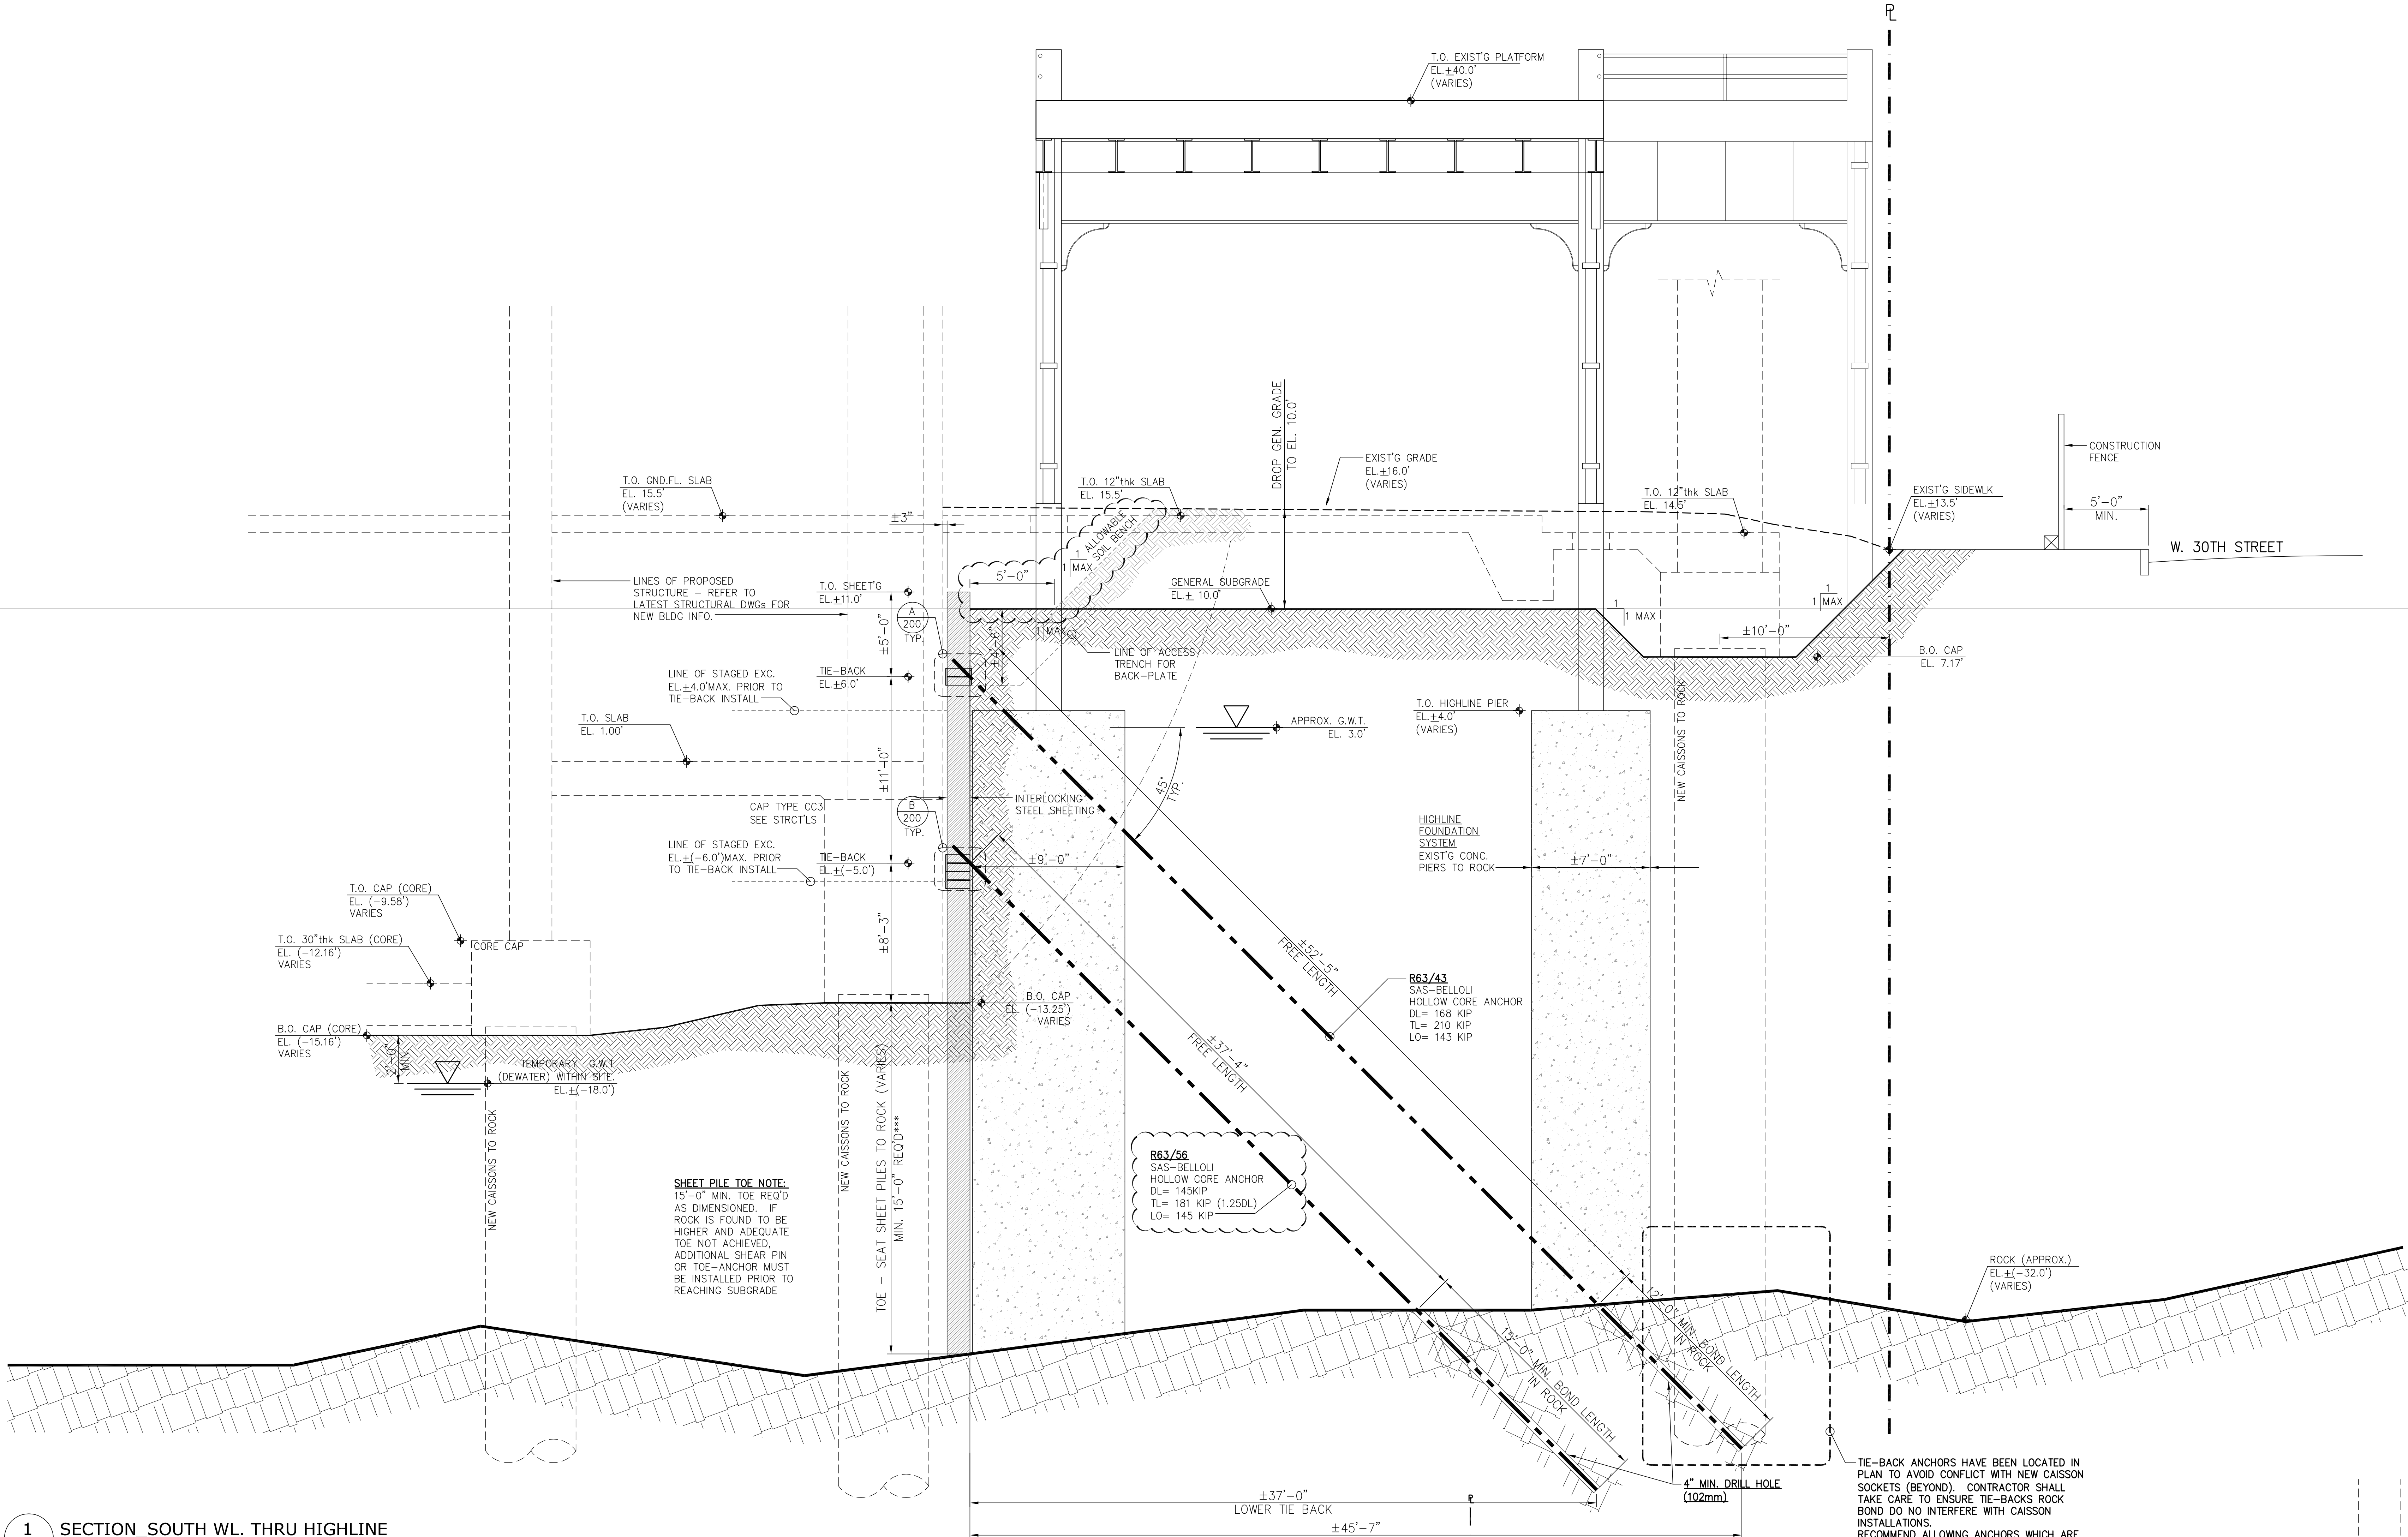

1 SECTION SOUTH WL. THRU HIGHLINE
201 SCALE: 1/4" = 1'-0"

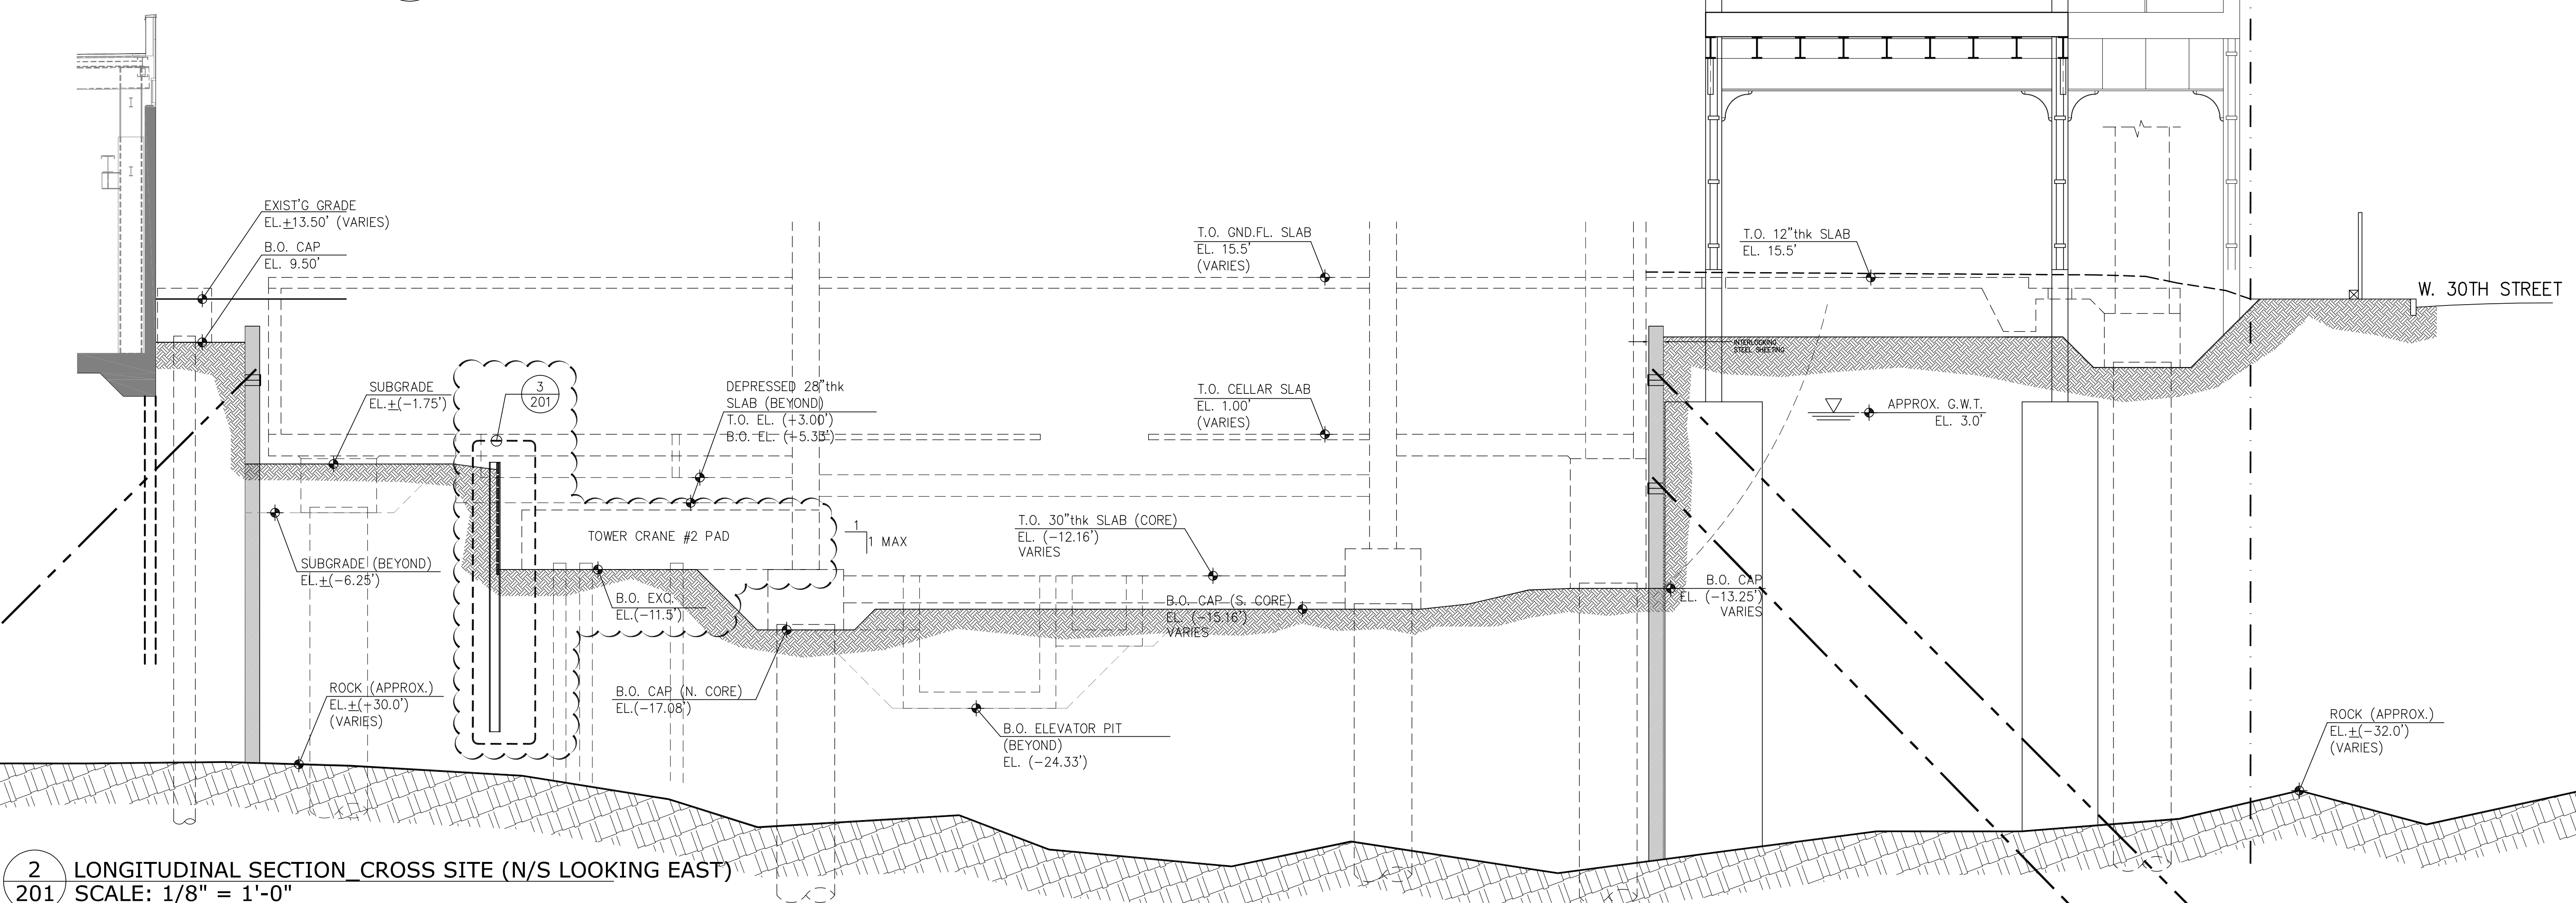

2 LONGITUDINAL SECTION CROSS SITE (N/S LOOKING EAST)
201 SCALE: 1/8" = 1'-0"

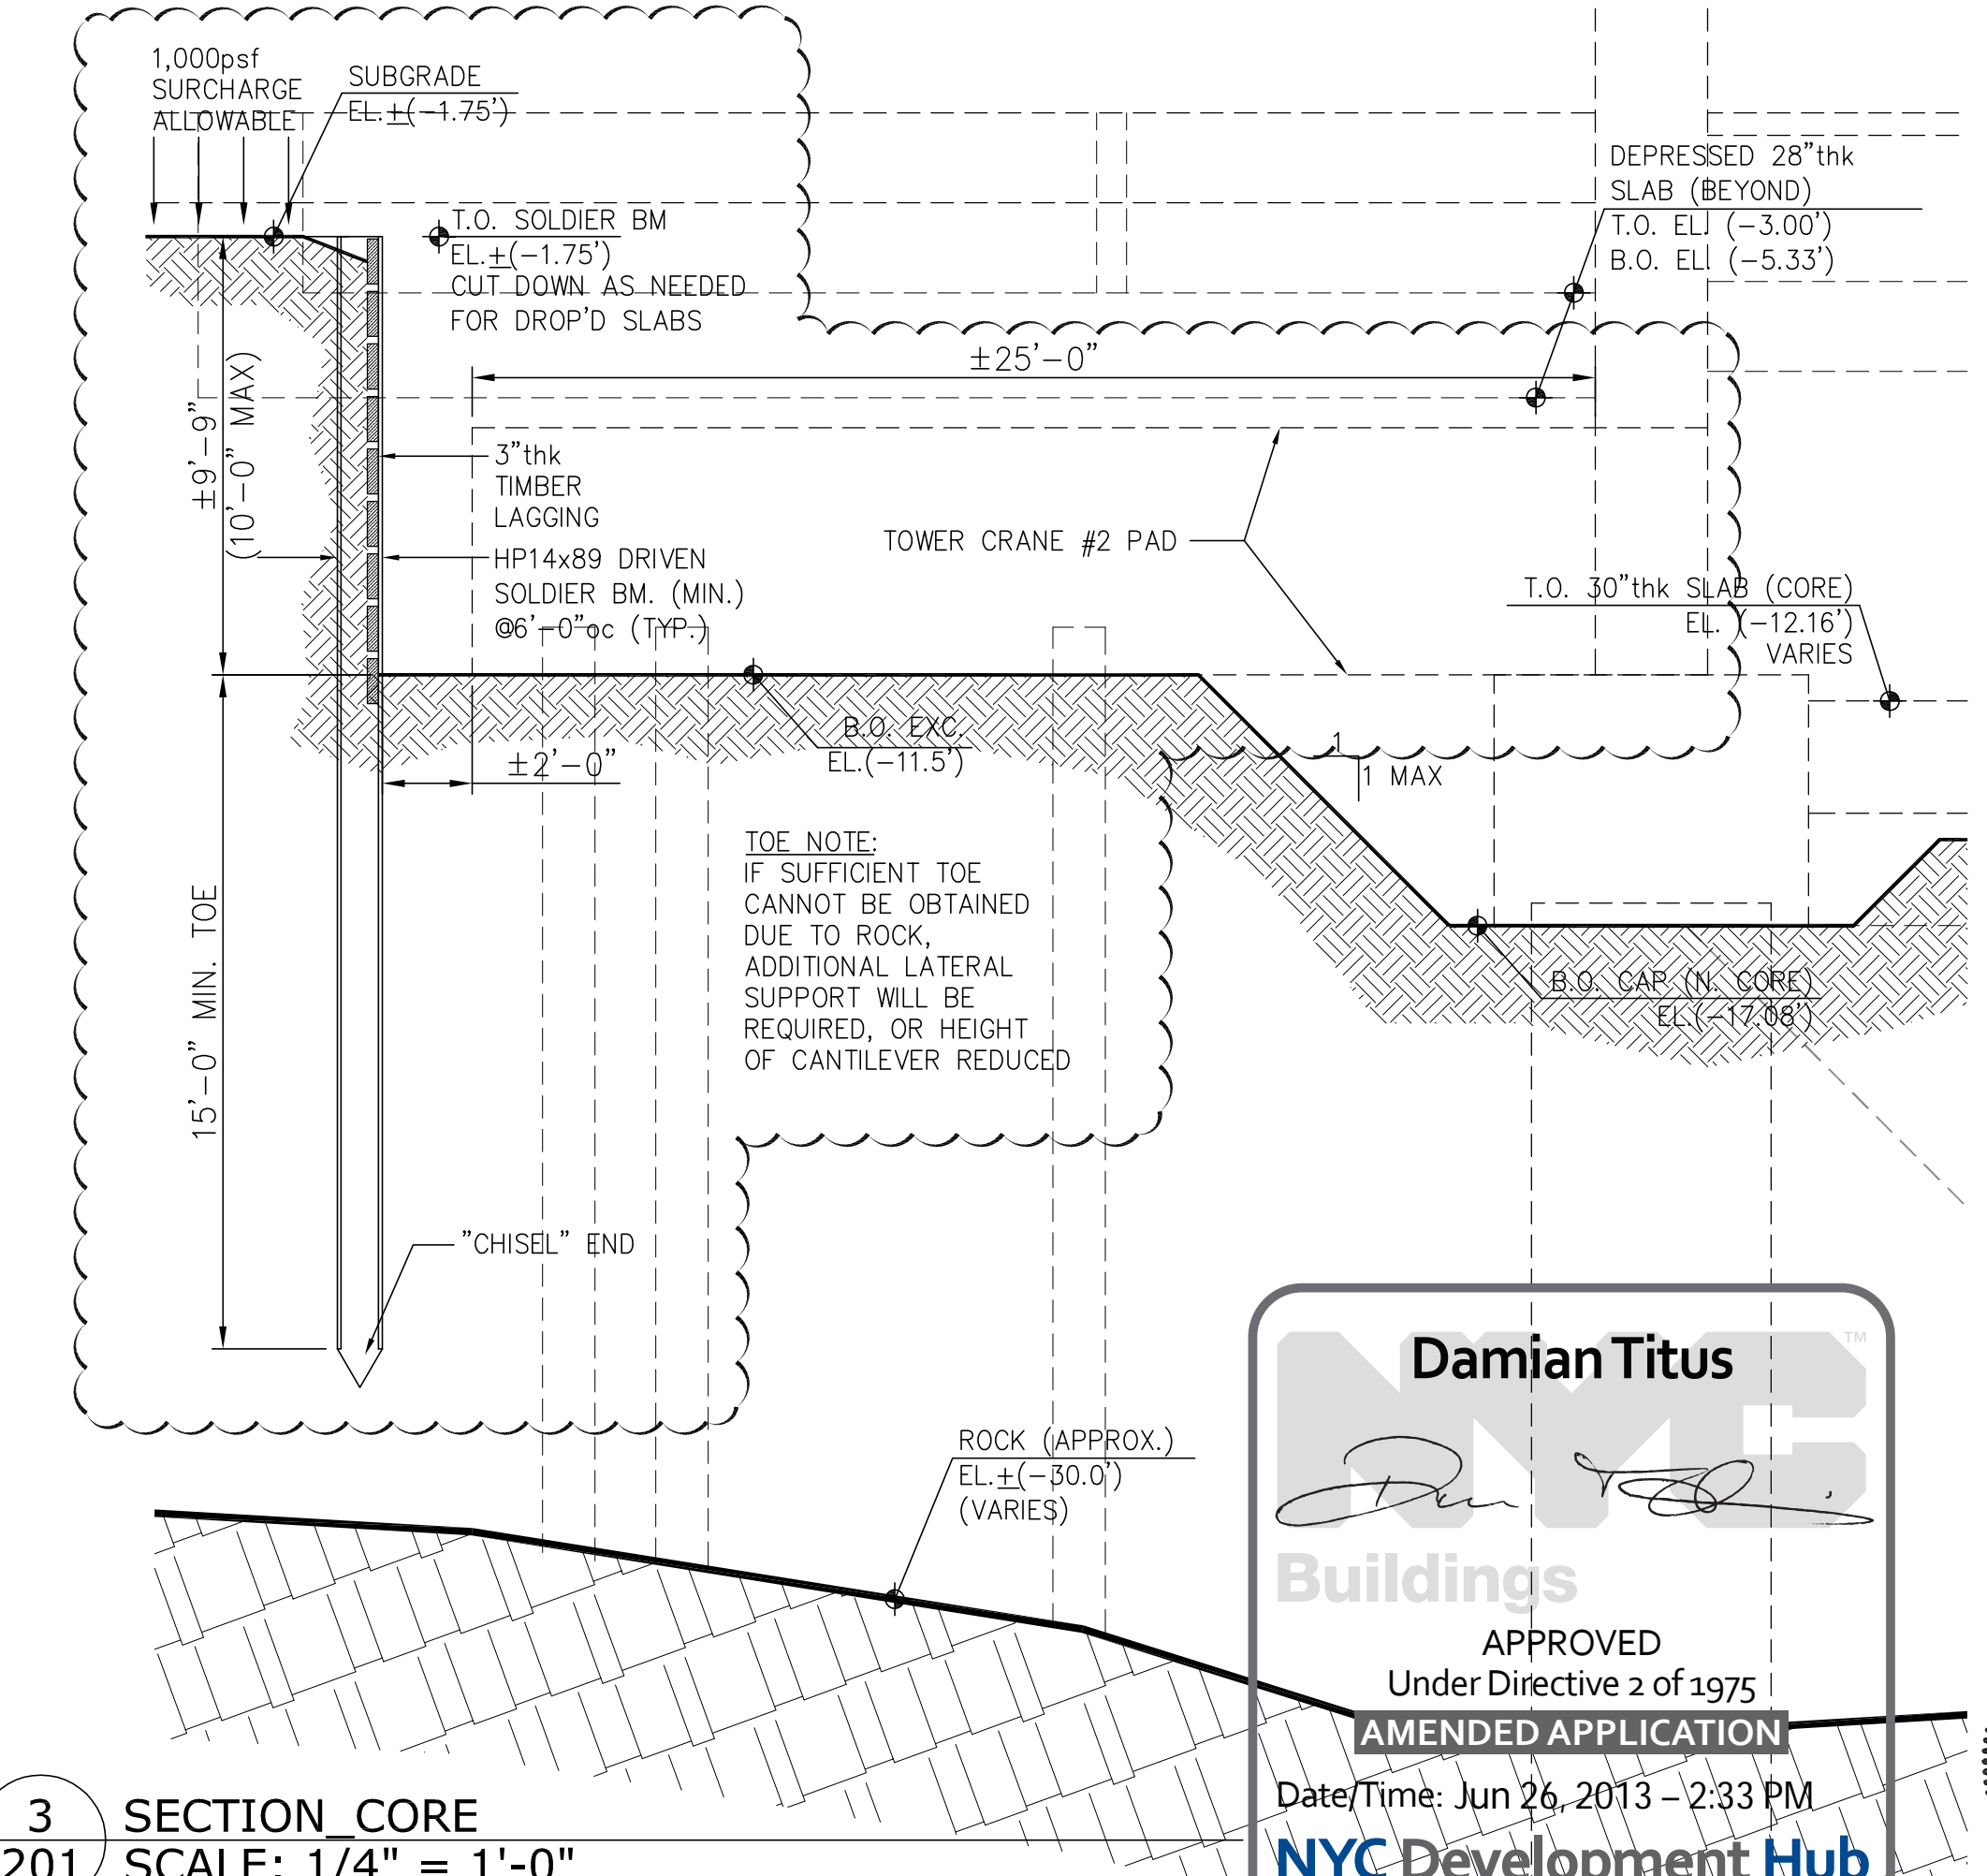

3 SECTION CORE
201 SCALE: 1/4" = 1'-0"

Damian Titus
Buildings
APPROVED
Under Directive 2 of 1975
AMENDED APPLICATION
Date/Time: Jun 26, 2013 - 2:33 PM
NYC Development Hub

