


1 GENERAL SITE PLAN
100 SCALE: 1:300

HUDSON YARDS - TOWER C
501 WEST 30th ST.
NEW YORK | NEW YORK

| | |
|---|--------------------------------|
| 2 | EAST WALL/CORE UPDATE 03-24-13 |
| | UPDATE ISSUE |
| 1 | SOE V.E. |
| N | Revision: 11-12-12 |
| | Date: |

SCALE:
AS NOTED

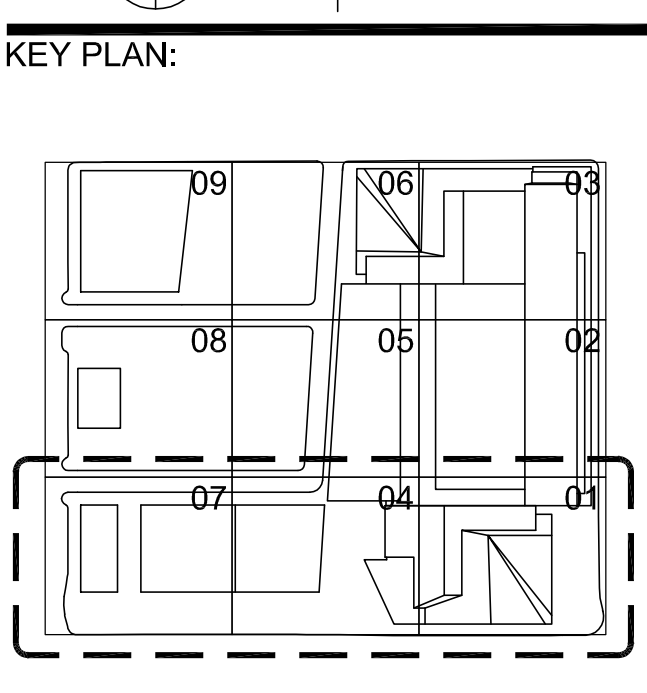

| | |
|------------------------------------|---------------------|
| DRAWING TITLE: SITE PLAN | |
| SEAL | Date: 11-02-12 |
| | PROJECT N°: 12037 |
| | Drawn By: GM |
| | DWG. N°: SOE-100.02 |

Damian Titus
Buildings
APPROVED
Under Directive 2 of 1975
AMENDED APPLICATION
Date/Time: Apr 10, 2013 - 1:20 PM
NYC Development Hub

HUDSON YARDS - TOWER C
501 WEST 30th ST.
NEW YORK | NEW YORK


| | | |
|----|-----------------------|----------|
| 2 | EAST WALL/CORE UPDATE | 03-24-13 |
| | UPDATE ISSUE | 12-03-12 |
| 1 | SOE V.E. | 11-12-12 |
| N° | Revision: | Date: |

N

SCALE:


AS NOTED

KEY PLAN:

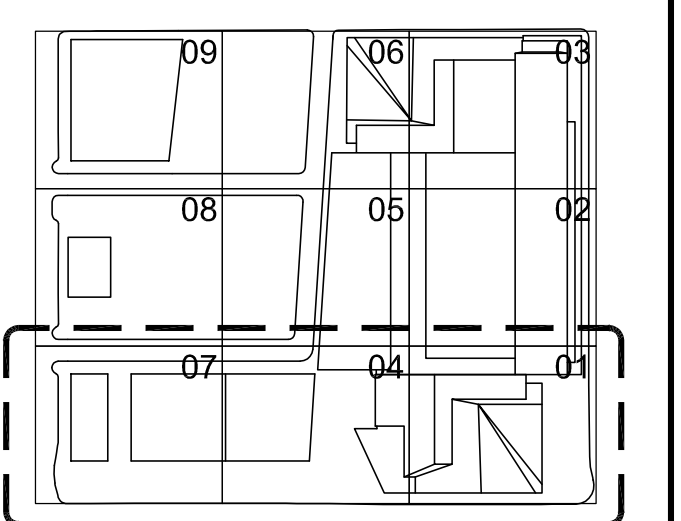


DRAWING TITLE:

PARTIAL SOE PLAN

| | | |
|---|-------------|------------|
|  | Date | 11-02-12 |
| | PROJECT N°: | 12037 |
| | Drawn By: | GM |
| | DWG. N°: | S0E-101.02 |
| | | |

| | | |
|----|--------------------------------|----------|
| 2 | EAST WALL/CORE UPDATE 03-24-13 | 01-11-13 |
| | NEW SHEET | 12-03-12 |
| 1 | SOE V.E. | 11-12-12 |
| N° | Revision: | Date: |


SCALE:
AS NOTED

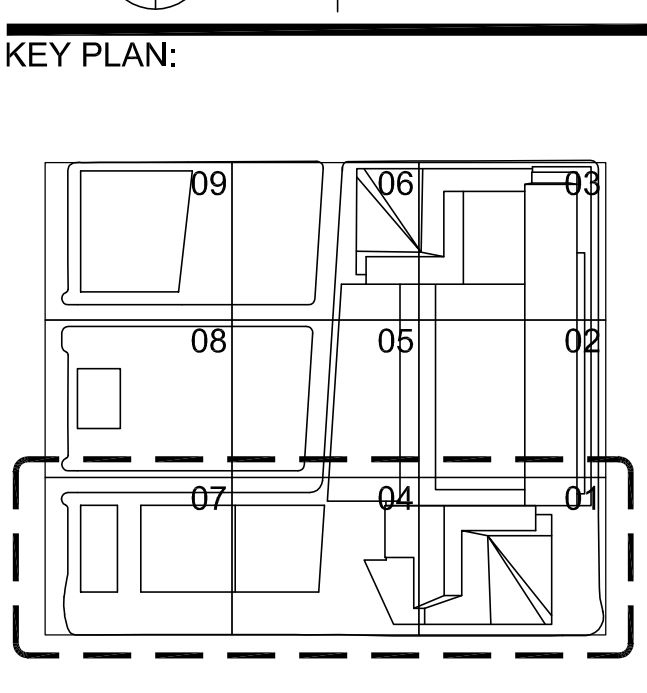


DRAWING TITLE:
N.E. UTILITY AREA

| | | |
|------|-------------|------------|
| SEAL | Date | 11-02-12 |
| | PROJECT N°: | 12037 |
| | Drawn By: | GM |
| | DWG. N°: | SOE-110.01 |


Damian Titus
Buildings
APPROVED
Under Directive 2 of 2075
AMENDED APPLICATION
Date/Time: Apr 10, 2013 - 1:20 PM
NYC Development Hub

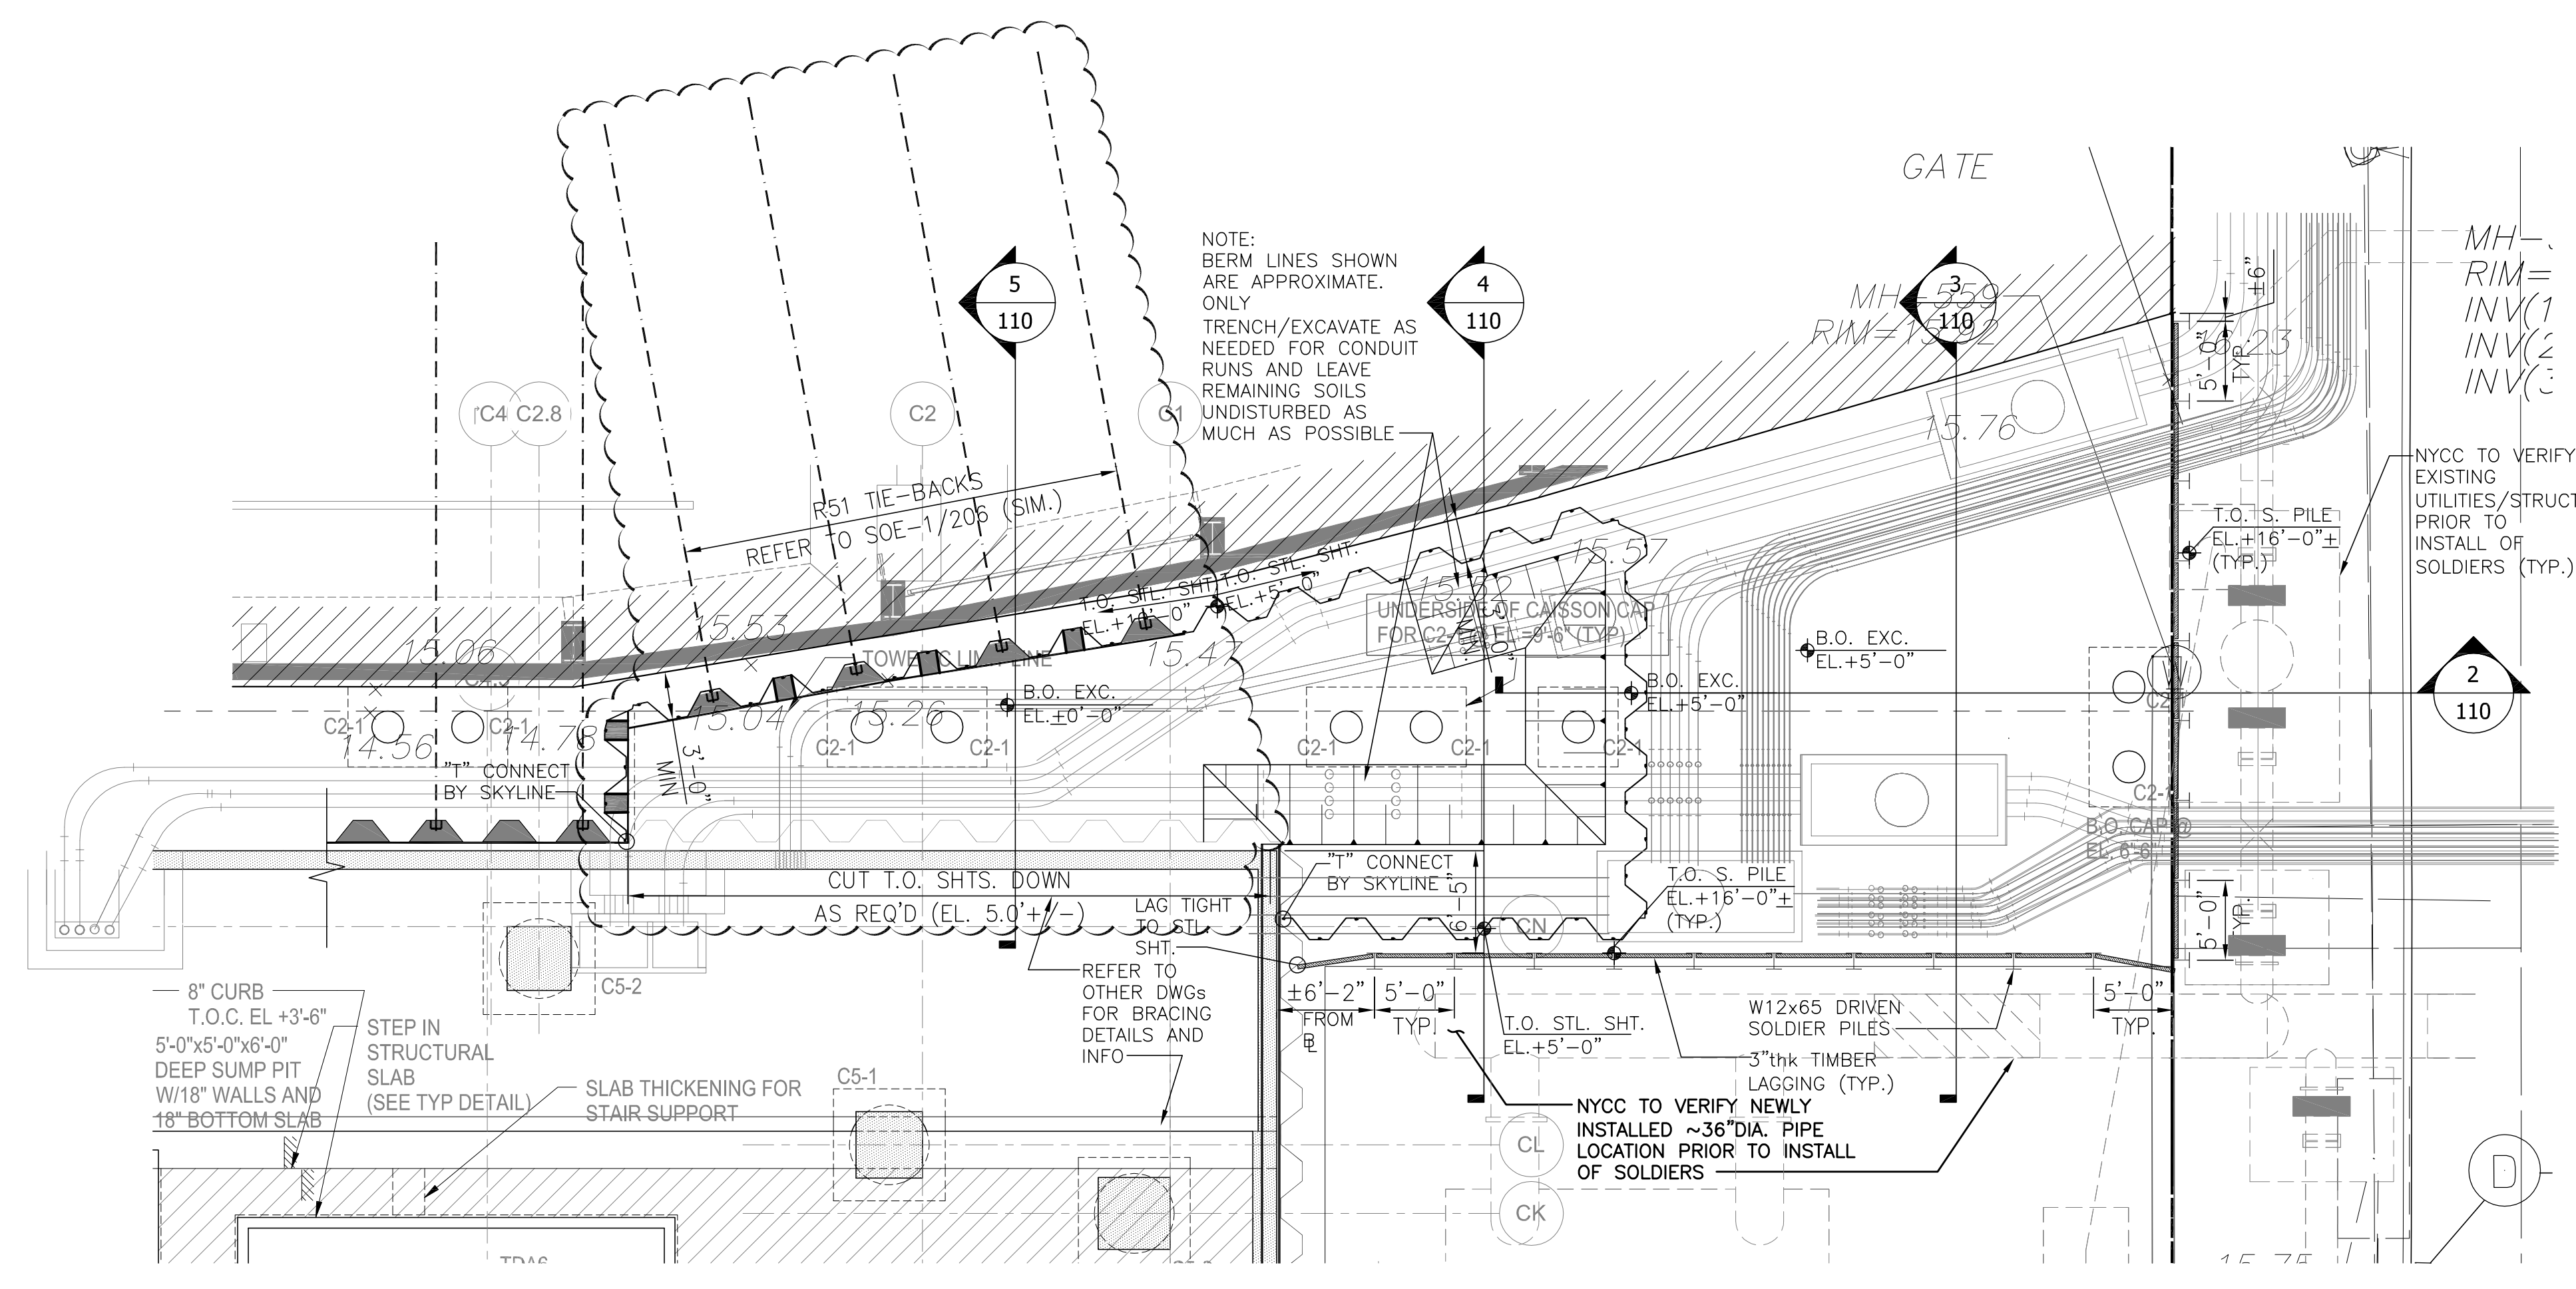


1 PARTIAL SOE PLAN, NE UTILITY AREA
110 SCALE: 1/8" = 1'-0"

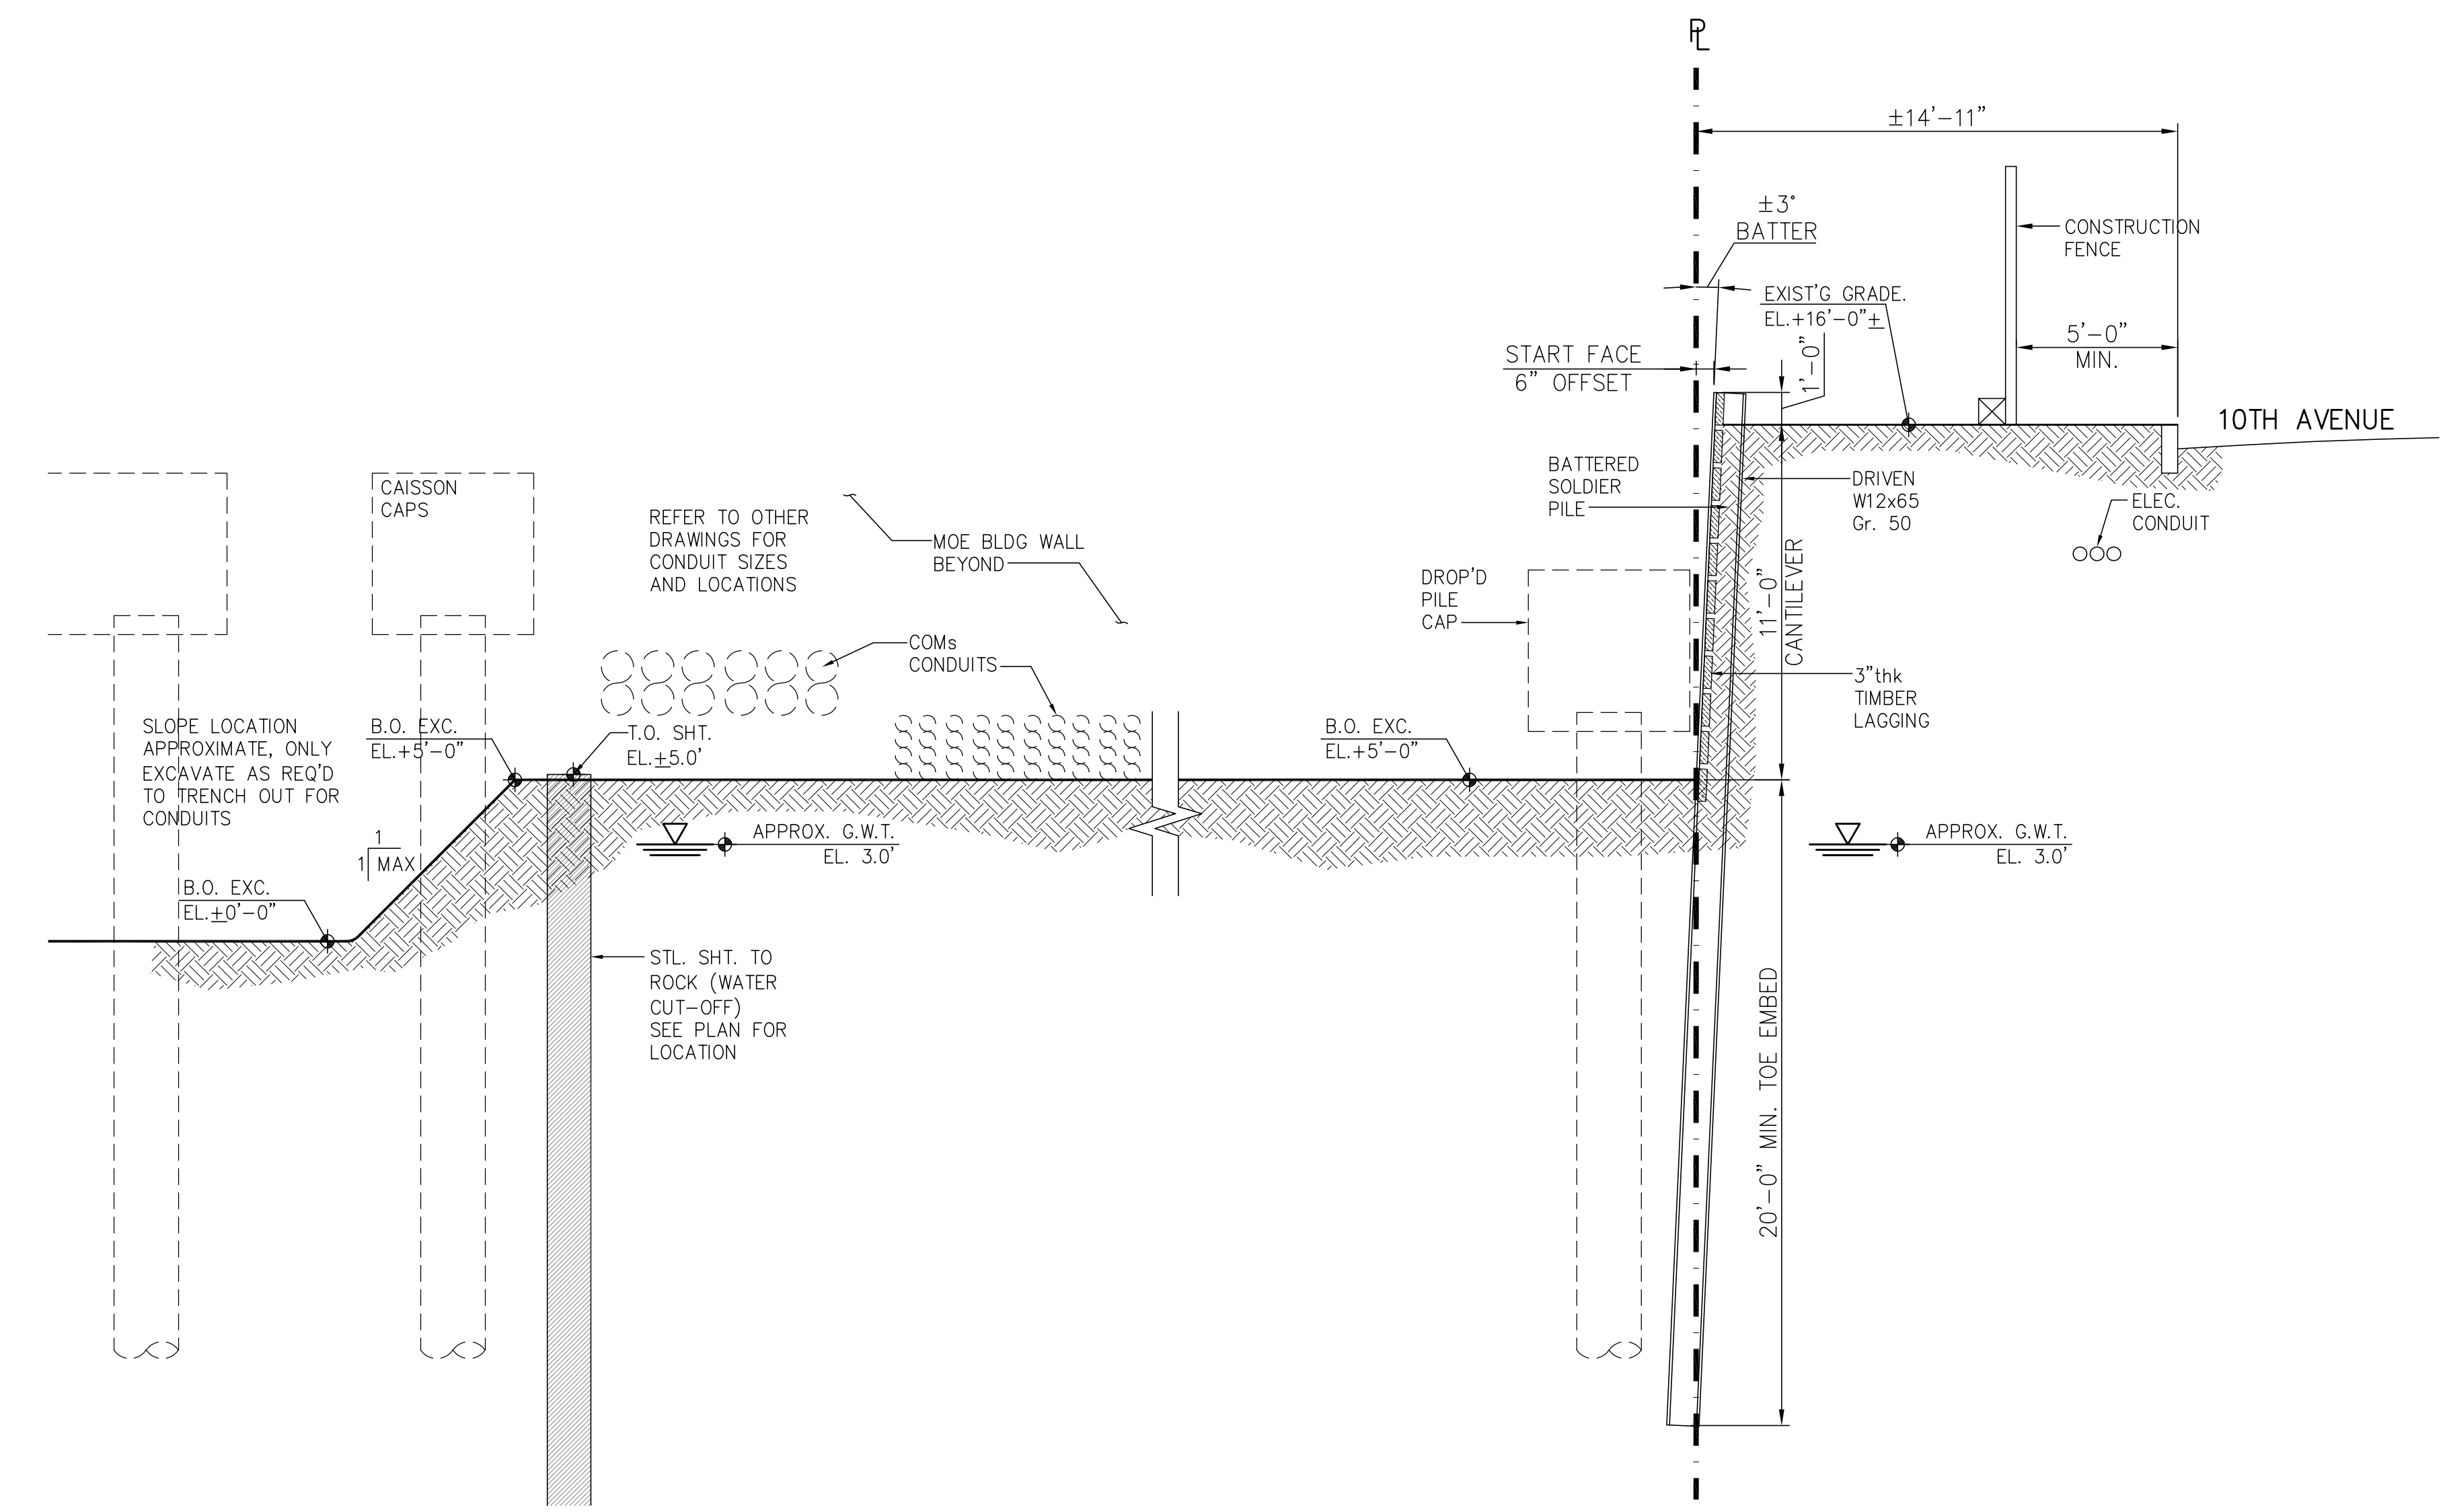


2 SECTION, NE UTILITY AREA
110 SCALE: 1/4" = 1'-0"

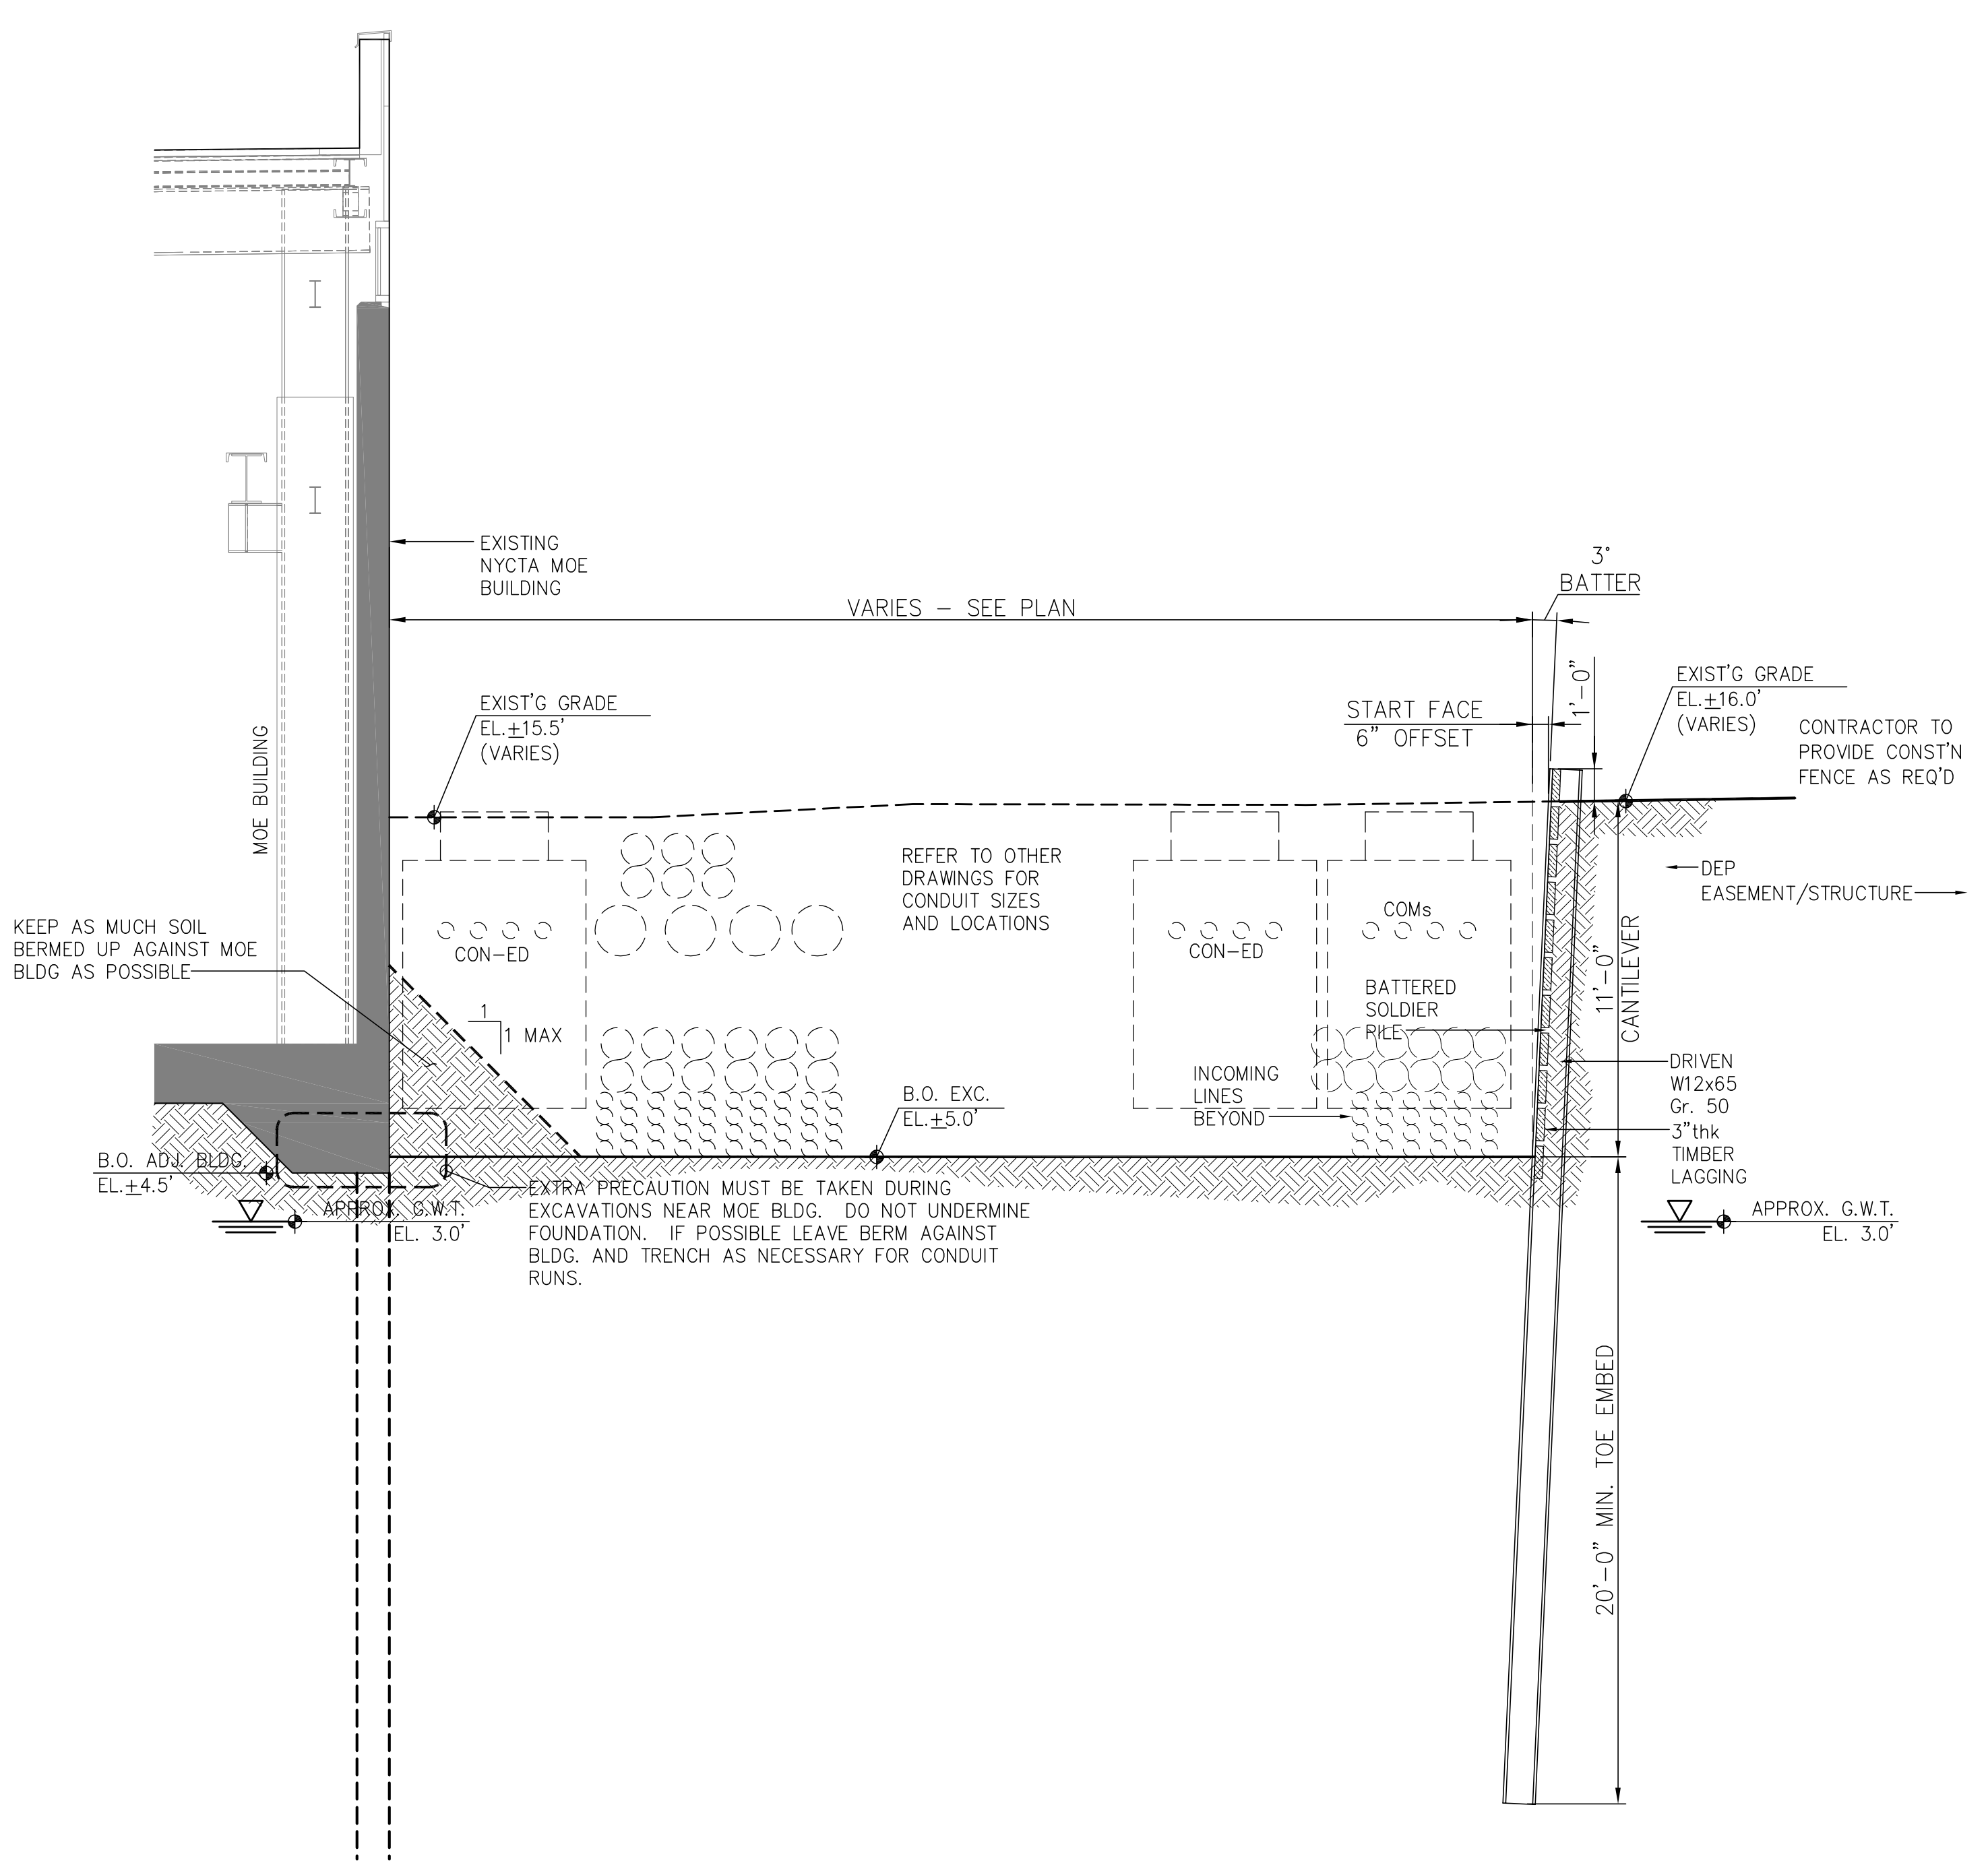




3 SECTION, NE UTILITY AREA
110 SCALE: 1/4" = 1'-0"

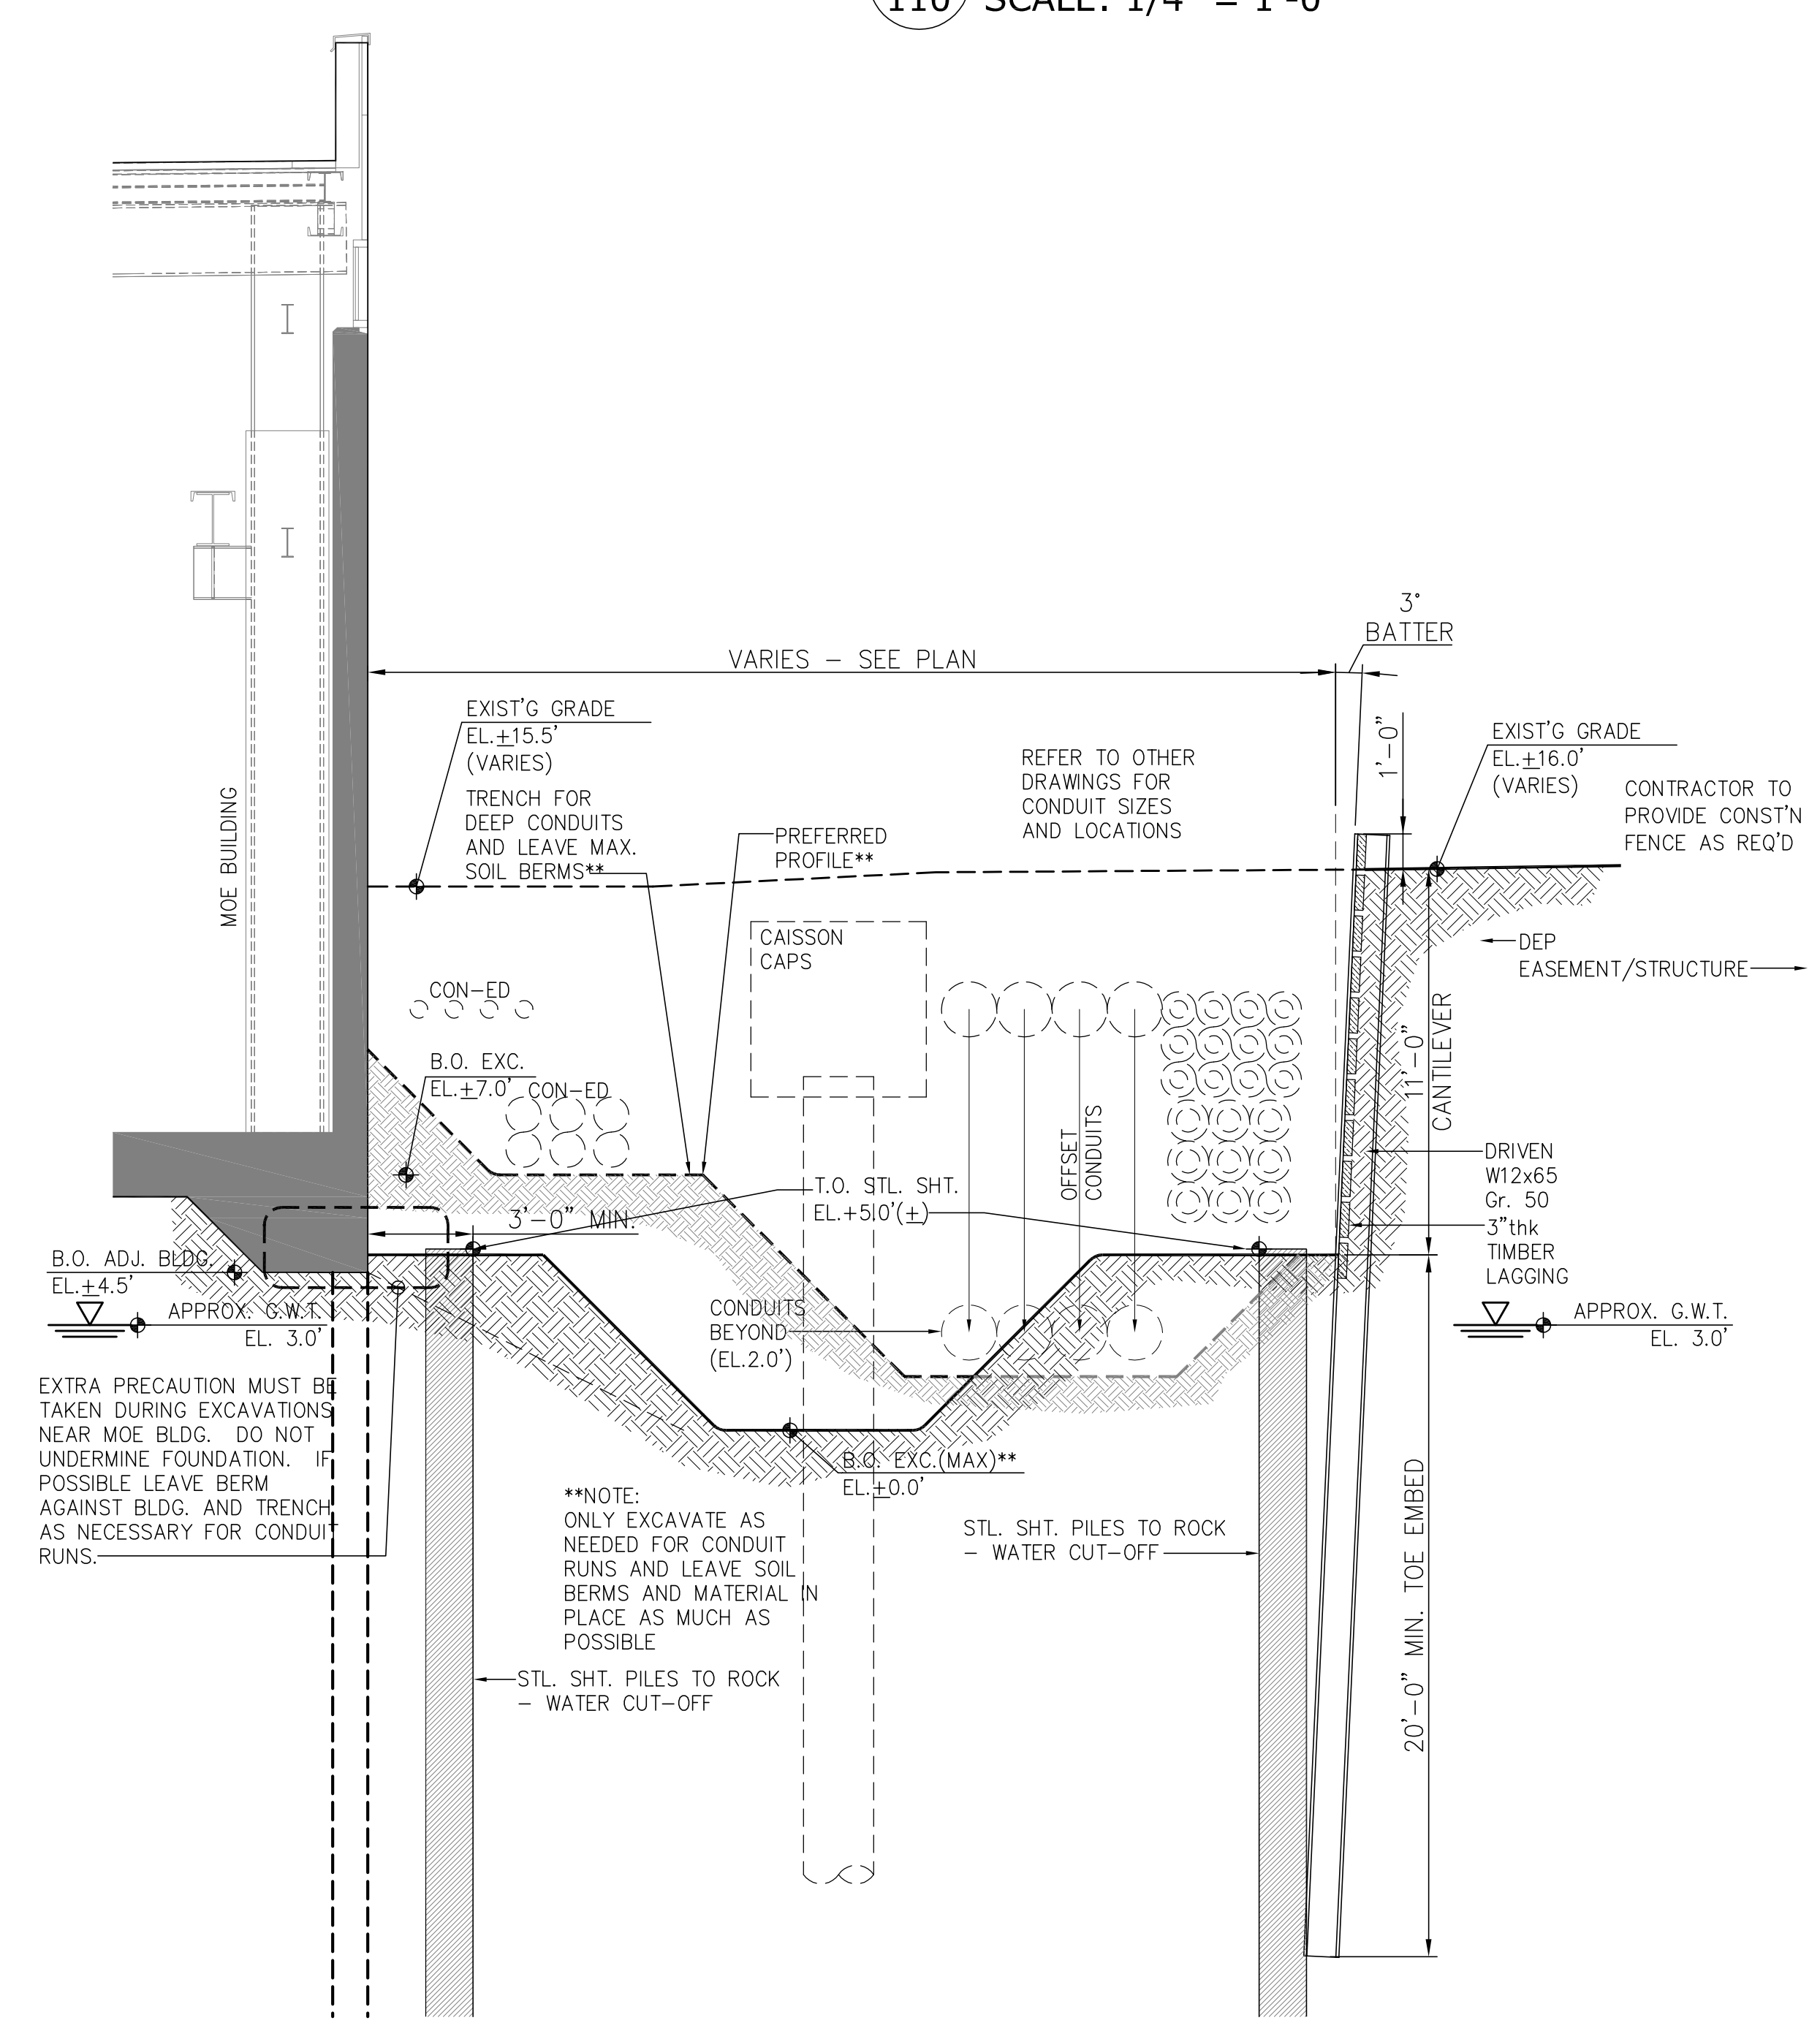



4 SECTION, NE UTILITY AREA
110 SCALE: 1/4" = 1'-0"

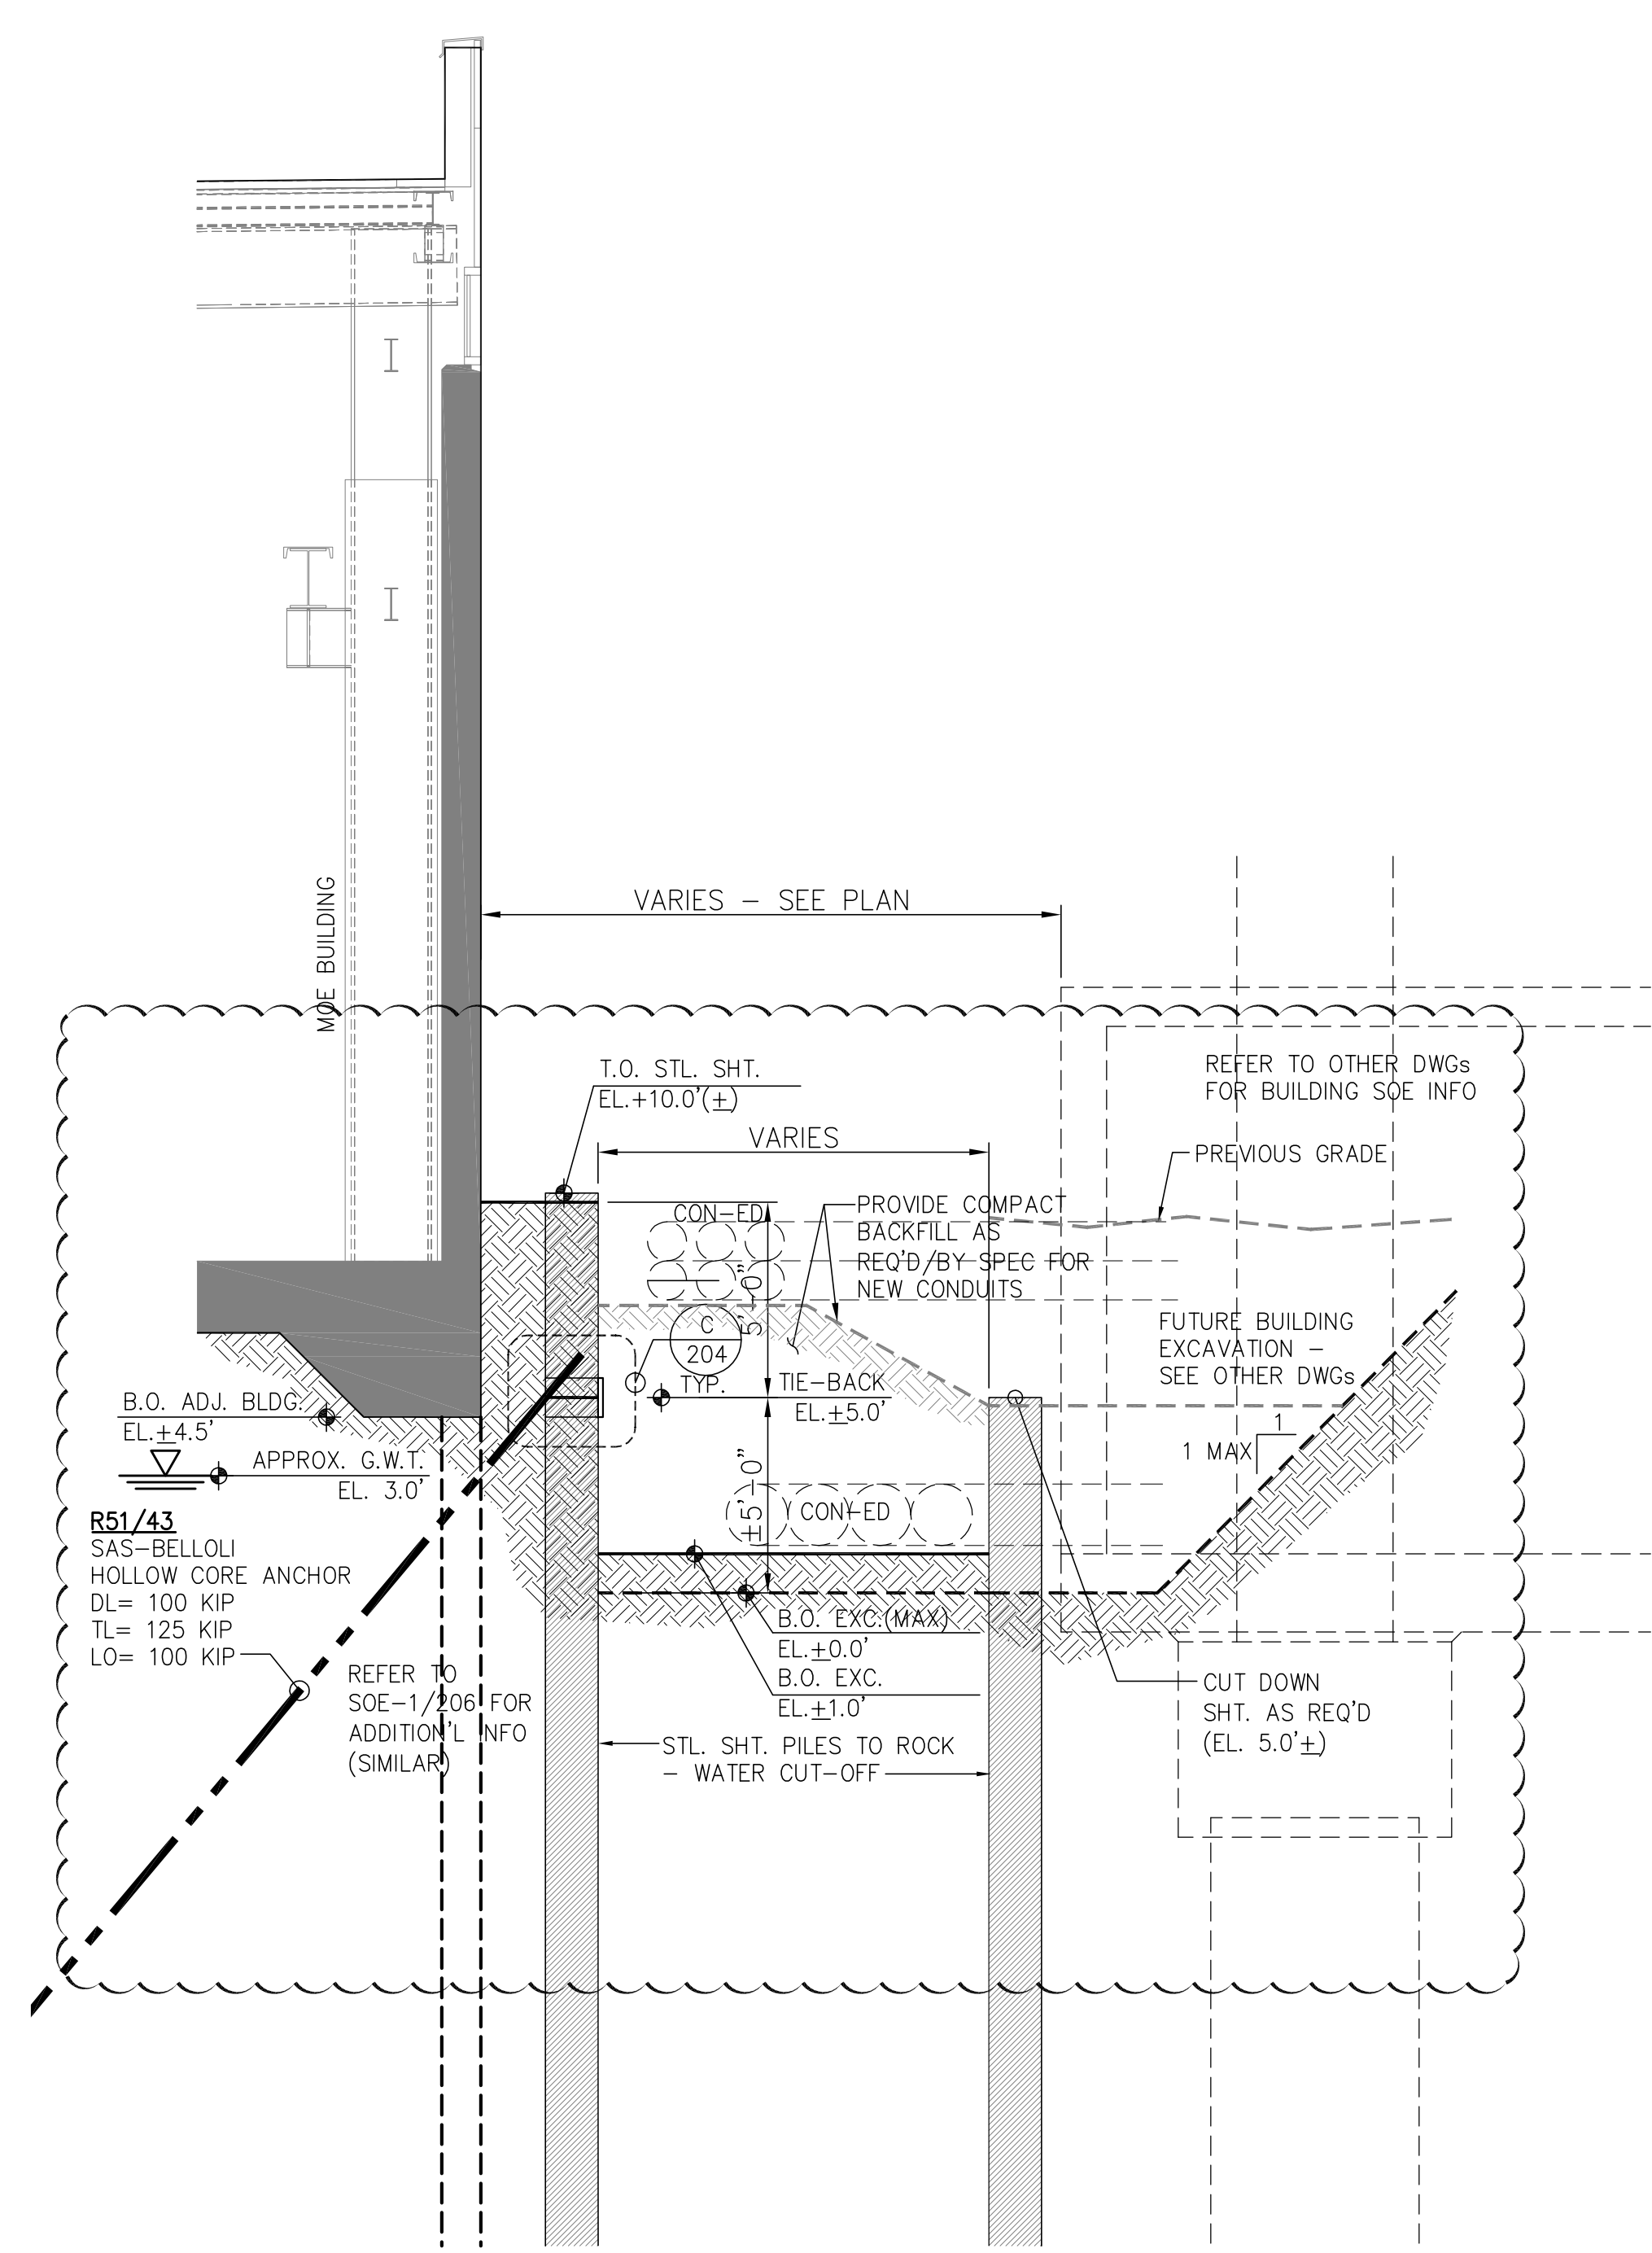


4 SECTION, NE UTILITY AREA
110 SCALE: 1/4" = 1'-0"

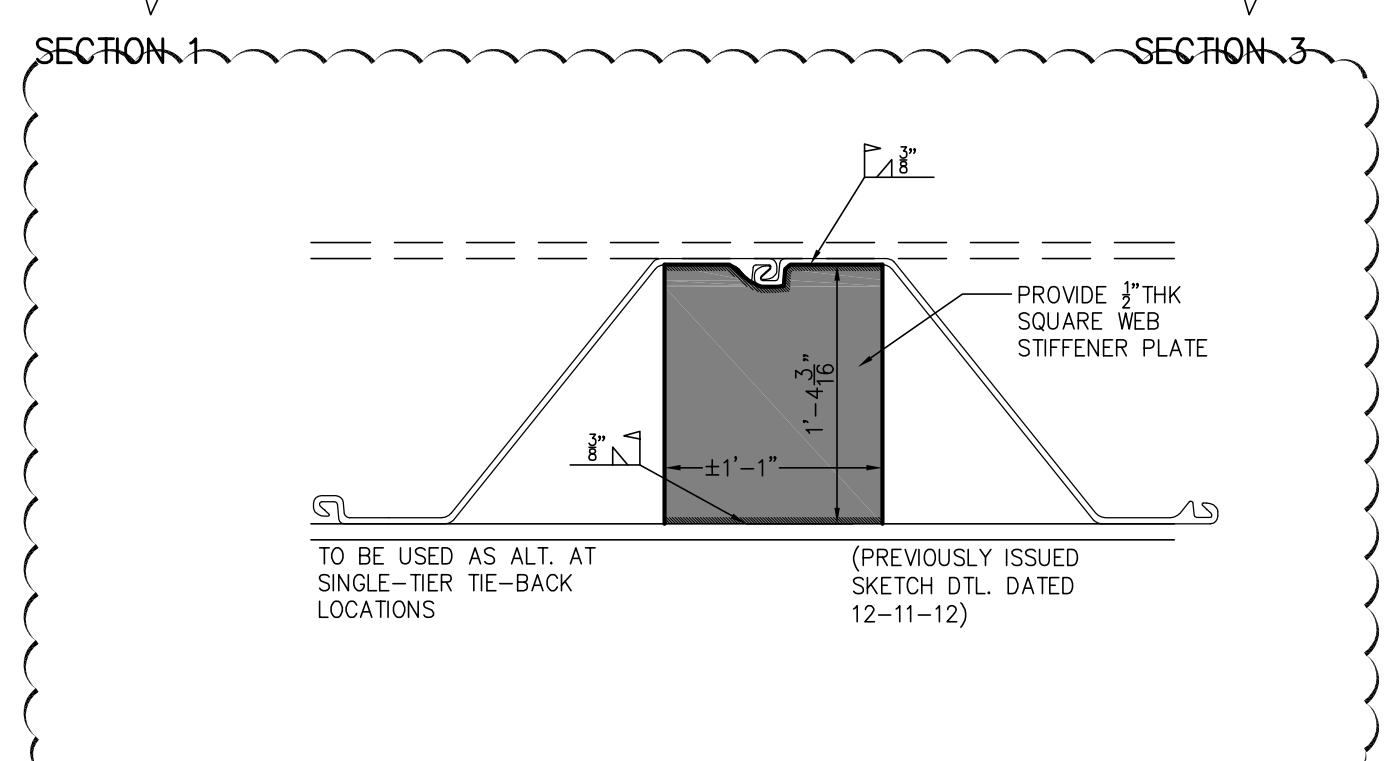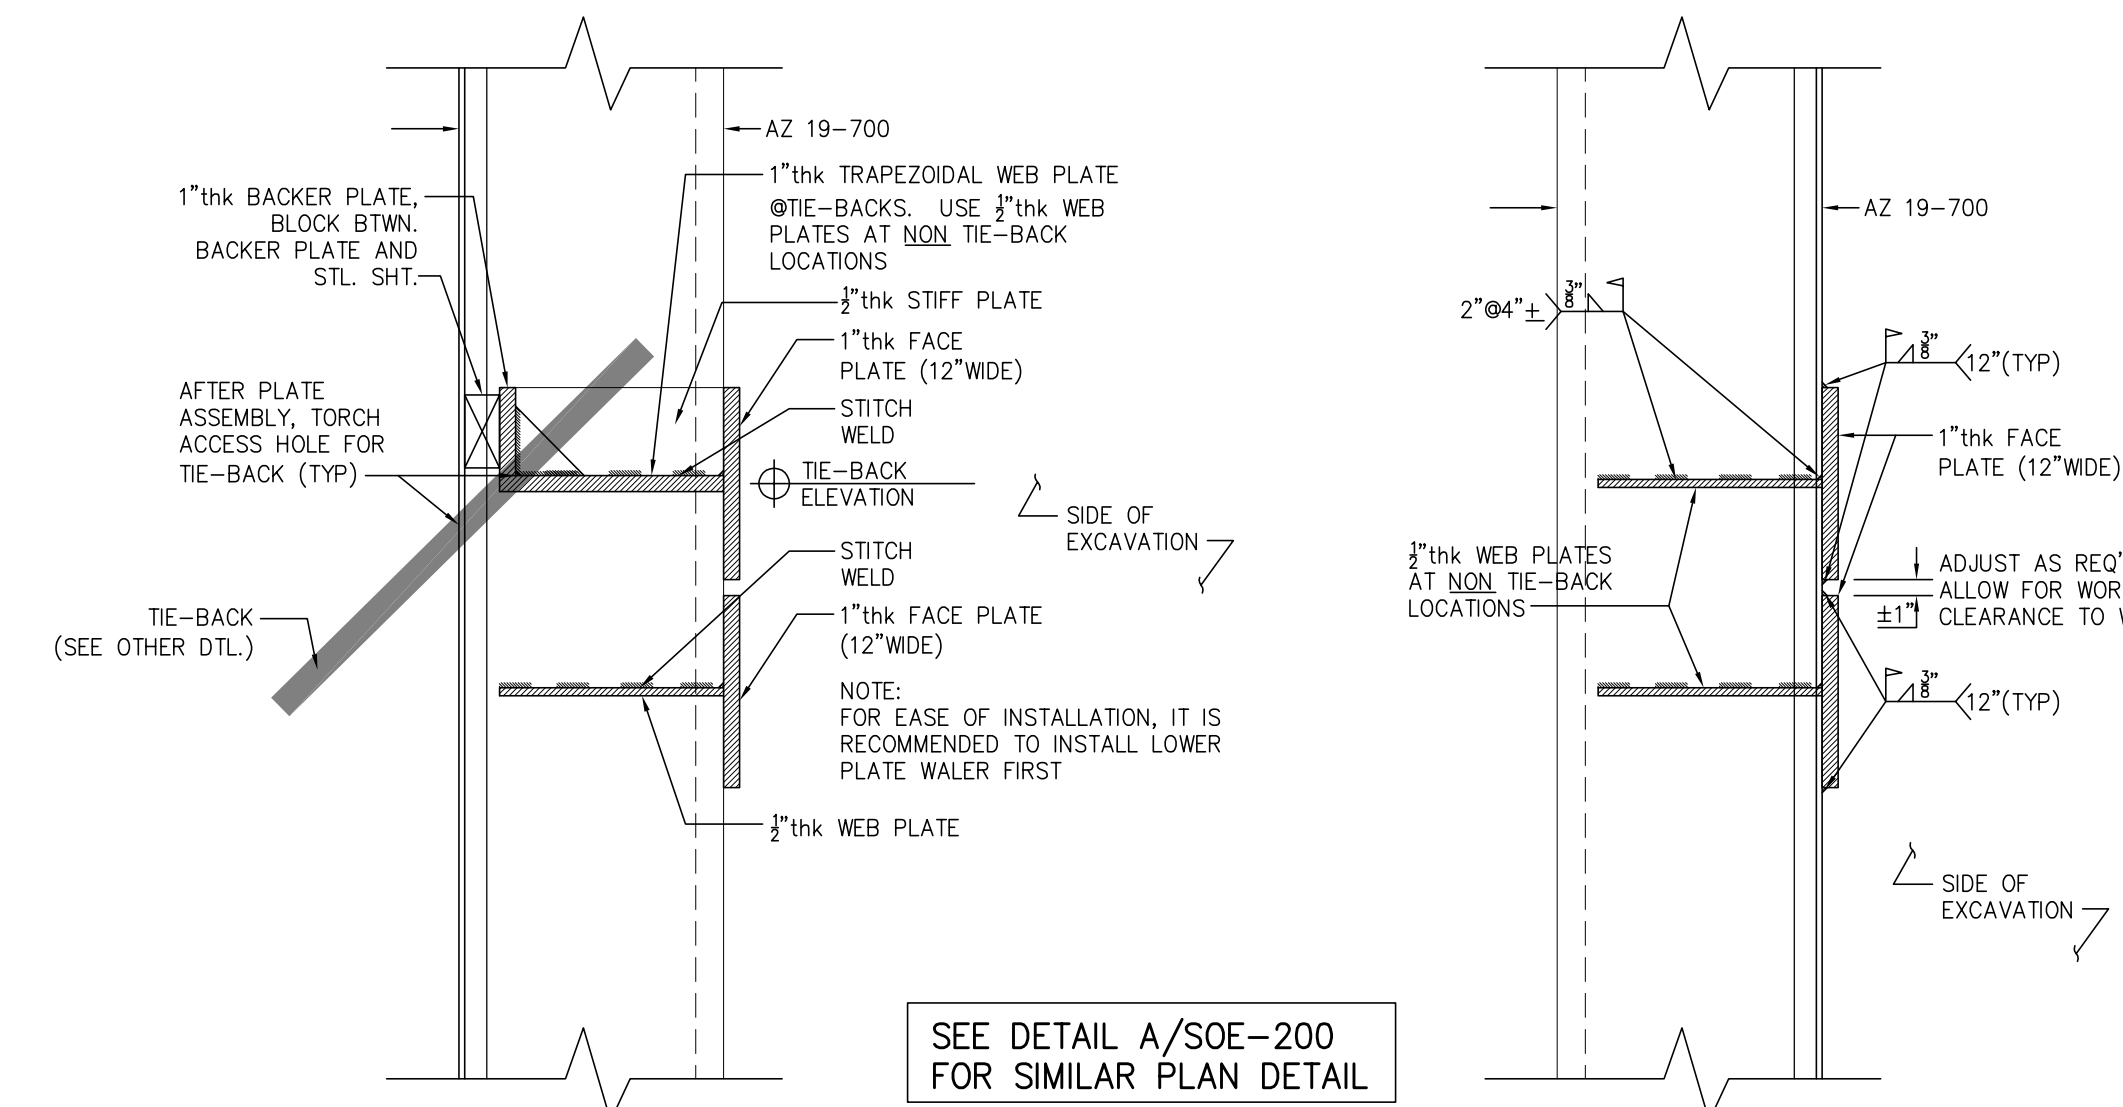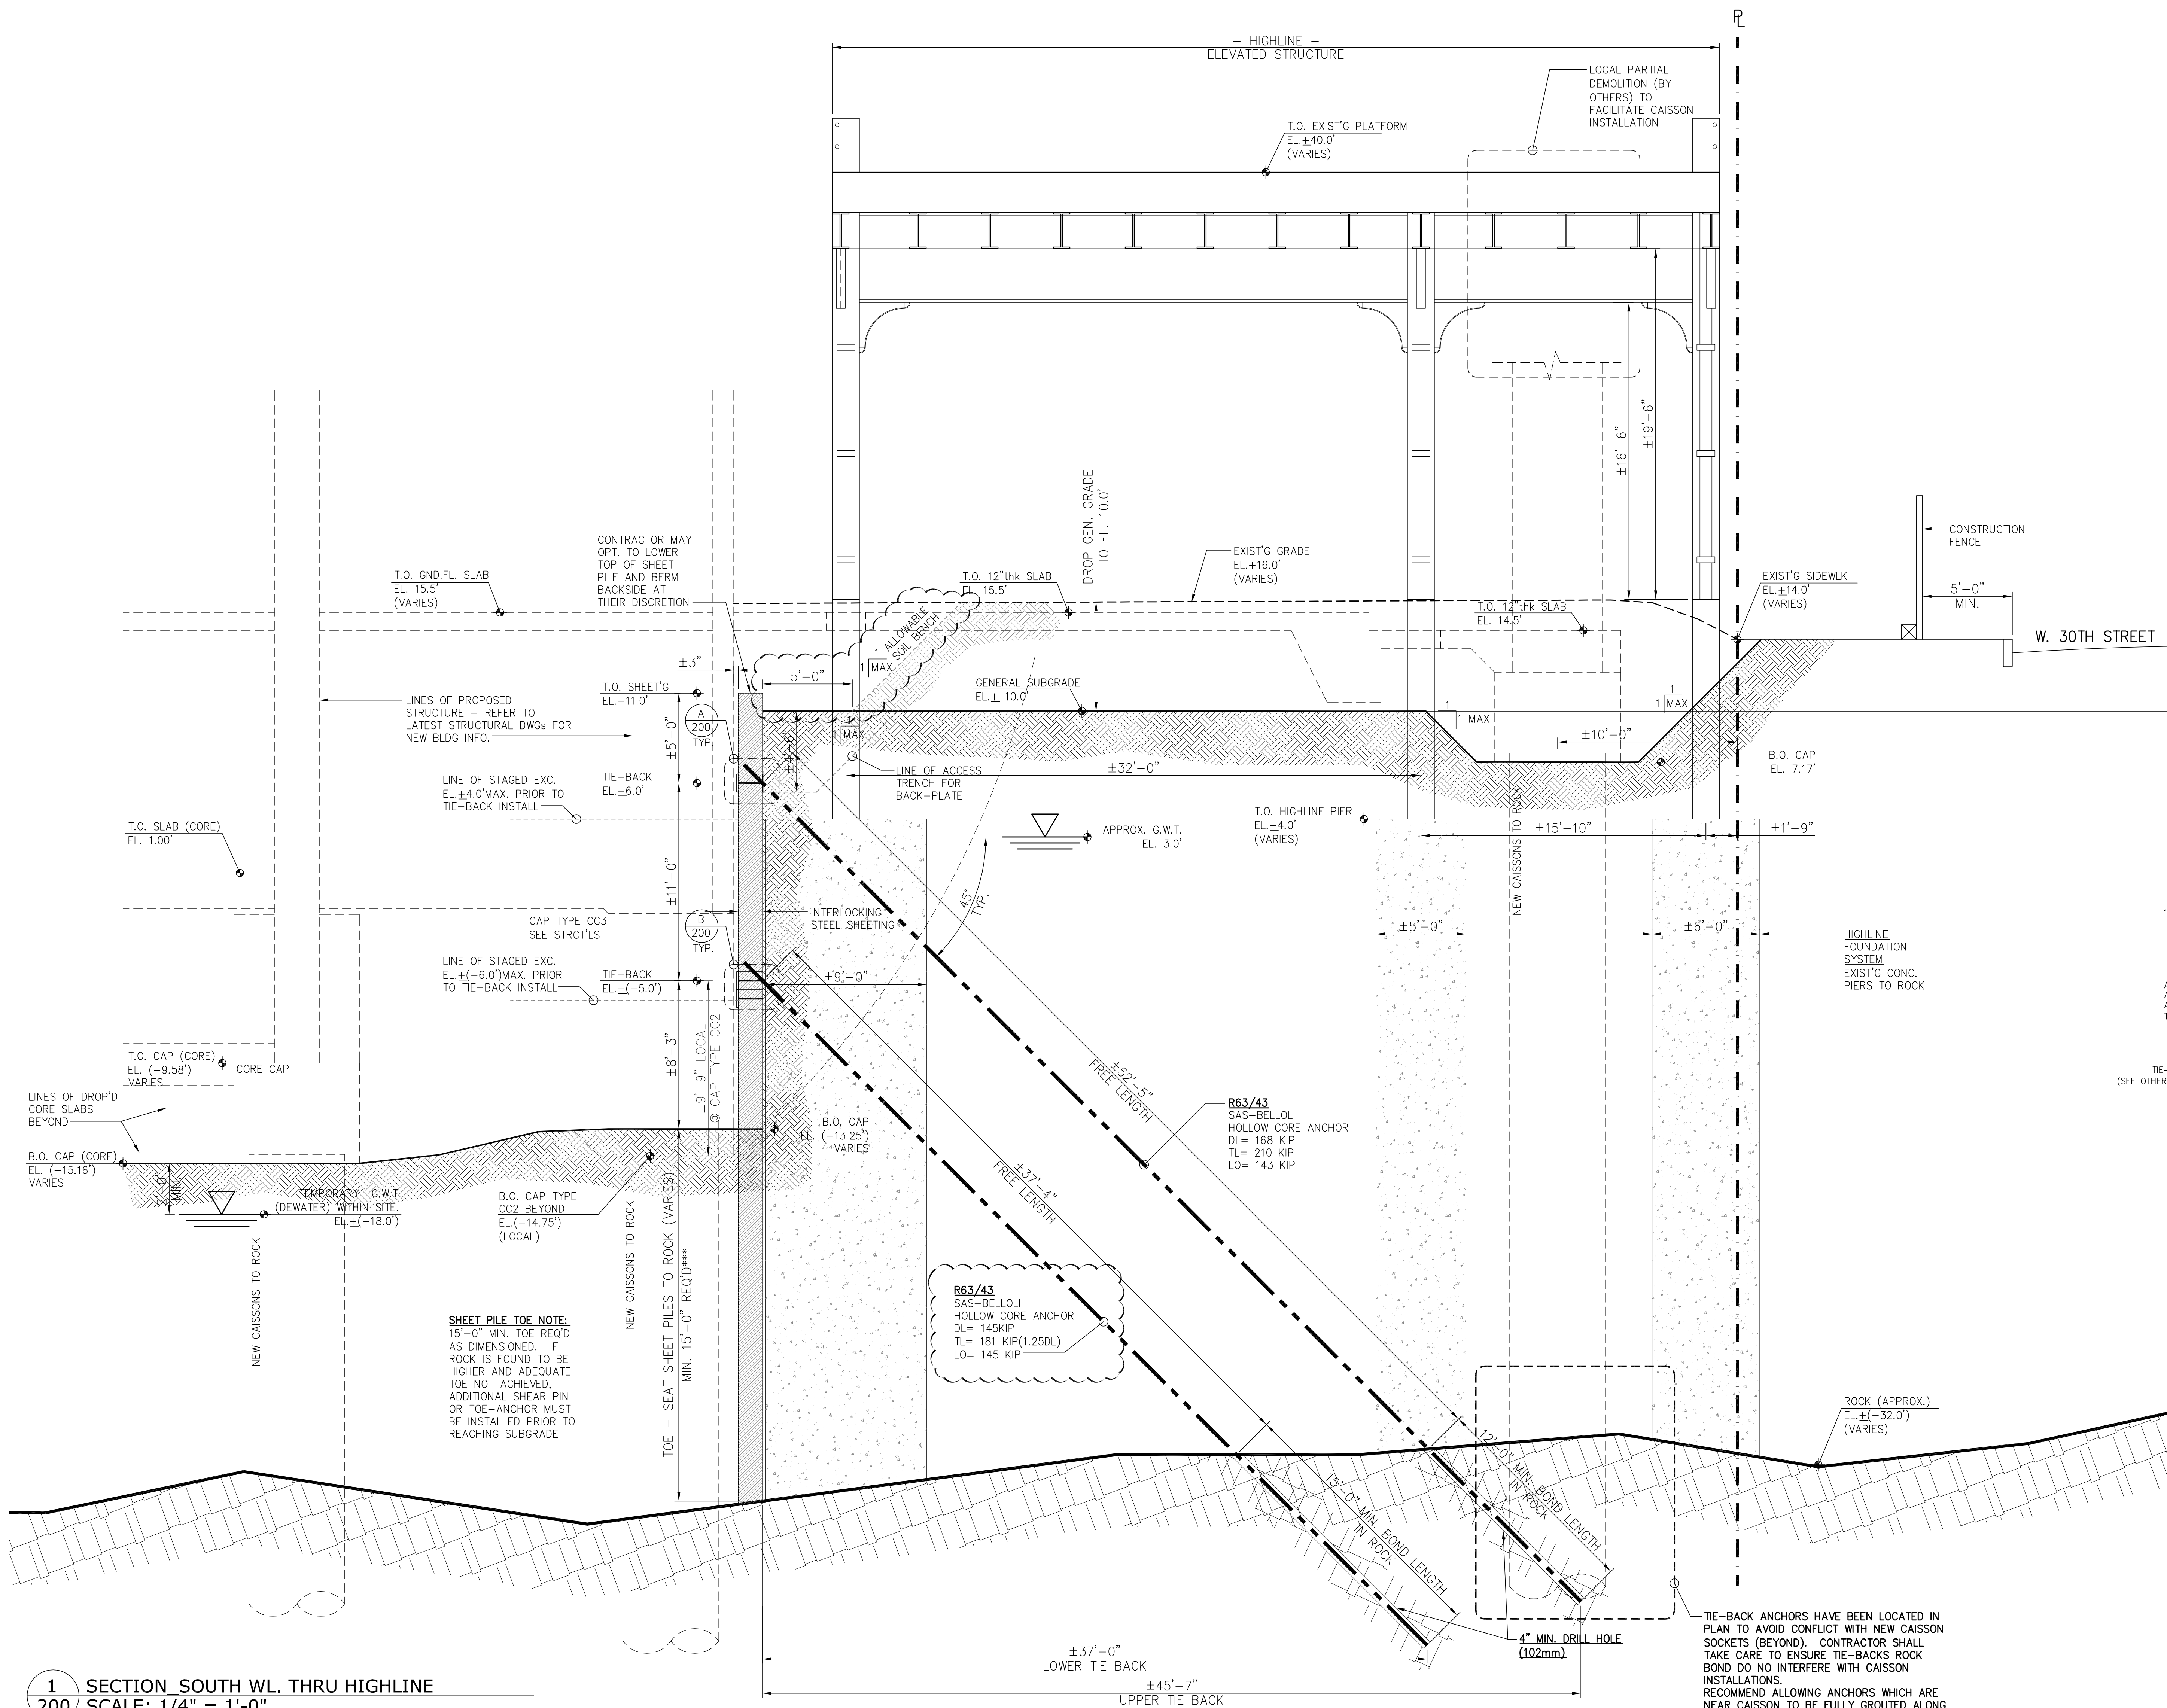

1
200 SECTION SOUTH WL. THRU HIGHLINE
SCALE: 1/4" = 1'-0"

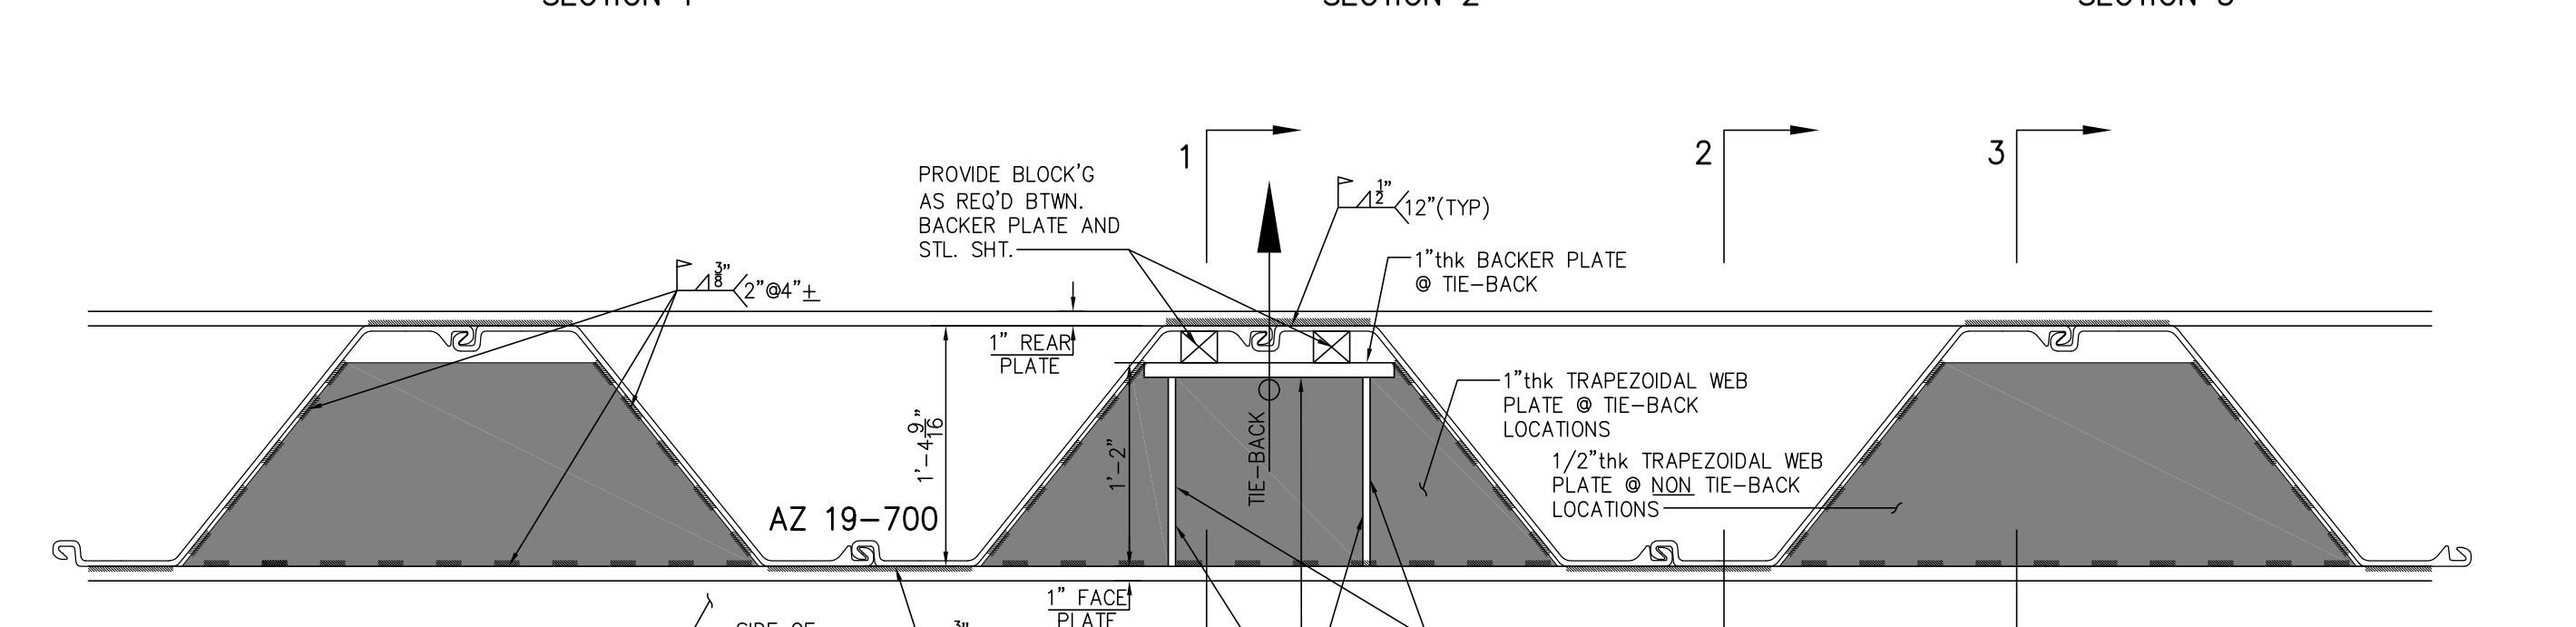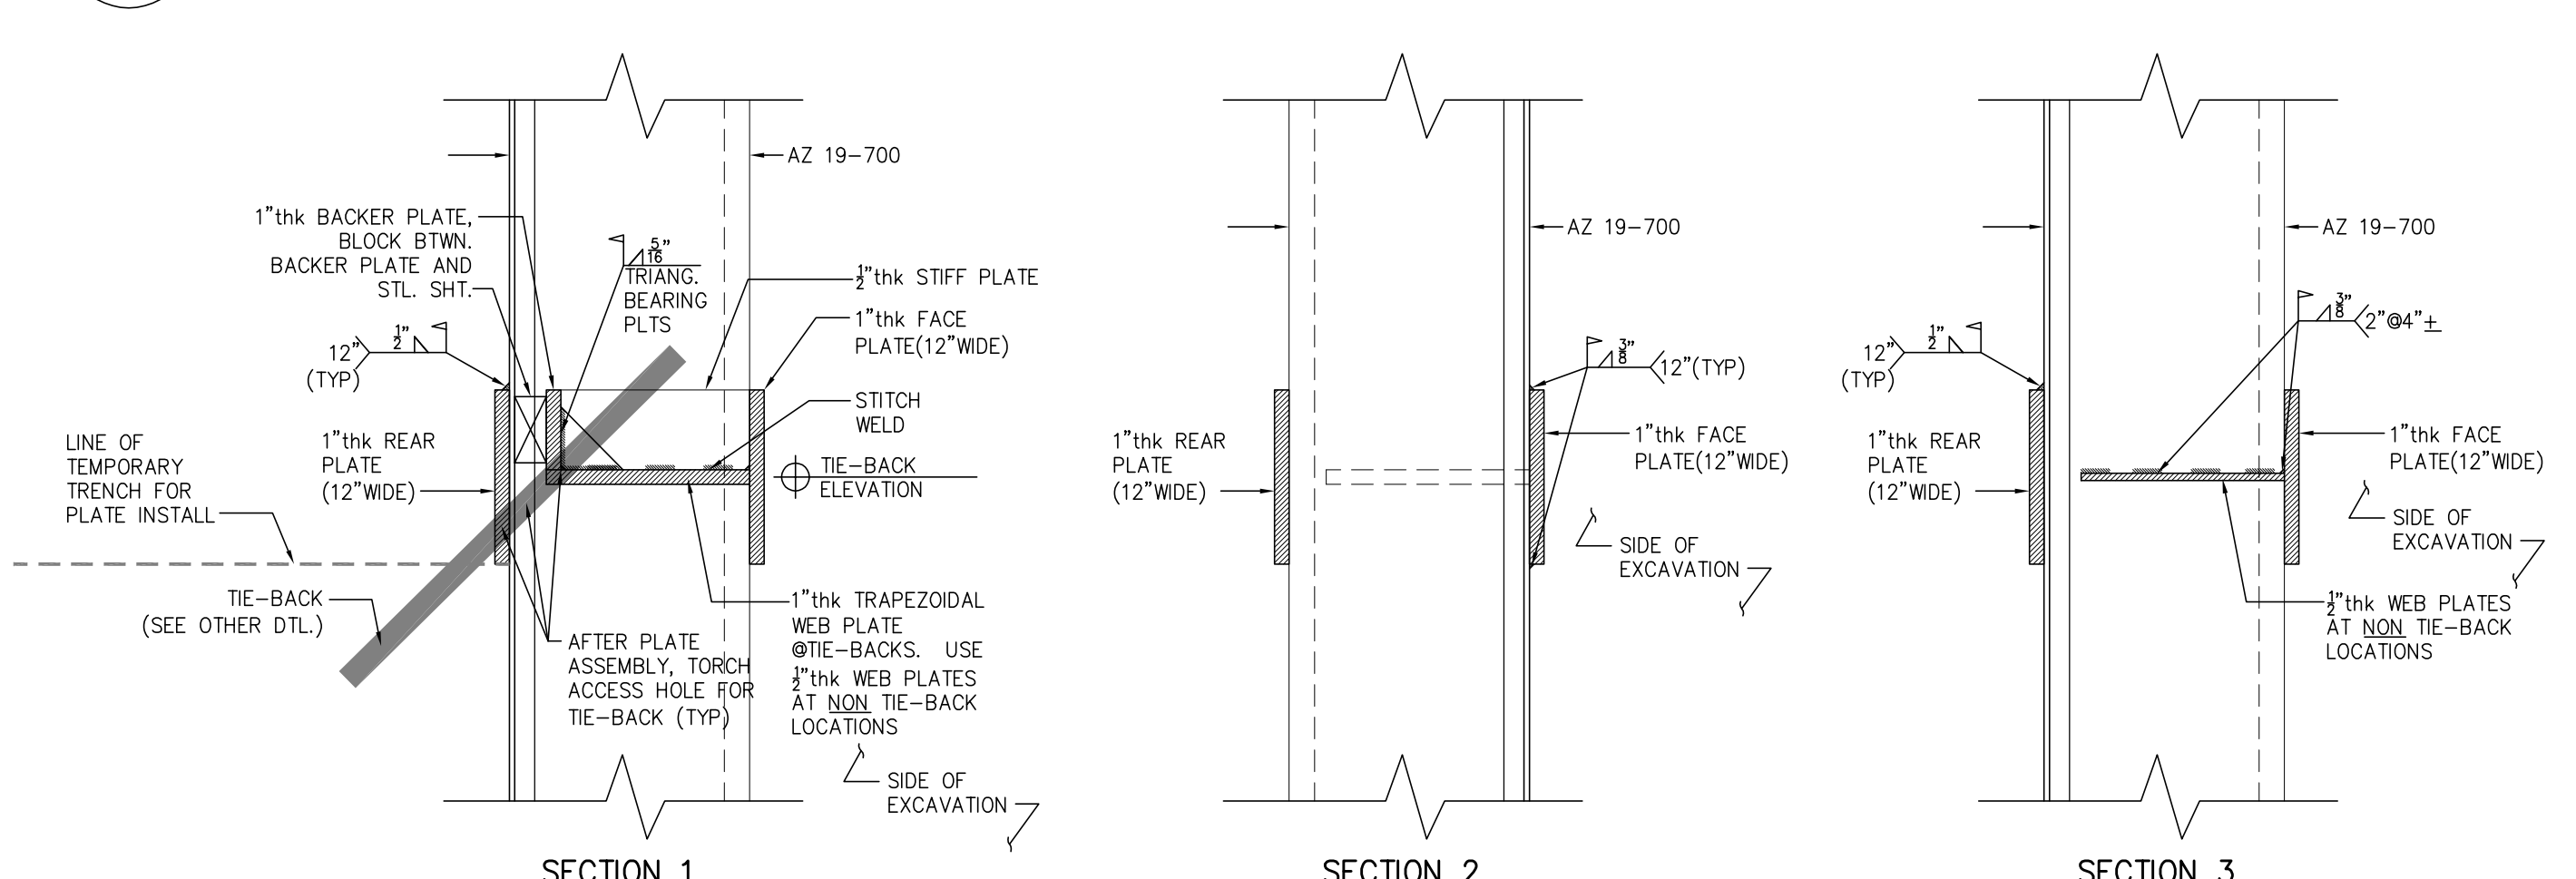

A
200 DETAIL FRONT/BACK PLATE WALER
SCALE: 1" = 1'-0"

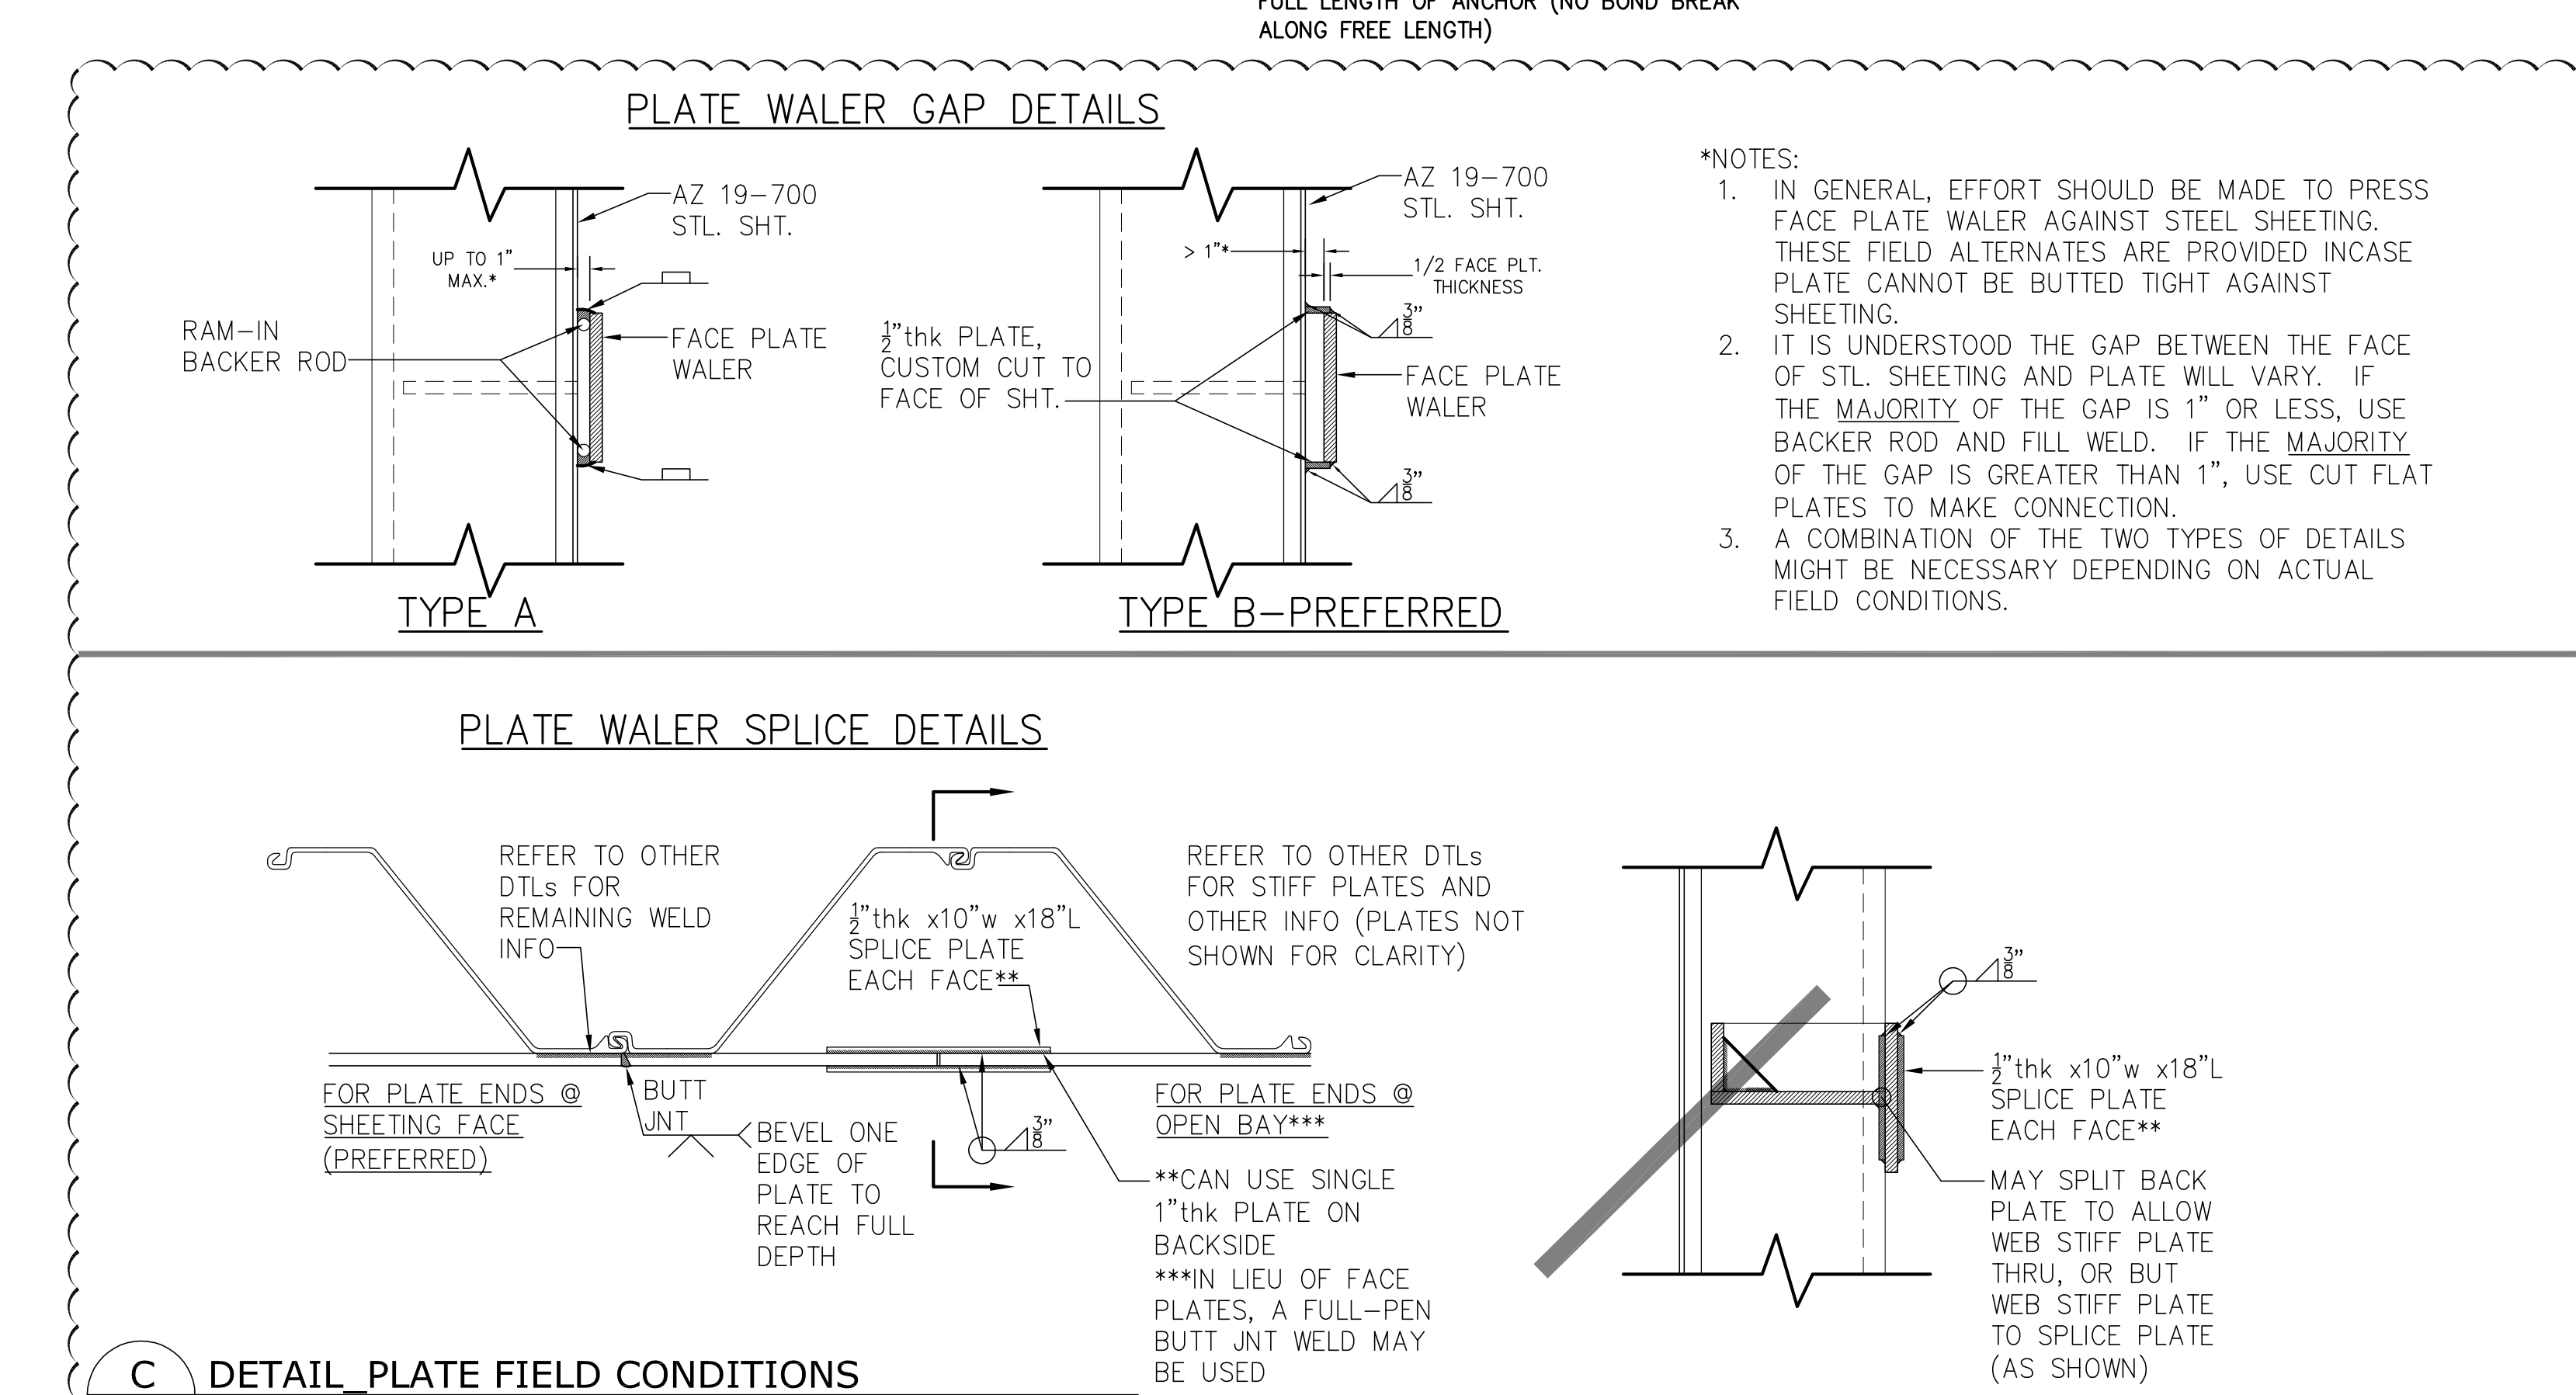


C
200 DETAIL PLATE FIELD CONDITIONS
SCALE: 1" = 1'-0" (PREVIOUSLY ISSUED AS SOE-SK-003)

HUDSON YARDS - TOWER C
501 WEST 30th ST.
NEW YORK | NEW YORK

| | |
|---|--------------------------------|
| 2 | EAST WALL/CORE UPDATE 03-24-13 |
| 1 | UPDATE ISSUE 12-03-12 |
| 1 | SOE V.E. 11-12-12 |
| N | Revision: Date: |

| | |
|---|-----------------|
| N | SCALE: AS NOTED |
|---|-----------------|

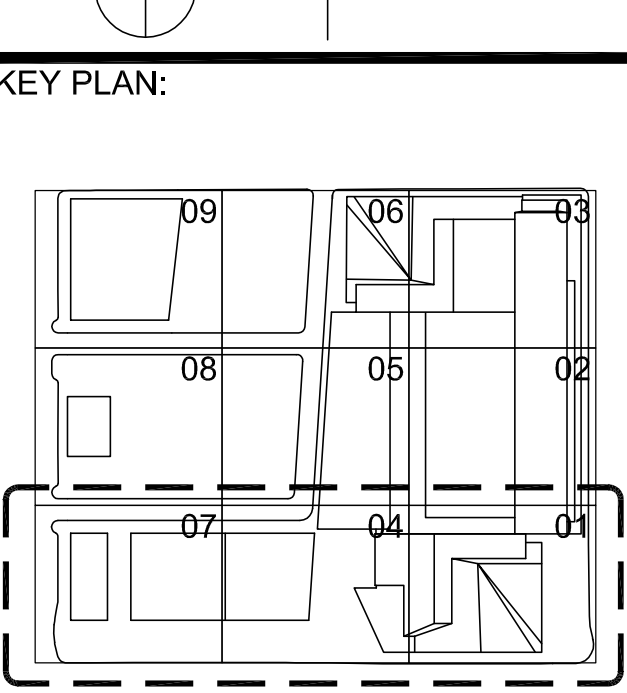


| | |
|---------------------|---------------|
| DRAWING TITLE: | |
| SECTION | |
| SEAL | Date 11-02-12 |
| PROJECT N°: 12037 | Drawn By: GM |
| DWG. N°: SOE-200.02 | |

Damian Titus
Buildings
APPROVED
Under Directive 2 of 1975
AMENDED APPLICATION
Date/Time: Apr 10, 2013 - 1:20 PM
NYC Development Hub


HUDSON YARDS - TOWER C
501 WEST 30th ST.
NEW YORK | NEW YORK

| | |
|---|--------------------------------|
| 2 | EAST WALL/CORE UPDATE 03-24-13 |
| 1 | UPDATE ISSUE |
| 1 | SOE V.E. |
| N | Revision: |
| | Date: |


SCALE:
AS NOTED

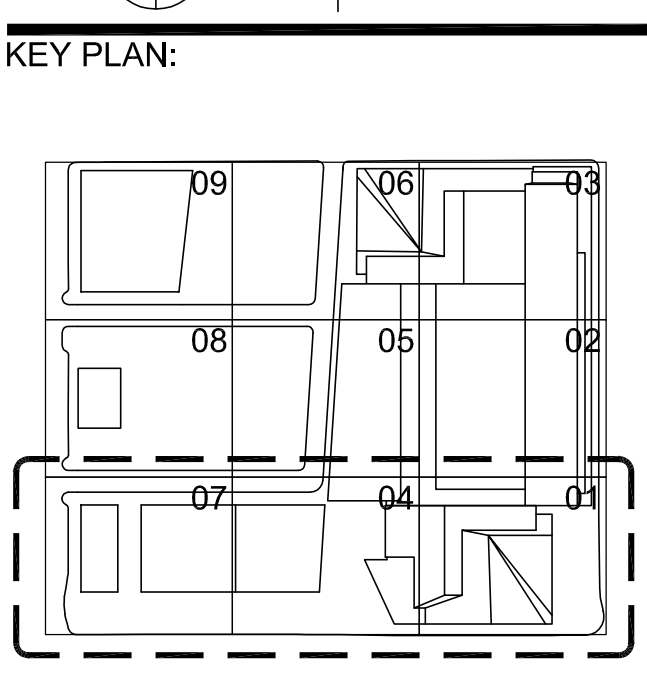


| | |
|----------------|-------------|
| DRAWING TITLE: | |
| SECTION | |
| SEAL | Date |
| | 11-02-12 |
| | PROJECT N°: |
| | 12037 |
| | Drawn By: |
| | GM |
| | DWG. N°: |
| | SOE-201.02 |

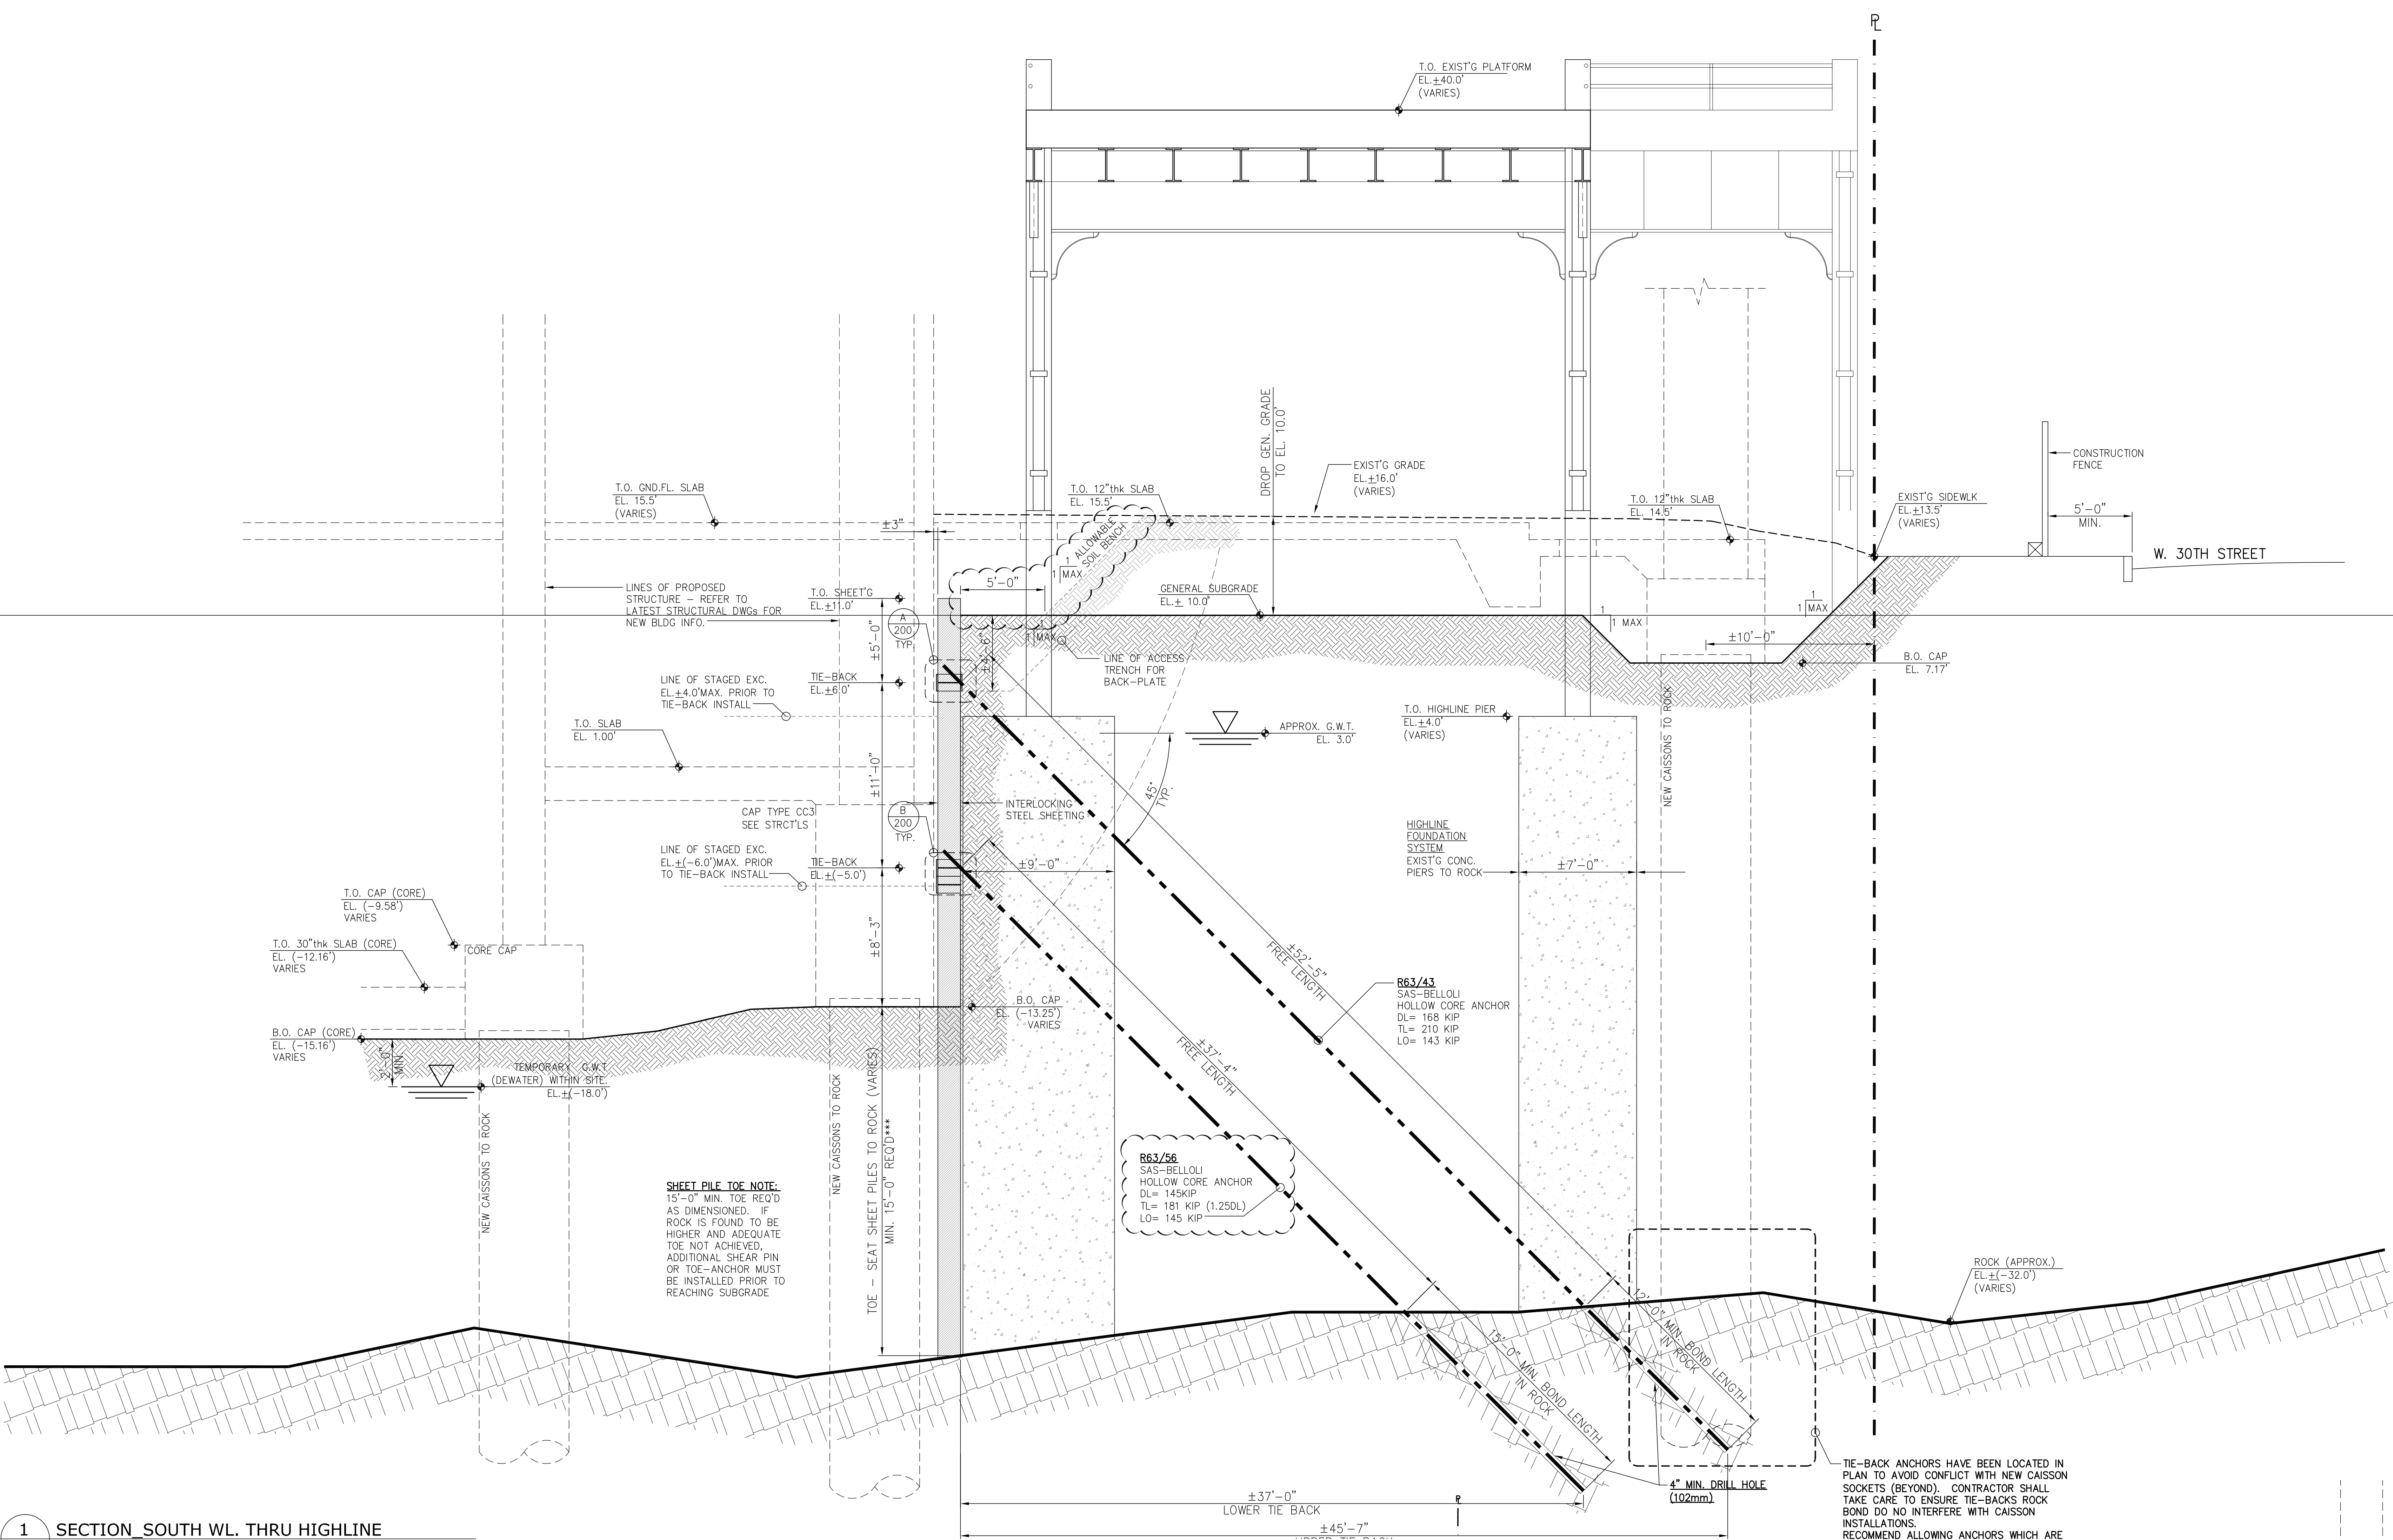

1 SECTION SOUTH WL. THRU HIGHLINE
201 SCALE: 1/4" = 1'-0"

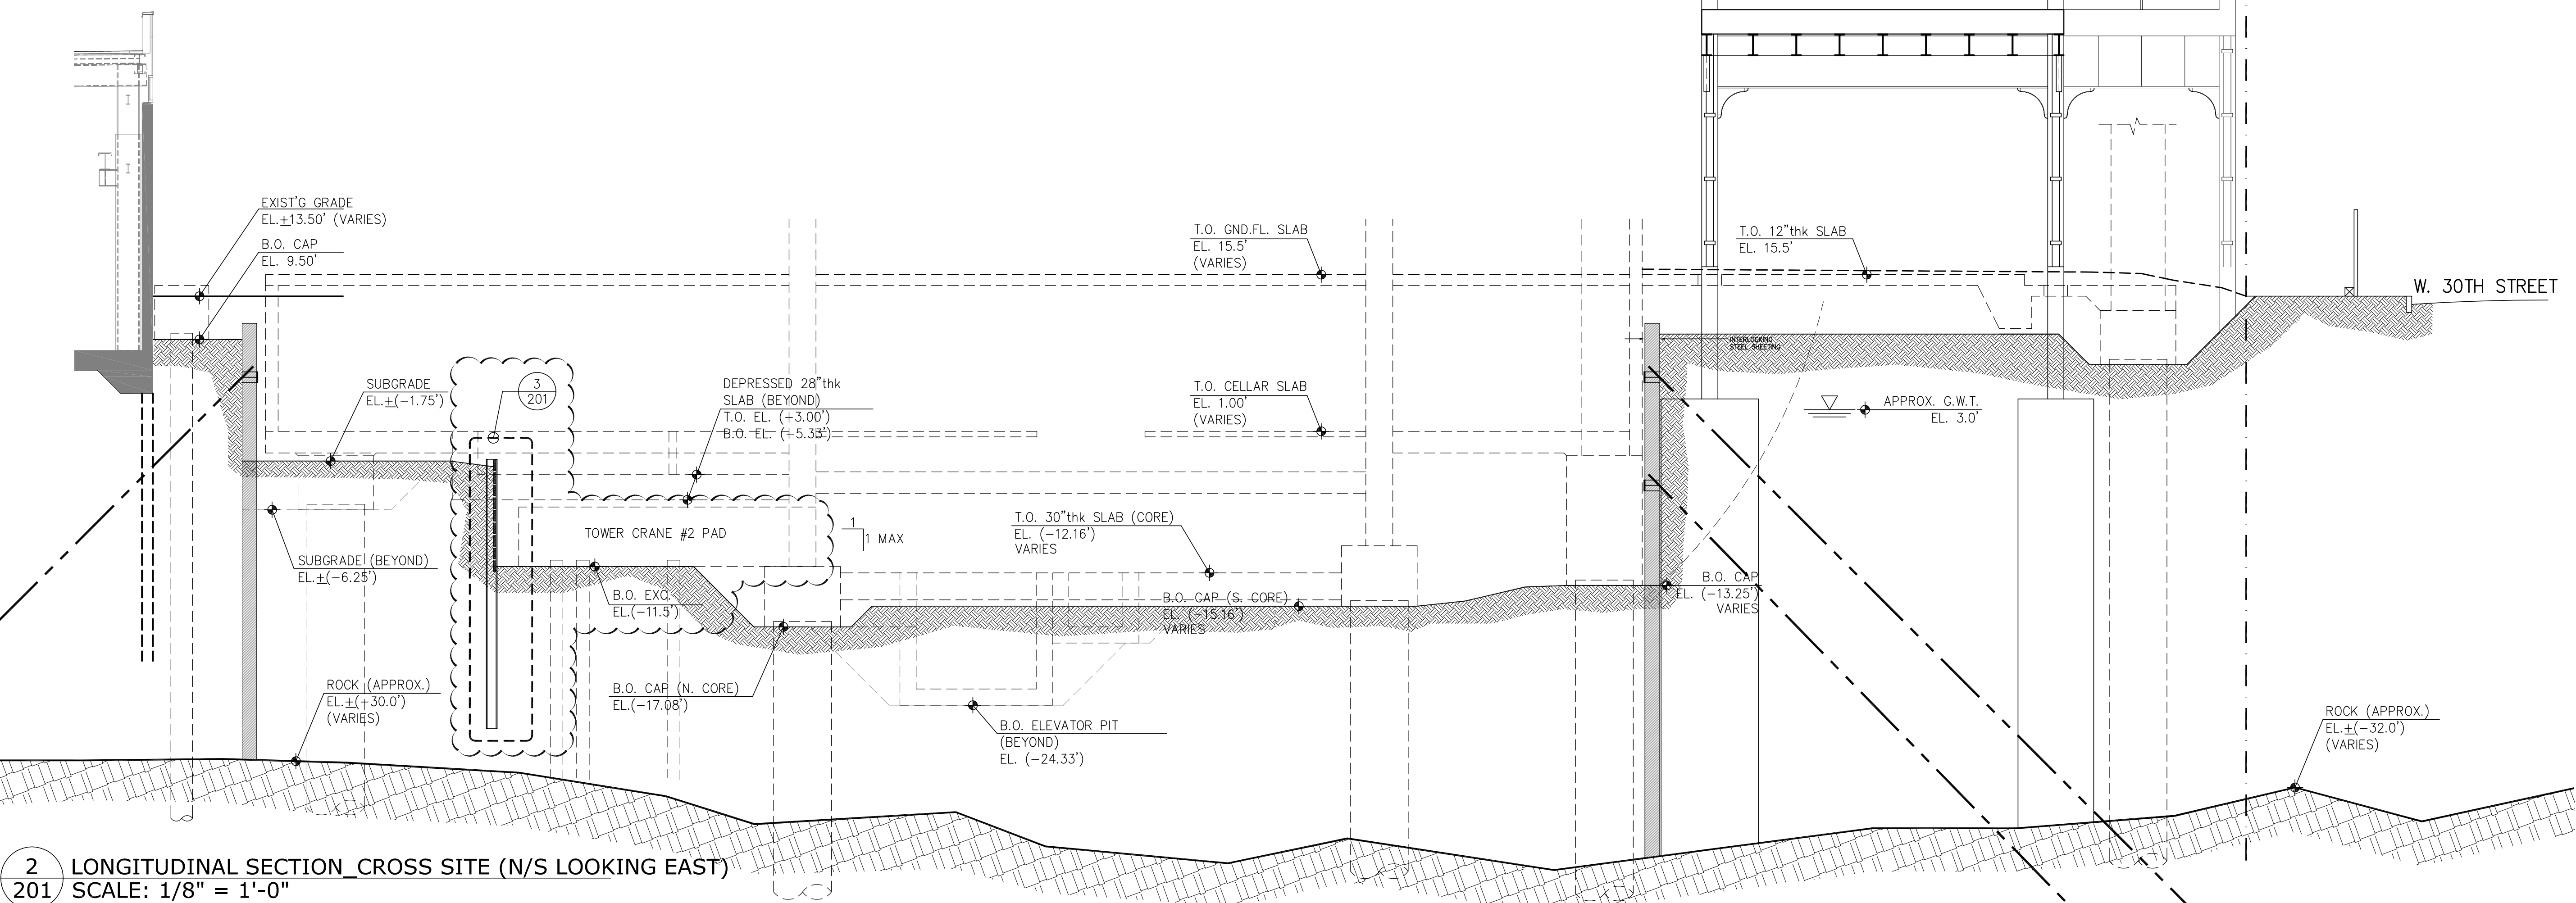


2 LONGITUDINAL SECTION CROSS SITE (N/S LOOKING EAST)
201 SCALE: 1/8" = 1'-0"

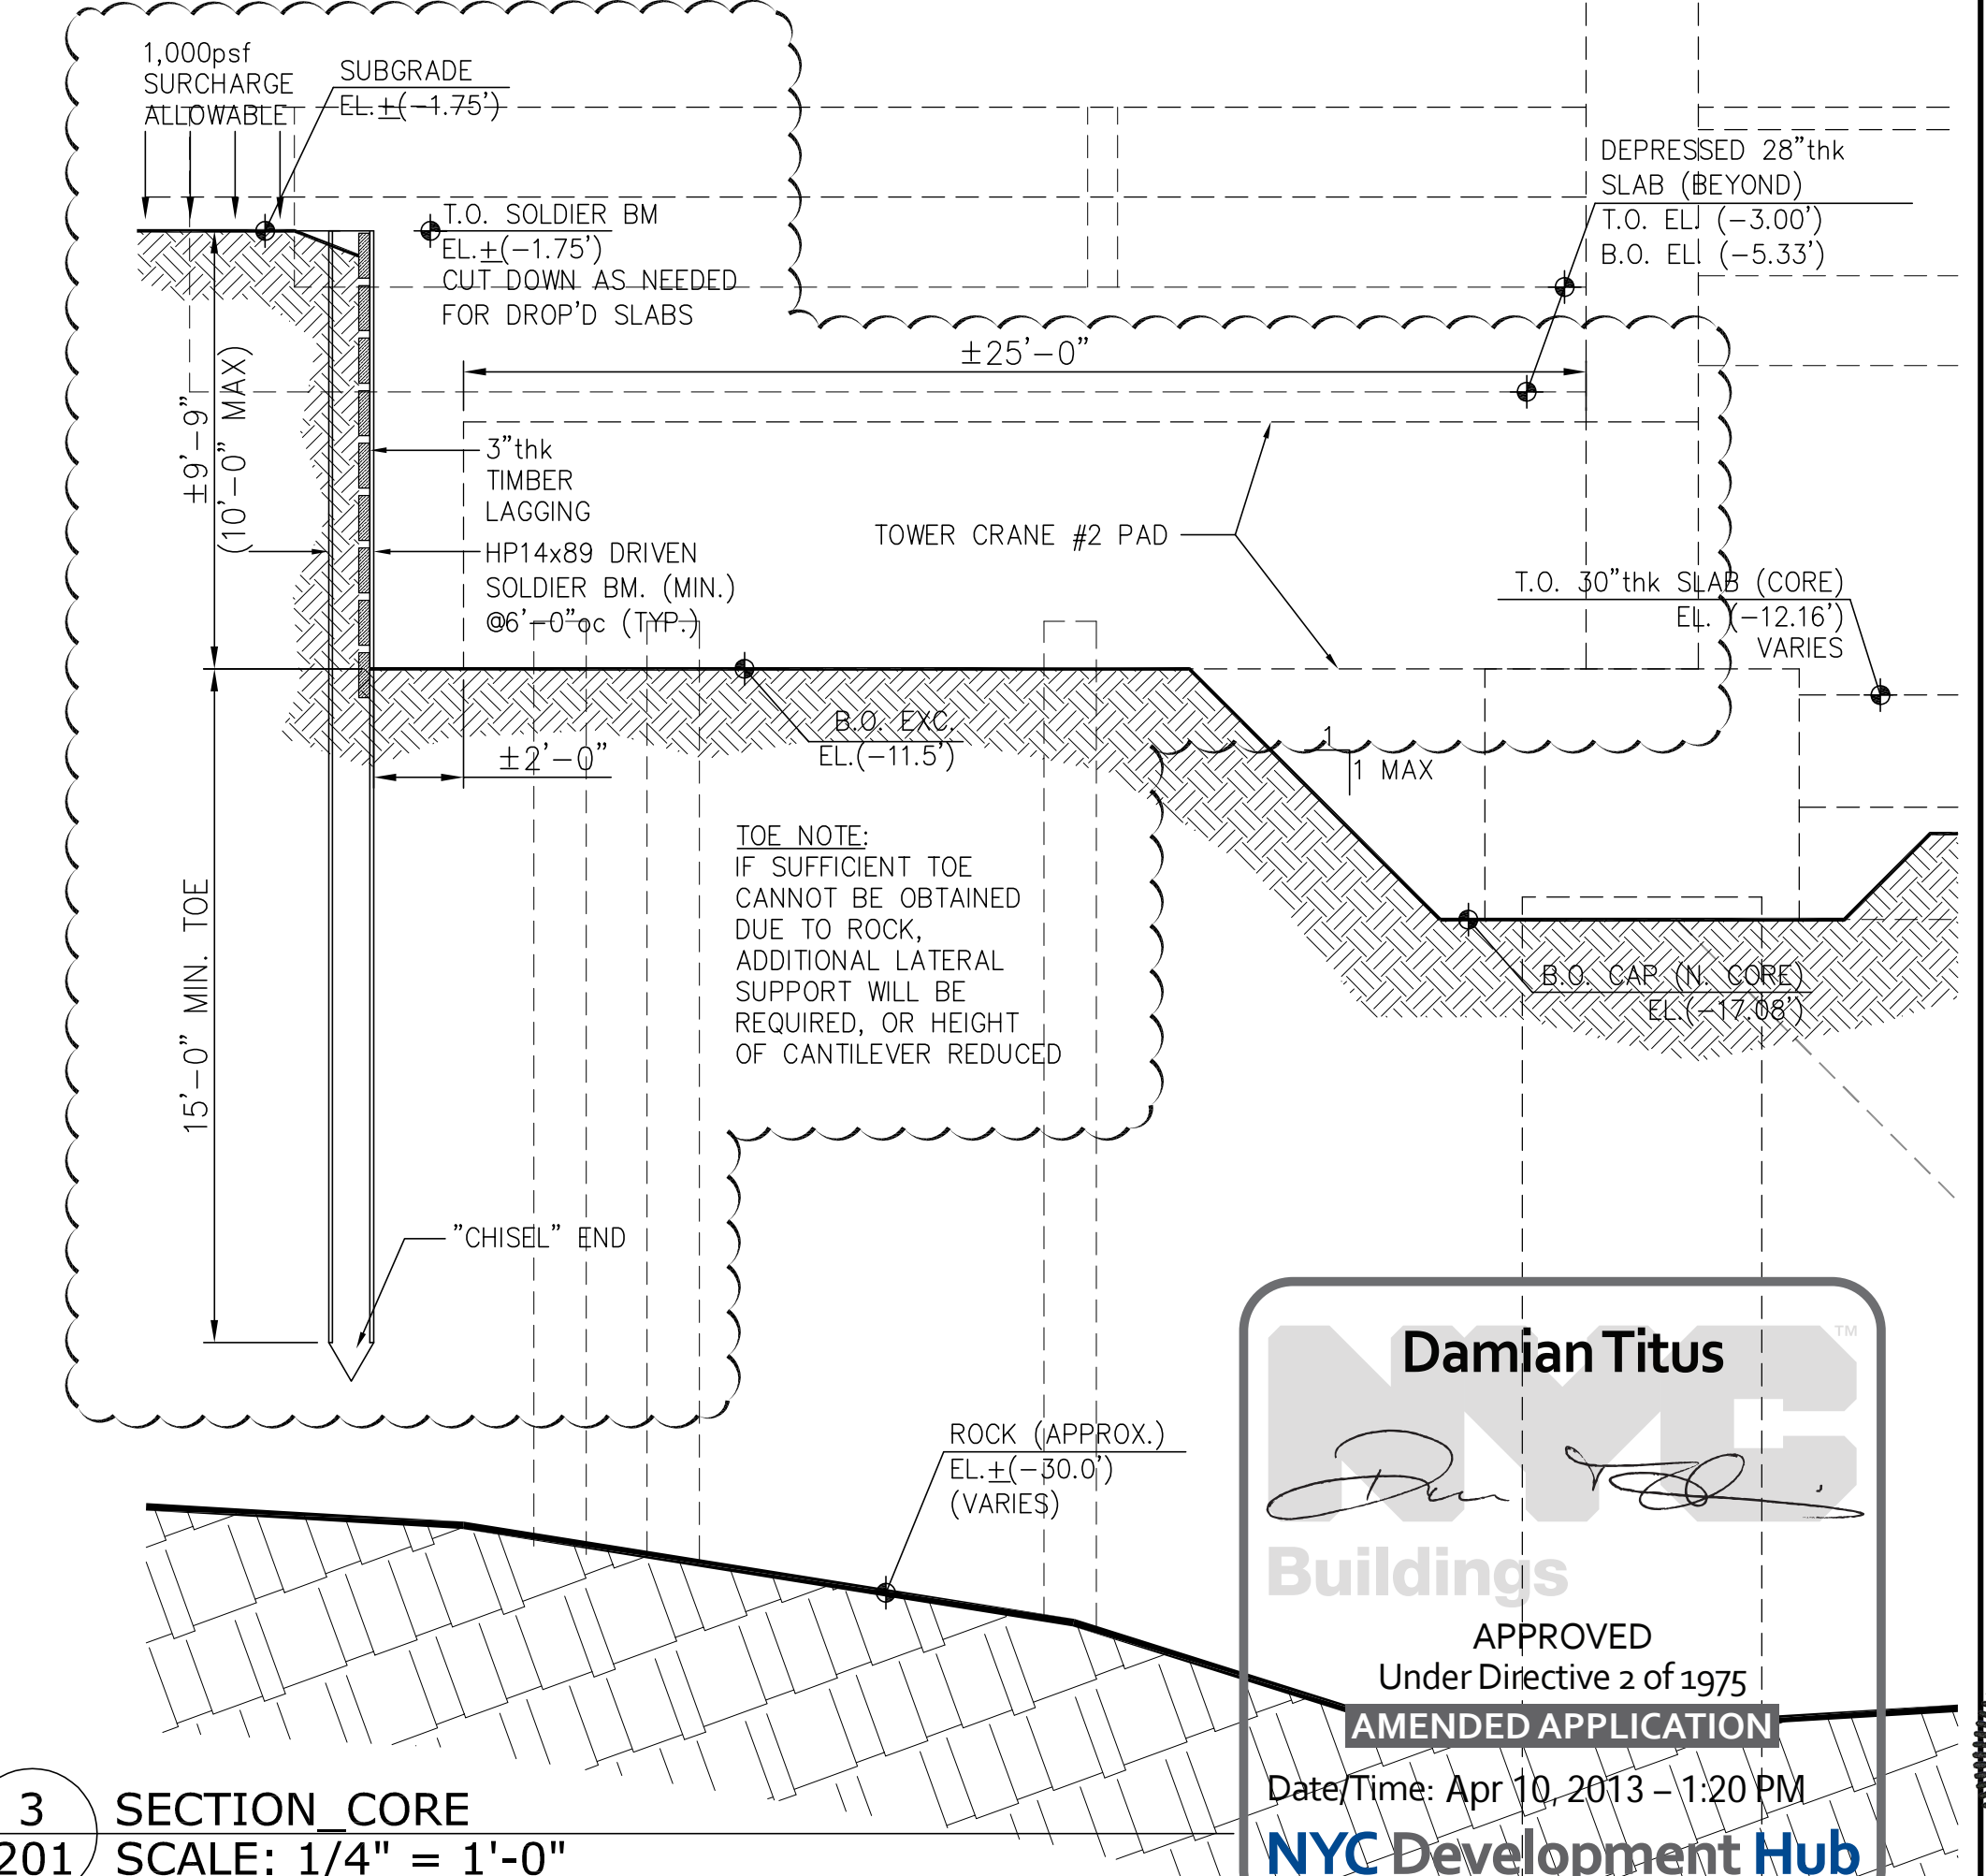


3 SECTION CORE
201 SCALE: 1/4" = 1'-0"

Damian Titus
Buildings
APPROVED
Under Directive 2 of 1975
AMENDED APPLICATION
Date/Time: Apr 10, 2013 - 1:20 PM
NYC Development Hub

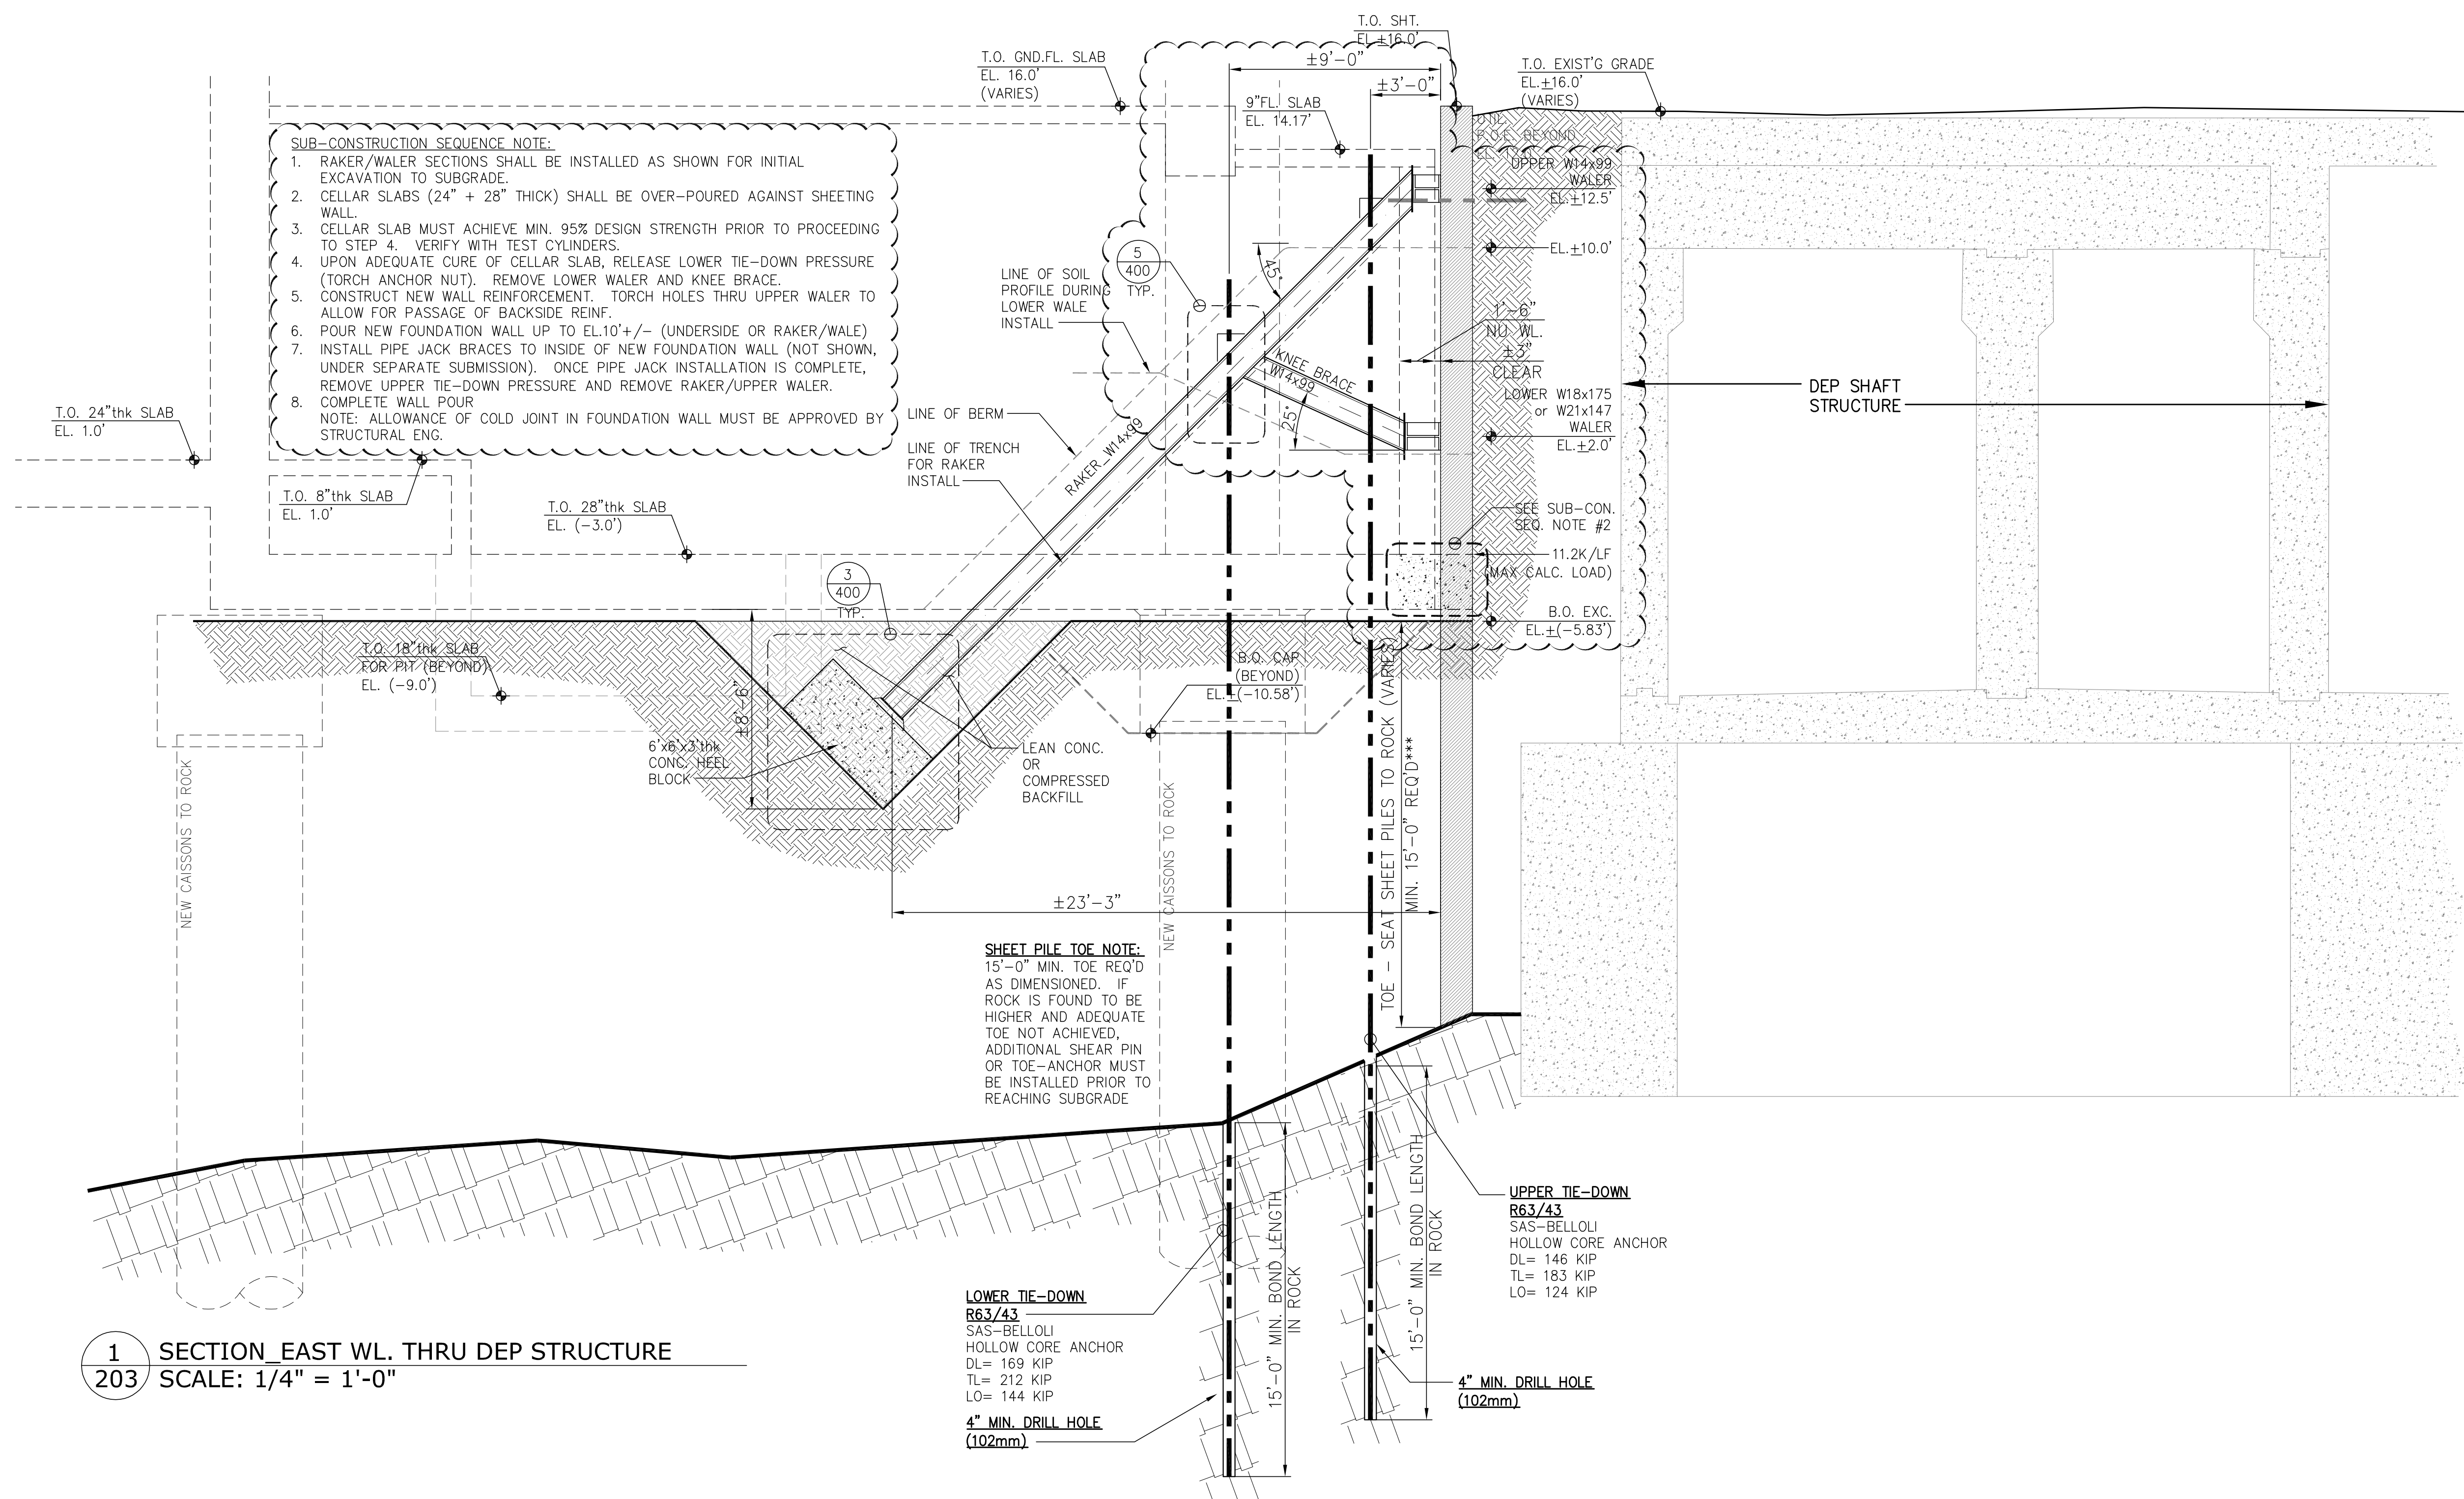

1 SECTION EAST WL. THRU DEP STRUCTURE
SCALE: 1/4" = 1'-0"

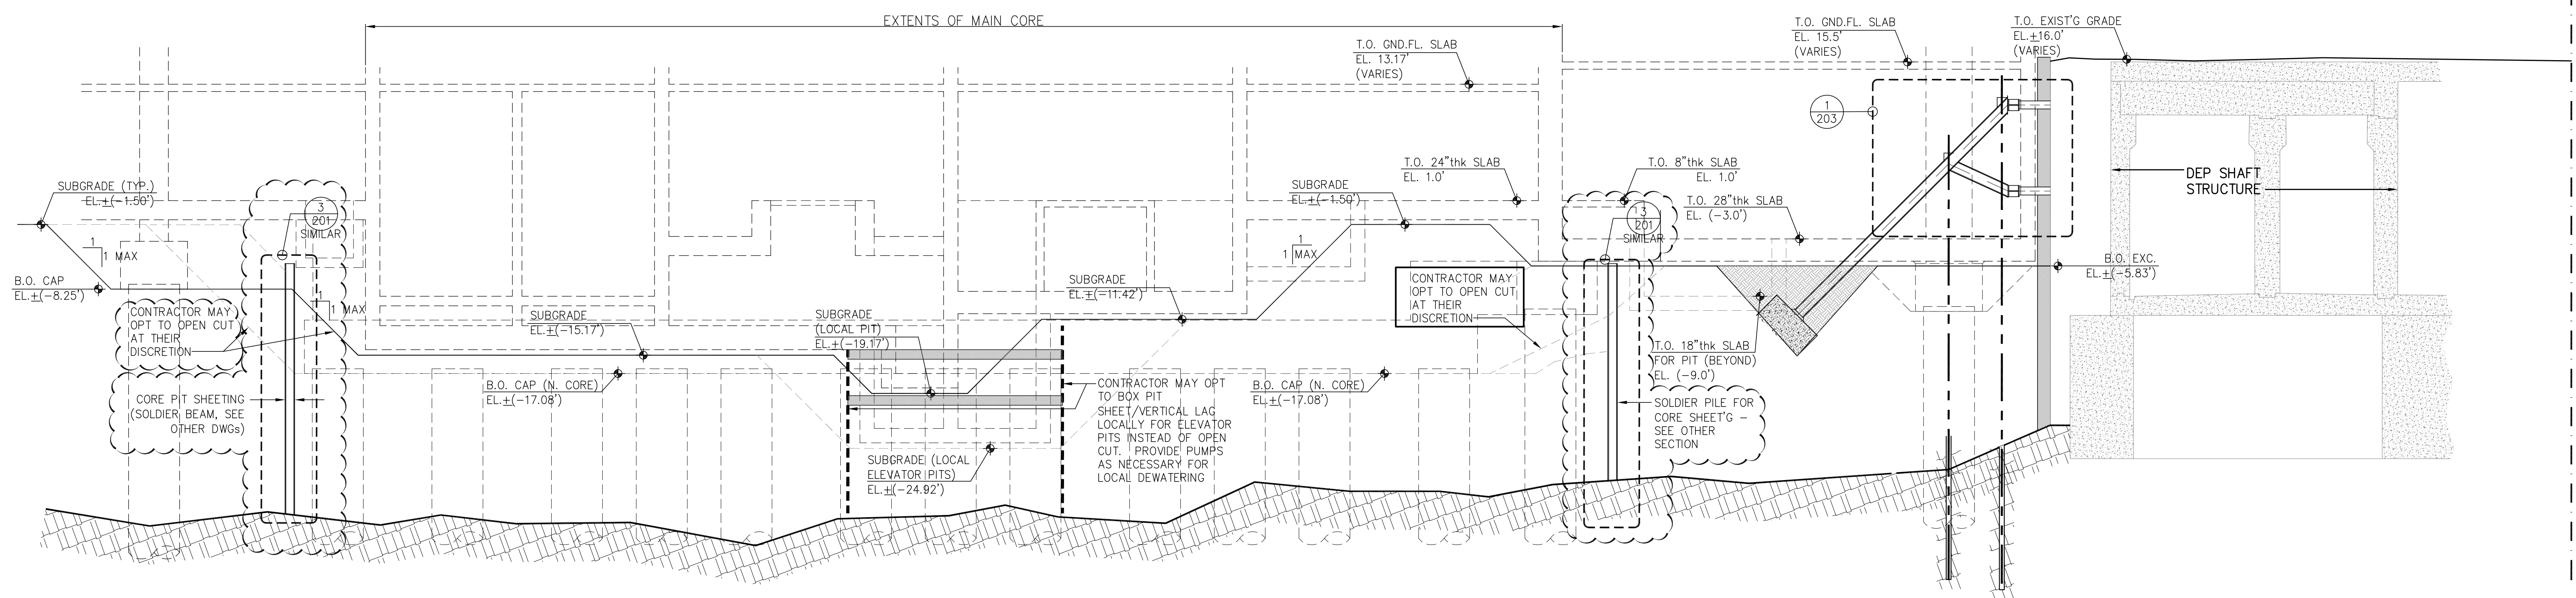


2 LONGITUDINAL SECTION CROSS SITE (E/W LOOKING NORTH)
SCALE: 1/8" = 1'-0"

HUDSON YARDS - TOWER C
501 WEST 30th ST.
NEW YORK | NEW YORK

| | |
|----|--------------------------------|
| 2 | EAST WALL/CORE UPDATE 03-24-13 |
| 1 | UPDATE ISSUE 12-03-12 |
| 1 | SOE V.E. 11-12-12 |
| N° | Revision: Date: |

| | |
|---|-----------------|
| N | SCALE: AS NOTED |
|---|-----------------|

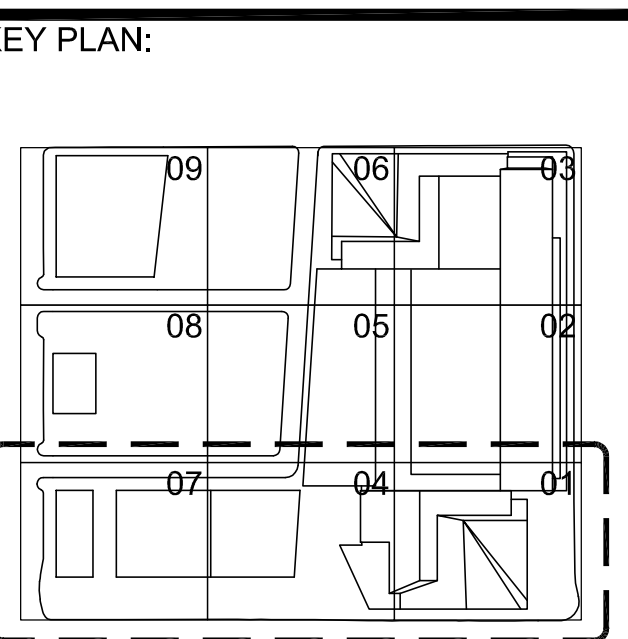

| | |
|----------------------------------|----------------|
| DRAWING TITLE: SECTION | |
| SEAL | Date: 11-02-12 |
| PROJECT N°: 12037 | Drawn By: GM |
| DWG. N°: SOE-203.01 | |

Damian Titus
Buildings
APPROVED
Under Directive 2 of 1975
AMENDED APPLICATION
Date/Time: Apr 10, 2013 - 1:20 PM
NYC Development Hub