




H SECTION AT 41ST FLOOR BRIDGE
SCALE: 3' = 1'-0"

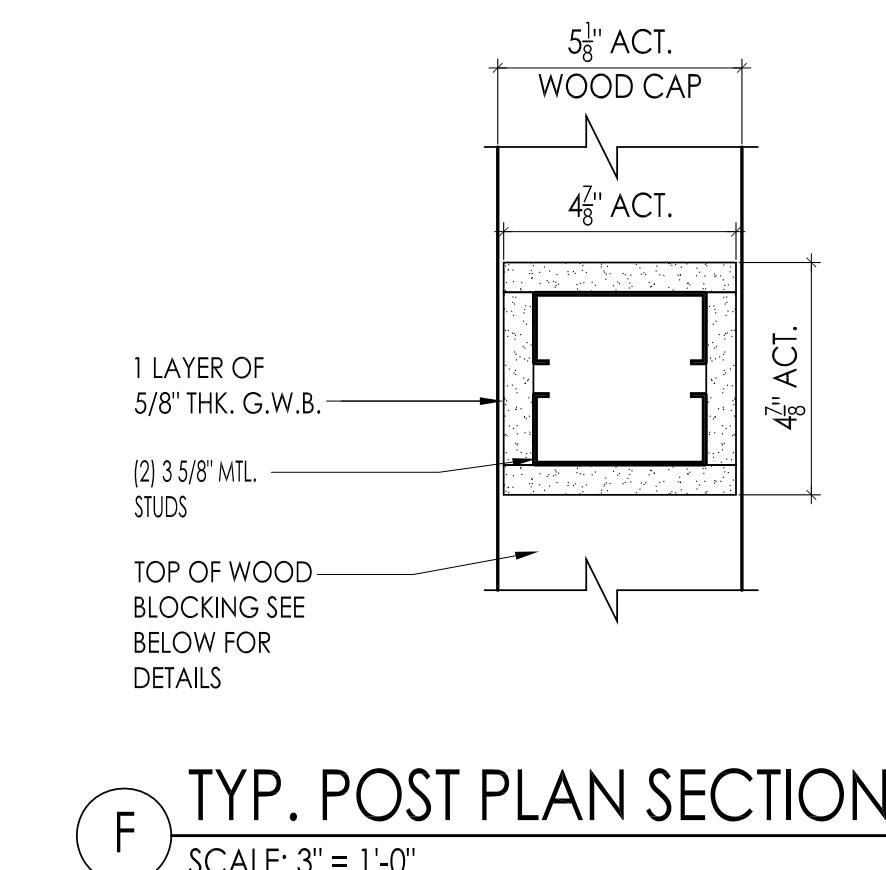


F TYP. POST PLAN SECTION
SCALE: 3' = 1'-0"

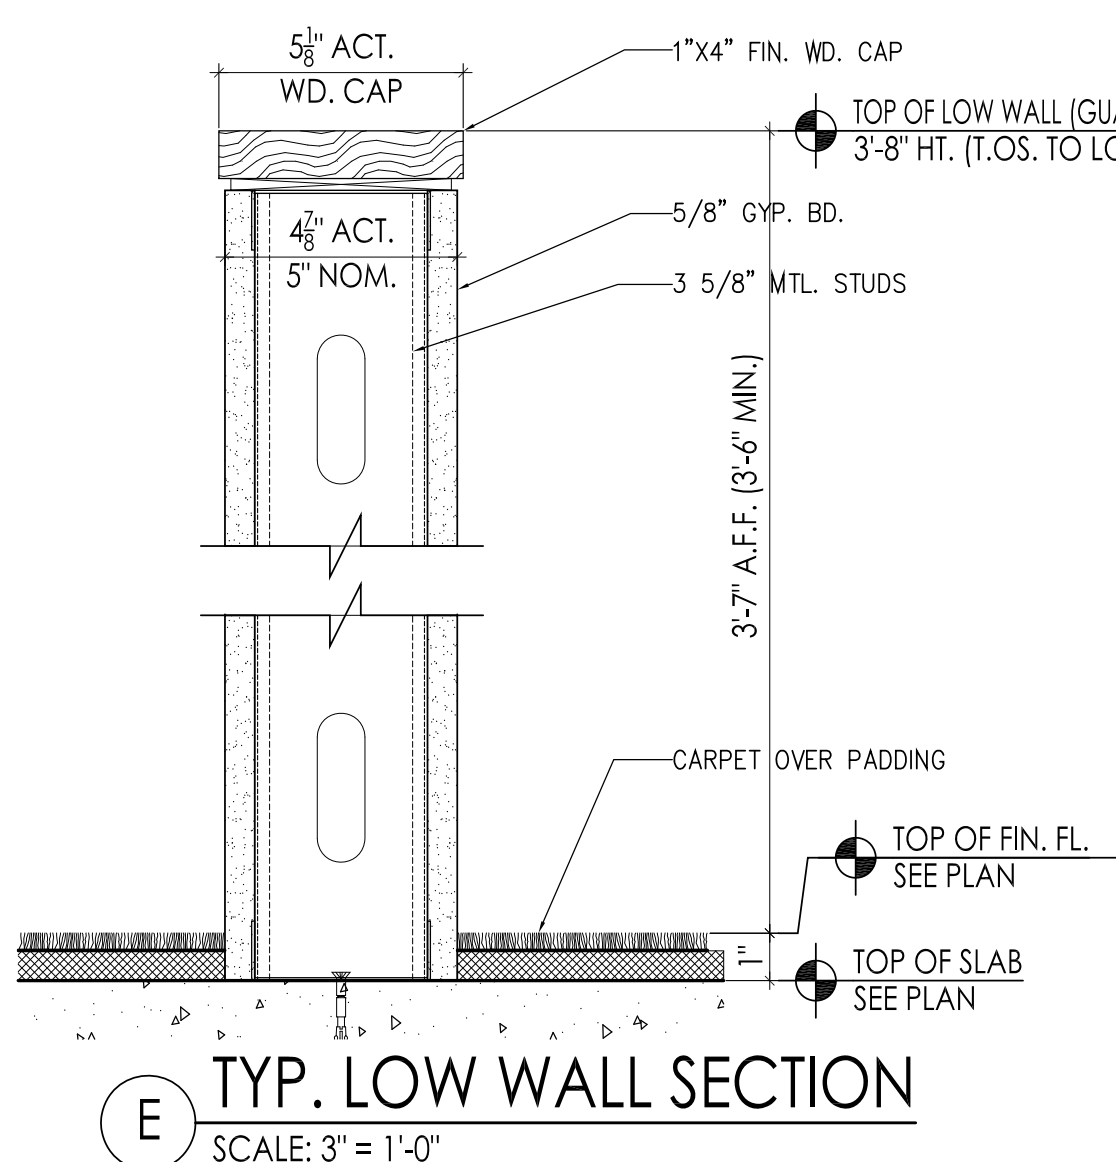

E TYP. LOW WALL SECTION
SCALE: 3' = 1'-0"

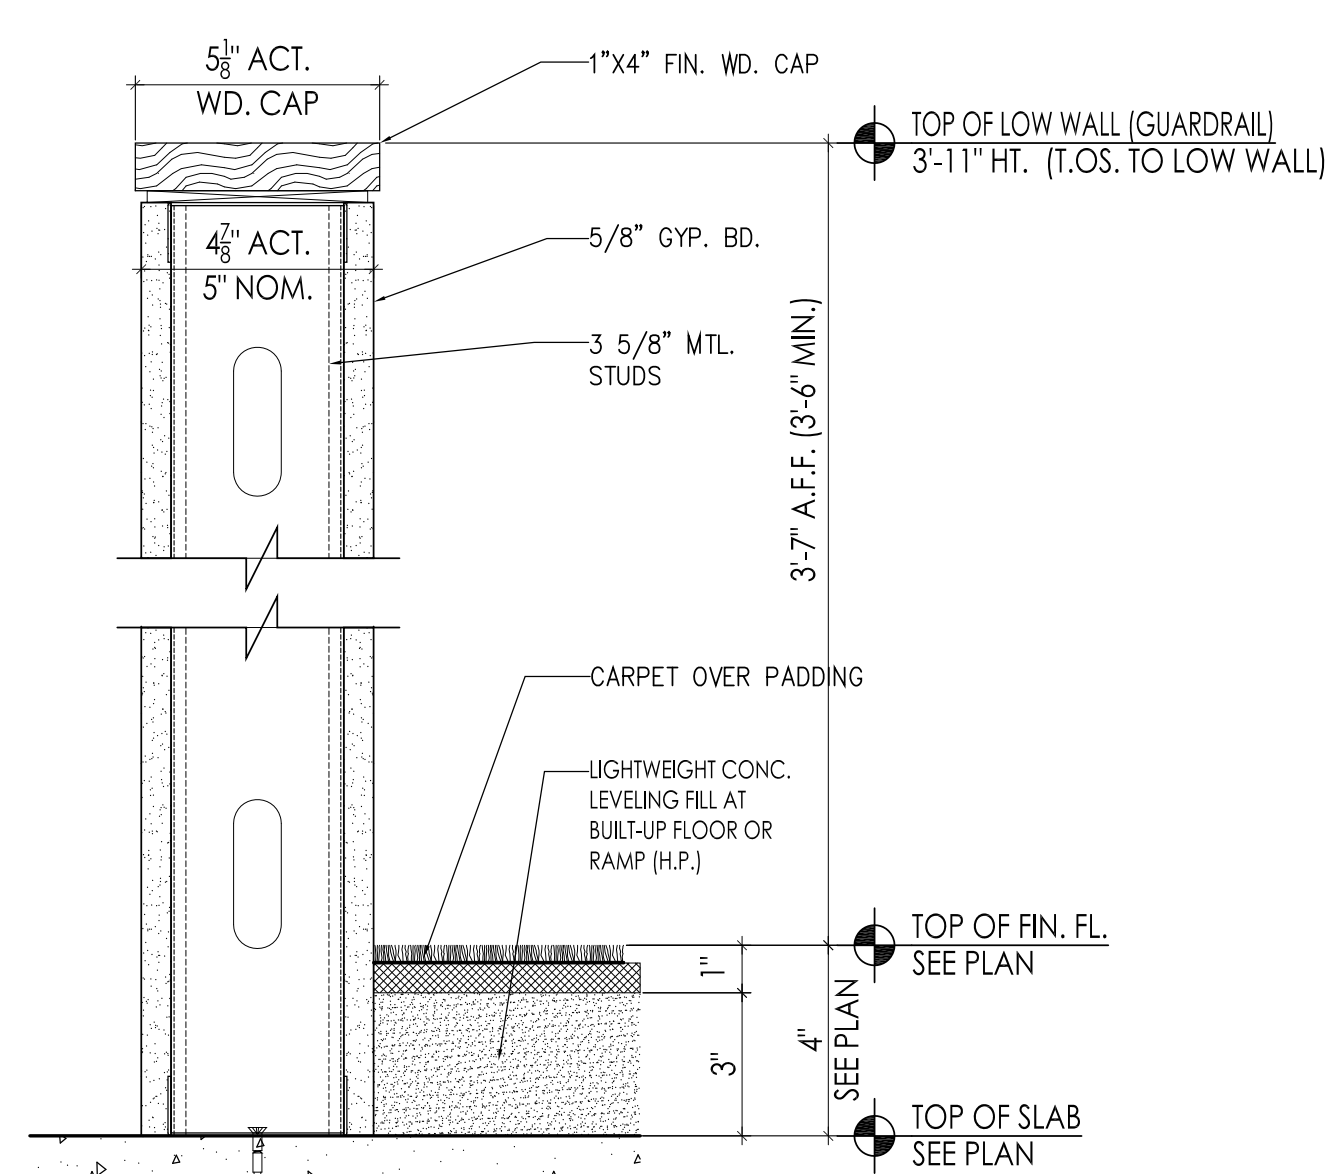


E2 TYP. LOW WALL SECTION AT BUILT-UP FLOOR
SCALE: 3' = 1'-0"

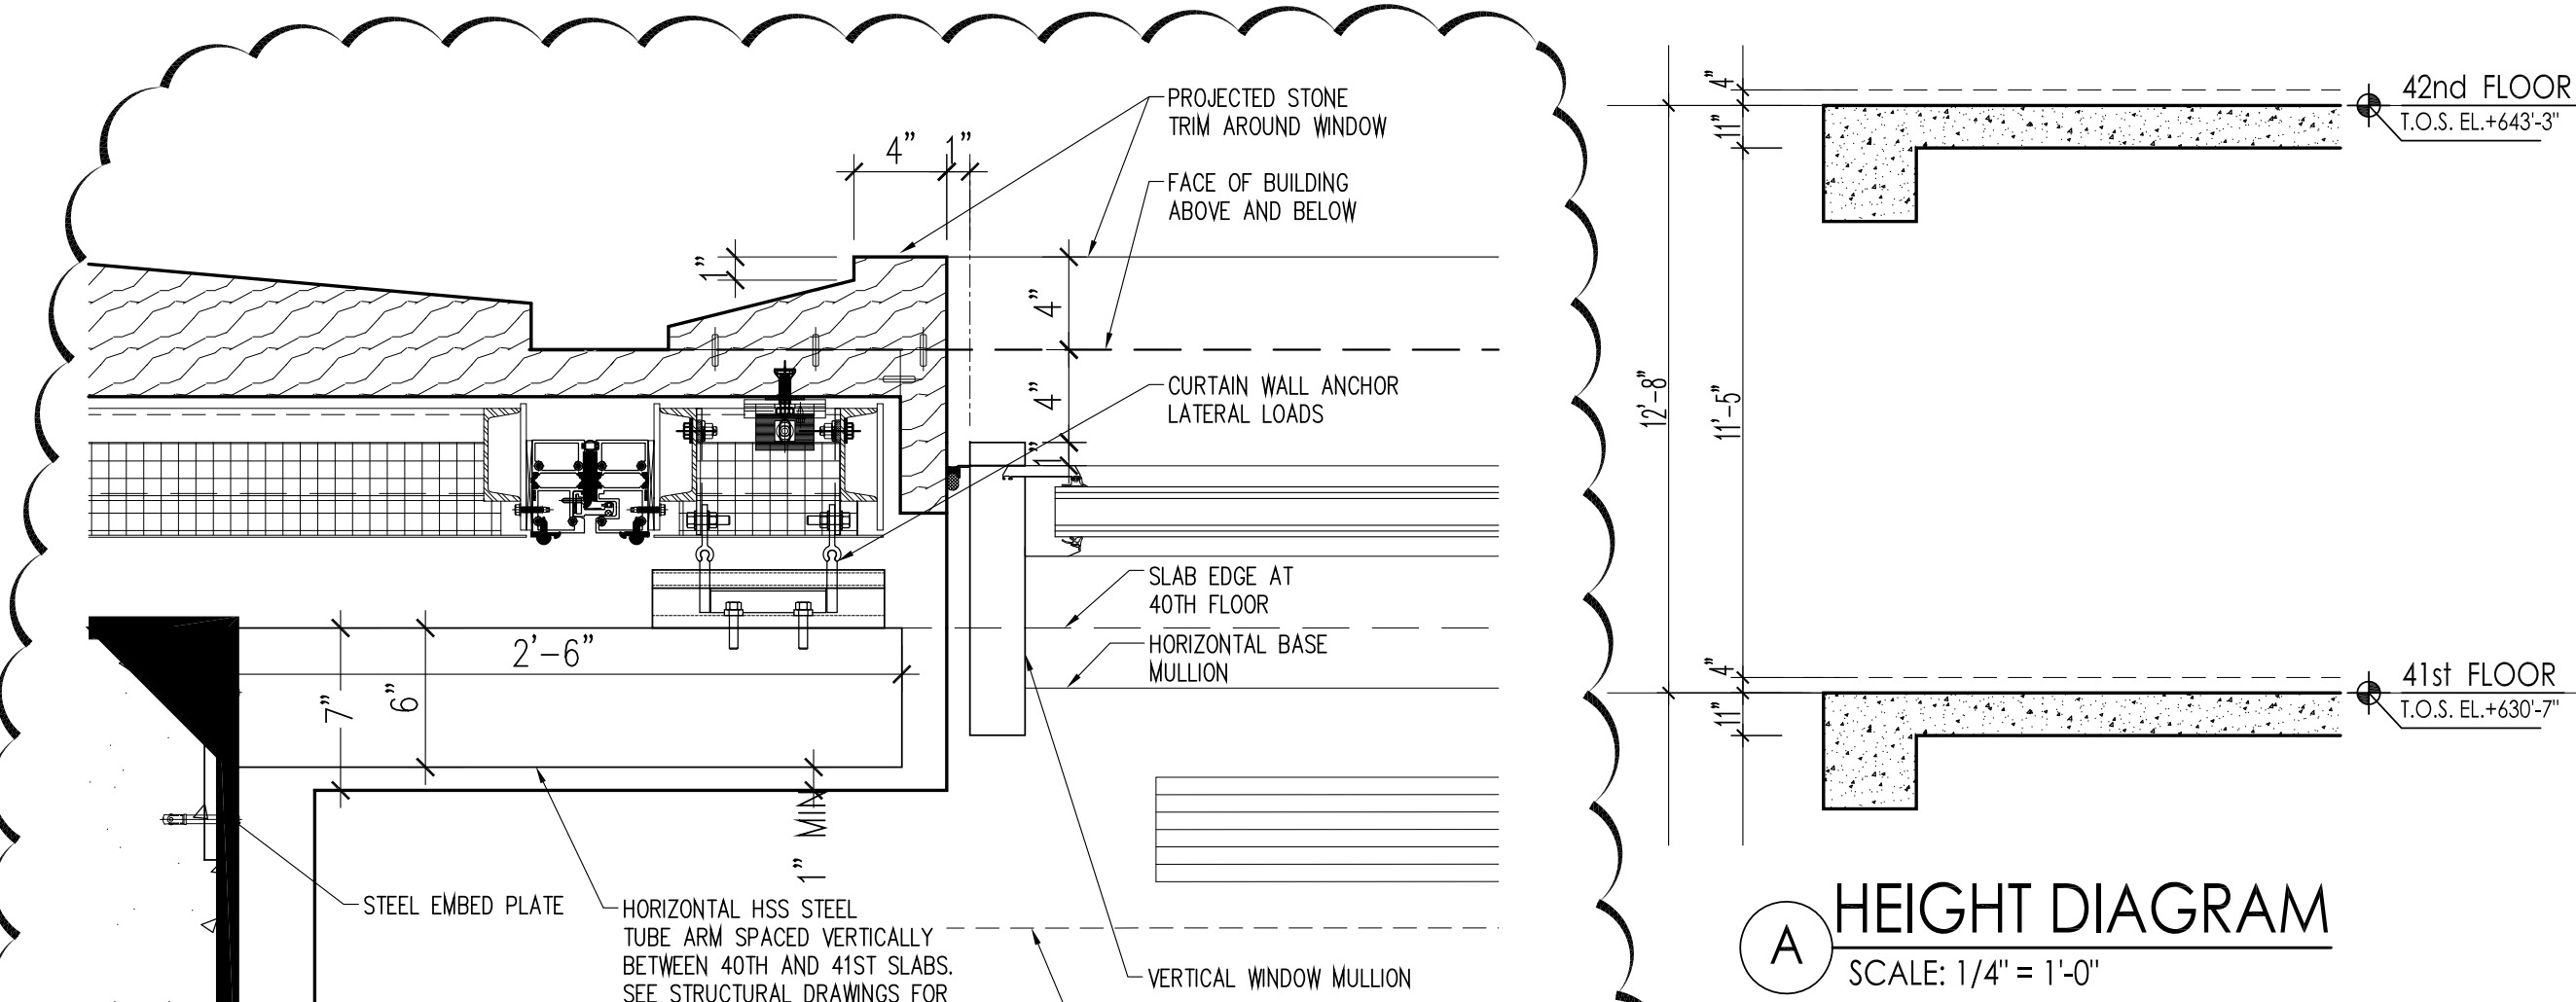


A HEIGHT DIAGRAM
SCALE: 1/4" = 1'-0"

4A PLAN DETAIL DOUBLE-HEIGHT WINDOW AT 40TH FL. NORTH
SCALE: 1 1/2" = 1'-0"

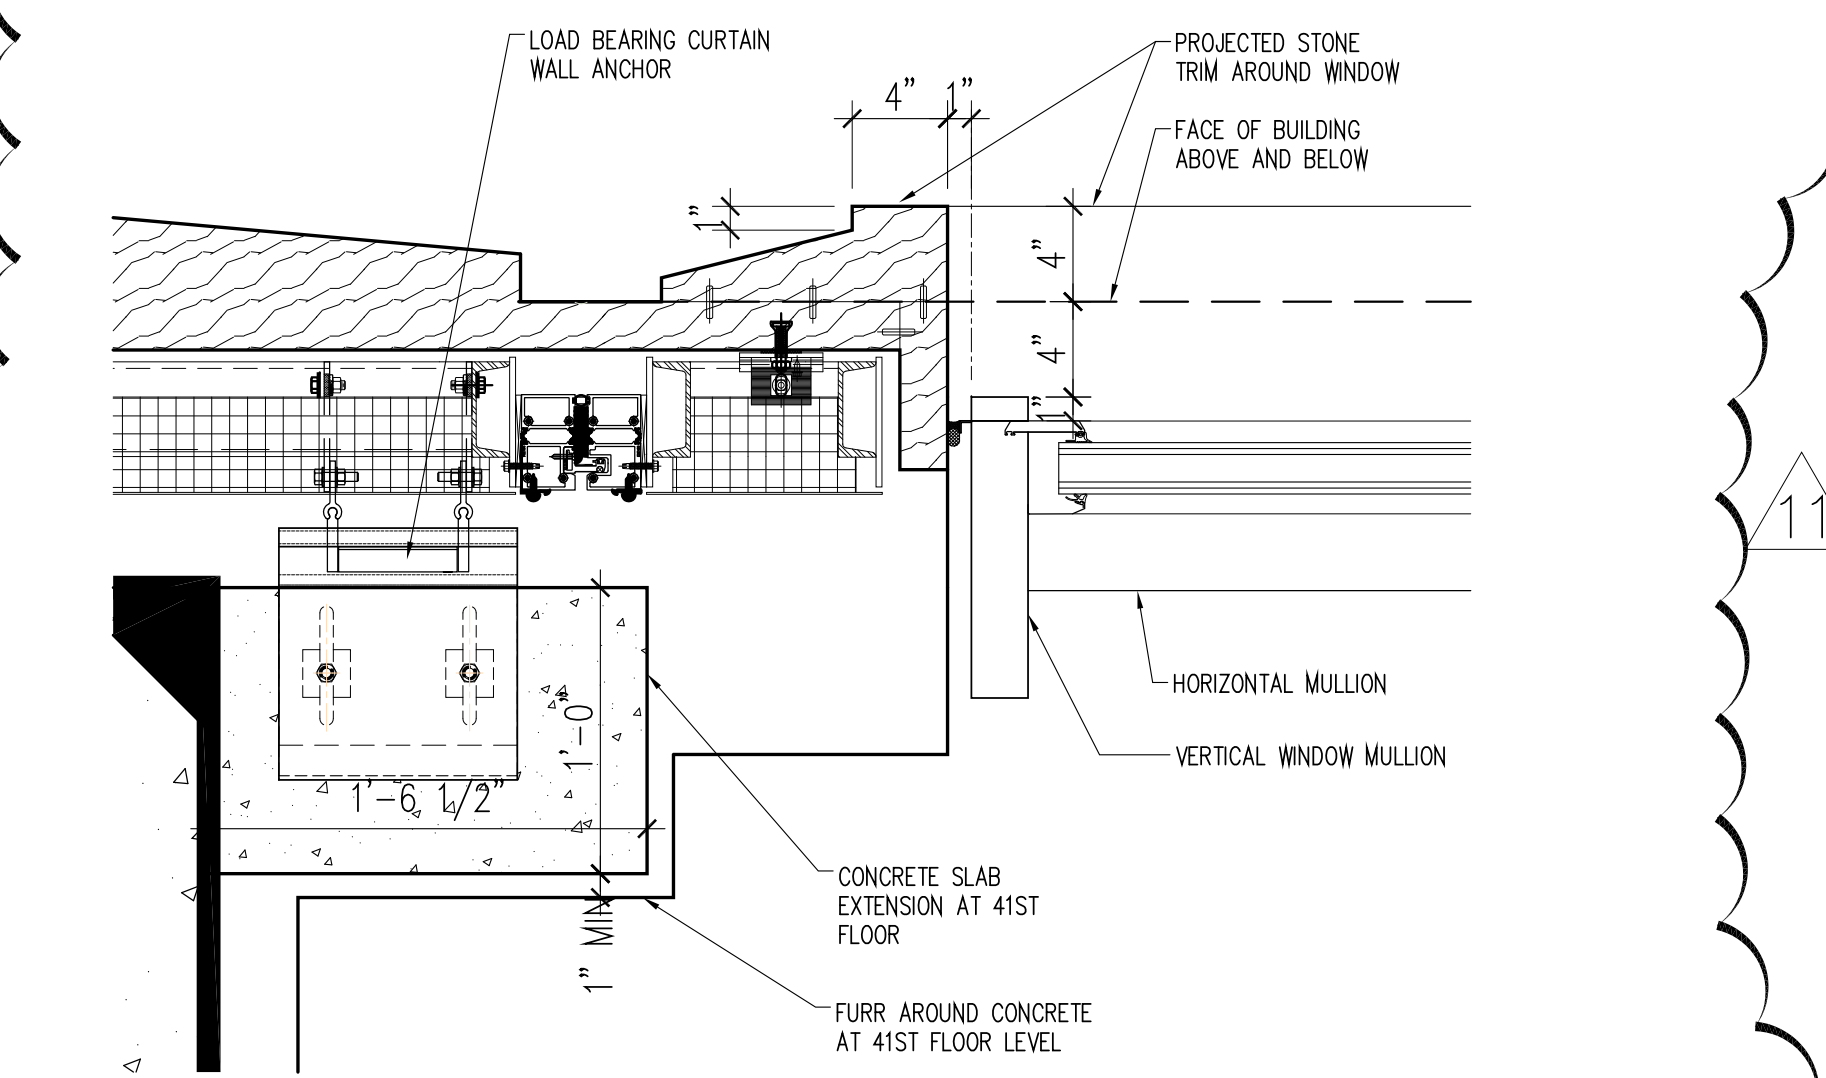

4B PLAN DETAIL DOUBLE-HEIGHT WINDOW AT 41ST FL. NORTH
SCALE: 1 1/2" = 1'-0"

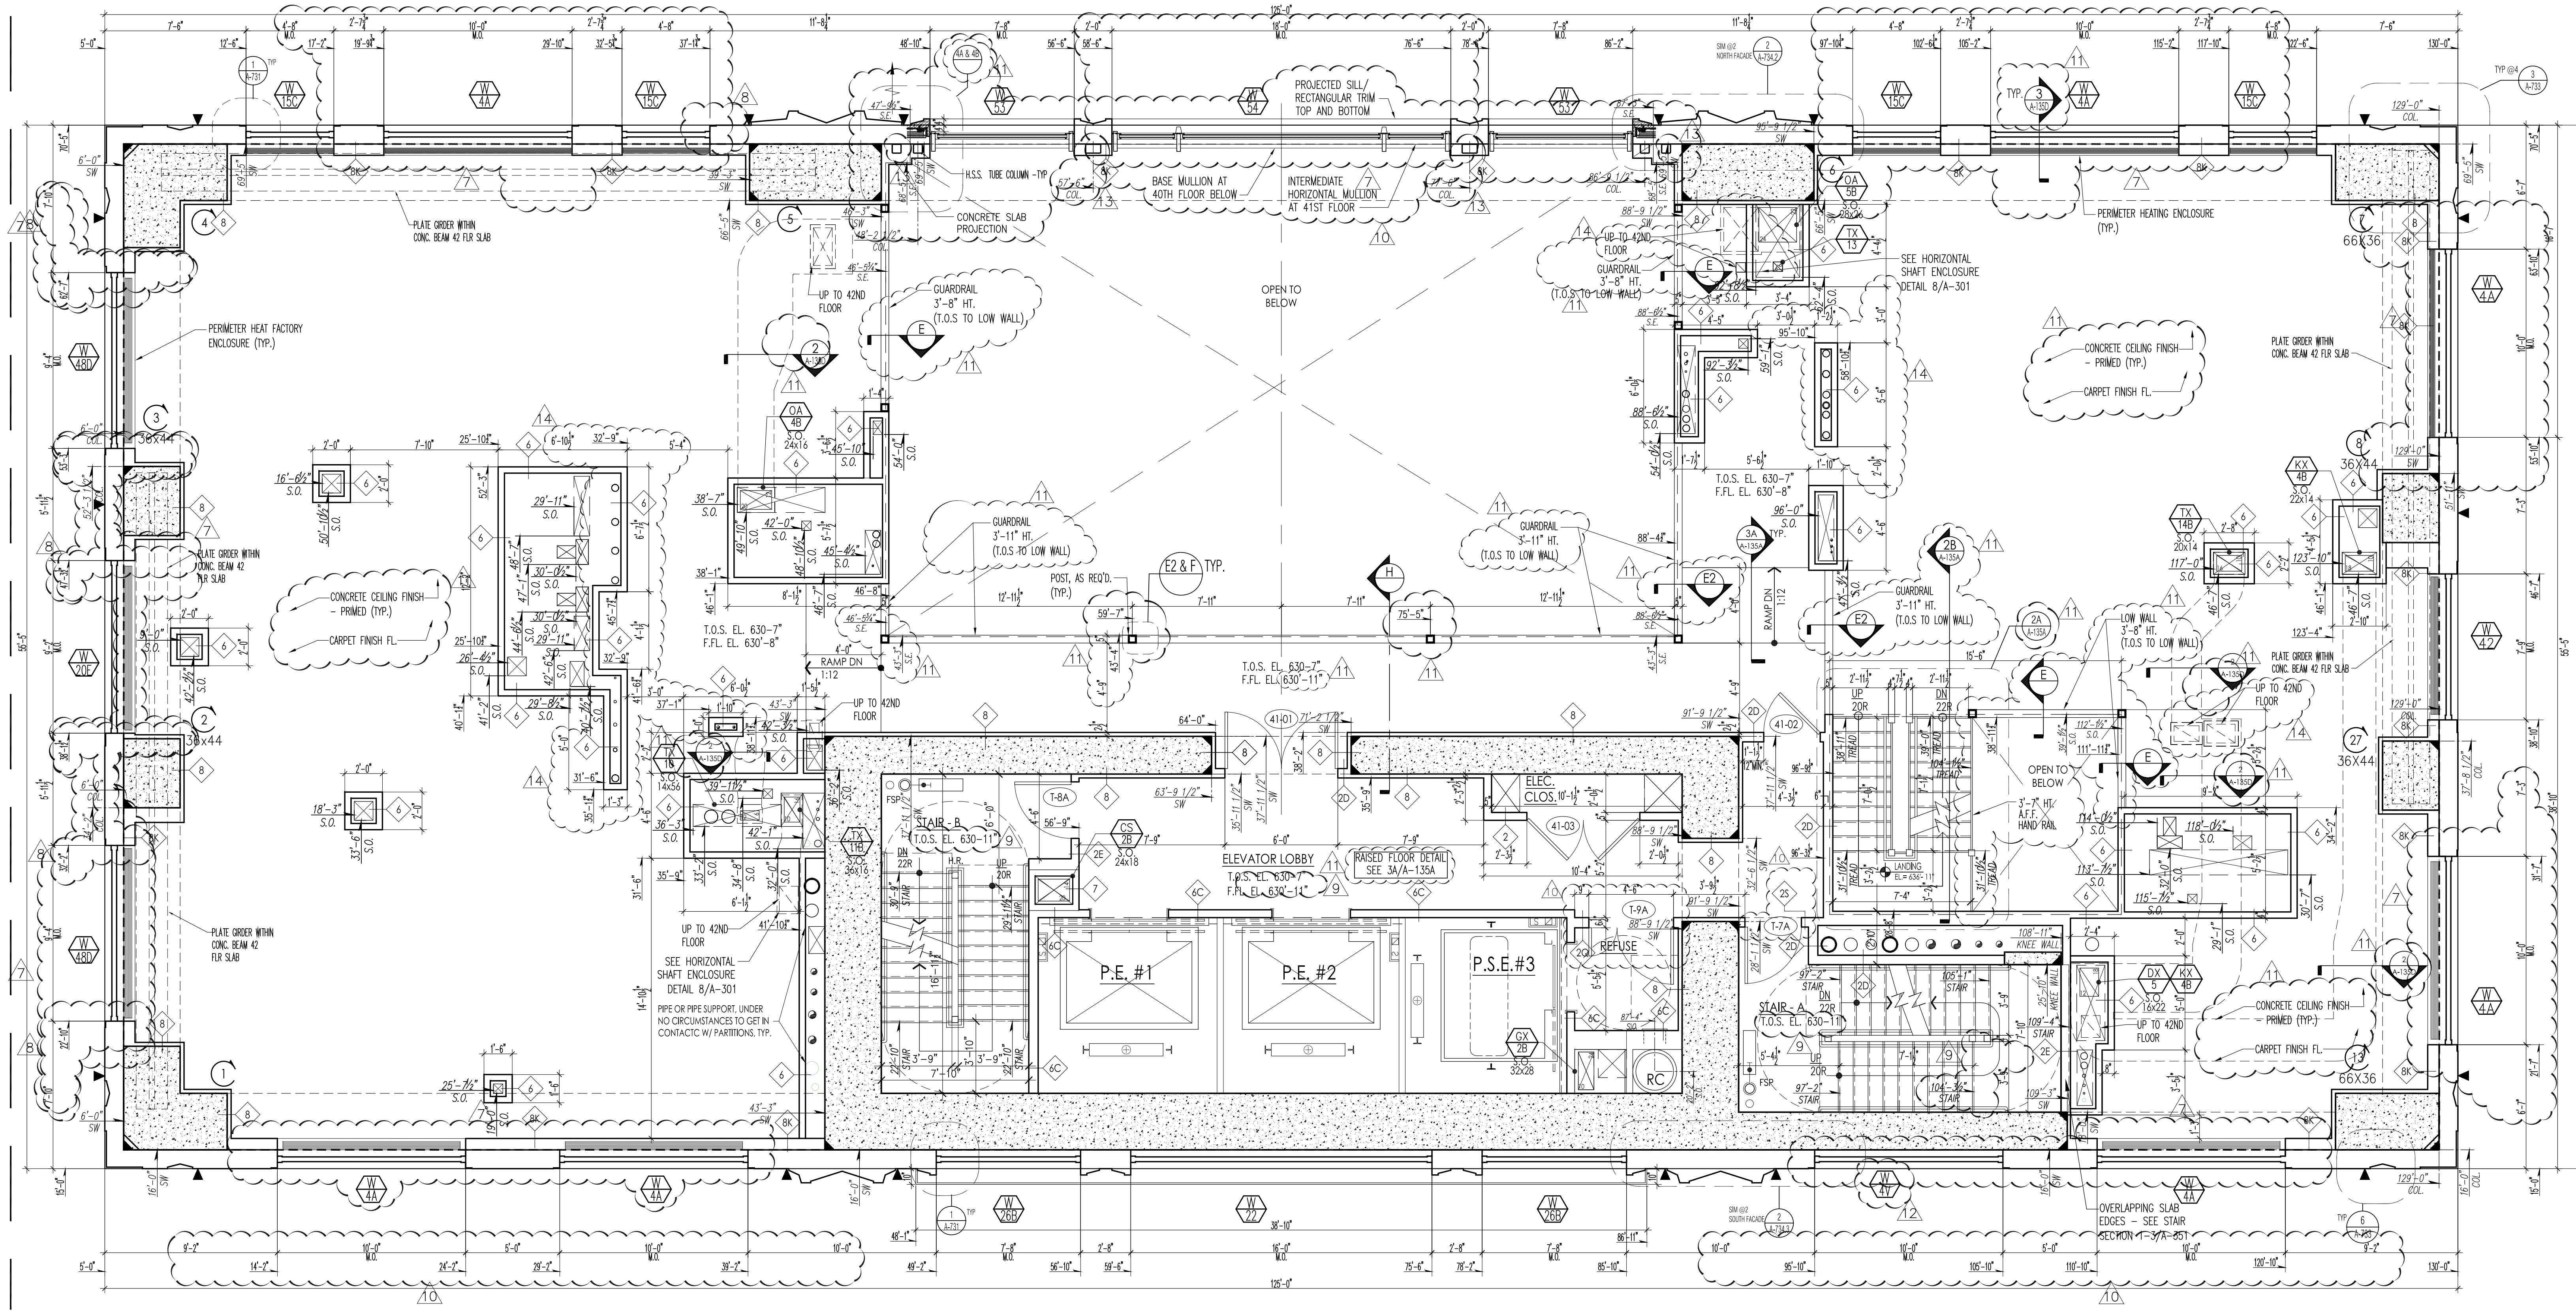

PROJECT:
220 CENTRAL PARK SOUTH
NEW YORK, N.Y.

OWNER/DEVELOPER:
VORNADO REALTY
210 ROUTE 4 EAST
PARAMUS, NEW JERSEY 07652
TEL: (201) 587-1000
FAX: (201) 587-0600

ARCHITECT:
SLCE Architects, LLP
1359 BROADWAY NEW
YORK, NY 10018 TEL:
(212) 979-8400 FAX:
(212) 979-8387

STRUCTURAL ENGINEER:
DESIMONE
18 WEST 18TH STREET, 10TH FLOOR
NEW YORK, N.Y. 10011
TEL: (212) 532-2211
FAX: (212) 481-6108

M.E.P.P. ENGINEER:
Cosentini
A TETRA TECH COMPANY
TWO PENN PLAZA
NEW YORK, N.Y. 10011
TEL: (212) 415-3744
FAX: (212) 415-3700

05-23-2017	REVISED PAA FILING
05-12-2017	BULLETIN 872
05-04-2017	BULLETIN 871
02-10-2017	BULLETIN 115
12-09-2016	BULLETIN 106
08-12-2016	BULLETIN 87
07-15-2016	BULLETIN 87
06-17-2016	BULLETIN 74
05-10-2016	BULLETIN 53
01-22-2016	BULLETIN 51
06-20-2015	REVISED DOOR FILING
08-17-2015	BULLETIN 30
07-24-2015	BULLETIN 28
05-20-2015	BULLETIN 18
05-20-2015	BULLETIN 16
03-31-2015	BULLETIN 11
01-20-2015	BULLETIN 2
12-19-2014	BULLETIN 1
11-20-2014	STRUCTURAL COORDINATION WITH 40TH FLOOR (EXISTING WALL)
11-03-2014	MECHANICAL COORDINATION WITH 40TH FLOOR (EXISTING WALL)
10-30-2014	PROGRESS ISSUANCE TO LEAD LEASE
08-12-2014	PROGRESS ISSUANCE TO LEAD LEASE
04-02-2014	AMENDED BUILDING DEPARTMENT FILING
01-14-2014	T.O.S. FILING

NO. 121184592
DATE: 06/06/2017
D.C.S. NUMBER:


KEY PLAN:




PROJECT:
220 CENTRAL PARK SOUTH
NEW YORK, NEW YORK

DRAWING TITLE:
41ST FLOOR PLAN (CONSTRUCTION)
51ST FLOOR PLAN (MARKETING)


SEAL & SIGNATURE:
A-112B.01

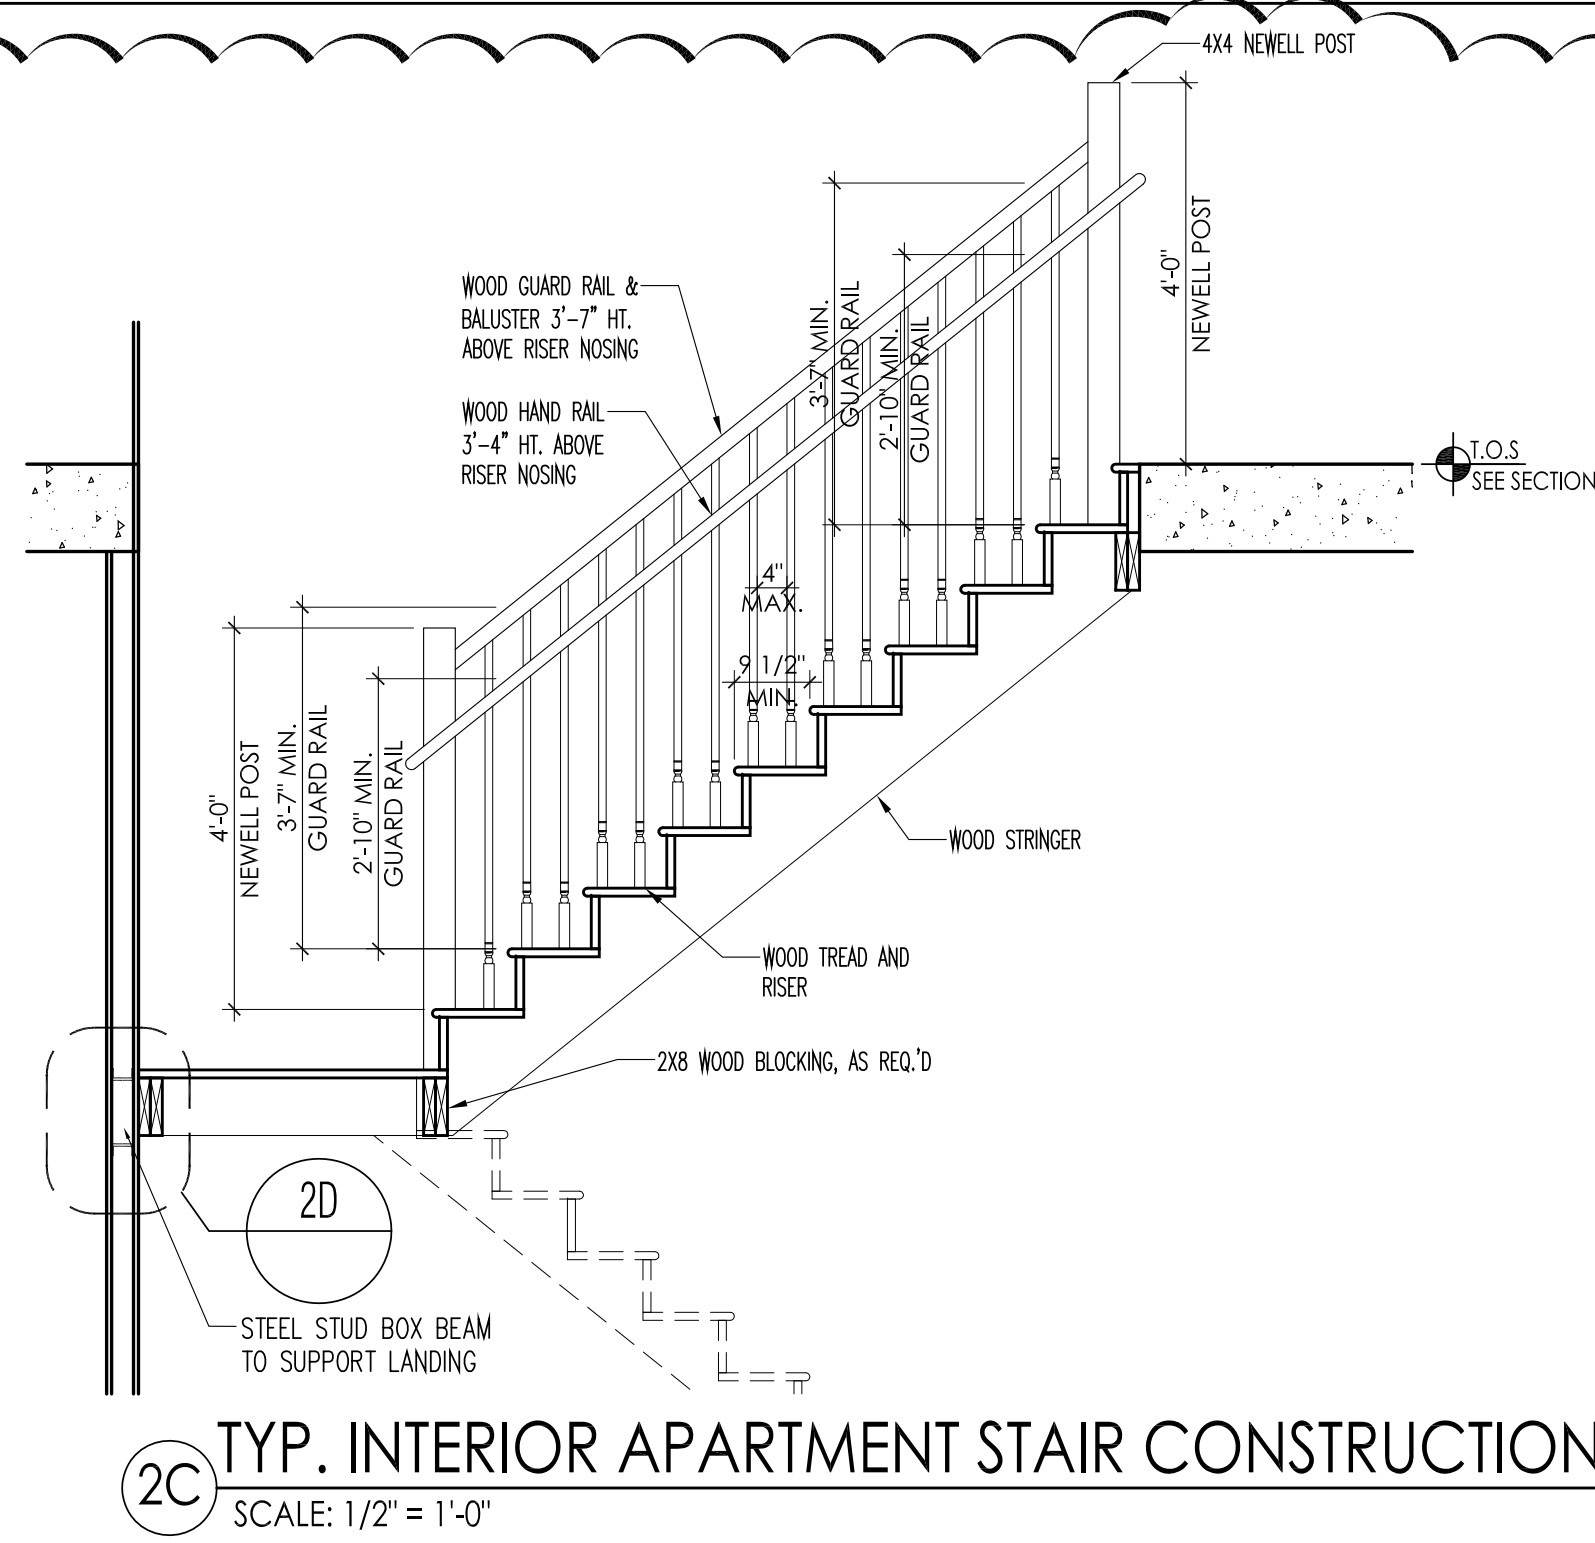


2C TYP. INTERIOR APARTMENT STAIR CONSTRUCTION
SCALE: 1/2" = 1'-0"

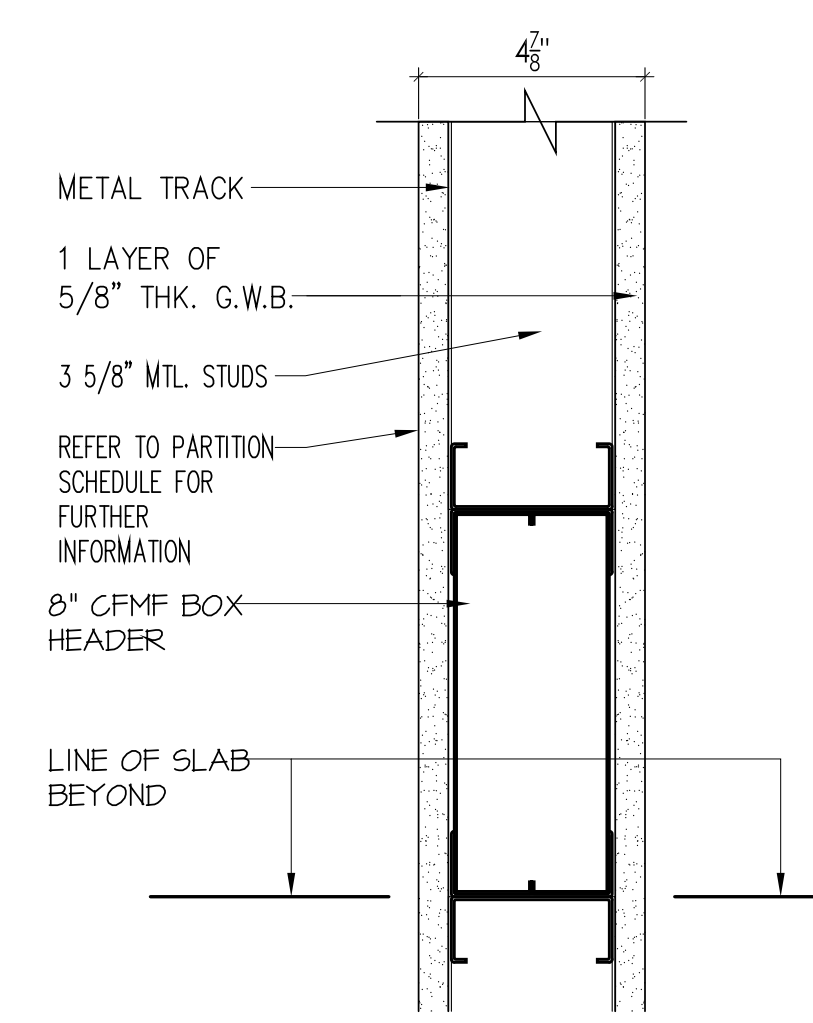


2D TYP. BOX HEADER DETAIL
SCALE: 1/2" = 1'-0"

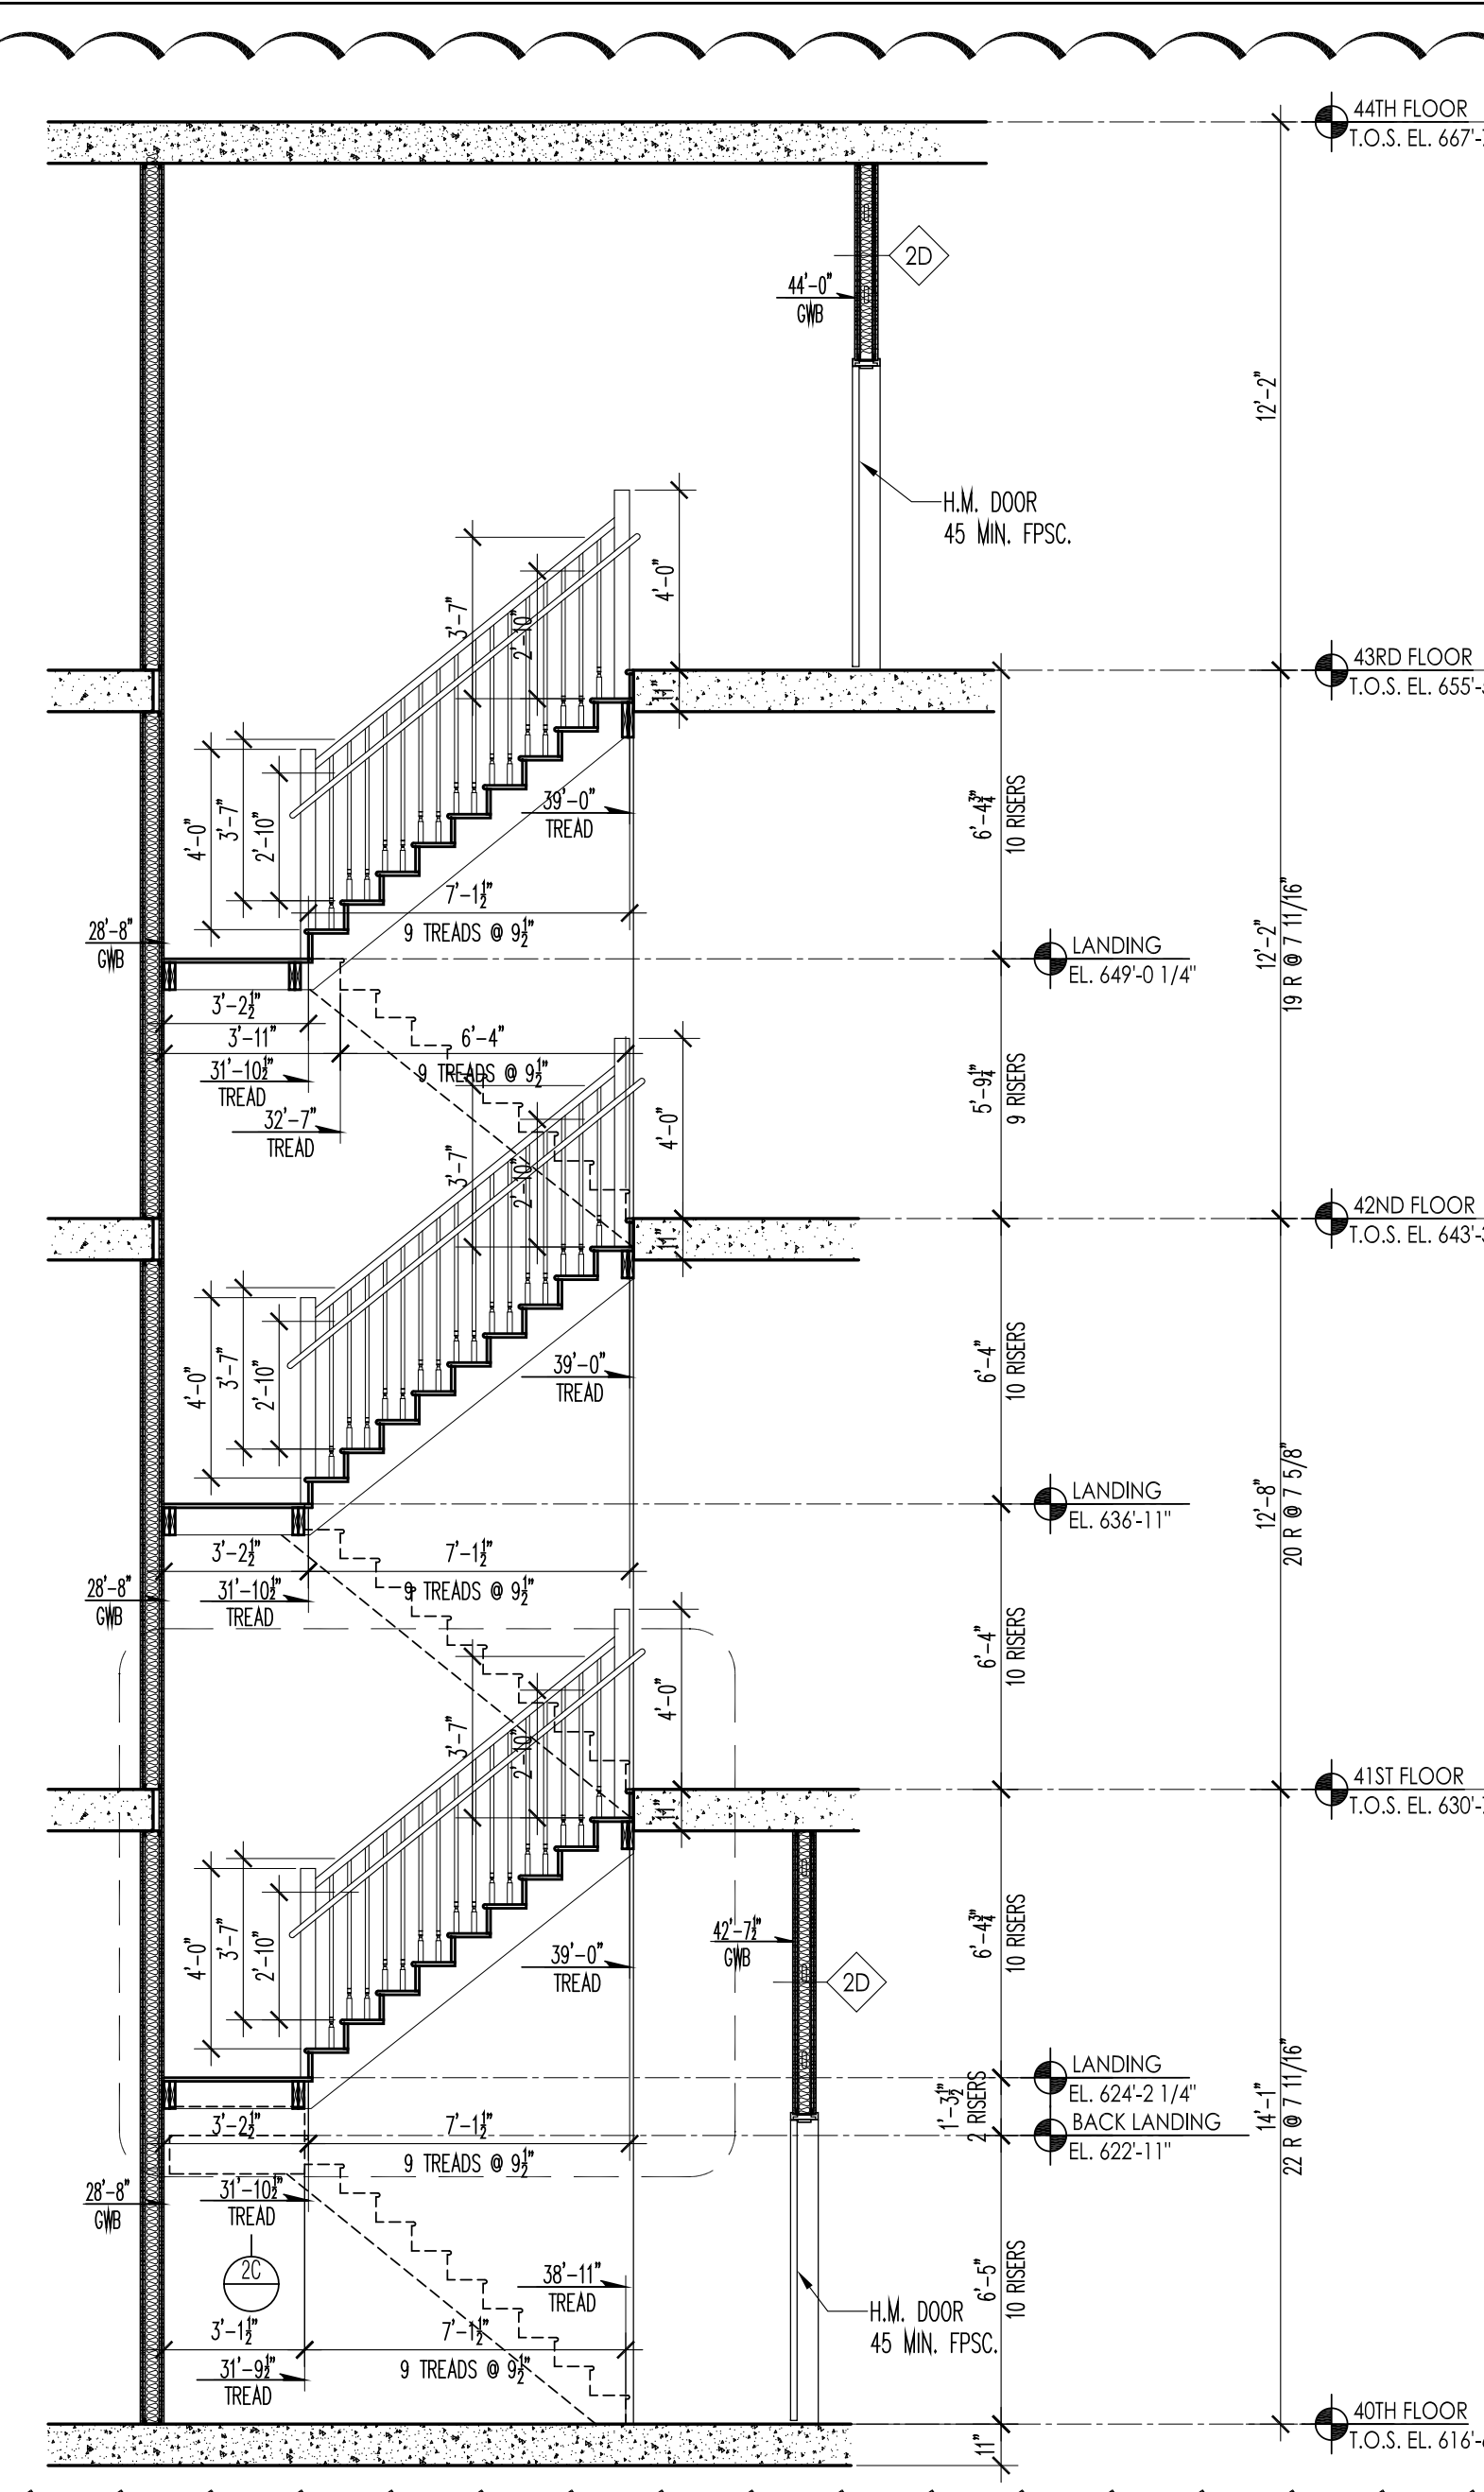


2B TYP. STAIR SECTION
SCALE: 1/4" = 1'-0"

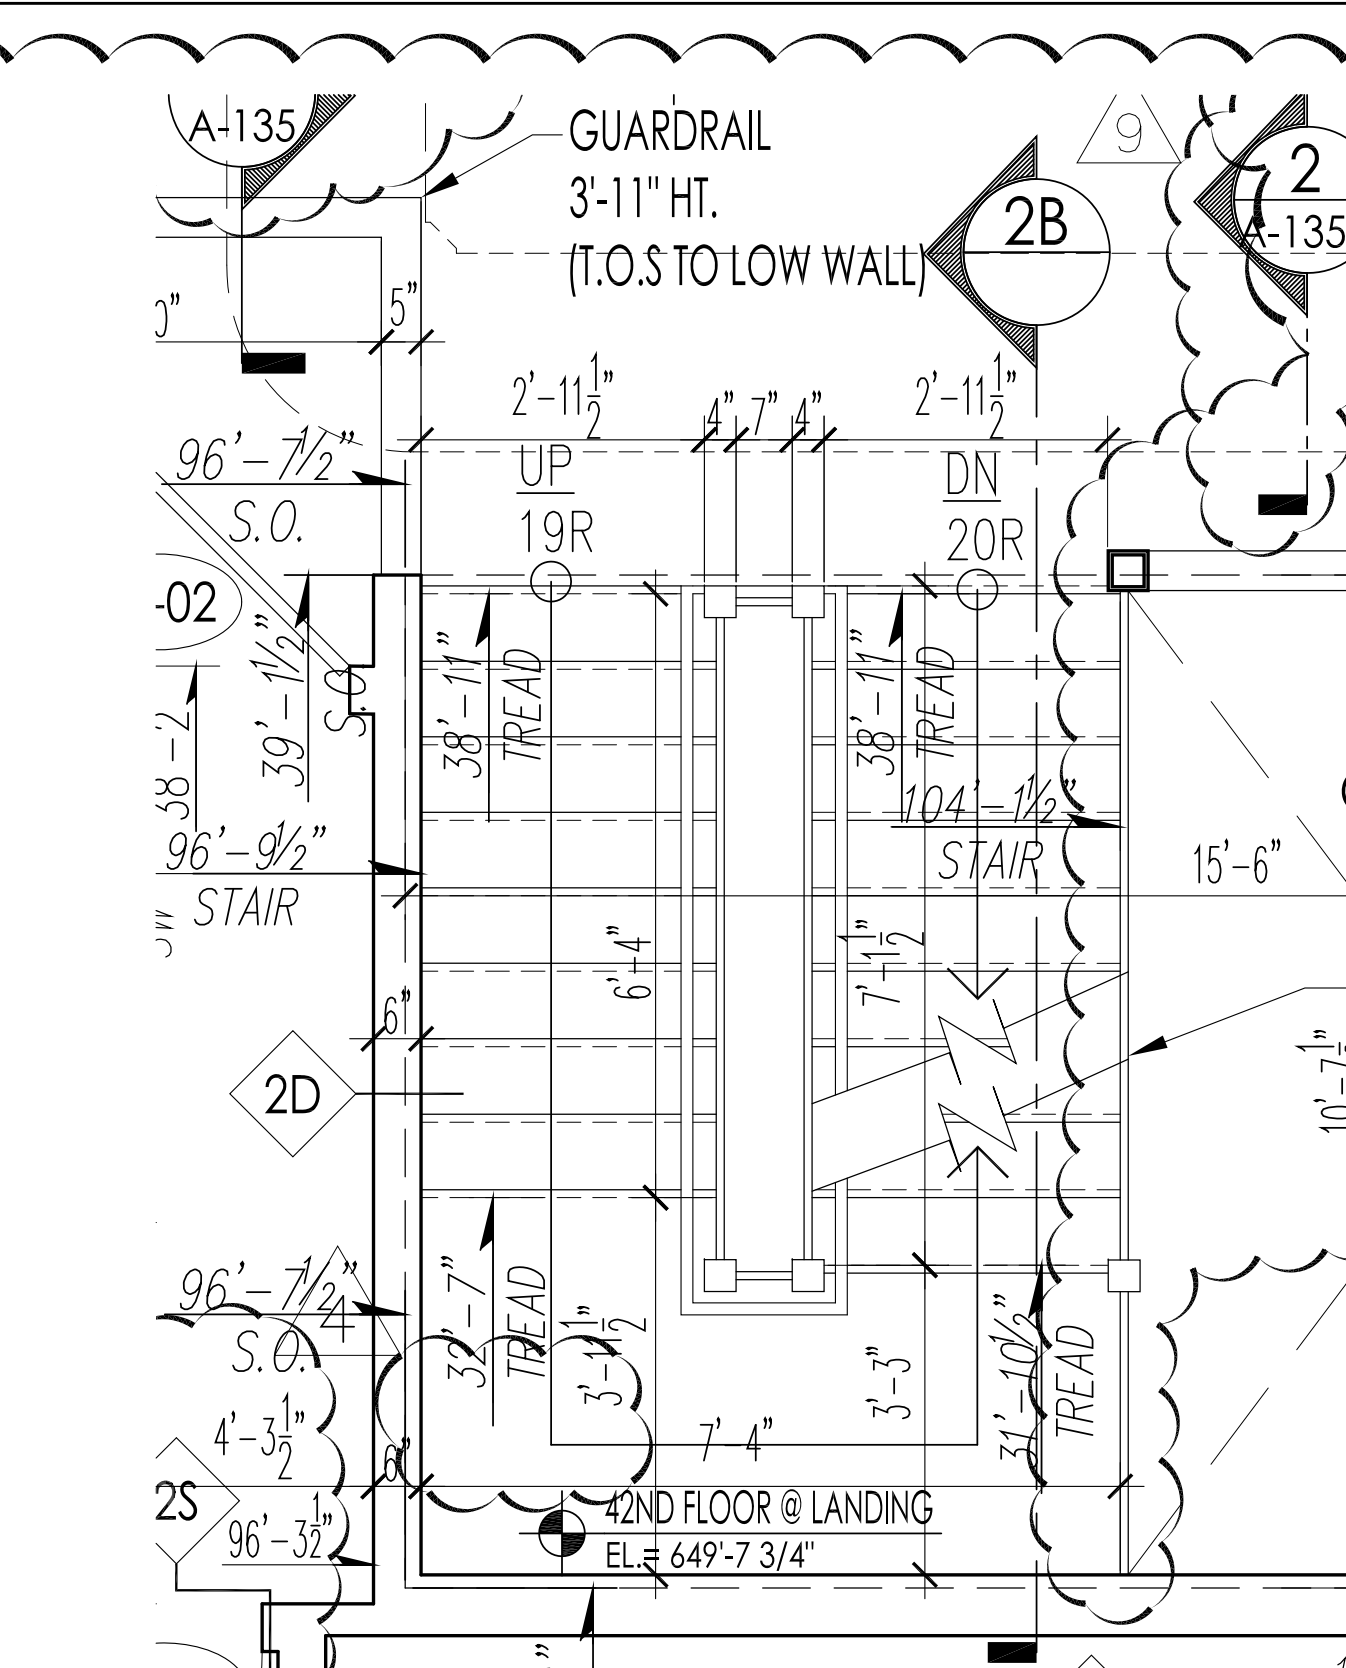


2A STAIR PLAN
SCALE: 1/2" = 1'-0"

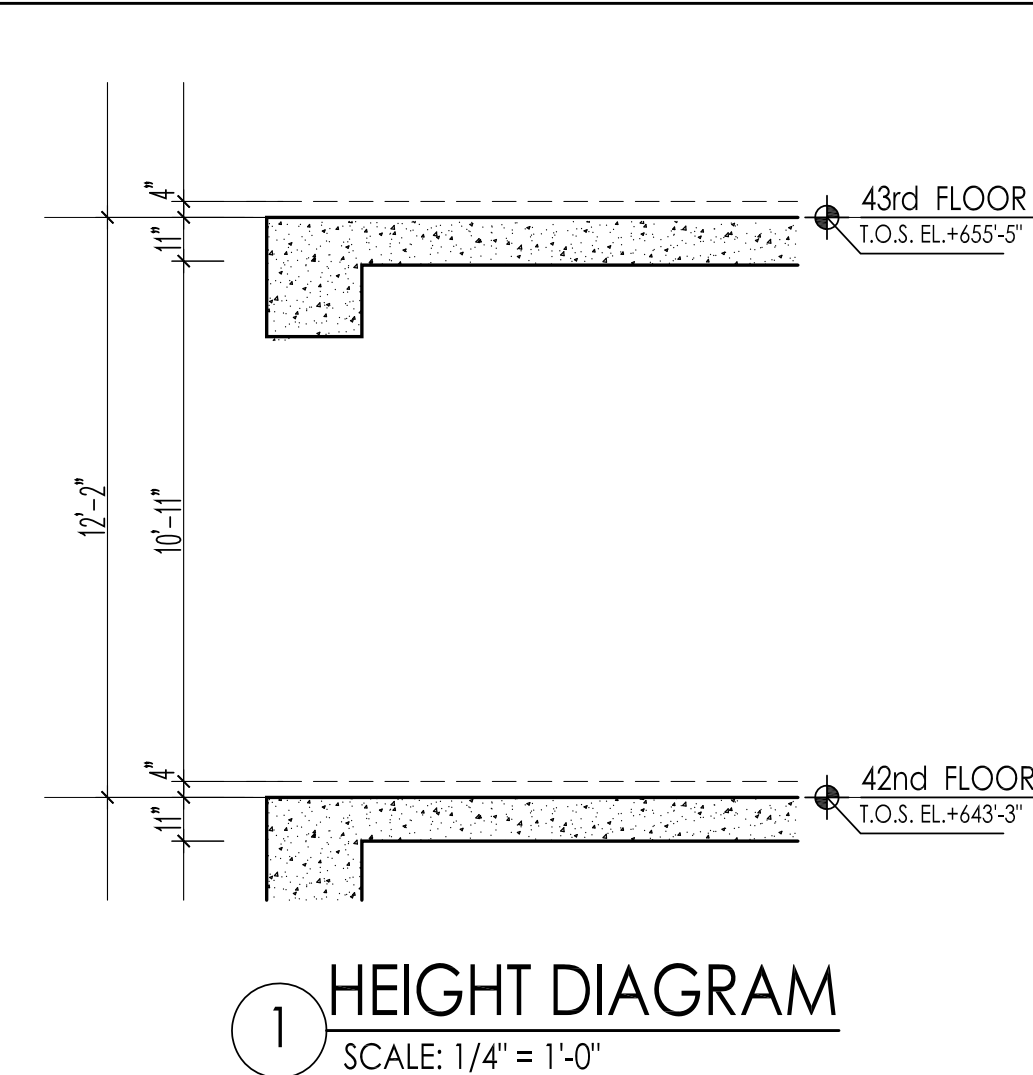

1 HEIGHT DIAGRAM
SCALE: 1/4" = 1'-0"

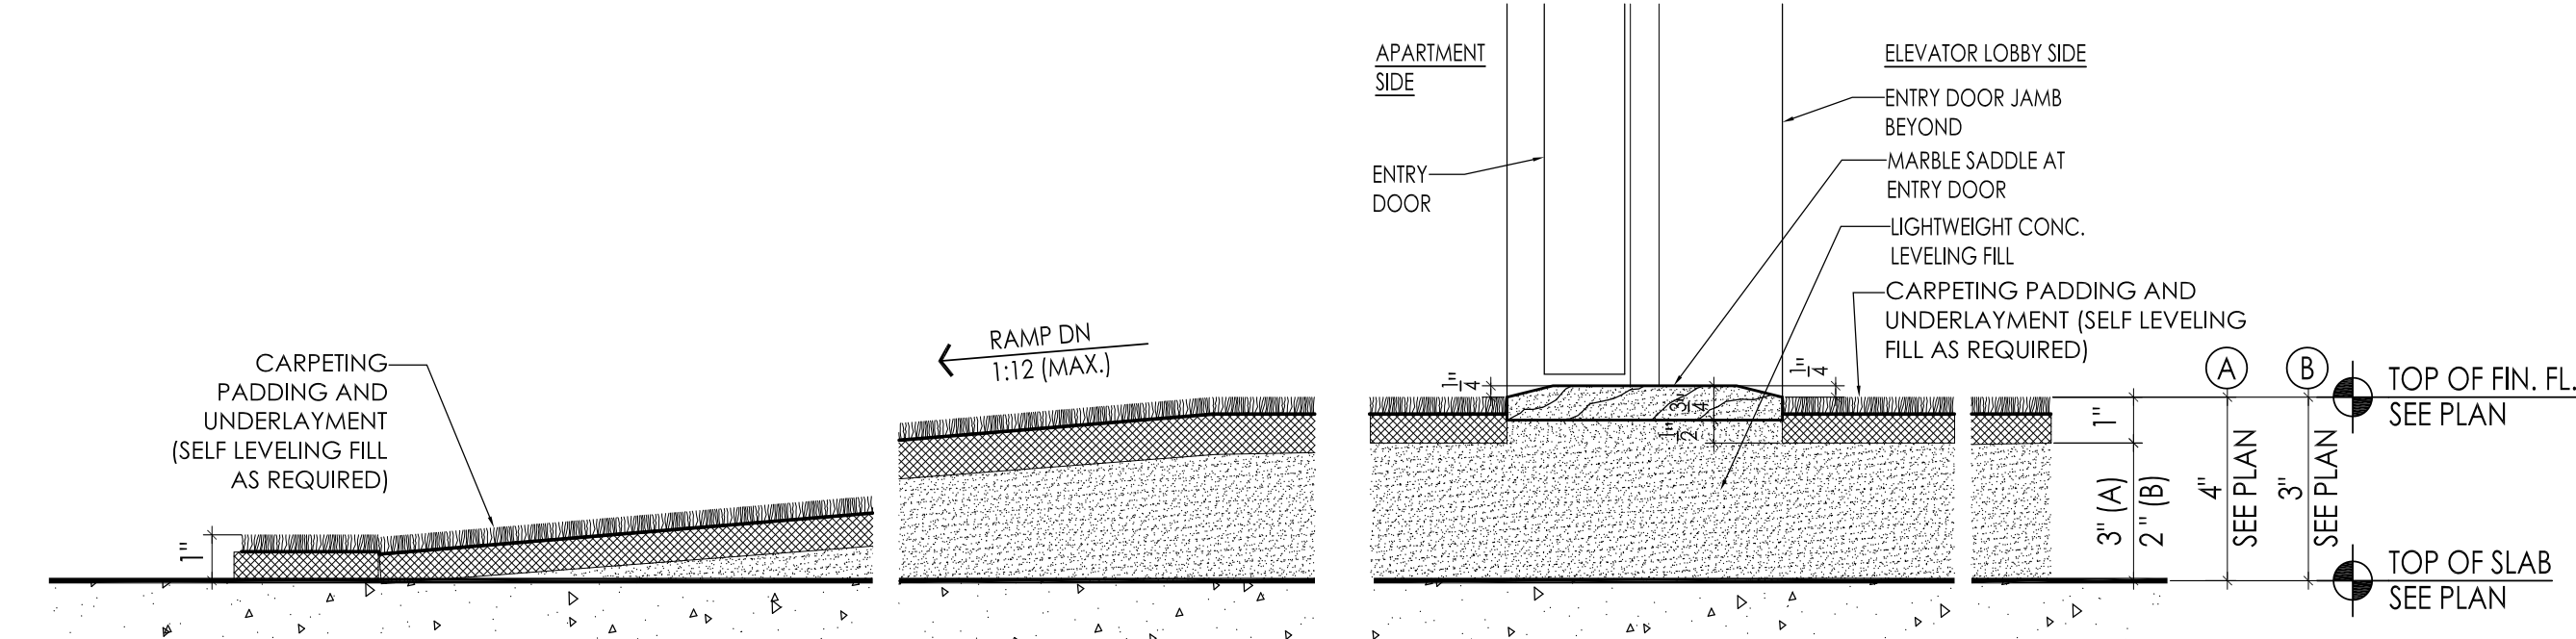

3A SECTION @ TYP. BUILT-UP FLOOR AT RAMP & LOBBY
SCALE: 3" = 1'-0"

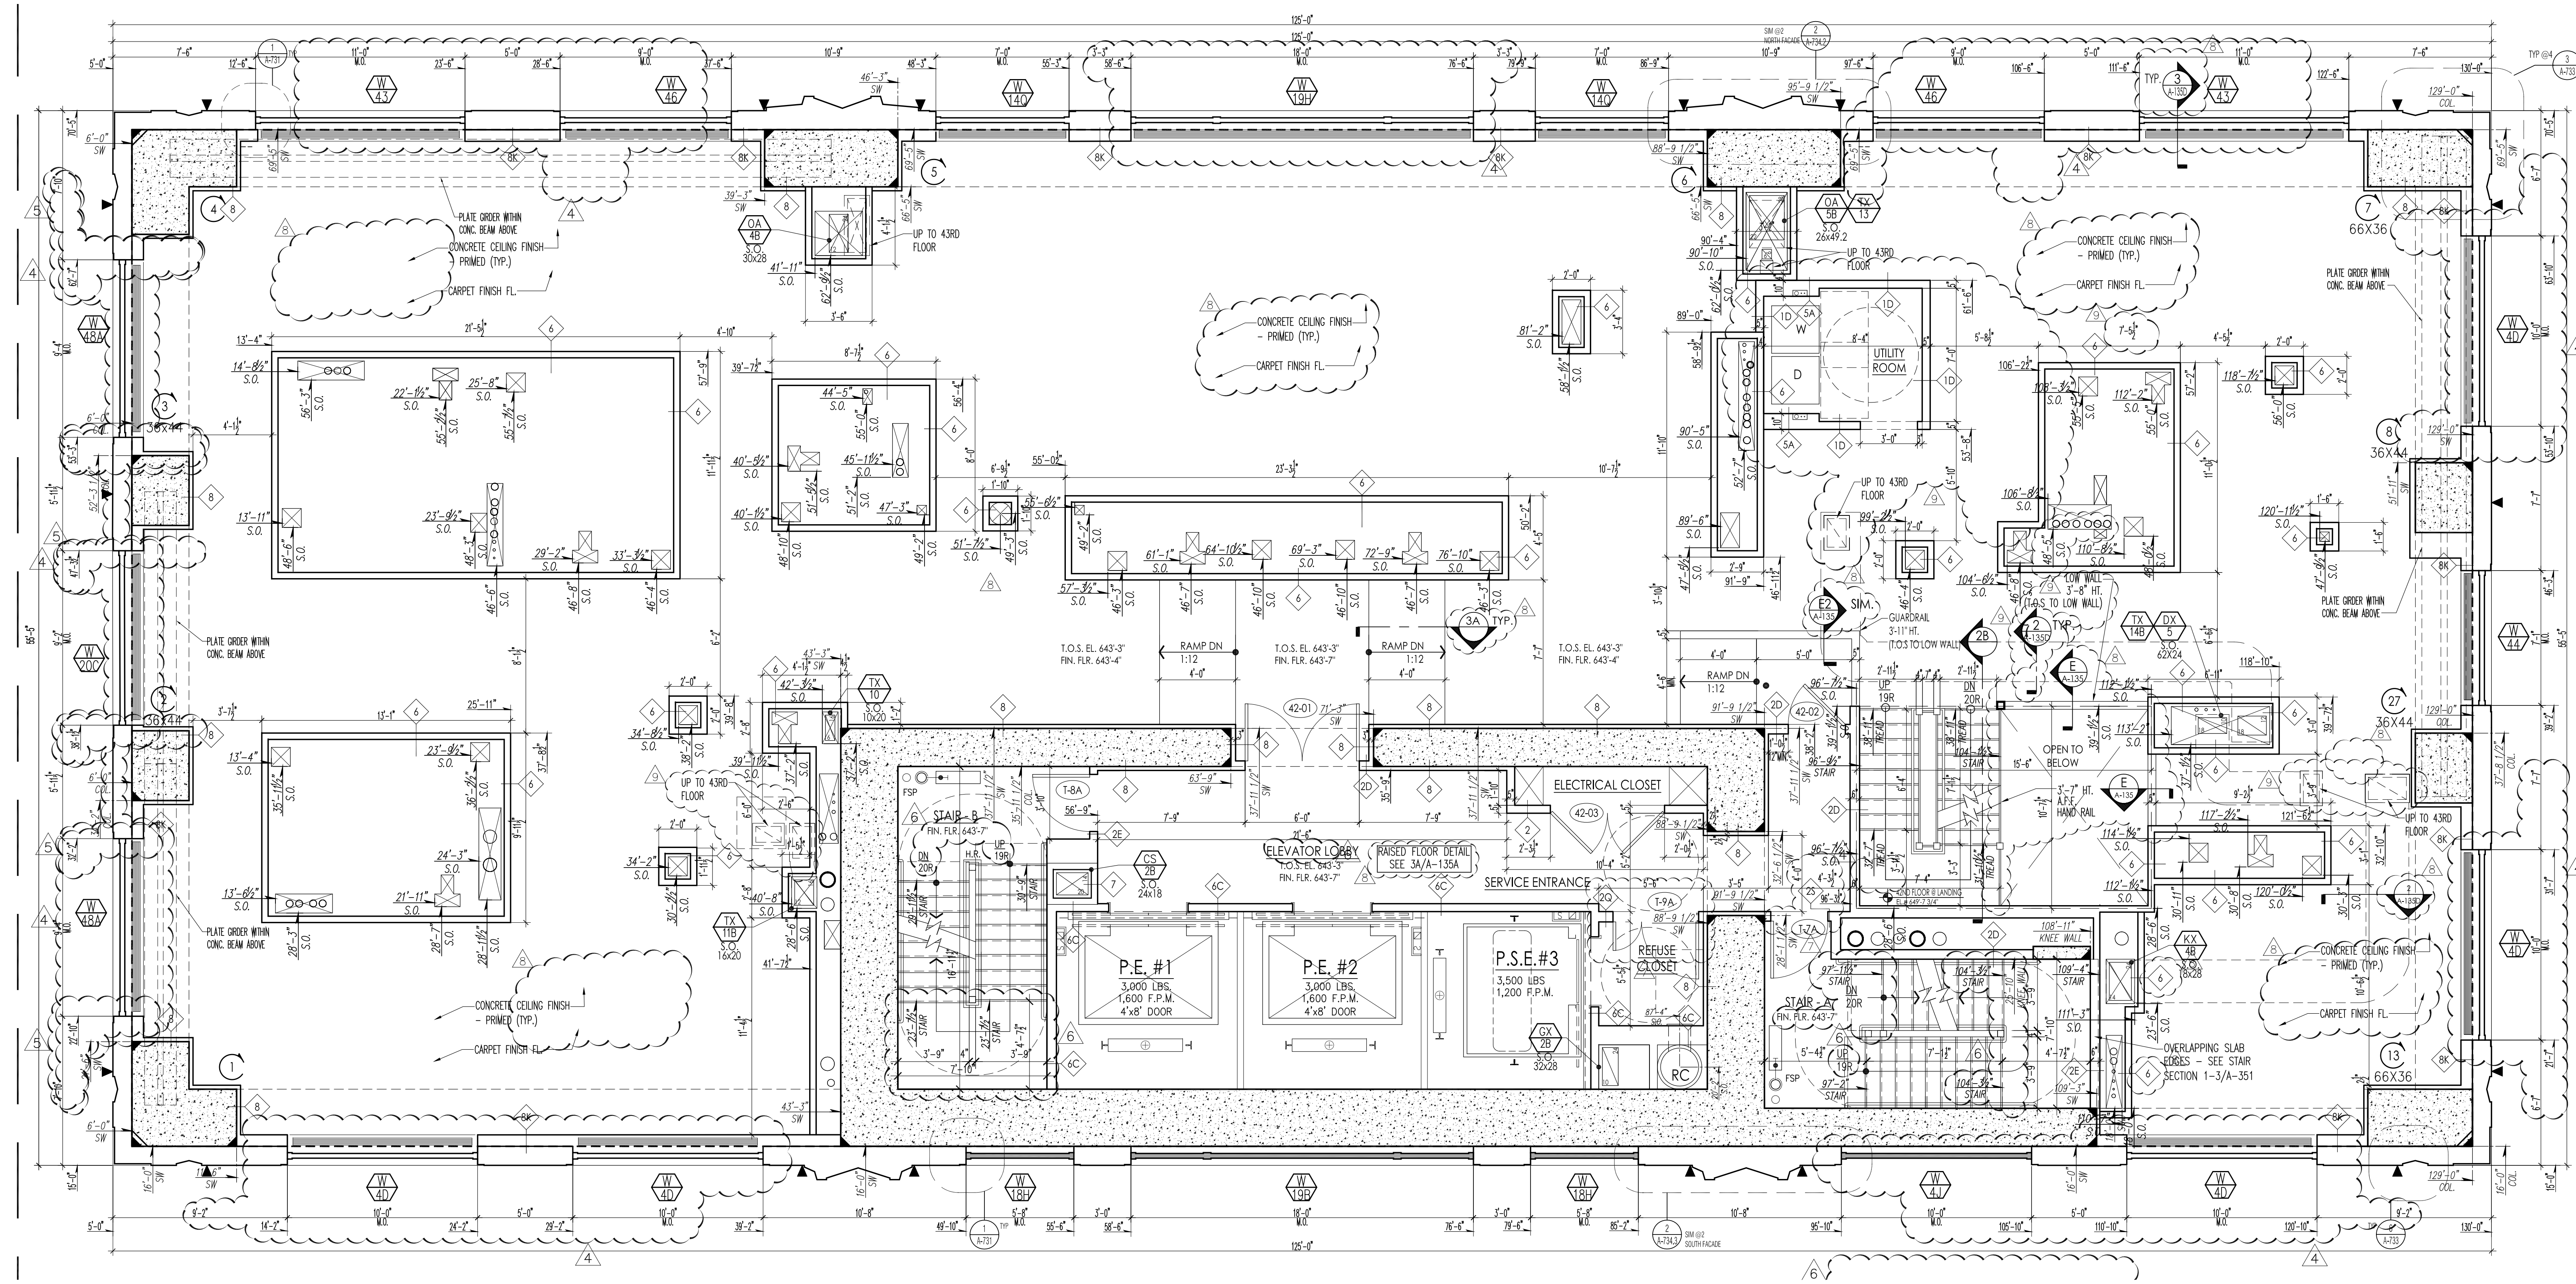

PROJECT:
220 CENTRAL PARK SOUTH
NEW YORK, N.Y.

OWNER/DEVELOPER:
VORNADO REALTY
210 ROUTE 4 EAST
PARAMUS, NEW JERSEY 07652
TEL: (201) 587-1000
FAX: (201) 587-0600

ARCHITECT:
SLCE Architects, LLP
1359 BROADWAY NEW
YORK, NY 10018 TEL:
(212) 979-8400 FAX:
(212) 979-8387

STRUCTURAL ENGINEER:
DESIMONE
18 WEST 18TH STREET, 10TH FLOOR
NEW YORK, N.Y. 10011
TEL: (212) 532-2211
FAX: (212) 481-6108

M.E.P.P. ENGINEER:
Cosentini
A TETRA TECH COMPANY
TWO PENN PLAZA
NEW YORK, N.Y. 10121
TEL: (212) 415-3744
FAX: (212) 415-3700

02-22-2017	REVISED P&A FILING
02-22-2017	BULLETIN 87/2
05-24-2017	BULLETIN 87/1
08-12-2018	BULLETIN 87
07-13-2019	BULLETIN 81
06-17-2019	BULLETIN 74
02-10-2019	BULLETIN 53
01-20-2019	BULLETIN 51
09-20-2015	REVISED DOB FILING
08-17-2015	BULLETIN 30
07-14-2015	BULLETIN 28
06-29-2015	BULLETIN 23
05-29-2015	BULLETIN 18
04-22-2014	AMENDED BUILDING DEPARTMENT FILING
01-14-2014	DOB FILING
NO.	Date: Revision:
DOB NUMBER:	

NB# 121184592


KEY PLAN:
Scale:

Shouqat Shaikh
Building
APPROVED
Under Direction of City
AMENDED APPLICATION
Date: 06/06/2017
NYC Development Hub

PROJECT:
220 CENTRAL PARK SOUTH
NEW YORK, NEW YORK

DRAWING TITLE:
42ND FLOOR PLAN (CONSTRUCTION)
52ND FLOOR PLAN (MARKETING)

SEAL & SIGNATURE:
DATE: 2014-07
DRAWN BY: NS
CHECKED BY: PA
DRAWING NO: A-112C.01

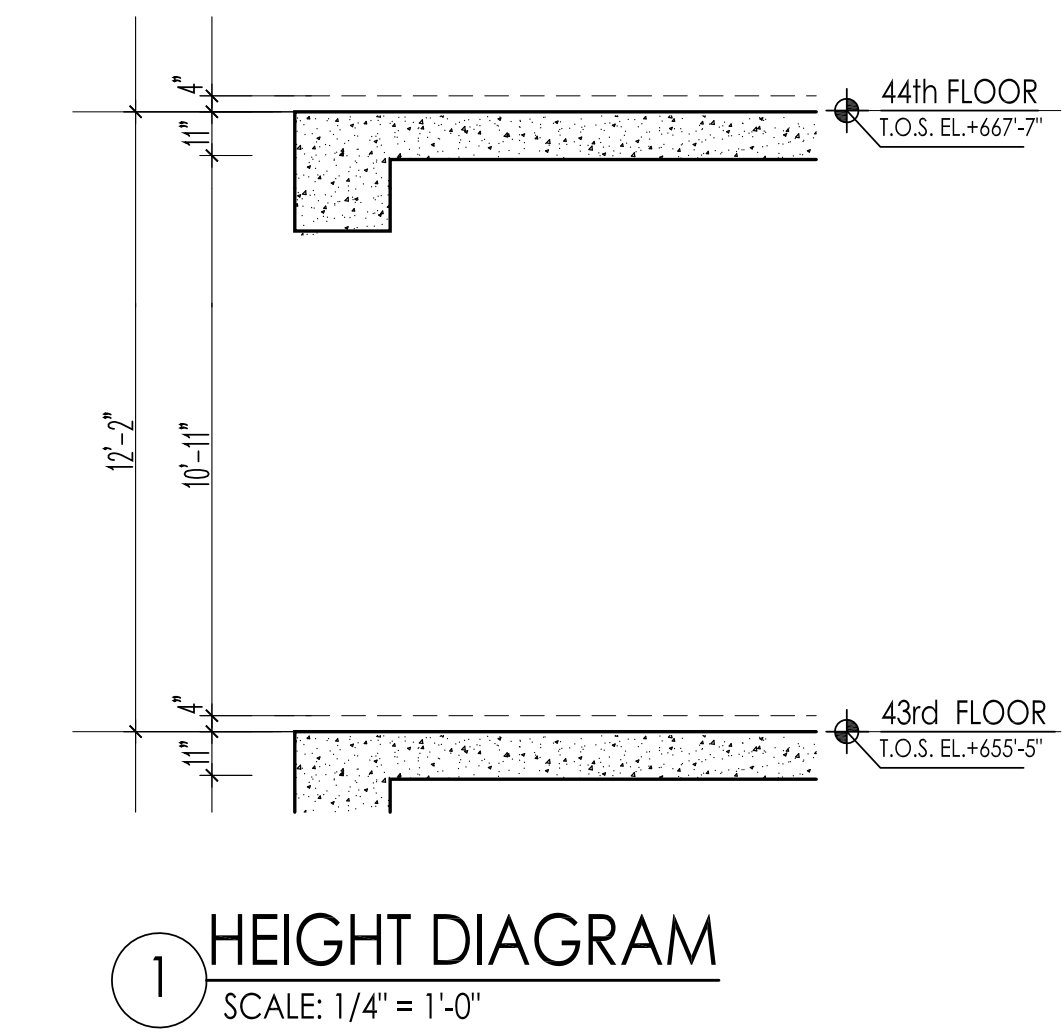


PROJECT:
220 CENTRAL PARK SOUTH
NEW YORK, N.Y.

OWNER/DEVELOPER:
VORNADO REALTY
210 ROUTE 4 EAST
PARAMUS, NEW JERSEY 07652
TEL: (201) 587-1000
FAX: (201) 587-0600

ARCHITECT:
SLCEArchitects, LLP
1359 BROADWAY NEW
YORK, NY 10018 TEL:
(212) 979-8400 FAX:
(212) 979-8387

STRUCTURAL ENGINEER:
DESIMONE
18 WEST 18TH STREET, 10TH FLOOR
NEW YORK, N.Y. 10011
TEL: (212) 532-9211
FAX: (212) 481-6108

M.E.P.P. ENGINEER:
Cosentini
A TETRA TECH COMPANY
TWO PENN PLAZA
NEW YORK, N.Y. 10121
TEL: (212) 415-3744
FAX: (212) 415-3700

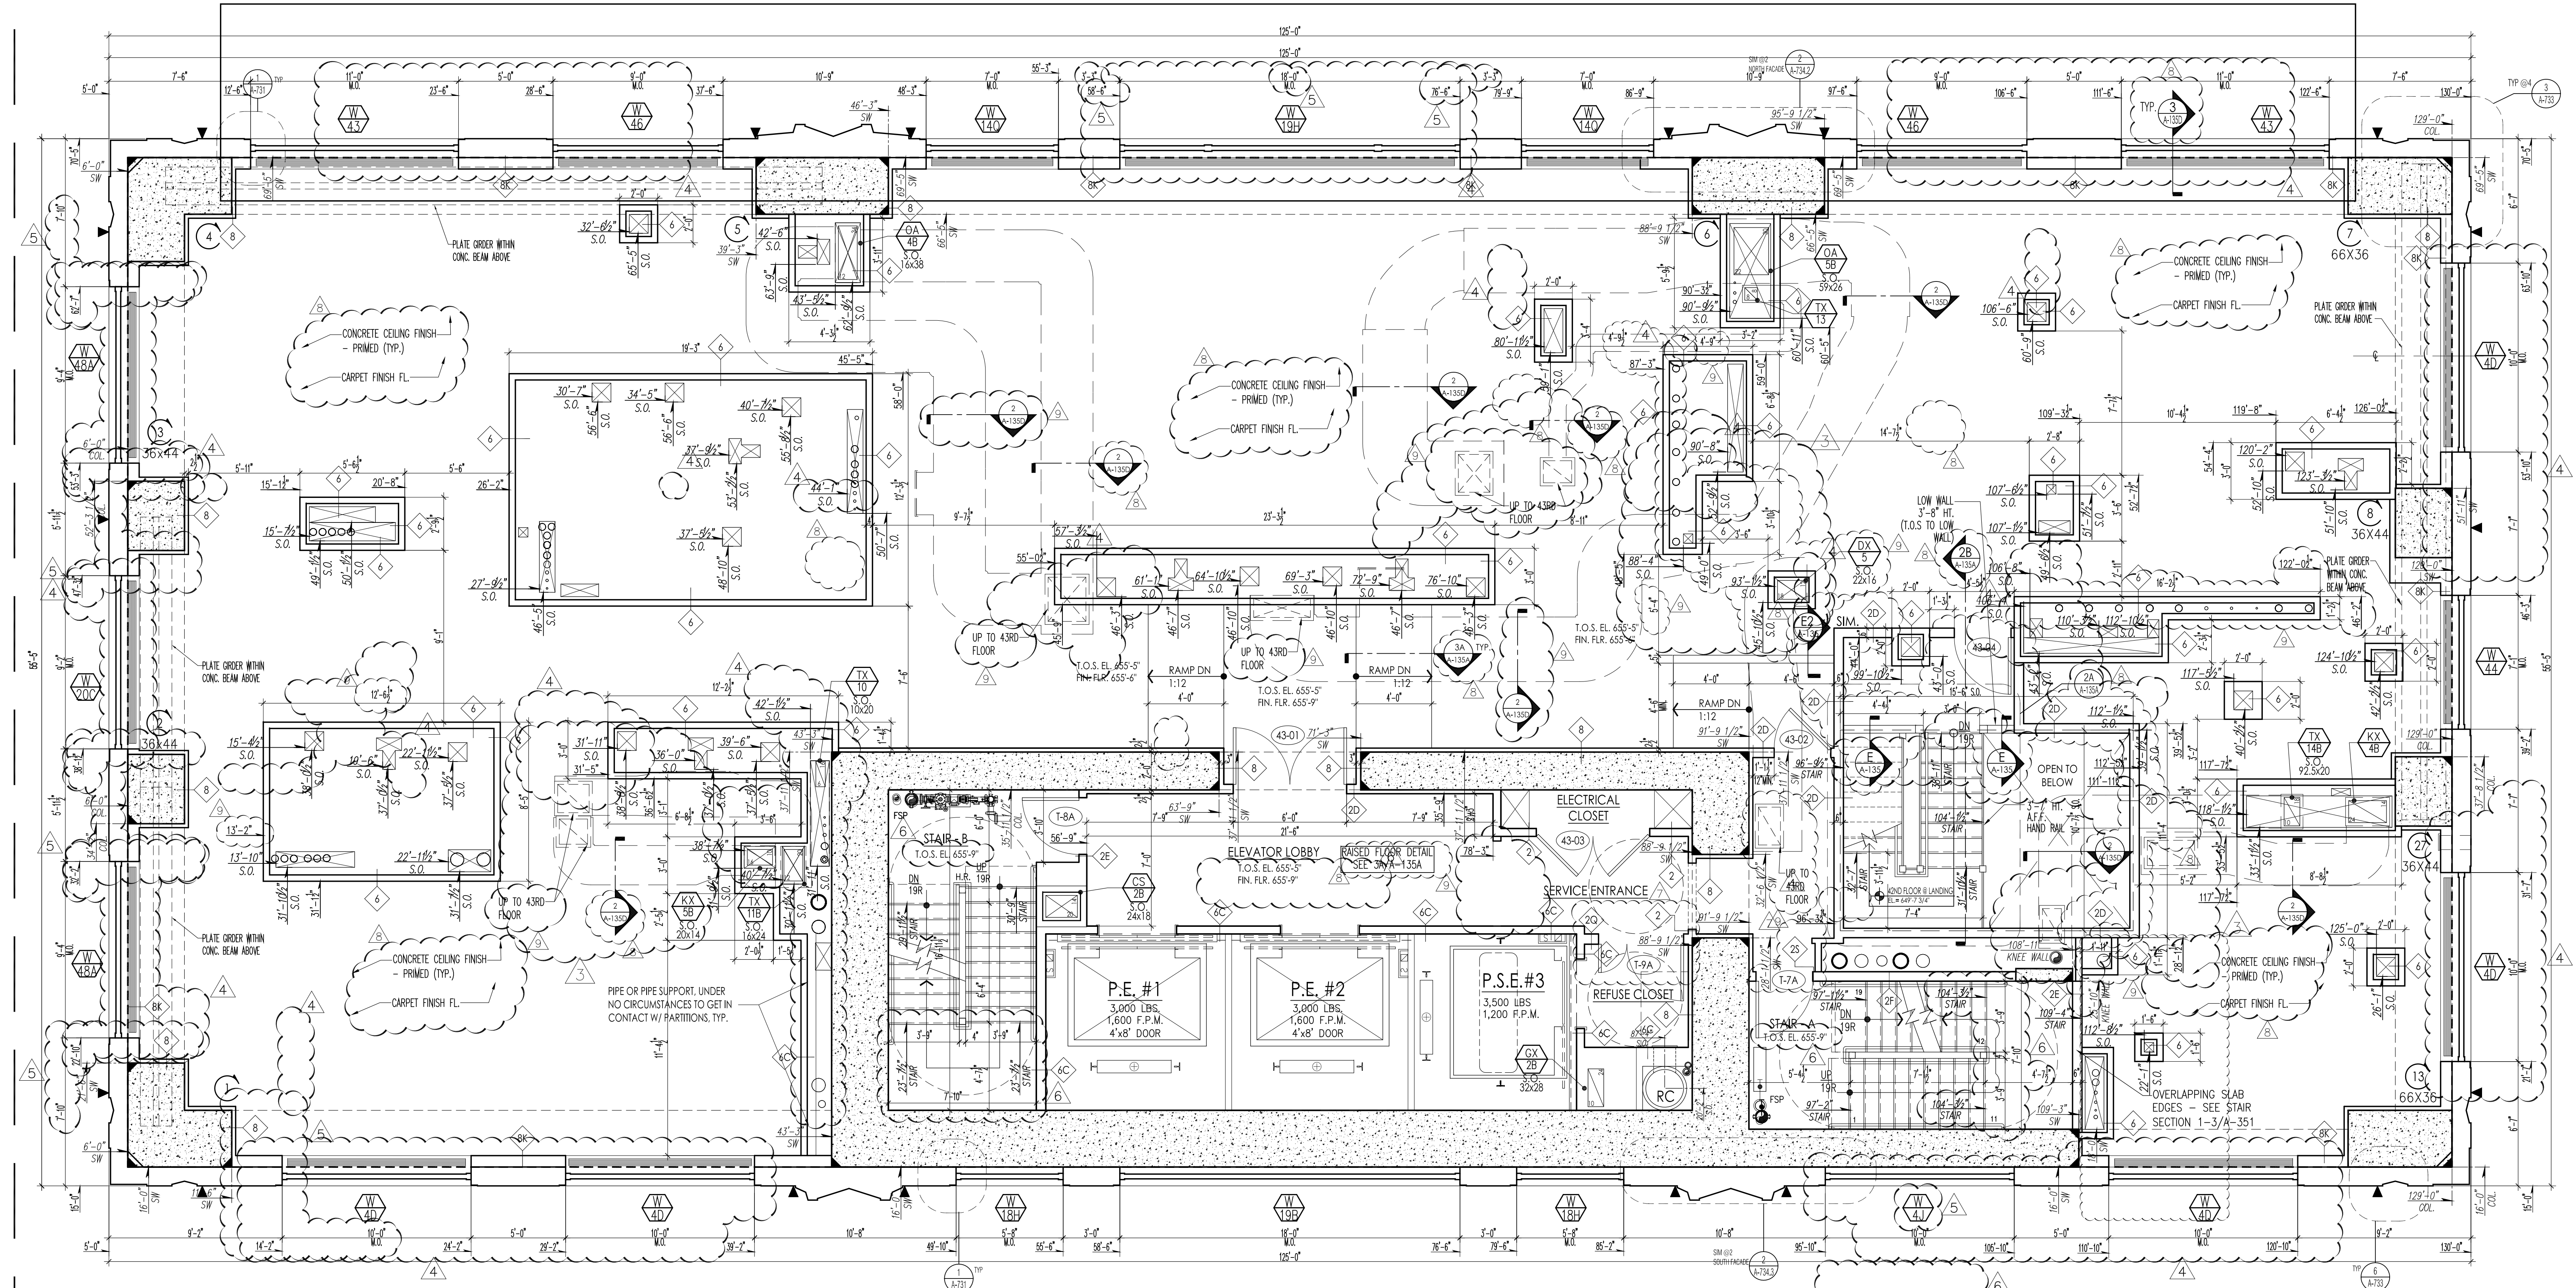

West 58th Street

05-22-2017	REVISED PAA FILING	
05-12-2017	BULLETIN 8792	
05-04-2017	BULLETIN 8791	
08-12-2016	BULLETIN 87	
07-15-2016	BULLETIN 81	
04-17-2016	BULLETIN 74	
02-10-2016	BULLETIN 53R1	
02-10-2016	BULLETIN 53	
01-22-2016	BULLETIN 51	
09-20-2015	BULLETIN 37	
08-20-2015	REVISED DOB FILING	
08-17-2015	BULLETIN 301	
07-24-2015	BULLETIN 28	
05-29-2015	BULLETIN 18	
04-02-2014	AMENDED BUILDING DEPARTMENT FILING	
01-14-2014	DOCB FILING	
No.	Date	Revision
DOCB NUMBER:		

NB# 121184592

NB# 121184592

NOTES: Scale:

KEY PLAN:





Shauqat Shaikh
Shauqat Shaikh
Buildings
APPROVED
Under Direction and Sign
AMENDED APPLICATION
Date: 06/06/2017
NYC Development Hub

PROJECT:
220 CENTRAL PARK SOUTH
NEW YORK, NEW YORK

DRAWING TITLE:
43RD FLOOR PLAN (CONSTRUCTION)
53RD FLOOR PLAN (MARKETING)

SEAL & SIGNATURE:	DATE:
PROJECTING: 2014-09	
DRAWN BY: NS	
CHECKED BY: PA	
DRAWING NO:	
CADD REF NO:	
FILED IN: 2014-09-03 14:00	

A-112D.01

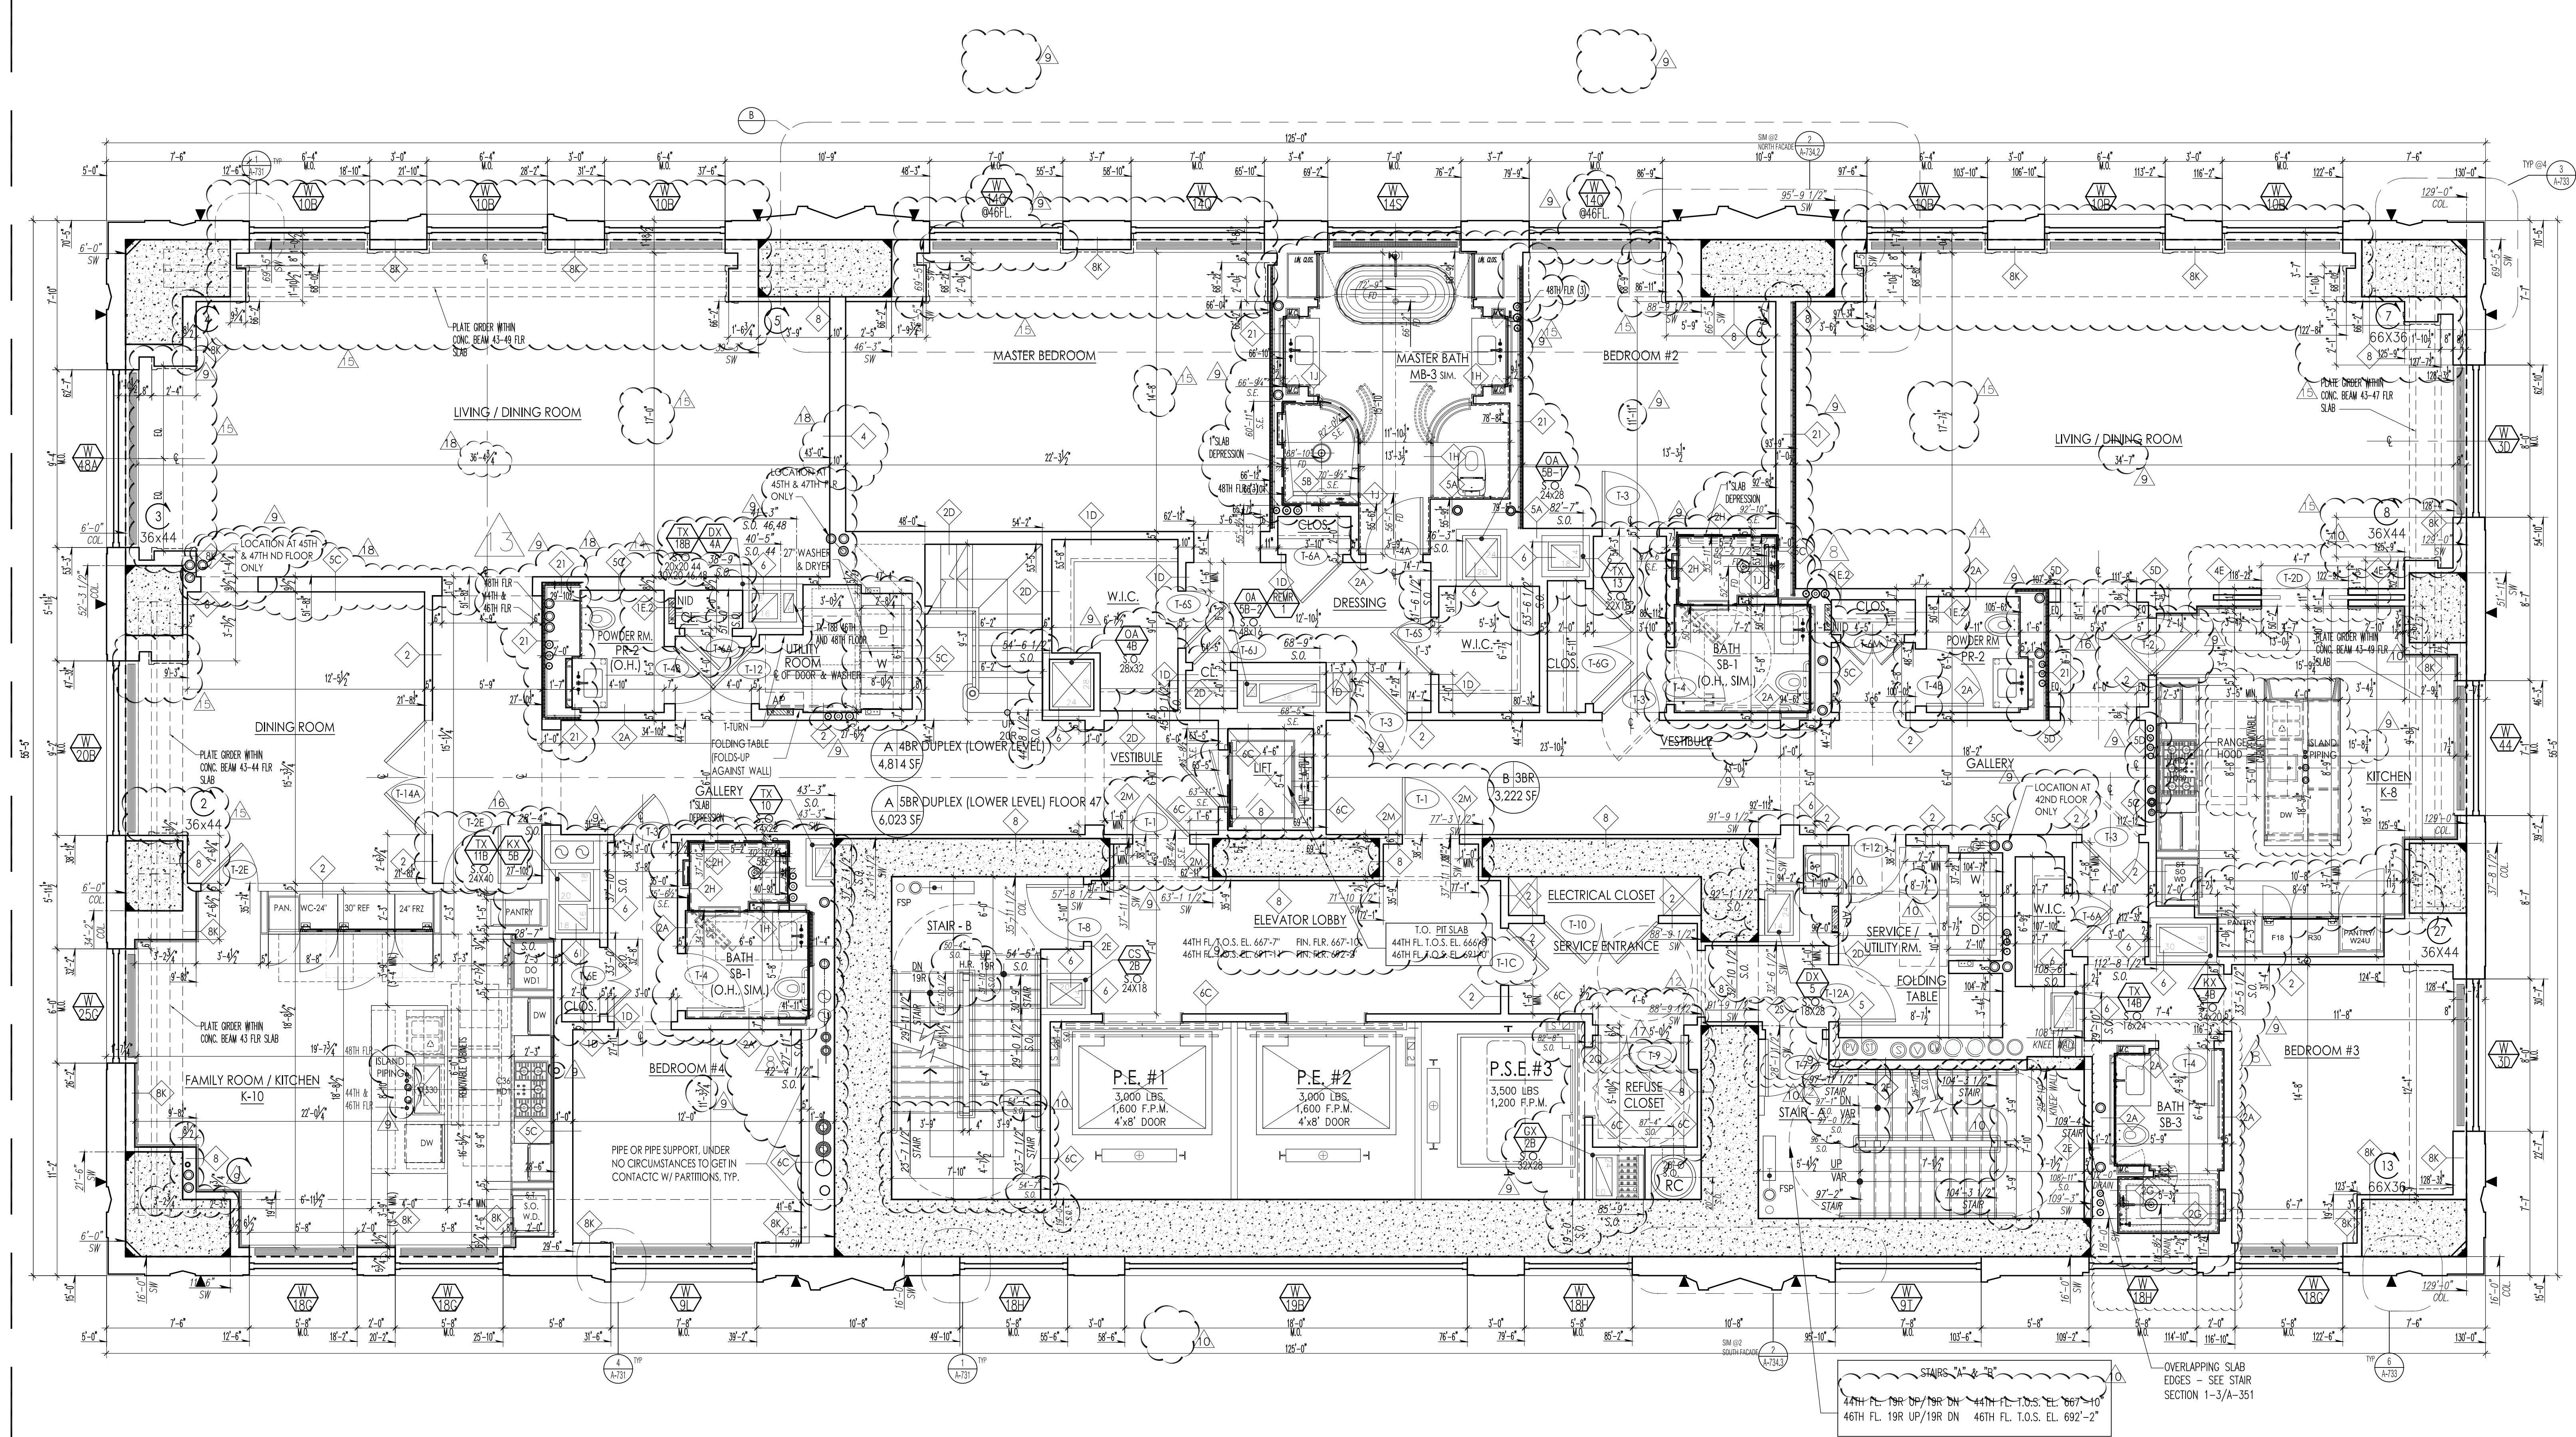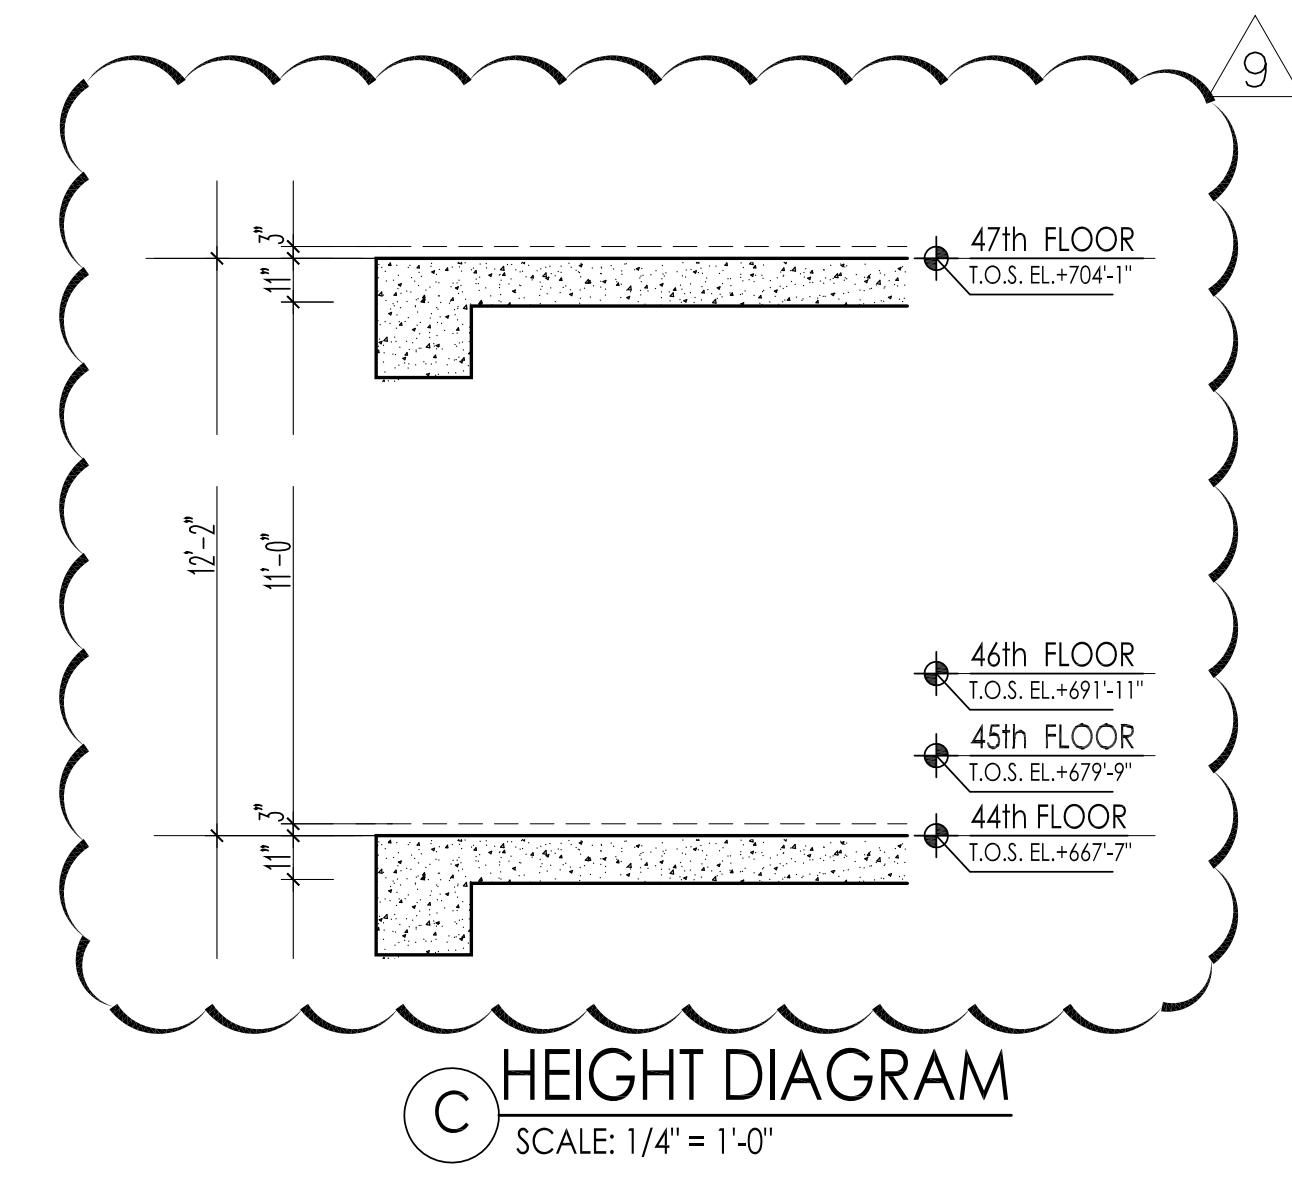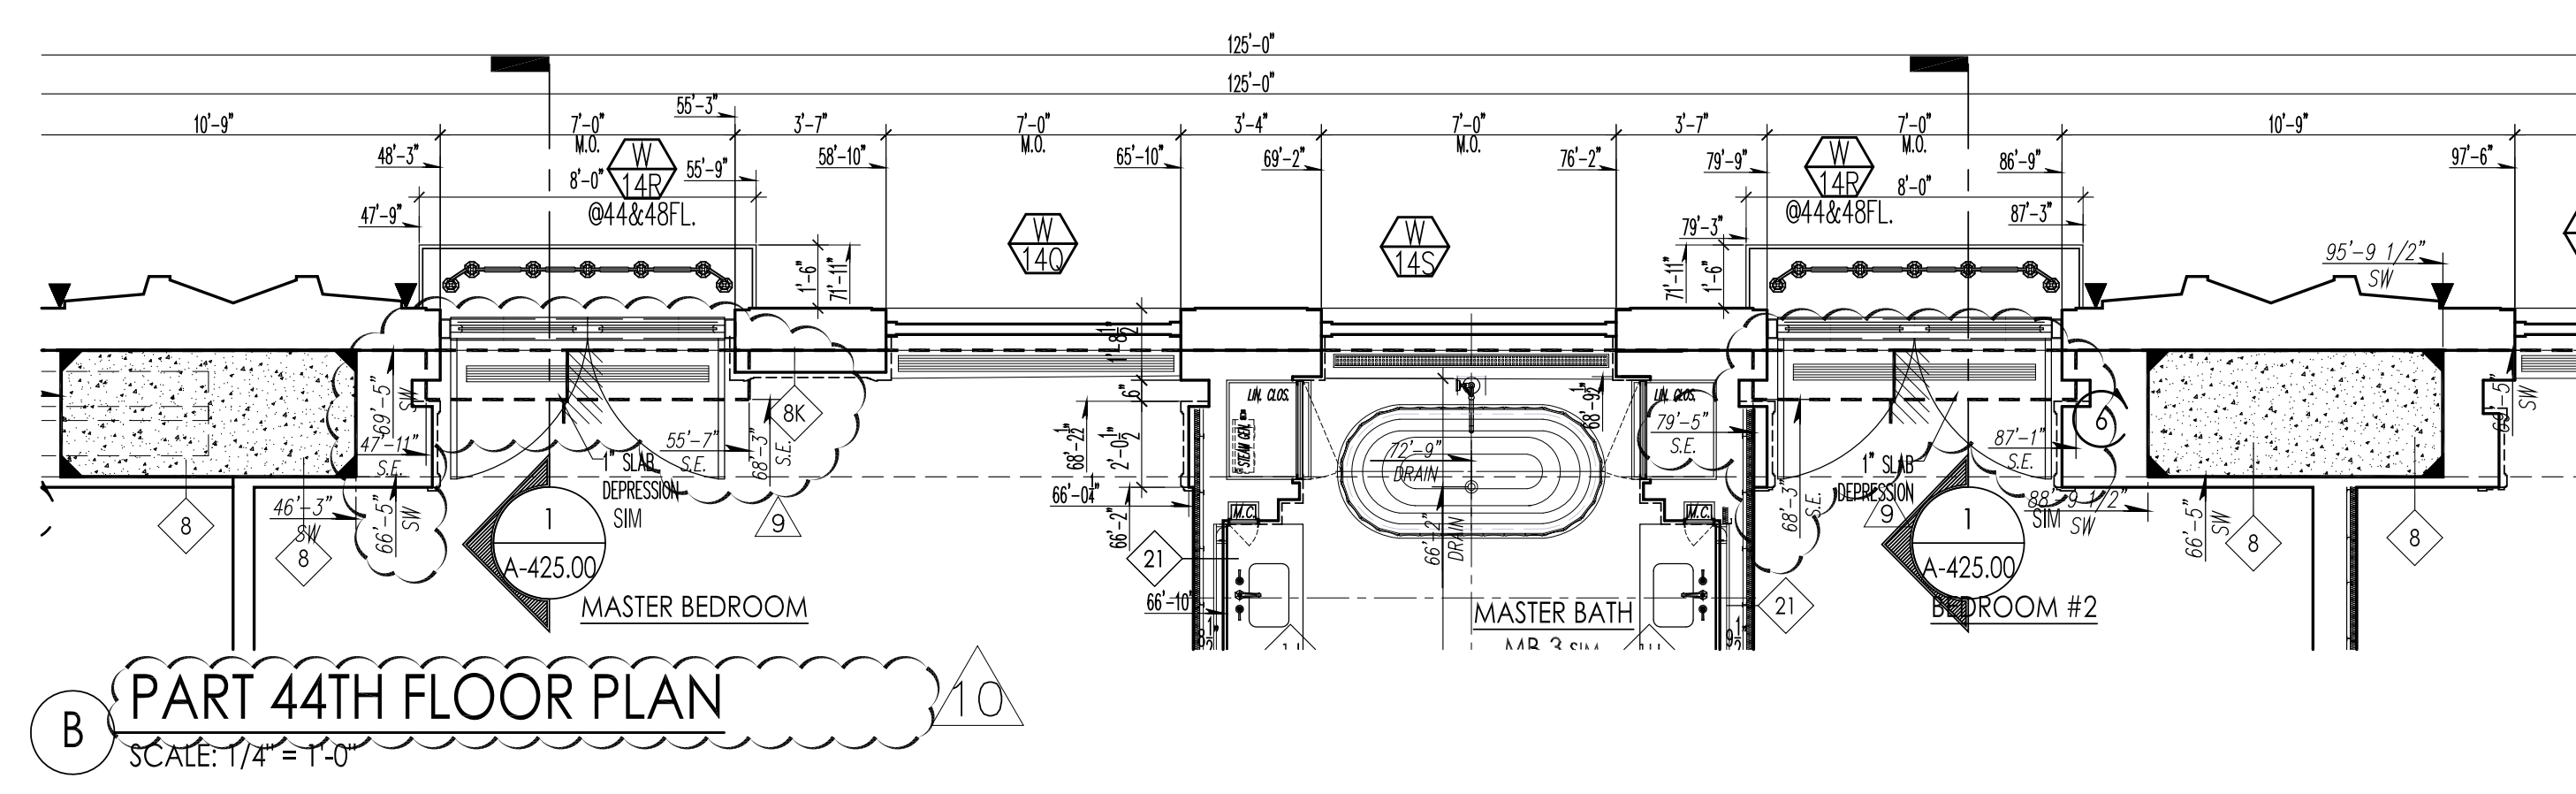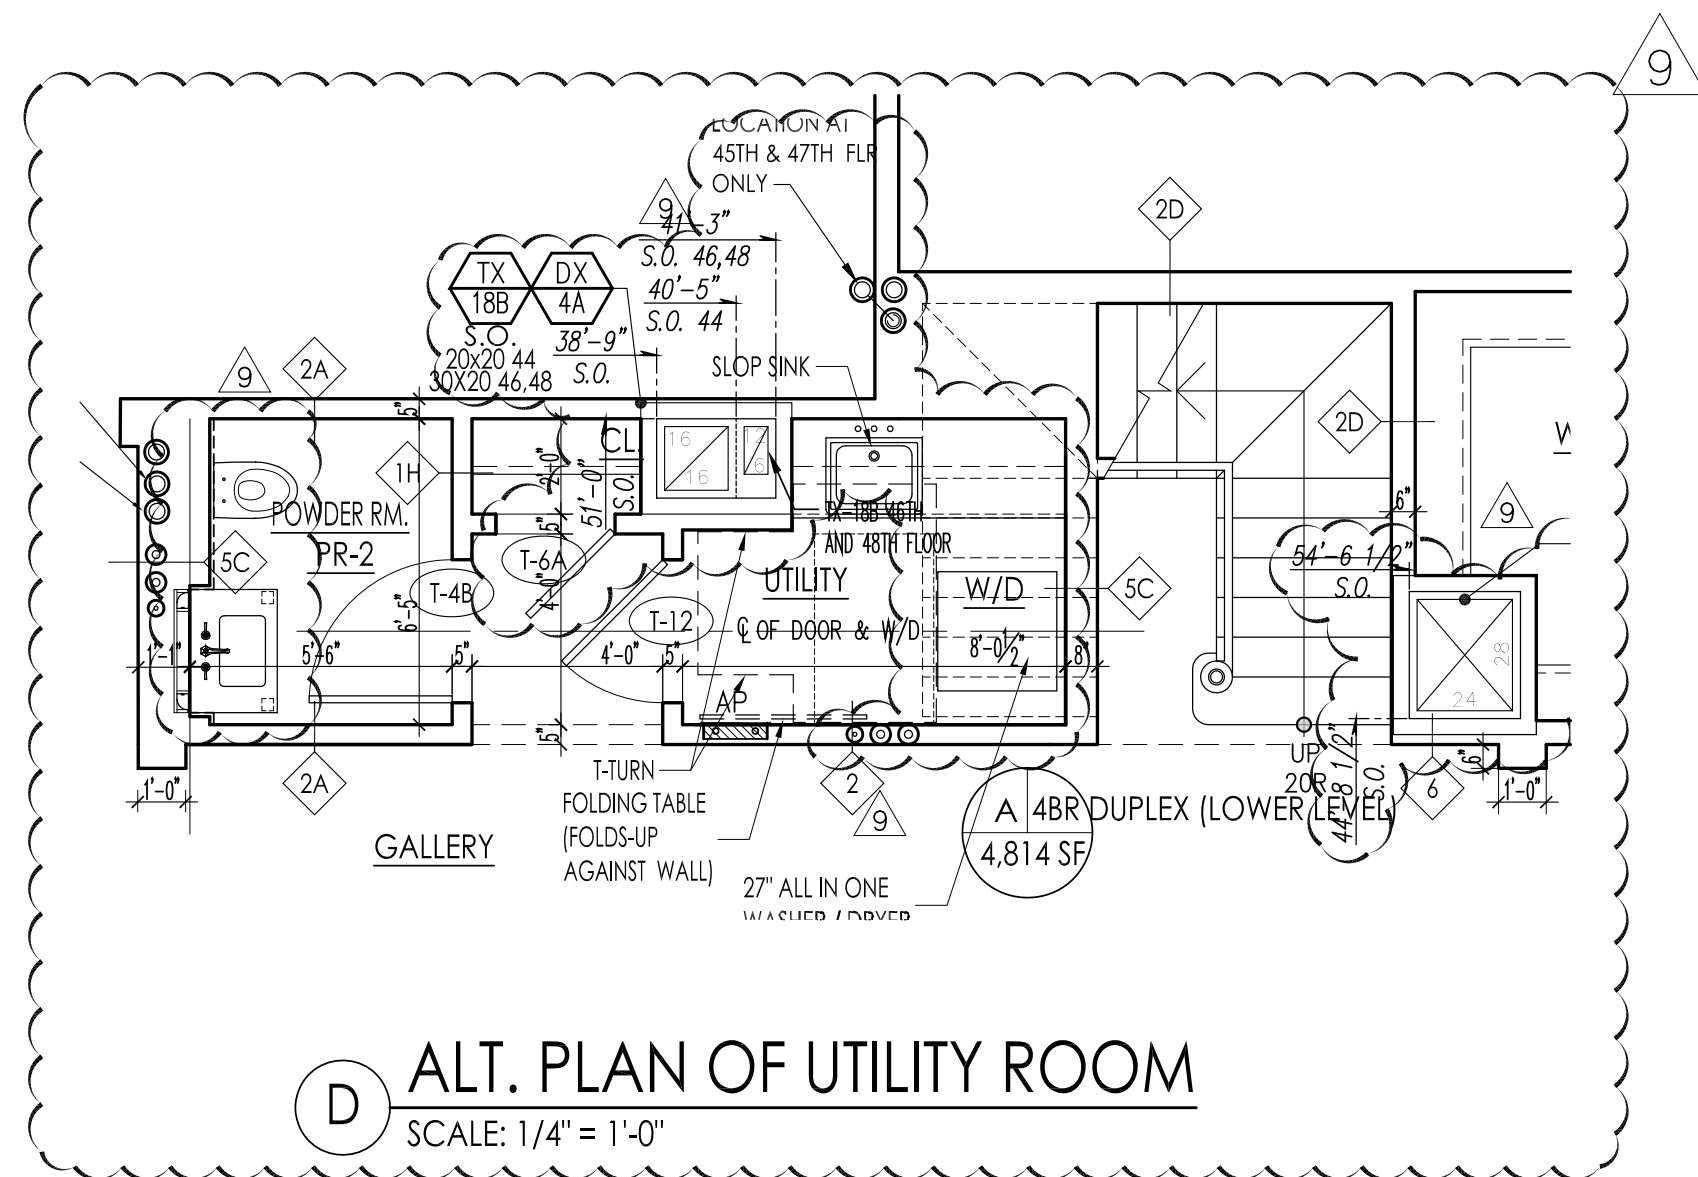

West 58th Street

PROJECT:
220 CENTRAL PARK SOUTH
NEW YORK, N.Y.

OWNER/DEVELOPER:
VORNADO REALTY
210 ROUTE 4 EAST
PARAMUS, NEW JERSEY 07652
TEL: (201) 587-1000
FAX: (201) 587-0600

ARCHITECT:
SLCE Architects, LLP
1359 BROADWAY NEW
YORK, NY 10018 TEL:
(212) 979-8400 FAX:
(212) 979-8387

STRUCTURAL ENGINEER:
DESIMONE
18 WEST 18TH STREET, 10TH FLOOR
NEW YORK, N.Y. 10011
TEL: (212) 532-9211
FAX: (212) 481-6108

M.E.P.P. ENGINEER:
Cosentini
A TETRA TECH COMPANY
TWO PENN PLAZA
NEW YORK, N.Y. 10011
TEL: (212) 415-3764
FAX: (212) 415-3700

05-20-2017	REVISED PAA FILING
05-20-2017	BULLETIN 130
05-20-2017	BULLETIN 121
05-20-2017	BULLETIN 116
05-20-2017	BULLETIN 95
05-20-2017	BULLETIN 85
05-20-2017	BULLETIN 80
05-20-2017	BULLETIN 79
05-20-2017	BULLETIN 74
05-20-2017	BULLETIN 62
05-20-2017	BULLETIN 57
05-20-2017	REVISED DOB FILING
05-20-2017	BULLETIN 50
05-20-2017	BULLETIN 28
05-20-2017	BULLETIN 23
05-20-2017	BULLETIN 18
05-20-2017	BULLETIN 14
05-20-2017	BULLETIN 11
05-20-2017	BULLETIN 2
05-20-2017	BULLETIN 1
11-20-2014	STRUCTURAL COORDINATION WITH 44TH FLOOR EXTERIOR WALL
11-20-2014	44TH FLOOR COORDINATION WITH 44TH FLOOR EXTERIOR WALL
10-20-2014	PROGRESS ISSUANCE TO LEND LEASE
08-12-2014	PROGRESS ISSUANCE TO LEND LEASE
04-22-2014	AMENDED BUILDING DEPARTMENT FILING
01-14-2014	DOB FILING

NO. 121184592

KEY PLAN:

Shouqat Shaikh
APPROVED
Under Direction and Seal
DATE: 05/20/2017
NYC Development Hub

PROJECT:
220 CENTRAL PARK SOUTH
NEW YORK, NEW YORK

DRAWING TITLE:
44TH & 46TH FLOOR PLAN (CONSTRUCTION)
54TH & 56TH FLOOR PLAN (MARKETING)

SEAL & SIGNATURE:
A-112E.01