

PROJECT:

262 FIFTH AVENUE

262 FIFTH AVENUE, NEW YORK, NEW YORK, 10001

ARCHITECT:

SLCEArchitects, LLP

841 BROADWAY
NEW YORK, NY 10003
TEL.: (212) 979-8400
FAX.: (212) 979-8387

DESIGN ARCHITECTS:

MEGANOM

Bereznevskiy perulok 5a bldg. 1
Moscow 119072
TEL/Fax: 007-499-951 00 73-74

STRUCTURAL ENGINEER:

WSP CANTOR SEINUK

228 East 45th Street, 3rd Floor
New York, NY 10017-2303
TEL.: (212) 687-9888
FAX: (646) 487-5501

M.E.P. ENGINEER:

WSP

512 Seventh Avenue
New York, NY 10018
TEL.: (212) 533-8600
FAX.: (212) 689-7489

EXTERIOR WALL CONSULTANT:

Front

20 Jay Street, No. 920
Brooklyn, NY 11201
TEL.: (212) 242-2220


FACADE MAINTENANCE:

ENTEK
ENGINEERING LLC
CONSULTING ENGINEERS

166 Ames Street, Hackensack, NJ 07601
Ph: (201) 820-2801 Fax: (201) 820-2804

ELEVATOR:

vda Delivering Vertical Transportation
Solutions... Worldwide
Phone: 873-864-8220 Fax: 873-864-2530
email: vda@vdausa.com
100 Eagle Rock Avenue, Suite 310
East Rutherford, NJ 07070

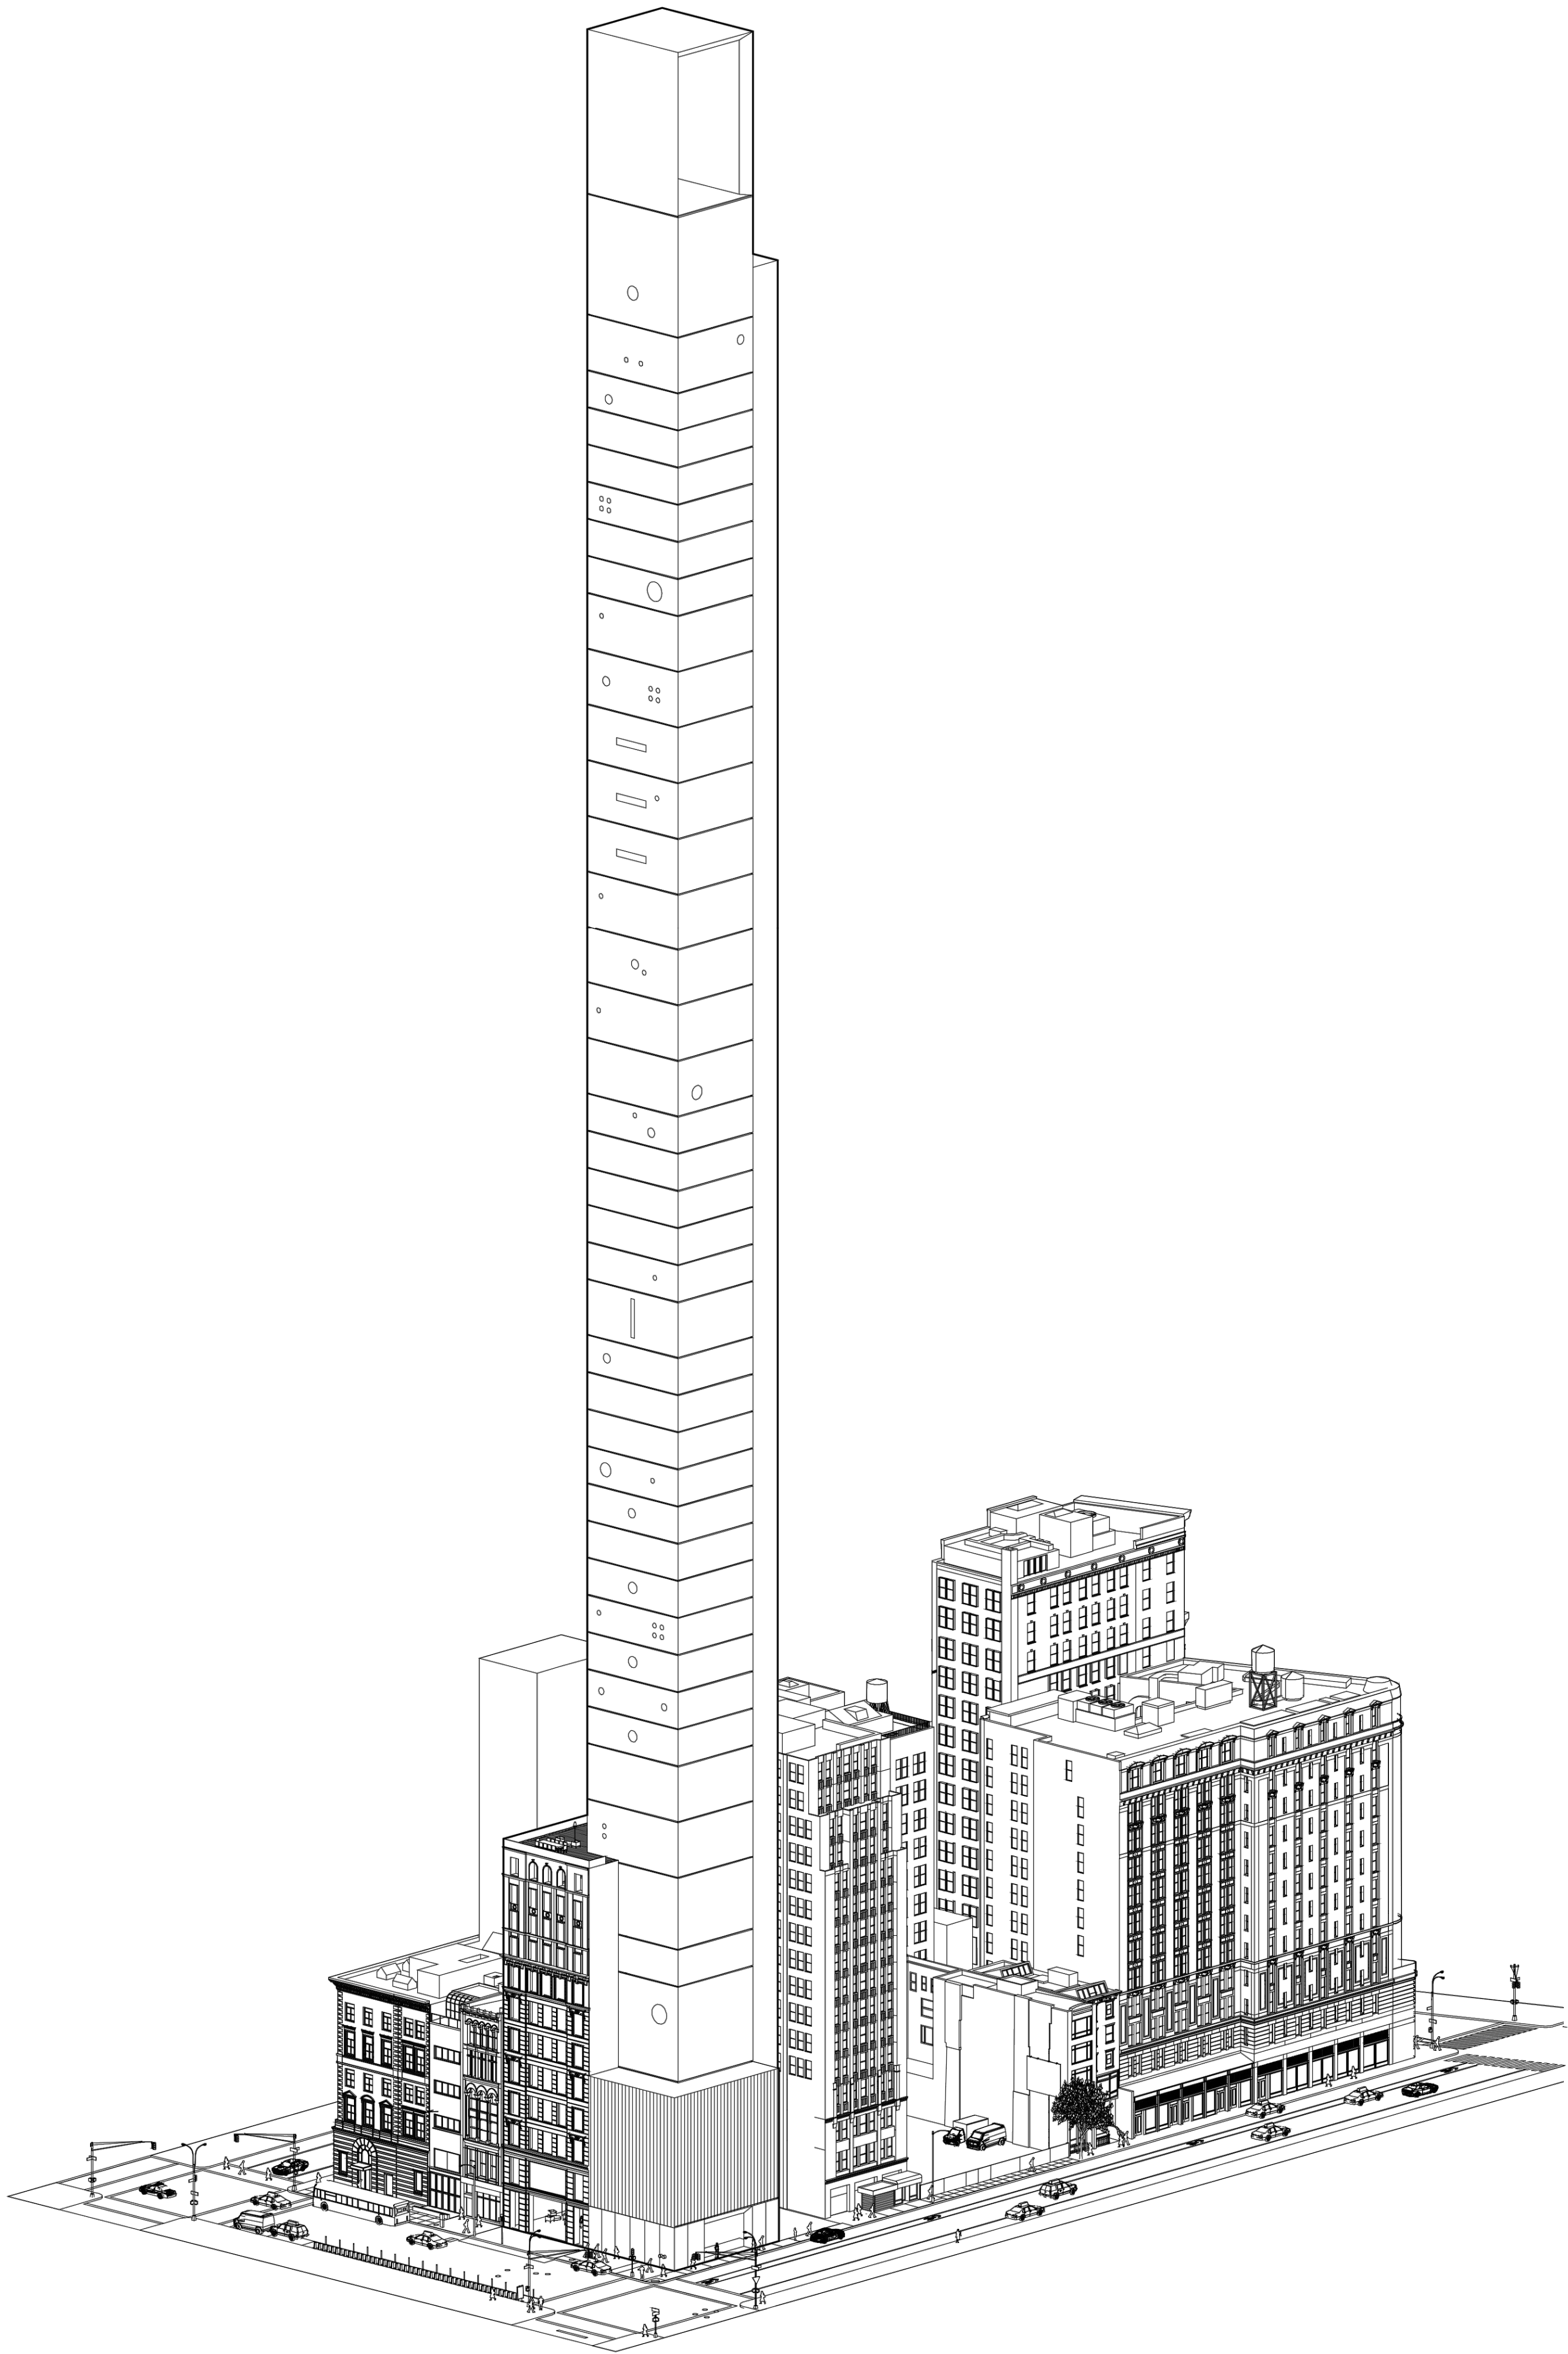

262 FIFTH AVENUE


12/15/15	DOCSUBMISSION
05/15/16	DOCSUBMIT
DATE	REVISION

D.O.B. NUMBER:

NB#

NORTH
SCALE


KEY PLAN:

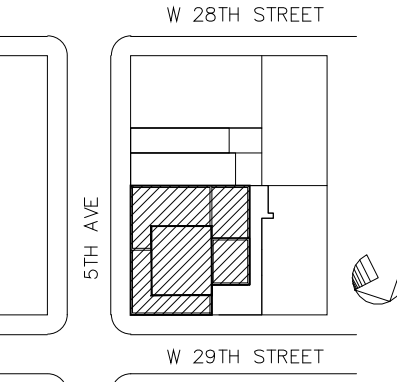

DRAWING TITLE:

COVER

SEAL & SIGNATURE	DATE: 2015-06
PROJECT NO. 2015-06	DRAWN BY: [Signature]
CHECKED BY: [Signature]	CHECKED BY: [Signature]
SHEET No. A-000.00	SHEET No. 1 OF 44

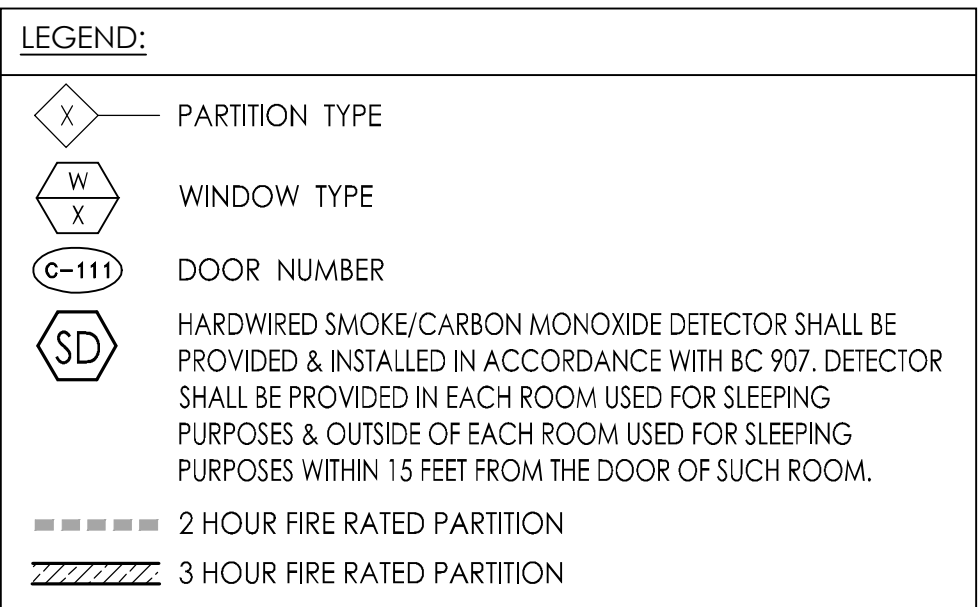


EGRESS CALCULATIONS:

STAIR EGRESS WIDTH REQUIRED: (TABLE 1005.1)
7 OCCUPANTS X 0.3 (INCHES/OCCUPANT) = 2.1"
PROVIDED: (2-STAIR A&B) 45" = 90"

EXIT STAIR DOOR WIDTH REQUIRED: (TABLE 1005.1)
7 OCCUPANTS X 0.2 (INCHES/OCCUPANT) = 1.4"
PROVIDED: (2) 36" = 72"

2 54TH FLOOR PLAN

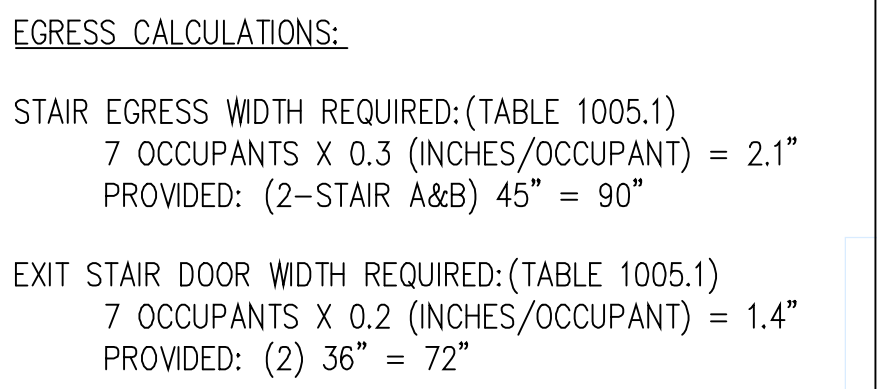

EGRESS CALCULATIONS:

STAIR EGRESS WIDTH REQUIRED: (TABLE 1005.1)
7 OCCUPANTS X 0.3 (INCHES/OCCUPANT) = 2.1"
PROVIDED: (2-STAIR A&B) 45" = 90"

EXIT STAIR DOOR WIDTH REQUIRED: (TABLE 1005.1)
7 OCCUPANTS X 0.2 (INCHES/OCCUPANT) = 1.4"
PROVIDED: (2) 36" = 72"

1 53RD FLOOR PLAN

Tina Mathew, RA

 APPROVED
 Under Directive 2 of 1975
 Date: 10/24/2017
 NYC Development Hub

[illegible]

D.O.B. NUMBER


NB#


NORTH:

KEY PLAN:

DRAWING TITLE:


53RD & 54TH
FLOOR PLAN
(CONSTRUCTION)

 SEAL & SIGNATURE:	DATE: -
	PROJECT No: 2014-011
	DRAWN BY:
	CHECKED BY:




DWG. No.: **A-115.**
 SHEET. No.: 30 OF 4

FILE NO:

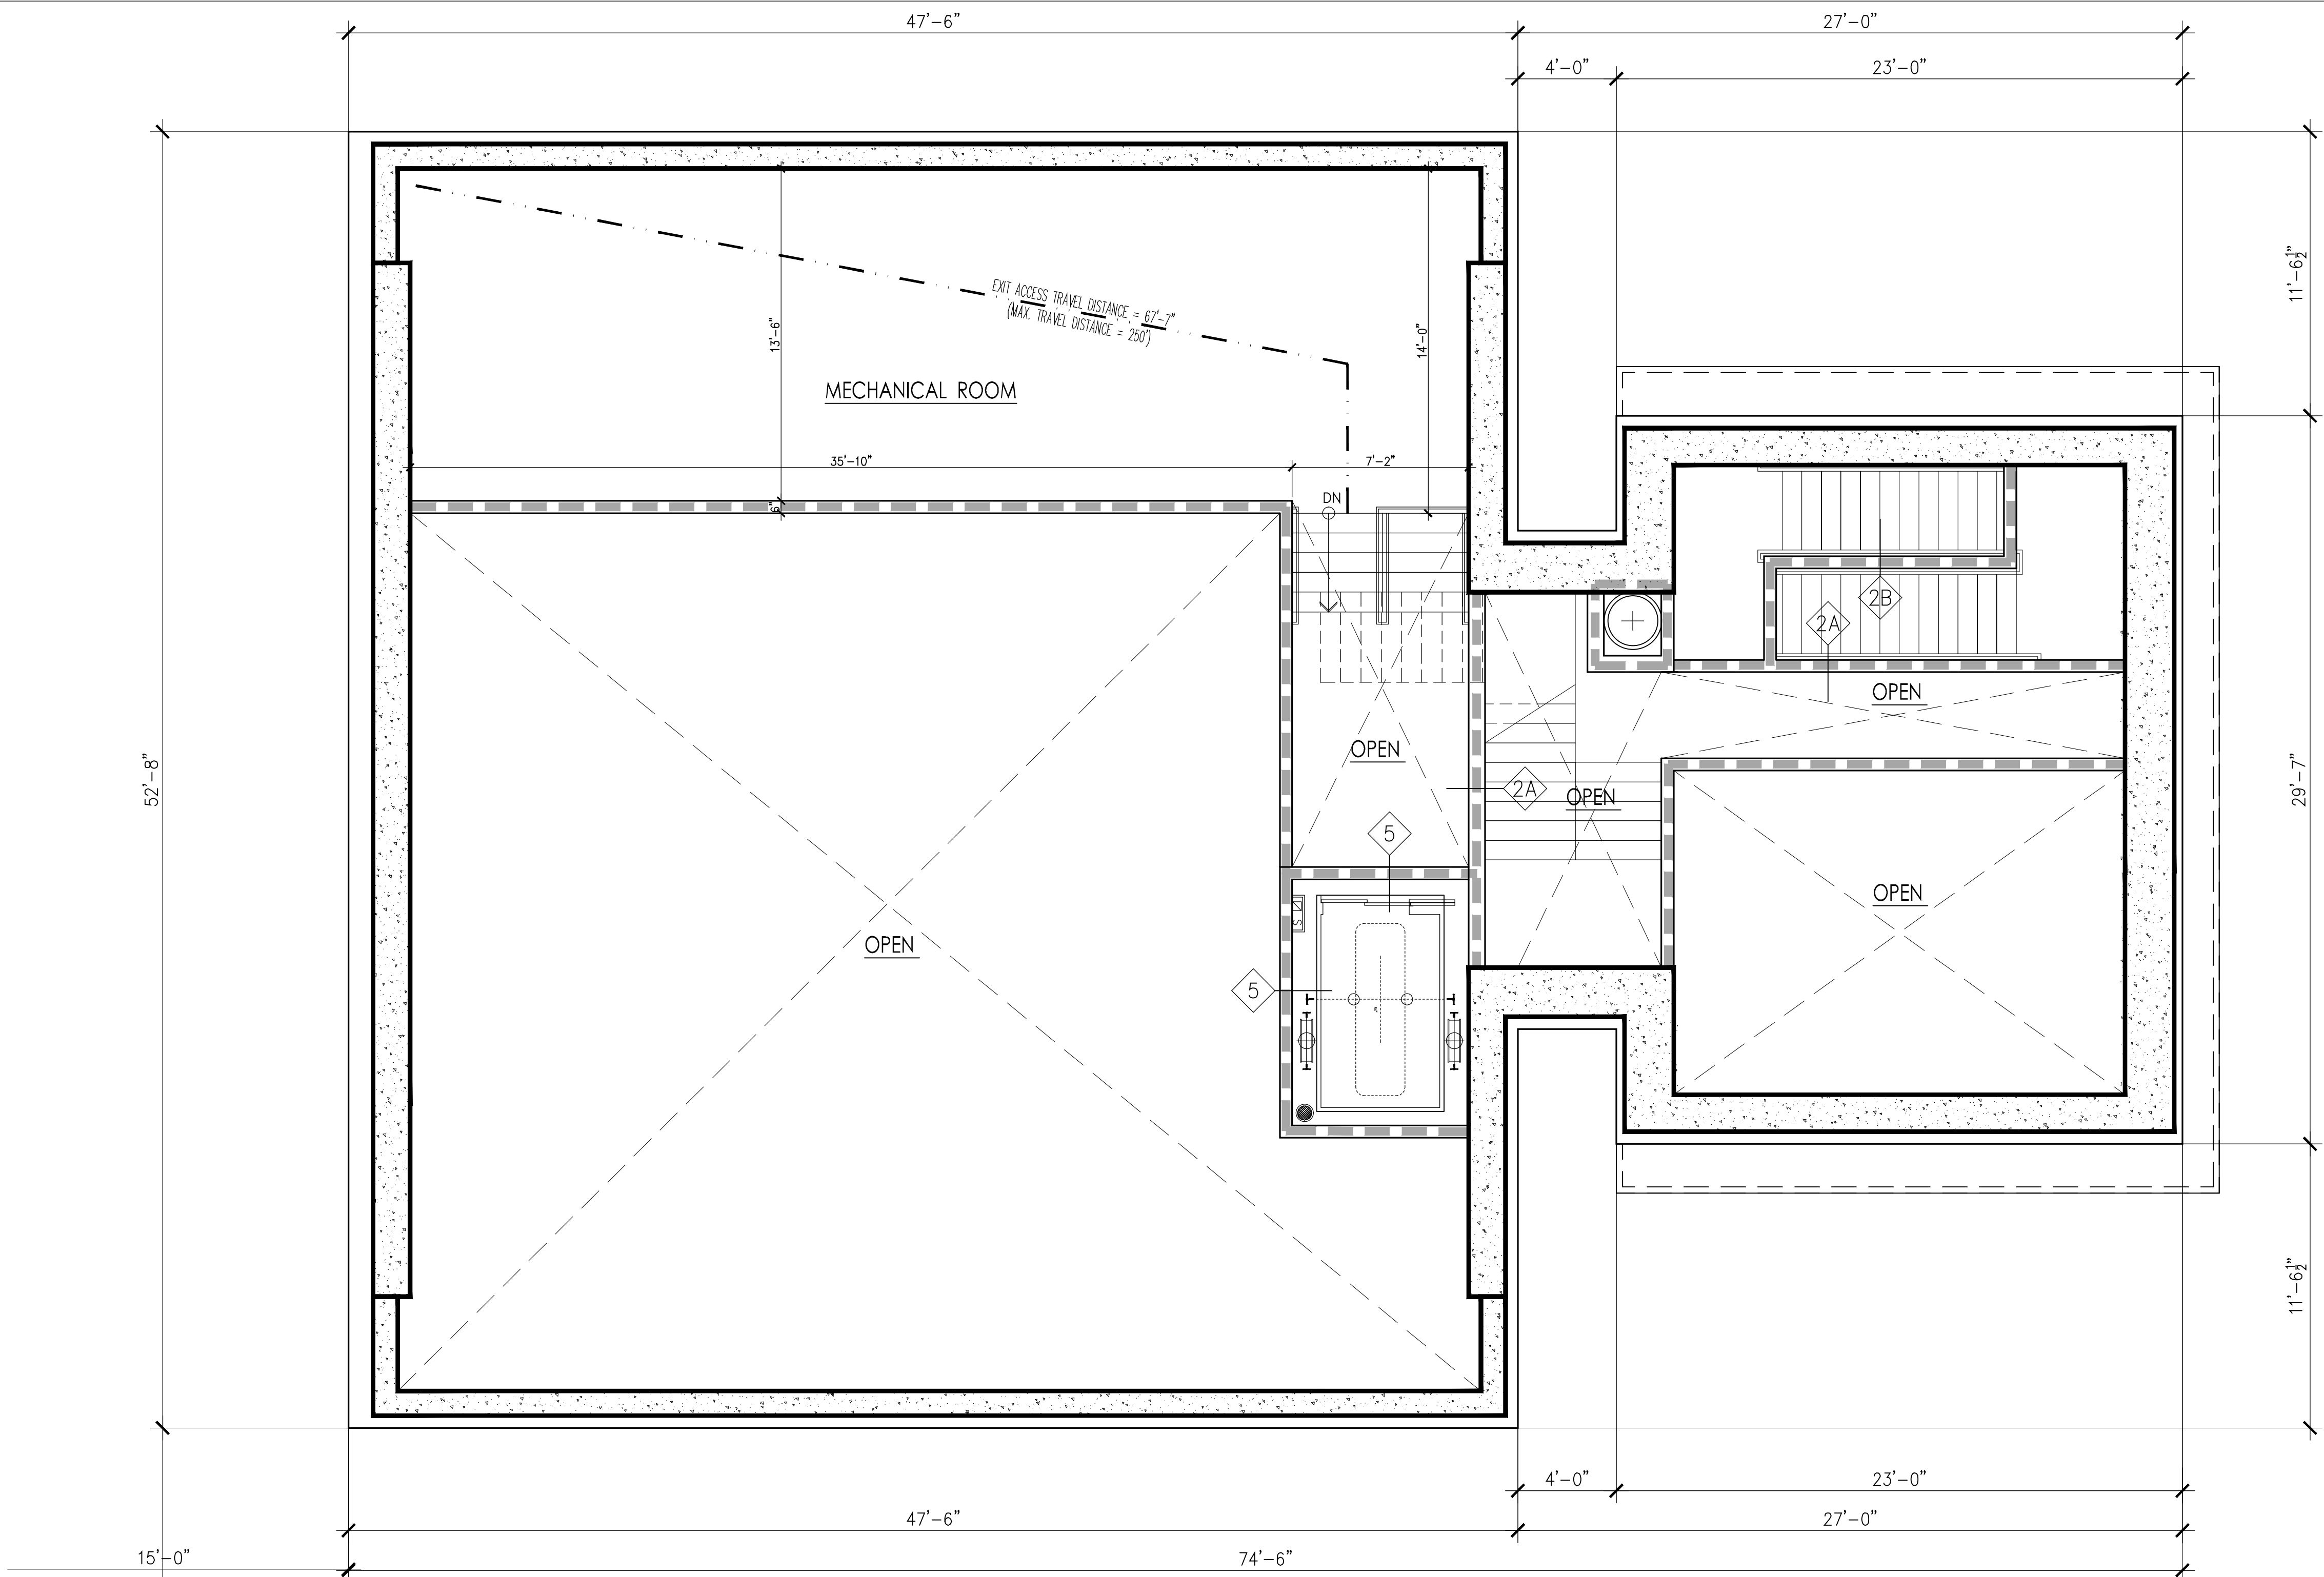

2 54TH-B FLOOR PLAN

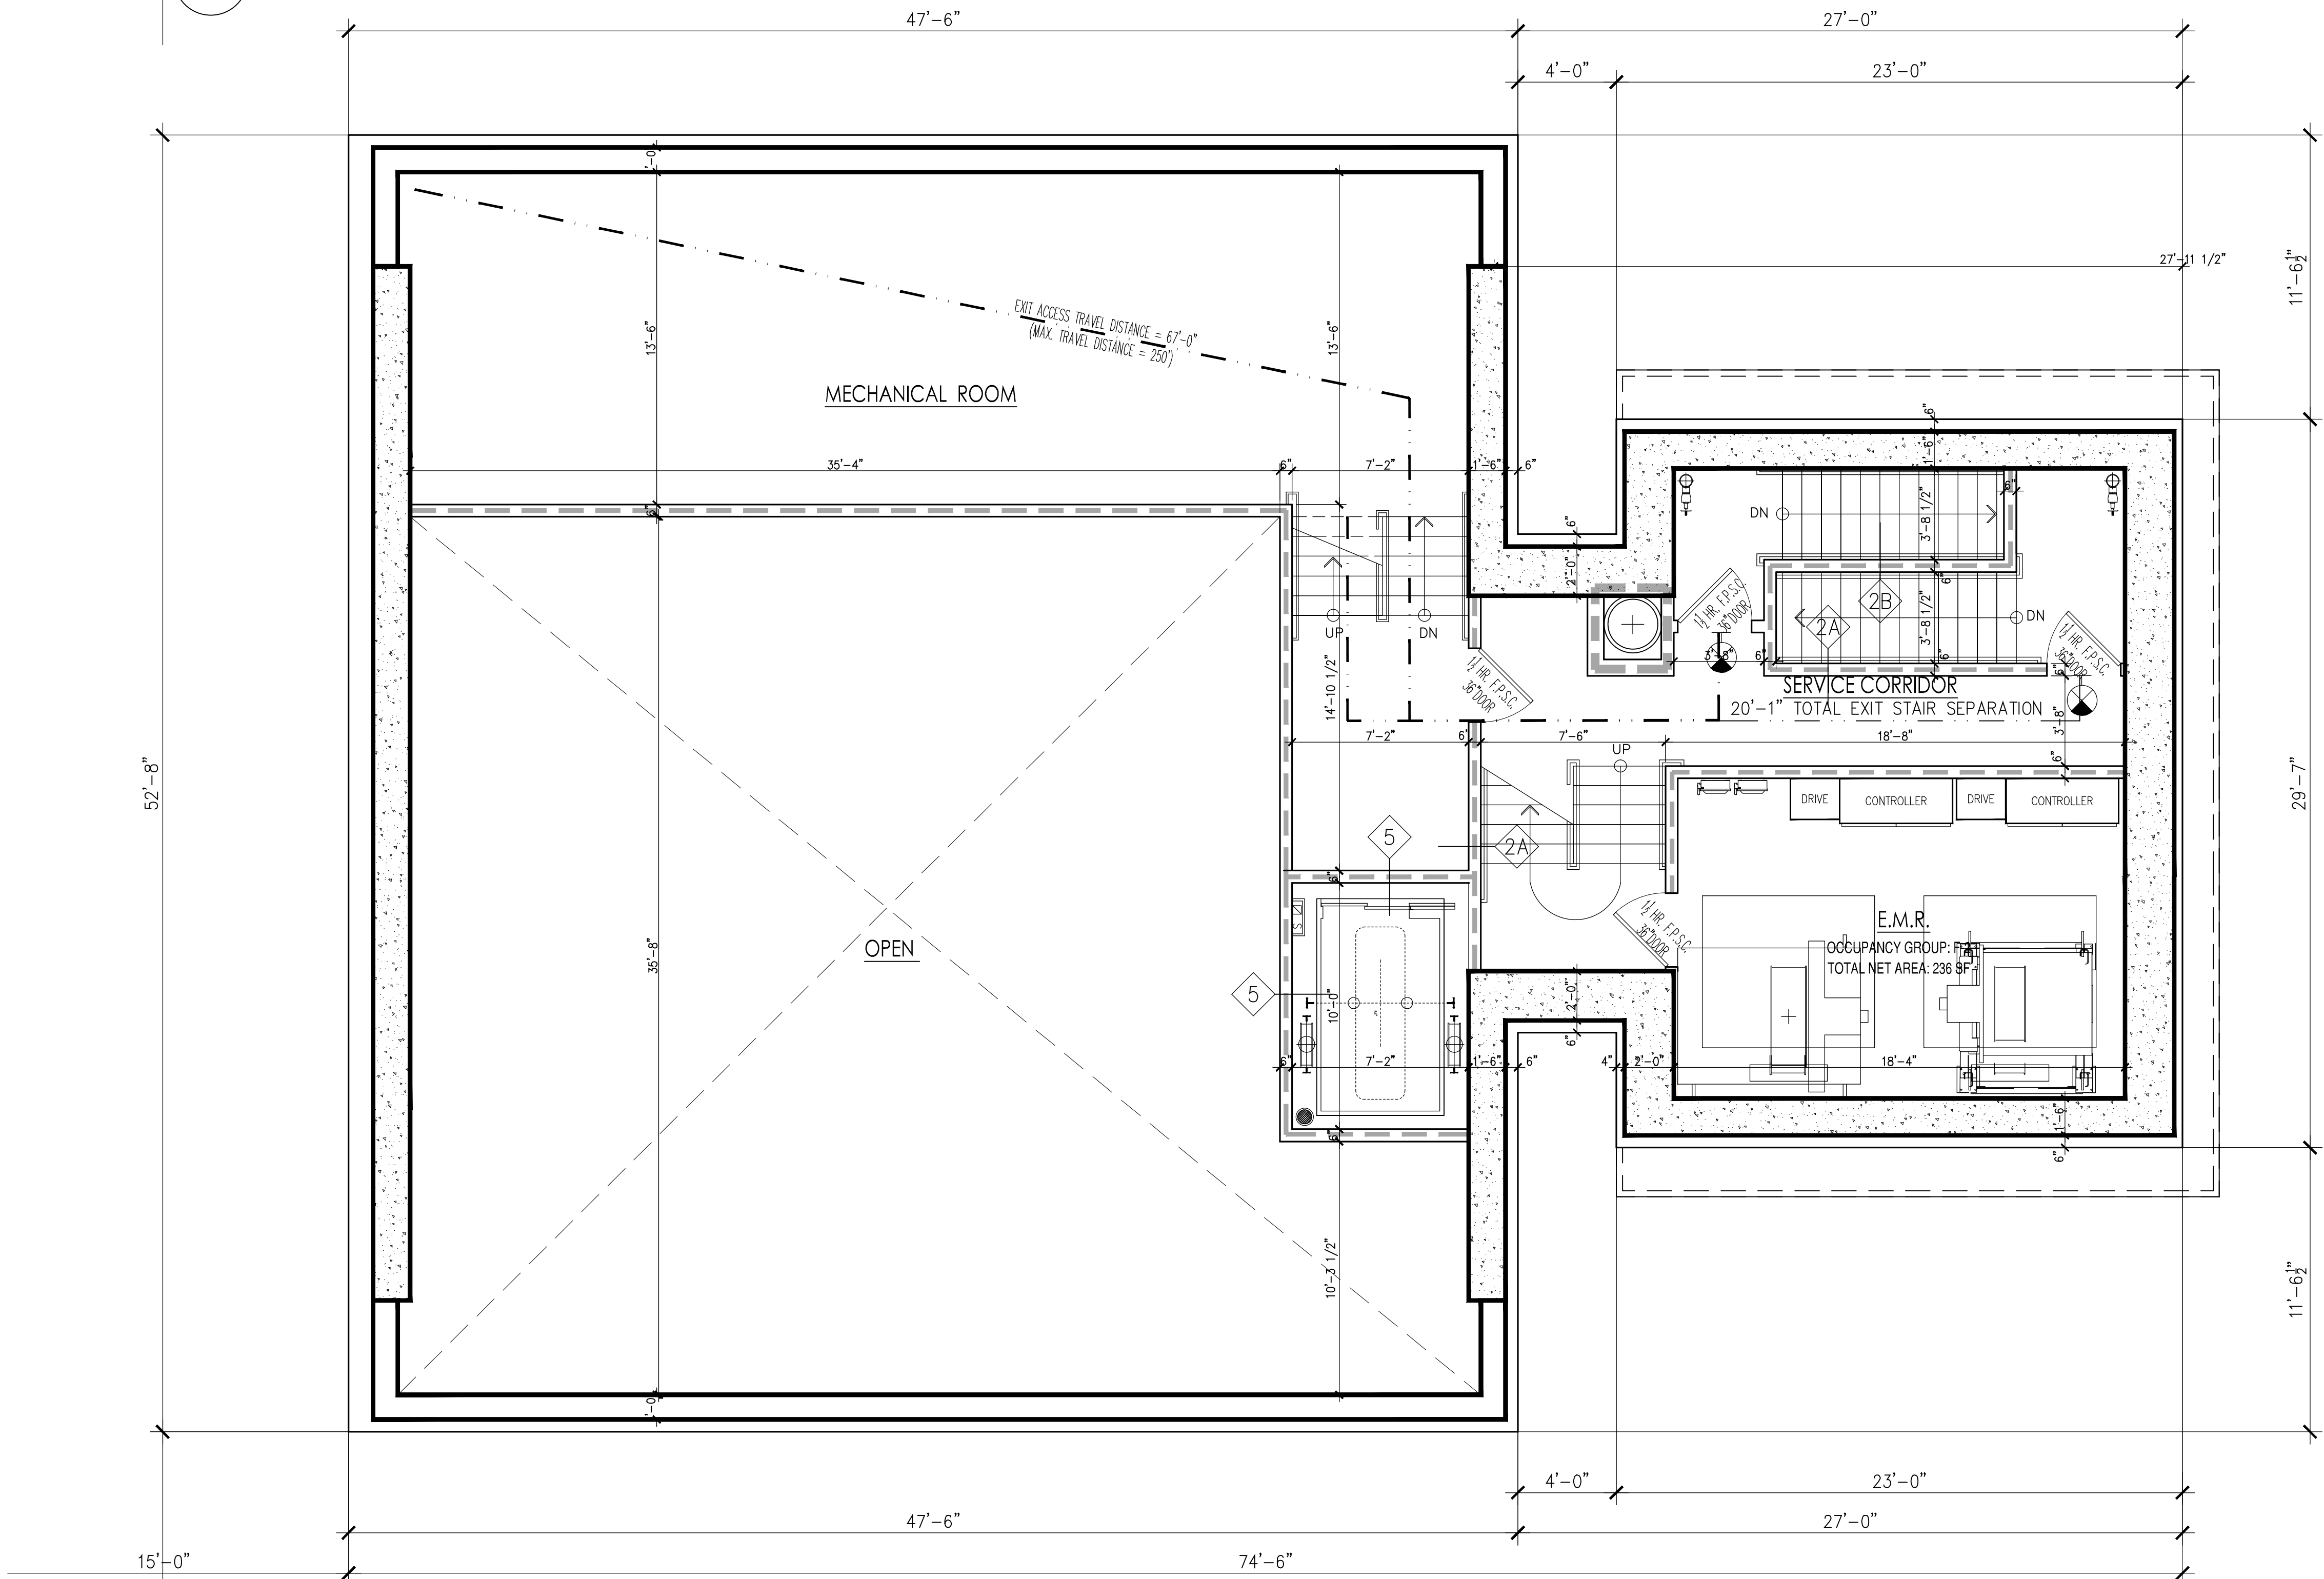

1 54TH-A FLOOR PLAN

LEGEND:	
	PARTITION TYPE
	WINDOW TYPE
	DOOR NUMBER
	HARDWIRED SMOKE/CARBON MONOXIDE DETECTOR SHALL BE PROVIDED & INSTALLED IN ACCORDANCE WITH BC 907. DETECTOR SHALL BE PROVIDED IN EACH ROOM USED FOR SLEEPING PURPOSES & OUTSIDE OF EACH ROOM USED FOR SLEEPING PURPOSES WITHIN 15 FEET FROM THE DOOR OF SUCH ROOM.
	2 HOUR FIRE RATED PARTITION
	3 HOUR FIRE RATED PARTITION

PROJECT:

262 Fifth Avenue
262 Fifth Avenue, New York, New York 10001

OWNER/DEVELOPER:

ARCHITECT:

SLCEArchitects, LLP
1359 BROADWAY
NEW YORK, NY 10018
TEL.: (212) 979-8400
FAX.: (212) 979-8387

DESIGN ARCHITECTS:

MEGANOM

Berenskiy perulok 5a bldg. 1
Moscow 119072
TEL/Fax: 007-499-951 00 73-74

STRUCTURAL ENGINEER:

WSP CANTOR SEINUK

228 East 45th Street, 3rd Floor
New York, NY 10017-3303
TEL.: (212) 687-9888
FAX.: (646) 487-5501

M.E.P. ENGINEER:

WSP

512 Seventh Avenue
New York, NY 10018
TEL.: (212) 559-8600
FAX.: (212) 689-7489

EXTERIOR WALL CONSULTANT:

Front

20 Jay Street, No. 920
Brooklyn, NY 11201
TEL.: (212) 242-2220

FACADE MAINTENANCE:

ENTEK ENGINEERING LLC
CONSULTING ENGINEERS

166 Ames Street, Hackensack, NJ 07601
Ph: (201) 820-2801 Fax: (201) 820-2804

ELEVATOR:

vda

Delivering Vertical Transportation
Solutions... Worldwide
Phone: 973-664-8225 Fax: 973-664-2339
www.vda-na.com
200 Eagle Rock Avenue, Suite 310
East Rutherford, NJ 07070

Tina Mathew, RA

APPROVED

Under Directive 3 of 1975

Date: 10/24/2017

NYC Development Hub

10/20/17	DOE RESUBMISSION
12/16/18	DOE RESUBMISSION
DATE	REVISION


D.O.B. NUMBER:

NB#

NORTH:

SCALE:

KEY PLAN:

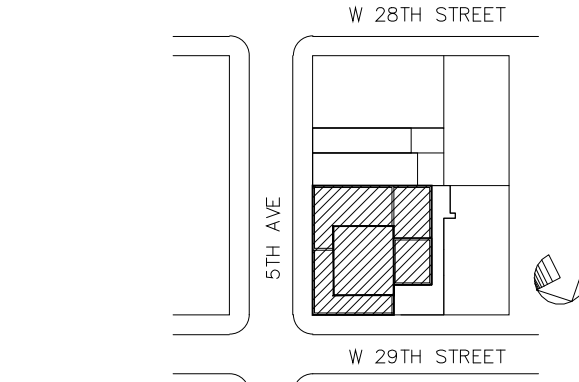

DRAWING TITLE:

54TH-A & 54TH-B
FLOOR PLAN
(CONSTRUCTION)

SEAL AND SIGNATURE:

PROJECT No. 2014-011


DRAWN BY:

CHECKED BY:

DATE: 10/24/2017

SHEET No. 31 OF 44

FILE No:

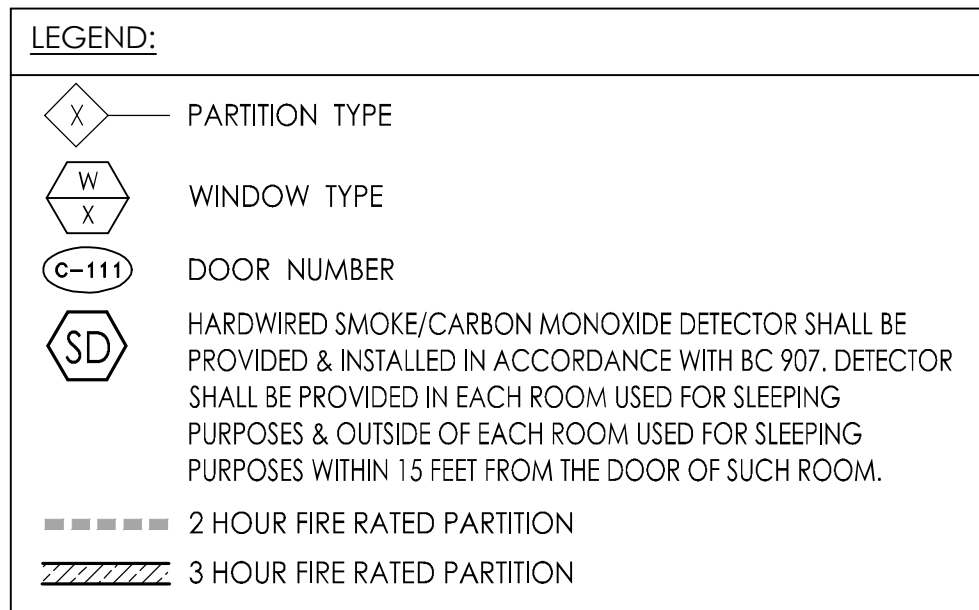

OWNER/DEVELOPER:

DESIGN ARCHITECTS

STRUCTURAL ENGINEER:
WSP CANTOR SEINUK
228 East 45th Street, 3rd Floor
New York, NY 10017-3303
TEL.: (212) 687-9888
FAX: (646) 487-5501

M.E.P. ENGINEER:

EXTERIOR WALL CONSULTANT:

ENTEK
ENGINEERING LLC
CONSULTING ENGINEERS

ELEVATOR:

vda Delivering Vertical Transportation
Solutions...Worldwide

Phone: 973-694-6220 Fax: 973-994-2539
e-mail: eng@vdaassoc.com

120 Eagle Rock Avenue, Suite 310
East Hanover, NJ 07936

EGRESS CALCULATIONS:

STAIR EGRESS WIDTH REQUIRED: (TABLE 1005.1)
73 OCCUPANTS X 0.3 (INCHES/OCCUPANT) = 21.9"
PROVIDED: (2-STAIR A&B) 45" = 90"


EXIT STAIR DOOR WIDTH REQUIRED: (TABLE 1005.1)
73 OCCUPANTS X 0.2 (INCHES/OCCUPANT) = 14.6"
PROVIDED: (2) 36" = 72"


D.O.B. NUMBER

NB#

NORTH

KEY PLAN:

SEAL & SIGNATURE:	DATE:
	PROJECT No.: 2014-011
	DRAWN BY:
	CHECKED BY:
	DWG. No.: A-117.00
SHEET No.: 32 OF 44	

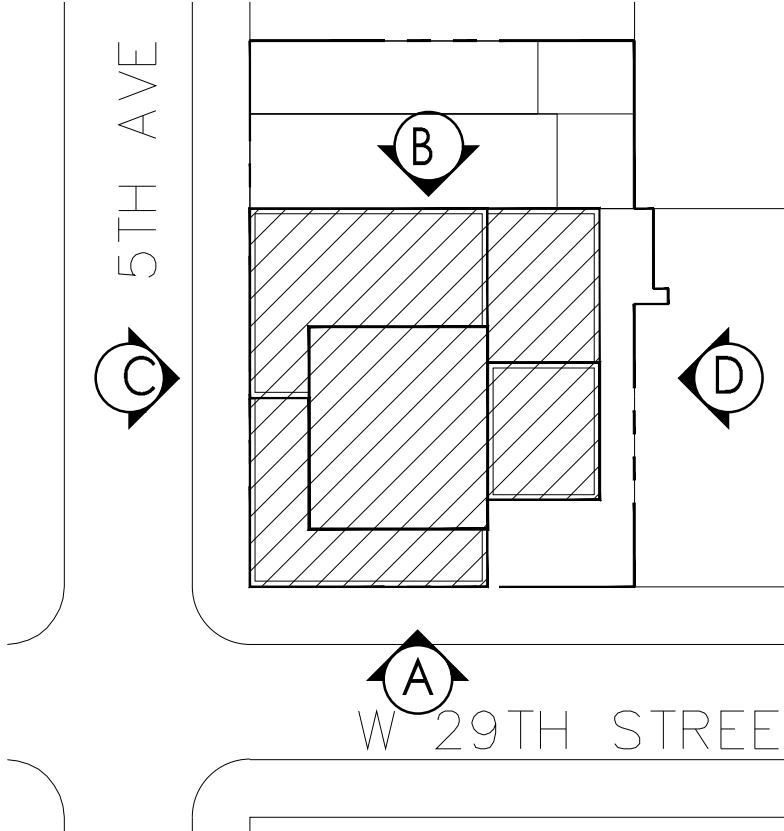

PROJECT:
262 Fifth Avenue
262 Fifth Avenue, New York, New York 10001

OWNER/DEVELOPER:

ARCHITECT:
SLCE Architects, LLP
1359 BROADWAY
NEW YORK, NY 10018
TEL.: (212) 979-8400
FAX.: (212) 979-8387

DESIGN ARCHITECTS:
MEGANOM
Bersenevskiy perulok 5a bldg. 1
Moscow 119072
TEL/Fax: 007-499-951 00 73-74

STRUCTURAL ENGINEER:
WSP CANTOR SEINUK
228 East 45th Street, 3rd Floor
New York, NY 10017-3303
TEL.: (212) 687-9888
FAX.: (646) 487-5501

M.E.P. ENGINEER:

WSP
512 Seventh Avenue
New York, NY 10018
TEL.: (212) 533-8600
FAX.: (212) 689-7489

EXTERIOR WALL CONSULTANT:

Front
20 Jay Street, No. 920
Brooklyn, NY 11201
TEL.: (212) 242-2220

FACADE MAINTENANCE:
ENTEK ENGINEERING LLC
CONSULTING ENGINEERS
166 Ames Street, Hackensack, NJ 07601
Ph: (201) 820-2861 Fax: (201) 820-2864

ELEVATOR:

vda Delivering Vertical Transportation Solutions... Worldwide
Phone: 873-664-8220 Fax: 873-664-2539
email: vda@vdausa.com
100 Eagle Rock Avenue, Suite 310
East Rutherford, NJ 07070

Tina Mathew, RA
APPROVED
Under Directive 3 of 1935
Date: 10/24/2017
NYC Development Hub

10-20-17	DOE SUBMISSION
12-16-18	DOE SUBMISSION
08-16-18	DOE FILING
DATE:	REVISION:


D.O.B. NUMBER:

NB#

NORTH:



KEY PLAN:

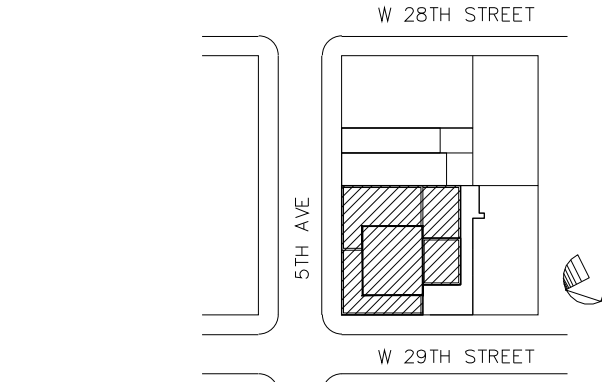



DRAWING TITLE:

NORTH & SOUTH BUILDING ELEVATIONS



DATE: PROJECT NO.: 2014-011
DRAWN BY: CHECKED BY: DWG. No.:
A-200.00
SHEET No.: 33 OF 44

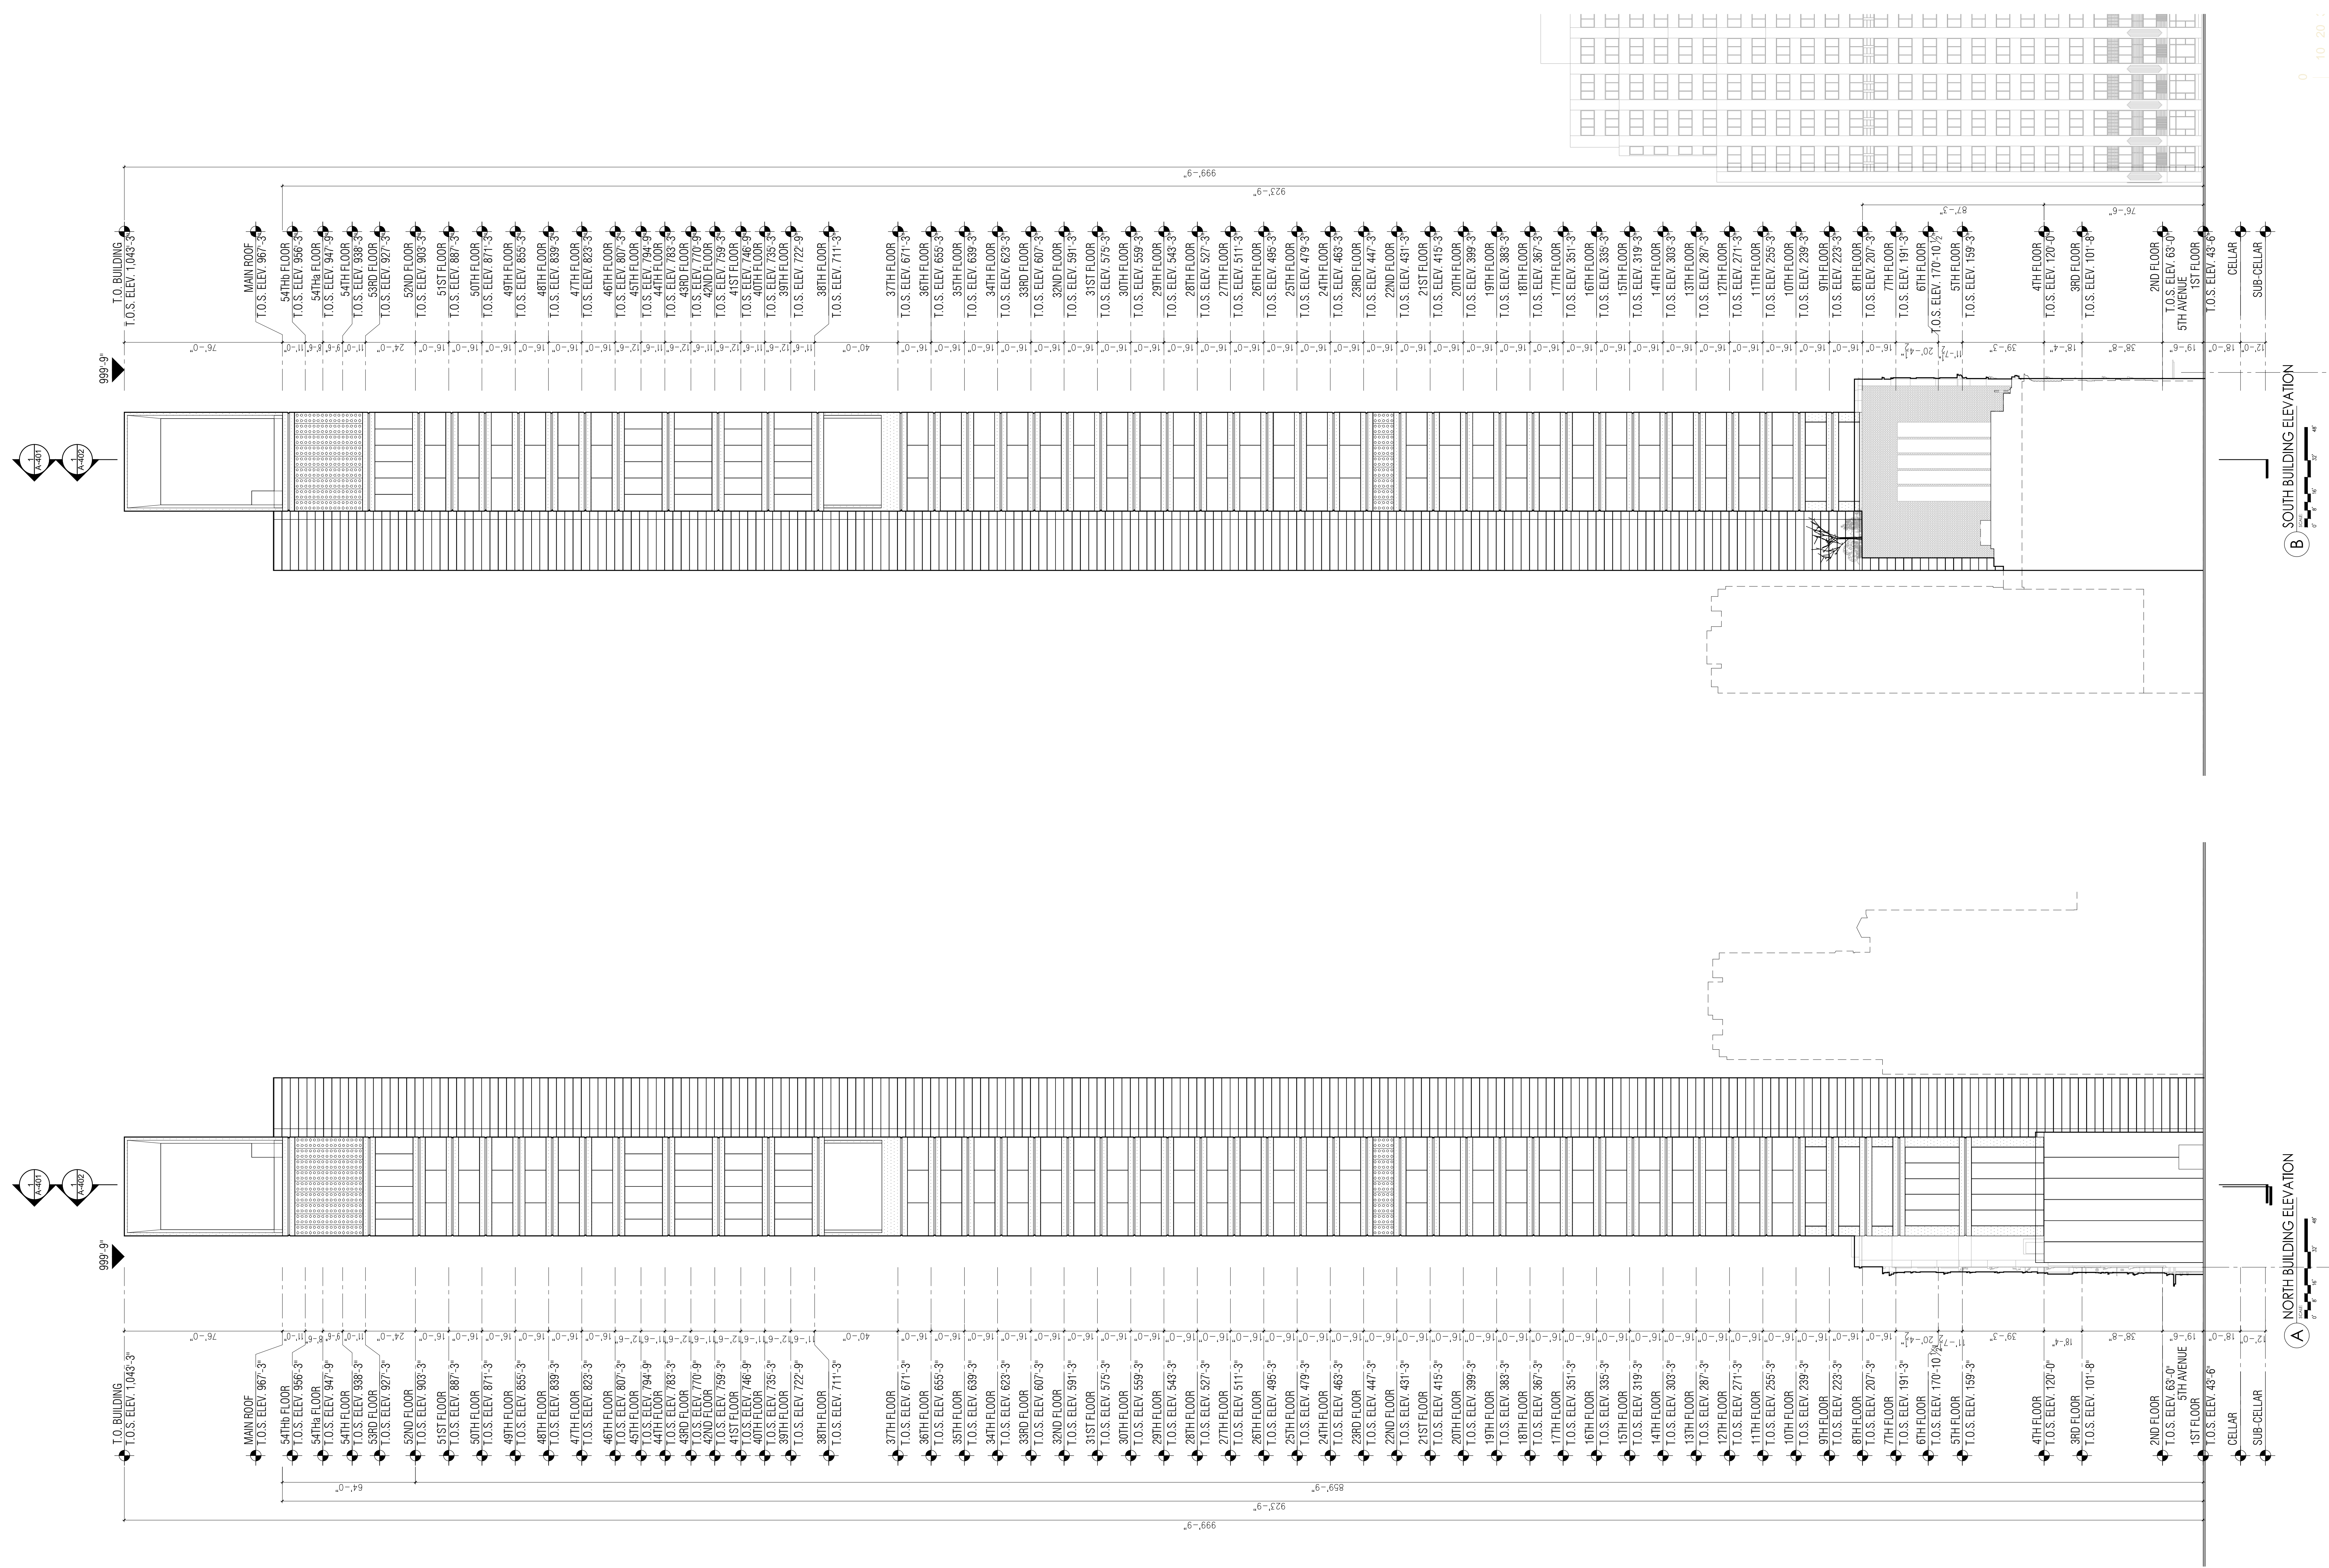

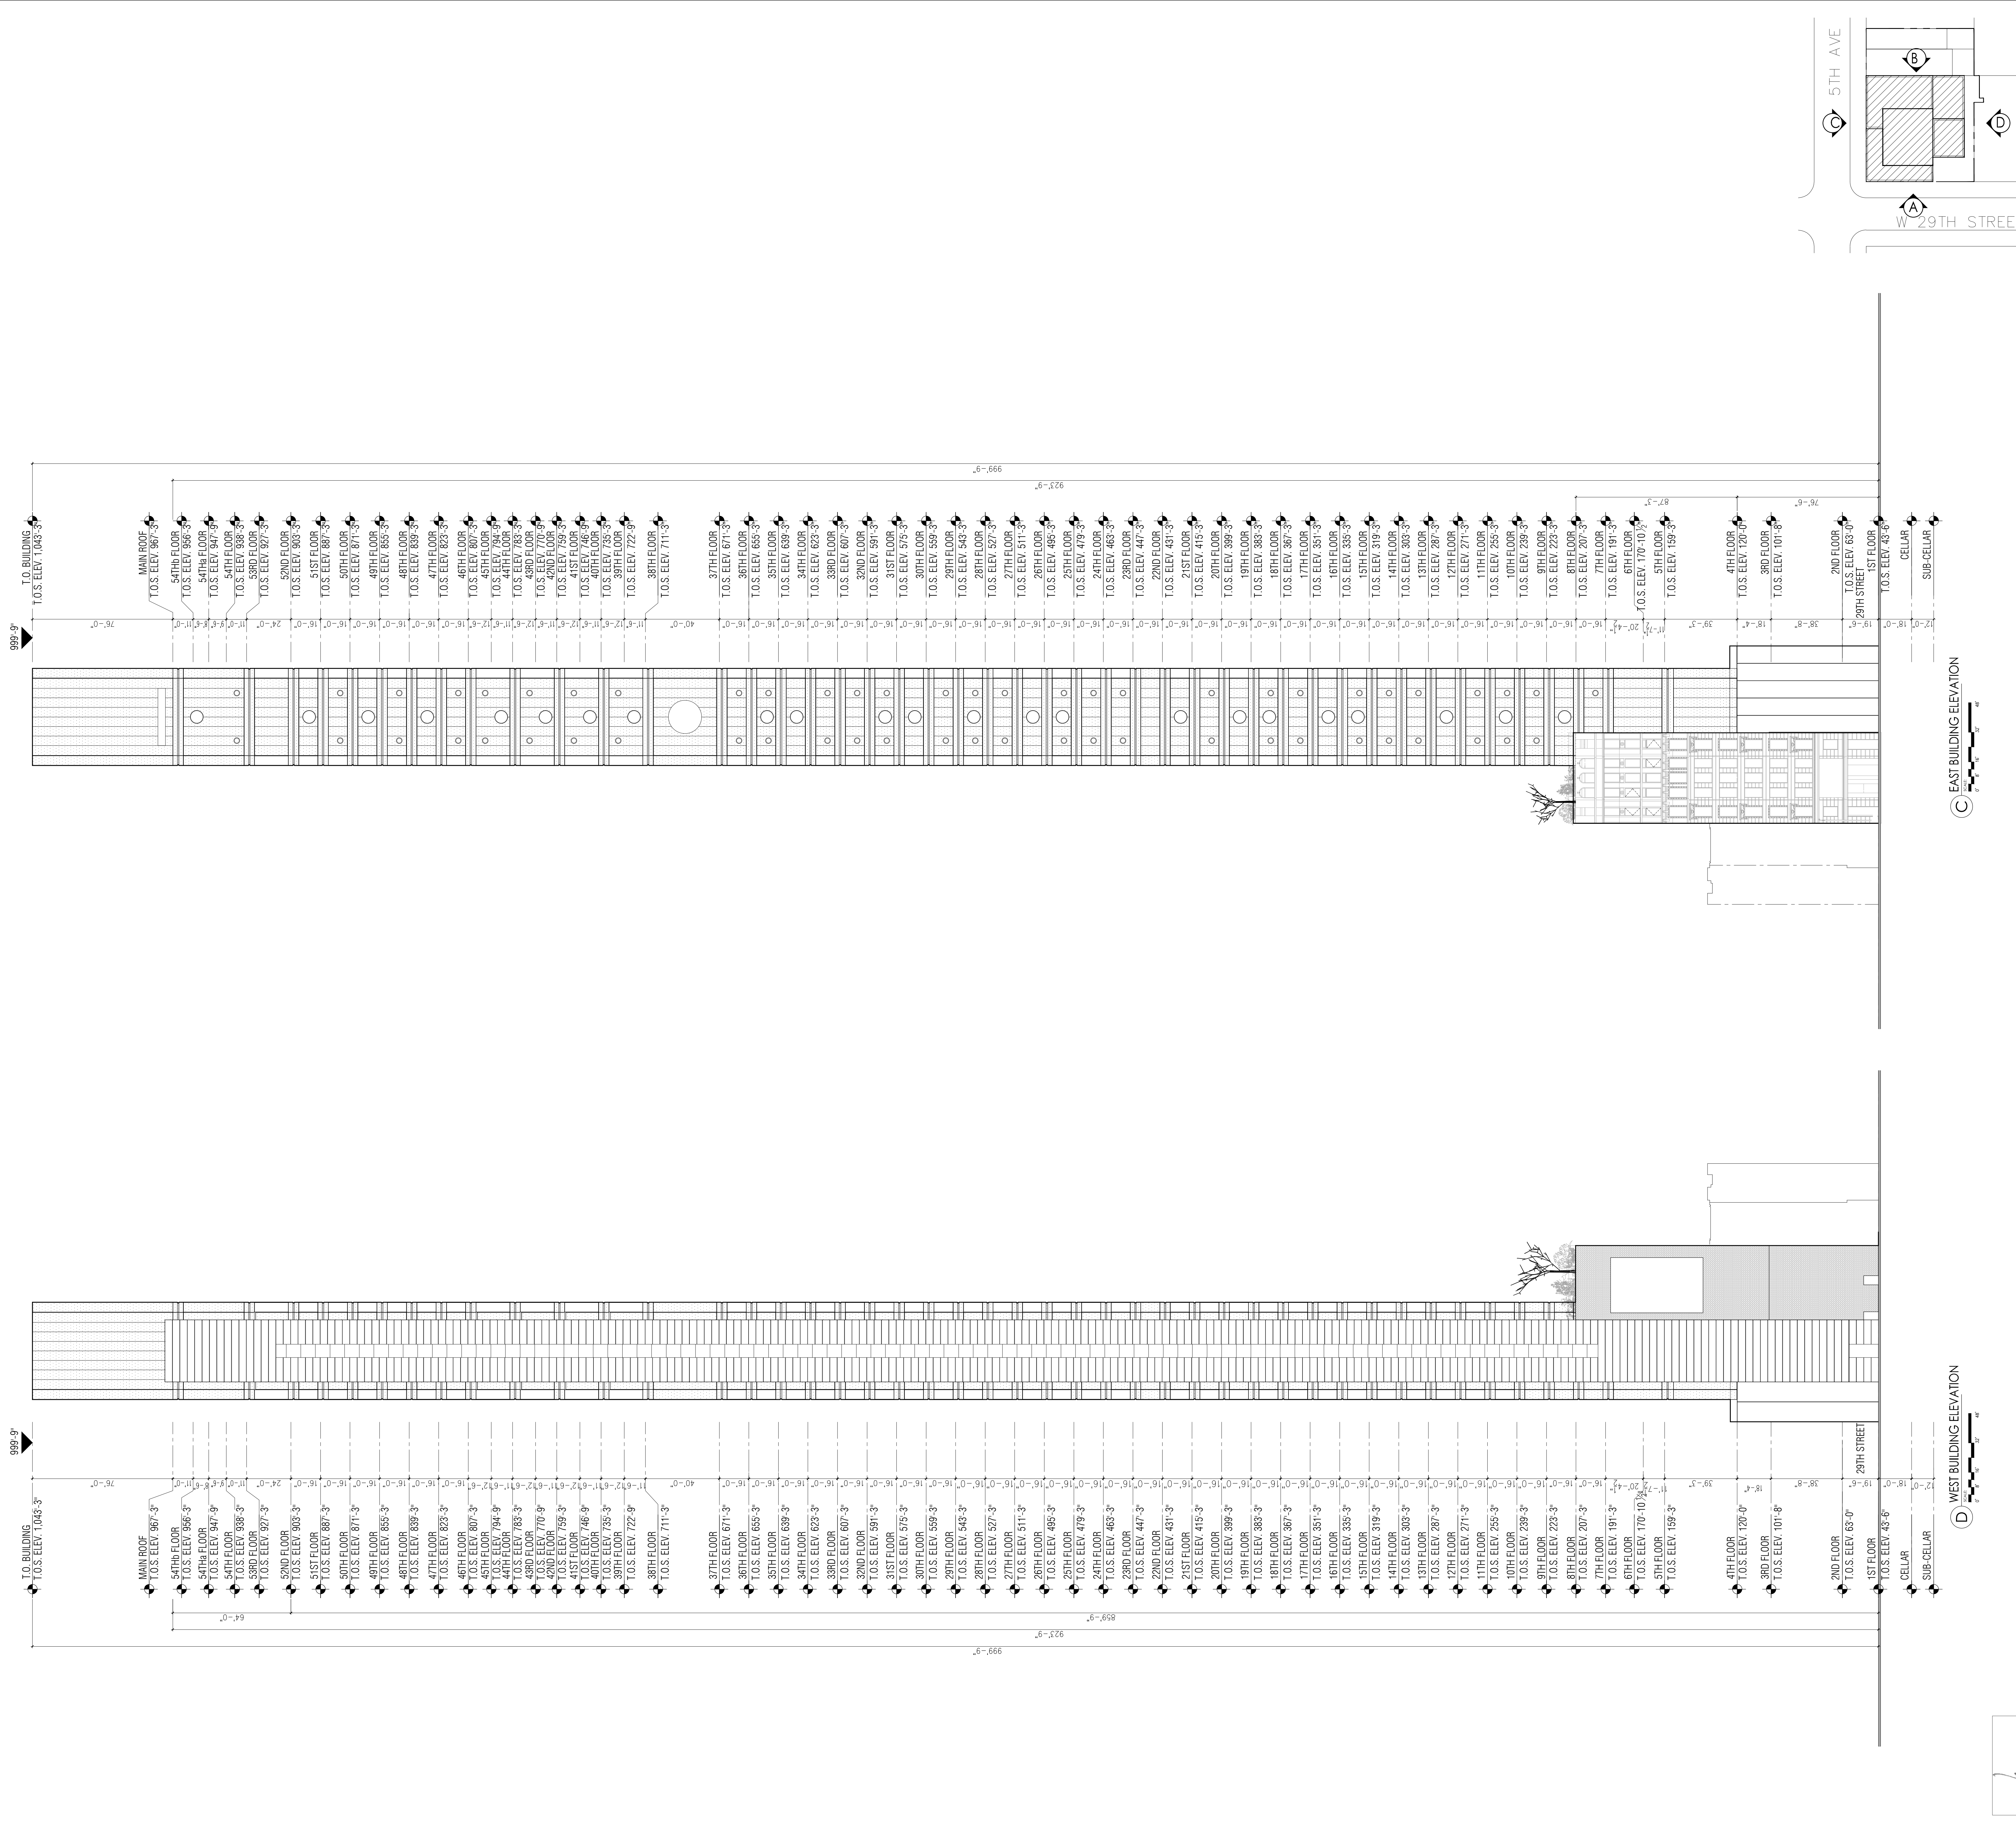

PROJECT:

262 Fifth Avenue
262 Fifth Avenue, New York, New York 10001

OWNER/DEVELOPER:

ARCHITECT:

SLCEArchitects, LLP
1359 BROADWAY
NEW YORK, NY 10018
TEL.: (212) 979-8400
FAX.: (212) 979-8387

DESIGN ARCHITECTS:

MEGANOM

Berenshevsky perulok 5a bldg. 1
Moscow 119072
TEL/Fax: 007-499-951 00 73-74

STRUCTURAL ENGINEER:

WSP CANTOR SEINUK

228 East 45th Street, 3rd Floor
New York, NY 10017-3303
TEL.: (212) 687-9888
FAX.: (212) 487-5501

M.E.P. ENGINEER:

WSP

512 Seventh Avenue
New York, NY 10018
TEL.: (212) 535-8600
FAX.: (212) 689-7489

EXTERIOR WALL CONSULTANT:

Front

20 Jay Street, No. 920
Brooklyn, NY 11201
TEL.: (212) 242-2220

FACADE MAINTENANCE:

ENTEK
ENGINEERING LLC
CONSULTING ENGINEERS

166 Arnes Street, Hackensack, NJ 07601
Ph. (201) 820-2861 Fax. (201) 820-2864

ELEVATOR:

vda

Delivering Vertical Transportation
Solutions... Worldwide
Phone: 973-664-8220 Fax: 973-664-2339
Email: vda@vdausa.com
100 Eagle Rock Avenue, Suite 310
East Rutherford, NJ 07070

Tina Mathew, RA

APPROVED

Under Directive of 1935

Date: 10/24/2017

NYC Development Hub

DATE	REVISION
10-20-17	DOOR REVISION
12-16-18	DOOR REVISION
08-16-18	DOOR REVISION
DATE	REVISION


D.O.B. NUMBER:

NB#

NORTH


SCALE:

KEY PLAN:

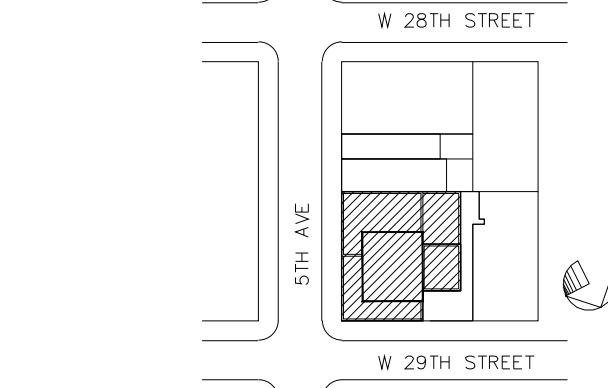

DRAWING TITLE:

**EAST & WEST
BUILDING
ELEVATIONS**

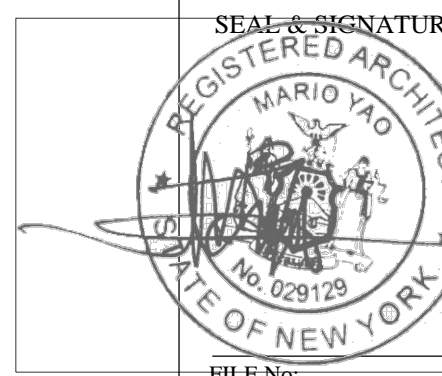

DATE:

PROJECT No: 2014-011



DRAWN BY:

CHECKED BY:

DWG. No:

A-201.00

SHEET No: 34 OF 44

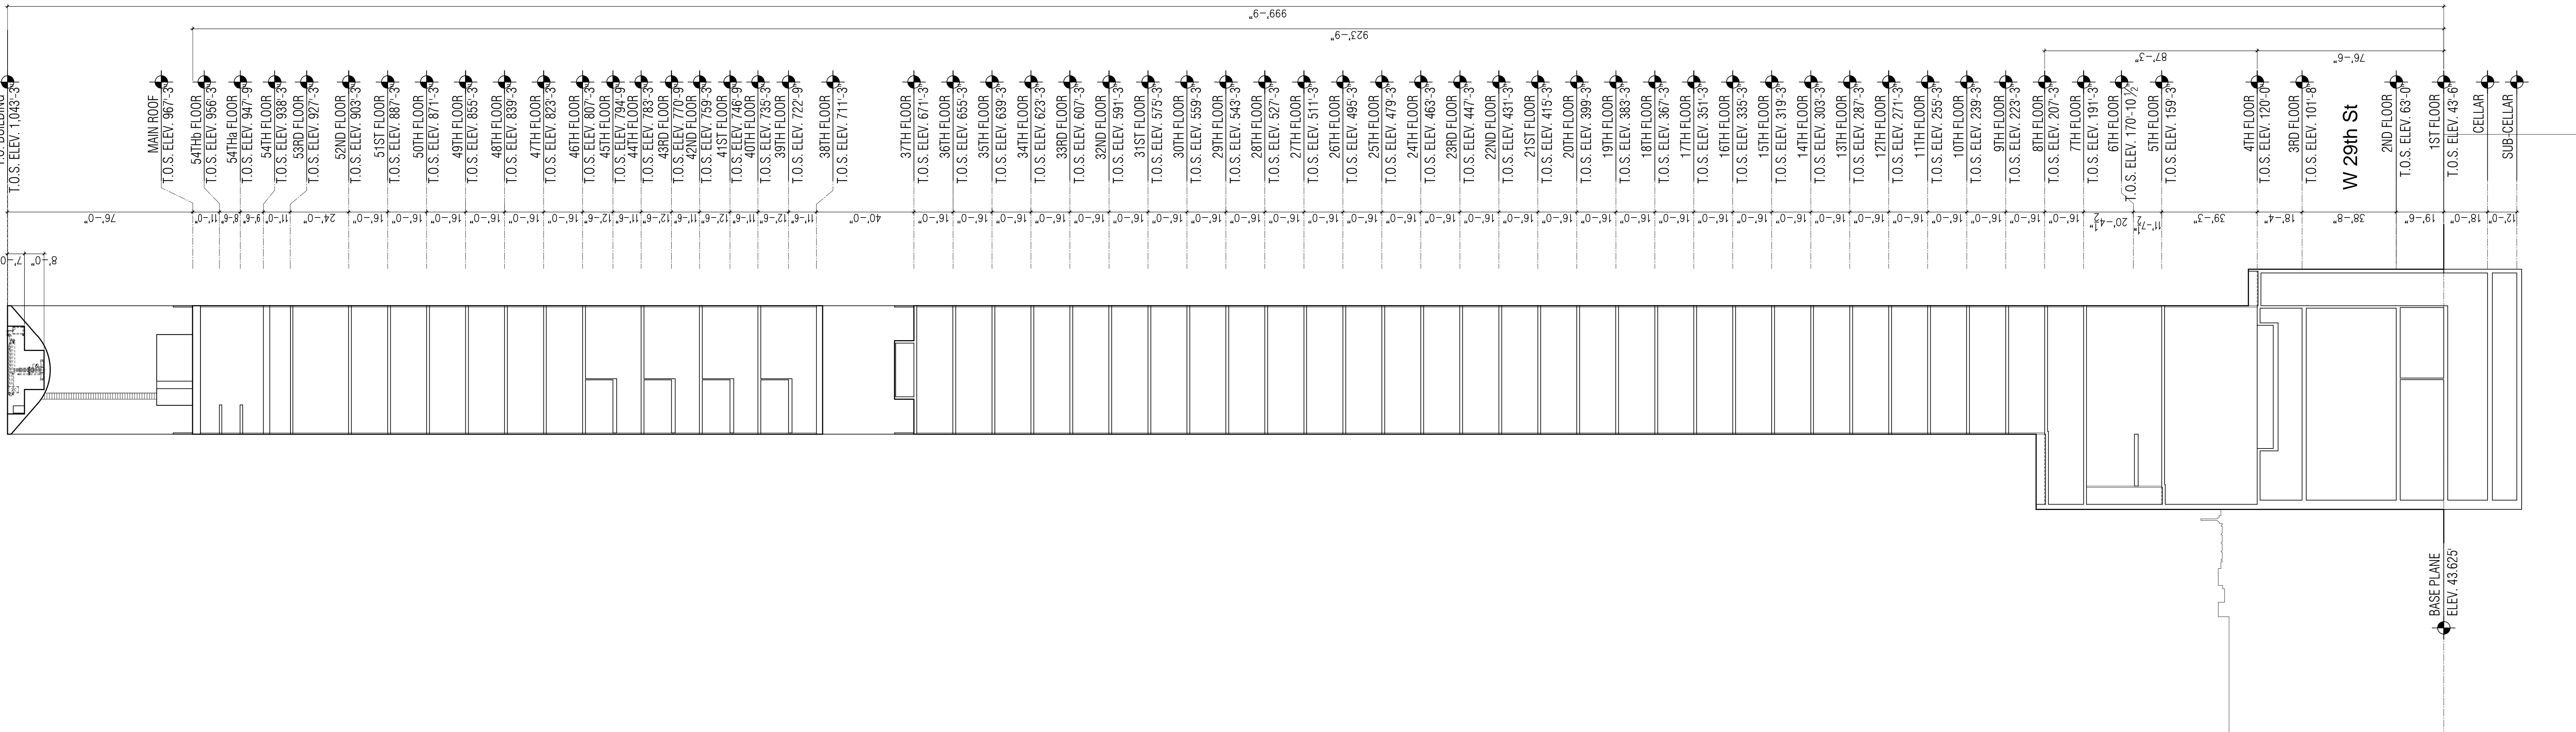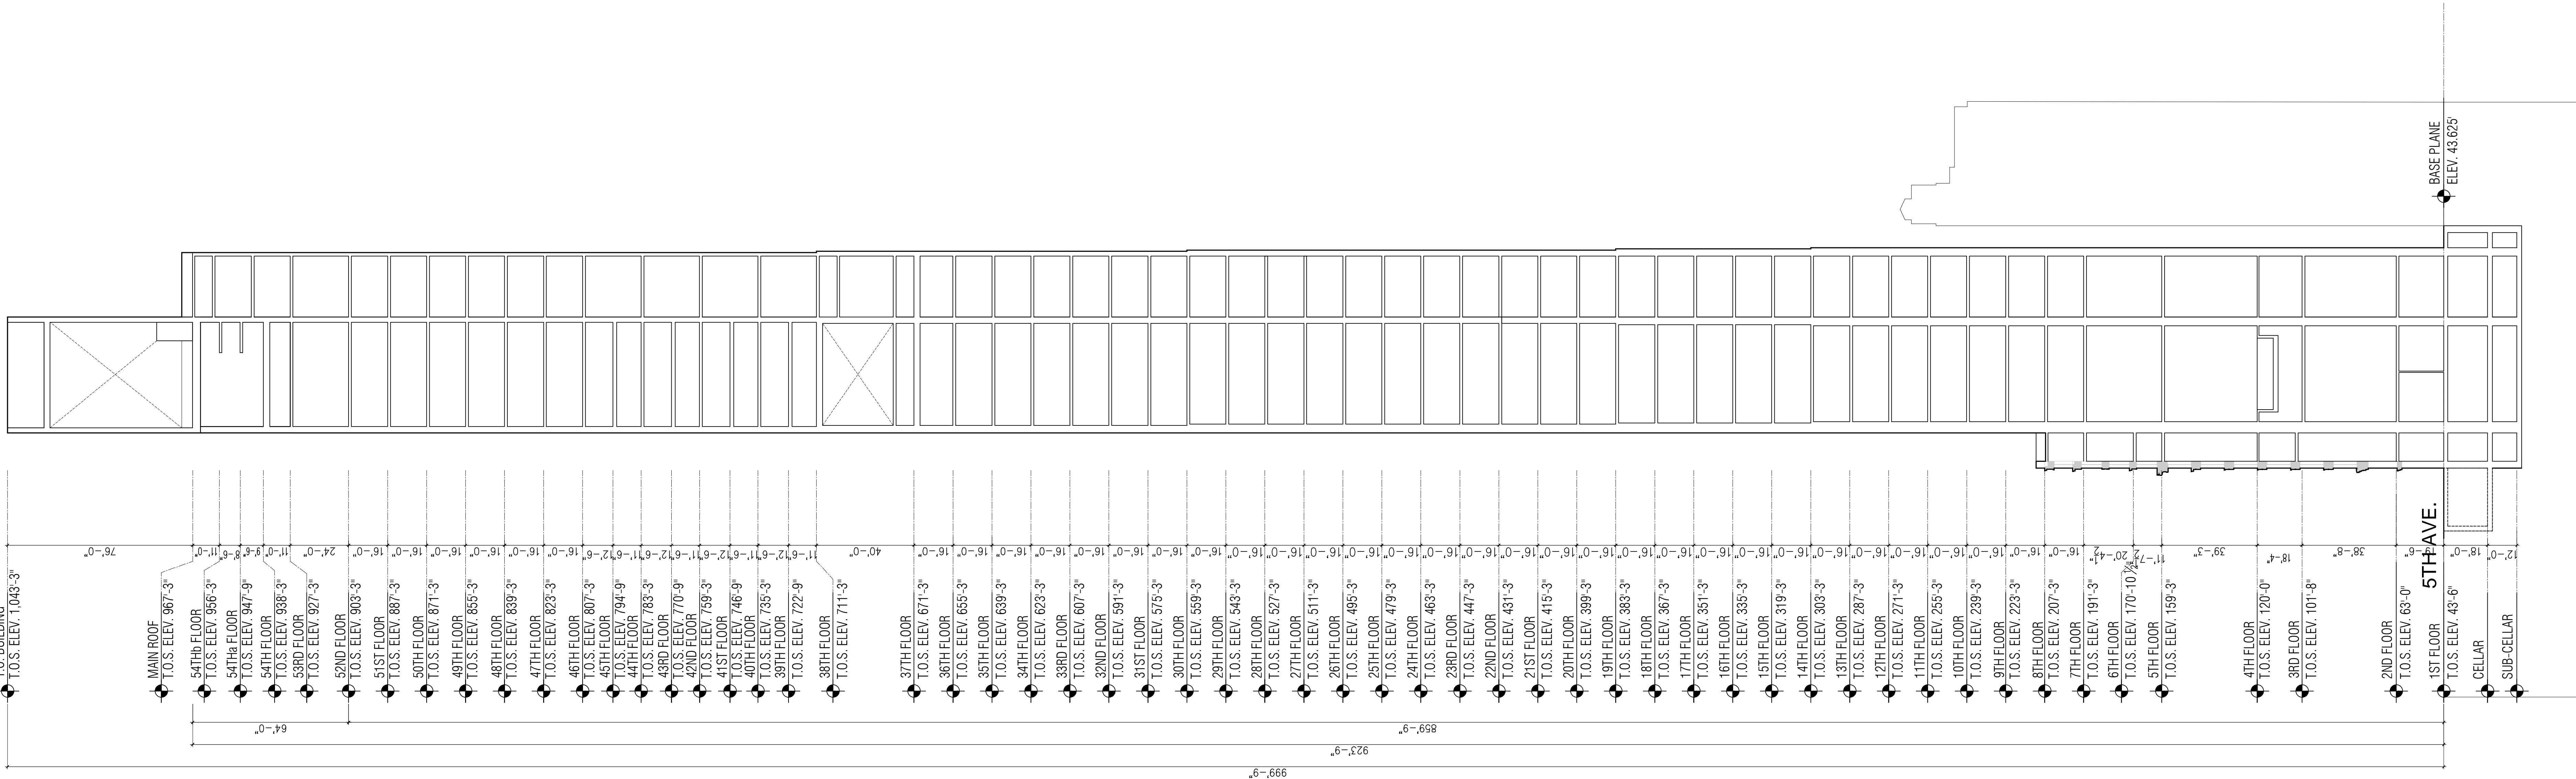

PROJECT:

262 Fifth Avenue
262 Fifth Avenue, New York, New York 10001

OWNER/DEVELOPER:

ARCHITECT:

SLCE*Architects, LLP*
1359 BROADWAY
NEW YORK, NY 10018
TEL.: (212) 979-8400
FAX.: (212) 979-8387

DESIGN ARCHITECTS:

MEGANOM

Besenevskiy perulok 5a bldg. 1
Moscow 119072
TEL/Fax: 007-499-951 00 73-74

STRUCTURAL ENGINEER:

WSP CANTOR SEINUK

228 East 45th Street, 3rd Floor
New York, NY 10017-2303
TEL.: (212) 687-9888
FAX.: (646) 487-5501

M.E.P. ENGINEER:

WSP

512 Seventh Avenue
New York, NY 10018
TEL.: (212) 533-8600
FAX.: (212) 689-7489

EXTERIOR WALL CONSULTANT:

Front

20 Jay Street, No. 920
Brooklyn, NY 11201
TEL.: (212) 242-2220

FACADE MAINTENANCE:

ENTEK
ENGINEERING LLC
CONSULTING ENGINEERS

166 Ames Street, Hackensack, NJ 07601
Ph: (201) 820-2801 Fax: (201) 820-2804

ELEVATOR:

vda

Delivering Vertical Transportation
Solutions Worldwide
Phone: 973-664-8220 Fax: 973-664-2339
Email: info@vdausa.com
120 Eagle Rock Avenue, Suite 310
East Rutherford, NJ 07070

Tina Mathew, RA

Tina Mathew

APPROVED
Under Directive 3 of 1935

Date: 10/24/2017

NYC Development Hub

10/20/17 DOB RESUBMISSION

12/16/18 DOB RESUBMISSION

05/16/19 DOB FILING

DATE REVISION

D.O.B. NUMBER:

NB#

NORTH

SCALE:

KEY PLAN:

W 28TH STREET

5TH AVE

W 29TH STREET

DRAWING TITLE:

**BUILDING
SECTIONS**

SEAL & SIGNATURE:

DATE:

PROJECT NO.: 2014-011

DRAWN BY:

CHECKED BY:


DATE:

A-300.00


SHEET No.:

36 OF 44

FILE No:

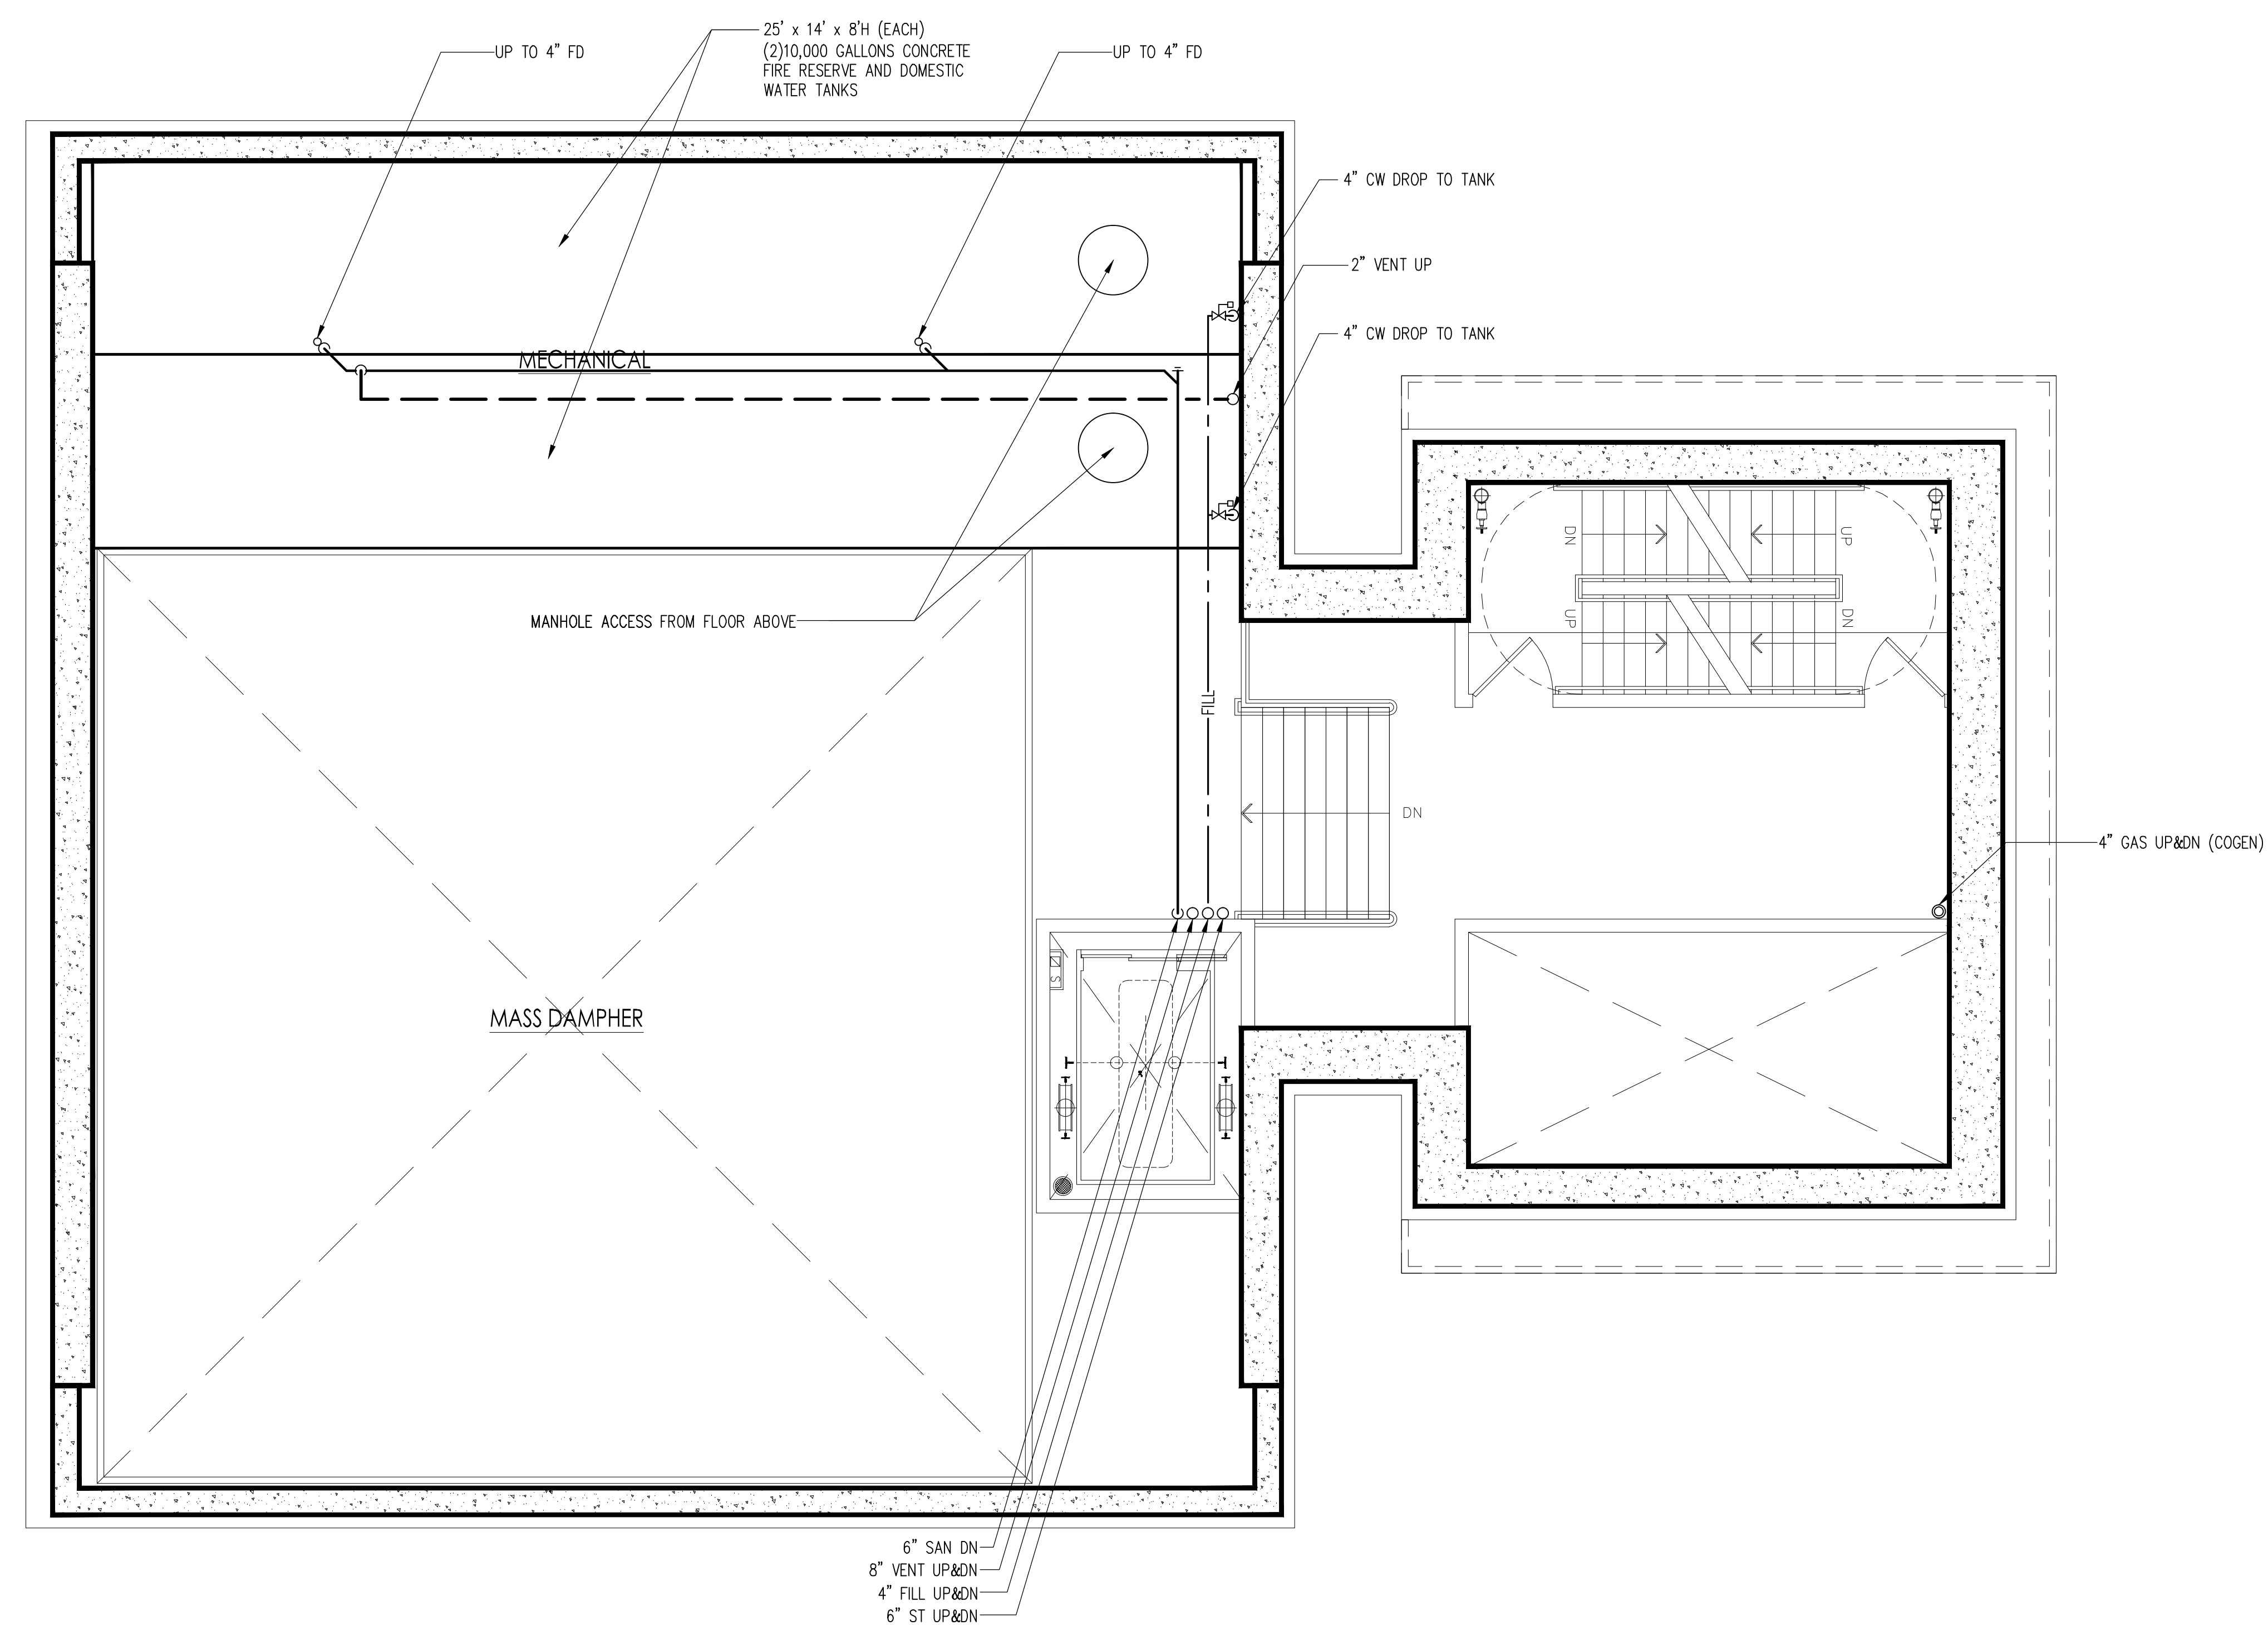

2 54TH FLOOR PLAN

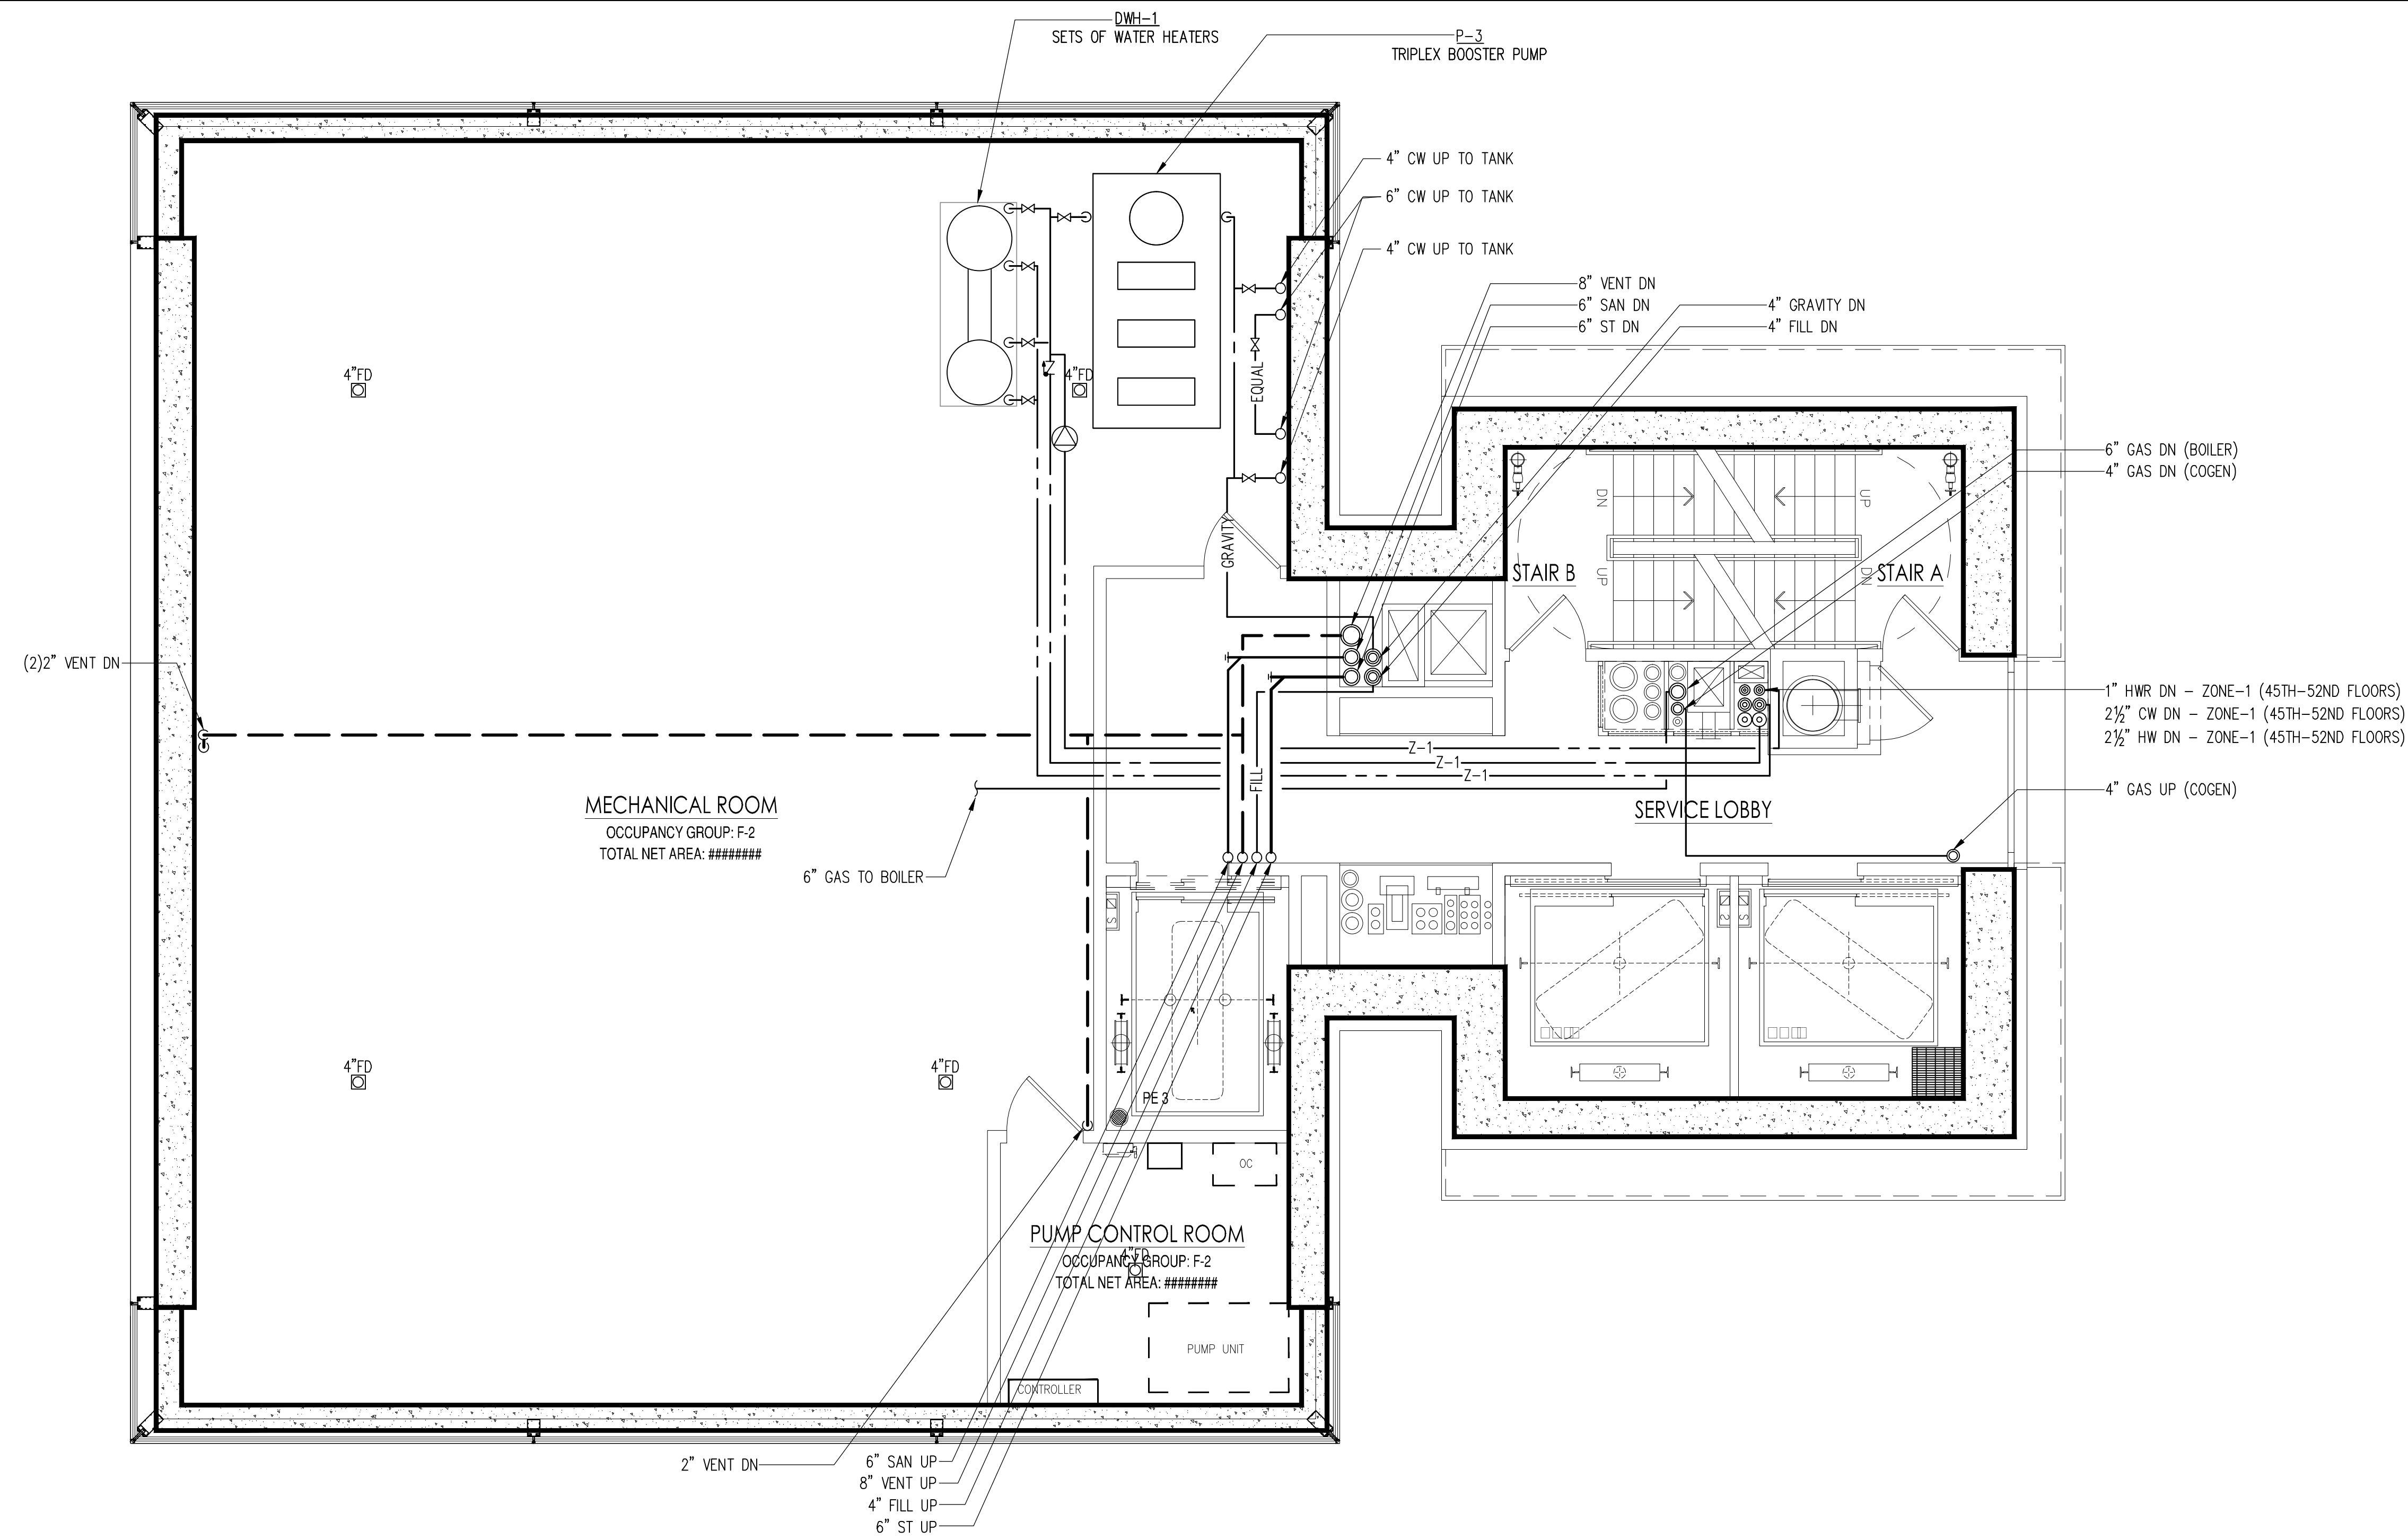

1 53RD FLOOR PLAN

PROJECT:

262 FIFTH AVENUE

262 FIFTH AVENUE, NEW YORK, NEW YORK, 10001

ARCHITECT

SLCEArchitects, LLP

841 BROADWAY
NEW YORK, NY 10003
TEL.: (212) 979-8400
FAX.: (212) 979-8387

DESIGN ARCHITECTS:

MEGANOM

Bersenevskiy perulok 5a bldg. 1
Moscow 119072
TEL/Fax: 007-499-951 00 73-74

STRUCTURAL ENGINEER:

WSP CANTOR SEINUK

228 East 45th Street, 3rd Floor
New York, NY 10017-3303
TEL.: (212) 687-9888
FAX: (646) 487-5501

M.E.P. ENGINEER:



512 Seventh Avenue
New York, NY 10018
TEL.: (212) 532-9600
FAX.: (212) 689-7489

EXTERIOR WALL CONSULTANT:

Front

20 Jay Street, No. 2
Brooklyn, NY 11201
TEL.: (212) 242-2220

FACADE MAINTENANCE



166 Ames Street, Hackensack, NJ 07601
Ph. (201) 820-2801 Fax: (201) 820-2800


ELEVATOR

Delivering Vertical Transportation


[illegible]

D.O.B. NUMBER

NB#

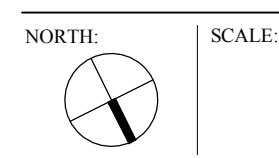

KEY PLAN:

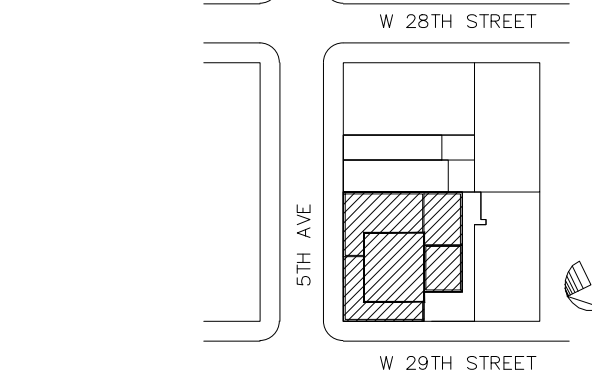

DRAWING TITLE

PLUMBING
53RD & 54TH FLOOR PLAN
(CONSTRUCTION)

SEAL & SIGNATURE:

DATE: 09/15/2016


PROJECT No: B16.05828.0

DRAWN BY: R.P.
CHECKED BY: L.B


P-213.00

SHEET No: **18** OF **18**

FILE No: P-21

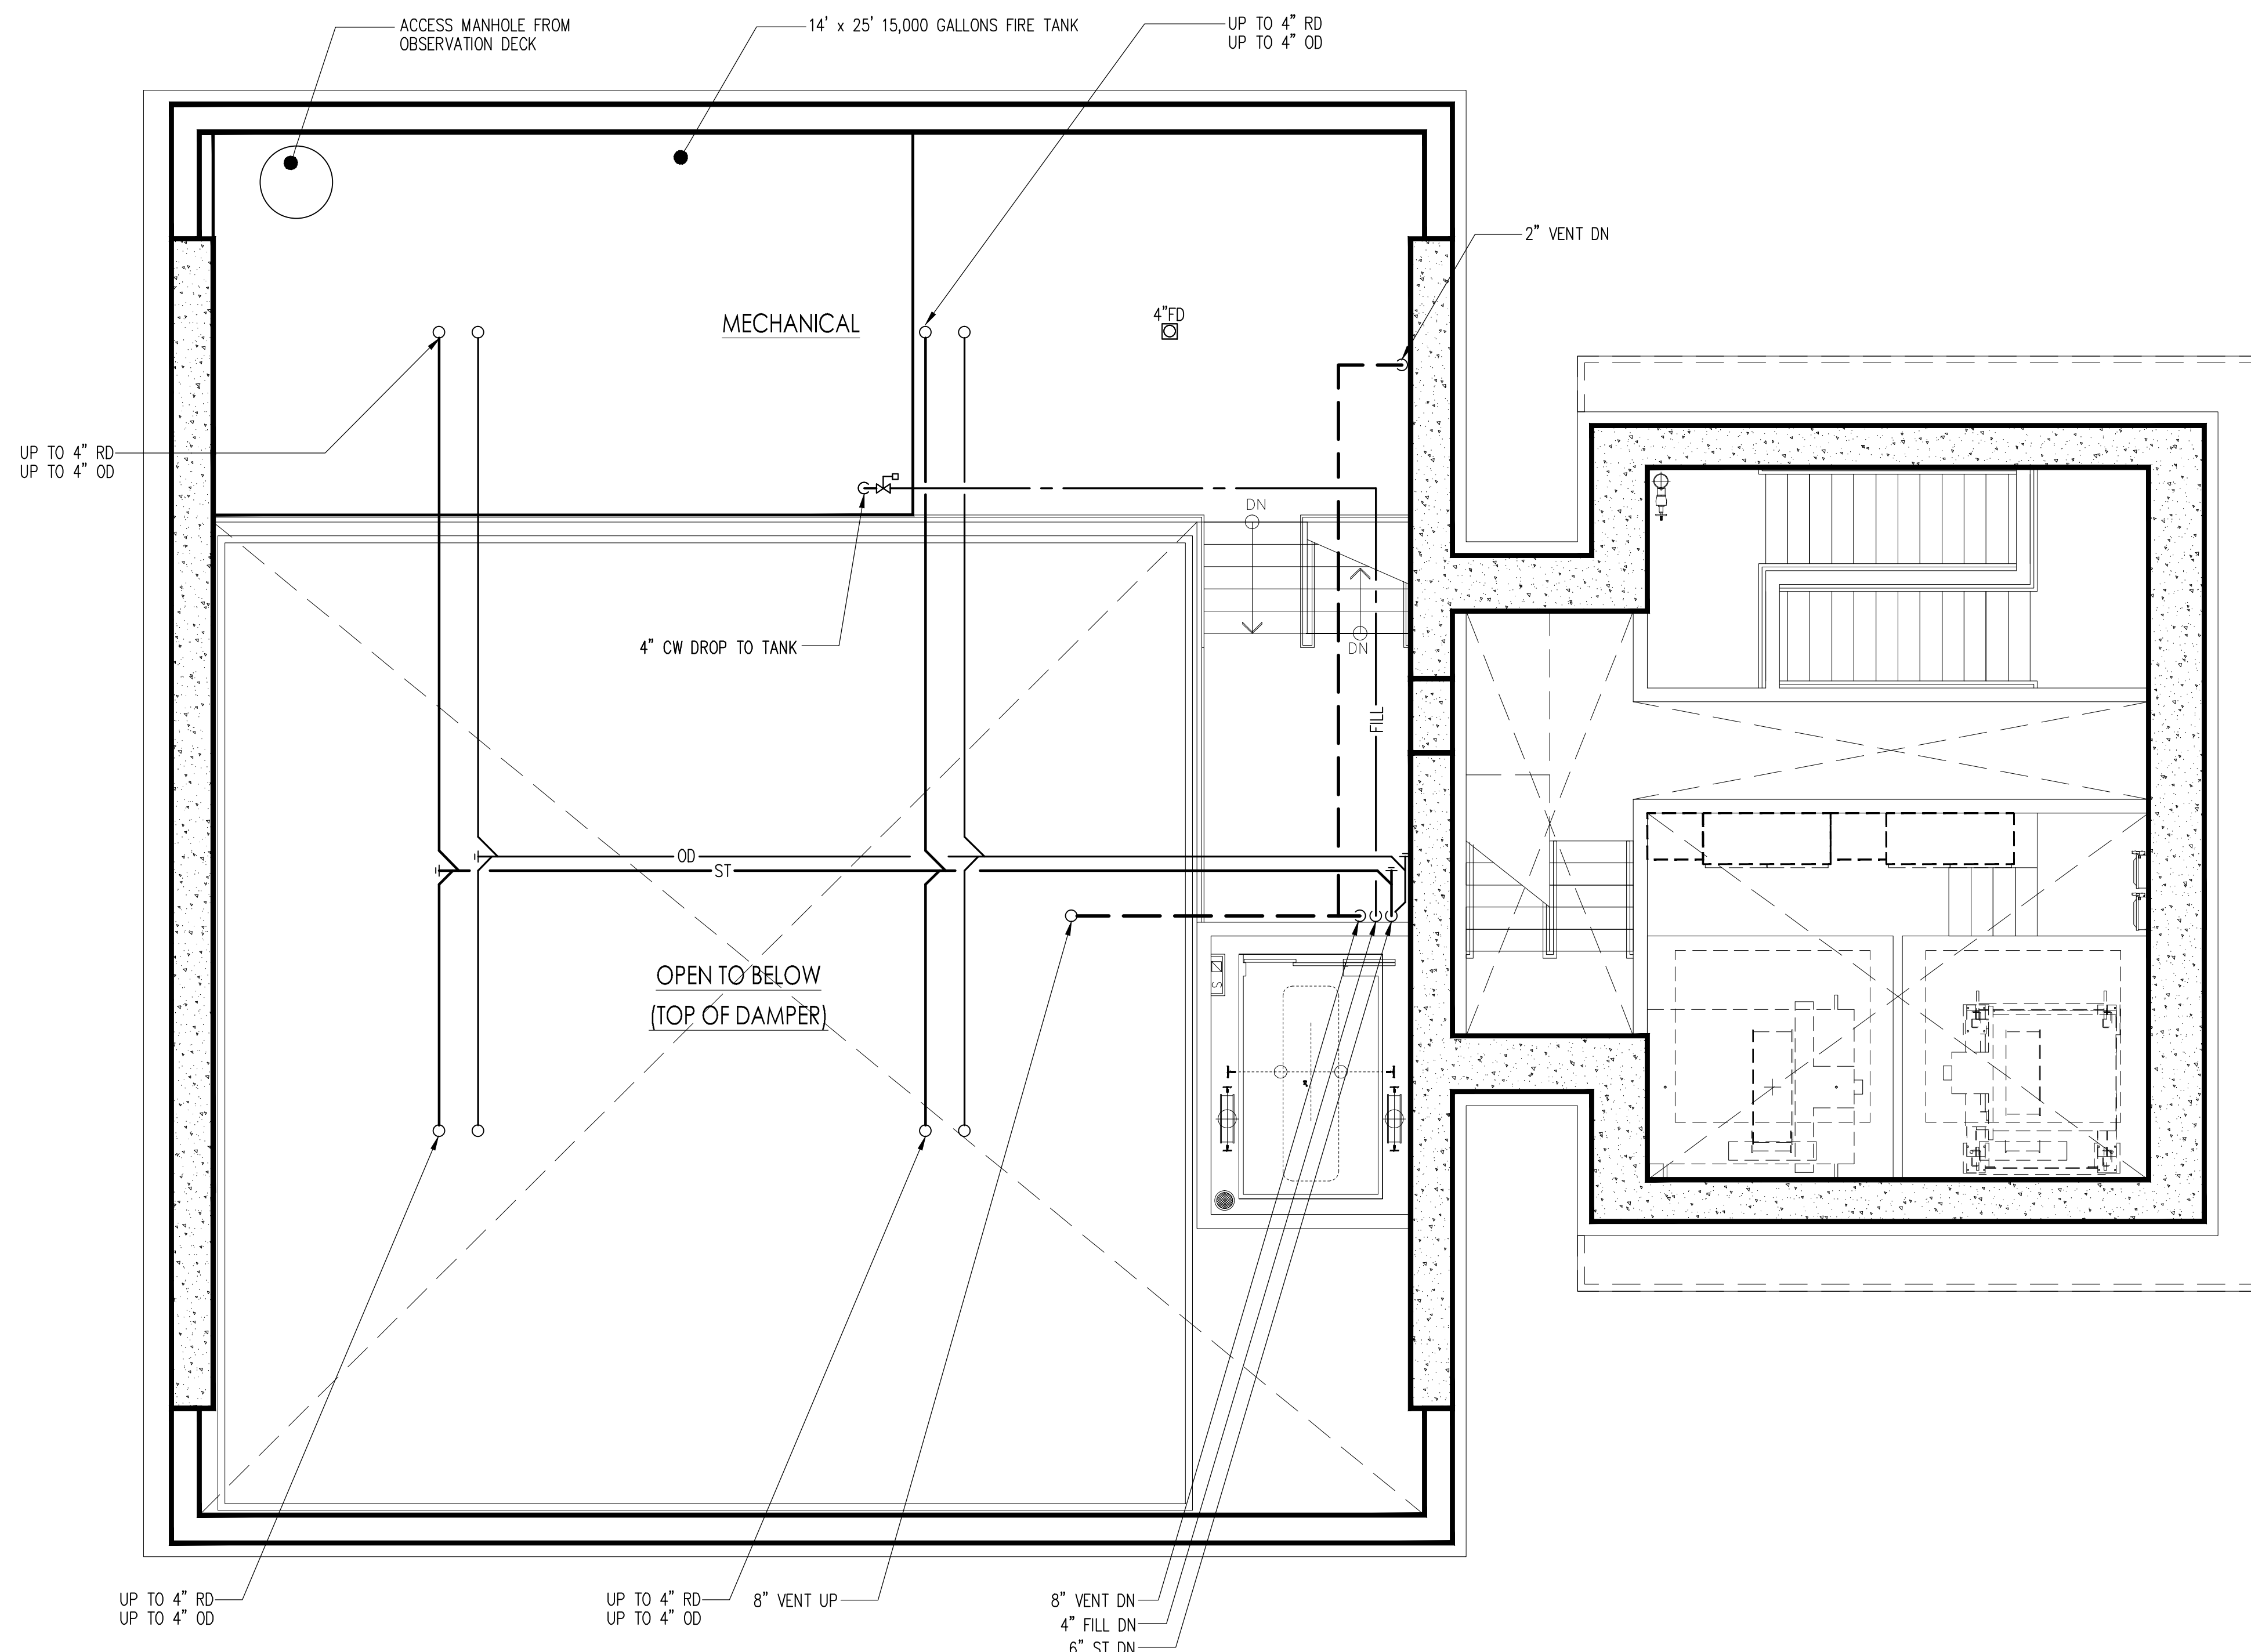

2 54TH-B FLOOR PLAN

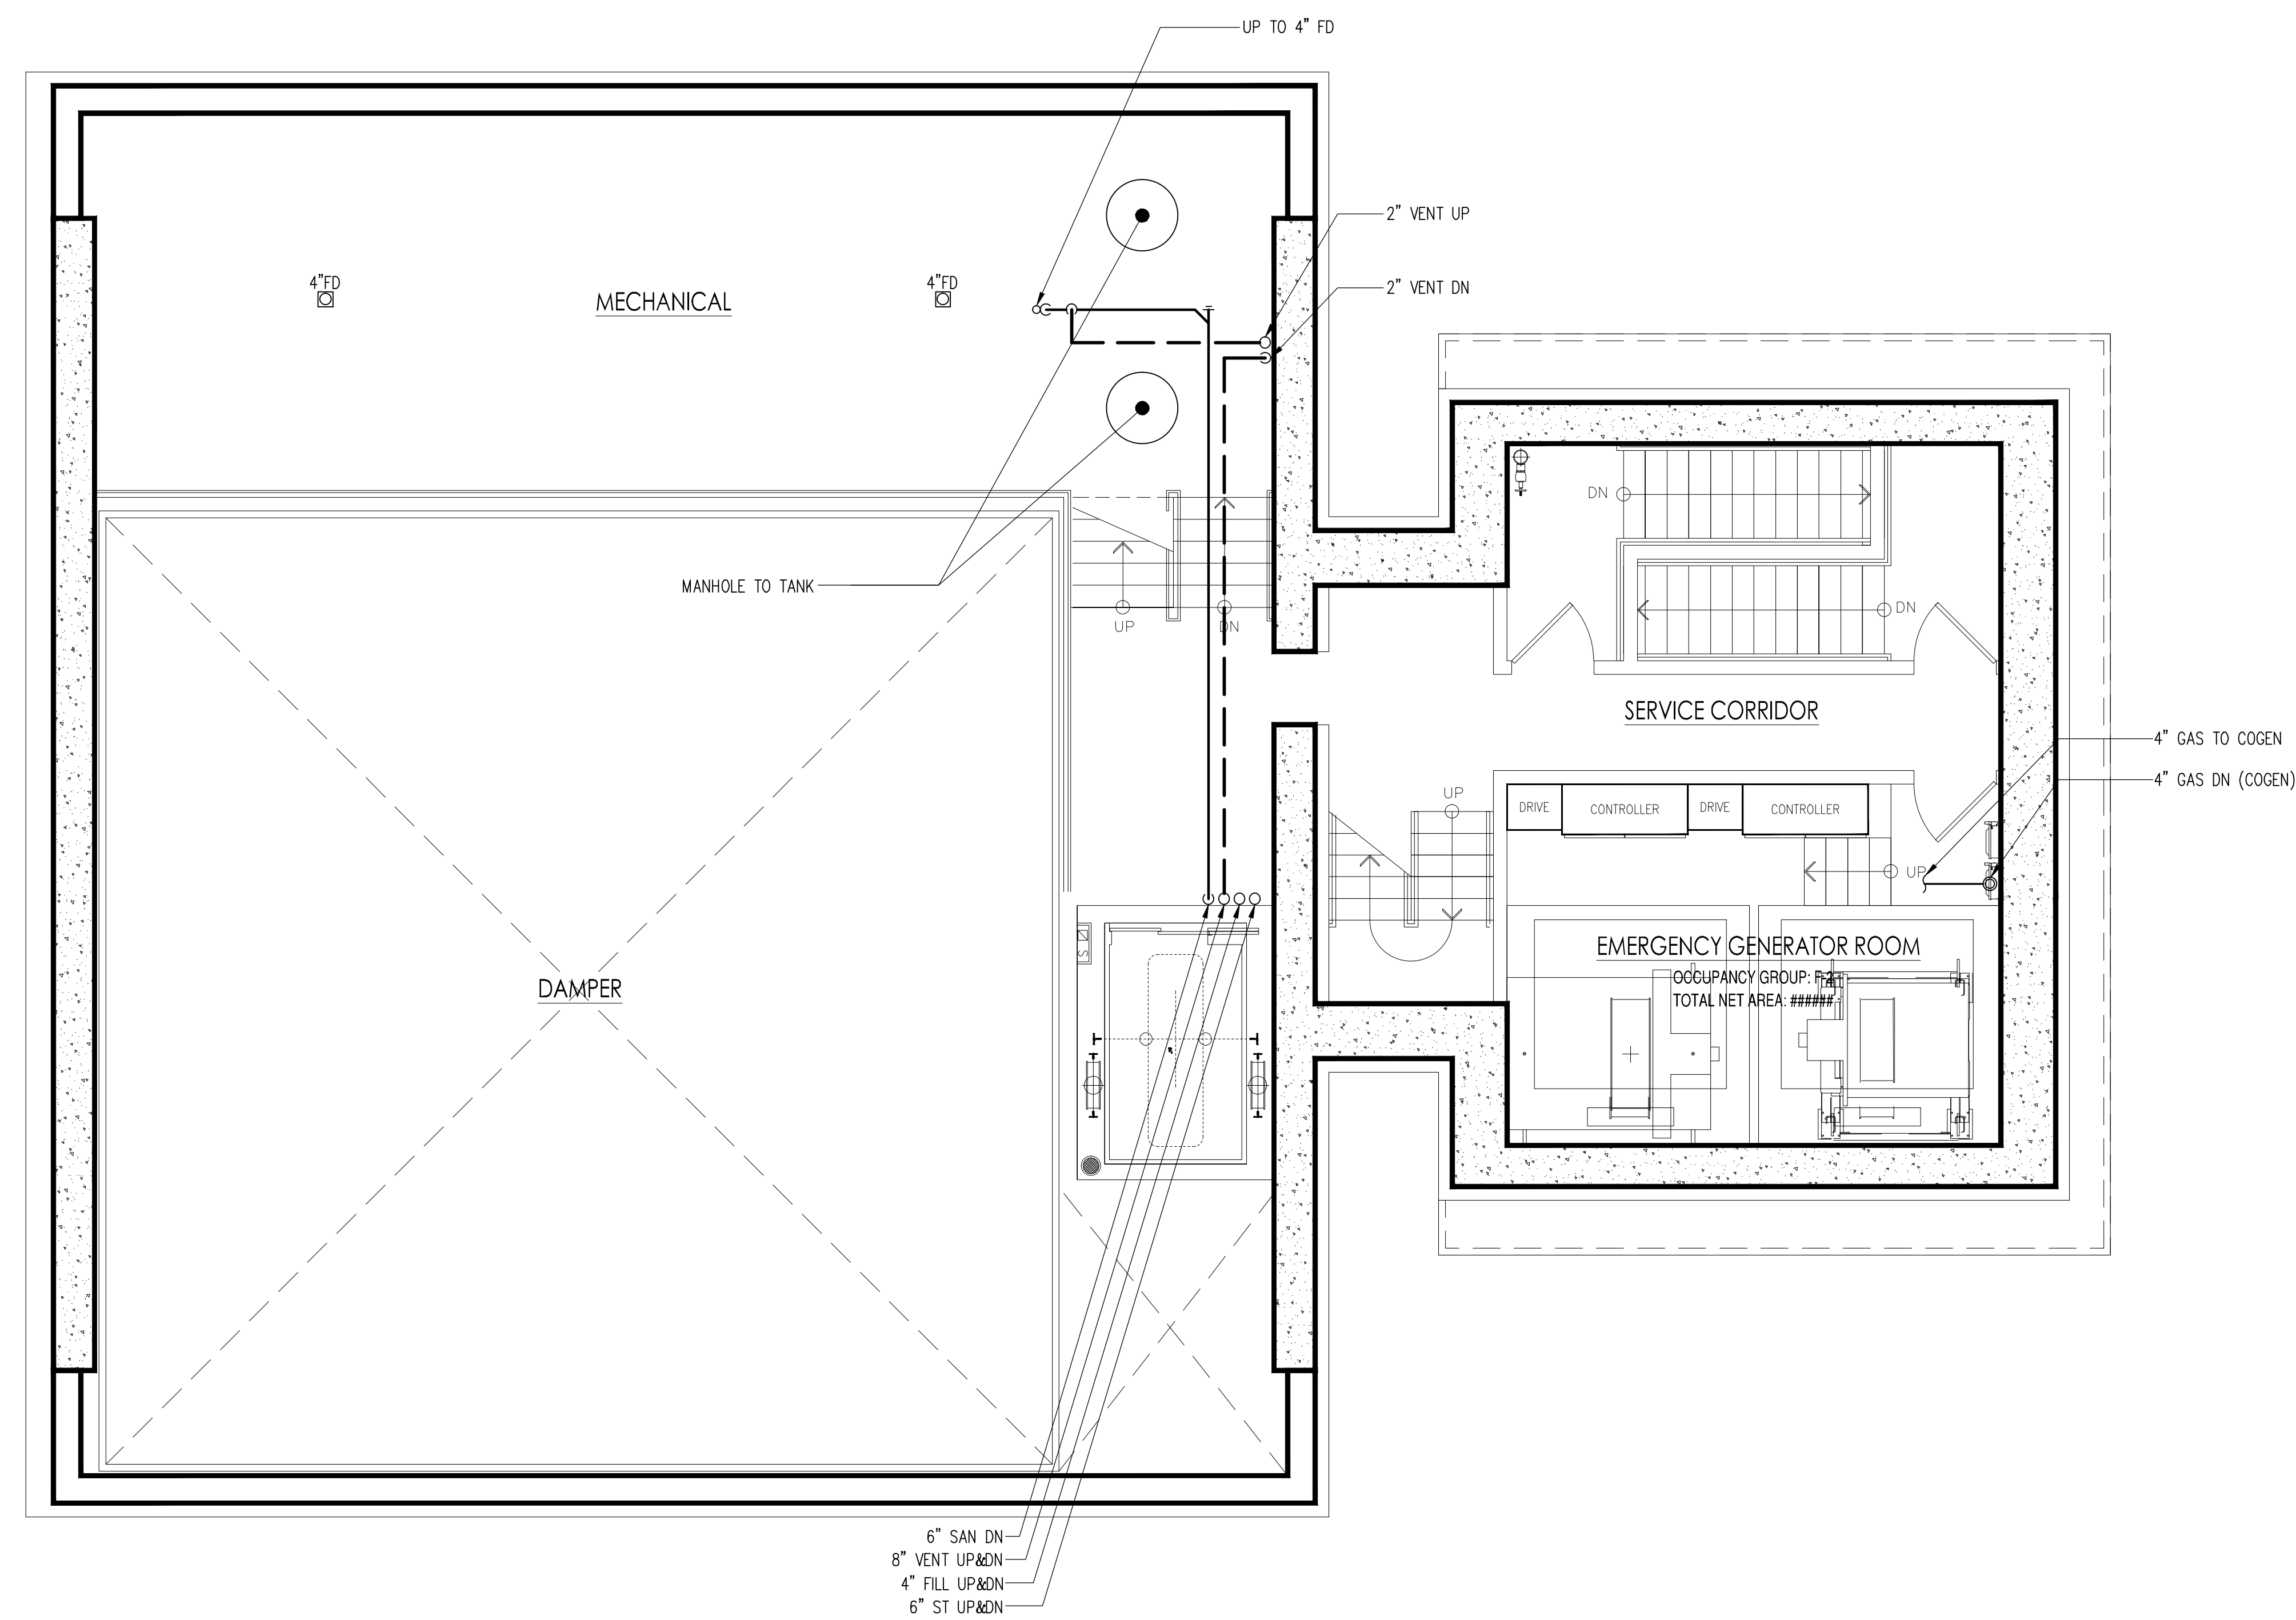

1 54TH-A FLOOR PLAN

PROJECT:

262 FIFTH AVENUE

262 FIFTH AVENUE, NEW YORK, NEW YORK, 10001

ARCHITECT:

SLCEArchitects, LLP

841 BROADWAY
NEW YORK, NY 10003
TEL.: (212) 979-8400
FAX.: (212) 979-8387

DESIGN ARCHITECTS:

MEGANOM

Bersenevskiy perulok 5a bldg. 1
Moscow 119072
TEL/Fax: 007-499-951 00 73-74

STRUCTURAL ENGINEER:

WSP CANTOR SEINUK

228 East 45th Street, 3rd Floor
New York, NY 10017-3303
TEL.: (212) 687-9888

M.E.P. ENGINEER:



512 Seventh Avenue
New York, NY 10018
TEL.: (212) 532-9600
FAX.: (212) 689-7489

EXTERIOR WALL CONSULTANT:

Front

20 Jay Street, No. 20
Brooklyn, NY 11201
TEL.: (212) 242-2220

FACADE MAINTENANCE

ENTEK
ENGINEERING LLC
CONSULTING ENGINEERS

ELEVATOR


Delivering Vertical Transportation
Solutions... Worldwide

vda


[illegible]

D.O.B. NUMBER

NB#

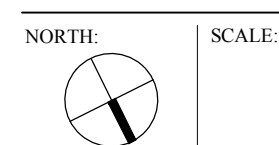

KEY PLAN:

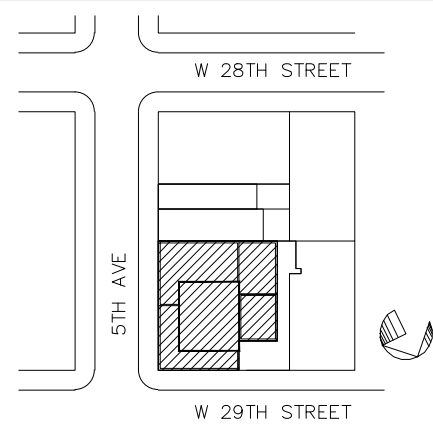

DRAWING TITLE

PLUMBING
54TH-A & 54TH-B FLOOR PLAN
(CONSTRUCTION)

SEAL & SIGNATURE:

DATE: 09/15/2016


PROJECT No: B

DRAWN BY: R.P.
CHECKED BY: L.B


DWG. No.:
P-214.00

SHEET No.: **10 OF 41**

FILE No: P-21

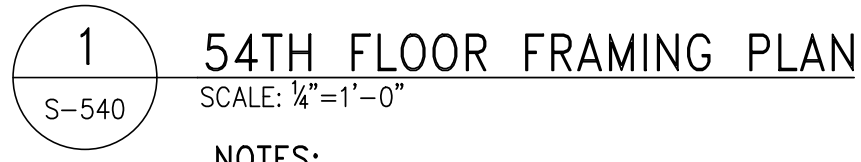

1. TOP OF SLAB ELEVATION TO BE [] U.O.N. ON PLAN.
2. SLAB TO BE 36" THICK U.O.N. THUS [] ON PLAN.
3. BOTTOM REINFORCEMENT TO BE #709 CONT. E.W. FOR 36" SLAB U.O.N.
4. FOR BALANCE OF NOTES SEE DRAWING. S-D10.

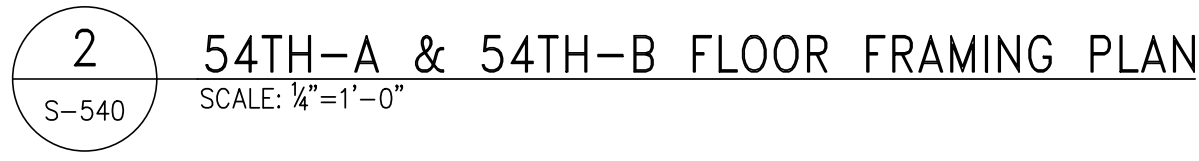

vda

Delivering Vertical Transportation
Solutions...Worldwide

t: +1 (800) 678-9222 f: +1 (800) 678-9222
e: all@eng.vdasoc.com

1111 Eagle Rock Avenue Suite 111
East Zionsville, IN 46033

[illegible]

NB#

SYSTEM DESIGN

54T

[Home](#)
[About Us](#)
[Contact Us](#)
[Privacy Policy](#)
