

Shauqat Shaikh
Buildings
APPROVED
Under Directive 2 of 1975
Date/Time: Nov 13, 2012 - 9:40 AM
NYC Development Hub

FOREST CITY RATNER COMPANIES
OWNER
FOREST CITY RATNER COMPANIES
4 METROTECH CENTER NORTH
BROOKLYN, NY 11201
tel 718.923.8682

sh p
ARCHITECT
SHoP ARCHITECTS, P.C.
11 PARK PLACE, PENHOUSE
NEW YORK, NY 10007
tel 212.889.9005

sh p CONSTRUCTION
INTEGRATOR
SHoP CONSTRUCTION SERVICES LLC
11 PARK PLACE, PENHOUSE
NEW YORK, NY 10007
tel 212.889.9005

ARUP
STRUCTURAL ENGINEER
OVE ARUP & PARTNERS P.C.
77 WATER STREET
NEW YORK, NY 10005
tel 212.896.3000

ARUP
MEP ENGINEER
OVE ARUP & PARTNERS P.C.
77 WATER STREET
NEW YORK, NY 10005
tel 212.896.3000

X SITE MODULAR
MODULAR CONSULTANT
XSITE MODULAR LLC
5 CORTON WOOD CT
CLINTON, NJ 08809
tel 908.797.1912


THESE DRAWINGS ARE
INSTRUMENTS OF SERVICE
AND AS SUCH MAY NOT BE
USED FOR OTHER
PROJECTS. FOR ADDITIONS
TO THIS PROJECT OR
COMPLETION OF THIS
PROJECT BY OTHERS.

08/16/12	REVISION 2
07/16/12	ADDENDUM 1
06/29/12	100% CD SET
05/24/12	75% CD SET
01/13/12	100% DD SET
DATE	ISSUE/REVISION

**ATLANTIC YARDS
B 2 - MODULAR**
461 DEAN STREET, BROOKLYN, NY, 11217
DRAWING TITLE
FLOORS 33 & 34 -
LOWER AND UPPER BULKHEAD

SEAL & SIGNATURE


DATE	
PROJECT NO.	110301
DRAWN BY	SHoP
CHECKED BY	CK/SAK
DRAWING NUMBER	A-133.00
PAGE 1 of 1	

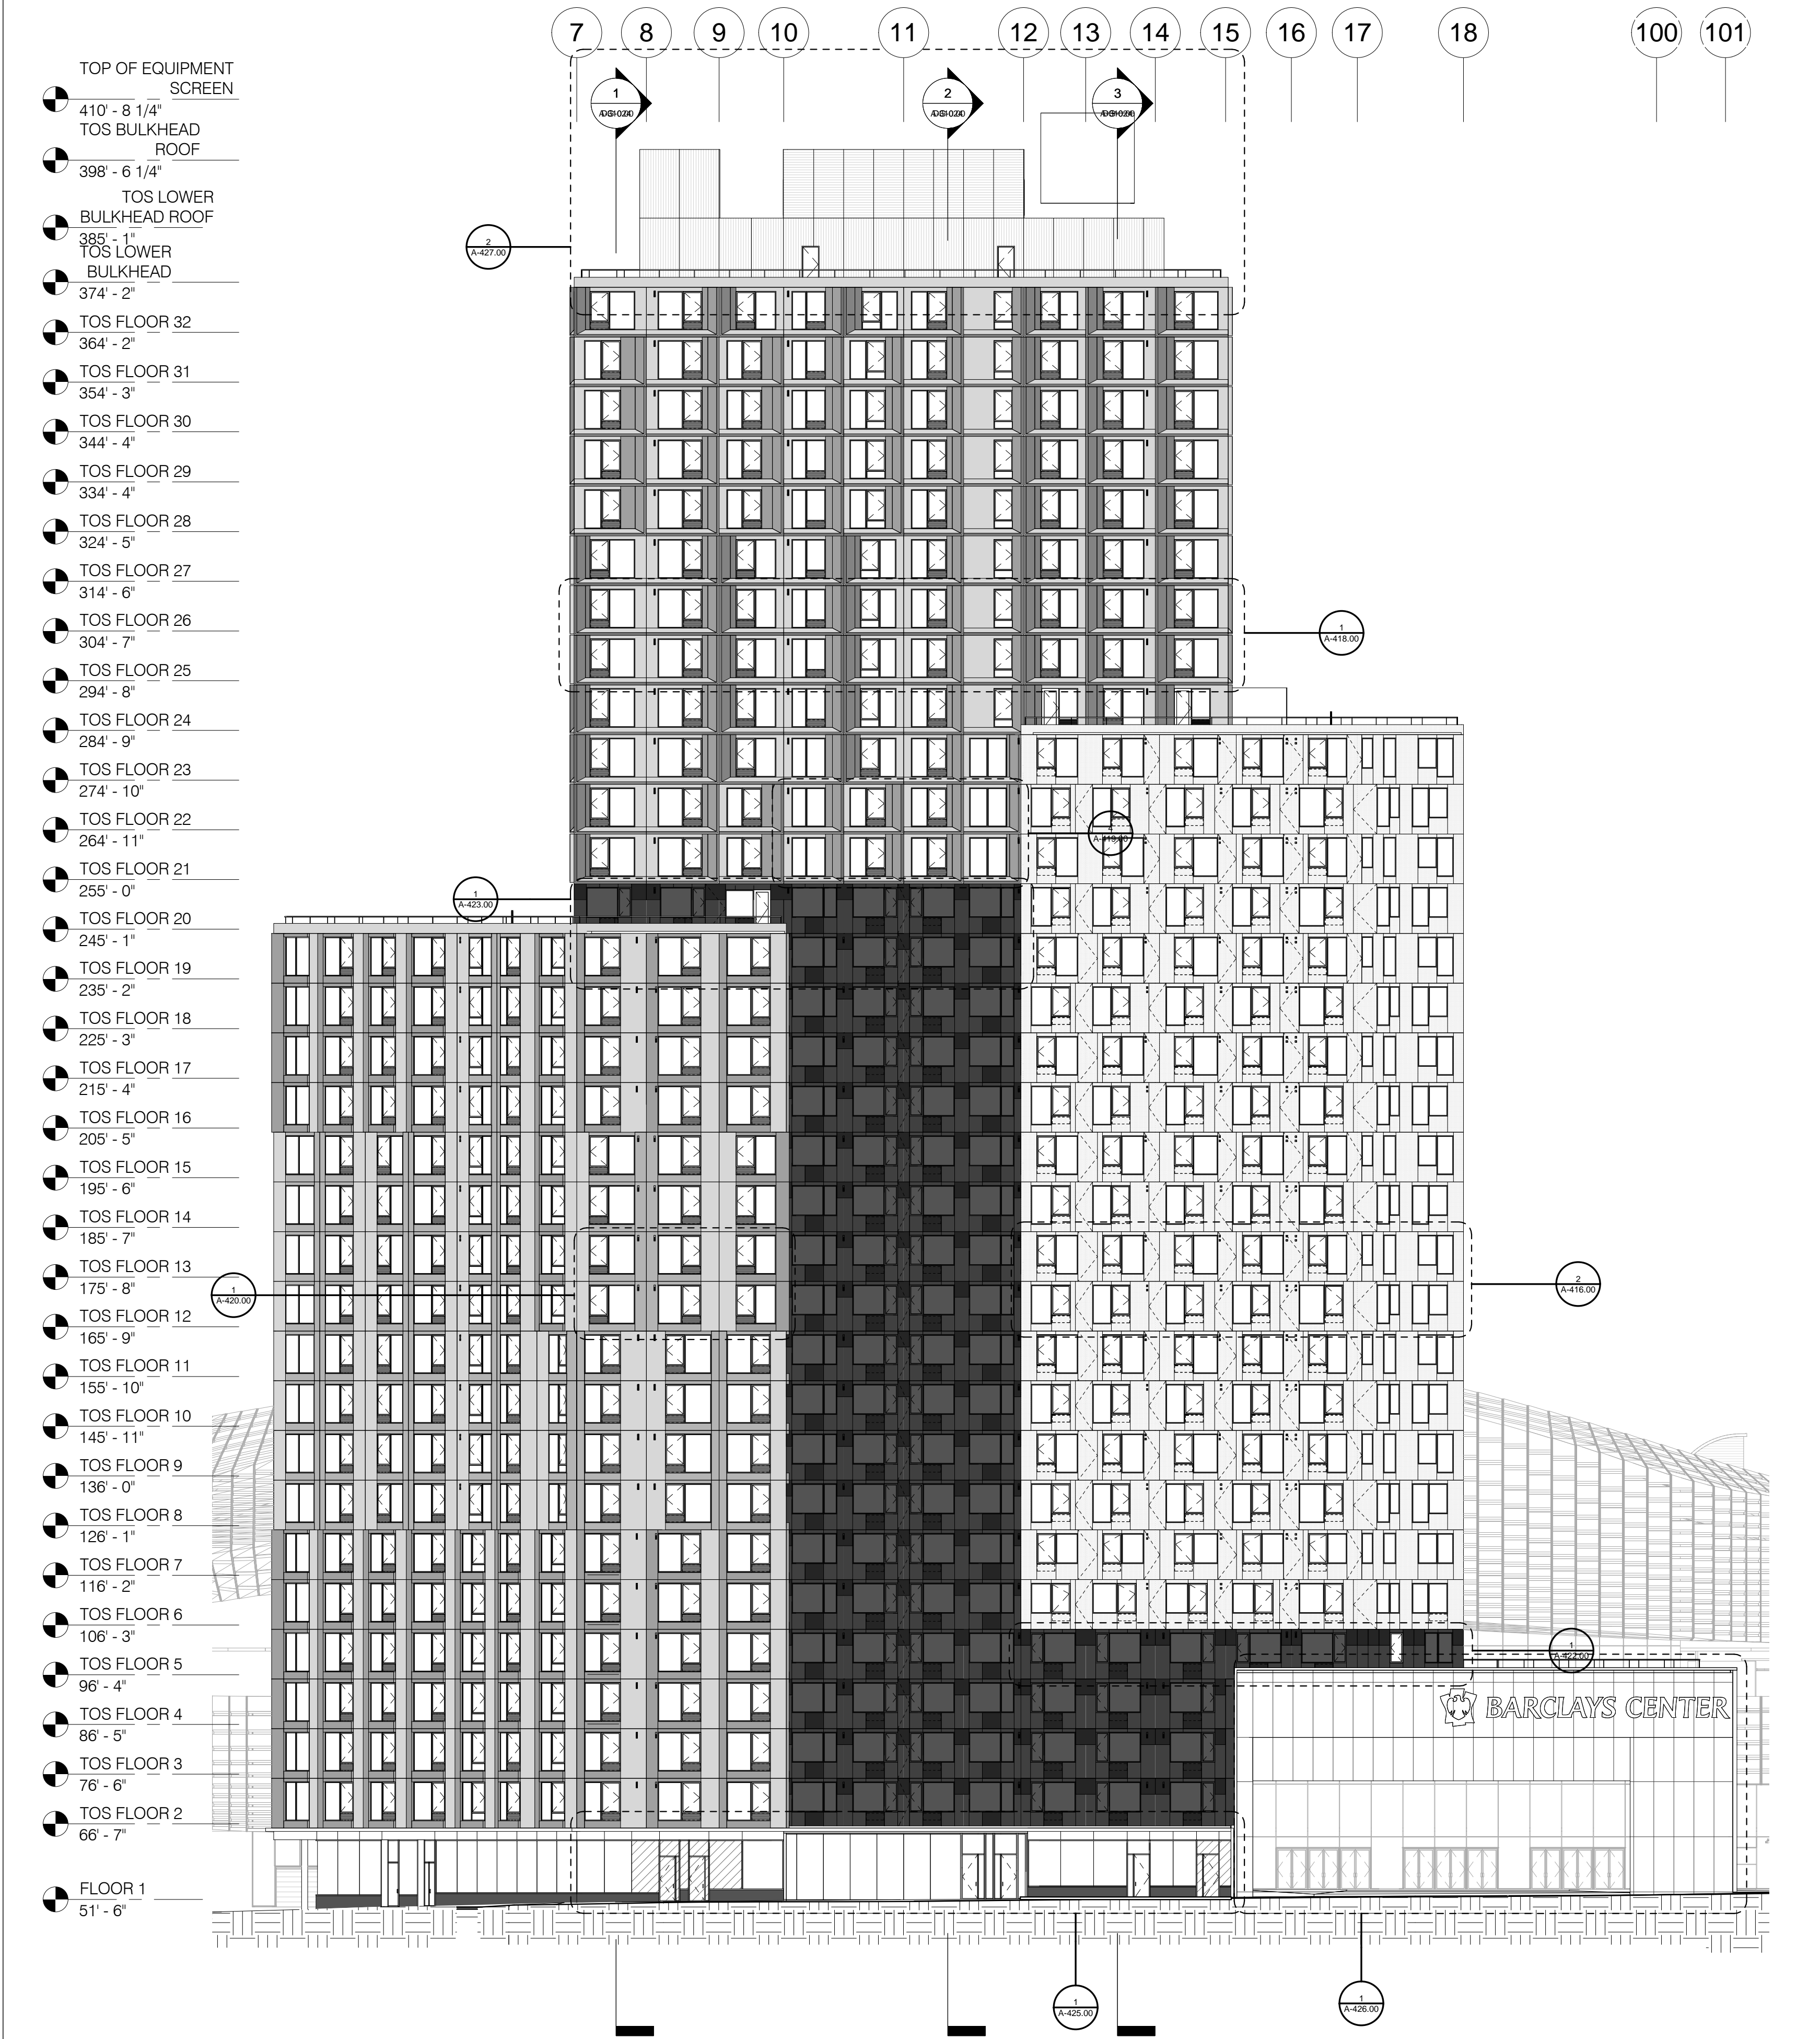

SOUTH ELEVATION

1" = 20'-0"


2
A-100.00
A-300.00

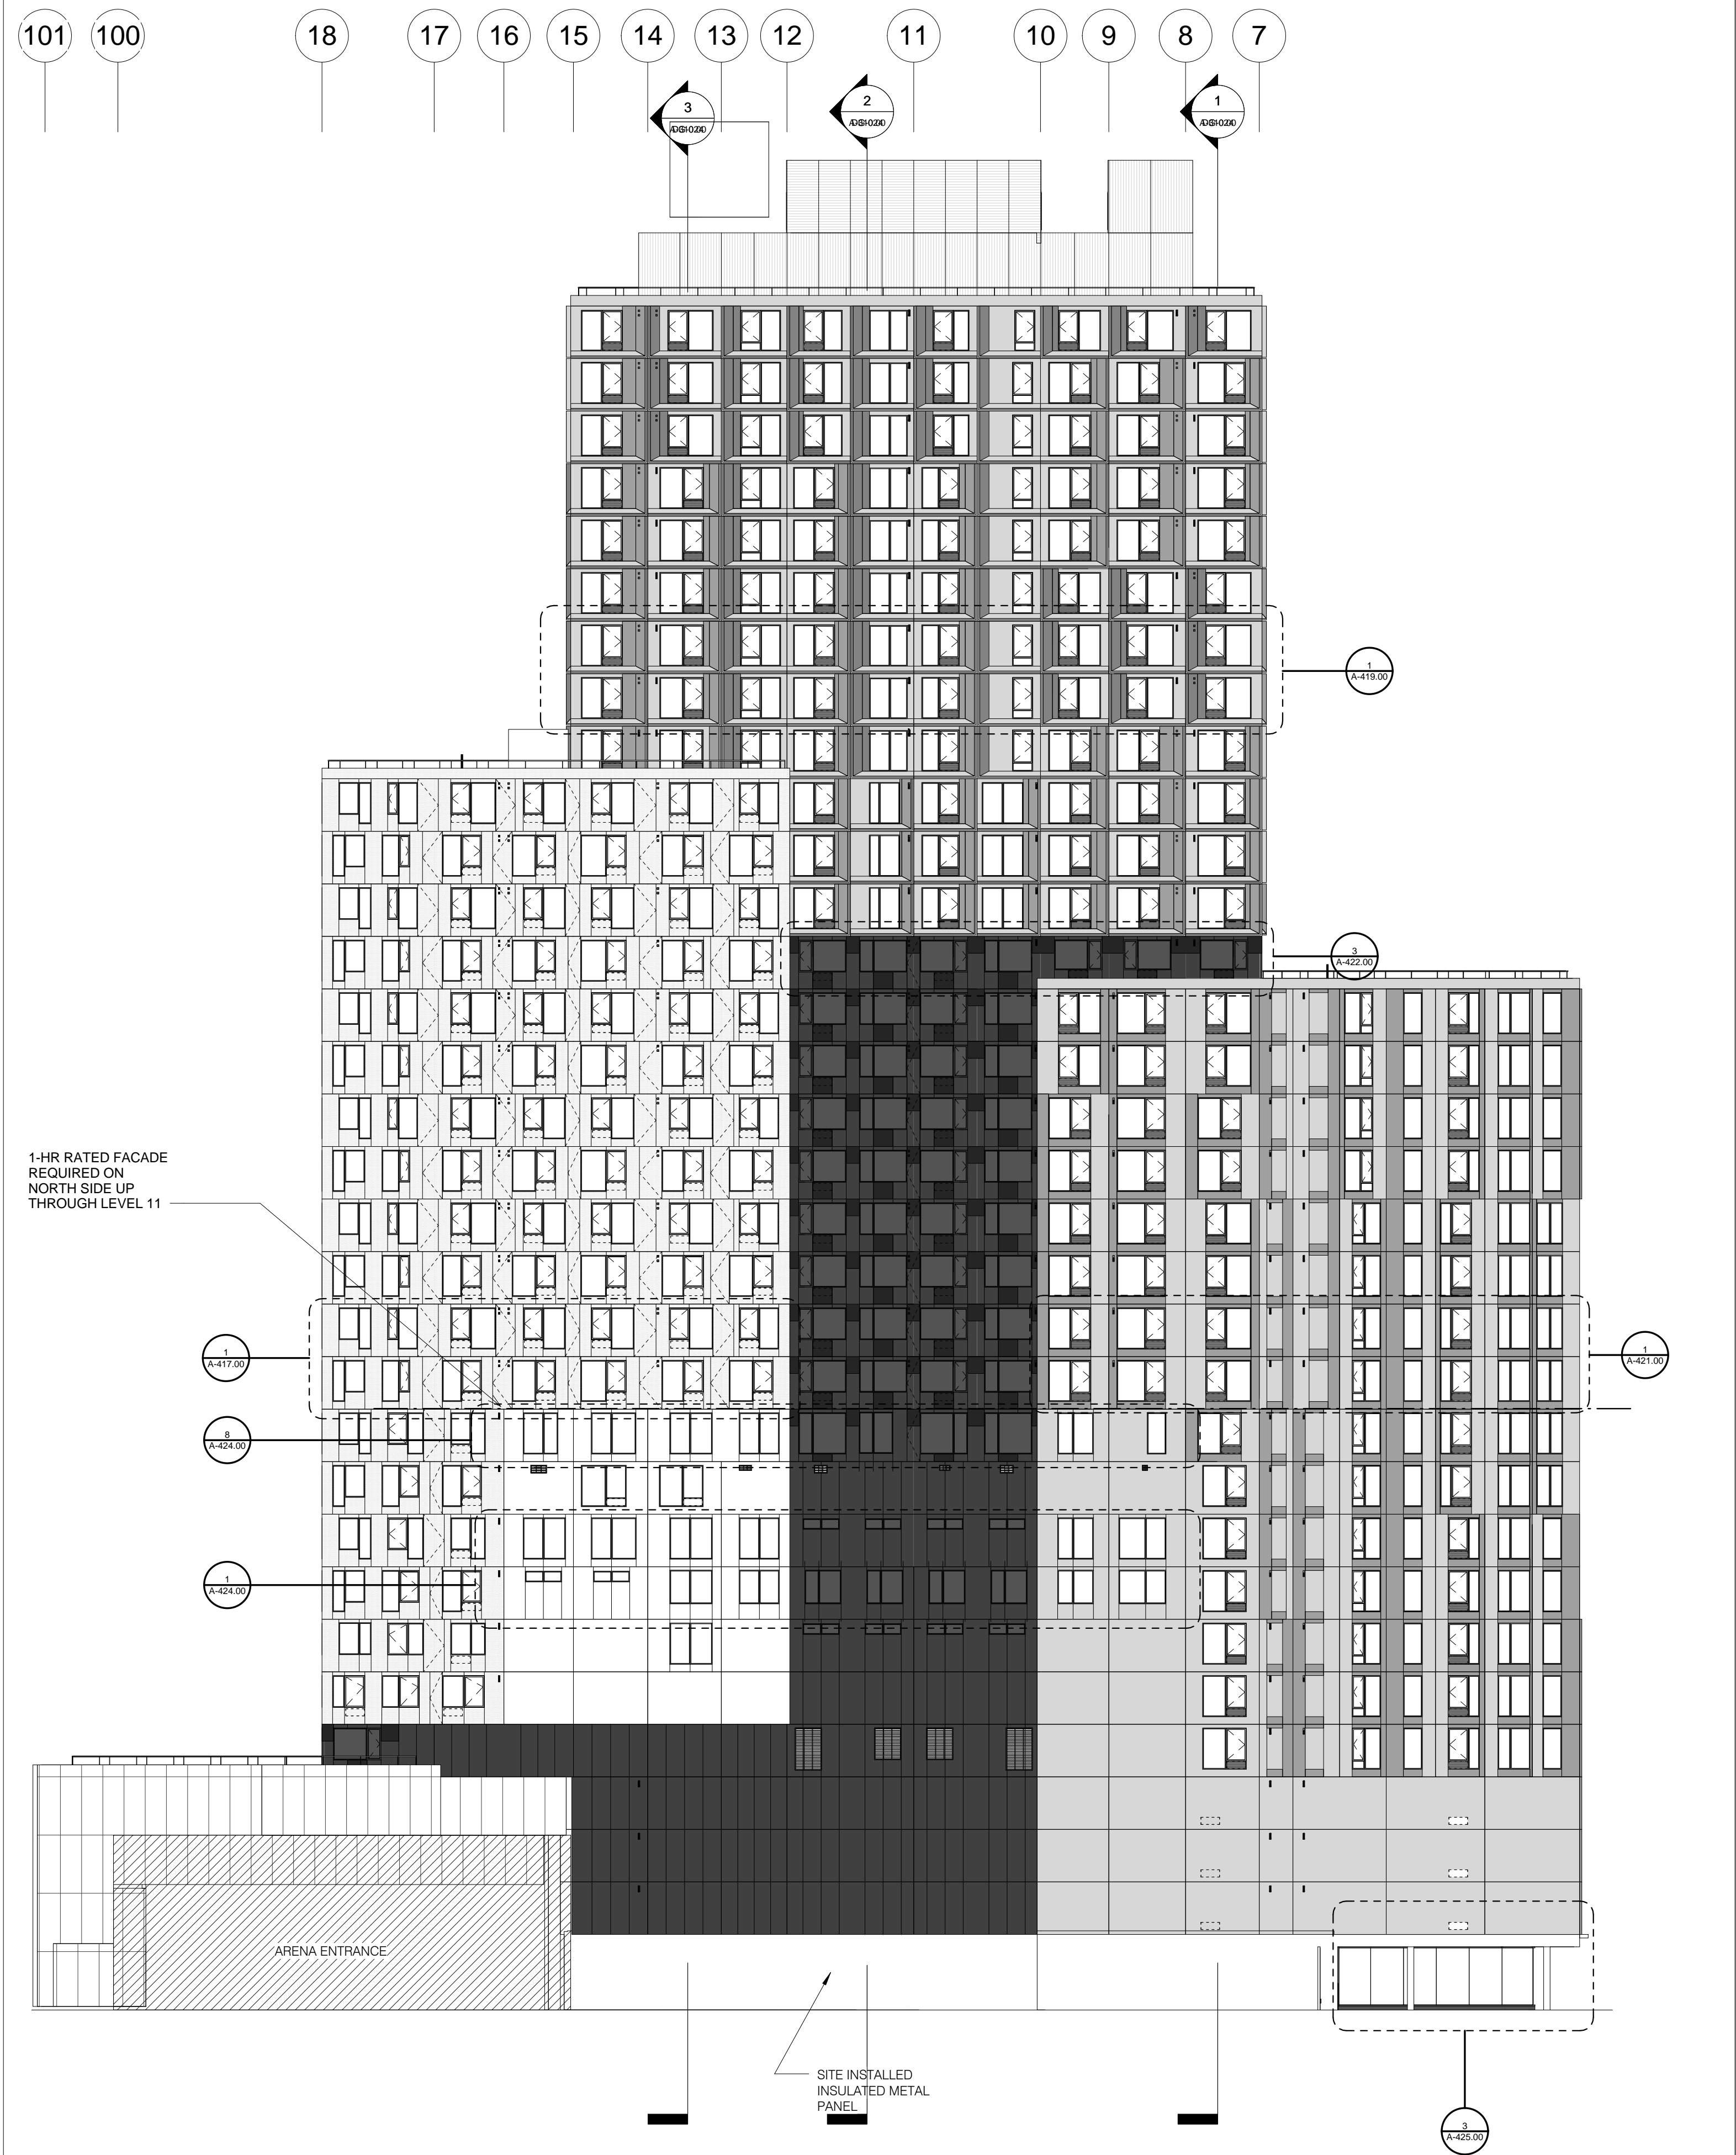




NORTH ELEVATION

1" = 20'-0"

1
A-101.00
A-300.00

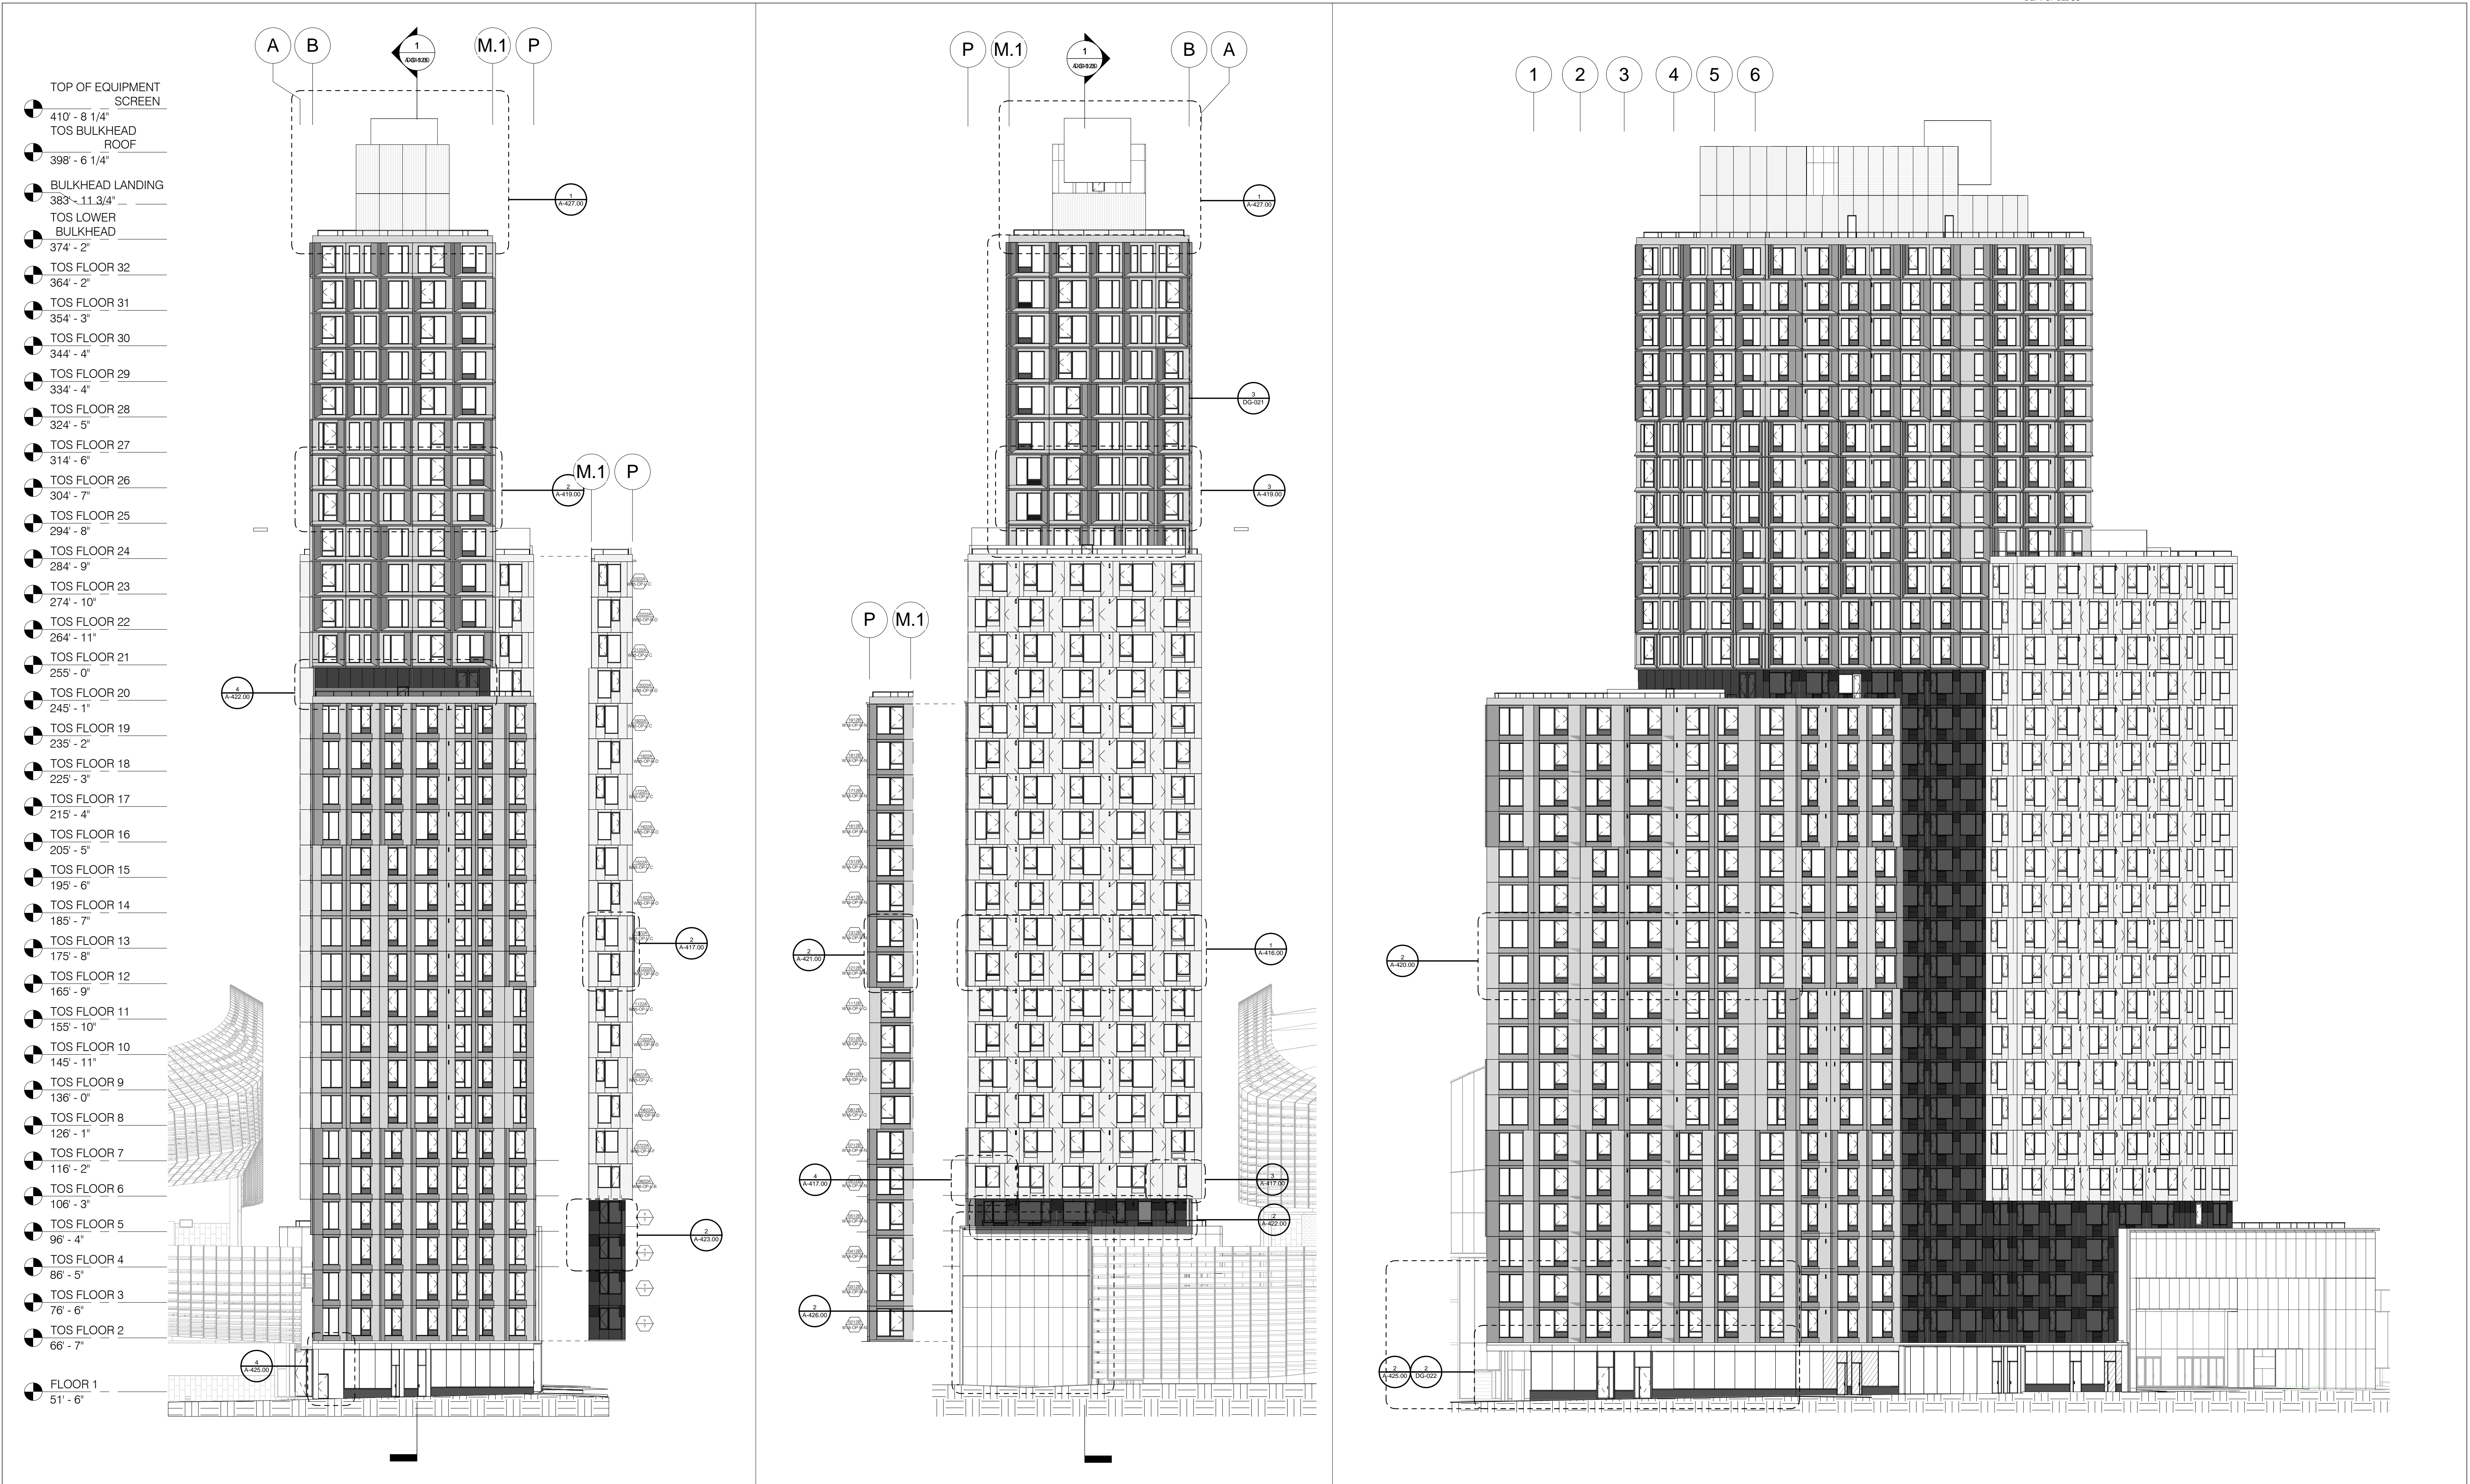

WEST ELEVATION AND NOTCH ELEVATION 1" = 20'-0" 3 EAST ELEVATION AND NOTCH ELEVATION 1" = 20'-0" 2 SOUTHWEST ELEVATION 1" = 20'-0" 1

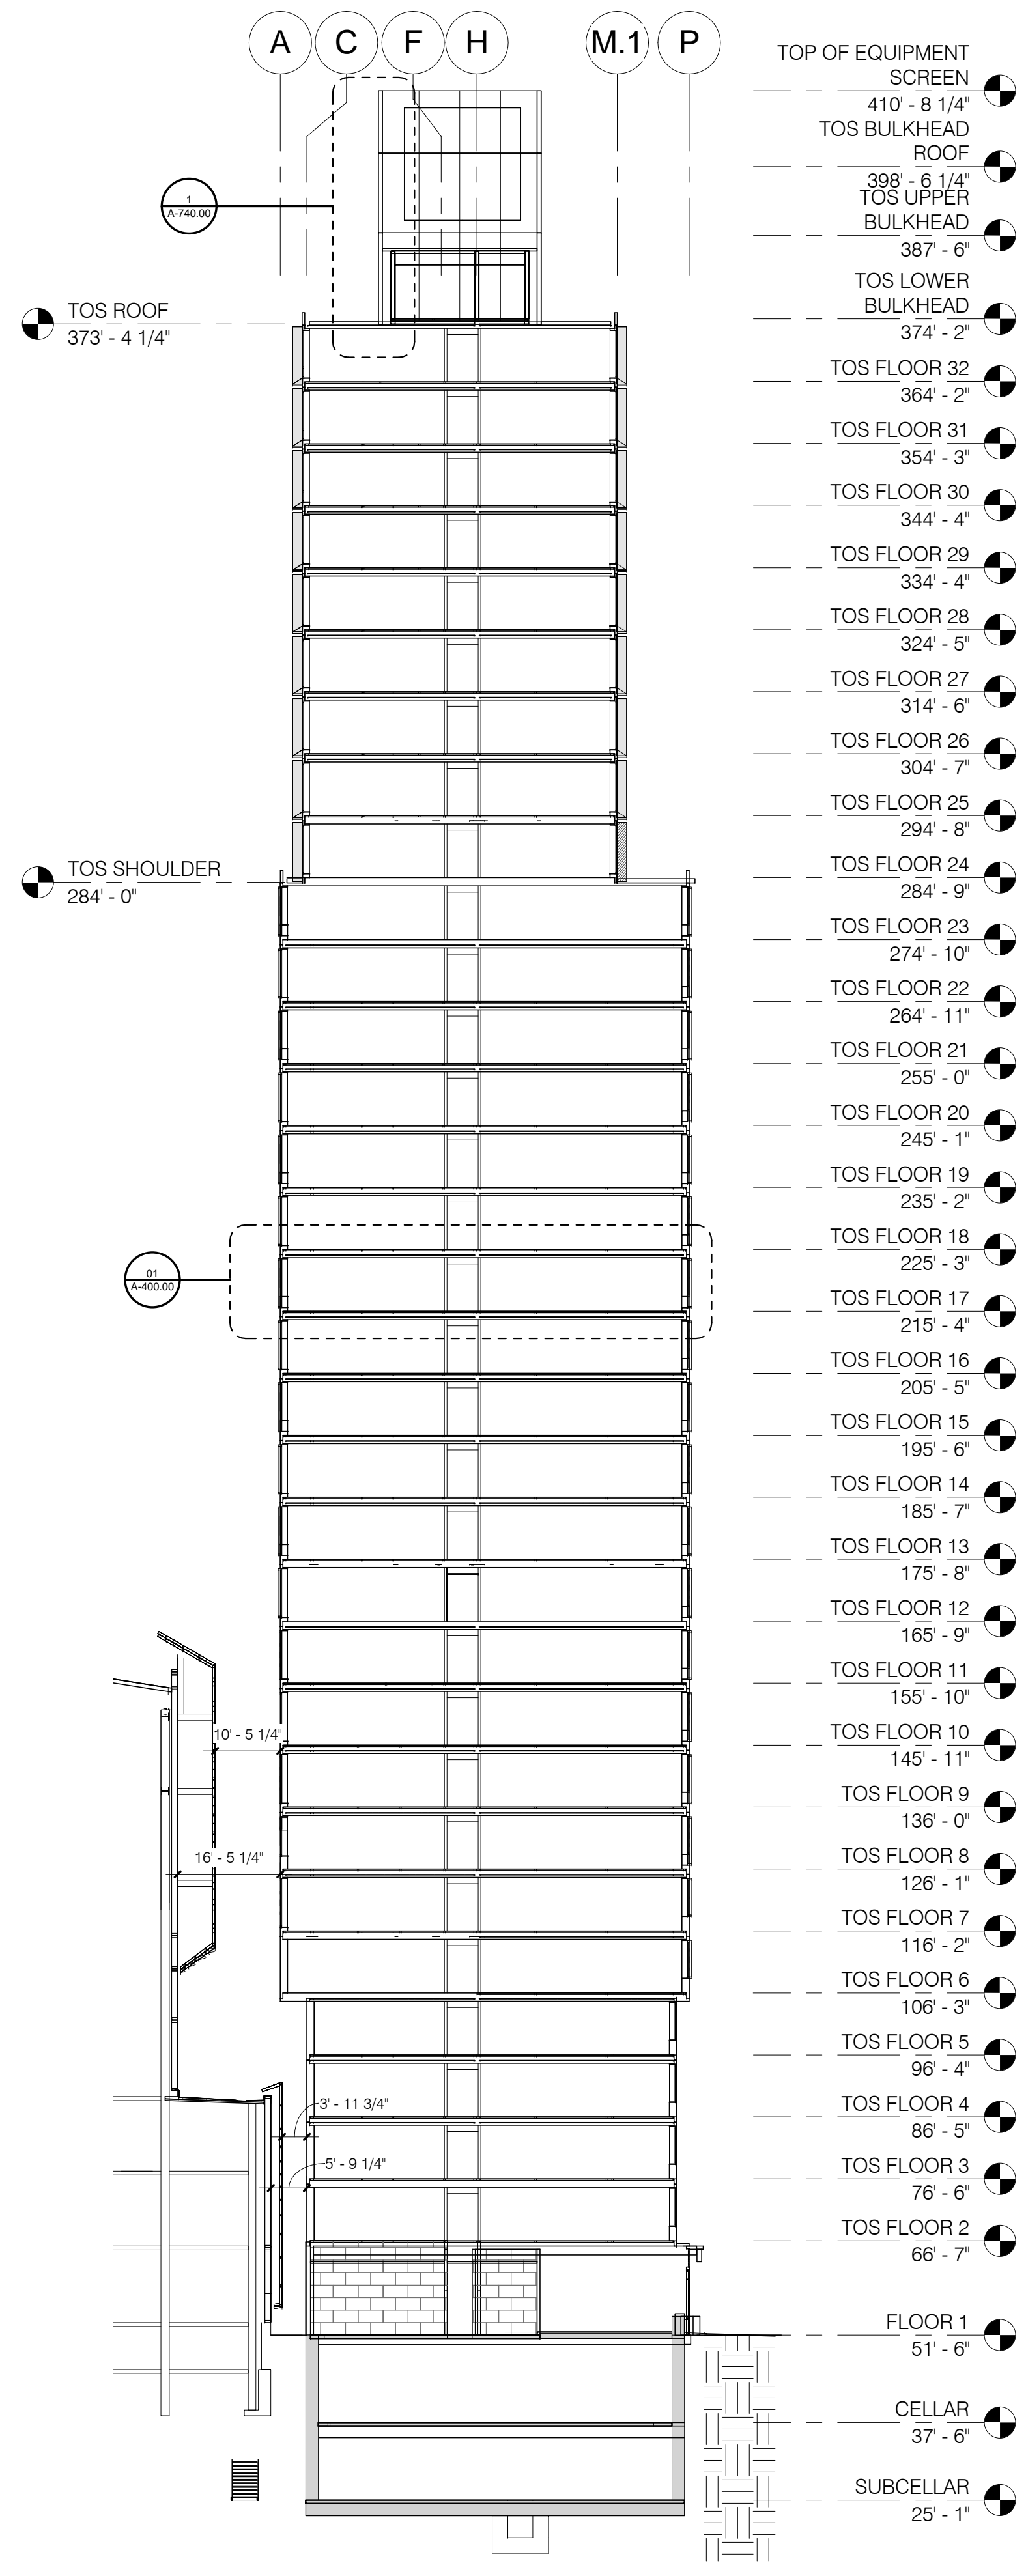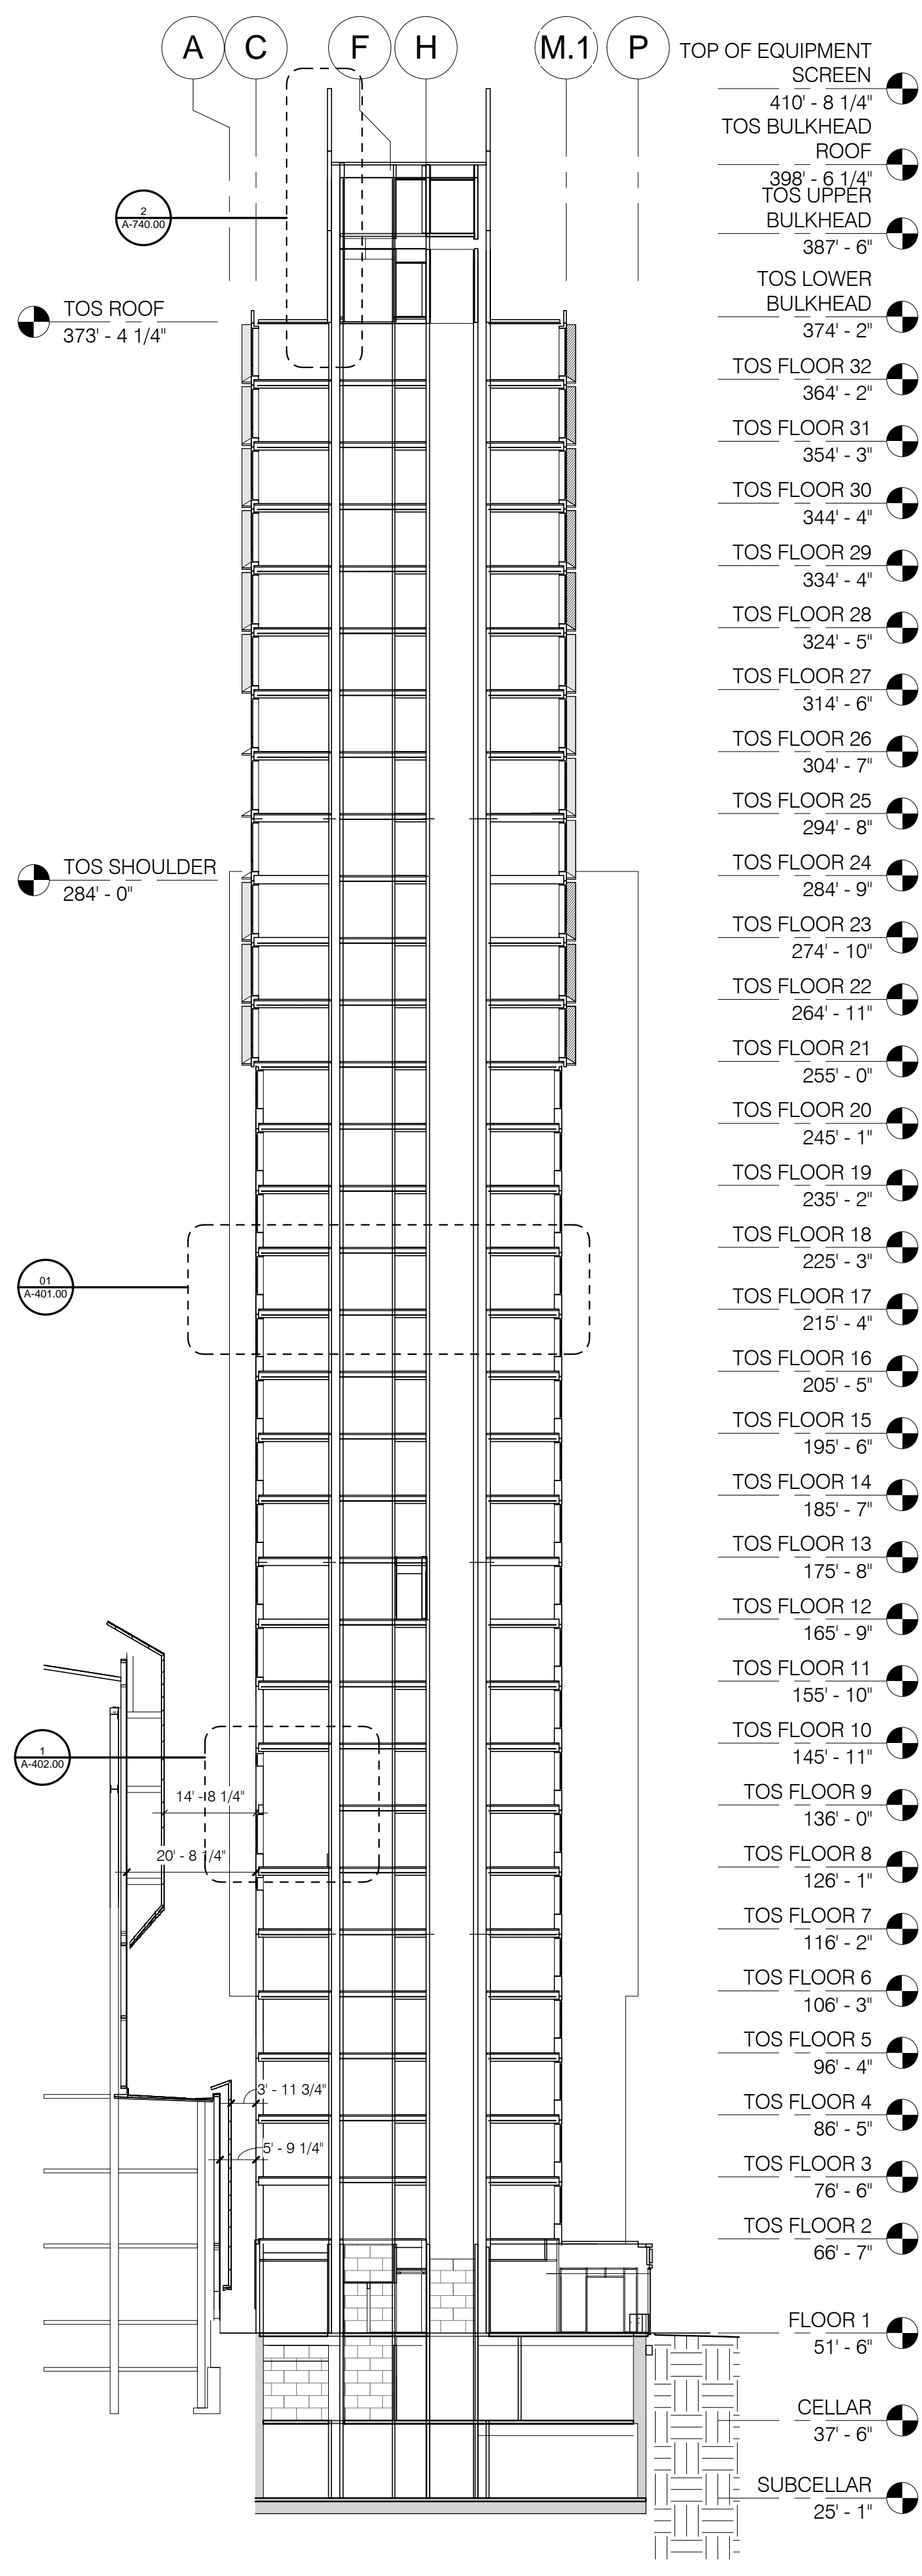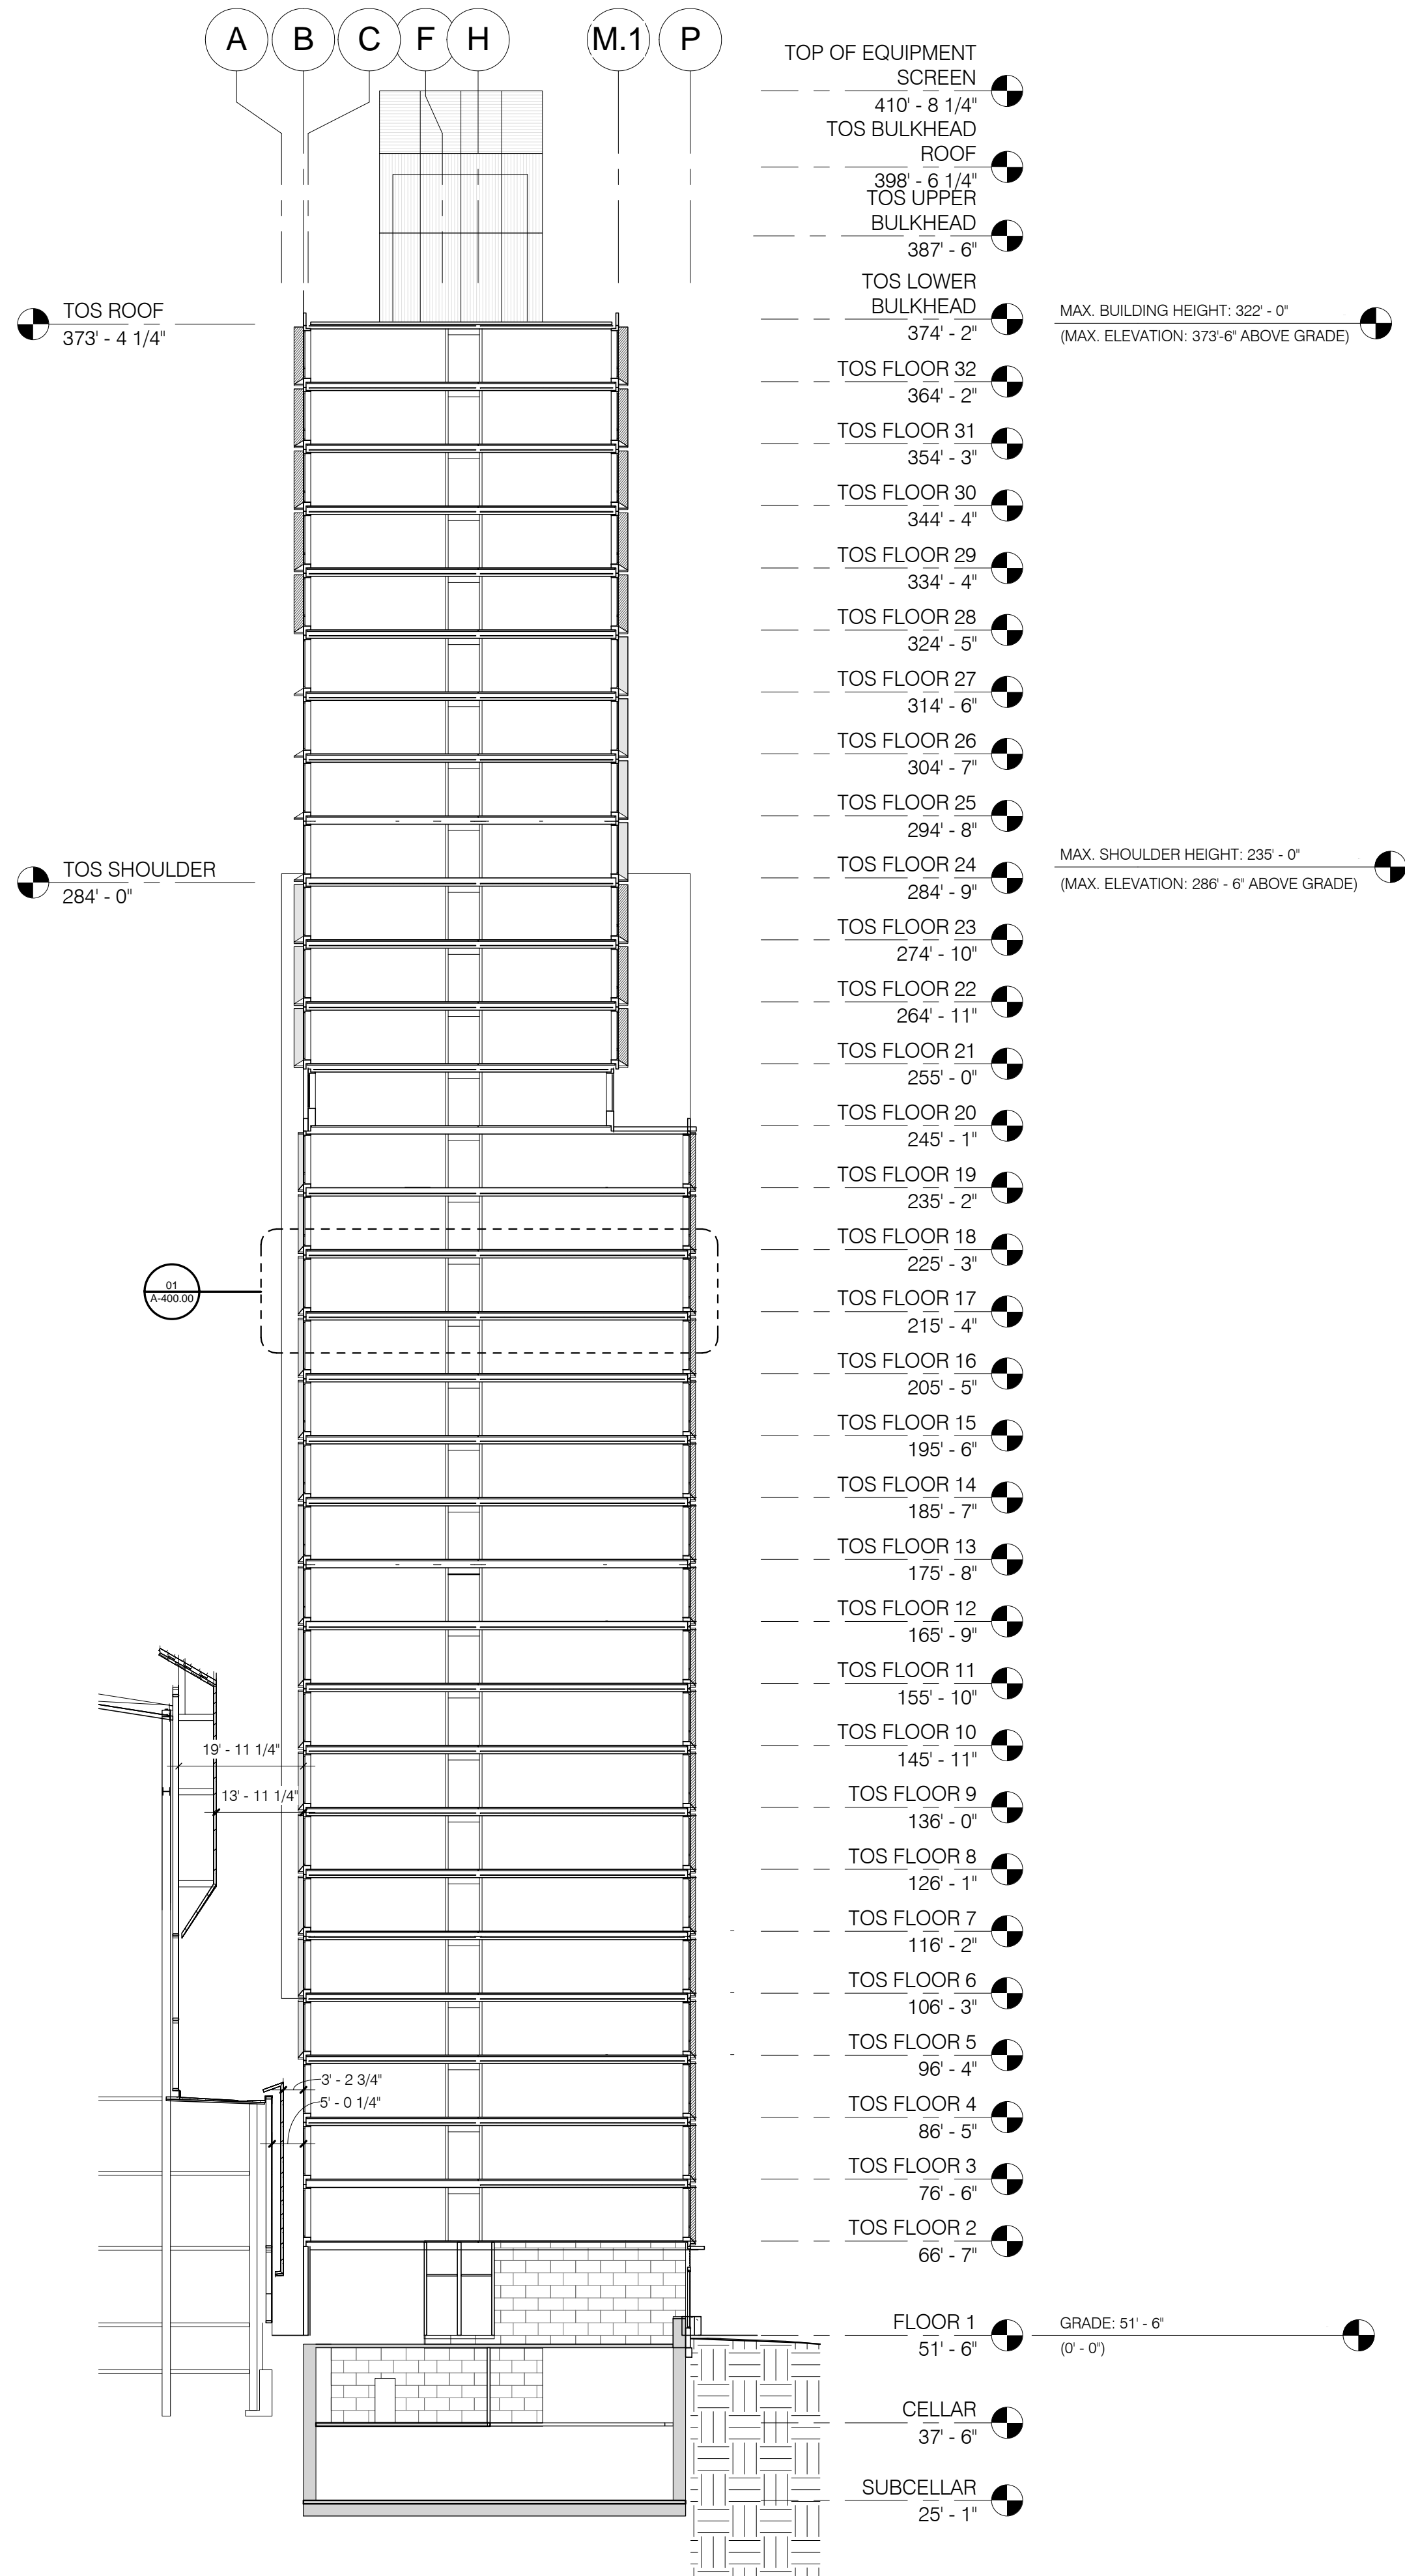

NORTH-SOUTH BUILDING SECTION (1)

1" = 20'-0"

1
A-101.00 A-310.00

NORTH-SOUTH BUILDING SECTION (2)

1" = 20'-0"

2
A-101.00 A-310.00

NORTH-SOUTH BUILDING SECTION (3)

1" = 20'-0"

3
A-101.00 A-310.00

FORESTCITYRATNER
COMPANIES

OWNER
FOREST CITY RATNER COMPANIES
4 METROTECH CENTER NORTH,
BROOKLYN, NY 11201
tel 718.923.8682

sh p

ARCHITECT
SHOP ARCHITECTS, P.C.
11 PARK PLACE, PENTHOUSE
NEW YORK, NY 10007
tel 212.889.9005

sh p CONSTRUCTION

INTEGRATOR
SHOP CONSTRUCTION SERVICES LLC
11 PARK PLACE, PENTHOUSE
NEW YORK, NY 10007
tel 212.889.9005

ARUP


STRUCTURAL ENGINEER
OVE ARUP & PARTNERS P.C.
77 WATER STREET
NEW YORK, NY 10005
tel 212.896.3000

ARUP

MEP ENGINEER
OVE ARUP & PARTNERS P.C.
77 WATER STREET
NEW YORK, NY 10005
tel 212.896.3000

X SITE
MODULAR CONSULTANT

MODULAR CONSULTANT
XSITE MODULAR LLC
5 COTTON WOOD CT
CLINTON, NJ 08809
tel 908.797.1912

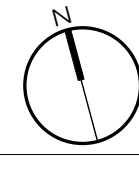

THESE DRAWINGS ARE
INSTRUMENTS OF SERVICE
AND AS SUCH MAY NOT BE
USED FOR OTHER
PROJECTS. FOR ADDITIONS
TO THIS PROJECT OR
COMPLETION OF THIS
PROJECT BY OTHERS.

DATE	ISSUE/REVISION
07/16/12	FILING SET
07/16/12	ADDENDUM 1
06/29/12	100% CD SET
05/24/12	75% CD SET
01/13/12	100% DD SET

ATLANTIC YARDS
B 2 - MODULAR


461 DEAN STREET, BROOKLYN, NY, 11217

DRAWING TITLE
BUILDING SECTIONS
NORTH-SOUTH SECTIONS

SEAL & SIGNATURE



DATE
PROJECT NO. 110301
DRAWN BY SHoP
CHECKED BY CK/SAK
DRAWING NUMBER
A-310.00
PAGE 1 of 1

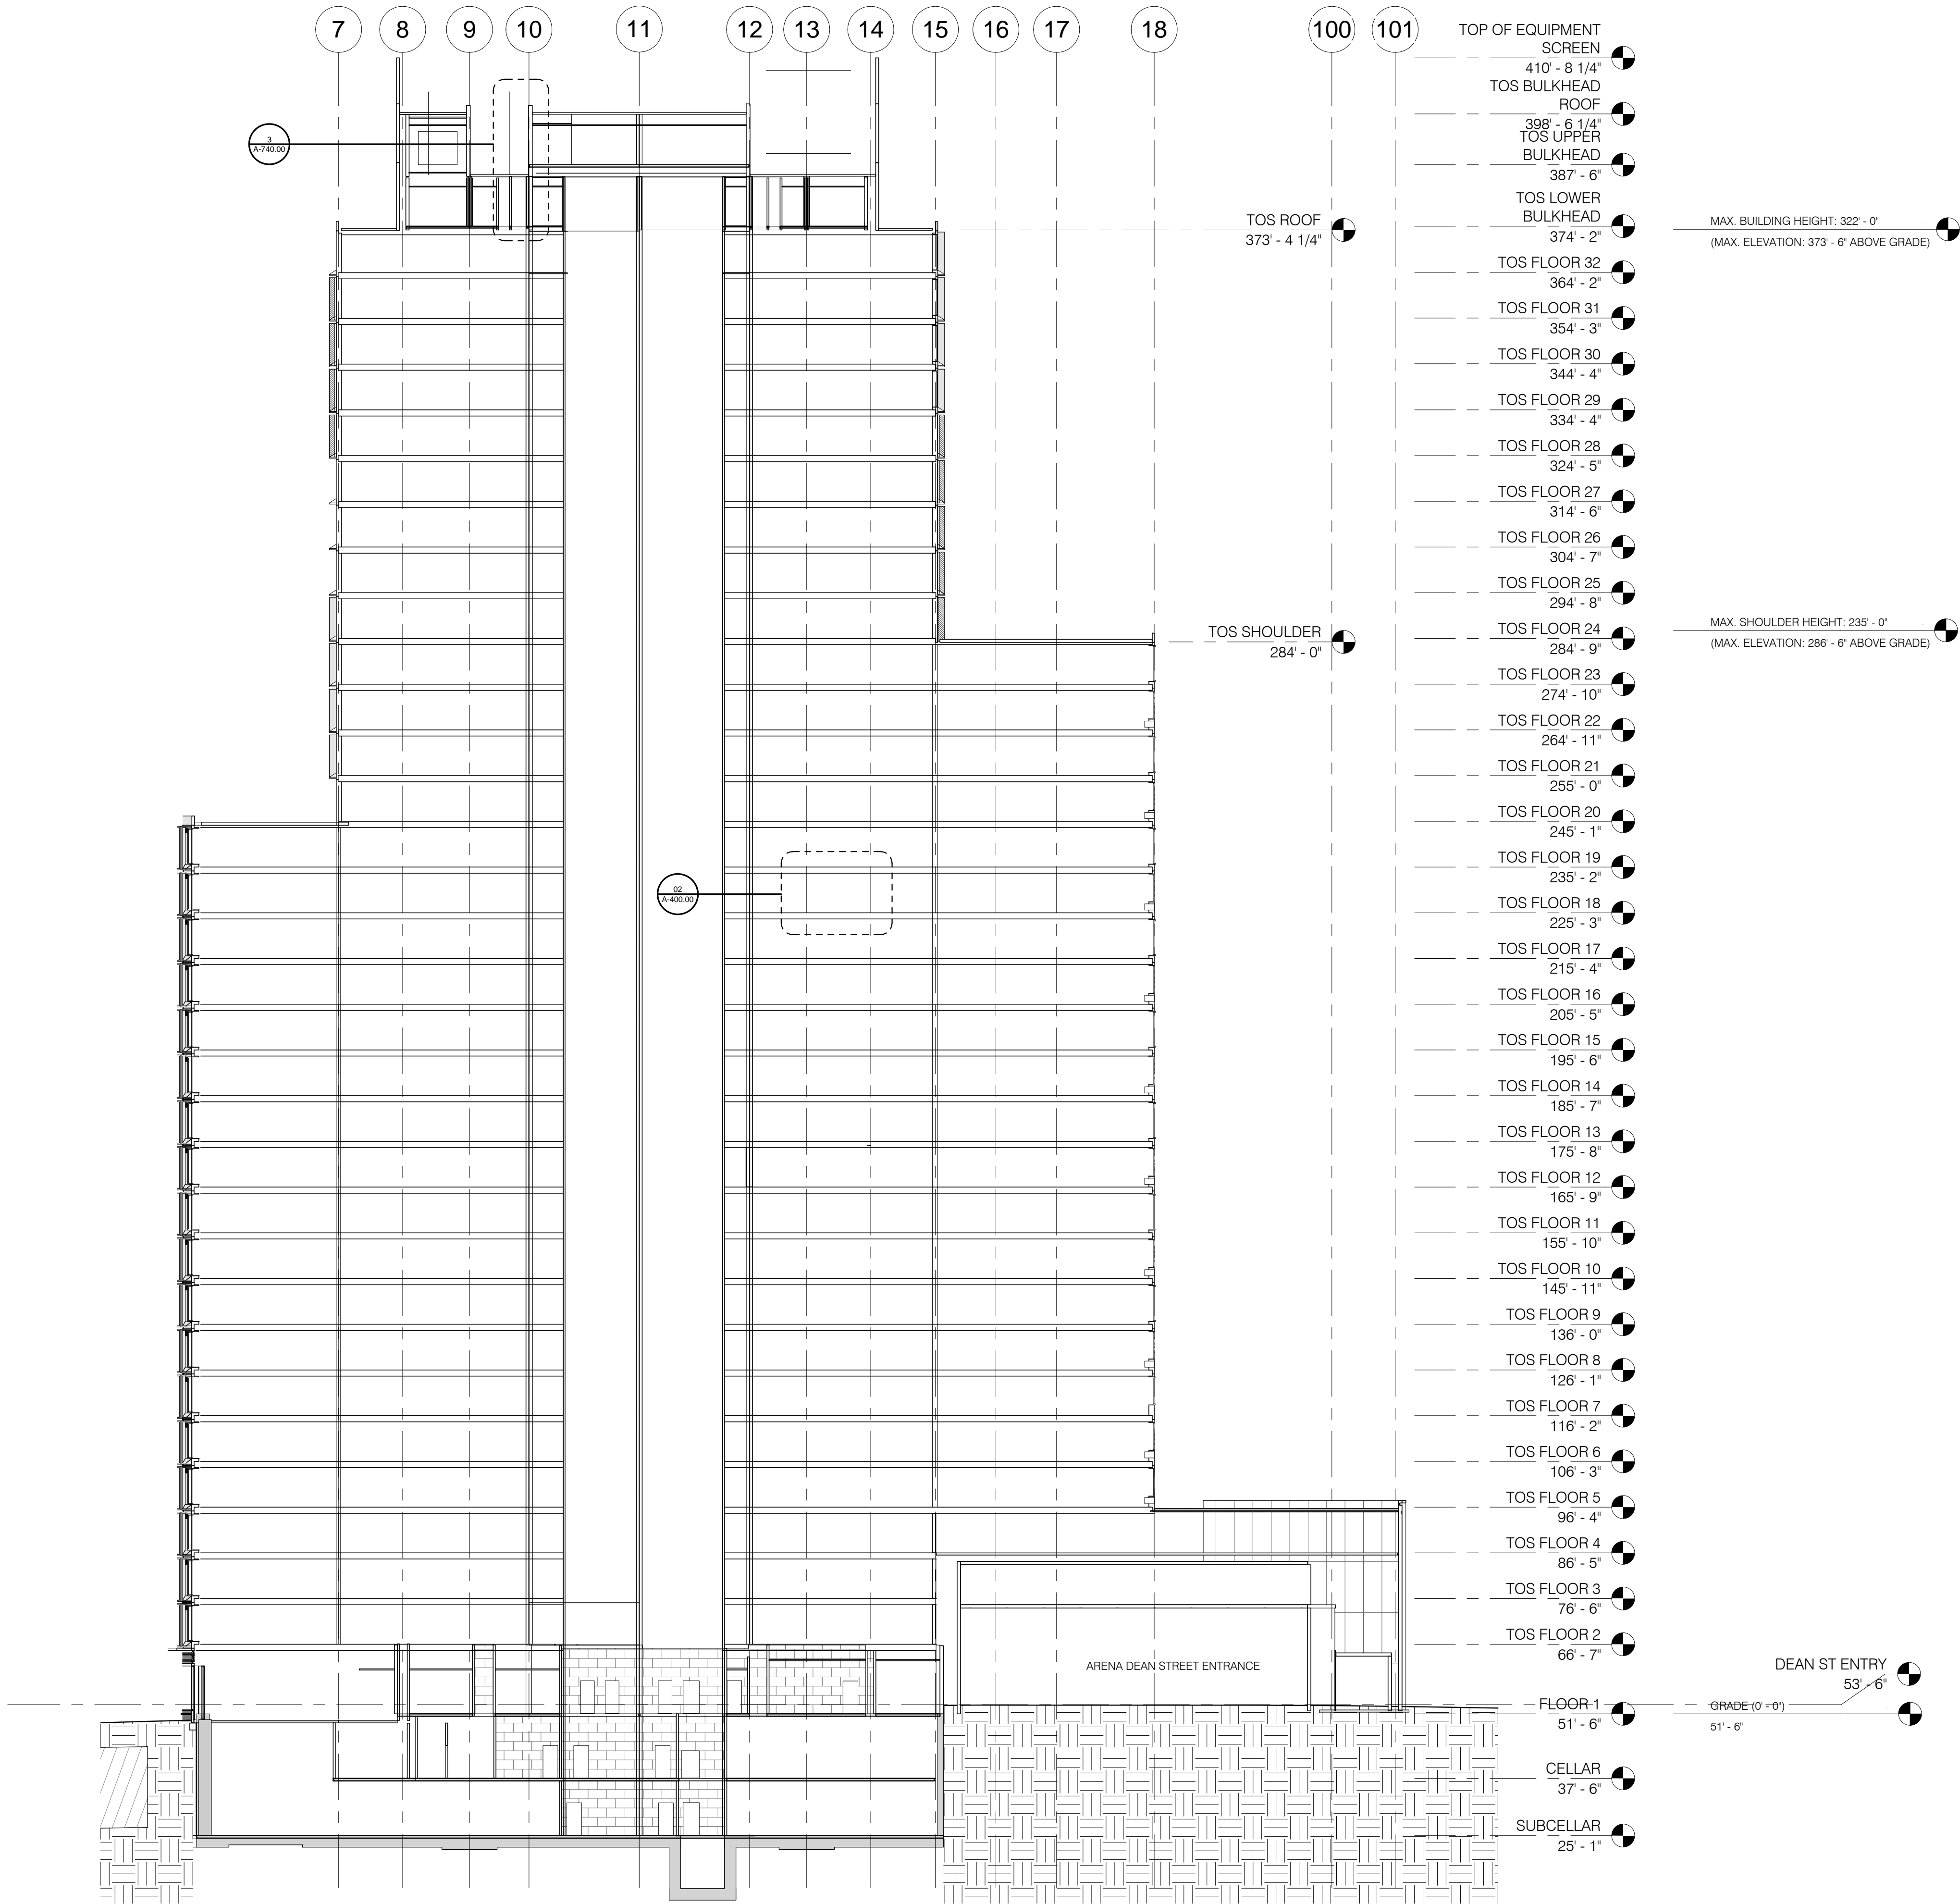

EAST-WEST BUILDING SECTION

1" = 20'-0"

1
A-101.00 A-311.00

FORESTCITYRATNER
COMPANIES

OWNER
FOREST CITY RATNER COMPANIES
4 METROTECH CENTER NORTH,
BROOKLYN, NY 11201
tel 718.923.8682

sh p

ARCHITECT
SHOP ARCHITECTS, P.C.
11 PARK PLACE, PENTHOUSE
NEW YORK, NY 10007
tel 212.889.9005

INTEGRATOR
SHOP CONSTRUCTION SERVICES LLC
11 PARK PLACE, PENTHOUSE
NEW YORK, NY 10007
tel 212.889.9005

STRUCTURAL ENGINEER
OVE ARUP & PARTNERS P.C.
77 WATER STREET
NEW YORK, NY 10005
tel 212.896.3000

MEP ENGINEER
OVE ARUP & PARTNERS P.C.
77 WATER STREET
NEW YORK, NY 10005
tel 212.896.3000

MODULAR CONSULTANT
XSITE MODULAR LLC
5 CORTON WOOD CT
CLINTON, NJ 08809
tel 908.797.1912

THESE DRAWINGS ARE
INSTRUMENTS OF SERVICE
AND AS SUCH MAY NOT BE
USED FOR OTHER
PROJECTS. FOR ADDITIONS
TO THIS PROJECT OR
COMPLETION OF THIS
PROJECT BY OTHERS.

07/16/12	FILING SET
07/16/12	ADDENDUM 1
06/29/12	100% CD SET
05/24/12	75% CD SET
01/13/12	100% DD SET
DATE	ISSUE/REVISION

ATLANTIC YARDS
B 2 - MODULAR


461 DEAN STREET, BROOKLYN, NY, 11217


DRAWING TITLE
BUILDING SECTIONS
EAST-WEST SECTION

SEAL & SIGNATURE



DATE
PROJECT NO. 110301
DRAWN BY SHoP
CHECKED BY CK/SAK
DRAWING NUMBER
A-311.00
PAGE 1 of 1

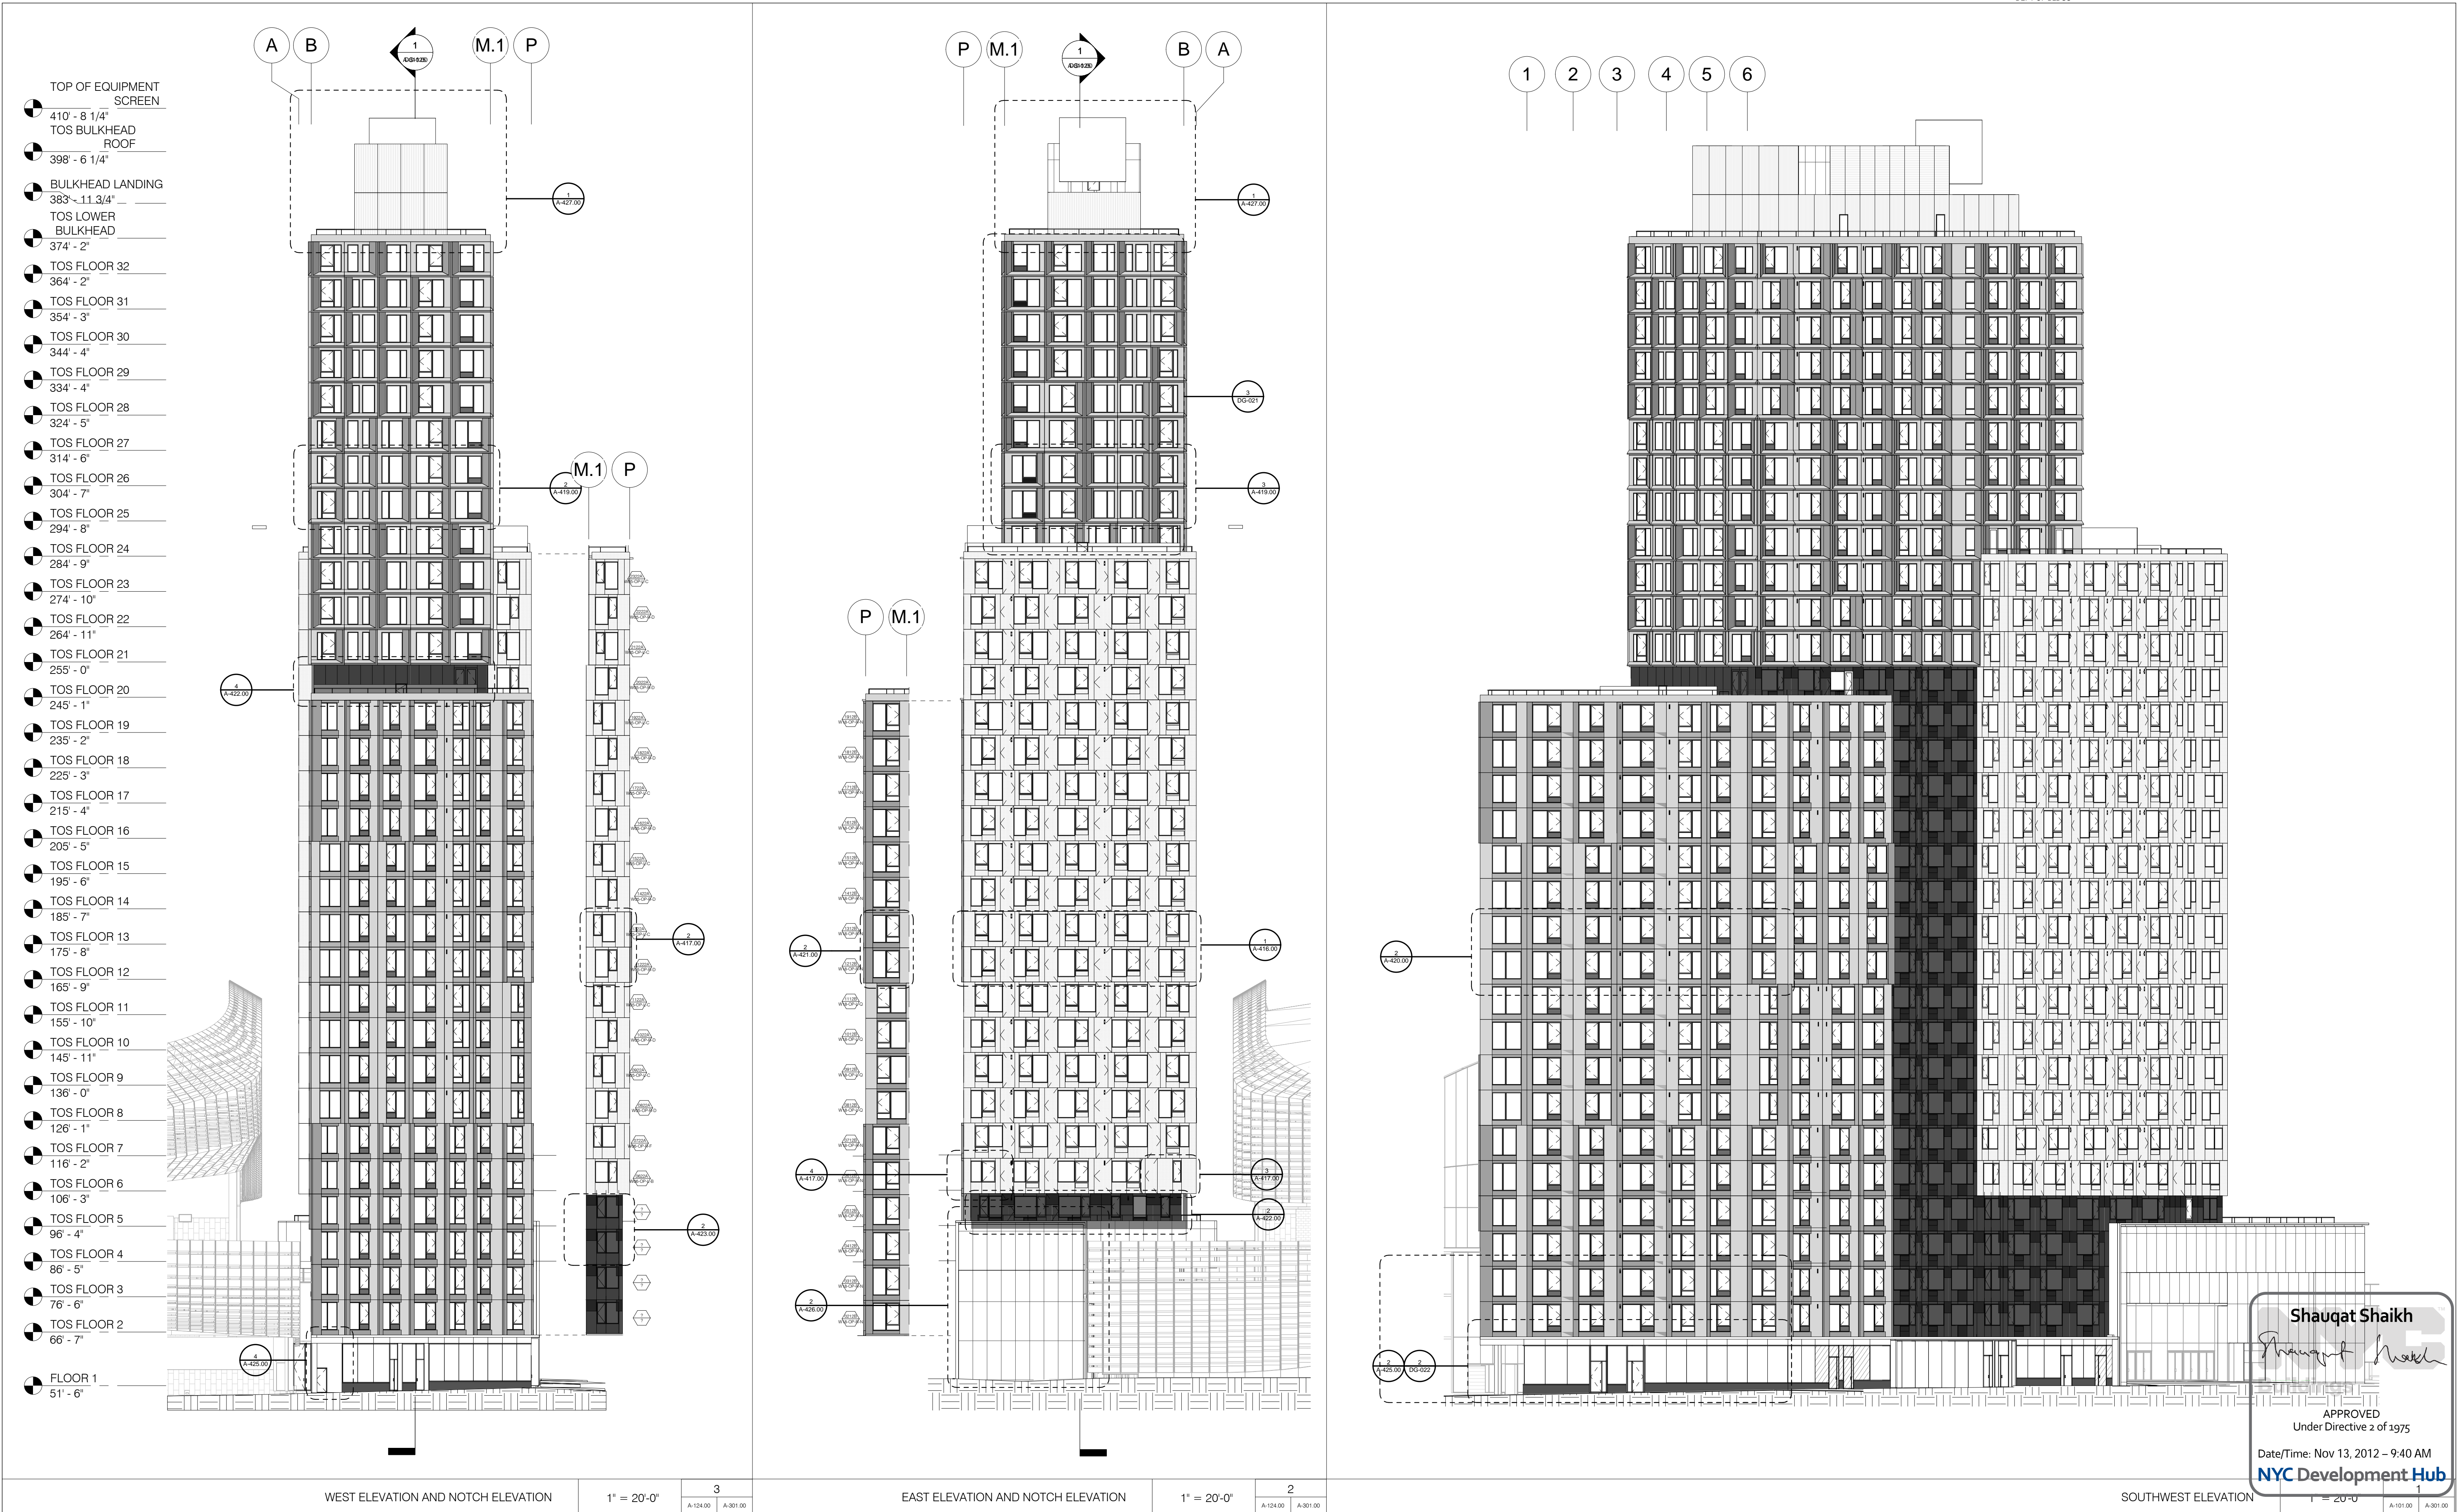


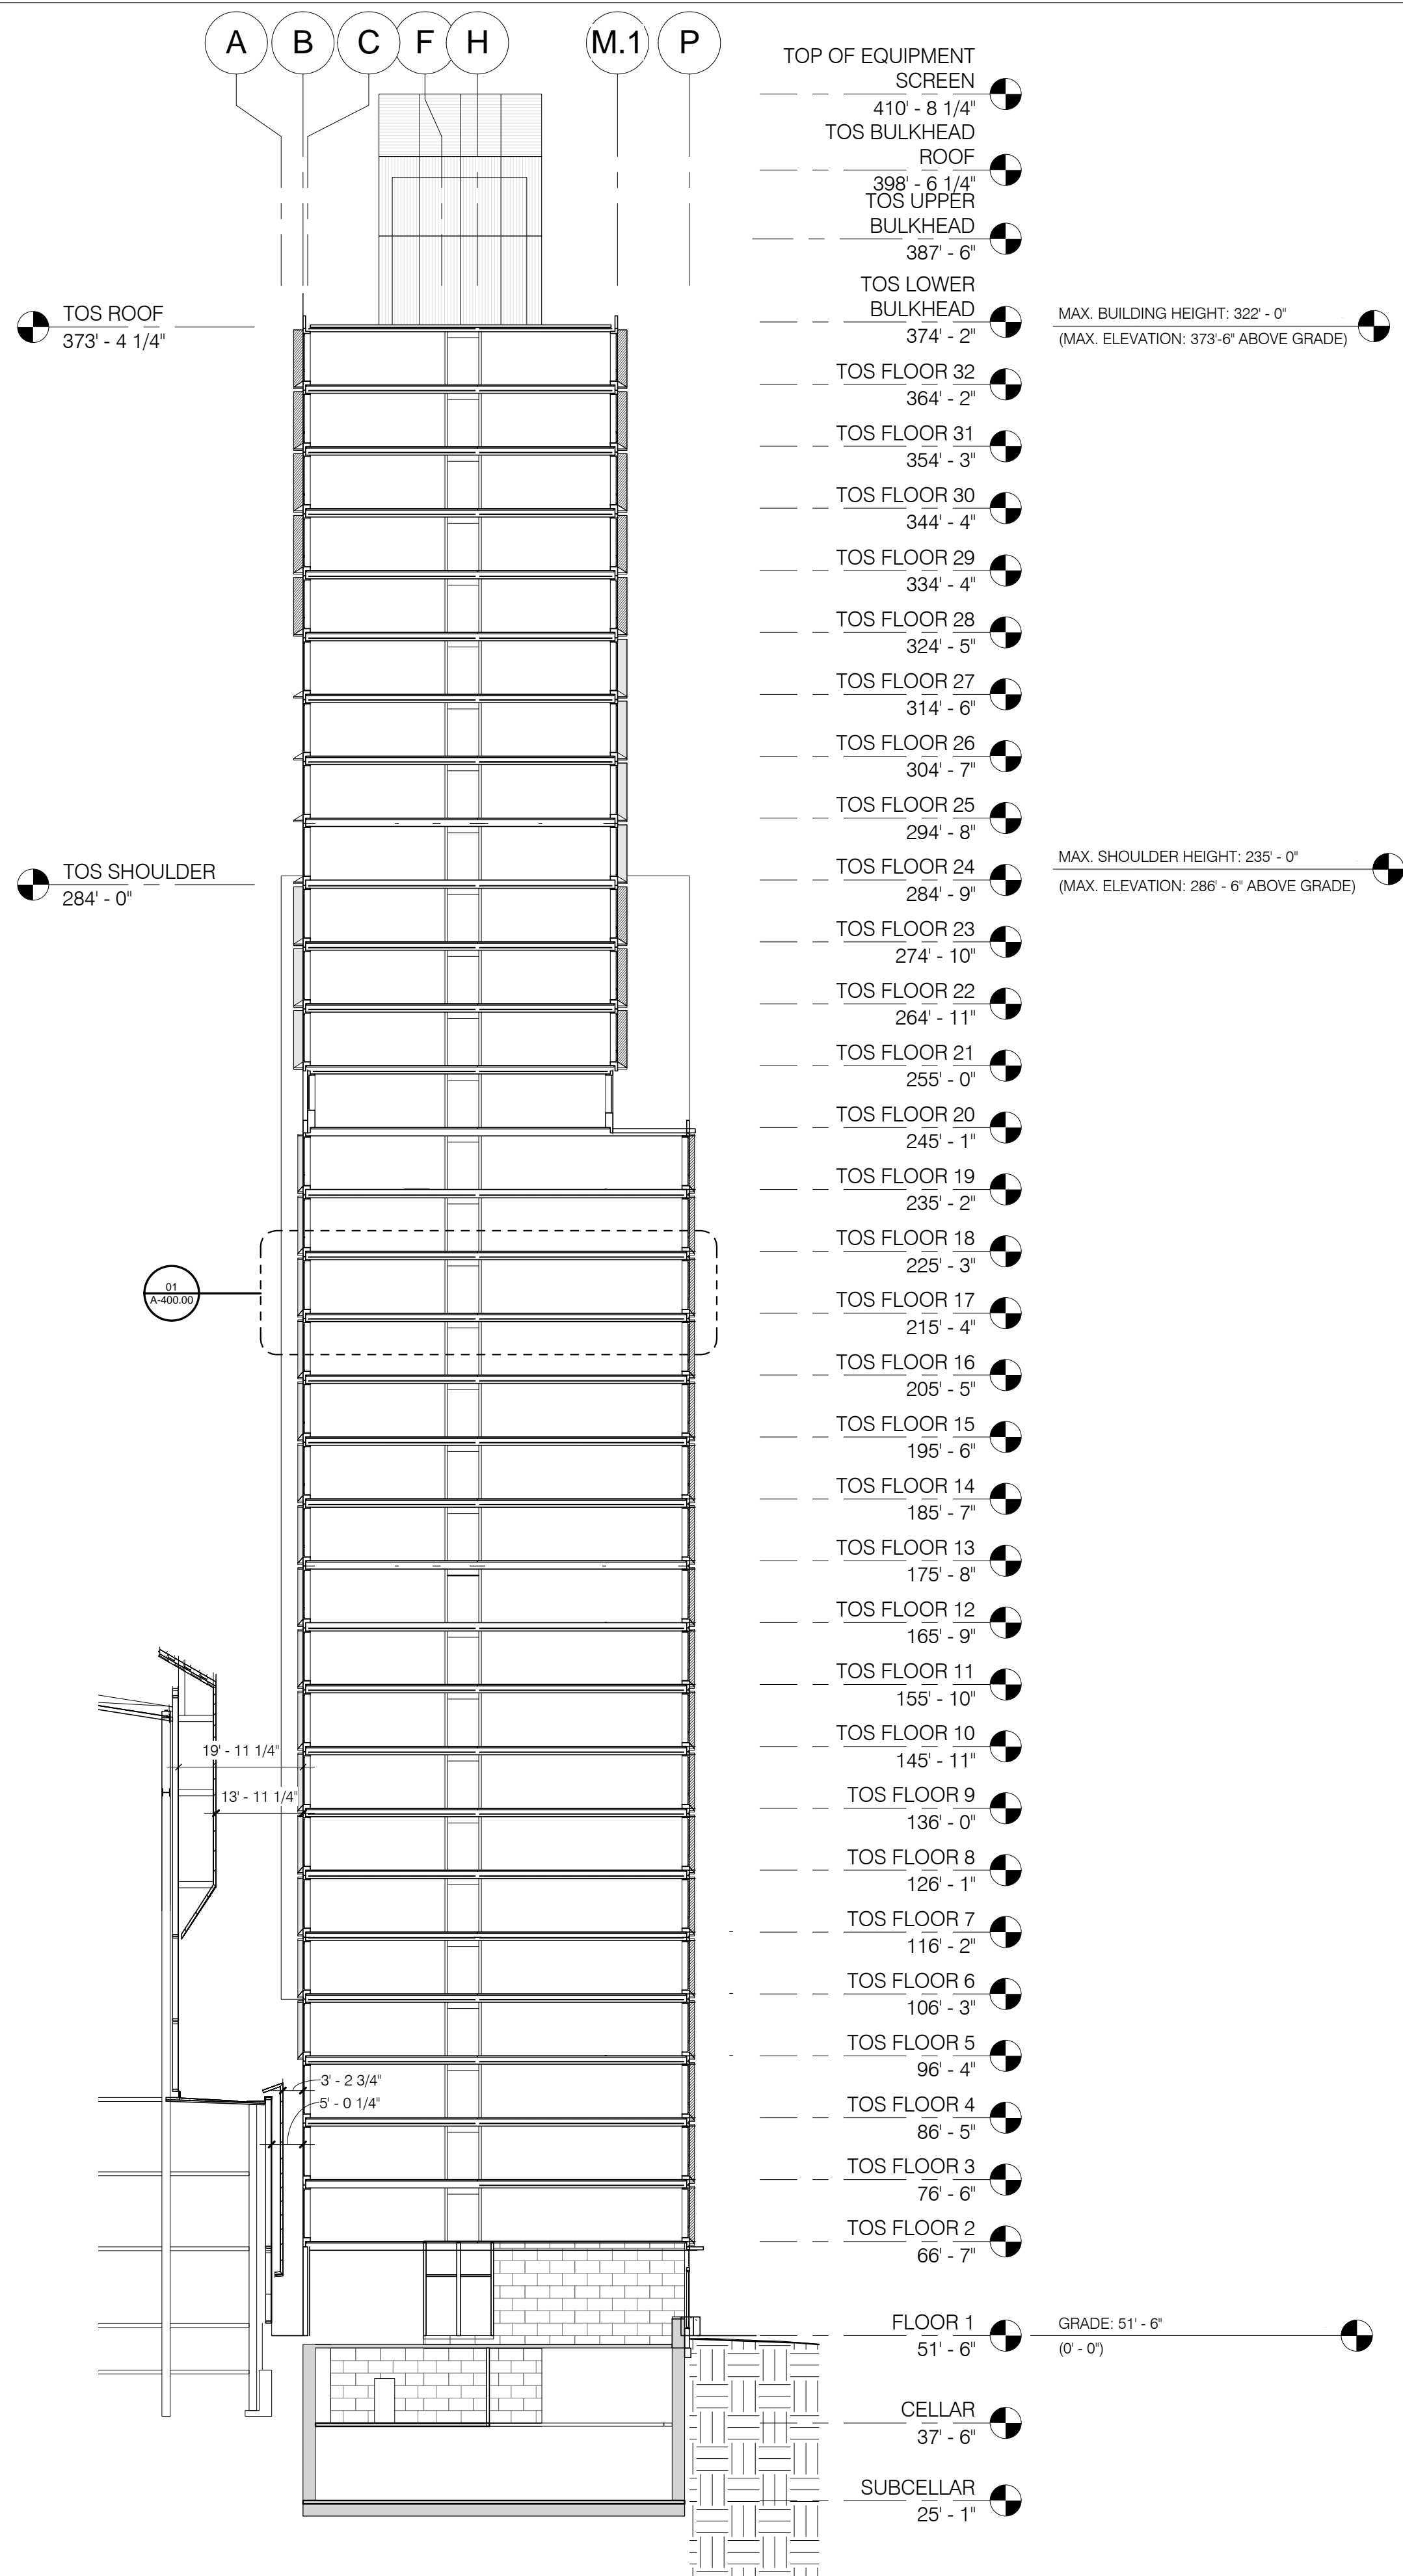

NORTH-SOUTH BUILDING SECTION (1)

1" = 20'-0"


1
A-101.00 A-310.00

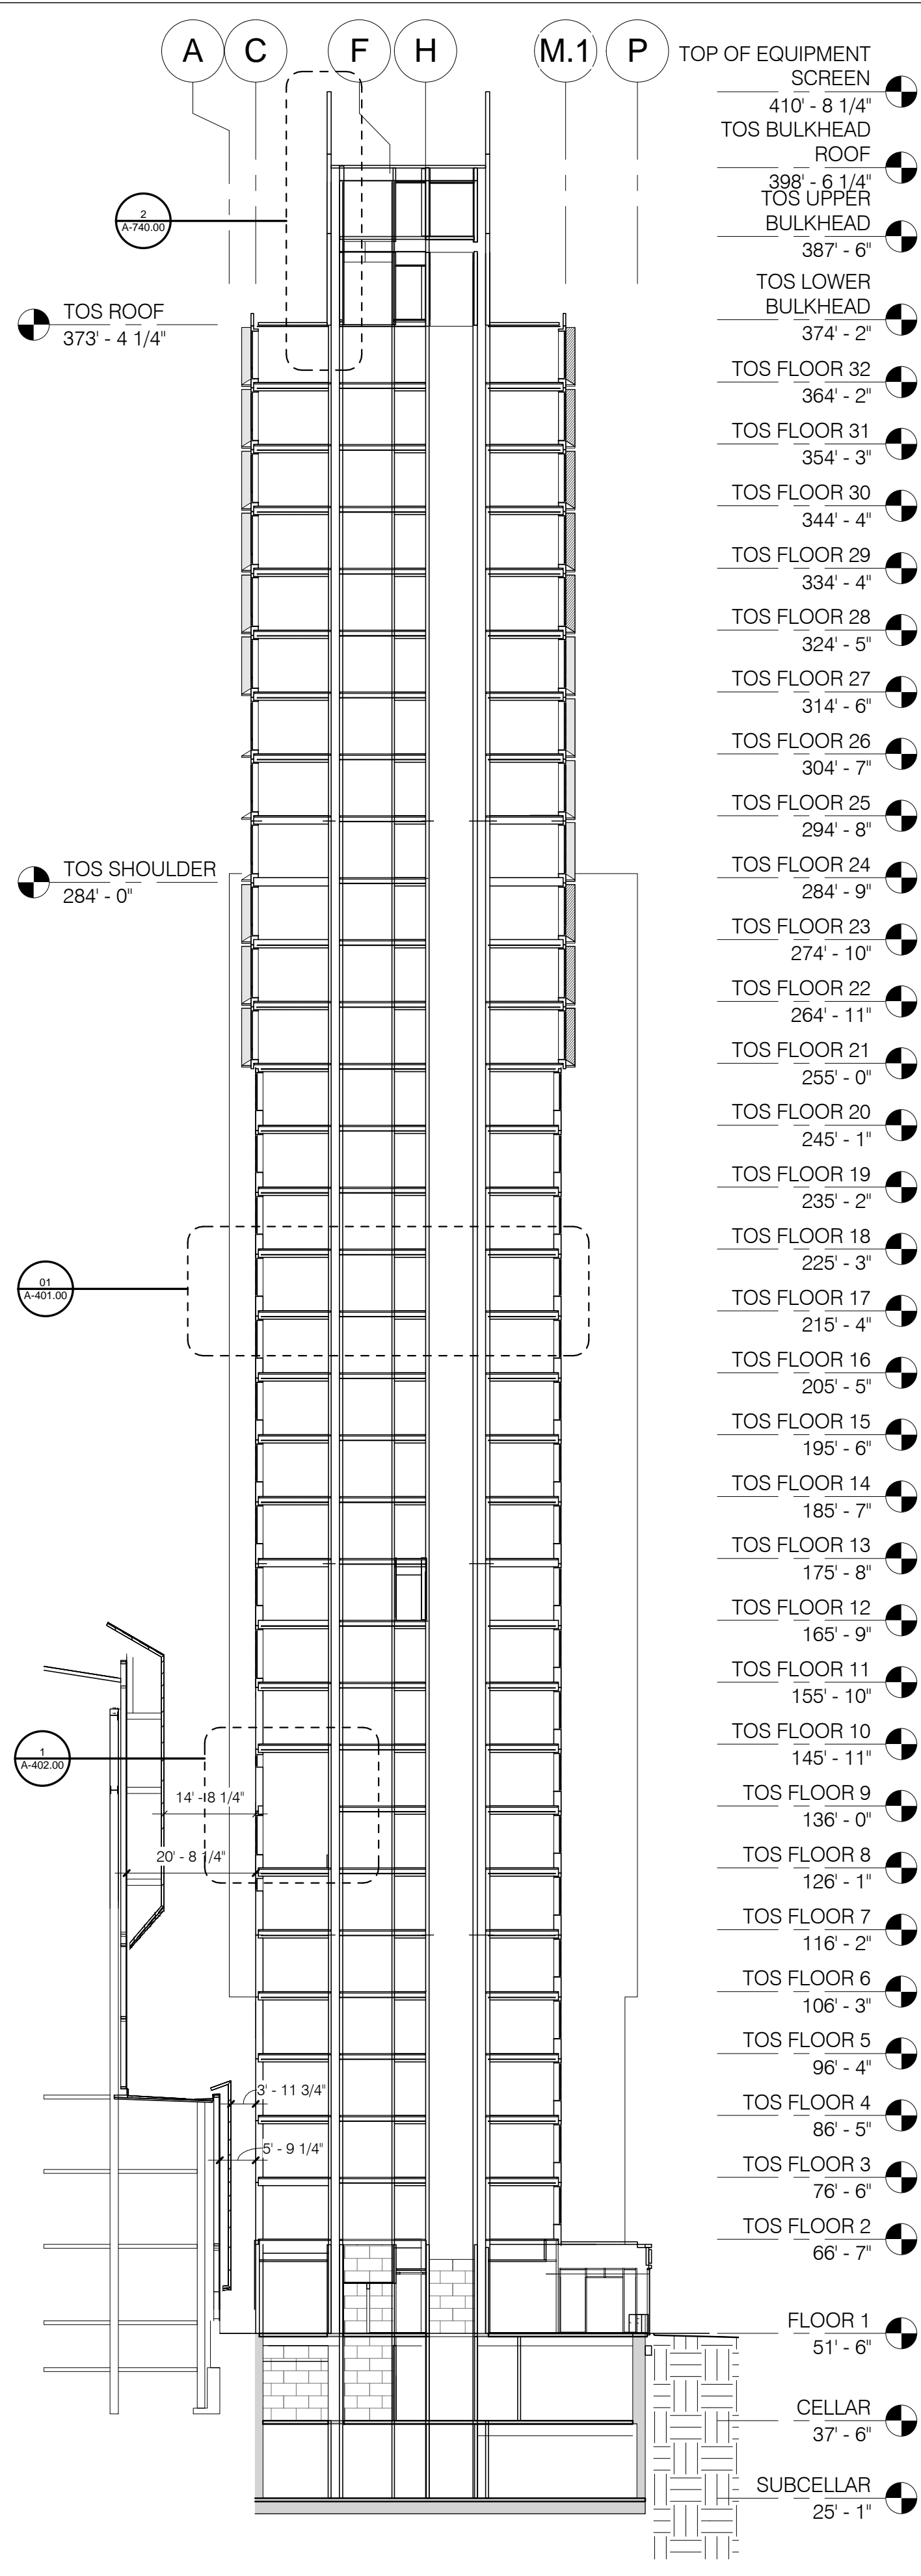

NORTH-SOUTH BUILDING SECTION (2)

1" = 20'-0"


2
A-101.00 A-310.00

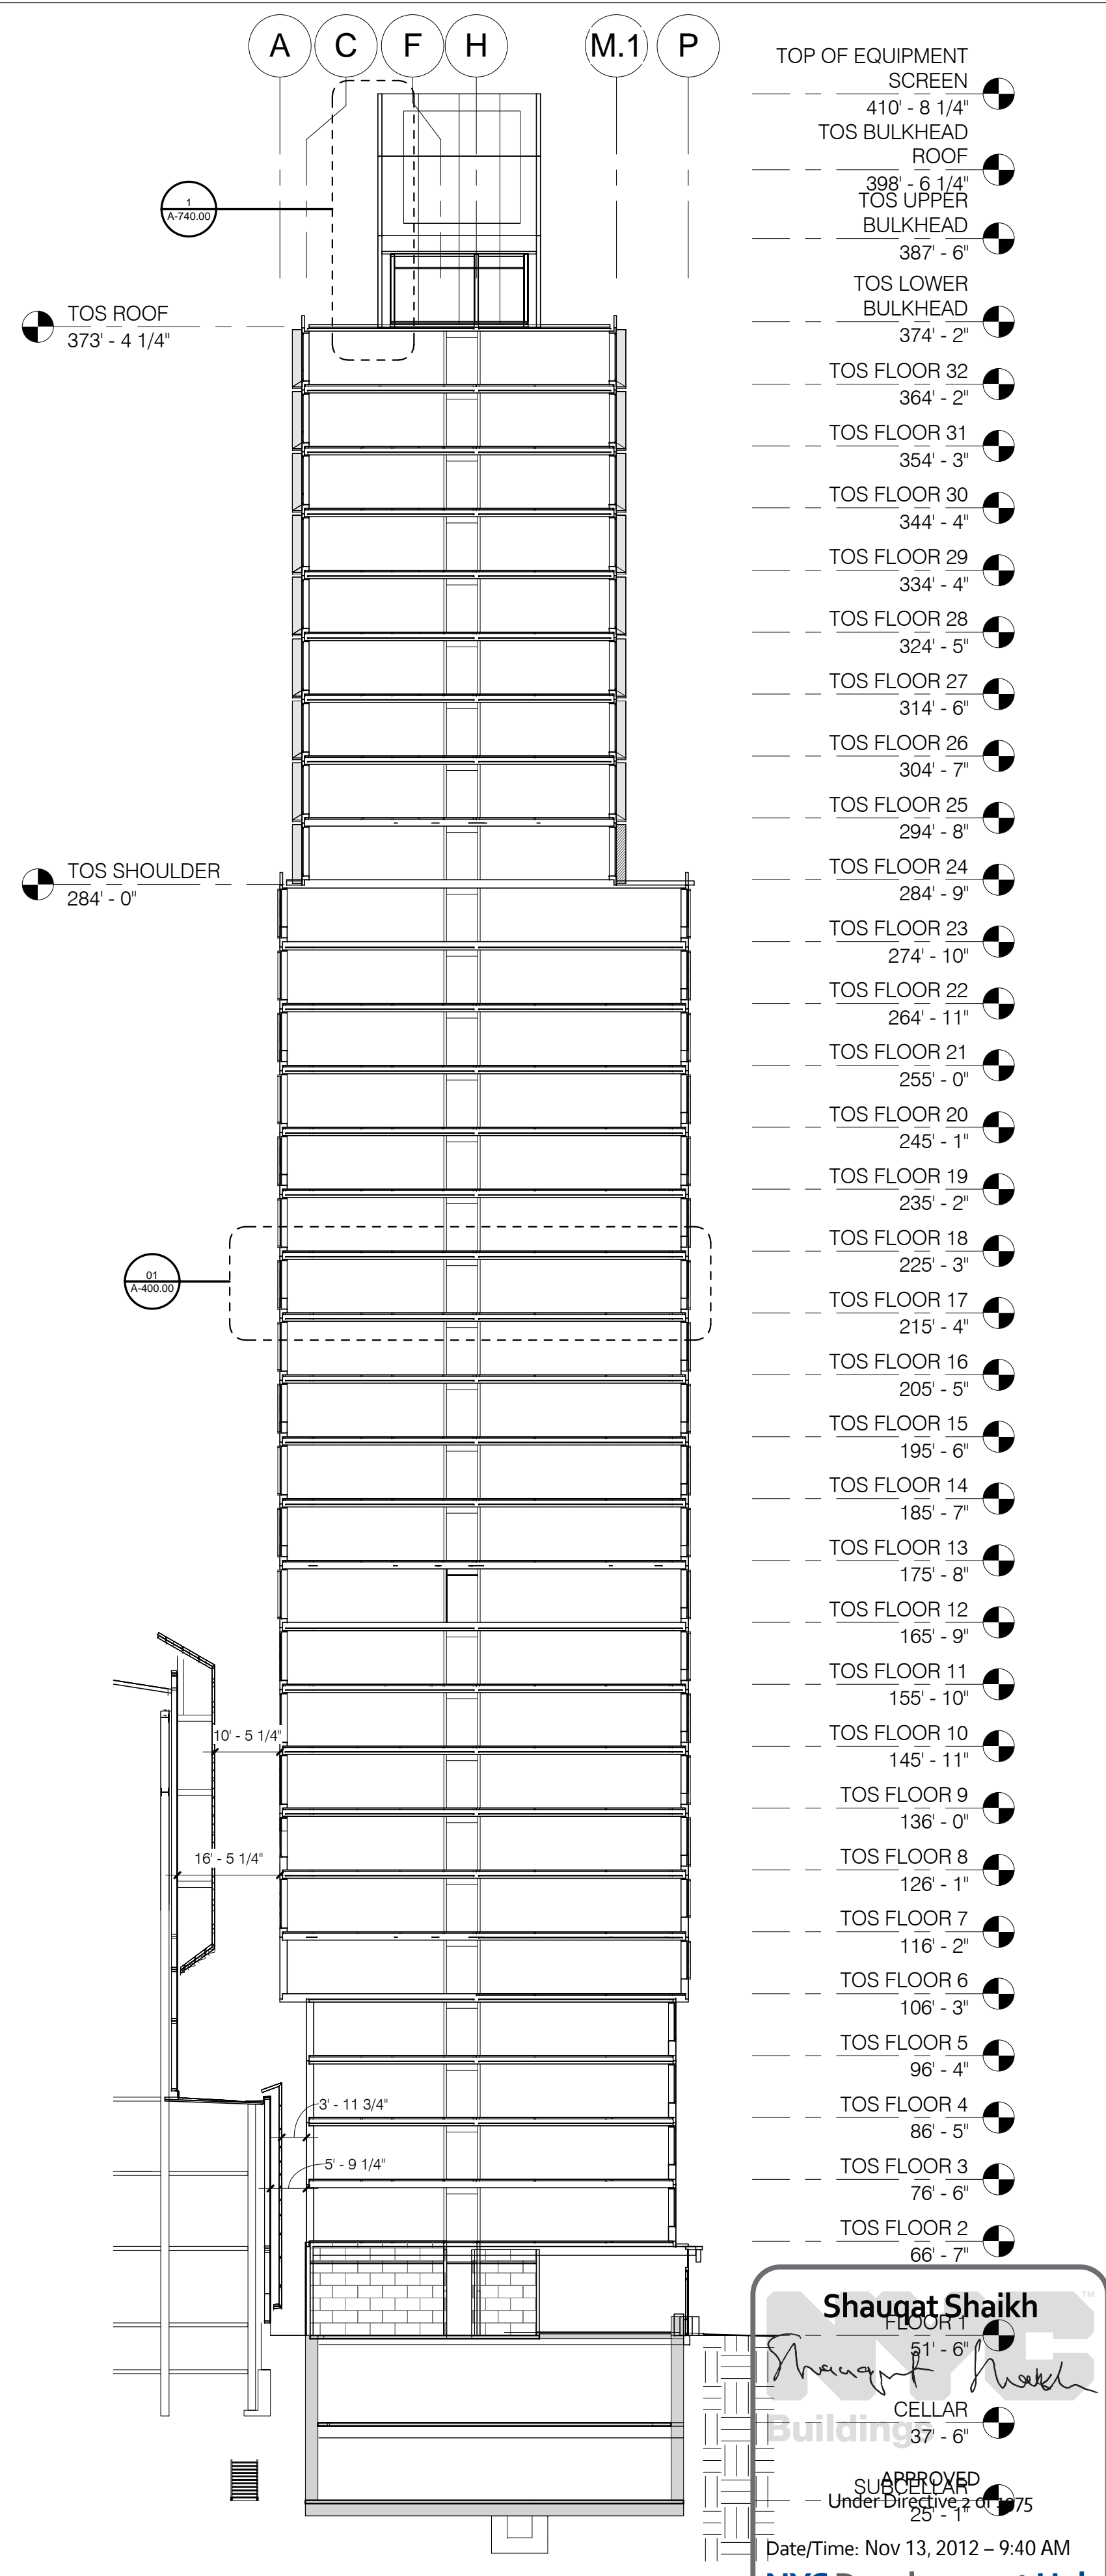

NORTH-SOUTH BUILDING SECTION (3)

1" = 20'-0"

3
A-101.00 A-310.00

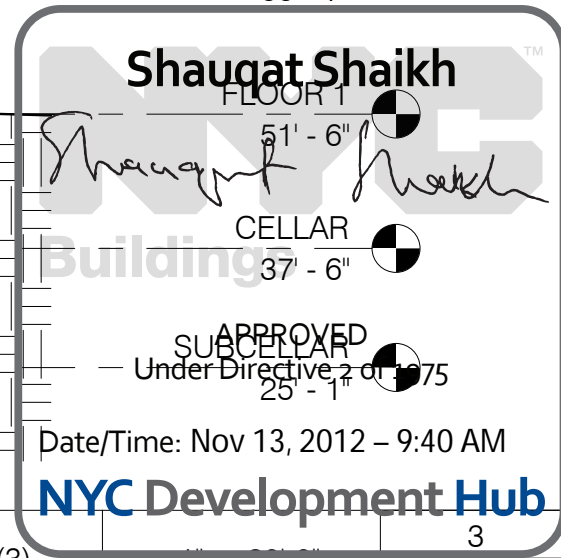

FORESTCITYRATNER
COMPANIES

OWNER
FOREST CITY RATNER COMPANIES
4 METROTECH CENTER NORTH,
BROOKLYN, NY 11201
tel 718.923.8682

sh p

ARCHITECT
SHOP ARCHITECTS, P.C.
11 PARK PLACE, PENTHOUSE
NEW YORK, NY 10007
tel 212.889.9005

sh p CONSTRUCTION

INTEGRATOR
SHOP CONSTRUCTION SERVICES LLC
11 PARK PLACE, PENTHOUSE
NEW YORK, NY 10007
tel 212.889.9005

ARUP


STRUCTURAL ENGINEER
OVE ARUP & PARTNERS P.C.
77 WATER STREET
NEW YORK, NY 10005
tel 212.896.3000

ARUP

MEP ENGINEER
OVE ARUP & PARTNERS P.C.
77 WATER STREET
NEW YORK, NY 10005
tel 212.896.3000



MODULAR CONSULTANT
XSITE MODULAR LLC
5 COTTON WOOD CT
CLINTON, NJ 08809
tel 908.797.1912

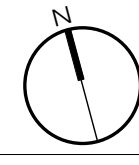

THESE DRAWINGS ARE
INSTRUMENTS OF SERVICE
AND AS SUCH MAY NOT BE
USED FOR OTHER
PROJECTS. FOR ADDITIONS
TO THIS PROJECT OR
COMPLETION OF THIS
PROJECT BY OTHERS.

DATE	ISSUE/REVISION
07/16/12	FILING SET
07/16/12	ADDENDUM 1
06/29/12	100% CD SET
05/24/12	75% CD SET
01/13/12	100% DD SET
DATE	ISSUE/REVISION

ATLANTIC YARDS
B 2 - MODULAR


461 DEAN STREET, BROOKLYN, NY, 11217

DRAWING TITLE
BUILDING SECTIONS
NORTH-SOUTH SECTIONS

SEAL & SIGNATURE



DATE
PROJECT NO. 110301
DRAWN BY SHoP
CHECKED BY CK/SAK
DRAWING NUMBER
A-310.00
PAGE 1 of 1

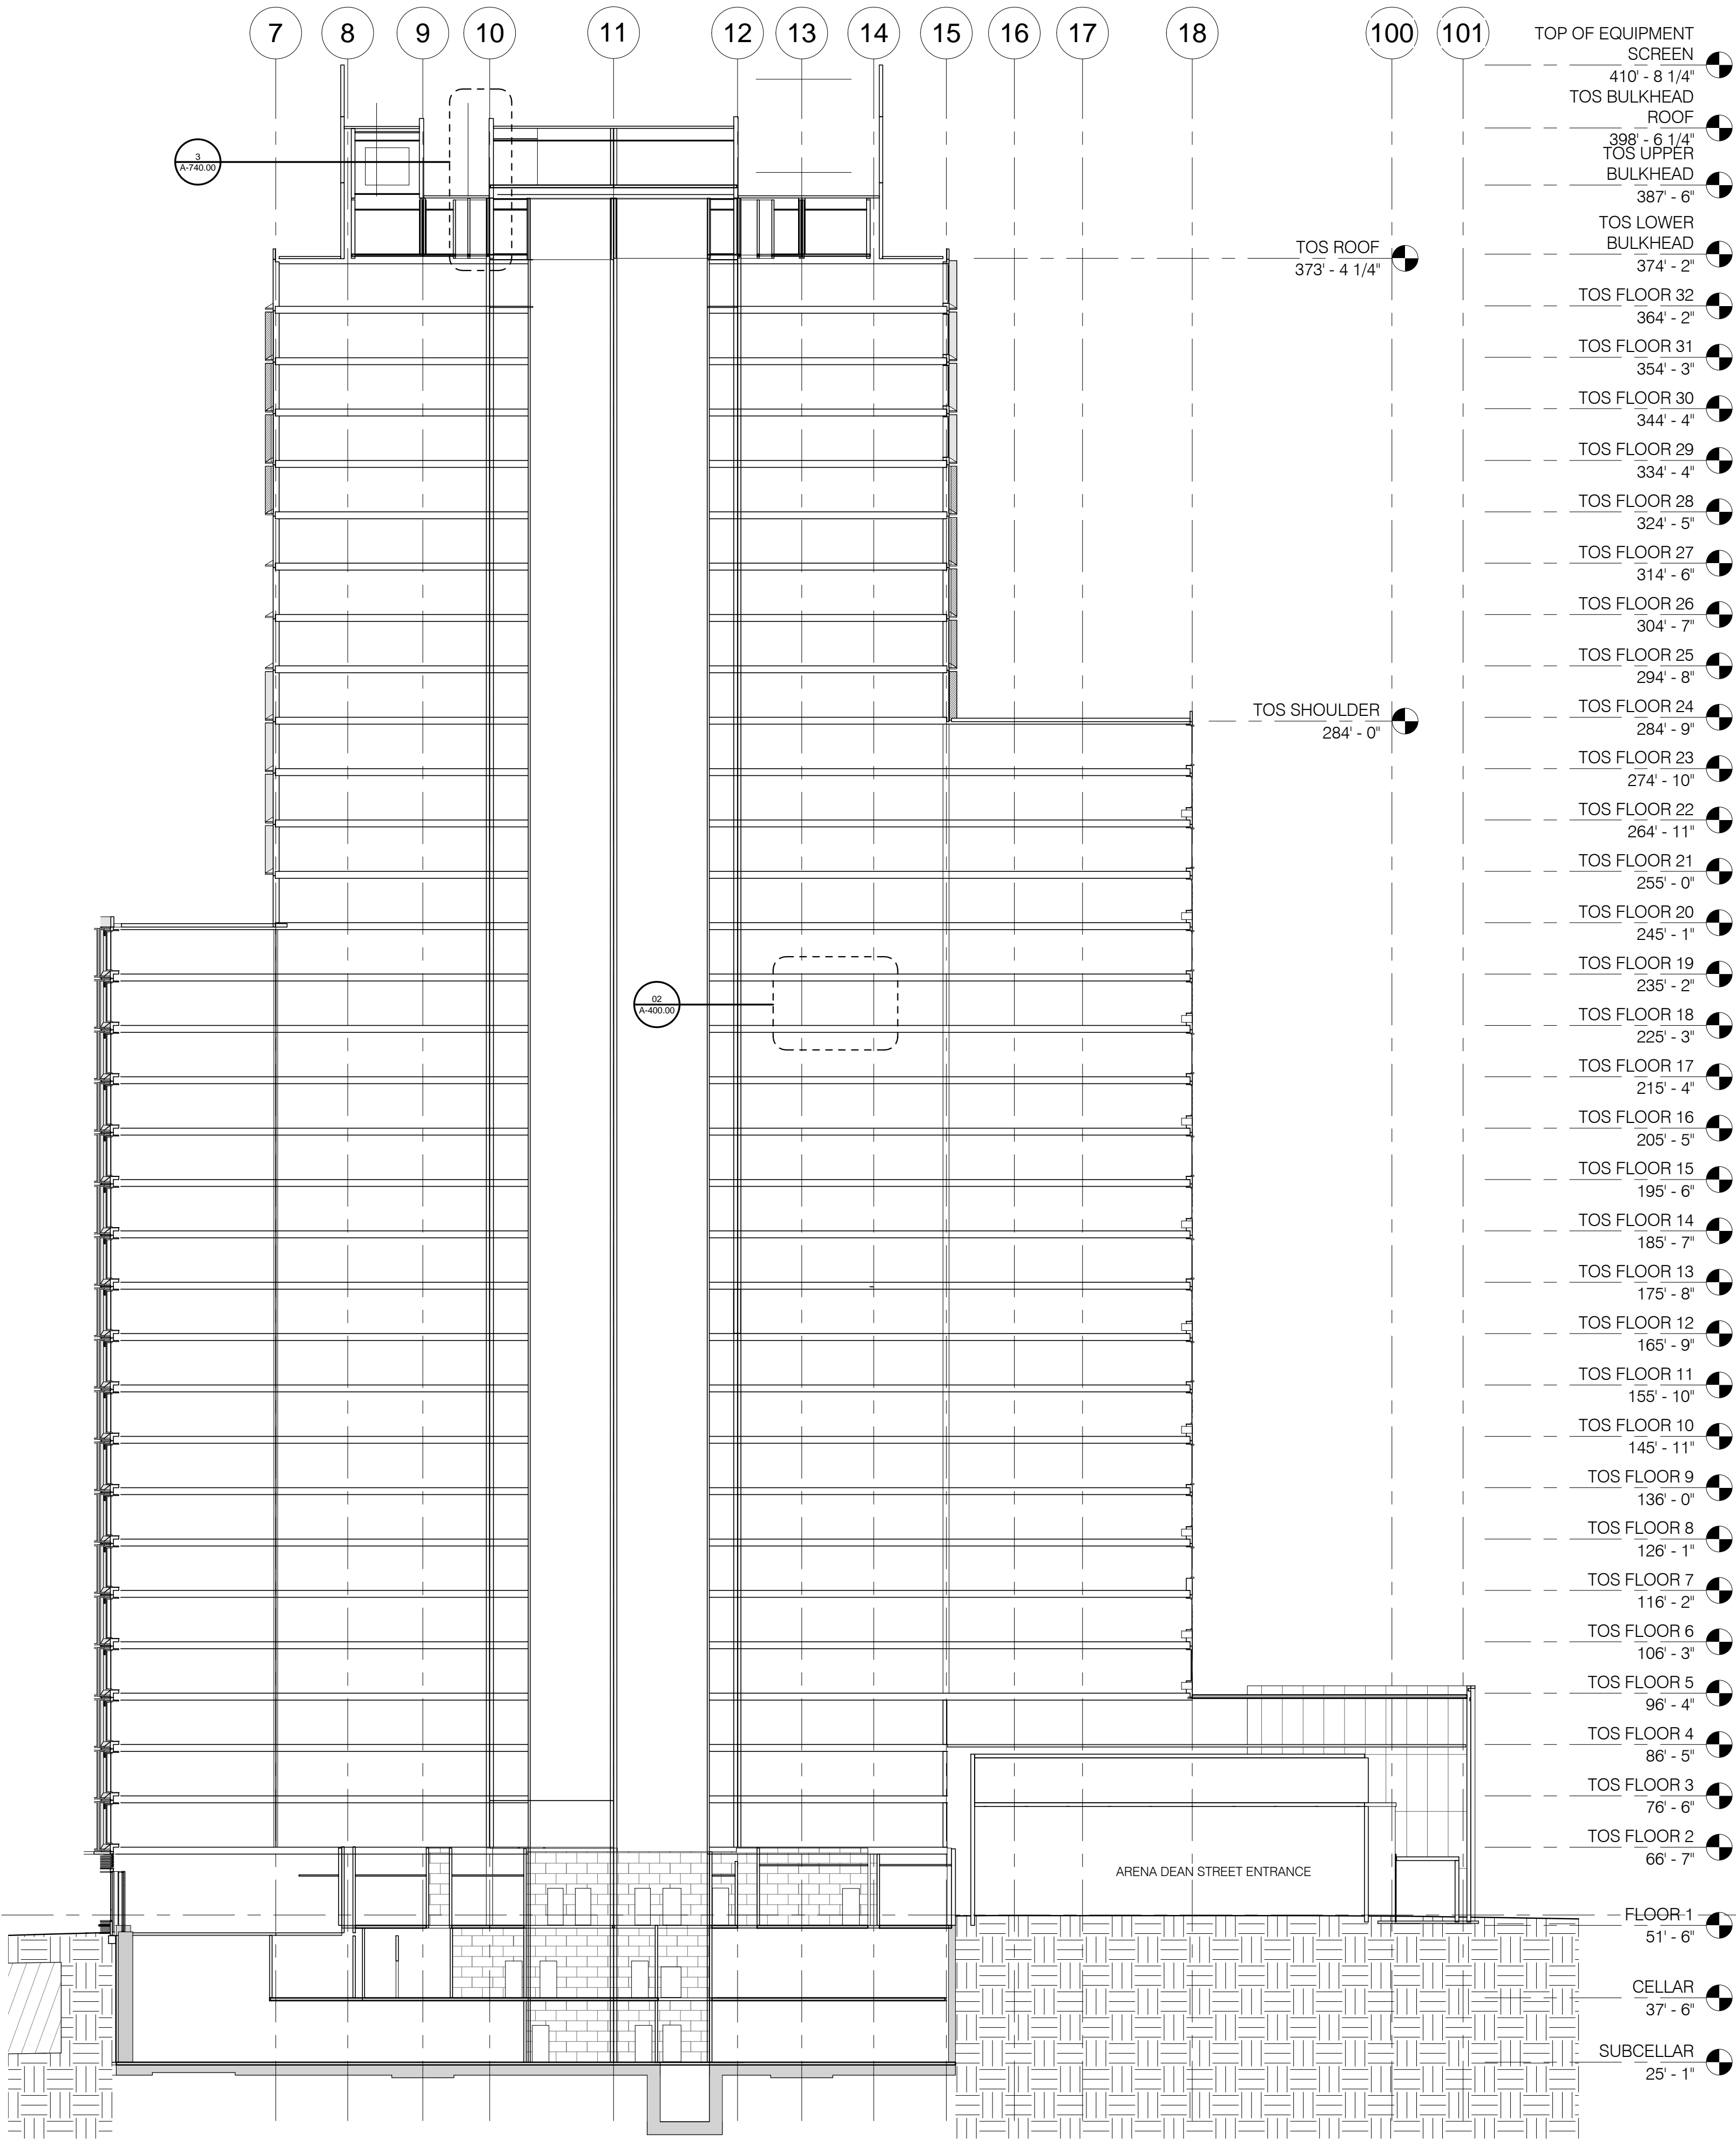

DEAN ST ENTRY
53'-6"
Shauqat Shaikh
Shauqat Shaikh
Buildings
APPROVED
Under Directive 2 of 1975
Date/Time: Nov 13, 2012 - 9:41 AM
NYC Development Hub

EAST-WEST BUILDING SECTION

DATE
PROJECT NO. 110301
DRAWN BY SHoP
CHECKED BY CK/SAK
DRAWING NUMBER
A-311.00
PAGE 1 of 1

FOREST CITY RATNER
COMPANIES
OWNER
FOREST CITY RATNER COMPANIES
4 METROTECH CENTER NORTH,
BROOKLYN, NY 11201
tel 718.923.8682

sh p
ARCHITECT
SHoP ARCHITECTS, P.C.
11 PARK PLACE, PENTHOUSE
NEW YORK, NY 10007
tel 212.889.9005

INTEGRATOR
SHoP CONSTRUCTION SERVICES LLC
11 PARK PLACE, PENTHOUSE
NEW YORK, NY 10007
tel 212.889.9005

STRUCTURAL ENGINEER
OVE ARUP & PARTNERS P.C.
77 WATER STREET
NEW YORK, NY 10005
tel 212.896.3000

MEP ENGINEER
OVE ARUP & PARTNERS P.C.
77 WATER STREET
NEW YORK, NY 10005
tel 212.896.3000

MODULAR CONSULTANT
XSITE MODULAR LLC
6 CORTON WOOD CT
CLINTON, NJ 08809
tel 908.797.1912


THESE DRAWINGS ARE
INSTRUMENTS OF SERVICE
AND AS SUCH MAY NOT BE
USED FOR OTHER
PROJECTS. FOR ADDITIONS
TO THIS PROJECT OR
COMPLETION OF THIS
PROJECT BY OTHERS.

DATE	ISSUE/REVISION
07/16/12	FILING SET
07/16/12	ADDENDUM 1
08/29/12	100% CD SET
05/24/12	75% CD SET
01/13/12	100% DD SET

ATLANTIC YARDS
B 2 - MODULAR
461 DEAN STREET, BROOKLYN, NY, 11217
DRAWING TITLE
BUILDING SECTIONS
EAST-WEST SECTION

SEAL & SIGNATURE



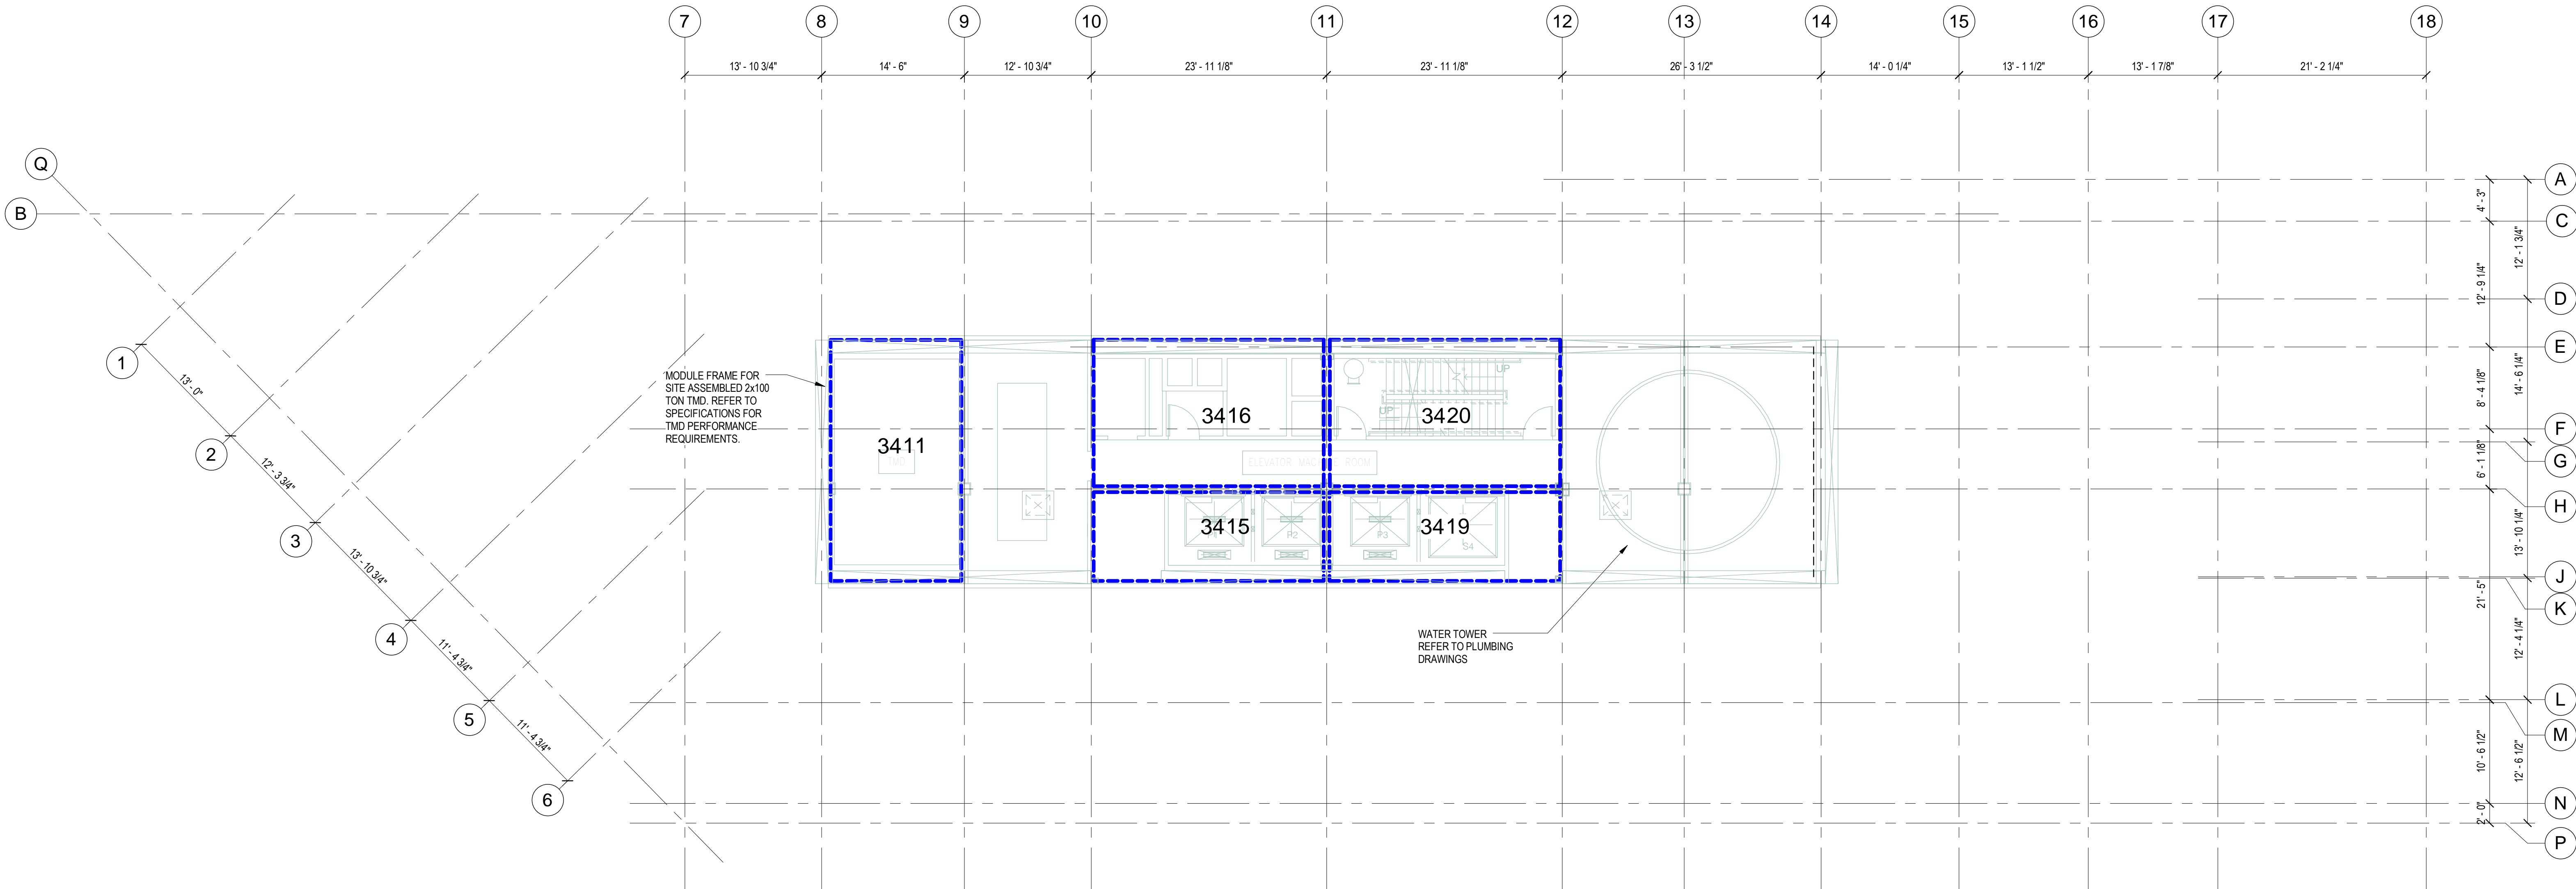

NOTES

- 1) FOR GENERAL NOTES, SYMBOLS AND ABBREVIATIONS, SEE DRAWINGS S-001 THRU S-004.
2) EACH MODULE ON EVERY LEVEL HAS A UNIQUE 4-DIGIT IDENTIFIER NUMBER AS INDICATED ON PLAN ABOVE. THE MODULE NUMBERING SCHEME "AABB" HAS BEEN DEFINED SUCH THAT THE FIRST TWO DIGITS "AA" DESIGNATE THE FLOOR LEVEL OF MODULE "AABB" AND THE LAST TWO DIGITS "BB" DESIGNATES THE PLAN POSITION OF MODULE "AABB".
3) REFER TO ARCHITECTS DRAWINGS FOR LATEST FLOORPLAN INFORMATION. LAYOUTS SHOWN HERE ARE INDICATIVE ONLY.
4) REFER TO SHEET S-111 & S-112 FOR MODULE STRUCTURE TYPE SCHEDULE AND REFERENCES TO THE STRUCTURAL PLANS FOR EACH MODULE TYPE.
5) REFER TO S-400 SERIES DRAWINGS FOR FLOOR FRAMING PLANS.
6) REFER TO S-500 SERIES DRAWINGS FOR MODULE ROOF FRAMING PLANS.

FOREST CITY RATNER
COMPANIES

OWNER
FOREST CITY RATNER COMPANIES
4 METROTECH CENTER NORTH,
BROOKLYN, NY 11201
tel 718.923.8682

sh p

ARCHITECT
SHOP ARCHITECTS, P.C.
11 PARK PLACE, PENTHOUSE
NEW YORK, NY 10007
tel 212.889.9005

sh p CONSTRUCTION

INTEGRATOR
SHOP CONSTRUCTION SERVICES LLC
11 PARK PLACE, PENTHOUSE
NEW YORK, NY 10007
tel 212.889.9005

ARUP


STRUCTURAL ENGINEER
OYE ARUP & PARTNERS P.C.
77 WATER STREET
NEW YORK, NY 10005
tel 212.896.3000

ARUP

MEP ENGINEER
OYE ARUP & PARTNERS P.C.
77 WATER STREET
NEW YORK, NY 10005
tel 212.896.3000

X SITE
MODULAR

MODULAR CONSULTANT
XSITE MODULAR LLC
5 COTTON WOOD CT
CLINTON, NJ 08809
tel 908.797.1912

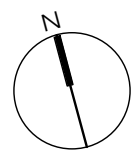

THESE DRAWINGS ARE
INSTRUMENTS OF SERVICE
AND AS SUCH MAY NOT BE
USED FOR OTHER
PROJECTS. FOR ADDITIONS
TO THIS PROJECT OR
COMPLETION OF THIS
PROJECT BY OTHERS.


07/16/12	DOB PERMITTING
06/29/12	100% CD
DATE	ISSUE/REVISION
●	NOT FOR CONSTRUCTION

ATLANTIC YARDS
B 2 - MODULAR

461 DEAN STREET, BROOKLYN, NY, 11217

DRAWING TITLE
STRUCTURAL - MODULE LAYOUT
LEVEL 34

SEAL & SIGNATURE

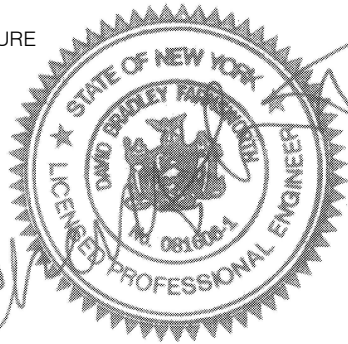

DATE 06/29/12
PROJECT NO. 215909
DRAWN BY DE
CHECKED BY DF
SCALE 1/8" = 1'-0"
DRAWING NUMBER
S-134
PAGE 53 of

