

55 HUDSON YARDS

Address
550 W 34th St. New York, NY
10001



Client
Related Companies
60 Columbus Circle
New York, NY 10023
Tel: 212.801.1000 Fax: 212.801.1048

Oxford Properties Group
320 Park Avenue, 17th Floor
New York, NY 10022
Tel: 212.986.7514 Fax: 212.986.7510

Mitsui Fudosan America, Inc.
1251 Avenue of the Americas, Suite 800
New York, NY 10020
Tel: 212.403.5600 Fax: 212.403.5657

Architect
Kohn Pedersen Fox Associates PC
Architects & Planning Consultants
11 West 42nd Street
New York, New York 10036
TEL: 212.977.6500 Fax: 212.956.2526

Structural Engineer
WSP
228 East 45th Street, 3rd Floor
New York, NY 10017
Tel: 212.687.9888 Fax: 646.487.5501

Mechanical, Electrical, Plumbing, Fire Protection
WSP
512 Seventh Avenue
New York, NY 10018
Tel: 212.532.9600

SHEET INDEX	NYC DOB		SHEET TITLE	SCALE	SUBMISSION		
	B-SCAN SHEET NUMBER				SEPT 23, 2014 FOUNDATIONS	MAY 1, 2015 FULL BUILDING	
GENERAL SHEETS							
1 OF 4	G - 001 .01	SHEET INDEX	NTS	*	*		
2 OF 4	G - 002 .01	DEPARTMENT OF BUILDING NOTES AND FEMA MAPS	NTS	*	*		
3 OF 4	G - 003 .01	ARCHITECTURAL ABBREVIATIONS AND SYMBOLS	NTS	*	*		
4 OF 4	G - 004 .00	MATERIALS LEGENDS AND DESCRIPTION	NTS	*	*		

EG - LIFE SAFETY SERIES							
1 OF 18	EG - 001 .00	LIFE SAFETY NOTES	NTS		*	*	
2 OF 18	EG - 100 .01	LIFE SAFETY PLANS, CELLAR C2-C1	1/16" = 1'-0"		*	*	
3 OF 18	EG - 101 .01	LIFE SAFETY PLANS, FLOORS 01-02	1/16" = 1'-0"		*	*	
4 OF 18	EG - 102 .01	LIFE SAFETY PLANS, FLOORS 03-04	1/16" = 1'-0"		*	*	
5 OF 18	EG - 103 .00	LIFE SAFETY PLANS, FLOORS 05-06	1/16" = 1'-0"		*	*	
6 OF 18	EG - 104 .00	LIFE SAFETY PLANS, FLOORS 07-08	1/16" = 1'-0"		*	*	
7 OF 18	EG - 105 .00	LIFE SAFETY PLANS, FLOORS 09-10	1/16" = 1'-0"		*	*	
8 OF 18	EG - 106 .00	LIFE SAFETY PLANS, FLOORS 11-14	1/16" = 1'-0"		*	*	
9 OF 18	EG - 107 .00	LIFE SAFETY PLANS, FLOORS 15-18	1/16" = 1'-0"		*	*	
10 OF 18	EG - 108 .00	LIFE SAFETY PLANS, FLOORS 19-22	1/16" = 1'-0"		*	*	
11 OF 18	EG - 109 .00	LIFE SAFETY PLANS, FLOORS 23-26	1/16" = 1'-0"		*	*	
12 OF 18	EG - 110 .00	LIFE SAFETY PLANS, FLOORS 27-30	1/16" = 1'-0"		*	*	
13 OF 18	EG - 111 .00	LIFE SAFETY PLANS, FLOORS 31-34	1/16" = 1'-0"		*	*	
14 OF 18	EG - 112 .00	LIFE SAFETY PLANS, FLOORS 35-38	1/16" = 1'-0"		*	*	
15 OF 18	EG - 113 .00	LIFE SAFETY PLANS, FLOORS 39-42	1/16" = 1'-0"		*	*	
16 OF 18	EG - 114 .00	LIFE SAFETY PLANS, FLOORS 43-46	1/16" = 1'-0"		*	*	
17 OF 18	EG - 115 .00	LIFE SAFETY PLANS, FLOORS 47-50	1/16" = 1'-0"		*	*	
18 OF 18	EG - 116 .00	LIFE SAFETY PLANS, FLOORS 51-ROOF MECHANICAL	1/16" = 1'-0"		*	*	

Z - ZONING SERIES							
1 OF 7	Z - 001 .01	ZONING SITE PLAN, NOTES AND CALCS	AS NOTED		*	*	
2 OF 7	Z - 002 .01	ZONING FLOOR AREA CALCULATIONS	NTS		*	*	
3 OF 7	Z - 003 .01	ZONING AXONOMETRIC DIAGRAM	NTS		*	*	
4 OF 7	Z - 004 .01	ZONING REQUIREMENTS, BICYCLE STORAGE	NTS		*	*	
5 OF 7	Z - 005 .01	ZONING REQUIREMENTS, GROUND LEVEL	1/8" = 1'-0"		*	*	
6 OF 7	Z - 006 .00	ZONING REQUIREMENTS, TRANSPARENCY	1/8" = 1'-0"		*	*	
7 OF 7	Z - 007 .00	ZONING REQUIREMENTS, STREET WALL	1/8" = 1'-0"		*	*	

1 OF 56	Z - 100 .01	ZFA AREA PLAN CELLAR LEVEL C2	1/8" = 1'-0"	*	*		
2 OF 56	Z - 101 .01	ZFA AREA PLAN CELLAR LEVEL C1	1/8" = 1'-0"	*	*		
3 OF 56	Z - 102 .01	ZFA AREA PLAN LEVEL 01	1/8" = 1'-0"	*	*		
4 OF 56	Z - 103 .01	ZFA AREA PLAN LEVEL 02	1/8" = 1'-0"	*	*		
5 OF 56	Z - 104 .01	ZFA AREA PLAN LEVEL 03	1/8" = 1'-0"	*	*		
6 OF 56	Z - 105 .01	ZFA AREA PLAN LEVEL 04	1/8" = 1'-0"	*	*		
7 OF 56	Z - 106 .01	ZFA AREA PLAN LEVEL 05	1/8" = 1'-0"	*	*		
8 OF 56	Z - 107 .01	ZFA AREA PLAN LEVEL 06	1/8" = 1'-0"	*	*		
9 OF 56	Z - 108 .01	ZFA AREA PLAN LEVEL 07	1/8" = 1'-0"	*	*		
10 OF 56	Z - 109 .01	ZFA AREA PLAN LEVEL 08	1/8" = 1'-0"	*	*		
11 OF 56	Z - 110 .01	ZFA AREA PLAN LEVEL 09	1/8" = 1'-0"	*	*		
12 OF 56	Z - 111 .01	ZFA AREA PLAN LEVEL 10	1/8" = 1'-0"	*	*		
13 OF 56	Z - 112 .01	ZFA AREA PLAN LEVEL 11	1/8" = 1'-0"	*	*		
14 OF 56	Z - 113 .01	ZFA AREA PLAN LEVEL 12	1/8" = 1'-0"	*	*		
15 OF 56	Z - 114 .00	ZFA AREA PLAN LEVEL 13	1/8" = 1'-0"	*	*		
16 OF 56	Z - 115 .00	ZFA AREA PLAN LEVEL 14	1/8" = 1'-0"	*	*		
17 OF 56	Z - 116 .00	ZFA AREA PLAN LEVEL 15	1/8" = 1'-0"	*	*		
18 OF 56	Z - 117 .00	ZFA AREA PLAN LEVEL 16	1/8" = 1'-0"	*	*		
19 OF 56	Z - 118 .00	ZFA AREA PLAN LEVEL 17	1/8" = 1'-0"	*	*		
20 OF 56	Z - 119 .00	ZFA AREA PLAN LEVEL 18	1/8" = 1'-0"	*	*		
21 OF 56	Z - 120 .00	ZFA AREA PLAN LEVEL 19	1/8" = 1'-0"	*	*		
22 OF 56	Z - 121 .00	ZFA AREA PLAN LEVEL 20	1/8" = 1'-0"	*	*		
23 OF 56	Z - 122 .00	ZFA AREA PLAN LEVEL 21	1/8" = 1'-0"	*	*		
24 OF 56	Z - 123 .00	ZFA AREA PLAN LEVEL 22	1/8" = 1'-0"	*	*		
25 OF 56	Z - 124 .00	ZFA AREA PLAN LEVEL 23	1/8" = 1'-0"	*	*		
26 OF 56	Z - 125 .00	ZFA AREA PLAN LEVEL 24	1/8" = 1'-0"	*	*		
27 OF 56	Z - 126 .00	ZFA AREA PLAN LEVEL 25	1/8" = 1'-0"	*	*		
28 OF 56	Z - 127 .00	ZFA AREA PLAN LEVEL 26	1/8" = 1'-0"	*	*		
29 OF 56	Z - 128 .00	ZFA AREA PLAN LEVEL 27	1/8" = 1'-0"	*	*		
30 OF 56	Z - 129 .00	ZFA AREA PLAN LEVEL 28	1/8" = 1'-0"	*	*		
31 OF 56	Z - 130 .00	ZFA AREA PLAN LEVEL 29	1/8" = 1'-0"	*	*		
32 OF 56	Z - 131 .00	ZFA AREA PLAN LEVEL 30	1/8" = 1'-0"	*	*		
33 OF 56	Z - 132 .00	ZFA AREA PLAN LEVEL 31	1/8" = 1'-0"	*	*		
34 OF 56	Z - 133 .00	ZFA AREA PLAN LEVEL 32	1/8" = 1'-0"	*	*		
35 OF 56	Z - 134 .00	ZFA AREA PLAN LEVEL 33	1/8" = 1'-0"	*	*		
36 OF 56	Z - 135 .00	ZFA AREA PLAN LEVEL 34	1/8" = 1'-0"	*	*		
37 OF 56	Z - 136 .00	ZFA AREA PLAN LEVEL 35	1/8" = 1'-0"	*	*		
38 OF 56	Z - 137 .00	ZFA AREA PLAN LEVEL 36	1/8" = 1'-0"	*	*		
39 OF 56	Z - 138 .00	ZFA AREA PLAN LEVEL 37	1/8" = 1'-0"	*	*		
40 OF 56	Z - 139 .00	ZFA AREA PLAN LEVEL 38	1/8" = 1'-0"	*	*		
41 OF 56	Z - 140 .00	ZFA AREA PLAN LEVEL 39	1/8" = 1'-0"	*	*		
42 OF 56	Z - 141 .00	ZFA AREA PLAN LEVEL 40	1/8" = 1'-0"	*	*		
43 OF 56	Z - 142 .00	ZFA AREA PLAN LEVEL 41	1/8" = 1'-0"	*	*		
44 OF 56	Z - 143 .00	ZFA AREA PLAN LEVEL 42	1/8" = 1'-0"	*	*		
45 OF 56	Z - 144 .00	ZFA AREA PLAN LEVEL 43	1/8" = 1'-0"	*	*		
46 OF 56	Z - 145 .00	ZFA AREA PLAN LEVEL 44	1/8" = 1'-0"	*	*		
47 OF 56	Z - 146 .00	ZFA AREA PLAN LEVEL 45	1/8" = 1'-0"	*	*		
48 OF 56	Z - 147 .00	ZFA AREA PLAN LEVEL 46	1/8" = 1'-0"	*	*		
49 OF 56	Z - 148 .00	ZFA AREA PLAN LEVEL 47	1/8" = 1'-0"	*	*		
50 OF 56	Z - 149 .00	ZFA AREA PLAN LEVEL 48	1/8" = 1'-0"	*	*		
51 OF 56	Z - 150 .00	ZFA AREA PLAN LEVEL 49	1/8" = 1'-0"	*	*		
52 OF 56	Z - 151 .00	ZFA AREA PLAN LEVEL 50	1/8" = 1'-0"	*	*		
53 OF 56	Z - 152 .00	ZFA AREA PLAN LEVEL 51	1/8" = 1'-0"	*	*		
54 OF 56	Z - 153 .00	ZFA AREA PLAN LEVEL 51 MEZZANINE	1/8" = 1'-0"	*	*		
55 OF 56	Z - 154 .00	ZFA AREA PLAN LEVEL ROOF	1/8" = 1'-0"	*	*		
56 OF 56	Z - 155 .00	ZFA AREA PLAN LEVEL ROOF BULKHEAD	1/8" = 1'-0"	*	*		

A - ARCHITECTURAL SERIES							
1 OF 61	A - 001 .00	ARCHITECTURAL GRID SET-OUT	1/16" = 1'-0"		*	*	
2 OF 61	A - 010 .00	MTA BUILDING CONSTRUCTION PREPARATION	NTS		*	*	
3 OF 61	A - 011 .00	MTA BUILDING CONSTRUCTION PREPARATION	NTS		*	*	
4 OF 61	A - 012 .00	MTA BUILDING CONSTRUCTION PREPARATION	NTS		*	*	
5 OF 61	A - 013 .00	MTA BUILDING CONSTRUCTION PREPARATION	NTS		*	*	
6 OF 61	A - 100 .01	FLOOR PLAN CELLAR C2 (DISPLAY CELLAR C2)	1/8" = 1'-0"	*	*		
7 OF 61	A - 101 .01	FLOOR PLAN CELLAR C1 (DISPLAY CELLAR C1)	1/8" = 1'-0"	*	*		
8 OF 61	A - 102 .01	FLOOR PLAN 01 (DISPLAY 01)	1/8" = 1'-0"	*	*		
9 OF 61	A - 103 .01	FLOOR PLAN 02 (DISPLAY 02)	1/8" = 1'-0"	*	*		
10 OF 61	A - 104 .01	FLOOR PLAN 03 (DISPLAY 03)	1/8" = 1'-0"	*	*		
11 OF 61	A - 105 .01	FLOOR PLAN 04 (DISPLAY 04)	1/8" = 1'-0"	*	*		
12 OF 61	A - 106 .01	FLOOR PLAN 05 (DISPLAY 05)	1/8" = 1'-0"	*	*		
13 OF 61	A - 107 .01	FLOOR PLAN 06 (DISPLAY 06)	1/8" = 1'-0"	*	*		
14 OF 61	A - 108 .01	FLOOR PLAN 07 (DISPLAY 07)	1/8" = 1'-0"	*	*		
15 OF 61	A - 109 .01	FLOOR PLAN 08 (DISPLAY 08)	1/8" = 1'-0"	*	*		
16 OF 61	A - 110 .01	FLOOR PLAN 09 (DISPLAY 09)	1/8" = 1'-0"	*	*		
17 OF 61	A - 111 .01	FLOOR PLAN 10 (DISPLAY 10)	1/8" = 1'-0"	*	*		
18 OF 61	A - 112 .01	FLOOR PLAN 11 (DISPLAY 11)	1/8" = 1'-0"	*	*		
19 OF 61	A - 113 .01	FLOOR PLAN 12 (DISPLAY 12)	1/8" = 1'-0"	*	*		
20 OF 61	A - 114 .01	FLOOR PLAN 13 (DISPLAY 14)	1/8" = 1'-0"	*	*		
21 OF 61	A - 115 .01	FLOOR PLAN 14 (DISPLAY 15)	1/8" = 1'-0"	*	*		
22 OF 61	A - 116 .00	FLOOR PLAN 15 (DISPLAY 16)	1/8" = 1'-0"	*	*		
23 OF 61	A - 117 .00	FLOOR PLAN 16 (DISPLAY 17)	1/8" = 1'-0"	*	*		
24 OF 61	A - 118 .00	FLOOR PLAN 17 (DISPLAY 18)	1/8" = 1'-0"	*	*		
25 OF 61	A - 119 .00	FLOOR PLAN 18 (DISPLAY 19)	1/8" = 1'-0"	*	*		
26 OF 61	A - 120 .00	FLOOR PLAN 19 (DISPLAY 20)	1/8" = 1'-0"	*	*		
27 OF 61	A - 121 .00	FLOOR PLAN 20 (DISPLAY 21)	1/8" = 1'-0"	*	*		
28 OF 61	A - 122 .00	FLOOR PLAN 21 (DISPLAY 22)	1/8" = 1'-0"	*	*		
29 OF 61	A - 123 .00	FLOOR PLAN 22 (DISPLAY 23)	1/8" = 1'-0"	*	*		
30 OF 61	A - 124 .00	FLOOR PLAN 23 (DISPLAY 24)	1/8" = 1'-0"	*	*		
31 OF 61	A - 125 .00	FLOOR PLAN 24 (DISPLAY 25)	1/8" = 1'-0"	*	*		
32 OF 61	A - 126 .00	FLOOR PLAN 25 (DISPLAY 26)	1/8" = 1'-0"	*	*		
33 OF 61	A - 127 .00	FLOOR PLAN 26 (DISPLAY 27)	1/8" = 1'-0"	*	*		
34 OF 61	A - 128 .00	FLOOR PLAN 27 (DISPLAY 28)	1/8" = 1'-0"	*	*		
35 OF 61	A - 129 .00	FLOOR PLAN 28 (DISPLAY 29)	1/8" = 1'-0"	*	*		
36 OF 61	A - 130 .00	FLOOR PLAN 29 (DISPLAY 30)	1/8" = 1'-0"	*	*		
37 OF 61	A - 131 .00	FLOOR PLAN 30 (DISPLAY 31)	1/8" = 1'-0"	*	*		
38 OF 61	A - 132 .00	FLOOR PLAN 31 (DISPLAY 32)	1/8" = 1'-0"	*	*		
39 OF 61	A - 133 .00	FLOOR PLAN 32 (DISPLAY 33)	1/8" = 1'-0"	*	*		
40 OF 61	A - 134 .00	FLOOR PLAN 33 (DISPLAY 34)	1/8" = 1'-0"	*	*		
41 OF 61	A - 135 .00	FLOOR PLAN 34 (DISPLAY 35)	1/8" = 1'-0"	*	*		
42 OF 61	A - 136 .00	FLOOR PLAN 35 (DISPLAY 36)	1/8" = 1'-0"	*	*		
43 OF 61	A - 137 .00	FLOOR PLAN 36 (DISPLAY 37)	1/8" = 1'-0"	*	*		
44 OF 61	A - 138 .00	FLOOR PLAN 37 (DISPLAY 38)	1/8" = 1'-0"	*	*		
45 OF 61	A - 139 .00	FLOOR PLAN 38 (DISPLAY 39)	1/8" = 1'-0"	*	*		
46 OF 61	A - 140 .00	FLOOR PLAN 39 (DISPLAY 40)	1/8" = 1'-0"	*	*		
47 OF 61	A - 141 .00	FLOOR PLAN 40 (DISPLAY 41)	1/8" = 1'-0"	*	*		
48 OF 61	A - 142 .00	FLOOR PLAN 41 (DISPLAY 42)	1/8" = 1'-0"	*	*		
49 OF 61	A - 143 .00	FLOOR PLAN 42 (DISPLAY 43)	1/8" = 1'-0"	*	*		
50 OF 61	A - 144 .00	FLOOR PLAN 43 (DISPLAY 44)	1/8" = 1'-0"	*	*		
51 OF 61	A - 145 .00	FLOOR PLAN 44 (DISPLAY 45)	1/8" = 1'-0"	*	*		
52 OF 61	A - 146 .00	FLOOR PLAN 45 (DISPLAY 46)	1/8" = 1'-0"	*	*		
53 OF 61	A - 147 .00	FLOOR PLAN 46 (DISPLAY 47)	1/8" = 1'-0"	*	*		
54 OF 61	A - 148 .00	FLOOR PLAN 47 (DISPLAY 48)	1/8" = 1'-0"	*	*		
55 OF 61	A - 149 .00	FLOOR PLAN 48 (DISPLAY 49)	1/8" = 1'-0"	*	*		
56 OF 61	A - 150 .00	FLOOR PLAN 49 (DISPLAY 50)	1/8" = 1'-0"	*	*		
57 OF 61	A - 151 .00	FLOOR PLAN 50 (DISPLAY 51)	1/8" = 1'-0"	*	*		
58 OF 61	A - 152 .00	FLOOR PLAN 51 (DISPLAY 52)	1/8" = 1'-0"	*	*		
59 OF 61	A - 153 .00	FLOOR PLAN 51 MEZZANINE (DISPLAY 52 MEZZANINE)	1/8" = 1'-0"	*	*		
60 OF 61	A - 154 .00	FLOOR PLAN ROOF (DISPLAY ROOF)	1/8" = 1'-0"	*	*		
61 OF 61	A - 155 .00	FLOOR PLAN ROOF BULKHEAD (DISPLAY ROOF BULKHEAD)	1/8" = 1'-0"	*	*		

SHEET INDEX	NYC DOB		SHEET TITLE	SCALE	SUBMISSION		
	B-SCAN SHEET NUMBER				SEPT 23, 2014 FOUNDATIONS	MAY 1, 2015 FULL BUILDING	
1 OF 2	A - 200 .01	OVERALL ELEVATIONS	1/32" = 1'-0"		*	*	
2 OF 2	A - 201 .01	OVERALL SECTIONS	1/32" = 1'-0"		*	*	

1 OF 36	A - 300 .01	CURTAIN WALL MODULE PLAN 01		1/16" = 1'-0"	*	*
2 OF 36	A - 301 .01	CURTAIN WALL MODULE PLAN 02		1/16" = 1'-0"	*	*
3 OF 36	A - 302 .01	CURTAIN WALL MODULE PLAN 03		1/16" = 1'-0"	*	*
4 OF 36	A - 310 .00	WALL TYPE 01 - TOWER - TYPICAL & BOTTOM		1/4" = 1'-0"	*	*
5 OF 36	A - 311 .00	WALL TYPE 02 - TOWER - TOP		1/4" = 1'-0"	*	*
6 OF 36	A - 313 .00	WALL TYPE 03 - PODIUM - TYPICAL		1/4" = 1'-0"	*	*
7 OF 36	A - 314 .00	WALL TYPE 04 - PODIUM - LOUVER & SHADOW BOX		1/4" = 1'-0"	*	*
8 OF 36	A - 315 .00	WALL TYPE 0304 - PODIUM - MTA RECLAD		1/4" = 1'-0"	*	*
9 OF 36	A - 316 .00	WALL TYPE 0304 - PODIUM - MTA RECLAD		1/4" = 1'-0"	*	*
10 OF 36	A - 317 .00	WALL TYPE 0304 - PODIUM - MTA RECLAD		1/4" = 1'-0"	*	*
11 OF 36	A - 318 .00	WALL TYPE 0304 - PODIUM - MTA RECLAD		1/4" = 1'-0"	*	*
12 OF 36	A - 319 .00	WALL TYPE 03 - PODIUM - NE TERRACE		1/4" = 1'-0"	*	*
13 OF 36	A - 320 .00	WALL TYPE 03 - PODIUM - SE TERRACE		1/4" = 1'-0"	*	*
14 OF 36	A - 321 .00	WALL TYPE 03 - PODIUM - NW TERRACE		1/4" = 1'-0"	*	*
15 OF 36	A - 322 .00	WALL TYPE 03 - PODIUM - LARGE MODULES		1/4" = 1'-0"	*	*
16 OF 36	A - 323 .00	WALL TYPE 03 - PODIUM - LARGE MODULES		1/4" = 1'-0"	*	*
17 OF 36	A - 324 .00	WALL TYPE 05 - PODIUM - LOBBY ENTRANCES		1/4" = 1'-0"	*	*
18 OF 36	A - 325 .00	WALL TYPE 05 - PODIUM - STOREFRONT		1/4" = 1'-0"	*	*
19 OF 36	A - 326 .00	WALL TYPE 05 - PODIUM - STOREFRONT		1/4" = 1'-0"	*	*
20 OF 36	A - 327 .00	WALL TYPE 05 - PODIUM - STOREFRONT		1/4" = 1'-0"	*	*
21 OF 36	A - 328 .00	WALL TYPE 06 - ROOF BULKHEAD		1/4" = 1'-0"	*	*
22 OF 36	A - 340 .00	MULLION DETAILS - TOWER		3" = 1'-0"	*	*
23 OF 36	A - 342 .00	DOOR DETAILS - TOWER		1 1/2" = 1'-0"	*	*
24 OF 36	A - 350 .00	MULLION DETAILS - PODIUM		3" = 1'-0"	*	*
25 OF 36	A - 351 .00	MULLION DETAILS - PODIUM - TERRACE		3" = 1'-0"	*	*
26 OF 36	A - 352 .00	MULLION DETAILS - PODIUM - TERRACE		3" = 1'-0"	*	*
27 OF 36	A - 353 .00	MULLION DETAILS - PODIUM - MTA RECLAD		3" = 1'-0"	*	*
28 OF 36	A - 354 .00	MULLION DETAILS - PODIUM - MTA RECLAD		3" = 1'-0"	*	*
29 OF 36	A - 355 .00	MULLION DETAILS - PODIUM - MTA RECLAD		3" = 1'-0"	*	*
30 OF 36	A - 356 .00	MULLION DETAILS - PODIUM - MTA RECLAD		3" = 1'-0"	*	*
31 OF 36	A - 357 .00	MULLION DETAILS - PODIUM - LOBBY ENTRY		3" = 1'-0"	*	*
32 OF 36	A - 370 .00	ROOF DETAILS		3" = 1'-0"	*	*
33 OF 36	A - 371 .00	ROOF BULKHEAD DETAILS		3" = 1'-0"	*	*
34 OF 36	A - 380 .00	VIADUCT WALL DETAILS		1 1/2" = 1'-0"	*	*
35 OF 36	A - 390 .00	DECORATIVE CLADDING GEOMETRY		1 1/2" = 1'-0"	*	*
36 OF 36	A - 391 .00	DECORATIVE CLADDING GEOMETRY		1 1/2" = 1'-0"	*	*
N/A	A - 399 .00	VIADUCT WALL DETAIL		1 1/2" = 1'-0"	*	*

ABBREVIATIONS	
L	L.P. LOW POINT
L	LAM LAMINATED
L	LAV LAVA TORY
L	LES POUNDS
L	LRR LONG ISLAND RAIL ROAD
L	LVR LOUVER
M	M.O.E. MAINTENANCE OF EQUIPMENT
M	M.M. MACHINE
M	MAINT. MAINTENANCE
M	MANU. MANUFACTURED
M	MAT. MATERIAL
M	MAX. MAXIMUM
M	MECH. MECHANICAL
M	MZ MEZZANINE
M	MGMT. MANAGEMENT
M	MH MANHOLE
M	MIN. MINIMUM
M	MISC. MISCELLANEOUS
M	MOD. MODIFIED
M	M/FAB METAL FABRICATION
M	MTL. METAL
M	MULL. MULLION
N	N/C NOT IN CONTRACT
N	NO. NUMBER
N	NOM. NOMINAL
N	N/S NOT TO SCALE
O	O.C. ON CENTER
O	OA OUTSIDE AIR
O	QAI OUTSIDE AIR INTAKE
O	OPNG. OPENING
O	OPP. OPPOSITE
O	OPP. HAND OPPOSITE HAND
O	OVHD. OVERHEAD
P	PA PUBLIC ADDRESS
P	PART. PARTIAL
P	PASS. PASSAGE
P	PERF. PERFORATED
P	P. PICKET LINE
P	PLBG. PLUMBING
P	PLT. PLATE
P	PNL. PANEL
P	POL. POLISHED
P	PSF POUNDS PER SQUARE FOOT
P	PSI POUNDS PER SQUARE INCH
P	PTD. PAINTED
P	PTM. PARTITION
Q	QTY. QUANTITY
R	R. RISER
R	R.O. ROUGH OPENING
R	RA RETURN AIR
R	RAD. RADIOUS
R	REF. REFLECTED CEILING PLANE
R	REF. REFLECT
R	REN. REINFORCED
R	RM. ROOM
S	S.S. STAINLESS STEEL
S	SA SUPPLY AIR
S	SCHED. SCHEDULE
S	SHT. SHEET
S	SM. SIMILAR
S	SSE. SUPPORT OF EXCAVATION
S	SP. STEEL PRESSURIZATION
S	SPEC. SPECIFICATION
S	SQ. SQUARE FEET
S	STC STAINLESS STEEL
S	STC STORAGE
S	STD. STANDARD
S	STL. STEEL
S	STOR. STORAGE
S	STR. STRUCTURAL
S	SUSP. SUSPENDED
S	SVC. SERVICE
S	SX SMOKE EXHAUST
S	SYM. SYMBOLICAL
T	T. TREAD
T	T TO STL. TROOP TO STEEL
T	T.O.S. TOP OF SLAB
T	TEN. TENANT
T	TOP. TOP OF FINISHED FLOOR
T	TOPG. TOPPING
T	TY. TYPICAL
U	U.O.N. UNLESS OTHERWISE NOTED
V	V.F. VEREY IN FIELD
V	VERT. VERTICAL
V	VEST. VESTIBULE
V	VOL. VOLUME
W	W. WITH
W	WO. WITHOUT
W	WP WORKING POINT

	PROJECT NORTH
	SECTION CALL OUT
	ELEVATION CALL OUT
	DETAIL
	DETAIL REFERENCE
	DETAIL NUMBER
	SHEET NUMBER WHERE DETAIL IS LOCATED
	SIM - DETAIL SHOWN IN SIMILAR TO REFERENCED DETAIL
	OPP - DETAIL SHOWN IN OPPOSITE/REVERSE OF REFERENCED DETAIL
	INTERIOR ELEVATIONS
	COLUMN CENTER LINE
	MATCHLINE
	PARTITION TYPE
	ROOM NAME AND NUMBER
	DOOR NUMBER
	REVISION NUMBER
	ELEVATION MARKER
	WORKING POINT
	INDICATES MATERIAL CHANGE
	MATERIAL FINISH TYPE
	LIGHT FIXTURE TAG
	DIRECTION OF STAINLESS STEEL FINISH
	SURFACE DESIGNATION
	REVISION CLOUD
	CONCRETE CURB
	CHANGE IN FLOOR ELEVATION

	SPRINKLER
	WALL MOUNTED EXIT SIGN
	CEILING MOUNTED EXIT SIGN
	CEILING RETURN
	CEILING SUPPLY
	SPEAKERS
	SMOKE DETECTOR
	CLOSED CIRCUIT TV CAMERA
	WALL-MOUNTED CLOSED CIRCUIT TV CAMERA
<hr/>	
	BLIND POCKET
	WALL DUPLEX
	WALL QUAD
	WALL TELE/ATA
	CEILING MOUNTED DUPLEX FOR CATV
	CEILING MOUNTED TELE/ATA FOR CATV
	FIRE ALARM SPEAKER/STROBE
	FIRE ALARM STROBE
	FIRE PANEL
	FLOOR POWER/TEL
	POKE THRU
	POWER/TEL
	EQUIPMENT OUTLET
	EQUIPMENT DESIGNATOR
	JUNCTION BOX
	FIRE EXTINGUISHER
	STANDPIPES
	STARTING POINT
	STARTING POINT
	CORNER GUARD
	TWO WAY MANIFOLD
	SIAMESE CONNECTION

Diagram illustrating standard mounting heights for various fire alarm devices relative to a 30" high countertop. The diagram shows the following components and their dimensions:

- Fire Alarm**: 3" offset from the frame face of the panel.
- Fire Pull Station, Room Temperature Sensor, or Room Scheduling Device**: 3" offset from the frame face of the panel.
- Firefighters' Telephone Jack**: 2" offset from the frame face of the panel.
- Fire Extinguisher Cabinet**: 2" offset from the frame face of the panel.
- Fire Warden Phone**: 2" offset from the frame face of the panel.
- Card Reader**: 2" offset from the frame face of the panel.
- Switch**: 2" offset from the frame face of the panel.
- Receptacle Group**: 2" offset from the frame face of the panel.
- Bottom of Lens**: 6'-0" above the countertop.
- Outlet Group**: 6'-0" above the countertop.
- Countertop**: 30" high.
- Dimensions**: 6'-0", 3'-2", 4'-0", 6'-0", 2'-6" AFF, 6'-0" AFF.

STANDARD MOUNTING HEIGHTS (UNLESS OTHERWISE NOTED ON THE INTERIOR AND EXTERIOR ELEVATIONS)
(Not to Scale)

NOTES:

1. ALWAYS ALIGN VERTICALLY WHEN IN PROXIMITY
2. SEE ARCHITECTS DRAWINGS FOR PLAN LOCATIONS
3. SEE AS SERIES FOR ADA PUSH PLATE AND CARD READER AT EXTERIOR BOLLARD
4. ADA PUSHPLATES TO BE MOUNTED 3'-1" AFF. TYP. U.N.O.

CHANGE IN LEVEL

1:2 slope, 1:12 slope, 30' x 30' T-shaped turning space

T-SHAPED TURNING SPACE

30' x 30' turning space, 60' diameter circle

CLEAR FLOOR SPACE

60' x 60' clear floor space, plan and elevation views

TOE CLEARANCE

6' max toe clearance, elevation view

KNEE CLEARANCE

27' max knee clearance, elevation view

CLEAR WIDTH OF DOOR WAY

32' max clear width, plan view

DOORS IN SERIES

48' max clear width, elevation view

OBSTRUCTED HIGH FORWARD REACH

20' max high forward reach, elevation view

UNOBSTRUCTED HIGH FORWARD REACH



20-24' max high forward reach, elevation view

ELEVATOR CAR DIMENSIONS

42' x 42' car, 36' x 36' clear area, plan view

VISIBLE HALL SIGNALS

25' max visible hall signal, elevation view

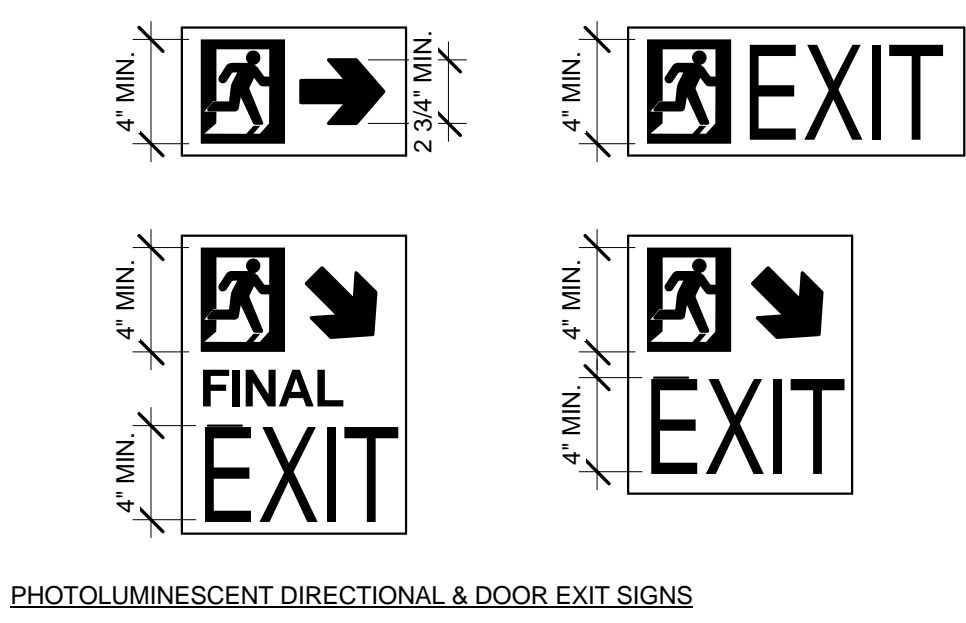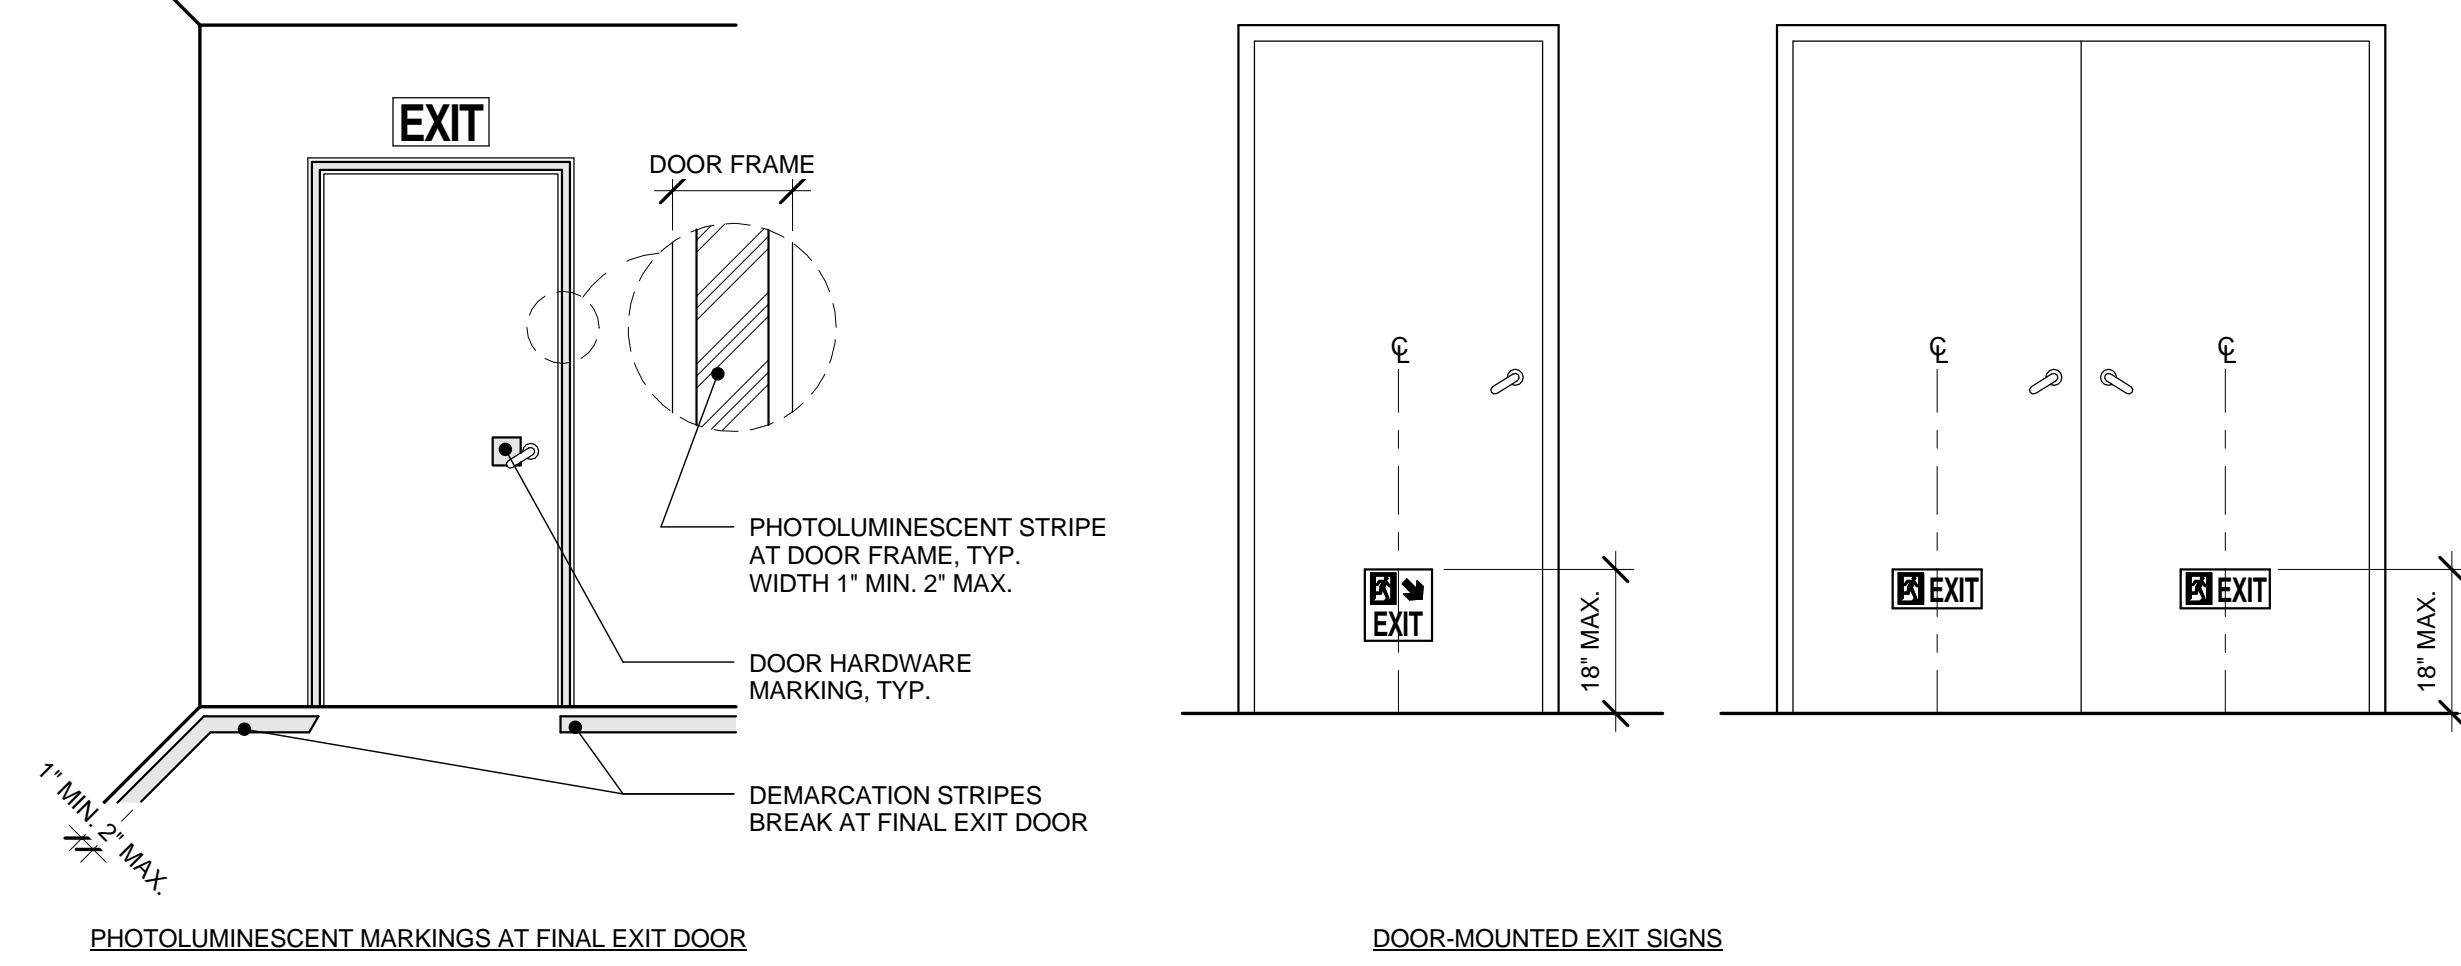

VERTICAL CIRCULATION IDENTIFICATION

X = EXISTING (IF USED)
S = SERVICE ELEVATOR
P = PASSENGER ELEVATOR
E = ESCALATOR
R = RAMP
L = LADDER
ST = STAIR

SEQUENTIAL IDENTIFIER
ORIGINATING GROUP AND LEVEL

ROOM OR AREA NAME AND NUMBERING LEGEND

The diagram illustrates the components of a room or area name and number. It shows two examples: '15-100' and '16100'. '15-100' is shown with a line pointing to '15' labeled 'CONSTRUCTION LEVEL' and another line pointing to '100' labeled 'SEQUENTIAL IDENTIFIER BY TYPE'. '16100' is shown with a line pointing to the entire '16100' labeled 'MARKETING LEVEL AND IDENTIFIER'.

NAME

CONSTRUCTION LEVEL

SEQUENTIAL IDENTIFIER BY TYPE

15-100

16100

MARKETING LEVEL AND IDENTIFIER

100 = PUBLIC AREAS
200 = PRIVATE AREAS
300 = TENANT AREAS
400 = TOILETS
500 = MECHANICAL
600 = ELECTRICAL
700 = STAIRS, SHAFTS, AND ELEVATOR HOISTWAYS
800 = NOT USED
900 = NOT USED

FIRE RATED WALL INDICATIONS

SEE SHEET Ax-xxx FOR PARTITION TYPES	
— — —	1-HOUR RATED WALL ASSEMBLY
— - -	2-HOUR RATED WALL ASSEMBLY
— - - -	3-HOUR RATED WALL ASSEMBLY



Client
Related Companies
60 Columbus Circle
New York, NY 10023
Tel: 212.801.1000 Fax: 212.801.1048

Oxford Properties Group
320 Park Avenue, 17th Floor
New York, NY 10022
Tel: 212.986.7514 Fax: 212.986.7510

Mitsui Fudosan America, Inc.
1251 Avenue of the Americas, Suite 800
New York, NY 10020
Tel: 212.403.5600 Fax: 212.403.5657


Architect
Kohn Pedersen Fox Associates PC
Architects & Planning Consultants
11 West 42nd Street
New York, New York 10036
TEL: 212.977.6500 FAX: 212.956.2526

Structural Engineer
WSP
228 East 45th Street, 3rd Floor
New York, NY 10017
Tel: 212.687.9888 Fax: 646.487.5501

Mechanical, Electrical, Plumbing, Fire Protection
WSP
512 Seventh Avenue
New York, NY 10018
Tel: 212.532.9600

2	D.O.B. BUILDING PERMIT FILING	05/13/2015
1	D.O.B. FOUNDATION PERMIT FILING	09/23/2014
No.	Description	Date

Key Plan

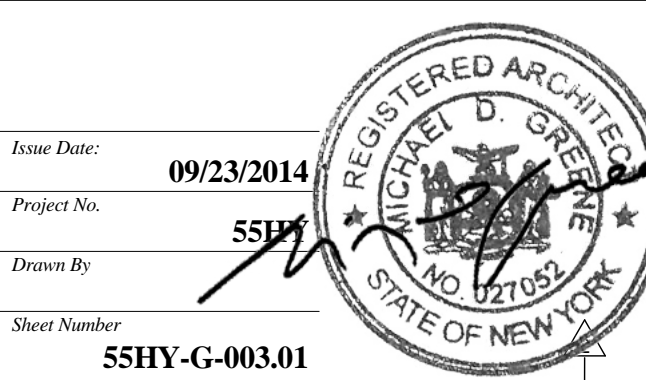

ARCHITECTURAL ABBREVIATIONS & SYMBOLS

G-003.01

55 HUDSON YARDS

Address
550 W 34th St. New York, NY
10001



Client
Related Companies
60 Columbus Circle
New York, NY 10023
Tel: 212.801.1000 Fax: 212.801.1048


Oxford Properties Group
320 Park Avenue, 17th Floor
New York, NY 10022
Tel: 212.986.7514 Fax: 212.986.7510

Mitsui Fudosan America, Inc.
1251 Avenue of the Americas, Suite 800
New York, NY 10020
Tel: 212.403.5600 Fax: 212.403.5657


Architect
Kohn Pedersen Fox Associates PC
Architects & Planning Consultants
11 West 42nd Street
New York, New York 10036
TEL: 212.977.6500 FAX: 212.956.2526

Structural Engineer
WSP
228 East 45th Street, 3rd Floor
New York, NY 10017
Tel: 212.687.9888 Fax: 646.487.5501


Mechanical, Electrical, Plumbing, Fire Protection
WSP
512 Seventh Avenue
New York, NY 10018
Tel: 212.552.9600

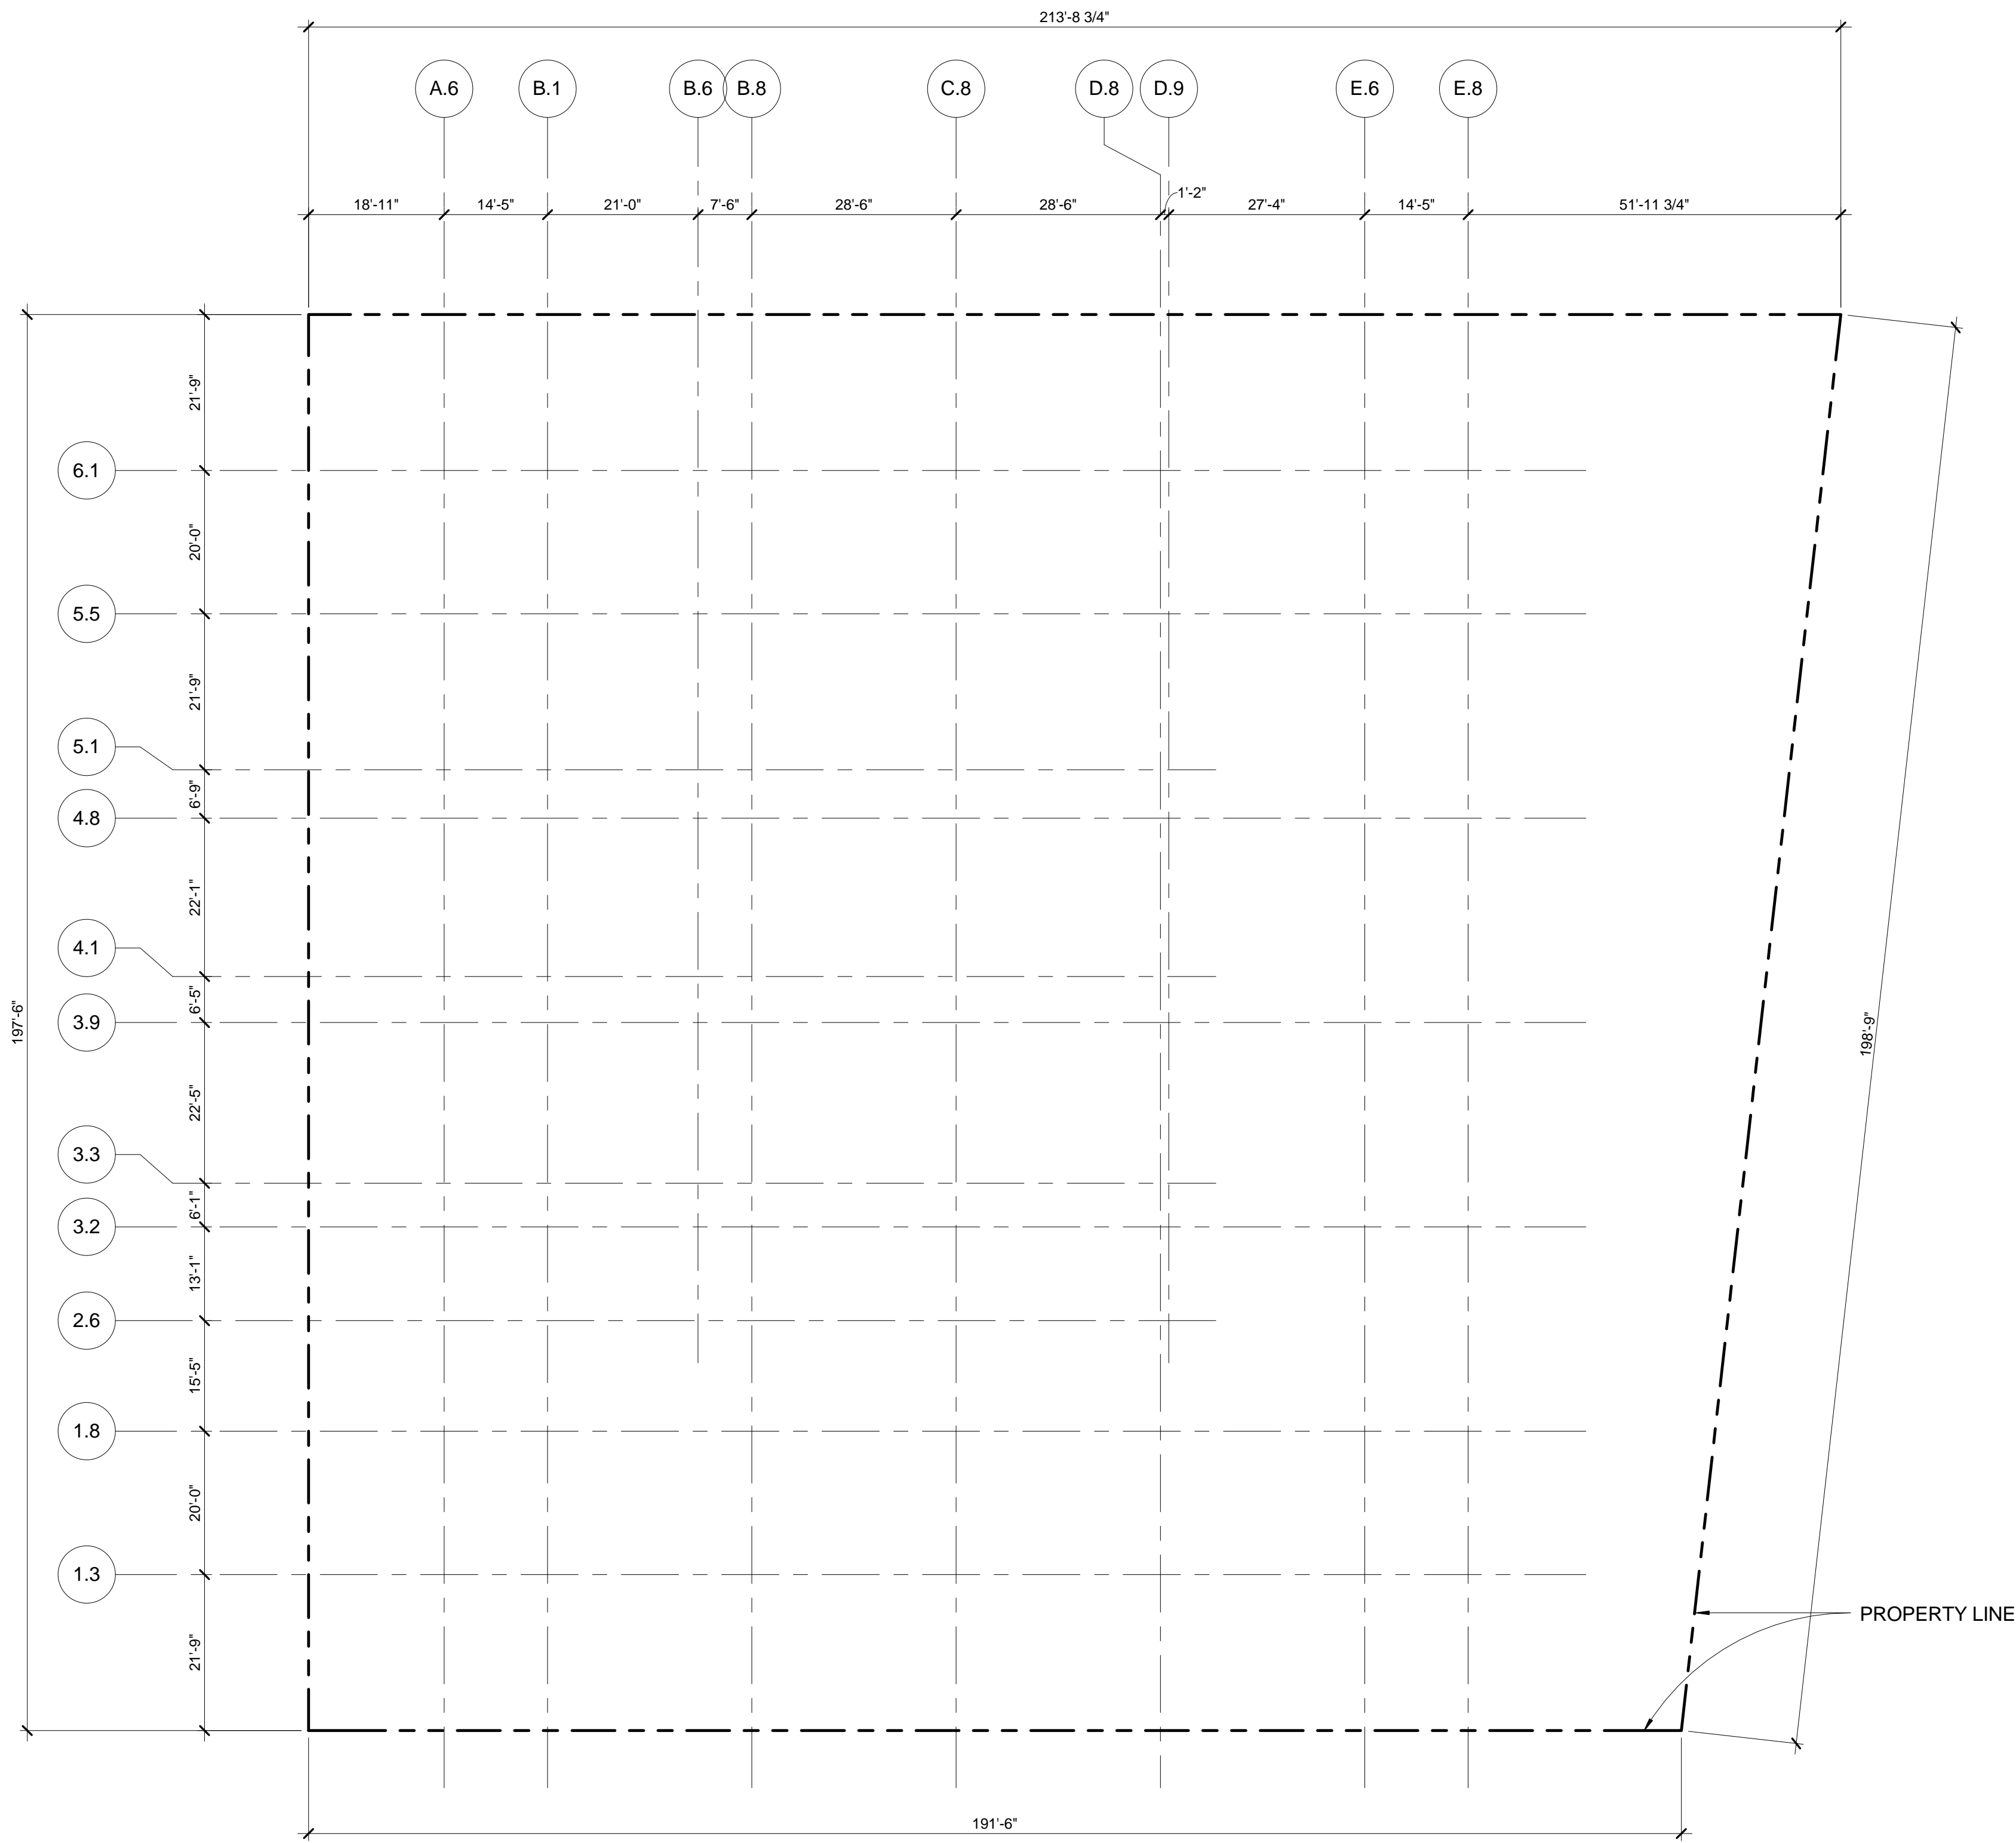


4 GRID - TOWER LEVELS
SCALE: 1/16" = 1'-0"

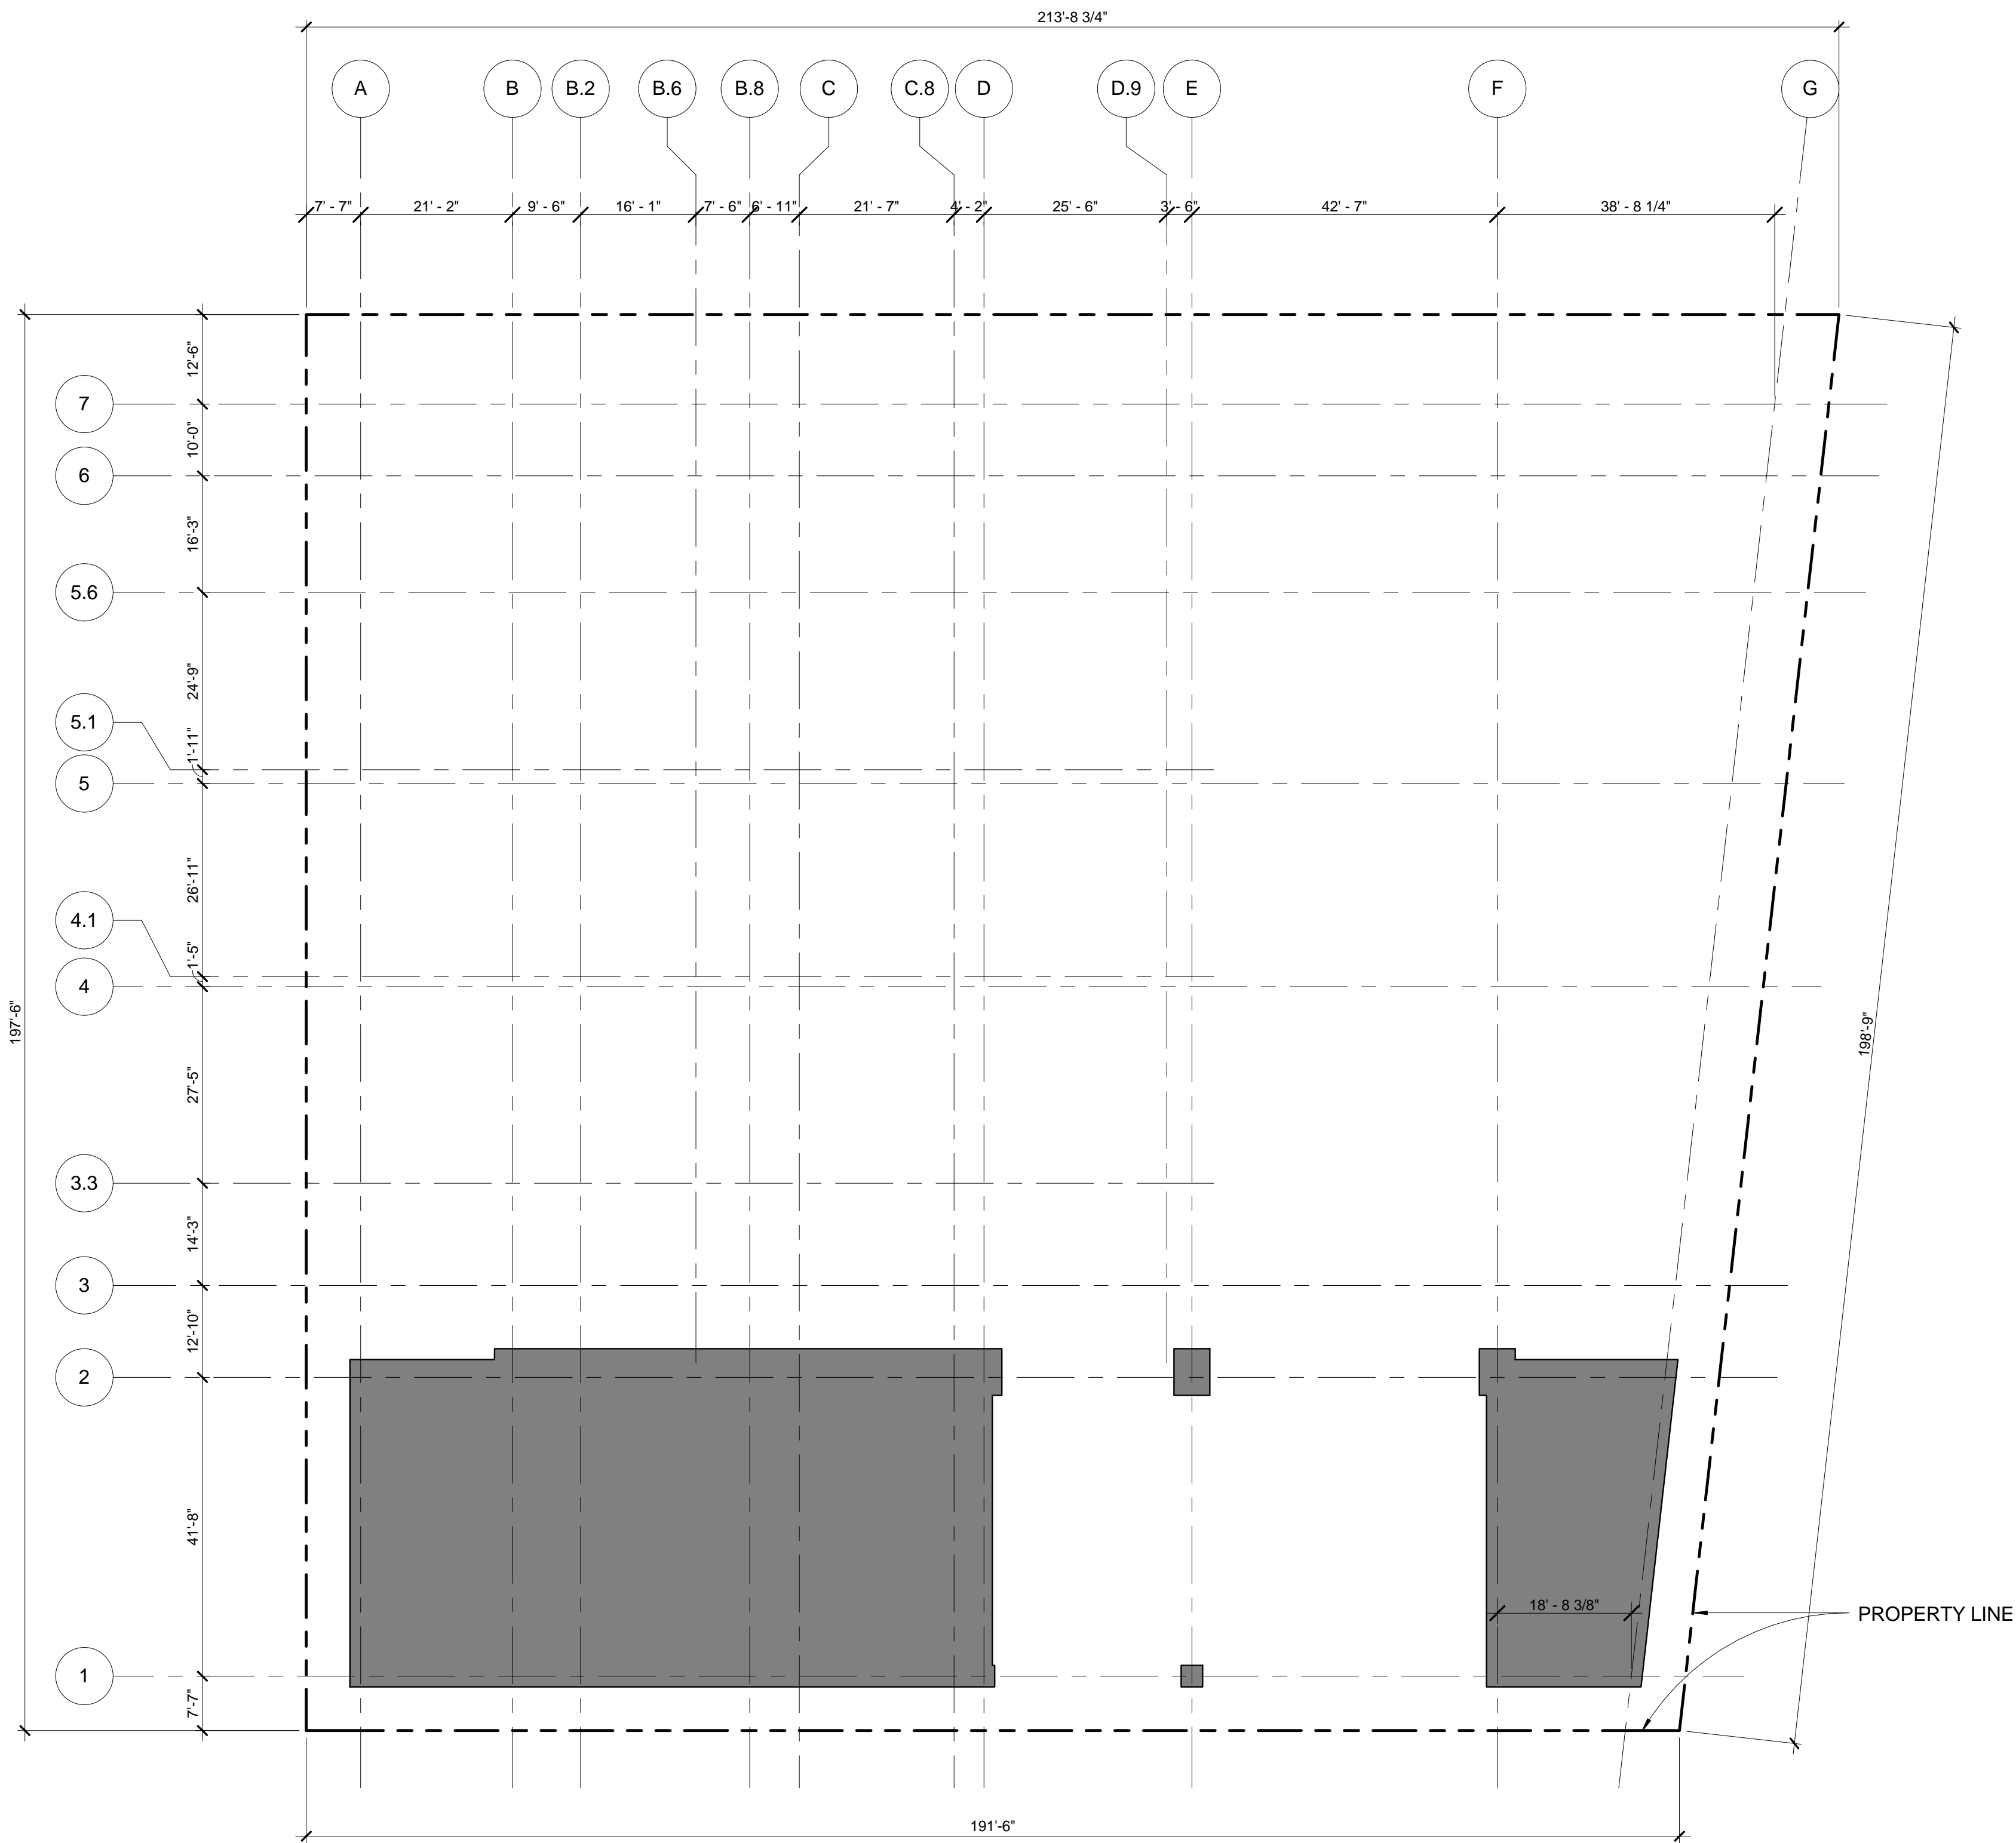

2 GRID - PODIUM LEVELS
SCALE: 1/16" = 1'-0"

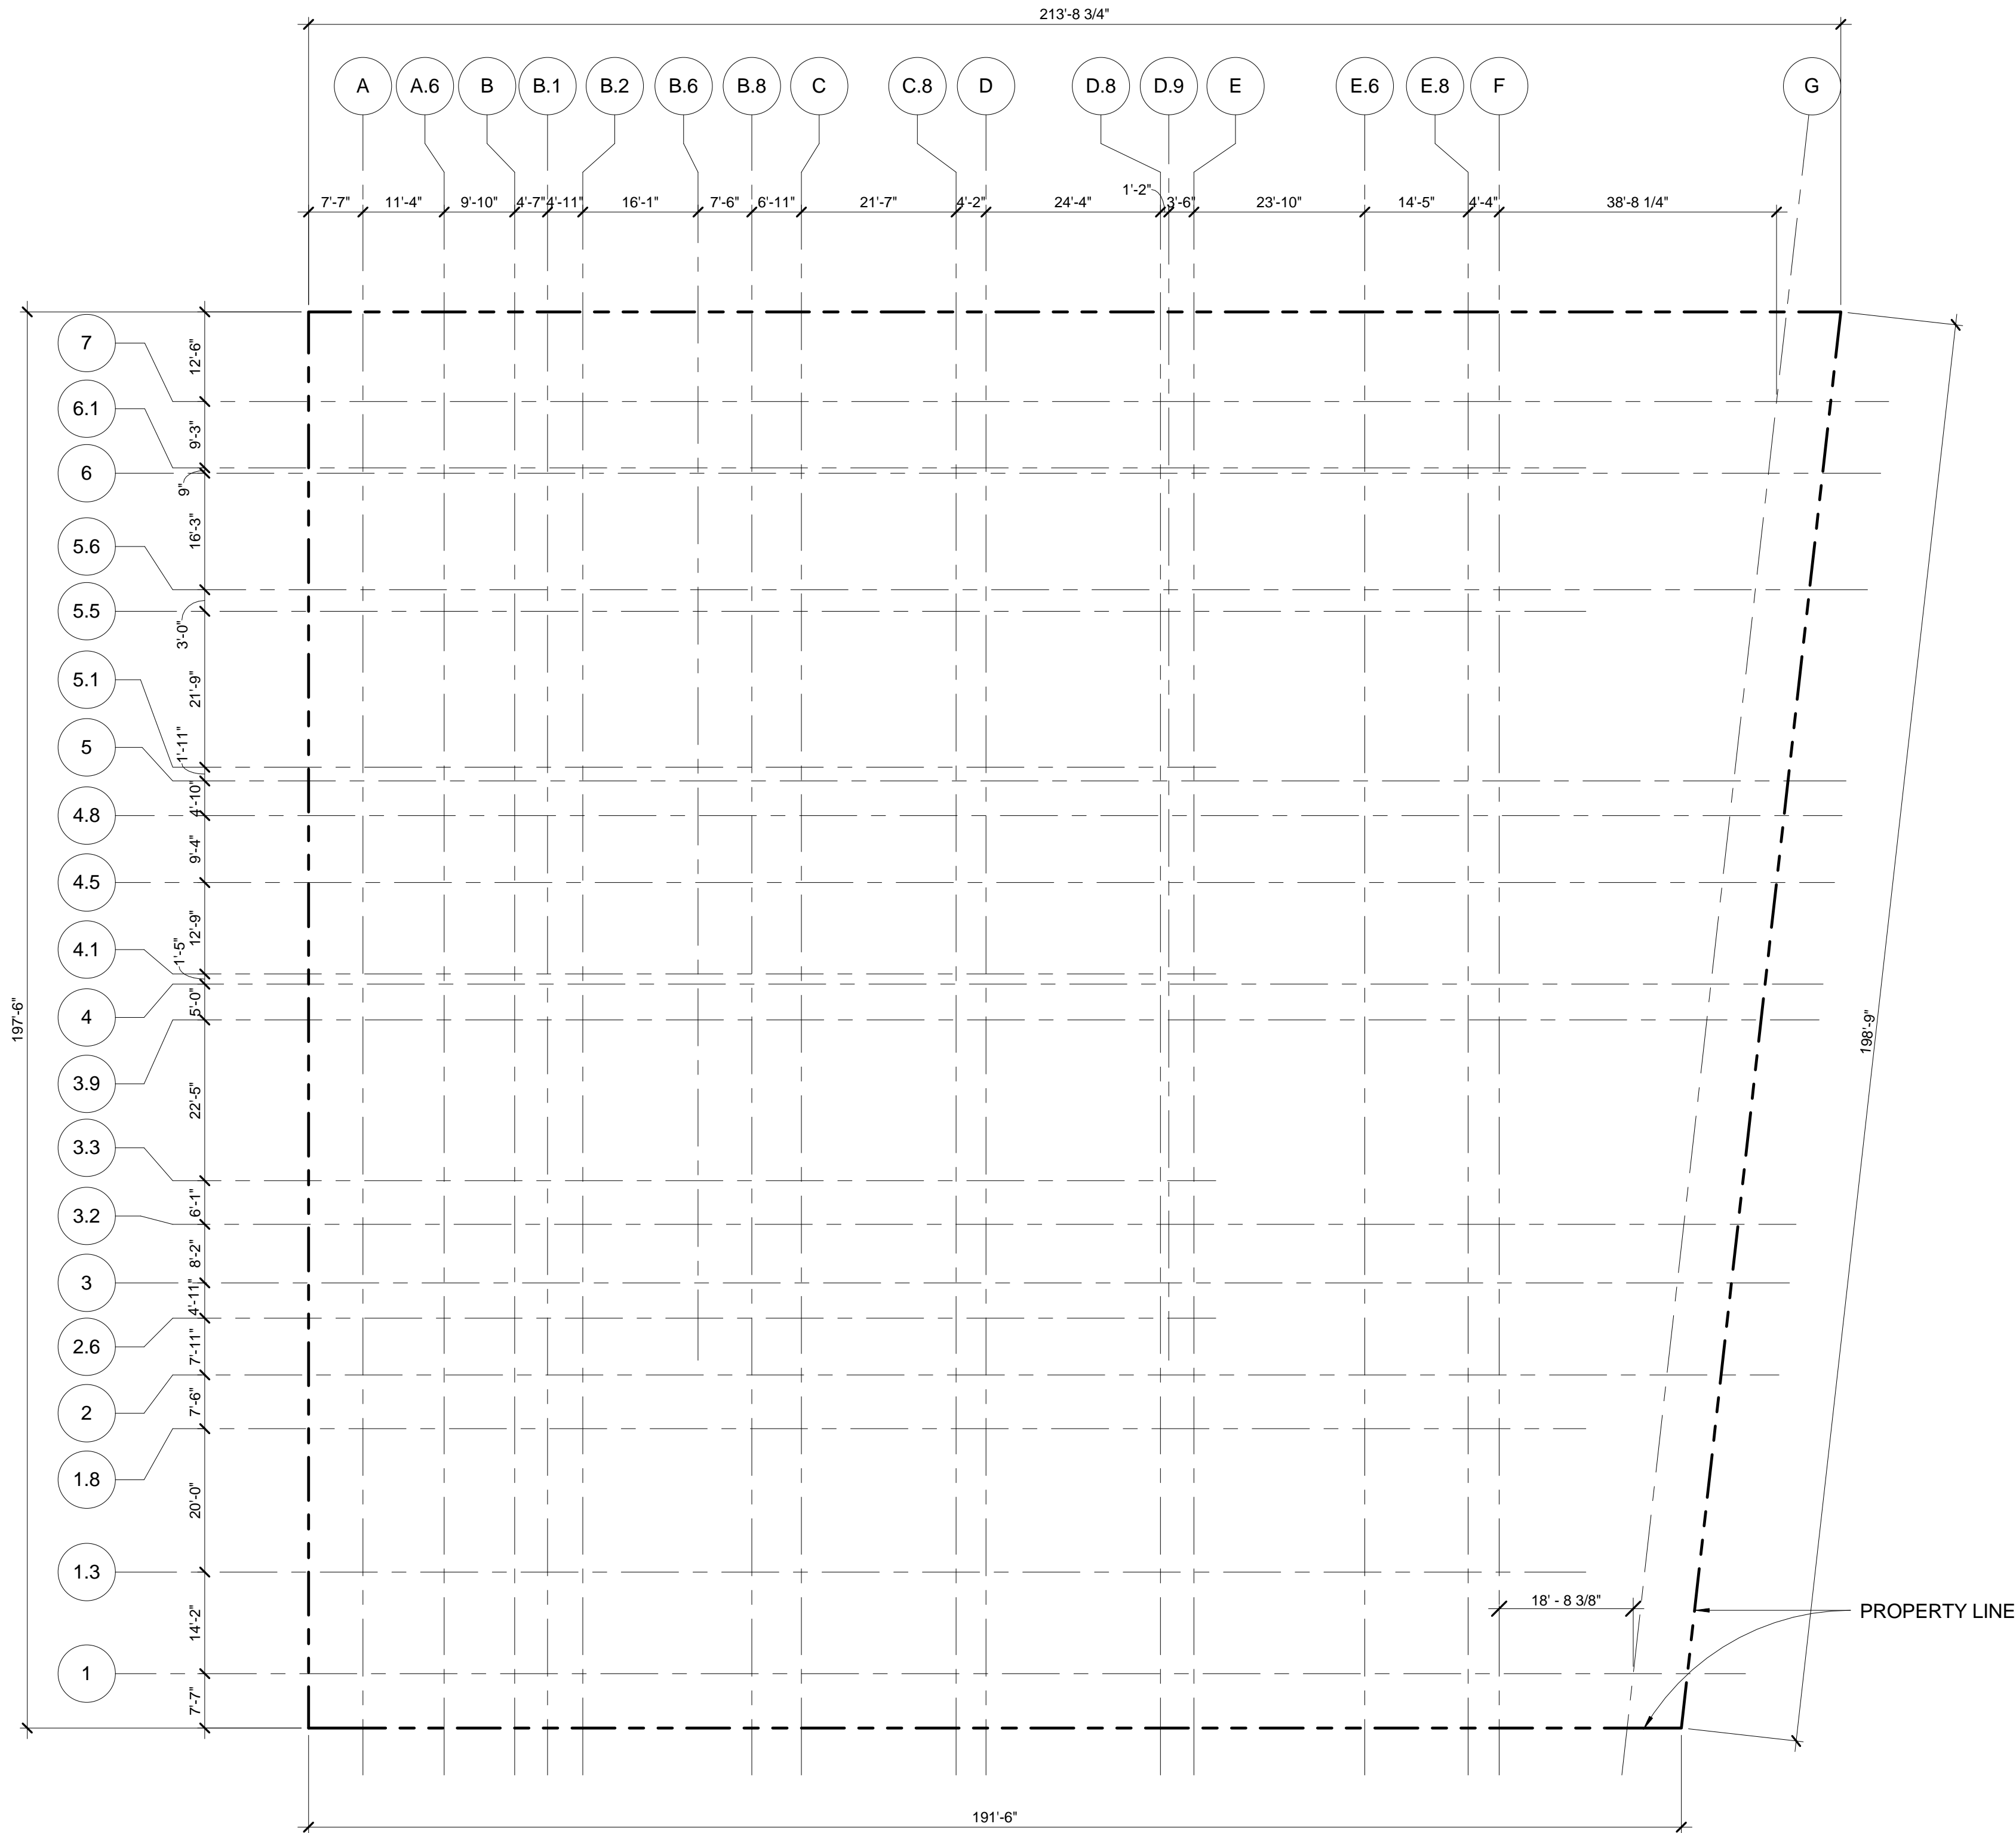

3 GRID - LEVEL 09 TRANSFER
SCALE: 1/16" = 1'-0"

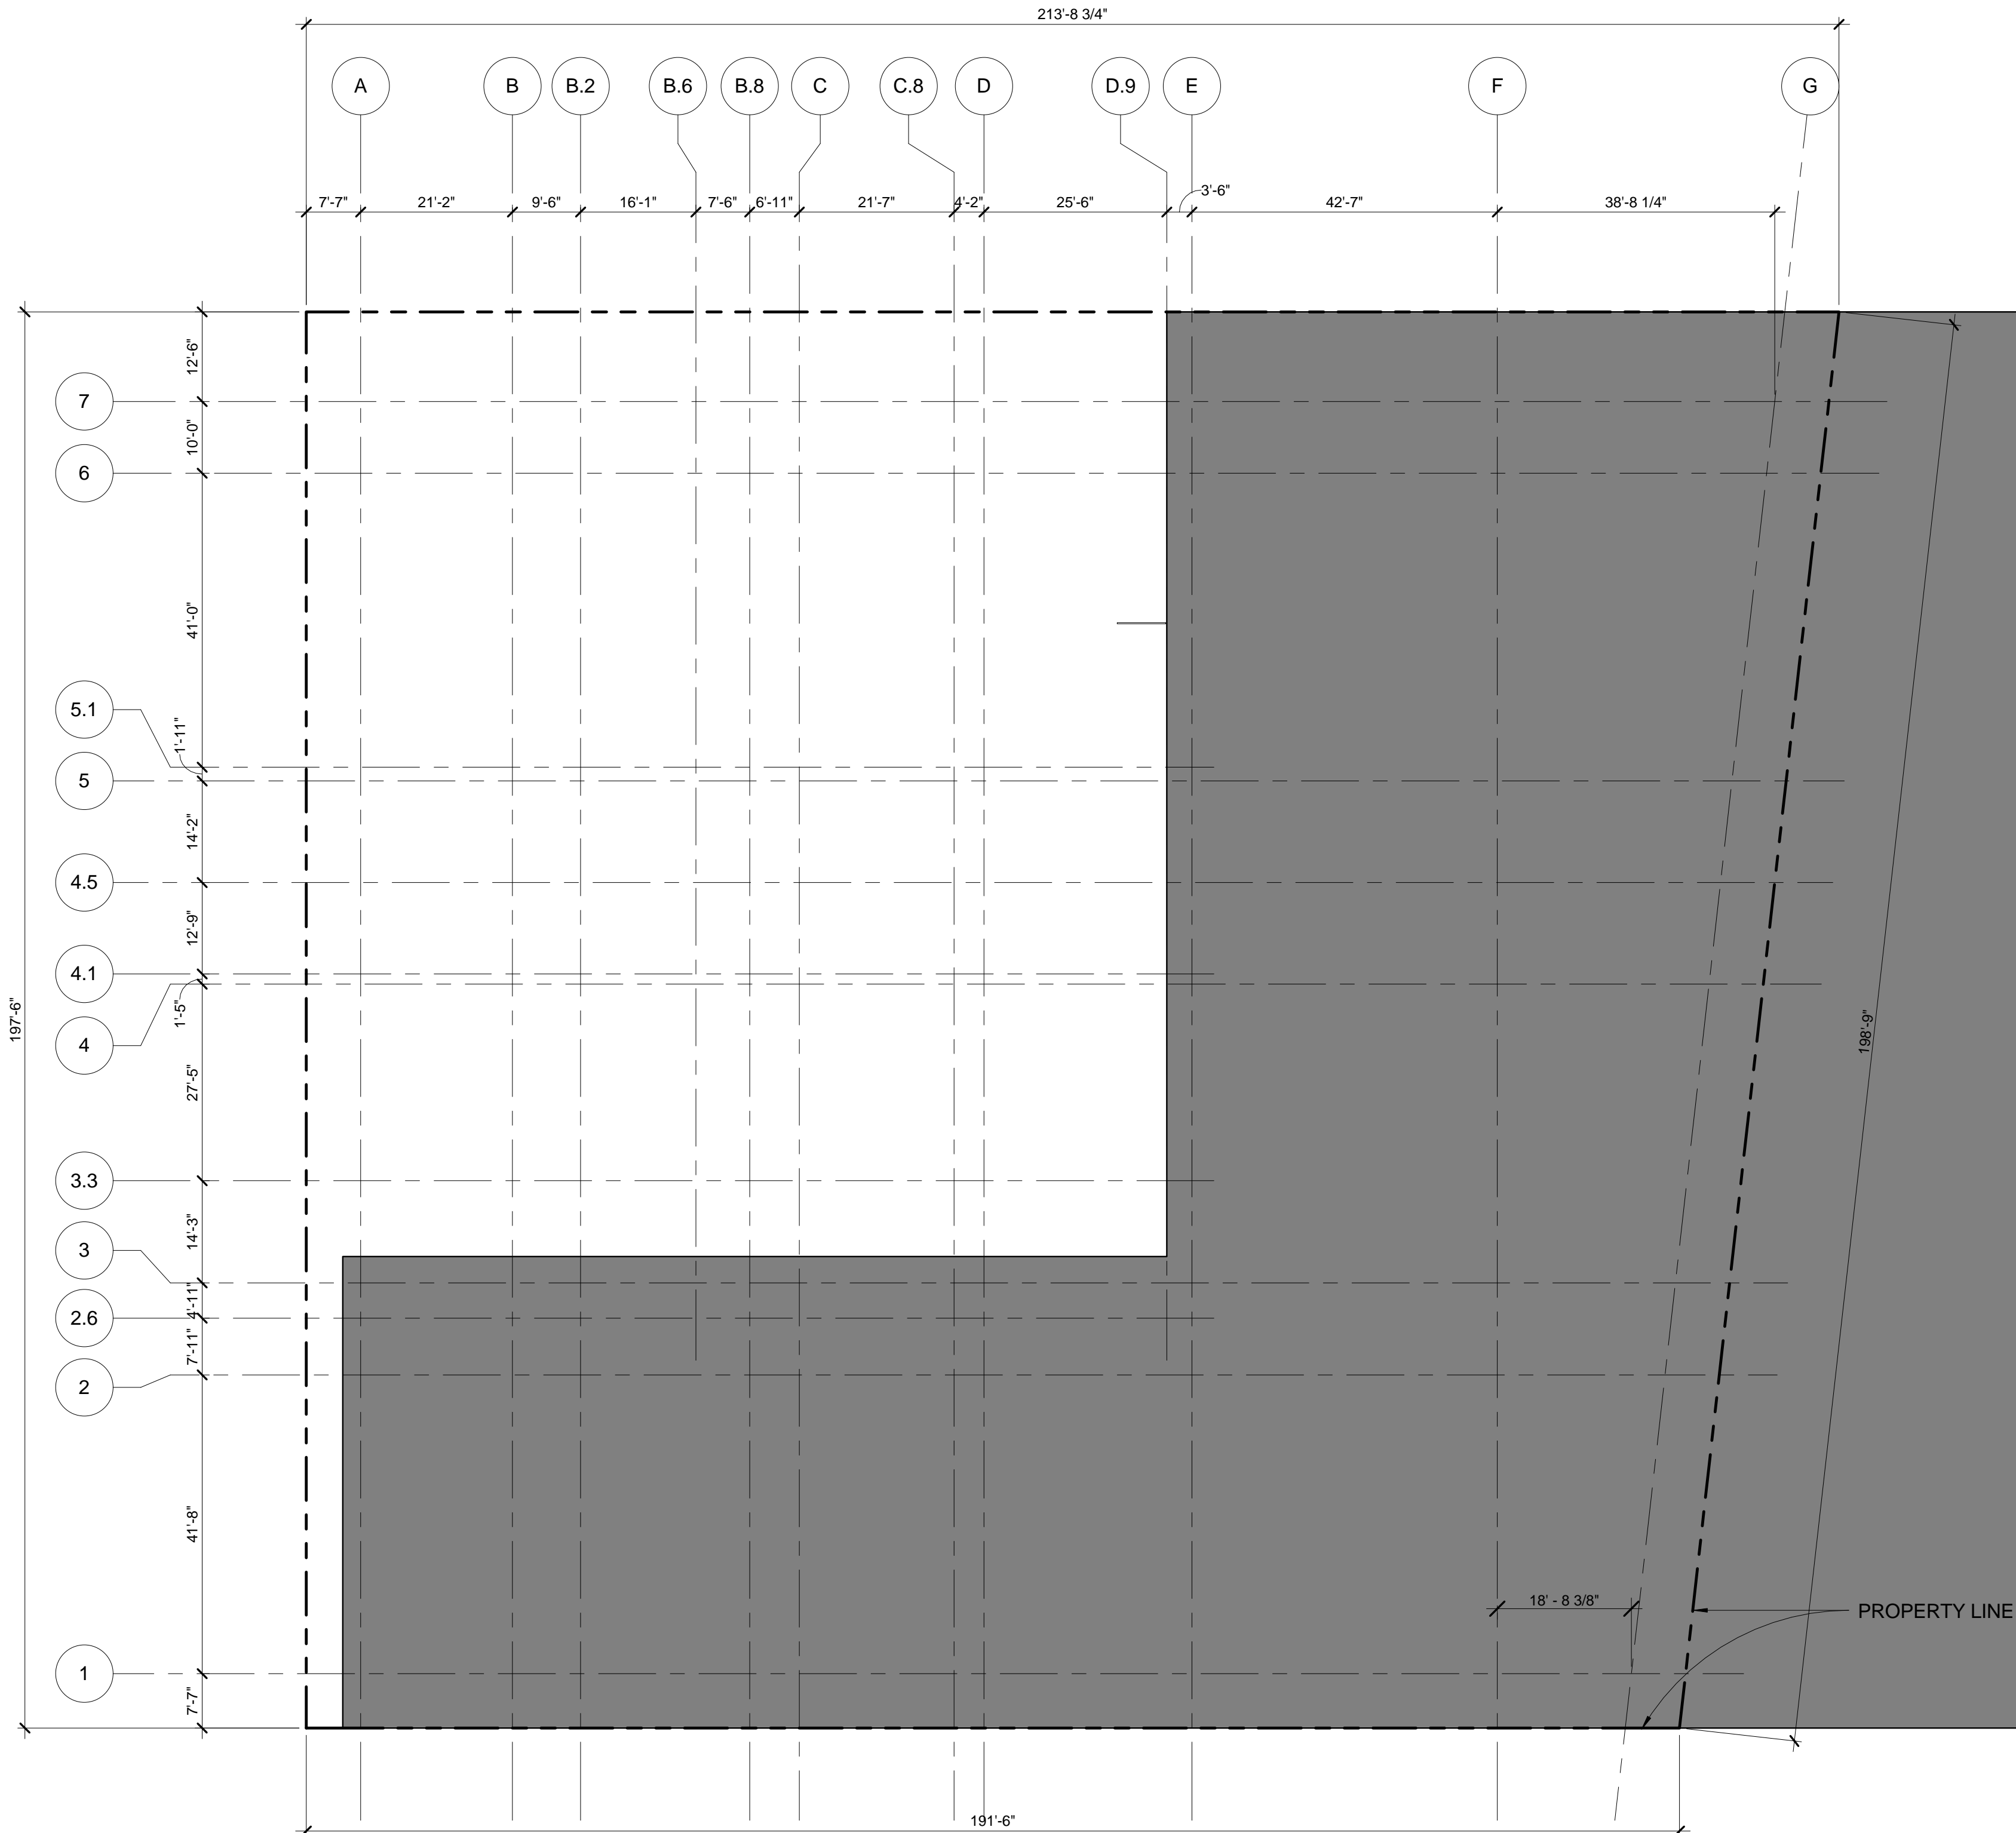

1 GRID - CELLAR LEVELS
SCALE: 1/16" = 1'-0"

No.	Description	Date
2	D.O.B. BUILDING PERMIT FILING	05/01/2015

Key Plan

Date: 05/13/2015
Project No: 55HY
Author: SSNY
Sheet Number: 55HY-A0-001.00

Architectural
GRID SET-OUT

Sheet Number
A0-001.00
SHEET 1 OF 61



Client
Related Companies
60 Columbus Circle
New York, NY 10023
Tel: 212.801.1000 Fax: 212.801.1048


Oxford Properties Group
320 Park Avenue, 17th Floor
New York, NY 10022
Tel: 212.986.7514 Fax: 212.986.7510

Mitsui Fudosan America, Inc.
1251 Avenue of the Americas, Suite 800
New York, NY 10020
Tel: 212.403.5600 Fax: 212.403.5657

Architect
Kohn Pedersen Fox Associates PC
Architects & Planning Consultants
11 West 42nd Street
New York, New York 10036
TEL: 212.977.6500 FAX: 212.956.2526


Structural Engineer
WSP
228 East 45th Street, 3rd Floor
New York, NY 10017
Tel: 212.687.9888 Fax: 646.487.5501

Mechanical, Electrical, Plumbing, Fire Protection
WSP
512 Seventh Avenue
New York, NY 10018
Tel: 212.552.9600

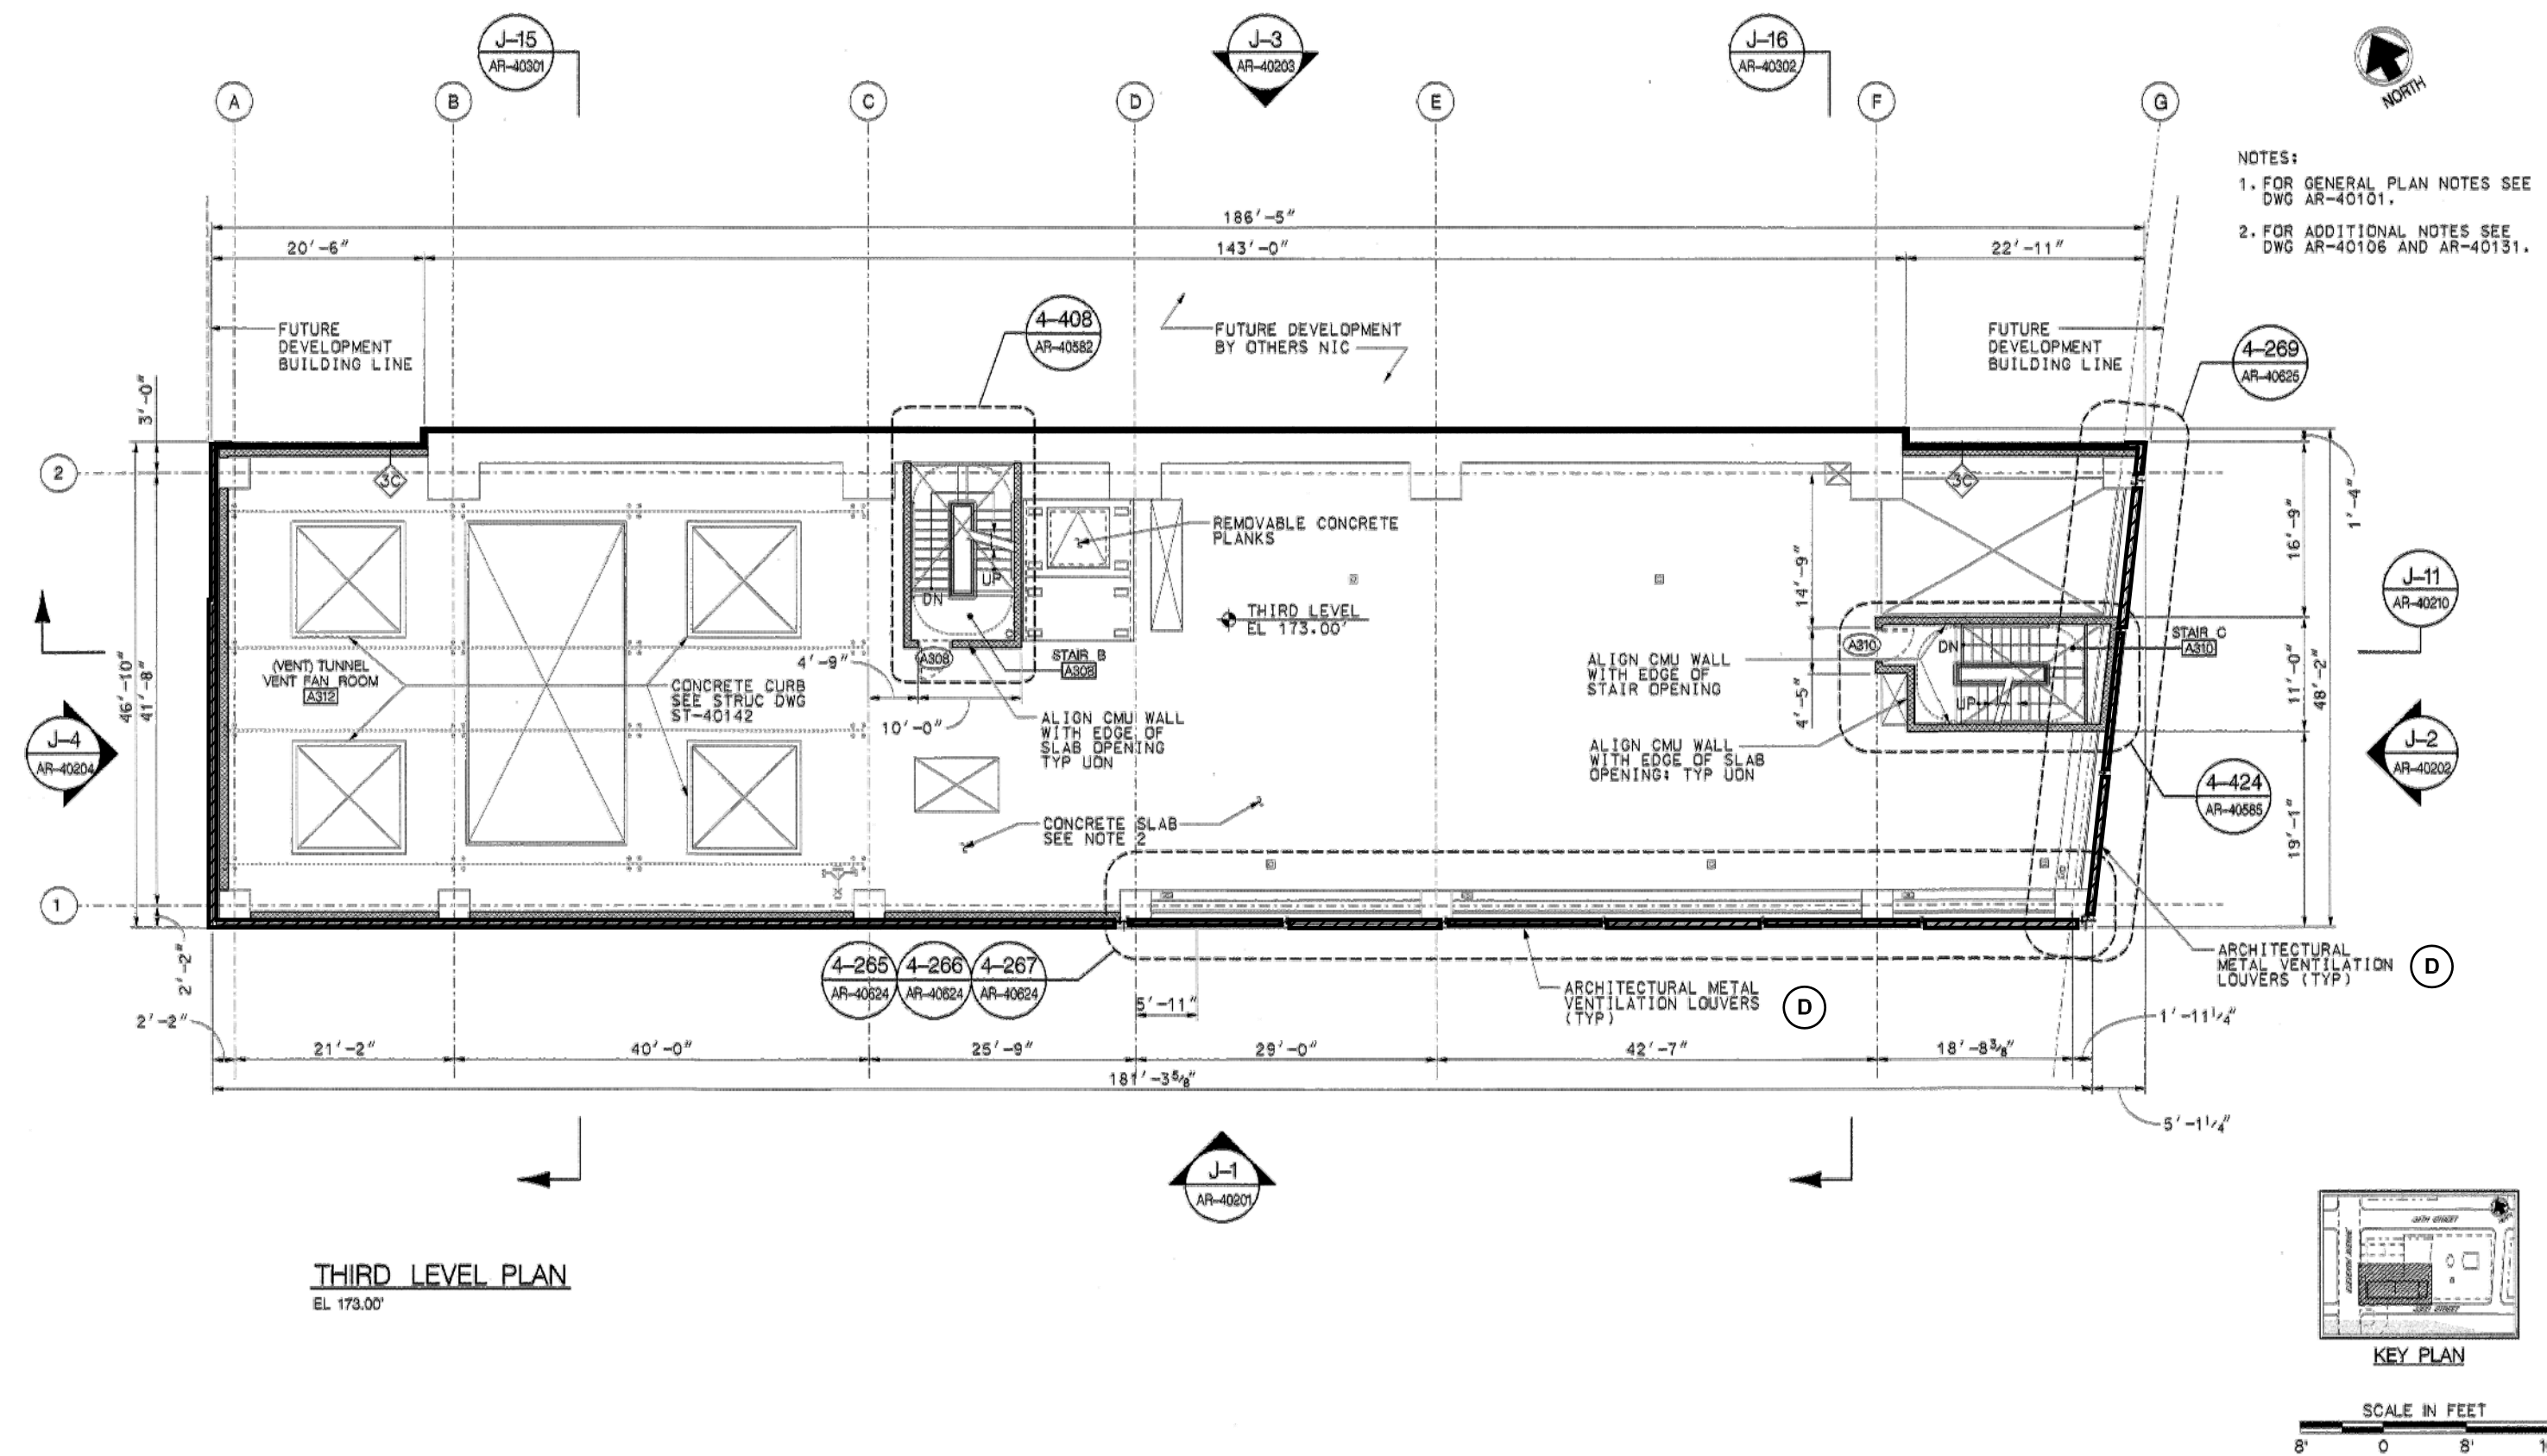


3 Demolition - 3rd Floor Plan (AR-40142)

Scale: N.T.S.

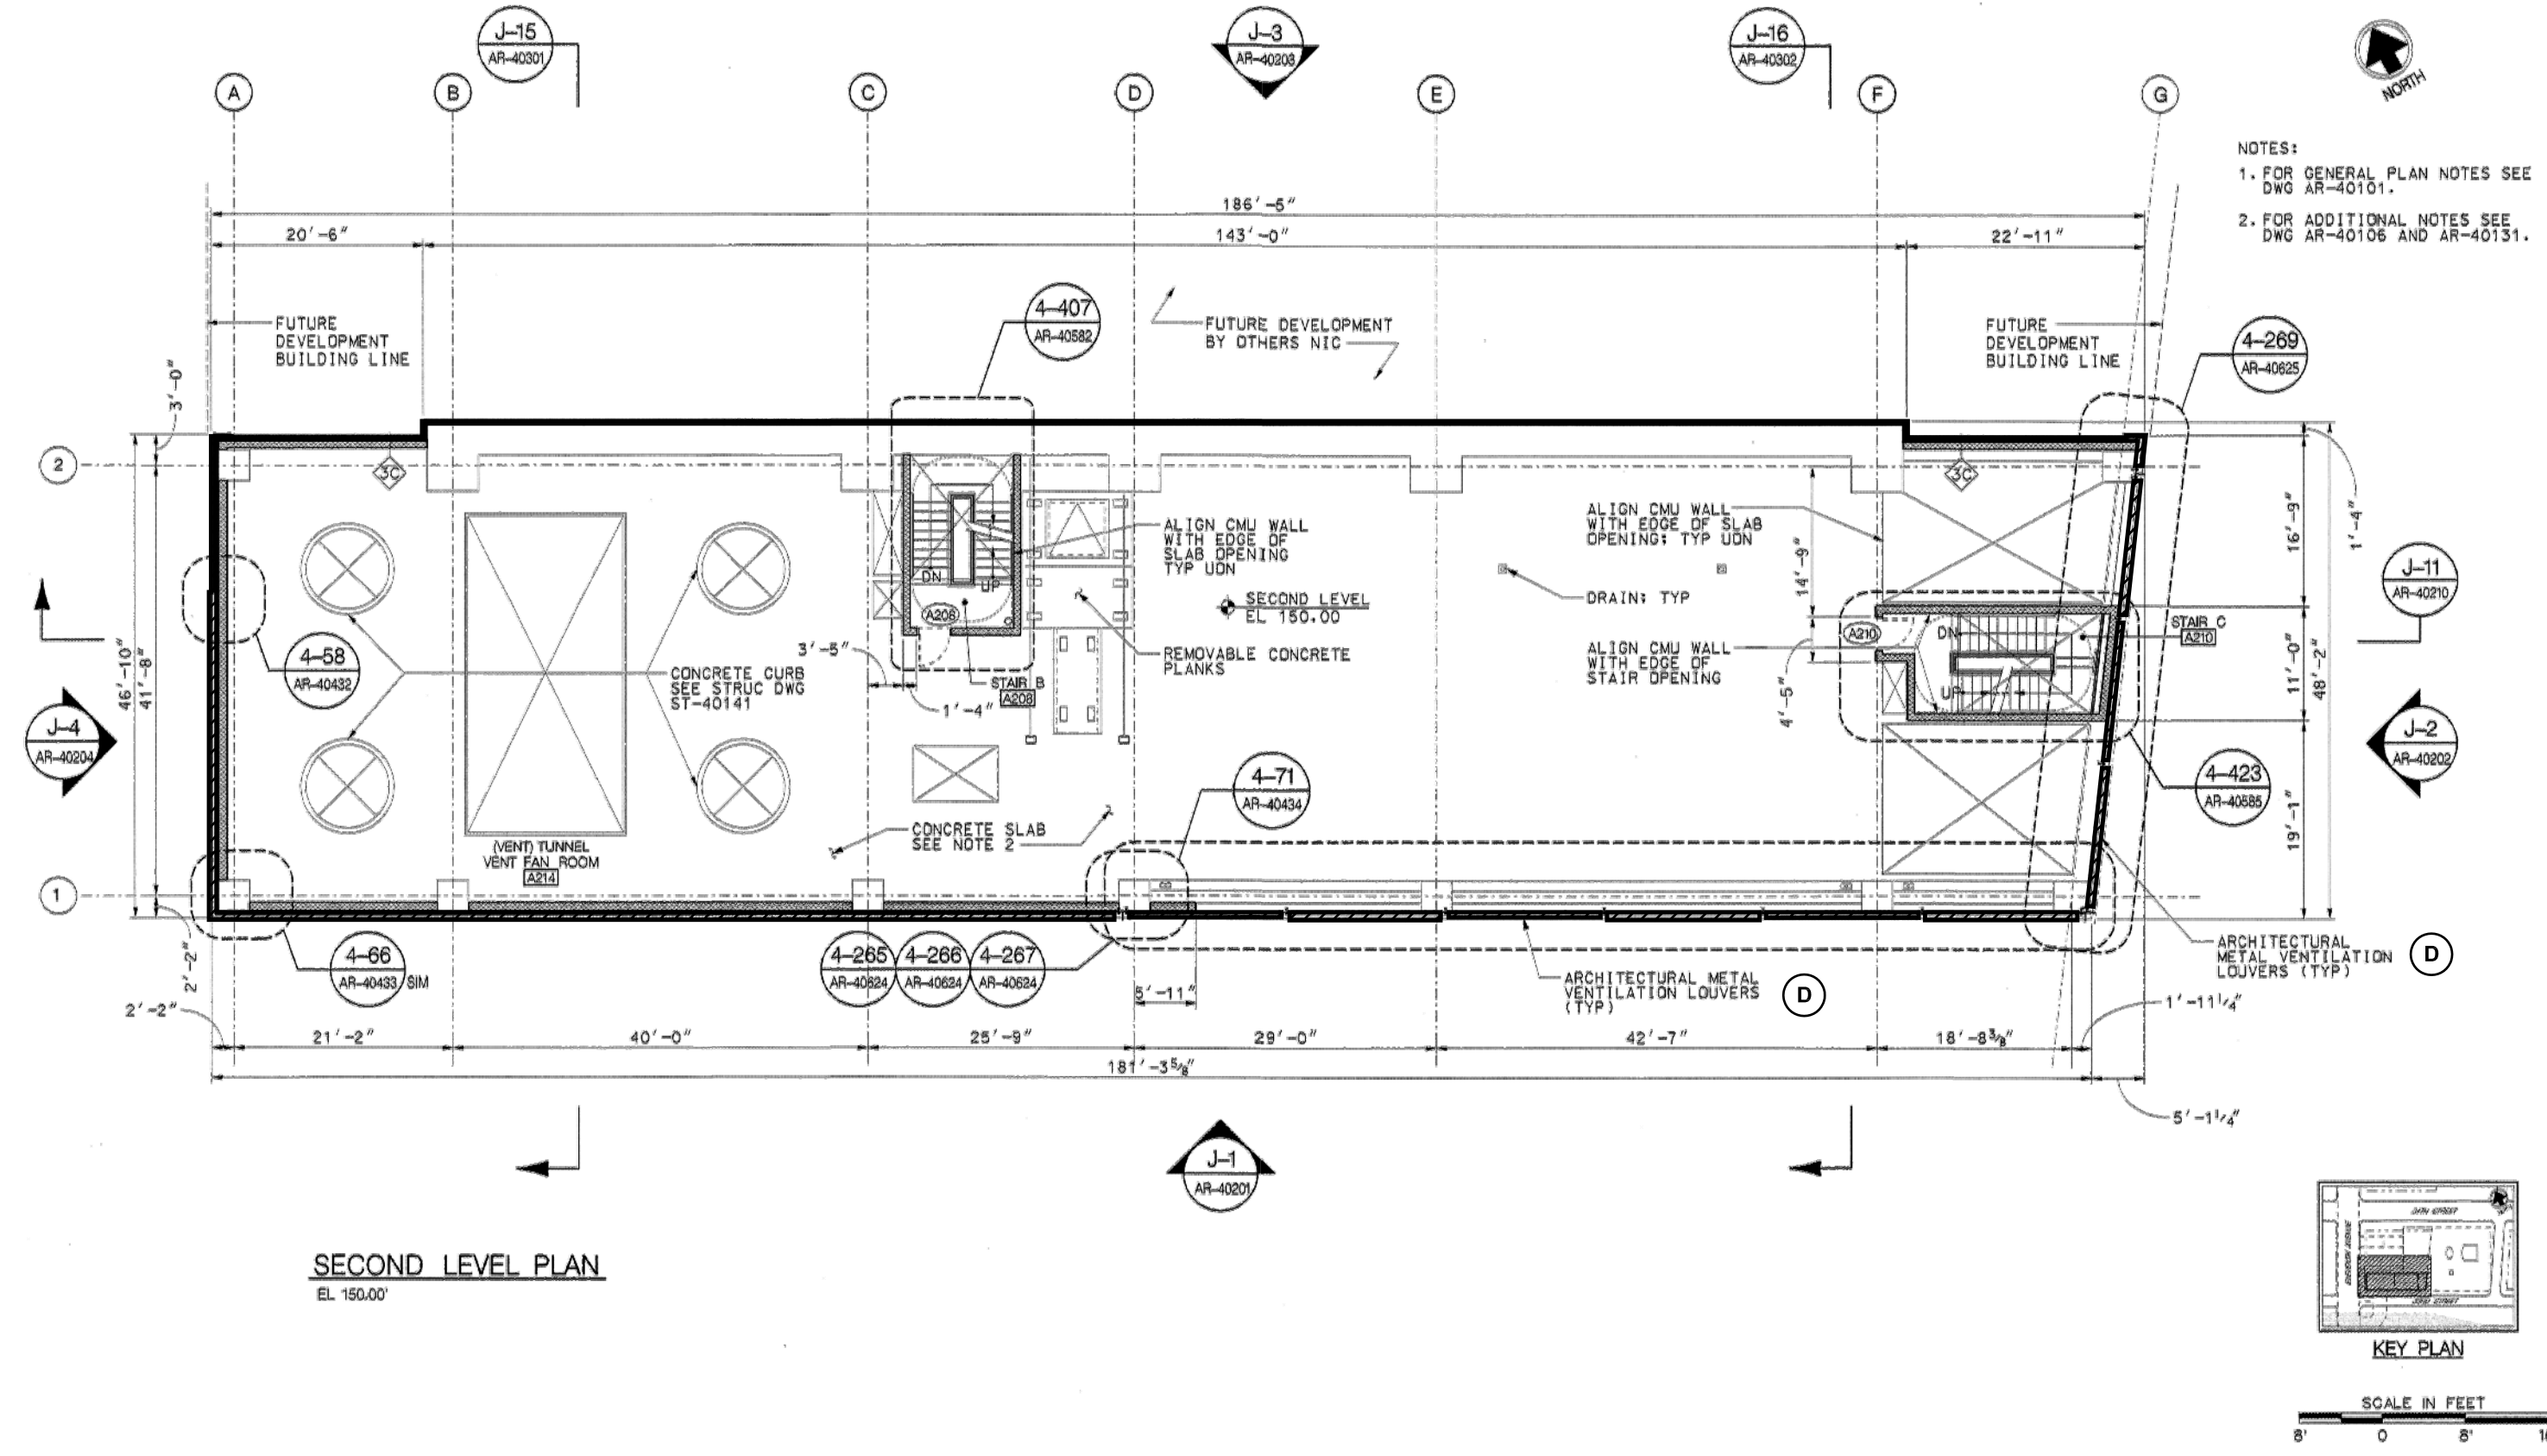


2 Demolition - 2nd Floor Plan (AR-40141)

Scale: N.T.S.

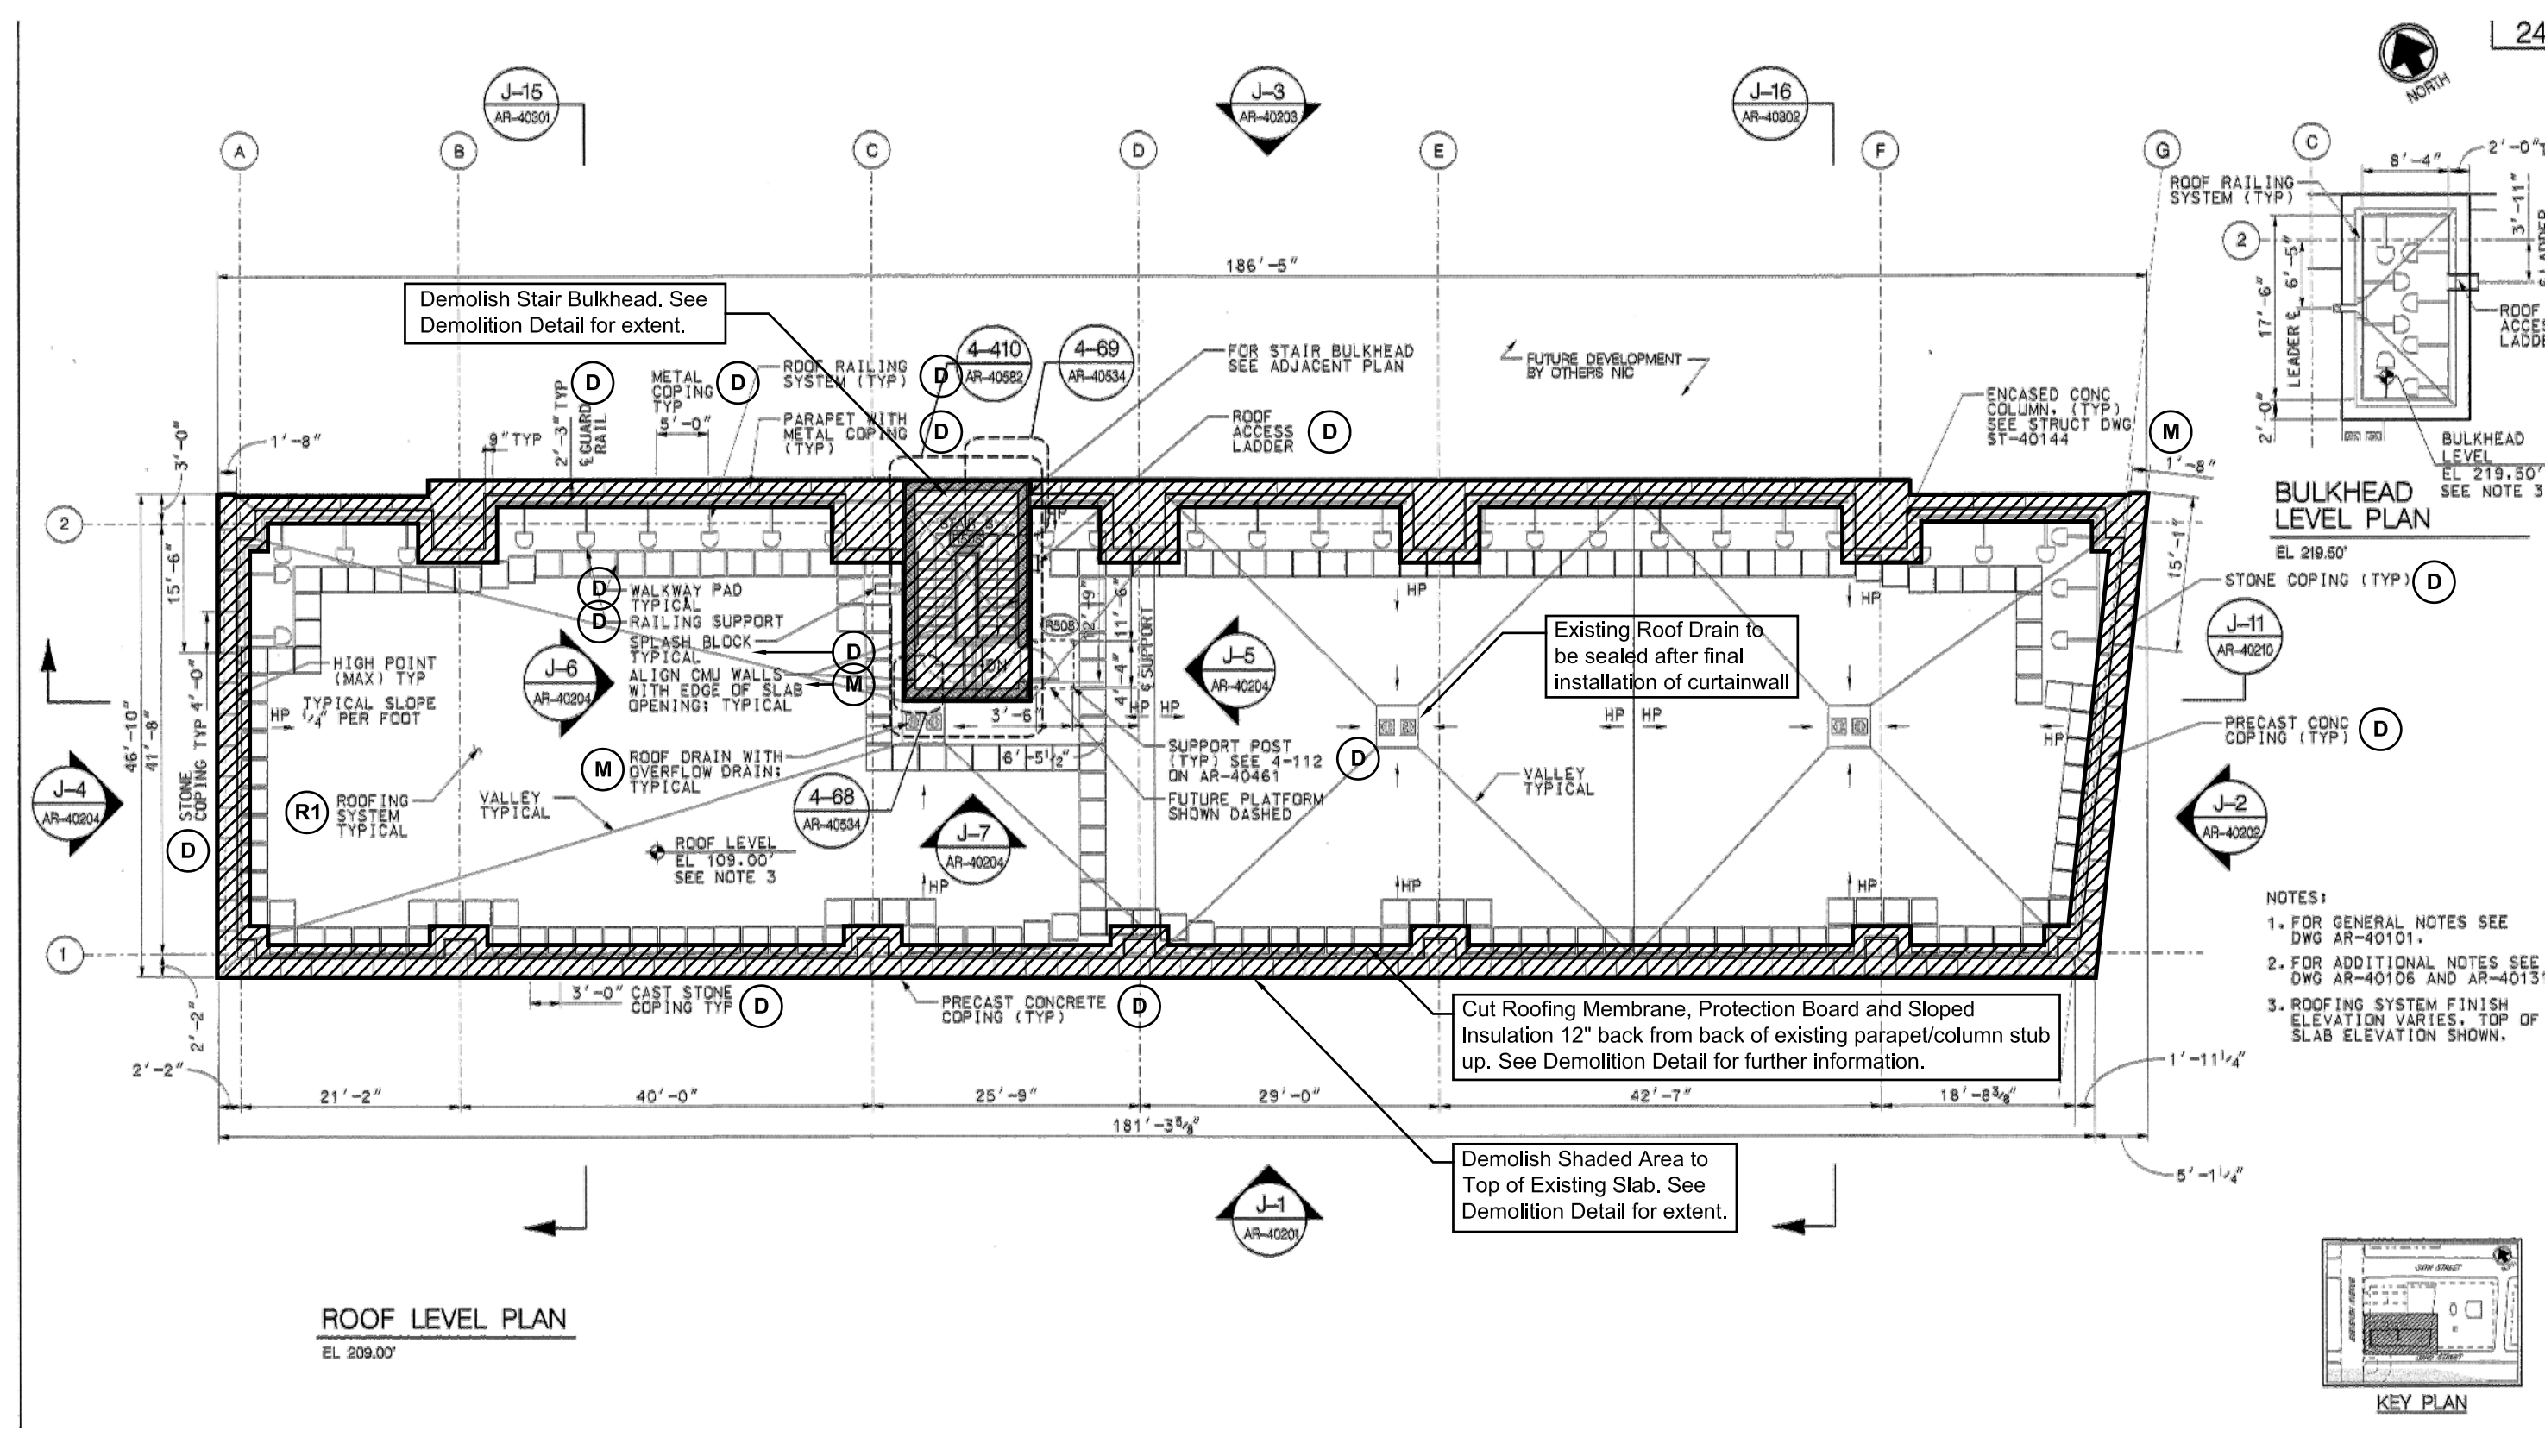


5 Demolition - 5th Floor Plan (AR-40144)

Scale: N.T.S.

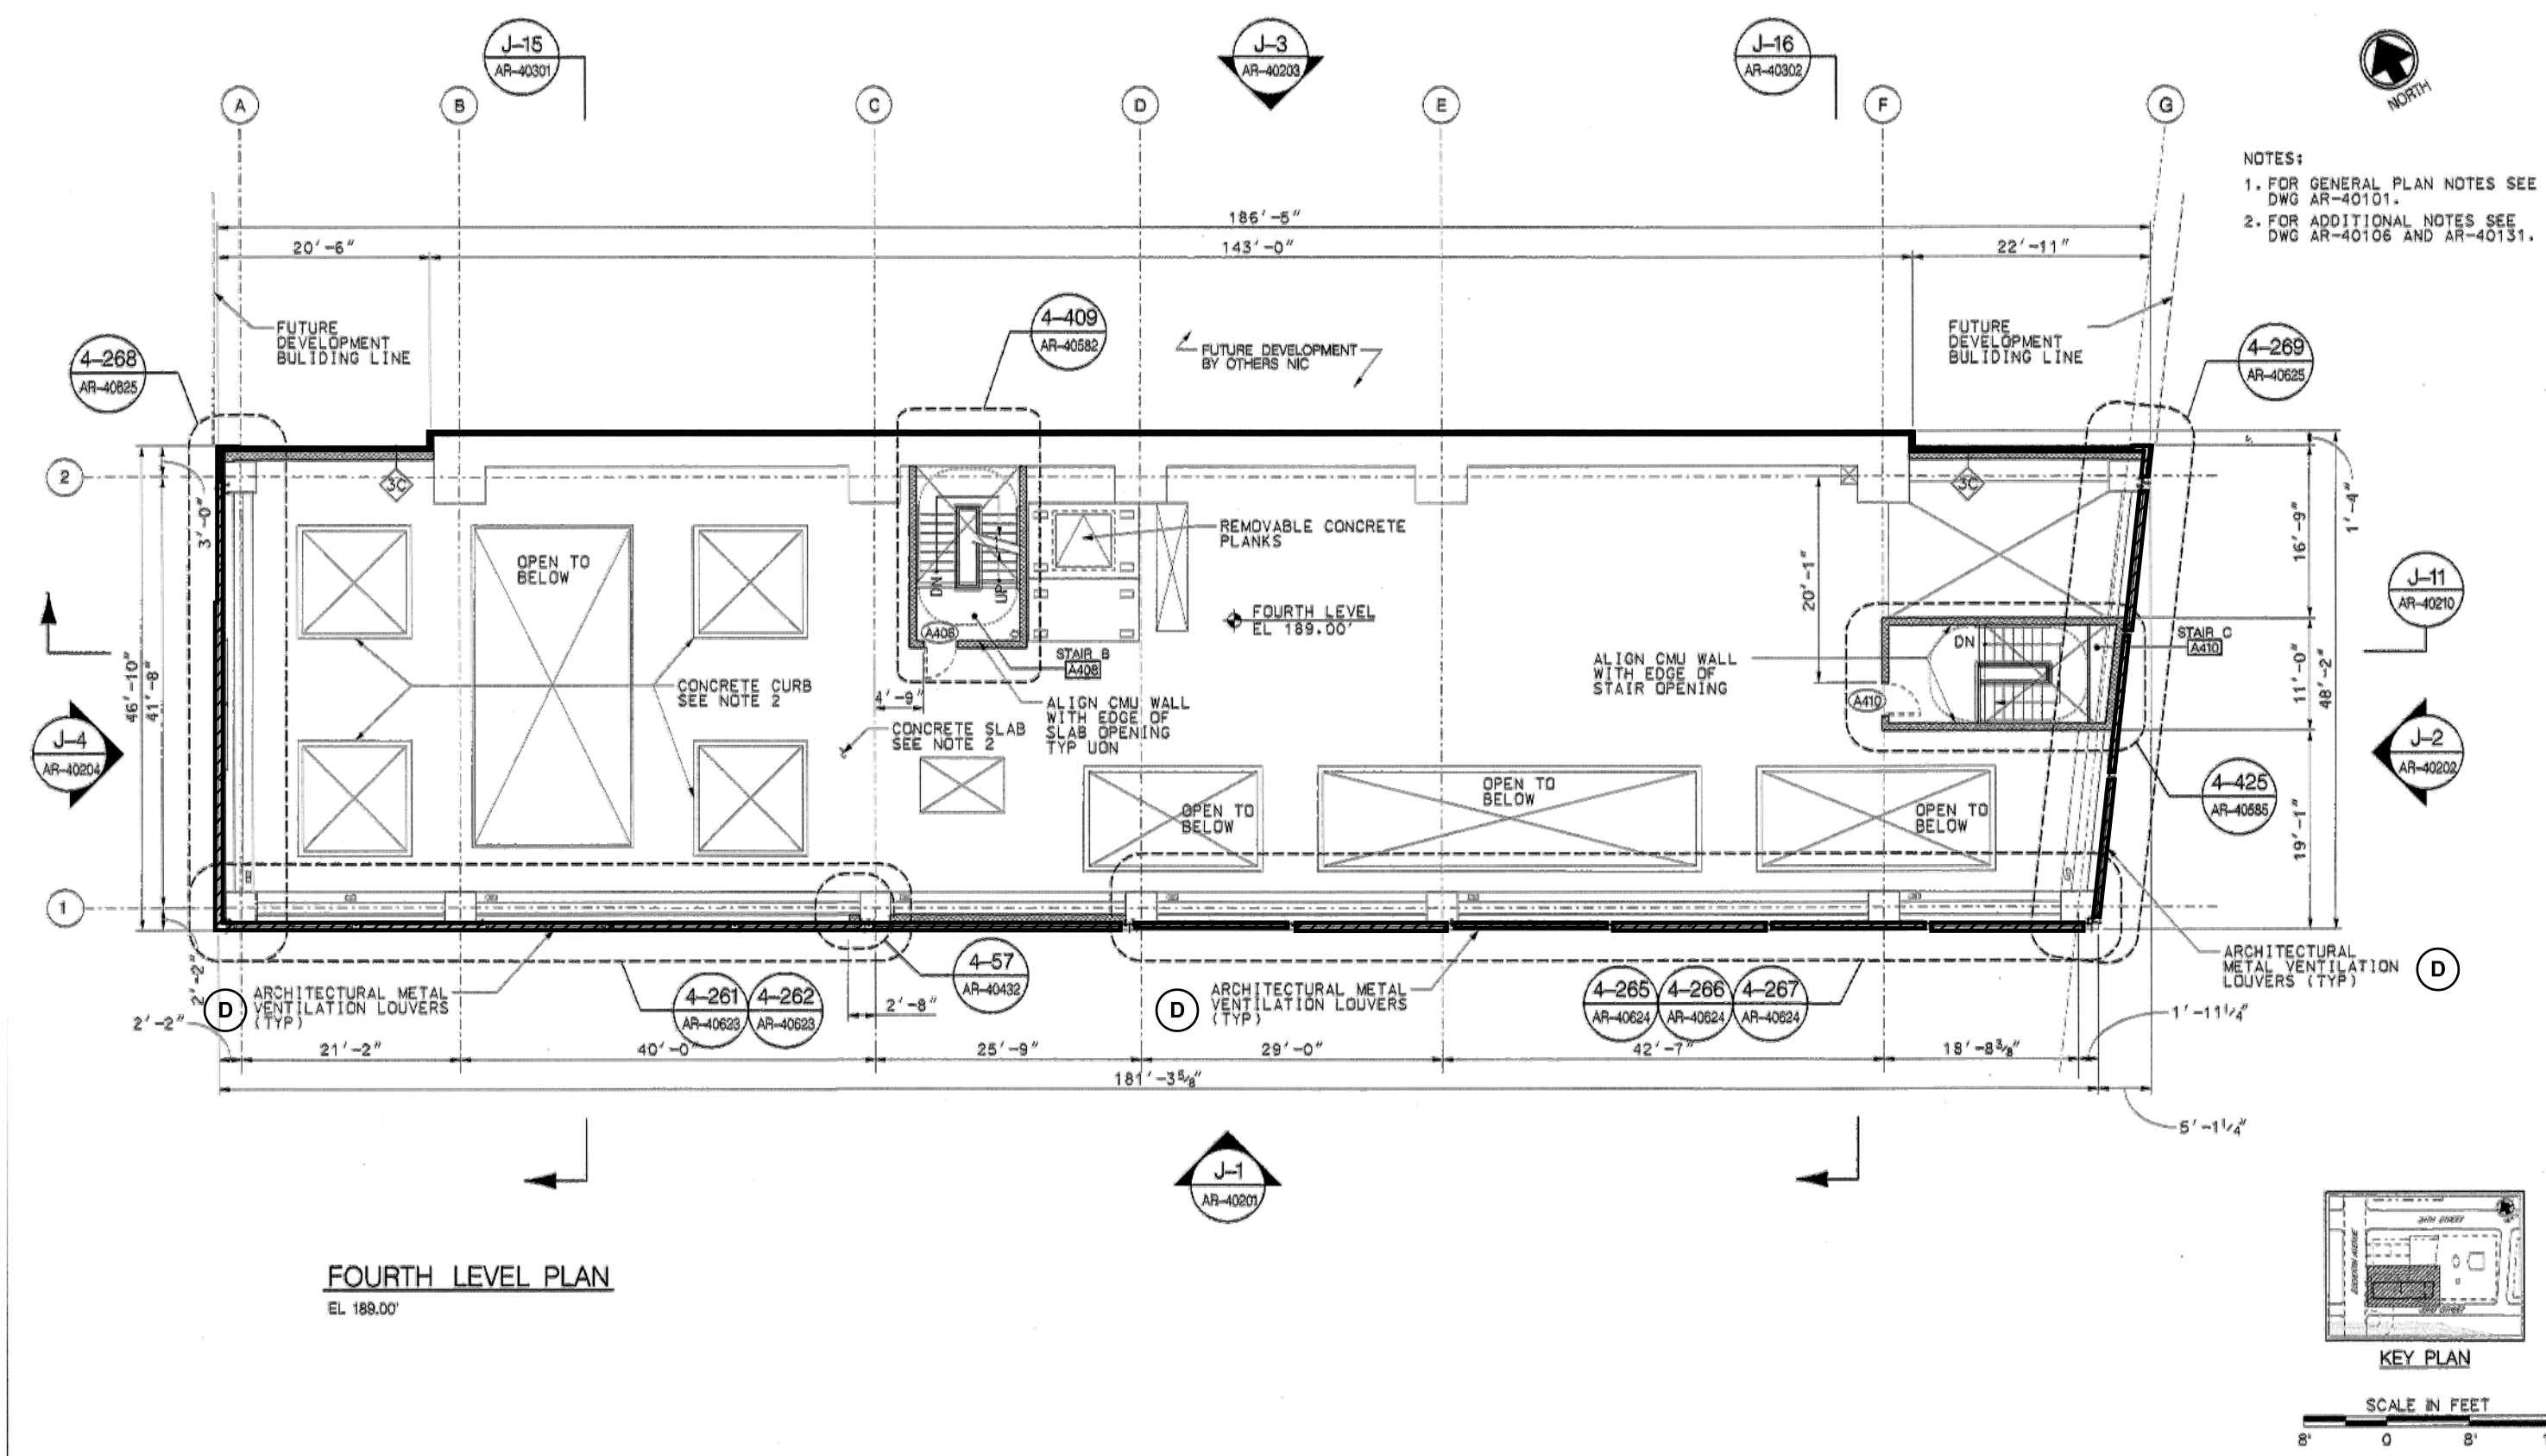

4 Demolition - 4th Floor Plan (AR-40143)

Scale: N.T.S.

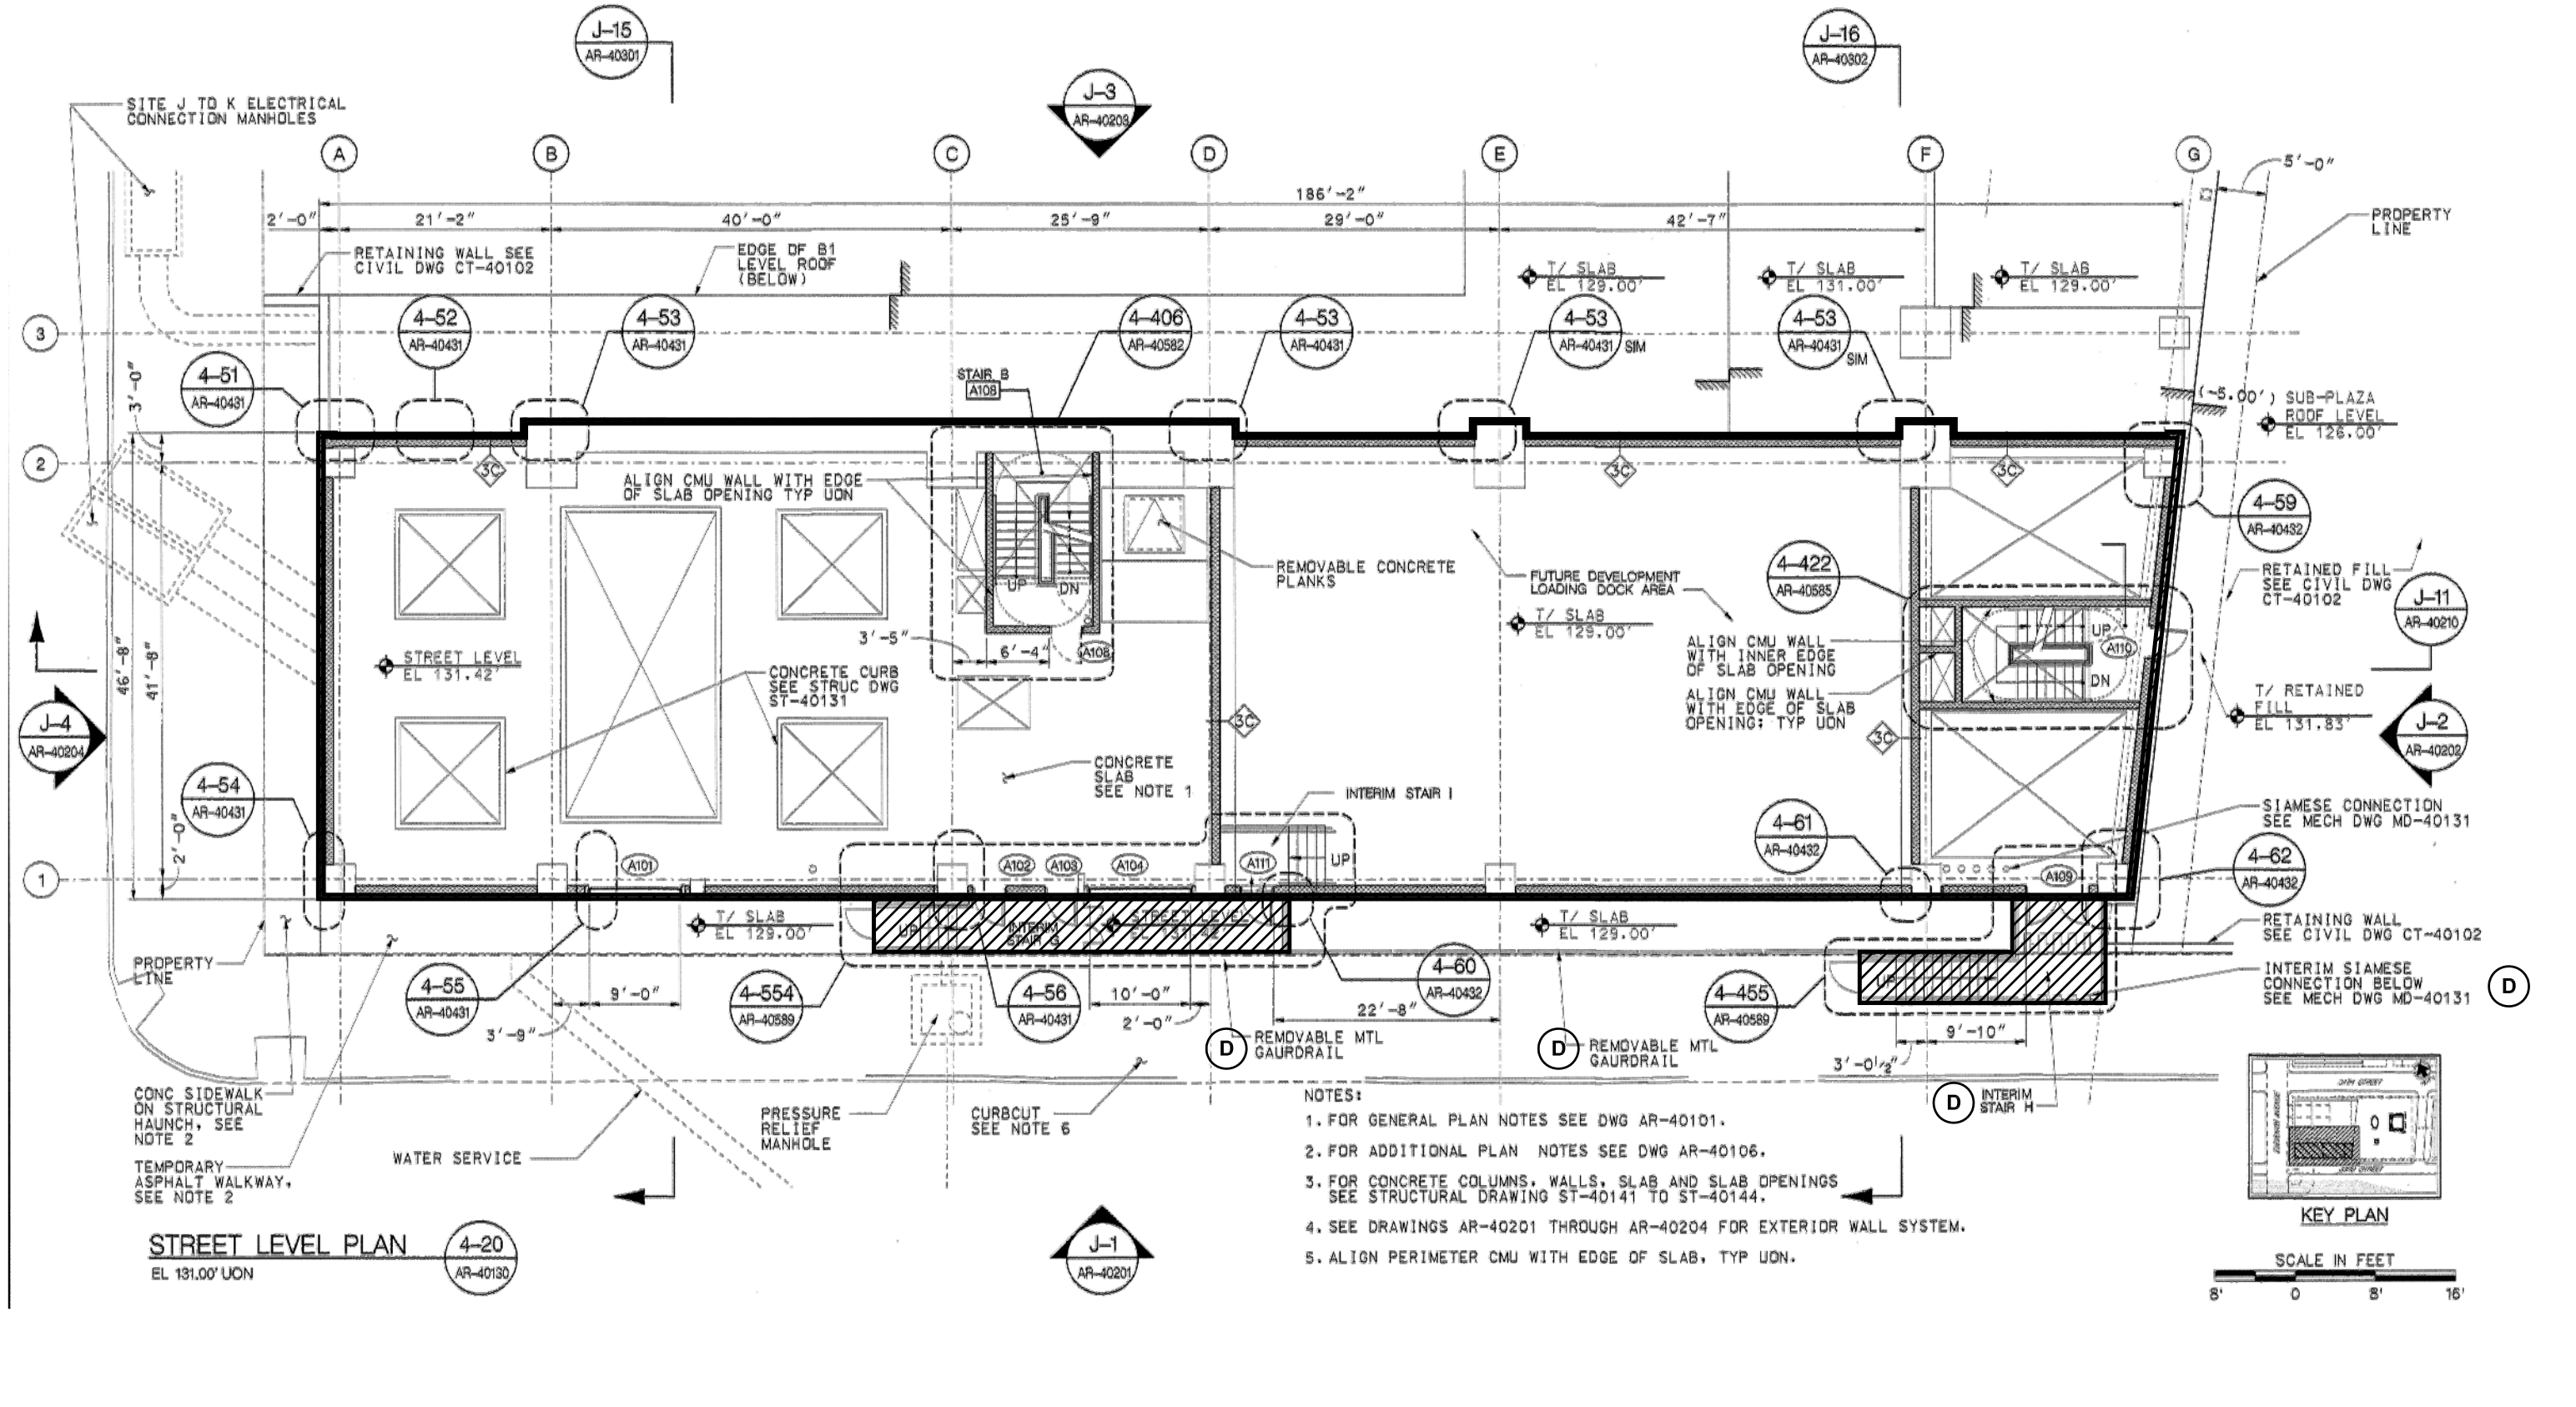

1 Demolition - Ground Floor Plan (AR-40131)


Scale: N.T.S.

- Demolition Notes
- (D) To be Demolished
 - (M) To be Modified
 - (R) To Remain in Place
 - (R) To Remain in Place during Construction only

Notes:
- MTA Contract C26510 System Building and Station Entrance Drawing Referenced
- All KPF notes & annotations are graphically delineated with a rectangular or circular frame.
- Shaded Area to be Demolished.
- Remove all Decorative Cladding and Louvers outside of MTA base concrete structure. (Brick wall, Stone Wall, Ornamental Metals, Metal Panels, etc.)
- All Elevations noted are based on NYC Transit Authority Datum.
NYC Transit Authority Datum: 0.00'
North American Vertical Datum 88: +98.42'

No.	Description	Date
2	D.O.B. BUILDING PERMIT FILING	05/13/2015

Key Plan

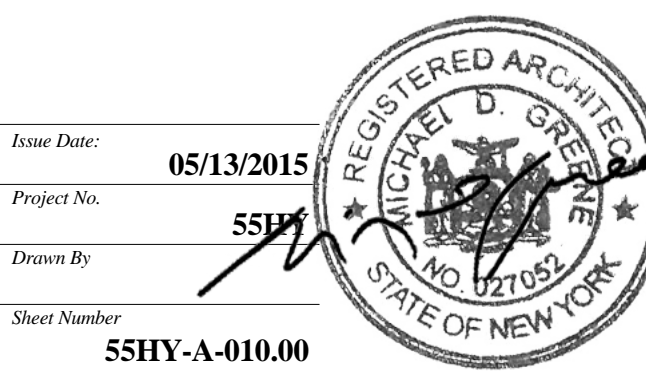

MTA BUILDING
CONSTRUCTION
PREPARATION
Drawing Number
A-010.00
SHEET 2 OF 61

Address
550 W 34th St. New York, NY
10001



Client
Related Companies
60 Columbus Circle
New York, NY 10023
Tel: 212.801.1000 Fax: 212.801.1048


Oxford Properties Group
320 Park Avenue, 17th Floor
New York, NY 10022
Tel: 212.986.7514 Fax: 212.986.7510

Mitsui Fudosan America, Inc.
1251 Avenue of the Americas, Suite 800
New York, NY 10020
Tel: 212.403.5600 Fax: 212.403.5657


Architect
Kohn Pedersen Fox Associates PC
Architects & Planning Consultants
11 West 42nd Street
New York, New York 10036
TEL: 212.977.6500 FAX: 212.956.2526

Structural Engineer
WSP
228 East 4th Street, 3rd Floor
New York, NY 10017
Tel: 212.687.9888 Fax: 646.487.5501


Mechanical, Electrical, Plumbing, Fire Protection
WSP
512 Seventh Avenue
New York, NY 10018
Tel: 212.552.9600

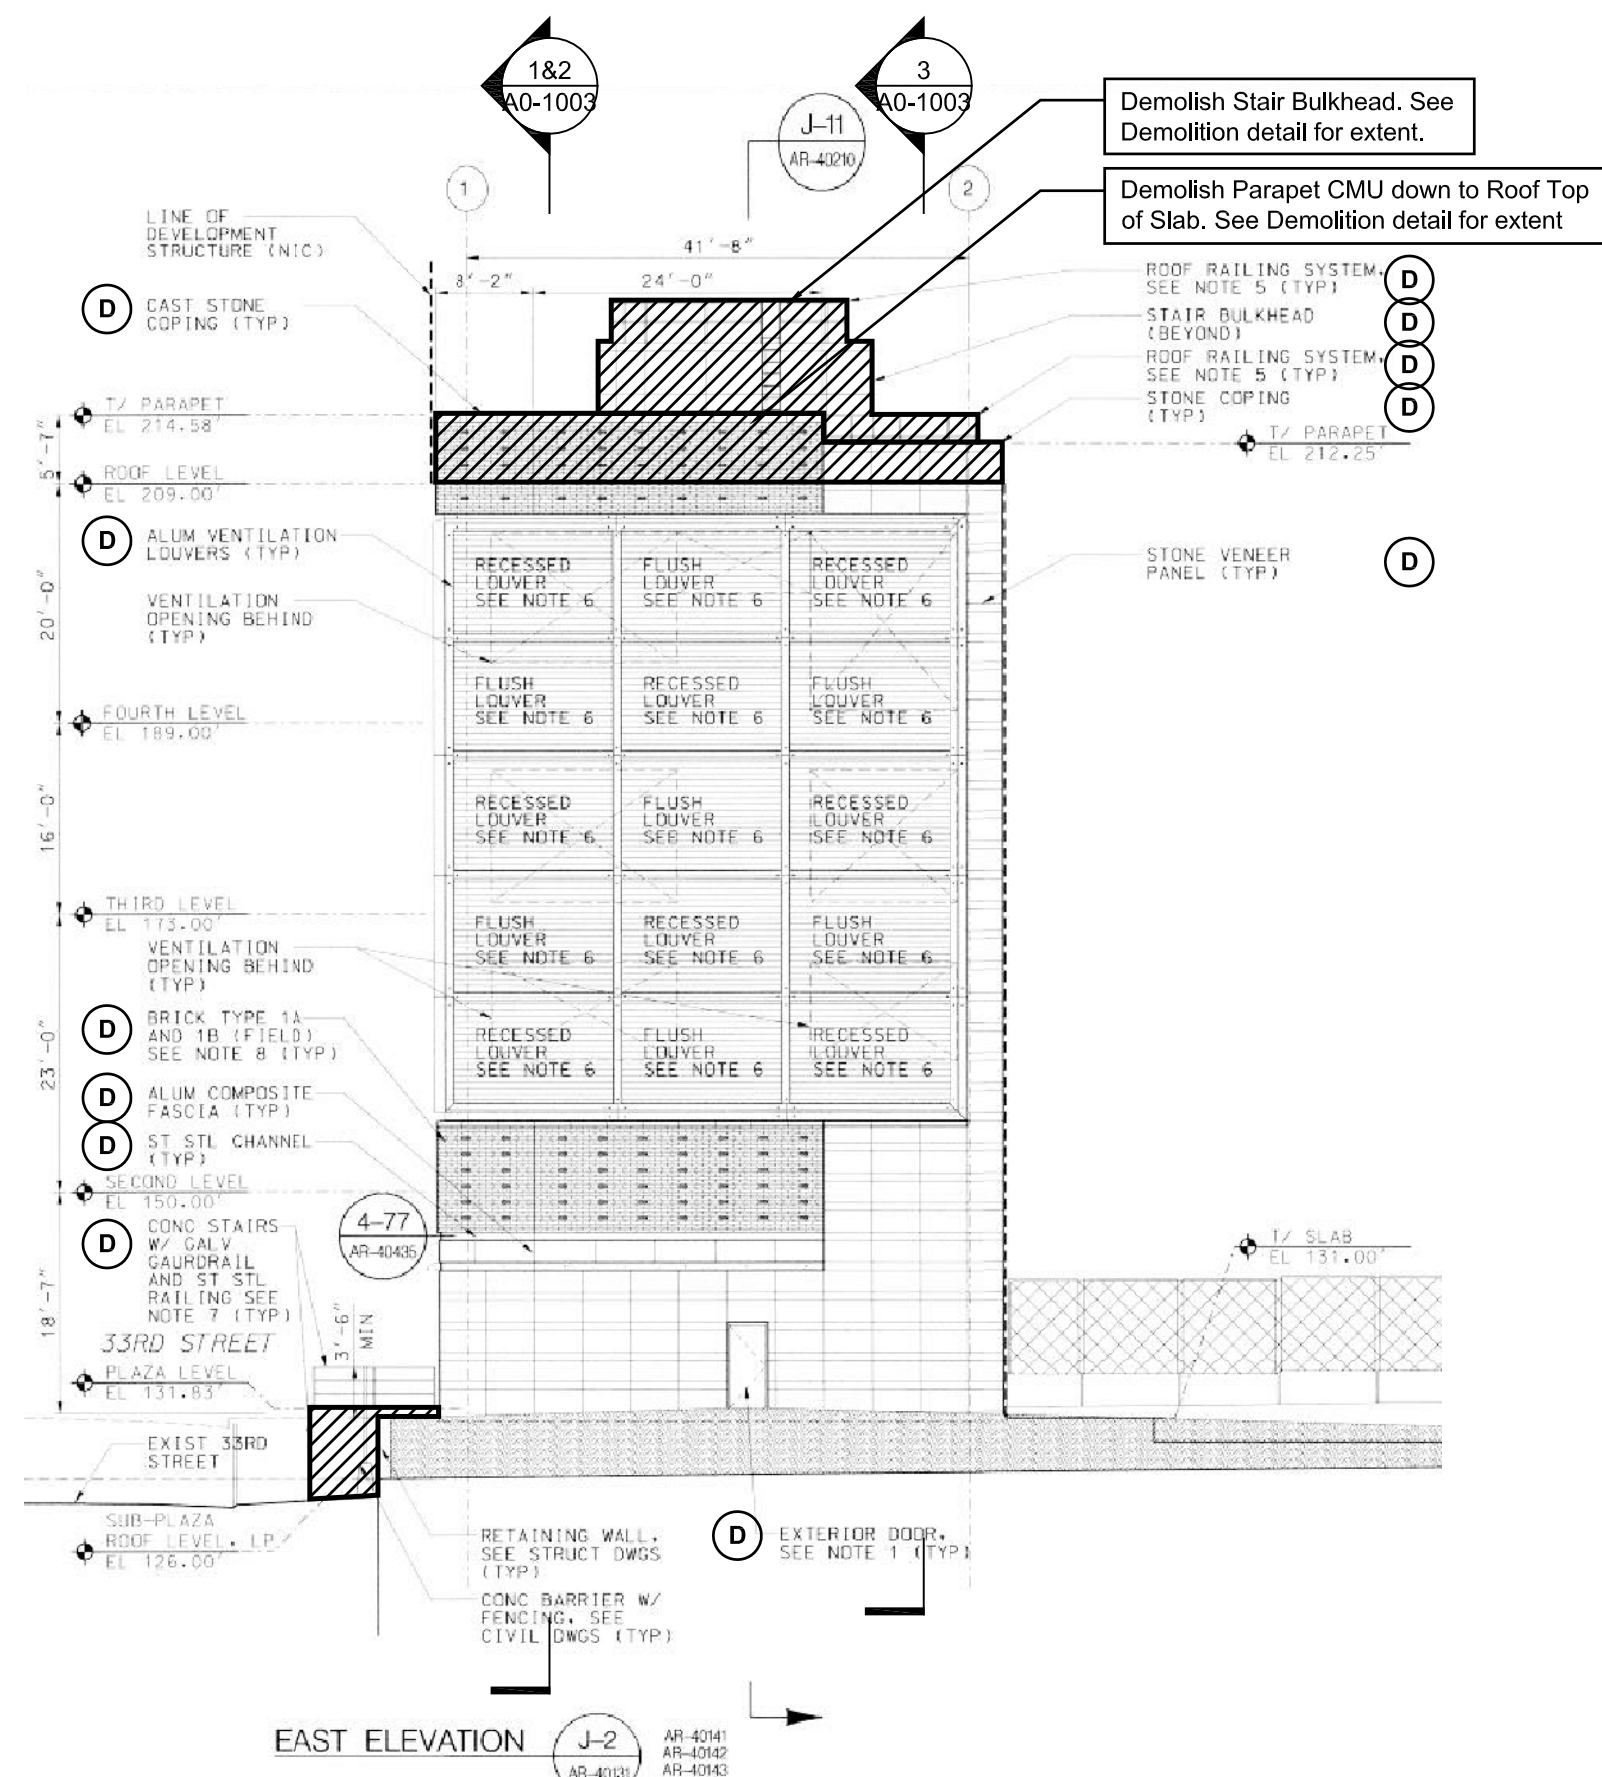


4 Demolition - East Elevation (AR-40202)
Scale: N.T.S.

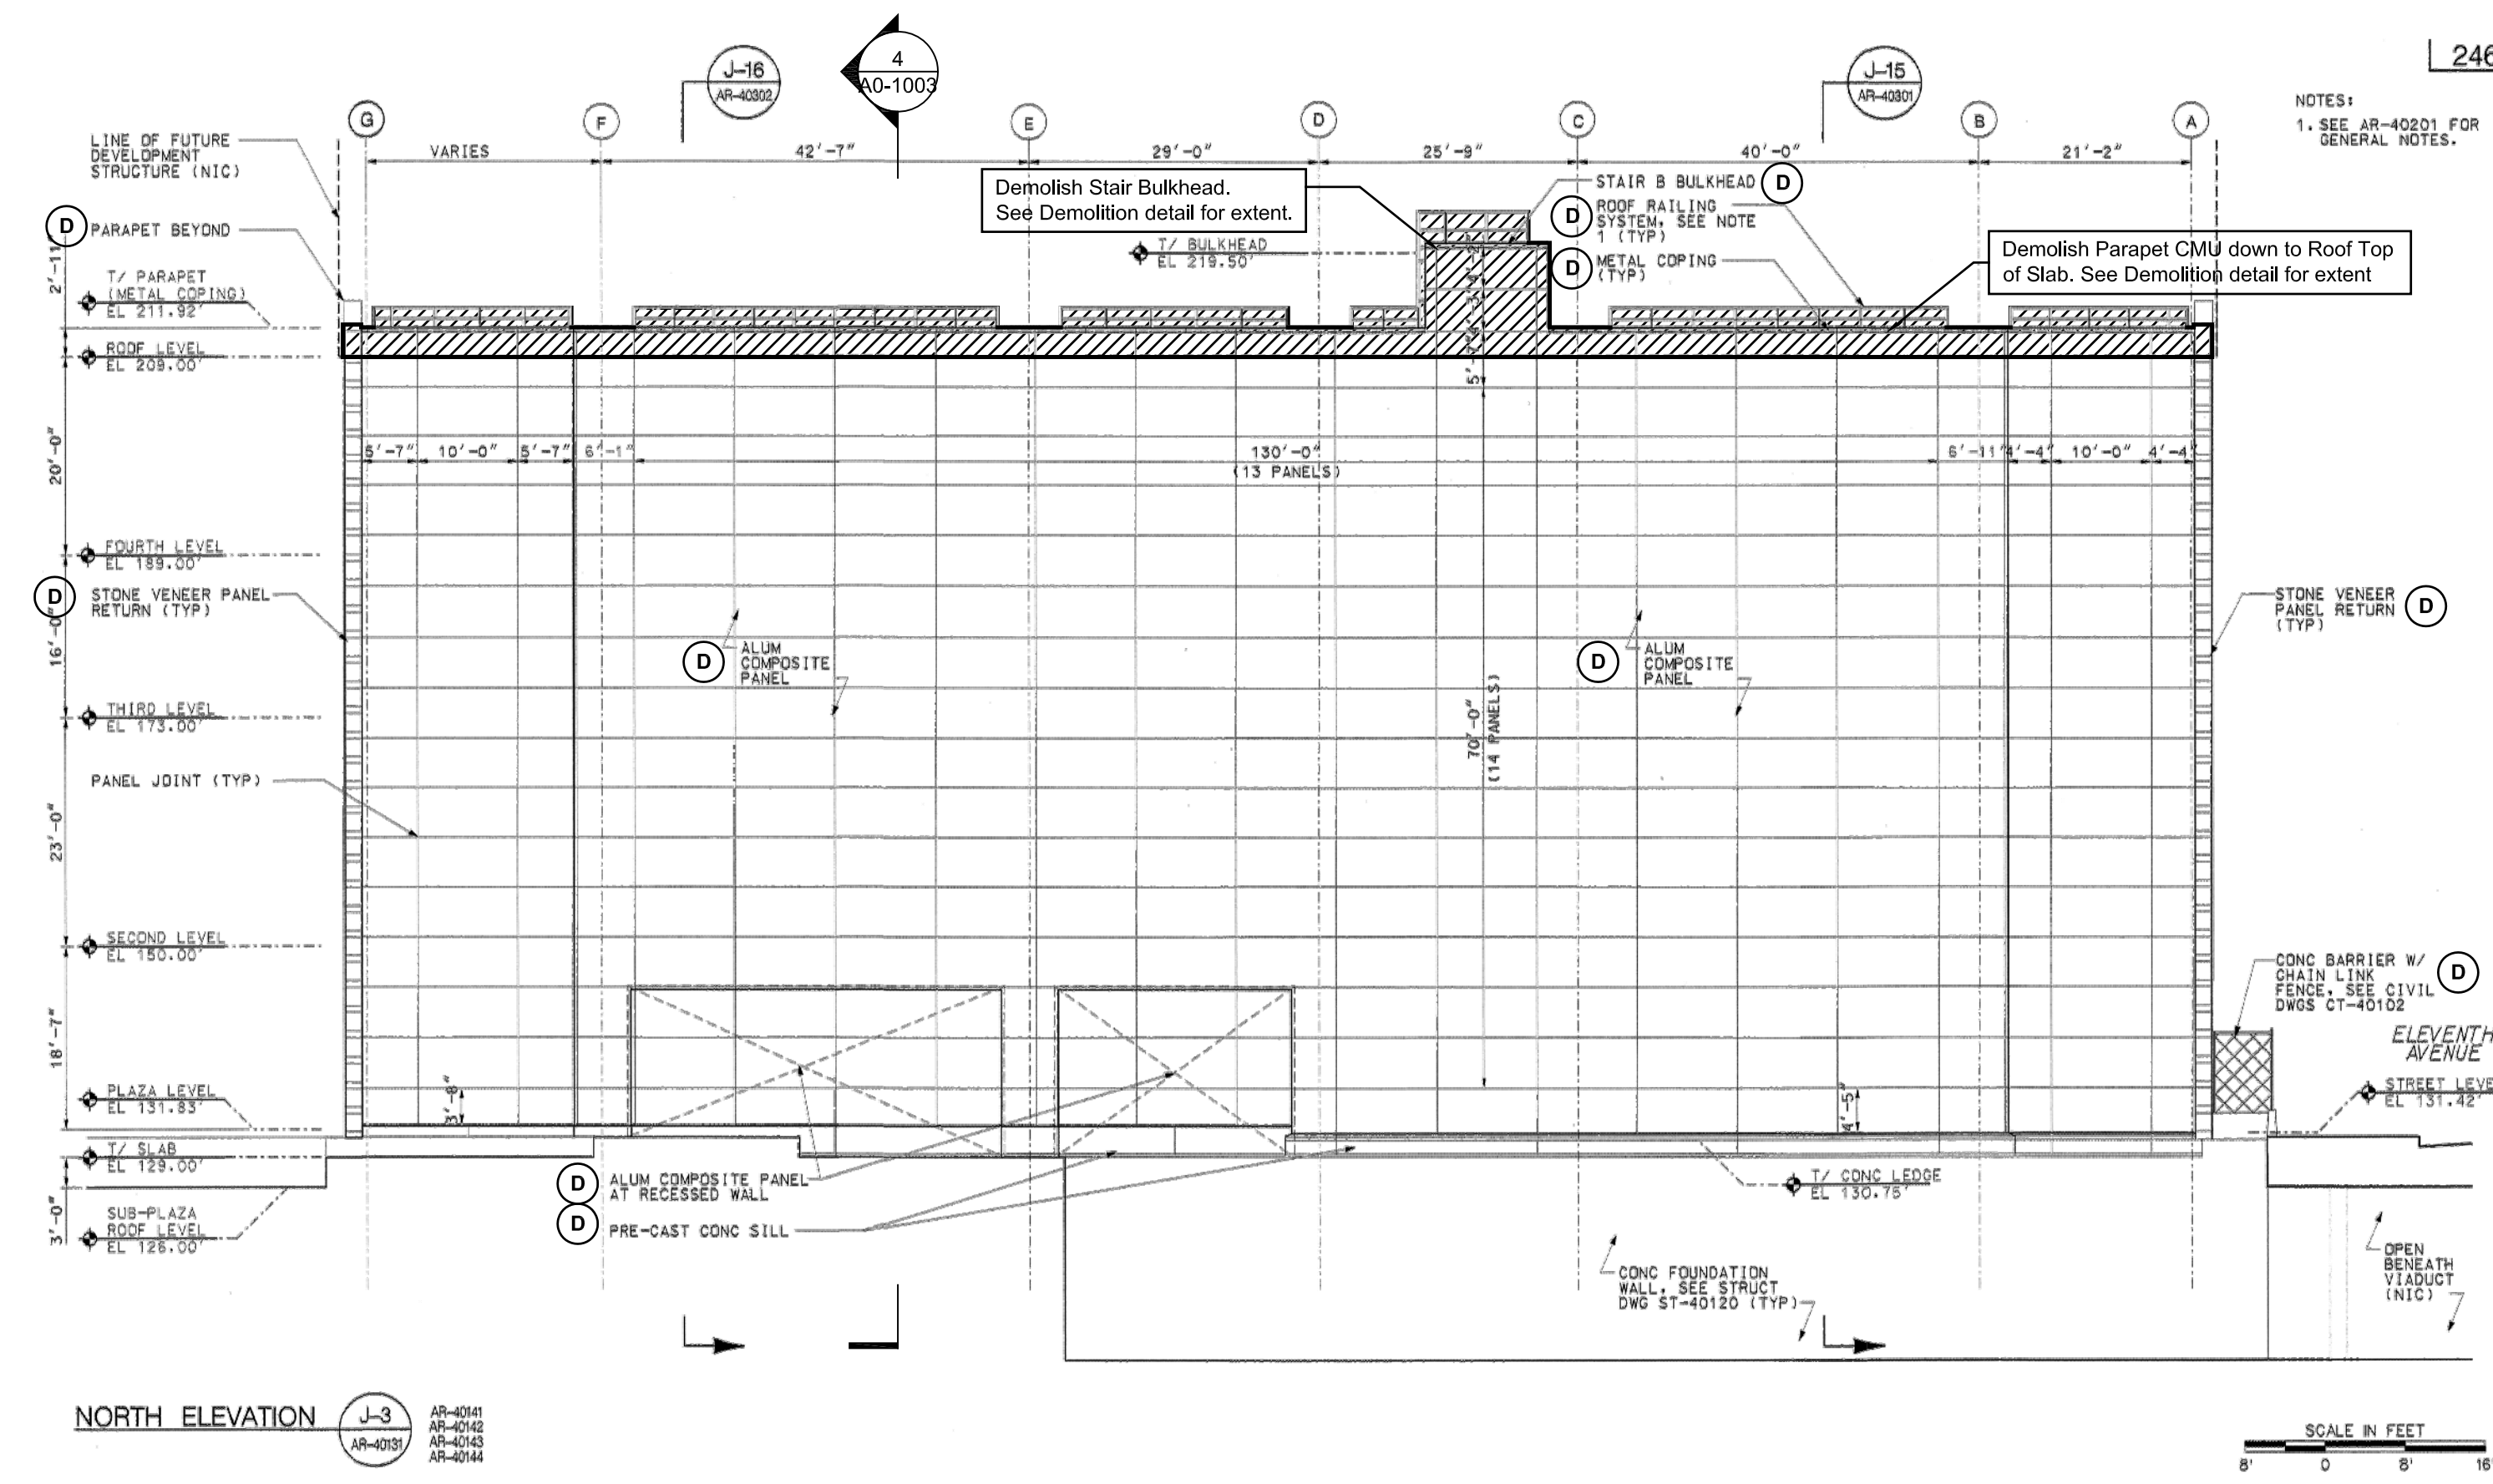

2 Demolition - North Elevation (AR-40203)
Scale: N.T.S.

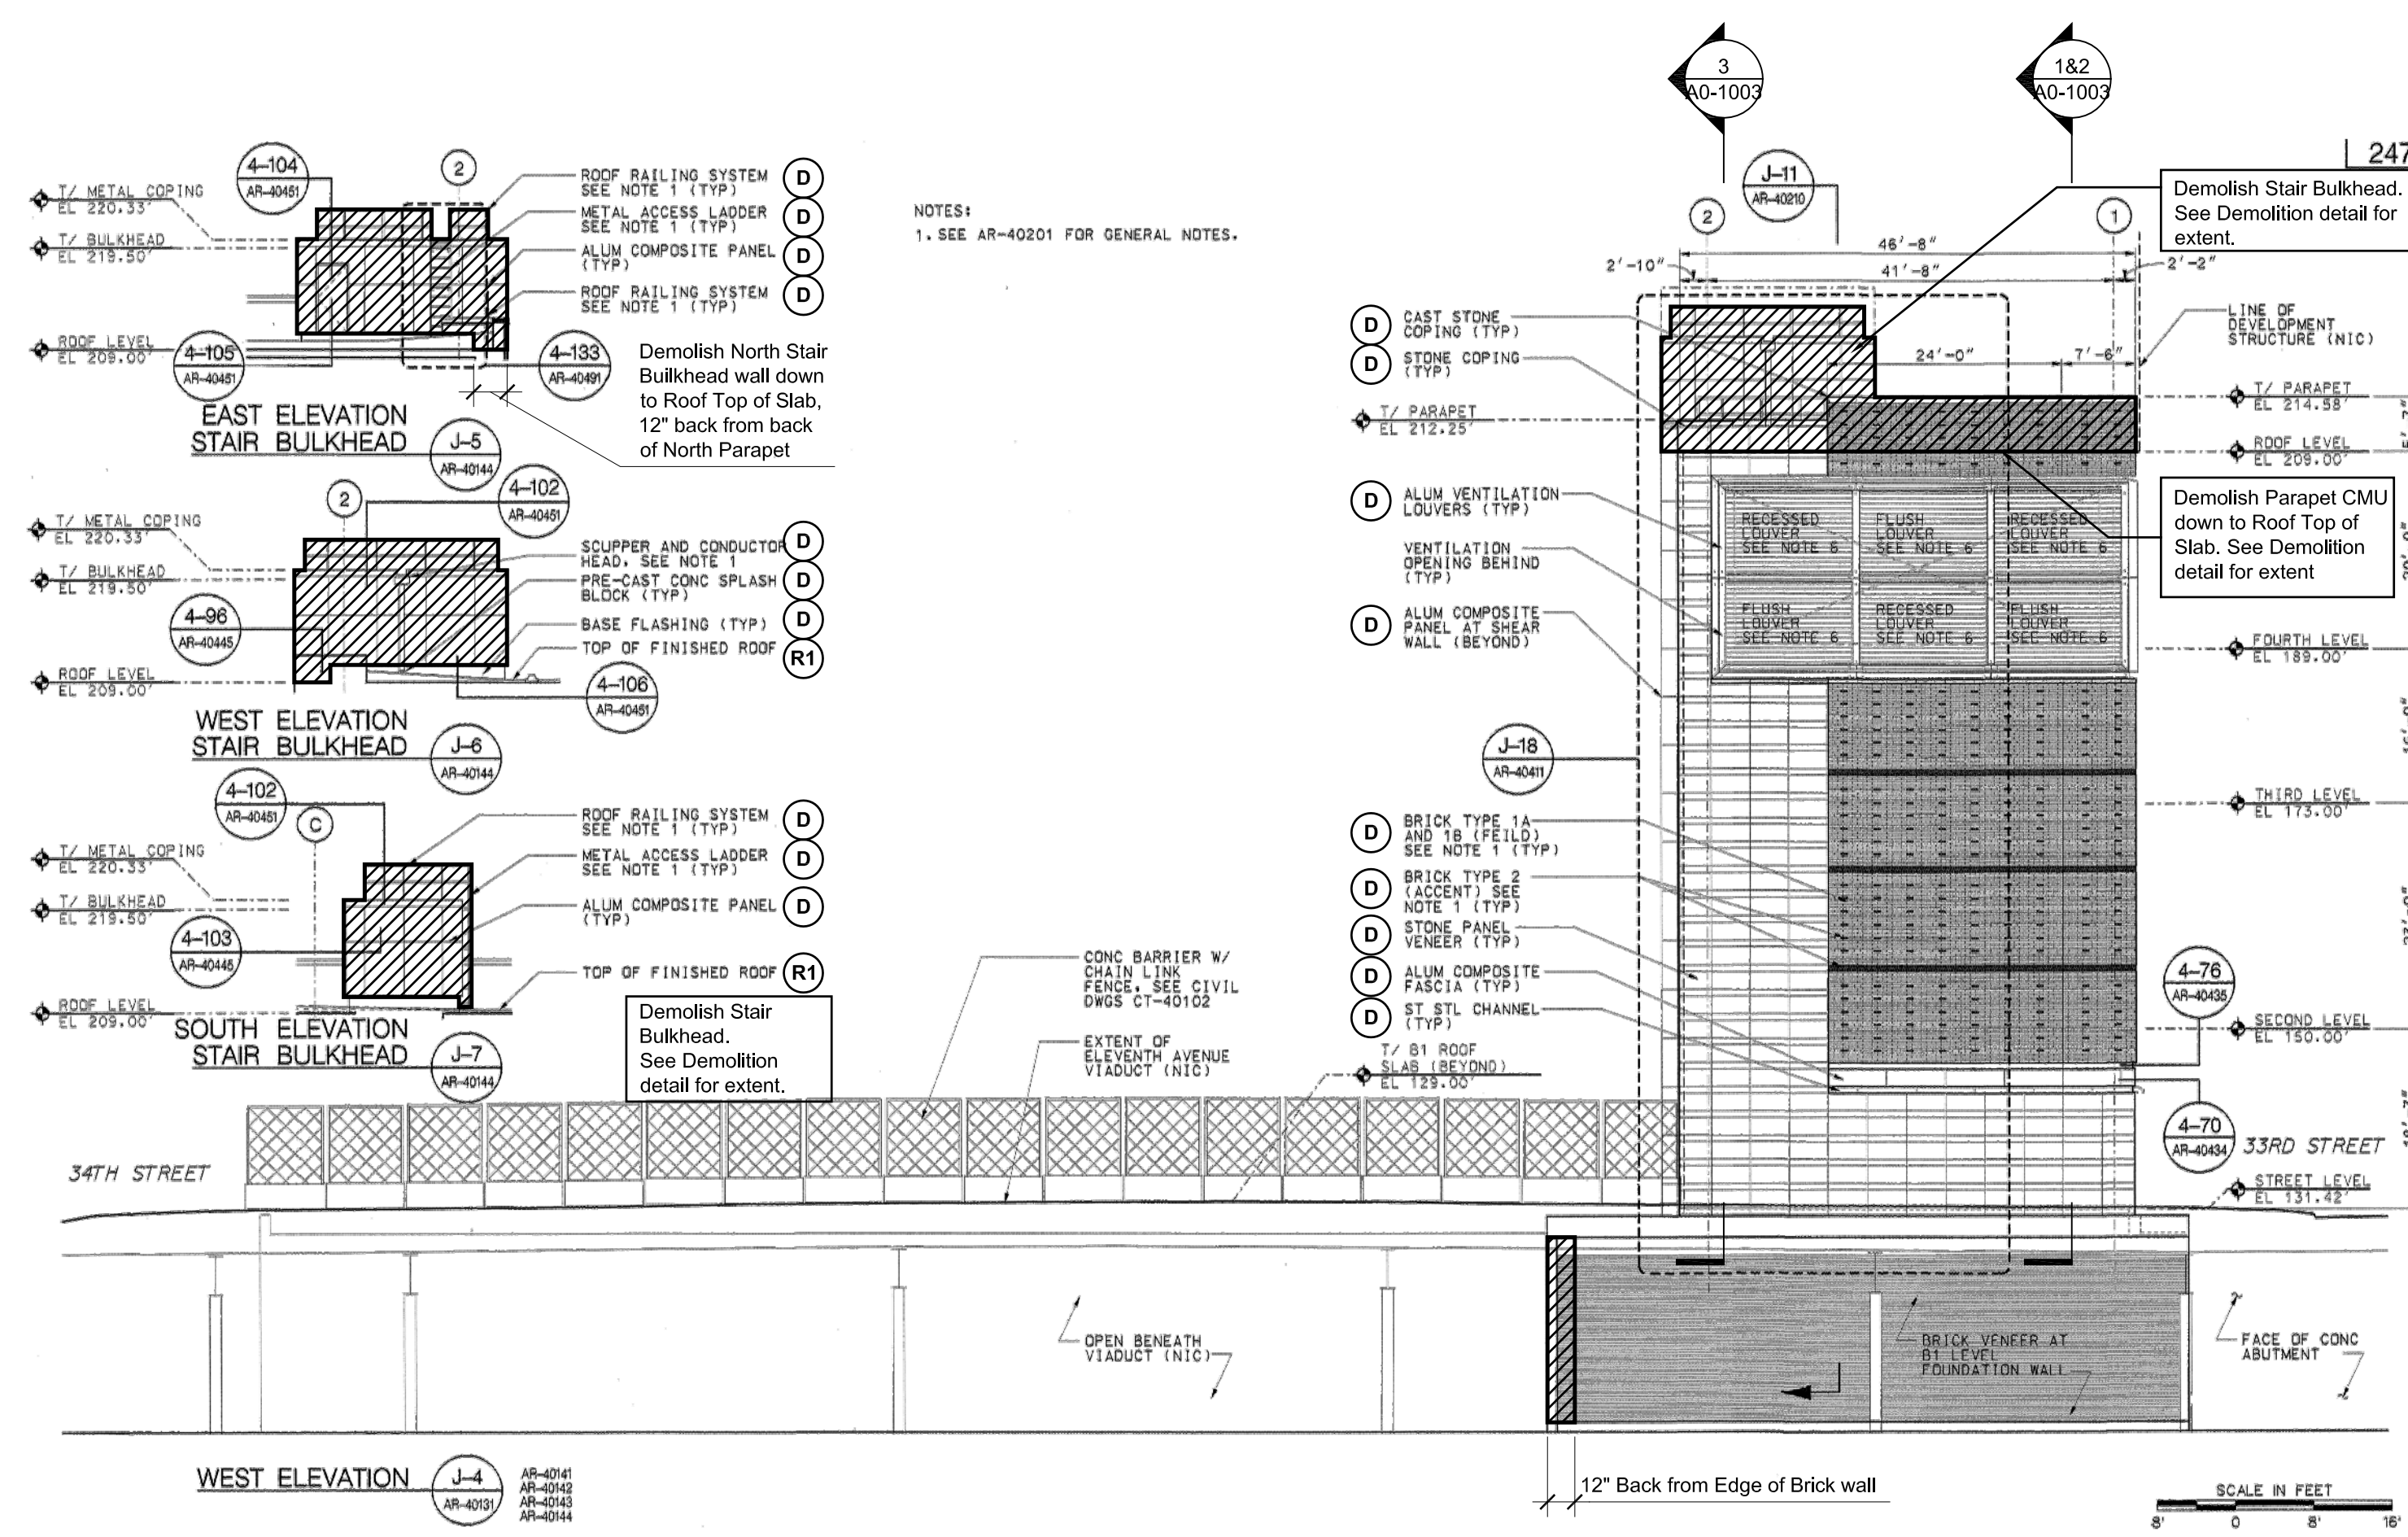

3 Demolition - West Elevation (AR-40204)
Scale: N.T.S.

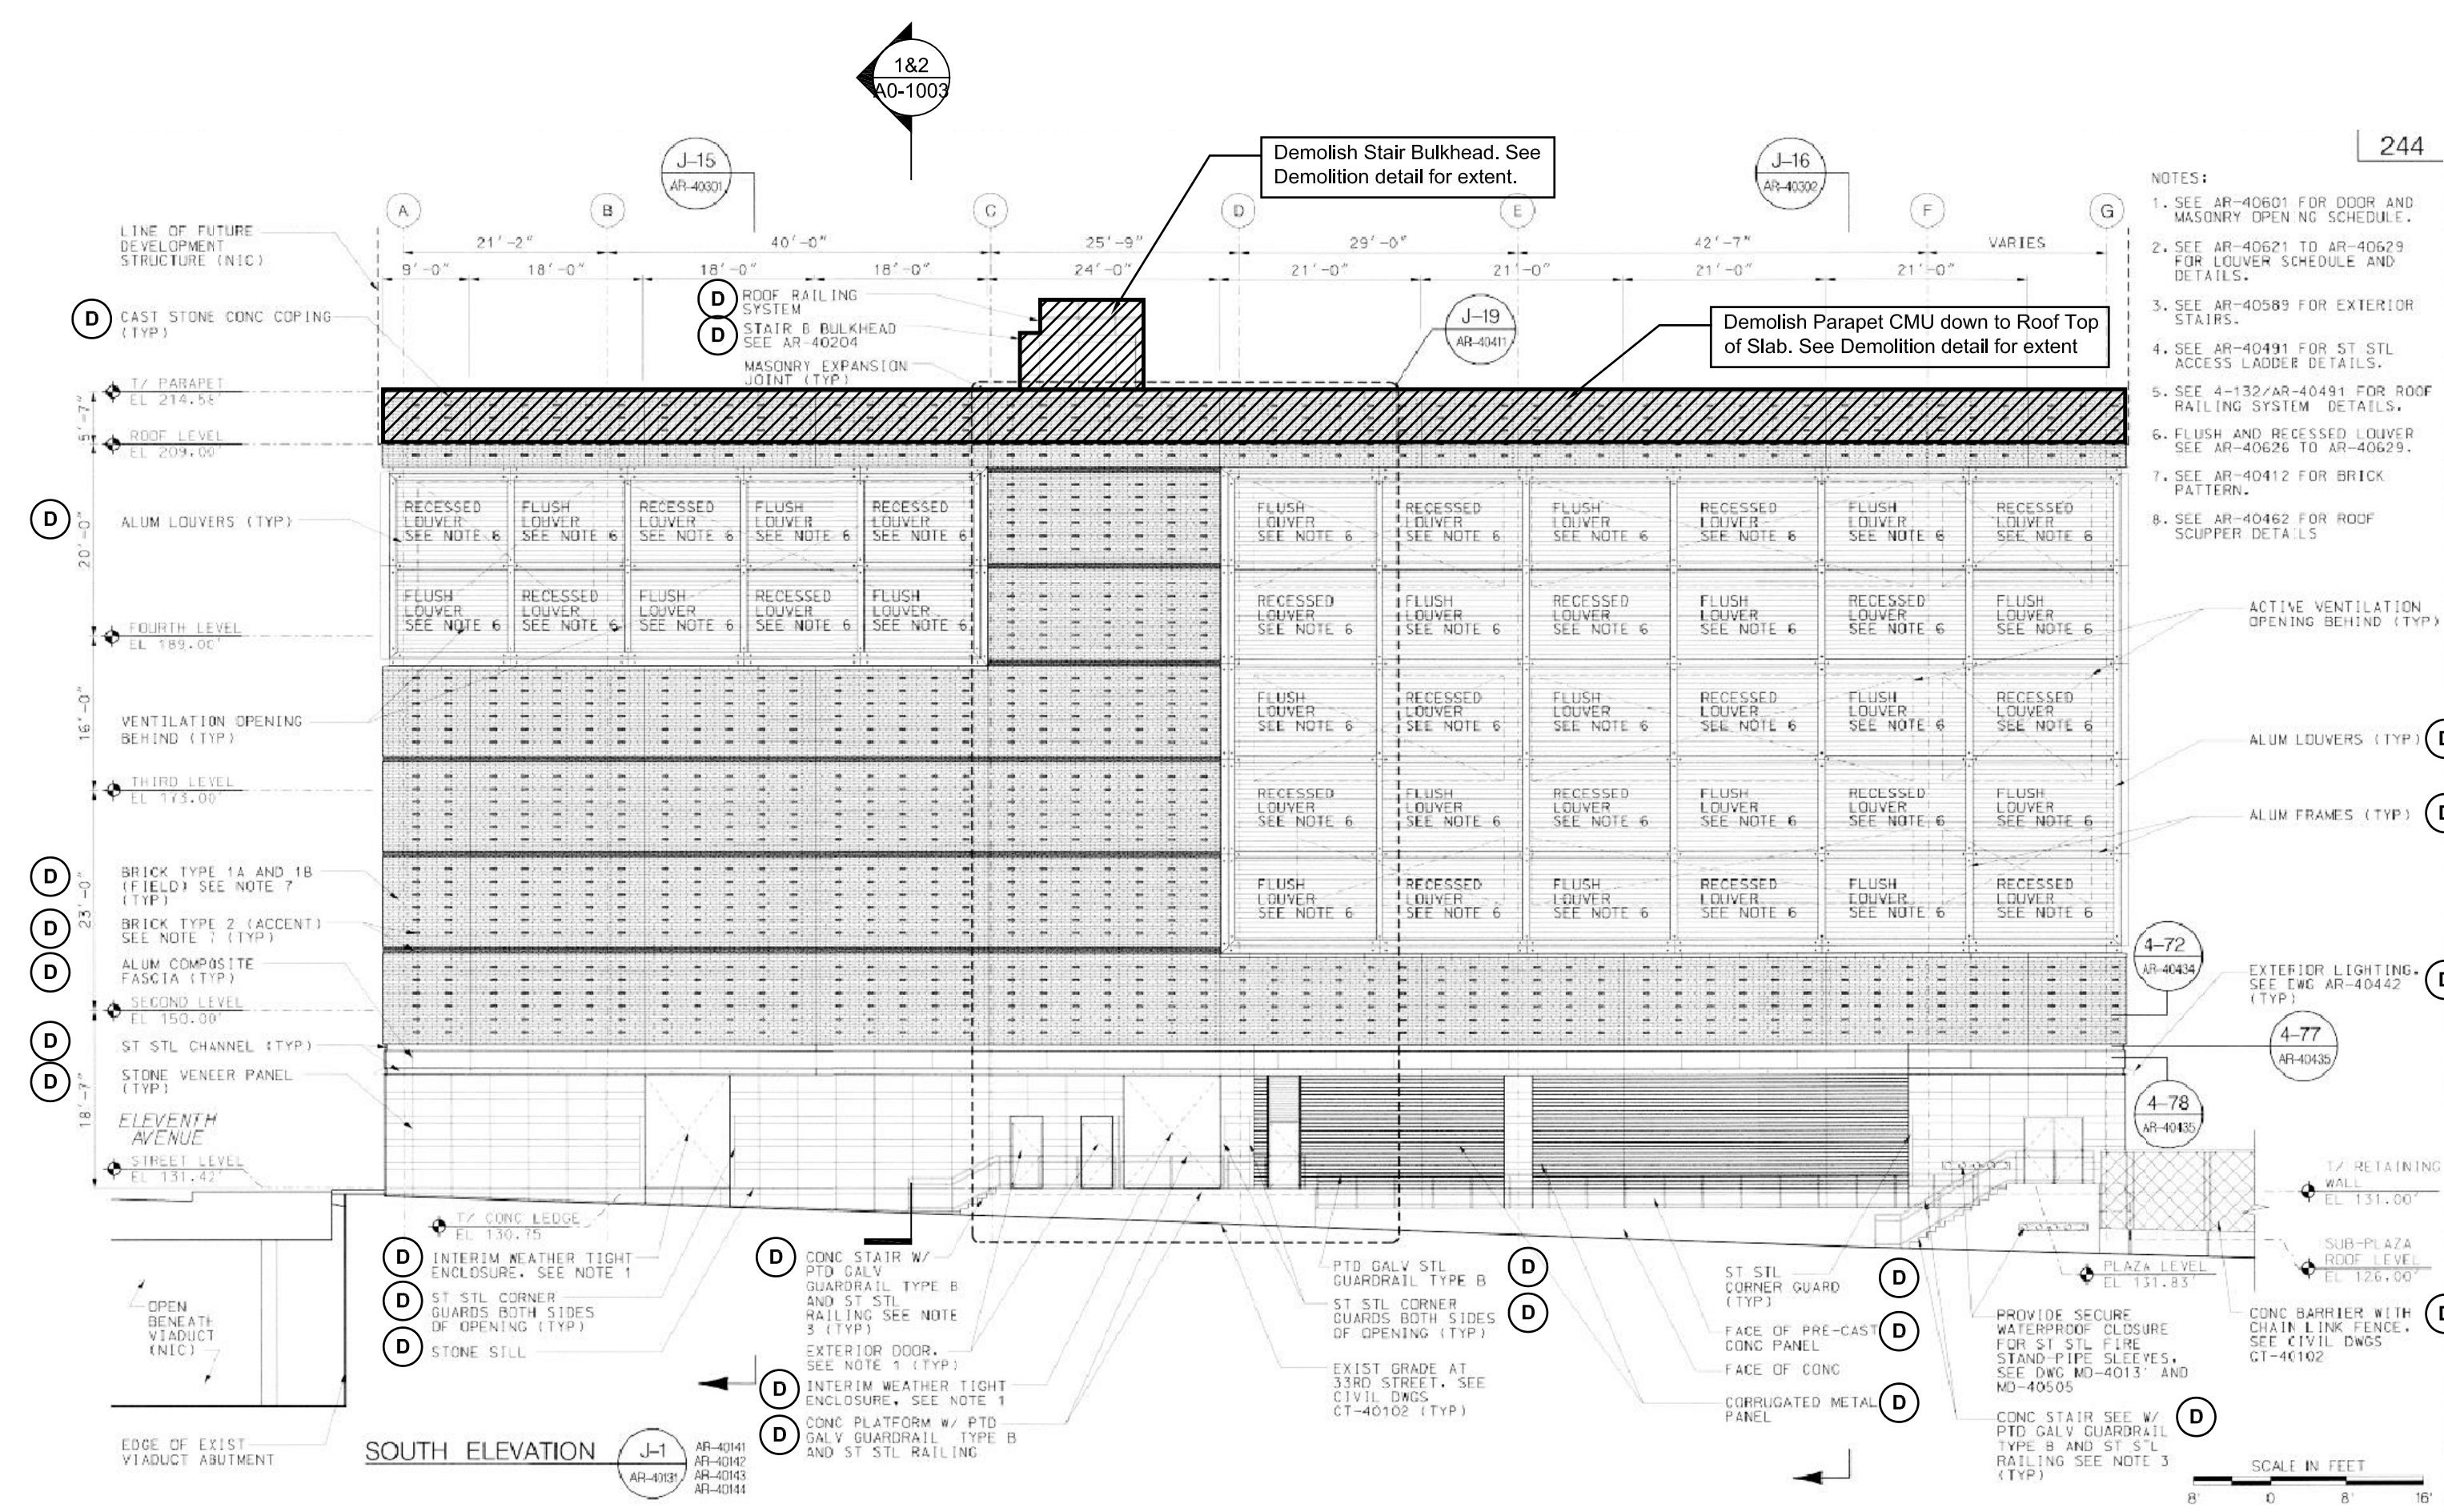

1 Demolition - South Elevation (AR-40201)
Scale: N.T.S.

Demolition Notes
(D) To be Demolished
(M) To be Modified
(R) To Remain in Place
(S) To Remain in Place during Construction only

Notes:
- MTA Contract C26510 System Building and Station Entrance Drawing Referenced
- All KPF notes & annotations are graphically delineated with a rectangular or circular frame.
- Shaded Area to be Demolished.
- Remove all Decorative Cladding and Louvers outside of MTA base concrete structure. (Brick wall, Stone Wall, Ornamental Metals, Metal Panels, etc.)
- All Elevations noted are based on NYC Transit Authority Datum.
NYC Transit Authority Datum: 0.00'
North American Vertical Datum 88: +98.42'

Drawn By: 55HY-A-011.00
Checked By: 55HY-A-011.00
Date: 05/13/2015
Project No: 55HY
Sheet Number: 55HY-A-011.00

MTA BUILDING CONSTRUCTION PREPARATION
A-011.00
SHEET 3 OF 61



Client
Related Companies
60 Columbus Circle
New York, NY 10023
Tel: 212.801.1000 Fax: 212.801.1048


Oxford Properties Group
320 Park Avenue, 17th Floor
New York, NY 10022
Tel: 212.986.7514 Fax: 212.986.7510

Mitsui Fudosan America, Inc.
1251 Avenue of the Americas, Suite 800
New York, NY 10020
Tel: 212.403.5600 Fax: 212.403.5657

Architect
Kohn Pedersen Fox Associates PC
Architects & Planning Consultants
11 West 42nd Street
New York, New York 10036
TEL: 212.977.6500 FAX: 212.956.2526


Structural Engineer
WSP
228 East 45th Street, 3rd Floor
New York, NY 10017
Tel: 212.687.9888 Fax: 646.487.5501

Mechanical, Electrical, Plumbing, Fire Protection
WSP
512 Seventh Avenue
New York, NY 10018
Tel: 212.552.9600

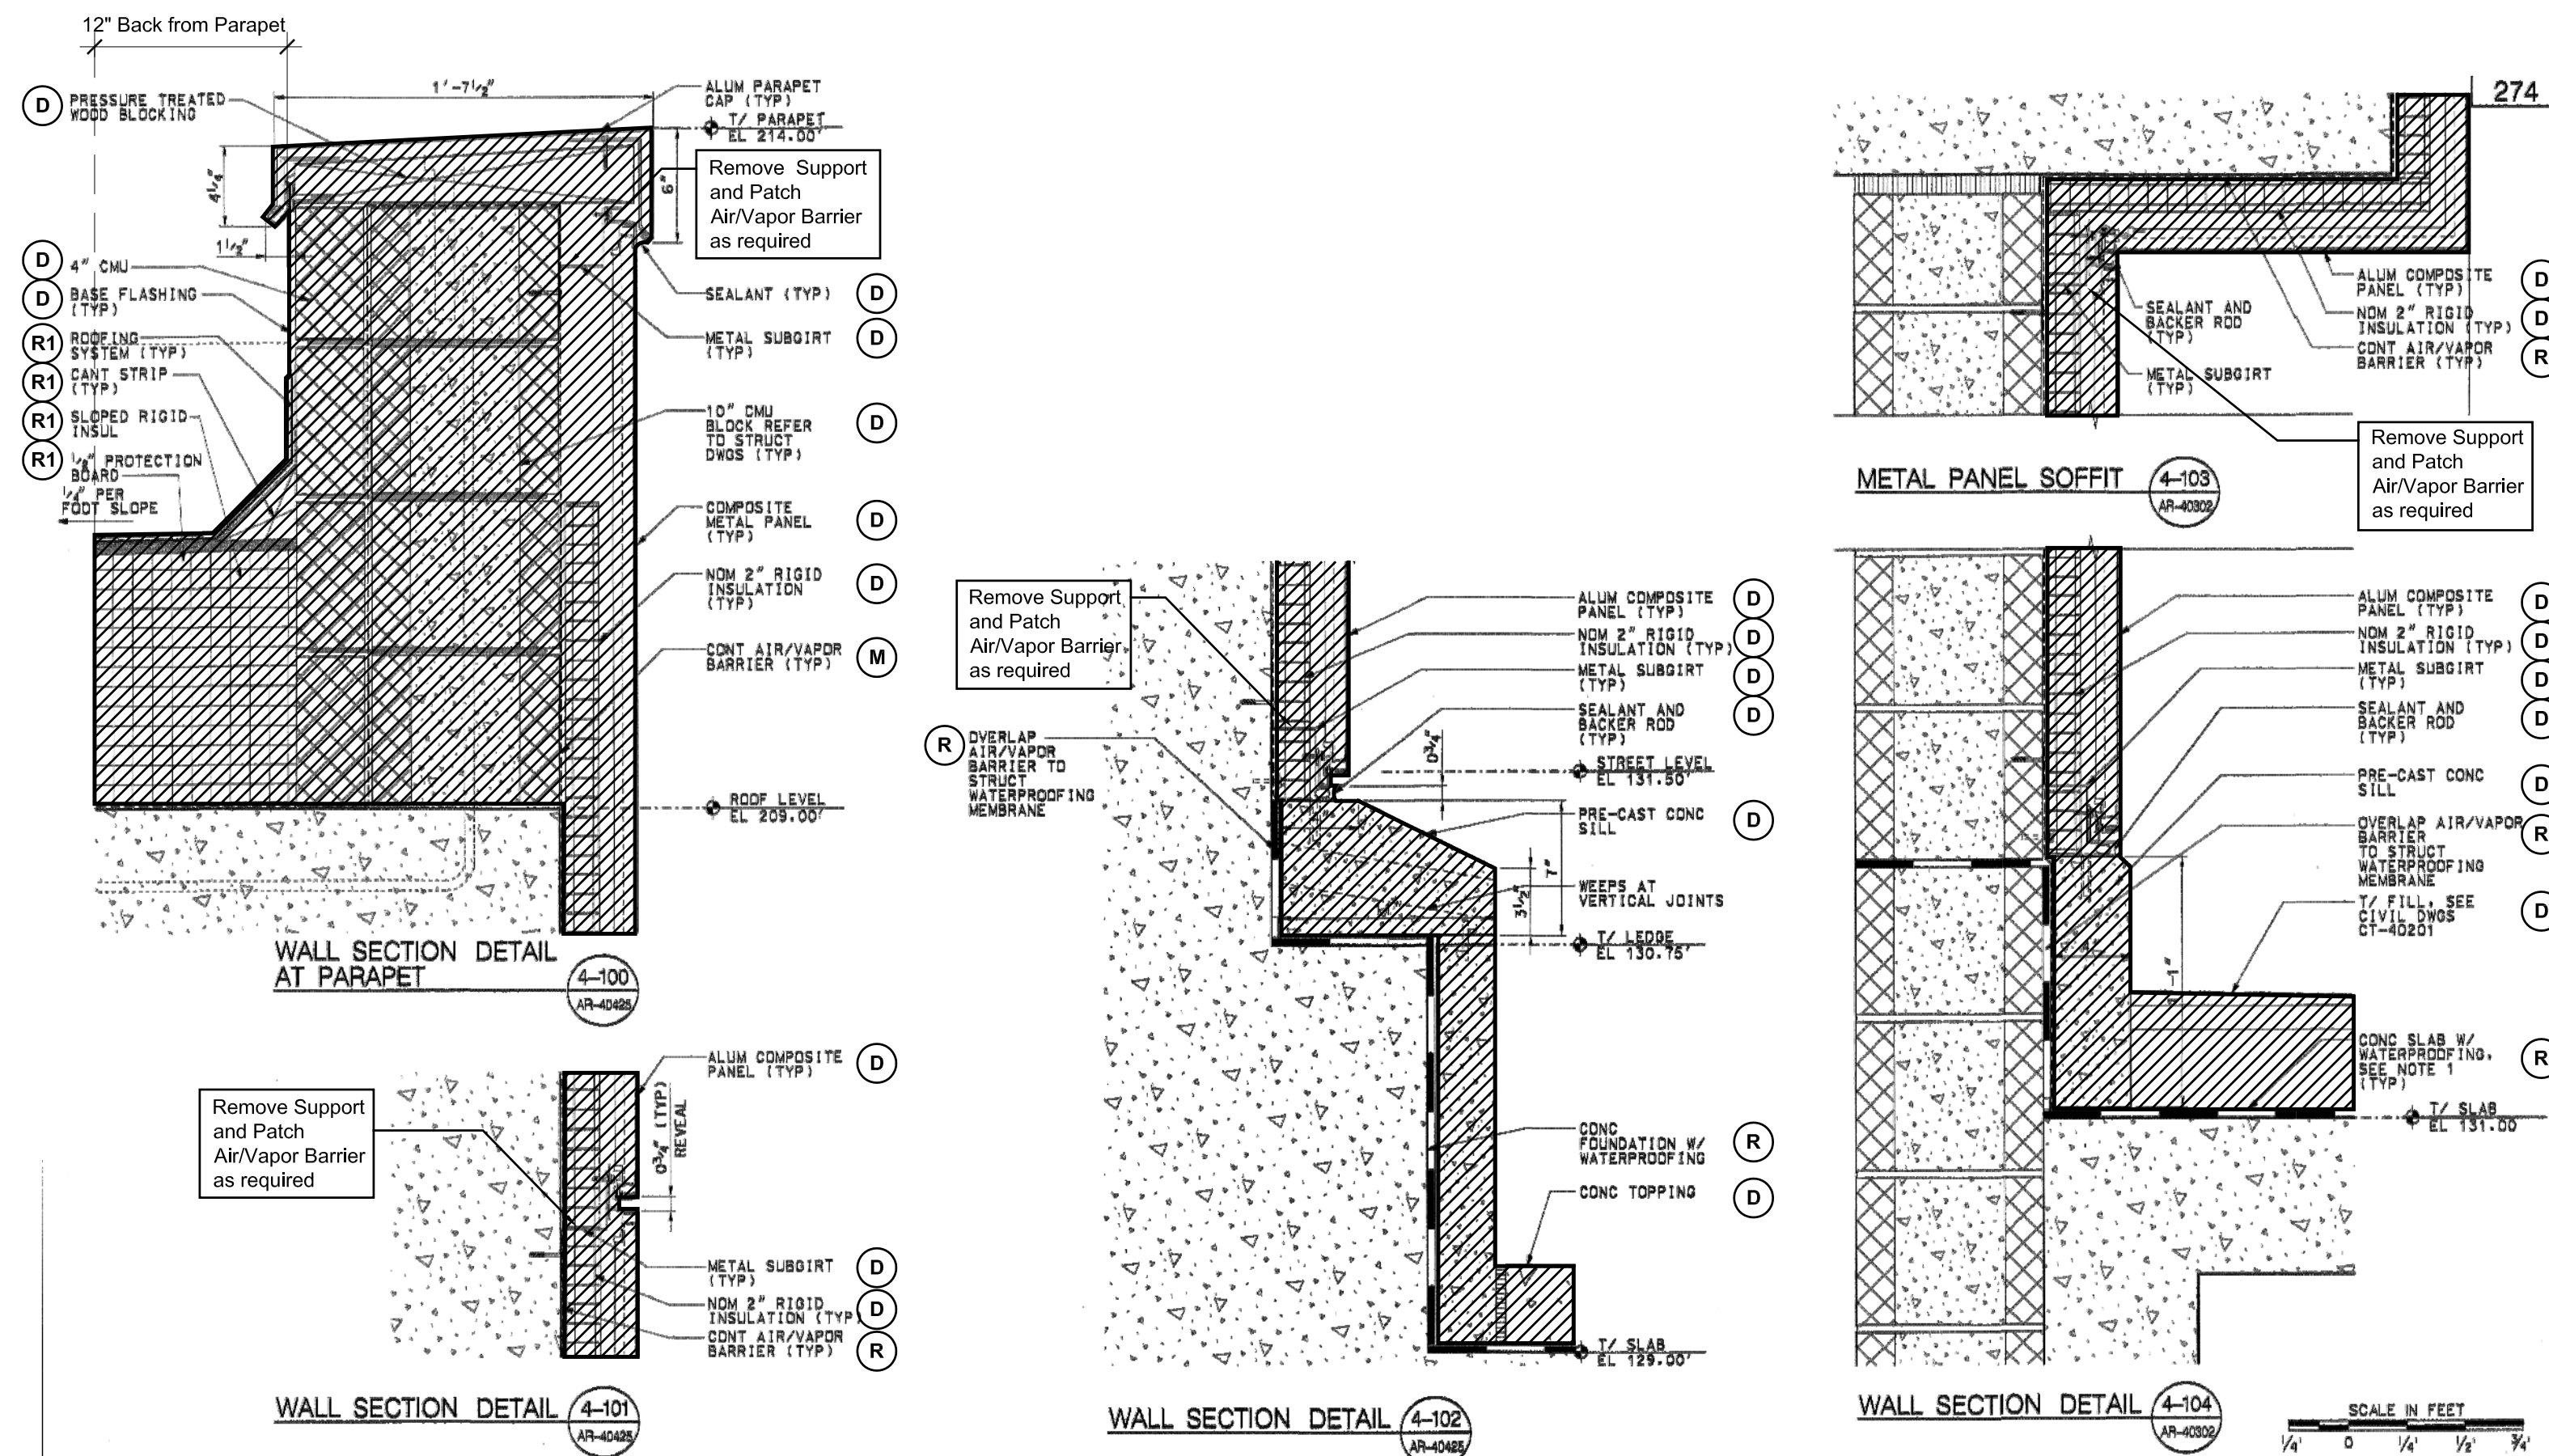


4 Demolition - Metal Cladding Parapet & Wall - Details (AR-40447)

Scale: N.T.S.

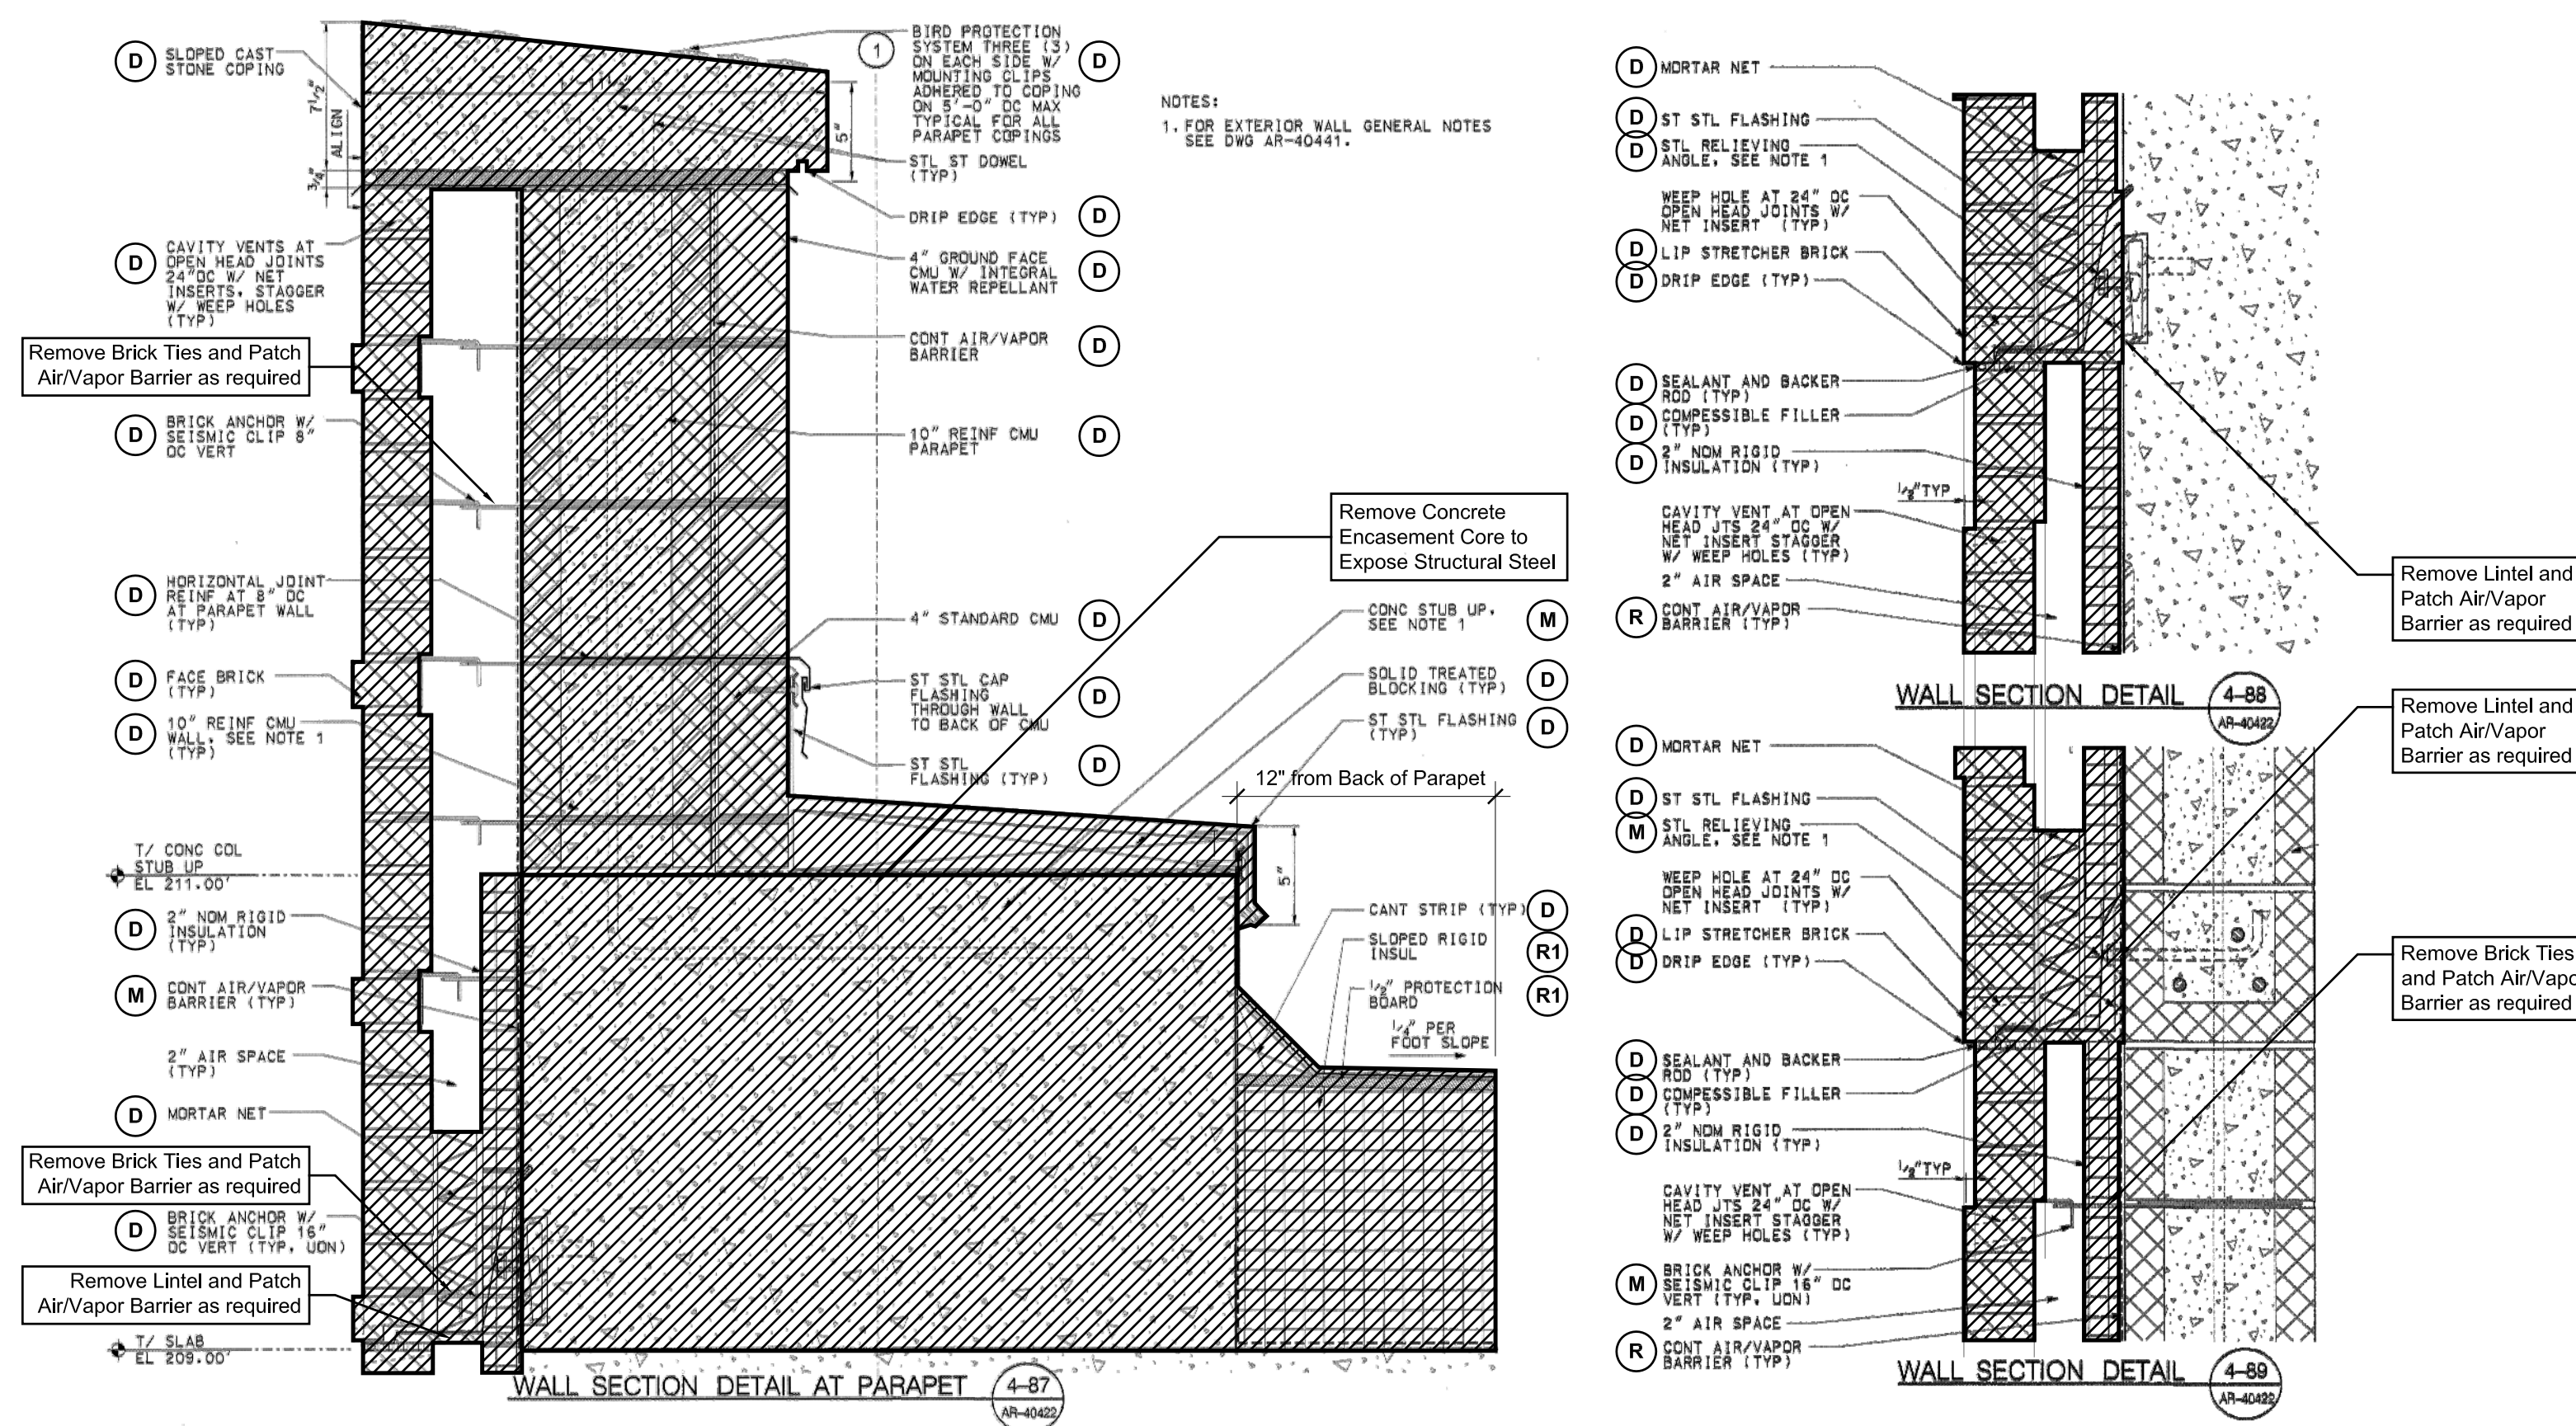


2 Demolition - Brick Stub Up Parapet & Wall - Details (AR-40443)

Scale: N.T.S.

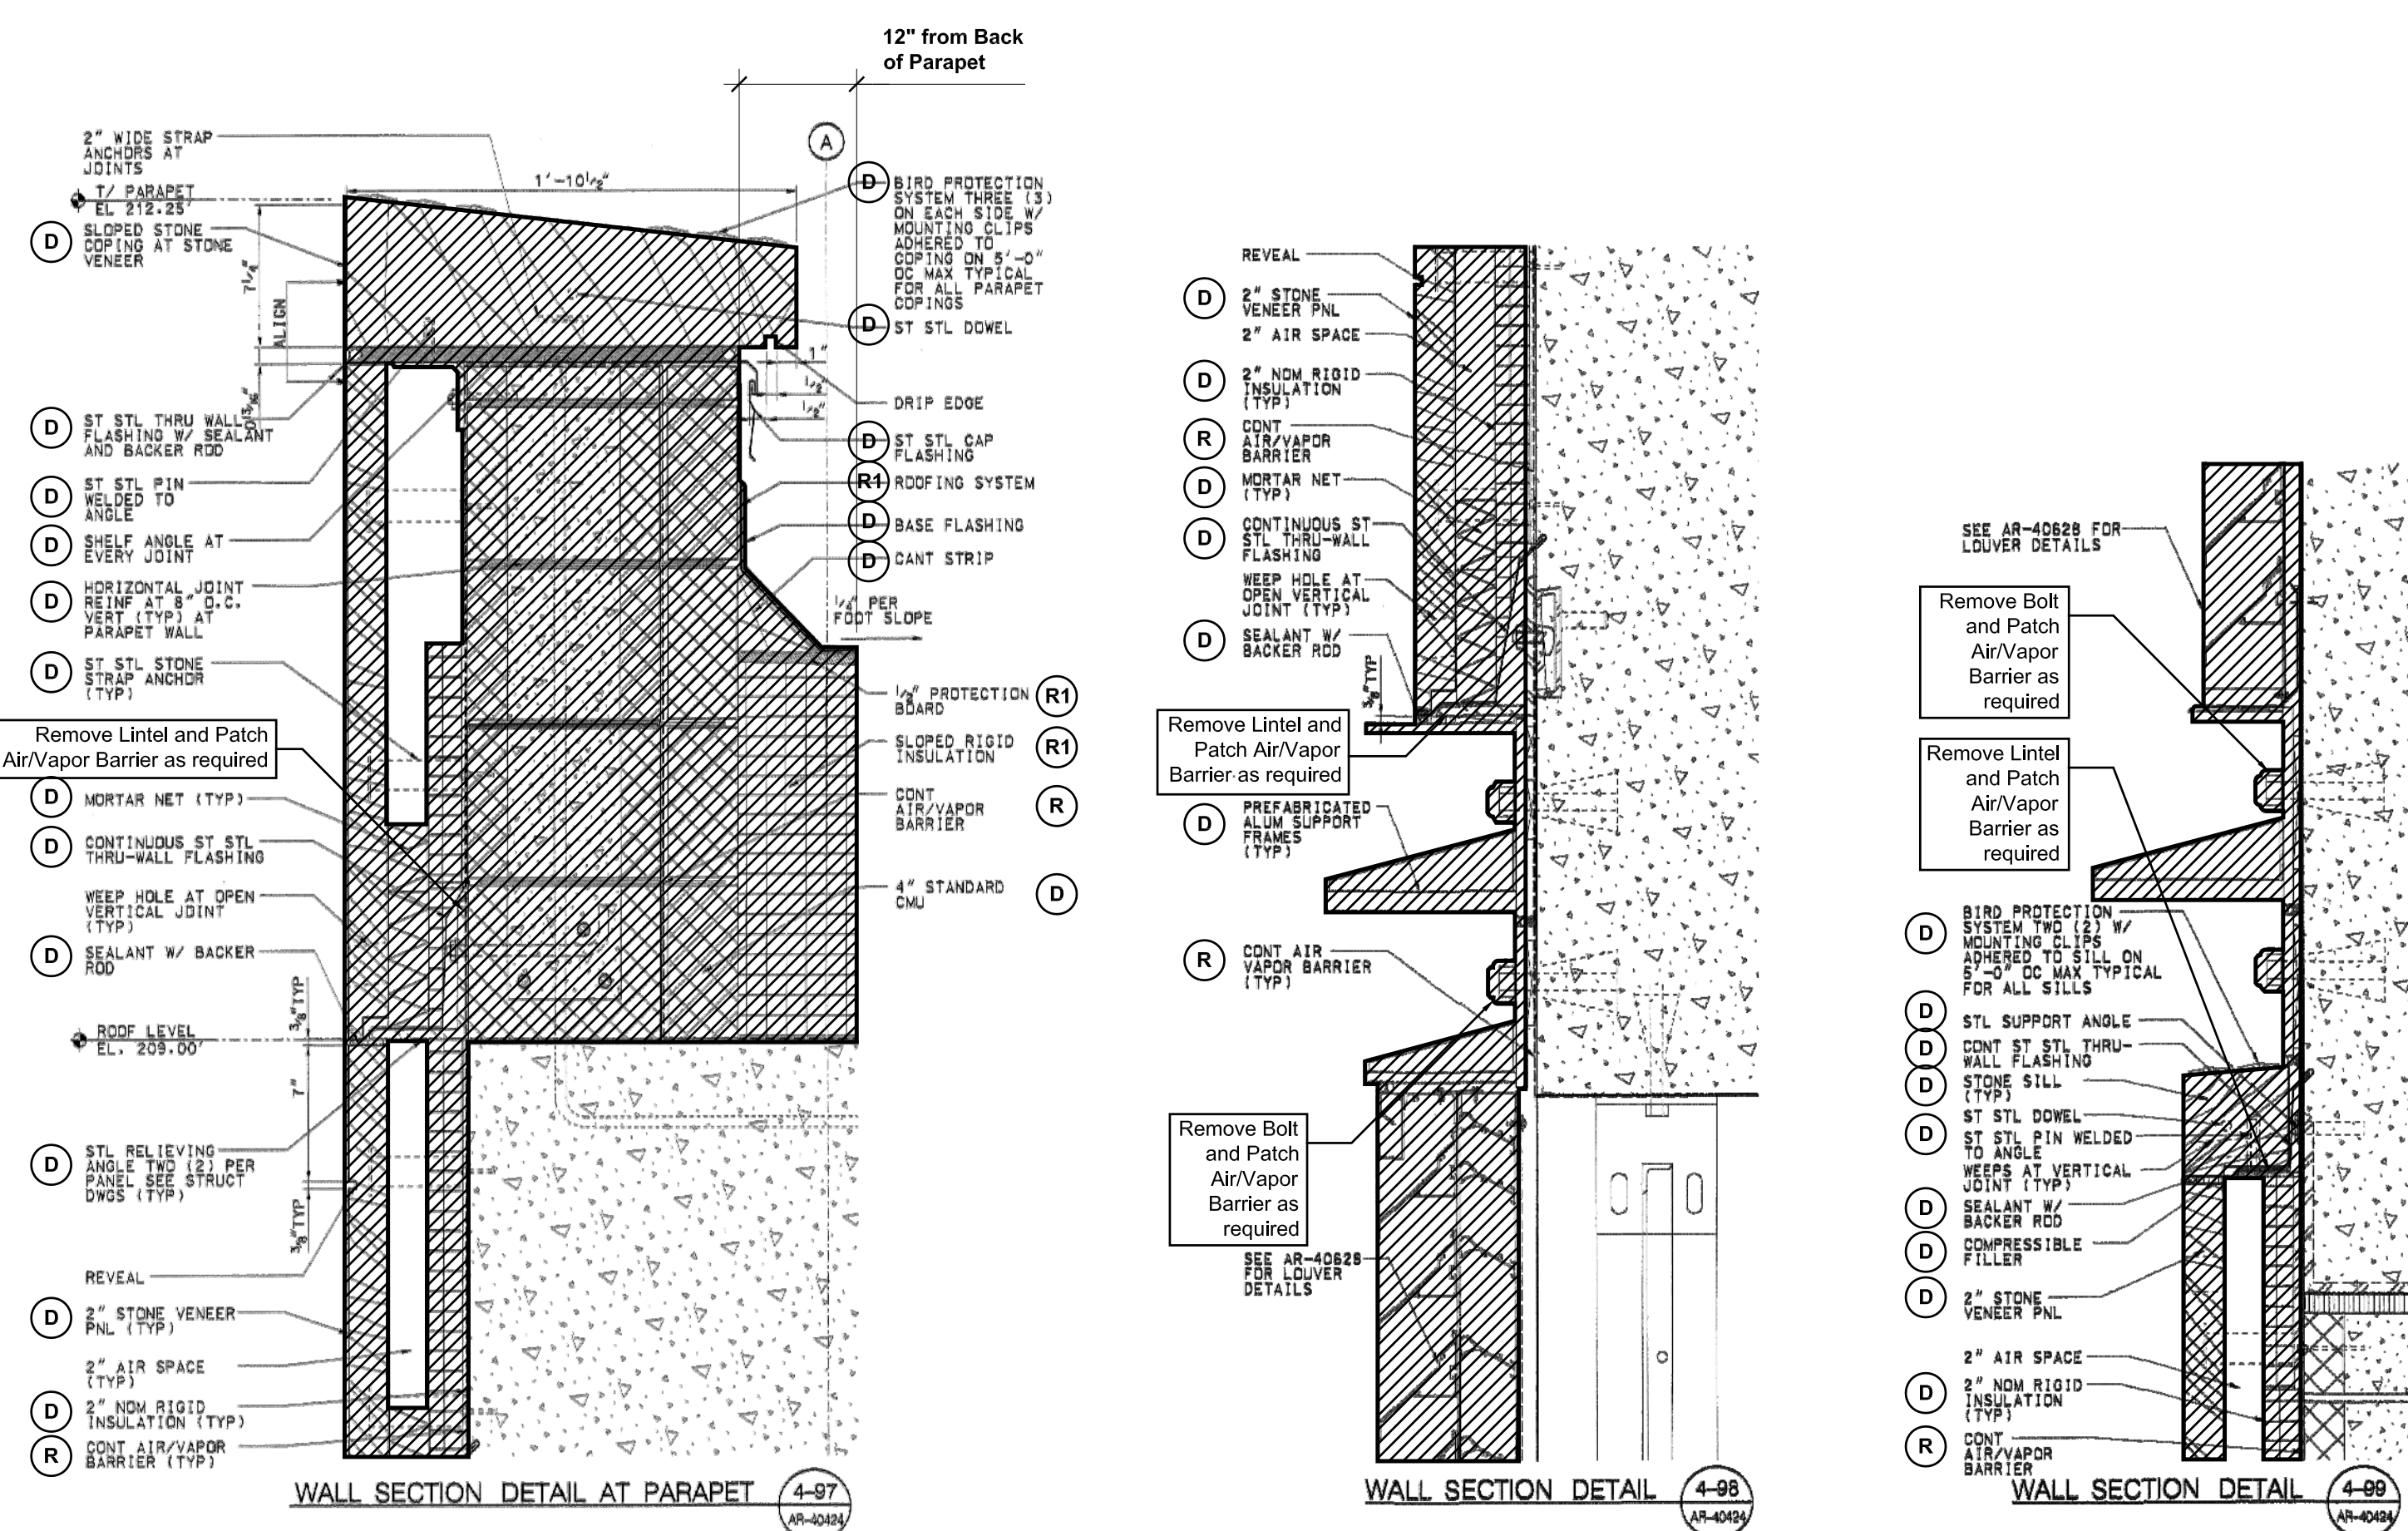

3 Demolition - Stone Parapet, Wall & Base - Details (AR-40446)

Scale: N.T.S.

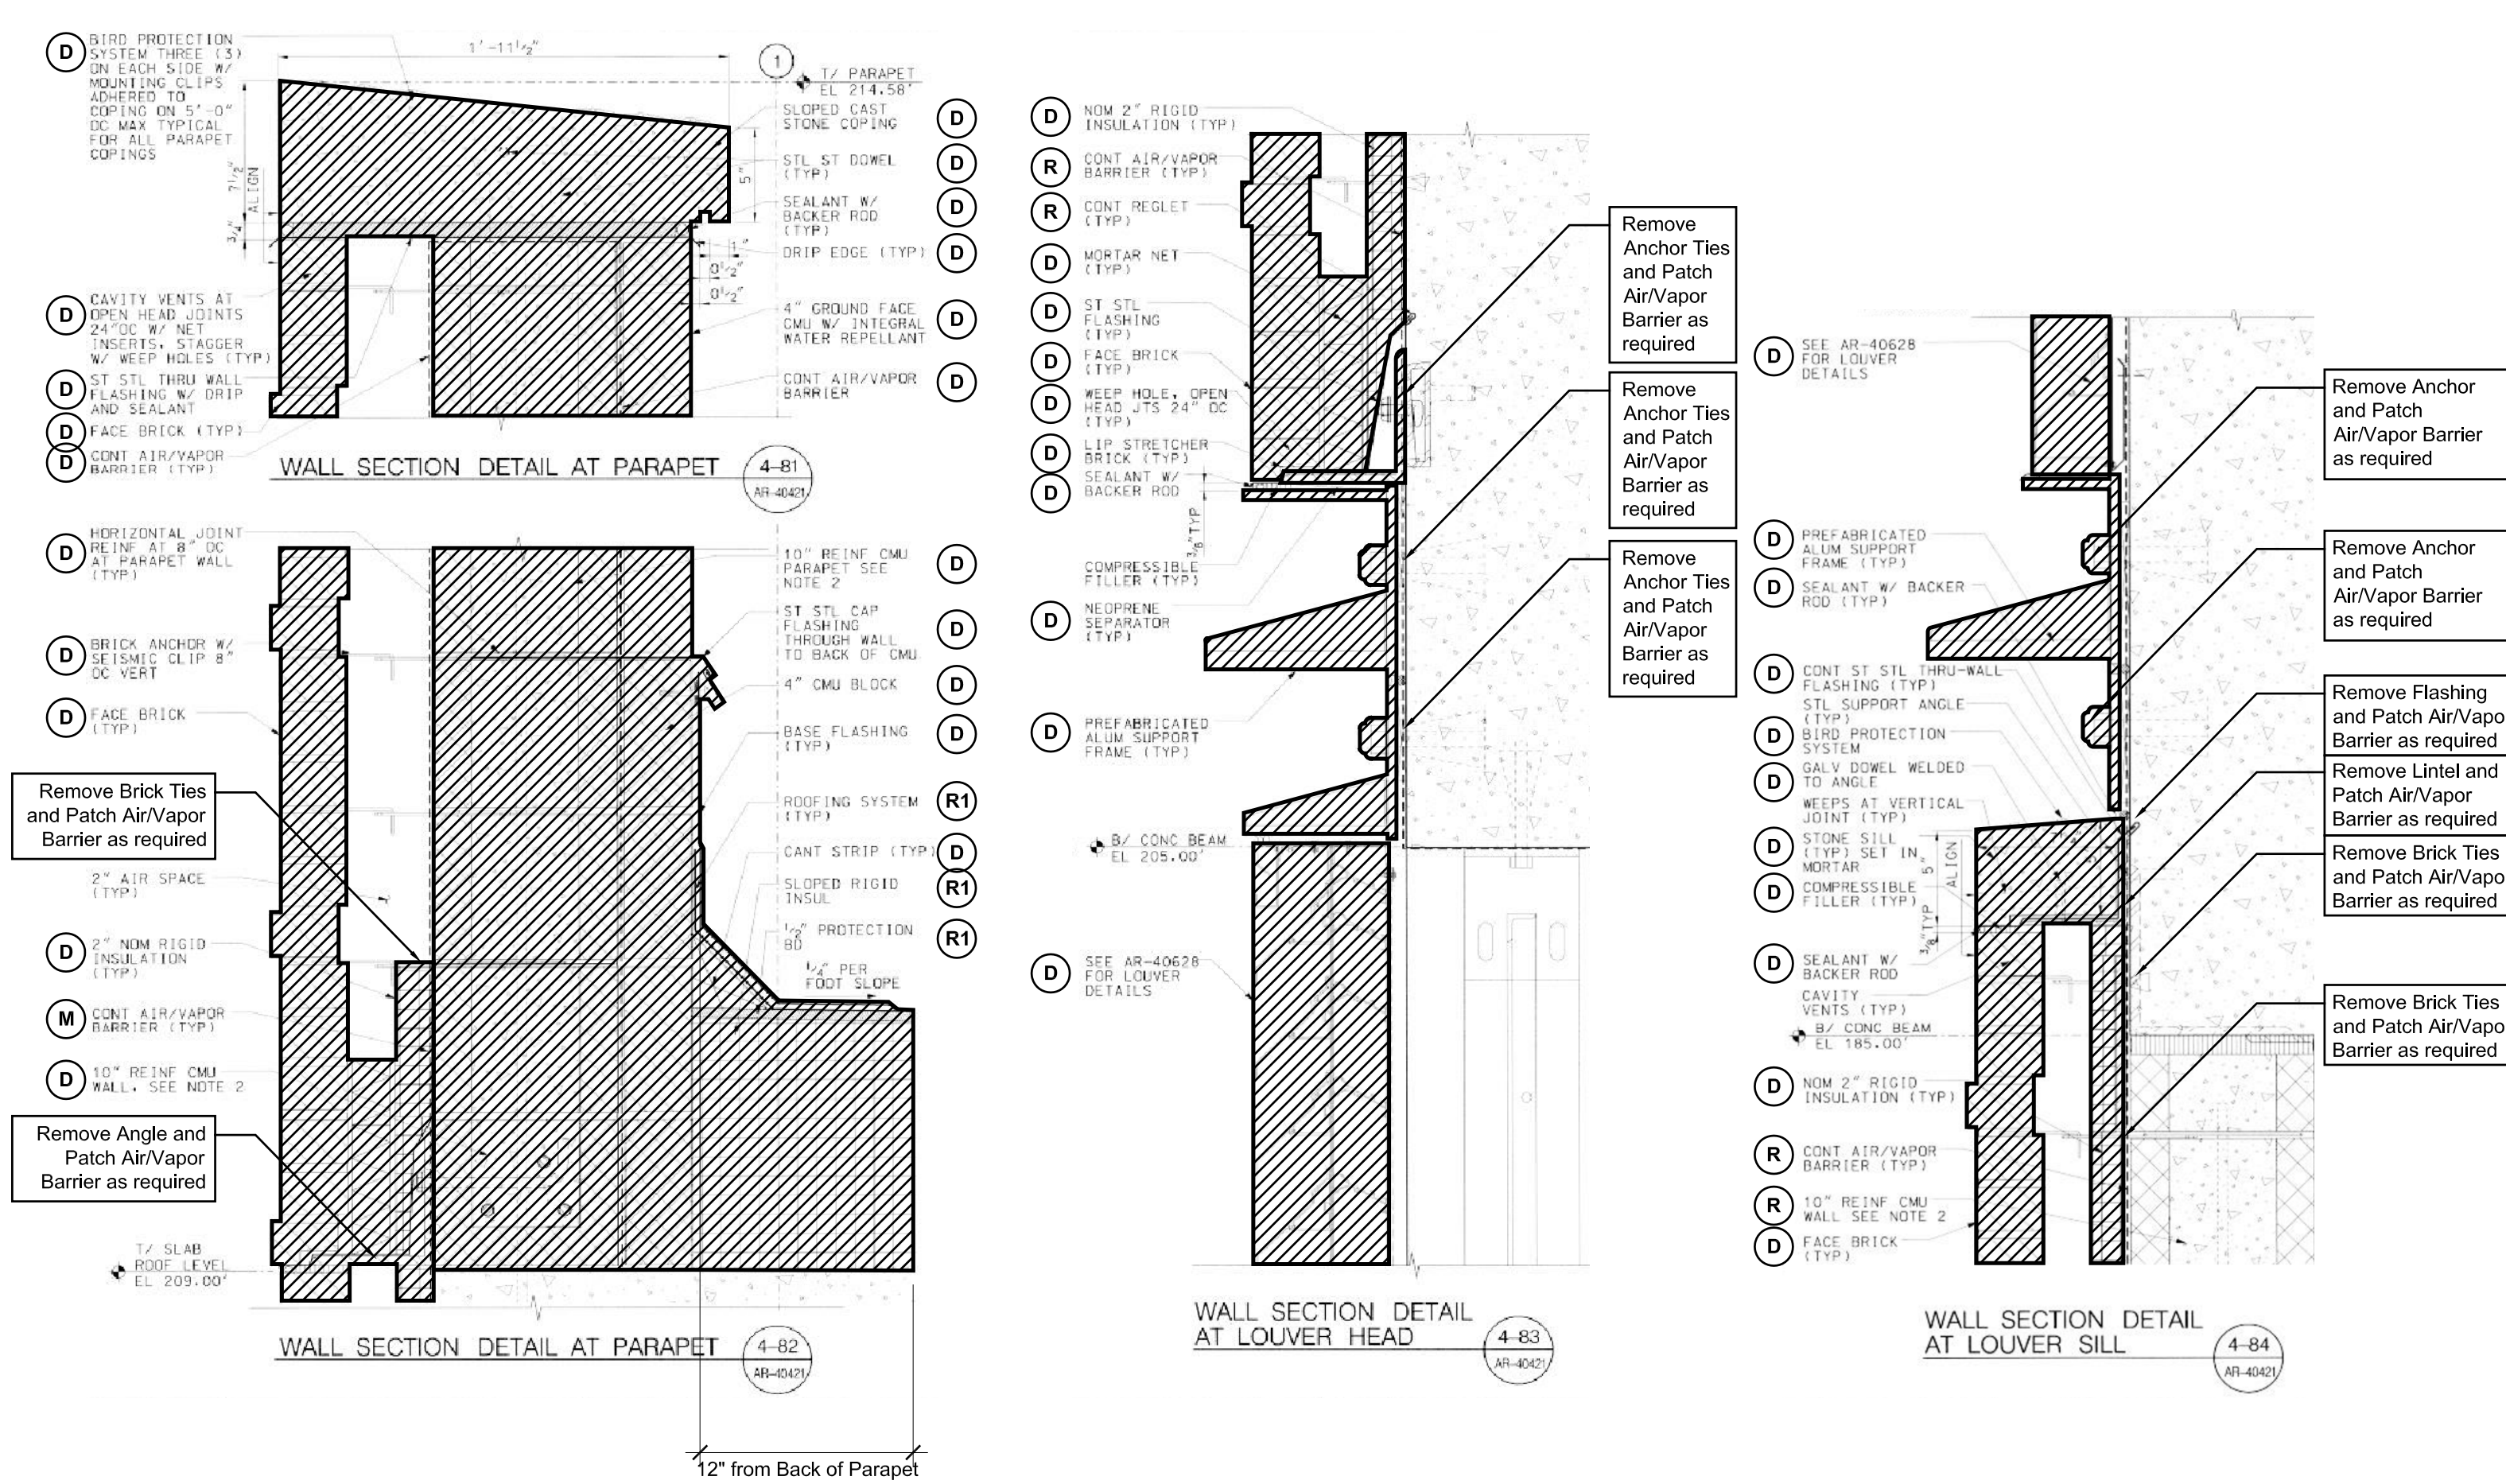


1 Demolition - Brick Parapet, Wall & Base - Details (AR-40441)

Scale: N.T.S.

- Demolition Notes
- (D) To be Demolished
 - (M) To be Modified
 - (R) To Remain in Place
 - (R) To Remain in Place during Construction only

Notes:
- MTA Contract C26510 System Building and Station Entrance Drawing Referenced
- All KPF notes & annotations are graphically delineated with a rectangular or circular frame.
- Shaded Area to be Demolished.
- Remove all Decorative Cladding and Louvers outside of MTA base concrete structure. (Brick wall, Stone Wall, Ornamental Metals, Metal Panels, etc.)
- All Elevations noted are based on NYC Transit Authority Datum.
NYC Transit Authority Datum: 0.00'
North American Vertical Datum 88: +98.42'

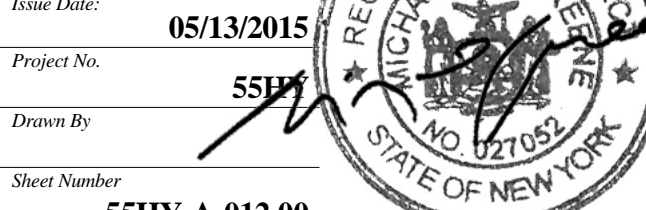

Address
550 W 34th St. New York, NY
10001



Client

Related Companies
60 Columbus Circle
New York, NY 10023
Tel: 212.801.1000 Fax: 212.801.1048

Oxford Properties Group

320 Park Avenue, 17th Floor
New York, NY 10022
Tel: 212.986.7514 Fax: 212.986.7510

Mitsui Fudosan America, Inc.
1251 Avenue of the Americas, Suite 800
New York, NY 10020
Tel: 212.403.5600 Fax: 212.403.5657

Architect


Kohn Pedersen Fox Associates PC
Architects & Planning Consultants
11 West 42nd Street
New York, New York 10036
TEL: 212.977.6500 FAX: 212.956.2526

Structural Engineer

WSP
228 East 45th Street, 3rd Floor
New York, NY 10017
Tel: 212.687.9888 Fax: 646.487.5501


Mechanical, Electrical, Plumbing, Fire Protection

WSP
512 Seventh Avenue
New York, NY 10018
Tel: 212.552.9600

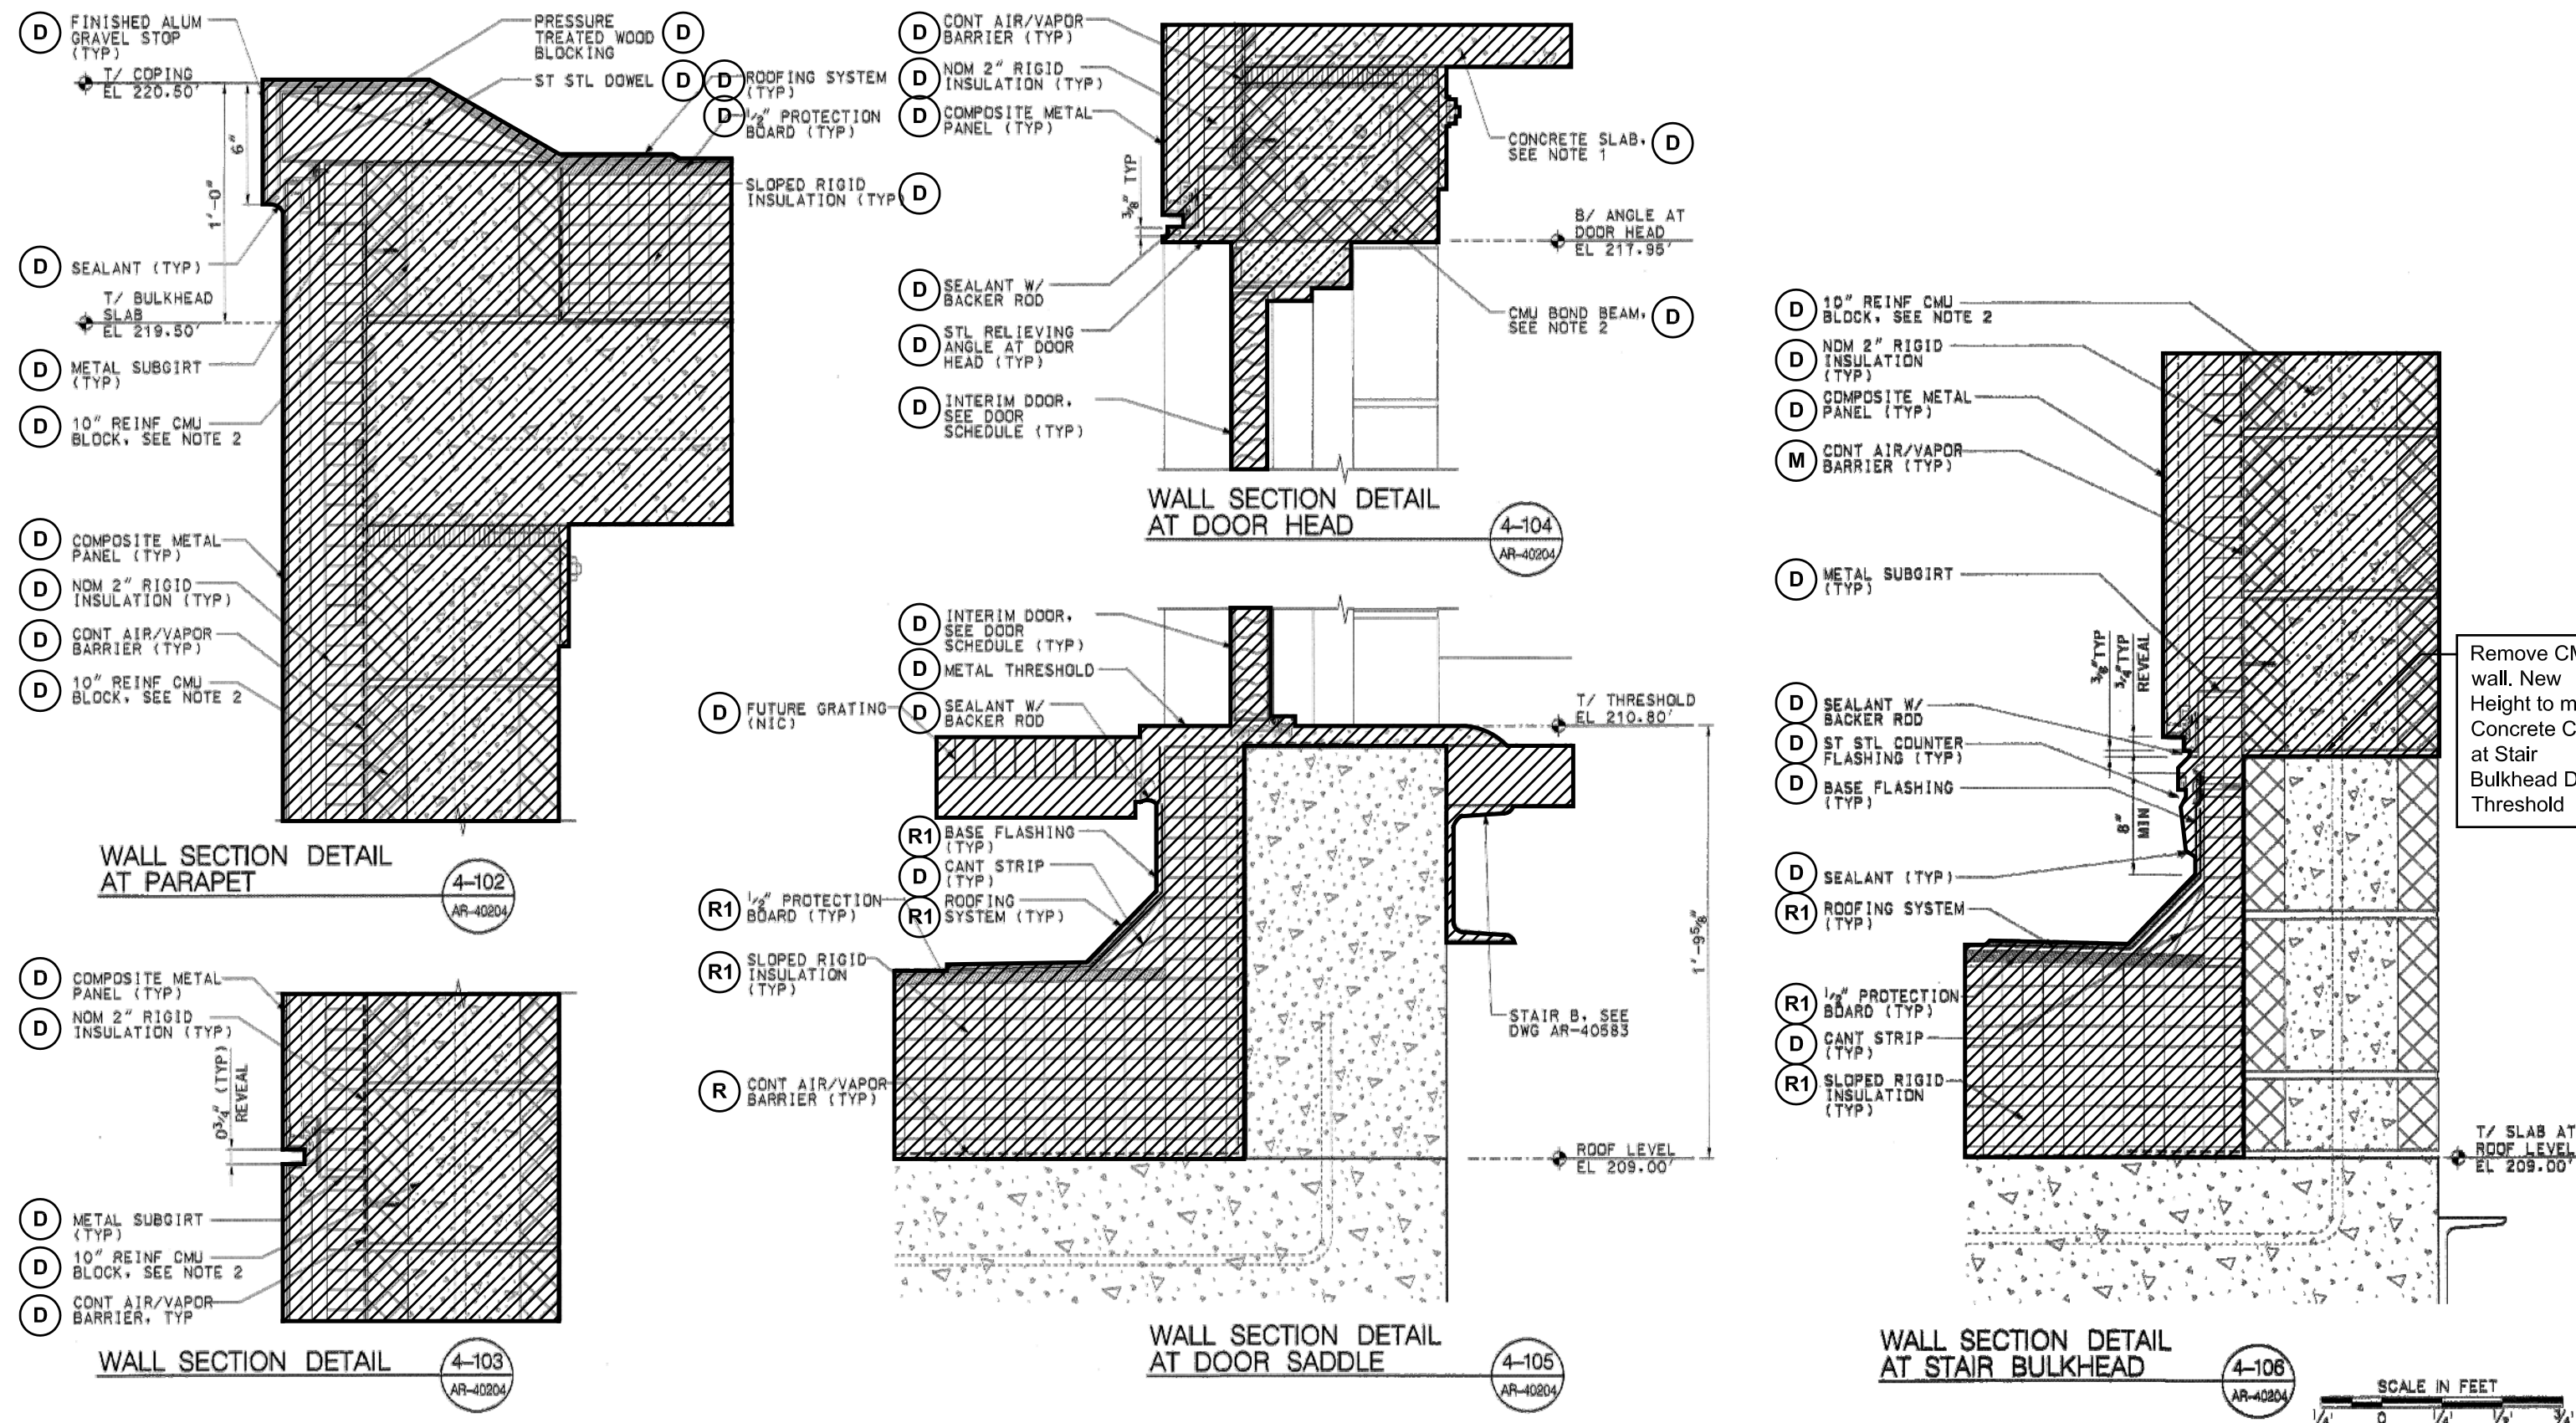

2 Demolition - Stair Bulkhead -Details (AR-40451)

Scale: N.T.S.

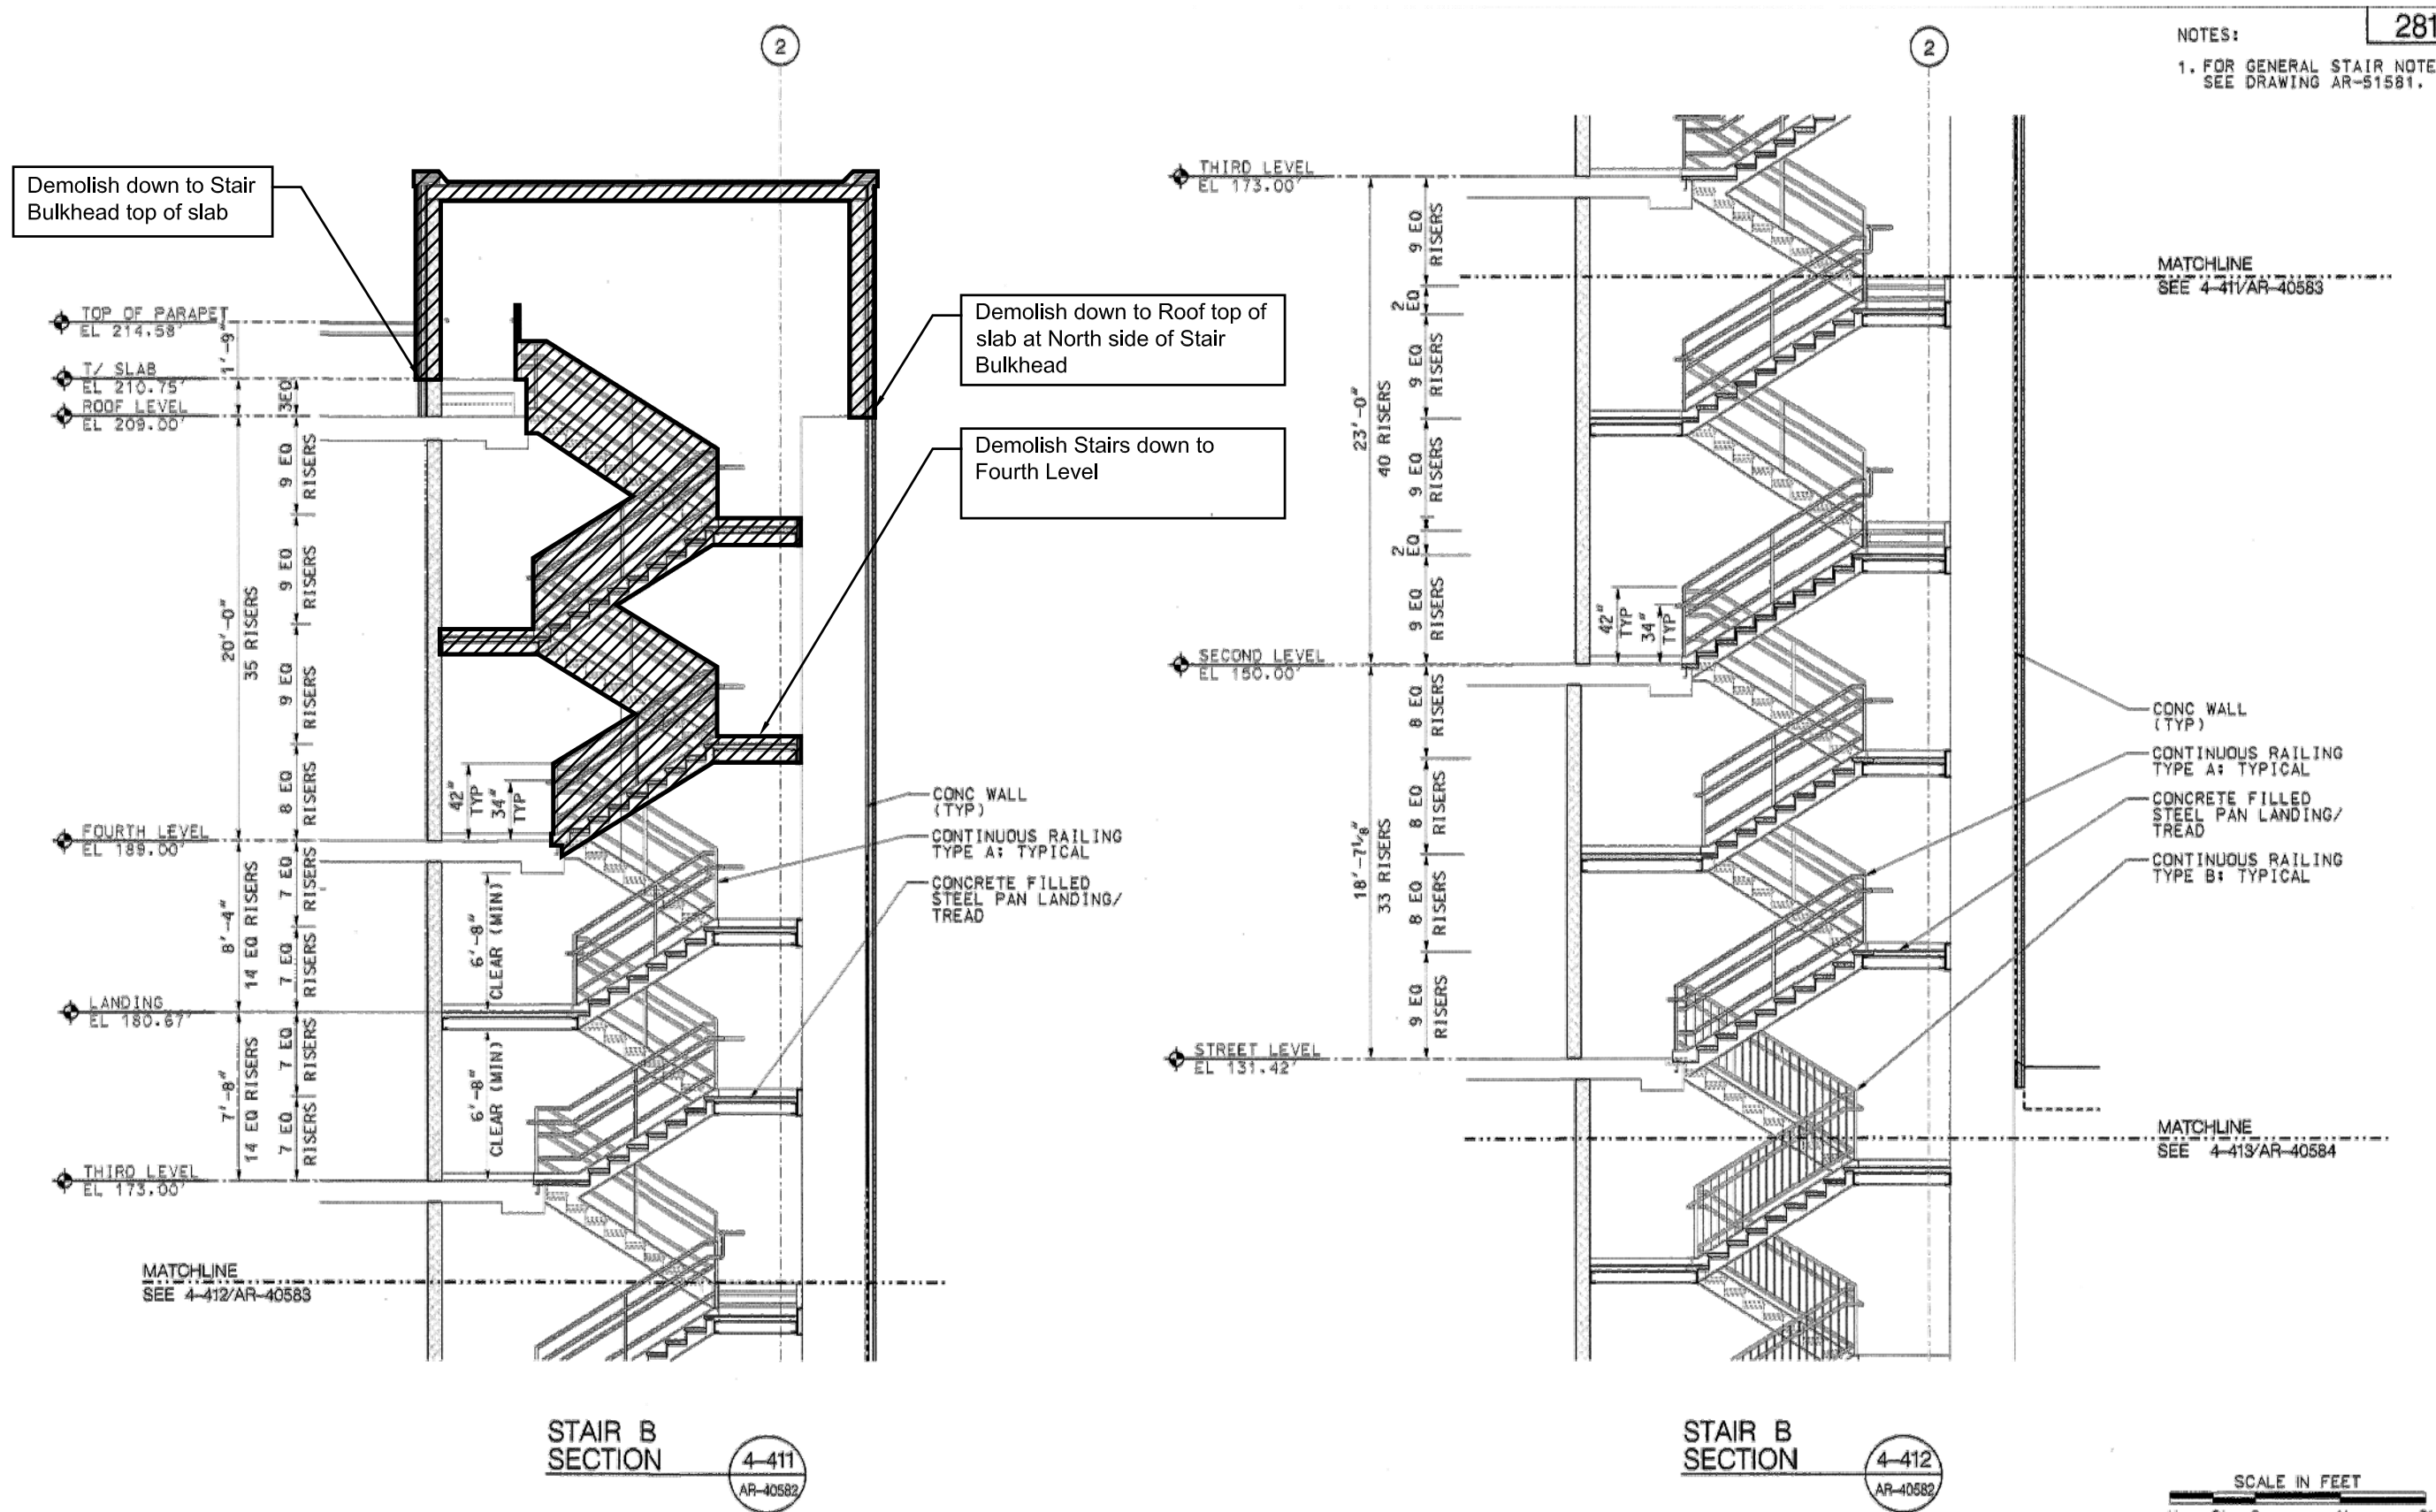

1 Demolition - Stair Bulkhead (AR-404583)

Scale: N.T.S.

- Demolition Notes
- (D) To be Demolished
 - (M) To be Modified
 - (R) To Remain In Place
 - (R) To Remain In Place during Construction only

Notes:
- MTA Contract C26510 System Building and Station Entrance Drawing Referenced
- All KPP notes & annotations are graphically delineated with a rectangular or circular frame.
- Shaded Area to be Demolished.
- Remove all Decorative Cladding and Louvers outside of MTA base concrete structure. (Brick wall, Stone Wall, Ornamental Metals, Metal Panels, etc.)
- All Elevations noted are based on NYC Transit Authority Datum.
NYC Transit Authority Datum: 0.00'
North American Vertical Datum 88: +98.42'

Date: 05/13/2015
Project No: 55HY
Sheet Number: 55HY-A-013.00

MTA BUILDING CONSTRUCTION PREPARATION

A-013.00
SHEET 5 OF 61



Related Companies
60 Columbus Circle
New York, NY 10023
Tel: 212.801.1000 Fax: 212.801.1048

Oxford Properties Group
320 Park Avenue, 17th Floor
New York, NY 10022
Tel: 212.986.7514 Fax: 212.986.7510

Mitsui Fudosan America, Inc.
1251 Avenue of the Americas, Suite 800
New York, NY 10020
Tel: 212.403.5600 Fax: 212.403.5657

Architect
Kohn Pedersen Fox Associates PC
Architects & Planning Consultants
11 West 42nd Street
New York, New York 10036
TEL: 212.977.6500 FAX: 212.956.2526

Structural Engineer
WSP
228 East 45th Street, 3rd Floor
New York, NY 10017
Tel: 212.687.9888 Fax: 646.487.5501

Mechanical, Electrical, Plumbing, Fire Protection
WSP
512 Seventh Avenue
New York, NY 10018
Tel: 212.532.9600

GENERAL NOTE :

1. INTERIOR FIT OUT AND FLOOR OPENING ENCLOSURES BY FUTURE TENANT.
2. FOR STAIR LAYOUT INCLUDING PHOTOLUMINESCENT EXIT PATH MARKINGS REFER TO A4-SERIES PLANS & SECTIONS FOR DETAIL..



**FLOOR PLAN
CELLAR C1
(MARKETING C1)**

A1-100.01
SHEET 6 OF 61

© 2015 KOHN PEDERSEN FOX ASSOCIATES PC. All rights reserved.



Client

Related Companies
60 Columbus Circle
New York, NY 10023
Tel: 212.801.1000 Fax: 212.801.1048

Oxford Properties Group
320 Park Avenue, 17th Floor
New York, NY 10022
Tel: 212.986.7514 Fax: 212.986.7510

Mitsui Fudosan America, Inc.
1251 Avenue of the Americas, Suite 800
New York, NY 10020
Tel: 212.403.5600 Fax: 212.403.5657

Architect

Kohn Pedersen Fox Associates PC
Architects & Planning Consultants
11 West 42nd Street
New York, New York 10036
TEL: 212.977.6500 FAX: 212.956.2526

Structural Engineer


WSP
228 East 45th Street, 3rd Floor
New York, NY 10017
Tel: 212.687.9888 Fax: 646.487.5501

Mechanical, Electrical, Plumbing, Fire Protection


WSP
512 Seventh Avenue
New York, NY 10018
Tel: 212.552.9600

GENERAL NOTE:

- INTERIOR FIT OUT AND FLOOR OPENING ENCLOSURES BY FUTURE TENANT.
- FOR STAIR LAYOUT INCLUDING PHOTOLUMINESCENT EXIT PATH MARKINGS REFER TO A4-SERIES PLANS & SECTIONS FOR DETAIL.

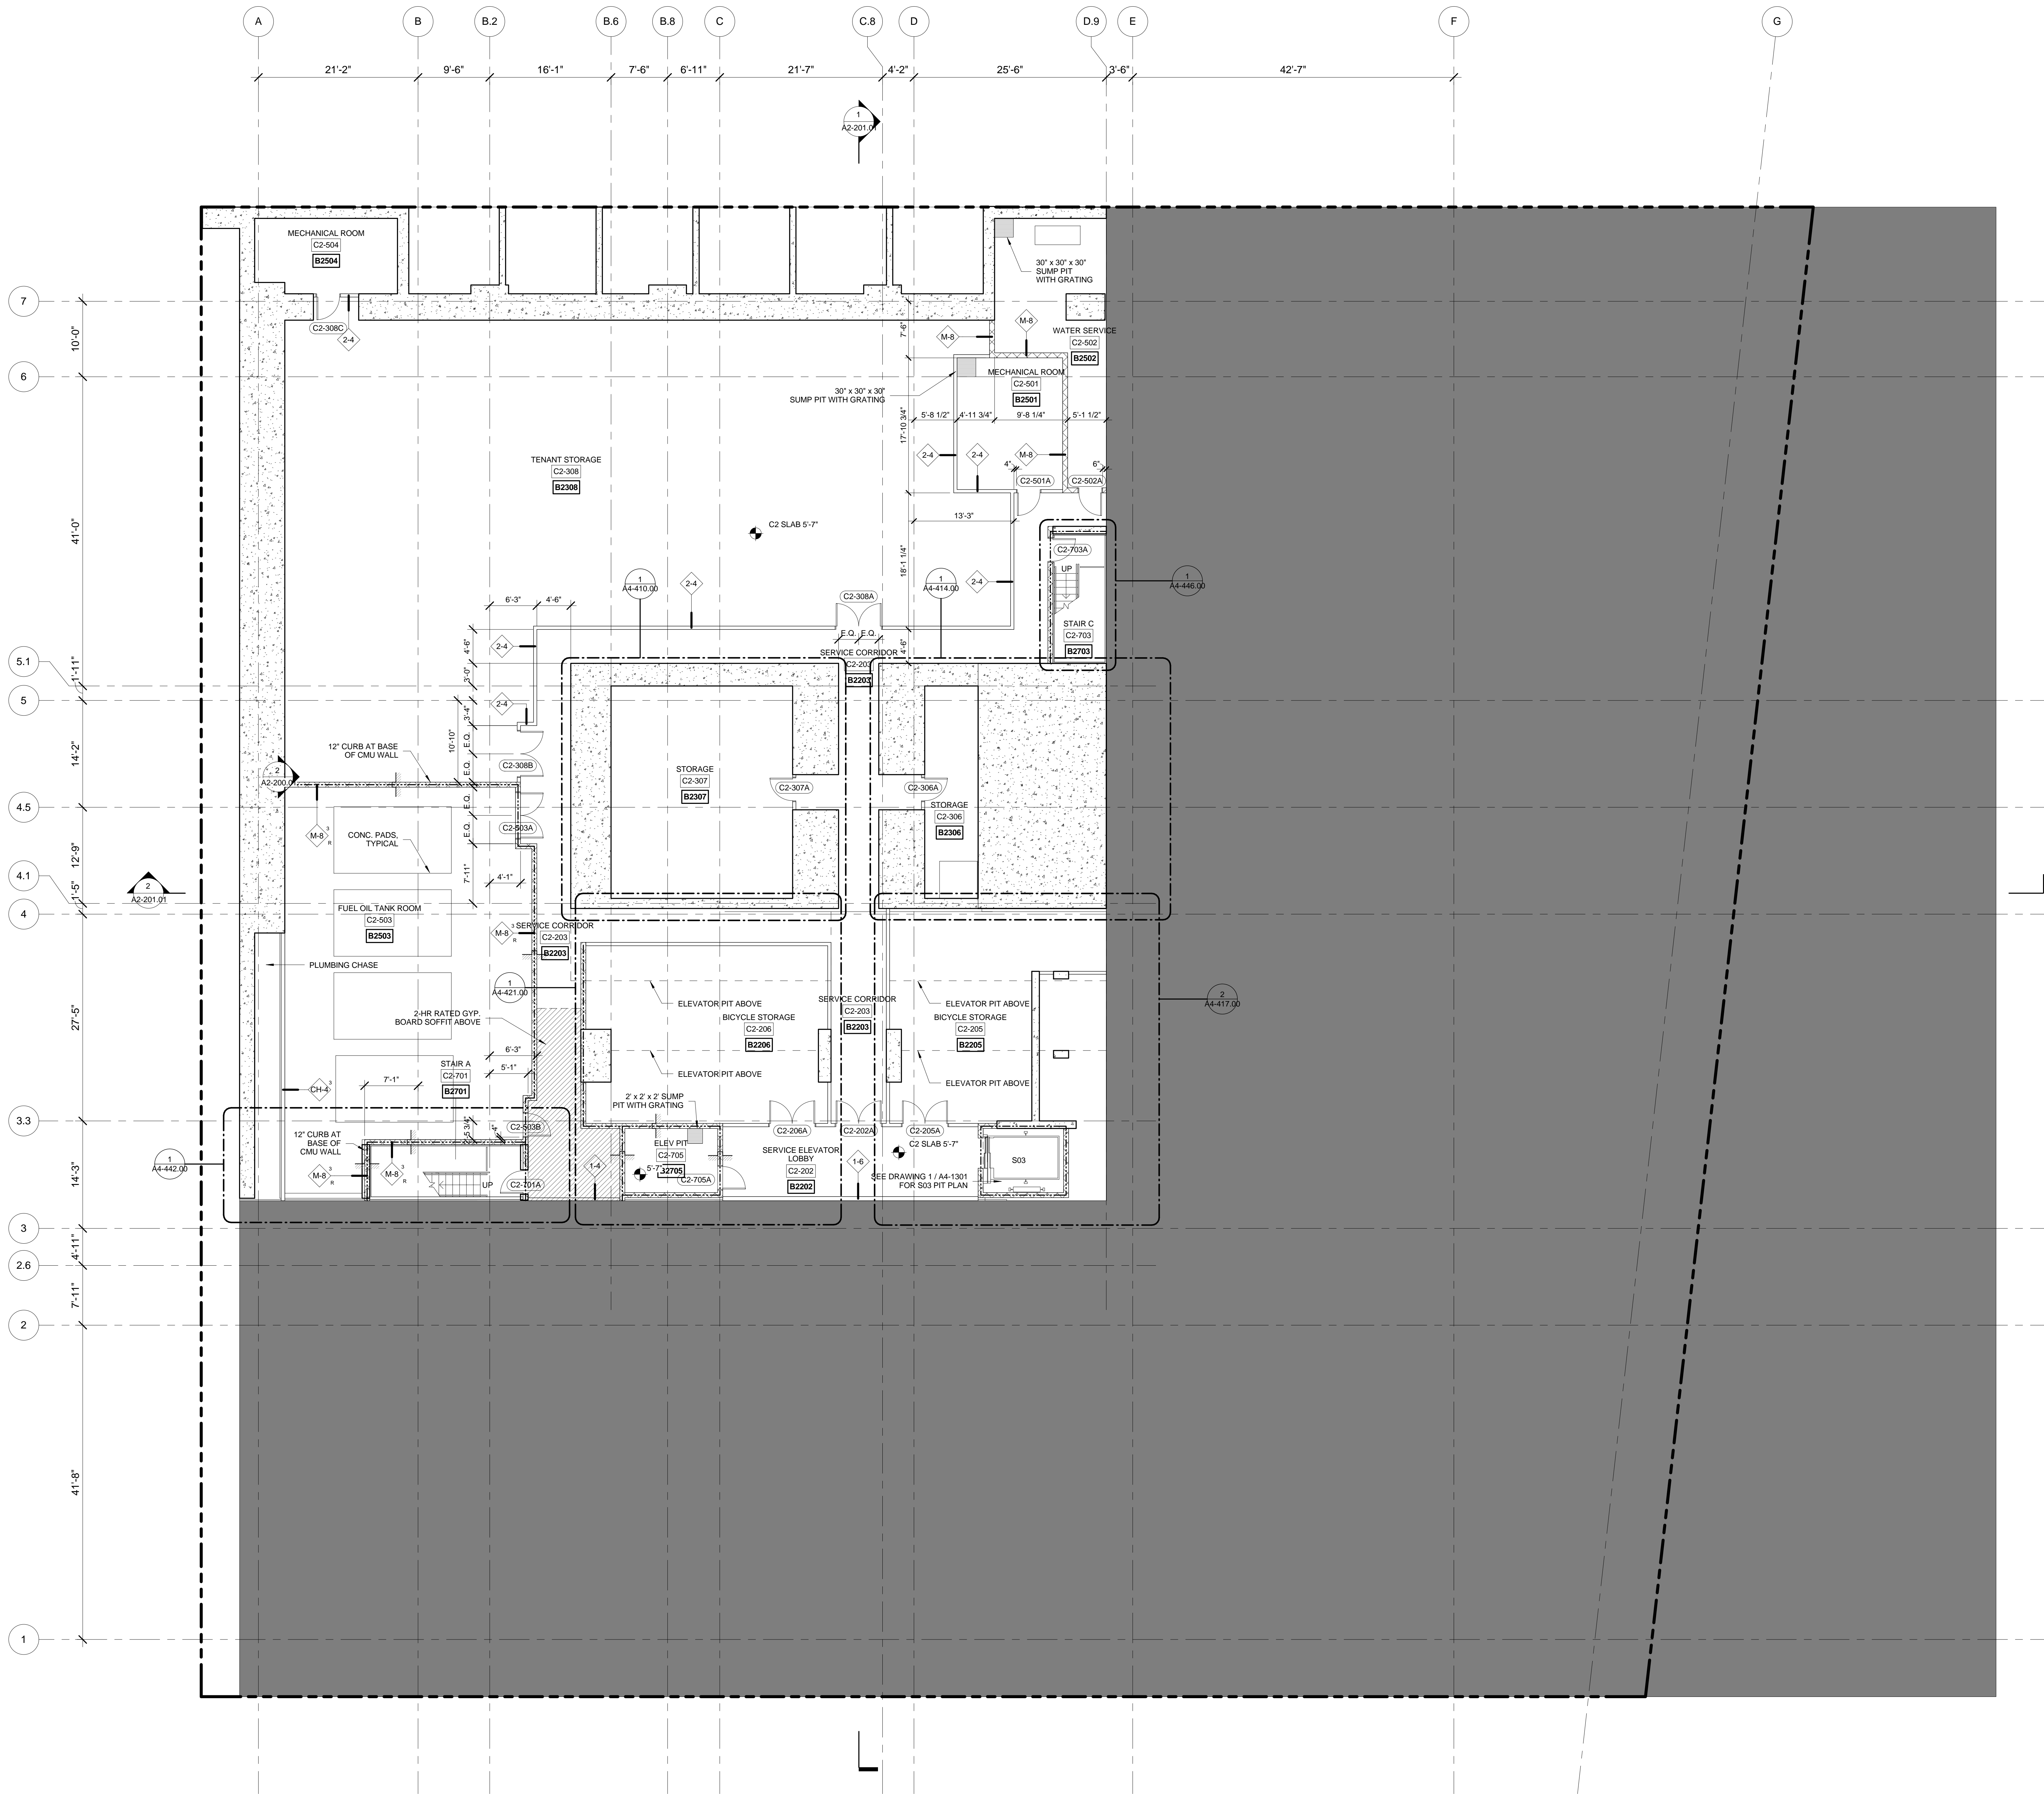

1 LEVEL C2 PLAN (MARKETING C2)
SCALE: 1/8" = 1'-0"

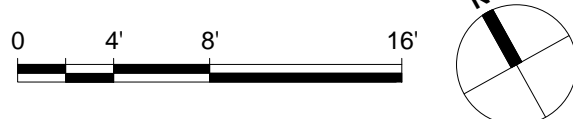

Draw Date: 09/23/2014
Project No: 55HY
Drawn By: SSN
Sheet Number: 55HY-A1-101.01

FLOOR PLAN
CELLAR C2
(MARKETING C2)

A1-101.01
SHEET 7 OF 61



Client
Related Companies
60 Columbus Circle
New York, NY 10023
Tel: 212.801.1000 Fax: 212.801.1048

Oxford Properties Group
320 Park Avenue, 17th Floor
New York, NY 10022
Tel: 212.986.7514 Fax: 212.986.7510

Mitsui Fudosan America, Inc.
1251 Avenue of the Americas, Suite 800
New York, NY 10020
Tel: 212.403.5600 Fax: 212.403.5657

Architect
Kohn Pedersen Fox Associates PC
Architects & Planning Consultants
11 West 42nd Street
New York, New York 10036
TEL: 212.977.6500 FAX: 212.956.2526

Structural Engineer
WSP
228 East 45th Street, 3rd Floor
New York, NY 10017
Tel: 212.687.9888 Fax: 646.487.5501

Mechanical, Electrical, Plumbing, Fire Protection
WSP
512 Seventh Avenue
New York, NY 10018
Tel: 212.552.9600

2 DOB BUILDING PERMIT FILING 05/01/2015
1 DOB FOUNDATION PERMIT FILING 09/23/2014

No. Description Date


Key Plan

Date: 09/23/2014
Project No: 55HY
Drawn By: SSN
Sheet Number: 55HY-A1-102.01

FLOOR PLAN 01
(MARKETING 01)

A1-102.01
SHEET 8 OF 61


© 2015 KOHN PEDERSEN FOX ASSOCIATES PC. All rights reserved.

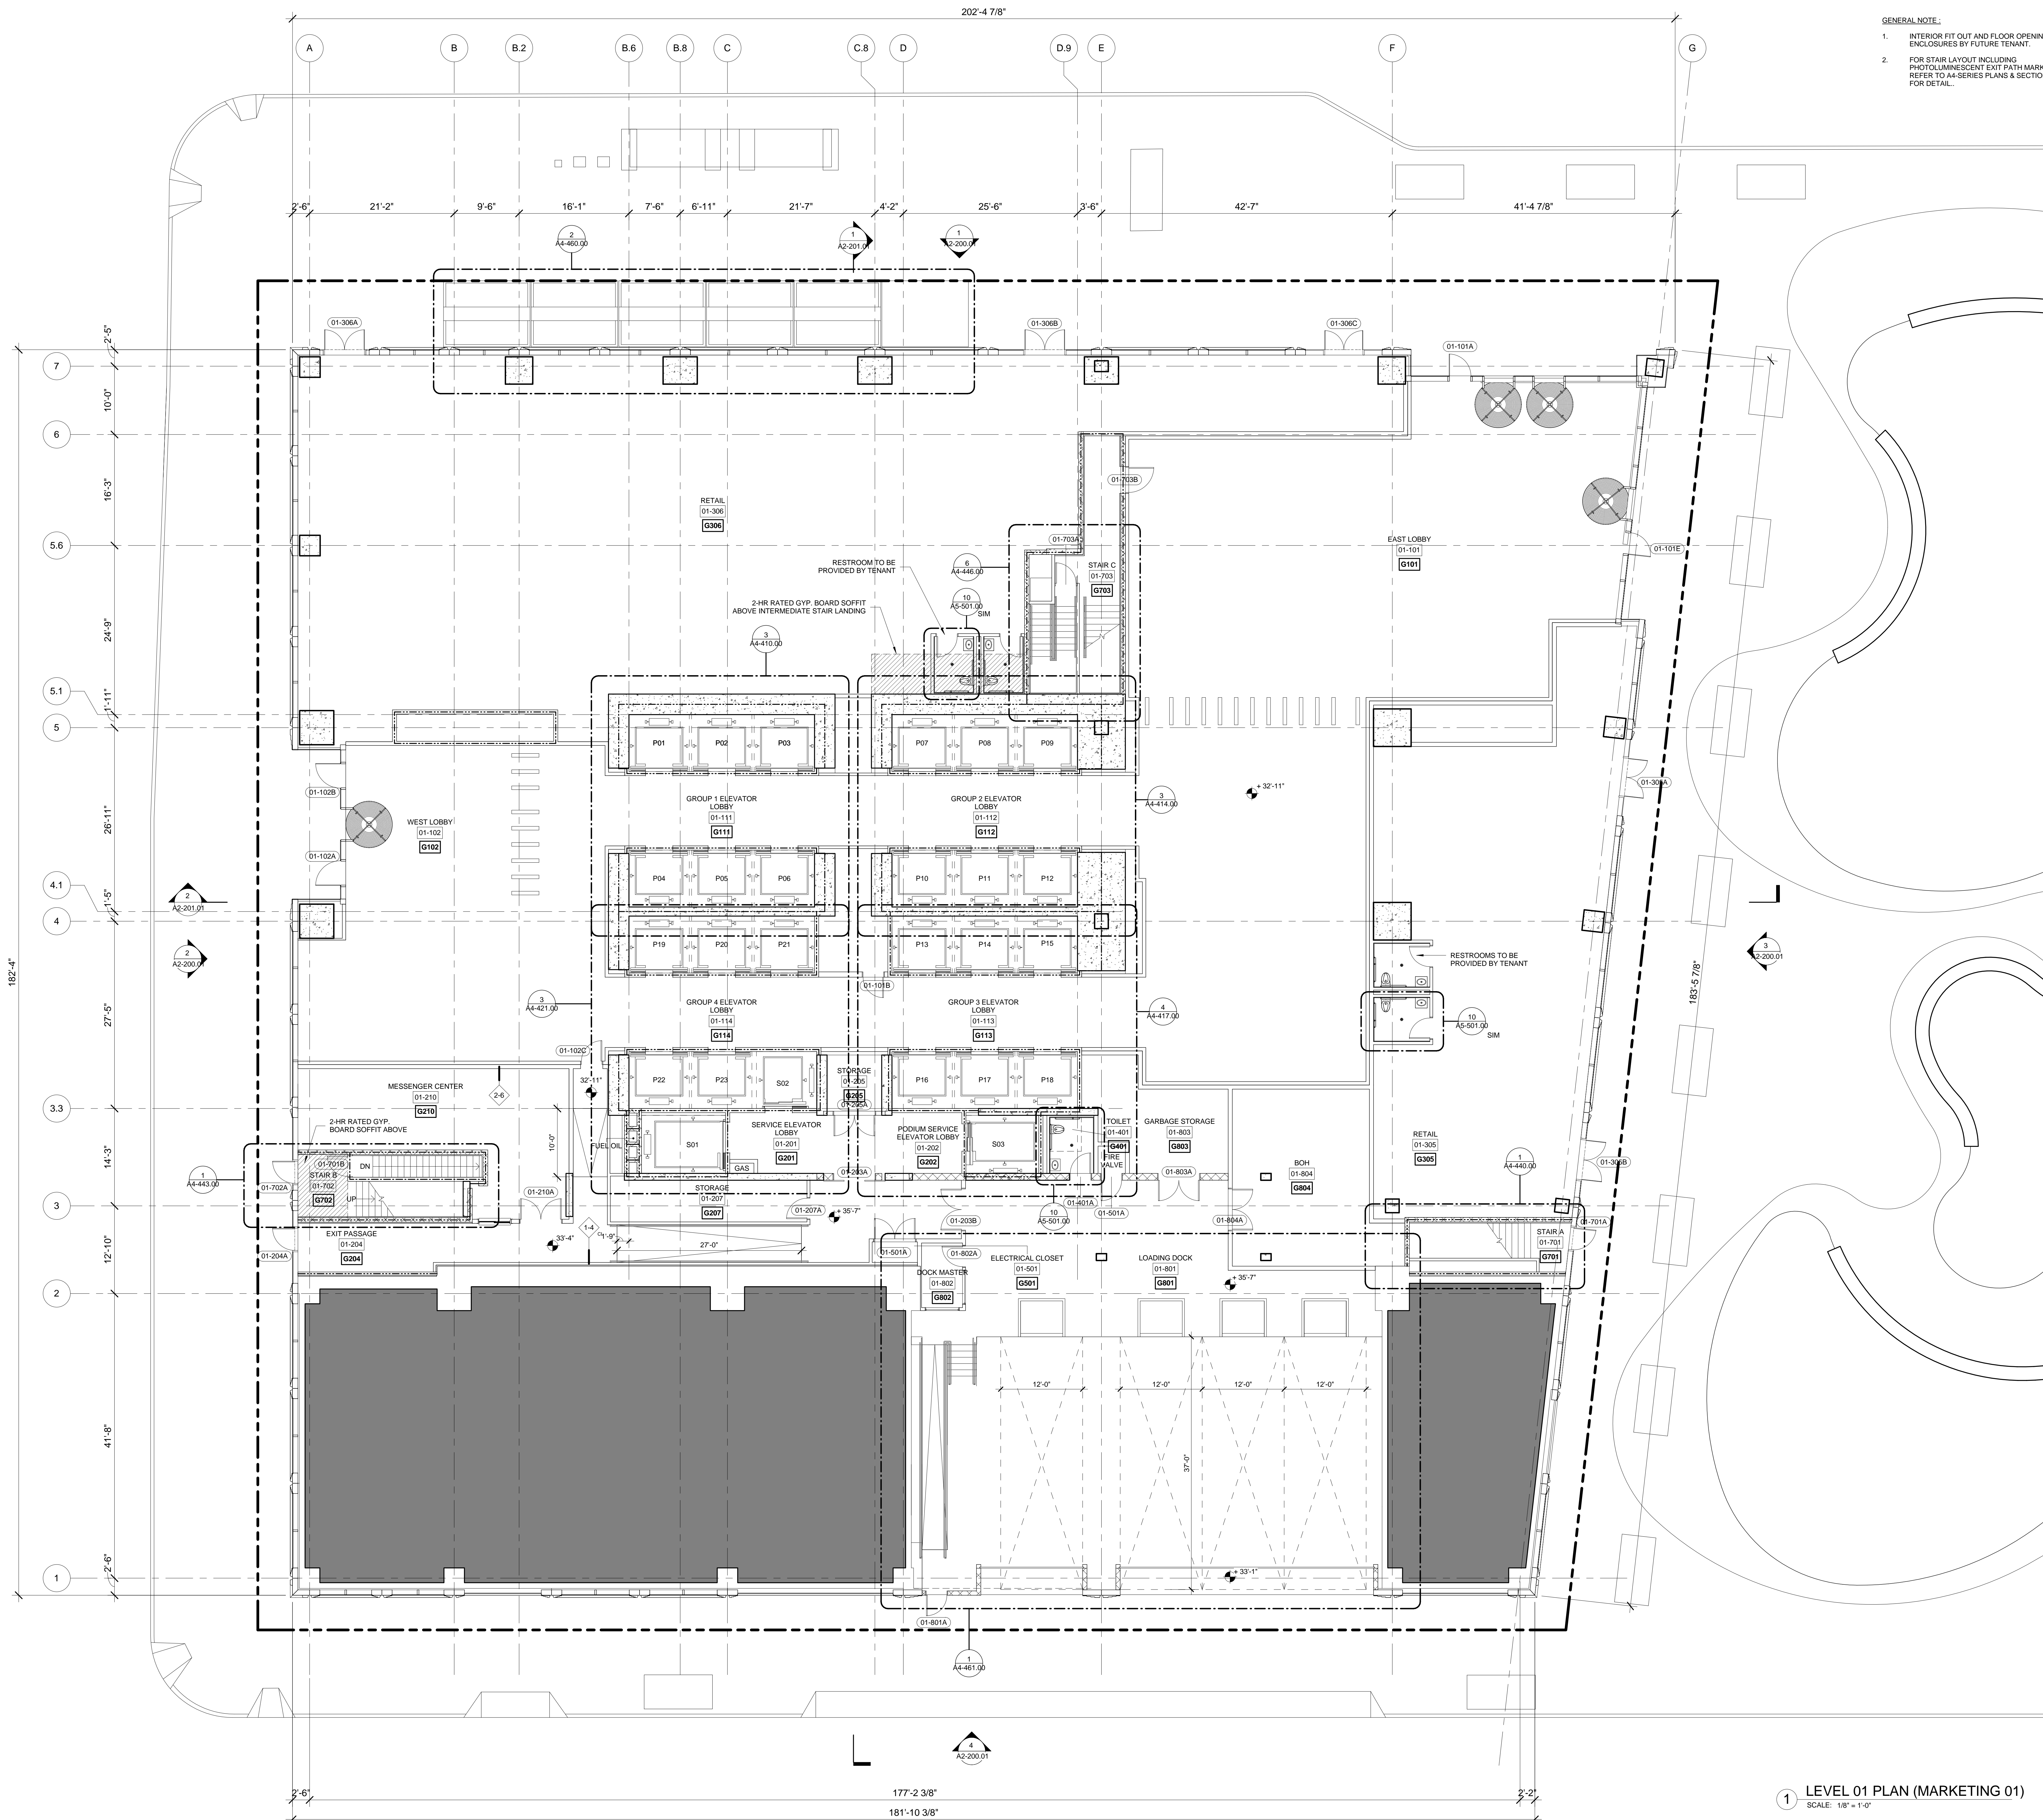

- GENERAL NOTE:
- INTERIOR FIT OUT AND FLOOR OPENING ENCLOSURES BY FUTURE TENANT.
 - FOR STAIR LAYOUT INCLUDING PHOTOLUMINESCENT EXIT PATH MARKINGS REFER TO A4-SERIES PLANS & SECTIONS FOR DETAIL.

1 LEVEL 01 PLAN (MARKETING 01)
SCALE: 1/8" = 1'-0"

0 4 8 16

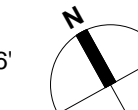

55 HUDSON YARDS

Address
550 W 34th St. New York, NY
10001



Client
Related Companies
60 Columbus Circle
New York, NY 10023
Tel: 212.801.1000 Fax: 212.801.1048

Oxford Properties Group
320 Park Avenue, 17th Floor
New York, NY 10022
Tel: 212.986.7514 Fax: 212.986.7510


Mitsui Fudosan America, Inc.
1251 Avenue of the Americas, Suite 800
New York, NY 10020
Tel: 212.403.5600 Fax: 212.403.5657

Architect
Kohn Pedersen Fox Associates PC
Architects & Planning Consultants
11 West 42nd Street
New York, New York 10036
TEL: 212.977.6500 FAX: 212.956.2526

Structural Engineer
WSP
228 East 45th Street, 3rd Floor
New York, NY 10017
Tel: 212.687.9888 Fax: 646.487.5501

Mechanical, Electrical, Plumbing, Fire Protection
WSP
512 Seventh Avenue
New York, NY 10018
Tel: 212.552.9600

- GENERAL NOTE:
- INTERIOR FIT OUT AND FLOOR OPENING ENCLOSURES BY FUTURE TENANT.
 - FOR STAIR LAYOUT INCLUDING PHOTOLUMINESCENT EXIT PATH MARKINGS REFER TO A4-SERIES PLANS & SECTIONS FOR DETAIL.

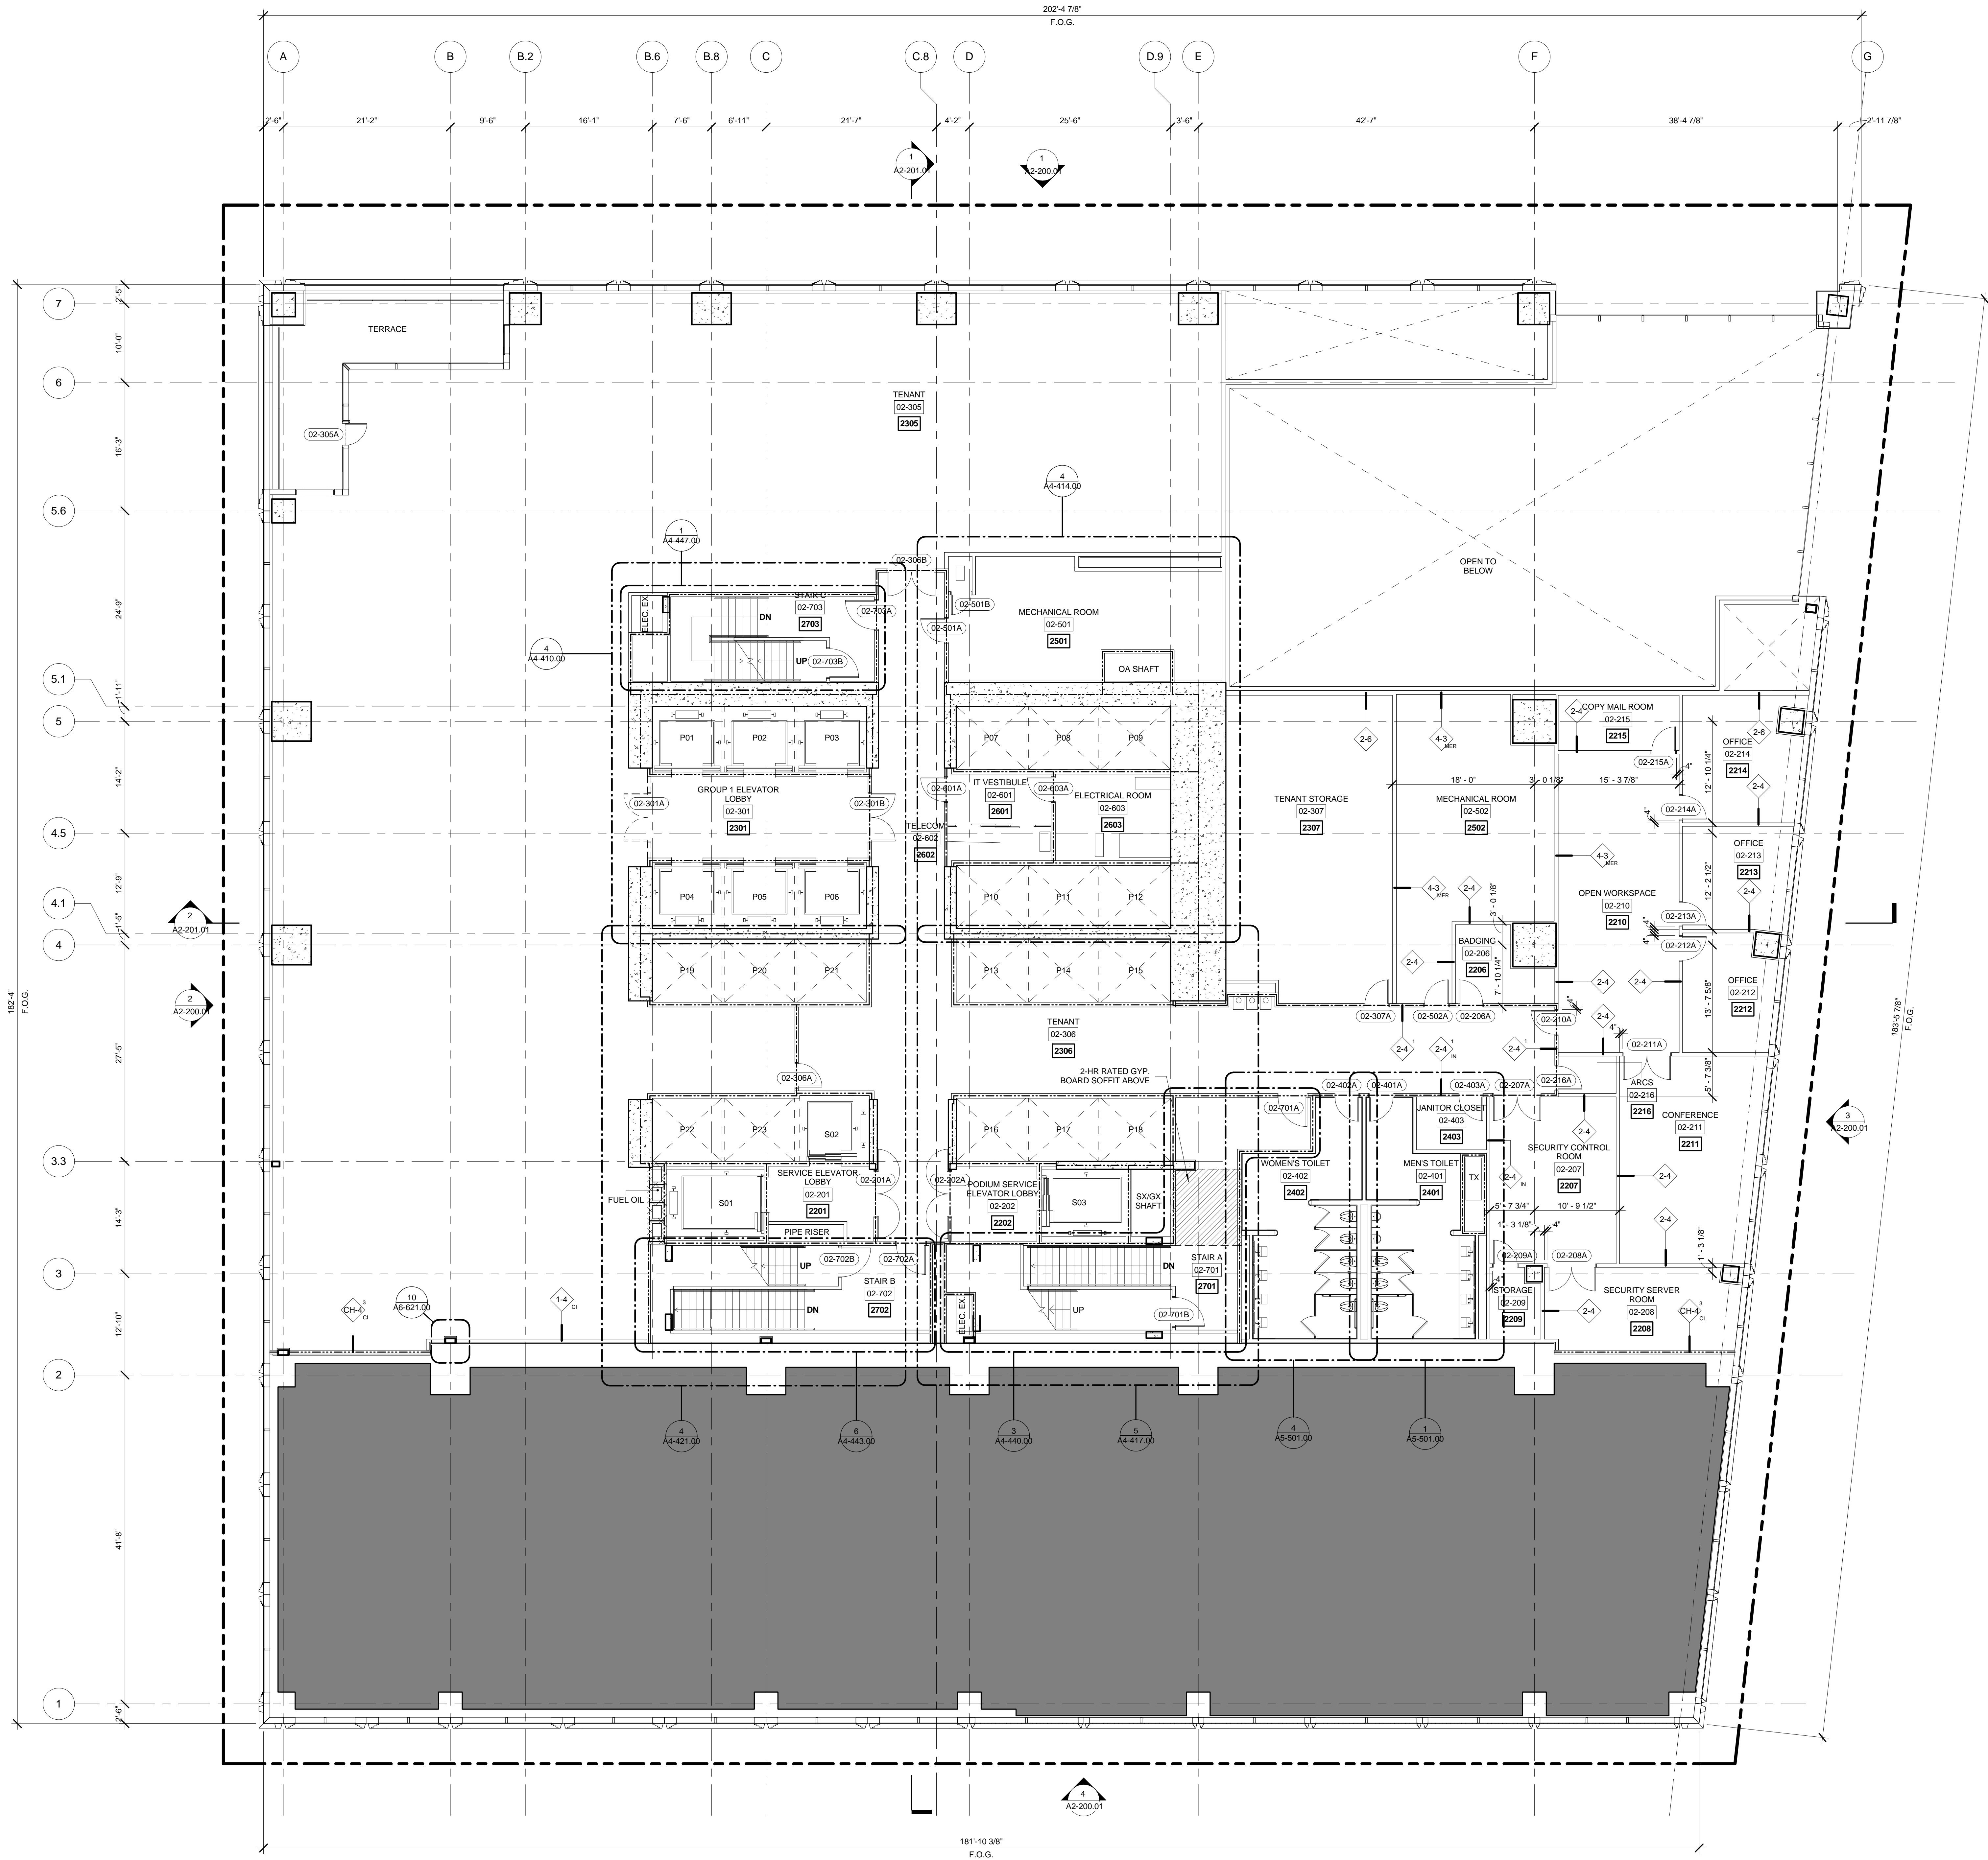


1 LEVEL 02 PLAN
SCALE: 1/8" = 1'-0"



FLOOR PLAN 02
(MARKETING 02)

A1-103.01
SHEET 9 OF 61



© 2015 KOHN PEDERSEN FOX ASSOCIATES PC. All rights reserved.

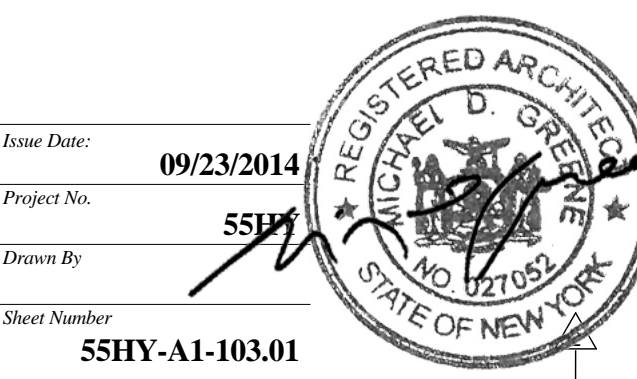

Date: 09/23/2014
Project No: 55HY
Drawn By: SSN
Sheet Number: 55HY-A1-103.01

2	D.O.B. BUILDING PERMIT FILING	05/01/2015
1	D.O.B. FOUNDATION PERMIT FILING	09/23/2014
No.	Description	Date

Key Plan

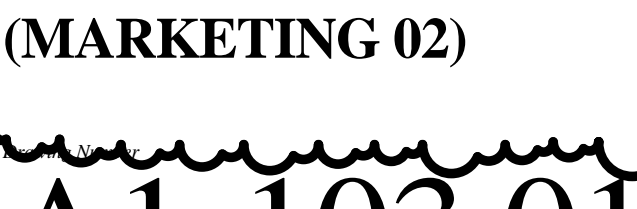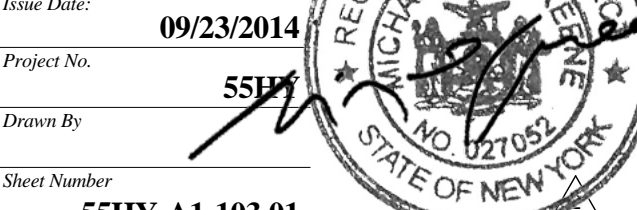

A black and white photograph of a modern skyscraper with a grid-like facade, surrounded by trees and a plaza. The building has a distinctive stepped-top design. The foreground shows a landscaped area with trees and a paved plaza where several people are walking. The sky is clear with some light clouds.

Related Companies
60 Columbus Circle
New York, NY 10023
Tel: 212.801.1000 Fax: 212.801.1048

Oxford Properties Group
320 Park Avenue, 17th Floor
New York, NY 10022
Tel: 212.986.7514 Fax: 212.986.7510


Mitsui Fudosan America, Inc.
1251 Avenue of the Americas, Suite 800
New York, NY 10020
Tel: 212.403.5600 Fax: 212.403.5657

Architect
Kohn Pedersen Fox Associates PC
Architects & Planning Consultants
11 West 42nd Street
New York, New York 10036
TEL: 212.977.6500 FAX: 212.956.2526

Structural Engineer
WSP
228 East 45th Street, 3rd Floor
New York, NY 10017
Tel: 212.687.9888 Fax: 646.487.5501

Mechanical, Electrical, Plumbing, Fire Protection
WSP
512 Seventh Avenue
New York, NY 10018
Tel: 212.532.9600

1. INTERIOR FIT OUT AND FLOOR OPENING ENCLOSURES BY FUTURE TENANT.
2. FOR STAIR LAYOUT INCLUDING PHOTOLUMINESCENT EXIT PATH MARKINGS REFER TO A4-SERIES PLANS & SECTIONS FOR DETAIL..

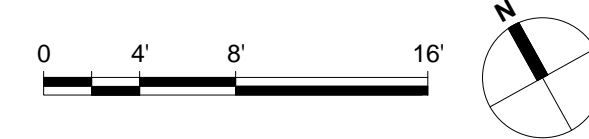

1 LEVEL 03 PLAN
SCALE: 1/8" = 1'-0"

**FLOOR PLAN 03
(MARKETING 03)**

A1-104.01
SHEET 10 OF 61



Client

Related Companies
60 Columbus Circle
New York, NY 10023
Tel: 212.801.1000 Fax: 212.801.1048

Oxford Properties Group
320 Park Avenue, 17th Floor
New York, NY 10022
Tel: 212.986.7514 Fax: 212.986.7510

Mitsui Fudosan America, Inc.
1251 Avenue of the Americas, Suite 800
New York, NY 10020
Tel: 212.403.5600 Fax: 212.403.5657

Architect

Kohn Pedersen Fox Associates PC
Architects & Planning Consultants
11 West 42nd Street
New York, New York 10036
TEL: 212.977.6500 FAX: 212.956.2526


Structural Engineer

WSP
228 East 45th Street, 3rd Floor
New York, NY 10017
Tel: 212.687.9888 Fax: 646.487.5501

Mechanical, Electrical, Plumbing, Fire Protection

WSP
512 Seventh Avenue
New York, NY 10018
Tel: 212.552.9600

- GENERAL NOTE:
- INTERIOR FIT OUT AND FLOOR OPENING ENCLOSURES BY FUTURE TENANT.
 - FOR STAIR LAYOUT INCLUDING PHOTOLUMINESCENT EXIT PATH MARKINGS REFER TO A4-SERIES PLANS & SECTIONS FOR DETAIL.

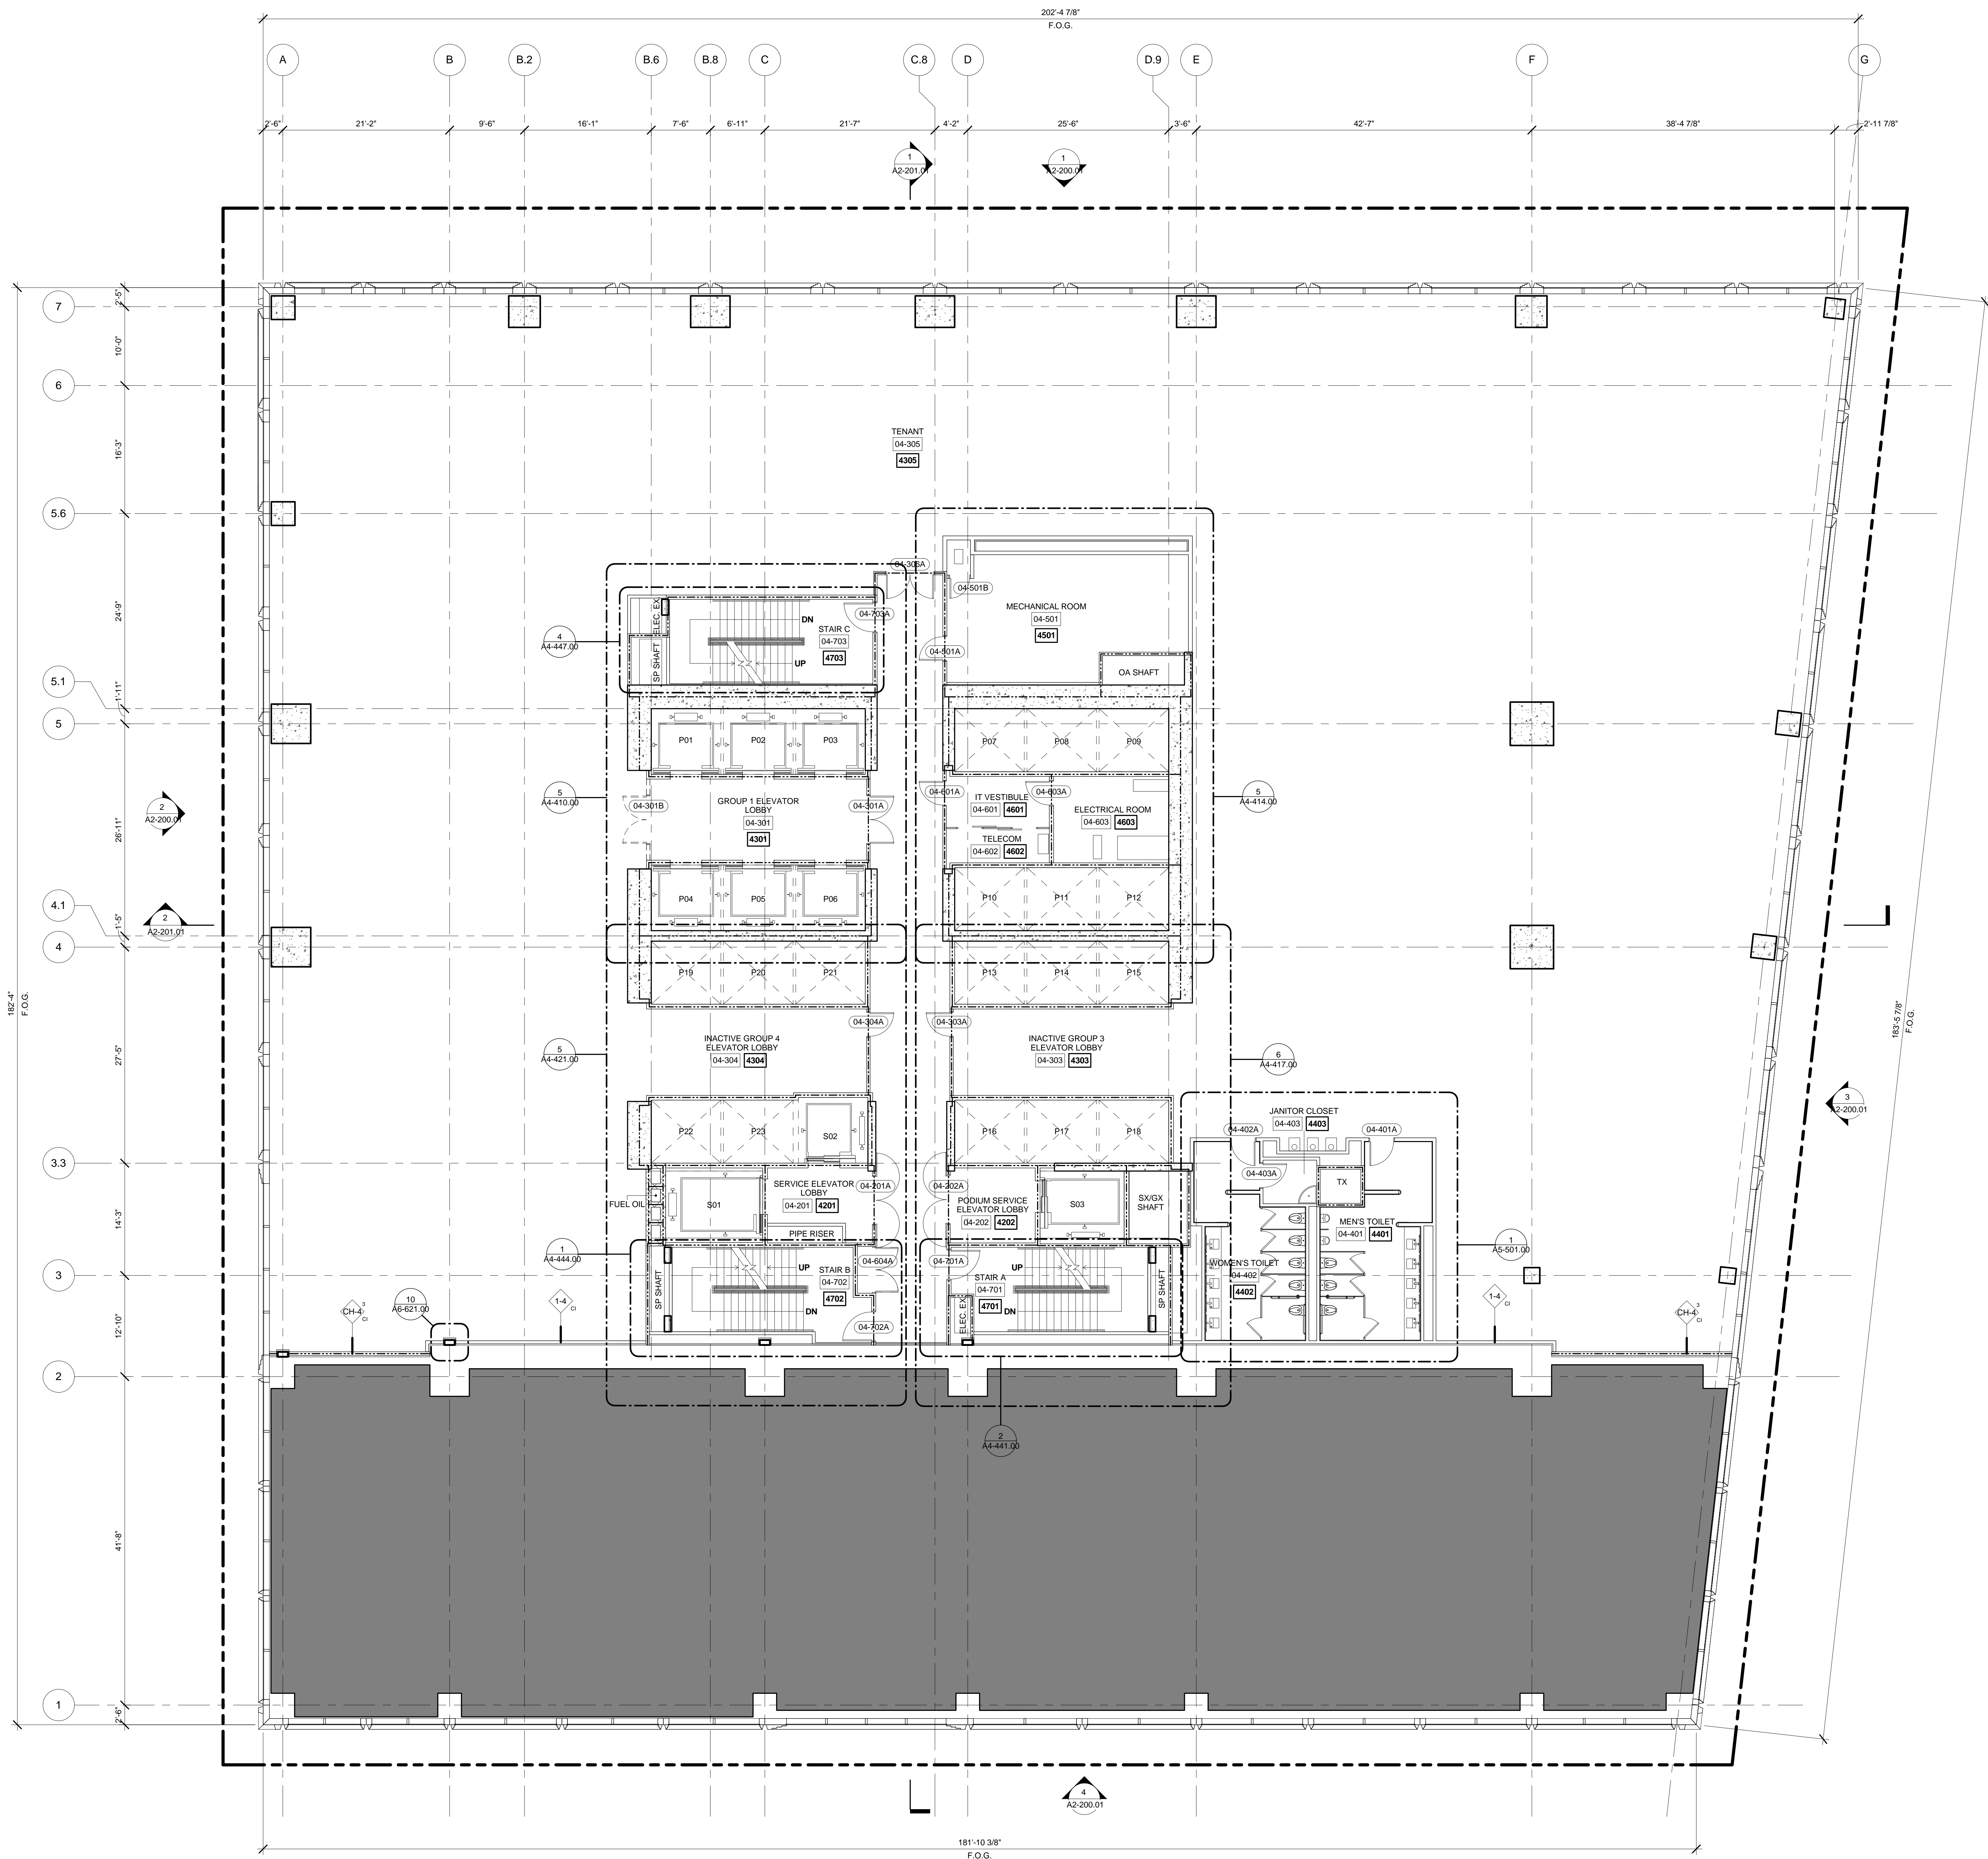

1 LEVEL 04 PLAN
SCALE: 1/8" = 1'-0"



Date: 09/23/2014
Project No: 55HY
Division No: 55HY
Sheet Number: 55HY-A1-105.01

FLOOR PLAN 04
(MARKETING 04)

A1-105.01
SHEET 11 OF 61

55 HUDSON YARDS

Address
550 W 34th St. New York, NY
10001



Client
Related Companies
60 Columbus Circle
New York, NY 10023
Tel: 212.801.1000 Fax: 212.801.1048

Oxford Properties Group
320 Park Avenue, 17th Floor
New York, NY 10022
Tel: 212.986.7514 Fax: 212.986.7510


Mitsui Fudosan America, Inc.
1251 Avenue of the Americas, Suite 800
New York, NY 10020
Tel: 212.403.5600 Fax: 212.403.5657

Architect
Kohn Pedersen Fox Associates PC
Architects & Planning Consultants
11 West 42nd Street
New York, New York 10036
TEL: 212.977.6500 FAX: 212.956.2526

Structural Engineer
WSP
228 East 45th Street, 3rd Floor
New York, NY 10017
Tel: 212.687.9888 Fax: 646.487.5501

Mechanical, Electrical, Plumbing, Fire Protection
WSP
512 Seventh Avenue
New York, NY 10018
Tel: 212.552.9600

- GENERAL NOTE:
- INTERIOR FIT OUT AND FLOOR OPENING ENCLOSURES BY FUTURE TENANT.
 - FOR STAIR LAYOUT INCLUDING PHOTOLUMINESCENT EXIT PATH MARKINGS REFER TO A4-SERIES PLANS & SECTIONS FOR DETAIL.

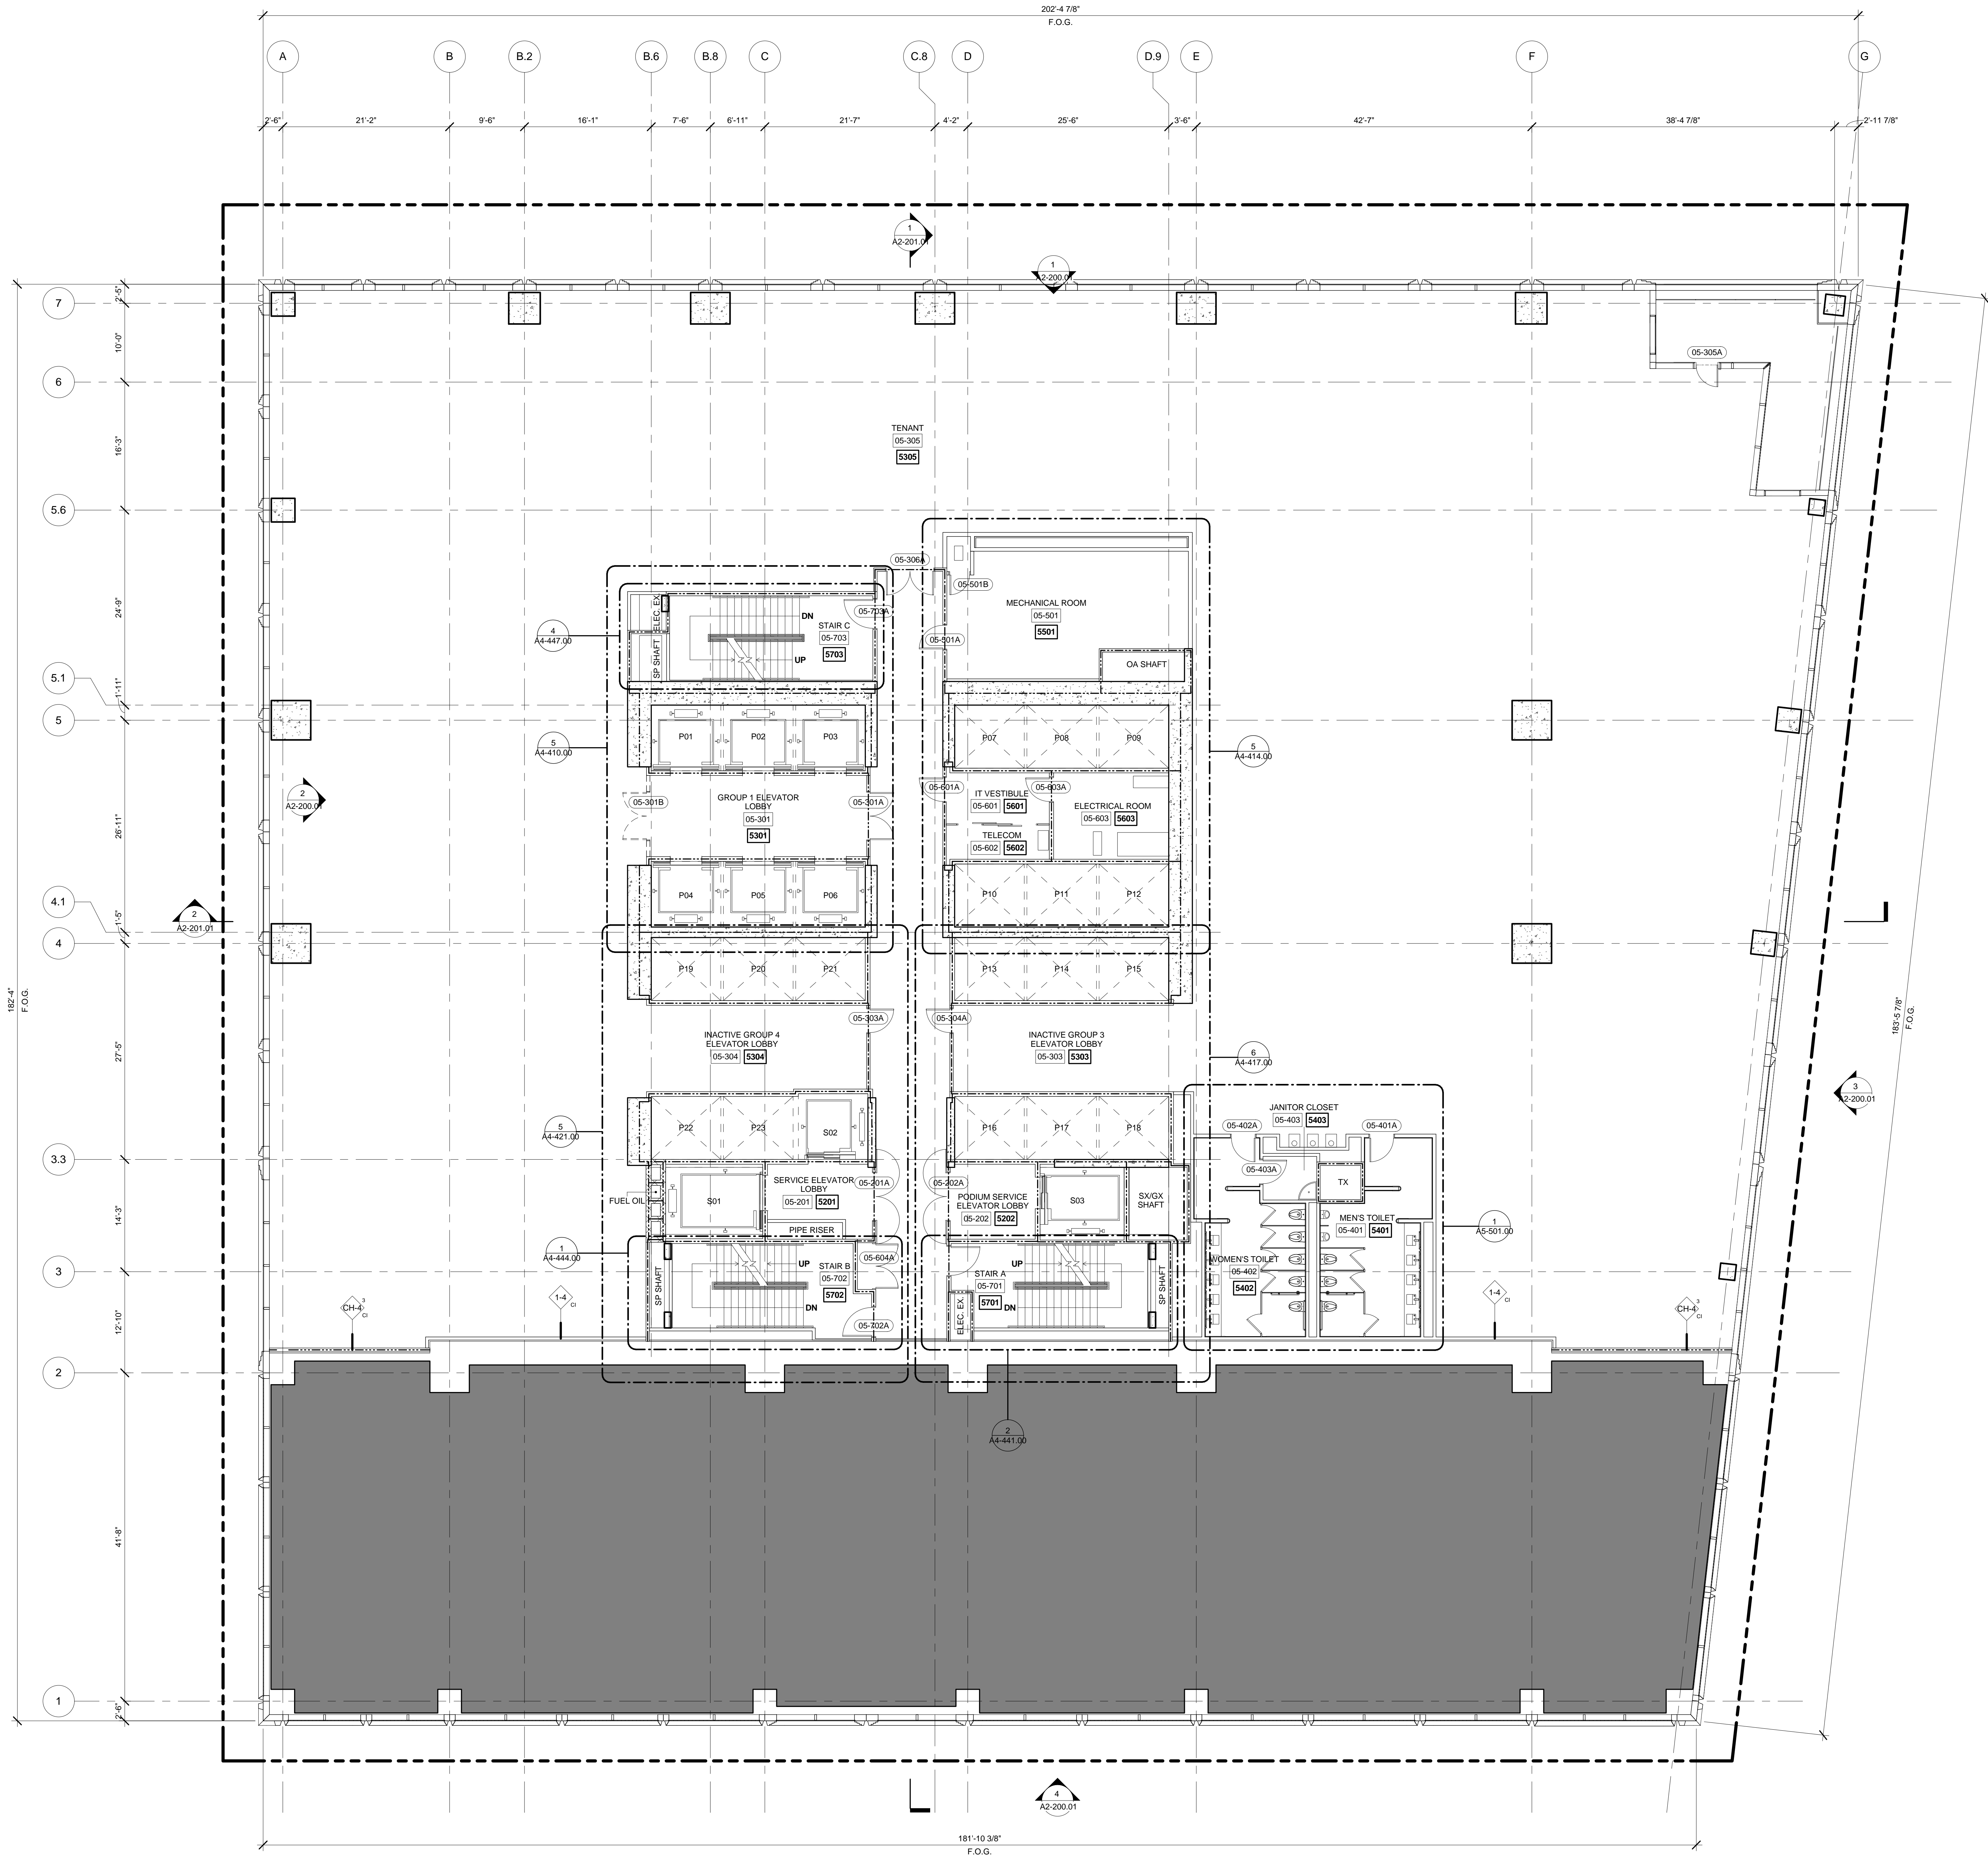

1 LEVEL 05 PLAN
SCALE: 1/8" = 1'-0"



FLOOR PLAN 05 (MARKETING 05)

A1-106.01
SHEET 12 OF 61



Client

Related Companies
60 Columbus Circle
New York, NY 10023
Tel: 212.801.1000 Fax: 212.801.1048

Oxford Properties Group
320 Park Avenue, 17th Floor
New York, NY 10022
Tel: 212.986.7514 Fax: 212.986.7510

Mitsui Fudosan America, Inc.
1251 Avenue of the Americas, Suite 800
New York, NY 10020
Tel: 212.403.5600 Fax: 212.403.5657

Architect

Kohn Pedersen Fox Associates PC
Architects & Planning Consultants
11 West 42nd Street
New York, New York 10036
TEL: 212.977.6500 FAX: 212.956.2526


Structural Engineer

WSP
228 East 45th Street, 3rd Floor
New York, NY 10017
Tel: 212.687.9888 Fax: 646.487.5501

Mechanical, Electrical, Plumbing, Fire Protection

WSP
512 Seventh Avenue
New York, NY 10018
Tel: 212.552.9600

- GENERAL NOTE:
- INTERIOR FIT OUT AND FLOOR OPENING ENCLOSURES BY FUTURE TENANT.
 - FOR STAIR LAYOUT INCLUDING PHOTOLUMINESCENT EXIT PATH MARKINGS REFER TO A4-SERIES PLANS & SECTIONS FOR DETAIL.

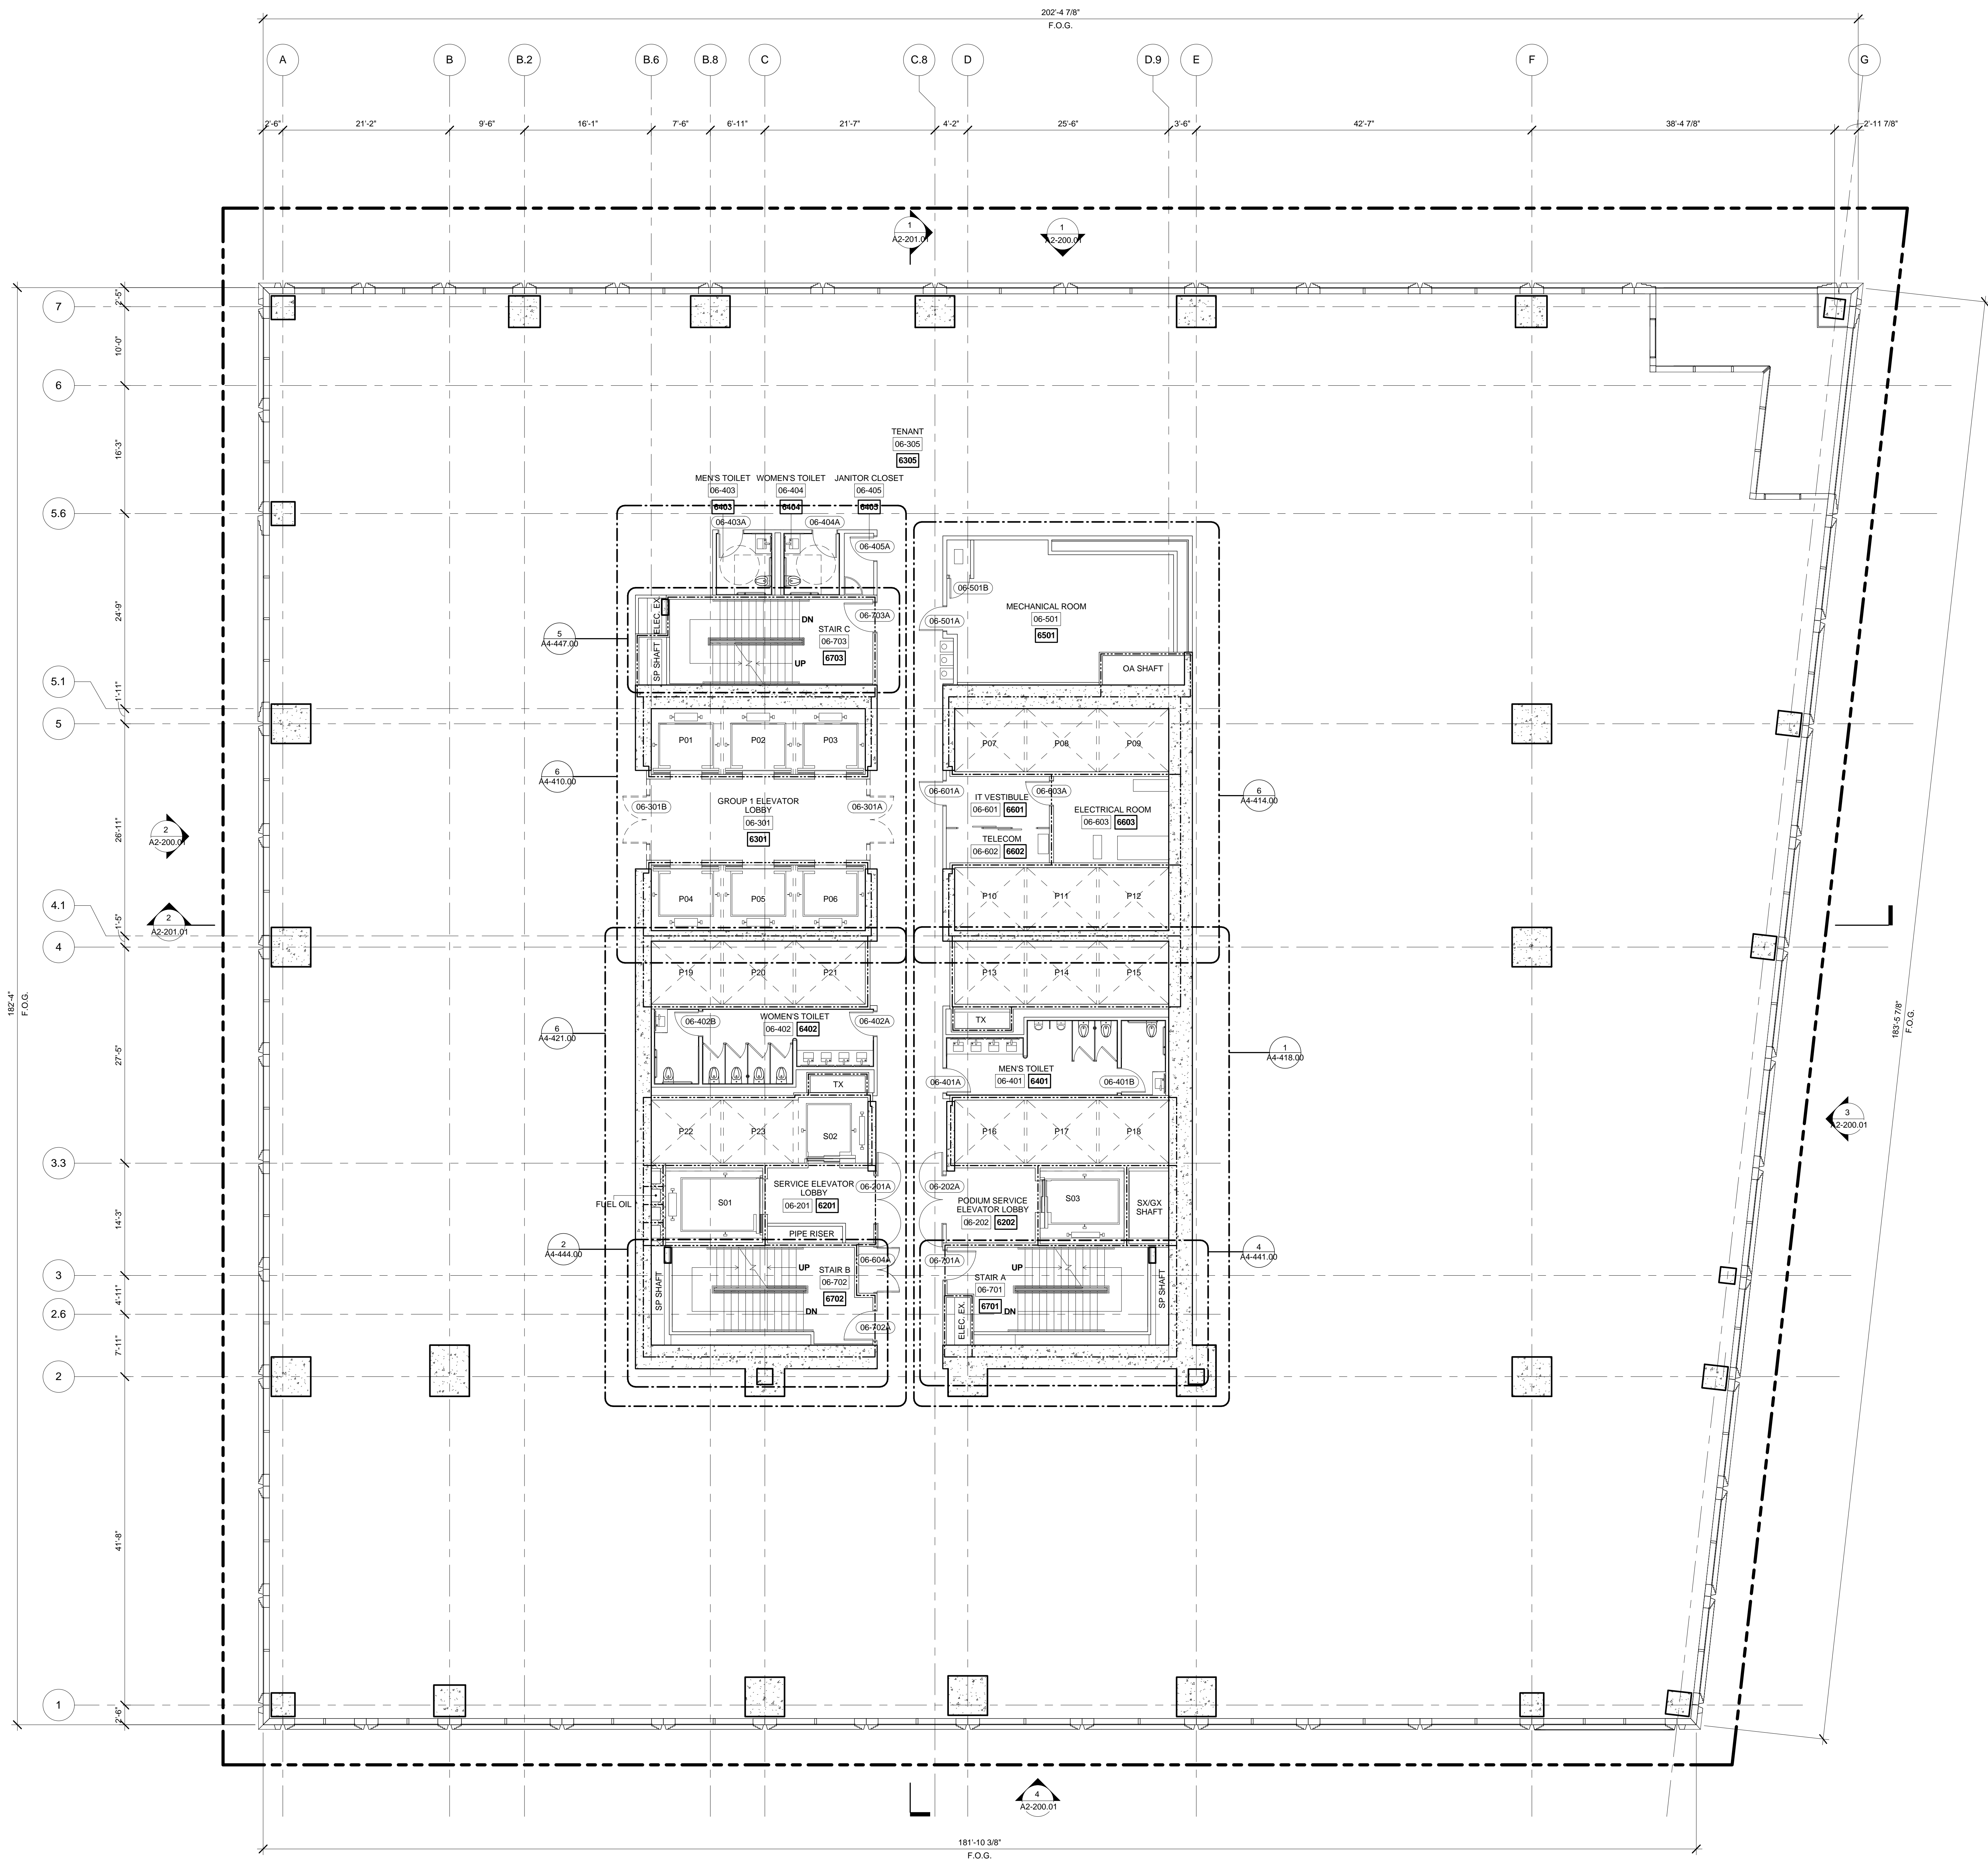

1 LEVEL 06 PLAN
SCALE: 1/8" = 1'-0"



FLOOR PLAN 06 (MARKETING 06)

A1-107.01
SHEET 13 OF 61



Client

Related Companies
60 Columbus Circle
New York, NY 10023
Tel: 212.801.1000 Fax: 212.801.1048

Oxford Properties Group
320 Park Avenue, 17th Floor
New York, NY 10022
Tel: 212.986.7514 Fax: 212.986.7510

Mitsui Fudosan America, Inc.
1251 Avenue of the Americas, Suite 800
New York, NY 10020
Tel: 212.403.5600 Fax: 212.403.5657

Architect

Kohn Pedersen Fox Associates PC
Architects & Planning Consultants
11 West 42nd Street
New York, New York 10036
TEL: 212.977.6500 FAX: 212.956.2526


Structural Engineer

WSP
228 East 45th Street, 3rd Floor
New York, NY 10017
Tel: 212.687.9888 Fax: 646.487.5501

Mechanical, Electrical, Plumbing, Fire Protection

WSP
512 Seventh Avenue
New York, NY 10018
Tel: 212.552.9600

- GENERAL NOTE:
- INTERIOR FIT OUT AND FLOOR OPENING ENCLOSURES BY FUTURE TENANT.
 - FOR STAIR LAYOUT INCLUDING PHOTOLUMINESCENT EXIT PATH MARKINGS REFER TO A4-SERIES PLANS & SECTIONS FOR DETAIL.

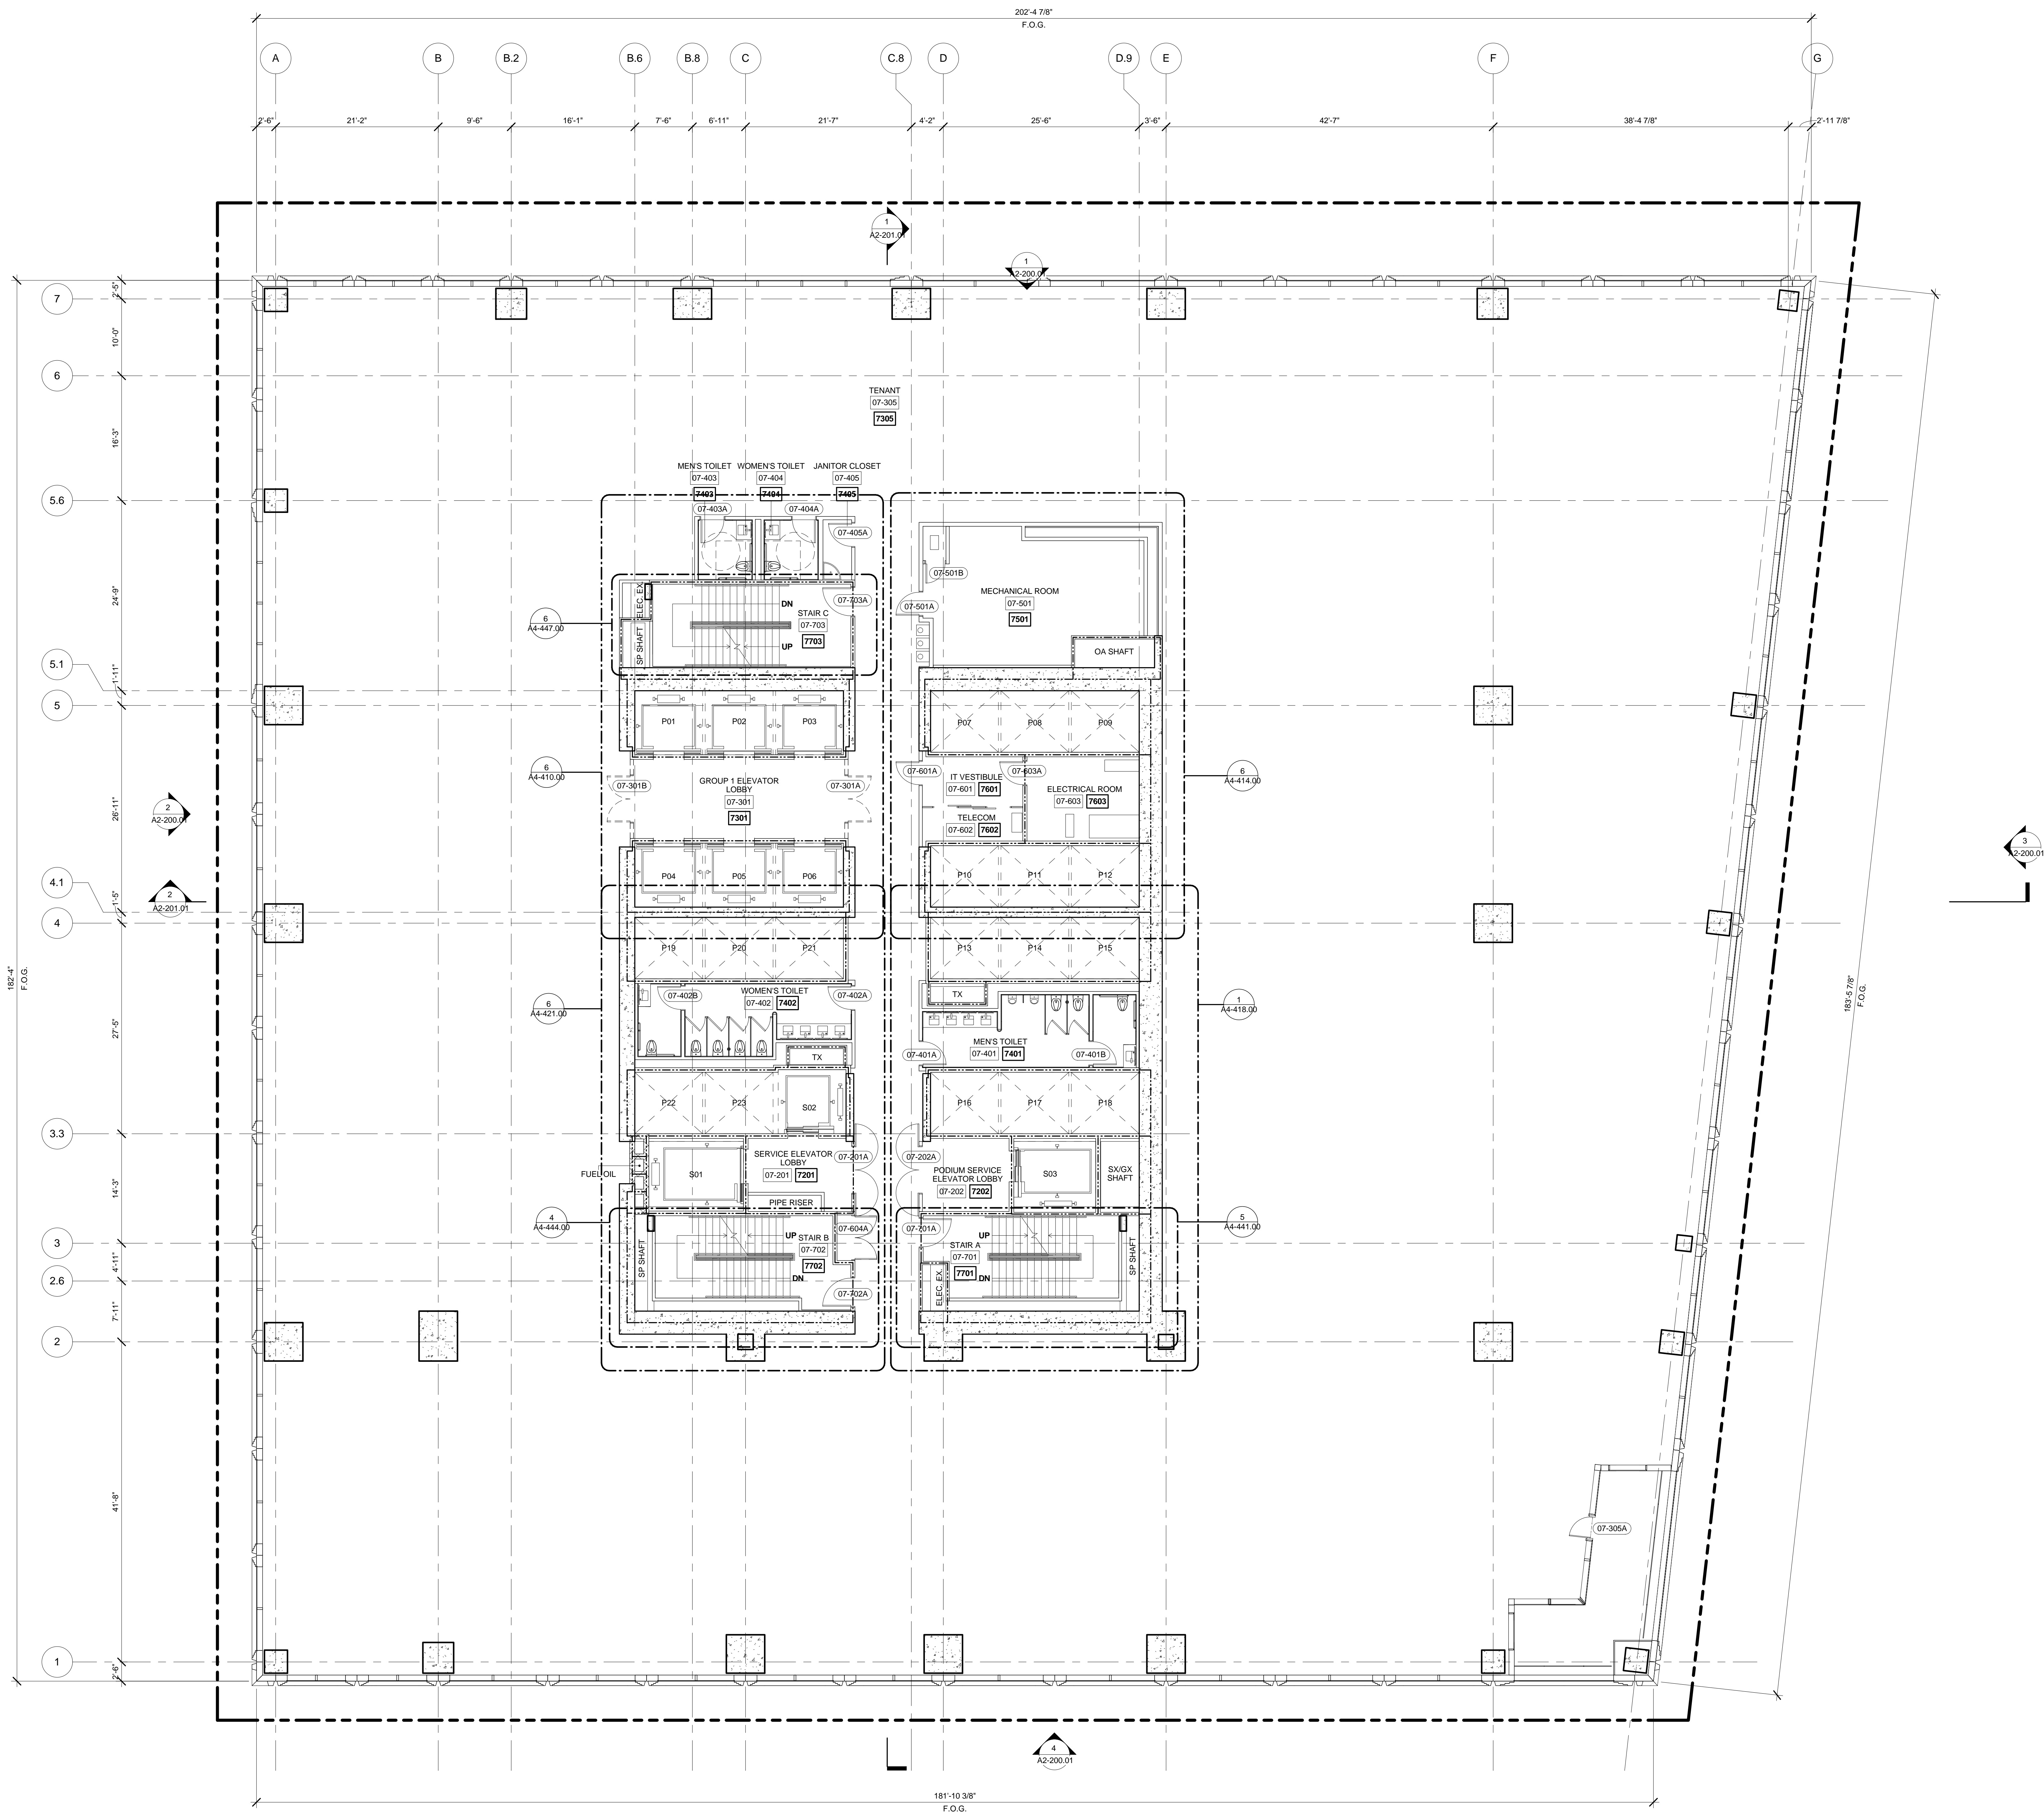


1 LEVEL 07 PLAN
SCALE: 1/8" = 1'-0"



FLOOR PLAN 07
(MARKETING 07)

A1-108.01
SHEET 14 OF 61

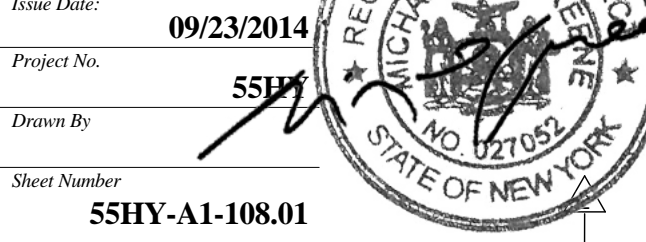

2	D.O.B. BUILDING PERMIT FILING	05/01/2015
1	D.O.B. FOUNDATION PERMIT FILING	09/23/2014

No. Description Date

Key Plan

Date:

09/23/2014

Project No.:


55HY

Drawn By:

SSHY

Sheet Number:

55HY-A1-108.01

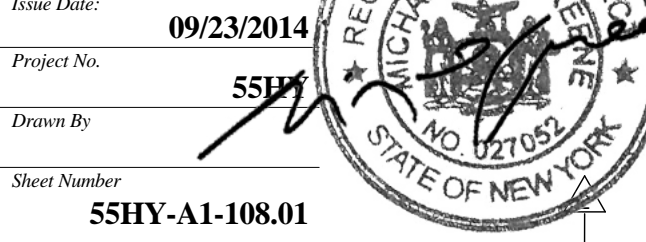

Date:

09/23/2014

Project No.:


55HY

Drawn By:

SSHY

Sheet Number:

55HY-A1-108.01

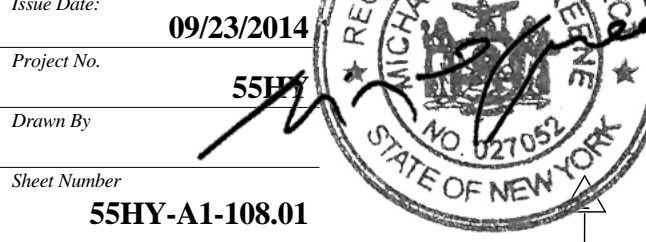

Date:

09/23/2014

Project No.:

55HY

Drawn By:

SSHY

Sheet Number:

55HY-A1-108.01



Client

Related Companies
60 Columbus Circle
New York, NY 10023
Tel: 212.801.1000 Fax: 212.801.1048

Oxford Properties Group
320 Park Avenue, 17th Floor
New York, NY 10022
Tel: 212.986.7514 Fax: 212.986.7510

Mitsui Fudosan America, Inc.
1251 Avenue of the Americas, Suite 800
New York, NY 10020
Tel: 212.403.5600 Fax: 212.403.5657

Architect

Kohn Pedersen Fox Associates PC
Architects & Planning Consultants
11 West 42nd Street
New York, New York 10036
TEL: 212.977.6500 FAX: 212.956.2526


Structural Engineer

WSP
228 East 45th Street, 3rd Floor
New York, NY 10017
Tel: 212.687.9888 Fax: 646.487.5501

Mechanical, Electrical, Plumbing, Fire Protection

WSP
512 Seventh Avenue
New York, NY 10018
Tel: 212.552.9600

- GENERAL NOTE:
- INTERIOR FIT OUT AND FLOOR OPENING ENCLOSURES BY FUTURE TENANT.
 - FOR STAIR LAYOUT INCLUDING PHOTOLUMINESCENT EXIT PATH MARKINGS REFER TO A4-SERIES PLANS & SECTIONS FOR DETAIL.

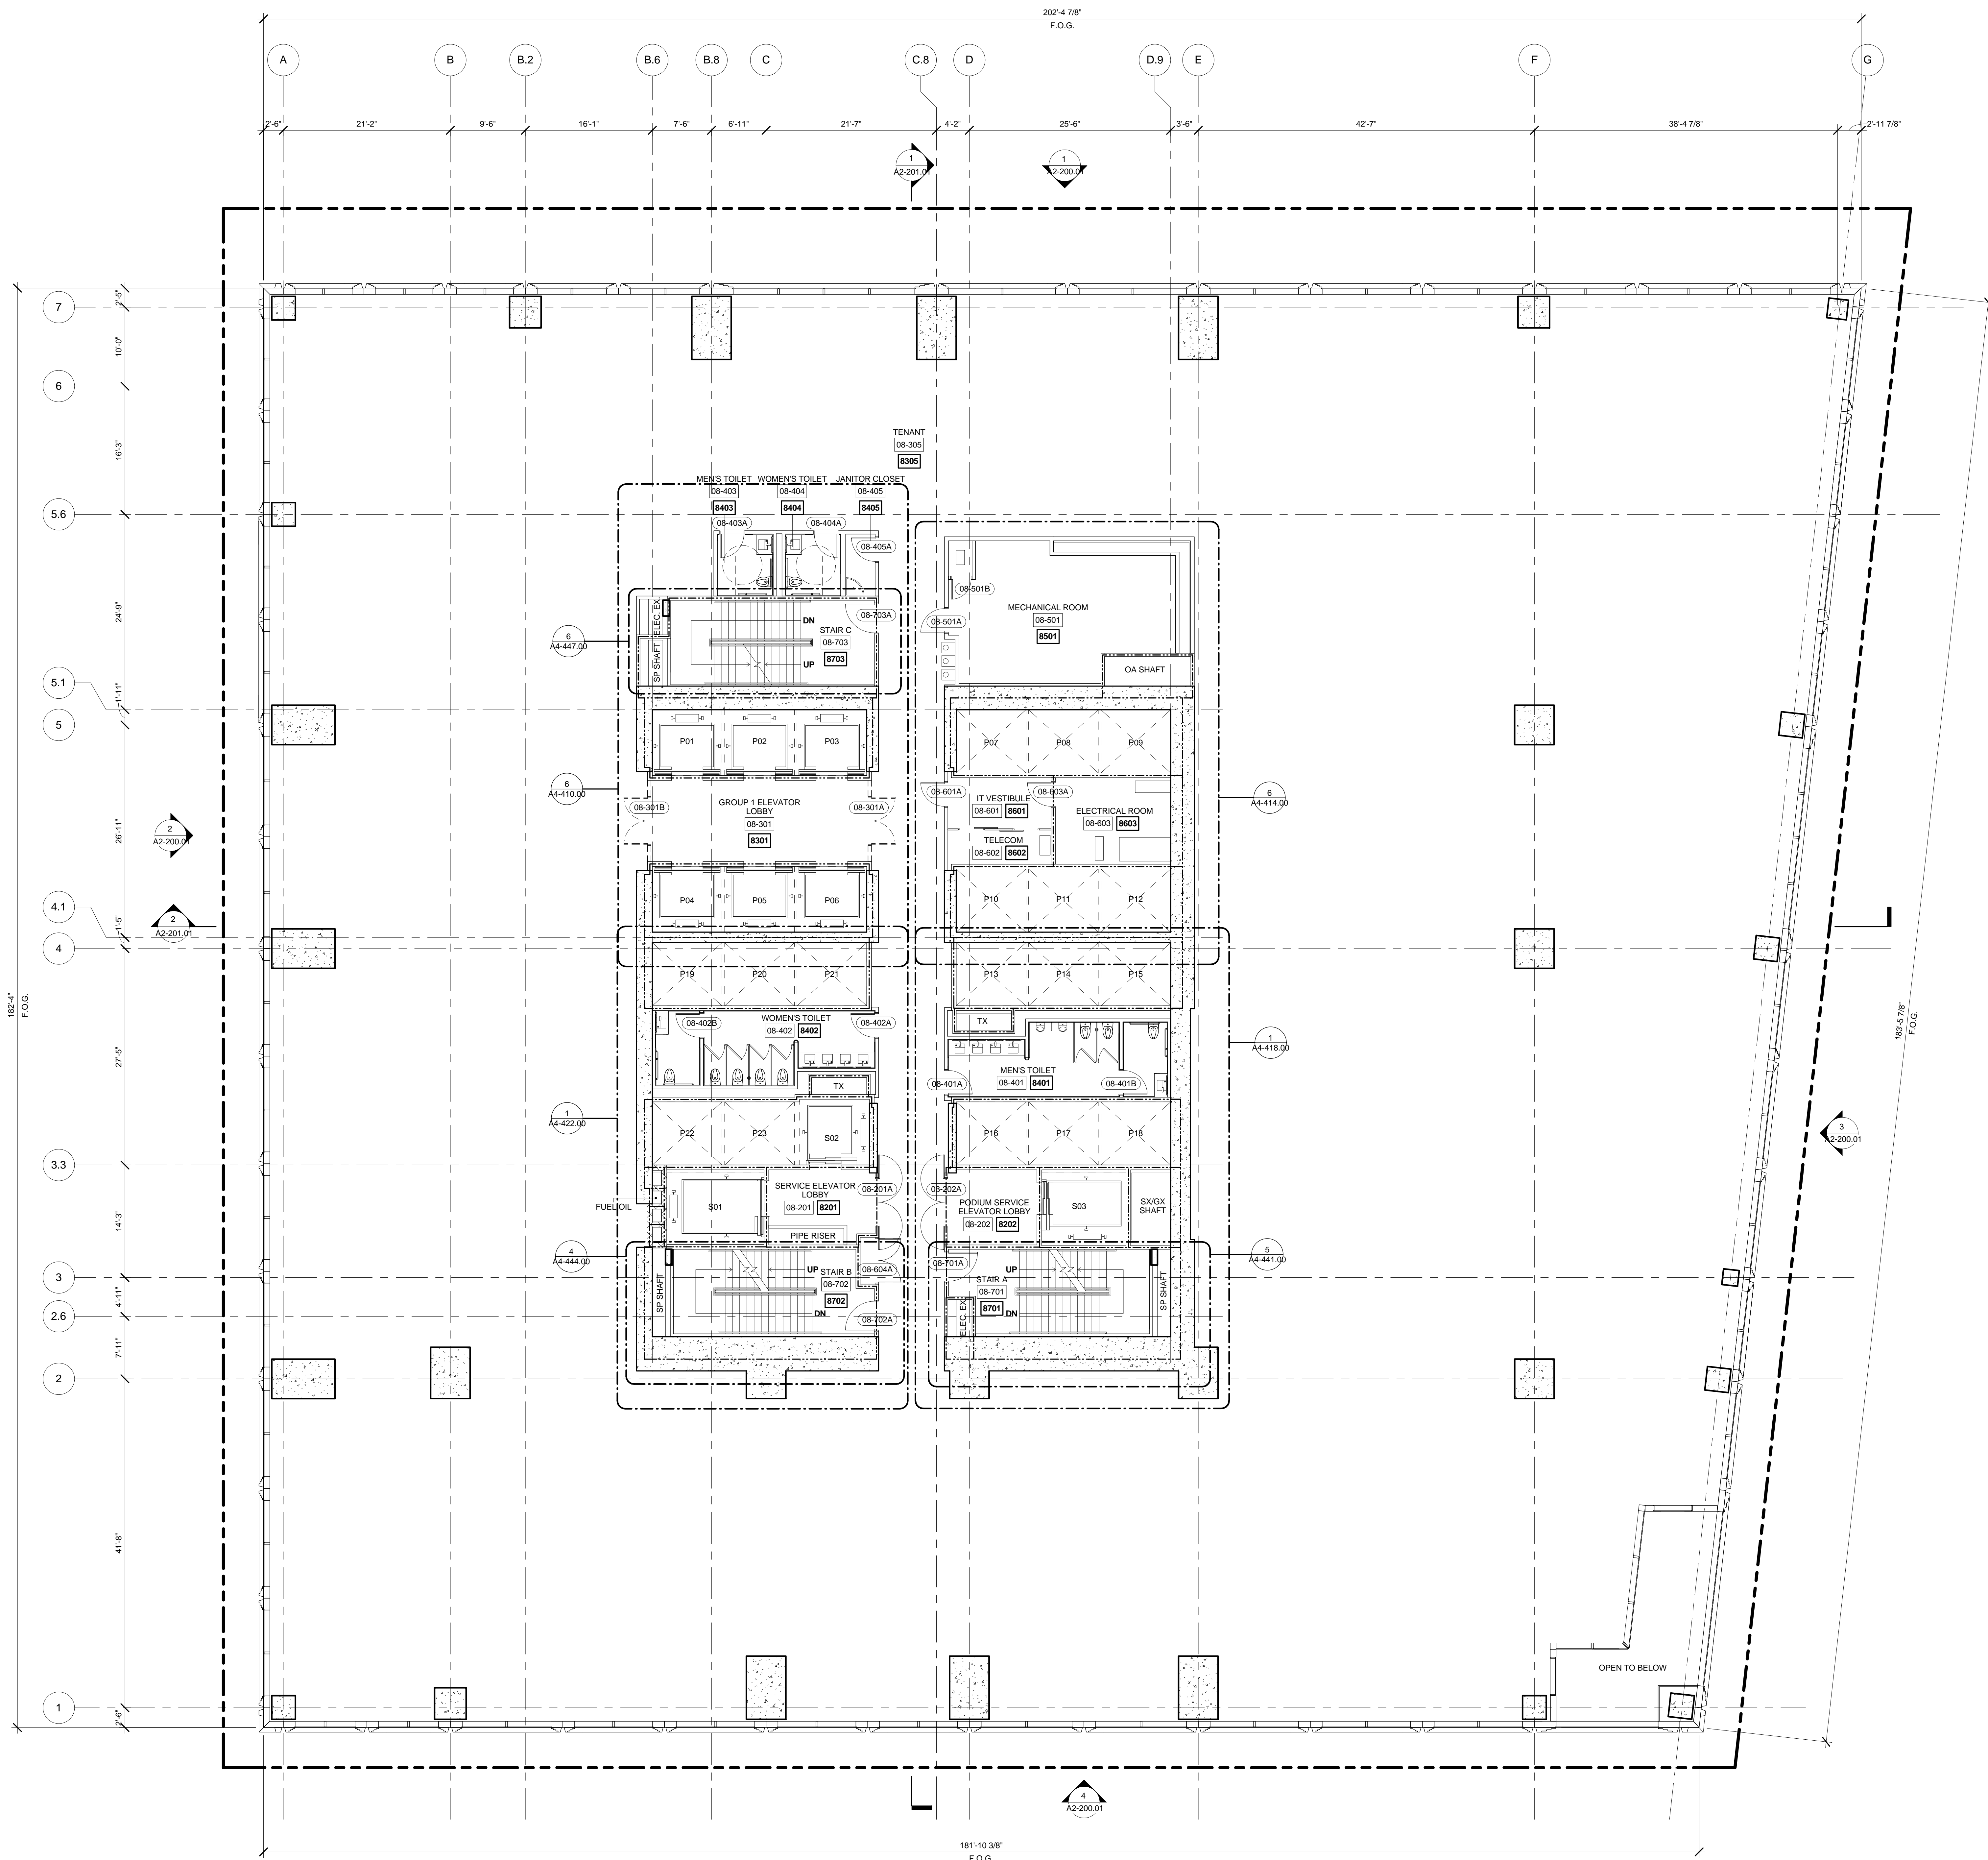

1 LEVEL 08 PLAN
SCALE: 1/8" = 1'-0"



FLOOR PLAN 08 (MARKETING 08)

A1-109.01
SHEET 15 OF 61



55 HUDSON YARDS

Address
550 W 34th St. New York, NY
10001



Client
Related Companies
60 Columbus Circle
New York, NY 10023
Tel: 212.801.1000 Fax: 212.801.1048

Oxford Properties Group
320 Park Avenue, 17th Floor
New York, NY 10022
Tel: 212.986.7514 Fax: 212.986.7510


Mitsui Fudosan America, Inc.
1251 Avenue of the Americas, Suite 800
New York, NY 10020
Tel: 212.403.5600 Fax: 212.403.5657

Architect
Kohn Pedersen Fox Associates PC
Architects & Planning Consultants
11 West 42nd Street
New York, New York 10036
TEL: 212.977.6500 FAX: 212.956.2526


Structural Engineer
WSP
228 East 45th Street, 3rd Floor
New York, NY 10017
Tel: 212.687.9888 Fax: 646.487.5501

Mechanical, Electrical, Plumbing, Fire Protection
WSP
512 Seventh Avenue
New York, NY 10018
Tel: 212.552.9600

- GENERAL NOTE:
- INTERIOR FIT OUT AND FLOOR OPENING ENCLOSURES BY FUTURE TENANT.
 - FOR STAIR LAYOUT INCLUDING PHOTOLUMINESCENT EXIT PATH MARKINGS REFER TO A4-SERIES PLANS & SECTIONS FOR DETAIL.

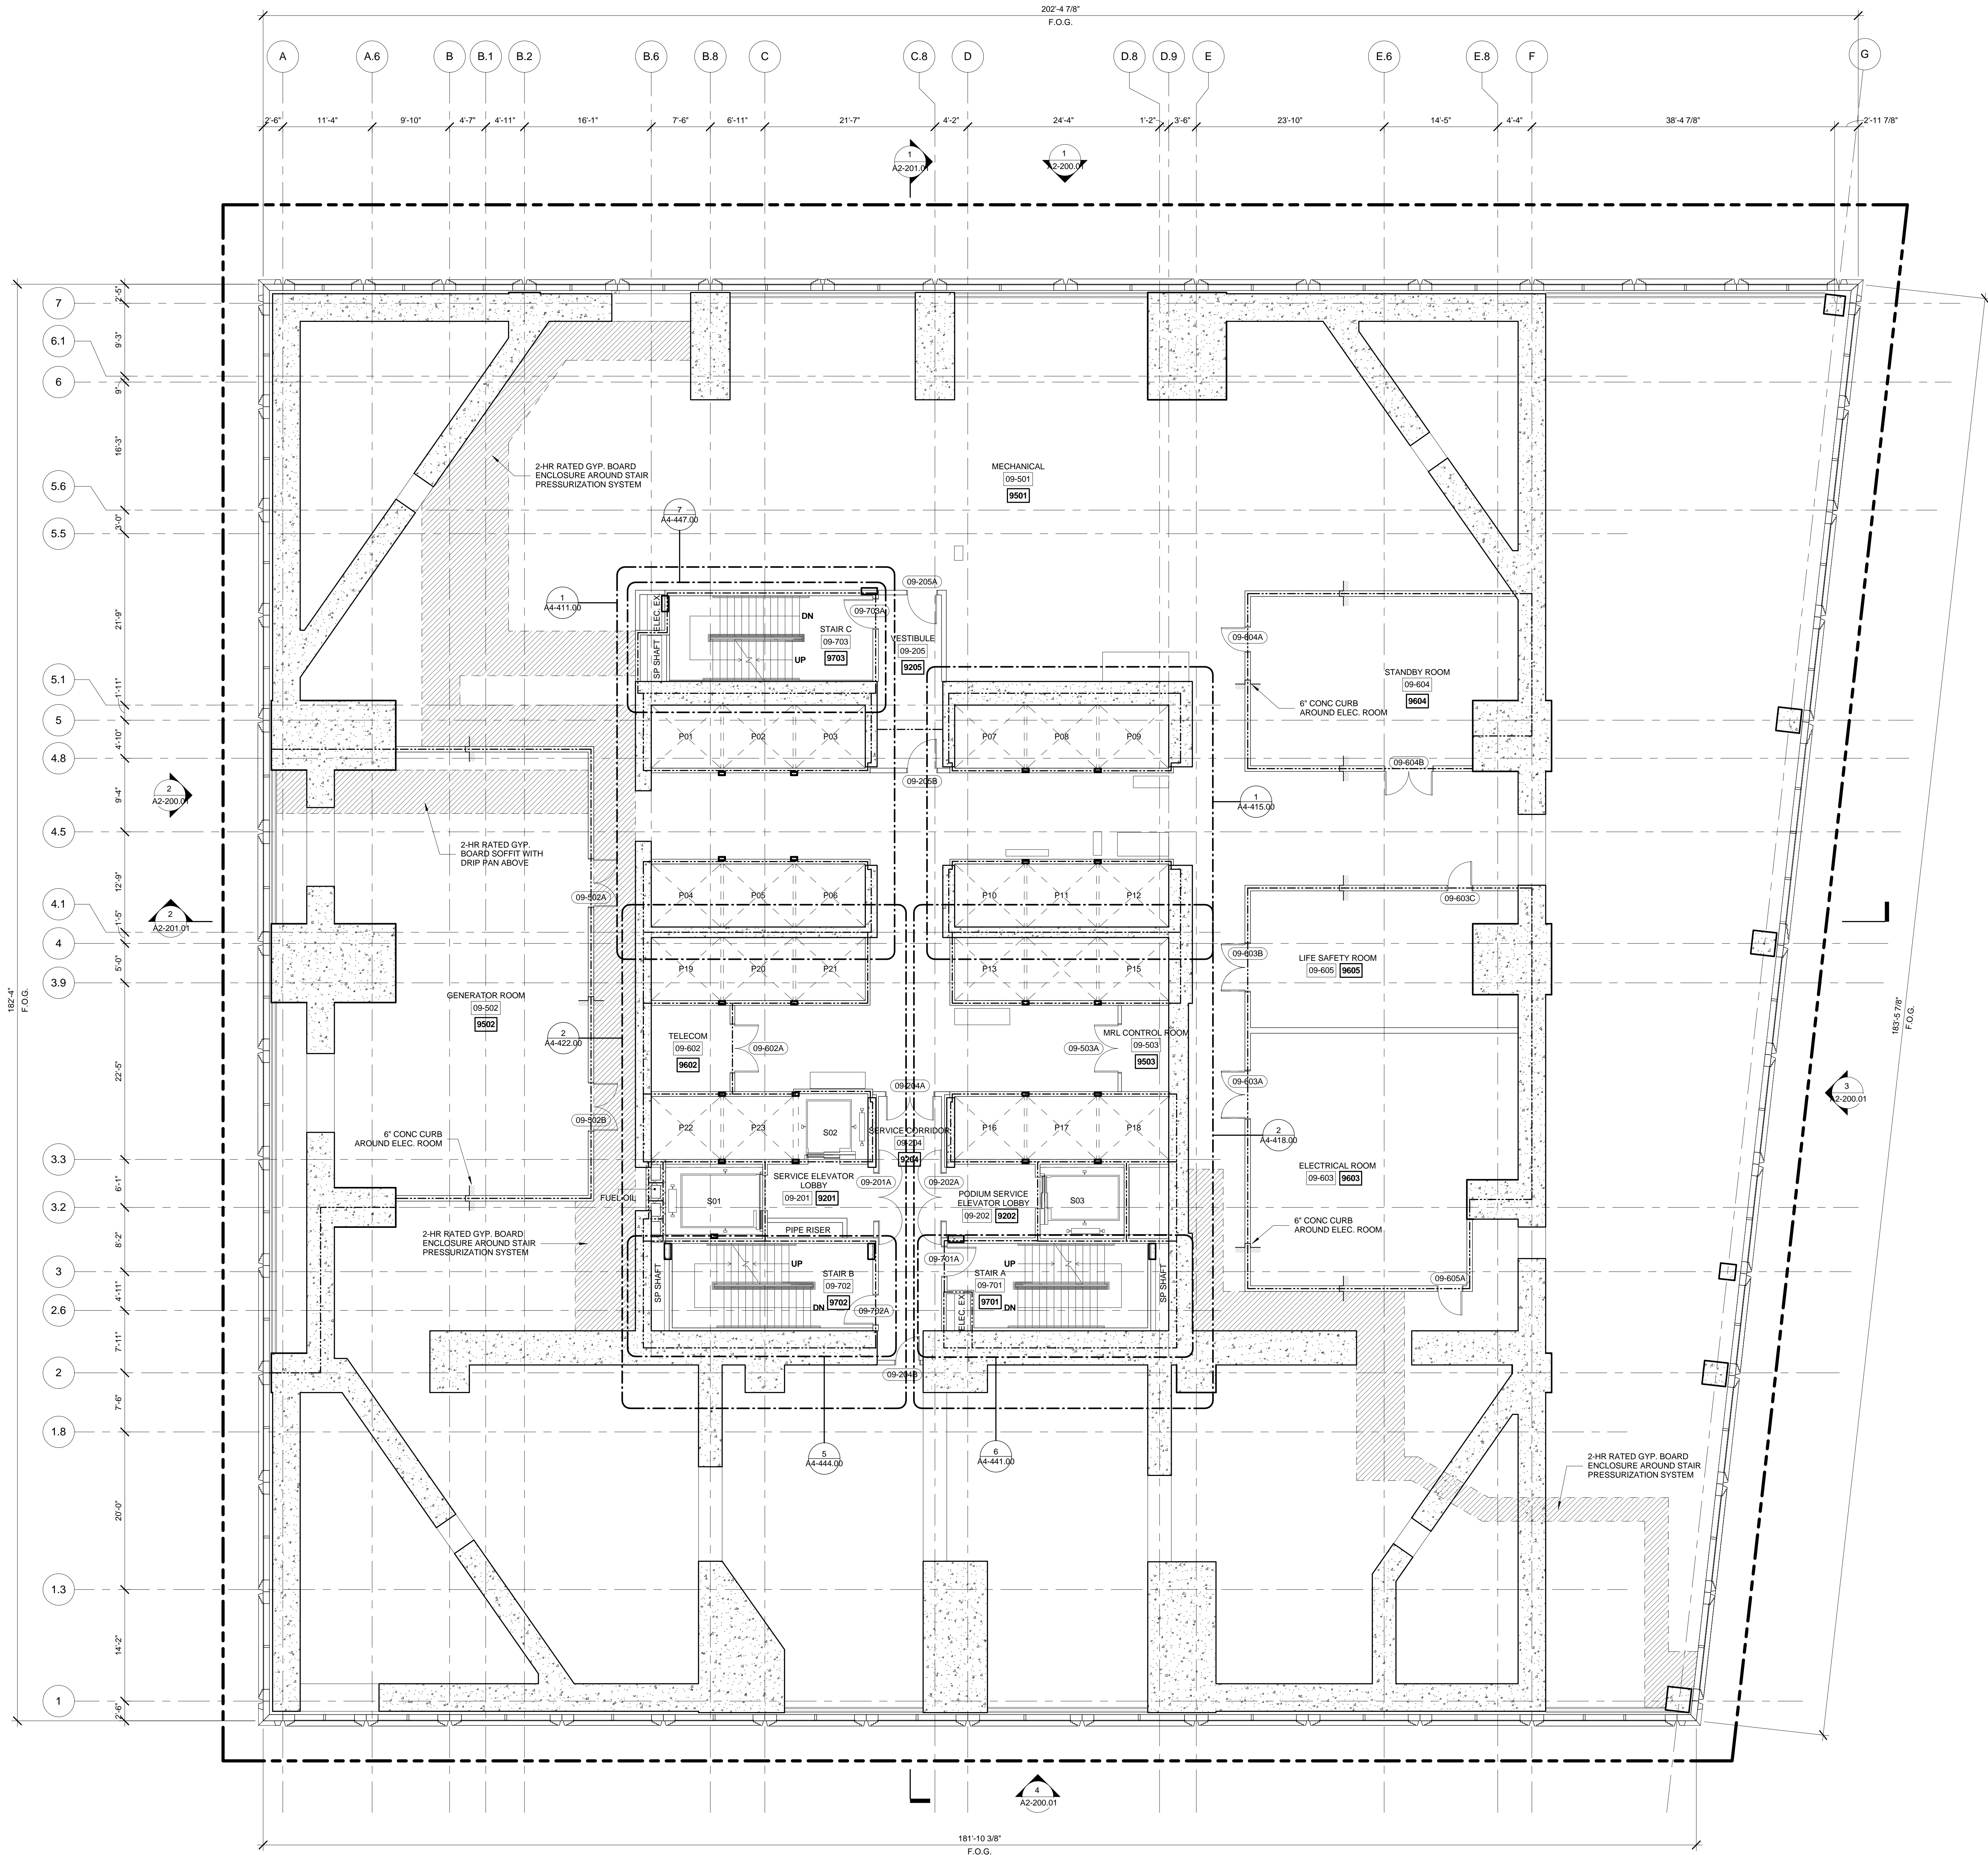

1 LEVEL 09 PLAN
SCALE: 1/8" = 1'-0"

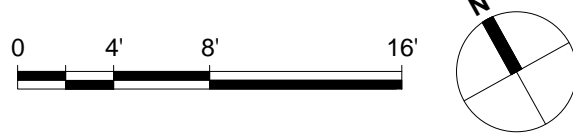

FLOOR PLAN 09
(MARKETING 09)
MECHANICAL

A1-110.01
SHEET 16 OF 61

© 2013 KOHN PEDERSEN FOX ASSOCIATES PC. All rights reserved.



Client
Related Companies
60 Columbus Circle
New York, NY 10023
Tel: 212.801.1000 Fax: 212.801.1048

Oxford Properties Group
320 Park Avenue, 17th Floor
New York, NY 10022
Tel: 212.986.7514 Fax: 212.986.7510


Mitsui Fudosan America, Inc.
1251 Avenue of the Americas, Suite 800
New York, NY 10020
Tel: 212.403.5600 Fax: 212.403.5657

Architect
Kohn Pedersen Fox Associates PC
Architects & Planning Consultants
11 West 42nd Street
New York, New York 10036
TEL: 212.977.6500 FAX: 212.956.2526

Structural Engineer
WSP
228 East 45th Street, 3rd Floor
New York, NY 10017
Tel: 212.687.9888 Fax: 646.487.5501

Mechanical, Electrical, Plumbing, Fire Protection
WSP
512 Seventh Avenue
New York, NY 10018
Tel: 212.552.9600

- GENERAL NOTE:
- INTERIOR FIT OUT AND FLOOR OPENING ENCLOSURES BY FUTURE TENANT.
 - FOR STAIR LAYOUT INCLUDING PHOTOLUMINESCENT EXIT PATH MARKINGS REFER TO A4-SERIES PLANS & SECTIONS FOR DETAIL.

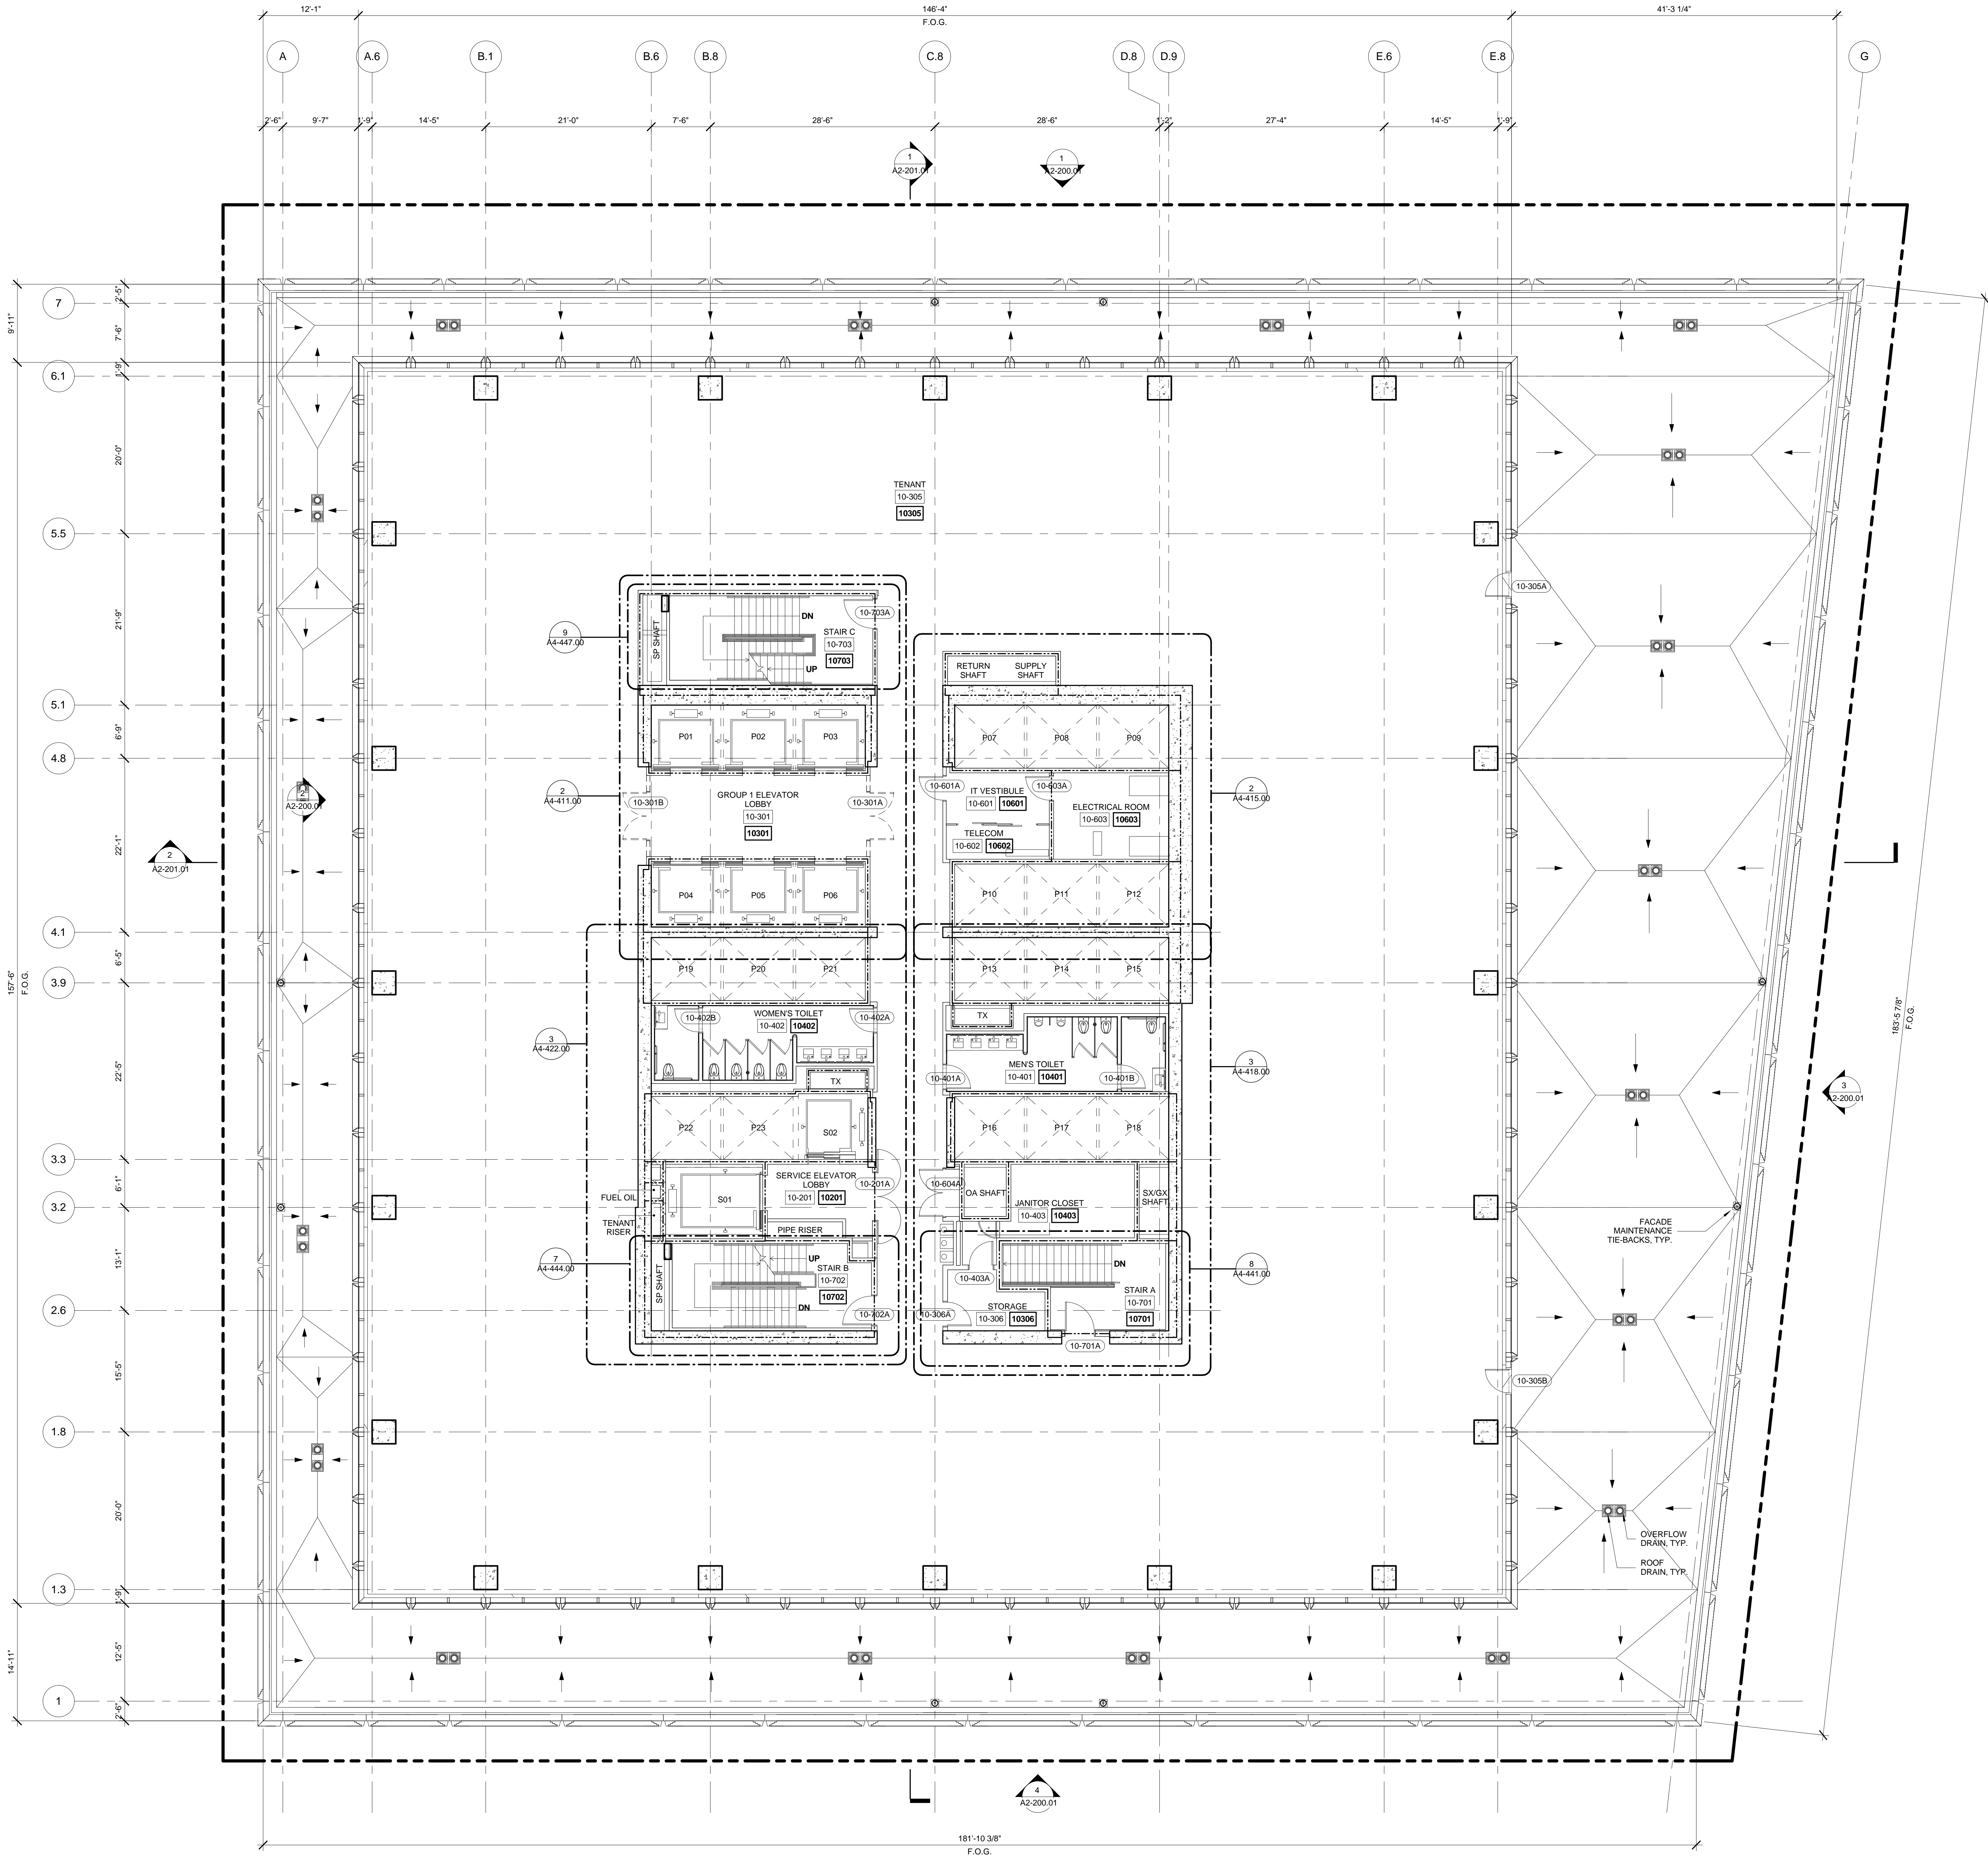

Address
550 W 34th St. New York, NY
10001



Related Companies
60 Columbus Circle
New York, NY 10023
Tel: 212.801.1000 Fax: 212.801.1048

Oxford Properties Group
320 Park Avenue, 17th Floor
New York, NY 10022
Tel: 212.986.7514 Fax: 212.986.7510


Mitsui Fudosan America, Inc.
1251 Avenue of the Americas, Suite 800
New York, NY 10020
Tel: 212.403.5600 Fax: 212.403.5657

Architect
Kohn Pedersen Fox Associates PC
Architects & Planning Consultants
11 West 42nd Street
New York, New York 10036
TEL: 212.977.6500 FAX: 212.956.2526

Structural Engineer
WSP
228 East 45th Street, 3rd Floor
New York, NY 10017
Tel: 212.687.9888 Fax: 646.487.5501

Mechanical, Electrical, Plumbing, Fire Protection
WSP
512 Seventh Avenue
New York, NY 10018
Tel: 212.532.9600

- GENERAL NOTE :**
1. INTERIOR FIT OUT AND FLOOR OPENING ENCLOSURES BY FUTURE TENANT.
 2. FOR STAIR LAYOUT INCLUDING PHOTOLUMINESCENT EXIT PATH MARKINGS REFER TO A4-SERIES PLANS & SECTIONS FOR DETAIL..

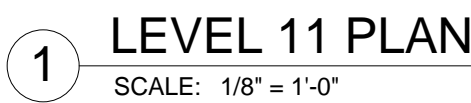

**FLOOR PLAN 11
(MARKETING 11)**

A1-112.01
SHEET 18 OF 61

55 HUDSON YARDS

Address
550 W 34th St. New York, NY
10001



Client
Related Companies
60 Columbus Circle
New York, NY 10023
Tel: 212.801.1000 Fax: 212.801.1048

Oxford Properties Group
320 Park Avenue, 17th Floor
New York, NY 10022
Tel: 212.986.7514 Fax: 212.986.7510


Mitsui Fudosan America, Inc.
1251 Avenue of the Americas, Suite 800
New York, NY 10020
Tel: 212.403.5600 Fax: 212.403.5657

Architect
Kohn Pedersen Fox Associates PC
Architects & Planning Consultants
11 West 42nd Street
New York, New York 10036
TEL: 212.977.6500 FAX: 212.956.2526

Structural Engineer
WSP
228 East 45th Street, 3rd Floor
New York, NY 10017
Tel: 212.687.9888 Fax: 646.487.5501

Mechanical, Electrical, Plumbing, Fire Protection
WSP
512 Seventh Avenue
New York, NY 10018
Tel: 212.552.9600

- GENERAL NOTE:
- INTERIOR FIT OUT AND FLOOR OPENING ENCLOSURES BY FUTURE TENANT.
 - FOR STAIR LAYOUT INCLUDING PHOTOLUMINESCENT EXIT PATH MARKINGS REFER TO A4-SERIES PLANS & SECTIONS FOR DETAIL.

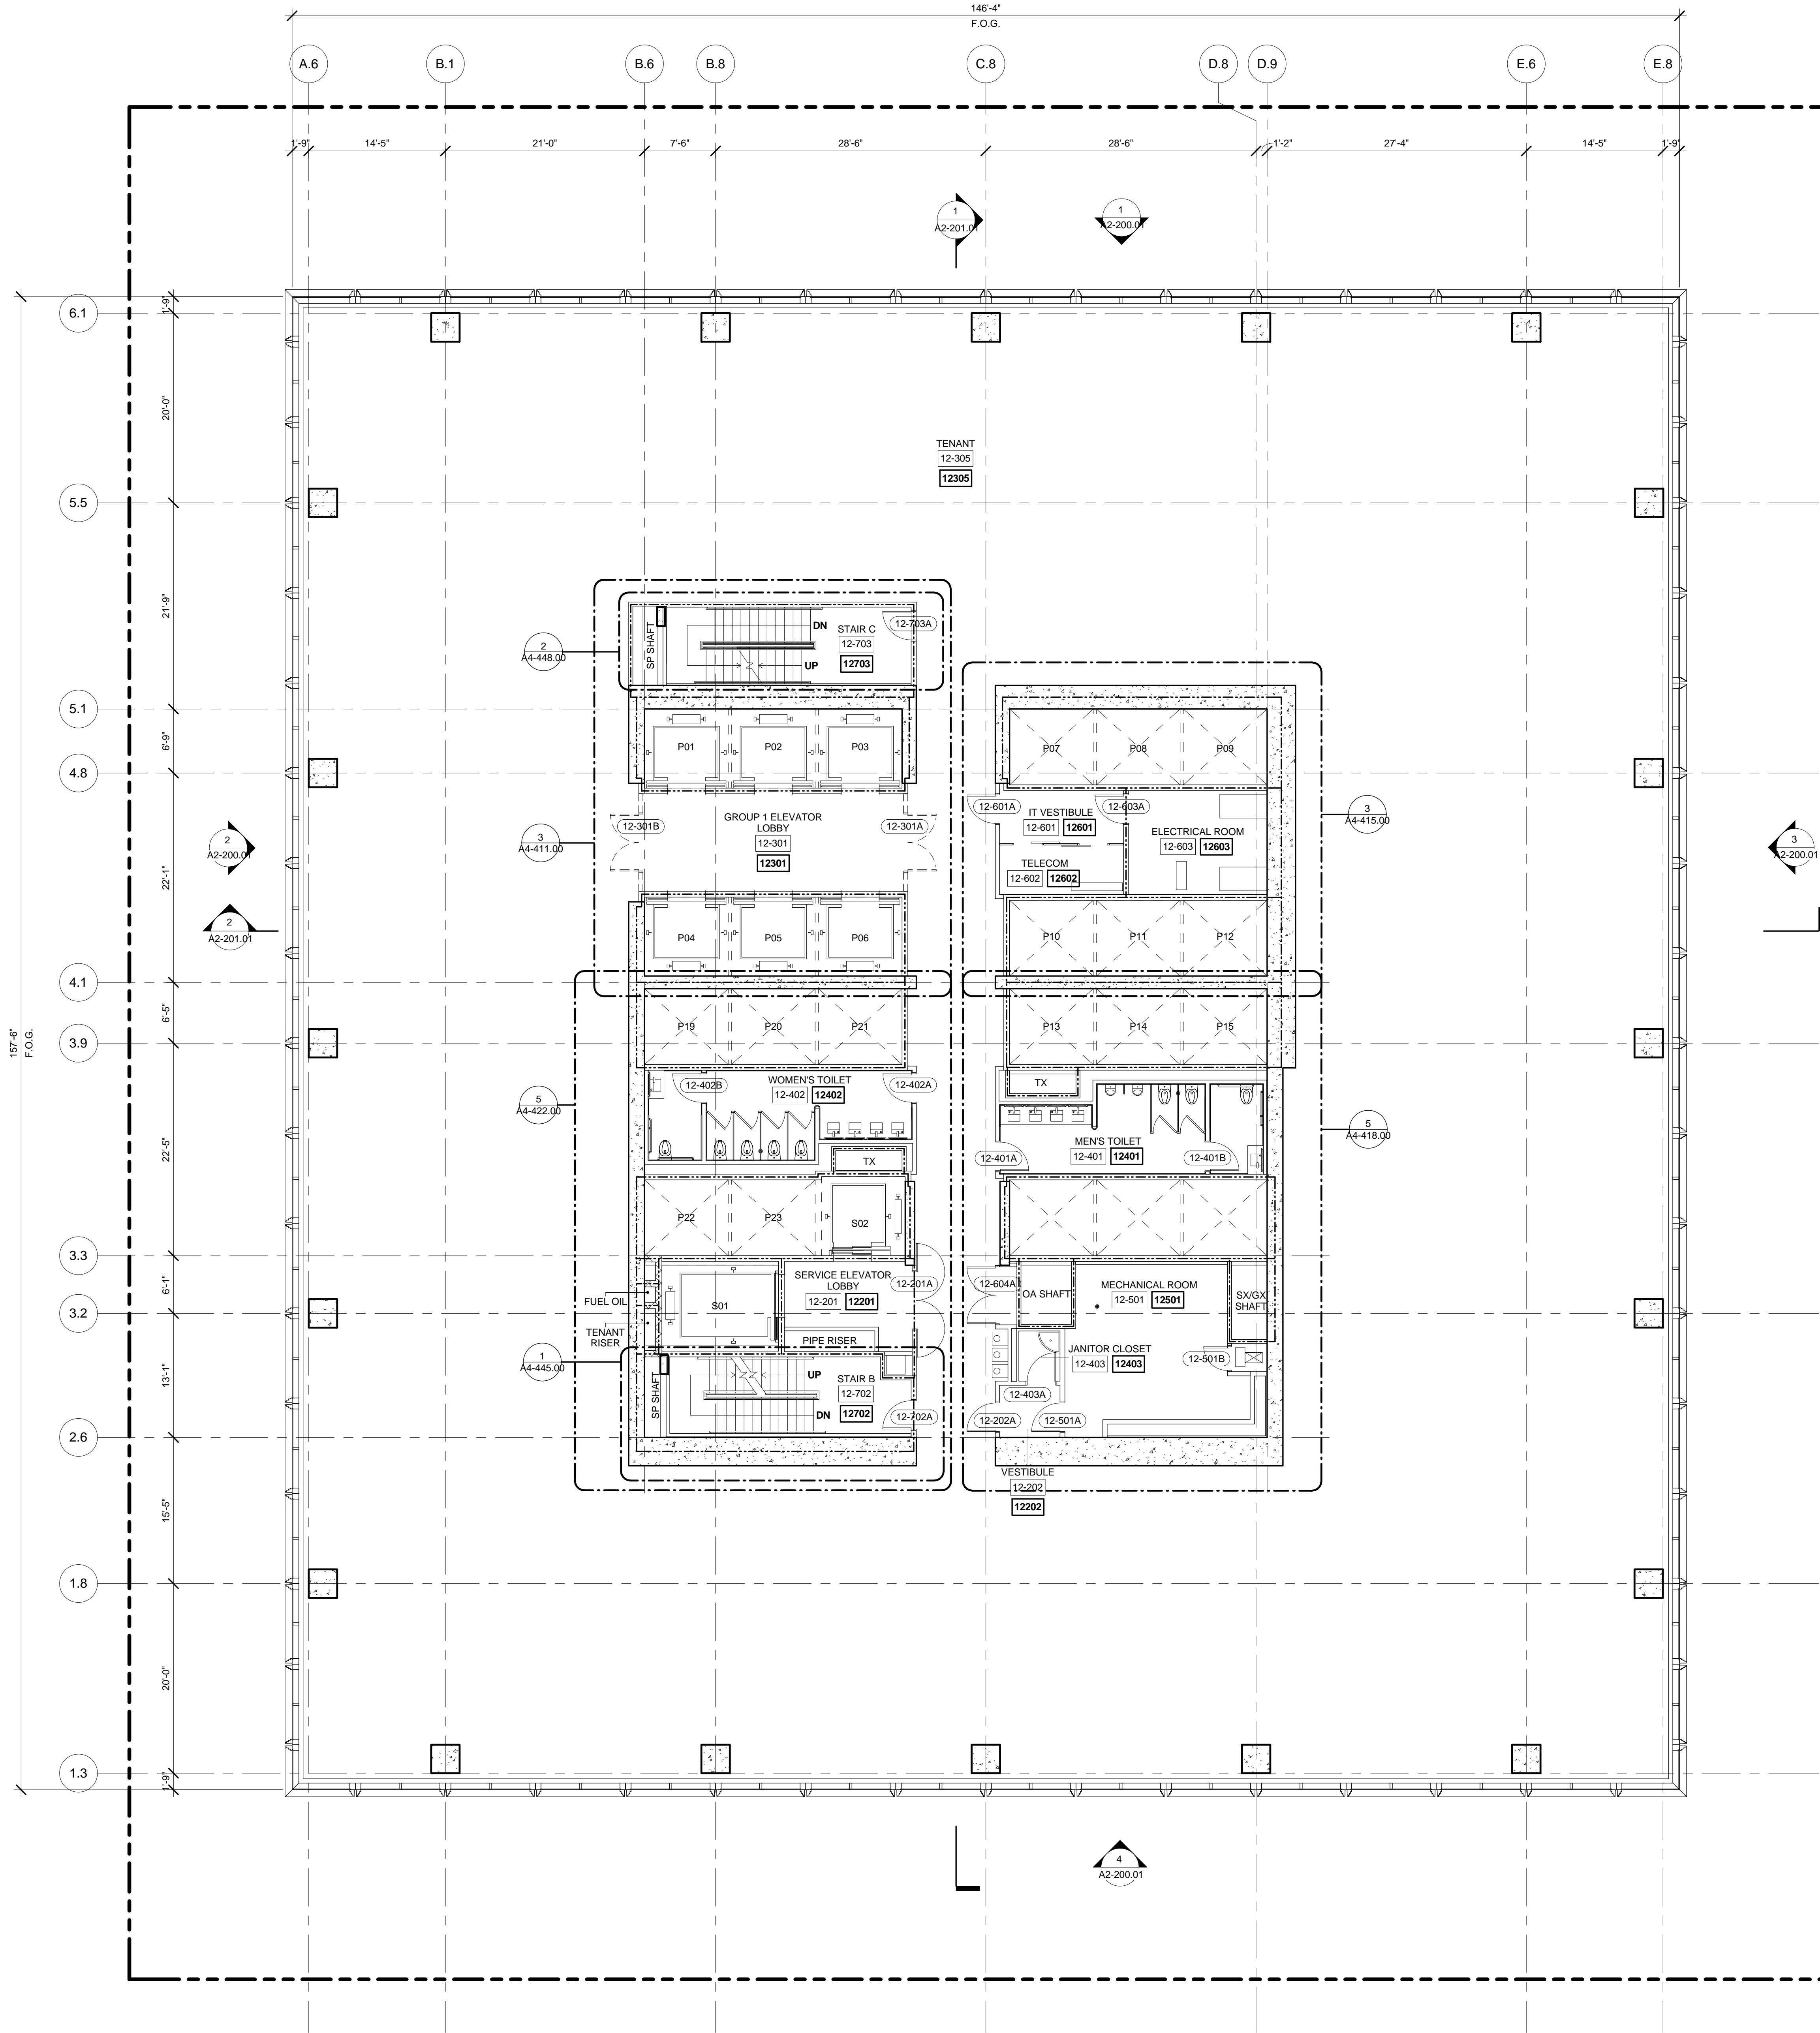

LEVEL 12 PLAN
SCALE: 1/8" = 1'-0"



Date: 09/23/2014
Project No: 55HY
Drawn By: [Signature]
Sheet Number: 55HY-A1-113.01

FLOOR PLAN 12
(MARKETING 12)

A1-113.01
SHEET 19 OF 61

Address
550 W 34th St. New York, NY
10001



Related Companies
60 Columbus Circle
New York, NY 10023
Tel: 212.801.1000 Fax: 212.801.1048

Oxford Properties Group
320 Park Avenue, 17th Floor
New York, NY 10022
Tel: 212.986.7514 Fax: 212.986.7510



Mitsui Fudosan America, Inc.
1251 Avenue of the Americas, Suite 800
New York, NY 10020
Tel: 212.403.5600 Fax: 212.403.5657

Architect
Kohn Pedersen Fox Associates PC
Architects & Planning Consultants
11 West 42nd Street
New York, New York 10036
TEL: 212.977.6500 FAX: 212.956.2526

Structural Engineer
WSP
228 East 45th Street, 3rd Floor
New York, NY 10017
Tel: 212.687.9888 Fax: 646.487.5501

Mechanical, Electrical, Plumbing, Fire Protection
WSP
512 Seventh Avenue
New York, NY 10018
Tel: 212.532.9600

- GENERAL NOTE :**
1. INTERIOR FIT OUT AND FLOOR OPENING ENCLOSURES BY FUTURE TENANT.
 2. FOR STAIR LAYOUT INCLUDING PHOTOLUMINESCENT EXIT PATH MARKINGS REFER TO A4-SERIES PLANS & SECTIONS FOR DETAIL..

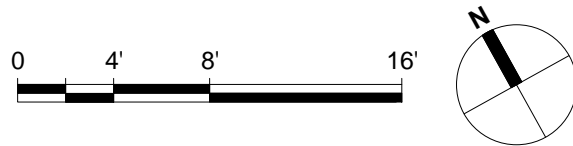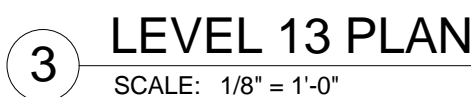

**FLOOR PLAN 13
(MARKETING 14)**

A1-114.01
SHEET 20 OF 61



Client

Related Companies
60 Columbus Circle
New York, NY 10023
Tel: 212.801.1000 Fax: 212.801.1048

Oxford Properties Group
320 Park Avenue, 17th Floor
New York, NY 10022
Tel: 212.986.7514 Fax: 212.986.7510

Mitsui Fudosan America, Inc.
1251 Avenue of the Americas, Suite 800
New York, NY 10020
Tel: 212.403.5600 Fax: 212.403.5657

Architect
Kohn Pedersen Fox Associates PC
Architects & Planning Consultants
11 West 42nd Street
New York, New York 10036
TEL: 212.977.6500 FAX: 212.956.2526


Structural Engineer

WSP
228 East 45th Street, 3rd Floor
New York, NY 10017
Tel: 212.687.9888 Fax: 646.487.5501

Mechanical, Electrical, Plumbing, Fire Protection

WSP
512 Seventh Avenue
New York, NY 10018
Tel: 212.552.9600

- GENERAL NOTE:
- INTERIOR FIT OUT AND FLOOR OPENING ENCLOSURES BY FUTURE TENANT.
 - FOR STAIR LAYOUT INCLUDING PHOTOLUMINESCENT EXIT PATH MARKINGS REFER TO A4-SERIES PLANS & SECTIONS FOR DETAIL.

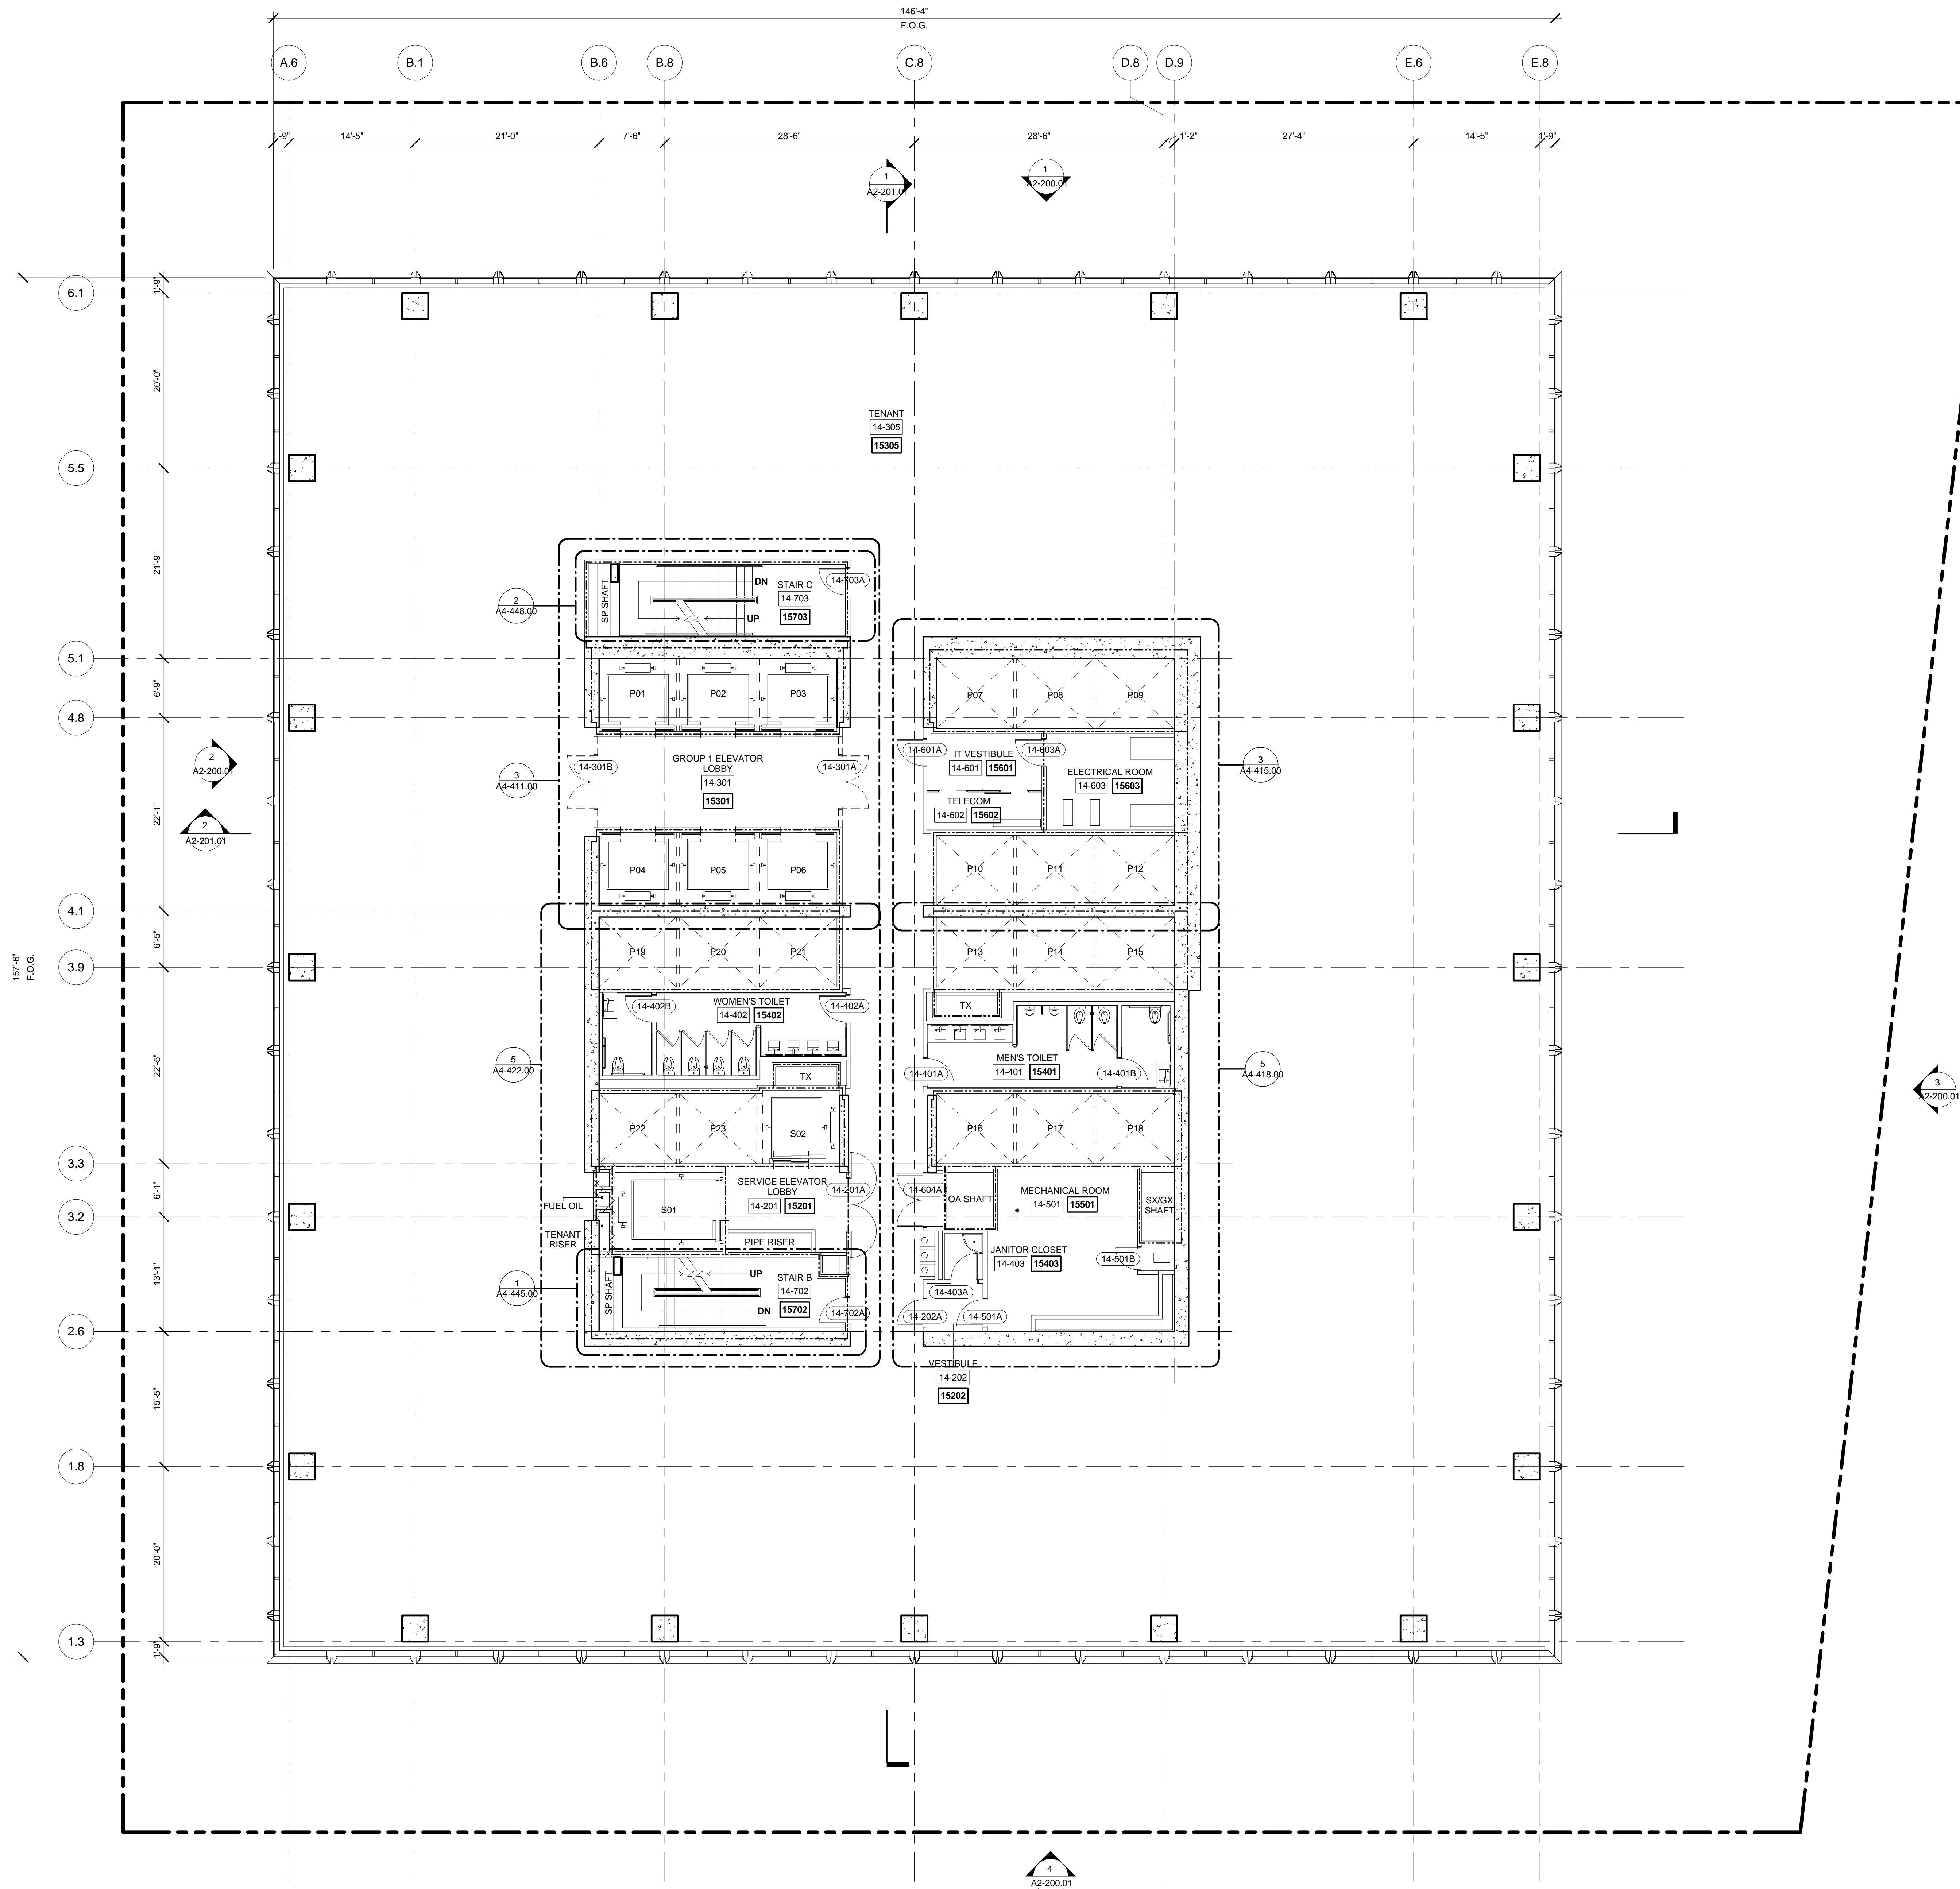

LEVEL 14 PLAN
SCALE: 1/8" = 1'-0"



Date: 09/23/2014
Project No: 55HY
Author: Author
Sheet Number: 55HY-A1-115.01

FLOOR PLAN 14
(MARKETING 15)

A1-115.01
SHEET 21 OF 61

Address
550 W 34th St. New York, NY
10001



Related Companies
60 Columbus Circle
New York, NY 10023
Tel: 212.801.1000 Fax: 212.801.1048

Oxford Properties Group
320 Park Avenue, 17th Floor
New York, NY 10022
Tel: 212.986.7514 Fax: 212.986.7510


Mitsui Fudosan America, Inc.
1251 Avenue of the Americas, Suite 800
New York, NY 10020
Tel: 212.403.5600 Fax: 212.403.5657

Architect
Kohn Pedersen Fox Associates PC
Architects & Planning Consultants
11 West 42nd Street
New York, New York 10036
TEL: 212.977.6500 FAX: 212.956.2526


Structural Engineer
WSP
228 East 45th Street, 3rd Floor
New York, NY 10017
Tel: 212.687.9888 Fax: 646.487.5501

Mechanical, Electrical, Plumbing, Fire Protection
WSP
512 Seventh Avenue
New York, NY 10018
Tel: 212.532.9600

- GENERAL NOTE :**
1. INTERIOR FIT OUT AND FLOOR OPENING ENCLOSURES BY FUTURE TENANT.
 2. FOR STAIR LAYOUT INCLUDING PHOTOLUMINESCENT EXIT PATH MARKINGS REFER TO A4-SERIES PLANS & SECTIONS FOR DETAIL..

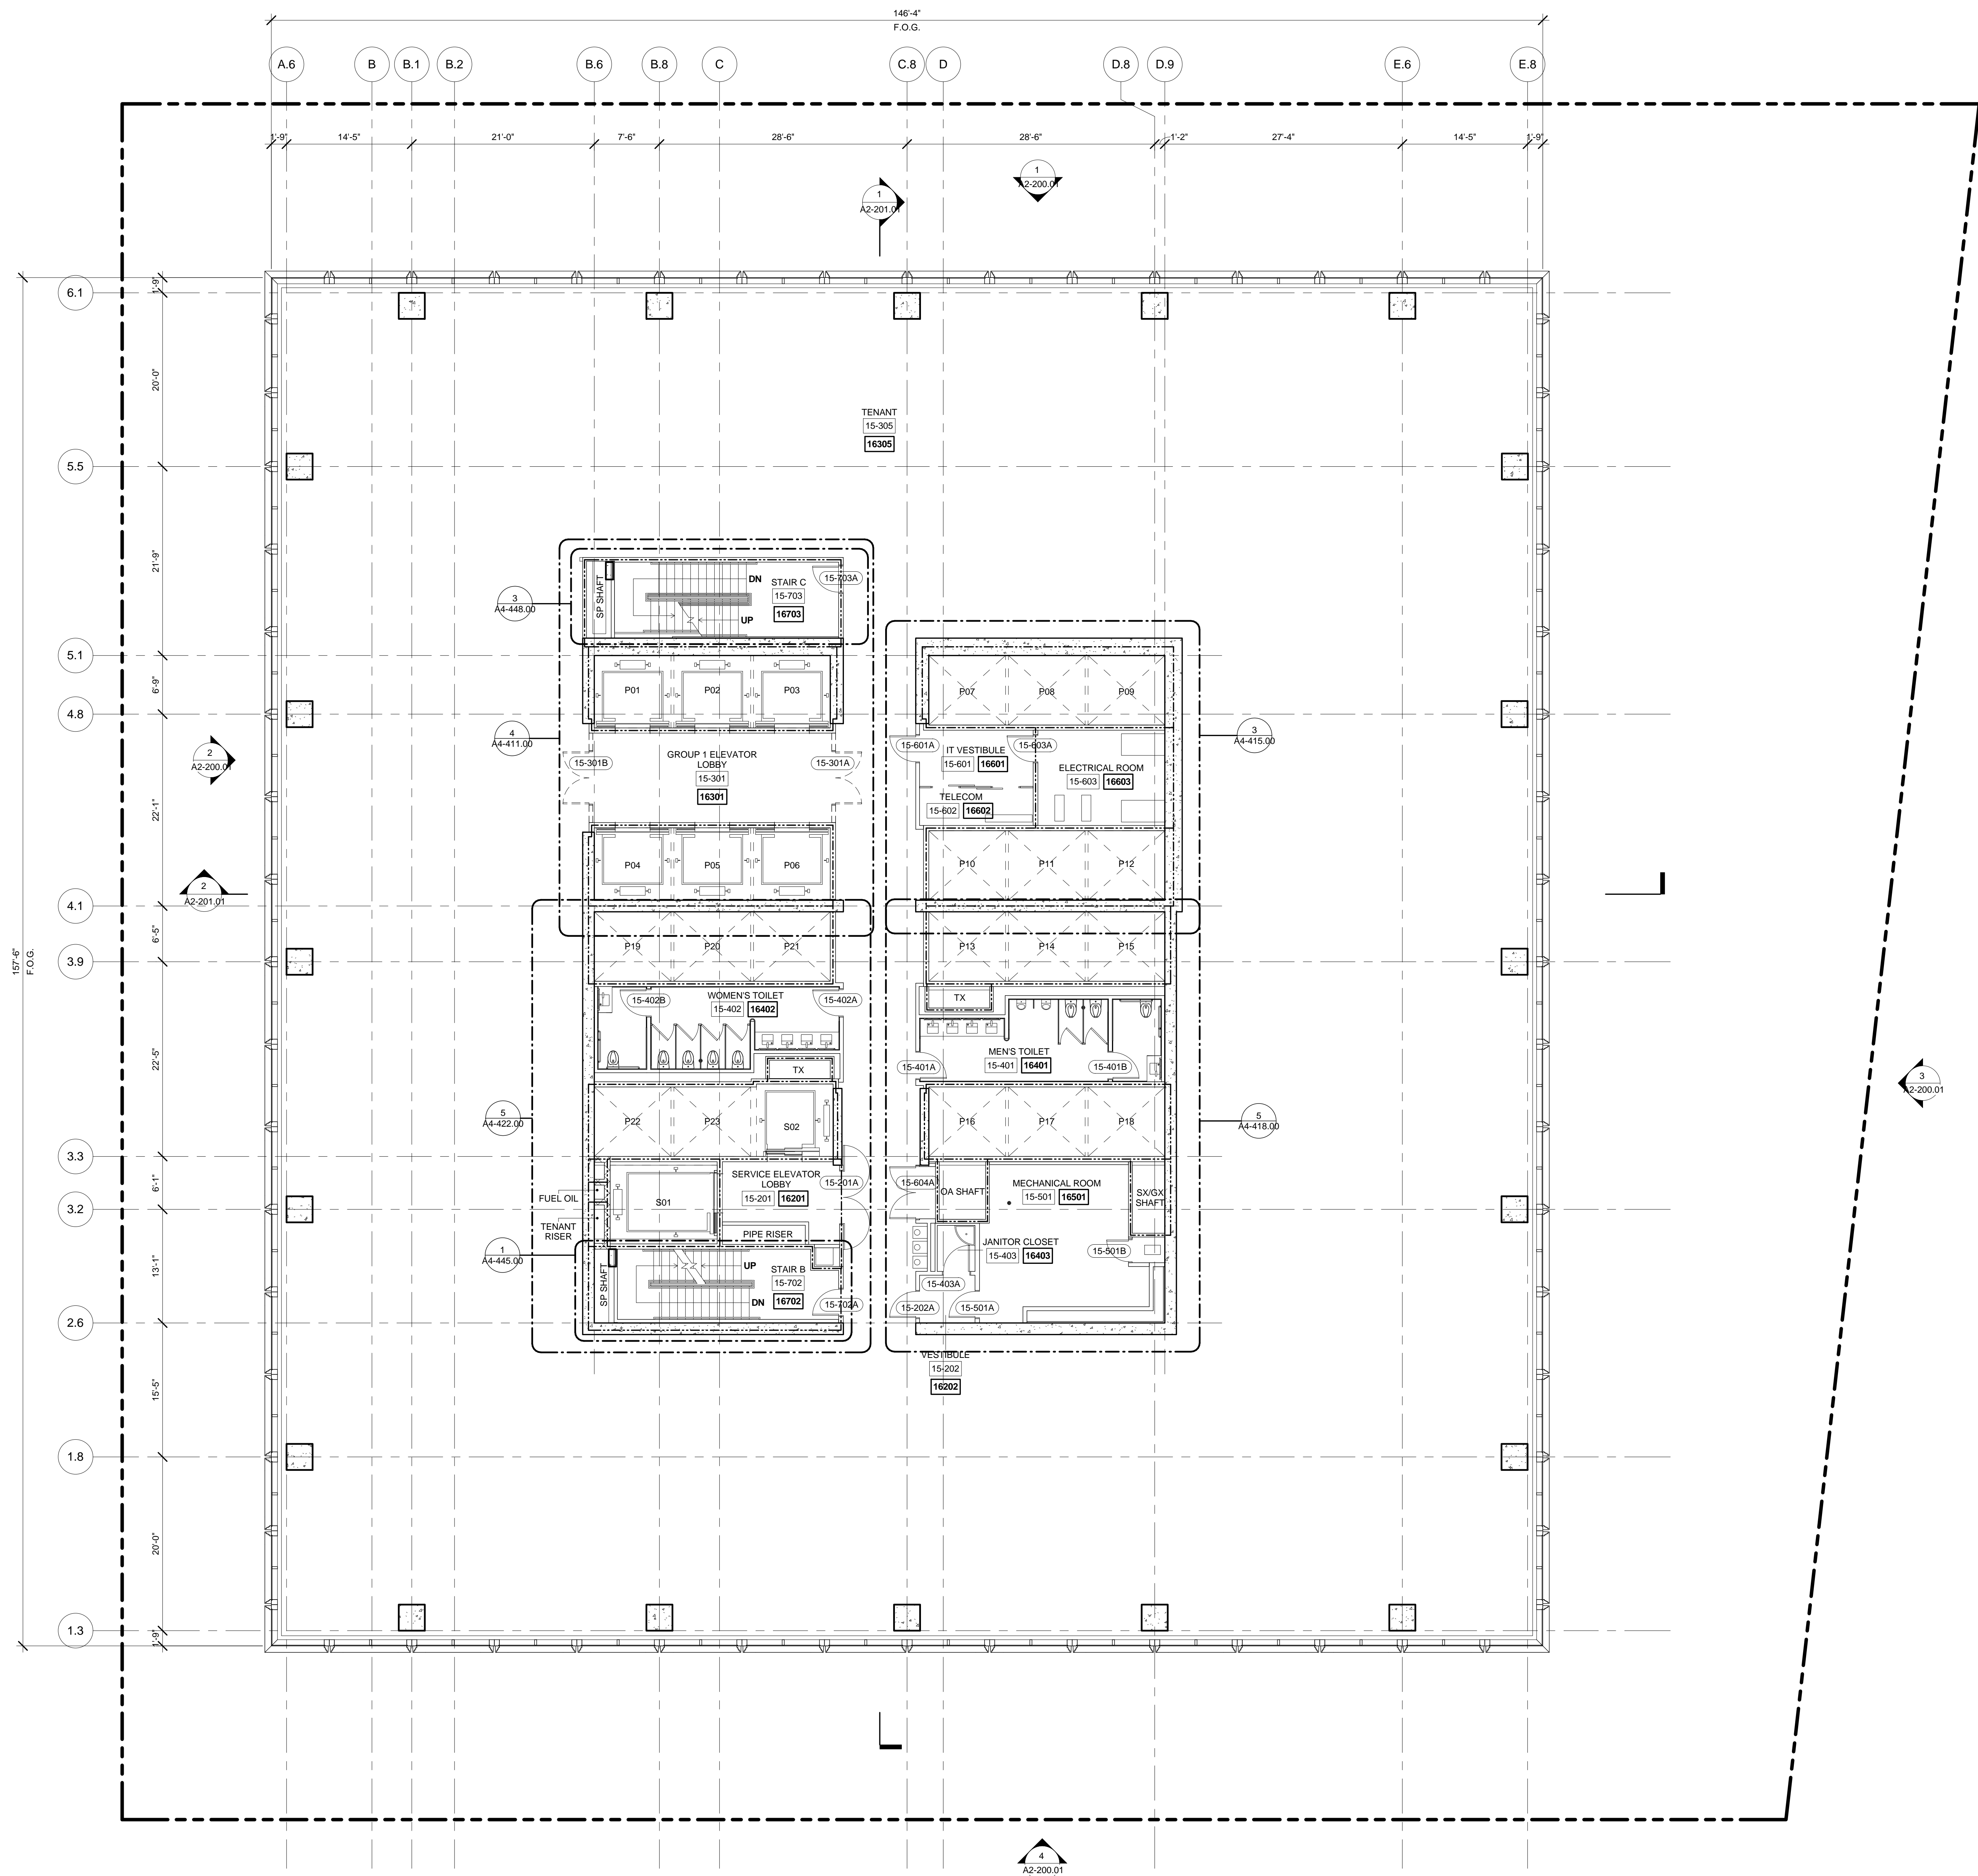

1 LEVEL 15 PLAN
SCALE: 1/8" = 1'-0"

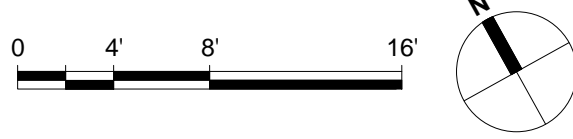

Drawing Title

FLOOR PLAN 15
(MARKETING 10)

Dwelling Number

A1-116.00
SHEET 22 OF 61

SHEET 22 OF 61

Address
550 W 34th St. New York, NY
10001



Client

Related Companies
60 Columbus Circle
New York, NY 10023
Tel: 212.801.1000 Fax: 212.801.1048

Oxford Properties Group
320 Park Avenue, 17th Floor
New York, NY 10022
Tel: 212.986.7514 Fax: 212.986.7510

Mitsui Fudosan America, Inc.
1251 Avenue of the Americas, Suite 800
New York, NY 10020
Tel: 212.403.5600 Fax: 212.403.5657

Architect
Kohn Pedersen Fox Associates PC
Architects & Planning Consultants
11 West 42nd Street
New York, New York 10036
TEL: 212.977.6500 FAX: 212.956.2526


Structural Engineer

WSP
228 East 45th Street, 3rd Floor
New York, NY 10017
Tel: 212.687.9888 Fax: 646.487.5501


Mechanical, Electrical, Plumbing, Fire Protection

WSP
512 Seventh Avenue
New York, NY 10018
Tel: 212.532.9600

- GENERAL NOTE :**
1. INTERIOR FIT OUT AND FLOOR OPENING ENCLOSURES BY FUTURE TENANT.
 2. FOR STAIR LAYOUT INCLUDING PHOTOLUMINESCENT EXIT PATH MARKINGS REFER TO A4-SERIES PLANS & SECTIONS FOR DETAIL..

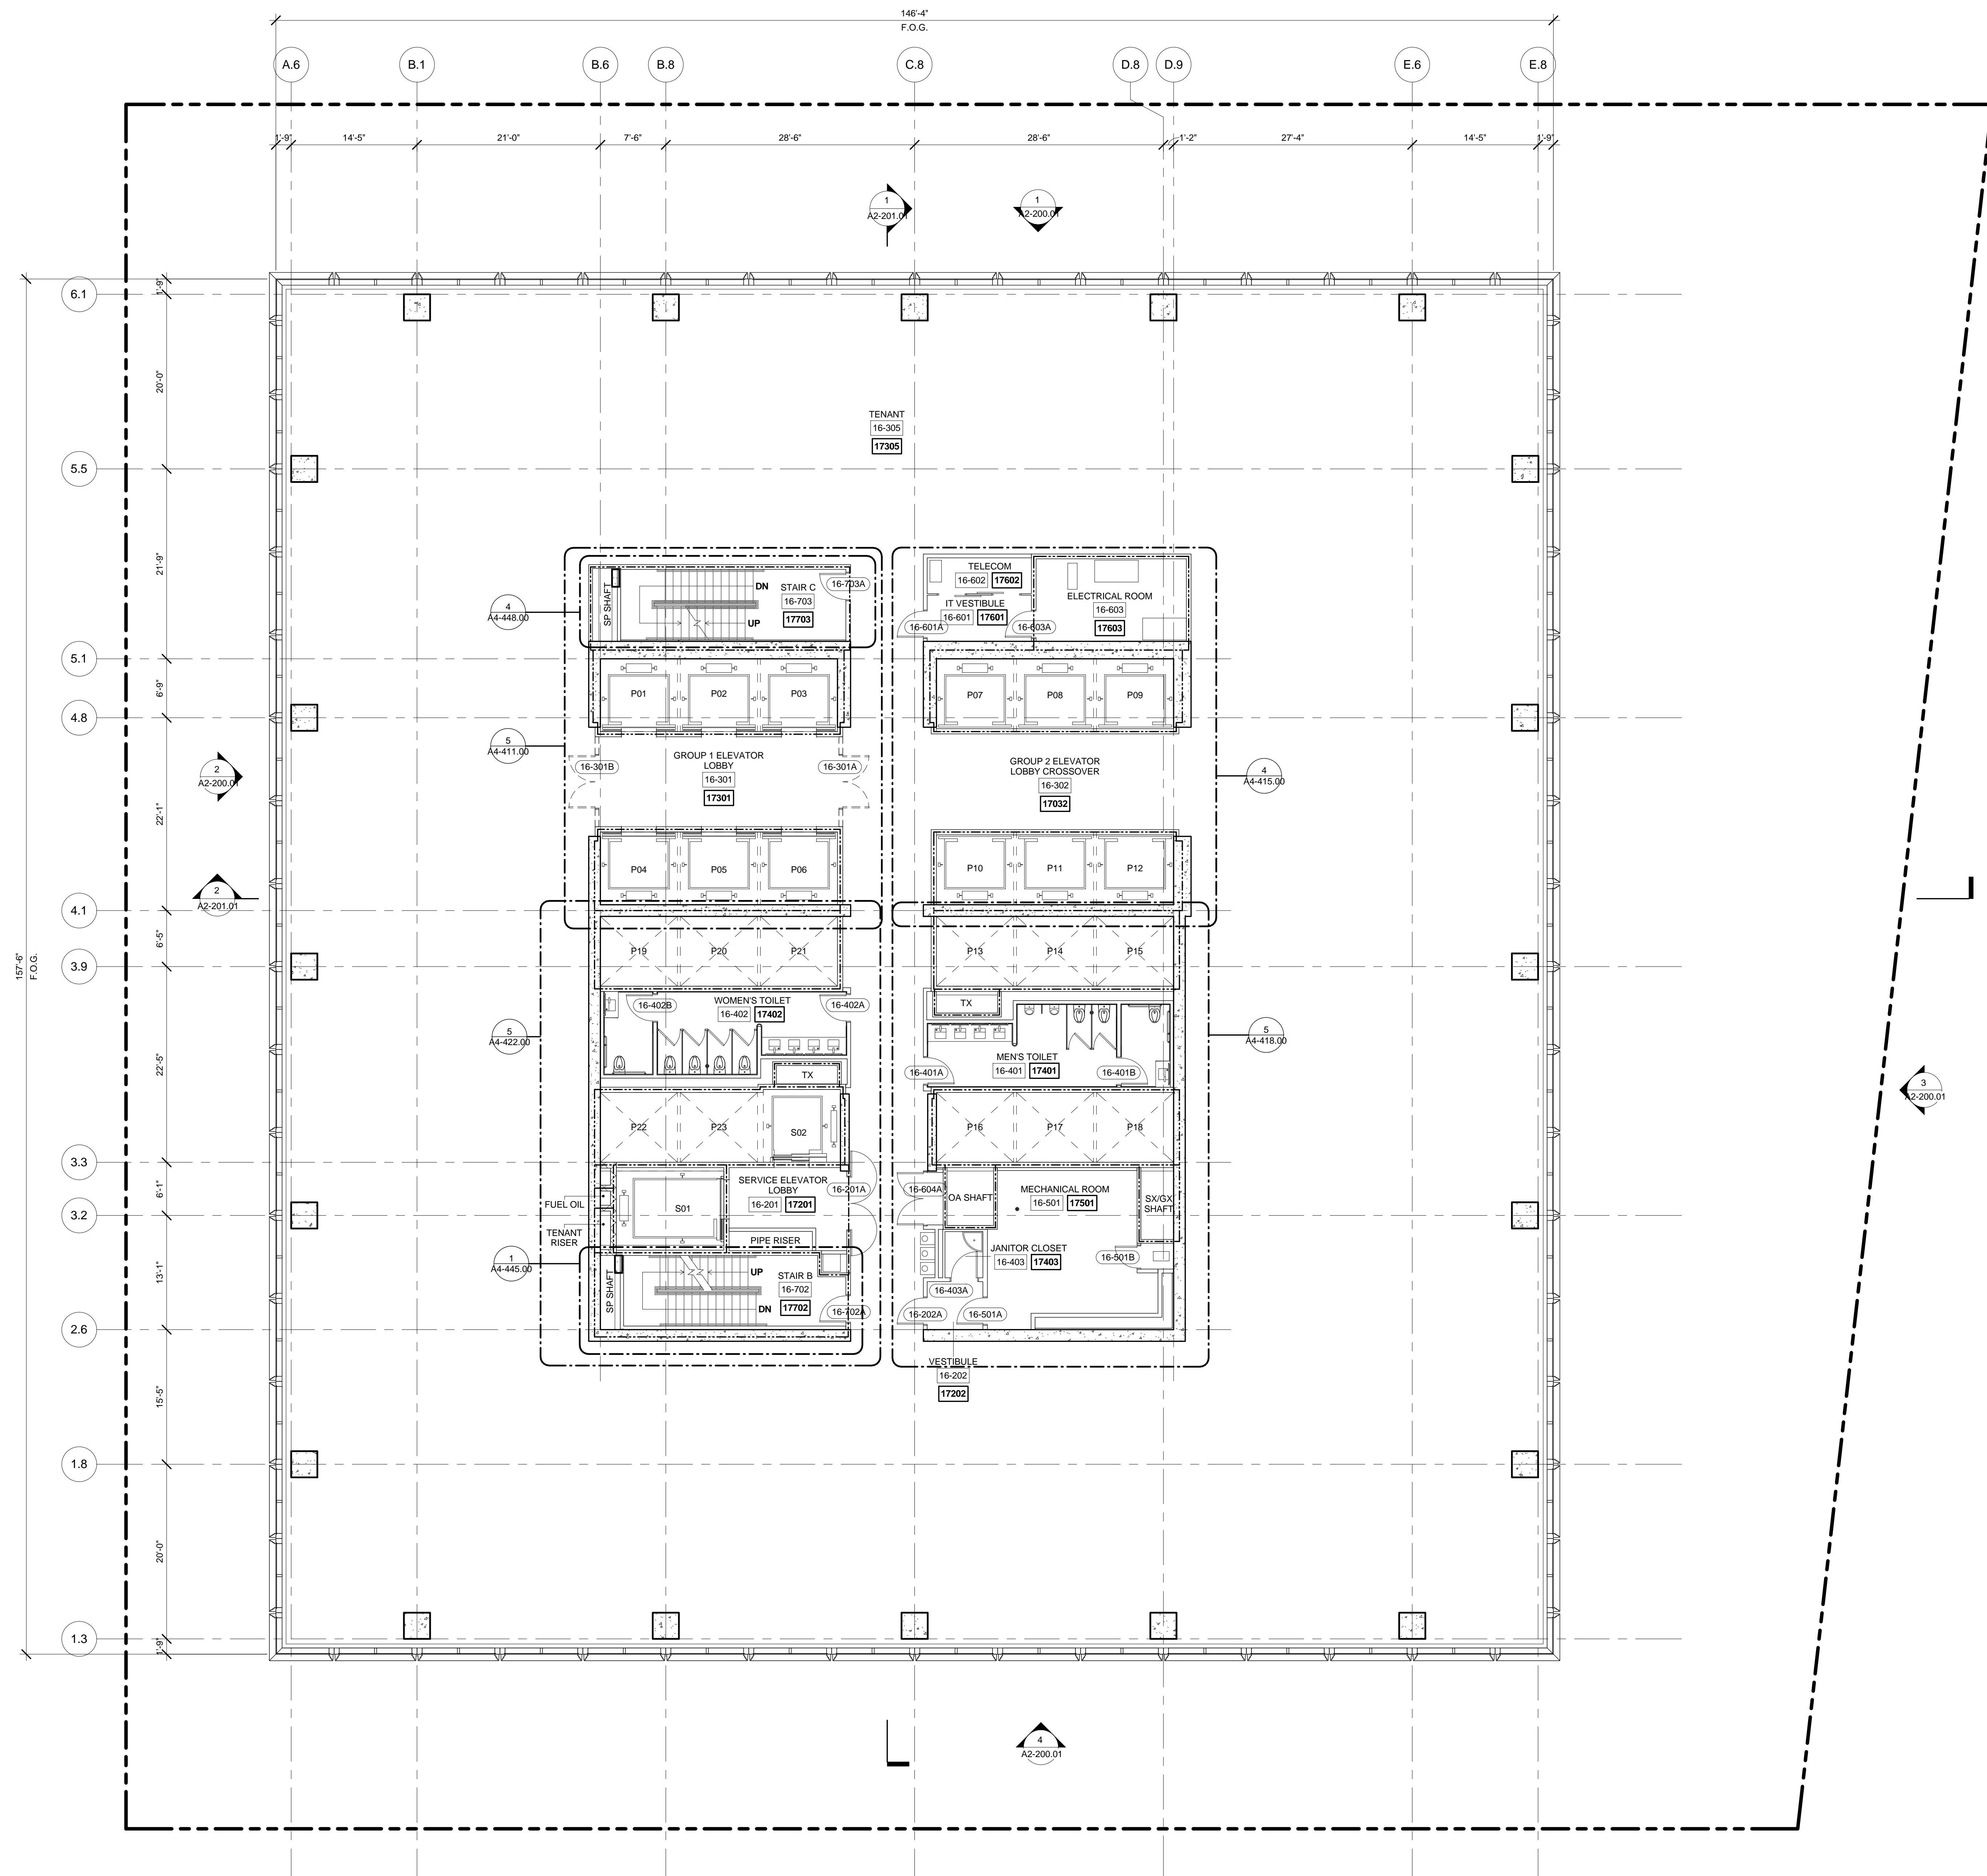

1 LEVEL 16 PLAN
SCALE: 1/8" = 1'-0"

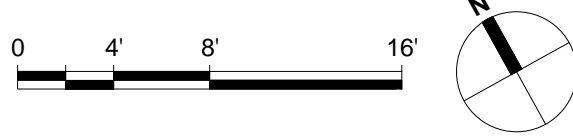

FLOOR PLAN (MARKETING)

Dwelling Number

A1-117.00

55 HUDSON YARDS

Address
550 W 34th St. New York, NY
10001



Client
Related Companies
60 Columbus Circle
New York, NY 10023
Tel: 212.801.1000 Fax: 212.801.1048

Oxford Properties Group
320 Park Avenue, 17th Floor
New York, NY 10022
Tel: 212.986.7514 Fax: 212.986.7510


Mitsui Fudosan America, Inc.
1251 Avenue of the Americas, Suite 800
New York, NY 10020
Tel: 212.403.5600 Fax: 212.403.5657

Architect
Kohn Pedersen Fox Associates PC
Architects & Planning Consultants
11 West 42nd Street
New York, New York 10036
TEL: 212.977.6500 FAX: 212.956.2526


Structural Engineer
WSP
228 East 45th Street, 3rd Floor
New York, NY 10017
Tel: 212.687.9888 Fax: 646.487.5501

Mechanical, Electrical, Plumbing, Fire Protection
WSP
512 Seventh Avenue
New York, NY 10018
Tel: 212.552.9600

- GENERAL NOTE:
- INTERIOR FIT OUT AND FLOOR OPENING ENCLOSURES BY FUTURE TENANT.
 - FOR STAIR LAYOUT INCLUDING PHOTOLUMINESCENT EXIT PATH MARKINGS REFER TO A4-SERIES PLANS & SECTIONS FOR DETAIL.

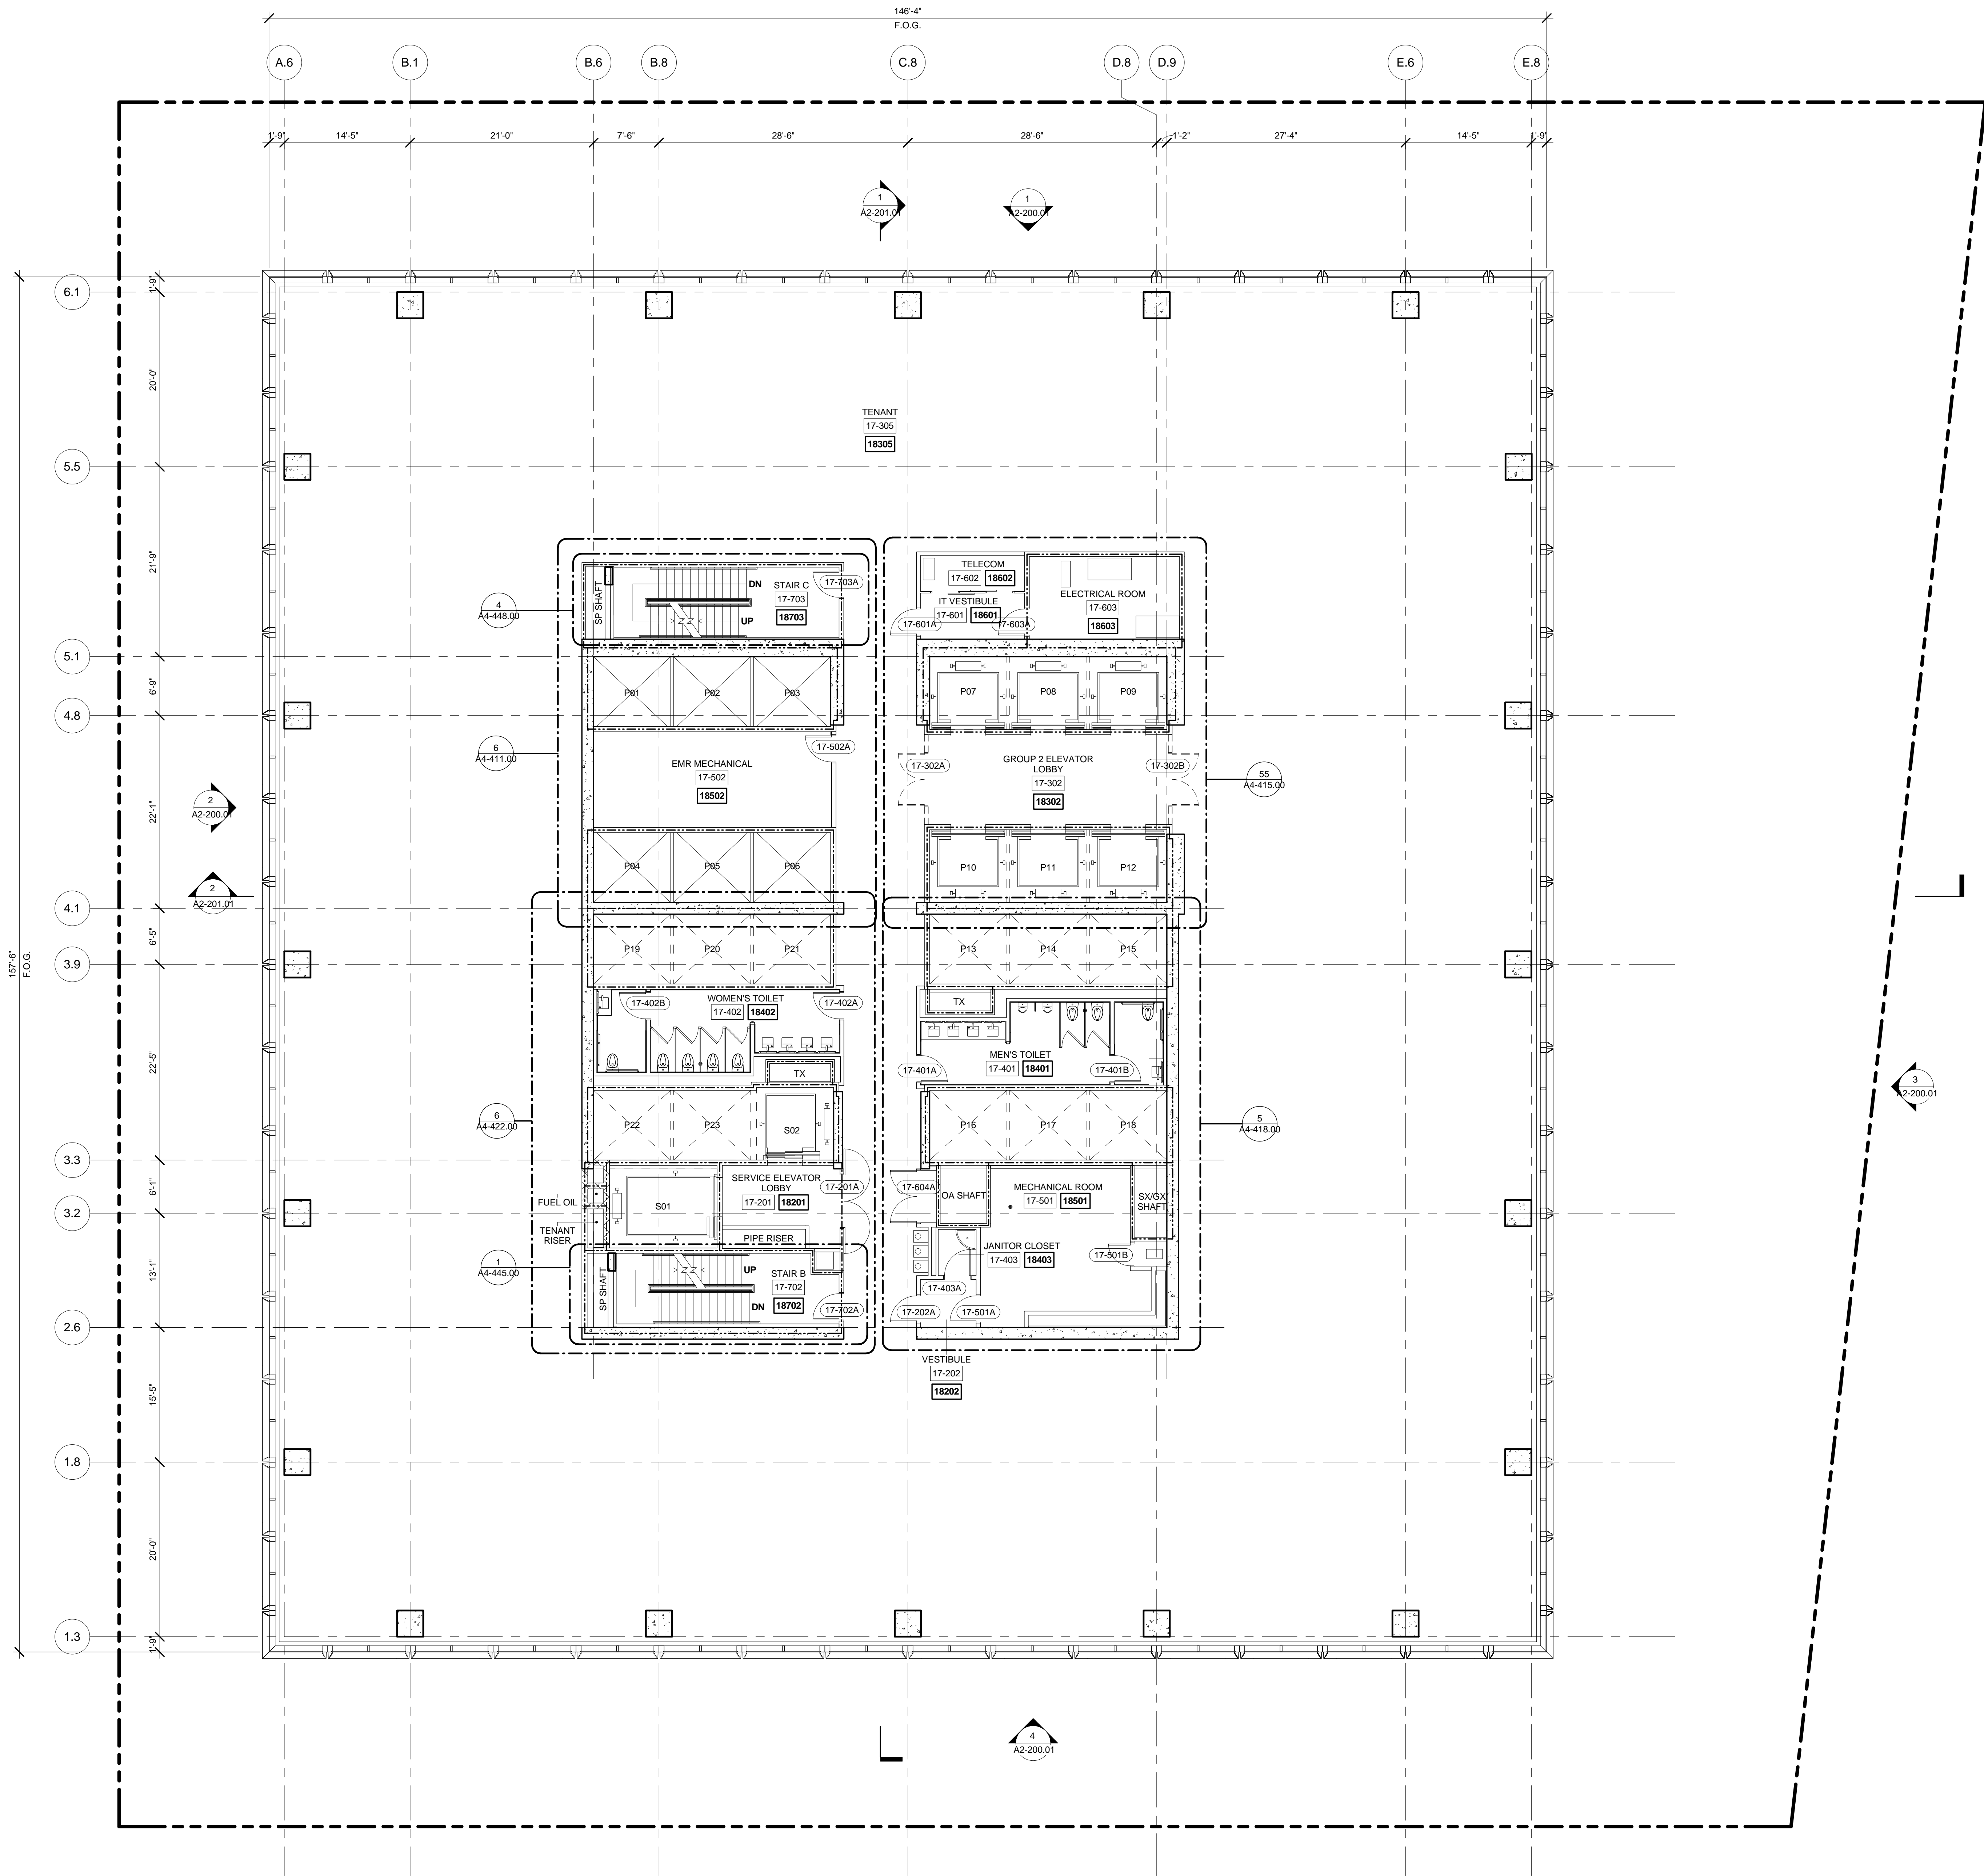

1 LEVEL 17 PLAN
SCALE: 1/8" = 1'-0"

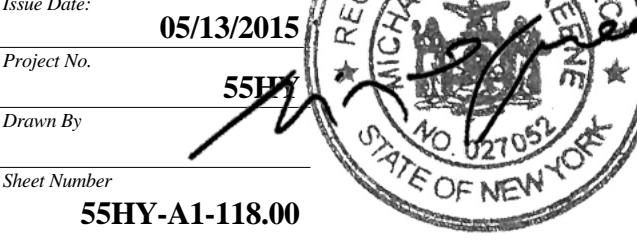

Drawing Title
**FLOOR PLAN 17
(MARKETING 18)**

Drawing Number
A1-118.00
SHEET 24 OF 61

55 HUDSON YARDS

Address
550 W 34th St. New York, NY
10001



Client

Related Companies
60 Columbus Circle
New York, NY 10023
Tel: 212.801.1000 Fax: 212.801.1048

Oxford Properties Group
320 Park Avenue, 17th Floor
New York, NY 10022
Tel: 212.986.7514 Fax: 212.986.7510

Mitsui Fudosan America, Inc.
1251 Avenue of the Americas, Suite 800
New York, NY 10020
Tel: 212.403.5600 Fax: 212.403.5657

Architect

Kohn Pedersen Fox Associates PC
Architects & Planning Consultants
11 West 42nd Street
New York, New York 10036
TEL: 212.977.6500 FAX: 212.956.2526


Structural Engineer

WSP
228 East 45th Street, 3rd Floor
New York, NY 10017
Tel: 212.687.9888 Fax: 646.487.5501


Mechanical, Electrical, Plumbing, Fire Protection

WSP
512 Seventh Avenue
New York, NY 10018
Tel: 212.532.9600

- GENERAL NOTE:
- INTERIOR FIT OUT AND FLOOR OPENING ENCLOSURES BY FUTURE TENANT.
 - FOR STAIR LAYOUT INCLUDING PHOTOLUMINESCENT EXIT PATH MARKINGS REFER TO A4-SERIES PLANS & SECTIONS FOR DETAIL.

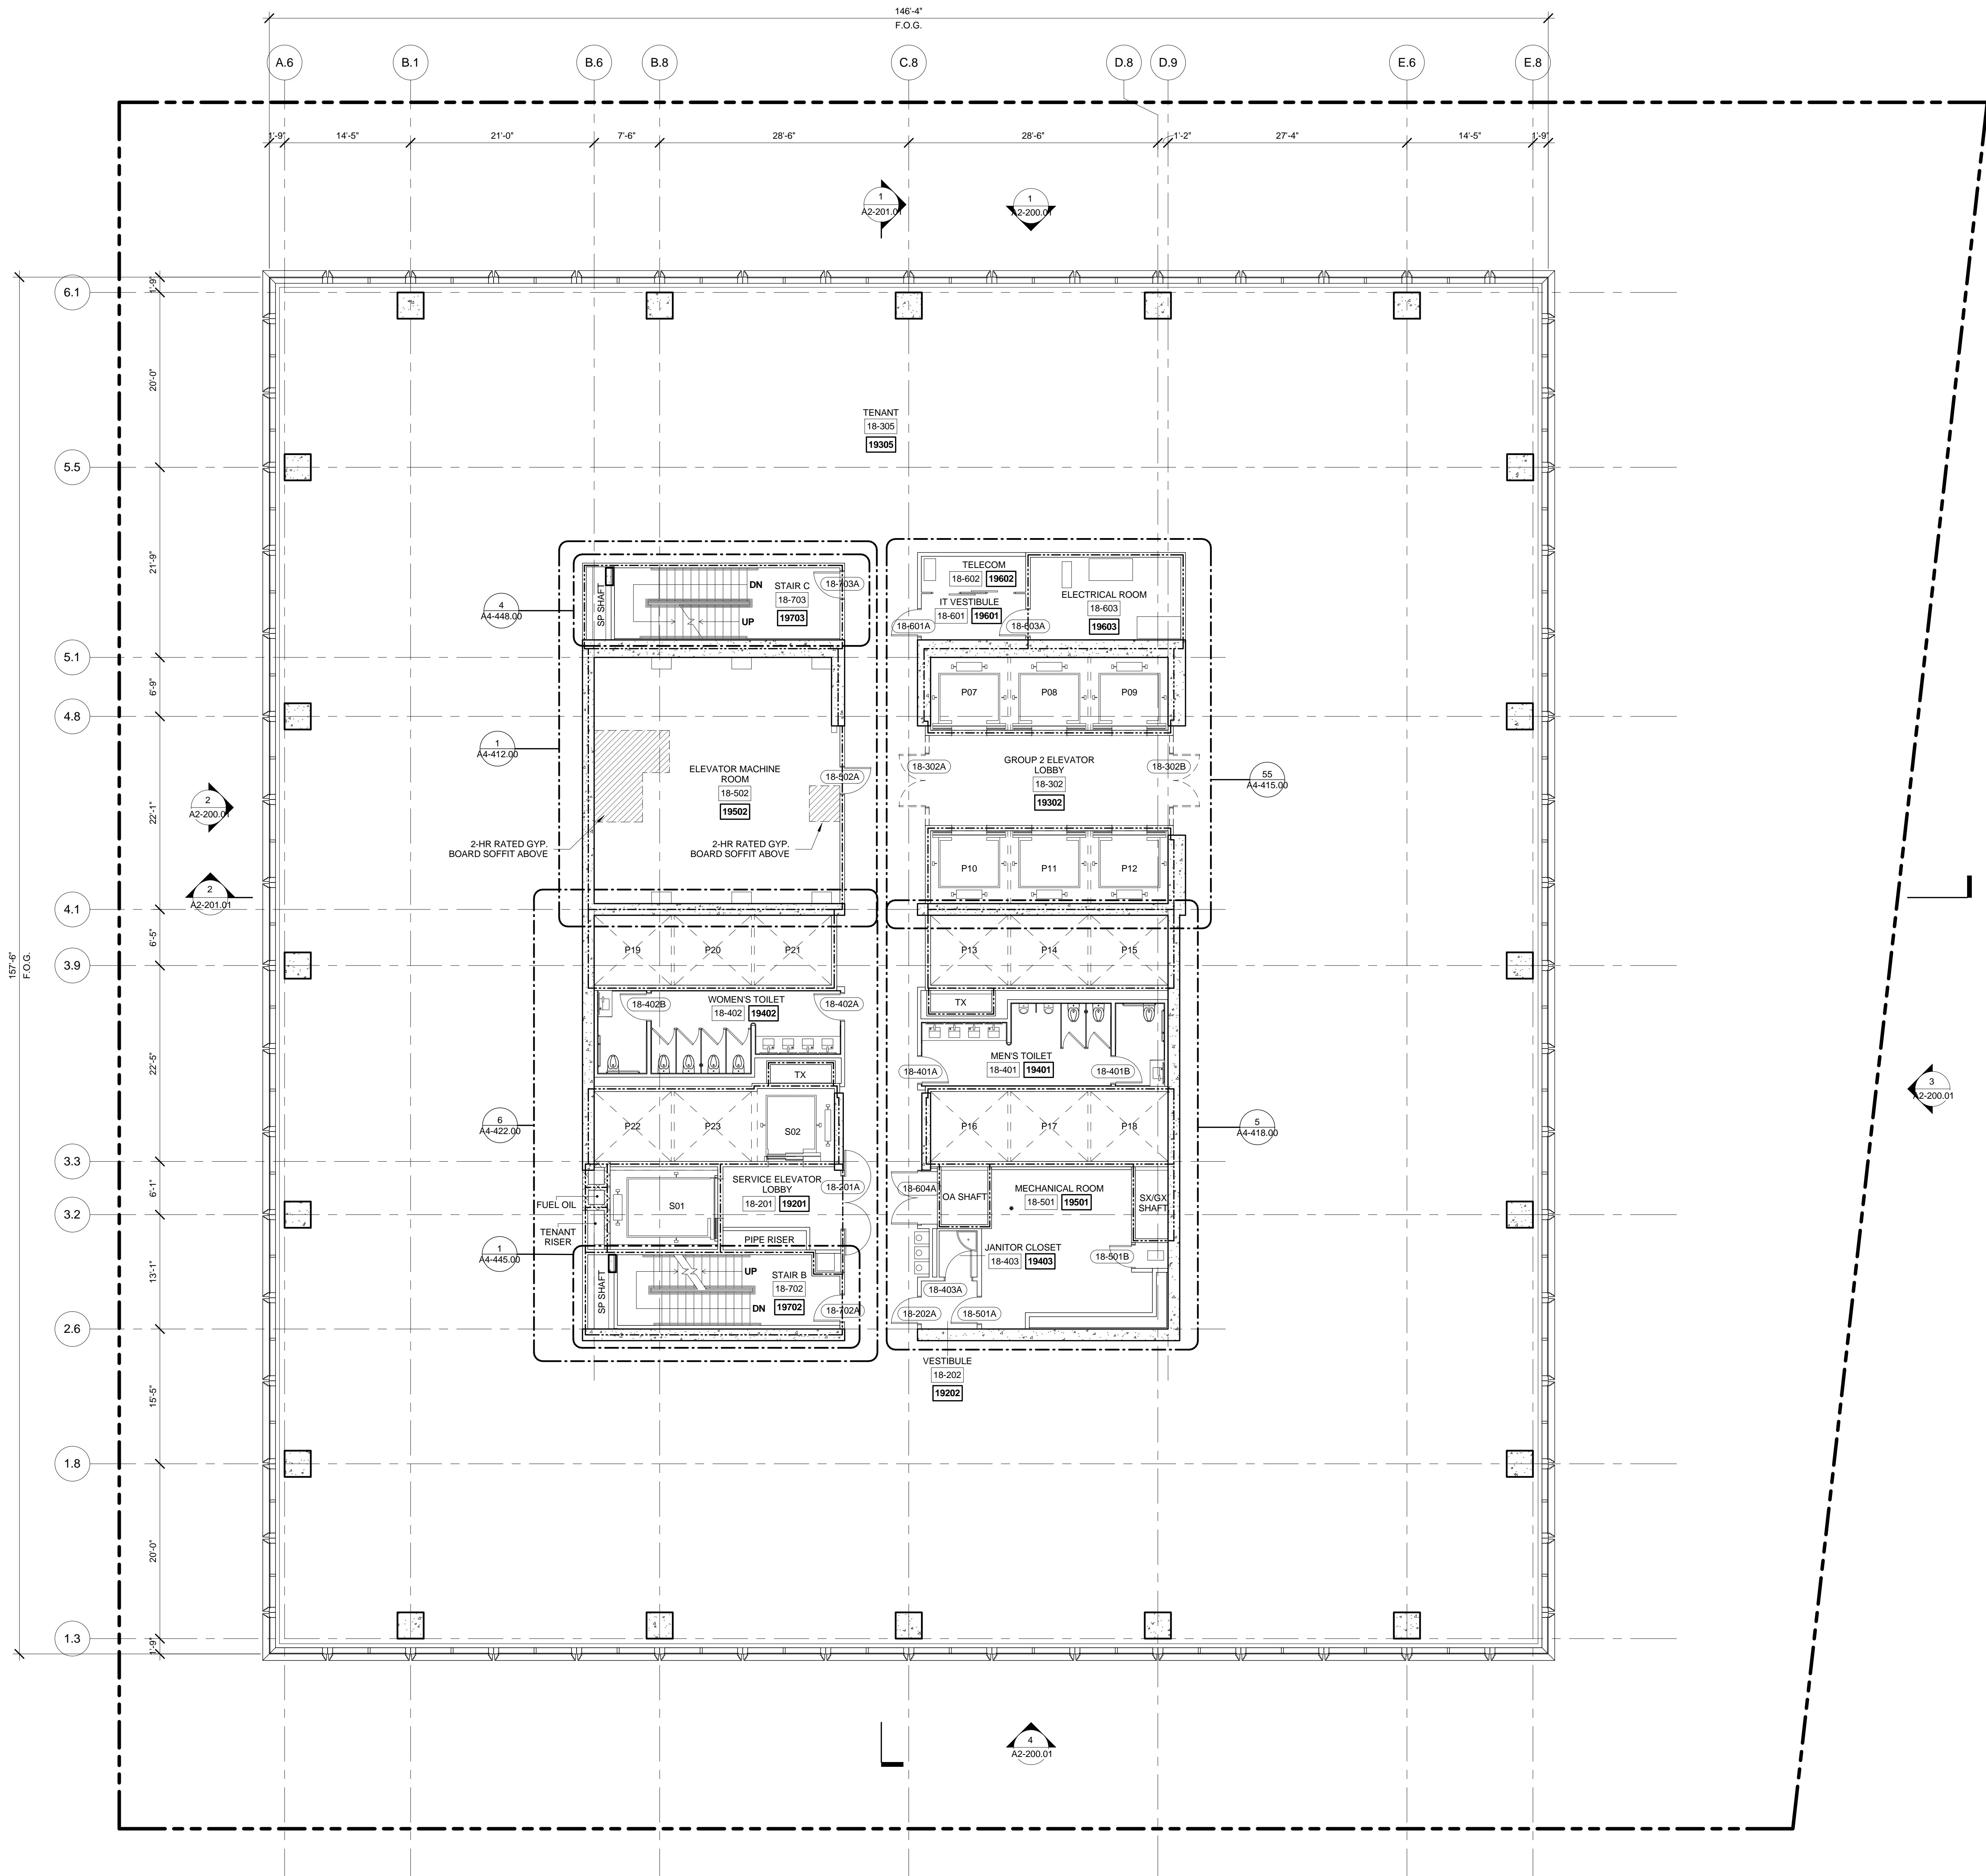

LEVEL 18 PLAN
SCALE: 1/8" = 1'-0"

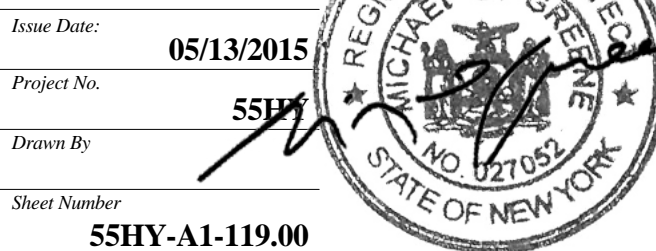

Drawing Title

FLOOR PLAN 18
(MARKETING 19)

Drawing Number

A1-119.00
SHEET 25 OF 61

55 HUDSON YARDS

Address
550 W 34th St. New York, NY
10001



Client

Related Companies
60 Columbus Circle
New York, NY 10023
Tel: 212.801.1000 Fax: 212.801.1048

Oxford Properties Group
320 Park Avenue, 17th Floor
New York, NY 10022
Tel: 212.986.7514 Fax: 212.986.7510

Mitsui Fudosan America, Inc.
1251 Avenue of the Americas, Suite 800
New York, NY 10020
Tel: 212.403.5600 Fax: 212.403.5657

Architect

Kohn Pedersen Fox Associates PC
Architects & Planning Consultants
11 West 42nd Street
New York, New York 10036
TEL: 212.977.6500 FAX: 212.956.2526


Structural Engineer

WSP
228 East 45th Street, 3rd Floor
New York, NY 10017
Tel: 212.687.9888 Fax: 646.487.5501


Mechanical, Electrical, Plumbing, Fire Protection

WSP
512 Seventh Avenue
New York, NY 10018
Tel: 212.552.9600

- GENERAL NOTE:
- INTERIOR FIT OUT AND FLOOR OPENING ENCLOSURES BY FUTURE TENANT.
 - FOR STAIR LAYOUT INCLUDING PHOTOLUMINESCENT EXIT PATH MARKINGS REFER TO A4-SERIES PLANS & SECTIONS FOR DETAIL.

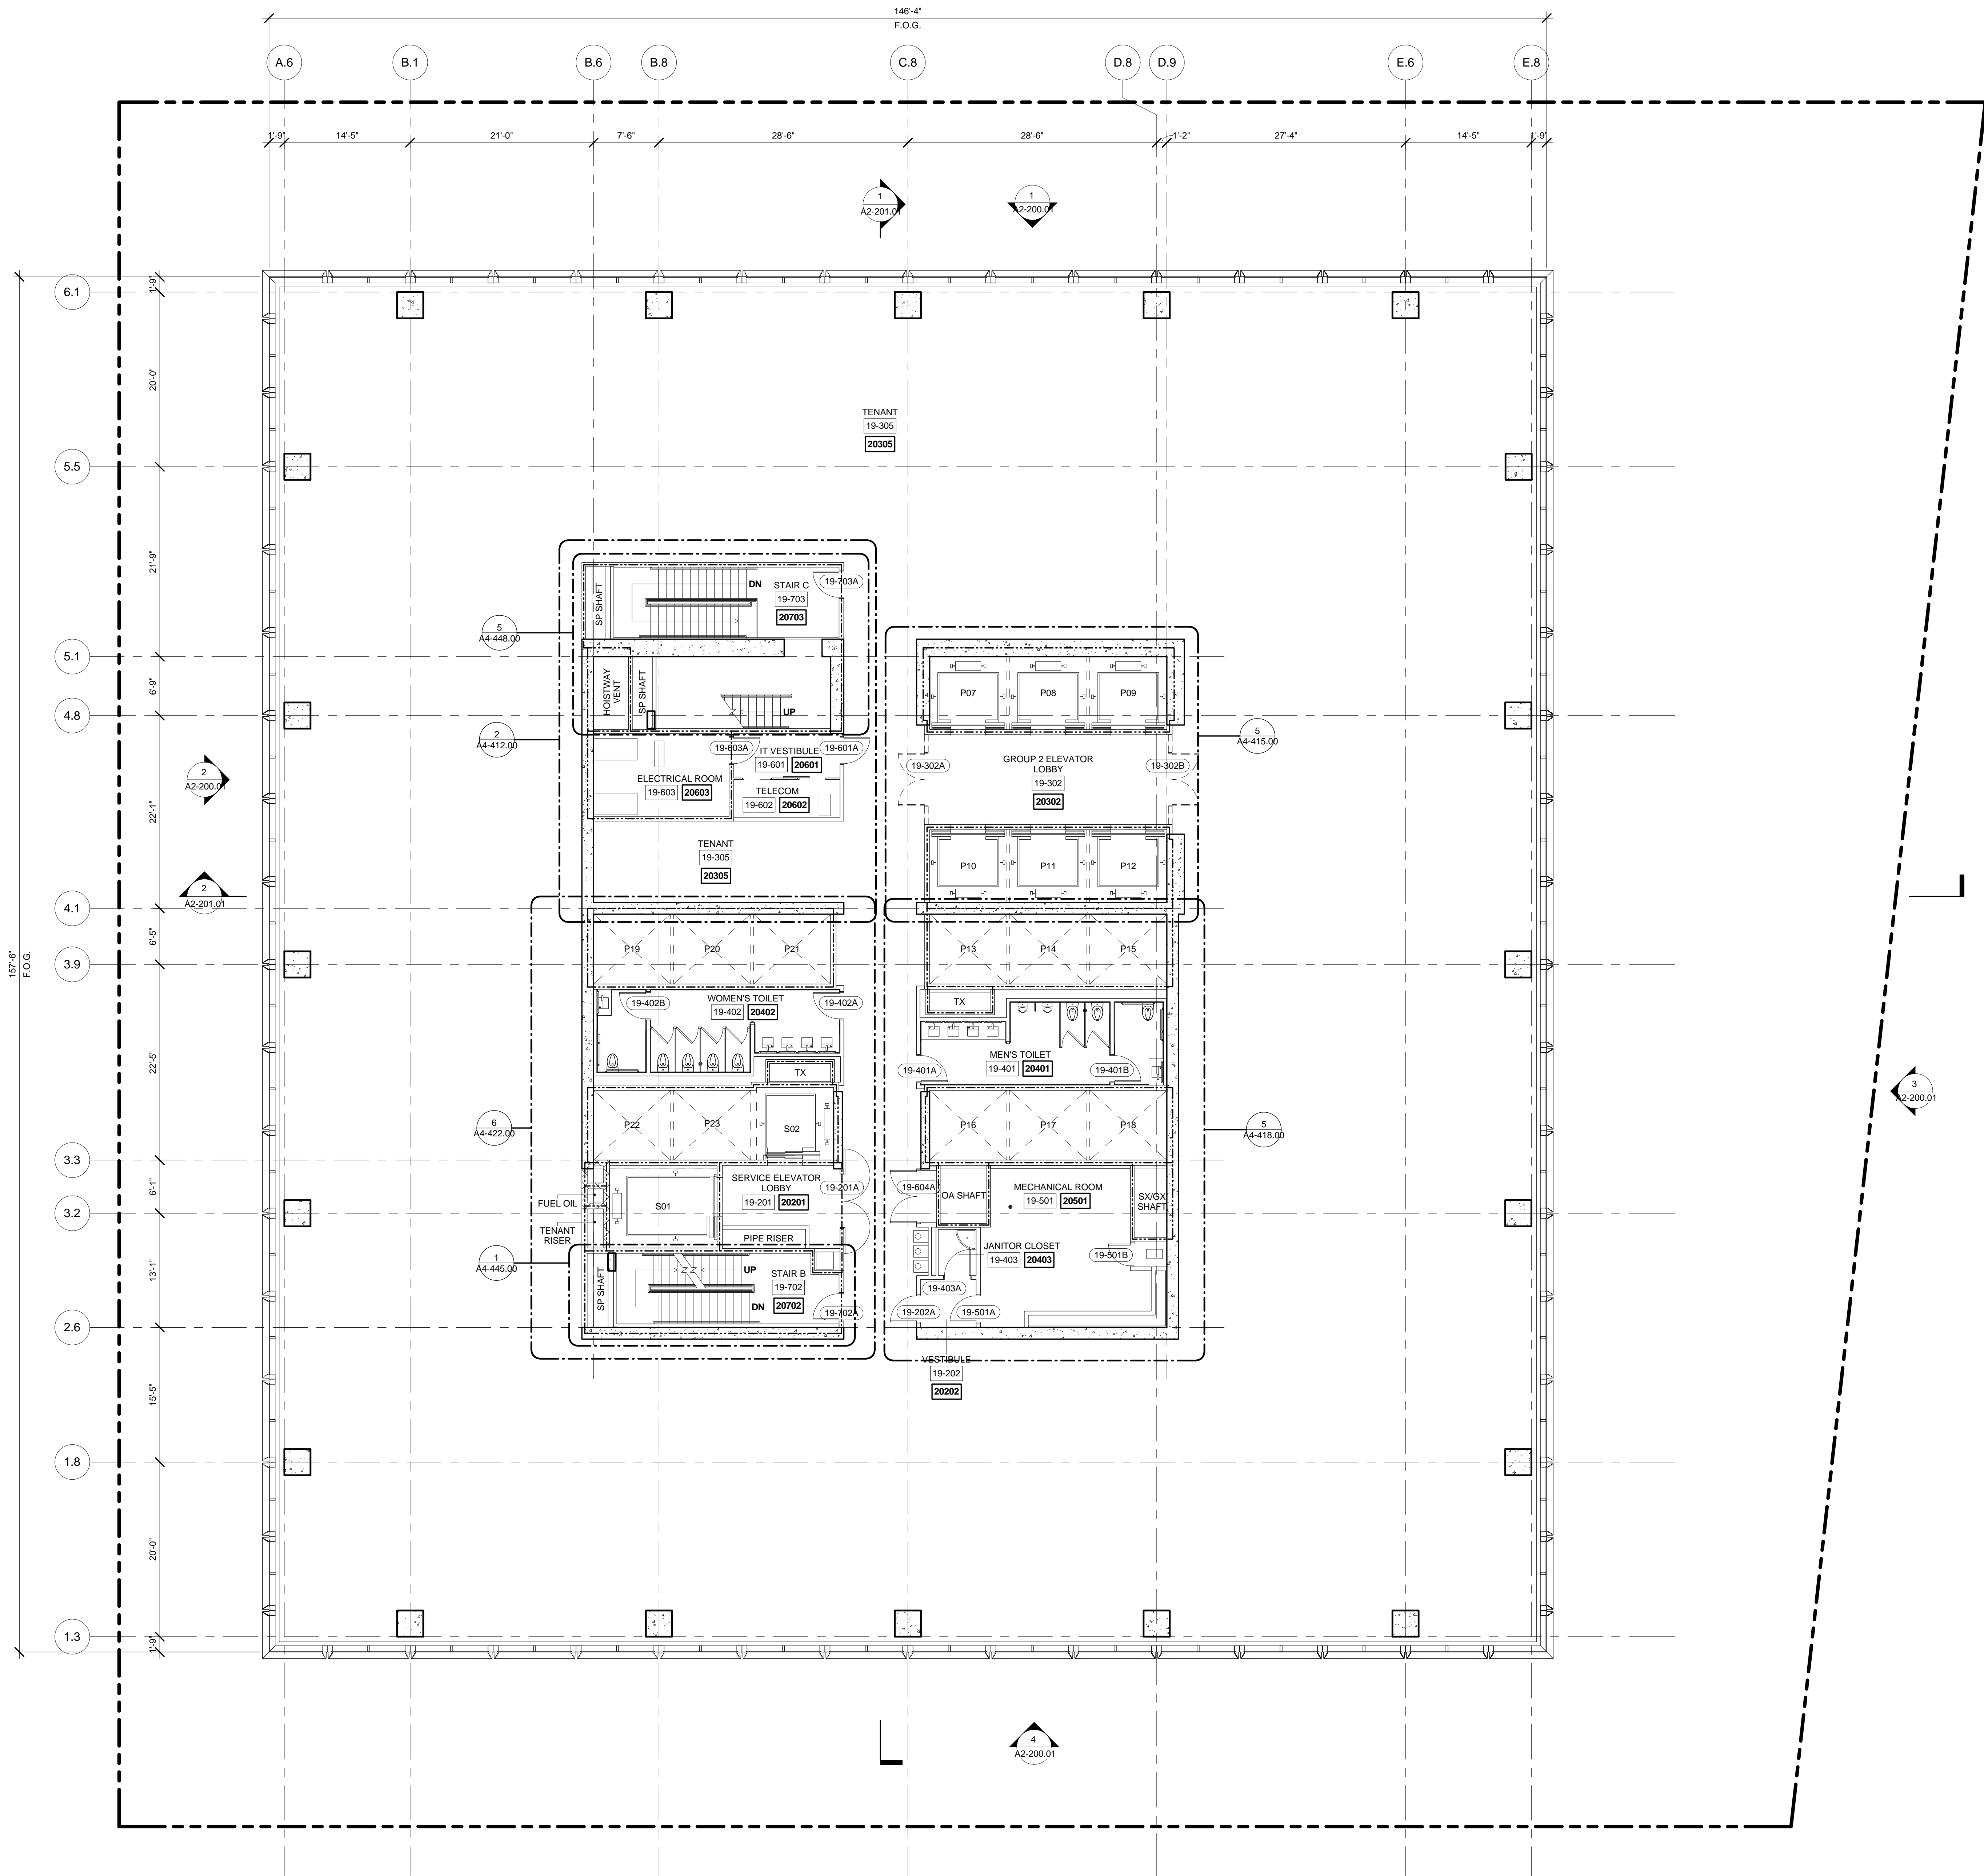

LEVEL 19 PLAN
SCALE: 1/8" = 1'-0"

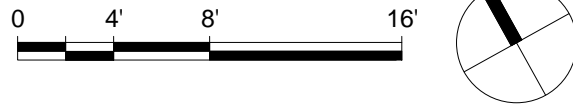

2	D.O.B. BUILDING PERMIT FILING	05/01/2015
No.	Description	Date

Key Plan

Date: 05/13/2015
Project No: 55HY
Drawing No: A1-120.00
Sheet Number: 55HY-A1-120.00

Drawing Title

FLOOR PLAN 19
(MARKETING 20)

Drawing Number

A1-120.00
SHEET 26 OF 61

address
50 W 34th St. New York, NY
0001



Related Companies
100 Columbus Circle
New York, NY 10023
Tel: 212.801.1000 Fax: 212.801.1048

Sydney Properties Group
20 Park Avenue, 17th Floor
New York, NY 10022
Tel: 212.986.7514 Fax: 212.986.7510

Itisui Fudosan America, Inc.
251 Avenue of the Americas, Suite 800
New York, NY 10020
Tel: 212.403.5600 Fax: 212.403.5657

John Pedersen Fox Associates PC
Architects & Planning Consultants
1 West 42nd Street
New York, New York 10036
EL: 212.977.6500 FAX: 212.956.2526

Structural Engineer

VSP
28 East 45th Street, 3rd Floor
New York, NY 10017
Tel: 212.687.9888 Fax: 646.487.5501

Mechanical, Electrical, Plumbing, Fire Protection

WSP
12 Seventh Avenue
New York, NY 10018
Tel: 212.532.9600

- GENERAL NOTE:**
1. INTERIOR FIT OUT AND FLOOR OPENING ENCLOSURES BY FUTURE TENANT.
 2. FOR STAIR LAYOUT INCLUDING PHOTOLUMINESCENT EXIT PATH MARKINGS REFER TO A4-SERIES PLANS & SECTIONS FOR DETAIL..



D.O.B. BUILDING PERMIT FILING		05/01/2015
	Description	Date

Issue Date: 05/13/2015
Project No. 55HY
Screen By [Signature]
Screen Number 55HY-A1-121.00

Learning Task

FLOOR PLAN 20
MARKETING 21)

Trading Number

A1-121.00
SHEET 27 OF 61

1 LEVEL 20 PLAN
SCALE: 1/8" = 1'-0"



Address
550 W 34th St. New York, NY
10001



Client

Related Companies
60 Columbus Circle
New York, NY 10023
Tel: 212.801.1000 Fax: 212.801.1048

Oxford Properties Group
320 Park Avenue, 17th Floor
New York, NY 10022
Tel: 212.986.7514 Fax: 212.986.7510

Mitsui Fudosan America, Inc.
1251 Avenue of the Americas, Suite 800
New York, NY 10020
Tel: 212.403.5600 Fax: 212.403.5657

Architect
Kohn Pedersen Fox Associates PC
Architects & Planning Consultants
11 West 42nd Street
New York, New York 10036
TEL: 212.977.6500 FAX: 212.956.2526


Structural Engineer

WSP
228 East 45th Street, 3rd Floor
New York, NY 10017
Tel: 212.687.9888 Fax: 646.487.5501


Mechanical, Electrical, Plumbing, Fire Protection


WSP
512 Seventh Avenue
New York, NY 10018
Tel: 212.532.9600

- GENERAL NOTE :**
1. INTERIOR FIT OUT AND FLOOR OPENING ENCLOSURES BY FUTURE TENANT.
 2. FOR STAIR LAYOUT INCLUDING PHOTOLUMINESCENT EXIT PATH MARKINGS REFER TO A4-SERIES PLANS & SECTIONS FOR DETAIL..

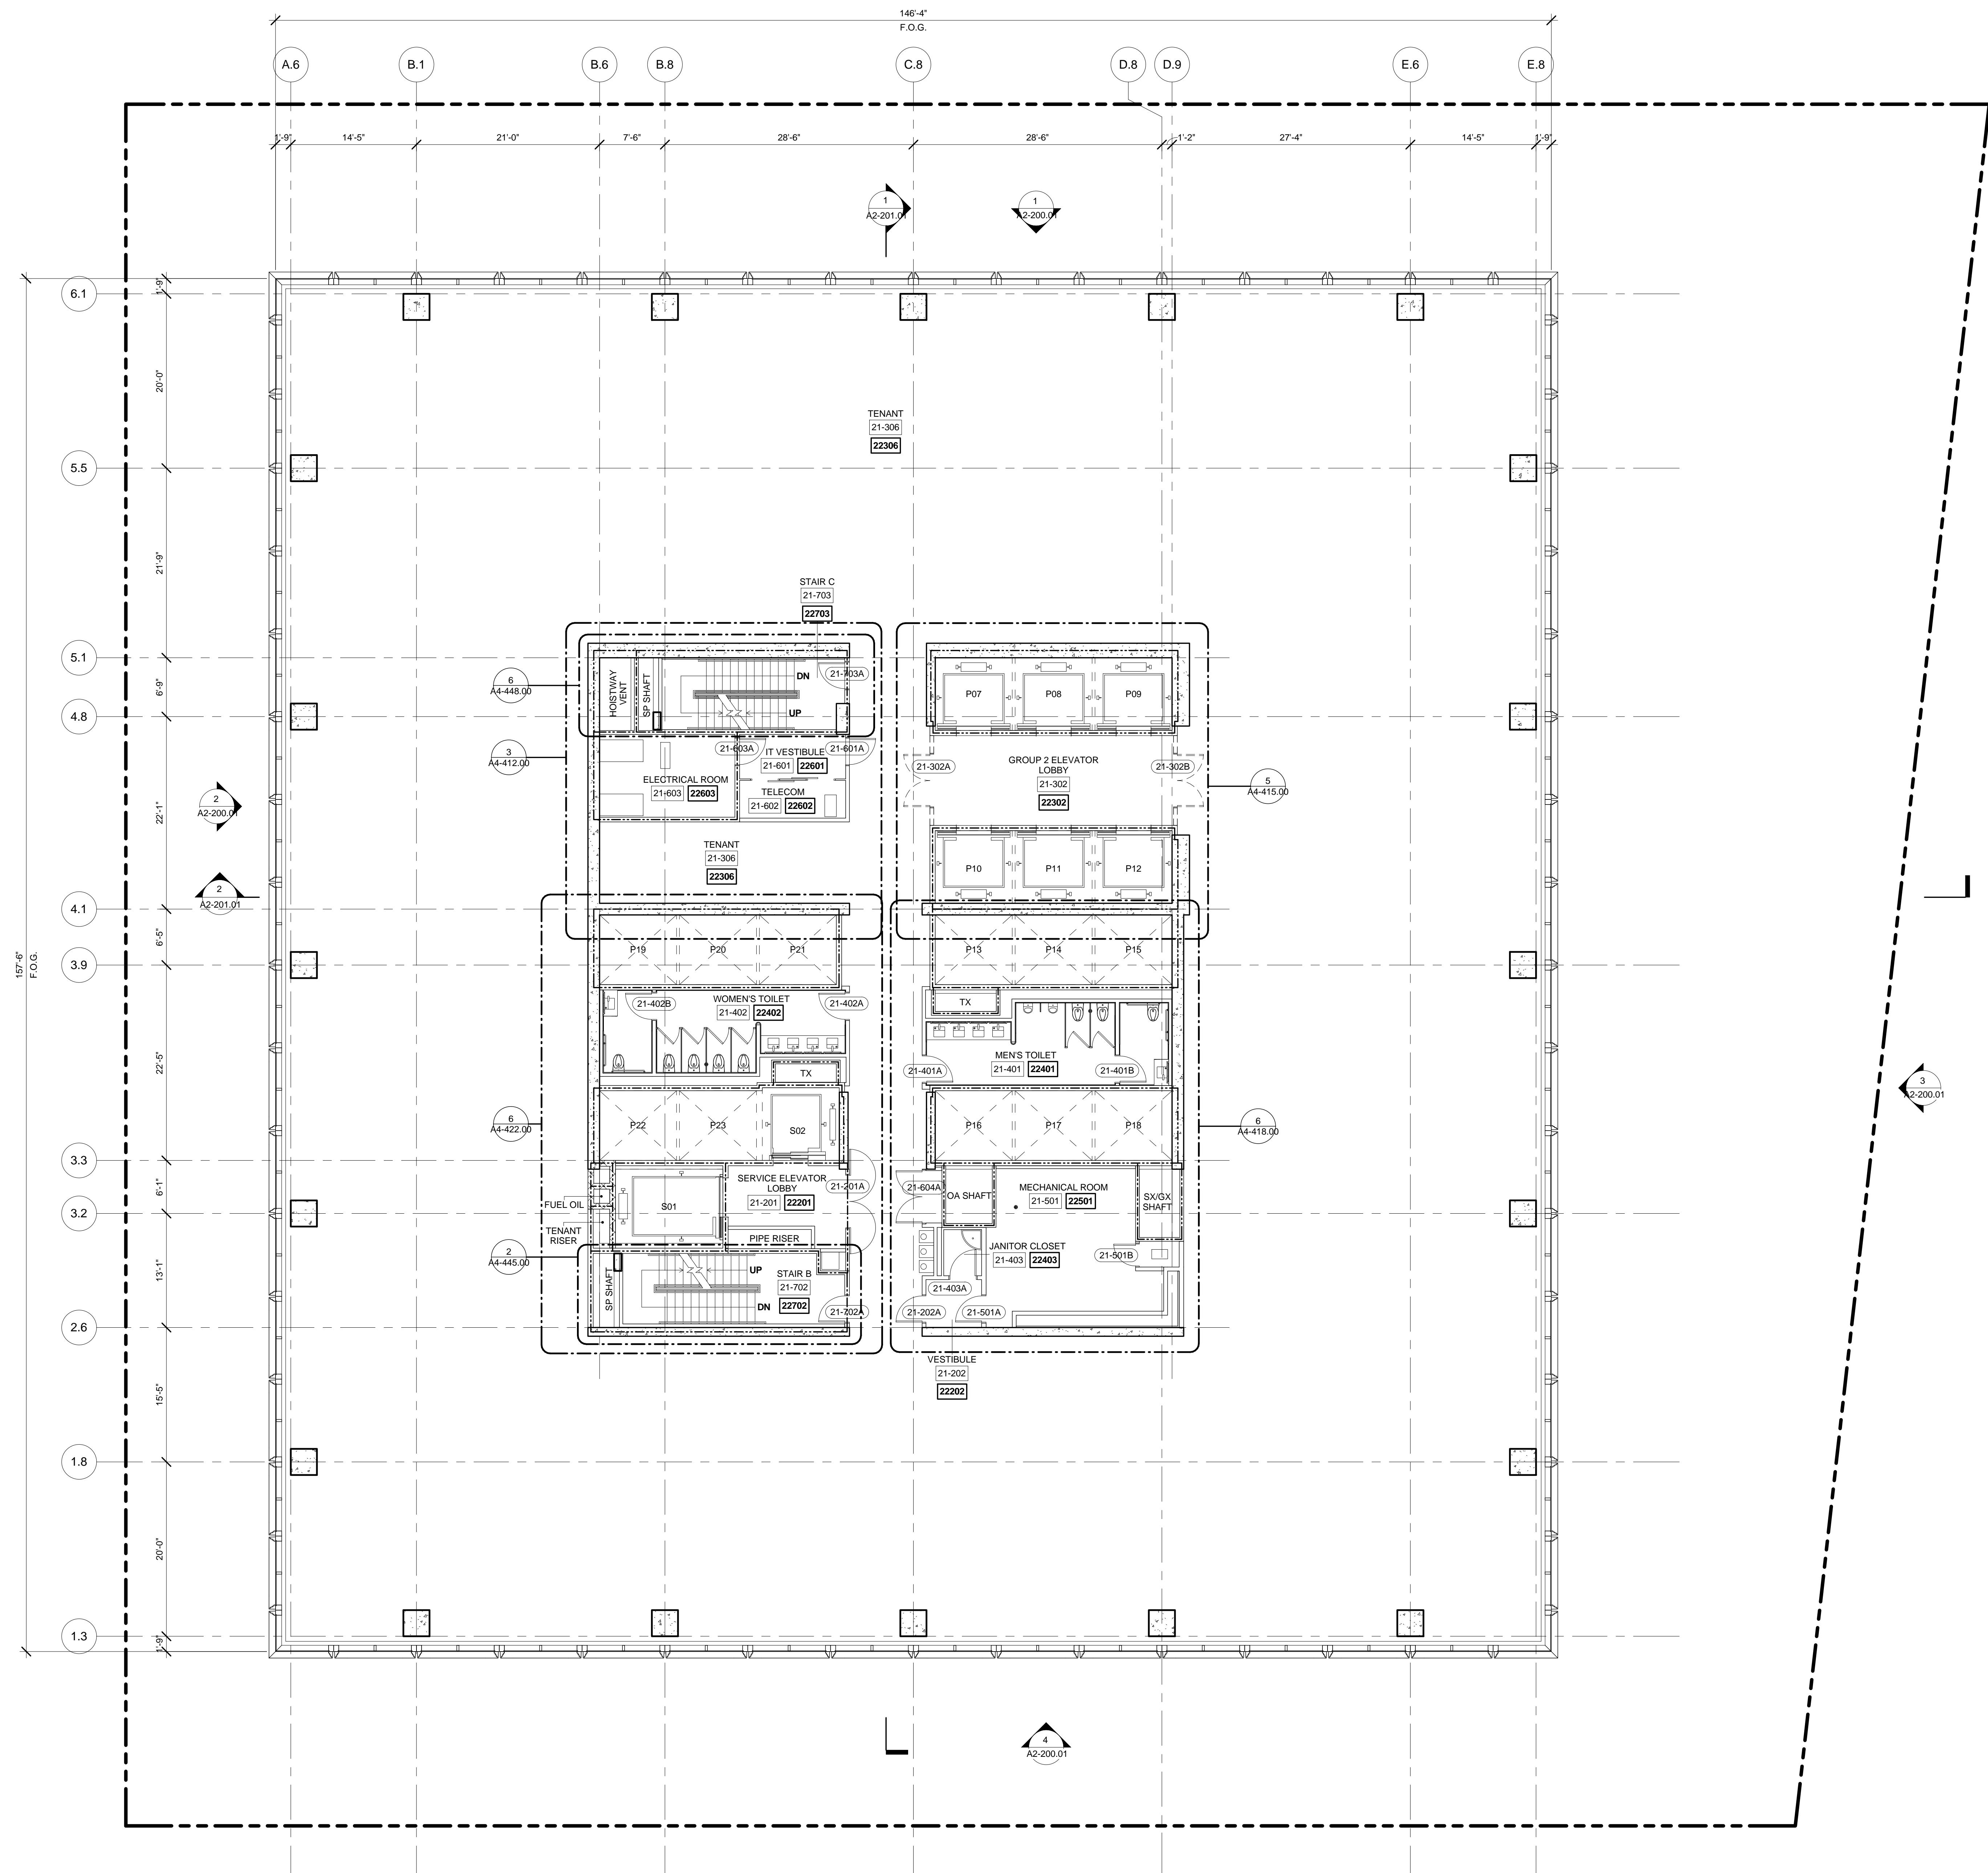

1 LEVEL 21 PLAN
SCALE: 1/8" = 1'-0"

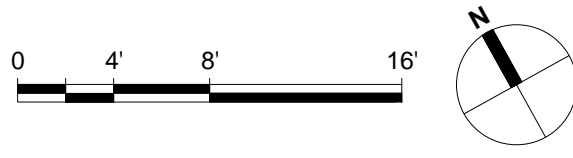

 Issue Date:	05/13/2015
Project No.	55HY
Drawn By	
Sheet Number	55HY-A1-122.00

Drawing Table

**FLOOR PLAN 21
(MARKETING 22)**

Dwivedi et al.

A1-122.00
SHEET 28 OF 61

© 2016 Elsevier B.V. All rights reserved.

Address
550 W 34th St. New York, NY
10001



Related Companies
60 Columbus Circle
New York, NY 10023
Tel: 212.801.1000 Fax: 212.801.1048

Oxford Properties Group
320 Park Avenue, 17th Floor
New York, NY 10022
Tel: 212.986.7514 Fax: 212.986.7510


Mitsui Fudosan America, Inc.
1251 Avenue of the Americas, Suite 800
New York, NY 10020
Tel: 212.403.5600 Fax: 212.403.5657

Architect
Kohn Pedersen Fox Associates PC
Architects & Planning Consultants
11 West 42nd Street
New York, New York 10036
TEL: 212.977.6500 FAX: 212.956.2526


Structural Engineer
WSP
228 East 45th Street, 3rd Floor
New York, NY 10017
Tel: 212.687.9888 Fax: 646.487.5501

Mechanical, Electrical, Plumbing, Fire Protection
WSP
512 Seventh Avenue
New York, NY 10018
Tel: 212.532.9600

- GENERAL NOTE :**
1. INTERIOR FIT OUT AND FLOOR OPENING ENCLOSURES BY FUTURE TENANT.
 2. FOR STAIR LAYOUT INCLUDING PHOTOLUMINESCENT EXIT PATH MARKINGS REFER TO A4-SERIES PLANS & SECTIONS FOR DETAIL..

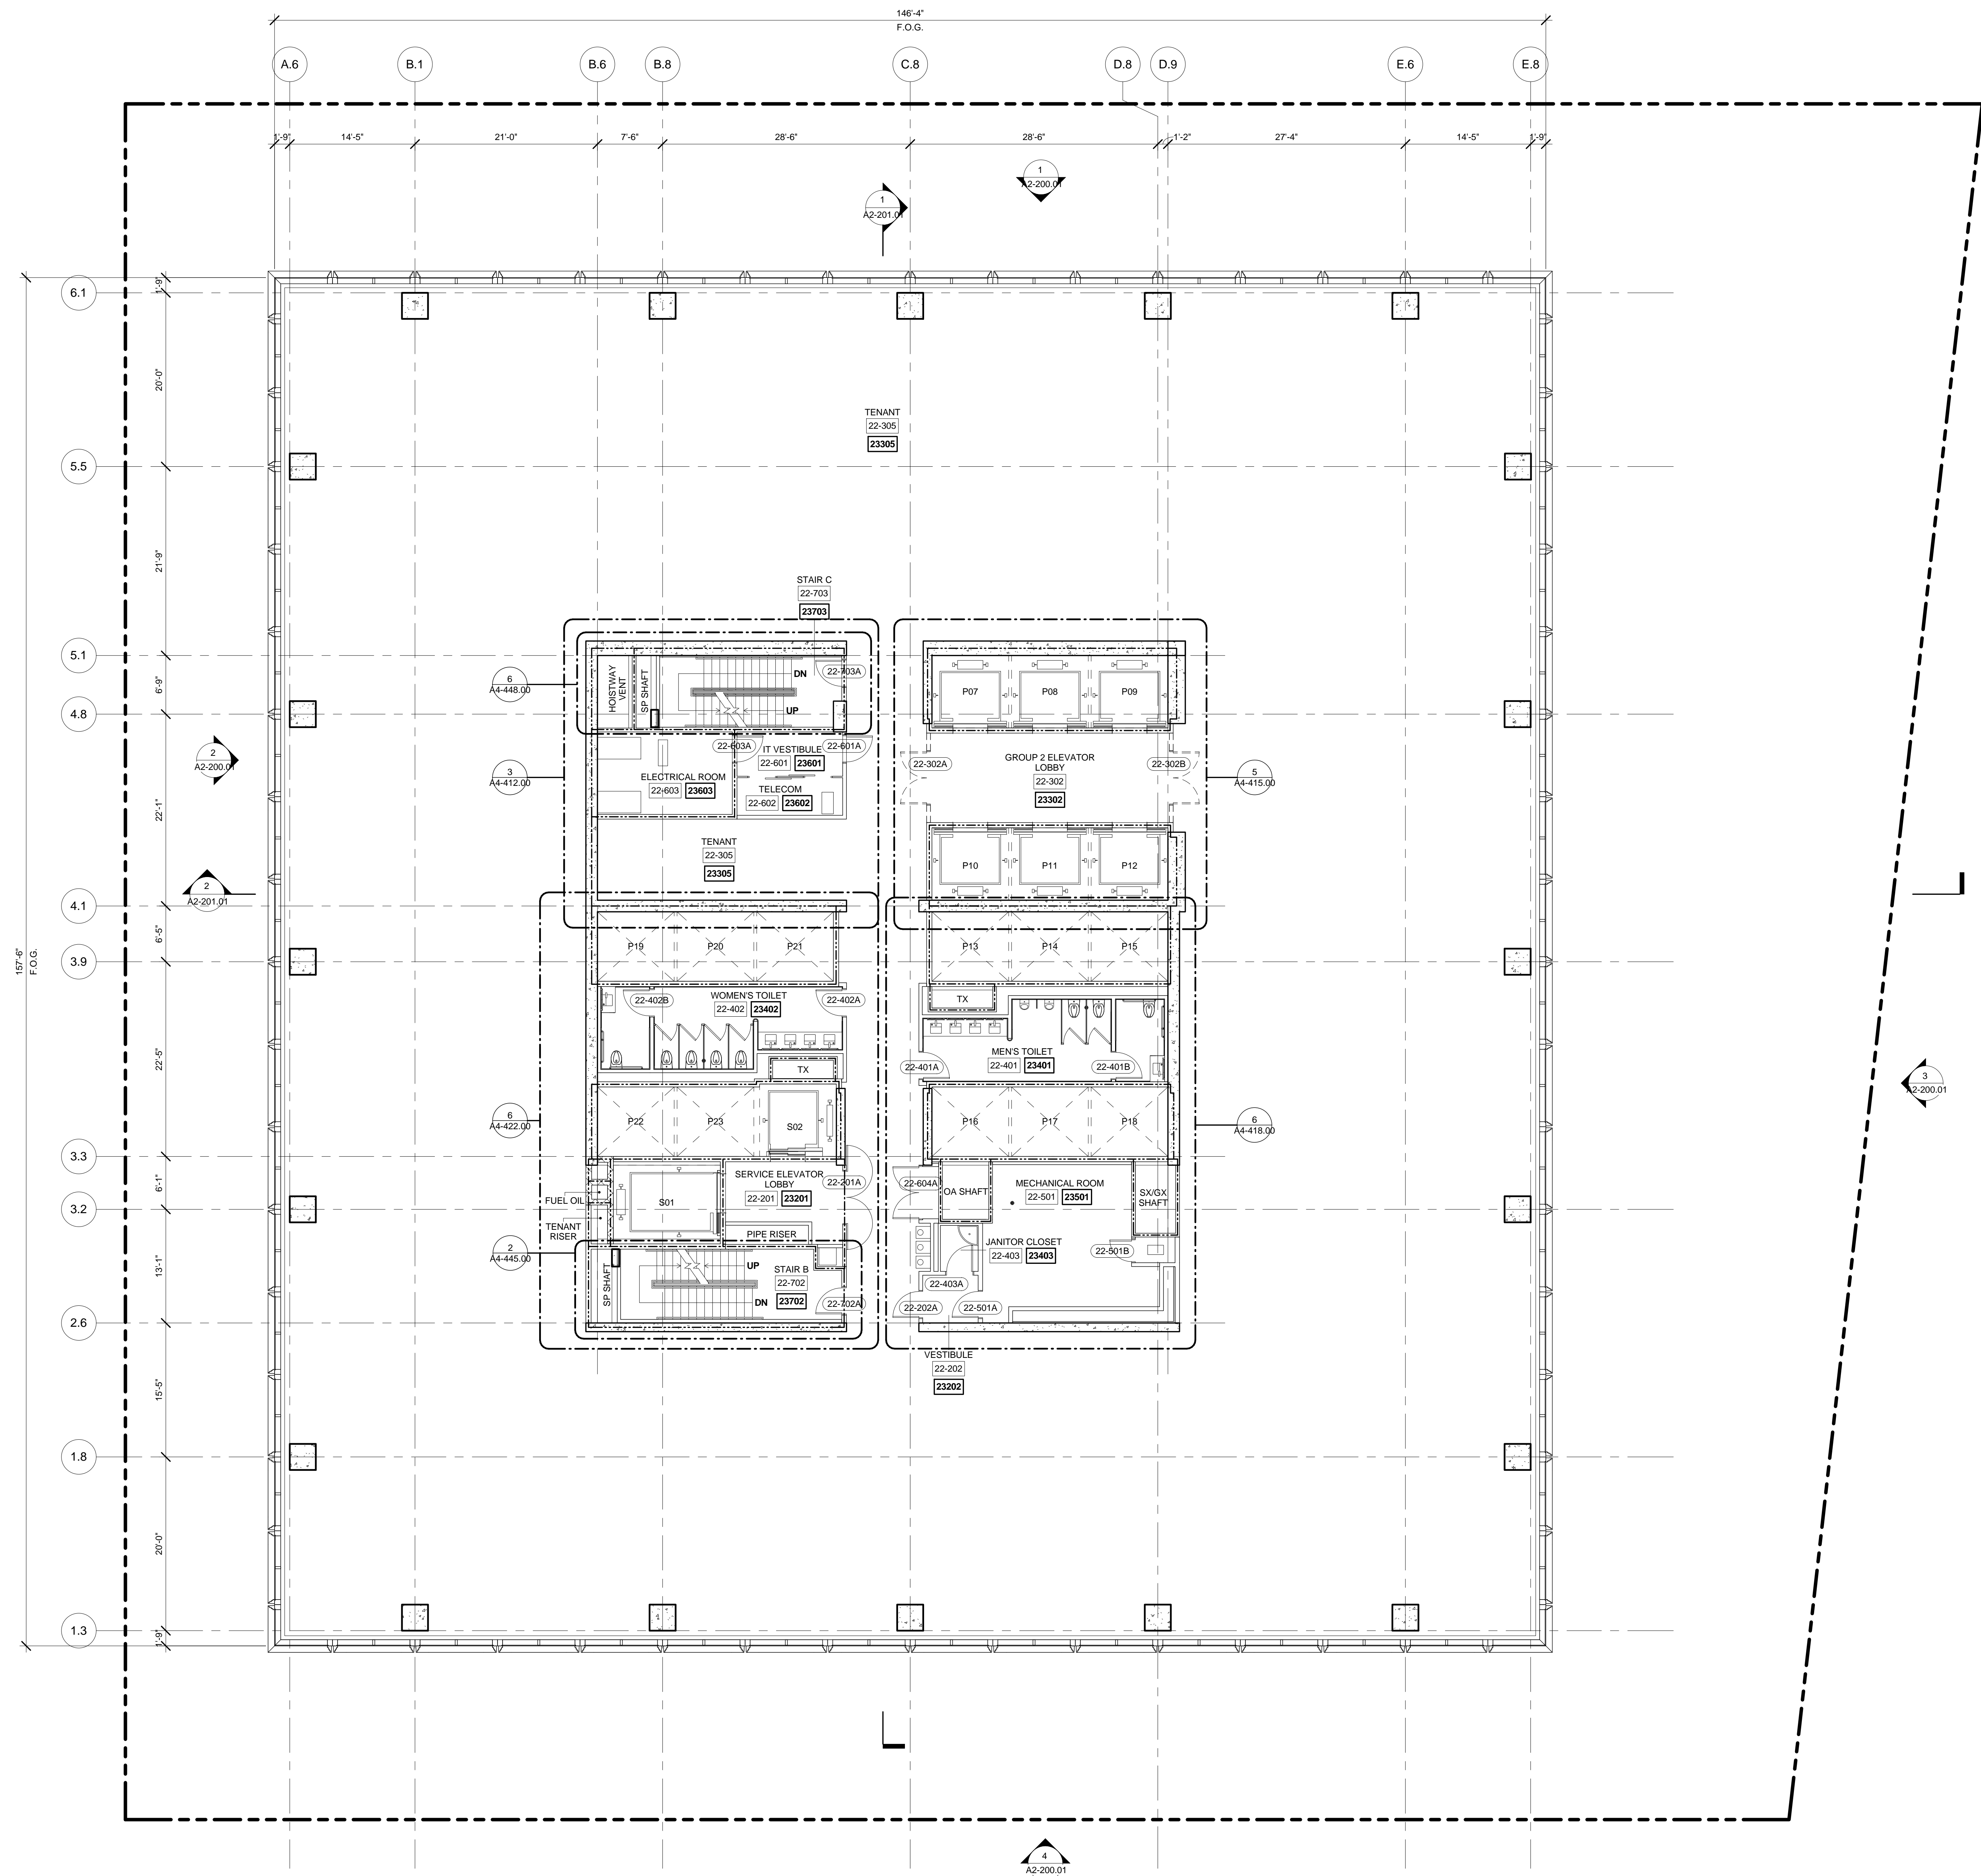

1 LEVEL 22 PLAN
SCALE: 1/8" = 1'-0"

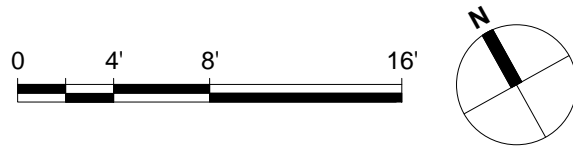

**FLOOR PLAN 22
(MARKETING 23)**

Dwivedi et al.

A1-123.00
SHEET 29 OF 61

Address
550 W 34th St. New York, NY
10001



Client

Related Companies
60 Columbus Circle
New York, NY 10023
Tel: 212.801.1000 Fax: 212.801.1048

Oxford Properties Group
320 Park Avenue, 17th Floor
New York, NY 10022
Tel: 212.986.7514 Fax: 212.986.7510

Mitsui Fudosan America, Inc.
1251 Avenue of the Americas, Suite 800
New York, NY 10020
Tel: 212.403.5600 Fax: 212.403.5657

Architect
Kohn Pedersen Fox Associates PC
Architects & Planning Consultants
11 West 42nd Street
New York, New York 10036
TEL: 212.977.6500 FAX: 212.956.2526


Structural Engineer

WSP
228 East 45th Street, 3rd Floor
New York, NY 10017
Tel: 212.687.9888 Fax: 646.487.5501


Mechanical, Electrical, Plumbing, Fire Protection

WSP
512 Seventh Avenue
New York, NY 10018
Tel: 212.532.9600

- GENERAL NOTE :**
1. INTERIOR FIT OUT AND FLOOR OPENING ENCLOSURES BY FUTURE TENANT.
 2. FOR STAIR LAYOUT INCLUDING PHOTOLUMINESCENT EXIT PATH MARKINGS REFER TO A4-SERIES PLANS & SECTIONS FOR DETAIL..

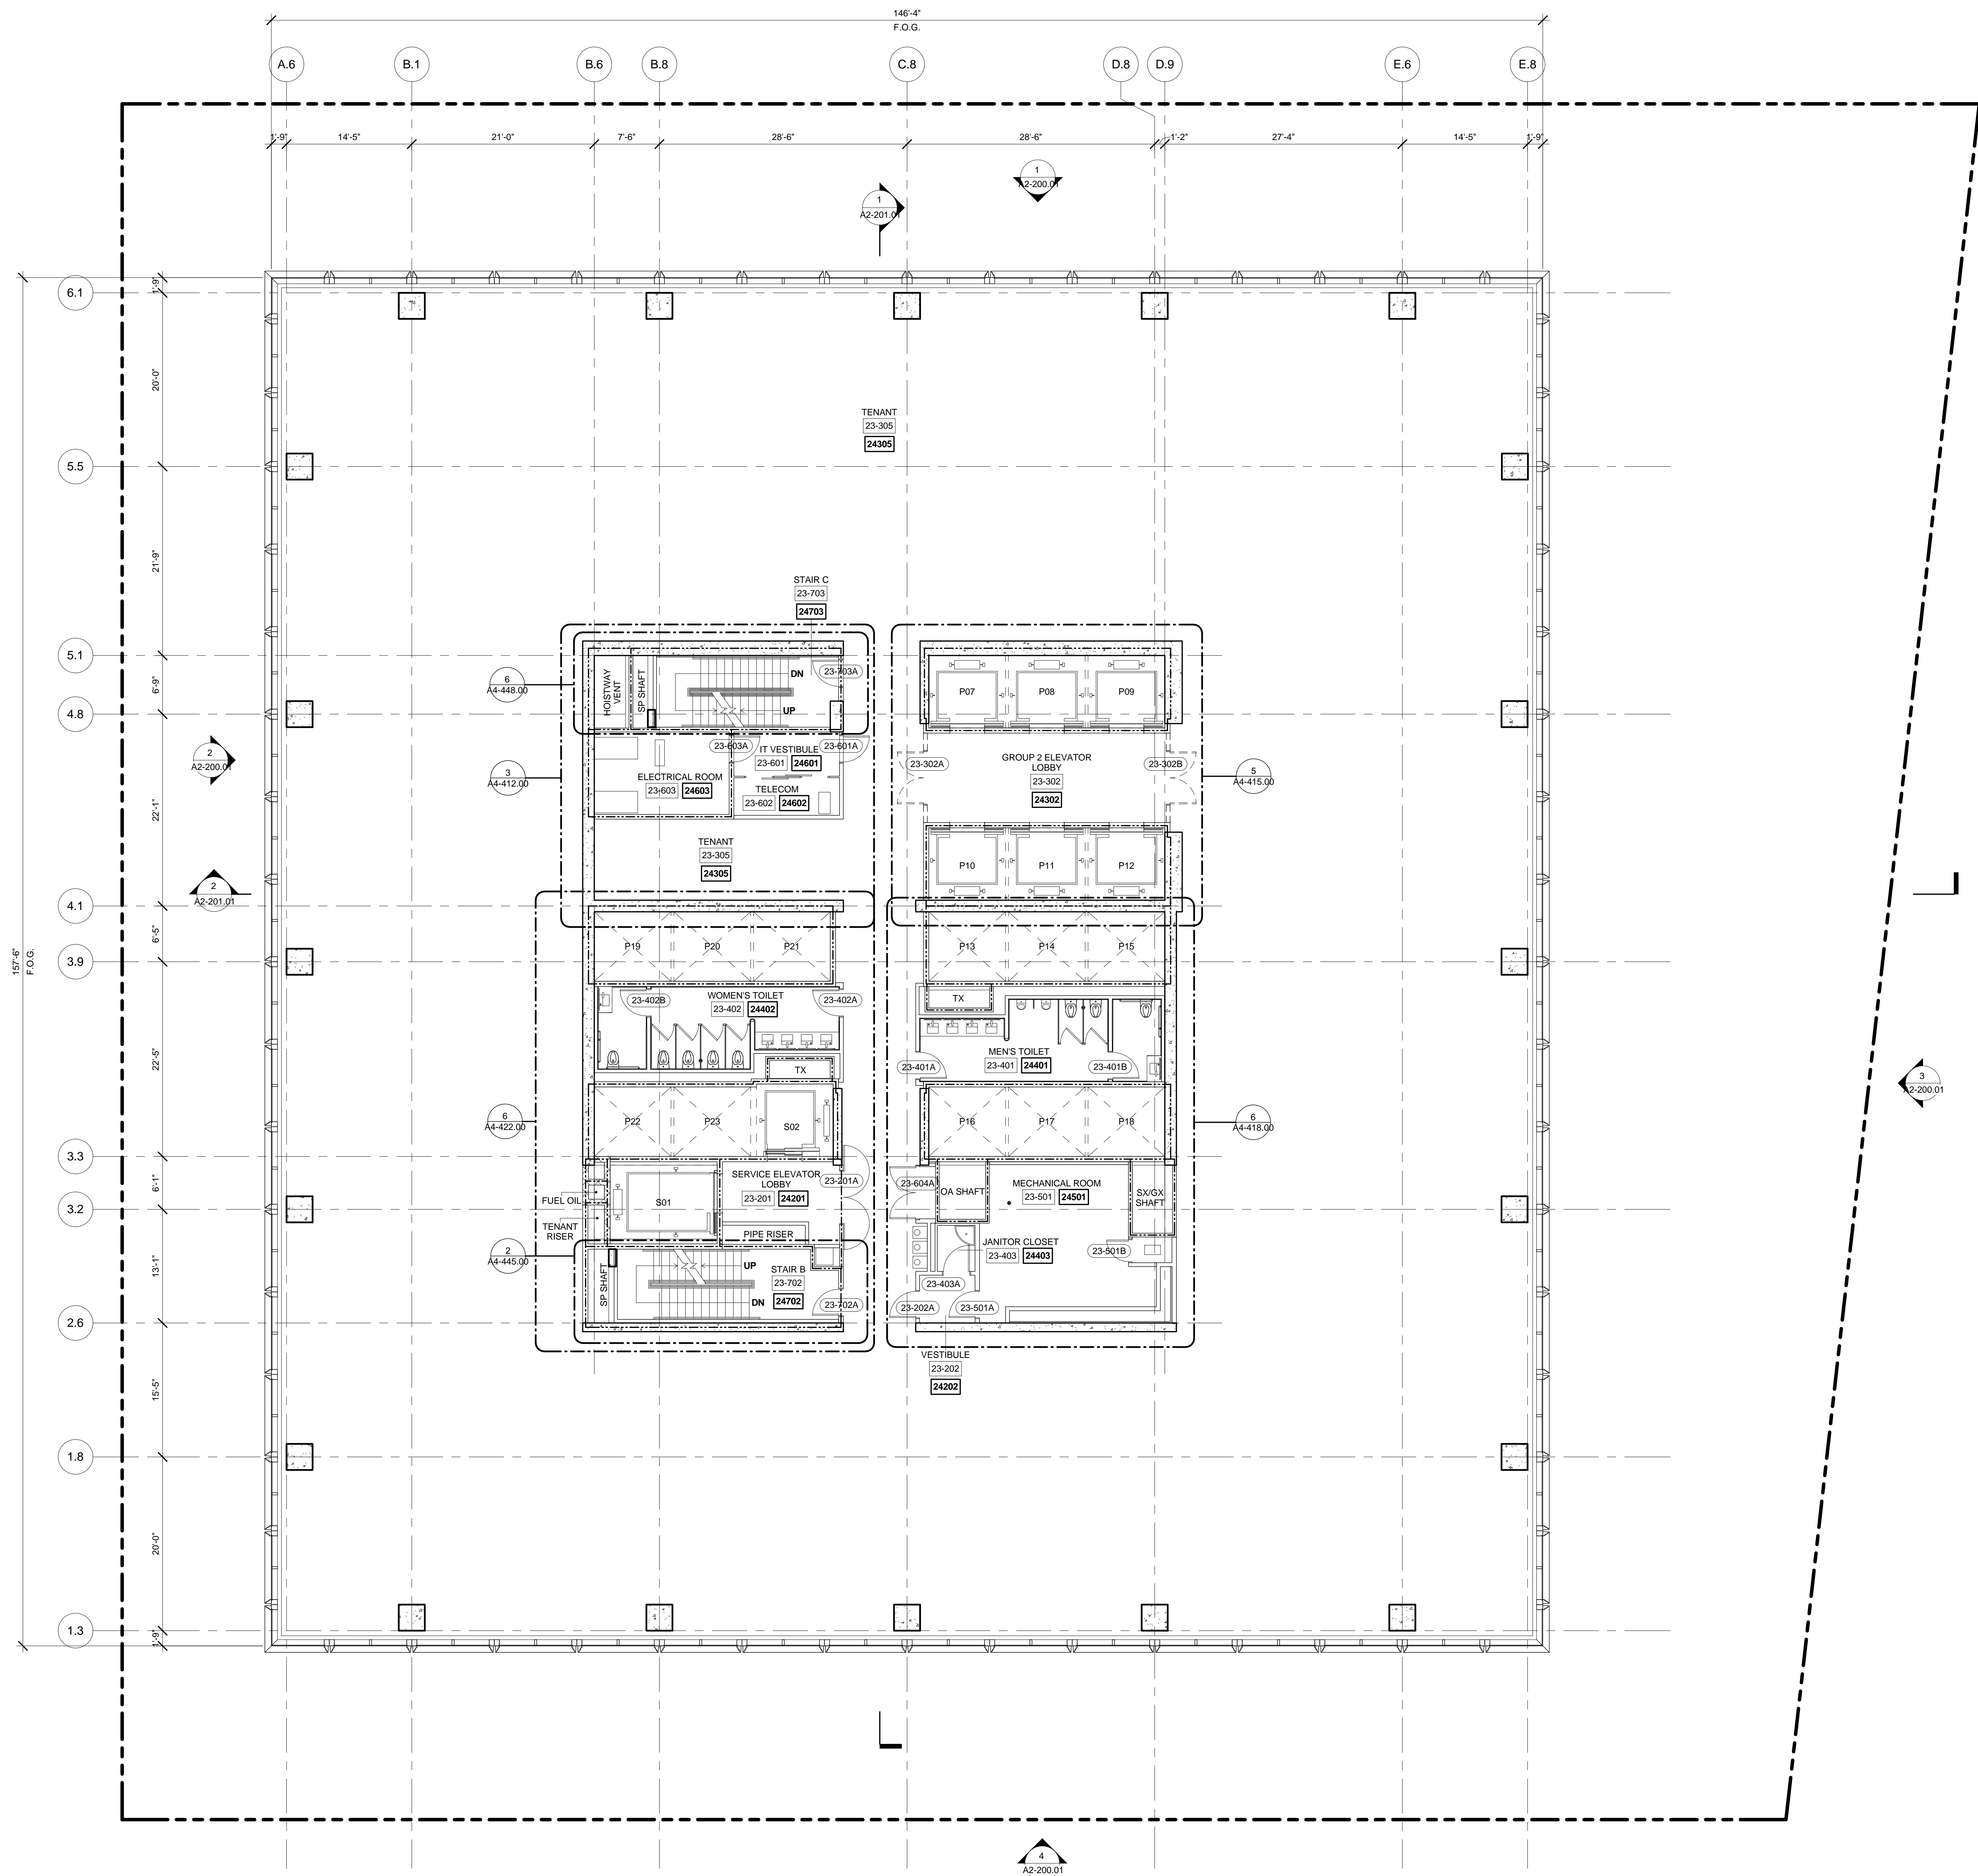

1 LEVEL 23 PLAN
SCALE: 1/8" = 1'-0"

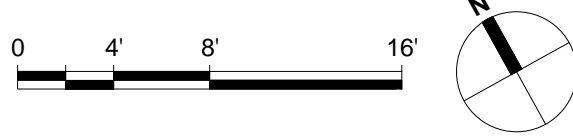

**FLOOR PLAN 23
(MARKETING 24)**

Dwivedi et al.

A1-124.00
SHEET 30 OF 61

5. 3046 3046b1 3046b2 3046b3 Address
550 W 34th St. New York, NY
10001



Related Companies
60 Columbus Circle
New York, NY 10023
Tel: 212.801.1000 Fax: 212.801.1048

Oxford Properties Group
320 Park Avenue, 17th Floor
New York, NY 10022
Tel: 212.986.7514 Fax: 212.986.7510


Mitsui Fudosan America, Inc.
1251 Avenue of the Americas, Suite 800
New York, NY 10020
Tel: 212.403.5600 Fax: 212.403.5657

Architect
Kohn Pedersen Fox Associates PC
Architects & Planning Consultants
11 West 42nd Street
New York, New York 10036
TEL: 212.977.6500 FAX: 212.956.2526


Structural Engineer
WSP
228 East 45th Street, 3rd Floor
New York, NY 10017
Tel: 212.687.9888 Fax: 646.487.5501

Mechanical, Electrical, Plumbing, Fire Protection
WSP
512 Seventh Avenue
New York, NY 10018
Tel: 212.532.9600

- GENERAL NOTE:**
1. INTERIOR FIT OUT AND FLOOR OPENING ENCLOSURES BY FUTURE TENANT.
 2. FOR STAIR LAYOUT INCLUDING PHOTOLUMINESCENT EXIT PATH MARKINGS REFER TO A4-SERIES PLANS & SECTIONS FOR DETAIL...

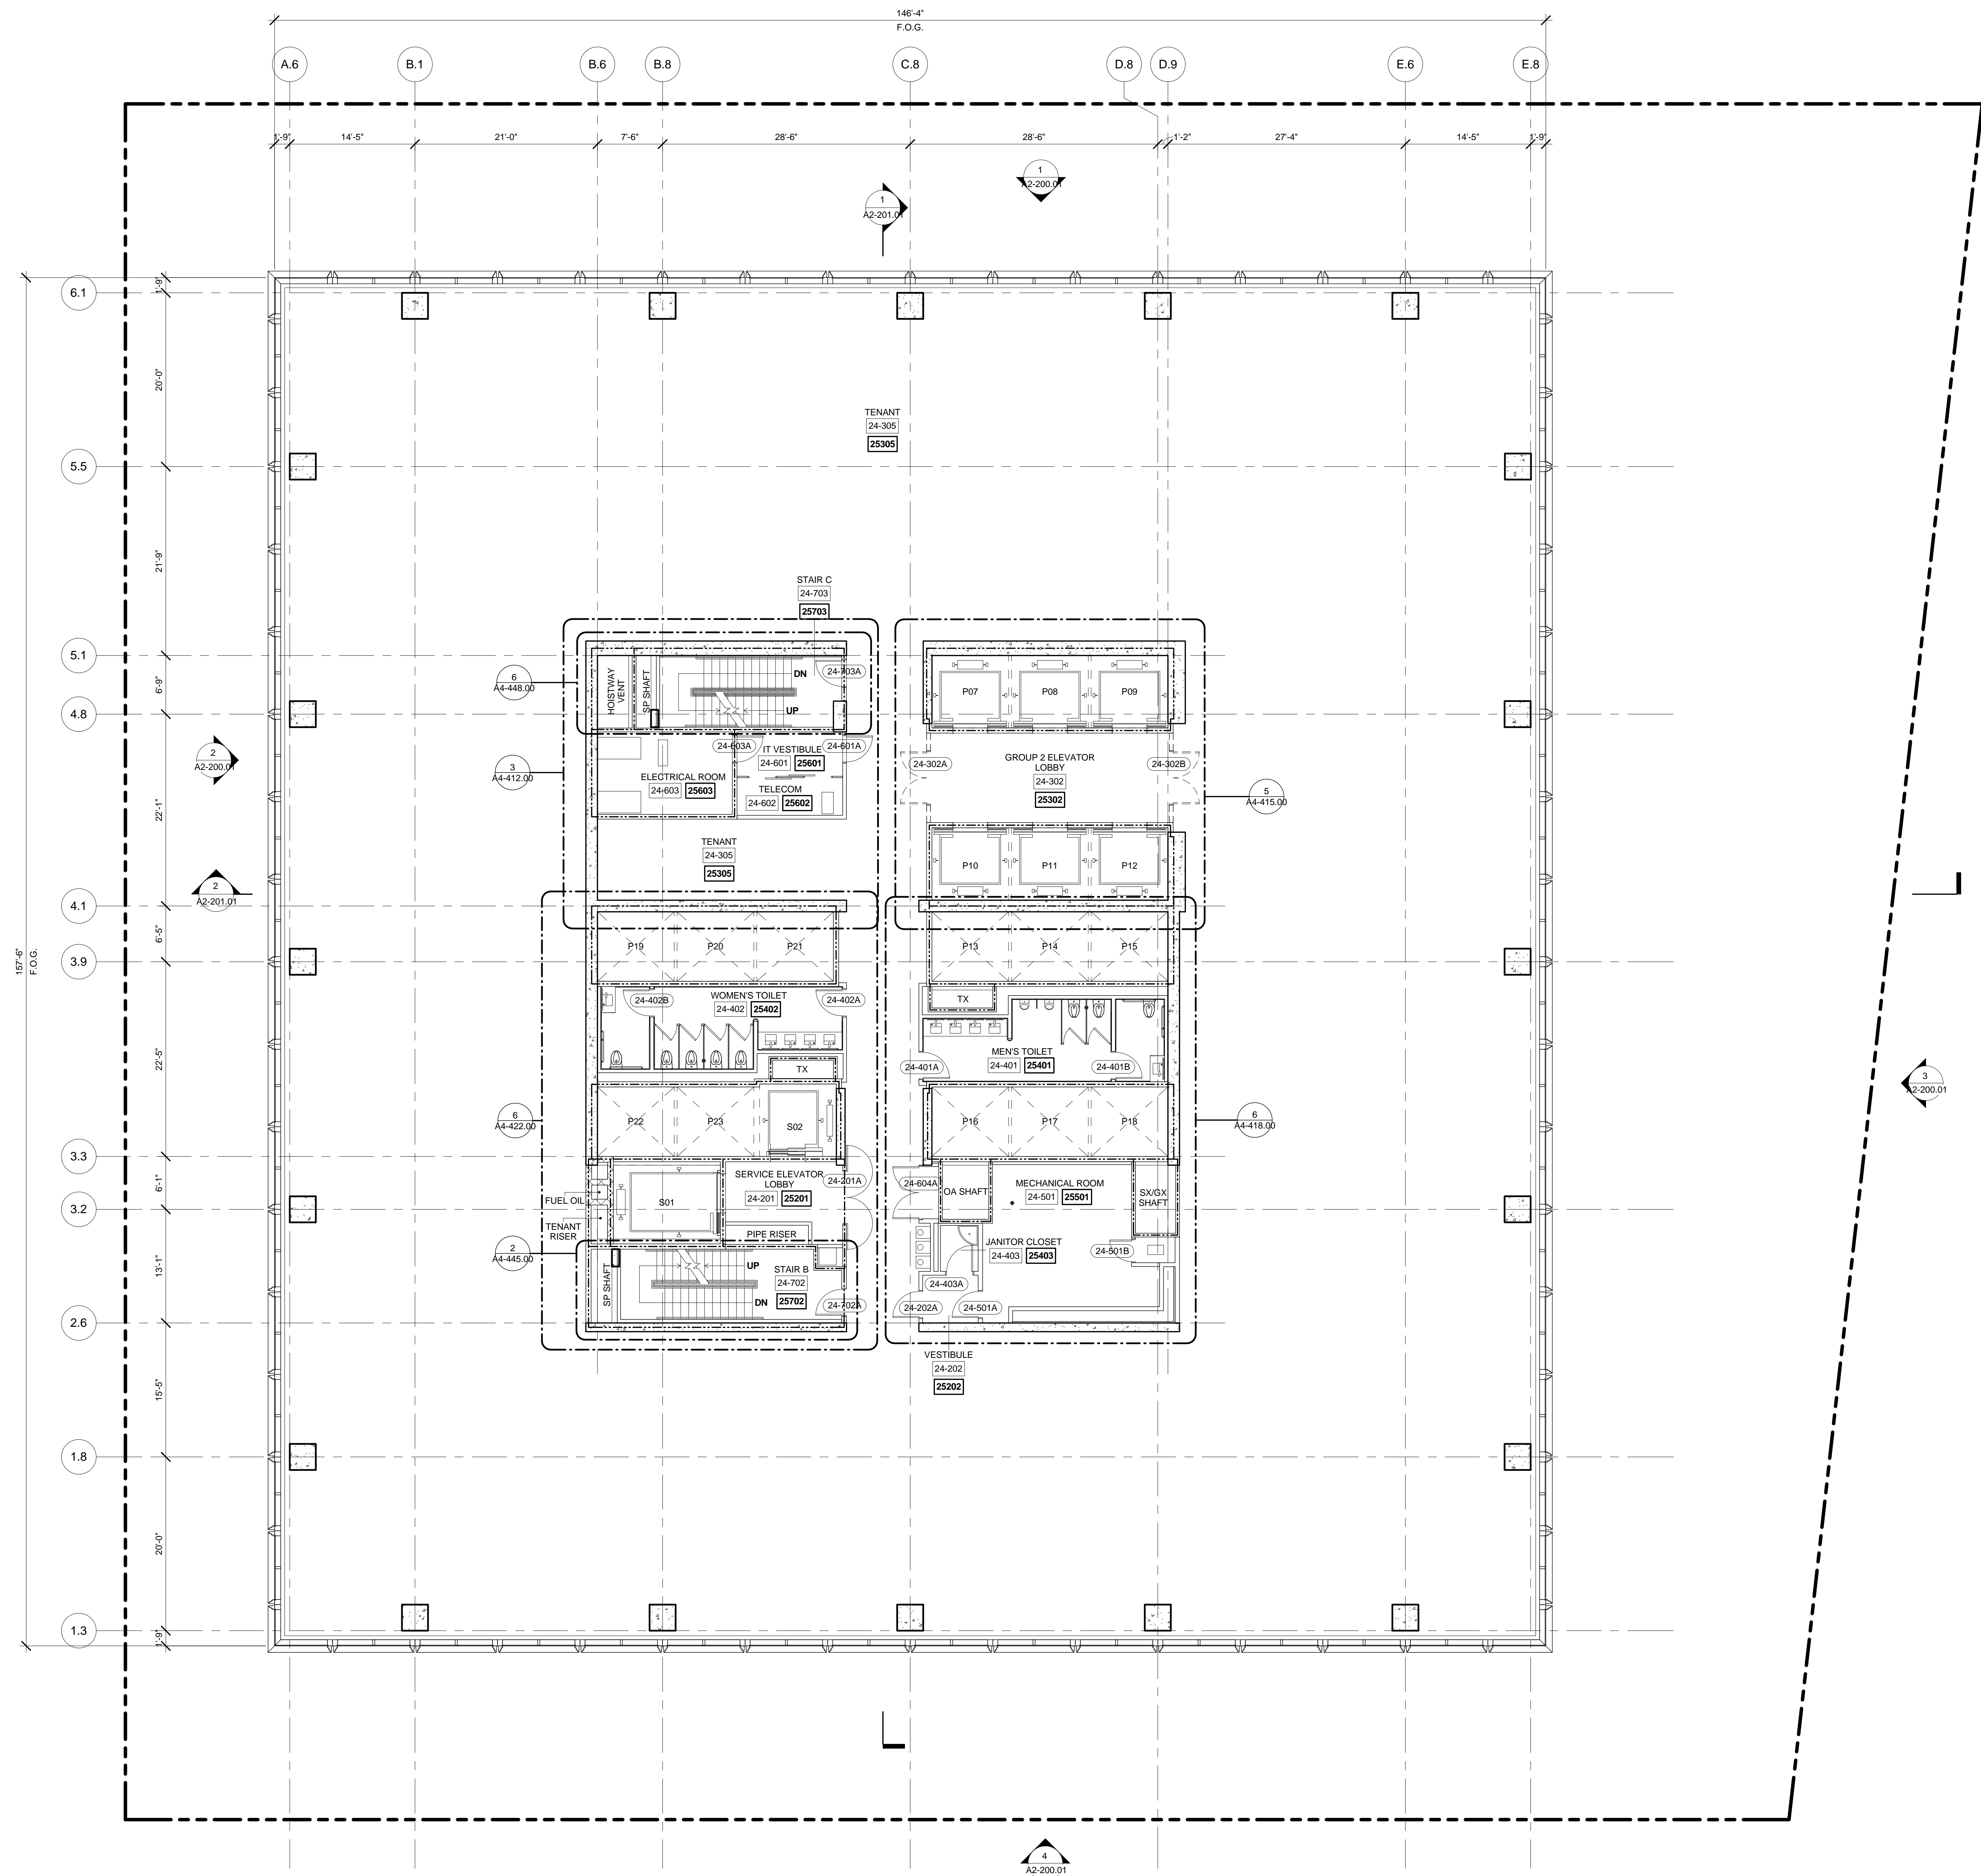

1 LEVEL 24 PLAN
SCALE: 1/8" = 1'-0"

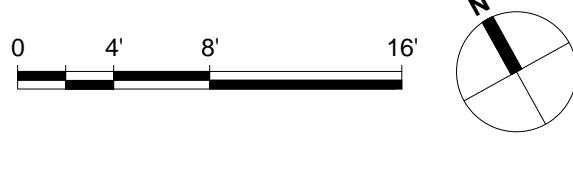

**FLOOR PLAN 24
(MARKETING 25)**

Drawing Number
A1-125.00
 SHEET 31 OF 61

Address
550 W 34th St. New York, NY
10001



Related Companies
60 Columbus Circle
New York, NY 10023
Tel: 212.801.1000 Fax: 212.801.1048

Oxford Properties Group
320 Park Avenue, 17th Floor
New York, NY 10022
Tel: 212.986.7514 Fax: 212.986.7510

Mitsui Fudosan America, Inc.
1251 Avenue of the Americas, Suite 800
New York, NY 10020
Tel: 212.403.5600 Fax: 212.403.5657

Architect
Kohn Pedersen Fox Associates PC
Architects & Planning Consultants
11 West 42nd Street
New York, New York 10036
TEL: 212.977.6500 FAX: 212.956.2526



Structural Engineer

WSP
228 East 45th Street, 3rd Floor
New York, NY 10017
Tel: 212.687.9888 Fax: 646.487.5501

Mechanical, Electrical, Plumbing, Fire Protection

WSP
512 Seventh Avenue
New York, NY 10018
Tel: 212.532.9600

- GENERAL NOTE :**
1. INTERIOR FIT OUT AND FLOOR OPENING ENCLOSURES BY FUTURE TENANT.
 2. FOR STAIR LAYOUT INCLUDING PHOTOLUMINESCENT EXIT PATH MARKINGS REFER TO A4-SERIES PLANS & SECTIONS FOR DETAIL..

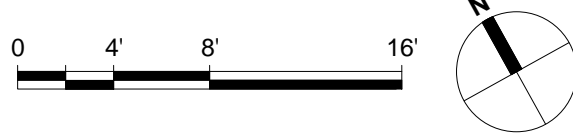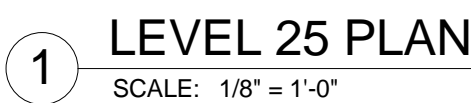

FLOOR PLAN 25
(MARKETING 26)

A1-126.00
SHEET 32 OF 61

SHEET 32 OF 61

55 HUDSON YARDS

Address
550 W 34th St. New York, NY
10001



Client
Related Companies
60 Columbus Circle
New York, NY 10023
Tel: 212.801.1000 Fax: 212.801.1048

Oxford Properties Group
320 Park Avenue, 17th Floor
New York, NY 10022
Tel: 212.986.7514 Fax: 212.986.7510


Mitsui Fudosan America, Inc.
1251 Avenue of the Americas, Suite 800
New York, NY 10020
Tel: 212.403.5600 Fax: 212.403.5657

Architect
Kohn Pedersen Fox Associates PC
Architects & Planning Consultants
11 West 42nd Street
New York, New York 10036
TEL: 212.977.6500 FAX: 212.956.2526

Structural Engineer
WSP
228 East 45th Street, 3rd Floor
New York, NY 10017
Tel: 212.687.9888 Fax: 646.487.5501

Mechanical, Electrical, Plumbing, Fire Protection
WSP
512 Seventh Avenue
New York, NY 10018
Tel: 212.552.9600

- GENERAL NOTE:
- INTERIOR FIT OUT AND FLOOR OPENING ENCLOSURES BY FUTURE TENANT.
 - FOR STAIR LAYOUT INCLUDING PHOTOLUMINESCENT EXIT PATH MARKINGS REFER TO A4-SERIES PLANS & SECTIONS FOR DETAIL.

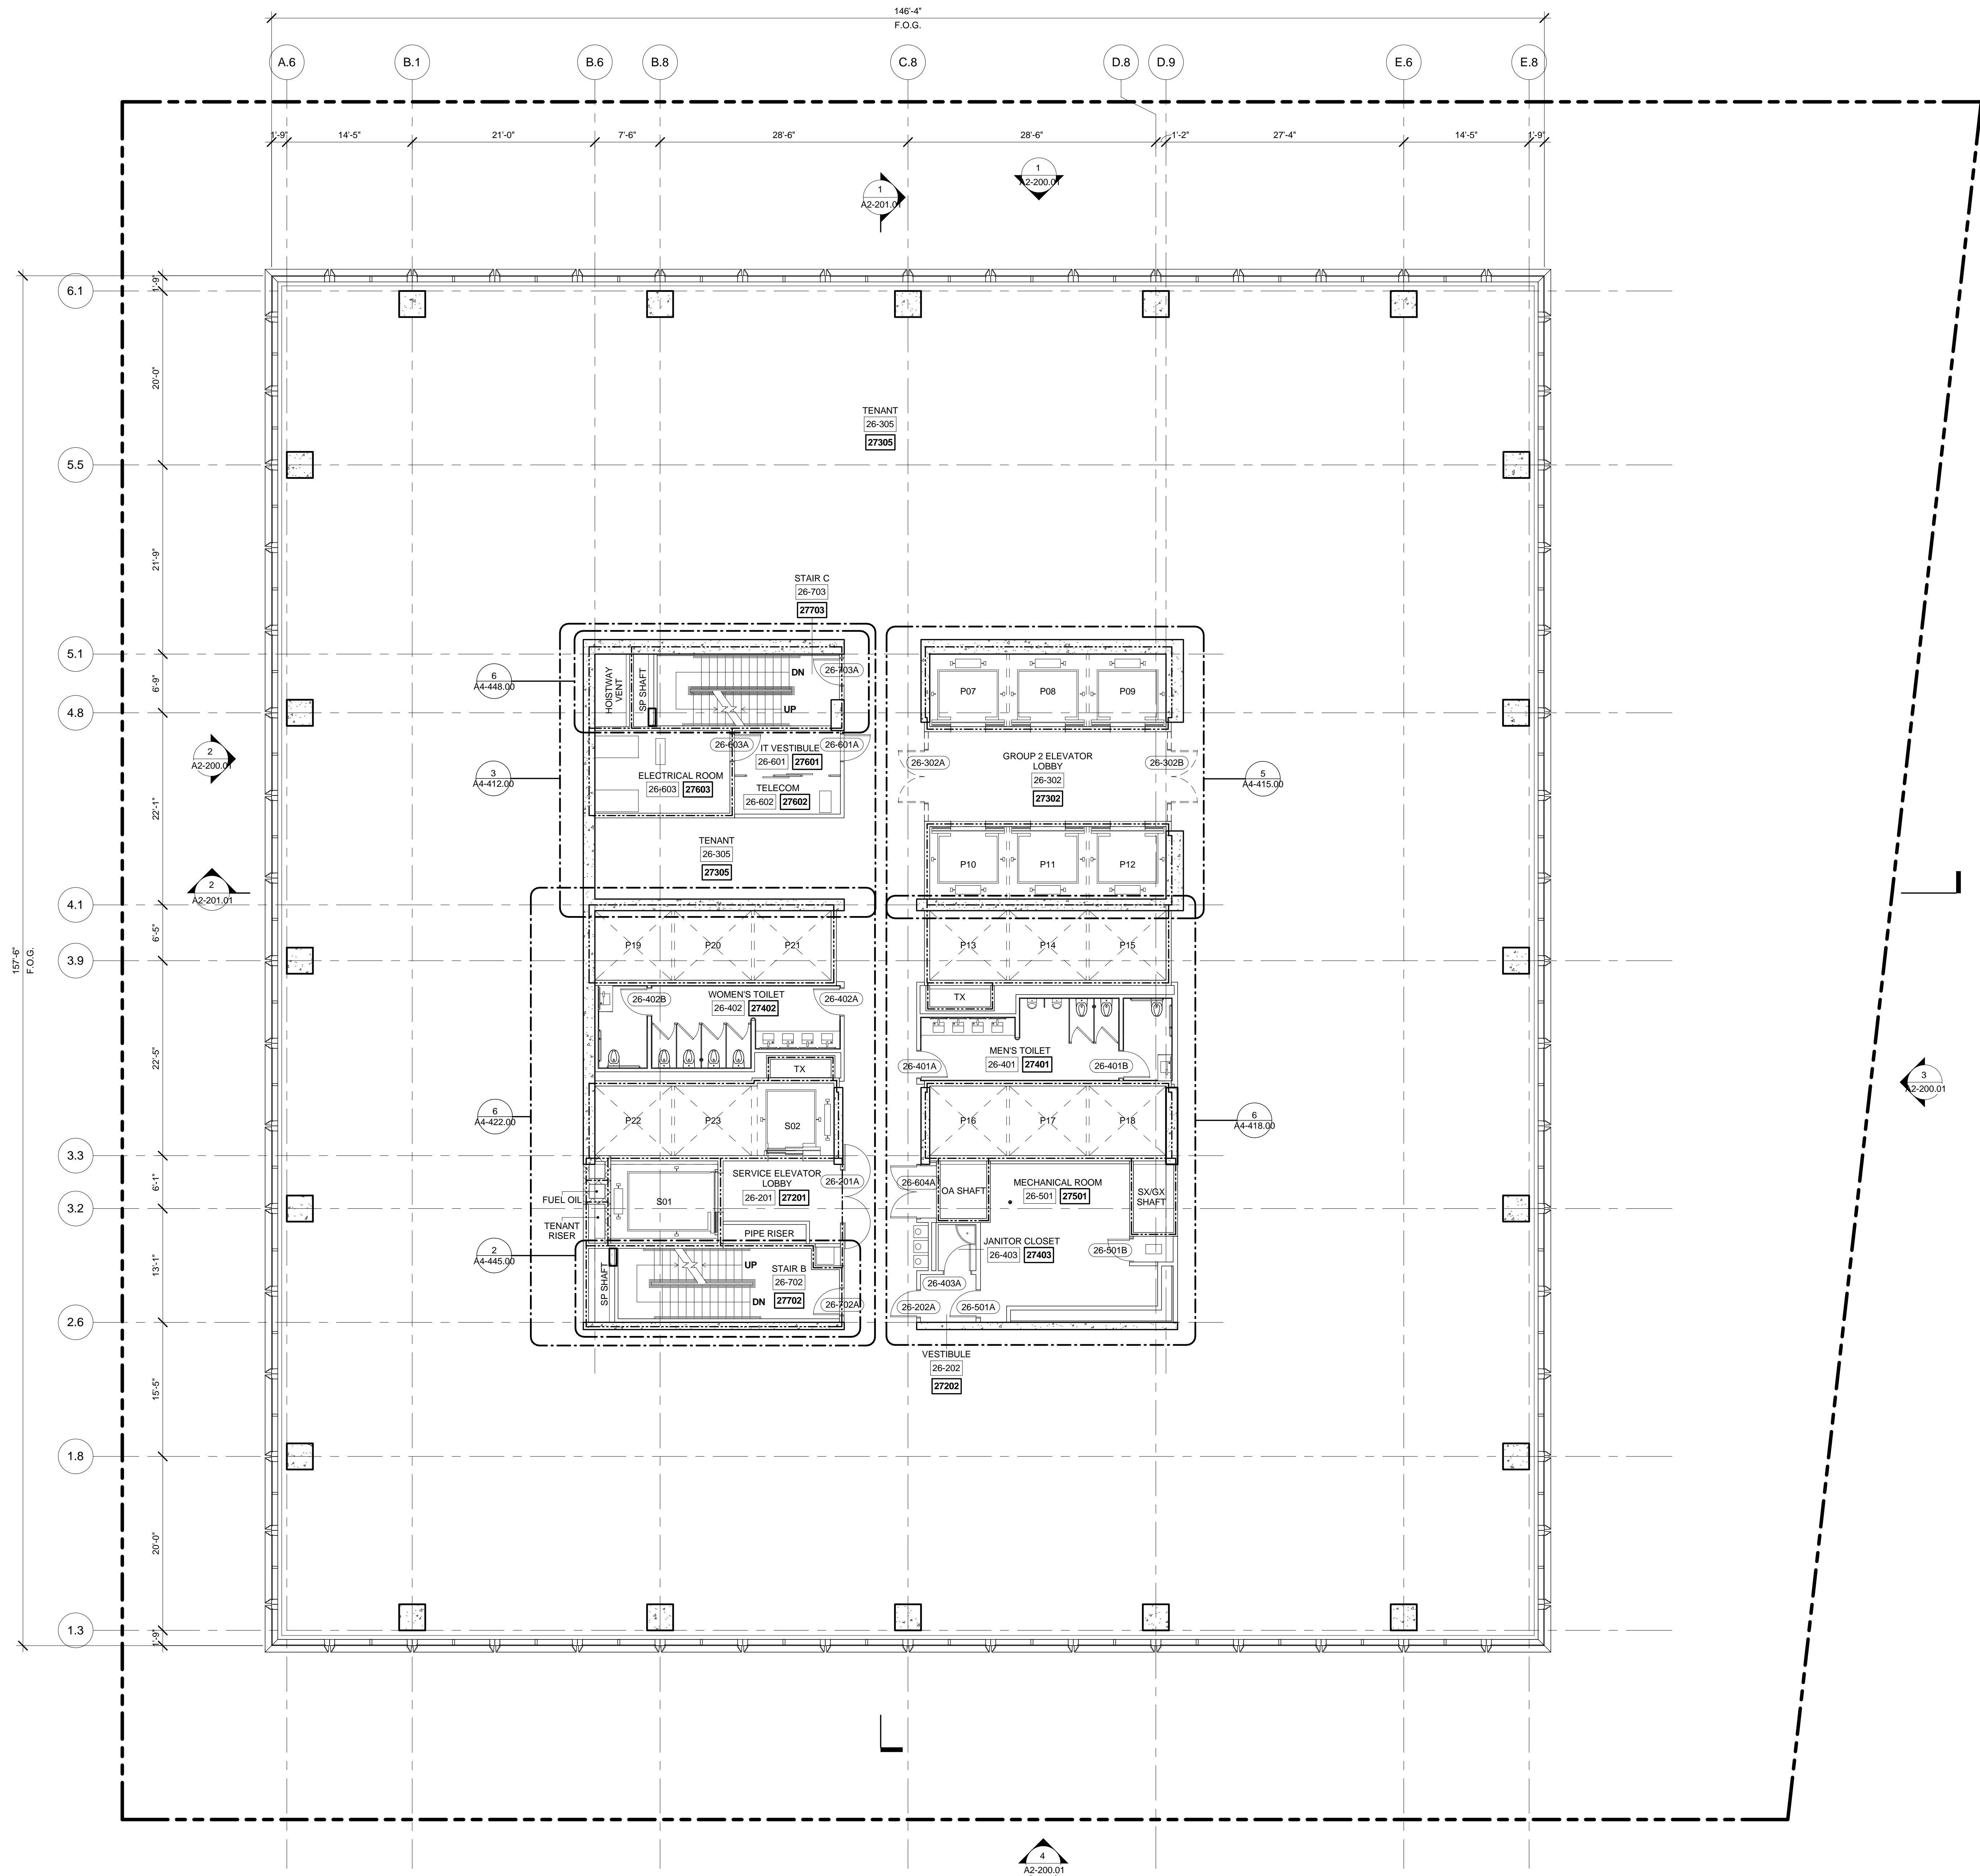



Client

Related Companies
60 Columbus Circle
New York, NY 10023
Tel: 212.801.1000 Fax: 212.801.1048

Oxford Properties Group
320 Park Avenue, 17th Floor
New York, NY 10022
Tel: 212.986.7514 Fax: 212.986.7510

Mitsui Fudosan America, Inc.
1251 Avenue of the Americas, Suite 800
New York, NY 10020
Tel: 212.403.5600 Fax: 212.403.5657

Architect

Kohn Pedersen Fox Associates PC
Architects & Planning Consultants
11 West 42nd Street
New York, New York 10036
TEL: 212.977.6500 FAX: 212.956.2526


Structural Engineer

WSP
228 East 45th Street, 3rd Floor
New York, NY 10017
Tel: 212.687.9888 Fax: 646.487.5501

Mechanical, Electrical, Plumbing, Fire Protection

WSP
512 Seventh Avenue
New York, NY 10018
Tel: 212.552.9600

- GENERAL NOTE:
- INTERIOR FIT OUT AND FLOOR OPENING ENCLOSURES BY FUTURE TENANT.
 - FOR STAIR LAYOUT INCLUDING PHOTOLUMINESCENT EXIT PATH MARKINGS REFER TO A4-SERIES PLANS & SECTIONS FOR DETAIL.

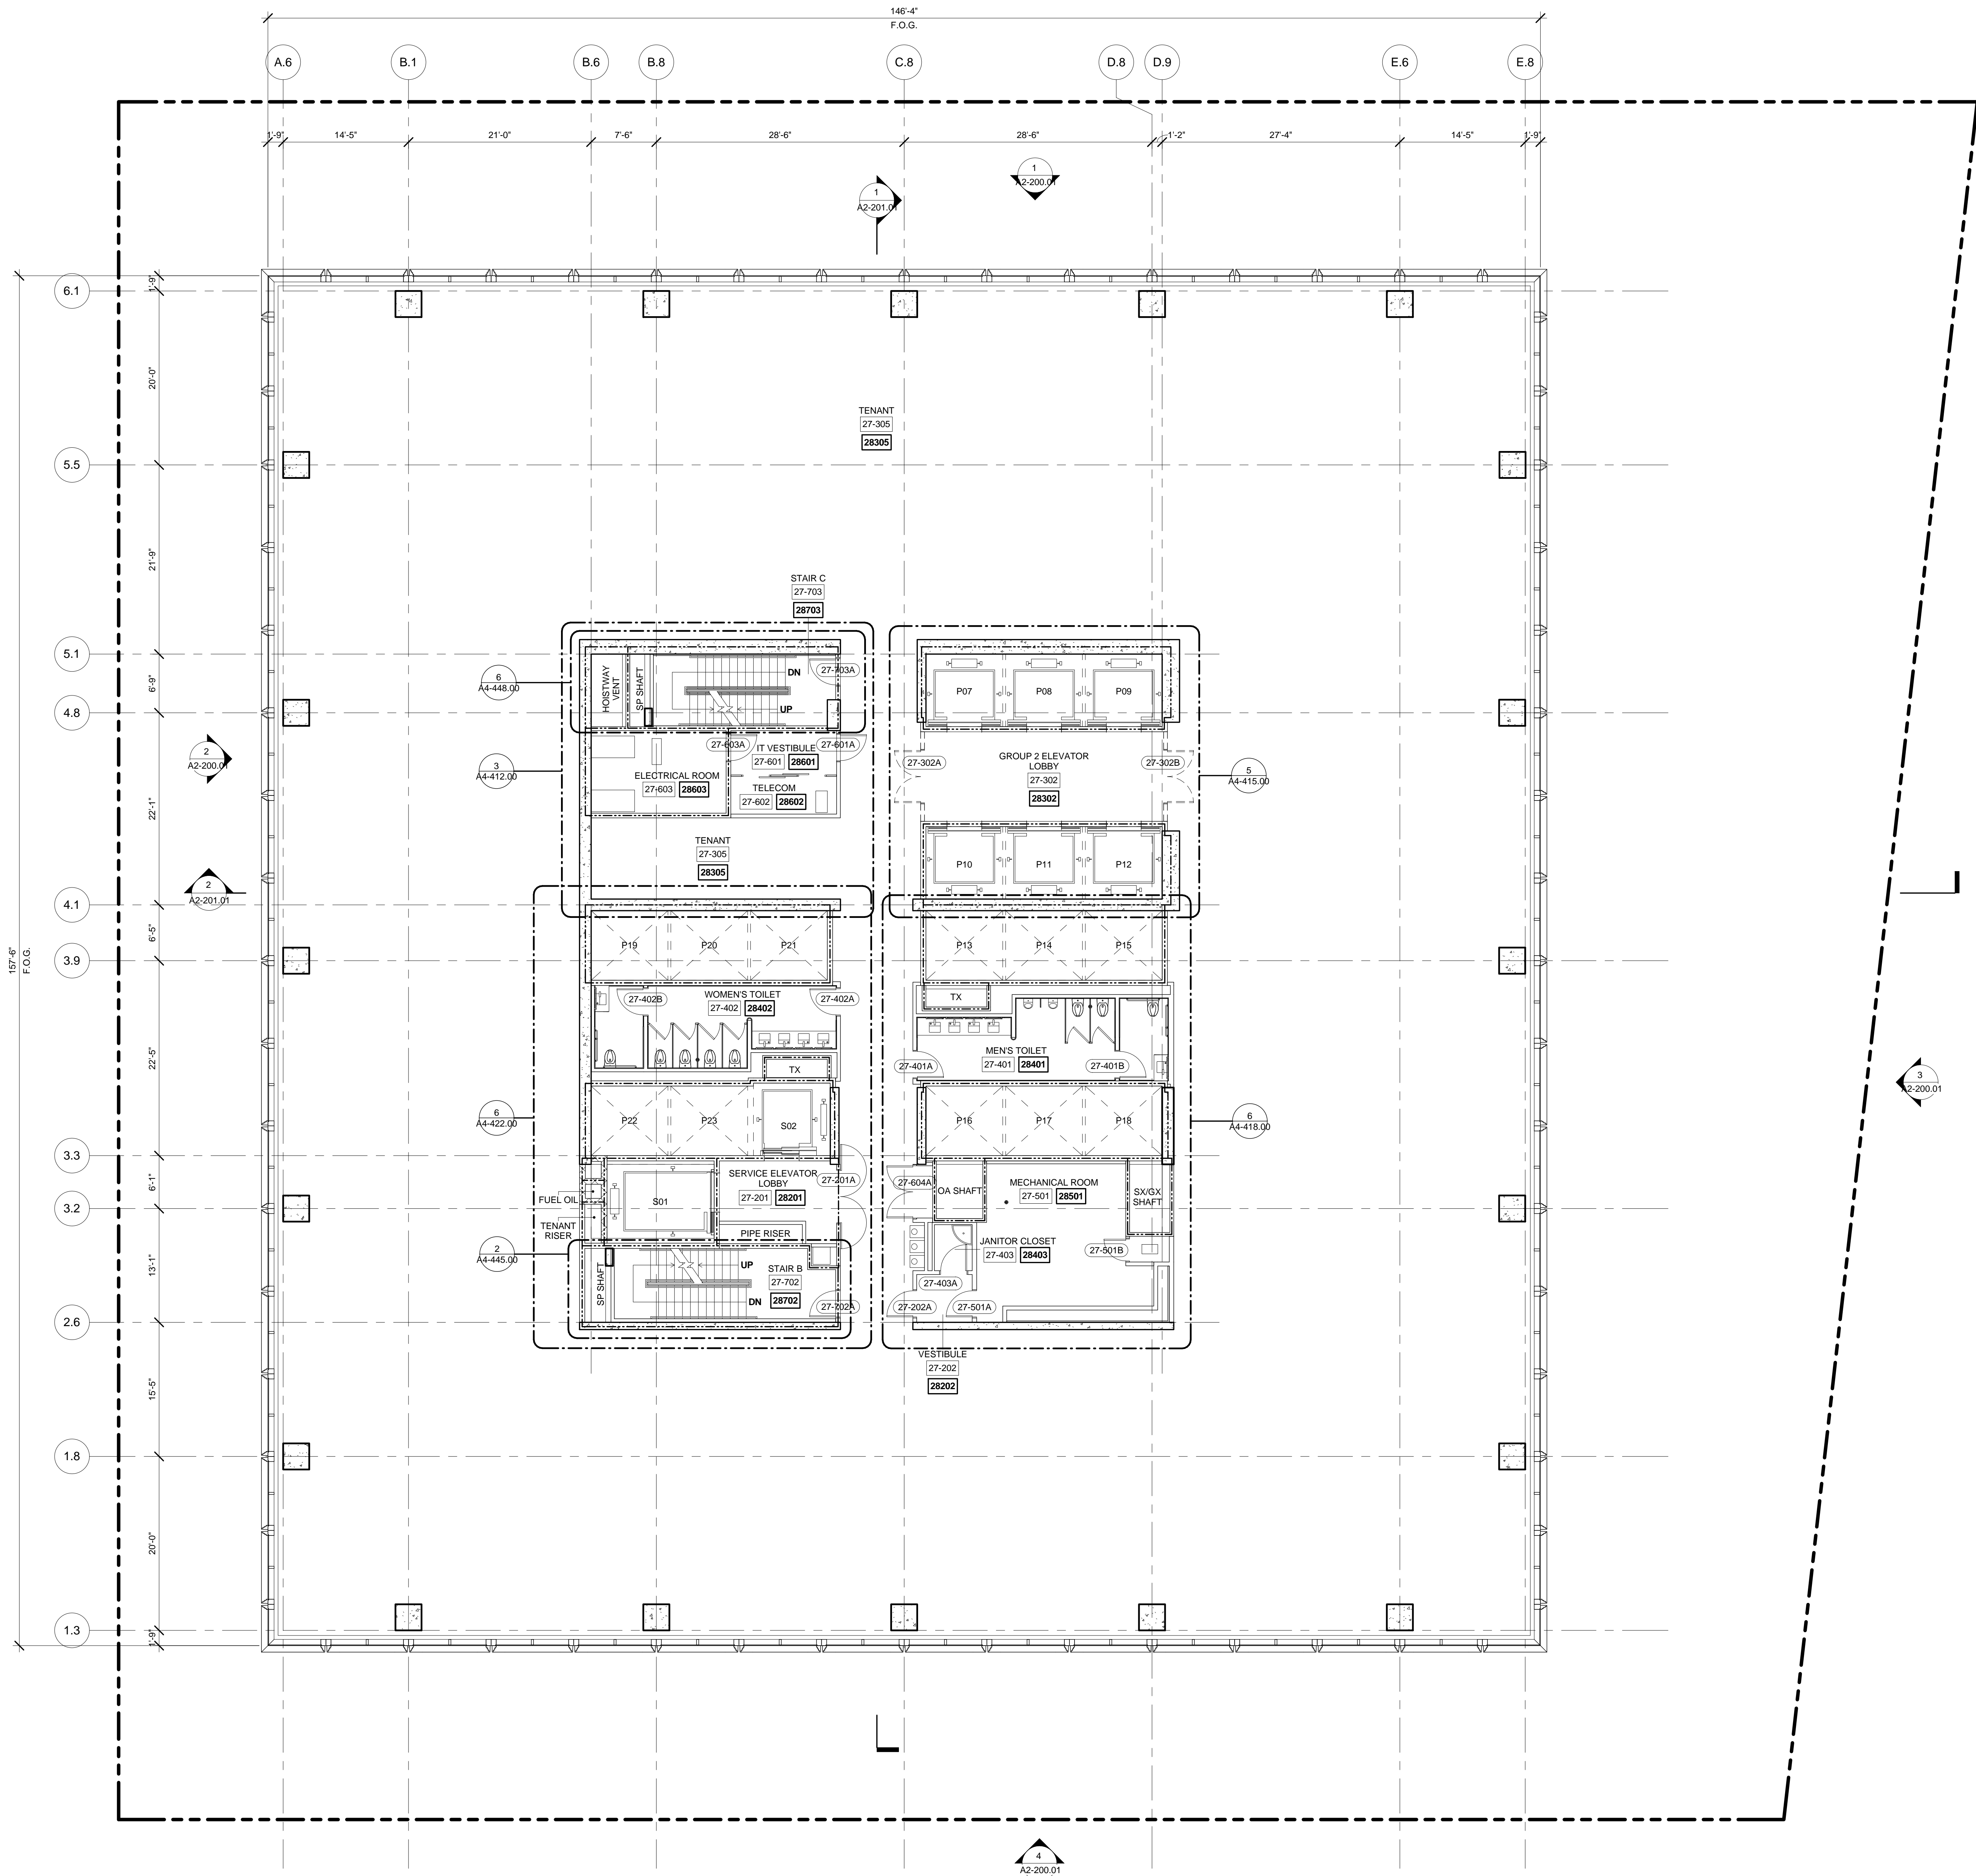

55 HUDSON YARDS

Address
550 W 34th St. New York, NY
10001



Client

Related Companies
60 Columbus Circle
New York, NY 10023
Tel: 212.801.1000 Fax: 212.801.1048

Oxford Properties Group
320 Park Avenue, 17th Floor
New York, NY 10022
Tel: 212.986.7514 Fax: 212.986.7510

Mitsui Fudosan America, Inc.
1251 Avenue of the Americas, Suite 800
New York, NY 10020
Tel: 212.403.5600 Fax: 212.403.5657

Architect

Kohn Pedersen Fox Associates PC
Architects & Planning Consultants
11 West 42nd Street
New York, New York 10036
TEL: 212.977.6500 FAX: 212.956.2526


Structural Engineer

WSP
228 East 45th Street, 3rd Floor
New York, NY 10017
Tel: 212.687.9888 Fax: 646.487.5501


Mechanical, Electrical, Plumbing, Fire Protection

WSP
512 Seventh Avenue
New York, NY 10018
Tel: 212.552.9600

- GENERAL NOTE:
- INTERIOR FIT OUT AND FLOOR OPENING ENCLOSURES BY FUTURE TENANT.
 - FOR STAIR LAYOUT INCLUDING PHOTOLUMINESCENT EXIT PATH MARKINGS REFER TO A4-SERIES PLANS & SECTIONS FOR DETAIL.

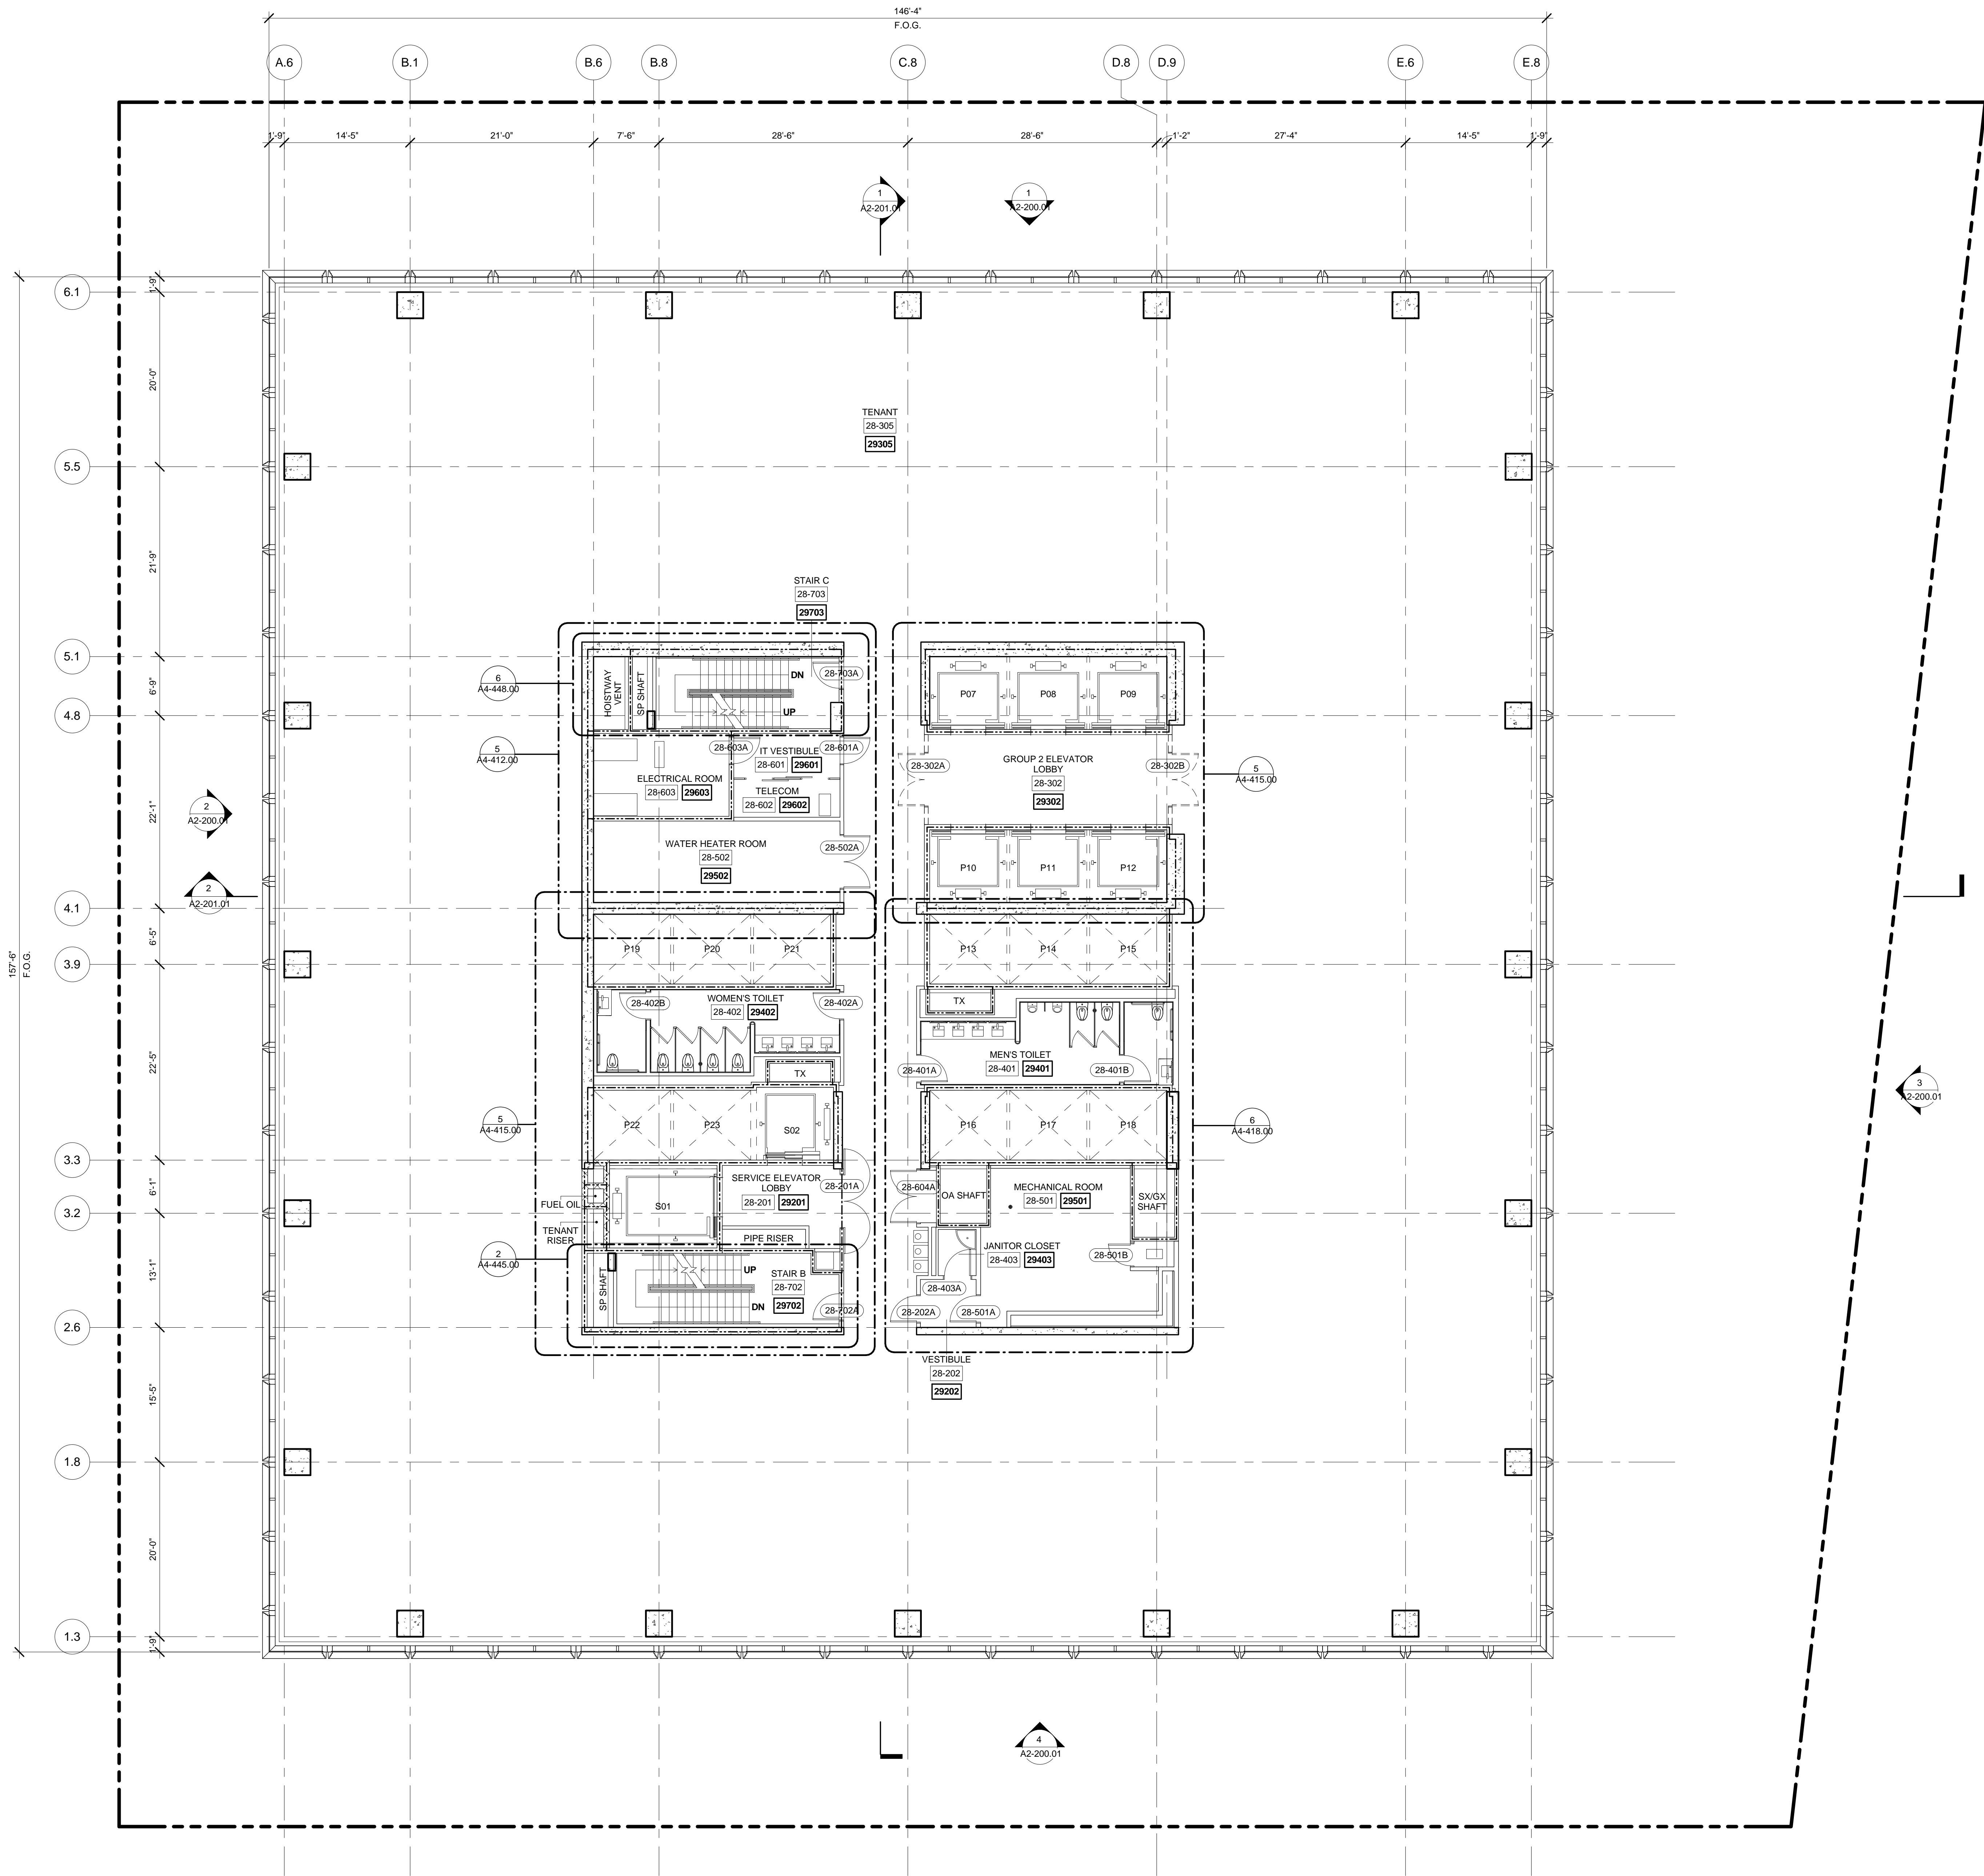

LEVEL 28 PLAN
SCALE: 1/8" = 1'-0"

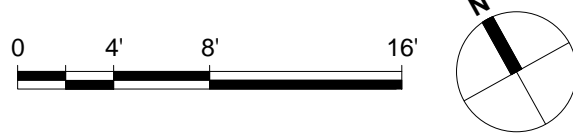

No.	Description	Date
1	D.O.B. BUILDING PERMIT FILING	05/01/2015

Key Plan

Date: 05/13/2015
Project No: 55HY
Drawing No: A1-129.00

Drawing Title

FLOOR PLAN 28
(MARKETING 29)

Drawing Number

A1-129.00
SHEET 35 OF 61

55 HUDSON YARDS

Address
550 W 34th St. New York, NY
10001



Client

Related Companies
60 Columbus Circle
New York, NY 10023
Tel: 212.801.1000 Fax: 212.801.1048

Oxford Properties Group
320 Park Avenue, 17th Floor
New York, NY 10022
Tel: 212.986.7514 Fax: 212.986.7510

Mitsui Fudosan America, Inc.
1251 Avenue of the Americas, Suite 800
New York, NY 10020
Tel: 212.403.5600 Fax: 212.403.5657

Architect

Kohn Pedersen Fox Associates PC
Architects & Planning Consultants
11 West 42nd Street
New York, New York 10036
TEL: 212.977.6500 FAX: 212.956.2526


Structural Engineer

WSP
228 East 45th Street, 3rd Floor
New York, NY 10017
Tel: 212.687.9888 Fax: 646.487.5501


Mechanical, Electrical, Plumbing, Fire Protection

WSP
512 Seventh Avenue
New York, NY 10018
Tel: 212.552.9600

- GENERAL NOTE:
- INTERIOR FIT OUT AND FLOOR OPENING ENCLOSURES BY FUTURE TENANT.
 - FOR STAIR LAYOUT INCLUDING PHOTOLUMINESCENT EXIT PATH MARKINGS REFER TO A4-SERIES PLANS & SECTIONS FOR DETAIL.

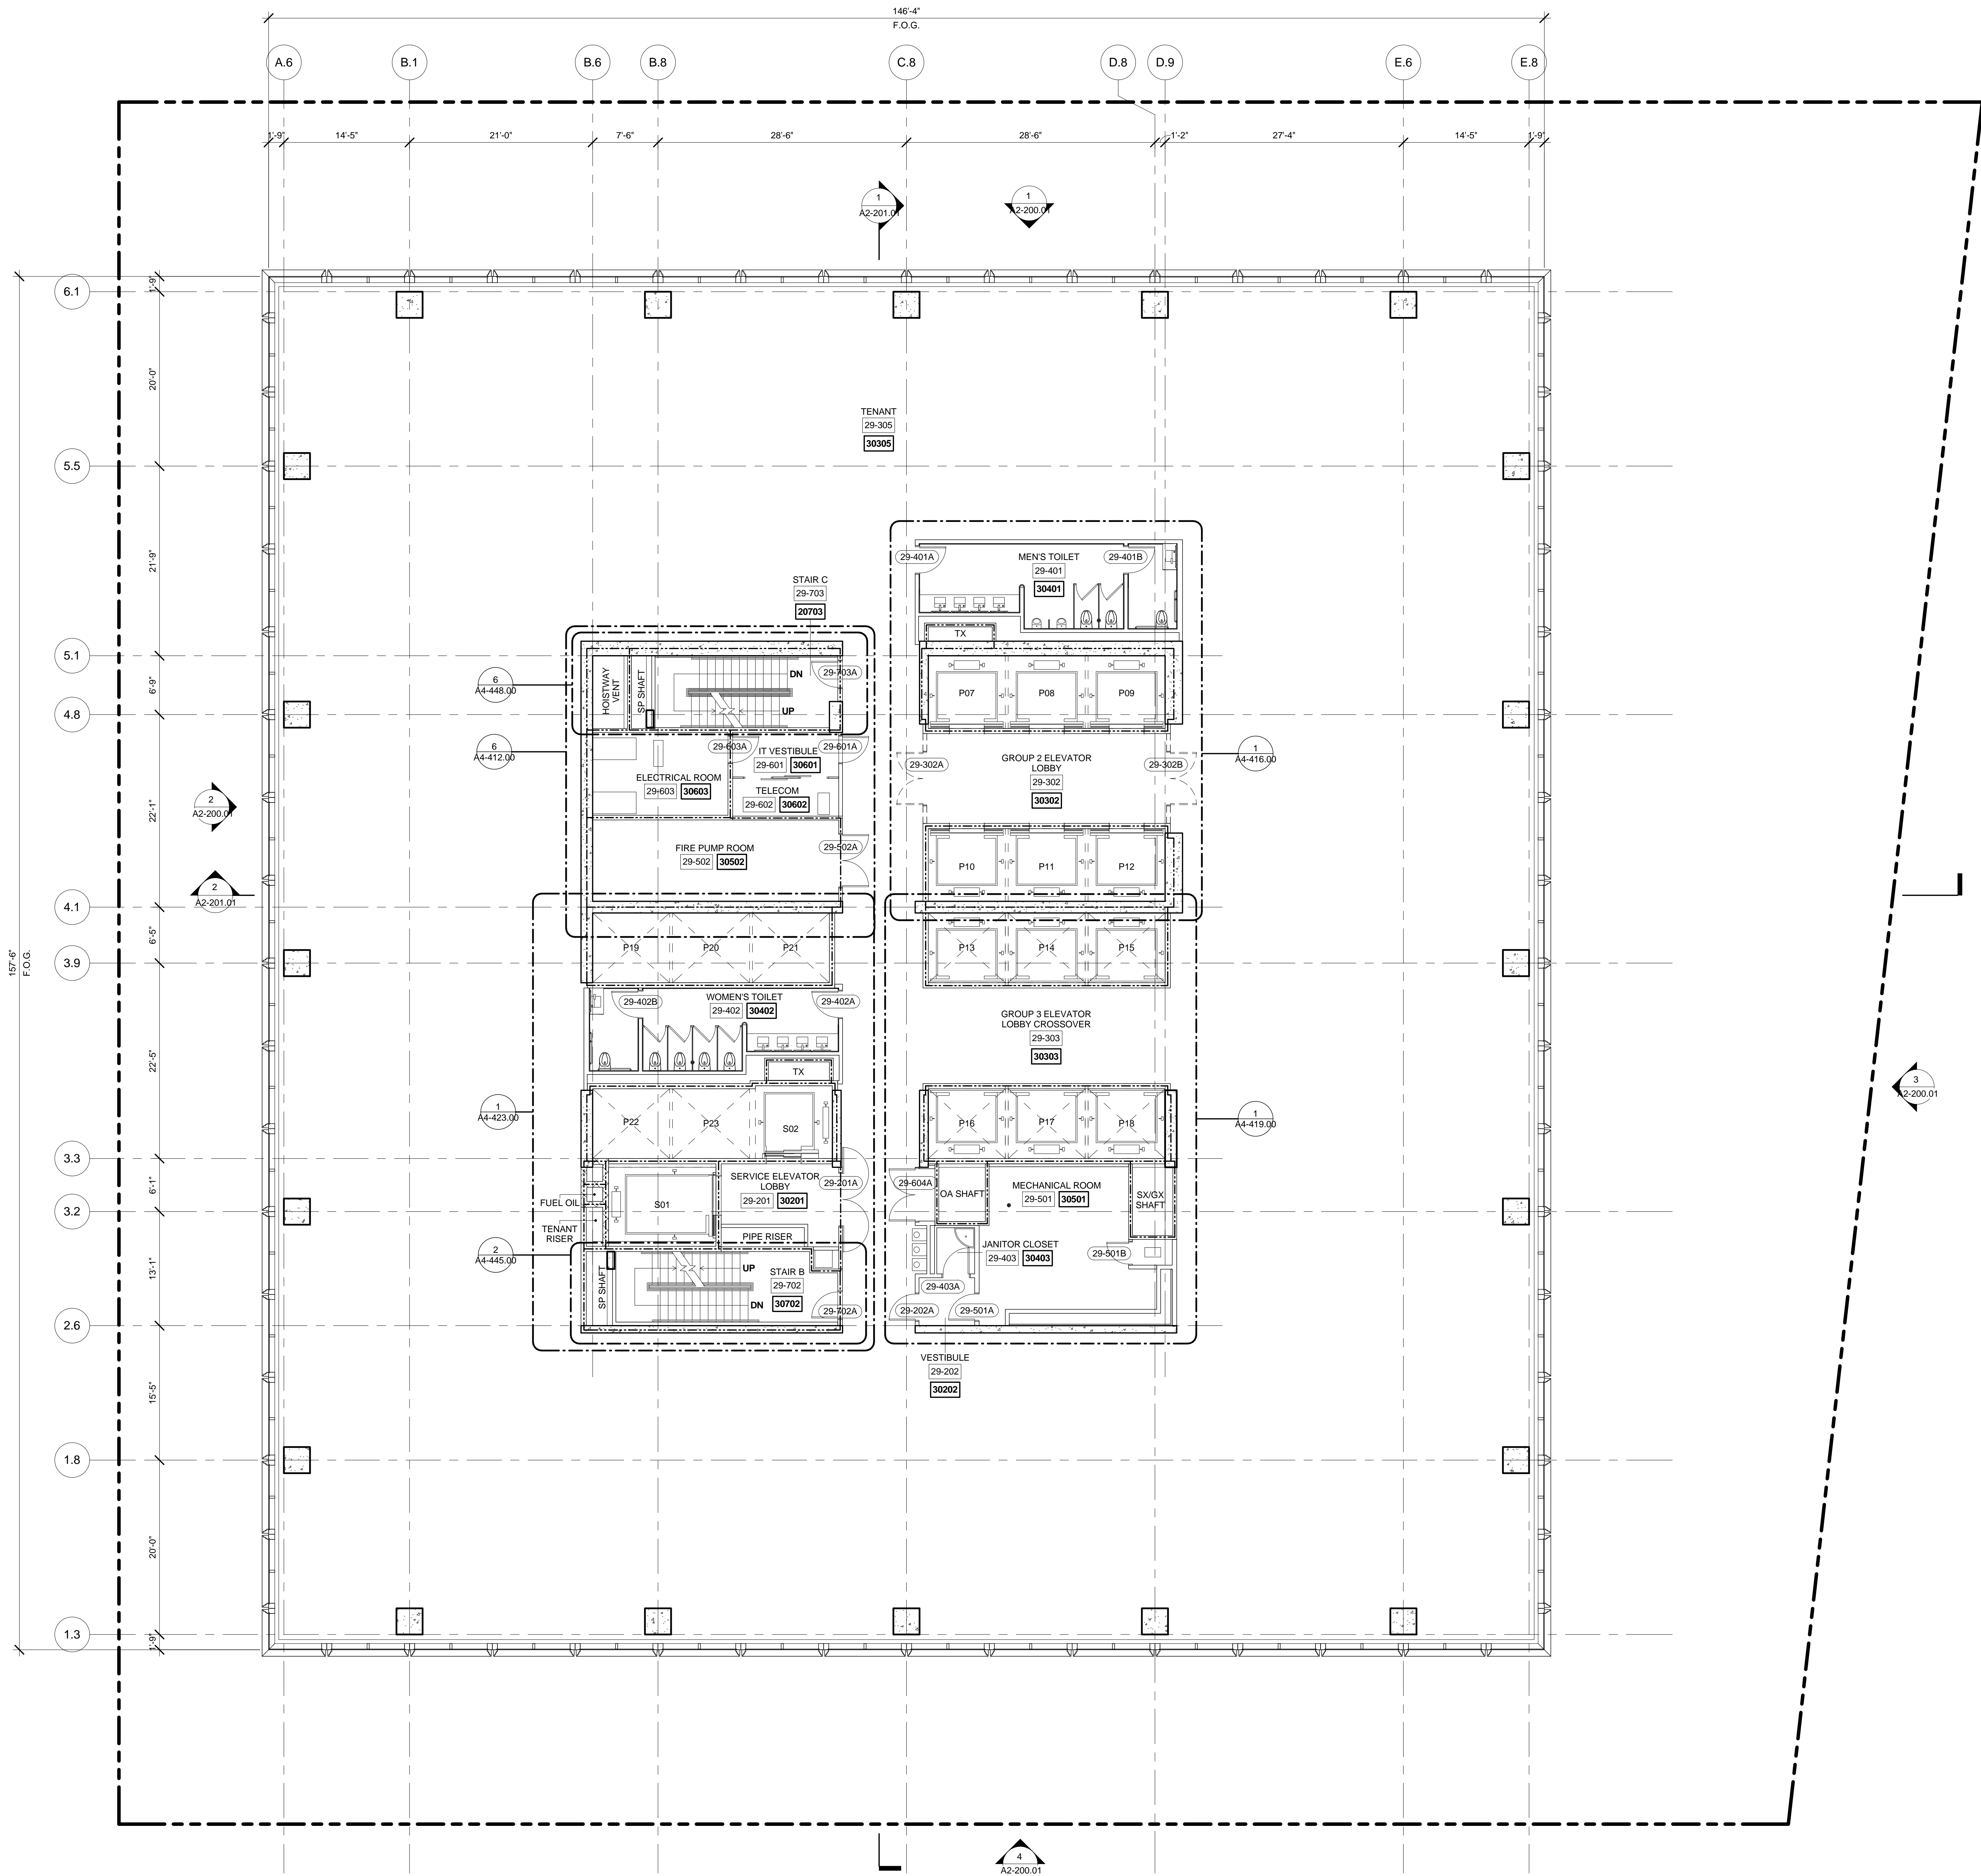

1 GROUP 2/3 CROSSOVER, LEVEL 29 PLAN
SCALE: 1/8" = 1'-0"

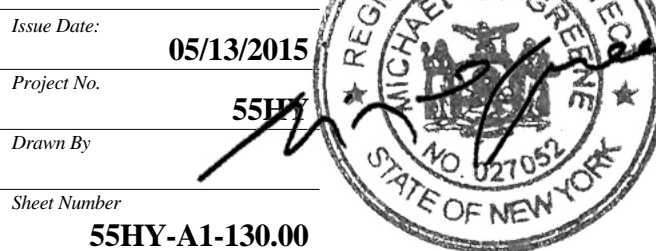

Drawing Title

FLOOR PLAN 29
(MARKETING 30)

Drawing Number

A1-130.00
SHEET 36 OF 61

55 HUDSON YARDS

Address
550 W 34th St. New York, NY
10001



Client

Related Companies
60 Columbus Circle
New York, NY 10023
Tel: 212.801.1000 Fax: 212.801.1048

Oxford Properties Group
320 Park Avenue, 17th Floor
New York, NY 10022
Tel: 212.986.7514 Fax: 212.986.7510

Mitsui Fudosan America, Inc.
1251 Avenue of the Americas, Suite 800
New York, NY 10020
Tel: 212.403.5600 Fax: 212.403.5657

Architect
Kohn Pedersen Fox Associates PC
Architects & Planning Consultants
11 West 42nd Street
New York, New York 10036
TEL: 212.977.6500 FAX: 212.956.2526


Structural Engineer

WSP
228 East 45th Street, 3rd Floor
New York, NY 10017
Tel: 212.687.9888 Fax: 646.487.5501


Mechanical, Electrical, Plumbing, Fire Protection

WSP
512 Seventh Avenue
New York, NY 10018
Tel: 212.552.9600

- GENERAL NOTE:
- INTERIOR FIT OUT AND FLOOR OPENING ENCLOSURES BY FUTURE TENANT.
 - FOR STAIR LAYOUT INCLUDING PHOTOLUMINESCENT EXIT PATH MARKINGS REFER TO A4-SERIES PLANS & SECTIONS FOR DETAIL.

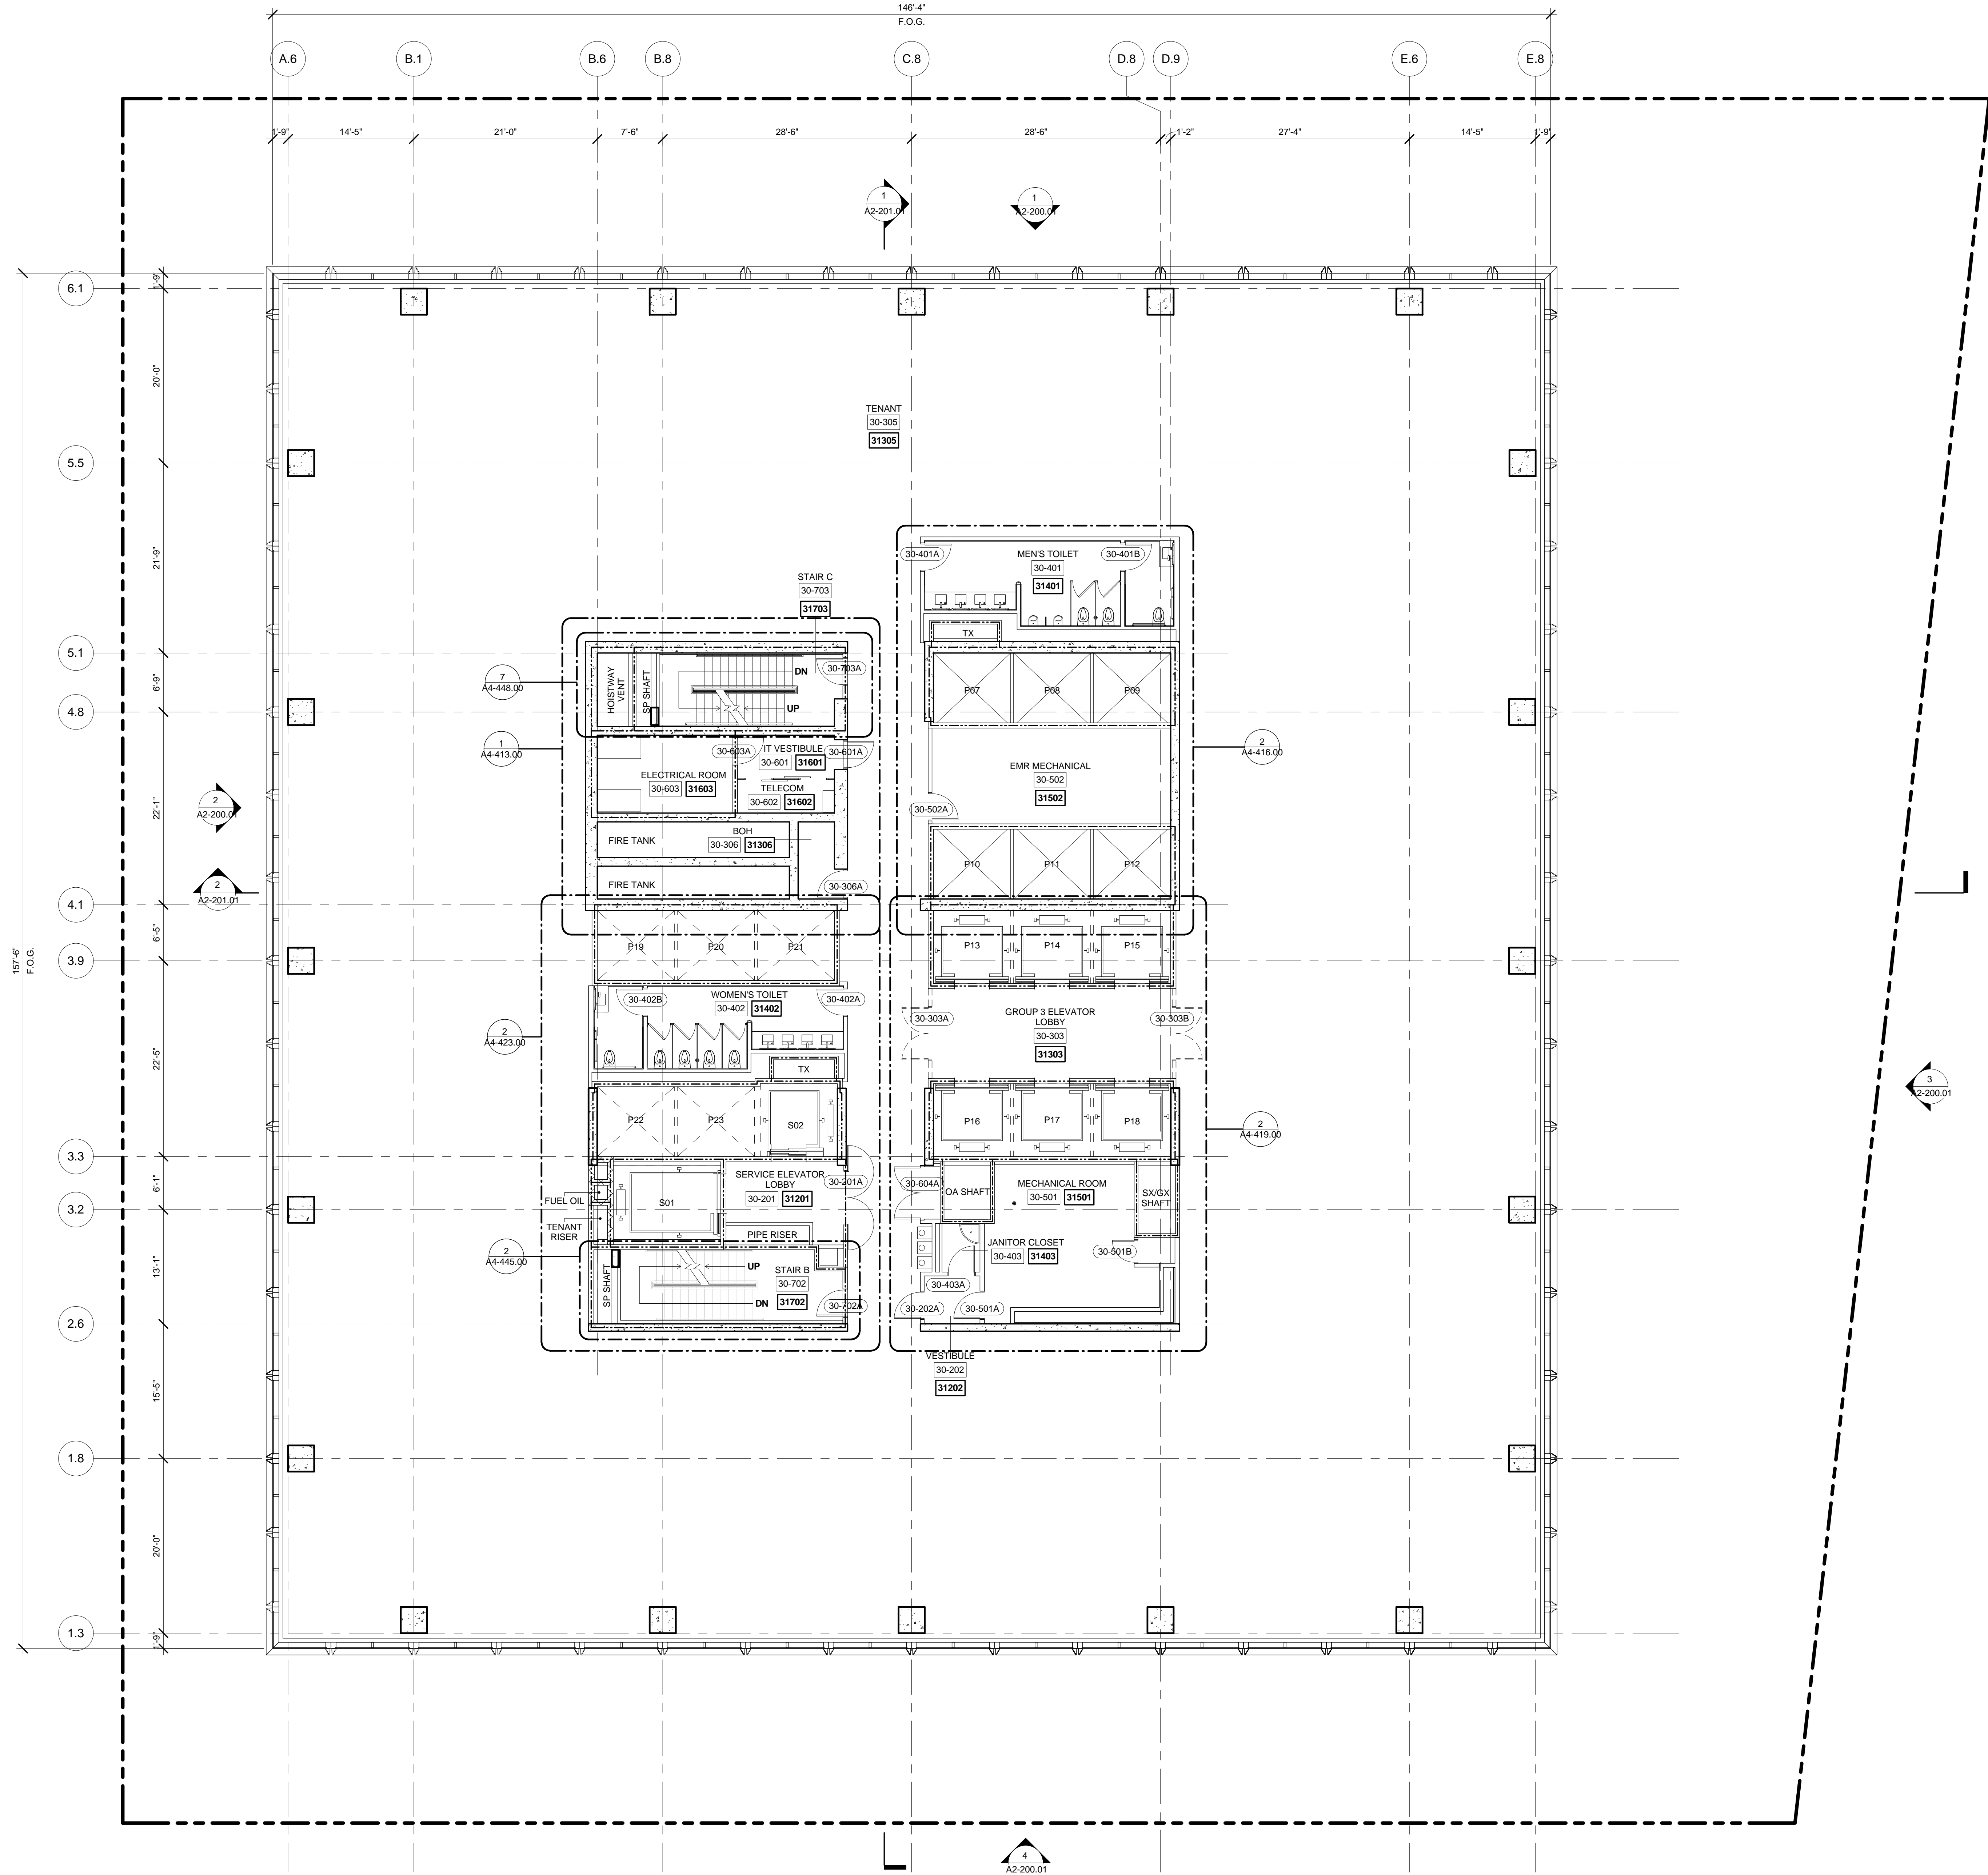

1 LEVEL 30 PLAN
SCALE: 1/8" = 1'-0"

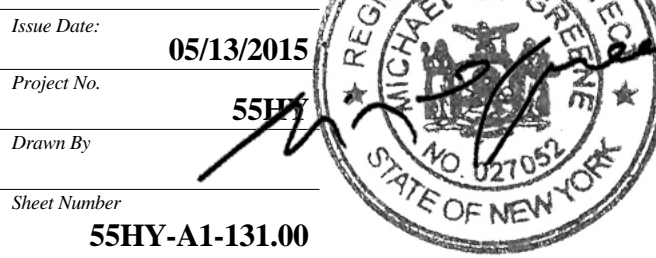

Drawing Title

FLOOR PLAN 30
(MARKETING 31)

Drawing Number

A1-131.00
SHEET 37 OF 61

55 HUDSON YARDS

Address
550 W 34th St. New York, NY
10001



Client

Related Companies
60 Columbus Circle
New York, NY 10023
Tel: 212.801.1000 Fax: 212.801.1048

Oxford Properties Group
320 Park Avenue, 17th Floor
New York, NY 10022
Tel: 212.986.7514 Fax: 212.986.7510

Mitsui Fudosan America, Inc.
1251 Avenue of the Americas, Suite 800
New York, NY 10020
Tel: 212.403.5600 Fax: 212.403.5657

Architect

Kohn Pedersen Fox Associates PC
Architects & Planning Consultants
11 West 42nd Street
New York, New York 10036
TEL: 212.977.6500 FAX: 212.956.2526


Structural Engineer

WSP
228 East 45th Street, 3rd Floor
New York, NY 10017
Tel: 212.687.9888 Fax: 646.487.5501

Mechanical, Electrical, Plumbing, Fire Protection

WSP
512 Seventh Avenue
New York, NY 10018
Tel: 212.552.9600

- GENERAL NOTE:
- INTERIOR FIT OUT AND FLOOR OPENING ENCLOSURES BY FUTURE TENANT.
 - FOR STAIR LAYOUT INCLUDING PHOTOLUMINESCENT EXIT PATH MARKINGS REFER TO A4-SERIES PLANS & SECTIONS FOR DETAIL.

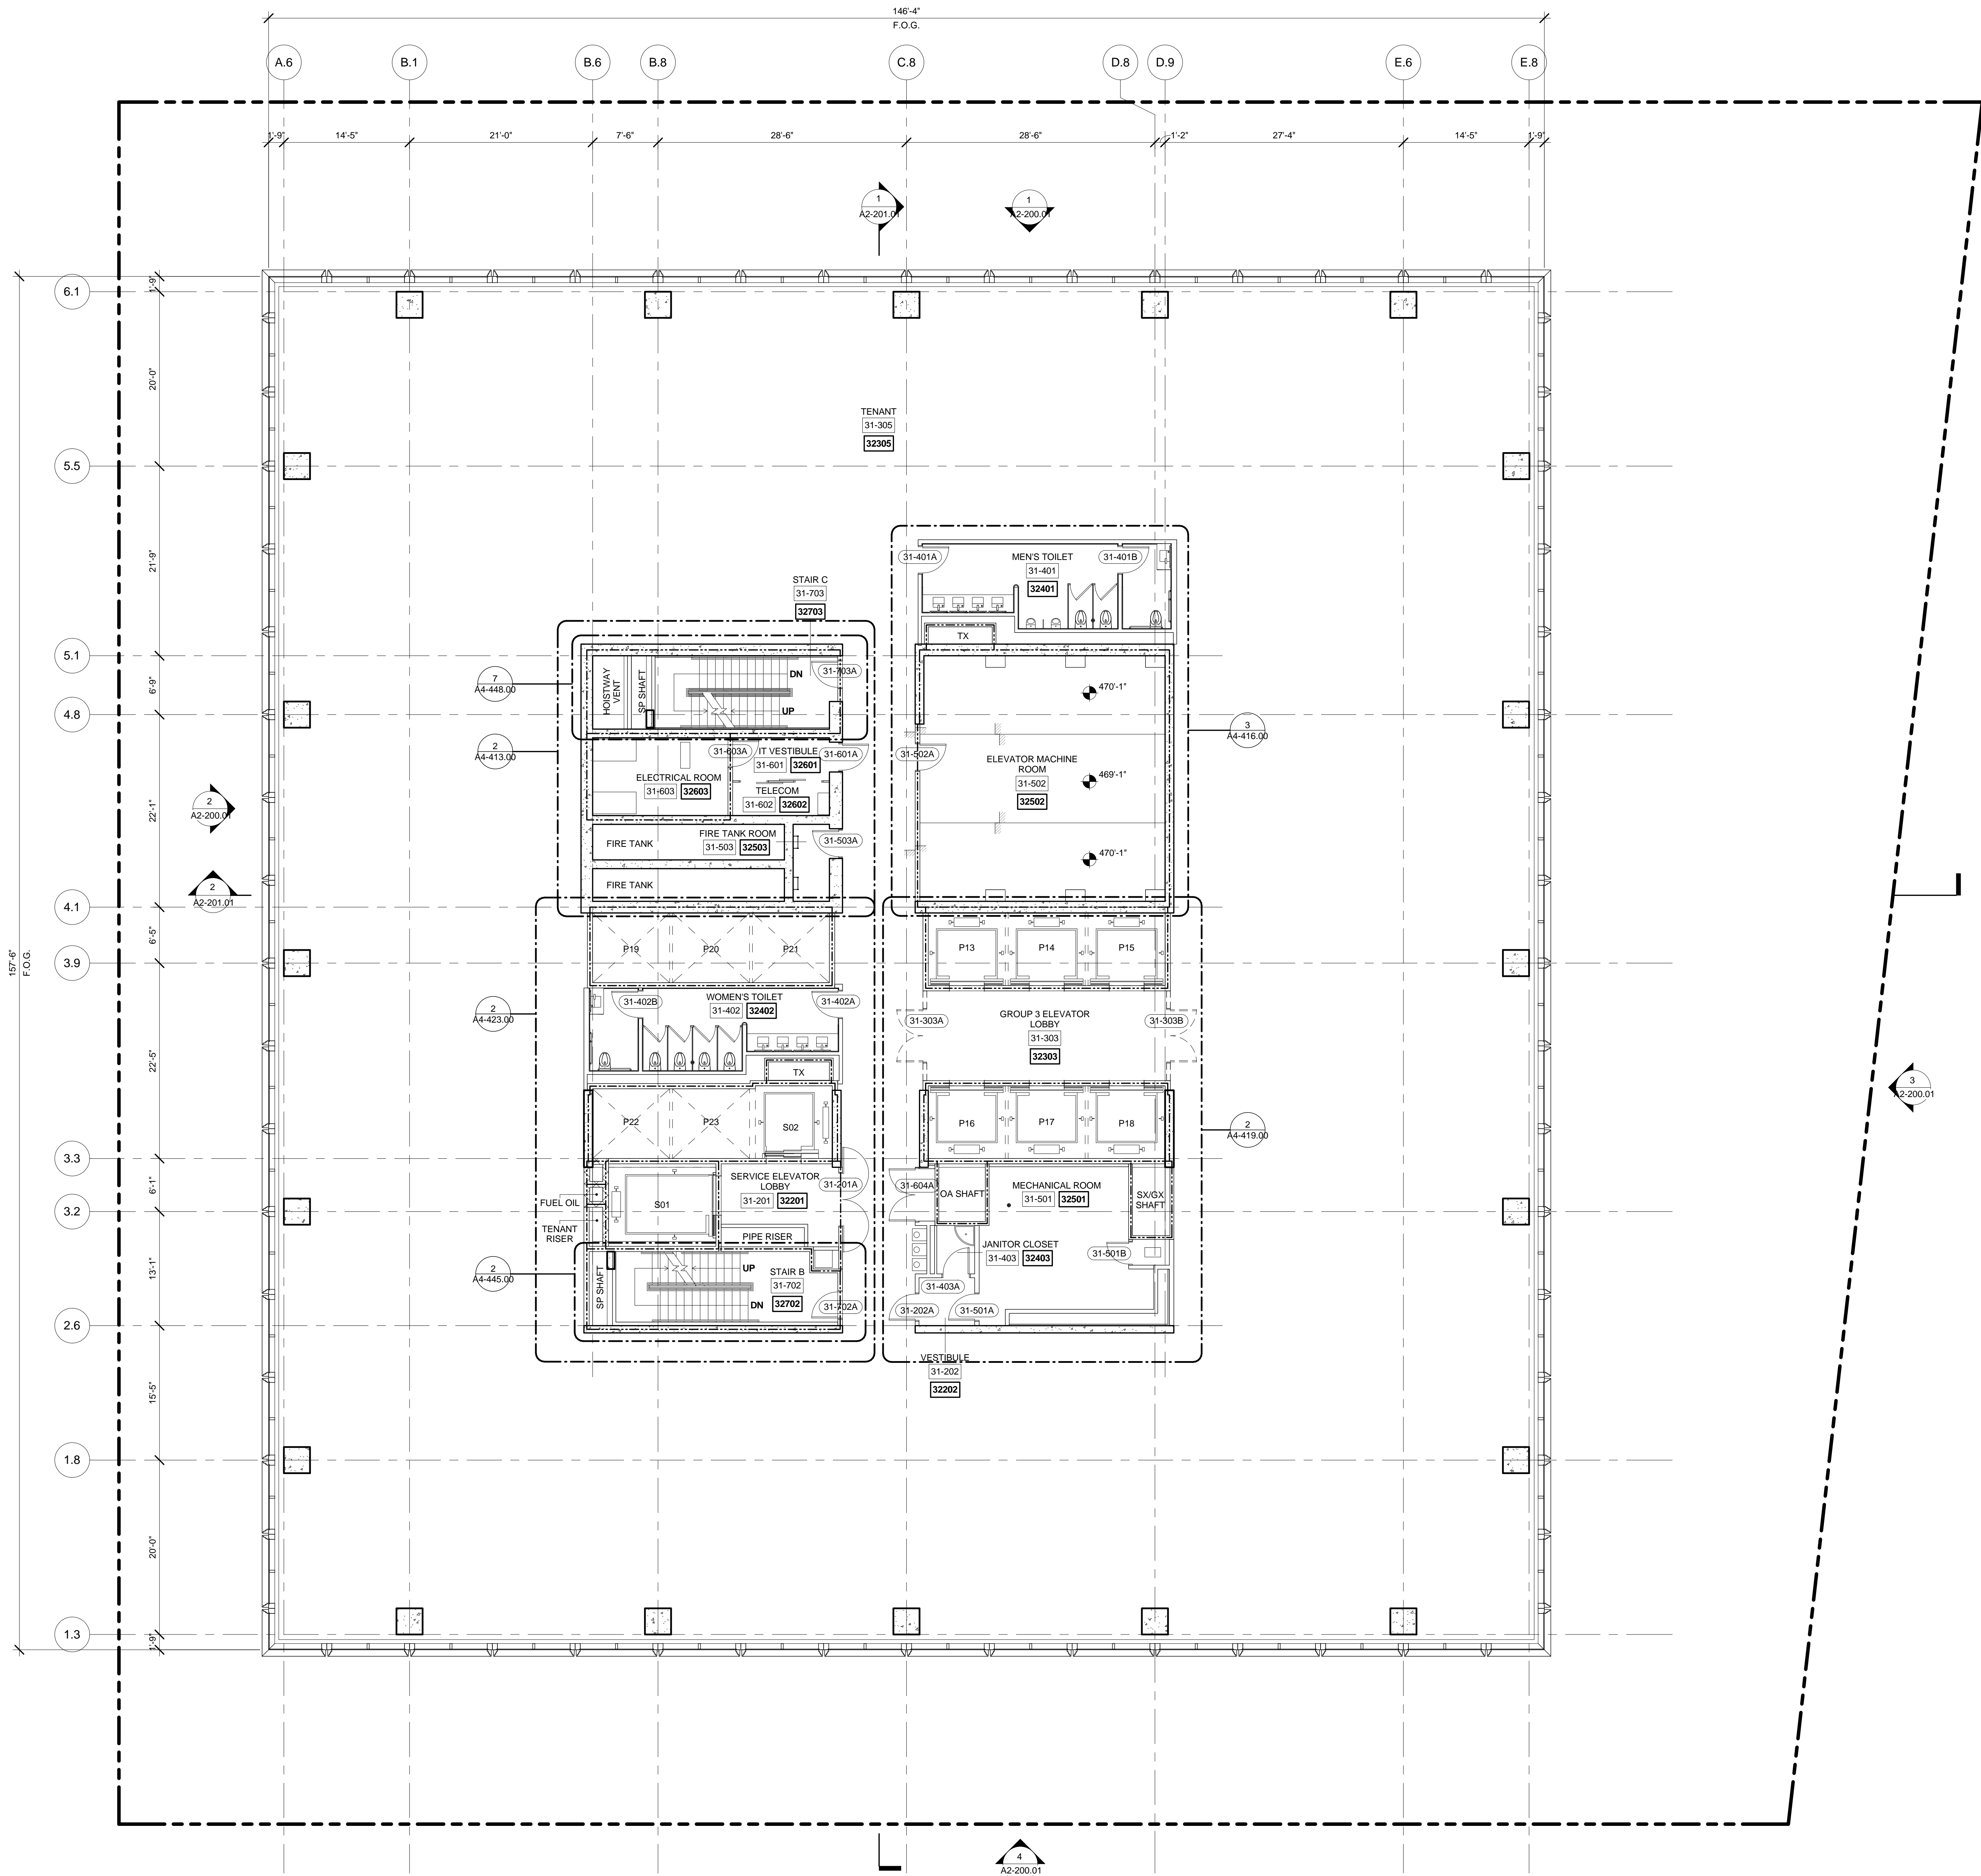


1 LEVEL 31 PLAN
SCALE: 1/8" = 1'-0"



No.	Description	Date
2	D.O.B. BUILDING PERMIT FILING	05/01/2015

Key Plan

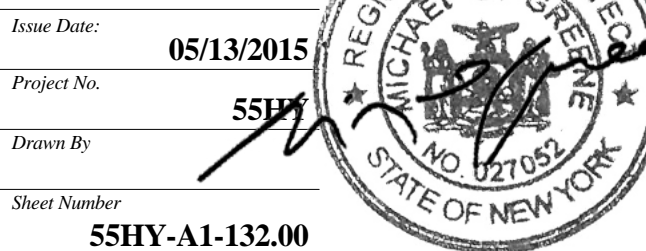

Drawing Title
**FLOOR PLAN 31
(MARKETING 32)**

Drawing Number
A1-132.00
SHEET 38 OF 61

55 HUDSON YARDS

Address
550 W 34th St. New York, NY
10001



Client

Related Companies
60 Columbus Circle
New York, NY 10023
Tel: 212.801.1000 Fax: 212.801.1048

Oxford Properties Group
320 Park Avenue, 17th Floor
New York, NY 10022
Tel: 212.986.7514 Fax: 212.986.7510

Mitsui Fudosan America, Inc.
1251 Avenue of the Americas, Suite 800
New York, NY 10020
Tel: 212.403.5600 Fax: 212.403.5657

Architect

Kohn Pedersen Fox Associates PC
Architects & Planning Consultants
11 West 42nd Street
New York, New York 10036
TEL: 212.977.6500 FAX: 212.956.2526


Structural Engineer

WSP
228 East 45th Street, 3rd Floor
New York, NY 10017
Tel: 212.687.9888 Fax: 646.487.5501

Mechanical, Electrical, Plumbing, Fire Protection

WSP
512 Seventh Avenue
New York, NY 10018
Tel: 212.552.9600

- GENERAL NOTE:
- INTERIOR FIT OUT AND FLOOR OPENING ENCLOSURES BY FUTURE TENANT.
 - FOR STAIR LAYOUT INCLUDING PHOTOLUMINESCENT EXIT PATH MARKINGS REFER TO A4-SERIES PLANS & SECTIONS FOR DETAIL.

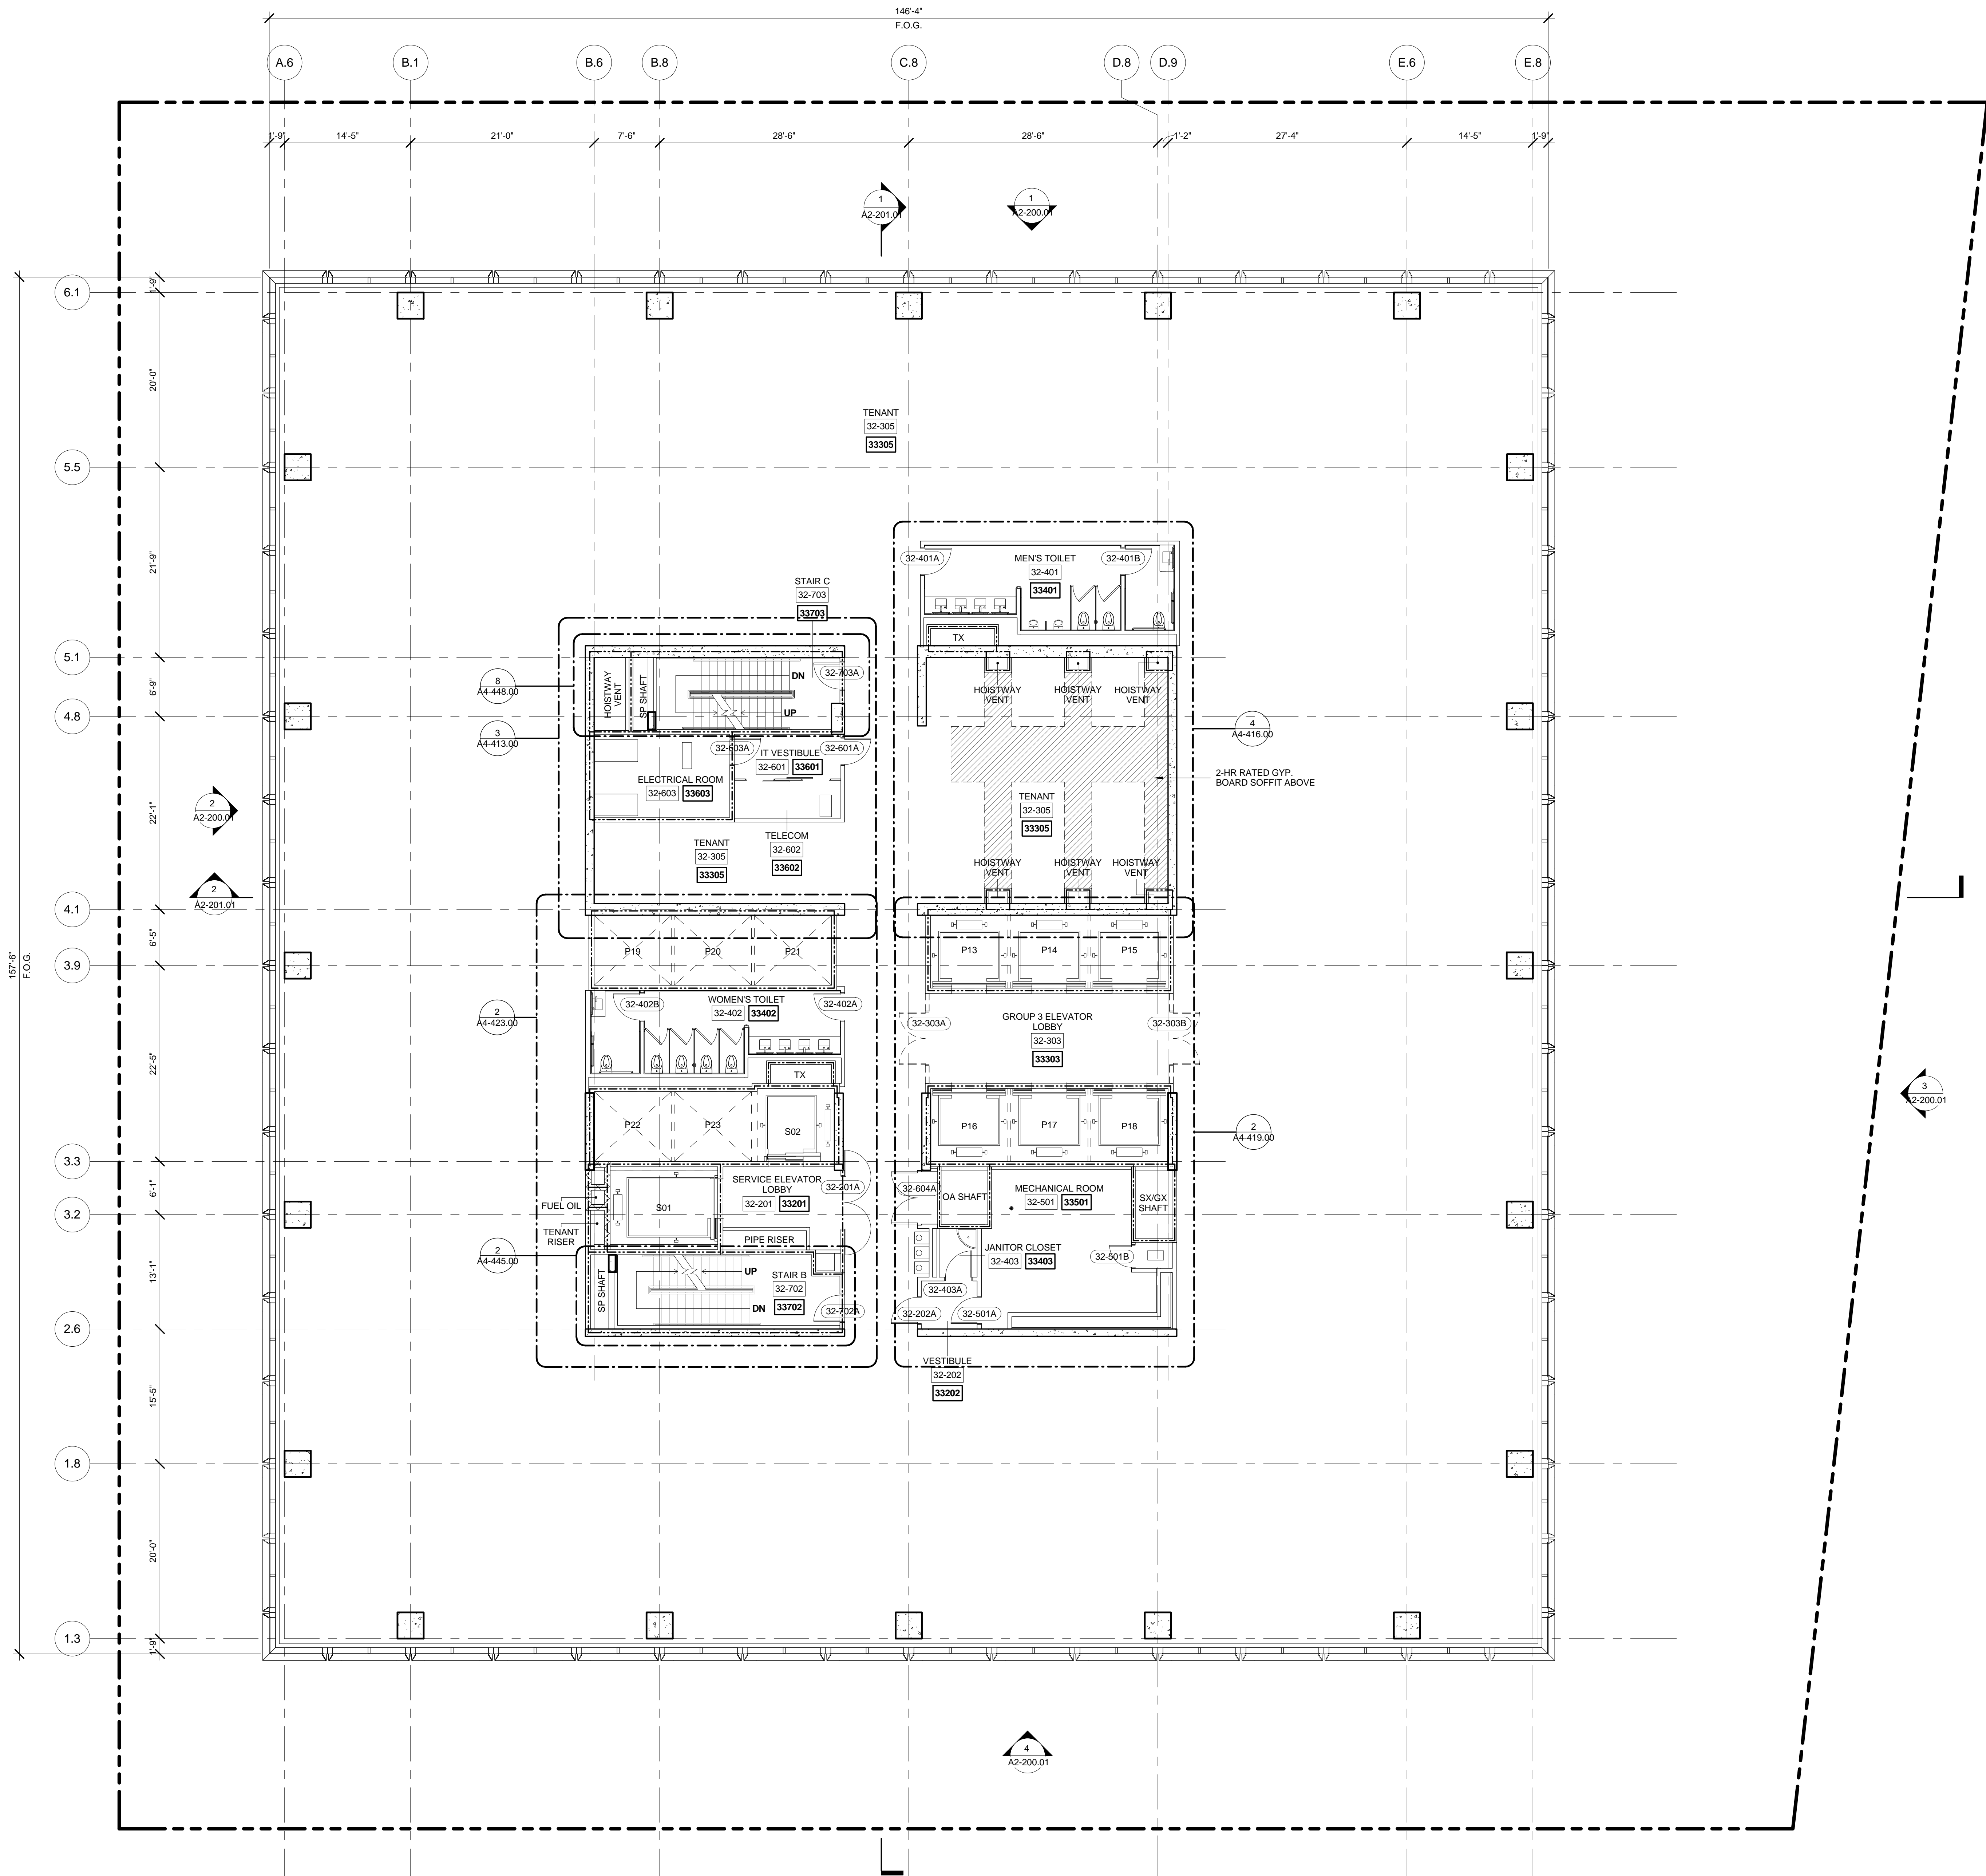

55 HUDSON YARDS

Address
550 W 34th St. New York, NY
10001



Client
Related Companies
60 Columbus Circle
New York, NY 10023
Tel: 212.801.1000 Fax: 212.801.1048

Oxford Properties Group
320 Park Avenue, 17th Floor
New York, NY 10022
Tel: 212.986.7514 Fax: 212.986.7510


Mitsui Fudosan America, Inc.
1251 Avenue of the Americas, Suite 800
New York, NY 10020
Tel: 212.403.5600 Fax: 212.403.5657

Architect
Kohn Pedersen Fox Associates PC
Architects & Planning Consultants
11 West 42nd Street
New York, New York 10036
TEL: 212.977.6500 FAX: 212.956.2526

Structural Engineer
WSP
228 East 45th Street, 3rd Floor
New York, NY 10017
Tel: 212.687.9888 Fax: 646.487.5501

Mechanical, Electrical, Plumbing, Fire Protection
WSP
512 Seventh Avenue
New York, NY 10018
Tel: 212.552.9600

- GENERAL NOTE:
- INTERIOR FIT OUT AND FLOOR OPENING ENCLOSURES BY FUTURE TENANT.
 - FOR STAIR LAYOUT INCLUDING PHOTOLUMINESCENT EXIT PATH MARKINGS REFER TO A4-SERIES PLANS & SECTIONS FOR DETAIL.

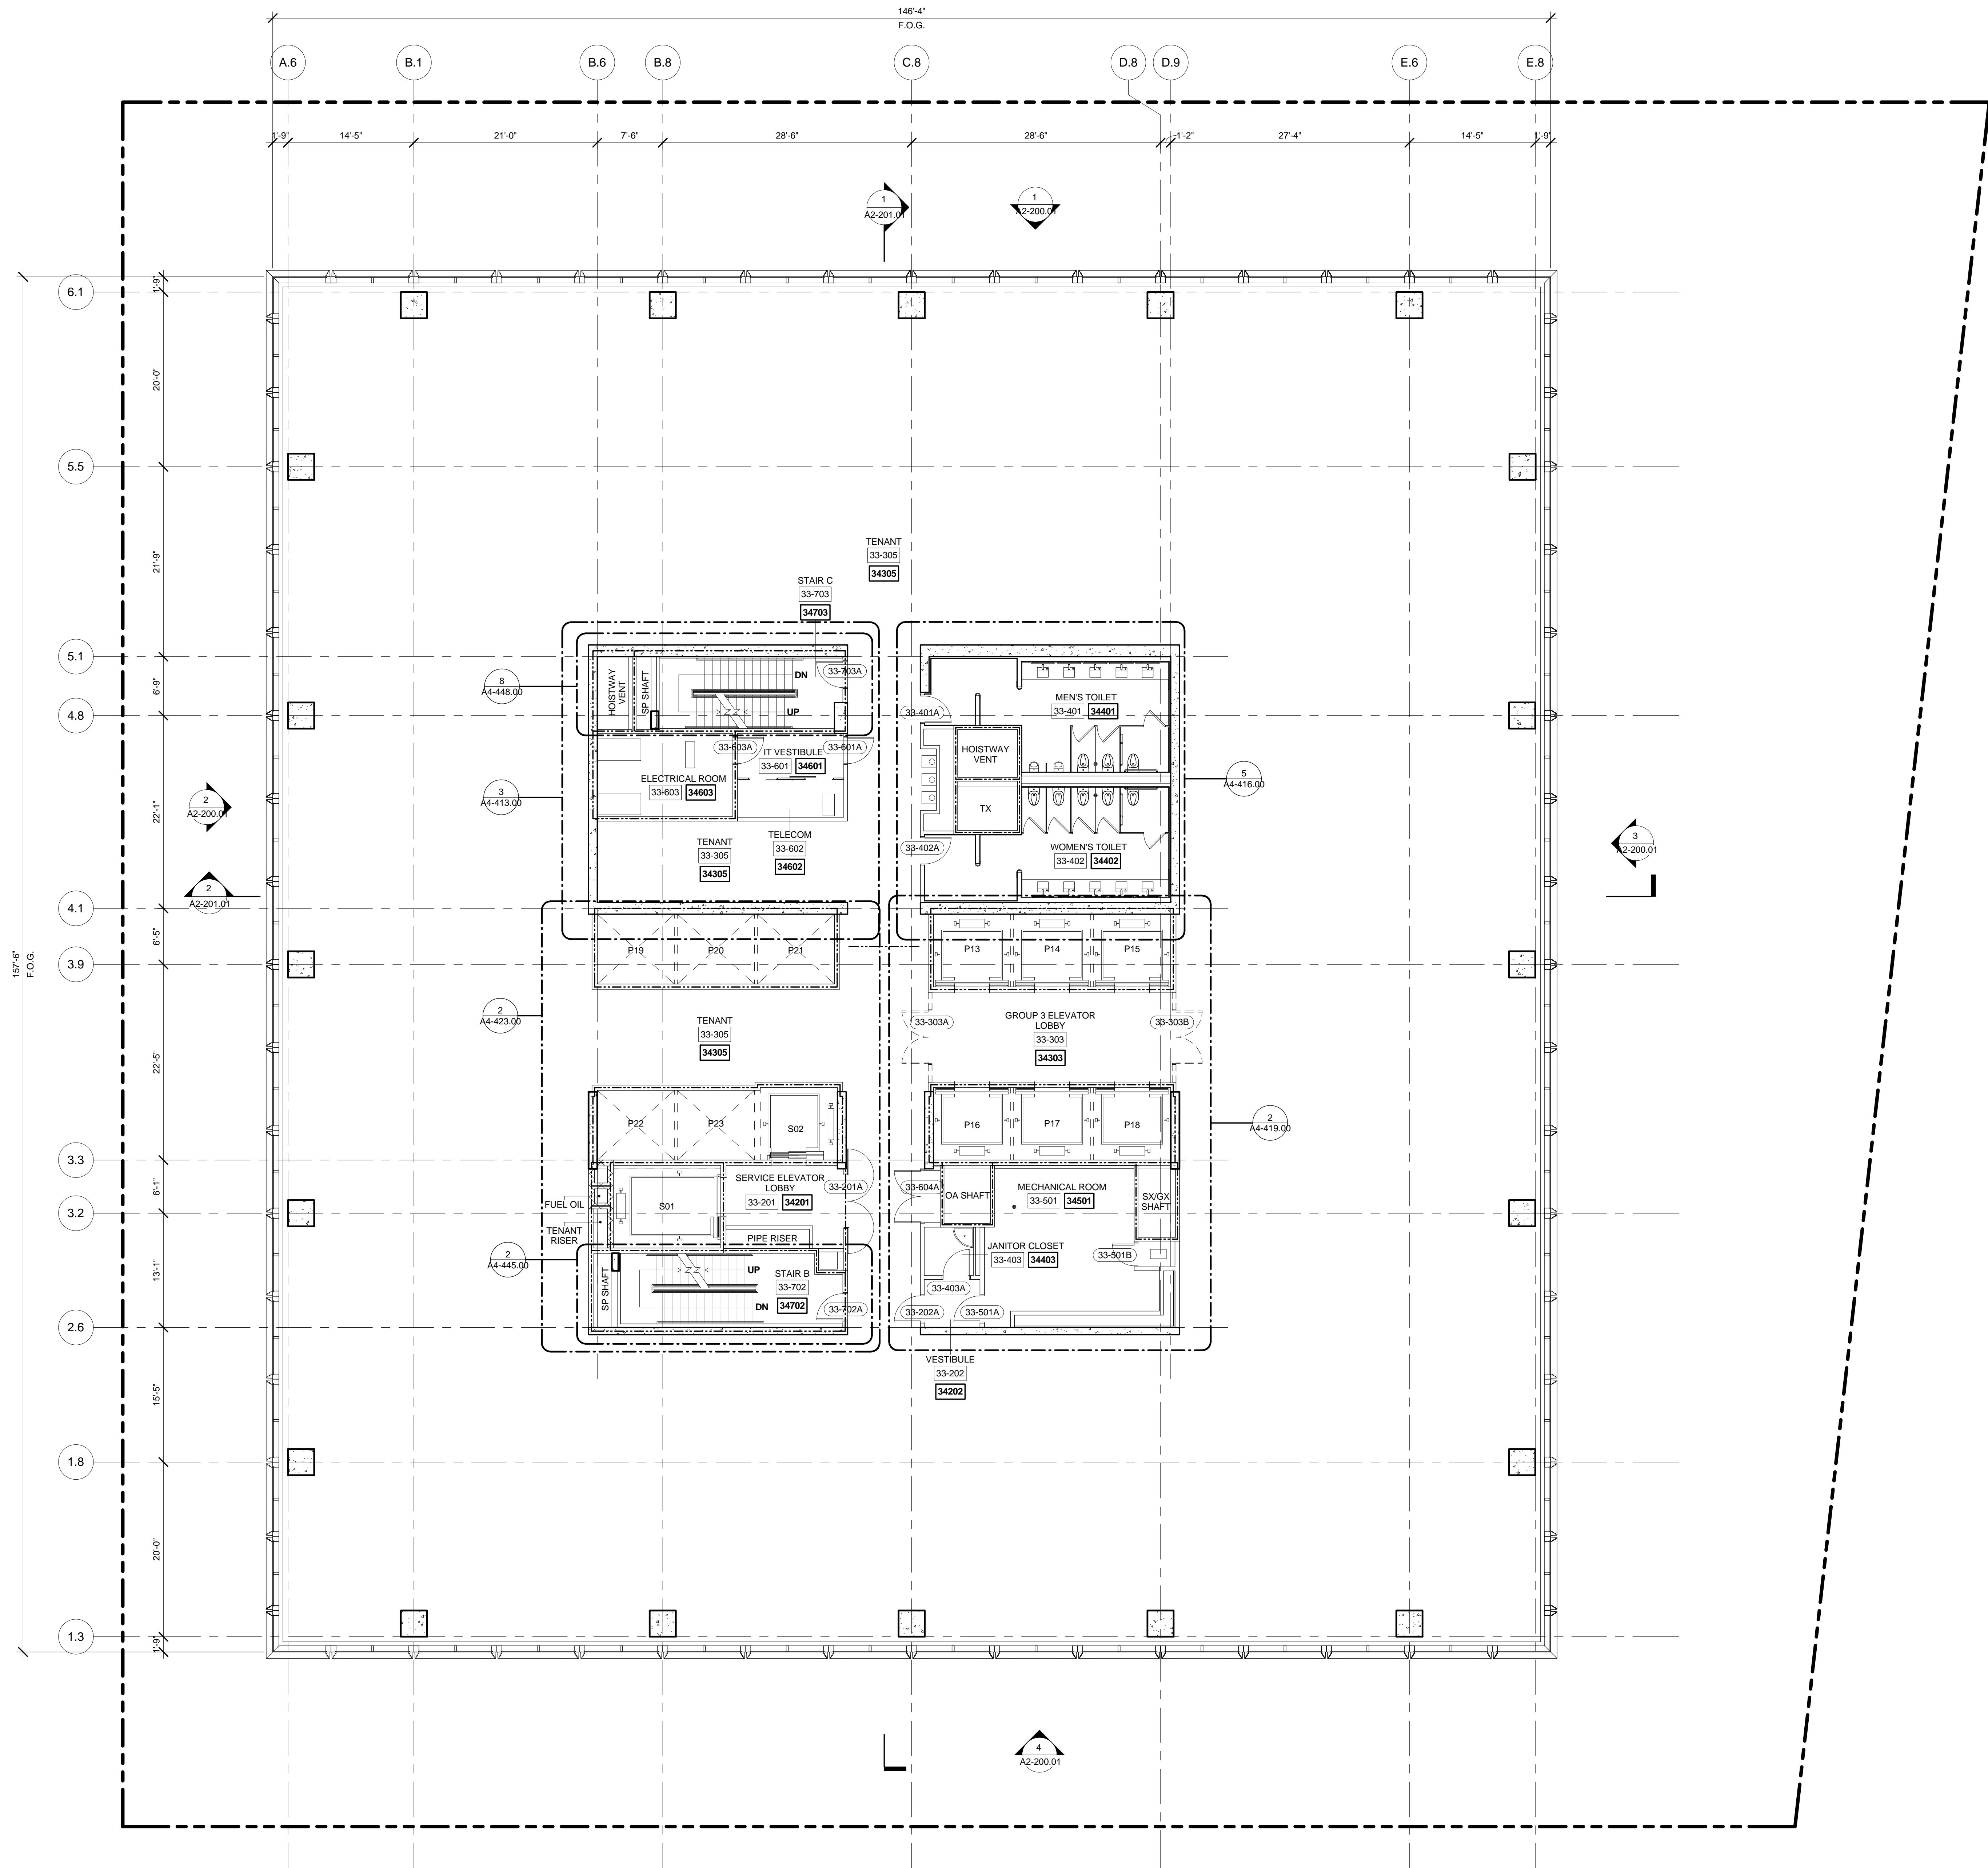

LEVEL 33 PLAN
SCALE: 1/8" = 1'-0"



No.	Description	Date
2	D.O.B. BUILDING PERMIT FILING	05/01/2015

Key Plan

Date: 05/13/2015
Project No: 55HY
Drawing No: 55HY-A1-134.00

Drawing Title
**FLOOR PLAN 33
(MARKETING 34)**

Drawing Number
A1-134.00
SHEET 40 OF 61

Address
550 W 34th St. New York, NY
10001



Related Companies
50 Columbus Circle
New York, NY 10023
Tel: 212.801.1000 Fax: 212.801.1048

Oxford Properties Group
320 Park Avenue, 17th Floor
New York, NY 10022
Tel: 212.986.7514 Fax: 212.986.7510


Mitsui Fudosan America, Inc.
251 Avenue of the Americas, Suite 800
New York, NY 10020
Tel: 212.403.5600 Fax: 212.403.5657

Architect
Kohn Pedersen Fox Associates PC
Architects & Planning Consultants
11 West 42nd Street
New York, New York 10036
TEL: 212.977.6500 FAX: 212.956.2520

Structural Engineer
WSP
228 East 45th Street, 3rd Floor
New York, NY 10017
Tel: 212.687.9888 Fax: 646.487.5501

Mechanical, Electrical, Plumbing, Fire Protection
WSP
112 Seventh Avenue
New York, NY 10018
Tel: 212.532.9600

- GENERAL NOTE:**
1. INTERIOR FIT OUT AND FLOOR OPENING ENCLOSURES BY FUTURE TENANT.
 2. FOR STAIR LAYOUT INCLUDING PHOTOLUMINESCENT EXIT PATH MARKINGS REFER TO A4-SERIES PLANS & SECTIONS FOR DETAIL..

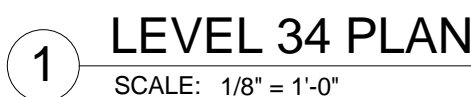

Drawing Task

**FLOOR PLAN 34
(MARKETING 35)**

Accounting Number

A1-135.00
SHEET 41 OF 61

55 HUDSON YARDS

Address
550 W 34th St. New York, NY
10001



Client

Related Companies
60 Columbus Circle
New York, NY 10023
Tel: 212.801.1000 Fax: 212.801.1048

Oxford Properties Group
320 Park Avenue, 17th Floor
New York, NY 10022
Tel: 212.986.7514 Fax: 212.986.7510

Mitsui Fudosan America, Inc.
1251 Avenue of the Americas, Suite 800
New York, NY 10020
Tel: 212.403.5600 Fax: 212.403.5657

Architect
Kohn Pedersen Fox Associates PC
Architects & Planning Consultants
11 West 42nd Street
New York, New York 10036
TEL: 212.977.6500 FAX: 212.956.2526


Structural Engineer

WSP
228 East 45th Street, 3rd Floor
New York, NY 10017
Tel: 212.687.9888 Fax: 646.487.5501

Mechanical, Electrical, Plumbing, Fire Protection

WSP
512 Seventh Avenue
New York, NY 10018
Tel: 212.552.9600

- GENERAL NOTE:
- INTERIOR FIT OUT AND FLOOR OPENING ENCLOSURES BY FUTURE TENANT.
 - FOR STAIR LAYOUT INCLUDING PHOTOLUMINESCENT EXIT PATH MARKINGS REFER TO A4-SERIES PLANS & SECTIONS FOR DETAIL.

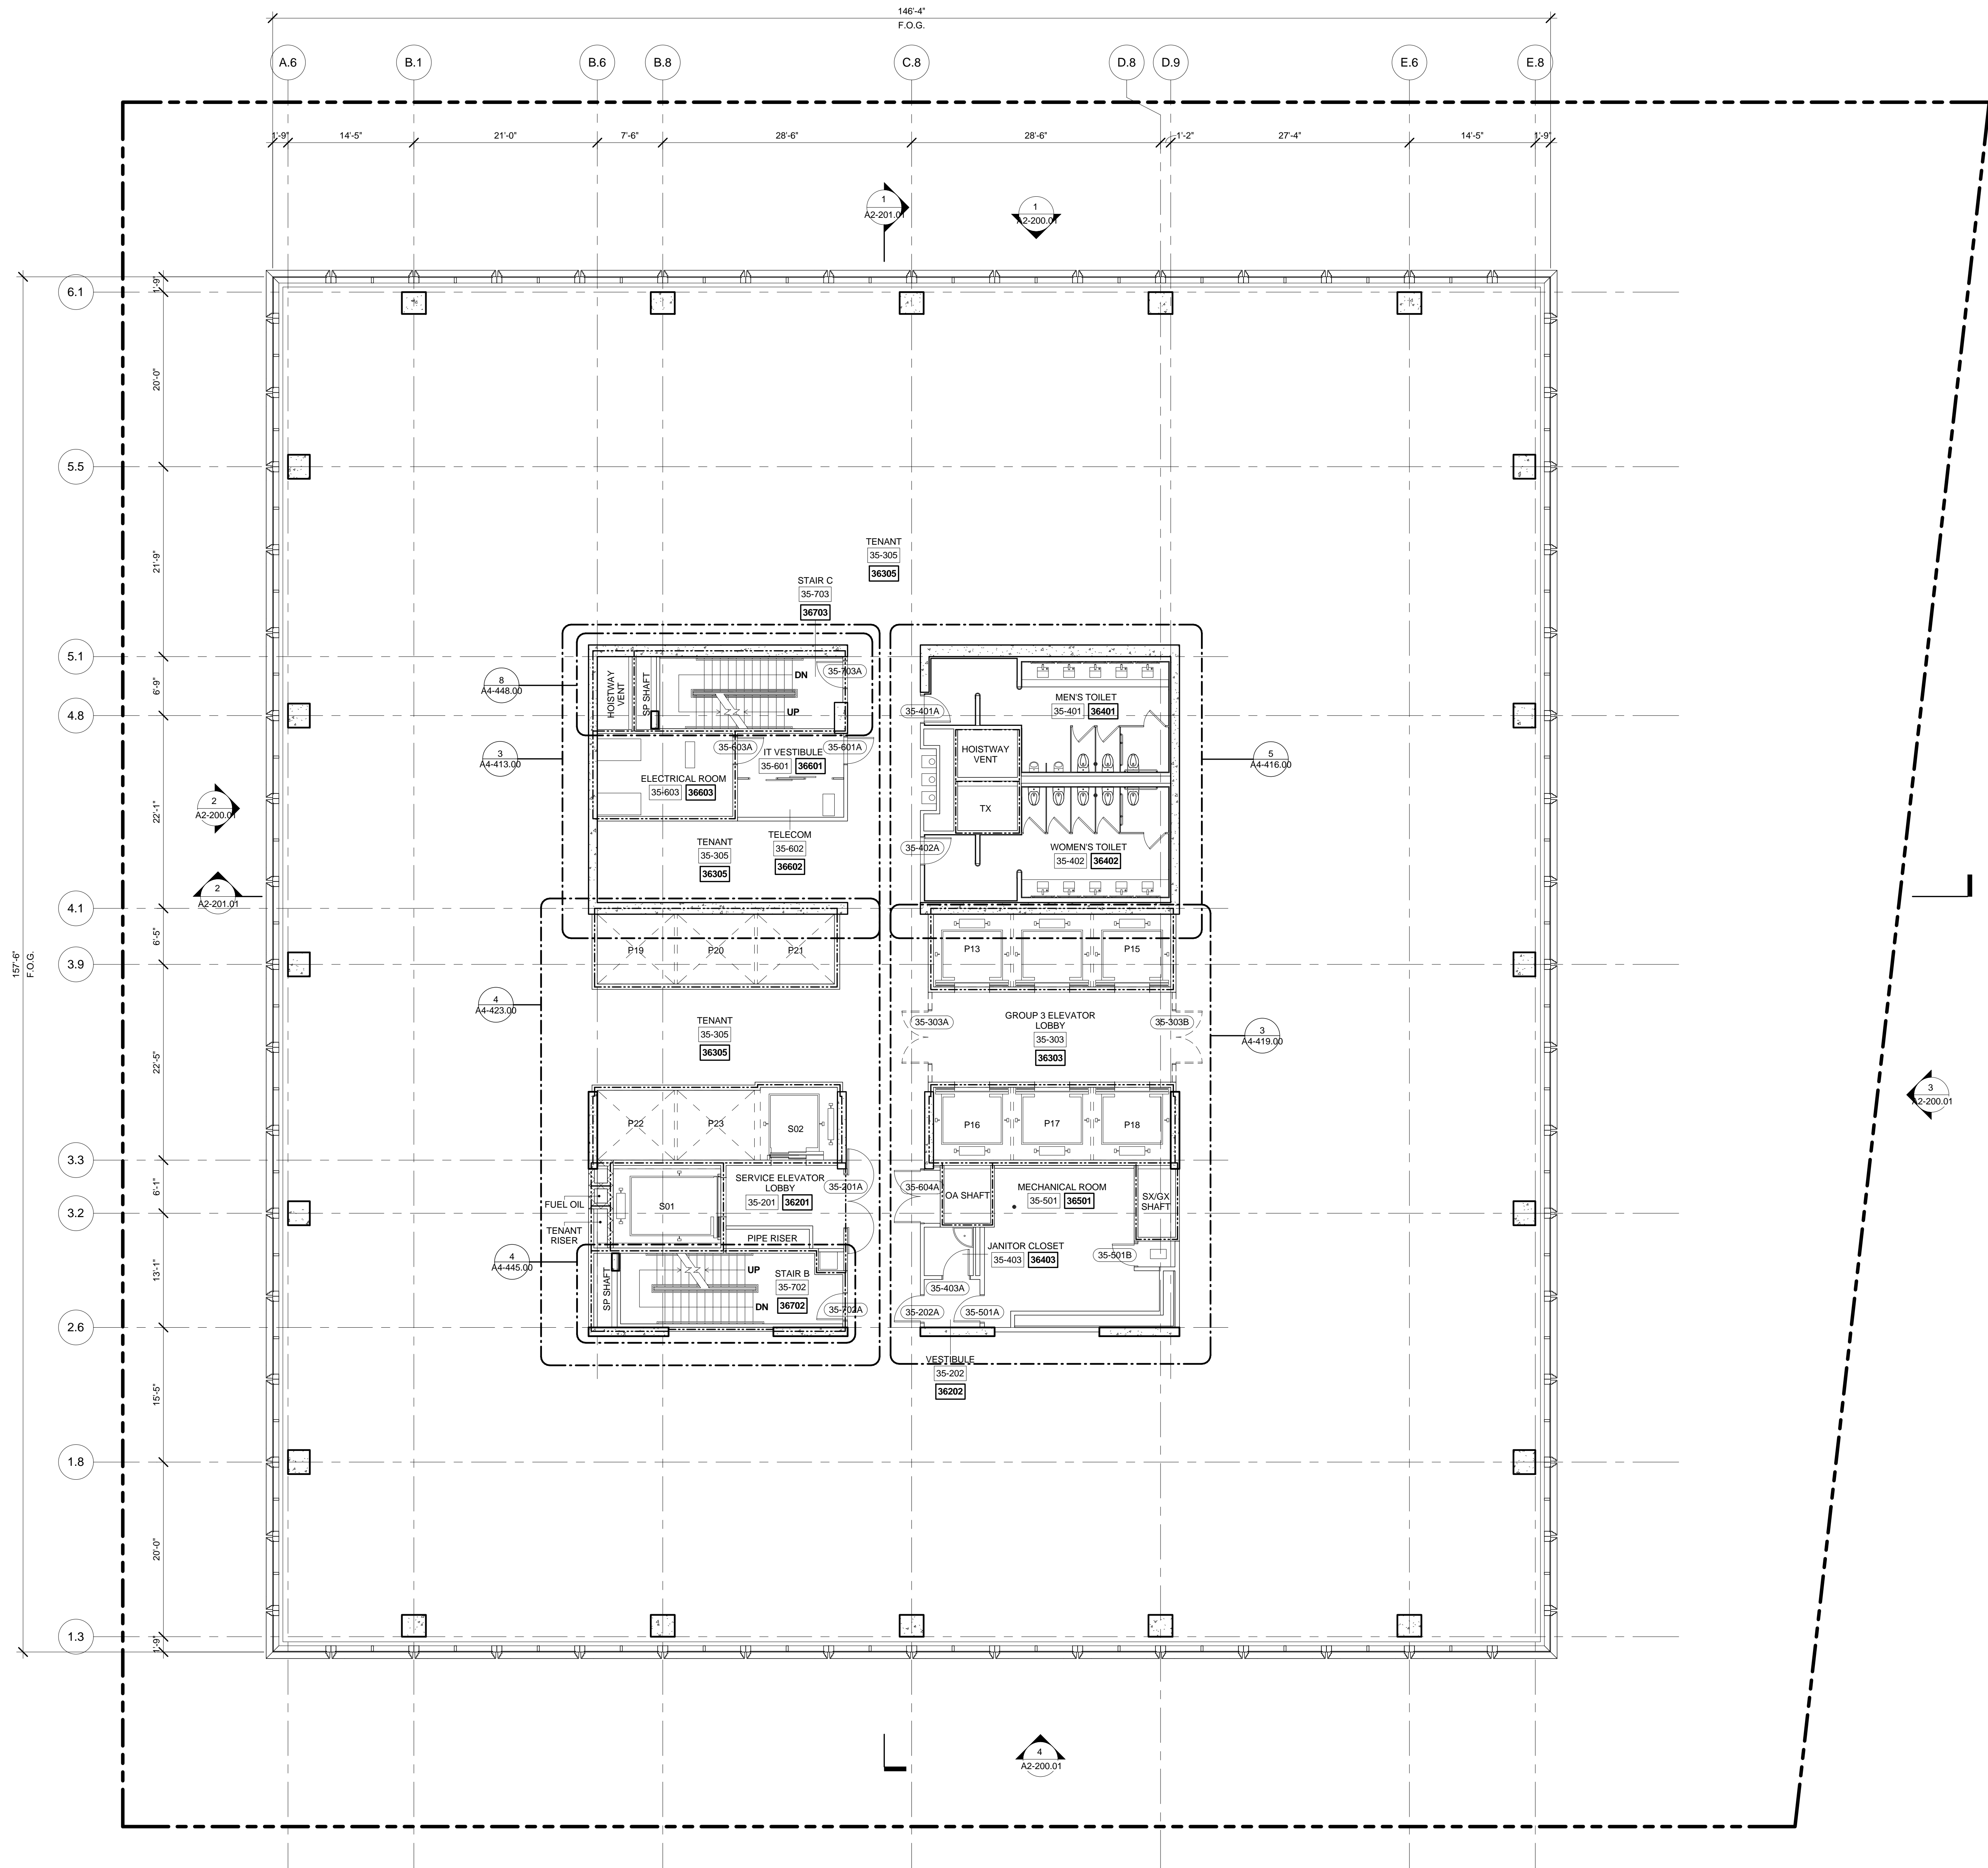

LEVEL 35 PLAN
SCALE: 1/8" = 1'-0"



No.	Description	Date
2	D.O.B. BUILDING PERMIT FILING	05/01/2015

Key Plan

Date: 05/13/2015
Project No: 55HY
Drawing No: 55HY-A1-136.00

Drawing Title

FLOOR PLAN 35
(MARKETING 36)

Drawing Number

A1-136.00
SHEET 42 OF 61

55 HUDSON YARDS

Address
550 W 34th St. New York, NY
10001



Client

Related Companies
60 Columbus Circle
New York, NY 10023
Tel: 212.801.1000 Fax: 212.801.1048

Oxford Properties Group
320 Park Avenue, 17th Floor
New York, NY 10022
Tel: 212.986.7514 Fax: 212.986.7510

Mitsui Fudosan America, Inc.
1251 Avenue of the Americas, Suite 800
New York, NY 10020
Tel: 212.403.5600 Fax: 212.403.5657

Architect

Kohn Pedersen Fox Associates PC
Architects & Planning Consultants
11 West 42nd Street
New York, New York 10036
TEL: 212.977.6500 FAX: 212.956.2526


Structural Engineer

WSP
228 East 45th Street, 3rd Floor
New York, NY 10017
Tel: 212.687.9888 Fax: 646.487.5501



Mechanical, Electrical, Plumbing, Fire Protection

WSP
512 Seventh Avenue
New York, NY 10018
Tel: 212.552.9600

- GENERAL NOTE:
- INTERIOR FIT OUT AND FLOOR OPENING ENCLOSURES BY FUTURE TENANT.
 - FOR STAIR LAYOUT INCLUDING PHOTOLUMINESCENT EXIT PATH MARKINGS REFER TO A4-SERIES PLANS & SECTIONS FOR DETAIL.

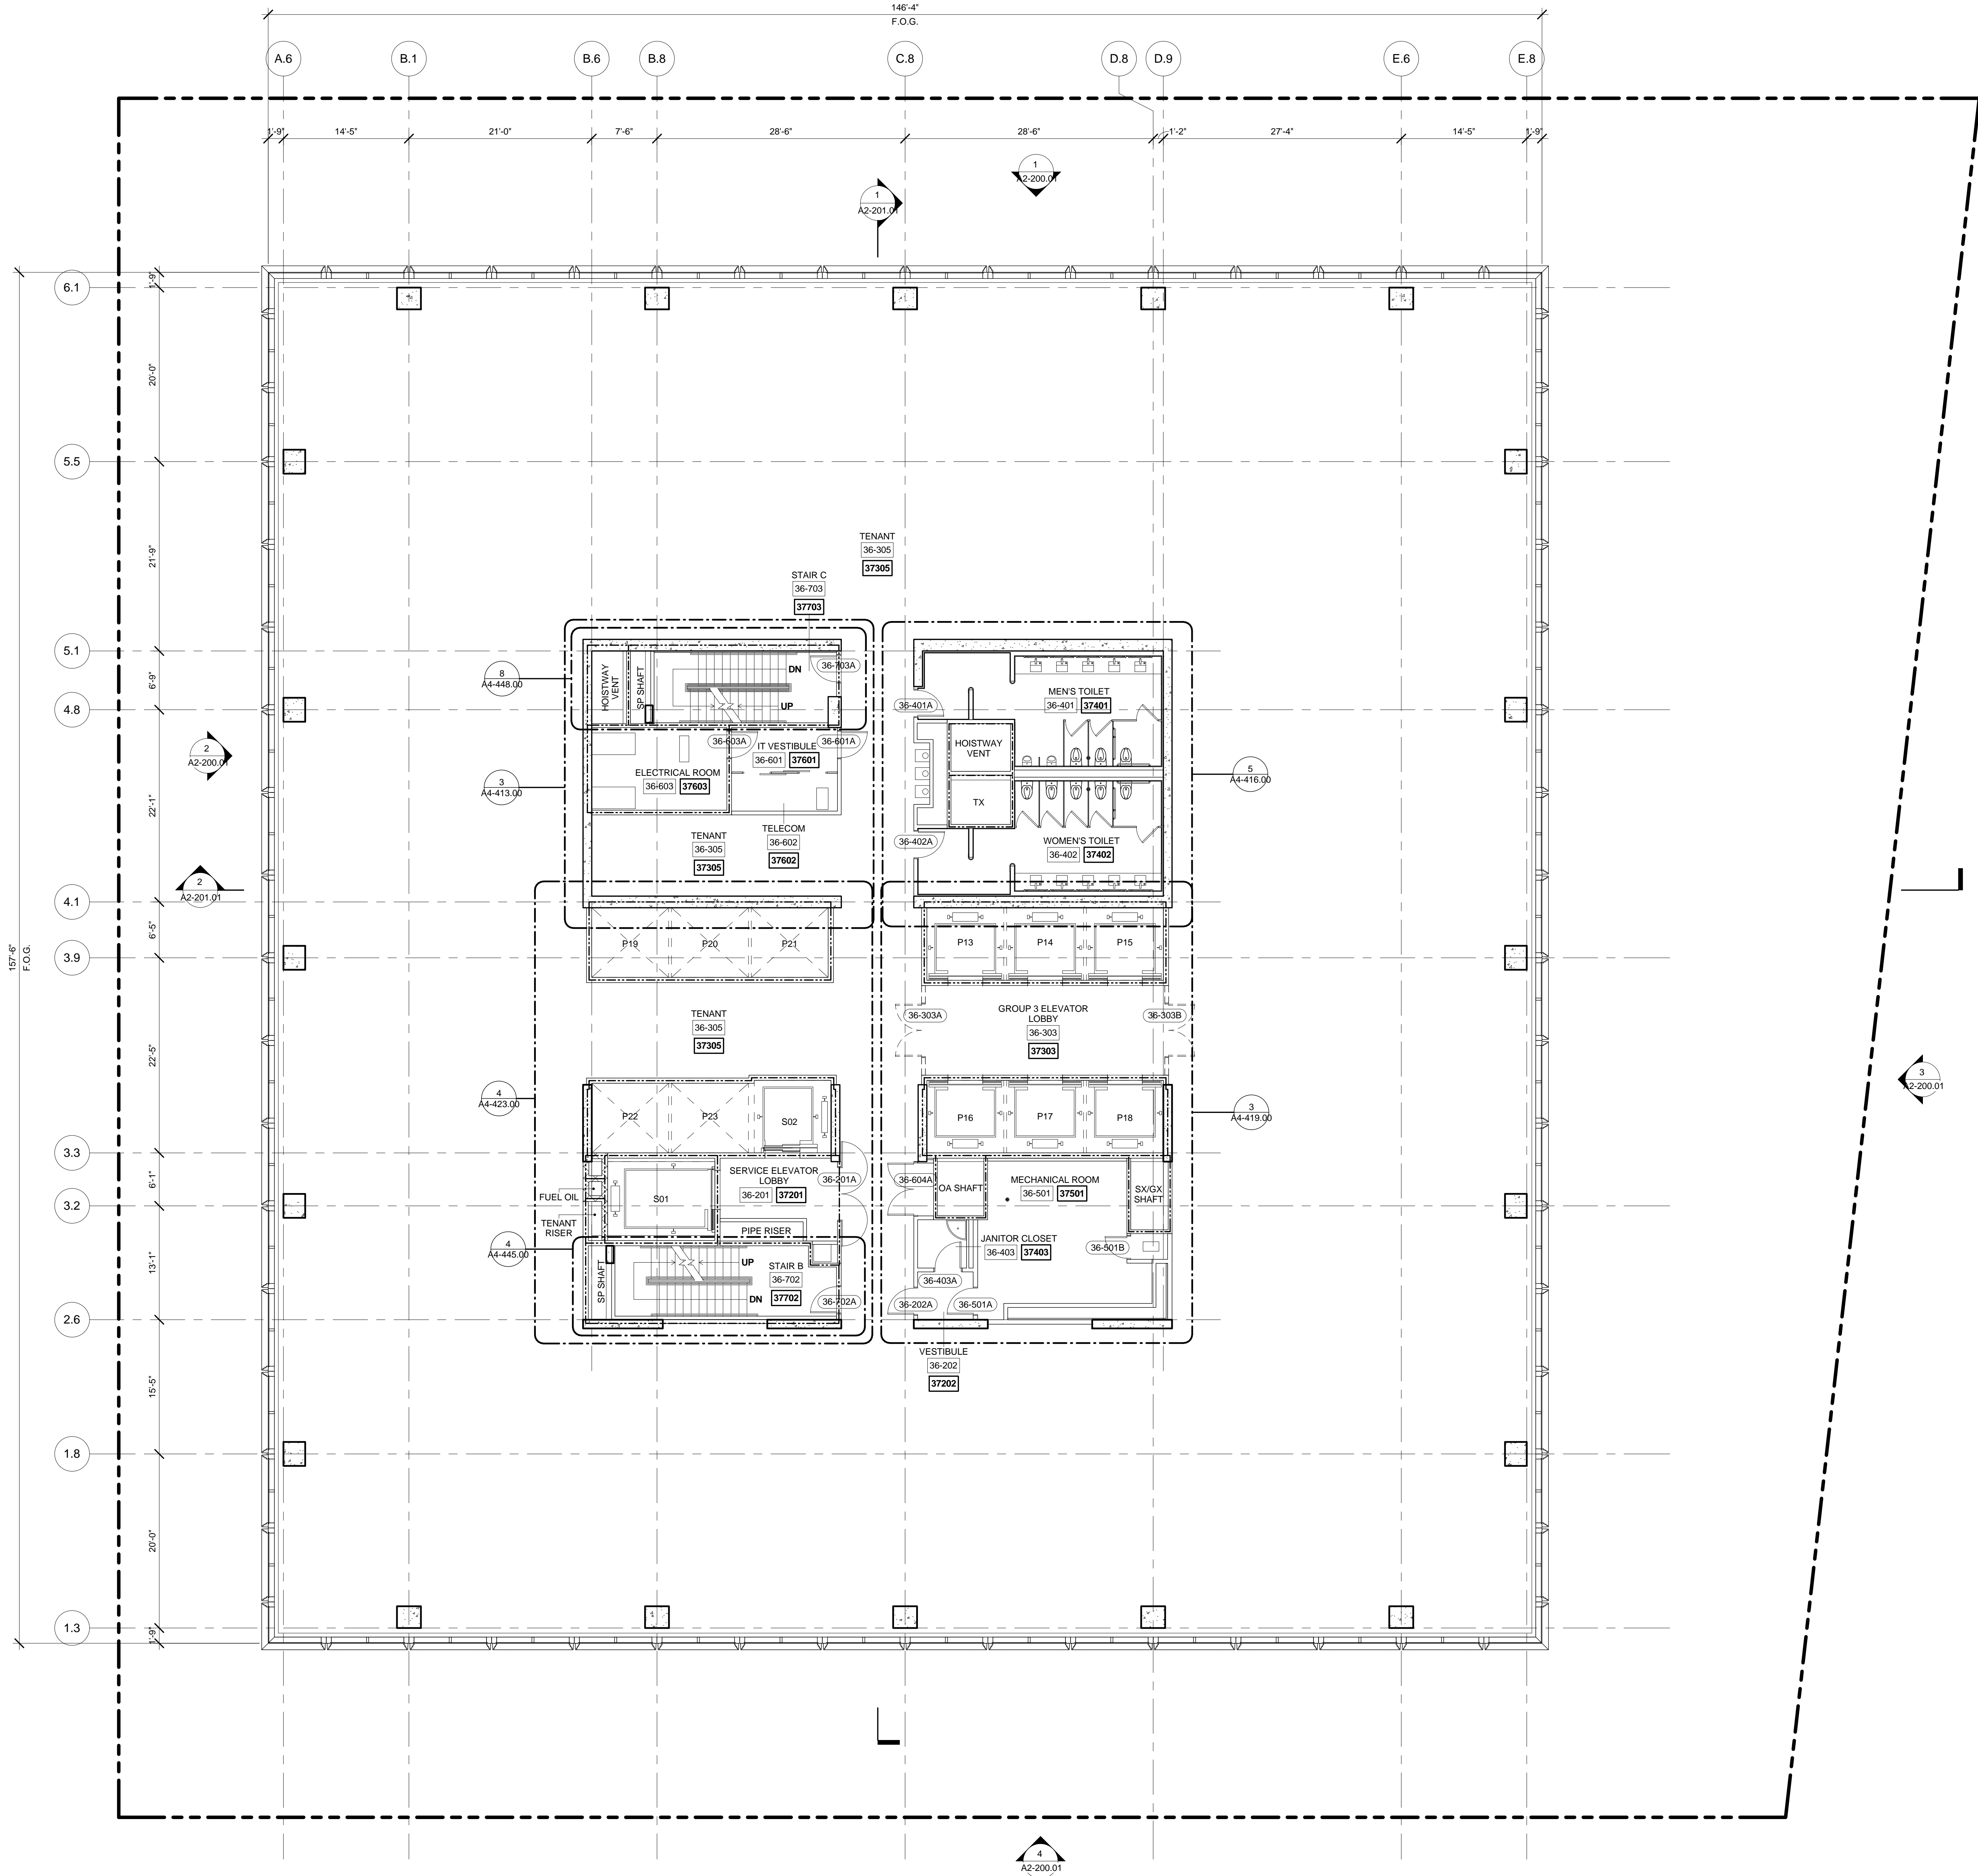

LEVEL 36 PLAN
SCALE: 1/8" = 1'-0"

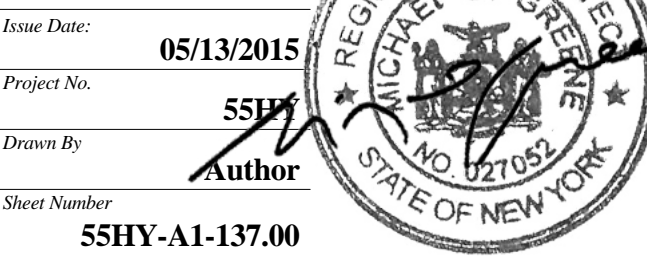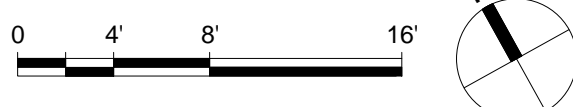

Drawing Title

FLOOR PLAN 36
(MARKETING 37)

Drawing Number

A1-137.00
SHEET 43 OF 61

Address
550 W 34th St. New York, NY
10001



Related Companies
60 Columbus Circle
New York, NY 10023
Tel: 212.801.1000 Fax: 212.801.1048

Oxford Properties Group
320 Park Avenue, 17th Floor
New York, NY 10022
Tel: 212.986.7514 Fax: 212.986.7510


Mitsui Fudosan America, Inc.
1251 Avenue of the Americas, Suite 800
New York, NY 10020
Tel: 212.403.5600 Fax: 212.403.5657

Architect
Kohn Pedersen Fox Associates PC
Architects & Planning Consultants
11 West 42nd Street
New York, New York 10036
TEL: 212.977.6500 FAX: 212.956.2526


Structural Engineer
WSP
228 East 45th Street, 3rd Floor
New York, NY 10017
Tel: 212.687.9888 Fax: 646.487.5501

Mechanical, Electrical, Plumbing, Fire Protection
WSP
512 Seventh Avenue
New York, NY 10018
Tel: 212.532.9600

- GENERAL NOTE :**
1. INTERIOR FIT OUT AND FLOOR OPENING ENCLOSURES BY FUTURE TENANT.
 2. FOR STAIR LAYOUT INCLUDING PHOTOLUMINESCENT EXIT PATH MARKINGS REFER TO A4-SERIES PLANS & SECTIONS FOR DETAIL..

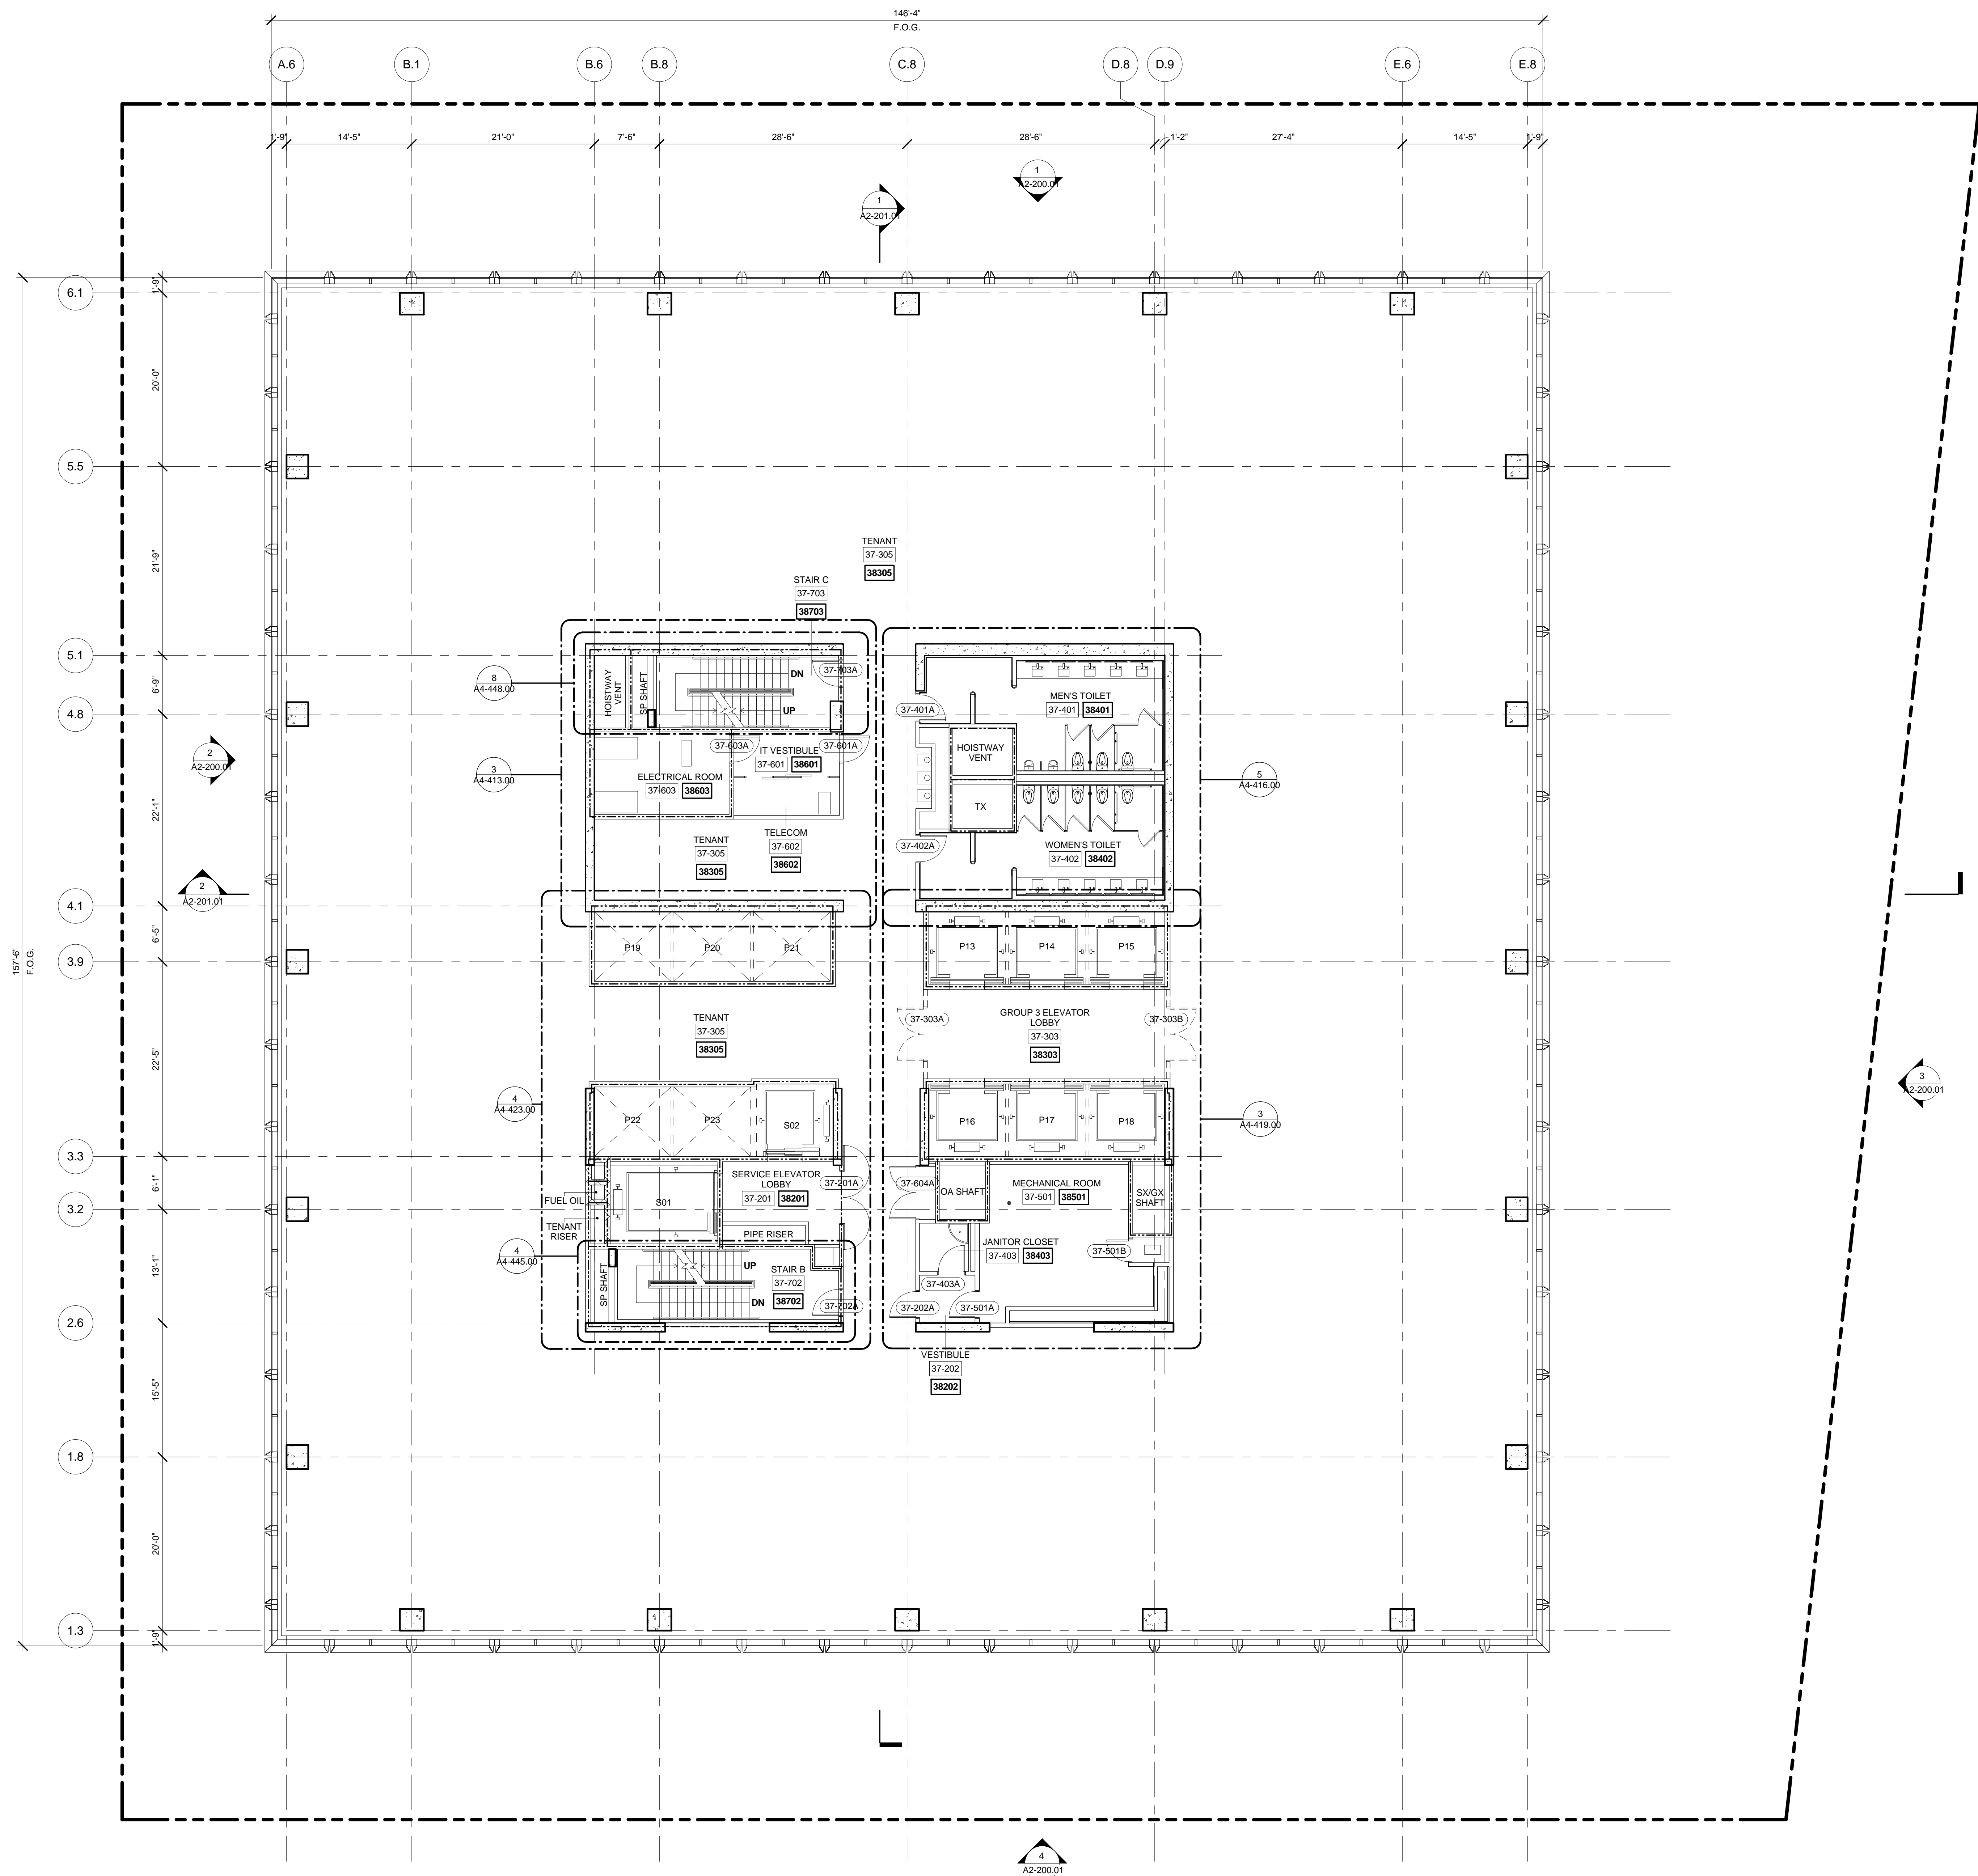

1 LEVEL 37 PLAN
SCALE: 1/8" = 1'-0"

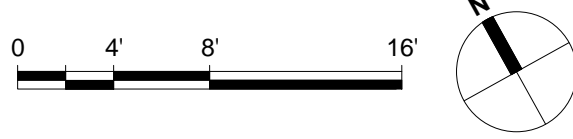

Drawing Table

**FLOOR PLAN 37
(MARKETING 38)**

Dwivedi et al.

A1-138.00
SHEET 44 OF 61



Client

Related Companies
60 Columbus Circle
New York, NY 10023
Tel: 212.801.1000 Fax: 212.801.1048

Oxford Properties Group
320 Park Avenue, 17th Floor
New York, NY 10022
Tel: 212.986.7514 Fax: 212.986.7510

Mitsui Fudosan America, Inc.
1251 Avenue of the Americas, Suite 800
New York, NY 10020
Tel: 212.403.5600 Fax: 212.403.5657

Architect

Kohn Pedersen Fox Associates PC
Architects & Planning Consultants
11 West 42nd Street
New York, New York 10036
TEL: 212.977.6500 FAX: 212.956.2526


Structural Engineer

WSP
228 East 45th Street, 3rd Floor
New York, NY 10017
Tel: 212.687.9888 Fax: 646.487.5501

Mechanical, Electrical, Plumbing, Fire Protection

WSP
512 Seventh Avenue
New York, NY 10018
Tel: 212.552.9600

- GENERAL NOTE:
- INTERIOR FIT OUT AND FLOOR OPENING ENCLOSURES BY FUTURE TENANT.
 - FOR STAIR LAYOUT INCLUDING PHOTOLUMINESCENT EXIT PATH MARKINGS REFER TO A4-SERIES PLANS & SECTIONS FOR DETAIL.

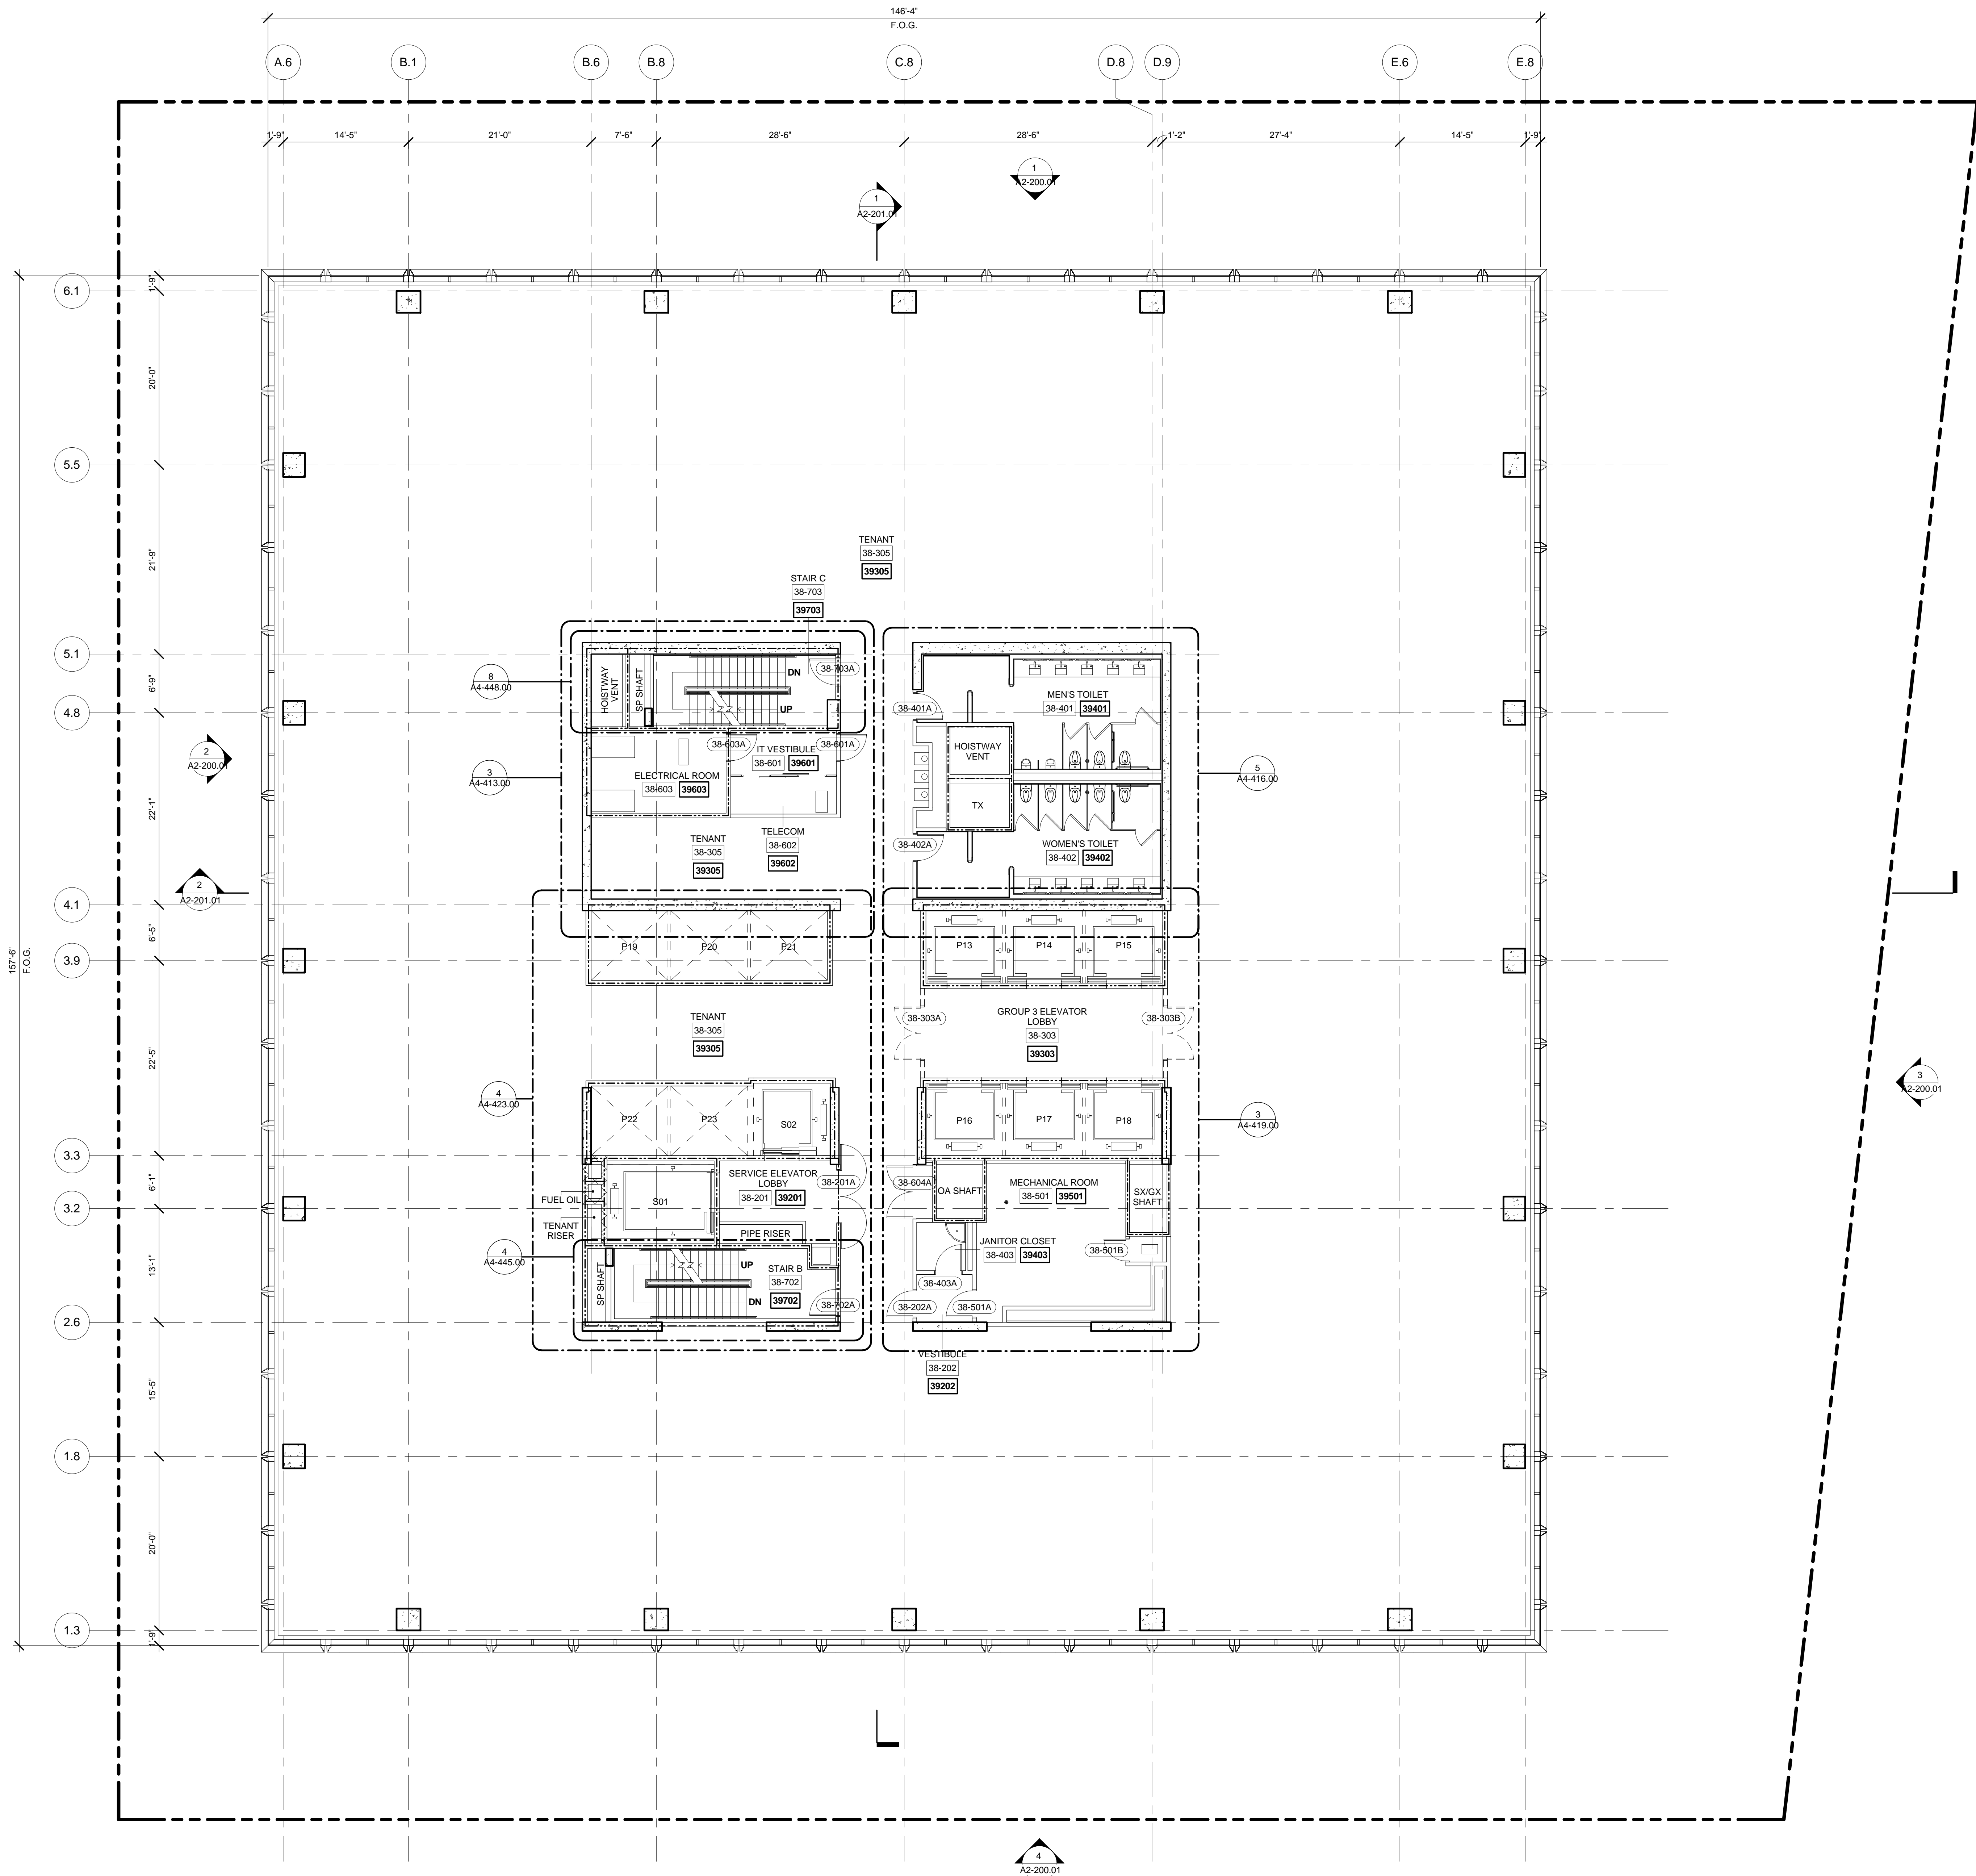

1 LEVEL 38 PLAN
SCALE: 1/8" = 1'-0"



No.	Description	Date
2	D.O.B. BUILDING PERMIT FILING	05/01/2015

Key Plan

Date:	05/13/2015
Project No:	55HY
Division No:	55HY-A1-139.00
Sheet Number:	55HY-A1-139.00

Drawing Title

FLOOR PLAN 38
(MARKETING 39)

Drawing Number

A1-139.00
SHEET 45 OF 61

Address
550 W 34th St. New York, NY
10001



Related Companies
60 Columbus Circle
New York, NY 10023
Tel: 212.801.1000 Fax: 212.801.1048

Oxford Properties Group
320 Park Avenue, 17th Floor
New York, NY 10022
Tel: 212.986.7514 Fax: 212.986.7510


Mitsui Fudosan America, Inc.
1251 Avenue of the Americas, Suite 800
New York, NY 10020
Tel: 212.403.5600 Fax: 212.403.5657

Architect
Kohn Pedersen Fox Associates PC
Architects & Planning Consultants
11 West 42nd Street
New York, New York 10036
TEL: 212.977.6500 FAX: 212.956.2526


Structural Engineer
WSP
228 East 45th Street, 3rd Floor
New York, NY 10017
Tel: 212.687.9888 Fax: 646.487.5501

Mechanical, Electrical, Plumbing, Fire Protection
WSP
512 Seventh Avenue
New York, NY 10018
Tel: 212.532.9600

- GENERAL NOTE:**
1. INTERIOR FIT OUT AND FLOOR OPENING ENCLOSURES BY FUTURE TENANT.
 2. FOR STAIR LAYOUT INCLUDING PHOTOLUMINESCENT EXIT PATH MARKINGS REFER TO A4-SERIES PLANS & SECTIONS FOR DETAIL...

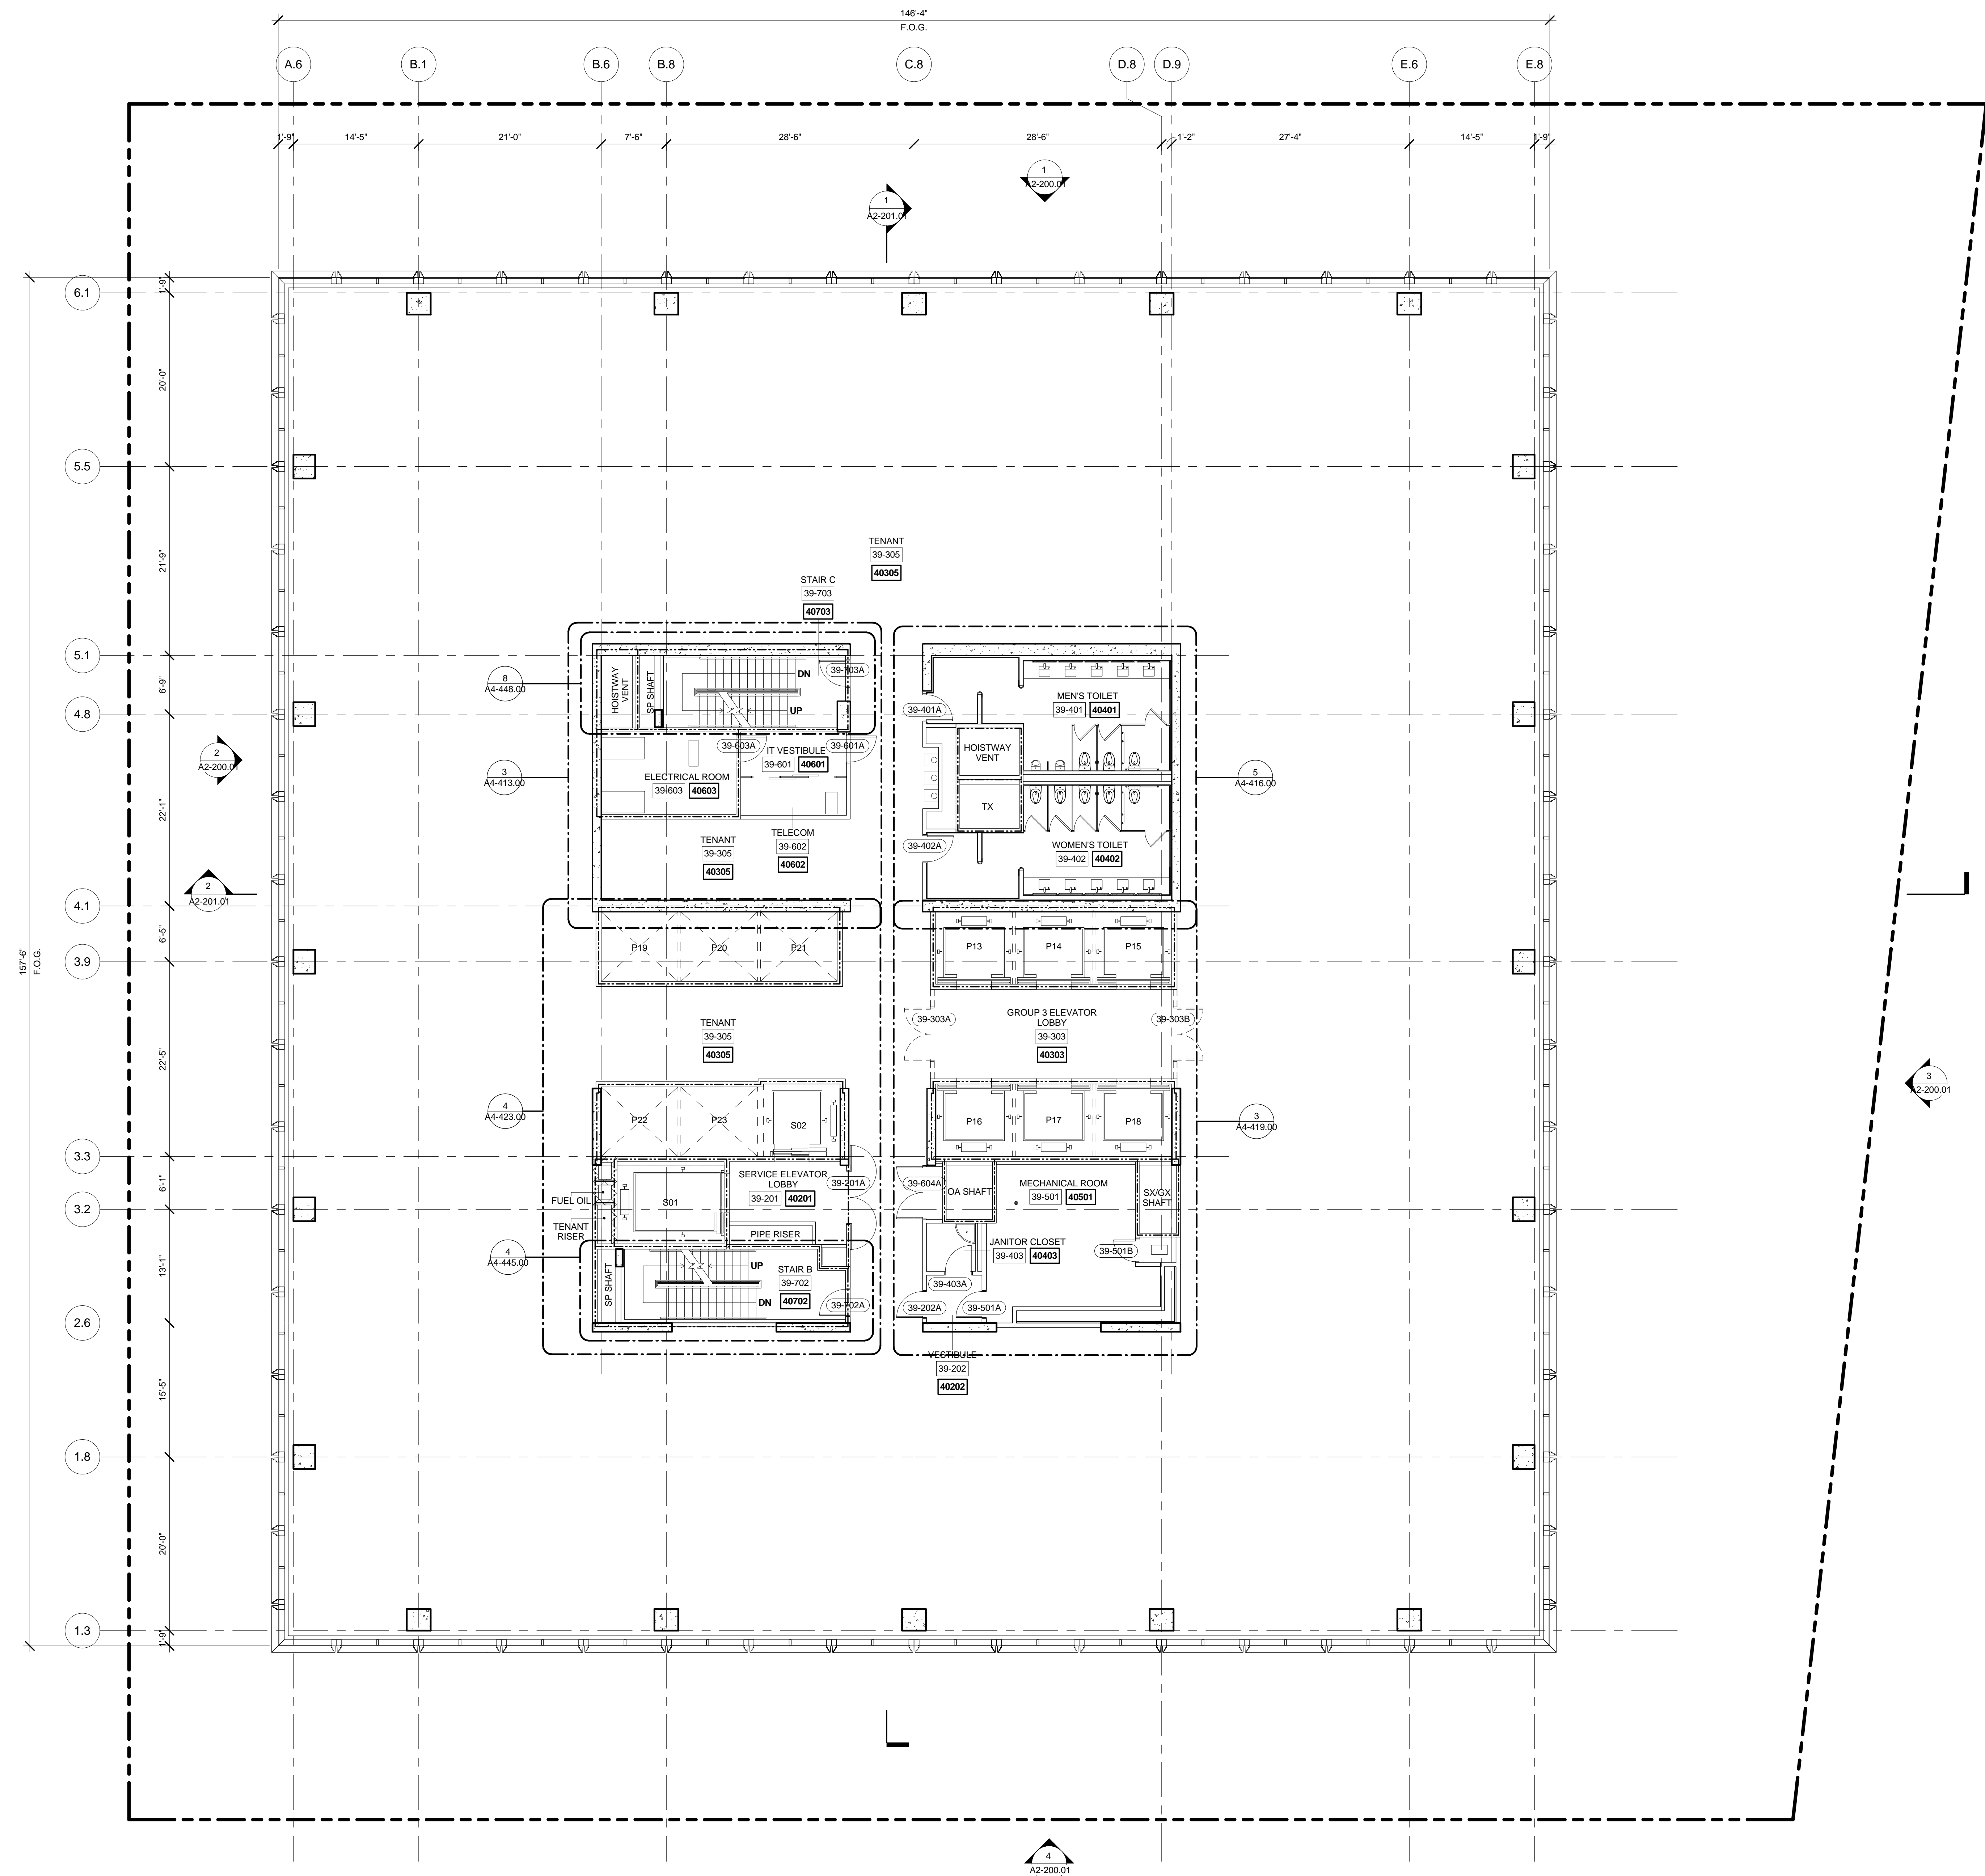

1 LEVEL 39 PLAN
SCALE: 1/8" = 1'-0"

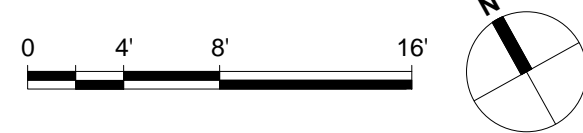

Dressing Time

FLOOR PL

FLOOR FLA

(MARKET)

1997, 1998, 1999,26

Dividing Man

A 1 1 10

A

SHEET 46 OF 61



Client

Related Companies
60 Columbus Circle
New York, NY 10023
Tel: 212.801.1000 Fax: 212.801.1048

Oxford Properties Group
320 Park Avenue, 17th Floor
New York, NY 10022
Tel: 212.986.7514 Fax: 212.986.7510

Mitsui Fudosan America, Inc.
1251 Avenue of the Americas, Suite 800
New York, NY 10020
Tel: 212.403.5600 Fax: 212.403.5657

Architect

Kohn Pedersen Fox Associates PC
Architects & Planning Consultants
11 West 42nd Street
New York, New York 10036
TEL: 212.977.6500 FAX: 212.956.2526


Structural Engineer

WSP
228 East 45th Street, 3rd Floor
New York, NY 10017
Tel: 212.687.9888 Fax: 646.487.5501

Mechanical, Electrical, Plumbing, Fire Protection

WSP
512 Seventh Avenue
New York, NY 10018
Tel: 212.552.9600


- GENERAL NOTE:
- INTERIOR FIT OUT AND FLOOR OPENING ENCLOSURES BY FUTURE TENANT.
 - FOR STAIR LAYOUT INCLUDING PHOTOLUMINESCENT EXIT PATH MARKINGS REFER TO A4-SERIES PLANS & SECTIONS FOR DETAIL.

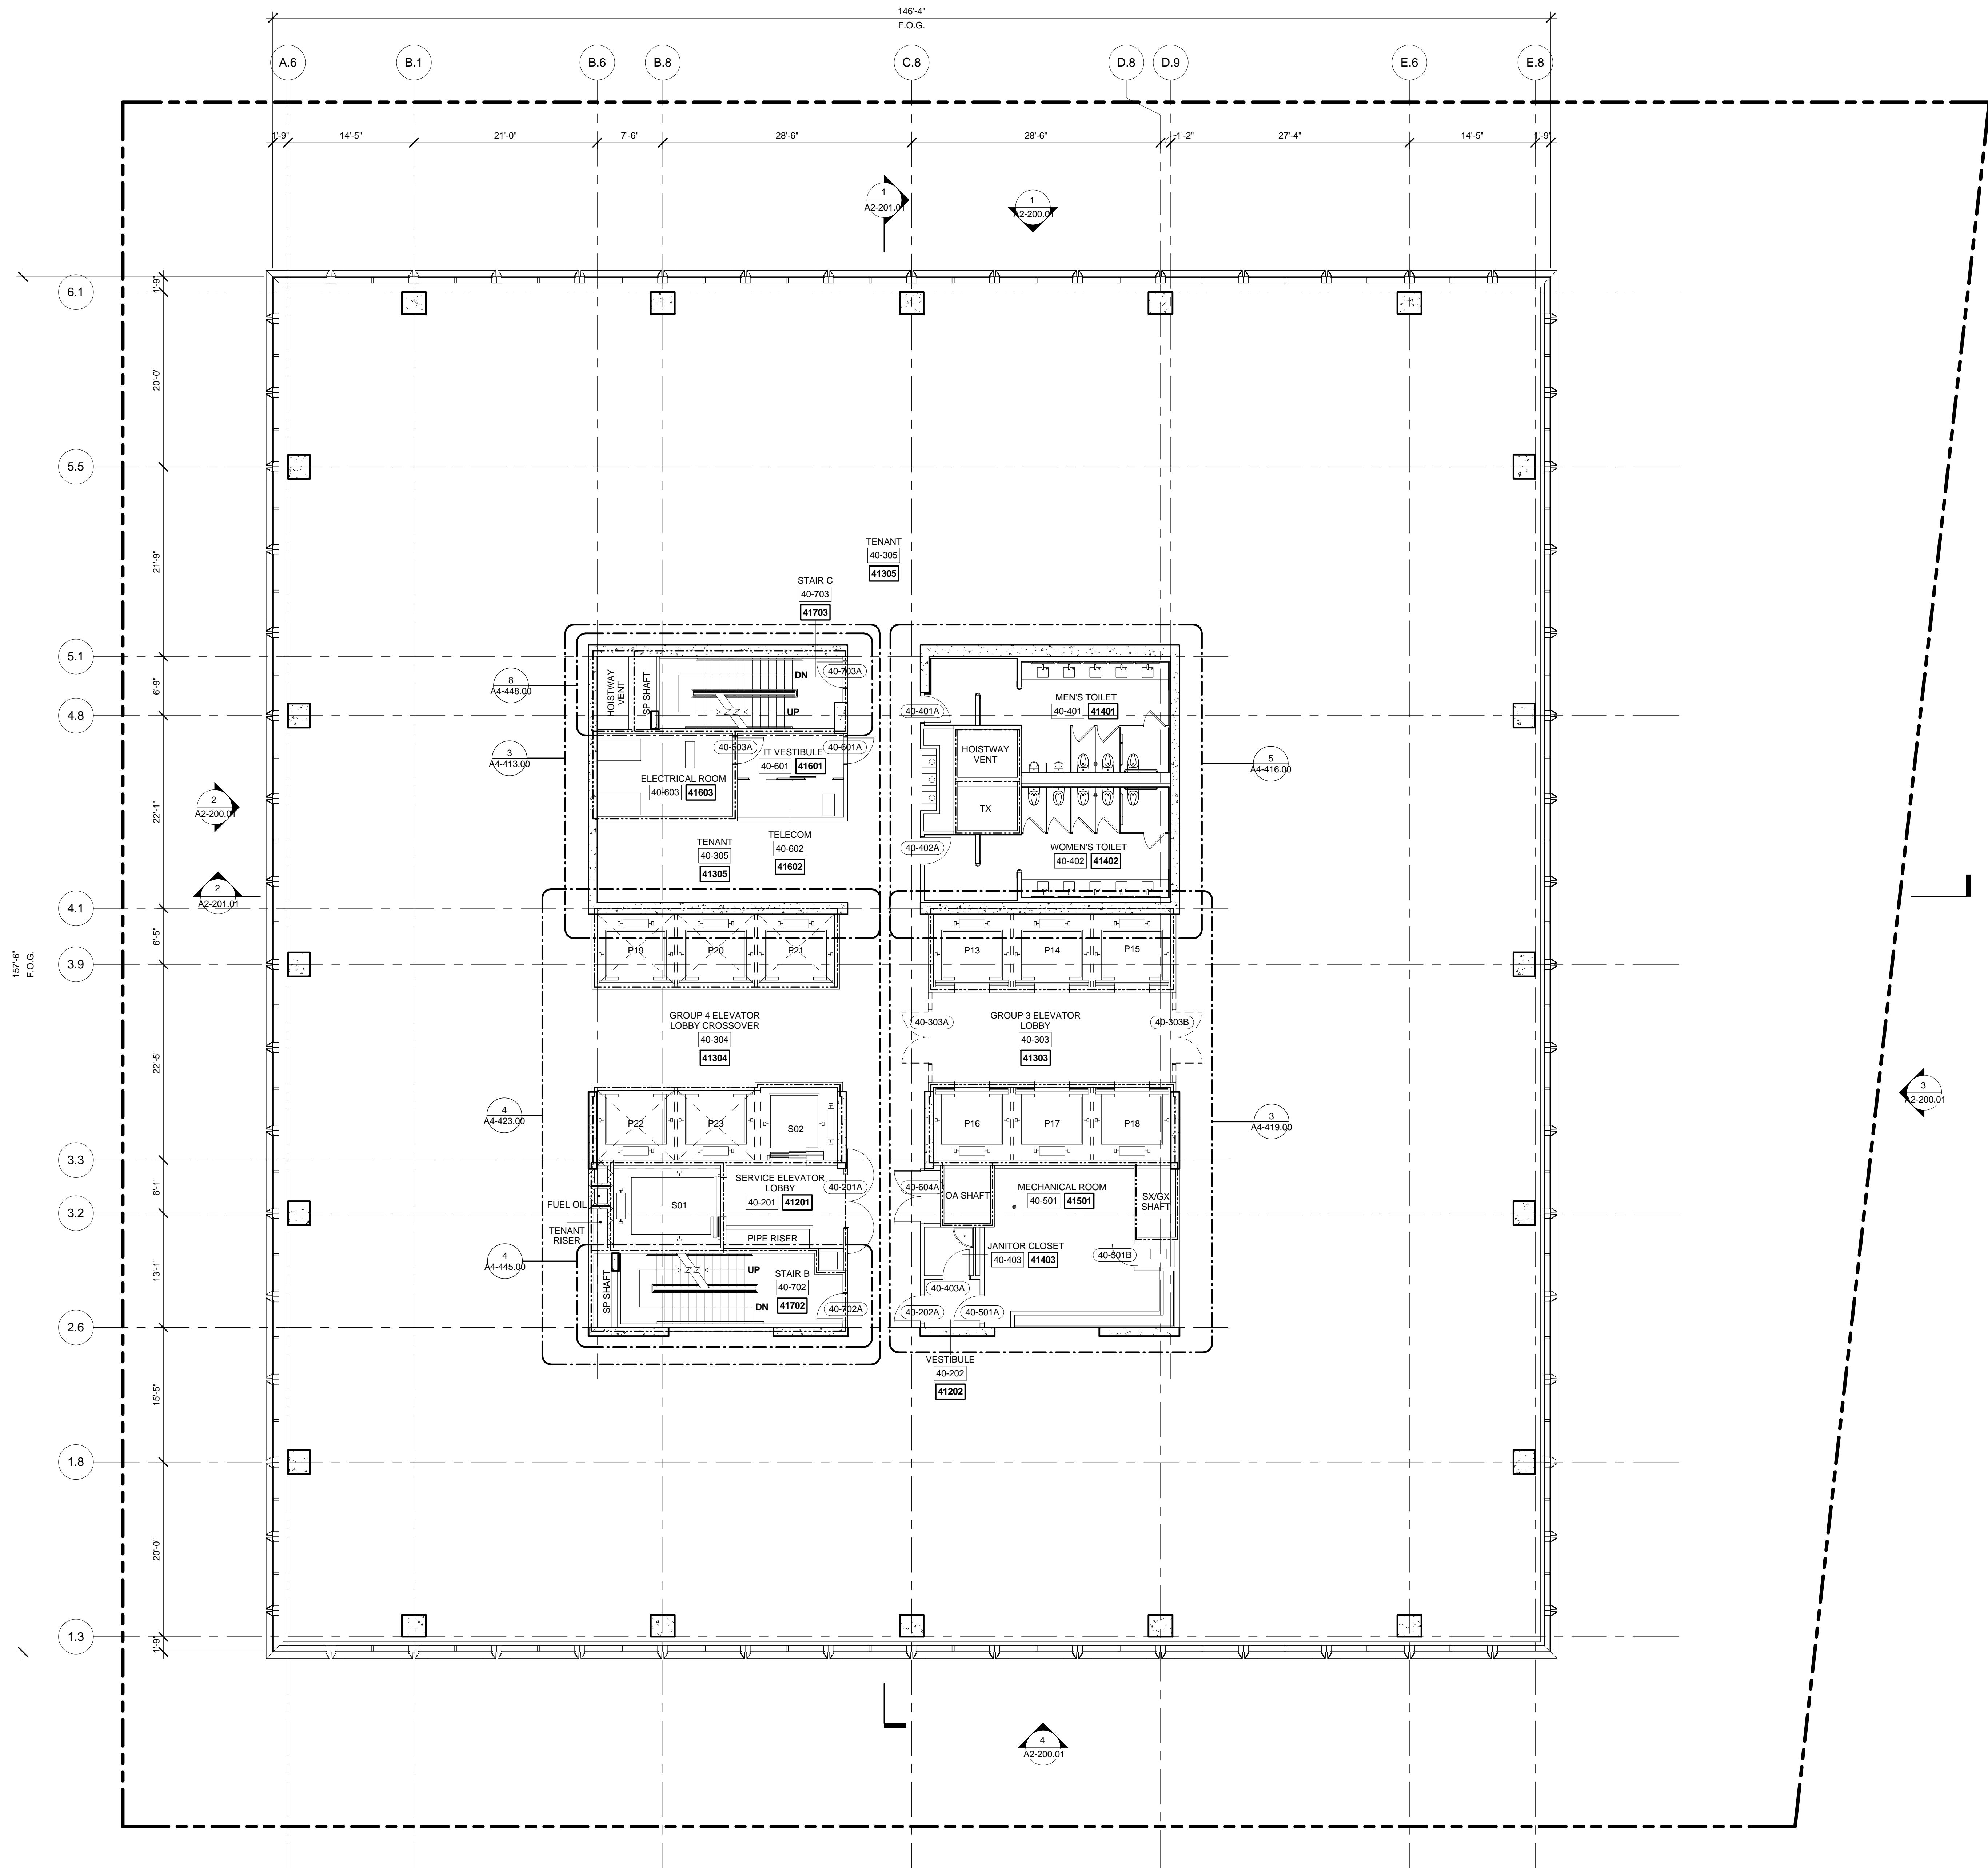

GROUP 3/4 CROSSOVER,
LEVEL 40 PLAN

SCALE: 1/8" = 1'-0"

0 4 8 16

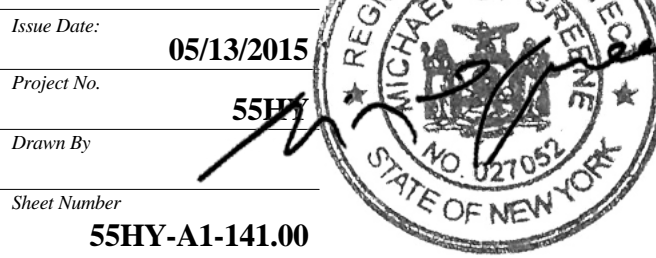

Drawing Title

**FLOOR PLAN 40
(MARKETING 41)**

Drawing Number

A1-141.00
SHEET 47 OF 61

Address
550 W 34th St. New York, NY
10001



Related Companies
60 Columbus Circle
New York, NY 10023
Tel: 212.801.1000 Fax: 212.801.1048

Oxford Properties Group
320 Park Avenue, 17th Floor
New York, NY 10022
Tel: 212.986.7514 Fax: 212.986.7510

Mitsui Fudosan America, Inc.
1251 Avenue of the Americas, Suite 800
New York, NY 10020
Tel: 212.403.5600 Fax: 212.403.5657

Architect
Kohn Pedersen Fox Associates PC
Architects & Planning Consultants
11 West 42nd Street
New York, New York 10036
TEL: 212.977.6500 FAX: 212.956.2526


Structural Engineer

WSP
228 East 45th Street, 3rd Floor
New York, NY 10017
Tel: 212.687.9888 Fax: 646.487.5501

Mechanical, Electrical, Plumbing, Fire Protection

WSP
512 Seventh Avenue
New York, NY 10018
Tel: 212.532.9600

- GENERAL NOTE :**
1. INTERIOR FIT OUT AND FLOOR OPENING ENCLOSURES BY FUTURE TENANT.
 2. FOR STAIR LAYOUT INCLUDING PHOTOLUMINESCENT EXIT PATH MARKINGS REFER TO A4-SERIES PLANS & SECTIONS FOR DETAIL..

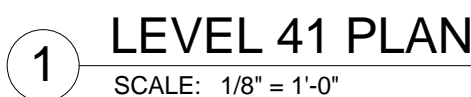

Drawing Test

FLOOR PL

FEC
Q14

(MARKET)

Dwivedi *et al.*

A 1 142

A1-142

SHEET

© 2015 KOHN PEDERSEN FOX ASSOCIATE

55 HUDSON YARDS

Address
550 W 34th St. New York, NY
10001



Client

Related Companies
60 Columbus Circle
New York, NY 10023
Tel: 212.801.1000 Fax: 212.801.1048

Oxford Properties Group
320 Park Avenue, 17th Floor
New York, NY 10022
Tel: 212.986.7514 Fax: 212.986.7510

Mitsui Fudosan America, Inc.
1251 Avenue of the Americas, Suite 800
New York, NY 10020
Tel: 212.403.5600 Fax: 212.403.5657

Architect

Kohn Pedersen Fox Associates PC
Architects & Planning Consultants
11 West 42nd Street
New York, New York 10036
TEL: 212.977.6500 FAX: 212.956.2526


Structural Engineer

WSP
228 East 45th Street, 3rd Floor
New York, NY 10017
Tel: 212.687.9888 Fax: 646.487.5501


Mechanical, Electrical, Plumbing, Fire Protection

WSP
512 Seventh Avenue
New York, NY 10018
Tel: 212.552.9600

- GENERAL NOTE:
- INTERIOR FIT OUT AND FLOOR OPENING ENCLOSURES BY FUTURE TENANT.
 - FOR STAIR LAYOUT INCLUDING PHOTOLUMINESCENT EXIT PATH MARKINGS REFER TO A4-SERIES PLANS & SECTIONS FOR DETAIL.

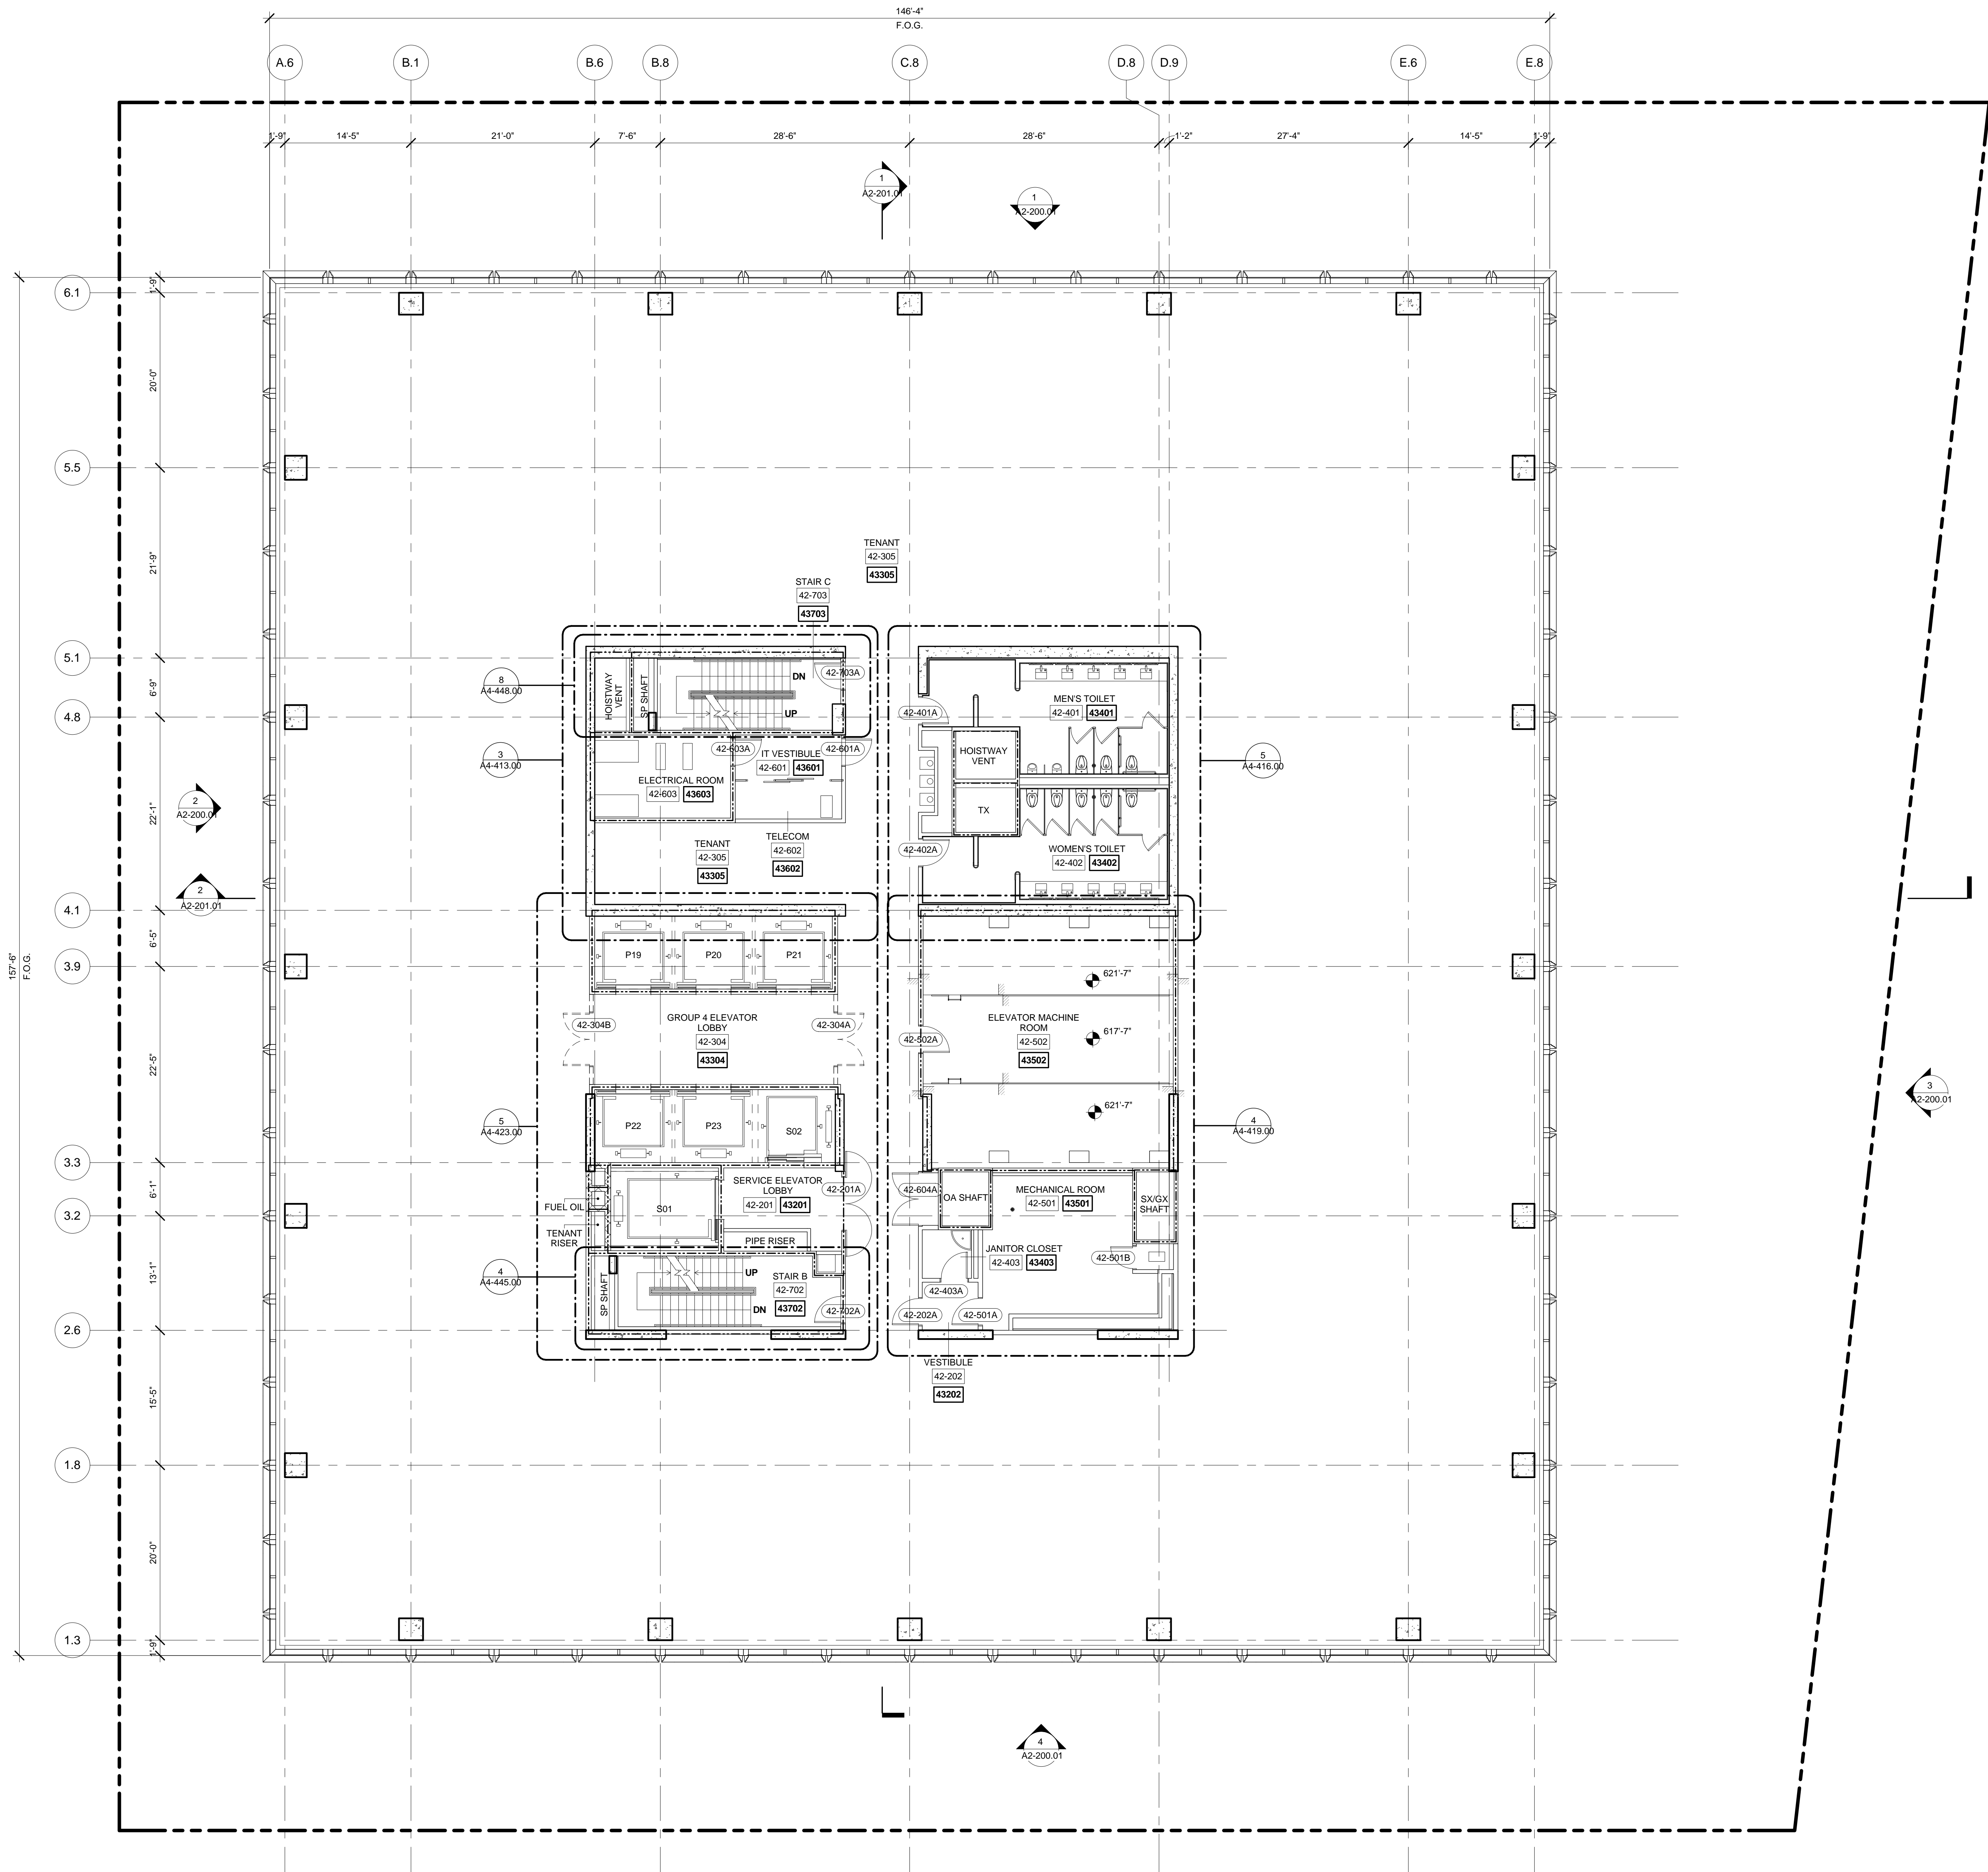

LEVEL 42 PLAN
SCALE: 1/8" = 1'-0"

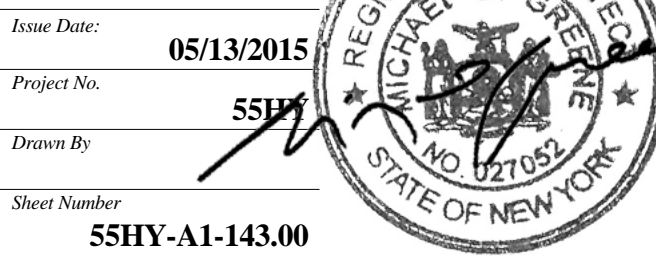

Drawing Title

FLOOR PLAN 42
(MARKETING 43)

Drawing Number

A1-143.00
SHEET 49 OF 61



Client
Related Companies
60 Columbus Circle
New York, NY 10023
Tel: 212.801.1000 Fax: 212.801.1048

Oxford Properties Group
320 Park Avenue, 17th Floor
New York, NY 10022
Tel: 212.986.7514 Fax: 212.986.7510


Mitsui Fudosan America, Inc.
1251 Avenue of the Americas, Suite 800
New York, NY 10020
Tel: 212.403.5600 Fax: 212.403.5657

Architect
Kohn Pedersen Fox Associates PC
Architects & Planning Consultants
11 West 42nd Street
New York, New York 10036
TEL: 212.977.6500 FAX: 212.956.2526

Structural Engineer
WSP
228 East 45th Street, 3rd Floor
New York, NY 10017
Tel: 212.687.9888 Fax: 646.487.5501

Mechanical, Electrical, Plumbing, Fire Protection
WSP
512 Seventh Avenue
New York, NY 10018
Tel: 212.552.9600

- GENERAL NOTE:
- INTERIOR FIT OUT AND FLOOR OPENING ENCLOSURES BY FUTURE TENANT.
 - FOR STAIR LAYOUT INCLUDING PHOTOLUMINESCENT EXIT PATH MARKINGS REFER TO A4-SERIES PLANS & SECTIONS FOR DETAIL.

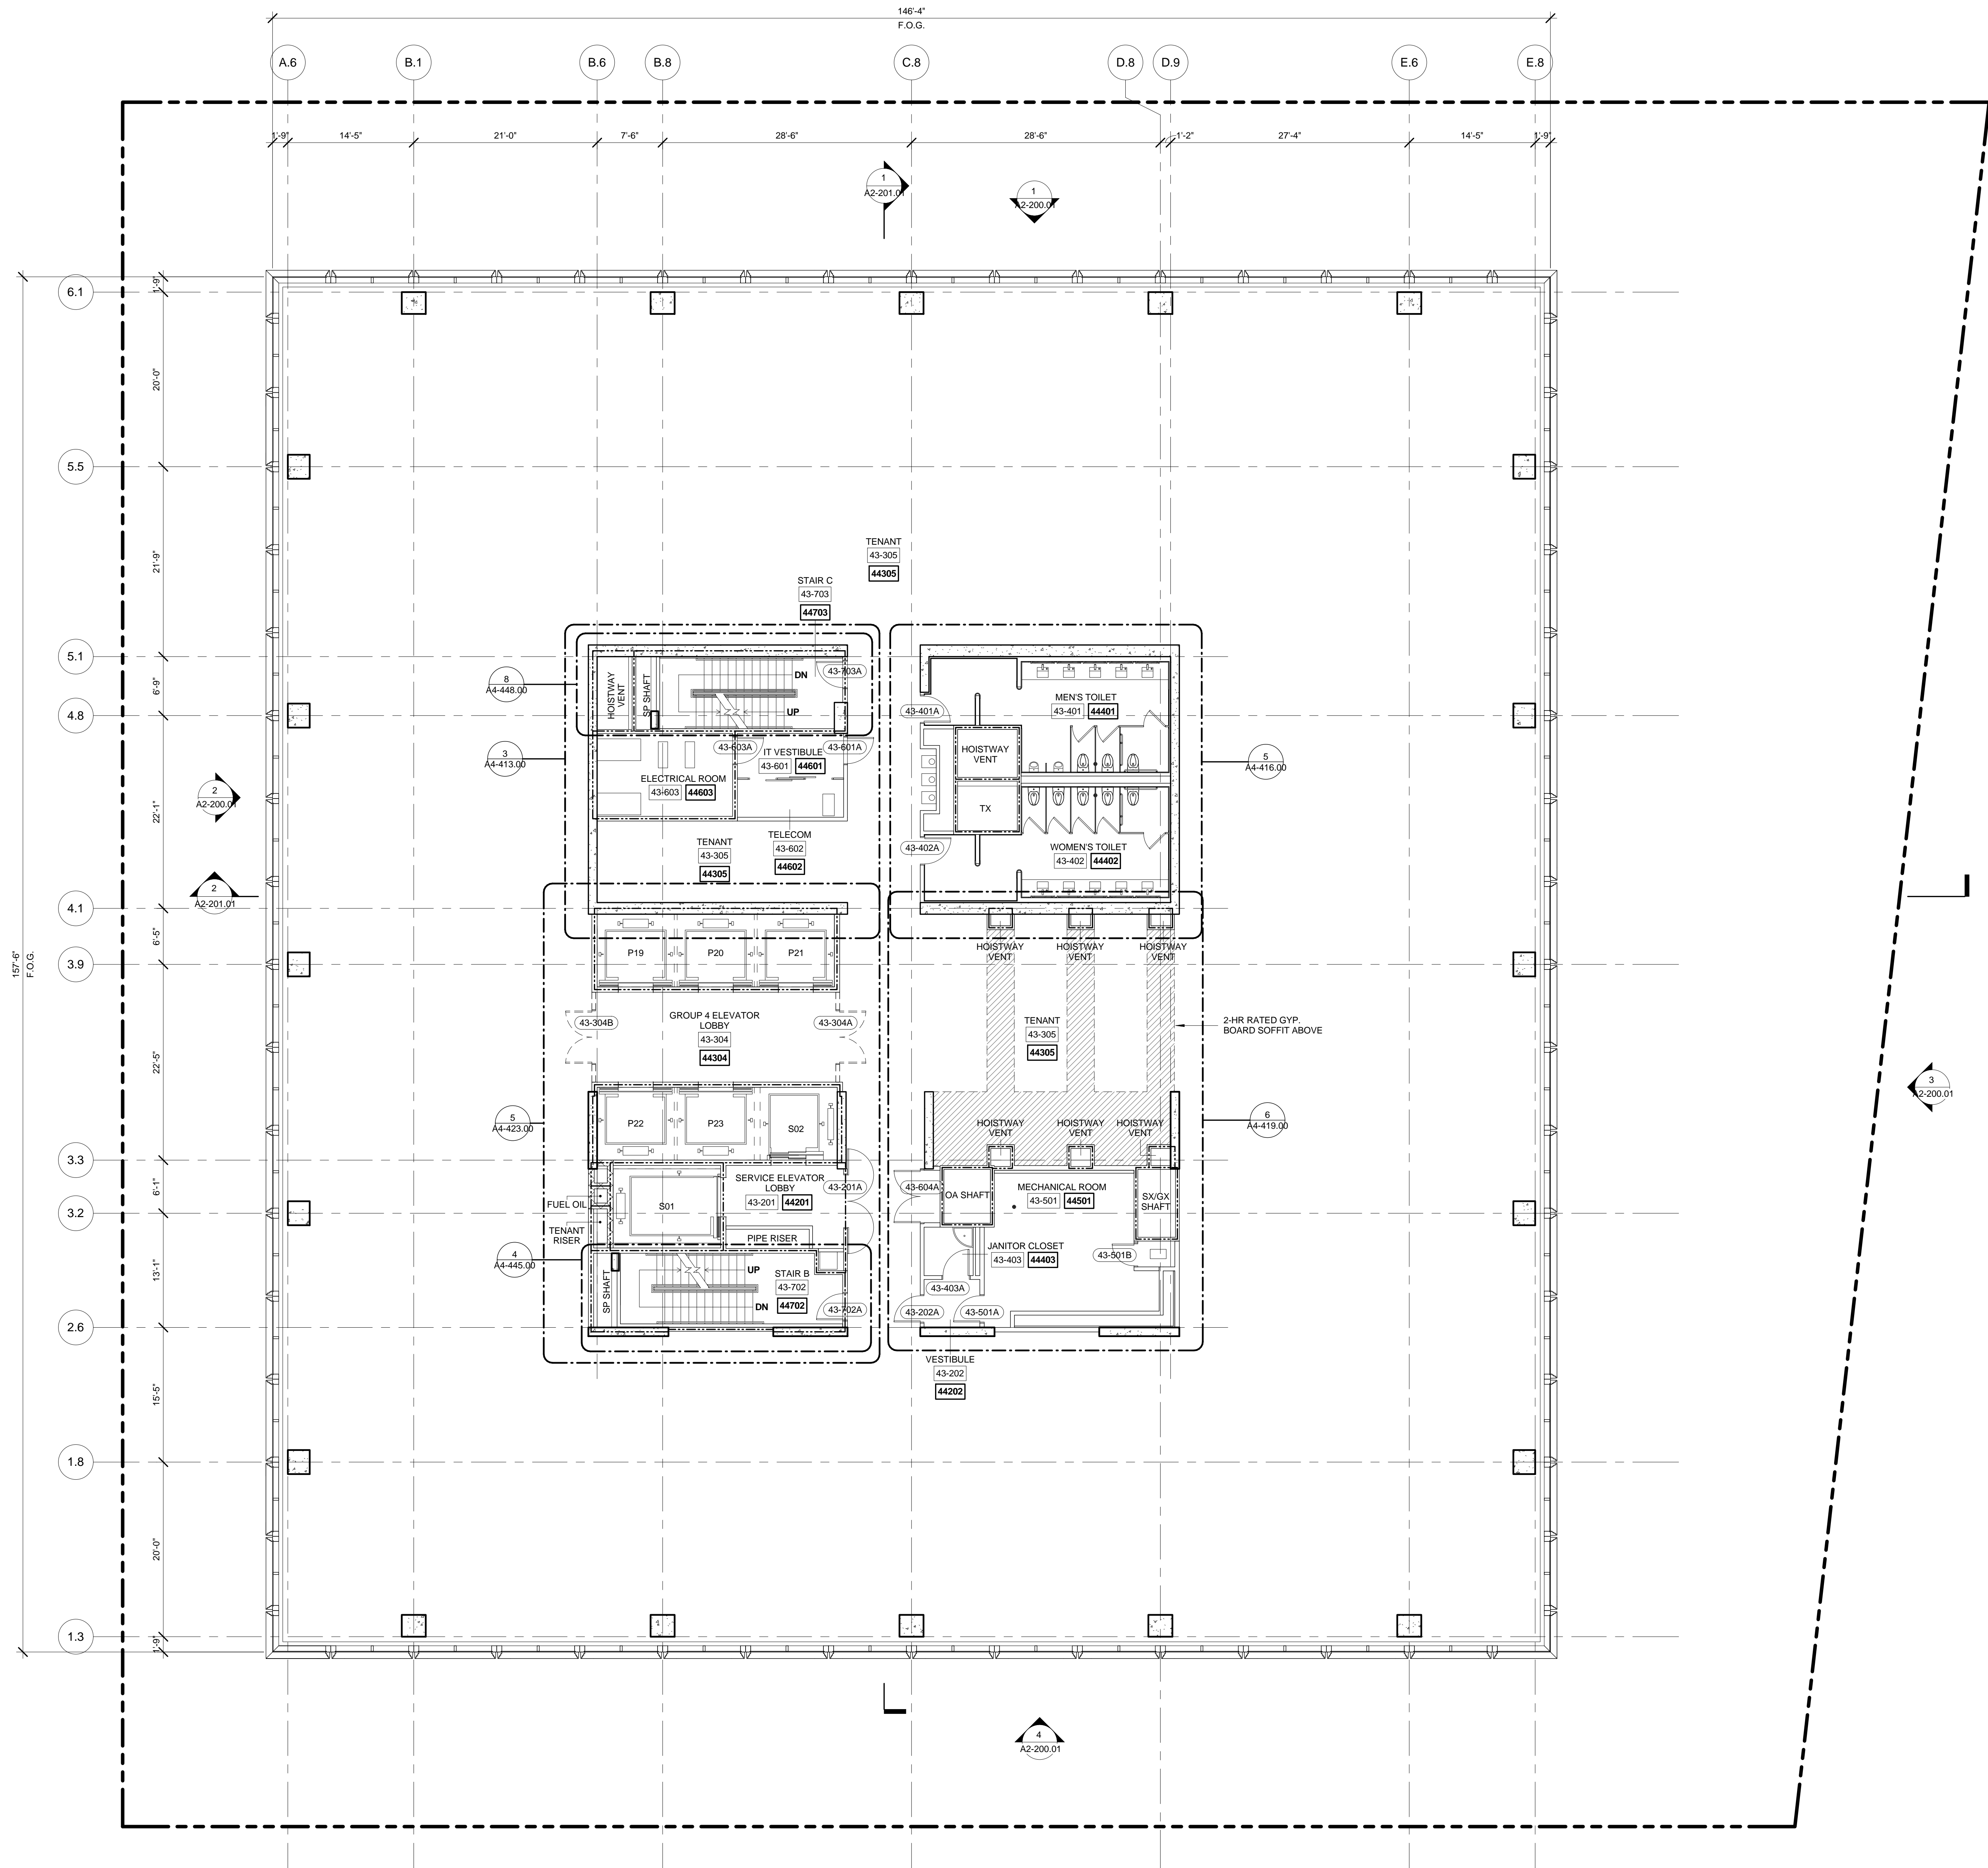

LEVEL 43 PLAN
SCALE: 1/8" = 1'-0"



2	D.O.B. BUILDING PERMIT FILING	05/01/2015
No.	Description	Date

Key Plan

Date: 05/13/2015
Project No: 55HY
Drawing No: A1-144.00
Sheet Number: 55HY-A1-144.00

Drawing Title
**FLOOR PLAN 43
(MARKETING 44)**

Drawing Number
A1-144.00
SHEET 50 OF 61

Address
550 W 34th St. New York, NY
10001



Related Companies
50 Columbus Circle
New York, NY 10023
Tel: 212.801.1000 Fax: 212.801.1048

Oxford Properties Group
320 Park Avenue, 17th Floor
New York, NY 10022
Tel: 212.986.7514 Fax: 212.986.7510


Mitsui Fudosan America, Inc.
251 Avenue of the Americas, Suite 800
New York, NY 10020
Tel: 212.403.5600 Fax: 212.403.5657

Architect
Kohn Pedersen Fox Associates PC
Architects & Planning Consultants
11 West 42nd Street
New York, New York 10036
TEL: 212.977.6500 FAX: 212.956.2520

Structural Engineer
WSP
228 East 45th Street, 3rd Floor
New York, NY 10017
Tel: 212.687.9888 Fax: 646.487.5501

Mechanical, Electrical, Plumbing, Fire Protection
WSP
112 Seventh Avenue
New York, NY 10018
Tel: 212.532.9600

- GENERAL NOTE:**
1. INTERIOR FIT OUT AND FLOOR OPENING ENCLOSURES BY FUTURE TENANT.
 2. FOR STAIR LAYOUT INCLUDING PHOTOLUMINESCENT EXIT PATH MARKINGS REFER TO A4-SERIES PLANS & SECTIONS FOR DETAIL..

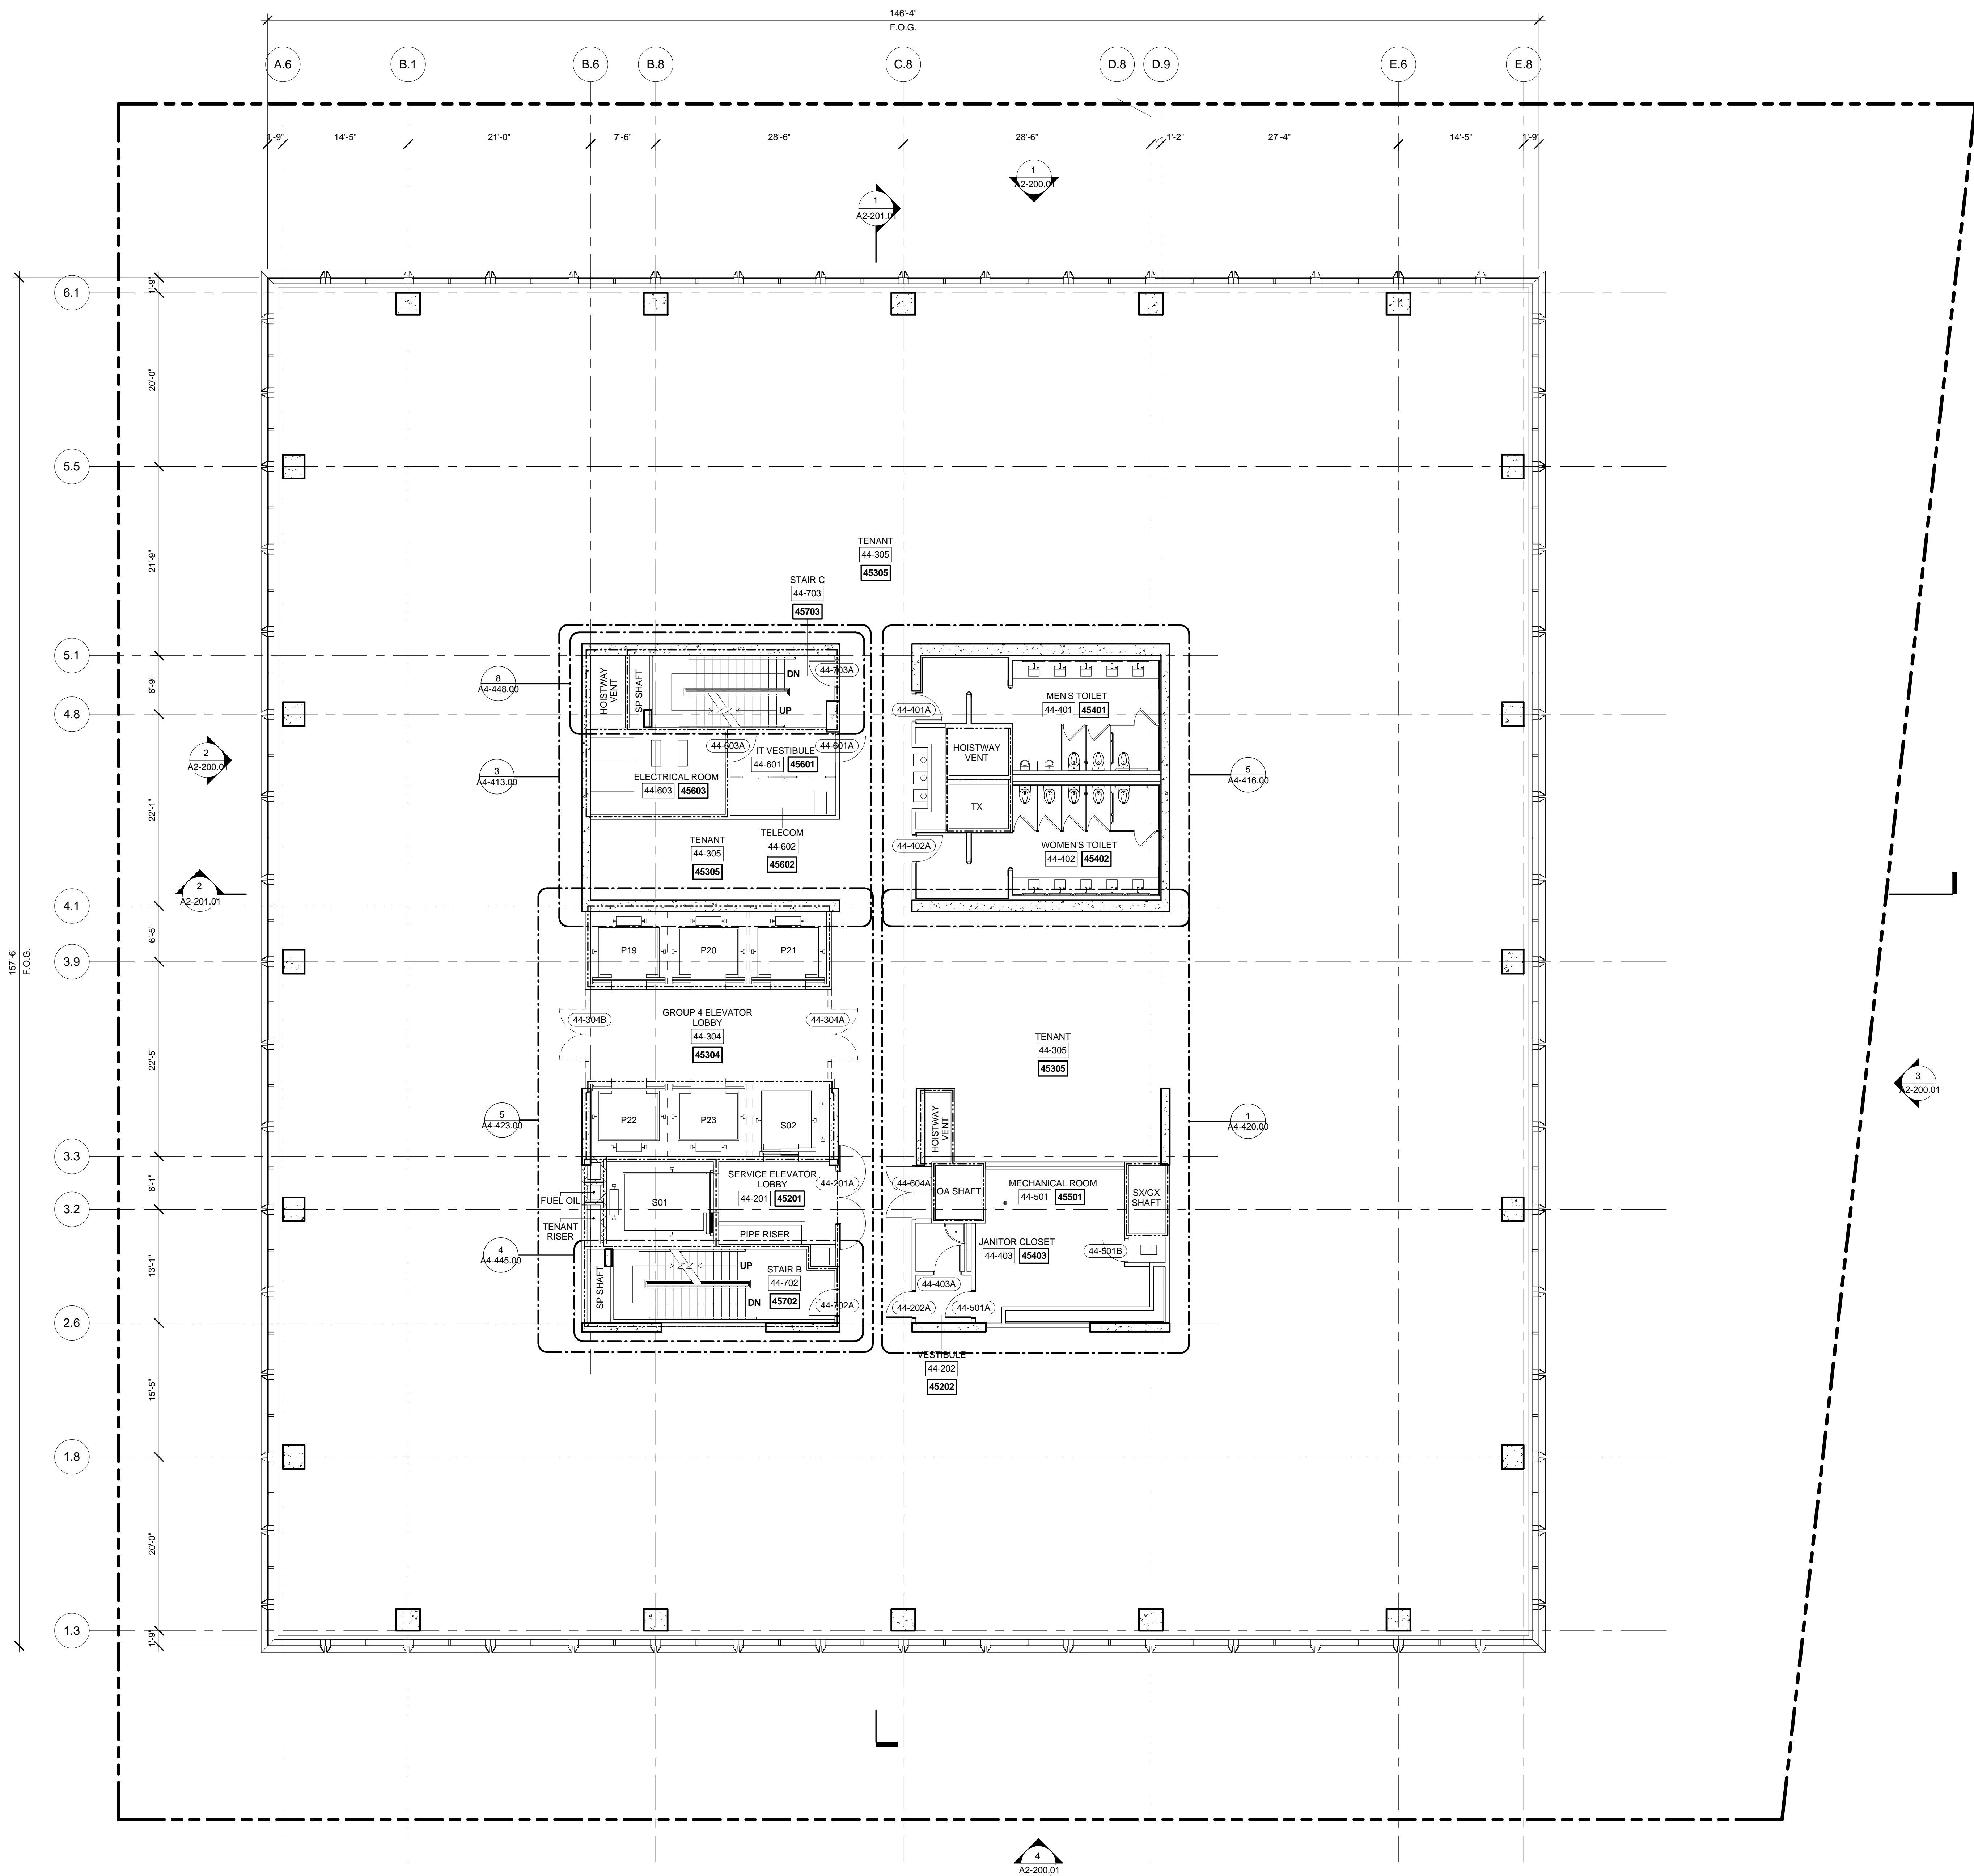

1 LEVEL 44 PLAN
SCALE: 1/8" = 1'-0"



FLOOR PLAN (MARKETING)

Accounting Number

A1-145.00
SHEET 51 OF 61

Address
550 W 34th St. New York, NY
10001



Client

Related Companies
60 Columbus Circle
New York, NY 10023
Tel: 212.801.1000 Fax: 212.801.1048

Oxford Properties Group
320 Park Avenue, 17th Floor
New York, NY 10022
Tel: 212.986.7514 Fax: 212.986.7510

Mitsui Fudosan America, Inc.
1251 Avenue of the Americas, Suite 800
New York, NY 10020
Tel: 212.403.5600 Fax: 212.403.5657

Architect
Kohn Pedersen Fox Associates PC
Architects & Planning Consultants
11 West 42nd Street
New York, New York 10036
TEL: 212.977.6500 FAX: 212.956.2526


Structural Engineer

WSP
228 East 45th Street, 3rd Floor
New York, NY 10017
Tel: 212.687.9888 Fax: 646.487.5501


Mechanical, Electrical, Plumbing, Fire Protection

WSP
512 Seventh Avenue
New York, NY 10018
Tel: 212.532.9600

- GENERAL NOTE :**
1. INTERIOR FIT OUT AND FLOOR OPENING ENCLOSURES BY FUTURE TENANT.
 2. FOR STAIR LAYOUT INCLUDING PHOTOLUMINESCENT EXIT PATH MARKINGS REFER TO A4-SERIES PLANS & SECTIONS FOR DETAIL..

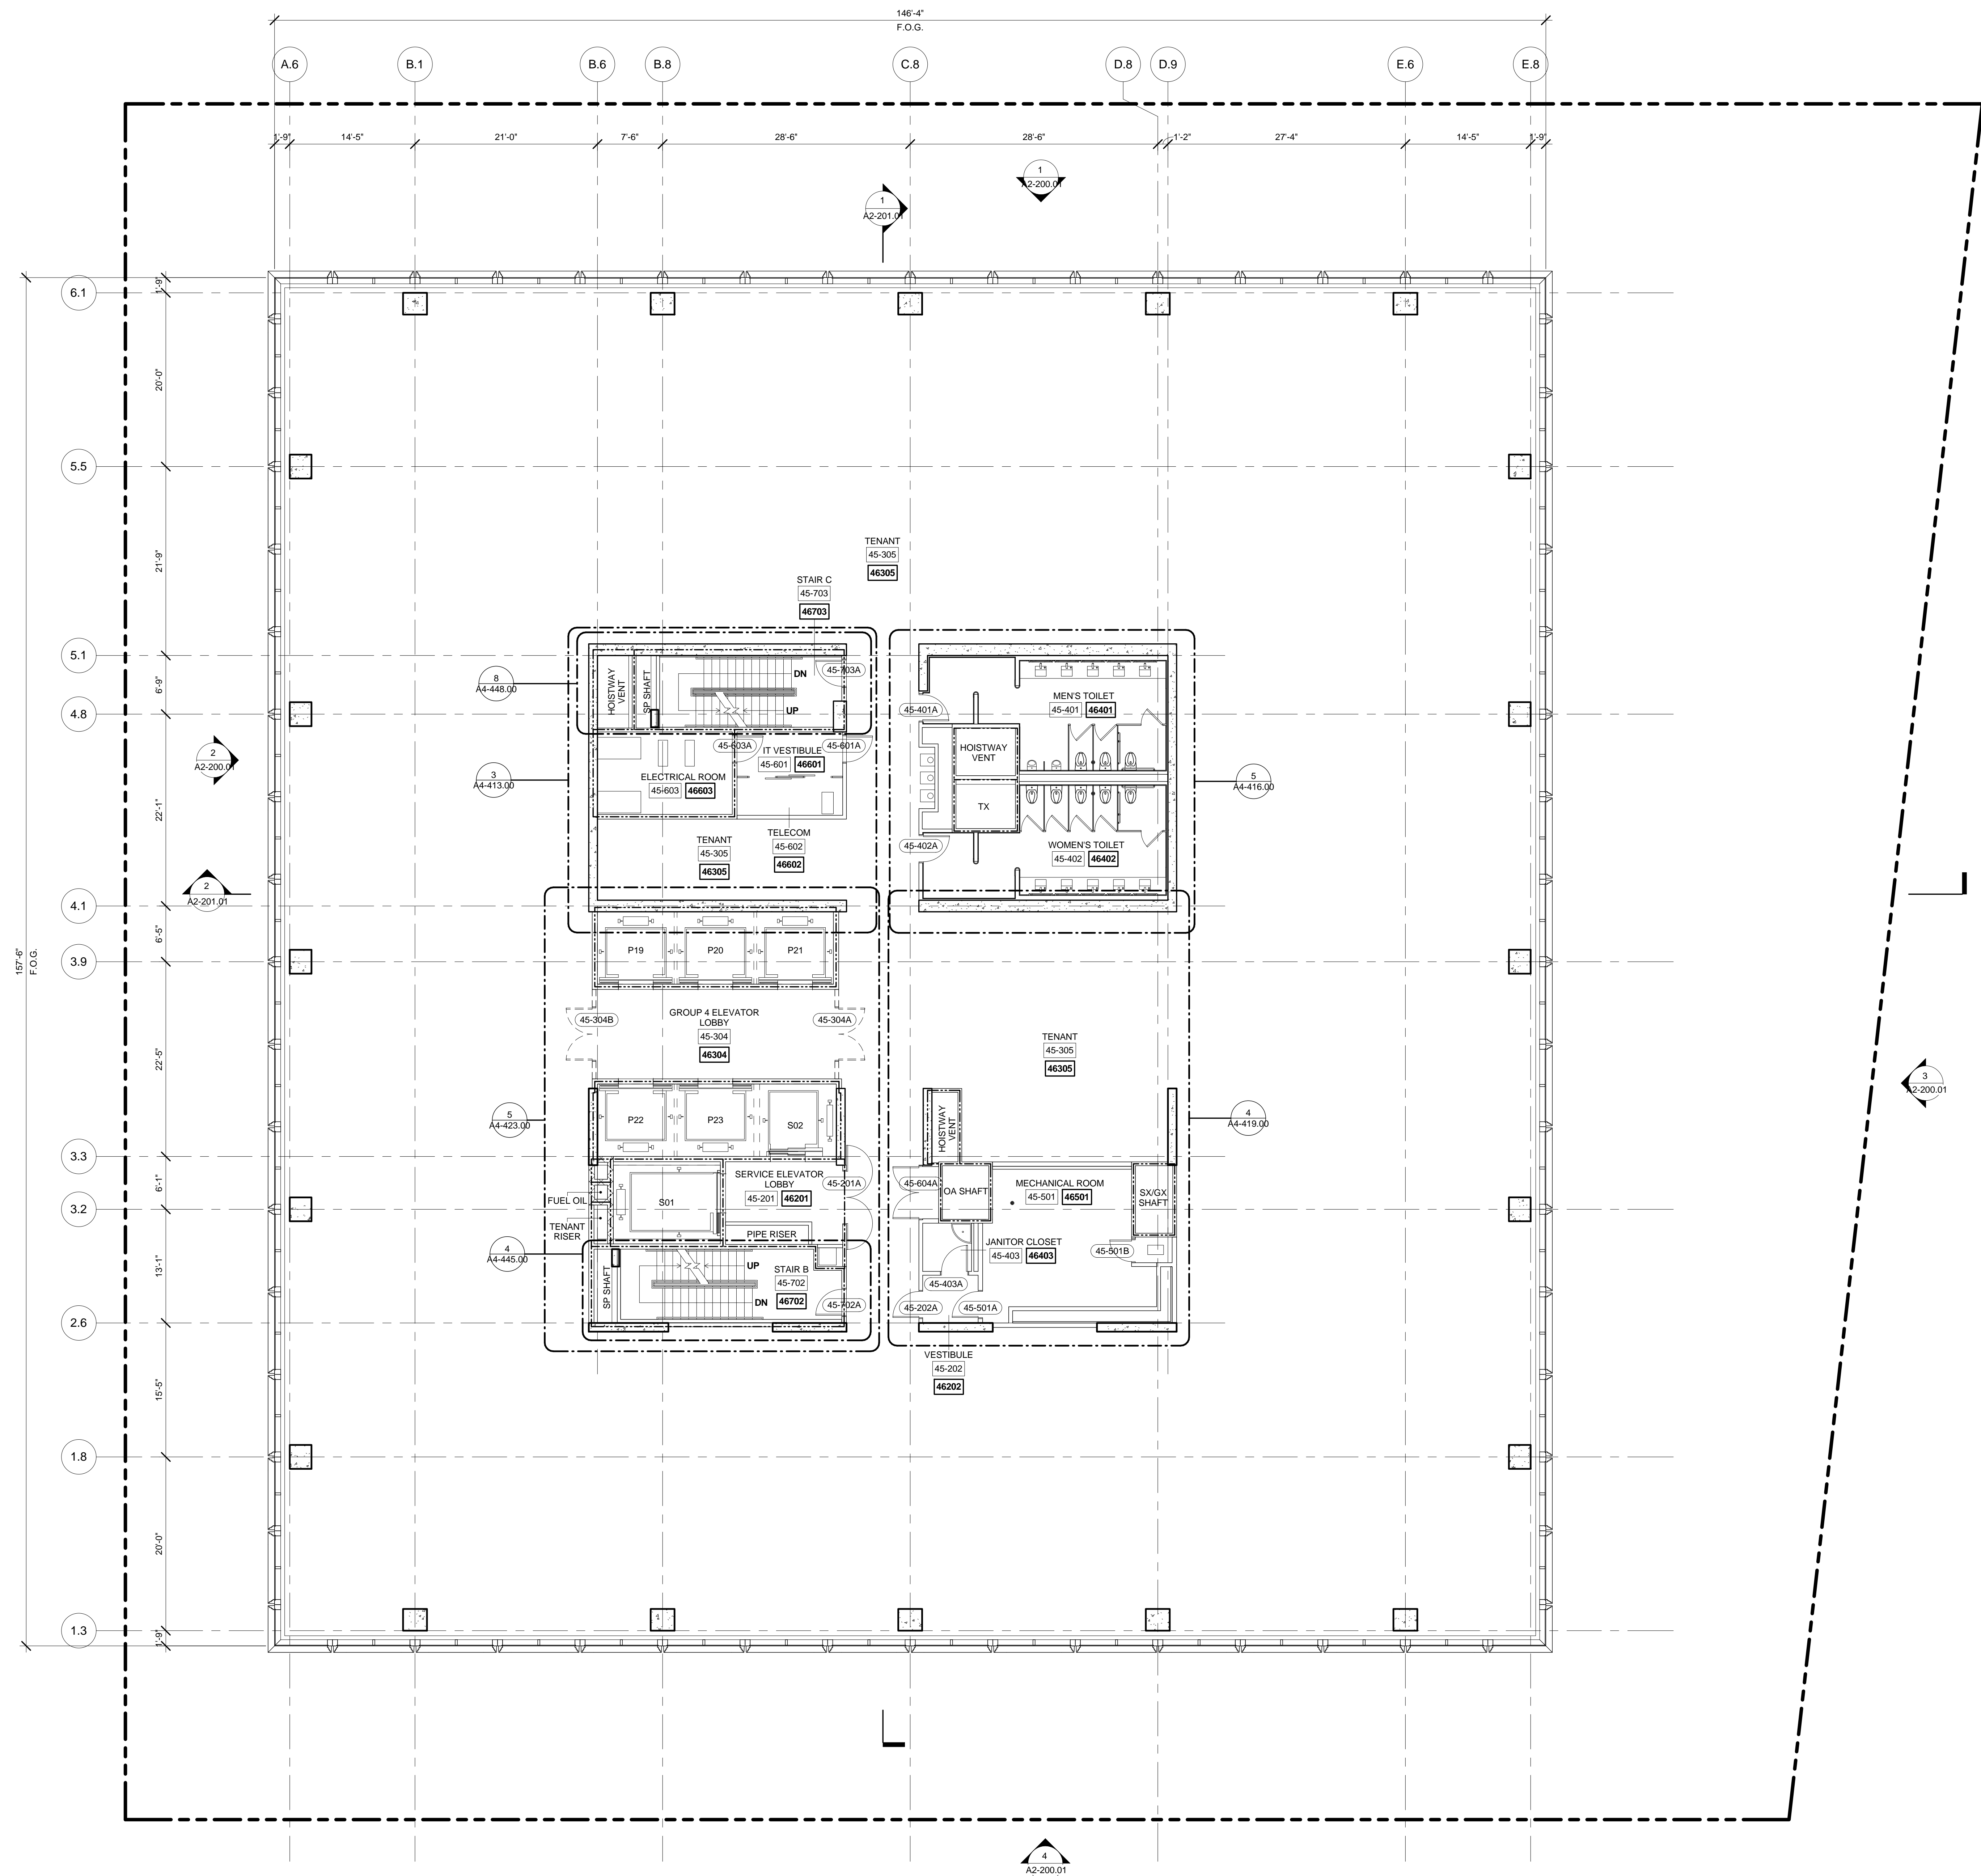

1 LEVEL 45 PLAN
SCALE: 1/8" = 1'-0"

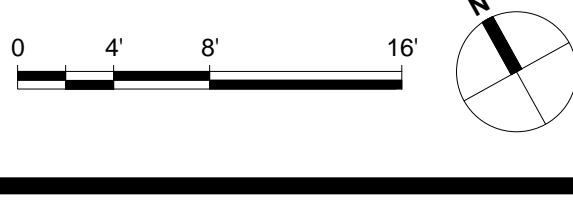

Drawing Title

FLOOR PL

(MARKET)

(MARKET)

During Now

A1-146

SHEET 52 OF 61


55 HUDSON YARDS

Address
550 W 34th St. New York, NY
10001



Client
Related Companies
60 Columbus Circle
New York, NY 10023
Tel: 212.801.1000 Fax: 212.801.1048

Oxford Properties Group
320 Park Avenue, 17th Floor
New York, NY 10022
Tel: 212.986.7514 Fax: 212.986.7510


Mitsui Fudosan America, Inc.
1251 Avenue of the Americas, Suite 800
New York, NY 10020
Tel: 212.403.5600 Fax: 212.403.5657

Architect
Kohn Pedersen Fox Associates PC
Architects & Planning Consultants
11 West 42nd Street
New York, New York 10036
TEL: 212.977.6500 FAX: 212.956.2526


Structural Engineer
WSP
228 East 45th Street, 3rd Floor
New York, NY 10017
Tel: 212.687.9888 Fax: 646.487.5501

Mechanical, Electrical, Plumbing, Fire Protection
WSP
512 Seventh Avenue
New York, NY 10018
Tel: 212.552.9600

- GENERAL NOTE:
- INTERIOR FIT OUT AND FLOOR OPENING ENCLOSURES BY FUTURE TENANT.
 - FOR STAIR LAYOUT INCLUDING PHOTOLUMINESCENT EXIT PATH MARKINGS REFER TO A4-SERIES PLANS & SECTIONS FOR DETAIL.

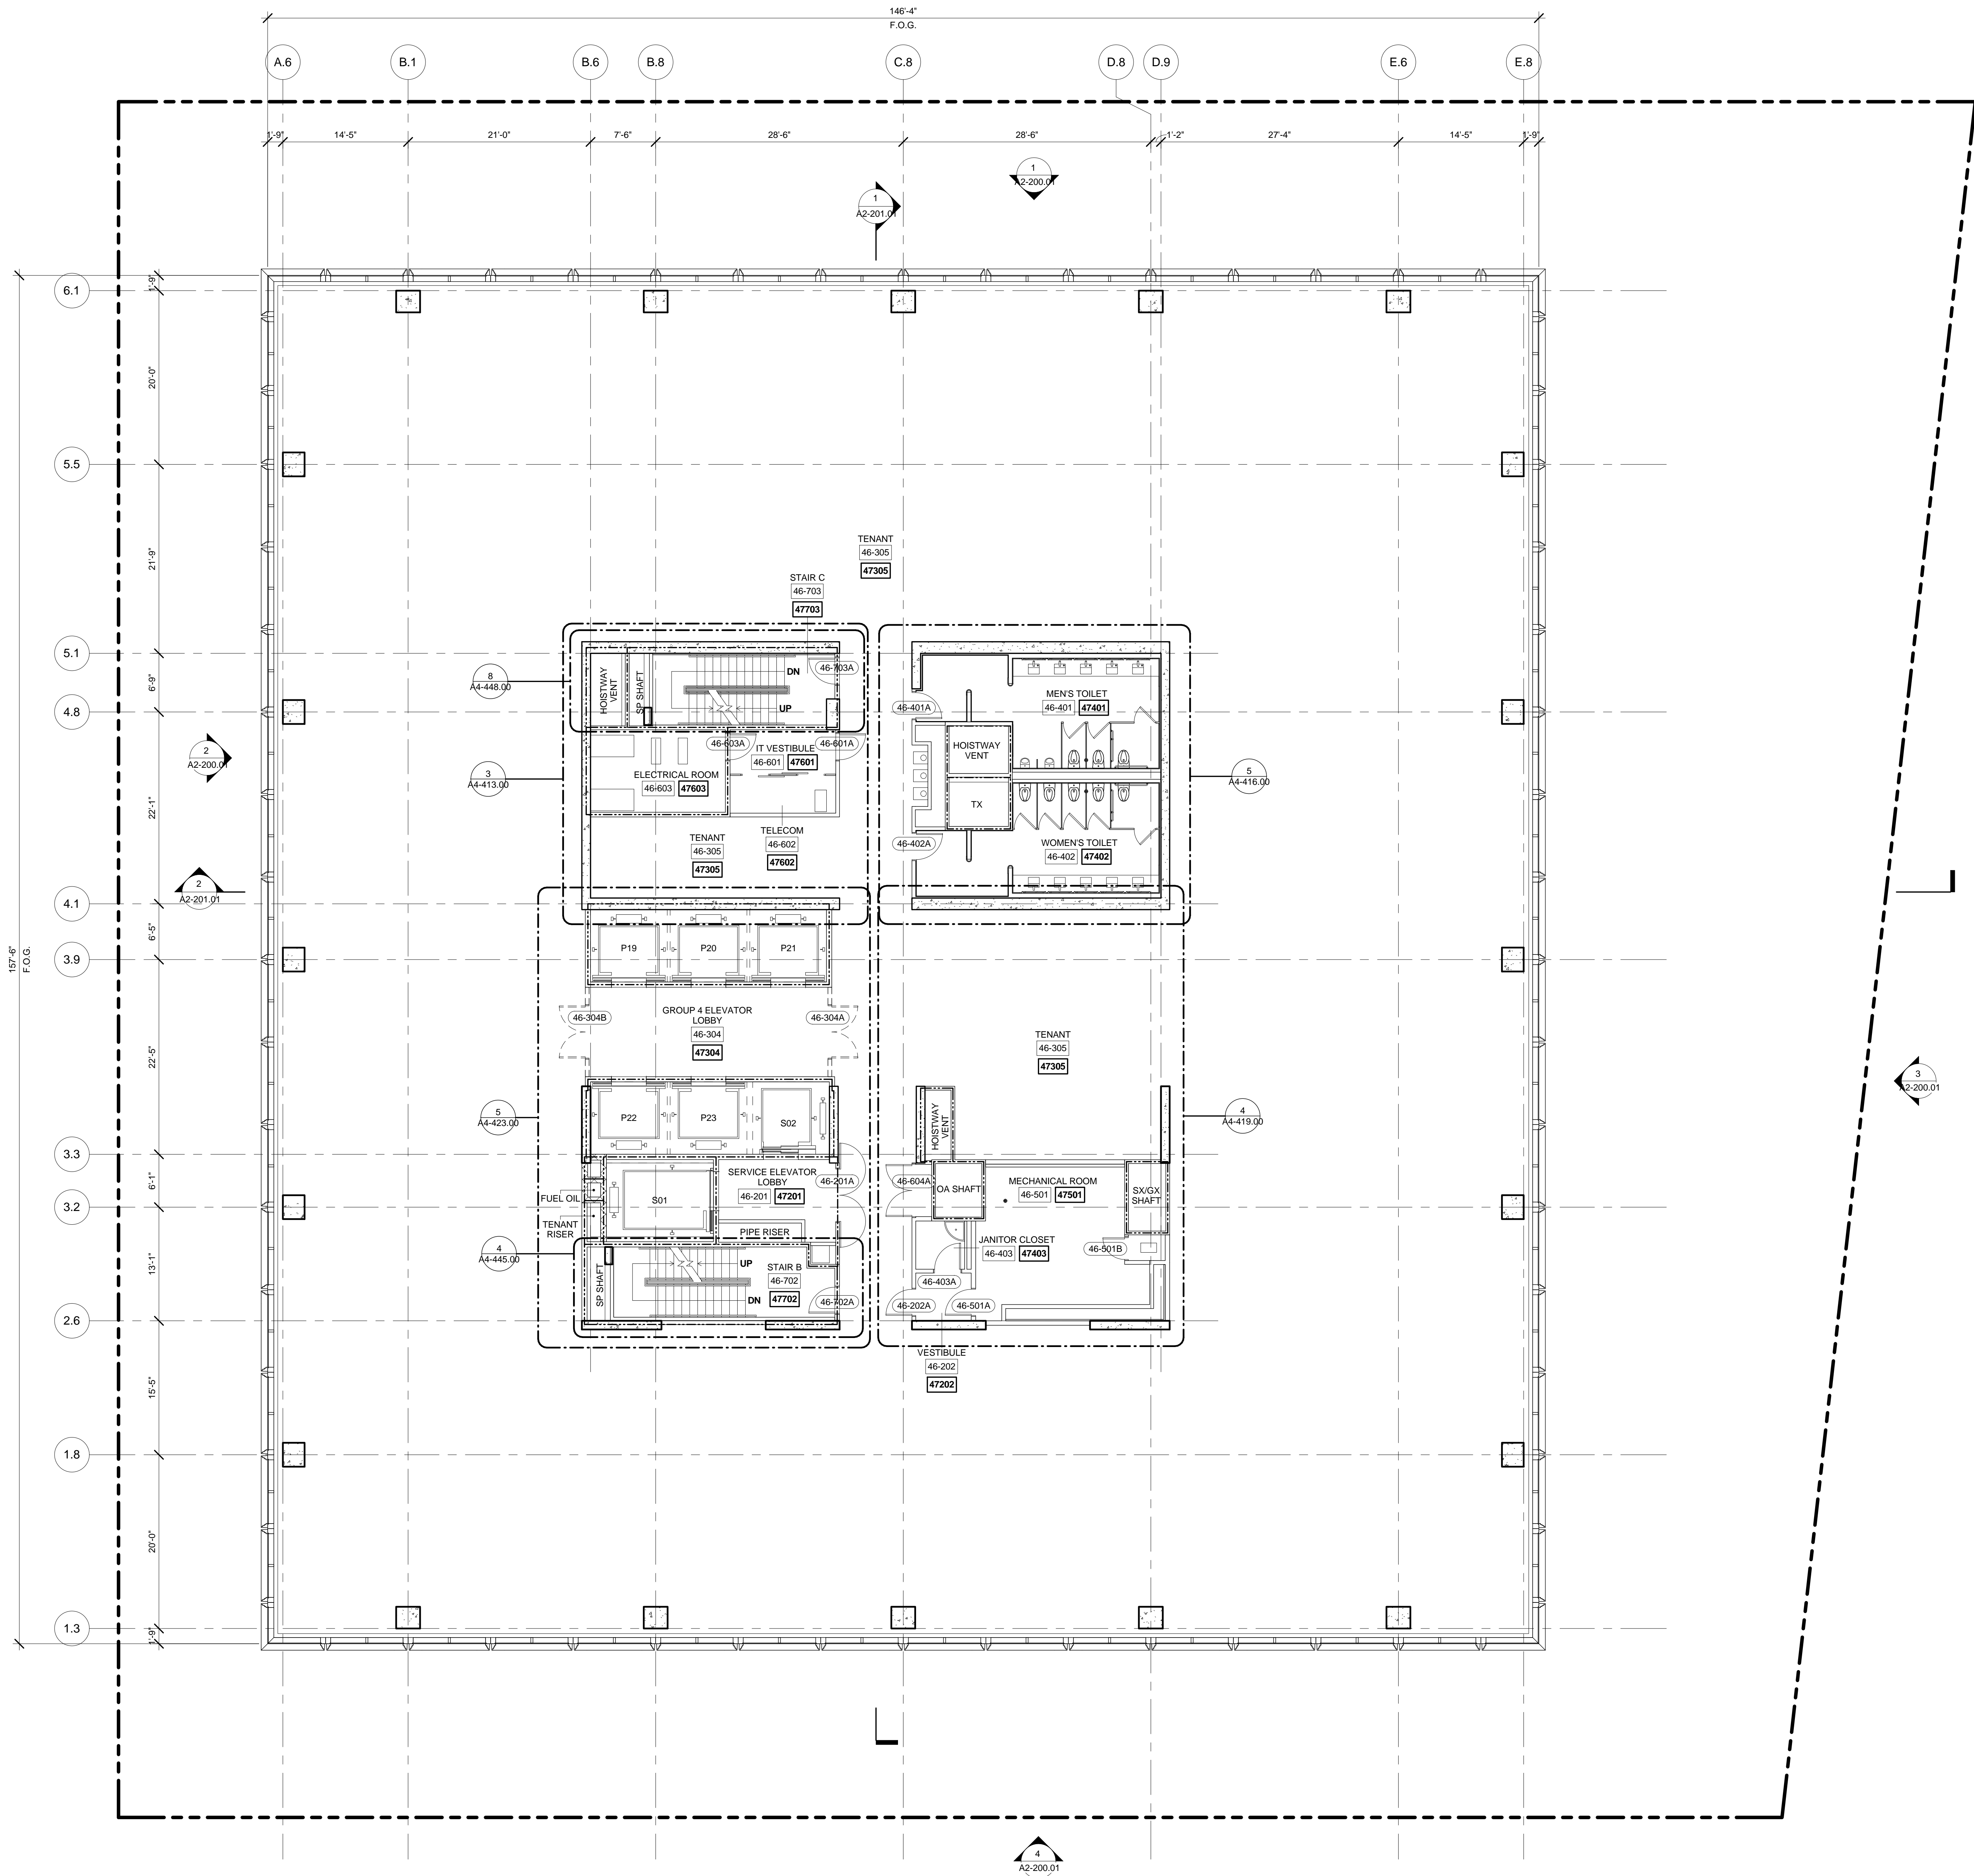

LEVEL 46 PLAN
SCALE: 1/8" = 1'-0"

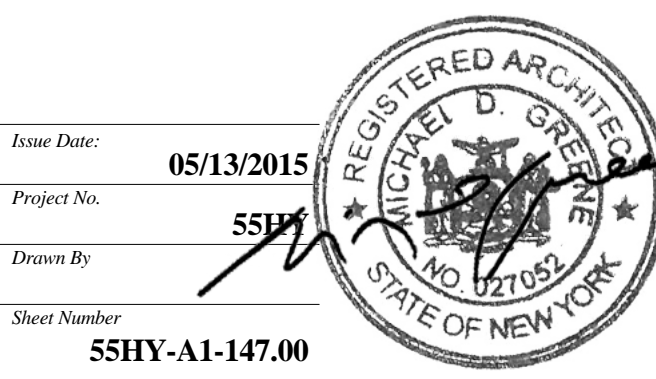

Drawing Title
**FLOOR PLAN 46
(MARKETING 47)**

Sheet Number
A1-147.00
SHEET 53 OF 61

Address
550 W 34th St. New York, NY
10001



Client

Related Companies
60 Columbus Circle
New York, NY 10023
Tel: 212.801.1000 Fax: 212.801.1048

Oxford Properties Group
320 Park Avenue, 17th Floor
New York, NY 10022
Tel: 212.986.7514 Fax: 212.986.7510

Mitsui Fudosan America, Inc.
1251 Avenue of the Americas, Suite 800
New York, NY 10020
Tel: 212.403.5600 Fax: 212.403.5657

Architect
Kohn Pedersen Fox Associates PC
Architects & Planning Consultants
11 West 42nd Street
New York, New York 10036
TEL: 212.977.6500 FAX: 212.956.2526


Structural Engineer

WSP
228 East 45th Street, 3rd Floor
New York, NY 10017
Tel: 212.687.9888 Fax: 646.487.5501


Mechanical, Electrical, Plumbing, Fire Protection

WSP
512 Seventh Avenue
New York, NY 10018
Tel: 212.532.9600

- GENERAL NOTE :**
1. INTERIOR FIT OUT AND FLOOR OPENING ENCLOSURES BY FUTURE TENANT.
 2. FOR STAIR LAYOUT INCLUDING PHOTOLUMINESCENT EXIT PATH MARKINGS REFER TO A4-SERIES PLANS & SECTIONS FOR DETAIL..

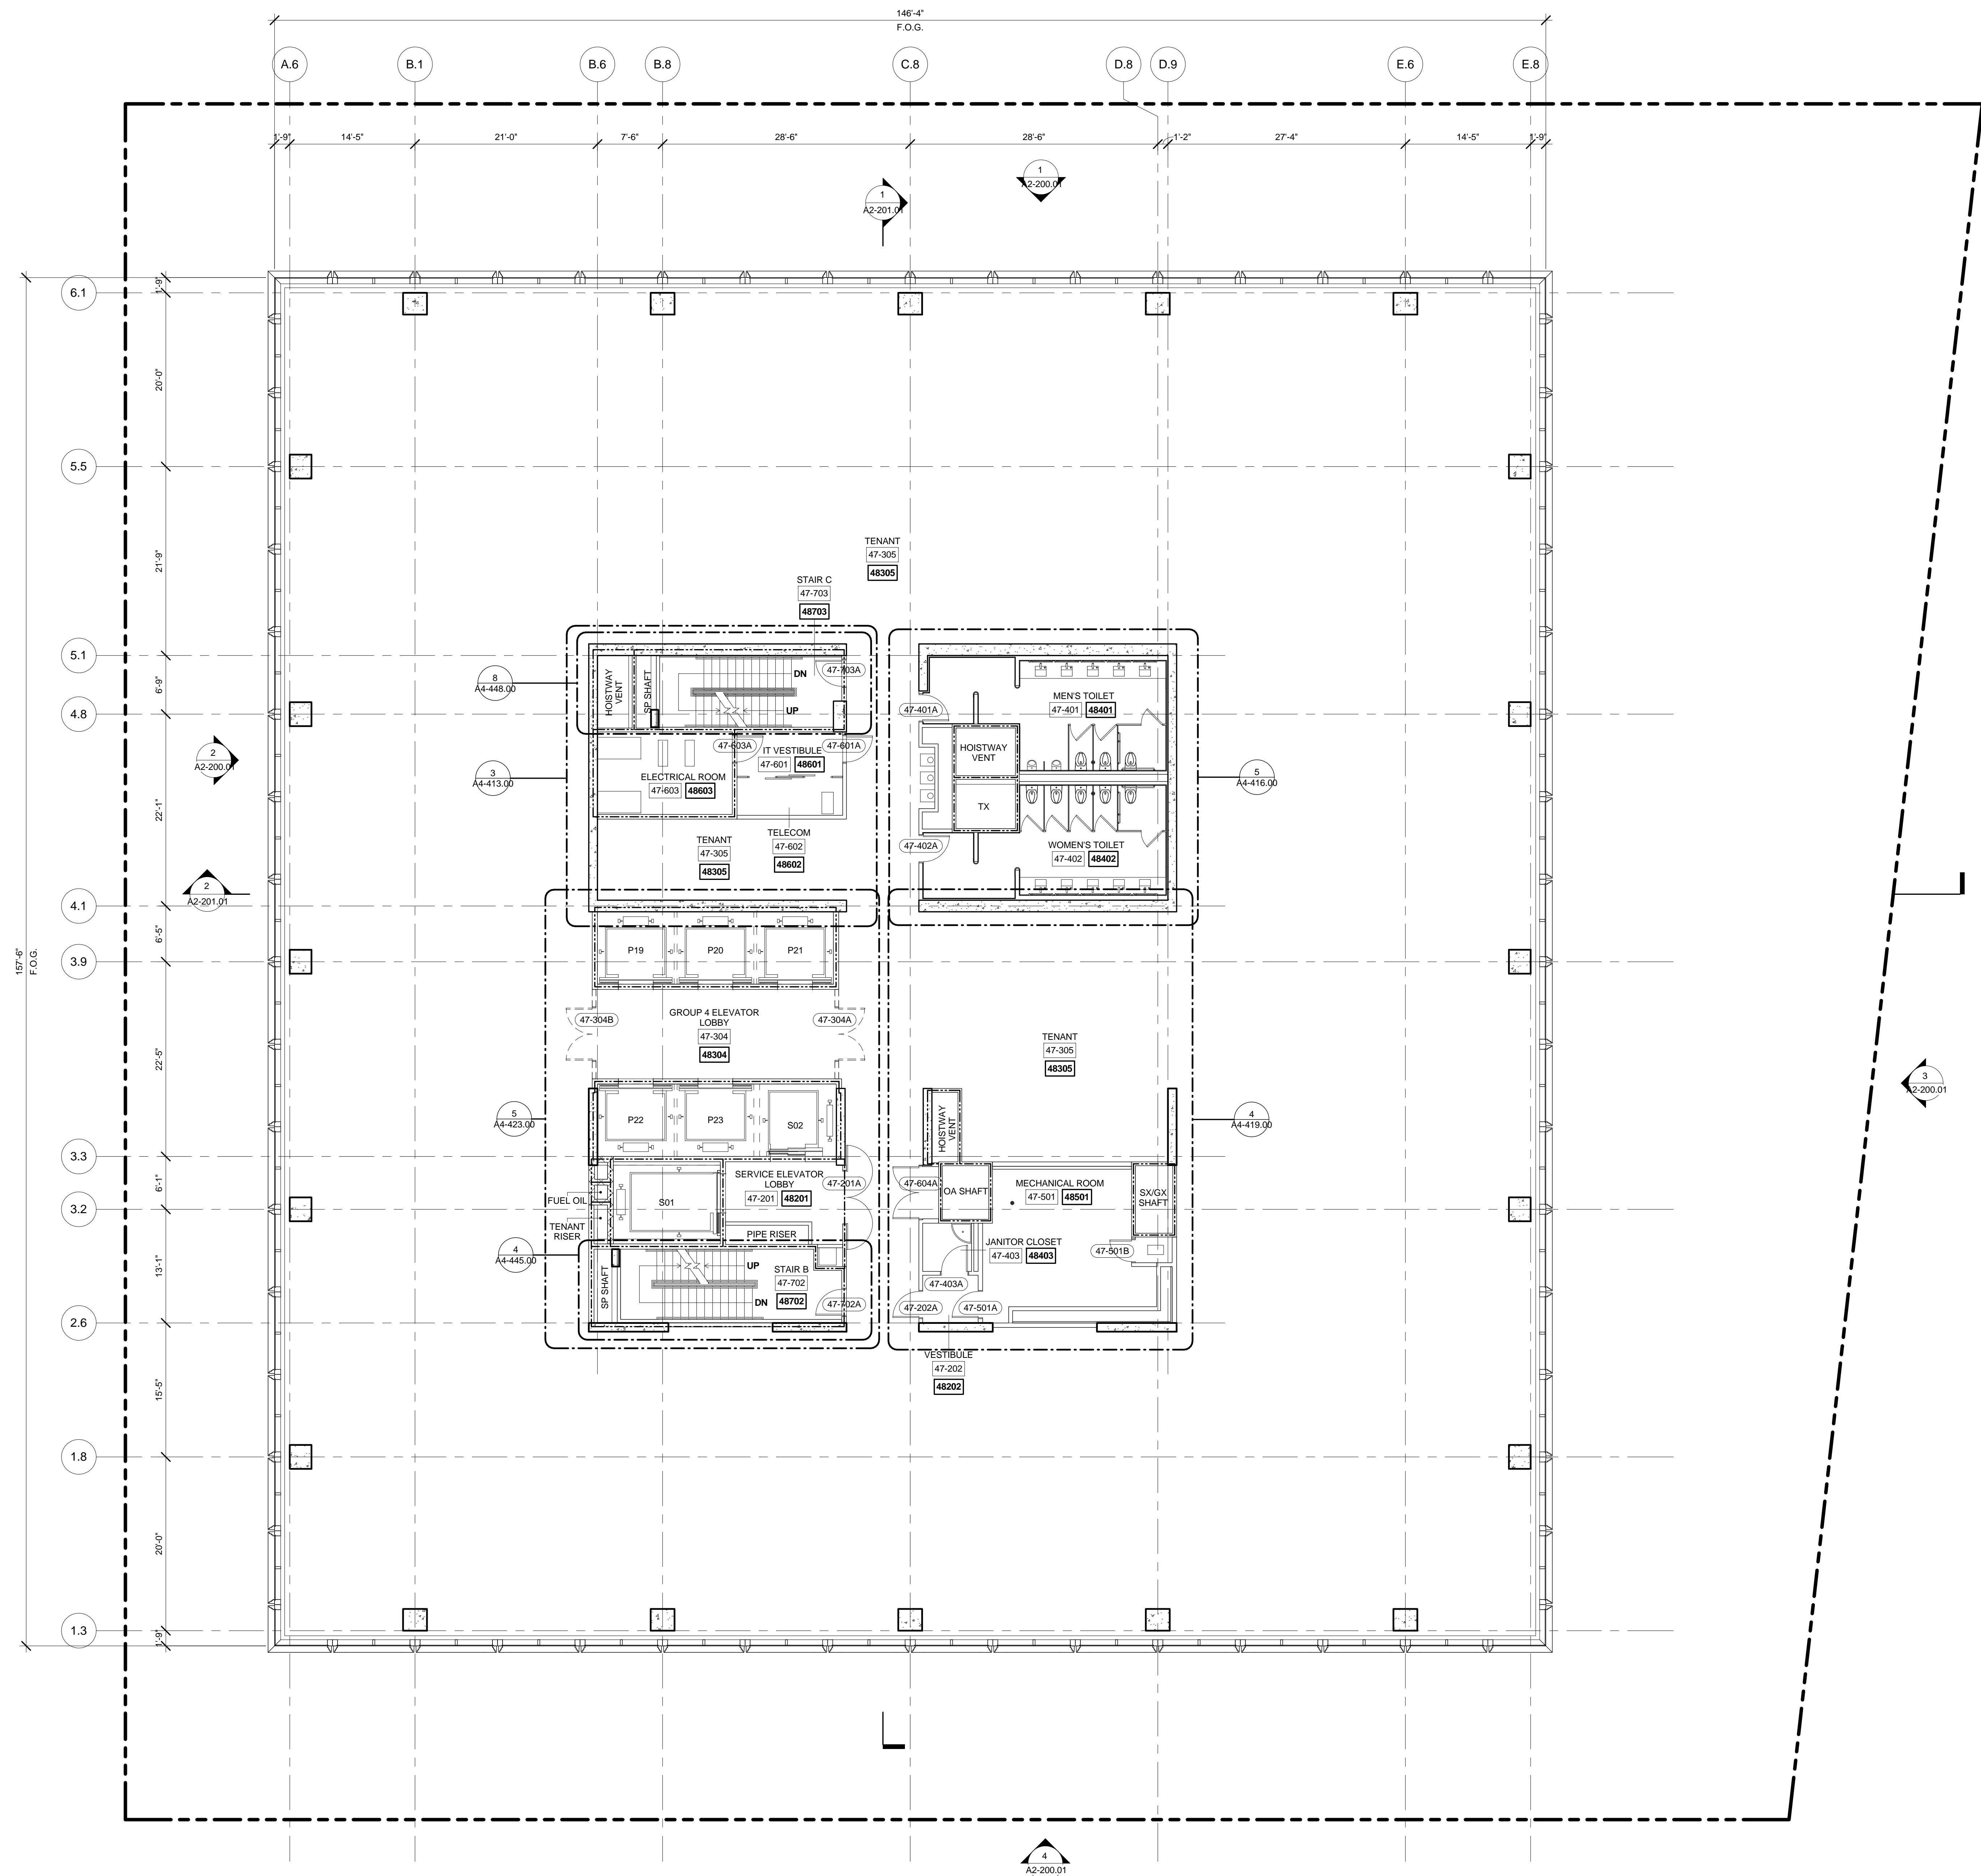

1 LEVEL 47 PLAN
SCALE: 1/8" = 1'-0"

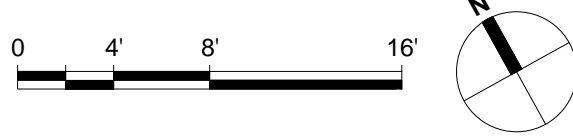

Drawing To

**FLOOR PLAN 47
(MARKETING 48)**

Dwivedi et al.

A1-148.00
SHEET 54 OF 61

© 2015 KOHN PEDERSEN FOX ASSOCIATES PC. All rights reserved.

55 HUDSON YARDS

Address
550 W 34th St. New York, NY
10001



Client

Related Companies
60 Columbus Circle
New York, NY 10023
Tel: 212.801.1000 Fax: 212.801.1048

Oxford Properties Group
320 Park Avenue, 17th Floor
New York, NY 10022
Tel: 212.986.7514 Fax: 212.986.7510

Mitsui Fudosan America, Inc.
1251 Avenue of the Americas, Suite 800
New York, NY 10020
Tel: 212.403.5600 Fax: 212.403.5657

Architect
Kohn Pedersen Fox Associates PC
Architects & Planning Consultants
11 West 42nd Street
New York, New York 10036
TEL: 212.977.6500 FAX: 212.956.2526


Structural Engineer

WSP
228 East 45th Street, 3rd Floor
New York, NY 10017
Tel: 212.687.9888 Fax: 646.487.5501


Mechanical, Electrical, Plumbing, Fire Protection

WSP
512 Seventh Avenue
New York, NY 10018
Tel: 212.552.9600

- GENERAL NOTE:
- INTERIOR FIT OUT AND FLOOR OPENING ENCLOSURES BY FUTURE TENANT.
 - FOR STAIR LAYOUT INCLUDING PHOTOLUMINESCENT EXIT PATH MARKINGS REFER TO A4-SERIES PLANS & SECTIONS FOR DETAIL.

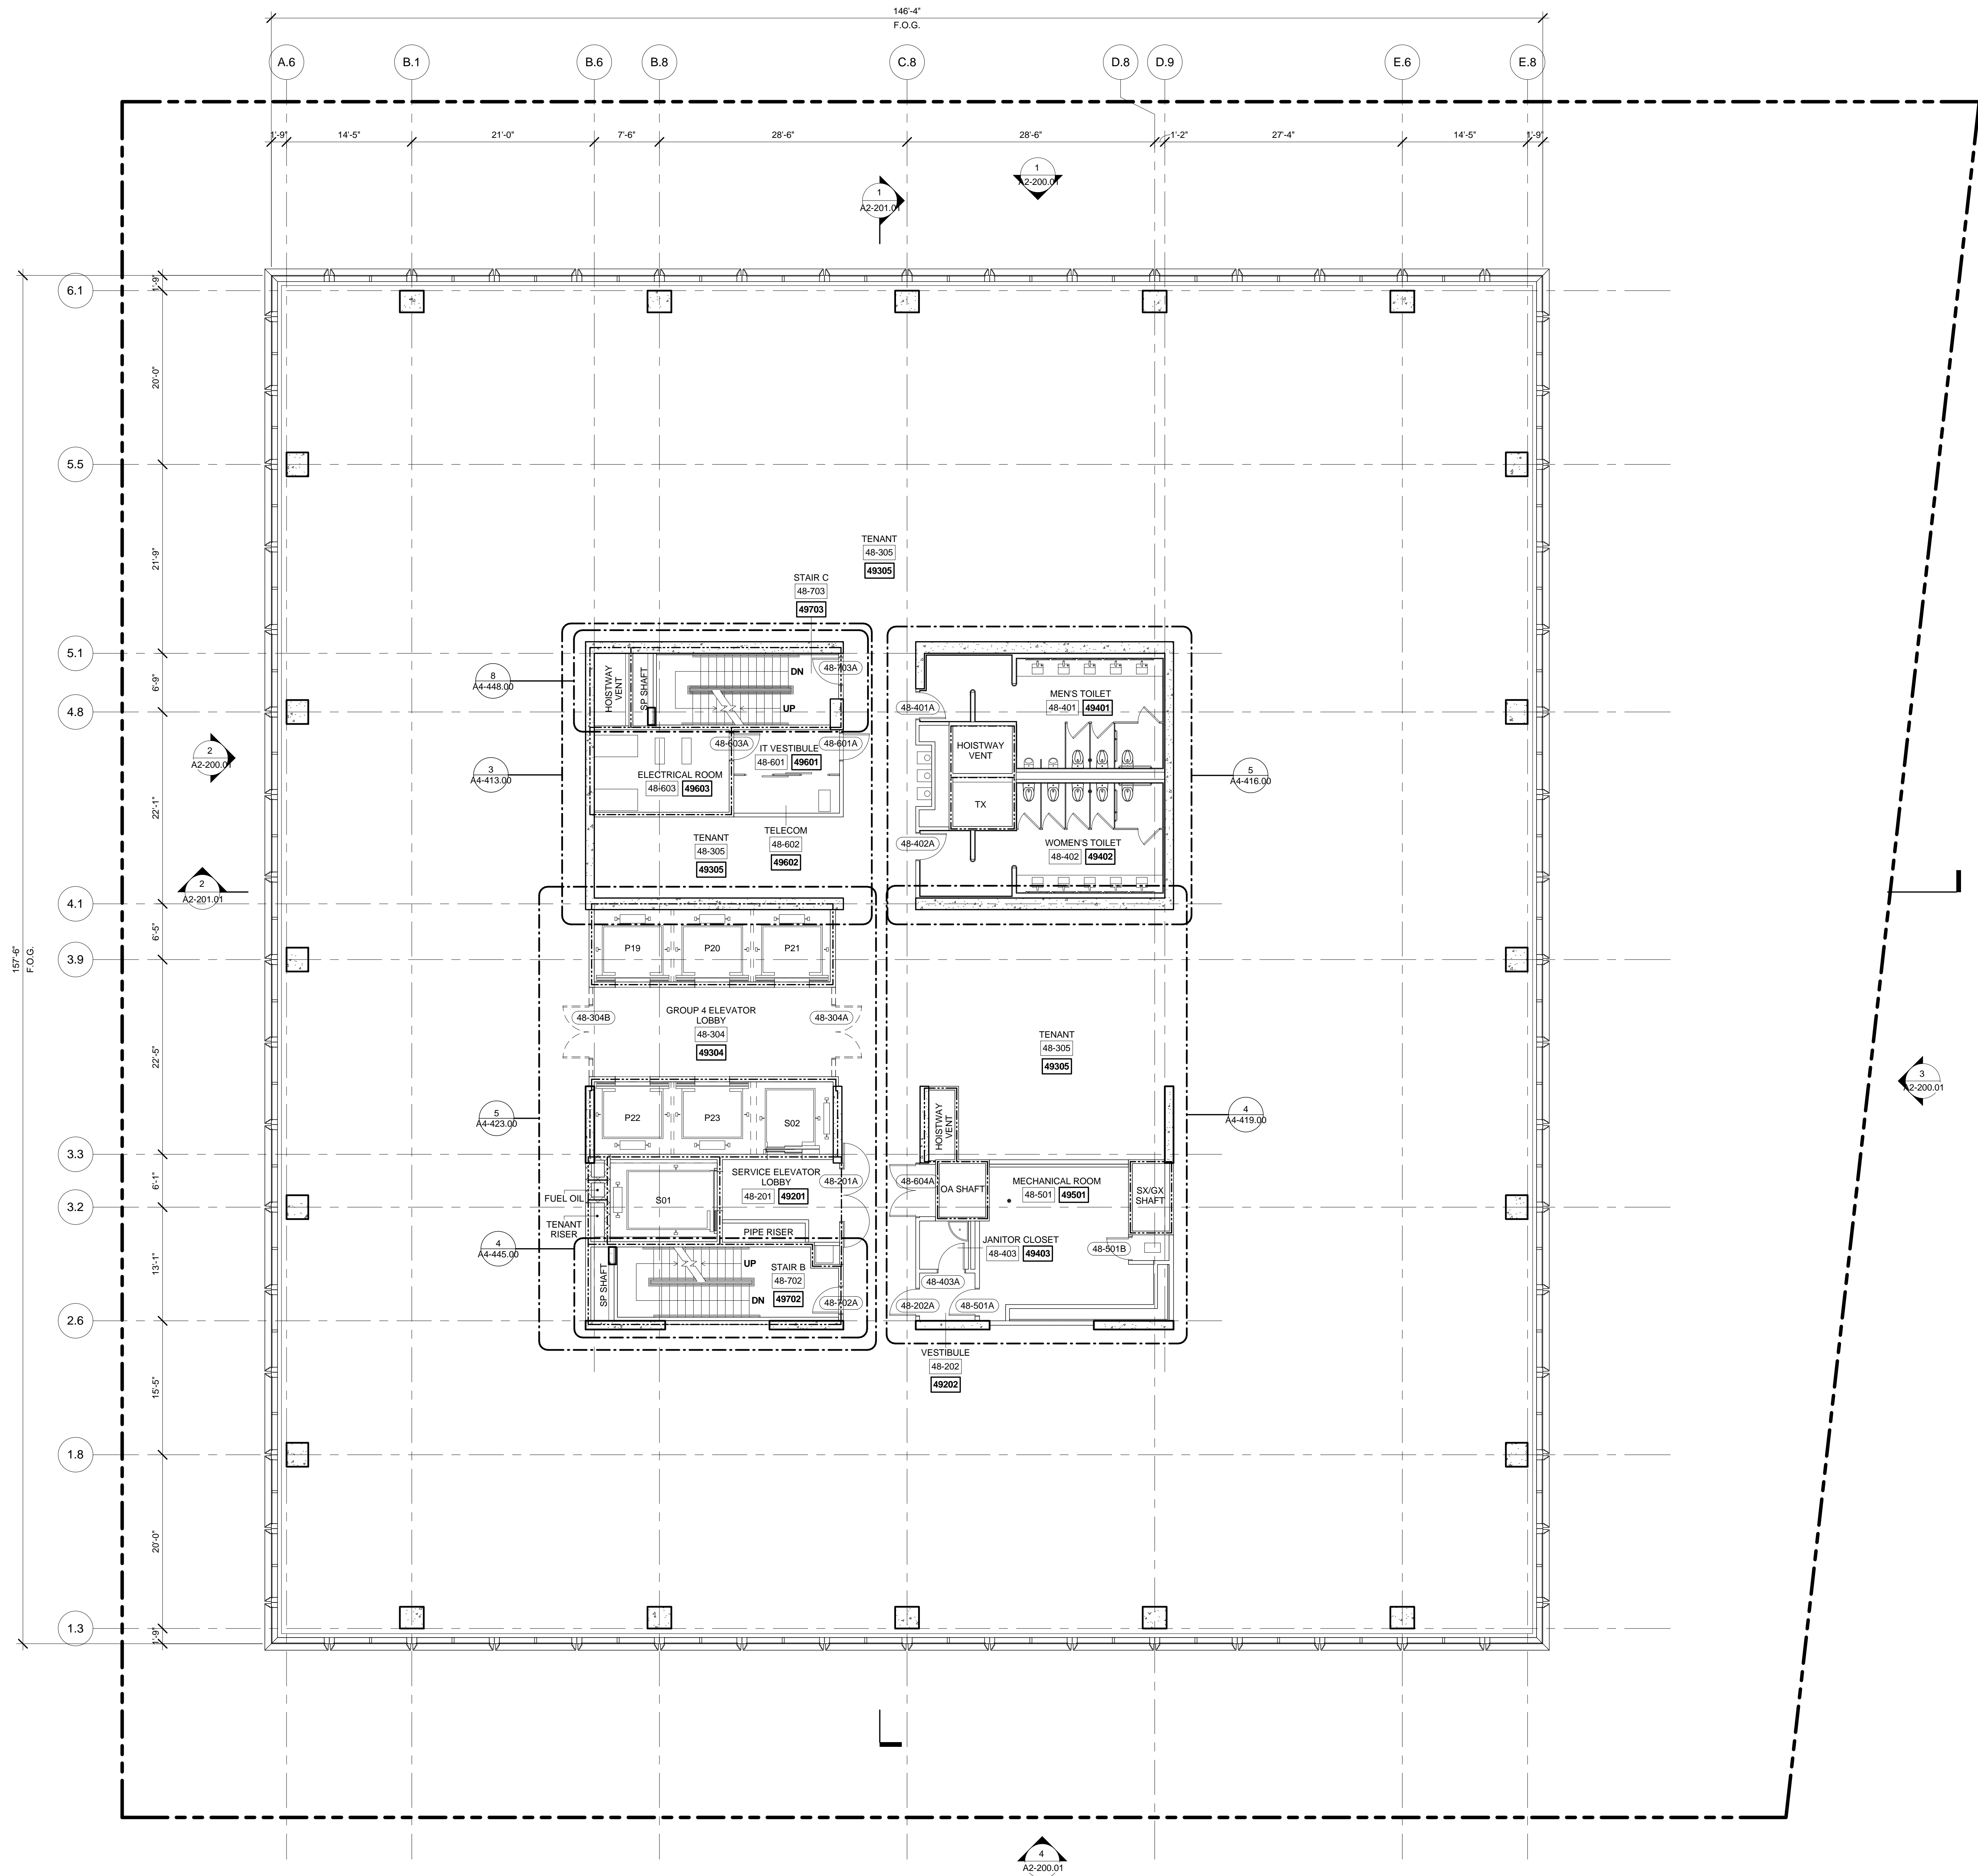


LEVEL 48 PLAN
SCALE: 1/8" = 1'-0"

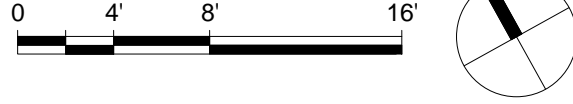

2	D.O.B. BUILDING PERMIT FILING	05/01/2015
No.	Description	Date

Key Plan

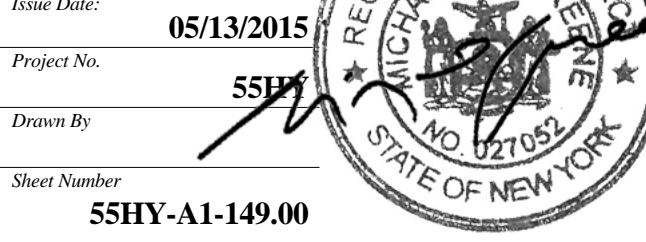

Drawing Title
**FLOOR PLAN 48
(MARKETING 49)**

Drawing Number
A1-149.00
SHEET 55 OF 61

55 HUDSON YARDS

Address
550 W 34th St. New York, NY
10001



Client

Related Companies
60 Columbus Circle
New York, NY 10023
Tel: 212.801.1000 Fax: 212.801.1048

Oxford Properties Group
320 Park Avenue, 17th Floor
New York, NY 10022
Tel: 212.986.7514 Fax: 212.986.7510

Mitsui Fudosan America, Inc.
1251 Avenue of the Americas, Suite 800
New York, NY 10020
Tel: 212.403.5600 Fax: 212.403.5657

Architect

Kohn Pedersen Fox Associates PC
Architects & Planning Consultants
11 West 42nd Street
New York, New York 10036
TEL: 212.977.6500 FAX: 212.956.2526


Structural Engineer

WSP
228 East 45th Street, 3rd Floor
New York, NY 10017
Tel: 212.687.9888 Fax: 646.487.5501


Mechanical, Electrical, Plumbing, Fire Protection

WSP
512 Seventh Avenue
New York, NY 10018
Tel: 212.552.9600

- GENERAL NOTE:
- INTERIOR FIT OUT AND FLOOR OPENING ENCLOSURES BY FUTURE TENANT.
 - FOR STAIR LAYOUT INCLUDING PHOTOLUMINESCENT EXIT PATH MARKINGS REFER TO A4-SERIES PLANS & SECTIONS FOR DETAIL.

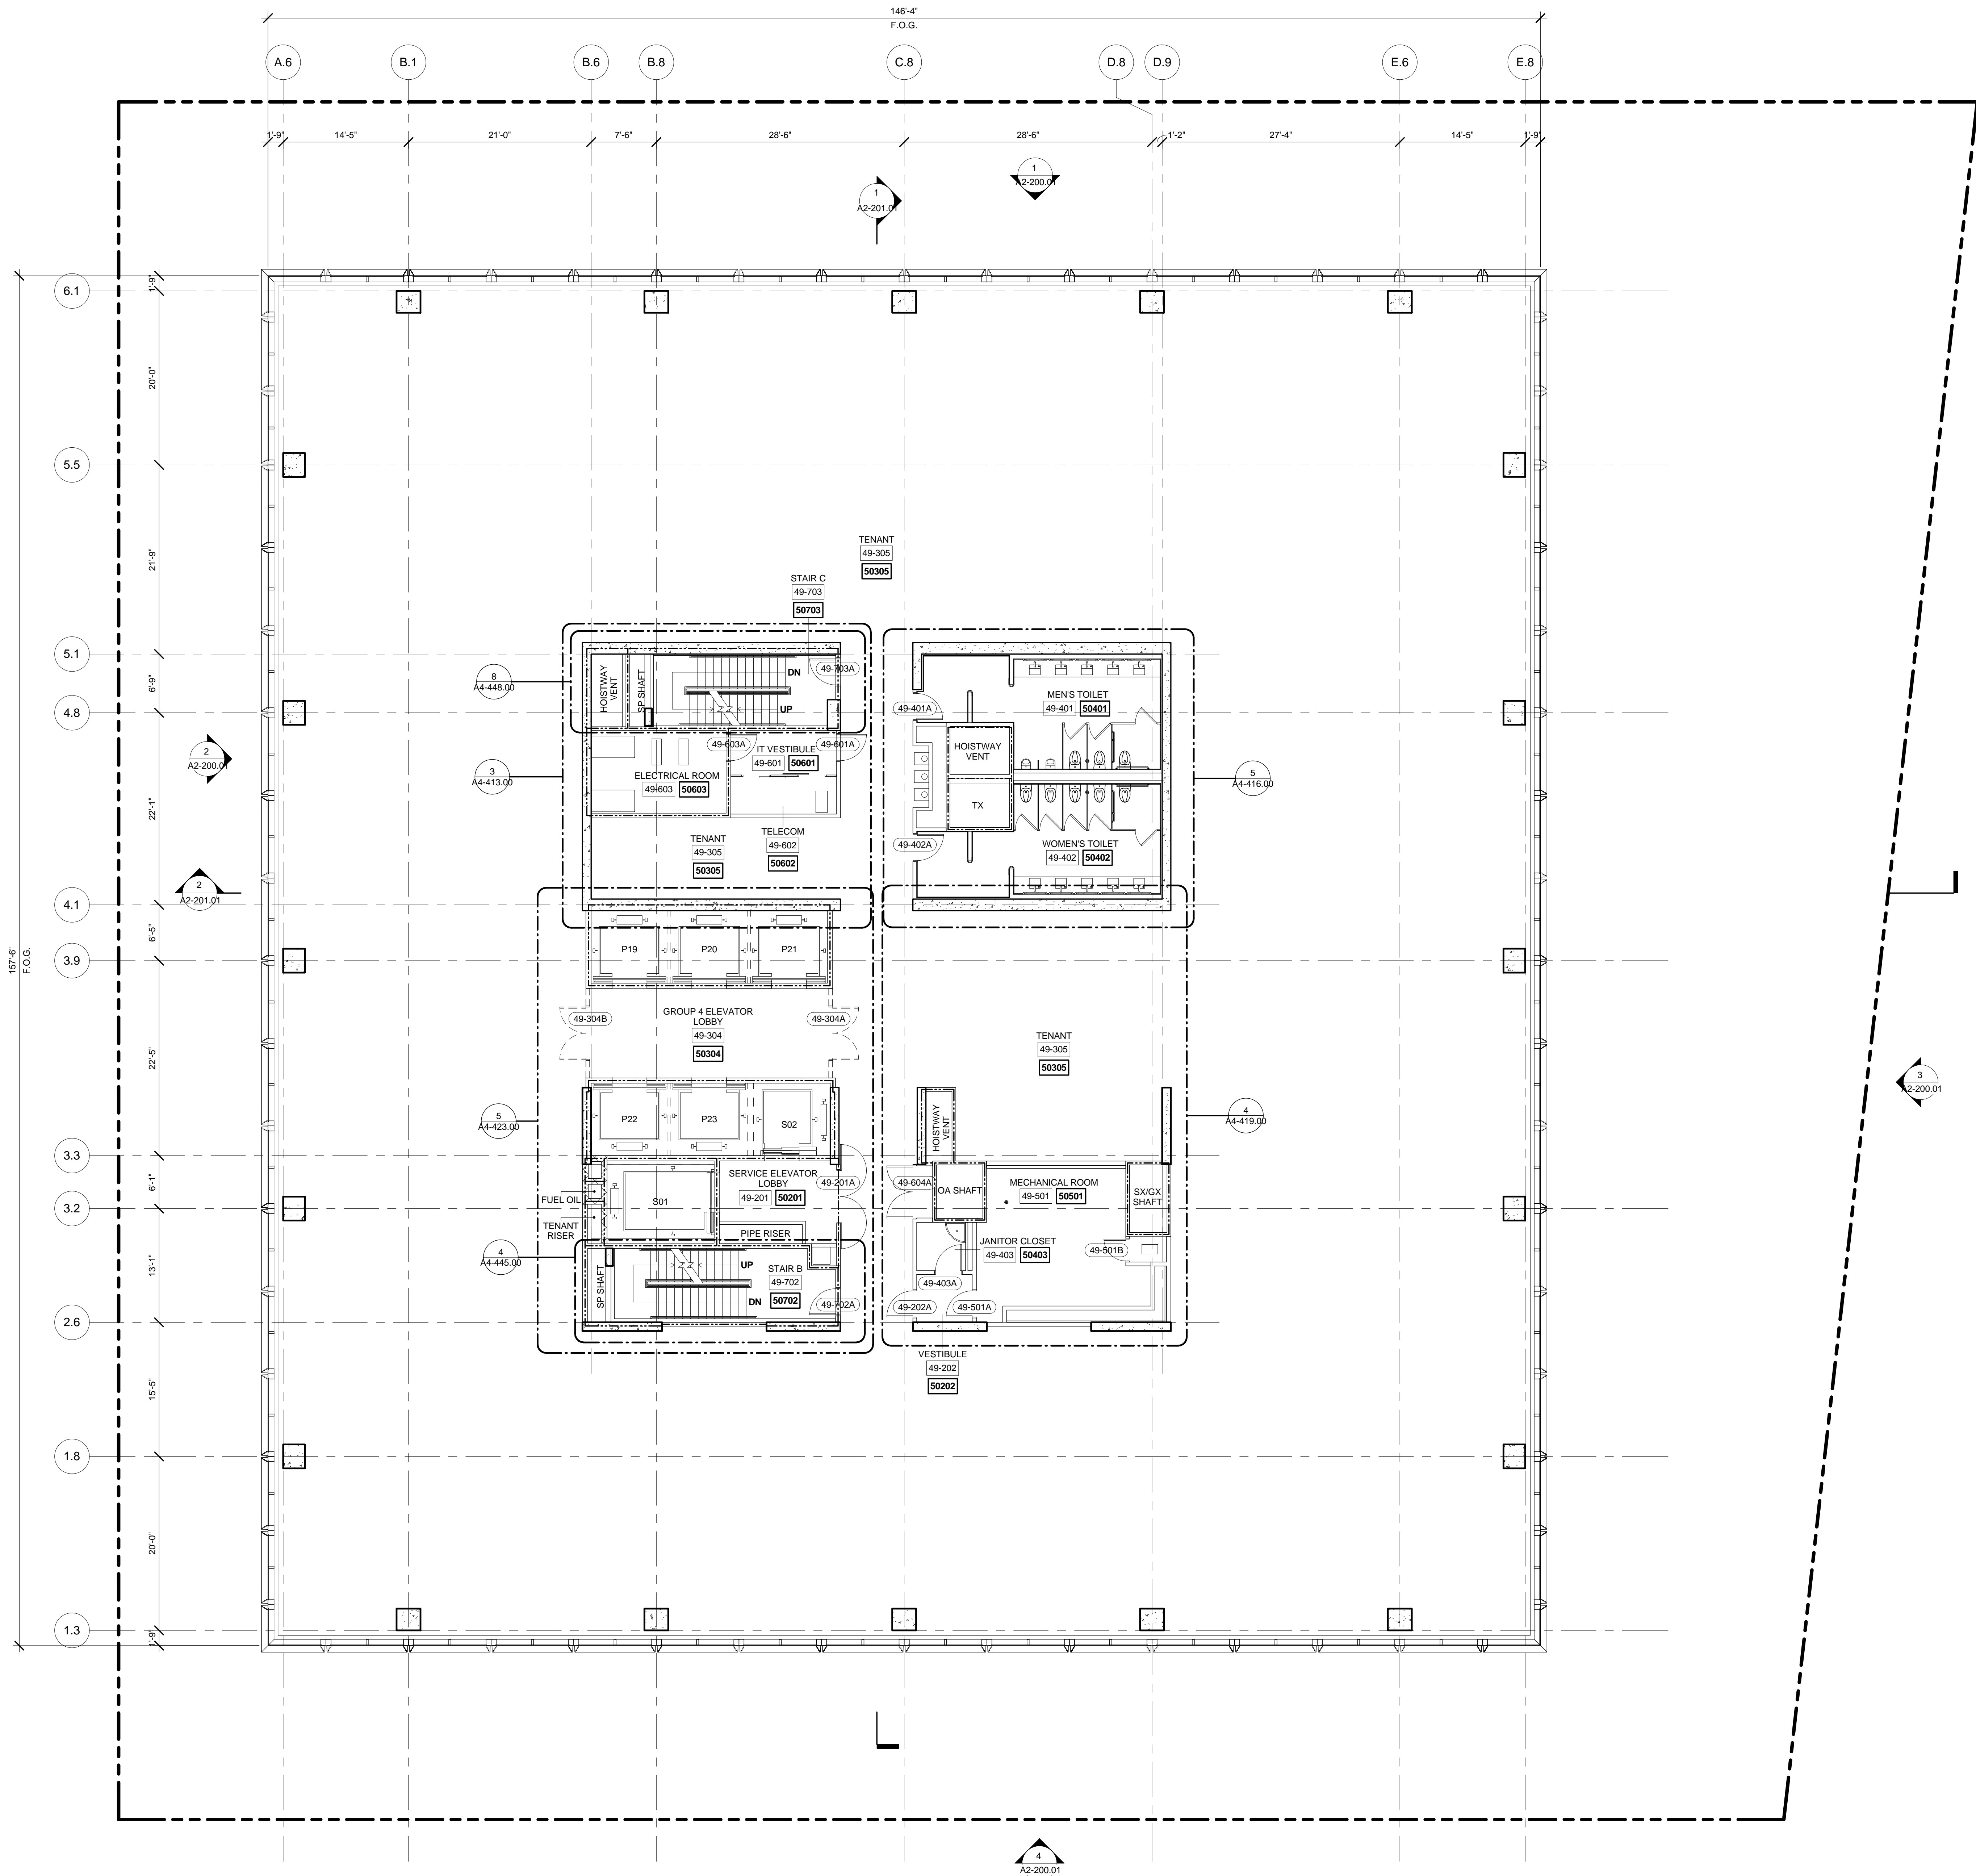

1 LEVEL 49 PLAN
SCALE: 1/8" = 1'-0"

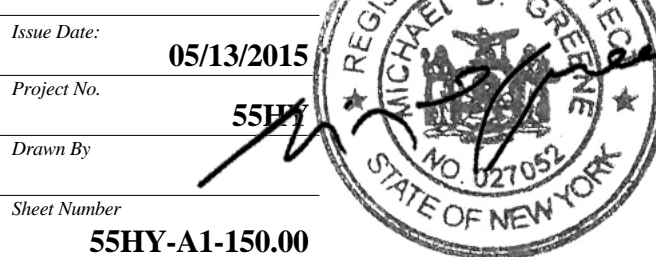

Drawing Title

FLOOR PLAN 49
(MARKETING 50)

Drawing Number

A1-150.00
SHEET 56 OF 61

Address
550 W 34th St. New York, NY
10001



Client

Related Companies
60 Columbus Circle
New York, NY 10023
Tel: 212.801.1000 Fax: 212.801.1048

Oxford Properties Group
320 Park Avenue, 17th Floor
New York, NY 10022
Tel: 212.986.7514 Fax: 212.986.7510

Mitsui Fudosan America, Inc.
1251 Avenue of the Americas, Suite 800
New York, NY 10020
Tel: 212.403.5600 Fax: 212.403.5657

Architect
Kohn Pedersen Fox Associates PC
Architects & Planning Consultants
11 West 42nd Street
New York, New York 10036
TEL: 212.977.6500 FAX: 212.956.2526


Structural Engineer

WSP
228 East 45th Street, 3rd Floor
New York, NY 10017
Tel: 212.687.9888 Fax: 646.487.5501

Mechanical, Electrical, Plumbing, Fire Protection

WSP
512 Seventh Avenue
New York, NY 10018
Tel: 212.532.9600

- GENERAL NOTE :**
1. INTERIOR FIT OUT AND FLOOR OPENING ENCLOSURES BY FUTURE TENANT.
 2. FOR STAIR LAYOUT INCLUDING PHOTOLUMINESCENT EXIT PATH MARKINGS REFER TO A4-SERIES PLANS & SECTIONS FOR DETAIL..

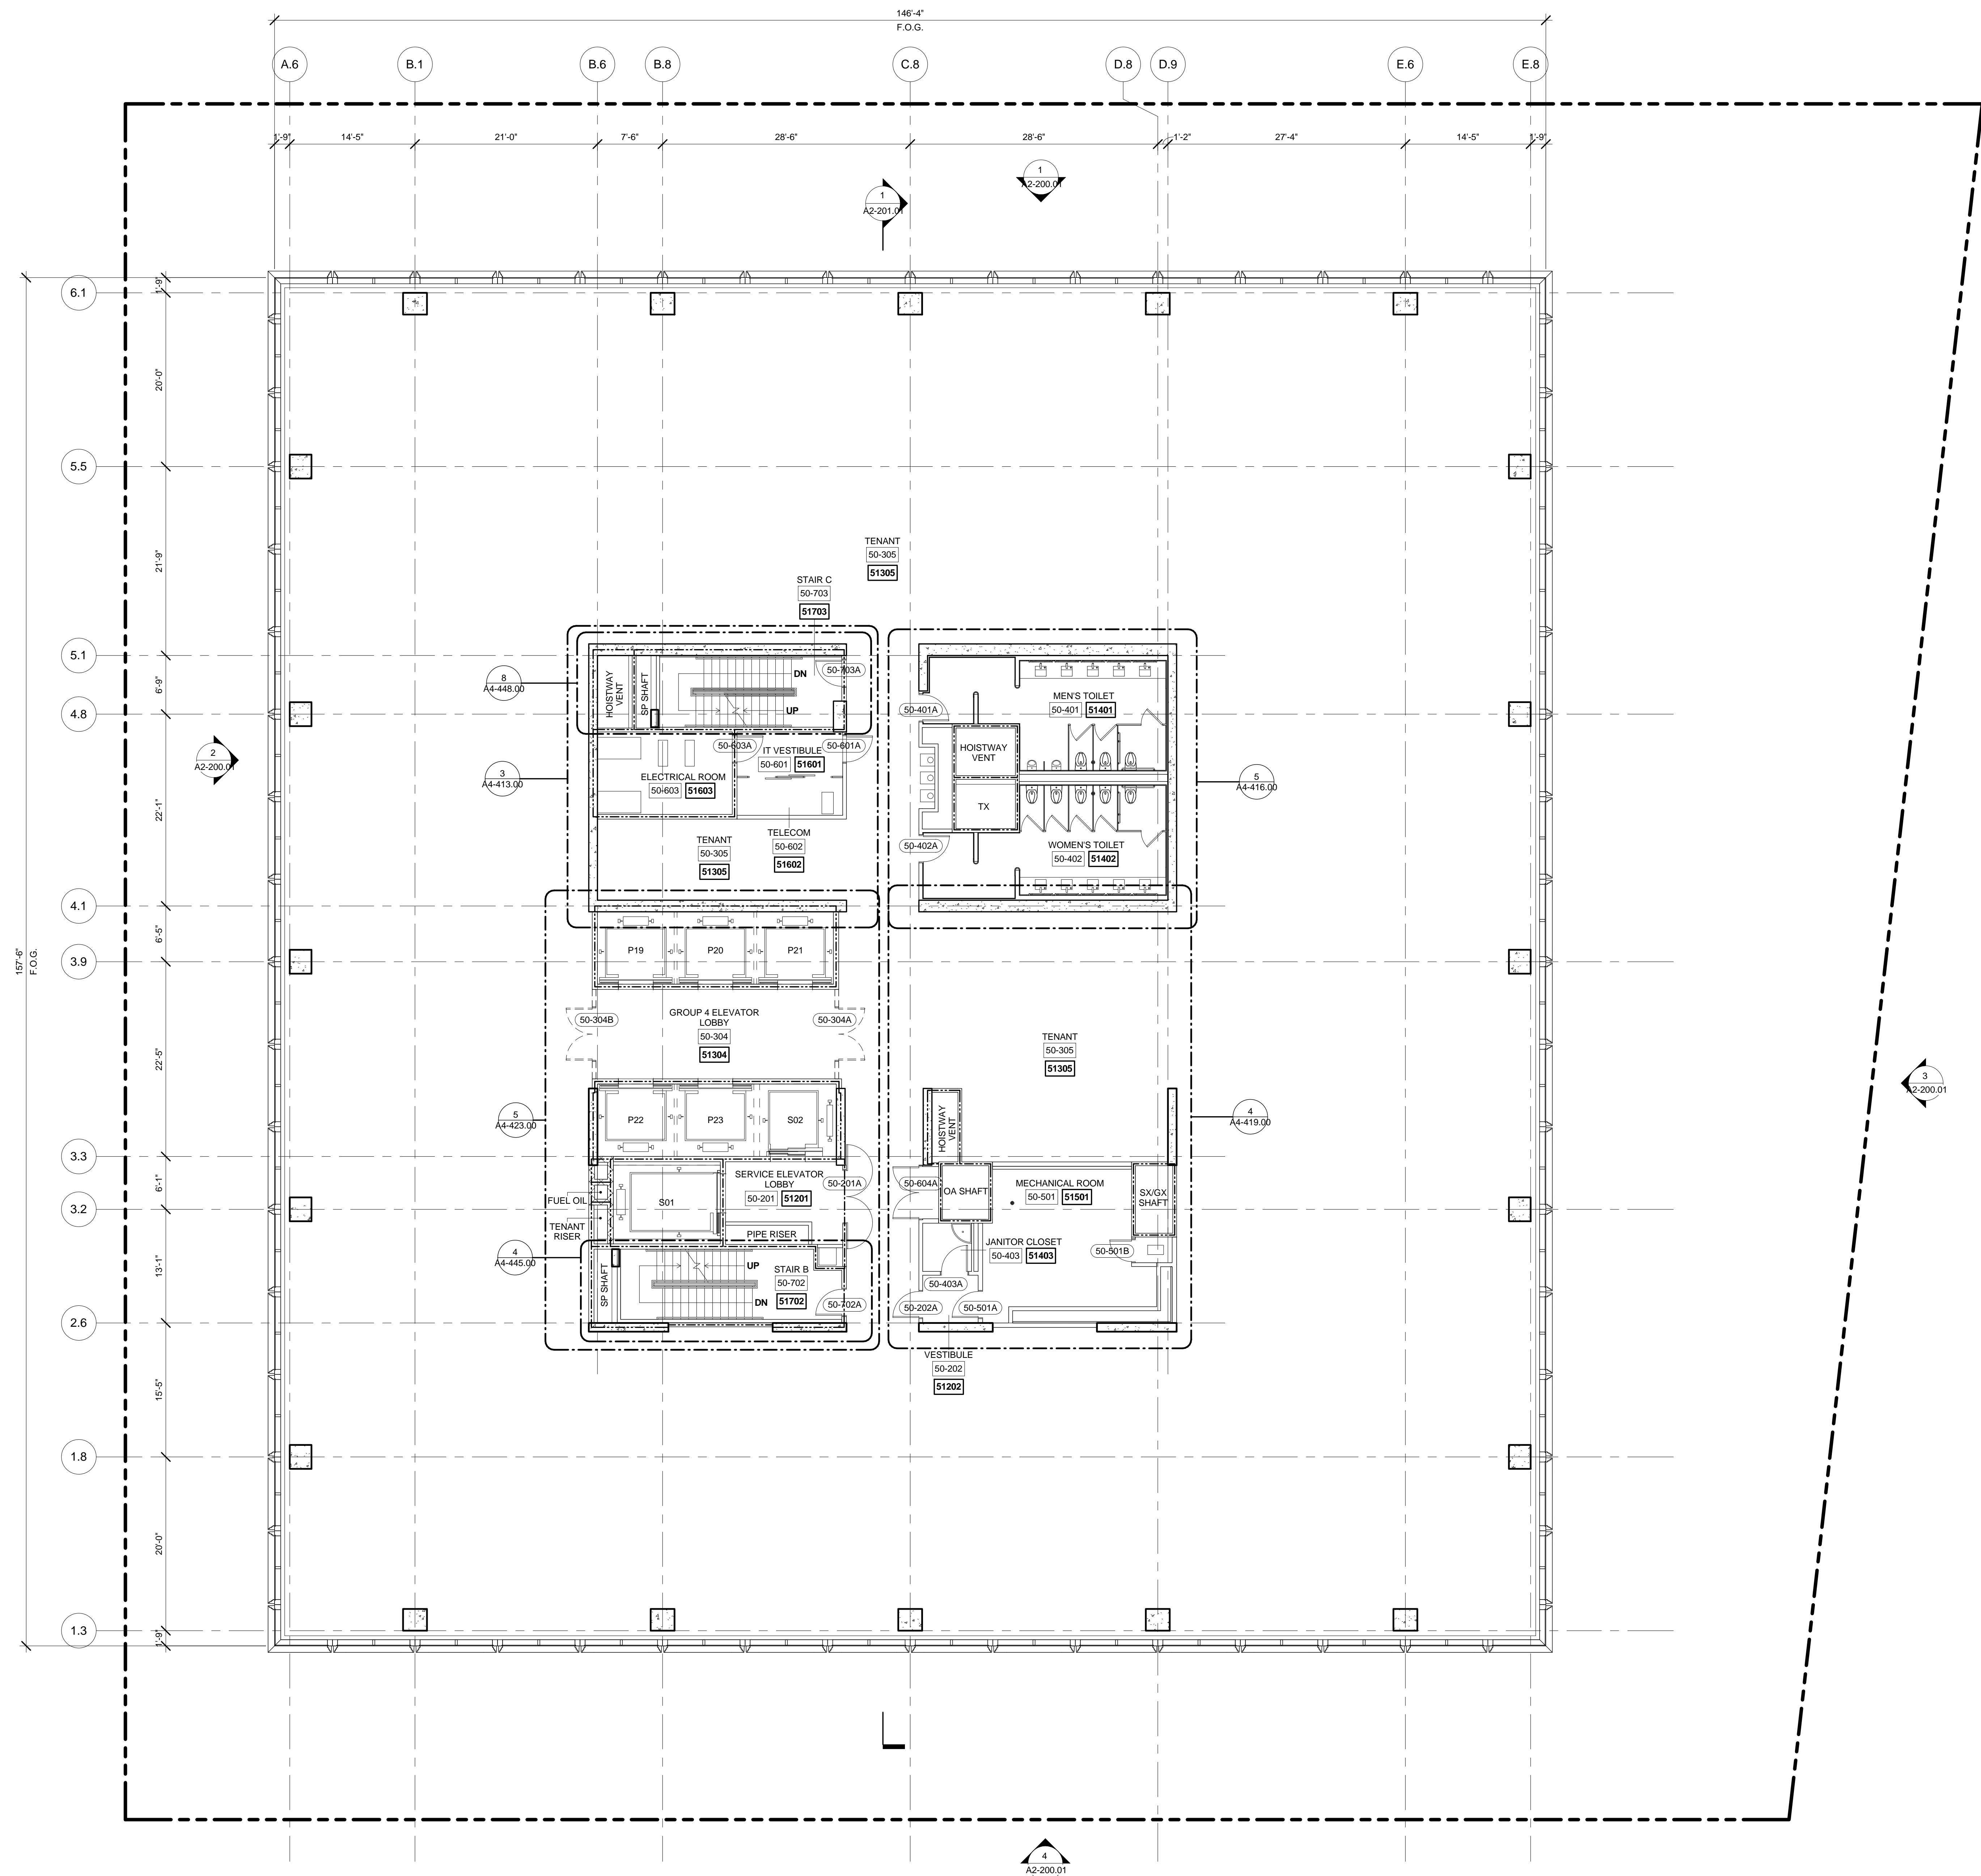

1 LEVEL 50 PLAN
SCALE: 1/8" = 1'-0"



Drawing Time

FLOOR PL

FLOOR PLAN

MARKET

Dissolving Mass

A 1 151

A1-151

SHEET 57 OF 61

55 HUDSON YARDS

Address
550 W 34th St. New York, NY
10001



Client

Related Companies
60 Columbus Circle
New York, NY 10023
Tel: 212.801.1000 Fax: 212.801.1048

Oxford Properties Group
320 Park Avenue, 17th Floor
New York, NY 10022
Tel: 212.986.7514 Fax: 212.986.7510

Mitsui Fudosan America, Inc.
1251 Avenue of the Americas, Suite 800
New York, NY 10020
Tel: 212.403.5600 Fax: 212.403.5657

Architect
Kohn Pedersen Fox Associates PC
Architects & Planning Consultants
11 West 42nd Street
New York, New York 10036
TEL: 212.977.6500 FAX: 212.956.2526


Structural Engineer

WSP
228 East 45th Street, 3rd Floor
New York, NY 10017
Tel: 212.687.9888 Fax: 646.487.5501


Mechanical, Electrical, Plumbing, Fire Protection

WSP
512 Seventh Avenue
New York, NY 10018
Tel: 212.552.9600

- GENERAL NOTE:
- INTERIOR FIT OUT AND FLOOR OPENING ENCLOSURES BY FUTURE TENANT.
 - FOR STAIR LAYOUT INCLUDING PHOTOLUMINESCENT EXIT PATH MARKINGS REFER TO A4-SERIES PLANS & SECTIONS FOR DETAIL.

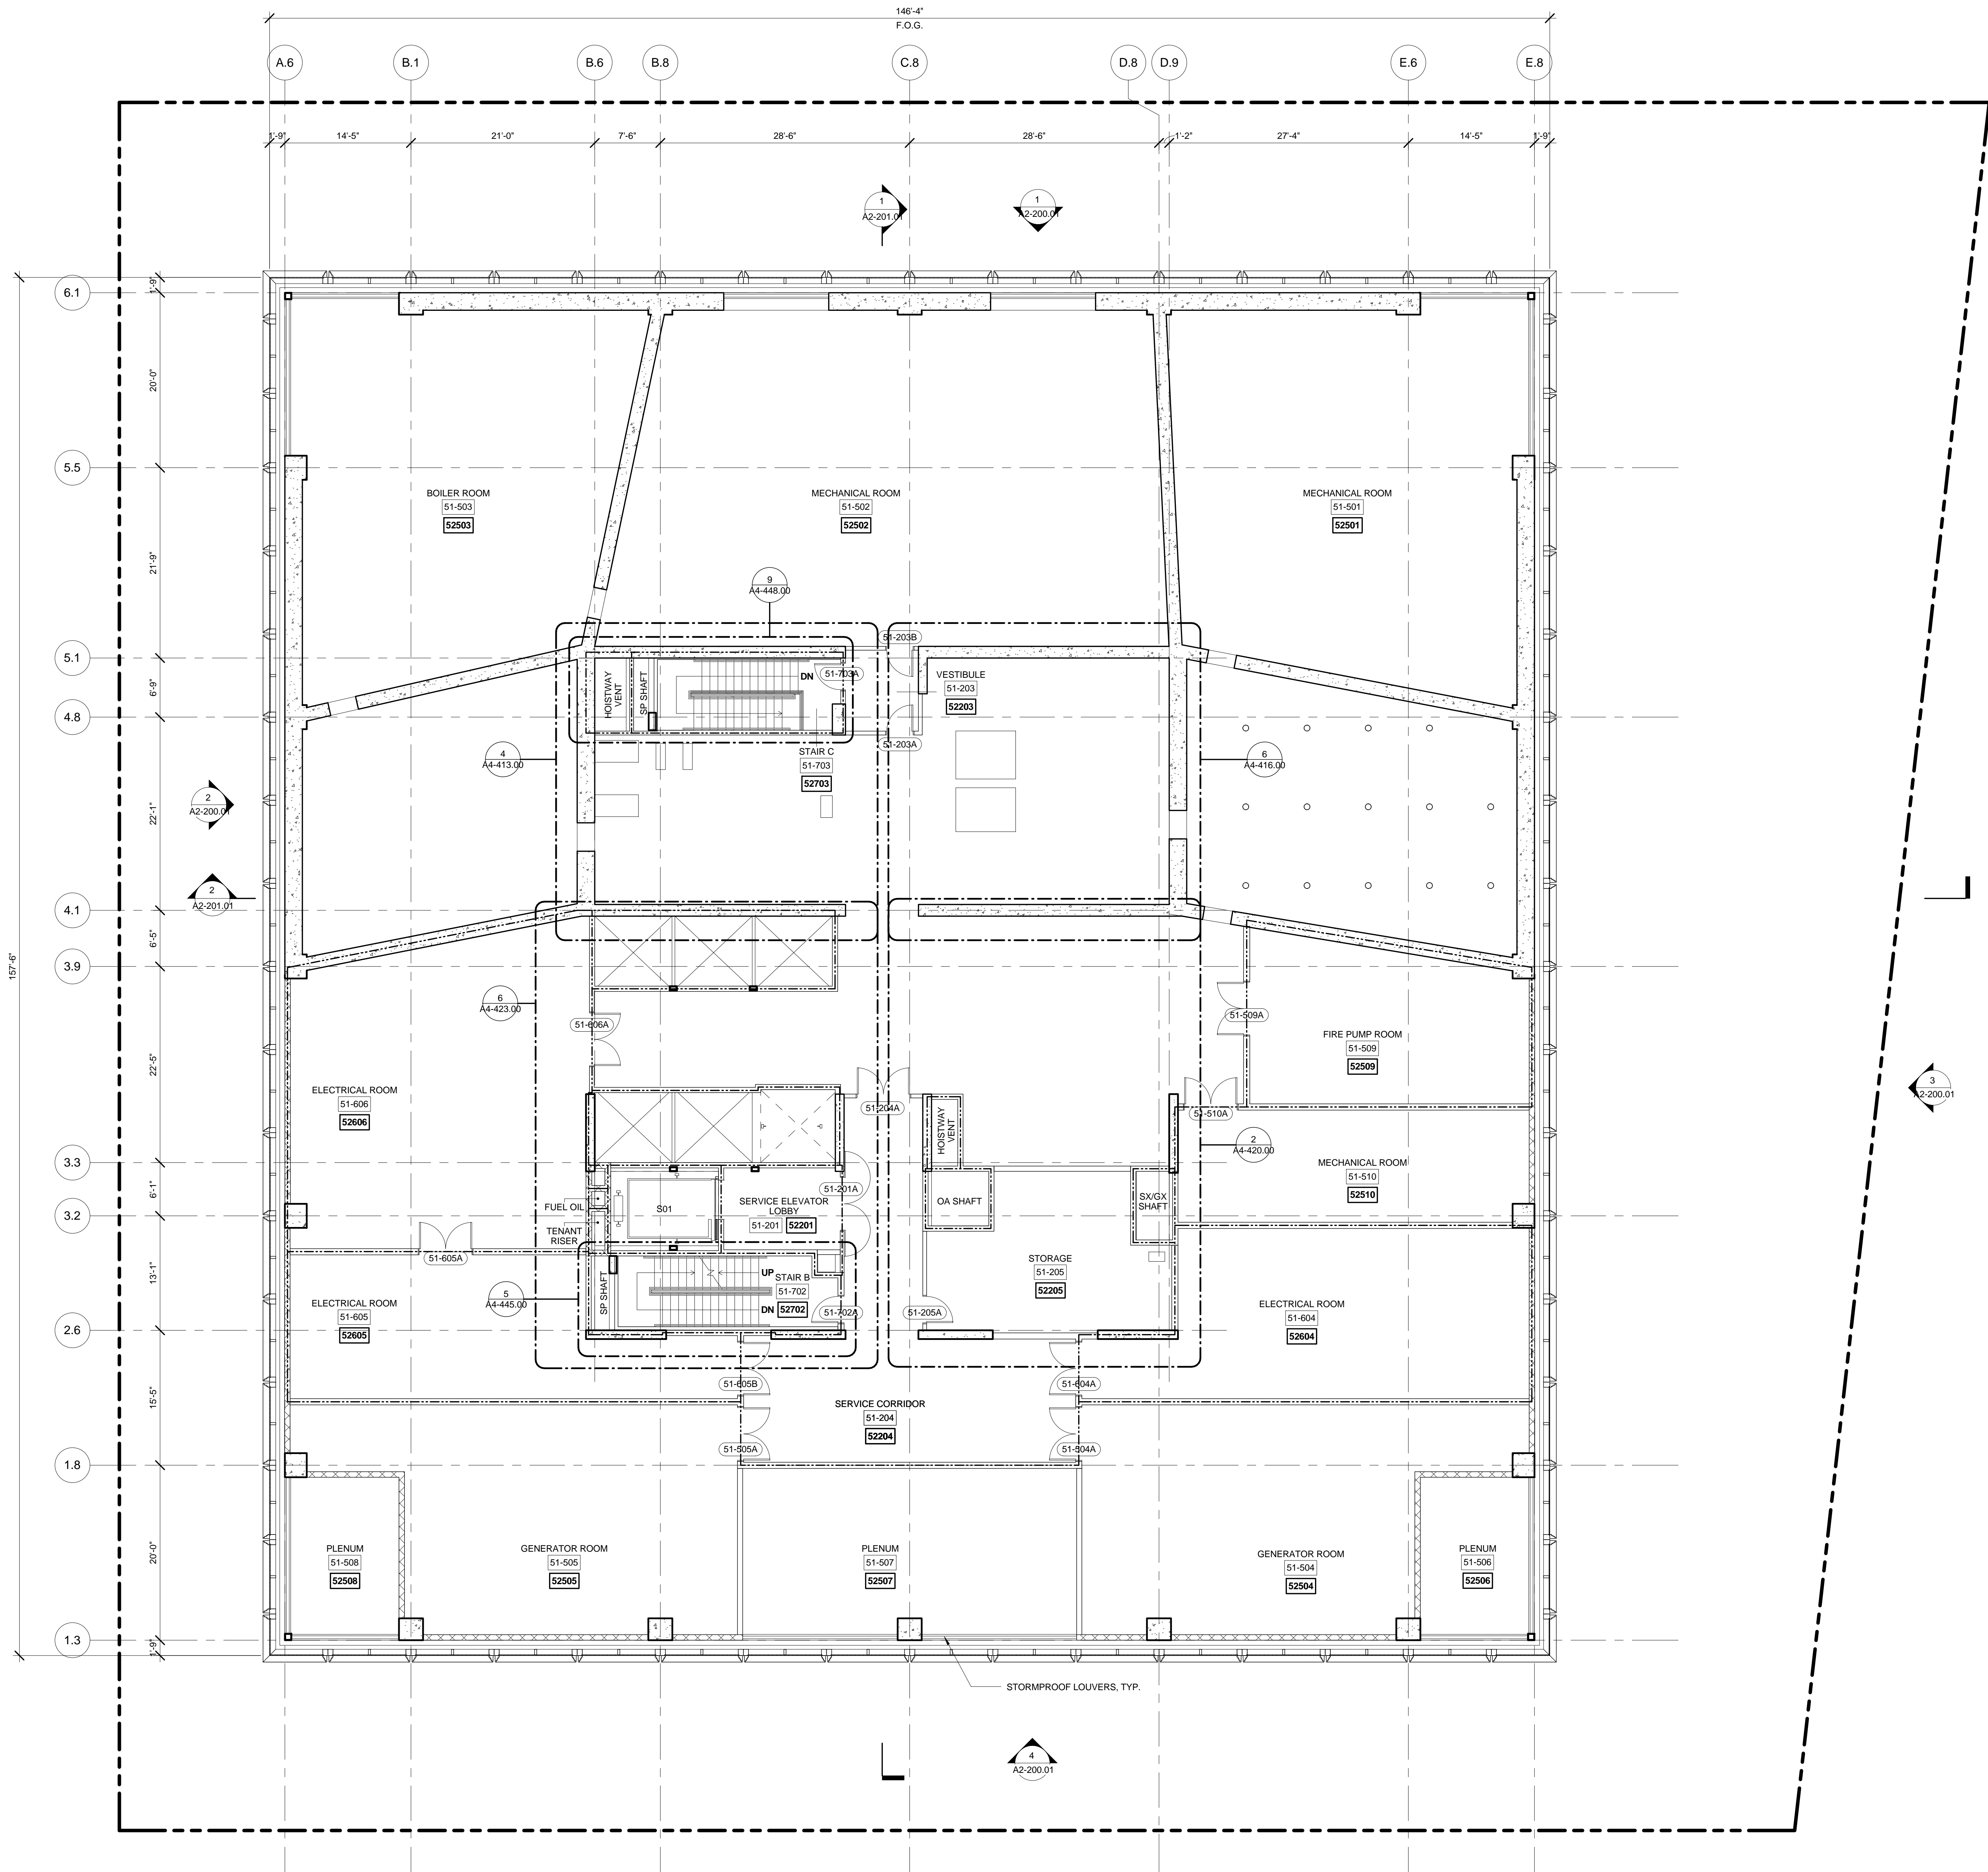

LEVEL 51 PLAN
SCALE: 1/8" = 1'-0"

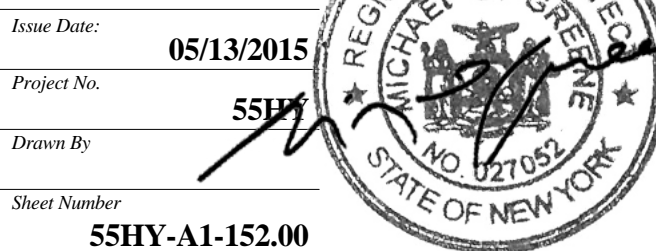

FLOOR PLAN 51
(MARKETING 52)
MECHANICAL

A1-152.00
SHEET 58 OF 61

55 HUDSON YARDS

Address
550 W 34th St. New York, NY
10001



Client

Related Companies
60 Columbus Circle
New York, NY 10023
Tel: 212.801.1000 Fax: 212.801.1048

Oxford Properties Group
320 Park Avenue, 17th Floor
New York, NY 10022
Tel: 212.986.7514 Fax: 212.986.7510

Mitsui Fudosan America, Inc.
1251 Avenue of the Americas, Suite 800
New York, NY 10020
Tel: 212.403.5600 Fax: 212.403.5657

Architect

Kohn Pedersen Fox Associates PC
Architects & Planning Consultants
11 West 42nd Street
New York, New York 10036
TEL: 212.977.6500 FAX: 212.956.2526


Structural Engineer

WSP
228 East 45th Street, 3rd Floor
New York, NY 10017
Tel: 212.687.9888 Fax: 646.487.5501


Mechanical, Electrical, Plumbing, Fire Protection

WSP
512 Seventh Avenue
New York, NY 10018
Tel: 212.552.9600

- GENERAL NOTE:
- INTERIOR FIT OUT AND FLOOR OPENING ENCLOSURES BY FUTURE TENANT.
 - FOR STAIR LAYOUT INCLUDING PHOTOLUMINESCENT EXIT PATH MARKINGS REFER TO A4-SERIES PLANS & SECTIONS FOR DETAIL.

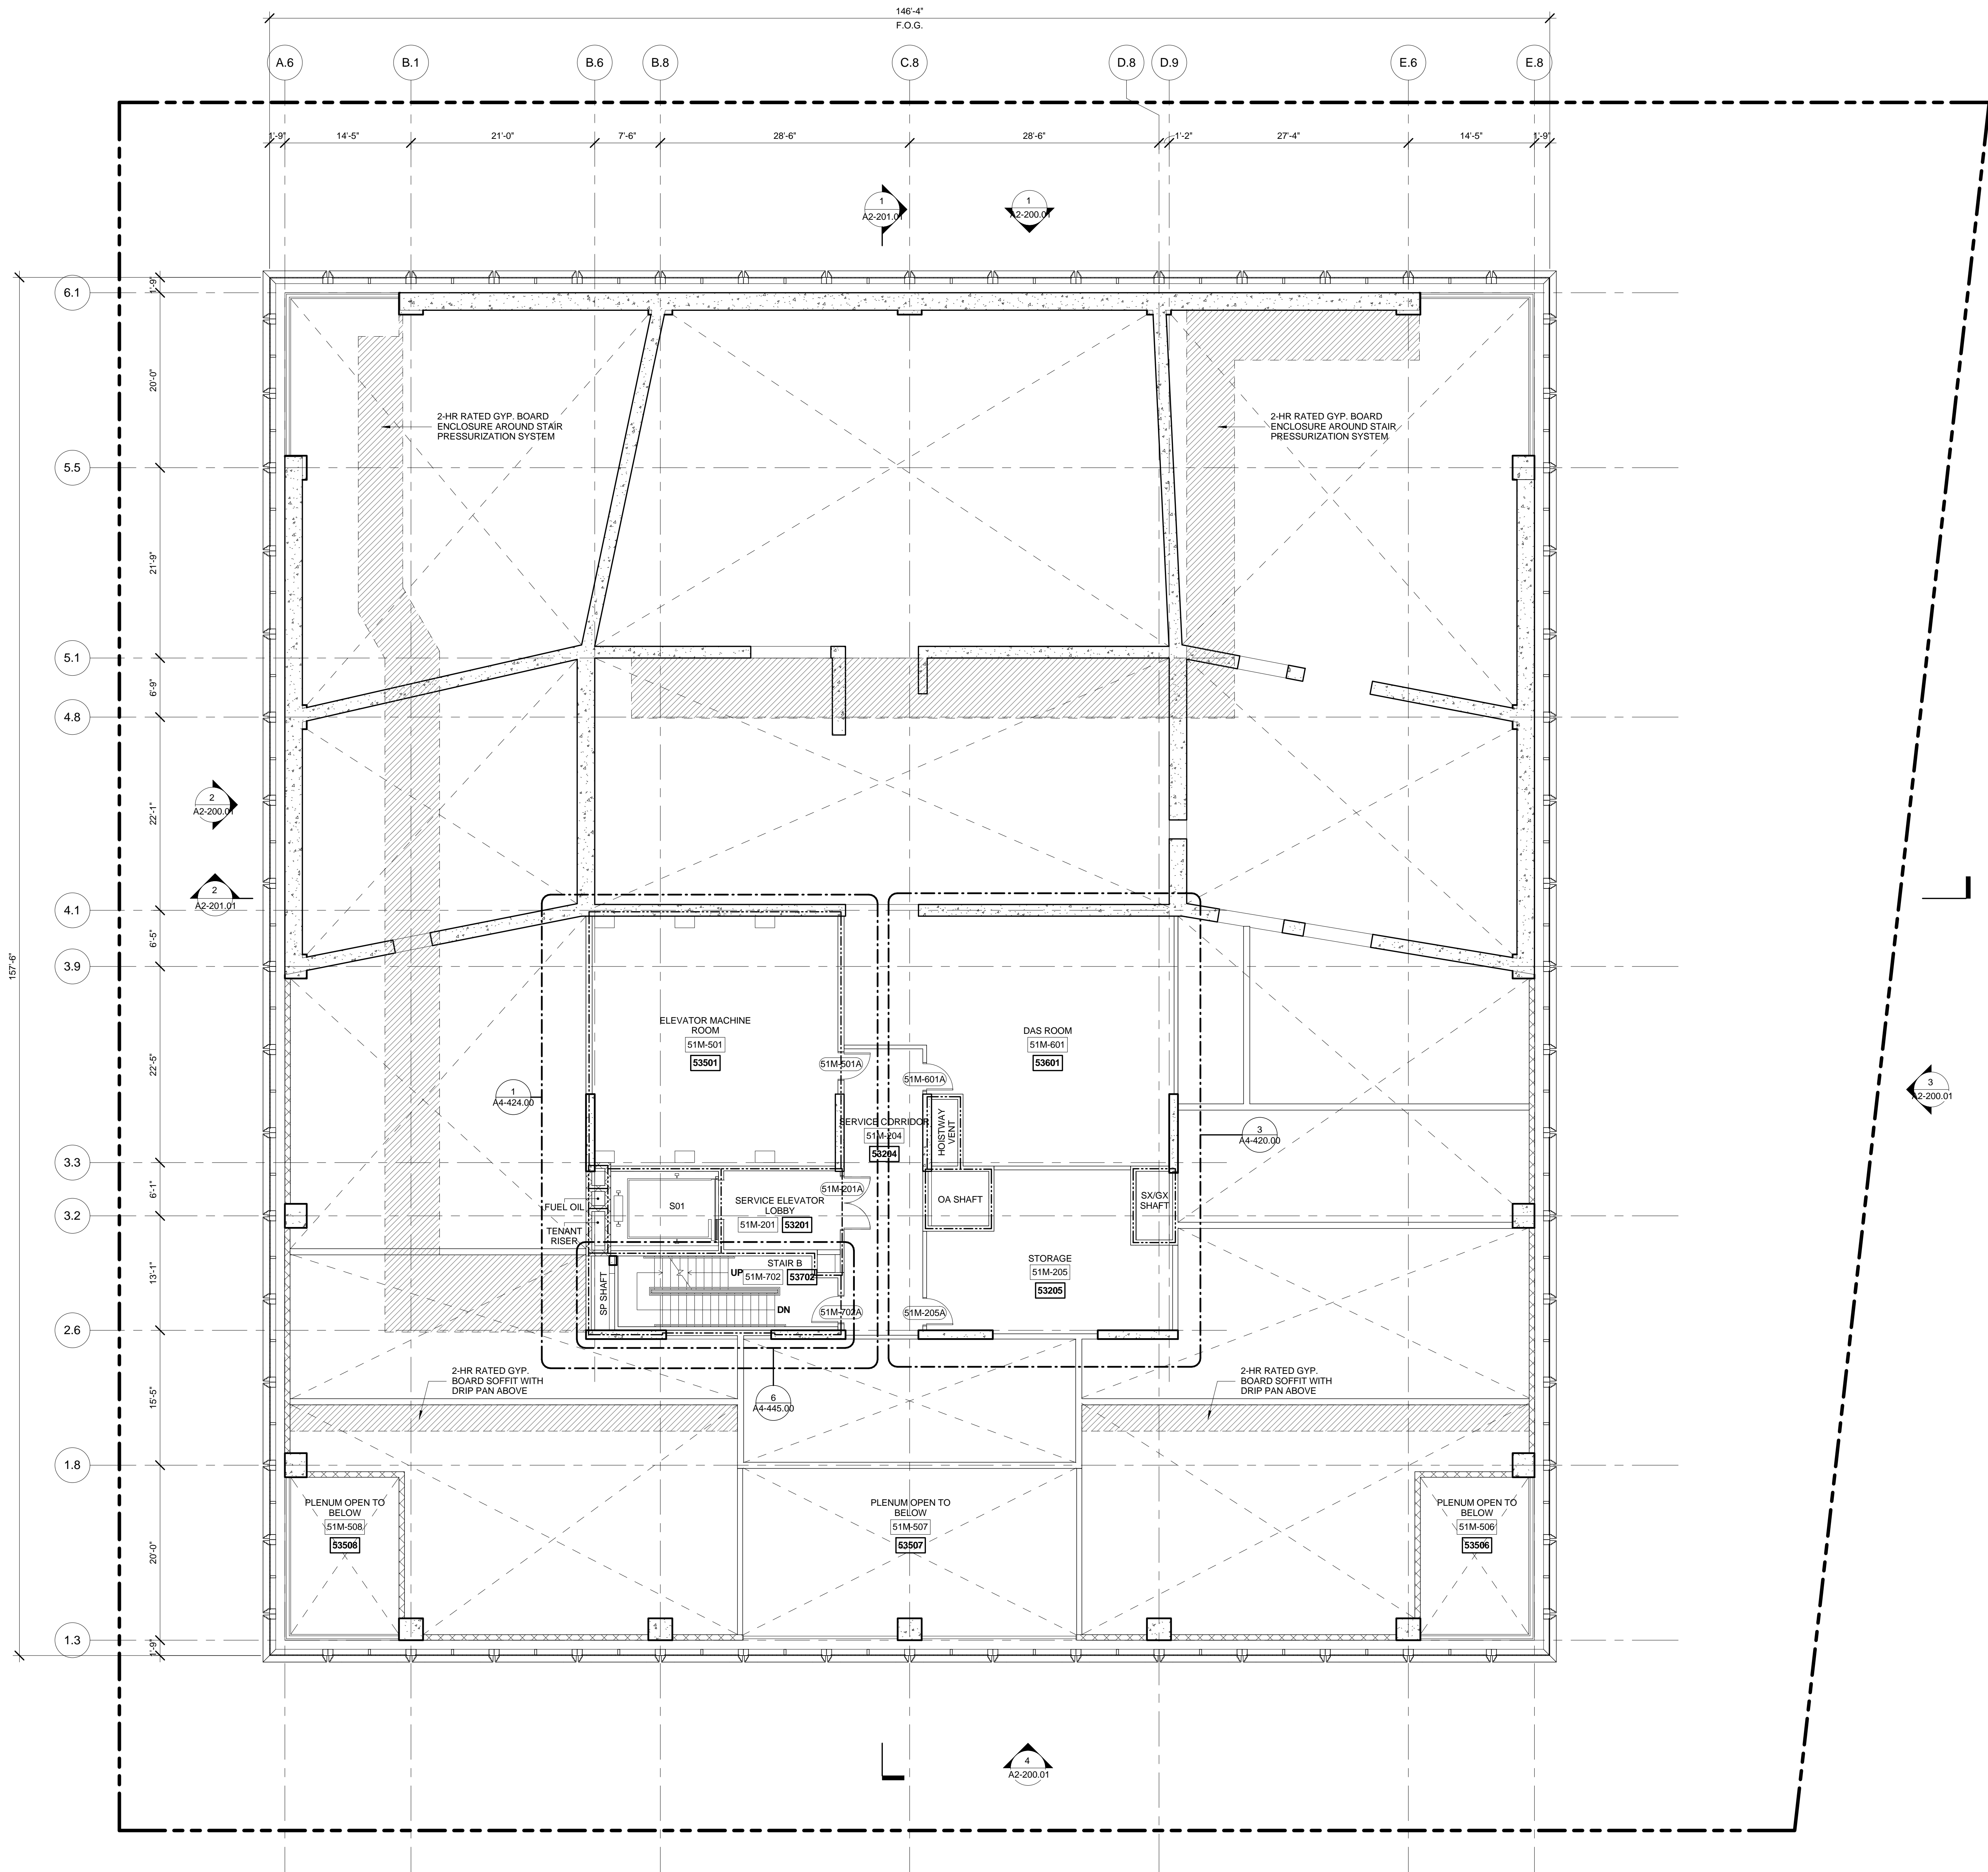

1 LEVEL 51 PLAN MEZZANINE
SCALE: 1/8" = 1'-0"

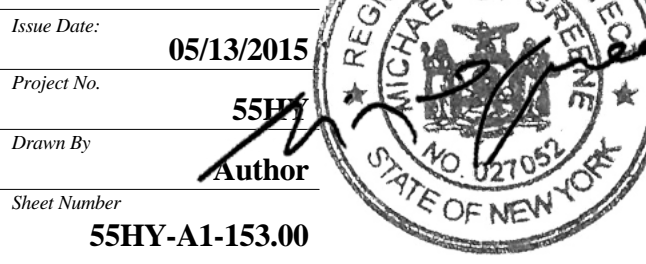

Drawing Title
**FLOOR PLAN 51
MEZZANINE
(MARKETING 52
MEZZANINE)
A1-153.00**
SHEET 59 OF 61

Address
550 W 34th St. New York, NY
10001



Client

Related Companies
60 Columbus Circle
New York, NY 10023
Tel: 212.801.1000 Fax: 212.801.1048

Oxford Properties Group
320 Park Avenue, 17th Floor
New York, NY 10022
Tel: 212.986.7514 Fax: 212.986.7510

Mitsui Fudosan America, Inc.
1251 Avenue of the Americas, Suite 800
New York, NY 10020
Tel: 212.403.5600 Fax: 212.403.5657

Architect
Kohn Pedersen Fox Associates PC
Architects & Planning Consultants
11 West 42nd Street
New York, New York 10036
TEL: 212.977.6500 FAX: 212.956.2526


Structural Engineer

WSP
228 East 45th Street, 3rd Floor
New York, NY 10017
Tel: 212.687.9888 Fax: 646.487.5501


Mechanical, Electrical, Plumbing, Fire Protection

WSP
512 Seventh Avenue
New York, NY 10018
Tel: 212.532.9600

- GENERAL NOTE :**
1. INTERIOR FIT OUT AND FLOOR OPENING ENCLOSURES BY FUTURE TENANT.
 2. FOR STAIR LAYOUT INCLUDING PHOTOLUMINESCENT EXIT PATH MARKINGS REFER TO A4-SERIES PLANS & SECTIONS FOR DETAIL..

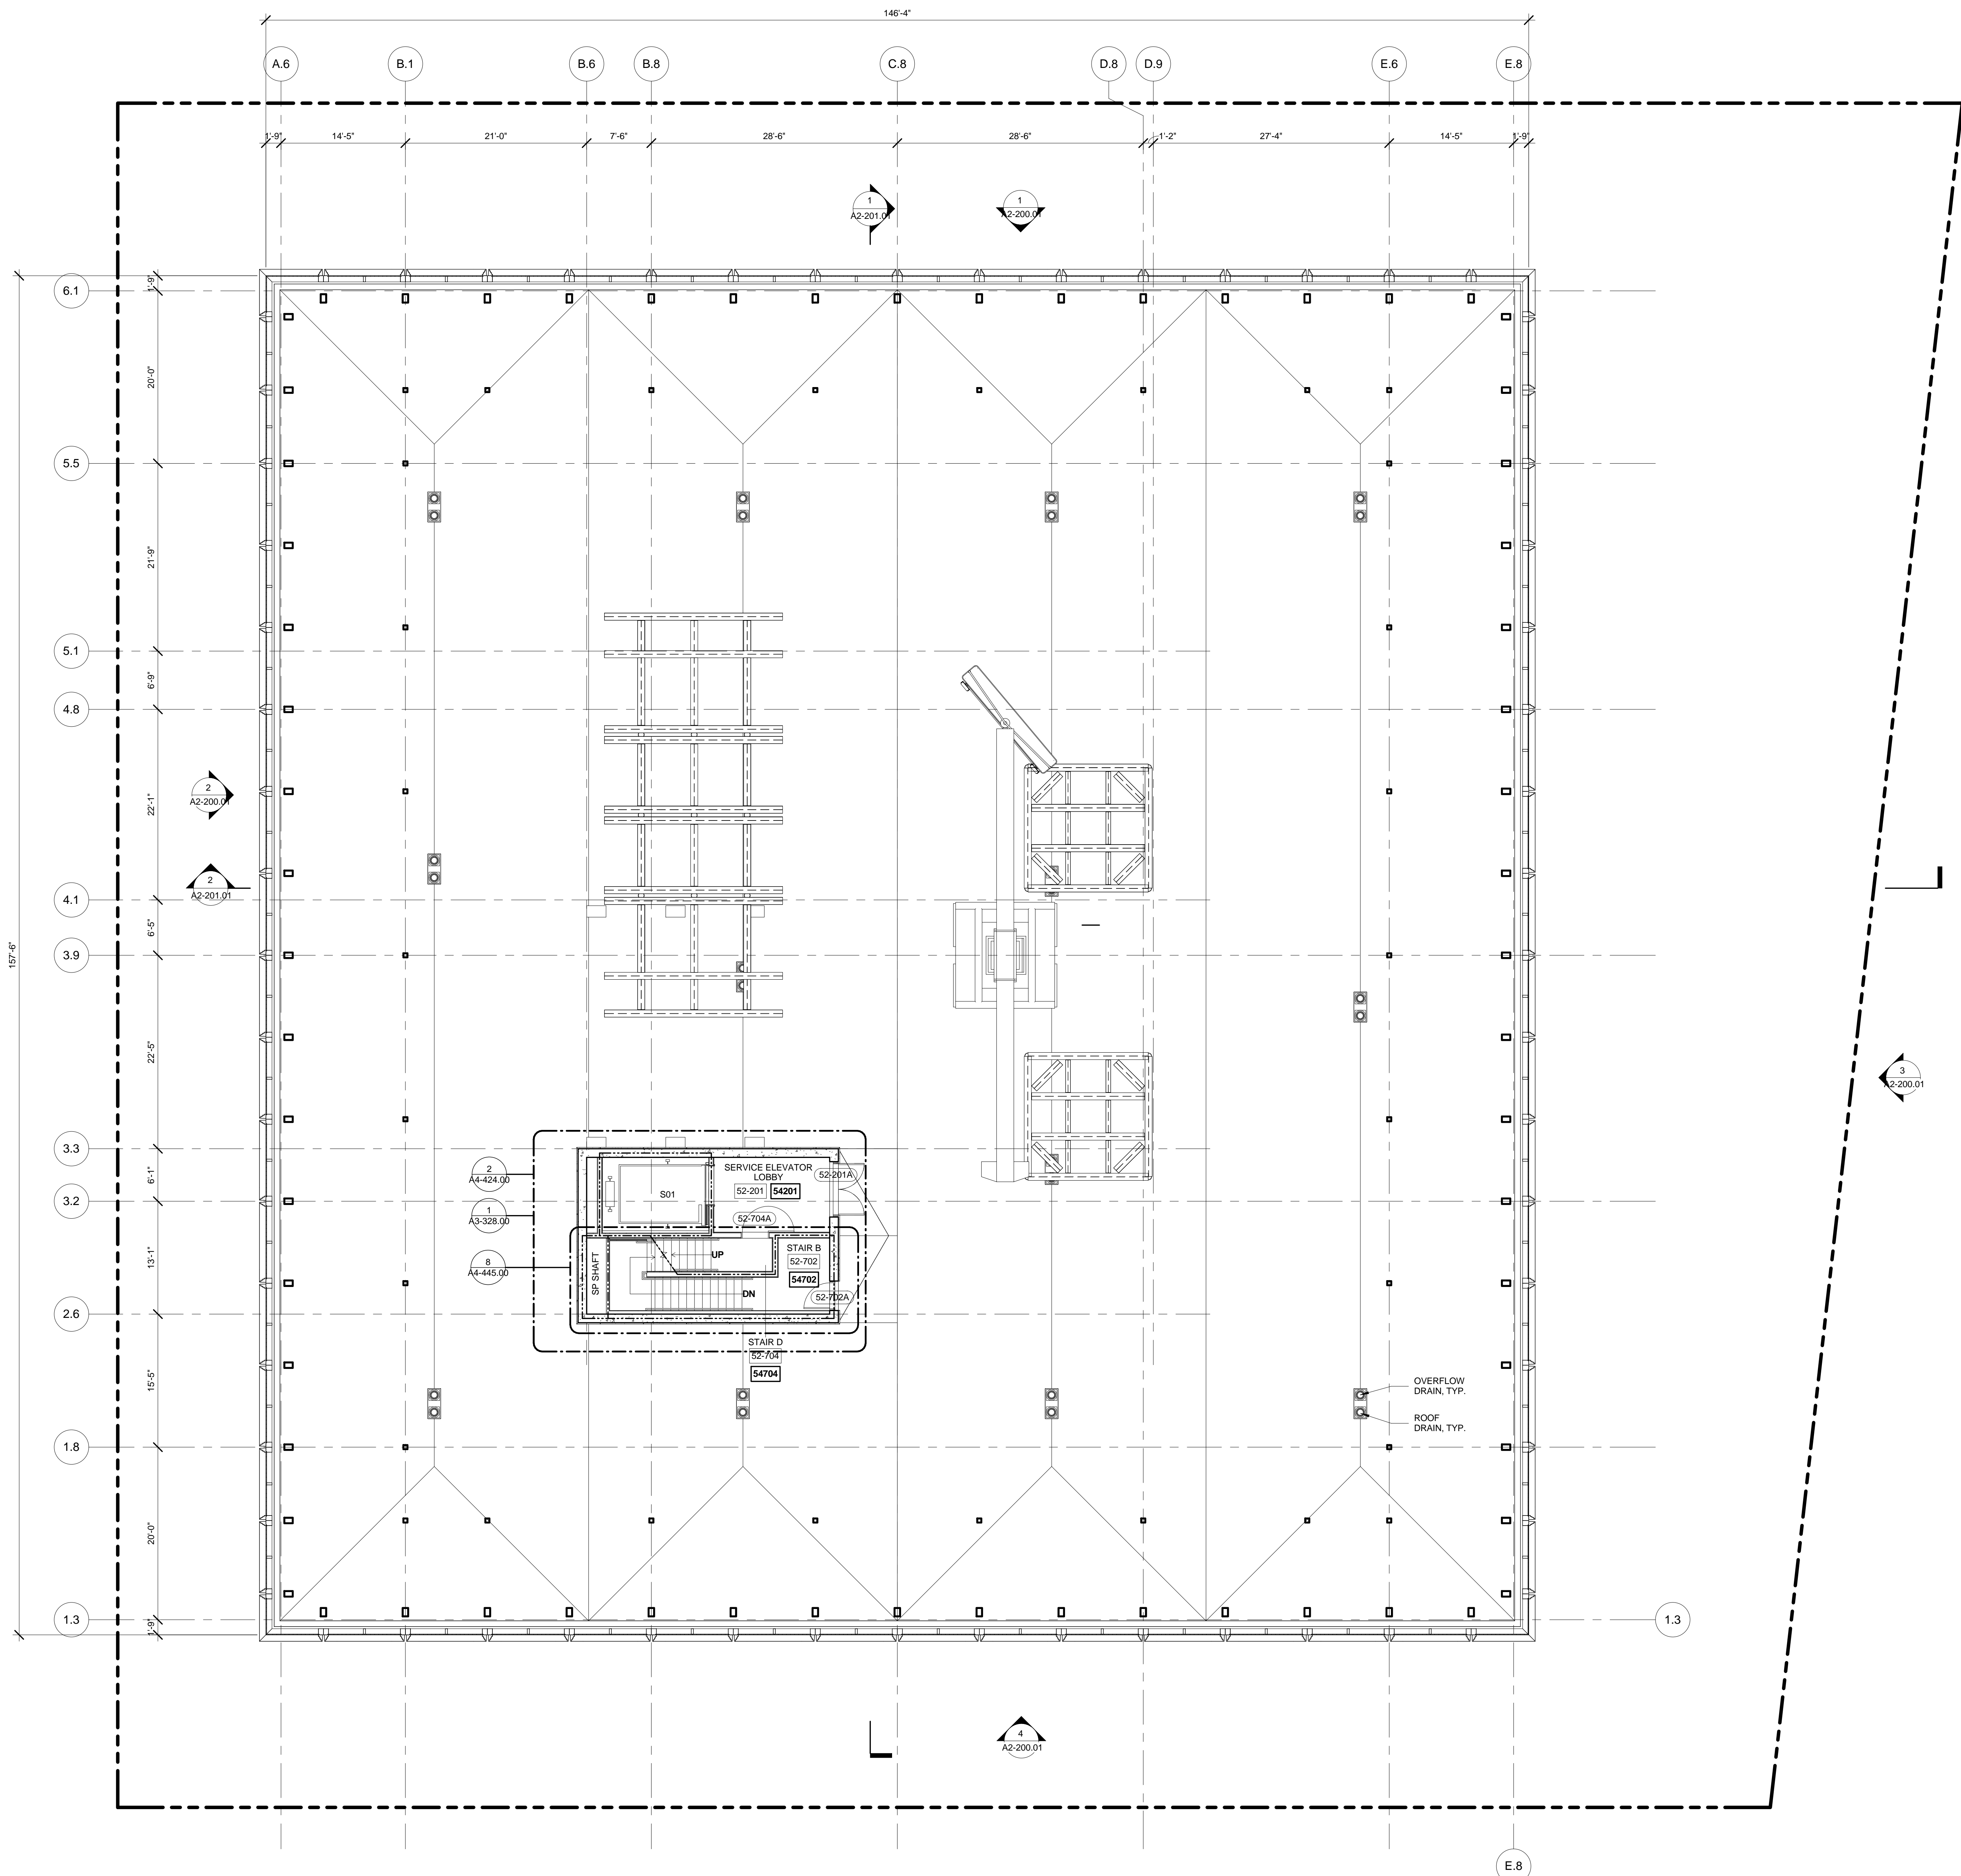

1 ROOF LEVEL PLAN
SCALE: 1/8" = 1'-0"

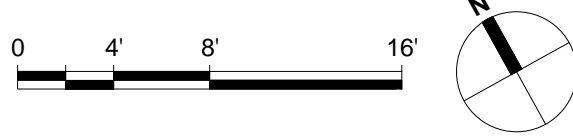

FLOOR PLAN ROOF (MARKETING ROOF)

Dwivedi et al.

A1-154.00
SHEET 60 OF 61

Address
550 W 34th St. New York, NY
10001



Related Companies
60 Columbus Circle
New York, NY 10023
Tel: 212.801.1000 Fax: 212.801.1048

Oxford Properties Group
320 Park Avenue, 17th Floor
New York, NY 10022
Tel: 212.986.7514 Fax: 212.986.7510


Mitsui Fudosan America, Inc.
1251 Avenue of the Americas, Suite 800
New York, NY 10020
Tel: 212.403.5600 Fax: 212.403.5657

Architect
Kohn Pedersen Fox Associates PC
Architects & Planning Consultants
11 West 42nd Street
New York, New York 10036
TEL: 212.977.6500 FAX: 212.956.2526

Structural Engineer
WSP
228 East 45th Street, 3rd Floor
New York, NY 10017
Tel: 212.687.9888 Fax: 646.487.5501

Mechanical, Electrical, Plumbing, Fire Protection
WSP
512 Seventh Avenue
New York, NY 10018
Tel: 212.532.9600

- GENERAL NOTE :**
1. INTERIOR FIT OUT AND FLOOR OPENING ENCLOSURES BY FUTURE TENANT.
 2. FOR STAIR LAYOUT INCLUDING PHOTOLUMINESCENT EXIT PATH MARKINGS REFER TO A4-SERIES PLANS & SECTIONS FOR DETAIL..

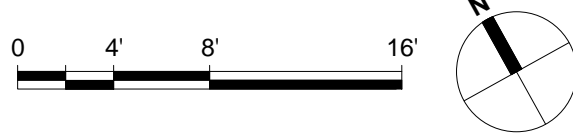

**FLOOR PLAN ROOF
BULKHEAD
(MARKETING ROOF
BULKHEAD)**
A1-155.00
SHEET 61 OF 61





Client
Related Companies
60 Columbus Circle
New York, NY 10023
Tel: 212.801.1000 Fax: 212.801.1048

Oxford Properties Group
320 Park Avenue, 17th Floor
New York, NY 10022
Tel: 212.986.7514 Fax: 212.986.7510

Mitsui Fudosan America, Inc.
1251 Avenue of the Americas, Suite 800
New York, NY 10020
Tel: 212.403.5600 Fax: 212.403.5657


Architect
Kohn Pedersen Fox Associates PC
Architects & Planning Consultants
11 West 42nd Street
New York, New York 10036
TEL: 212.977.6500 FAX: 212.956.2526

Structural Engineer
WSP
228 East 45th Street, 3rd Floor
New York, NY 10017
Tel: 212.687.9888 Fax: 646.487.5501

Mechanical, Electrical, Plumbing, Fire Protection
WSP
512 Seventh Avenue
New York, NY 10018
Tel: 212.532.9600





2 OVERALL BUILDING SECTION EAST-WEST
SCALE: 1/32" = 1'-0"

1 OVERALL BUILDING SECTION NORTH-SOUTH
SCALE: 1/32" = 1'-0"

Issue Date:	09/23/2014
Project No.	55HY
Drawn By	
Sheet Number	55HY-A2-201.01

OVERALL BUILDING SECTIONS

A2-201.01
SHEET 2 OF 2

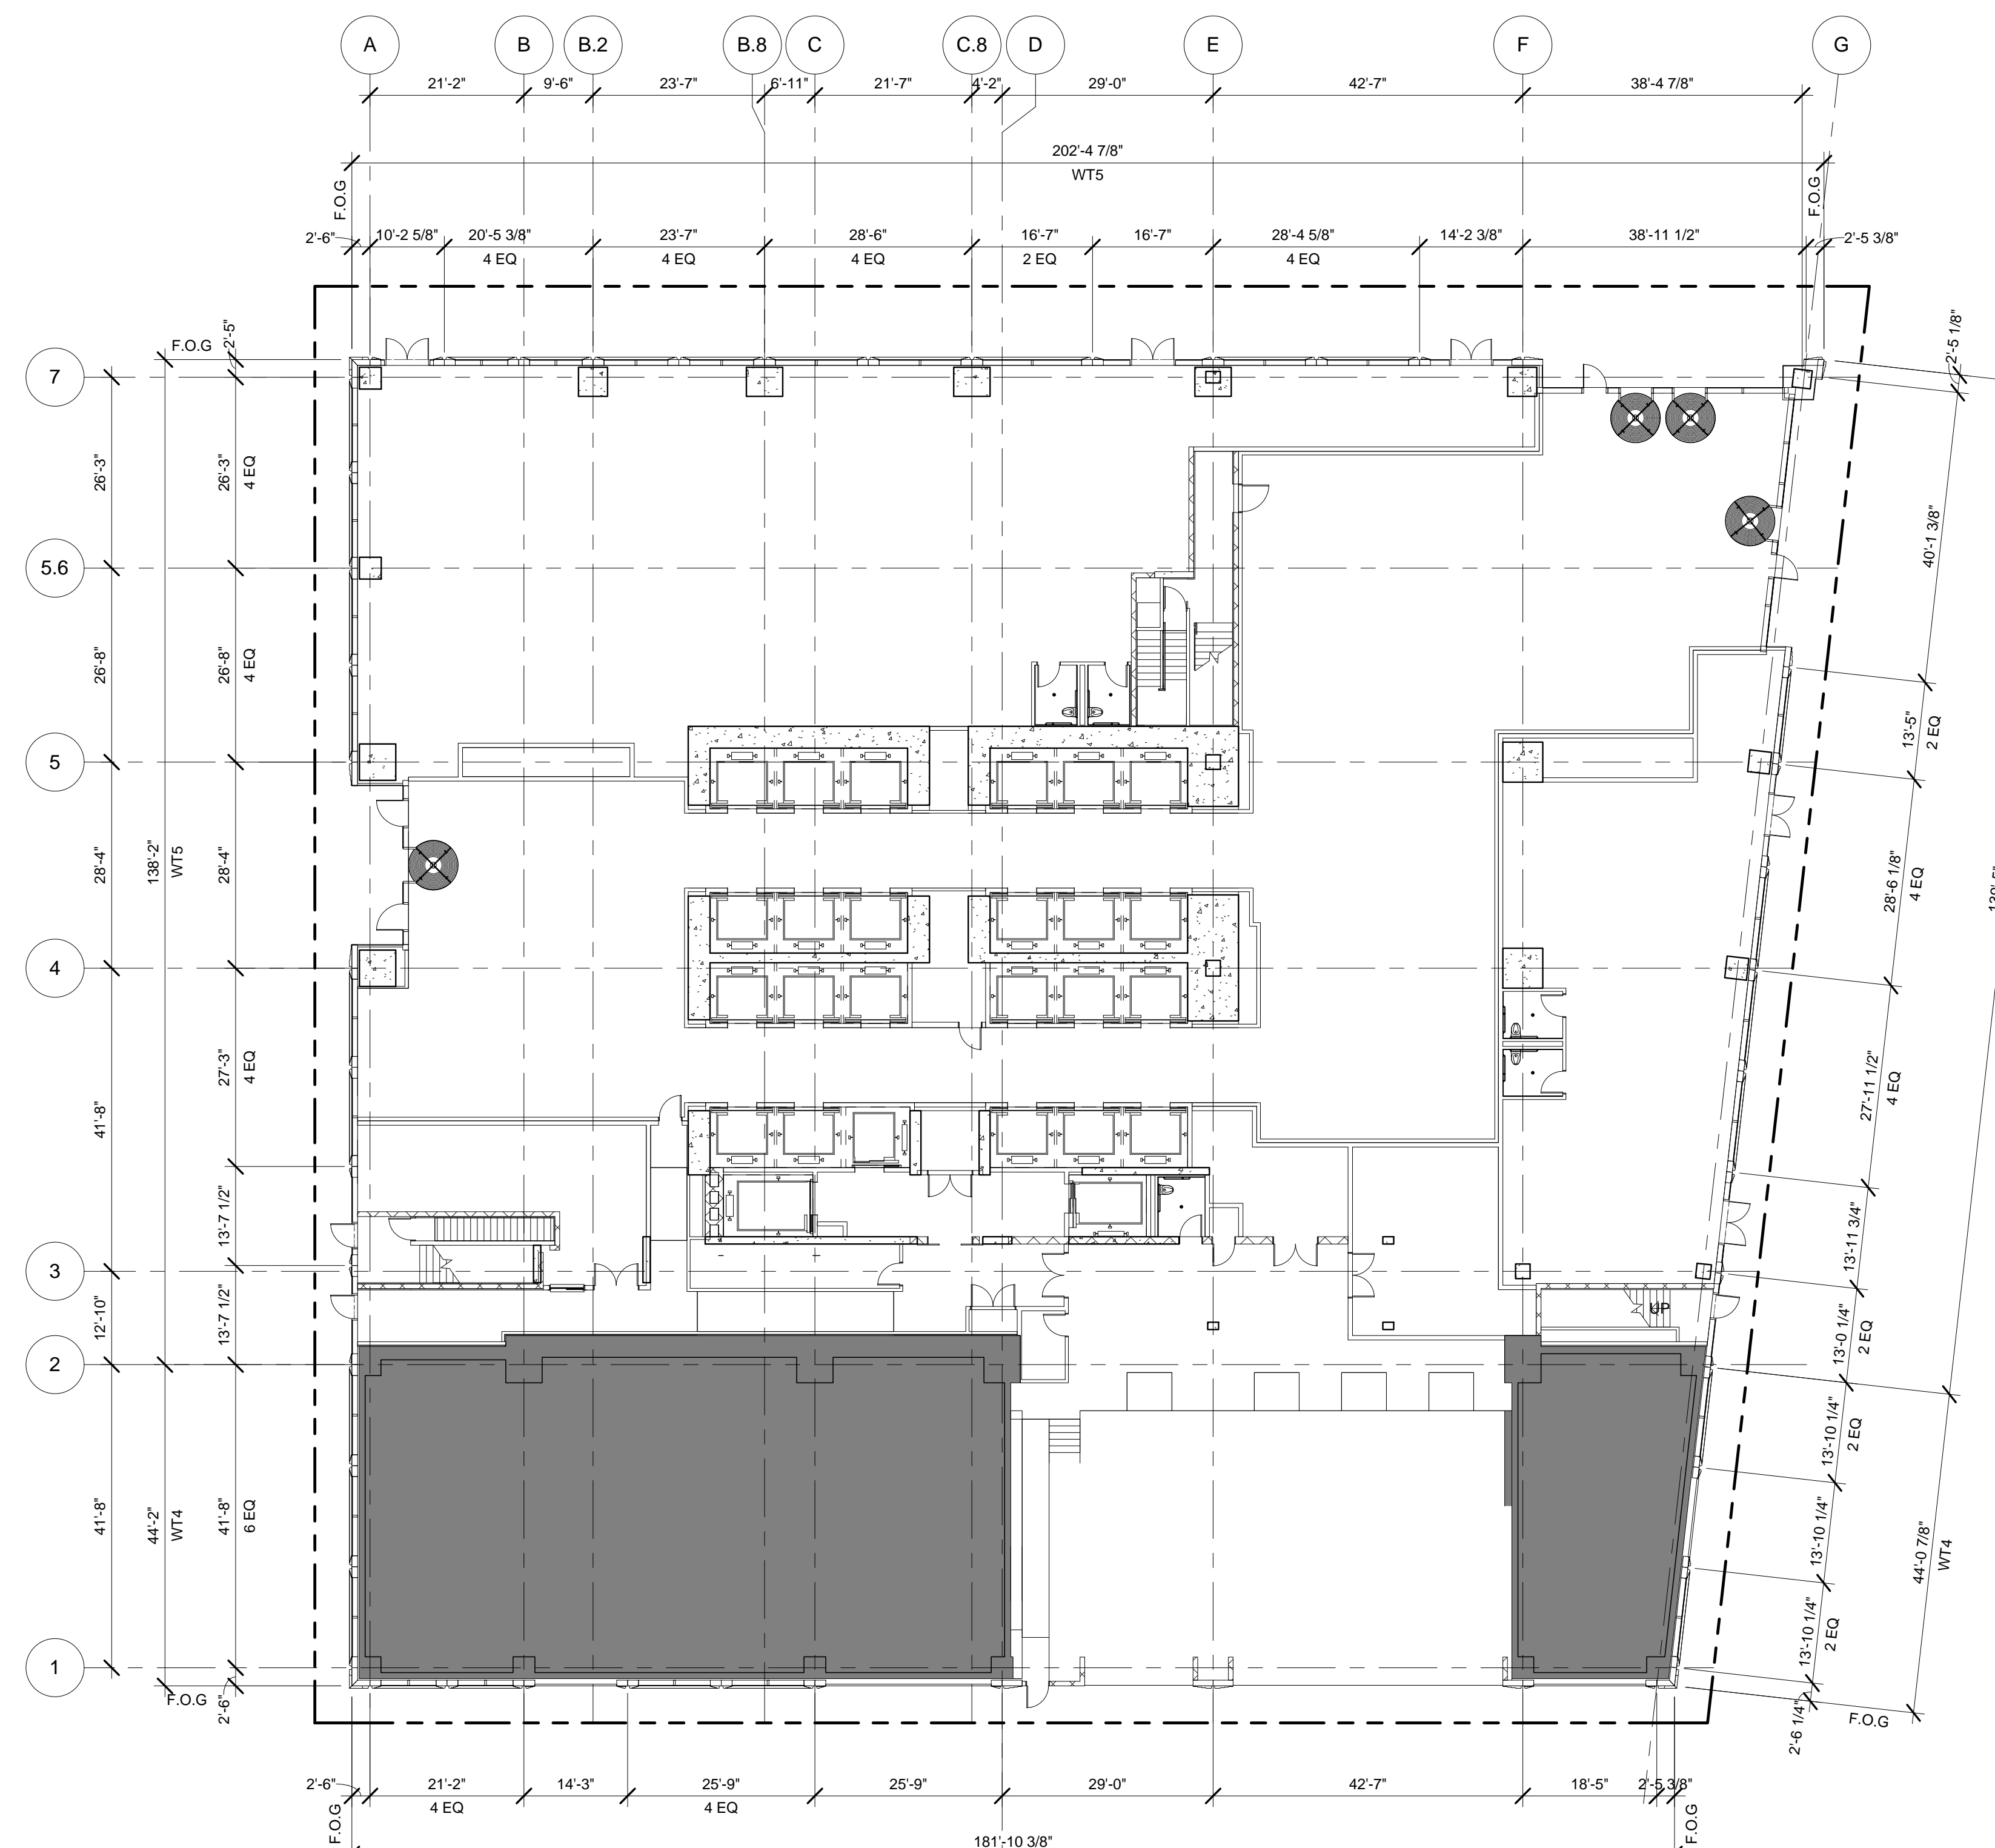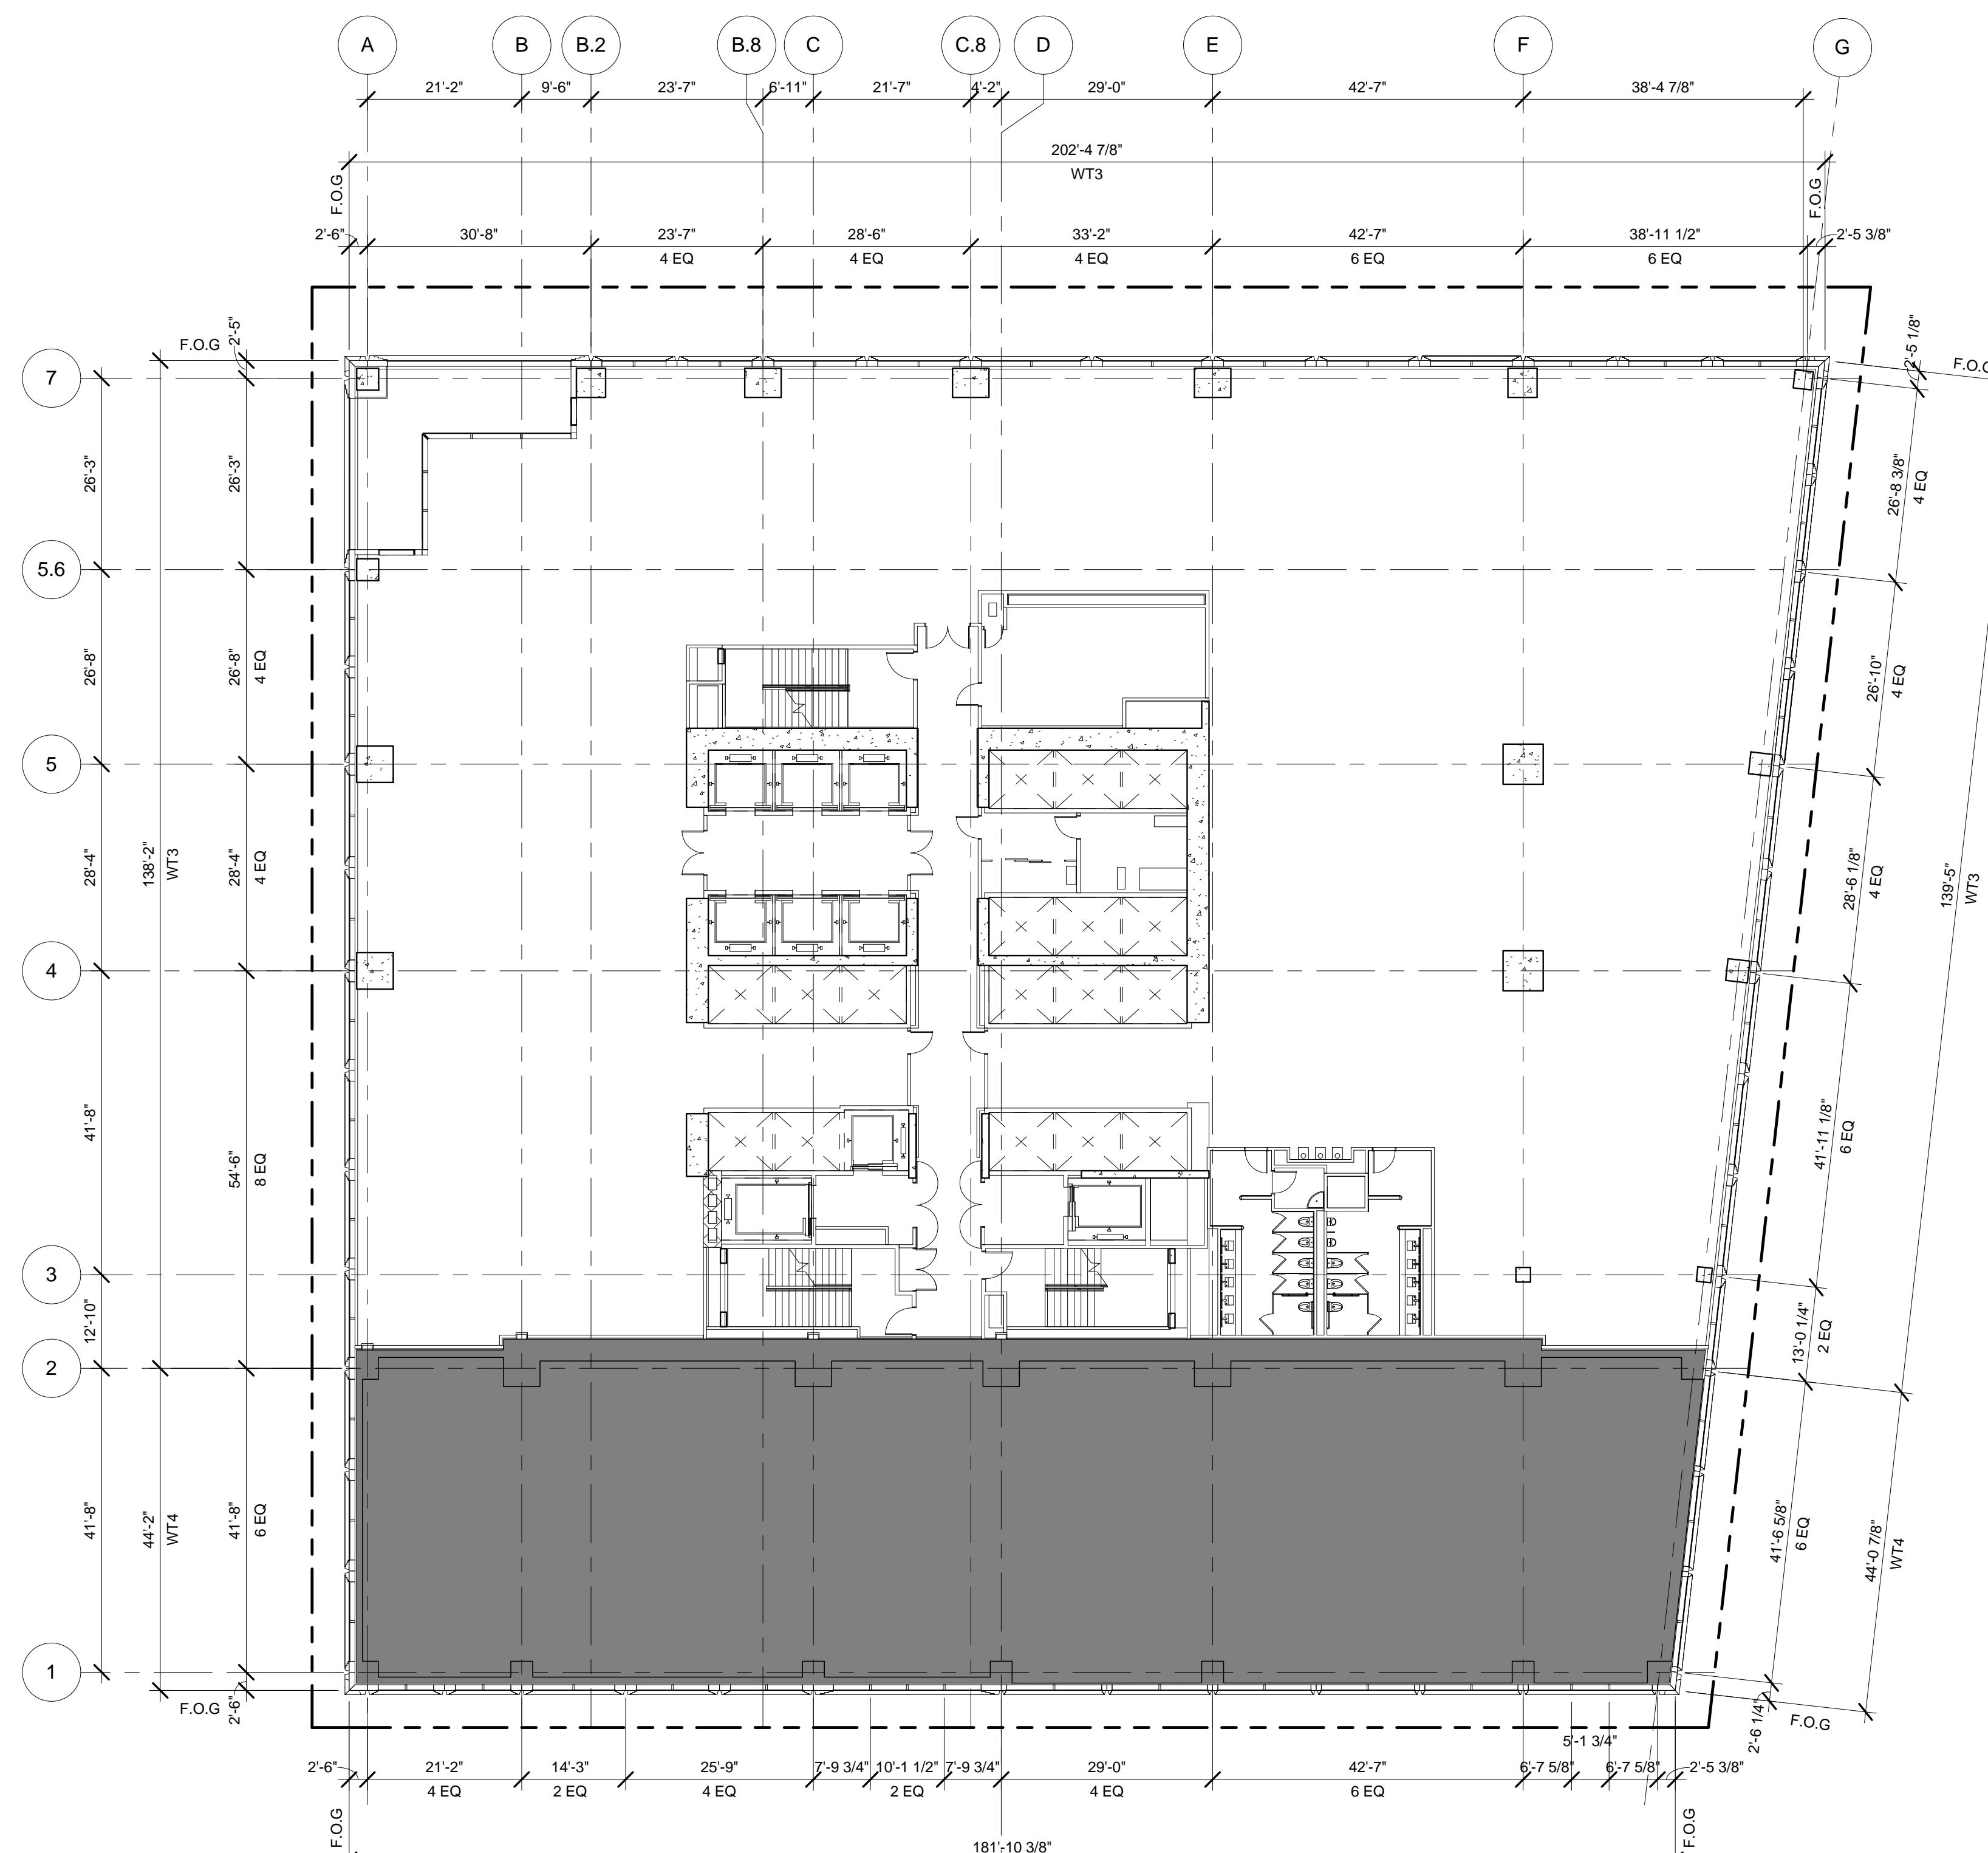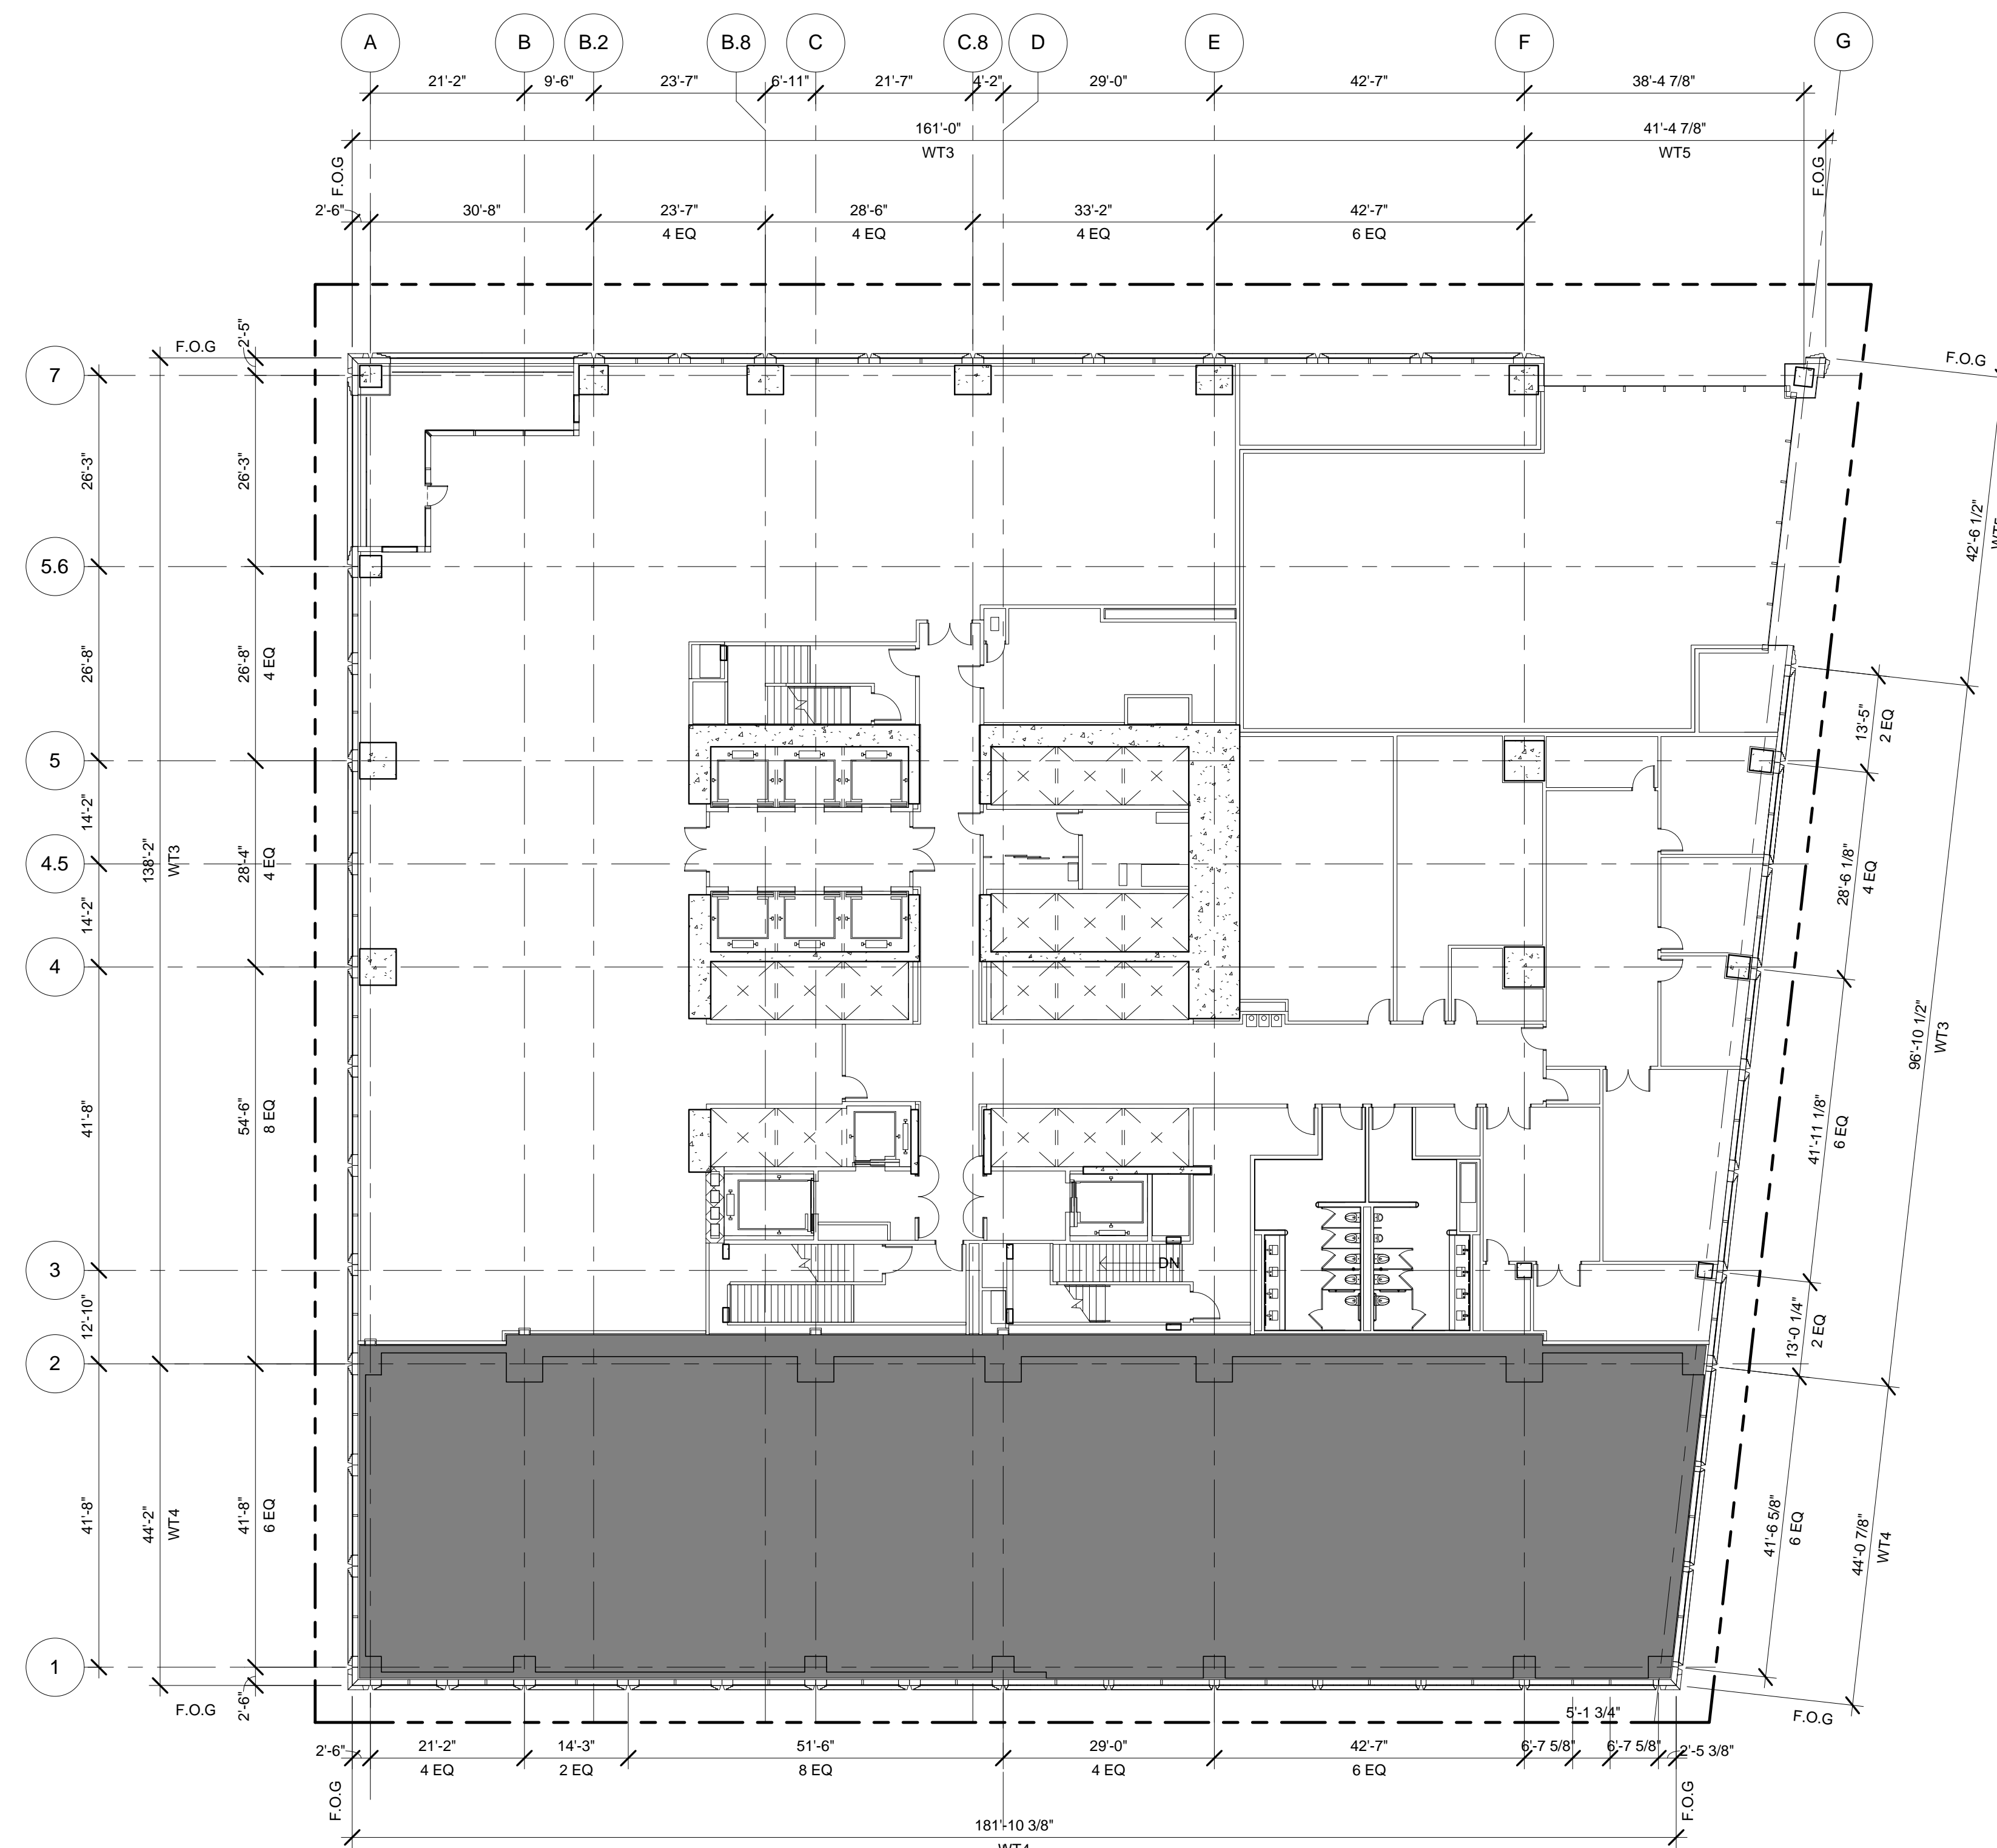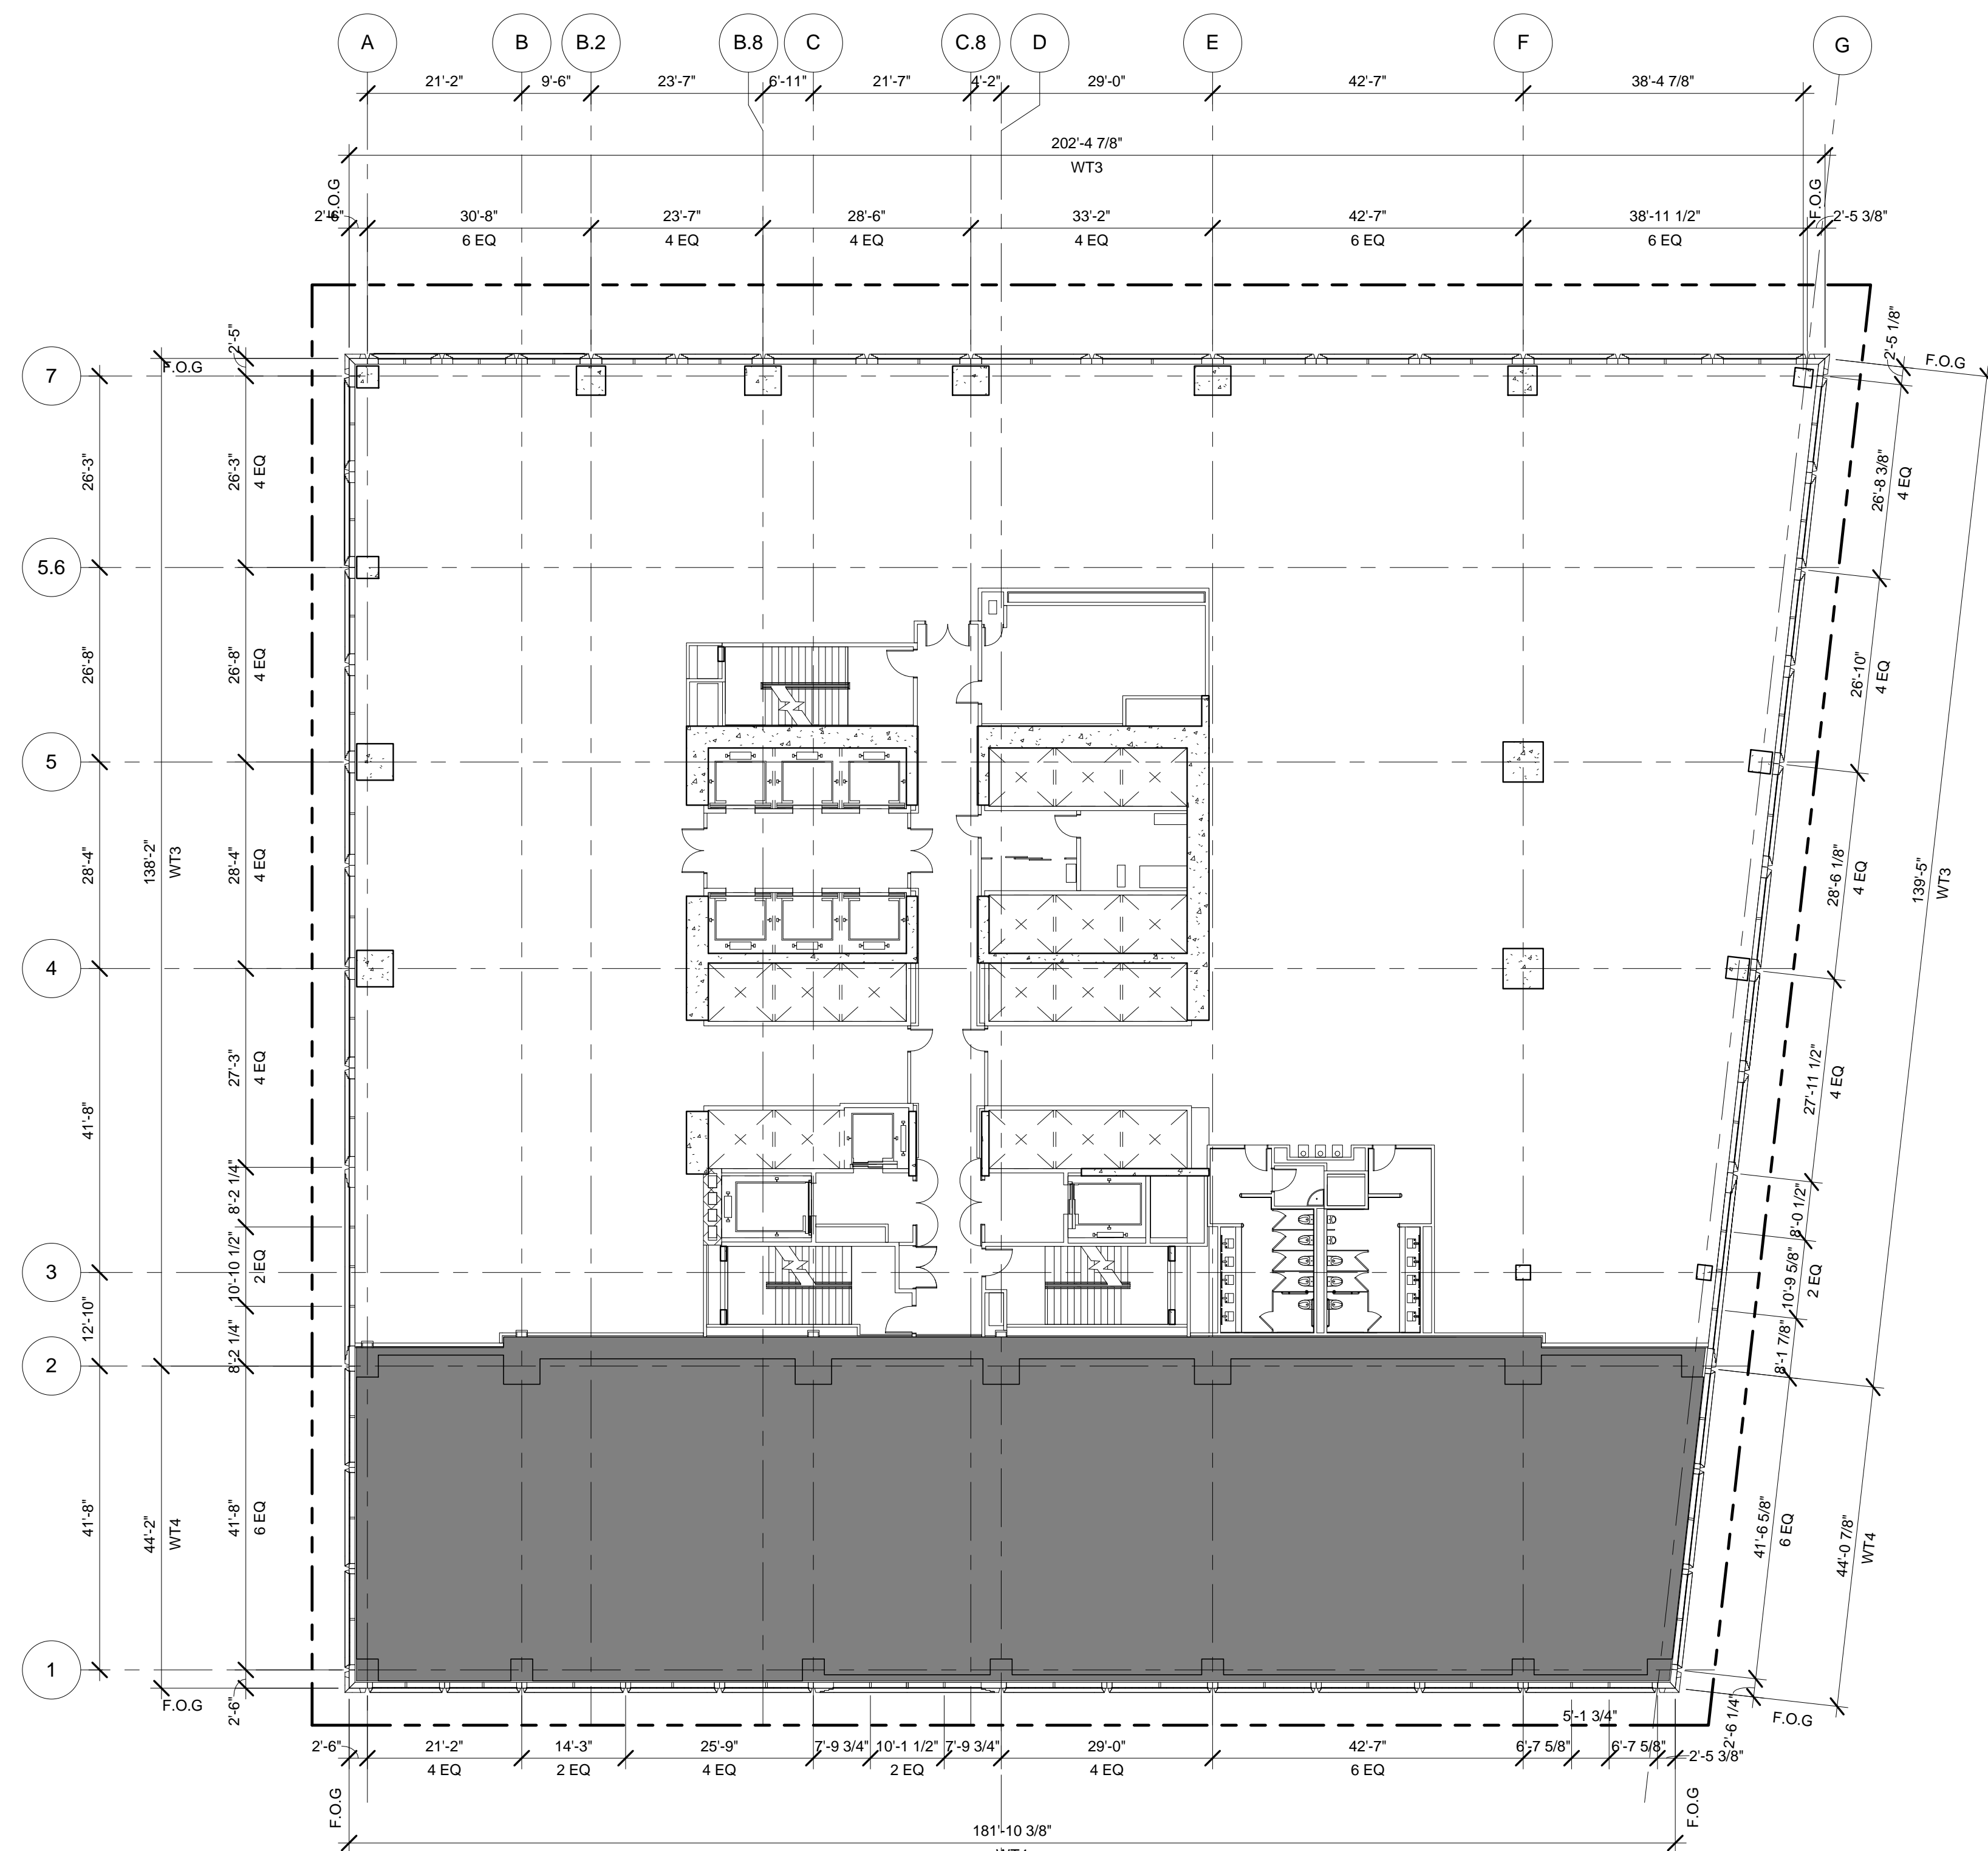

55 HUDSON YARDS

Address
550 W 34th St. New York, NY
10001



Client

Related Companies
60 Columbus Circle
New York, NY 10023
Tel: 212.801.1000 Fax: 212.801.1048

Oxford Properties Group
320 Park Avenue, 17th Floor
New York, NY 10022
Tel: 212.986.7514 Fax: 212.986.7510

Mitsui Fudosan America, Inc.
1251 Avenue of the Americas, Suite 800
New York, NY 10020
Tel: 212.403.5600 Fax: 212.403.5657

Architect
Kohn Pedersen Fox Associates PC
Architects & Planning Consultants
11 West 42nd Street
New York, New York 10036
TEL: 212.977.6500 FAX: 212.956.2526

Structural Engineer
WSP
228 East 45th Street, 3rd Floor
New York, NY 10017
Tel: 212.687.9888 Fax: 646.487.5501

Mechanical, Electrical, Plumbing, Fire Protection
WSP
512 Seventh Avenue
New York, NY 10018
Tel: 212.532.9600

2	D.O.B. BUILDING PERMIT FILING	05/01/20
1	D.O.B. FOUNDATION PERMIT FILING	09/23/20
No.	Description	Date

Key Point

Key Point




Issue Date: **09/23/2014**
Project No.
Drawn By: **55HY**
Author: **Author**
Sheet Number: **55HY-A3-300-01**

Drawing Title

A3-300.01

SHEET 1 OF 3

© 2015 KOEN PEDERSEN FOX ASSOCIATES PC. All rights reserved.

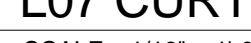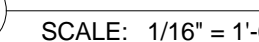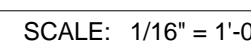

55 HUDSON YARDS

Address
550 W 34th St. New York, NY
10001



Client
Related Companies
60 Columbus Circle
New York, NY 10023
Tel: 212.801.1000 Fax: 212.801.1048


Oxford Properties Group
320 Park Avenue, 17th Floor
New York, NY 10022
Tel: 212.986.7514 Fax: 212.986.7510

Mitsui Fudosan America, Inc.
1251 Avenue of the Americas, Suite 800
New York, NY 10020
Tel: 212.403.5600 Fax: 212.403.5657

Architect
Kohn Pedersen Fox Associates PC
Architects & Planning Consultants
11 West 42nd Street
New York, New York 10036
TEL: 212.977.6500 FAX: 212.956.2526


Structural Engineer
WSP
228 East 45th Street, 3rd Floor
New York, NY 10017
Tel: 212.687.9888 Fax: 646.487.5501

Mechanical, Electrical, Plumbing, Fire Protection
WSP
512 Seventh Avenue
New York, NY 10018
Tel: 212.552.9600

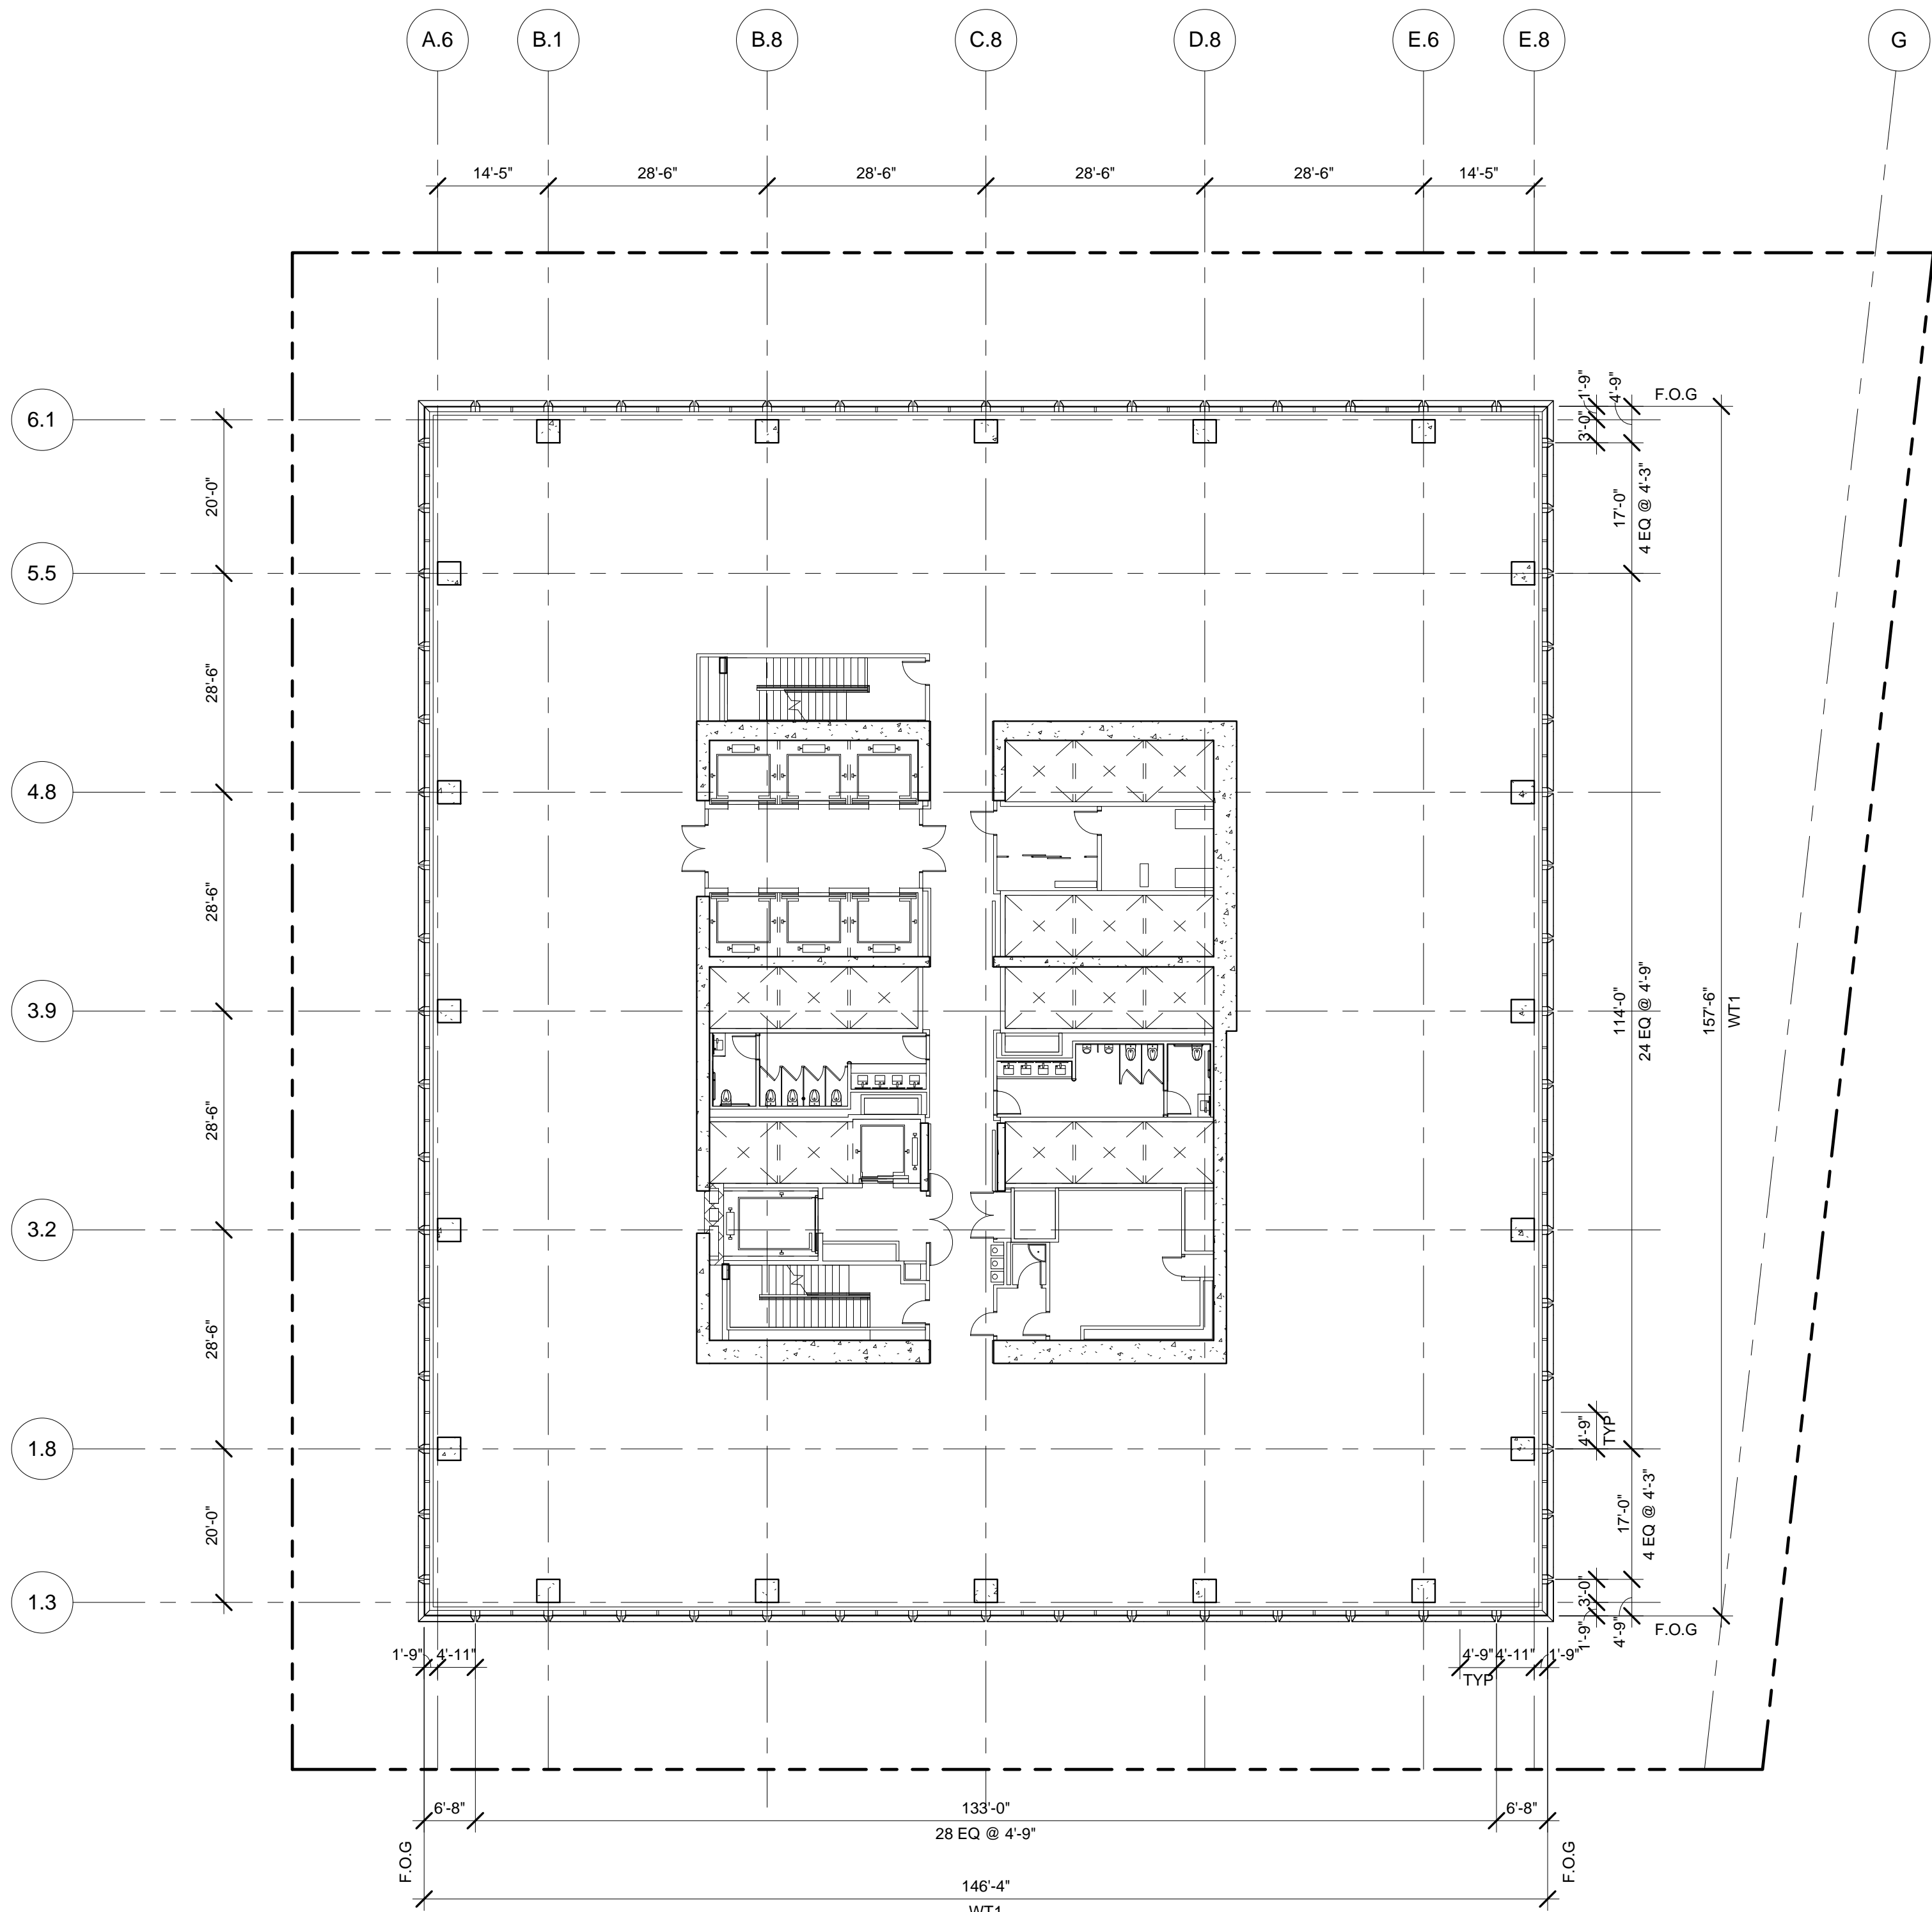


2 L10-50 CURTAIN WALL MODULE PLAN

SCALE: 1/16" = 1'-0"

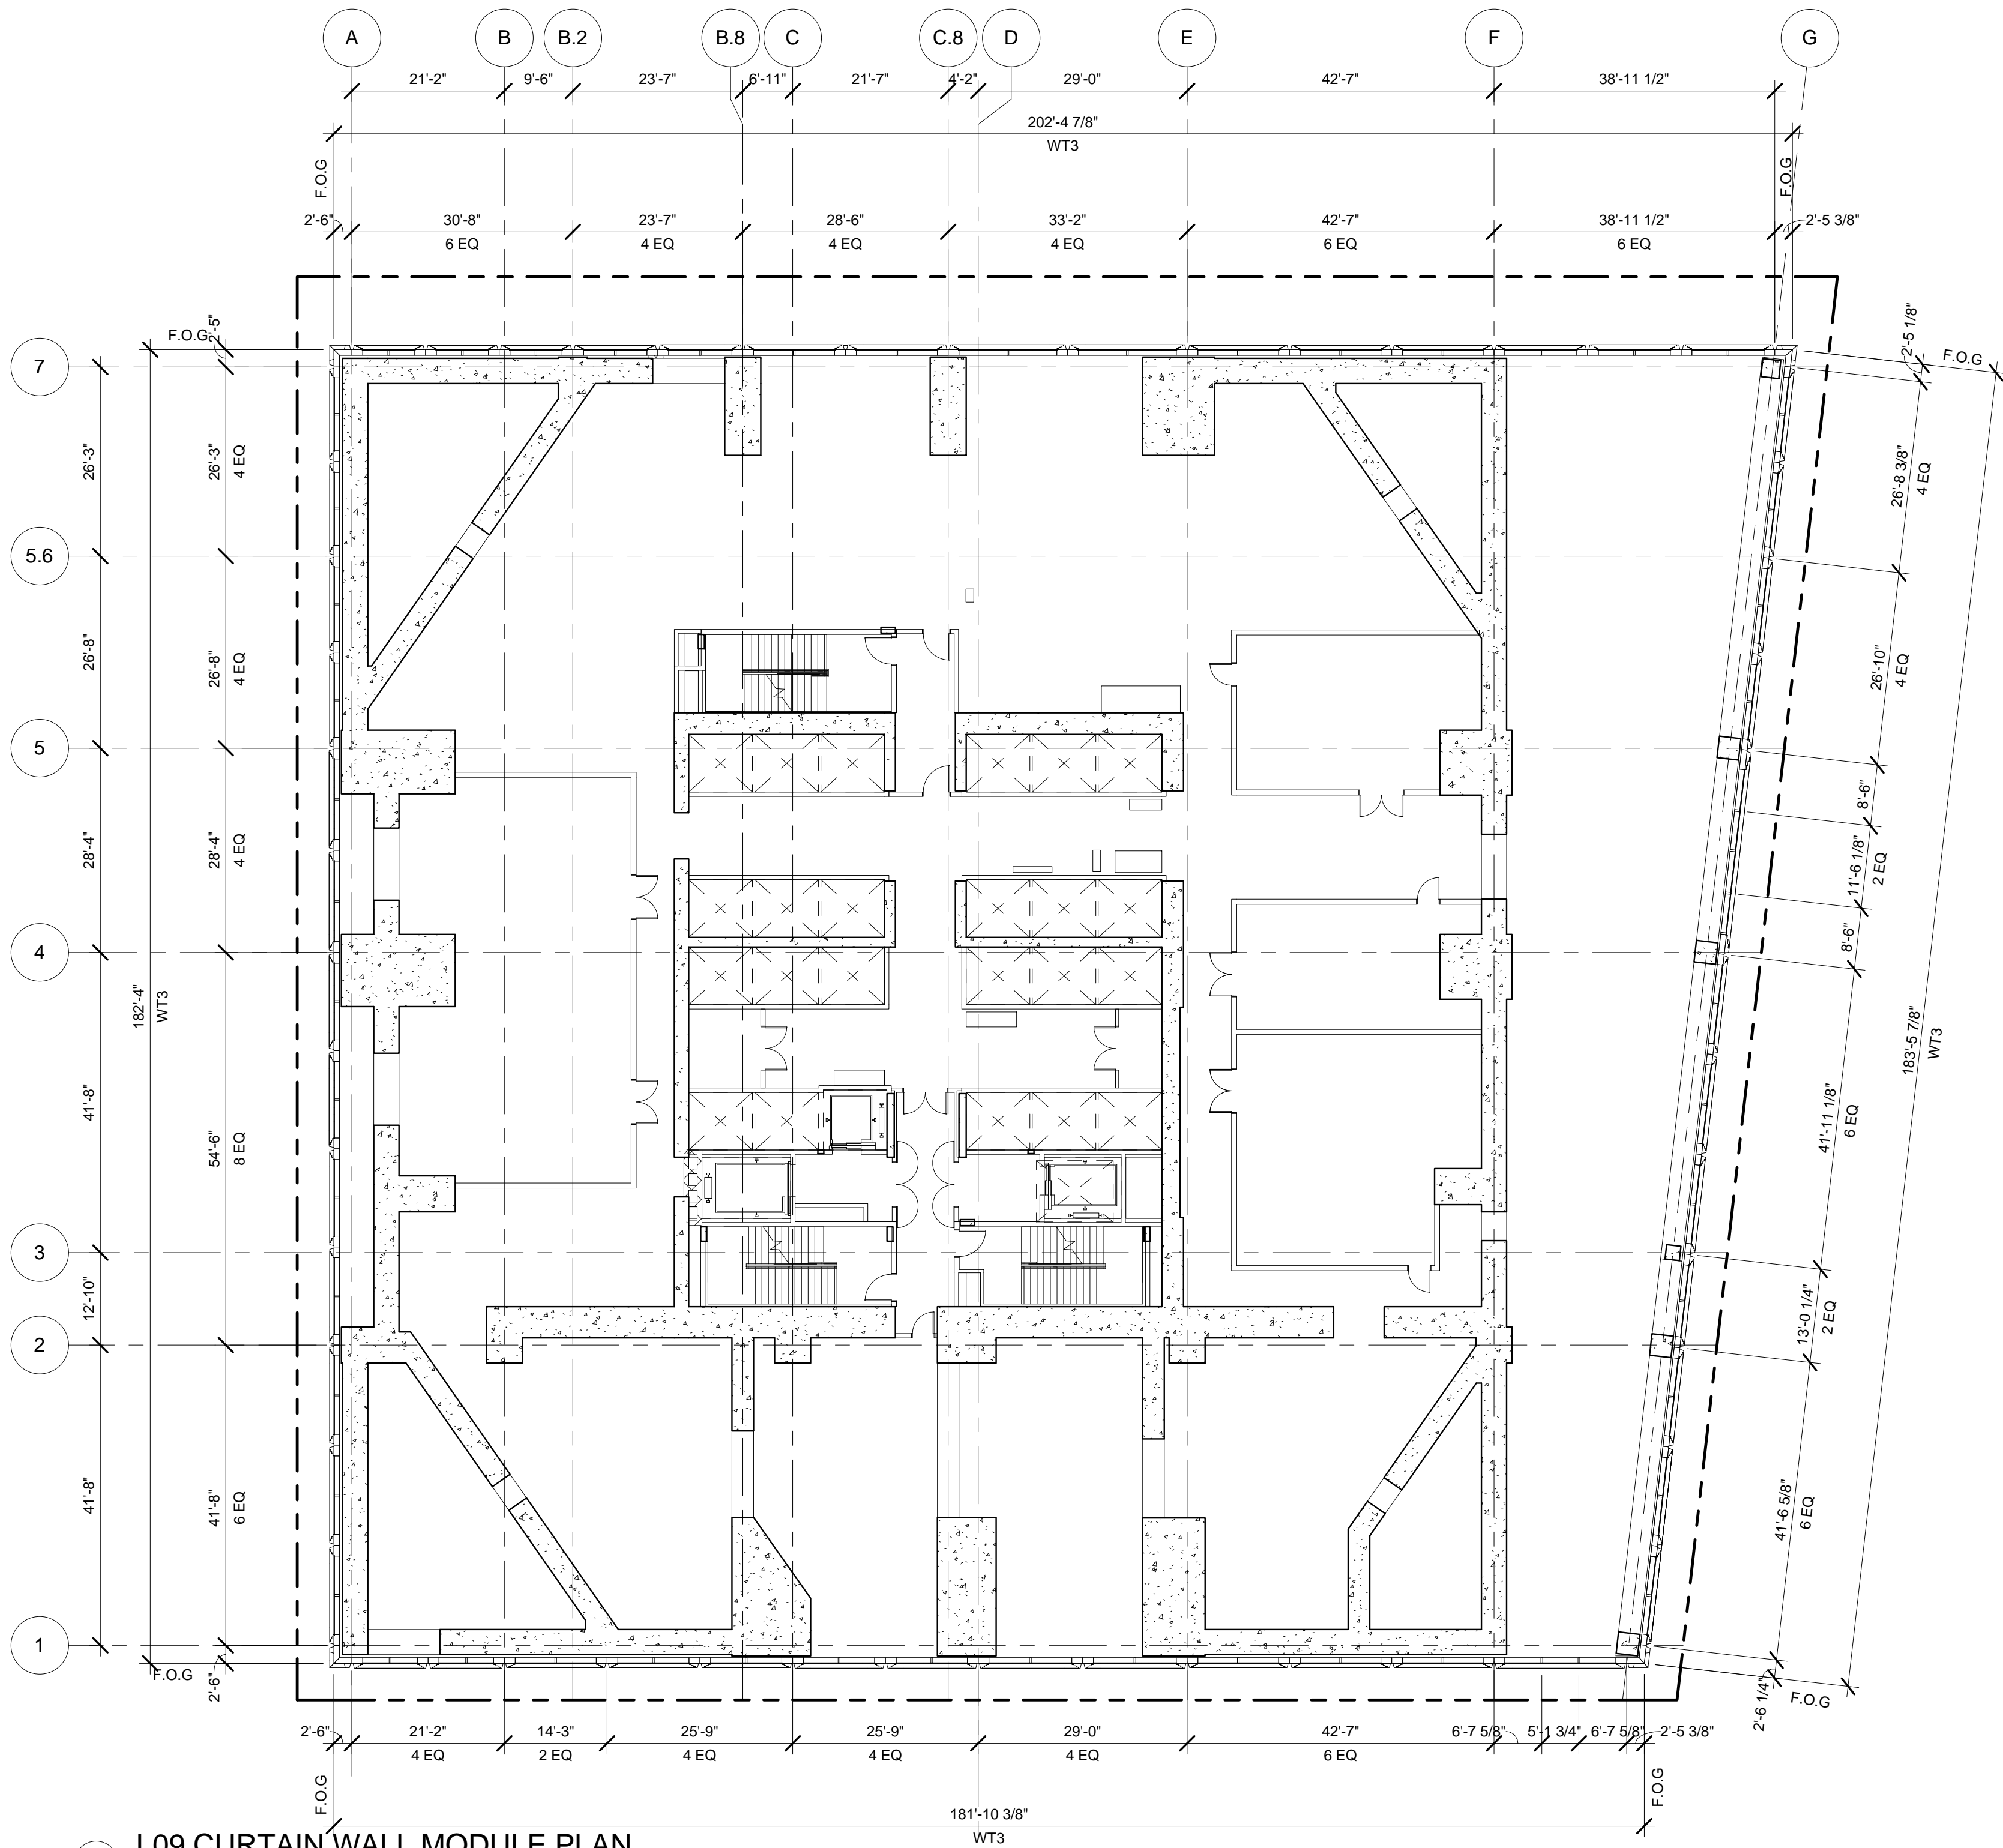

1 L09 CURTAIN WALL MODULE PLAN

SCALE: 1/16" = 1'-0"

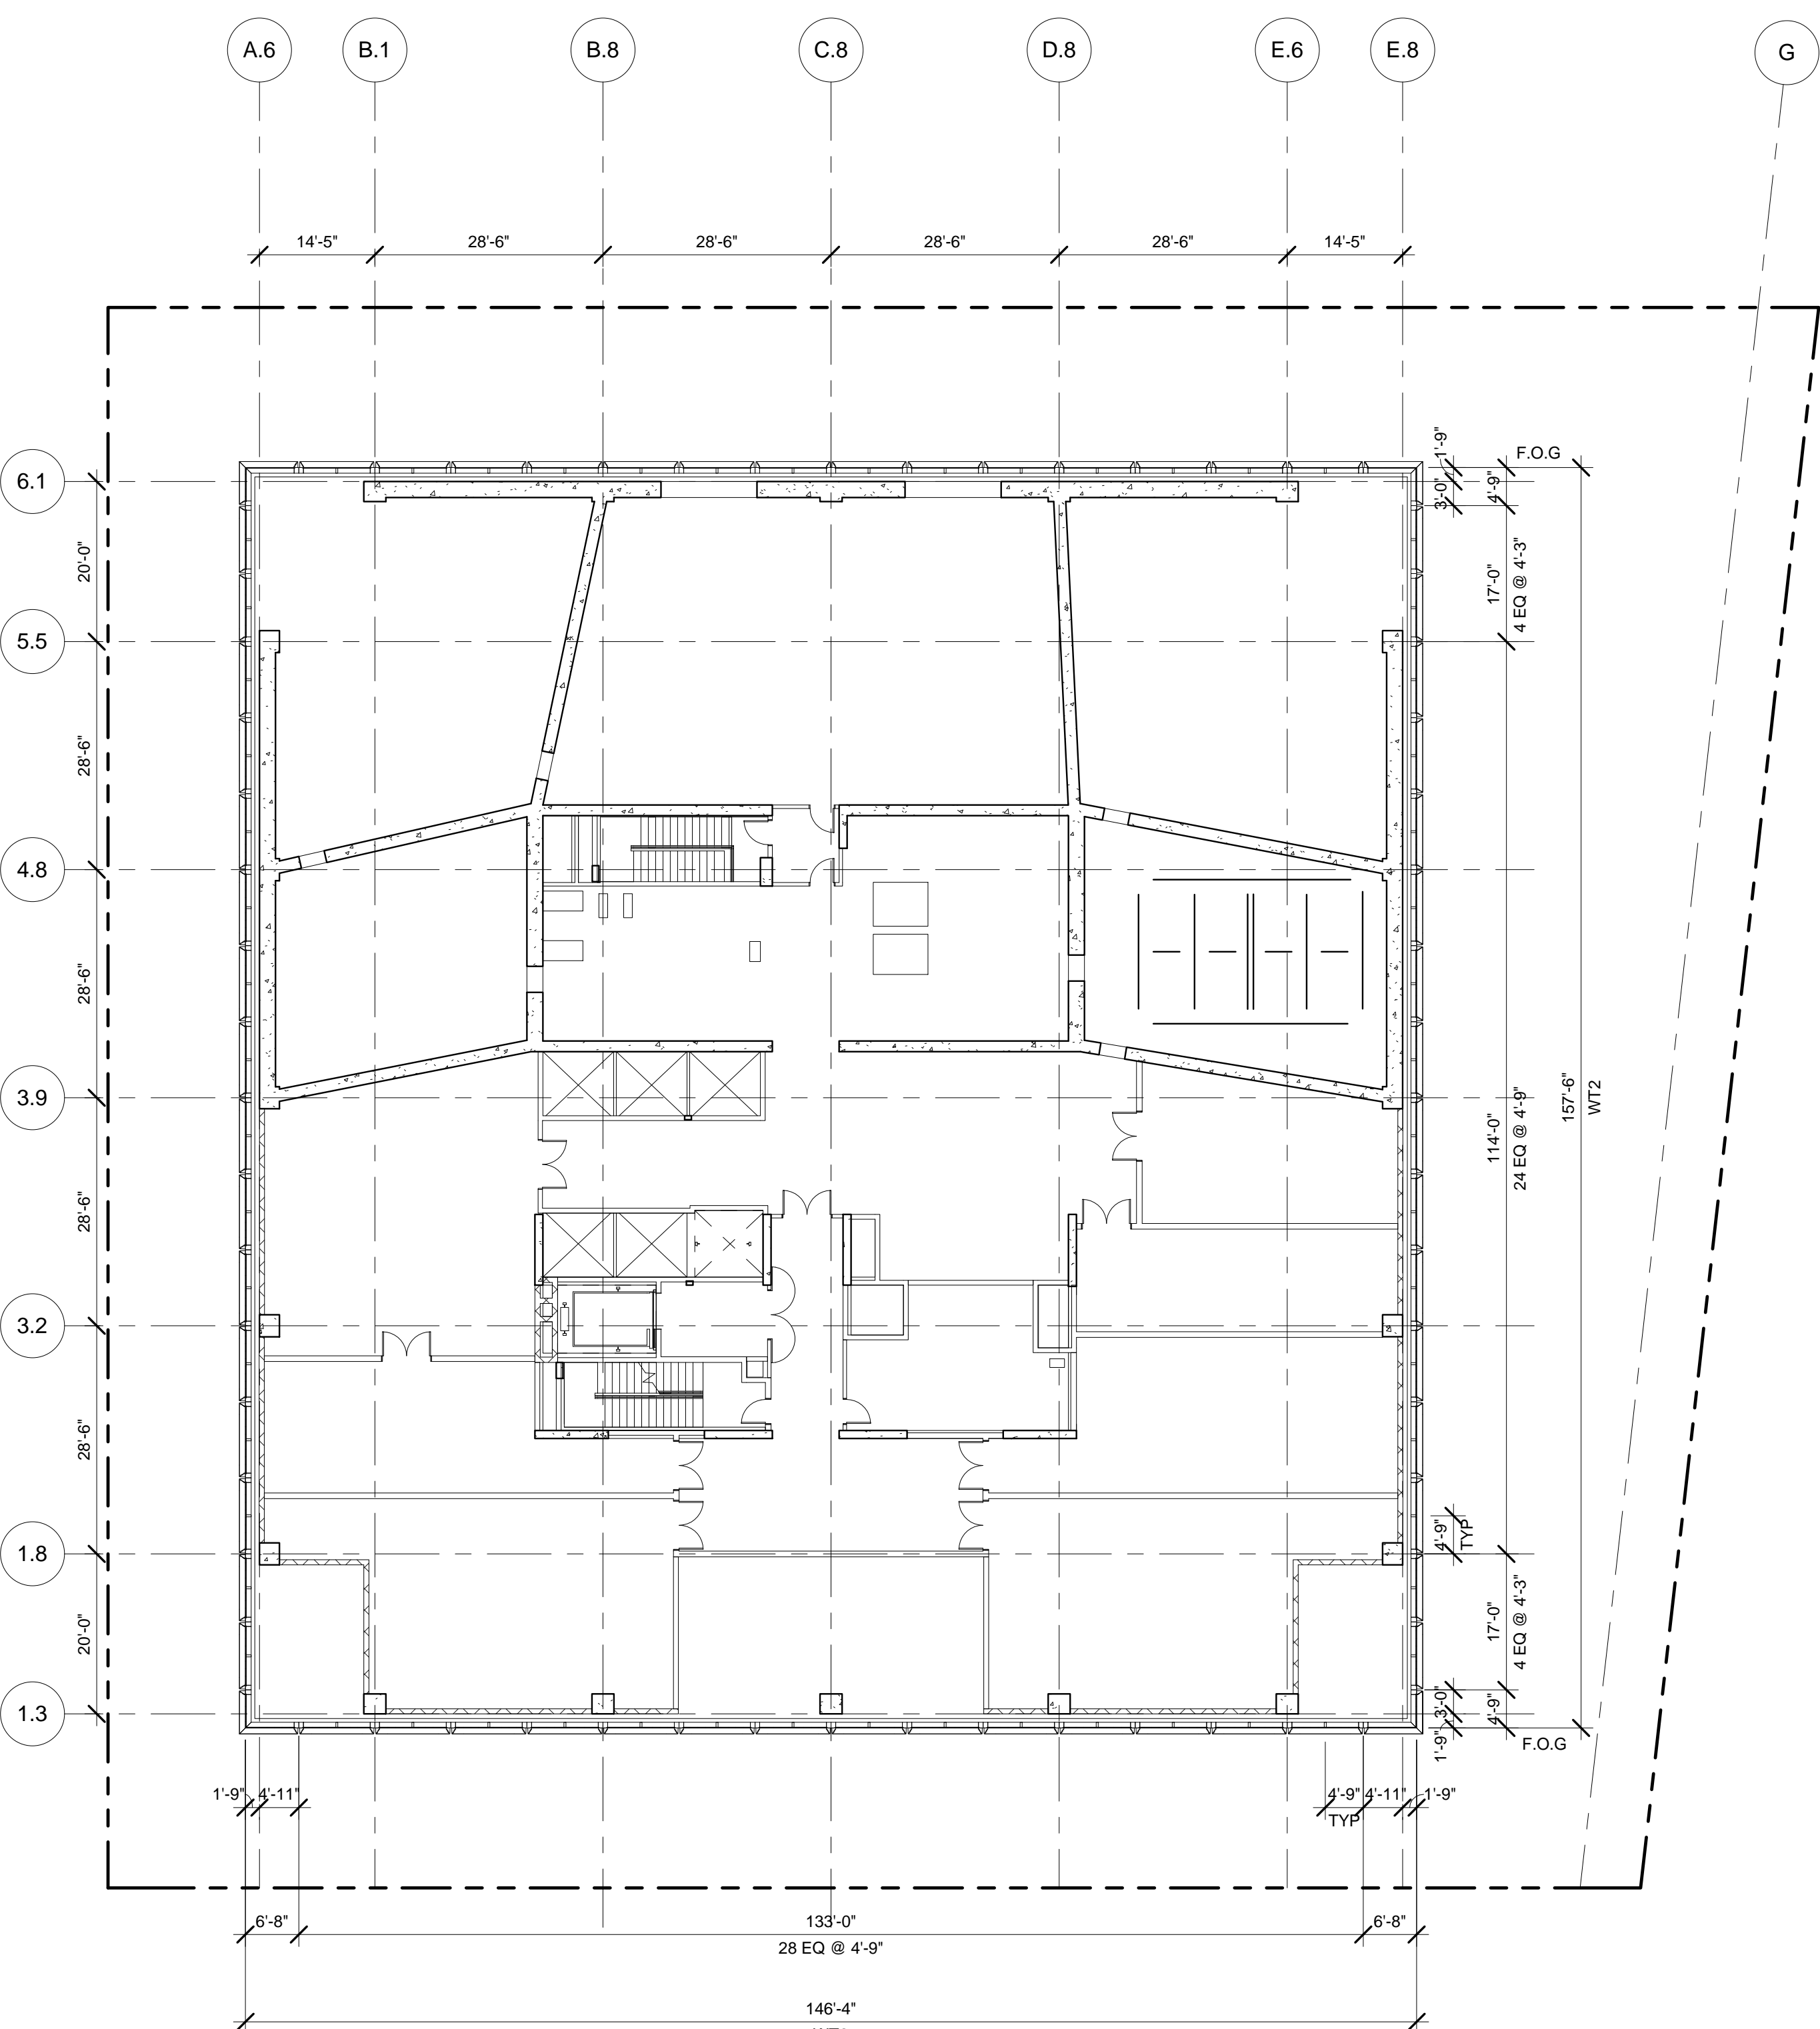

3 L51 CURTAIN WALL MODULE PLAN

SCALE: 1/16" = 1'-0"

No.	Description	Date
2	D.O.B. BUILDING PERMIT FILING	05/01/2015

Key Plan

Date: 05/13/2015
Project No: SSIH
Author: SSIH-A3-302.00
Sheet Number: SSIH-A3-302.00

Drawing Title
CURTAIN WALL
MODULE PLAN 03

Sheet Number
A3-302.00
SHEET 3 OF 36

© 2015 KOHN PEDERSEN FOX ASSOCIATES PC. All rights reserved.



Client
Related Companies
60 Columbus Circle
New York, NY 10023
Tel: 212.801.1000 Fax: 212.801.1048


Oxford Properties Group
320 Park Avenue, 17th Floor
New York, NY 10022
Tel: 212.986.7514 Fax: 212.986.7510

Mitsui Fudosan America, Inc.
1251 Avenue of the Americas, Suite 800
New York, NY 10020
Tel: 212.403.5600 Fax: 212.403.5657


Architect
Kohn Pedersen Fox Associates PC
Architects & Planning Consultants
11 West 42nd Street
New York, New York 10036
TEL: 212.977.6500 FAX: 212.956.2526

Structural Engineer
WSP
228 East 45th Street, 3rd Floor
New York, NY 10017
Tel: 212.687.9888 Fax: 646.487.5501


Mechanical, Electrical, Plumbing, Fire Protection
WSP
512 Seventh Avenue
New York, NY 10018
Tel: 212.552.9600

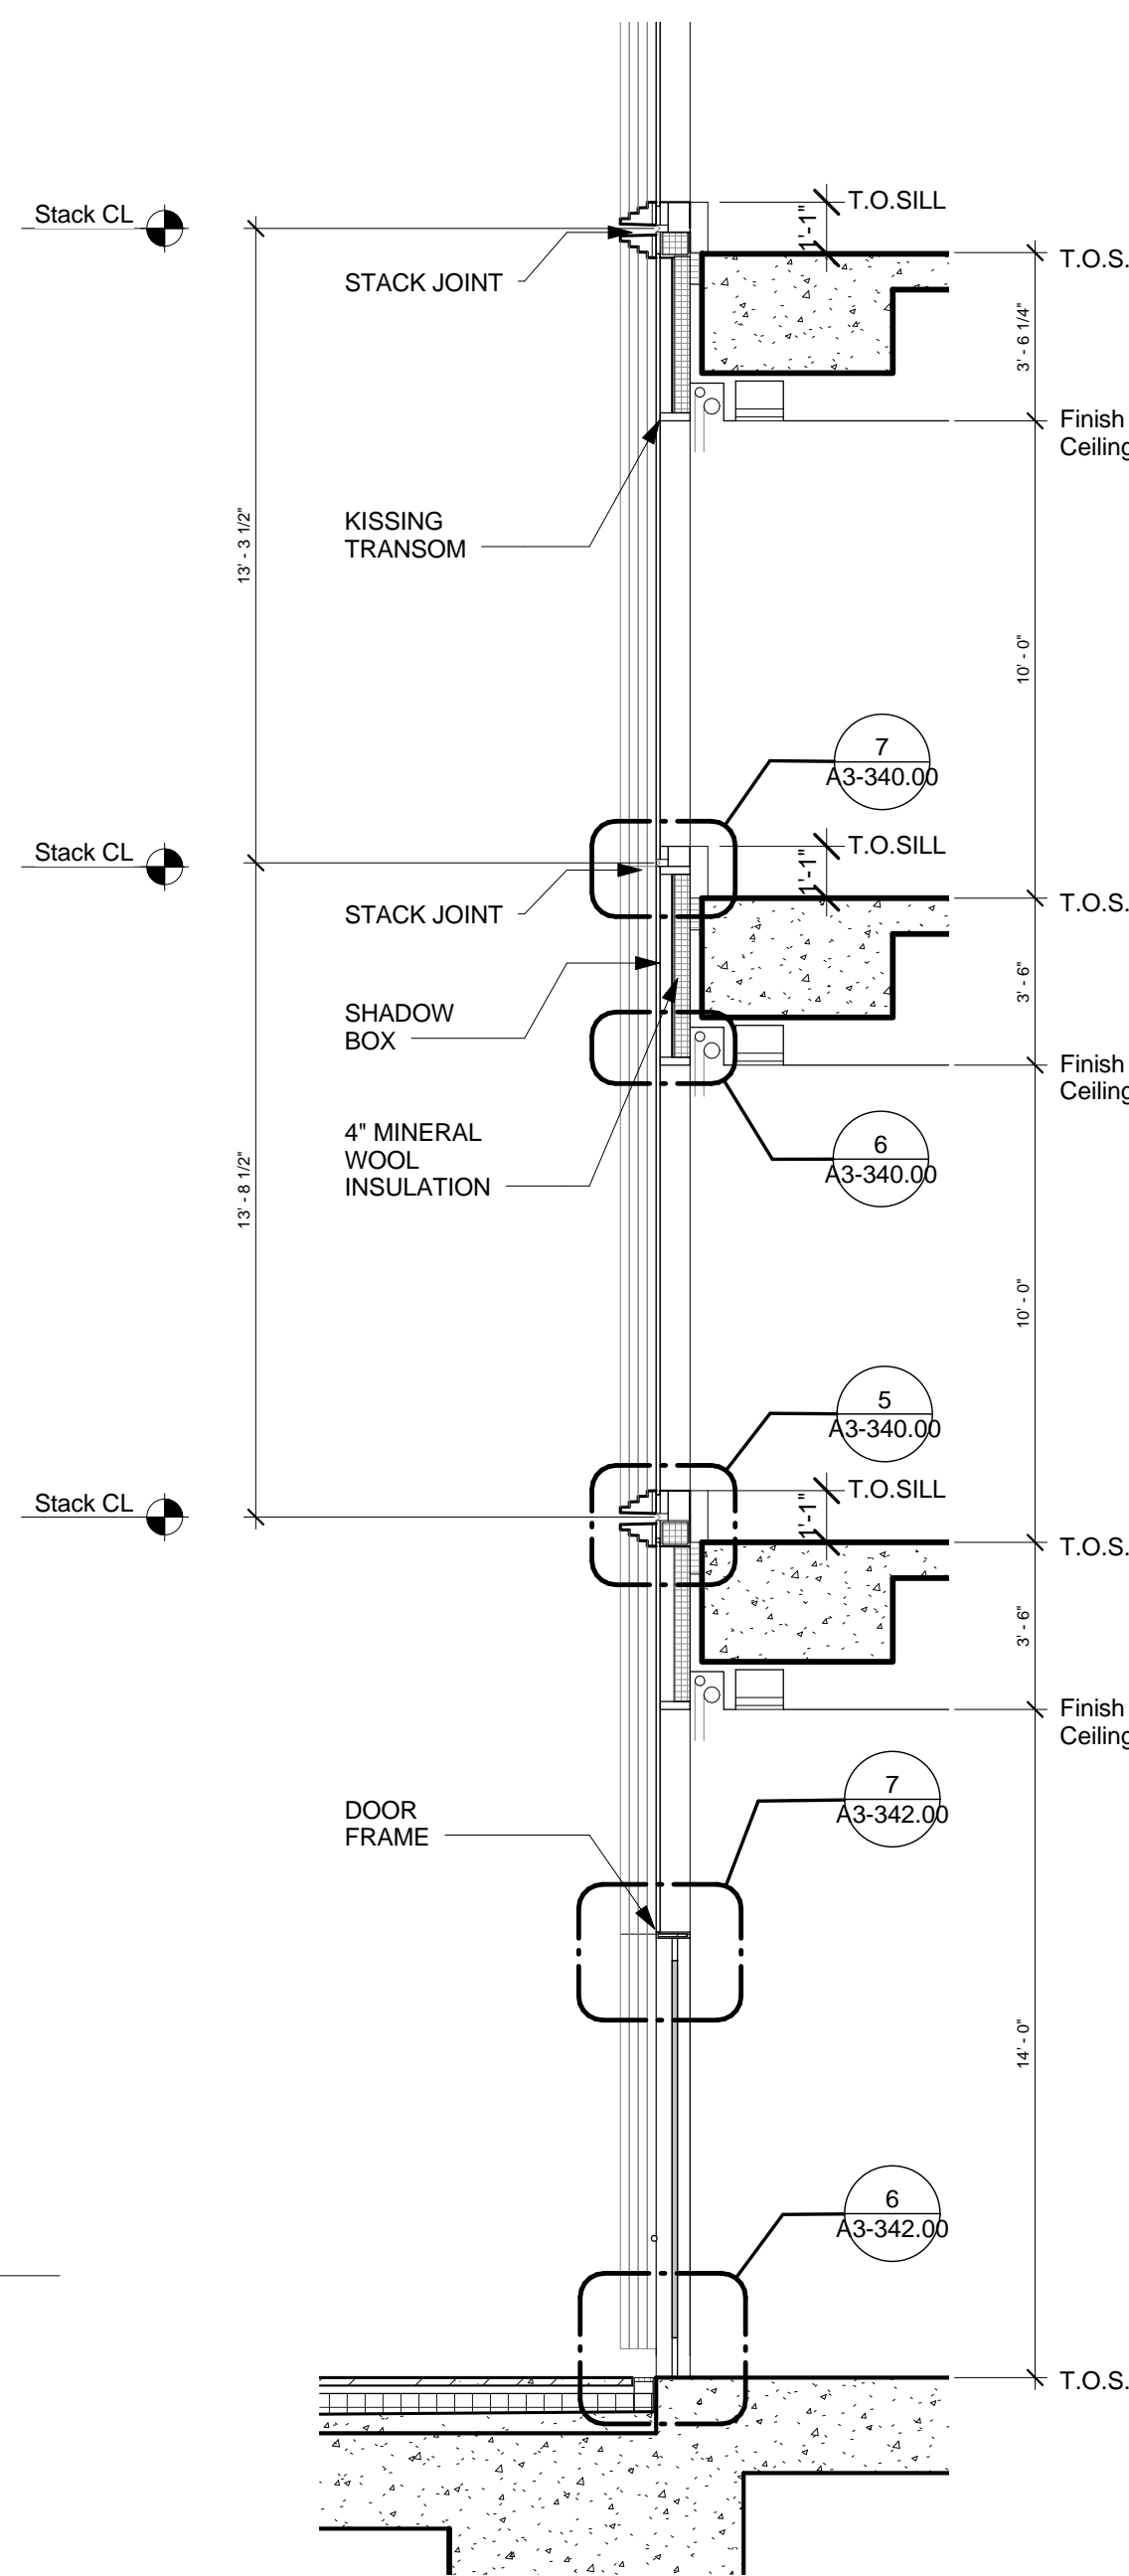


7 WALL TYPE DETAIL SECTION - BOTTOM - DOOR
SCALE: 1/4" = 1'-0"

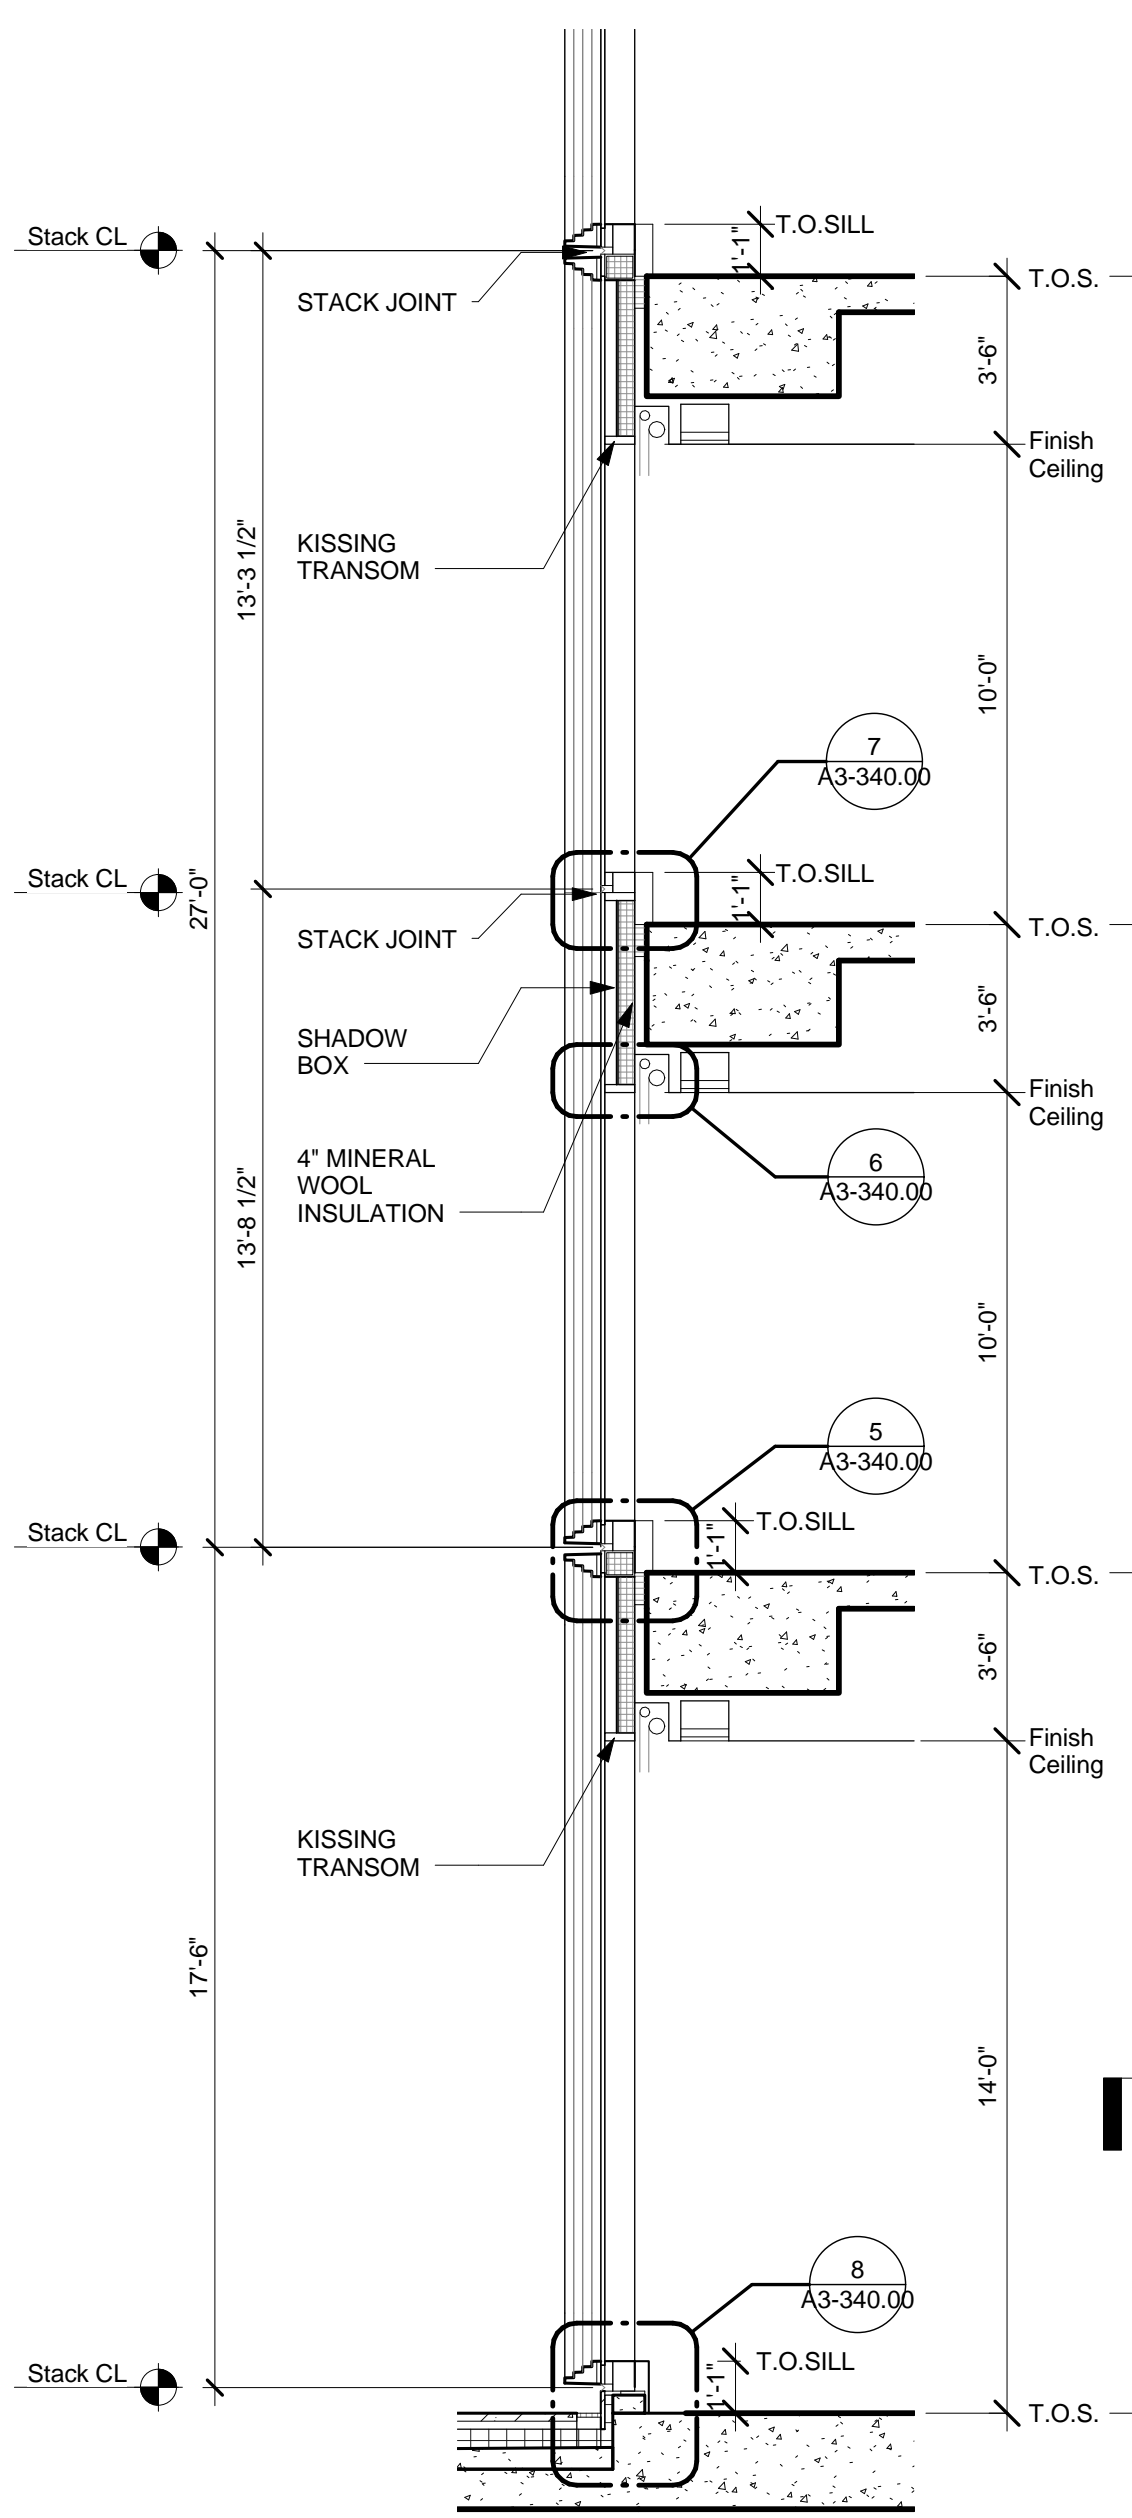


6 WALL TYPE DETAIL SECTION - TOWER BOTTOM
SCALE: 1/4" = 1'-0"

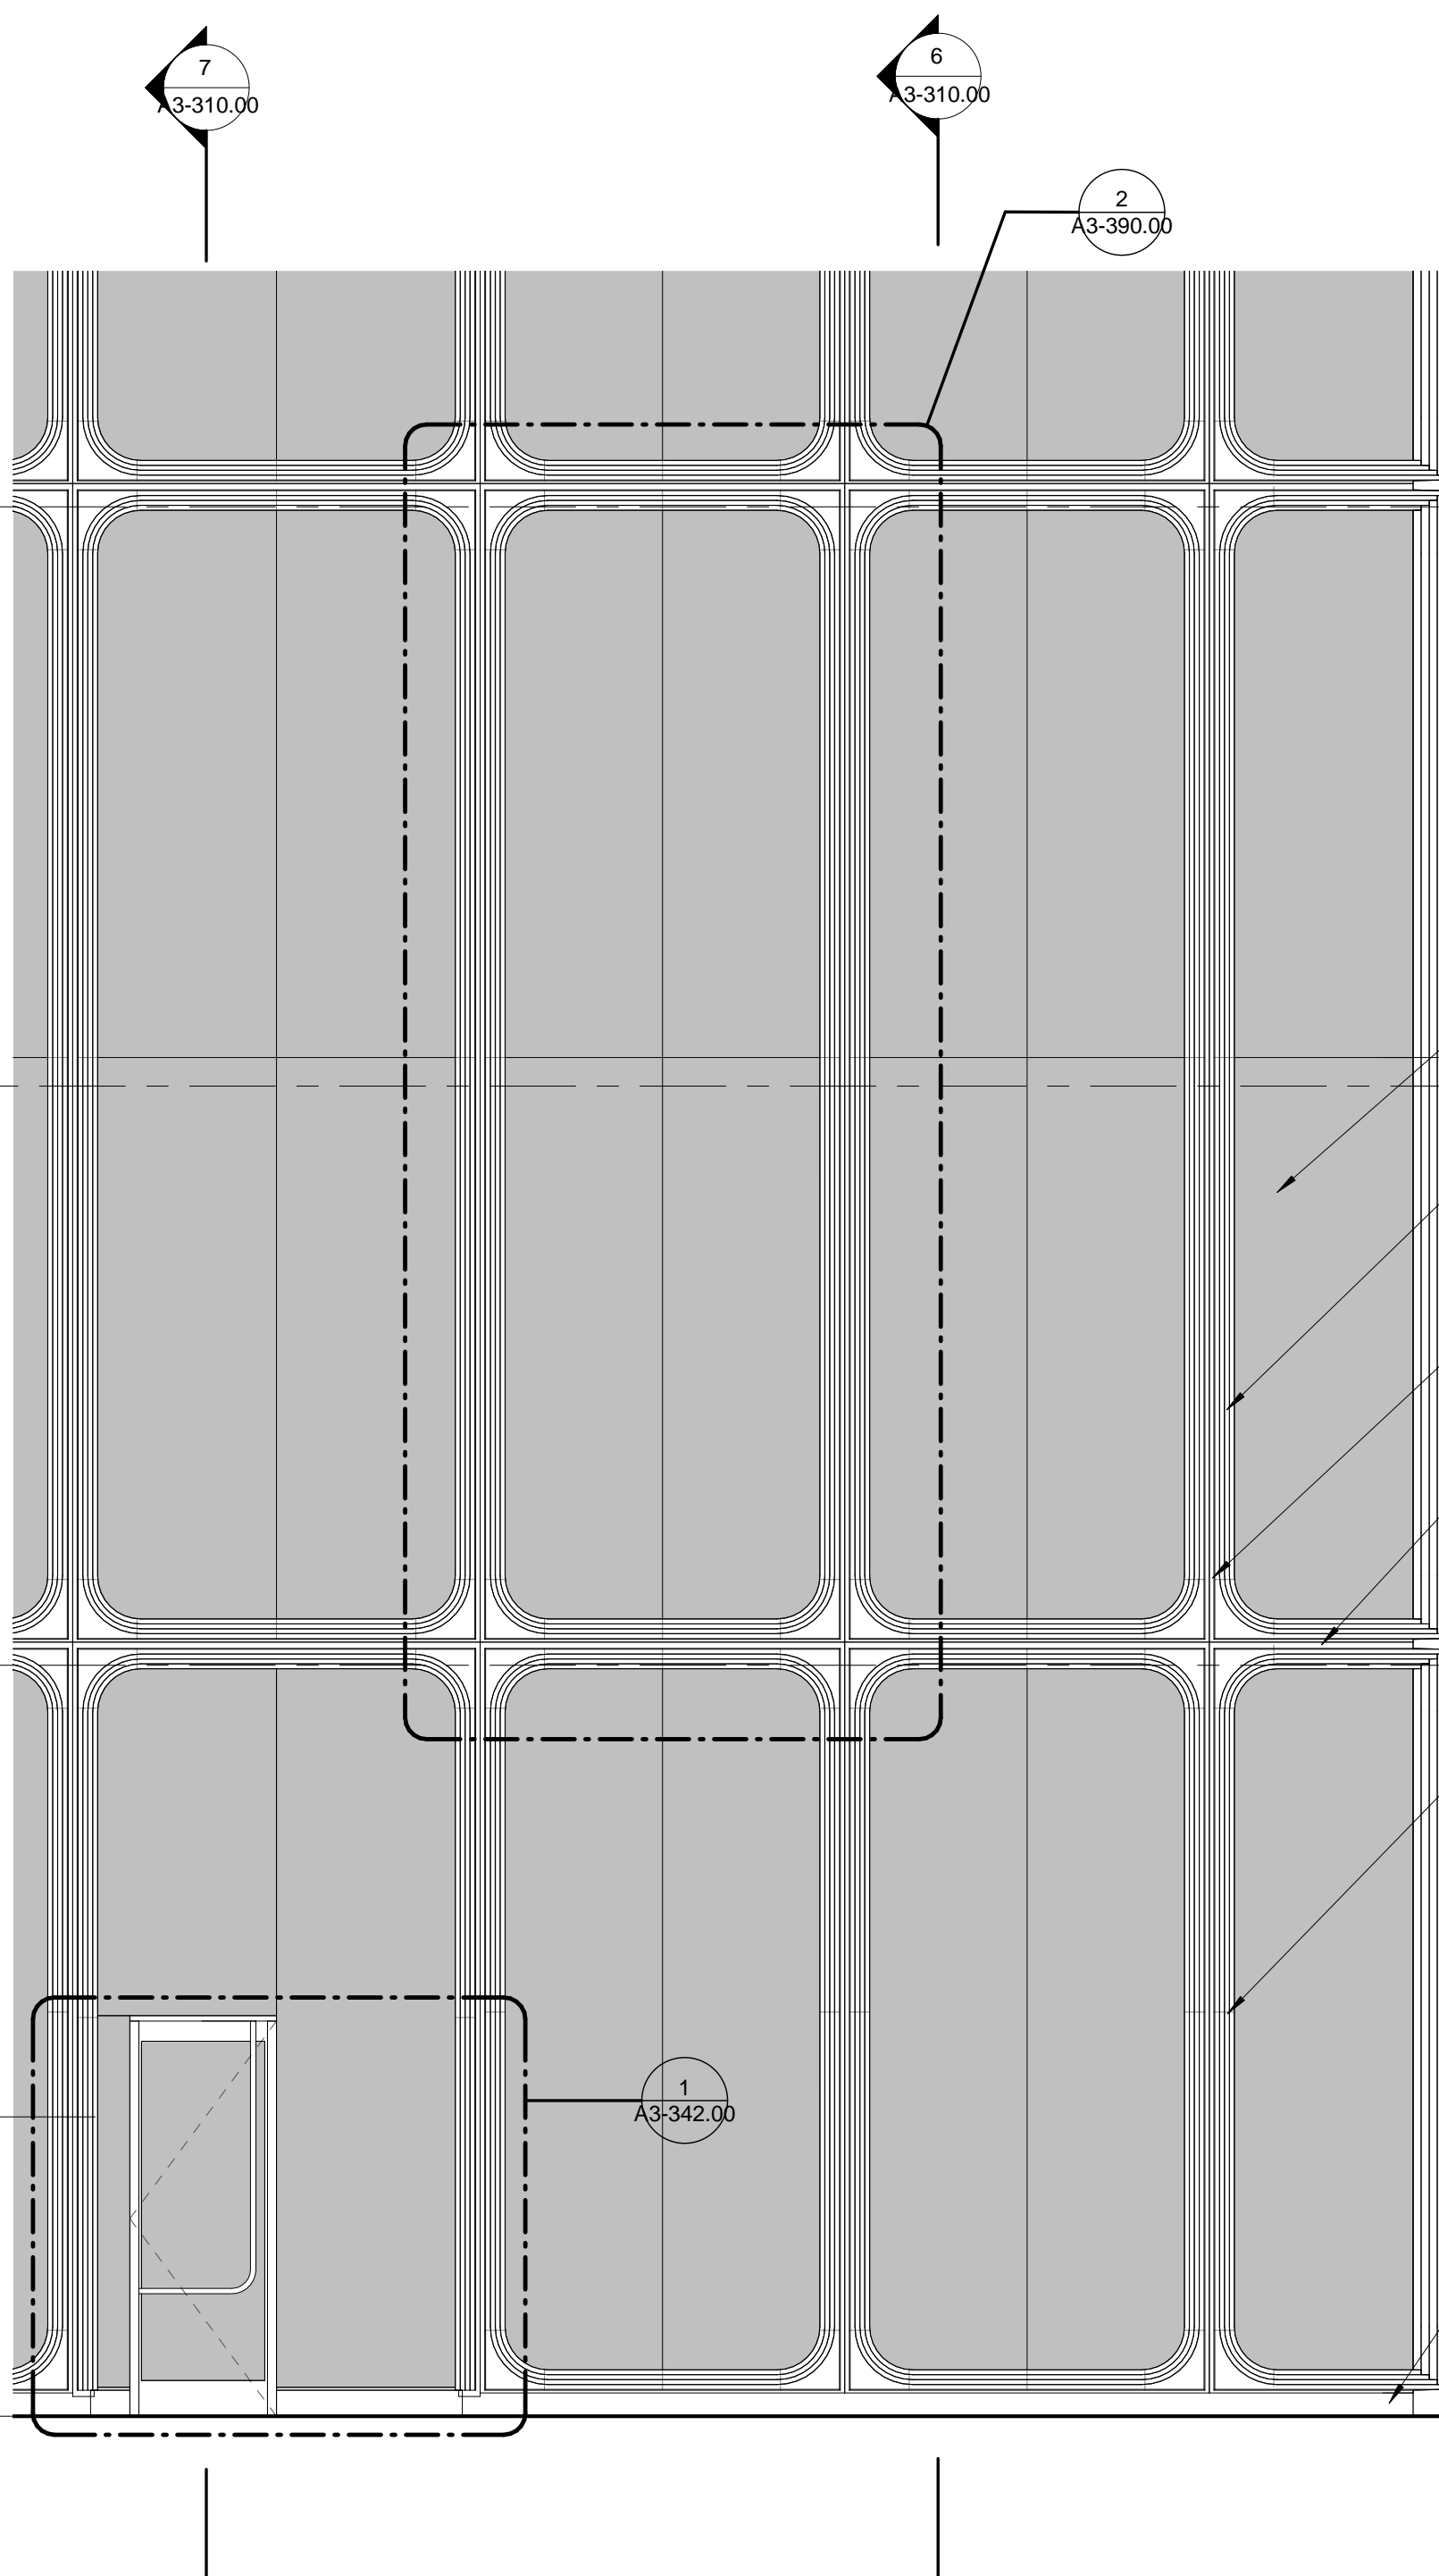


5 WALL TYPE DETAIL ELEVATION - TOWER BOTTOM
SCALE: 1/4" = 1'-0"

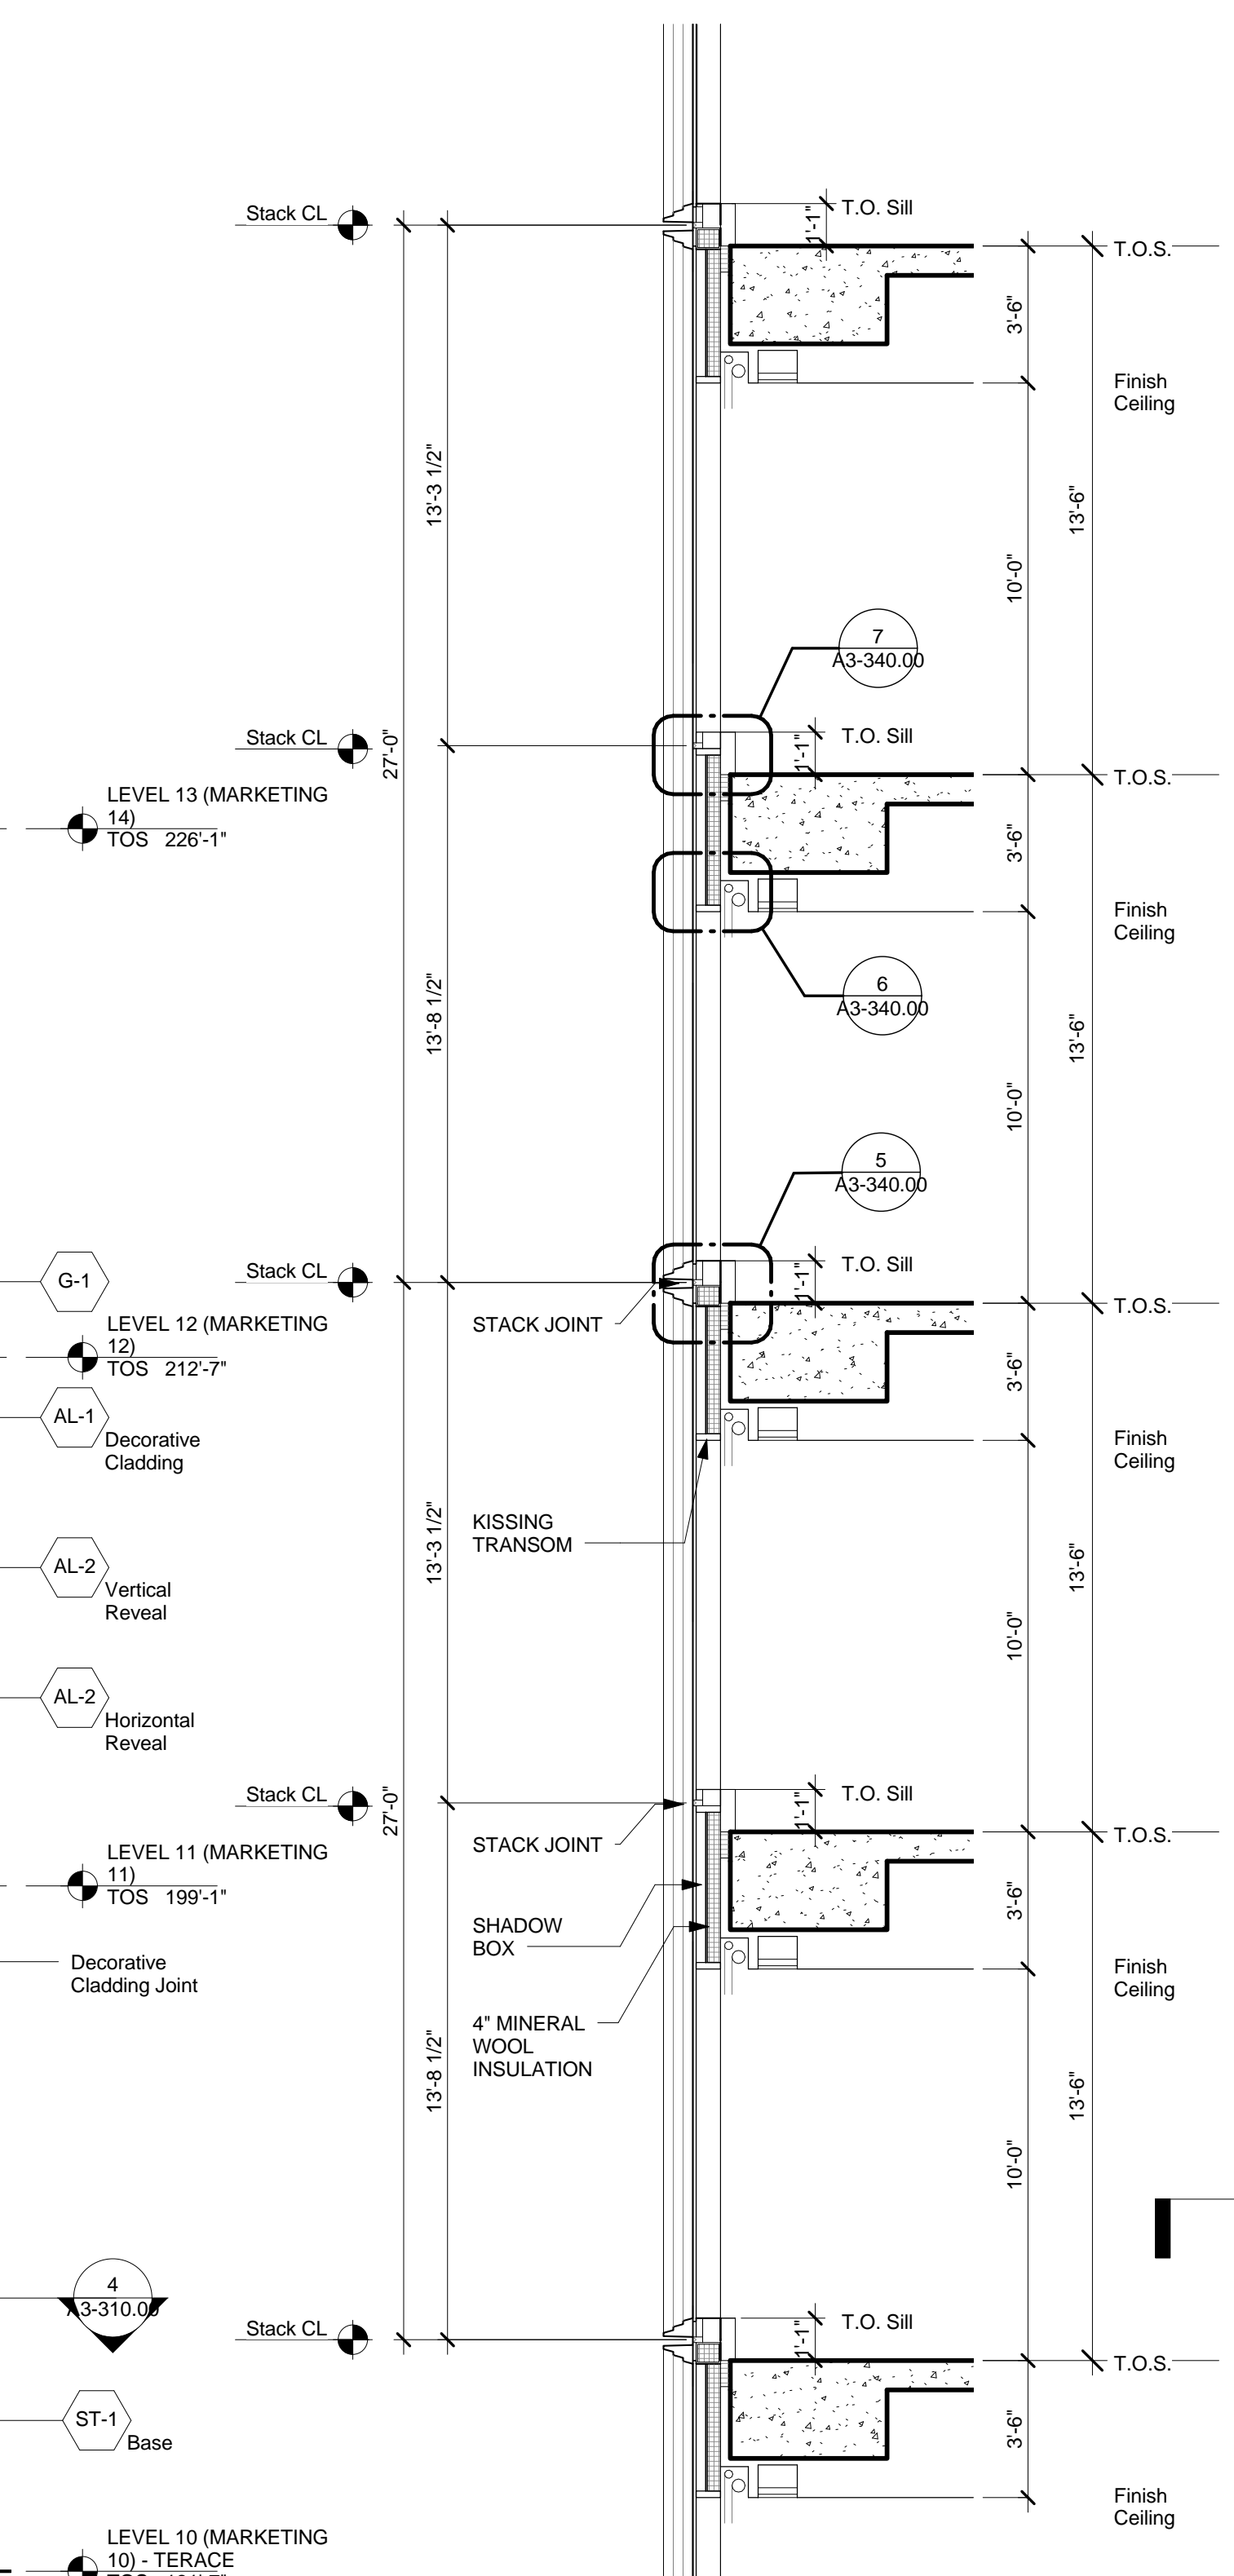


3 WALL TYPE DETAIL SECTION - TOWER
SCALE: 1/4" = 1'-0"

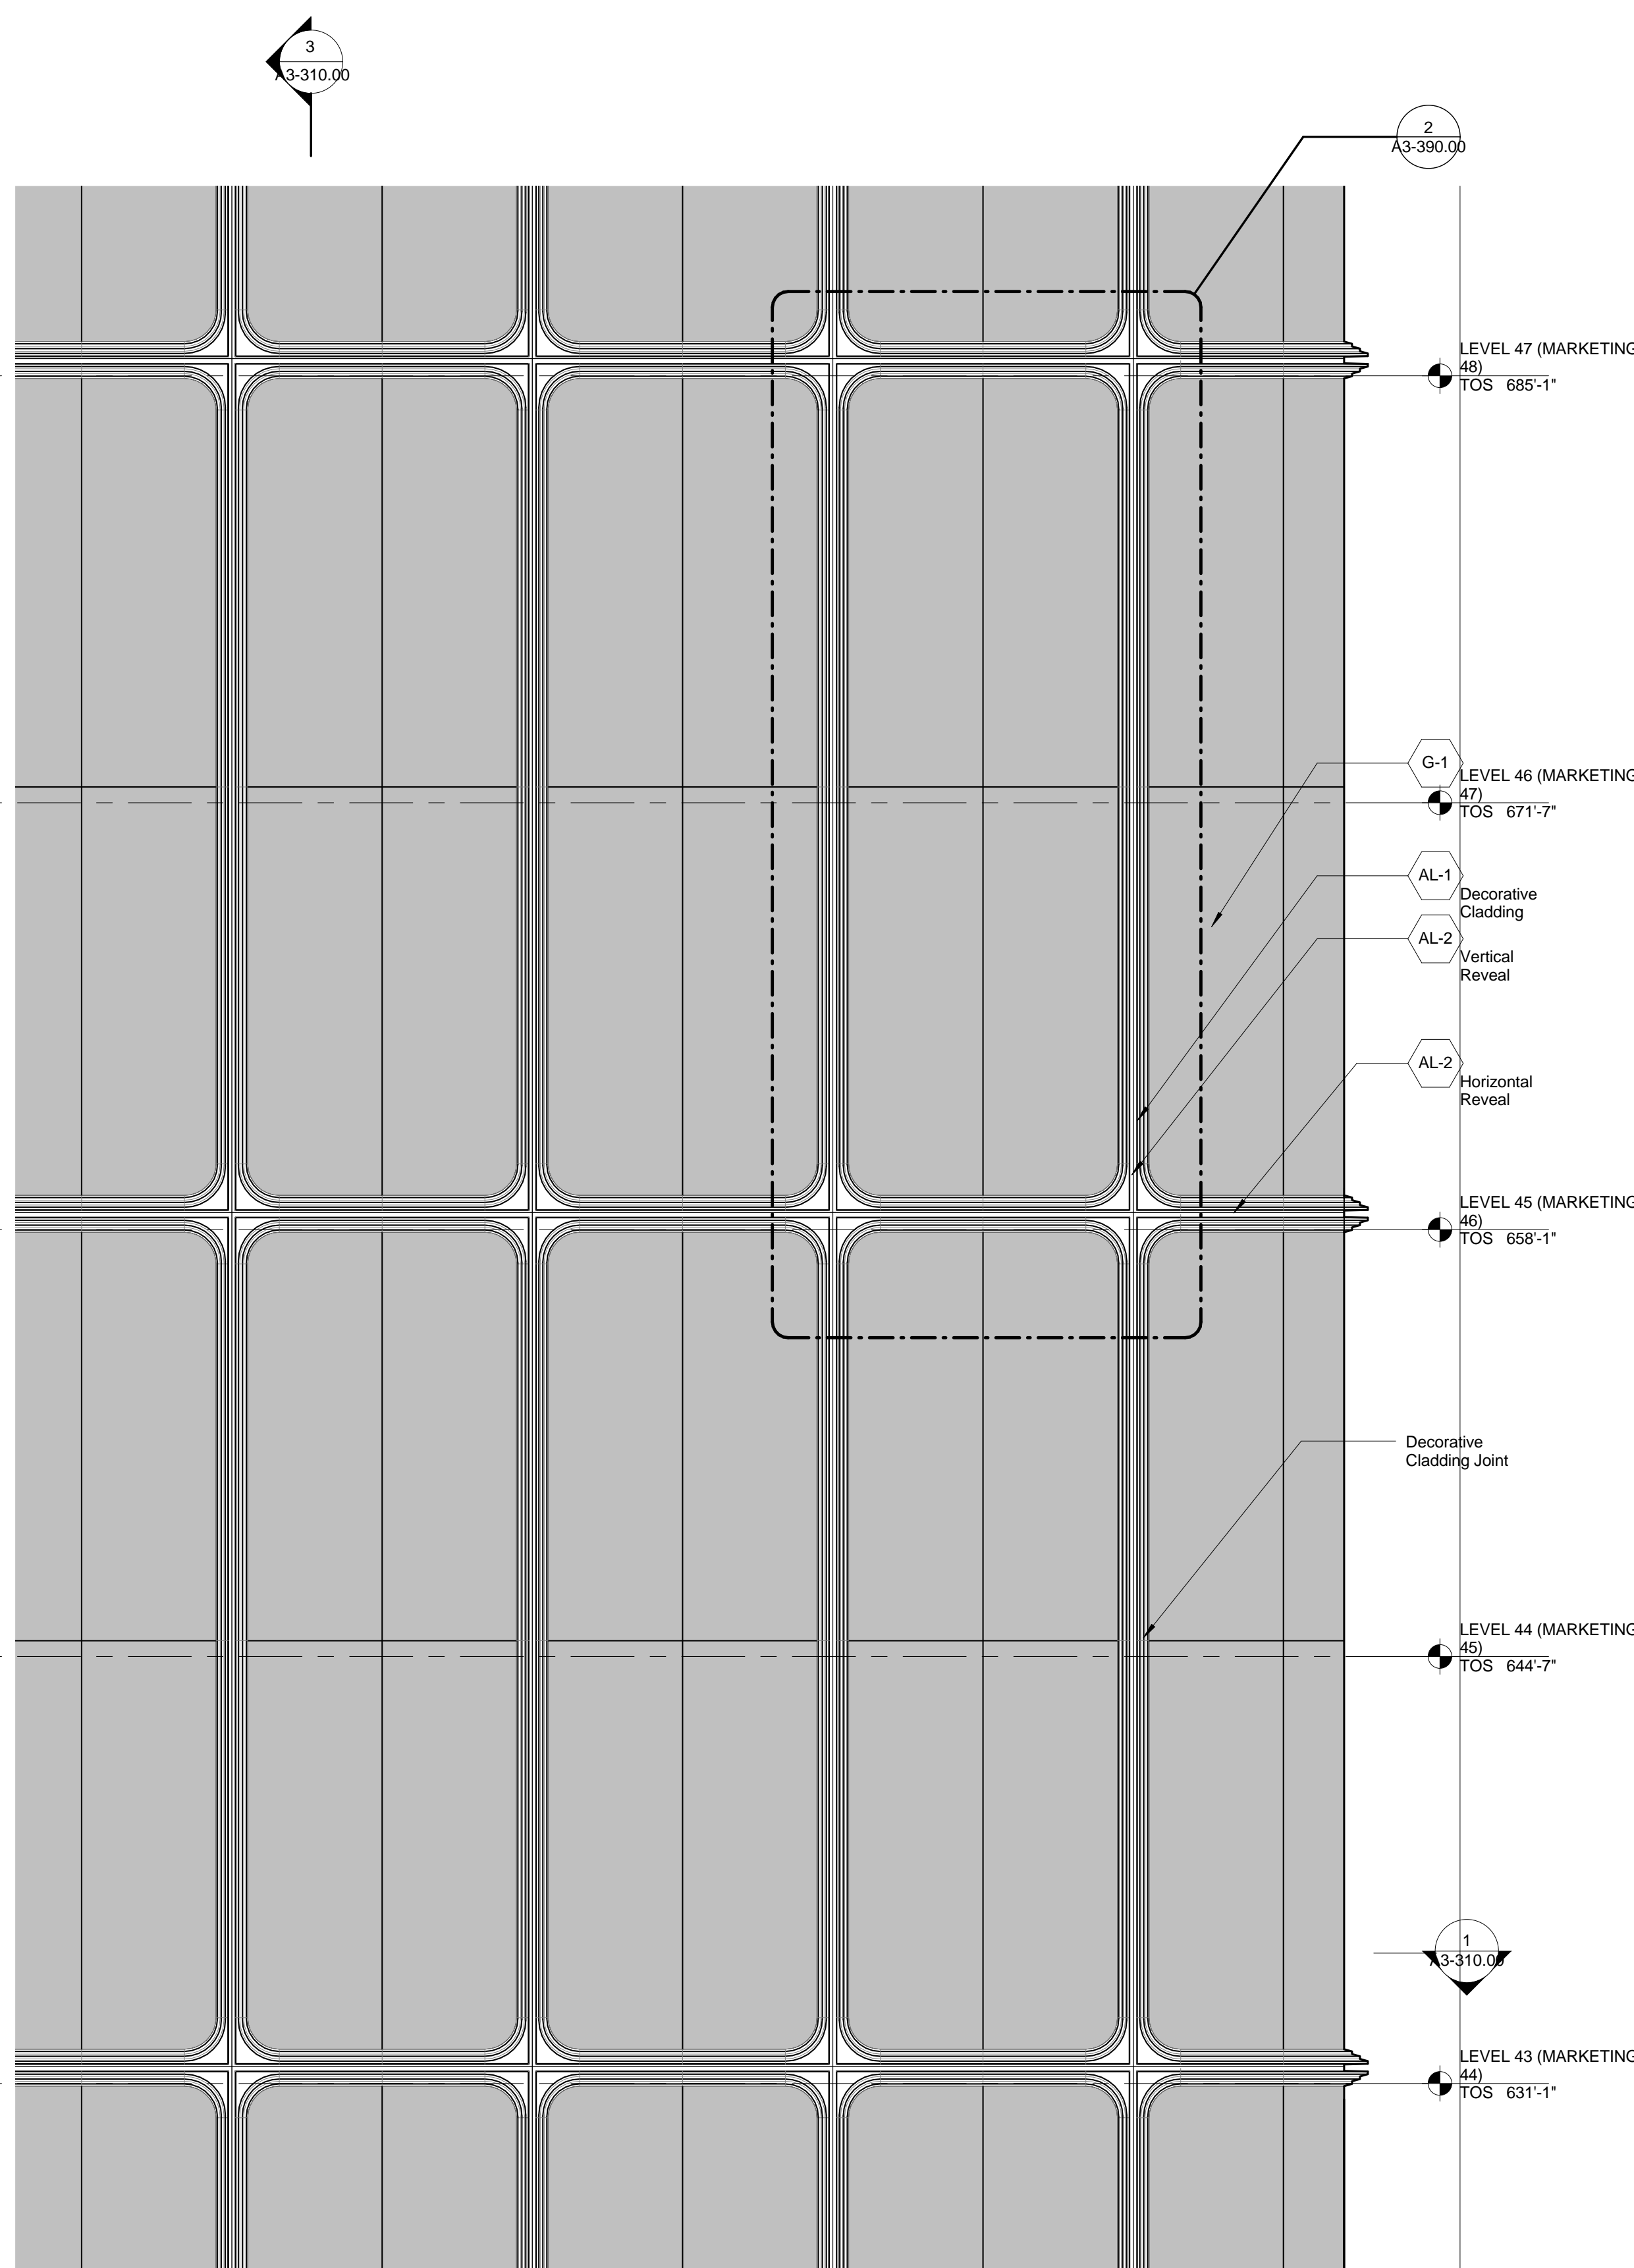

2 WALL TYPE DETAIL ELEVATION - TOWER
SCALE: 1/4" = 1'-0"

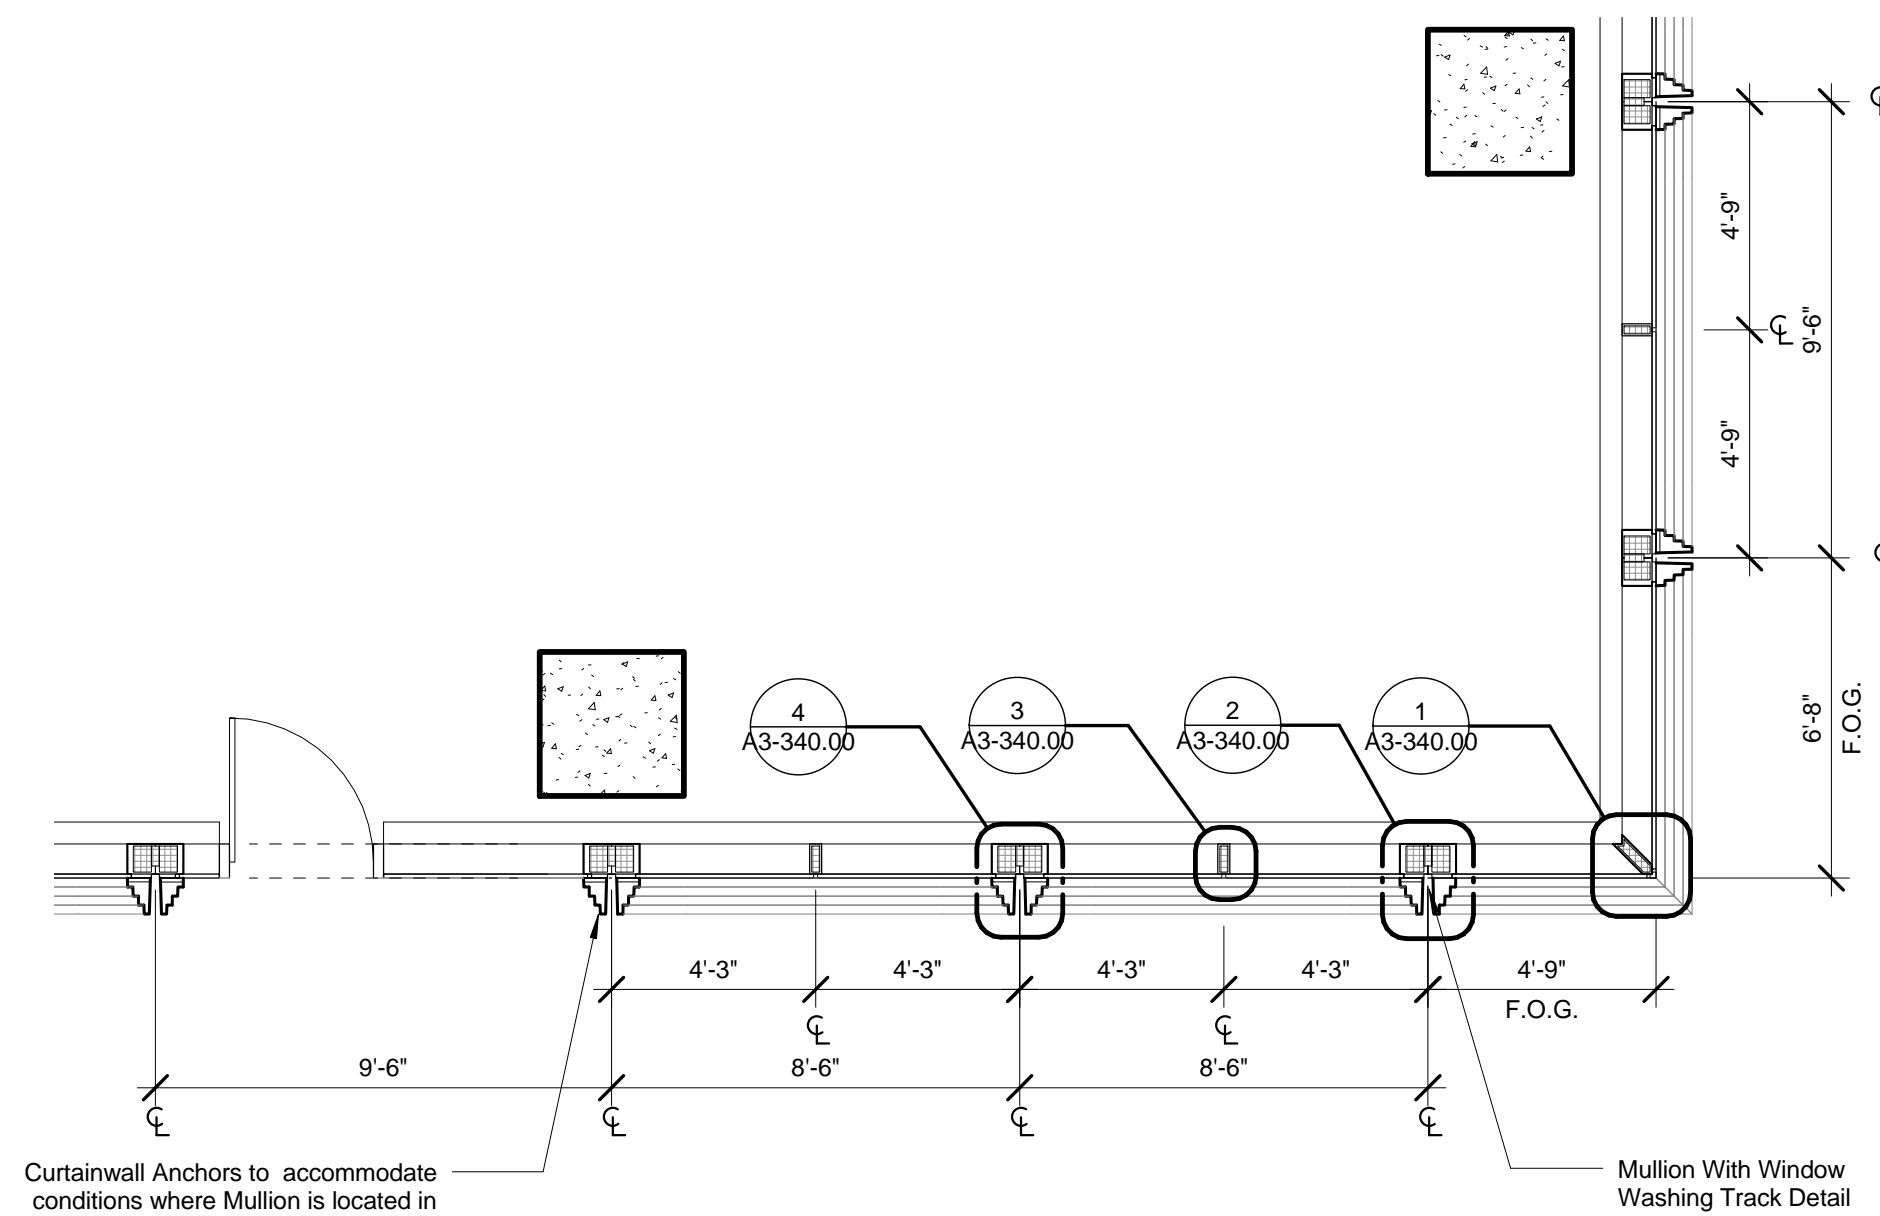

4 WALL TYPE DETAIL PLAN - TOWER TERRACE
SCALE: 1/4" = 1'-0"

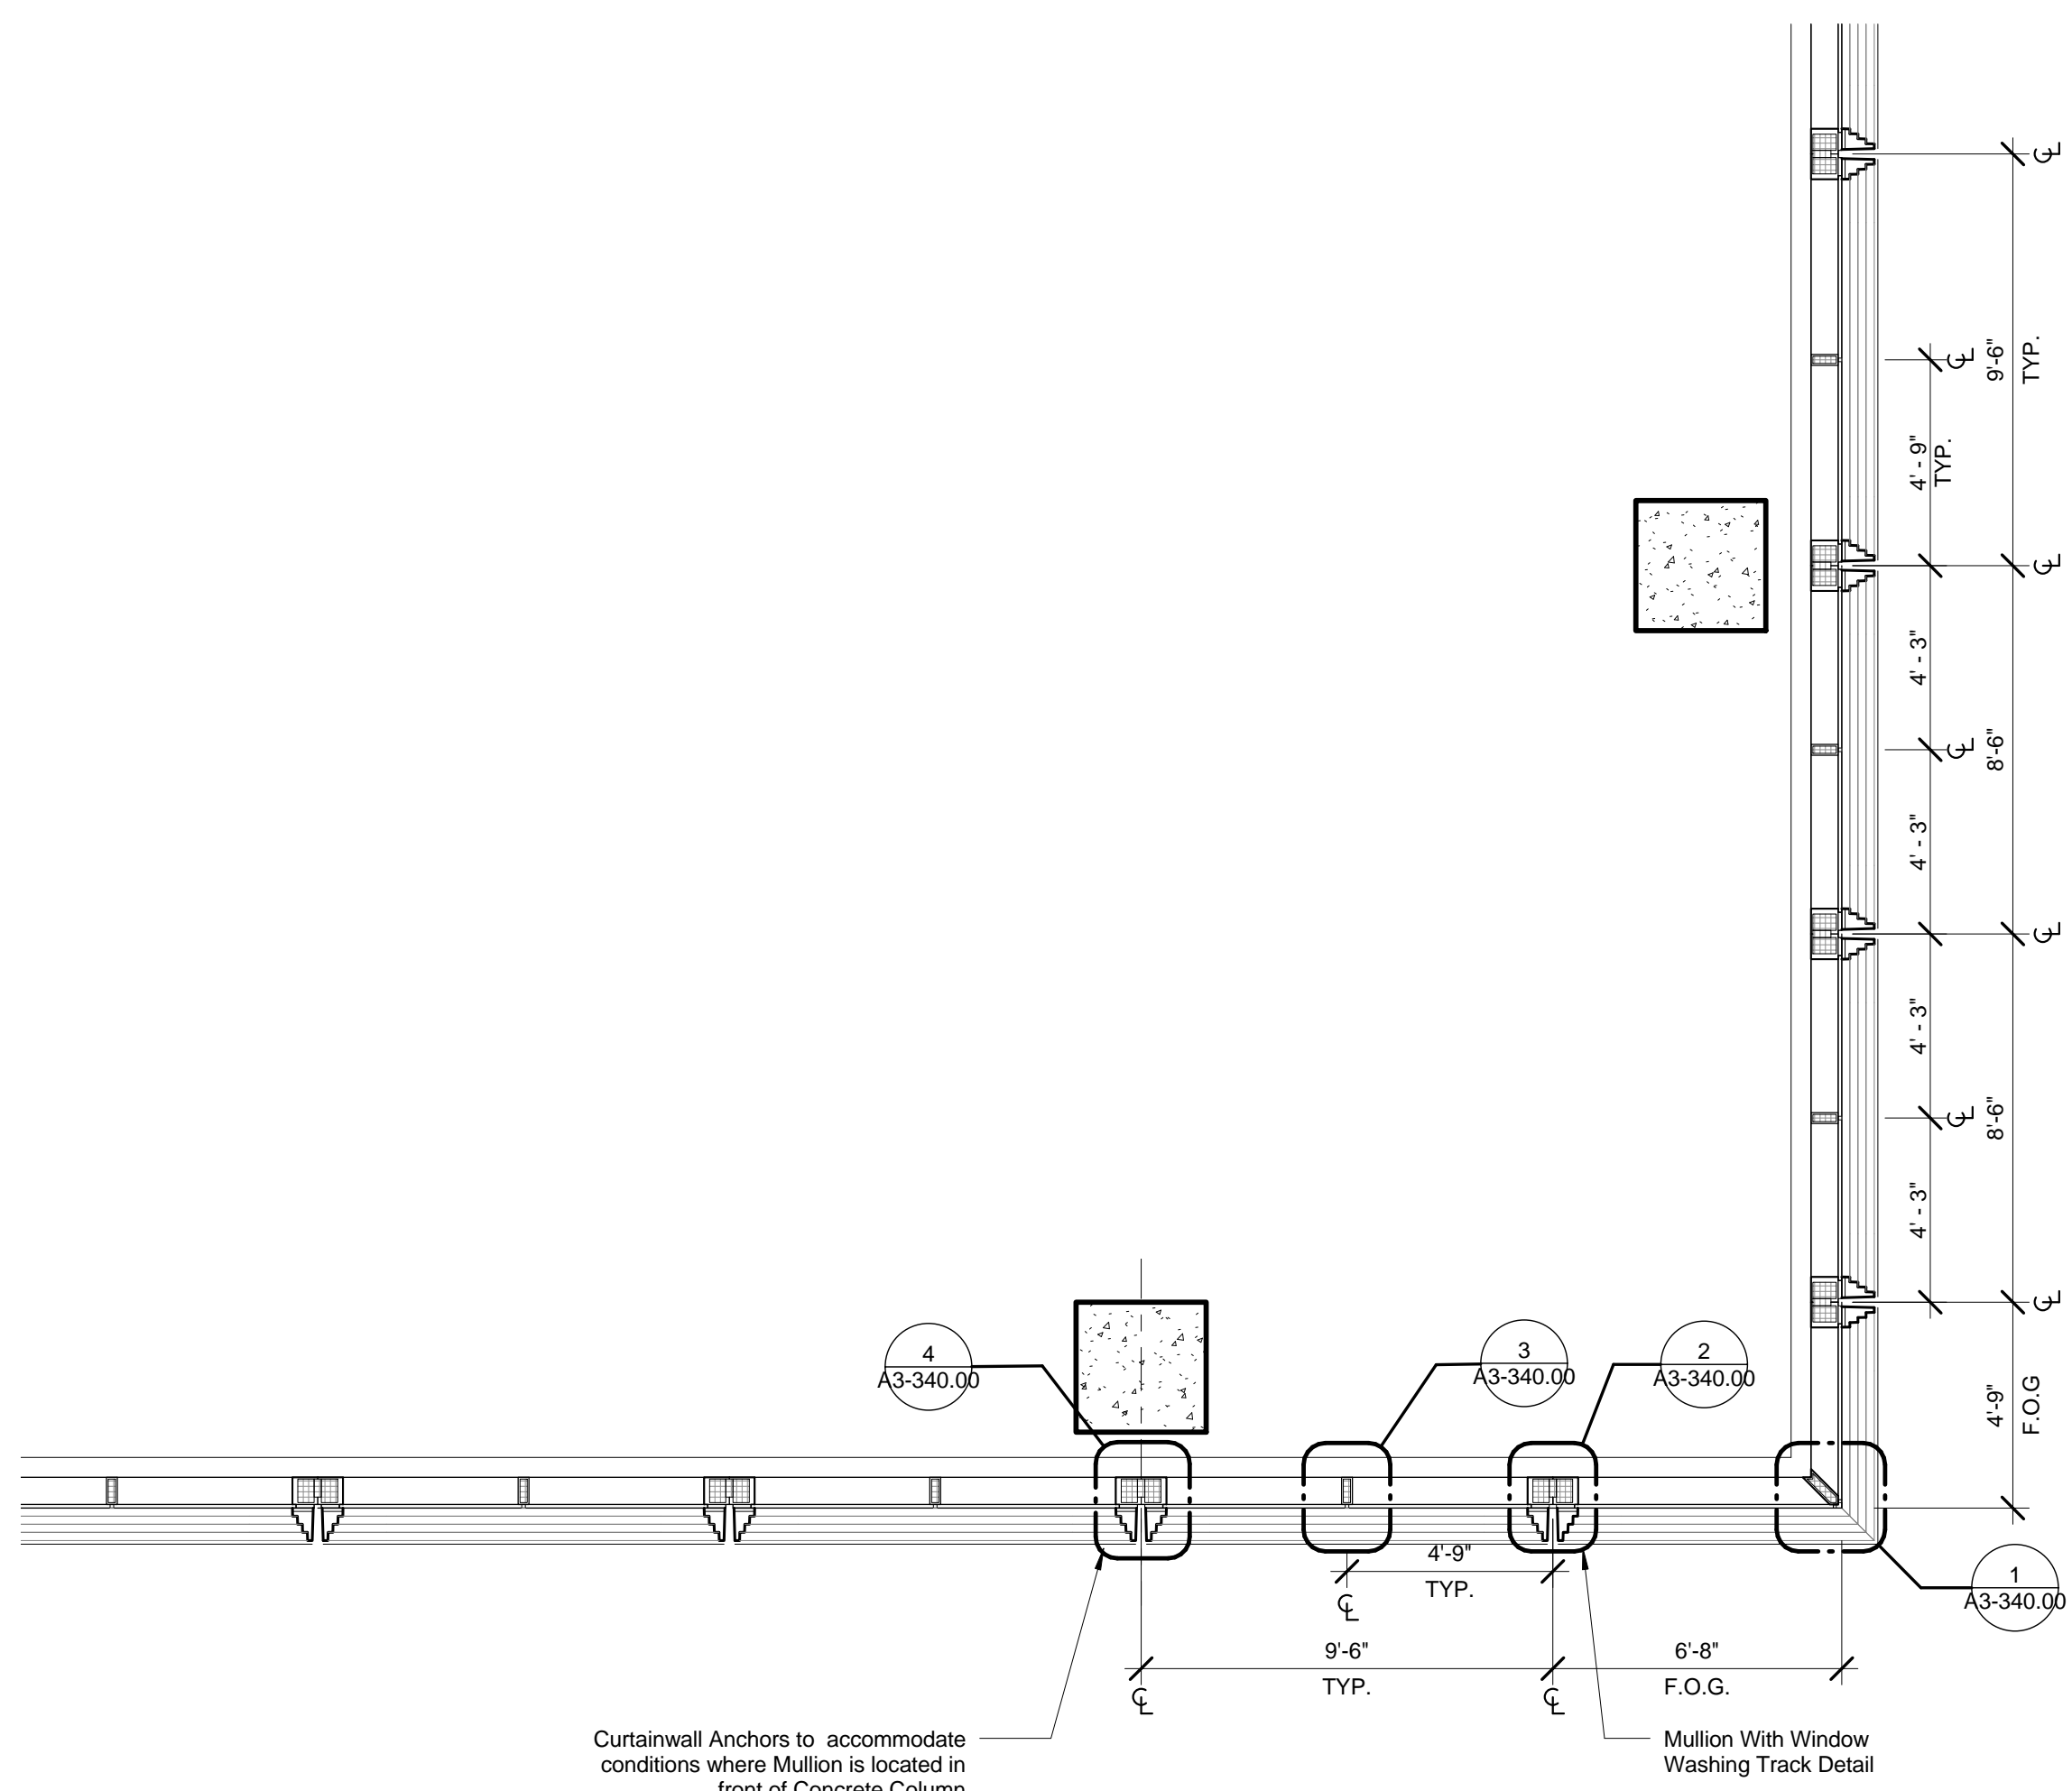

1 WALL TYPE DETAIL PLAN - TOWER
SCALE: 1/4" = 1'-0"

NOTE:
1) See Facade Maintenance Drawing Series for location of BMU tracks.
2) See Curtain Wall Module Plans for mullion locations.
3) All Elevations based on North American Vertical Datum 88 unless otherwise noted.

No.	Description	Date
2	D.O.B. BUILDING PERMIT FILING	05/01/2015




Key Plan

Drawn Date: 05/13/2015
Project No: 55HY
Author: SSI
Sheet Number: 55HY-A3-310.00

WALL TYPE 01 - TOWER - TYPICAL & BOTTOM

A3-310.00
SHEET 4 OF 36

A3-311.00
5/4/2015 3:56:42 PM
N:\ALL TYPE 02 - TOWER - TOP
C:\KFP\Revit\210_SSHY-RPZ-MAIN.DWG 5-08-15 Japson.rvt

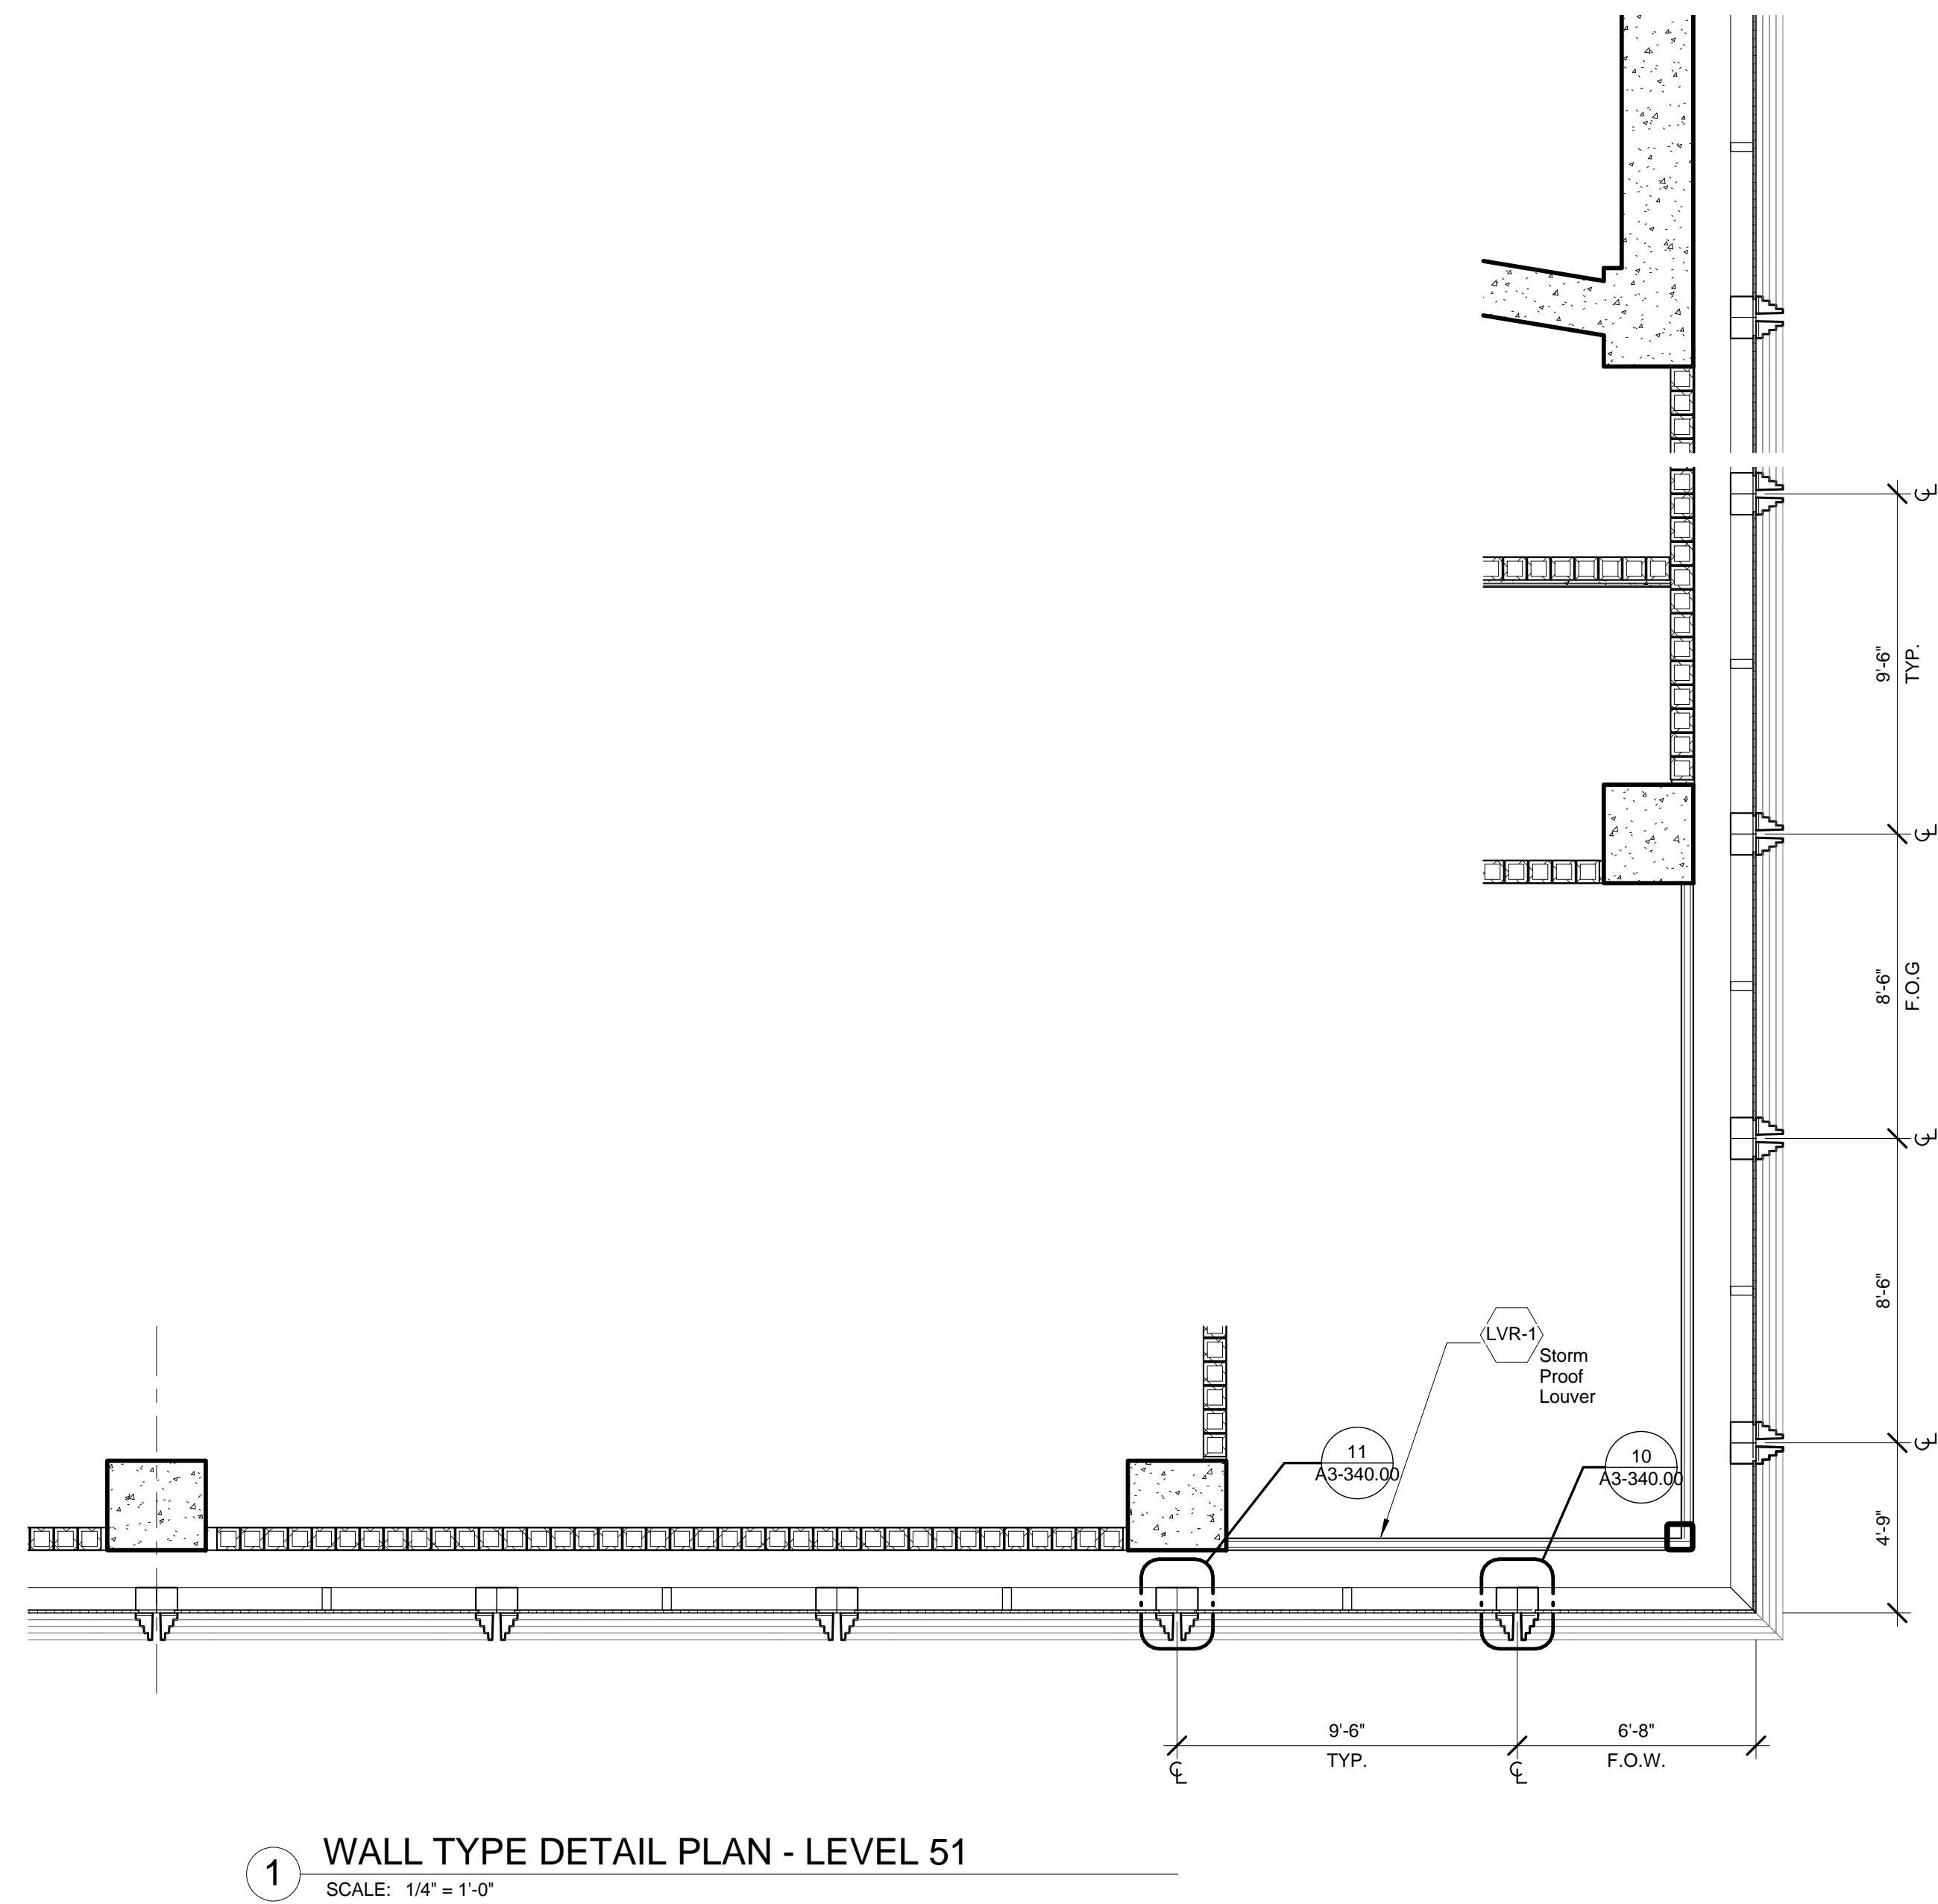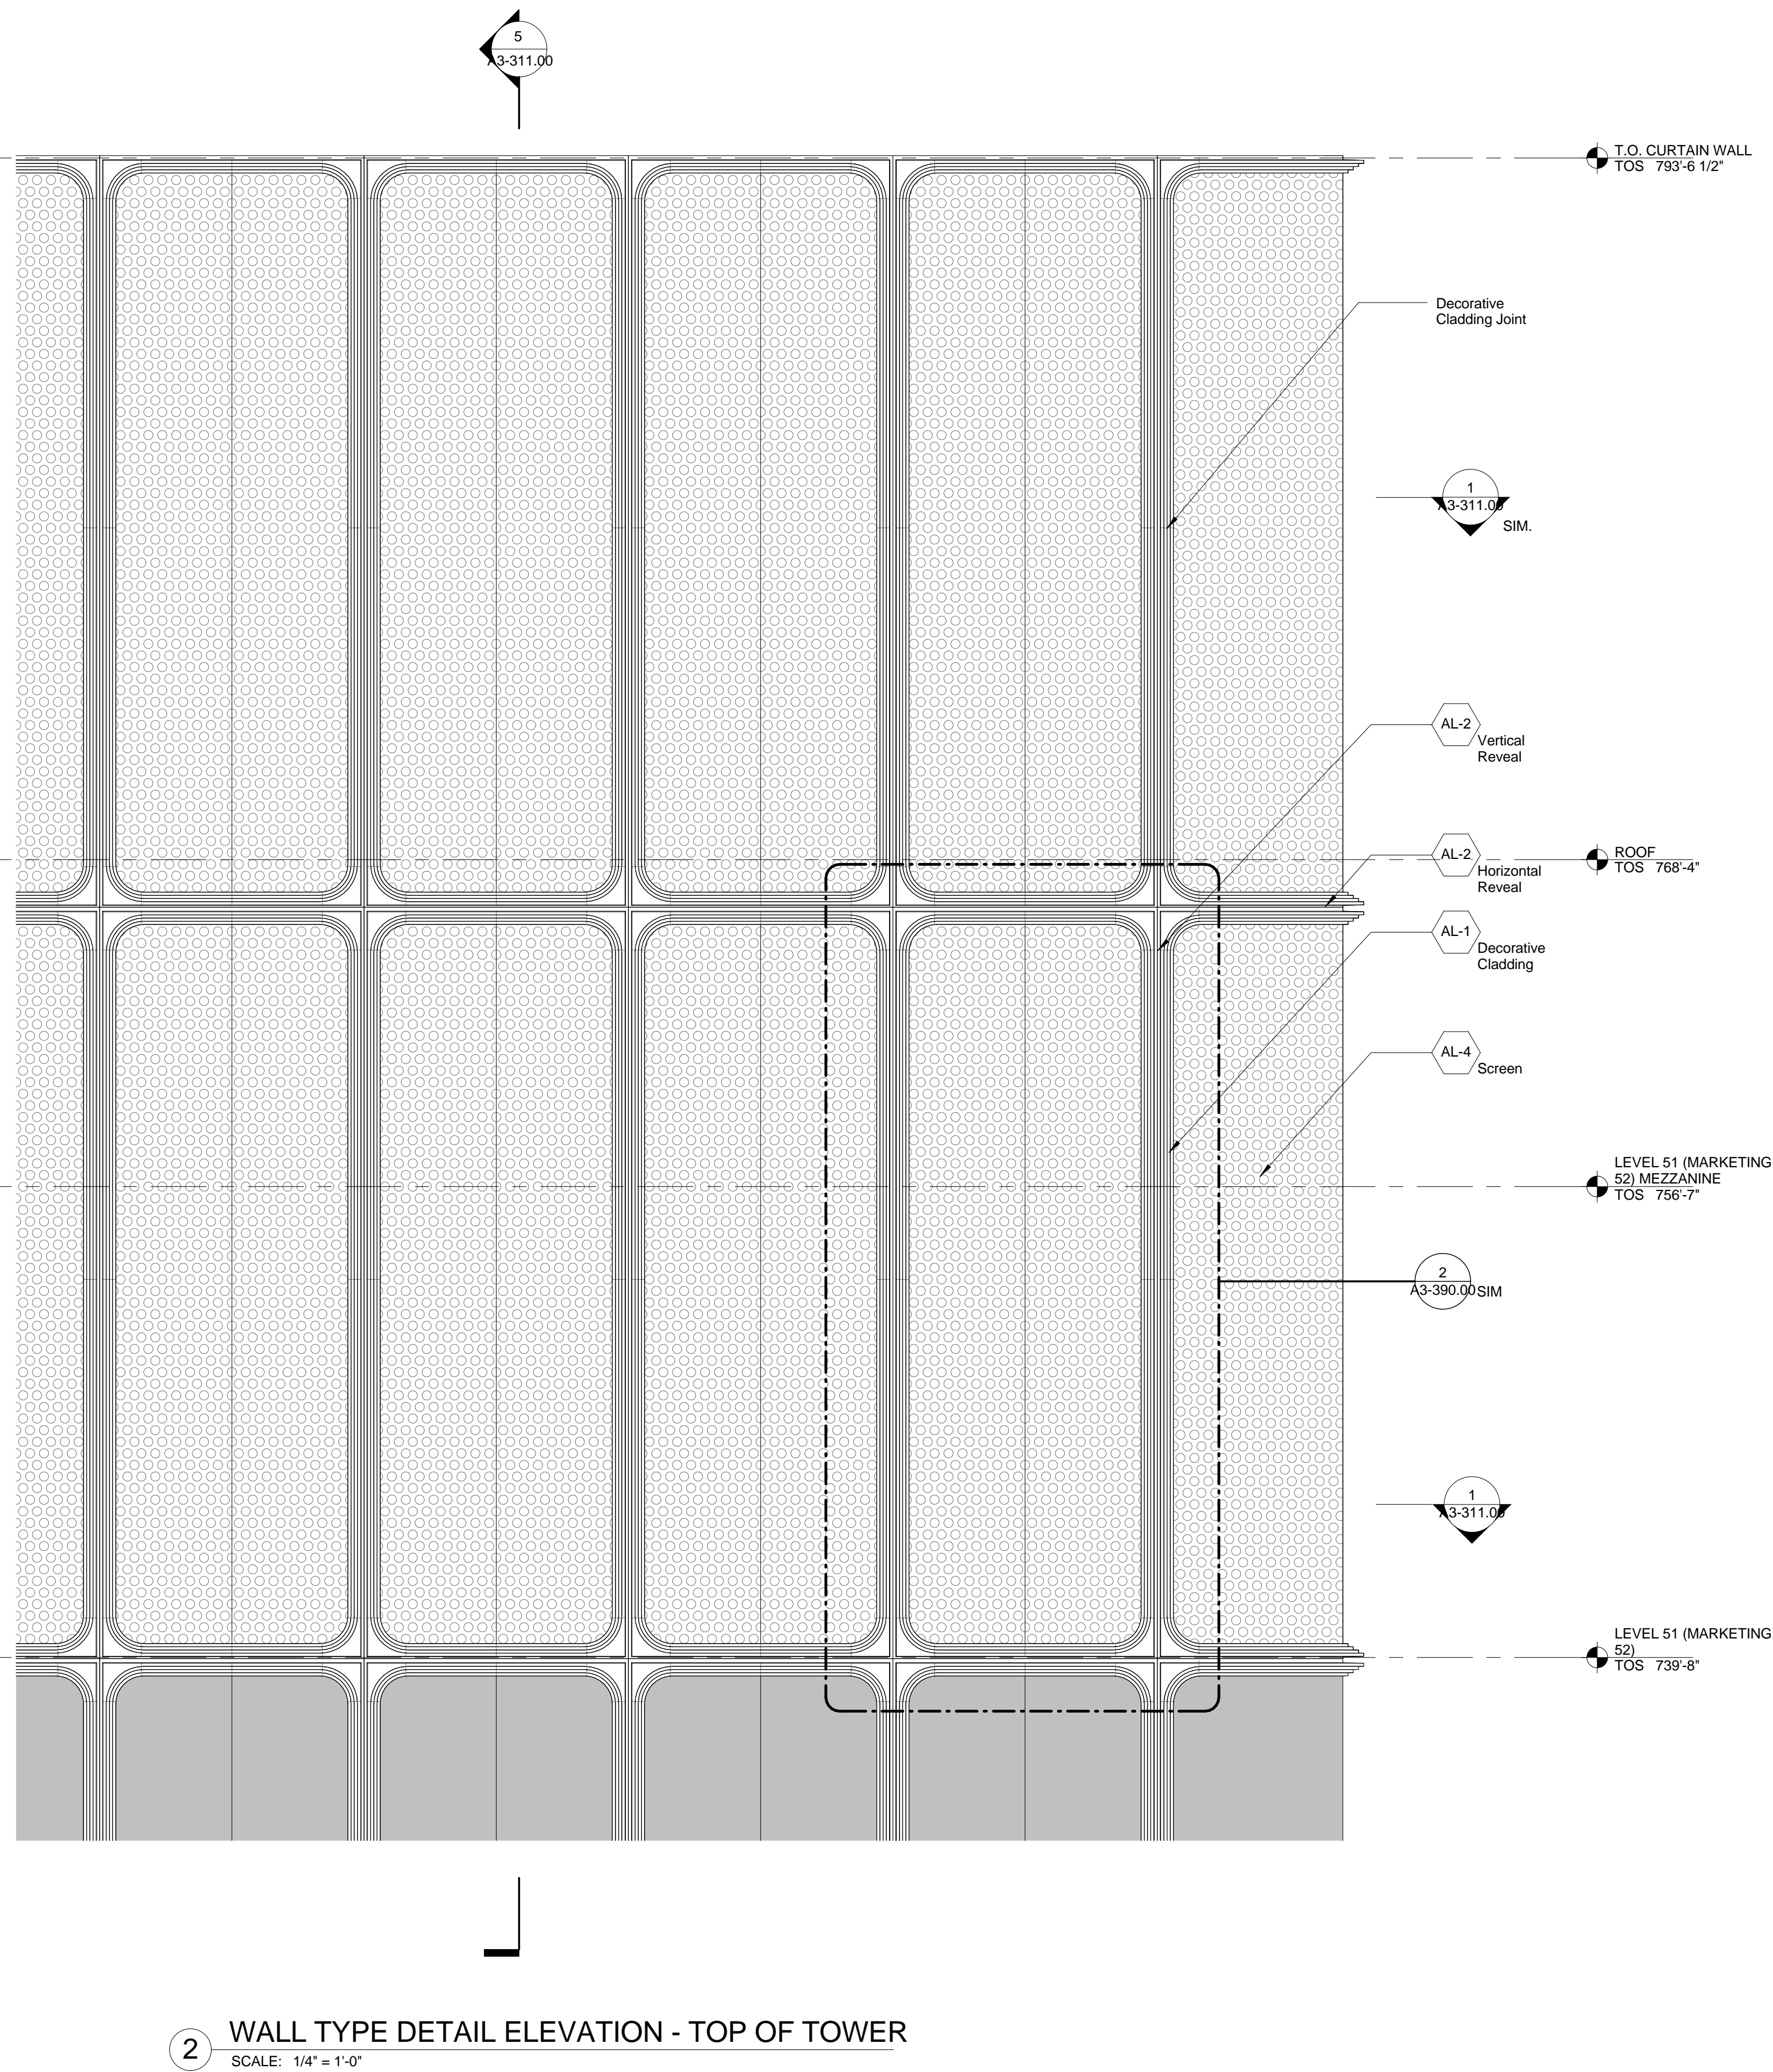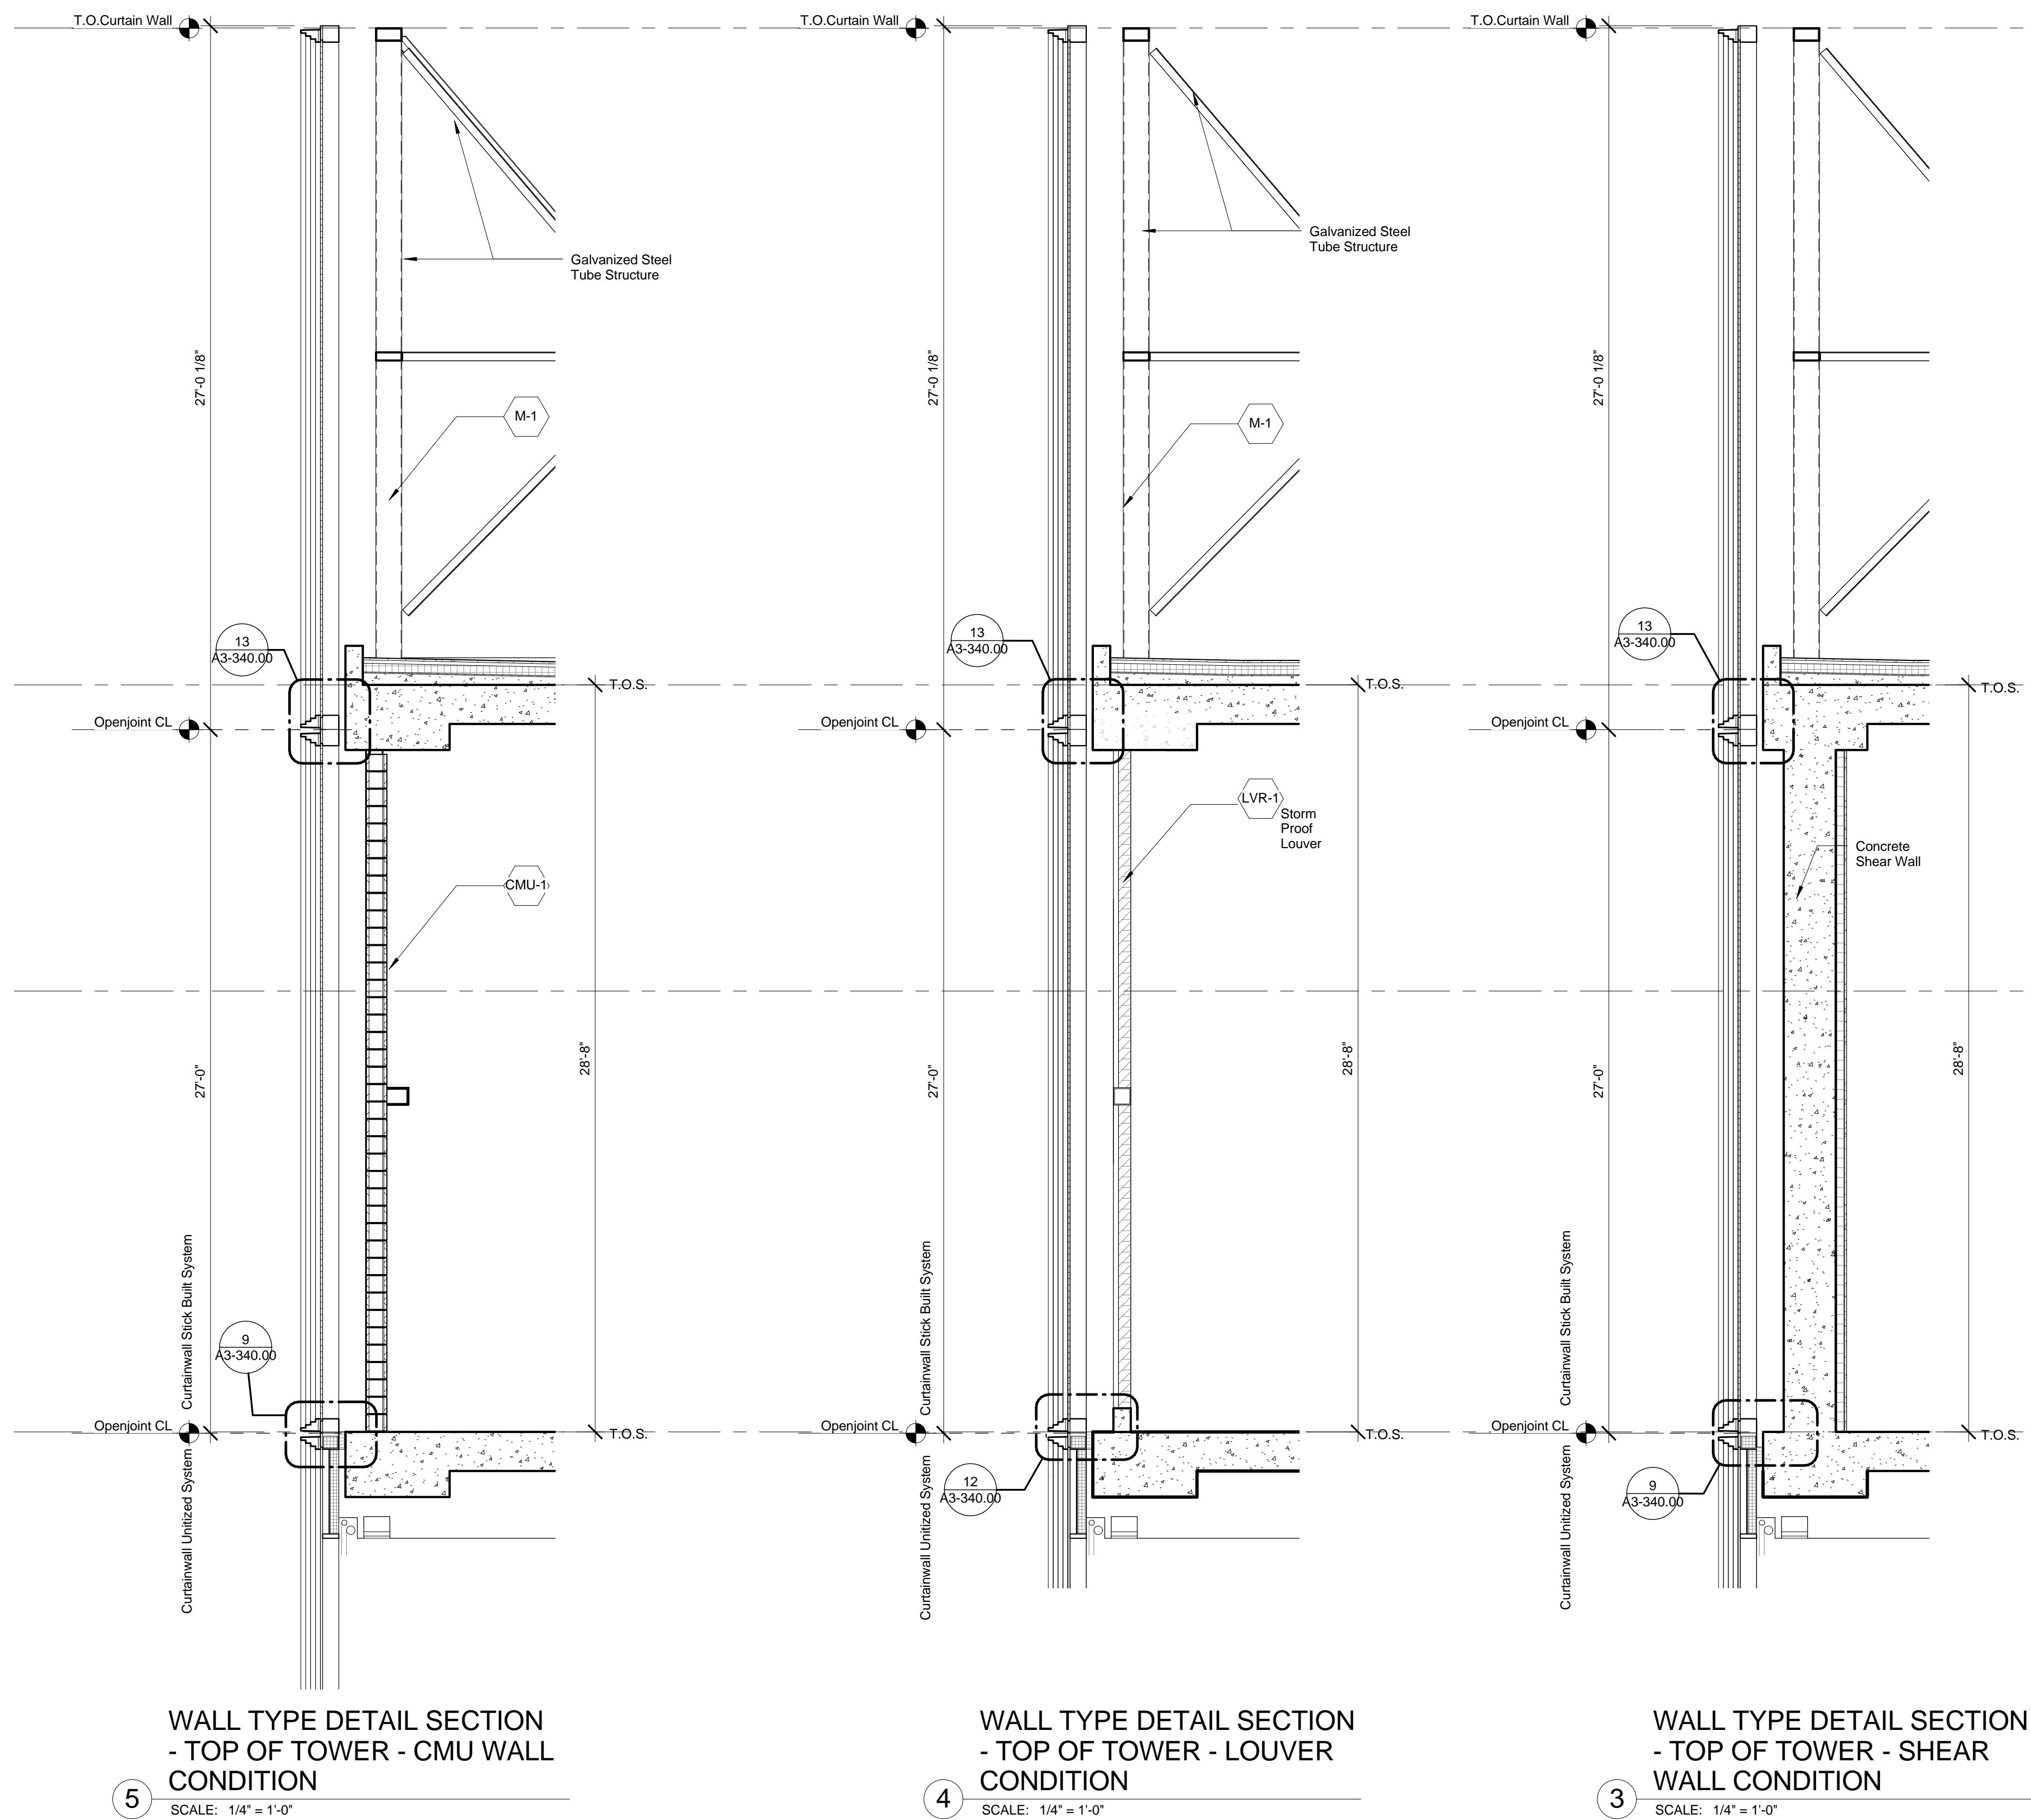

NOTE:
1) See Facade Maintenance Drawing Series for location of BMU tracks.
2) See Curtain Wall Module Plans for mullion locations.
3) All Elevations based on North American Vertical Datum 88 unless otherwise noted.

55 HUDSON YARDS

Address
550 W 34th St. New York, NY
10001



Client
Related Companies
60 Columbus Circle
New York, NY 10023
Tel: 212.801.1000 Fax: 212.801.1048

Oxford Properties Group
320 Park Avenue, 17th Floor
New York, NY 10022
Tel: 212.986.7514 Fax: 212.986.7510

Mitsui Fudosan America, Inc.
1251 Avenue of the Americas, Suite 800
New York, NY 10020
Tel: 212.403.5600 Fax: 212.403.5657

Architect
Kohn Pedersen Fox Associates PC
Architects & Planning Consultants
11 West 42nd Street
New York, New York 10036
TEL: 212.977.6500 FAX: 212.956.2526

Structural Engineer
WSP
228 East 45th Street, 3rd Floor
New York, NY 10017
Tel: 212.687.9888 Fax: 646.487.5501

Mechanical, Electrical, Plumbing, Fire Protection
WSP
512 Seventh Avenue
New York, NY 10018
Tel: 212.552.9600

2 D.O.B. BUILDING PERMIT FILING 05/01/2015
No. Description Date

Key Plan

Date: 05/13/2015
Project No: 55HY
Author: Author
Sheet Number: 55HY-A3-311.00

Drawing Title

WALL TYPE 02 -
TOWER - TOP

Drawing Number

A3-311.00
SHEET 5 OF 36

© 2015 KOHN PEDERSEN FOX ASSOCIATES PC. All rights reserved.



Client
Related Companies
60 Columbus Circle
New York, NY 10023
Tel: 212.801.1000 Fax: 212.801.1048

Oxford Properties Group
320 Park Avenue, 17th Floor
New York, NY 10022
Tel: 212.986.7514 Fax: 212.986.7510

Mitsui Fudosan America, Inc.
1251 Avenue of the Americas, Suite 800
New York, NY 10020
Tel: 212.403.5600 Fax: 212.403.5657

Architect
Kohn Pedersen Fox Associates PC
Architects & Planning Consultants
11 West 42nd Street
New York, New York 10036
TEL: 212.977.6500 FAX: 212.956.2526

Structural Engineer
WSP
228 East 45th Street, 3rd Floor
New York, NY 10017
Tel: 212.687.9888 Fax: 646.487.5501

Mechanical, Electrical, Plumbing, Fire Protection
WSP
512 Seventh Avenue
New York, NY 10018
Tel: 212.552.9600

No.	Description	Date
1	D.O.B. BUILDING PERMIT FILING	05/01/2015

Key Plan

Date: 05/13/2015
Project No: 55HY
Division: 03
Sheet Number: 55HY-A3-313.00

WALL TYPE 03 -
PODIUM - TYPICAL

Drawing Title

WALL TYPE 03 -
PODIUM - TYPICAL


Drawing Number

A3-313.00


SHEET 6 OF 36

© 2015 KOHN PEDERSEN FOX ASSOCIATES PC. All rights reserved.


NOTE:
1) See Facade Maintenance Drawing Series for location of BMU tracks.
2) See Curtain Wall Module Plans for mullion locations.
3) All Elevations based on North American Vertical Datum 88 unless otherwise noted.

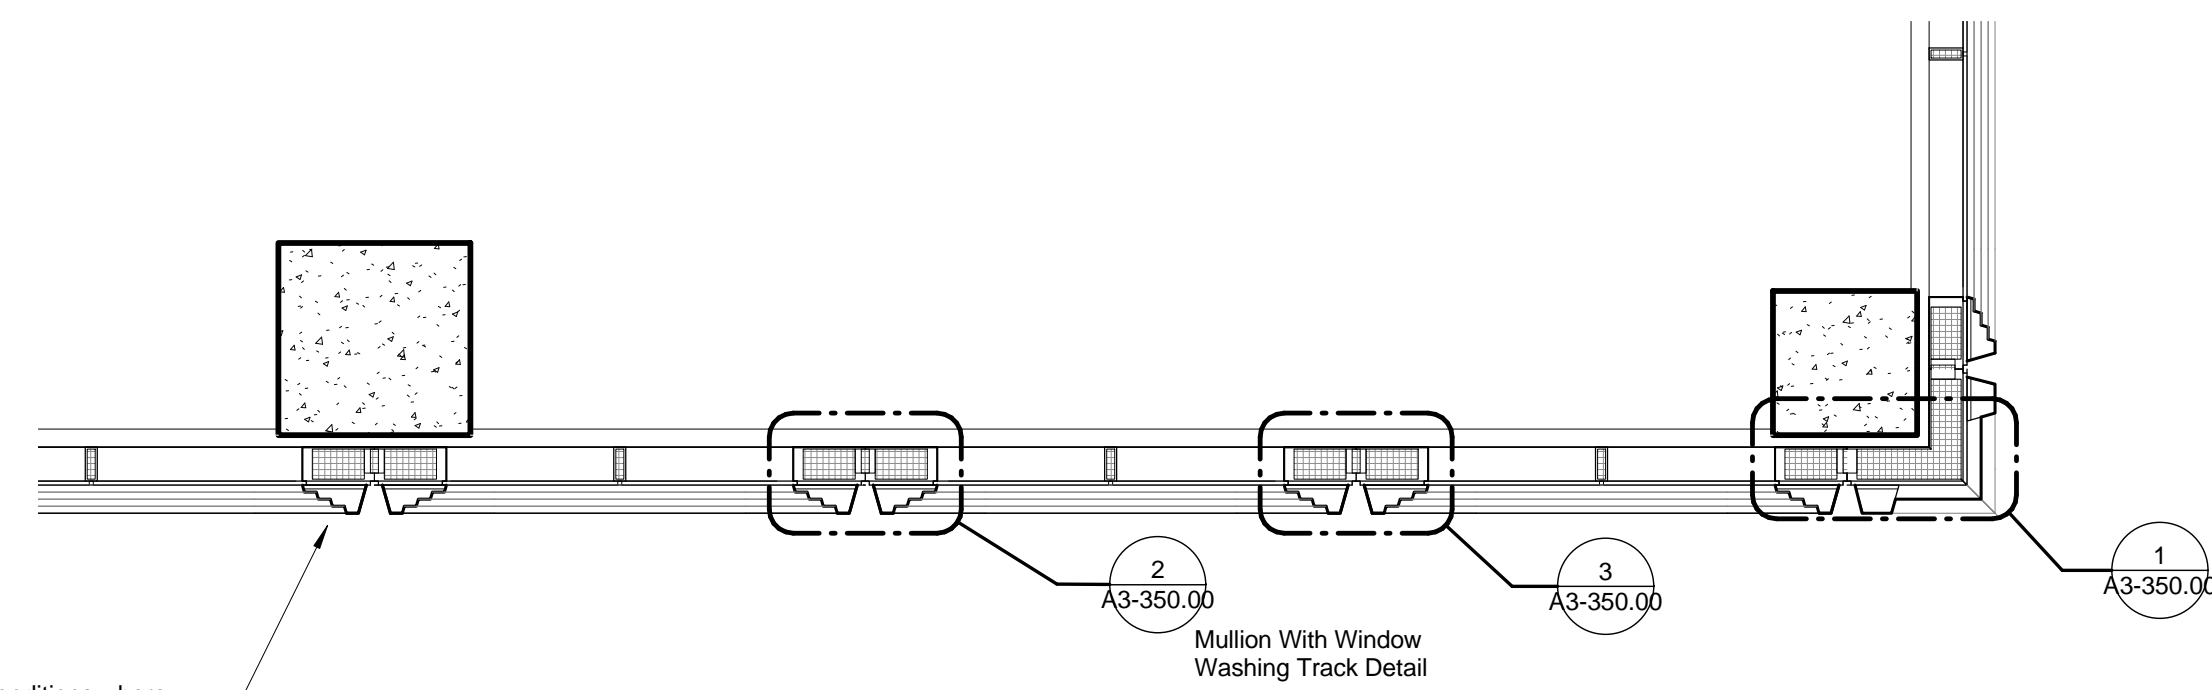


1 WALL TYPE DETAIL PLAN - PODIUM OFFICE - TYPICAL
SCALE: 1/4" = 1'-0"

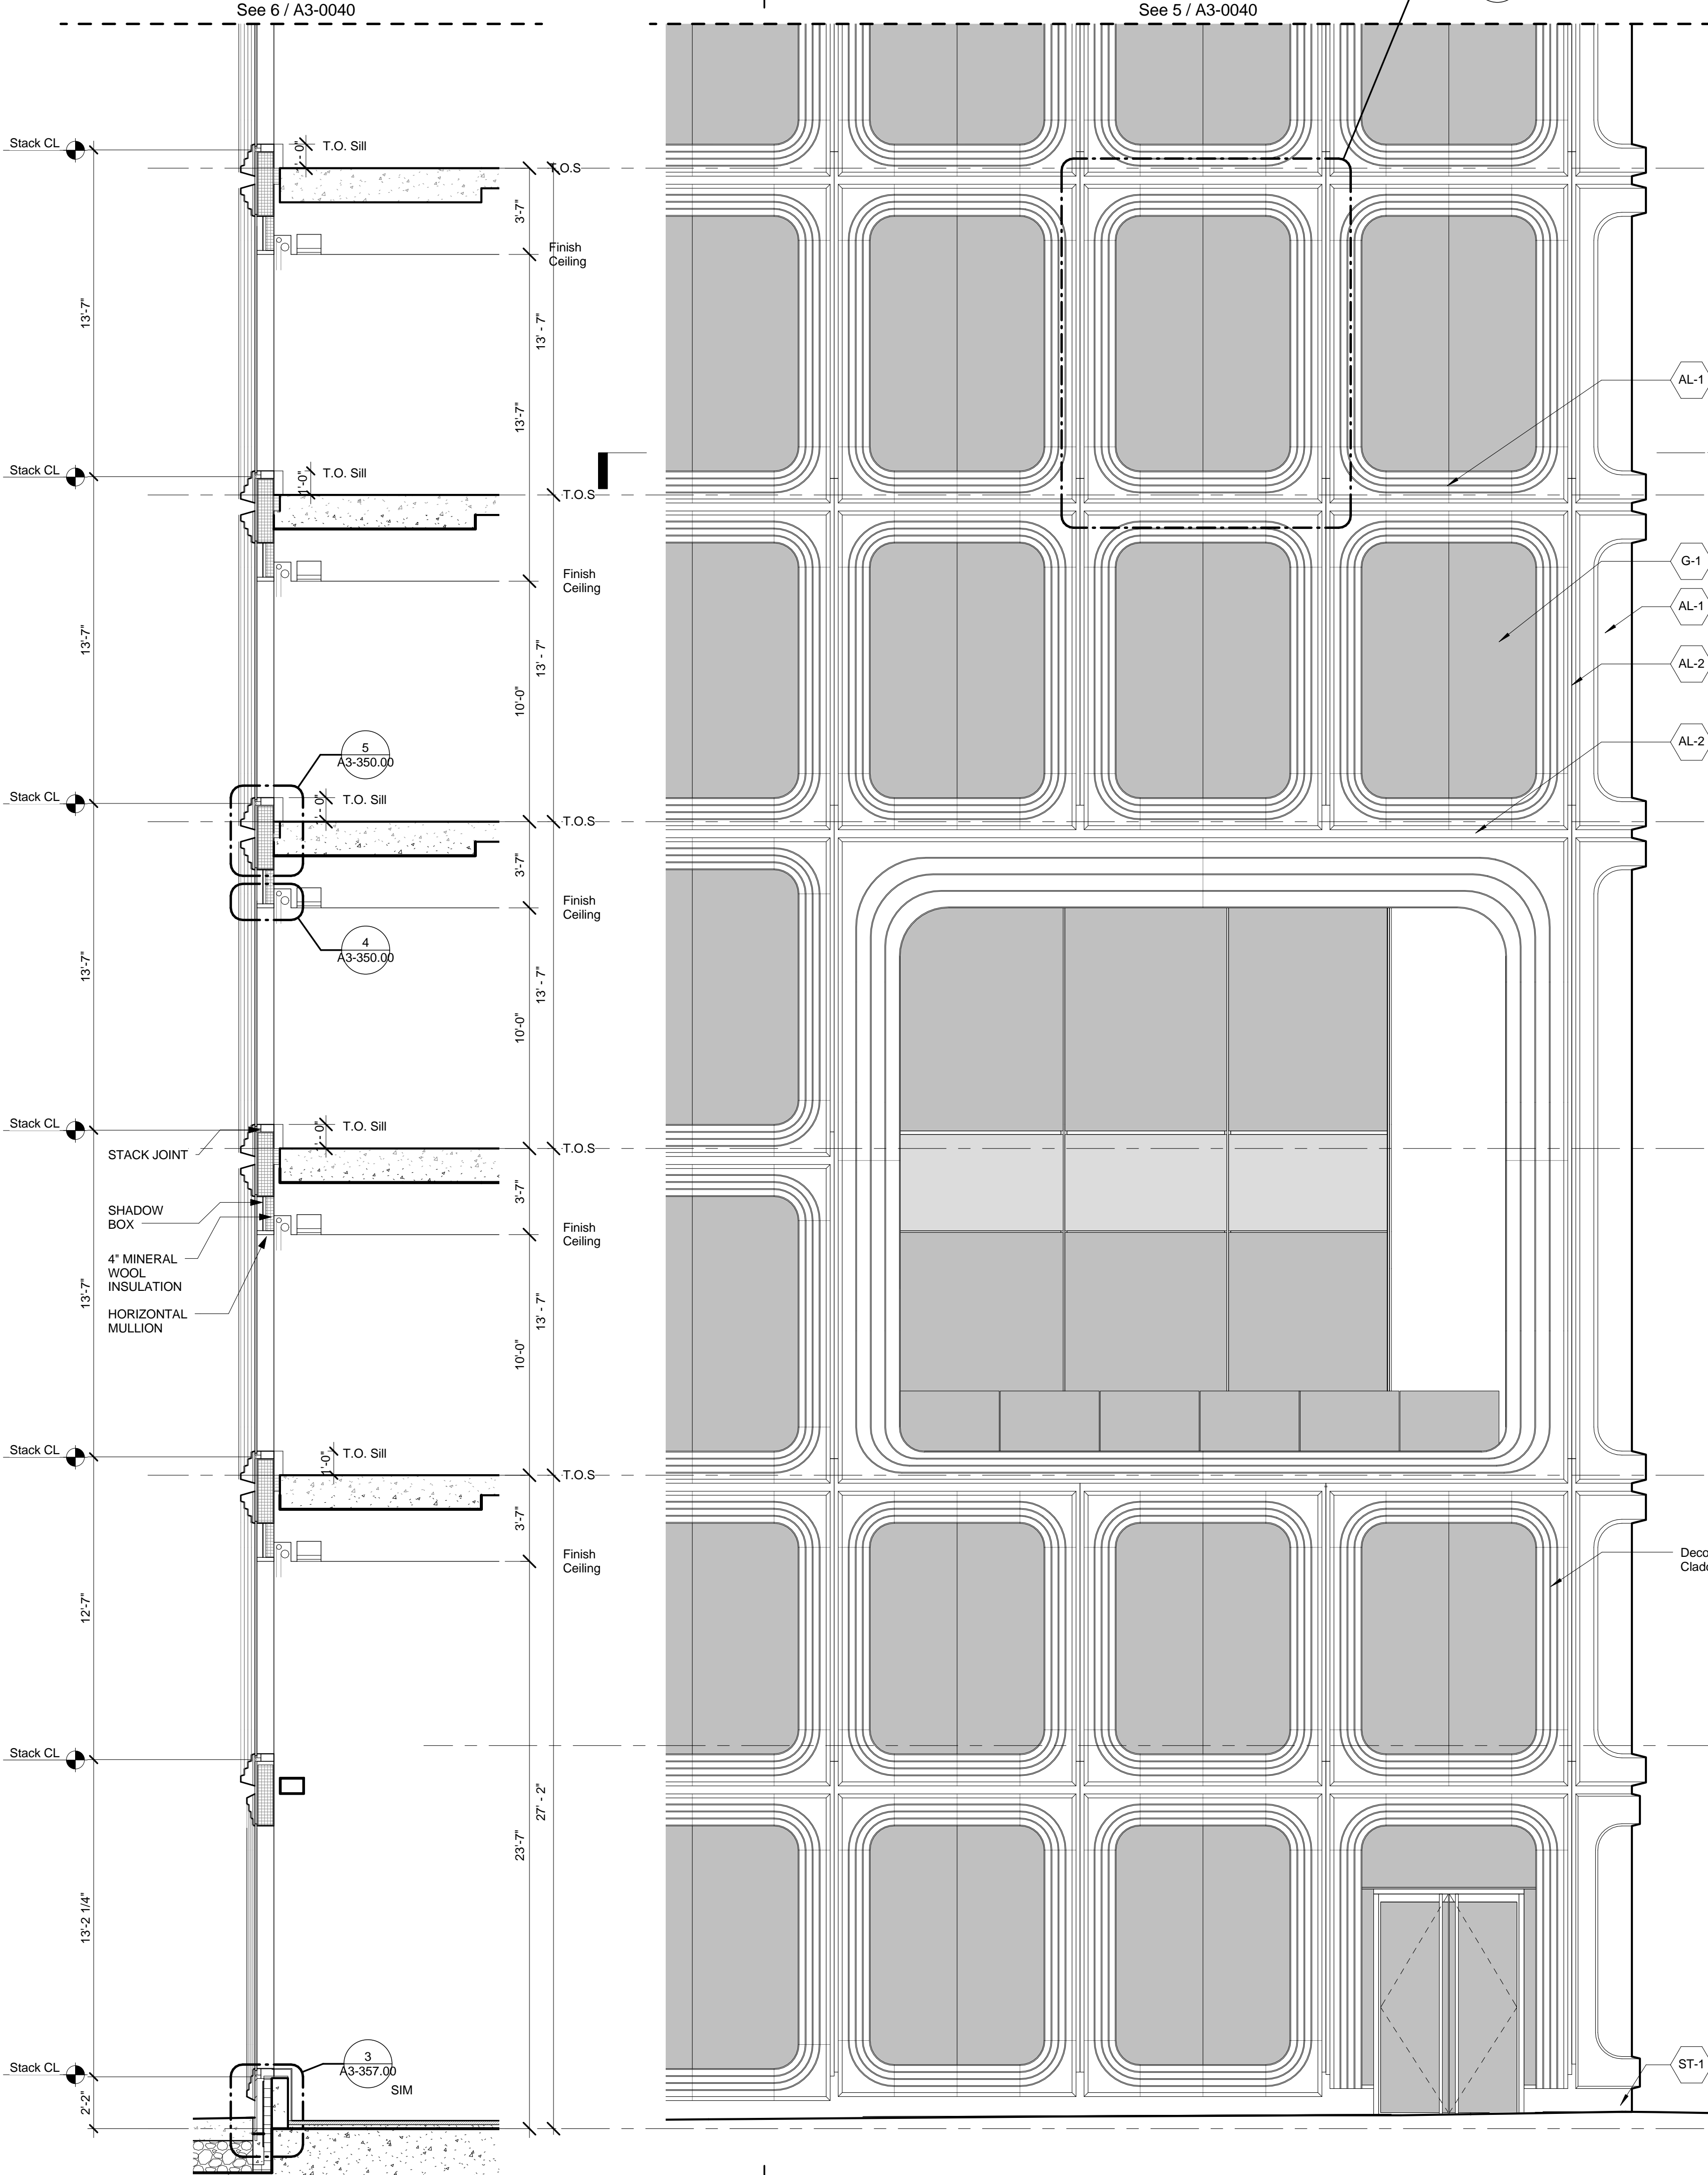


2 WALL TYPE DETAIL ELEVATION - PODIUM TYPICAL 01
SCALE: 1/4" = 1'-0"

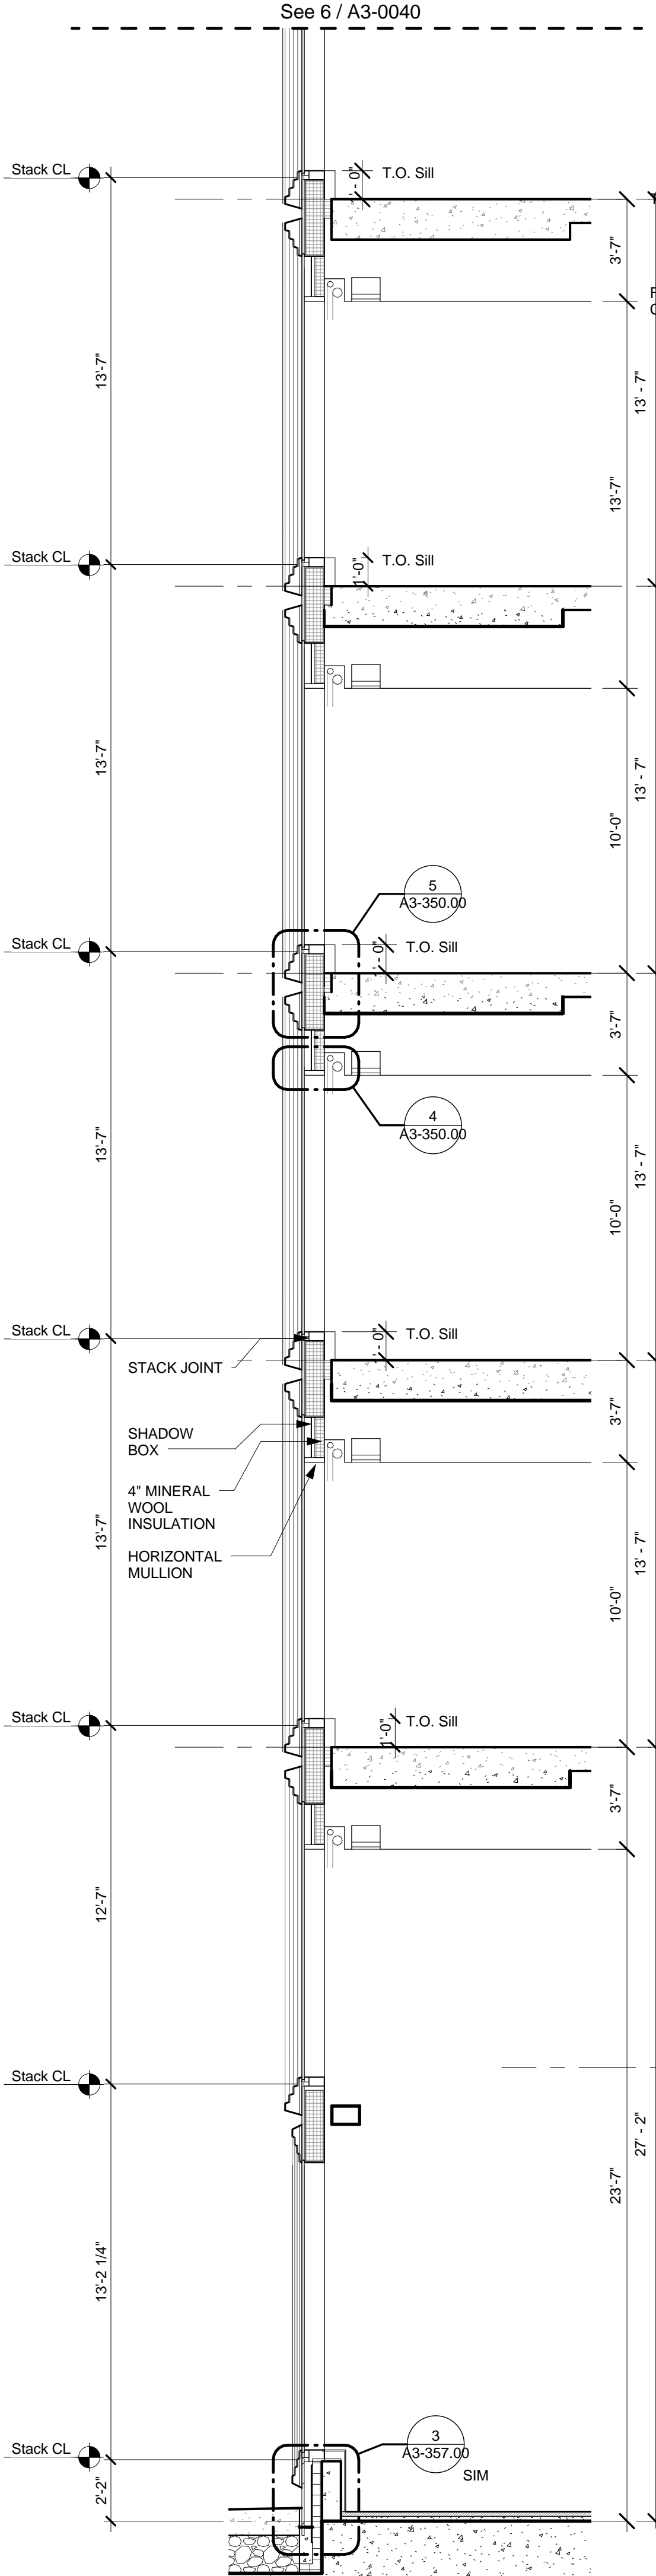


3 WALL TYPE DETAIL SECTION - PODIUM TYPICAL 01
SCALE: 1/4" = 1'-0"

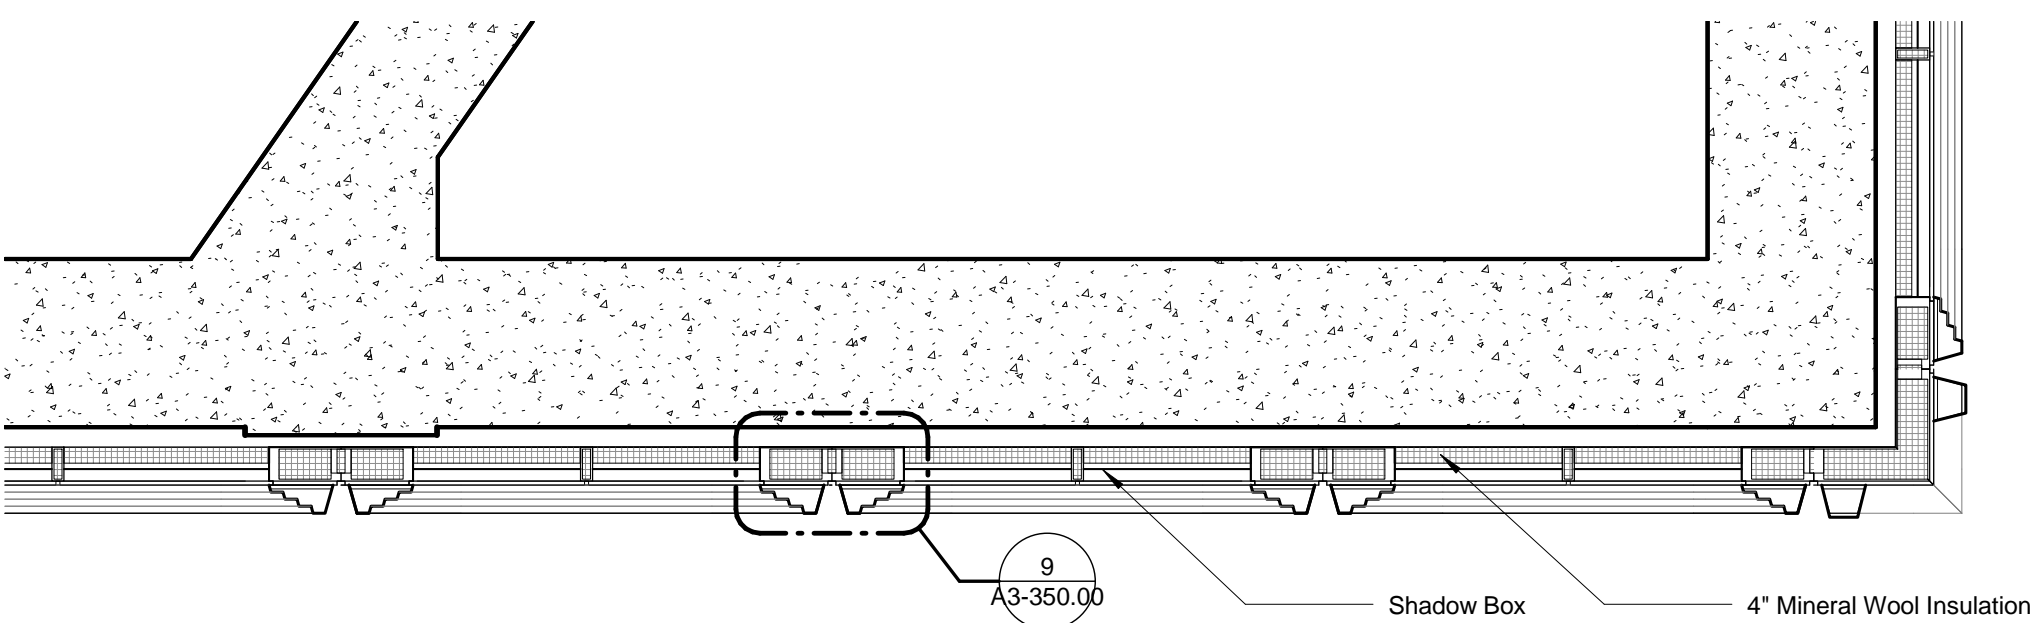

4 WALL TYPE DETAIL PLAN - PODIUM MECHANICAL - TYPICAL
SCALE: 1/4" = 1'-0"

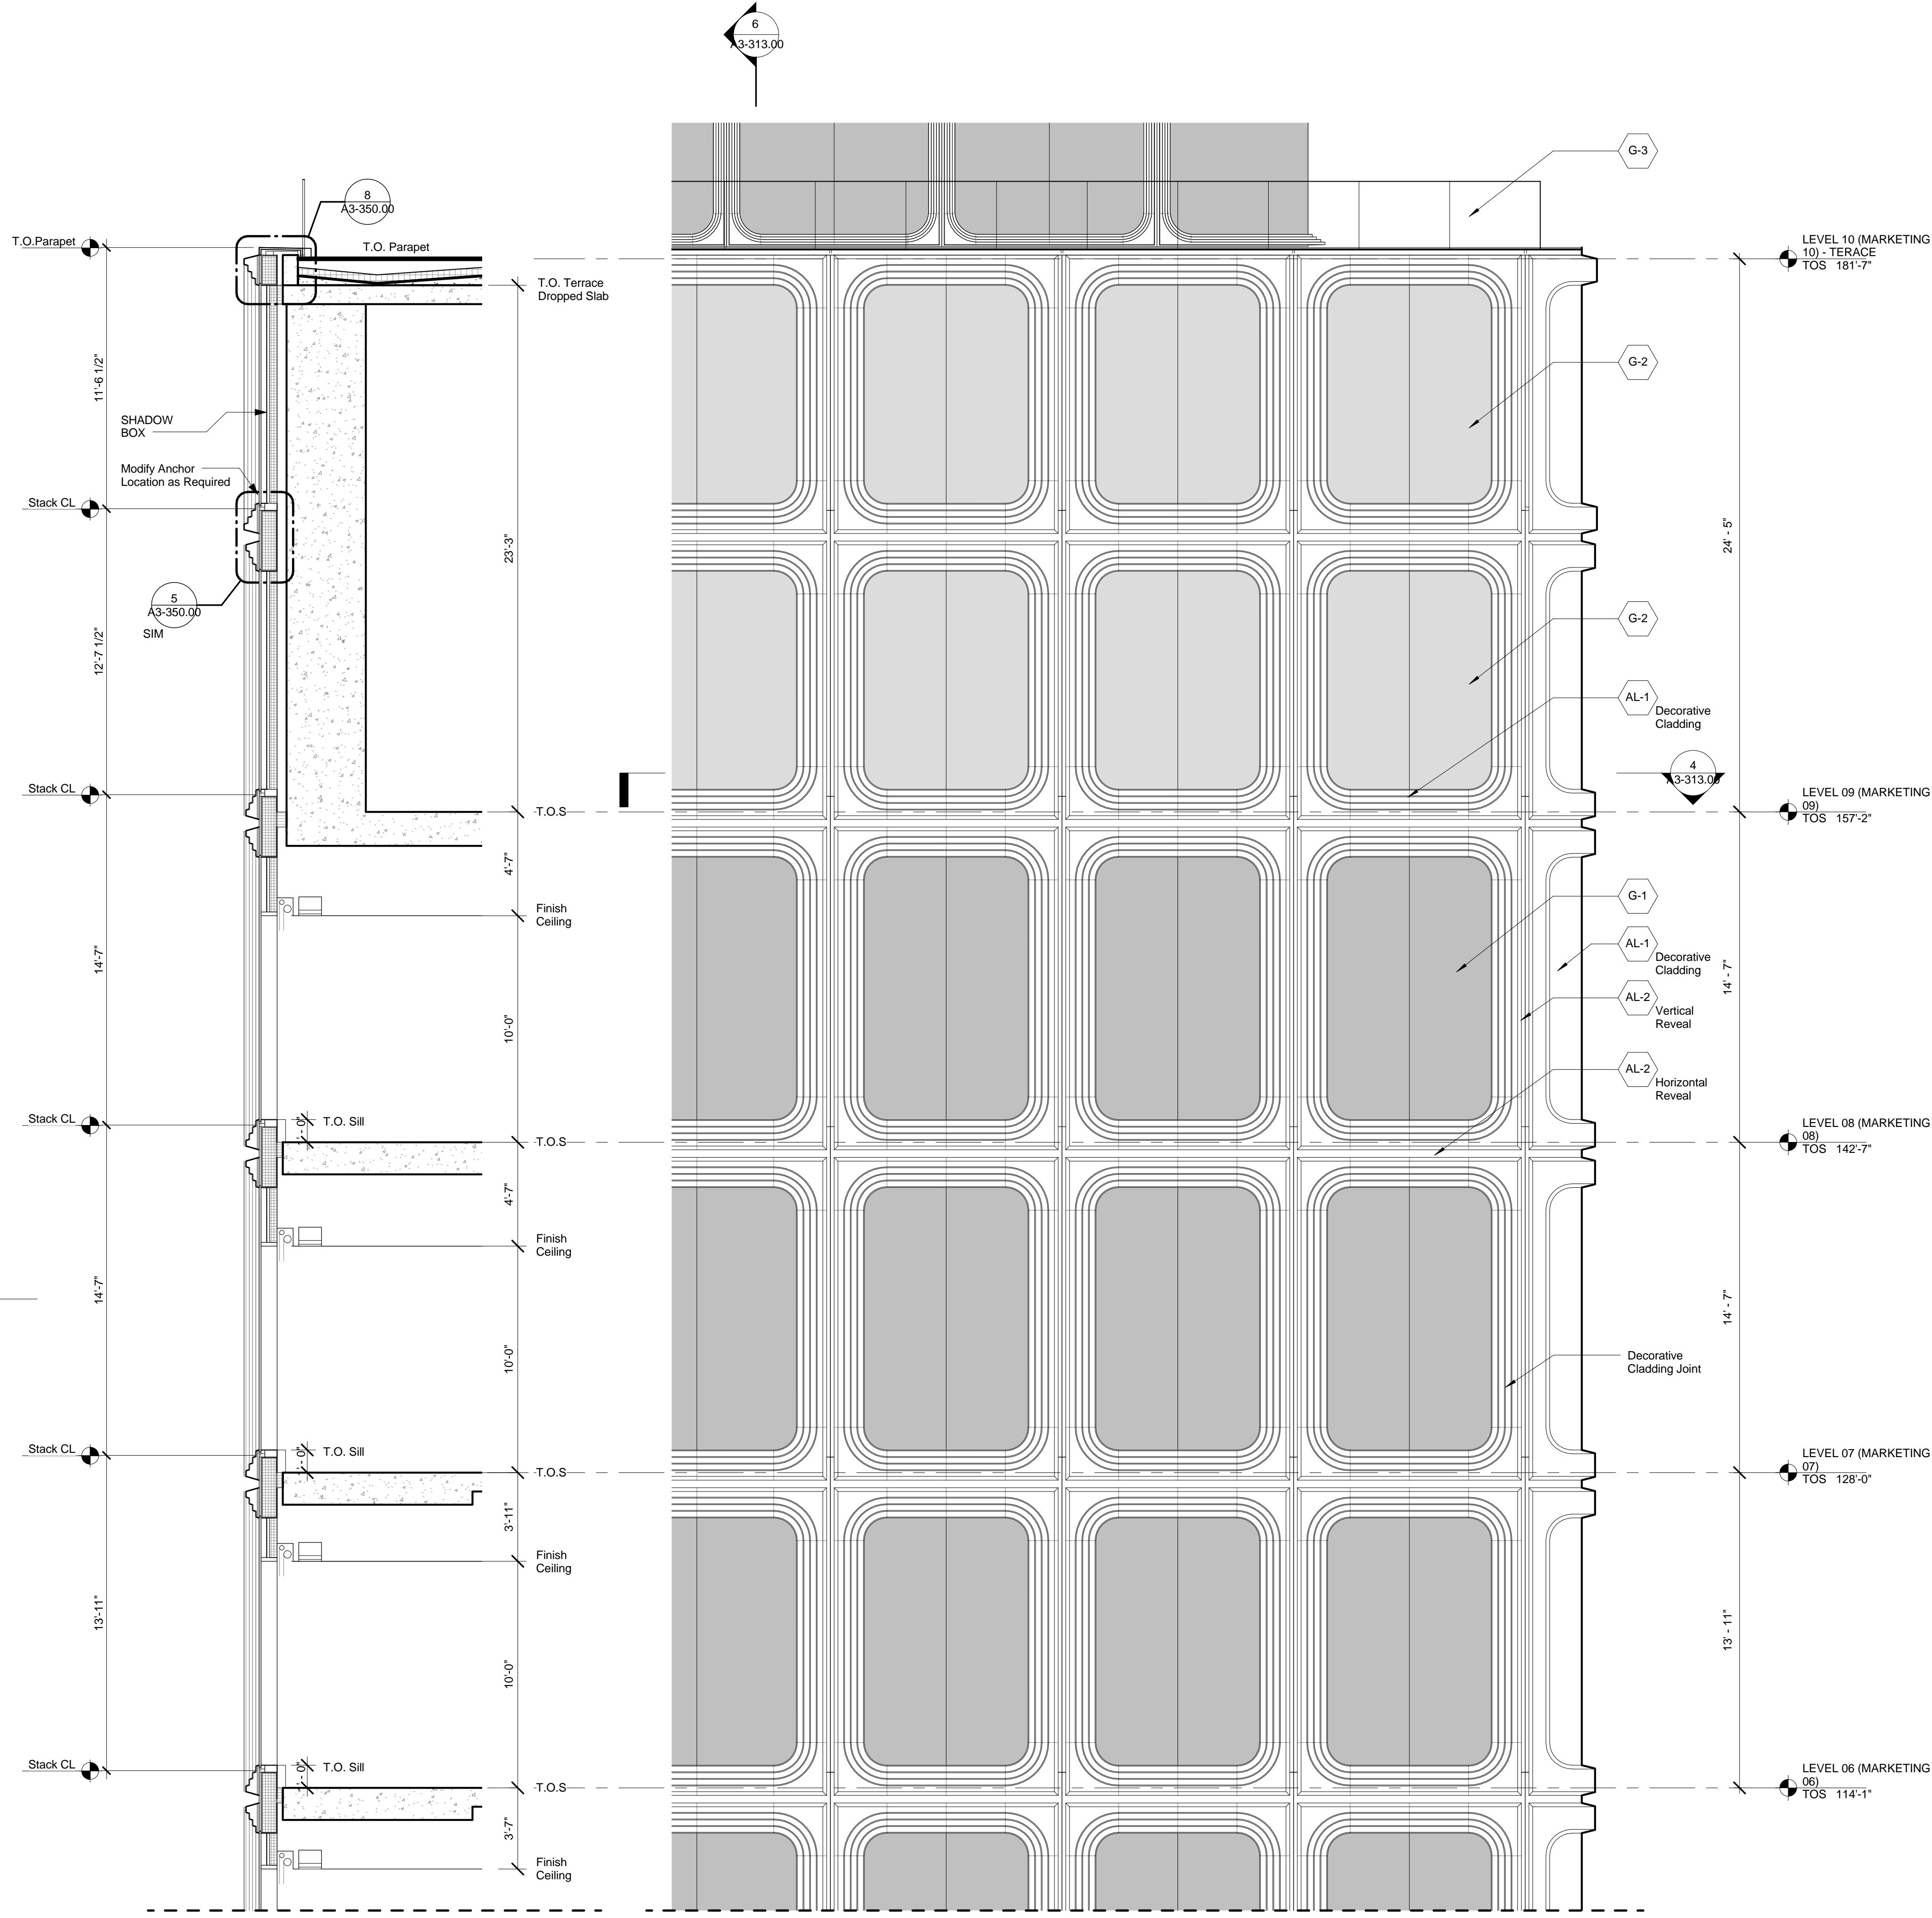

5 WALL TYPE DETAIL - ELEVATION - PODIUM TYPICAL 02
SCALE: 1/4" = 1'-0"

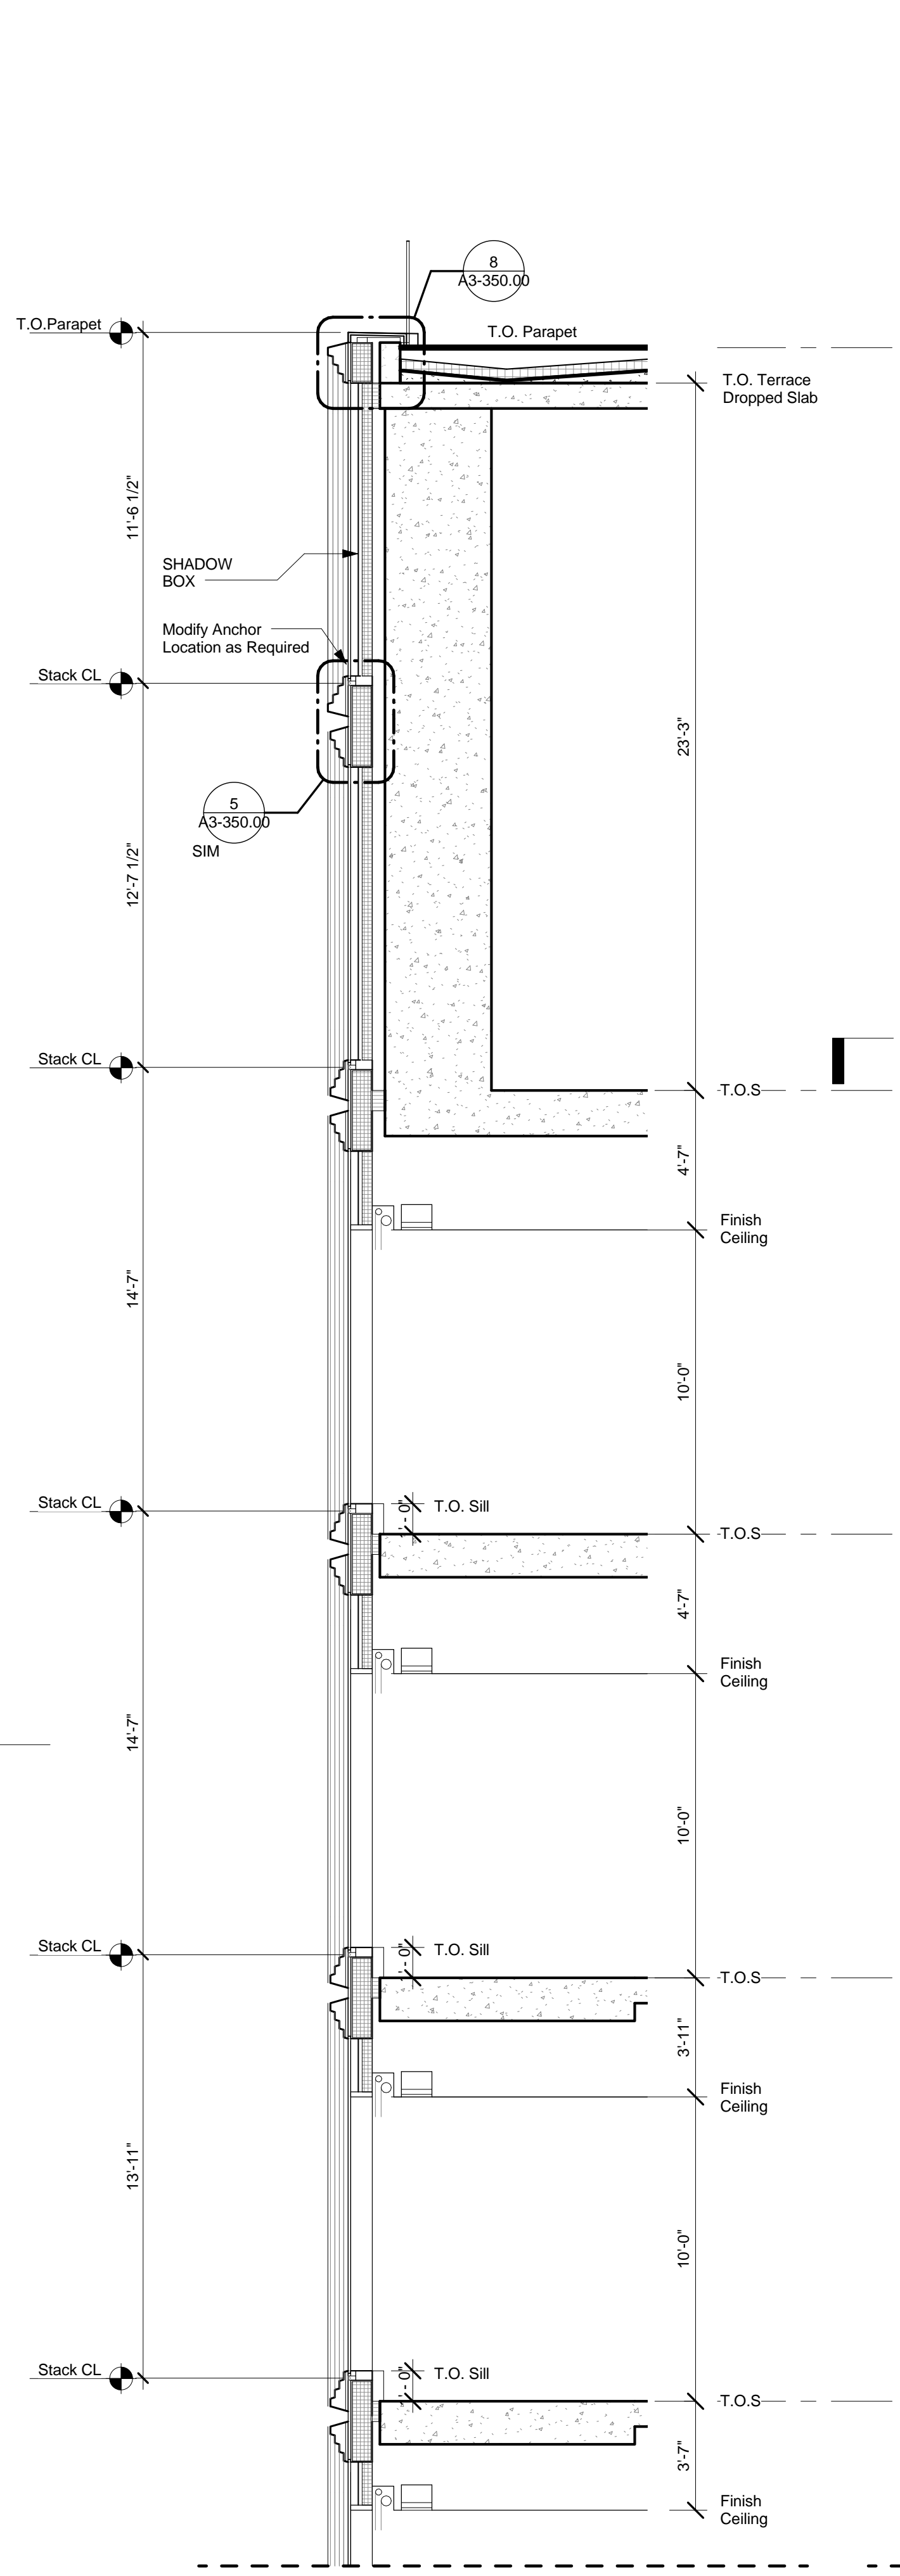

6 WALL TYPE DETAIL SECTION - PODIUM TYPICAL 02
SCALE: 1/4" = 1'-0"



No.	Description	Date
1	D.O.B. BUILDING PERMIT FILING	05/01/2015

Key Plan



Date: 05/13/2015
Project No: 55HY
Author: SSKY-A3-315.00
Sheet Number: SSKY-A3-315.00

Drawing Title


WALL TYPE 04 -
PODIUM - MTA
OVER-CLAD

Drawing Number

A3-315.00
SHEET 8 OF 36

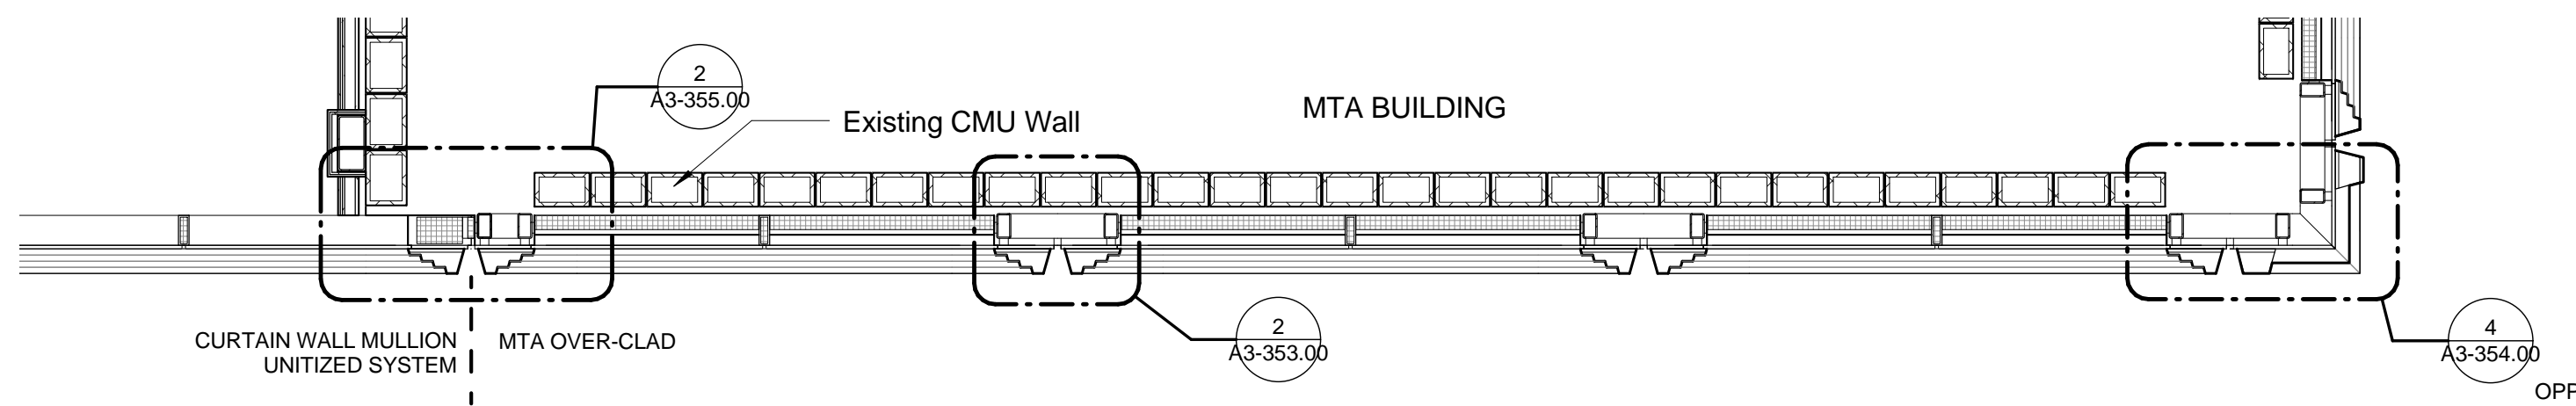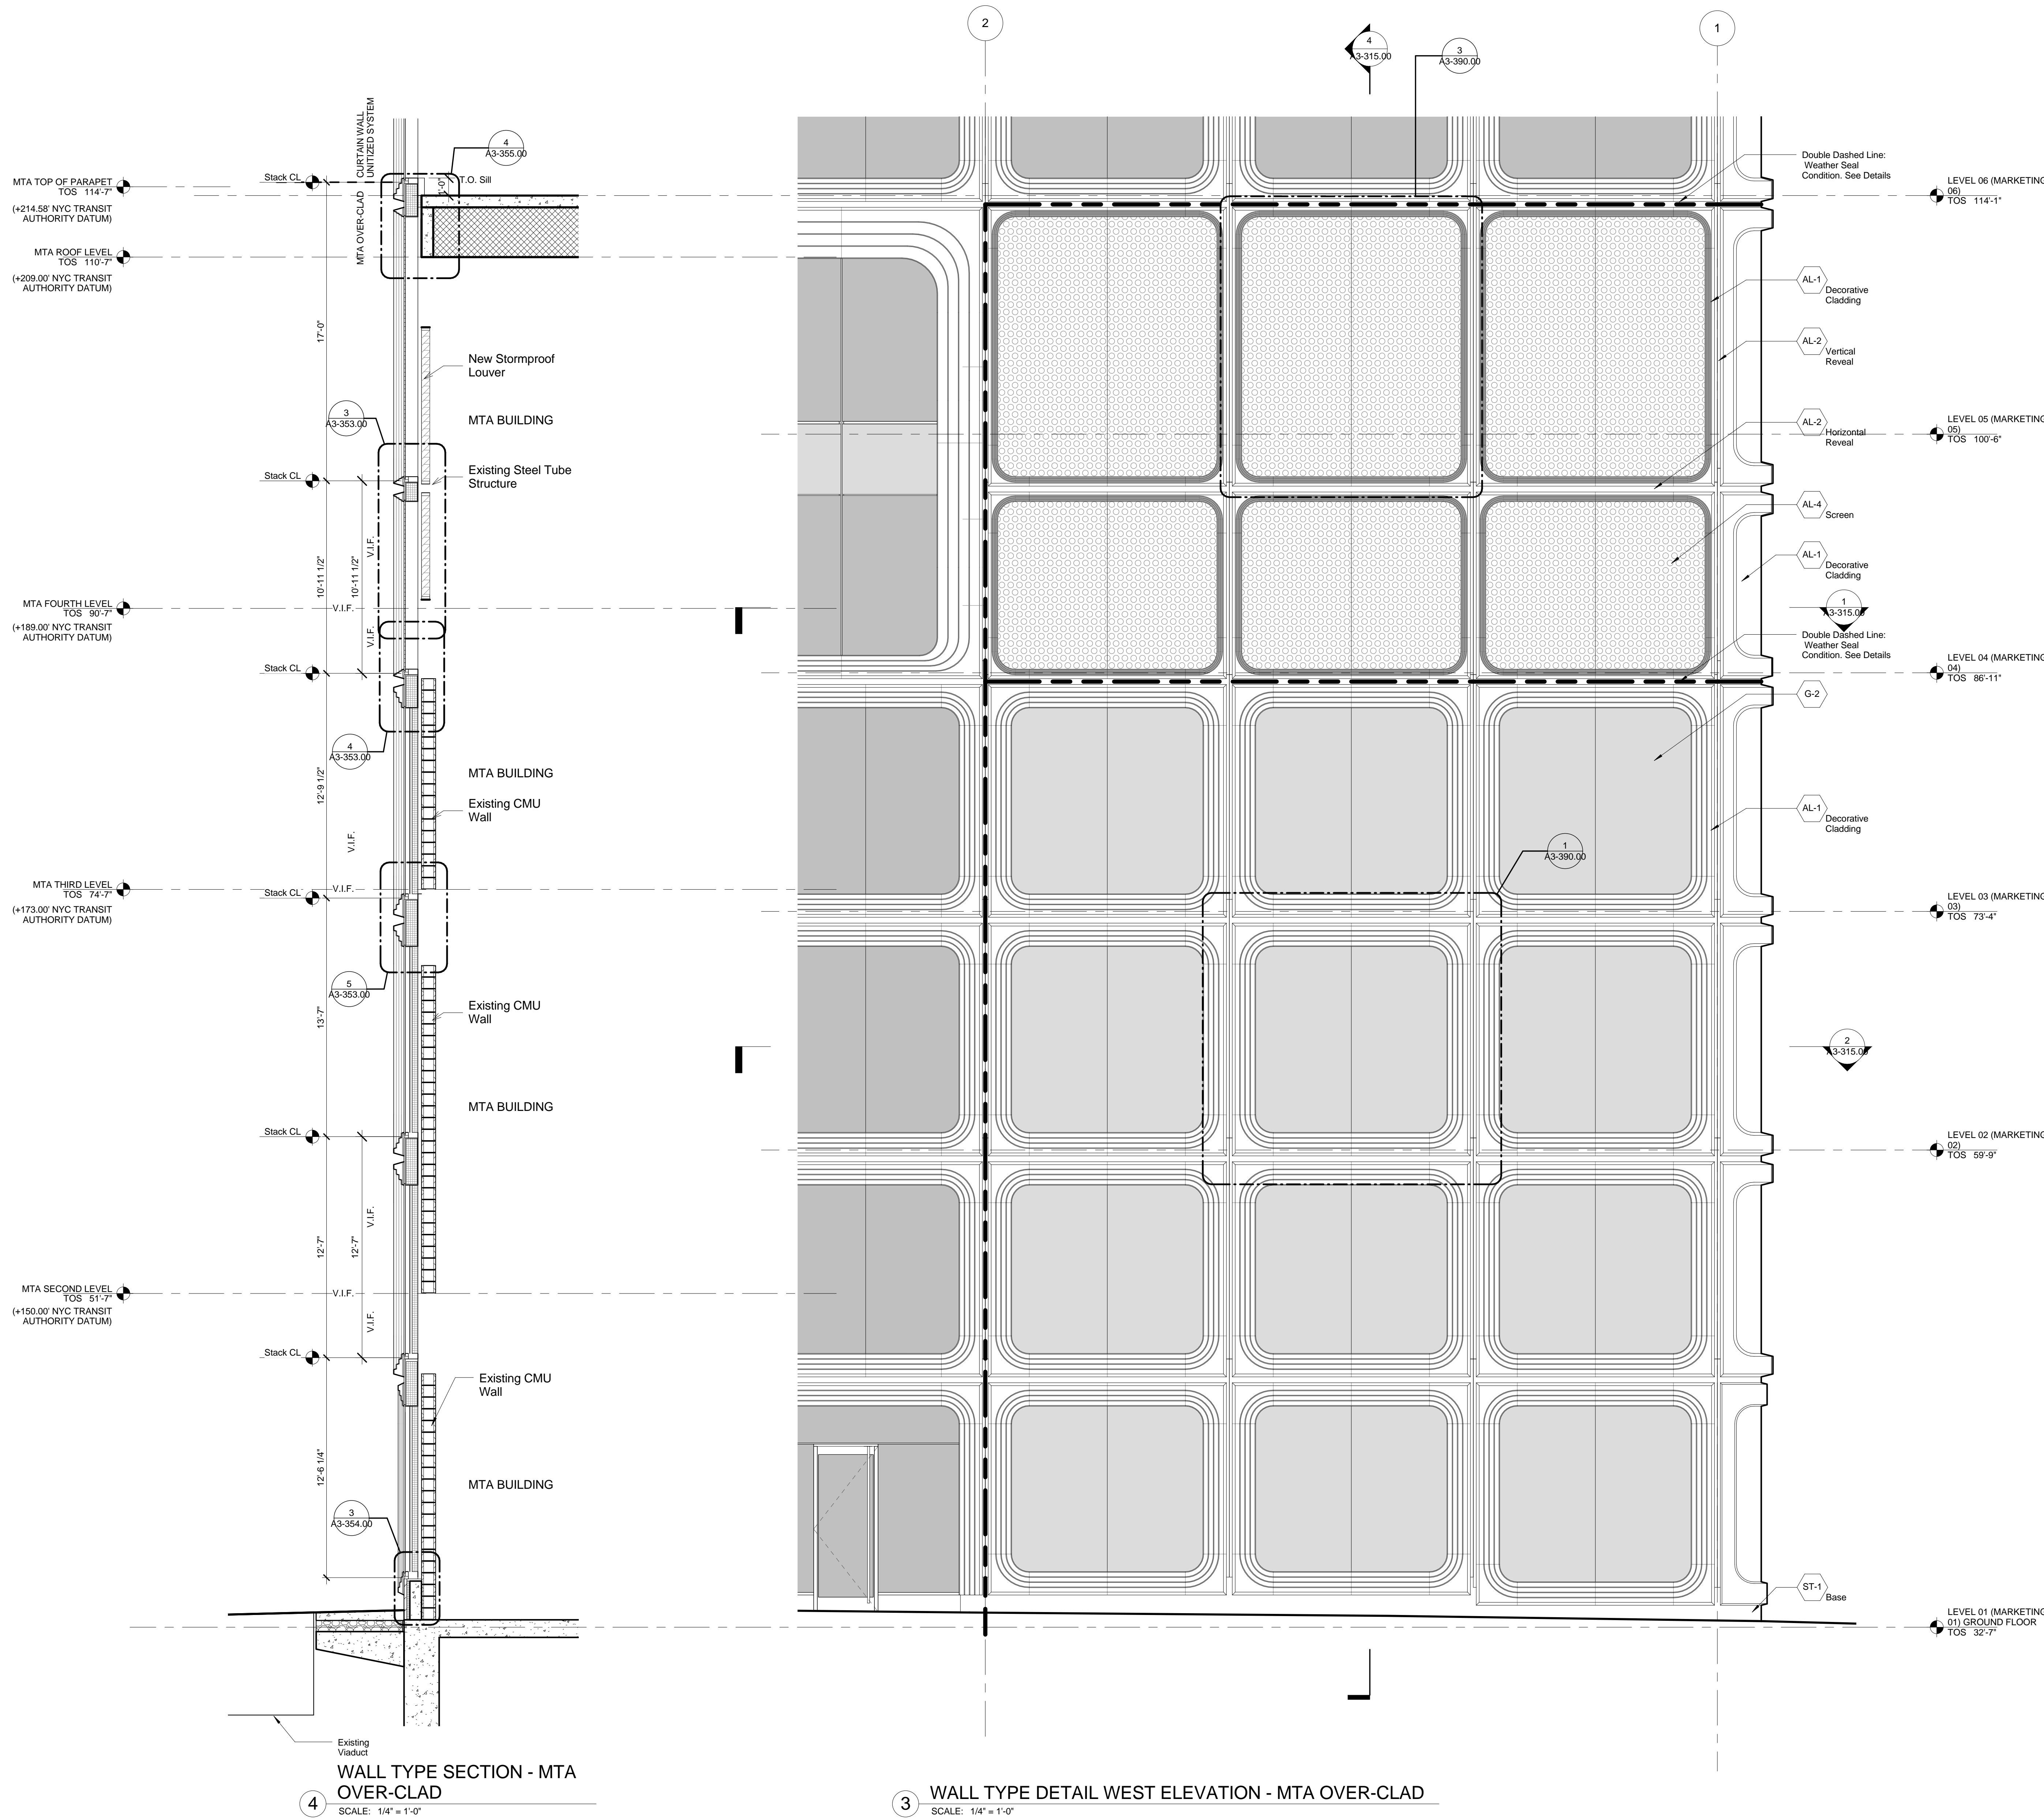

2 WALL TYPE DETAIL PLAN - MTA OVER-CLAD - CMU
SCALE: 1/4" = 1'-0"

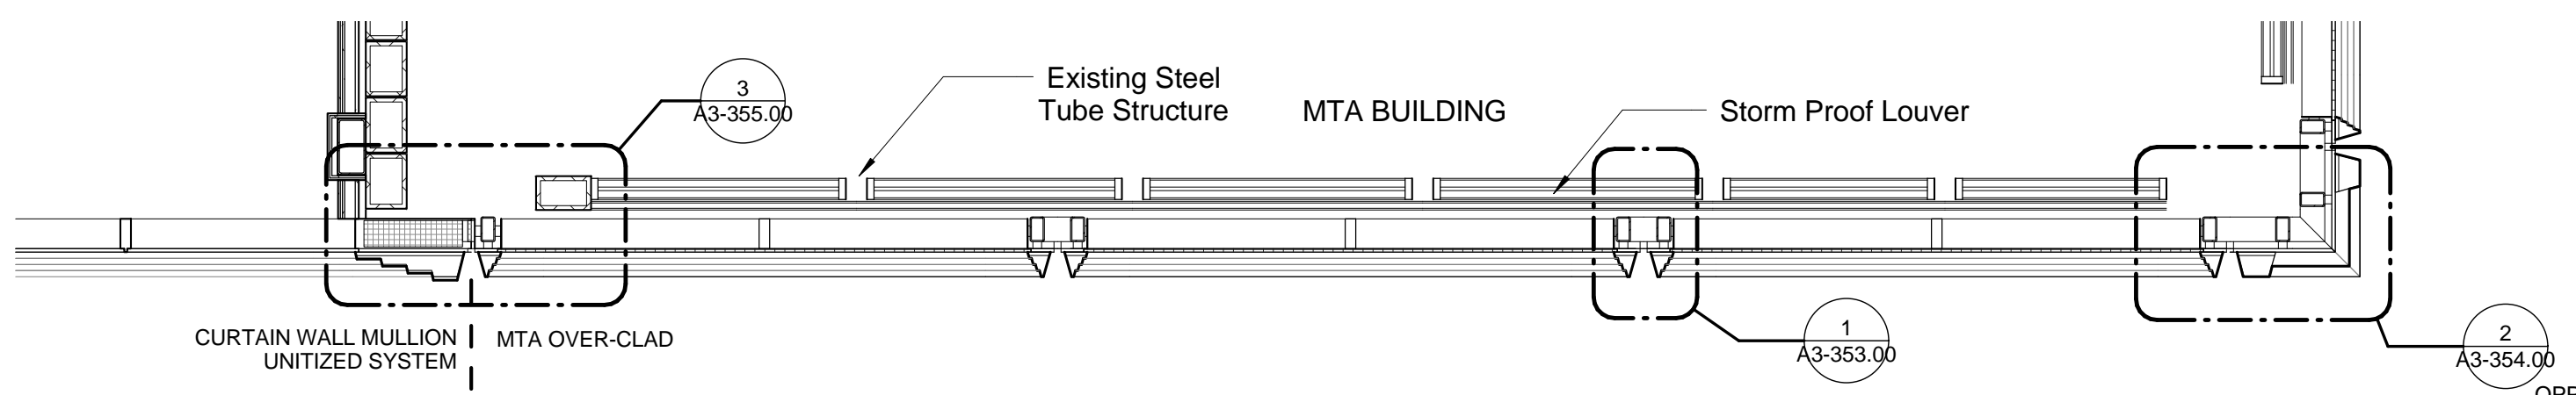

1 WALL TYPE DETAIL PLAN - MTA OVER-CLAD - LOUVER
SCALE: 1/4" = 1'-0"

NOTE:
1) See Facade Maintenance Drawing Series for location of BMU tracks.
2) See Curtain Wall Module Plans for mullion locations.
3) All Elevations based on North American Vertical Datum 88 unless otherwise noted.



Client
Related Companies
60 Columbus Circle
New York, NY 10023
Tel: 212.801.1000 Fax: 212.801.1048


Oxford Properties Group
320 Park Avenue, 17th Floor
New York, NY 10022
Tel: 212.986.7514 Fax: 212.986.7510

Mitsui Fudosan America, Inc.
1251 Avenue of the Americas, Suite 800
New York, NY 10020
Tel: 212.403.5600 Fax: 212.403.5657

Architect
Kohn Pedersen Fox Associates PC
Architects & Planning Consultants
11 West 42nd Street
New York, New York 10036
TEL: 212.977.6500 FAX: 212.956.2526

Structural Engineer
WSP
228 East 45th Street, 3rd Floor
New York, NY 10017
Tel: 212.687.9888 Fax: 646.487.5501


Mechanical, Electrical, Plumbing, Fire Protection
WSP
512 Seventh Avenue
New York, NY 10018
Tel: 212.552.9600

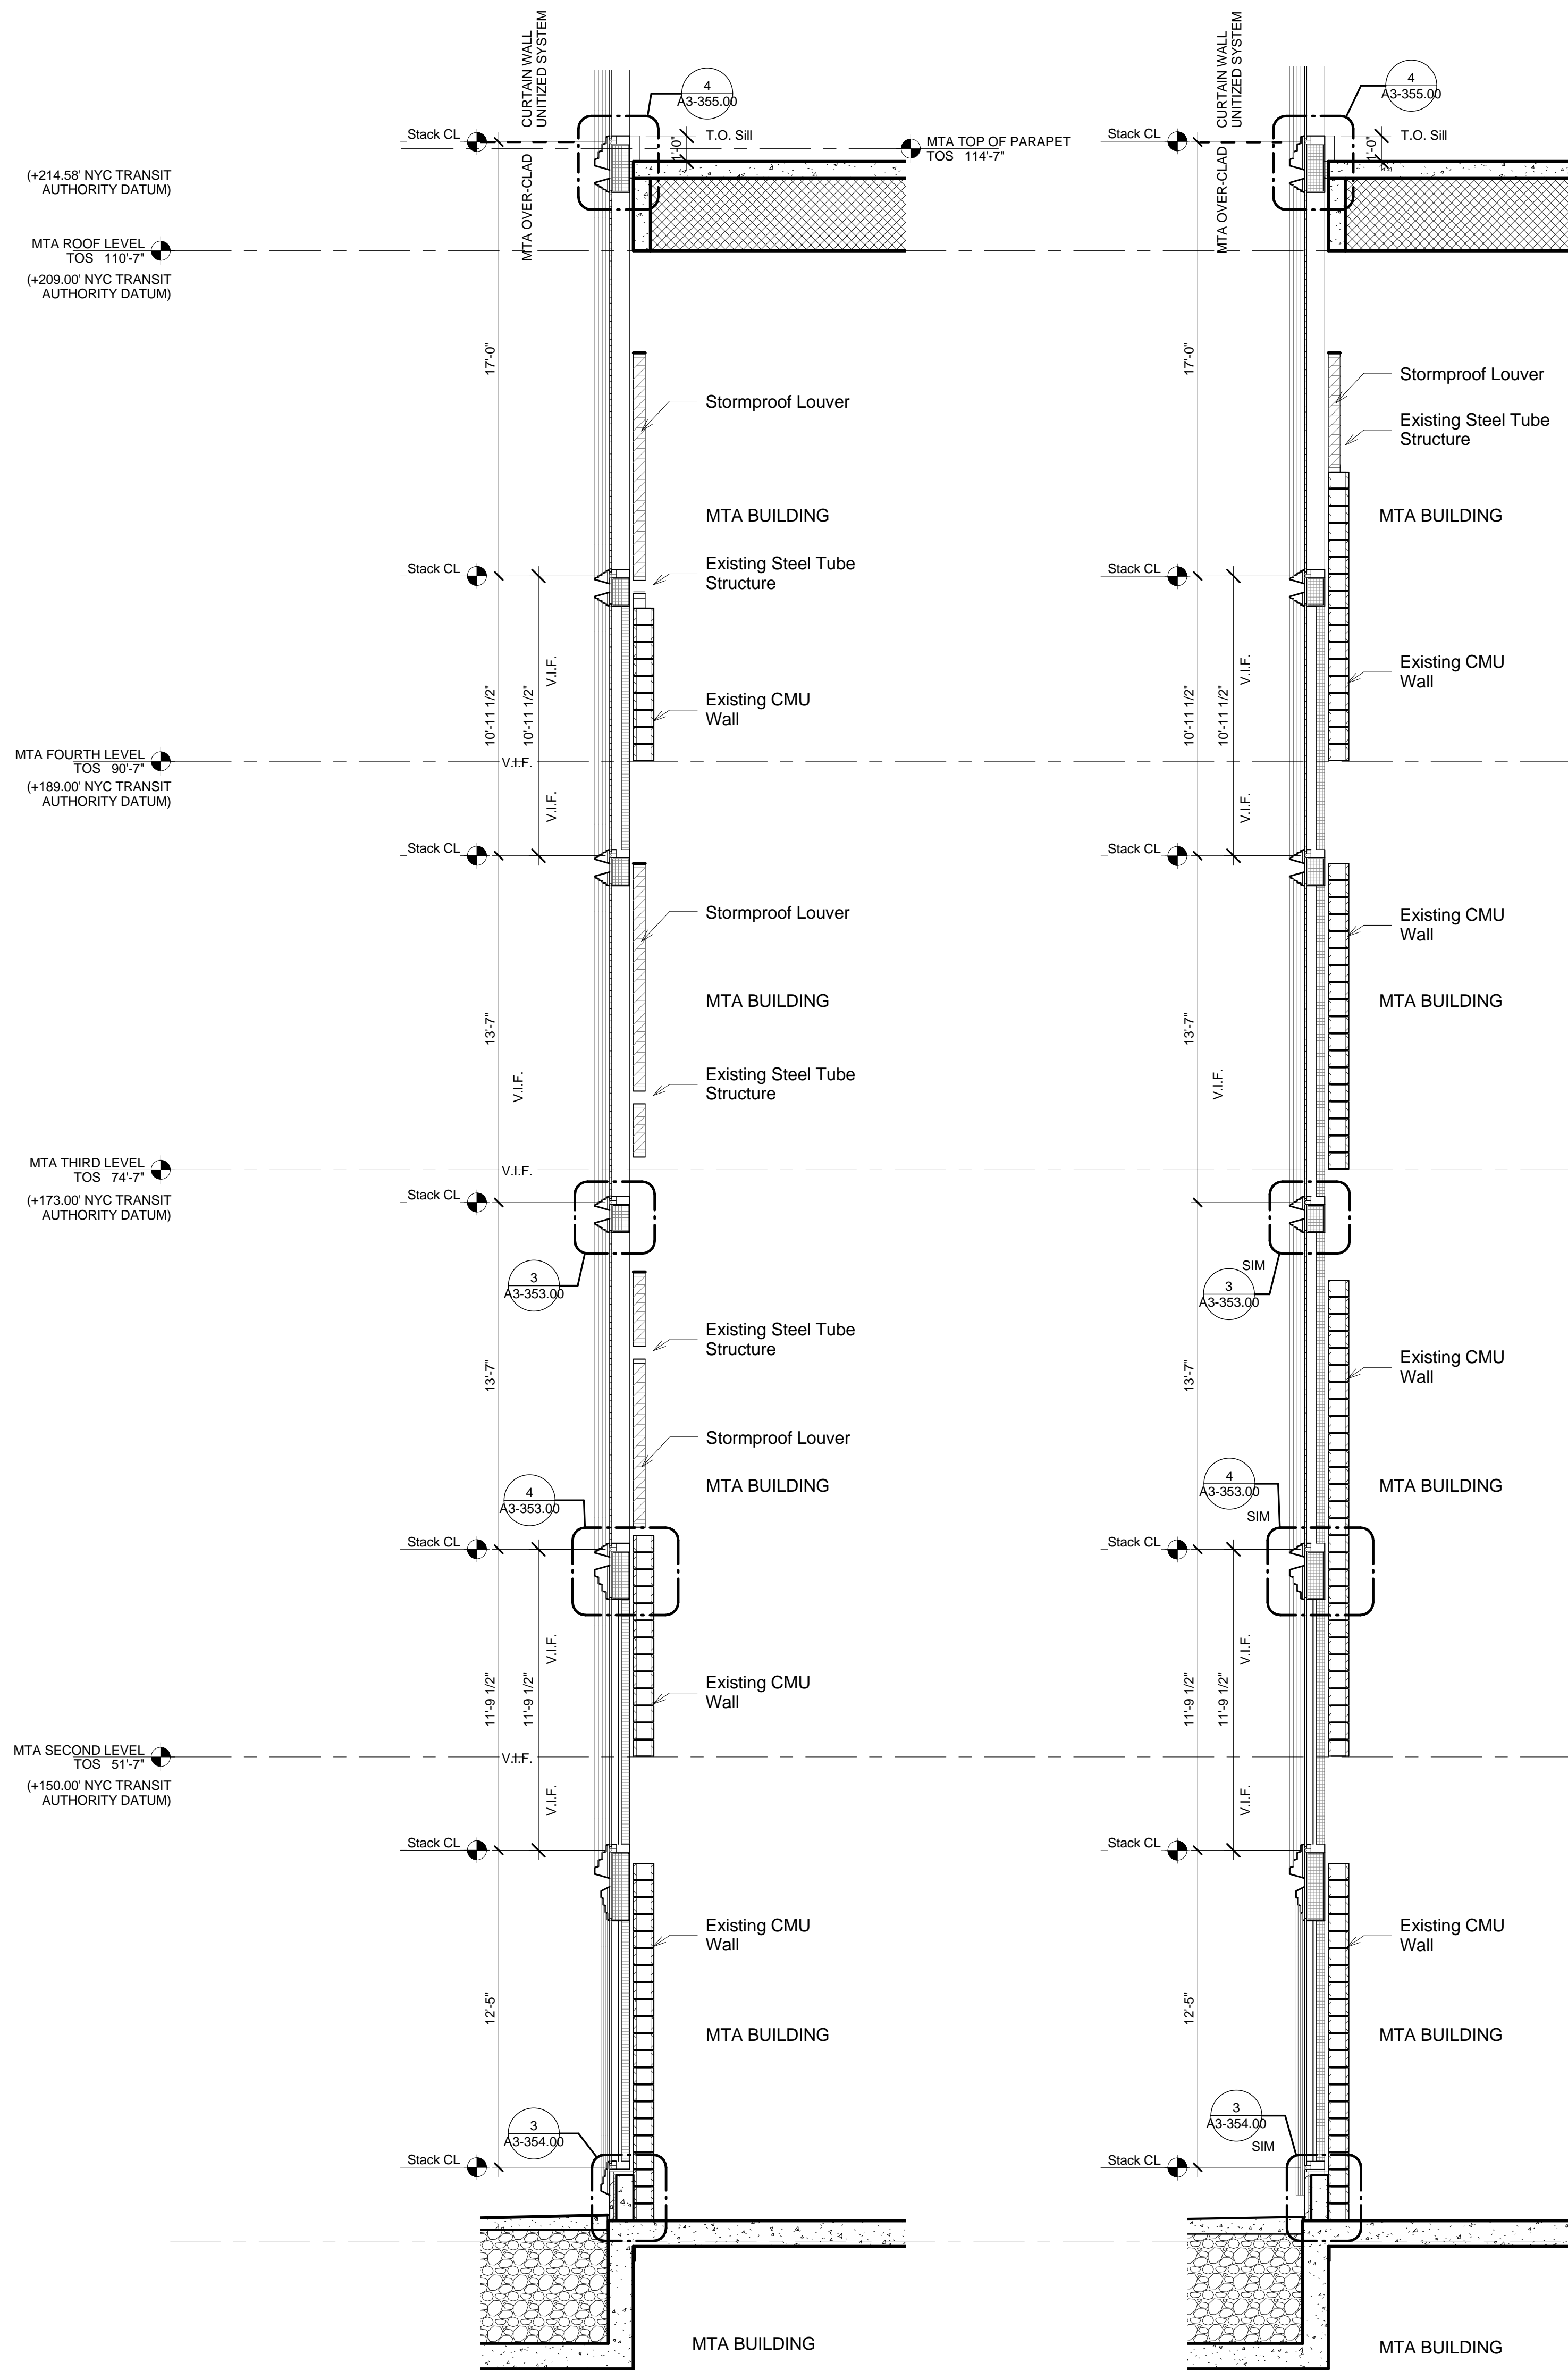


WALL TYPE DETAIL SECTION - MTA
OVER-CLAD
SCALE: 1/4" = 1'-0"

WALL TYPE DETAIL SECTION - MTA
OVER-CLAD
SCALE: 1/4" = 1'-0"

WALL TYPE DETAIL EAST ELEVATION - MTA OVER-CLAD
SCALE: 1/4" = 1'-0"

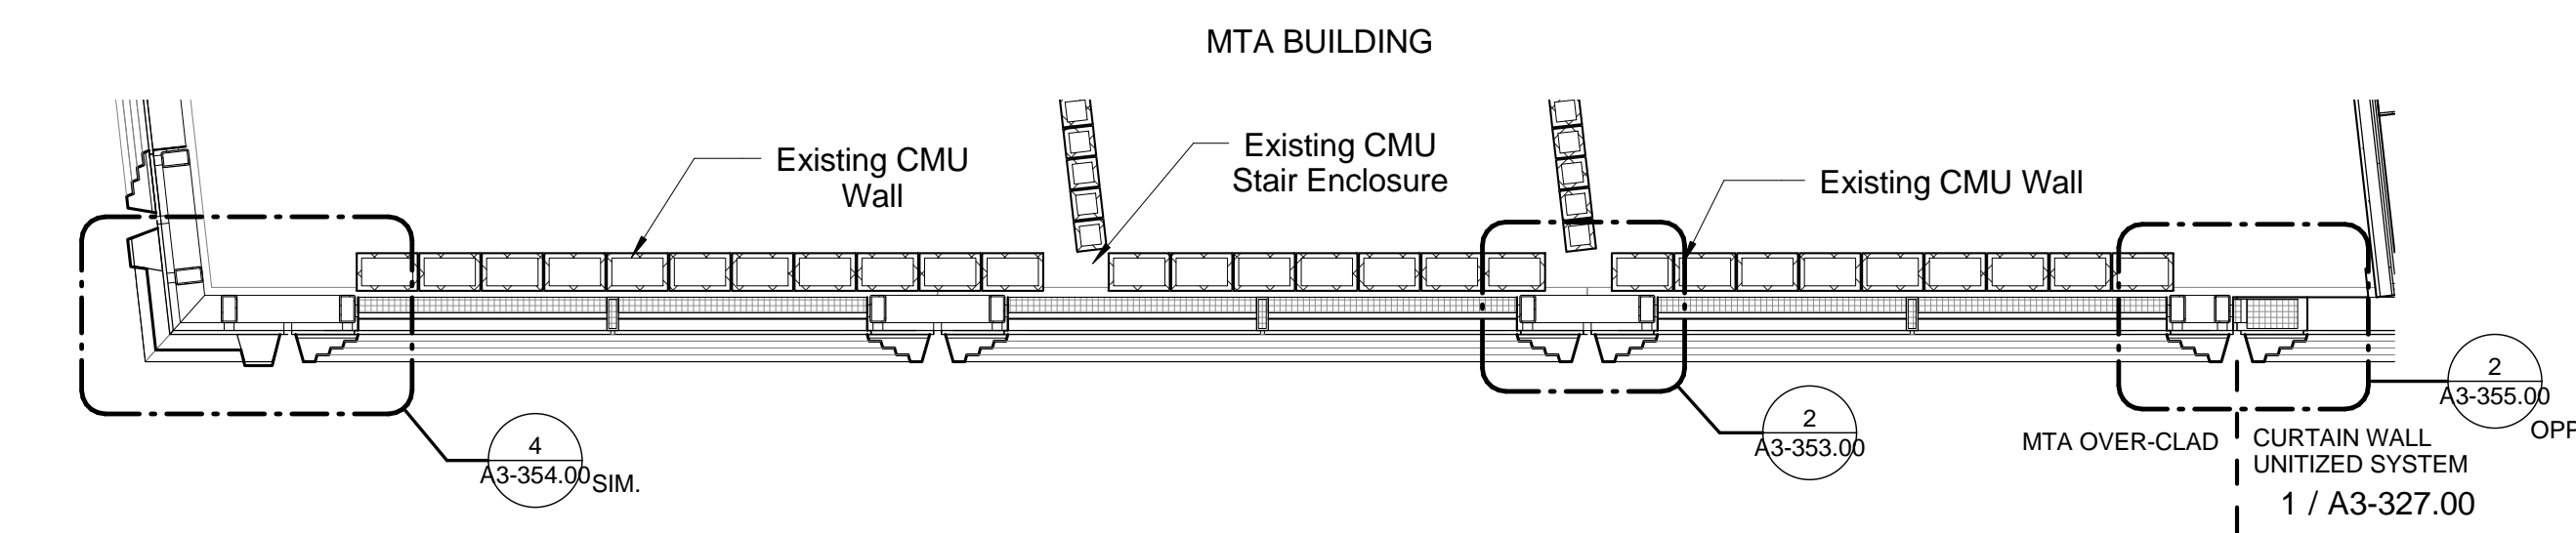

WALL TYPE DETAIL PLAN - MTA OVER-CLAD
SCALE: 1/4" = 1'-0"

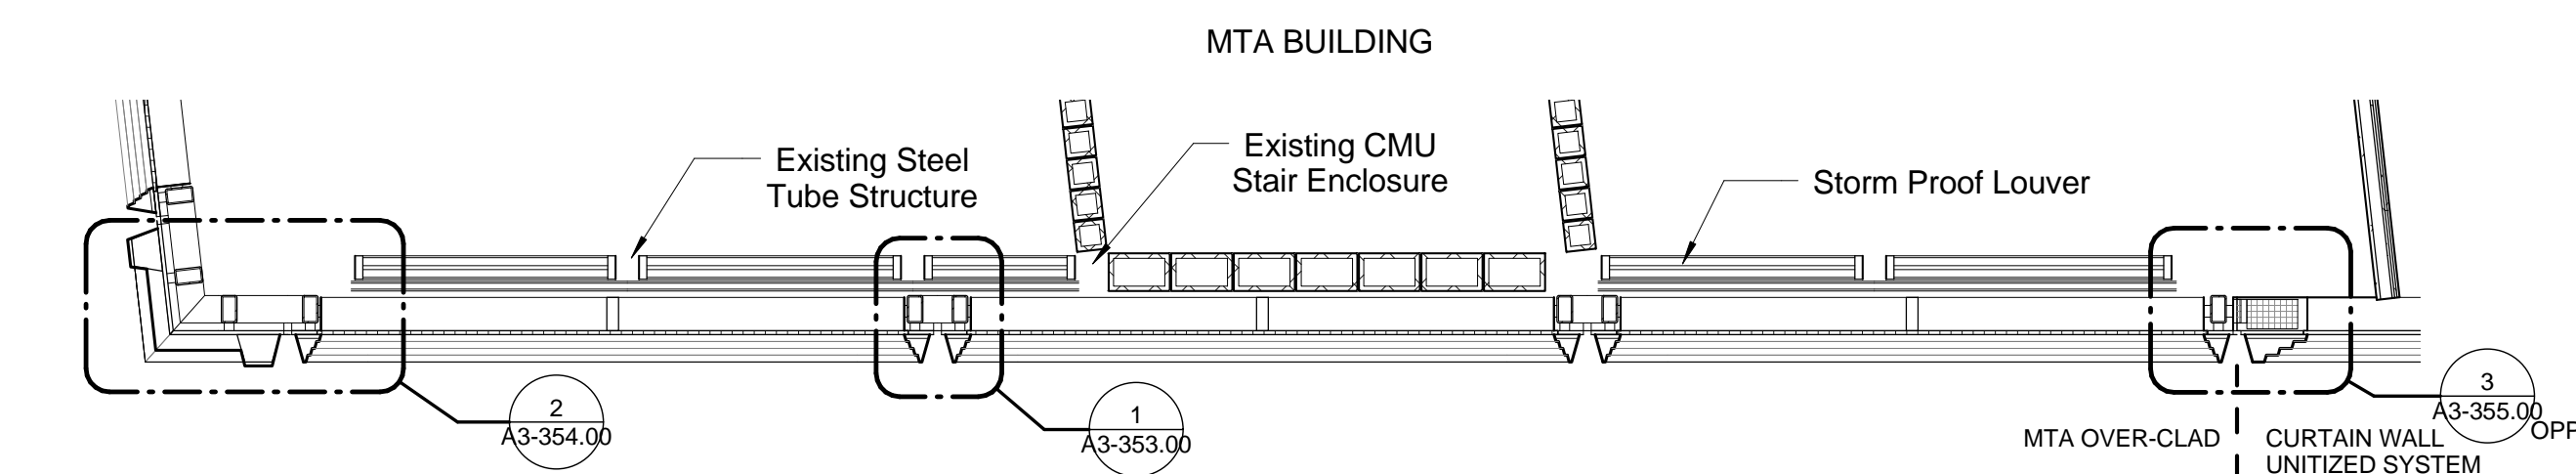

WALL TYPE DETAIL PLAN - MTA OVER-CLAD
SCALE: 1/4" = 1'-0"

NOTE:
1) See Facade Maintenance Drawing Series
for location of BMU tracks.
2) See Curtain Wall Module Plans for
mullion locations.
3) All Elevations based on North American
Vertical Datum 88 unless otherwise noted.

Drawn Date: 05/13/2015
Project No: 55HY
Author: SSI
Sheet Number: 55HY-A3-316.00

WALL TYPE 04 -
PODIUM - MTA
OVER-CLAD

A3-316.00
SHEET 9 OF 36



Client
Related Companies
60 Columbus Circle
New York, NY 10023
Tel: 212.801.1000 Fax: 212.801.1048

Oxford Properties Group
320 Park Avenue, 17th Floor
New York, NY 10022
Tel: 212.966.7514 Fax: 212.986.7510

Mitsui Fudosan America, Inc.
1251 Avenue of the Americas, Suite 800
New York, NY 10020
Tel: 212.403.5000 Fax: 212.403.5657

Architect
Kohn Pedersen Fox Associates PC
Architects & Planning Consultants
11 West 42nd Street
New York, New York 10036
TEL: 212.977.6500 FAX: 212.956.2526

Structural Engineer
WSP
228 East 45th Street, 3rd Floor
New York, NY 10017
Tel: 212.687.9888 Fax: 646.487.5501

Mechanical, Electrical, Plumbing, Fire Protection
WSP
512 Seventh Avenue
New York, NY 10018
Tel: 212.532.9600

No.	Description	Date
2	D.O.B. BUILDING PERMIT FILING	05/01/2015

Key Plan

Time Date: 05/13/2015
Project No: 55HY
Drawn By: Author
Sheet Number: 55HY-A3-317.00

Drawing Title


**WALL TYPE 04 -
PODIUM - MTA
OVER-CLAD**

Revised Issues:

A3-317.00
SHEET 10 OF 36

NOTE:
1) See Facade Maintenance Drawing Series
for location of BMU tracks.
2) See Curtain Wall Module Plans for
mullion locations.
3) All Elevations based on North American
Vertical Datum 88 unless otherwise noted.

A3-317.00
05/20/2015 3:57:17 PM
WALL TYPE 04 - PODIUM - MTA OVER-CLAD
C:\Users\jgallagher\OneDrive\Documents\55HY\55HY-A3-317.00.dwg 5/20/15 jgallagher.rvt

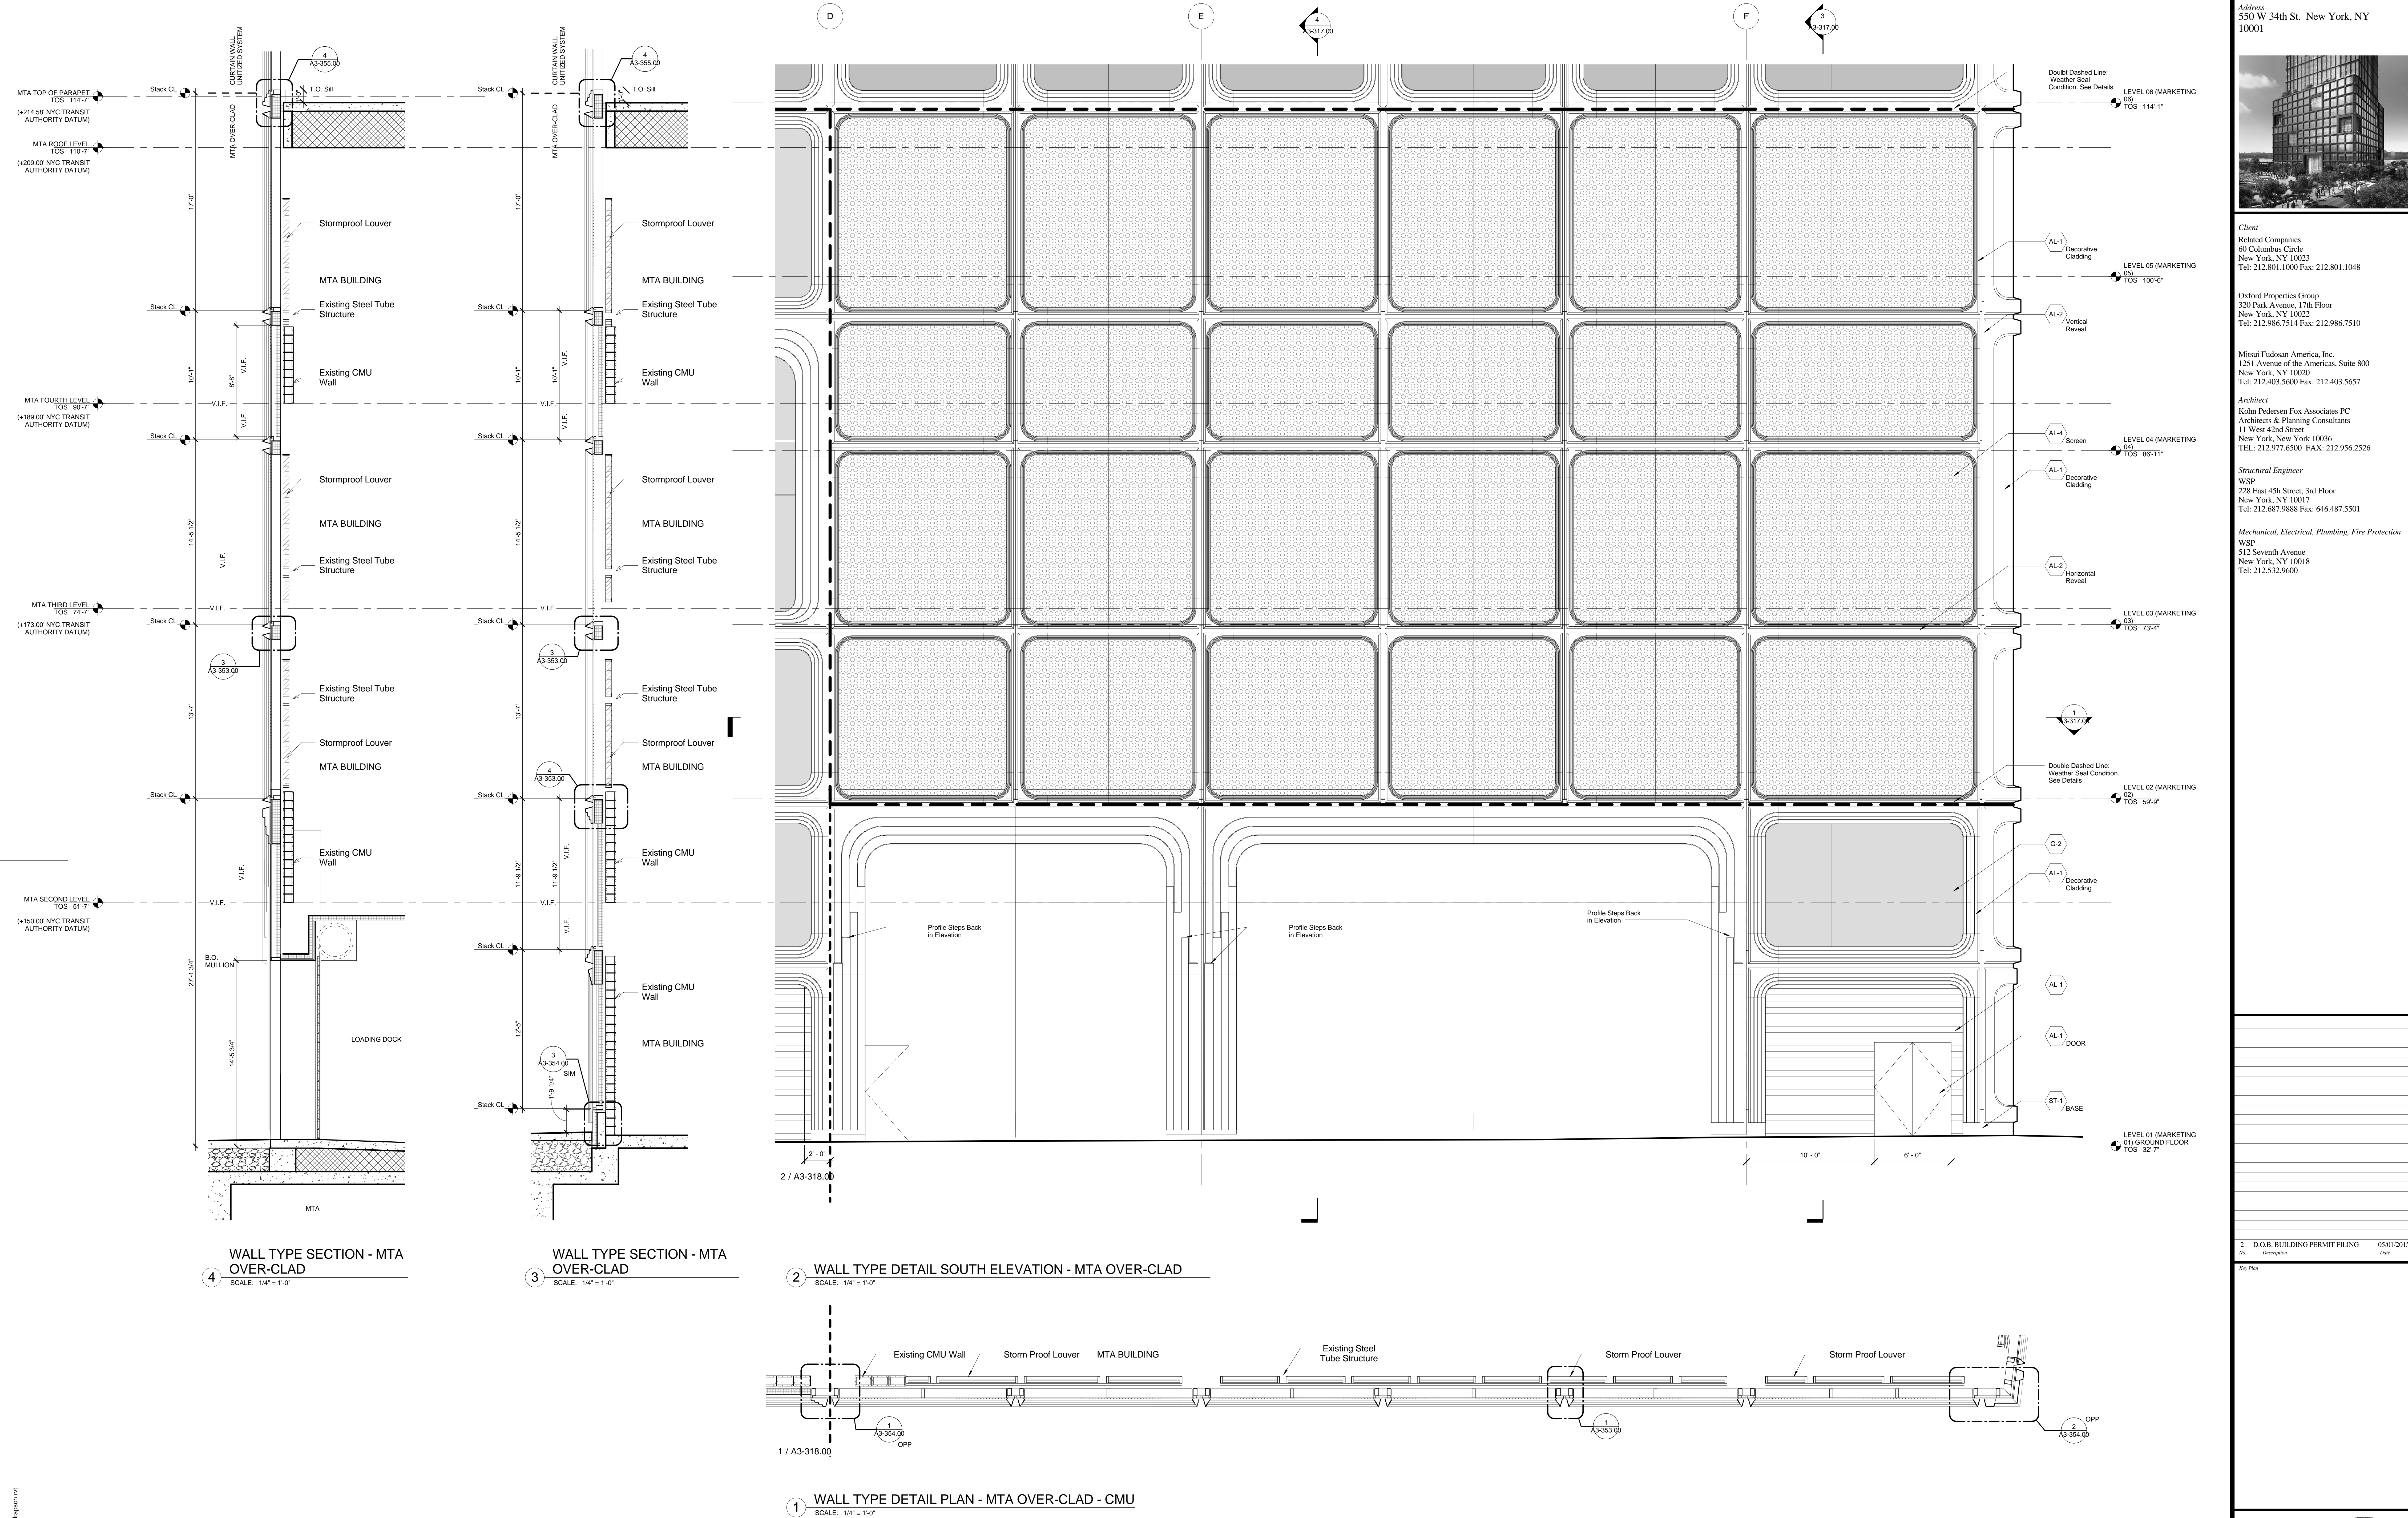



Client
Related Companies
60 Columbus Circle
New York, NY 10023
Tel: 212.801.1000 Fax: 212.801.1048

Oxford Properties Group
320 Park Avenue, 17th Floor
New York, NY 10022
Tel: 212.986.7514 Fax: 212.986.7510

Mitsui Fudosan America, Inc.
1251 Avenue of the Americas, Suite 800
New York, NY 10020
Tel: 212.403.5600 Fax: 212.403.5657

Architect
Kohn Pedersen Fox Associates PC
Architects & Planning Consultants
11 West 42nd Street
New York, New York 10036
TEL: 212.977.6500 FAX: 212.956.2526

Structural Engineer
WSP
228 East 45th Street, 3rd Floor
New York, NY 10017
Tel: 212.687.9888 Fax: 646.487.5501

Mechanical, Electrical, Plumbing, Fire Protection
WSP
512 Seventh Avenue
New York, NY 10018
Tel: 212.552.9600

2 D.O.B. BUILDING PERMIT FILING 05/01/2015
No. Description Date

Key Plan

Date: 05/13/2015
Project No: 55HY
Author: Author
Sheet Number: 55HY-A3-318.00

Drawing Title


WALL TYPE 04 -
PODIUM - MTA
OVER-CLAD

Sheet Number


A3-318.00

SHEET 11 OF 36

NOTE:
1) See Facade Maintenance Drawing Series
for location of BMU tracks.
2) See Curtain Wall Module Plans for
mullion locations.
3) All Elevations based on North American
Vertical Datum 88 unless otherwise noted.

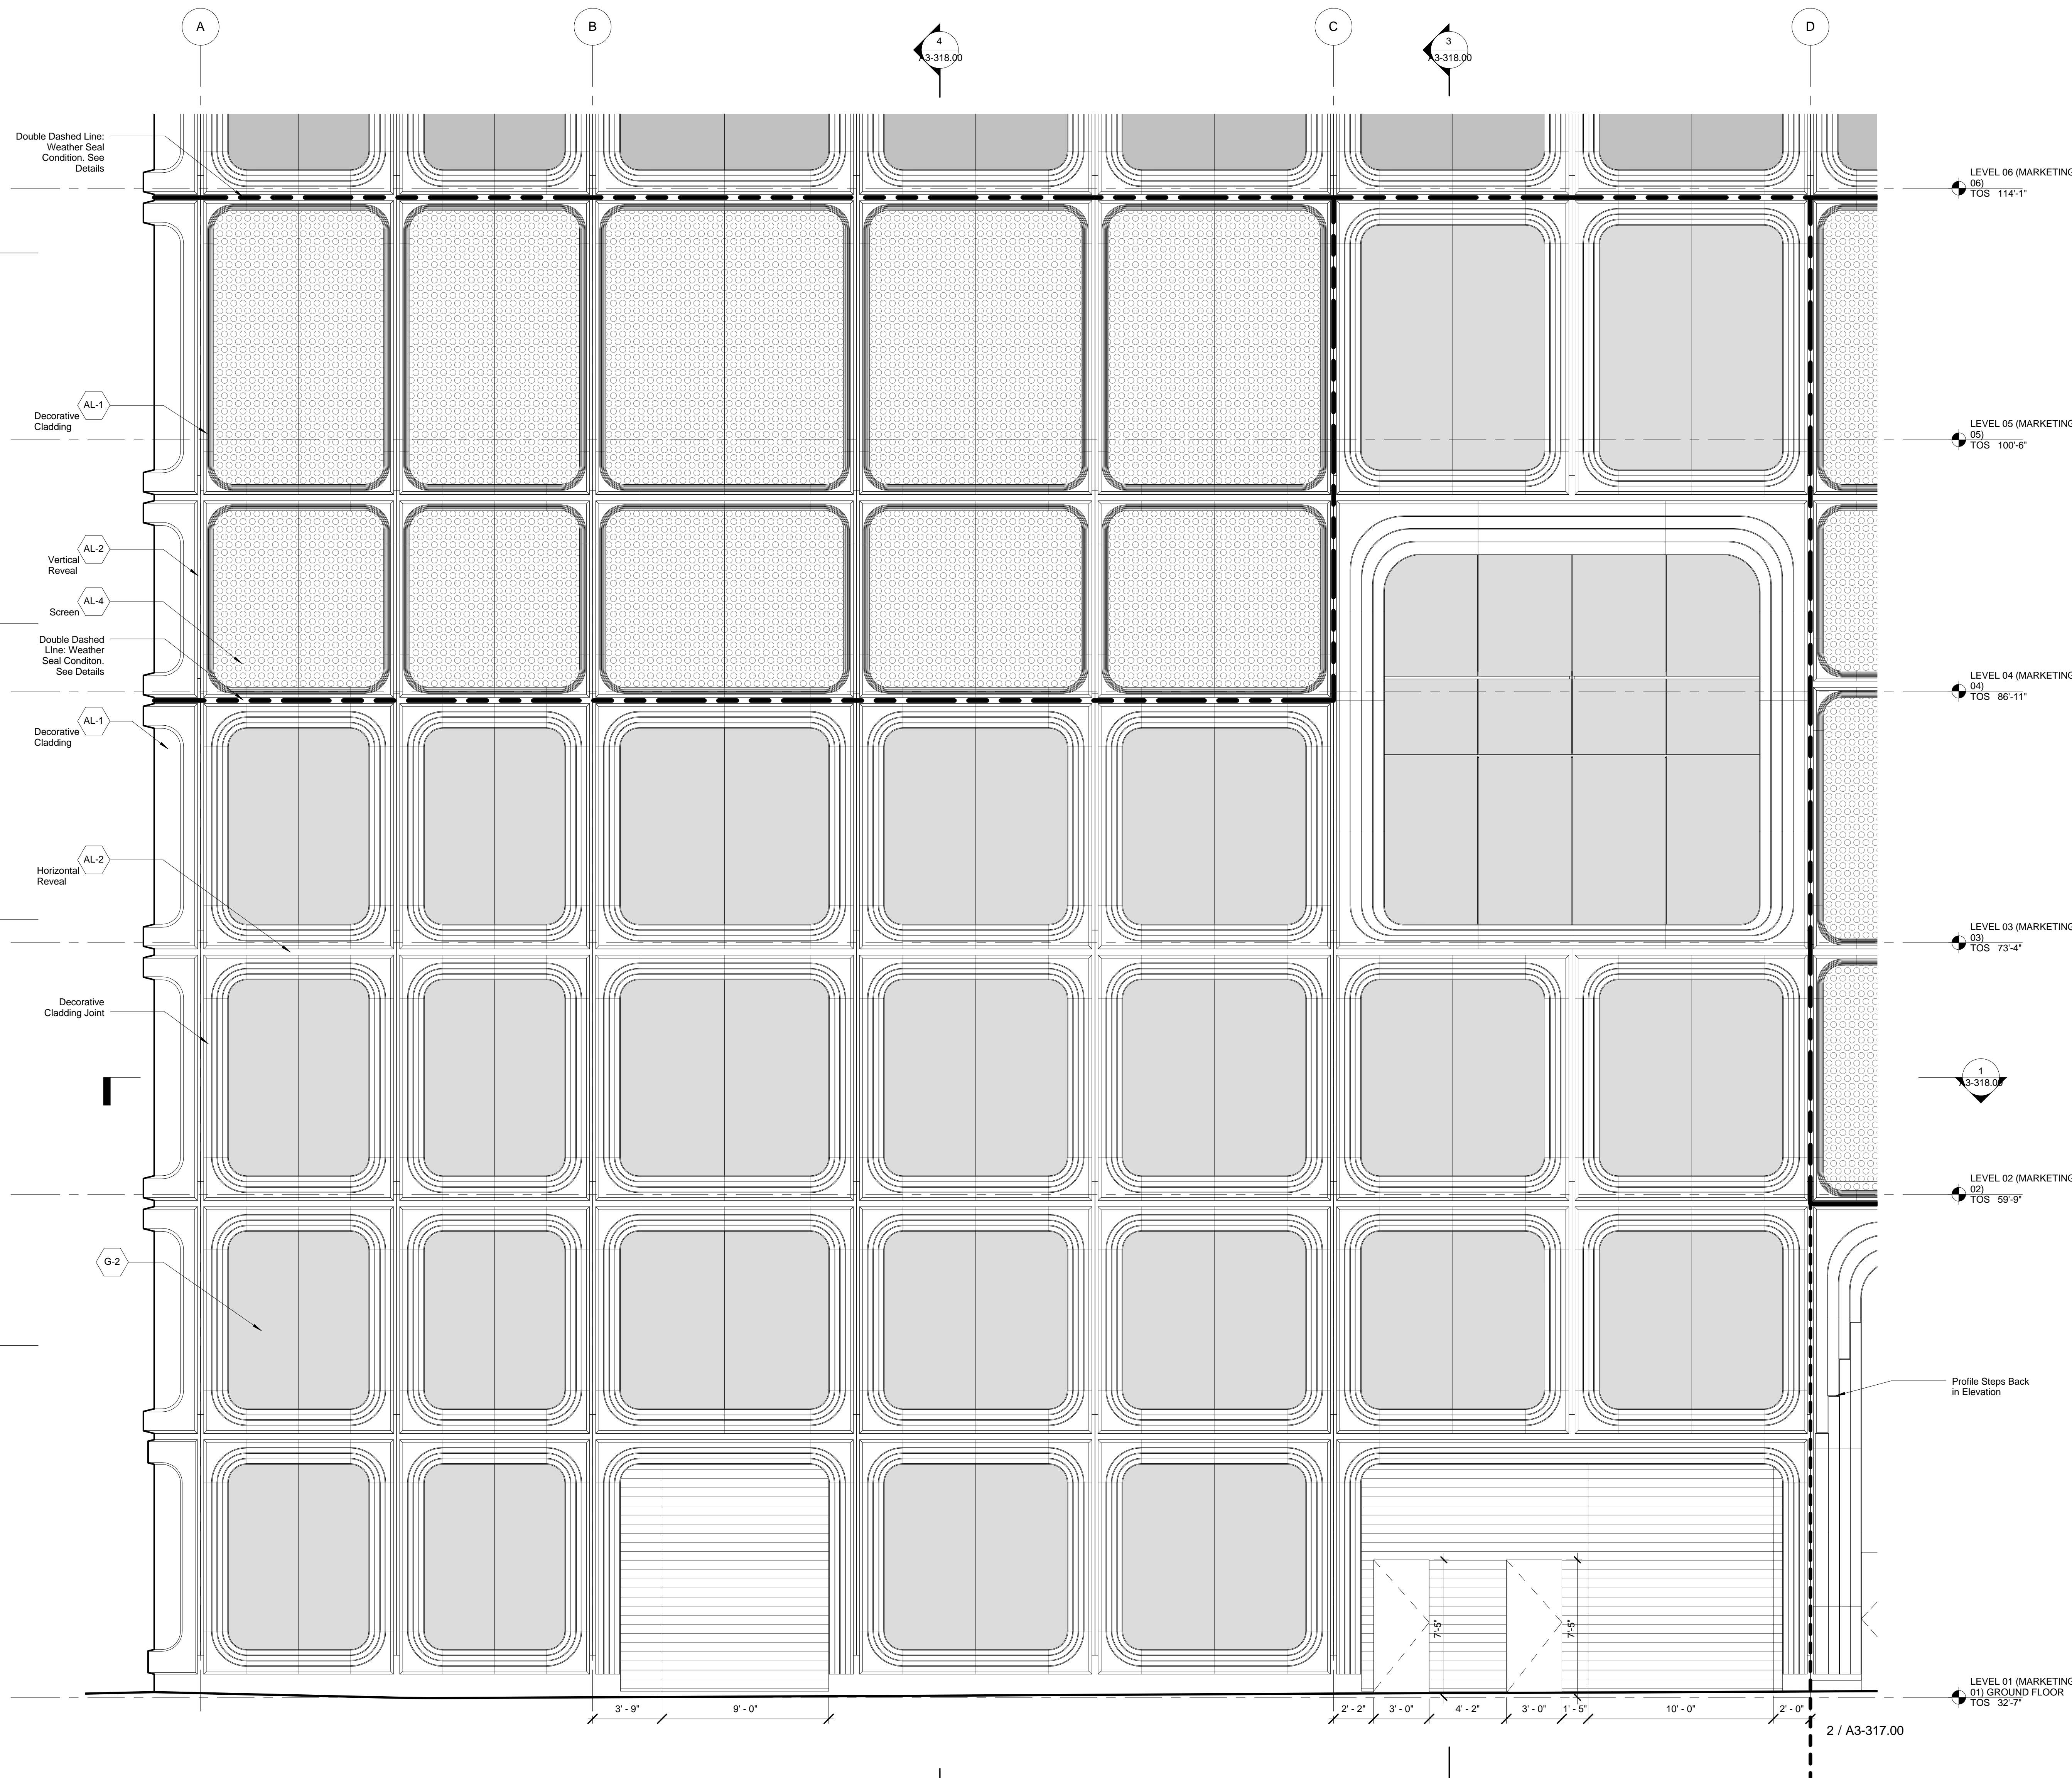


2 WALL TYPE DETAIL SOUTH ELEVATION - MTA OVER-CLAD
SCALE: 1/4" = 1'-0"


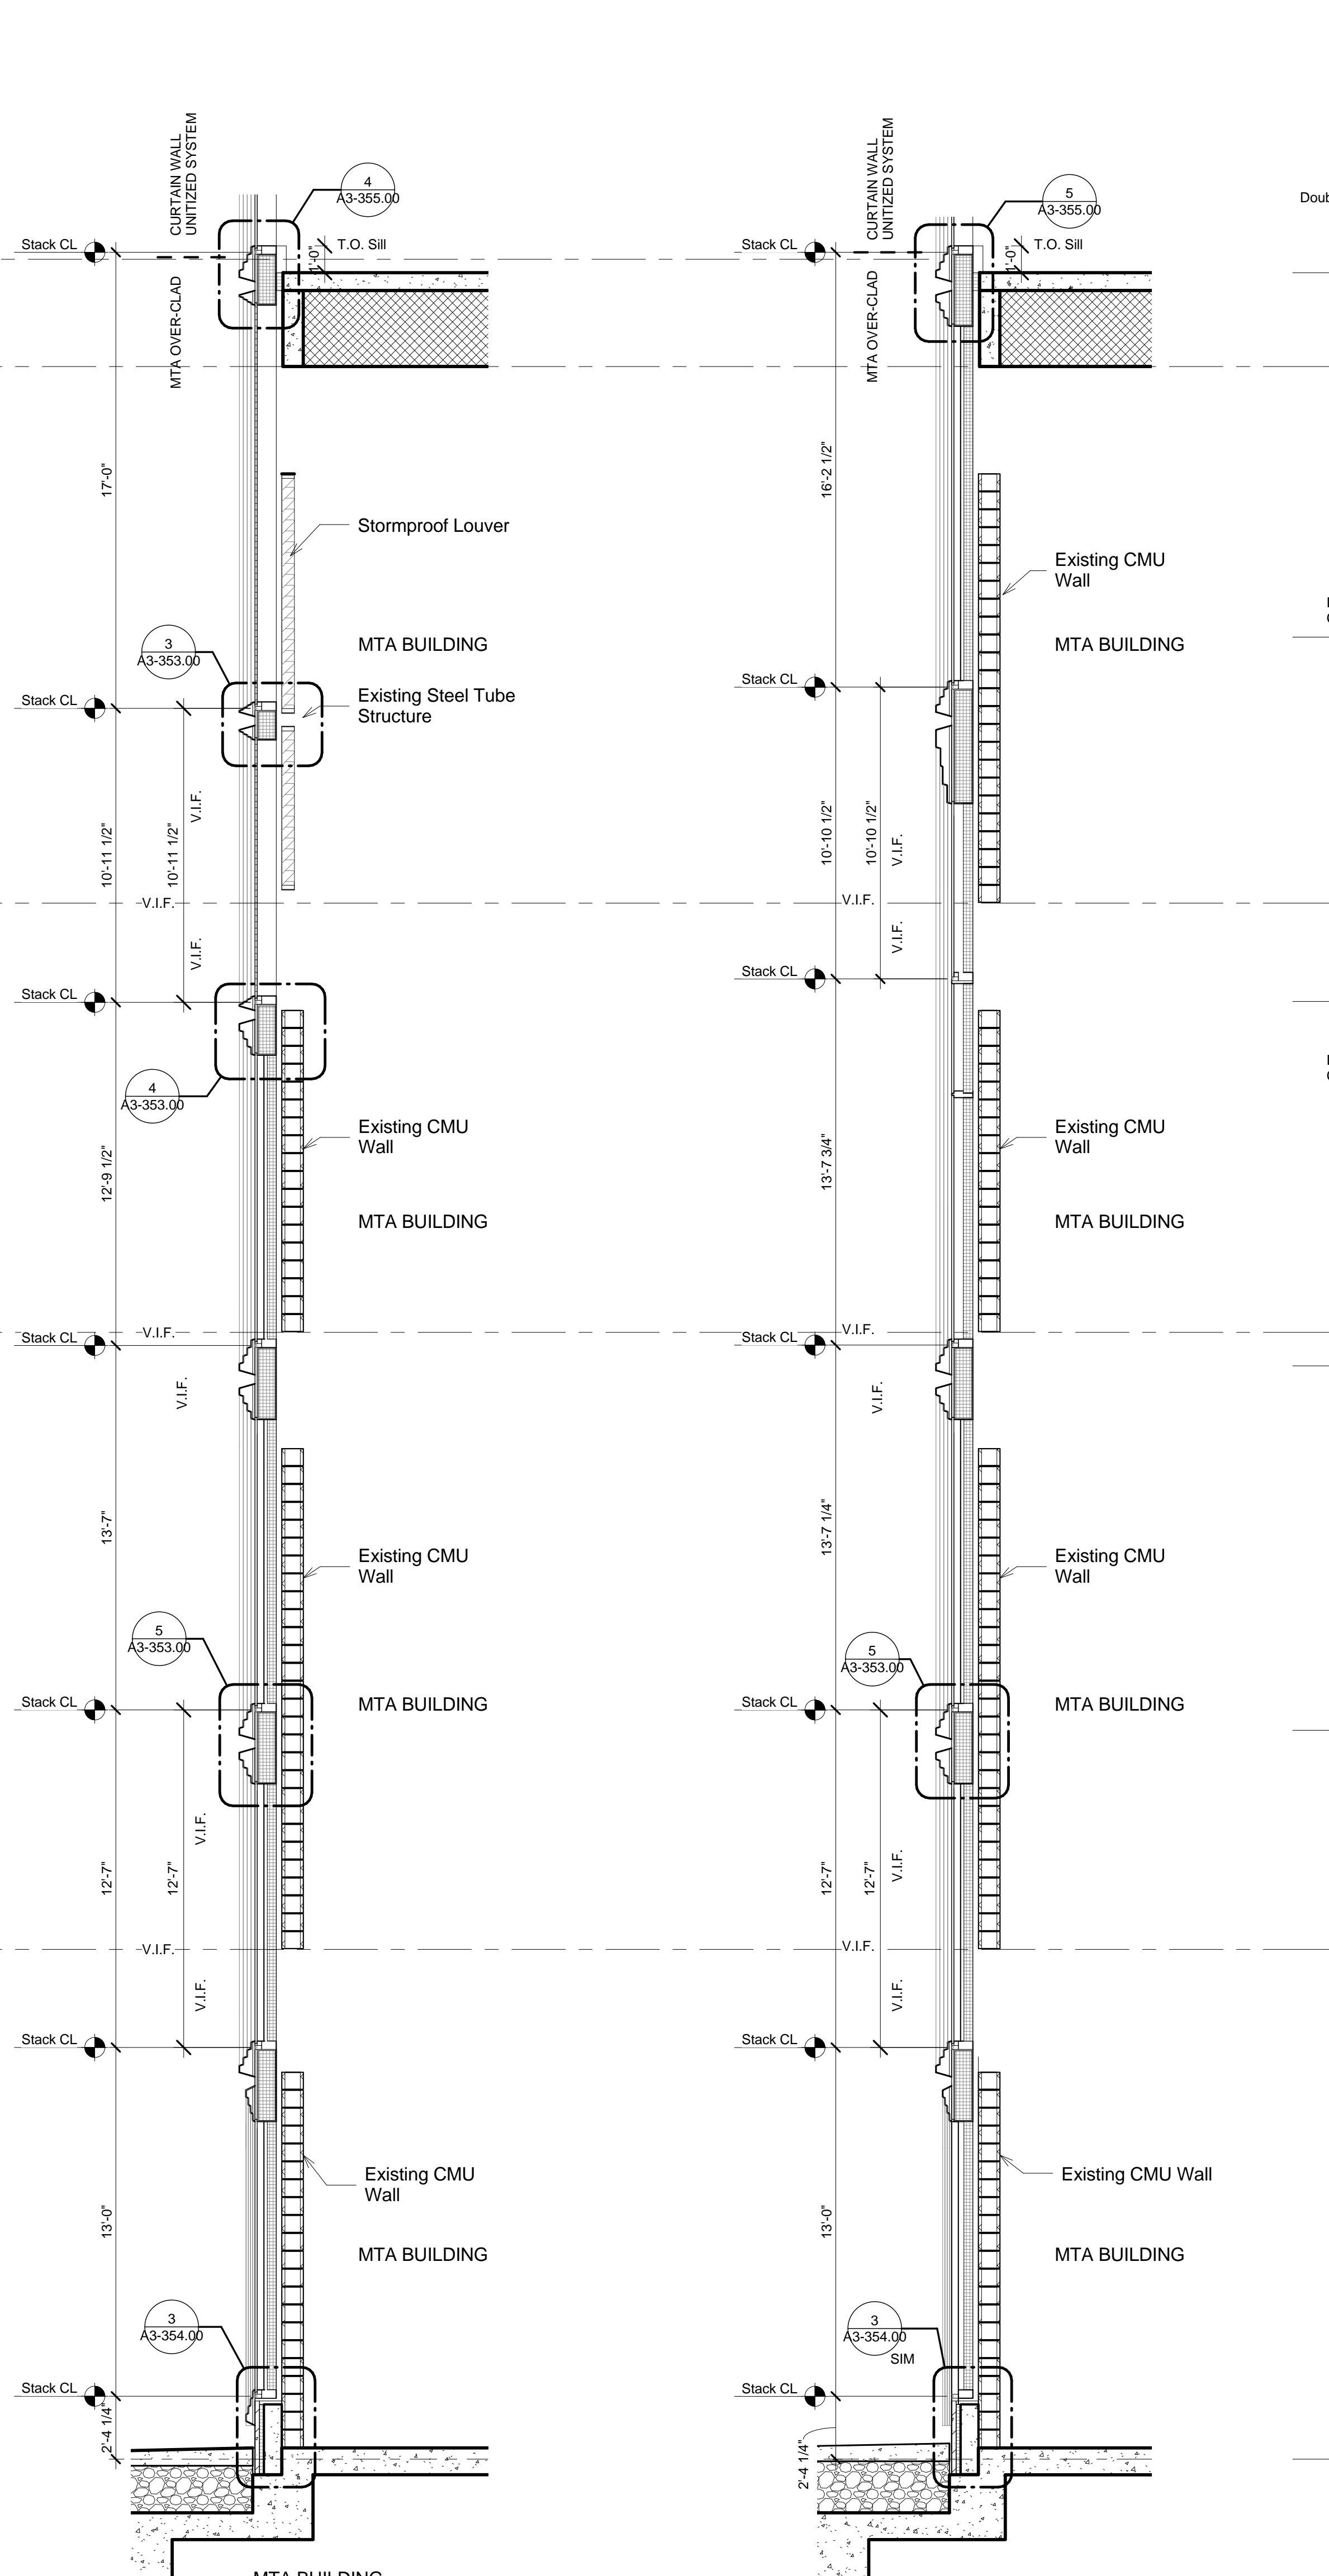


4 WALL TYPE SECTION - MTA OVER-CLAD
SCALE: 1/4" = 1'-0"


3 WALL TYPE SECTION - MTA OVER-CLAD
SCALE: 1/4" = 1'-0"

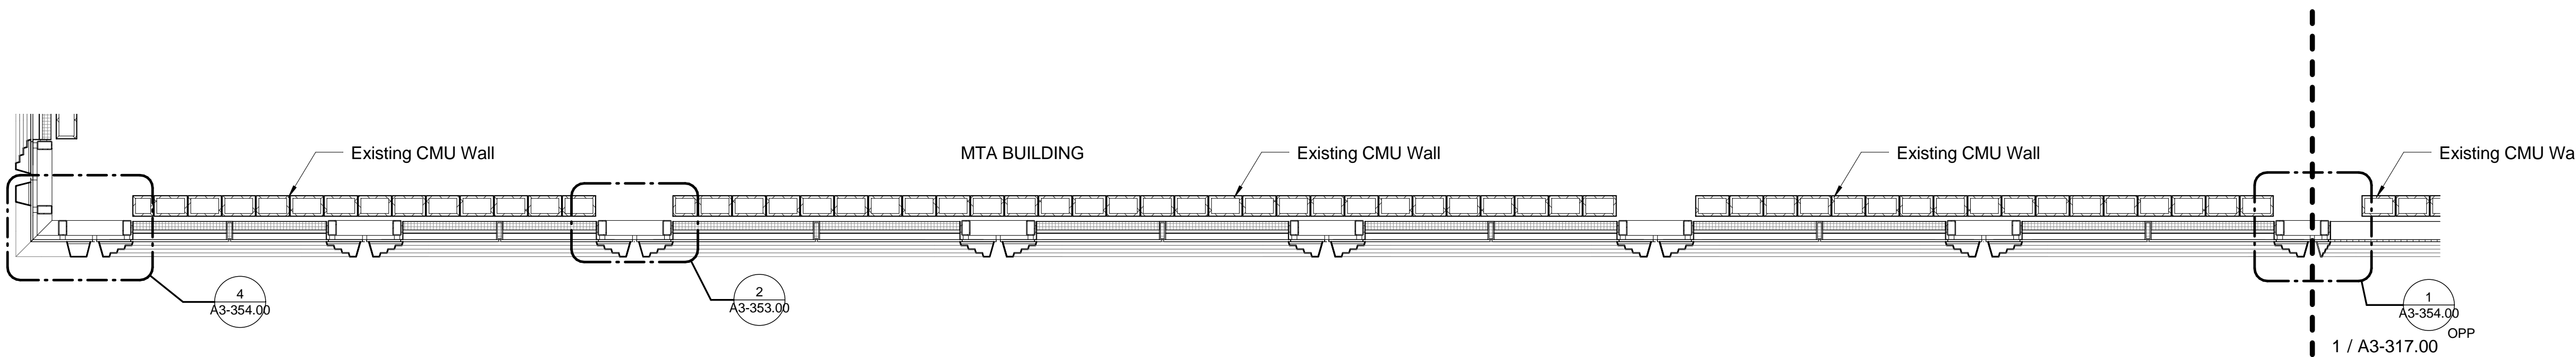


1 WALL TYPE DETAIL PLAN - MTA OVER-CLAD - CMU
SCALE: 1/4" = 1'-0"

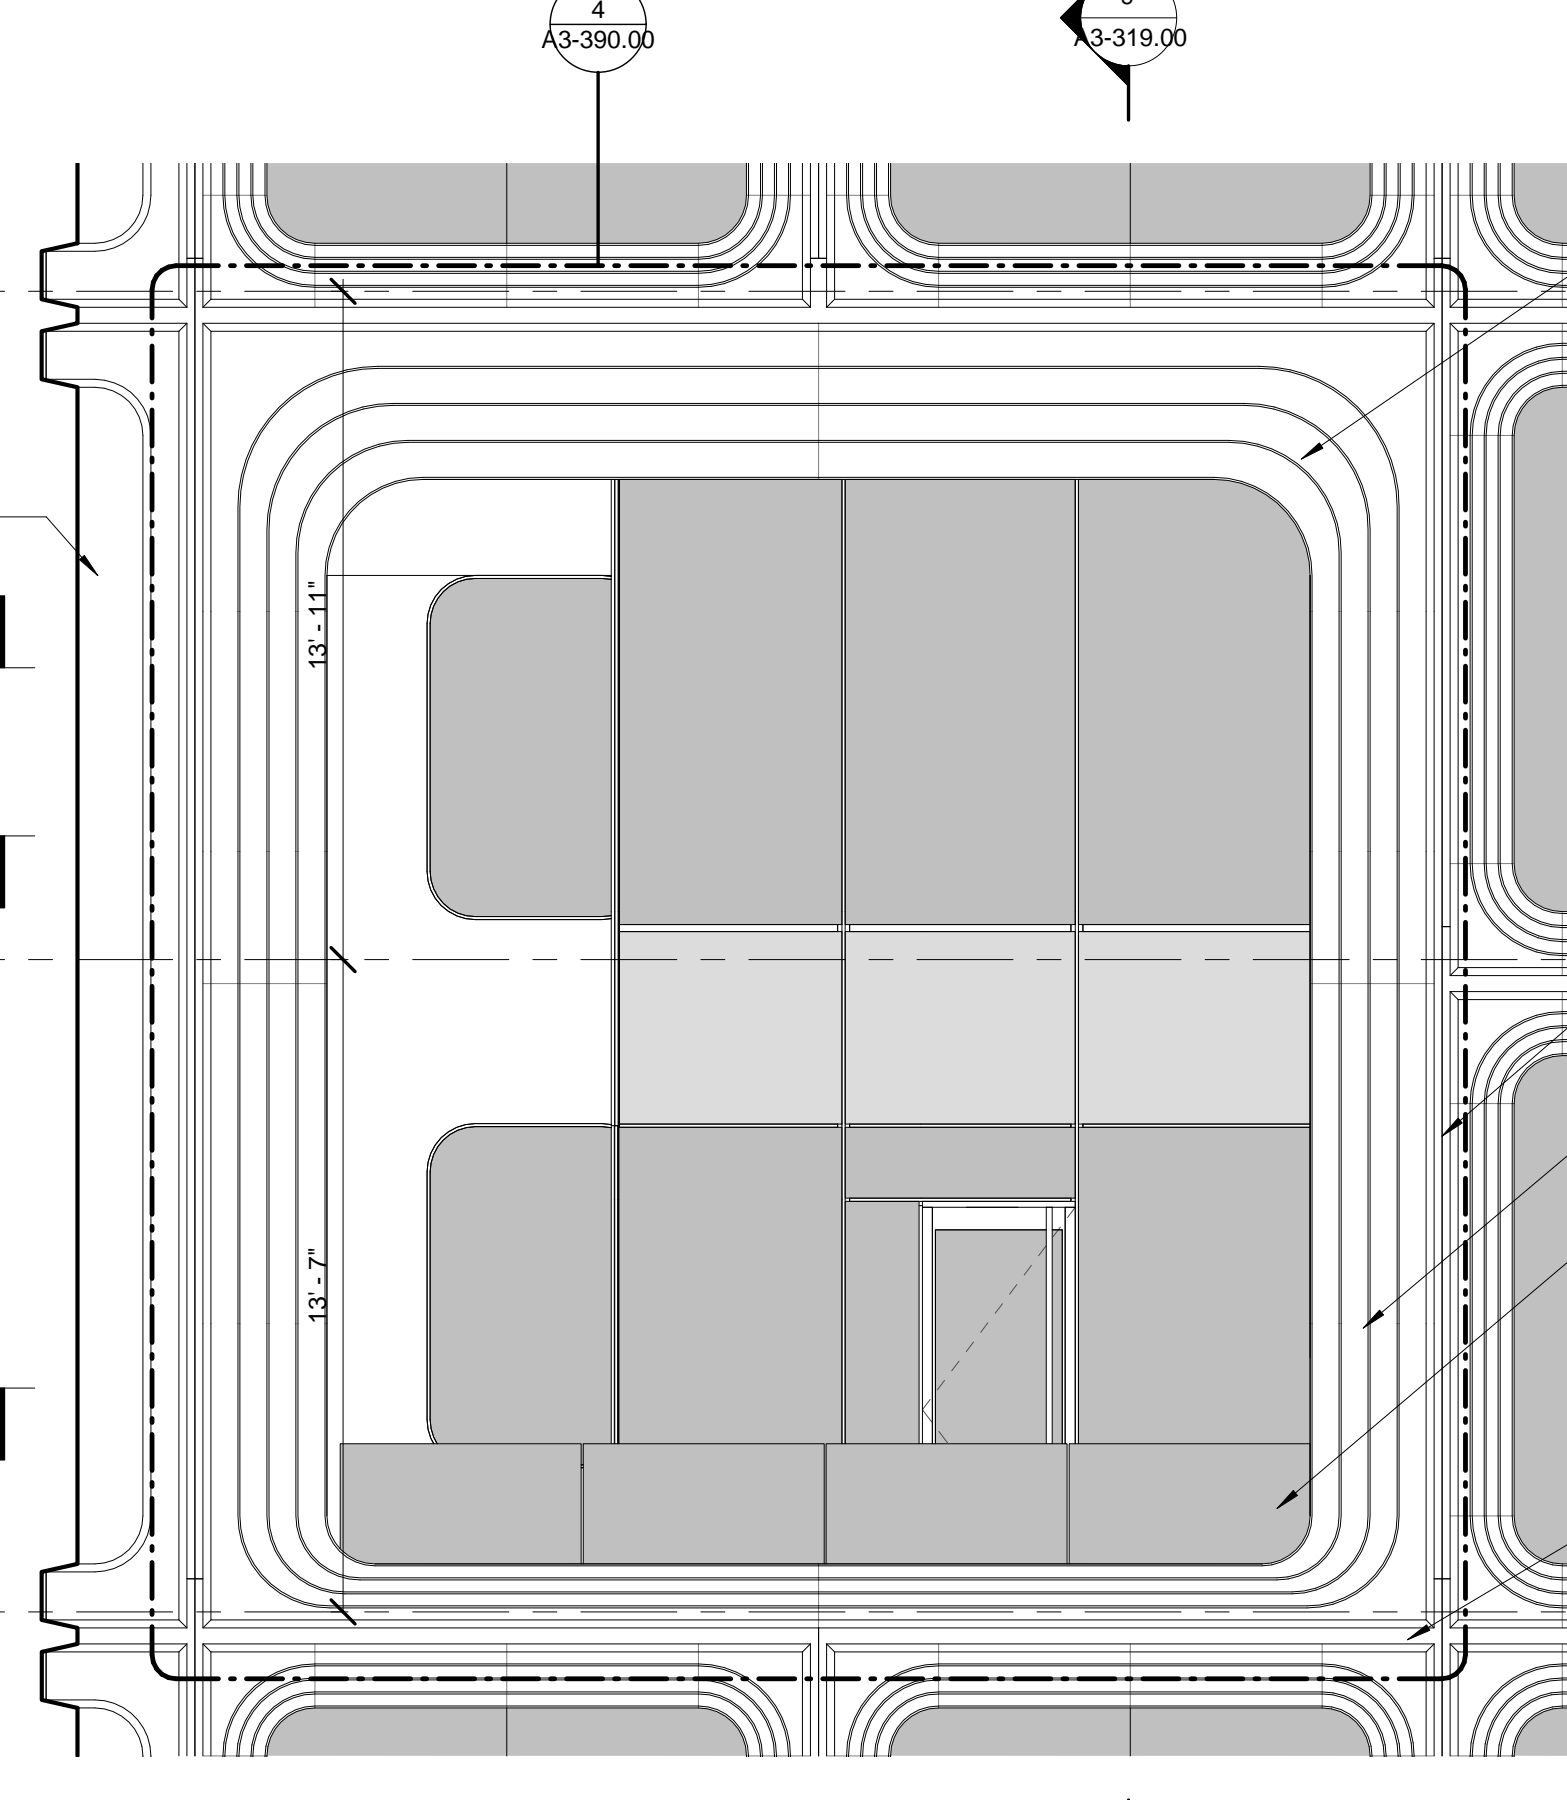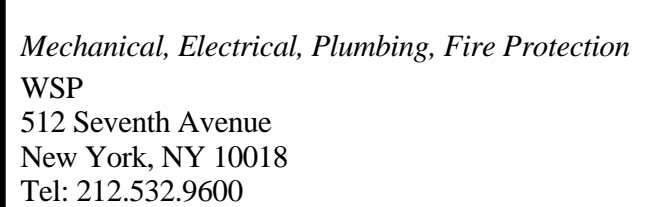

3 DETAIL ELEVATION - PODIUM NORTH - NE TERRACE
SCALE: 1/4" = 1'-0"

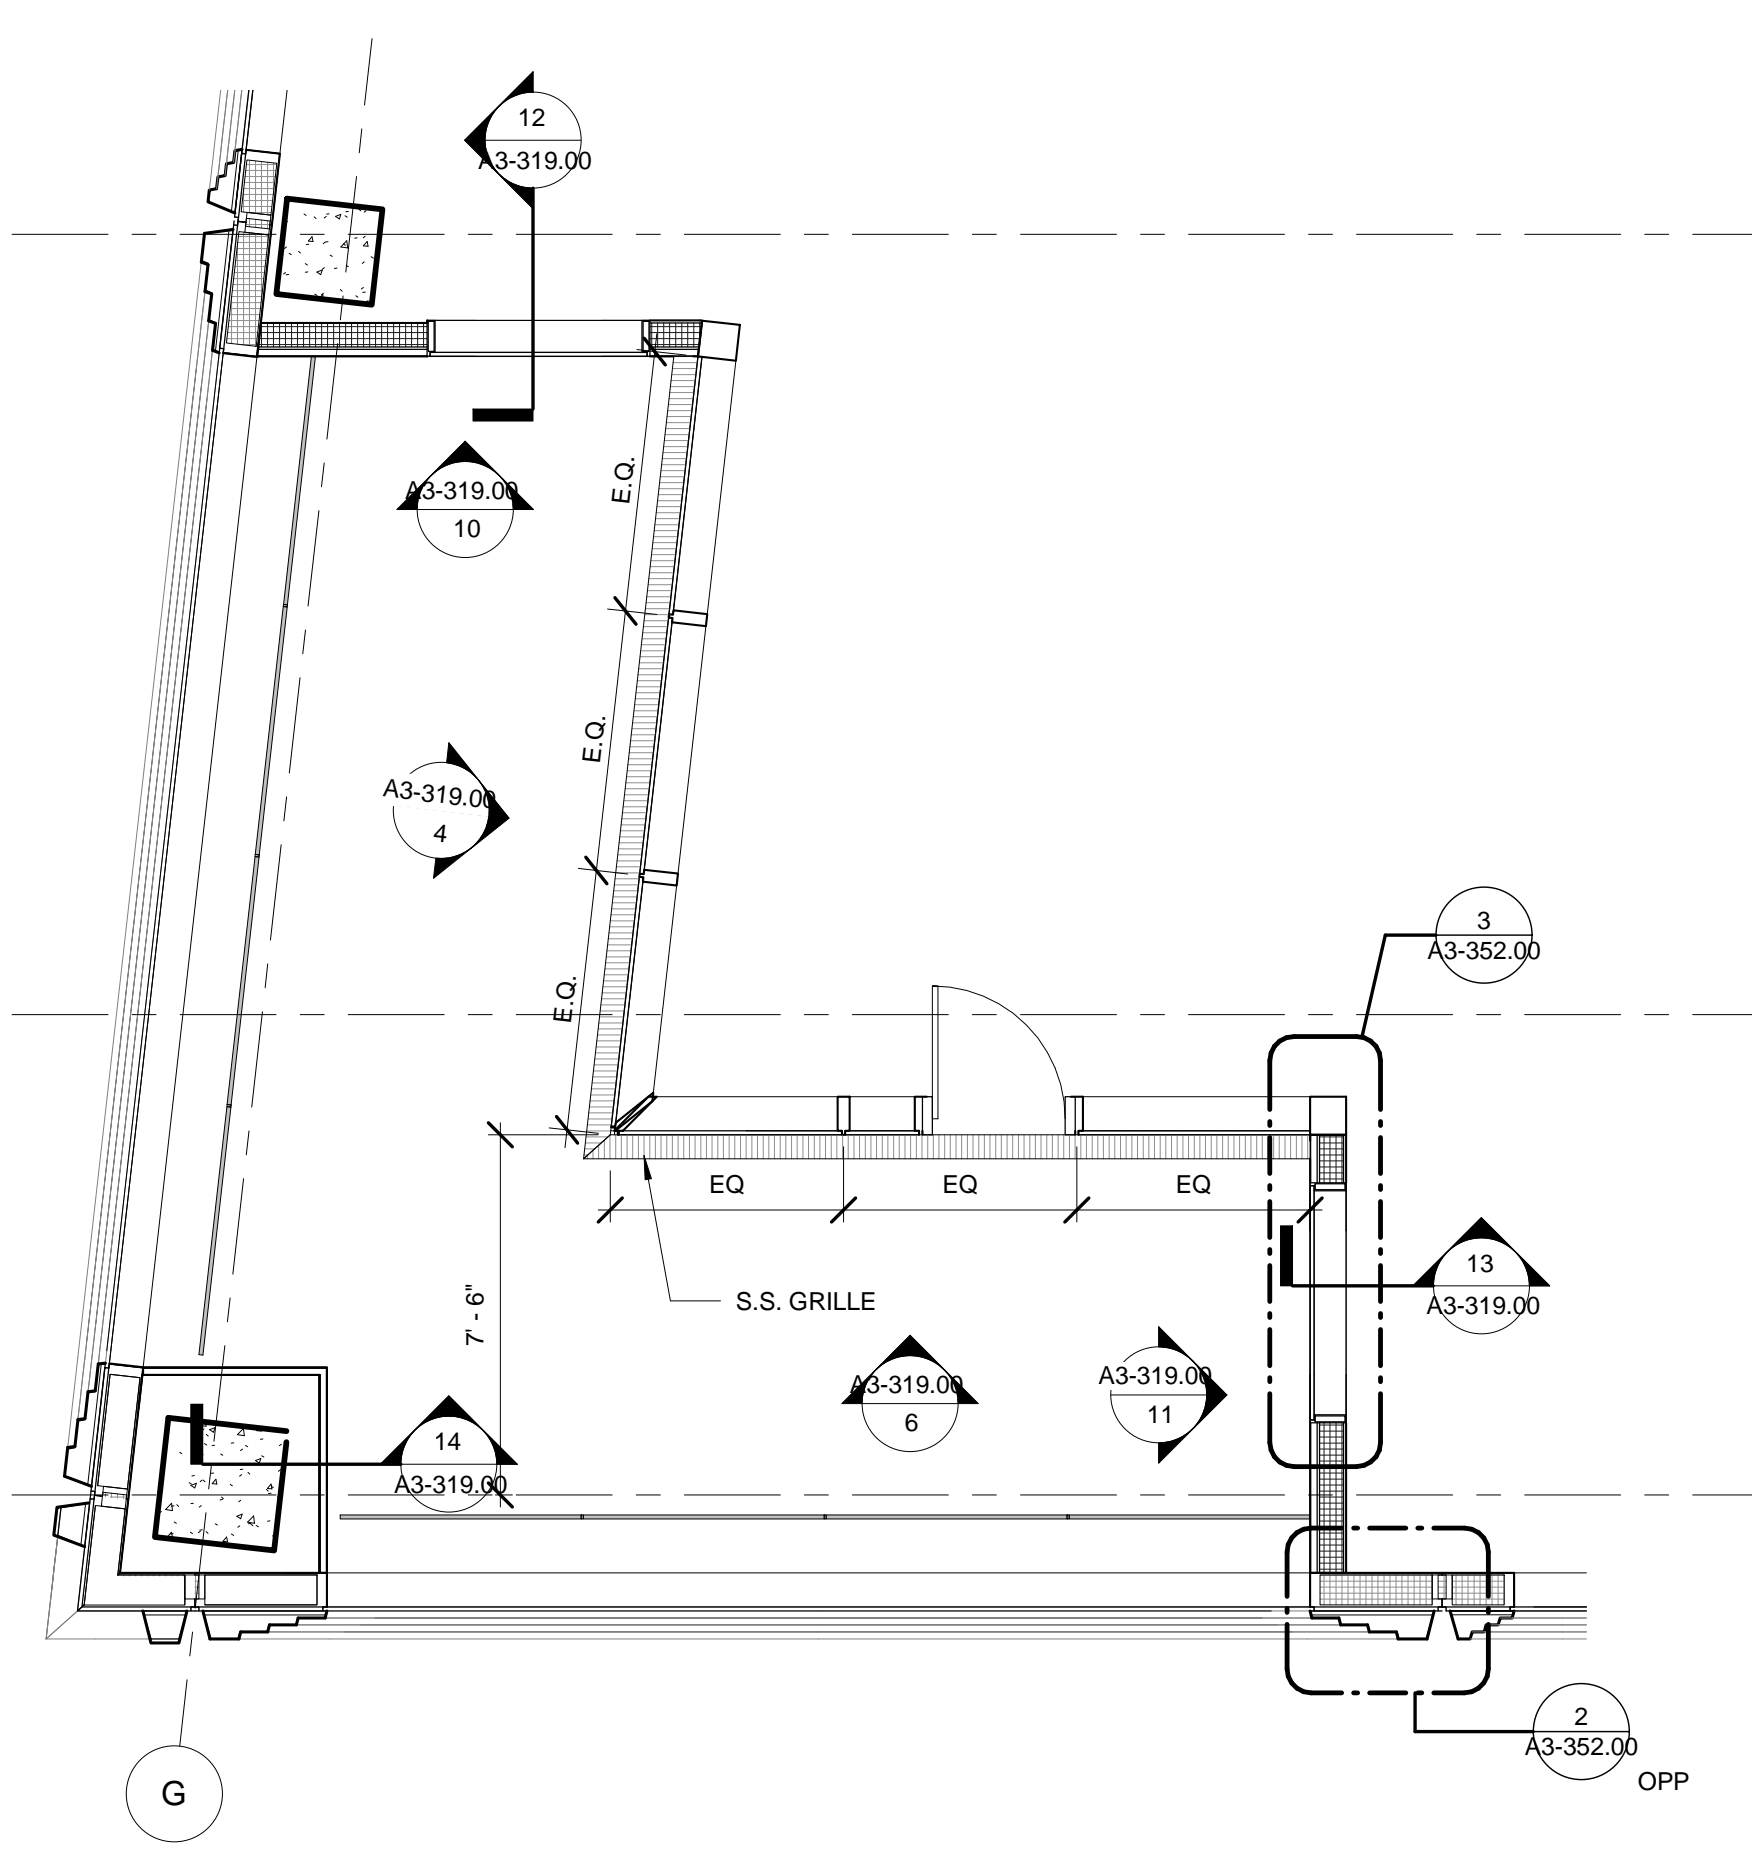

2 DETAIL PLAN - PODIUM - NE TERRACE
SCALE: 1/4" = 1'-0"

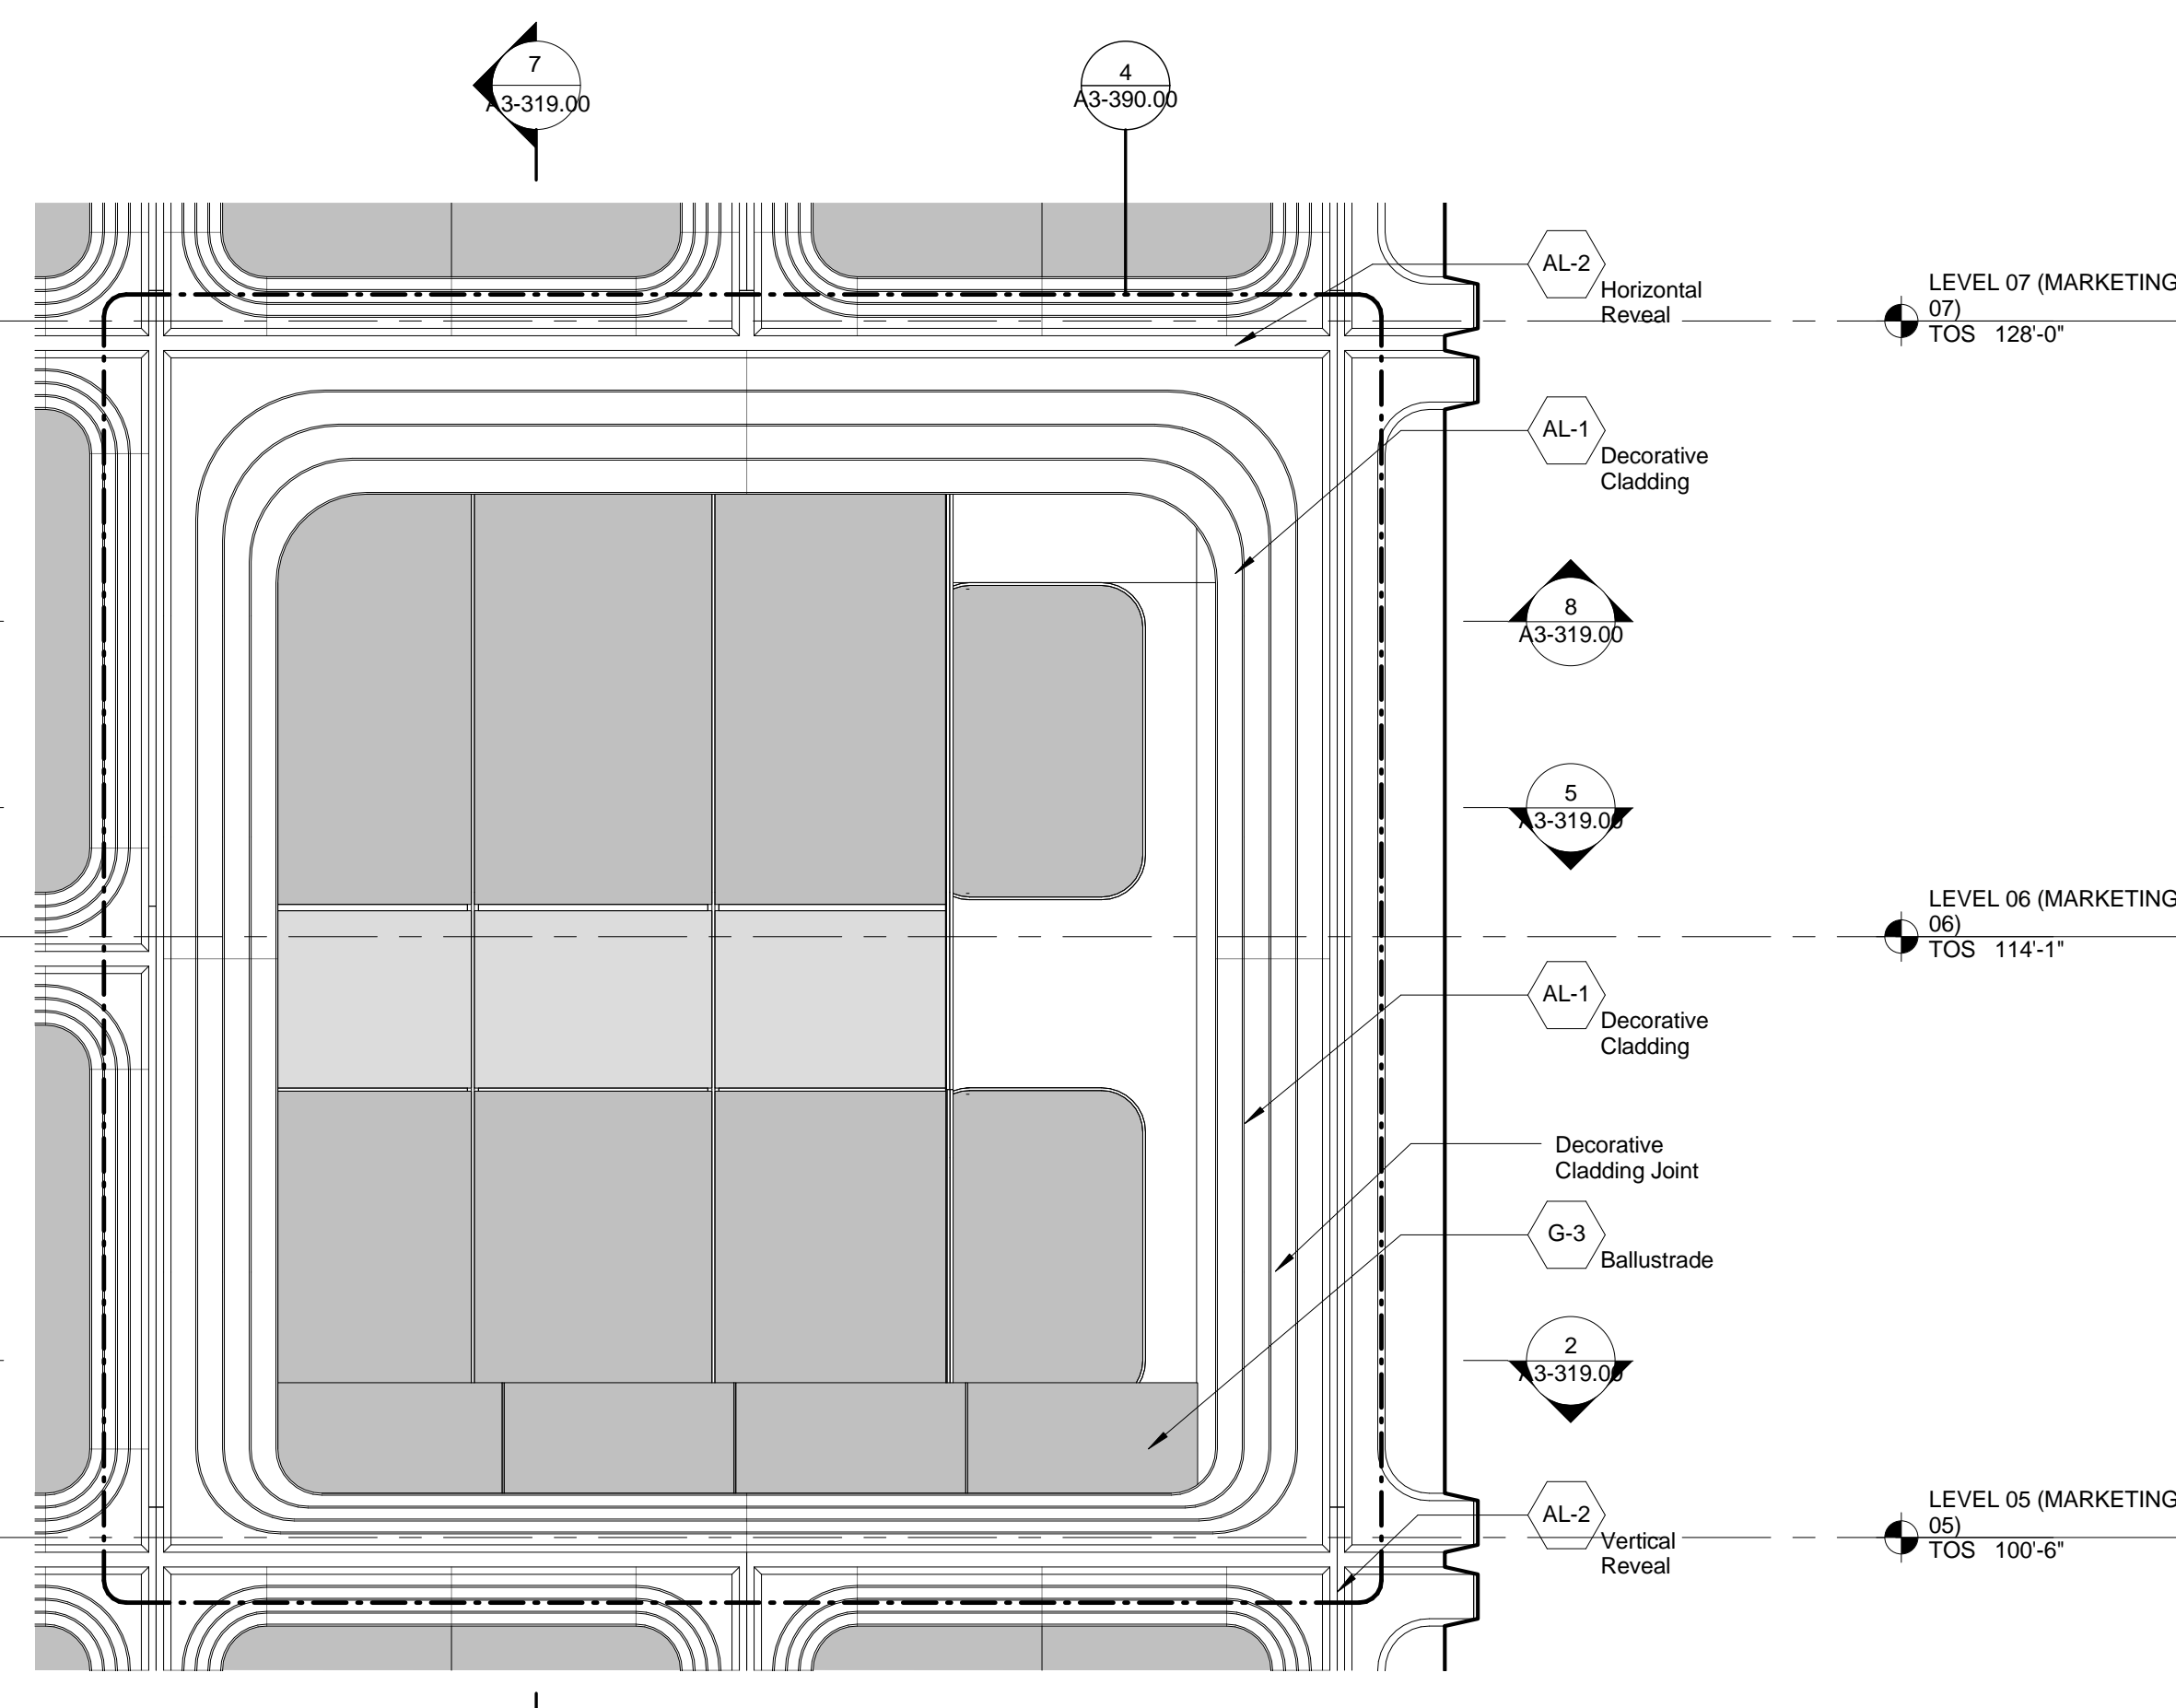

1 DETAIL ELEVATION - PODIUM EAST - NE TERRACE
SCALE: 1/4" = 1'-0"

Drawing Number



Client
Related Companies
60 Columbus Circle
New York, NY 10023
Tel: 212.801.1000 Fax: 212.801.1048

Oxford Properties Group
320 Park Avenue, 17th Floor
New York, NY 10022
Tel: 212.986.7514 Fax: 212.986.7510

Mitsui Fudosan America, Inc.
1251 Avenue of the Americas, Suite 800
New York, NY 10020
Tel: 212.403.5600 Fax: 212.403.5657

Architect
Kohn Pedersen Fox Associates PC
Architects & Planning Consultants
11 West 42nd Street
New York, New York 10036
TEL: 212.977.6500 FAX: 212.956.2526

Structural Engineer
WSP
228 East 45th Street, 3rd Floor
New York, NY 10017
Tel: 212.687.9888 Fax: 646.487.5501

Mechanical, Electrical, Plumbing, Fire Protection
WSP
512 Seventh Avenue
New York, NY 10018
Tel: 212.552.9600

No.	Description	Date
1	D.O.B. BUILDING PERMIT FILING	05/01/2015


Rev. Plan

Date: 05/13/2015
Project No: 55HY
Author: SSIHY-A3-320.00
State of New York

WALL TYPE 03 -
PODIUM - SE
TERRACE

55HY-A3-320.00

SHEET 13 OF 36

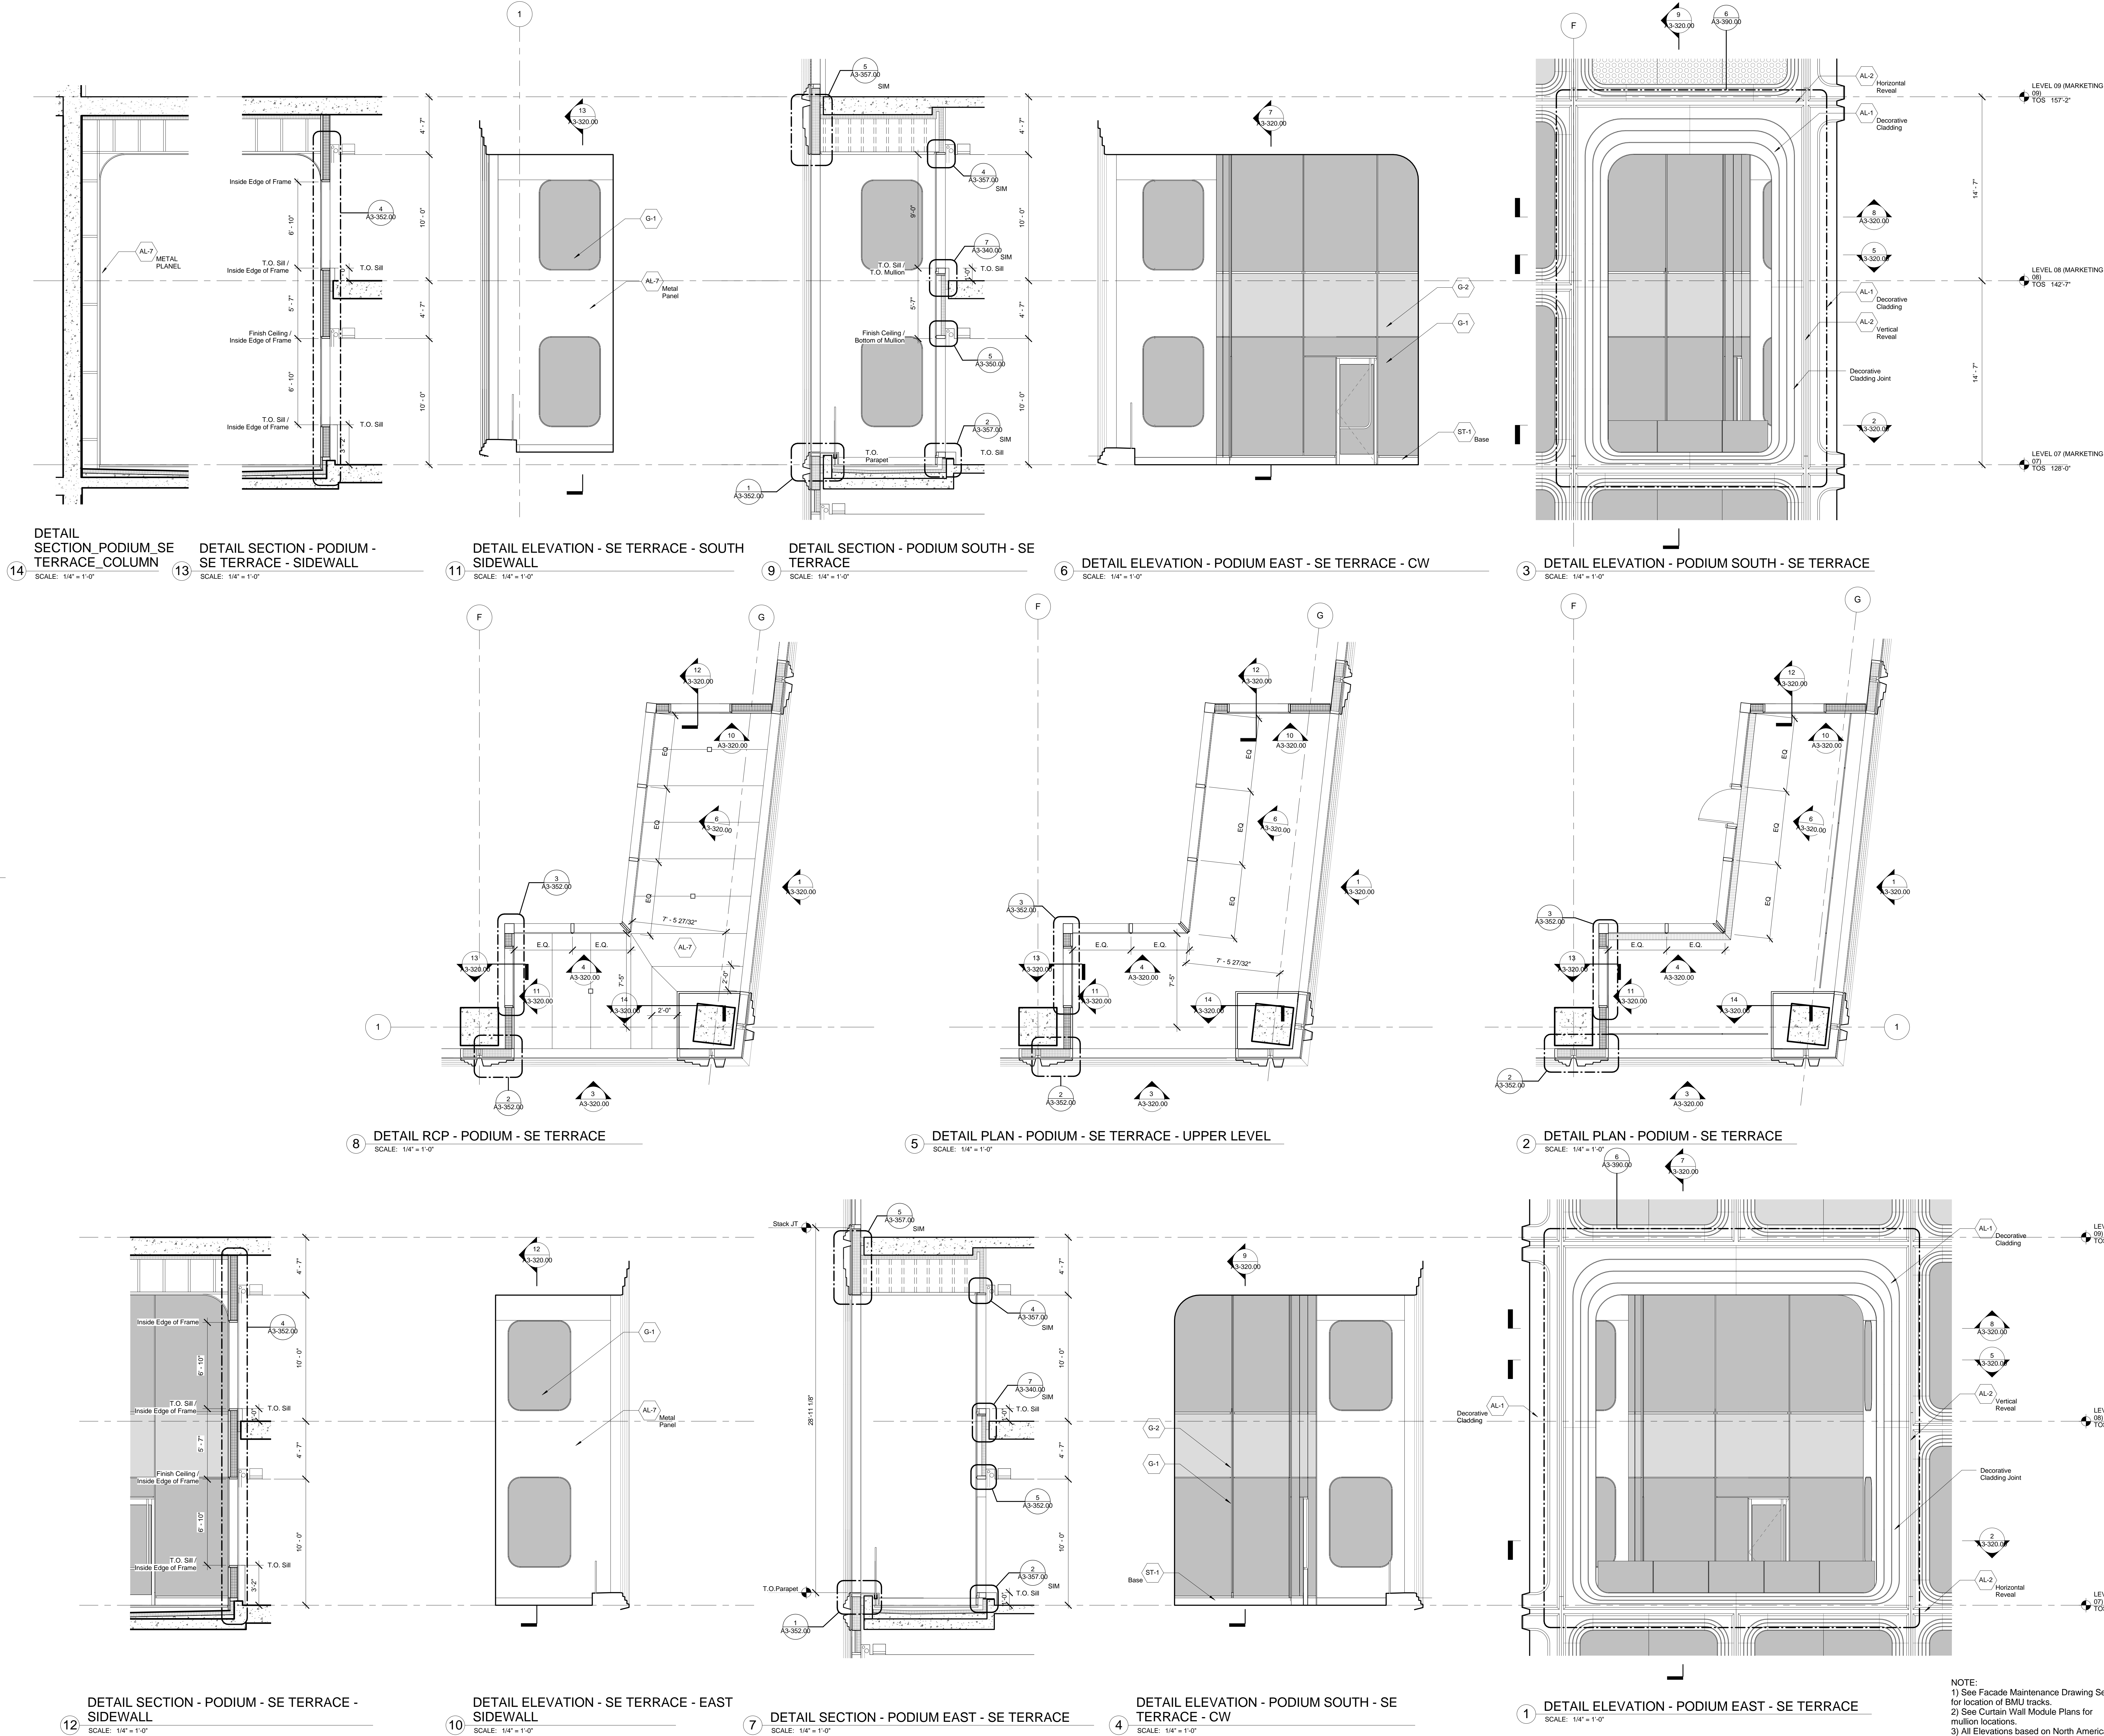

NOTE:
1) See Facade Maintenance Drawing Series for location of BMU tracks.
2) See Curtain Wall Module Plans for mullion locations.
3) All Elevations based on North American Vertical Datum 88 unless otherwise noted.

55 HUDSON YARDS

Address
550 W 34th St. New York, NY
10001



Client
Related Companies
60 Columbus Circle
New York, NY 10023
Tel: 212.801.1000 Fax: 212.801.1048

Oxford Properties Group
320 Park Avenue, 17th Floor
New York, NY 10022
Tel: 212.986.7514 Fax: 212.986.7510

Mitsui Fudosan America, Inc.
1251 Avenue of the Americas, Suite 800
New York, NY 10020
Tel: 212.403.5600 Fax: 212.403.5657

Architect
Kohn Pedersen Fox Associates PC
Architects & Planning Consultants
11 West 42nd Street
New York, New York 10036
TEL: 212.977.6500 FAX: 212.956.2526

Structural Engineer
WSP
228 East 45th Street, 3rd Floor
New York, NY 10017
Tel: 212.687.9888 Fax: 646.487.5501

Mechanical, Electrical, Plumbing, Fire Protection
WSP
512 Seventh Avenue
New York, NY 10018
Tel: 212.552.9600

2. D.O.B. BUILDING PERMIT FILING 05/01/2015

No. Description Date

Rev. Plan

Date: 05/13/2015
Project No: 55HY-A3-321.00
Author: SSIHY-A3-321.00
Sheet Number: SSIHY-A3-321.00

REGISTERED ARCHITECT
Kohn Pedersen Fox Associates PC
STATE OF NEW YORK

Drawing Title


WALL TYPE 03 -

PODIUM - NW


TERRACE

55HY-A3-321.00


SHEET 14 OF 36

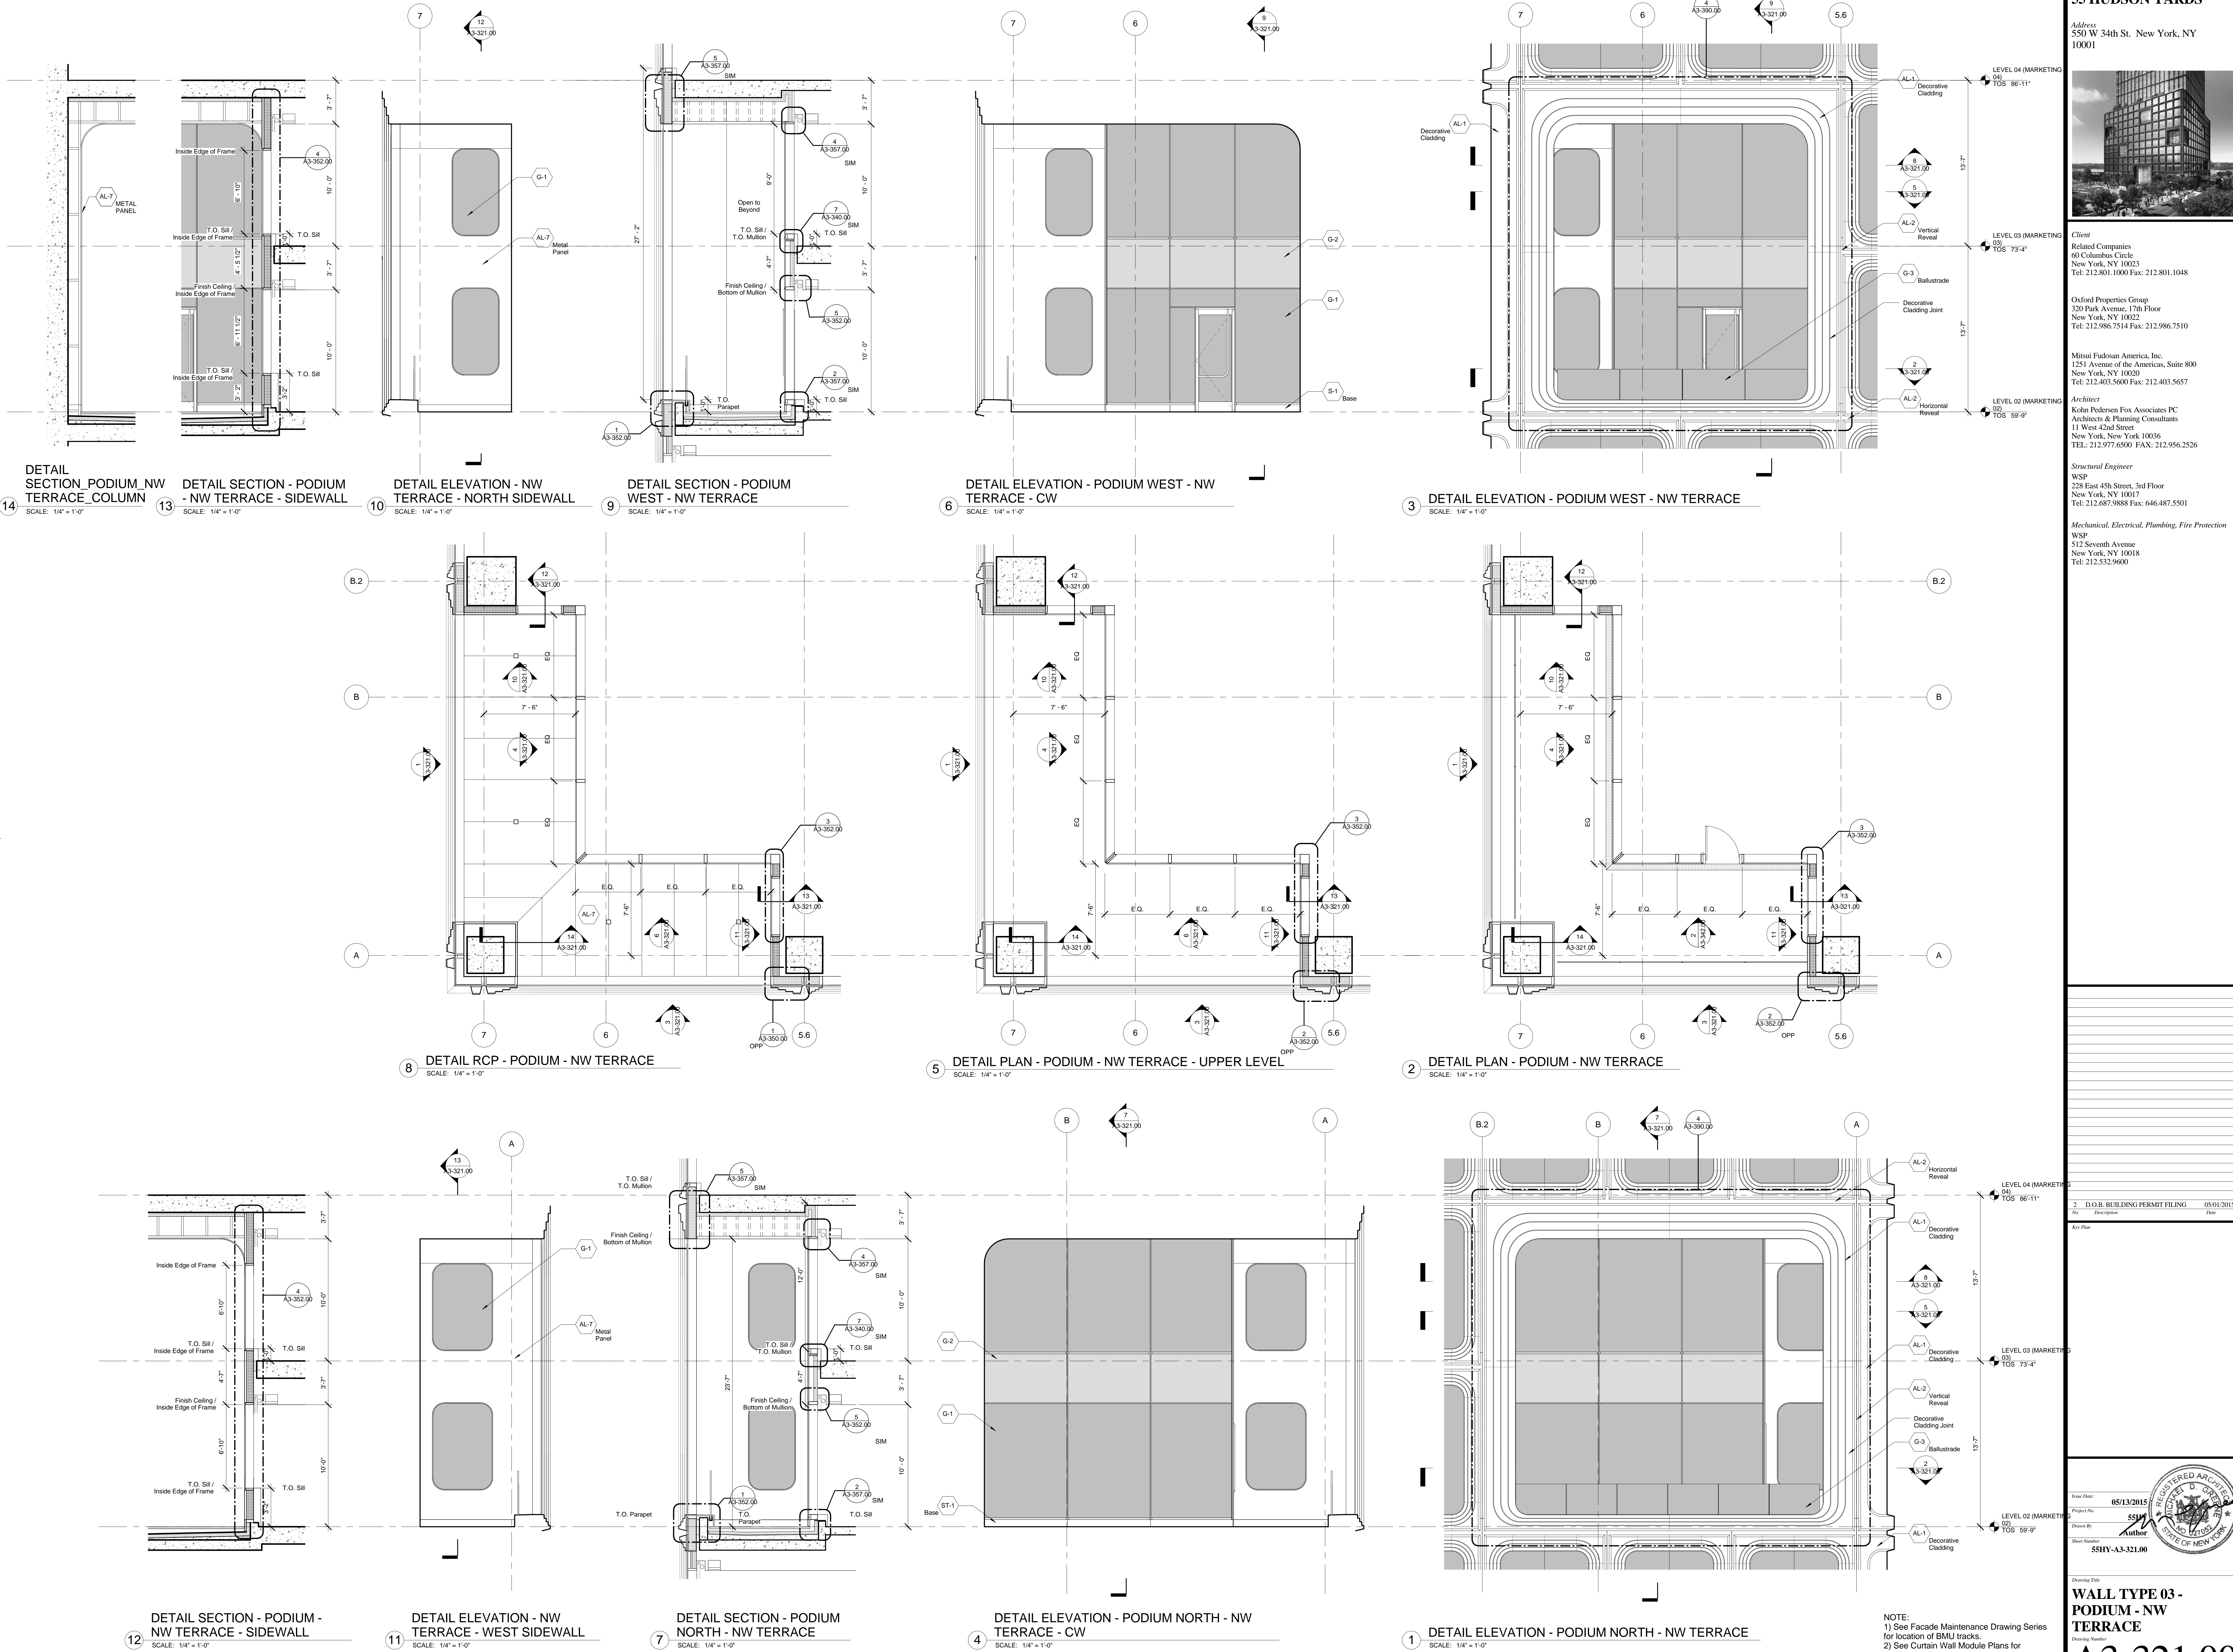


NOTE:
1) See Facade Maintenance Drawing Series for location of BMU tracks.
2) See Curtain Wall Module Plans for mullion locations.
3) All Elevations based on North American Vertical Datum 88 unless otherwise noted.

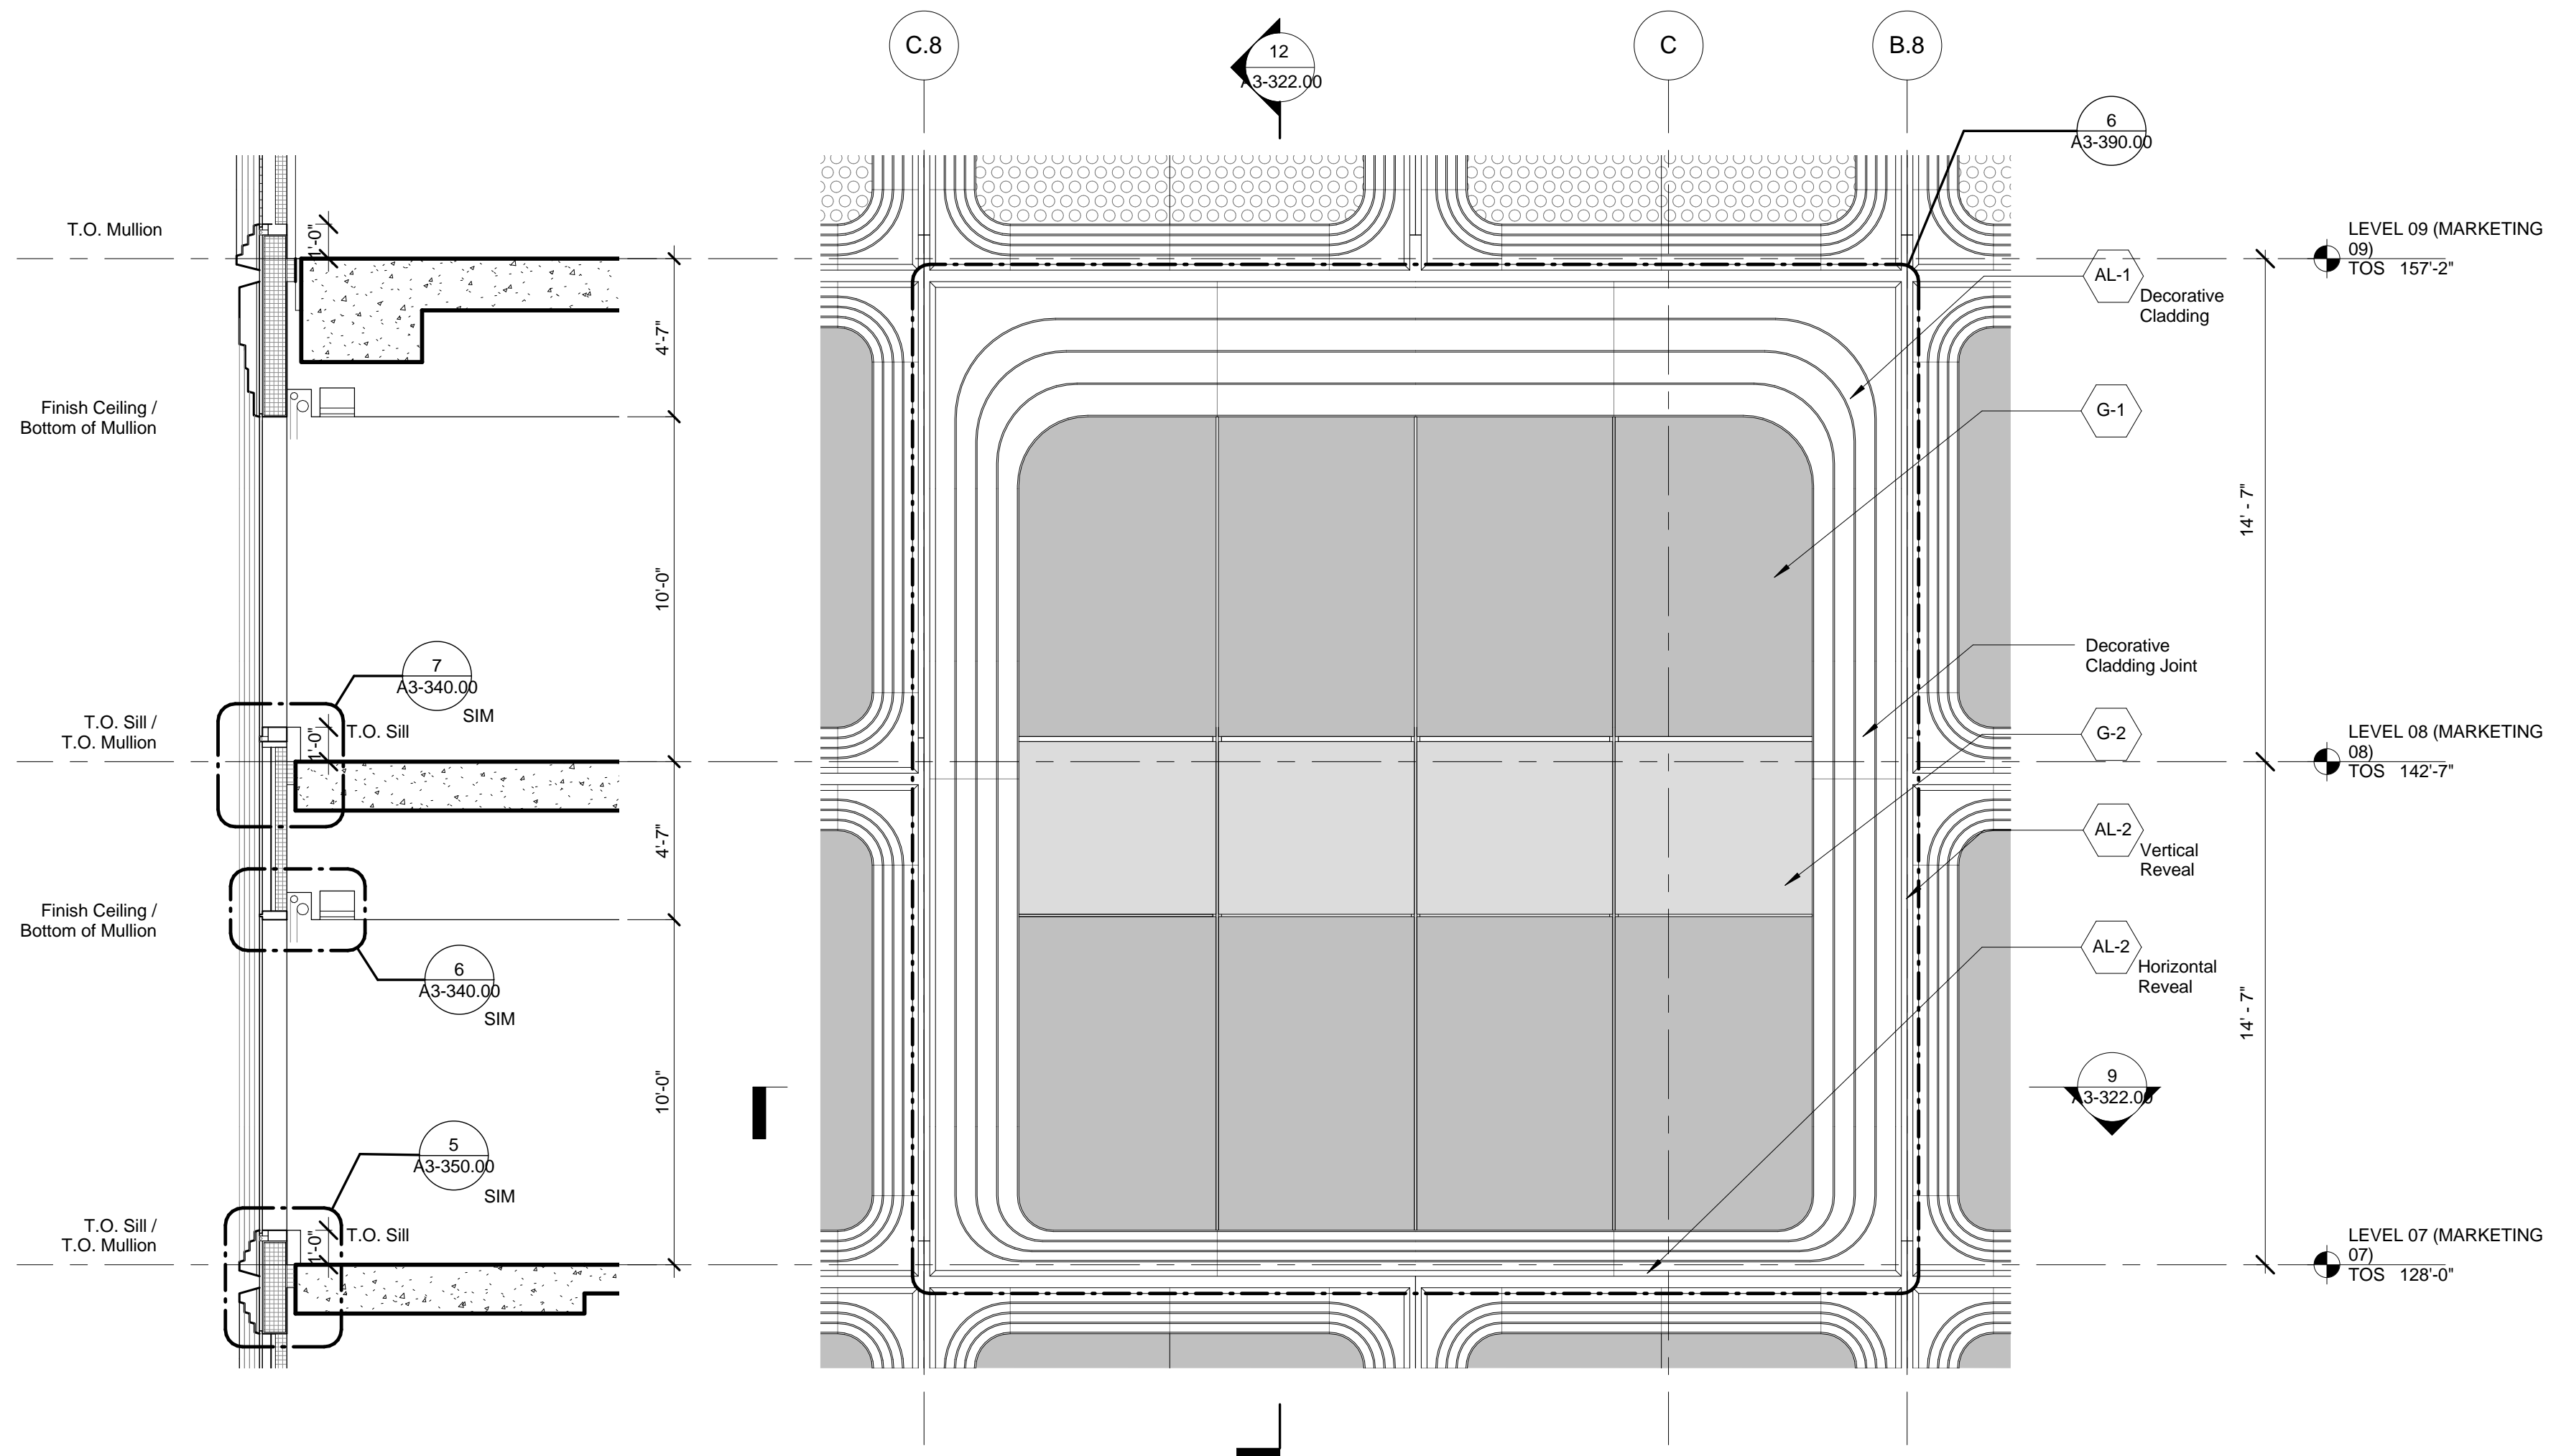


12 DETAIL SECTION - PODIUM NORTH - LARGE MODULE - LEVEL 07
SCALE: 1/4" = 1'-0"

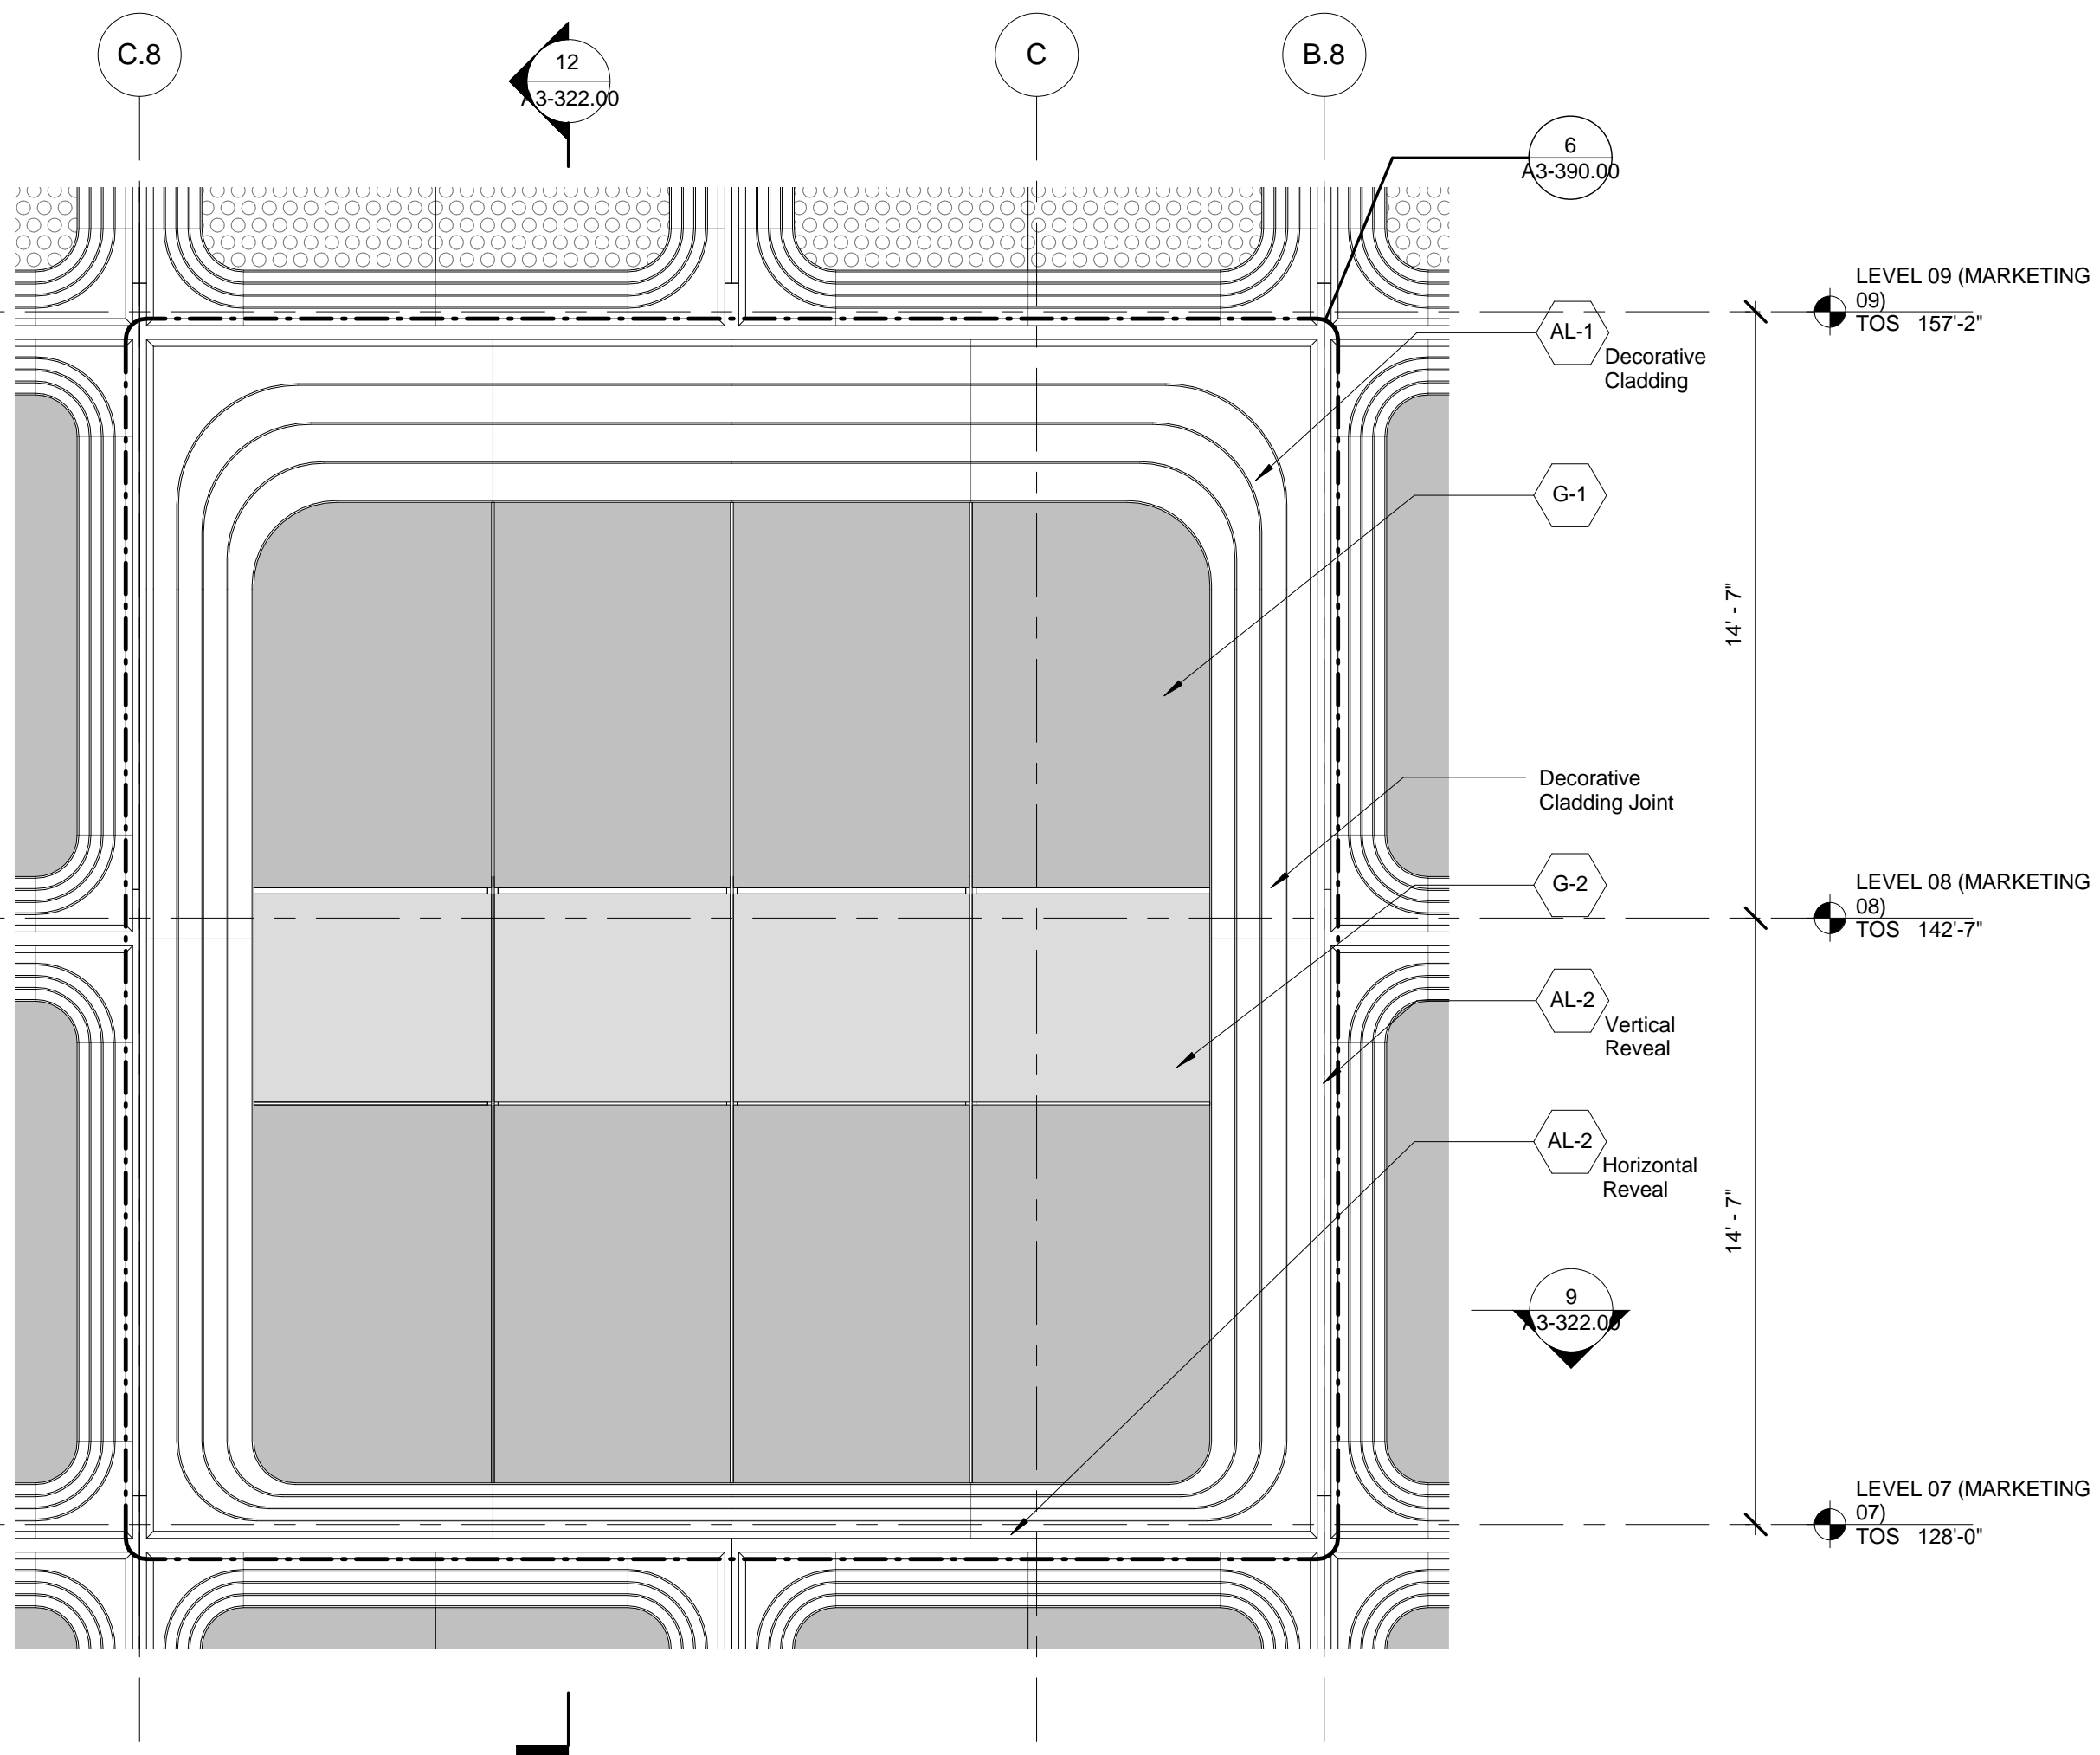


10 DETAIL ELEVATION - PODIUM NORTH - LARGE MODULE - LEVEL 07
SCALE: 1/4" = 1'-0"

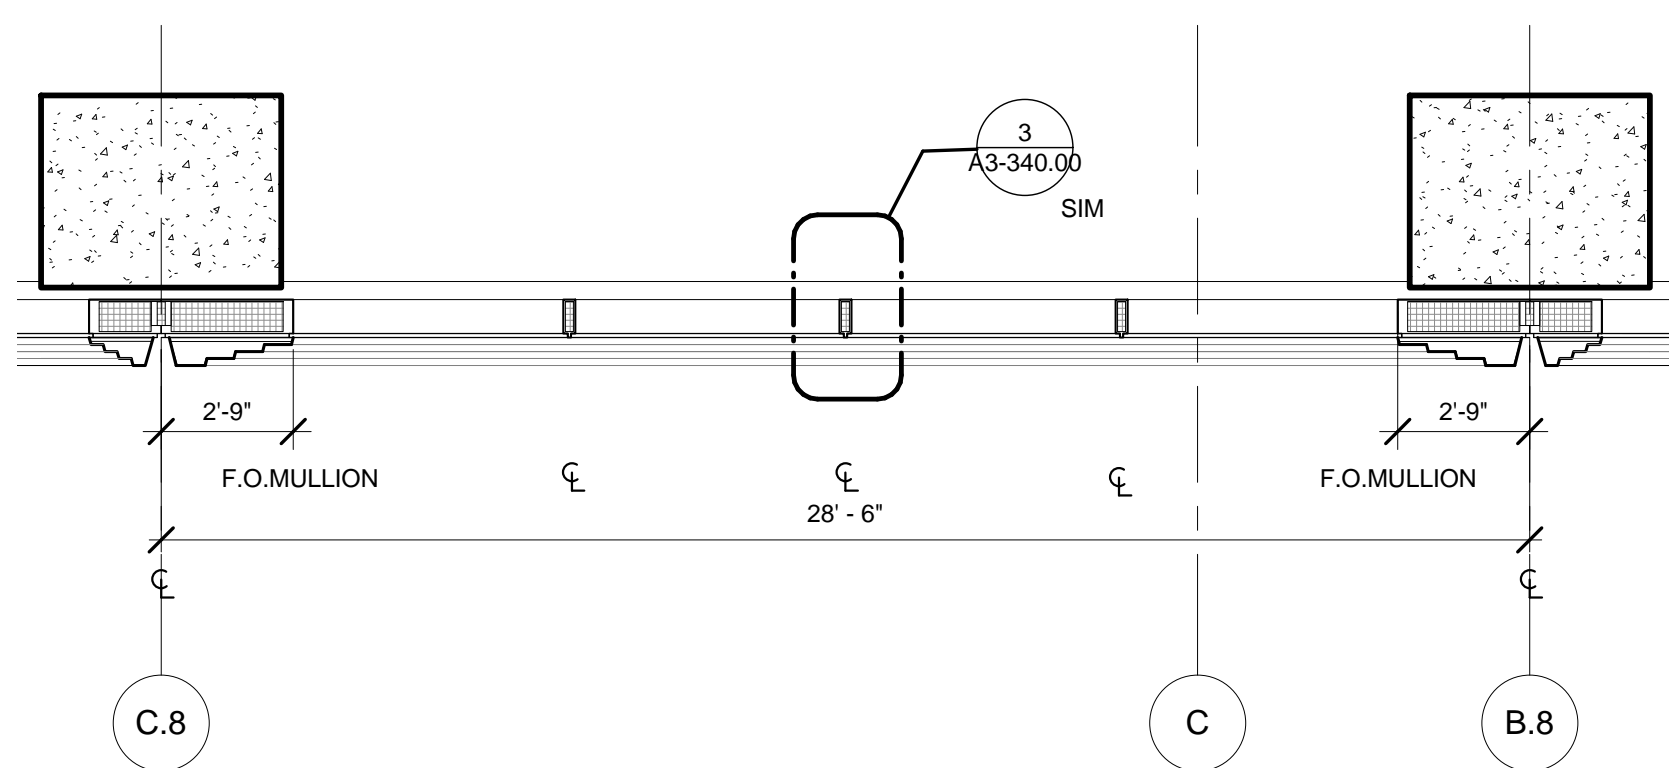


9 DETAIL PLAN - PODIUM - LARGE MODULE - LEVEL 07
SCALE: 1/4" = 1'-0"

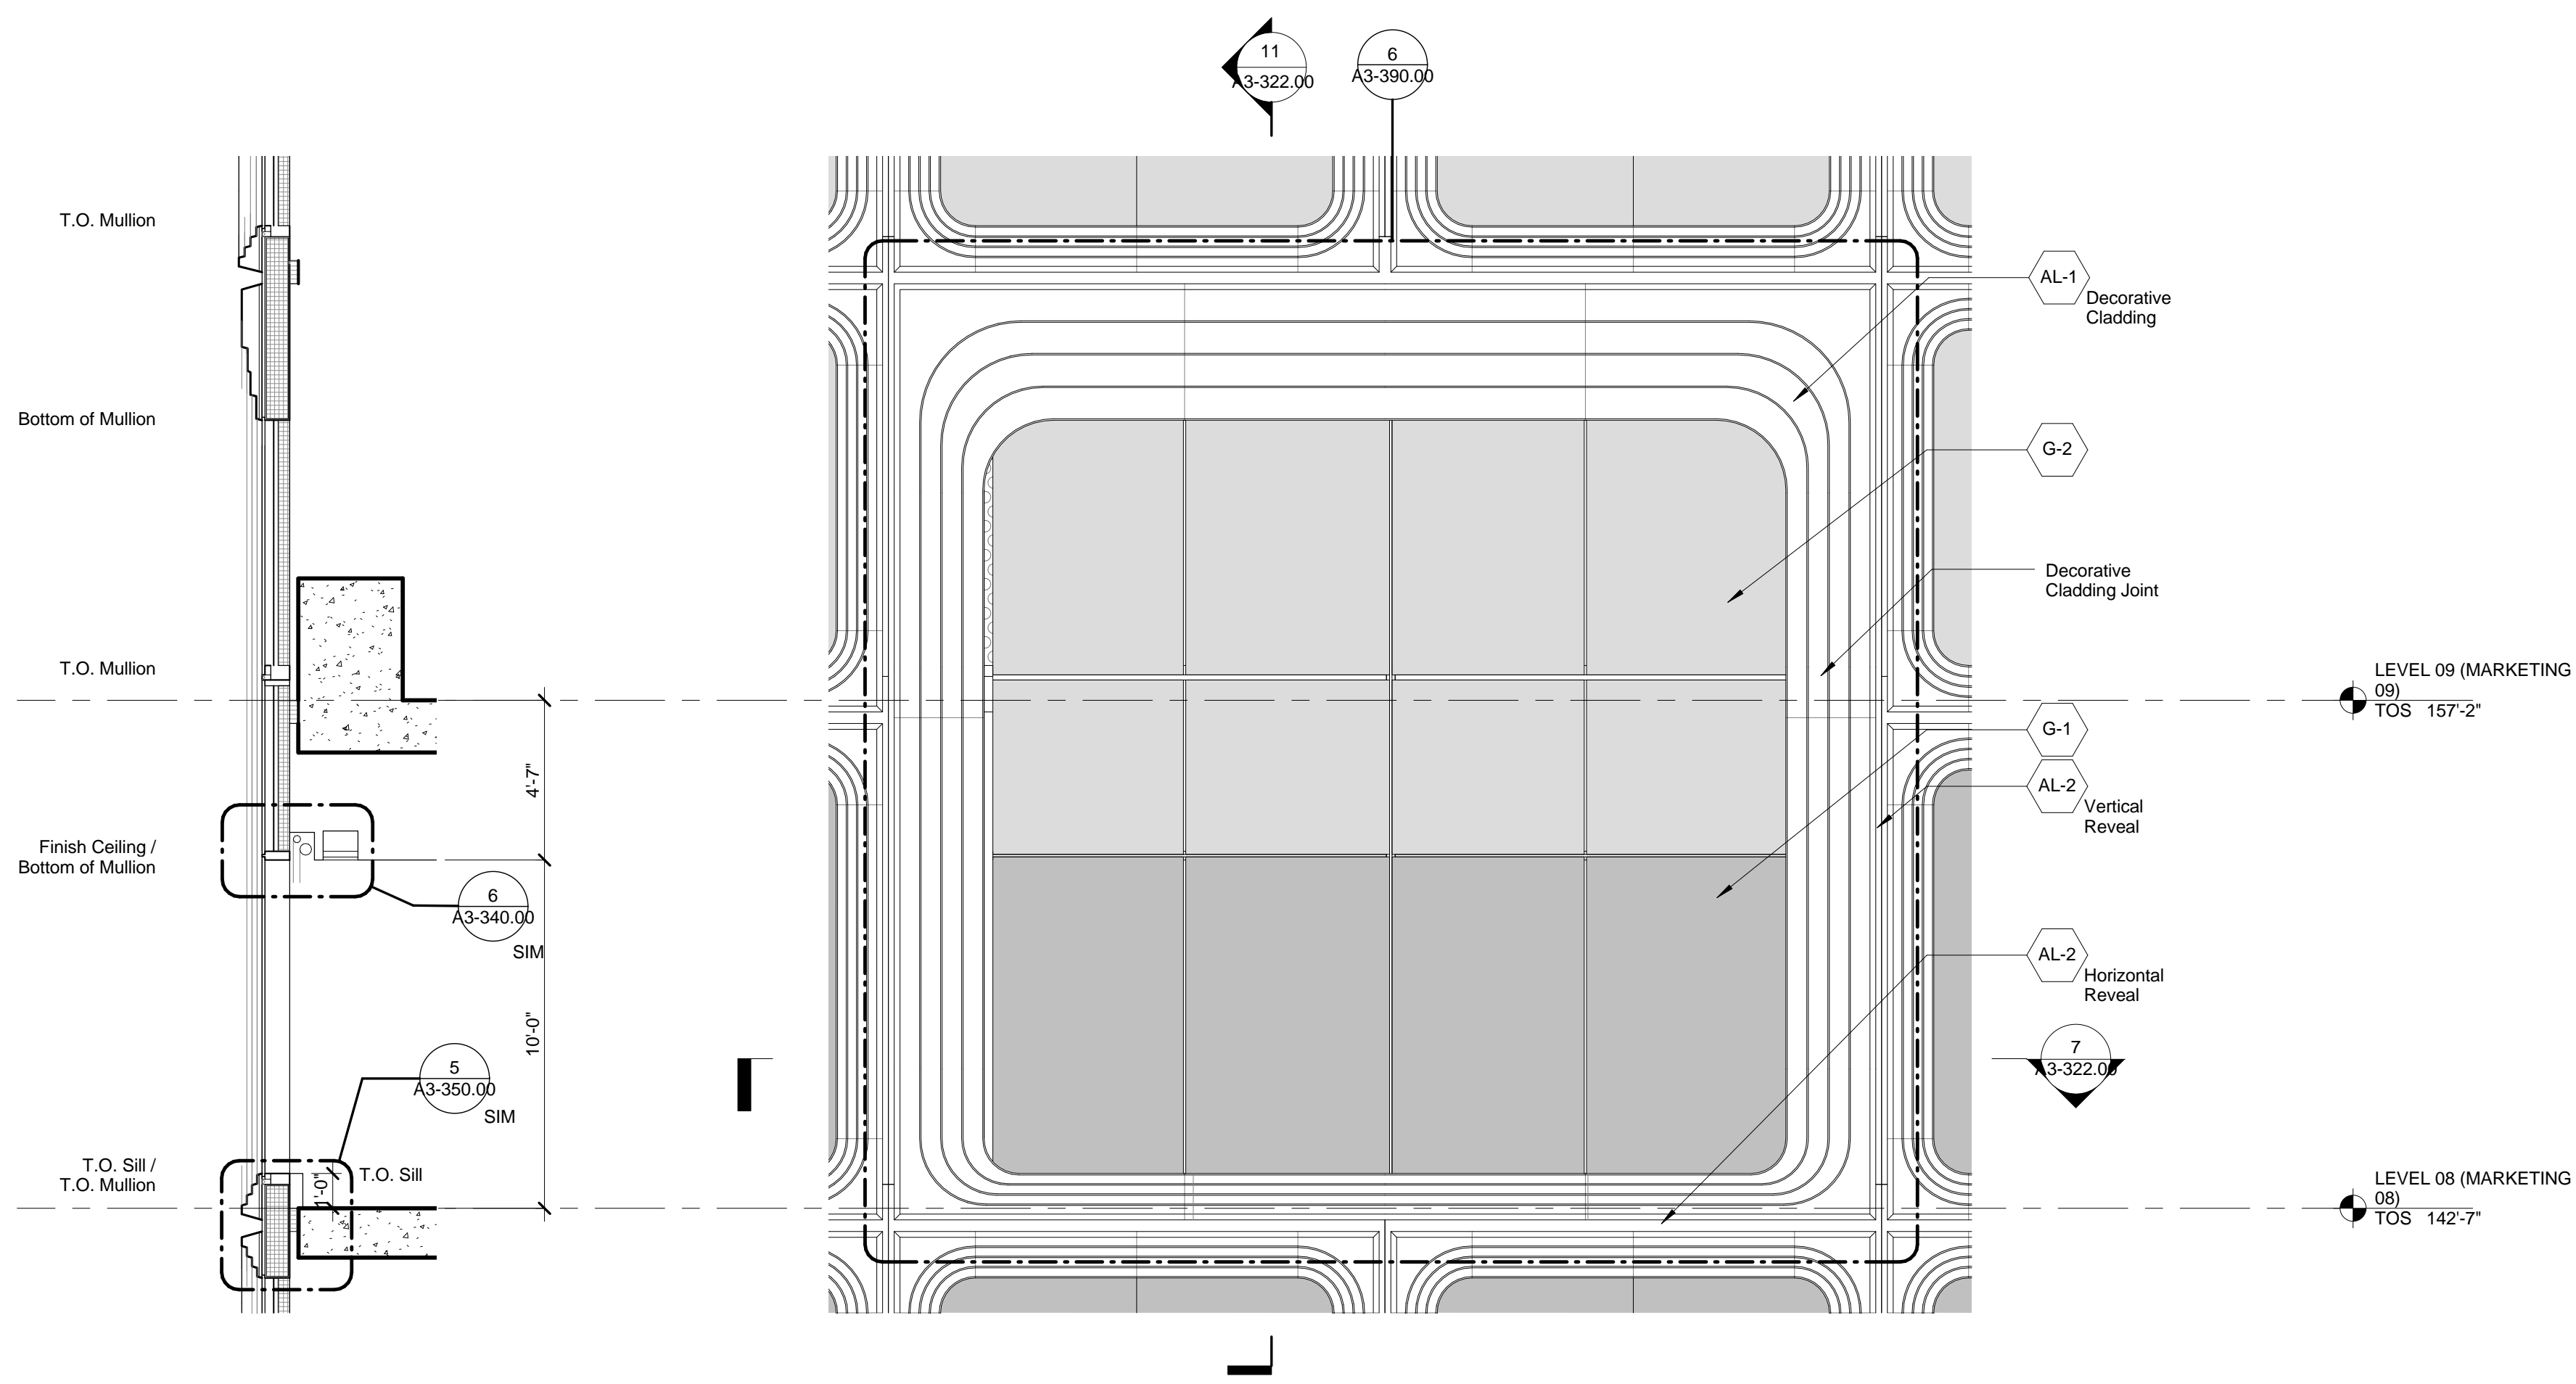


11 DETAIL SECTION - PODIUM EAST - LARGE MODULE - LEVEL 08
SCALE: 1/4" = 1'-0"

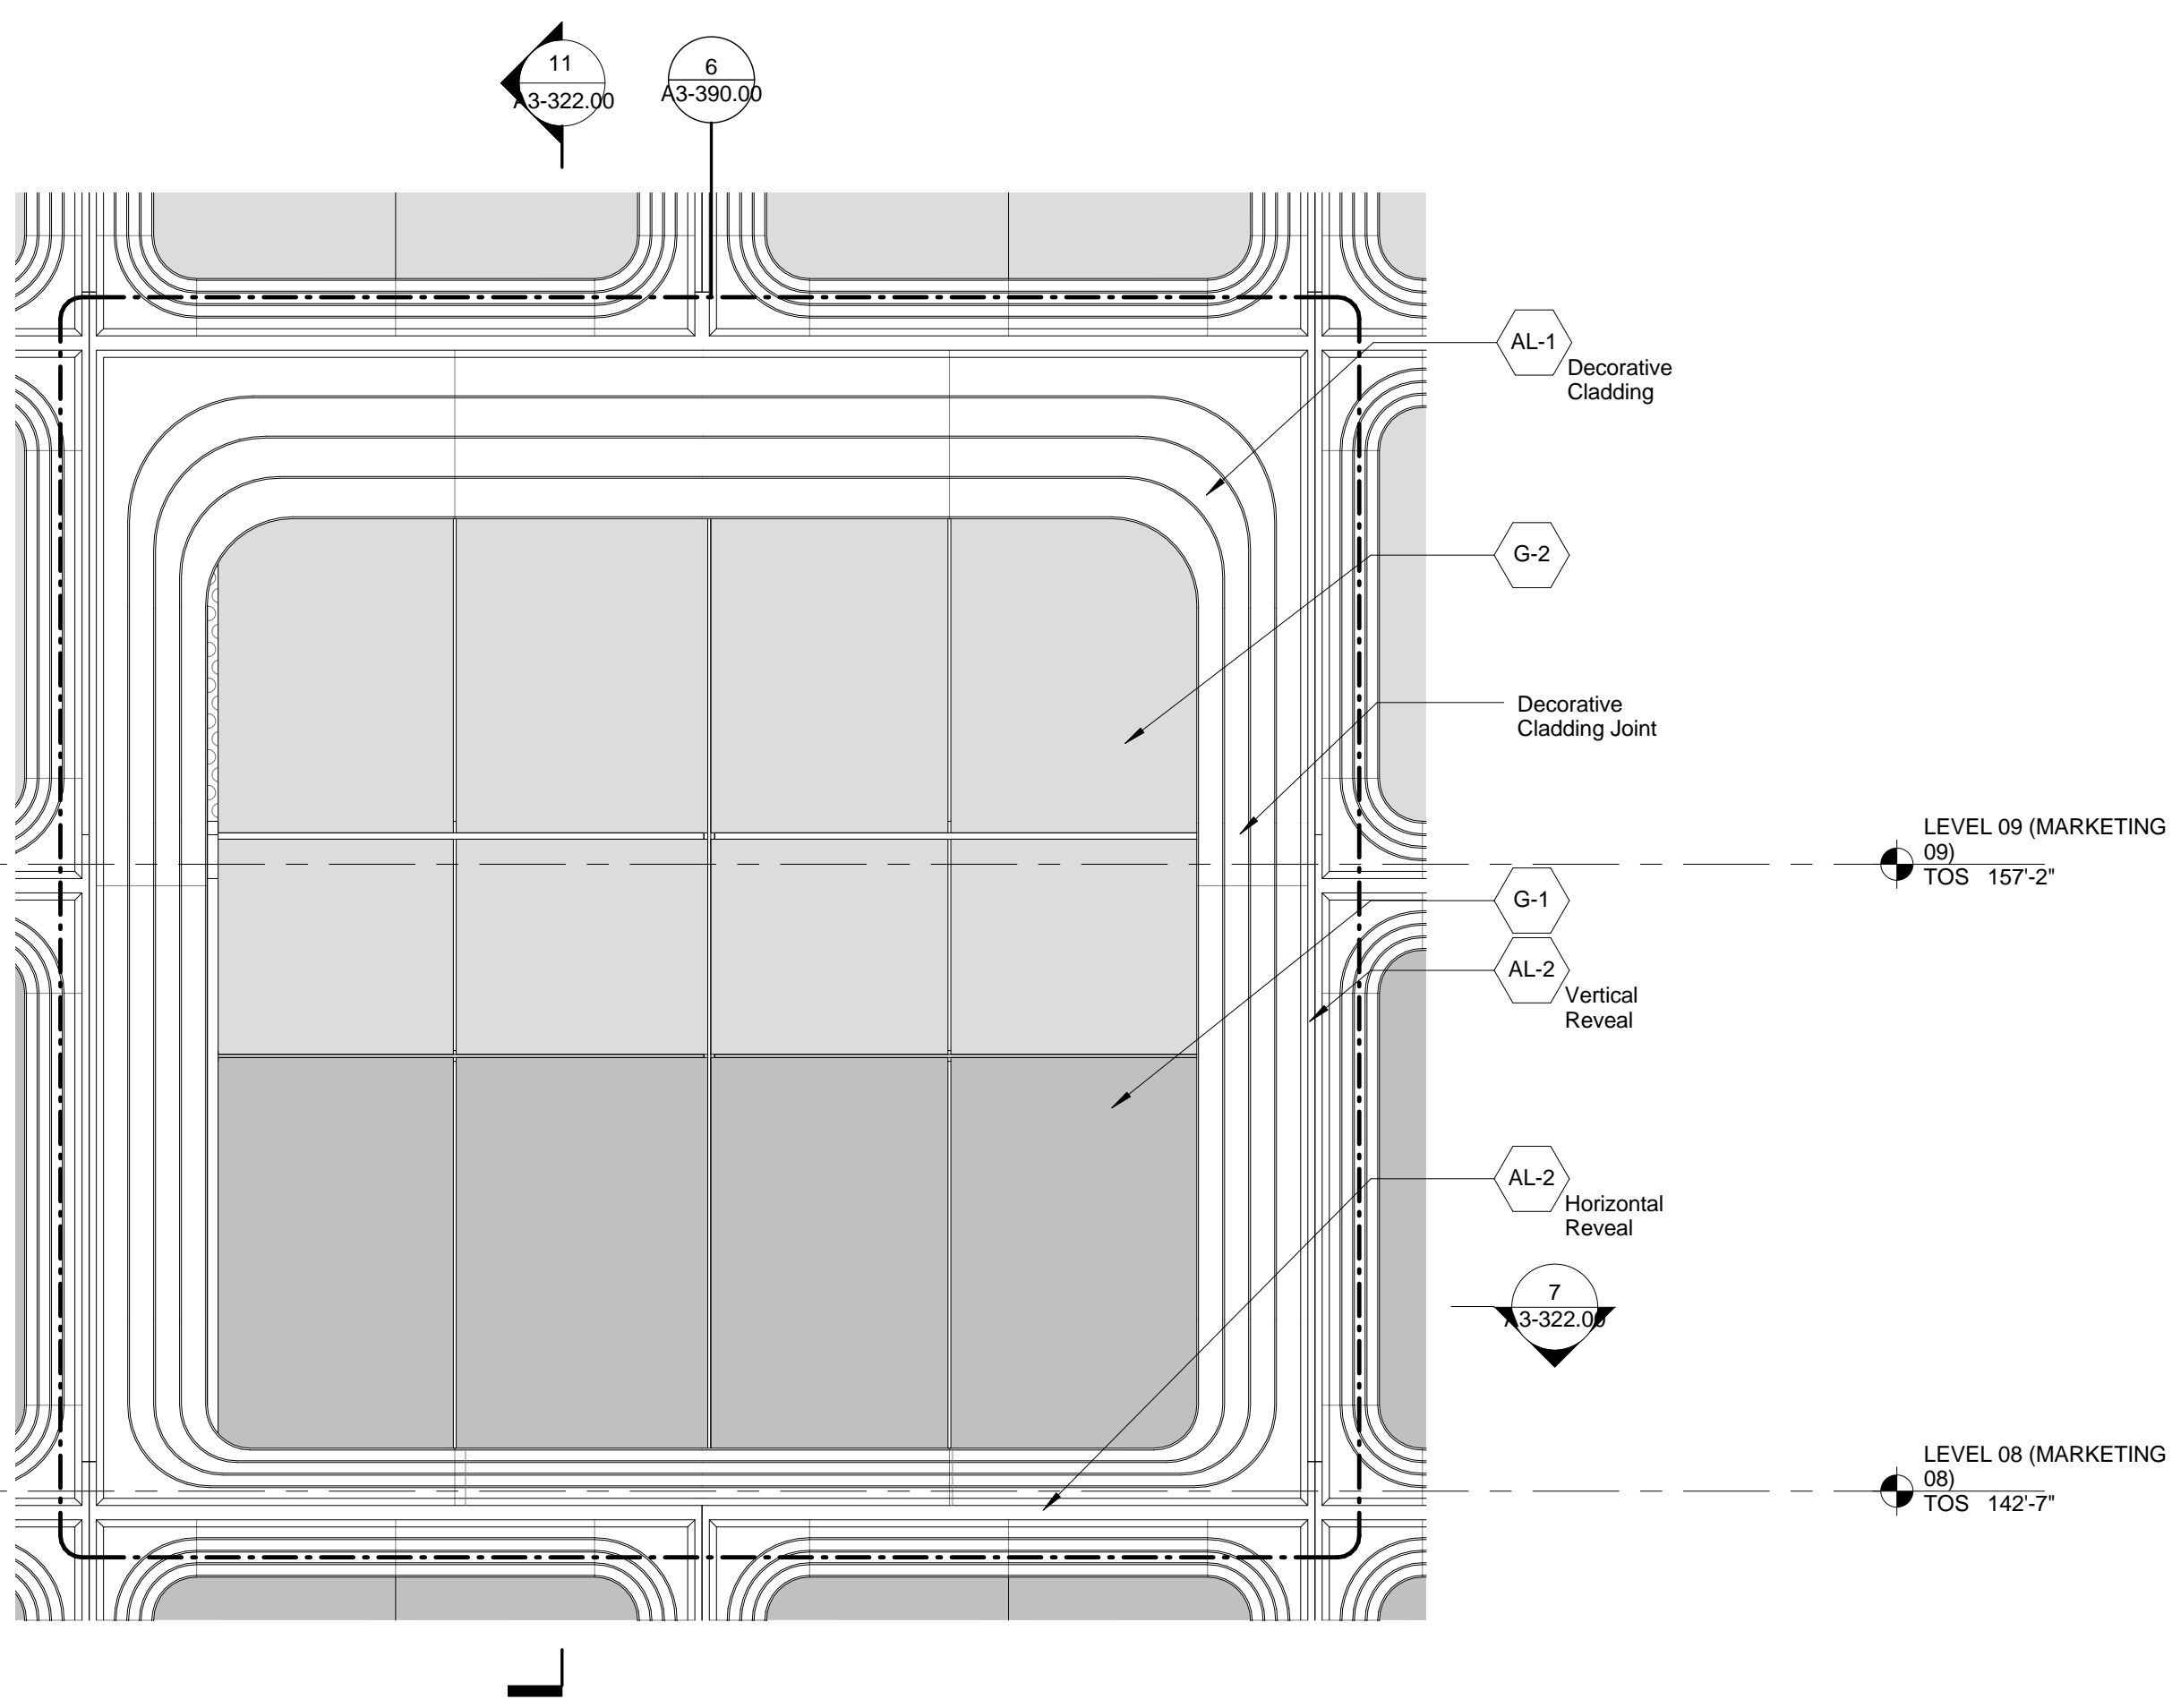


8 DETAIL ELEVATION - PODIUM EAST - LARGE MODULE - LEVEL 08
SCALE: 1/4" = 1'-0"

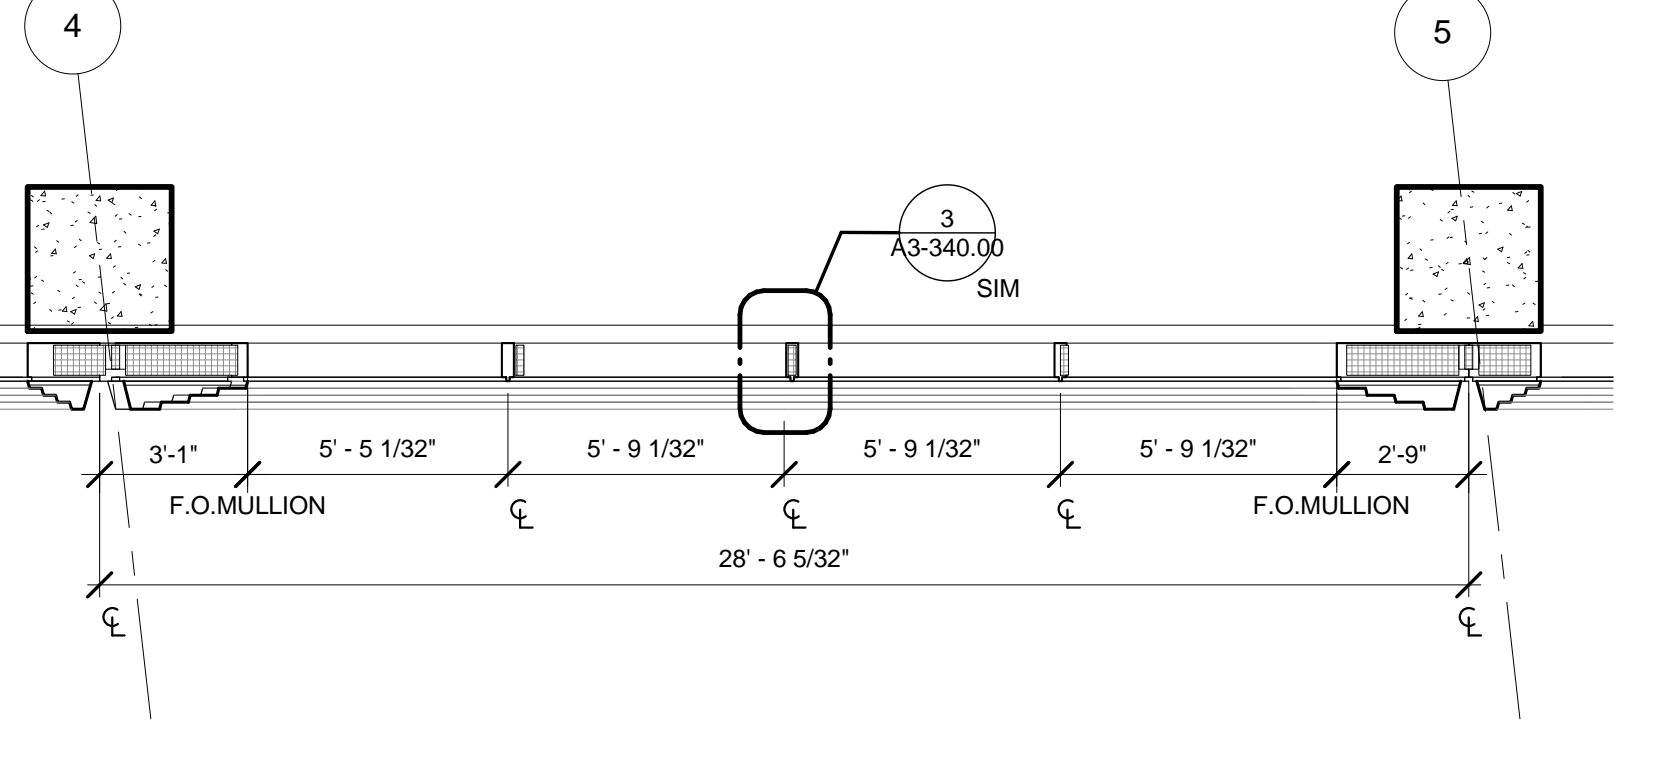


7 DETAIL PLAN - PODIUM EAST - LARGE MODULE - LEVEL 08
SCALE: 1/4" = 1'-0"

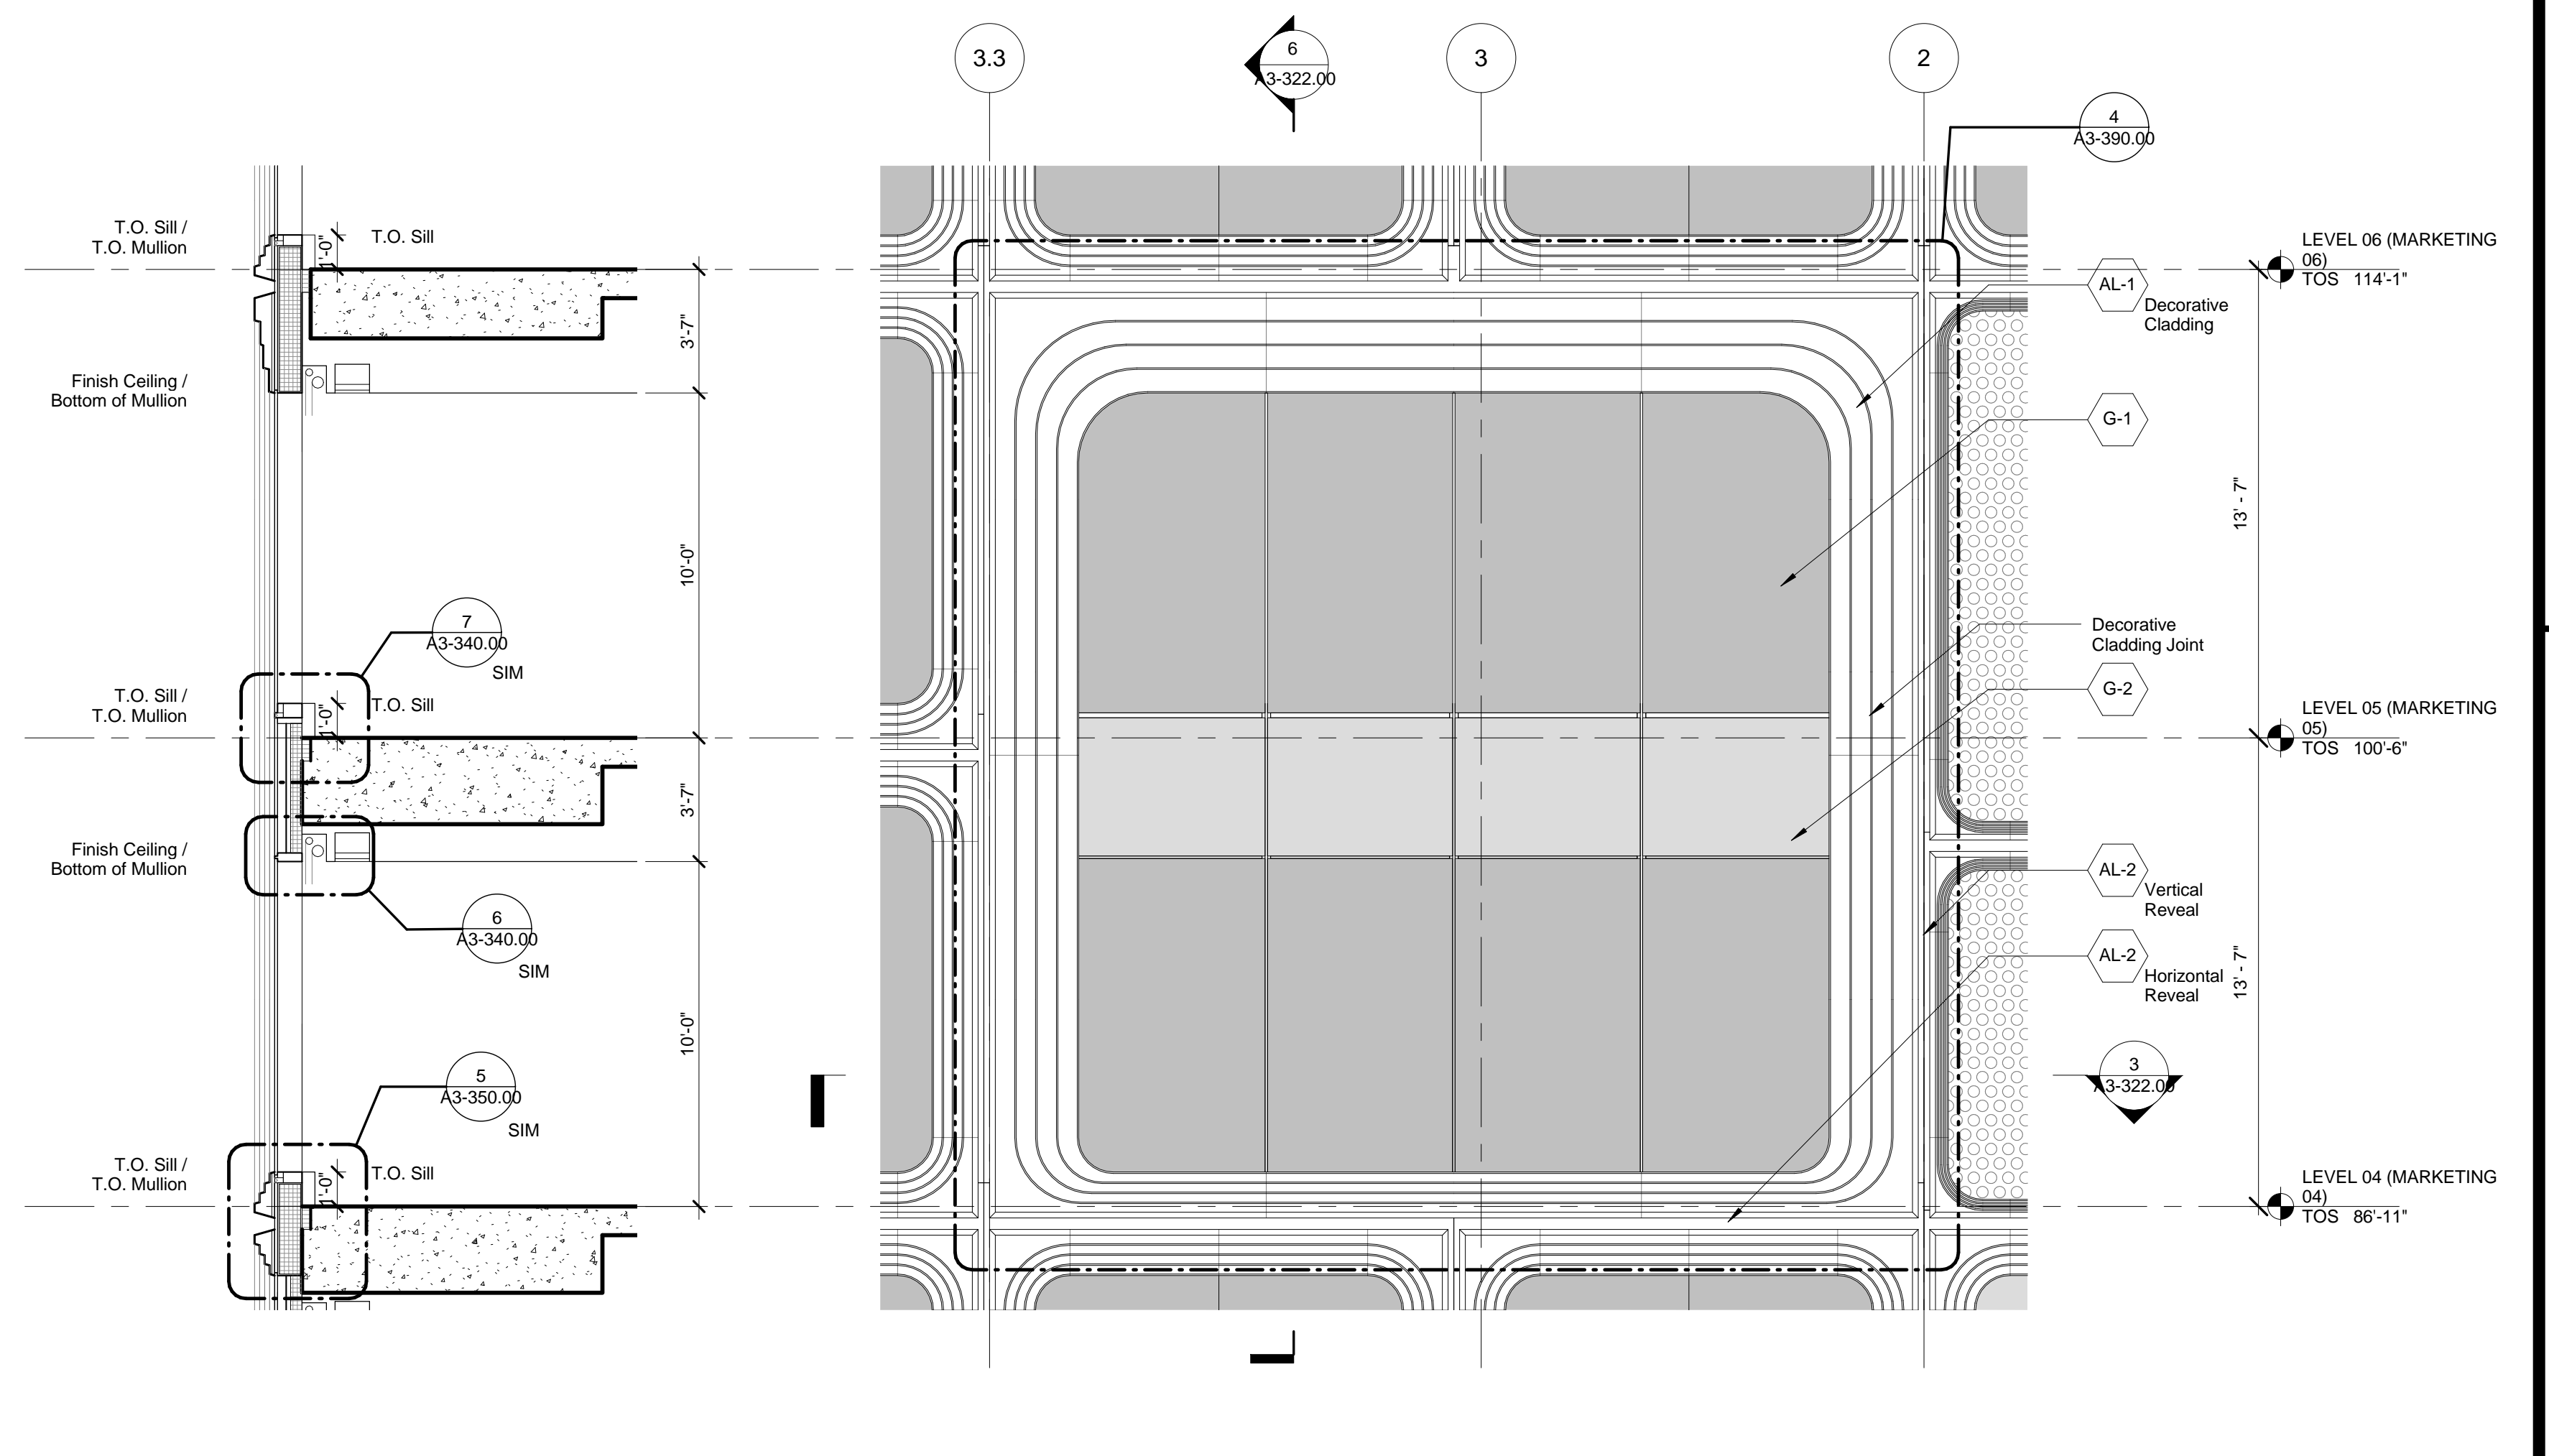


6 DETAIL SECTION - PODIUM WEST - LARGE MODULE - LEVEL 04
SCALE: 1/4" = 1'-0"

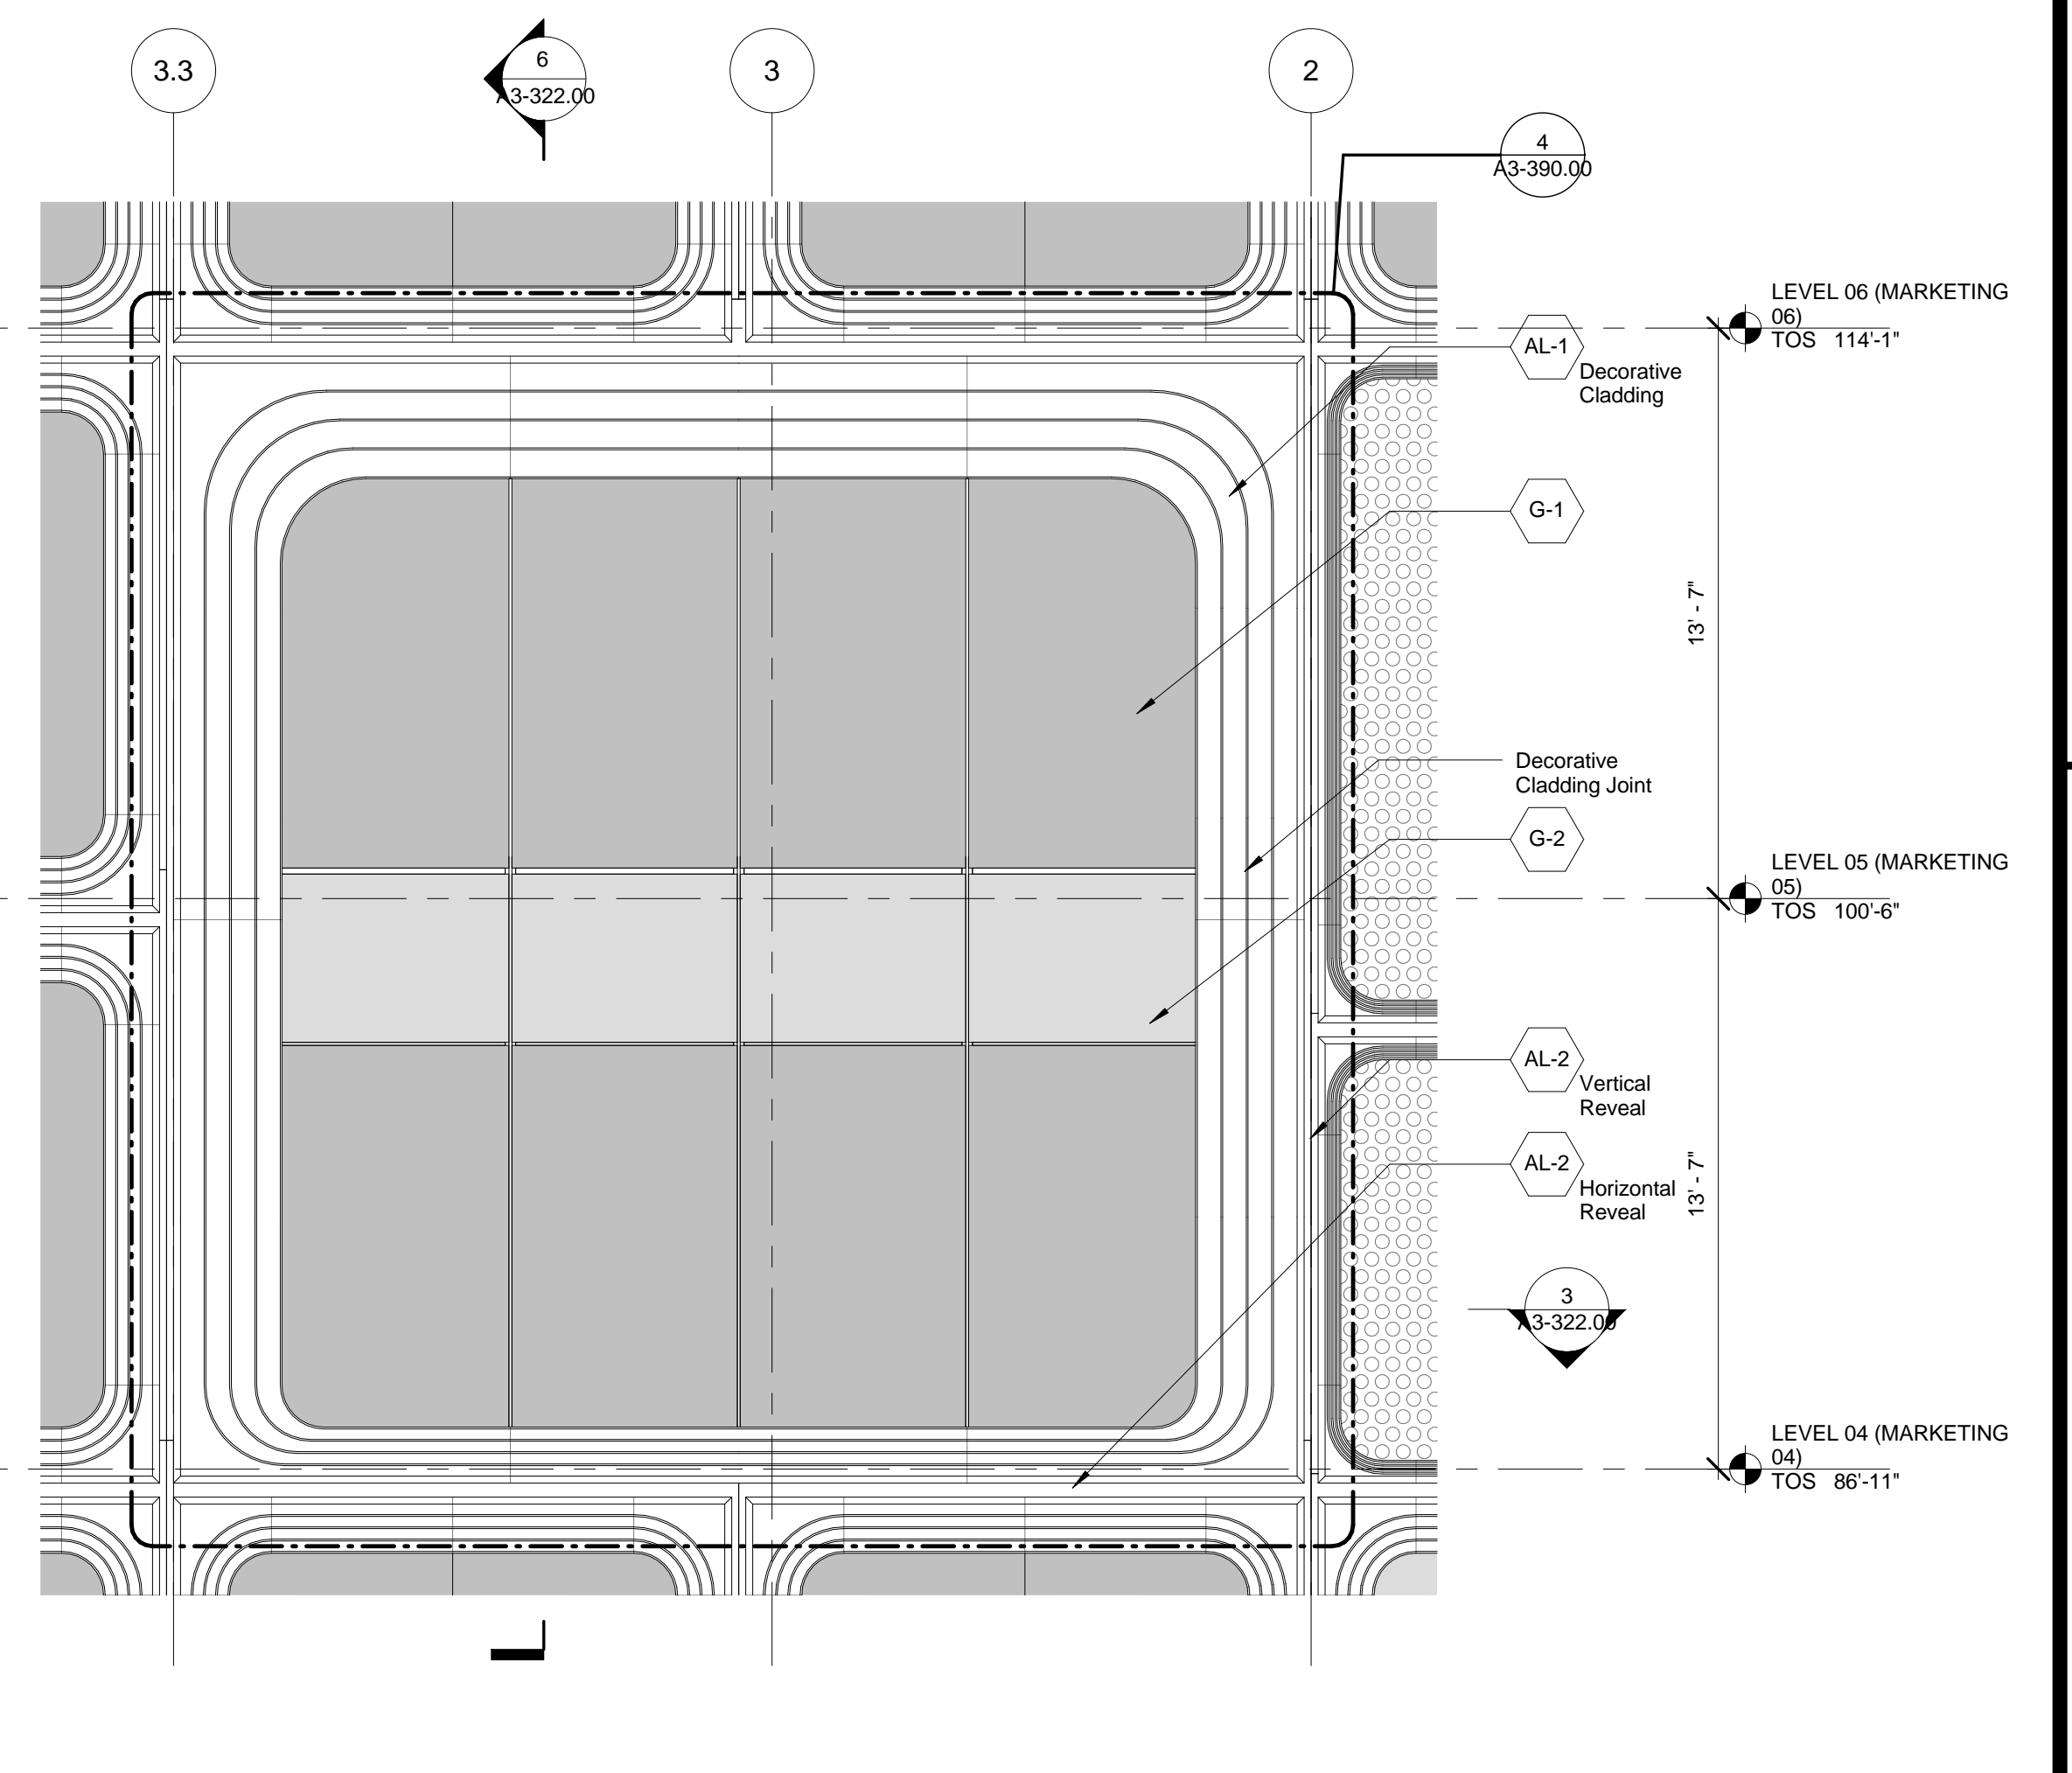


4 DETAIL ELEVATION - PODIUM WEST - LARGE MODULE - LEVEL 04
SCALE: 1/4" = 1'-0"

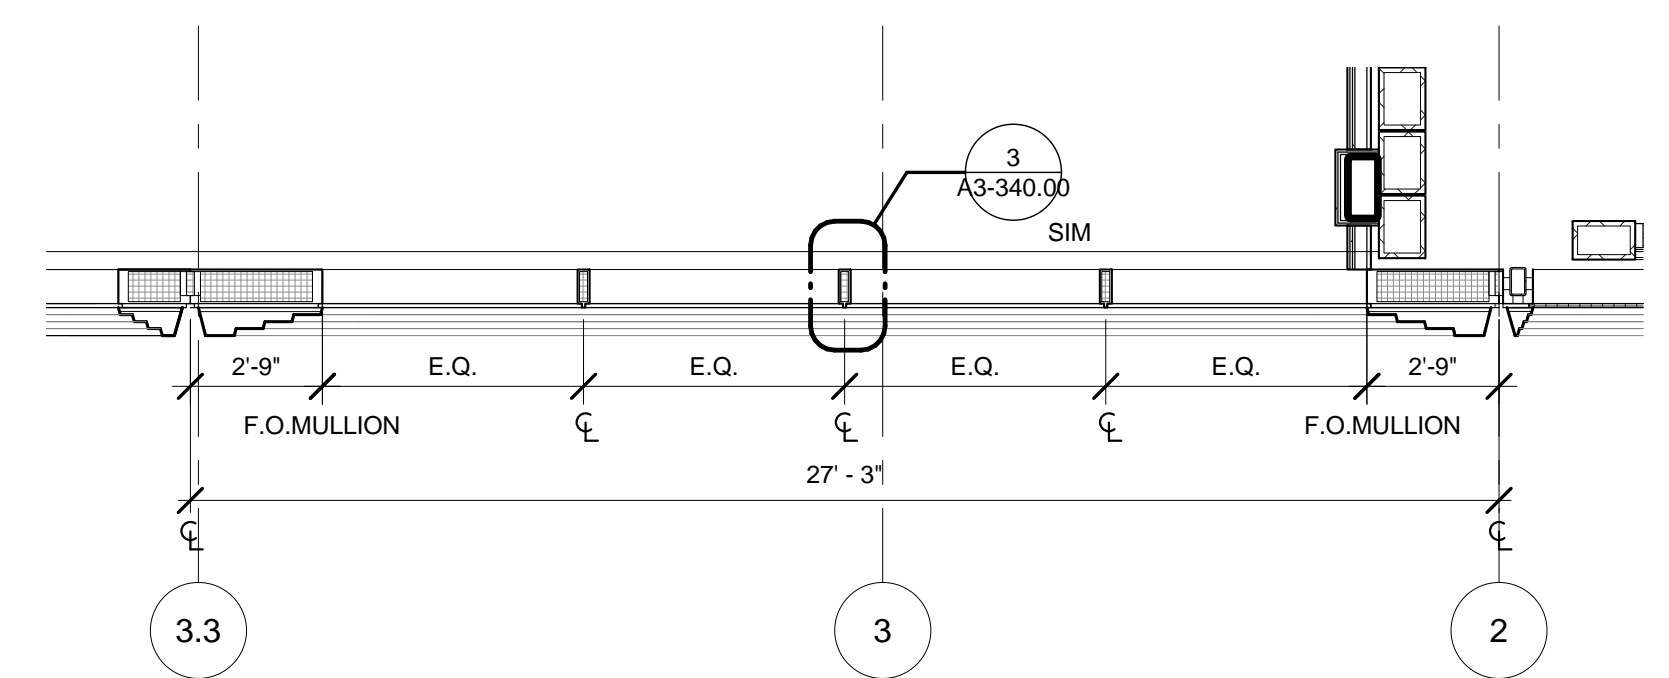


3 DETAIL PLAN - PODIUM WEST - LARGE MODULE - LEVEL 04
SCALE: 1/4" = 1'-0"

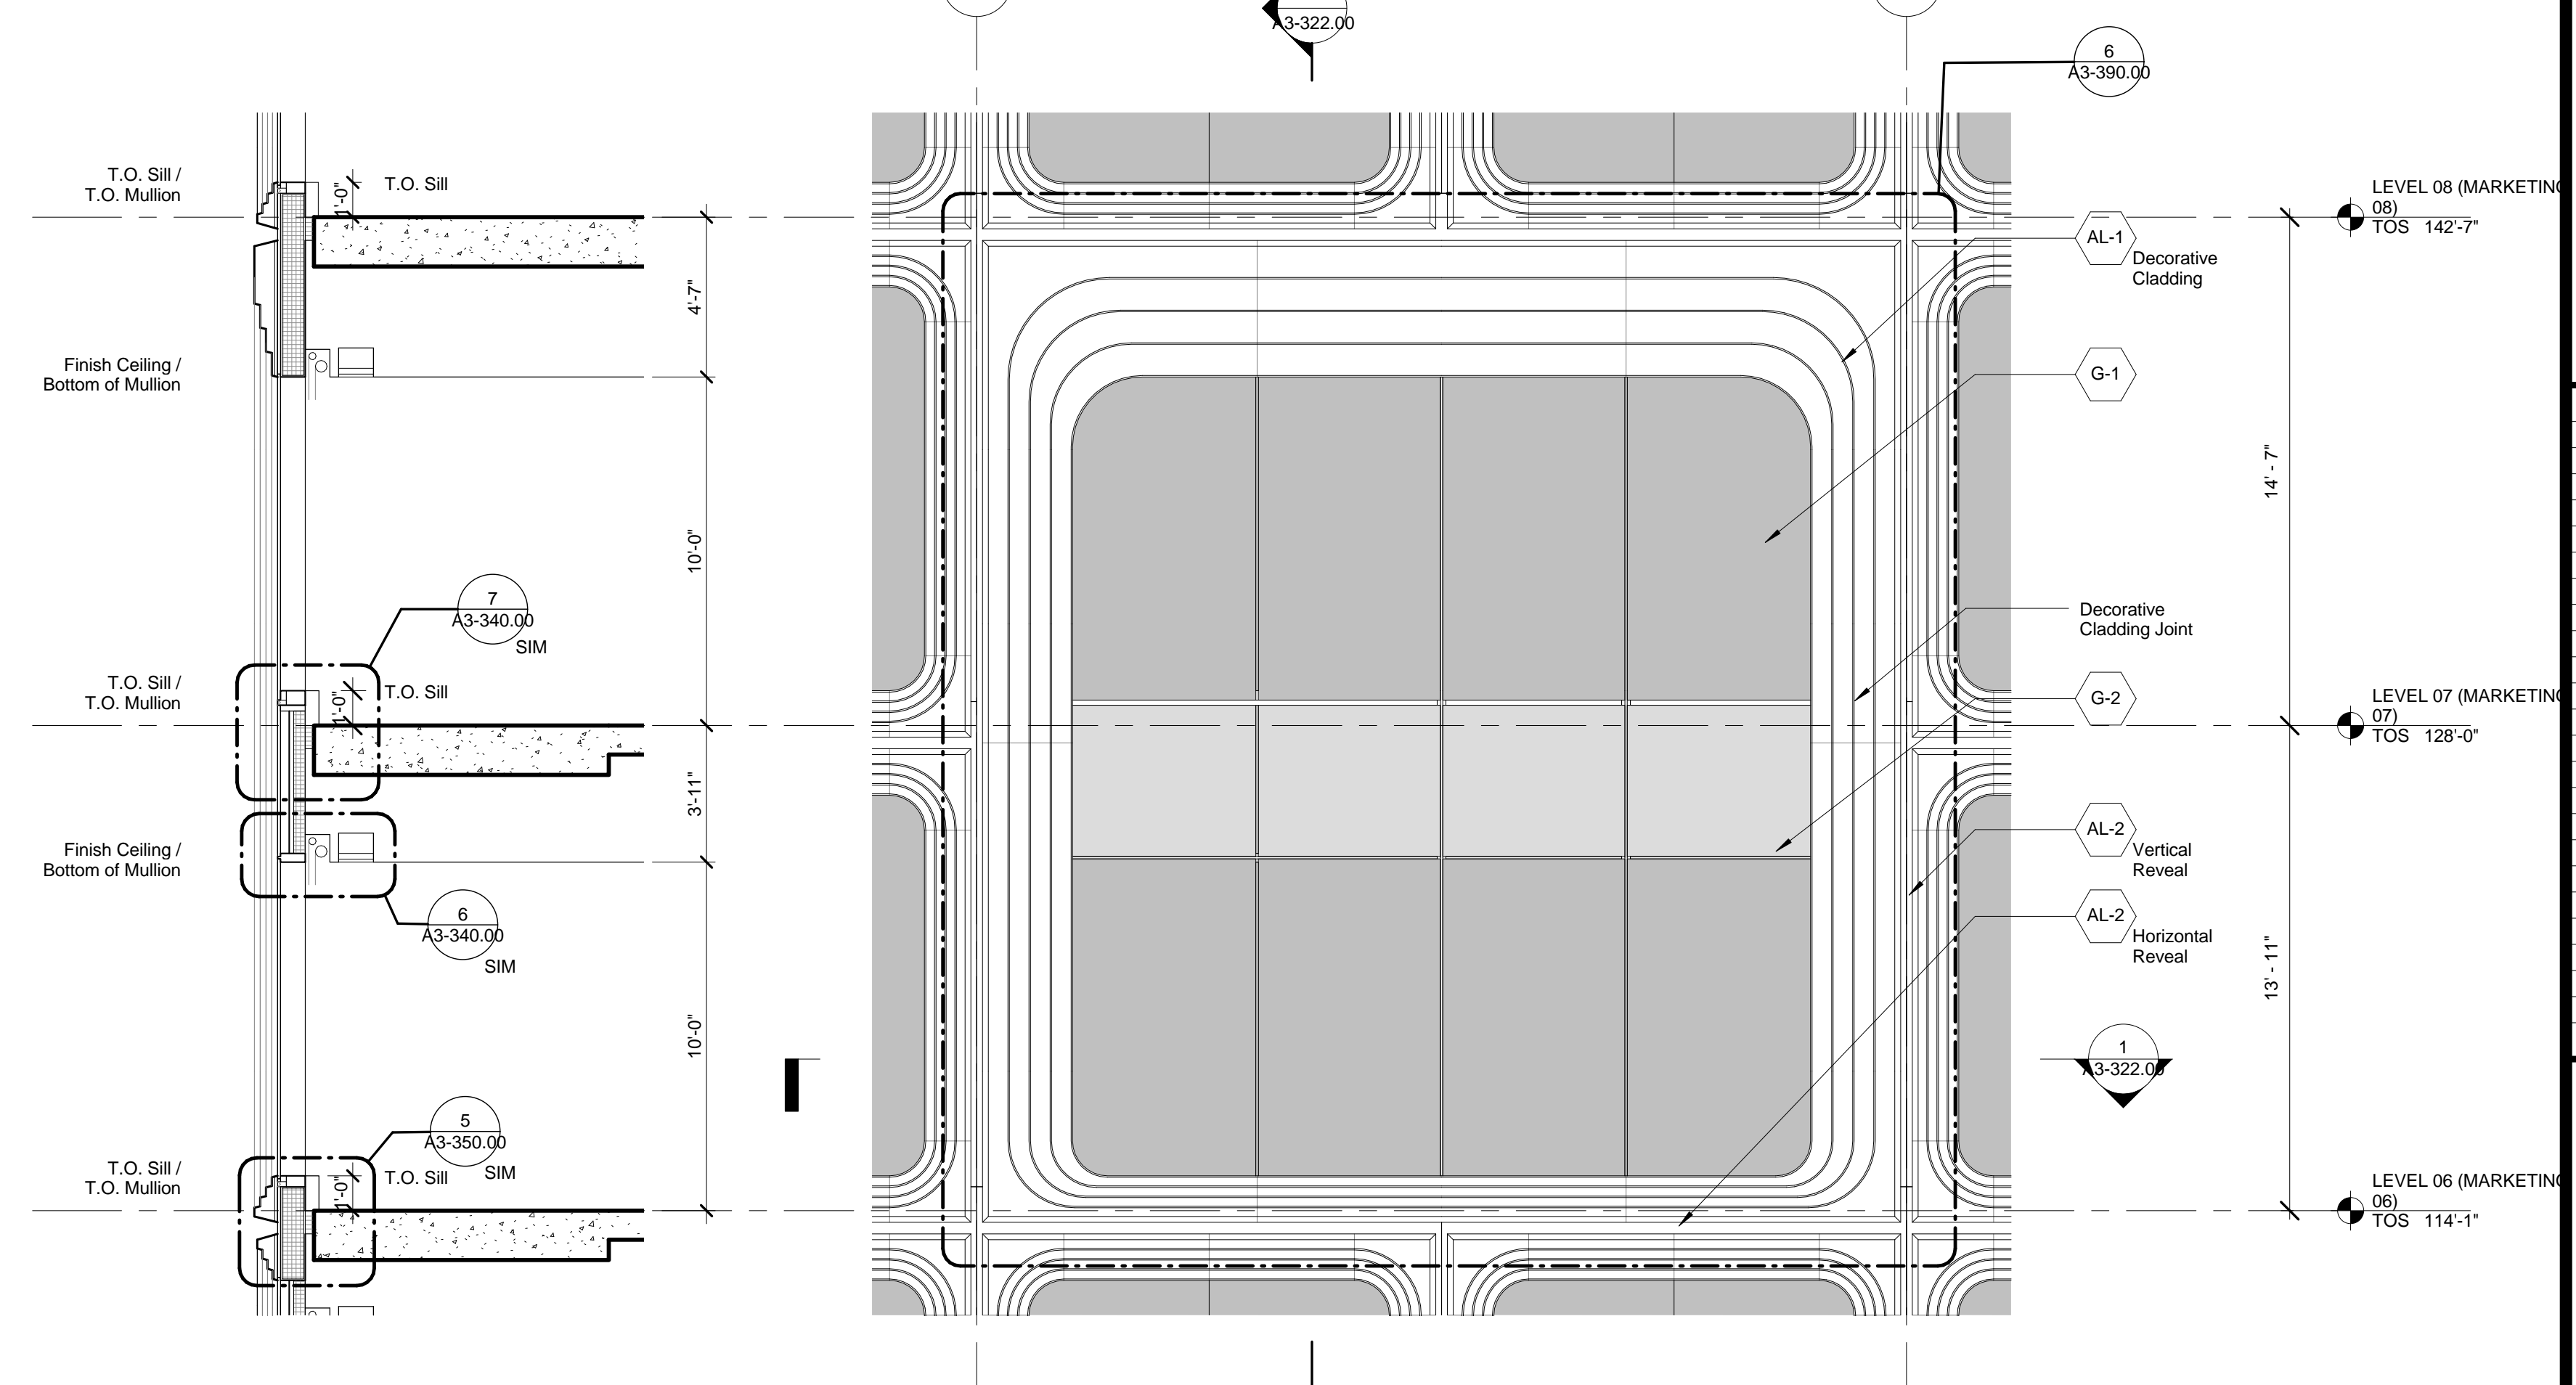

5 DETAIL SECTION - PODIUM WEST - LARGE MODULE - LEVEL 06
SCALE: 1/4" = 1'-0"

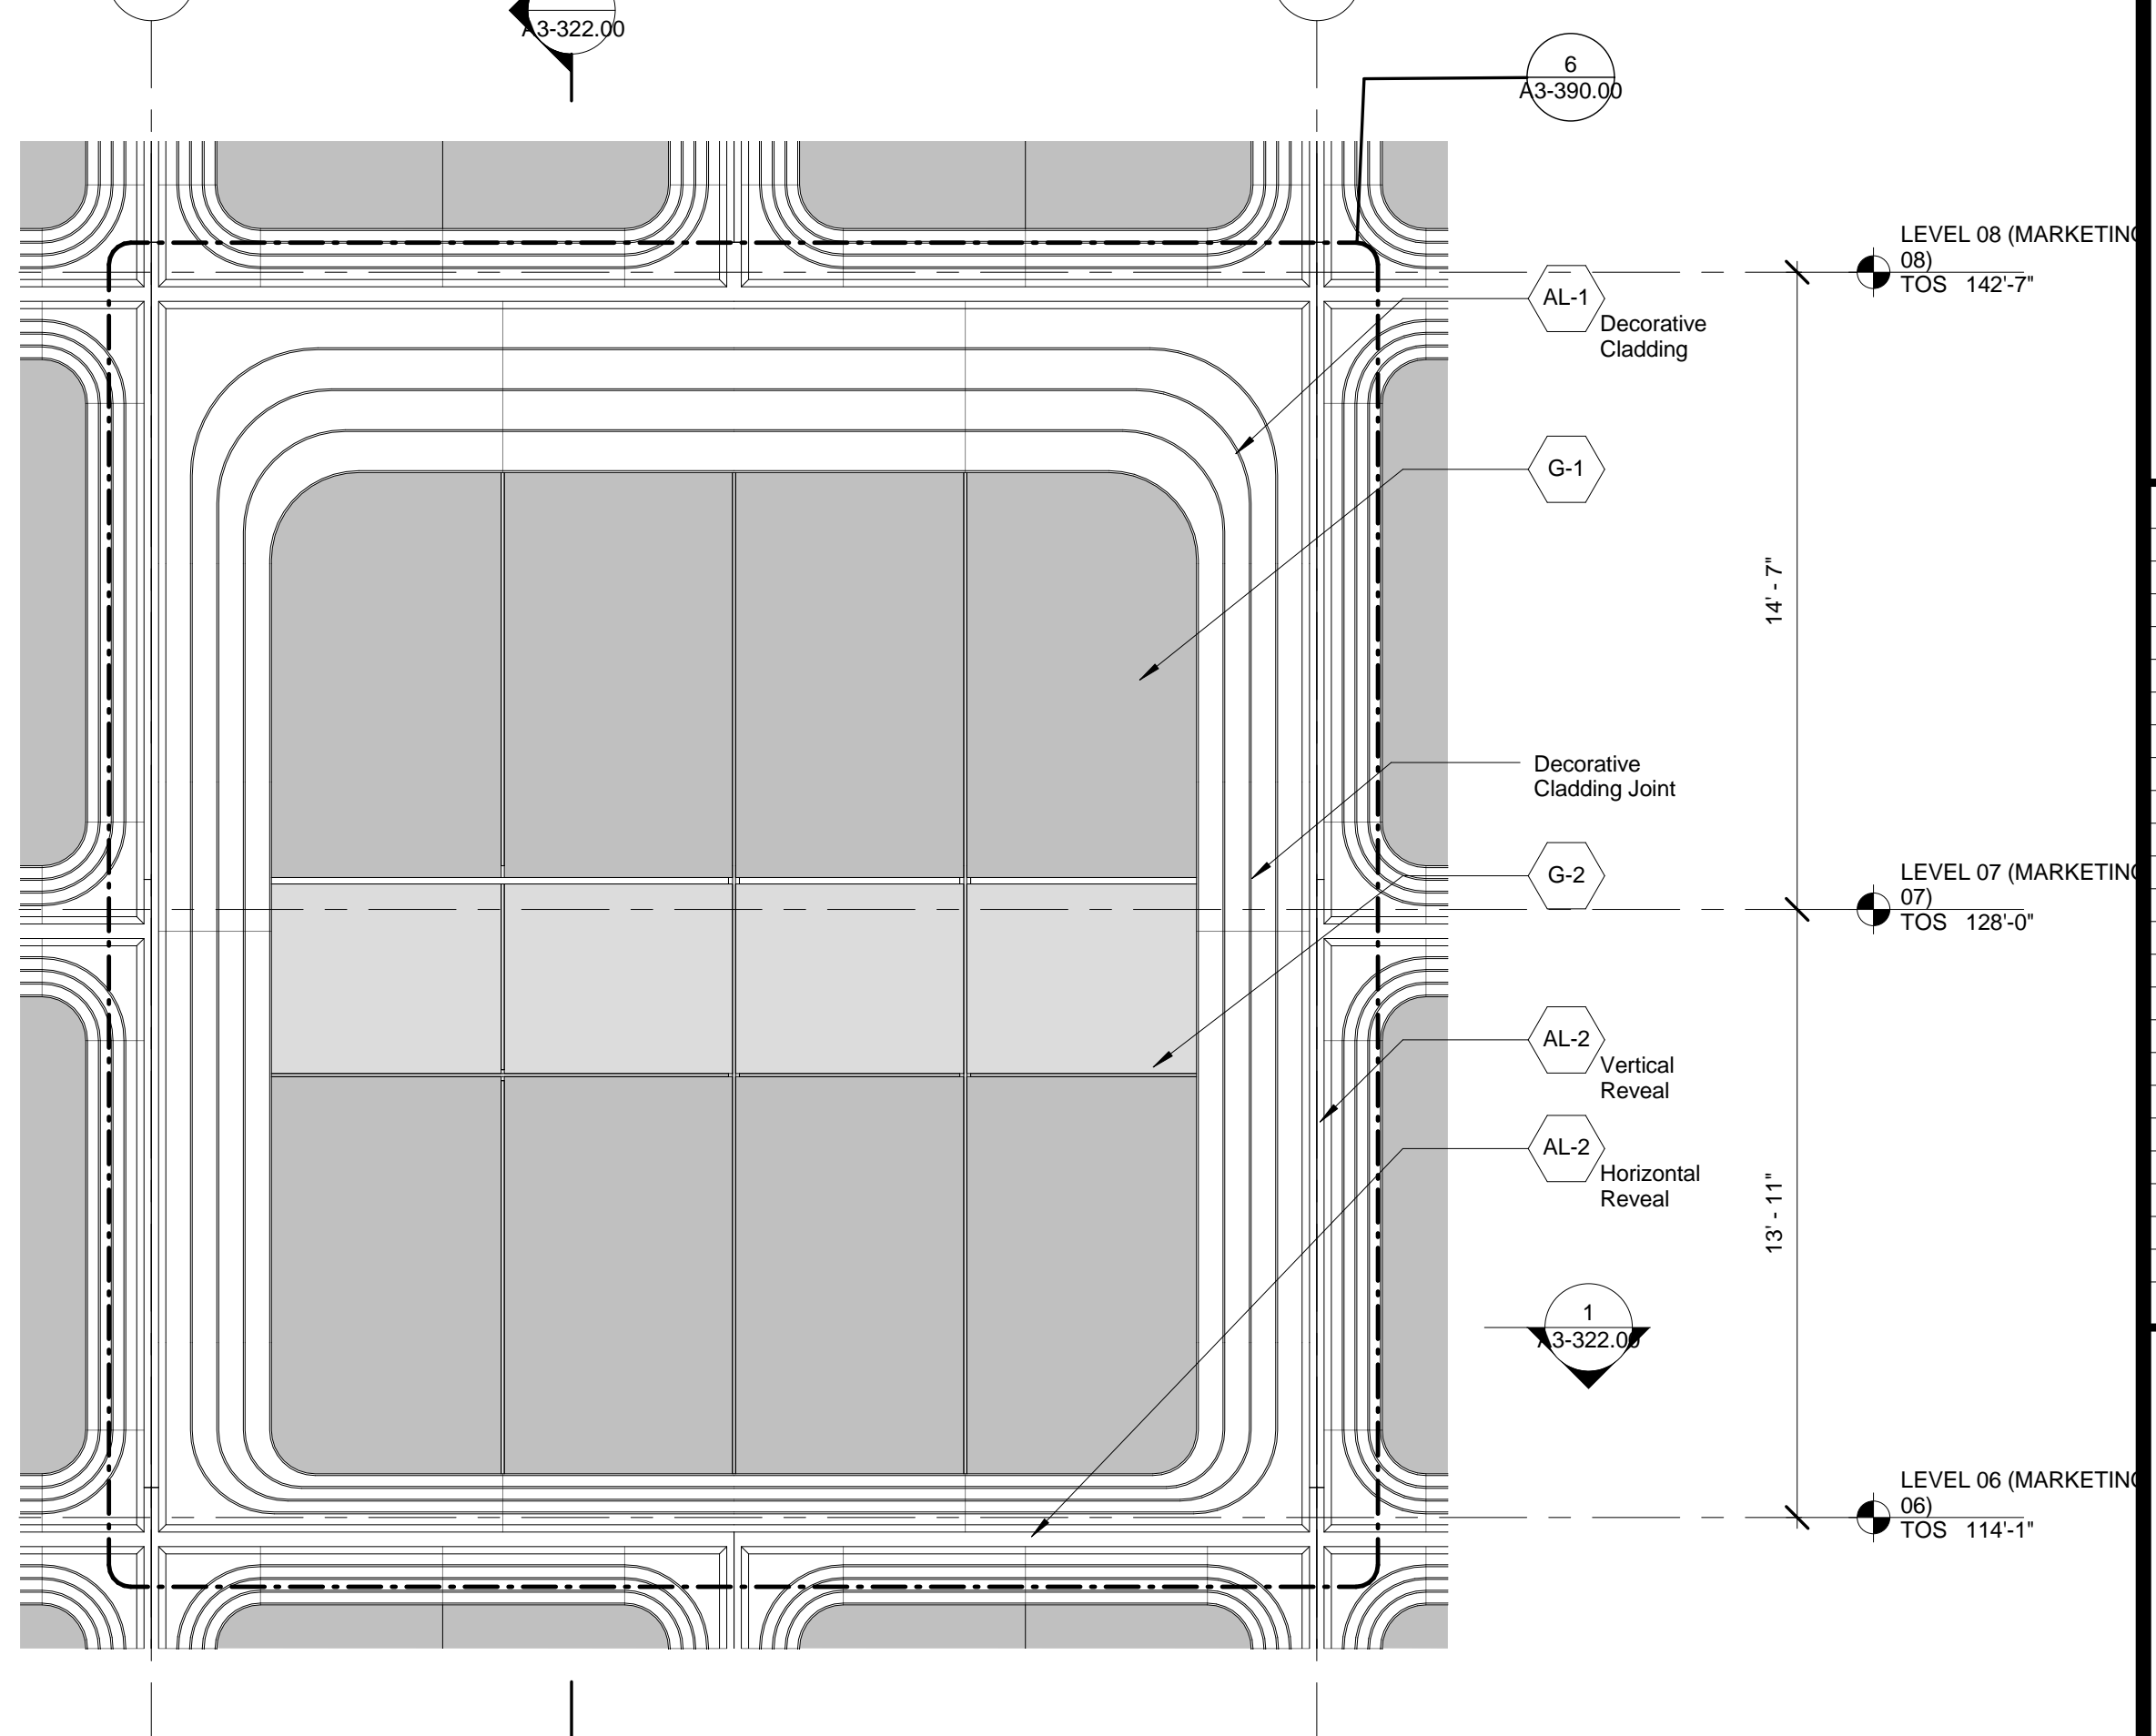

2 DETAIL ELEVATION - PODIUM WEST - LARGE MODULE - LEVEL 06
SCALE: 1/4" = 1'-0"

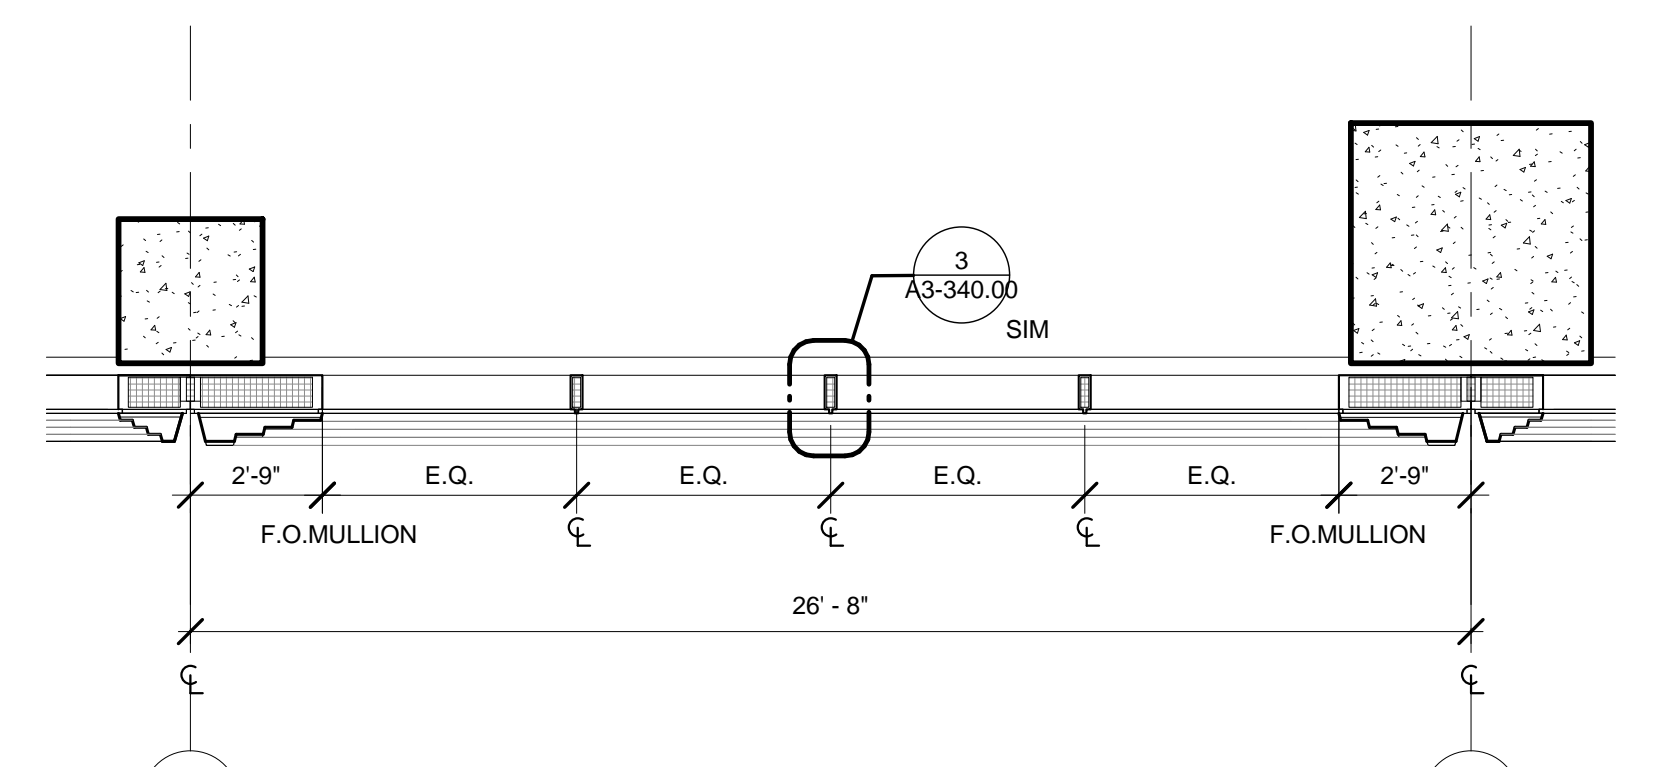

1 DETAIL PLAN - PODIUM WEST - LARGE MODULE - LEVEL 06
SCALE: 1/4" = 1'-0"

NOTE:
1) See Facade Maintenance Drawing Series for location of BMU tracks.
2) See Curtain Wall Module Plans for mullion locations.
3) All Elevations based on North American Vertical Datum 88 unless otherwise noted.

55 HUDSON YARDS

Address
550 W 34th St. New York, NY 10001



Client
Related Companies
60 Columbus Circle
New York, NY 10023
Tel: 212.801.1000 Fax: 212.801.1048

Oxford Properties Group
320 Park Avenue, 17th Floor
New York, NY 10022
Tel: 212.986.7514 Fax: 212.986.7510

Mitsui Fudosan America, Inc.
1251 Avenue of the Americas, Suite 800
New York, NY 10020
Tel: 212.403.5600 Fax: 212.403.5657

Architect
Kohn Pedersen Fox Associates PC
Architects & Planning Consultants
11 West 42nd Street
New York, New York 10036
TEL: 212.977.6500 FAX: 212.956.2526

Structural Engineer
WSP
228 East 45th Street, 3rd Floor
New York, NY 10017
Tel: 212.687.9888 Fax: 646.487.5501

Mechanical, Electrical, Plumbing, Fire Protection
WSP
512 Seventh Avenue
New York, NY 10018
Tel: 212.552.9600

2 D.O.B. BUILDING PERMIT FILING 05/01/2015
No. Description Date

Rev. Plan

Date: 05/13/2015
Project No. 55HY
Author
Sheet Number 55HY-A3-322.00

WALL TYPE 03 -
PODIUM - LARGE
MODULES

WALL TYPE 03 -
PODIUM - LARGE
MODULES

55HY-A3-322.00
SHEET 15 OF 36

© 2015 KOHN PEDERSEN FOX ASSOCIATES PC. All rights reserved.

55 HUDSON YARDS

Address
550 W 34th St. New York, NY
10001



Client

Related Companies
60 Columbus Circle
New York, NY 10023
Tel: 212.801.1000 Fax: 212.801.1048

Oxford Properties Group
320 Park Avenue, 17th Floor
New York, NY 10022
Tel: 212.986.7514 Fax: 212.986.7510

Mitsui Fudosan America, Inc.
1251 Avenue of the Americas, Suite 800
New York, NY 10020
Tel: 212.403.5600 Fax: 212.403.5657

Architect


Kohn Pedersen Fox Associates PC
Architects & Planning Consultants
11 West 42nd Street
New York, New York 10036
TEL: 212.977.6500 FAX: 212.956.2526

Structural Engineer

WSP
228 East 45th Street, 3rd Floor
New York, NY 10017
Tel: 212.687.9888 Fax: 646.487.5501

Mechanical, Electrical, Plumbing, Fire Protection

WSP
512 Seventh Avenue
New York, NY 10018
Tel: 212.552.9600

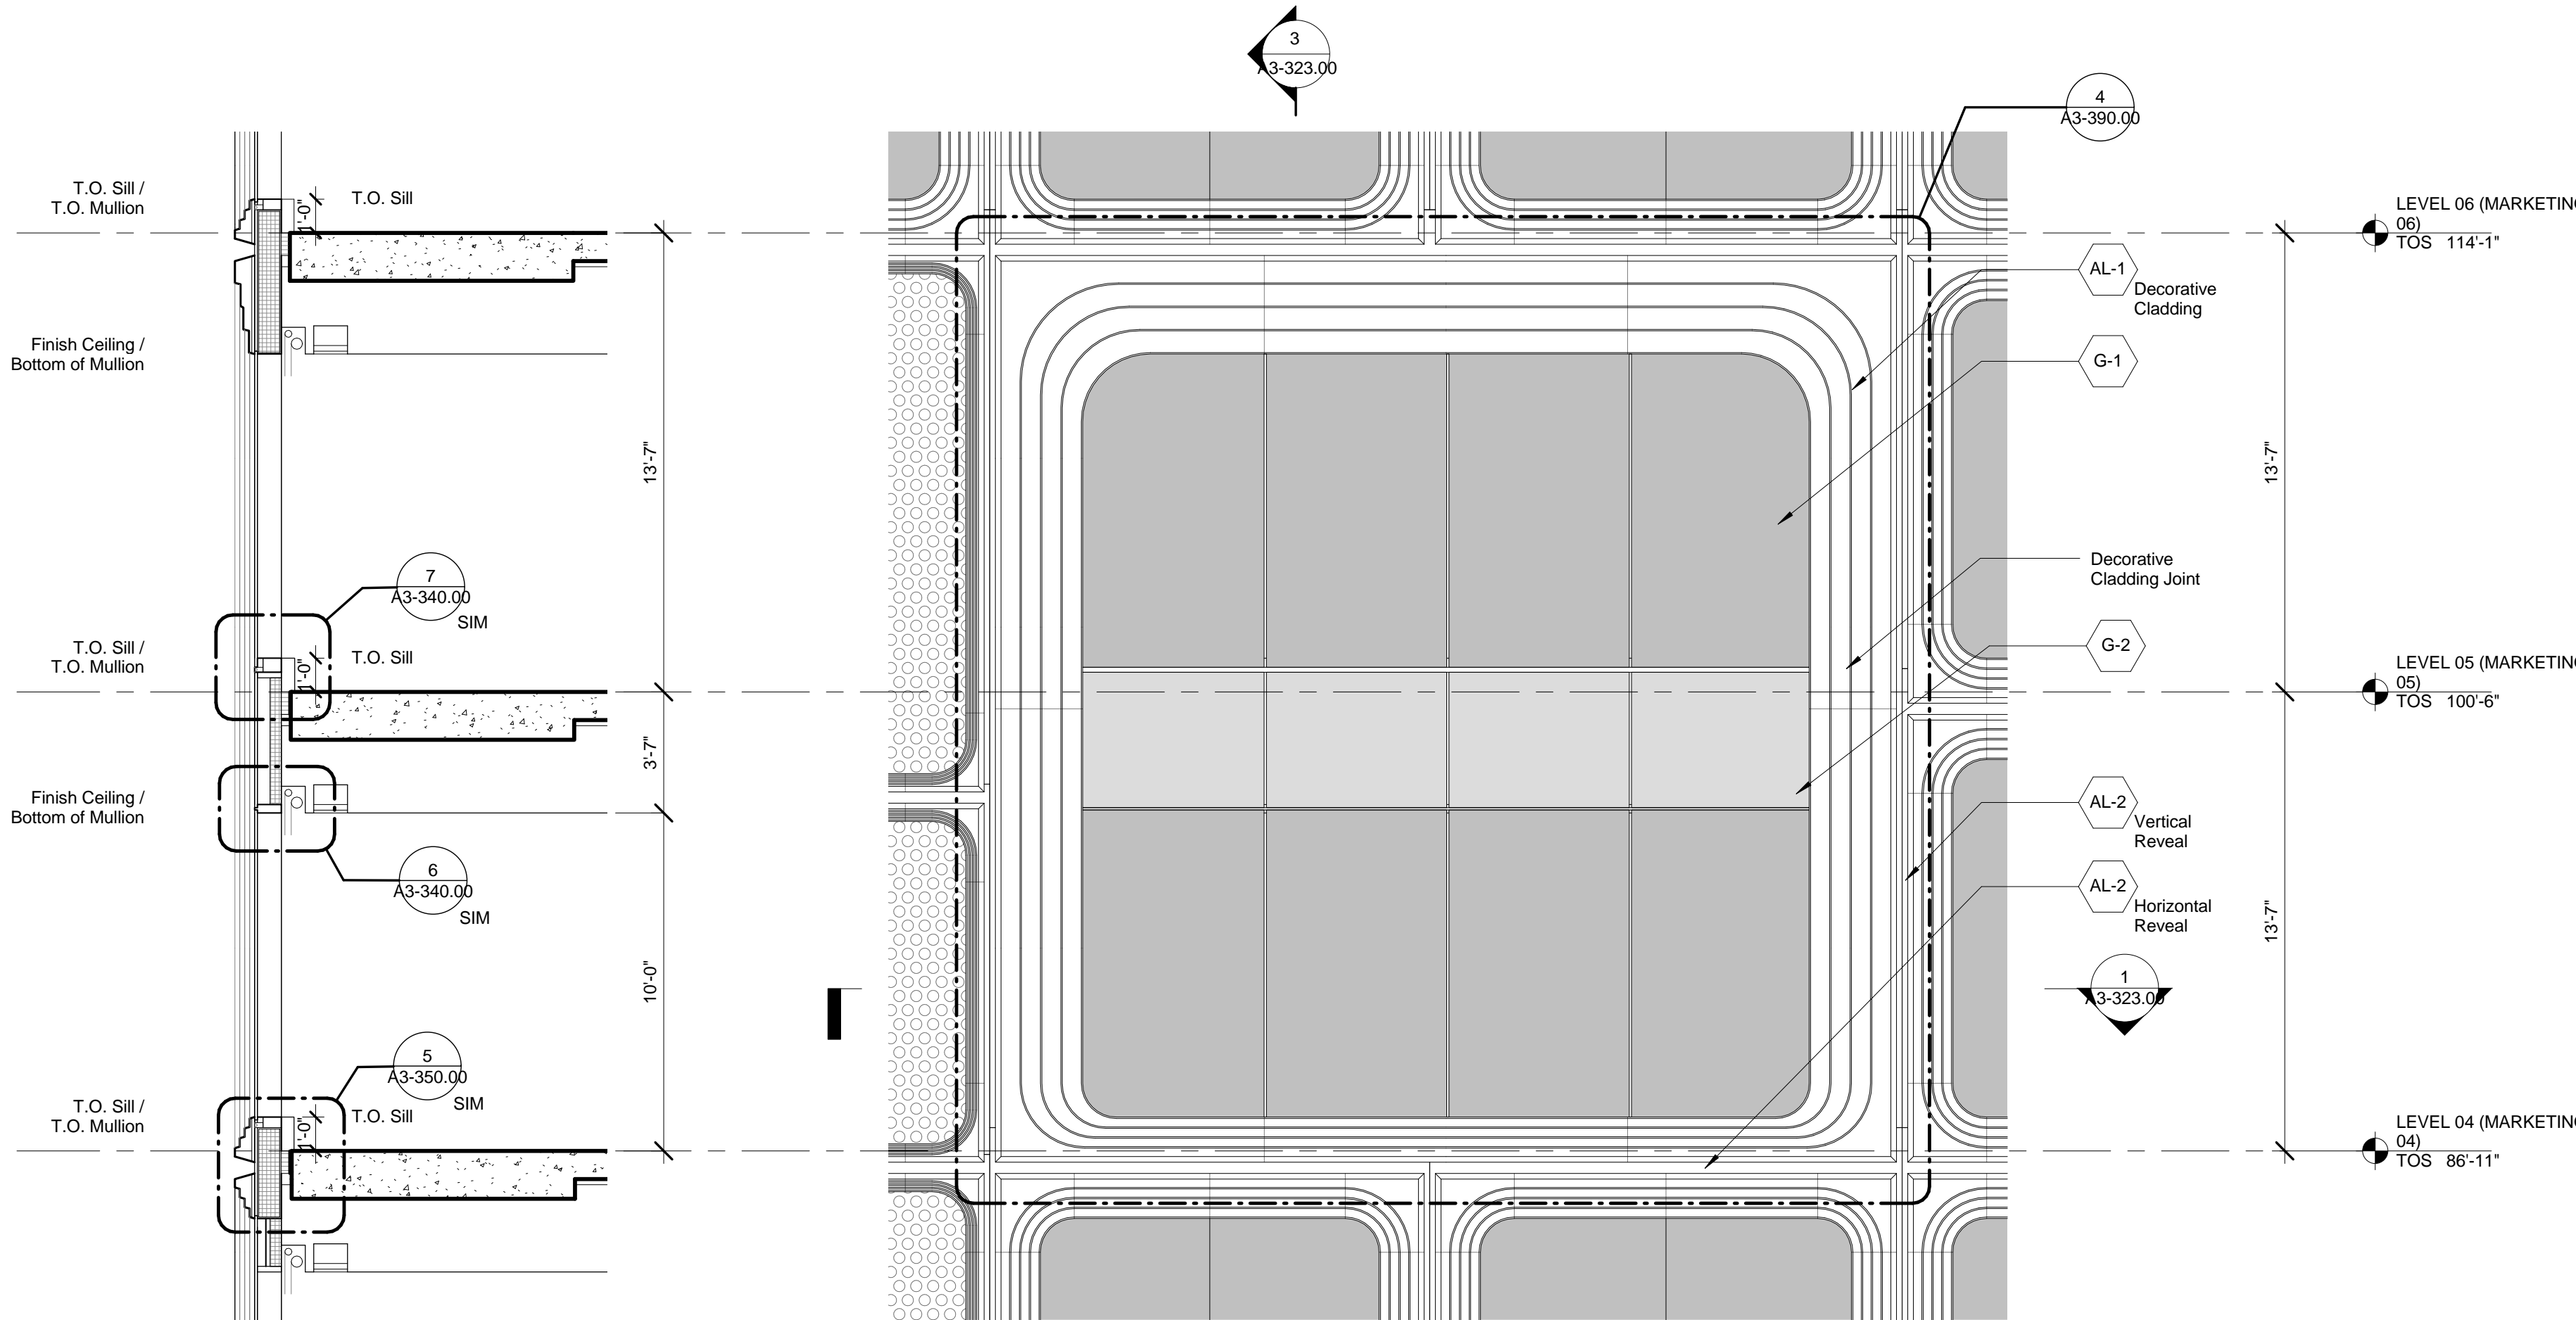


DETAIL SECTION - PODIUM EAST - LARGE
MODULE - LEVEL 04

SCALE: 1/4" = 1'-0"

DETAIL ELEVATION - PODIUM EAST - LARGE
MODULE - LEVEL 04

SCALE: 1/4" = 1'-0"

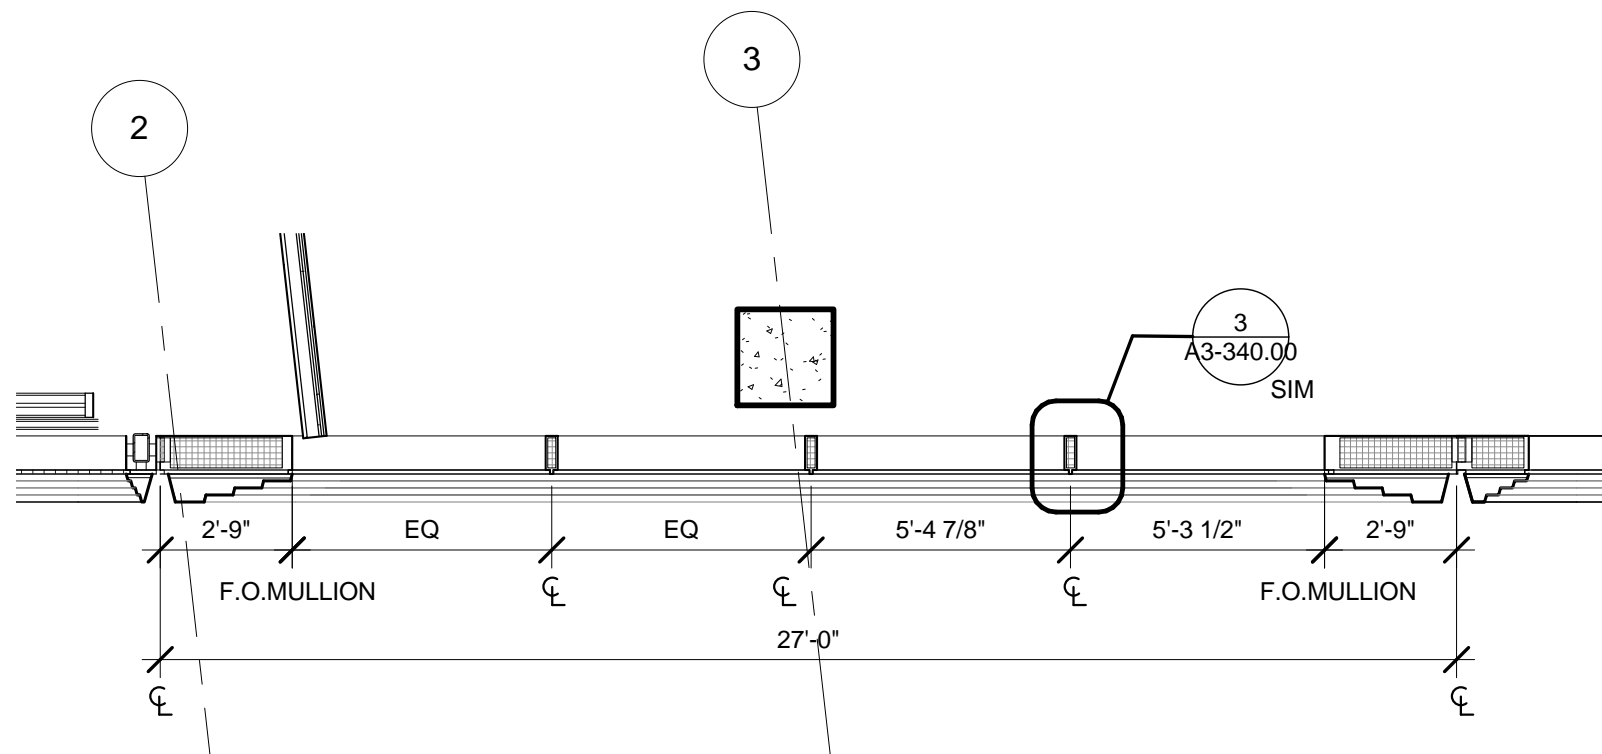

DETAIL PLAN - POIDUM - LARGE MODULE -
LEVEL 04, EAST

SCALE: 1/4" = 1'-0"

NOTE:
1) See Facade Maintenance Drawing Series
for location of BMU tracks.
2) See Curtain Wall Module Plans for
mullion locations.
3) All Elevations based on North American
Vertical Datum 88 unless otherwise noted.

No.	Description	Date
2	D.O.B. BUILDING PERMIT FILING	05/01/2015

Key Plan

Date: 05/13/2015
Project No: 55HY
Author: Author
Sheet Number: 55HY-A3-323.00

Drawing Title

WALL TYPE 03 -
PODIUM - LARGE
MODULES

Drawing Number

A3-323.00
SHEET 16 OF 36



Client
Related Companies
60 Columbus Circle
New York, NY 10023
Tel: 212.801.1000 Fax: 212.801.1048






Oxford Properties Group
320 Park Avenue, 17th Floor
New York, NY 10022
Tel: 212.986.7514 Fax: 212.986.7510

Mitsui Fudosan America, Inc.
1251 Avenue of the Americas, Suite 800
New York, NY 10020
Tel: 212.403.5600 Fax: 212.403.5657

Architect
Kohn Pedersen Fox Associates PC
Architects & Planning Consultants
11 West 42nd Street
New York, New York 10036
TEL: 212.977.6500 FAX: 212.956.2526


Structural Engineer
WSP
228 East 45th Street, 3rd Floor
New York, NY 10017
Tel: 212.687.9888 Fax: 646.487.5501

Mechanical, Electrical, Plumbing, Fire Protection
WSP
512 Seventh Avenue
New York, NY 10018
Tel: 212.532.9600

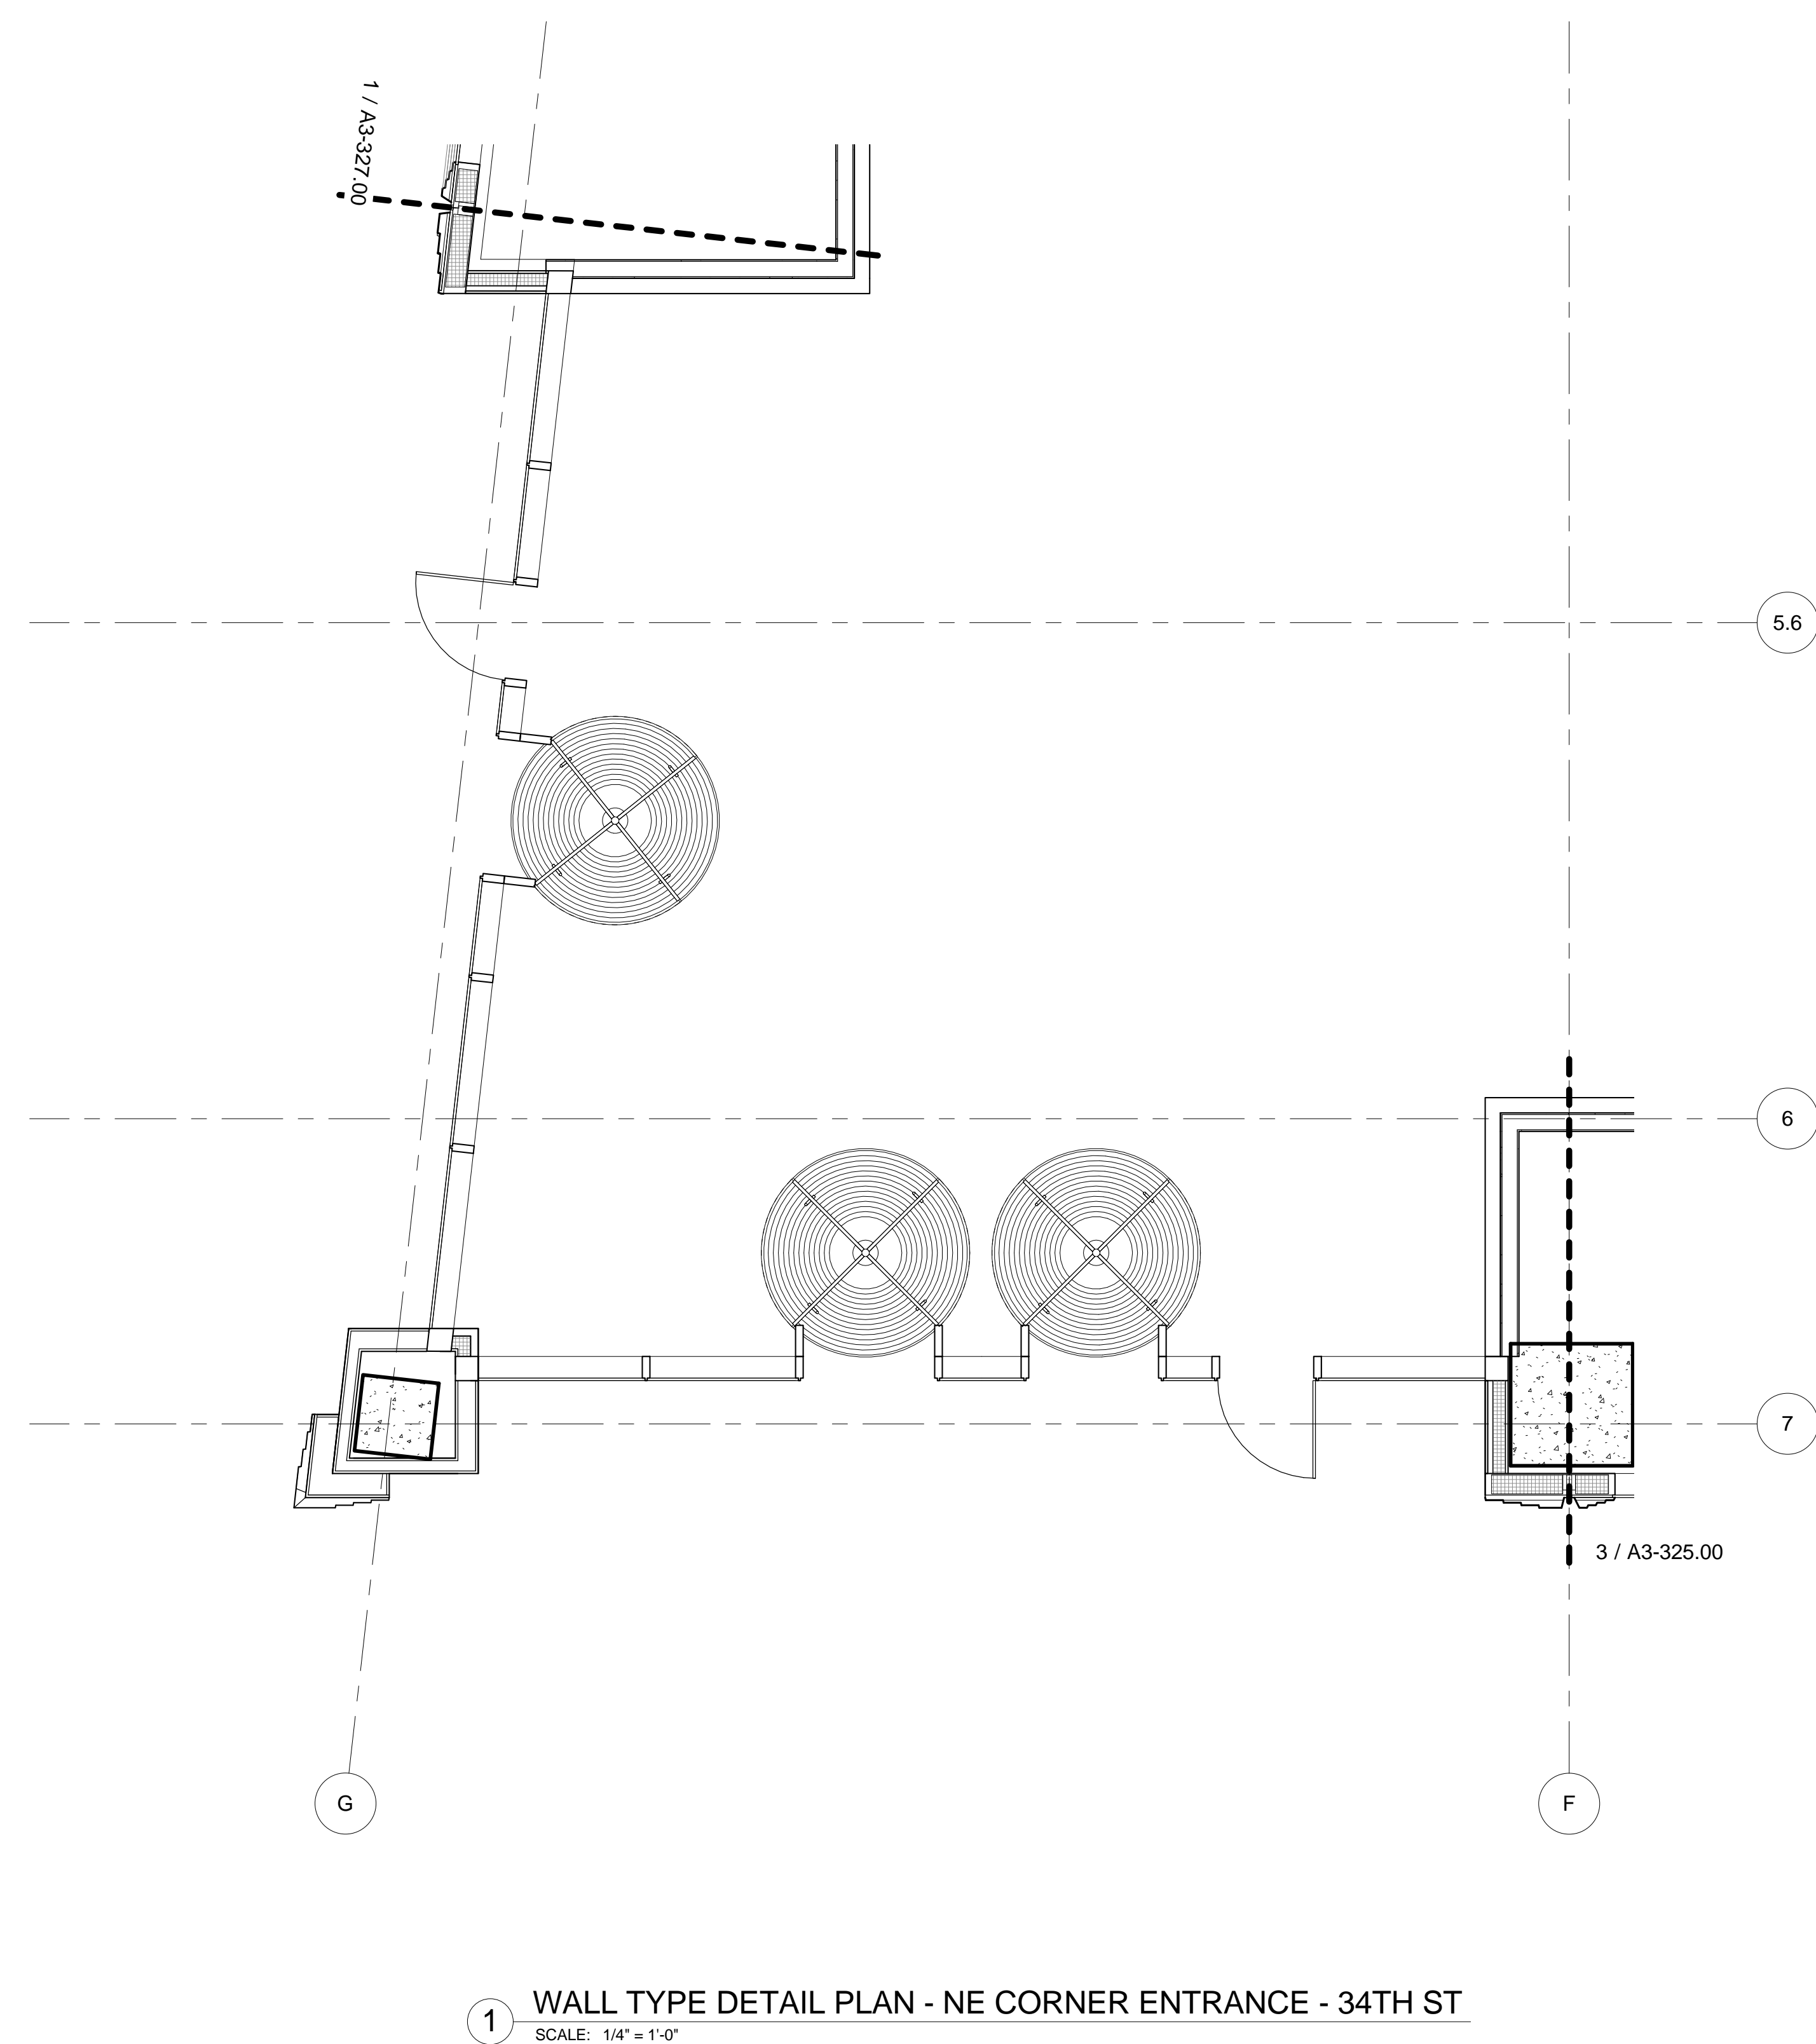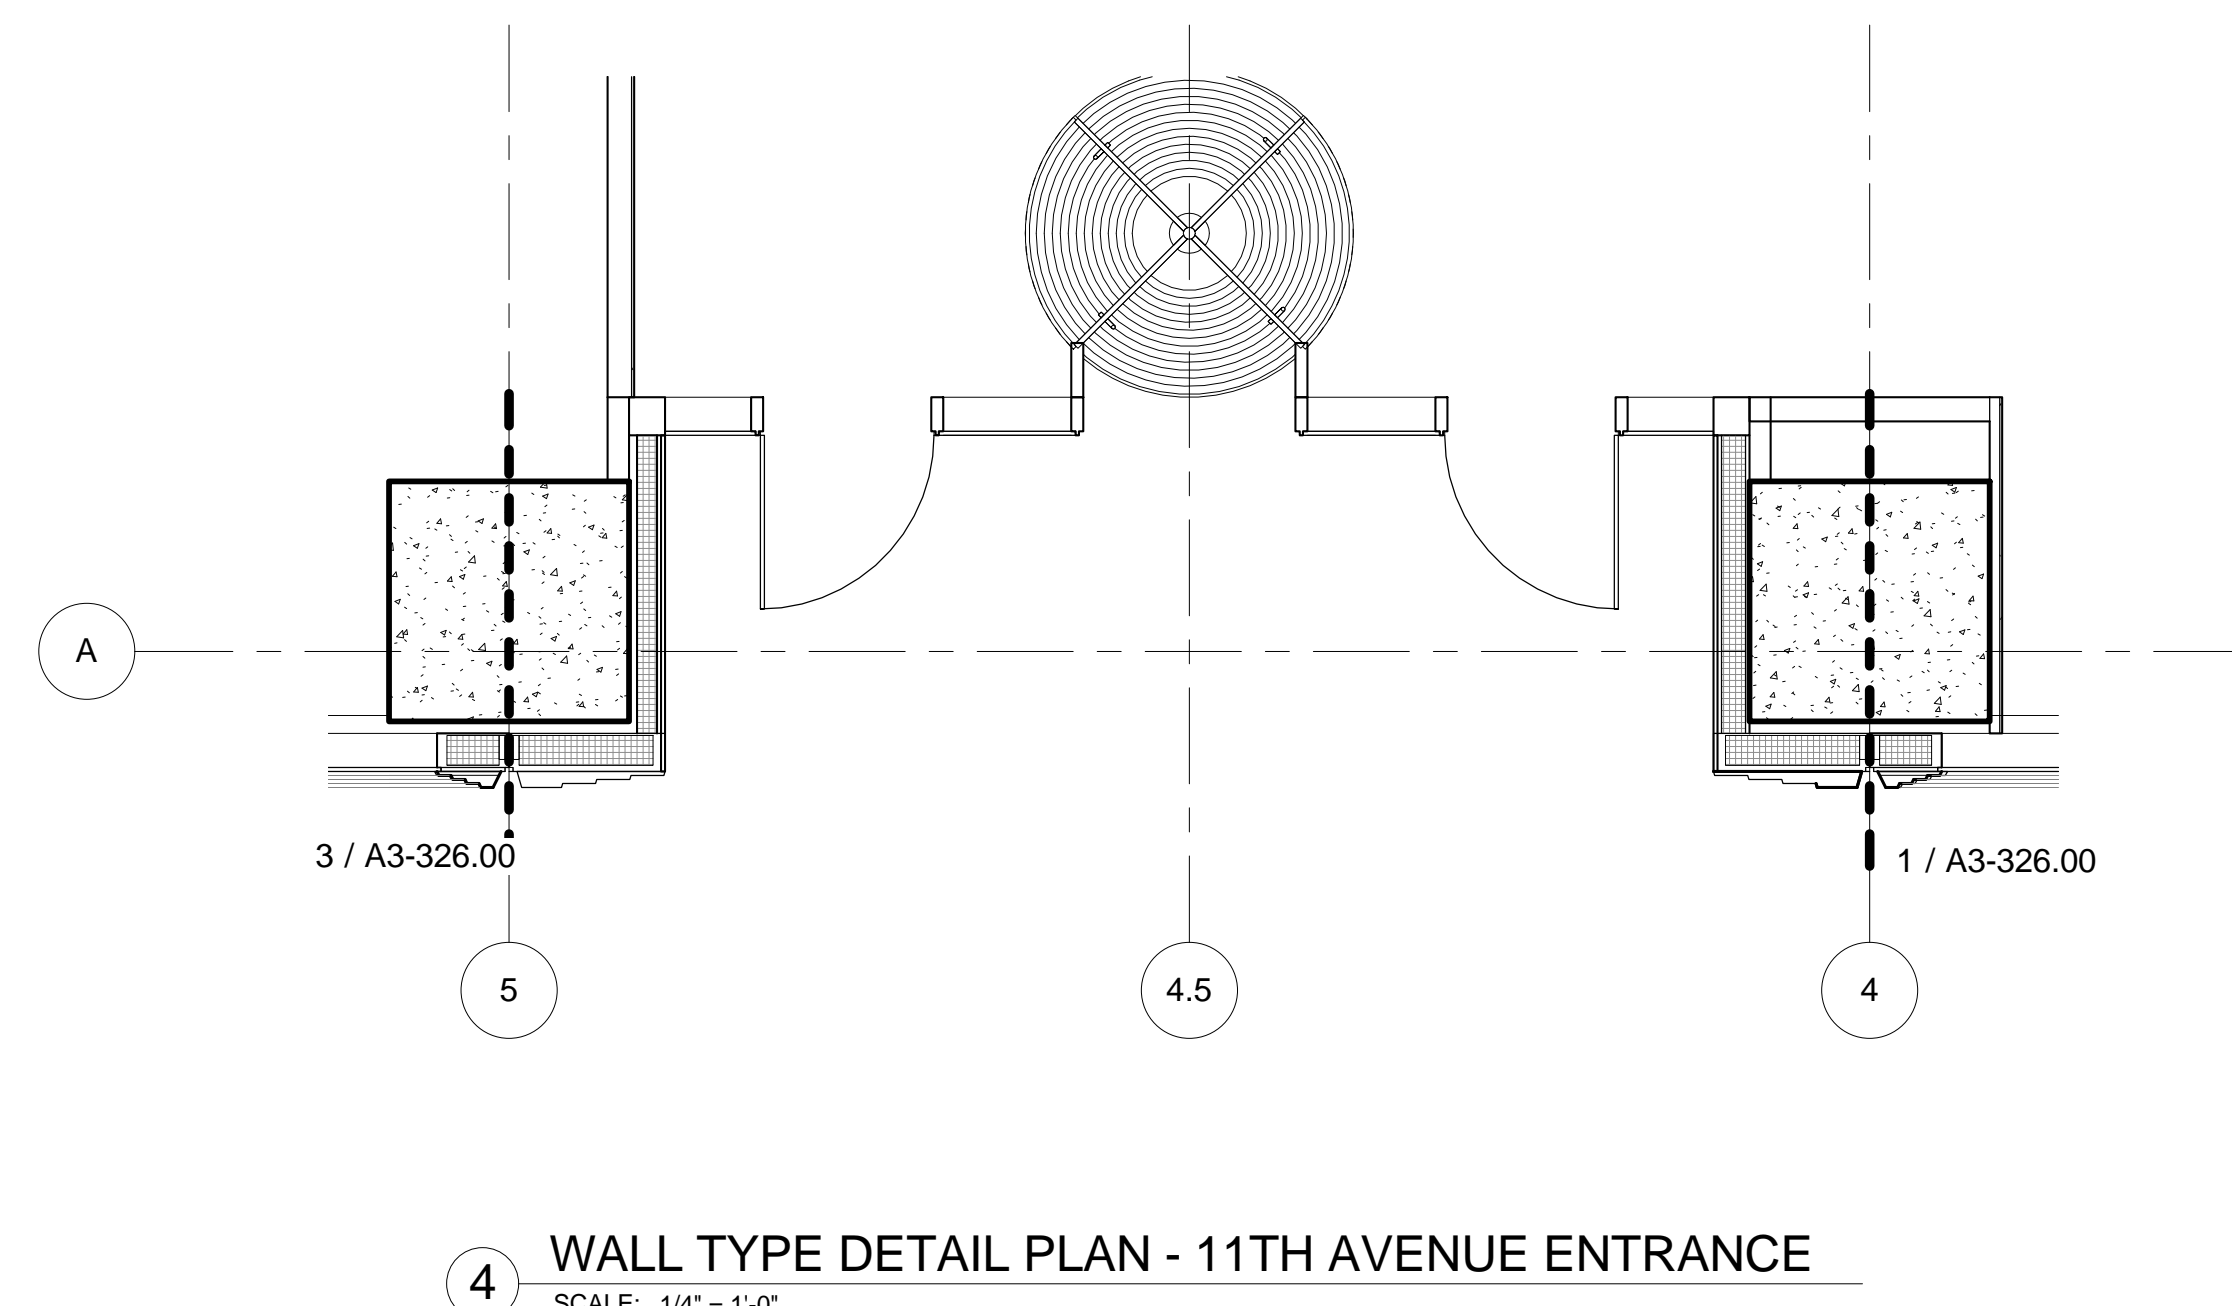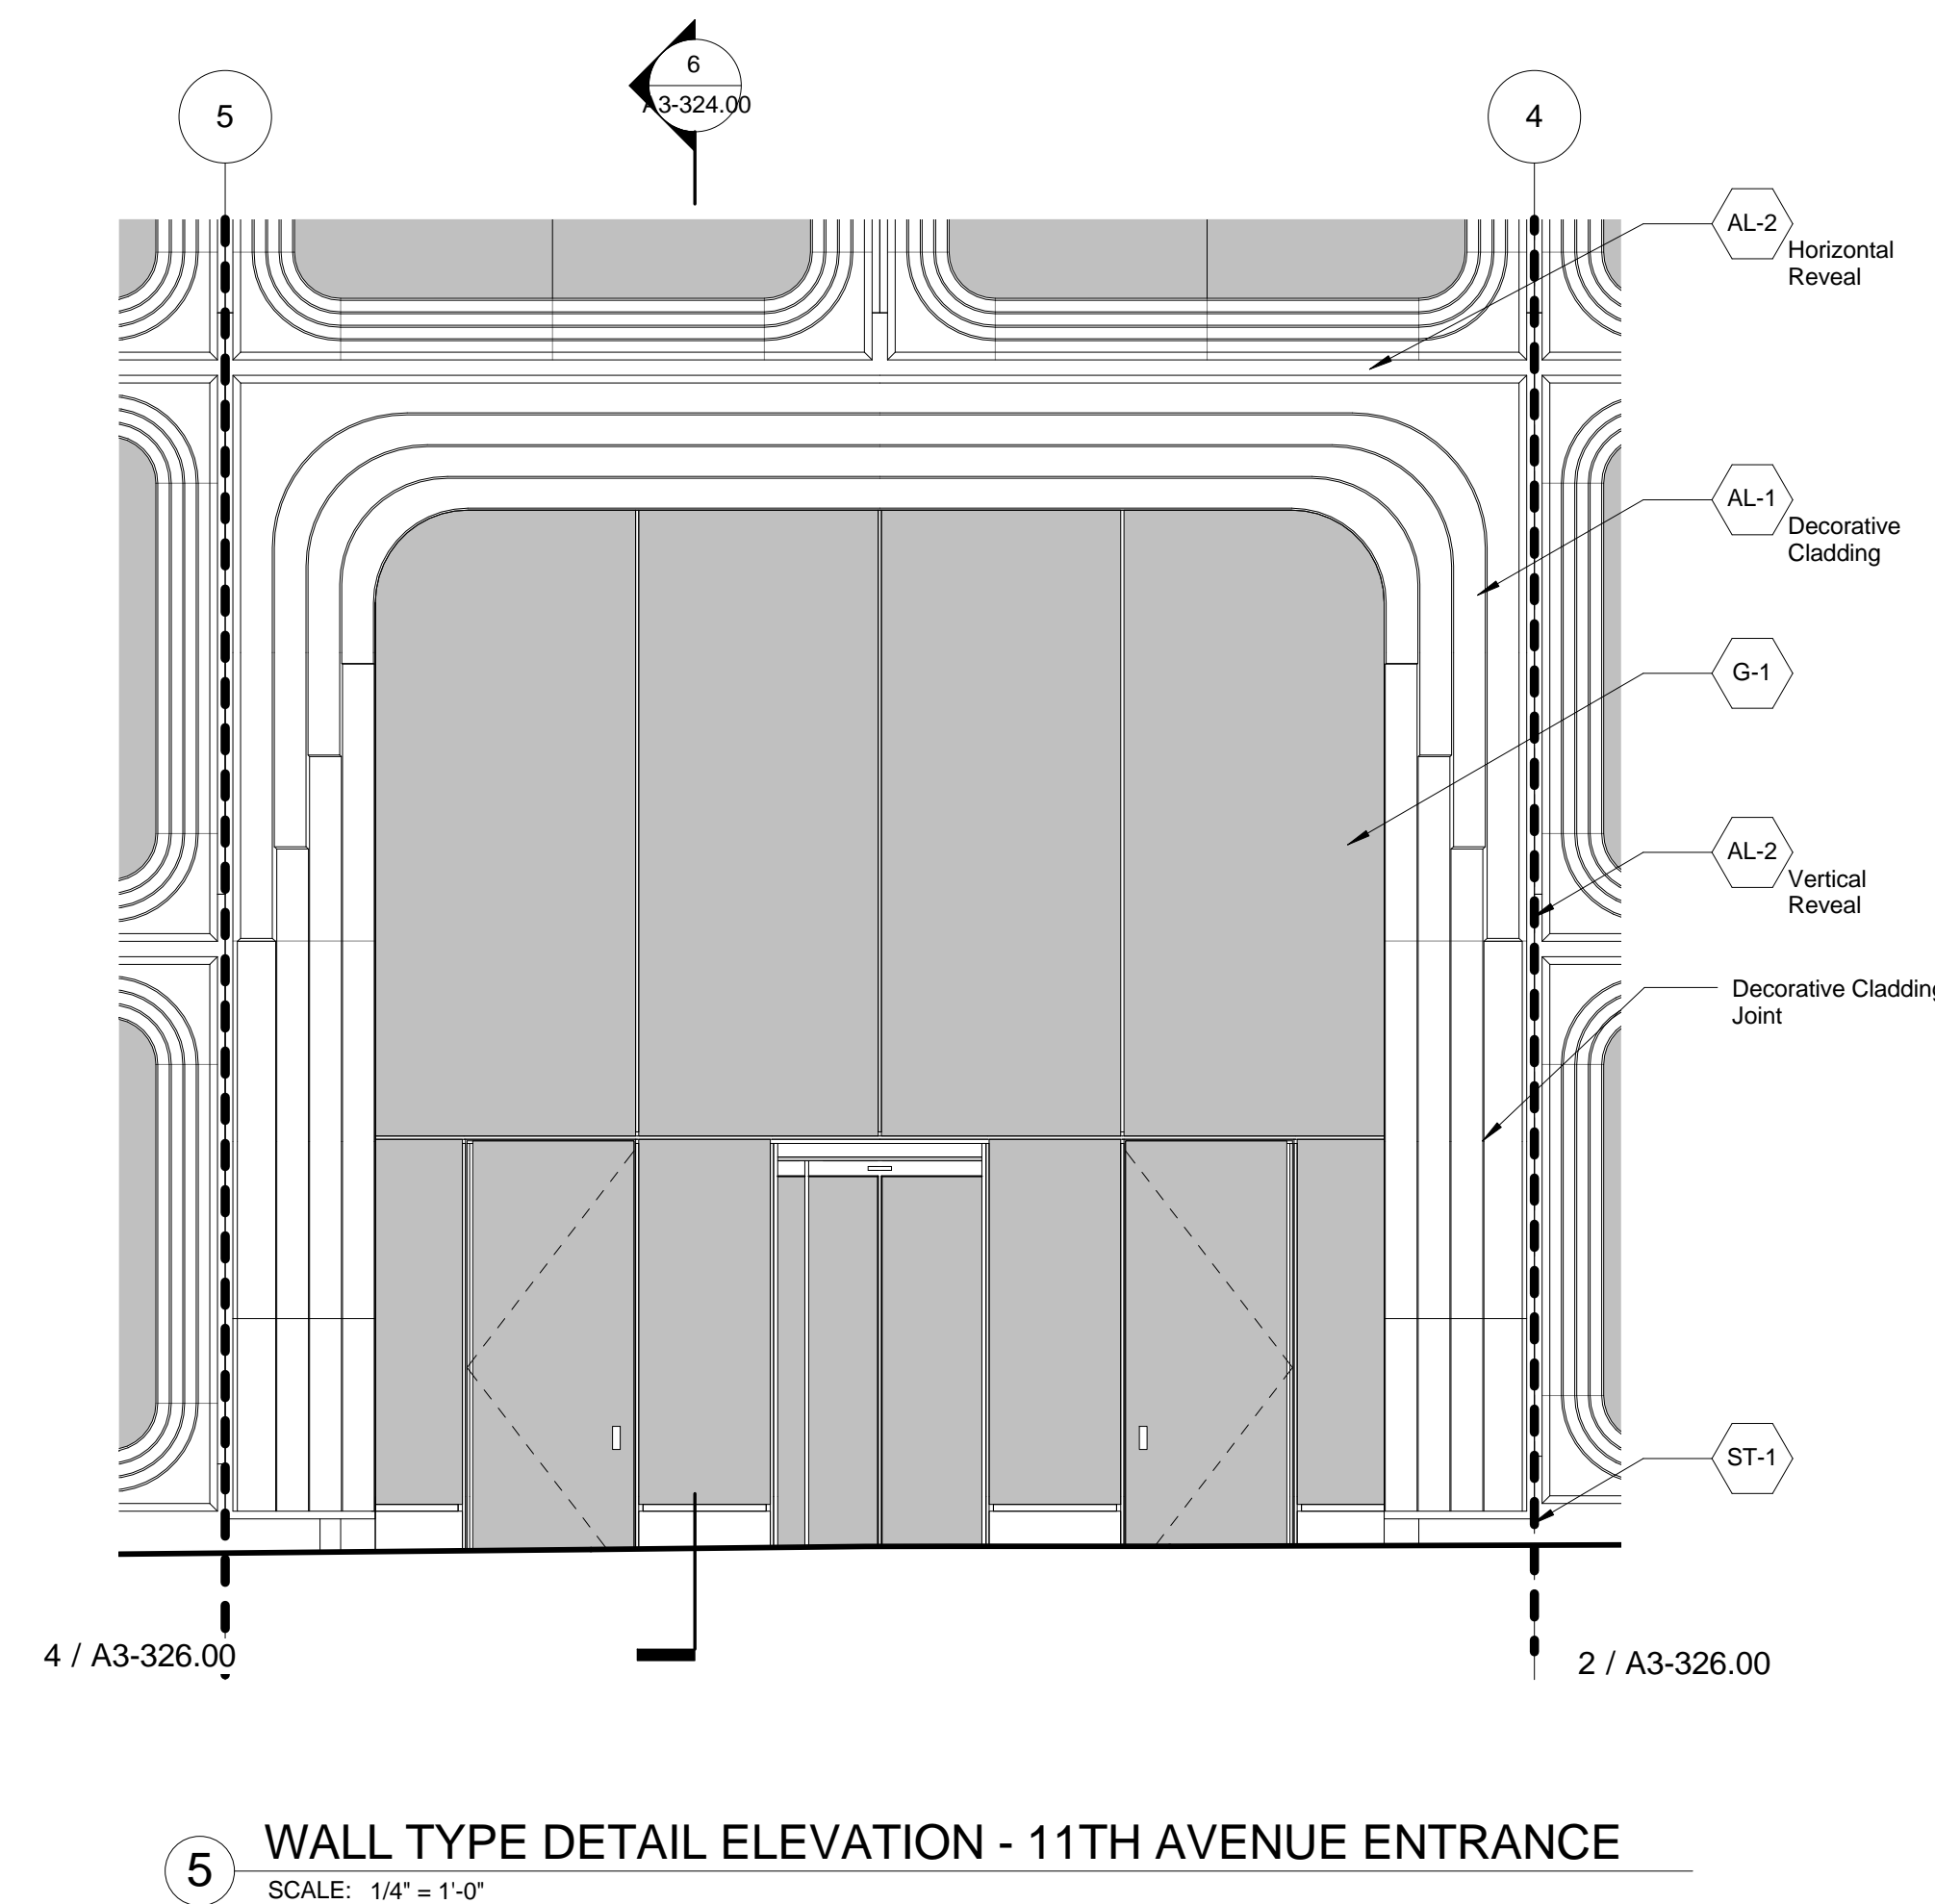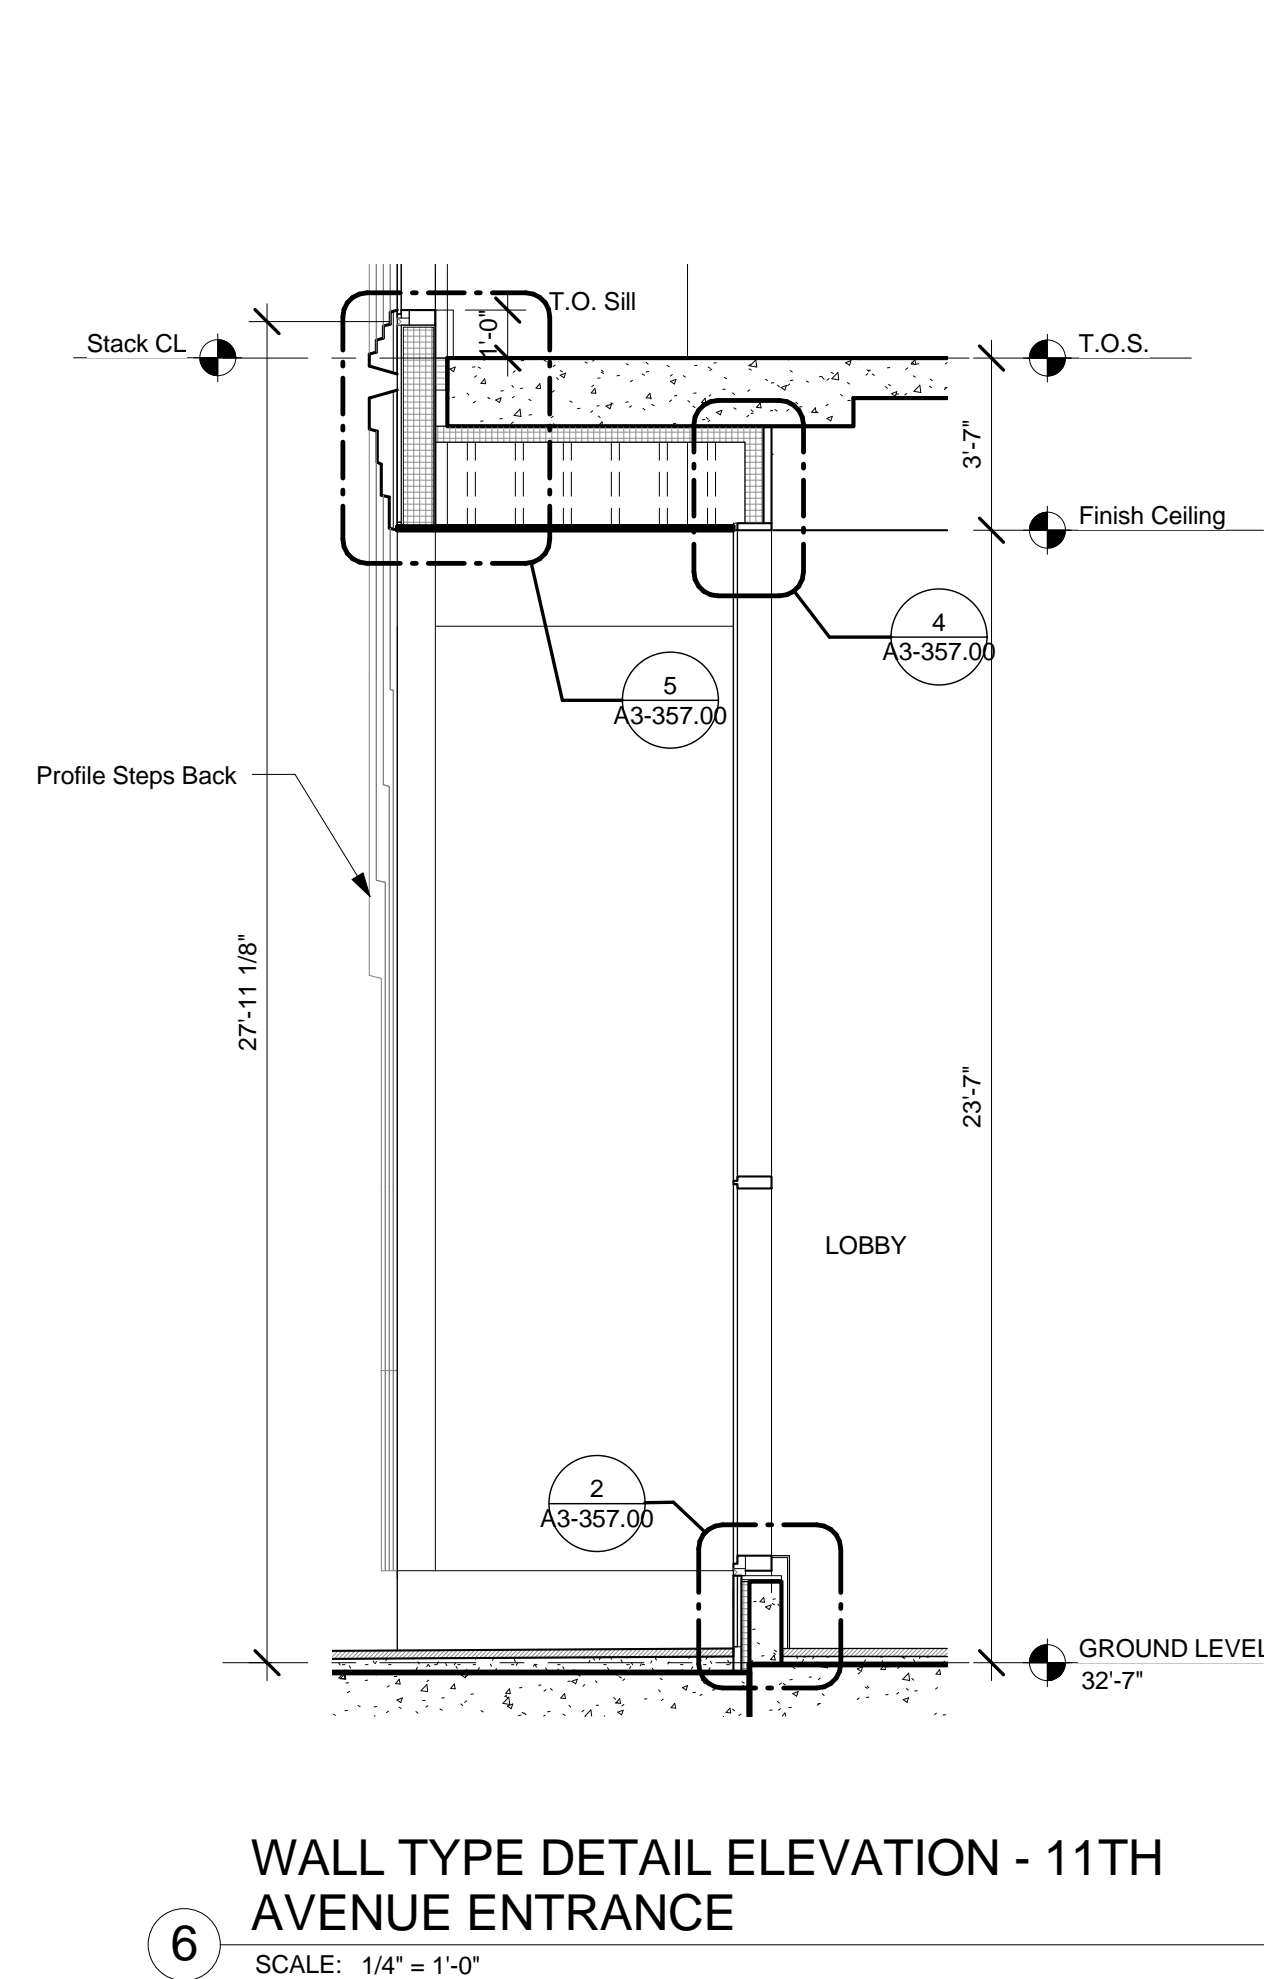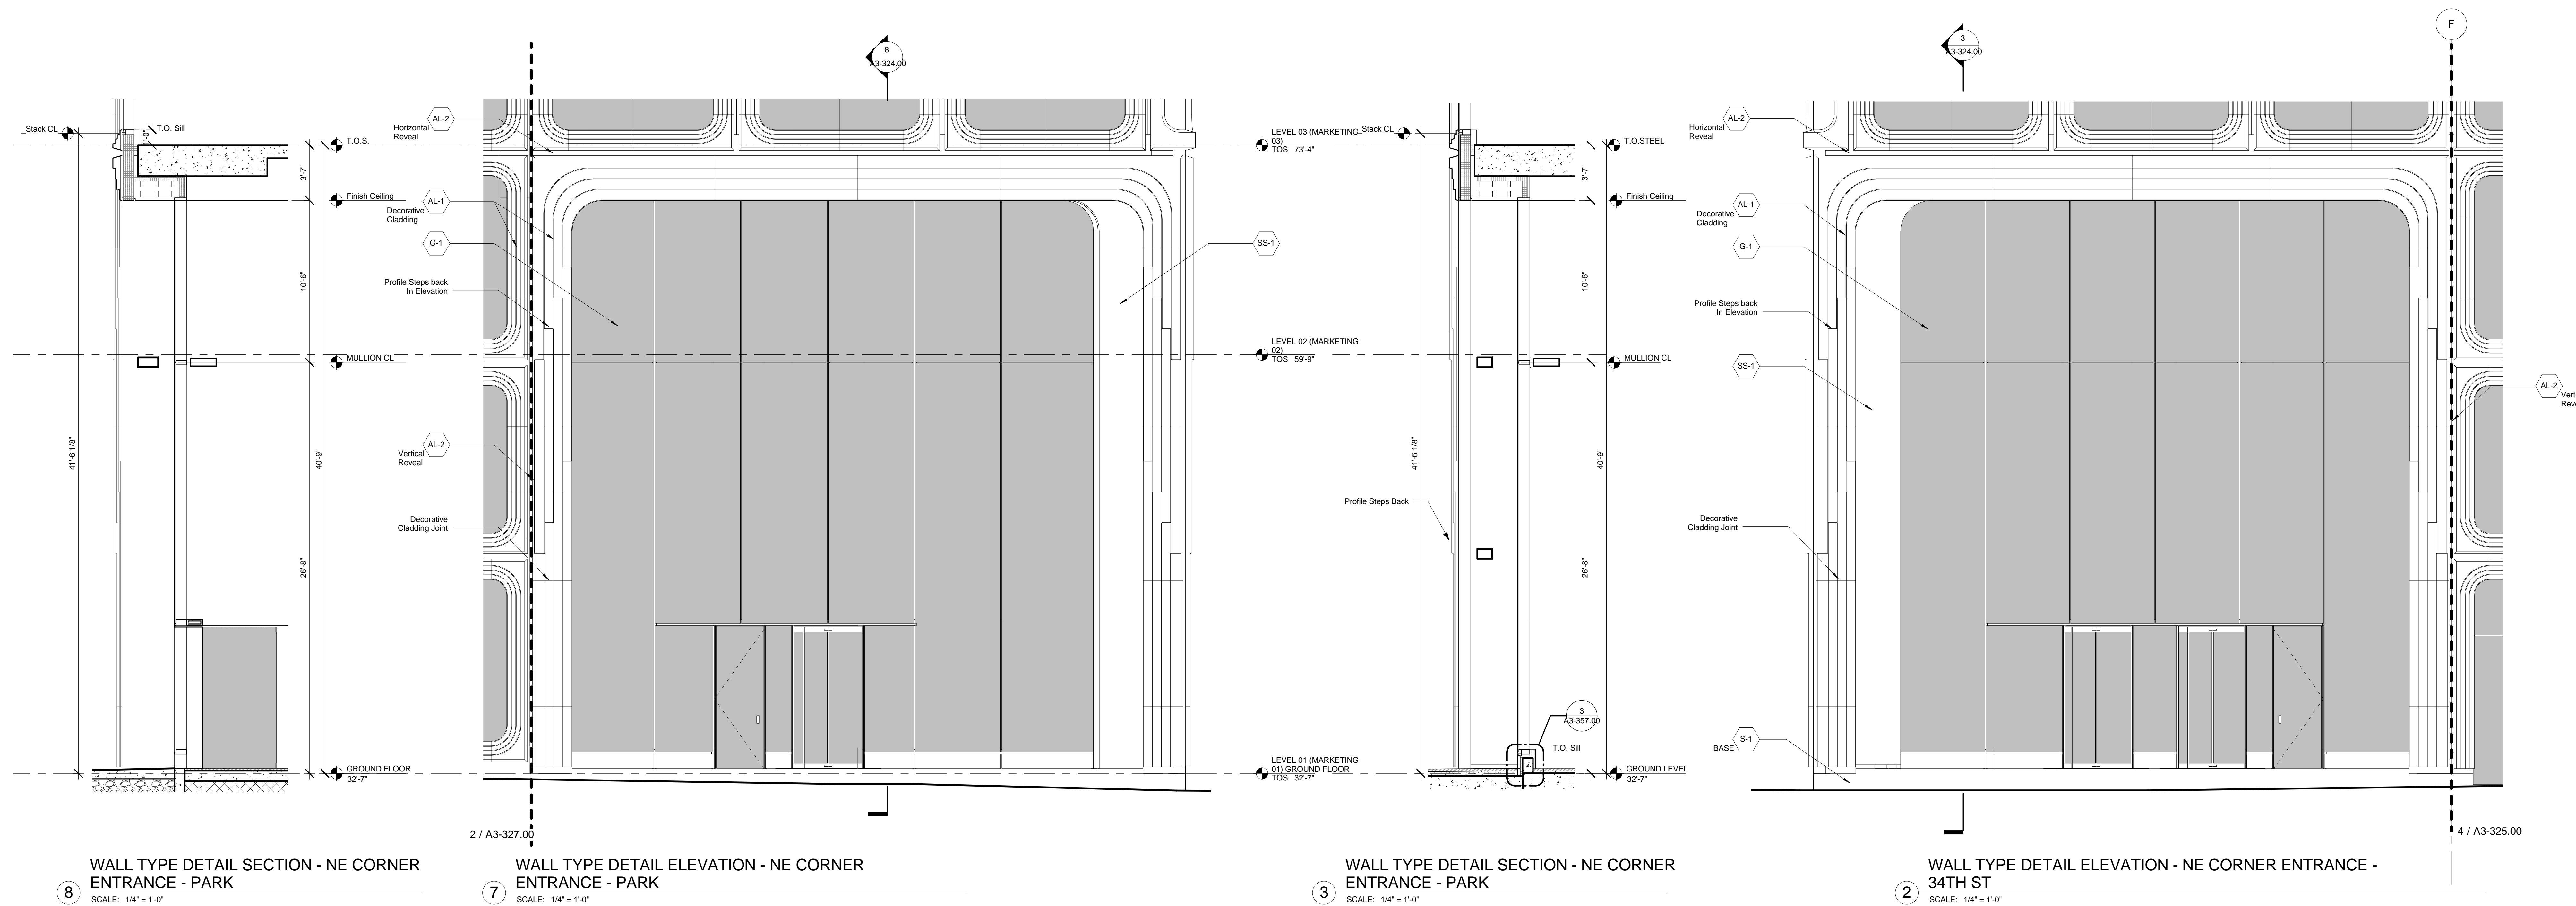

NOTE:

- 1) See Facade Maintenance Drawing Series for location of BMU tracks.
- 2) See Curtain Wall Module Plans for mullion locations.
- 3) All Elevations based on North American Vertical Datum 88 unless otherwise noted.

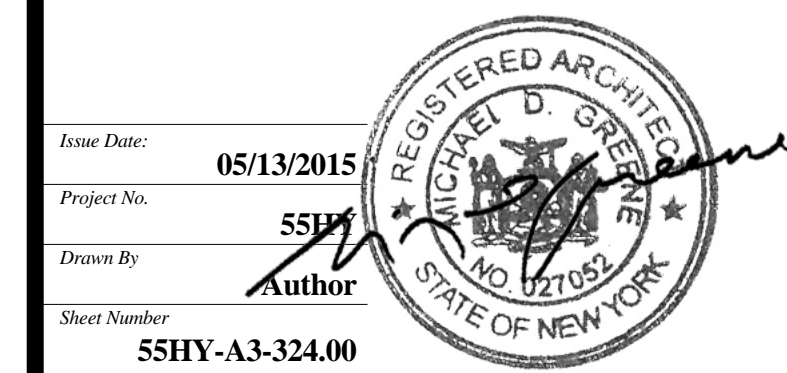

Drawing Title
**WALL TYPE 05 -
PODIUM - LOBBY
ENTRANCES**



Client
Related Companies
60 Columbus Circle
New York, NY 10023
Tel: 212.801.1000 Fax: 212.801.1048

Oxford Properties Group
320 Park Avenue, 17th Floor
New York, NY 10022
Tel: 212.986.7514 Fax: 212.986.7510

Mitsui Fudosan America, Inc.
1251 Avenue of the Americas, Suite 800
New York, NY 10020
Tel: 212.403.5600 Fax: 212.403.5657

Architect
Kohn Pedersen Fox Associates PC
Architects & Planning Consultants
11 West 42nd Street
New York, New York 10036
TEL: 212.977.6500 FAX: 212.956.2526

Structural Engineer
WSP
228 East 45th Street, 3rd Floor
New York, NY 10017
Tel: 212.687.9888 Fax: 646.487.5501

Mechanical, Electrical, Plumbing, Fire Protection
WSP
512 Seventh Avenue
New York, NY 10018
Tel: 212.552.9600

No.	Description	Date
2	D.O.B. BUILDING PERMIT FILING	05/01/2015

Key Plan

Issue Date: 05/13/2015
Project No: 55HY
Drawing No: Author
Sheet Number: 55HY-A3-325.00


Drawing Title

WALL TYPE 05 -
PODIUM -
STOREFRONT

Sheet Number


A3-325.00
SHEET 18 OF 36

NOTE:
1) See Facade Maintenance Drawing Series for location of BMU tracks.
2) See Curtain Wall Module Plans for mullion locations.
3) All Elevations based on North American Vertical Datum 88 unless otherwise noted.

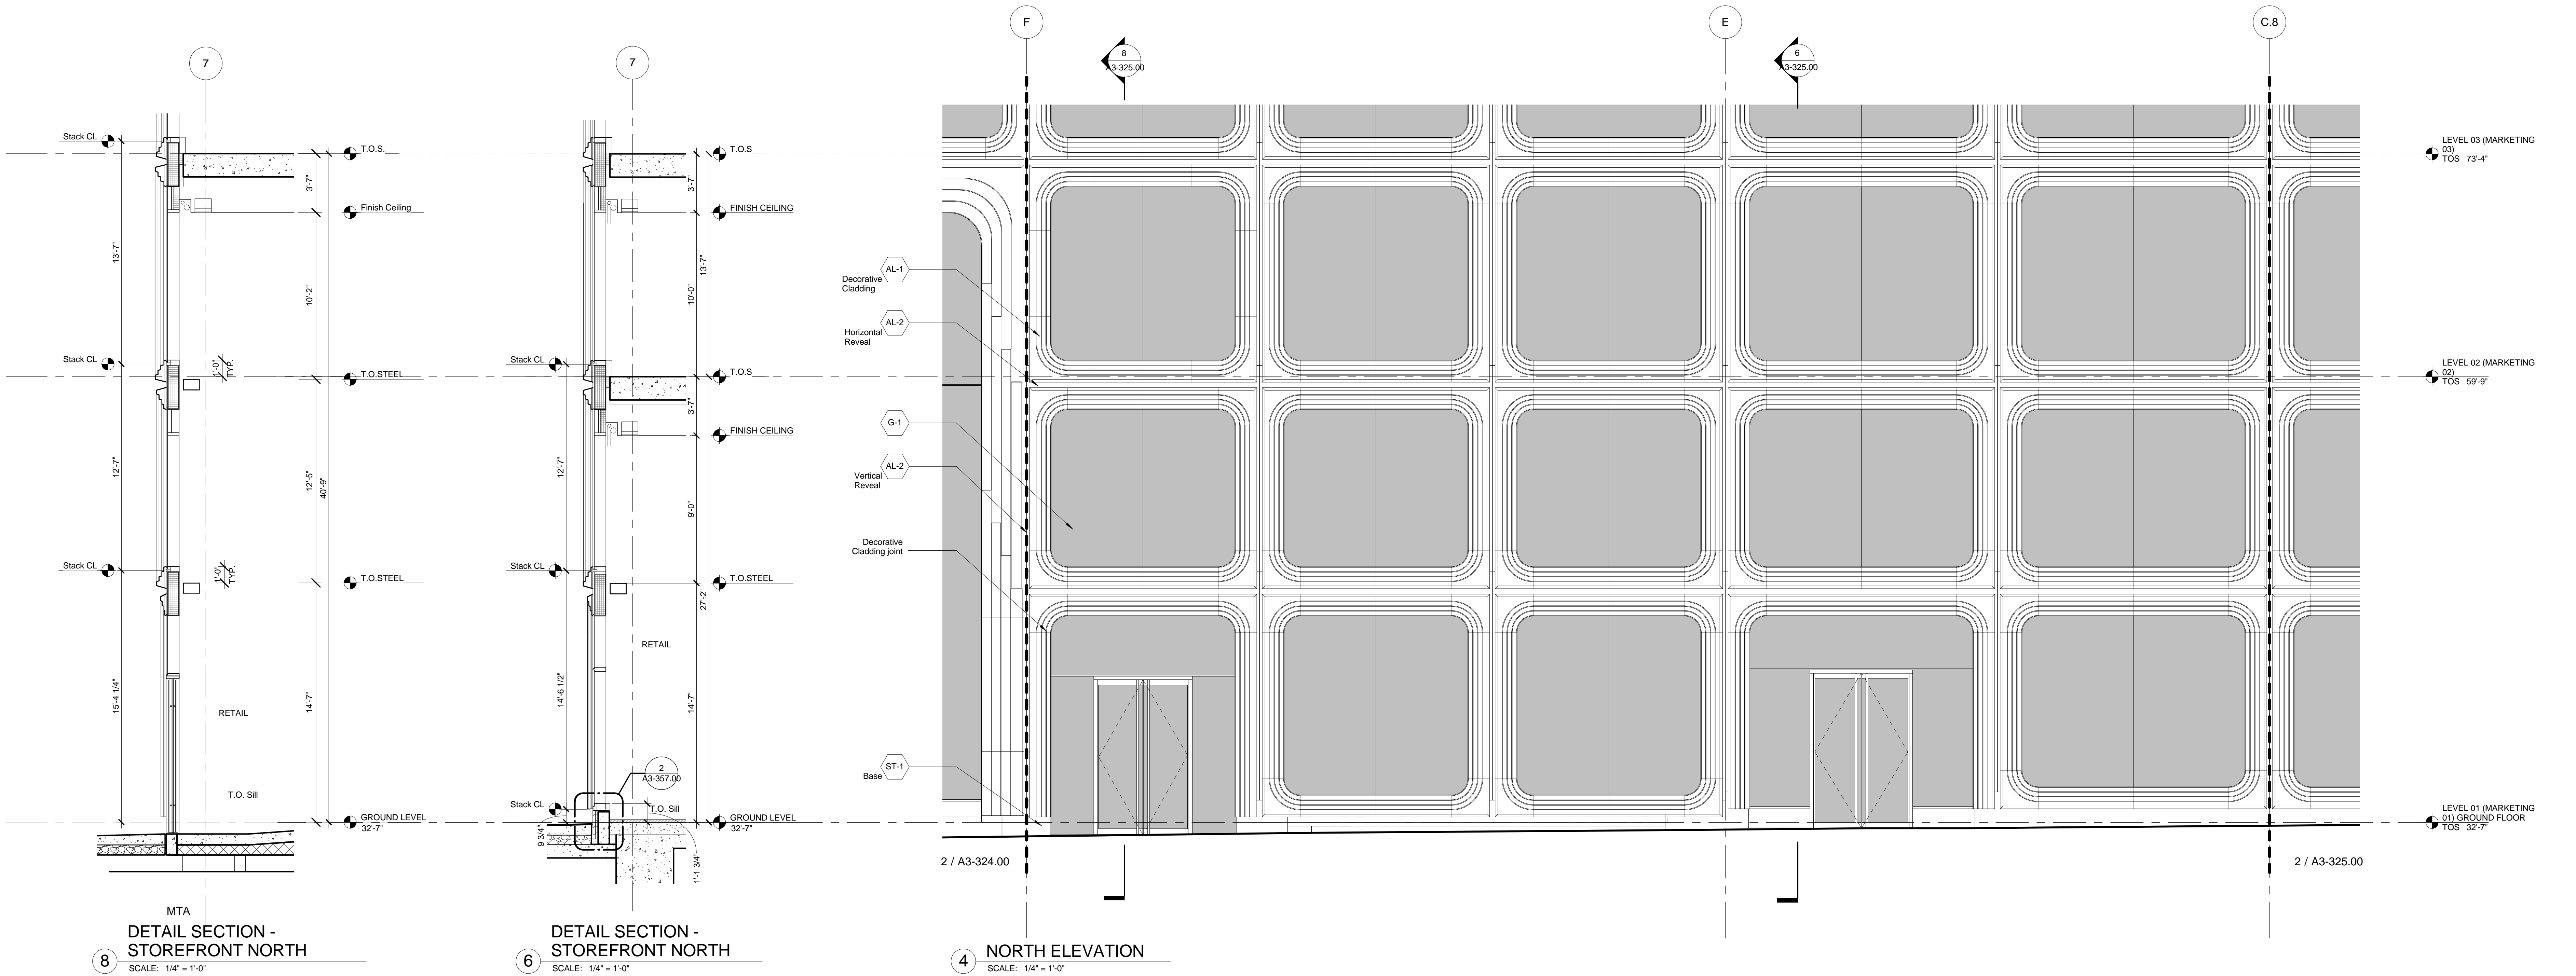

4 NORTH ELEVATION
SCALE: 1/4" = 1'-0"

3 DETAIL PLAN - STOREFRONT NORTH 02
SCALE: 1/4" = 1'-0"

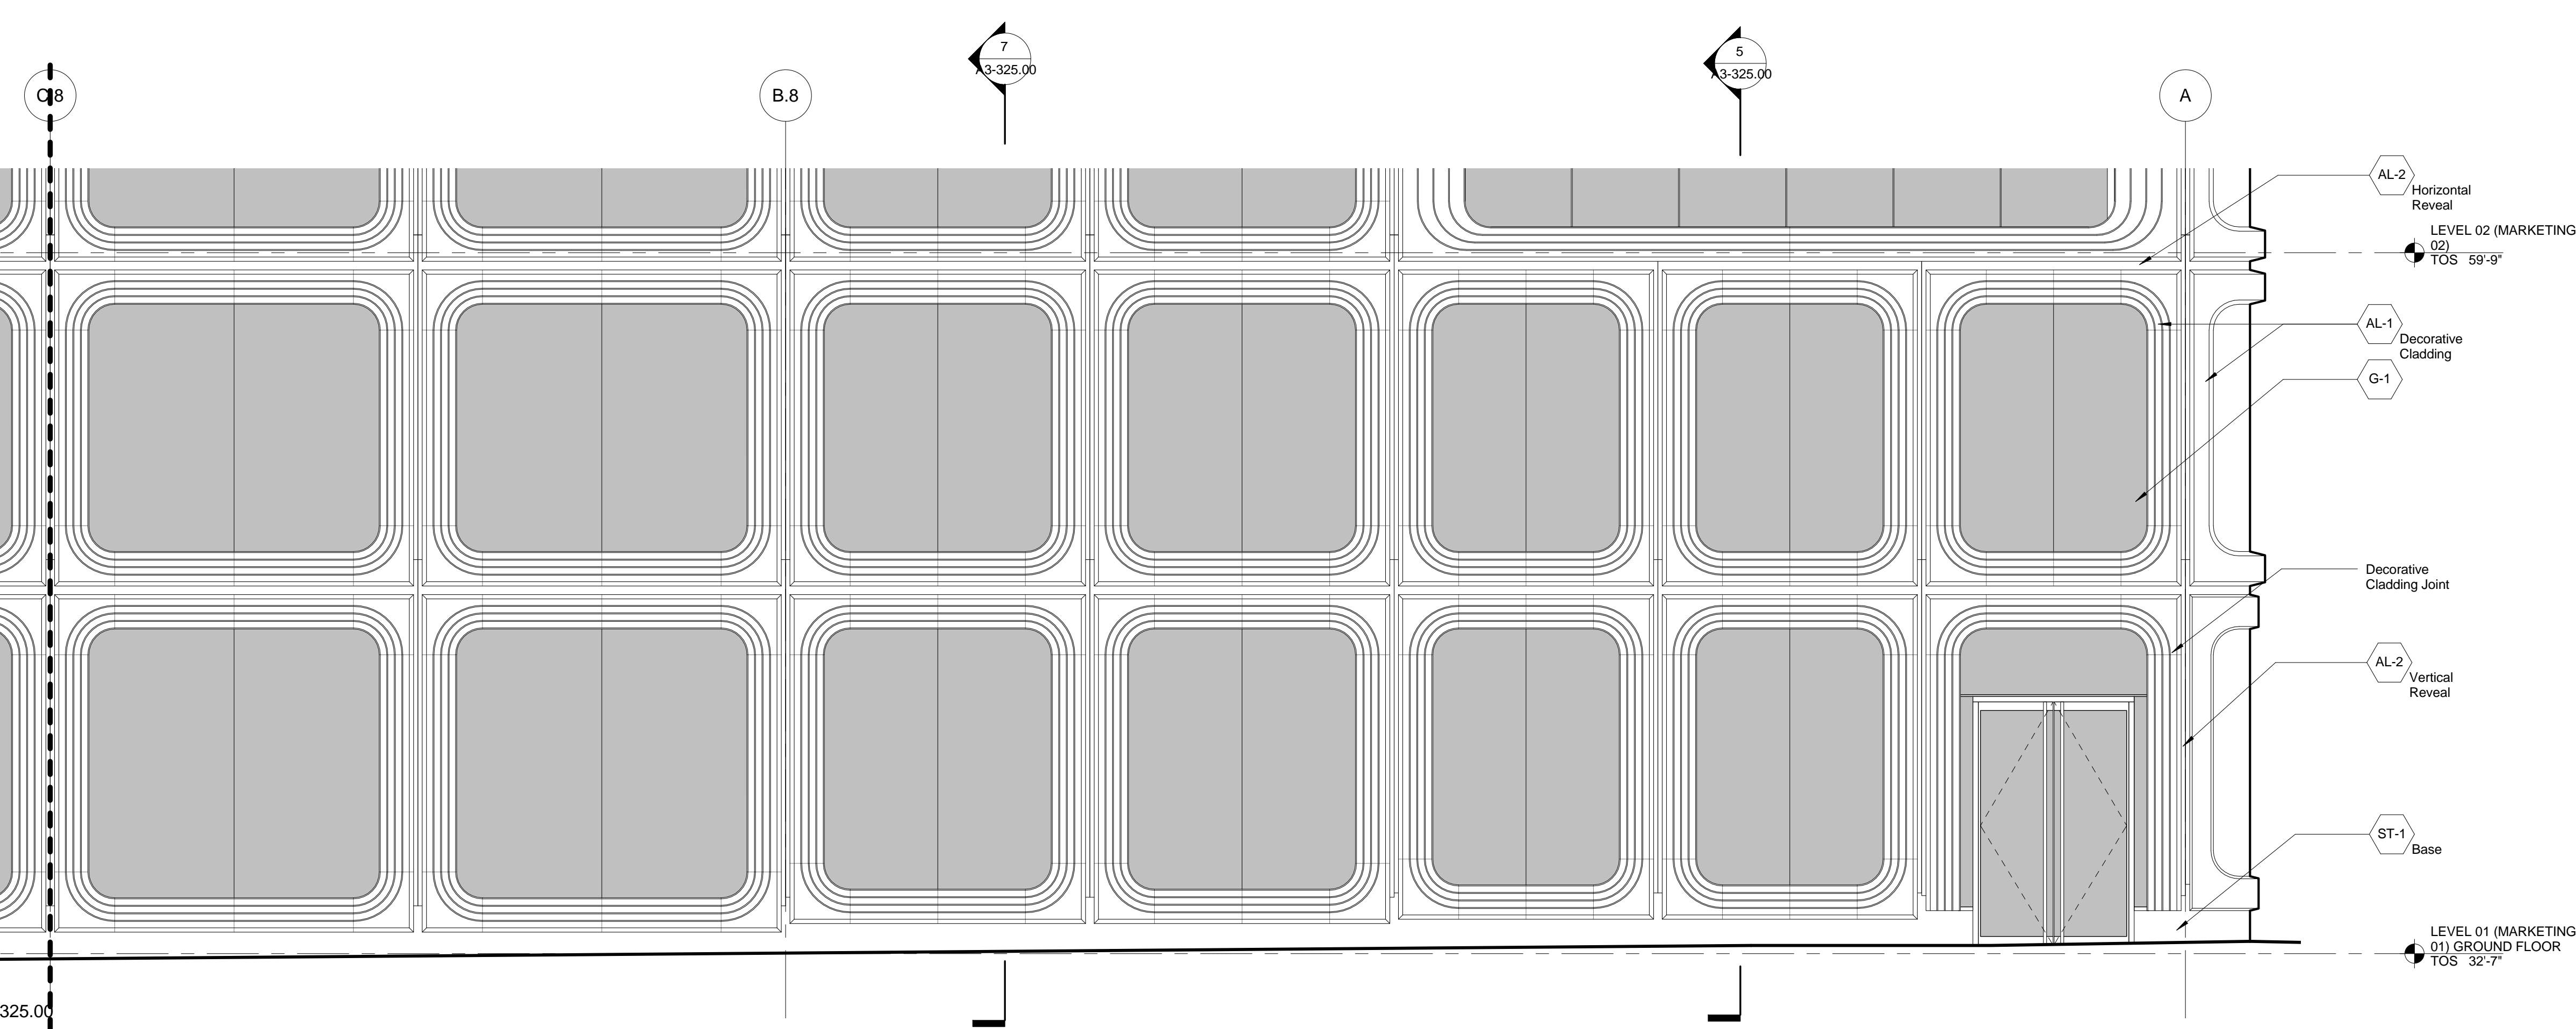

2 NORTH ELEVATION
SCALE: 1/4" = 1'-0"

1 DETAIL PLAN - STOREFRONT NORTH 01
SCALE: 1/4" = 1'-0"

8 DETAIL SECTION -
STOREFRONT NORTH
SCALE: 1/4" = 1'-0"

6 DETAIL SECTION -
STOREFRONT NORTH
SCALE: 1/4" = 1'-0"

7 DETAIL SECTION - STOREFRONT - NORTH -
CONED
SCALE: 1/4" = 1'-0"

5 DETAIL SECTION -
STOREFRONT NORTH
SCALE: 1/4" = 1'-0"

55 HUDSON YARDS

Address
550 W 34th St. New York, NY
10001



Client
Related Companies
60 Columbus Circle
New York, NY 10023
Tel: 212.801.1000 Fax: 212.801.1048


Oxford Properties Group
320 Park Avenue, 17th Floor
New York, NY 10022
Tel: 212.986.7514 Fax: 212.986.7510

Mitsui Fudosan America, Inc.
1251 Avenue of the Americas, Suite 800
New York, NY 10020
Tel: 212.403.5600 Fax: 212.403.5657


Architect
Kohn Pedersen Fox Associates PC
Architects & Planning Consultants
11 West 42nd Street
New York, New York 10036
TEL: 212.977.6500 FAX: 212.956.2526

Structural Engineer
WSP
228 East 45th Street, 3rd Floor
New York, NY 10017
Tel: 212.687.9888 Fax: 646.487.5501


Mechanical, Electrical, Plumbing, Fire Protection
WSP
512 Seventh Avenue
New York, NY 10018
Tel: 212.552.9600

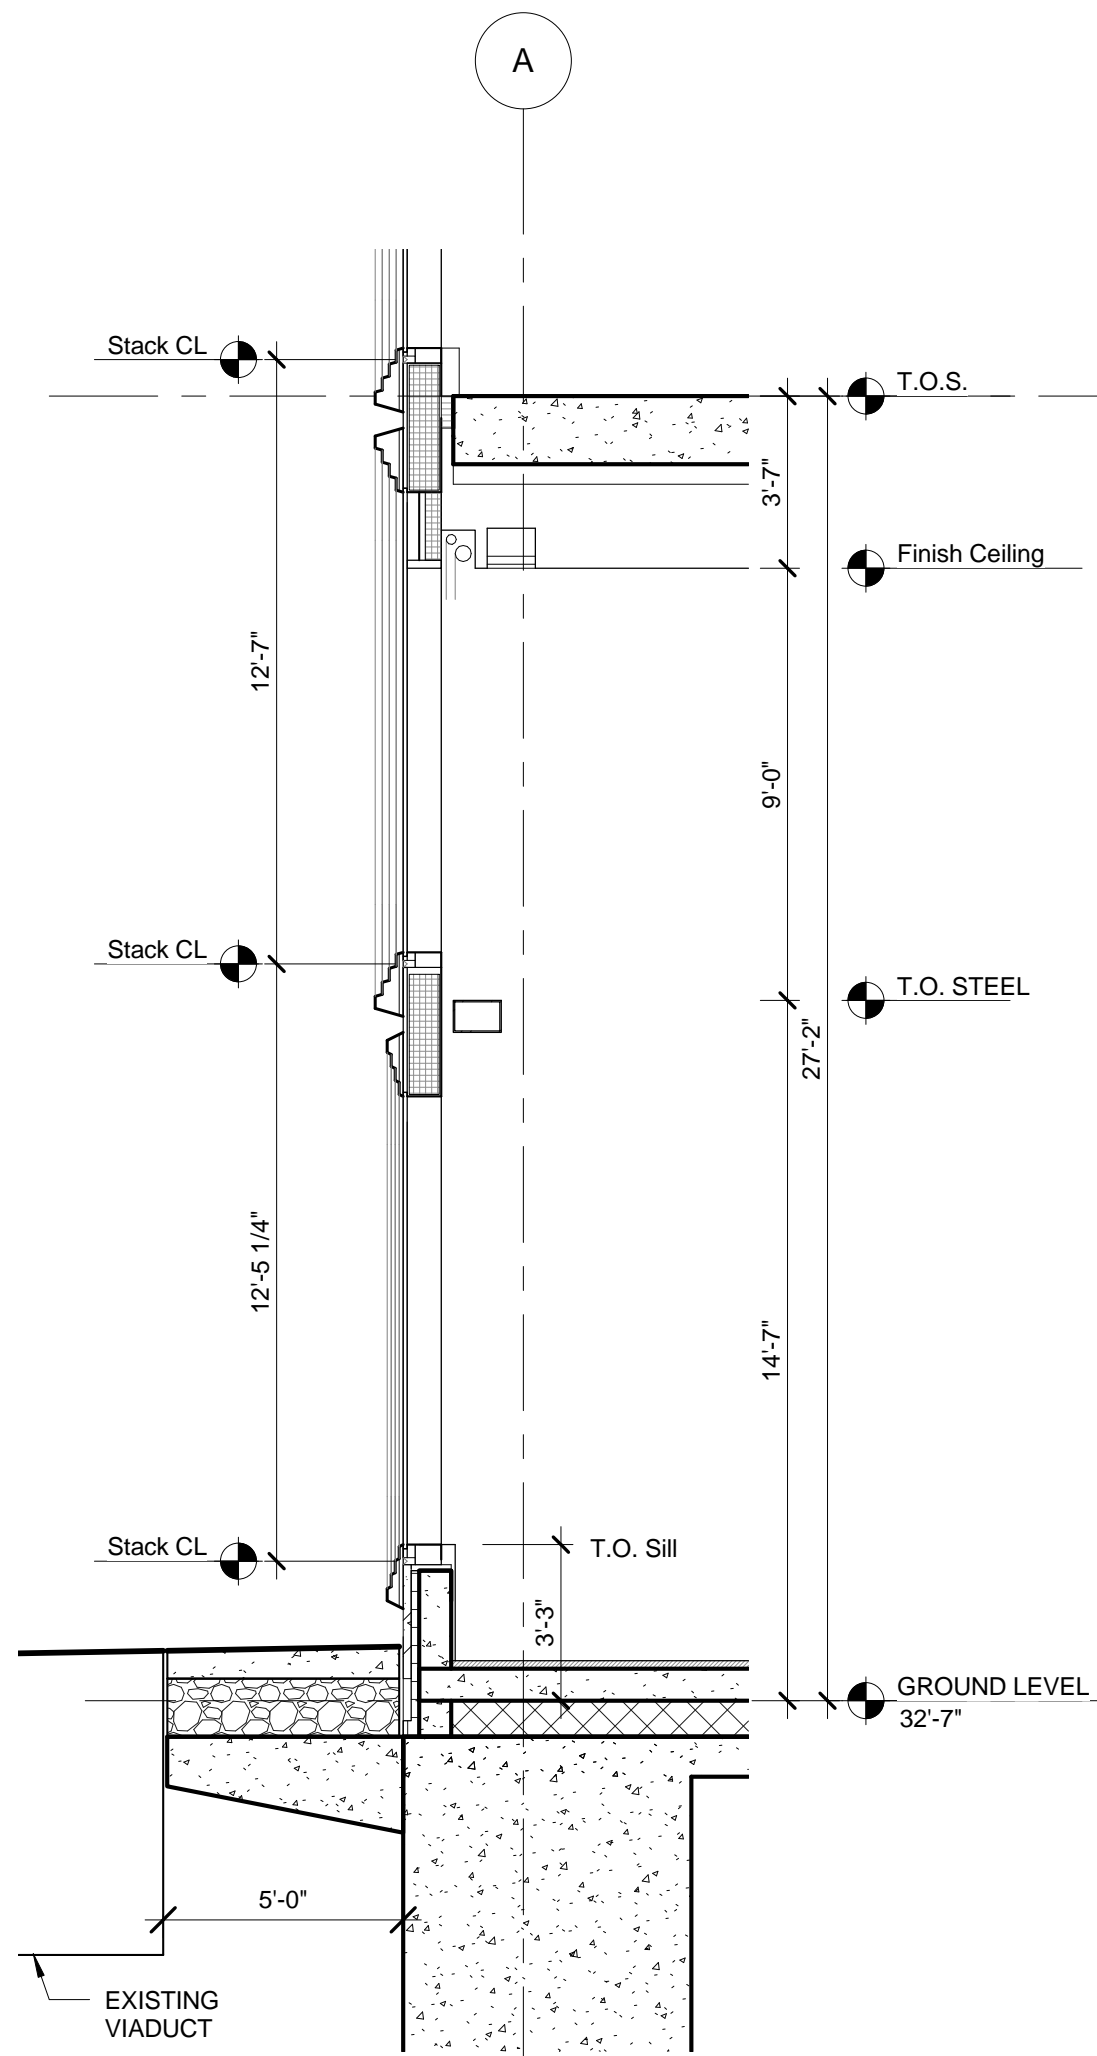


DETAIL SECTION -
STOREFRONT WEST
SCALE: 1/4" = 1'-0"

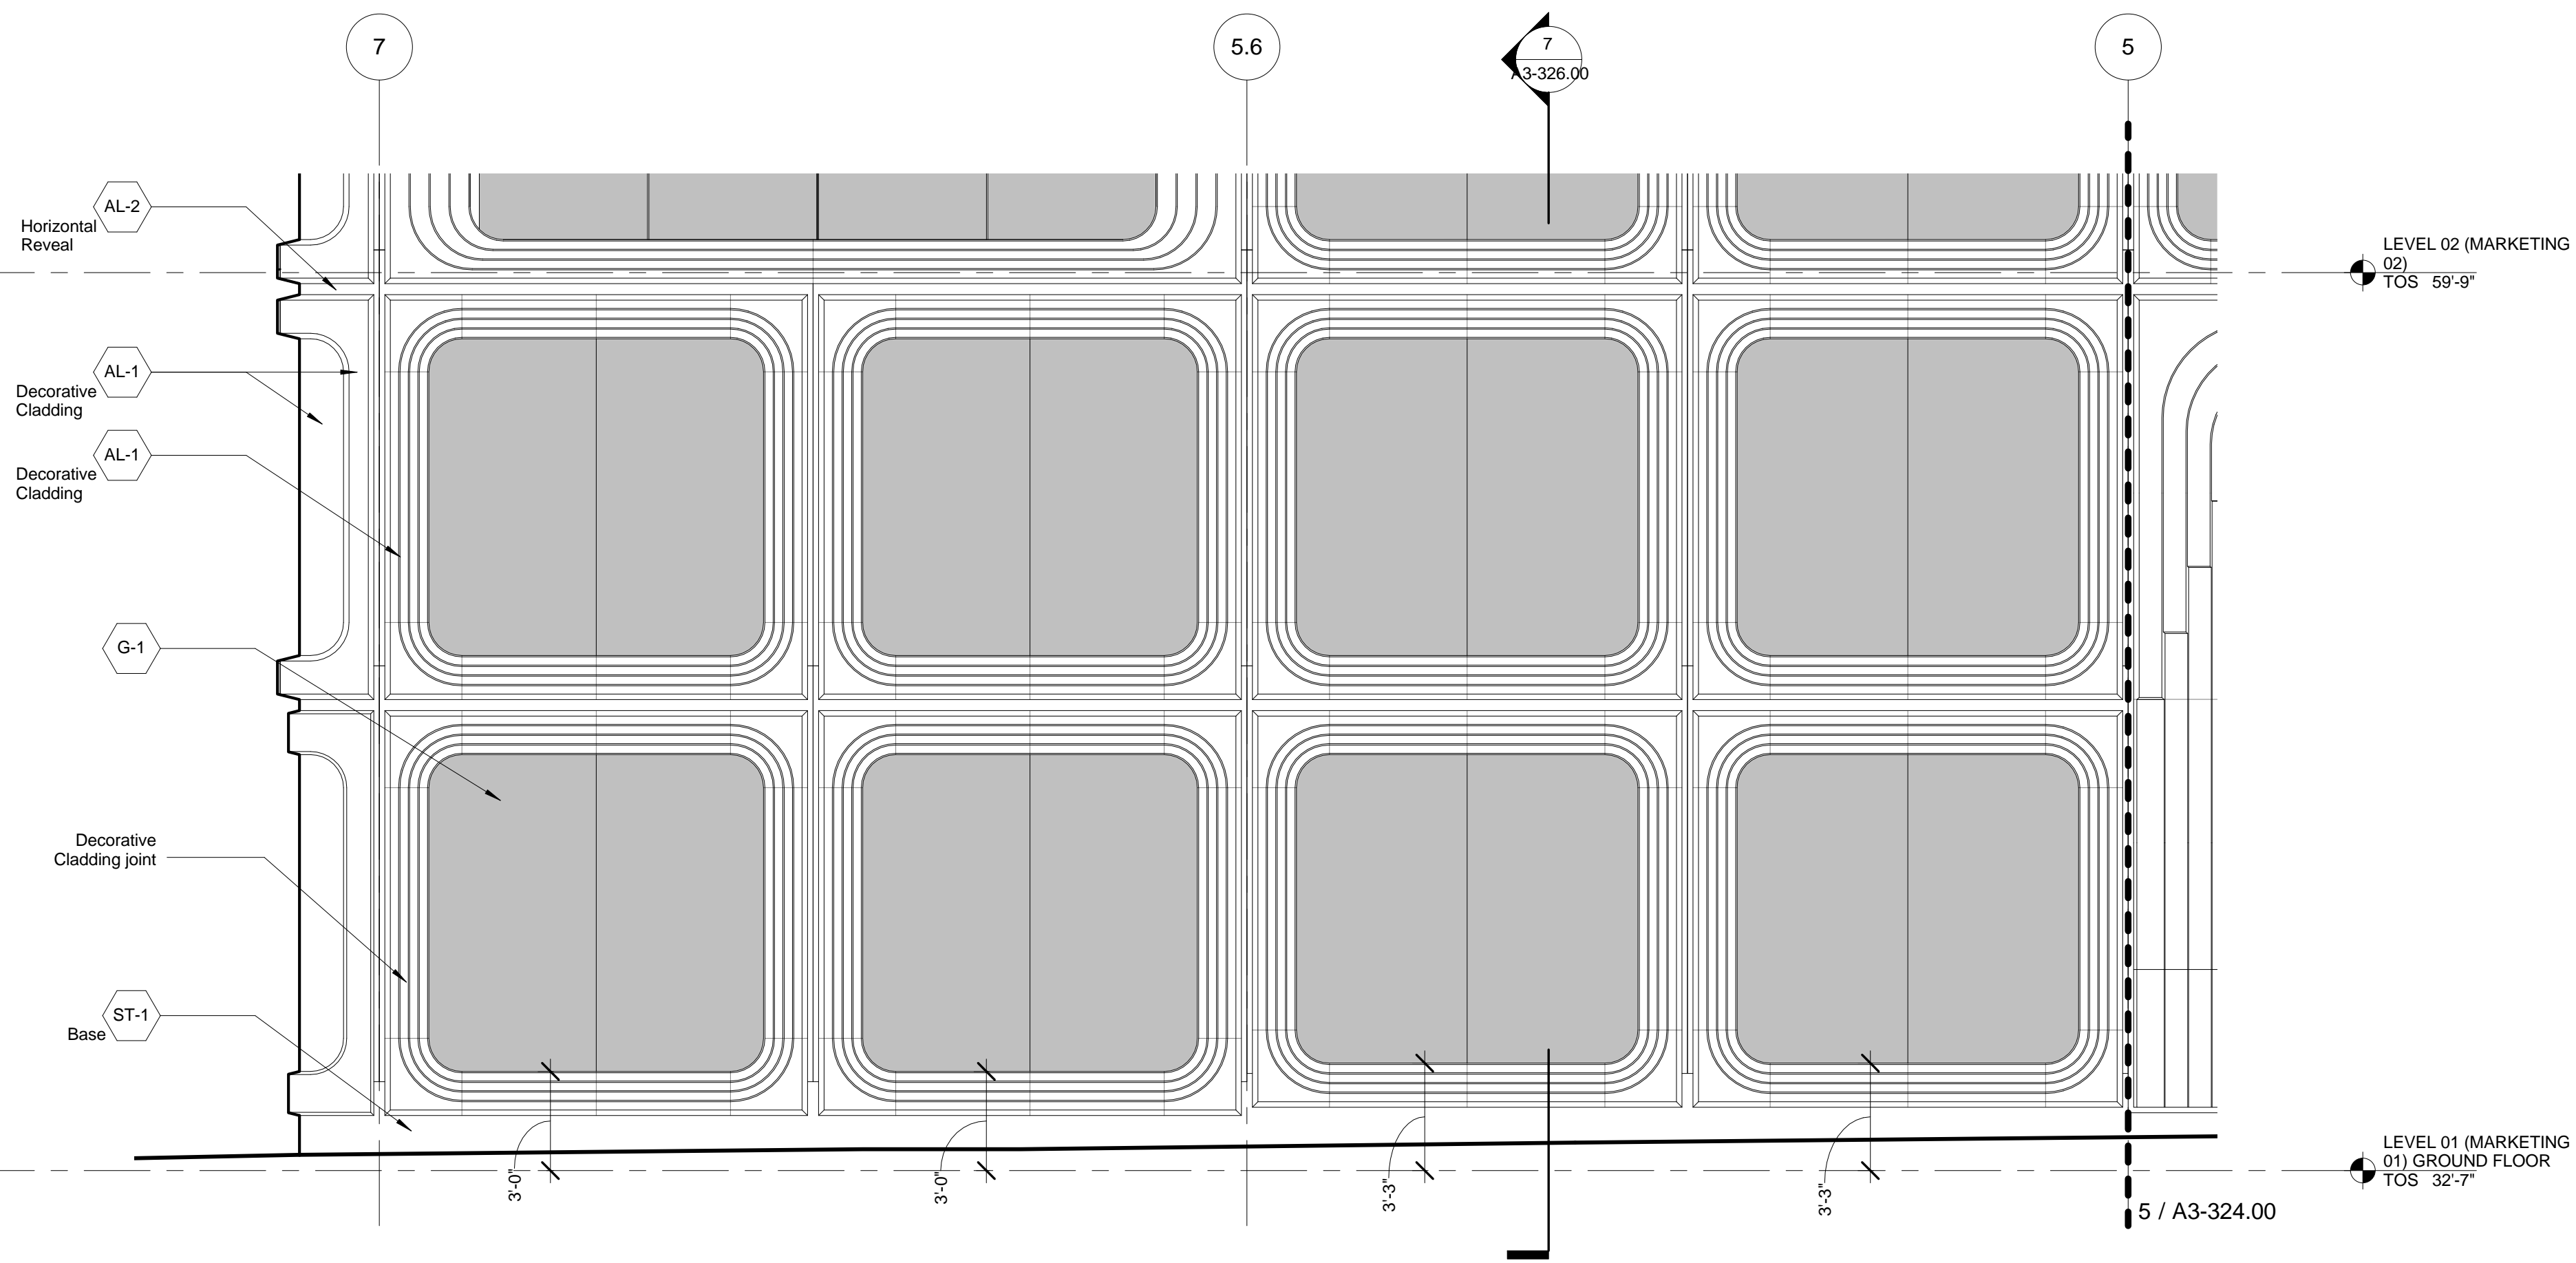

DETAIL ELEVATION - STOREFRONT WEST 02
SCALE: 1/4" = 1'-0"

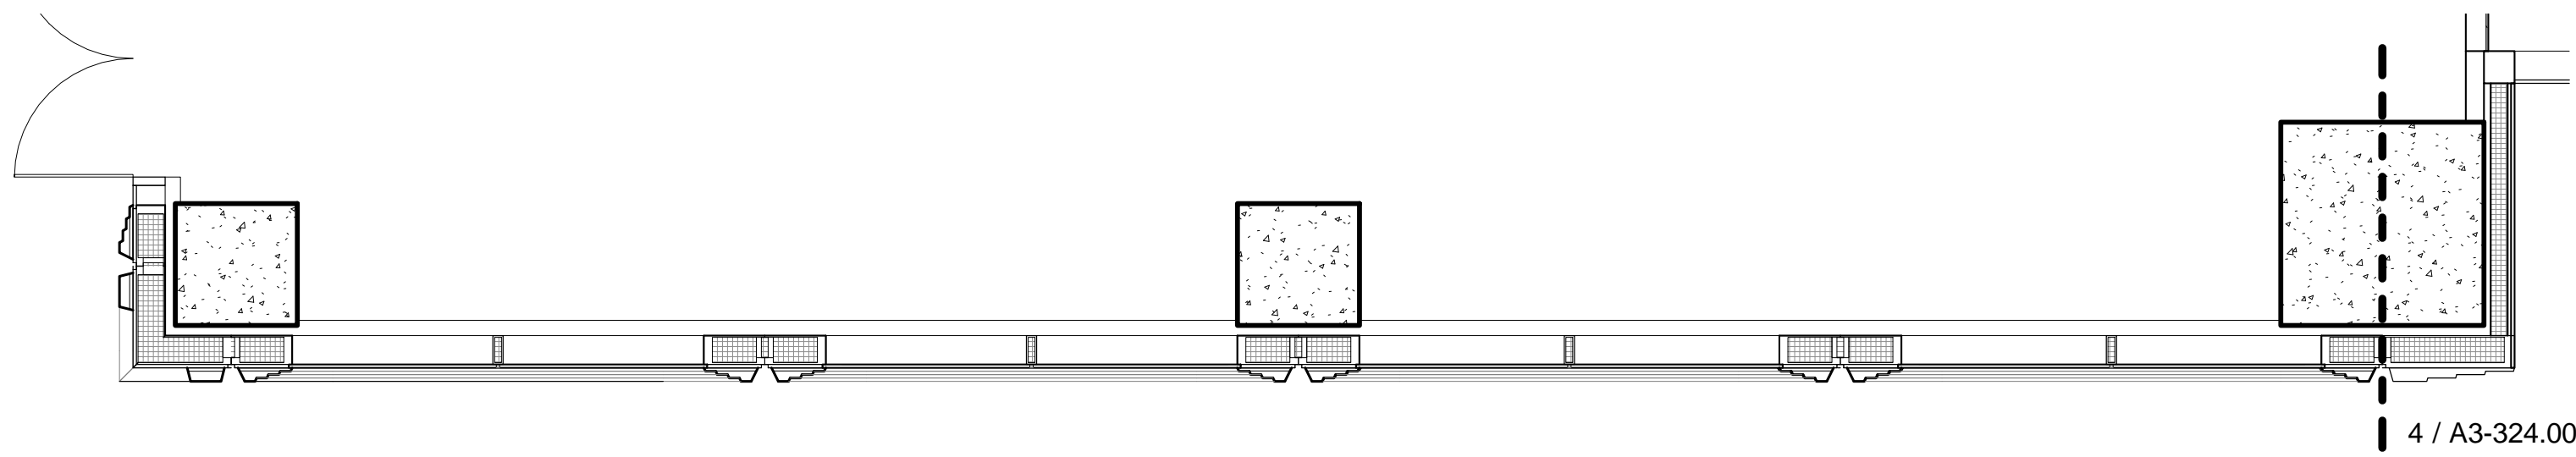


DETAIL PLAN - STOREFRONT WEST 02
SCALE: 1/4" = 1'-0"

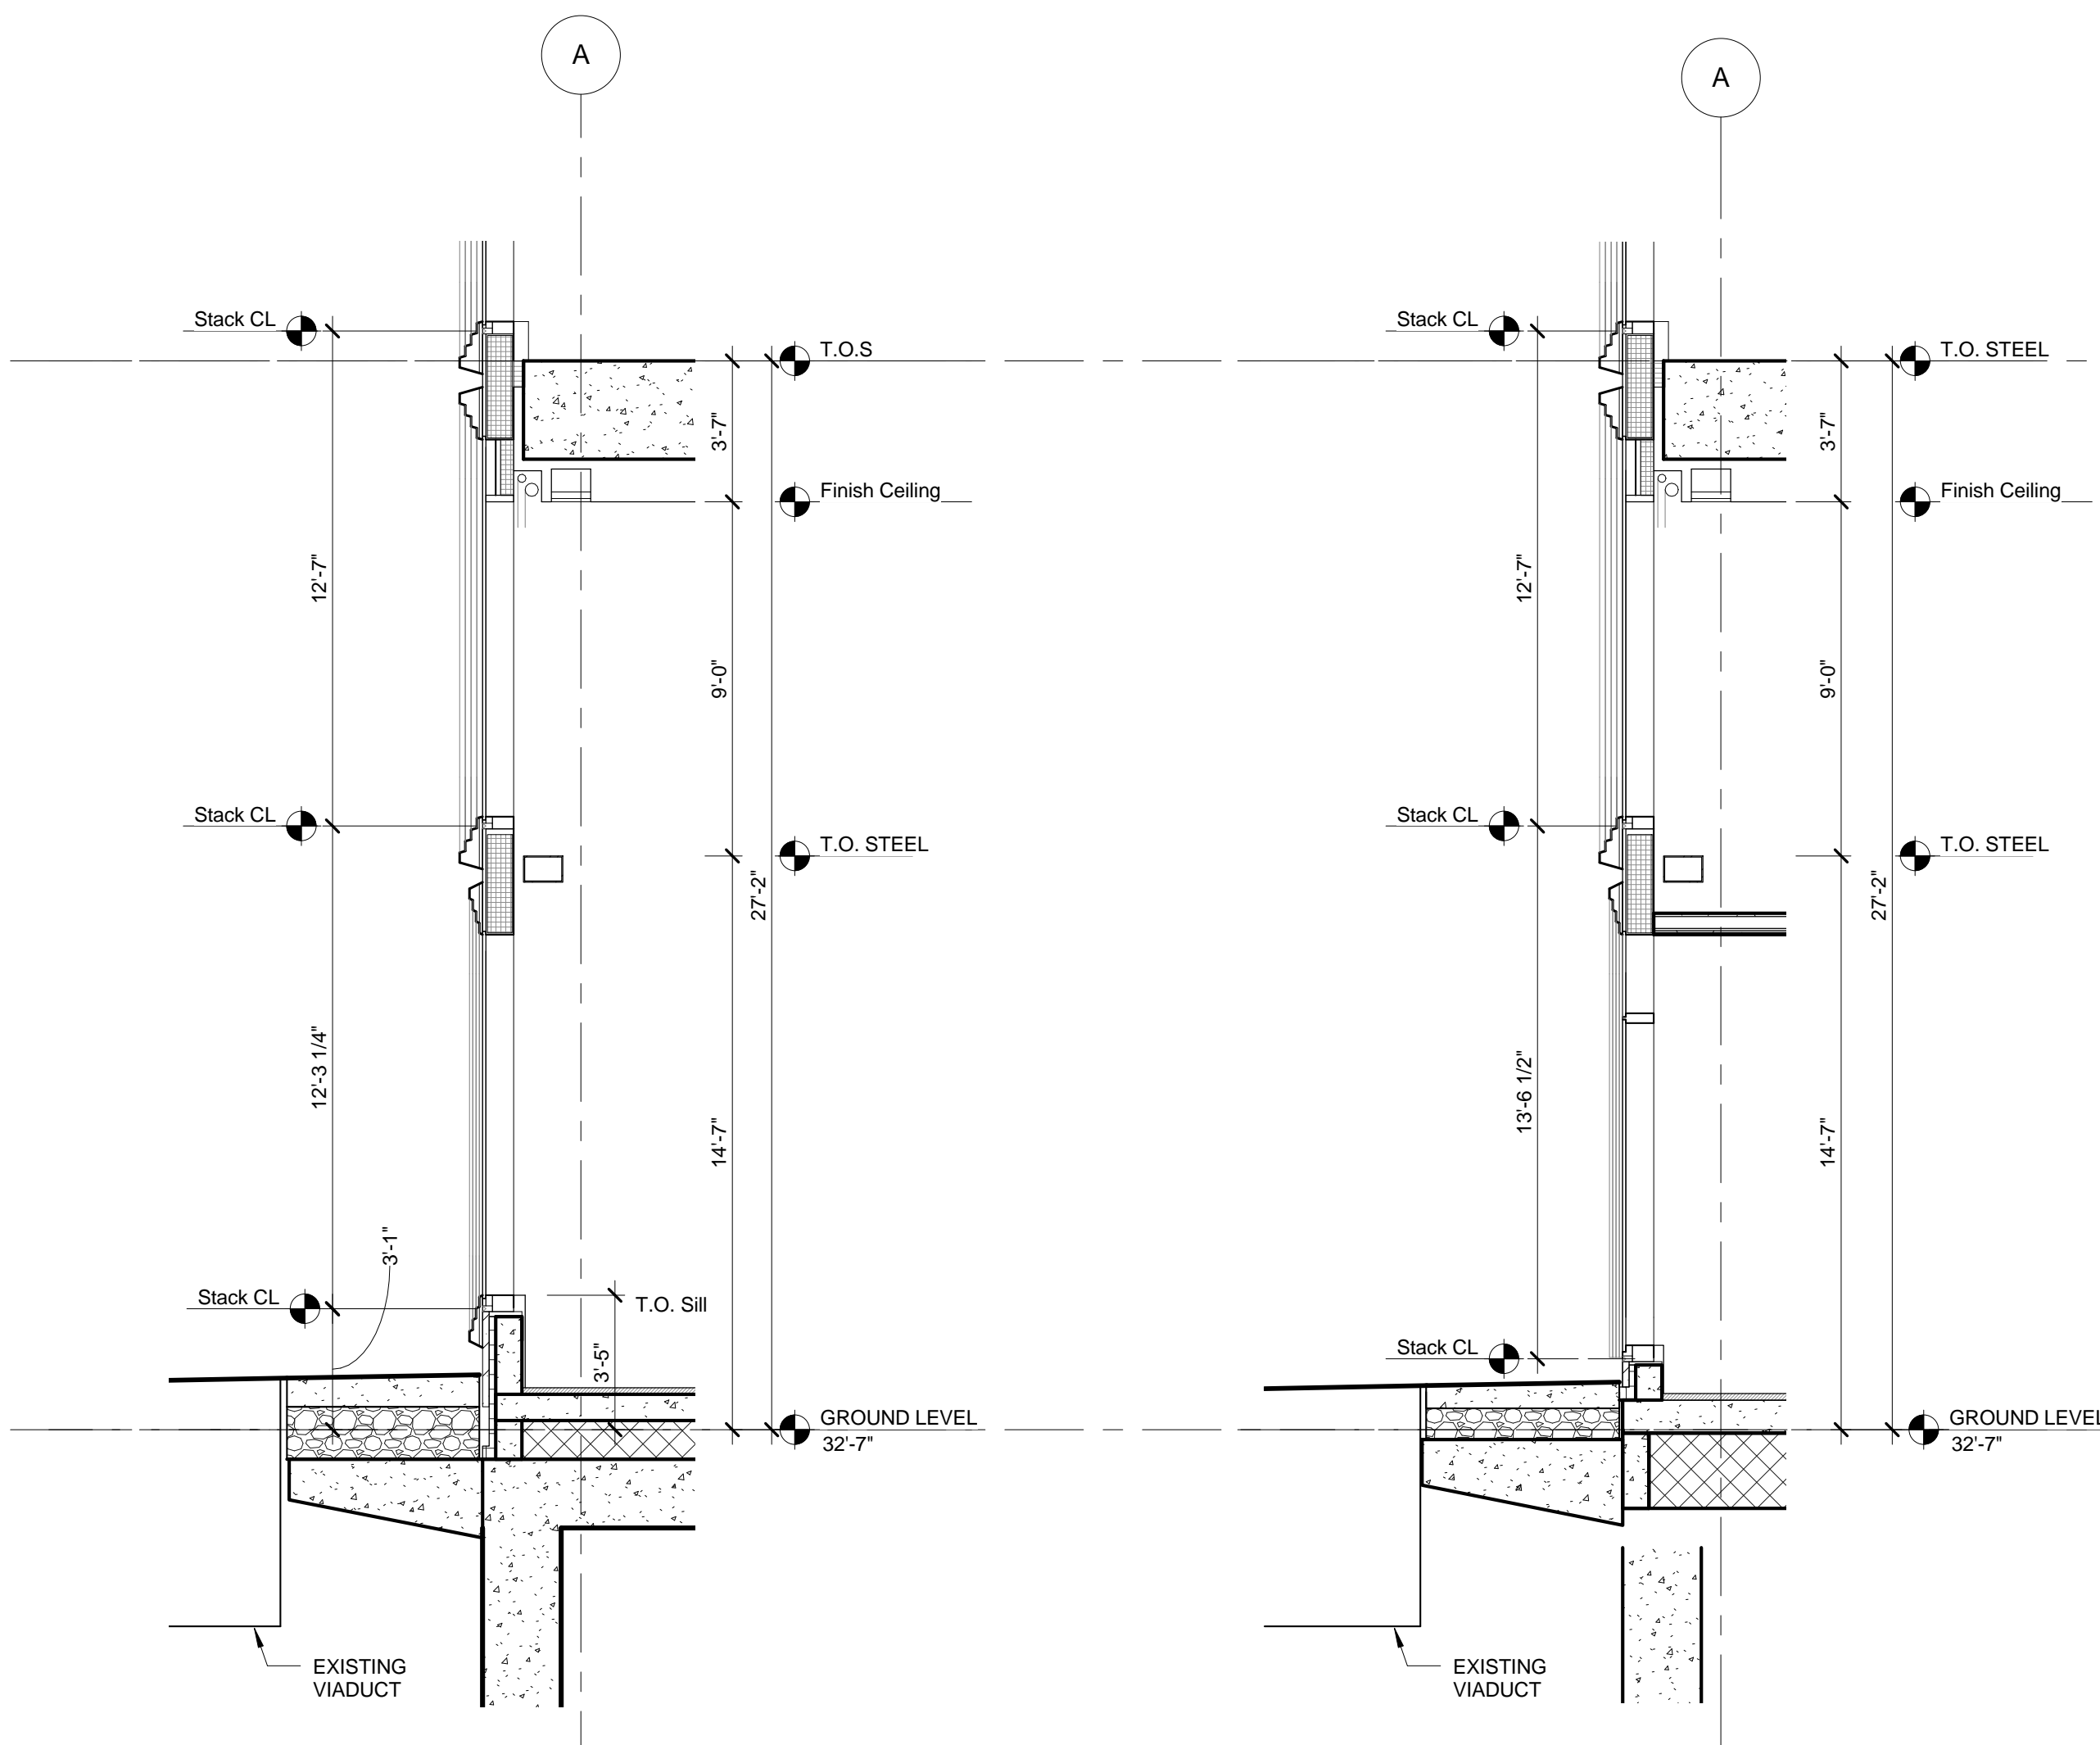


DETAIL SECTION -
STOREFRONT WEST
SCALE: 1/4" = 1'-0"

DETAIL SECTION -
STOREFRONT - WEST
SCALE: 1/4" = 1'-0"

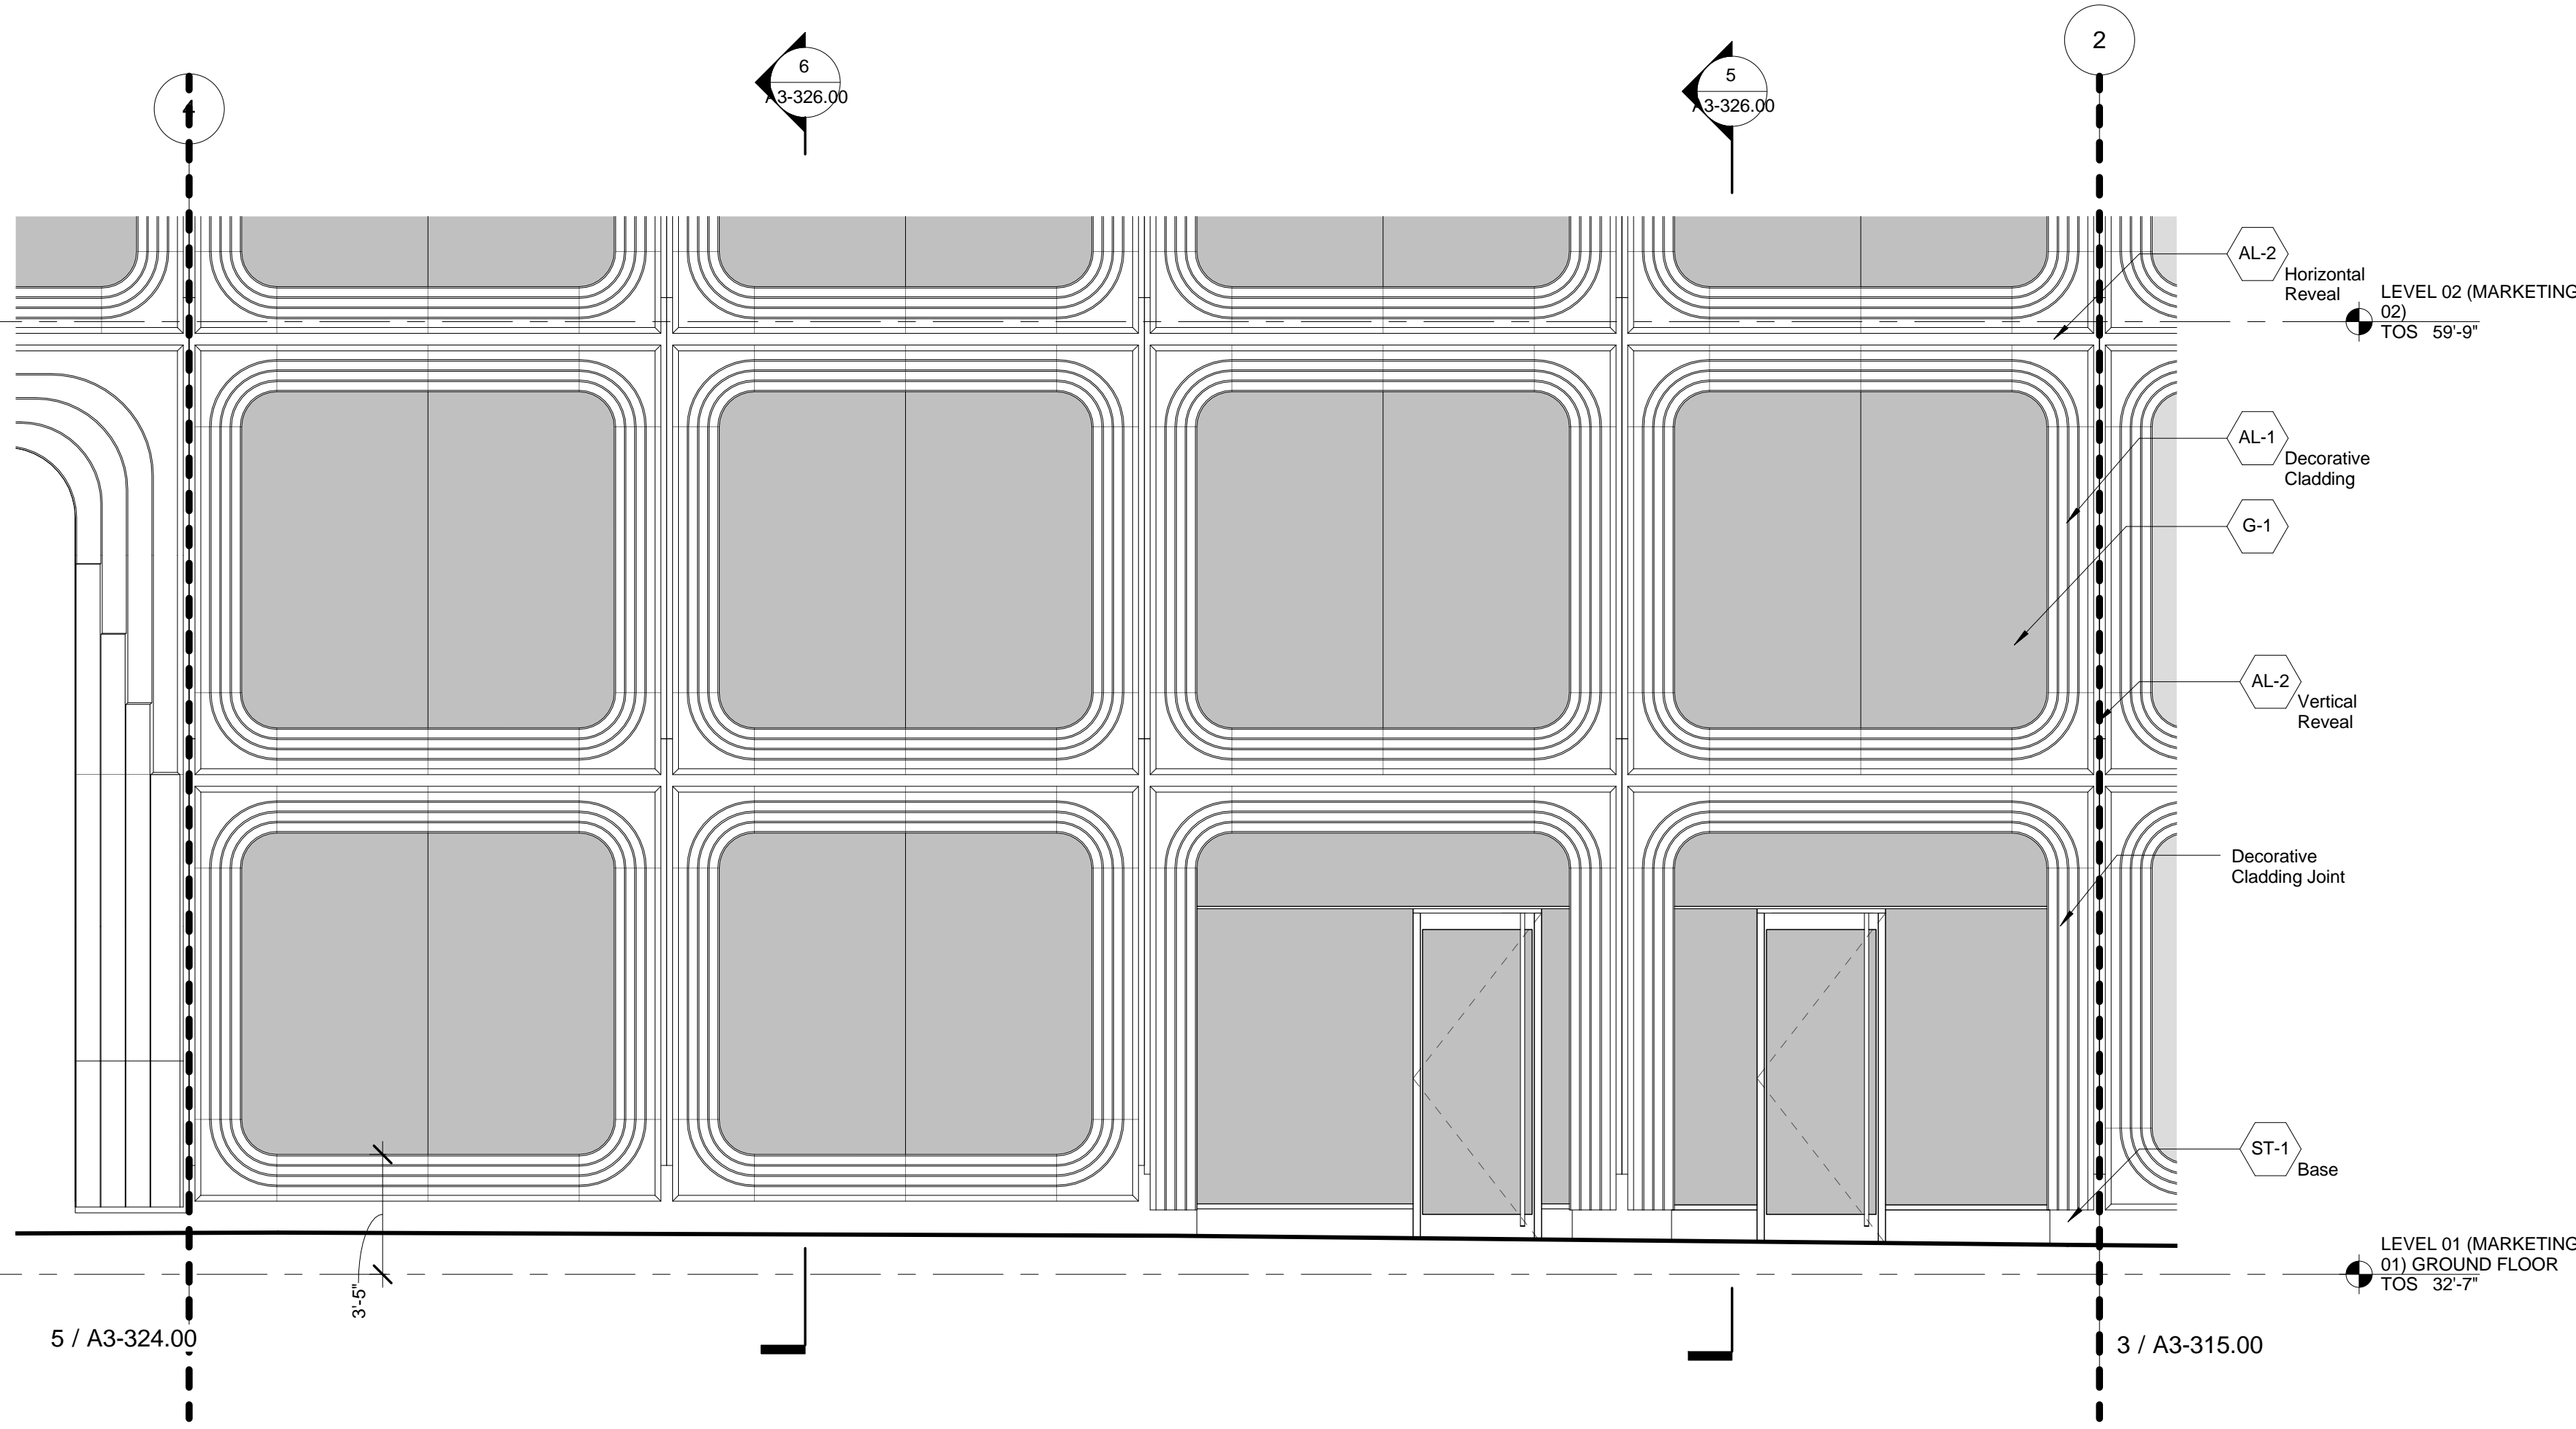

DETAIL ELEVATION - STOREFRONT WEST 01
SCALE: 1/4" = 1'-0"

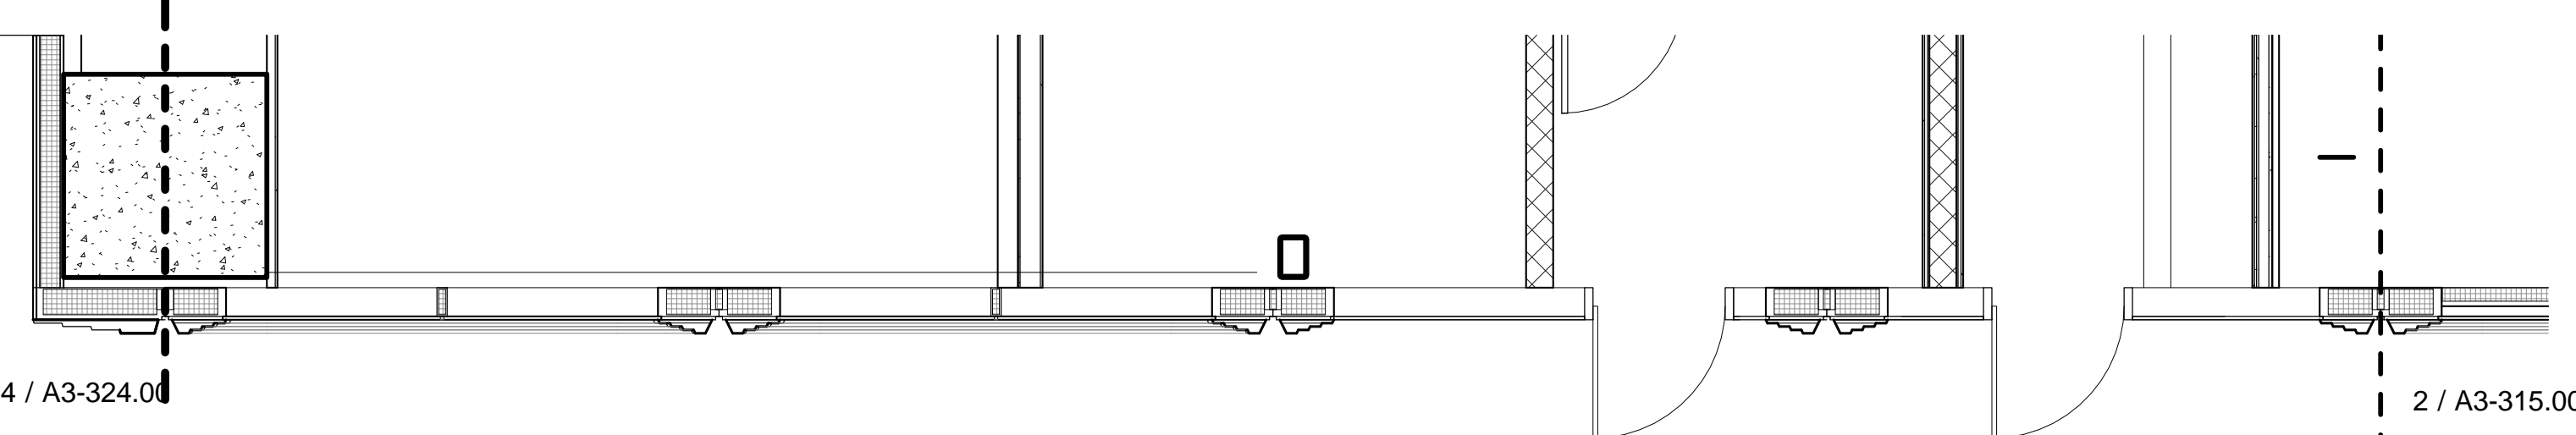

DETAIL PLAN - STOREFRONT WEST 01
SCALE: 1/4" = 1'-0"

NOTE:
1) See Facade Maintenance Drawing Series for location of BMU tracks.
2) See Curtain Wall Module Plans for mullion locations.
3) All Elevations based on North American Vertical Datum 88 unless otherwise noted.

No.	Description	Date
2	D.O.B. BUILDING PERMIT FILING	05/01/2015

Key Plan

Drawn Date: 05/13/2015
Project No: SS19-17360
Drawn By: Author
Sheet Number: SS19-A3-326.00

Drawing Title

WALL TYPE 05 -
PODIUM -
STOREFRONT

Drawing Number

A3-326.00
SHEET 19 OF 36

55 HUDSON YARDS

Address
550 W 34th St. New York, NY
10001



Client
Related Companies
60 Columbus Circle
New York, NY 10023
Tel: 212.801.1000 Fax: 212.801.1048



Oxford Properties Group
320 Park Avenue, 17th Floor
New York, NY 10022
Tel: 212.986.7514 Fax: 212.986.7510

Mitsui Fudosan America, Inc.
1251 Avenue of the Americas, Suite 800
New York, NY 10020
Tel: 212.403.5600 Fax: 212.403.5657

Architect
Kohn Pedersen Fox Associates PC
Architects & Planning Consultants
11 West 42nd Street
New York, New York 10036
TEL: 212.977.6500 FAX: 212.956.2526

Structural Engineer
WSP
228 East 45th Street, 3rd Floor
New York, NY 10017
Tel: 212.687.9888 Fax: 646.487.5501

Mechanical, Electrical, Plumbing, Fire Protection
WSP
512 Seventh Avenue
New York, NY 10018
Tel: 212.552.9600

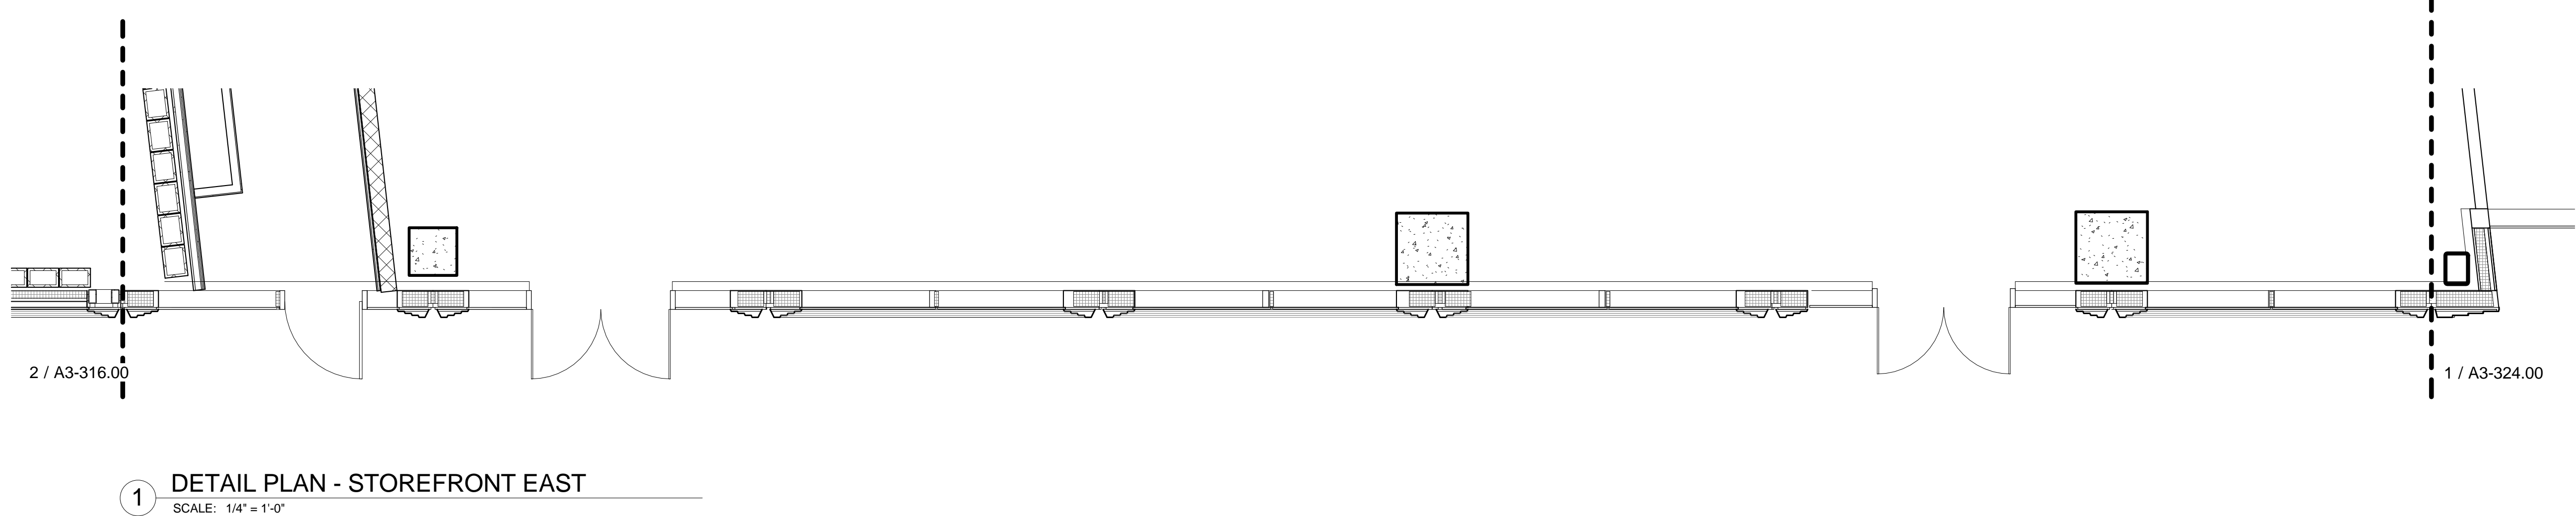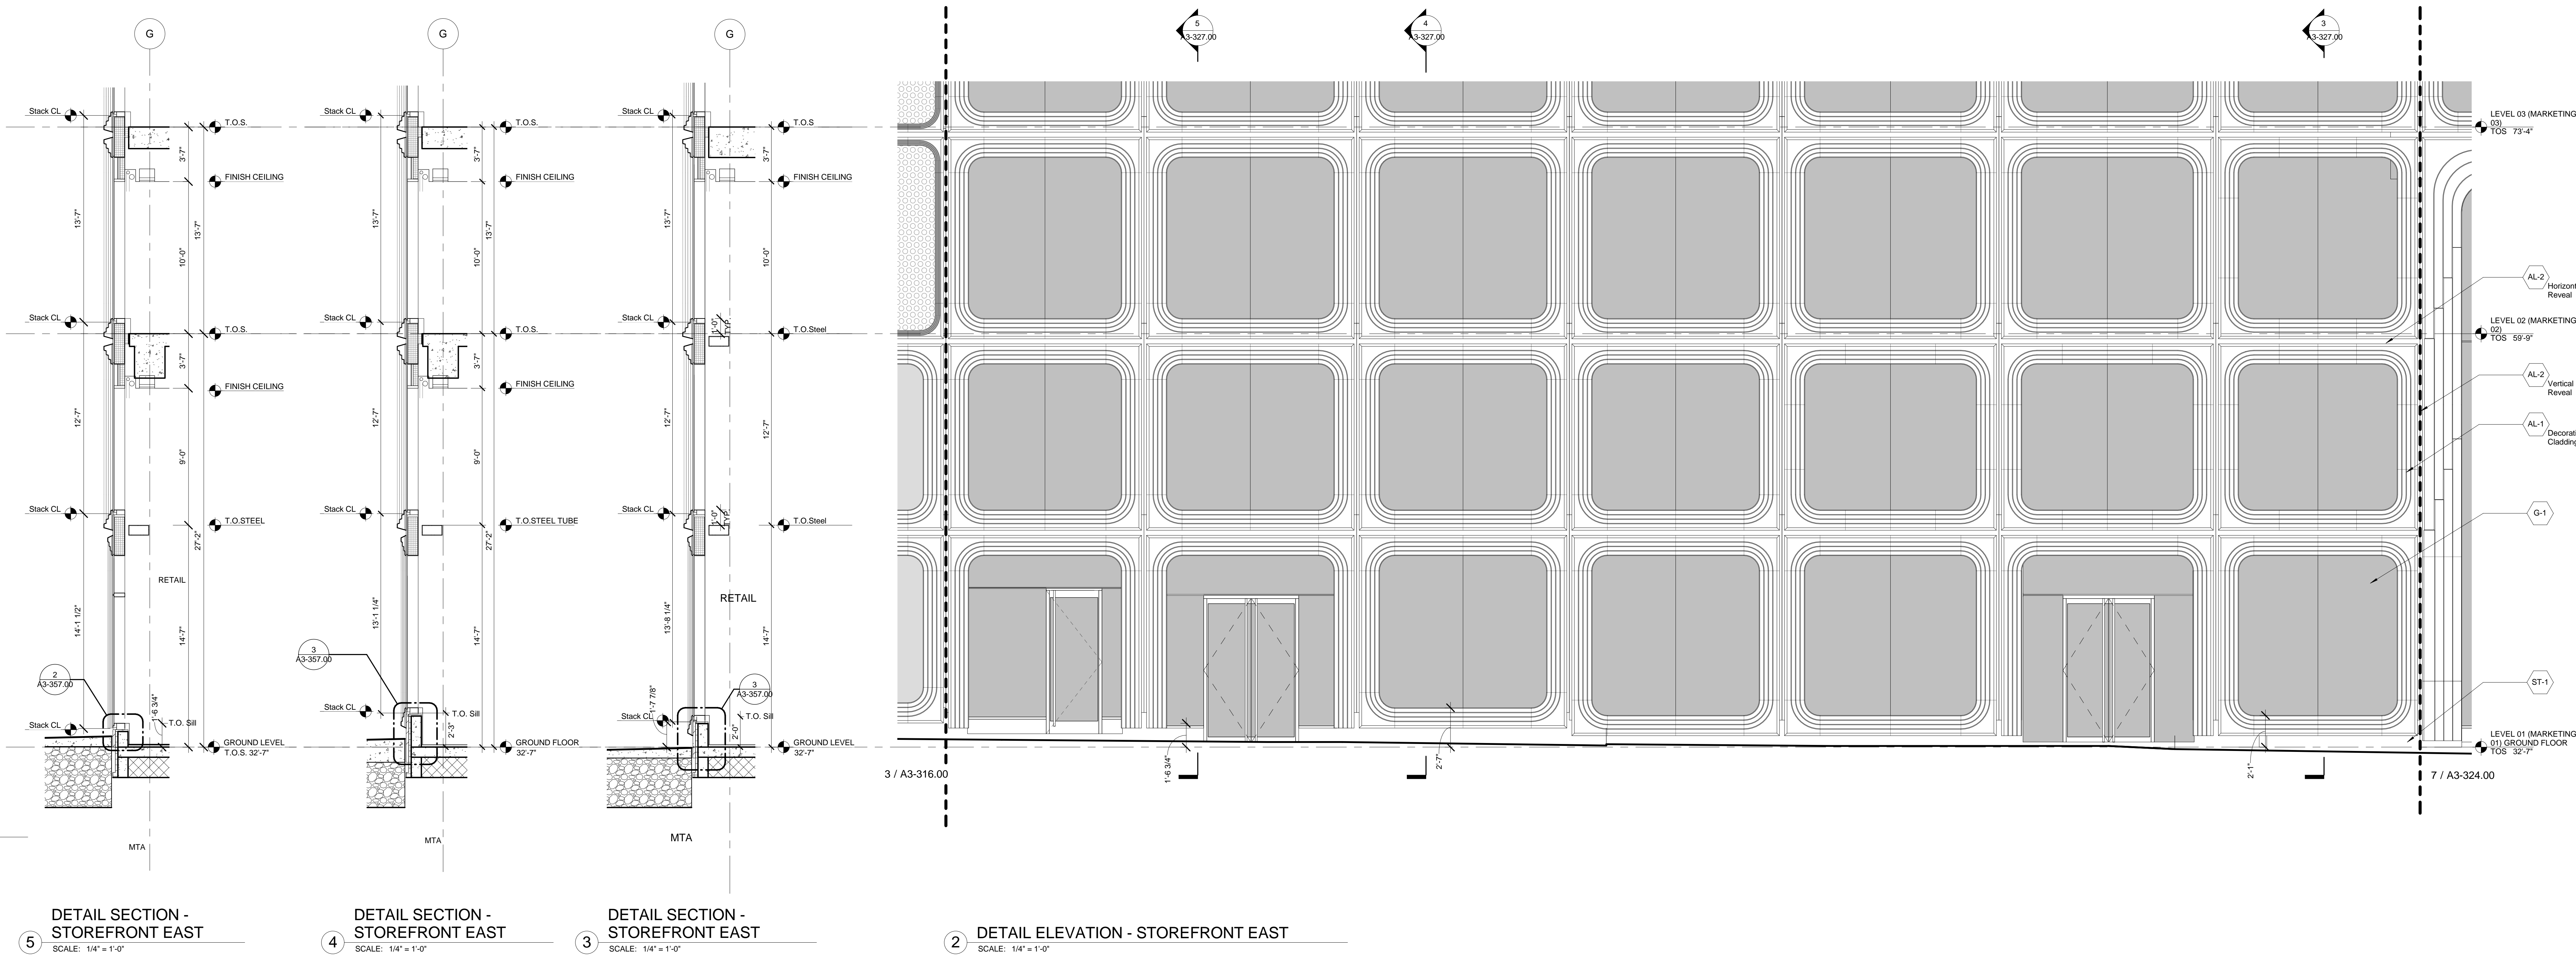


NOTE:
1) See Facade Maintenance Drawing Series for location of BMU tracks.
2) See Curtain Wall Module Plans for mullion locations.
3) All Elevations based on North American Vertical Datum 88 unless otherwise noted.

Date: 05/13/2015
Project No: 55HY
Author: 55HY-A3-327.00
Sheet Number: 55HY-A3-327.00

WALL TYPE 05 -
PODIUM -
STOREFRONT

A3-327.00
SHEET 20 OF 36

Address
550 W 34th St. New York, NY
10001

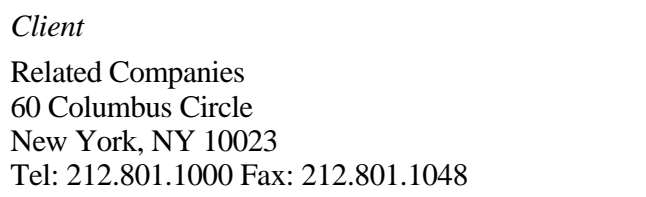




Oxford Properties Group
320 Park Avenue, 17th Floor
New York, NY 10022
Tel: 212.986.7514 Fax: 212.986.7510

Mitsui Fudosan America, Inc.
1251 Avenue of the Americas, Suite 800
New York, NY 10020
Tel: 212.403.5600 Fax: 212.403.5657

Architect
Kohn Pedersen Fox Associates PC
Architects & Planning Consultants
11 West 42nd Street
New York, New York 10036
TEL: 212.977.6500 FAX: 212.956.2526

Structural Engineer
WSP
228 East 45th Street, 3rd Floor
New York, NY 10017
Tel: 212.687.9888 Fax: 646.487.5501

Mechanical, Electrical, Plumbing, Fire Protection
WSP
512 Seventh Avenue
New York, NY 10018
Tel: 212.532.9600

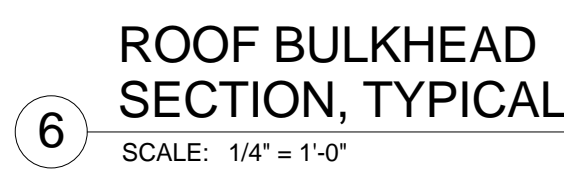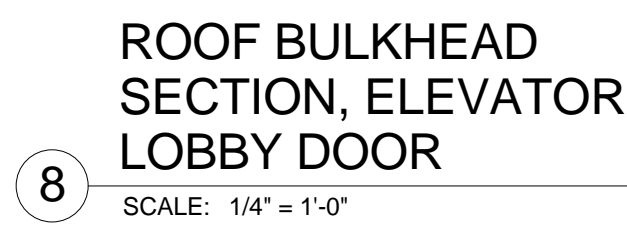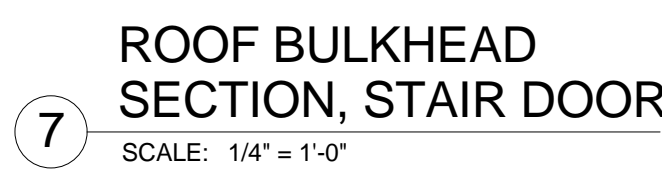

2	D.O.B. BUILDING PERMIT FILING	05/01/2015
No.	Description	Date

Key Point



Issue Date: 05/13/2015

5511

Author _____

Sheet Number _____

55HY-A3-328.00

Drinking Tide

WALL TYPE 06 -

ROOF BULKHEAD

Drawing Number **A 2 0 0 0 0 0**

A 3-328.00

SHEET 21 OF 36

© 2015 KOHN PEDERSEN FOX ASSOCIATES PC. All rights reserved.



Client

Related Companies
60 Columbus Circle
New York, NY 10023
Tel: 212.801.1000 Fax: 212.801.1048

Oxford Properties Group
320 Park Avenue, 17th Floor
New York, NY 10022
Tel: 212.986.7514 Fax: 212.986.7510

Mitsui Fudosan America, Inc.
1251 Avenue of the Americas, Suite 800
New York, NY 10020
Tel: 212.403.5600 Fax: 212.403.5657

Architect


Kohn Pedersen Fox Associates PC
Architects & Planning Consultants
11 West 42nd Street
New York, New York 10036
TEL: 212.977.6500 FAX: 212.956.2526

Structural Engineer


WSP
228 East 45th Street, 3rd Floor
New York, NY 10017
Tel: 212.687.9888 Fax: 646.487.5501

Mechanical, Electrical, Plumbing, Fire Protection


WSP
512 Seventh Avenue
New York, NY 10018
Tel: 212.552.9600

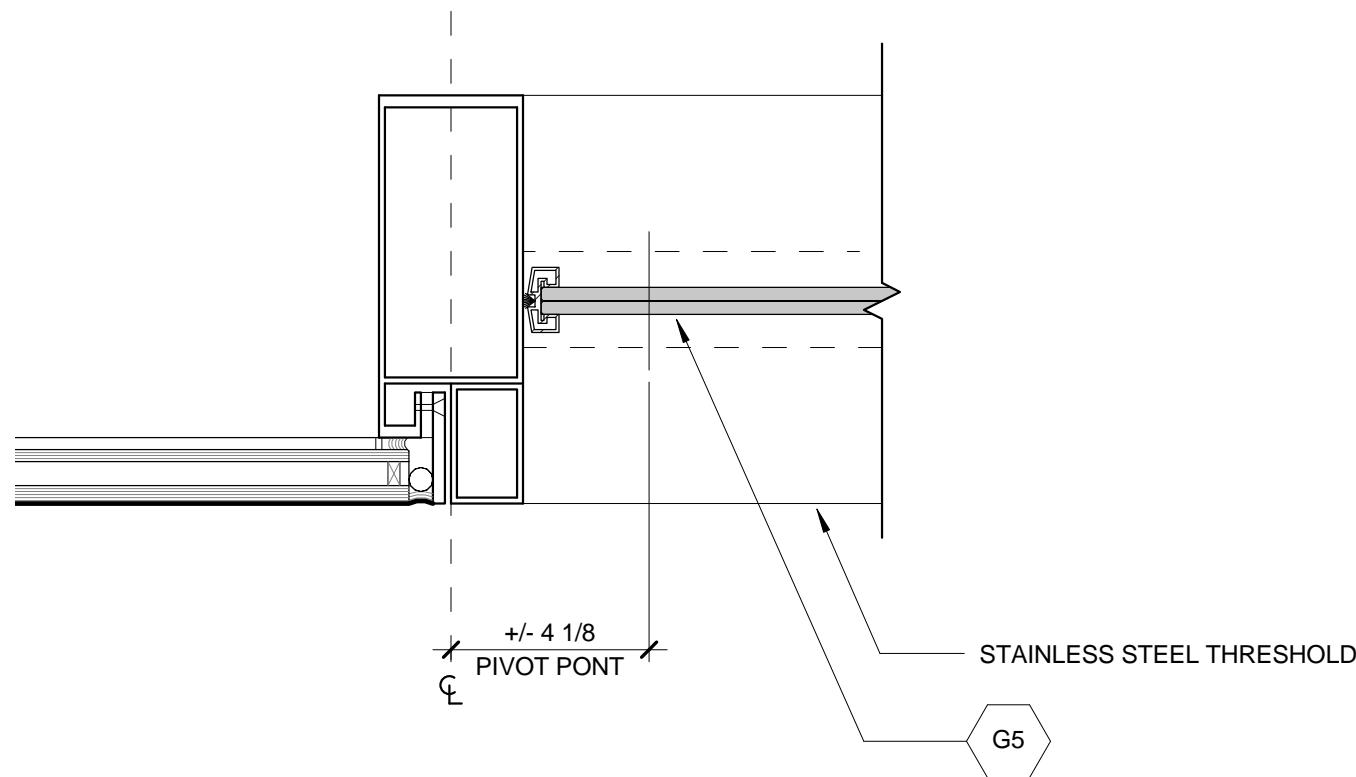


5 DETAIL PLAN AT PIVOT JAMB
SCALE: 3" = 1'-0"

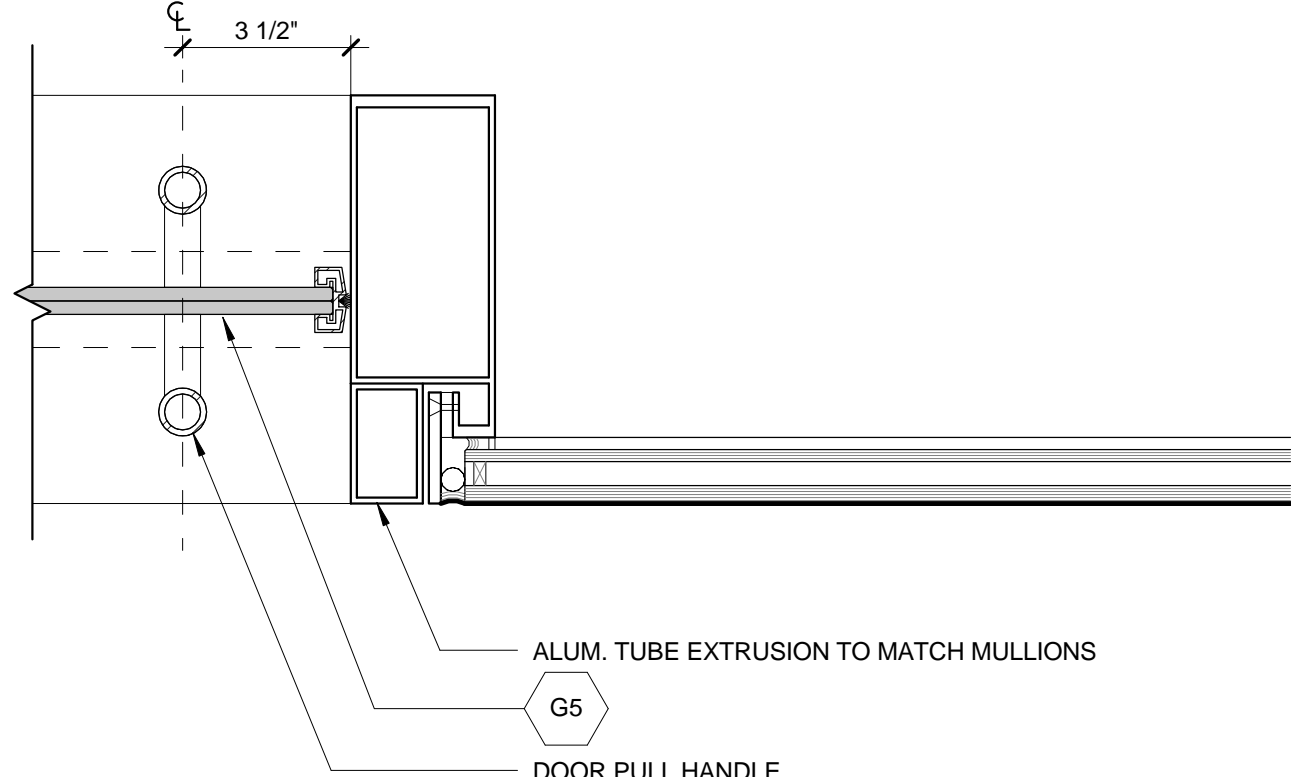


3 DETAIL PLAN AT STRIKE JAMB
SCALE: 3" = 1'-0"

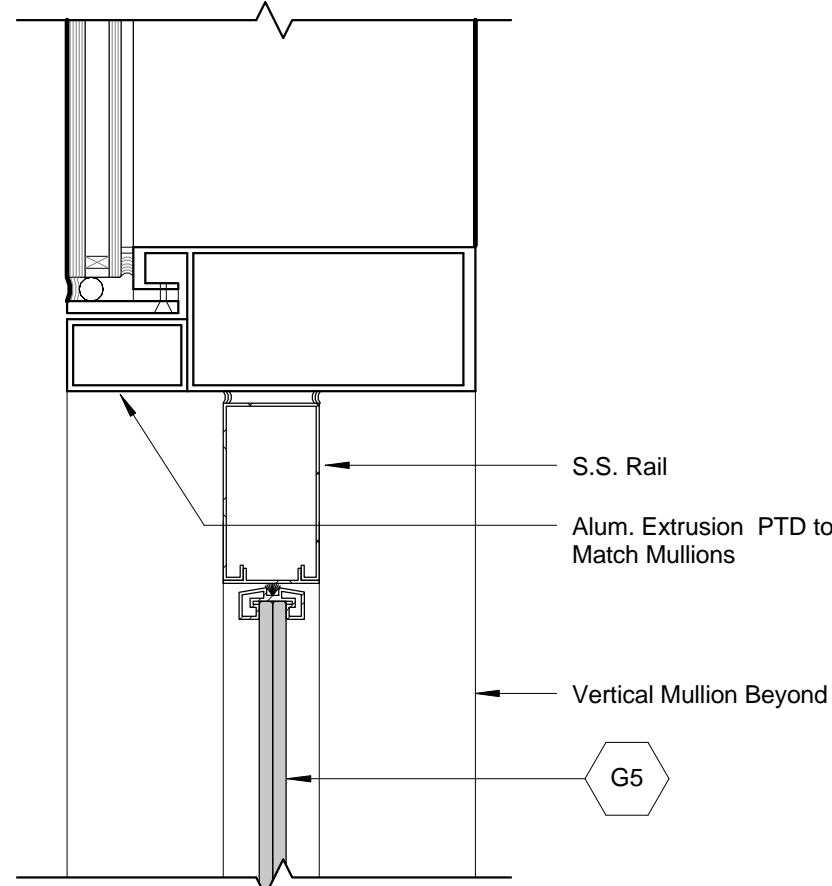


7 SECTION DETAIL - DOOR HEAD
SCALE: 3" = 1'-0"

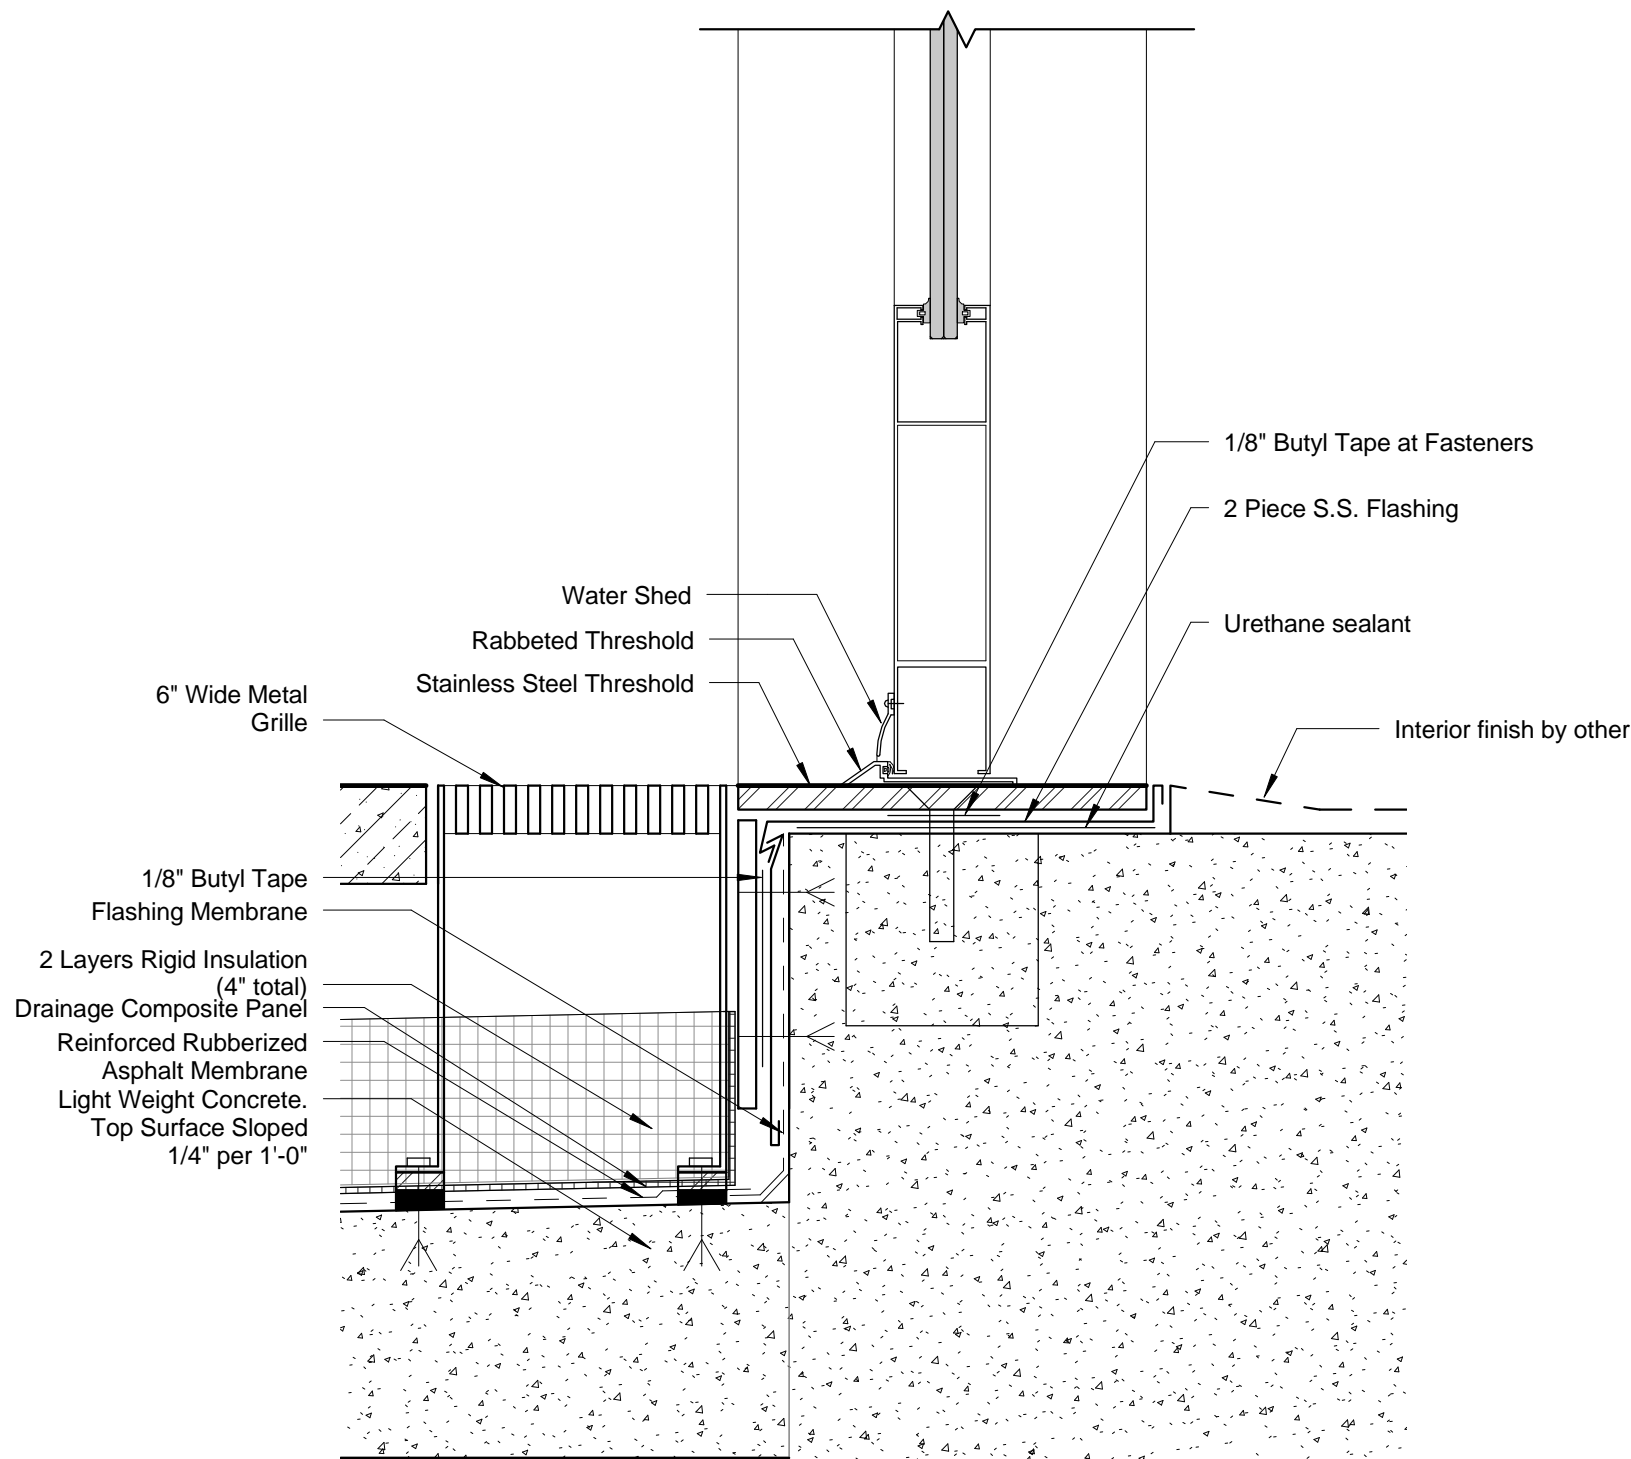

6 SECTION DETAIL - DOOR BASE
SCALE: 3" = 1'-0"

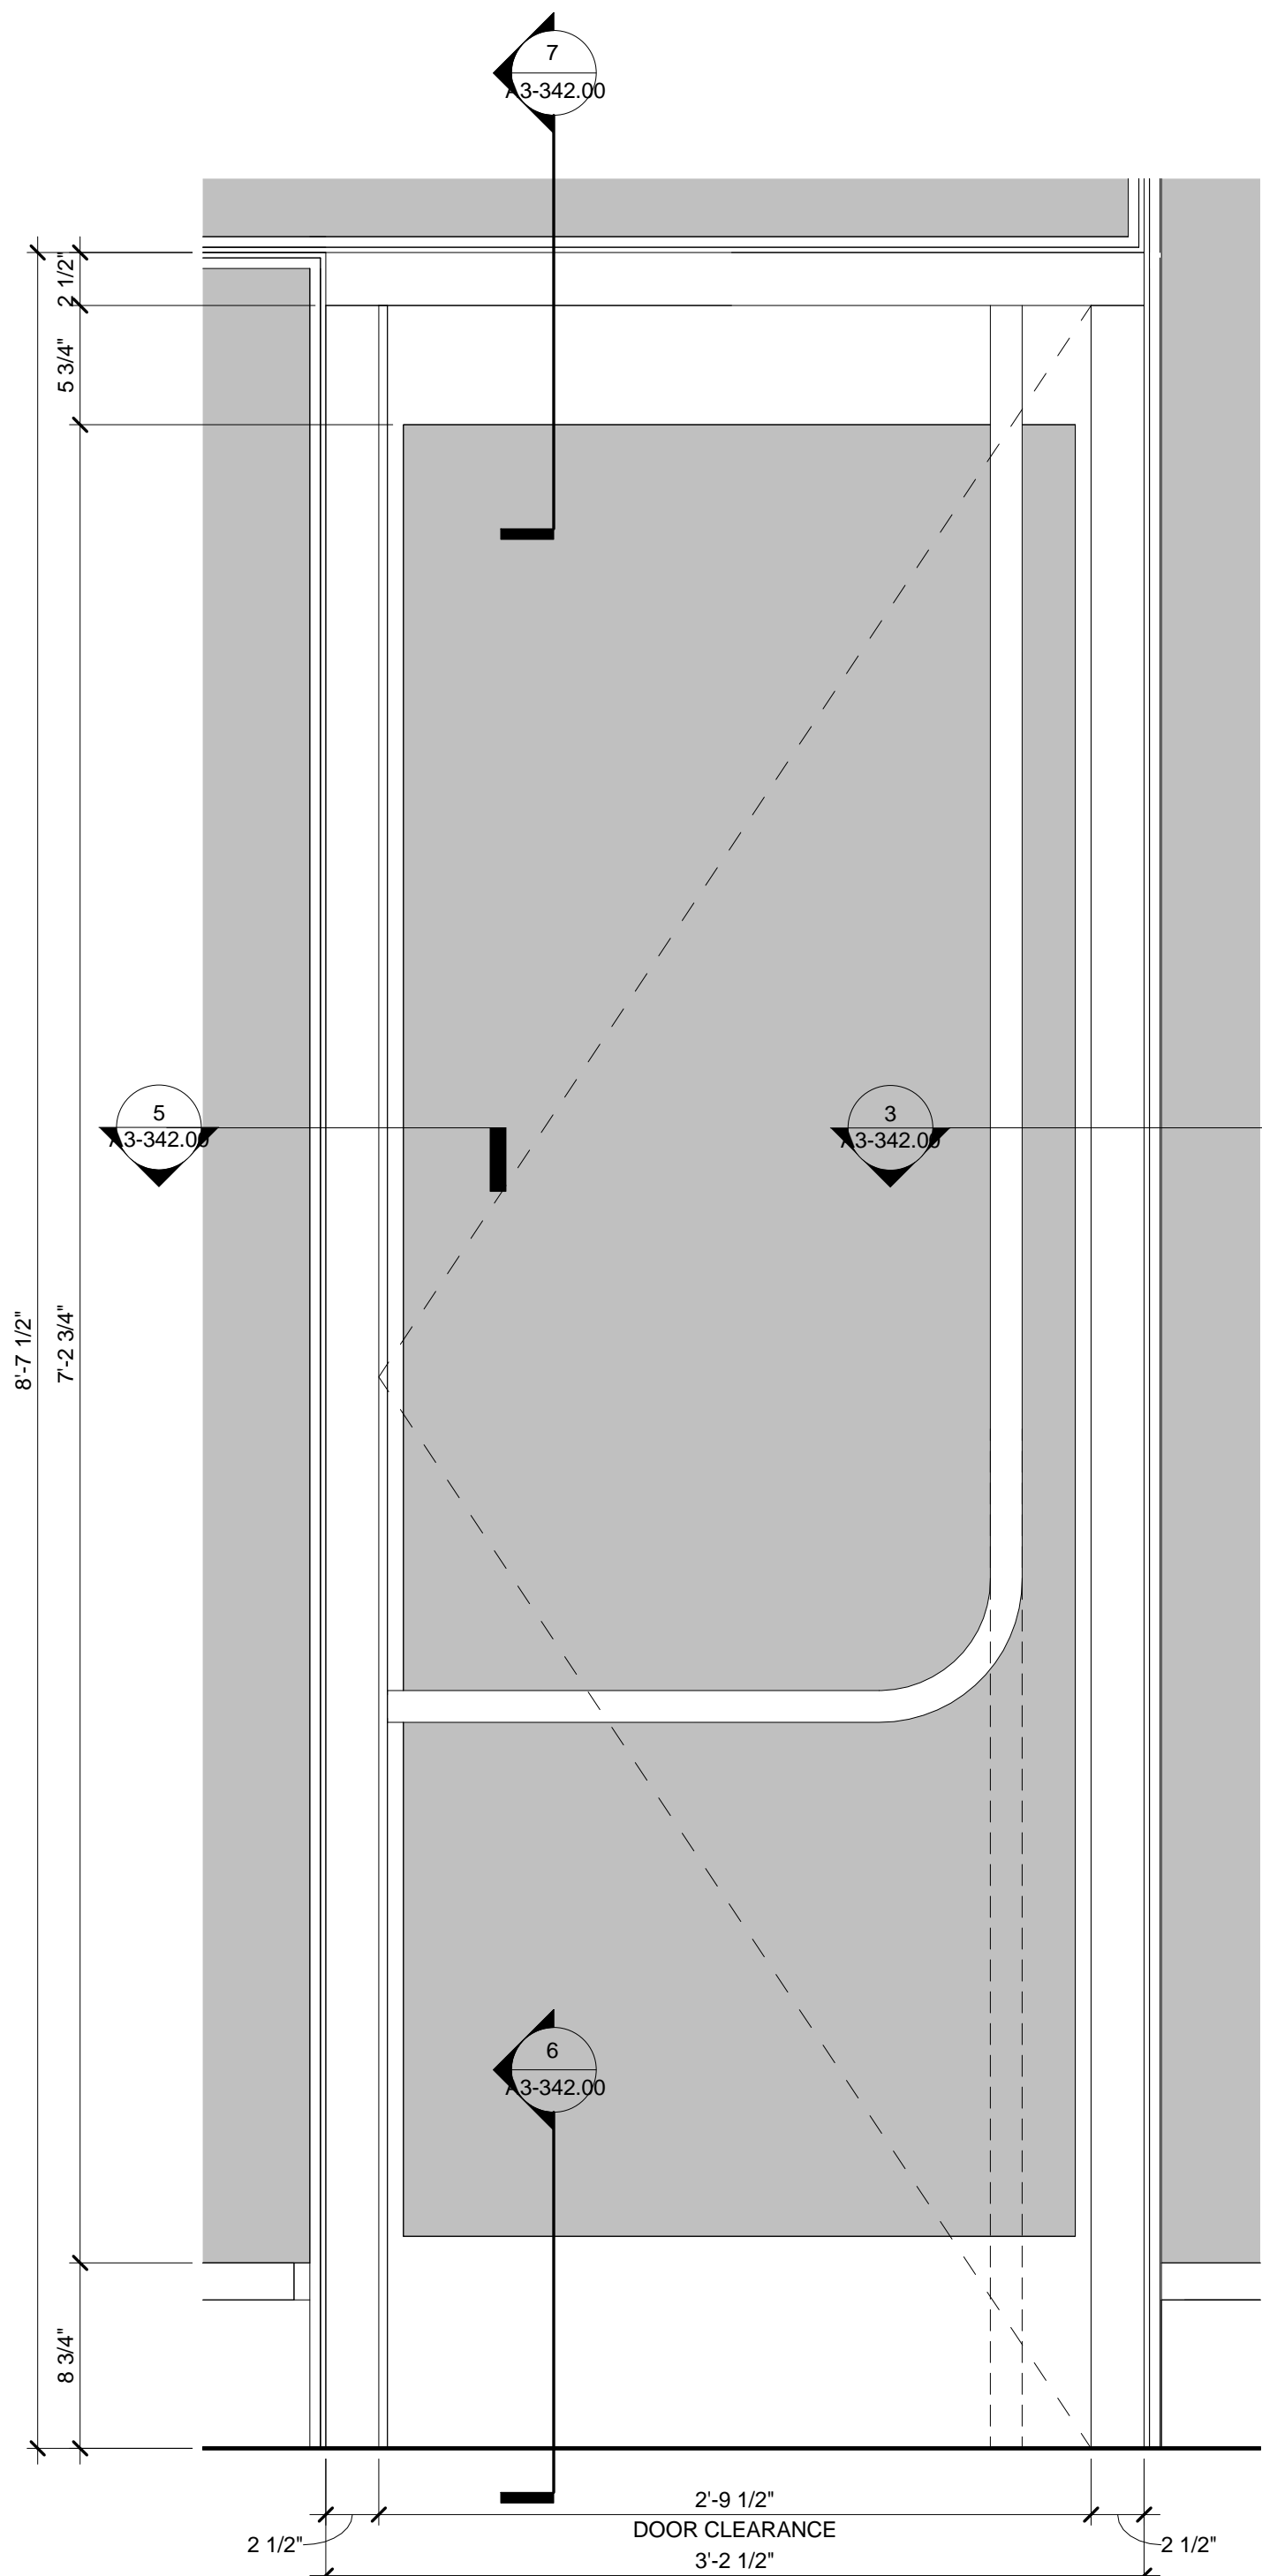


2 ELEVATION AT TERRACE DOOR
SCALE: 1 1/2" = 1'-0"

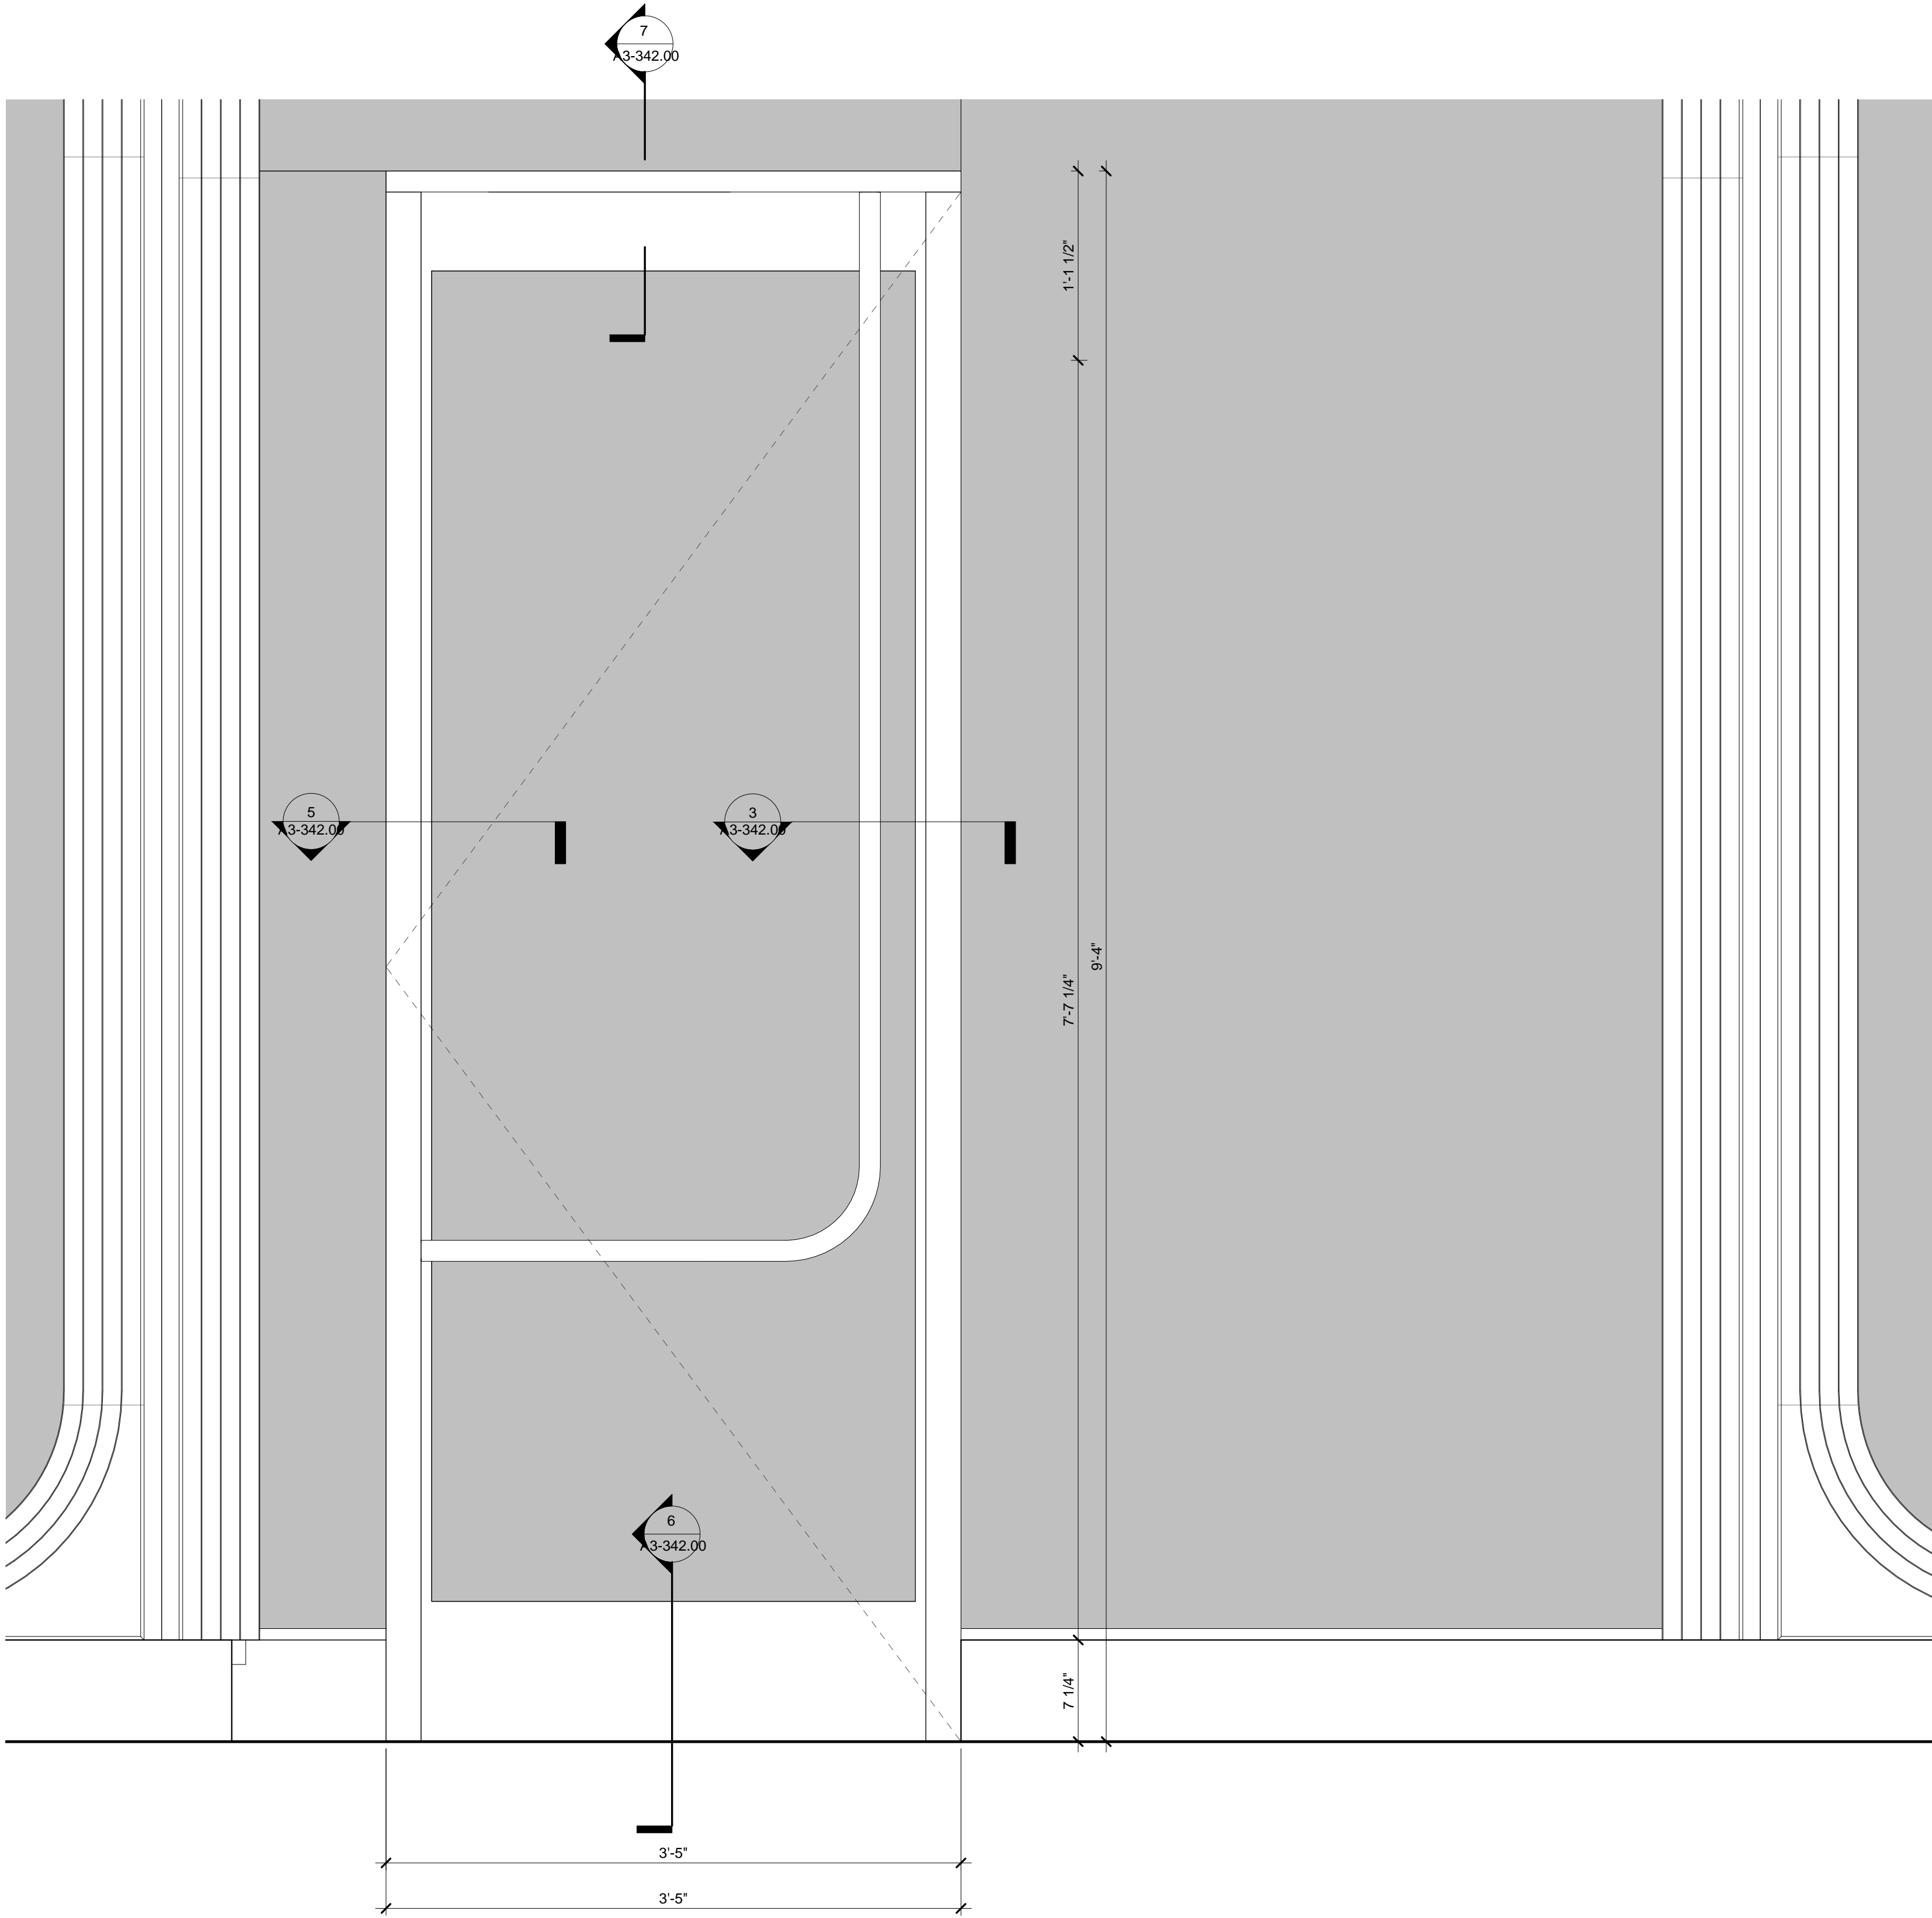

1 ELEVATION AT 10FL TERRACE DOOR
SCALE: 1 1/2" = 1'-0"

No.	Description	Date
2	D.O.B. BUILDING PERMIT FILING	05/01/2015

Key Plan

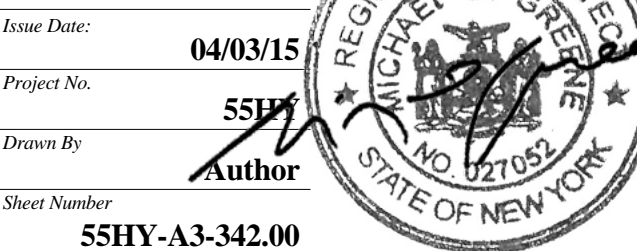

Drawing Title

DOOR DETAILS -
TOWER & PODIUM
TERRACE

Drawing Number

A3-342.00
SHEET 23 OF 36



Client
Related Companies
60 Columbus Circle
New York, NY 10023
Tel: 212.801.1000 Fax: 212.801.1048


Oxford Properties Group
320 Park Avenue, 17th Floor
New York, NY 10022
Tel: 212.986.7514 Fax: 212.986.7510

Mitsui Fudosan America, Inc.
1251 Avenue of the Americas, Suite 800
New York, NY 10020
Tel: 212.403.5600 Fax: 212.403.5657


Architect
Kohn Pedersen Fox Associates PC
Architects & Planning Consultants
11 West 42nd Street
New York, New York 10036
TEL: 212.977.6500 FAX: 212.956.2526

Structural Engineer
WSP
228 East 45th Street, 3rd Floor
New York, NY 10017
Tel: 212.687.9888 Fax: 646.487.5501


Mechanical, Electrical, Plumbing, Fire Protection
WSP
512 Seventh Avenue
New York, NY 10018
Tel: 212.552.9600

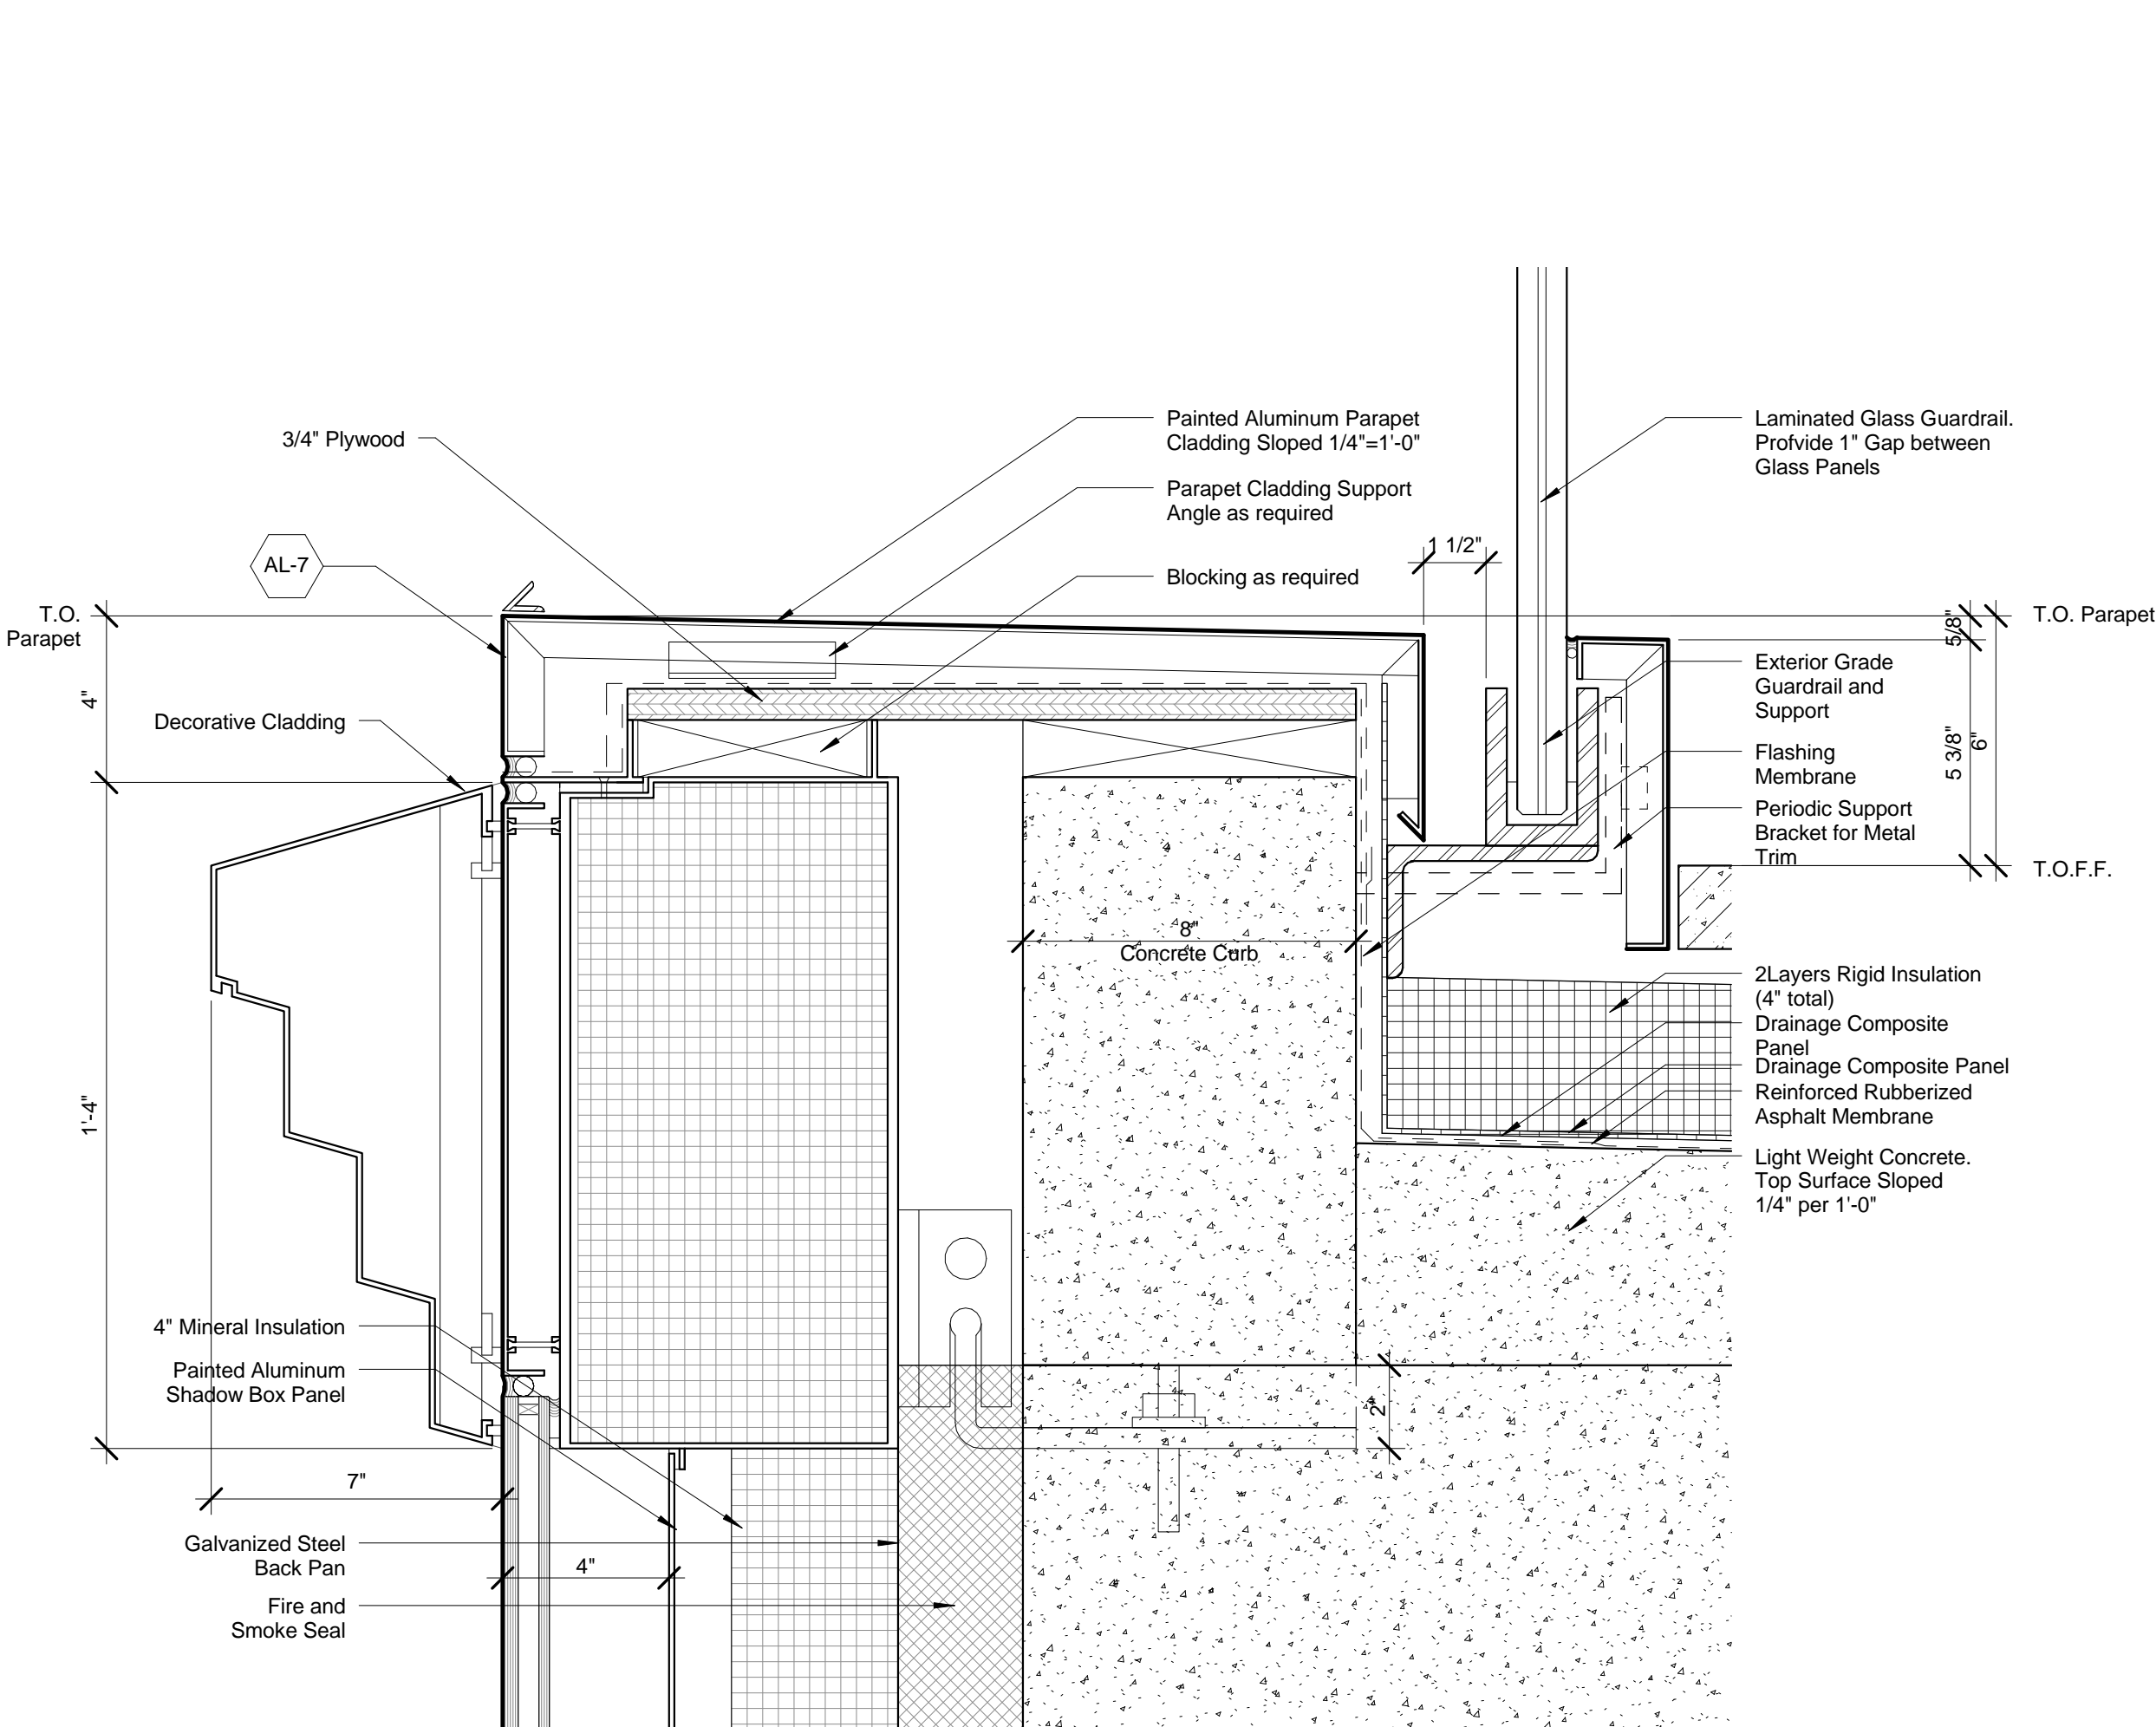


8 Detail Section - Podium Top - Parapet
SCALE: 3" = 1'-0"

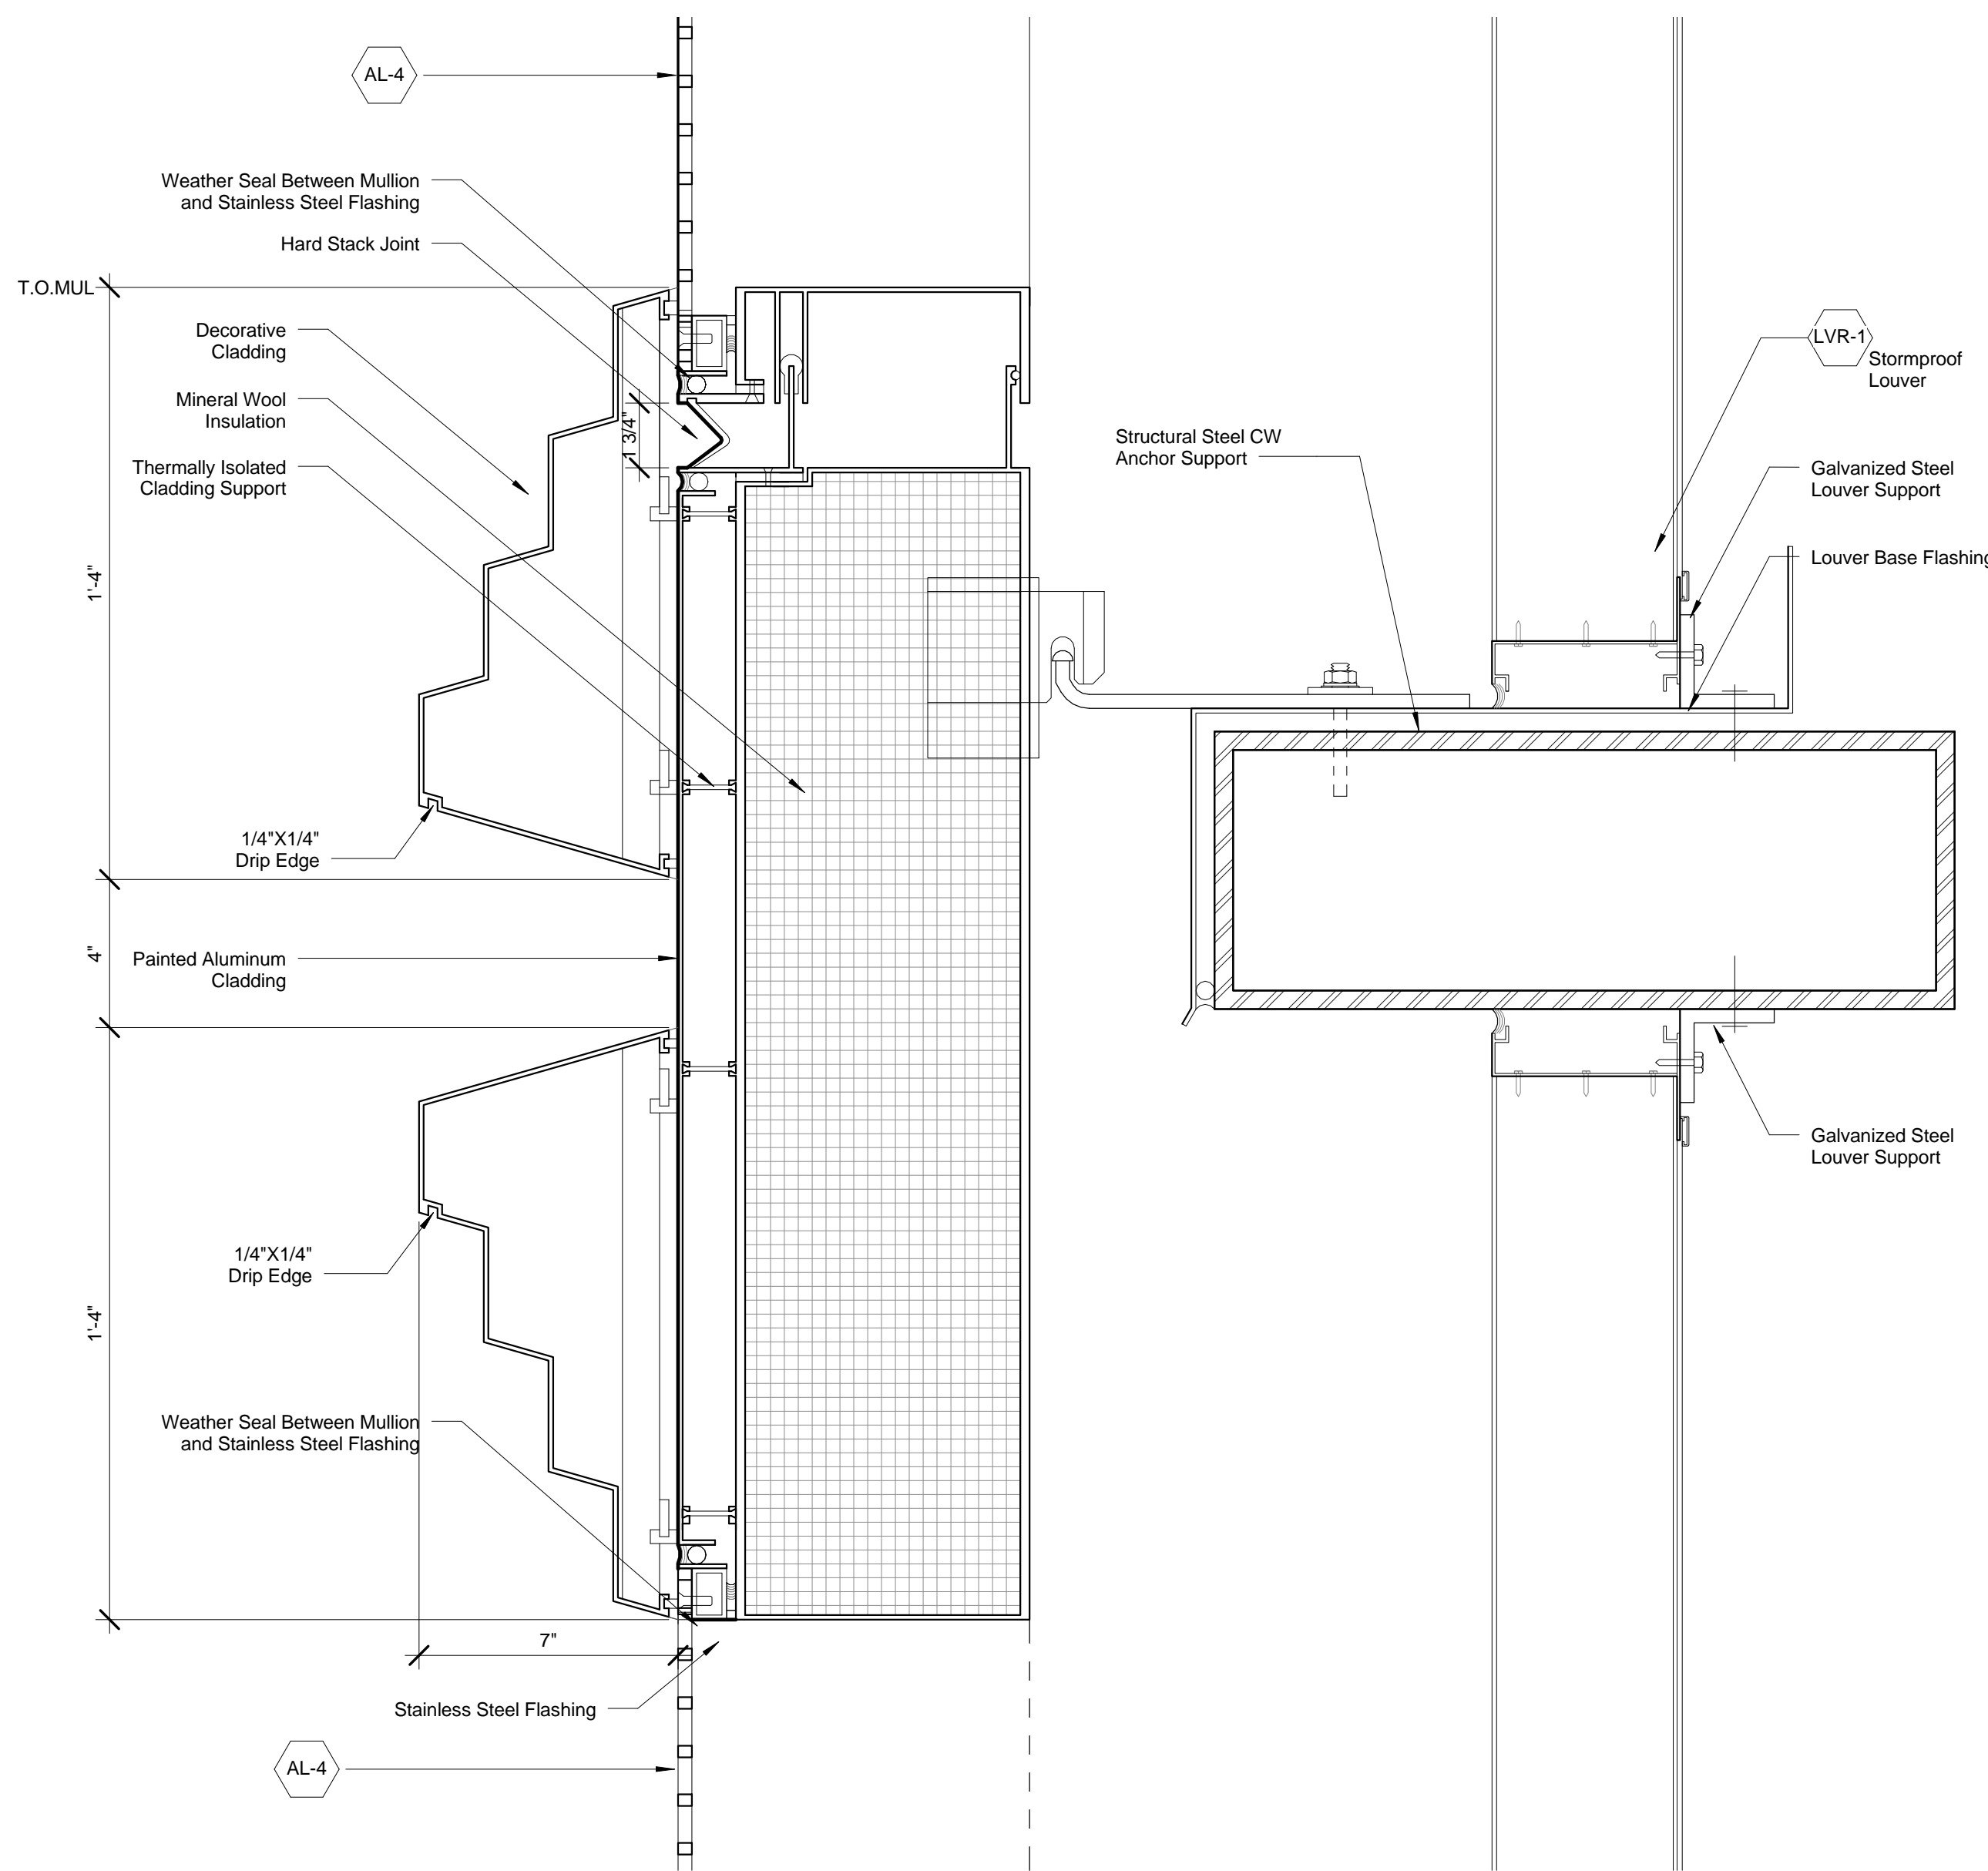


7 Detail Section - Podium Typical - Louver
SCALE: 3" = 1'-0"

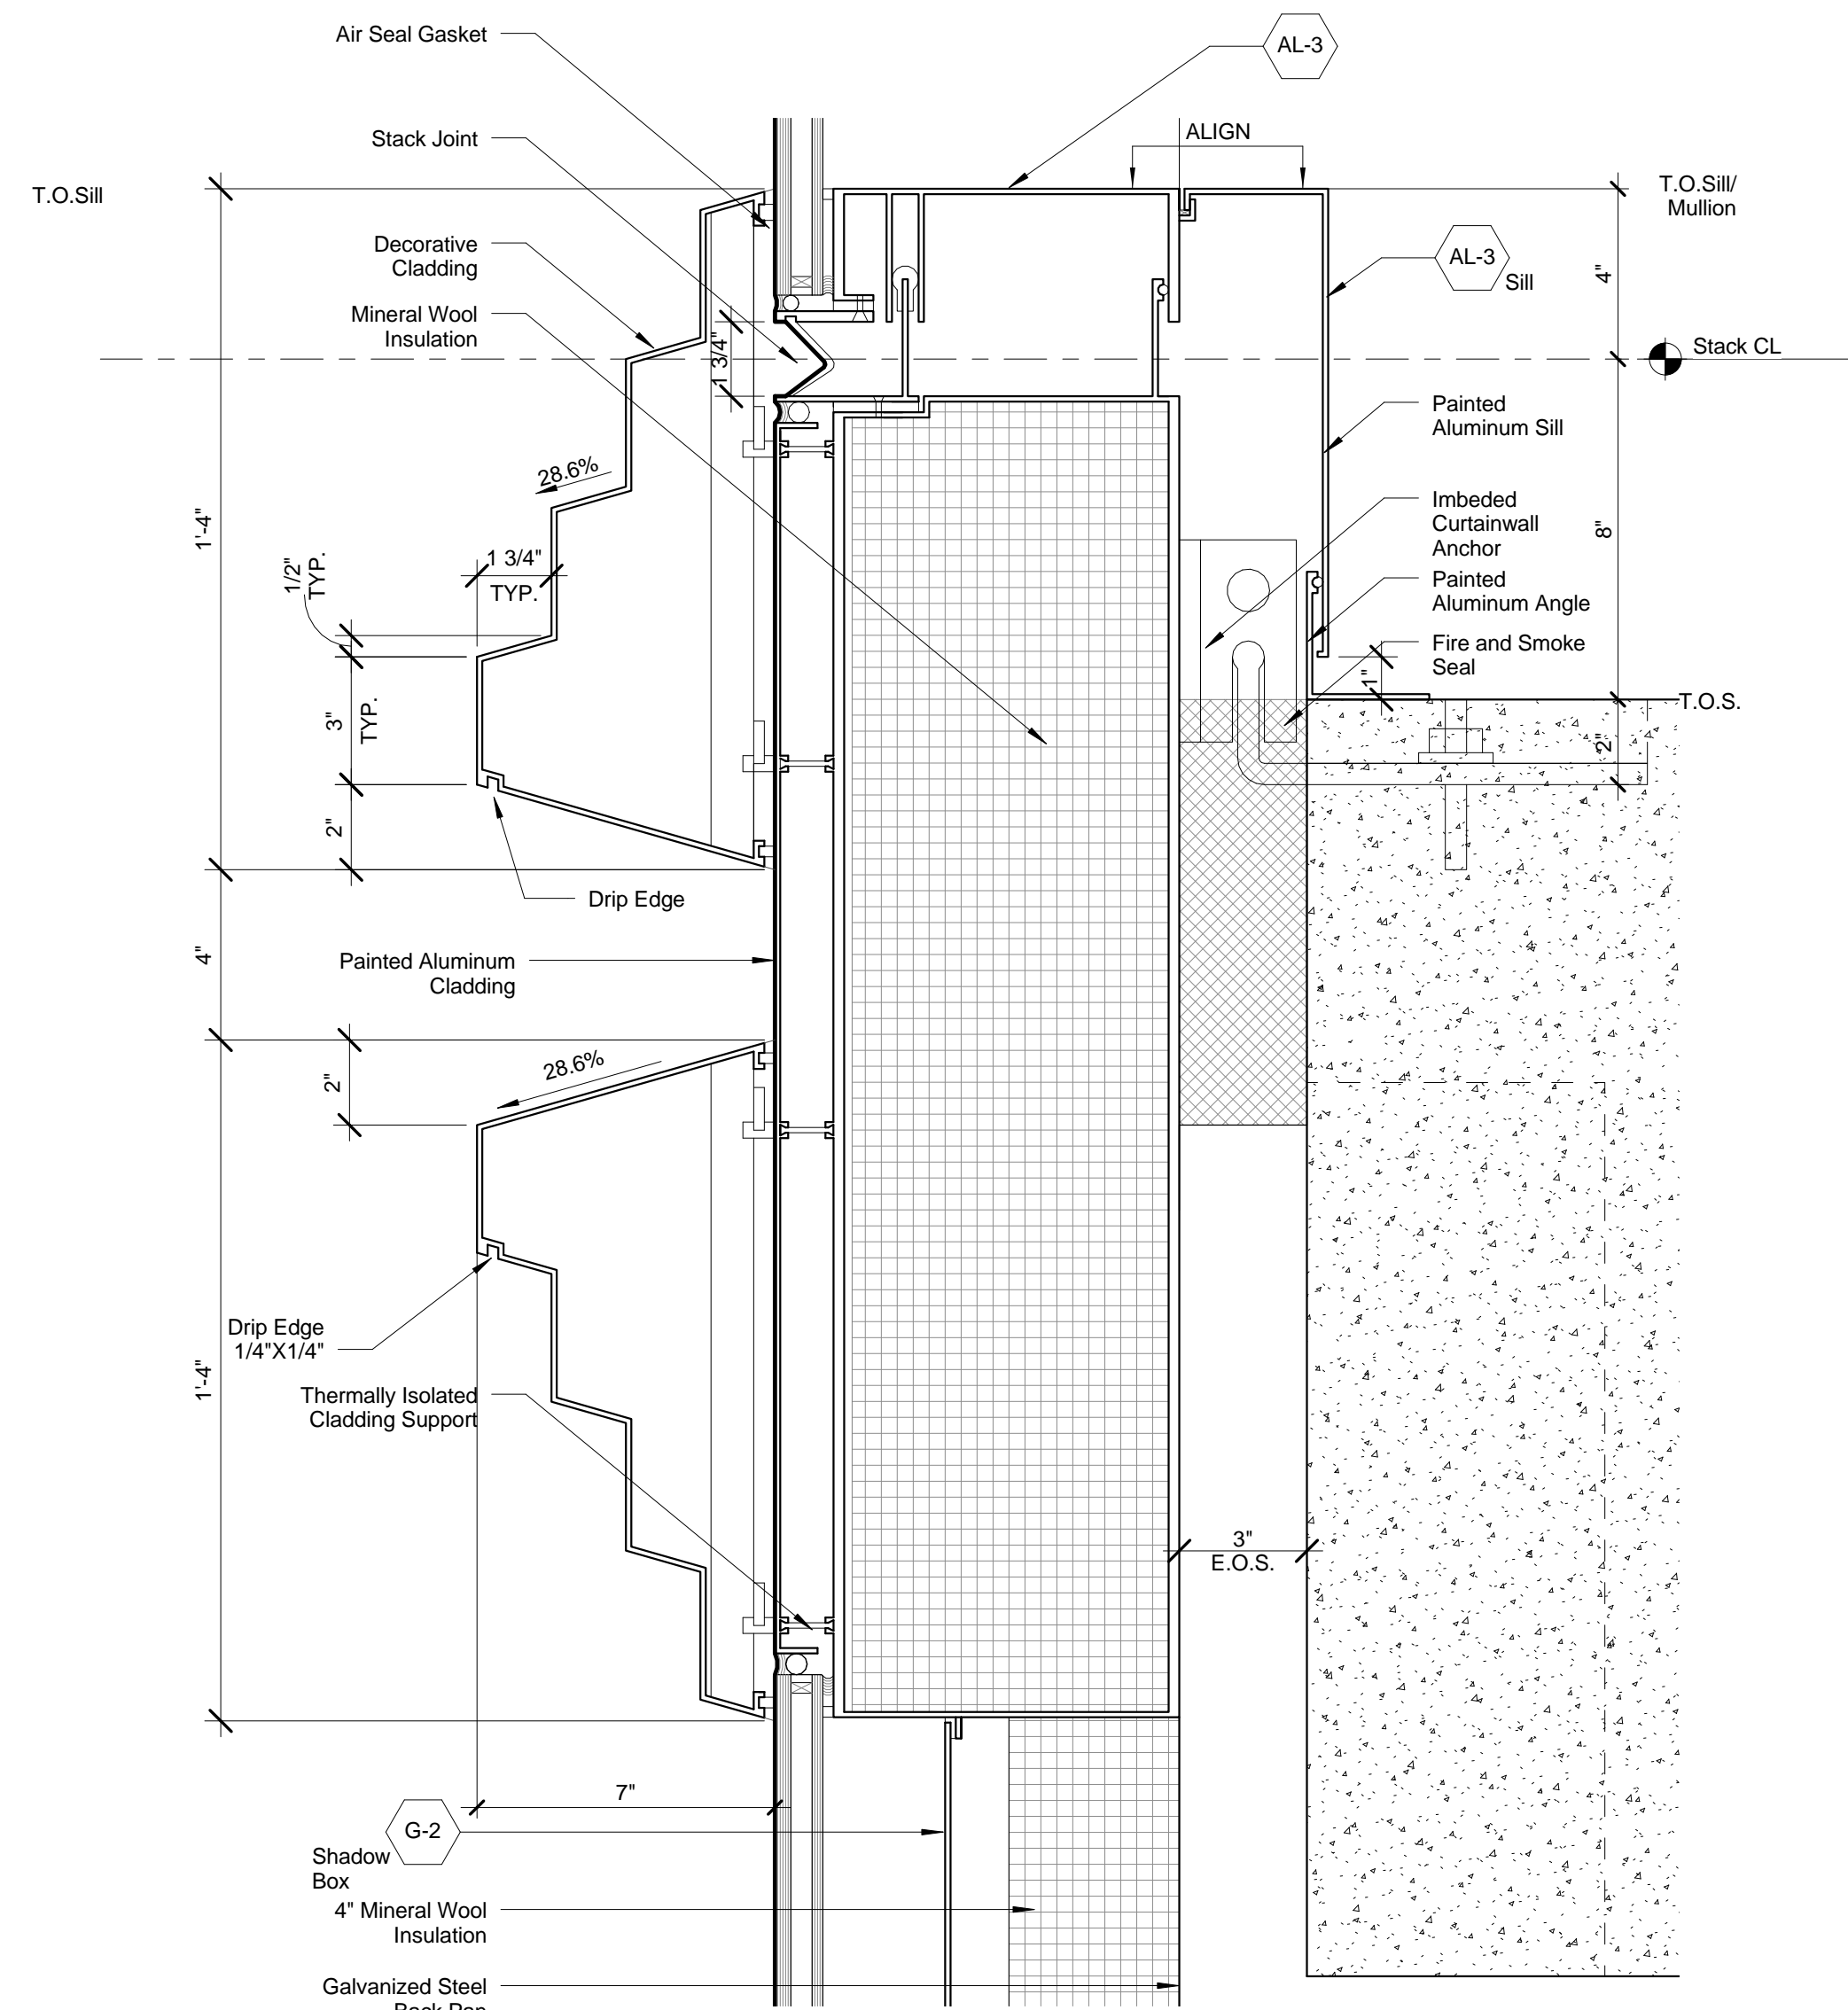


5 Detail Section - Podium Typical - Stack Joint
SCALE: 3" = 1'-0"

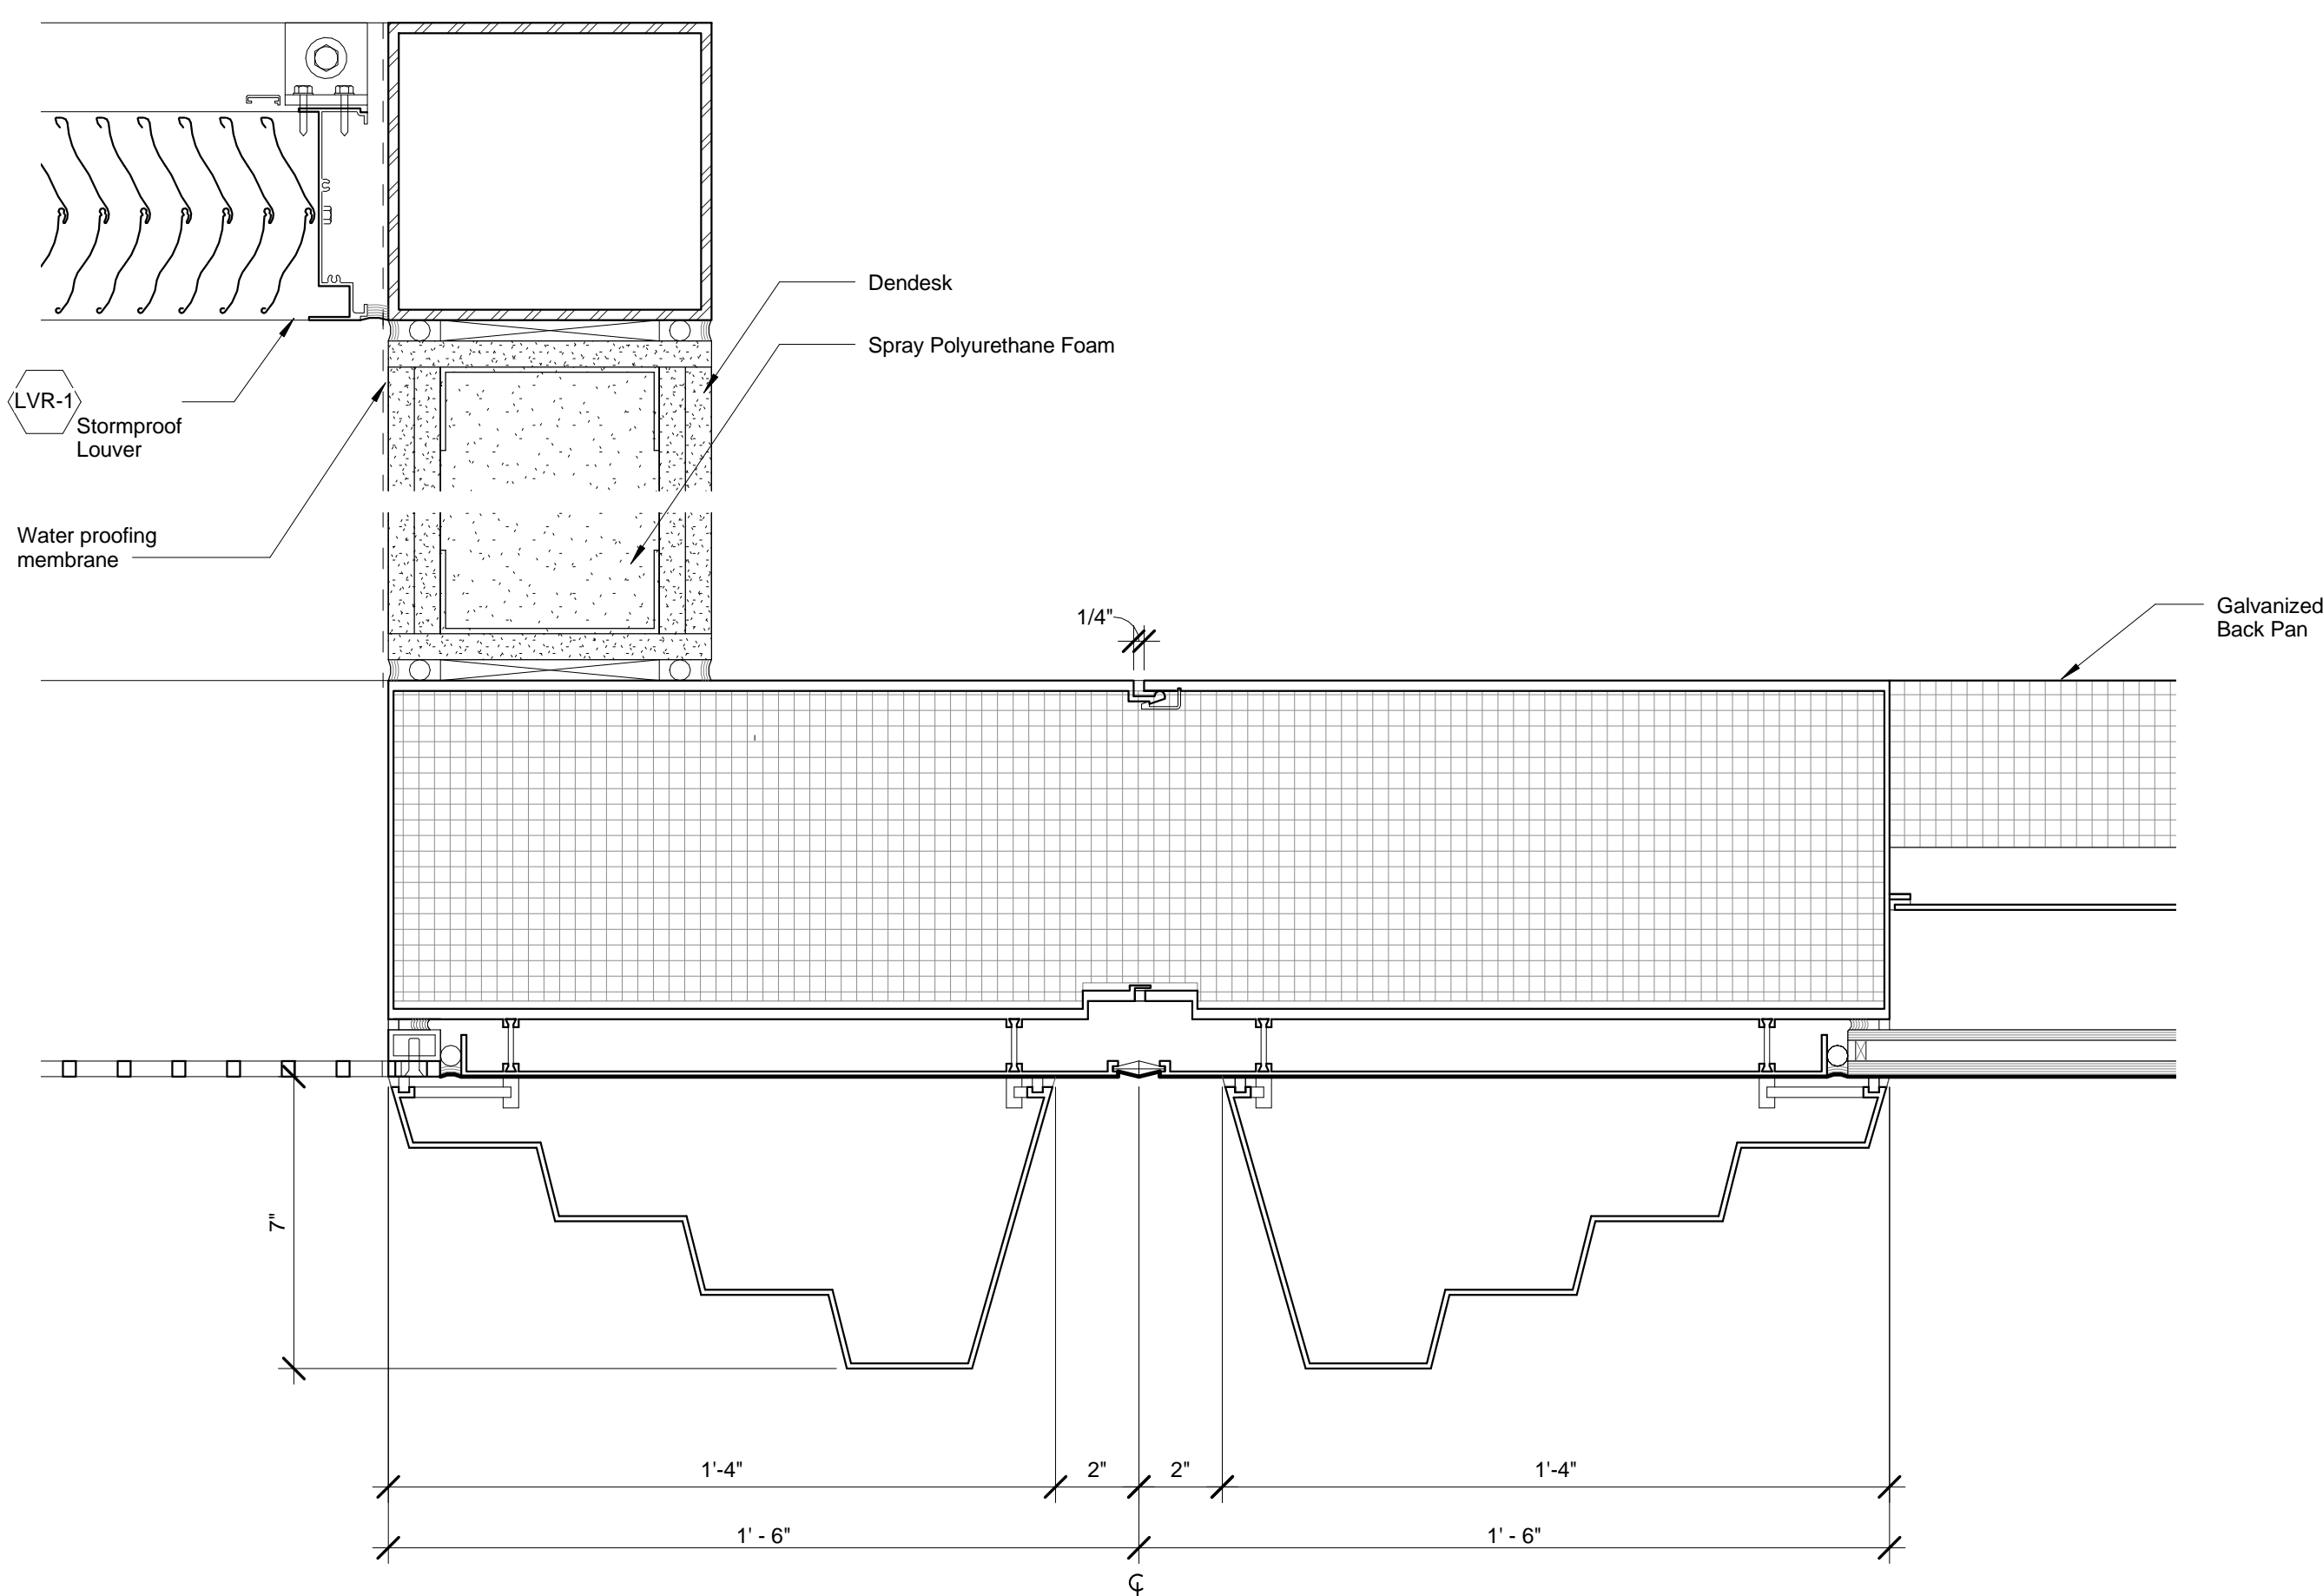


9 Detail Section - Podium Typical - Louver & Shadow Box
SCALE: 3" = 1'-0"

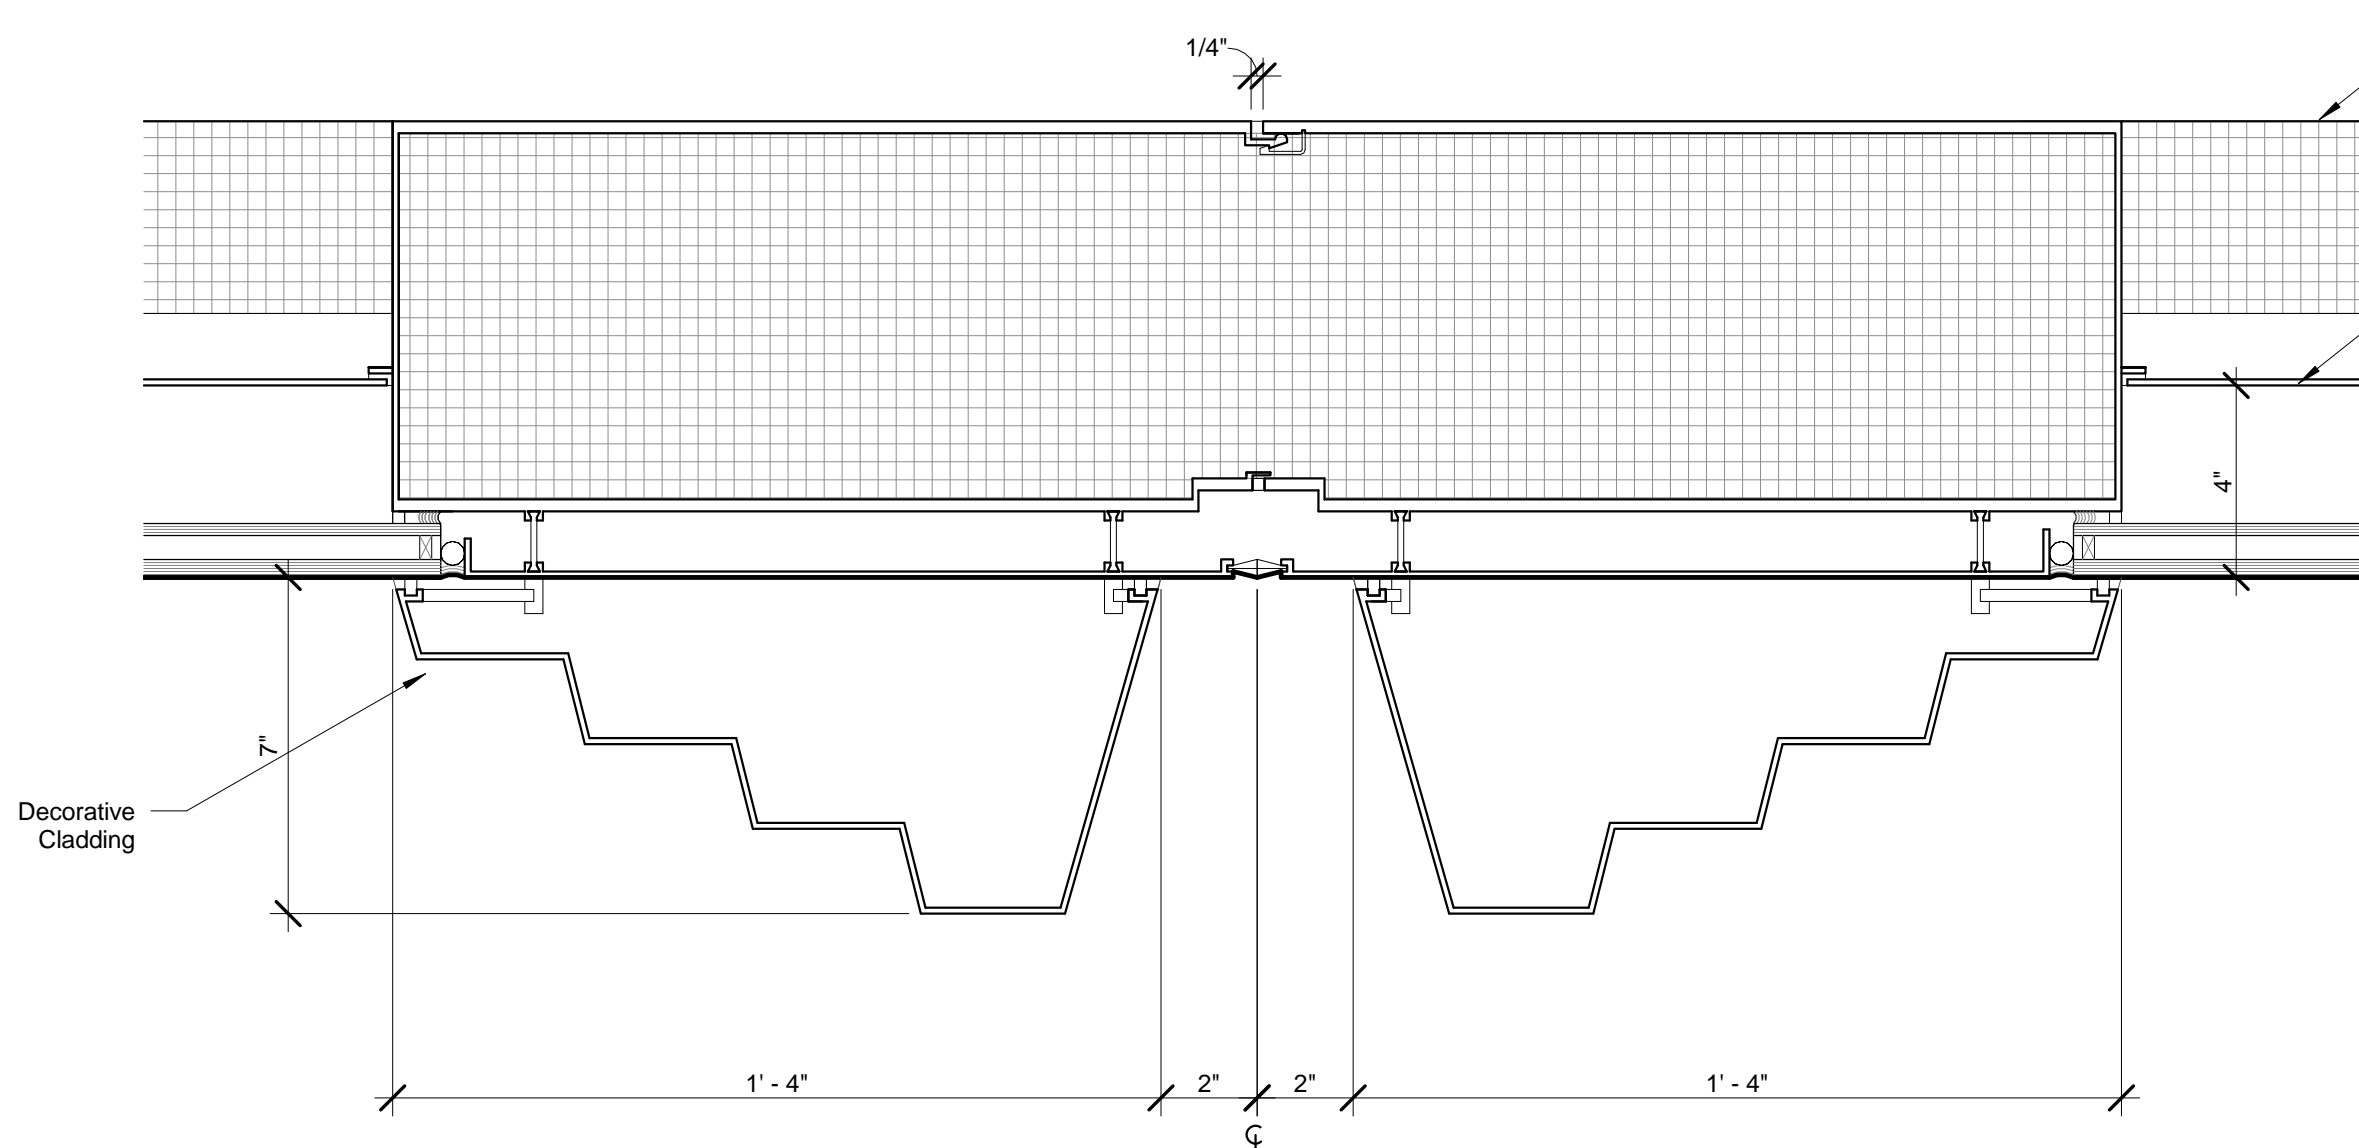


6 LEVEL 09 MECHANICAL PLAN
SCALE: 3" = 1'-0"

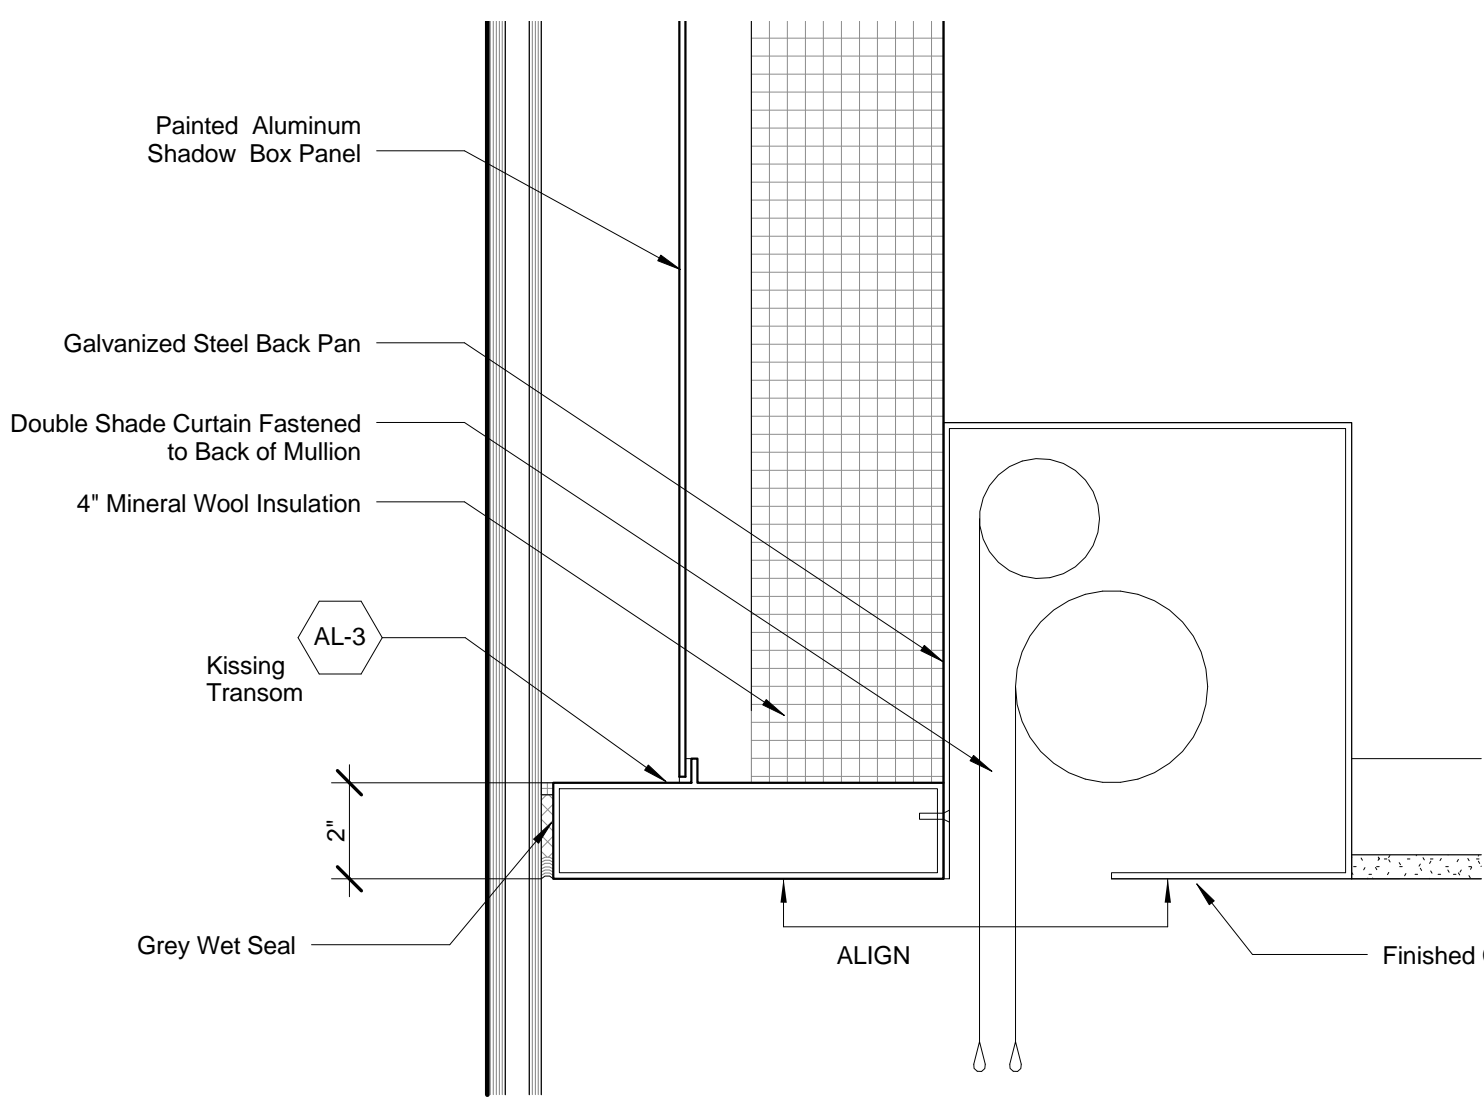


4 Detail Section - Podium Typical - Transom
SCALE: 3" = 1'-0"

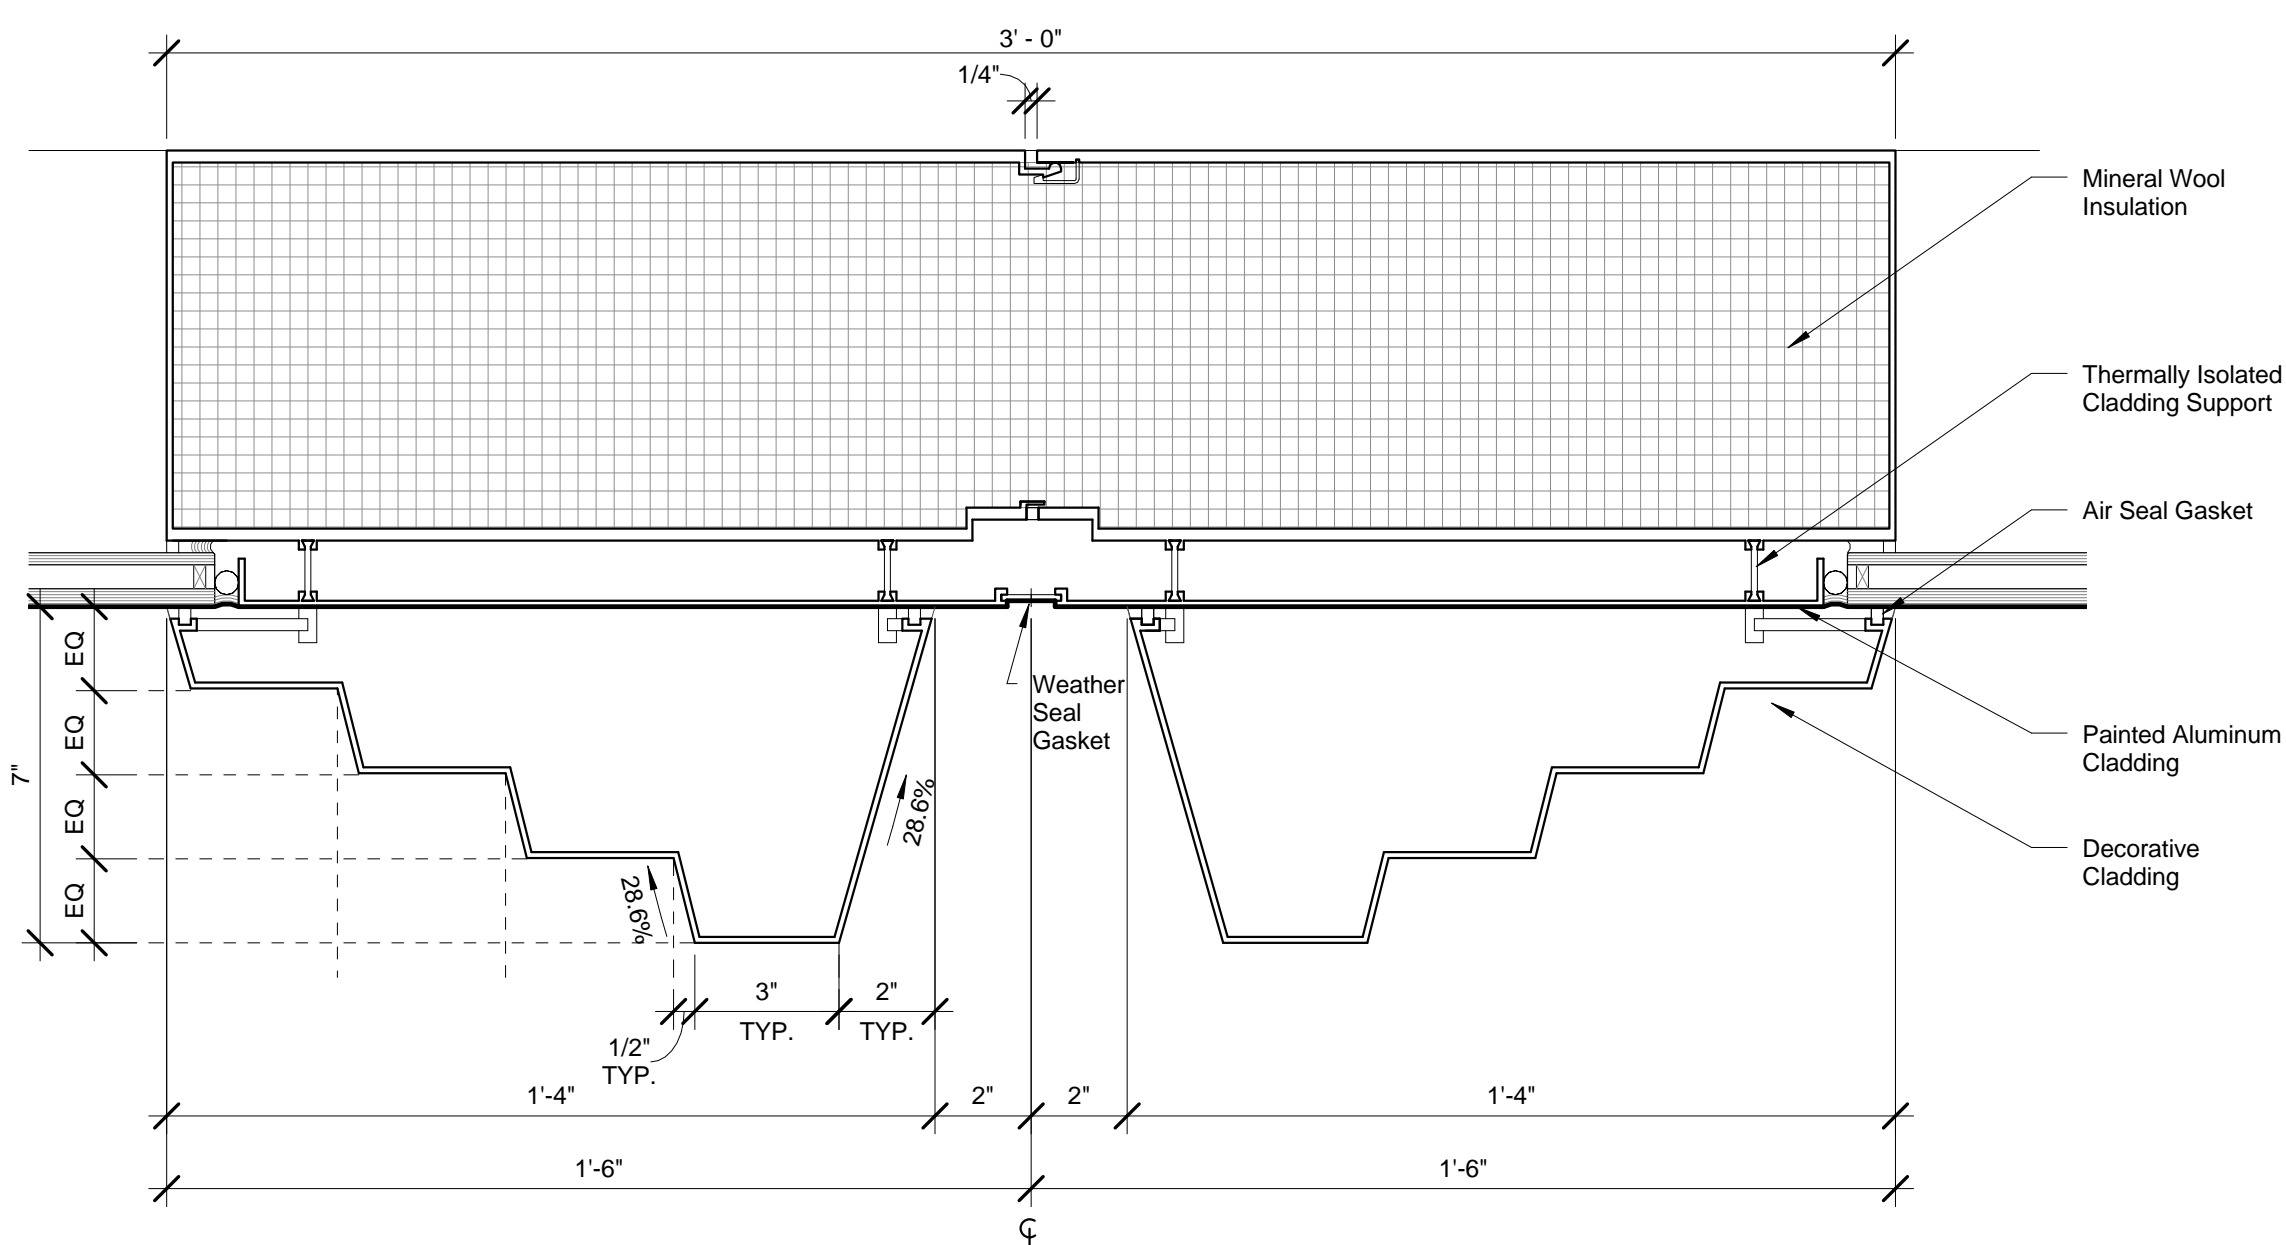

3 Detail Plan - Podium Typical - Typical Mullion
SCALE: 3" = 1'-0"

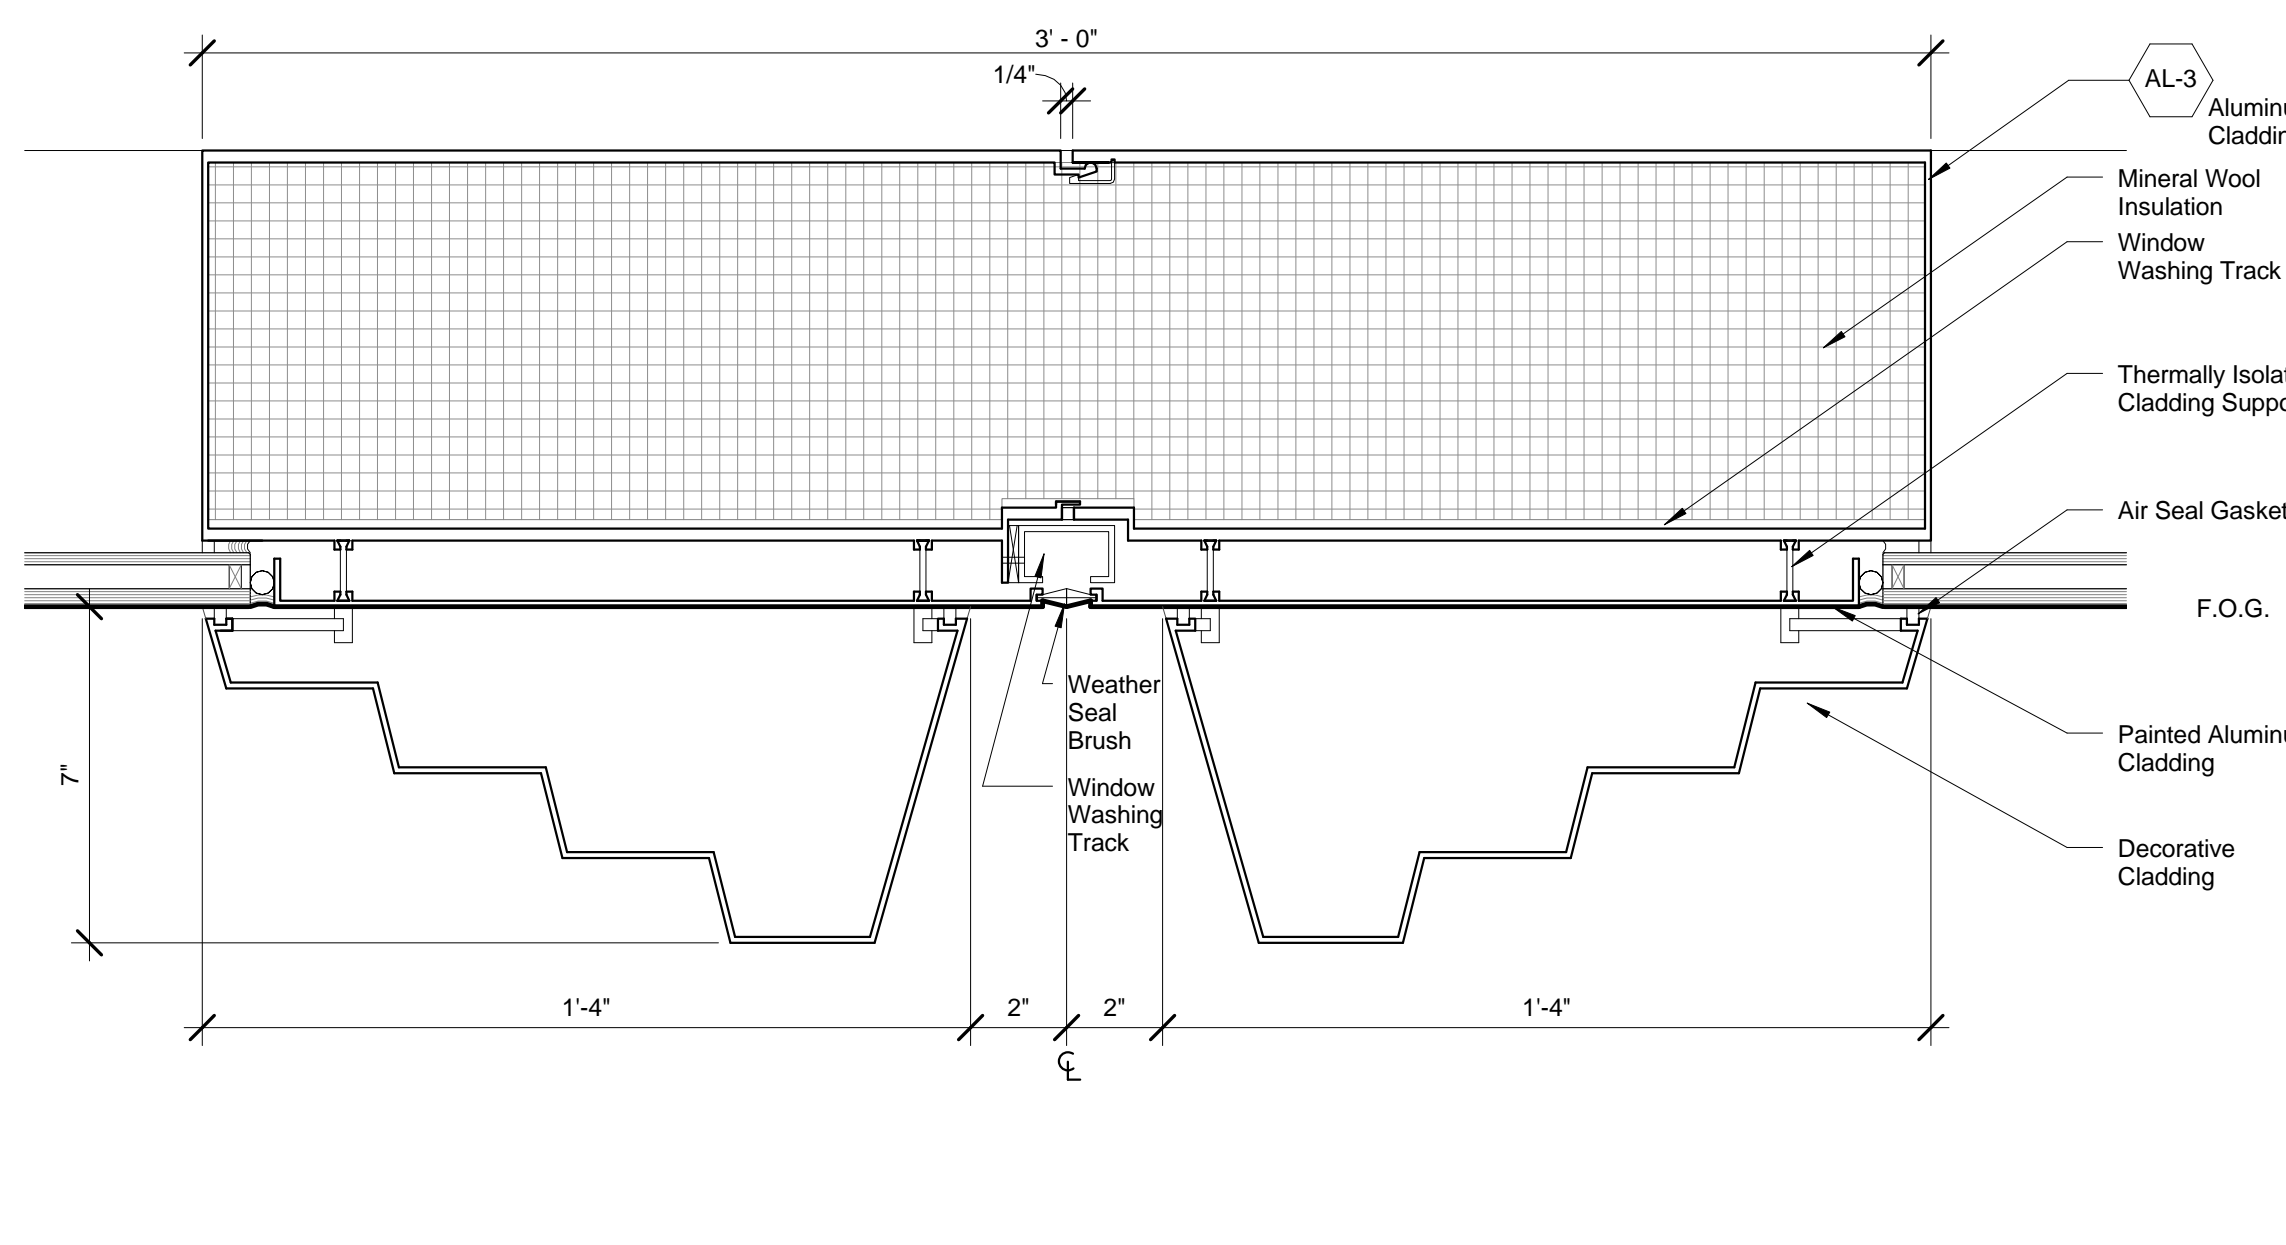

2 Detail Plan - Podium Typical - Mullion with Window Washing Track
SCALE: 3" = 1'-0"

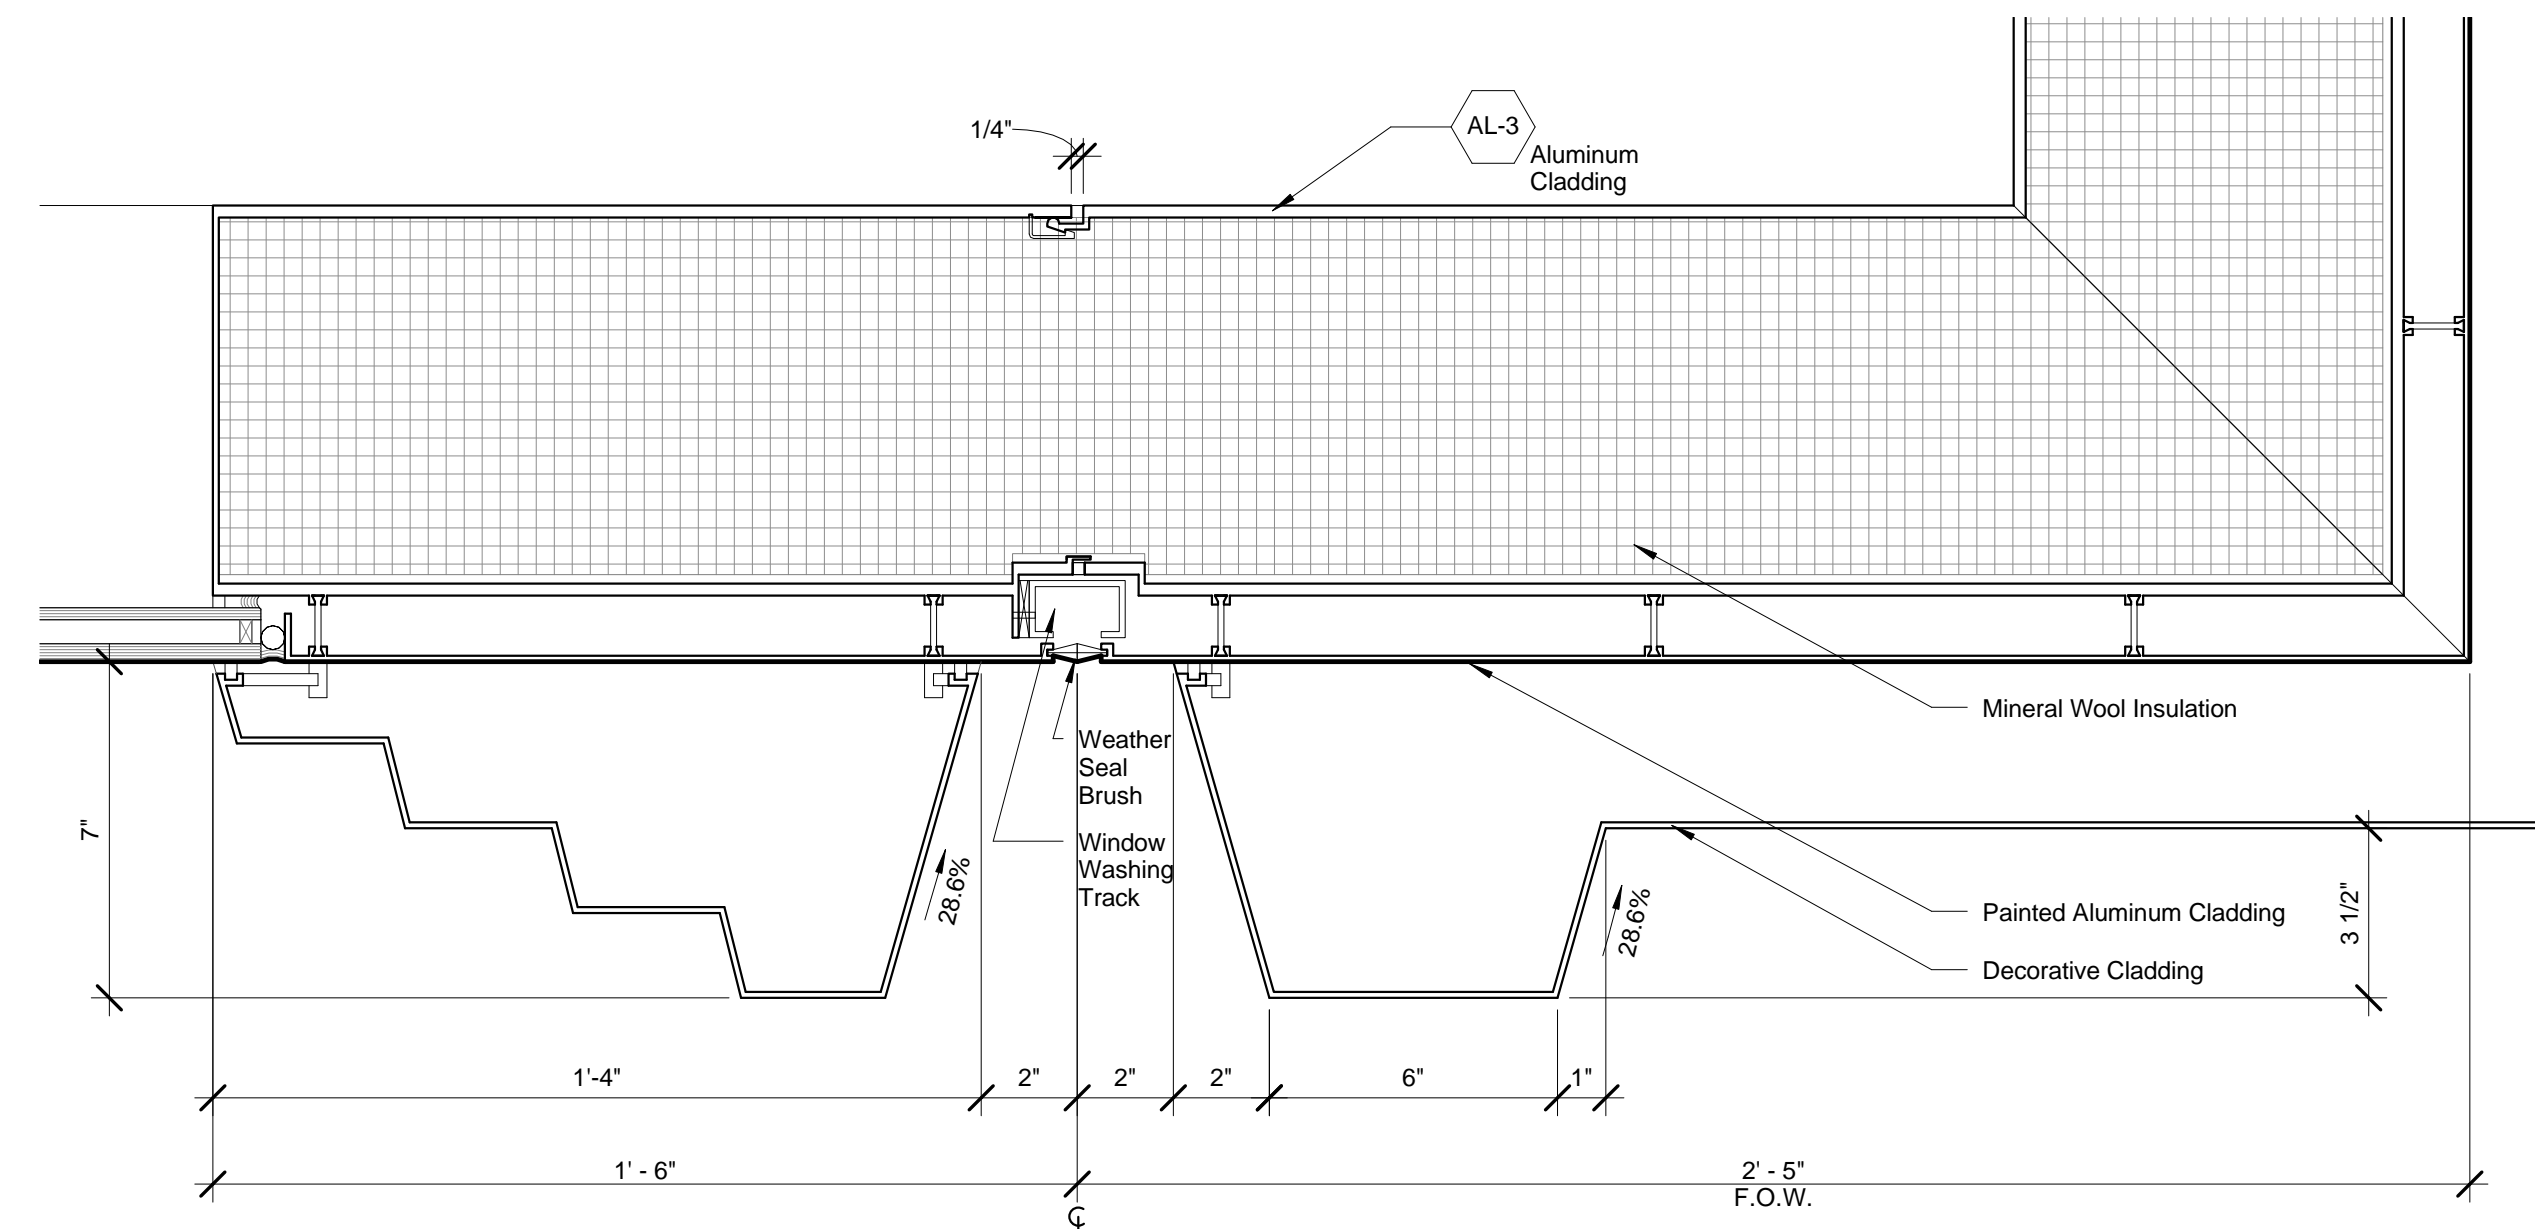

1 Detail Plan - Podium Typical - Corner
SCALE: 3" = 1'-0"

No.	Description	Date
2	D.O.B. BUILDING PERMIT FILING	05/01/2015

Key Plan

Author

SSHY-A3-350.00

05/13/2015

Project No.

SSHY-A3-350.00

Author

SSHY-A3-350.00

05/13/2015

Project No.

SSHY-A3-350.00

55 HUDSON YARDS

Address
550 W 34th St. New York, NY
10001



Client

Related Companies
60 Columbus Circle
New York, NY 10023
Tel: 212.801.1000 Fax: 212.801.1048

Oxford Properties Group
320 Park Avenue, 17th Floor
New York, NY 10022
Tel: 212.986.7514 Fax: 212.986.7510

Mitsui Fudosan America, Inc.
1251 Avenue of the Americas, Suite 800
New York, NY 10020
Tel: 212.403.5600 Fax: 212.403.5657

Architect


Kohn Pedersen Fox Associates PC
Architects & Planning Consultants
11 West 42nd Street
New York, New York 10036
TEL: 212.977.6500 FAX: 212.956.2526

Structural Engineer


WSP
228 East 45th Street, 3rd Floor
New York, NY 10017
Tel: 212.687.9888 Fax: 646.487.5501

Mechanical, Electrical, Plumbing, Fire Protection


WSP
512 Seventh Avenue
New York, NY 10018
Tel: 212.552.9600

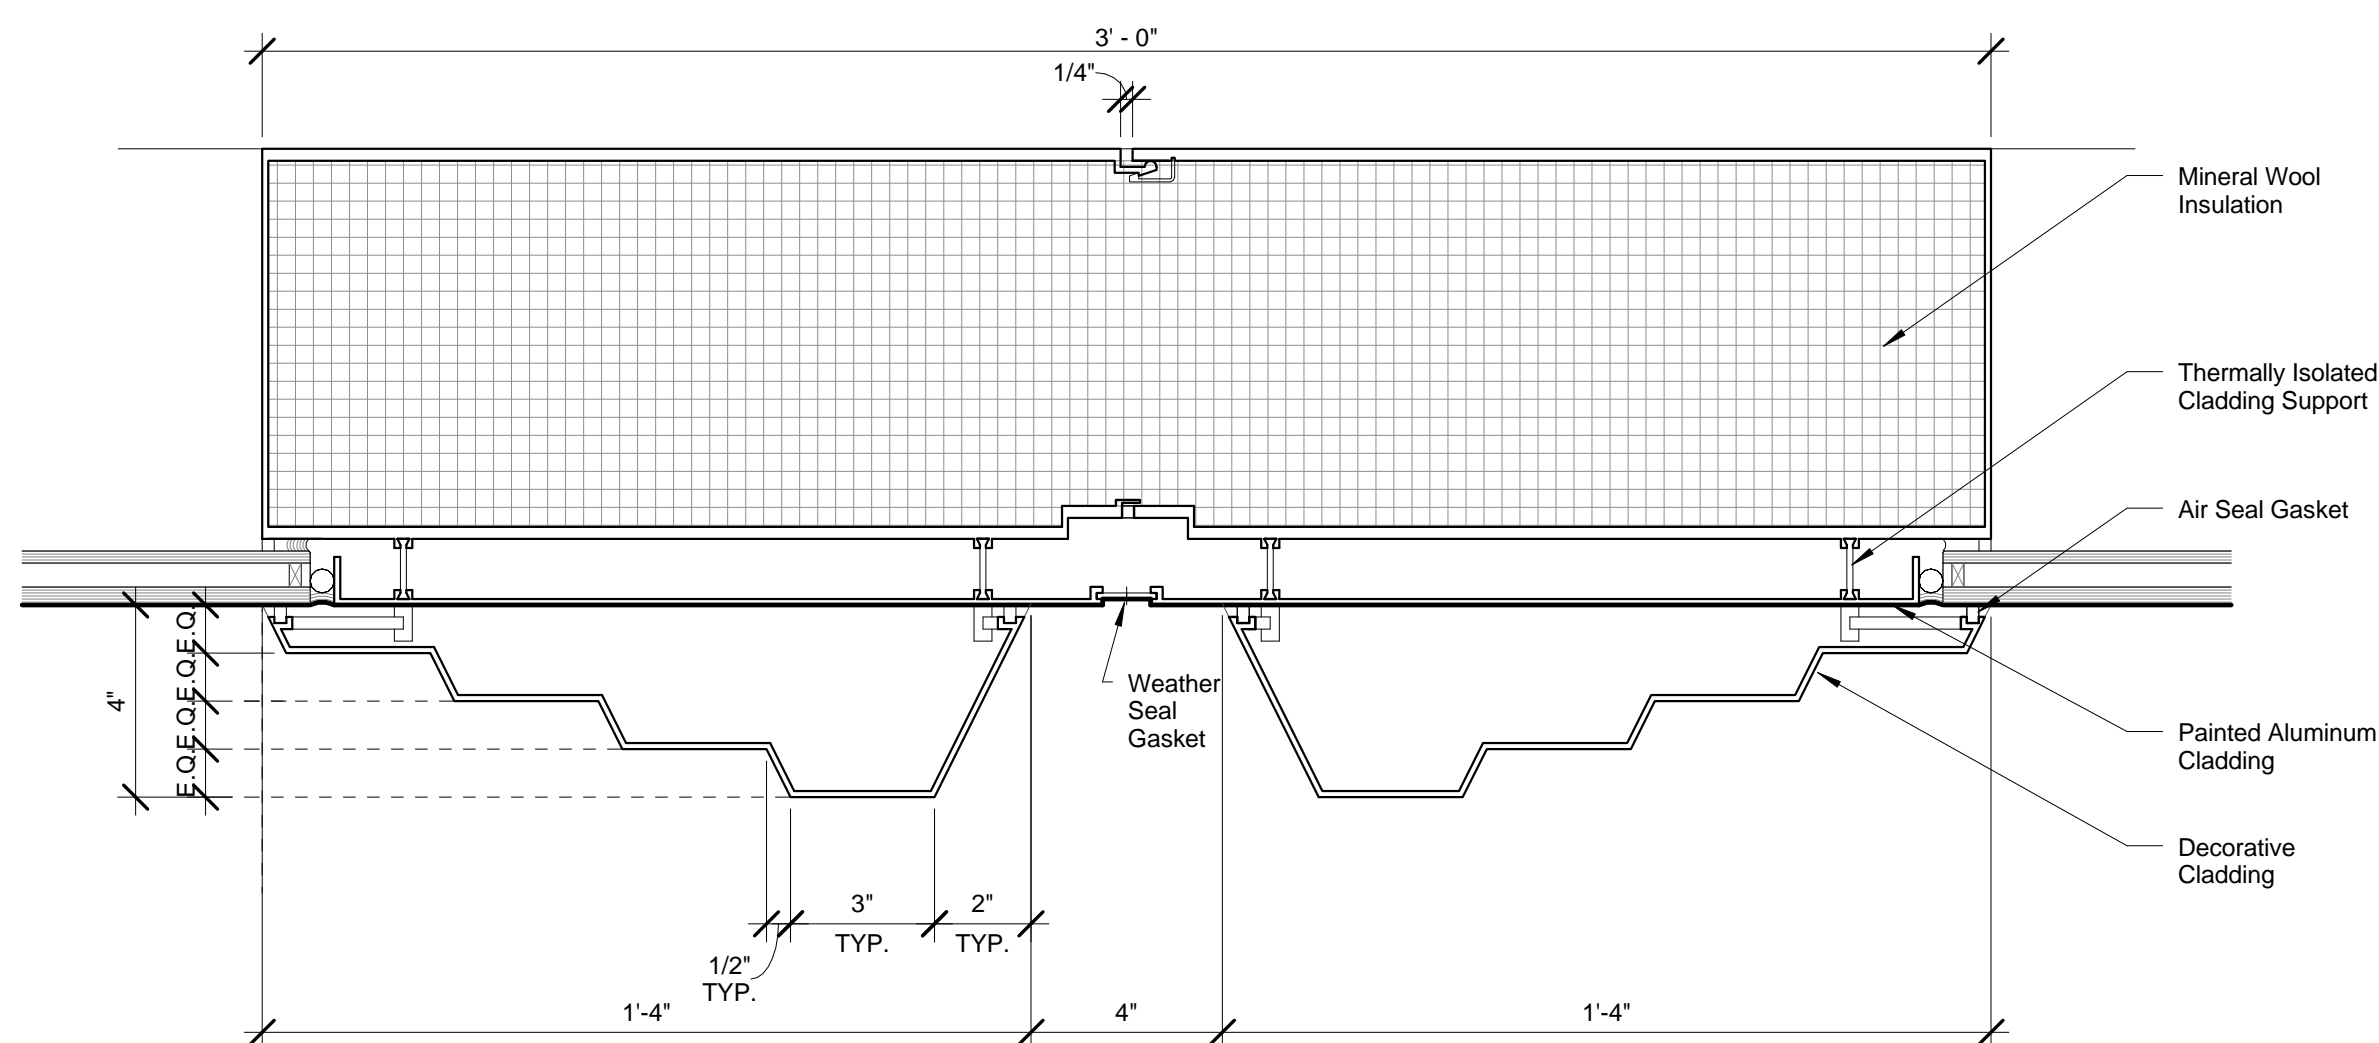

3 DETAIL PLAN - PODIUM GROUND LEVEL
SCALE: 3" = 1'-0"

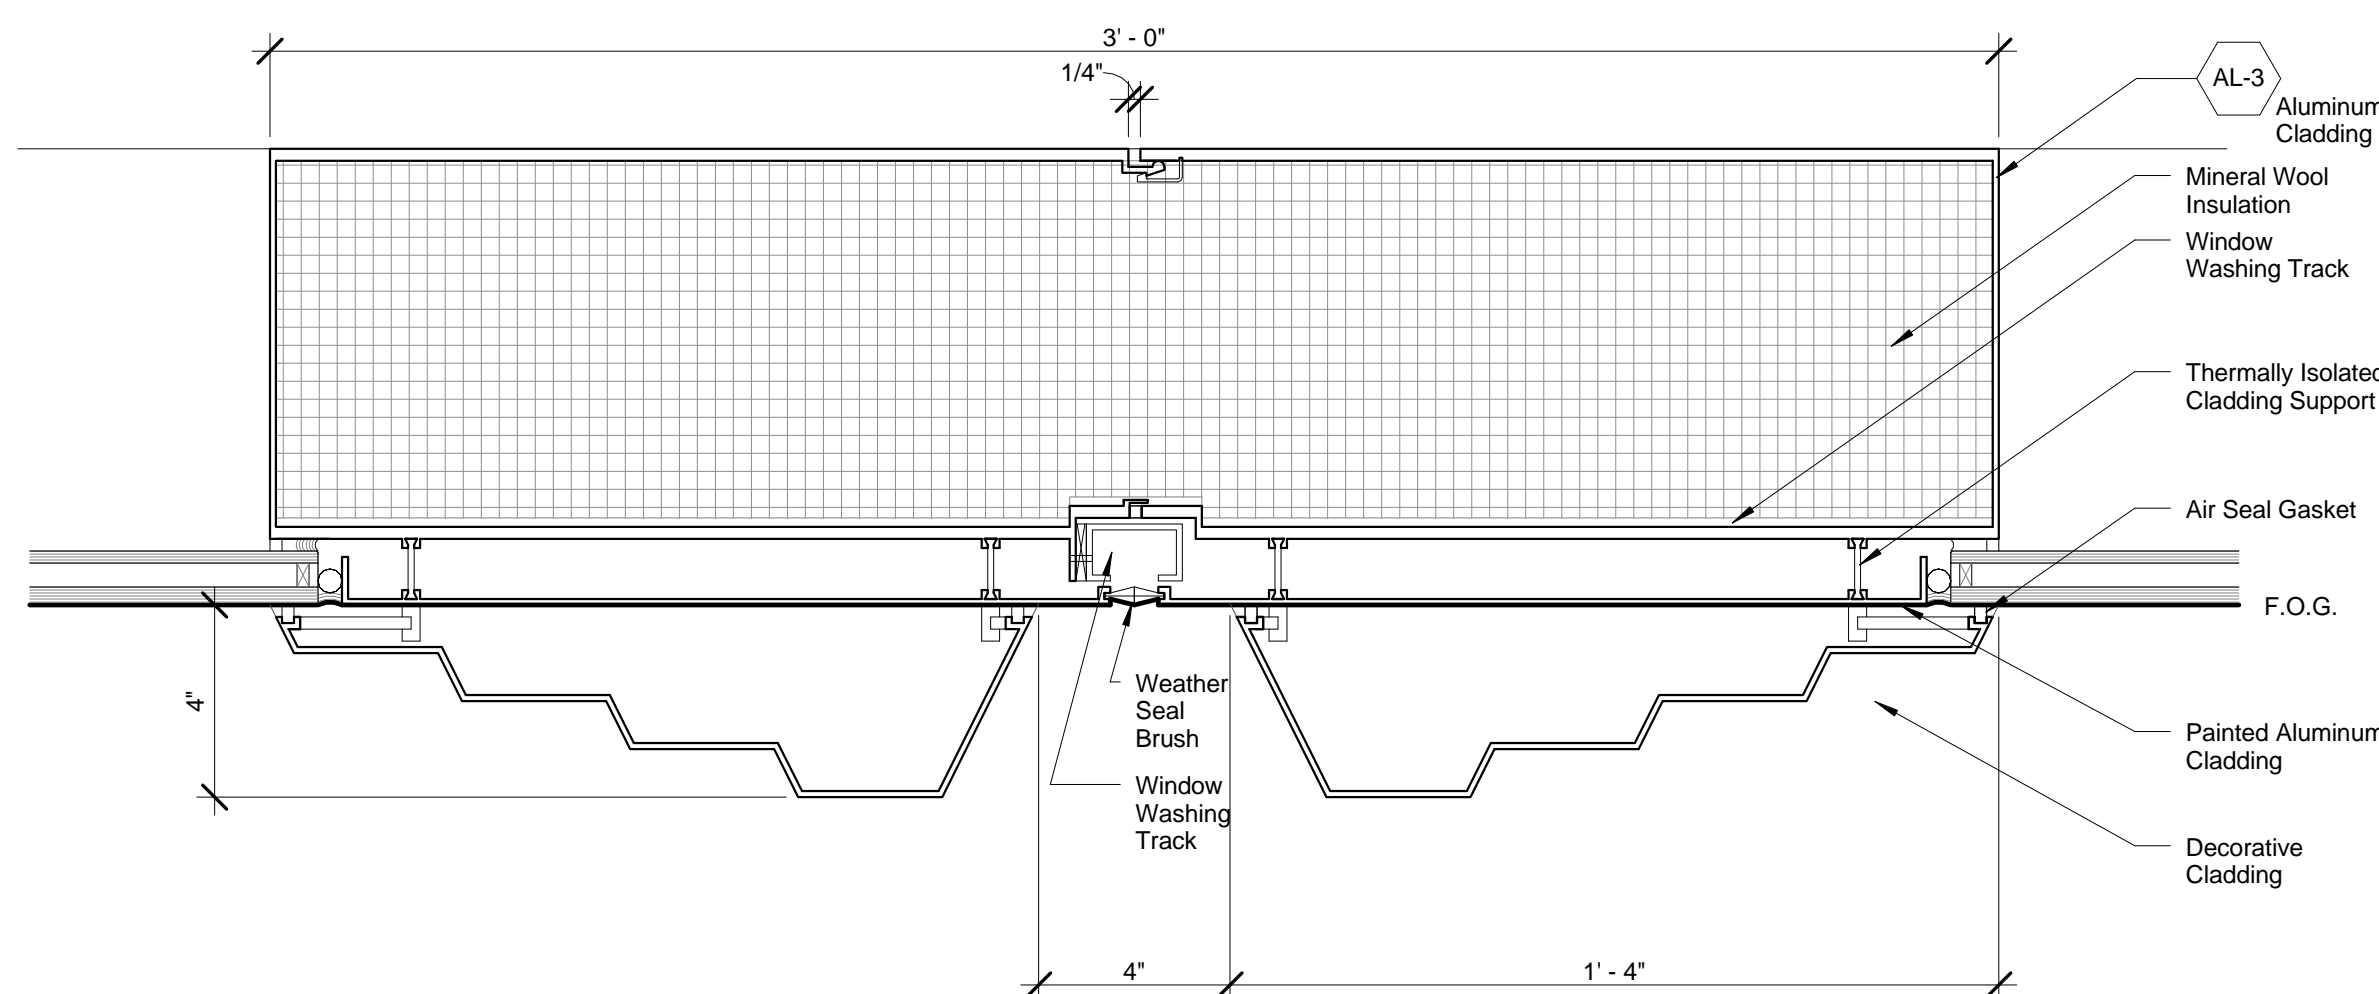

2 DETAIL PLAN - PODIUM GROUND LEVEL - WITH WINDOW
WASHING TRACK
SCALE: 3" = 1'-0"

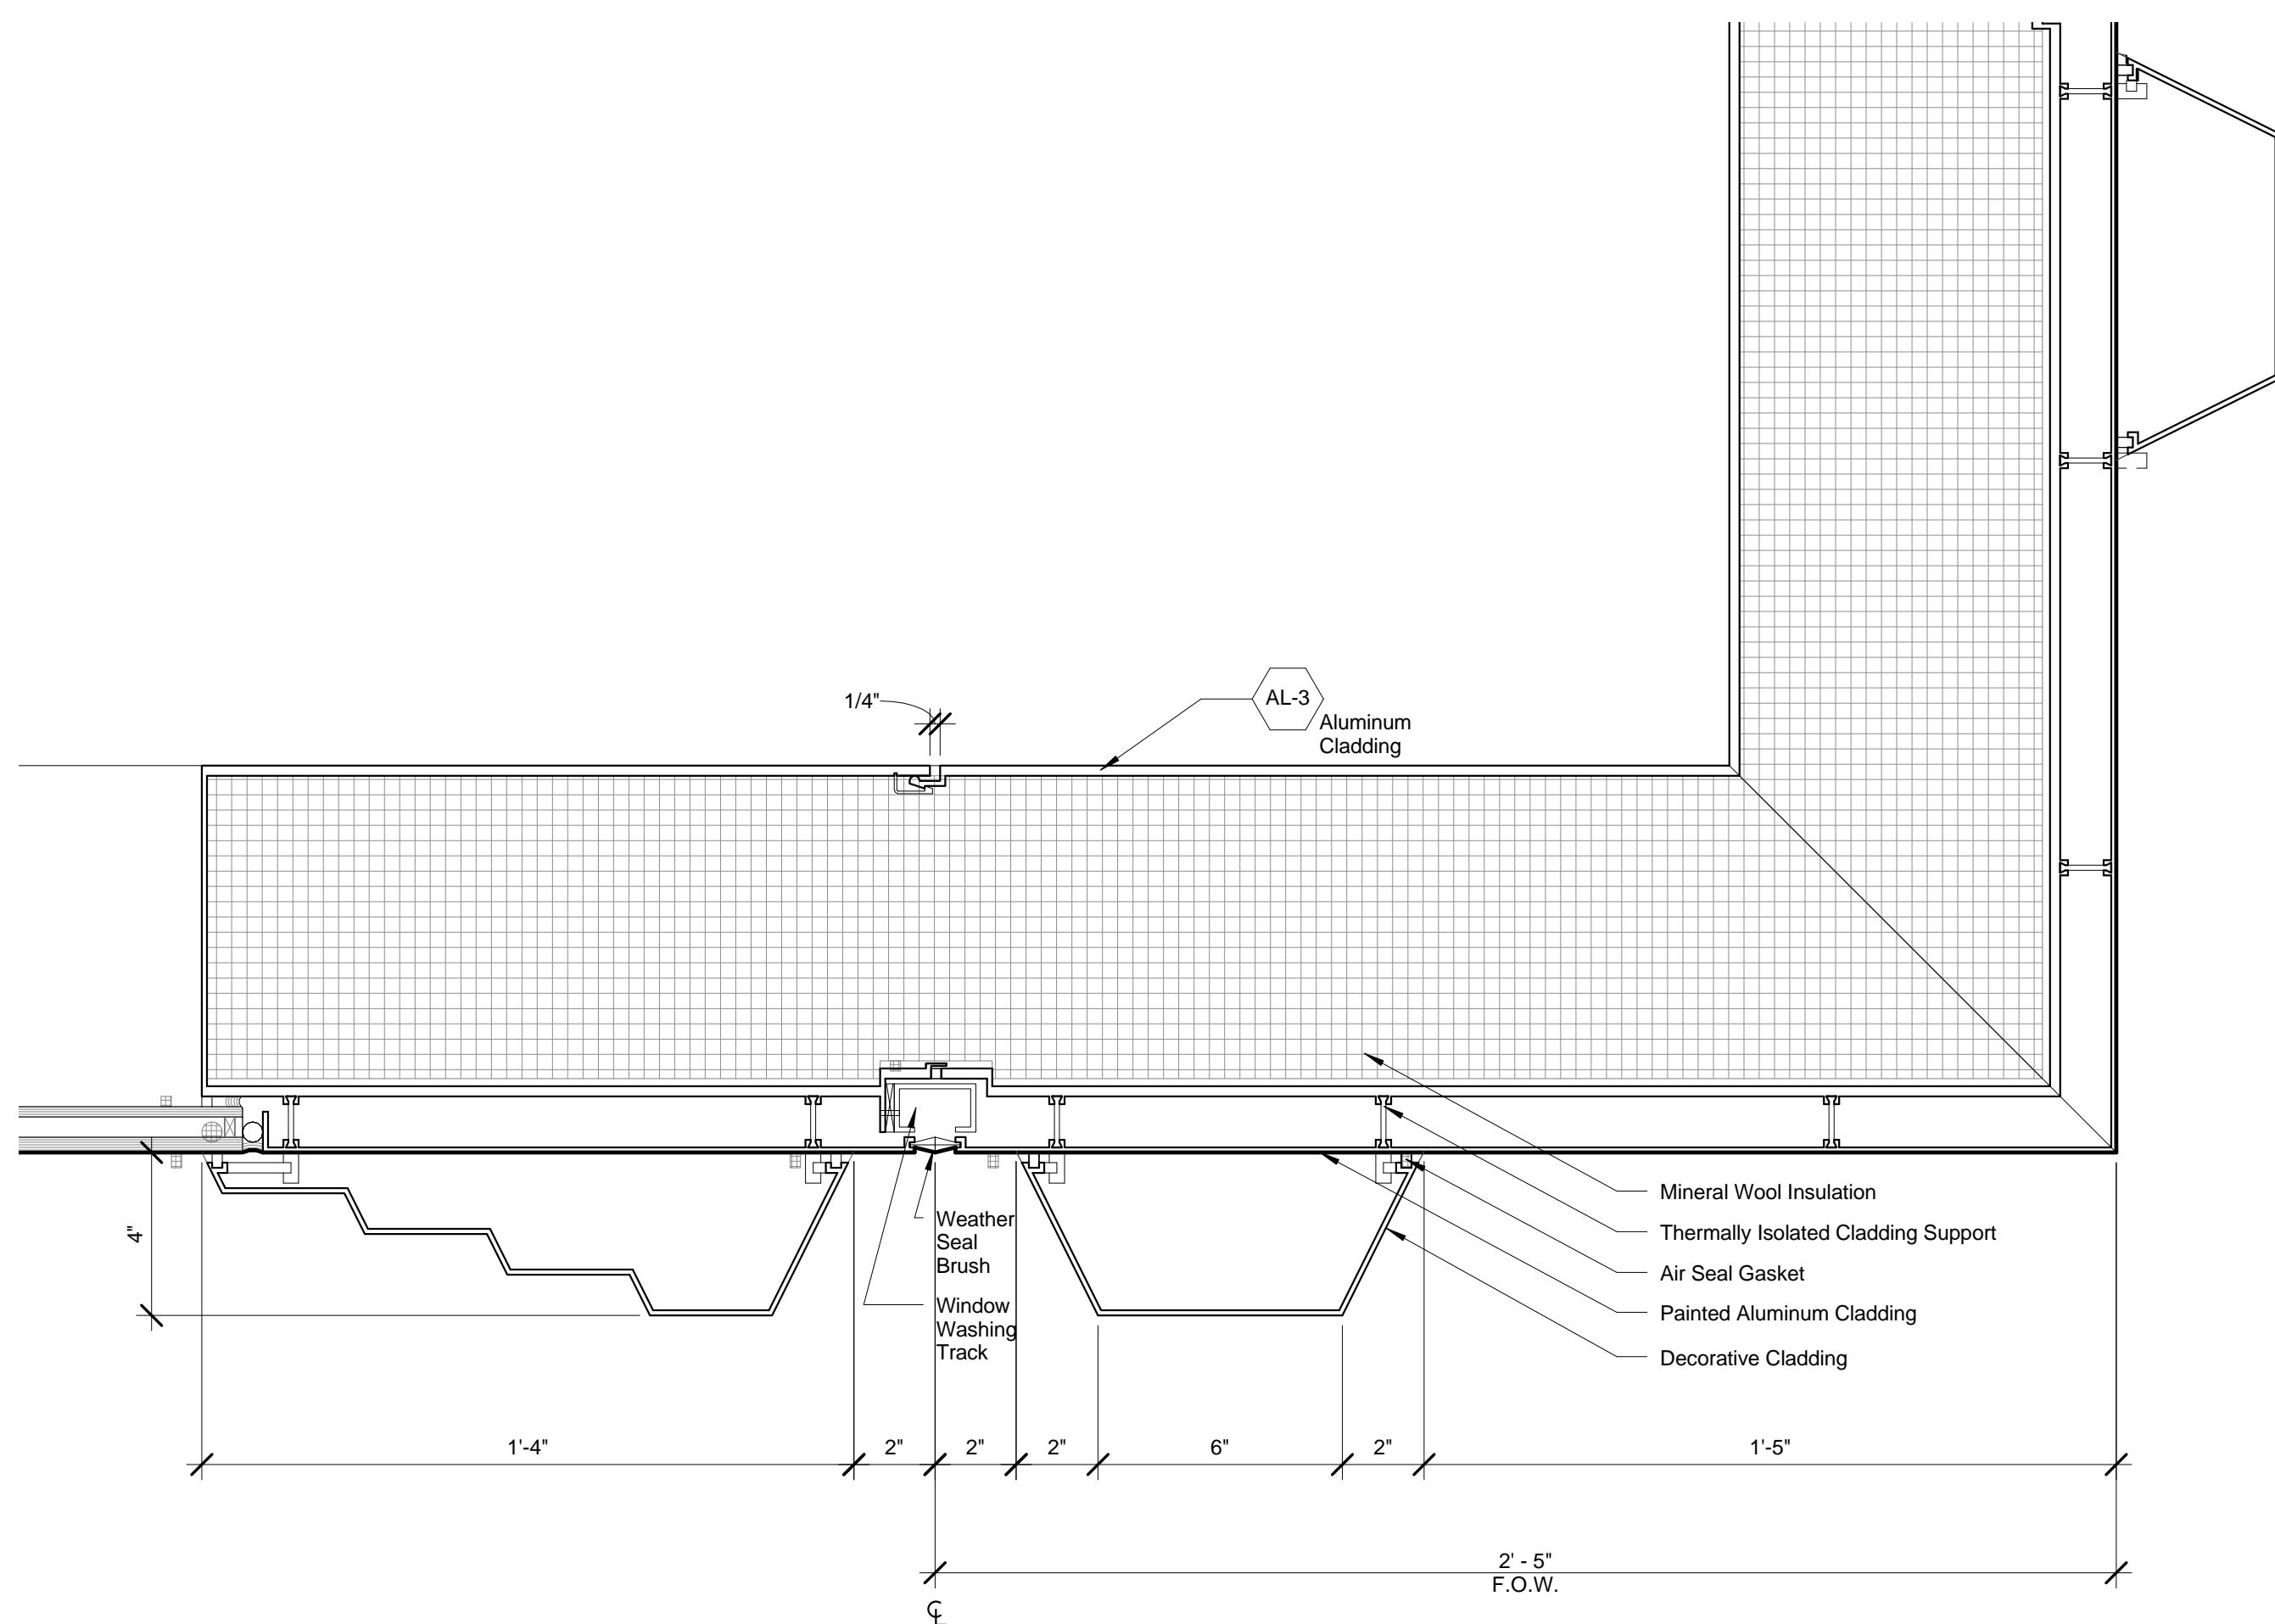

1 DETAIL PLAN - PODIUM GROUND LEVEL - CORNER
SCALE: 3" = 1'-0"

No.	Description	Date
2	D.O.B. BUILDING PERMIT FILING	05/01/2015

Key Plan

Date: 05/13/2015
Project No: 55HY
Author: Author
Sheet Number: 55HY-A3-351.00

Drawing Title

MULLION DETAILS -
PODIUM

Drawing Number

A3-351.00
SHEET 25 OF 36

55 HUDSON YARDS

Address
550 W 34th St. New York, NY
10001



Client
Related Companies
60 Columbus Circle
New York, NY 10023
Tel: 212.801.1000 Fax: 212.801.1048


Oxford Properties Group
320 Park Avenue, 17th Floor
New York, NY 10022
Tel: 212.986.7514 Fax: 212.986.7510

Mitsui Fudosan America, Inc.
1251 Avenue of the Americas, Suite 800
New York, NY 10020
Tel: 212.403.5600 Fax: 212.403.5657


Architect
Kohn Pedersen Fox Associates PC
Architects & Planning Consultants
11 West 42nd Street
New York, New York 10036
TEL: 212.977.6500 FAX: 212.956.2526

Structural Engineer
WSP
228 East 45th Street, 3rd Floor
New York, NY 10017
Tel: 212.687.9888 Fax: 646.487.5501


Mechanical, Electrical, Plumbing, Fire Protection
WSP
512 Seventh Avenue
New York, NY 10018
Tel: 212.552.9600

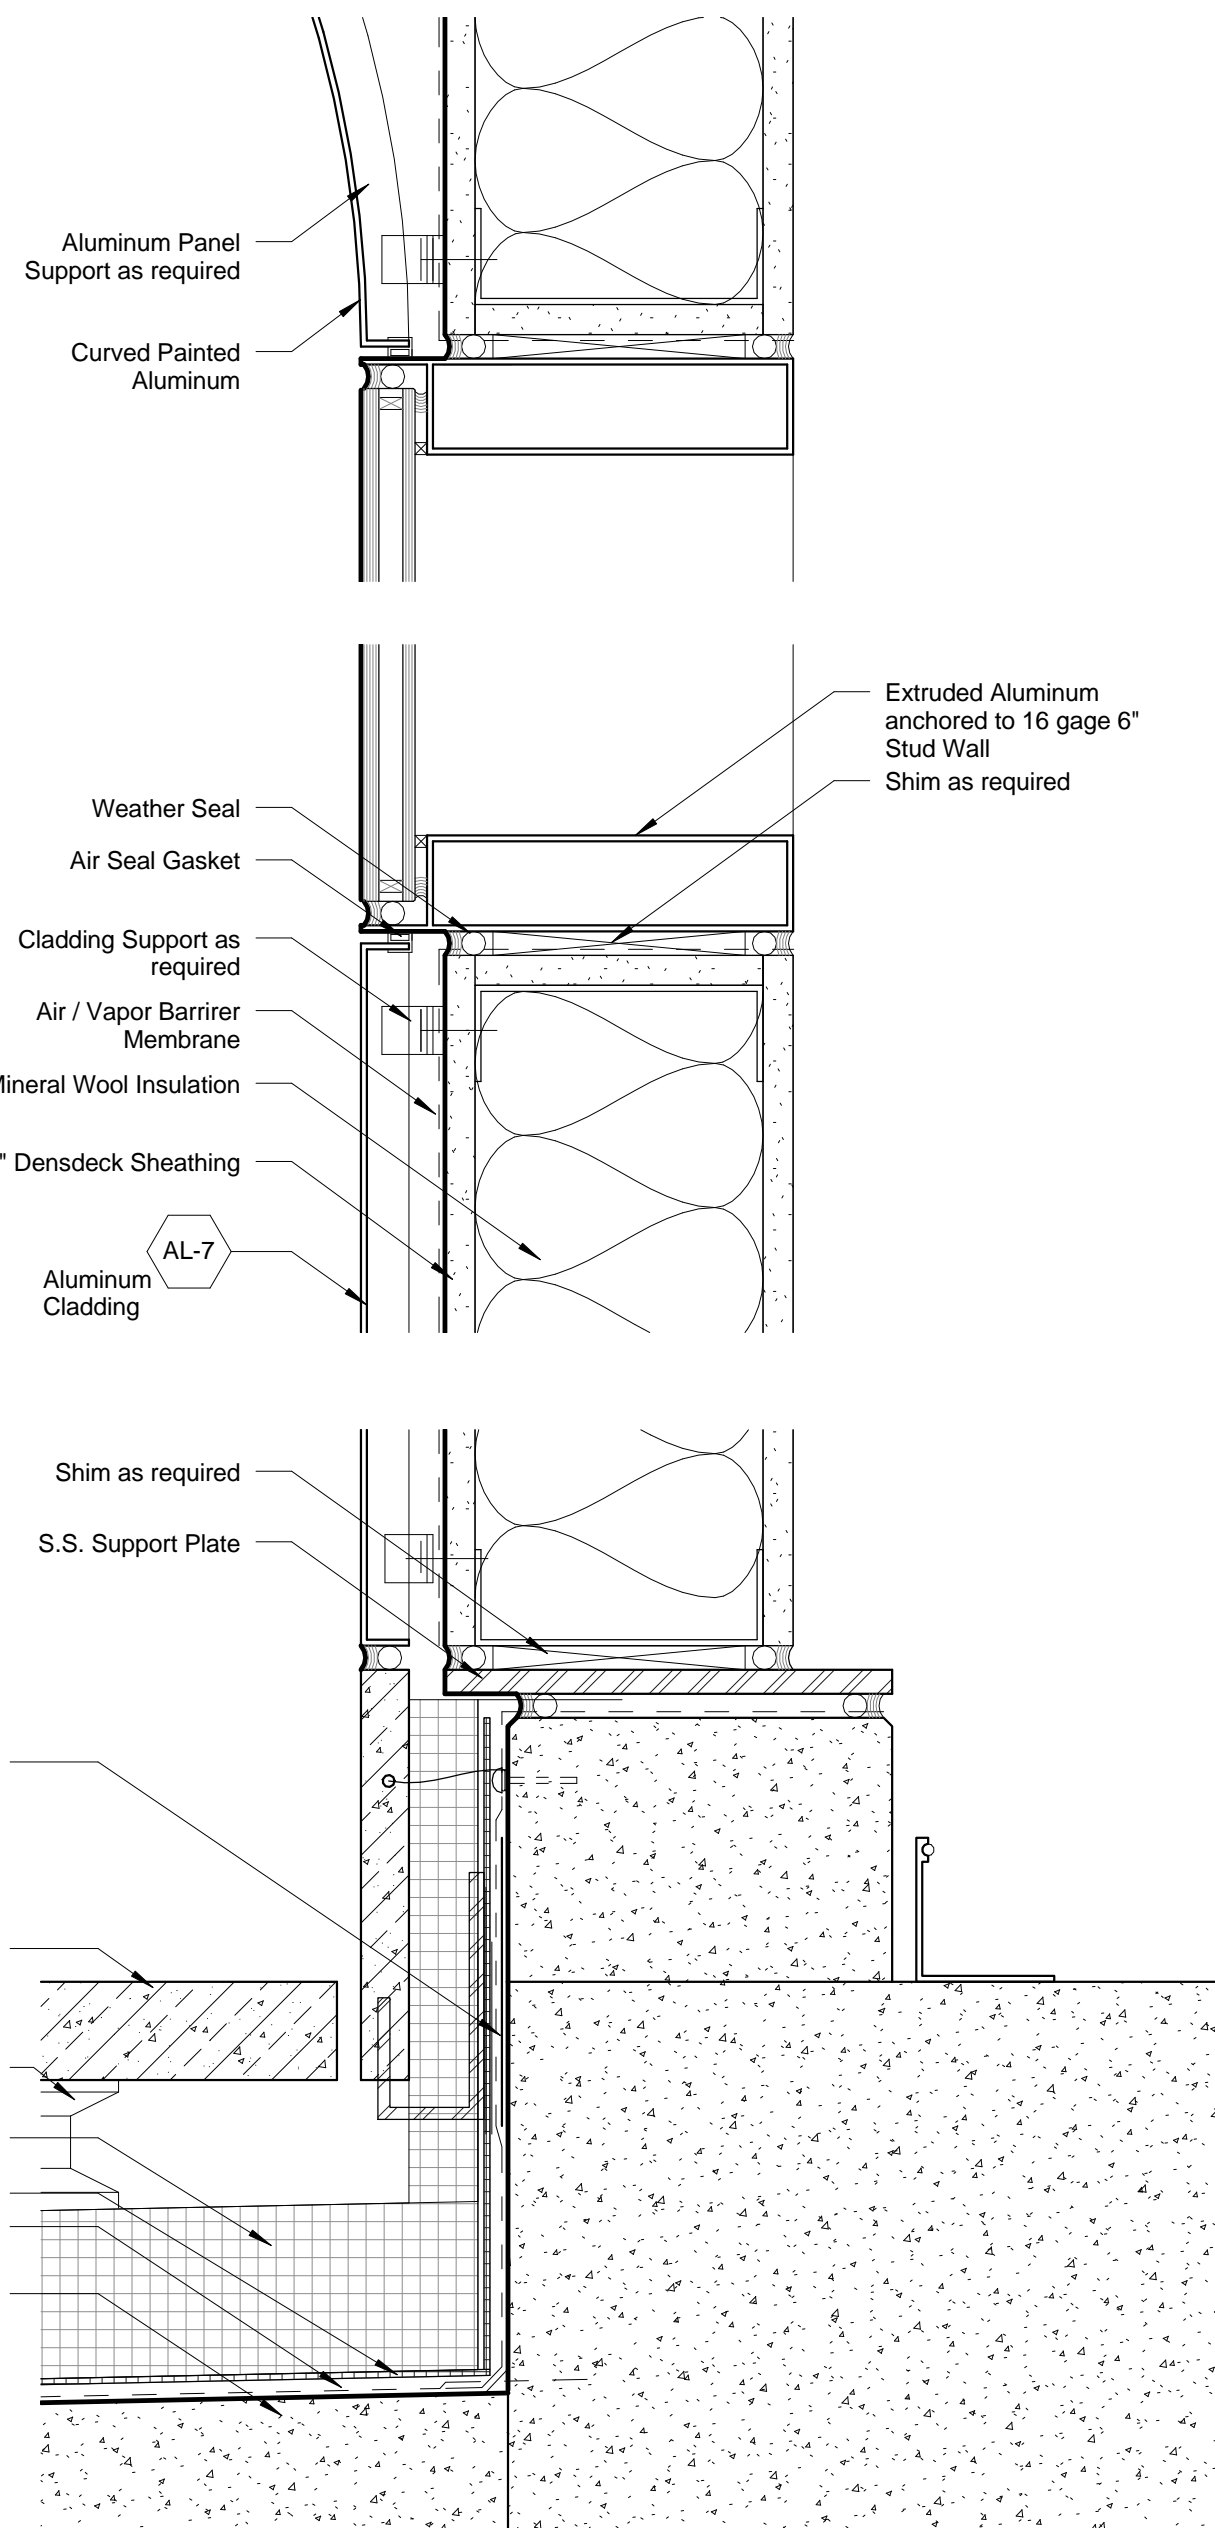


4 Detail Section - Podium Terrace - Punch Window
SCALE: 3" = 1'-0"

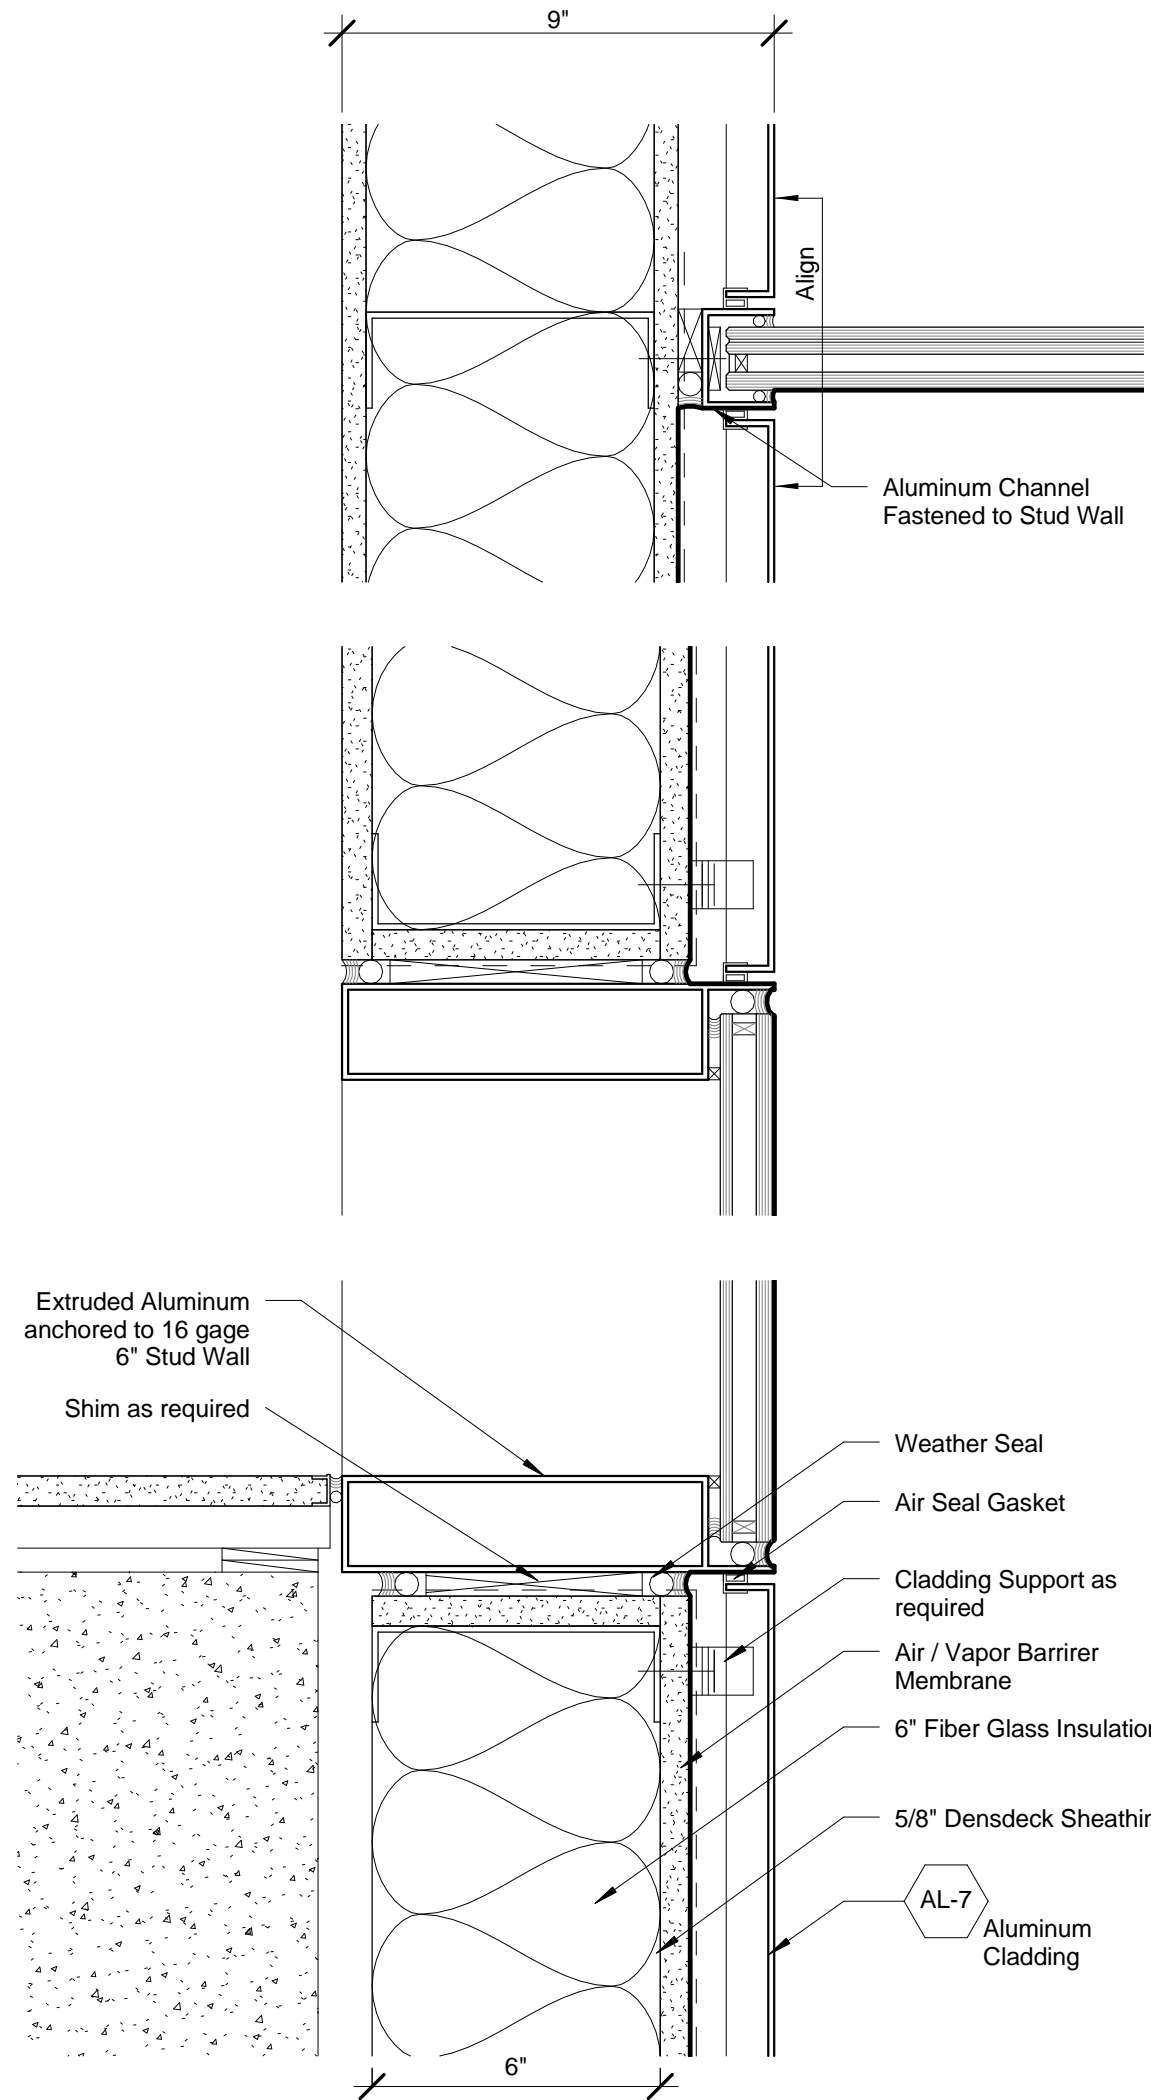


3 Detail Plan -Podium Terrace - Punched Window
SCALE: 3" = 1'-0"

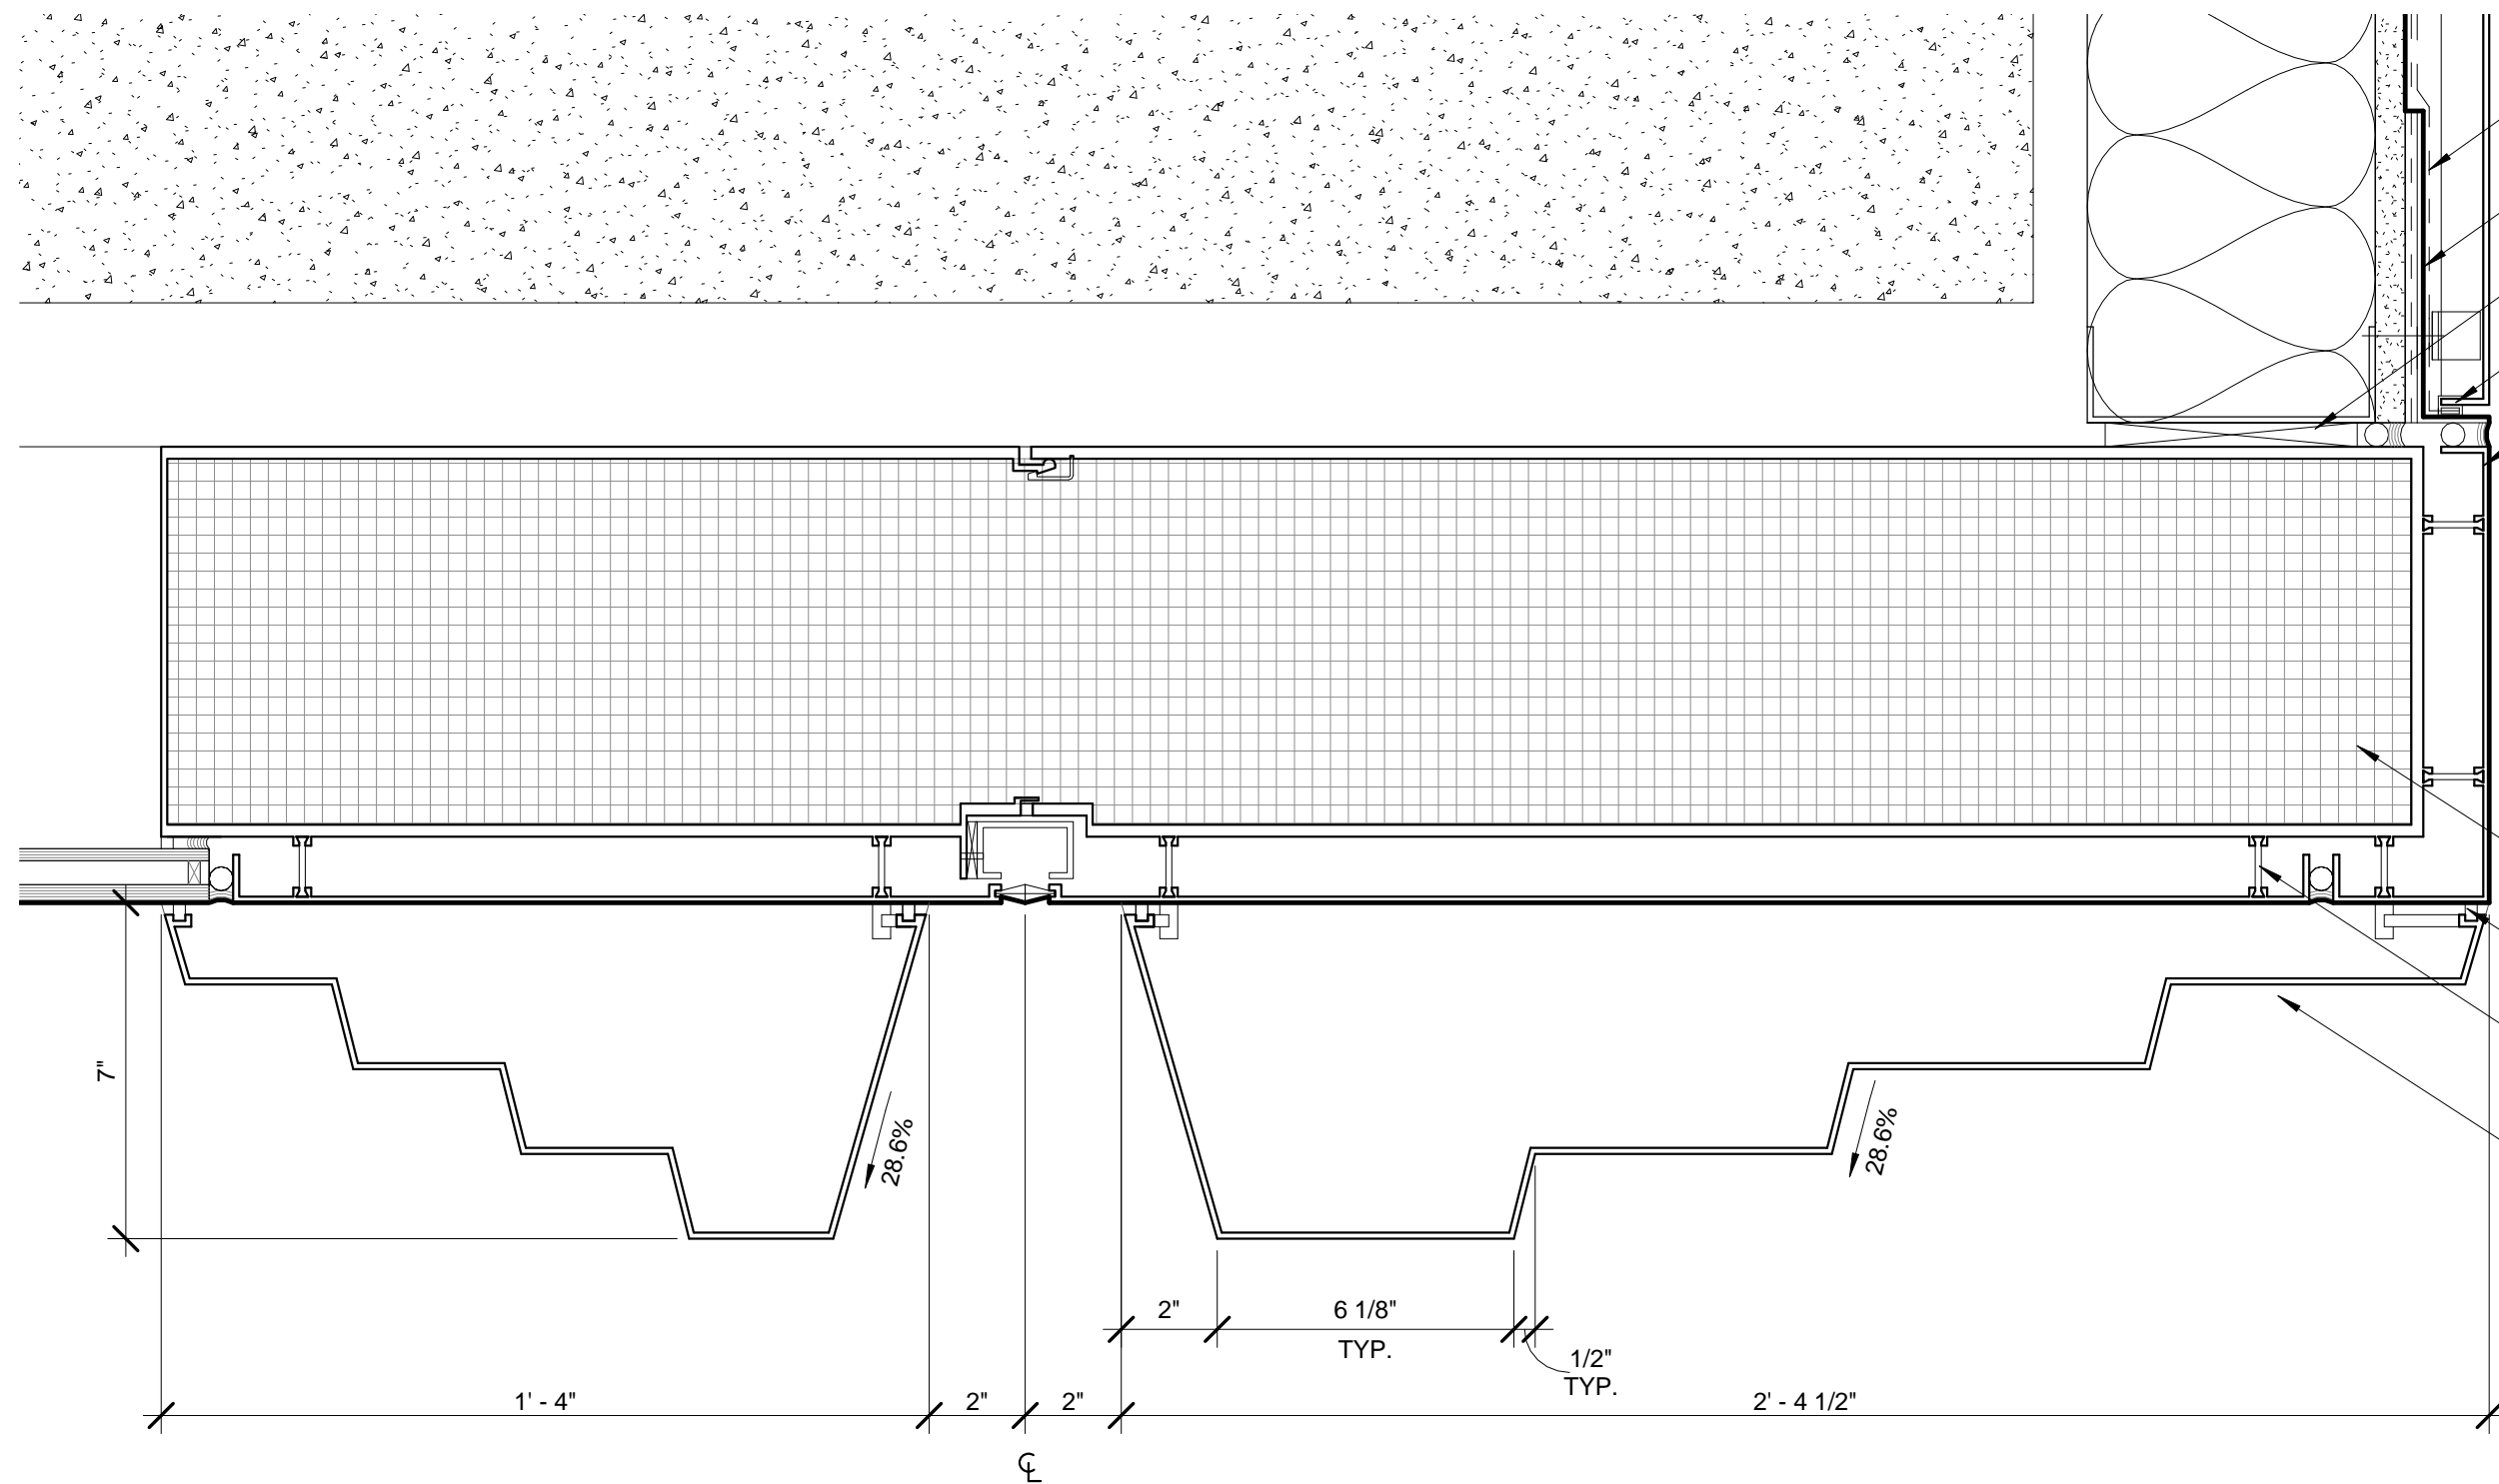

2 Detail Plan -Podium Terrace - Corner Detail
SCALE: 3" = 1'-0"

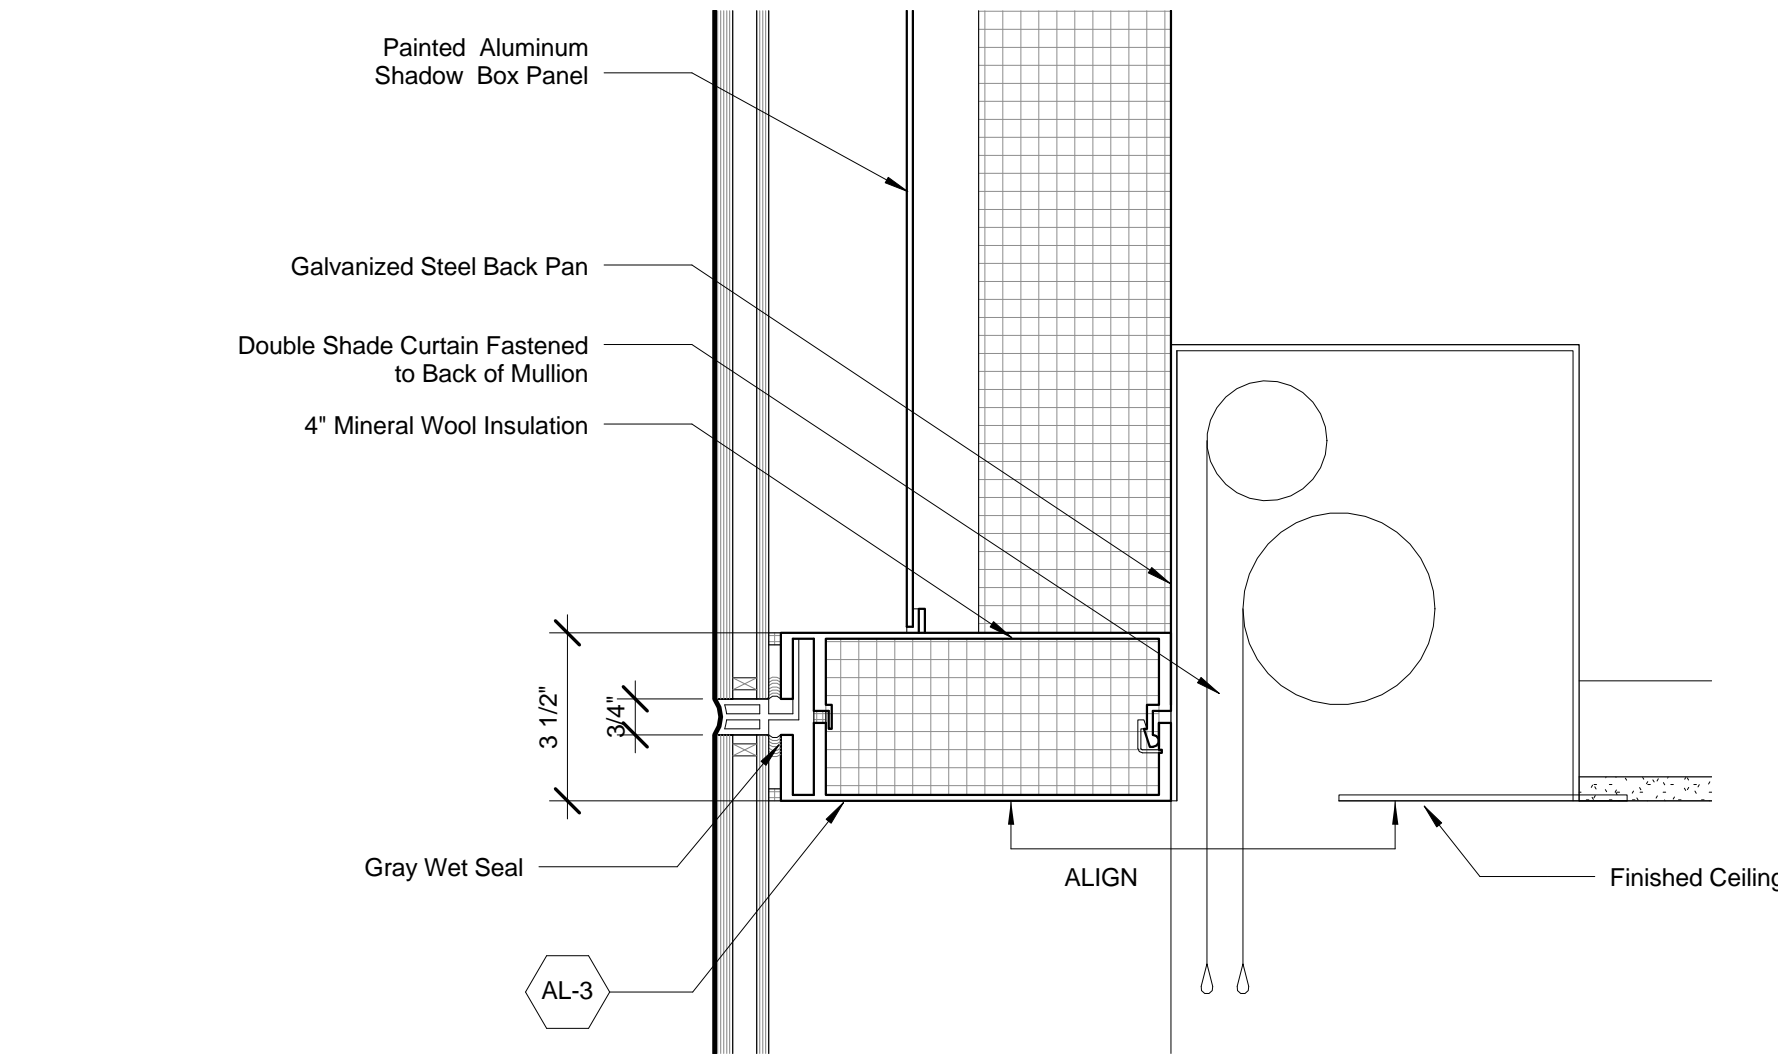

5 DETAIL SECTION - PODIUM TERRACE - TRANSOM
SCALE: 3" = 1'-0"

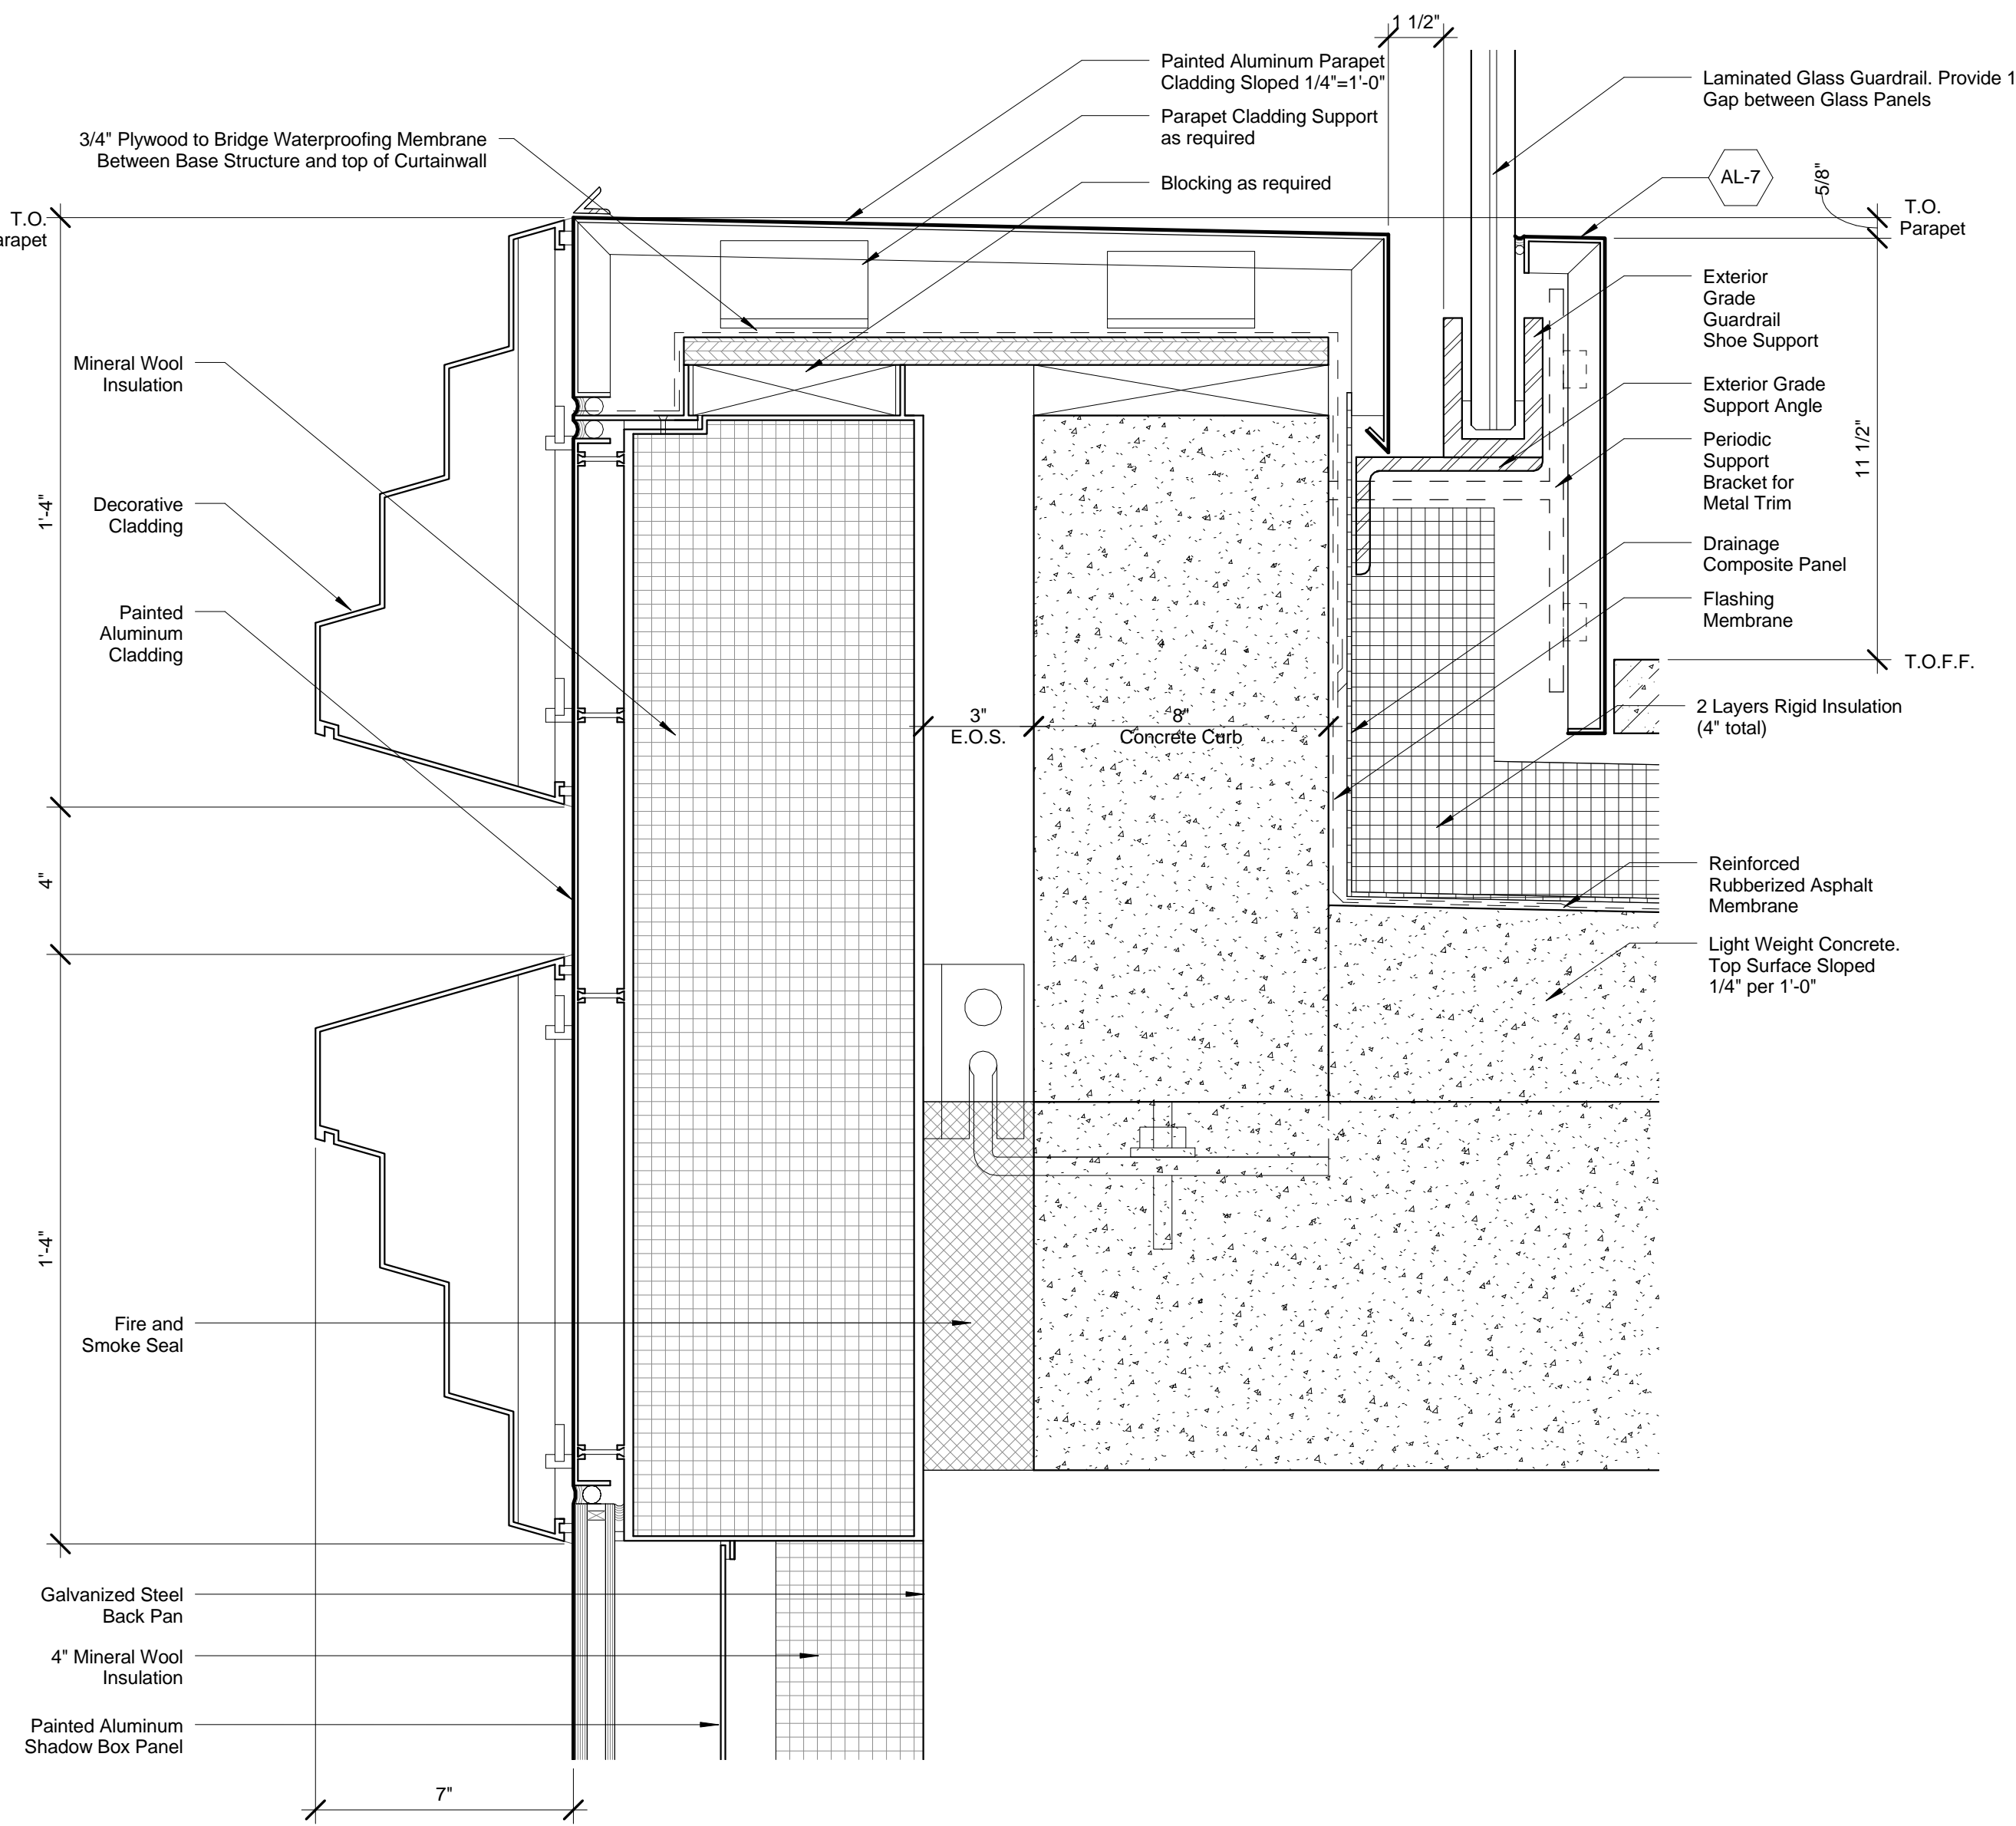

1 Detail Section - Podium Terrace - Parapet
SCALE: 3" = 1'-0"

No.	Description	Date
2	D.O.B. BUILDING PERMIT FILING	05/01/2015

Key Plan

Date:	05/13/2015
Project No:	SSNY
Drawn By:	Author
Sheet Number:	SSNY-A3-352.00

Drawing Title
**MULLION DETAILS -
PODIUM - TERRACE**

Drawing Number
A3-352.00
SHEET 26 OF 36



Address
550 W 34th St. New York, NY
10001



Related Companies
60 Columbus Circle
New York, NY 10023
Tel: 212.801.1000 Fax: 212.801.1048



Oxford Properties Group
320 Park Avenue, 17th Floor
New York, NY 10022
Tel: 212.986.7514 Fax: 212.986.7510

Mitsui Fudosan America, Inc.
1251 Avenue of the Americas, Suite 800
New York, NY 10020
Tel: 212.403.5600 Fax: 212.403.5657

Architect
Kohn Pedersen Fox Associates PC
Architects & Planning Consultants
11 West 42nd Street
New York, New York 10036
TEL: 212.977.6500 FAX: 212.956.2526

Structural Engineer
WSP
228 East 45th Street, 3rd Floor
New York, NY 10017
Tel: 212.687.9888 Fax: 646.487.5501

Mechanical, Electrical, Plumbing, Fire Protection
WSP
512 Seventh Avenue
New York, NY 10018
Tel: 212.532.9600

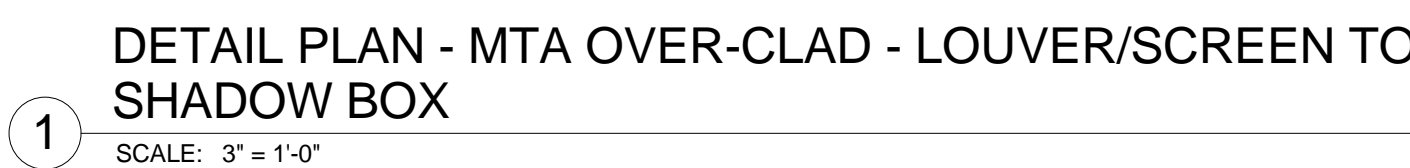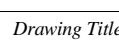Key Plan

**MULLION DETAILS -
PODIUM - MTA
OVER-CLAD**

Dwivedi *et al.*

A3-354.00

Address
550 W 34th St. New York, NY
10001



Client
Related Companies
60 Columbus Circle
New York, NY 10023
Tel: 212.801.1000 Fax: 212.801.1048

Oxford Properties Group
320 Park Avenue, 17th Floor
New York, NY 10022
Tel: 212.986.7514 Fax: 212.986.7510


Mitsui Fudosan America, Inc.
1251 Avenue of the Americas, Suite 800
New York, NY 10020
Tel: 212.403.5600 Fax: 212.403.5657

Architect
Kohn Pedersen Fox Associates PC
Architects & Planning Consultants
11 West 42nd Street
New York, New York 10036
TEL: 212.977.6500 FAX: 212.956.2526


Structural Engineer
WSP
228 East 45th Street, 3rd Floor
New York, NY 10017
Tel: 212.687.9888 Fax: 646.487.5501

Mechanical, Electrical, Plumbing, Fire Protection
WSP
512 Seventh Avenue
New York, NY 10018
Tel: 212.532.9600


5 DETAIL SECTION - MTA OVER-CLAD TRANSITION - SHADOW BOX TO VISION
SCALE: 3" = 1'-0"

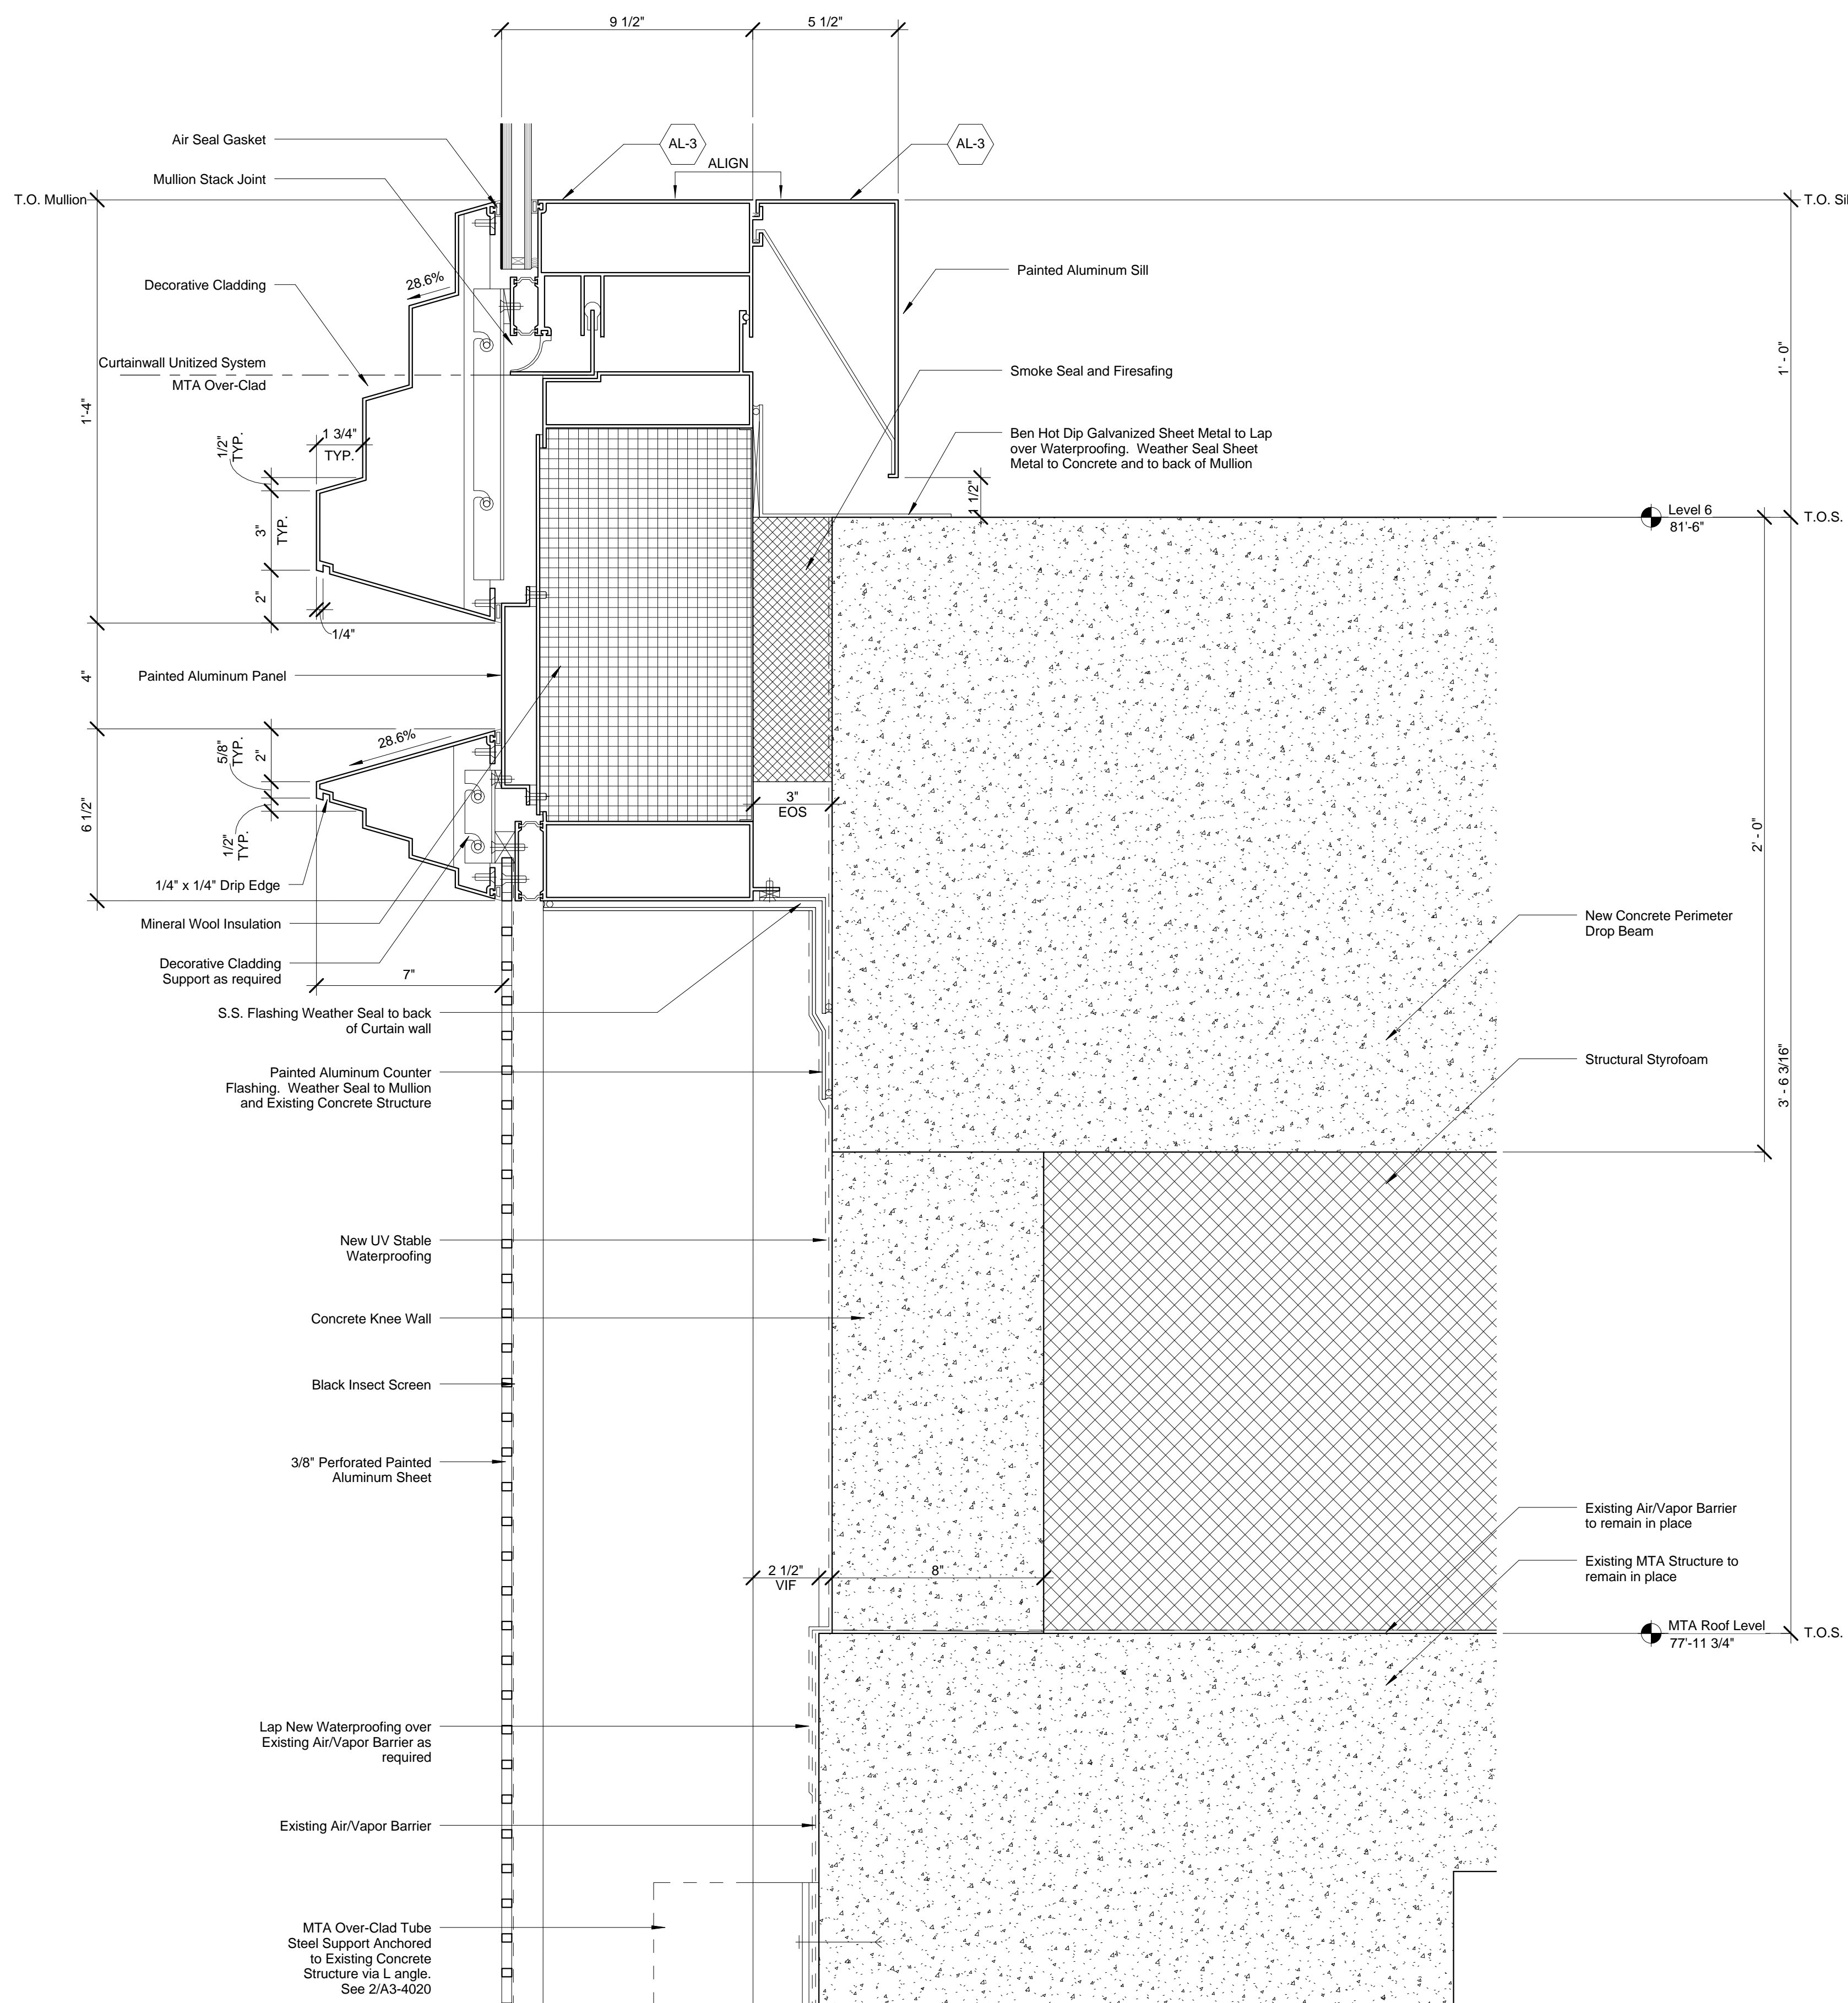


4 DETAIL SECTION - MTA OVER-CLAD TRANSITION -
LOUVER/SCREEN TO VISION
SCALE: 3" = 1'-0"

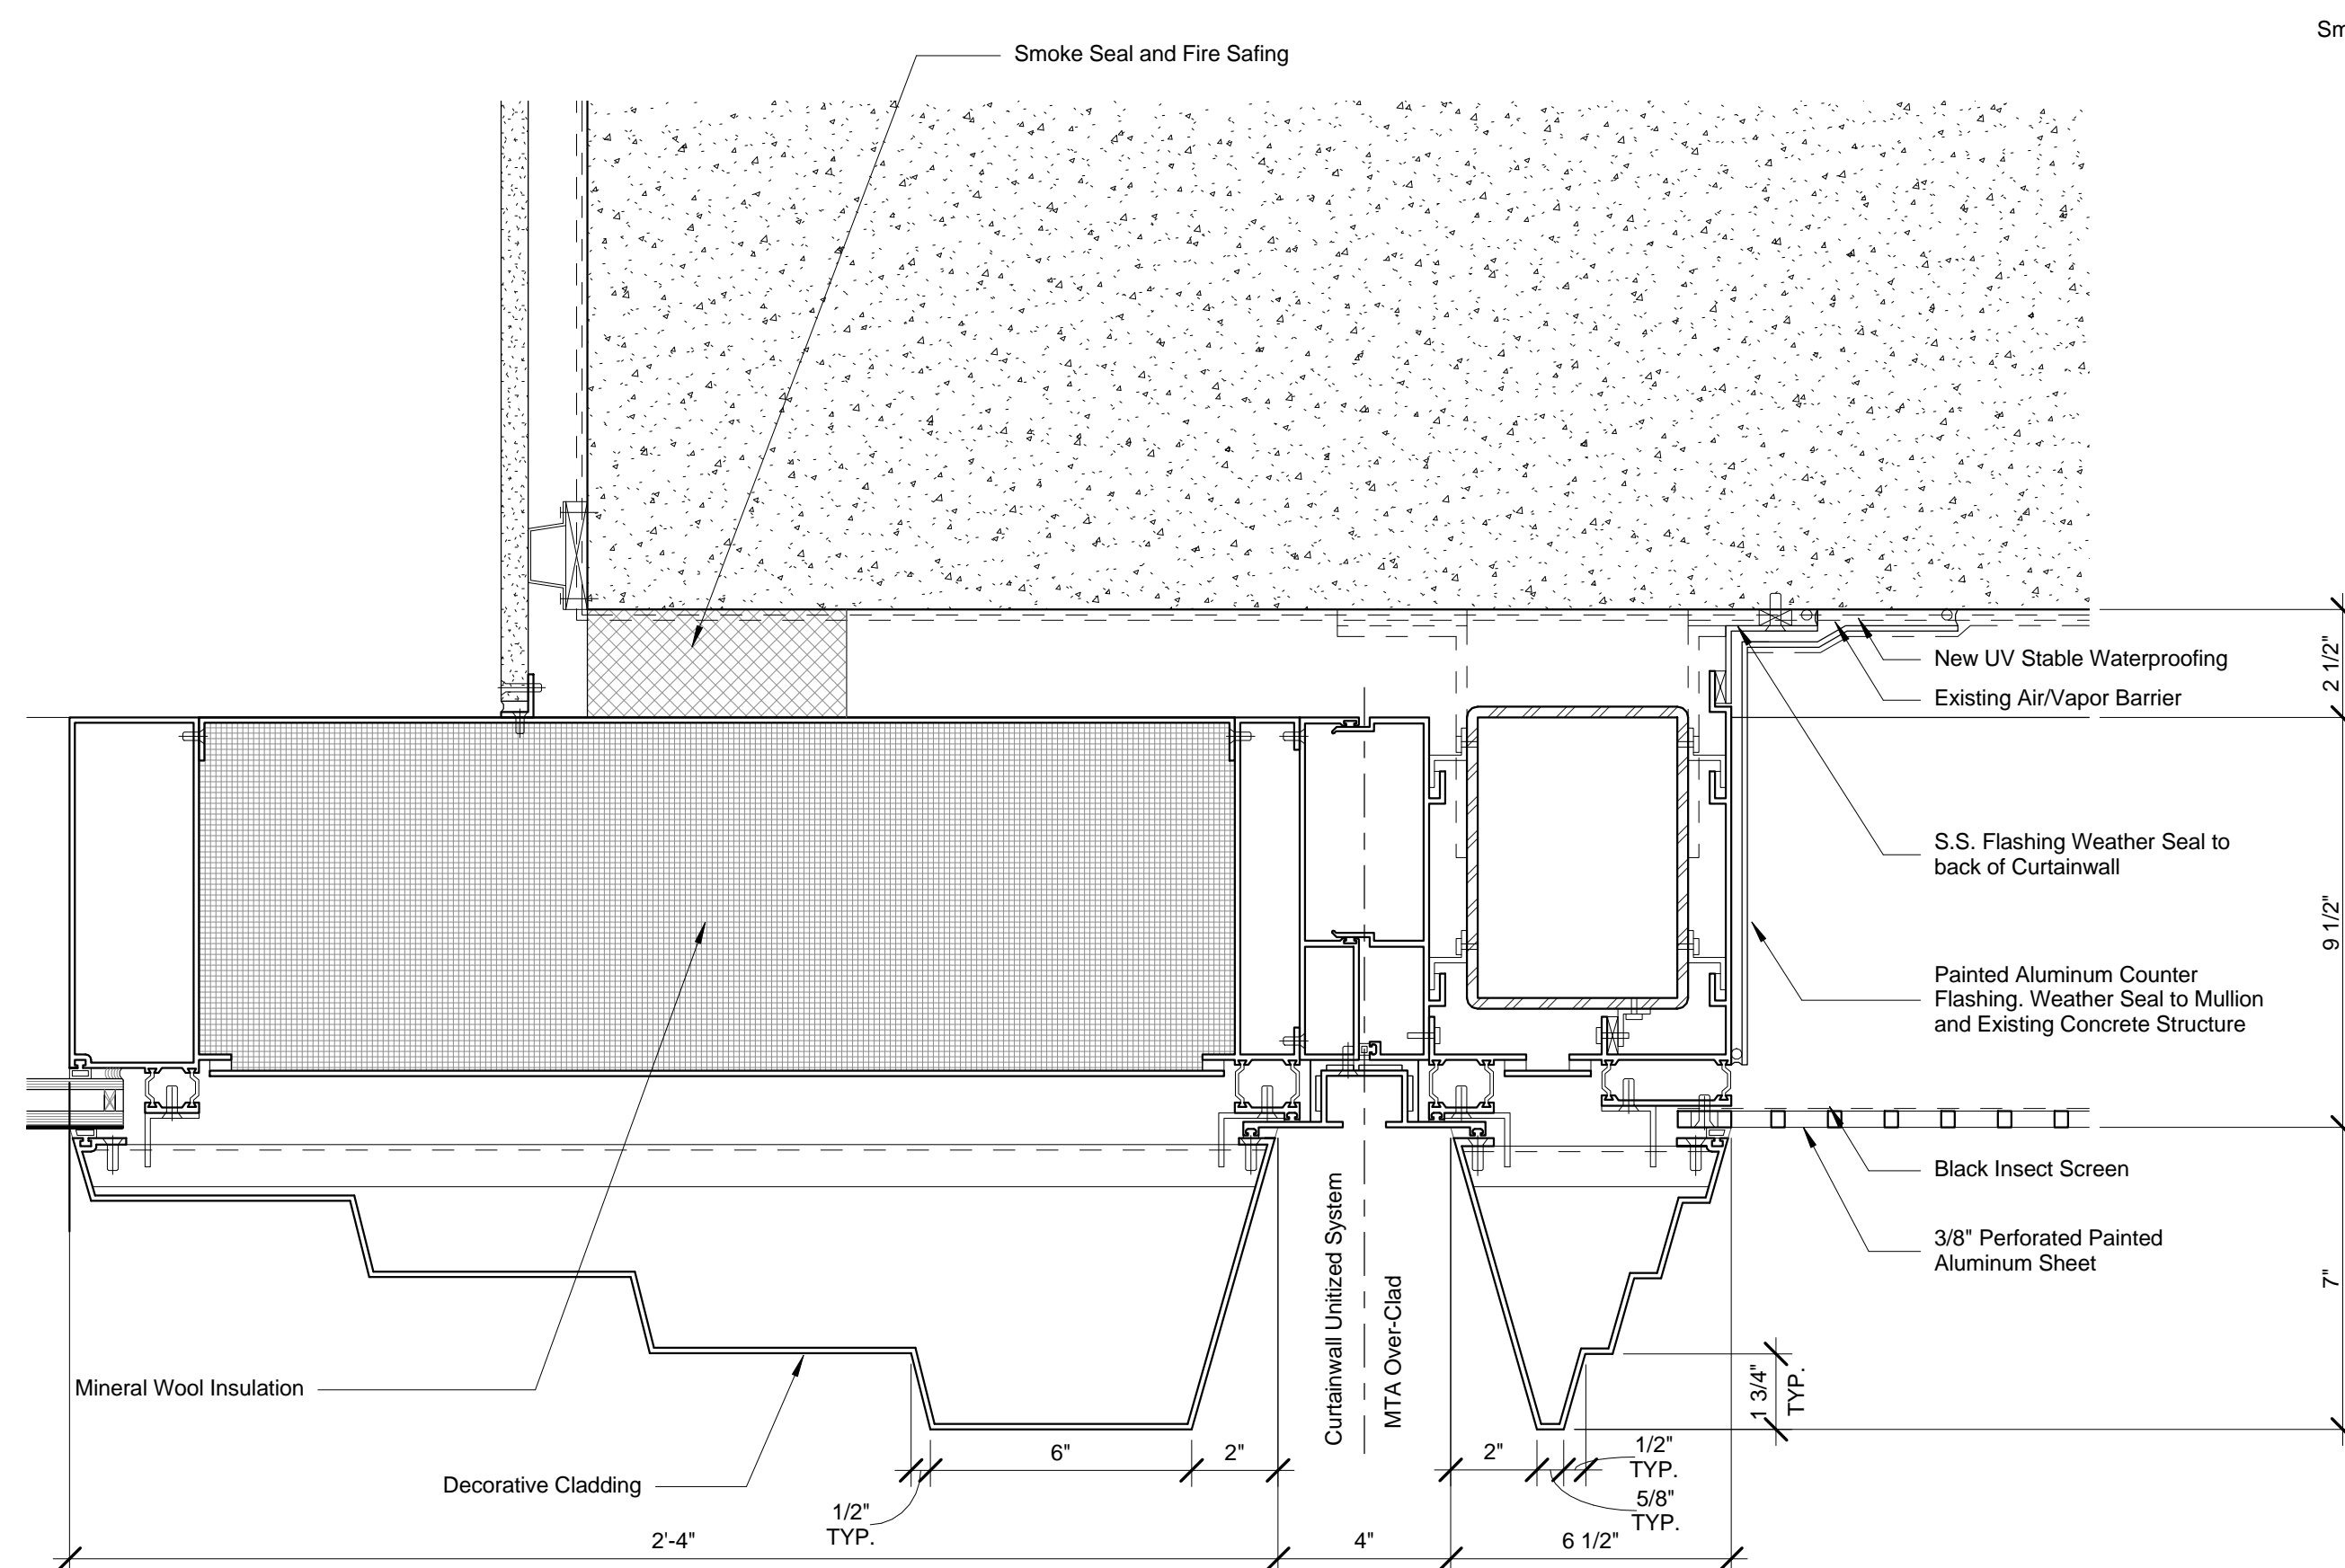

3 DETAIL PLAN - MTA OVER-CLAD TRANSITION - VISION TO LOUVER/SCREEN
SCALE: 3" = 1'-0"

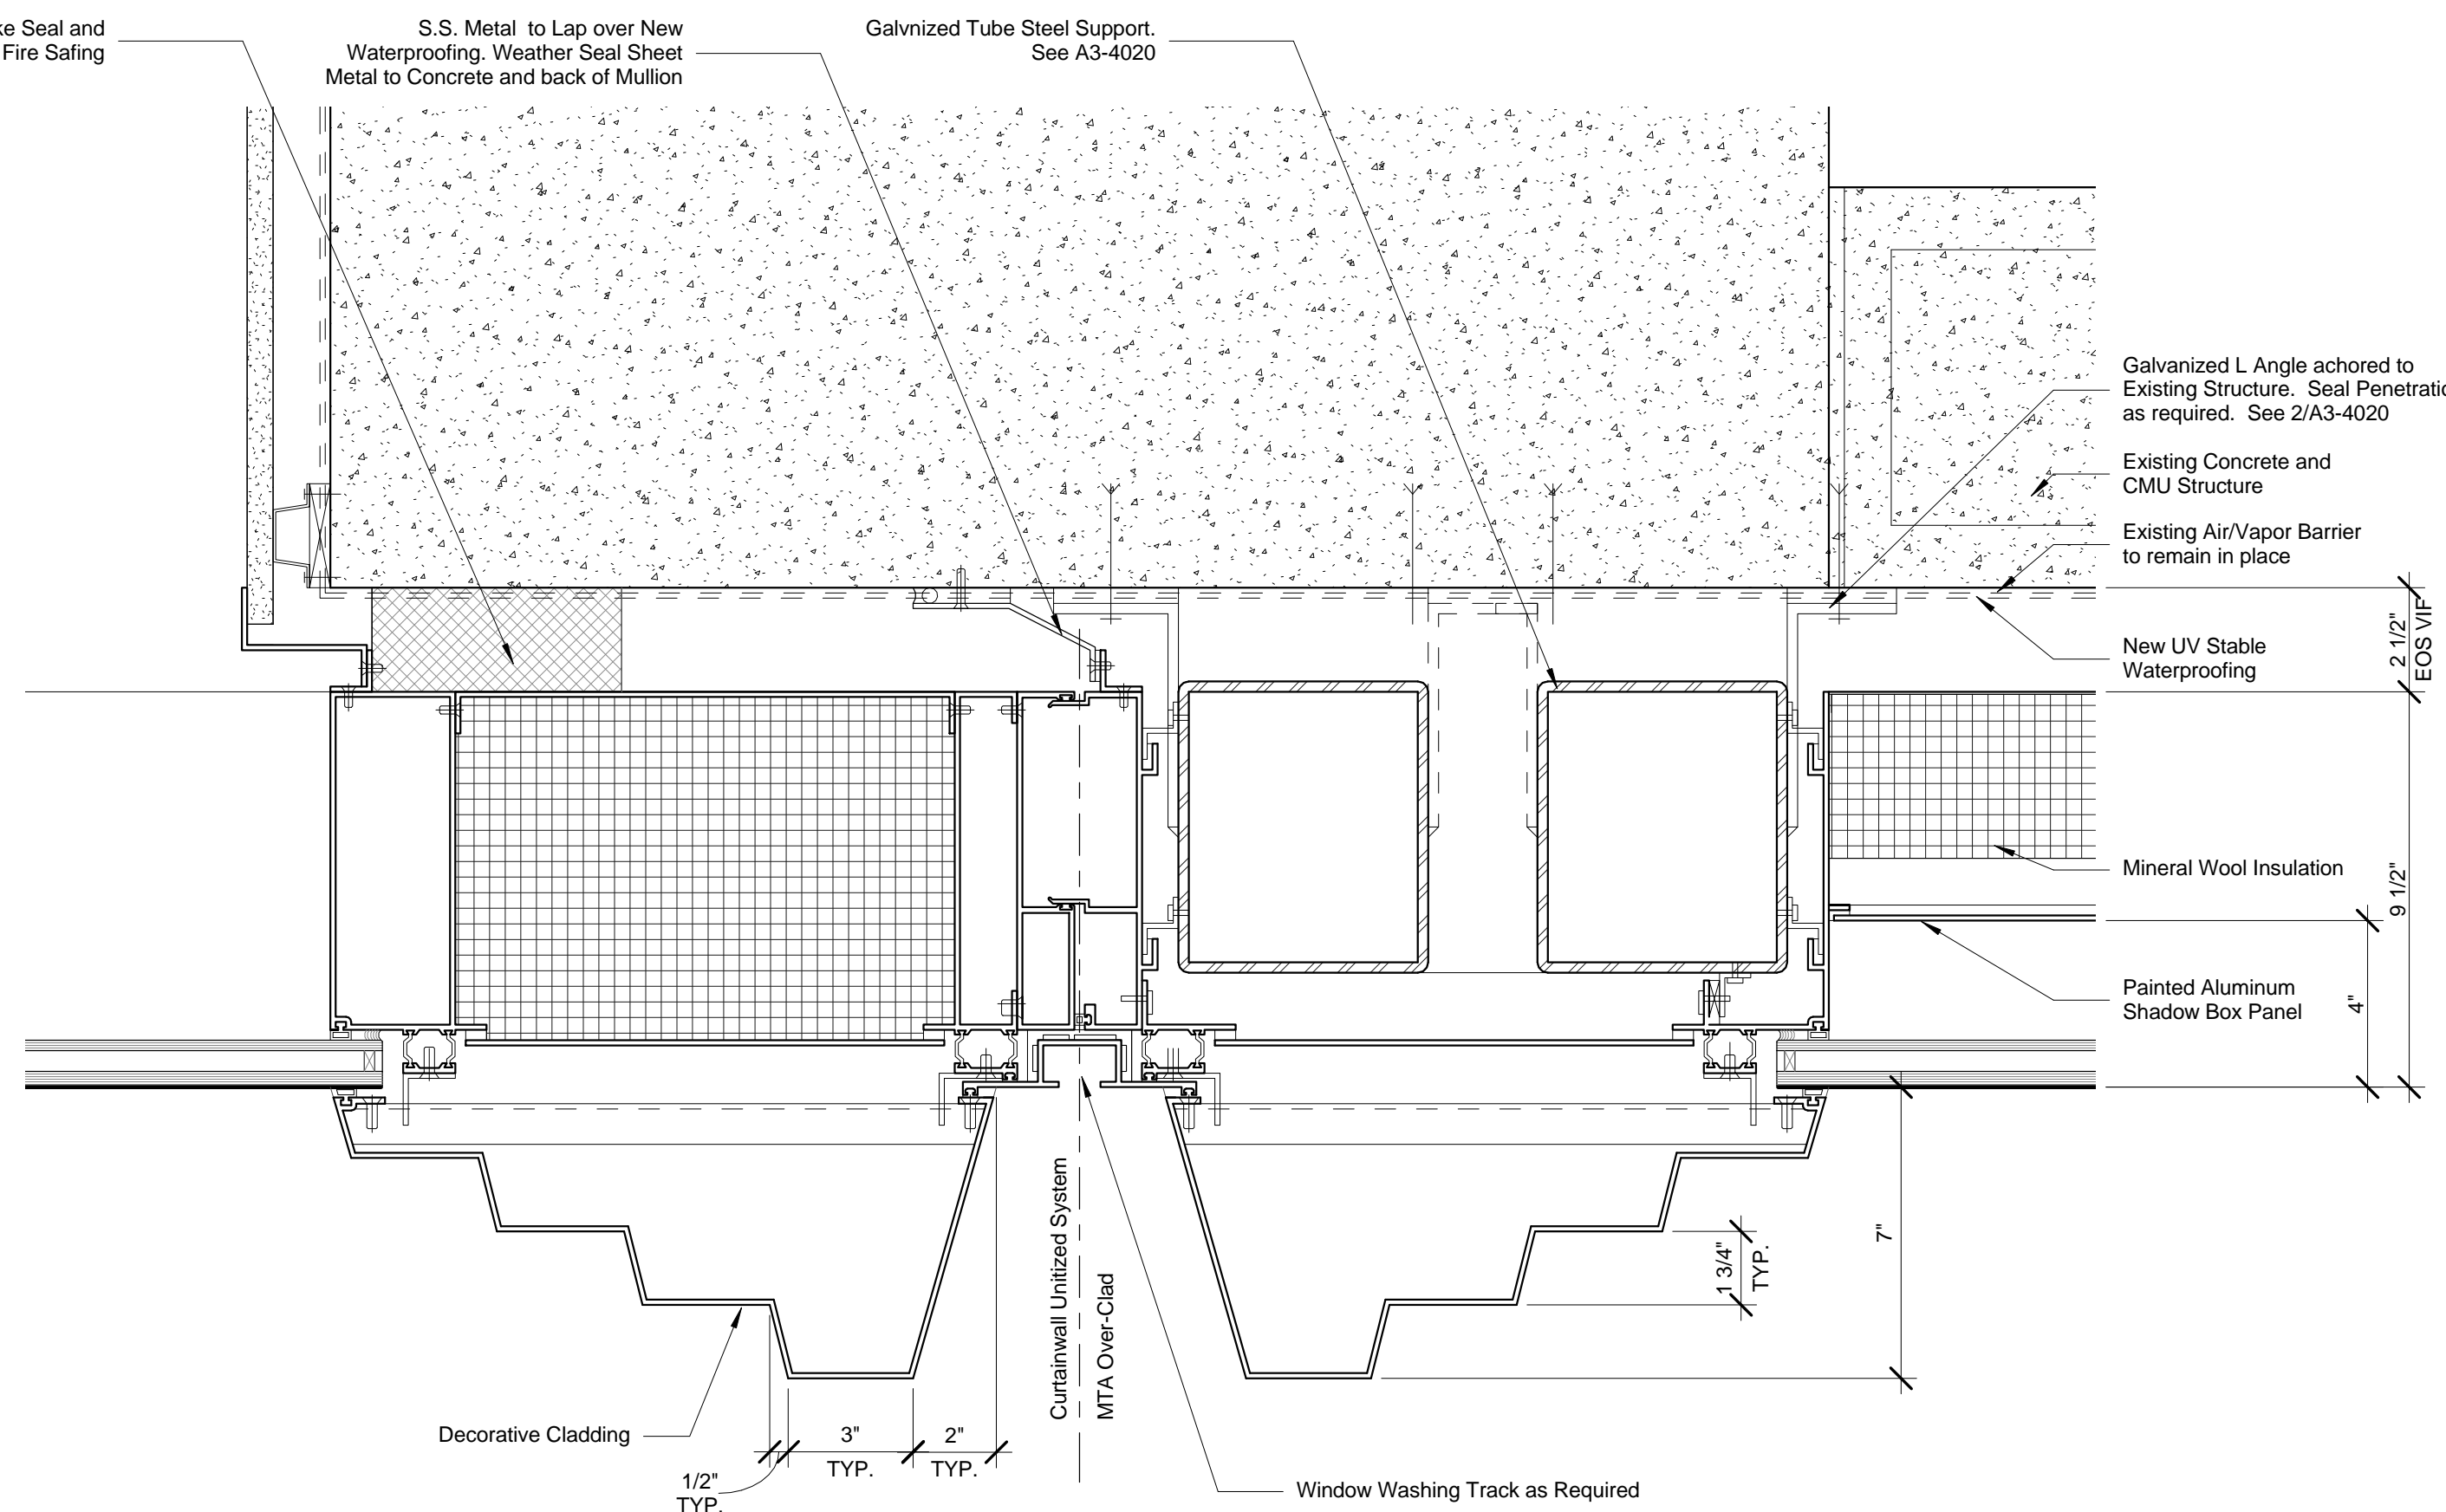

2 DETAIL PLAN - MTA OVER-CLAD TRANSITION - VISION TO
SHADOW BOX
SCALE: 3" = 1'-0"

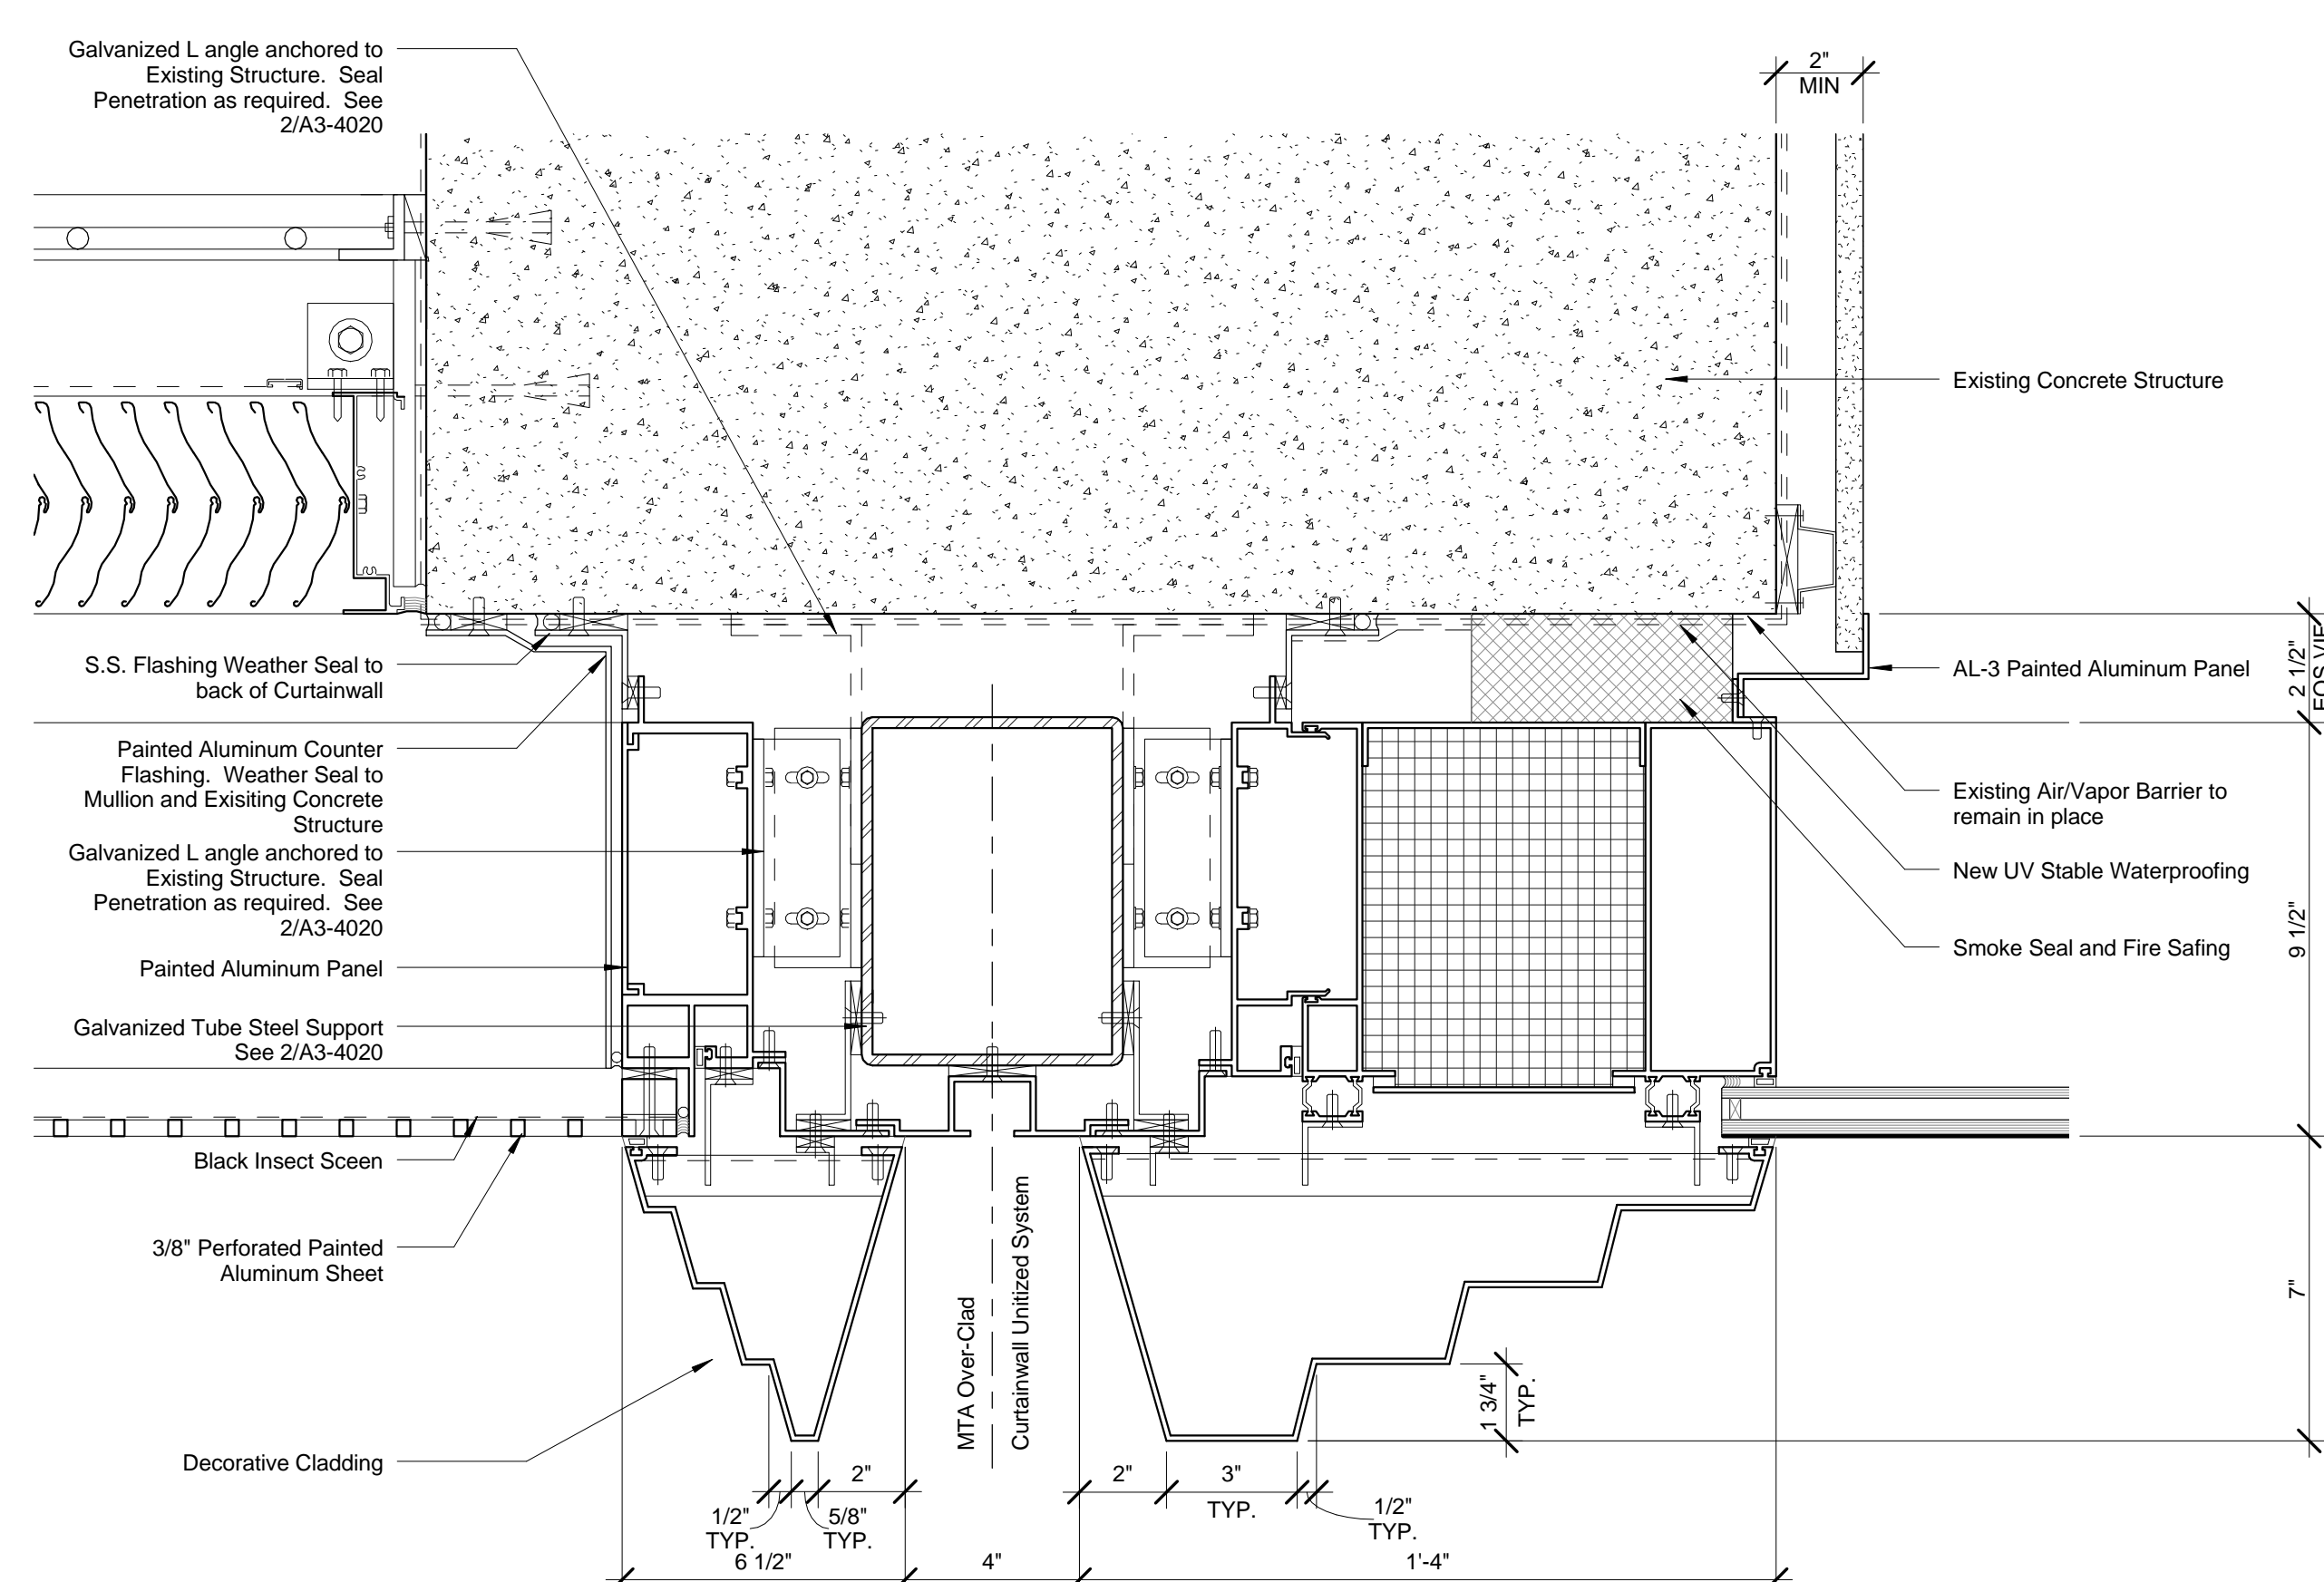

1
DETAIL PLAN - MTA OVER-CLAD TRANSITION -
LOUVER/SCREEN TO VISION
SCALE: 3" = 1'-0"

2	D.O.B. BUILDING PERMIT FILING	05/01/2015
No.	Description	Date

Key Point

Issue Date: 05/12/2015

Page 10 of 10

55H
Author

Silver, Anne

55HY-A3-355.00

Discussion

MULLION DETAILS - RODUM, MTA

PO.

OVER-CLAD
Dwelling Number

A

A3-355.00

SHEET 29 OF 36

Address
550 W 34th St. New York, NY
10001



Client

Related Companies
50 Columbus Circle
New York, NY 10023
Tel: 212.801.1000 Fax: 212.801.1048

Oxford Properties Group
320 Park Avenue, 17th Floor
New York, NY 10022
Tel: 212.986.7514 Fax: 212.986.7510

Mitsui Fudosan America, Inc.
251 Avenue of the Americas, Suite 800
New York, NY 10020
Tel: 212.403.5600 Fax: 212.403.5657

Architects


Kohn Pedersen Fox Associates PC
Architects & Planning Consultants
11 West 42nd Street
New York, New York 10036
TEL: 212.977.6500 FAX: 212.956.2526

Structural Engineer


WSP
228 East 45th Street, 3rd Floor
New York, NY 10017
Tel: 212.687.9888 Fax: 646.487.5501

Mechanical, Electrical, Plumbing, Fire Protection

WSP
512 Seventh Avenue
New York, NY 10018
Tel: 212.532.9600

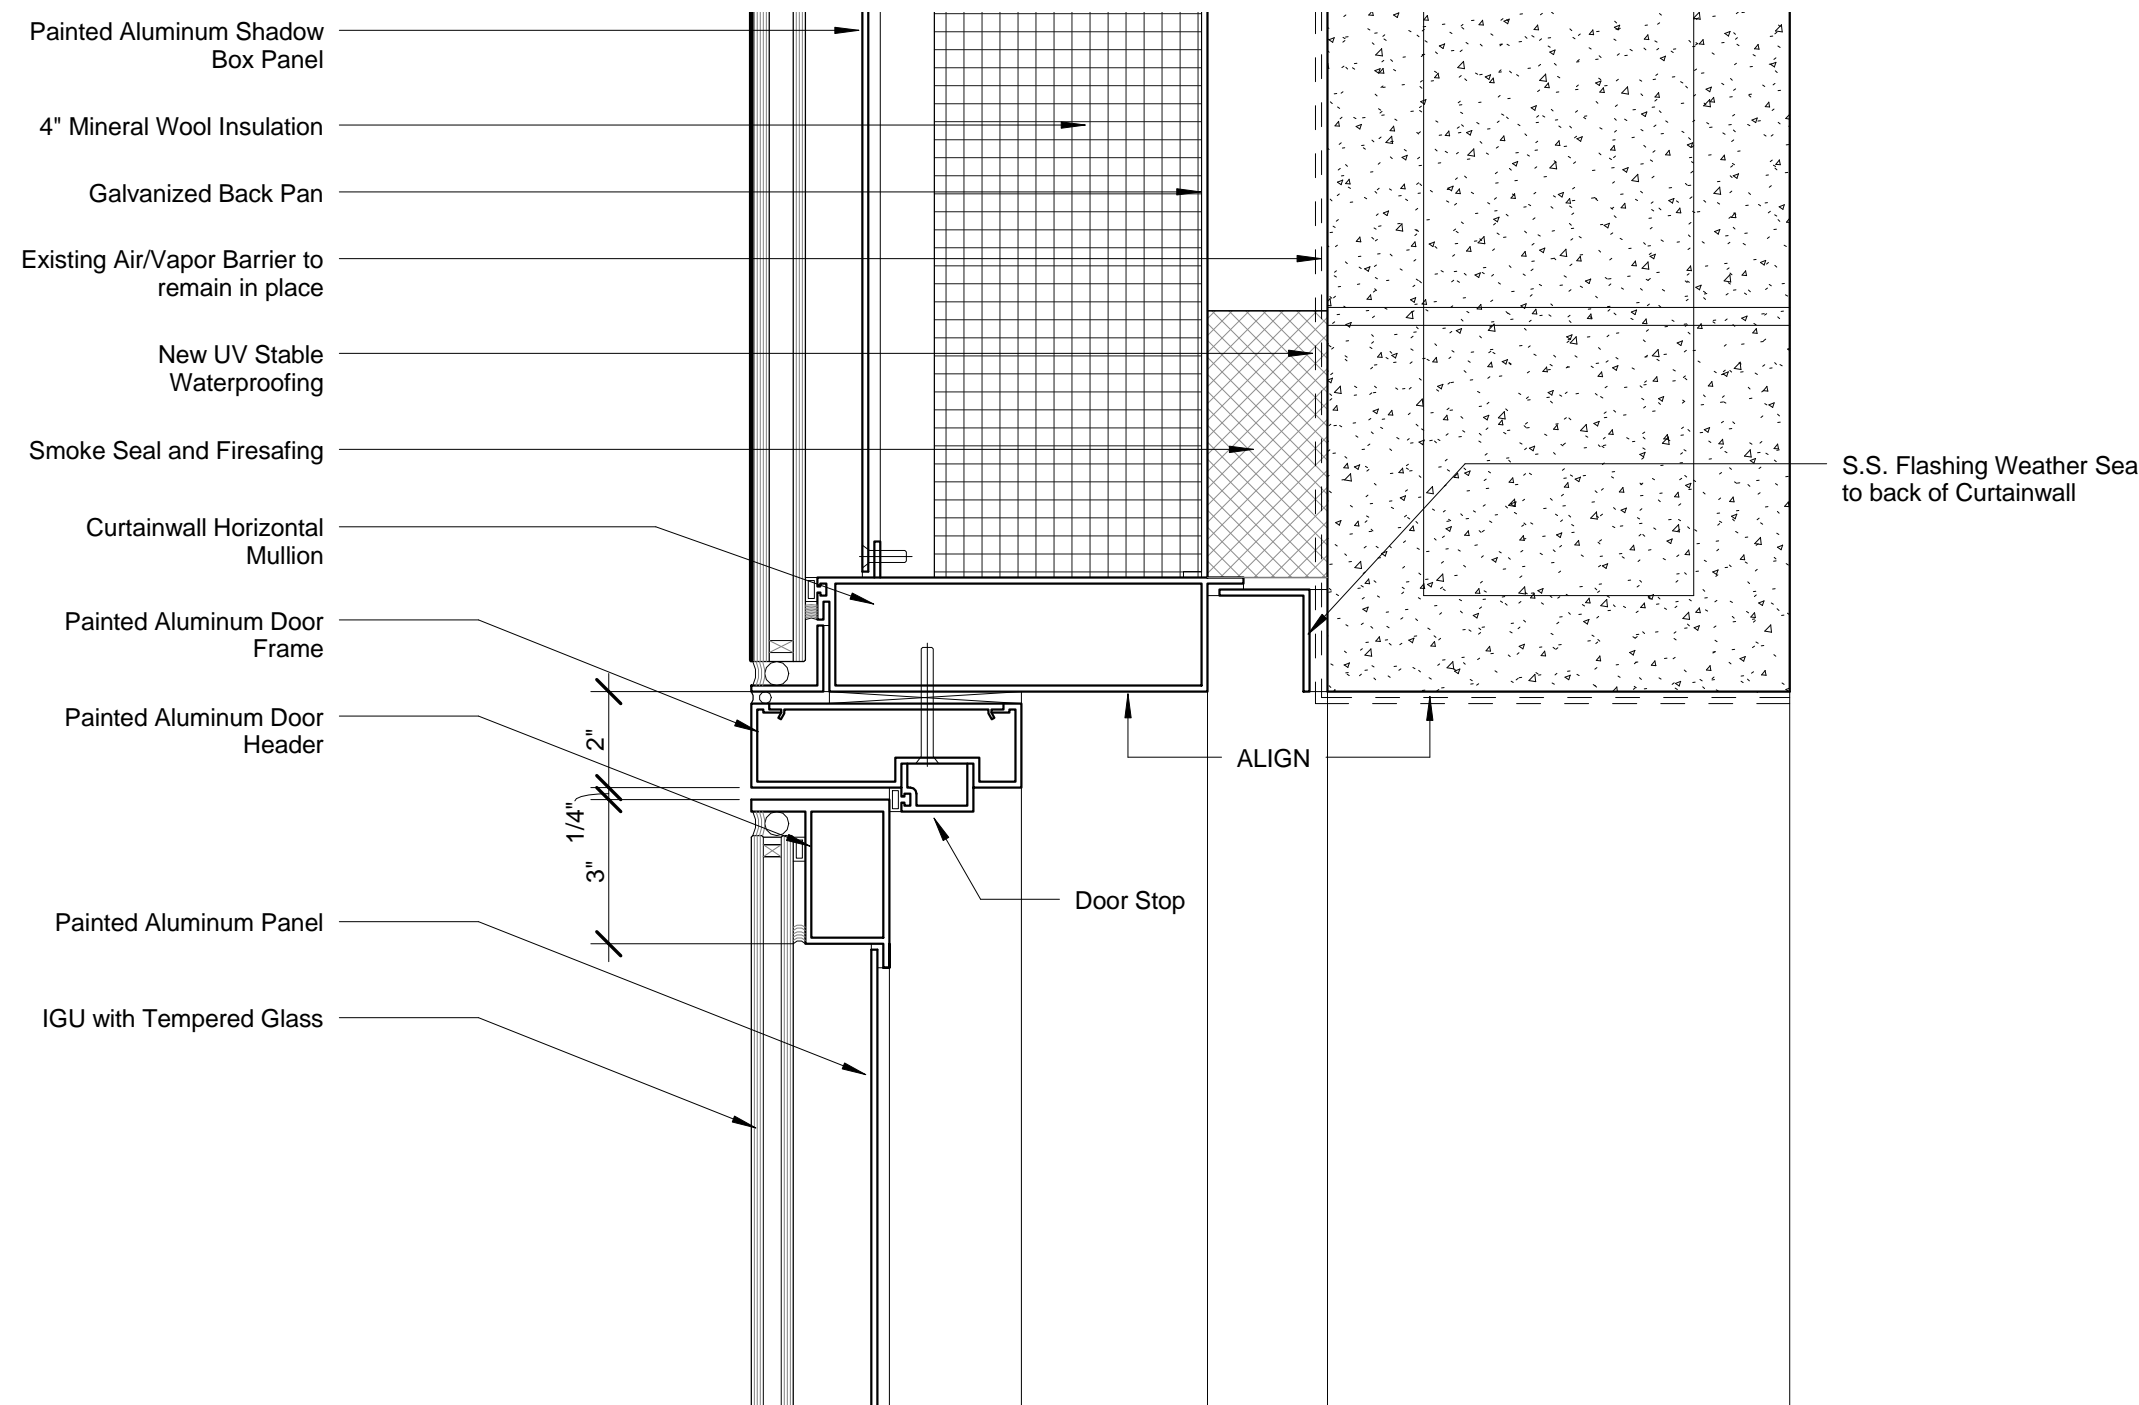

2 DETAIL SECTION - MTA OVER-CLAD - DOOR HEADER
SCALE: 3" = 1'-0"

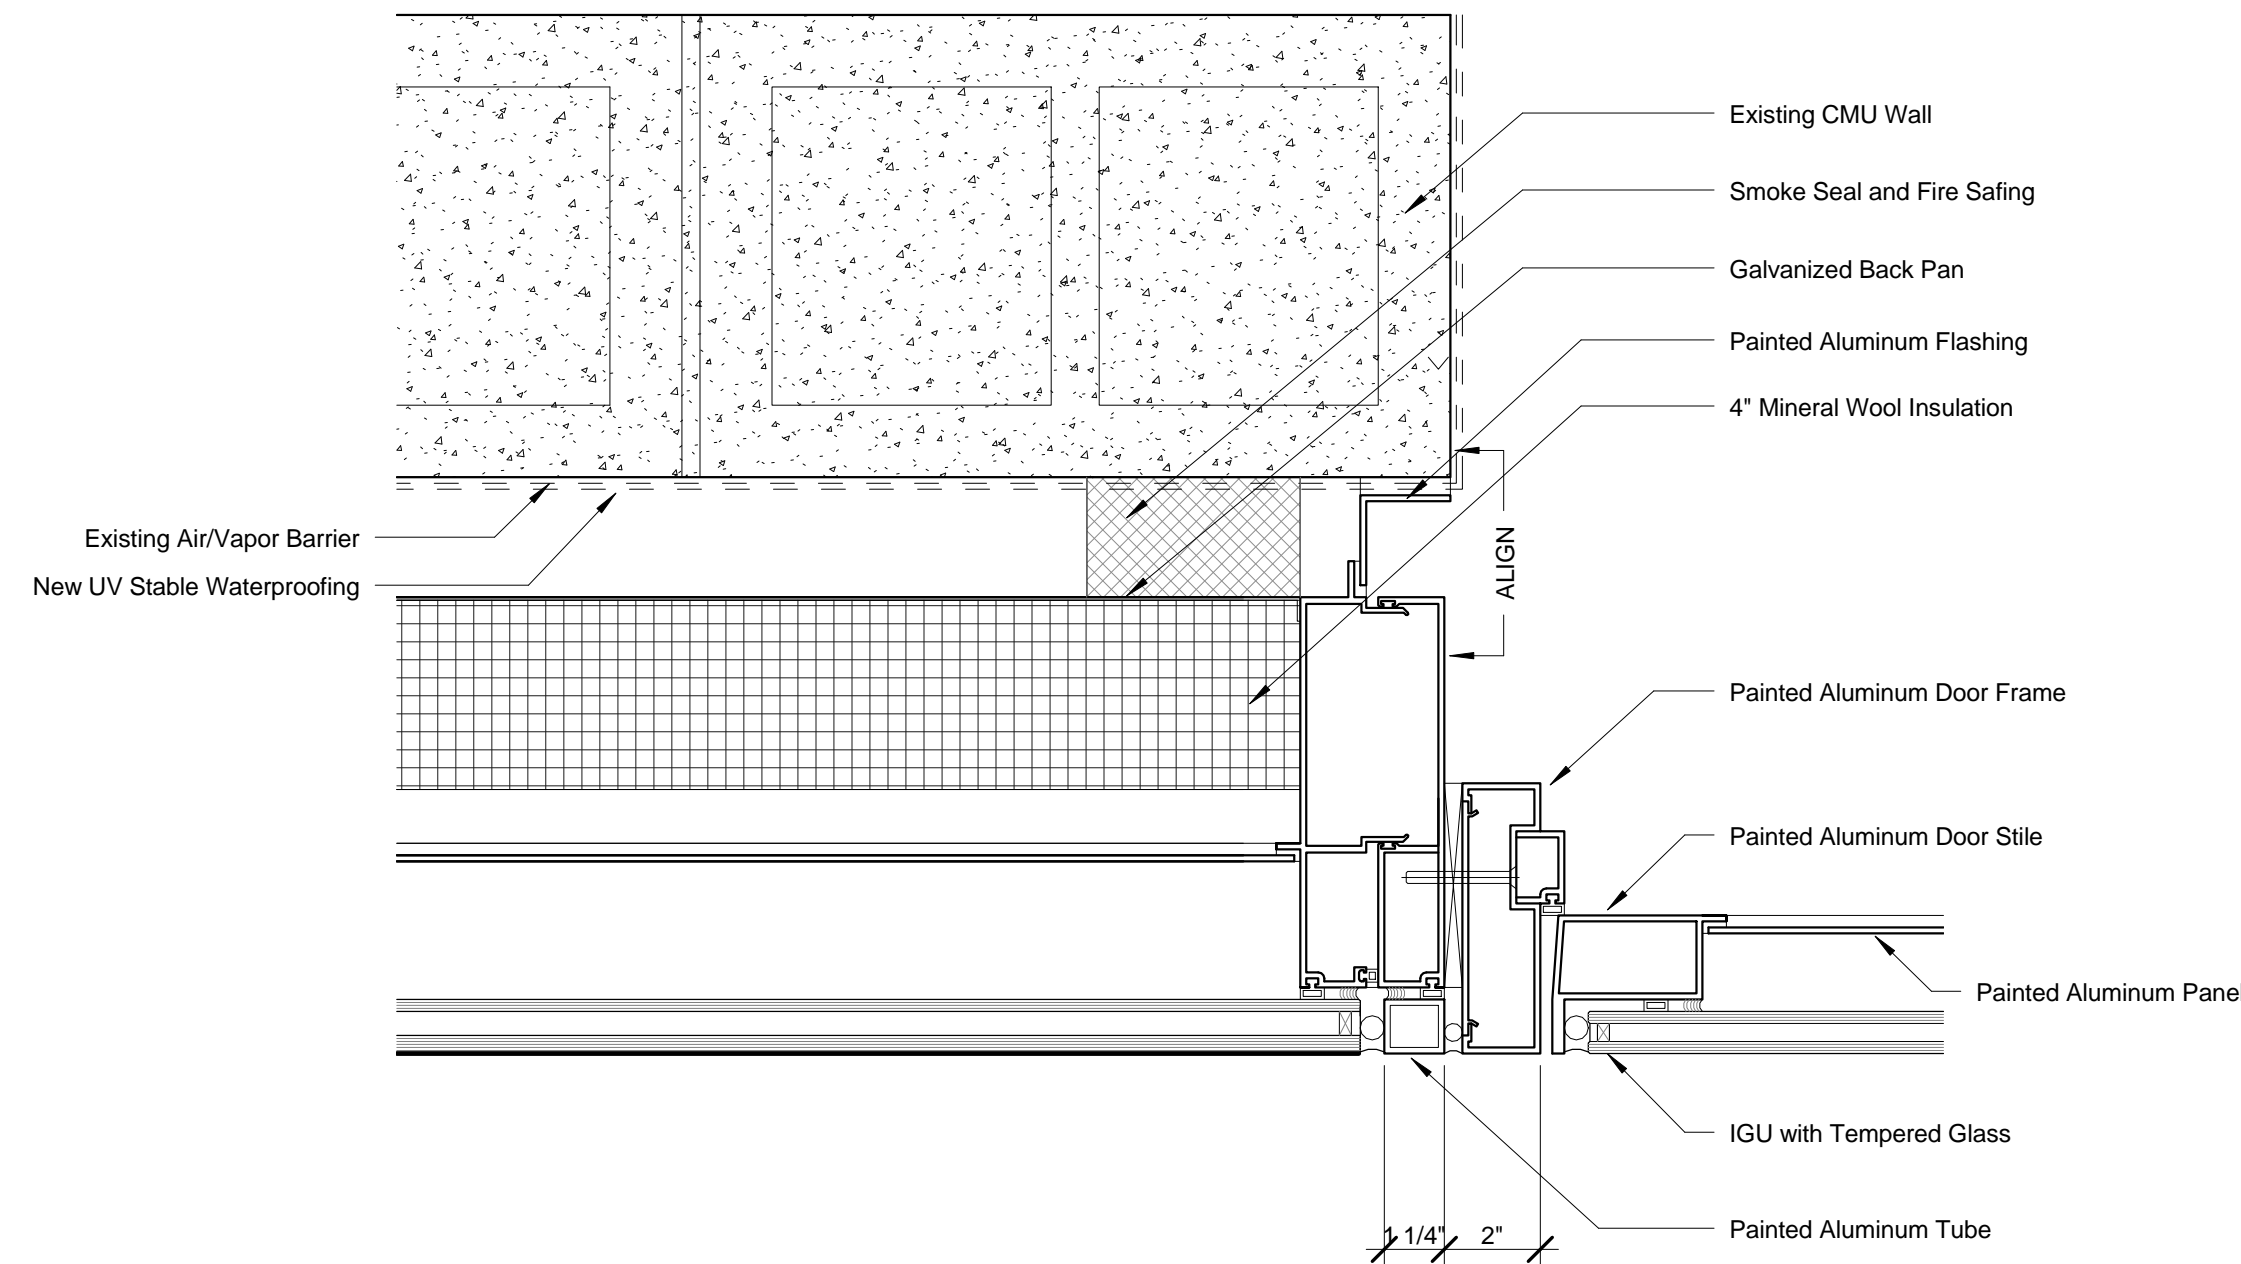

1 DETAIL PLAN - MTA OVER-CLAD - DOOR JAMB
SCALE: 3" = 1'-0"



Client
Related Companies
60 Columbus Circle
New York, NY 10023
Tel: 212.801.1000 Fax: 212.801.1048


Oxford Properties Group
320 Park Avenue, 17th Floor
New York, NY 10022
Tel: 212.986.7514 Fax: 212.986.7510

Mitsui Fudosan America, Inc.
1251 Avenue of the Americas, Suite 800
New York, NY 10020
Tel: 212.403.5600 Fax: 212.403.5657


Architect
Kohn Pedersen Fox Associates PC
Architects & Planning Consultants
11 West 42nd Street
New York, New York 10036
TEL: 212.977.6500 FAX: 212.956.2526

Structural Engineer
WSP
228 East 45th Street, 3rd Floor
New York, NY 10017
Tel: 212.687.9888 Fax: 646.487.5501


Mechanical, Electrical, Plumbing, Fire Protection
WSP
512 Seventh Avenue
New York, NY 10018
Tel: 212.552.9600

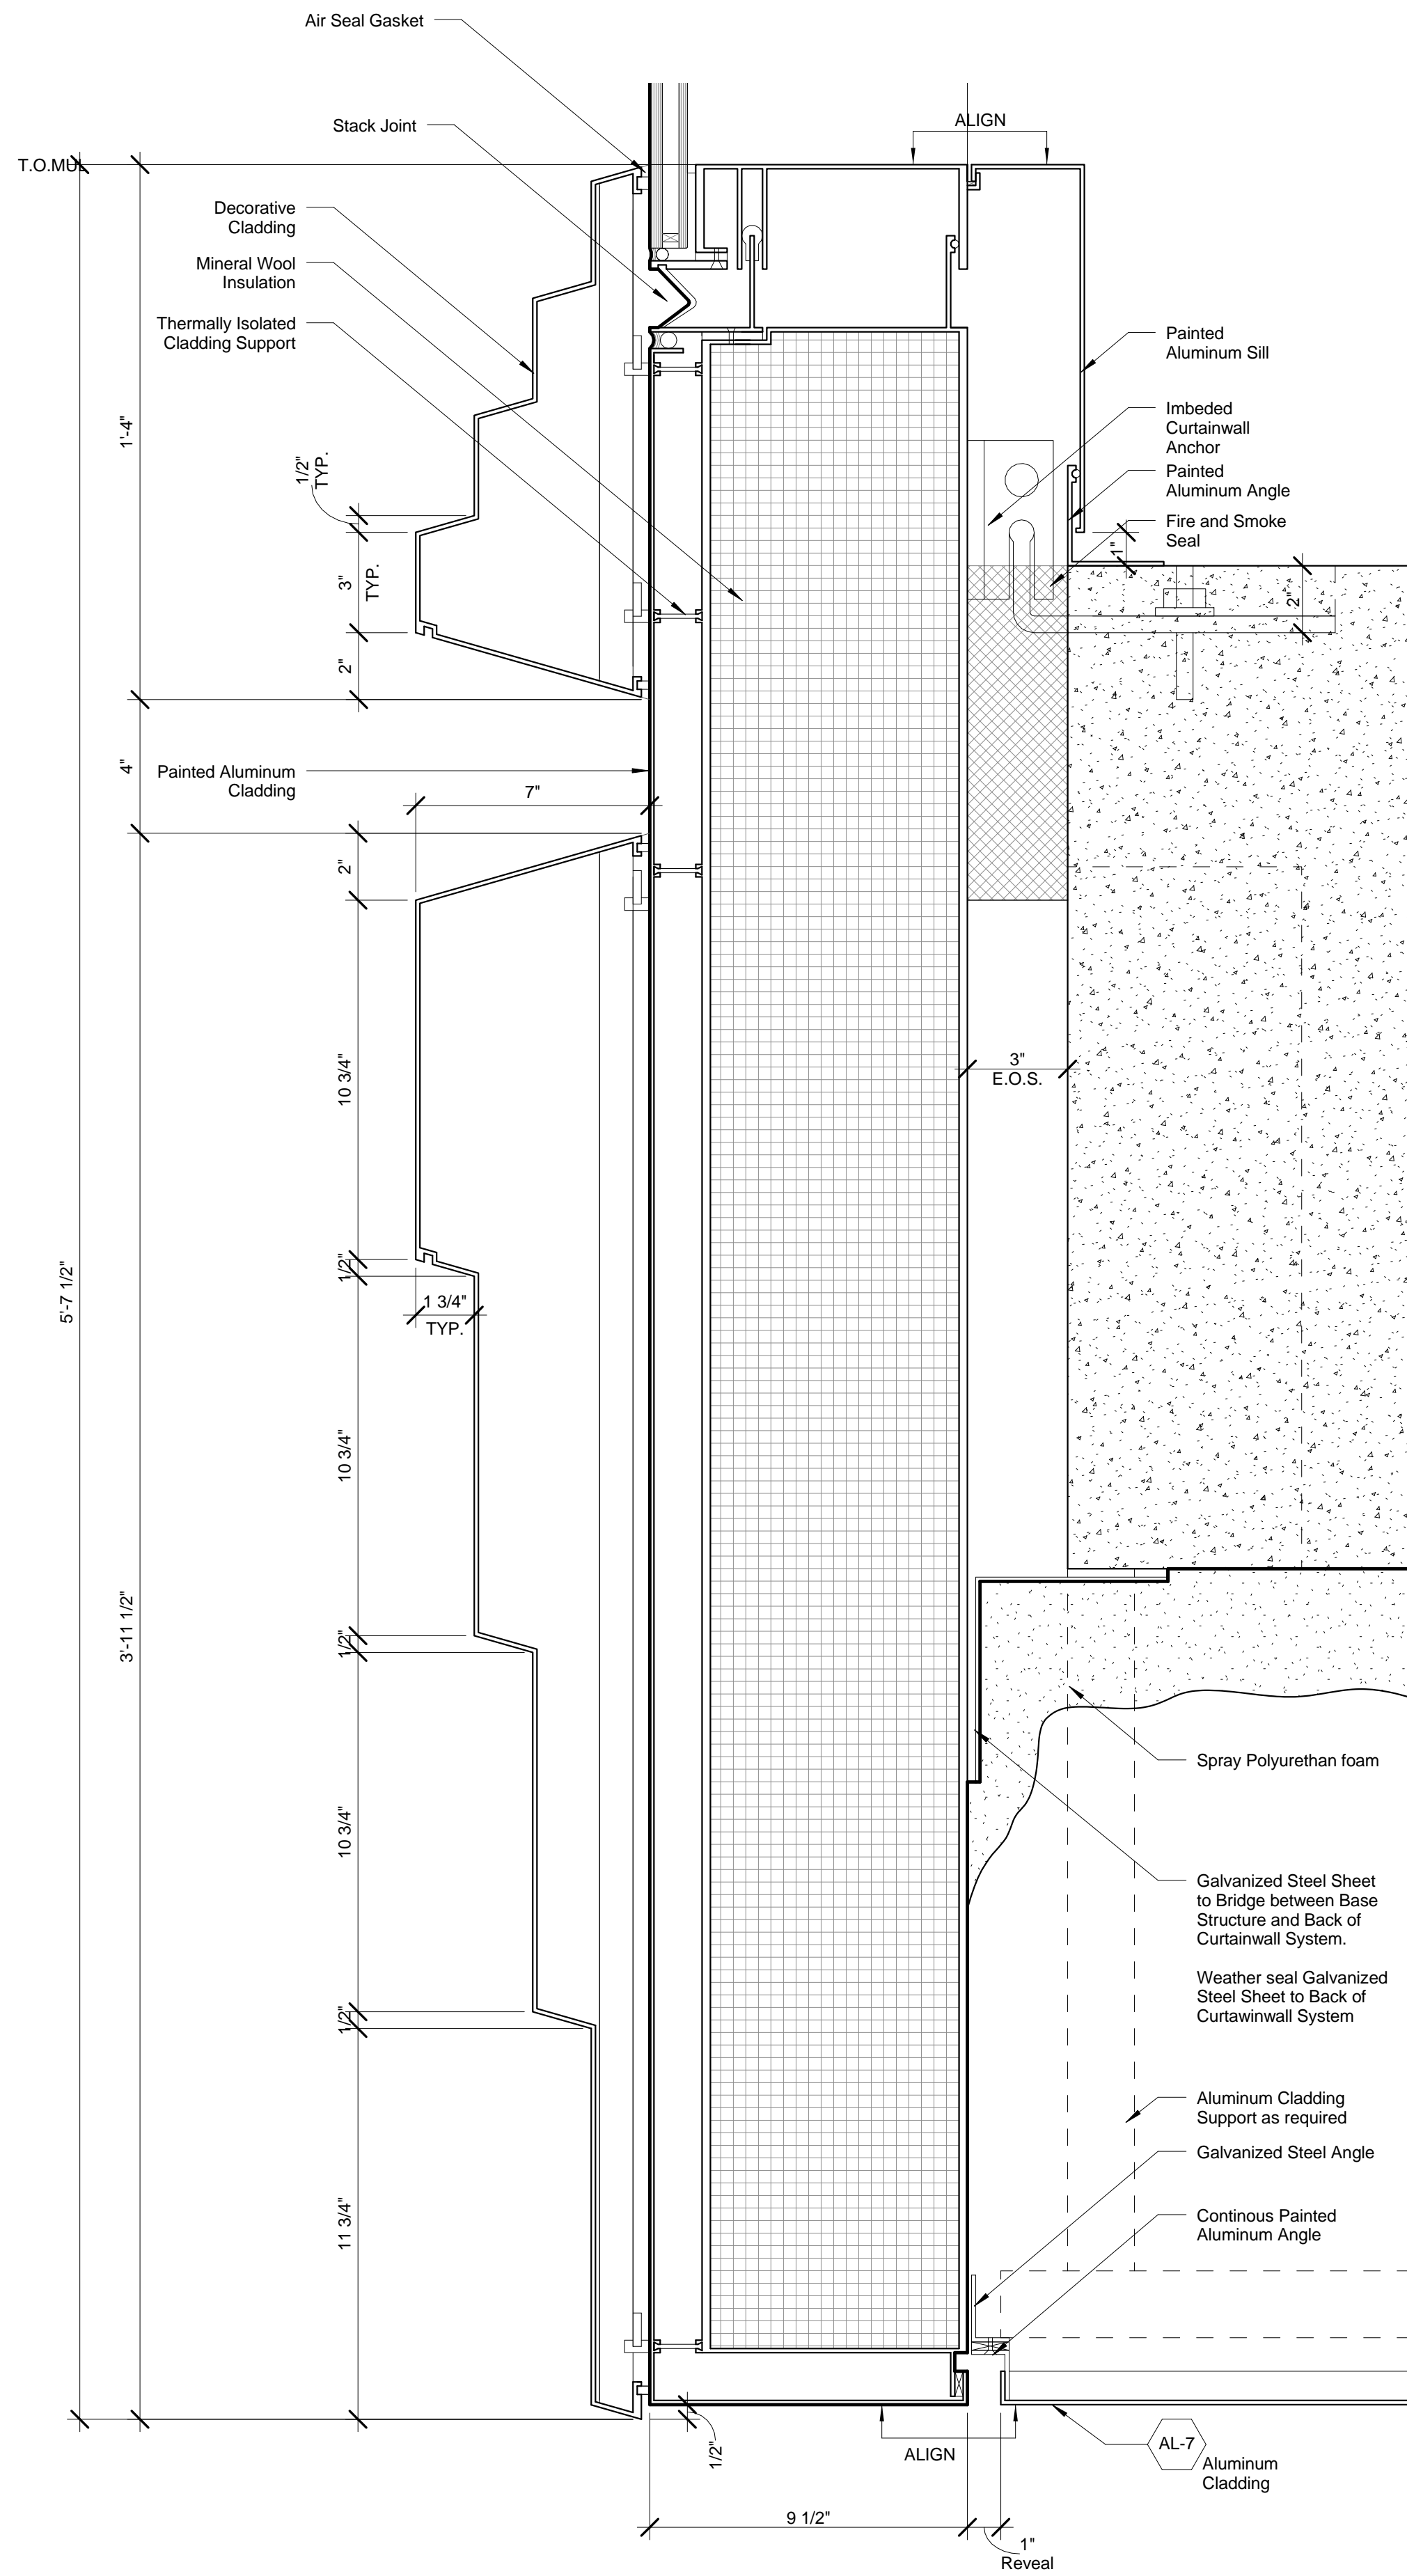


5 Detail Section - Podium Lobby Entry Detail 2
SCALE: 3" = 1'-0"

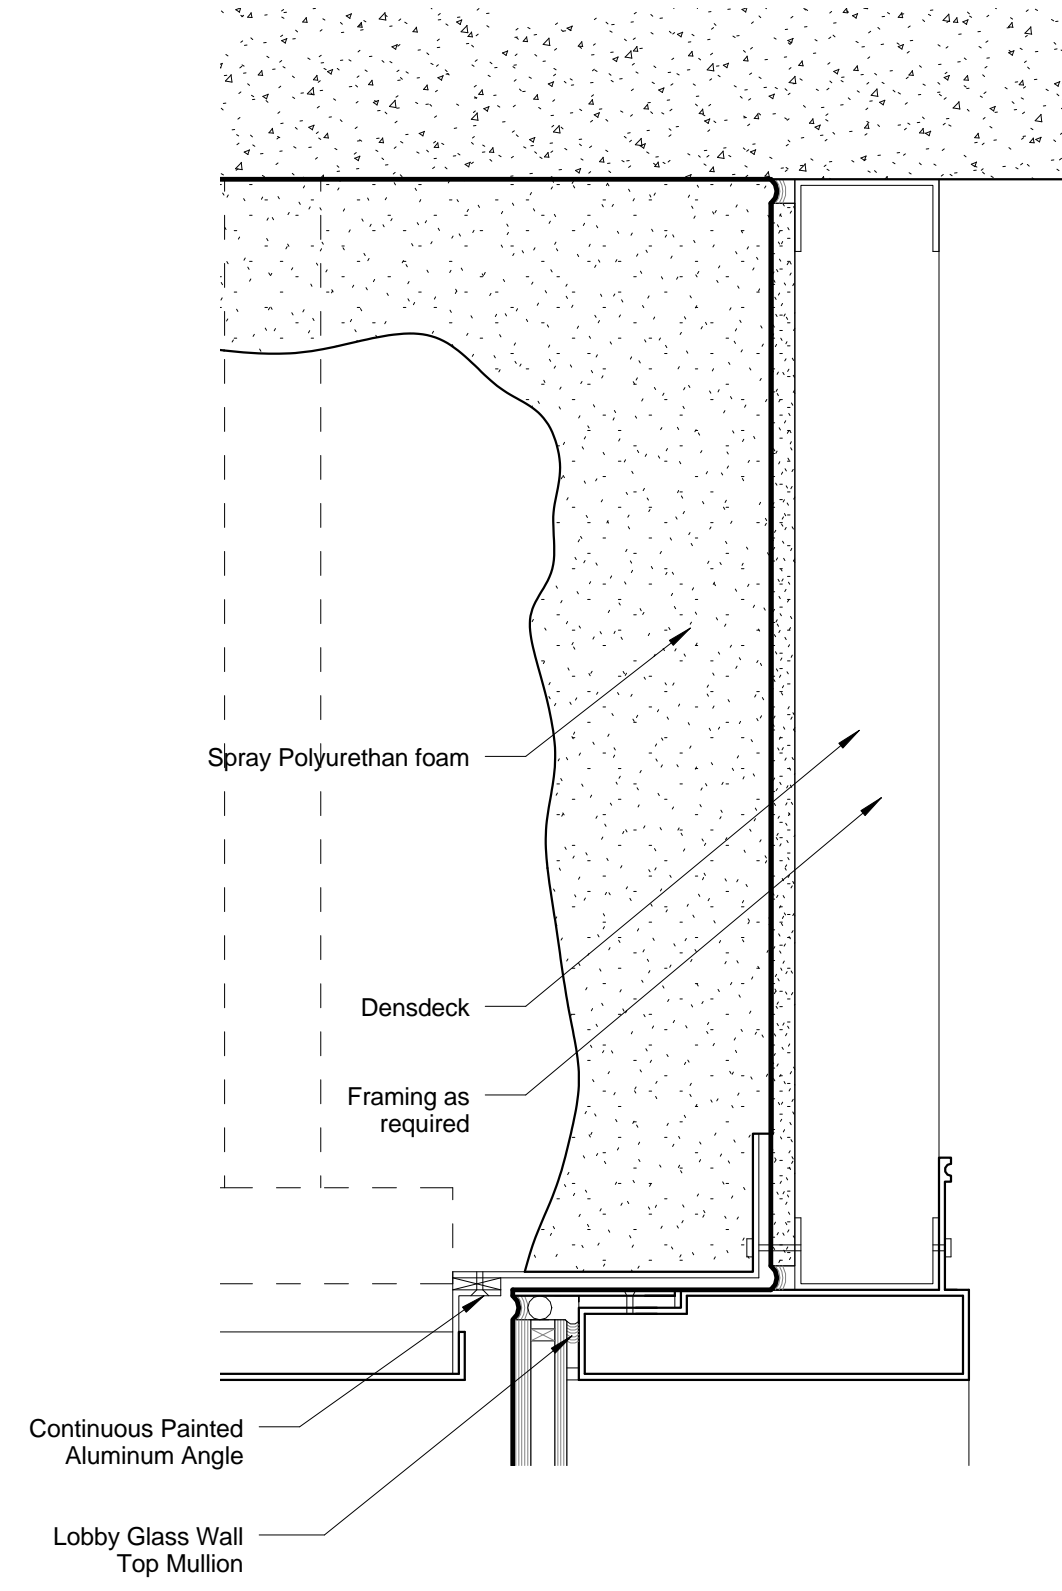


4 Detail Section - Podium Lobby Entry Detail 1
SCALE: 3" = 1'-0"

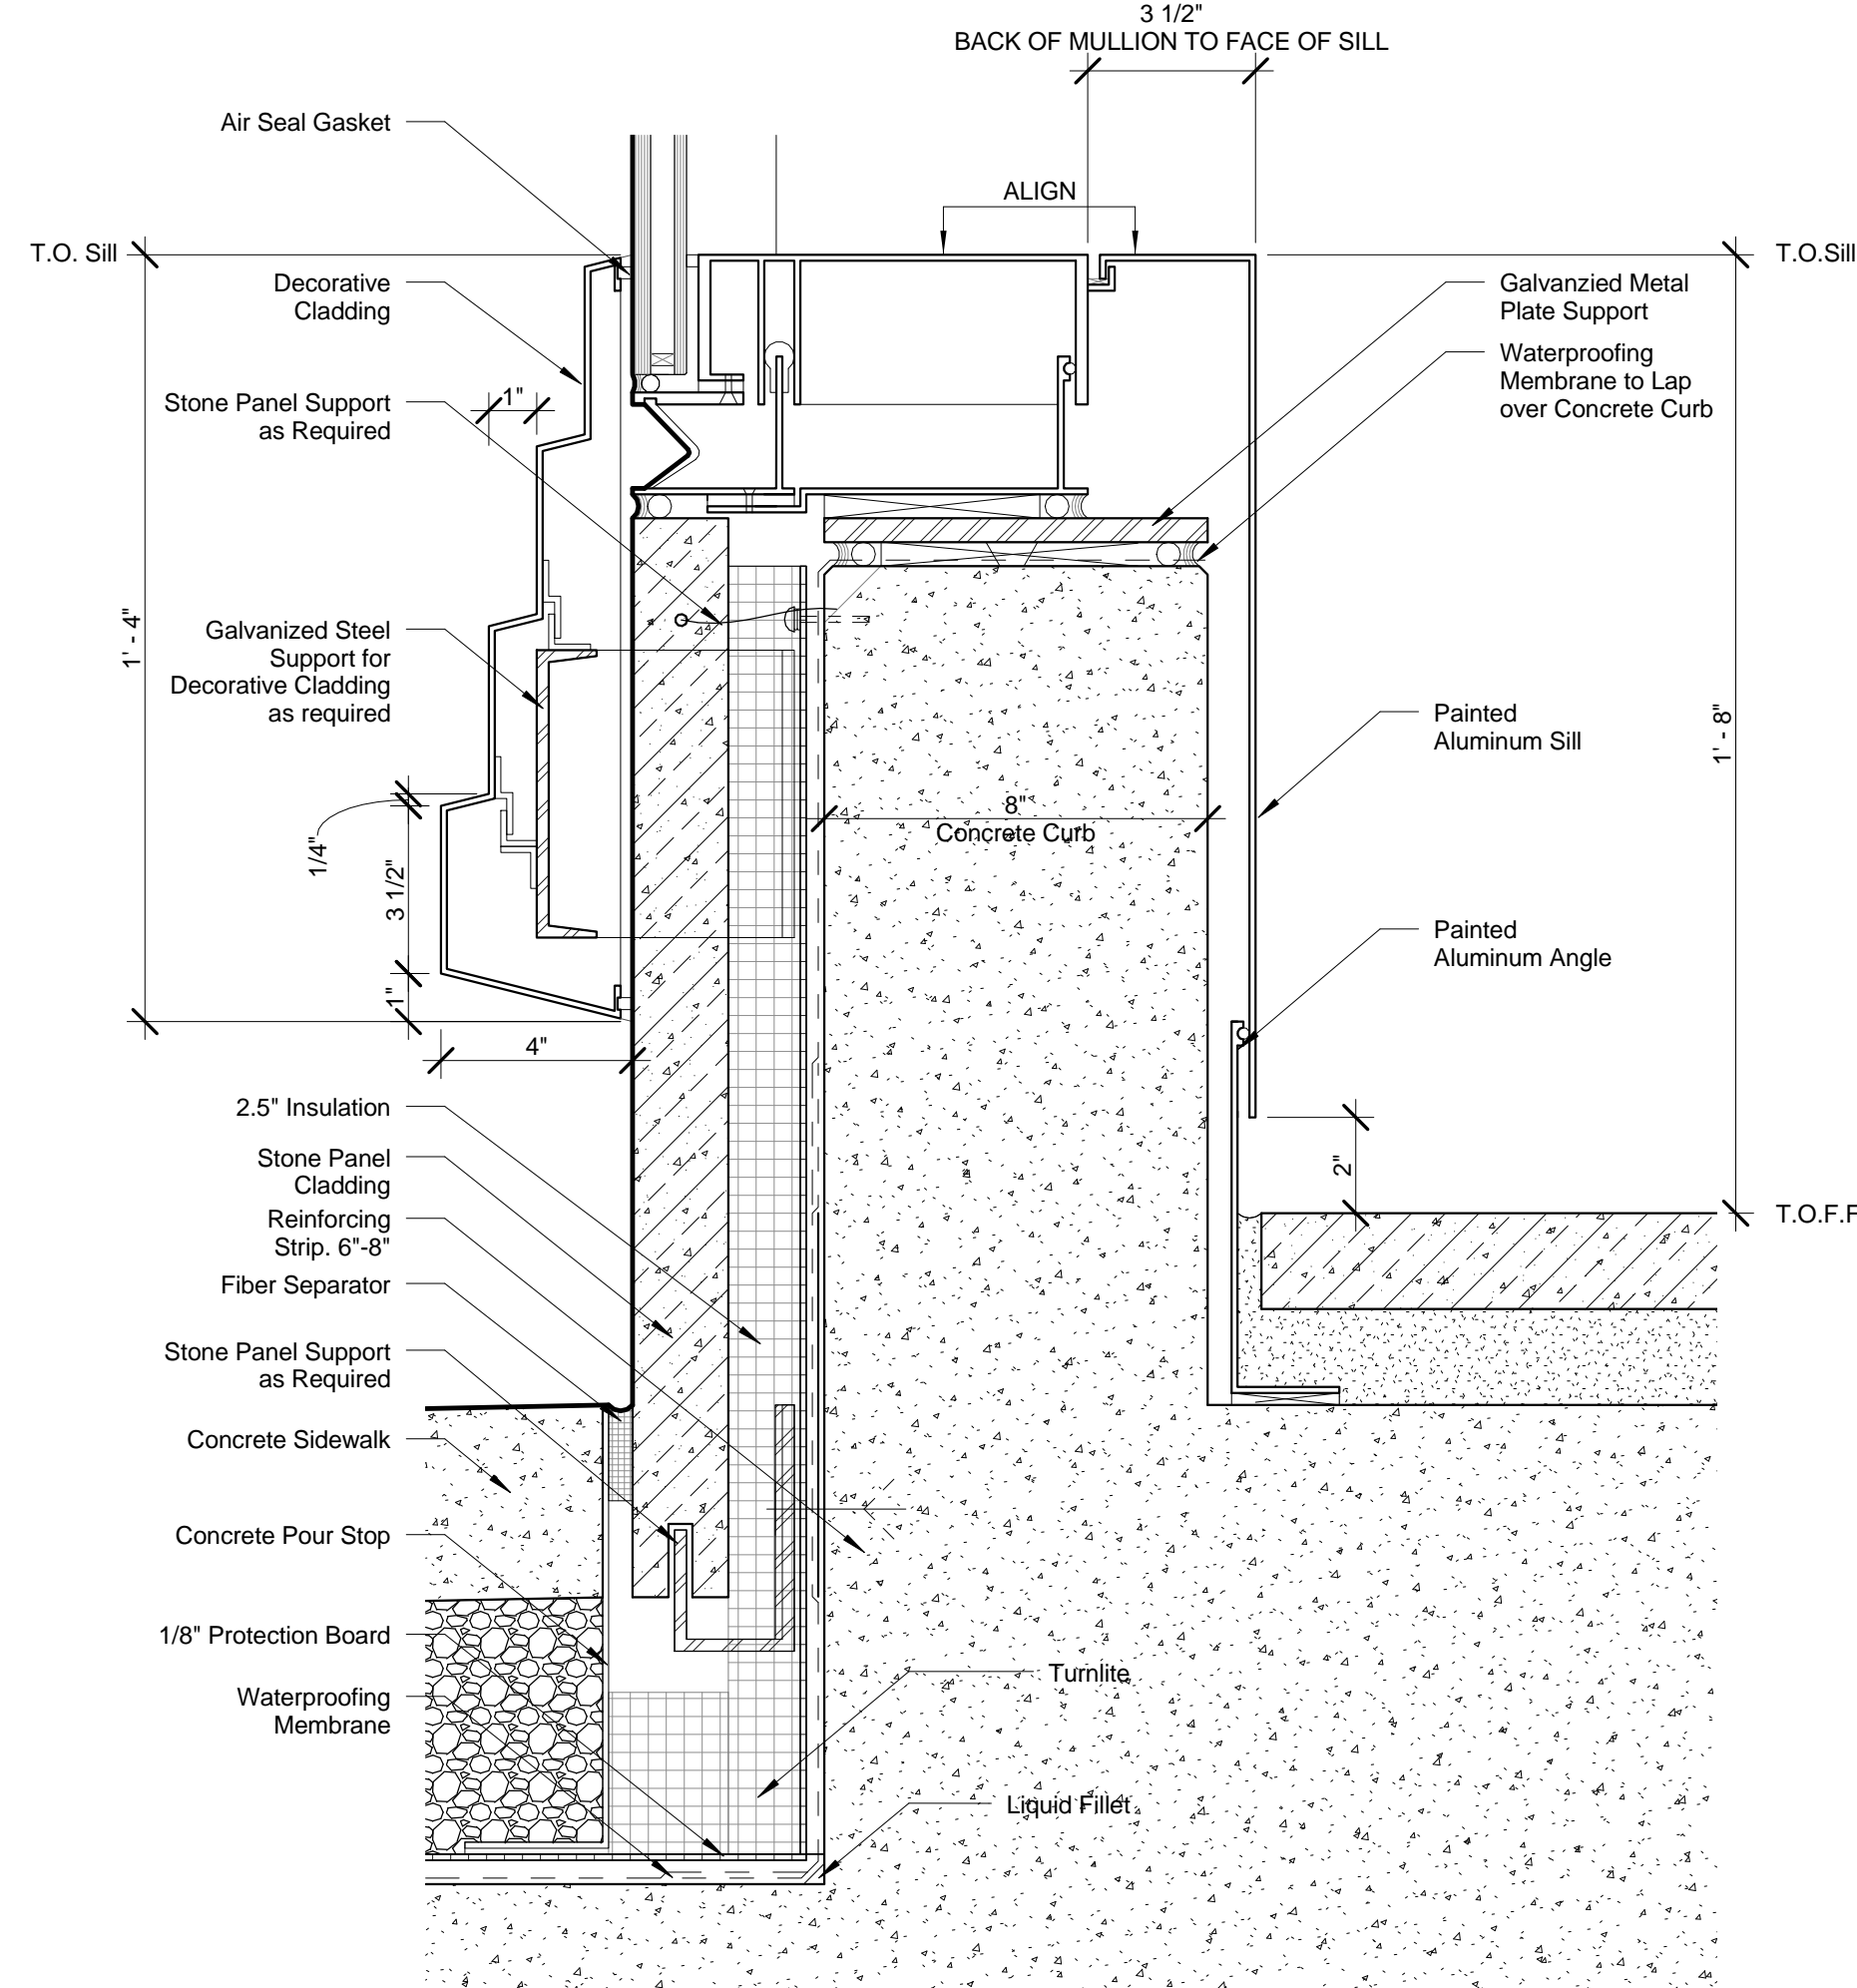

3 Detail Section - Podium Bottom - Storefront
SCALE: 3" = 1'-0"

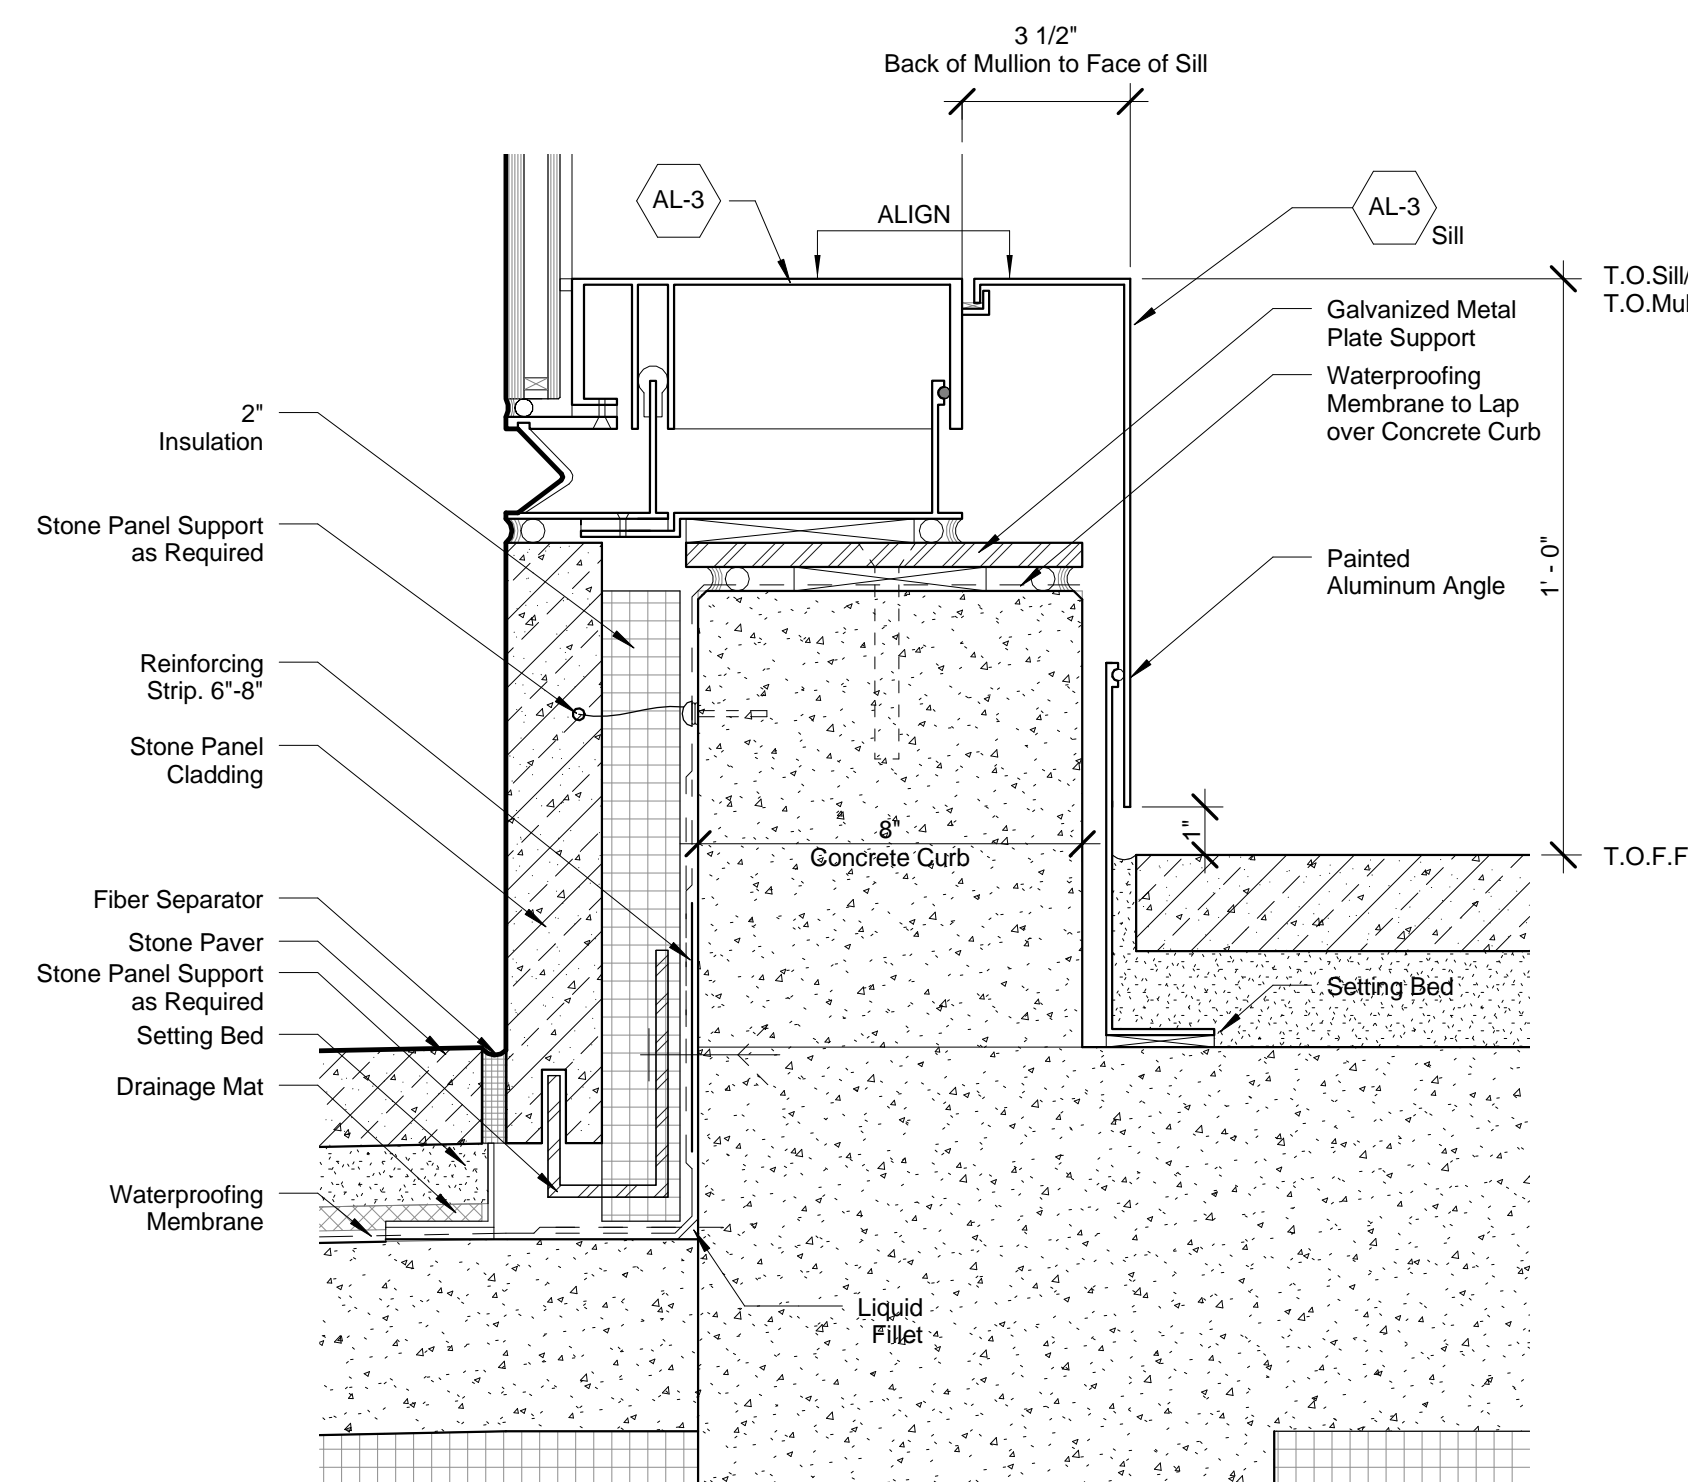

2 Detail Section - Podium Bottom - Lobby
SCALE: 3" = 1'-0"

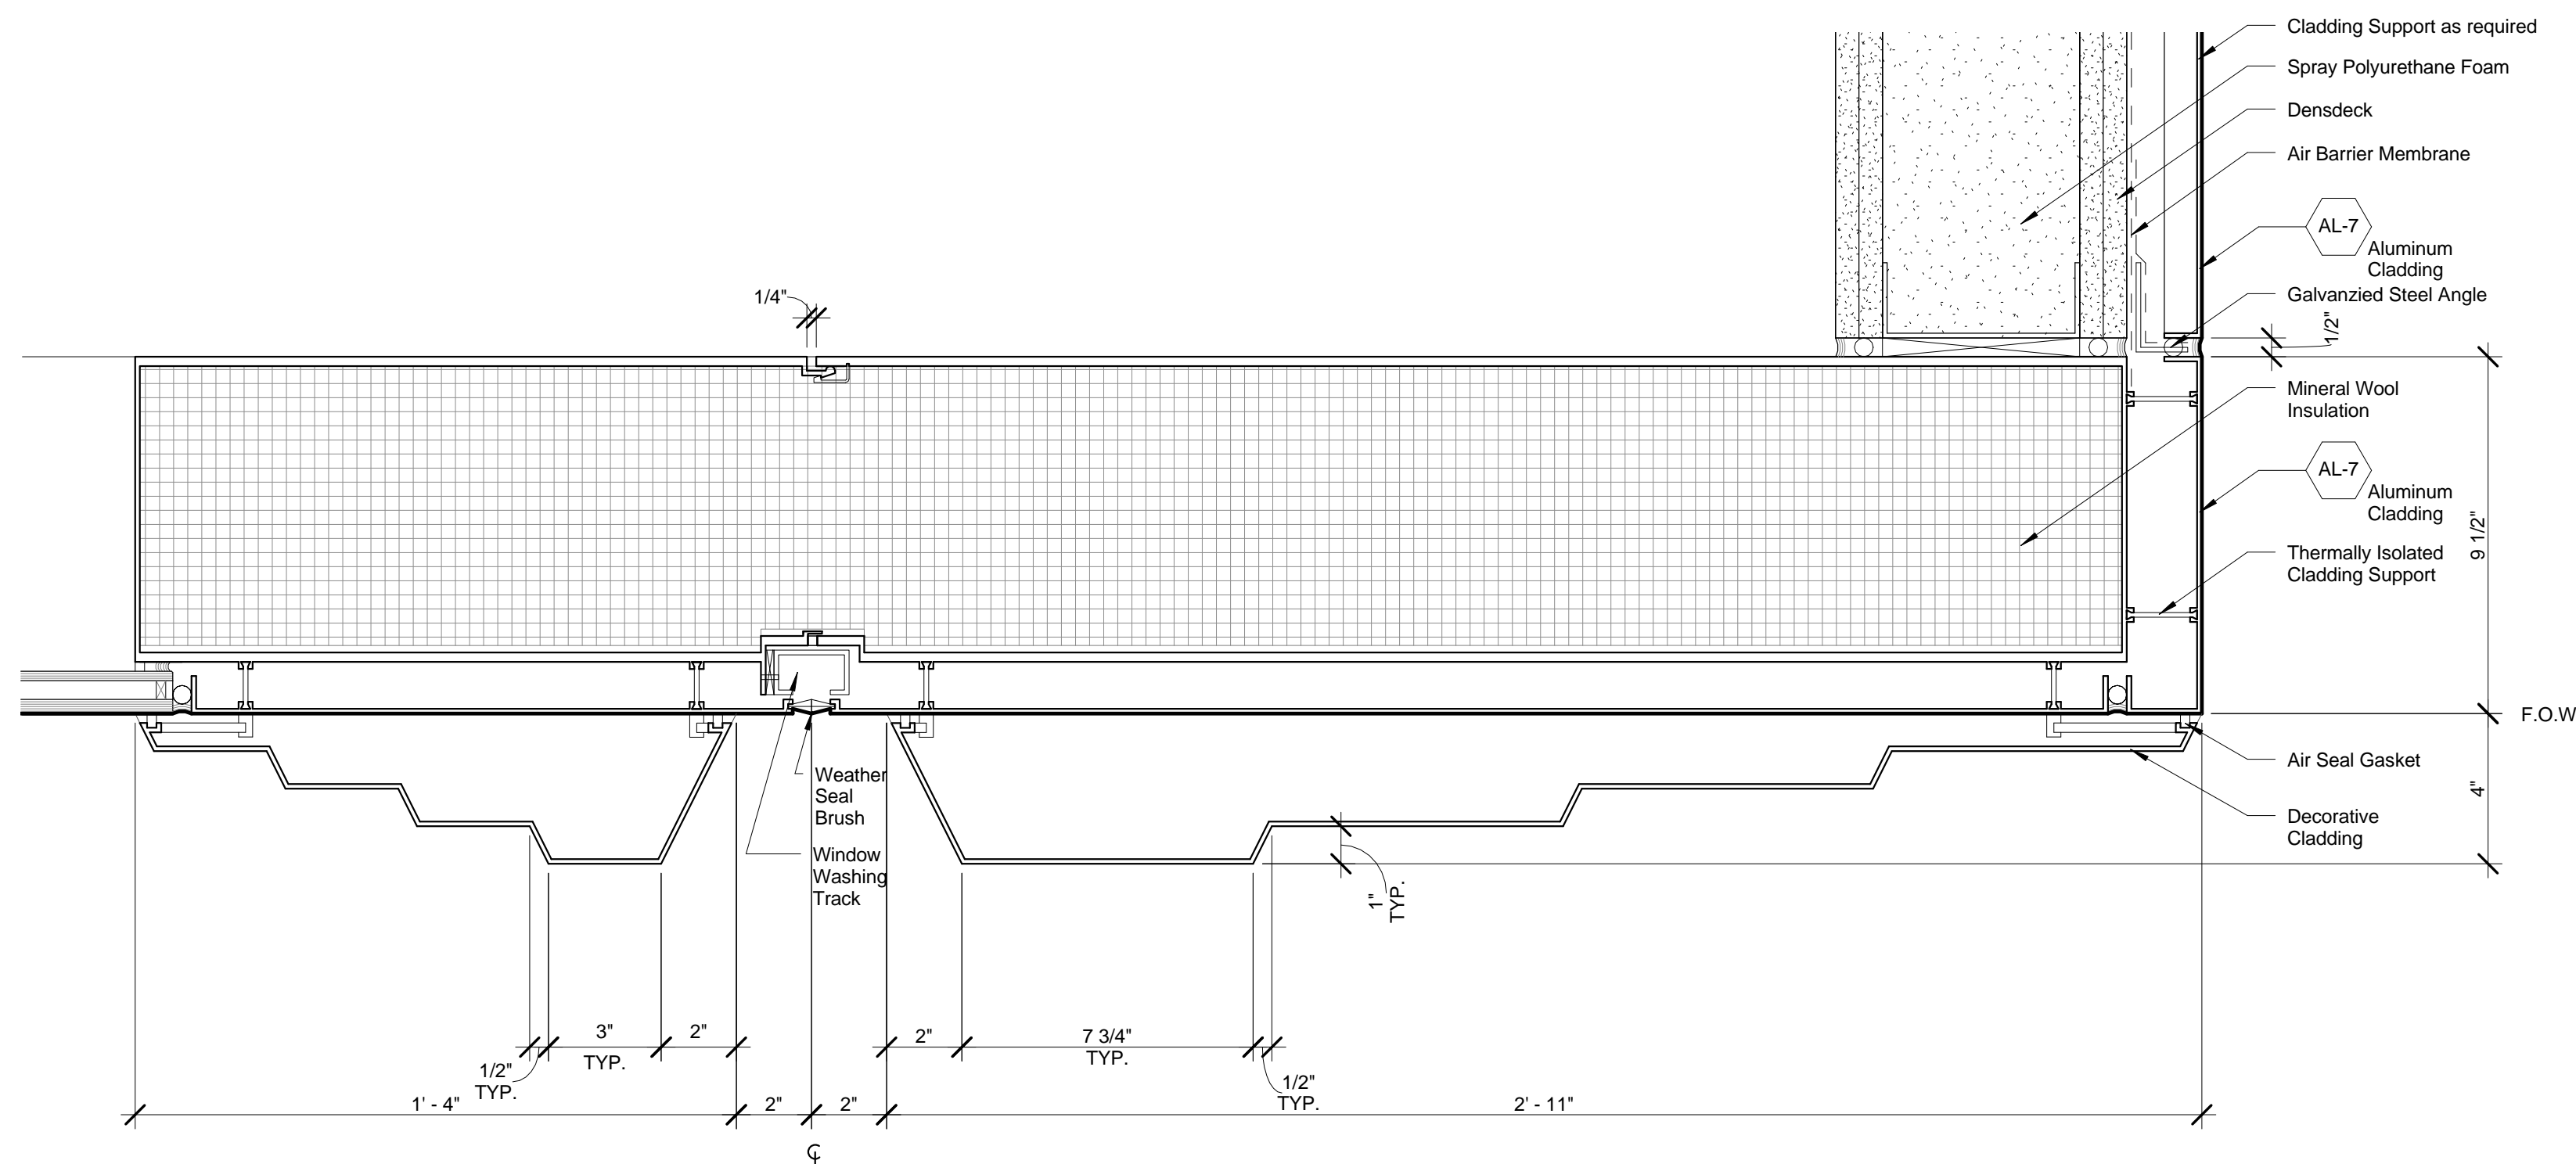

1 Detail Plan - Podium - Lobby Entry Detail
SCALE: 3" = 1'-0"

No.	Description	Date
2	D.O.B. BUILDING PERMIT FILING	05/01/2015

Key Plan

Date: 05/13/2015
Project No: 55HY
Author: SSHY-A3-357.00

Drawing Title

MULLION DETAILS -
PODIUM - LOBBY
ENTRY

Drawing Number

A3-357.00
SHEET 31 OF 36



Client
Related Companies
60 Columbus Circle
New York, NY 10023
Tel: 212.801.1000 Fax: 212.801.1048


Oxford Properties Group
320 Park Avenue, 17th Floor
New York, NY 10022
Tel: 212.986.7514 Fax: 212.986.7510

Mitsui Fudosan America, Inc.
1251 Avenue of the Americas, Suite 800
New York, NY 10020
Tel: 212.403.5600 Fax: 212.403.5657


Architect
Kohn Pedersen Fox Associates PC
Architects & Planning Consultants
11 West 42nd Street
New York, New York 10036
TEL: 212.977.6500 FAX: 212.956.2526

Structural Engineer
WSP
228 East 45th Street, 3rd Floor
New York, NY 10017
Tel: 212.687.9888 Fax: 646.487.5501


Mechanical, Electrical, Plumbing, Fire Protection
WSP
512 Seventh Avenue
New York, NY 10018
Tel: 212.552.9600

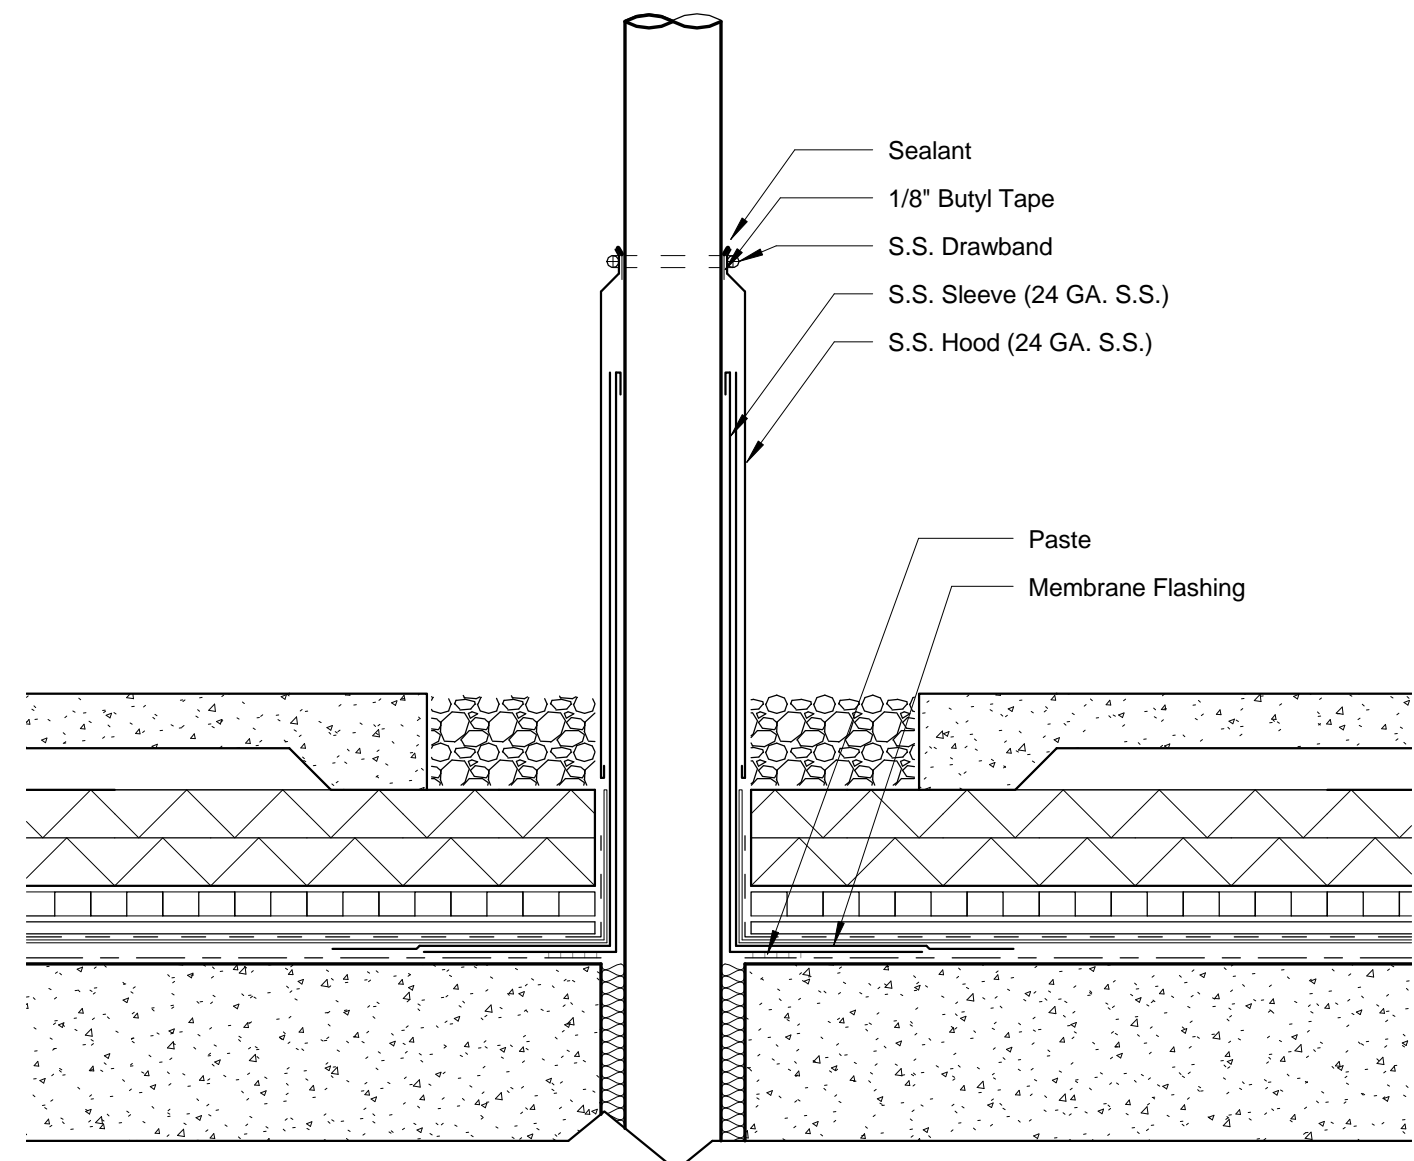


9 ROOF SECTION DETAIL, CONDUIT PENETRATION
SCALE: 3" = 1'-0"

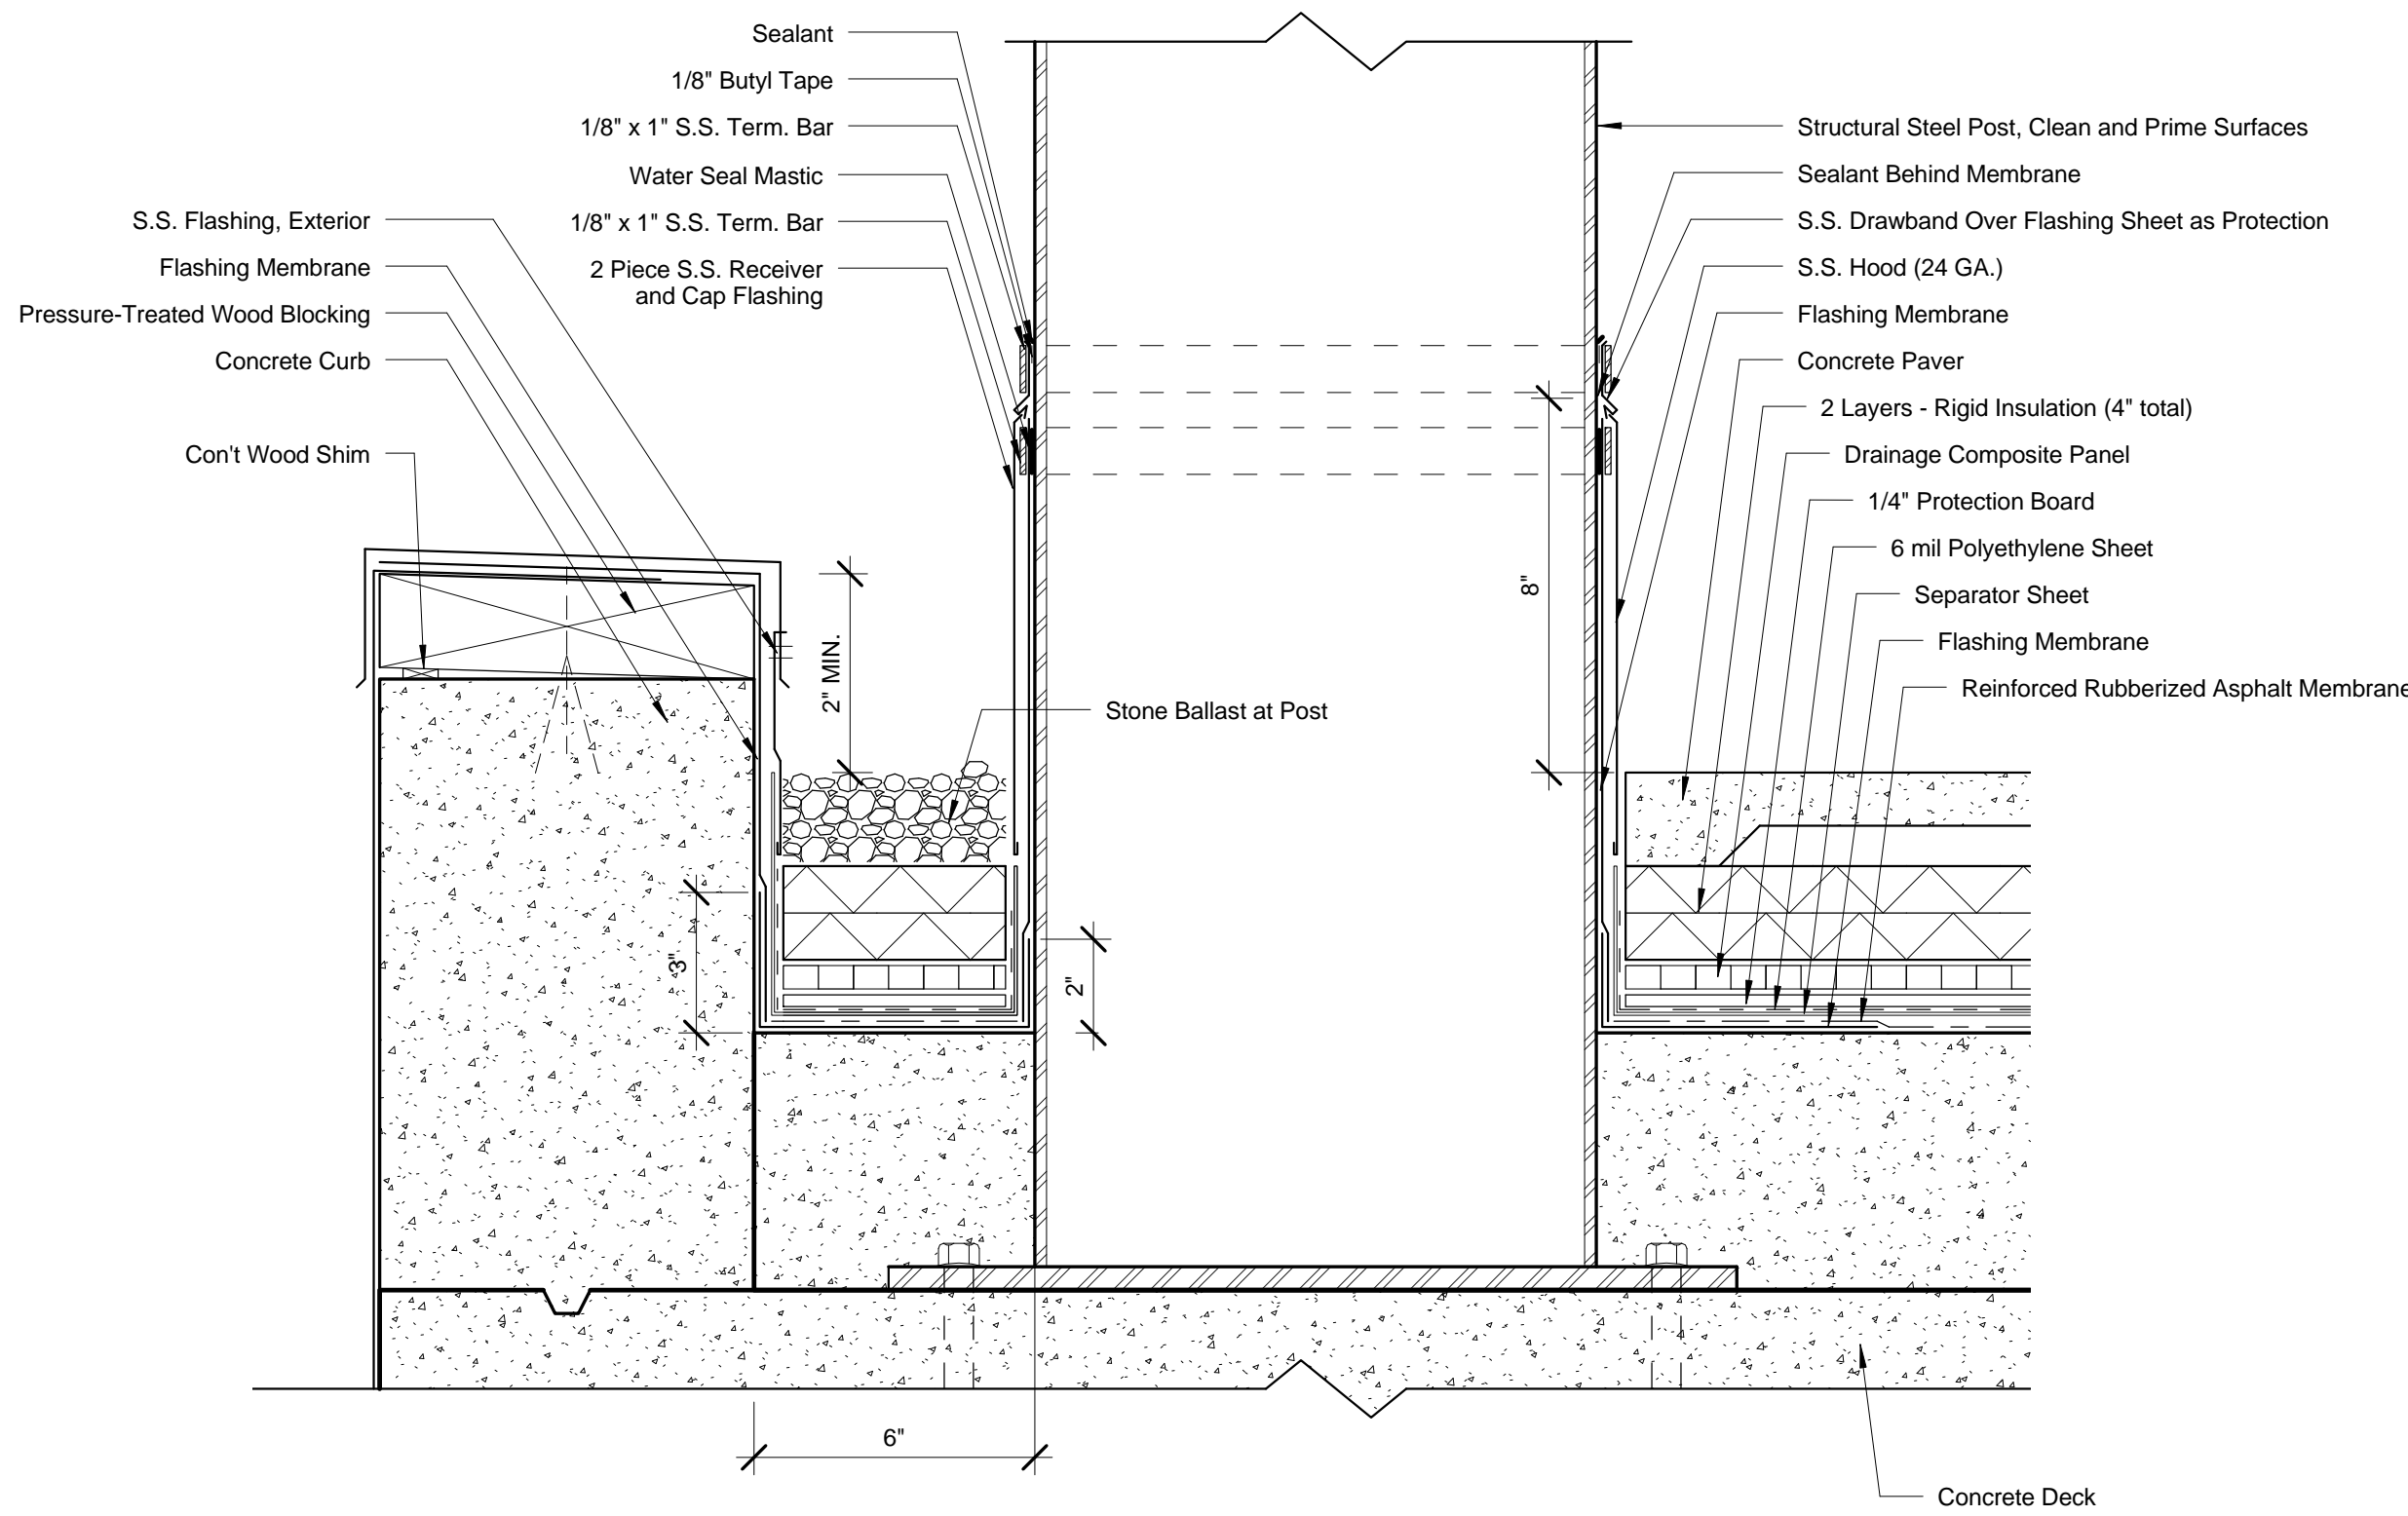


6 ROOF SECTION DETAIL, CURB & STEEL POST
SCALE: 3" = 1'-0"

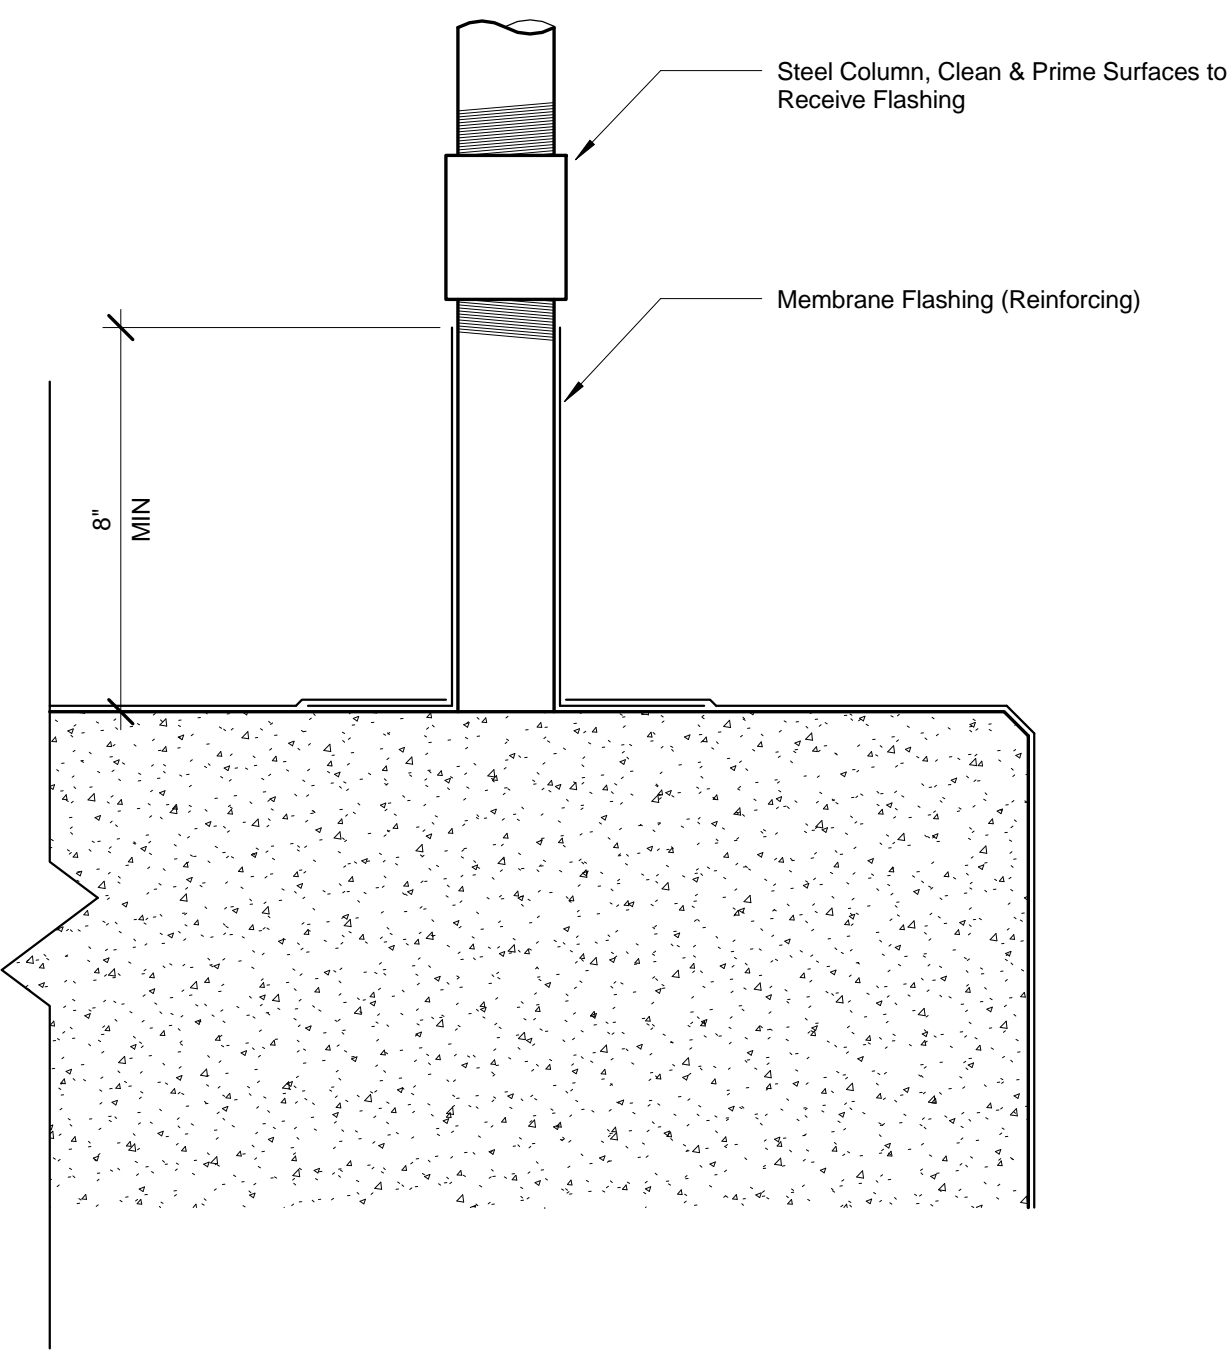


8 ROOF SECTION DETAIL, CONDUIT PENETRATION @ BMU PAD
SCALE: 3" = 1'-0"

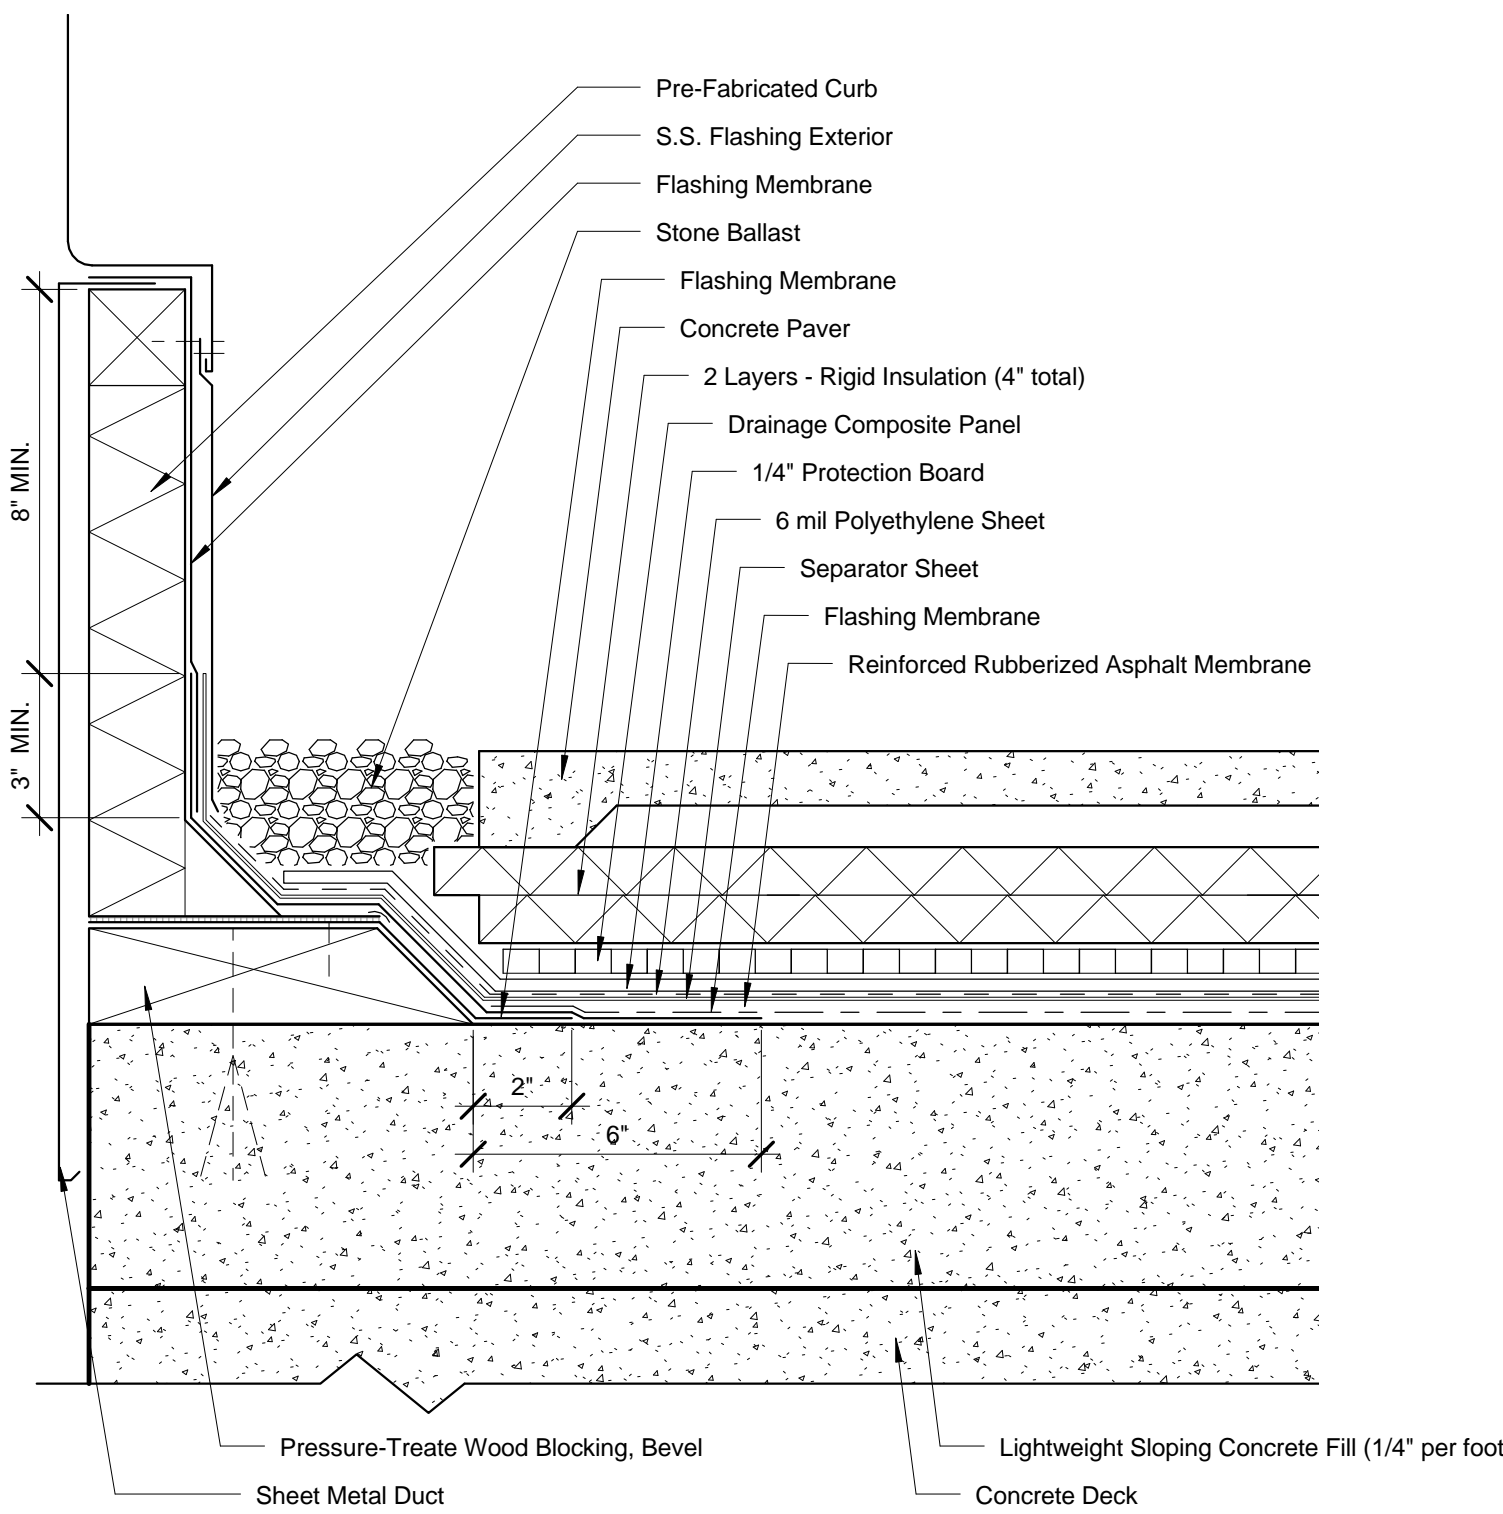


5 ROOF SECTION DETAIL, PRE-FABRICATED CURB
SCALE: 3" = 1'-0"

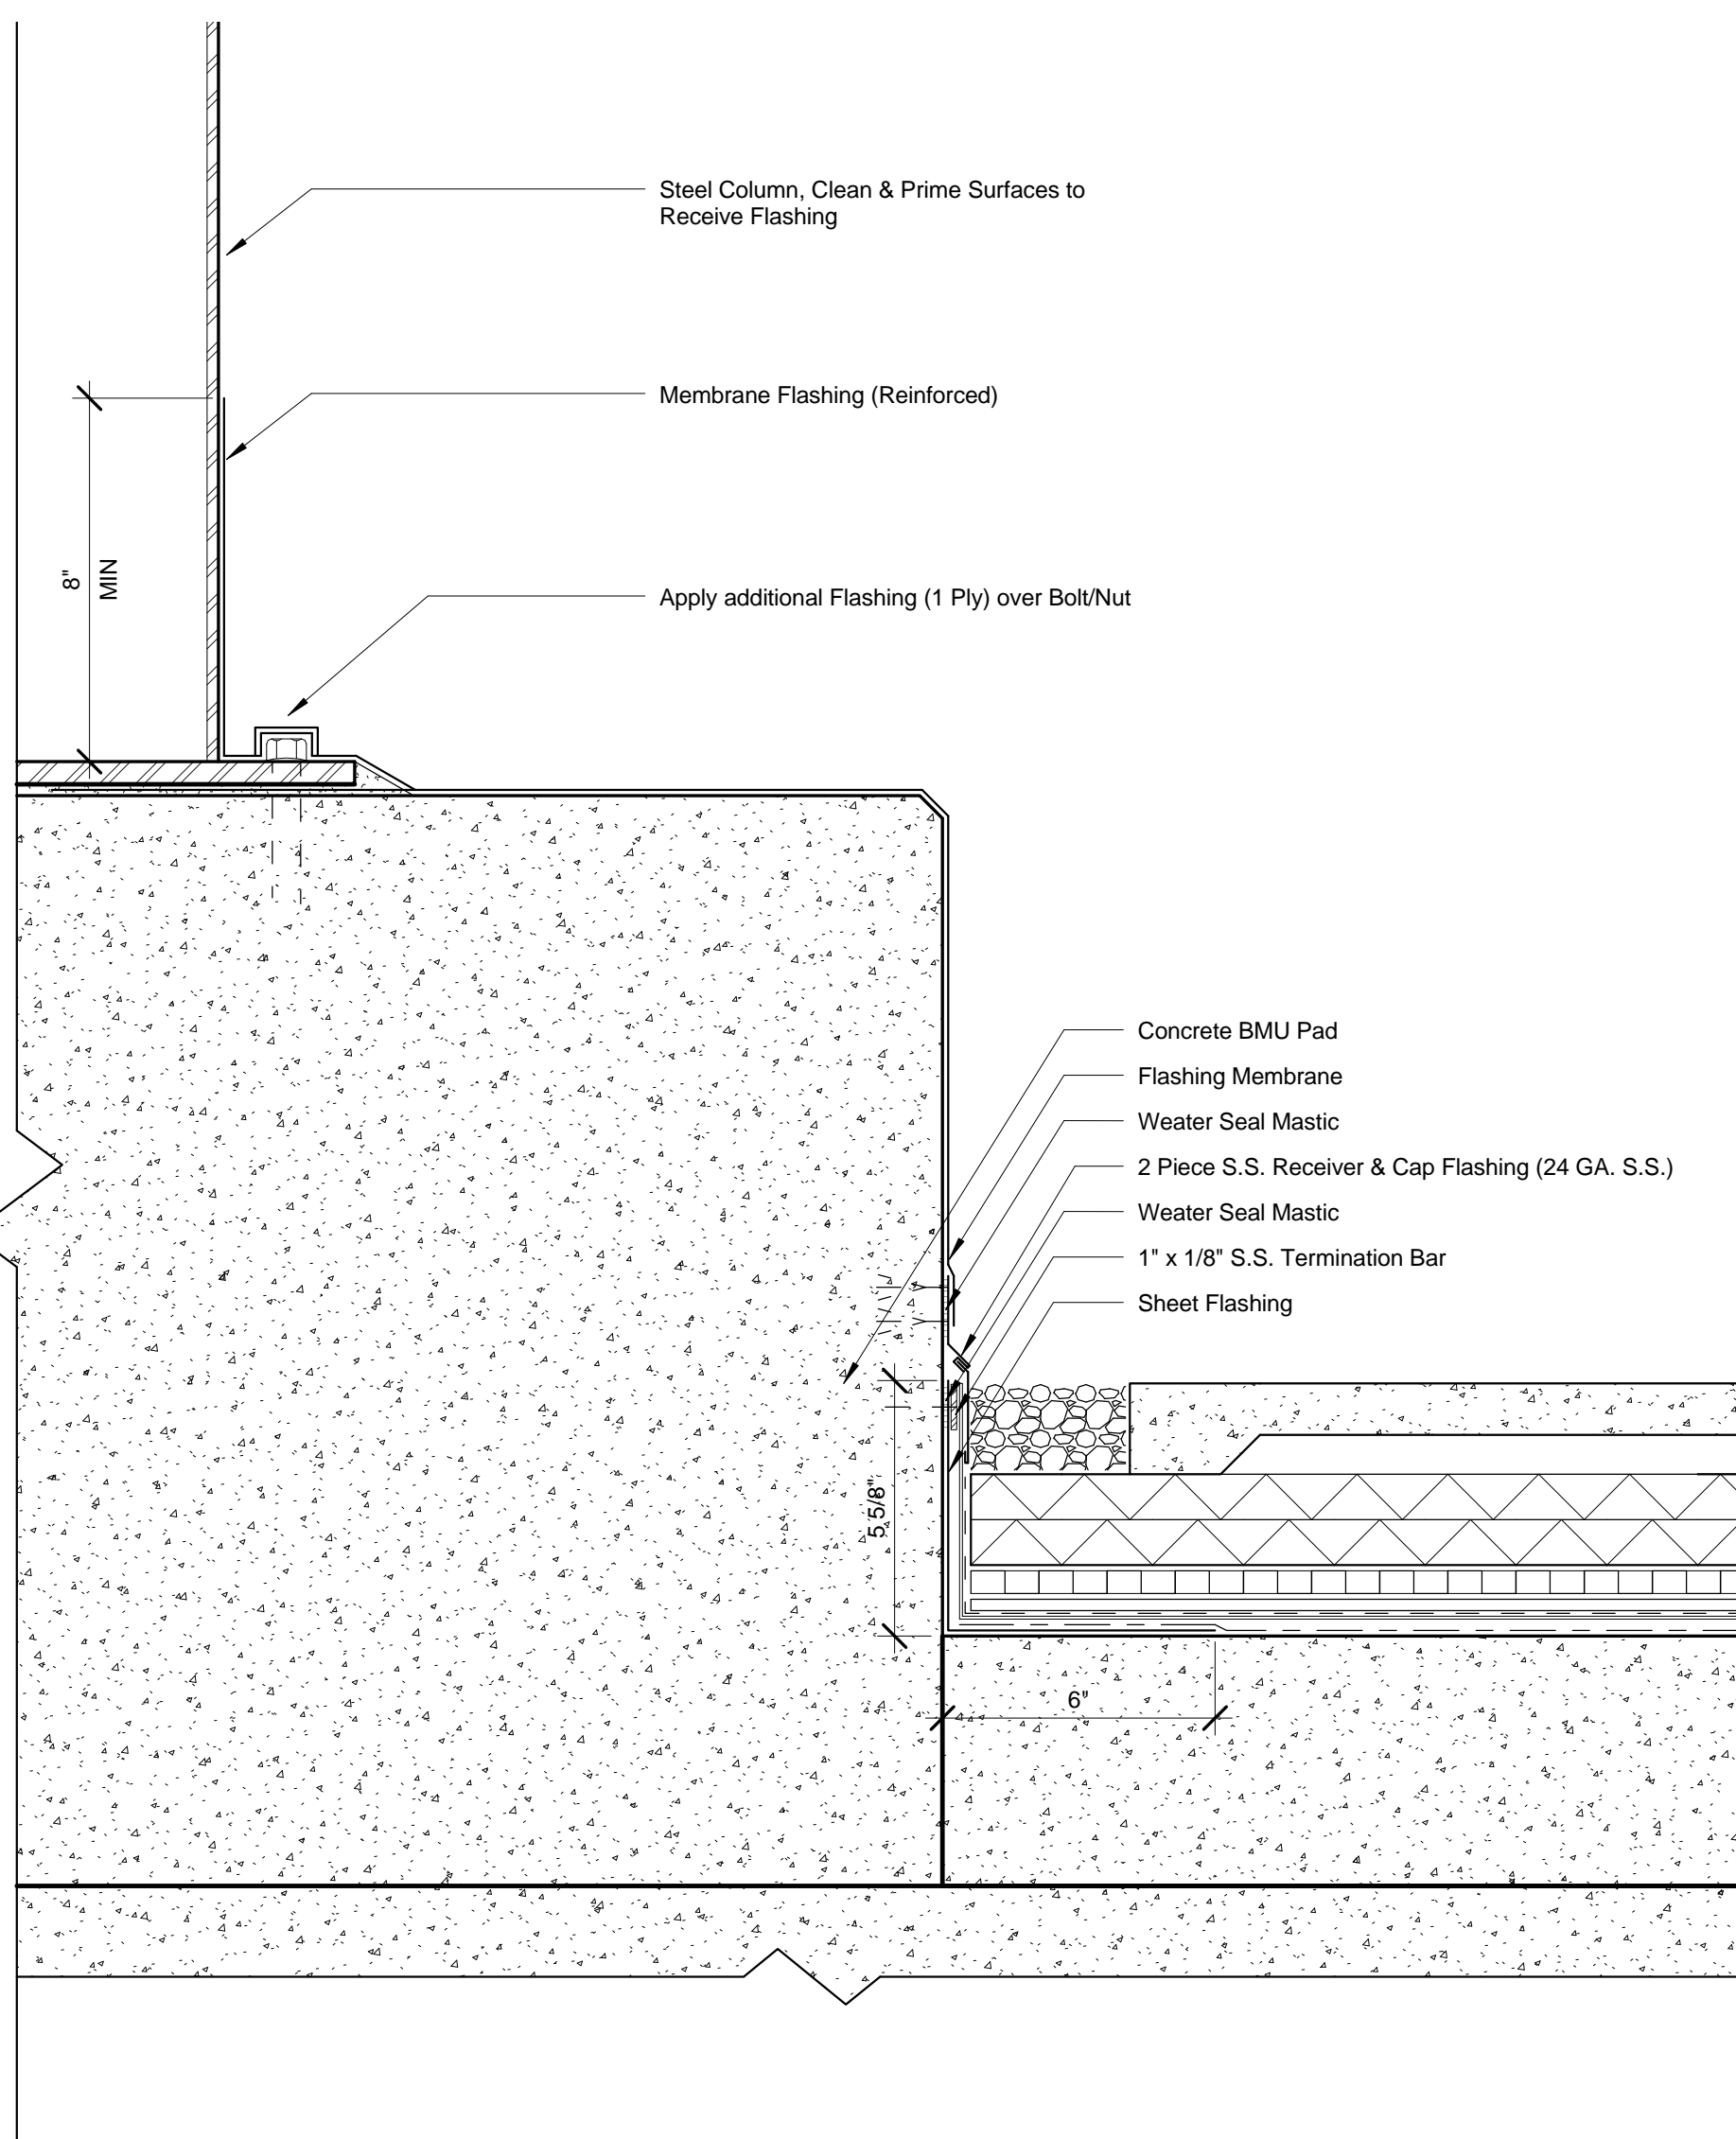



7 ROOF SECTION DETAIL, BMU PAD
SCALE: 3" = 1'-0"

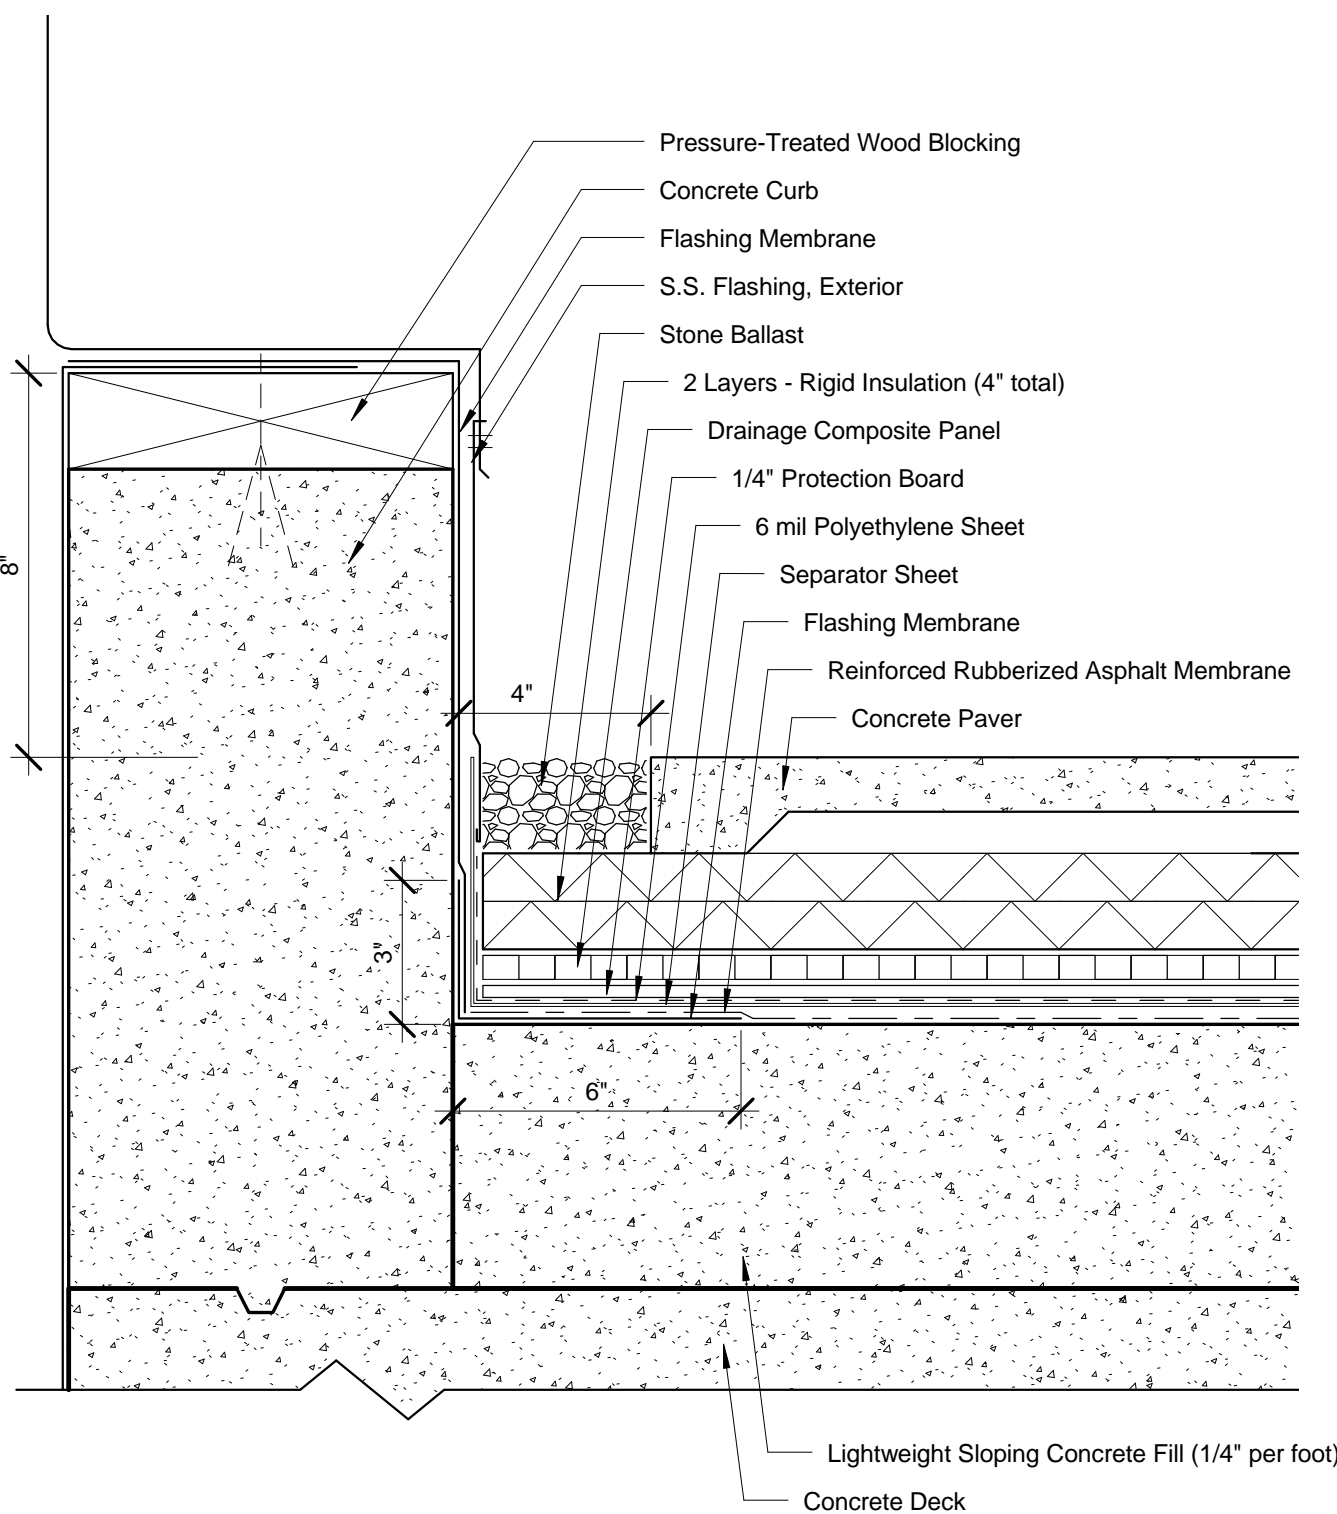


4 ROOF SECTION DETAIL, CONCRETE CURB
SCALE: 3" = 1'-0"

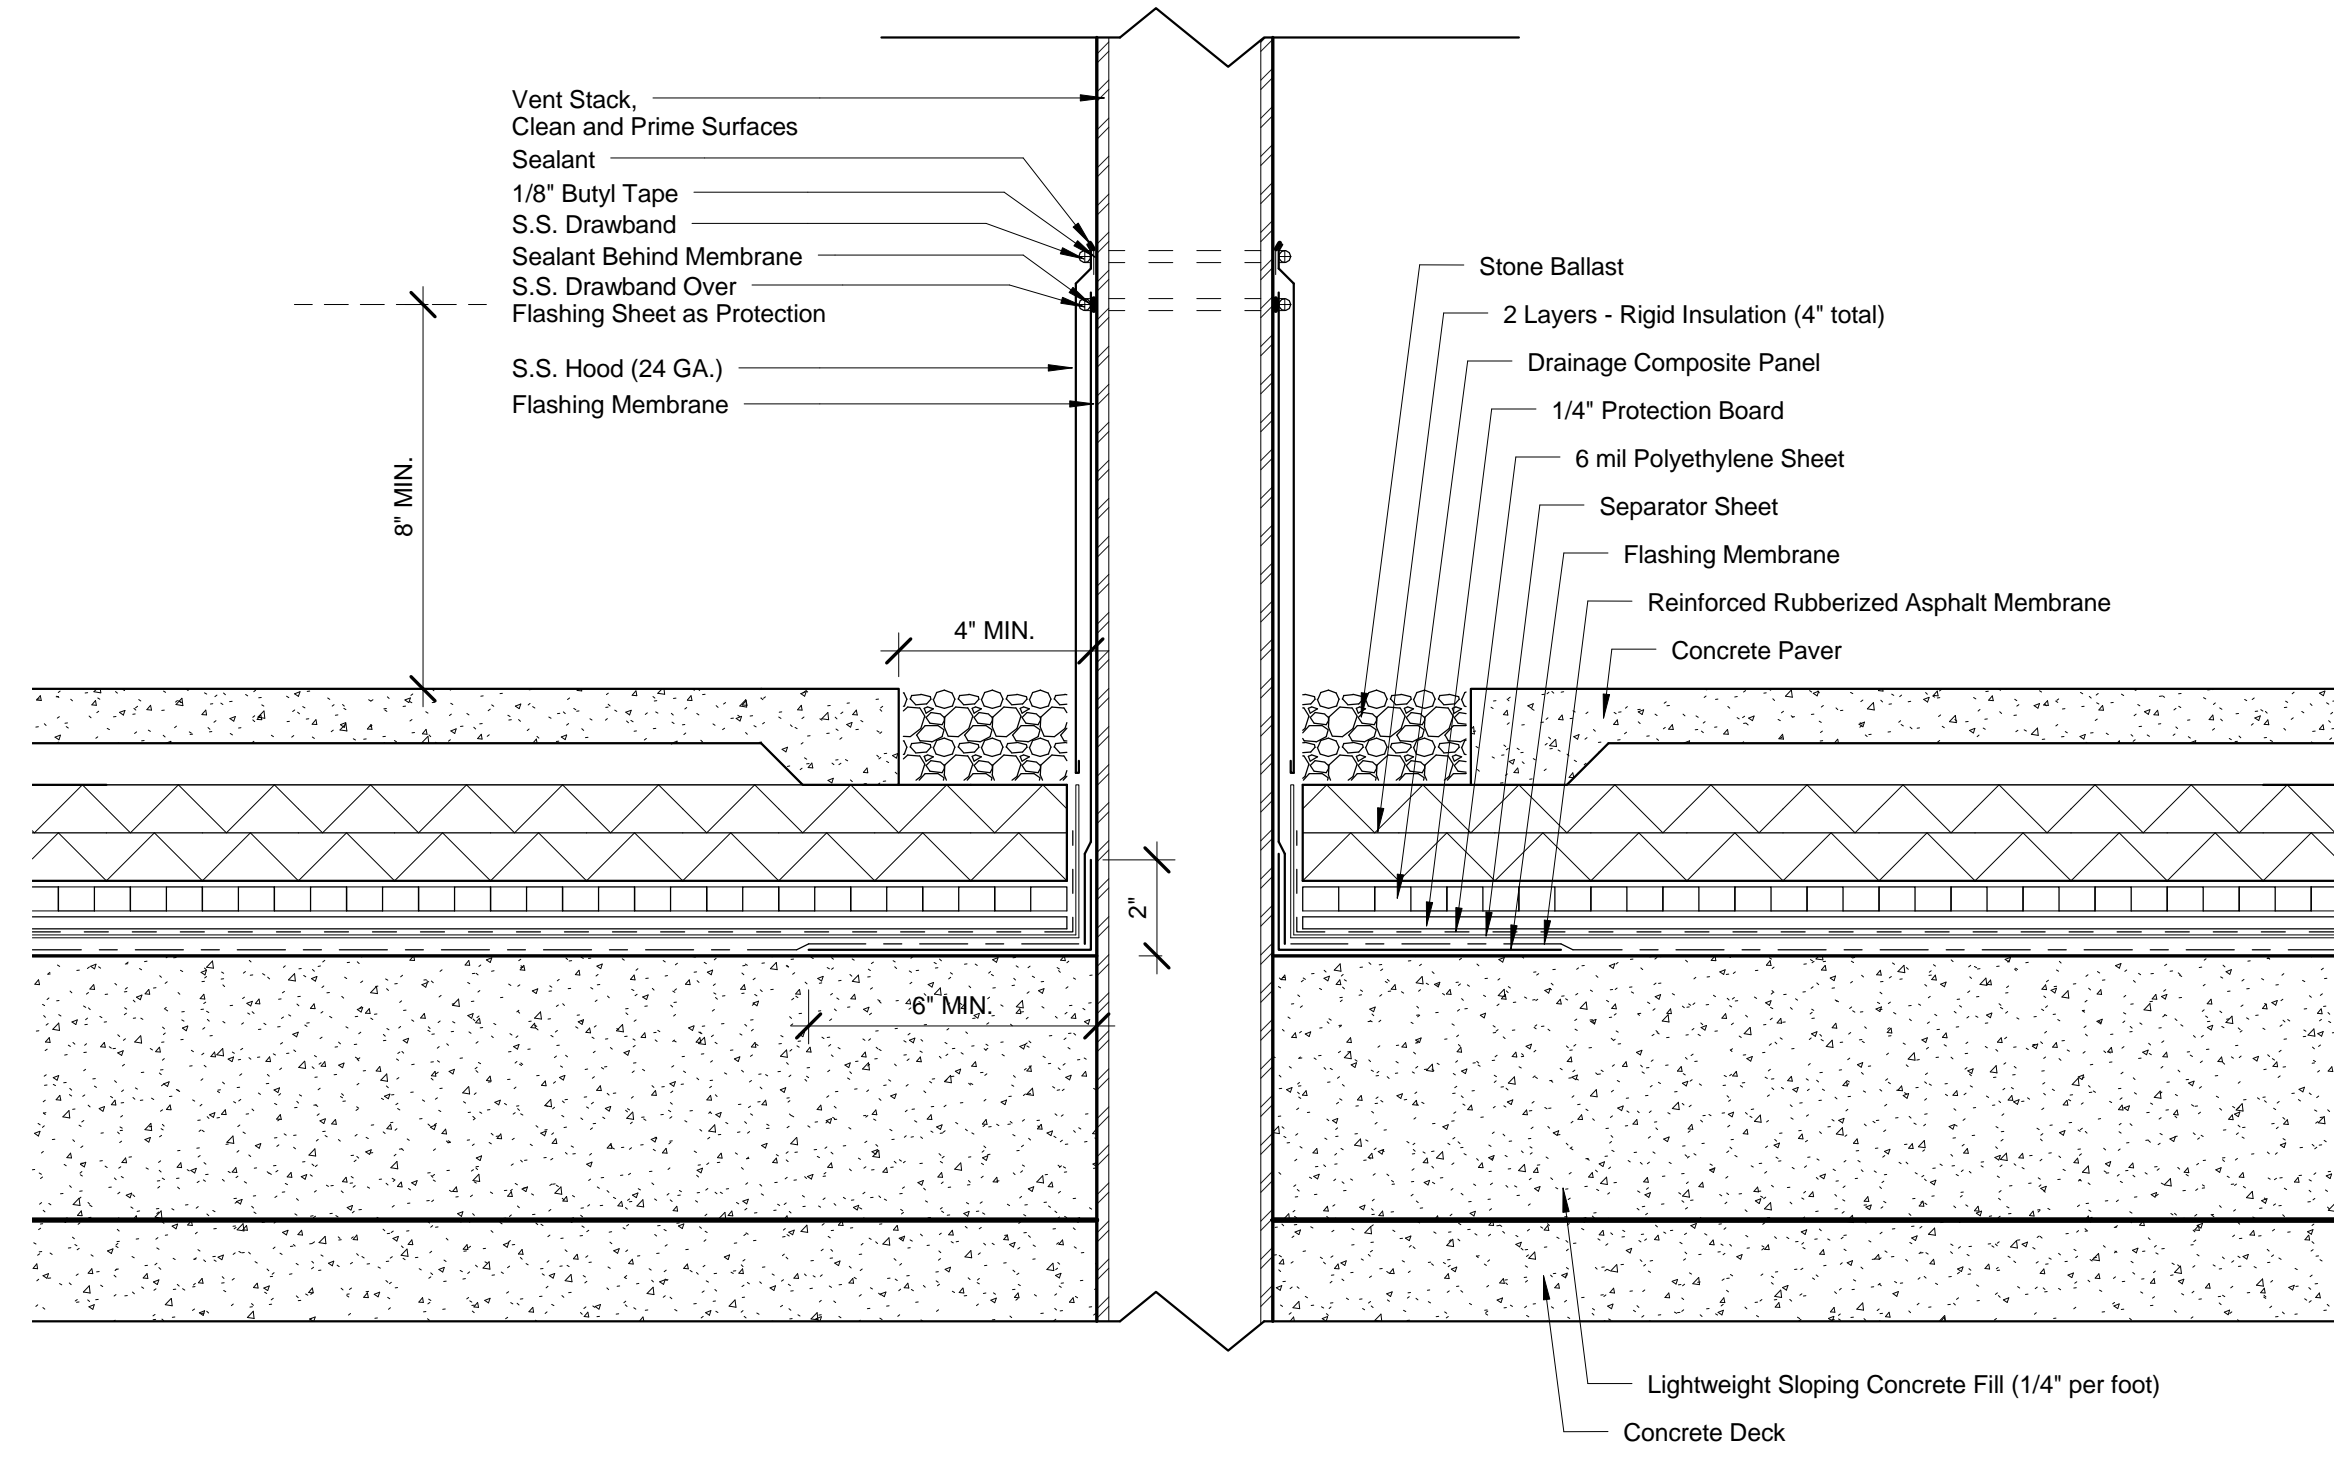

3 ROOF SECTION DETAIL, VENT STACK
SCALE: 3" = 1'-0"

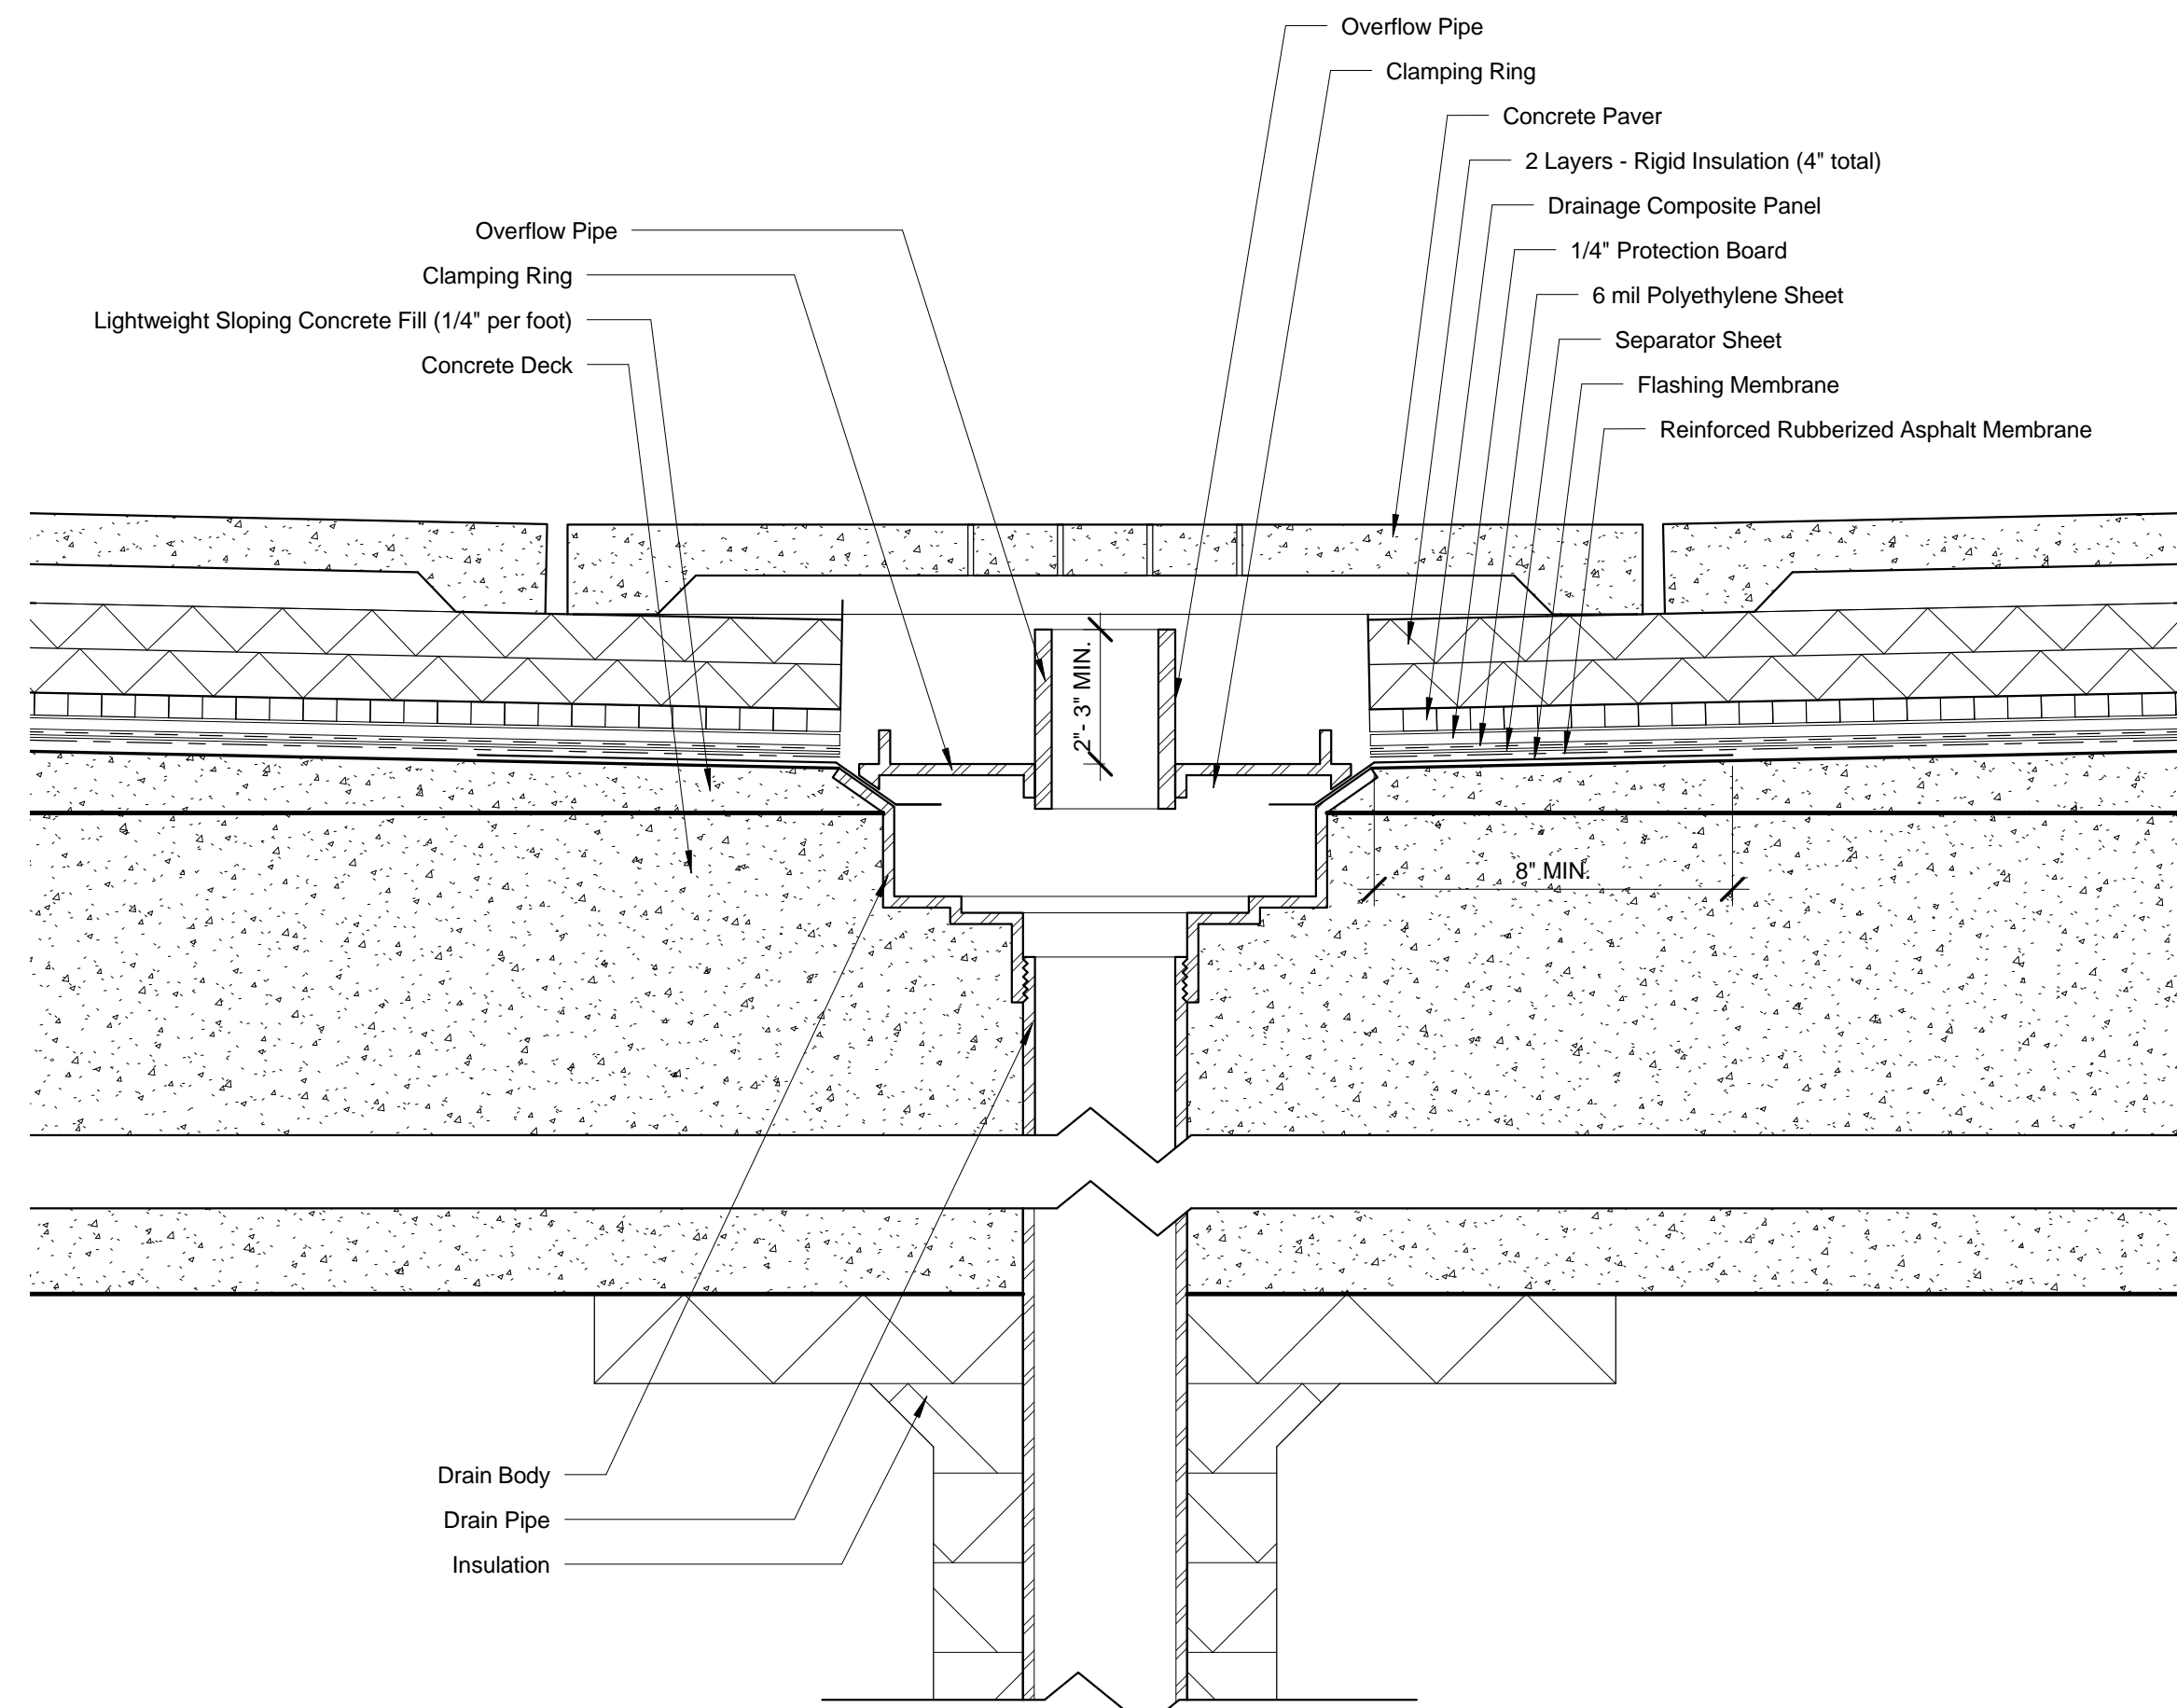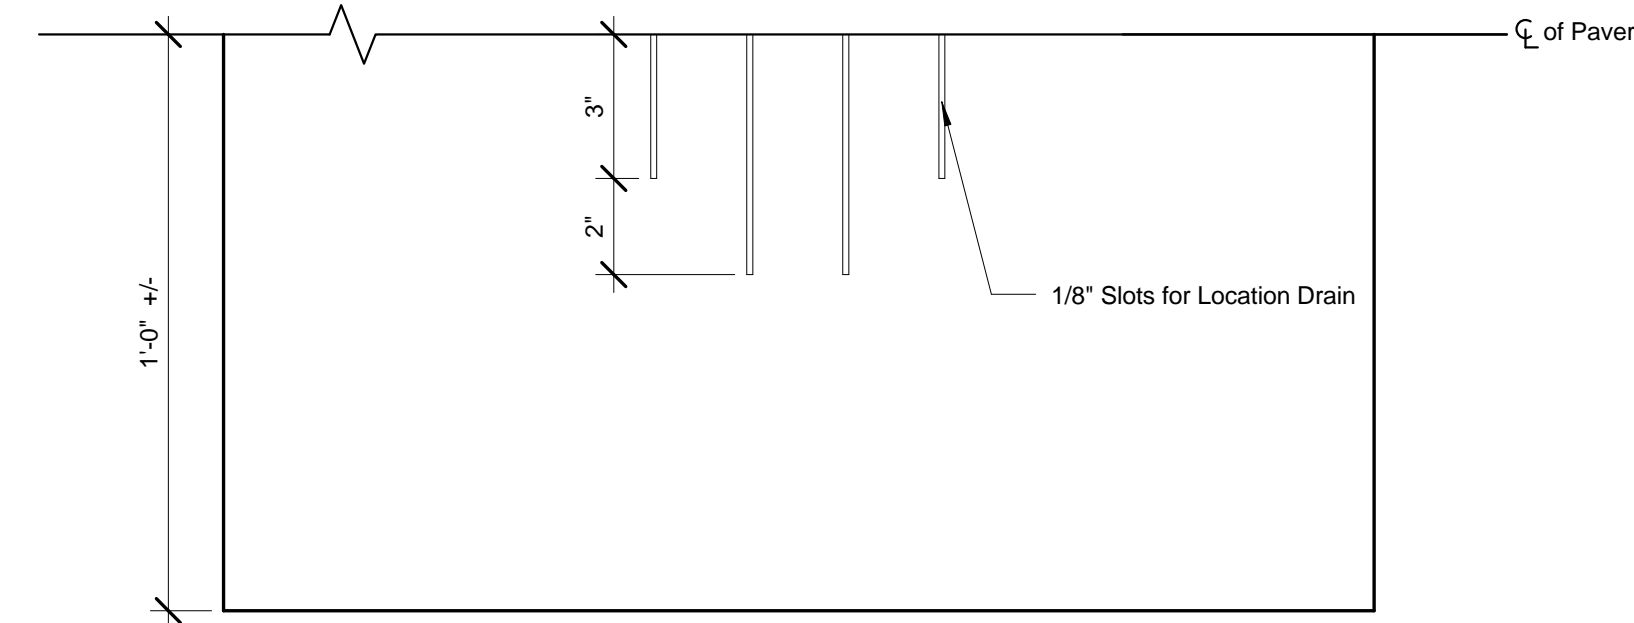

2 ROOF SECTION DETAIL, OVERFLOW DRAIN
SCALE: 3" = 1'-0"

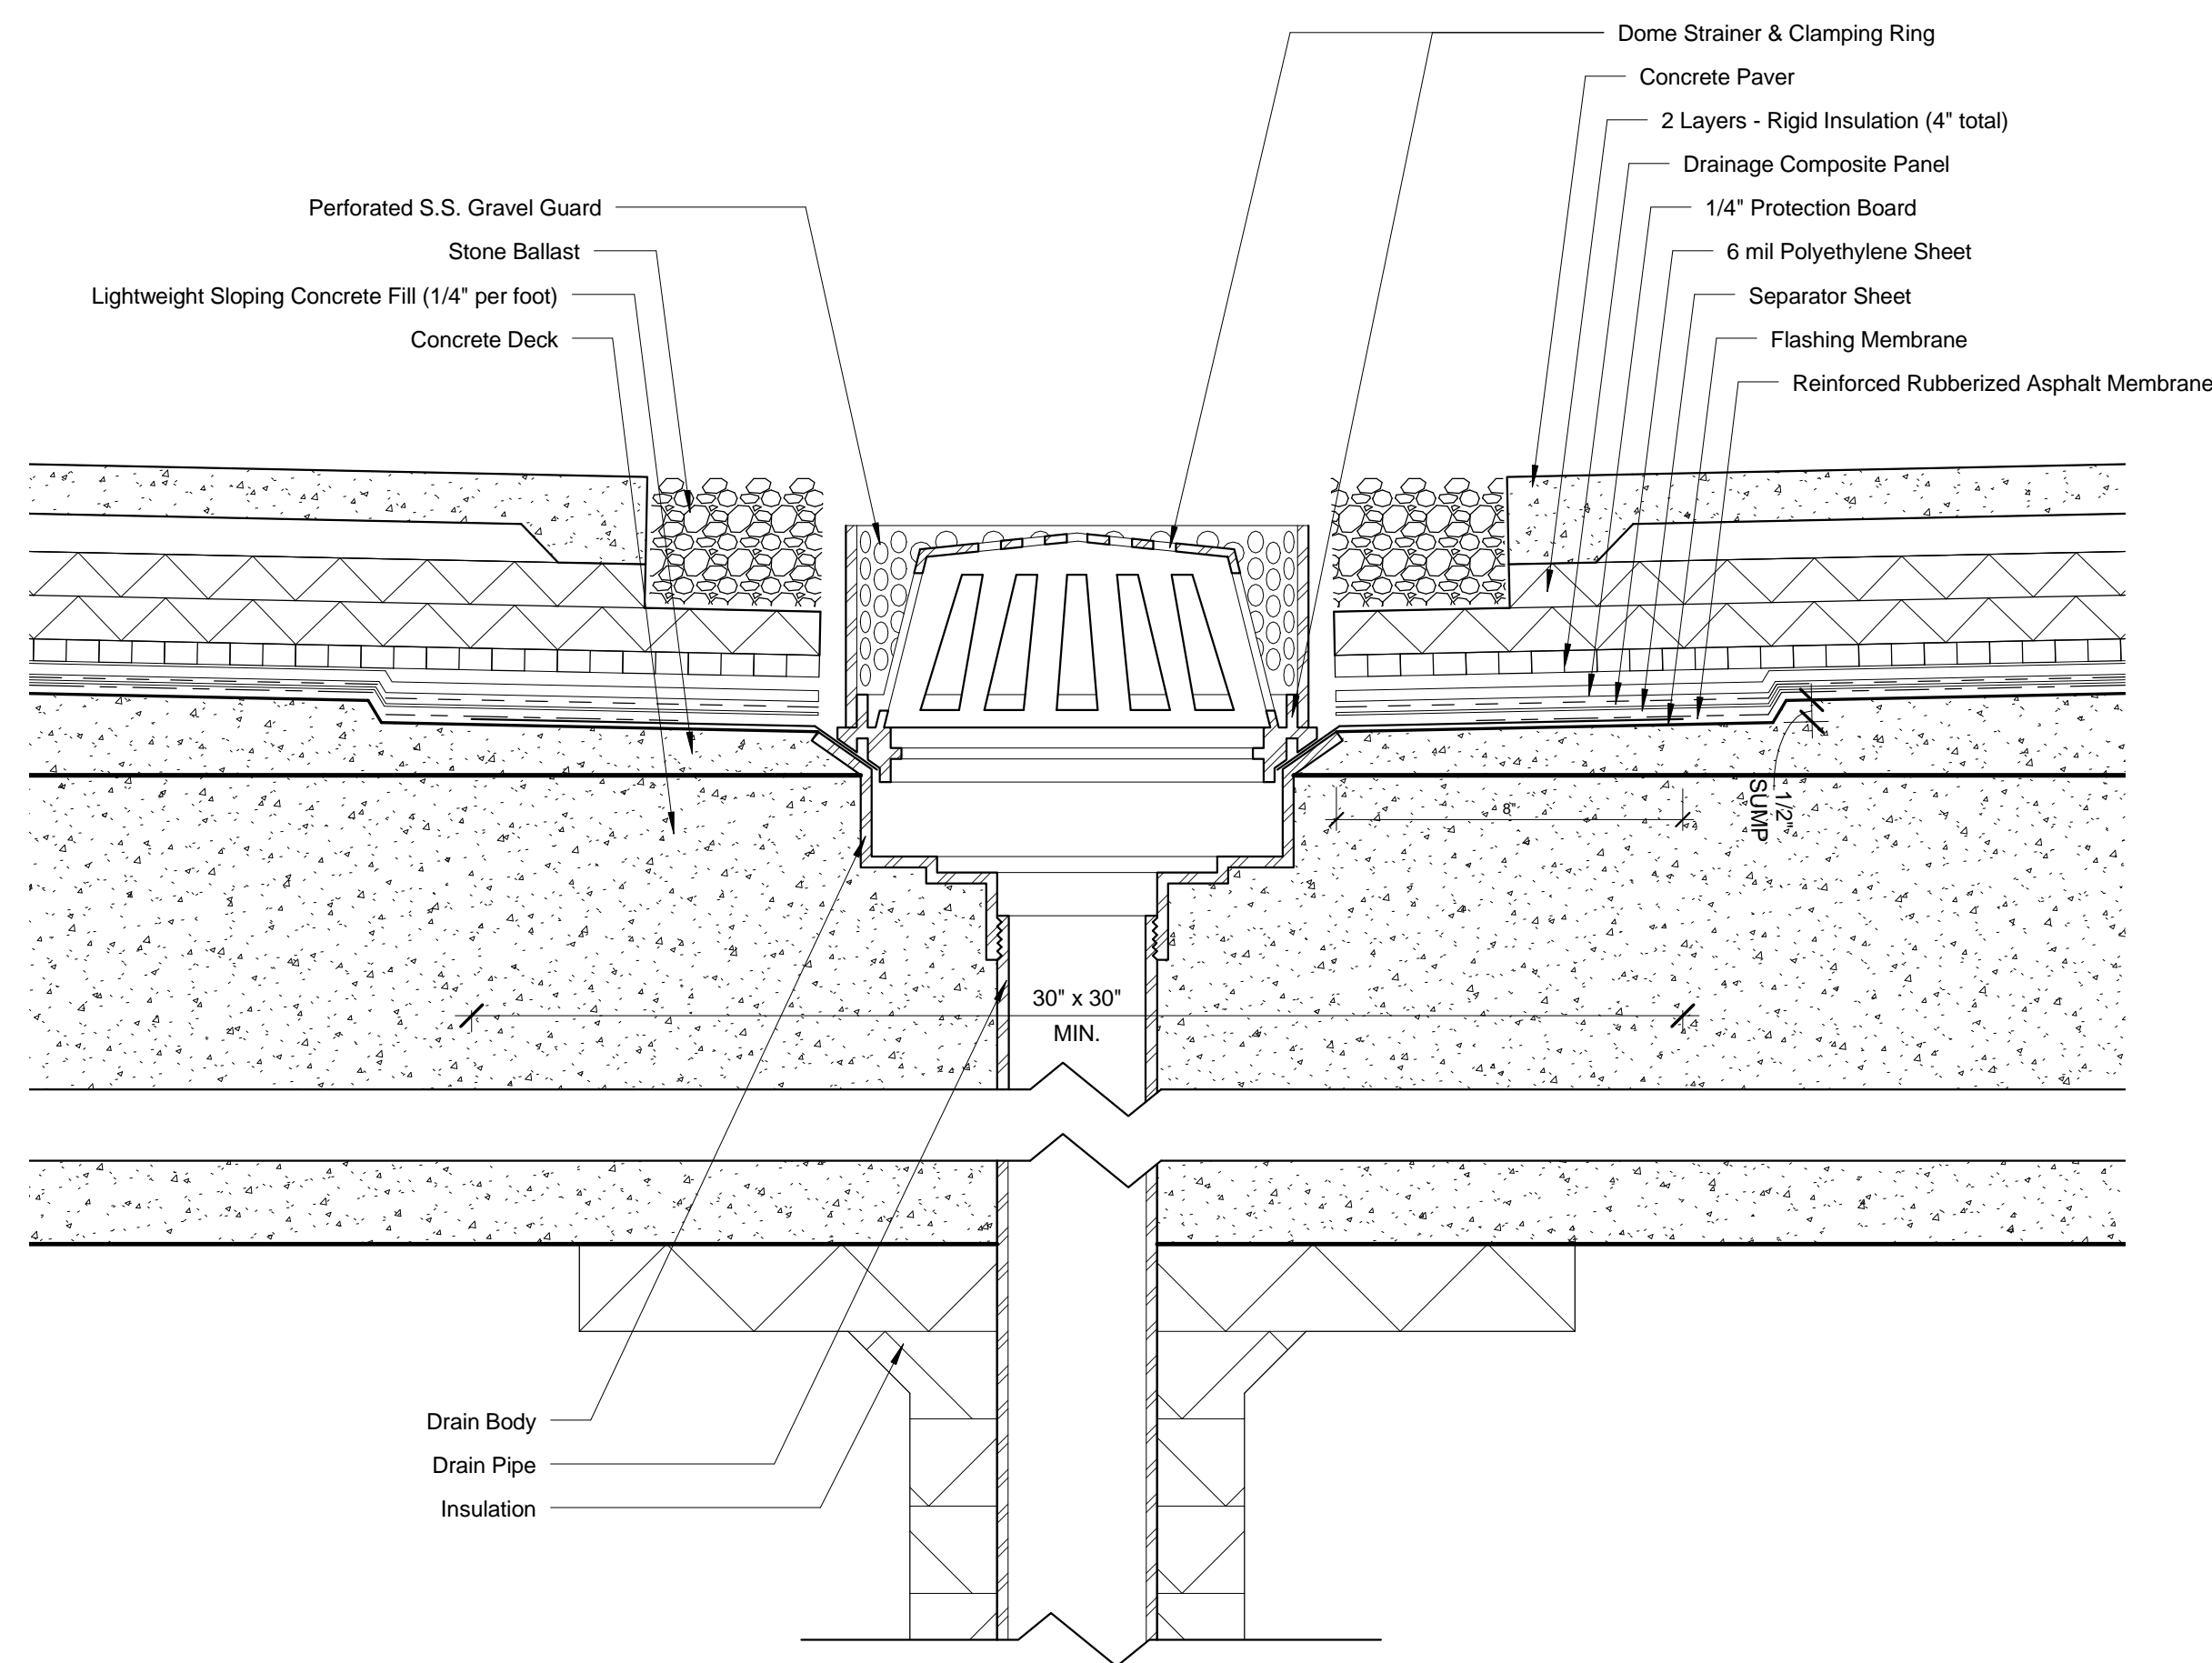

1 ROOF SECTION DETAIL, ROOF DRAIN
SCALE: 3" = 1'-0"

No.	Description	Date
2	D.O.B. BUILDING PERMIT FILING	05/01/2015

Key Plan

Date: 05/13/2015
Project No: 55HY
Author: SS
Sheet Number: 55HY-A3-370.00

Drawing Title
ROOF DETAILS

Drawing Number
A3-370.00

SHEET 32 OF 36

© 2015 KOHN PEDERSEN FOX ASSOCIATES PC. All rights reserved.

Address
550 W 34th St. New York, NY
10001



Client
Related Companies
60 Columbus Circle
New York, NY 10023
Tel: 212.801.1000 Fax: 212.801.1048


Oxford Properties Group
320 Park Avenue, 17th Floor
New York, NY 10022
Tel: 212.986.7514 Fax: 212.986.7510

Mitsui Fudosan America, Inc.
1251 Avenue of the Americas, Suite 800
New York, NY 10020
Tel: 212.403.5600 Fax: 212.403.5657


Architect
Kohn Pedersen Fox Associates PC
Architects & Planning Consultants
11 West 42nd Street
New York, New York 10036
TEL: 212.977.6500 FAX: 212.956.2526

Structural Engineer
WSP
228 East 45th Street, 3rd Floor
New York, NY 10017
Tel: 212.687.9888 Fax: 646.487.5501


Mechanical, Electrical, Plumbing, Fire Protection
WSP
512 Seventh Avenue
New York, NY 10018
Tel: 212.532.9600

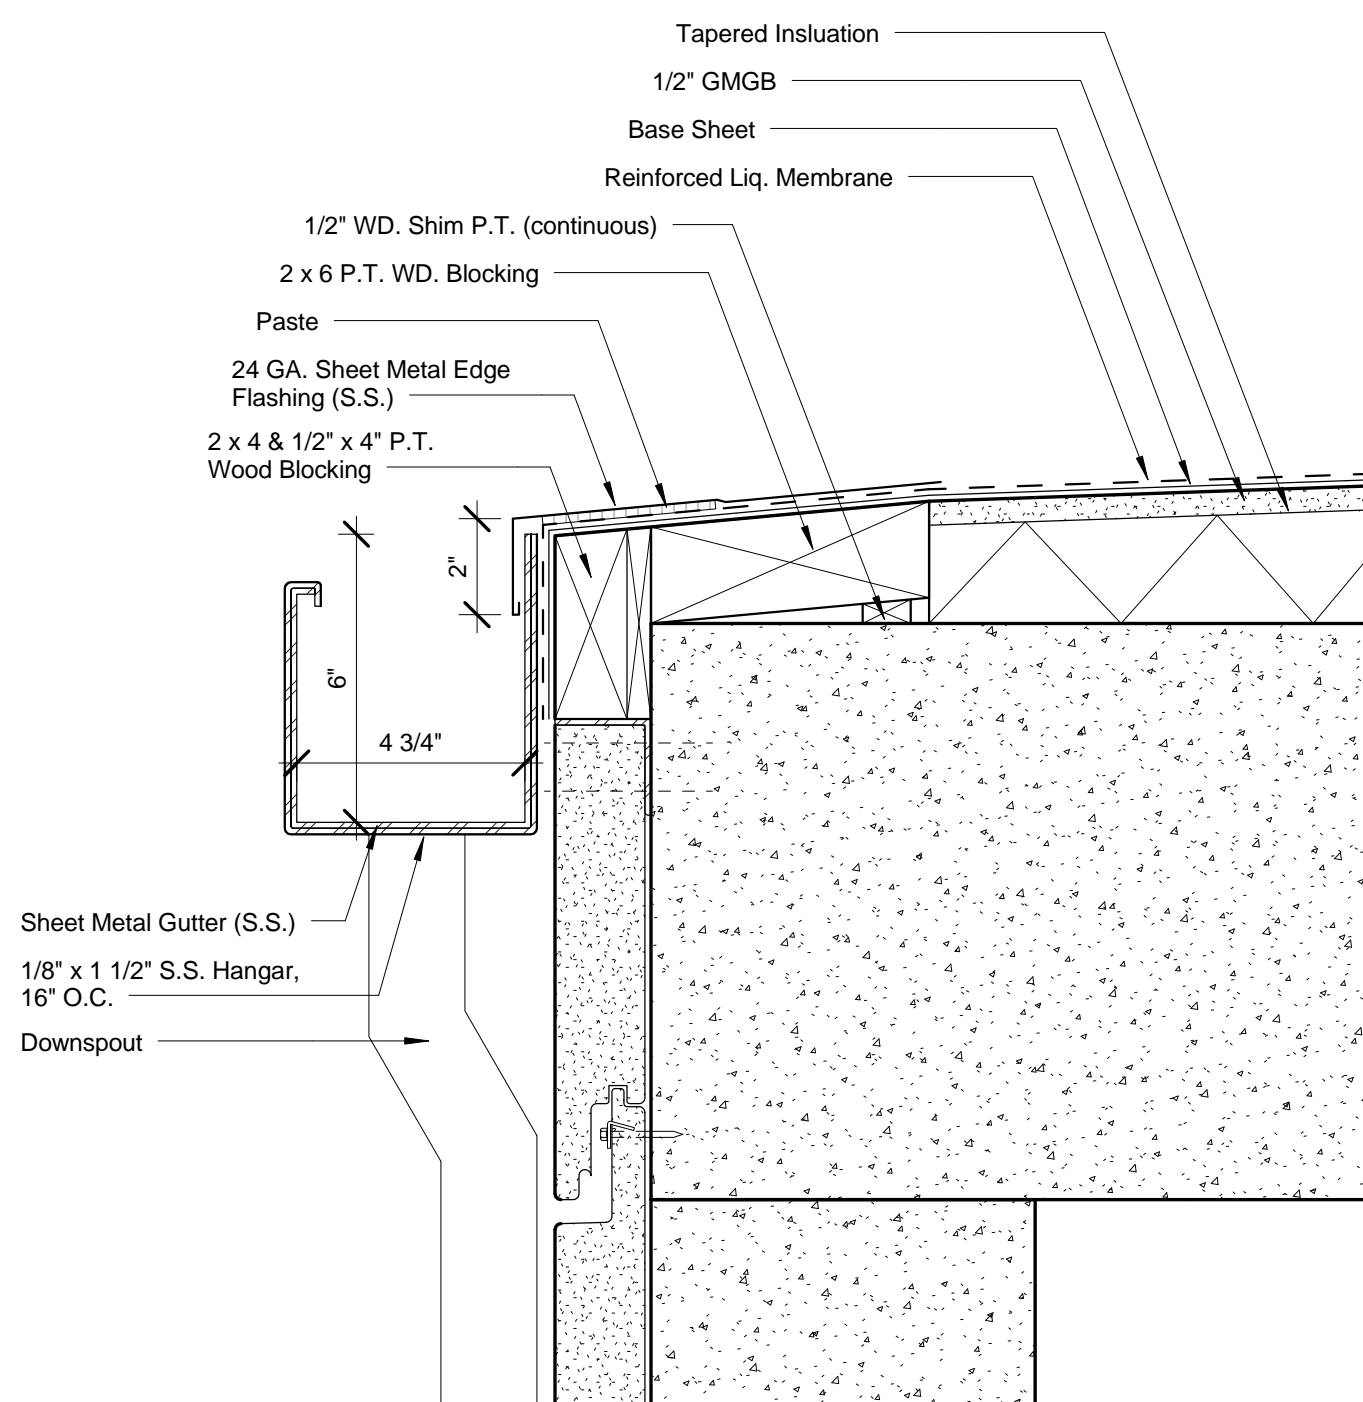


7 BULKHEAD SECTION DETAIL, ROOF (LOW)
SCALE: 3" = 1'-0"

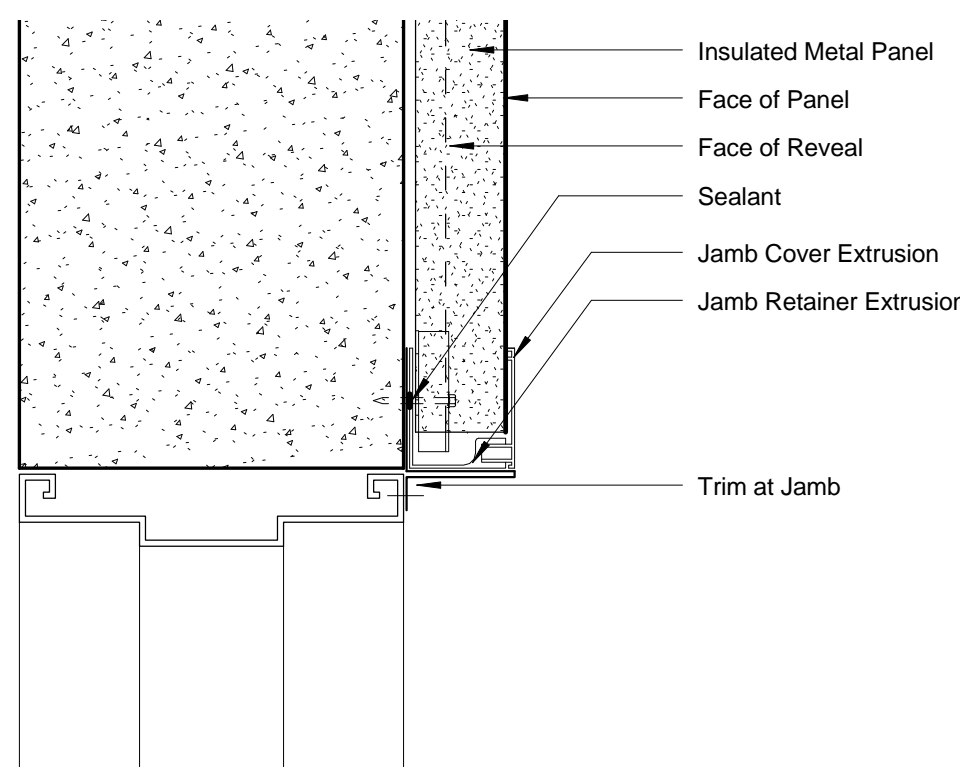


4 ROOF BULKHEAD PLAN DETAIL, DOOR JAMB
SCALE: 3" = 1'-0"

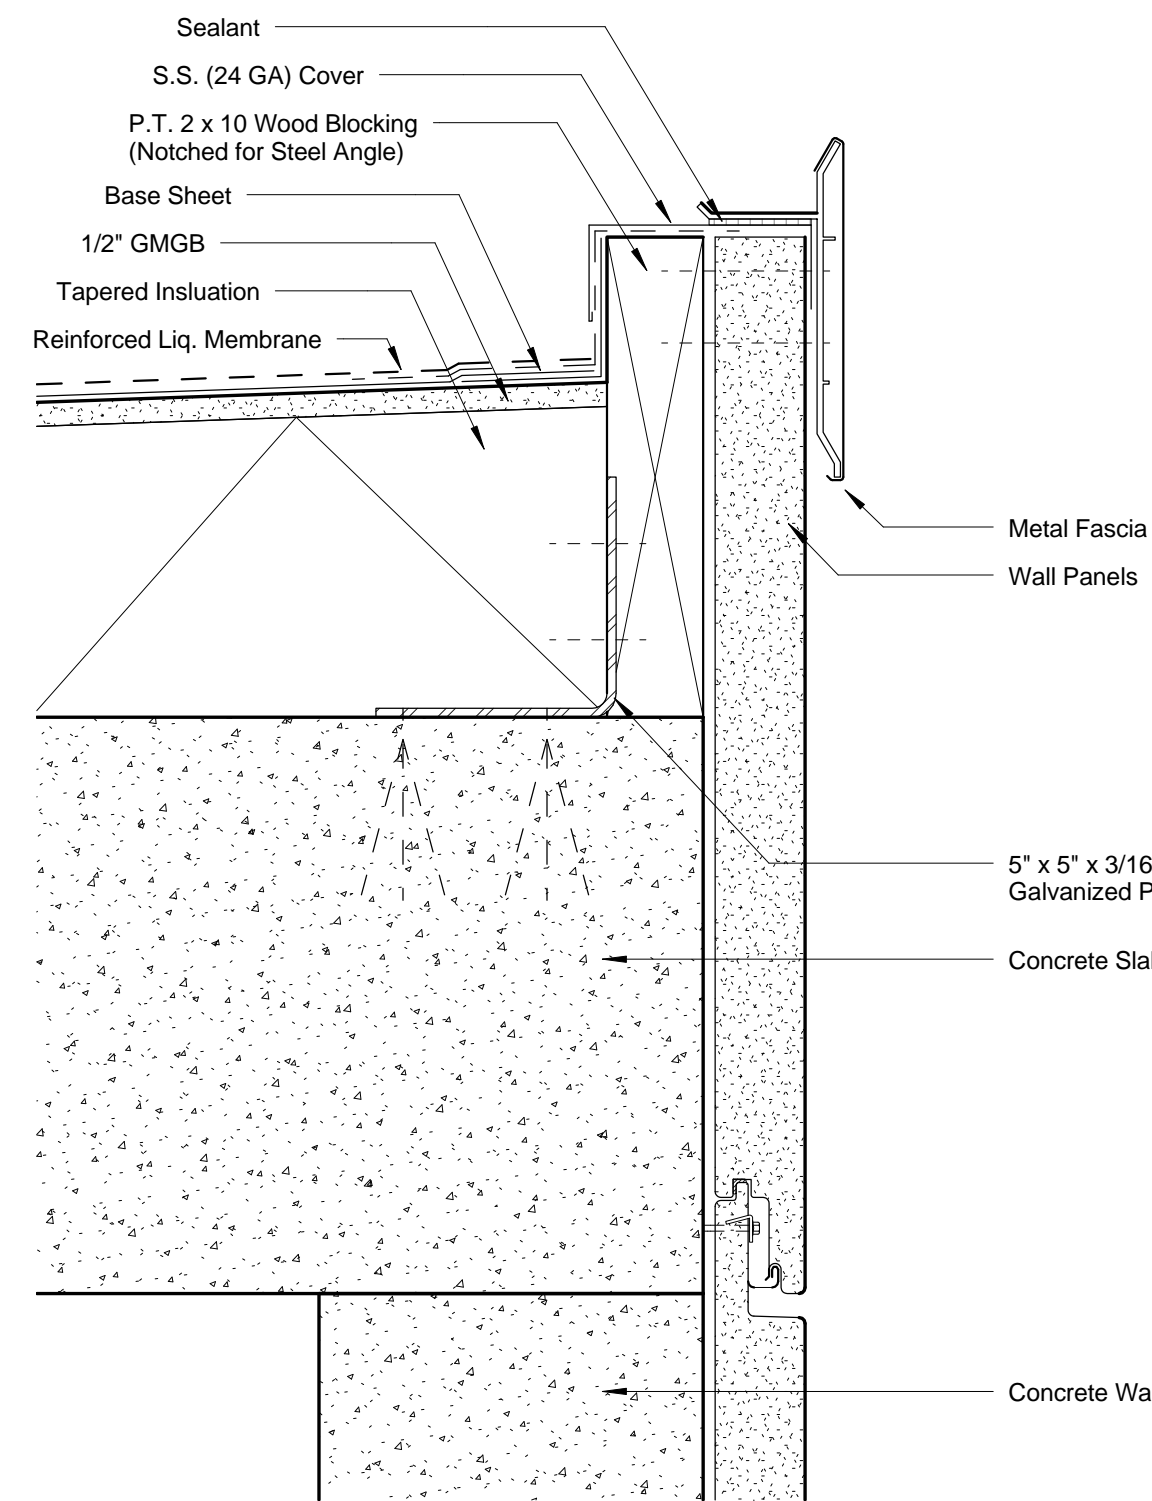


6 BULKHEAD SECTION DETAIL, ROOF (HIGH)
SCALE: 3" = 1'-0"

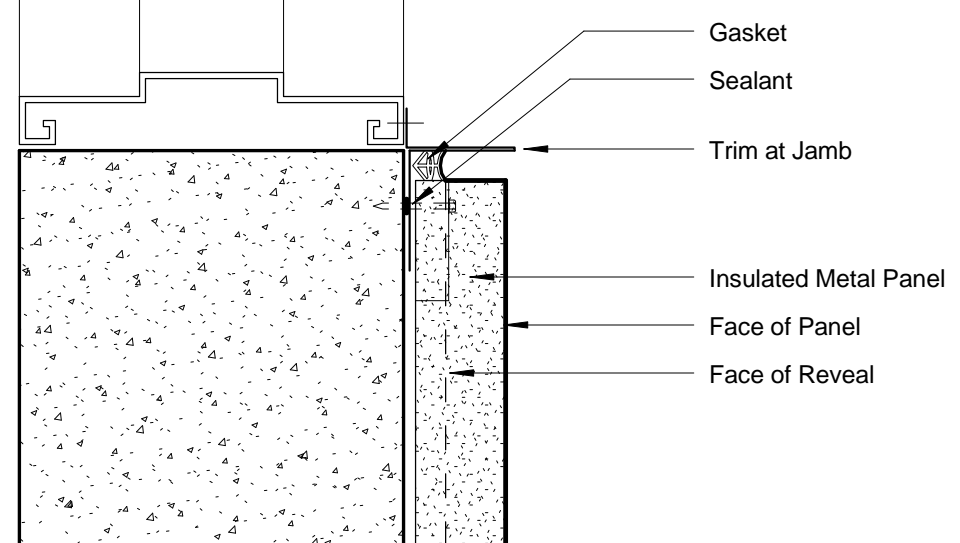


3 BULKHEAD PLAN DETAIL, DOOR JAMB, OFF-MODULE
SCALE: 3" = 1'-0"

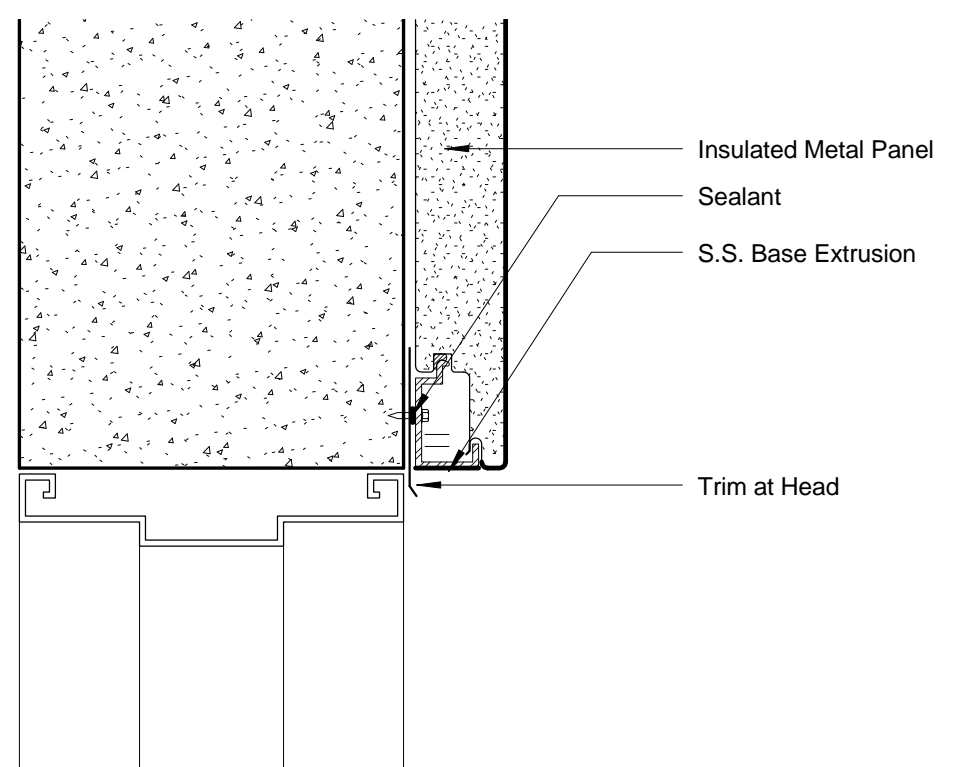


2 ROOF BULKHEAD SECTION DETAIL, DOOR HEAD
SCALE: 3" = 1'-0"

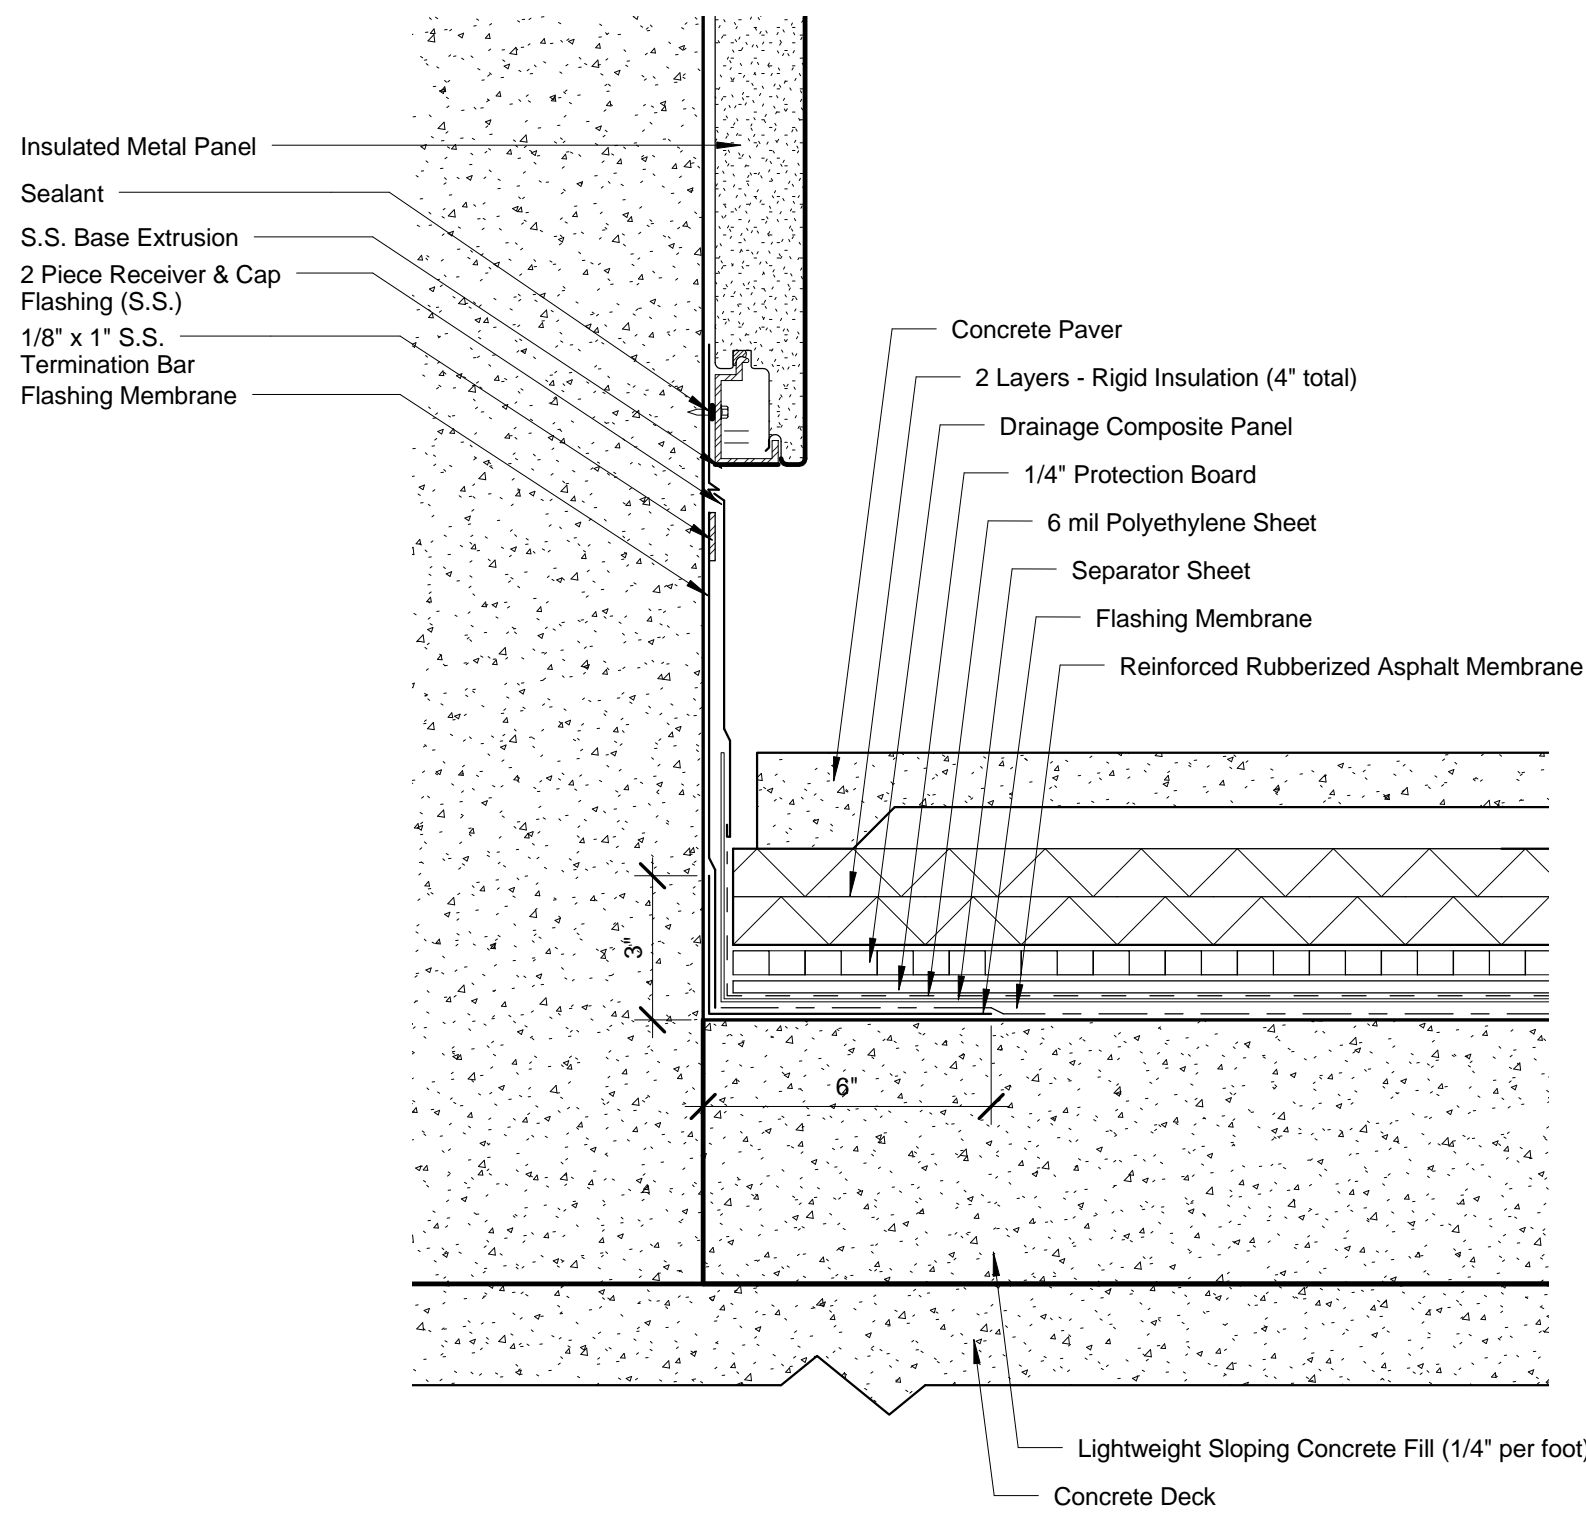

5 BULKHEAD SECTION DETAIL, BASE
SCALE: 3" = 1'-0"

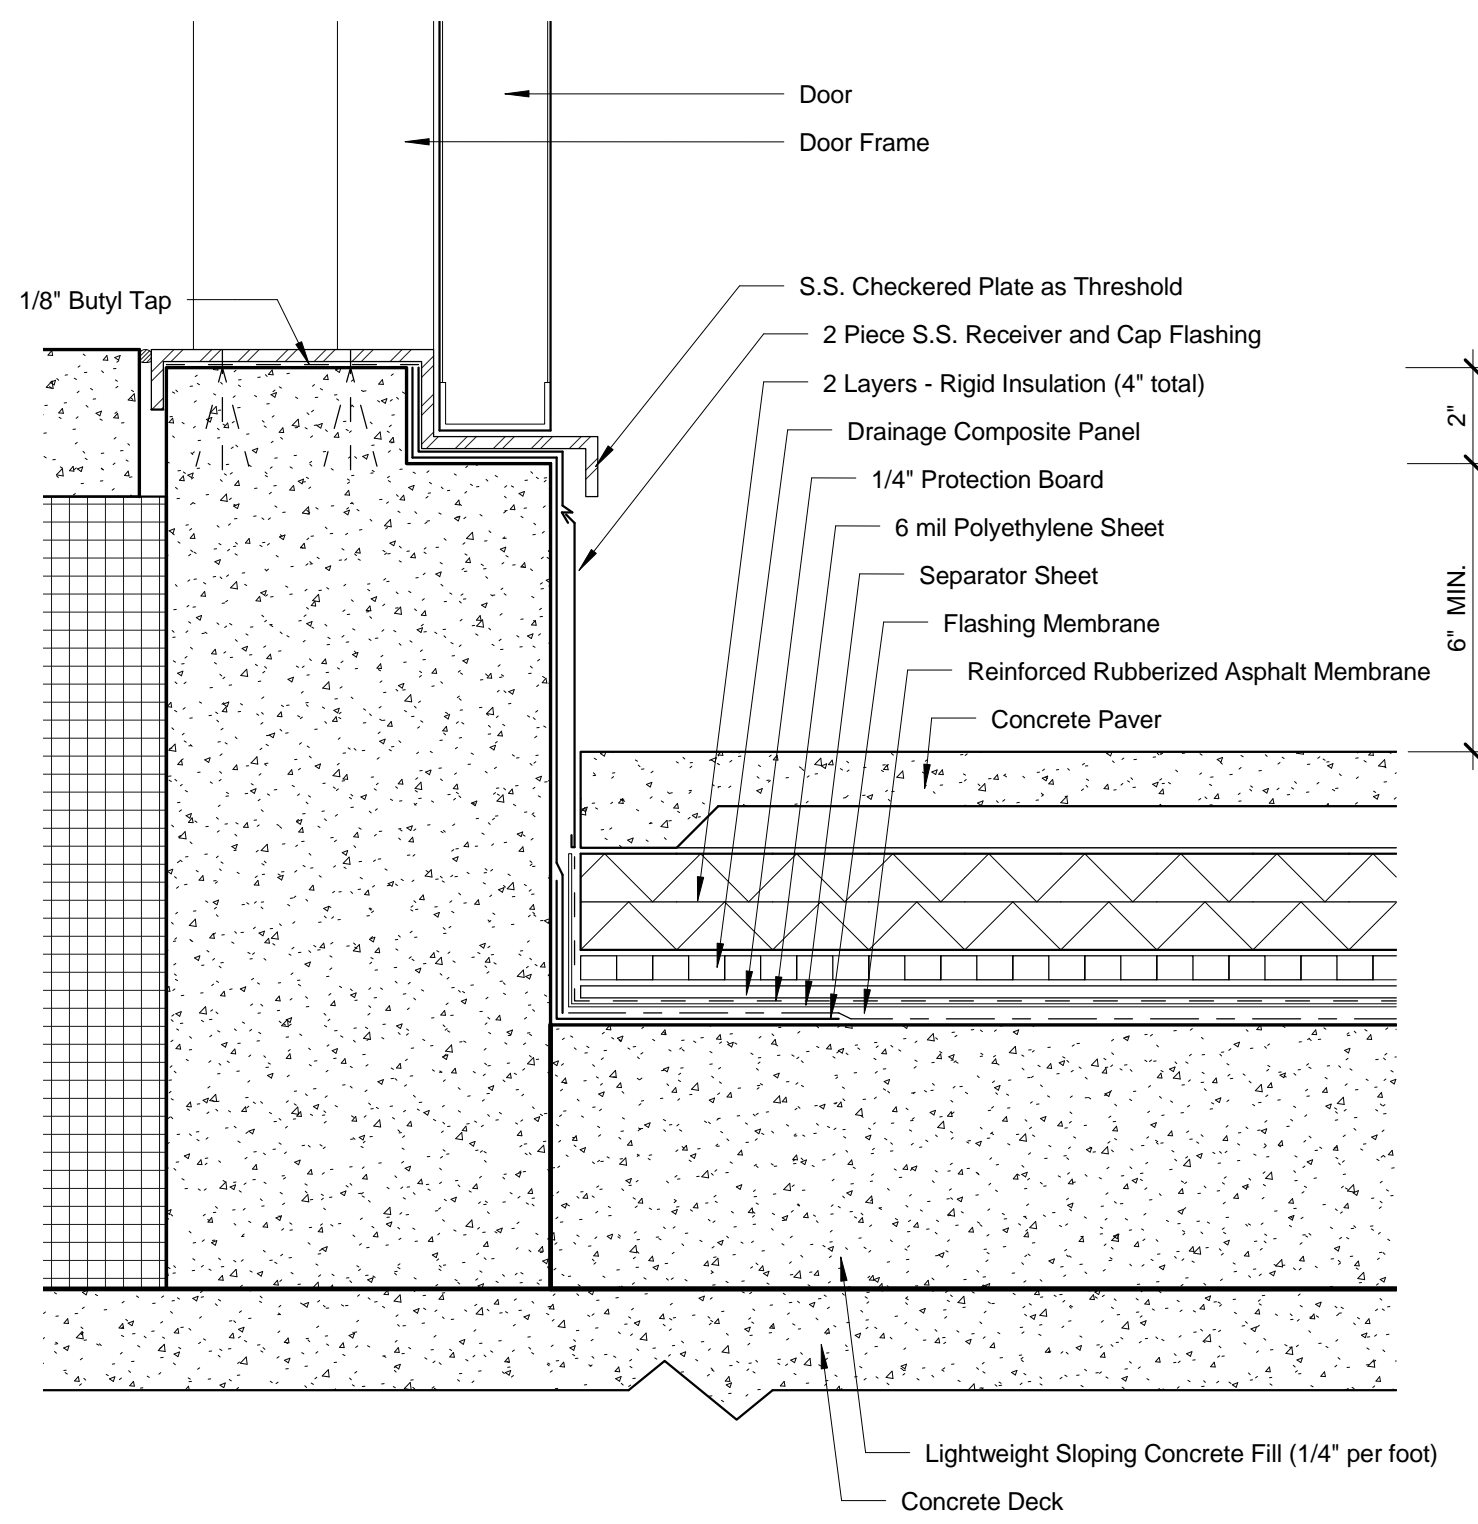







1 BULKHEAD SECTION DETAIL, DOOR SILL
SCALE: 3" = 1'-0"

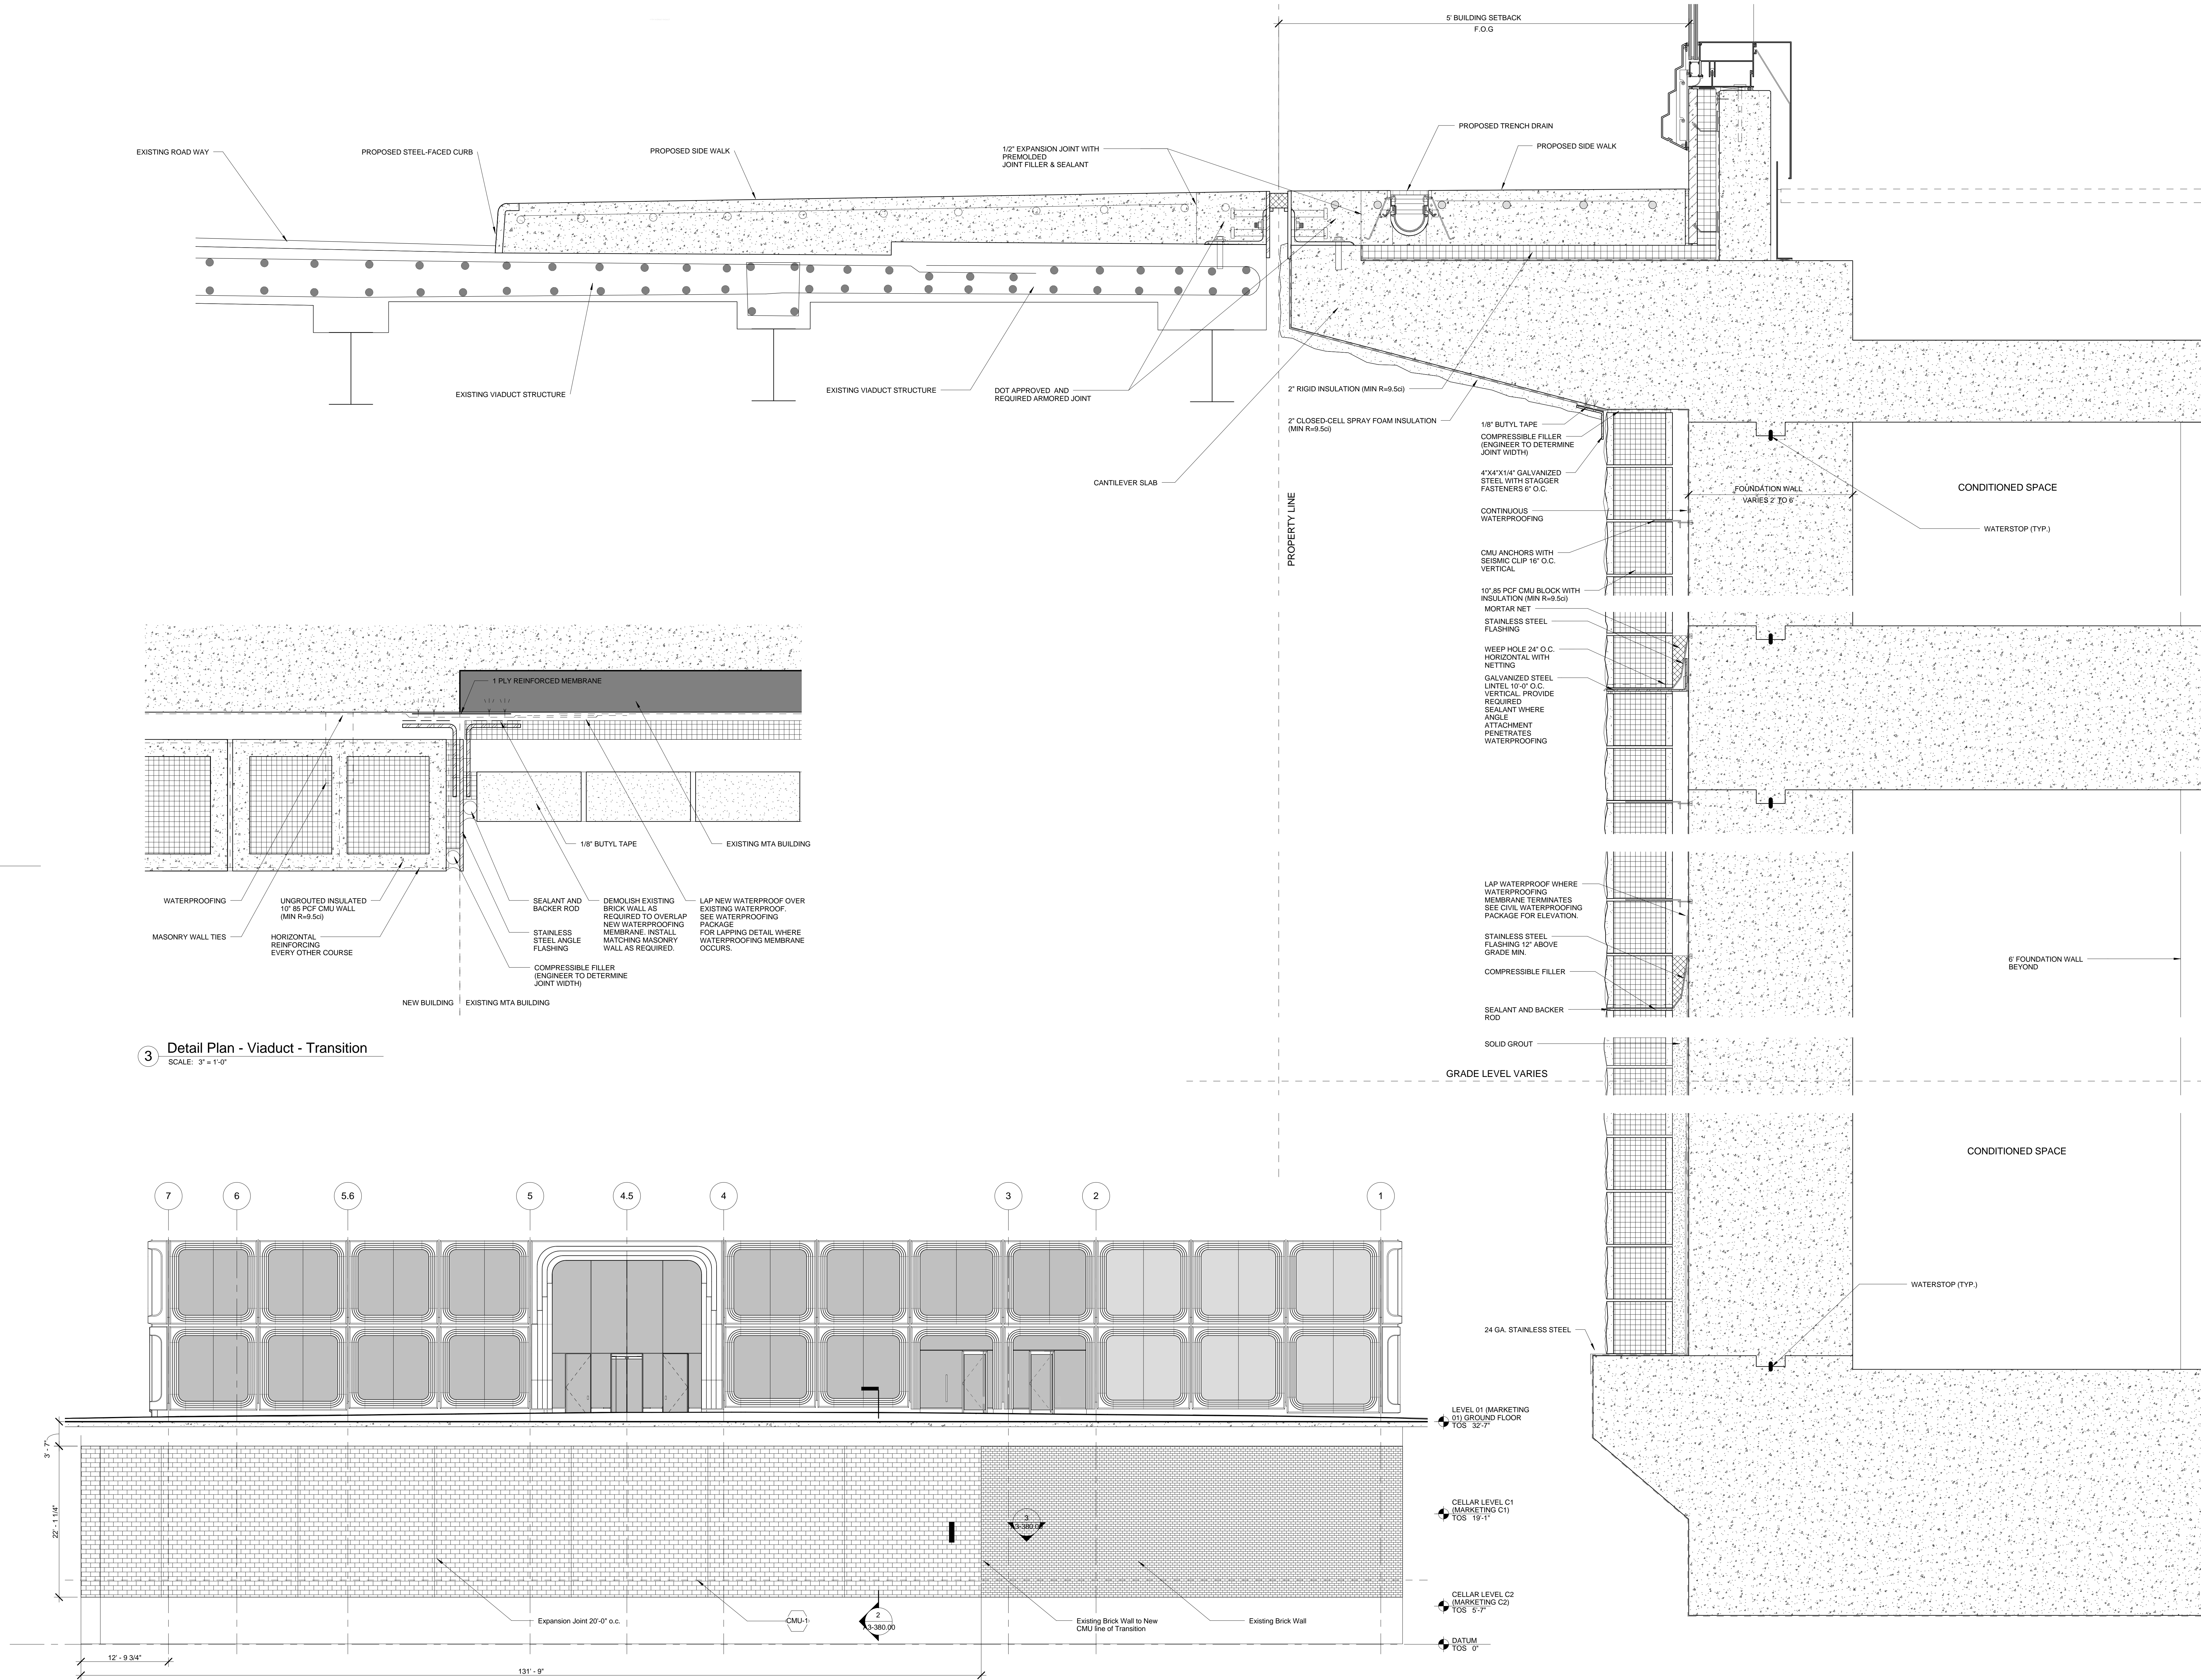


3 Detail Plan - Viaduct - Transition
SCALE: 3" = 1'-0"

1 Elevation - Viaduct
SCALE: 1/8" = 1'-0"

2 Detail Section - Viaduct
SCALE: 1/12" = 1'-0"

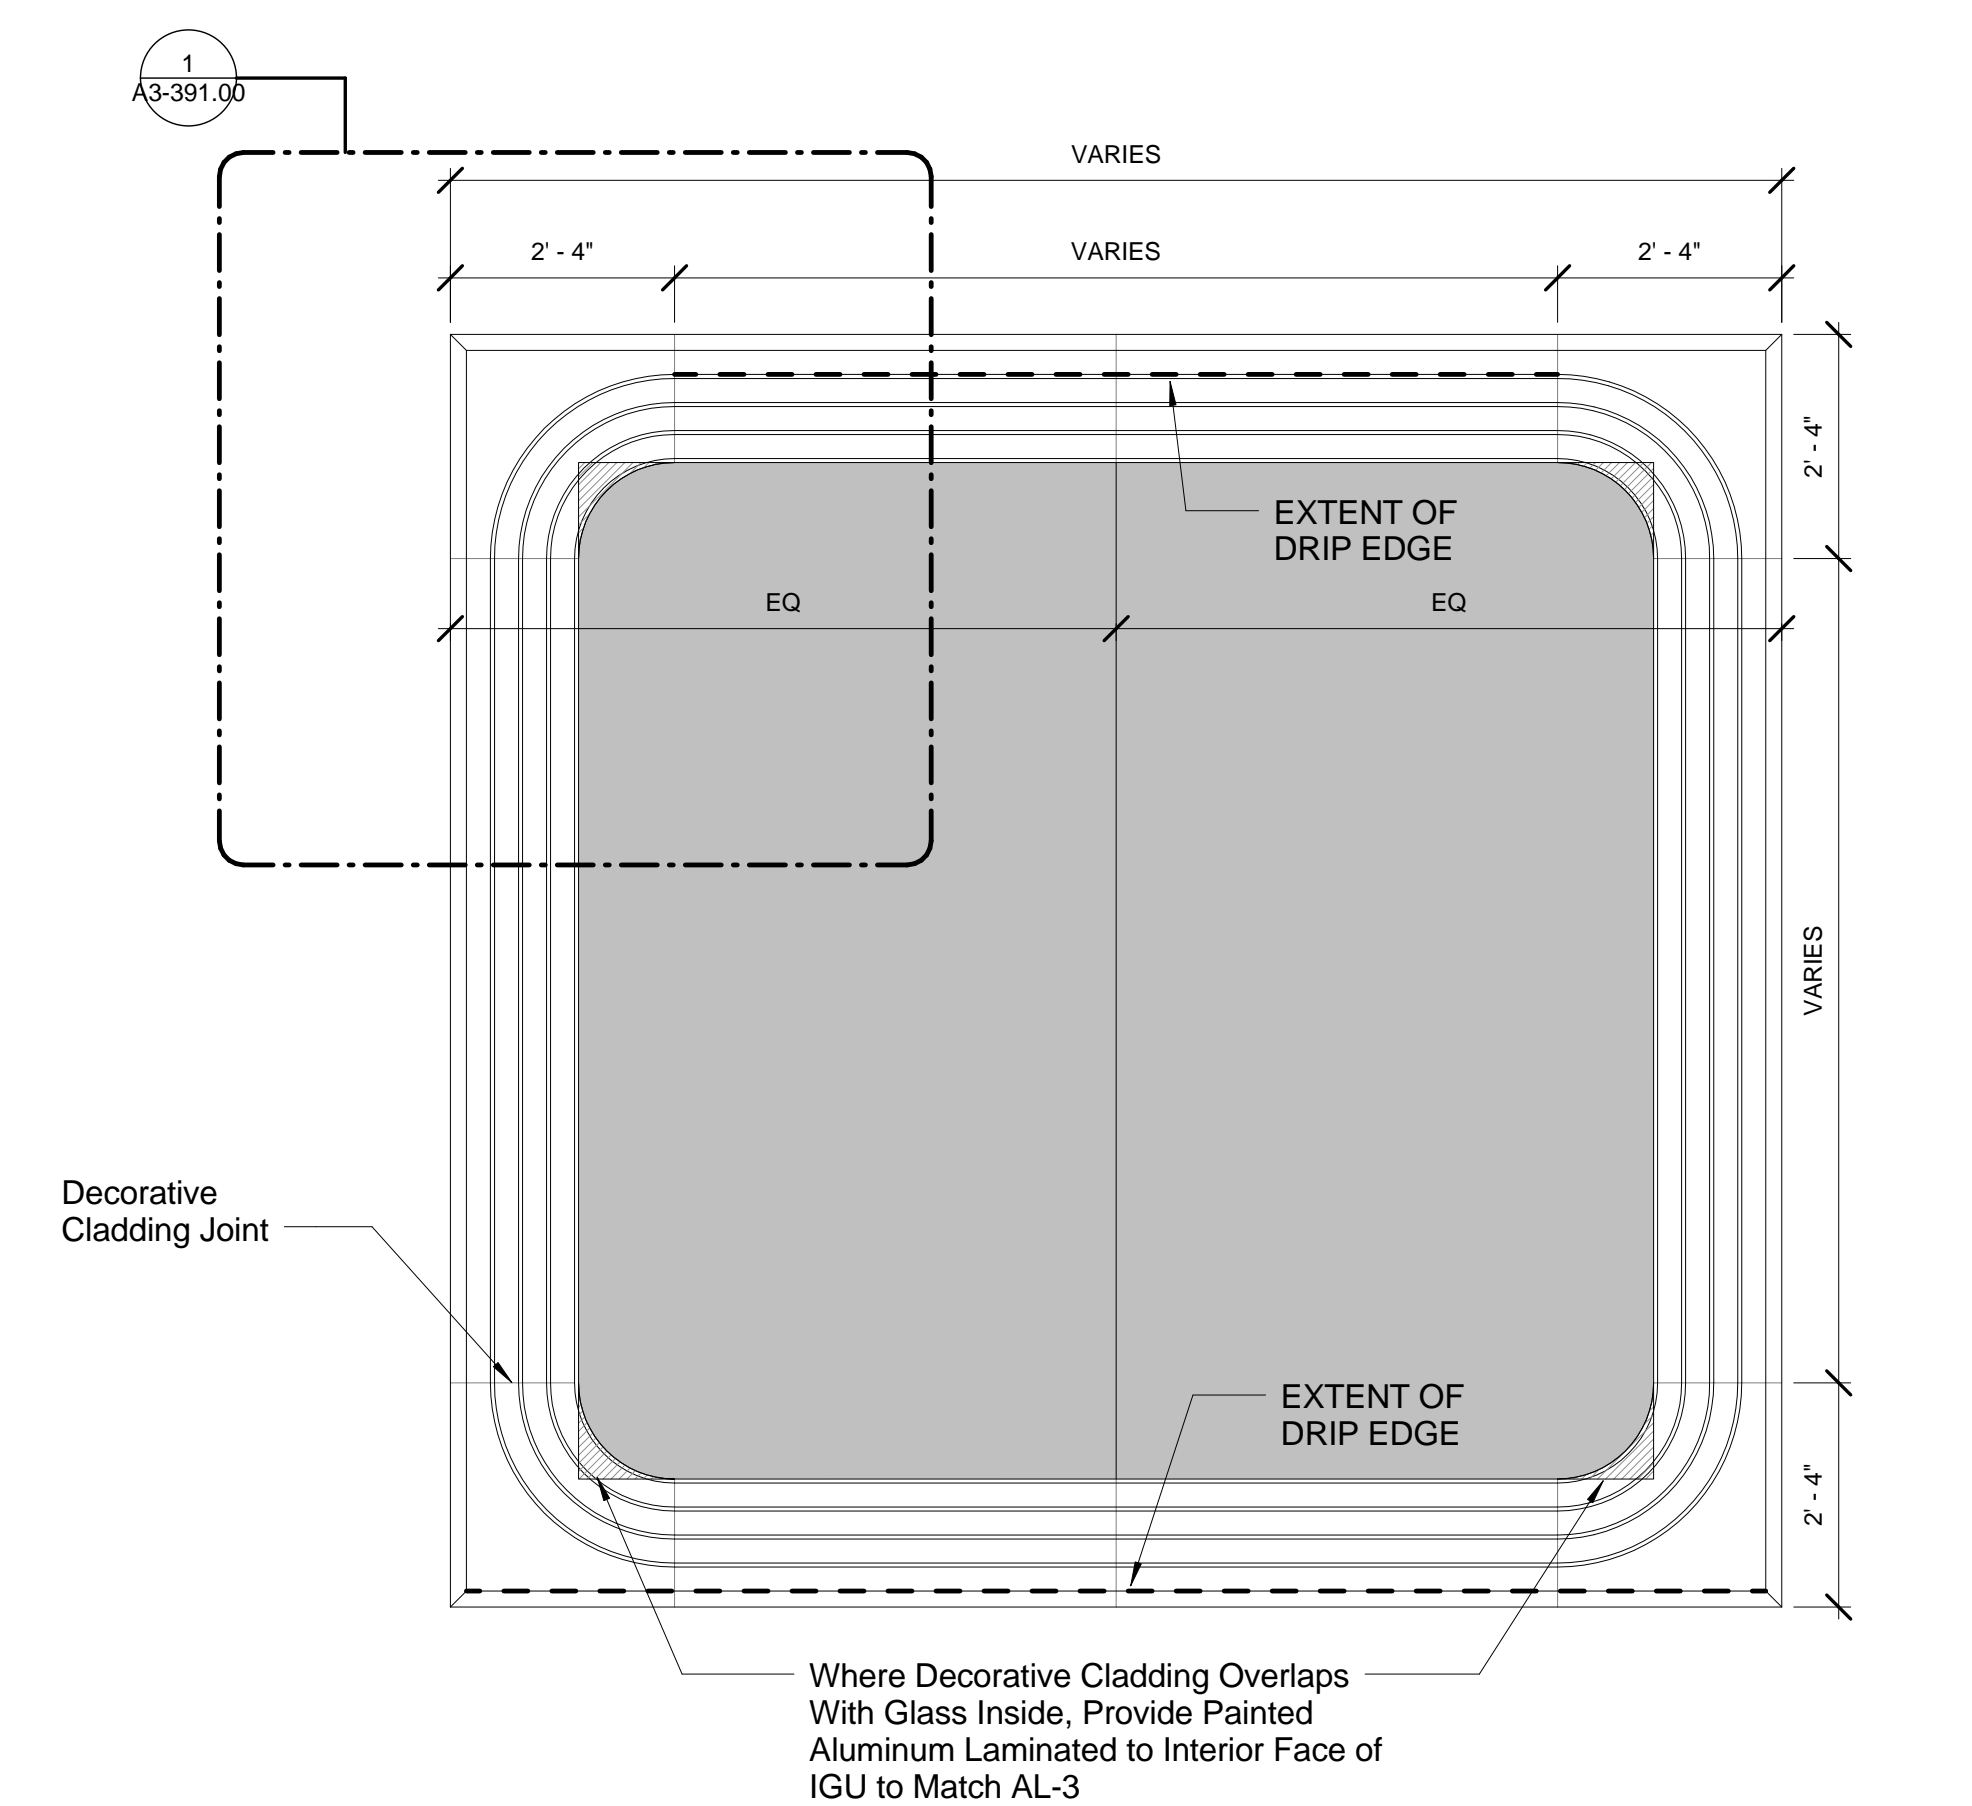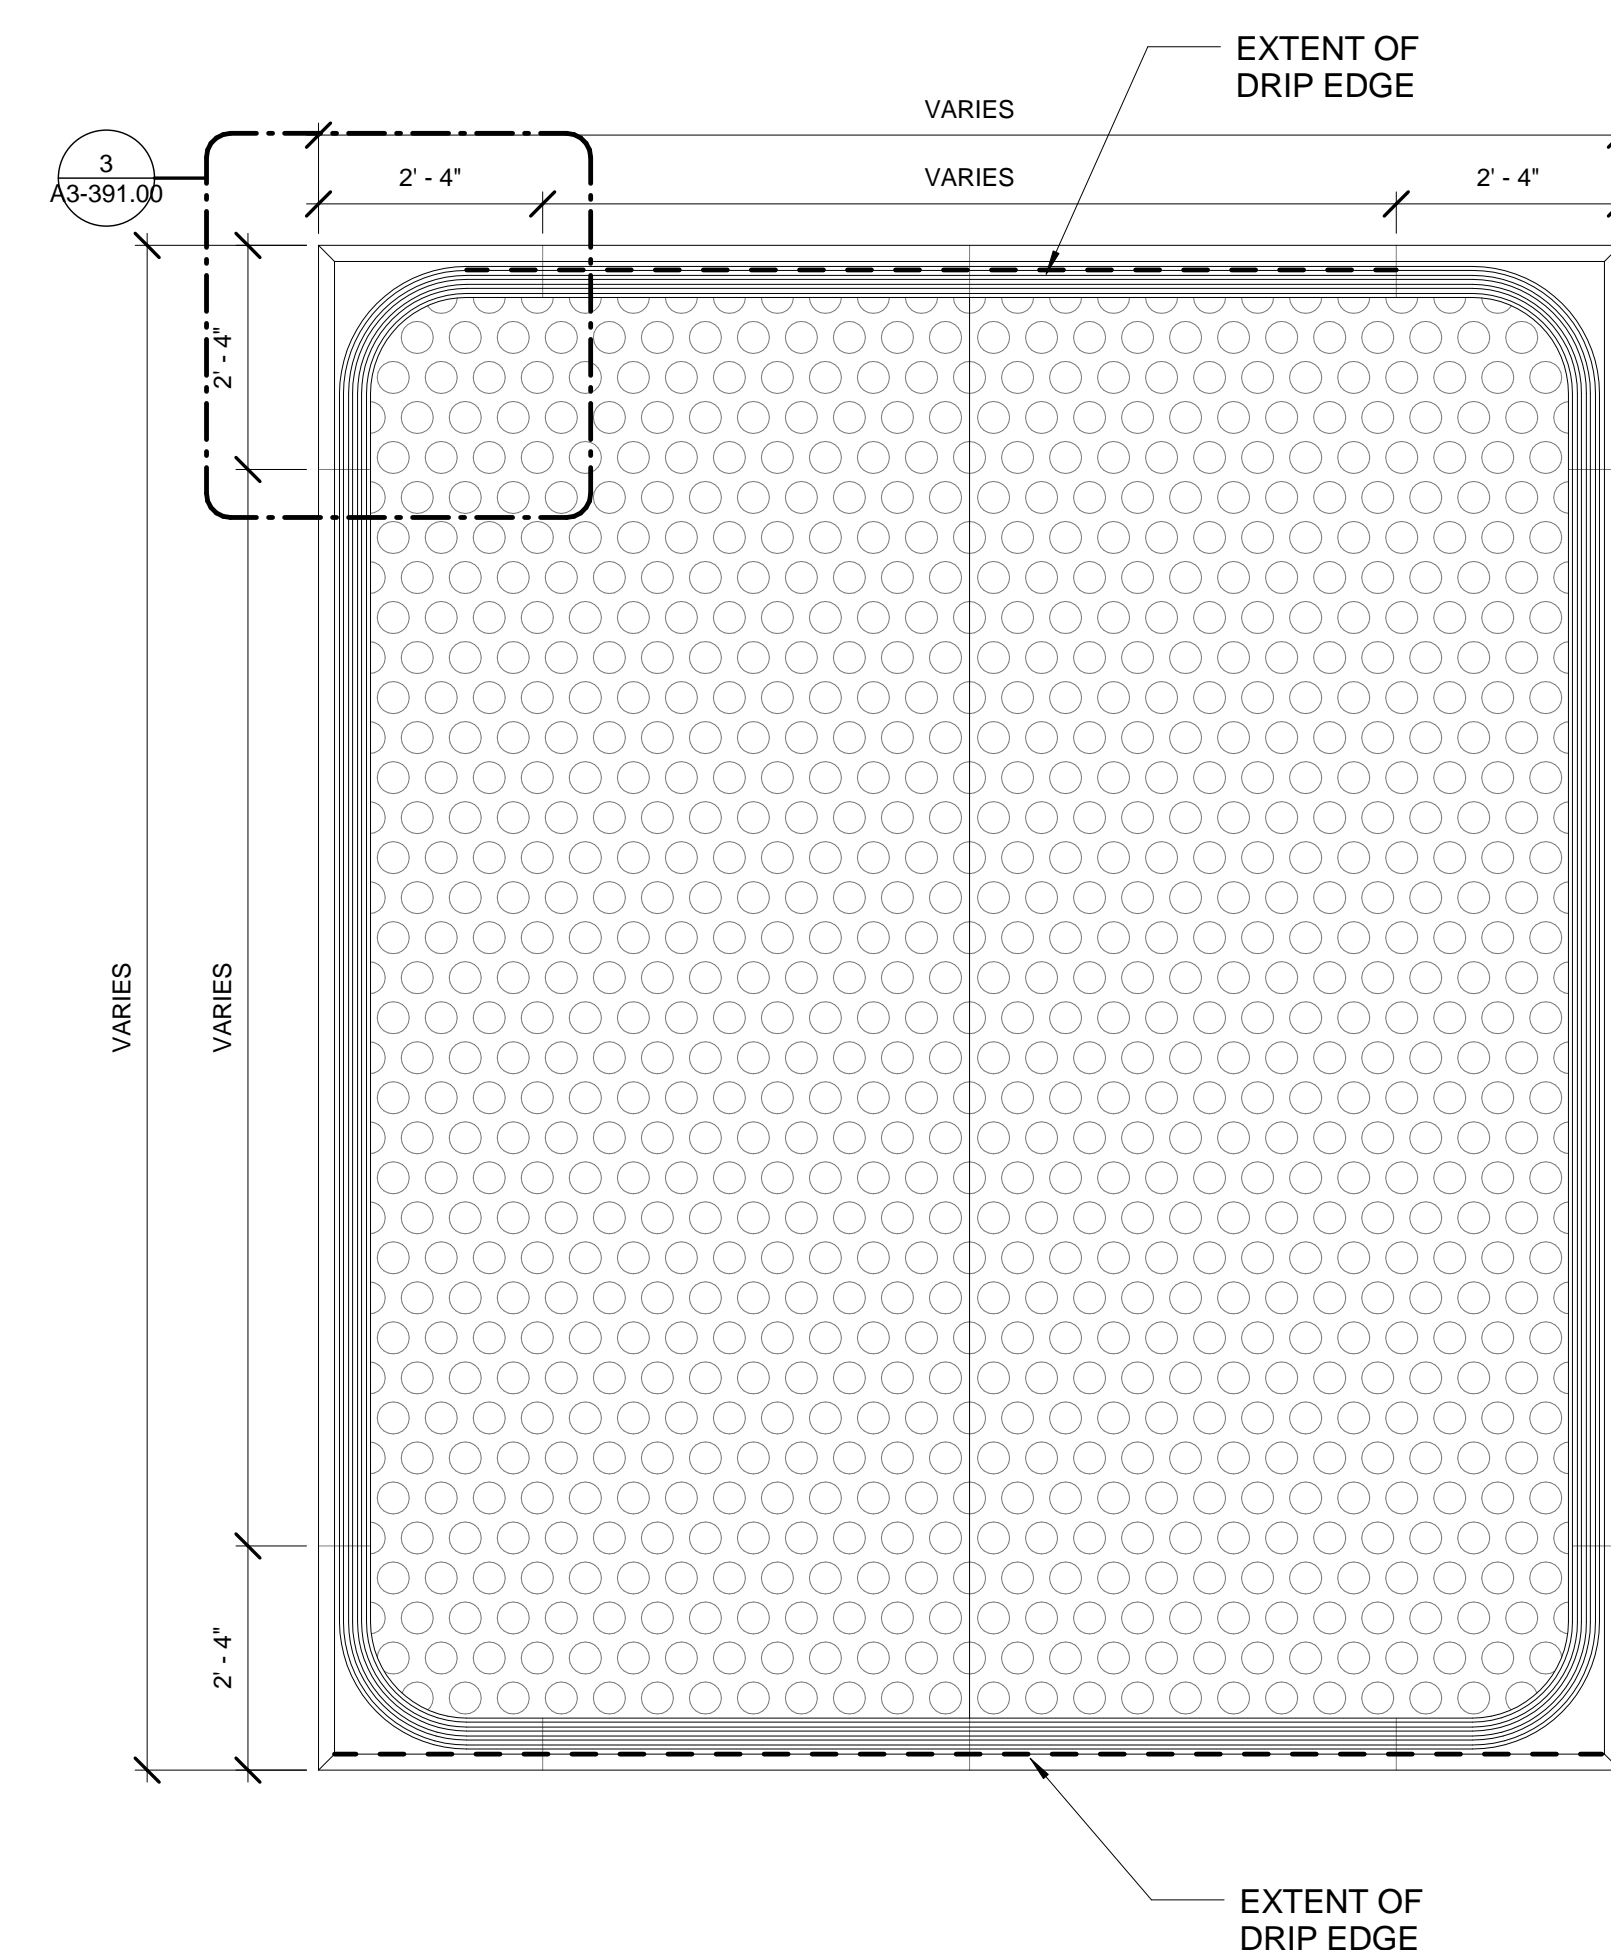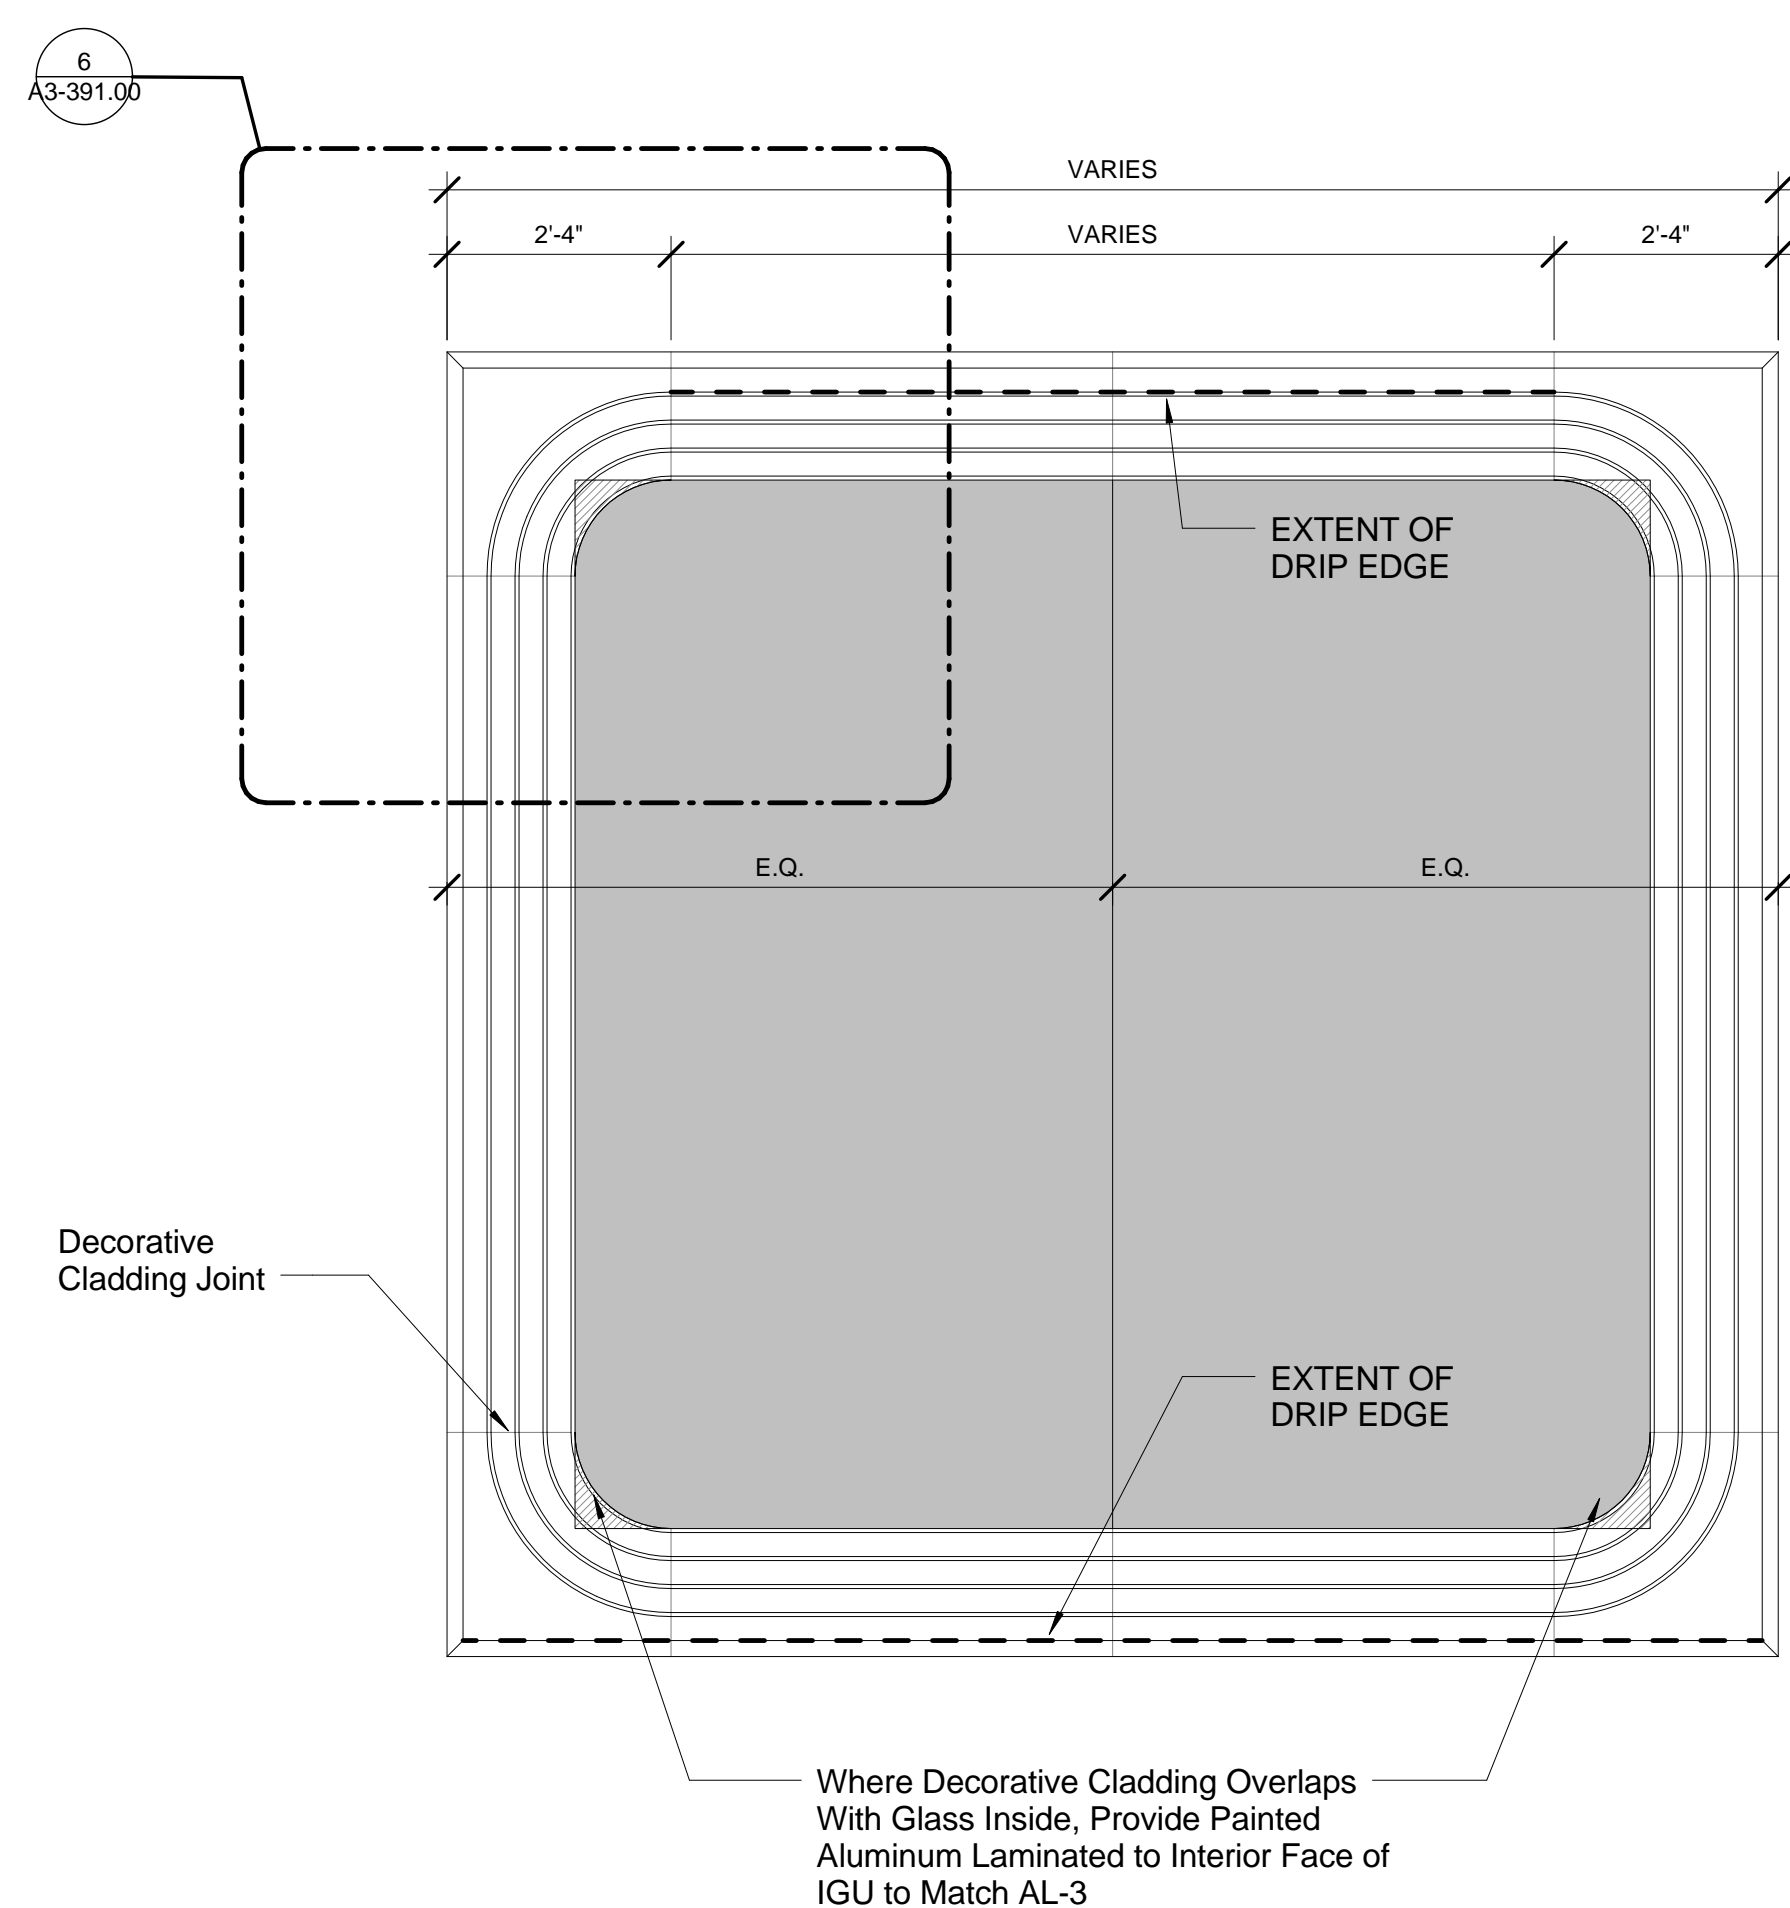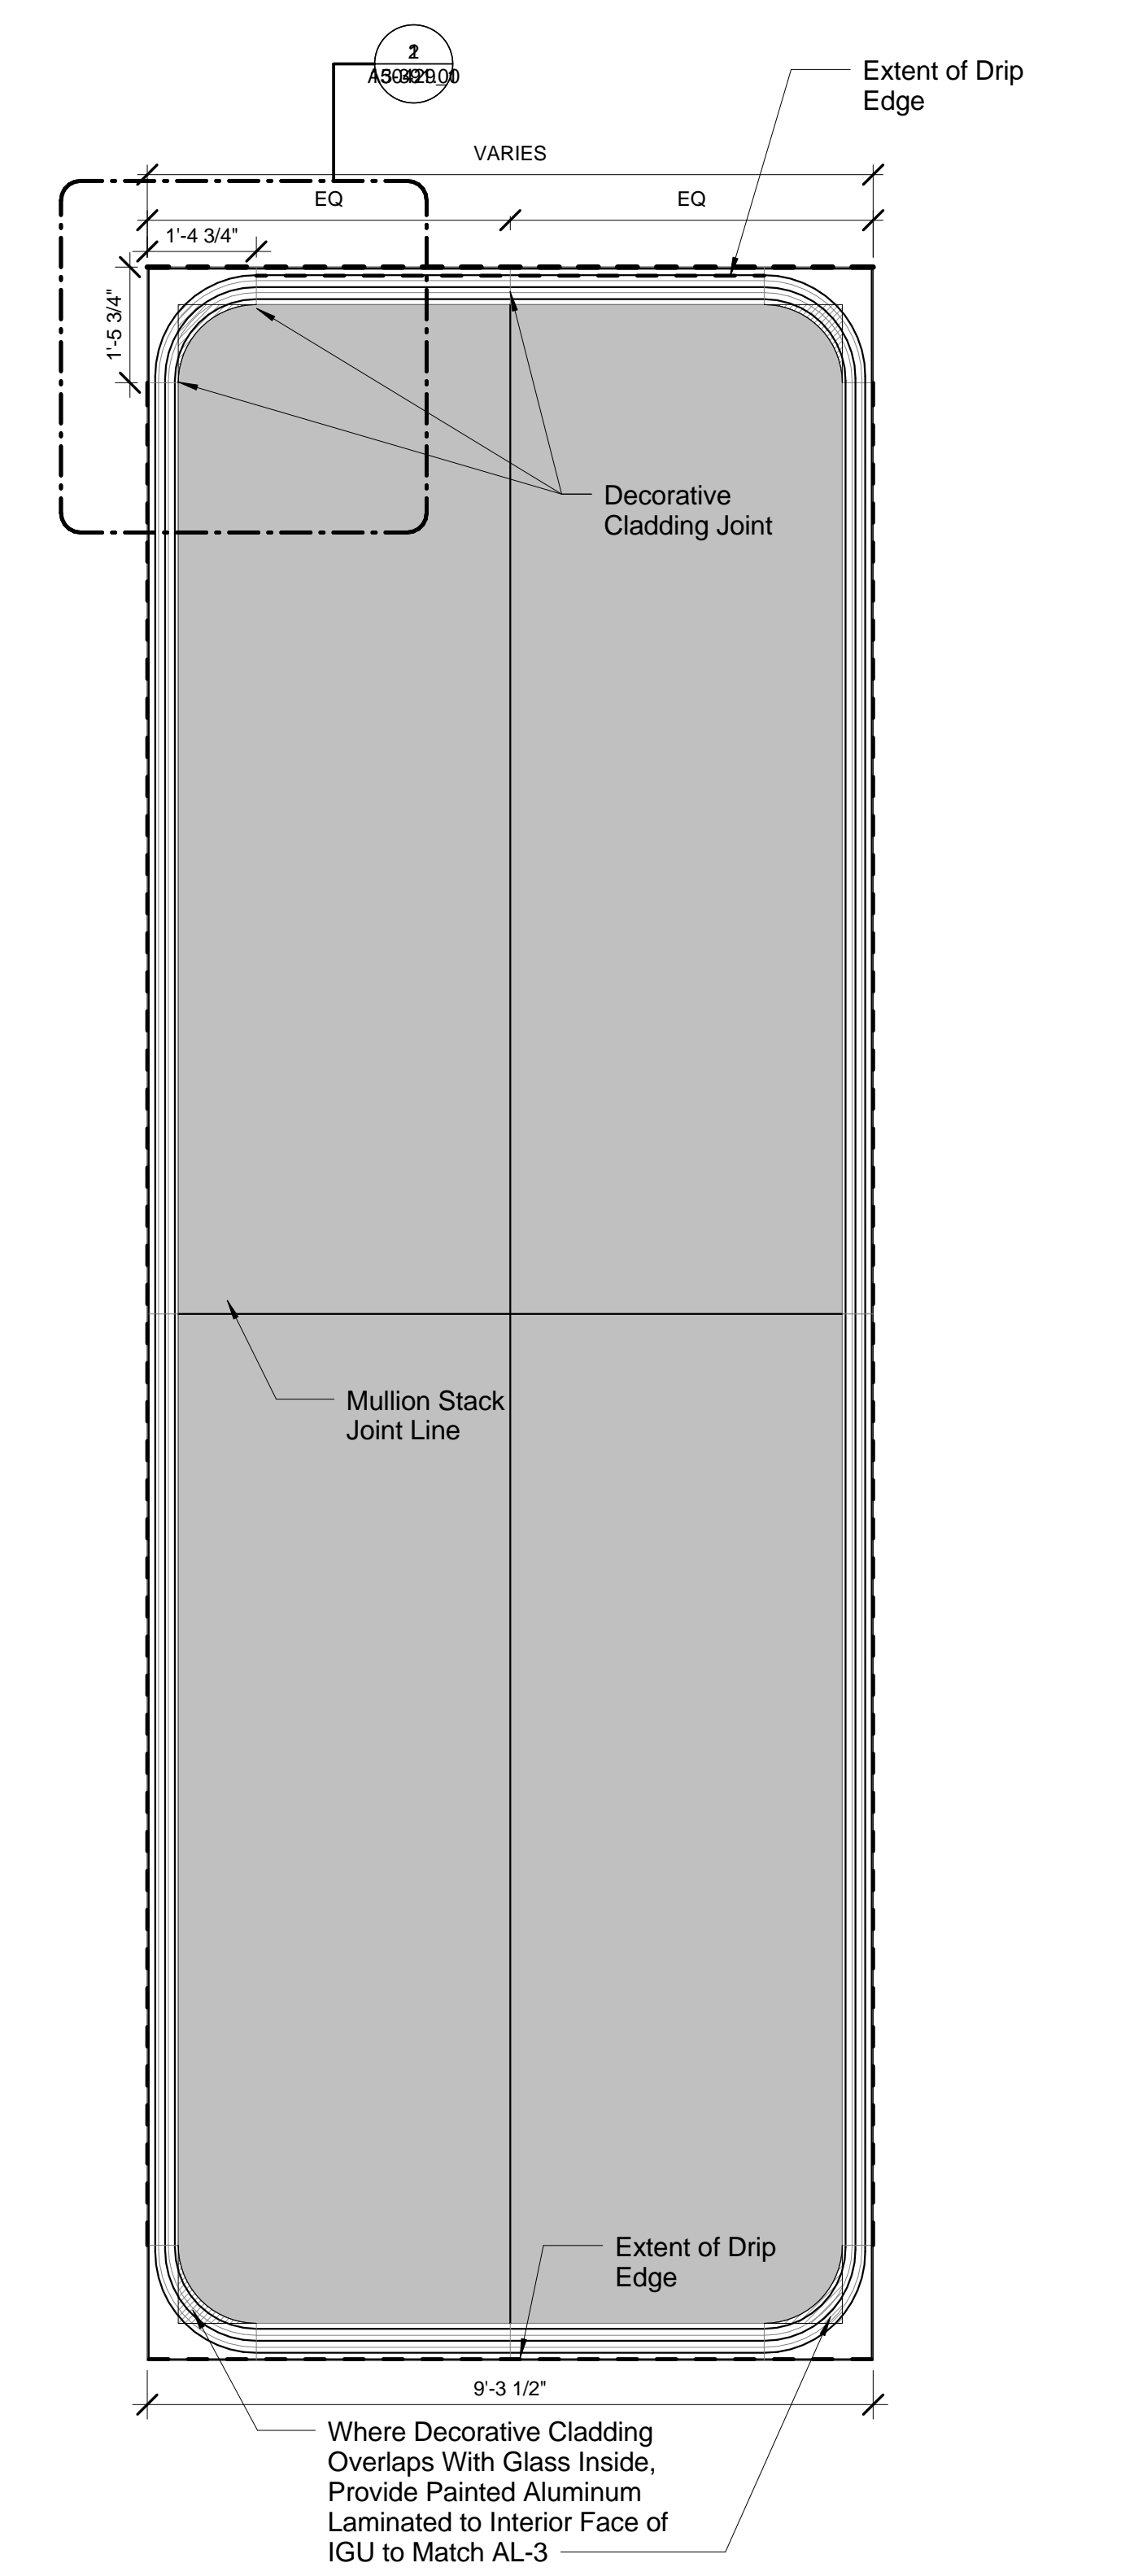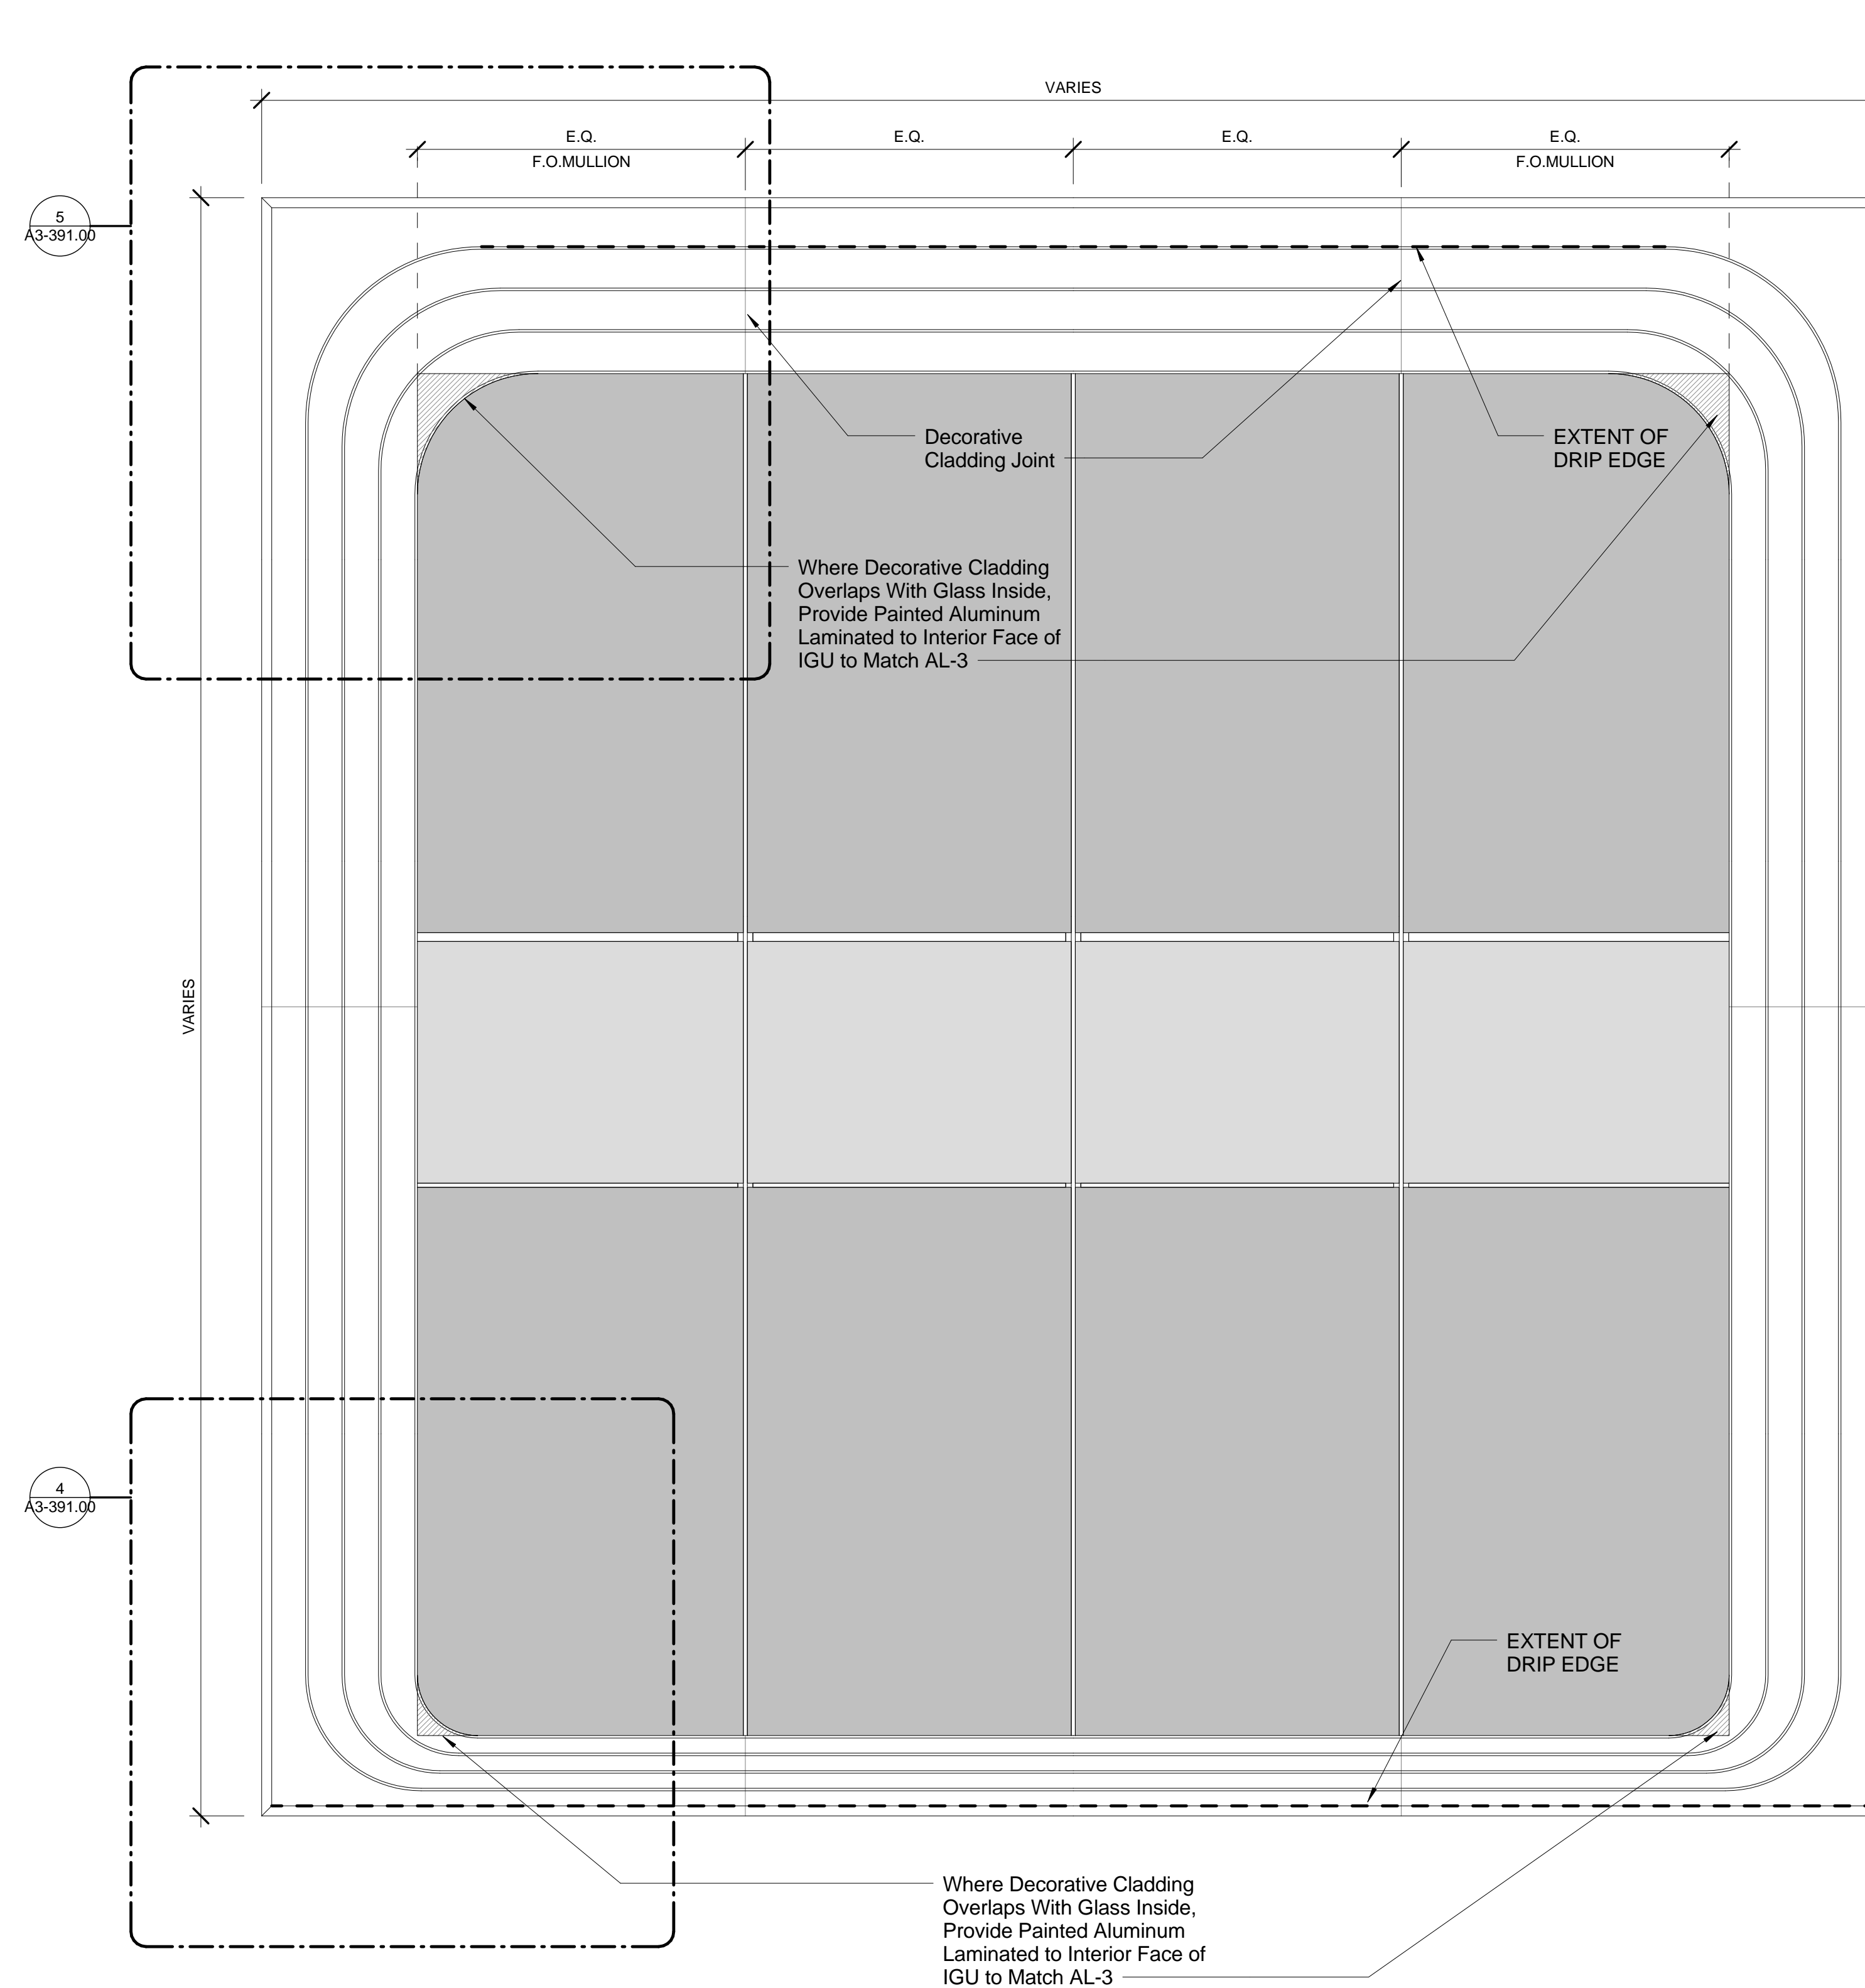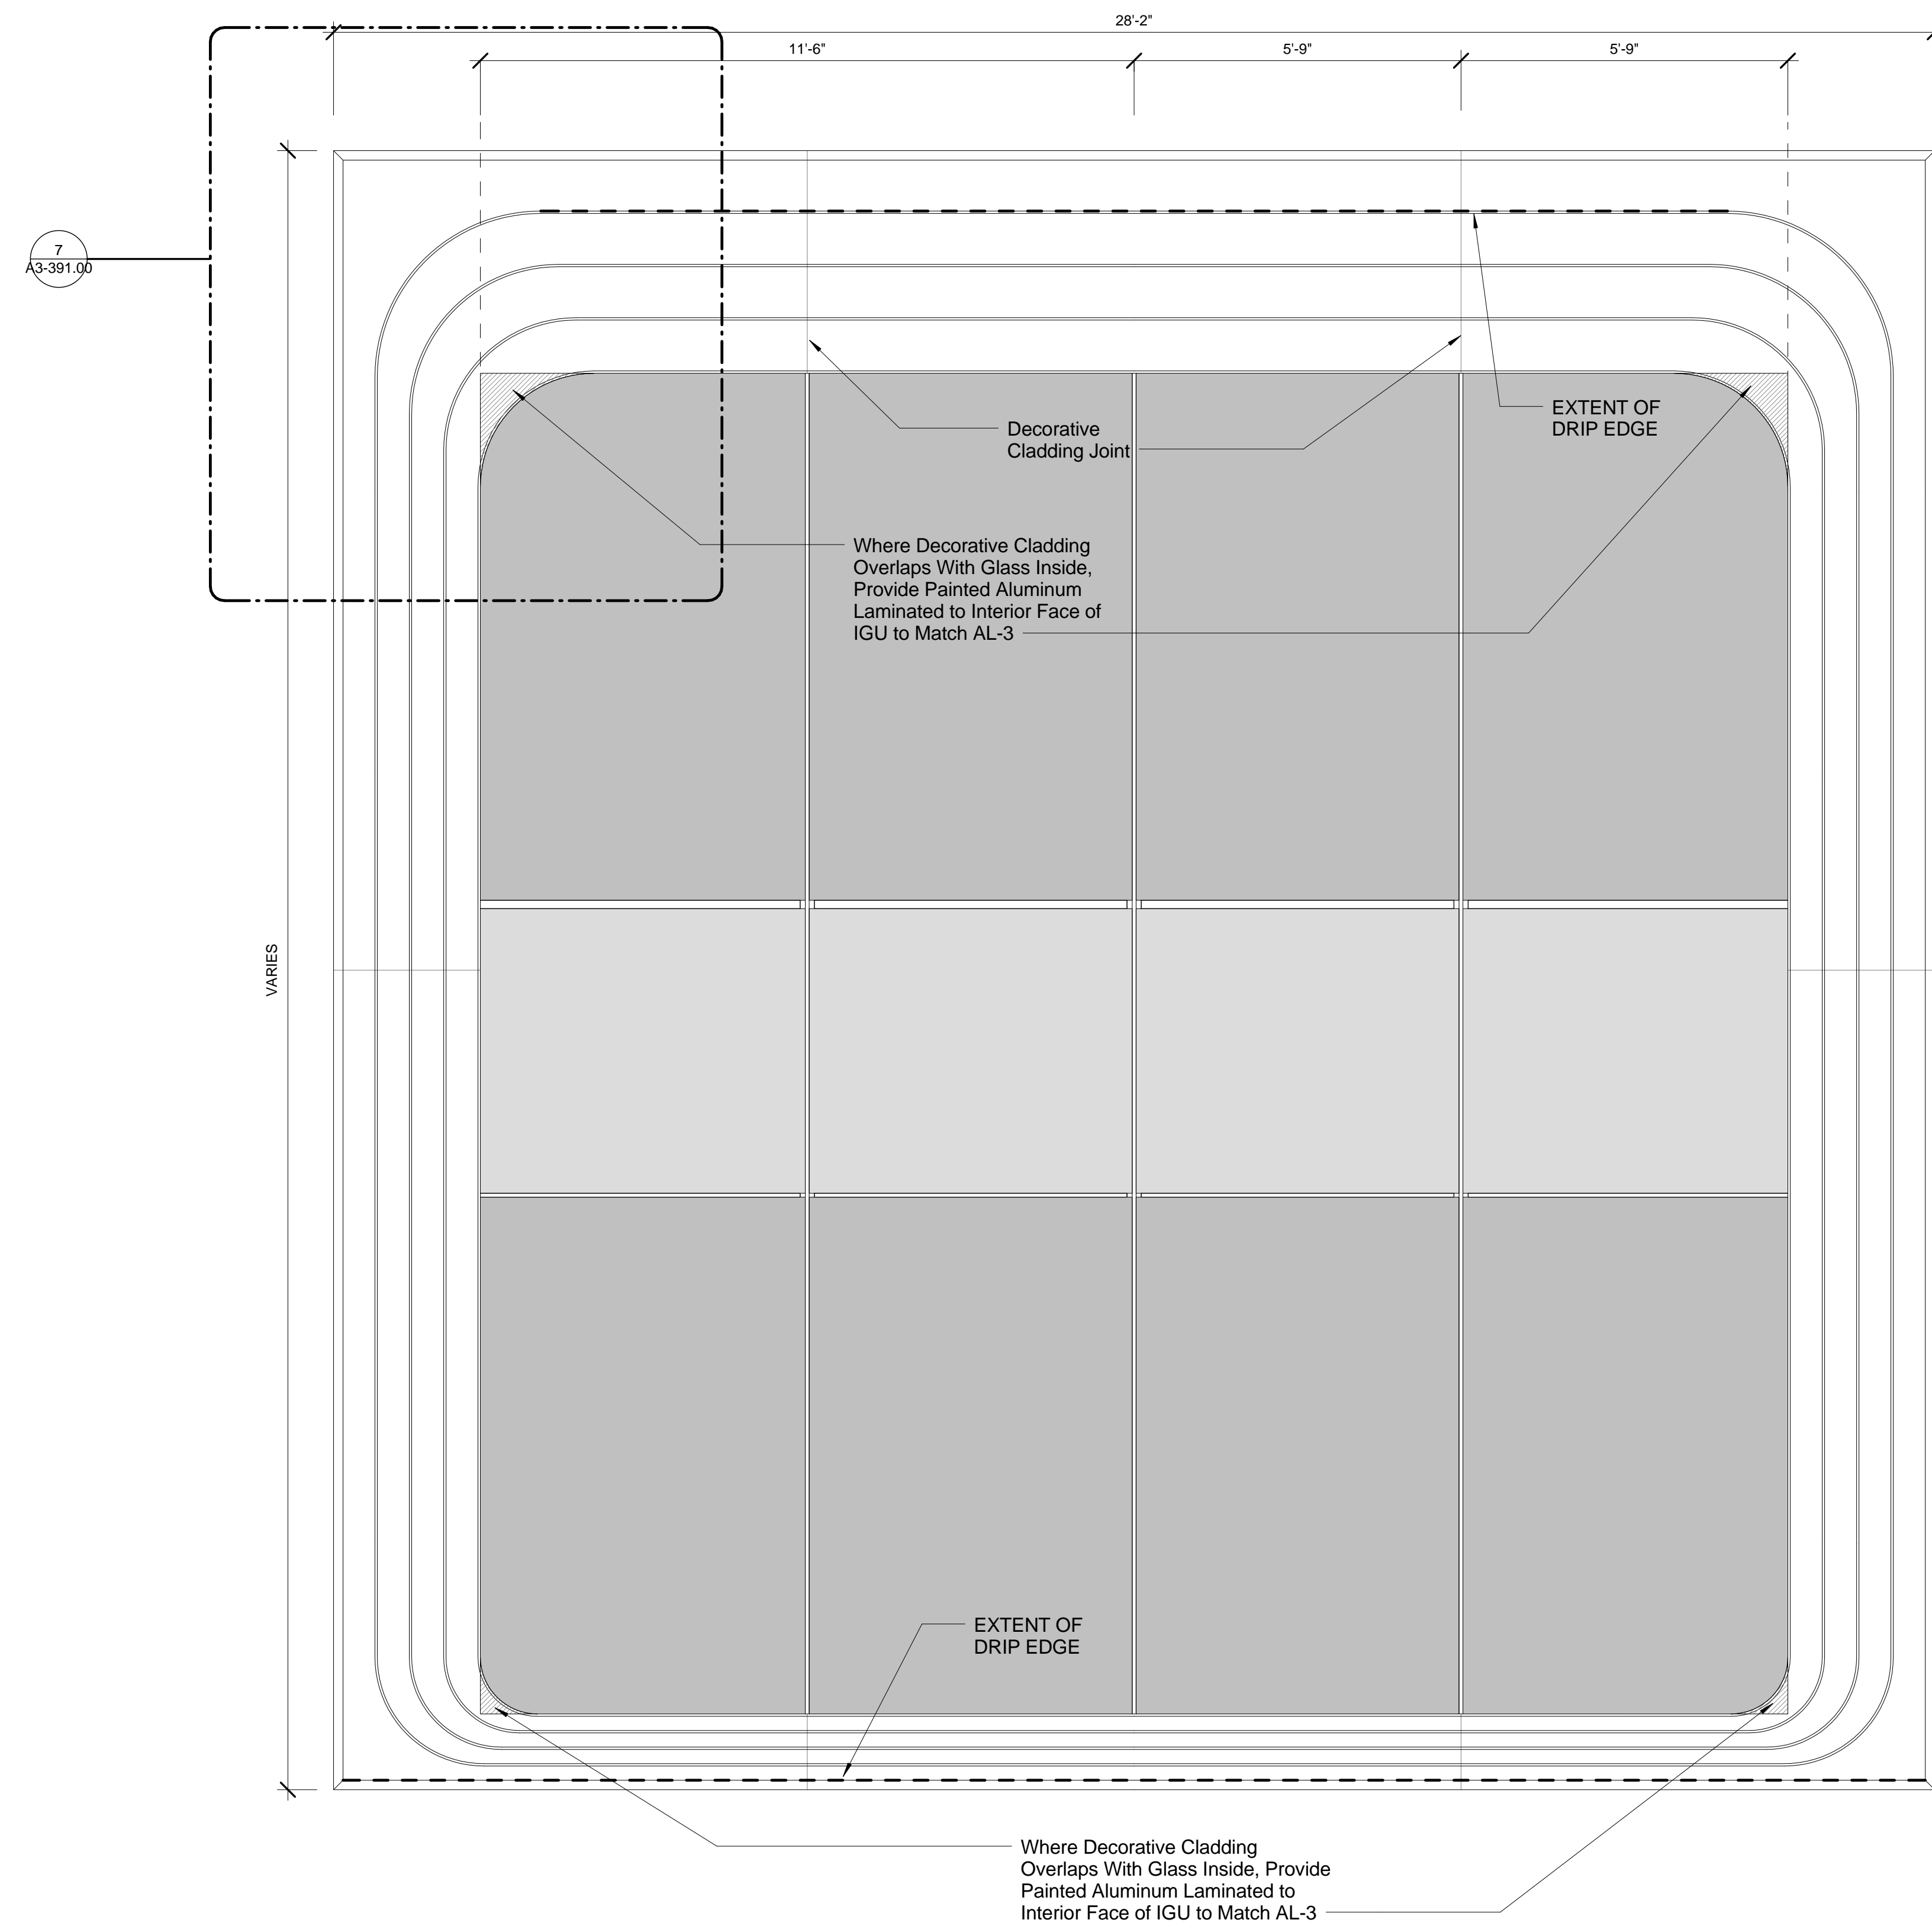

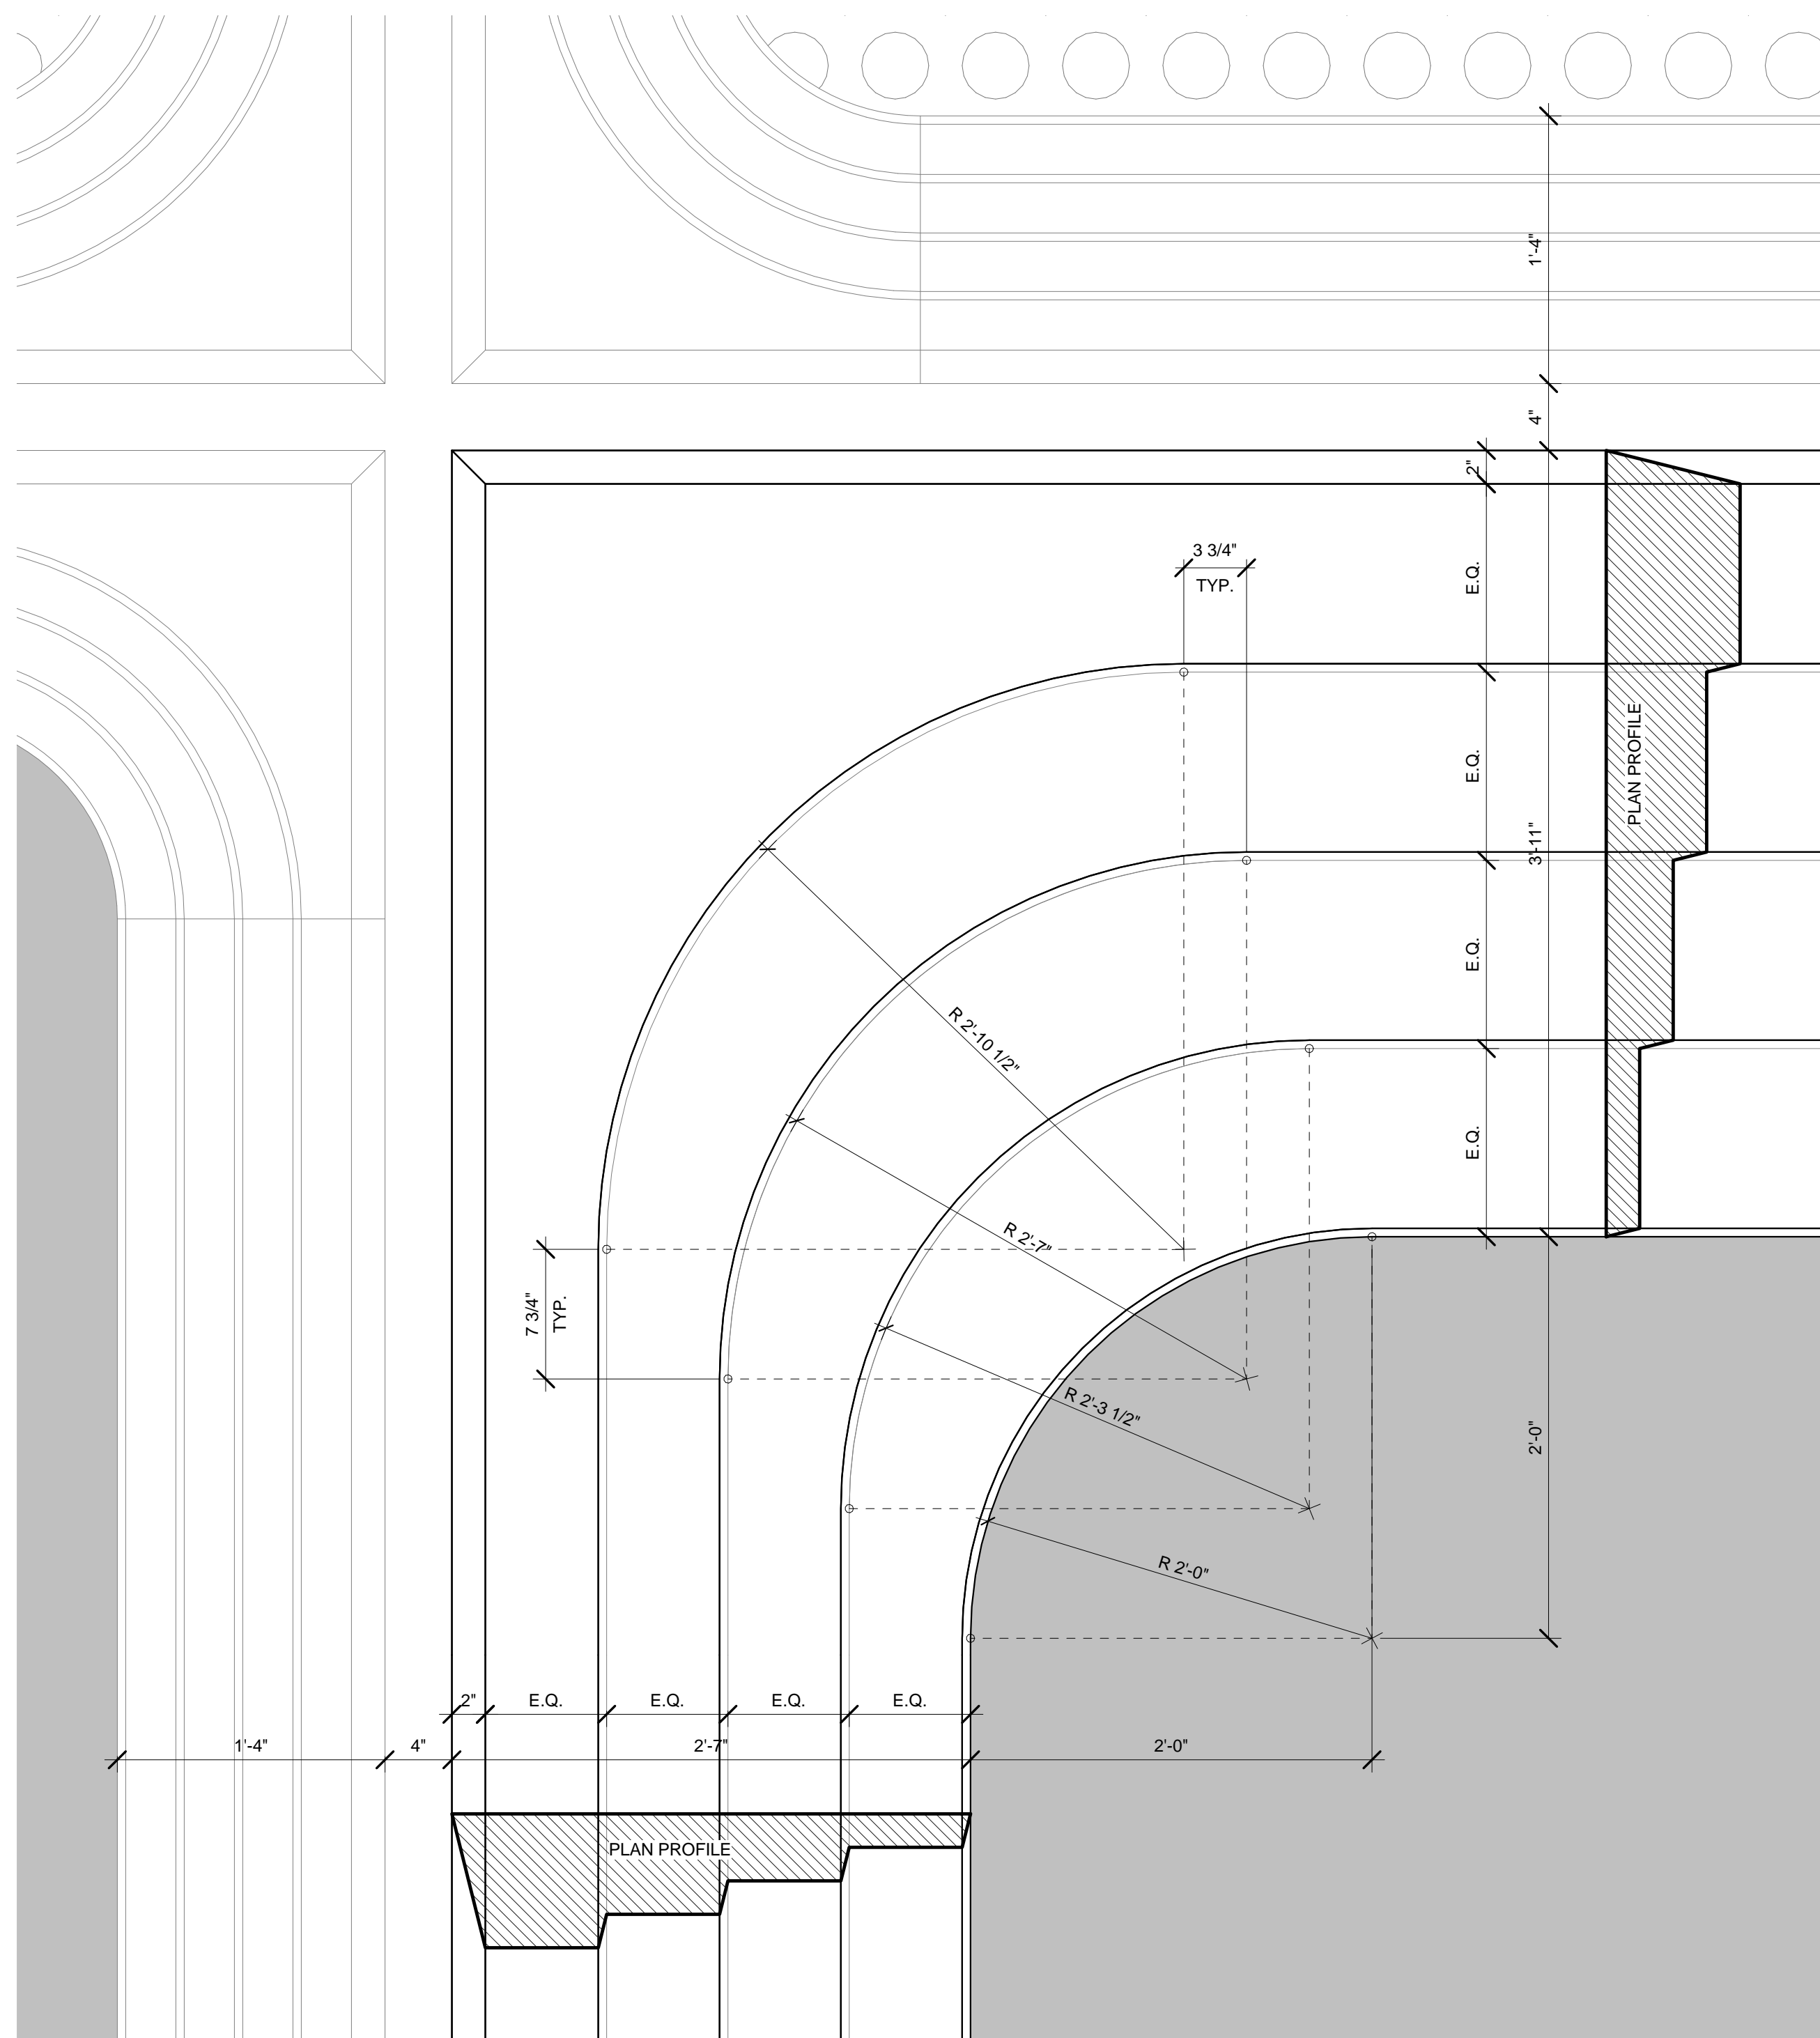[illegible]

Technical drawing showing the plan and profile views of a quarter-round corner. The plan view (top) shows a quarter-circle with radii of 1'-0", 1'-10", 1'-11 1/2", 1'-12 1/2", and 1'-13 1/2". The profile view (bottom) shows the cross-section of the quarter-round, with a height of 4" and a width of 1'-0". The drawing includes dimensions for the radii and the height of the quarter-round.

The drawing illustrates a quarter-circle archway. The plan view (bottom) shows a quarter-circle with a radius of 1'-0" and a 90-degree angle. The elevation view (top) shows the arch's profile with a height of 1'-4" and a width of 1'-0". The arch is divided into three sections, each labeled "EQ." (Equal). The plan view also shows a quarter-circle with a radius of 1'-0" and a 90-degree angle. The elevation view shows the arch's profile with a height of 1'-4" and a width of 1'-0". The arch is divided into three sections, each labeled "EQ." (Equal). The plan view also shows a quarter-circle with a radius of 1'-0" and a 90-degree angle. The elevation view shows the arch's profile with a height of 1'-4" and a width of 1'-0". The arch is divided into three sections, each labeled "EQ." (Equal).

Architectural drawing showing the plan profile of a curved wall section. The drawing includes dimensions for radii (R 1'-10 1/2", R 1'-7", R 1'-3 1/2", R 1'-0"), straight segments (1'-0", 1'-0"), and offsets (2", 4", 1'-4", 1'-3"). It also shows "PLAN PROFILE" labels for the wall and a hatched area representing a foundation or base.



Client
Related Companies
60 Columbus Circle
New York, NY 10023
Tel: 212.801.1000 Fax: 212.801.1048


Oxford Properties Group
320 Park Avenue, 17th Floor
New York, NY 10022
Tel: 212.986.7514 Fax: 212.986.7510

Mitsui Fudosan America, Inc.
1251 Avenue of the Americas, Suite 800
New York, NY 10020
Tel: 212.403.5600 Fax: 212.403.5657


Architect
Kohn Pedersen Fox Associates PC
Architects & Planning Consultants
11 West 42nd Street
New York, New York 10036
TEL: 212.977.6500 FAX: 212.956.2526

Structural Engineer
WSP
228 East 45th Street, 3rd Floor
New York, NY 10017
Tel: 212.687.9888 Fax: 646.487.5501


Mechanical, Electrical, Plumbing, Fire Protection
WSP
512 Seventh Avenue
New York, NY 10018
Tel: 212.552.9600

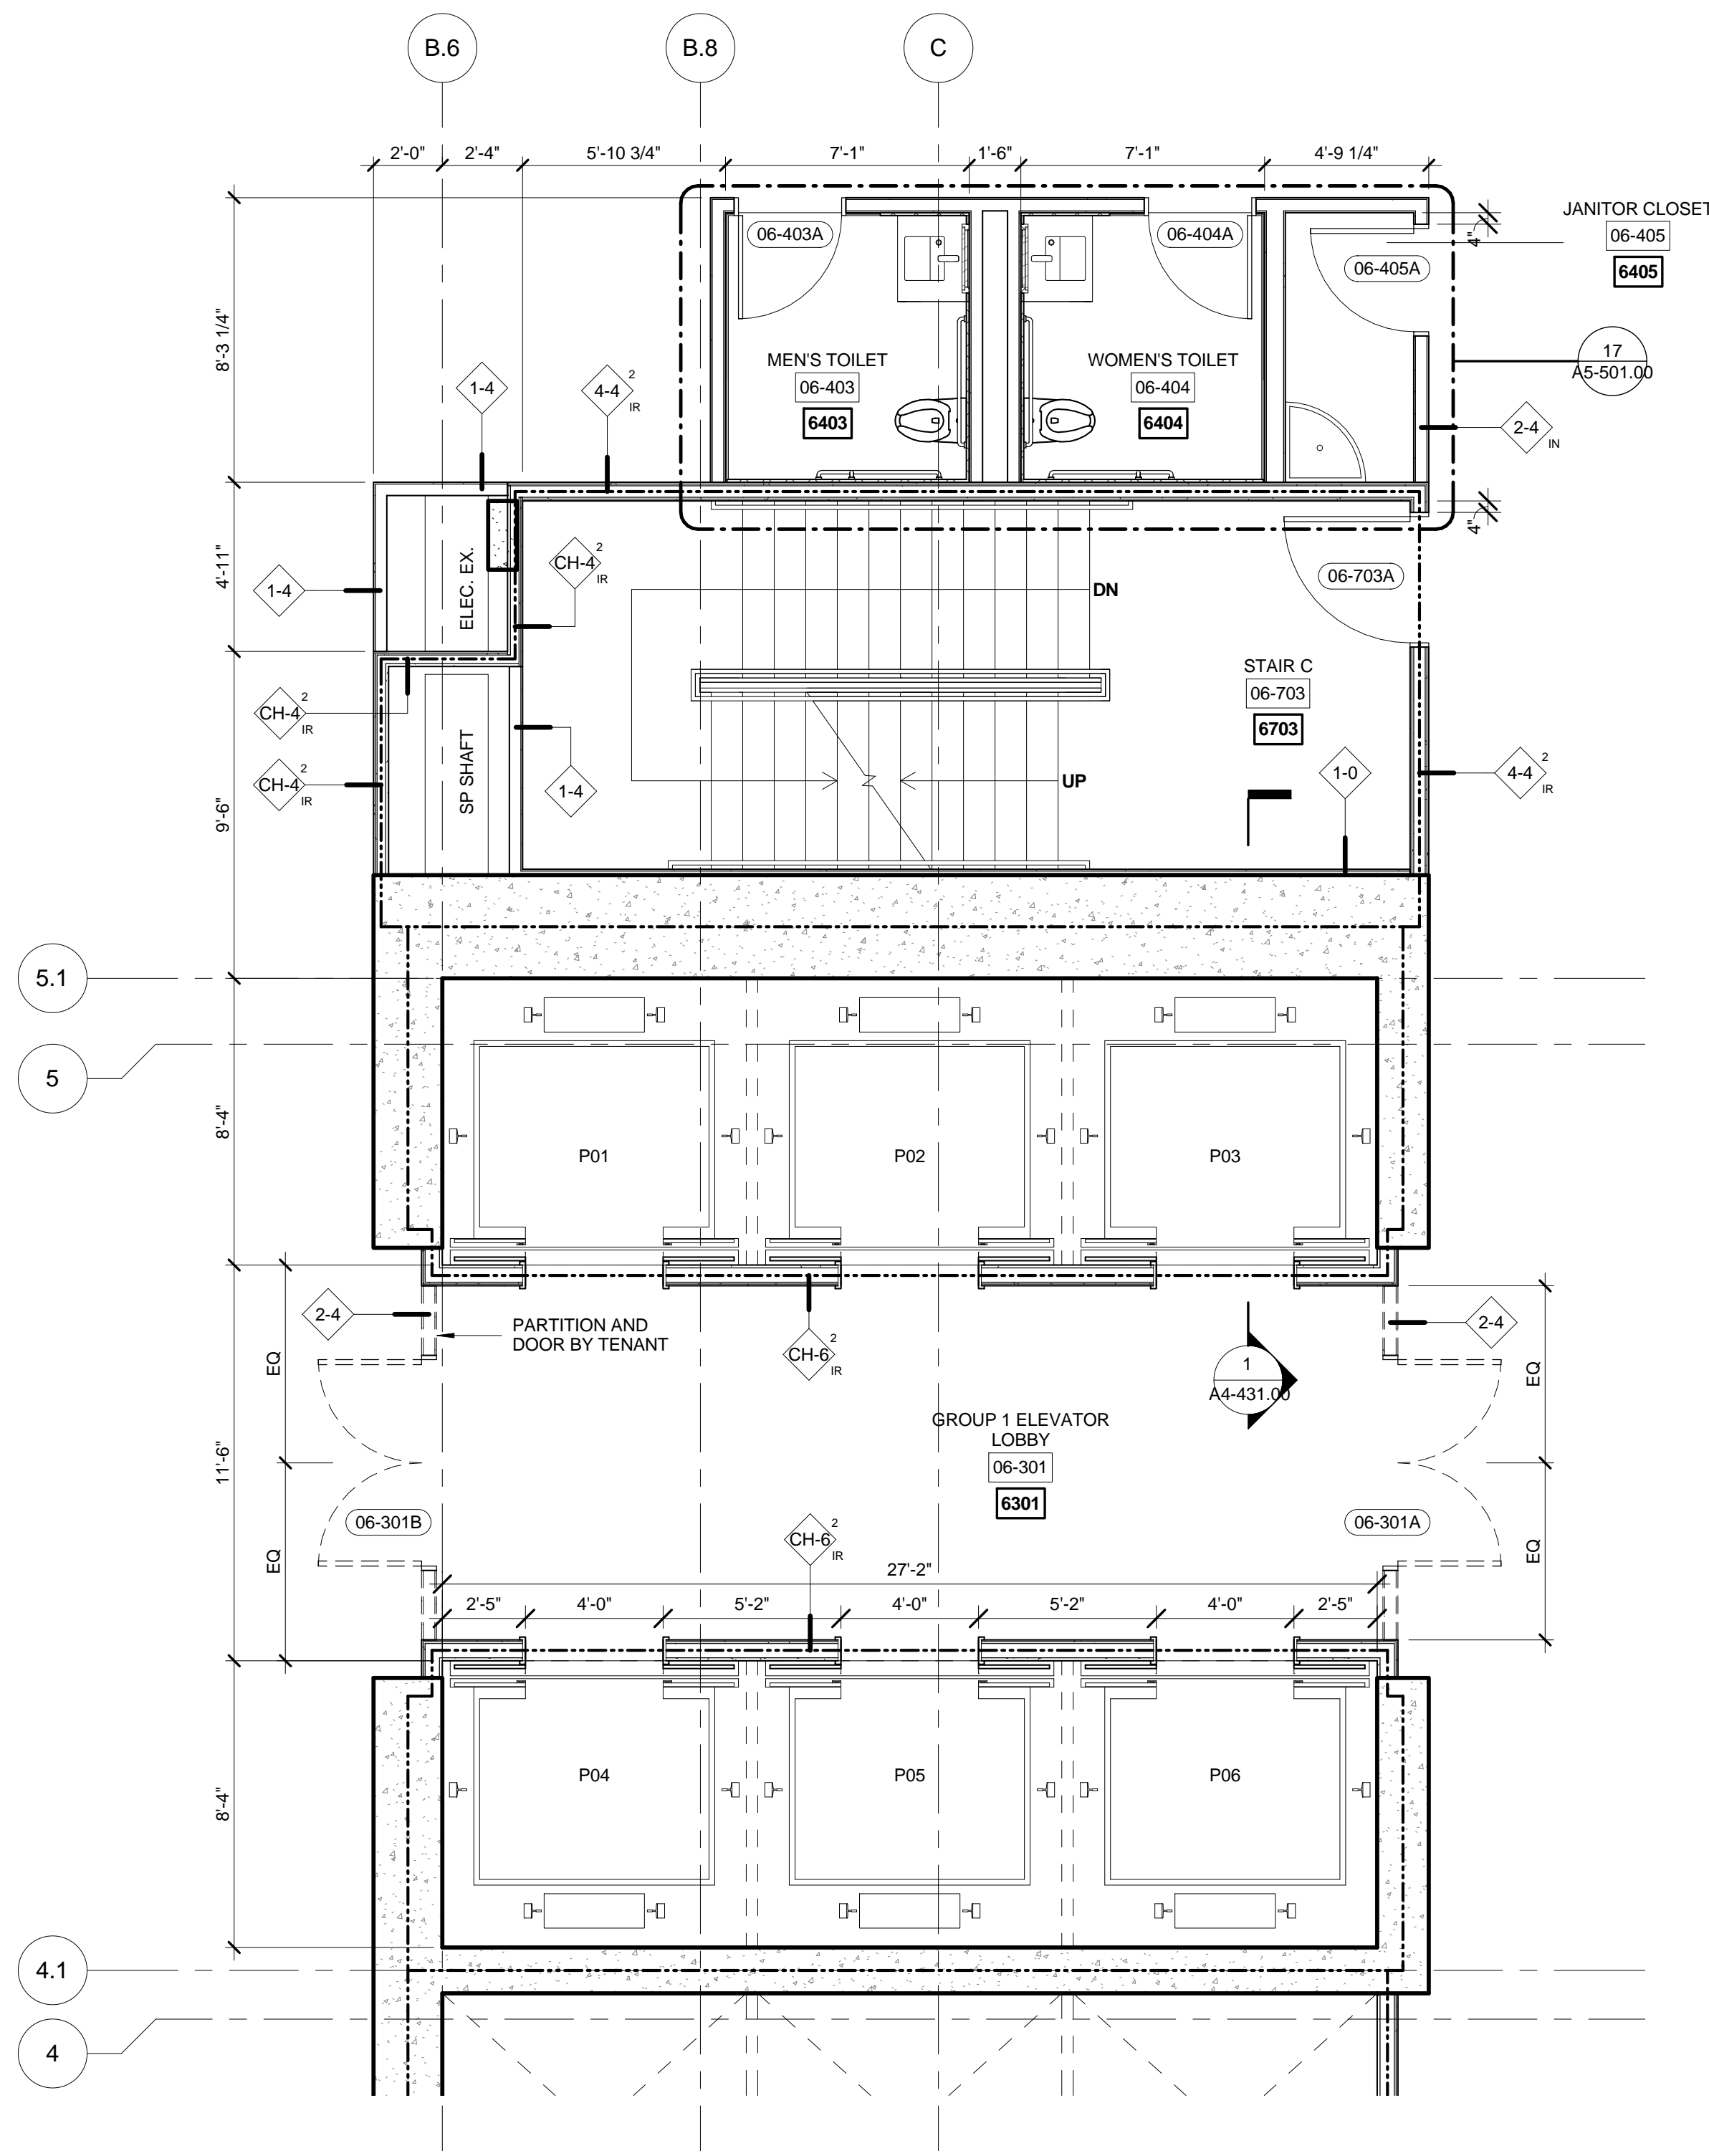


6 FLOORS 06-08 ENLARGED GROUP 1
SCALE: 1/4" = 1'-0"

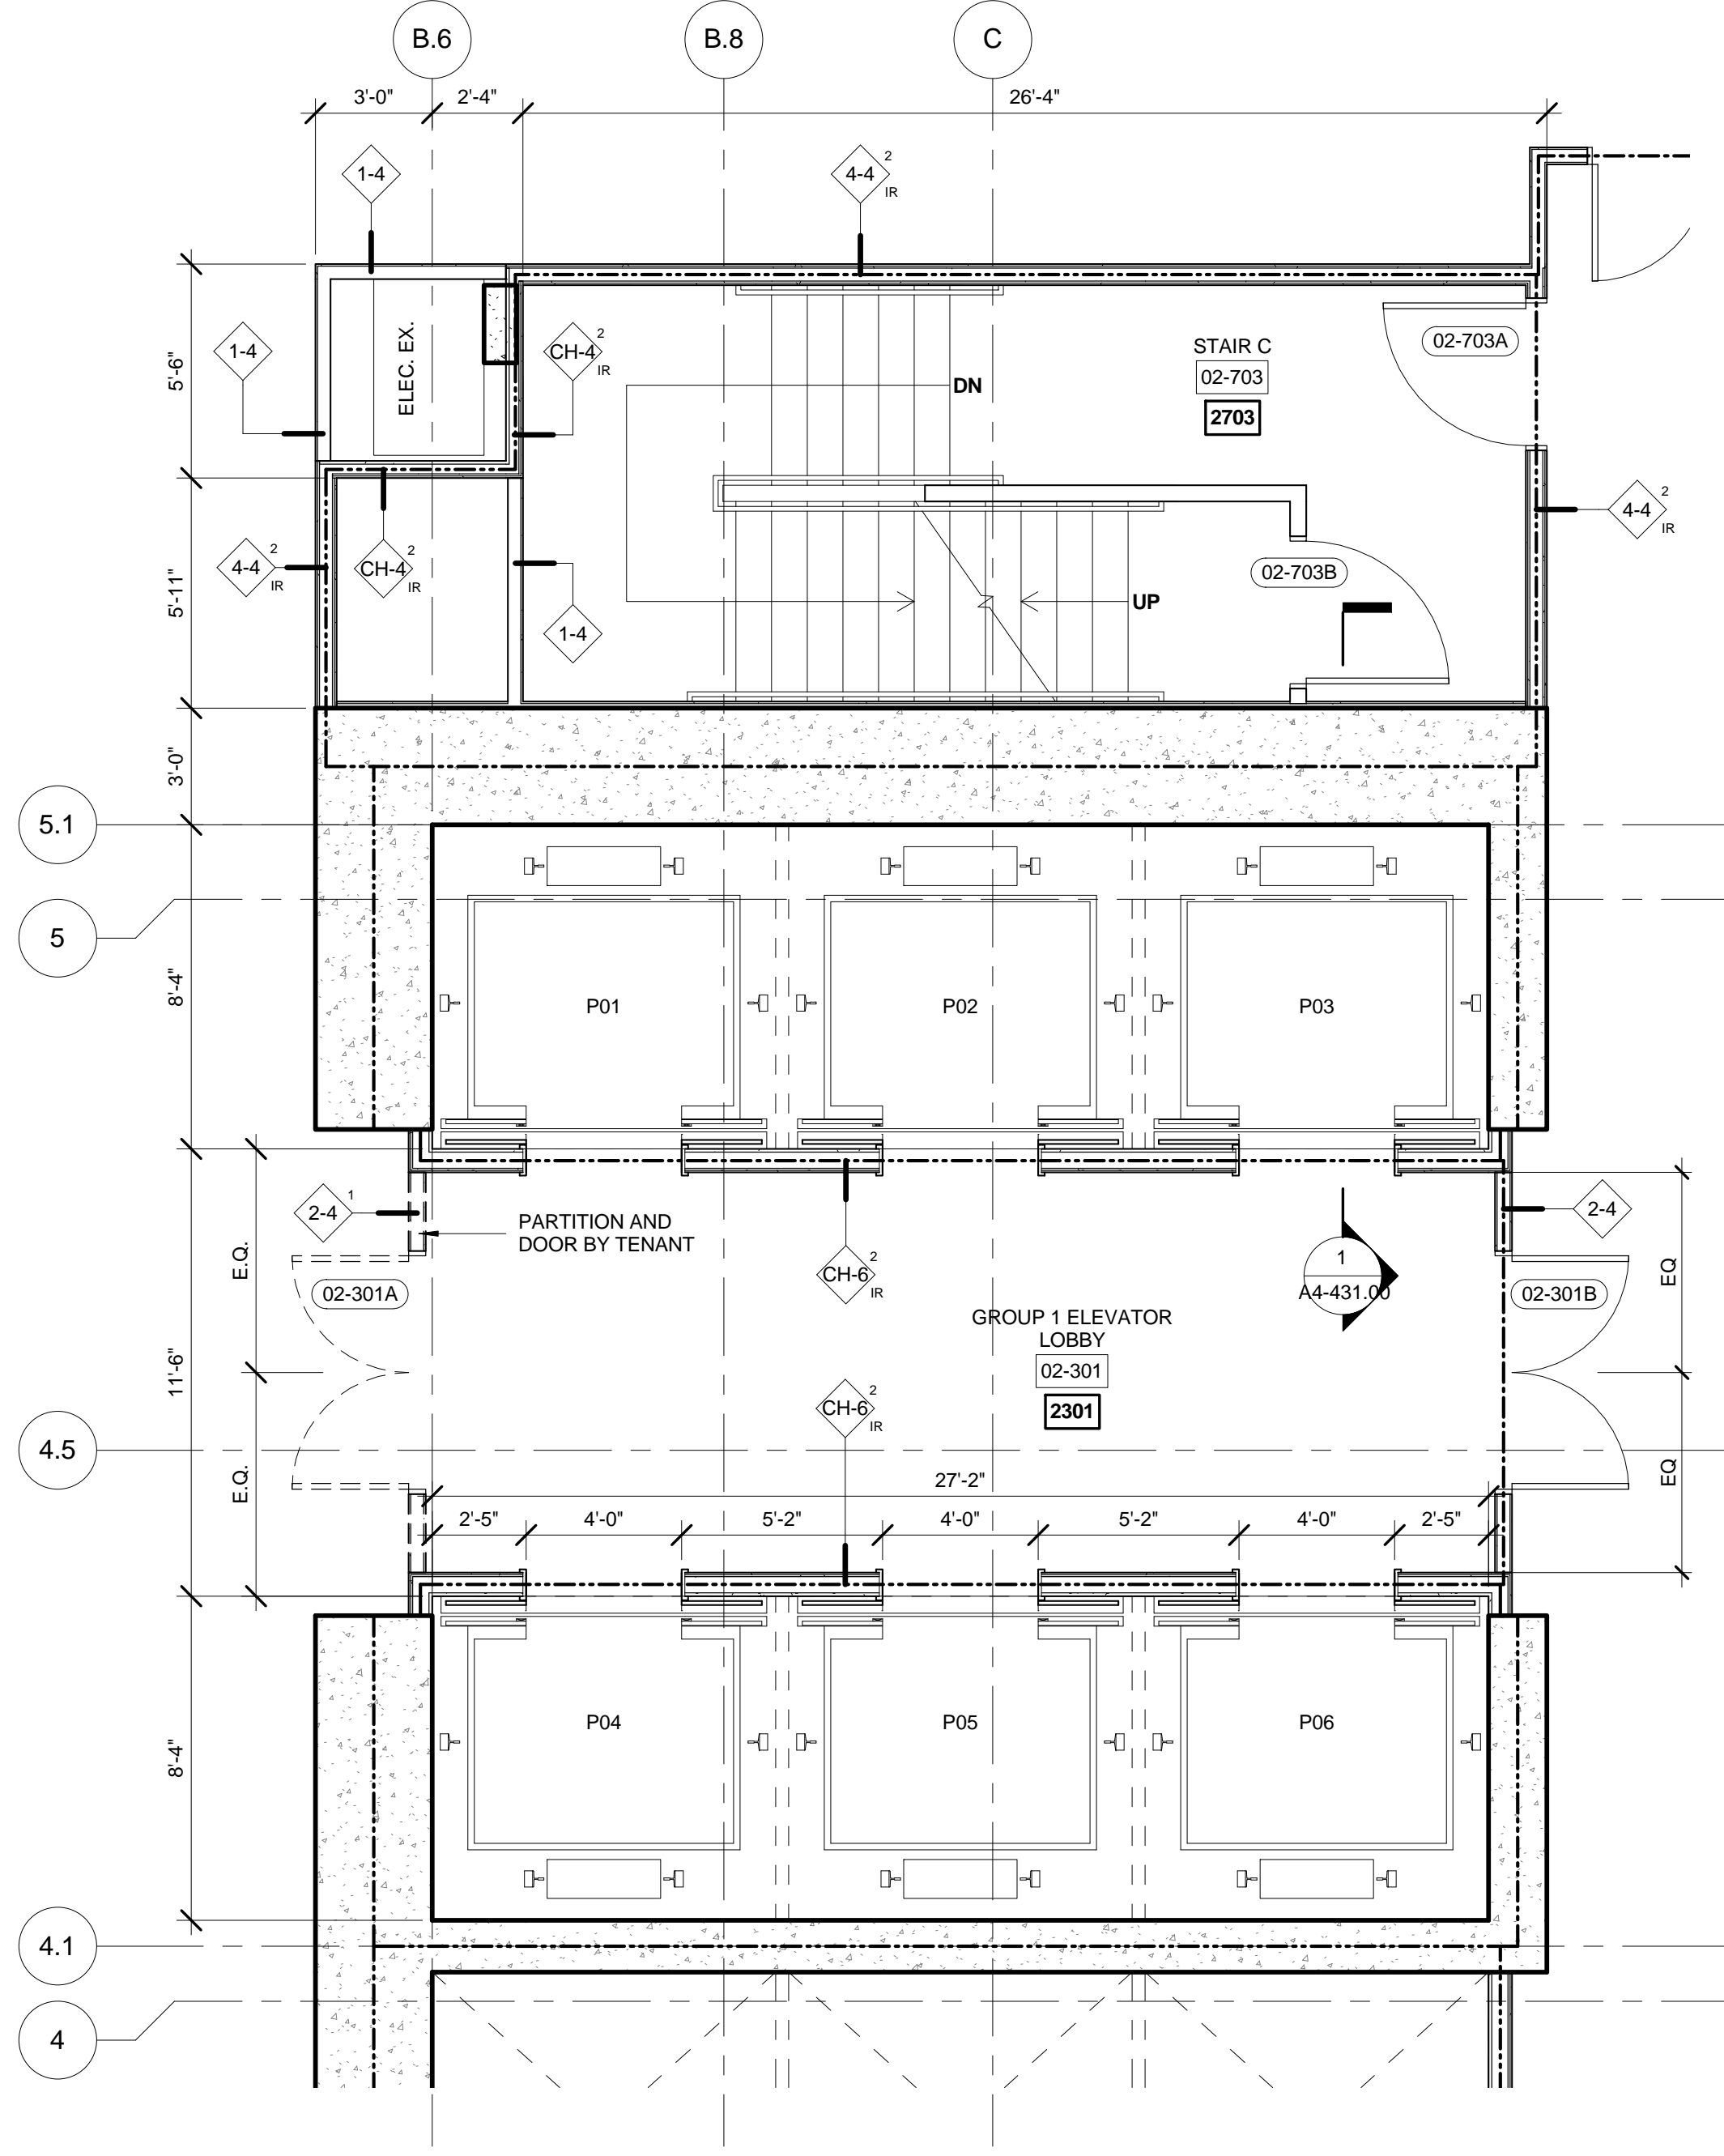


4 FLOORS 02 ENLARGED GROUP 1
SCALE: 1/4" = 1'-0"

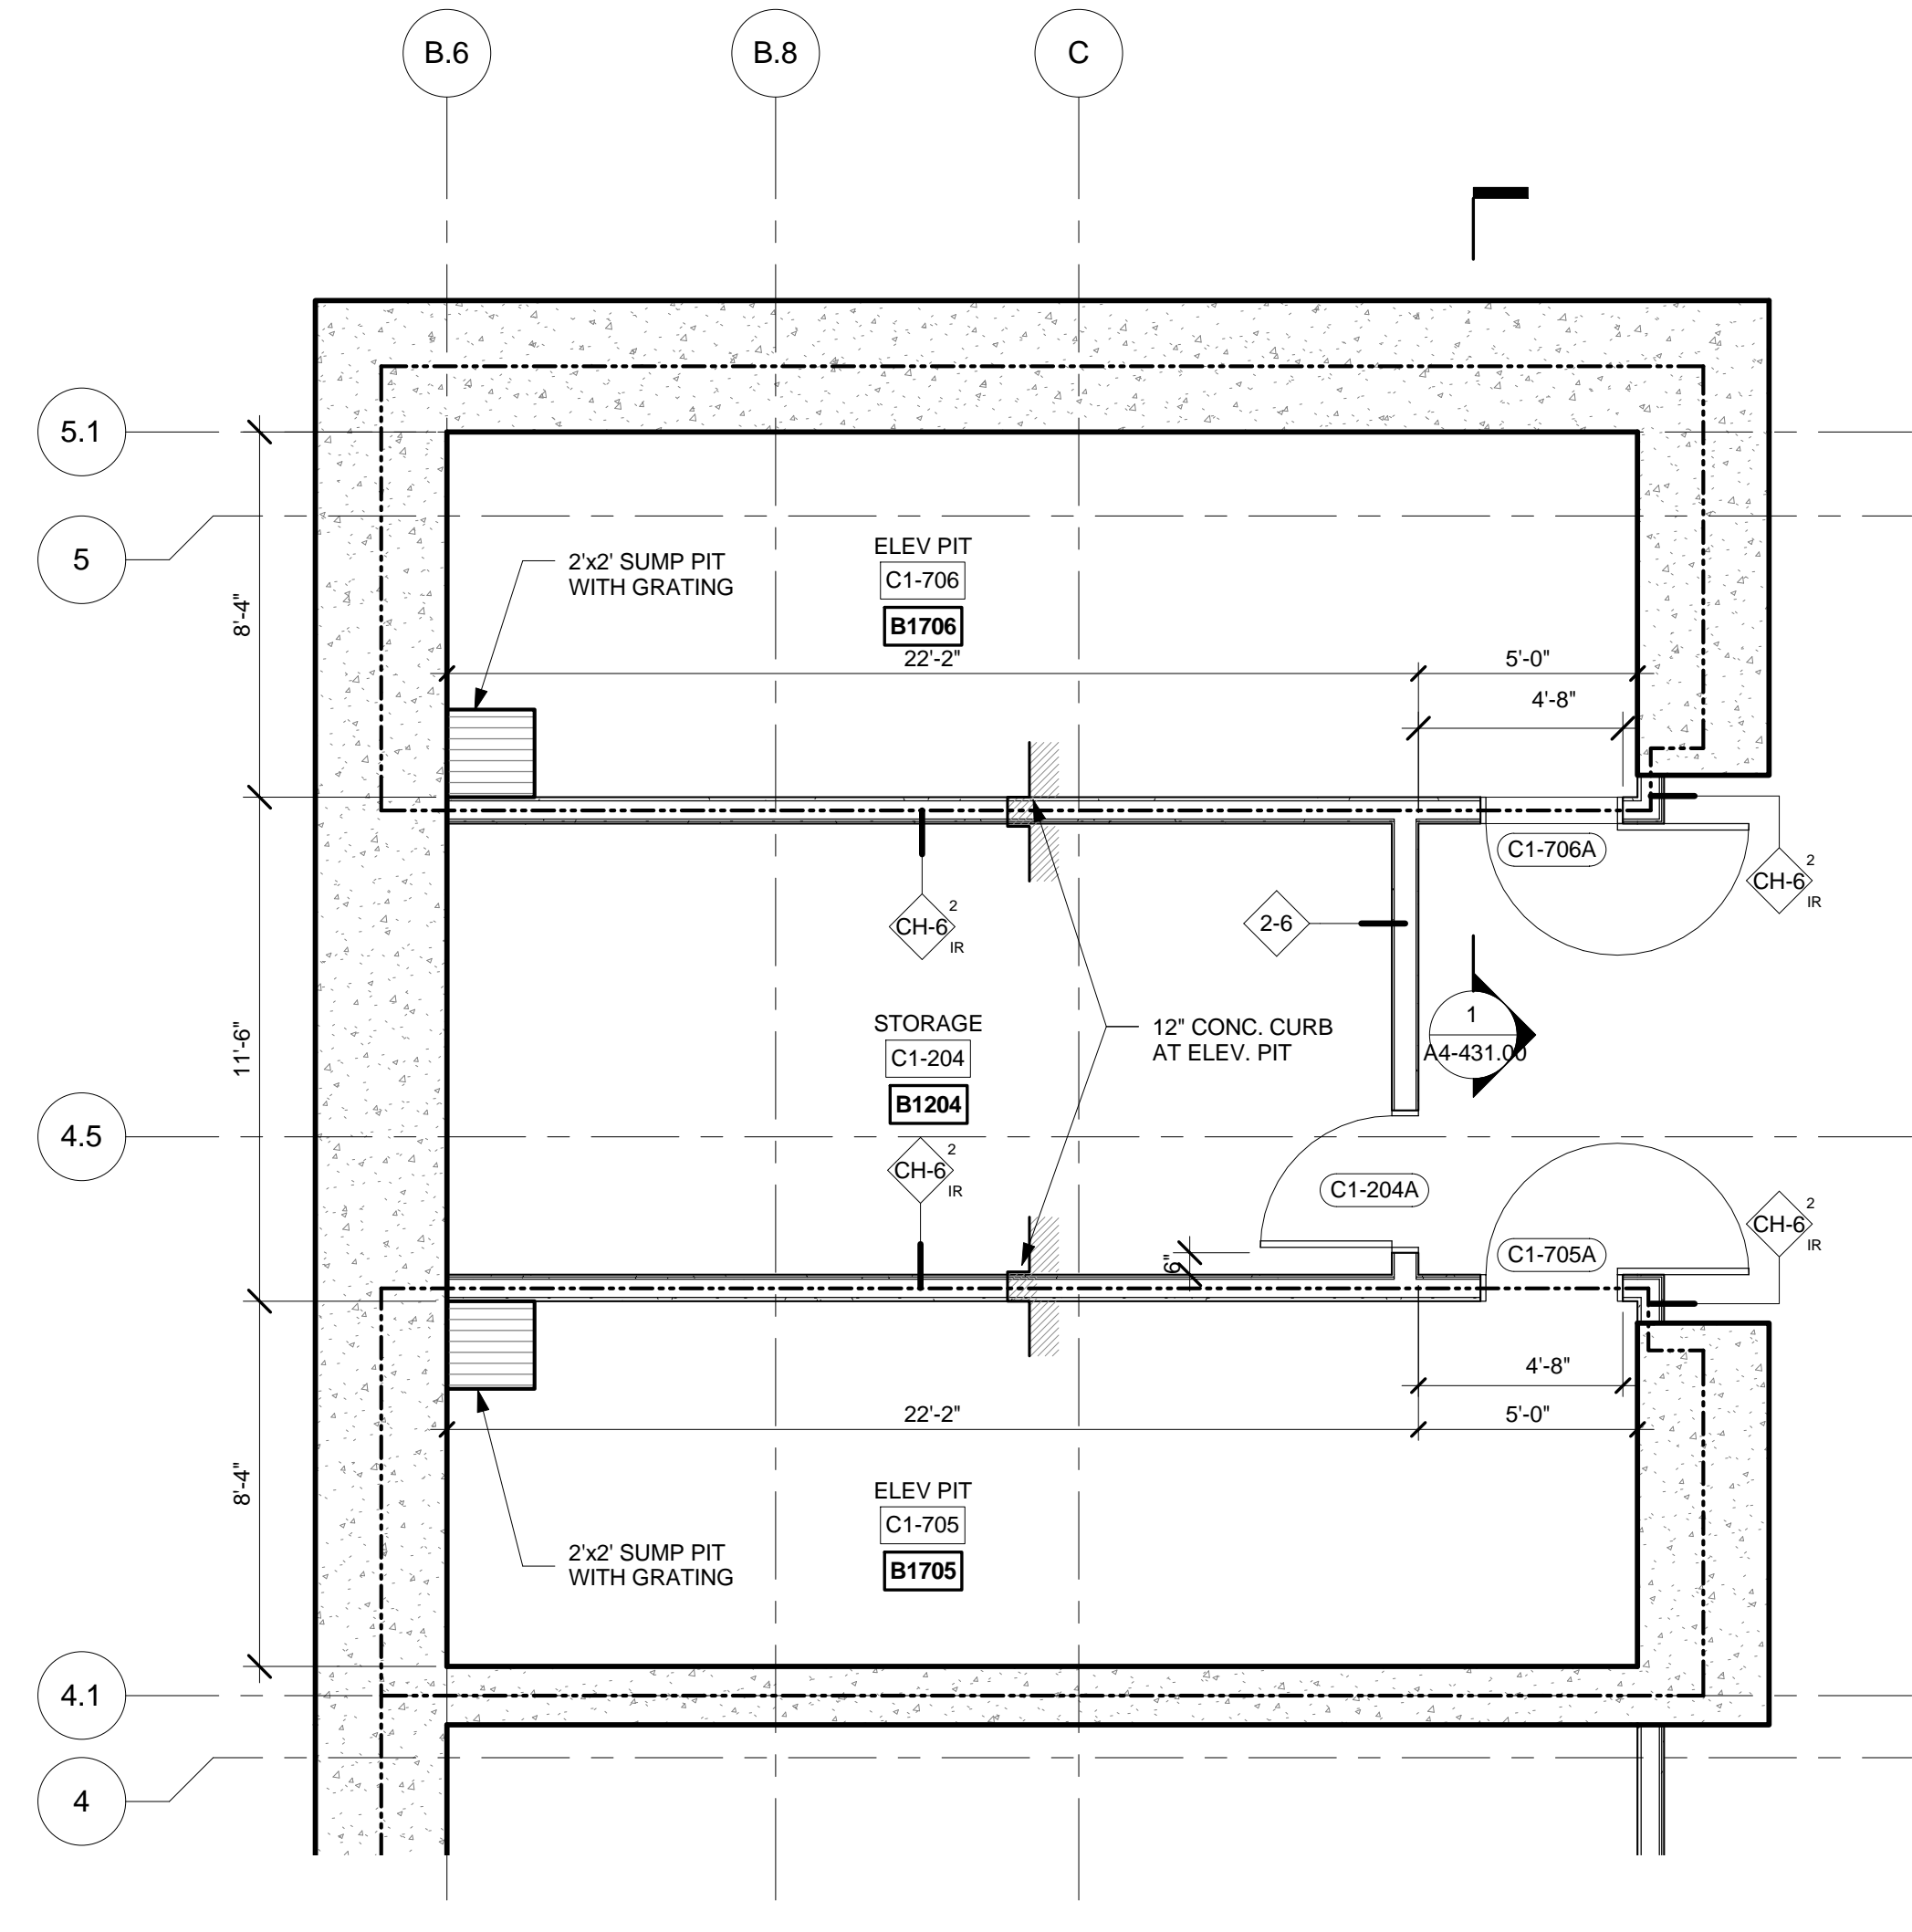


2 FLOORS C1 ENLARGED GROUP 1
SCALE: 1/4" = 1'-0"

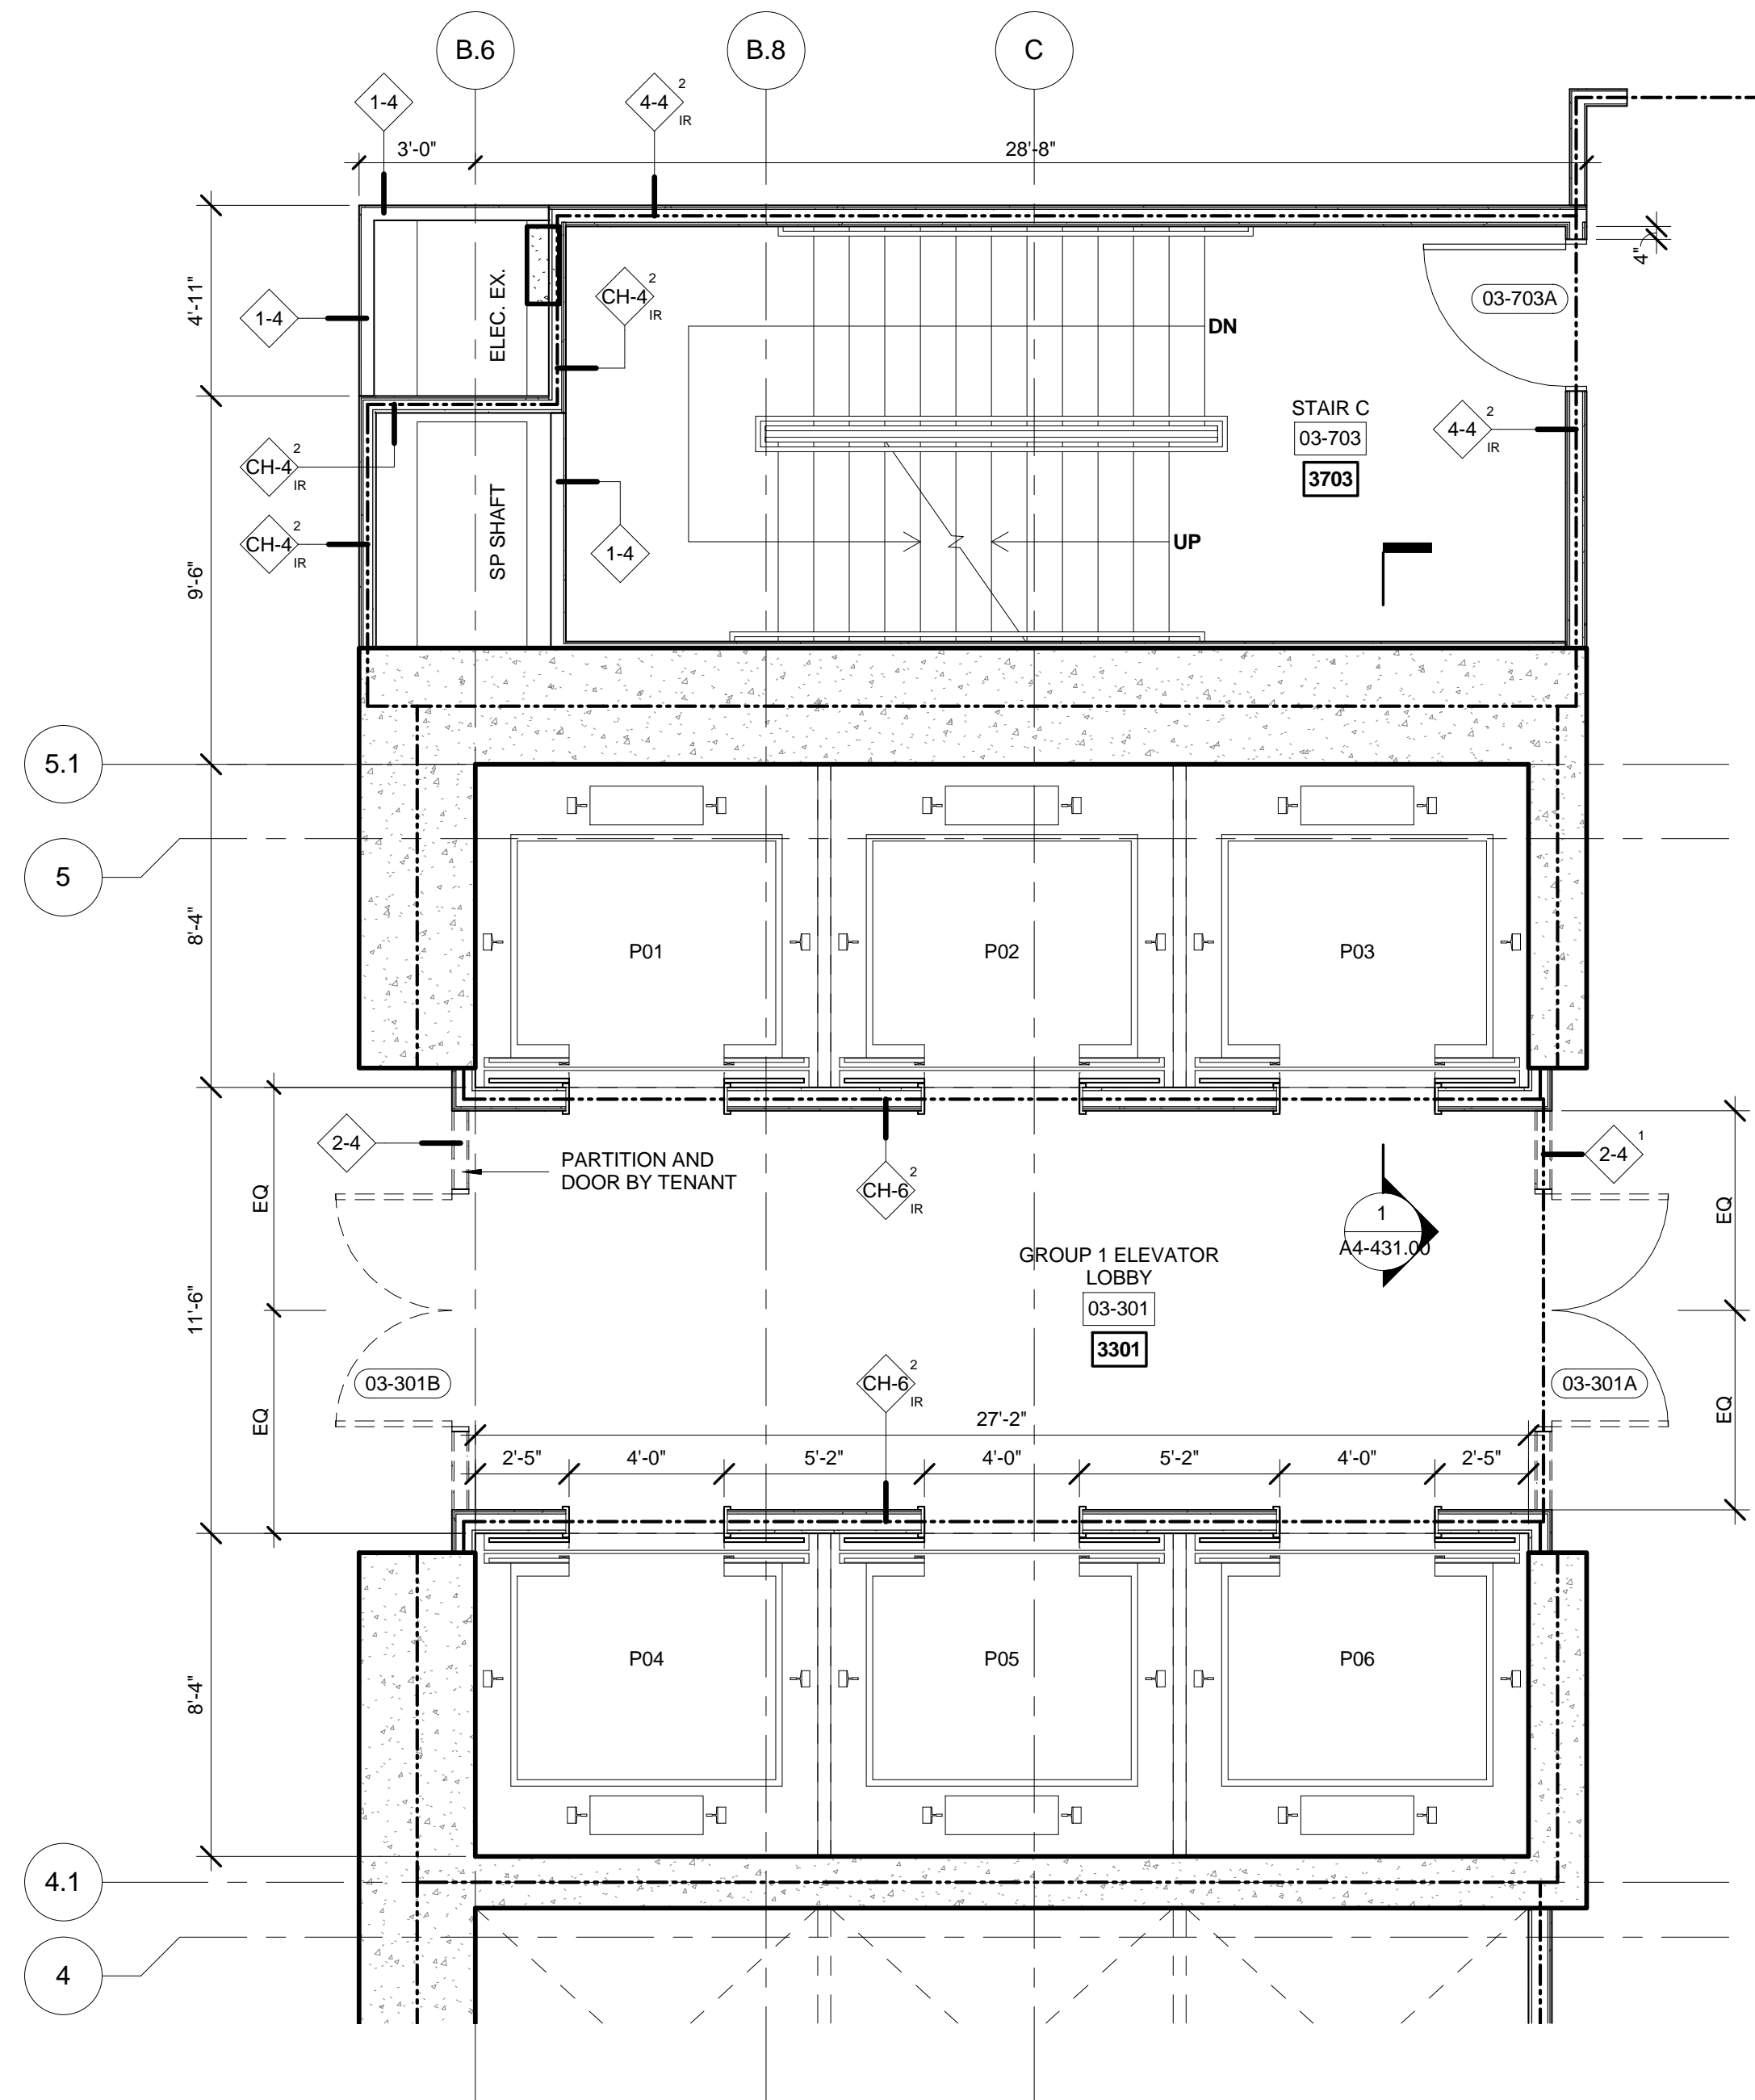

5 FLOORS 03-05 ENLARGED GROUP 1
SCALE: 1/4" = 1'-0"

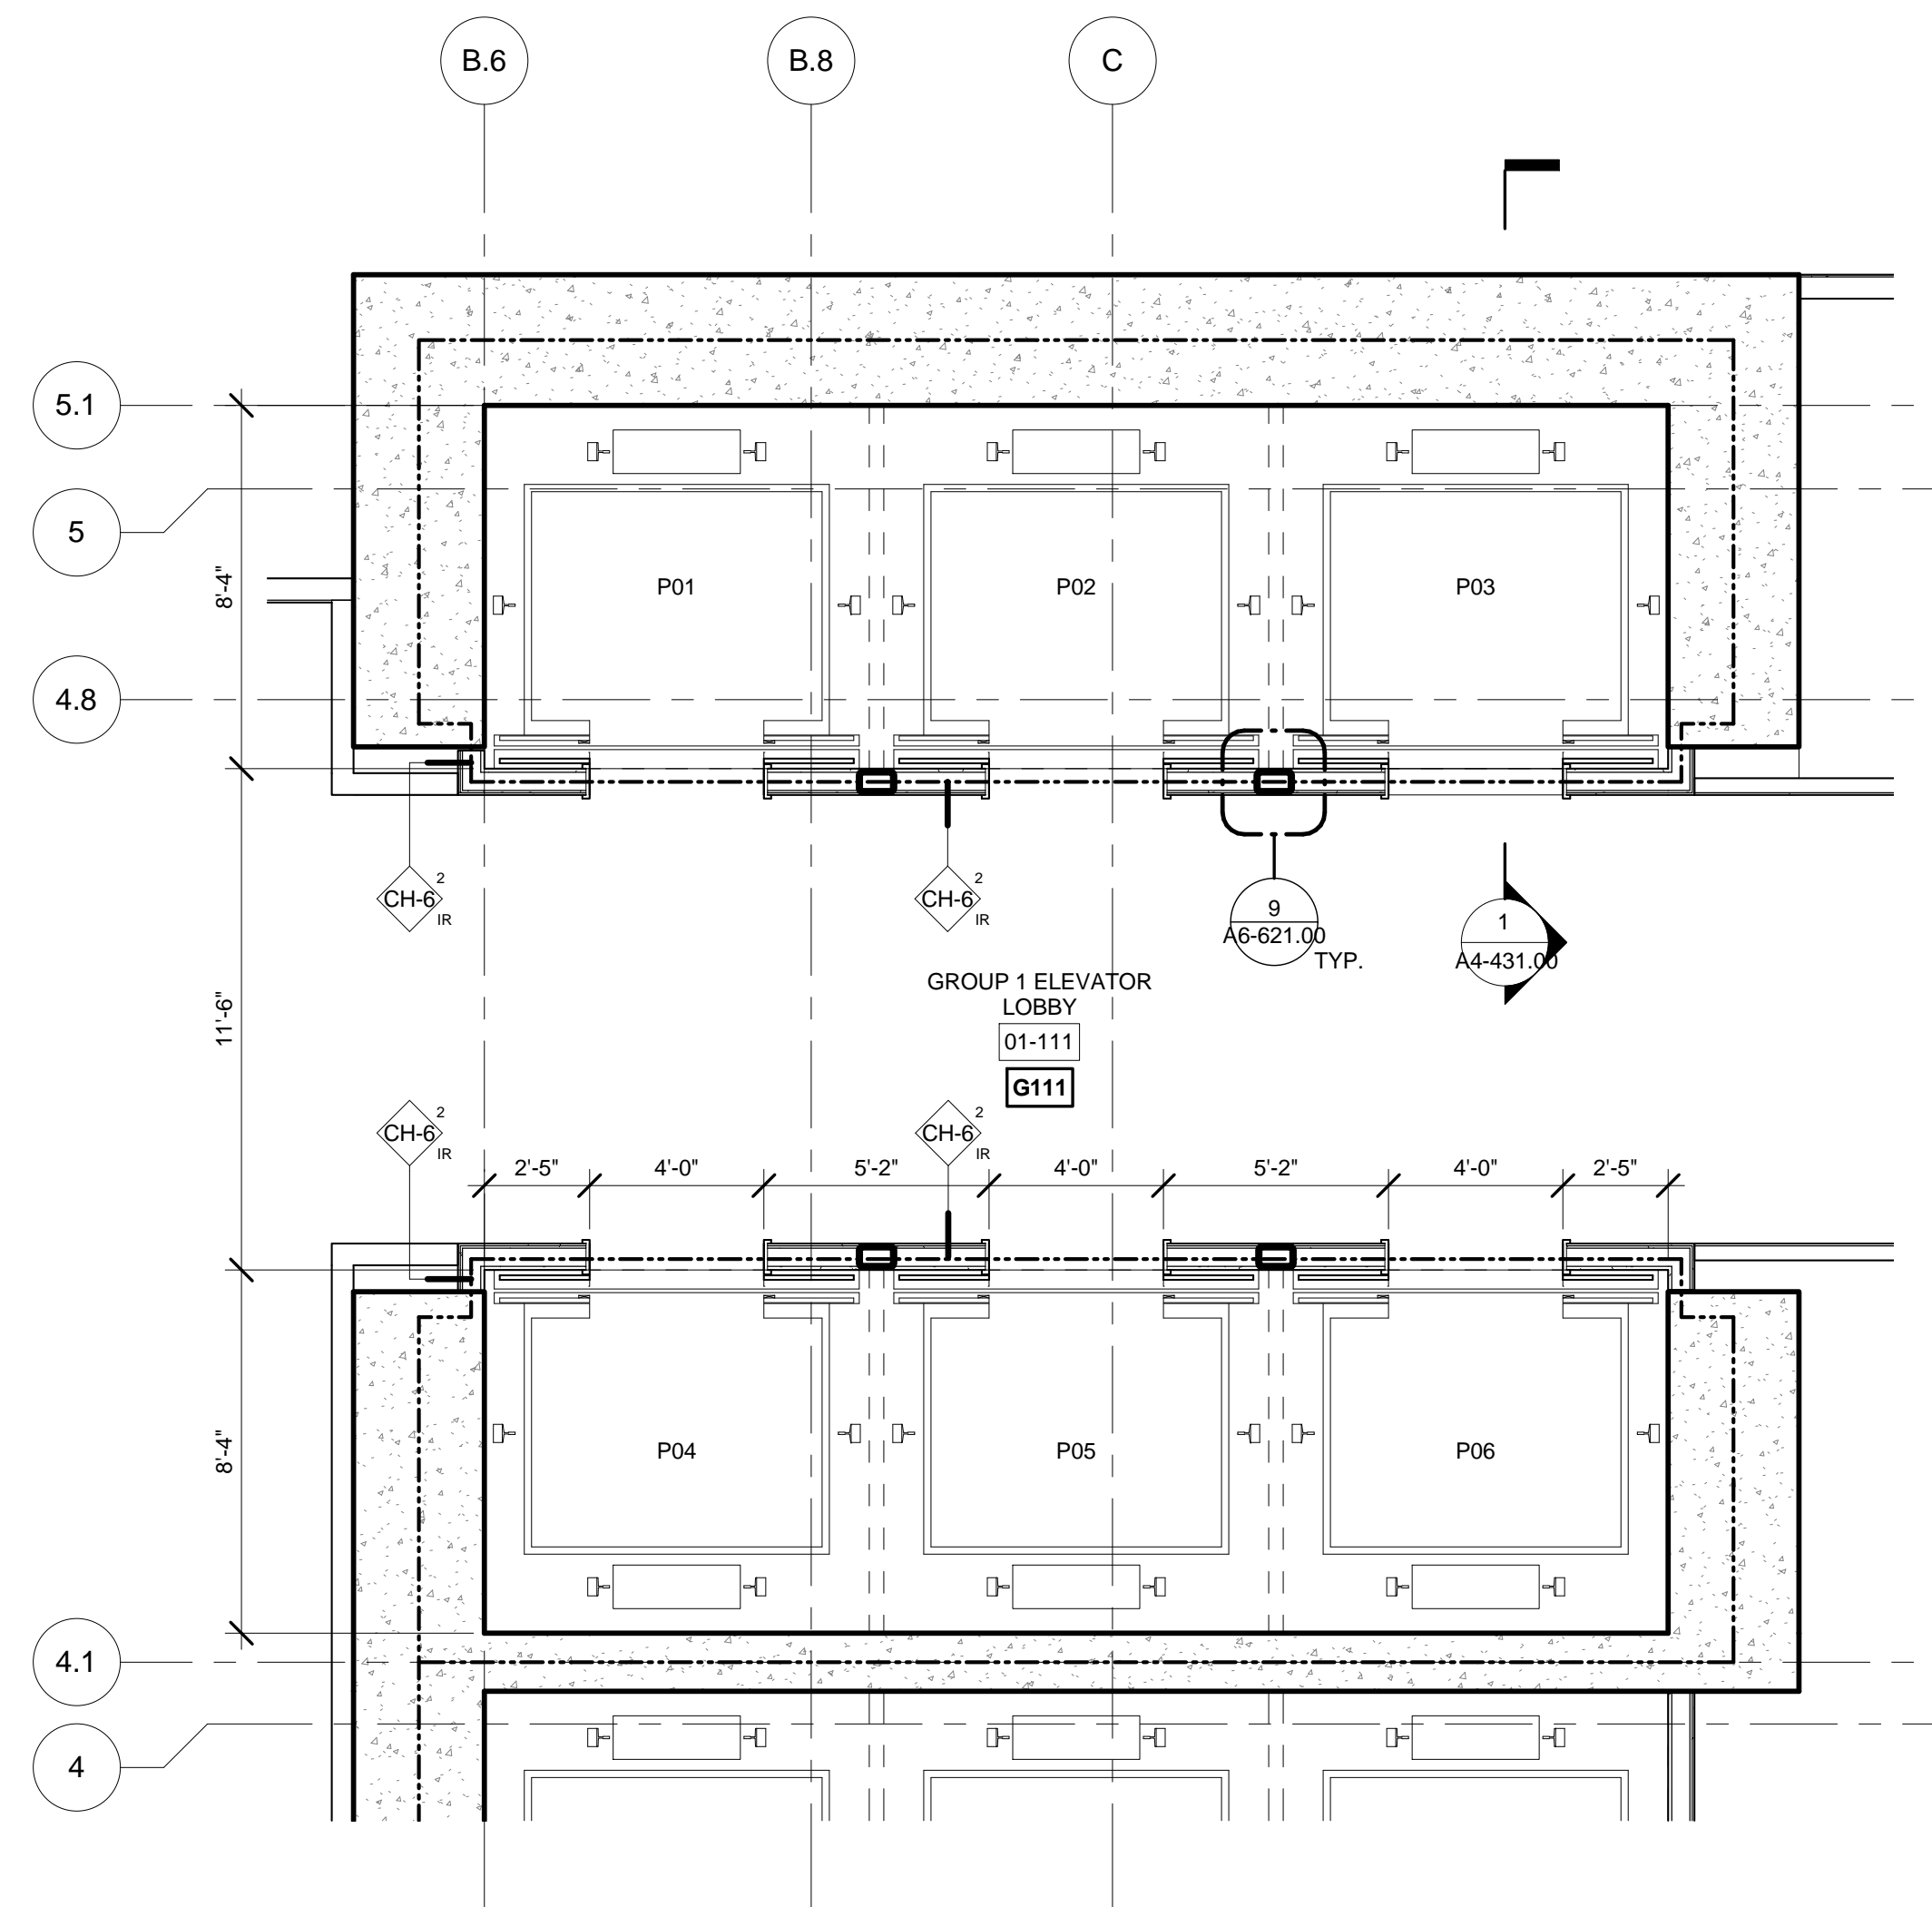

3 FLOORS 01 ENLARGED GROUP 1
SCALE: 1/4" = 1'-0"

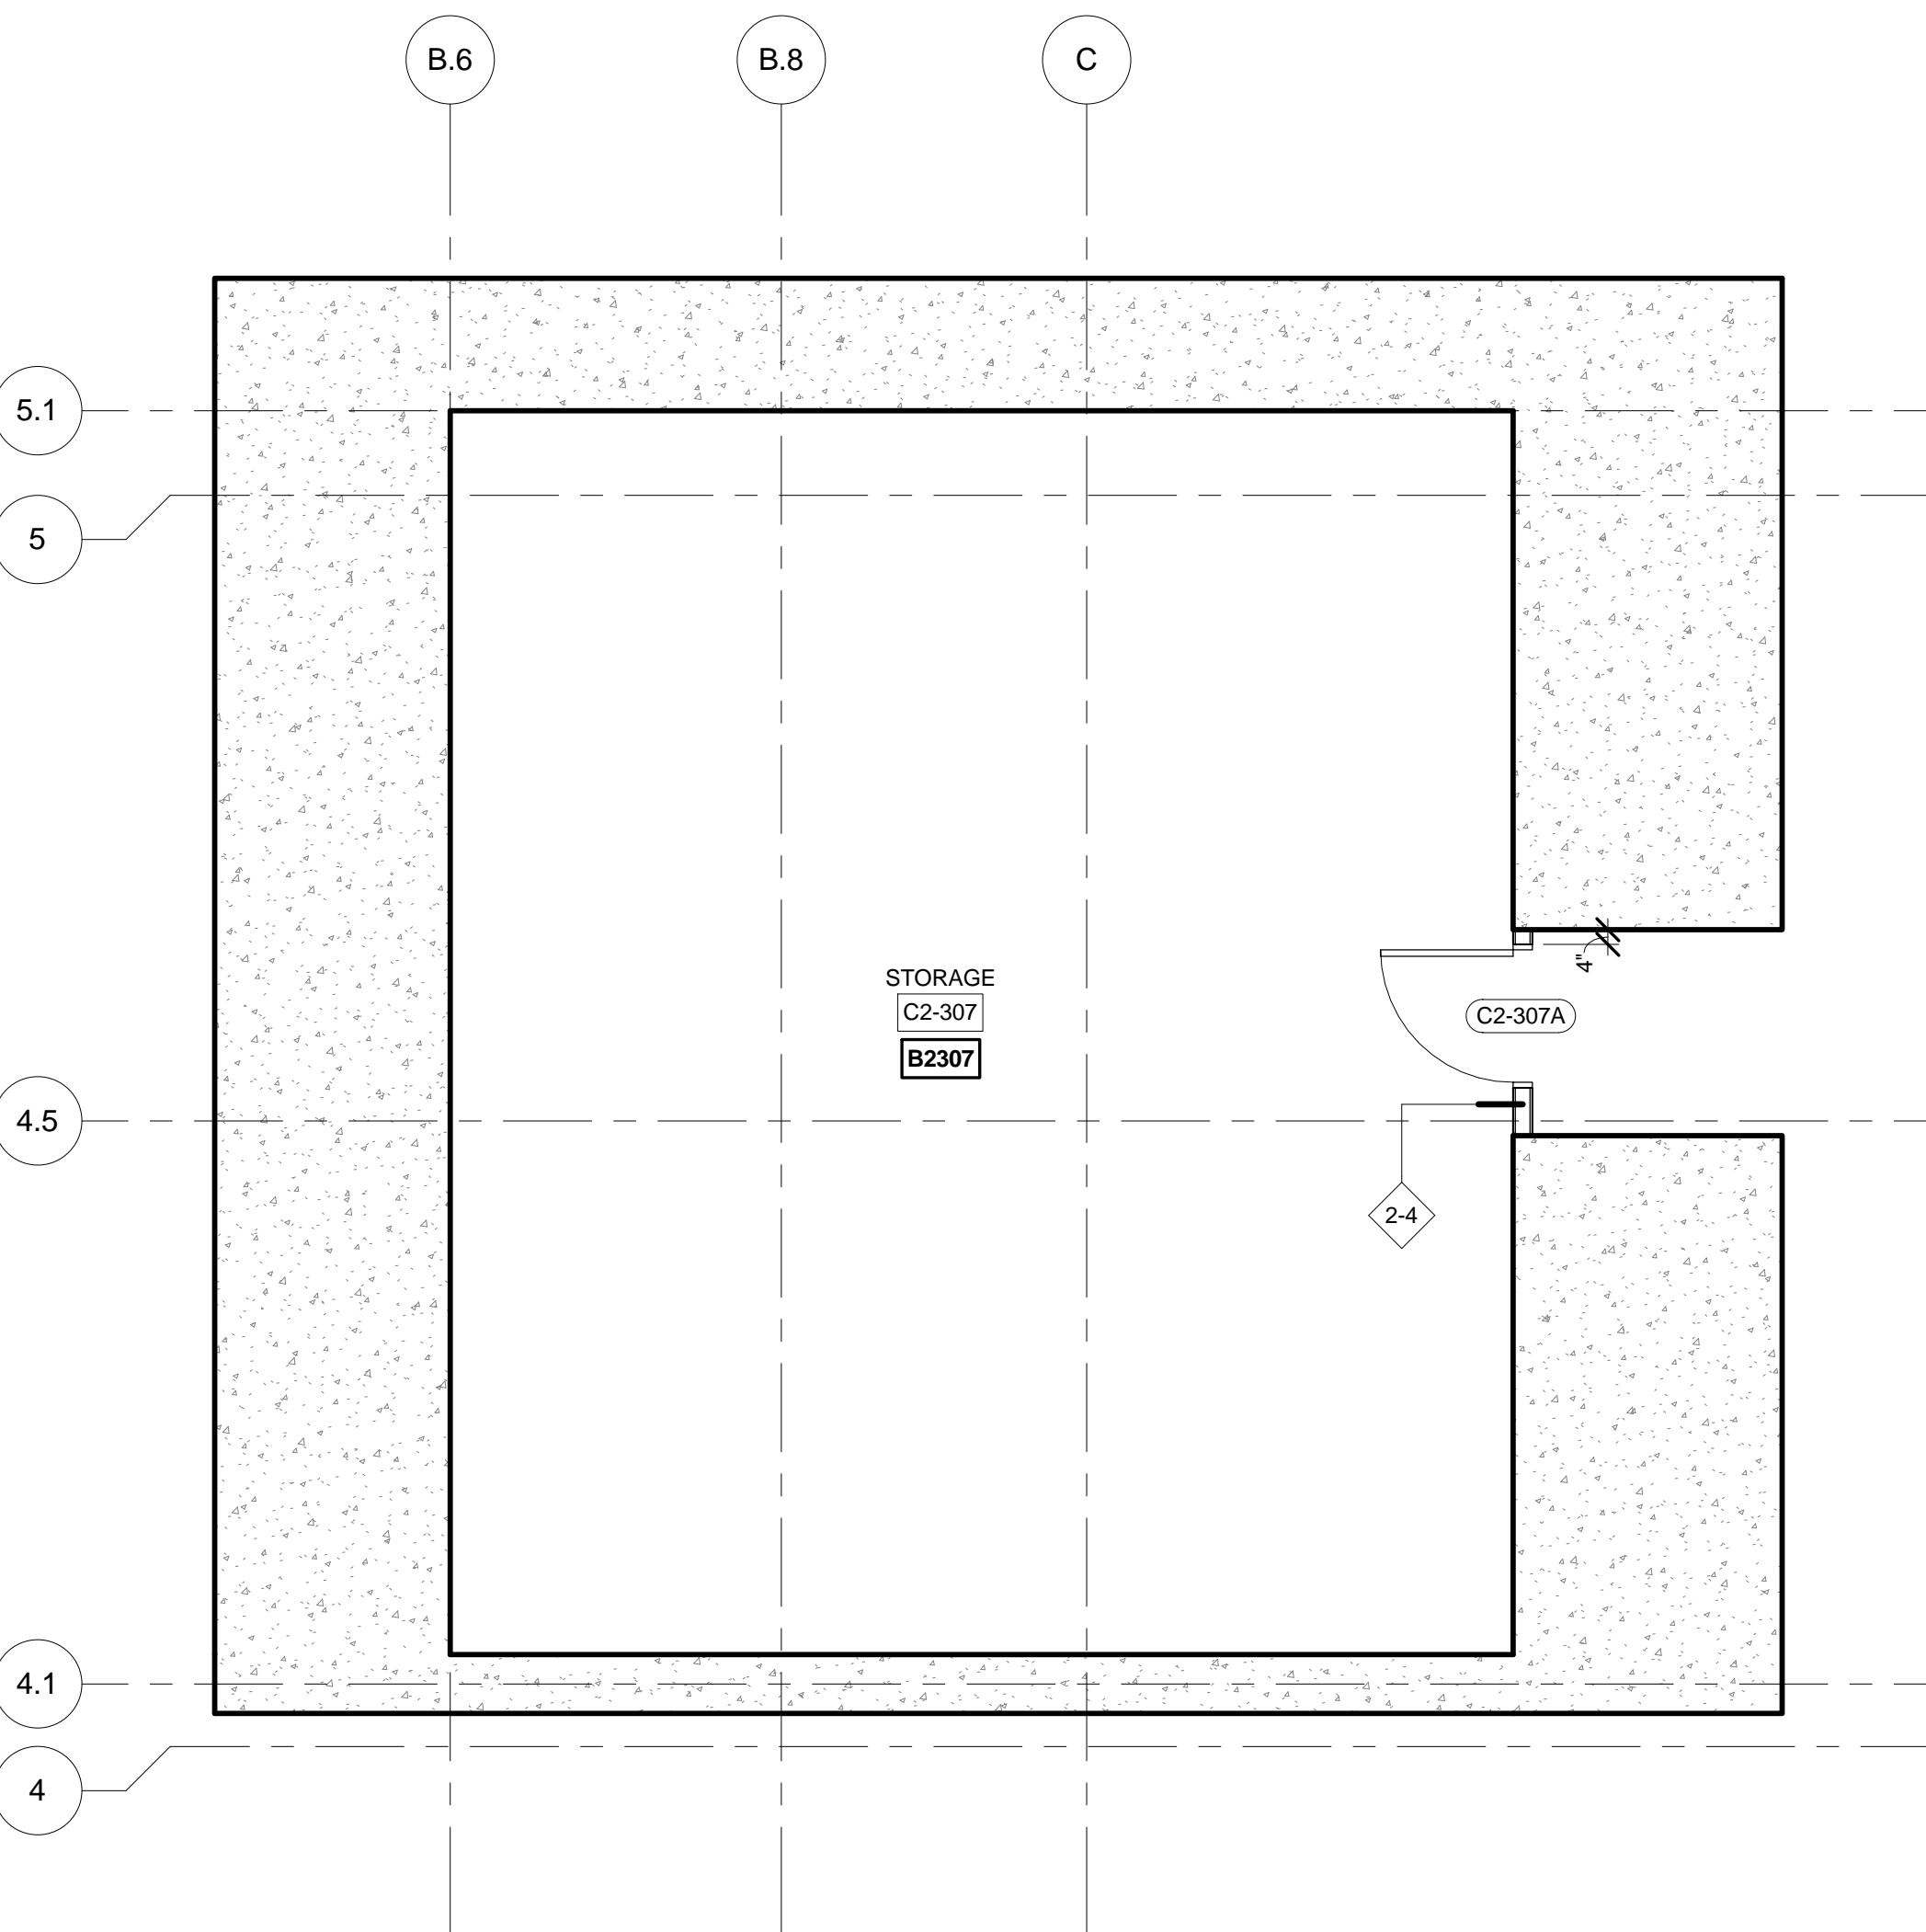

1 FLOORS C2 ENLARGED GROUP 1
SCALE: 1/4" = 1'-0"

No.	Description	Date
2	D.O.B. BUILDING PERMIT FILING	05/01/2015

Key Plan

Issue Date: 05/13/2015
Project No: 55HY
Drawing No: 55HY-A4-410.00

Drawing Title

ENLARGED PLANS
GROUP-1

Sheet Number
A4-410.00

SHEET 1 OF 31

© 2015 KOHN PEDERSEN FOX ASSOCIATES PC. All rights reserved.



Client
Related Companies
60 Columbus Circle
New York, NY 10023
Tel: 212.801.1000 Fax: 212.801.1048


Oxford Properties Group
320 Park Avenue, 17th Floor
New York, NY 10022
Tel: 212.986.7514 Fax: 212.986.7510

Mitsui Fudosan America, Inc.
1251 Avenue of the Americas, Suite 800
New York, NY 10020
Tel: 212.403.5600 Fax: 212.403.5657


Architect
Kohn Pedersen Fox Associates PC
Architects & Planning Consultants
11 West 42nd Street
New York, New York 10036
TEL: 212.977.6500 FAX: 212.956.2526

Structural Engineer
WSP
228 East 45th Street, 3rd Floor
New York, NY 10017
Tel: 212.687.9888 Fax: 646.487.5501


Mechanical, Electrical, Plumbing, Fire Protection
WSP
512 Seventh Avenue
New York, NY 10018
Tel: 212.552.9600

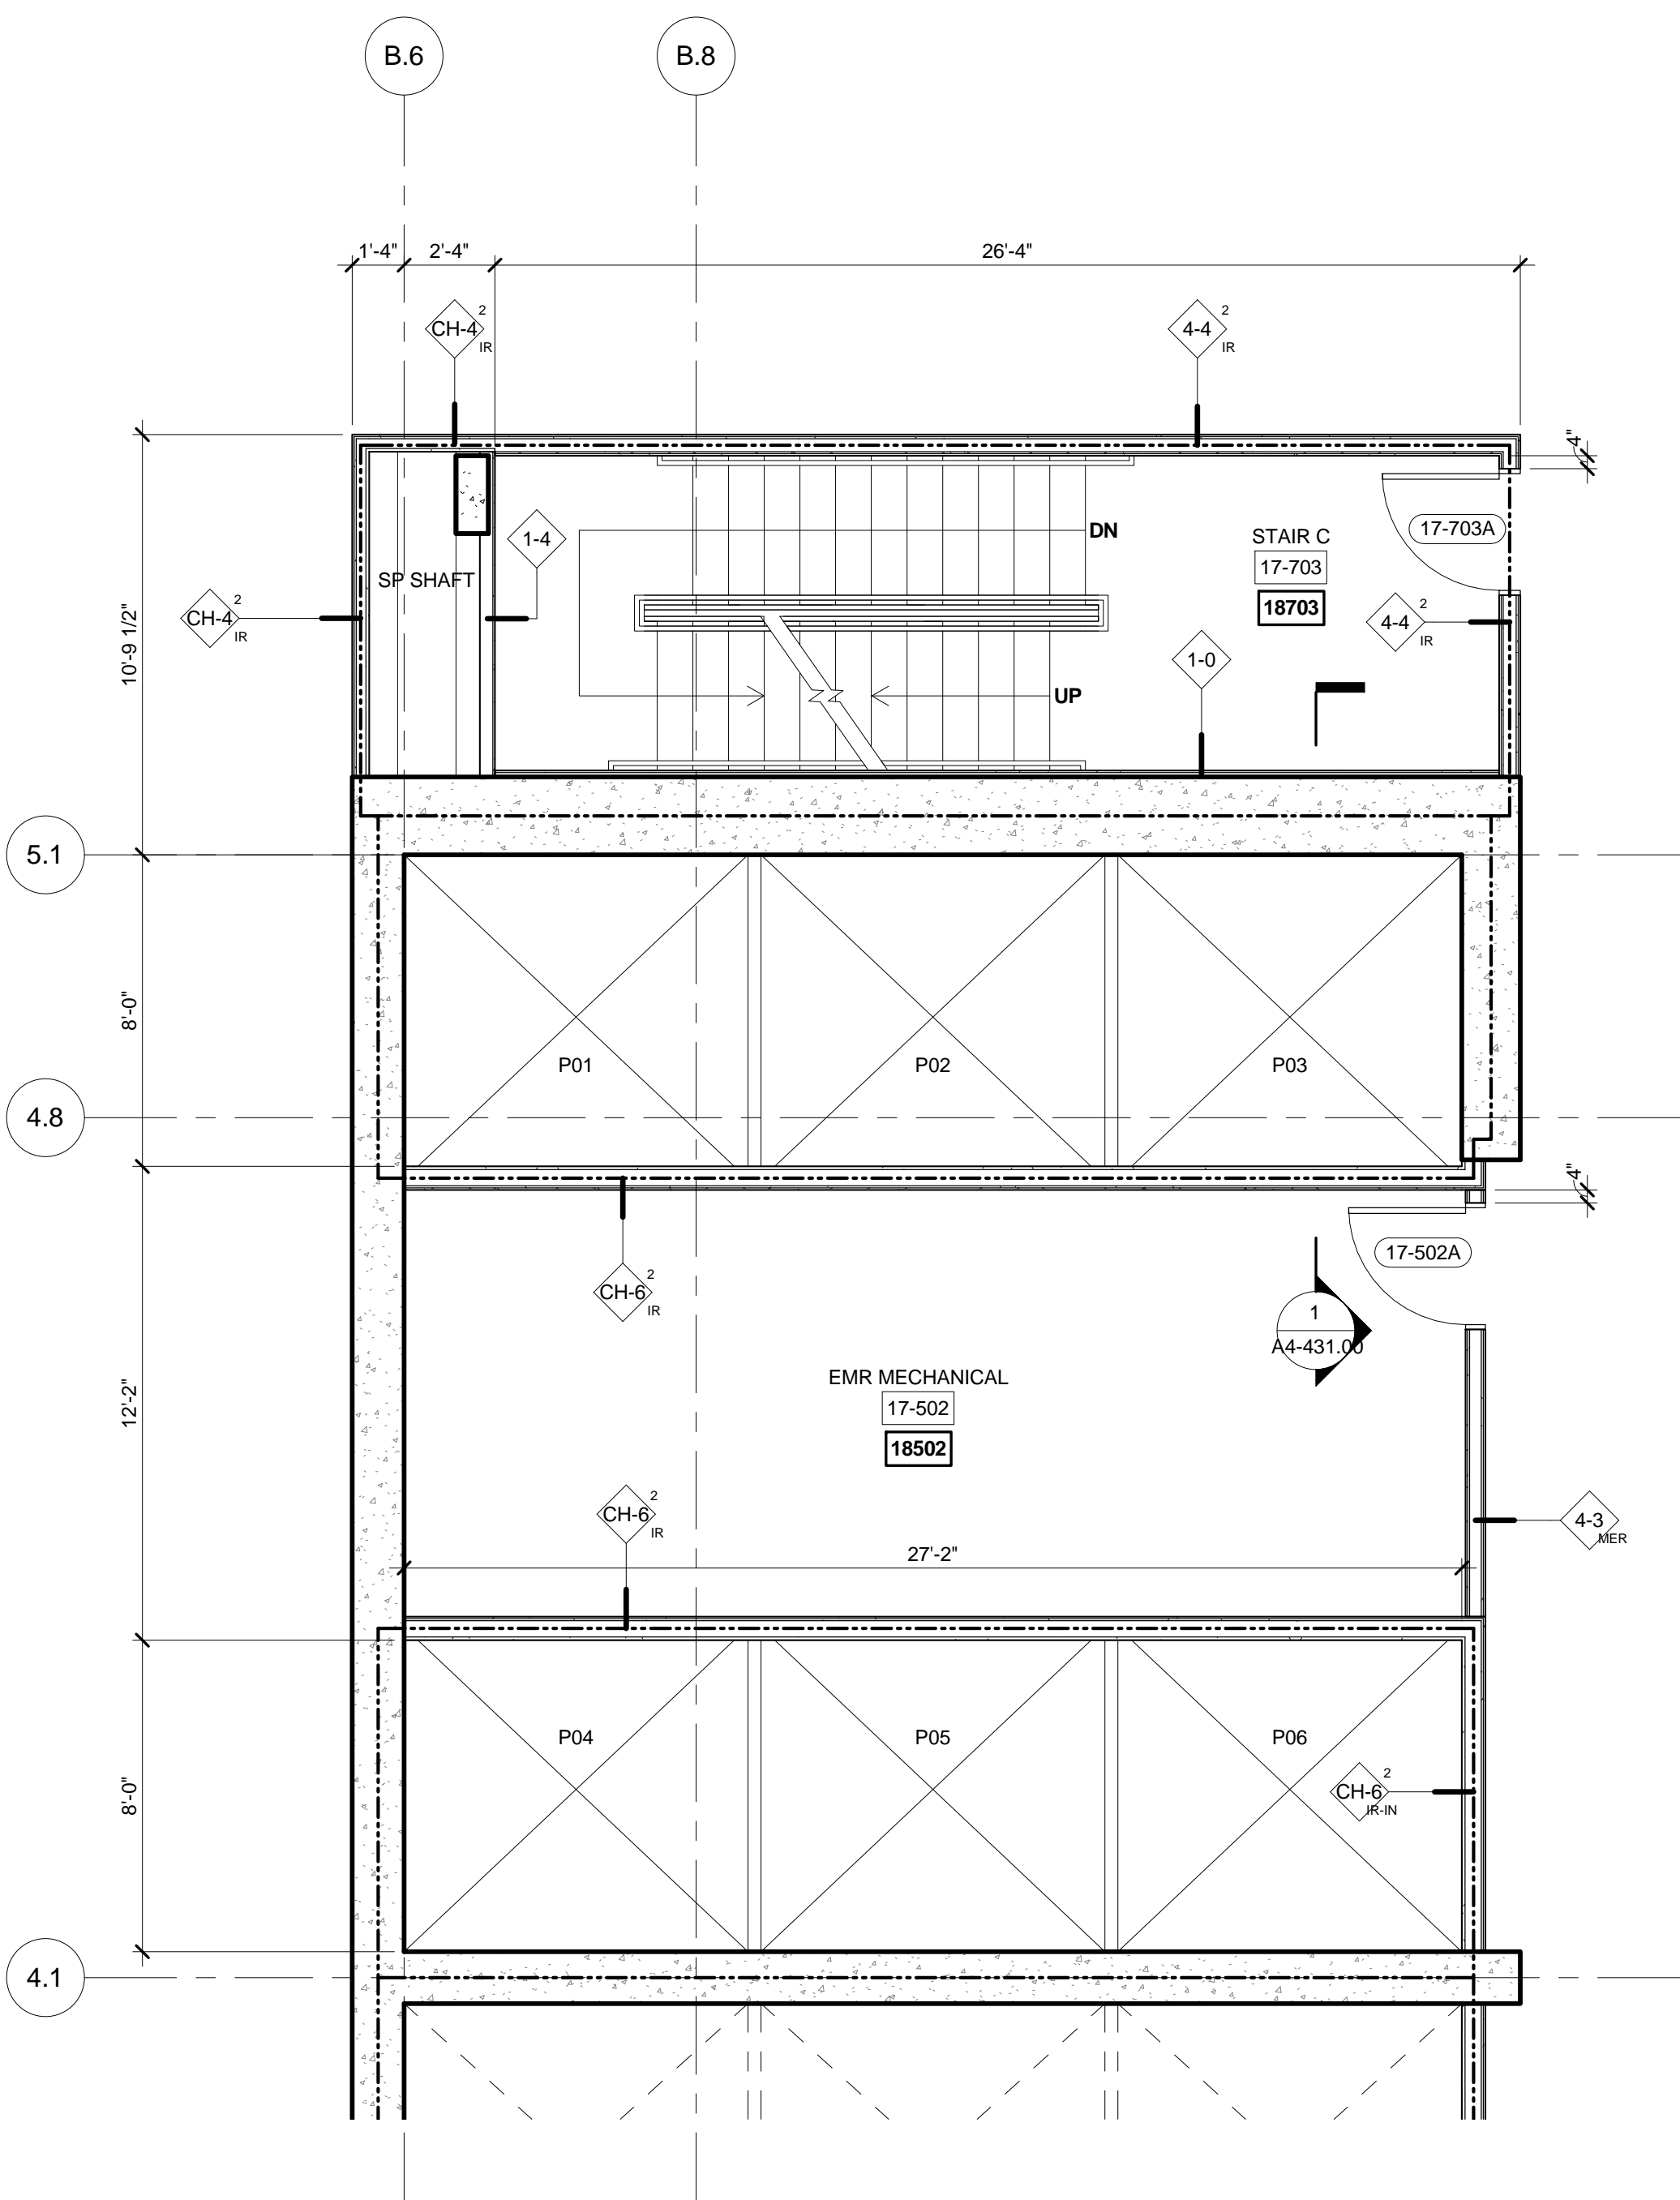


6 FLOORS 17 ENLARGED GROUP 1
SCALE: 1/4" = 1'-0"

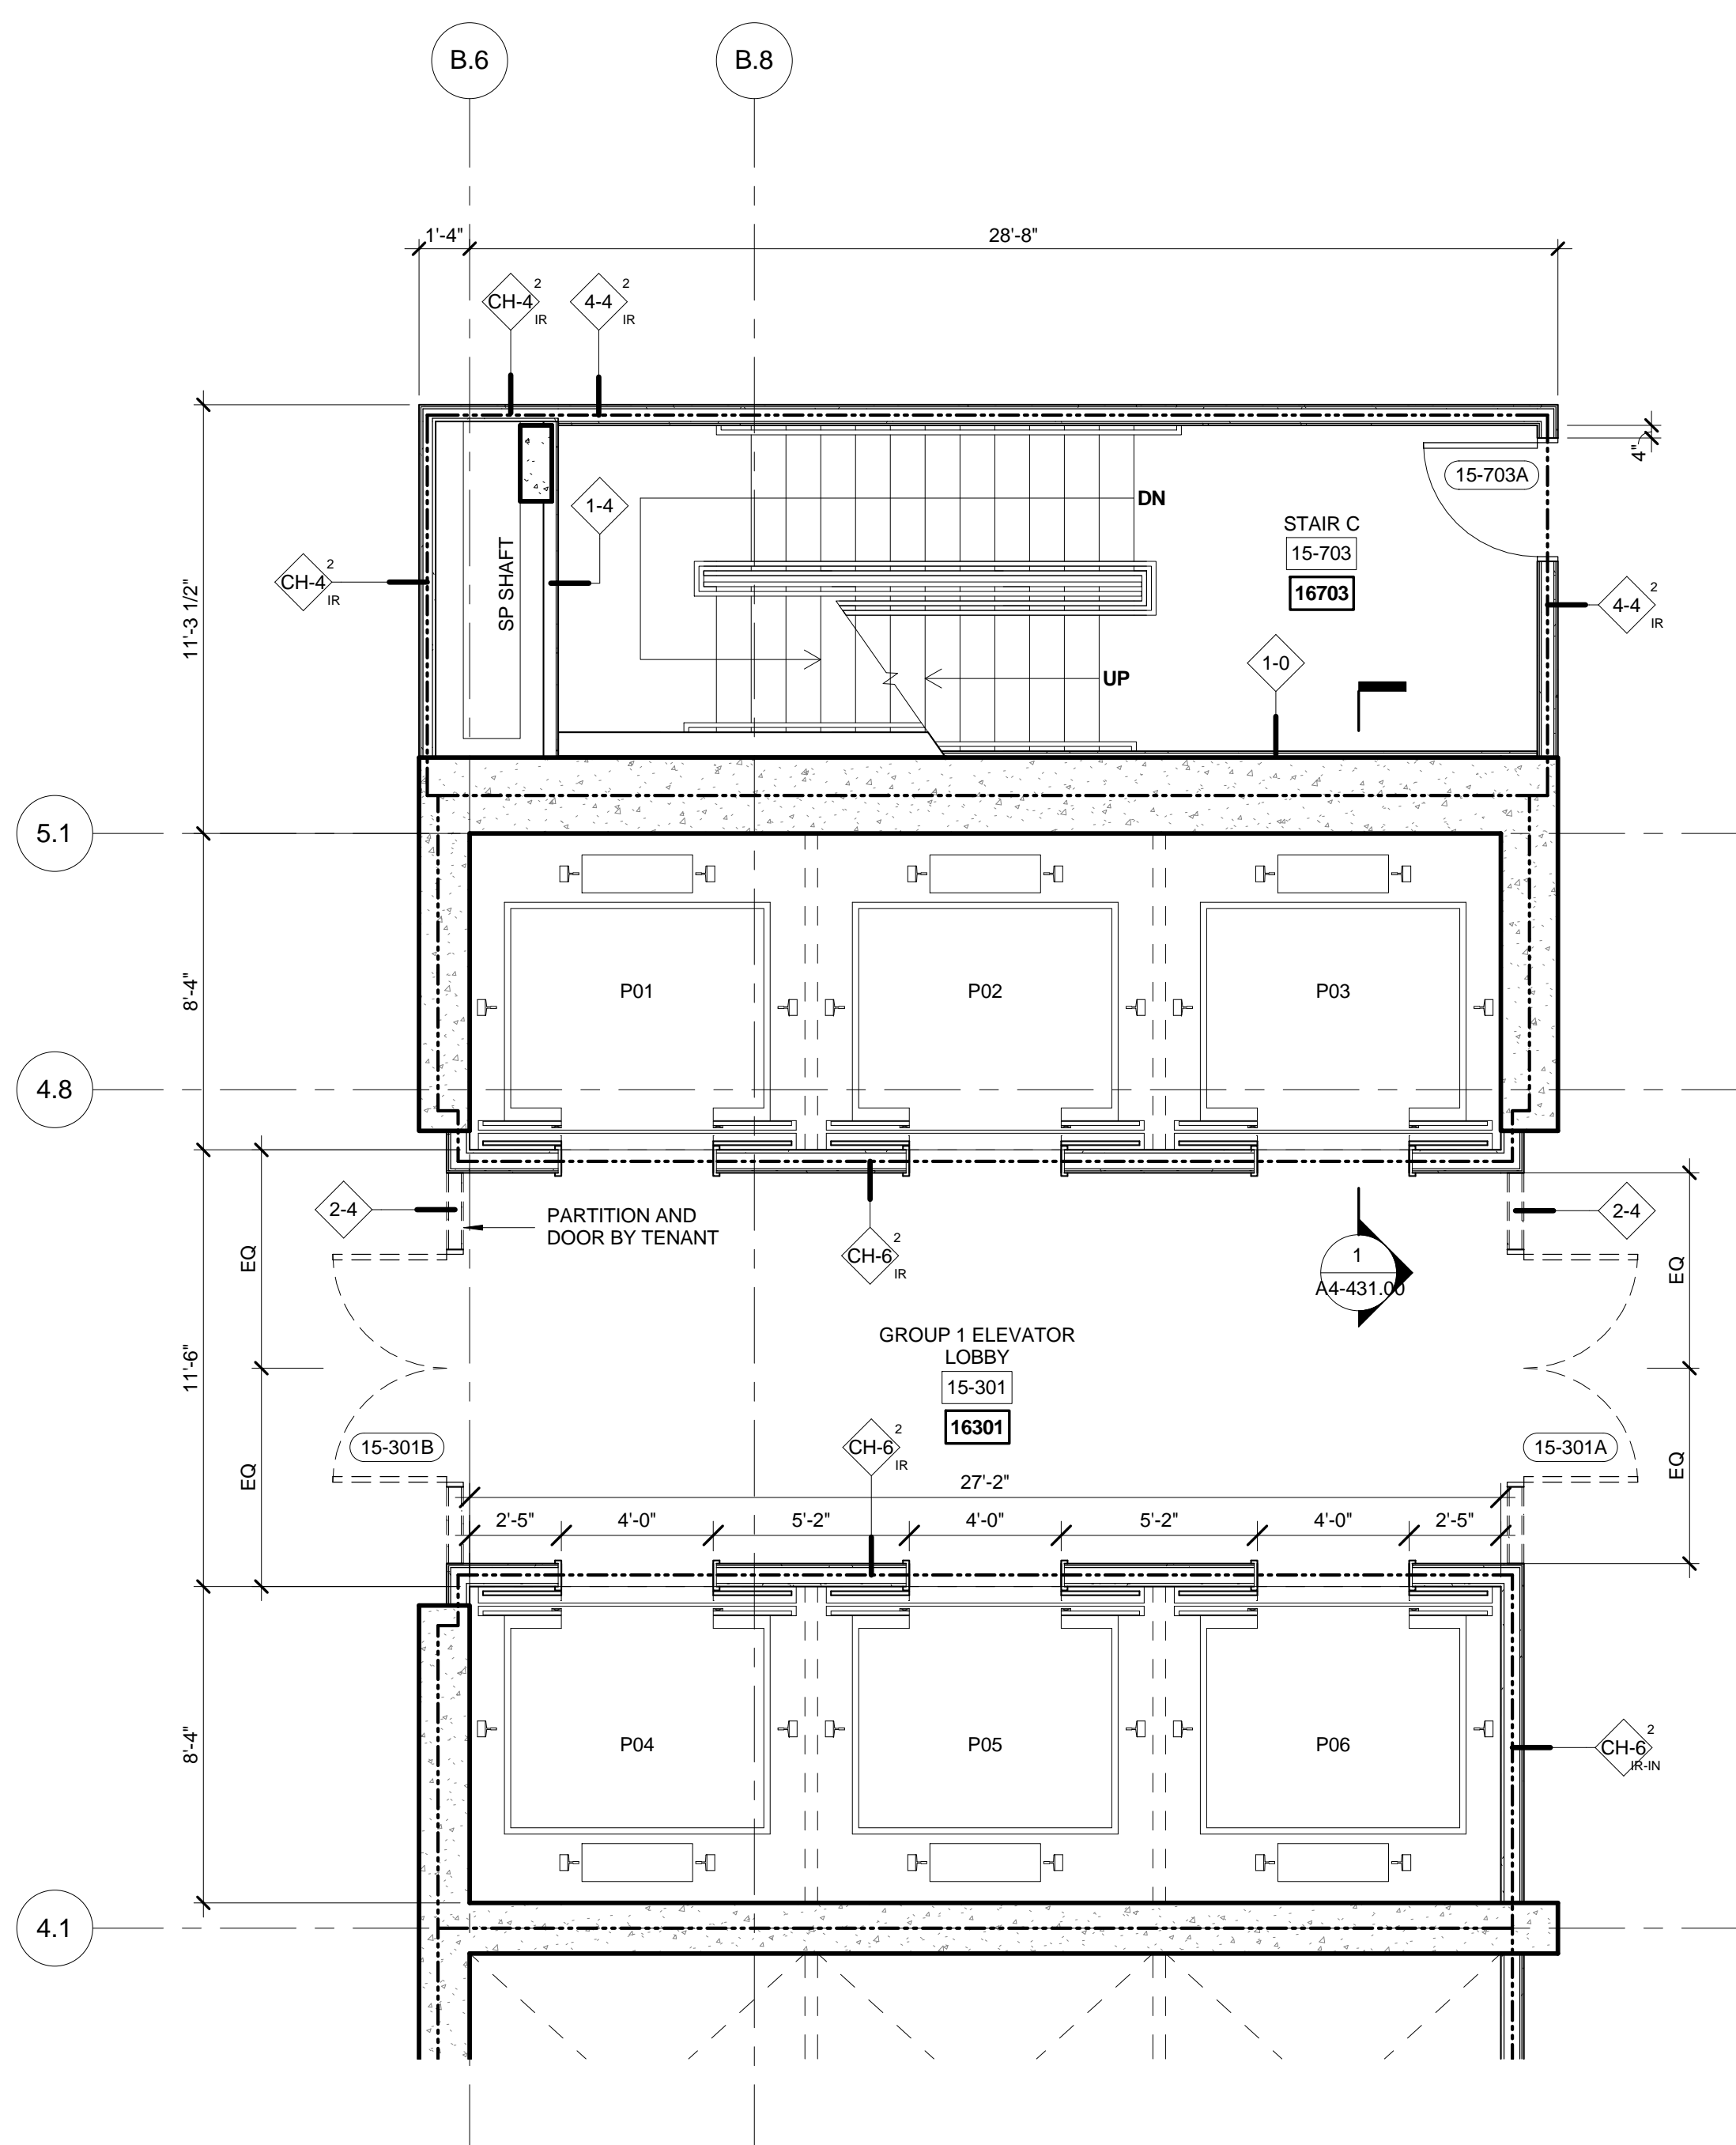


4 FLOORS 15 ENLARGED GROUP 1
SCALE: 1/4" = 1'-0"

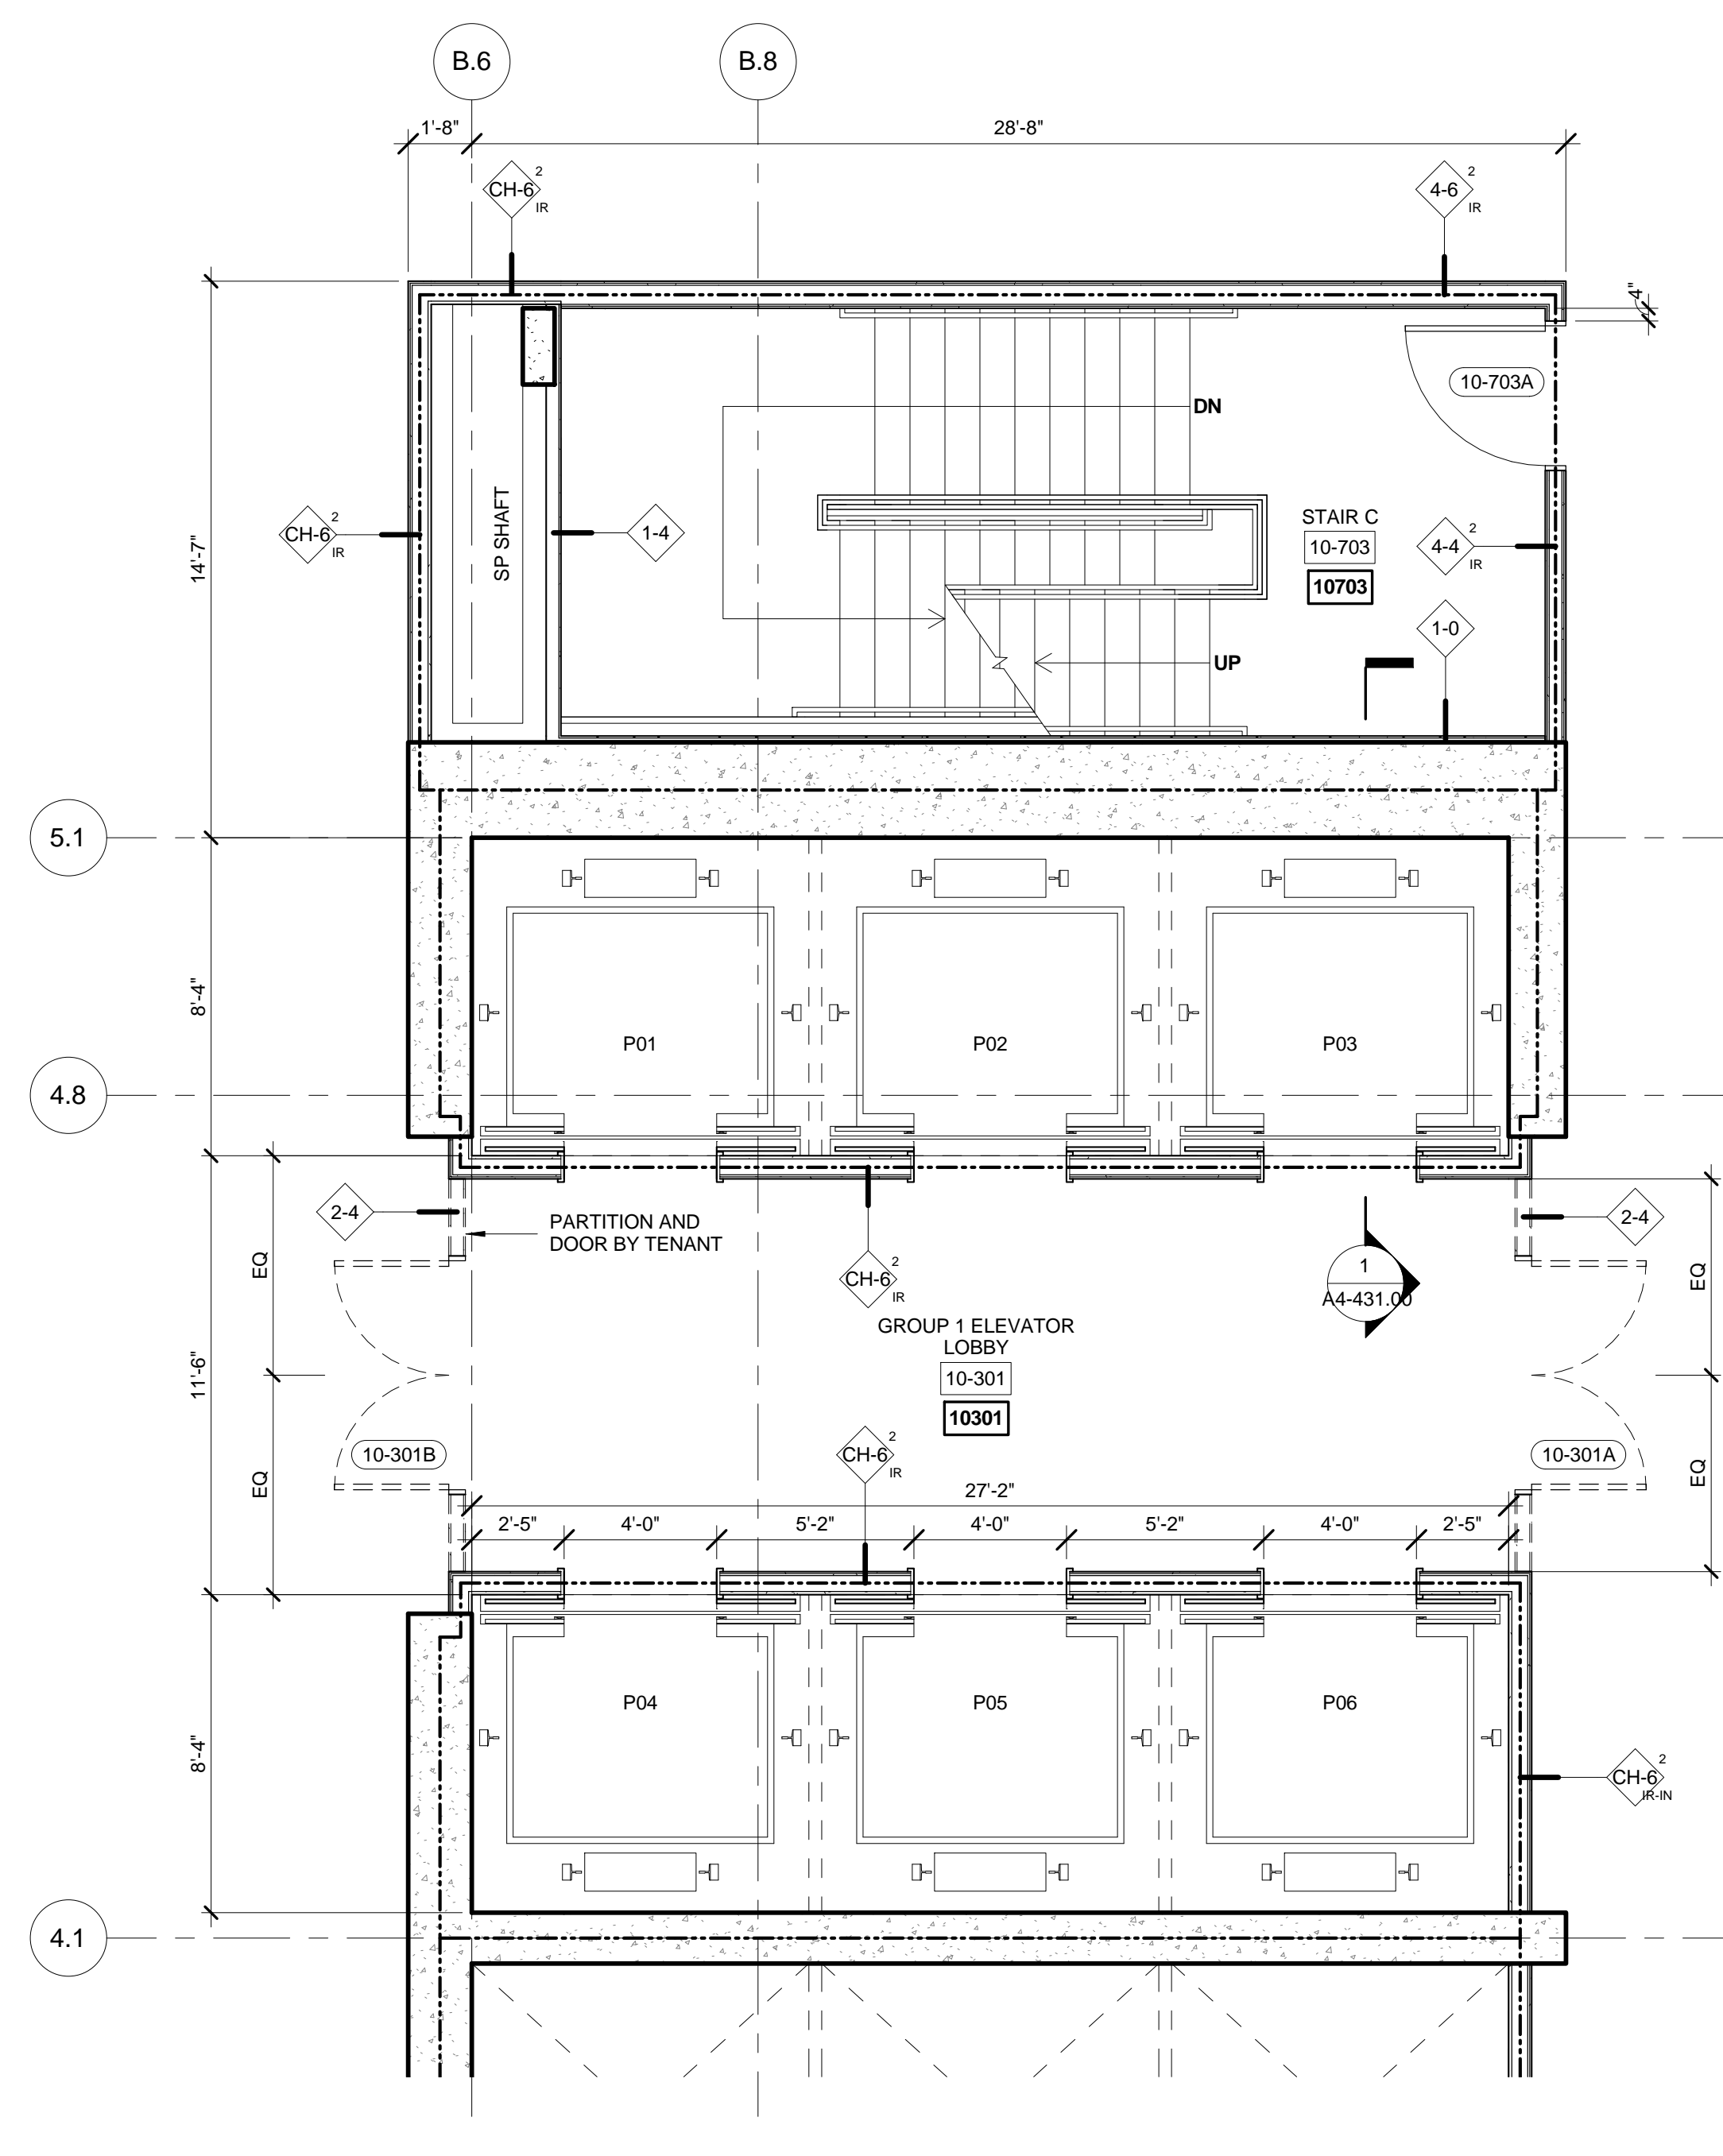


2 FLOORS 10 ENLARGED GROUP 1
SCALE: 1/4" = 1'-0"

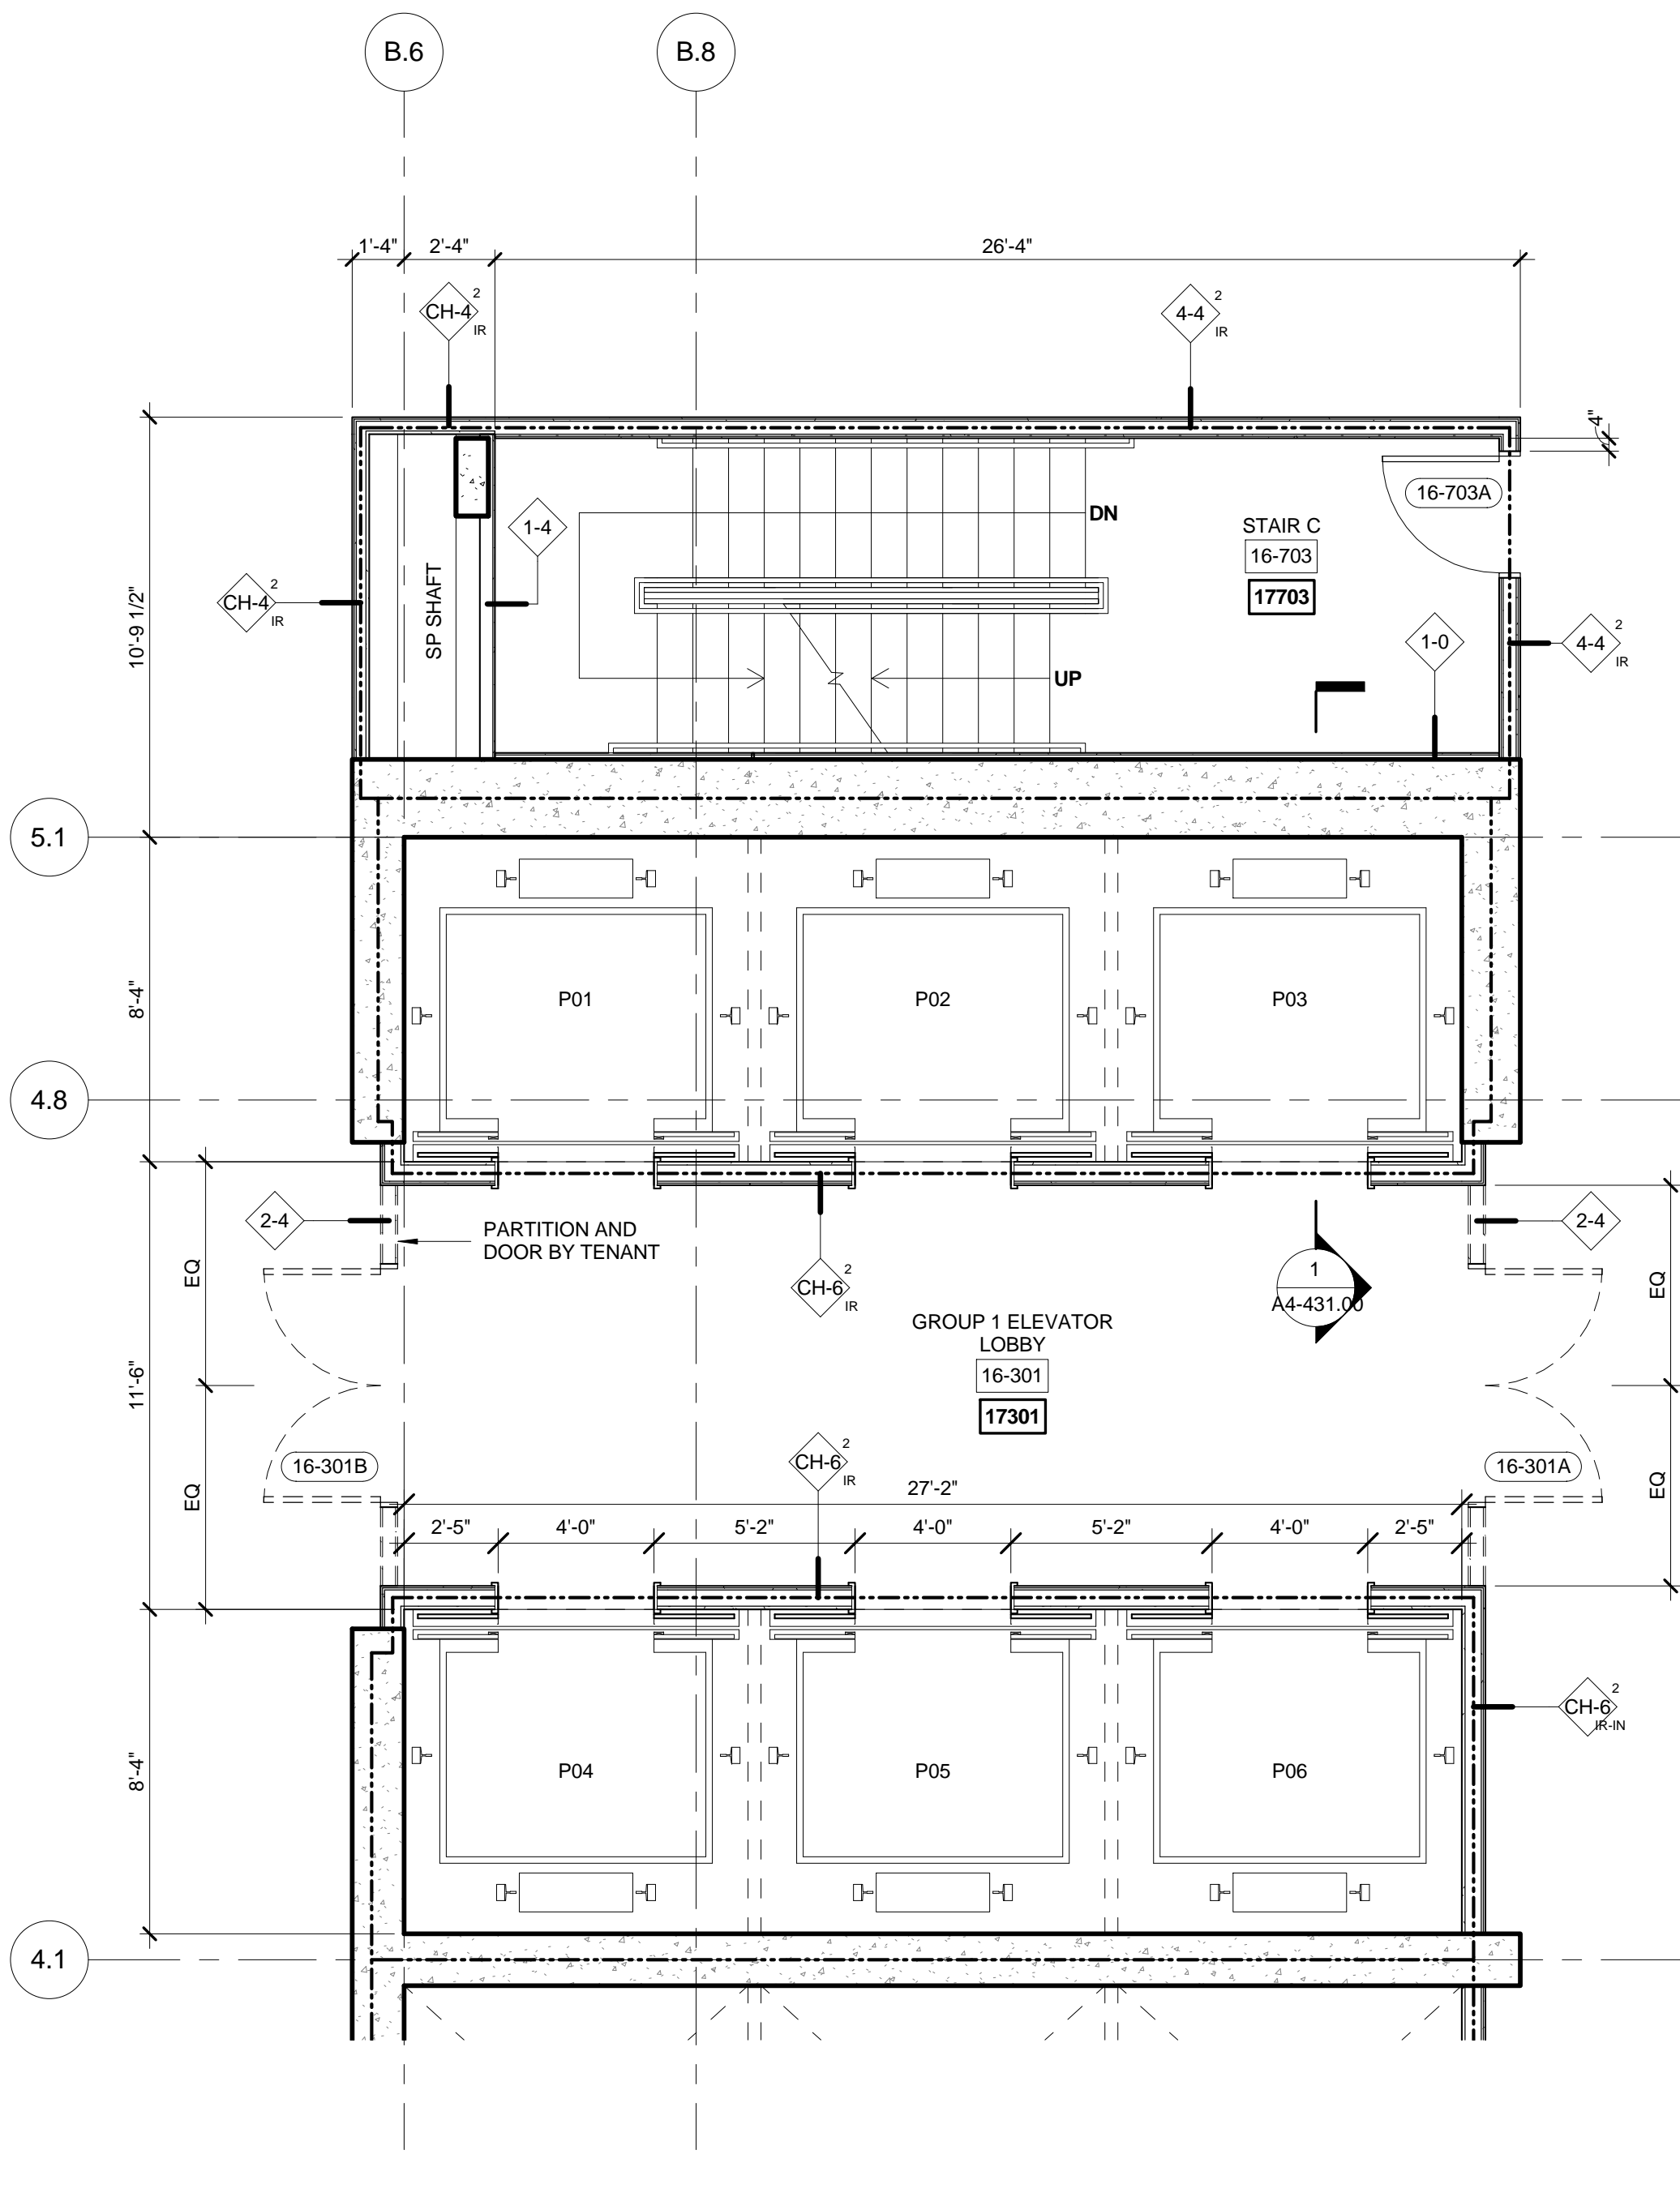

5 FLOORS 16 ENLARGED GROUP 1
SCALE: 1/4" = 1'-0"

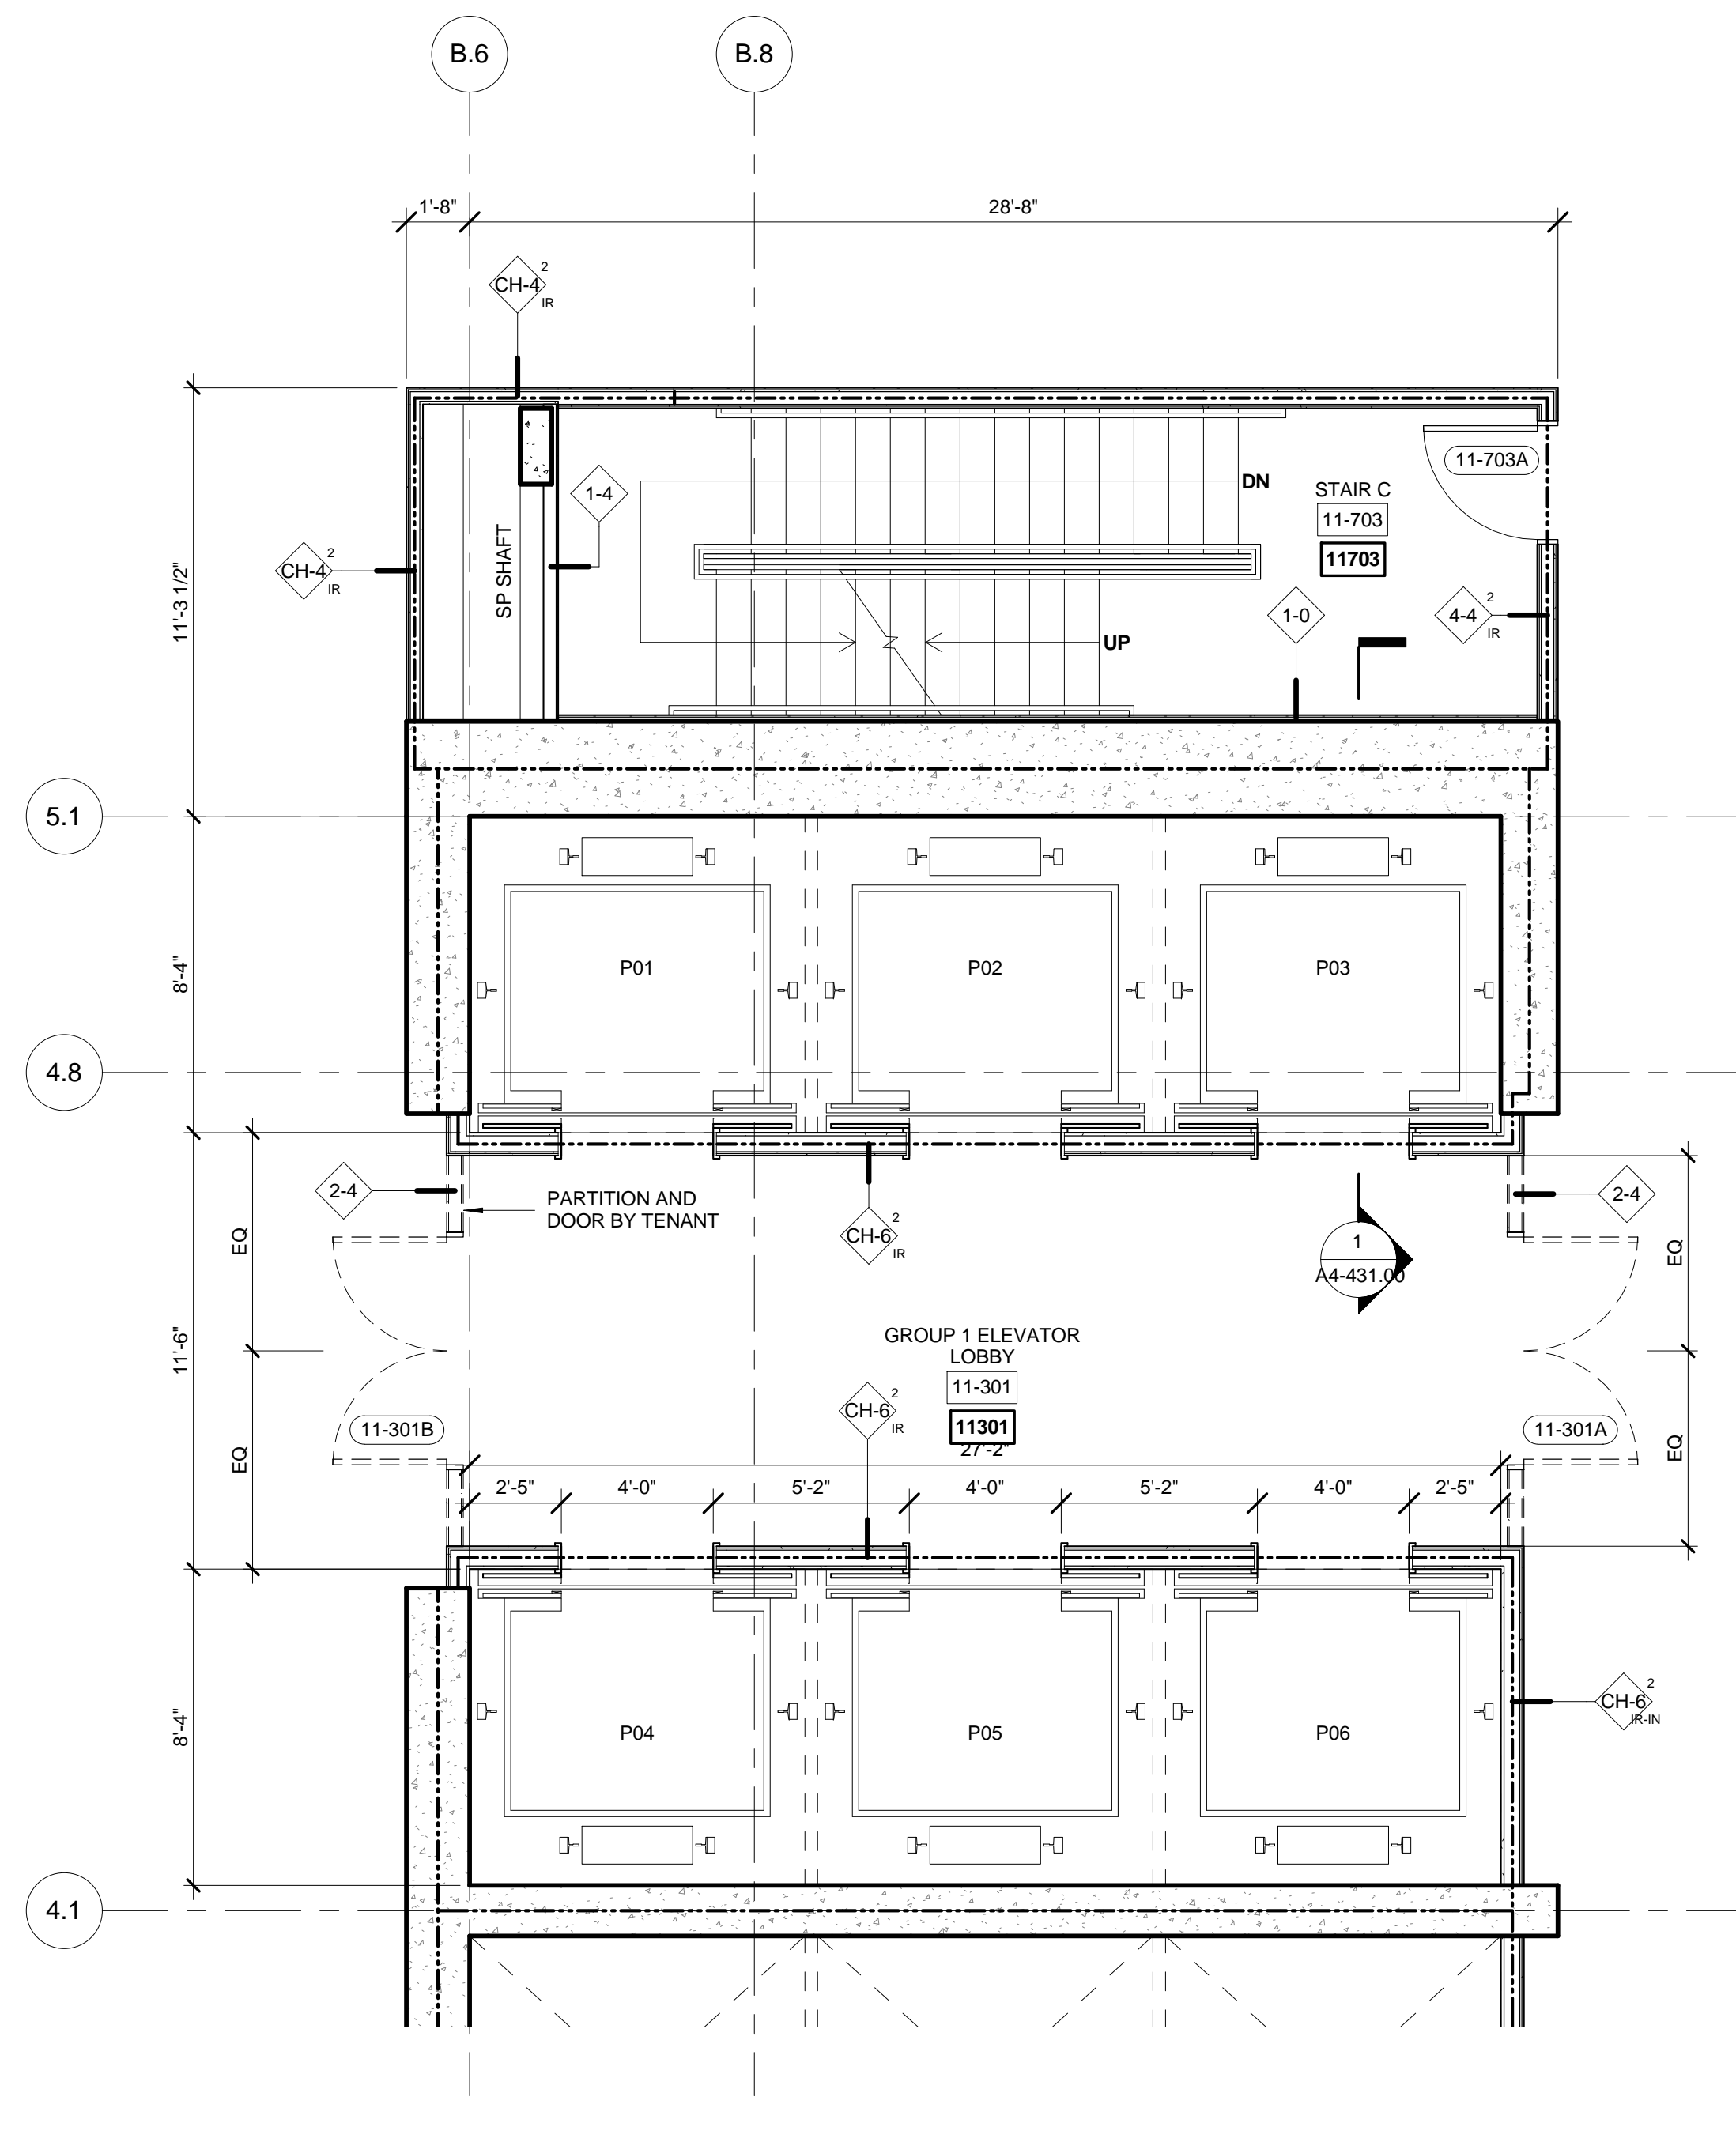

3 FLOORS 11-14 ENLARGED GROUP 1
SCALE: 1/4" = 1'-0"

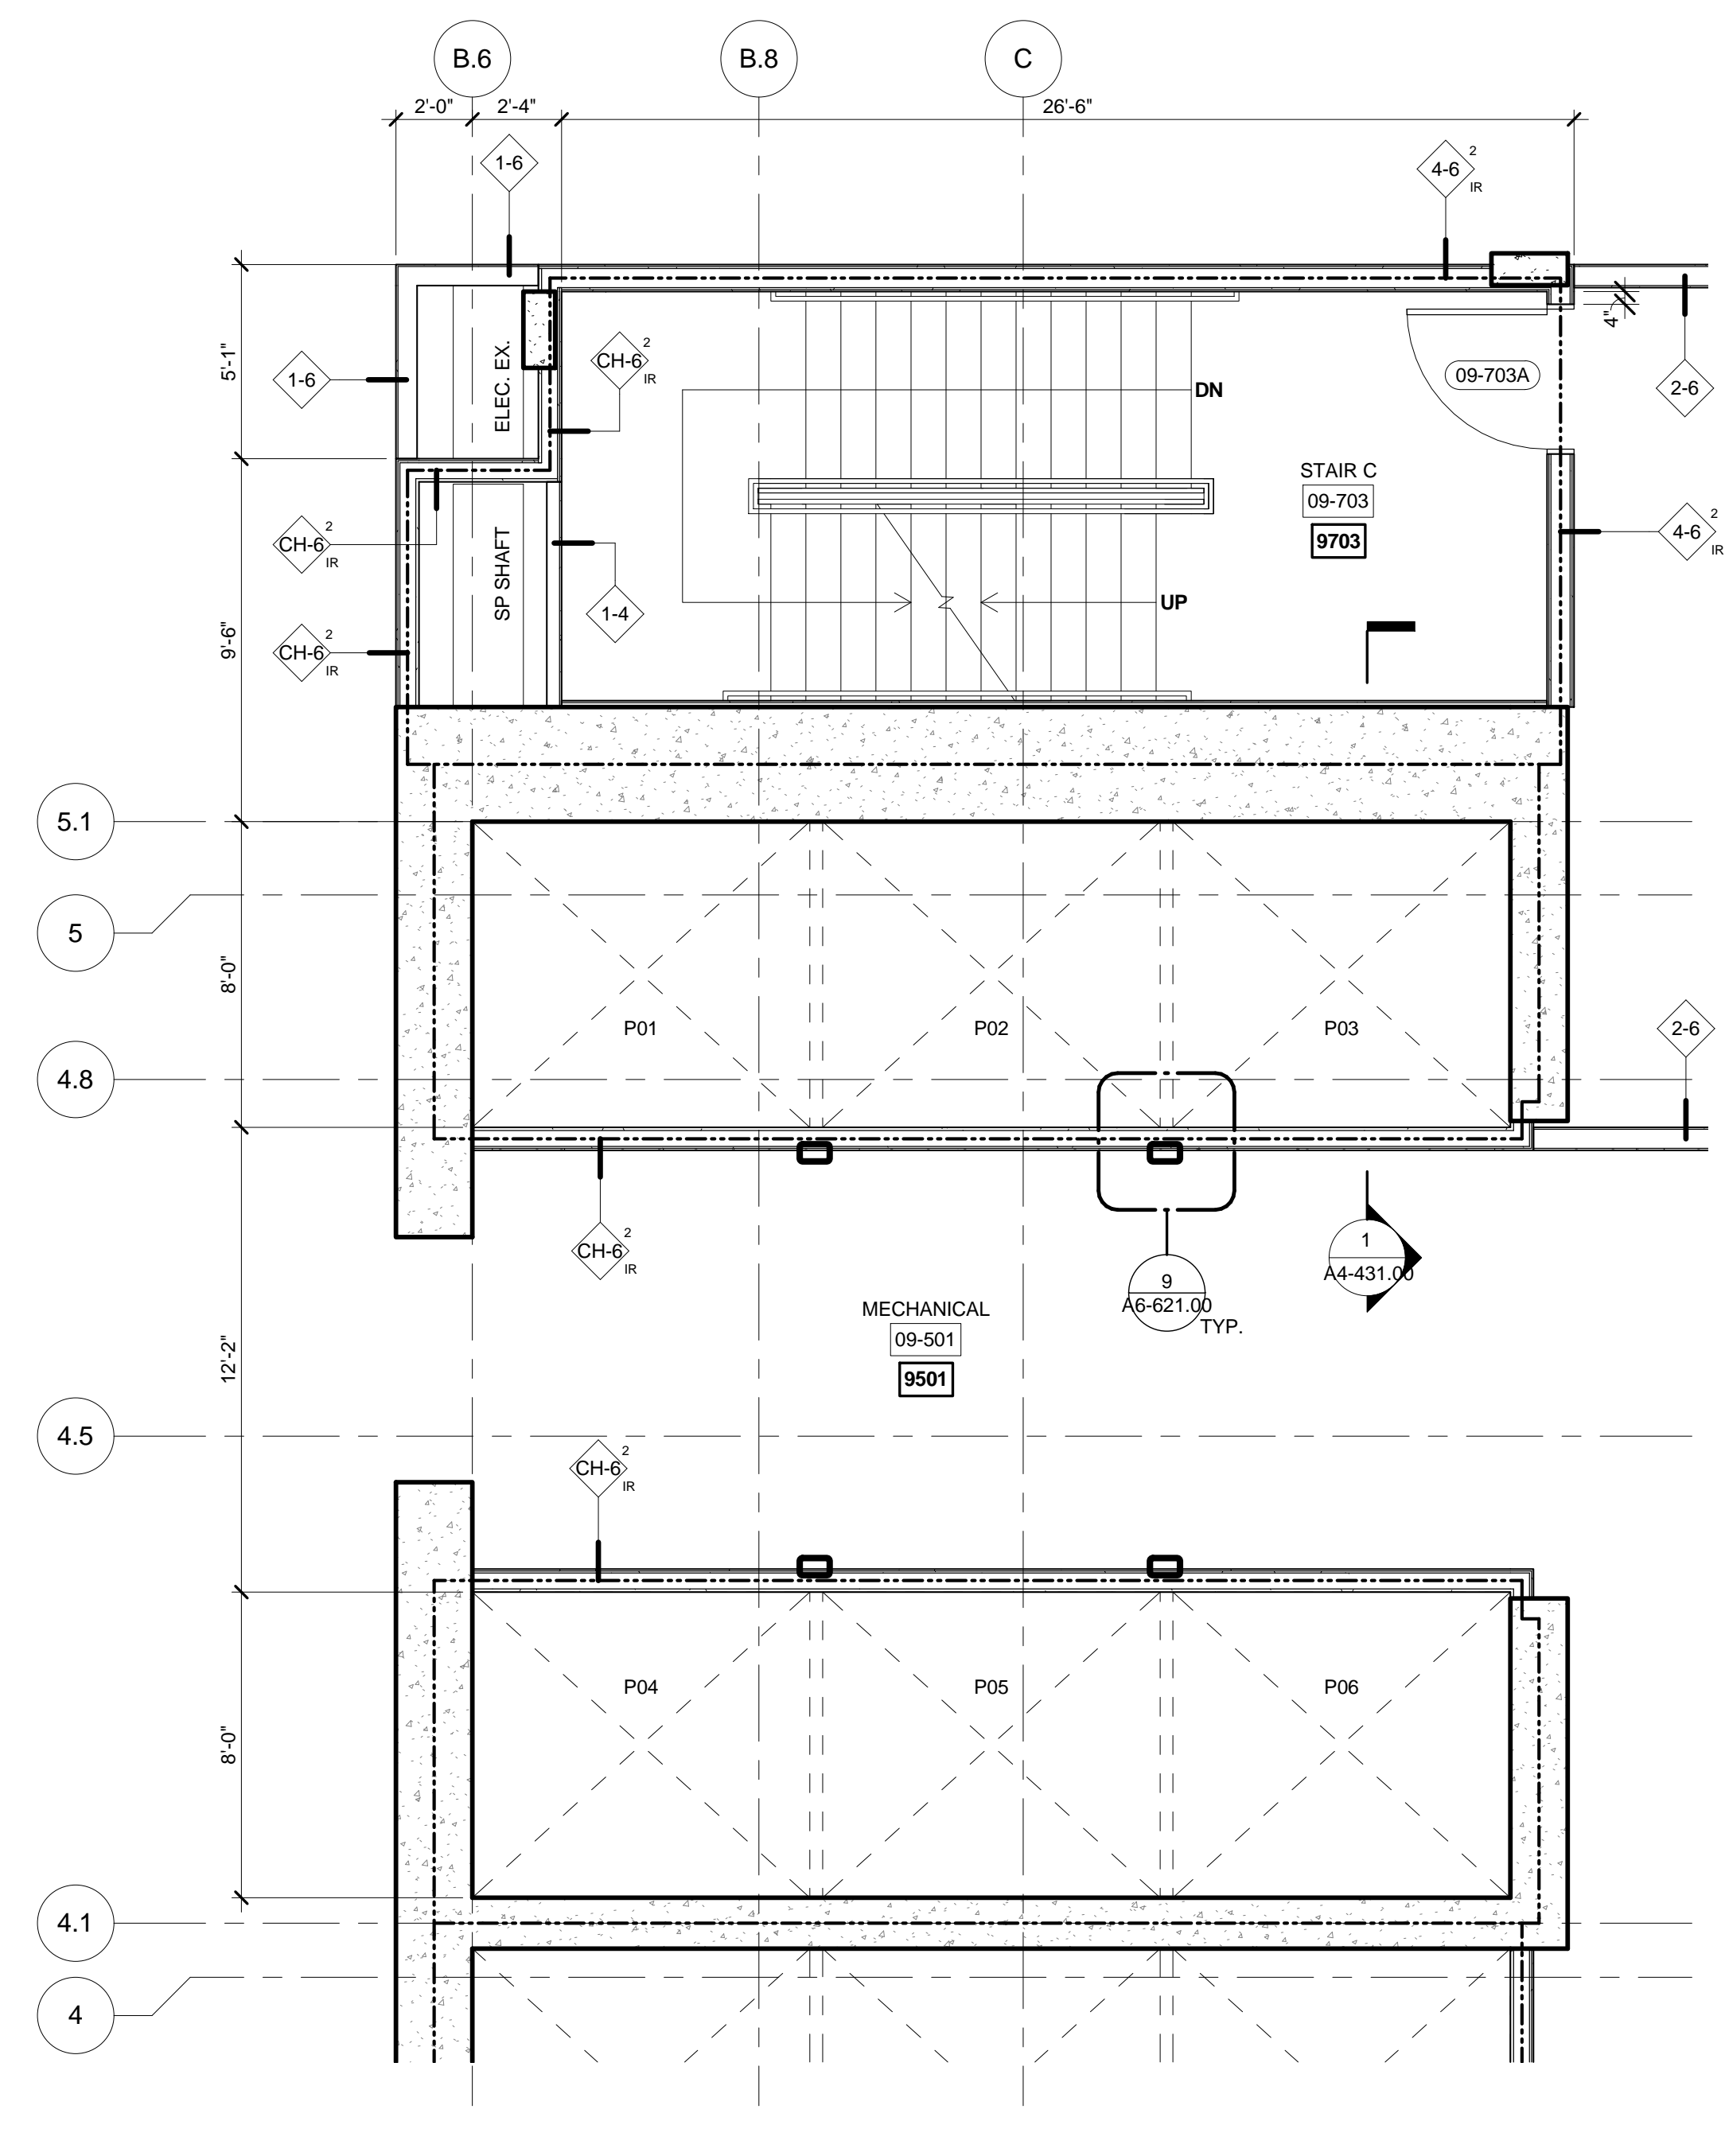

1 FLOORS 09 ENLARGED GROUP 1
SCALE: 1/4" = 1'-0"

No.	Description	Date
2	D.O.B. BUILDING PERMIT FILING	05/01/2015

Key Plan

Date: 05/13/2015
Project No: 55HY
Drawing No: 55HY-A4-411.00

Drawing Title

ENLARGED PLANS
GROUP-1

Drawing Number

A4-411.00
SHEET 2 OF 31



Client
Related Companies
60 Columbus Circle
New York, NY 10023
Tel: 212.801.1000 Fax: 212.801.1048


Oxford Properties Group
320 Park Avenue, 17th Floor
New York, NY 10022
Tel: 212.986.7514 Fax: 212.986.7510

Mitsui Fudosan America, Inc.
1251 Avenue of the Americas, Suite 800
New York, NY 10020
Tel: 212.403.5600 Fax: 212.403.5657


Architect
Kohn Pedersen Fox Associates PC
Architects & Planning Consultants
11 West 42nd Street
New York, New York 10036
TEL: 212.977.6500 FAX: 212.956.2526

Structural Engineer
WSP
228 East 45th Street, 3rd Floor
New York, NY 10017
Tel: 212.687.9888 Fax: 646.487.5501


Mechanical, Electrical, Plumbing, Fire Protection
WSP
512 Seventh Avenue
New York, NY 10018
Tel: 212.552.9600

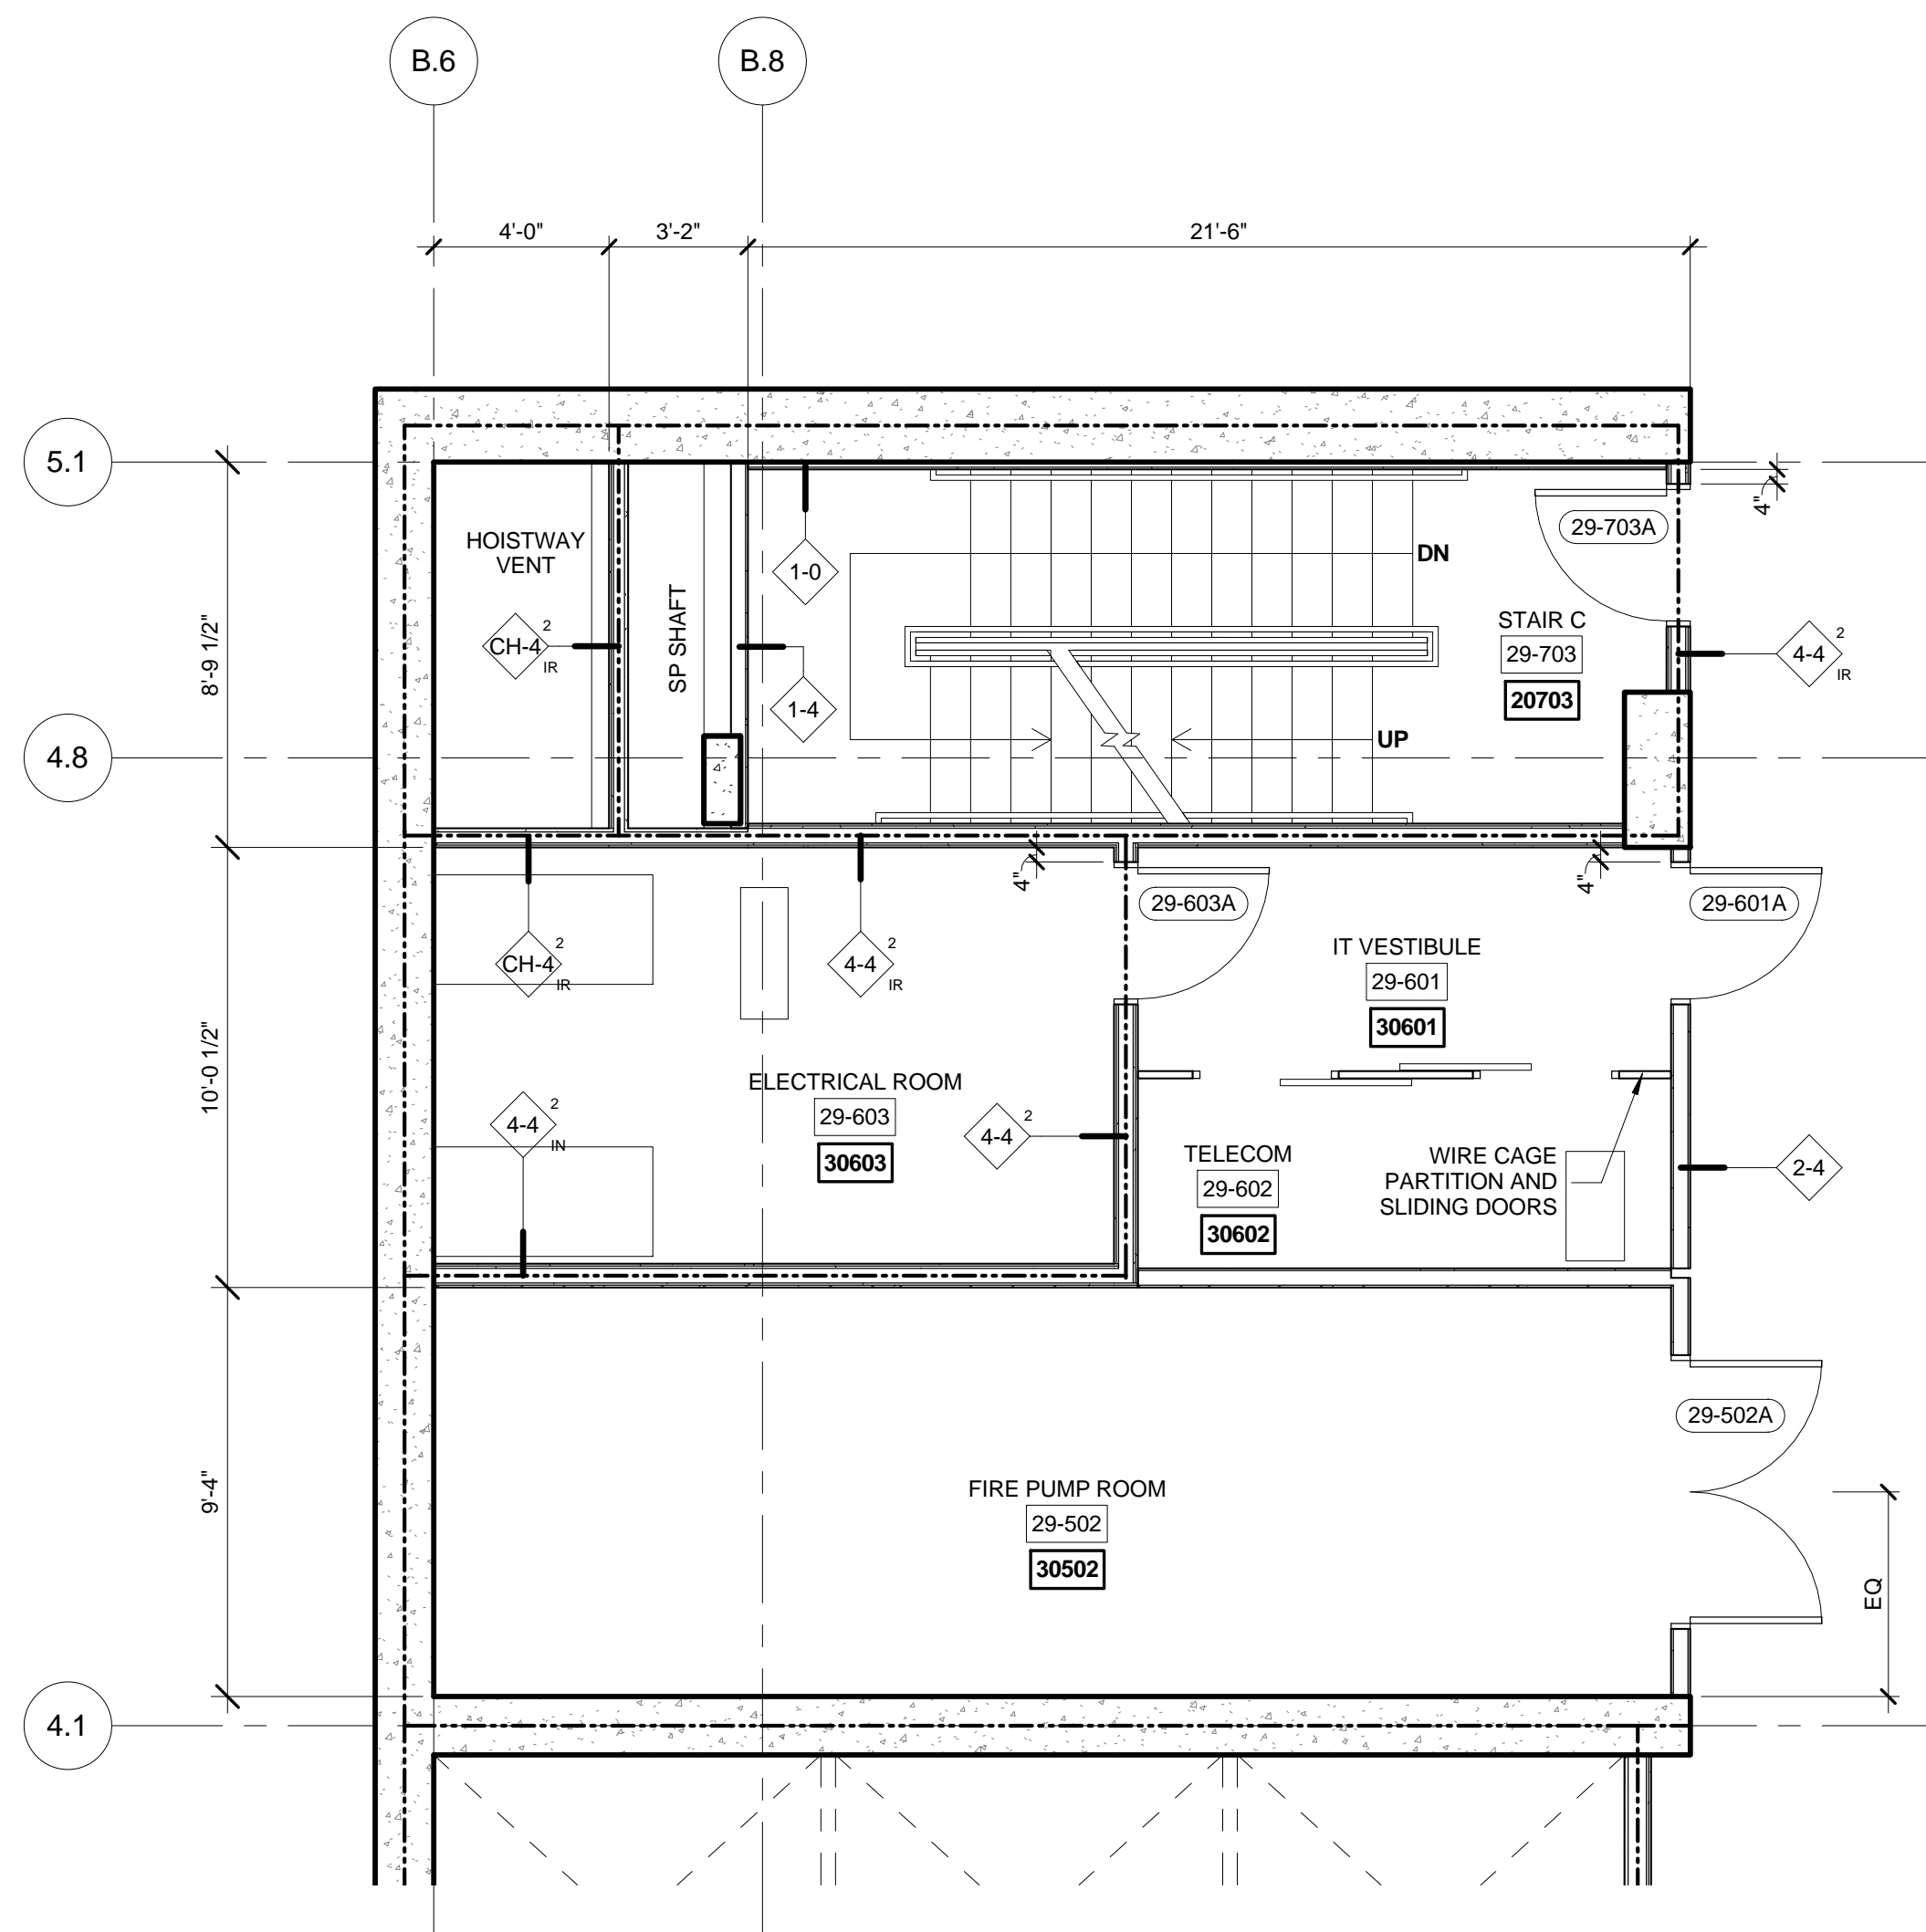


6 FLOORS 29 ENLARGED GROUP 1
SCALE: 1/4" = 1'-0"

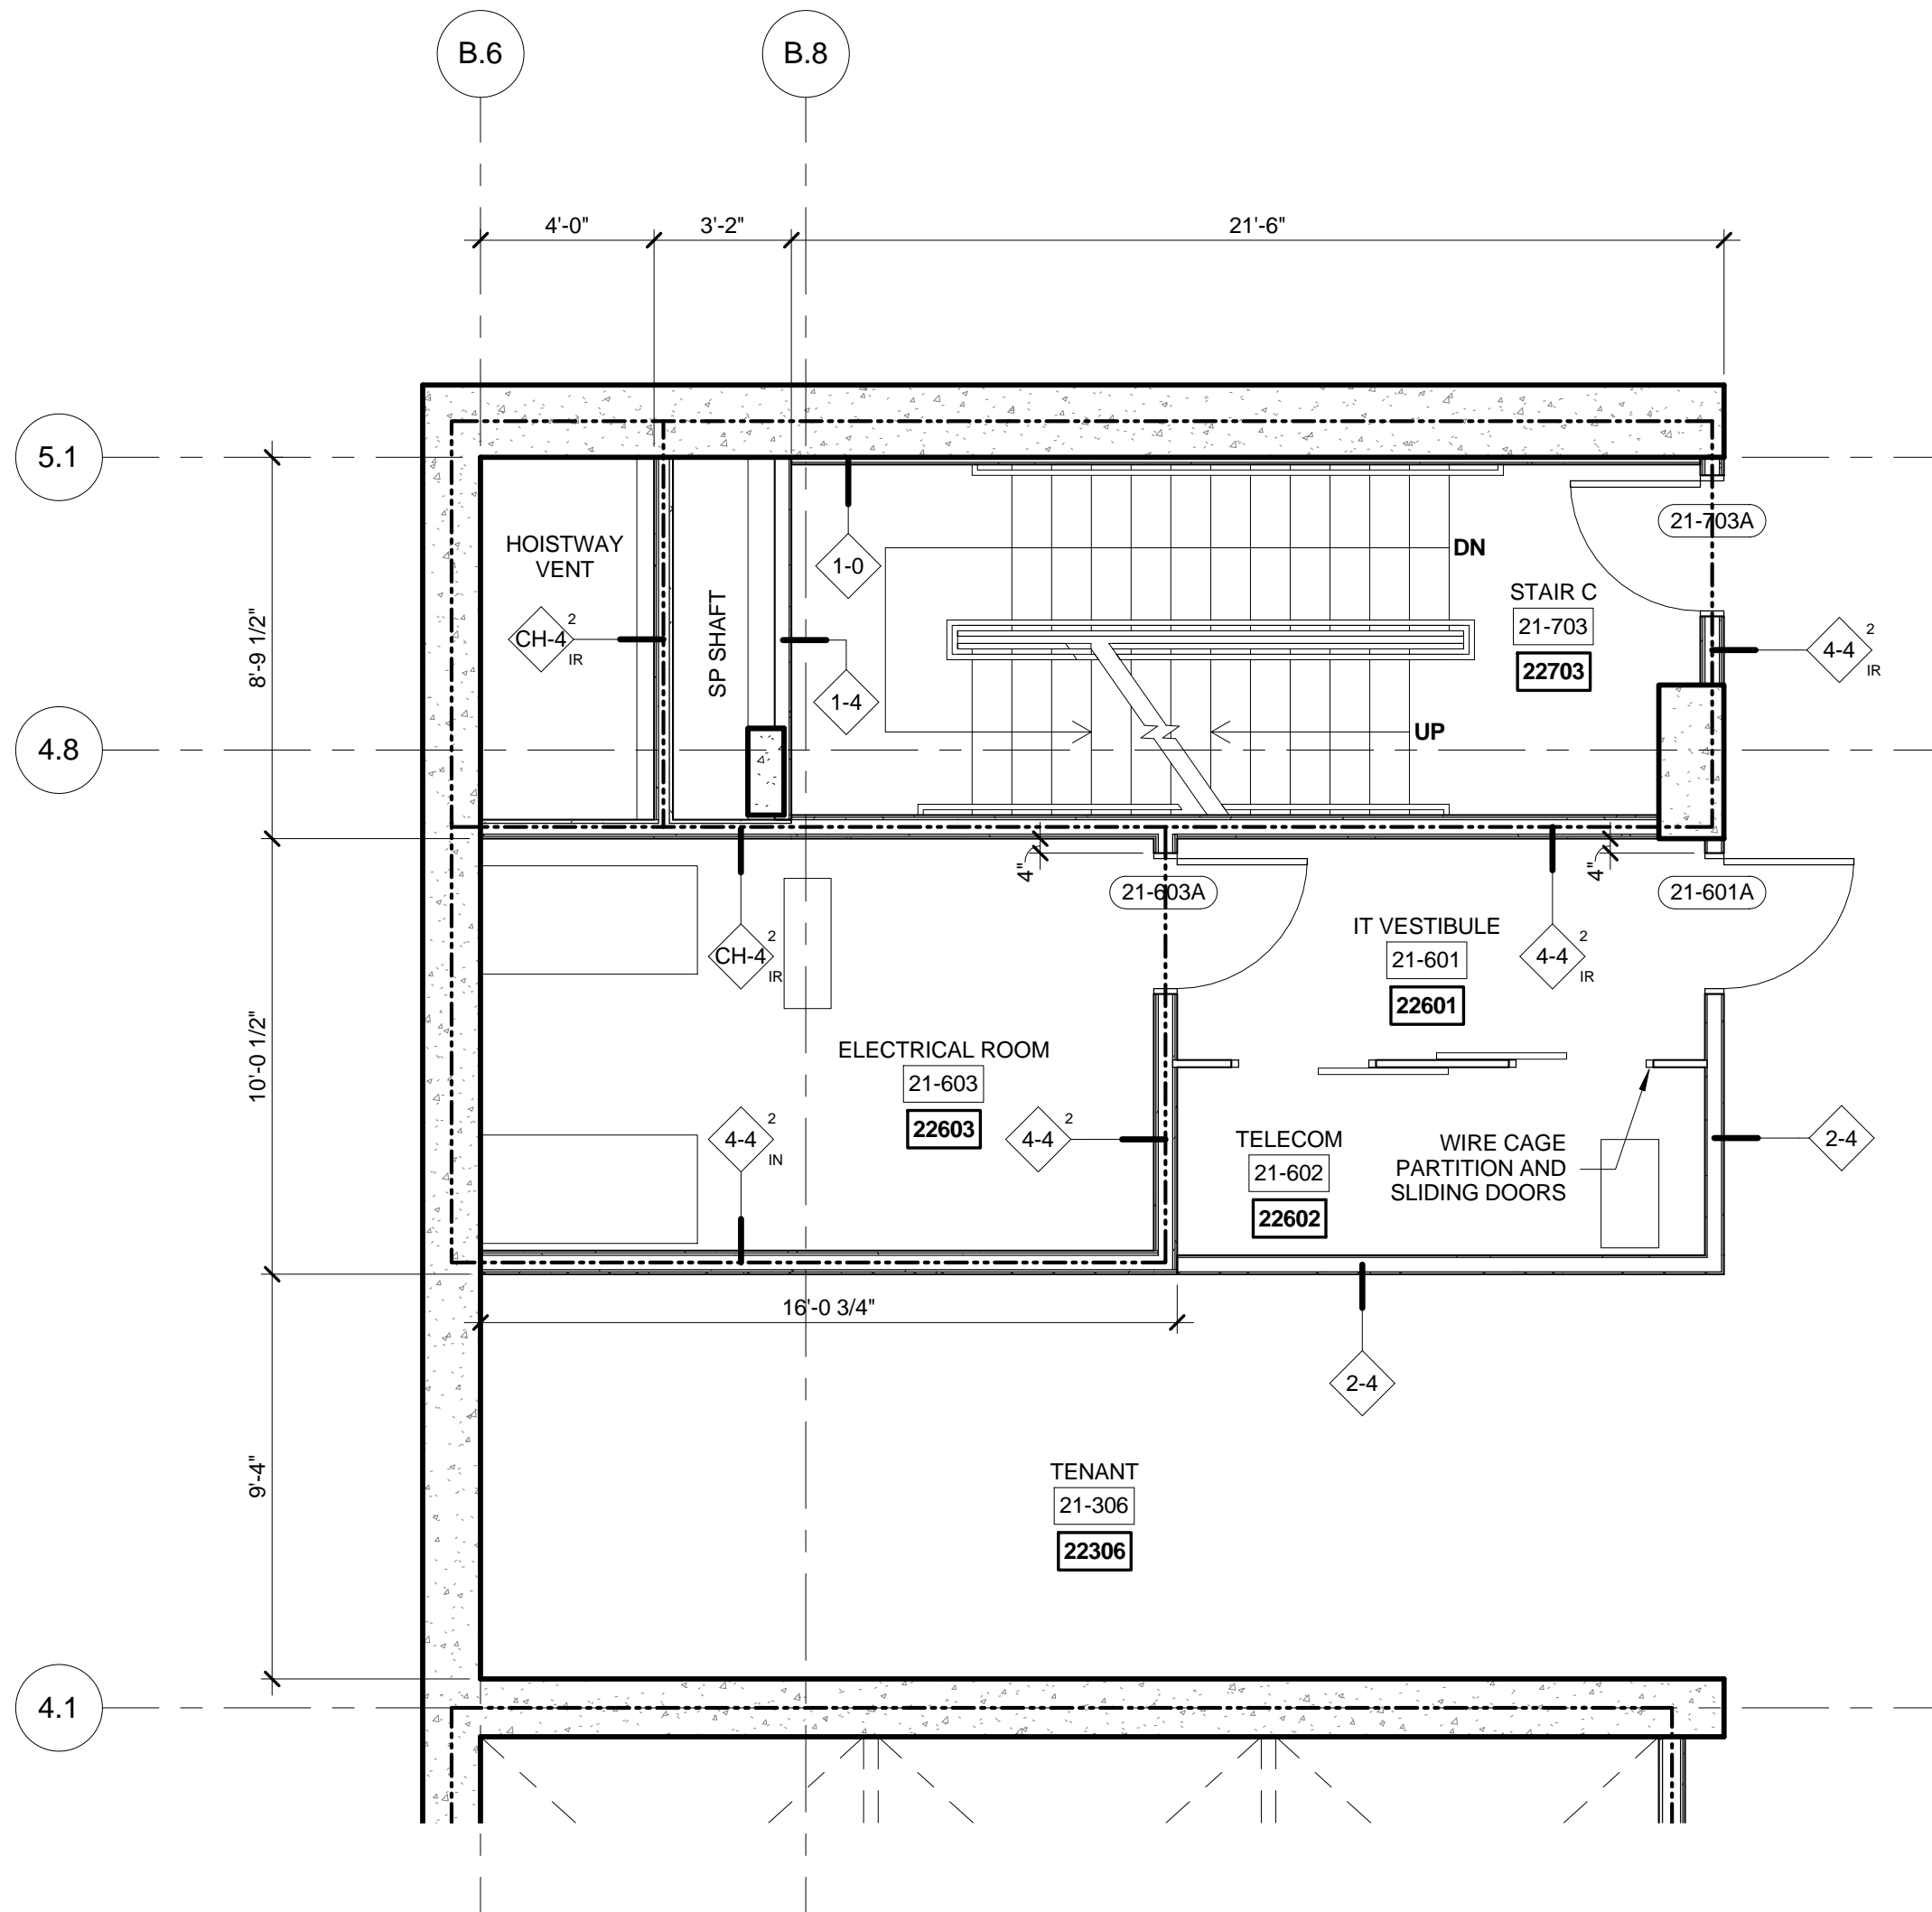


4 FLOORS 21-27 ENLARGED GROUP 1
SCALE: 1/4" = 1'-0"

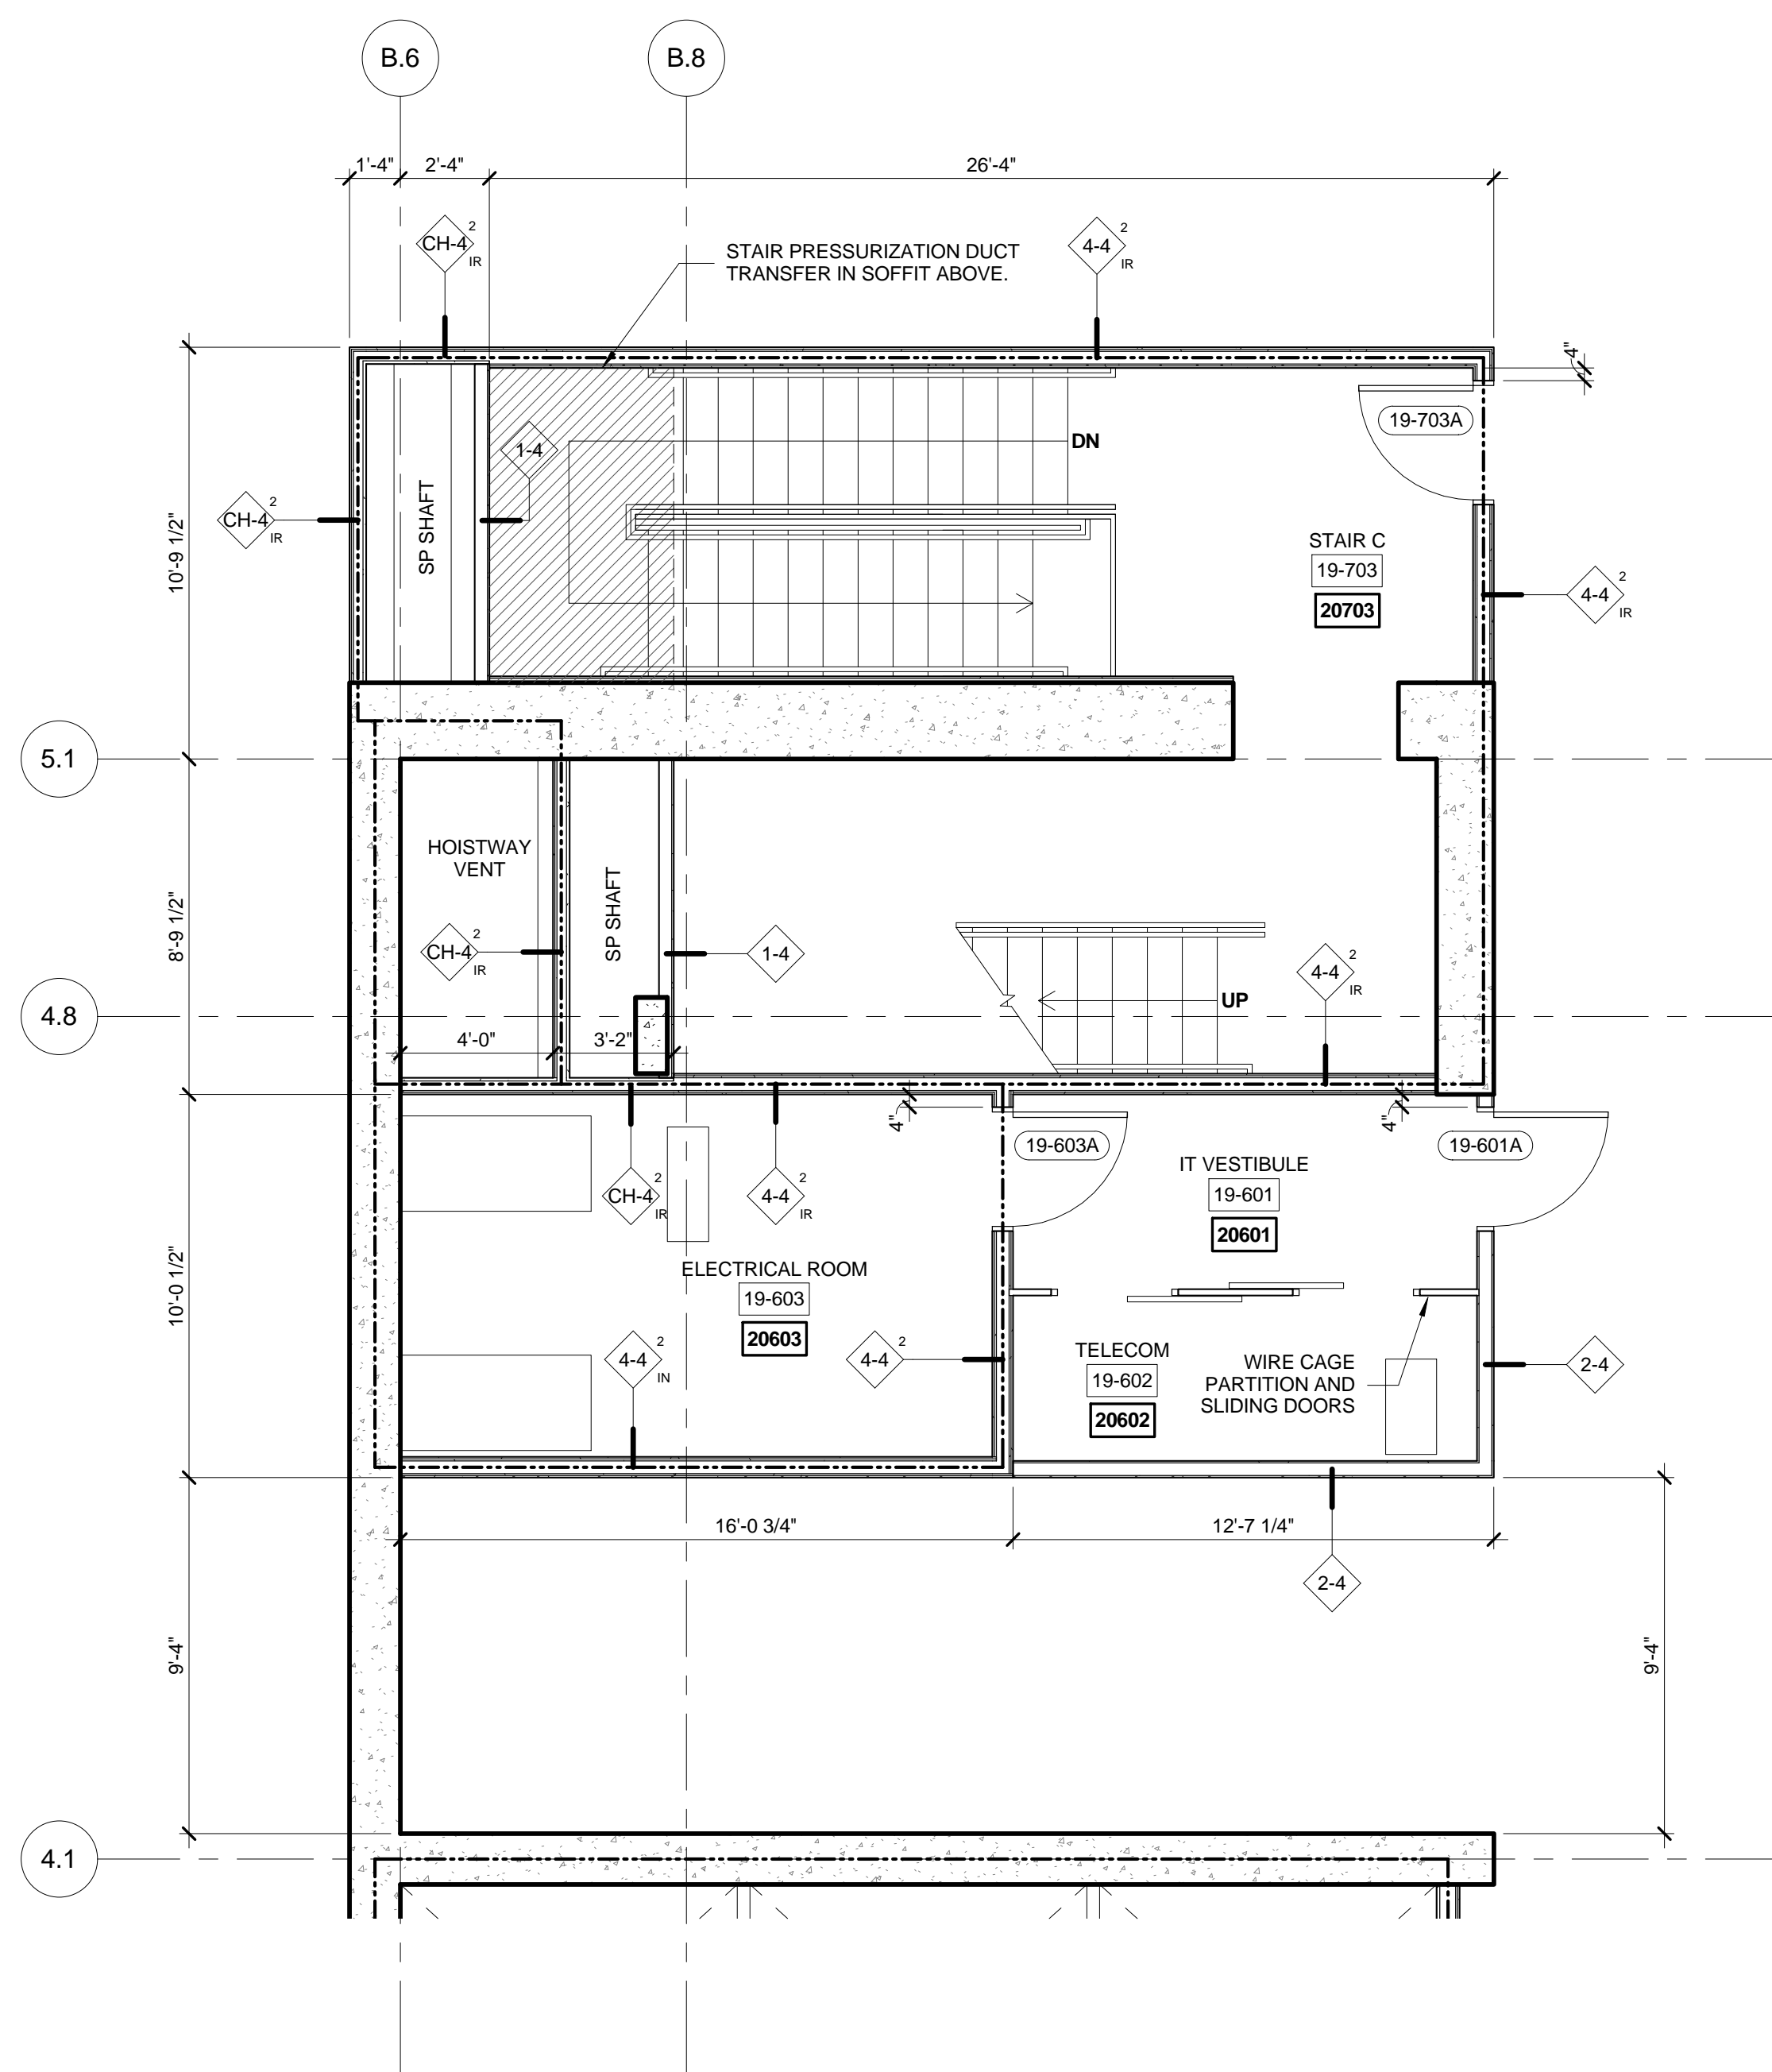


2 FLOORS 19 ENLARGED GROUP 1
SCALE: 1/4" = 1'-0"

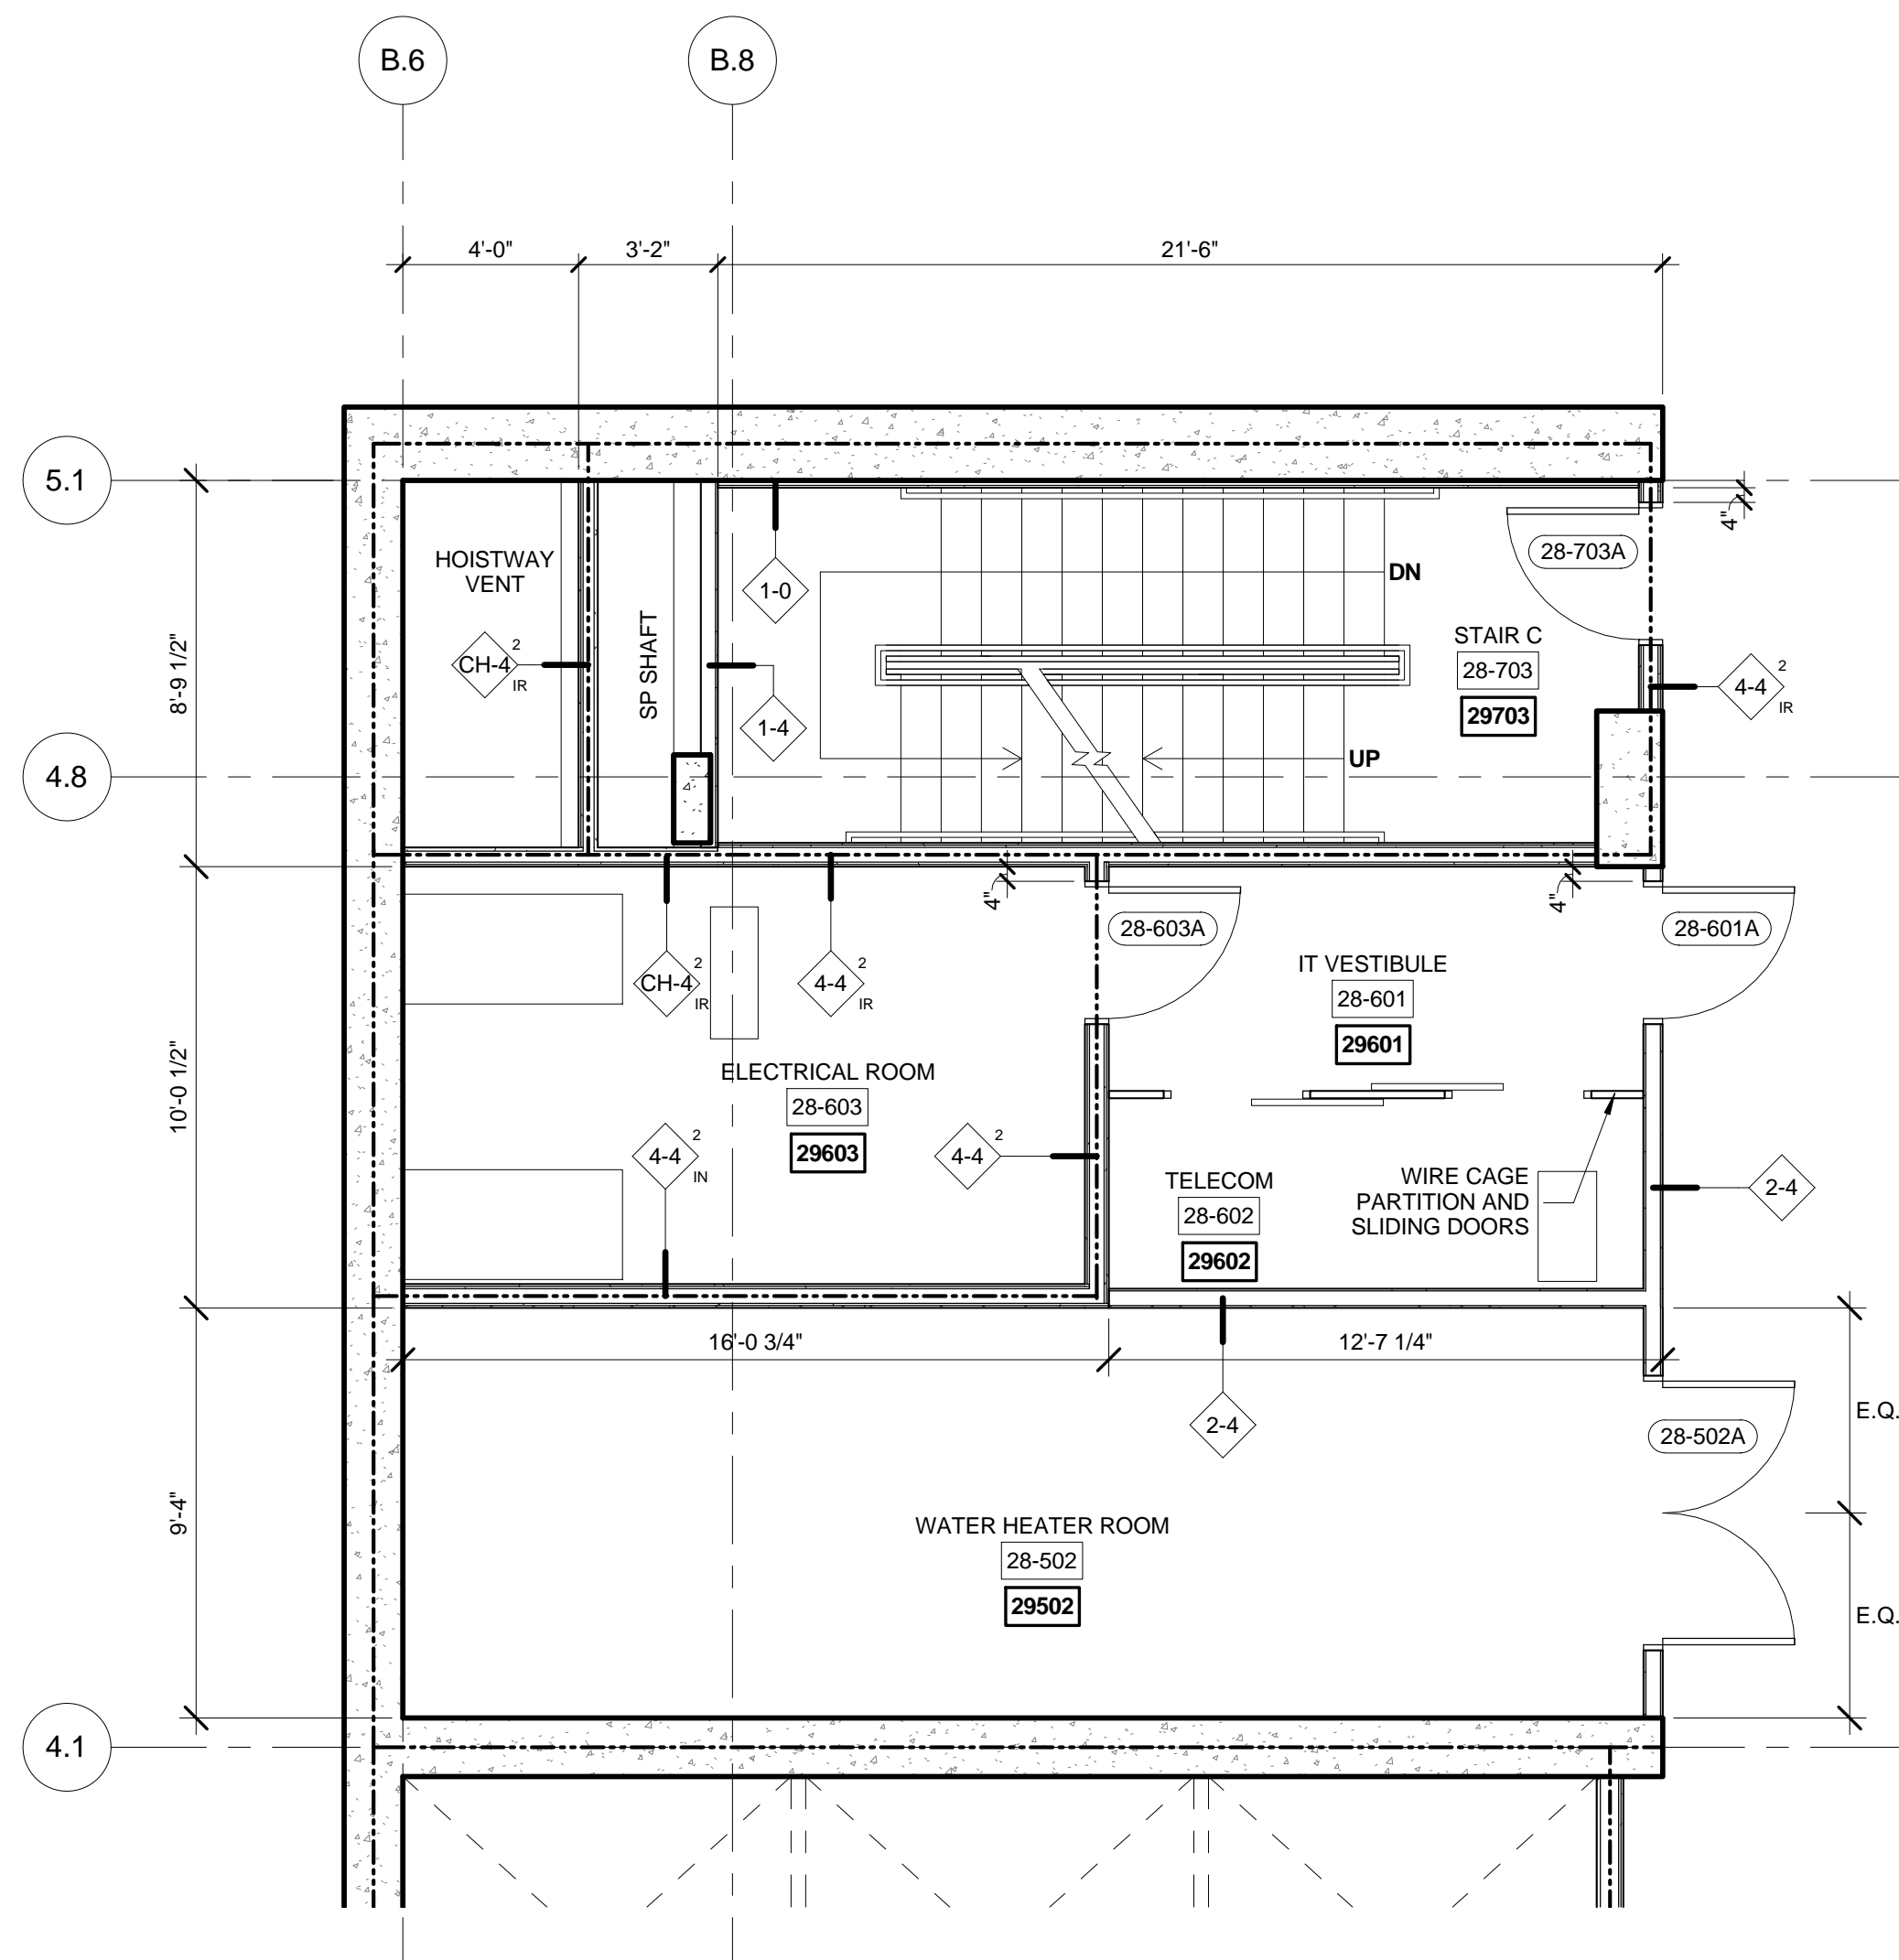

5 FLOORS 28 ENLARGED GROUP 1
SCALE: 1/4" = 1'-0"

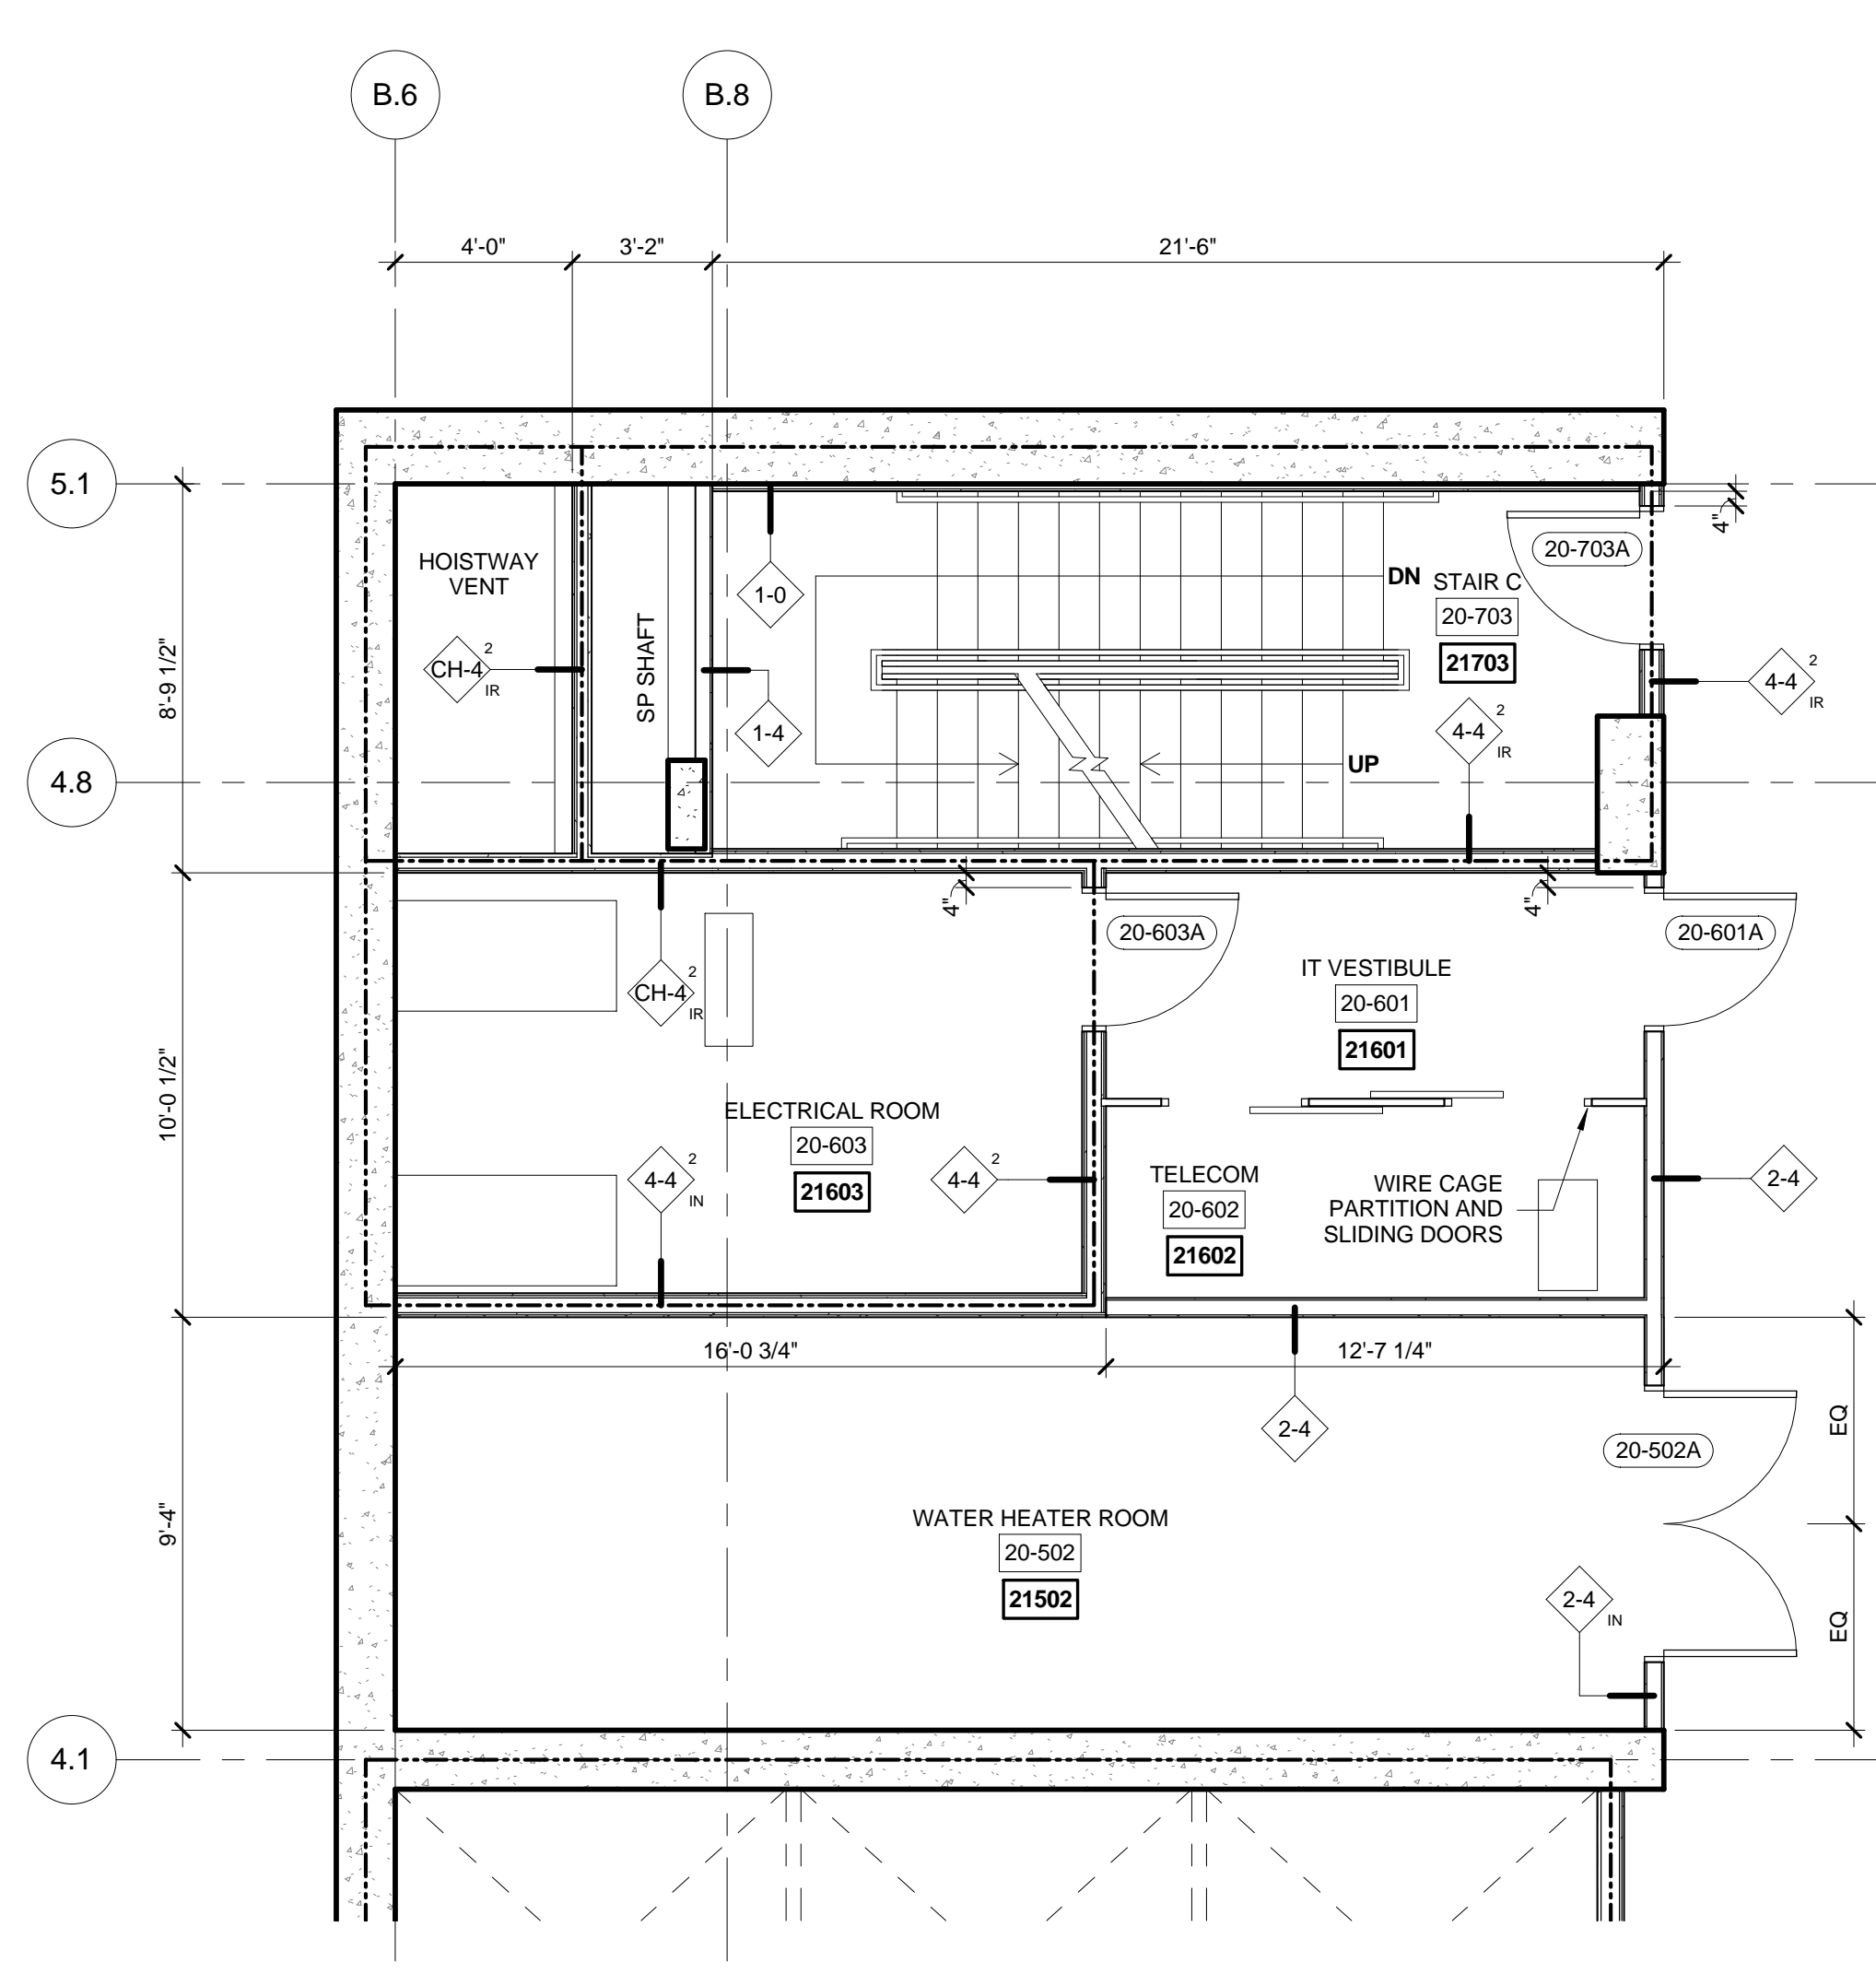

3 FLOORS 20 ENLARGED GROUP 1
SCALE: 1/4" = 1'-0"

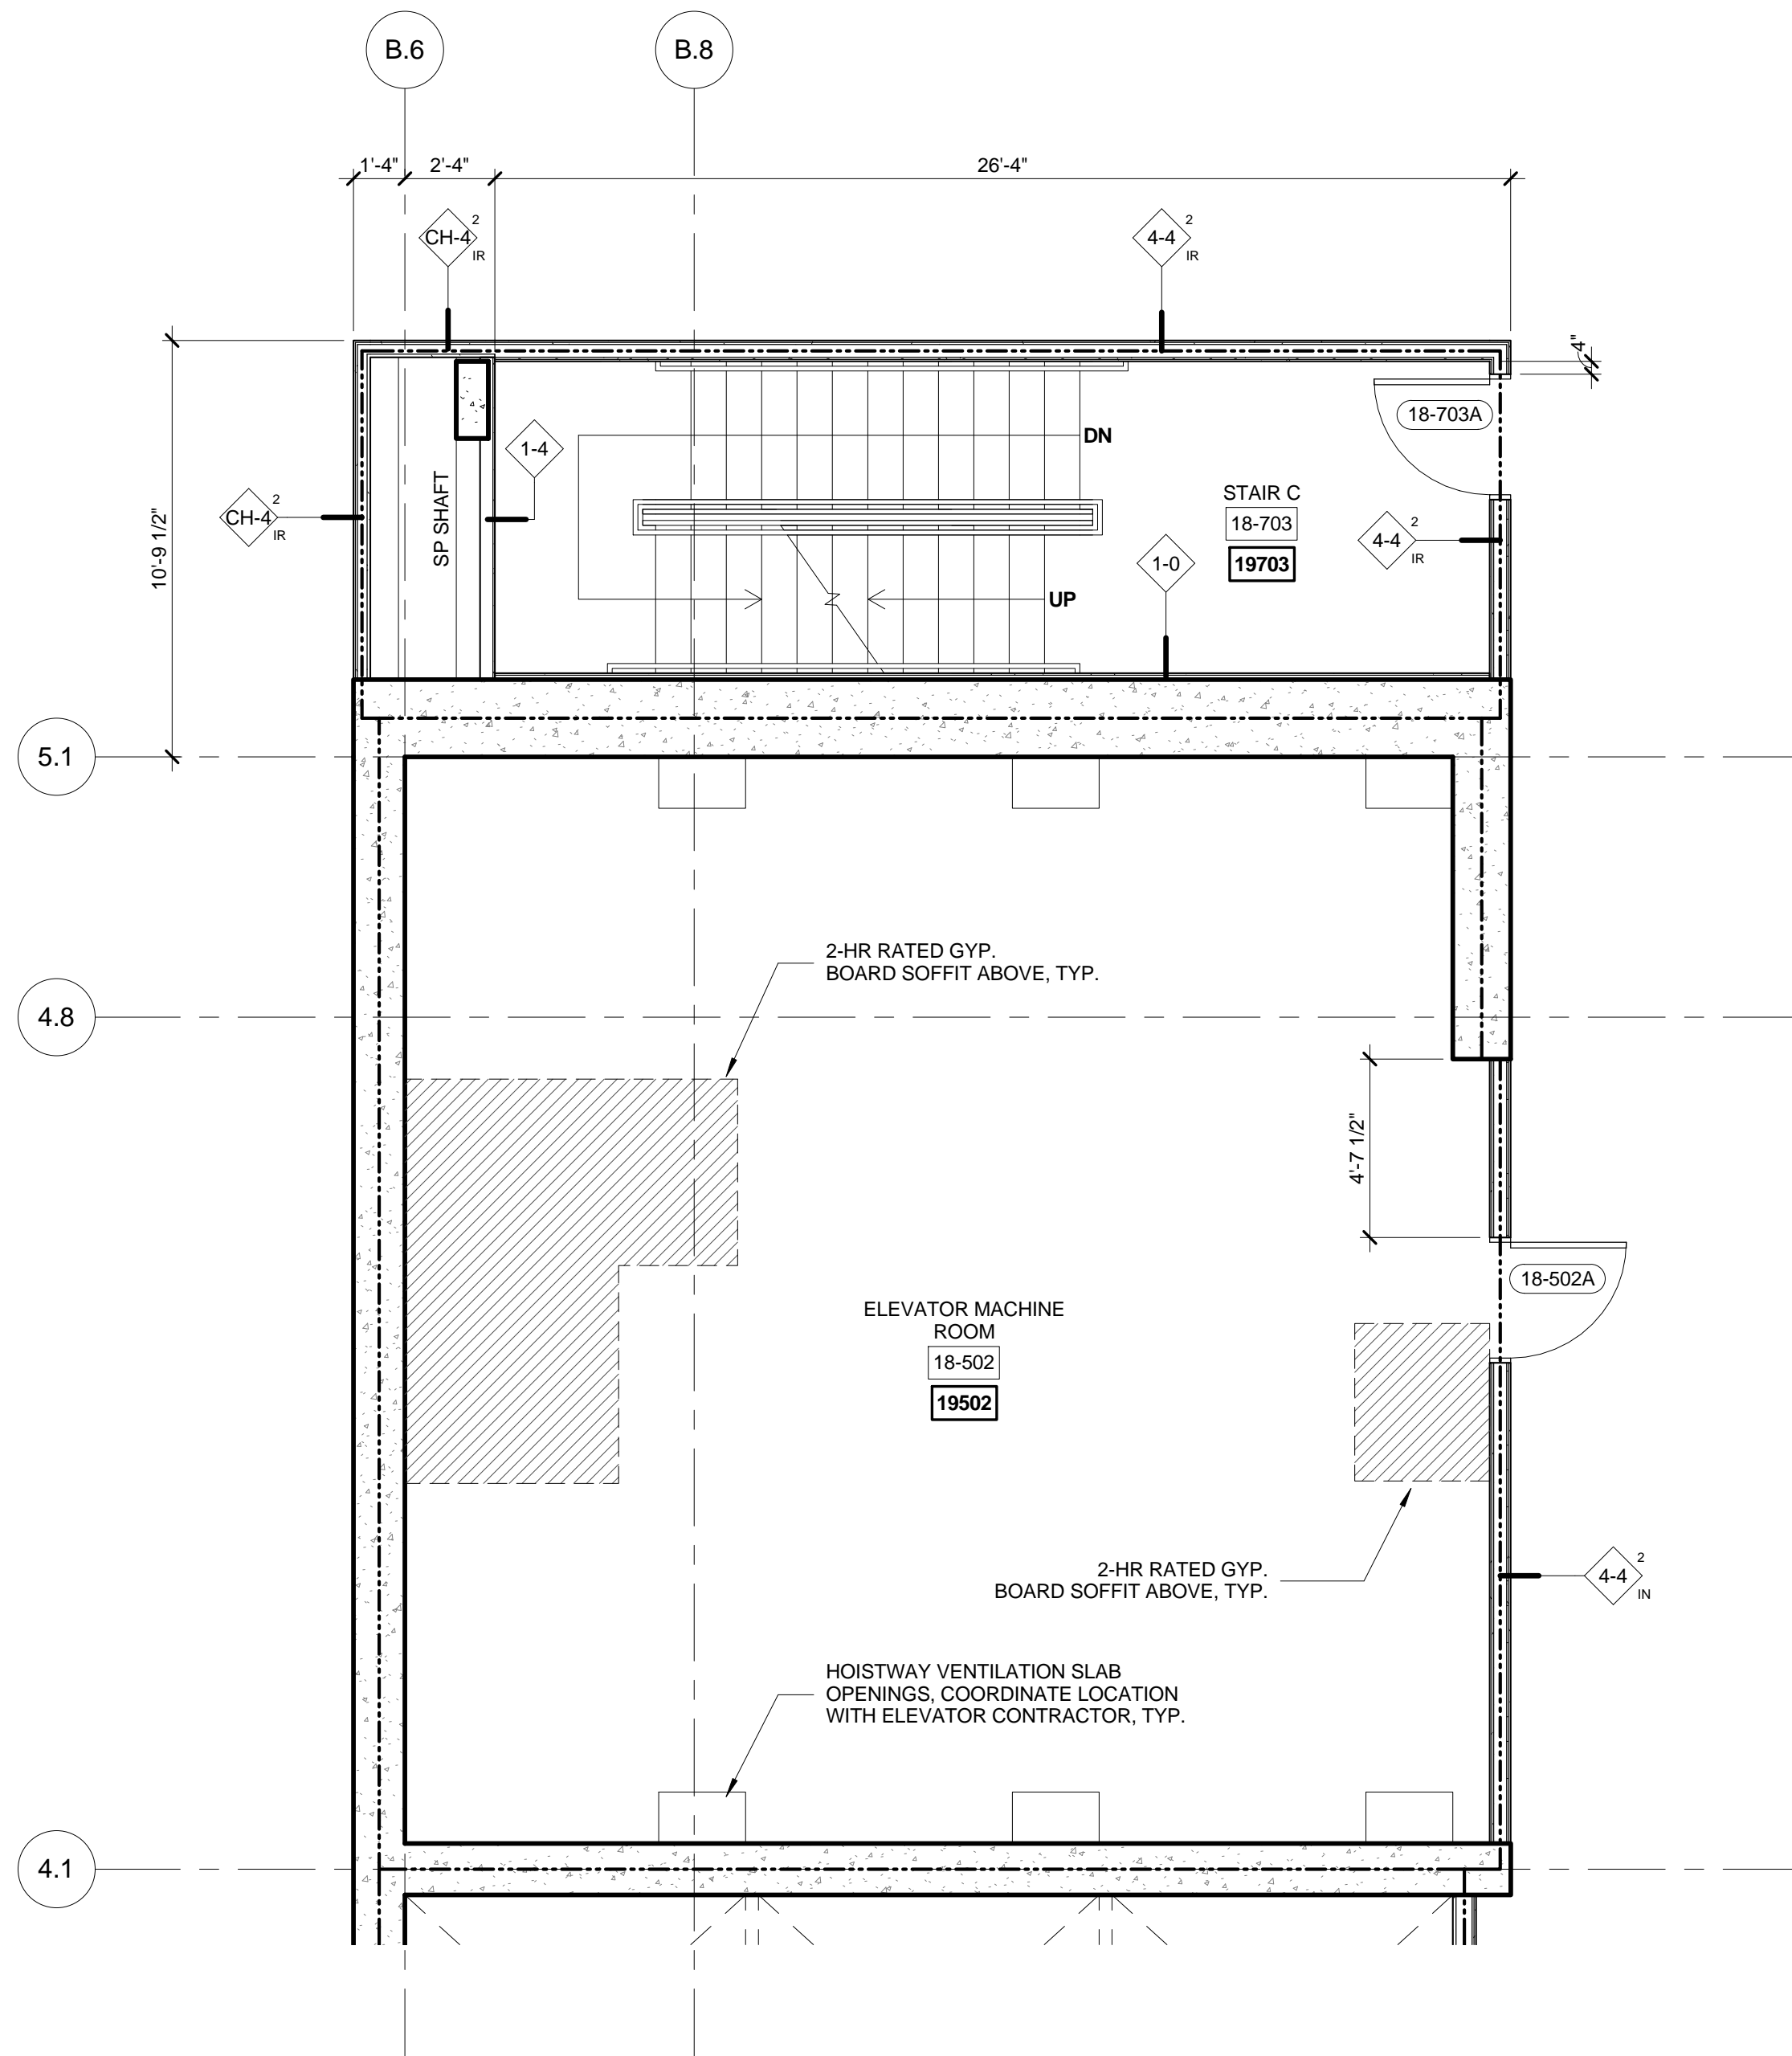

1 FLOORS 18 ENLARGED GROUP 1
SCALE: 1/4" = 1'-0"

No.	Description	Date
2	D.O.B. BUILDING PERMIT FILING	05/01/2015

Rev. Plan

Date: 05/13/2015
Project No: 55HY
Drawing No: 55HY-A4-412.00
Sheet Number: 55HY-A4-412.00

Drawing Title

ENLARGED PLANS
GROUP-1

Drawing Number

A4-412.00
SHEET 3 OF 31

© 2015 KOHN PEDERSEN FOX ASSOCIATES PC. All rights reserved.

6 FLOORS 06-08 ENLARGED GROUP 2
SCALE: 1/4" = 1'-0"

4 FLOORS 02 ENLARGED GROUP2
SCALE: 1/4" = 1'-0"


2 FLOORS C1 ENLARGED GROUP 2
SCALE: 1/4" = 1'-0"

5 FLOORS 03-05 ENLARGED GROUP 2
SCALE: 1/4" = 1'-0"

3 FLOORS 01 ENLARGED GROUP2
SCALE: 1/4" = 1'-0"

1 FLOORS C2 ENLARGED GROUP 2
SCALE: 1/4" = 1'-0"

2	D.O.B. BUILDING PERMIT FILING	05/01/2015
No.	Description	Date

Issue Date:	05/13/2015
Project No.	55HY
Drawn By	
Sheet Number	55HY-A4-414.00

Drawing Title

ENLARGED PLANS GROUP-2

Dissolving News

Drawing Number
A4-414.00




Client
Related Companies
60 Columbus Circle
New York, NY 10023
Tel: 212.801.1000 Fax: 212.801.1048


Oxford Properties Group
320 Park Avenue, 17th Floor
New York, NY 10022
Tel: 212.986.7514 Fax: 212.986.7510

Mitsui Fudosan America, Inc.
1251 Avenue of the Americas, Suite 800
New York, NY 10020
Tel: 212.403.5600 Fax: 212.403.5657


Architect
Kohn Pedersen Fox Associates PC
Architects & Planning Consultants
11 West 42nd Street
New York, New York 10036
TEL: 212.977.6500 FAX: 212.956.2526

Structural Engineer
WSP
228 East 45th Street, 3rd Floor
New York, NY 10017
Tel: 212.687.9888 Fax: 646.487.5501


Mechanical, Electrical, Plumbing, Fire Protection
WSP
512 Seventh Avenue
New York, NY 10018
Tel: 212.552.9600

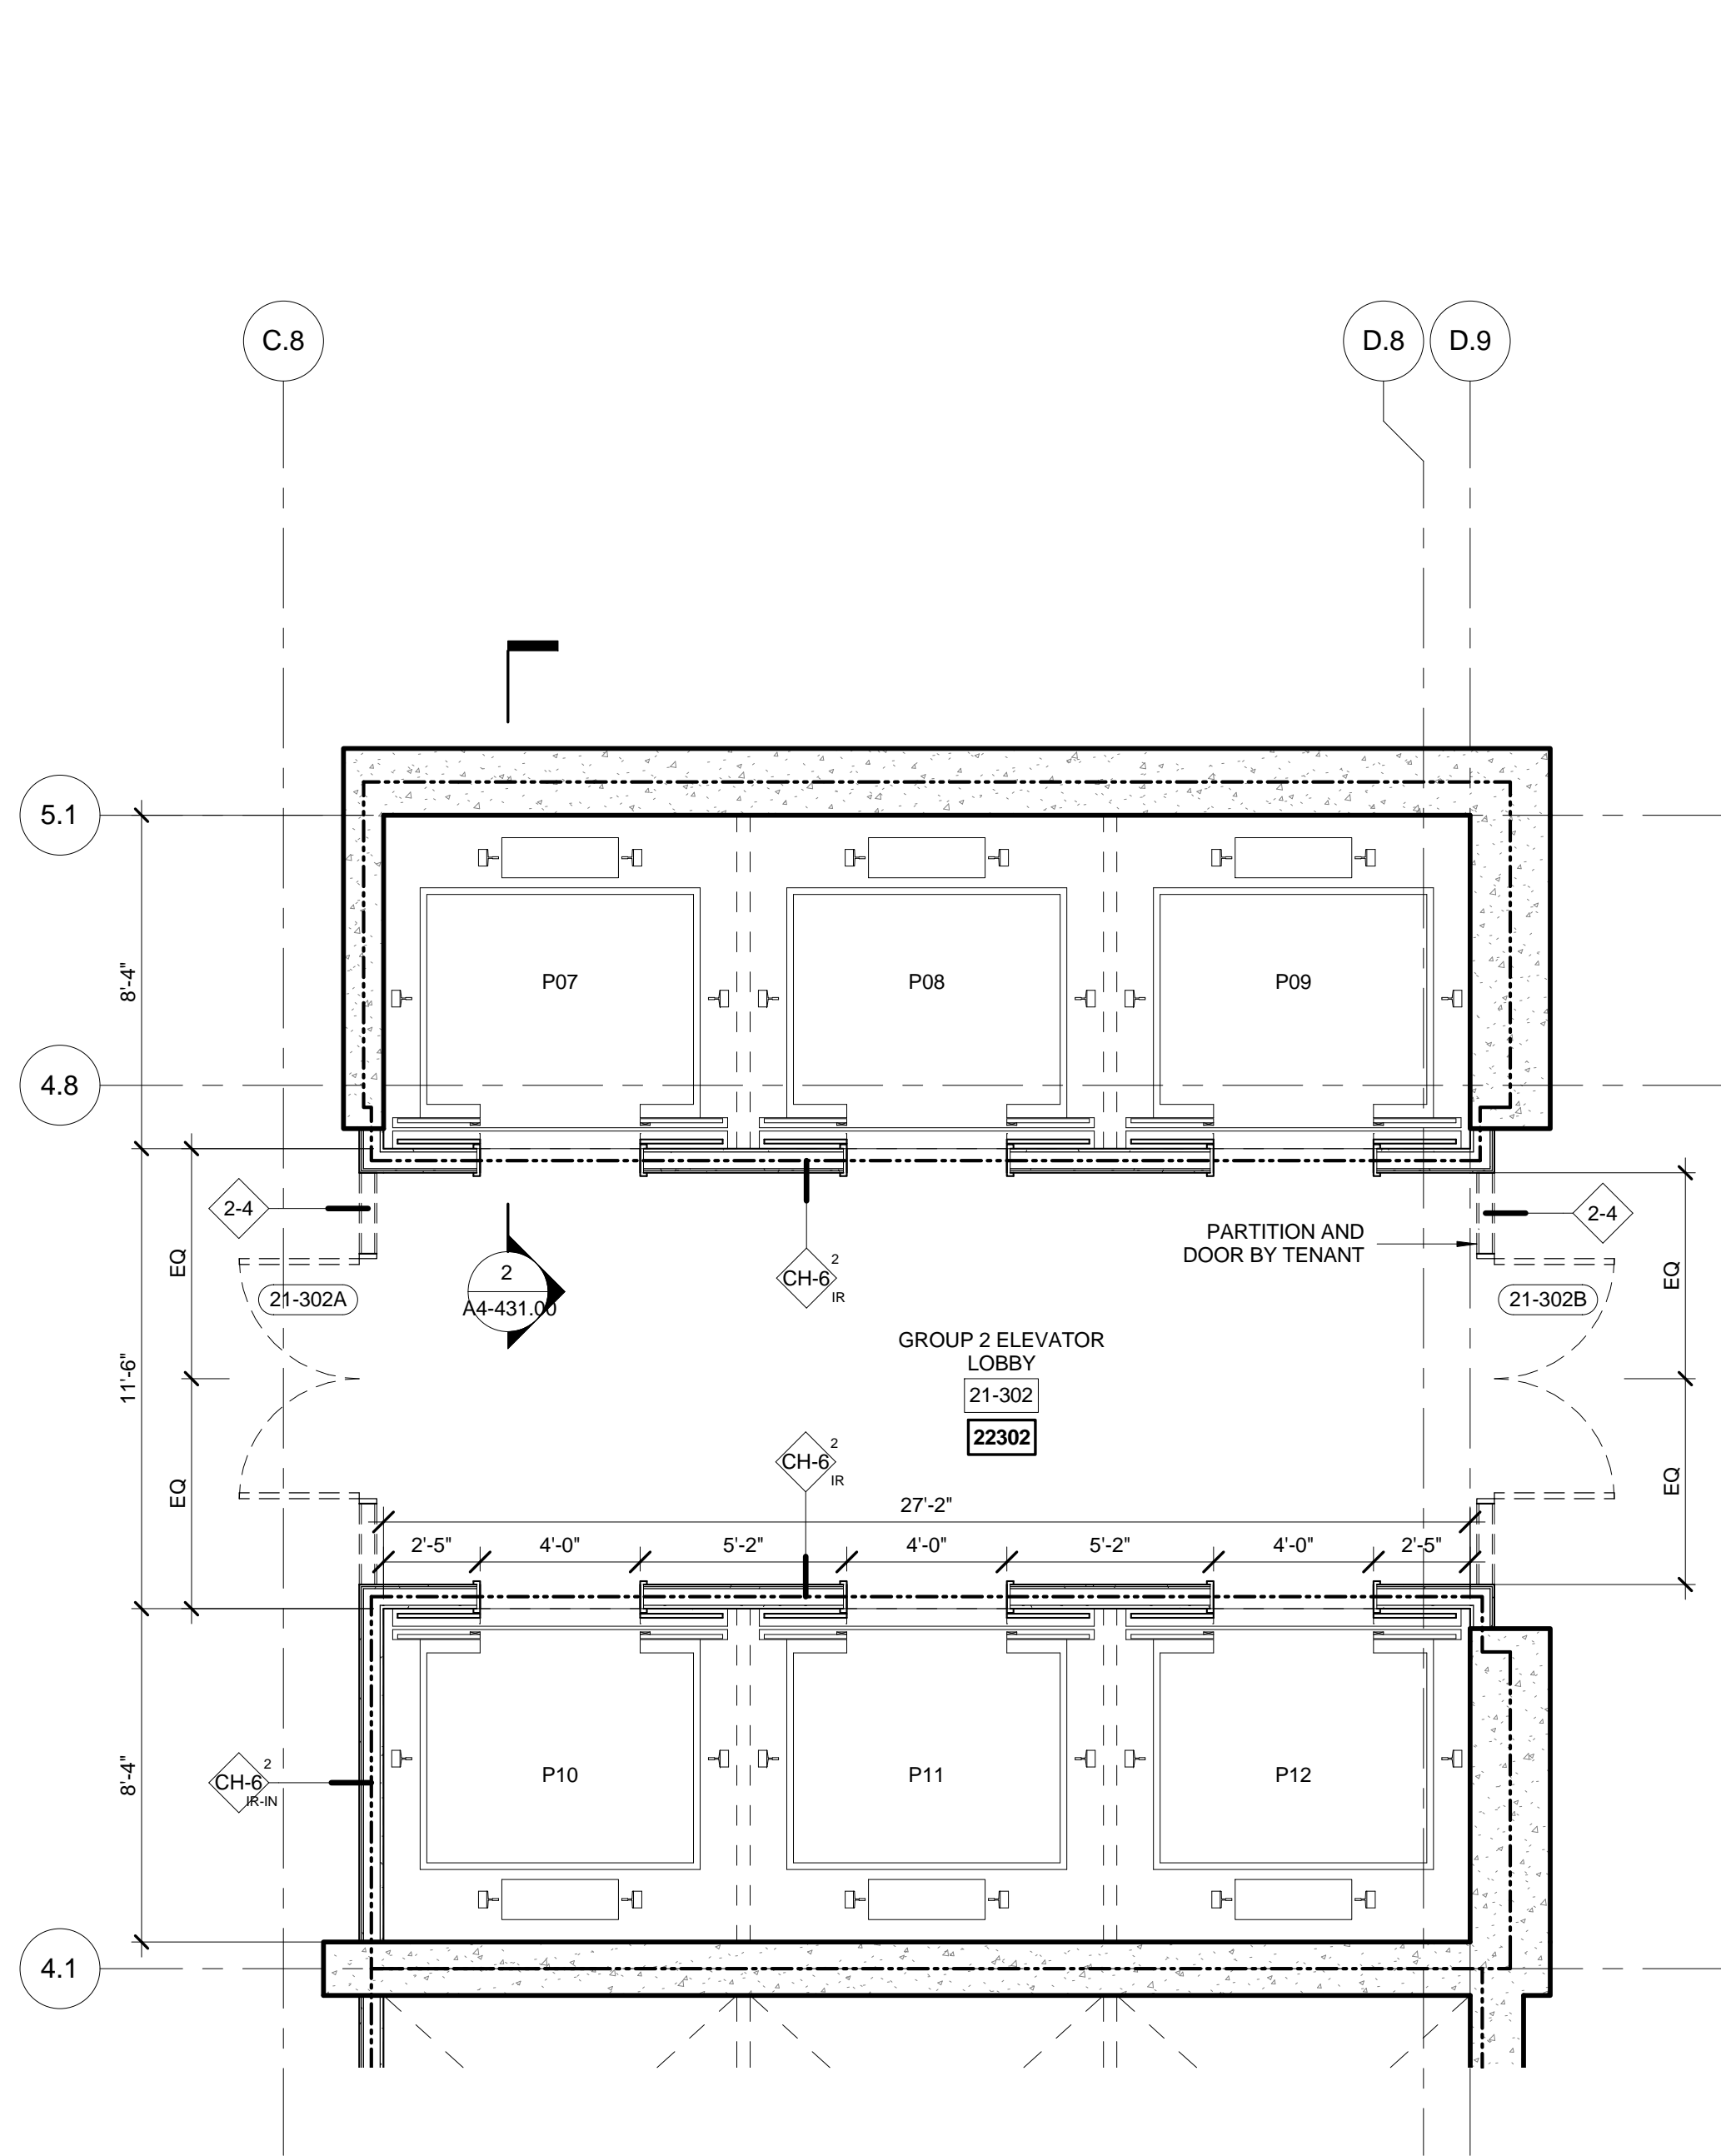


5 FLOORS 19-28 ENLARGED GROUP 2
SCALE: 1/4" = 1'-0"

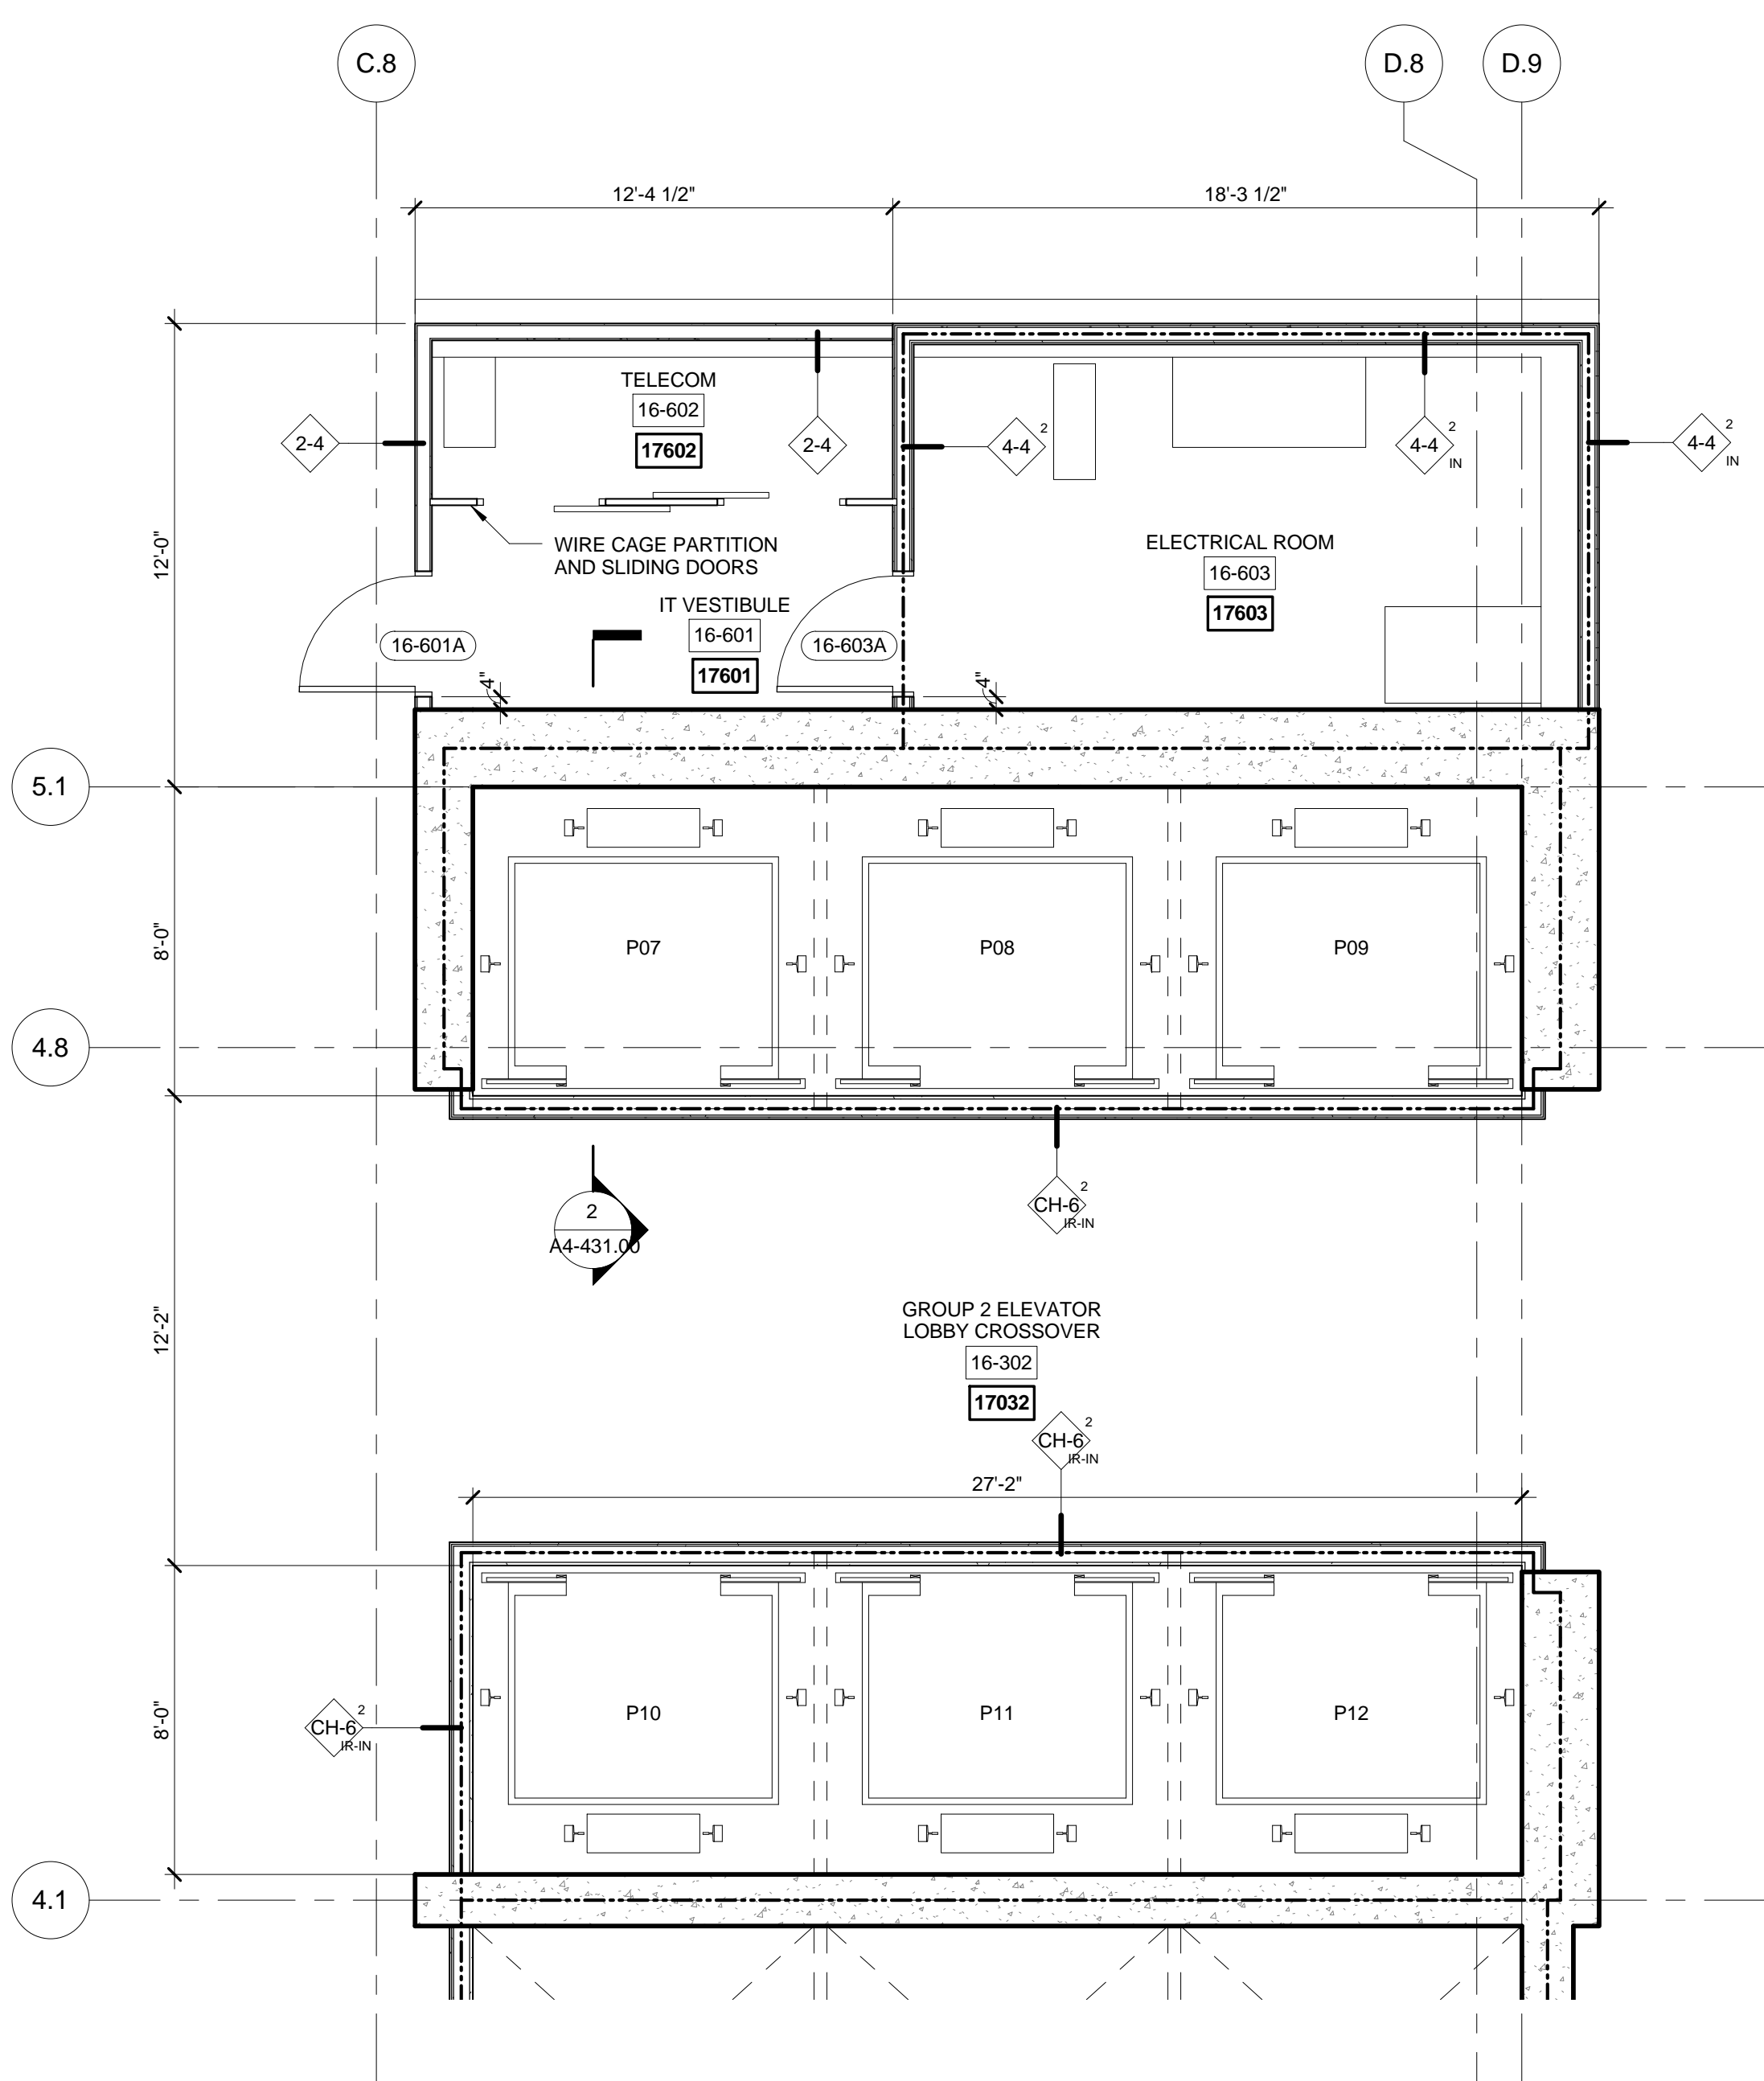


4 FLOORS 16 ENLARGED GROUP-2
SCALE: 1/4" = 1'-0"

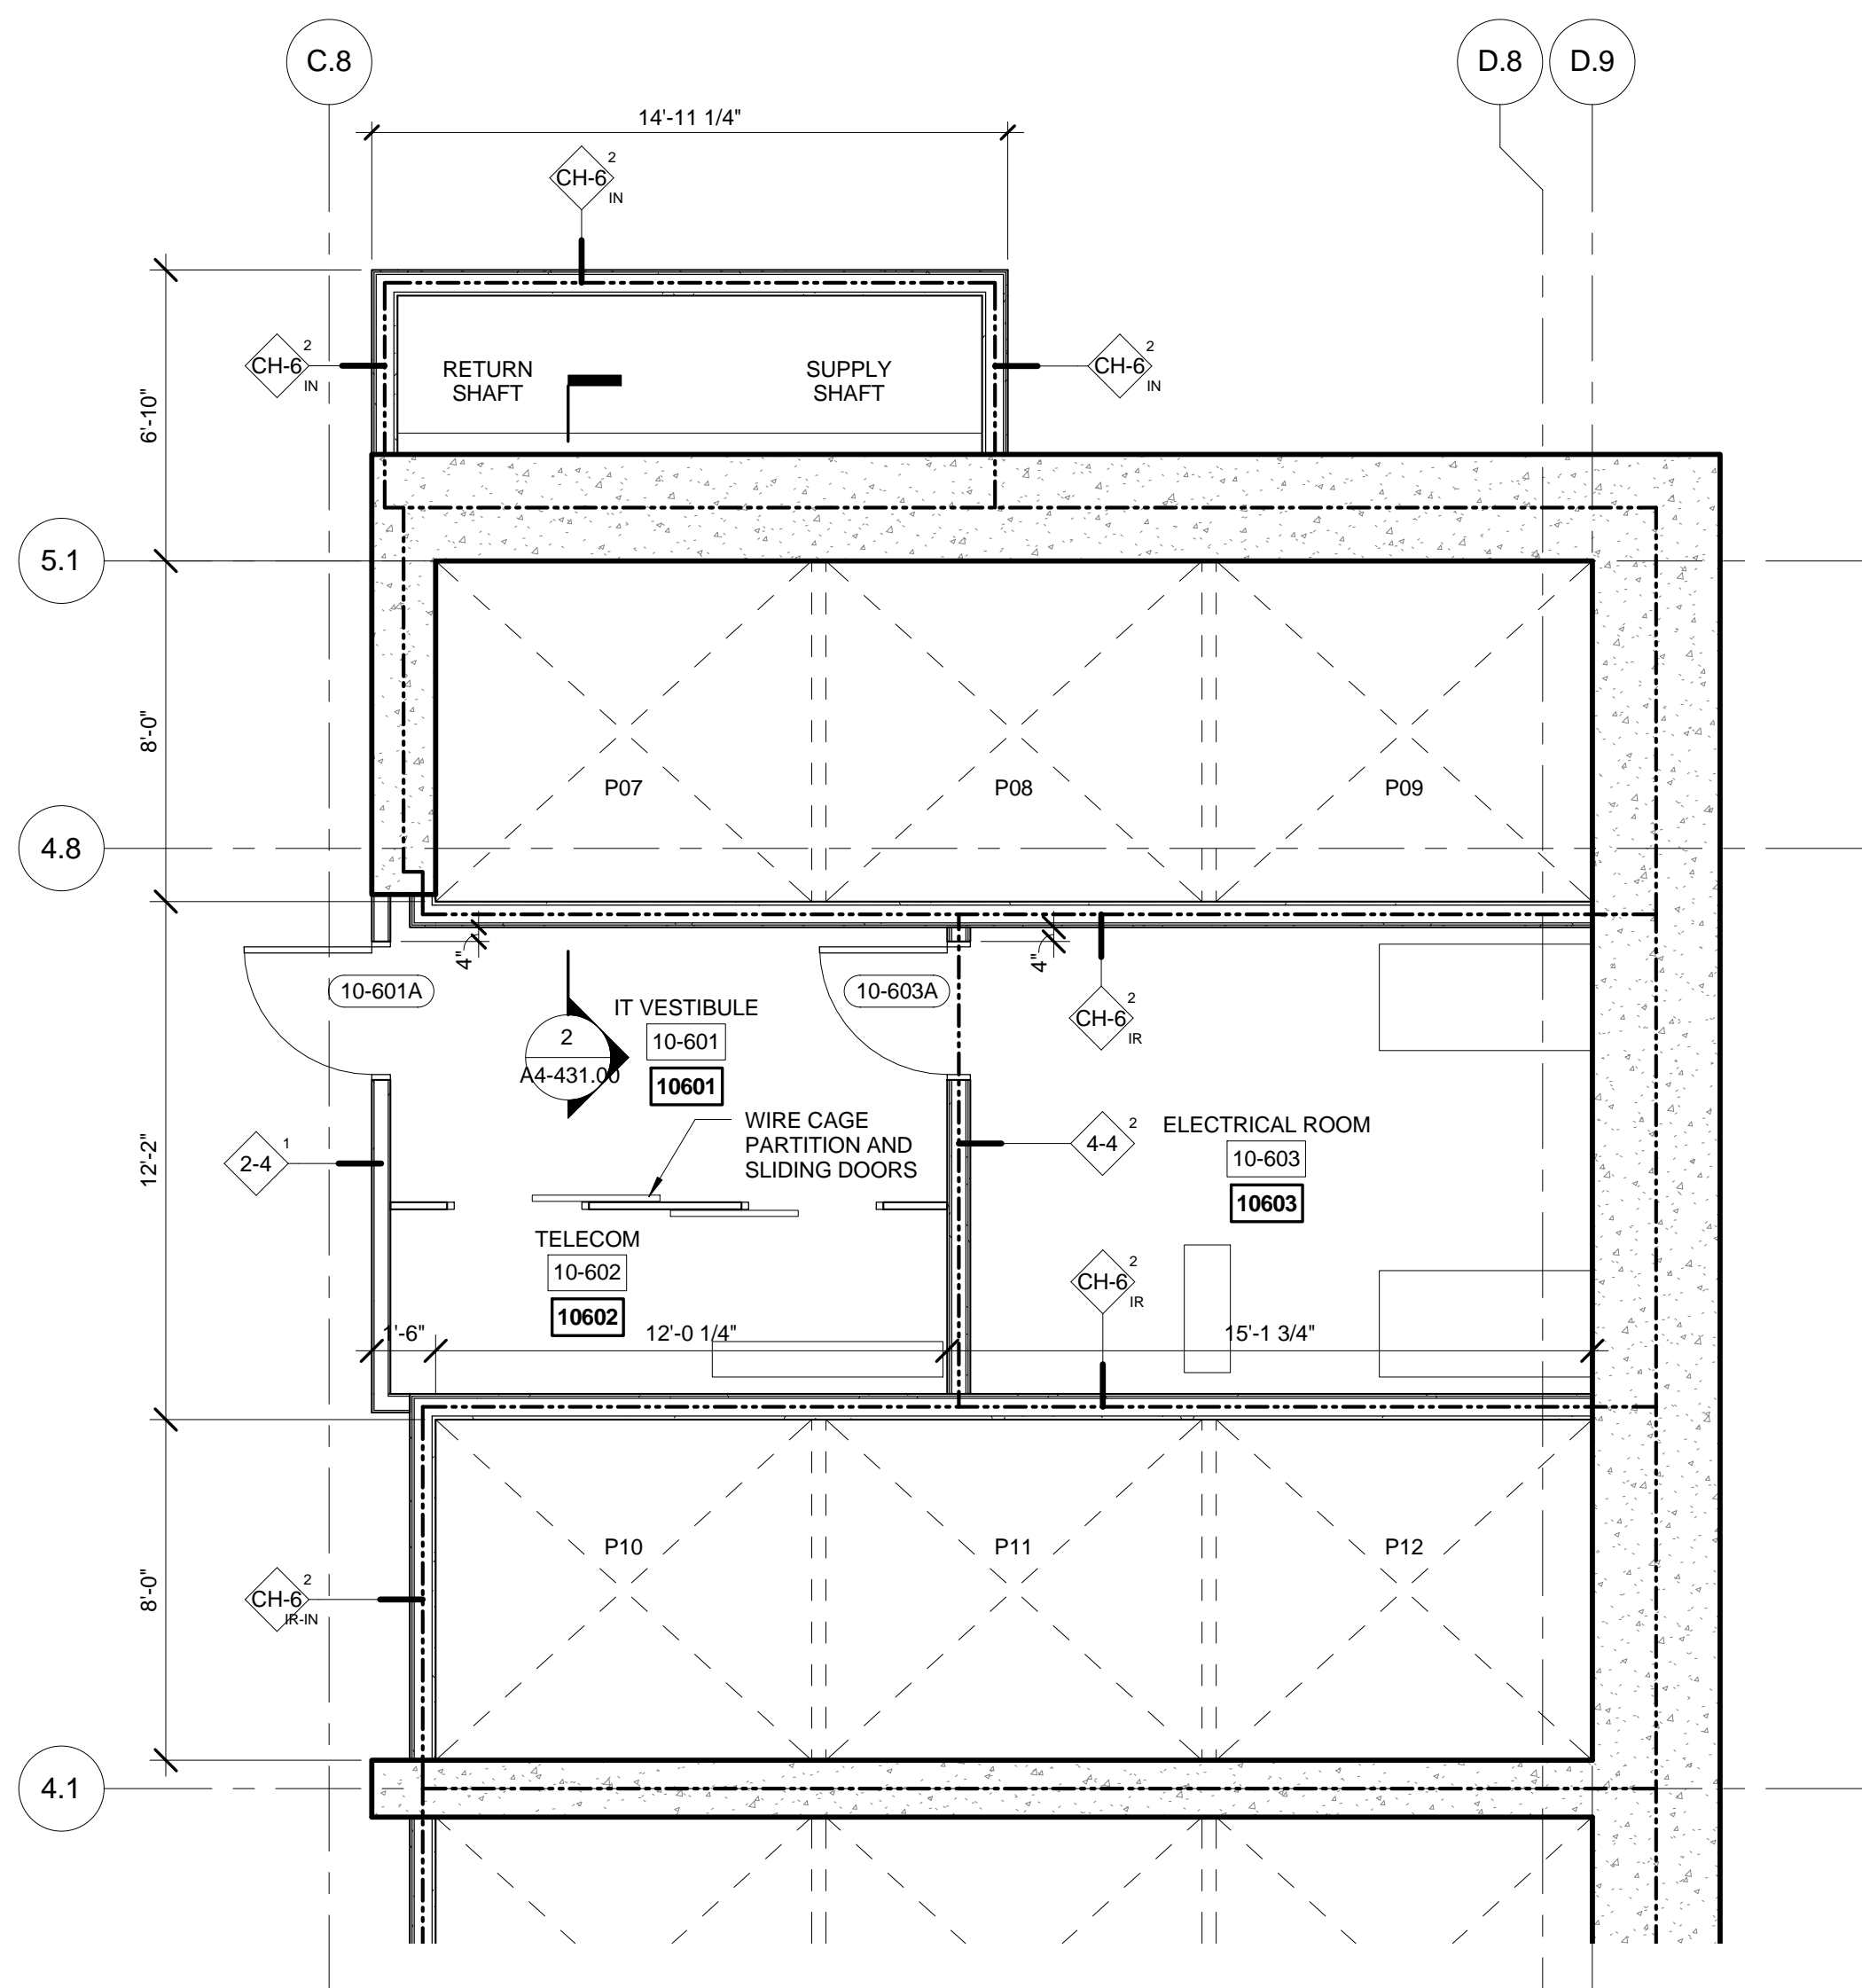


2 FLOORS 10 ENLARGED GROUP 2
SCALE: 1/4" = 1'-0"

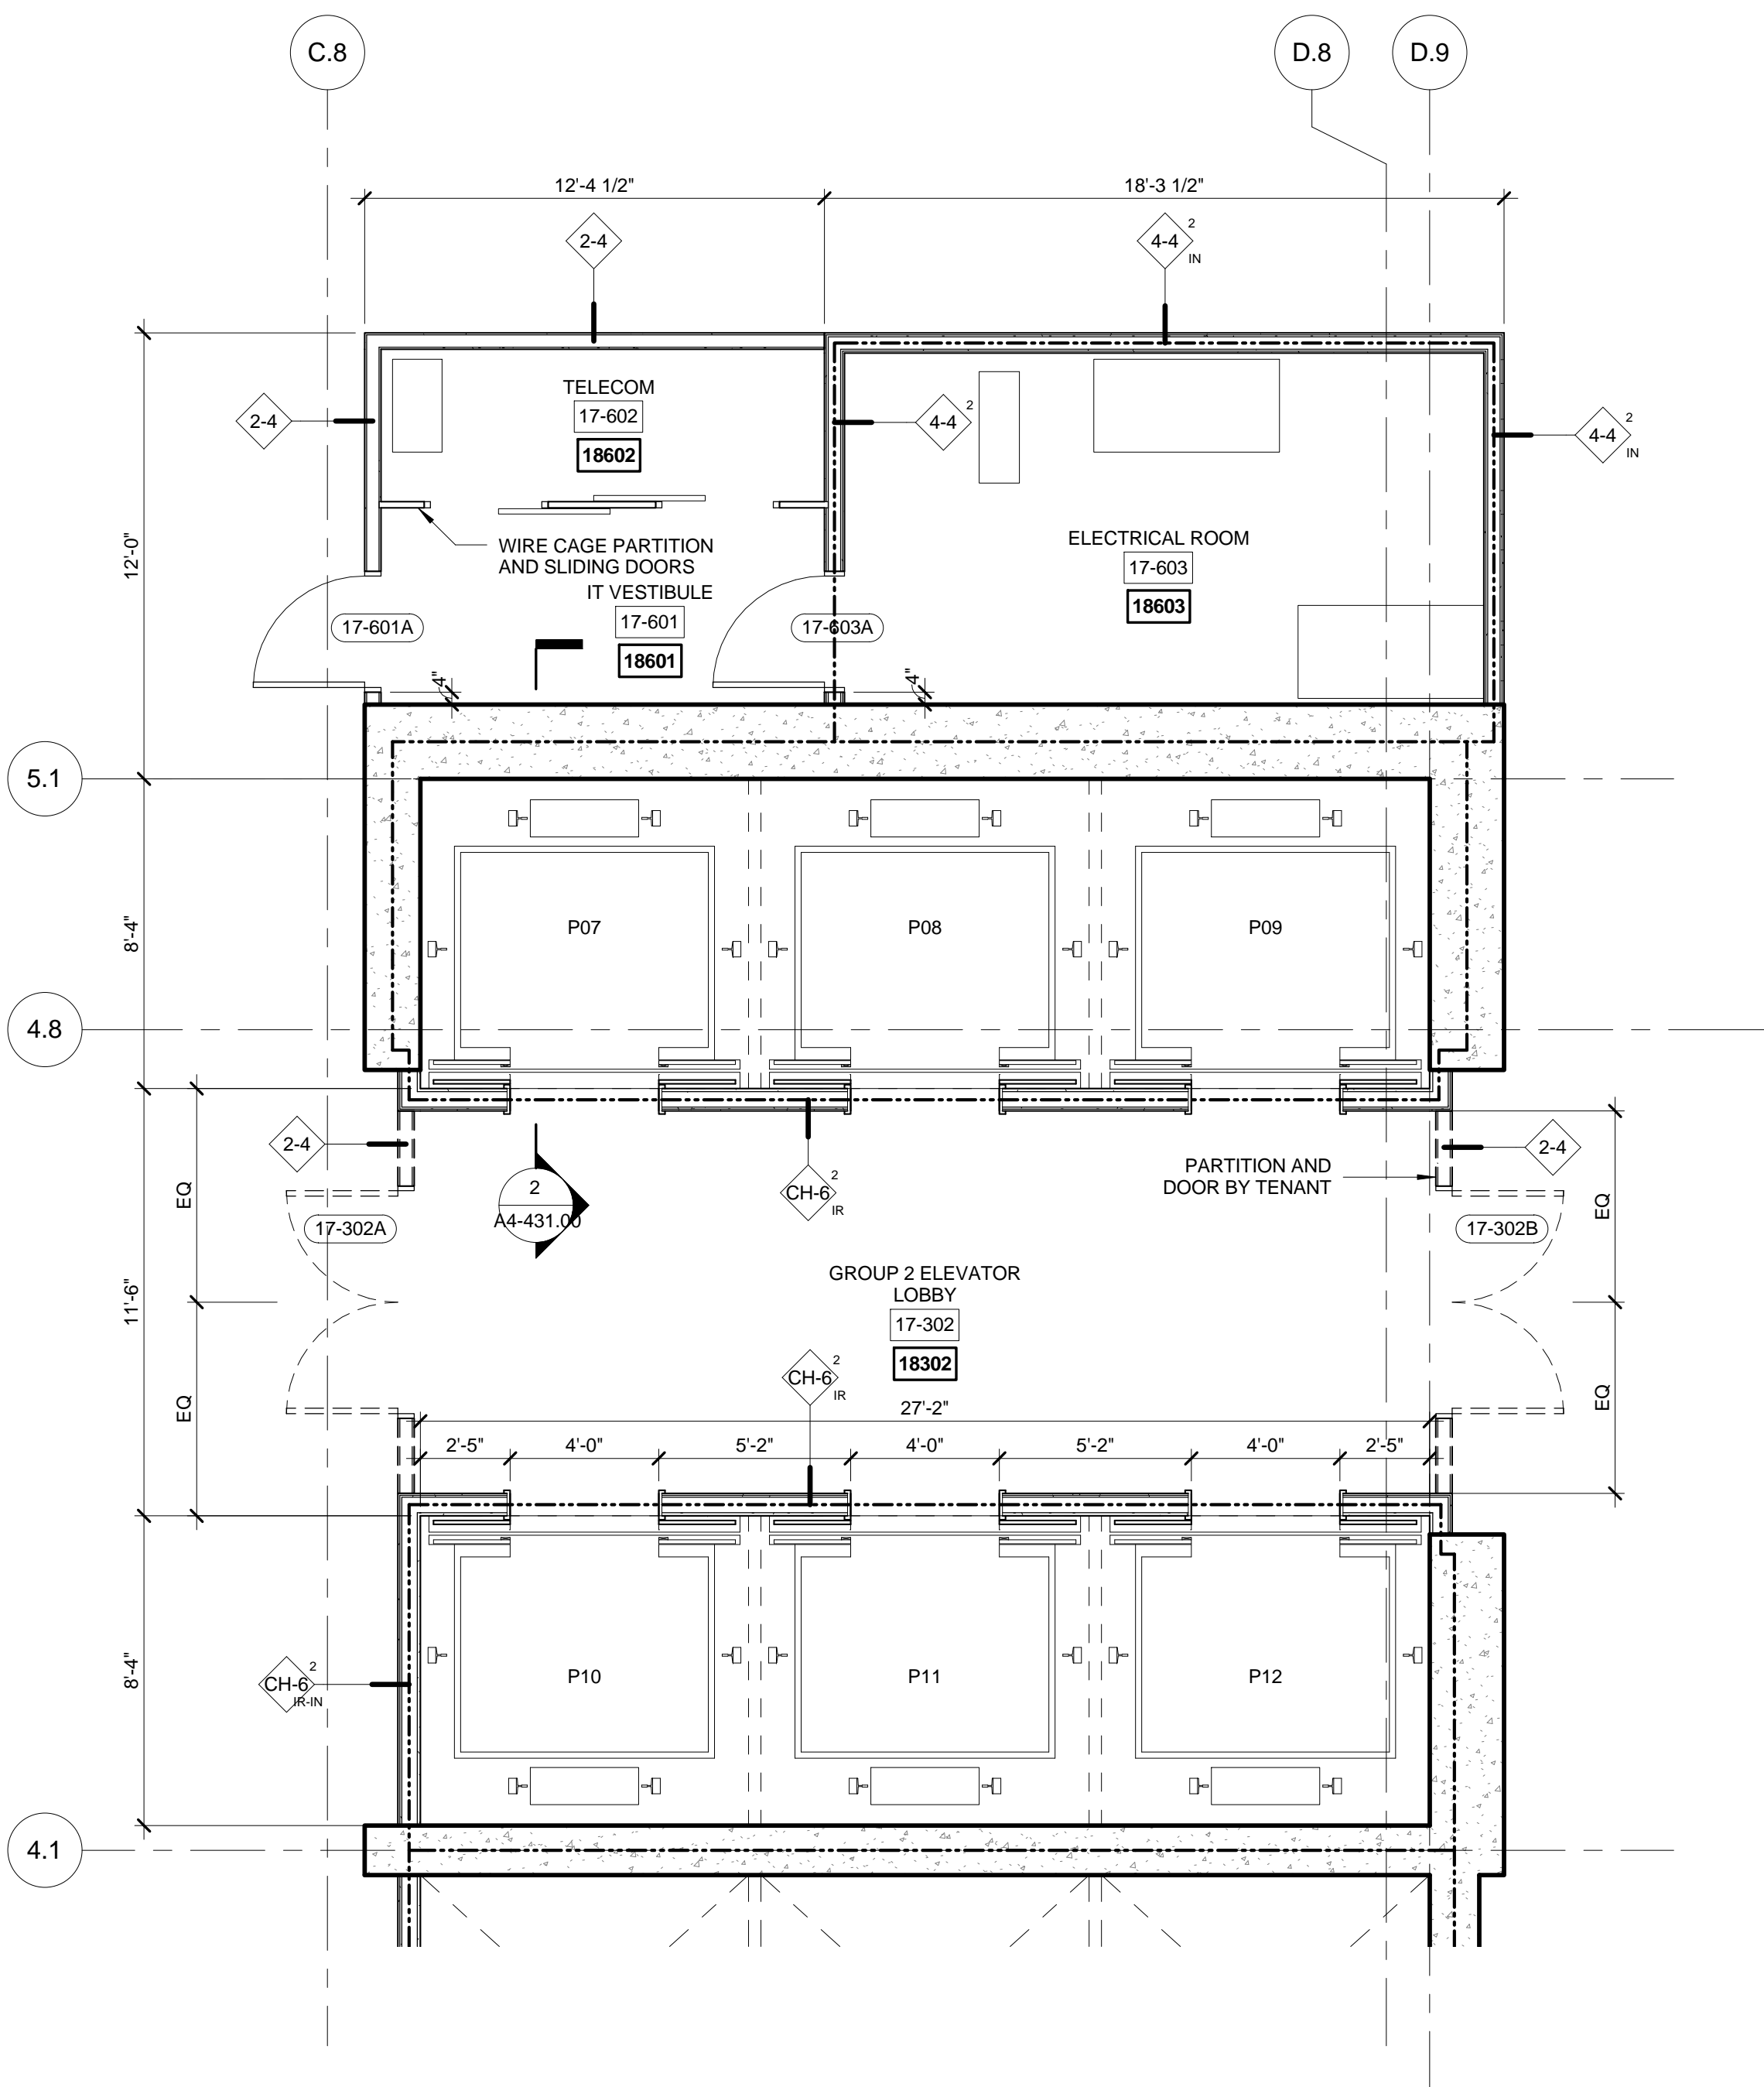

55 FLOORS 17-18 ENLARGED GROUP 2
SCALE: 1/4" = 1'-0"

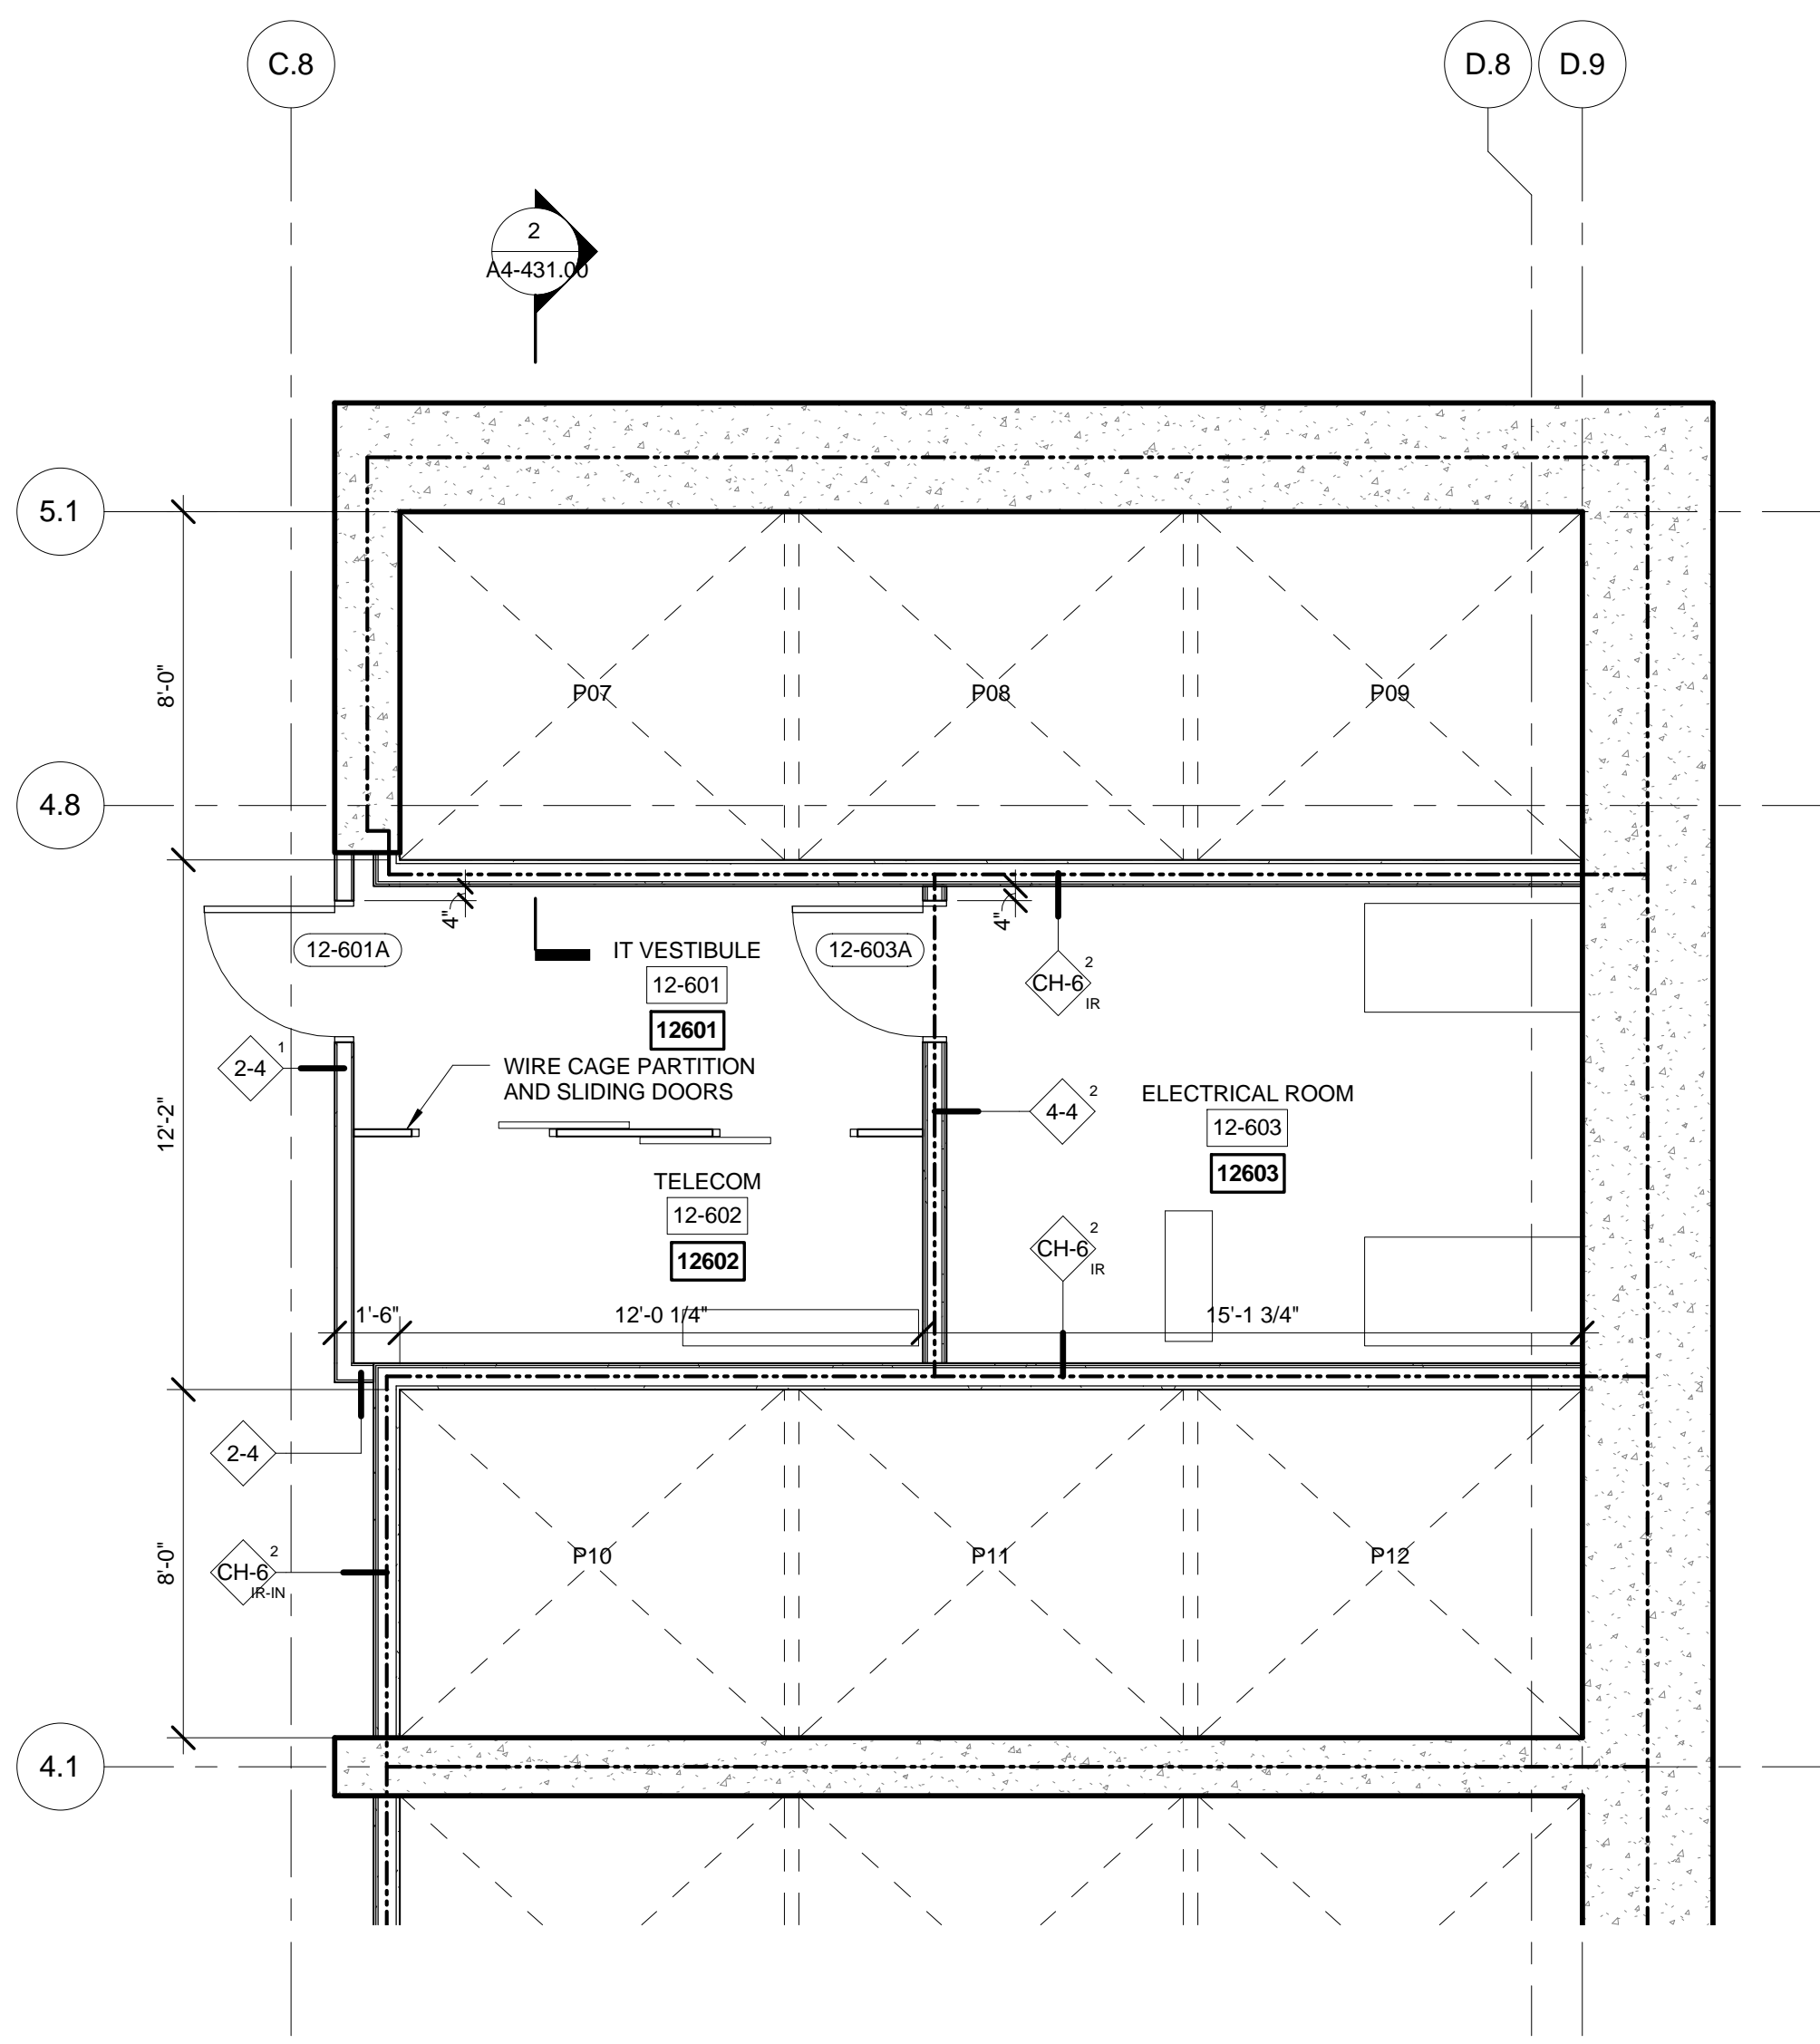

3 FLOORS 11-15 ENLARGED GROUP 2
SCALE: 1/4" = 1'-0"

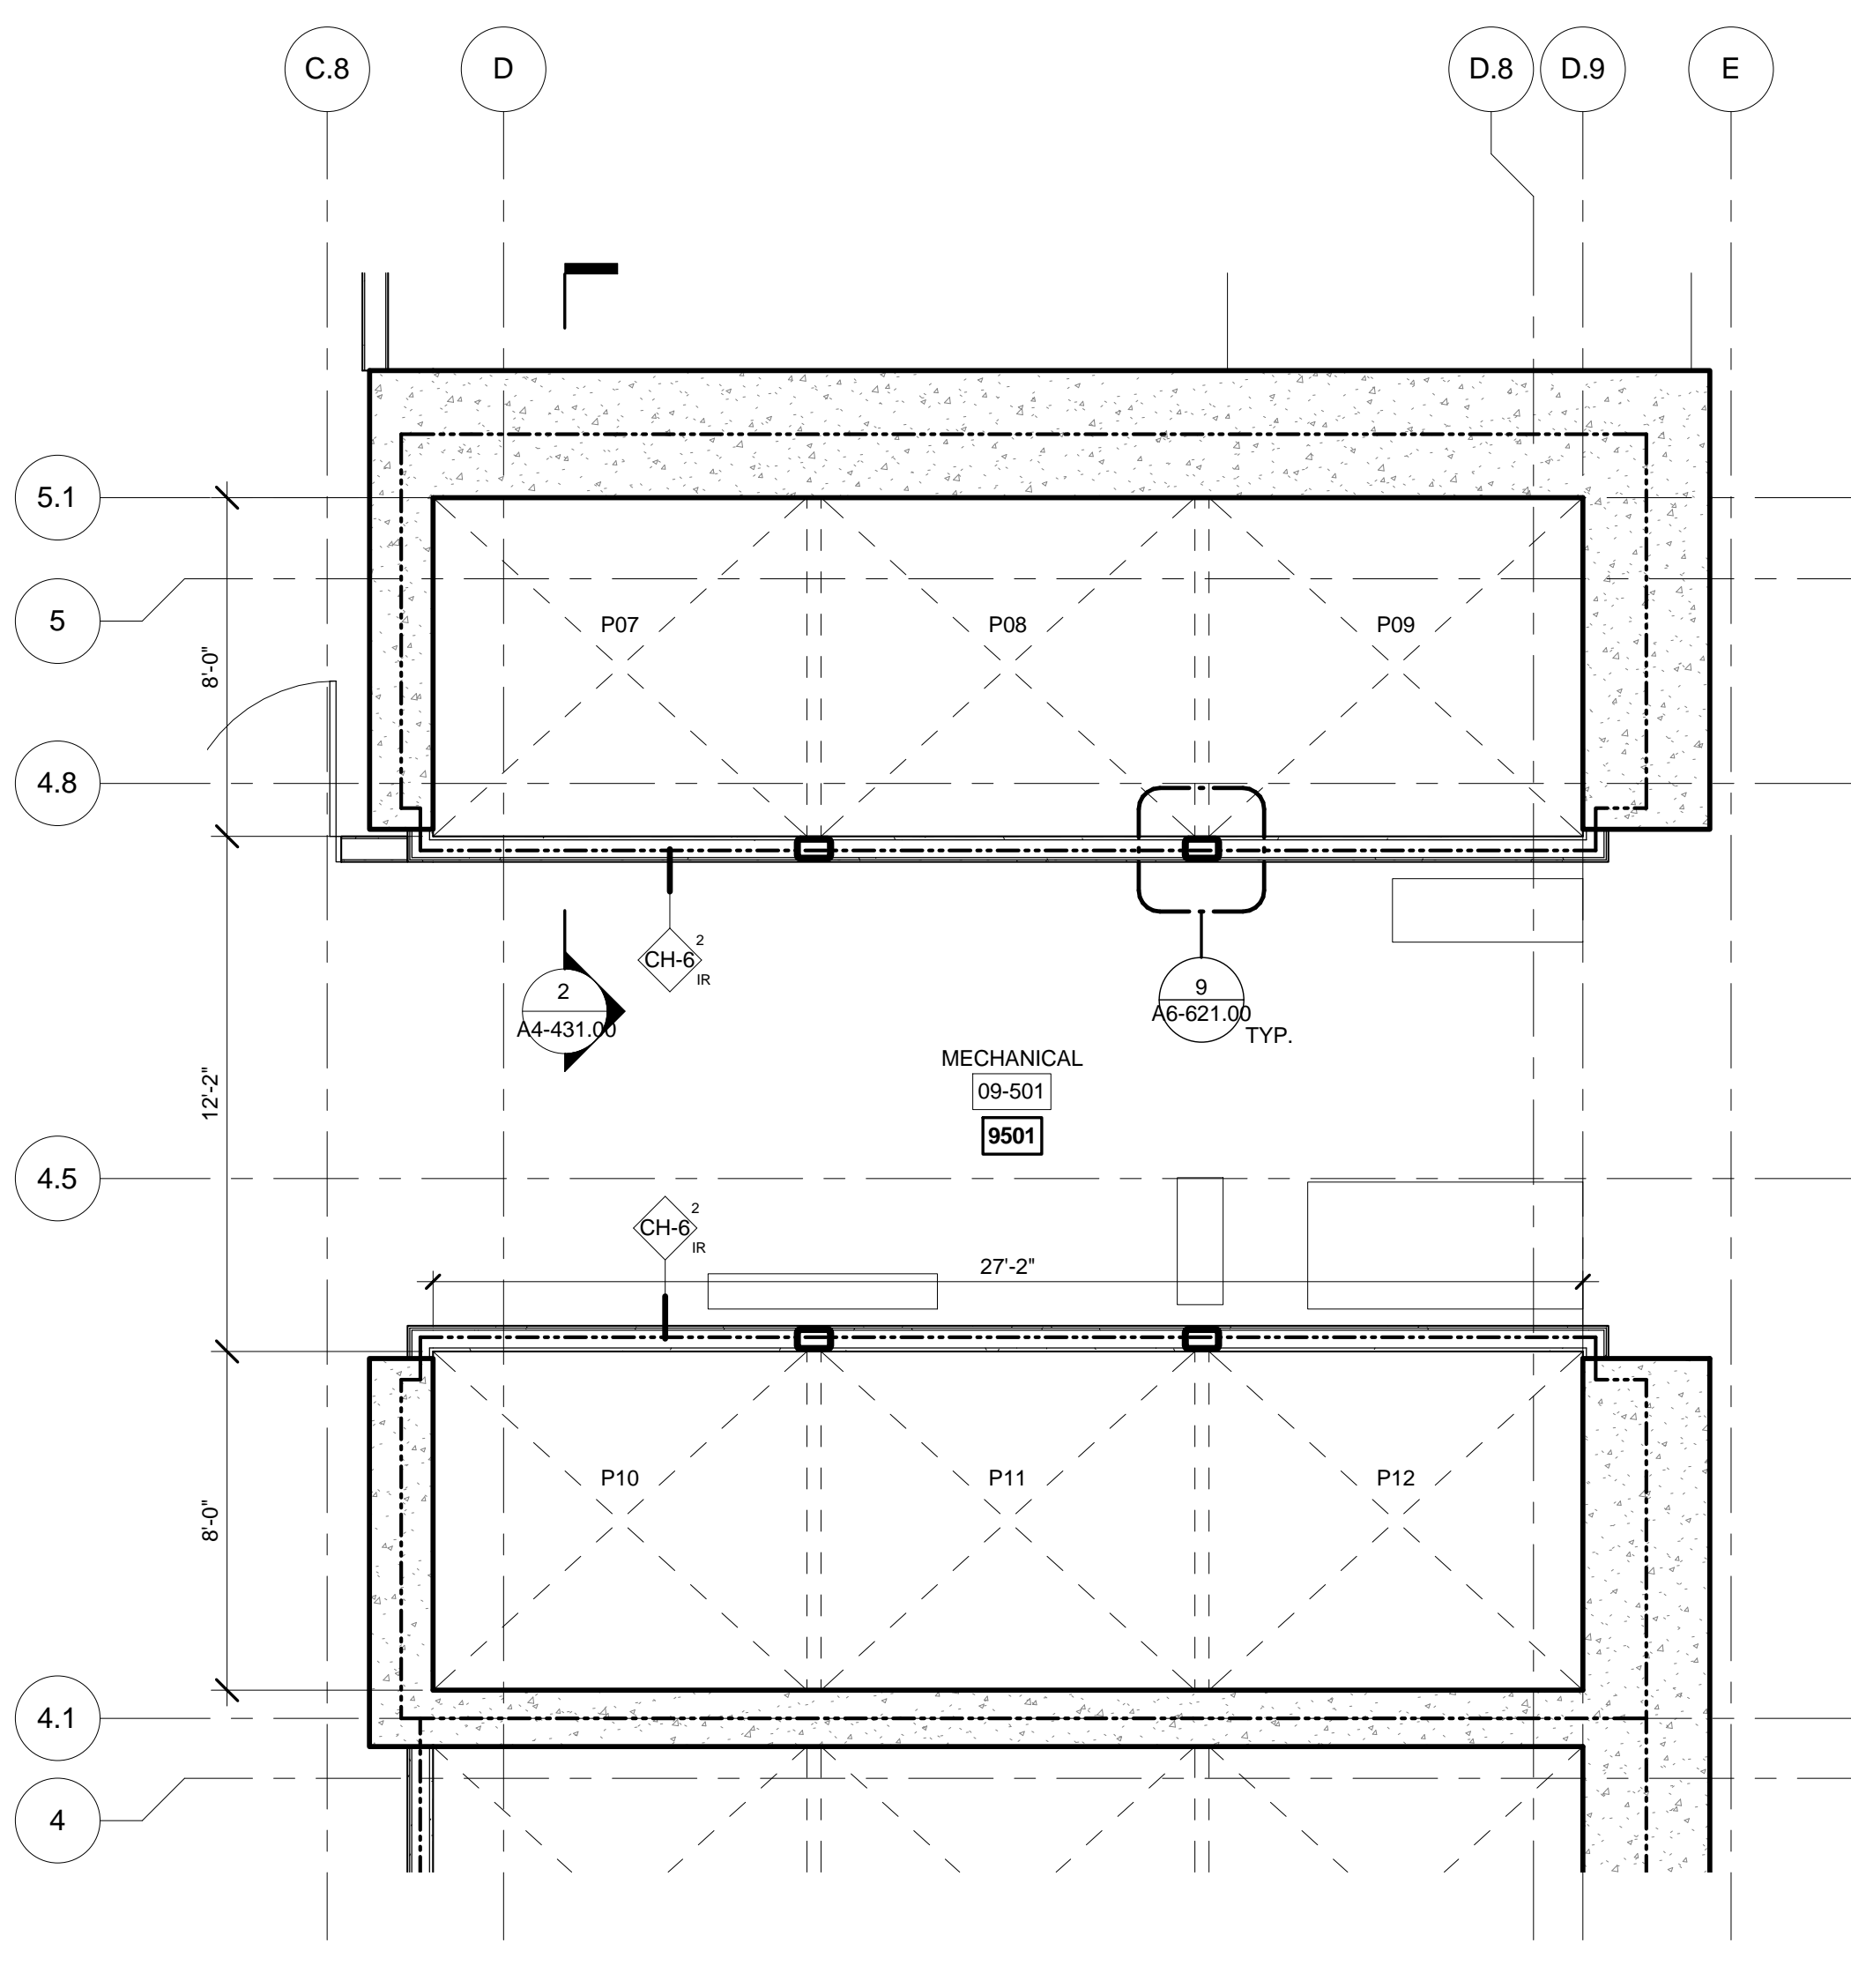

1 FLOORS 09 ENLARGED GROUP 2
SCALE: 1/4" = 1'-0"

No.	Description	Date
2	D.O.B. BUILDING PERMIT FILING	05/01/2015

Key Plan

Issue Date: 05/13/2015
Project No: 55HY
Drawn By: SSN
Sheet Number: 55HY-A4-415.00

Drawing Title

ENLARGED PLANS
GROUP-2

Drawing Number

A4-415.00
SHEET 6 OF 31

© 2015 KOHN PEDERSEN FOX ASSOCIATES PC. All rights reserved.

55 HUDSON YARDS

Address
550 W 34th St. New York, NY
10001



Client
Related Companies
60 Columbus Circle
New York, NY 10023
Tel: 212.801.1000 Fax: 212.801.1048


Oxford Properties Group
320 Park Avenue, 17th Floor
New York, NY 10022
Tel: 212.986.7514 Fax: 212.986.7510

Mitsui Fudosan America, Inc.
1251 Avenue of the Americas, Suite 800
New York, NY 10020
Tel: 212.403.5600 Fax: 212.403.5657

Architect
Kohn Pedersen Fox Associates PC
Architects & Planning Consultants
11 West 42nd Street
New York, New York 10036
TEL: 212.977.6500 FAX: 212.956.2526


Structural Engineer
WSP
228 East 45th Street, 3rd Floor
New York, NY 10017
Tel: 212.687.9888 Fax: 646.487.5501

Mechanical, Electrical, Plumbing, Fire Protection
WSP
512 Seventh Avenue
New York, NY 10018
Tel: 212.552.9600

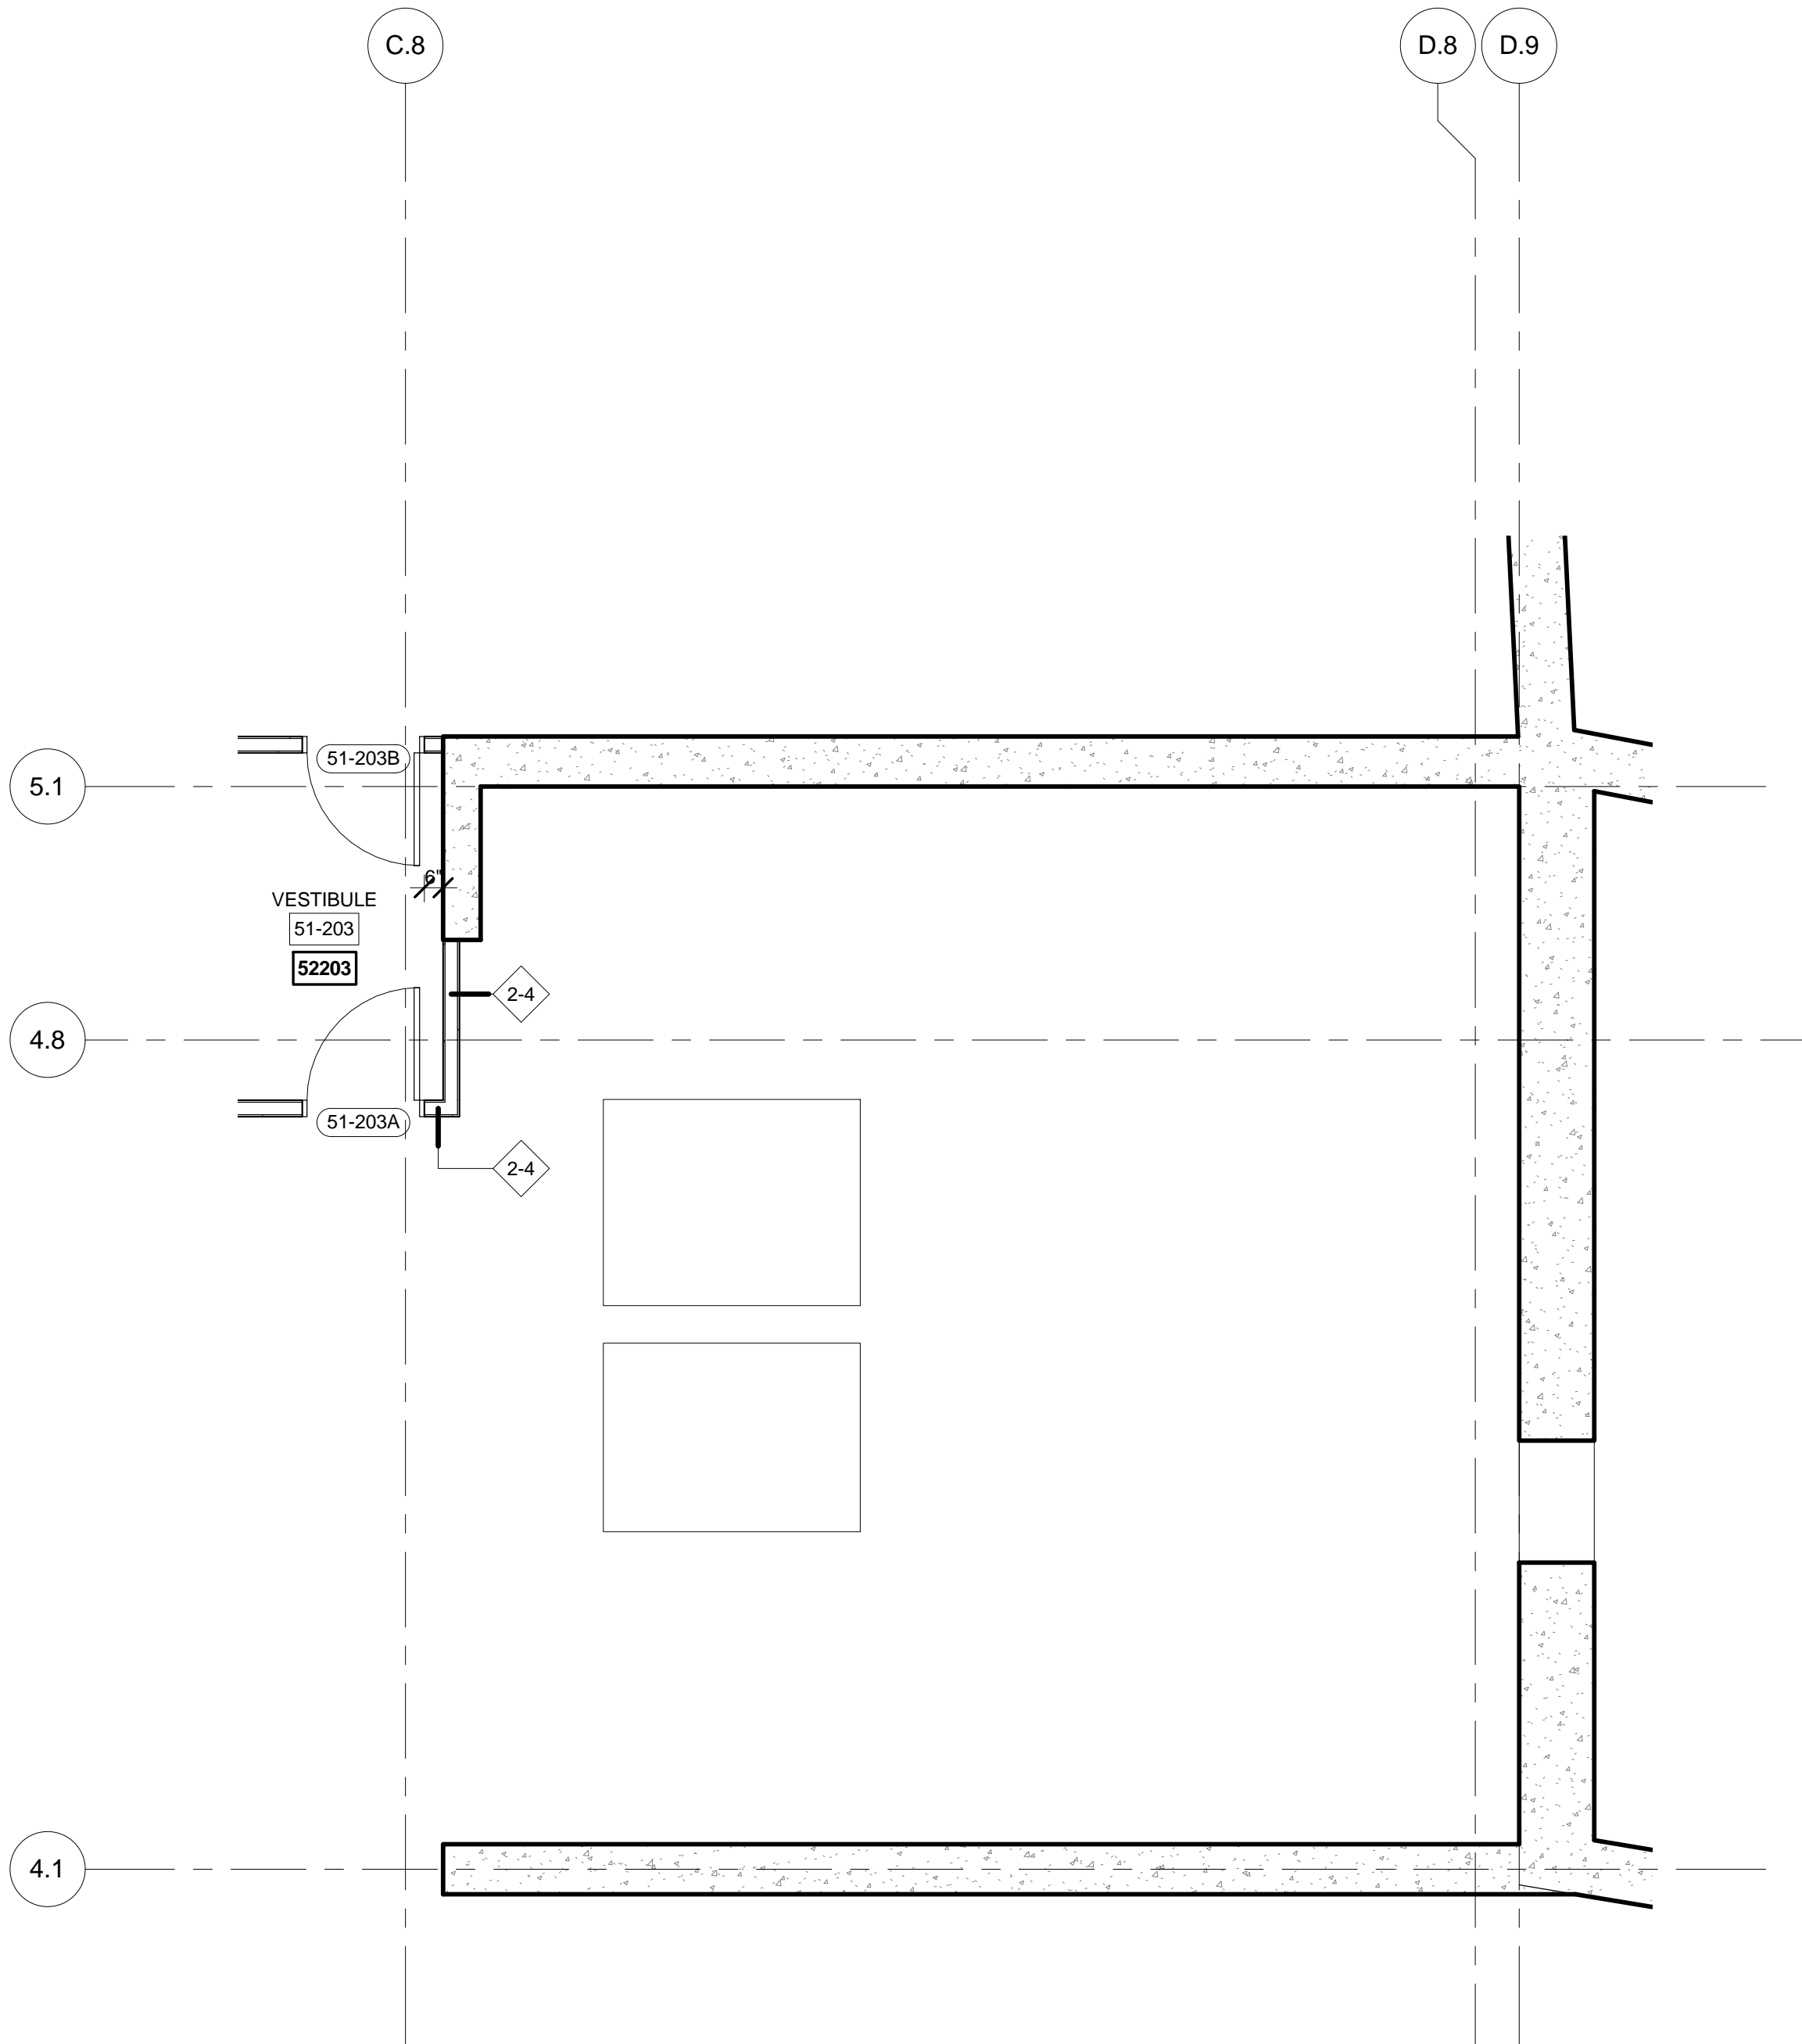


6 FLOORS 51 ENLARGED GROUP 2

SCALE: 1/4" = 1'-0"

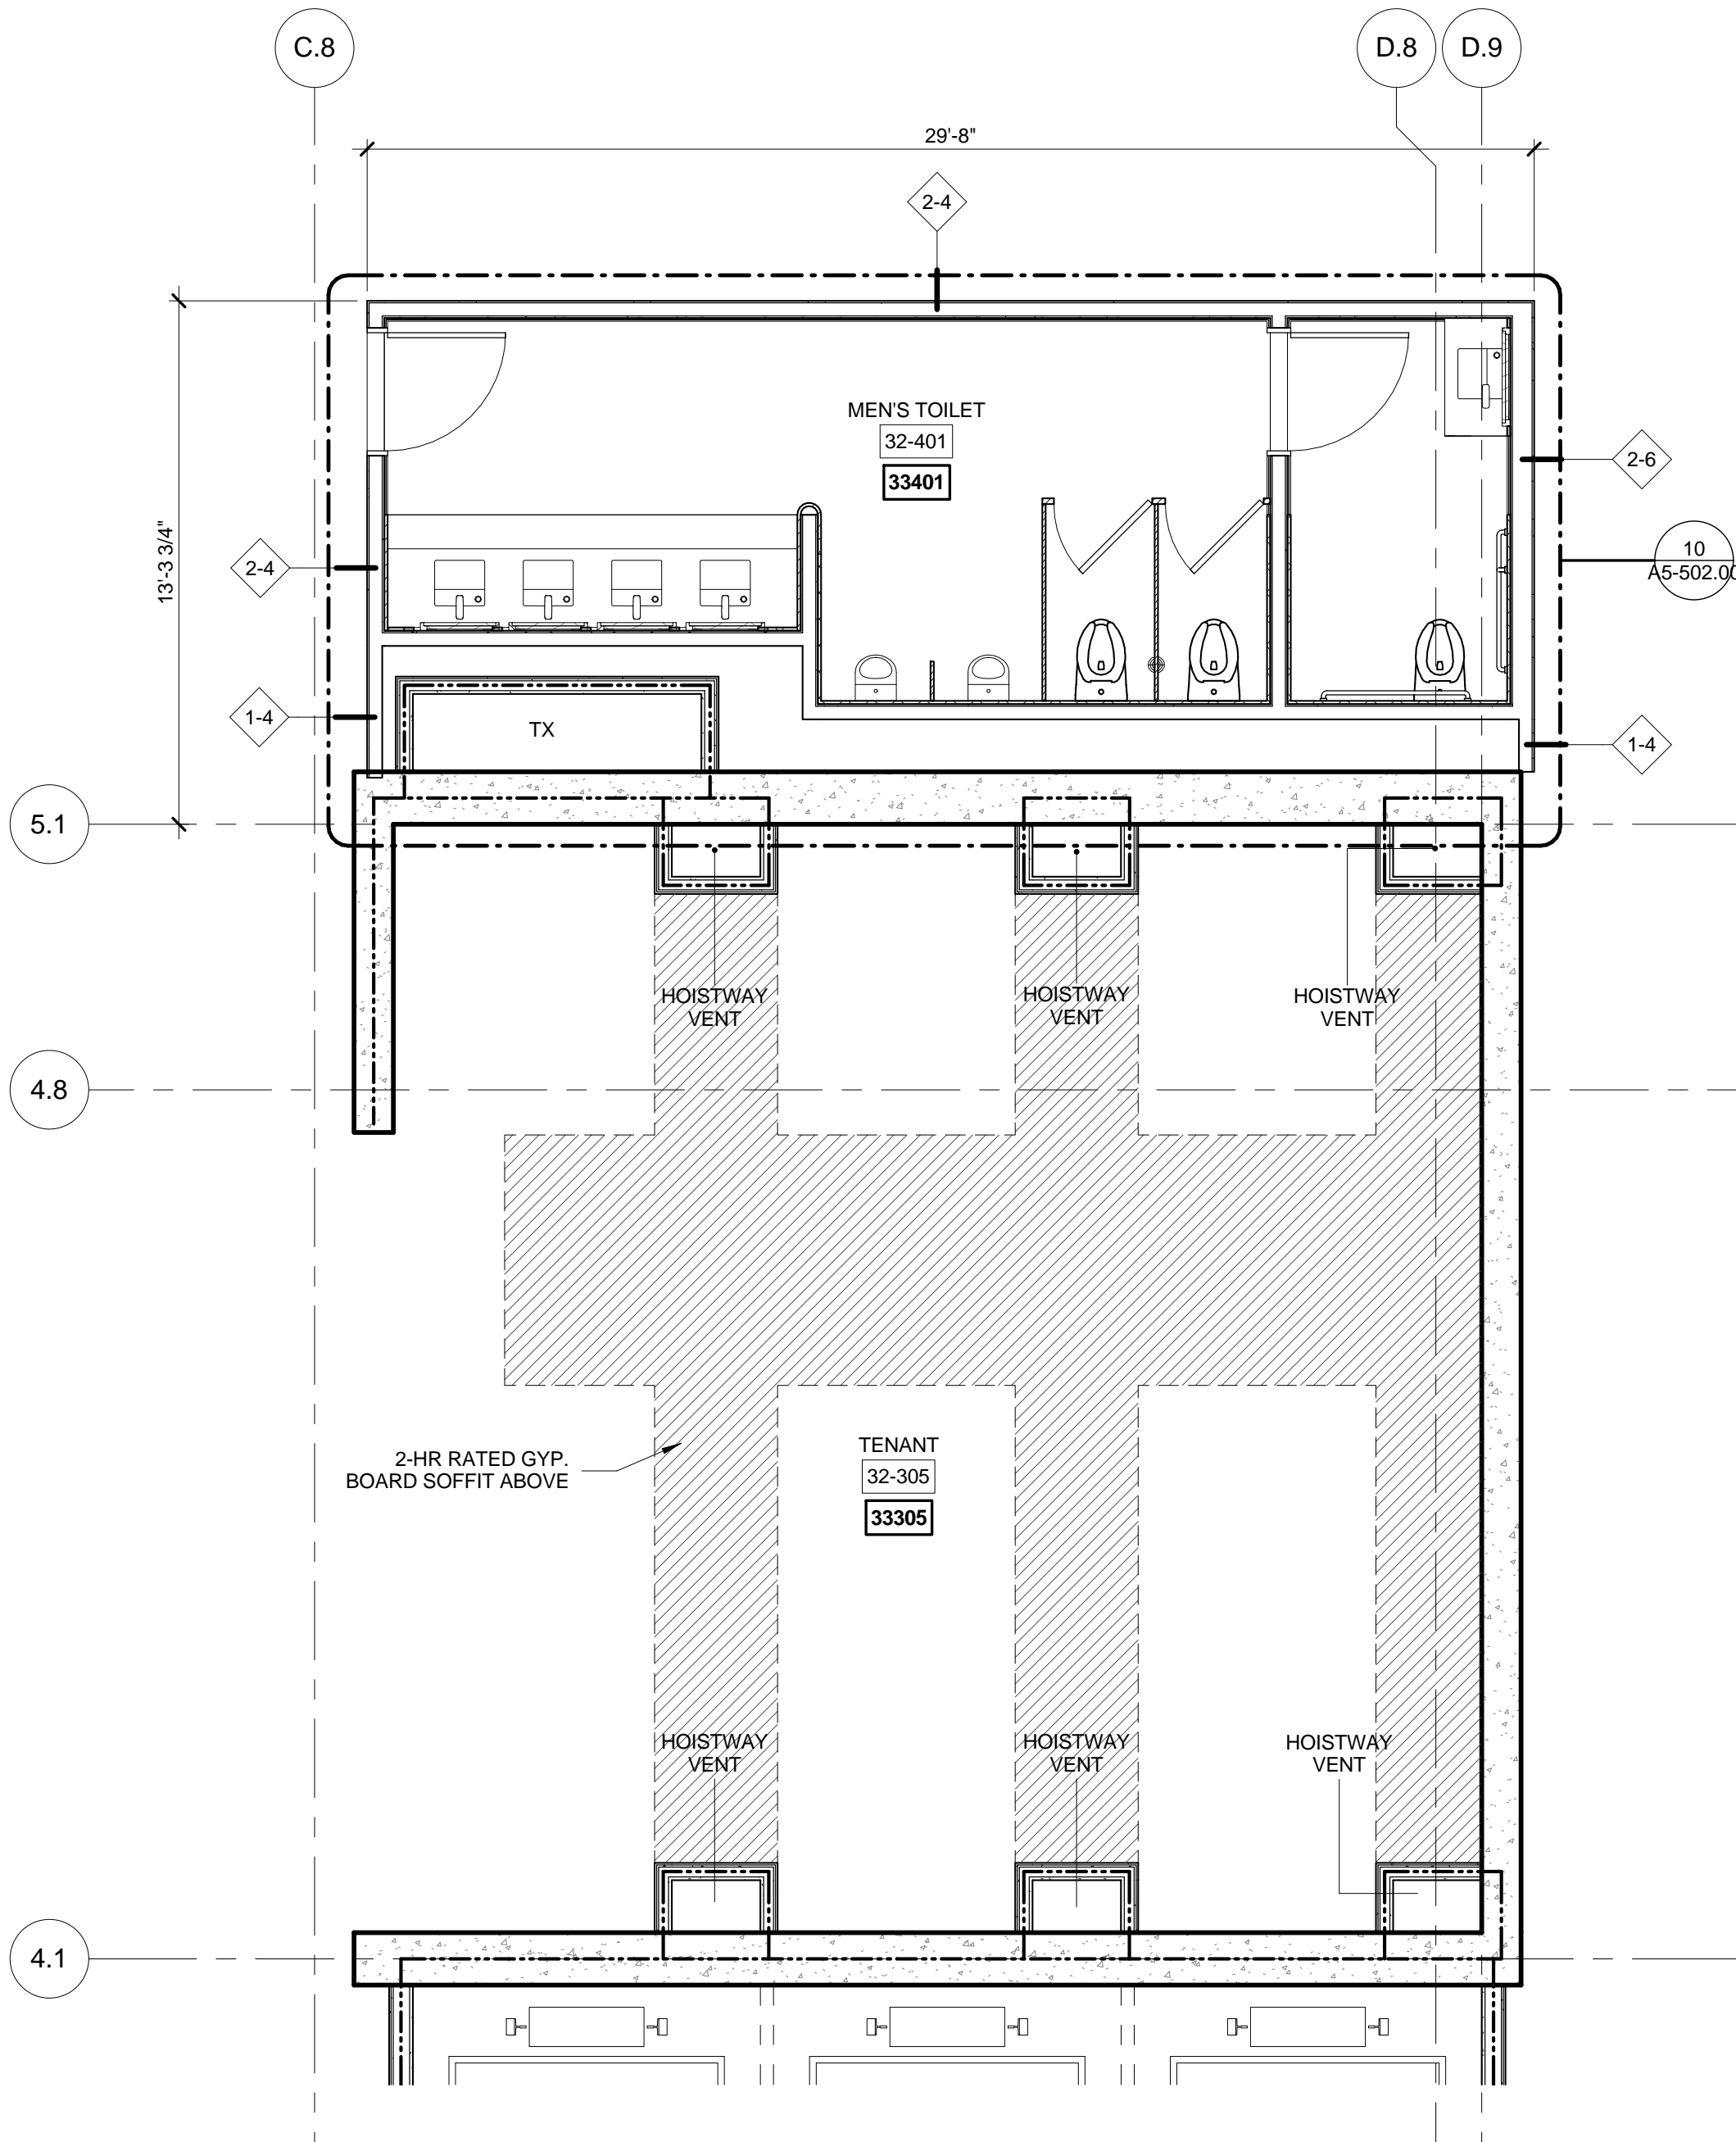


4 FLOORS 32 ENLARGED GROUP 2

SCALE: 1/4" = 1'-0"

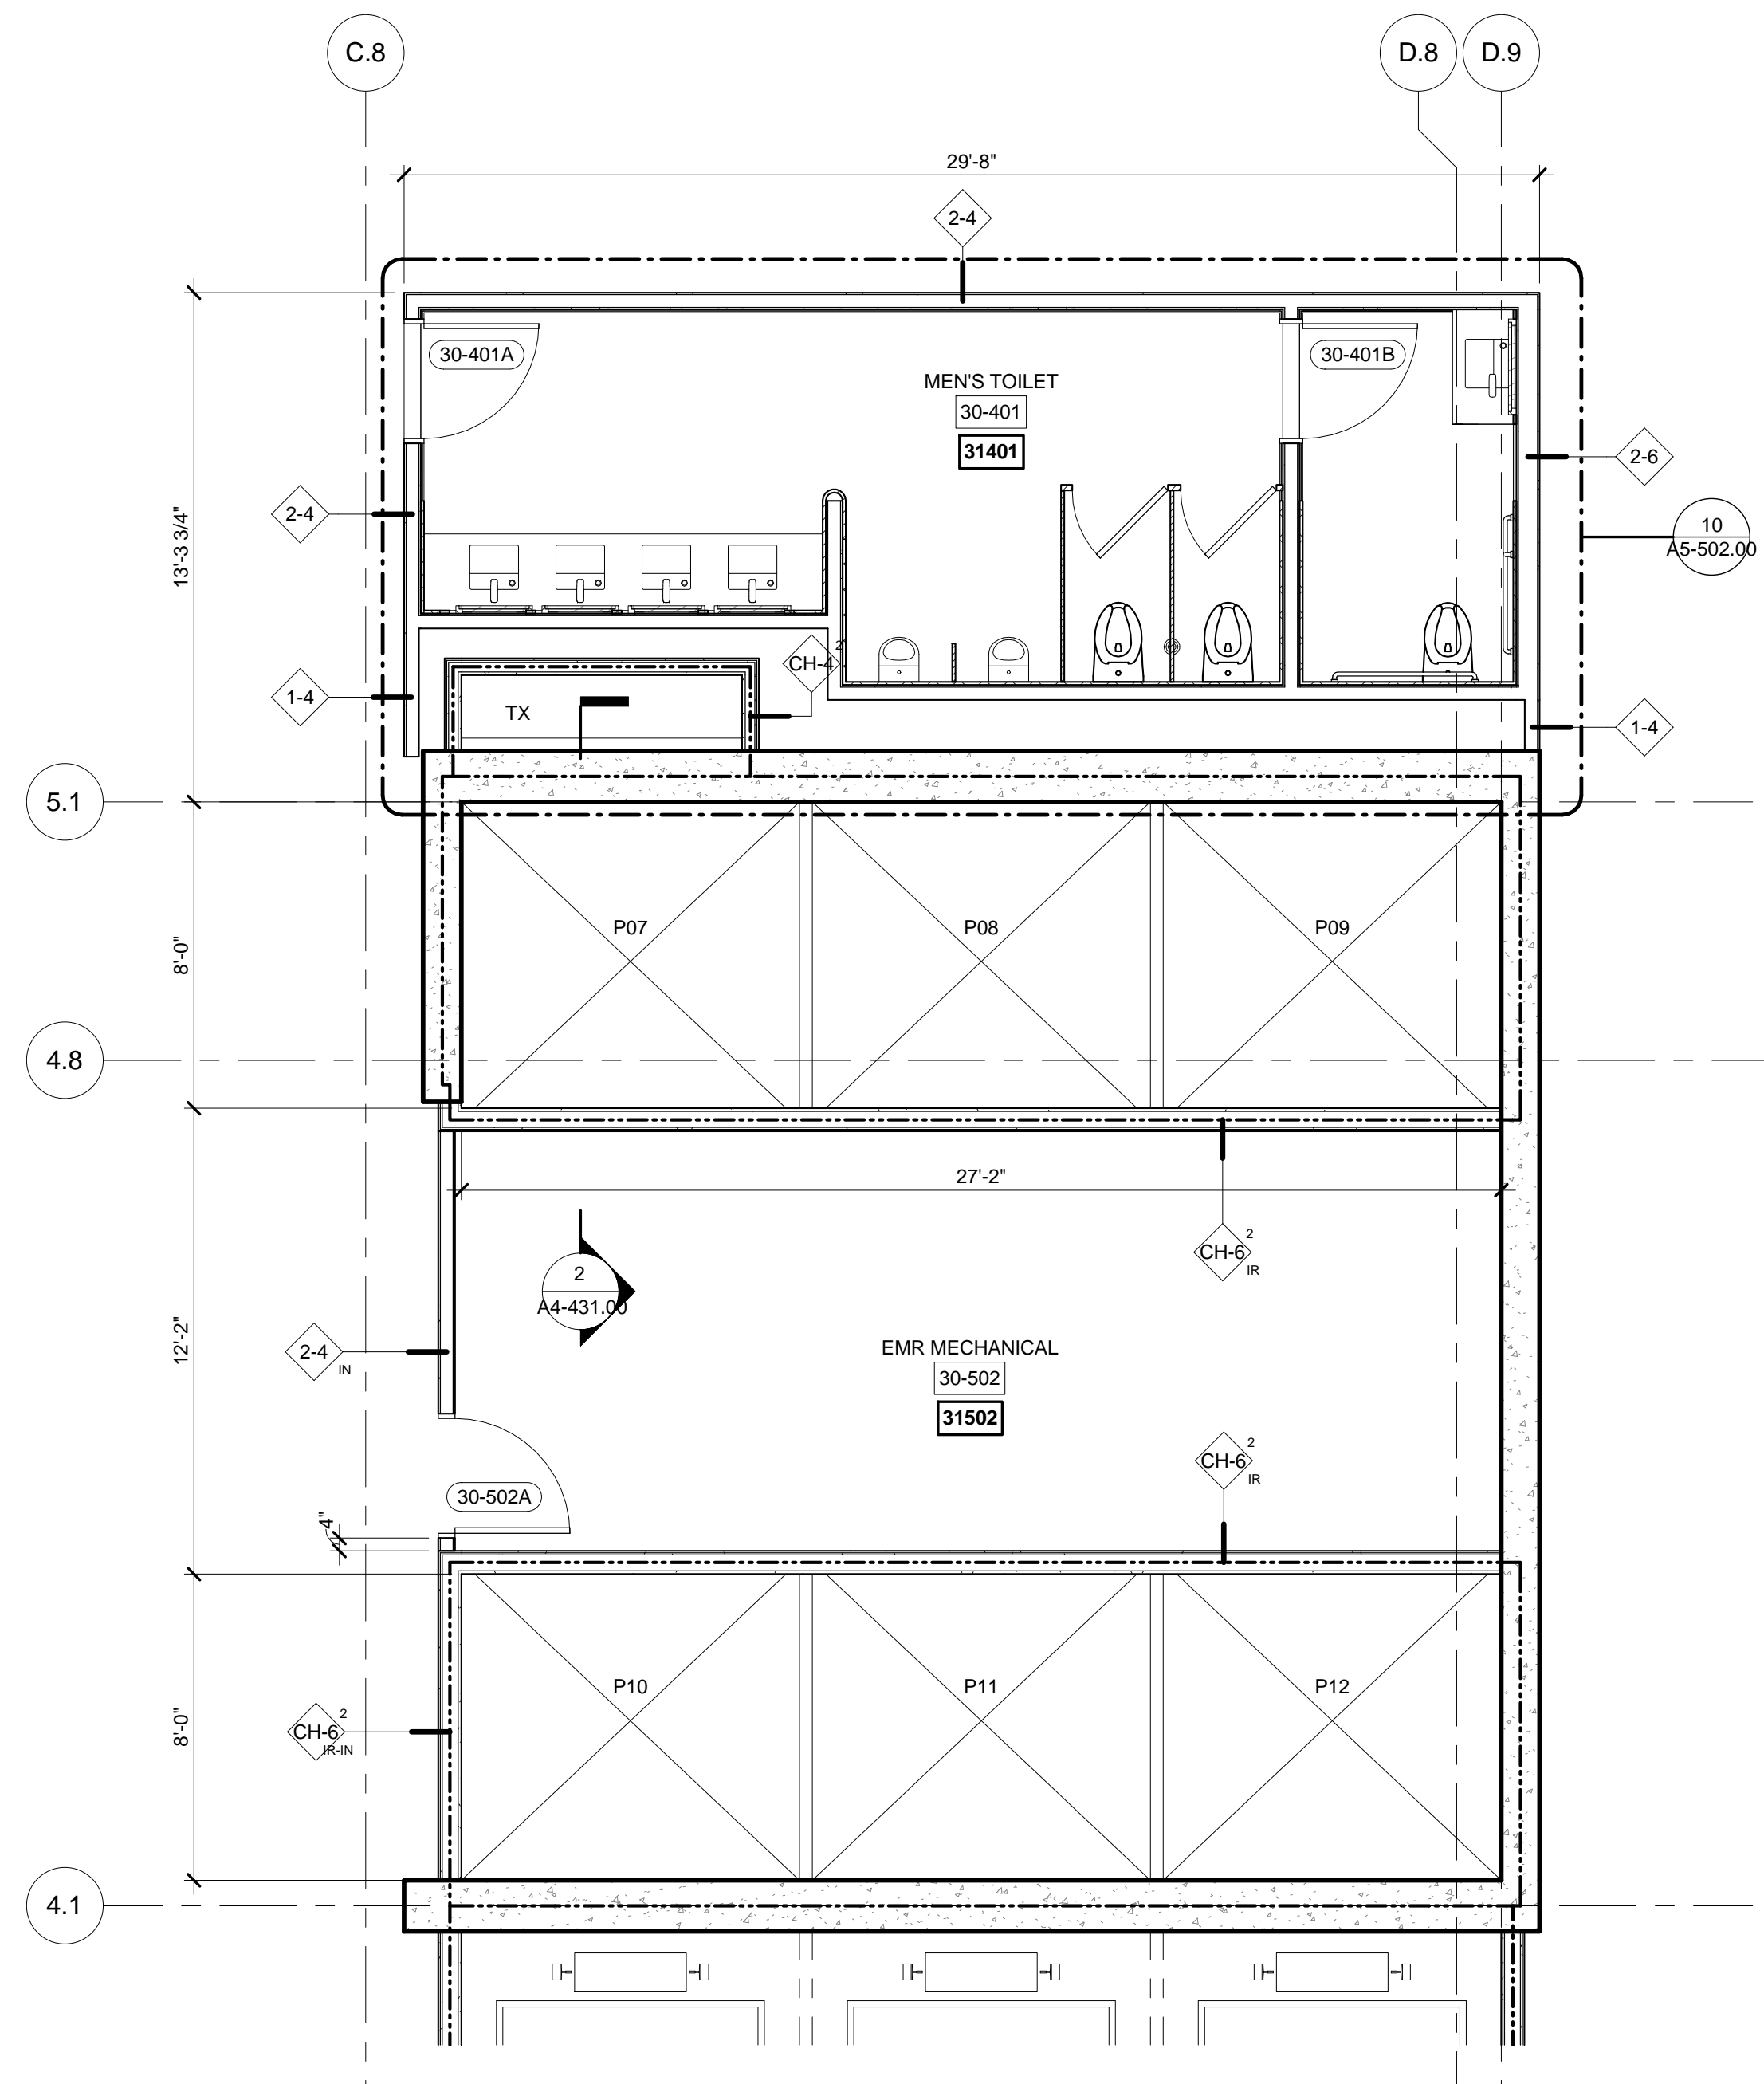


2 FLOORS 30 ENLARGED GROUP 2

SCALE: 1/4" = 1'-0"

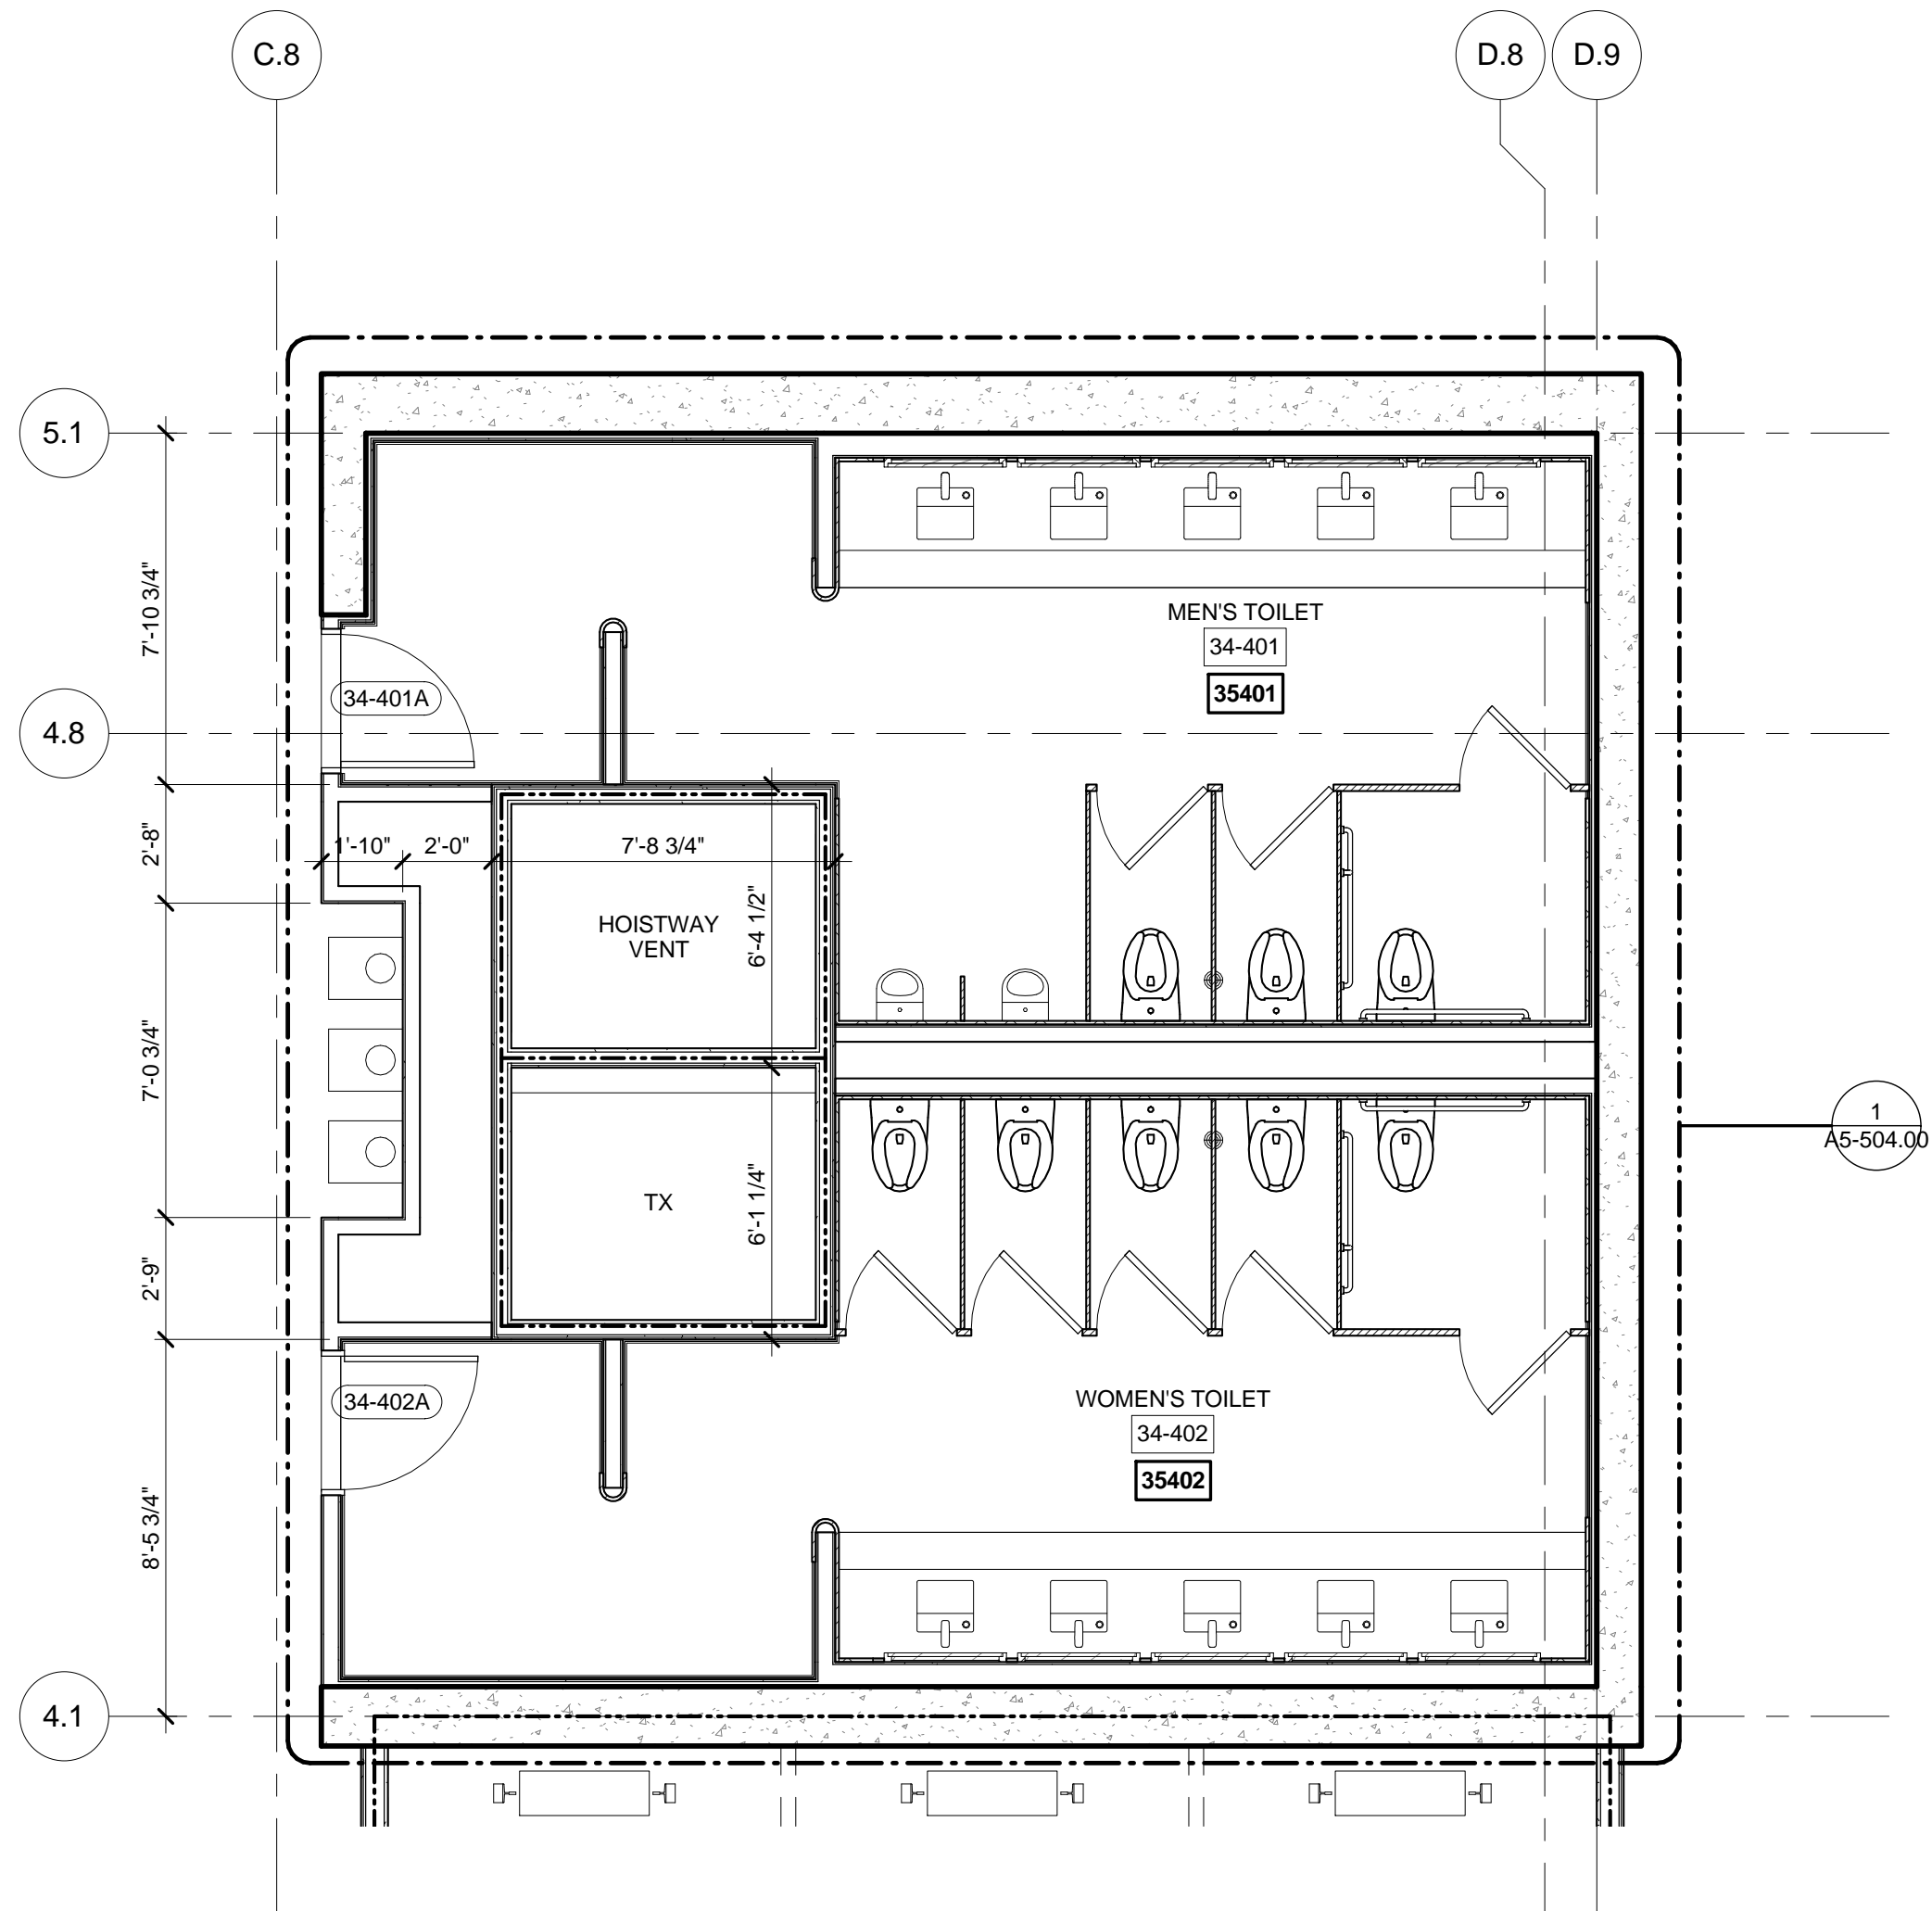


5 FLOORS 33-50 ENLARGED GROUP 2

SCALE: 1/4" = 1'-0"

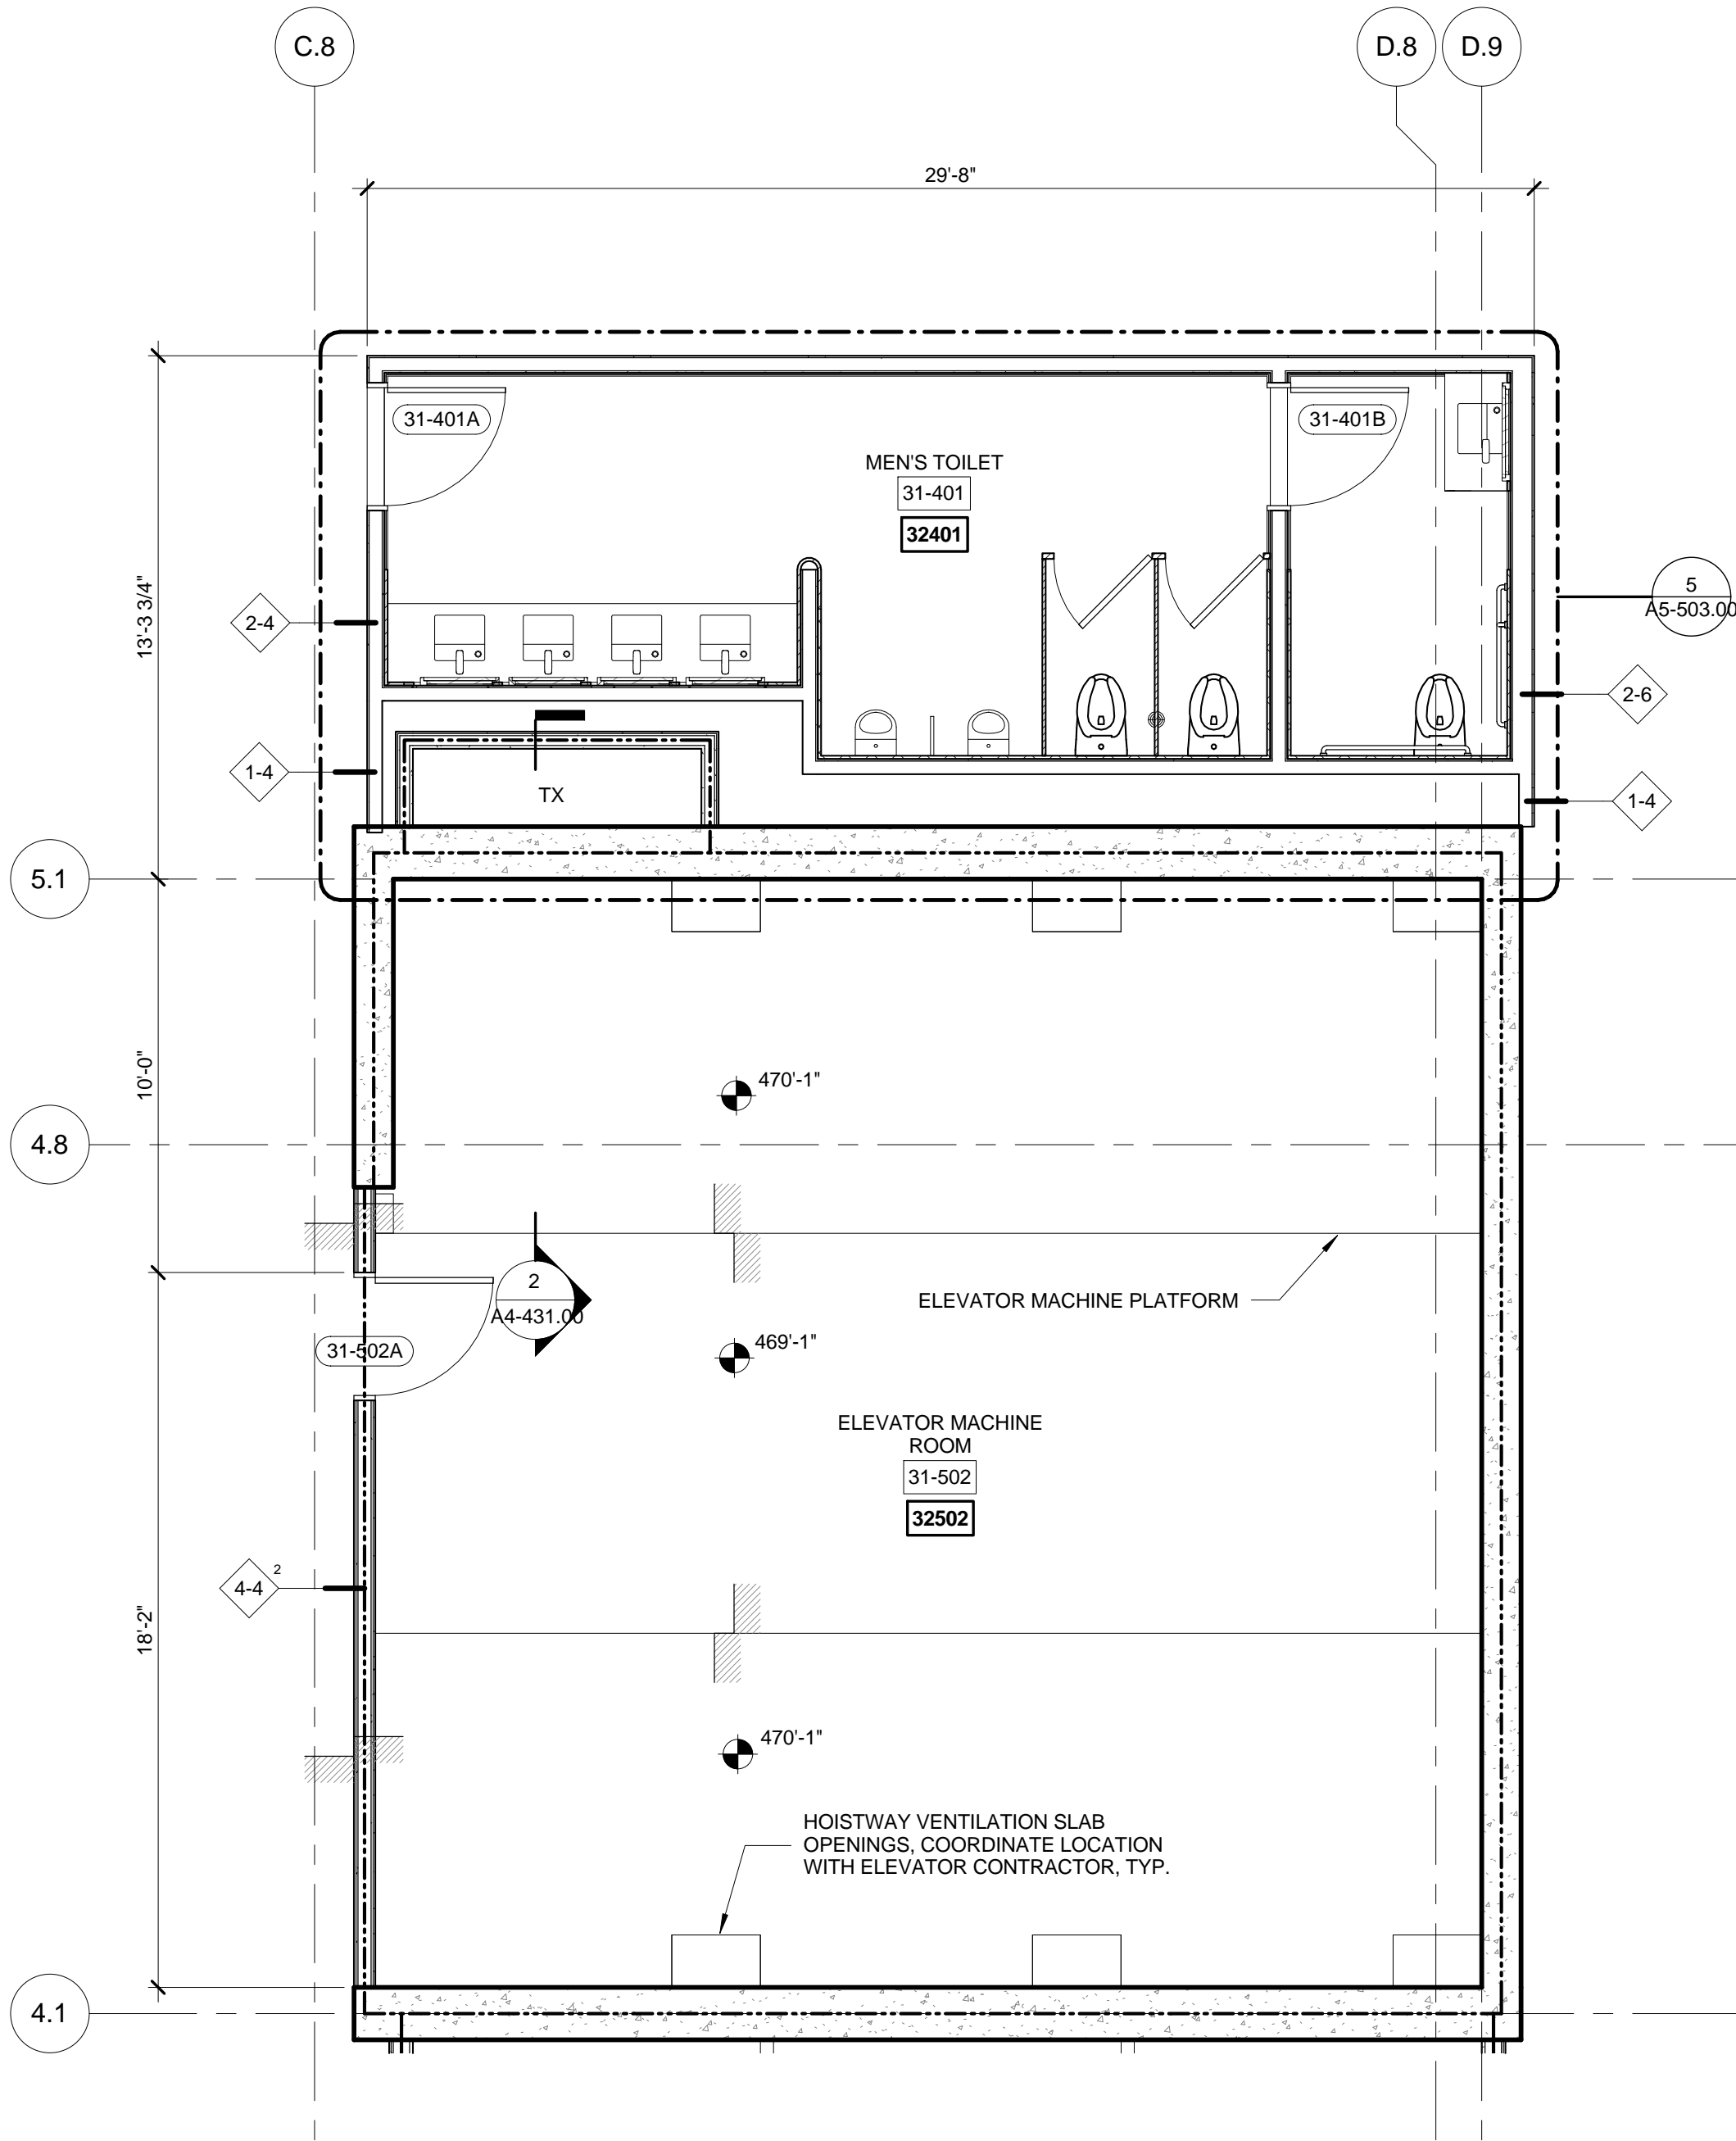

3 FLOORS 31 ENLARGED GROUP 2

SCALE: 1/4" = 1'-0"

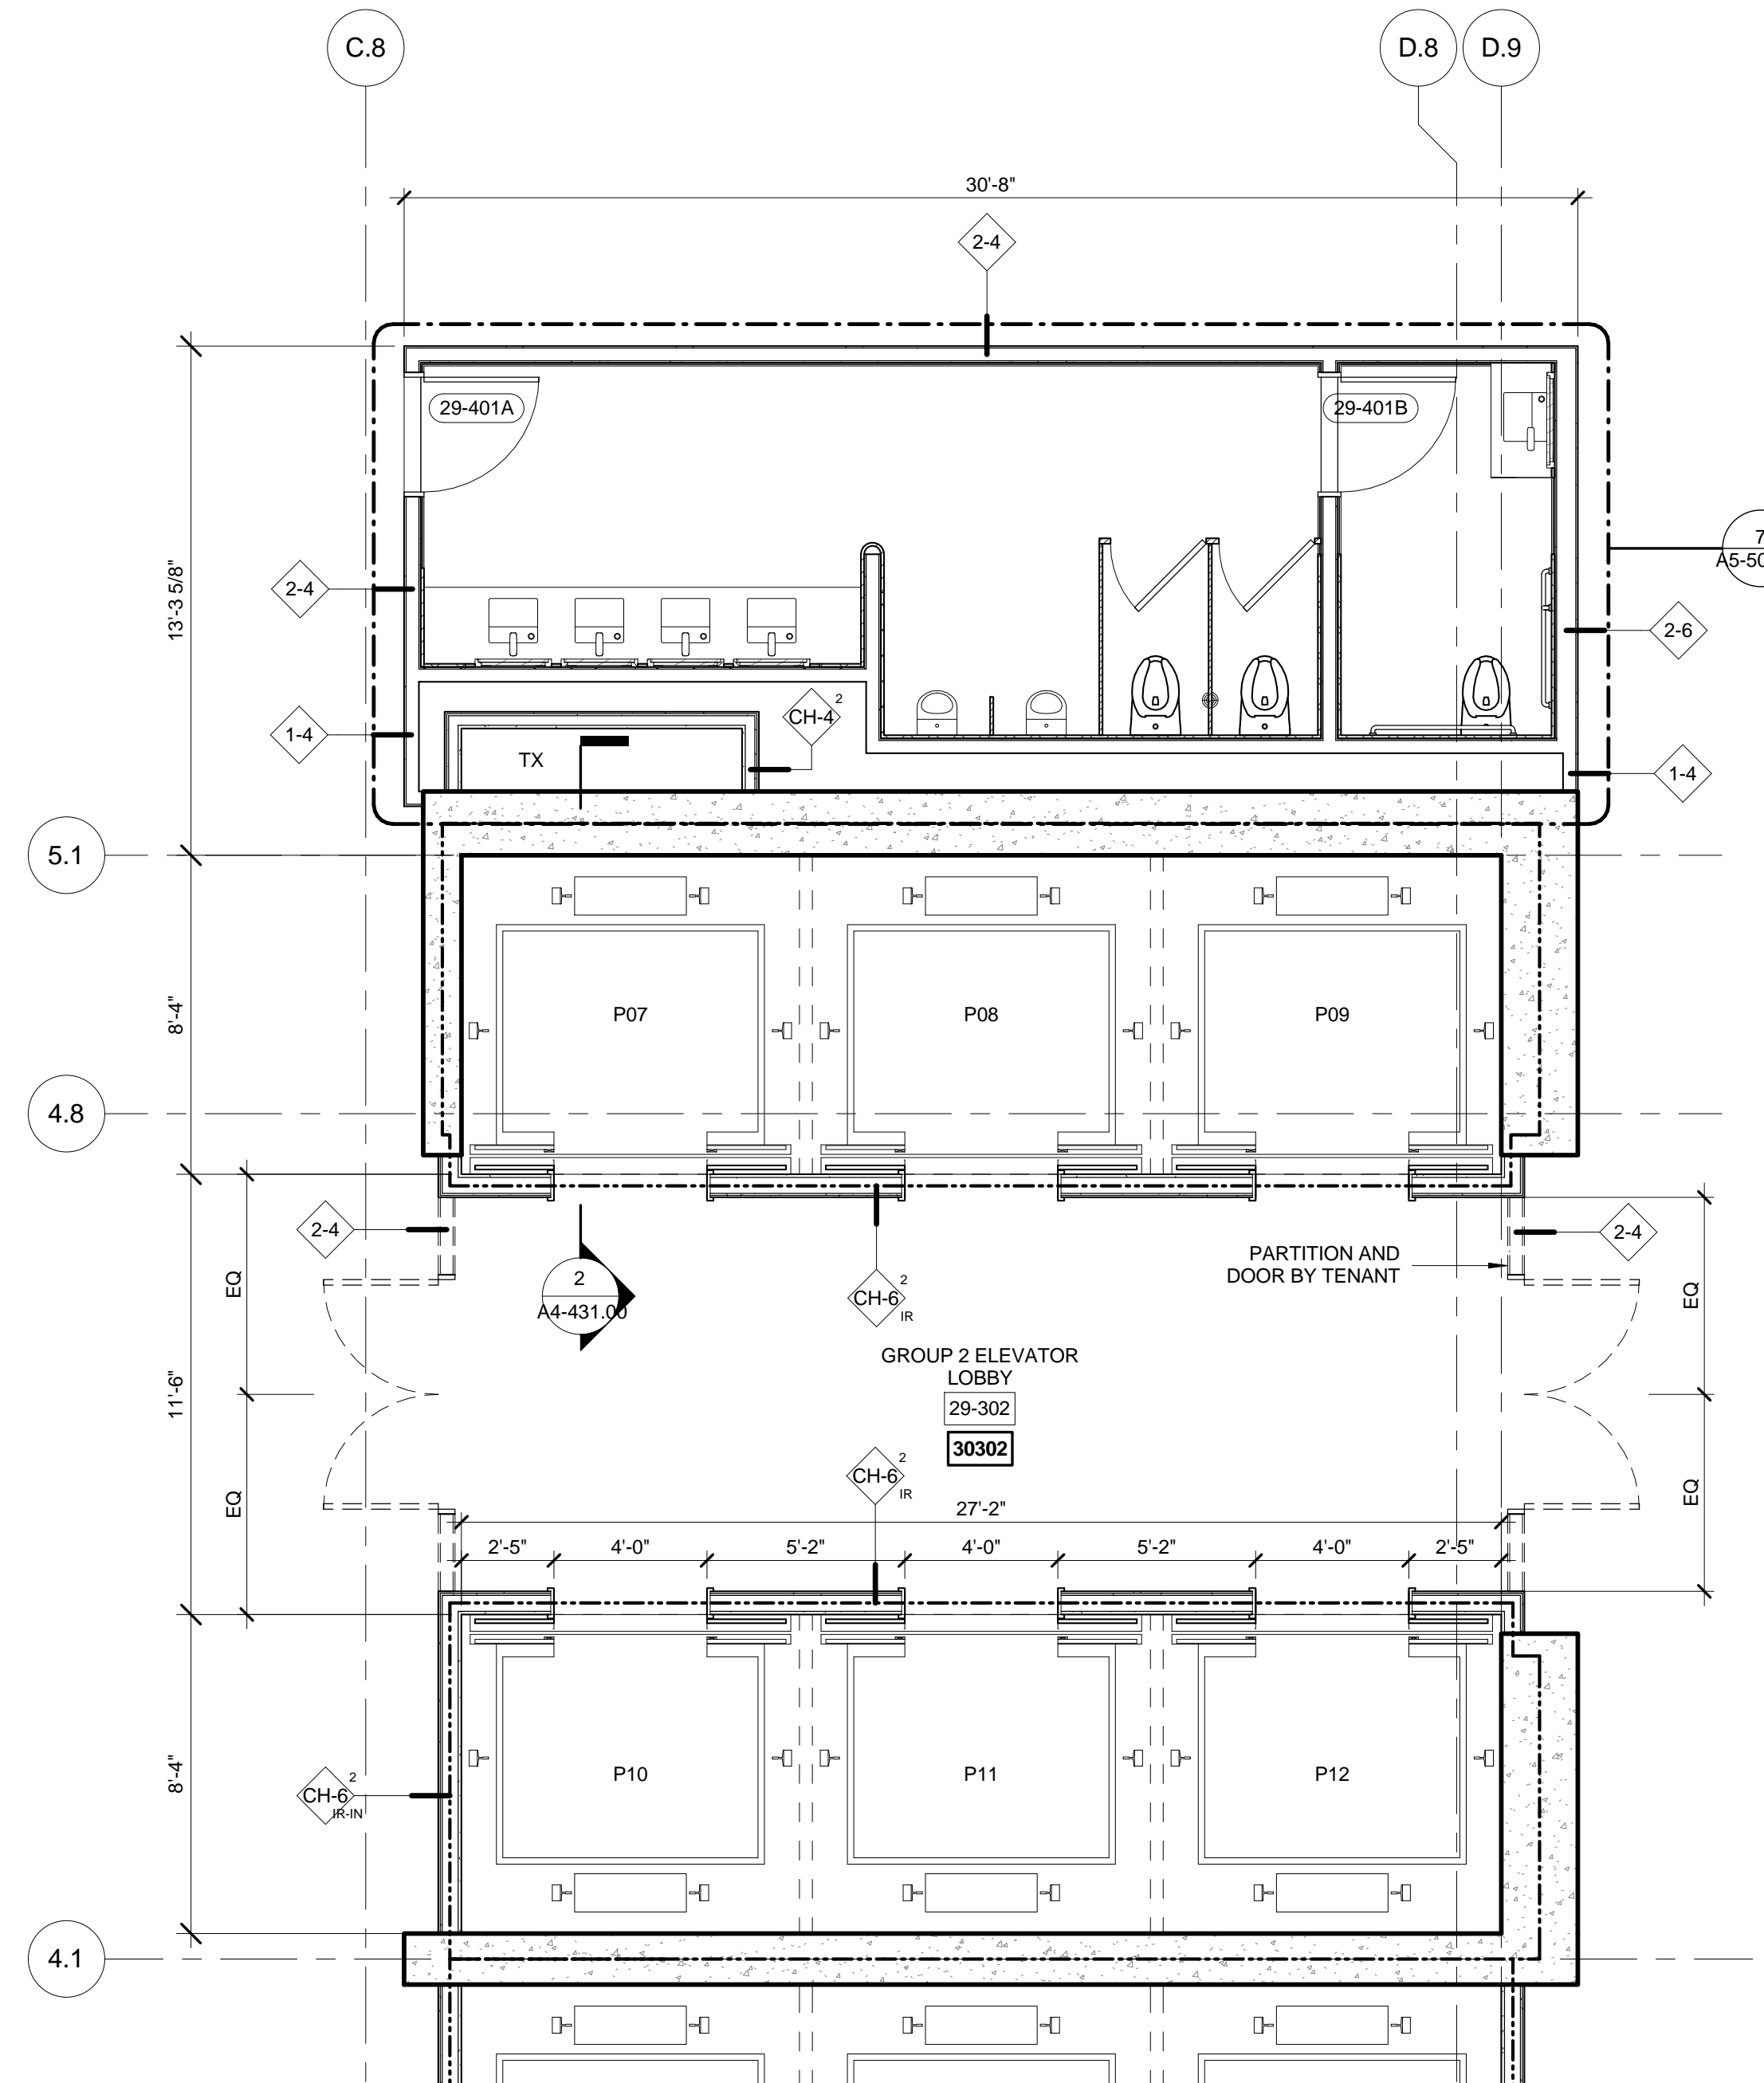

1 FLOORS 29 ENLARGED GROUP 2

SCALE: 1/4" = 1'-0"

2 D.O.B. BUILDING PERMIT FILING 05/01/2015

No. Description Date

Key Plan

Date: 05/13/2015
Project No: 55HY
Division: 55HY
Sheet Number: 55HY-A4-416.00

Drawing Title

ENLARGED PLANS
GROUP-2

Drawing Number

A4-416.00
SHEET 7 OF 31

© 2015 KOHN PEDERSEN FOX ASSOCIATES PC. All rights reserved.



Client
Related Companies
60 Columbus Circle
New York, NY 10023
Tel: 212.801.1000 Fax: 212.801.1048

Oxford Properties Group
320 Park Avenue, 17th Floor
New York, NY 10022
Tel: 212.986.7514 Fax: 212.986.7510

Mitsui Fudosan America, Inc.
1251 Avenue of the Americas, Suite 800
New York, NY 10020
Tel: 212.403.5600 Fax: 212.403.5657

Architect
Kohn Pedersen Fox Associates PC
Architects & Planning Consultants
11 West 42nd Street
New York, New York 10036
TEL: 212.977.6500 FAX: 212.956.2526

Structural Engineer
WSP
228 East 45th Street, 3rd Floor
New York, NY 10017
Tel: 212.687.9888 Fax: 646.487.5501

Mechanical, Electrical, Plumbing, Fire Protection
WSP
512 Seventh Avenue
New York, NY 10018
Tel: 212.552.9600

2. D.O.B. BUILDING PERMIT FILING 05/01/2015

No. Description Date

Rev. Plan

Date: 05/13/2015
Project No: 55HY
Author: SSNY
Sheet Number: 55HY-A4-417.00

Drawing Title


ENLARGED PLANS
GROUP-3

Drawing Number


A4-417.00

SHEET 8 OF 31


© 2015 KOHN PEDERSEN FOX ASSOCIATES PC. All rights reserved.

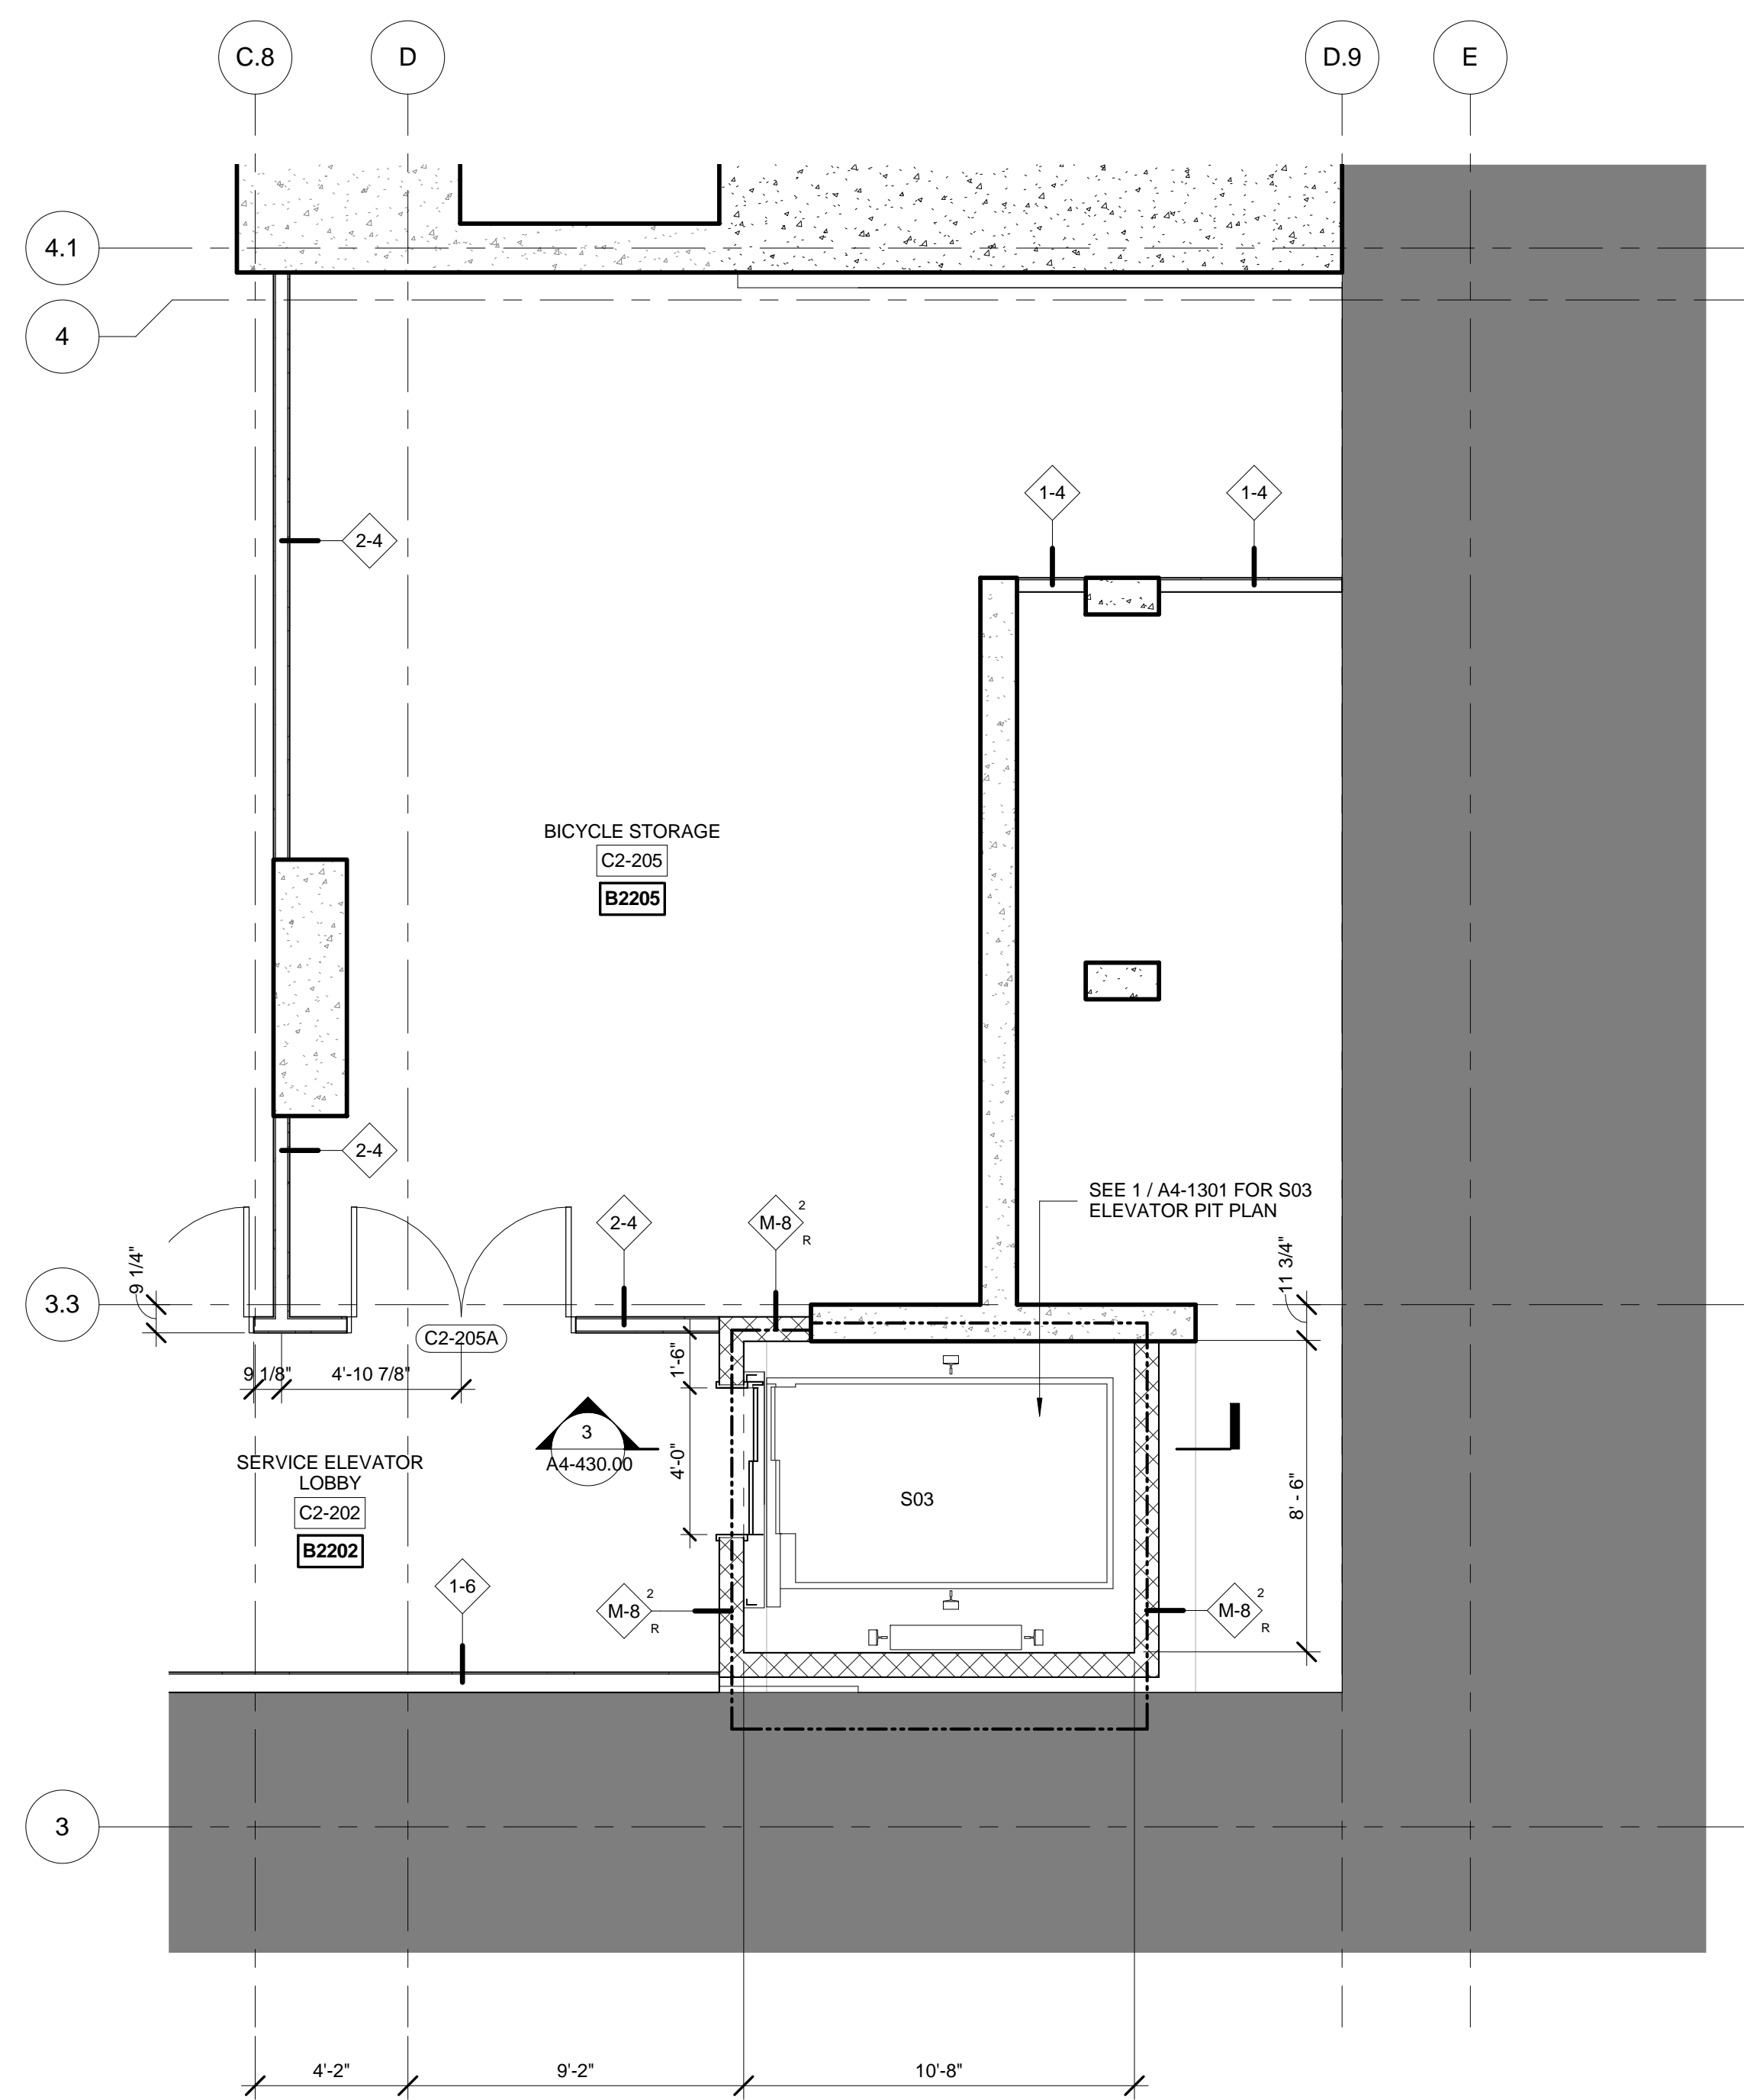


2 FLOORS C2 ENLARGED GROUP 3
SCALE: 1/4" = 1'-0"

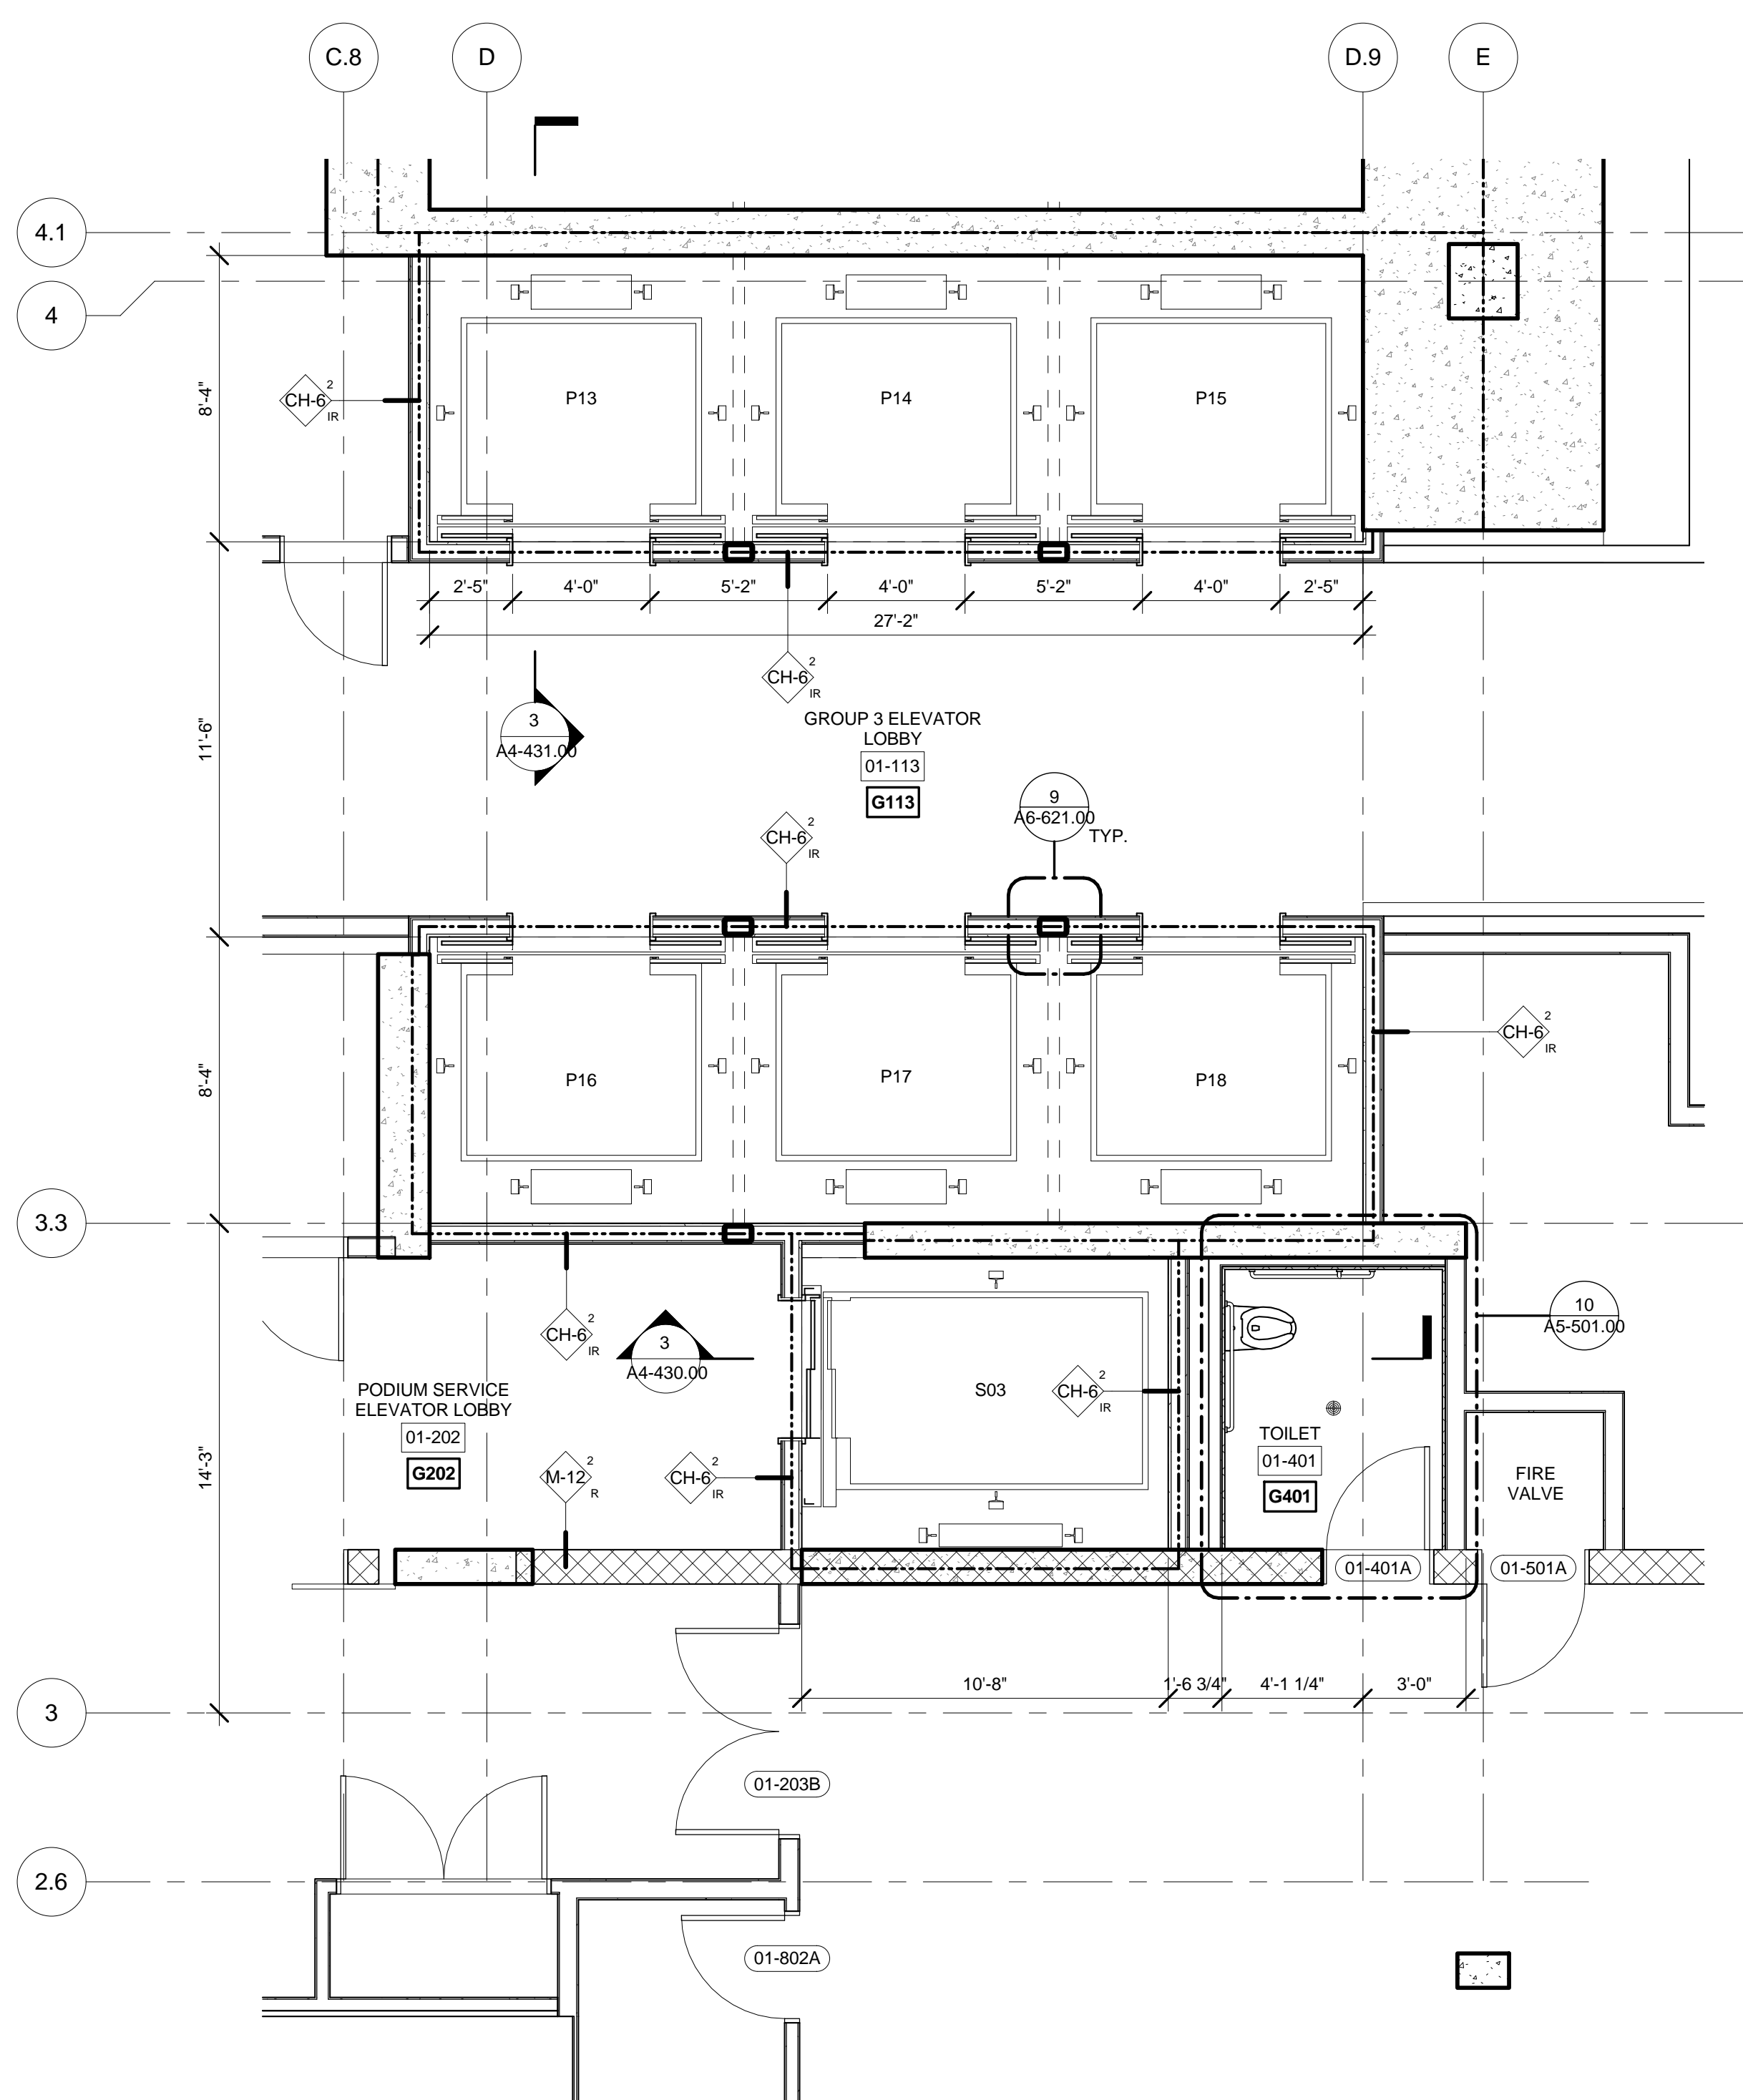


4 FLOORS 01 ENLARGED GROUP 3
SCALE: 1/4" = 1'-0"

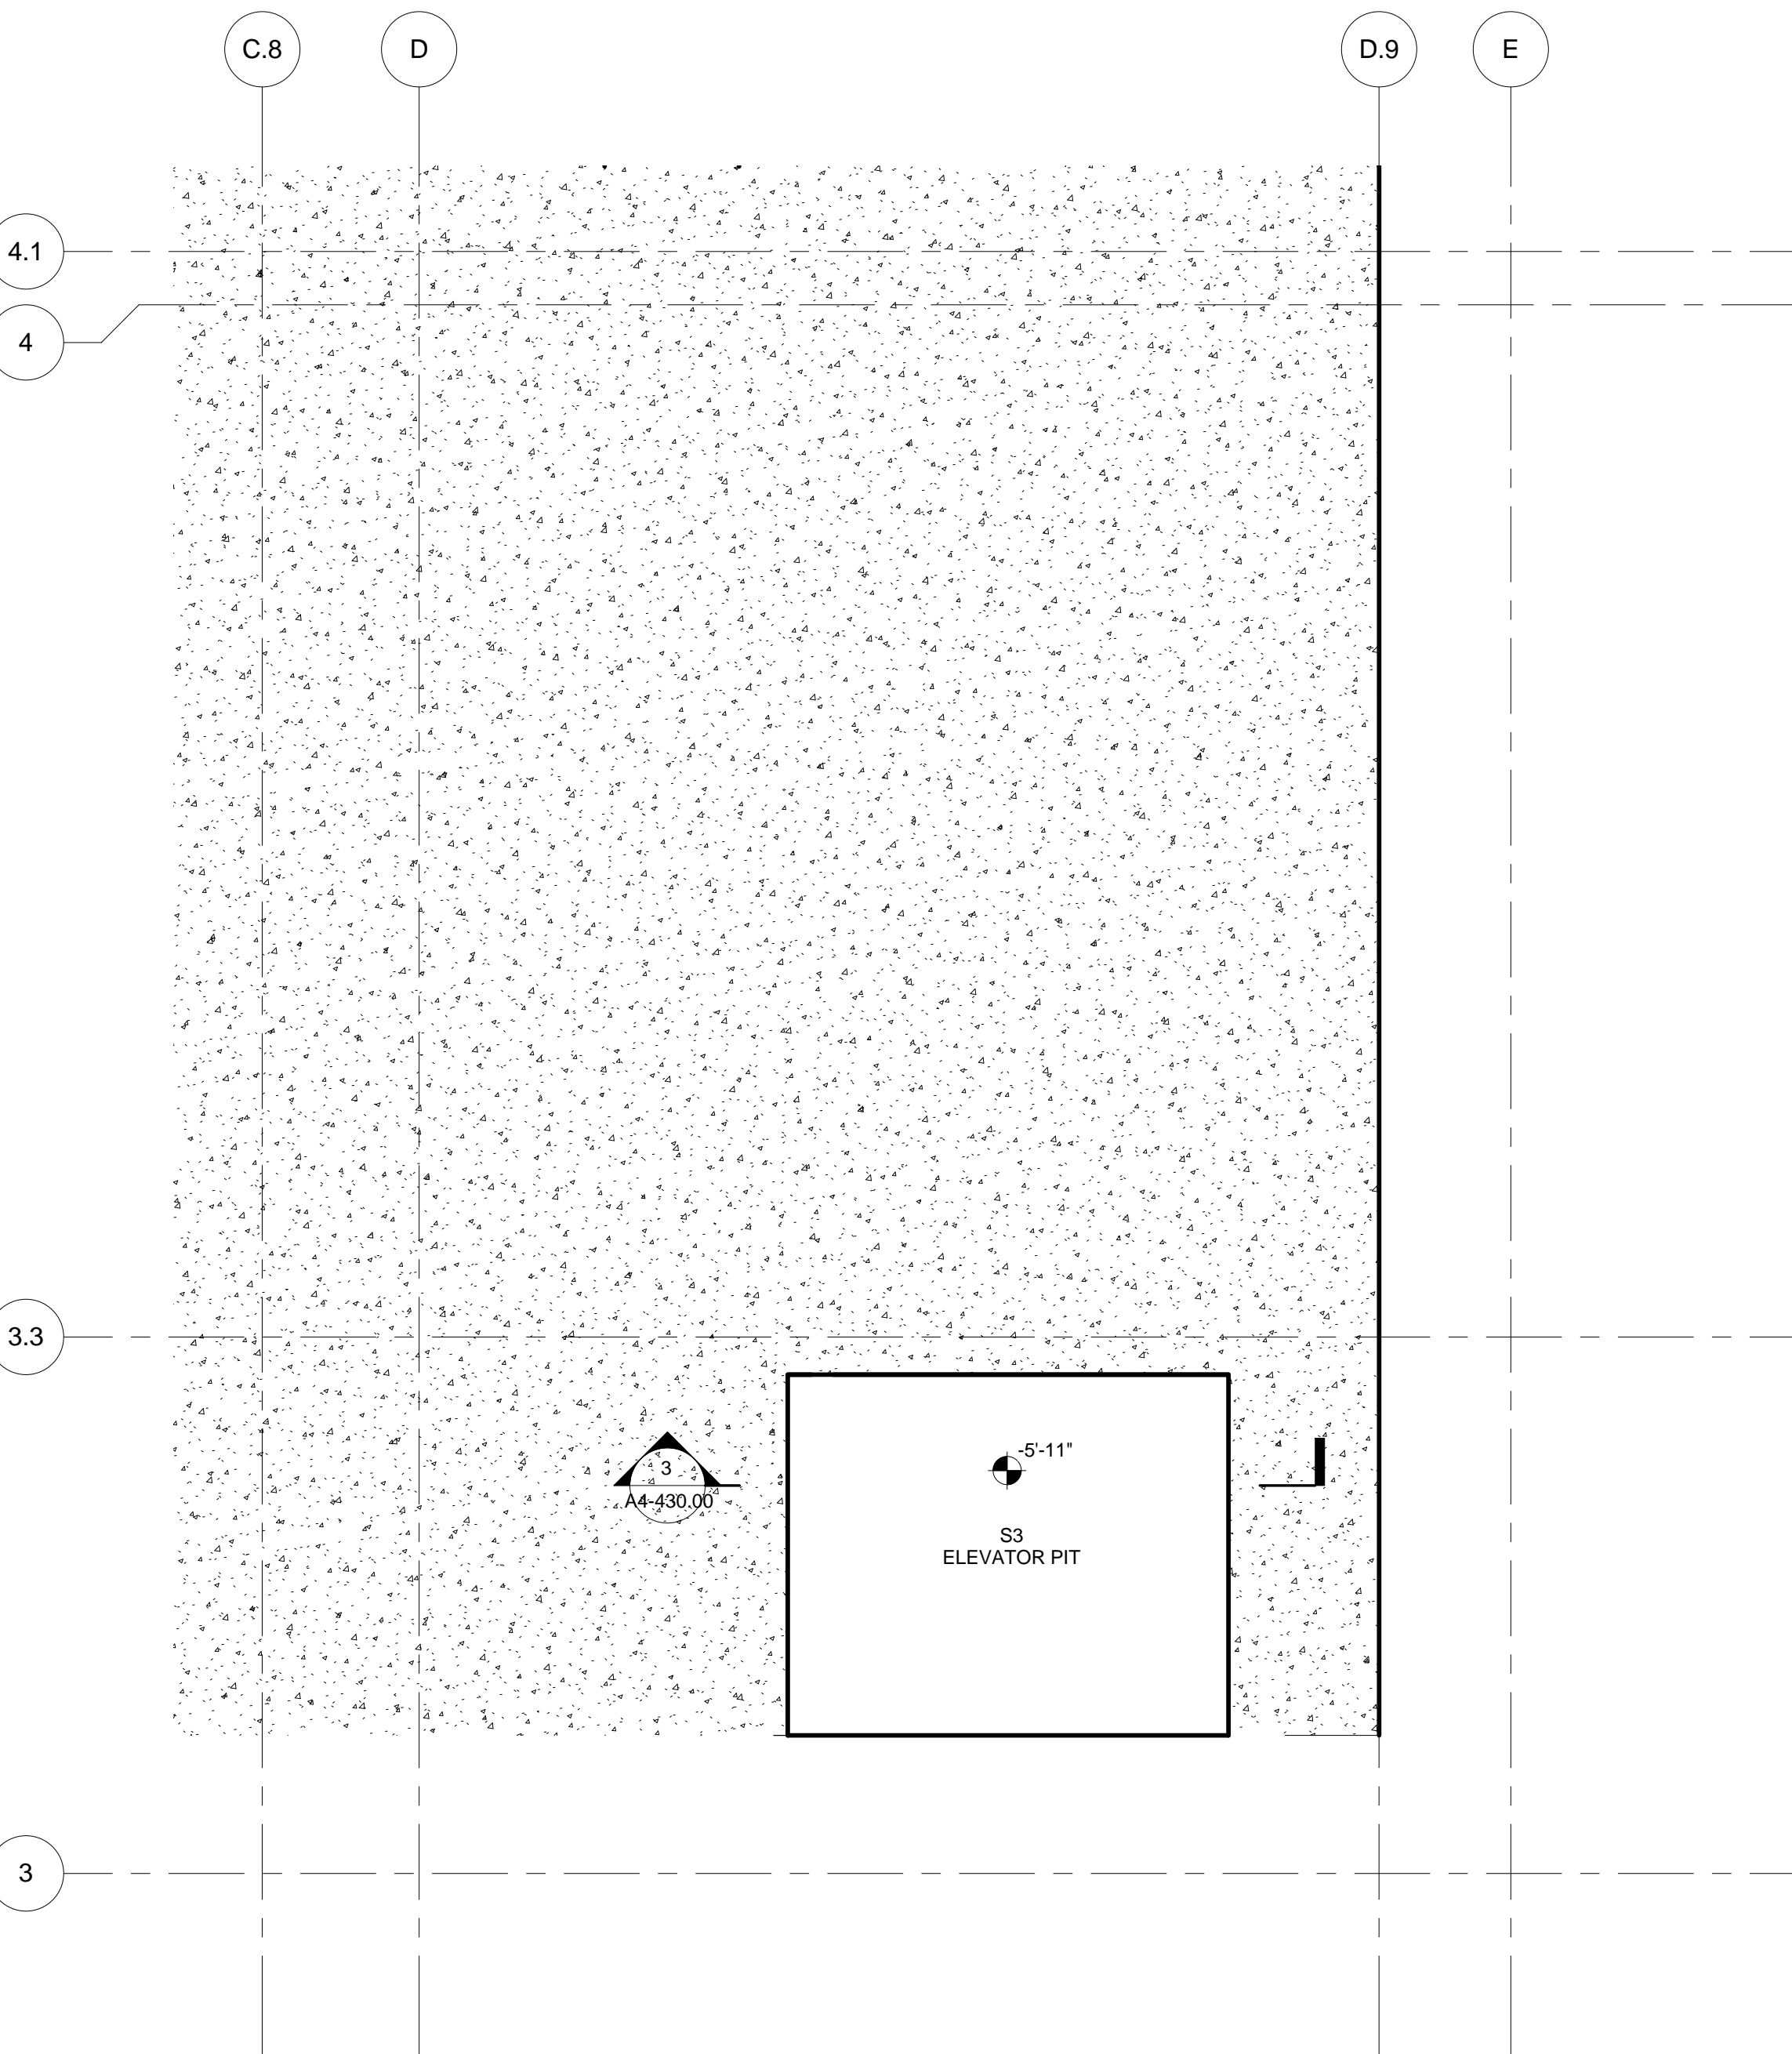


1 FLOORS C2 PIT ENLARGED GROUP 3
SCALE: 1/4" = 1'-0"

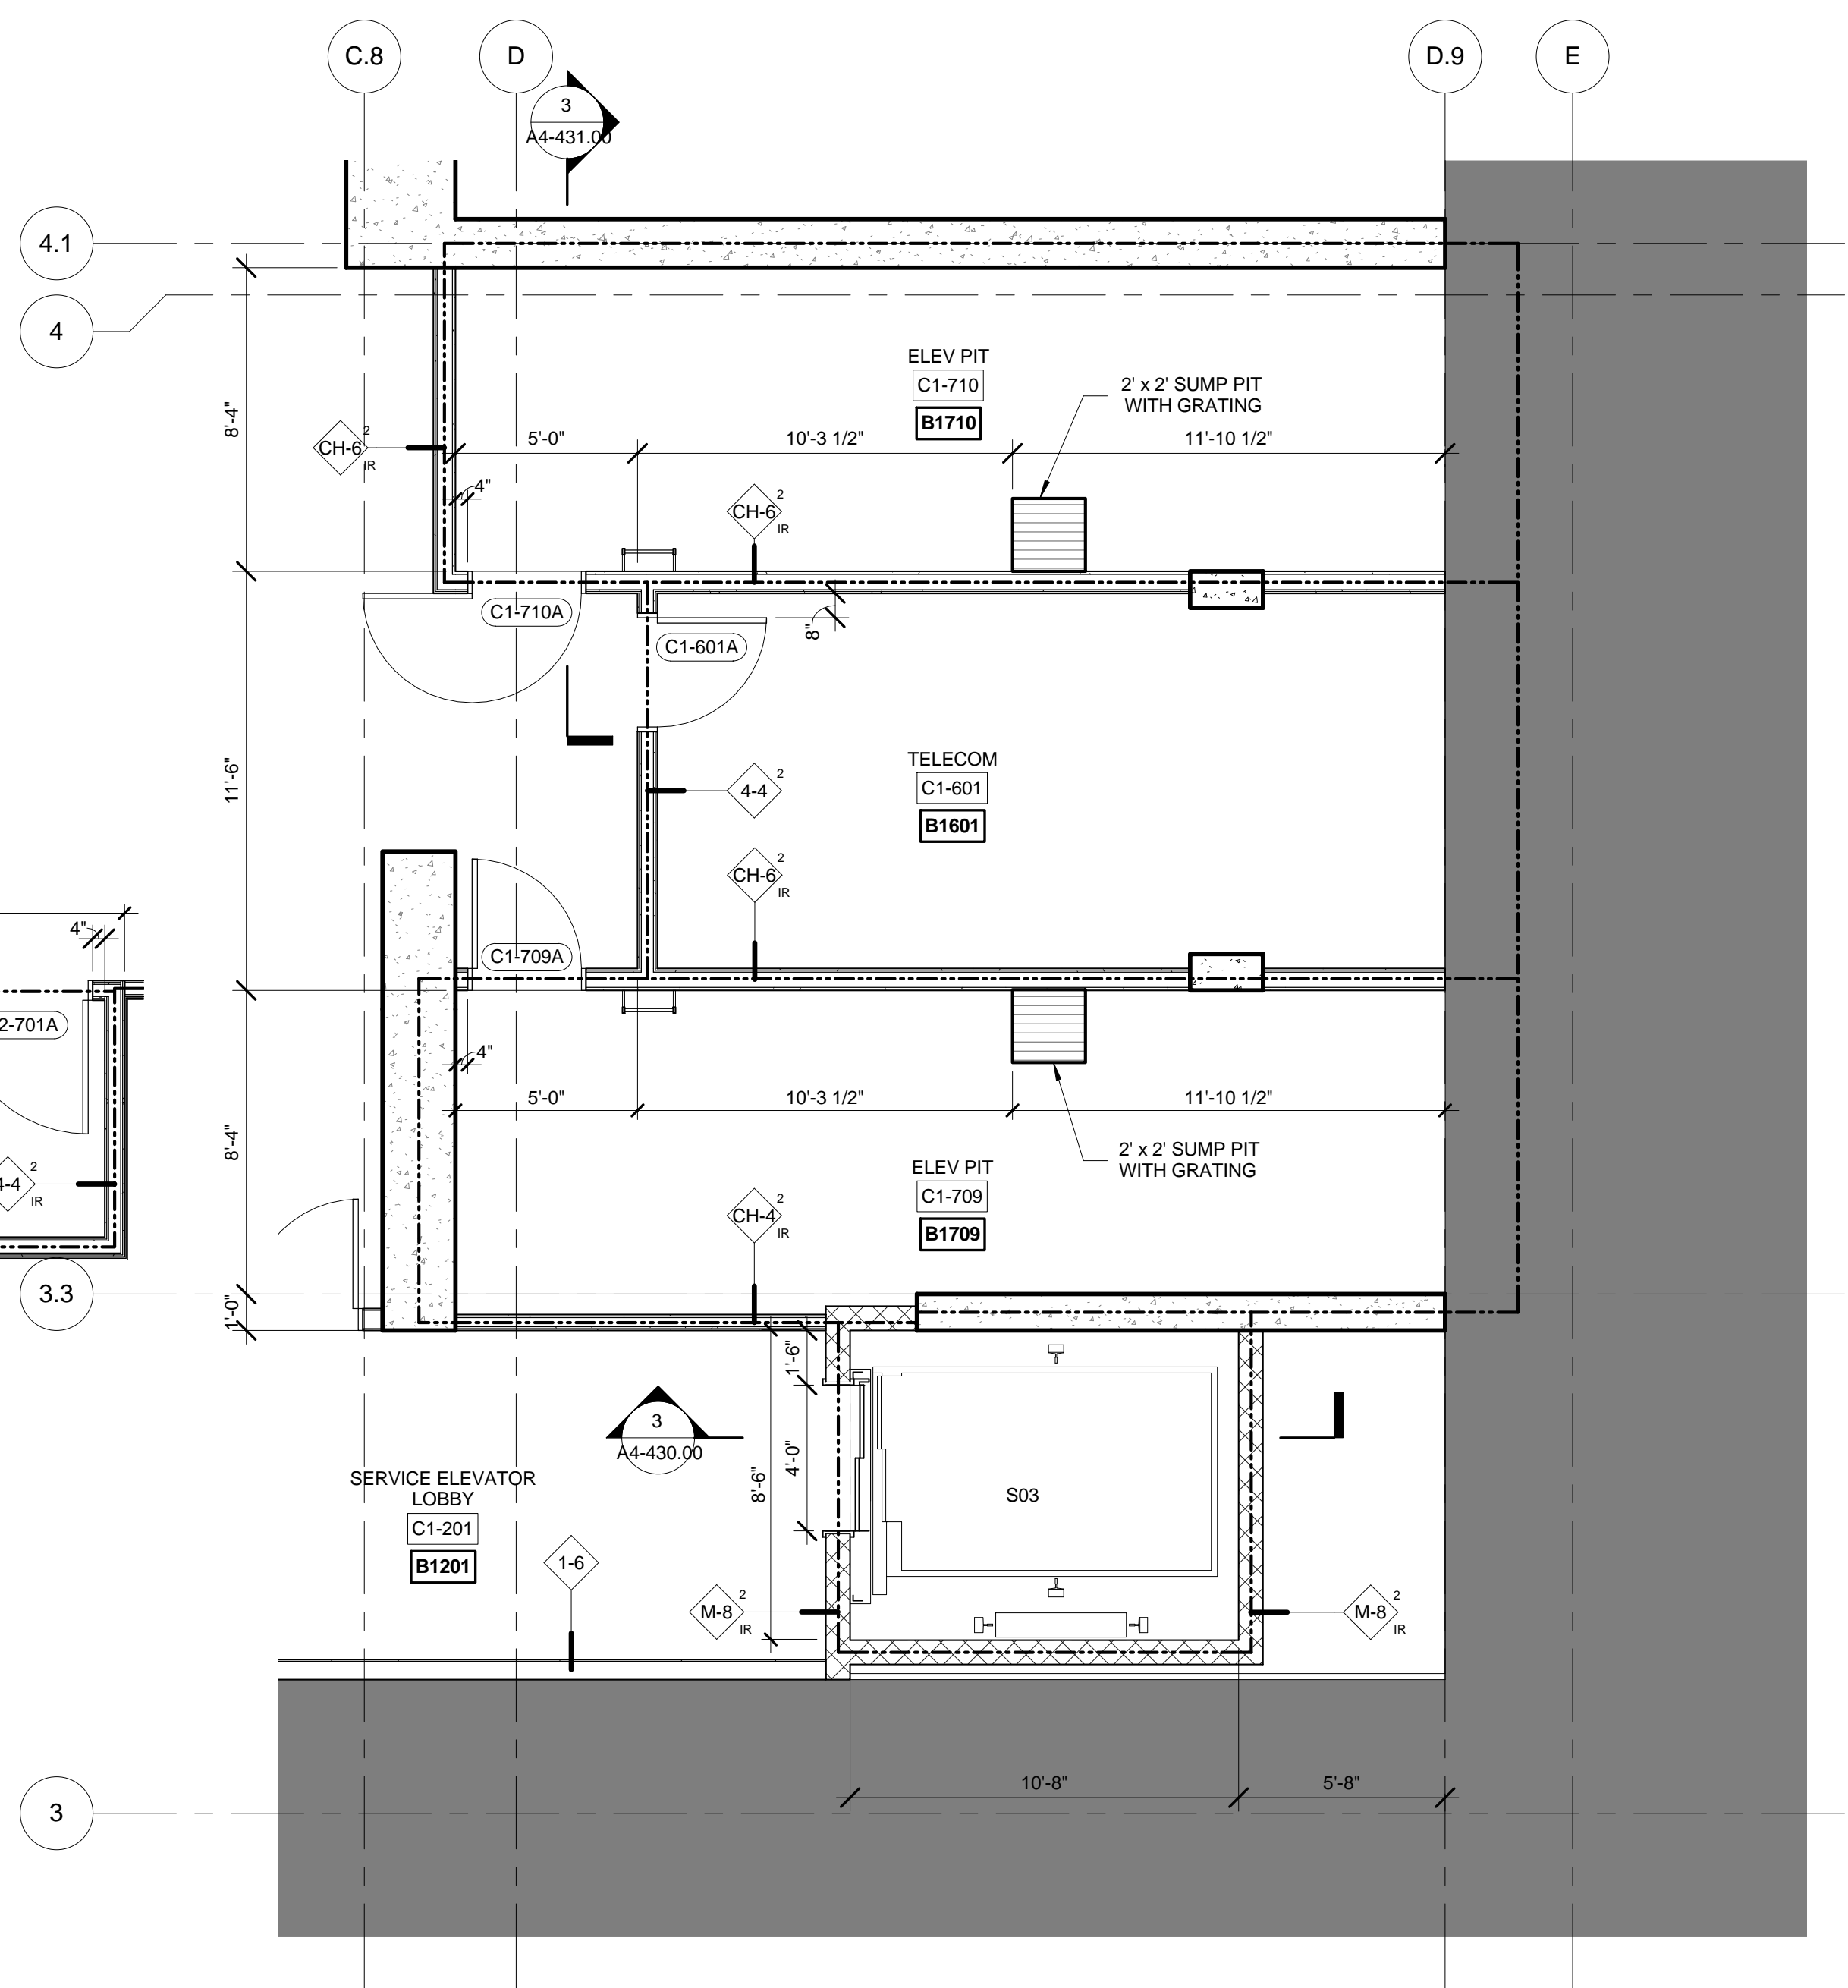

3 FLOORS C1 ENLARGED GROUP 3
SCALE: 1/4" = 1'-0"

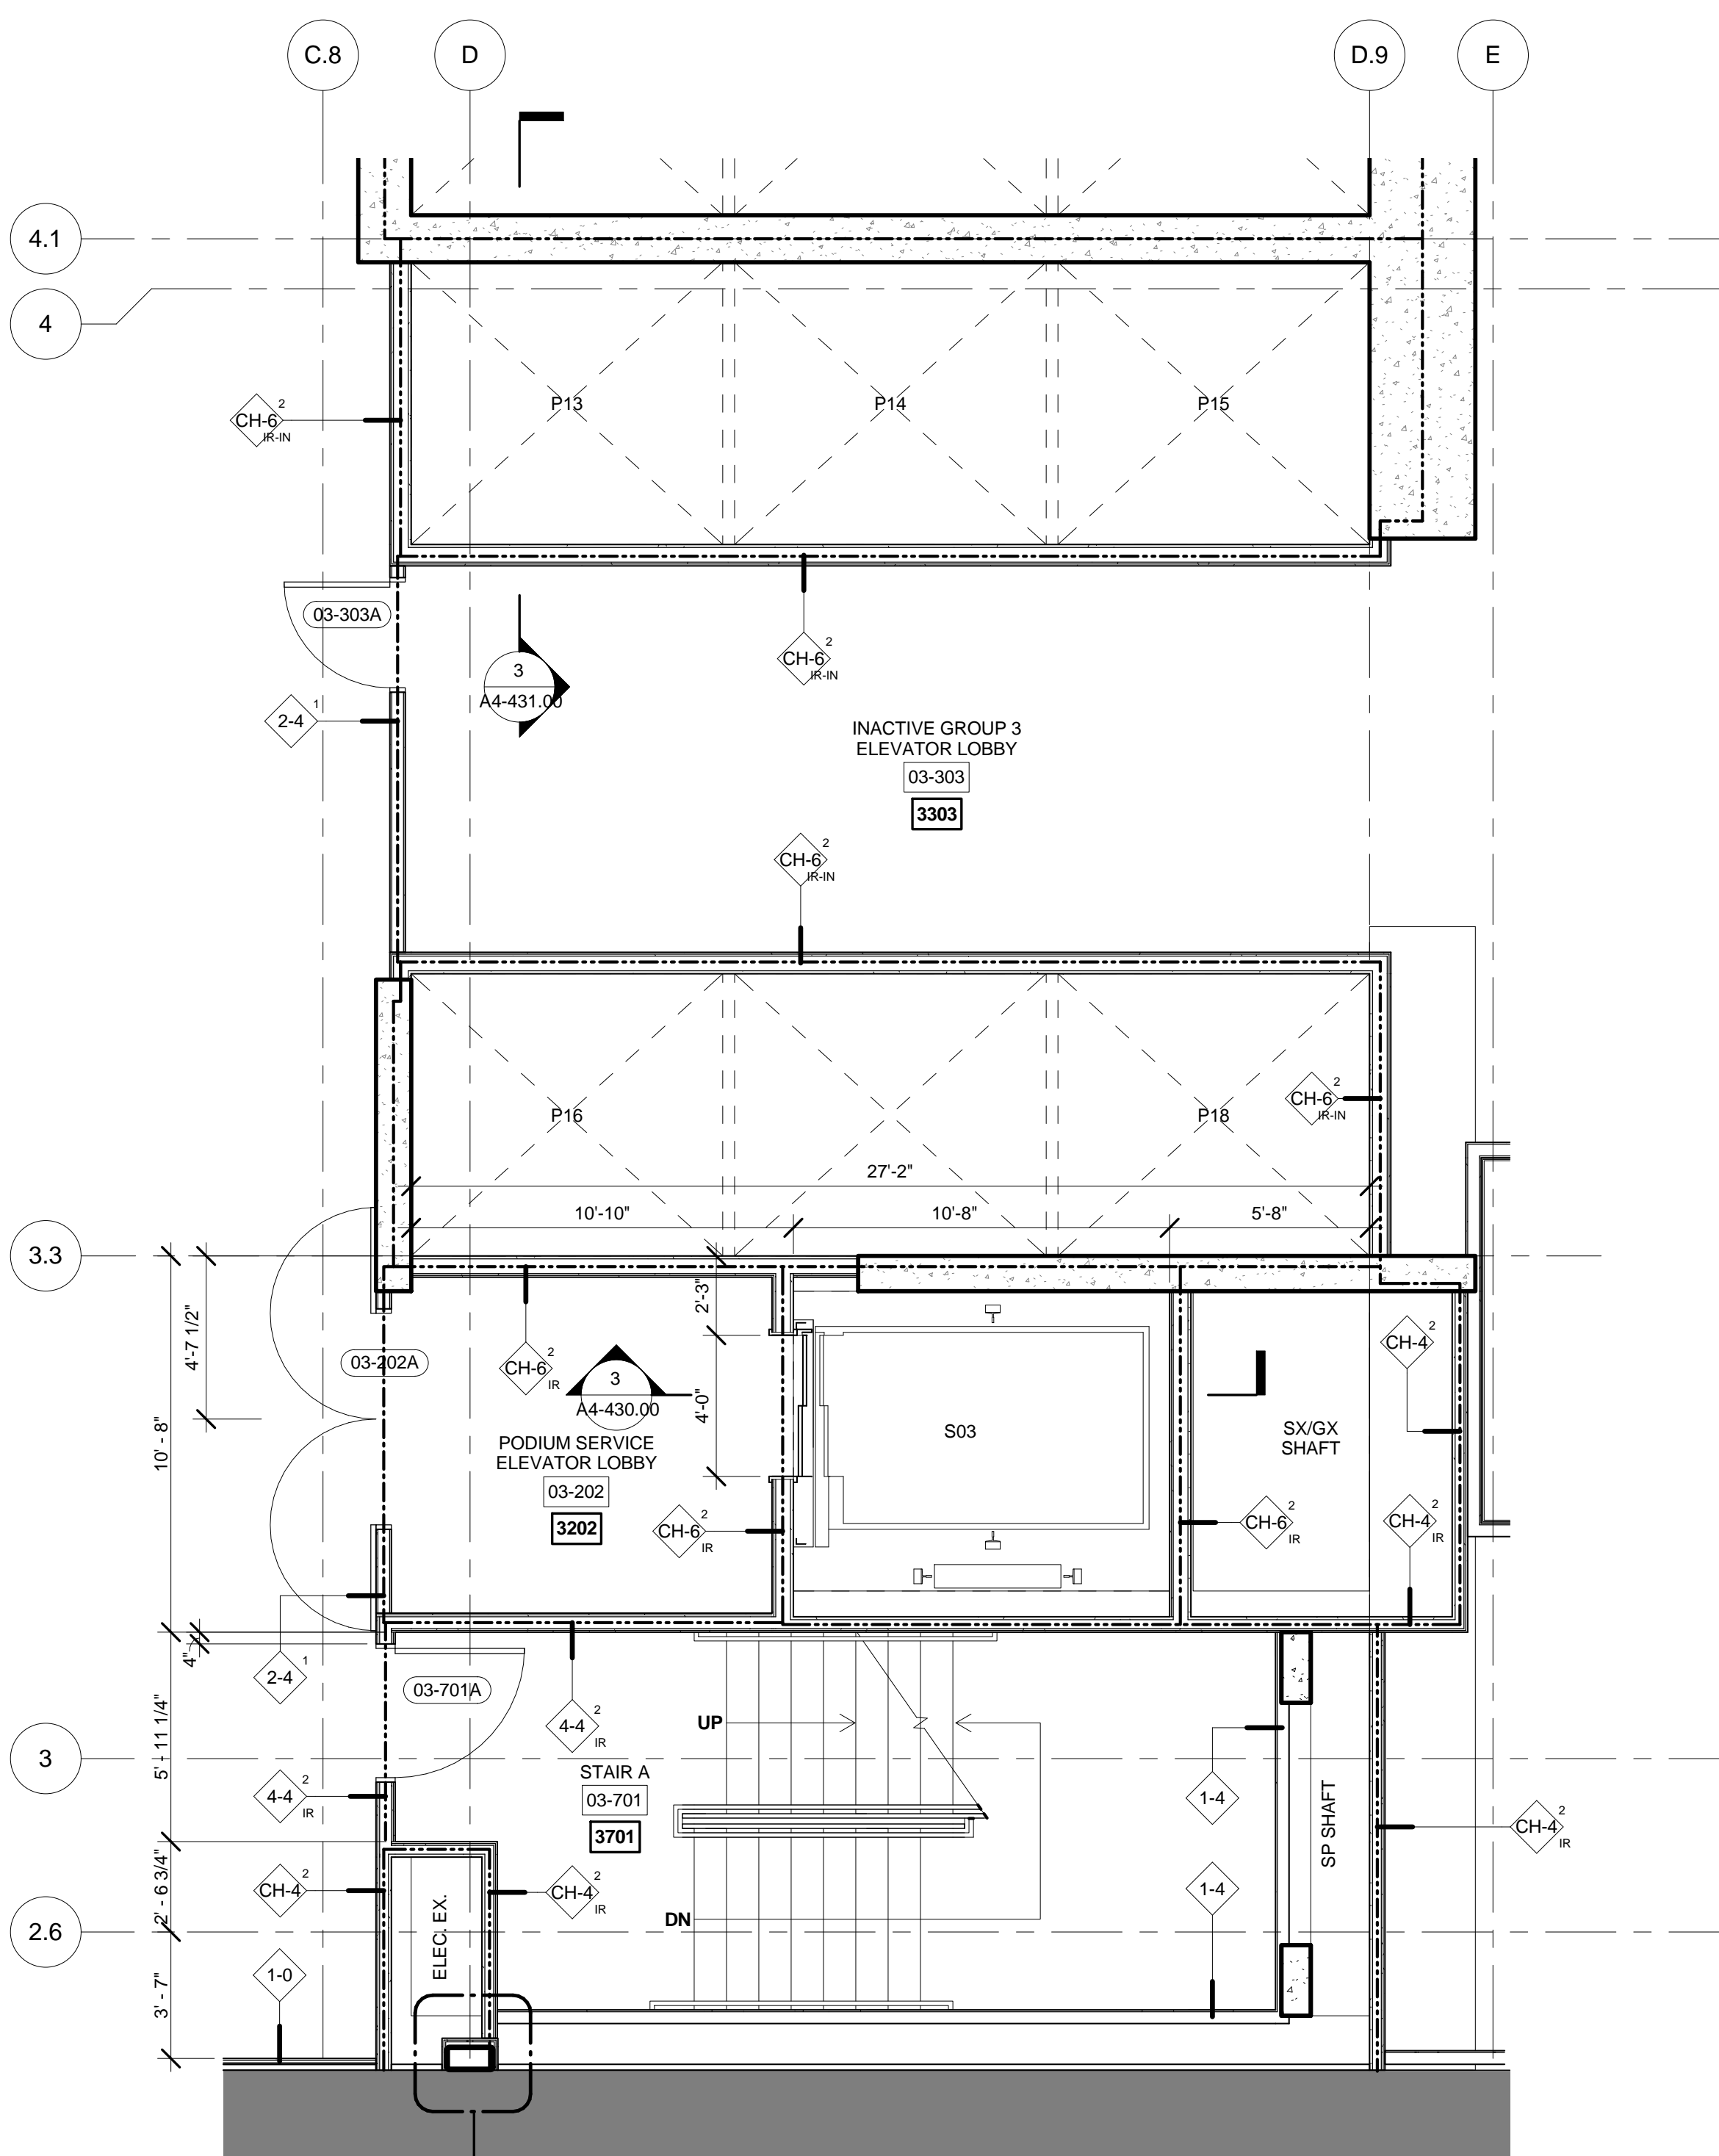

6 FLOORS 03-05 ENLARGED GROUP 3
SCALE: 1/4" = 1'-0"

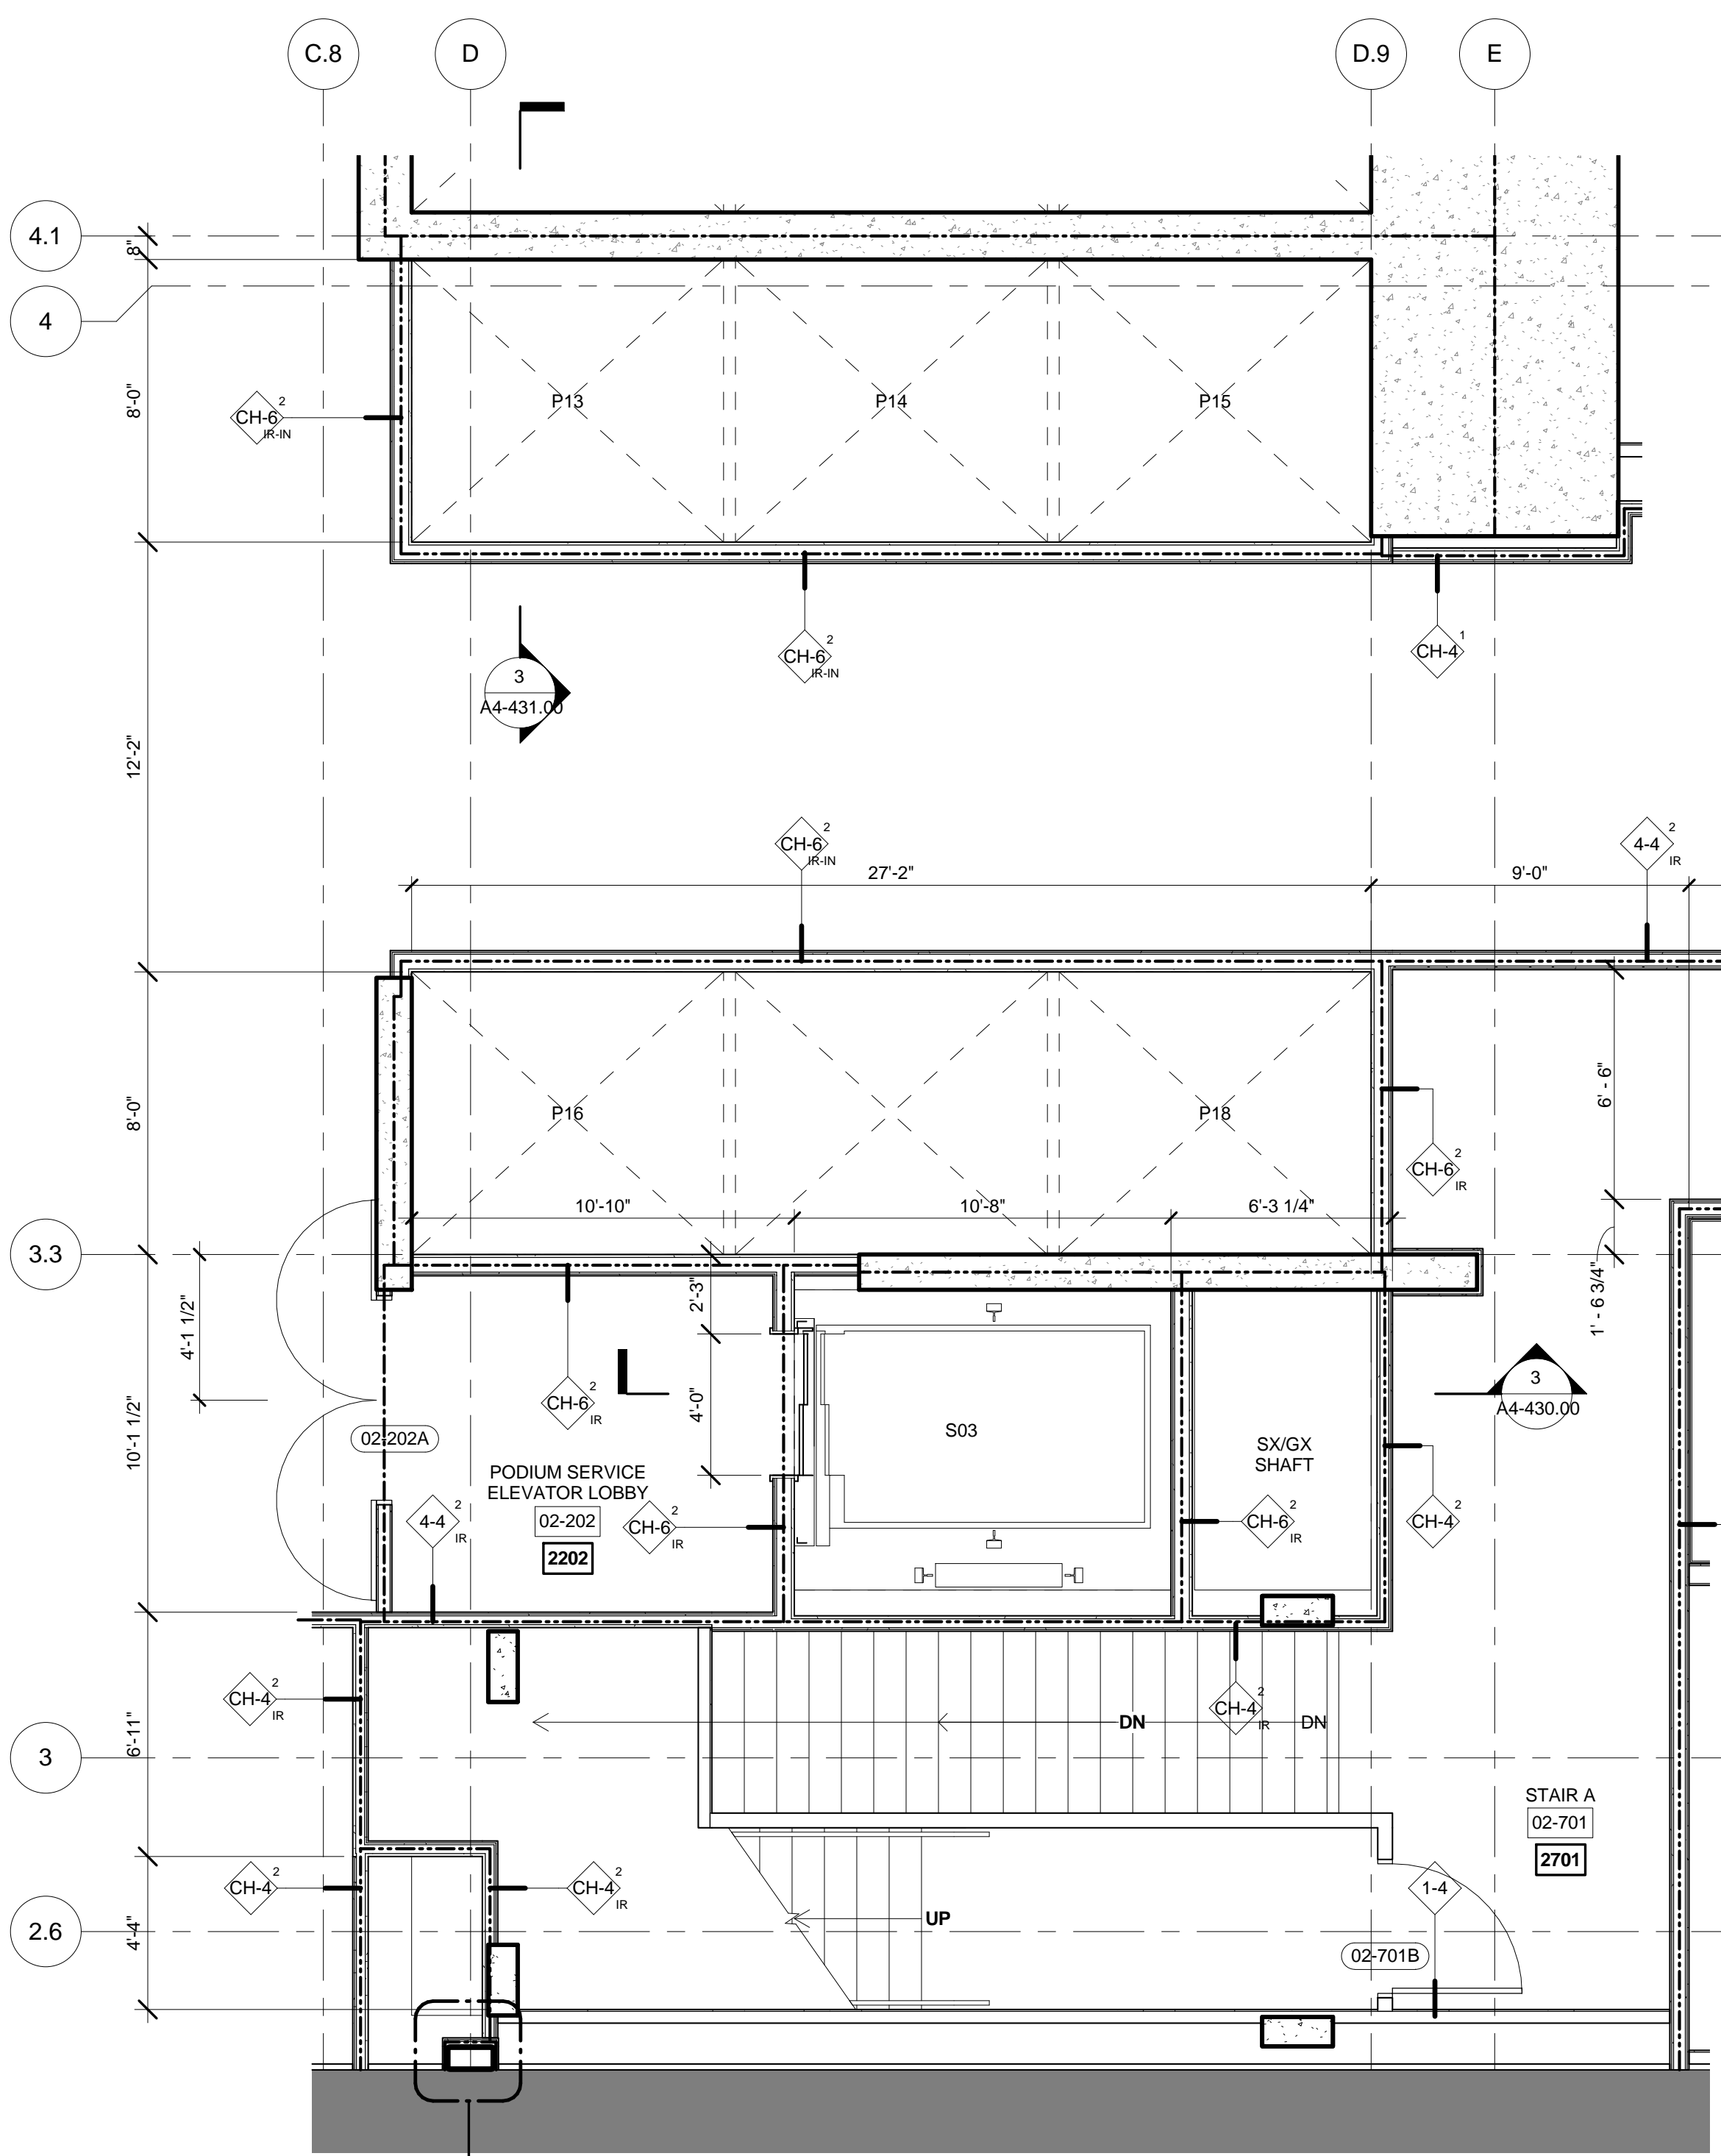

5 FLOORS 02 ENLARGED GROUP 3
SCALE: 1/4" = 1'-0"



Client
Related Companies
60 Columbus Circle
New York, NY 10023
Tel: 212.801.1000 Fax: 212.801.1048


Oxford Properties Group
320 Park Avenue, 17th Floor
New York, NY 10022
Tel: 212.986.7514 Fax: 212.986.7510

Mitsui Fudosan America, Inc.
1251 Avenue of the Americas, Suite 800
New York, NY 10020
Tel: 212.403.5600 Fax: 212.403.5657

Architect
Kohn Pedersen Fox Associates PC
Architects & Planning Consultants
11 West 42nd Street
New York, New York 10036
TEL: 212.977.6500 FAX: 212.956.2526


Structural Engineer
WSP
228 East 45th Street, 3rd Floor
New York, NY 10017
Tel: 212.687.9888 Fax: 646.487.5501

Mechanical, Electrical, Plumbing, Fire Protection
WSP
512 Seventh Avenue
New York, NY 10018
Tel: 212.552.9600

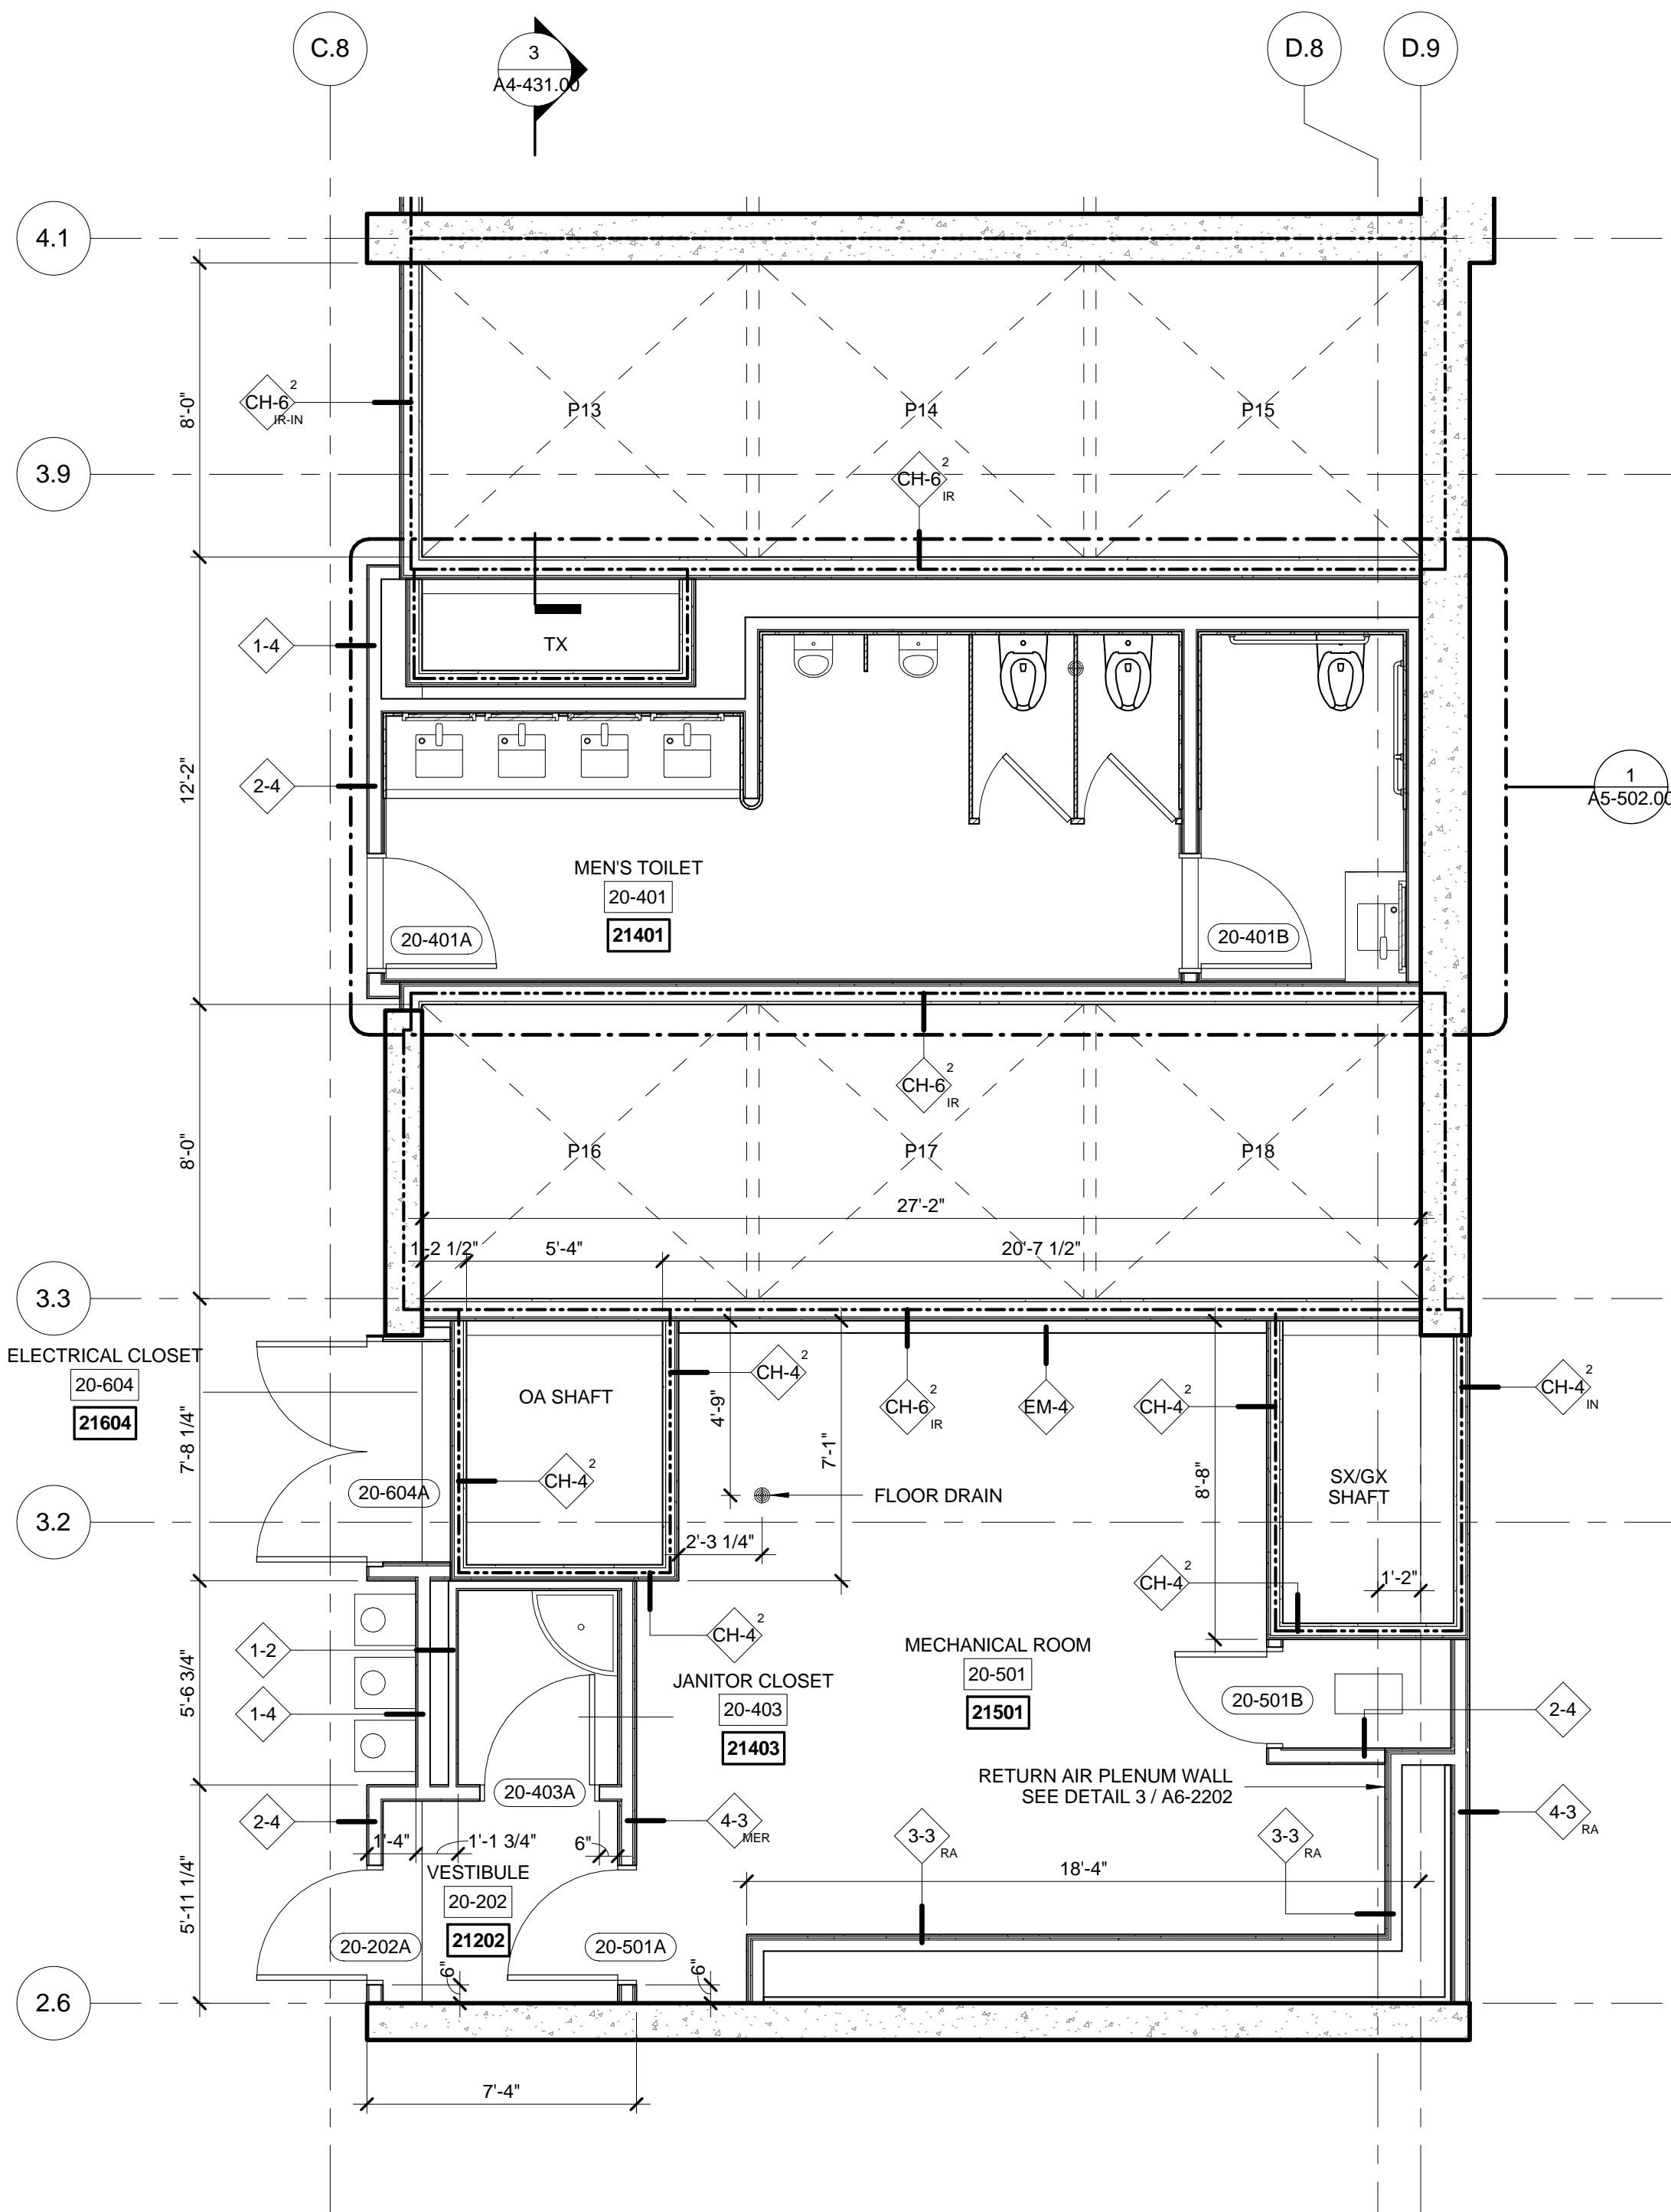


FLOOR 20 ENLARGED GROUP 3

SCALE: 1/4" = 1'-0"

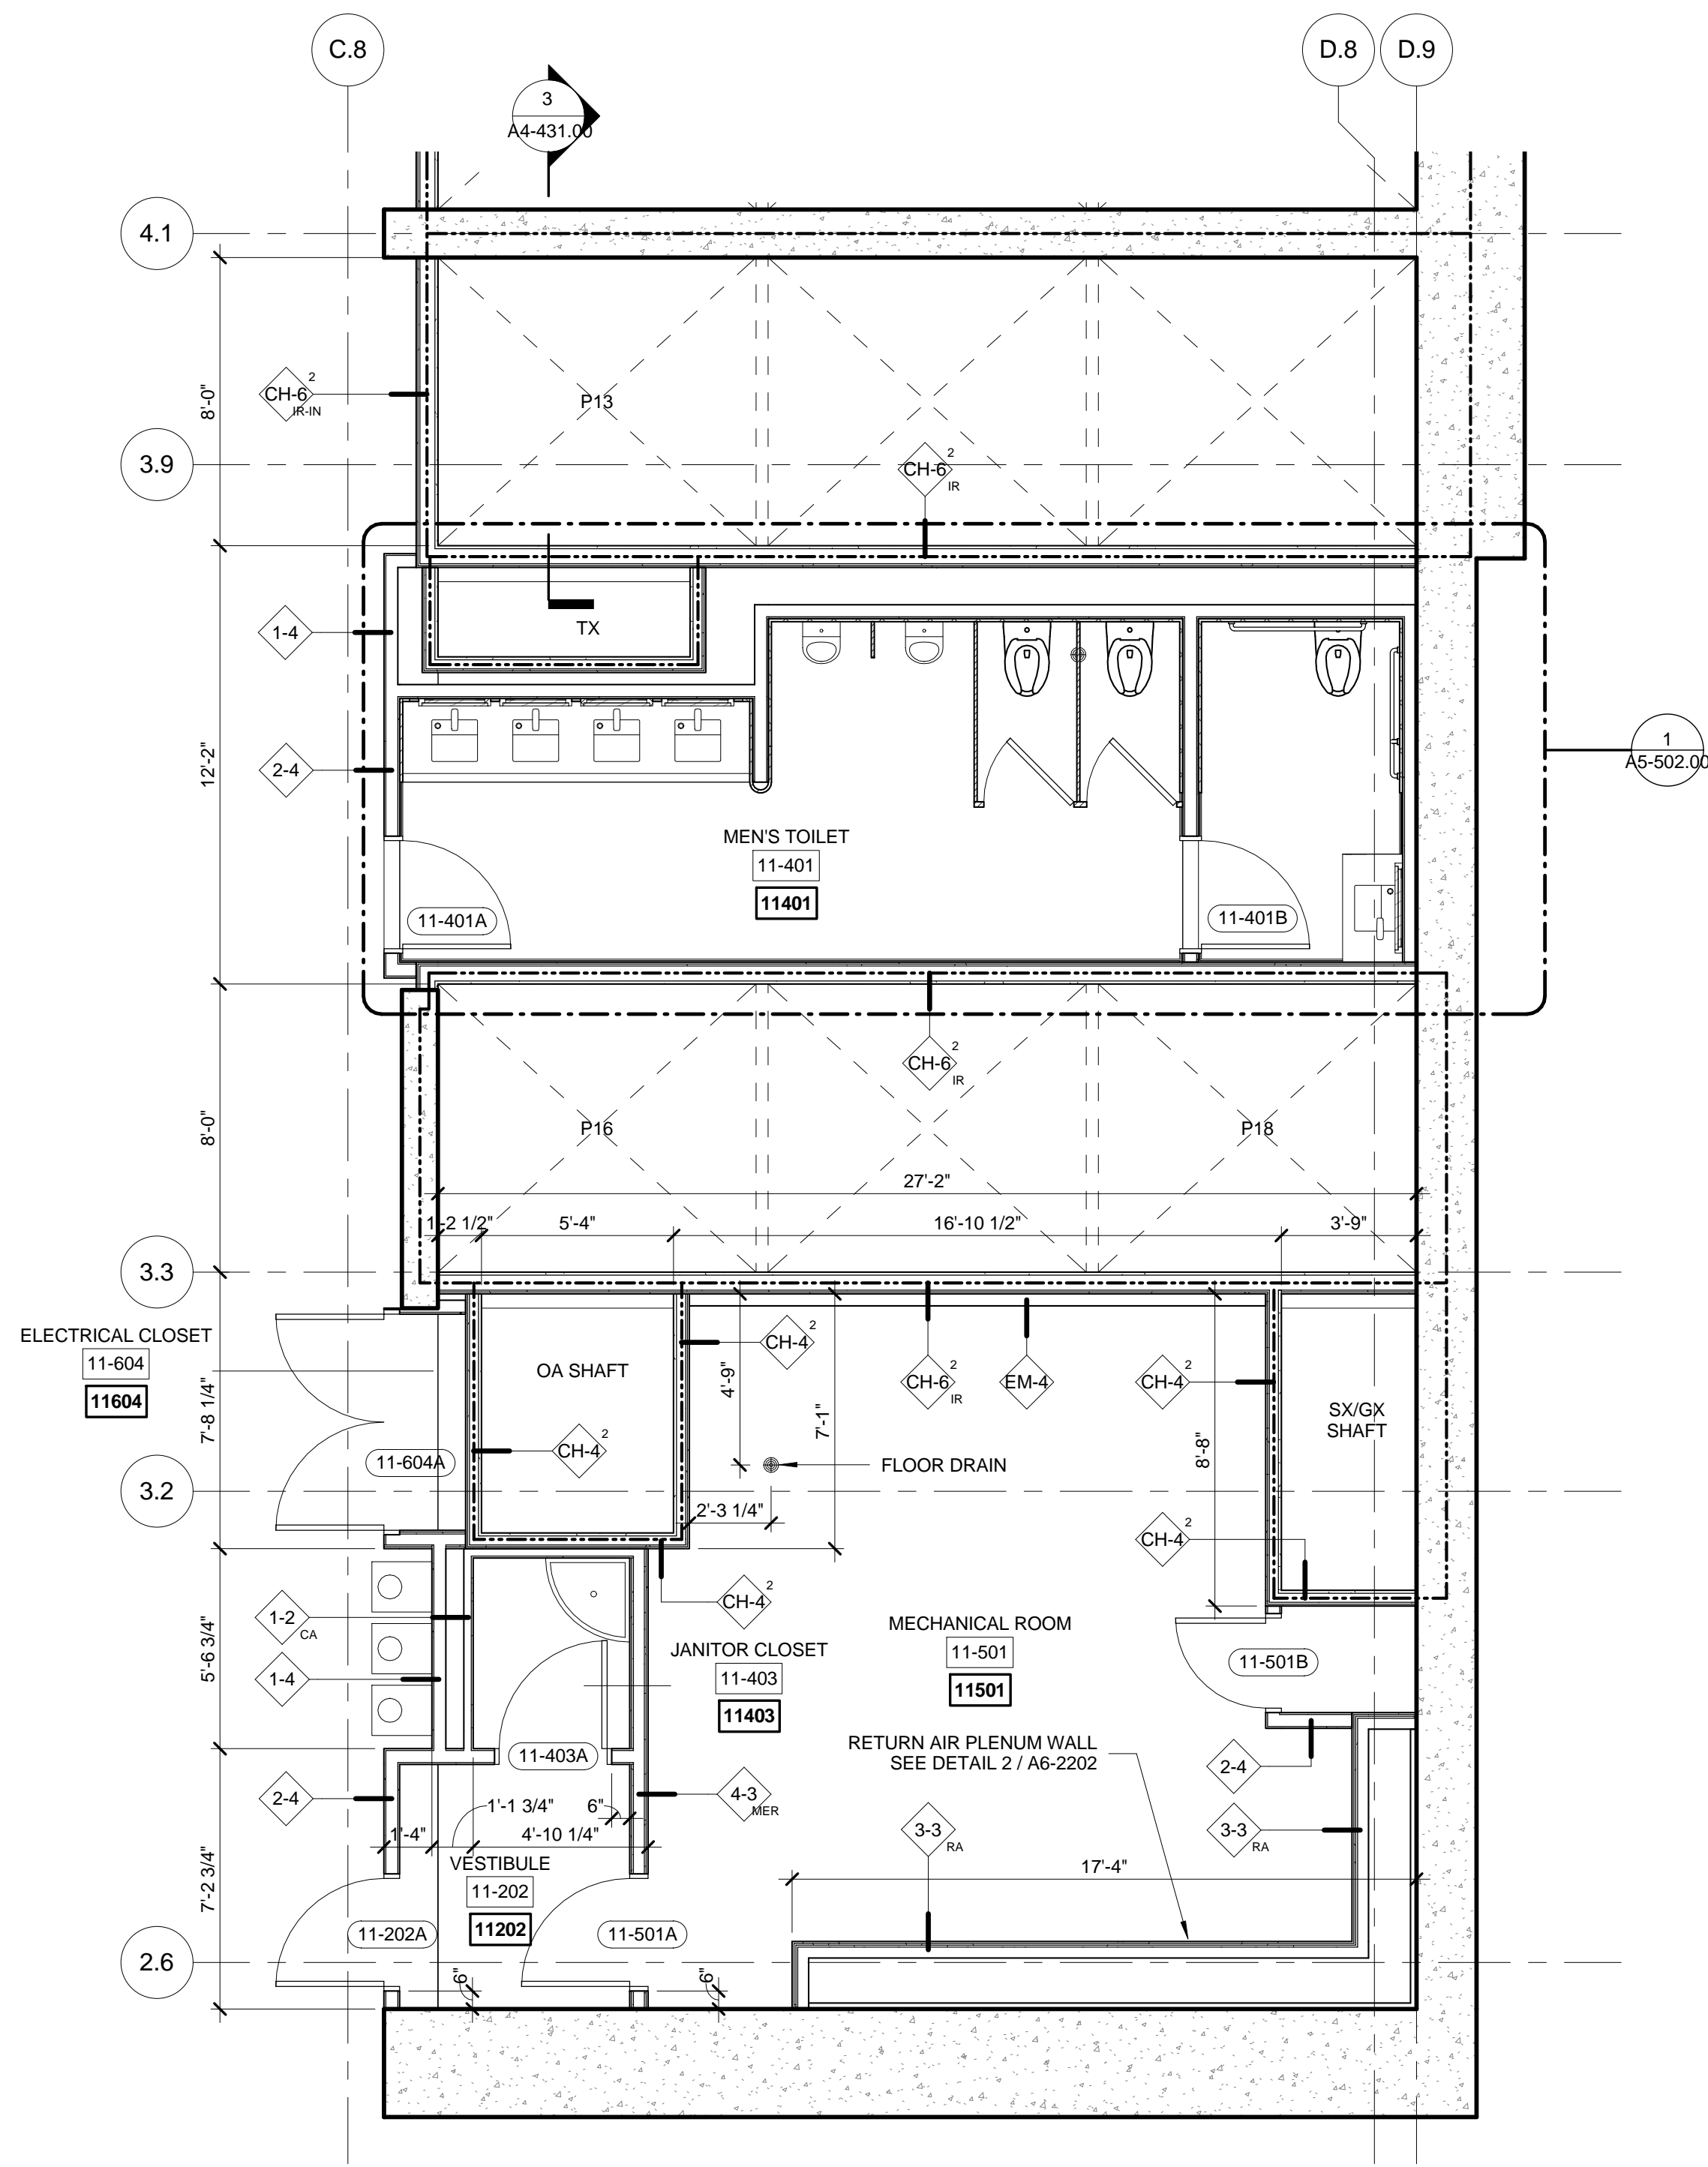


FLOORS 11 ENLARGED GROUP 3

SCALE: 1/4" = 1'-0"

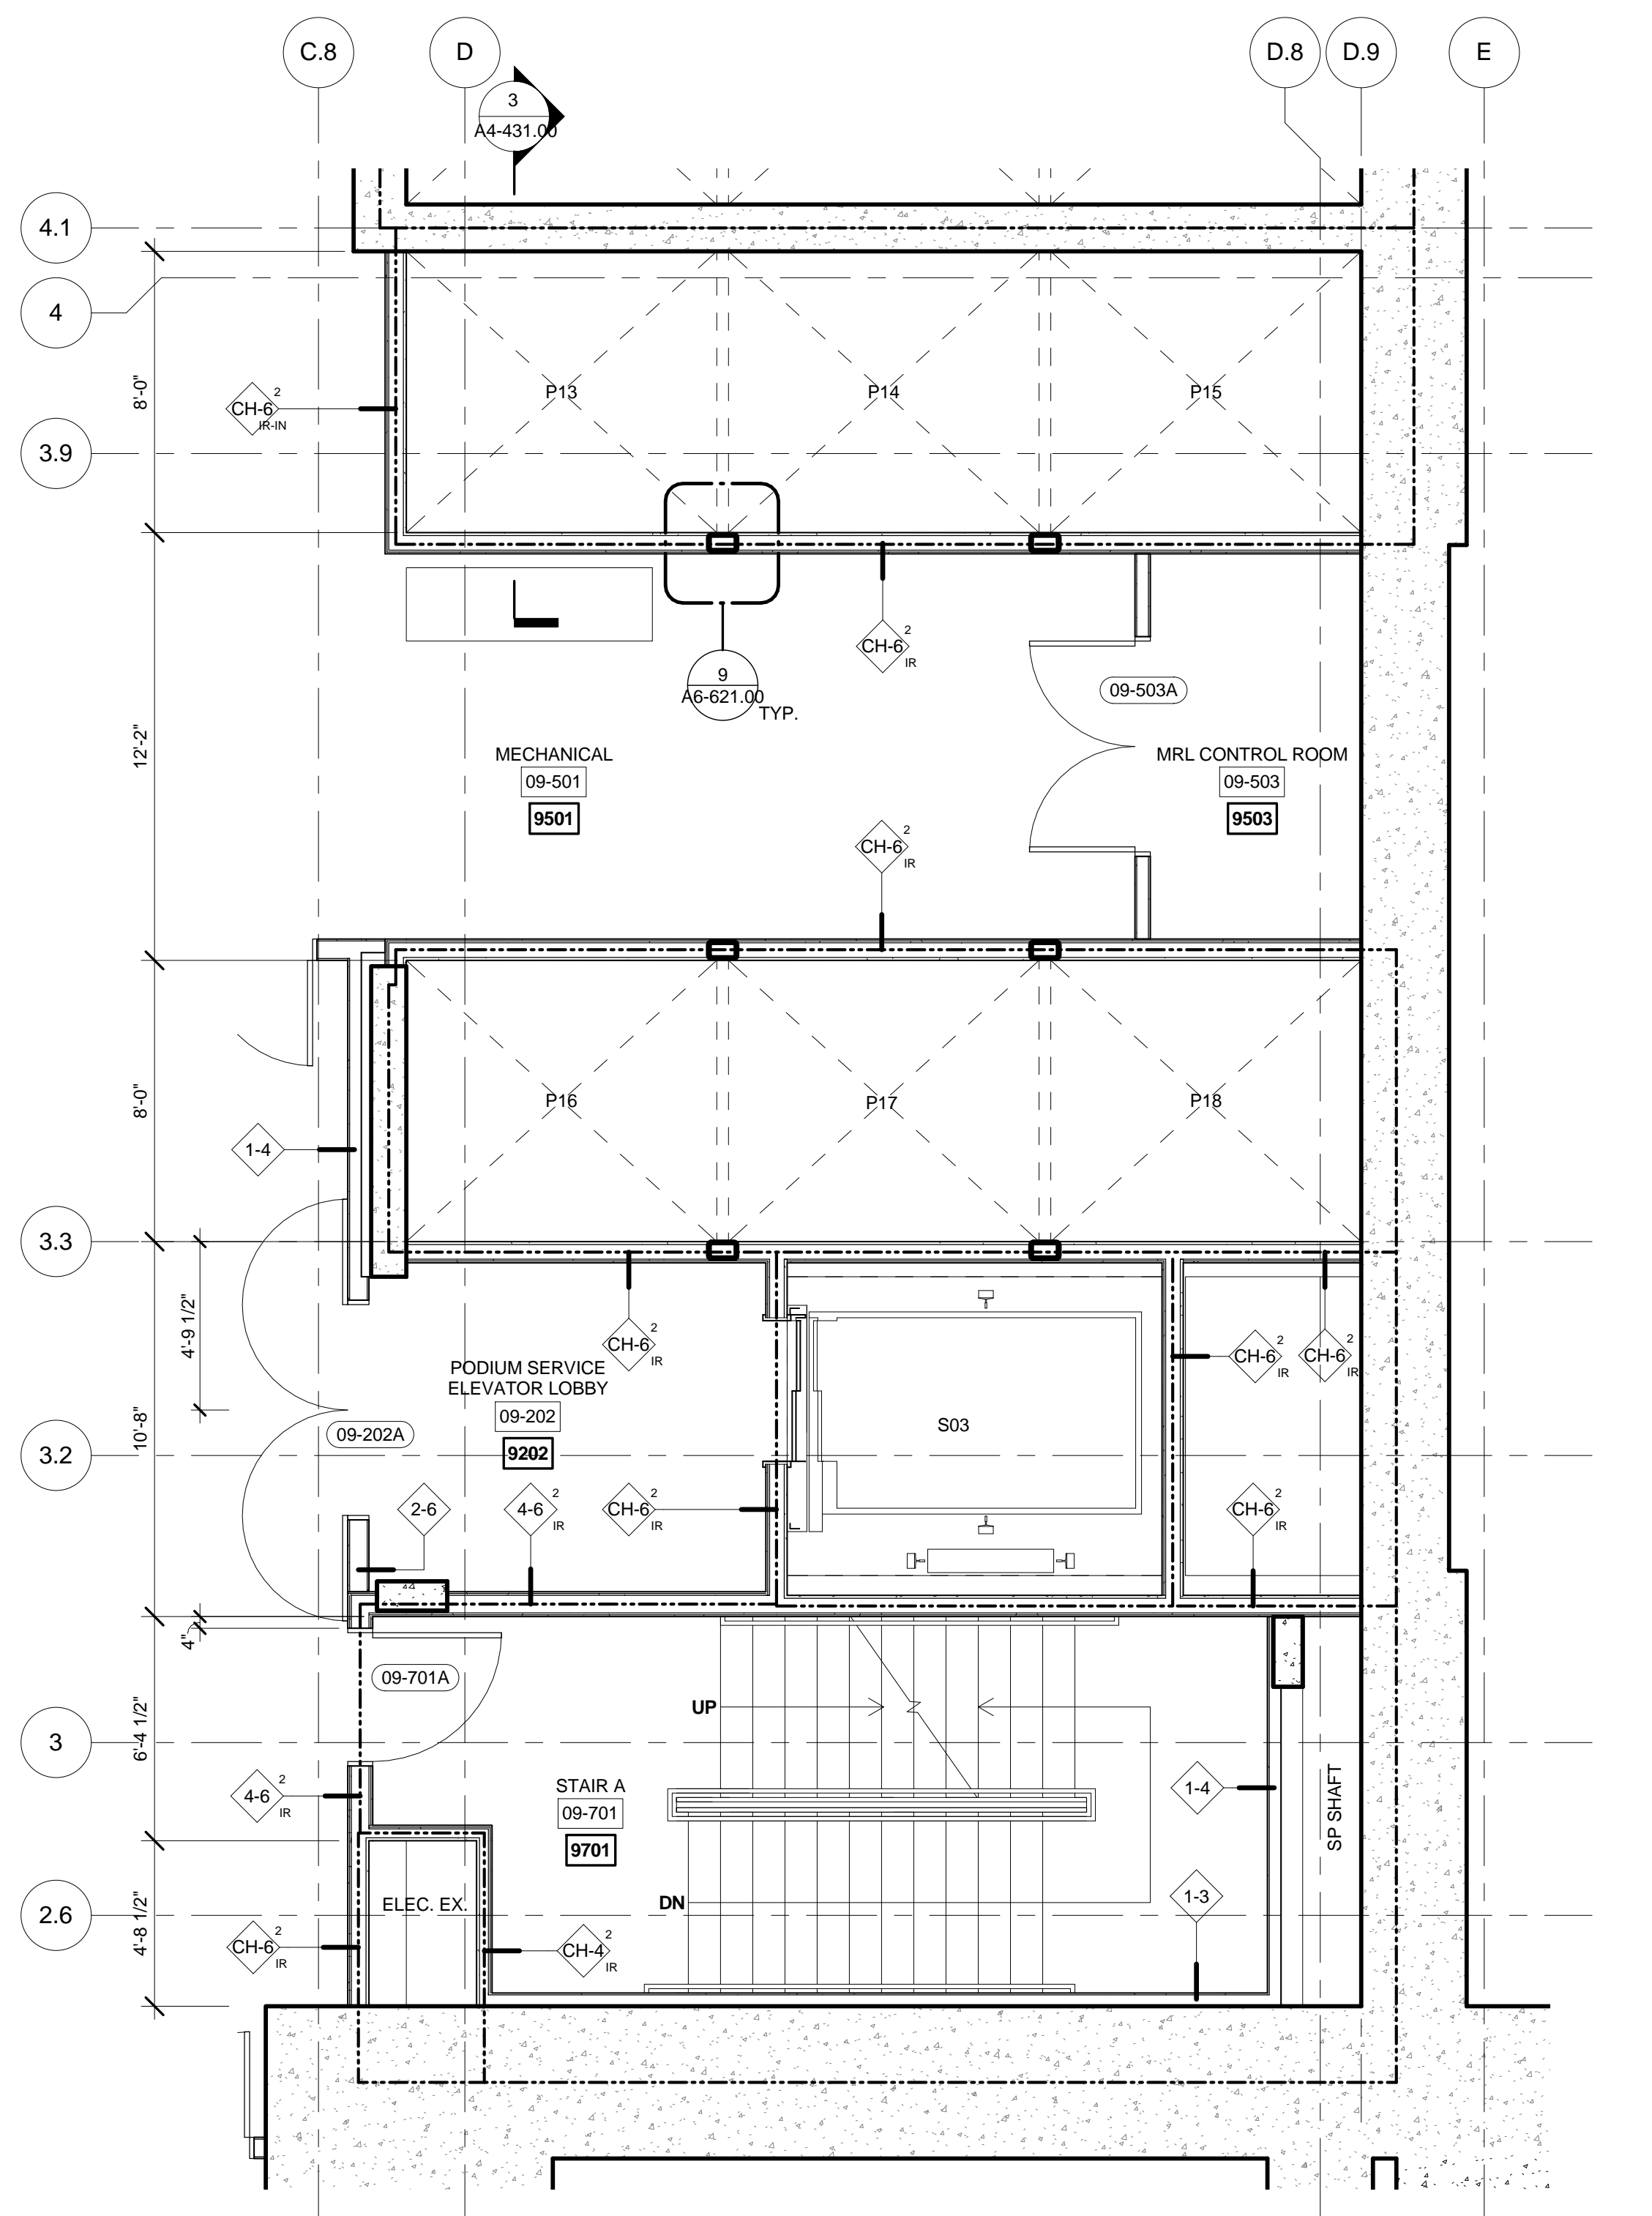


FLOORS 09 ENLARGED GROUP 3

SCALE: 1/4" = 1'-0"

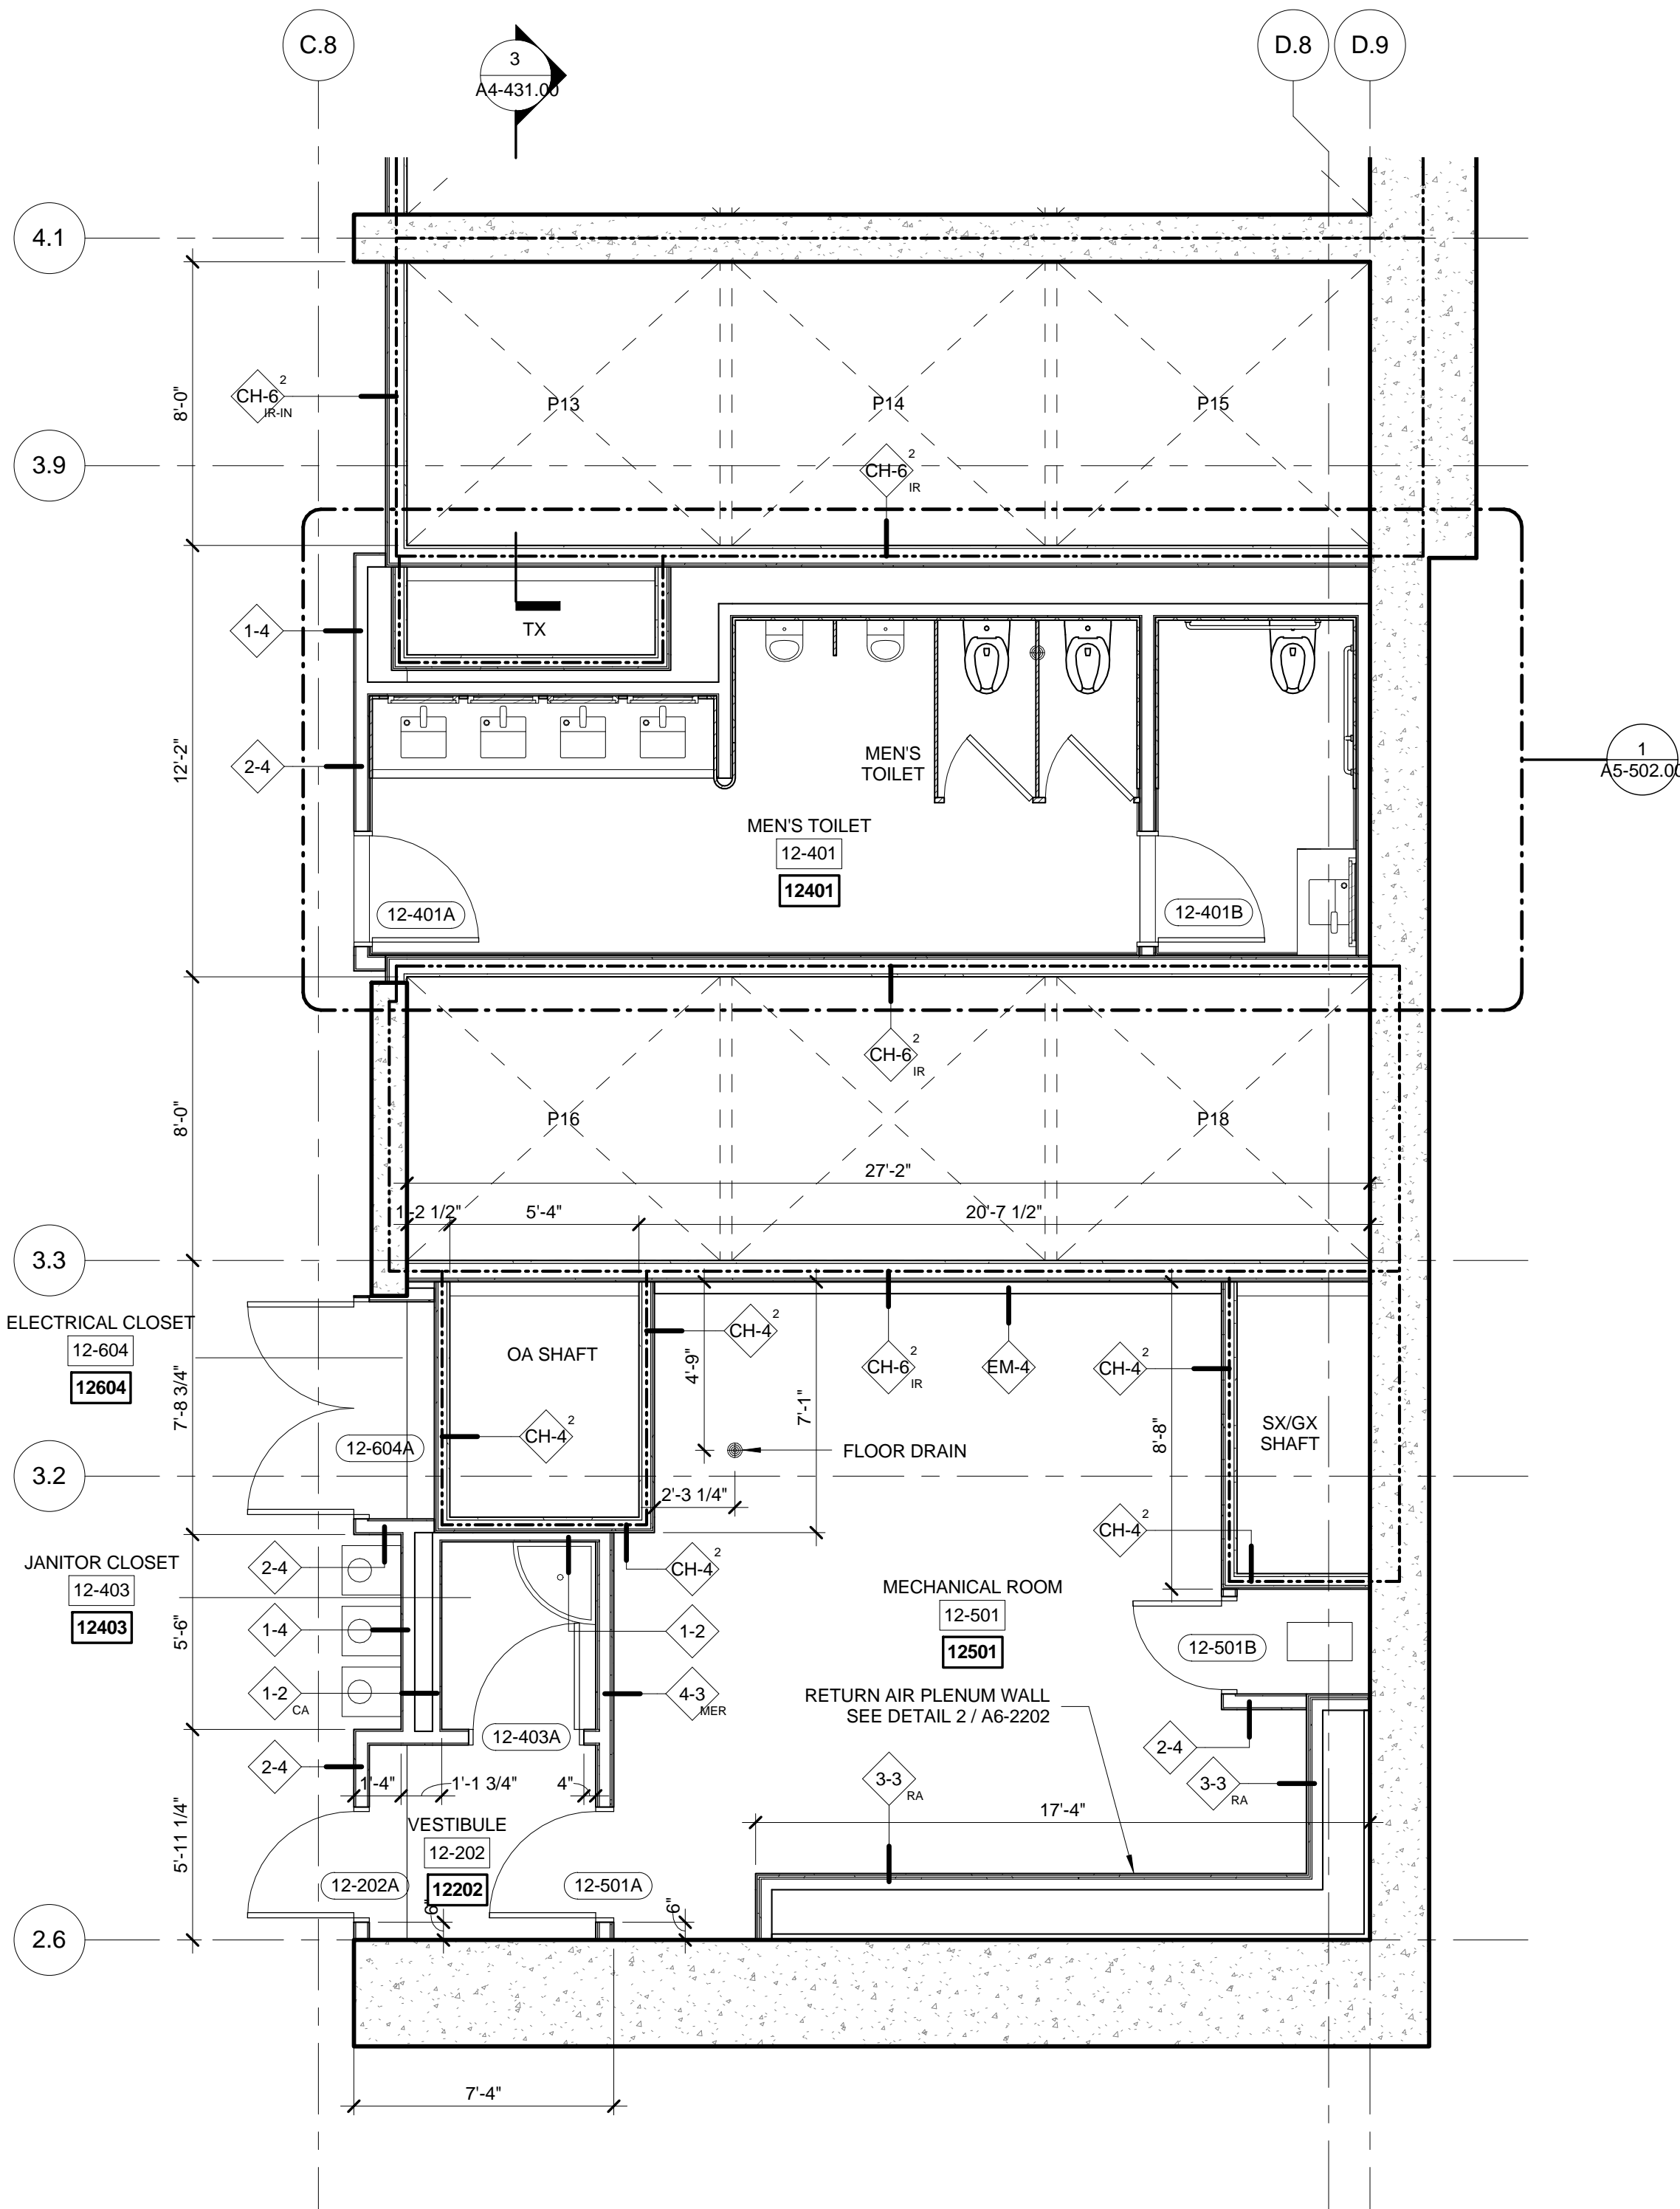


FLOORS 12-19 ENLARGED GROUP 3

SCALE: 1/4" = 1'-0"

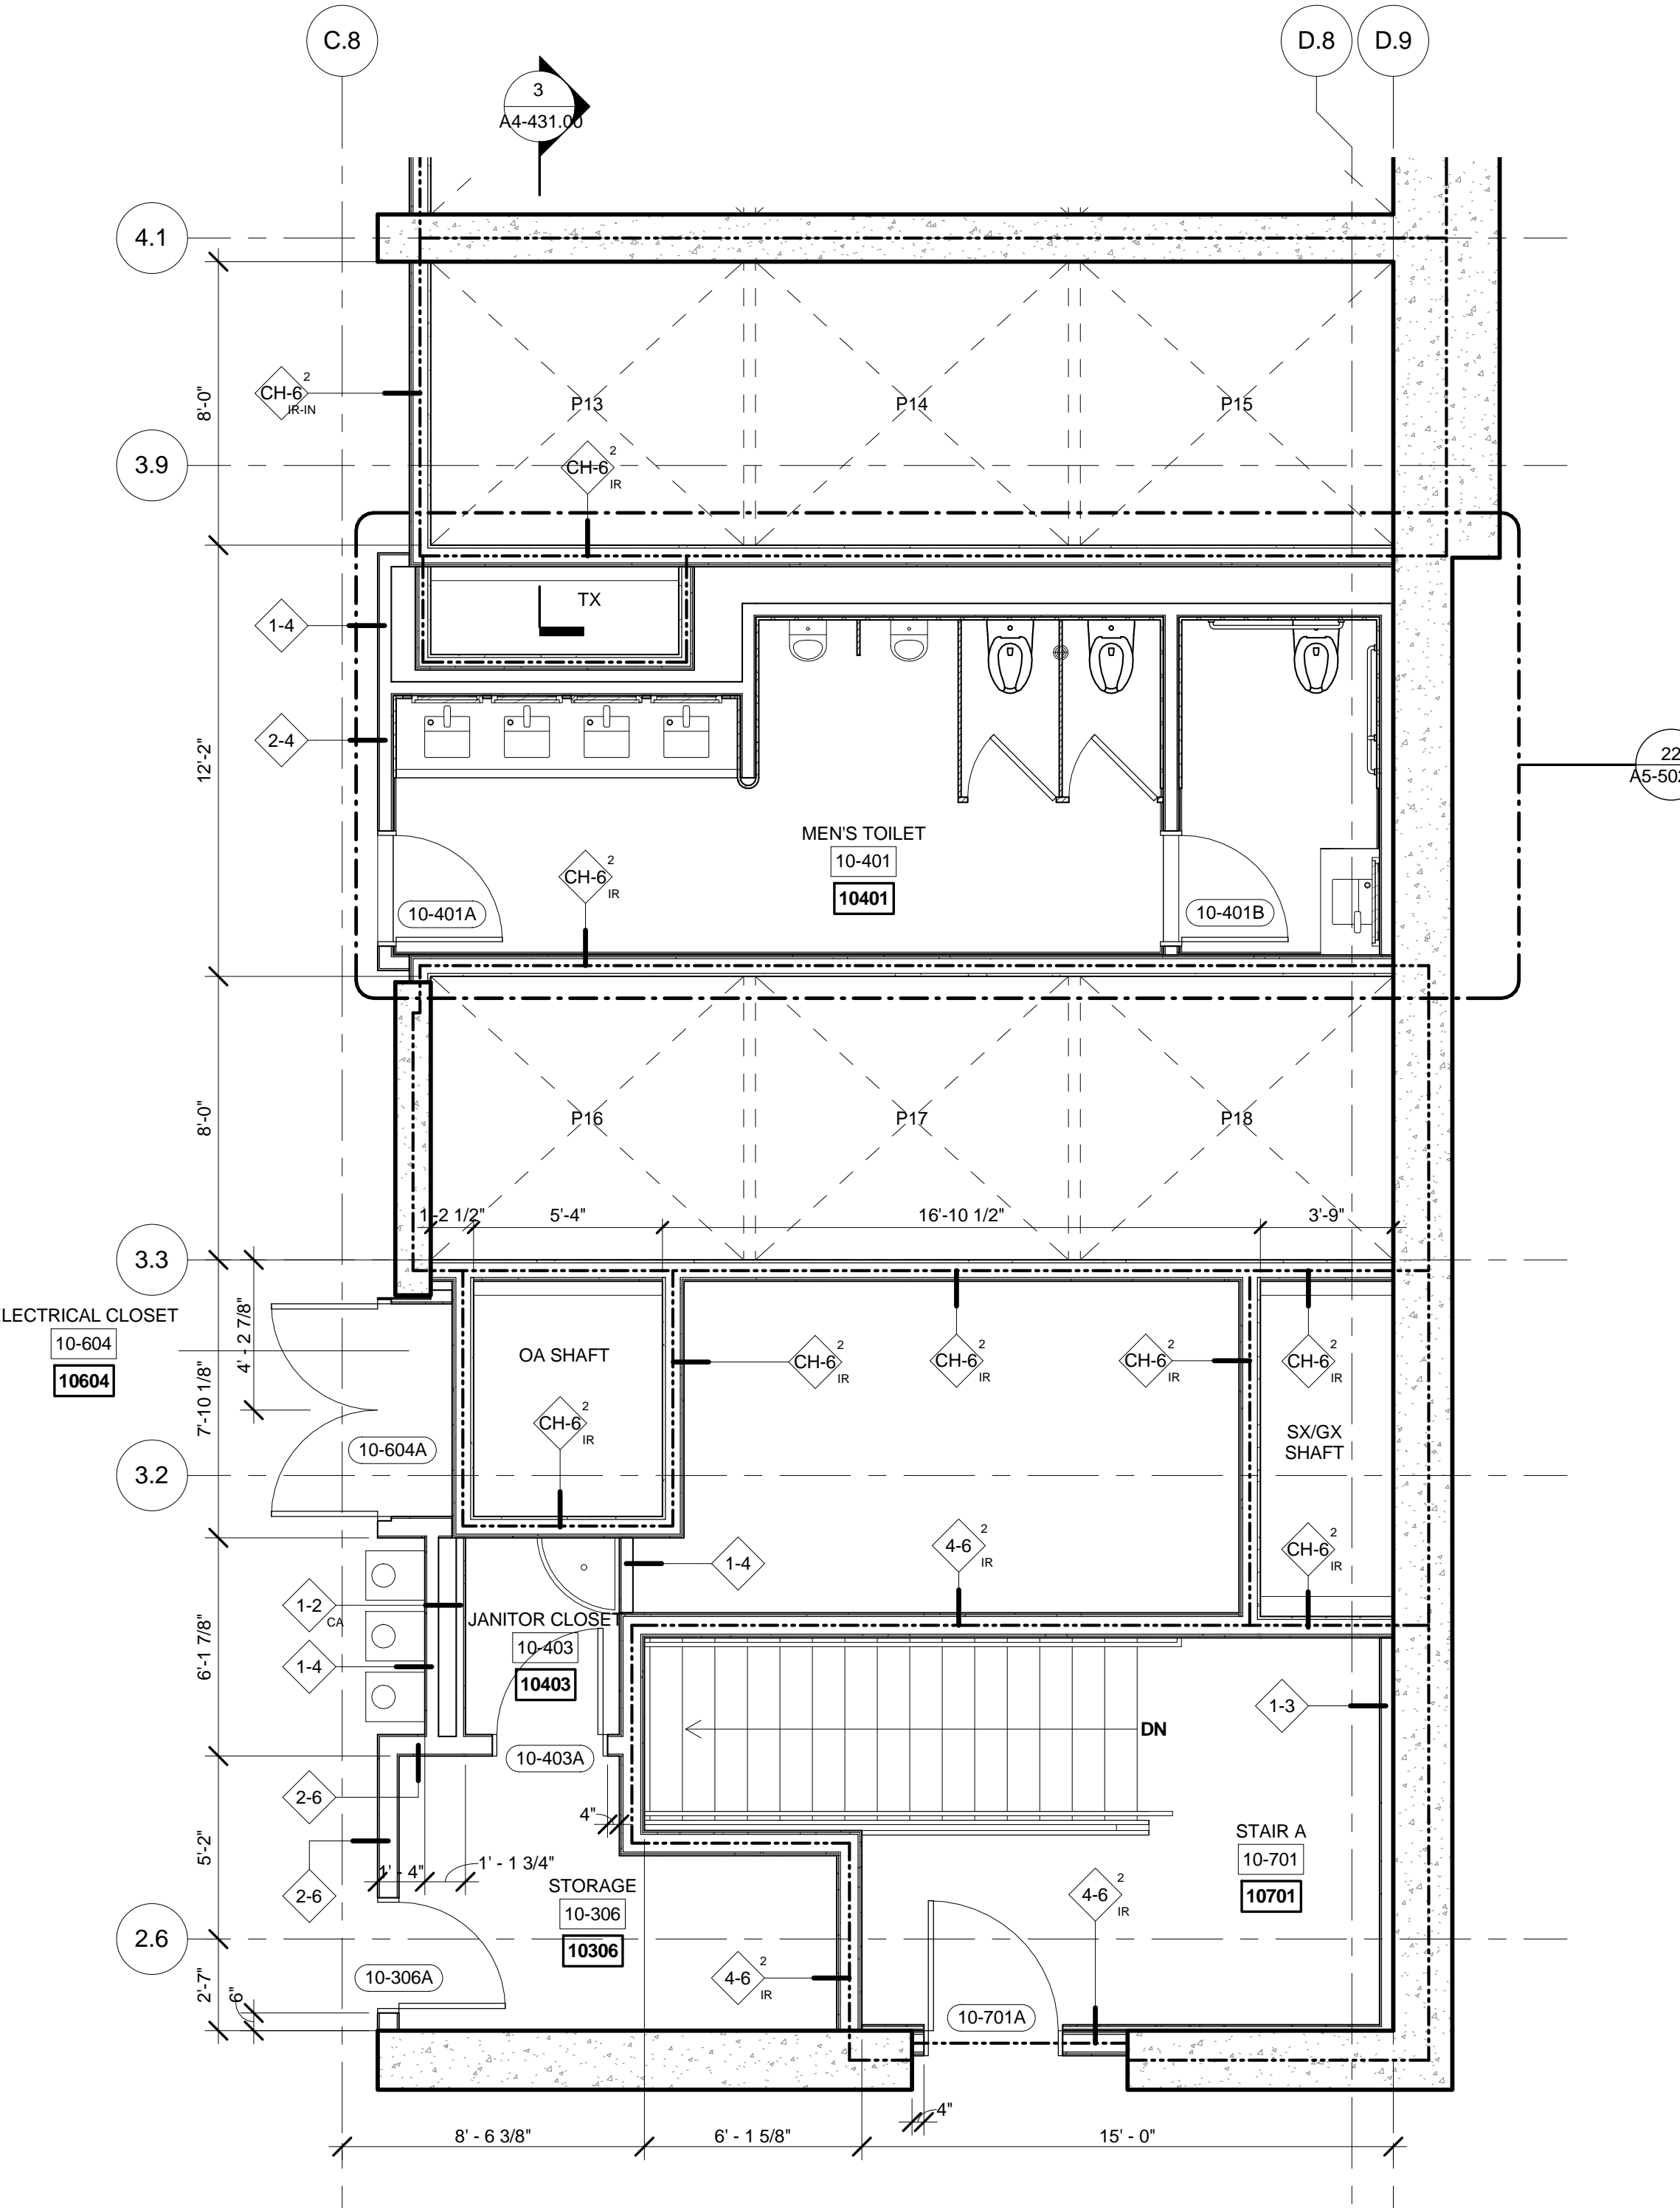

FLOORS 10 ENLARGED GROUP 3

SCALE: 1/4" = 1'-0"

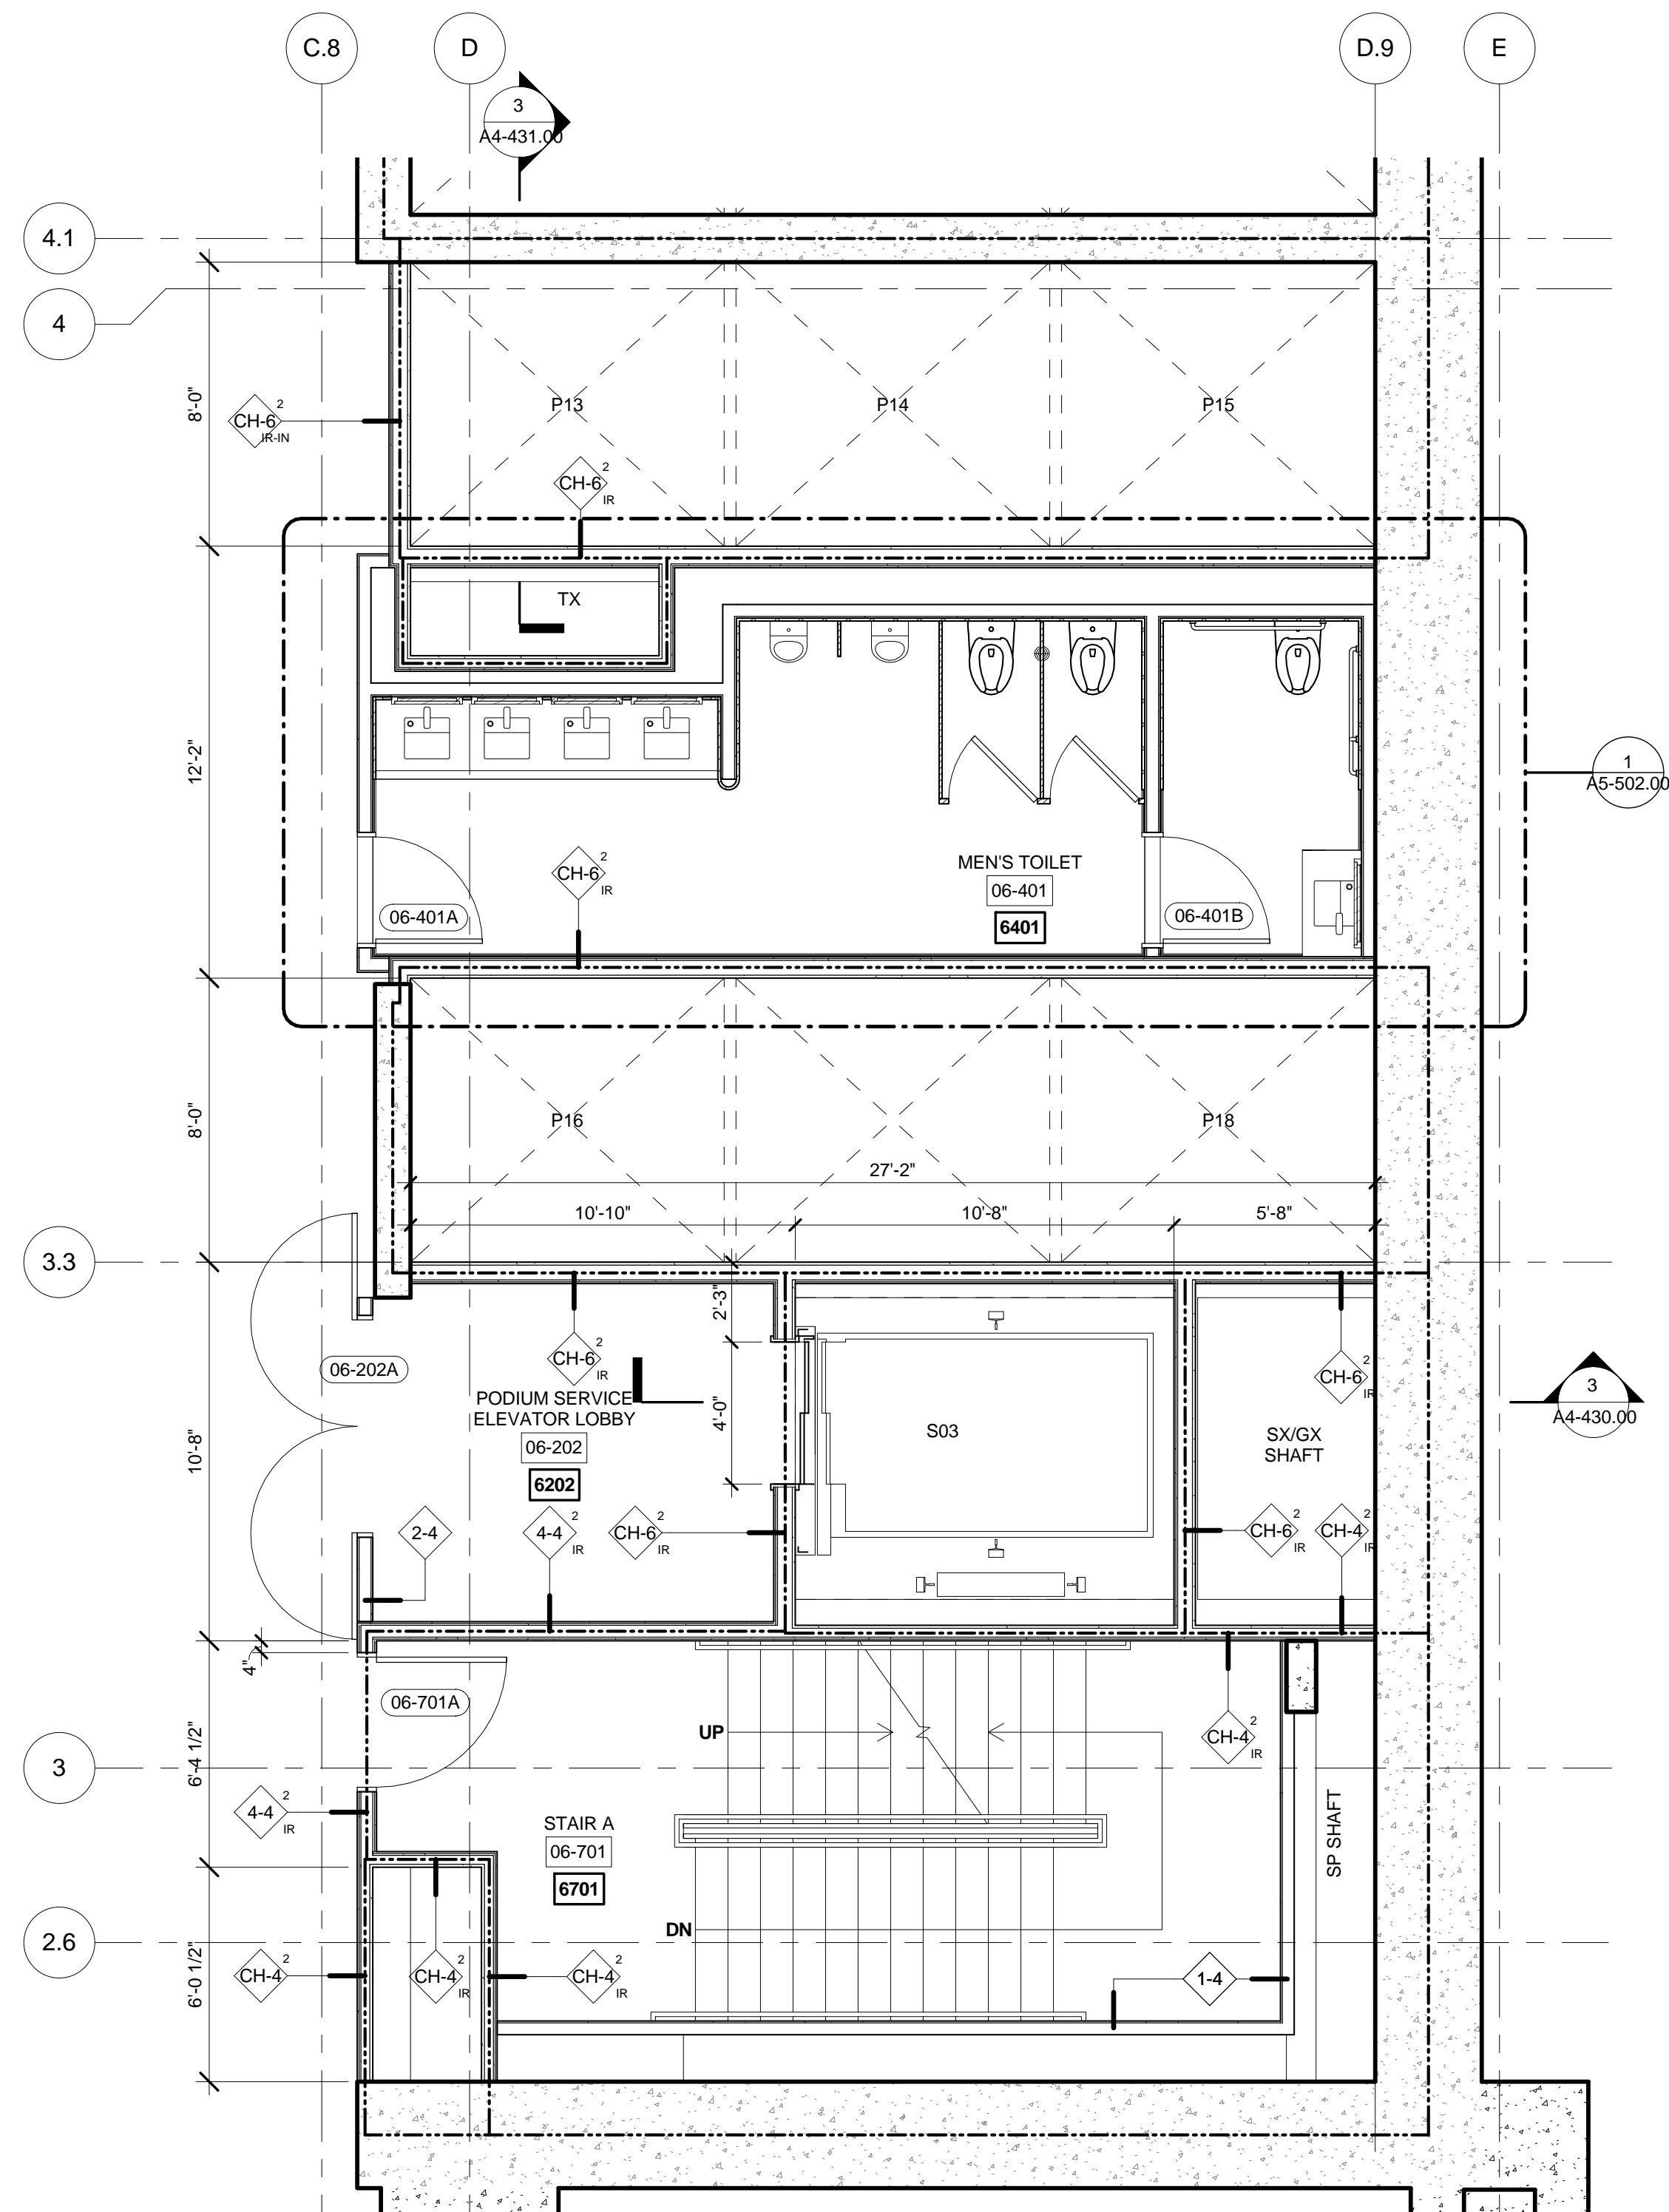

FLOORS 06-08 ENLARGED GROUP 3

SCALE: 1/4" = 1'-0"

No.	Description	Date
2	D.O.B. BUILDING PERMIT FILING	05/01/2015

Key Plan

Draw Date: 05/13/2015
Project No: 55HY
Drawing No: 55HY-A4-418.00

Sheet Number

55HY-A4-418.00

Drawing Title

ENLARGED PLANS GROUP-3

Sheet Number

A4-418.00

SHEET 9 OF 31

© 2015 KOHN PEDERSEN FOX ASSOCIATES PC. All rights reserved.



Client
Related Companies
60 Columbus Circle
New York, NY 10023
Tel: 212.801.1000 Fax: 212.801.1048


Oxford Properties Group
320 Park Avenue, 17th Floor
New York, NY 10022
Tel: 212.986.7514 Fax: 212.986.7510

Mitsui Fudosan America, Inc.
1251 Avenue of the Americas, Suite 800
New York, NY 10020
Tel: 212.403.5600 Fax: 212.403.5657


Architect
Kohn Pedersen Fox Associates PC
Architects & Planning Consultants
11 West 42nd Street
New York, New York 10036
TEL: 212.977.6500 FAX: 212.956.2526

Structural Engineer
WSP
228 East 45th Street, 3rd Floor
New York, NY 10017
Tel: 212.687.9888 Fax: 646.487.5501


Mechanical, Electrical, Plumbing, Fire Protection
WSP
512 Seventh Avenue
New York, NY 10018
Tel: 212.552.9600

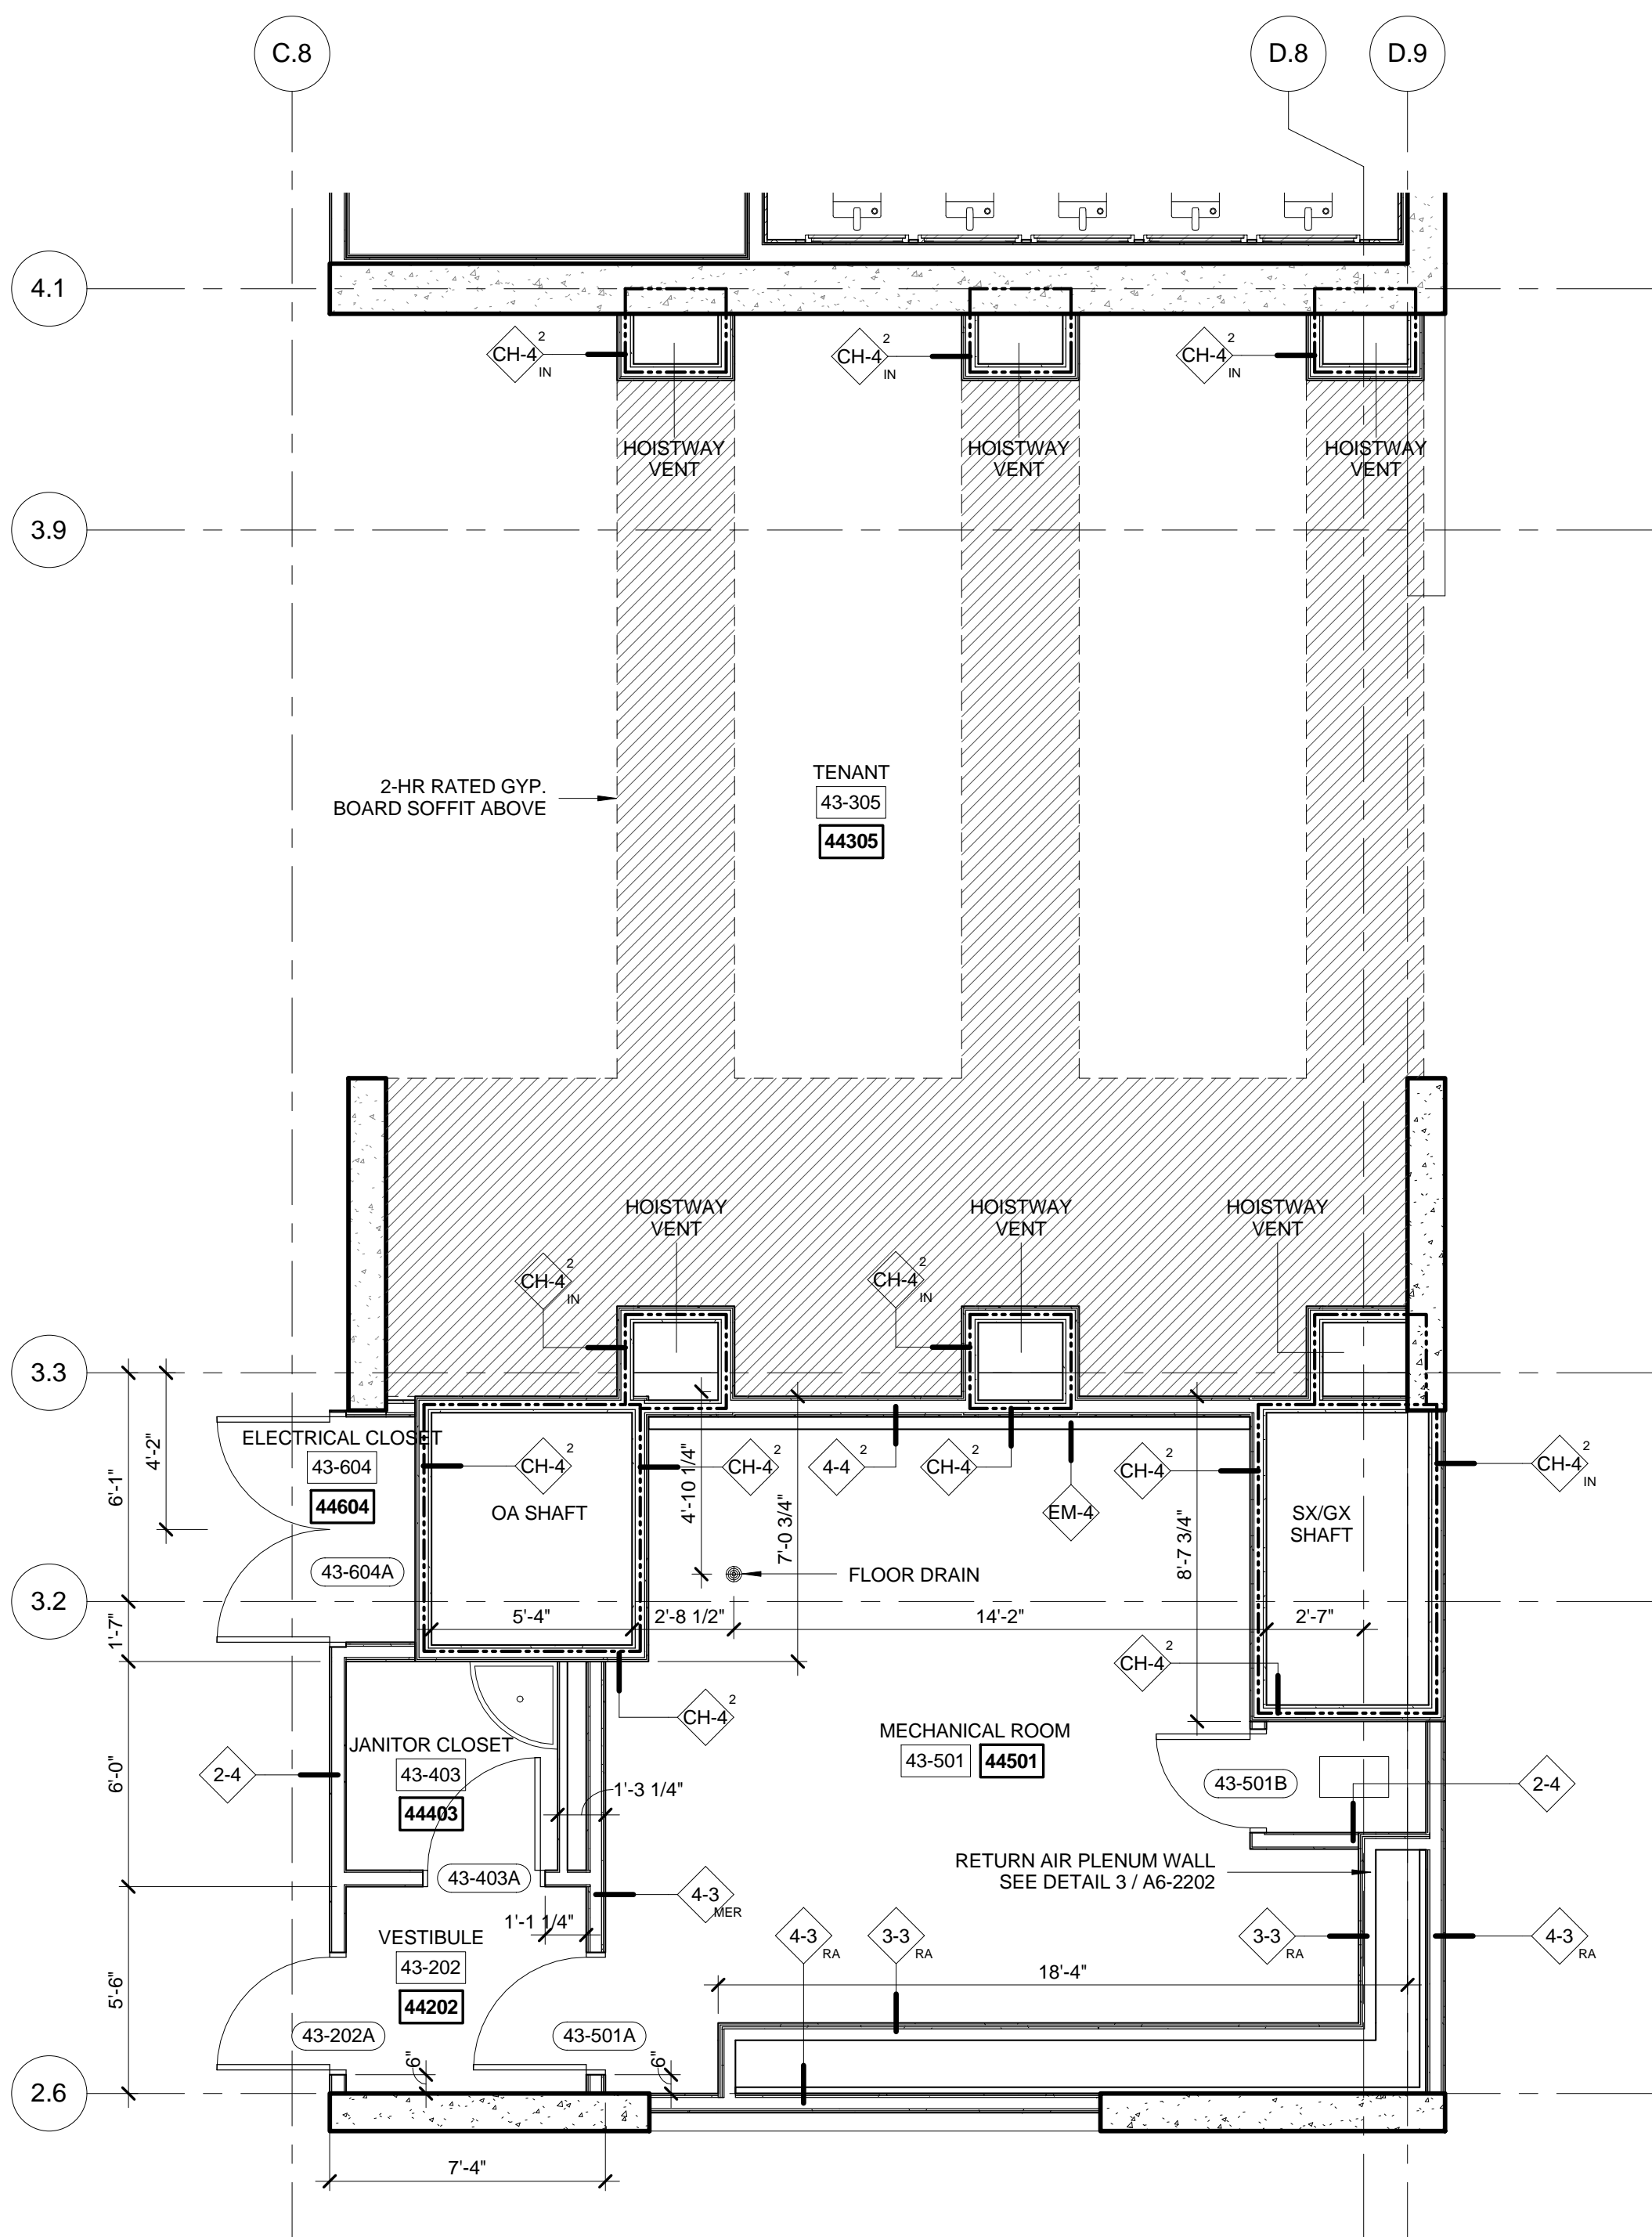


6 FLOORS 43 ENLARGED GROUP-3
SCALE: 1/4" = 1'-0"

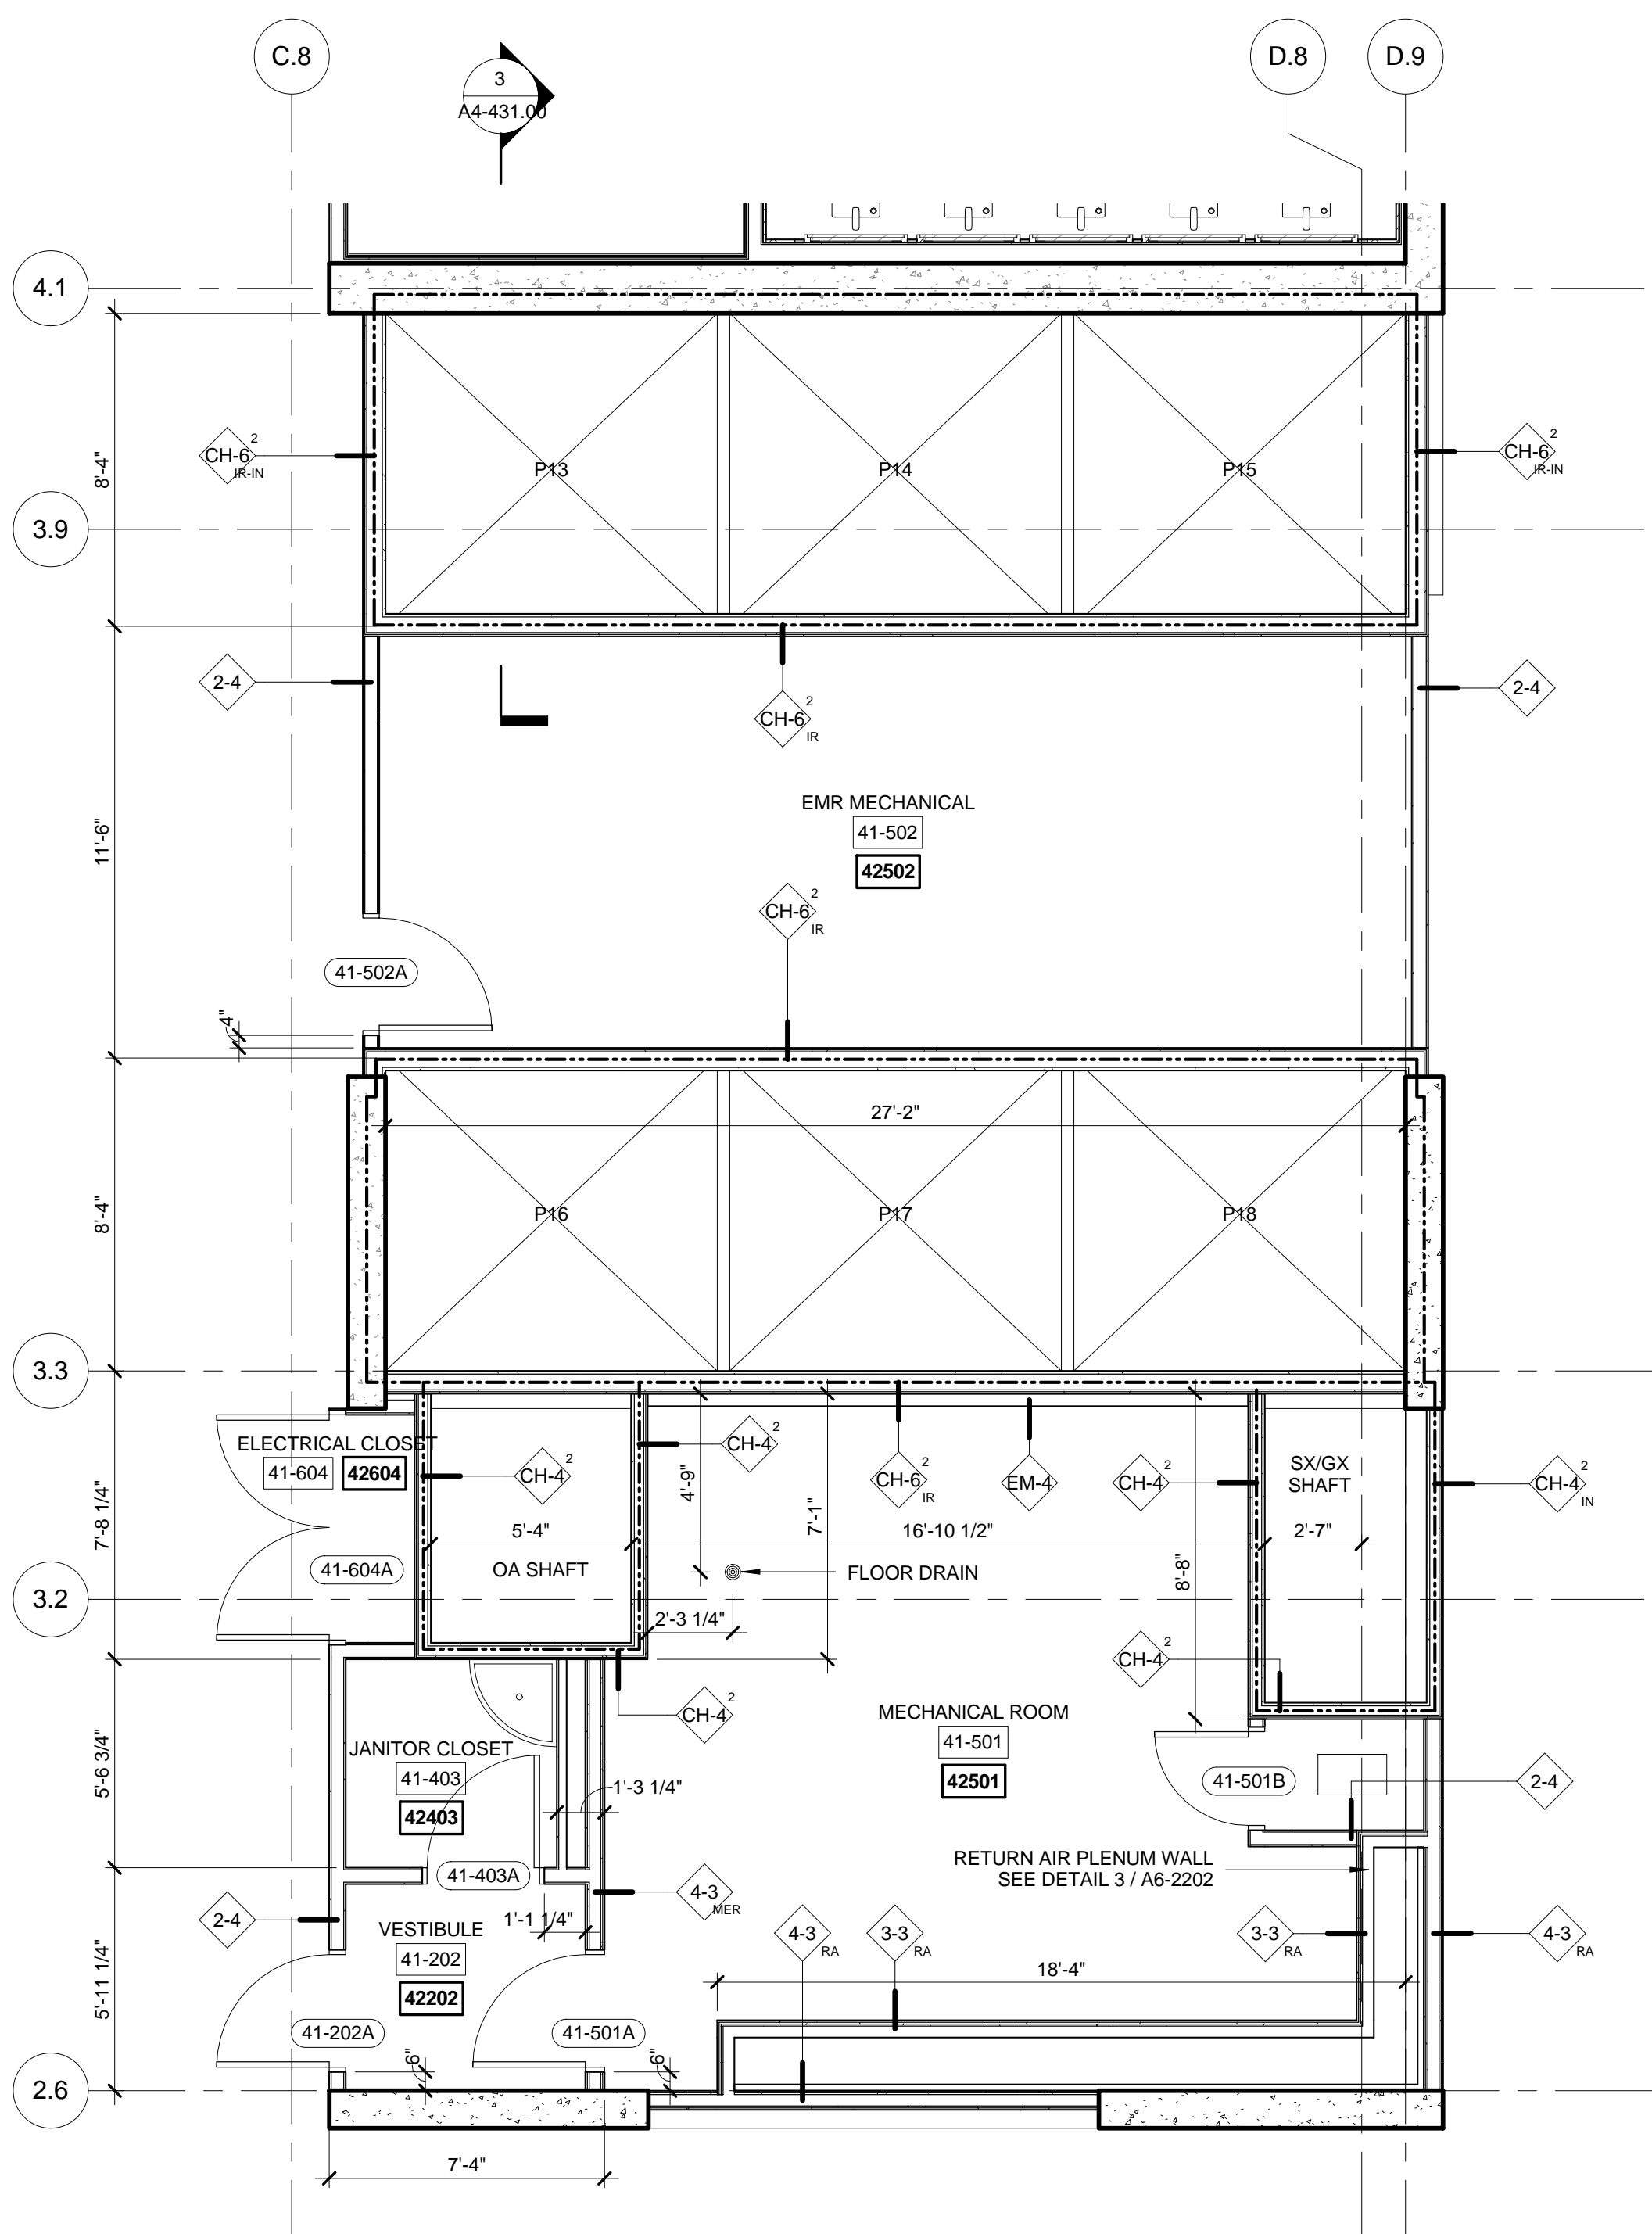


4 FLOORS 41 ENLARGED GROUP-3
SCALE: 1/4" = 1'-0"

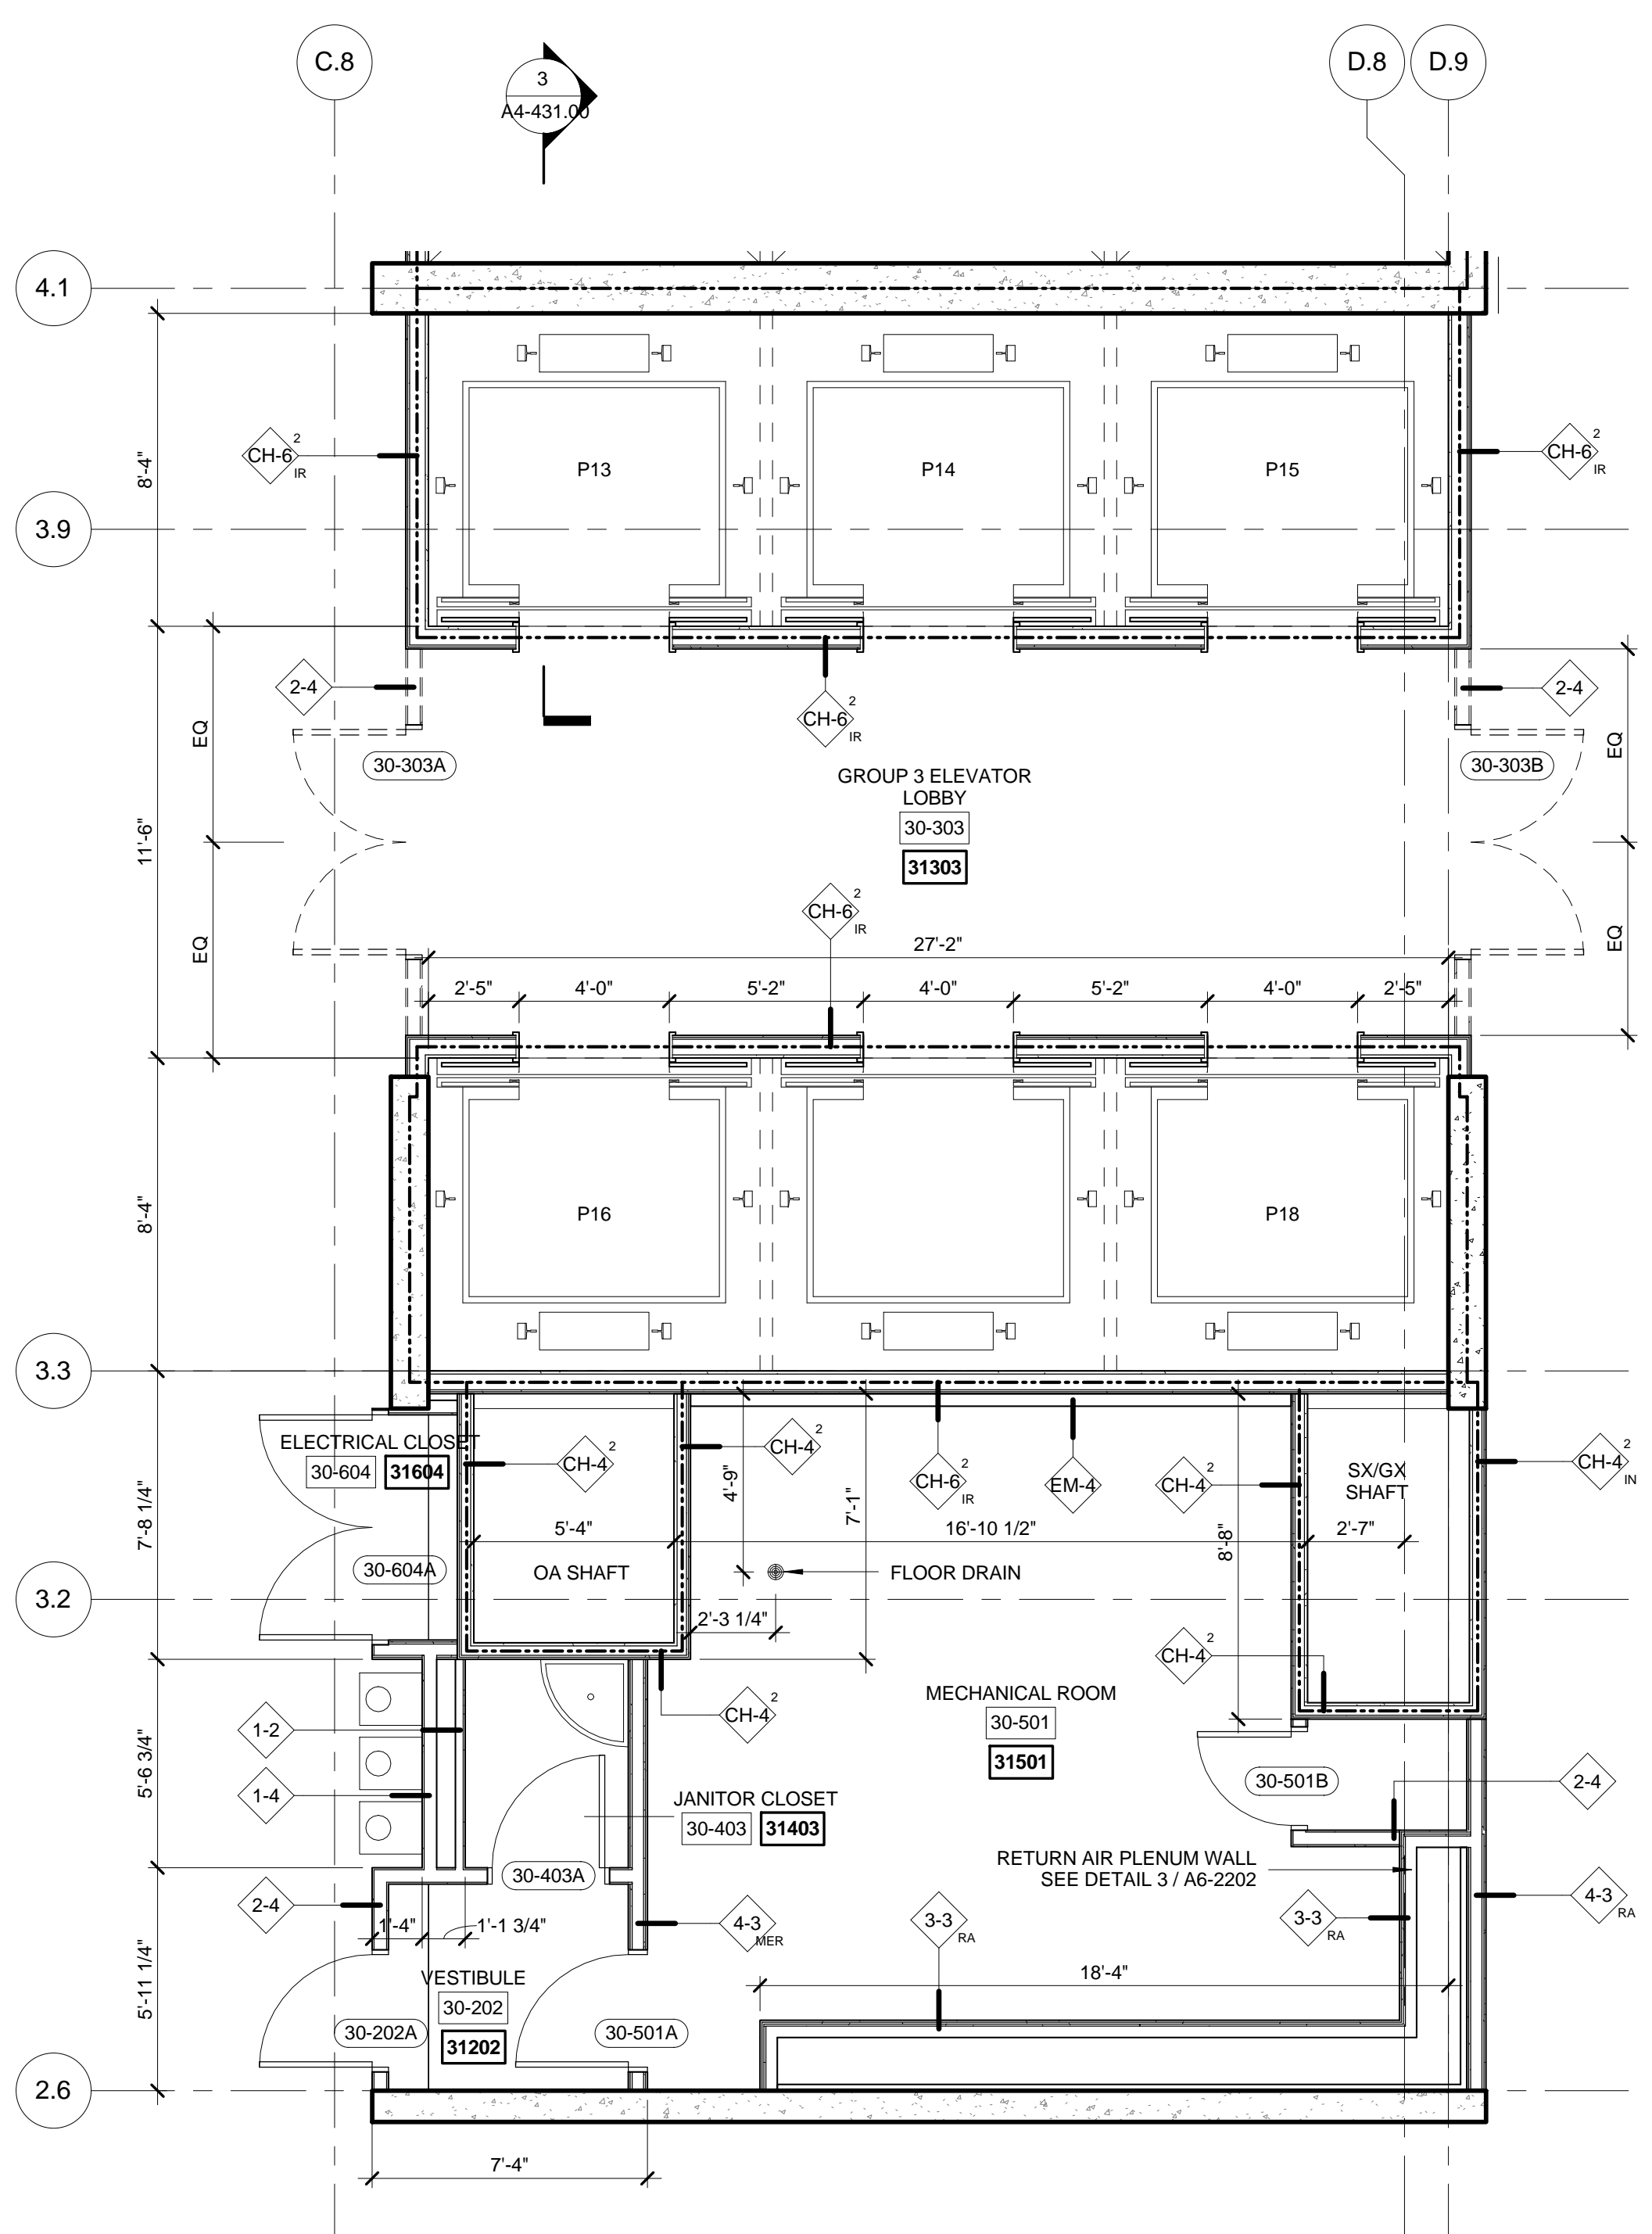


2 FLOORS 30-34 ENLARGED GROUP 3
SCALE: 1/4" = 1'-0"

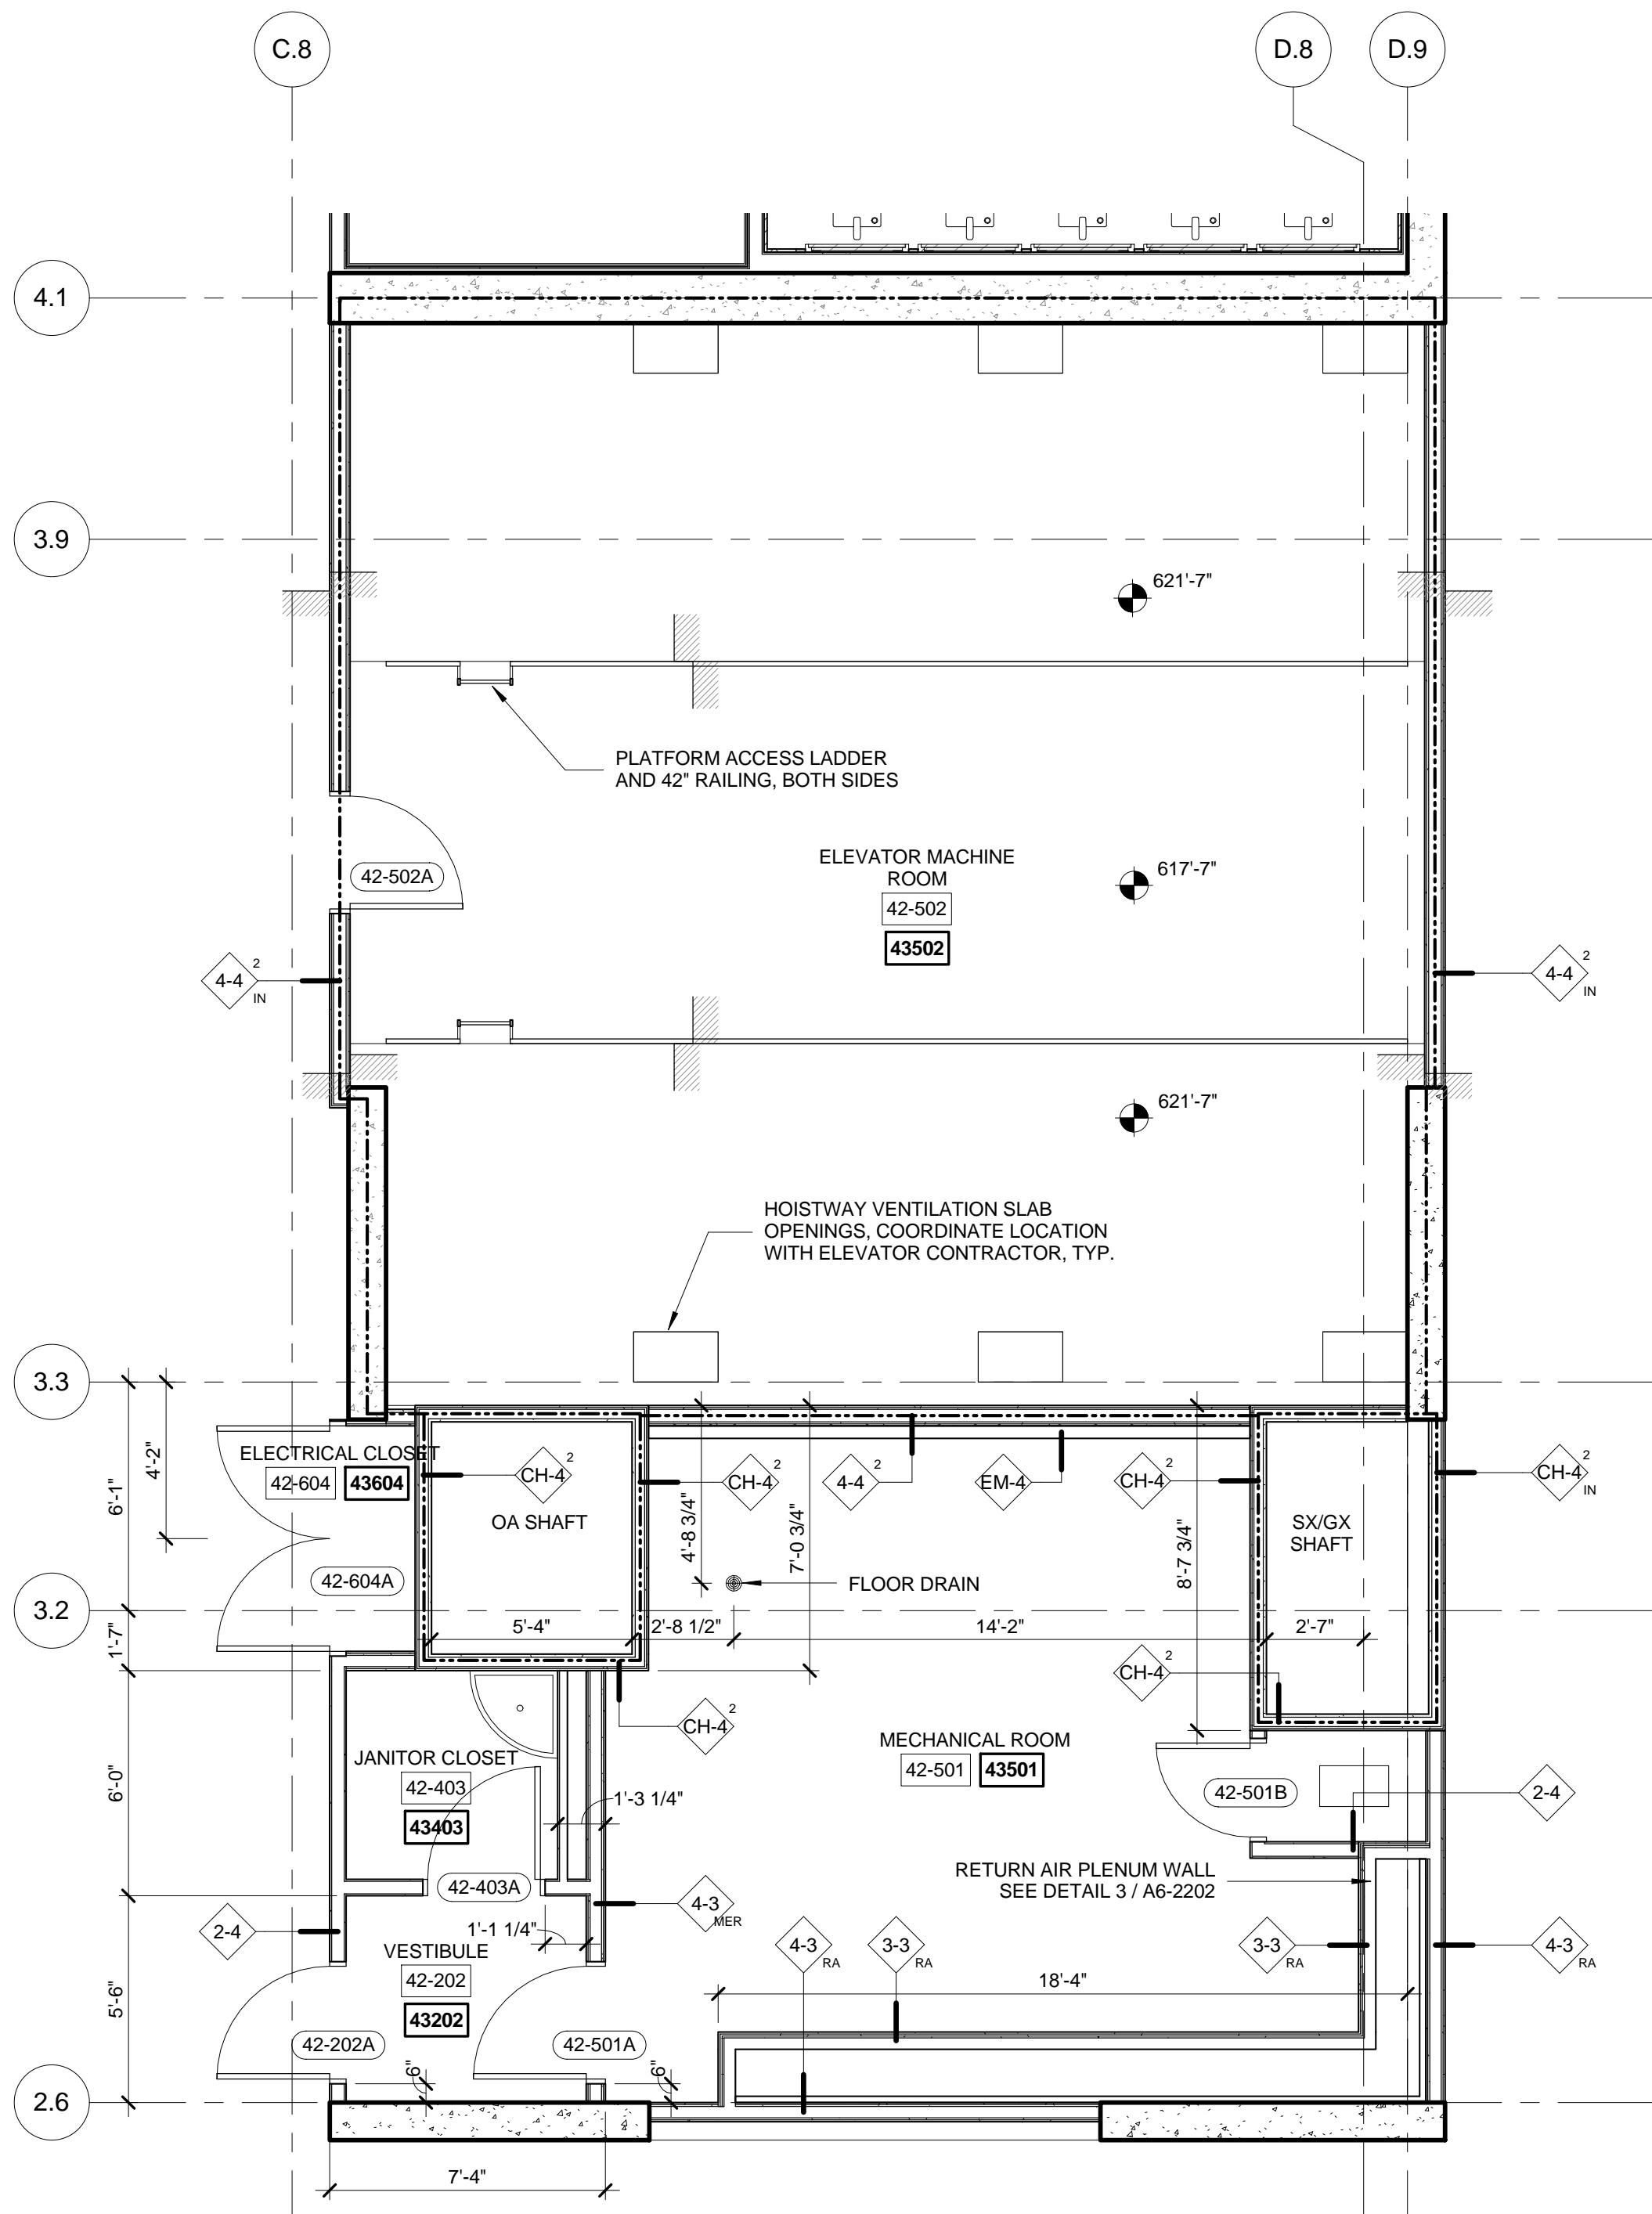

5 FLOORS 42 ENLARGED GROUP-3
SCALE: 1/4" = 1'-0"

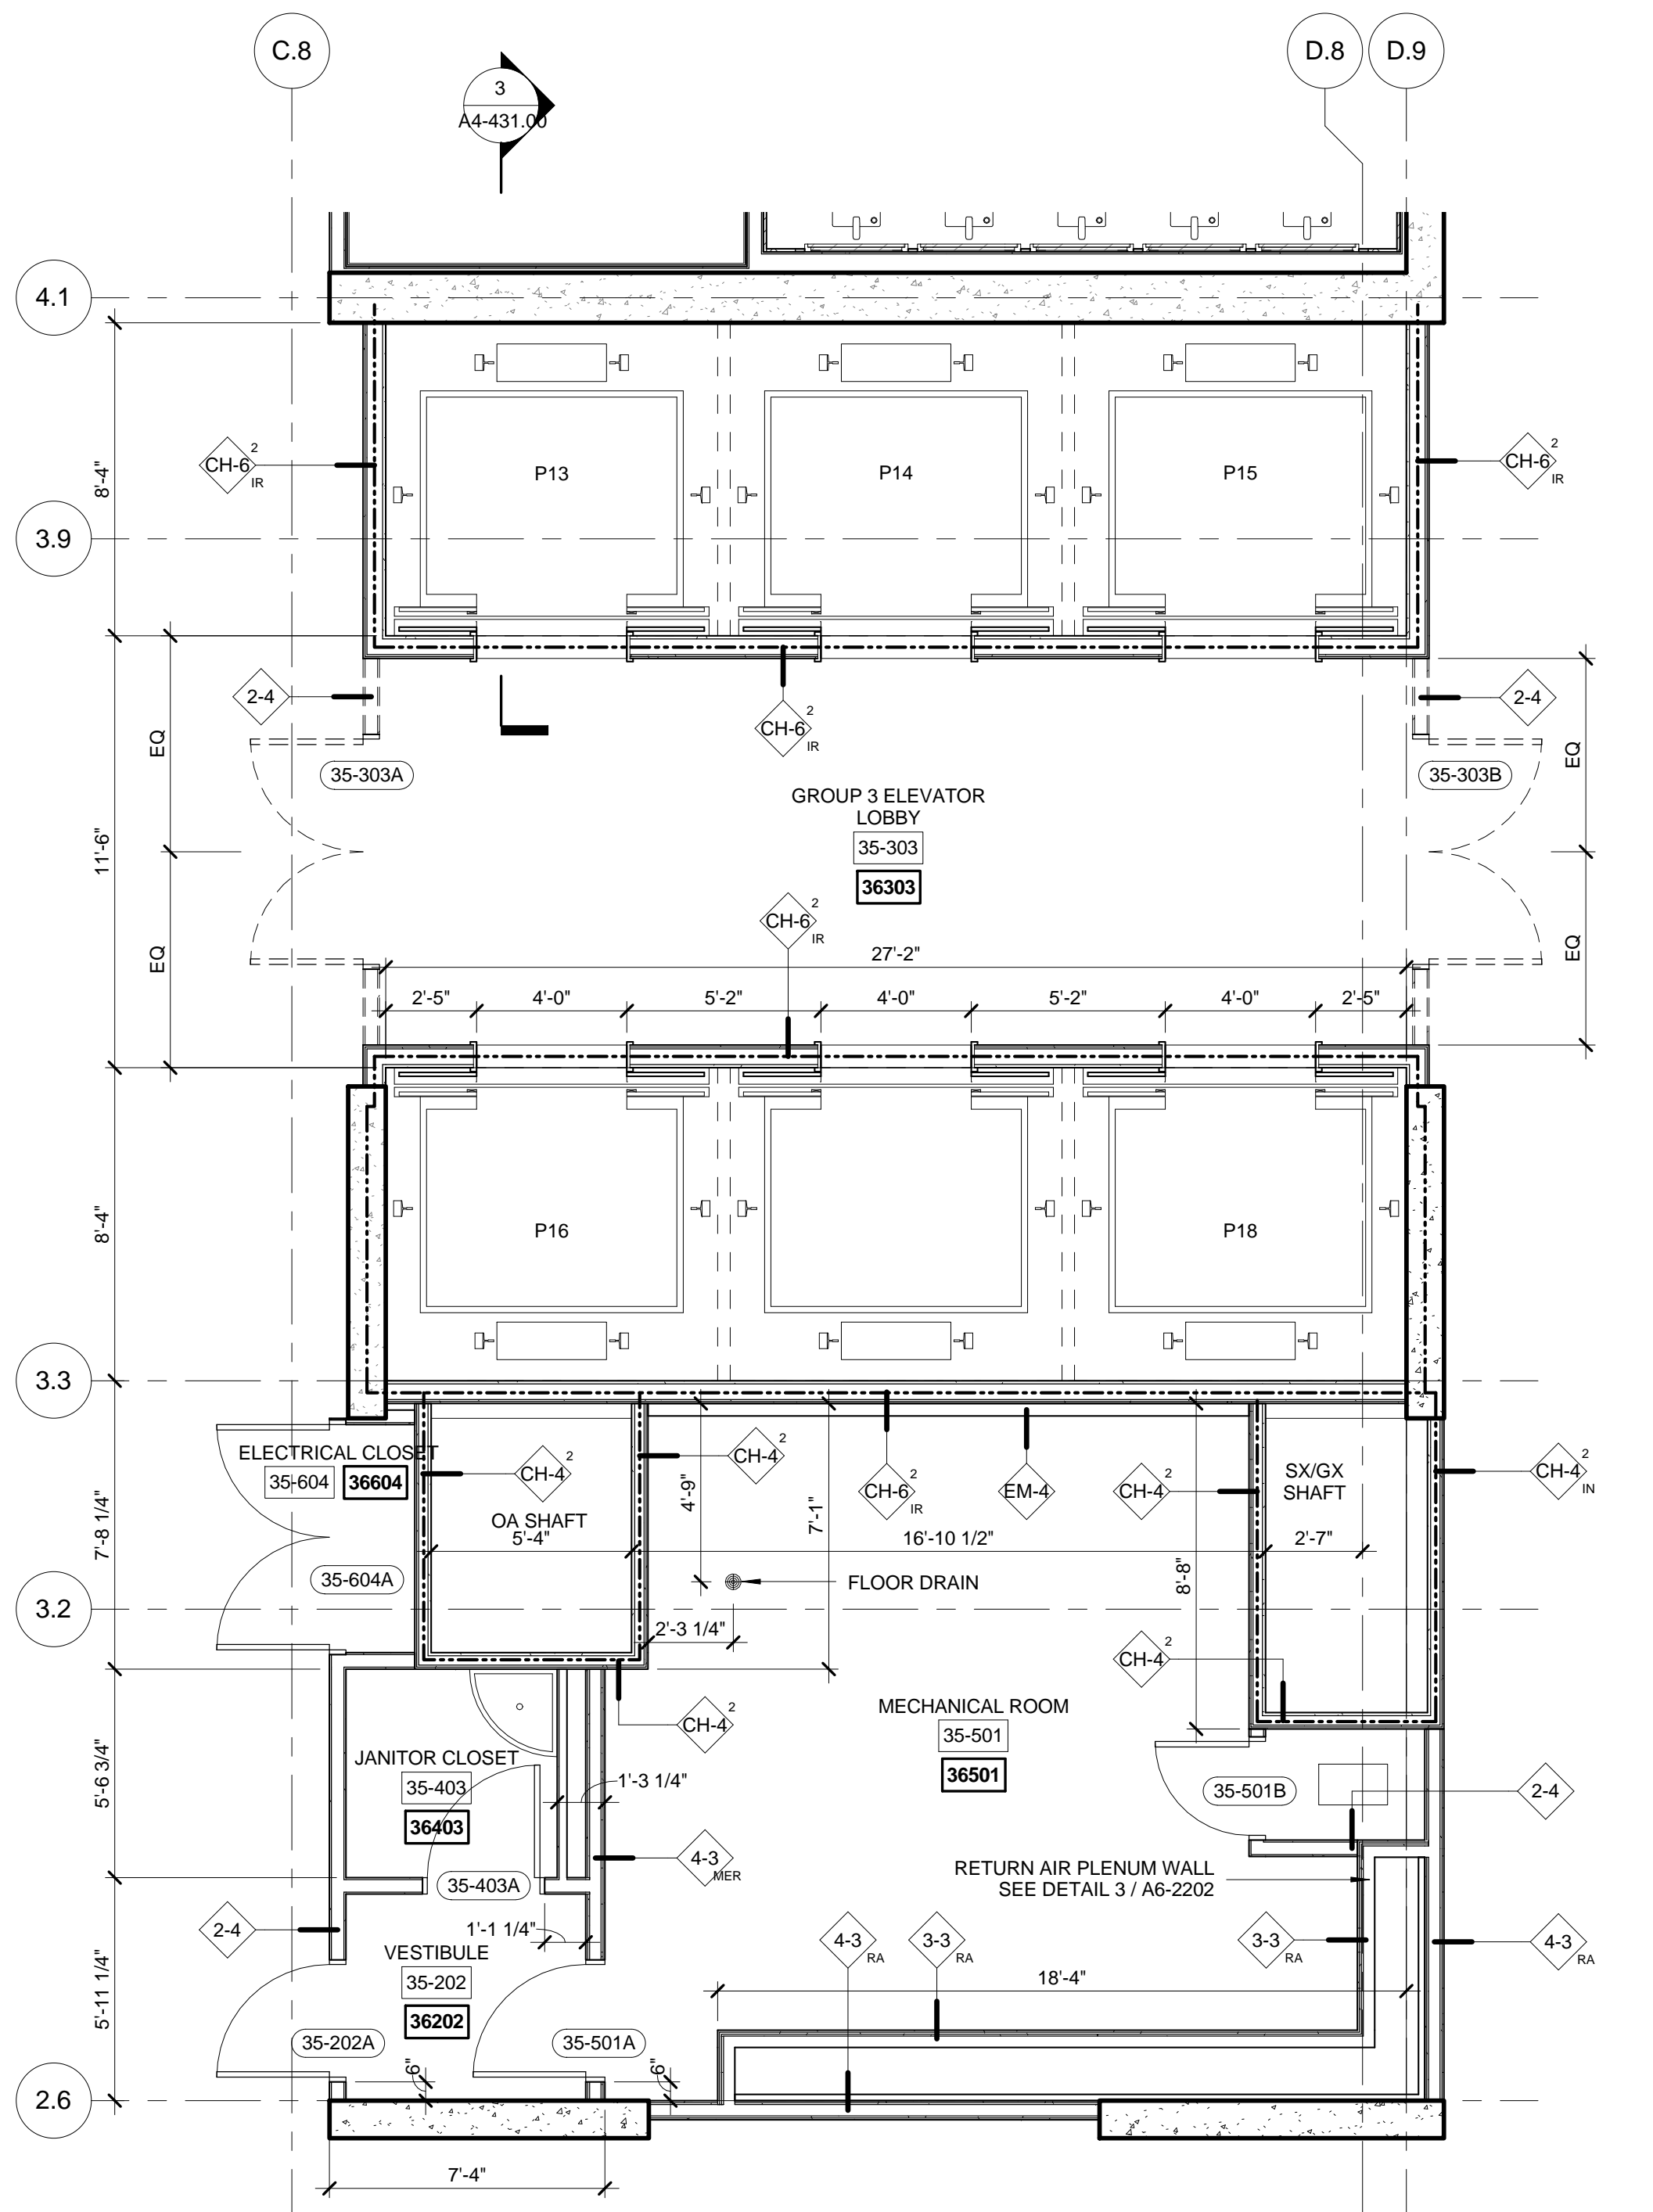

3 FLOORS 35-40 ENLARGED GROUP 3
SCALE: 1/4" = 1'-0"

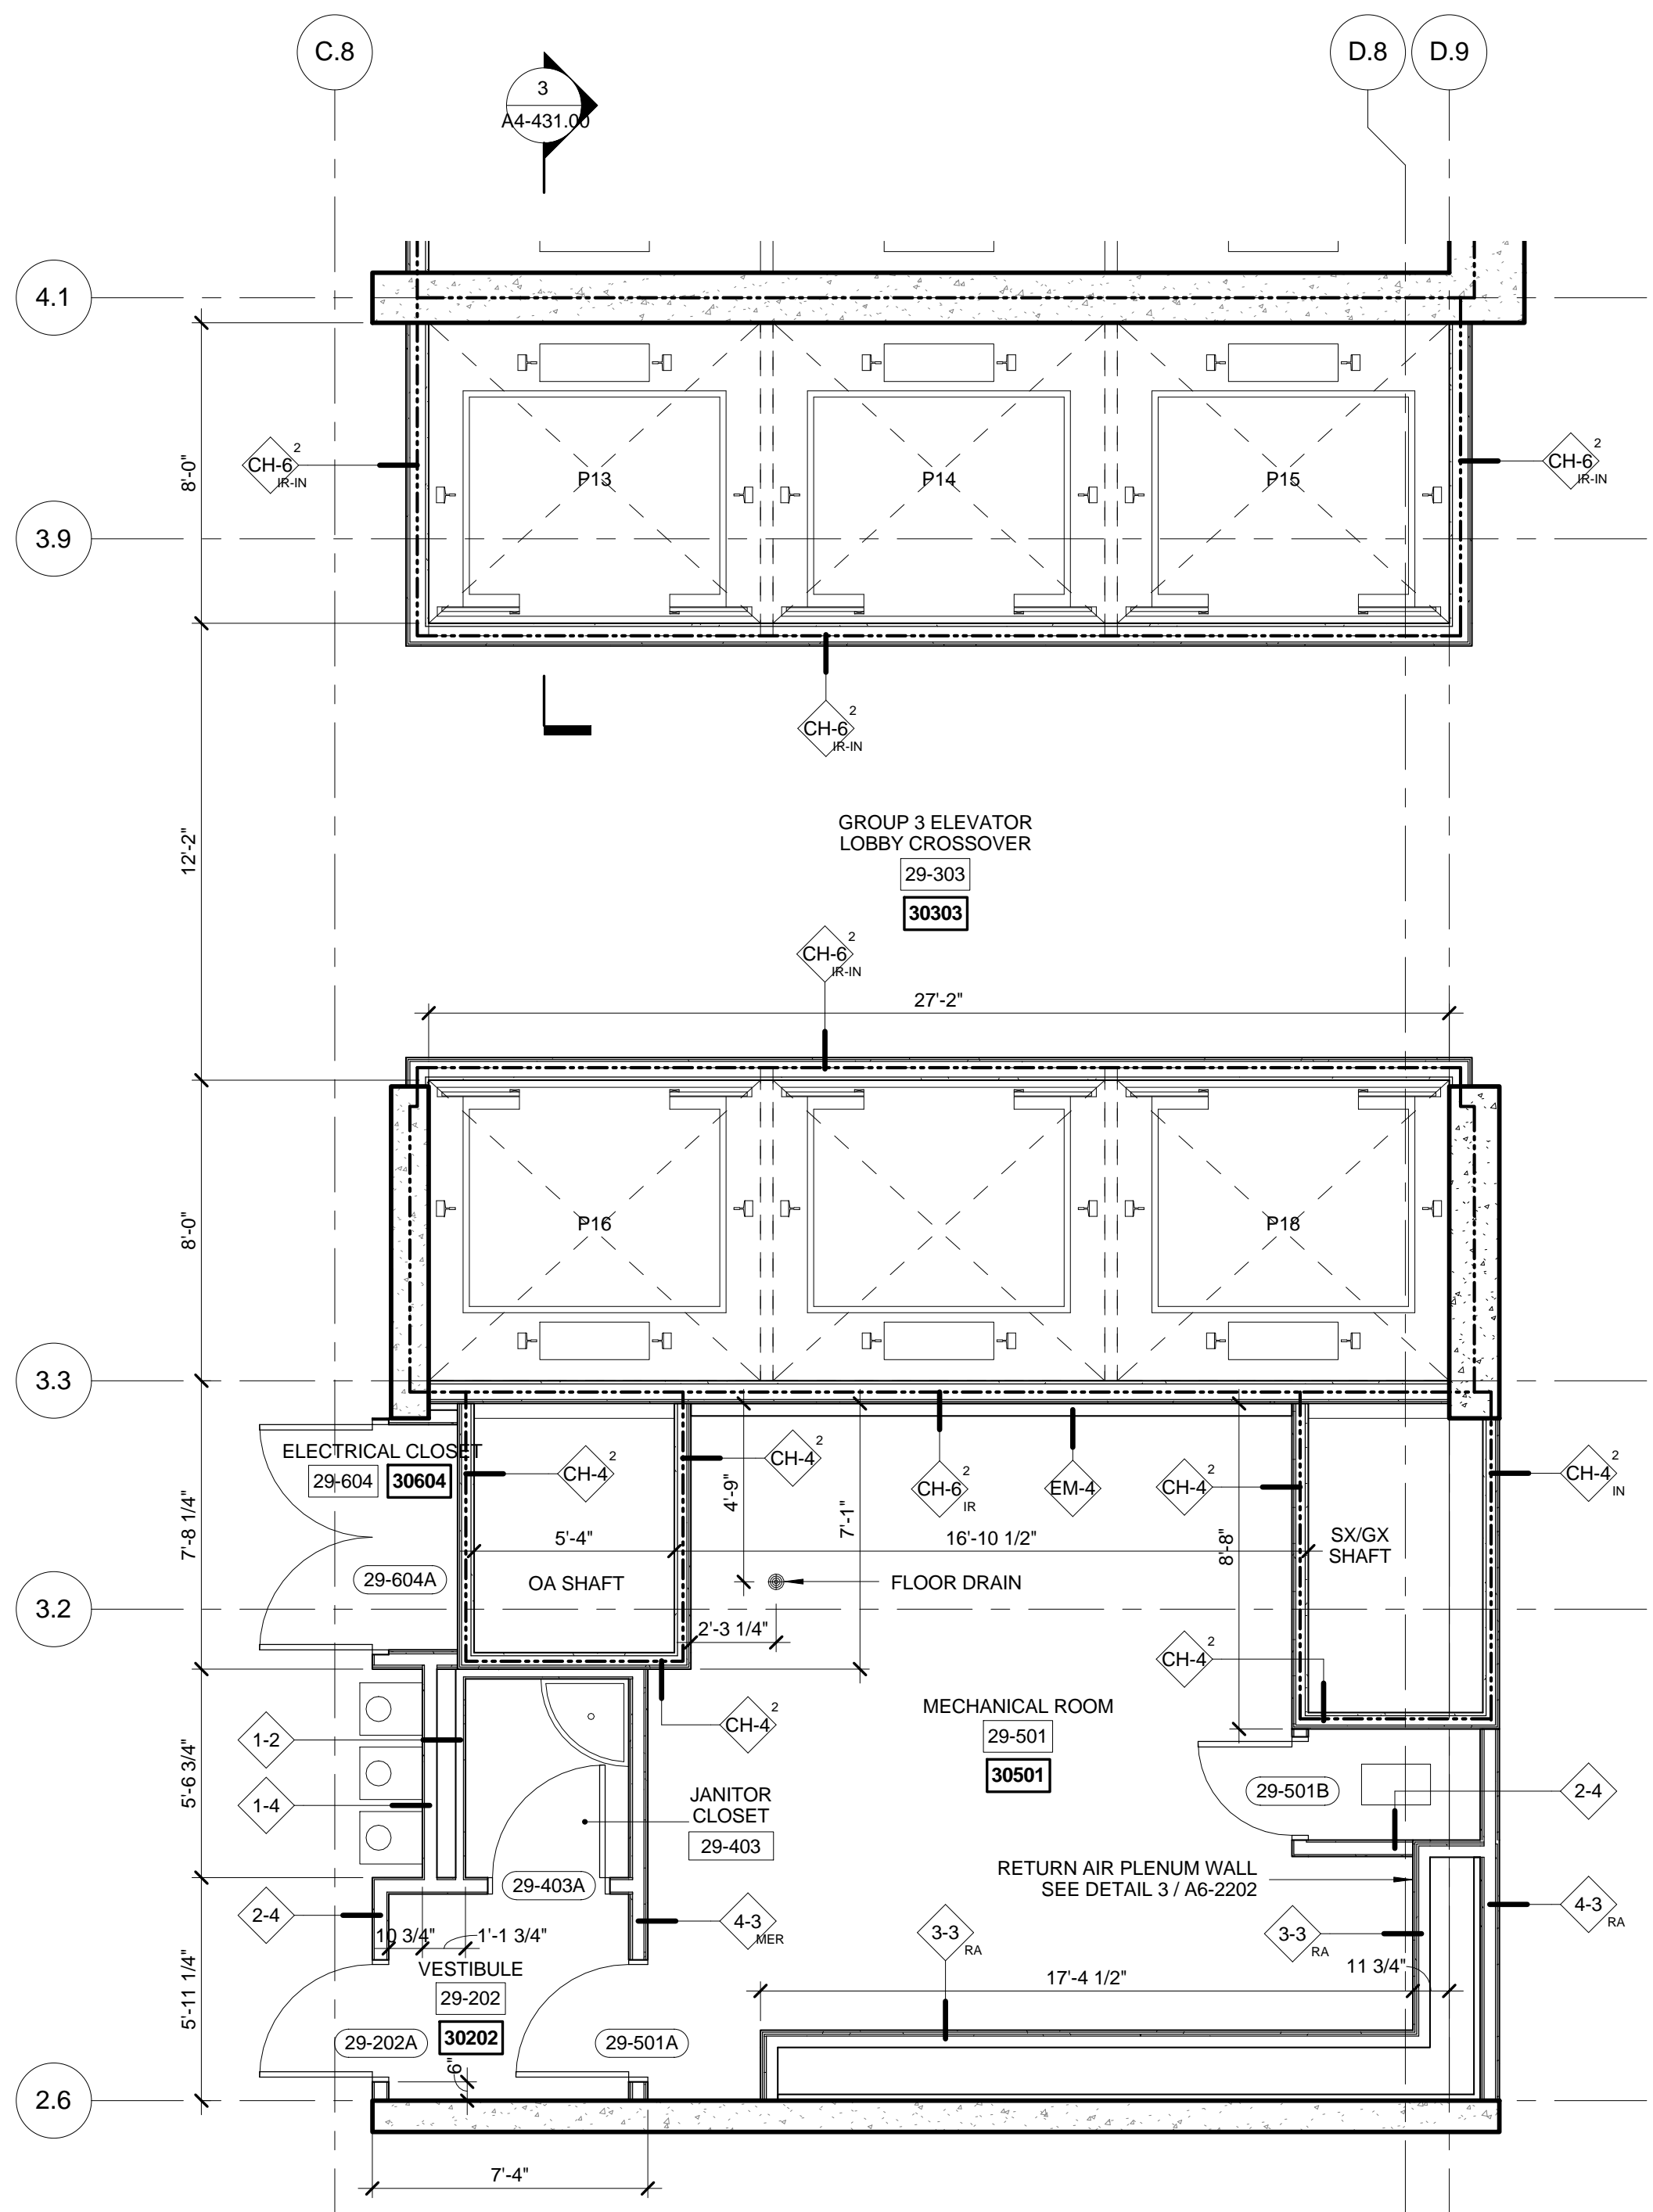

1 FLOORS 29 ENLARGED GROUP 3
SCALE: 1/4" = 1'-0"

No.	Description	Date
2	D.O.B. BUILDING PERMIT FILING	05/01/2015

Key Plan

Date: 05/13/2015
Project No: 55HY
Drawn By: SSNY
Sheet Number: 55HY-A4-19.00

Enlarged Plans
GROUP-3

Sheet Number
A4-419.00
SHEET 10 OF 31

55 HUDSON YARDS

Address
550 W 34th St. New York, NY
10001



Client

Related Companies
60 Columbus Circle
New York, NY 10023
Tel: 212.801.1000 Fax: 212.801.1048

Oxford Properties Group
320 Park Avenue, 17th Floor
New York, NY 10022
Tel: 212.986.7514 Fax: 212.986.7510

Mitsui Fudosan America, Inc.
1251 Avenue of the Americas, Suite 800
New York, NY 10020
Tel: 212.403.5600 Fax: 212.403.5657

Architect


Kohn Pedersen Fox Associates PC
Architects & Planning Consultants
11 West 42nd Street
New York, New York 10036
TEL: 212.977.6500 FAX: 212.956.2526

Structural Engineer

WSP
228 East 45th Street, 3rd Floor
New York, NY 10017
Tel: 212.687.9888 Fax: 646.487.5501


Mechanical, Electrical, Plumbing, Fire Protection

WSP
512 Seventh Avenue
New York, NY 10018
Tel: 212.552.9600

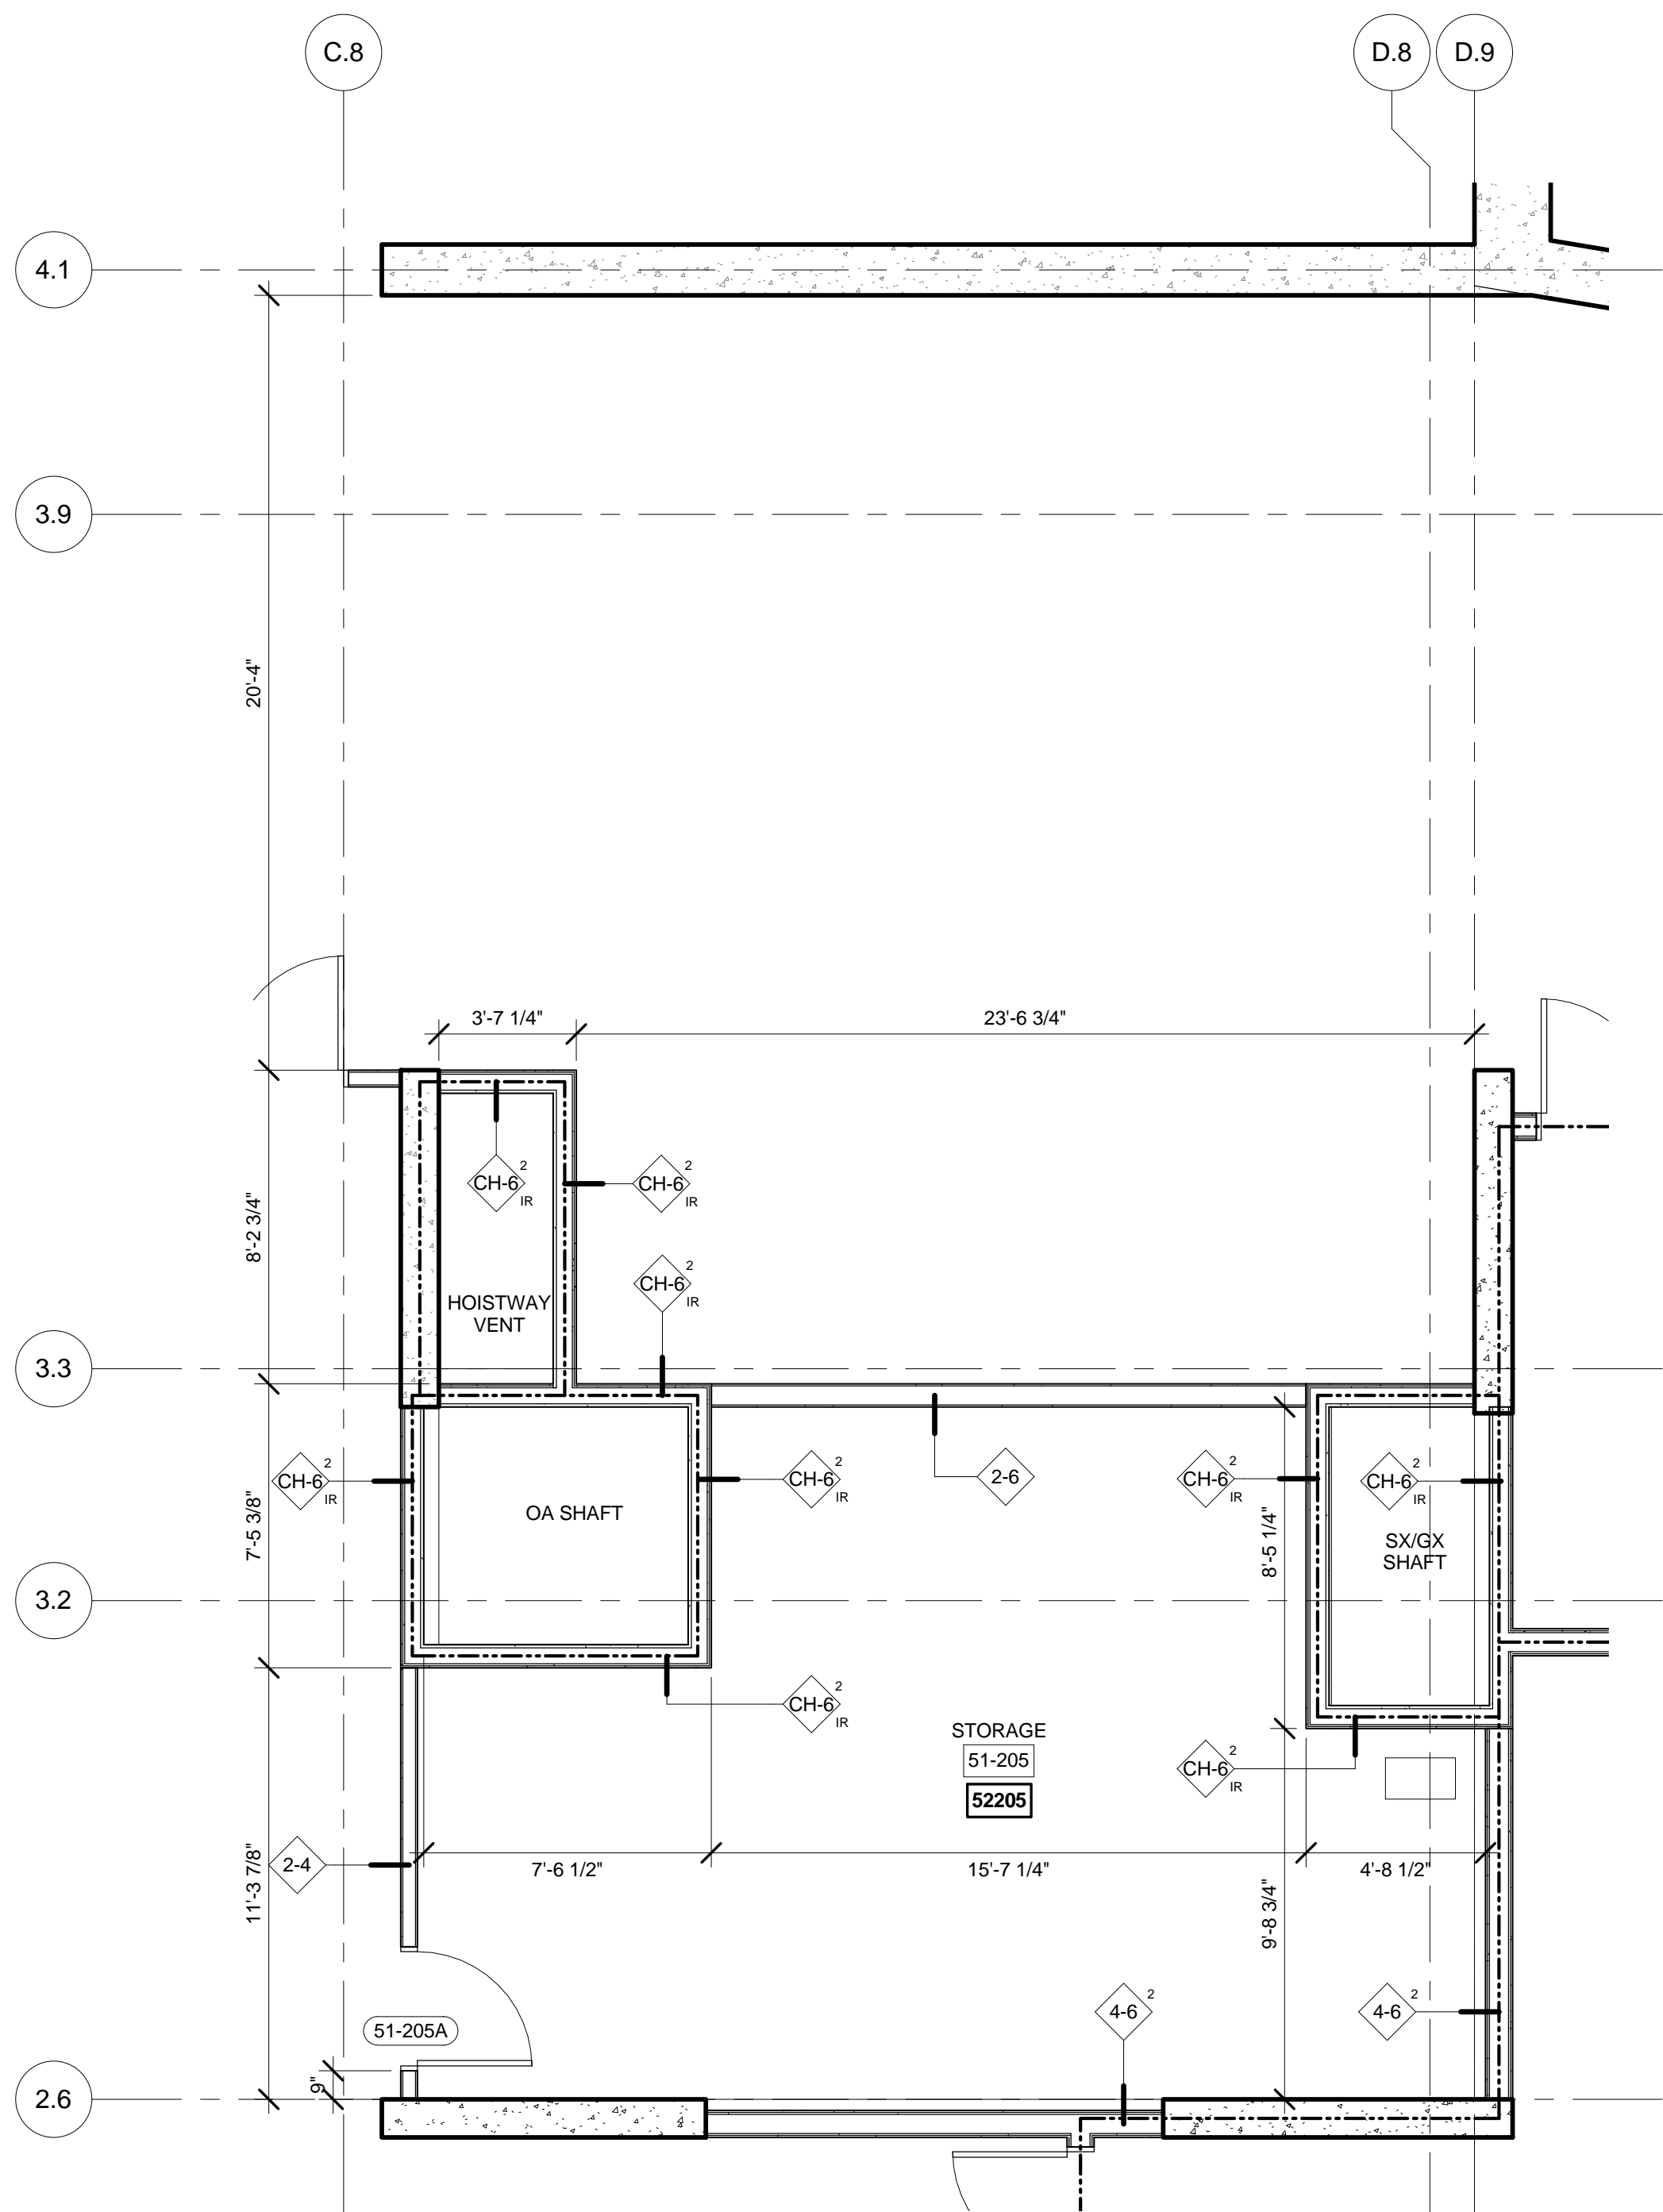


2 FLOORS 51 ENLARGED GROUP 3

SCALE: 1/4" = 1'-0"

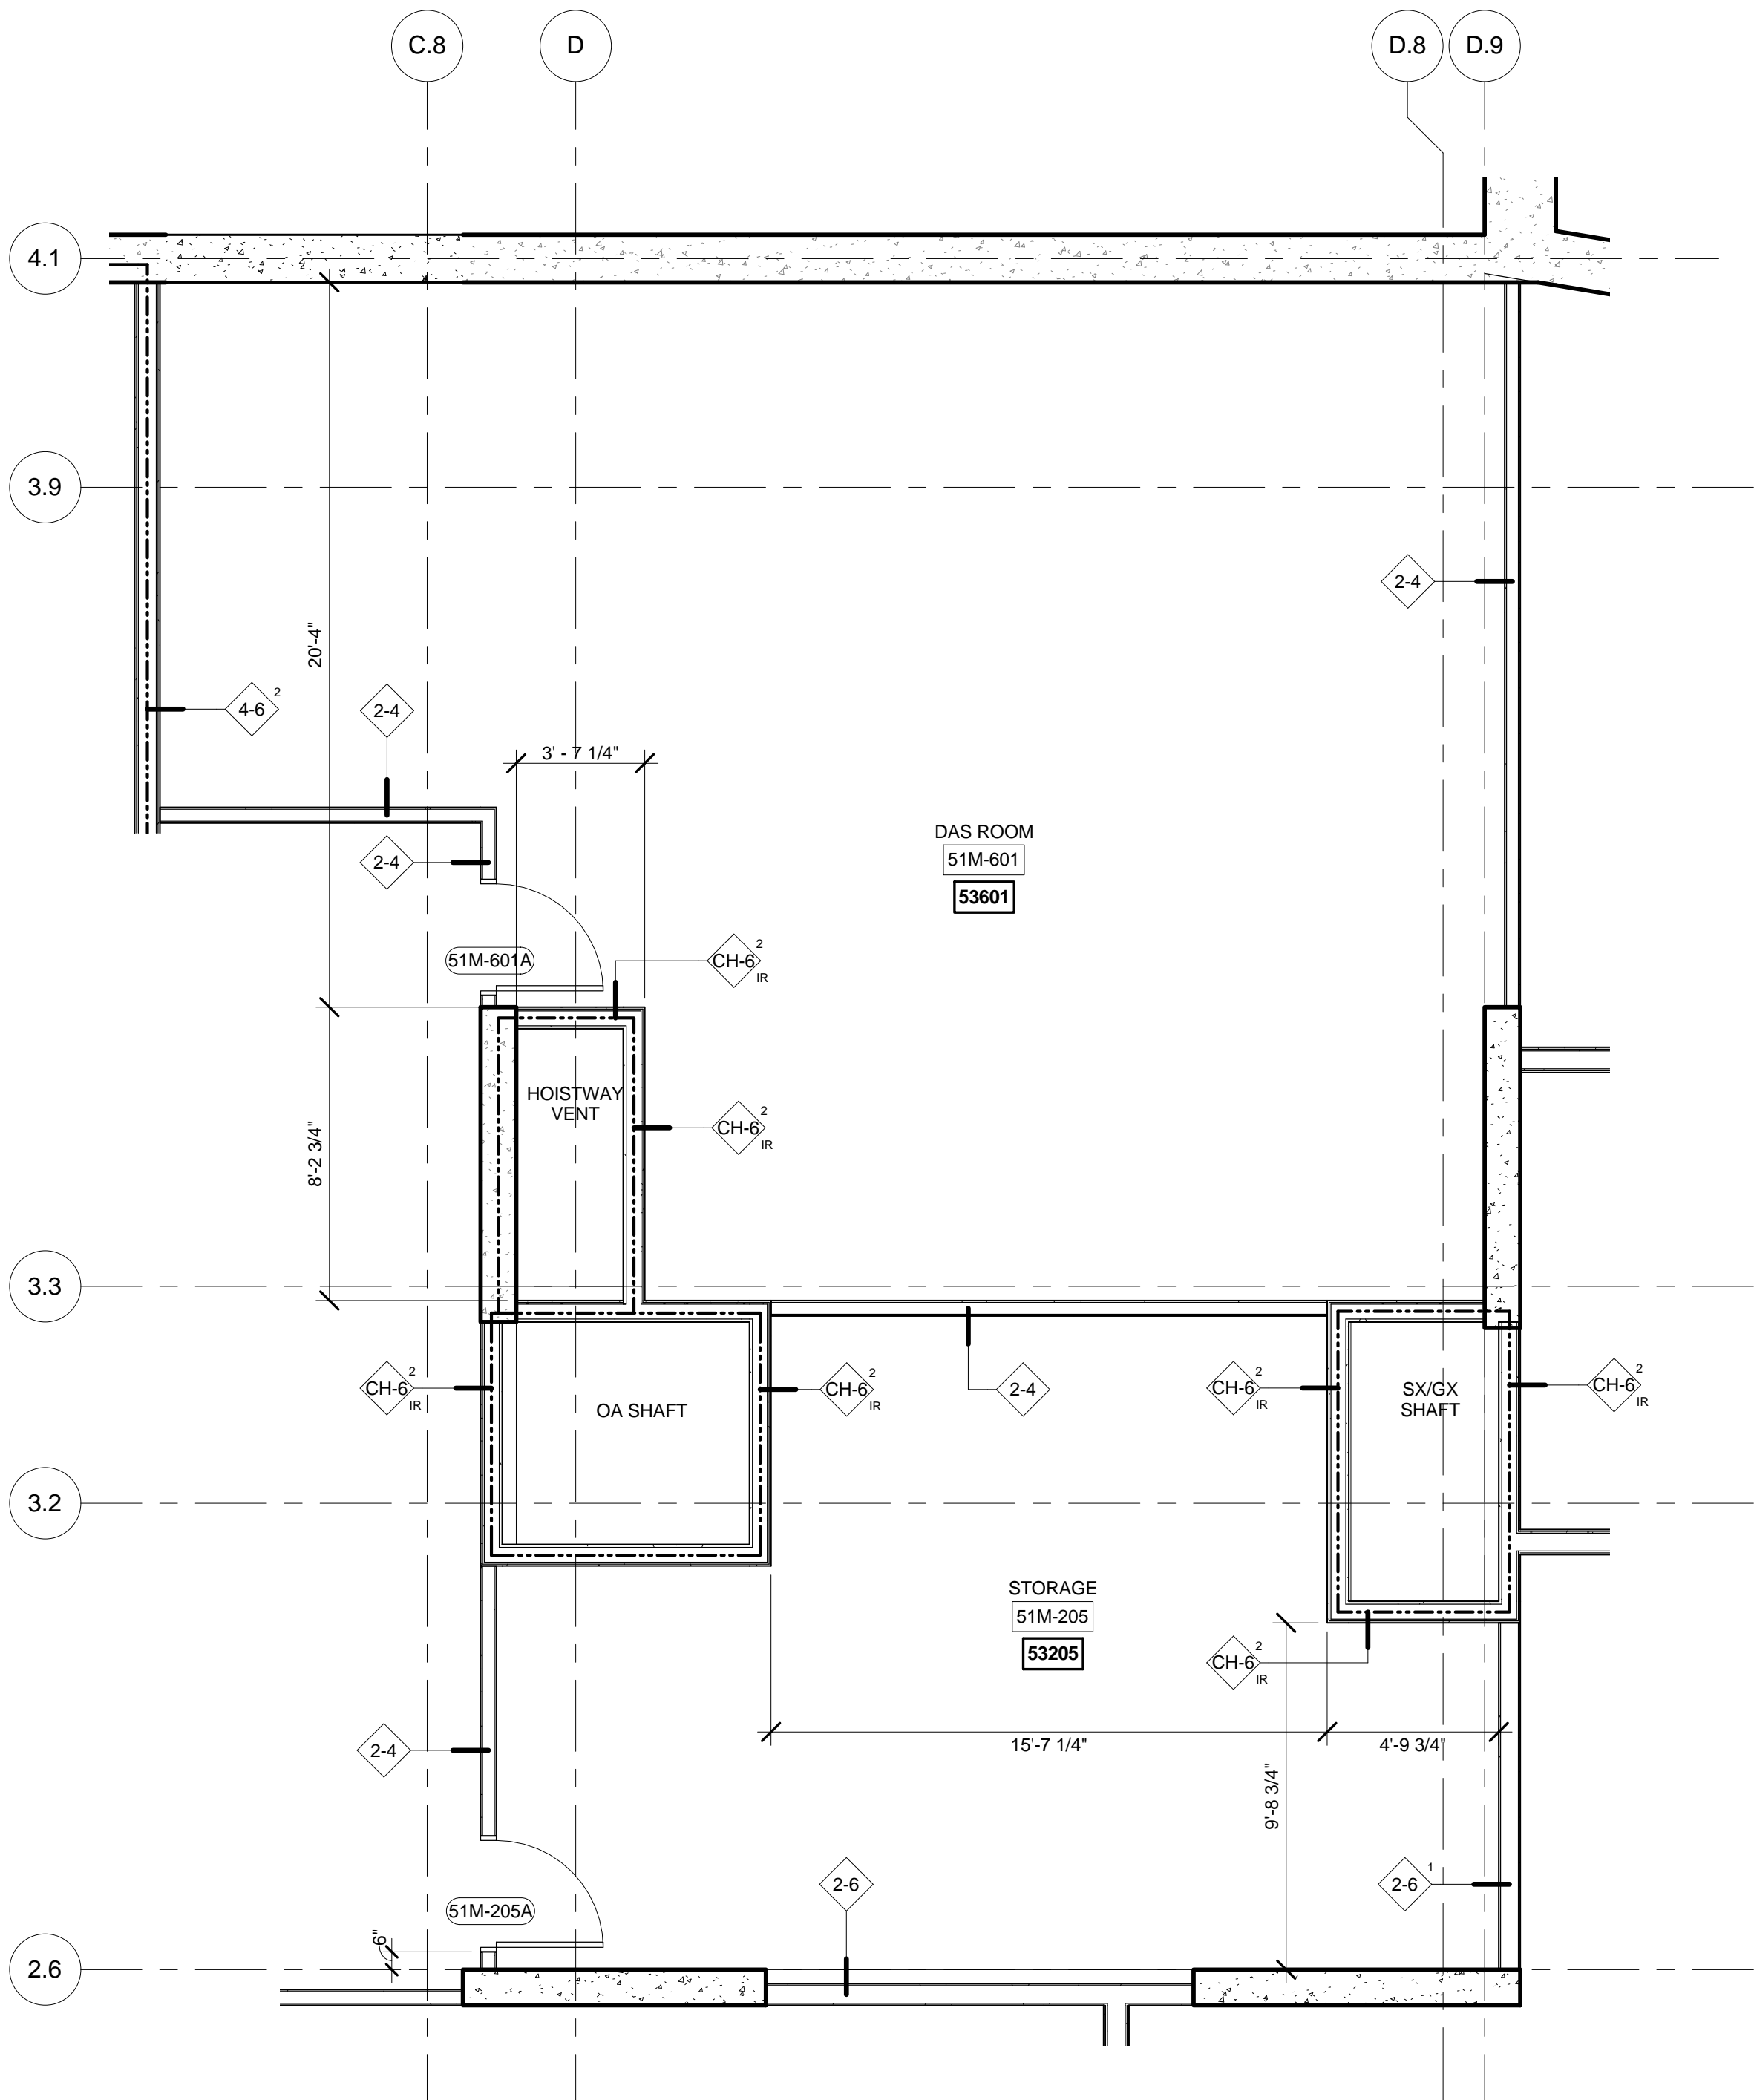

3 FLOORS 51 MEZZ ENLARGED GROUP 3

SCALE: 1/4" = 1'-0"

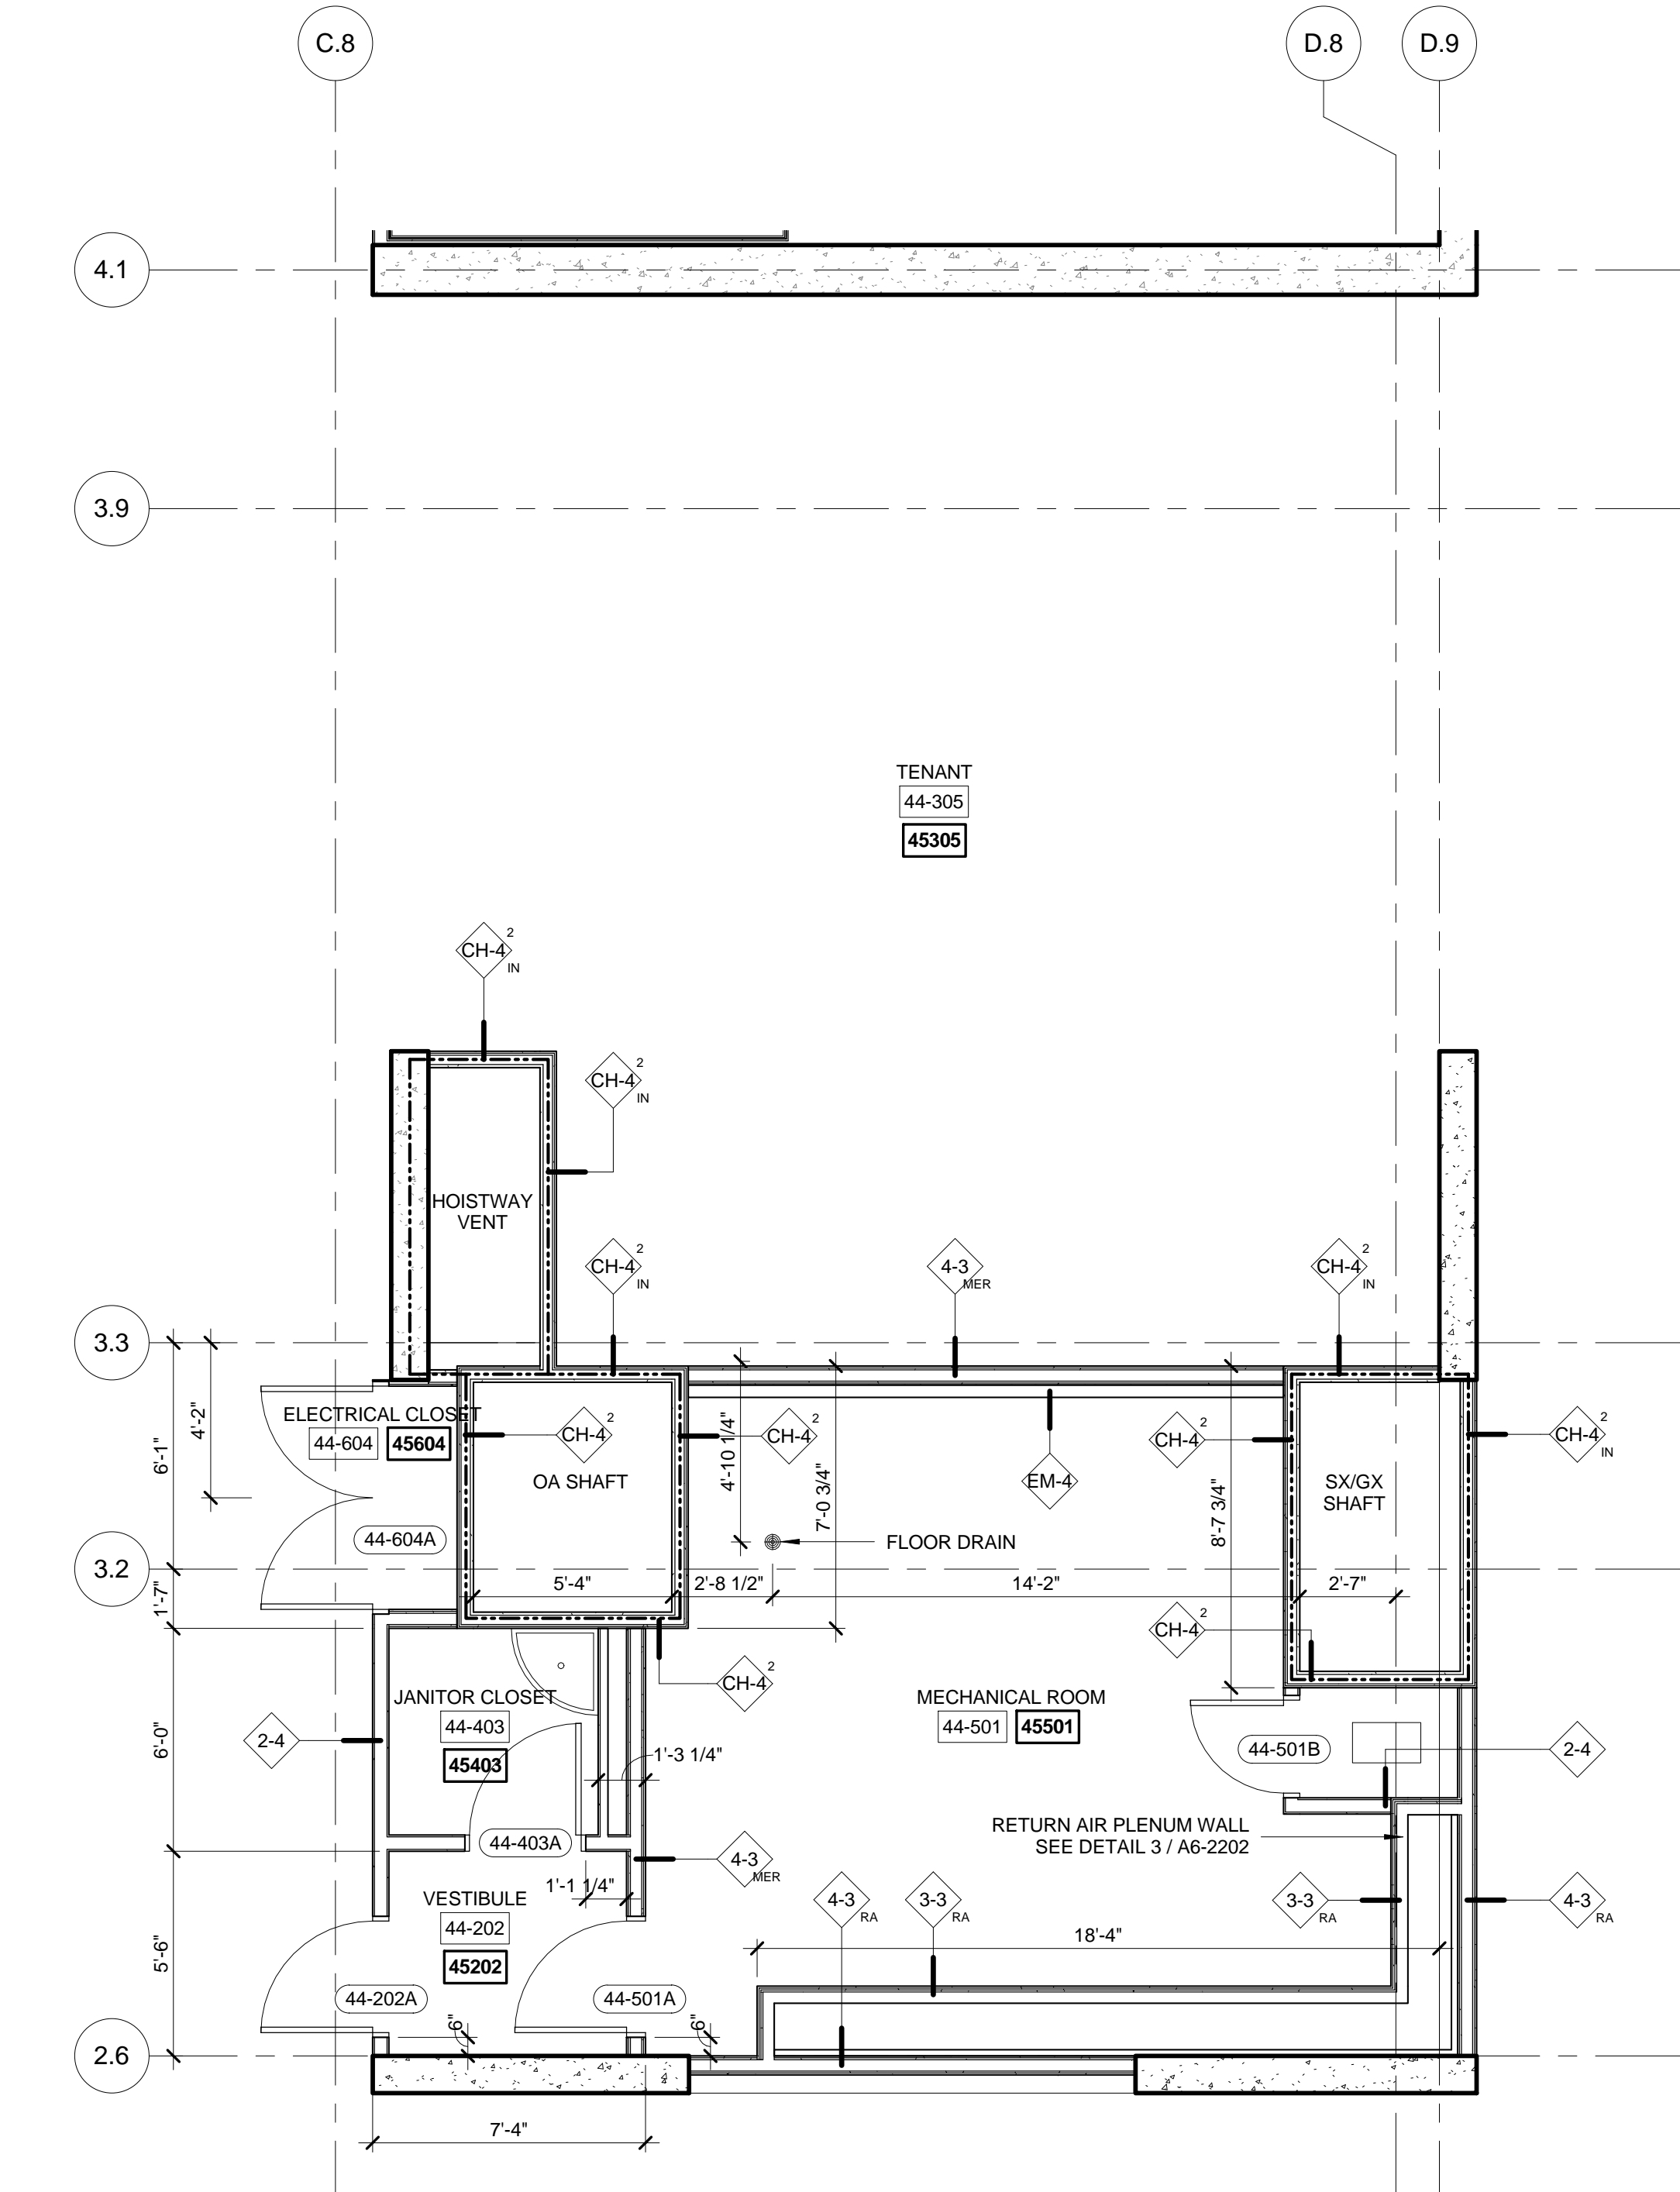

1 FLOORS 44-50 ENLARGED GROUP 3

SCALE: 1/4" = 1'-0"

No.	Description	Date
-----	-------------	------

2 D.O.B. BUILDING PERMIT FILING 05/01/2015

Key Plan

Date: 05/13/2015
Project No: 55HY
Author: 55HY-A4-420.00

Drawing Title

ENLARGED PLANS
GROUP-3

Drawing Number

A4-420.00
SHEET 11 OF 31

© 2015 KOHN PEDERSEN FOX ASSOCIATES PC. All rights reserved.



Client
Related Companies
60 Columbus Circle
New York, NY 10023
Tel: 212.801.1000 Fax: 212.801.1048


Oxford Properties Group
320 Park Avenue, 17th Floor
New York, NY 10022
Tel: 212.986.7514 Fax: 212.986.7510

Mitsui Fudosan America, Inc.
1251 Avenue of the Americas, Suite 800
New York, NY 10020
Tel: 212.403.5600 Fax: 212.403.5657


Architect
Kohn Pedersen Fox Associates PC
Architects & Planning Consultants
11 West 42nd Street
New York, New York 10036
TEL: 212.977.6500 FAX: 212.956.2526

Structural Engineer
WSP
228 East 45th Street, 3rd Floor
New York, NY 10017
Tel: 212.687.9888 Fax: 646.487.5501


Mechanical, Electrical, Plumbing, Fire Protection
WSP
512 Seventh Avenue
New York, NY 10018
Tel: 212.552.9600

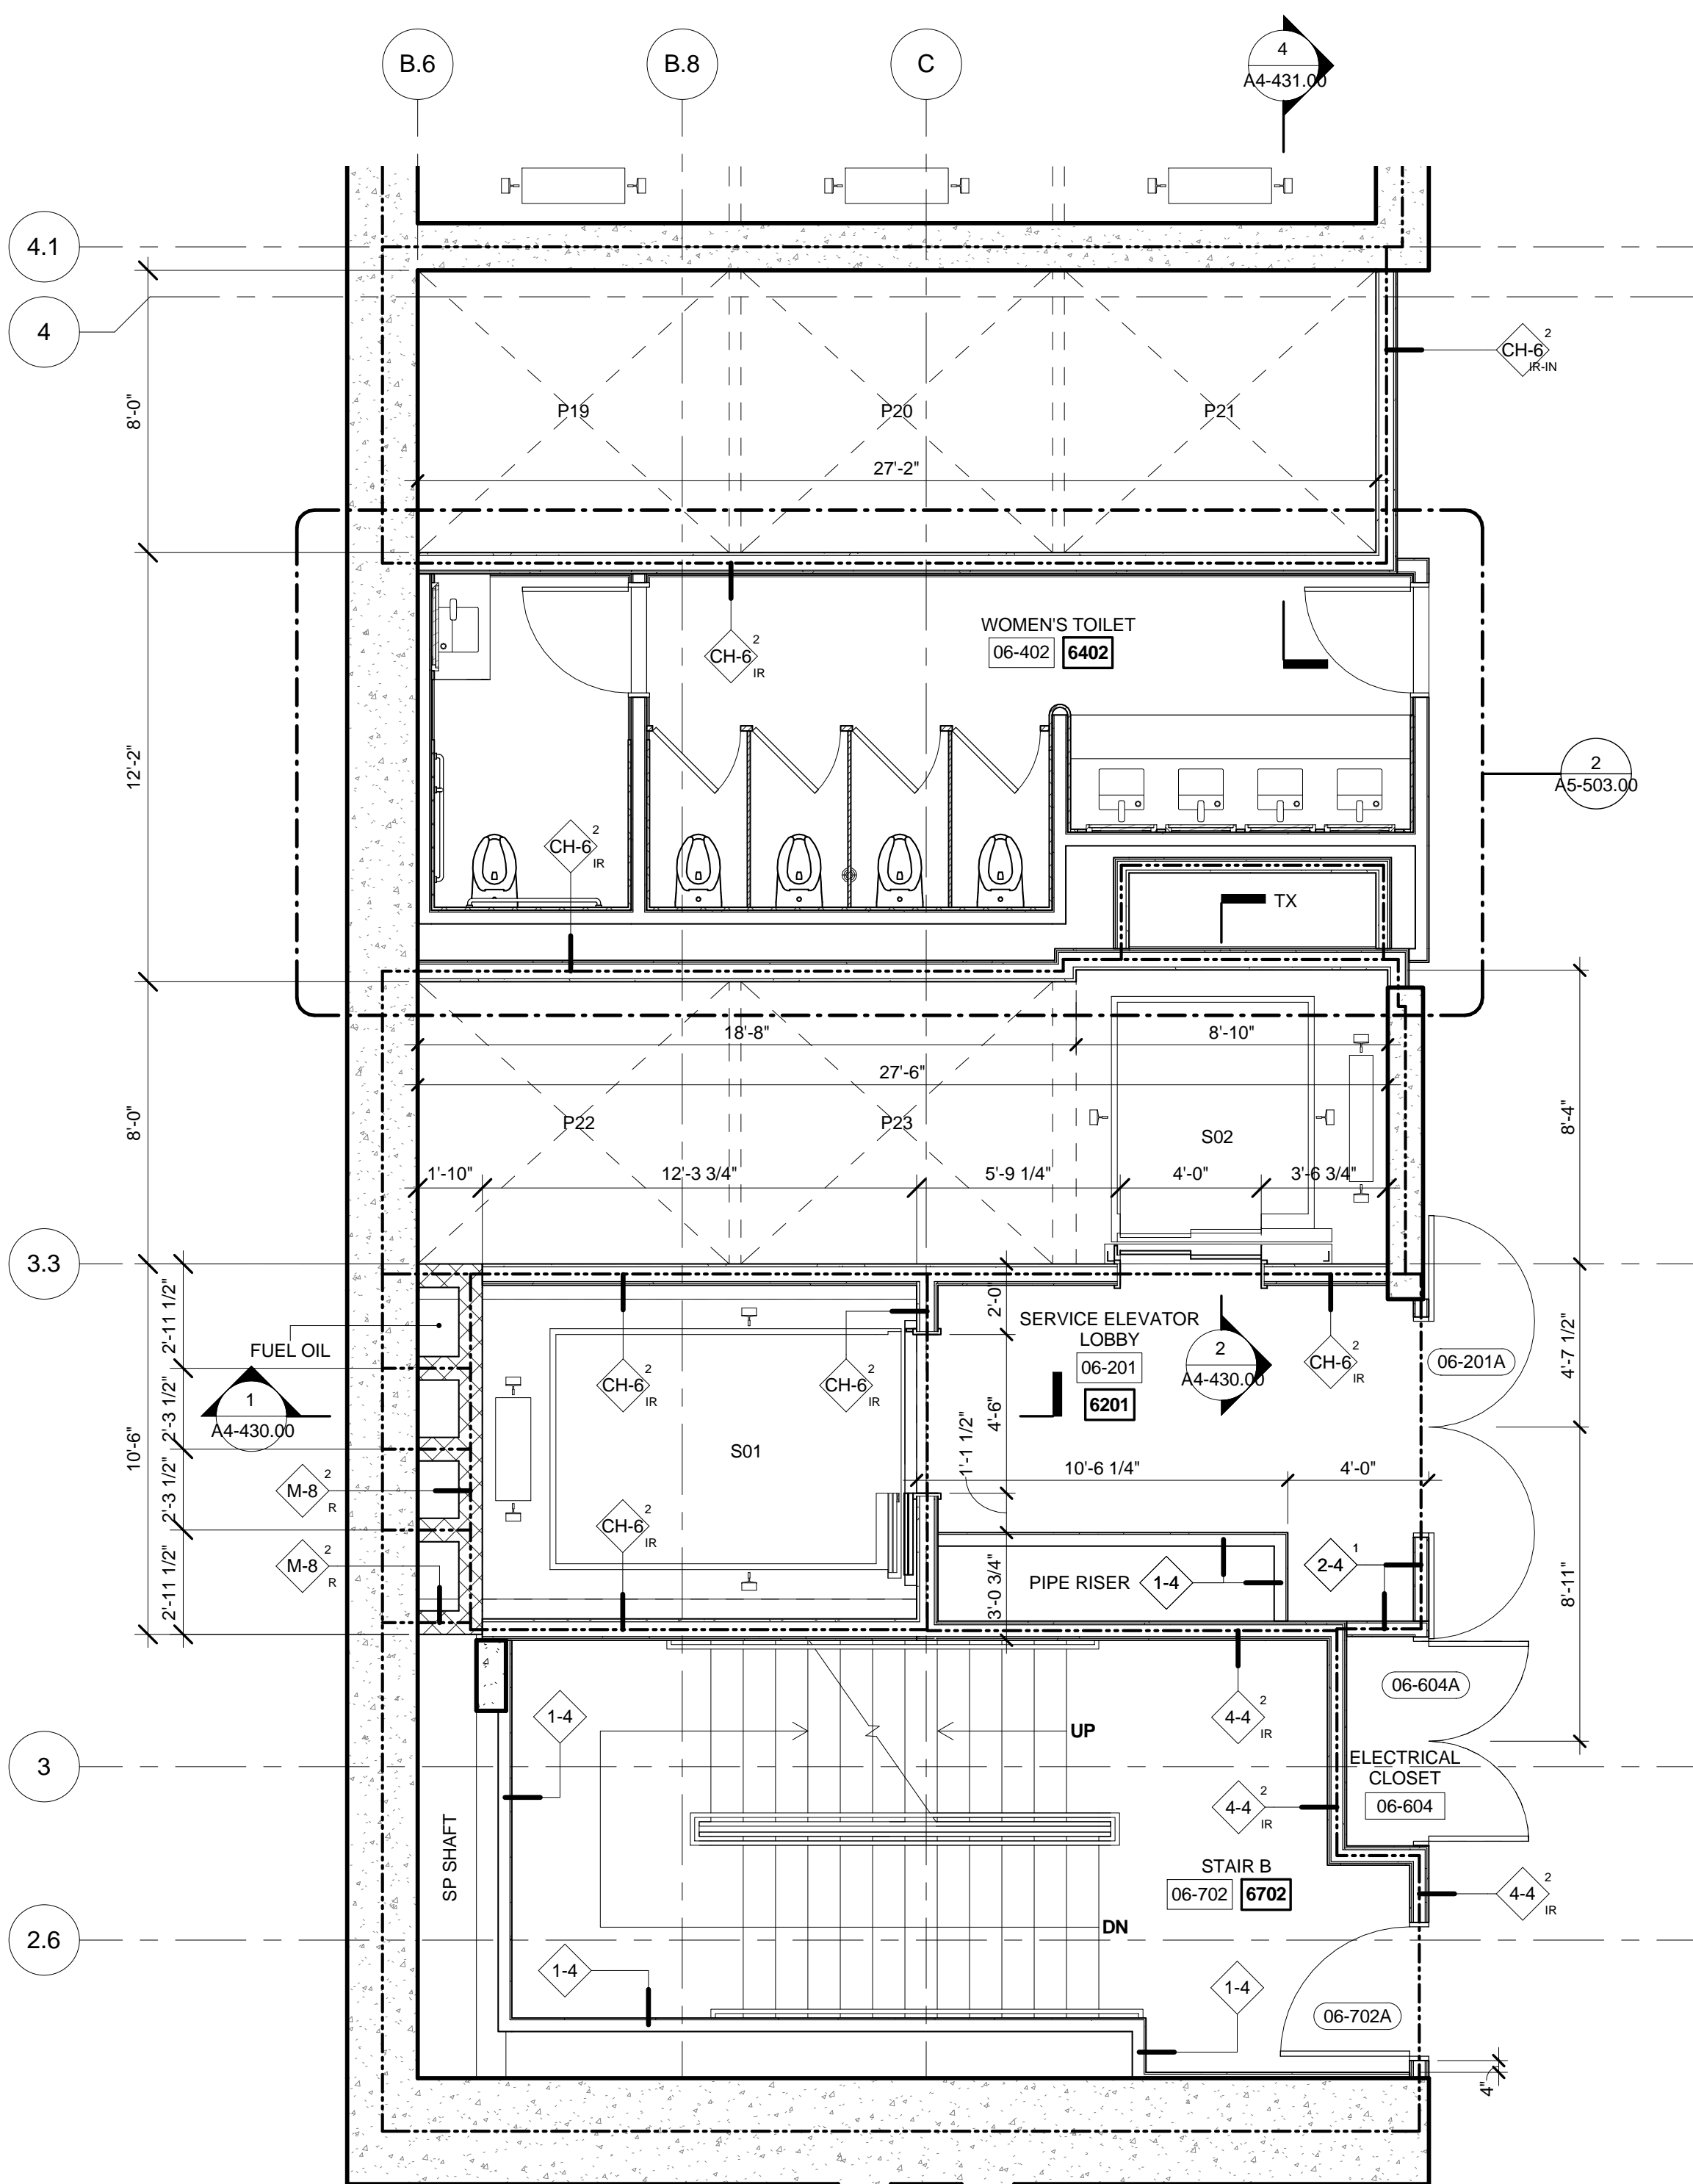


6 FLOORS 06-08 ENLARGED GROUP 4
SCALE: 1/4" = 1'-0"

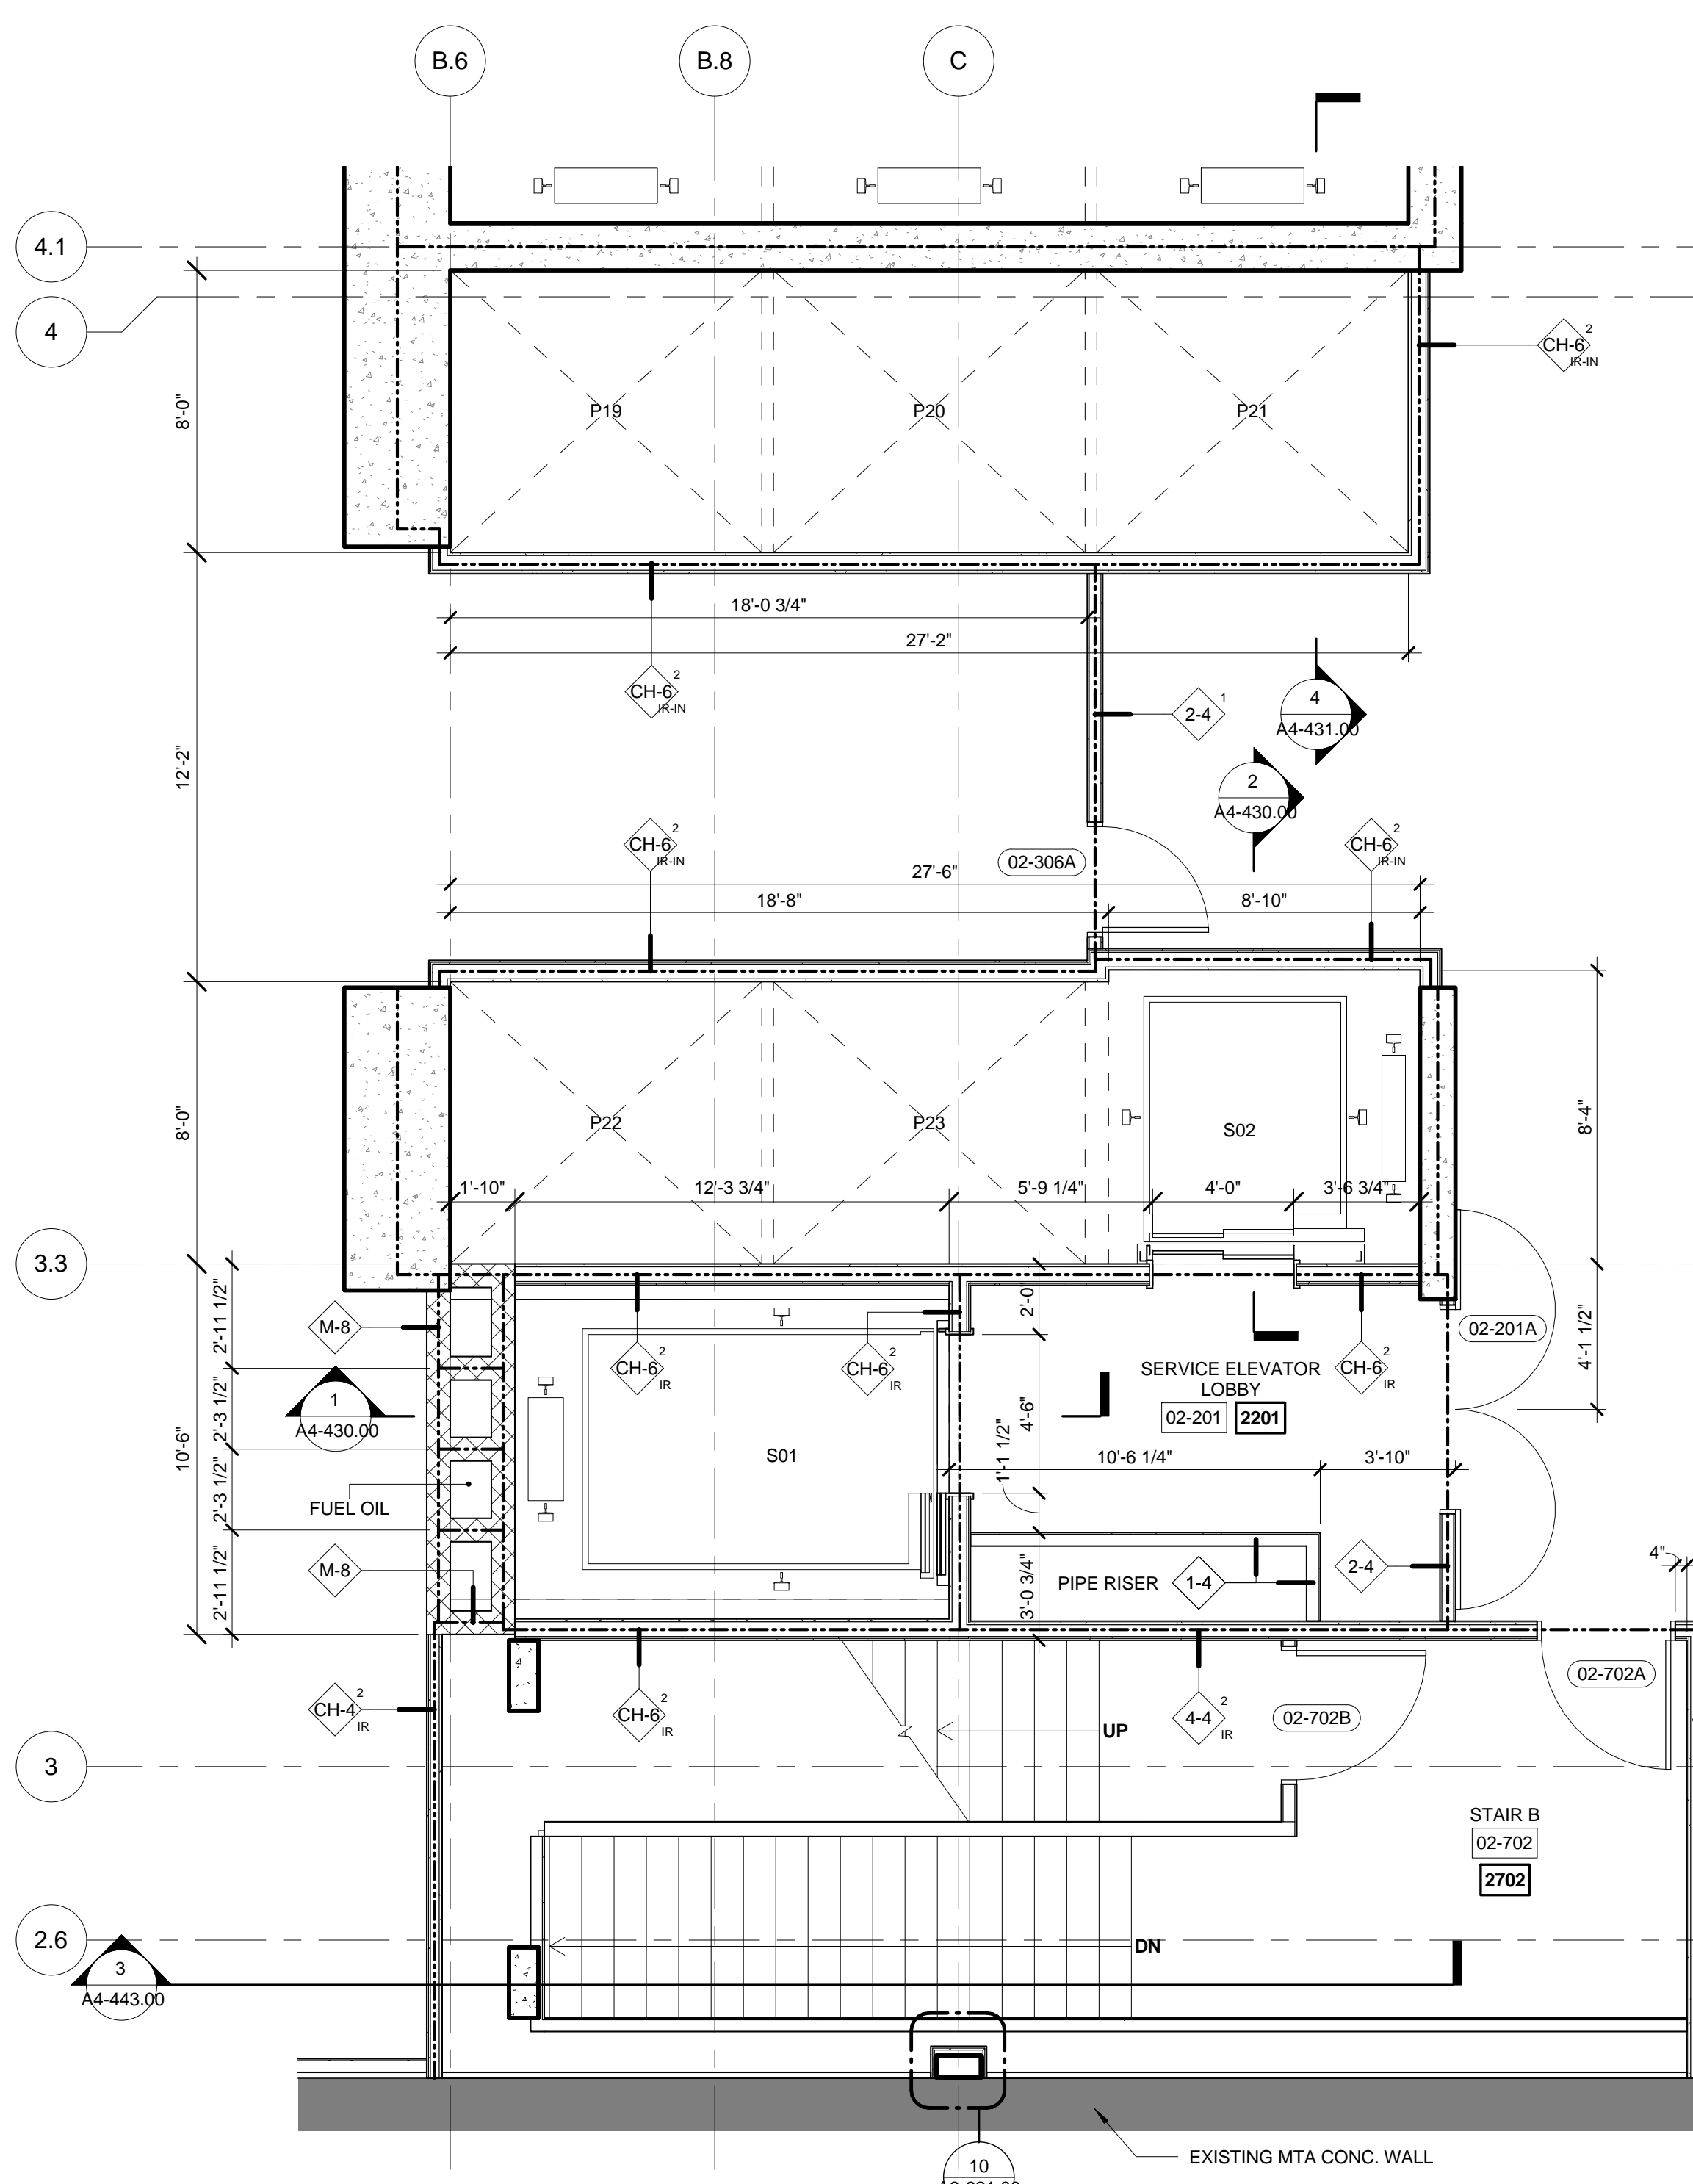


4 FLOORS 02 ENLARGED GROUP 4
SCALE: 1/4" = 1'-0"

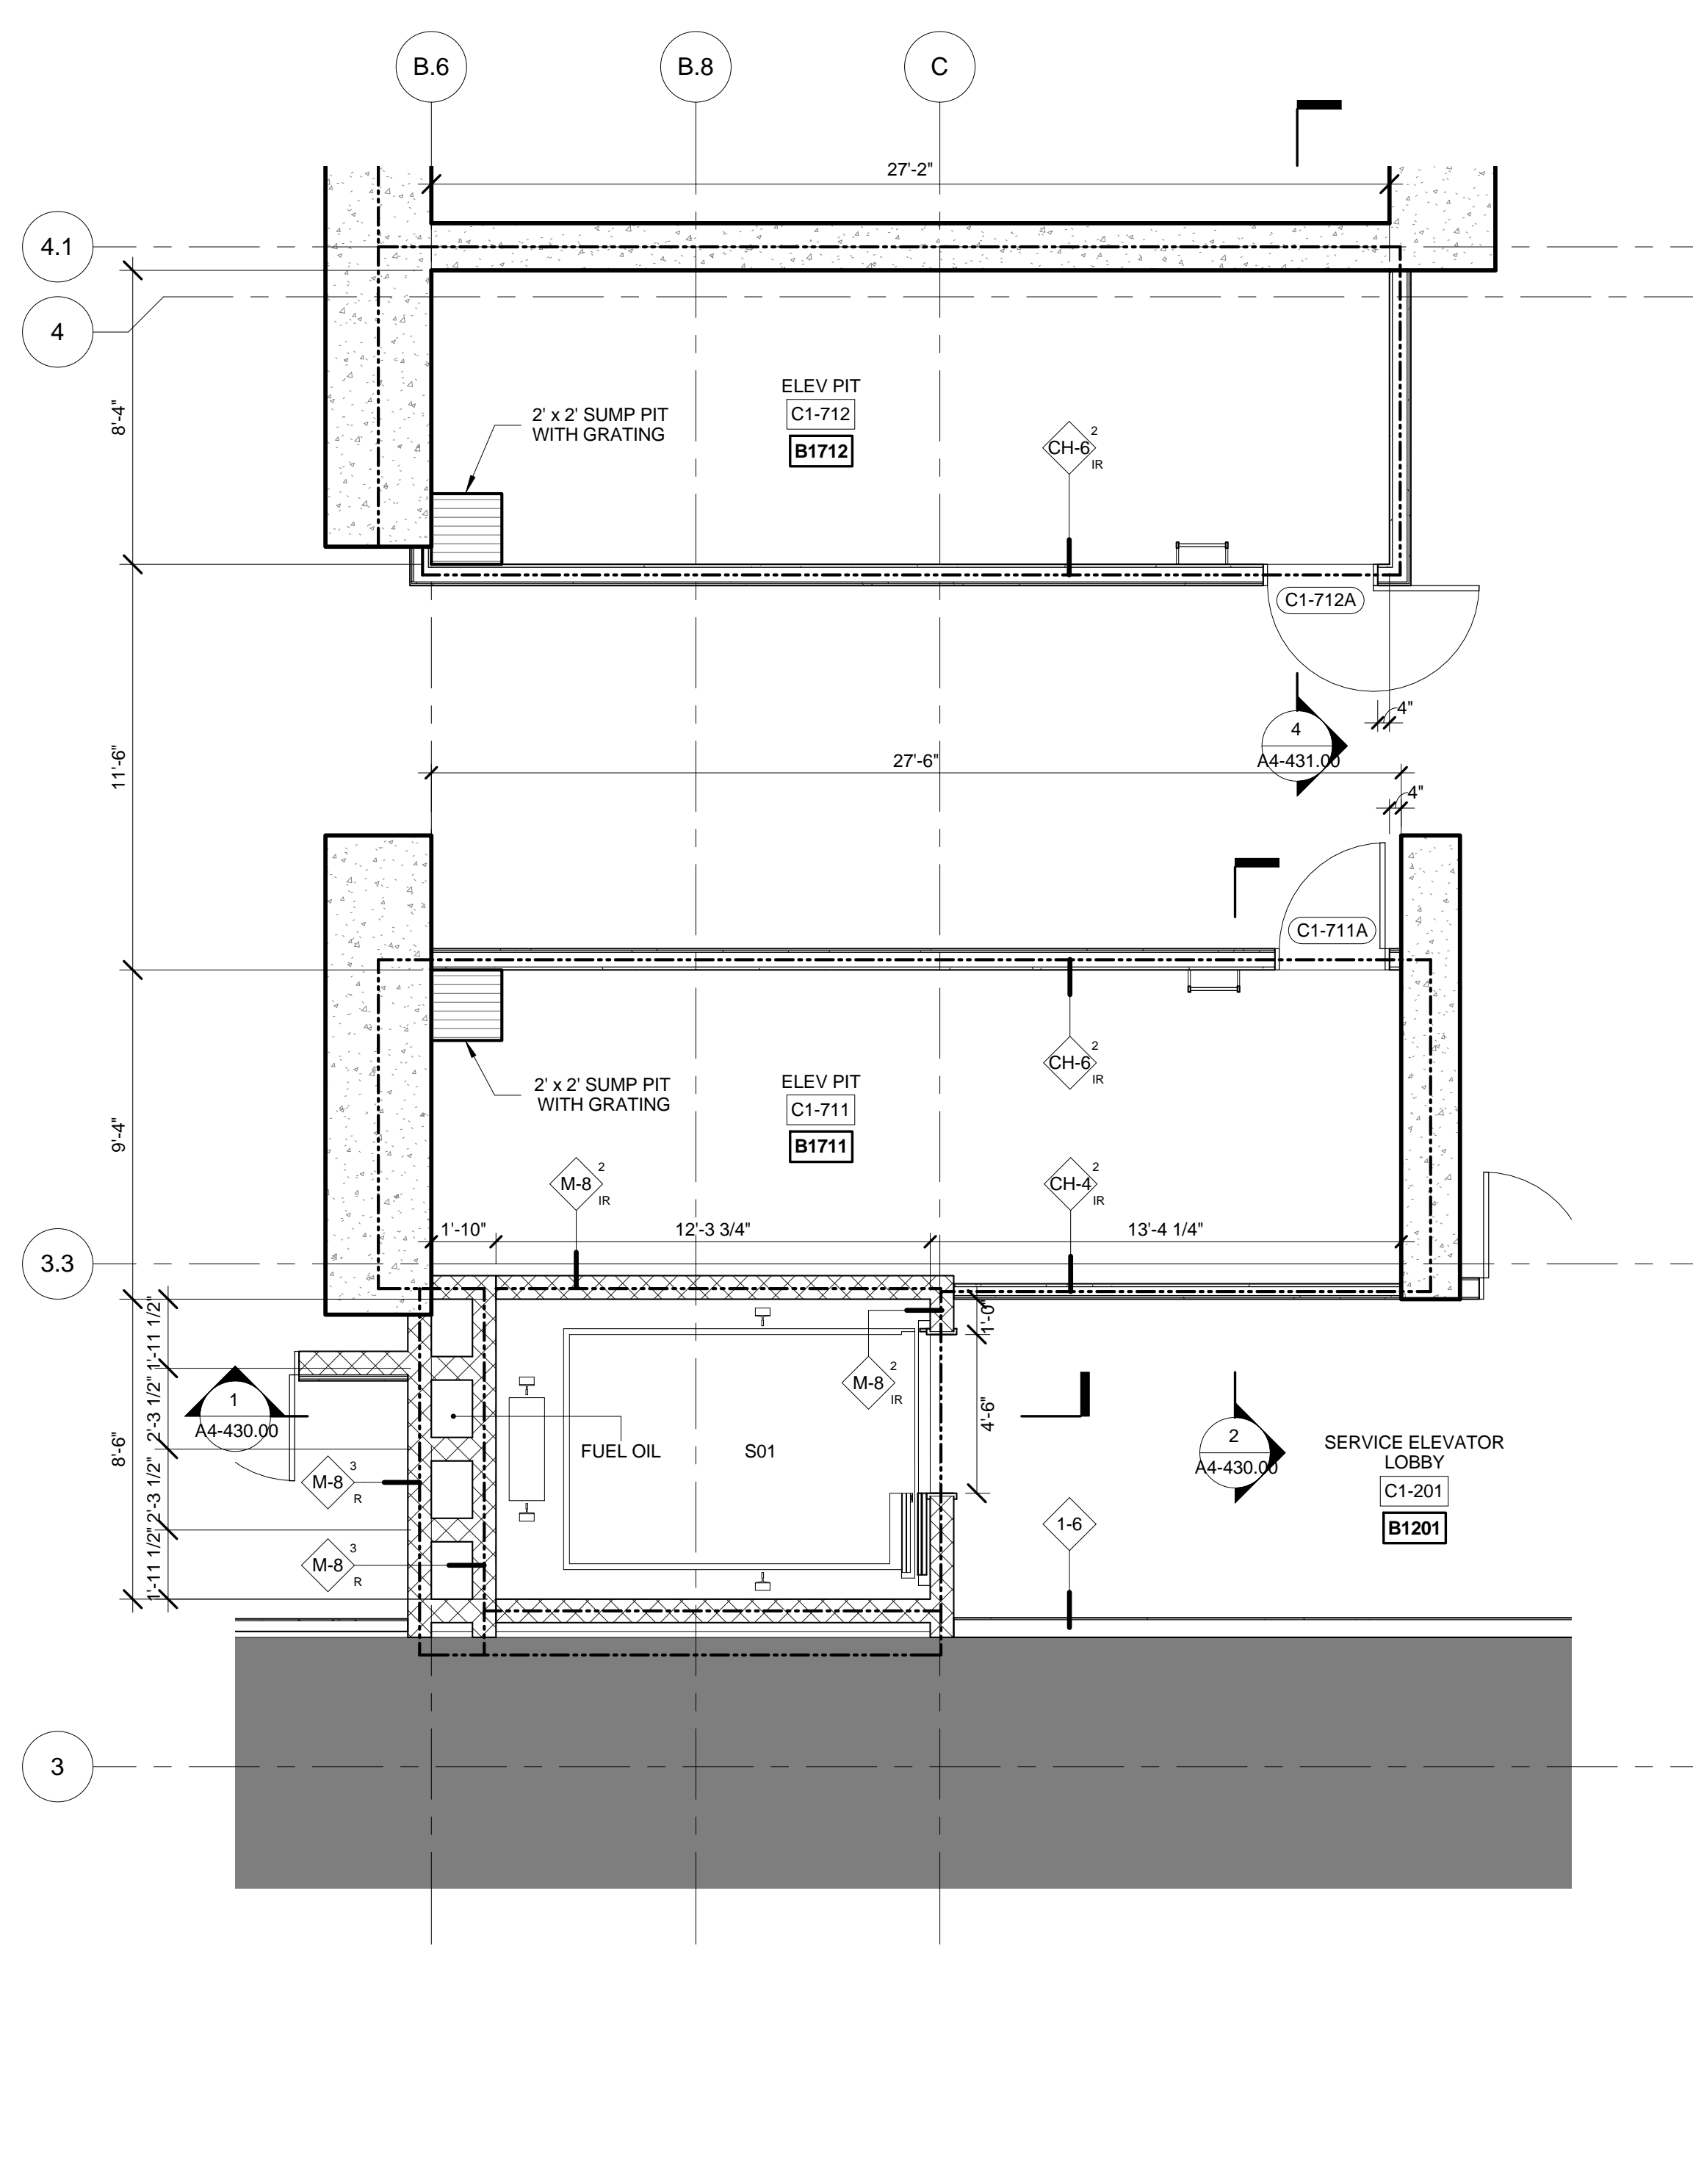


2 FLOORS C1 ENLARGED GROUP 4
SCALE: 1/4" = 1'-0"

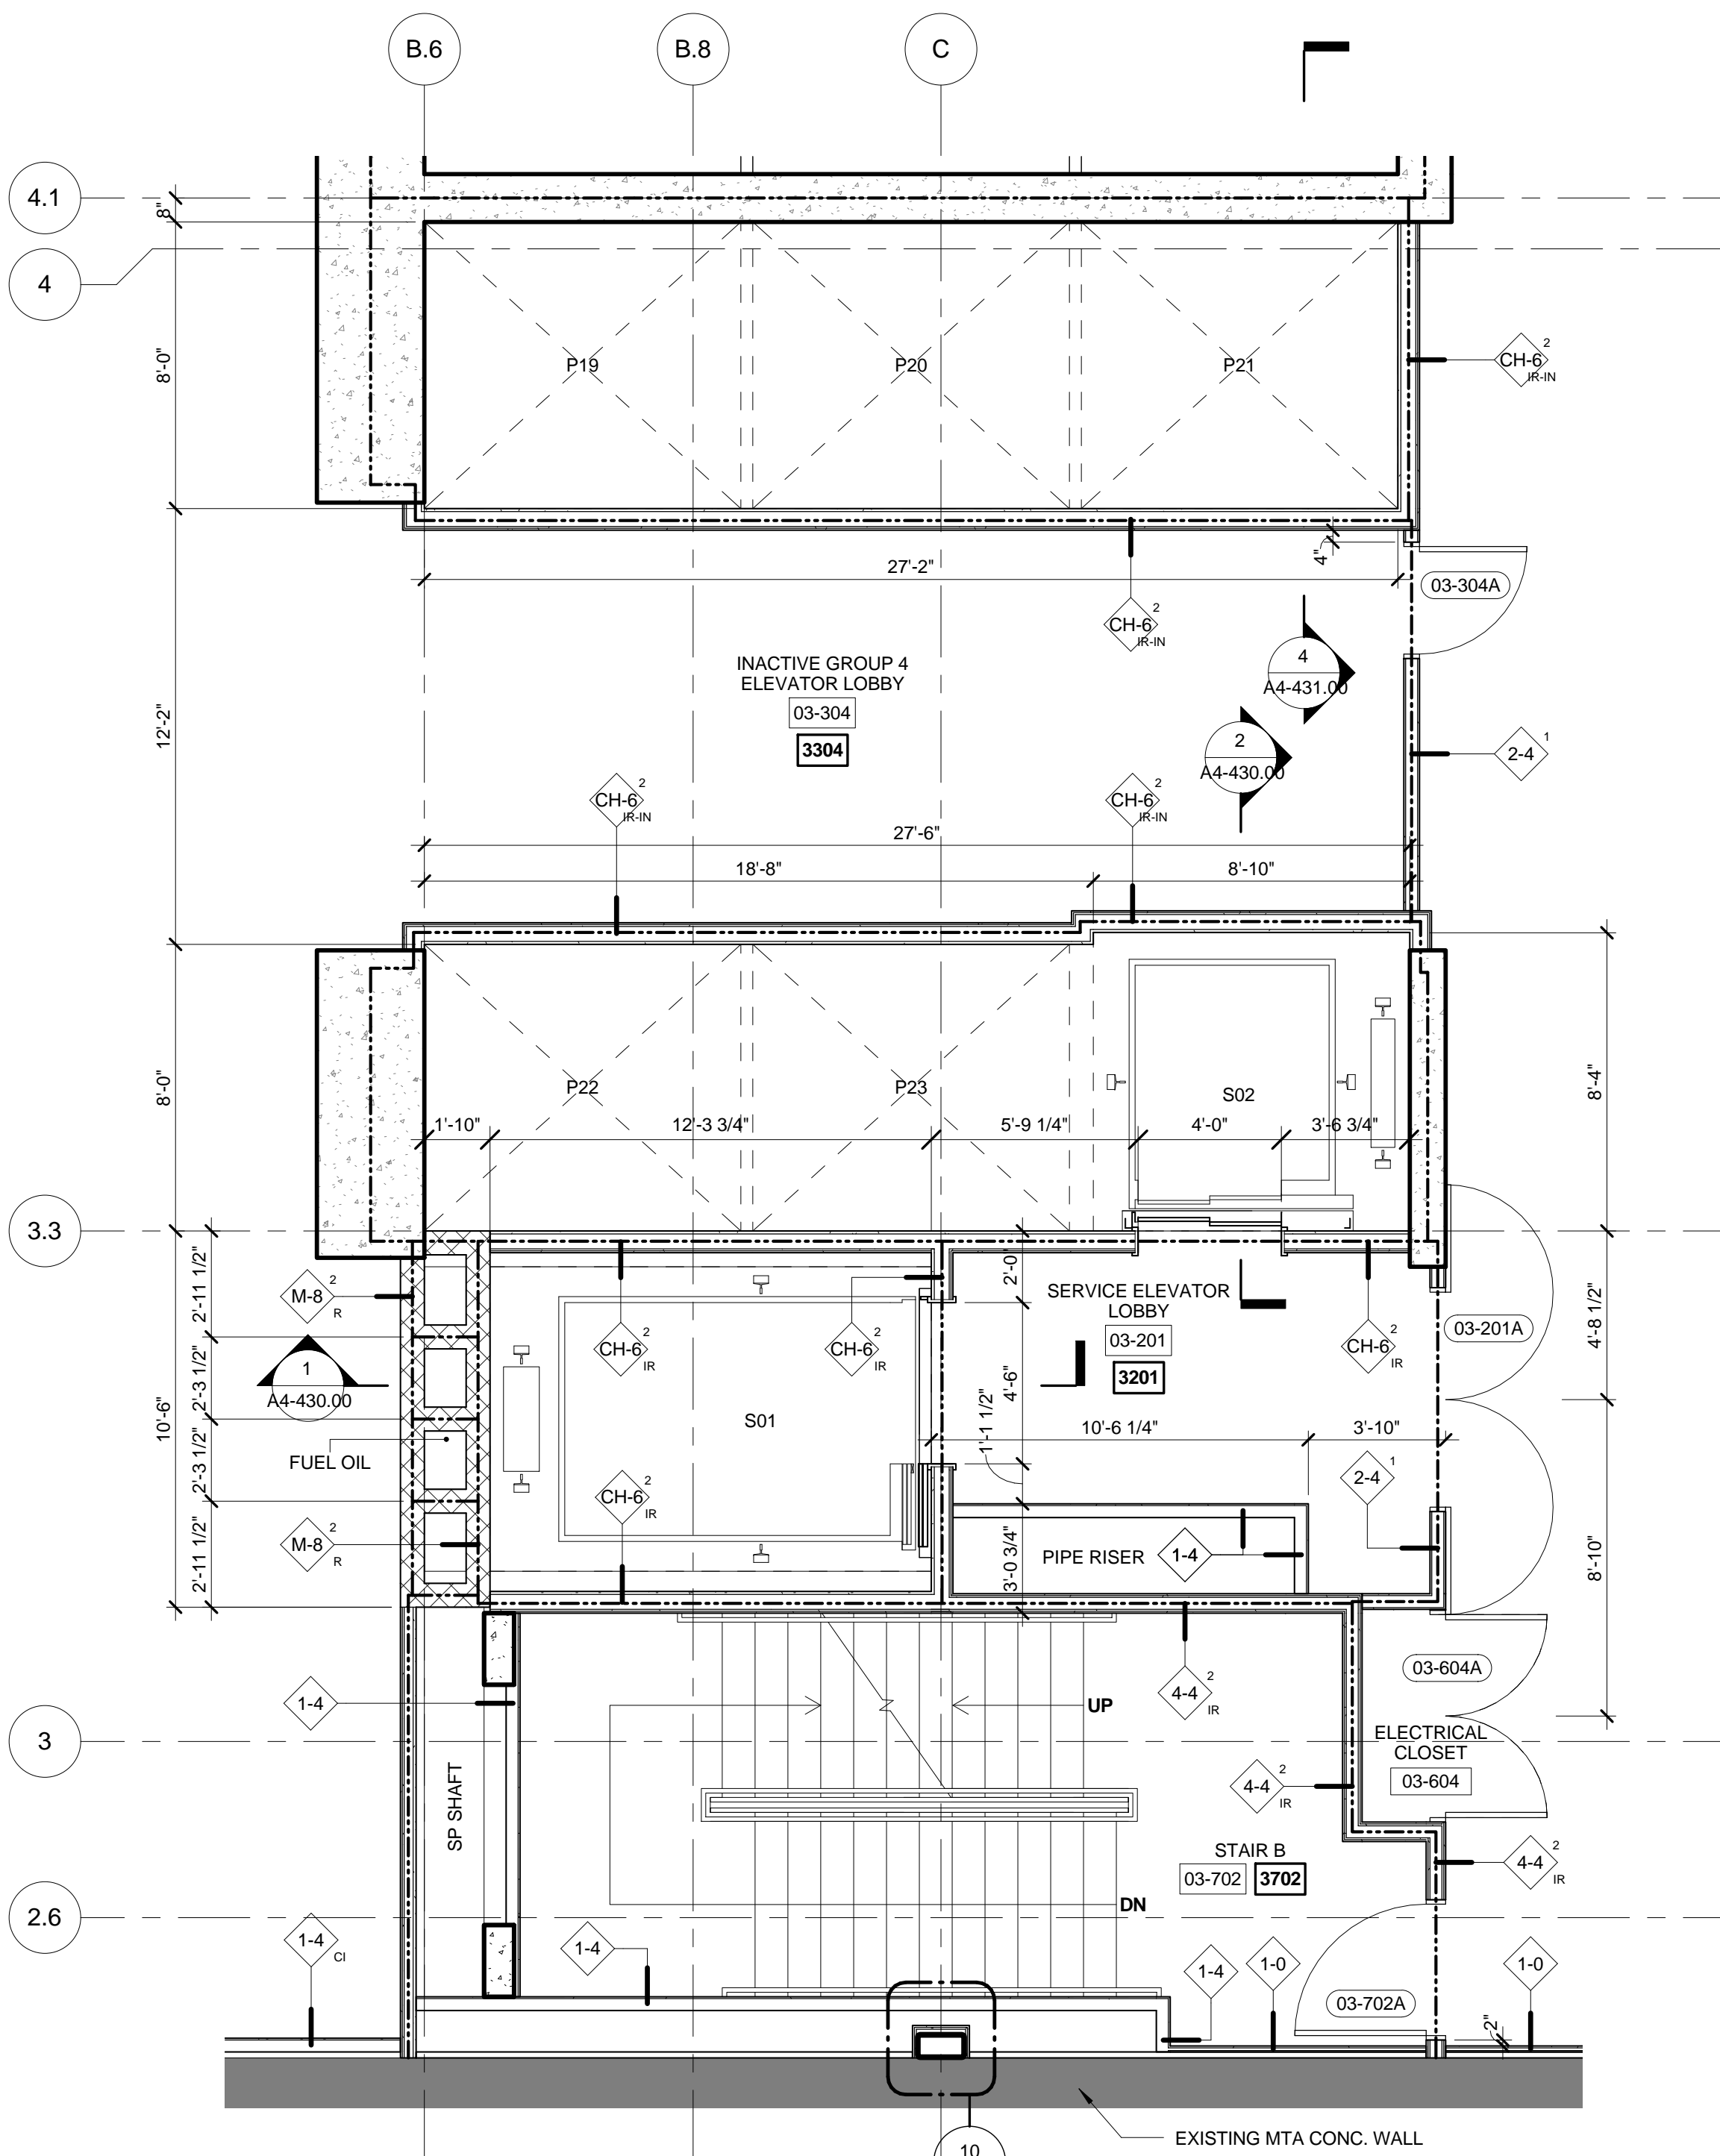

5 FLOORS 03-05 ENLARGED GROUP 4
SCALE: 1/4" = 1'-0"

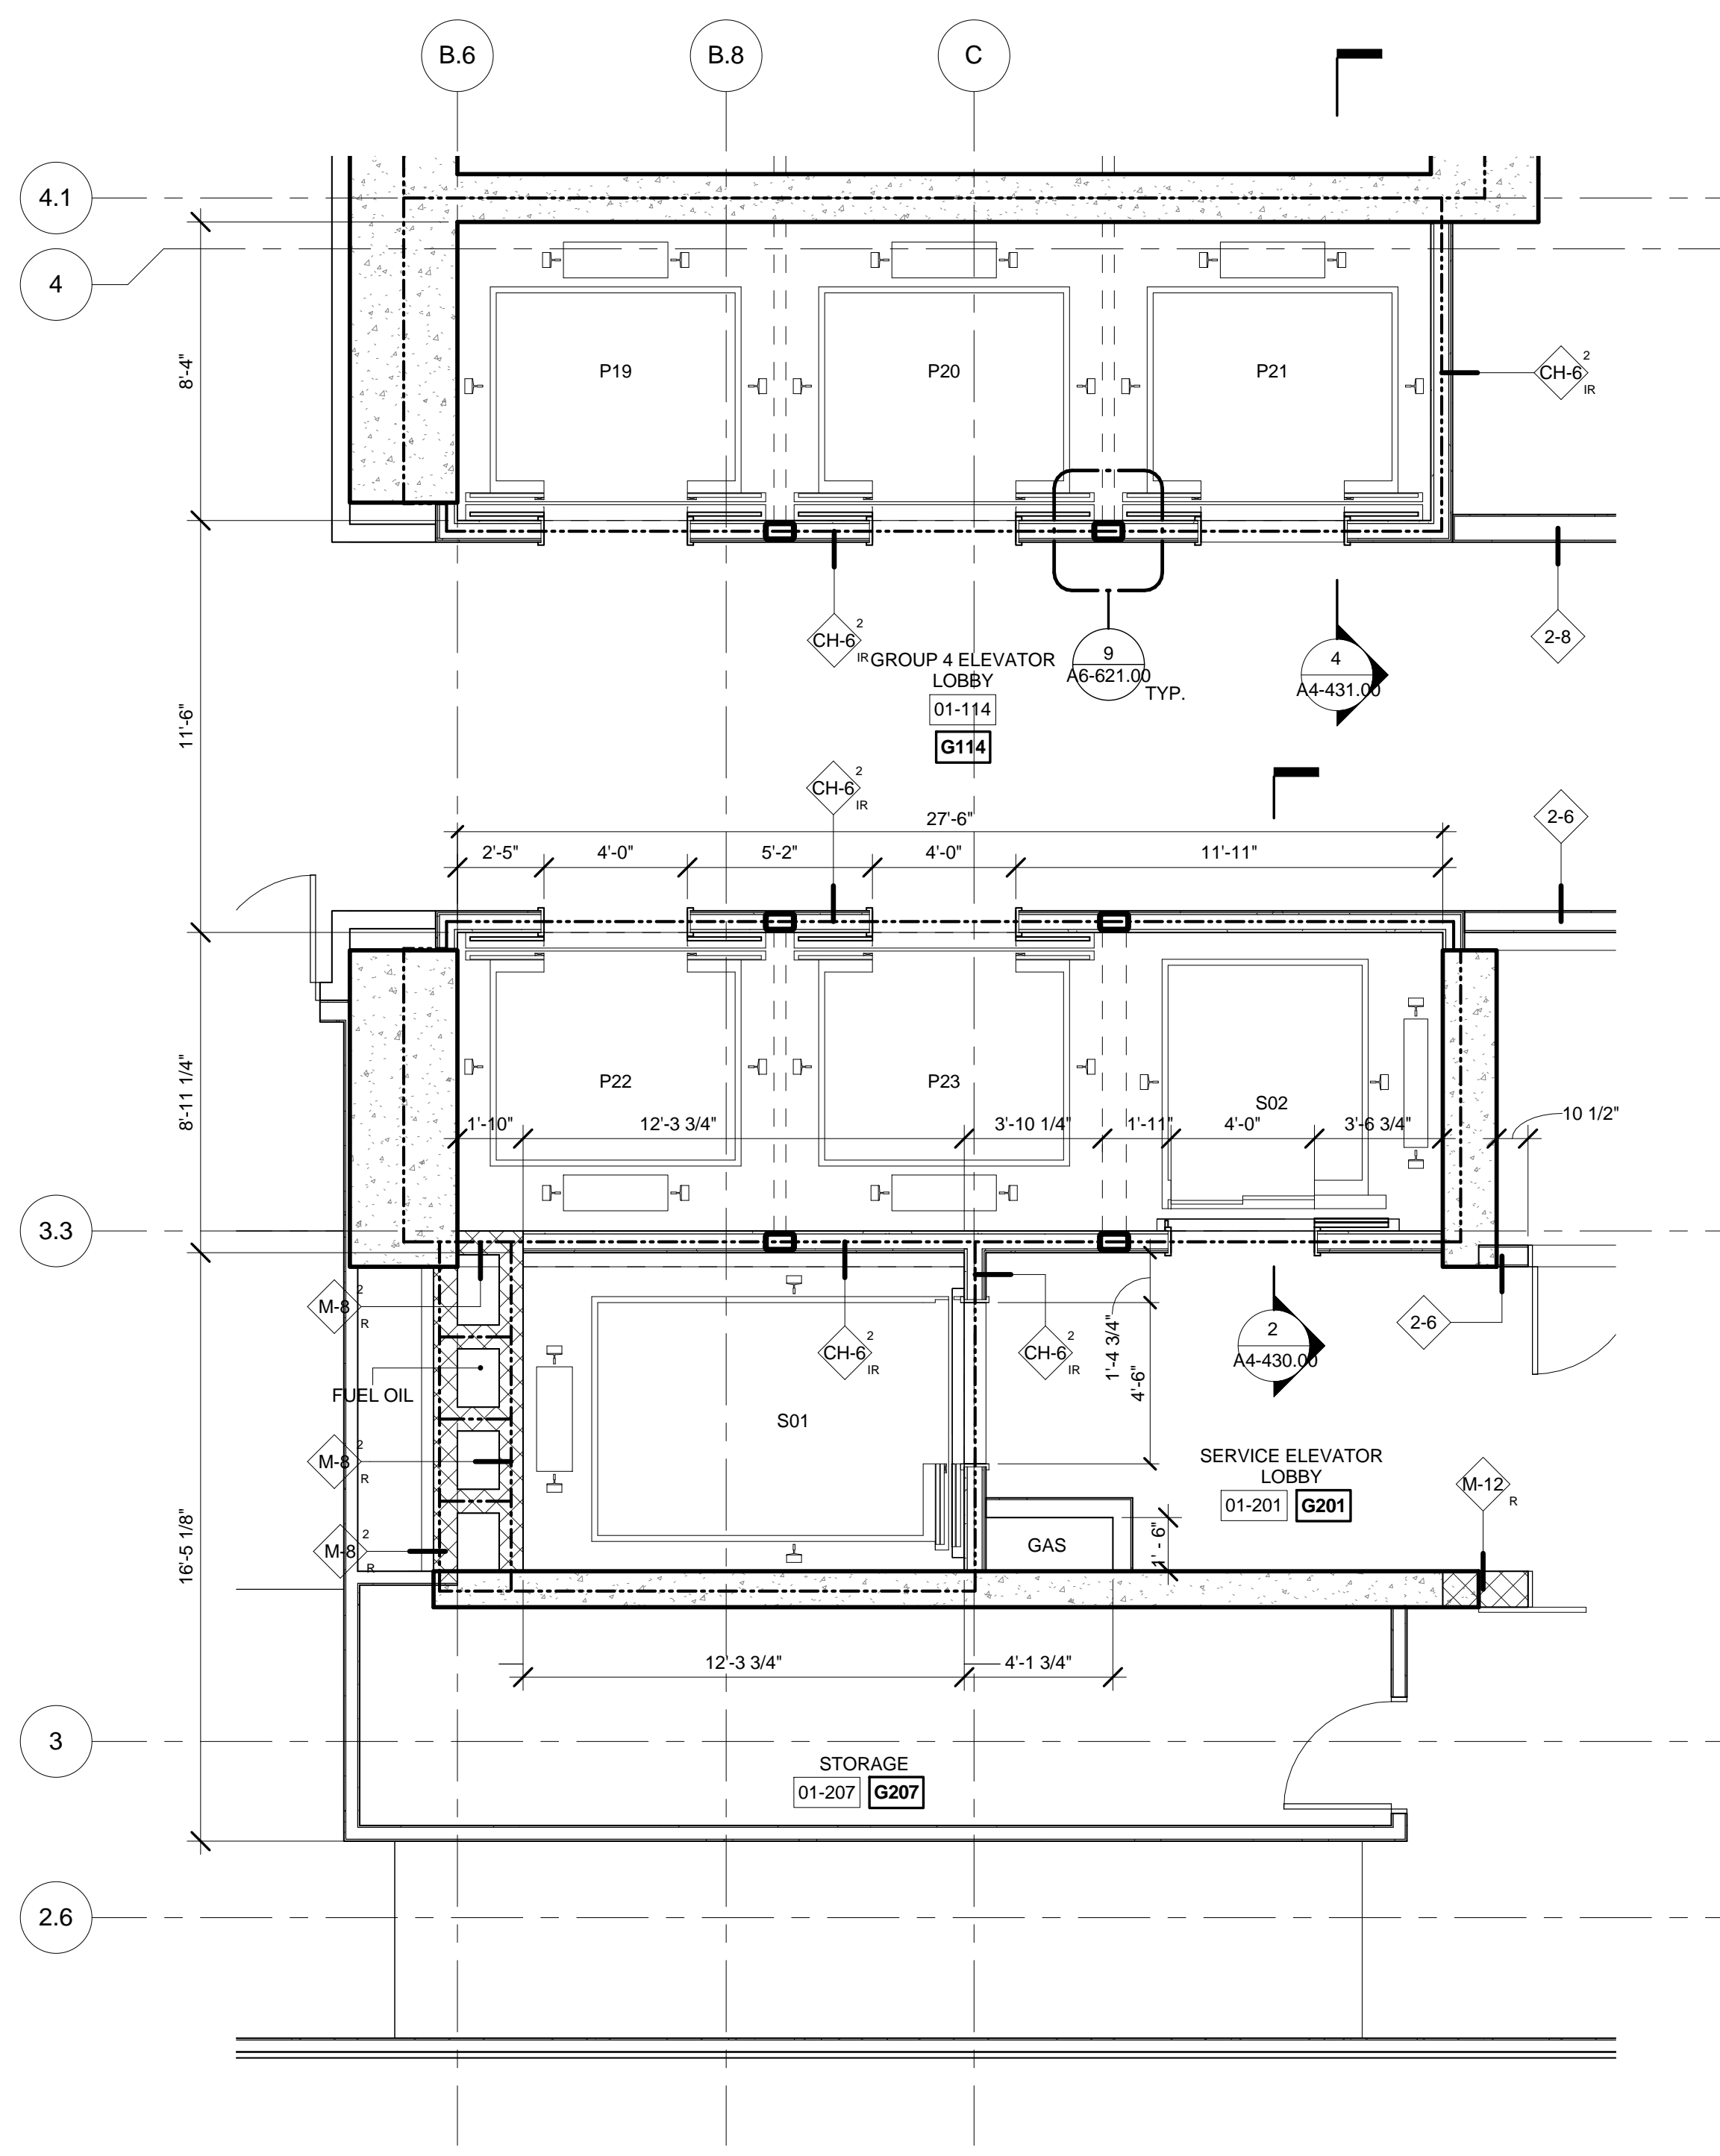

3 FLOORS 01 ENLARGED GROUP 4
SCALE: 1/4" = 1'-0"

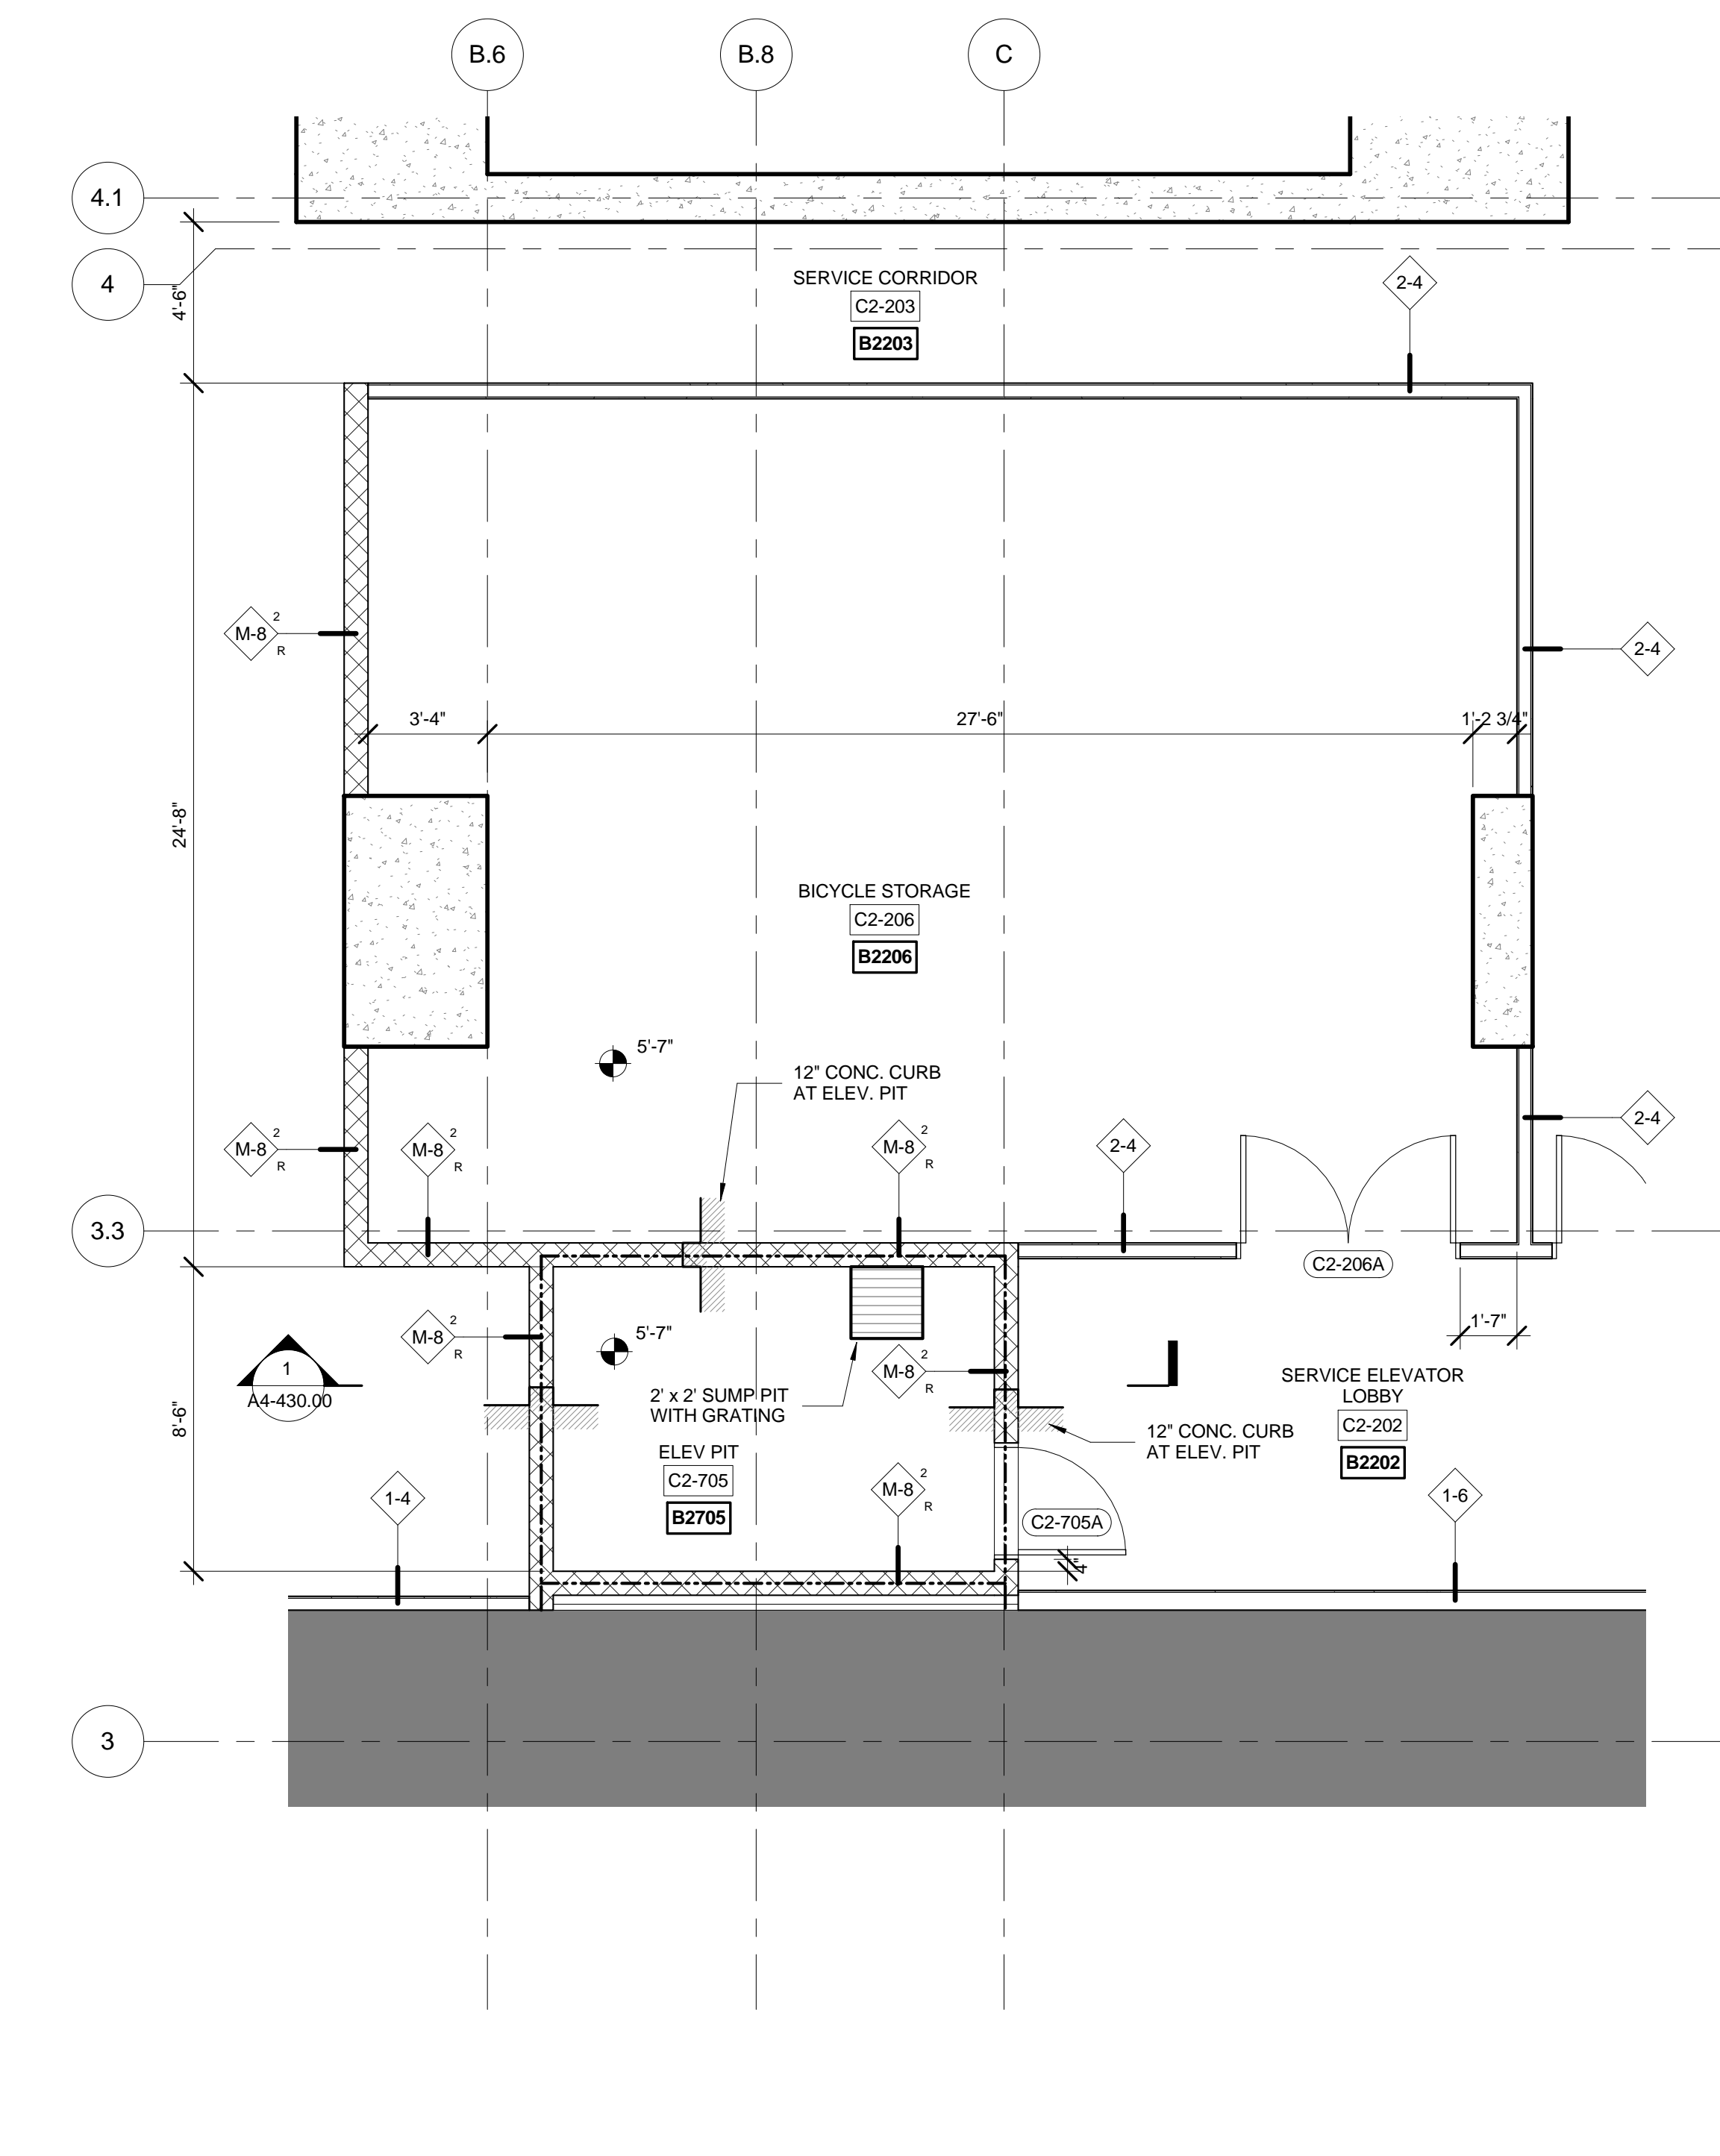

1 FLOORS C2 ENLARGED GROUP 4
SCALE: 1/4" = 1'-0"

No.	Description	Date
2	D.O.B. BUILDING PERMIT FILING	05/01/2015

Rev. Plan

Date: 05/13/2015
Project No: 55HY
Drawing No: 55HY-A4-421.00

Drawing Title

ENLARGED PLANS
GROUP-4

Drawing Number

A4-421.00
SHEET 12 OF 31



Client
Related Companies
60 Columbus Circle
New York, NY 10023
Tel: 212.801.1000 Fax: 212.801.1048


Oxford Properties Group
320 Park Avenue, 17th Floor
New York, NY 10022
Tel: 212.986.7514 Fax: 212.986.7510

Mitsui Fudosan America, Inc.
1251 Avenue of the Americas, Suite 800
New York, NY 10020
Tel: 212.403.5600 Fax: 212.403.5657


Architect
Kohn Pedersen Fox Associates PC
Architects & Planning Consultants
11 West 42nd Street
New York, New York 10036
TEL: 212.977.6500 FAX: 212.956.2526

Structural Engineer
WSP
228 East 45th Street, 3rd Floor
New York, NY 10017
Tel: 212.687.9888 Fax: 646.487.5501


Mechanical, Electrical, Plumbing, Fire Protection
WSP
512 Seventh Avenue
New York, NY 10018
Tel: 212.552.9600

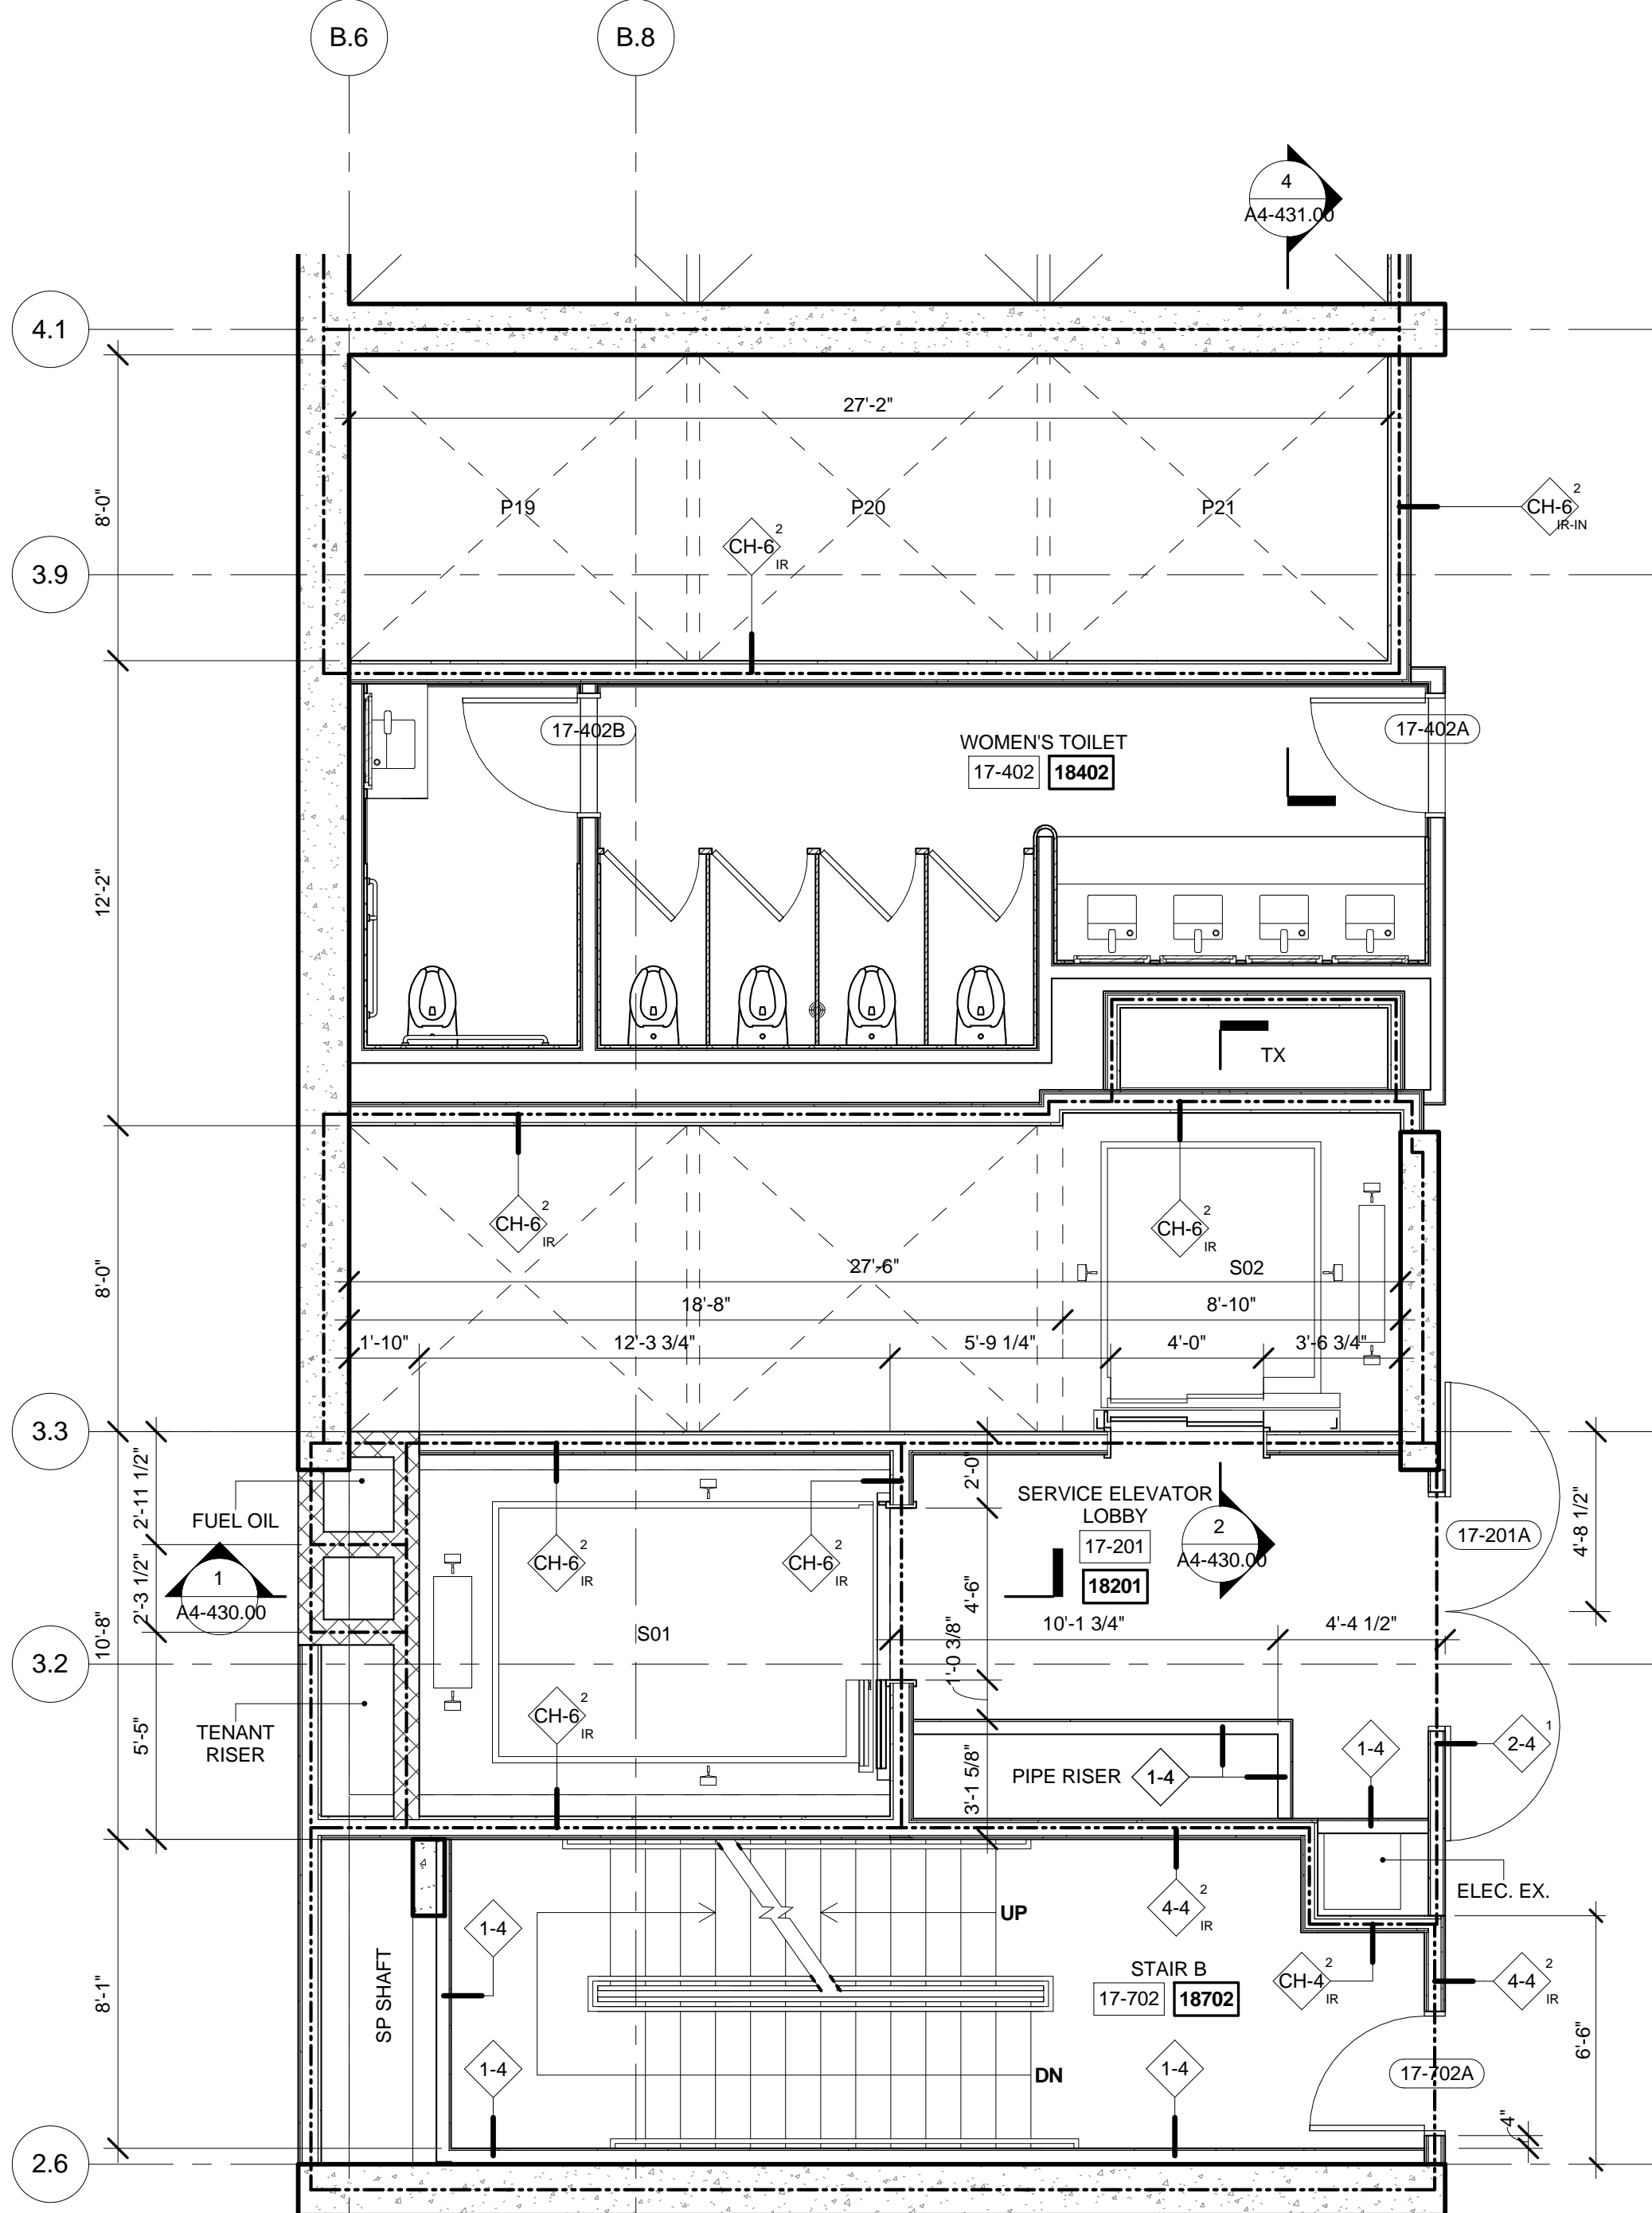


6 GROUP 2 CROSSOVER LEVEL 17 PLAN
SCALE: 1/4" = 1'-0"

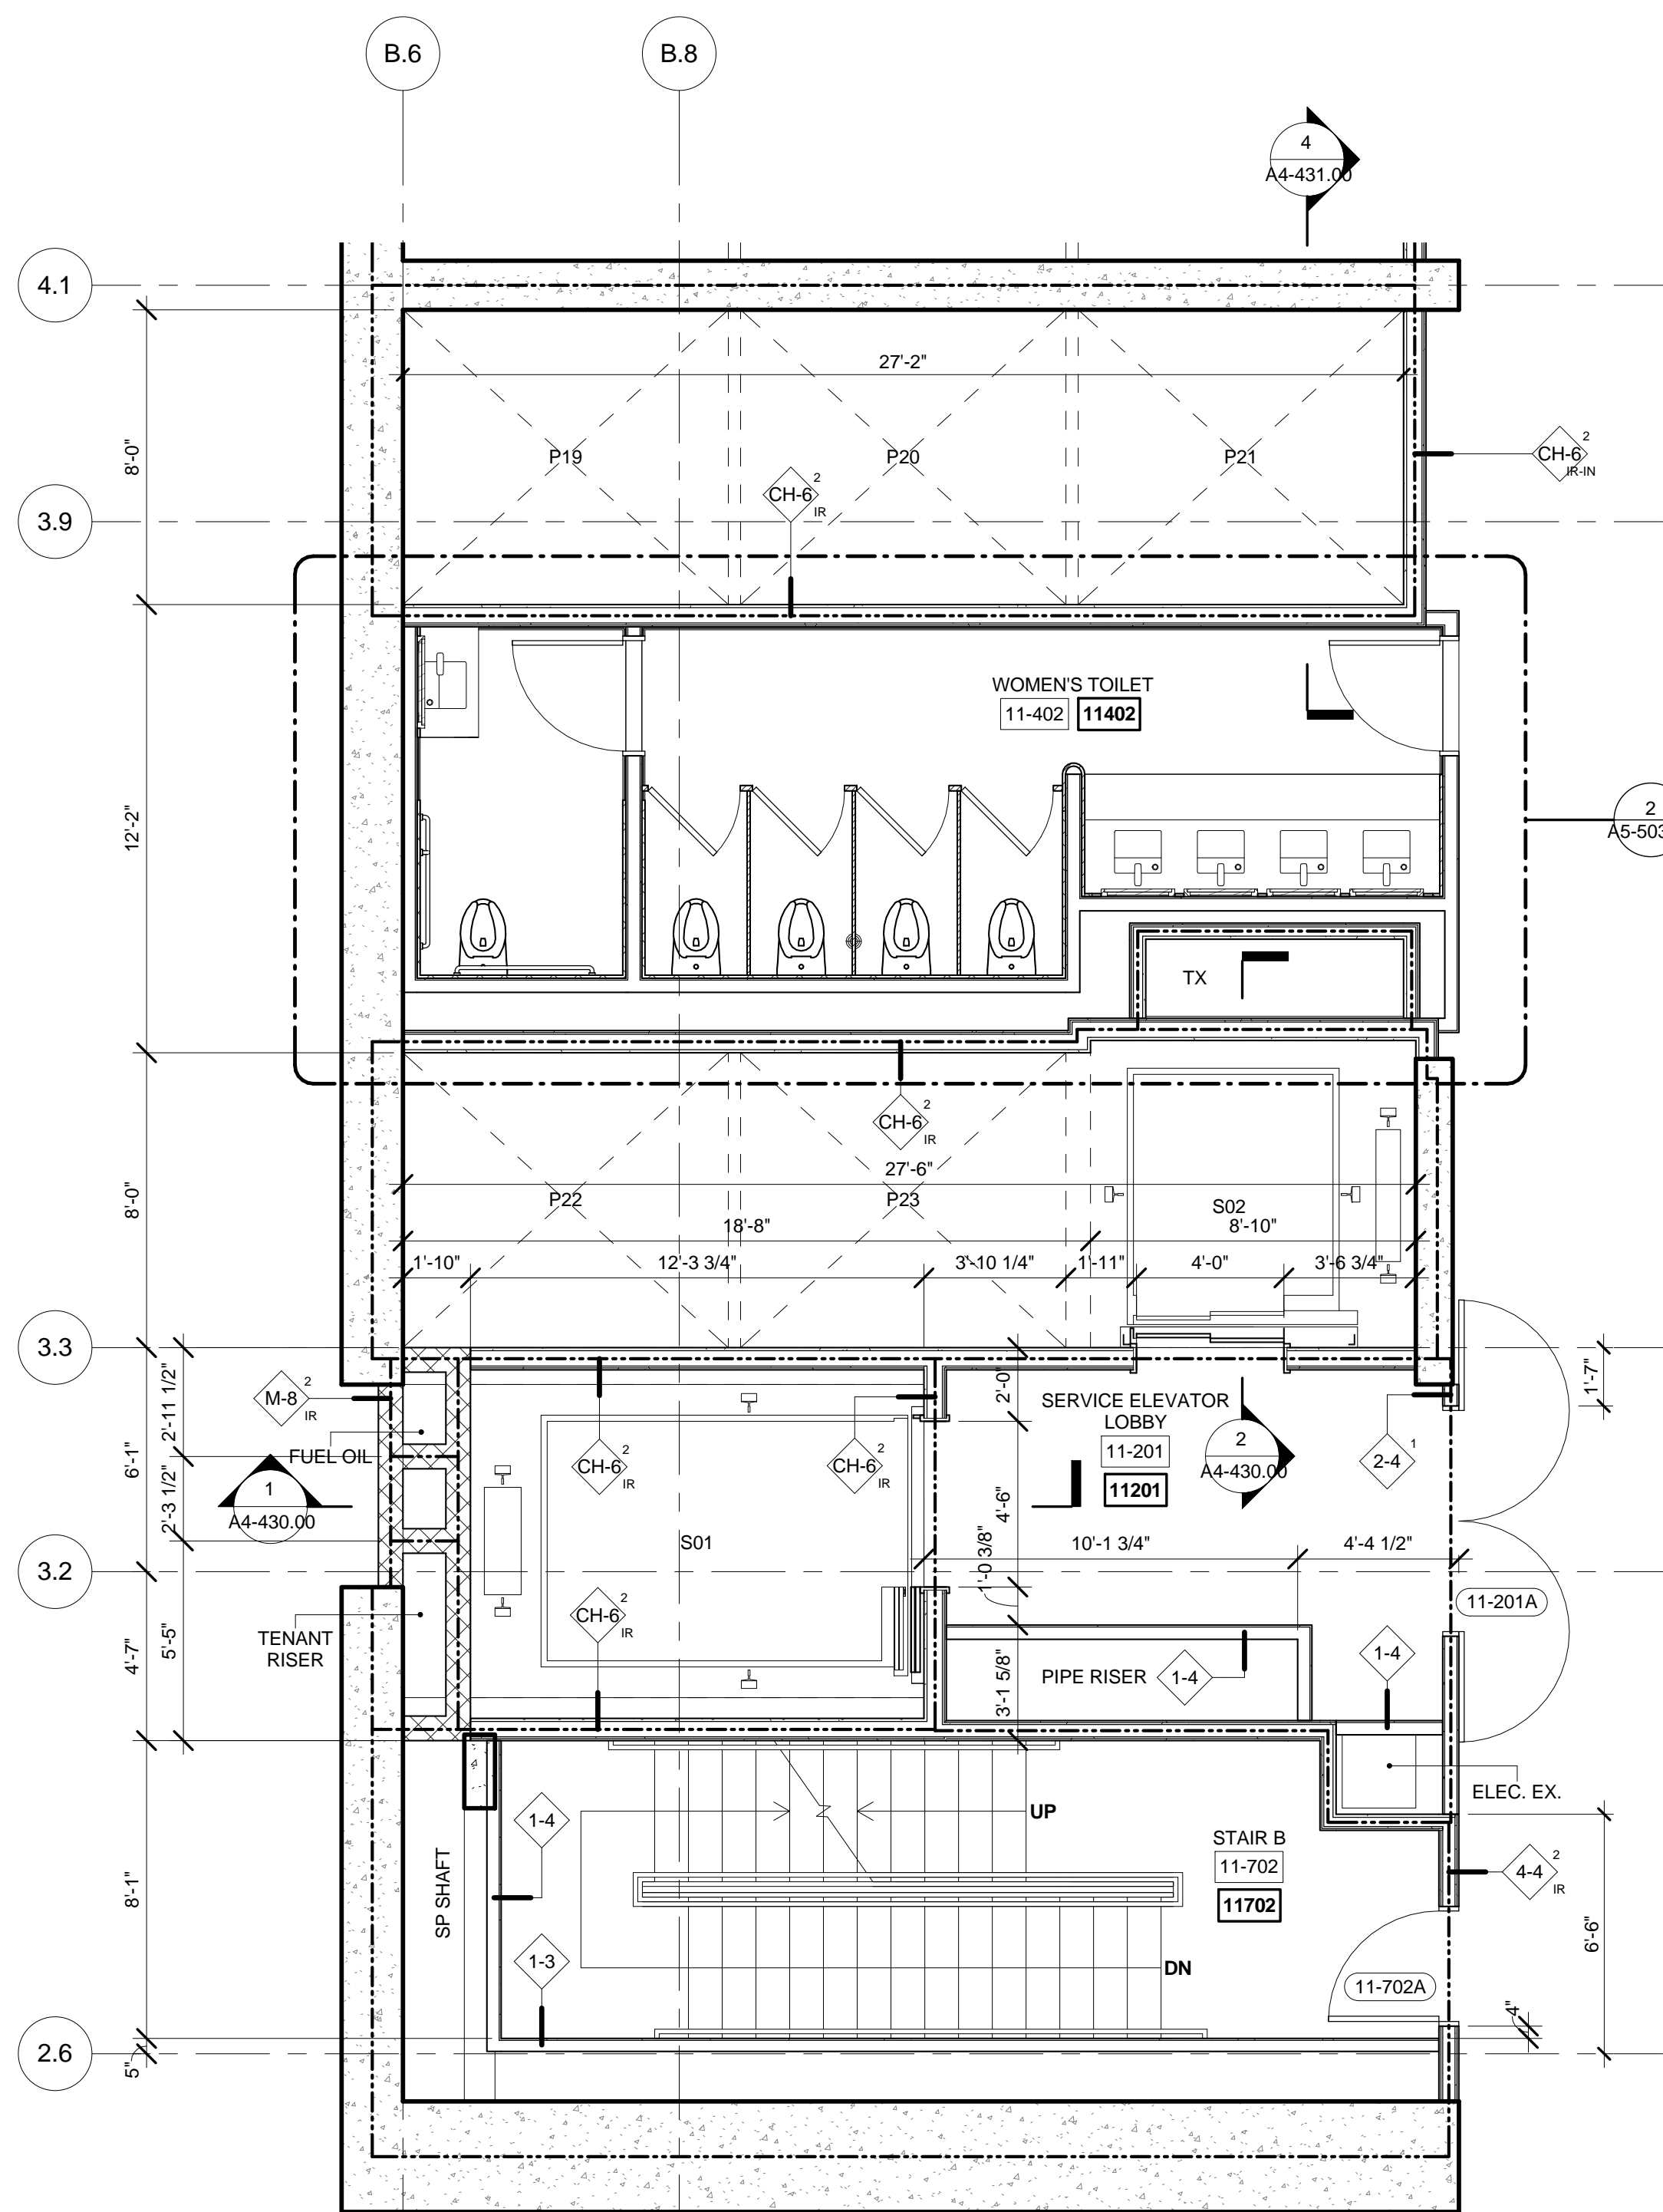


4 FLOORS 11 ENLARGED GROUP 4
SCALE: 1/4" = 1'-0"

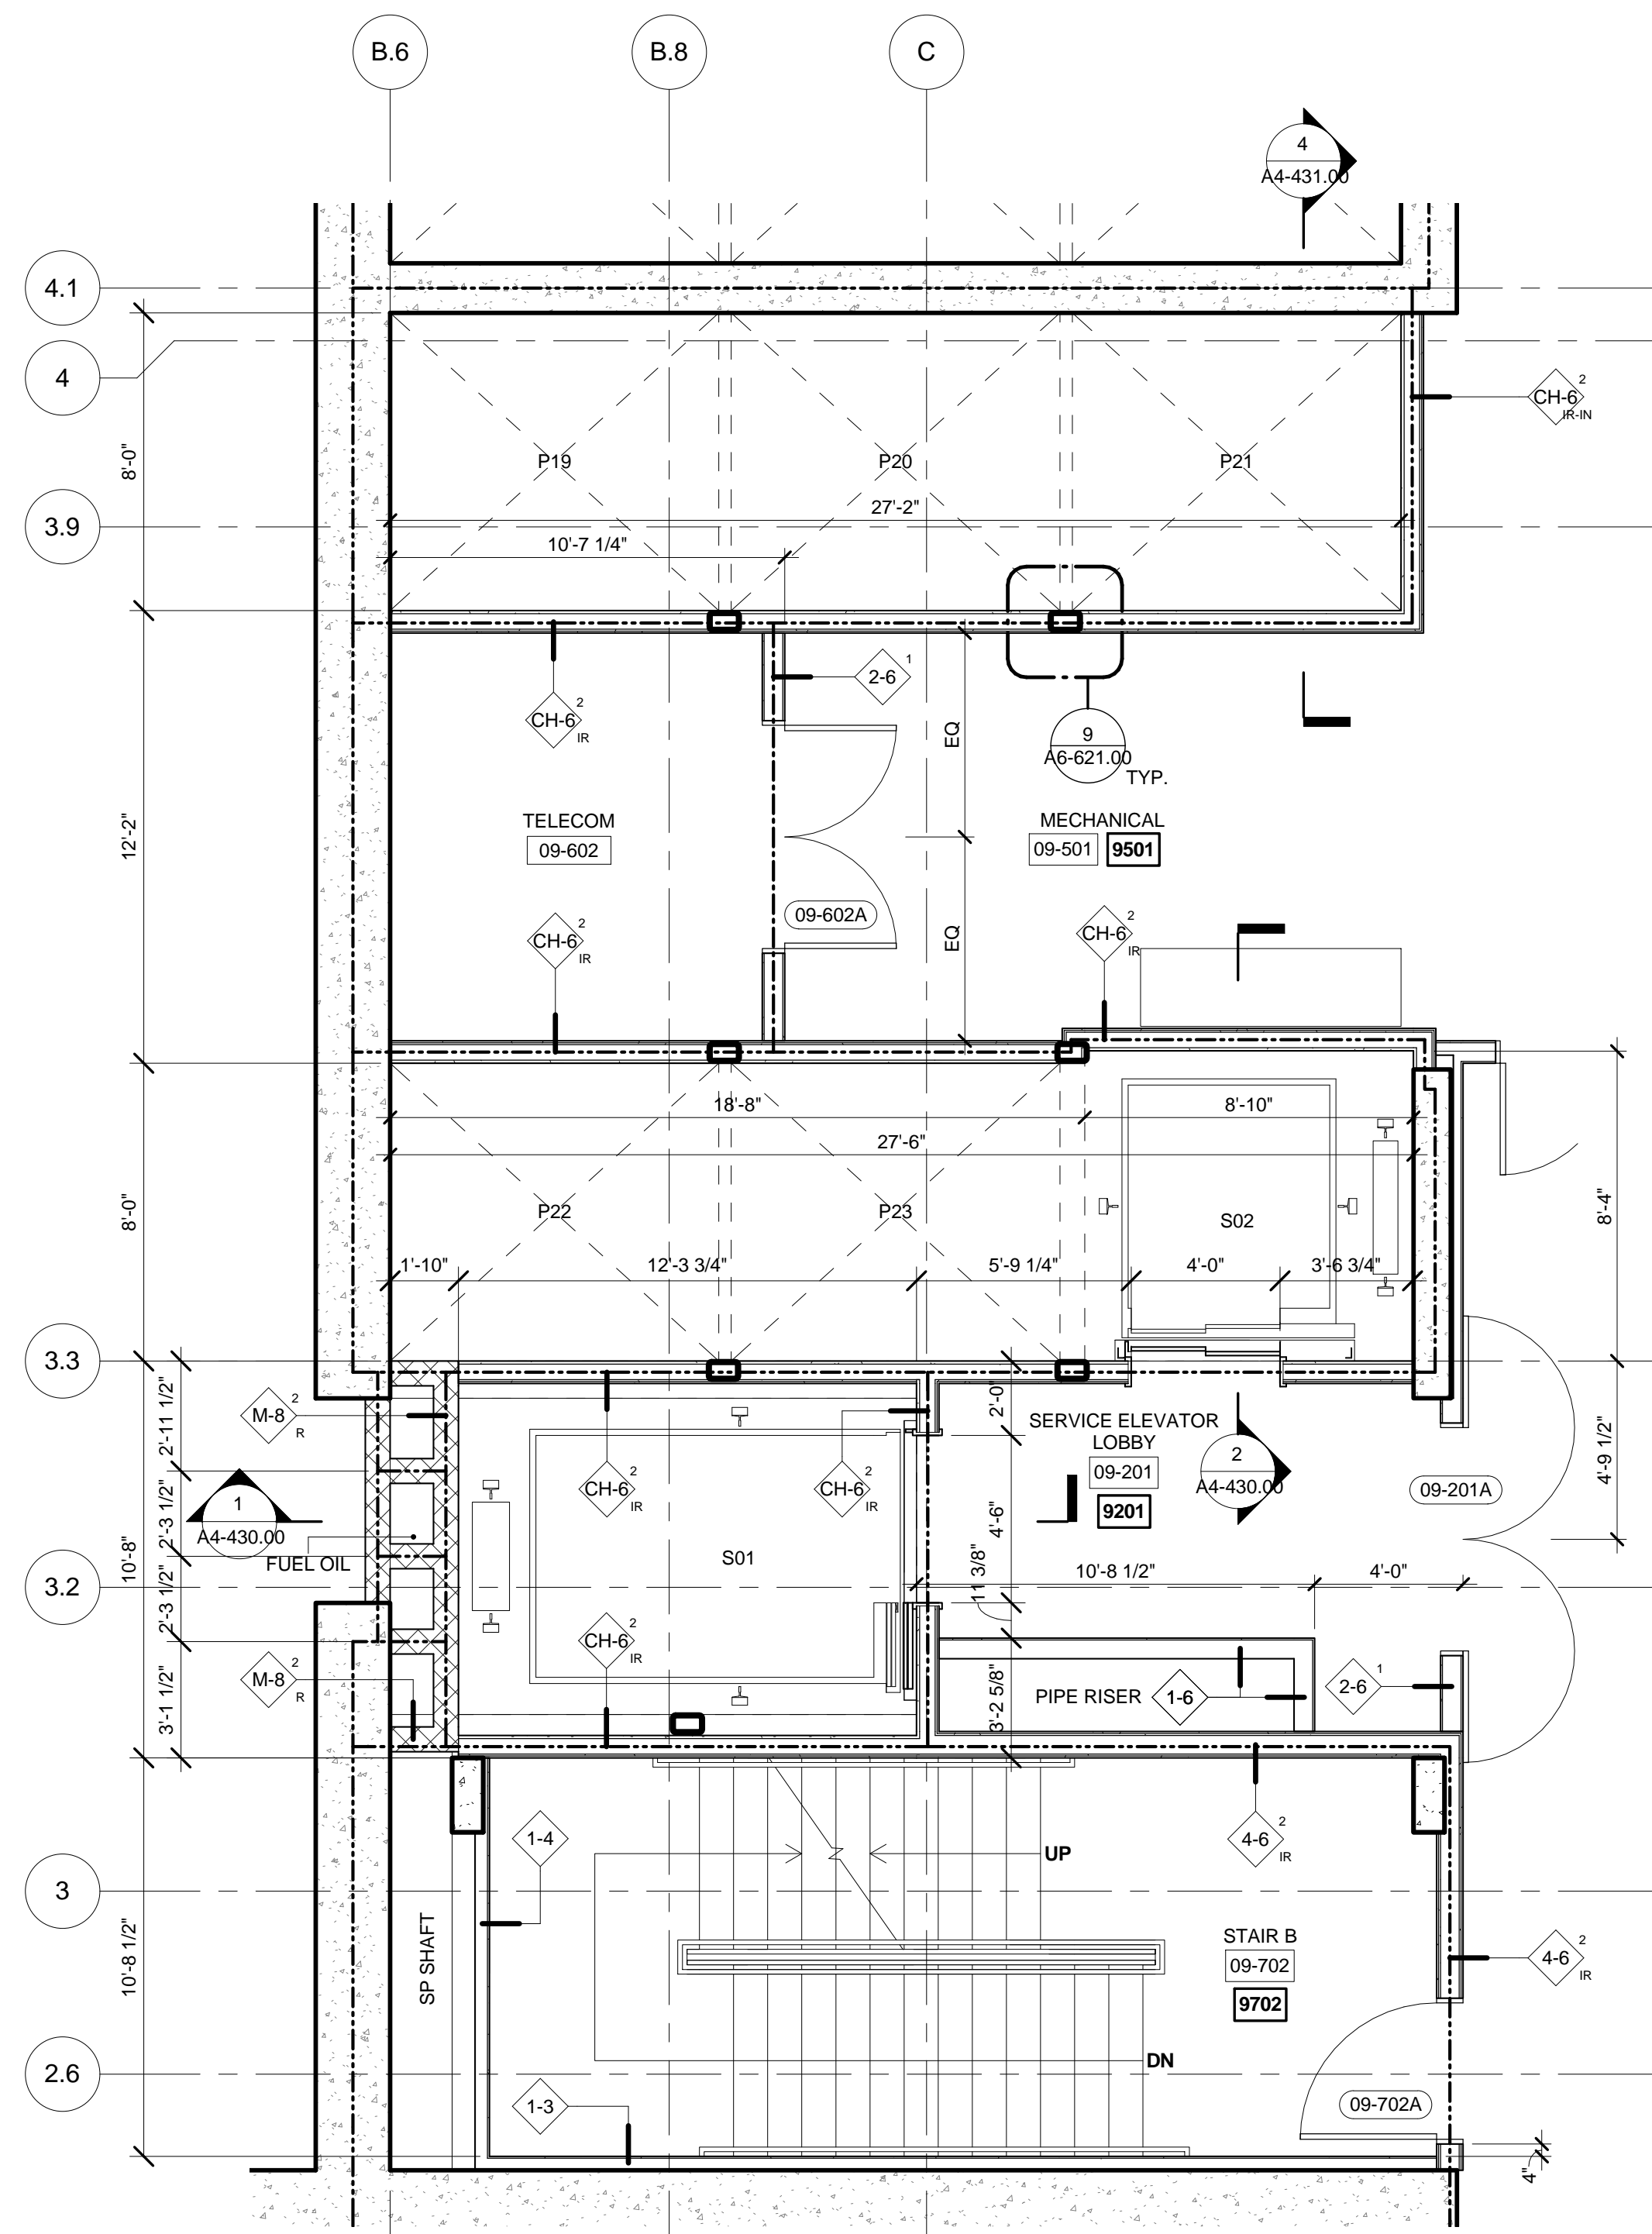


2 FLOORS 09 ENLARGED GROUP 4
SCALE: 1/4" = 1'-0"

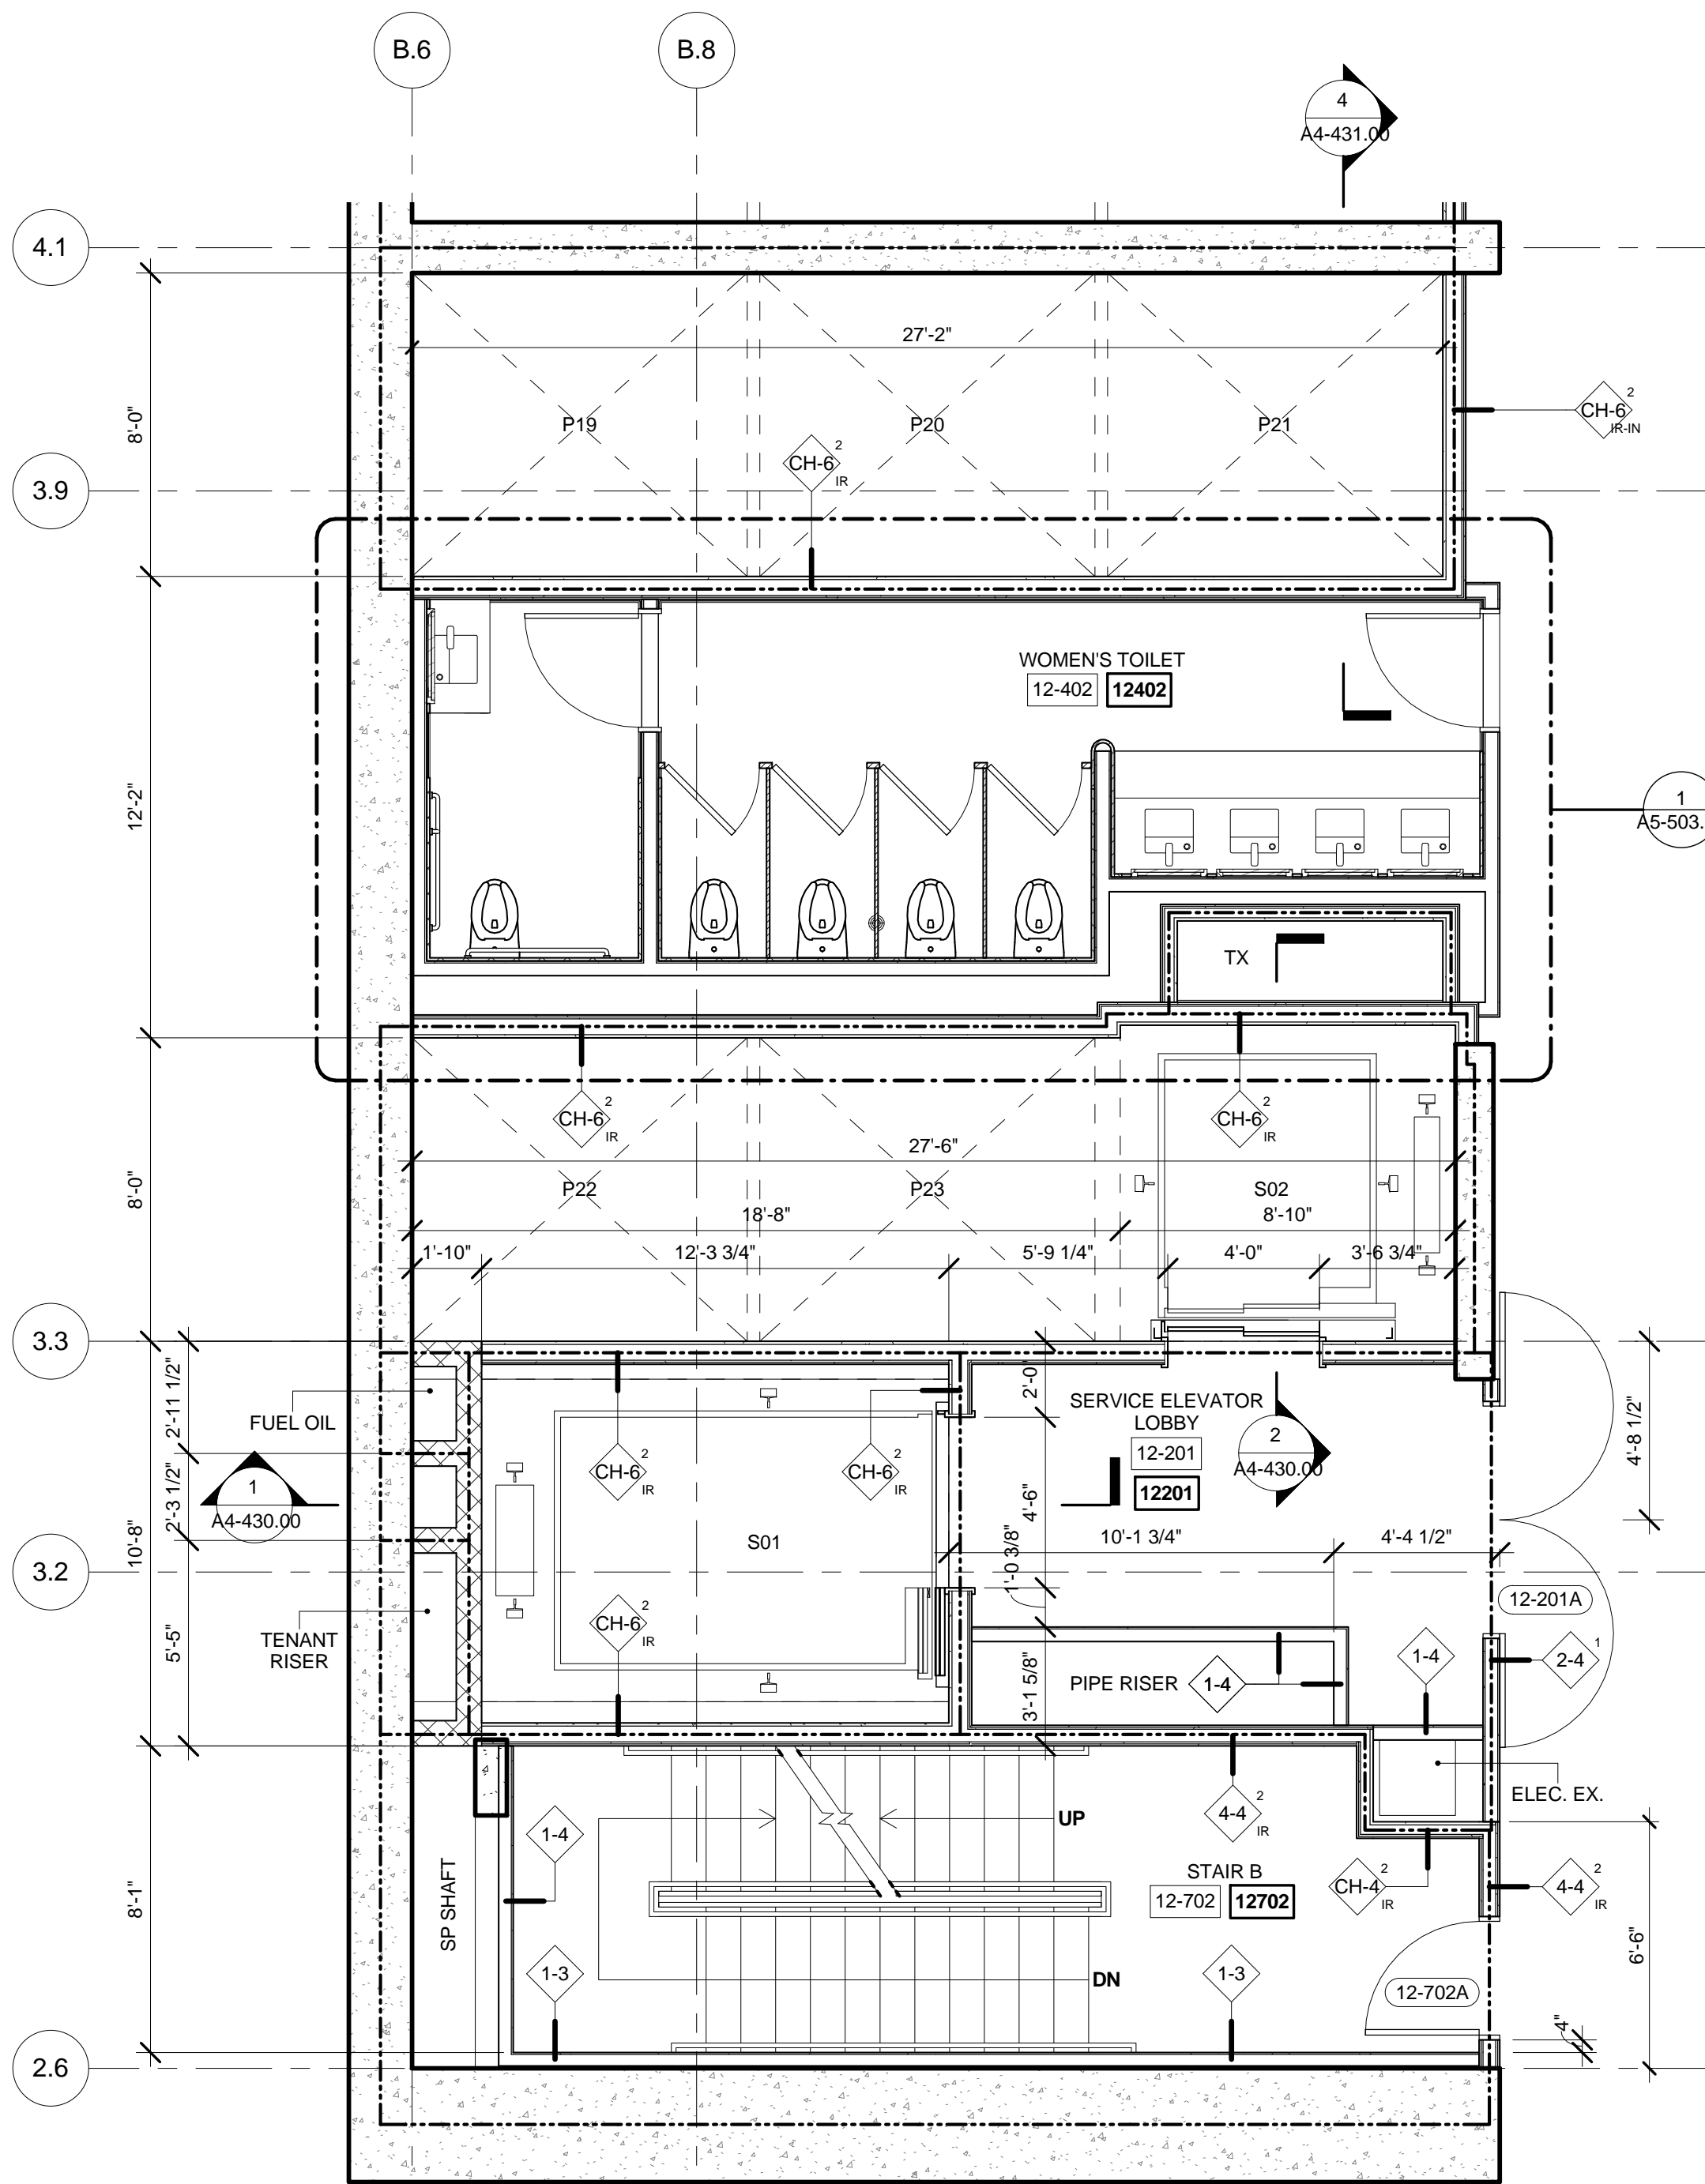

5 FLOORS 12-16 ENLARGED GROUP 4
SCALE: 1/4" = 1'-0"

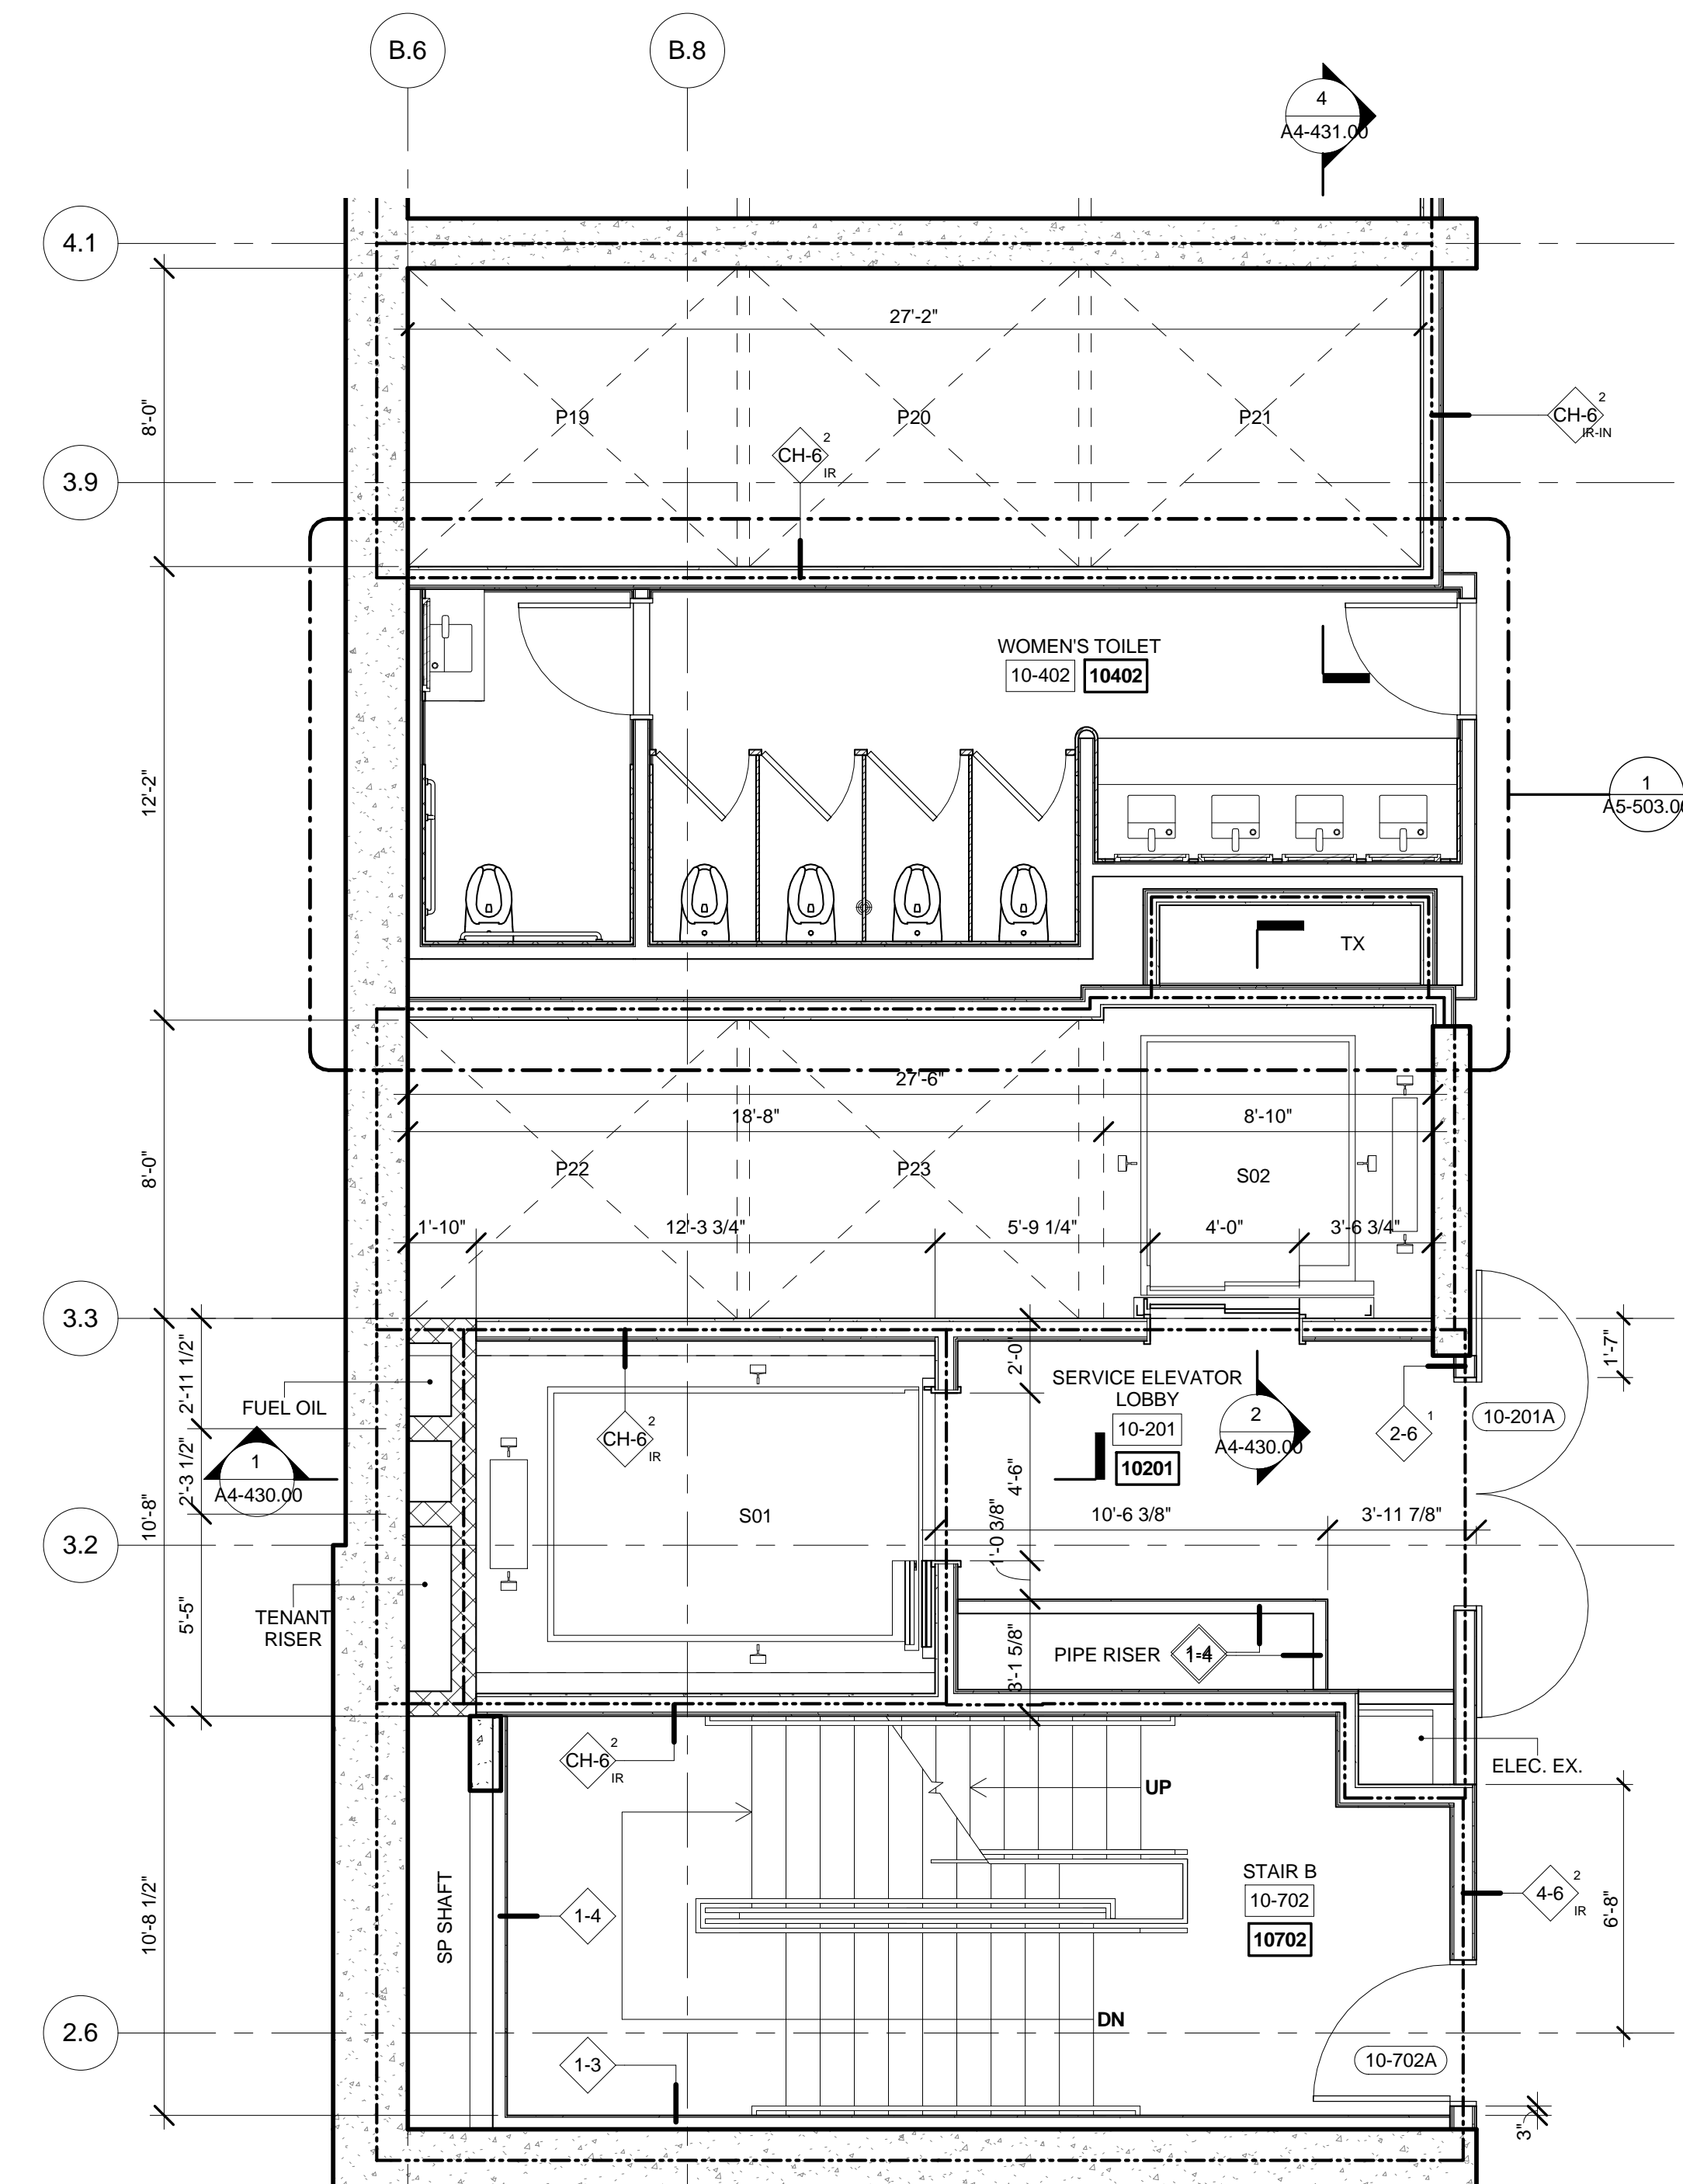

3 FLOORS 10 ENLARGED GROUP 4
SCALE: 1/4" = 1'-0"

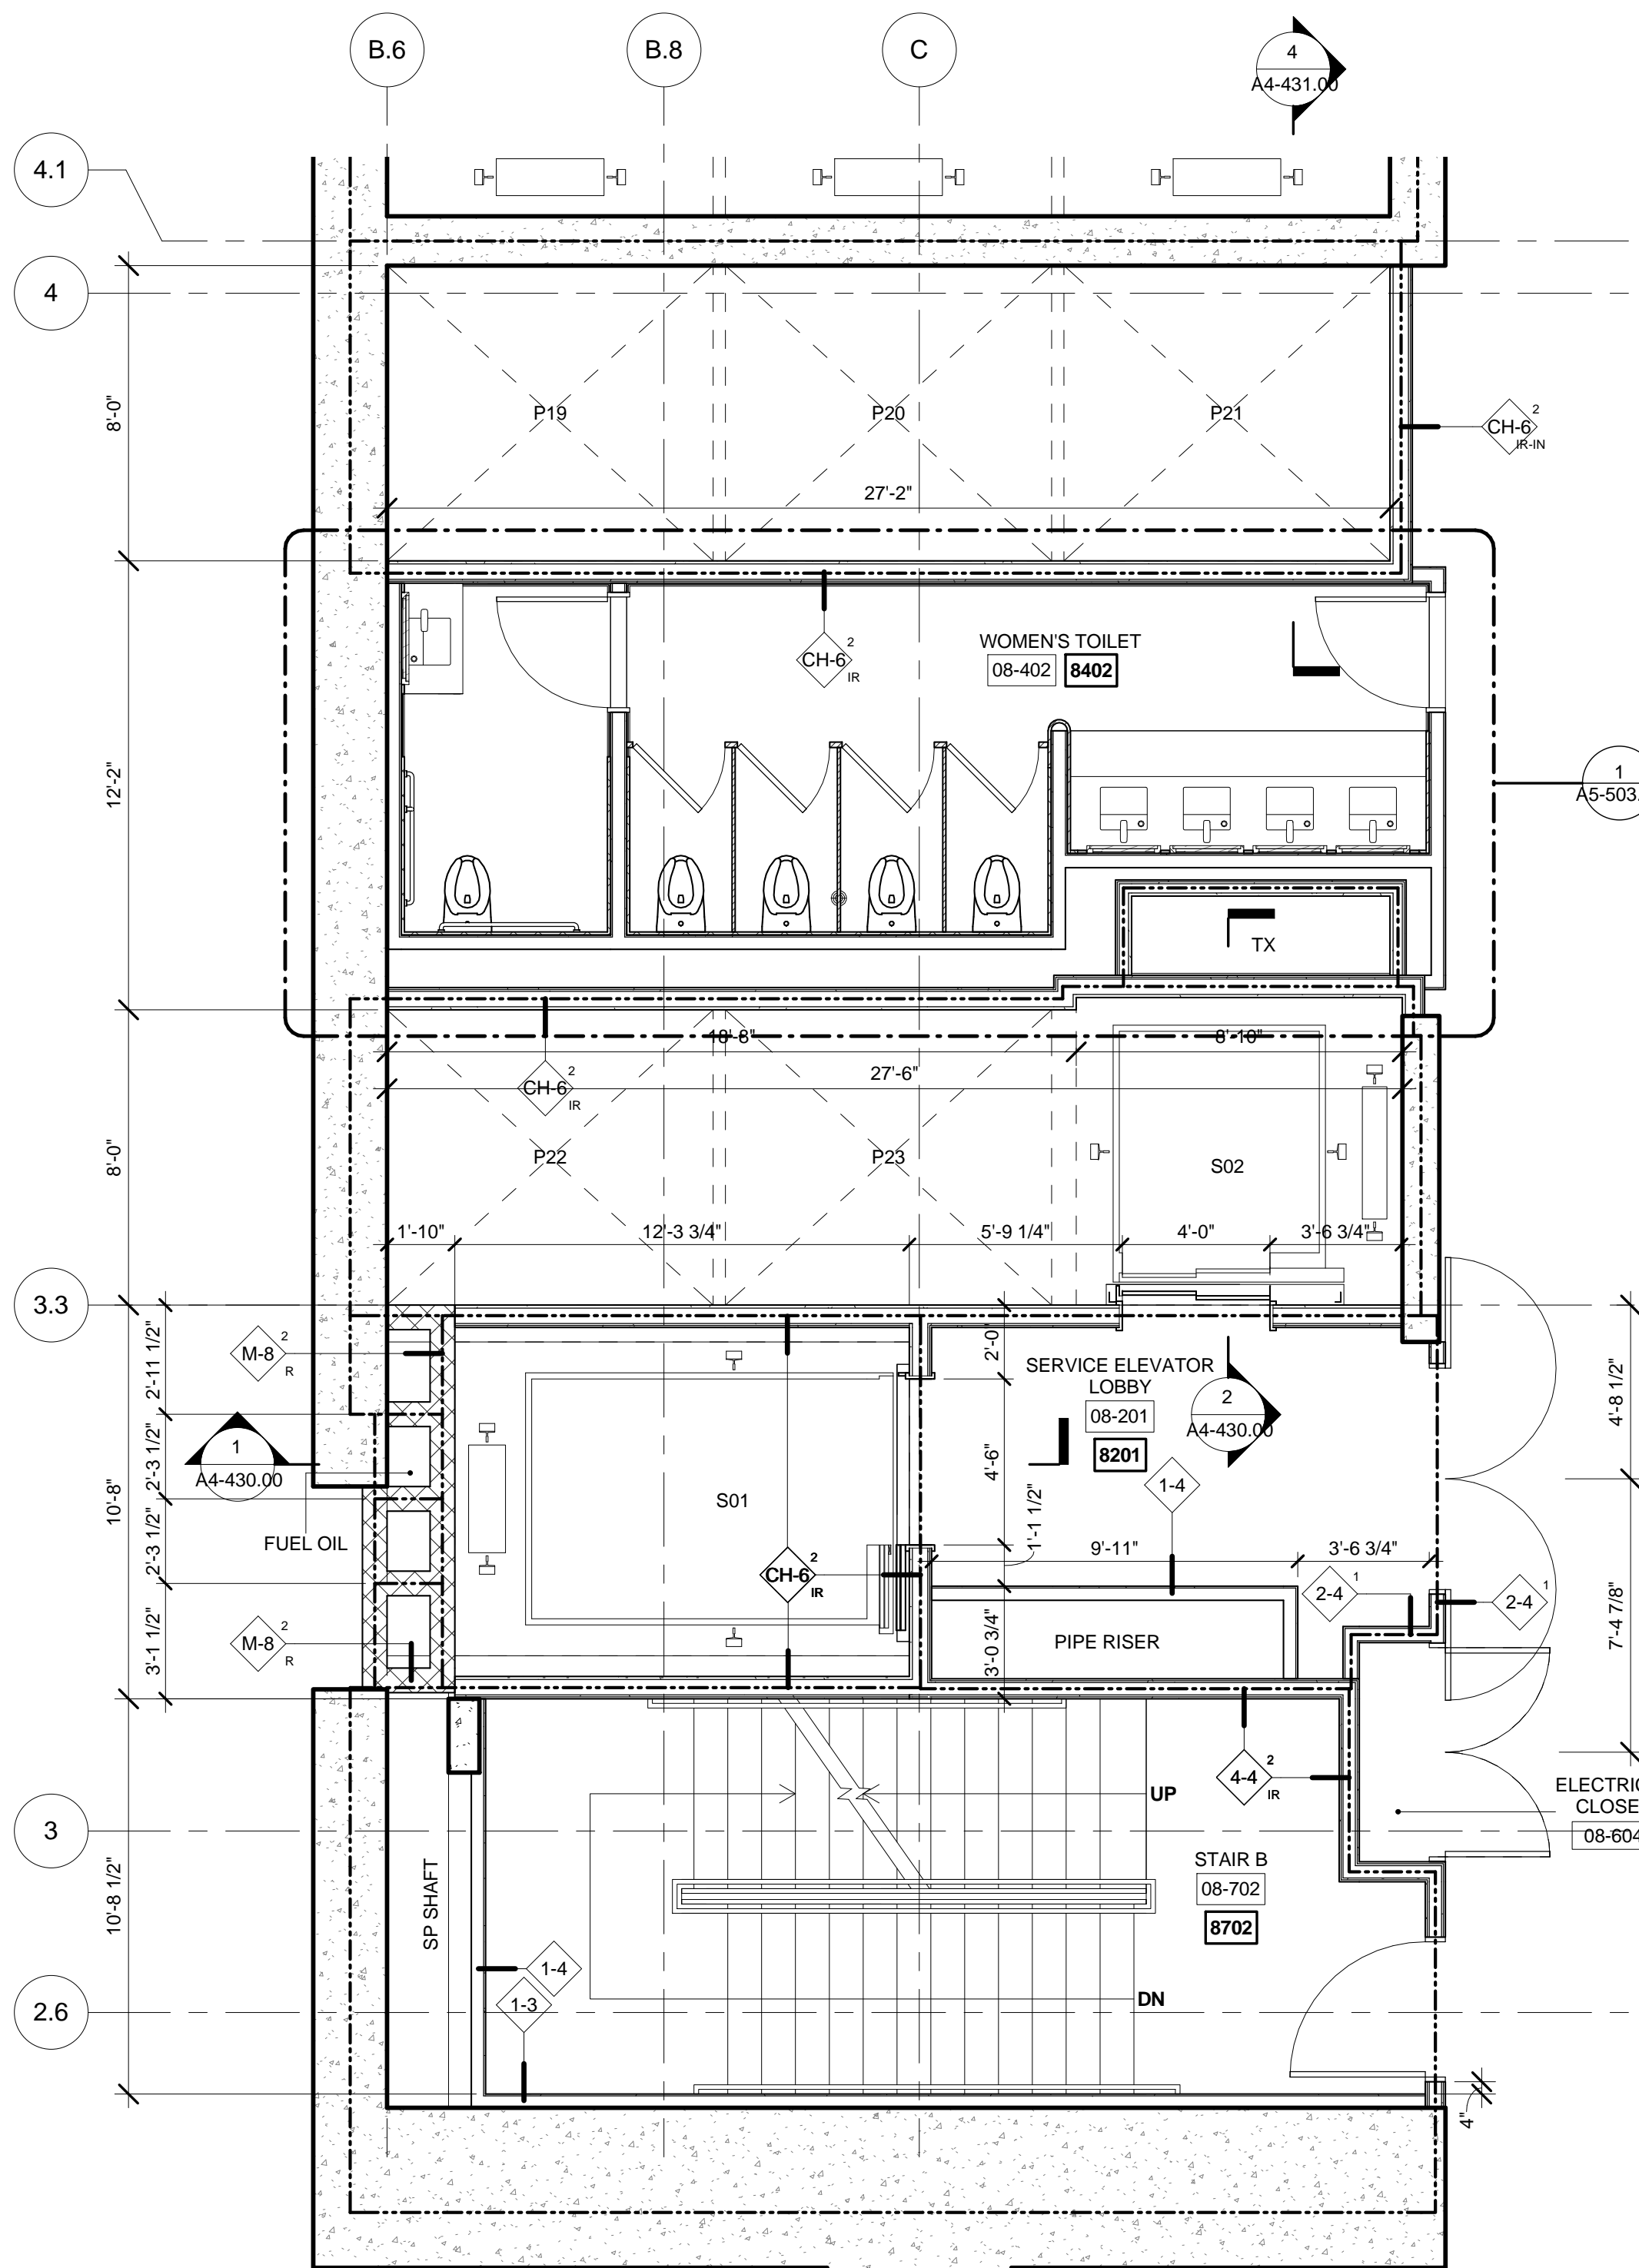

1 FLOOR 08 ENLARGED GROUP 4
SCALE: 1/4" = 1'-0"

No.	Description	Date
1	D.O.B. BUILDING PERMIT FILING	05/01/2015

Rev. Plan

Date: 05/13/2015
Project No: 55HY
Drawing No: 55HY-A4-422.00

Drawing Title

ENLARGED PLANS
GROUP-4

Drawing Number

A4-422.00
SHEET 13 OF 31

© 2015 KOHN PEDERSEN FOX ASSOCIATES PC. All rights reserved.



Client
Related Companies
60 Columbus Circle
New York, NY 10023
Tel: 212.801.1000 Fax: 212.801.1048


Oxford Properties Group
320 Park Avenue, 17th Floor
New York, NY 10022
Tel: 212.986.7514 Fax: 212.986.7510

Mitsui Fudosan America, Inc.
1251 Avenue of the Americas, Suite 800
New York, NY 10020
Tel: 212.403.5600 Fax: 212.403.5657


Architect
Kohn Pedersen Fox Associates PC
Architects & Planning Consultants
11 West 42nd Street
New York, New York 10036
TEL: 212.977.6500 FAX: 212.956.2526

Structural Engineer
WSP
228 East 45th Street, 3rd Floor
New York, NY 10017
Tel: 212.687.9888 Fax: 646.487.5501


Mechanical, Electrical, Plumbing, Fire Protection
WSP
512 Seventh Avenue
New York, NY 10018
Tel: 212.552.9600

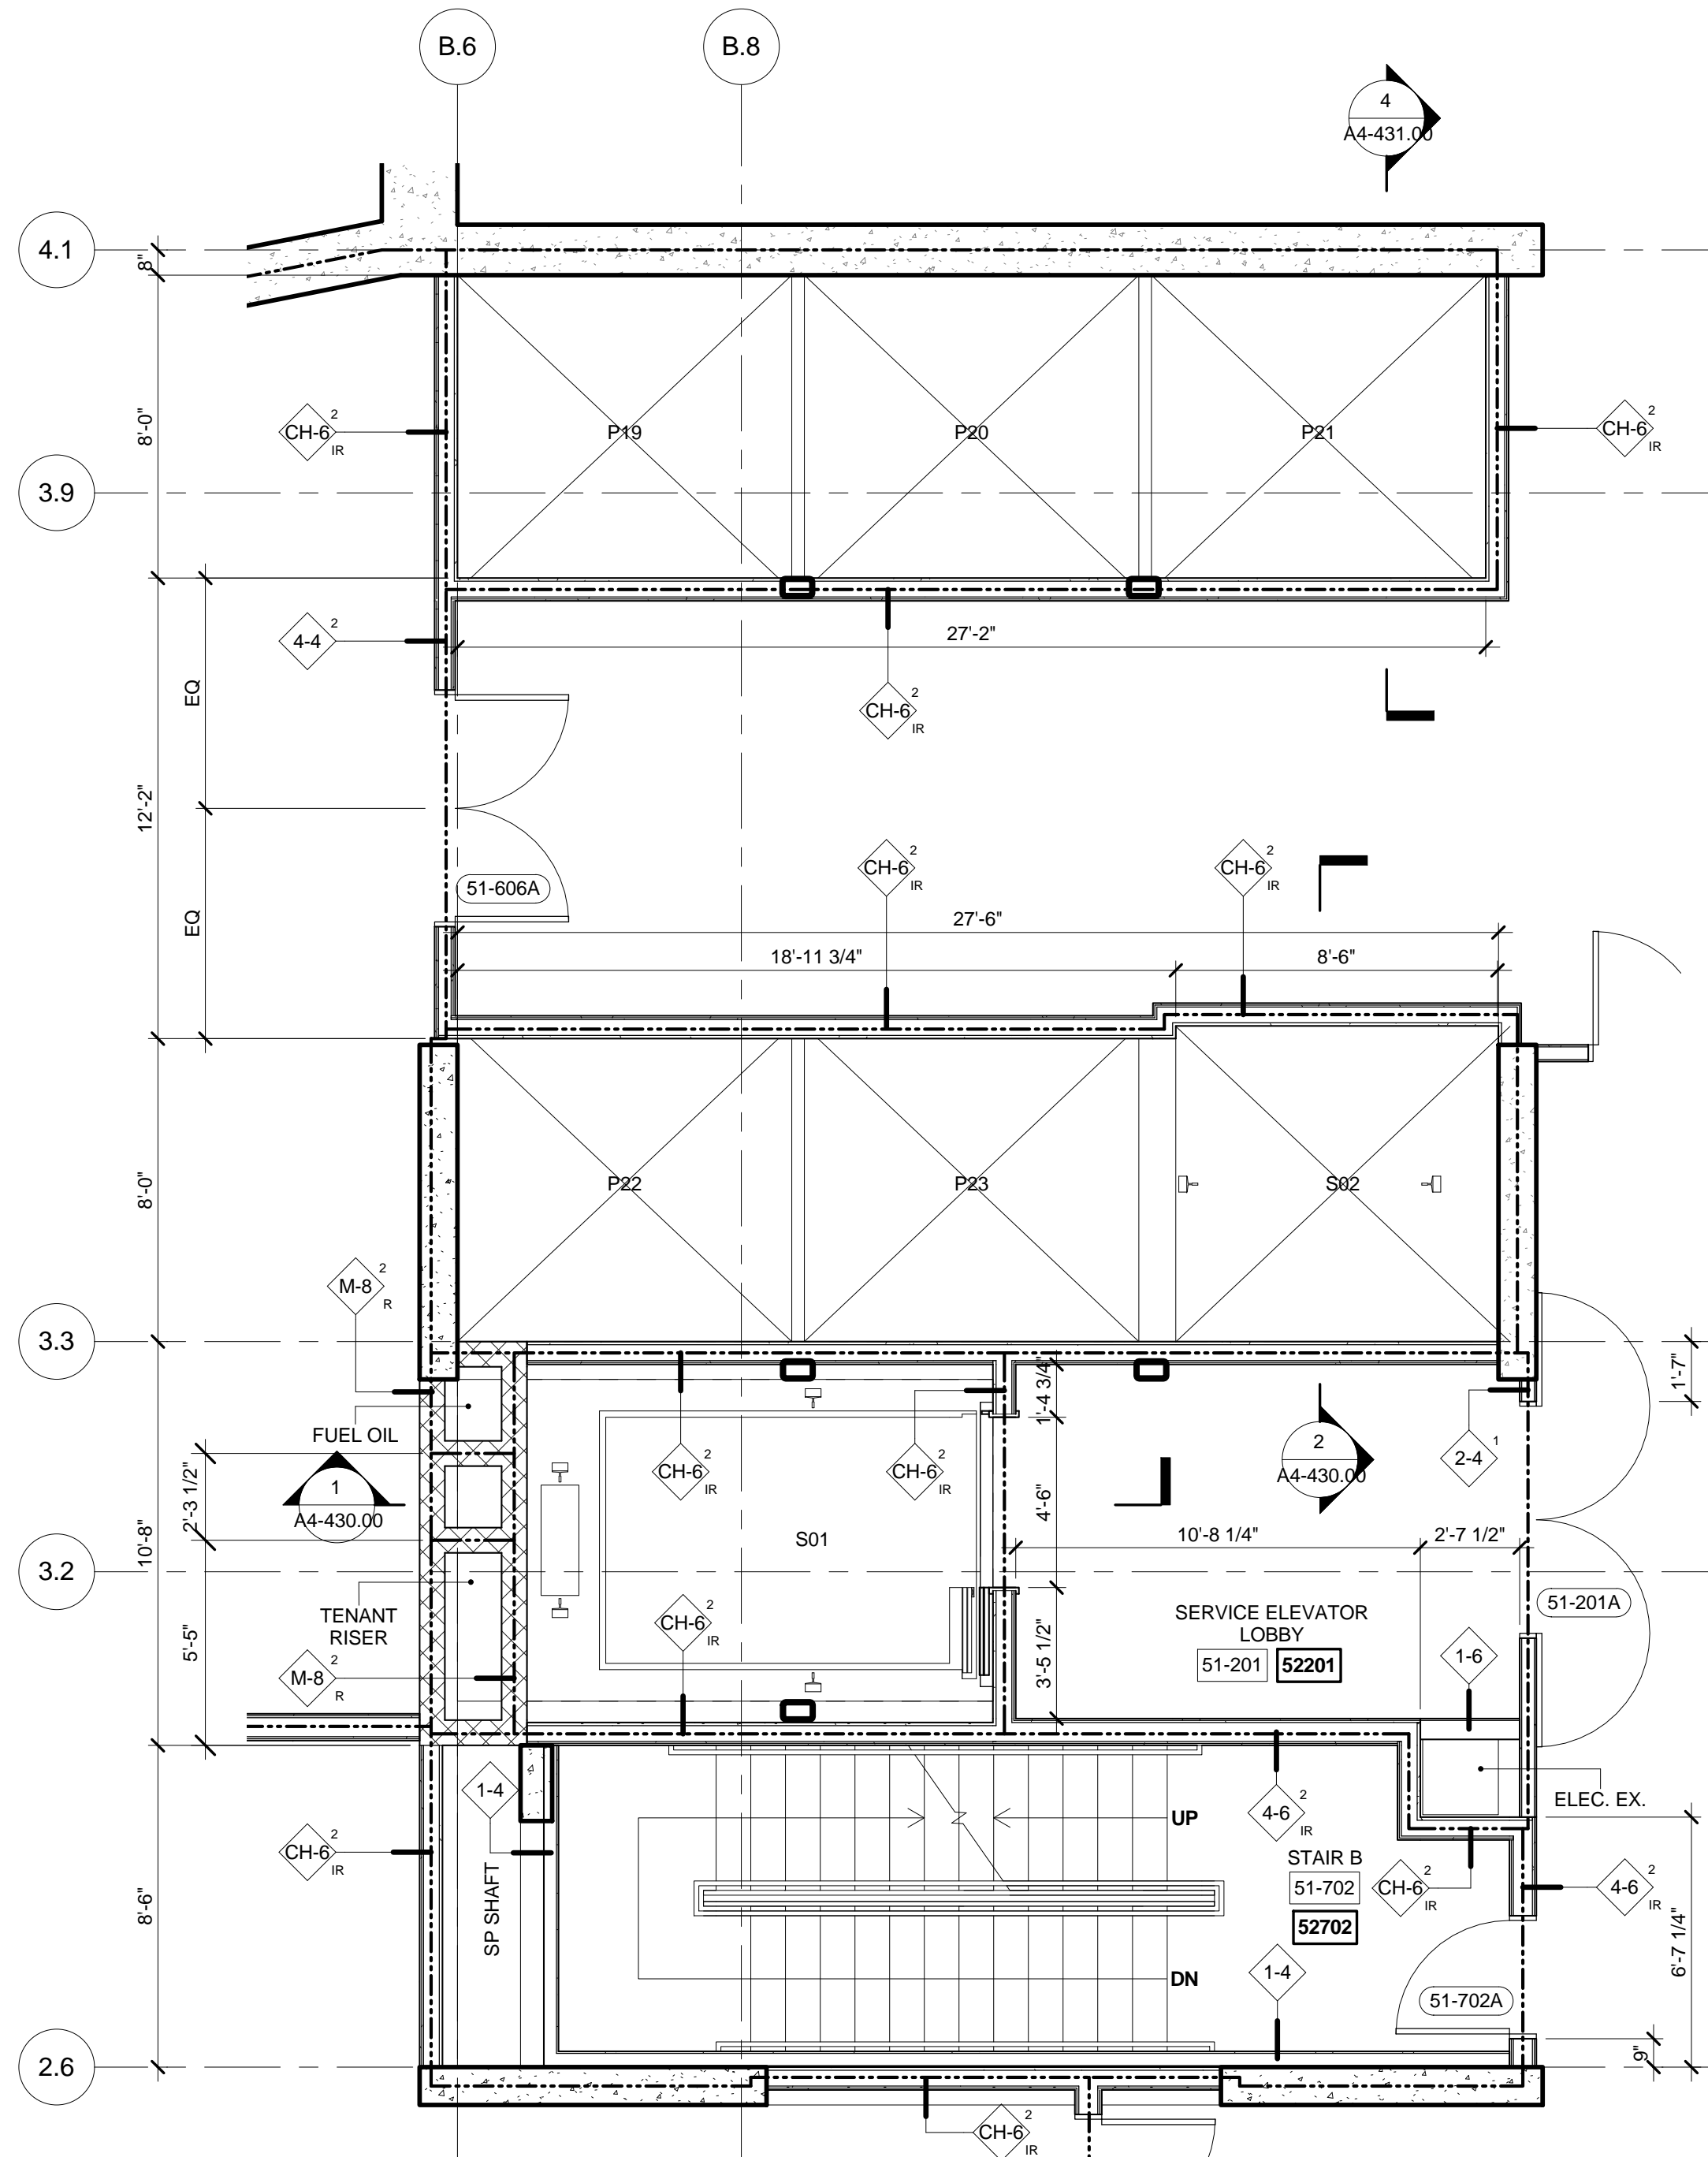


6 FLOORS 51 ENLARGED GROUP 4
SCALE: 1/4" = 1'-0"

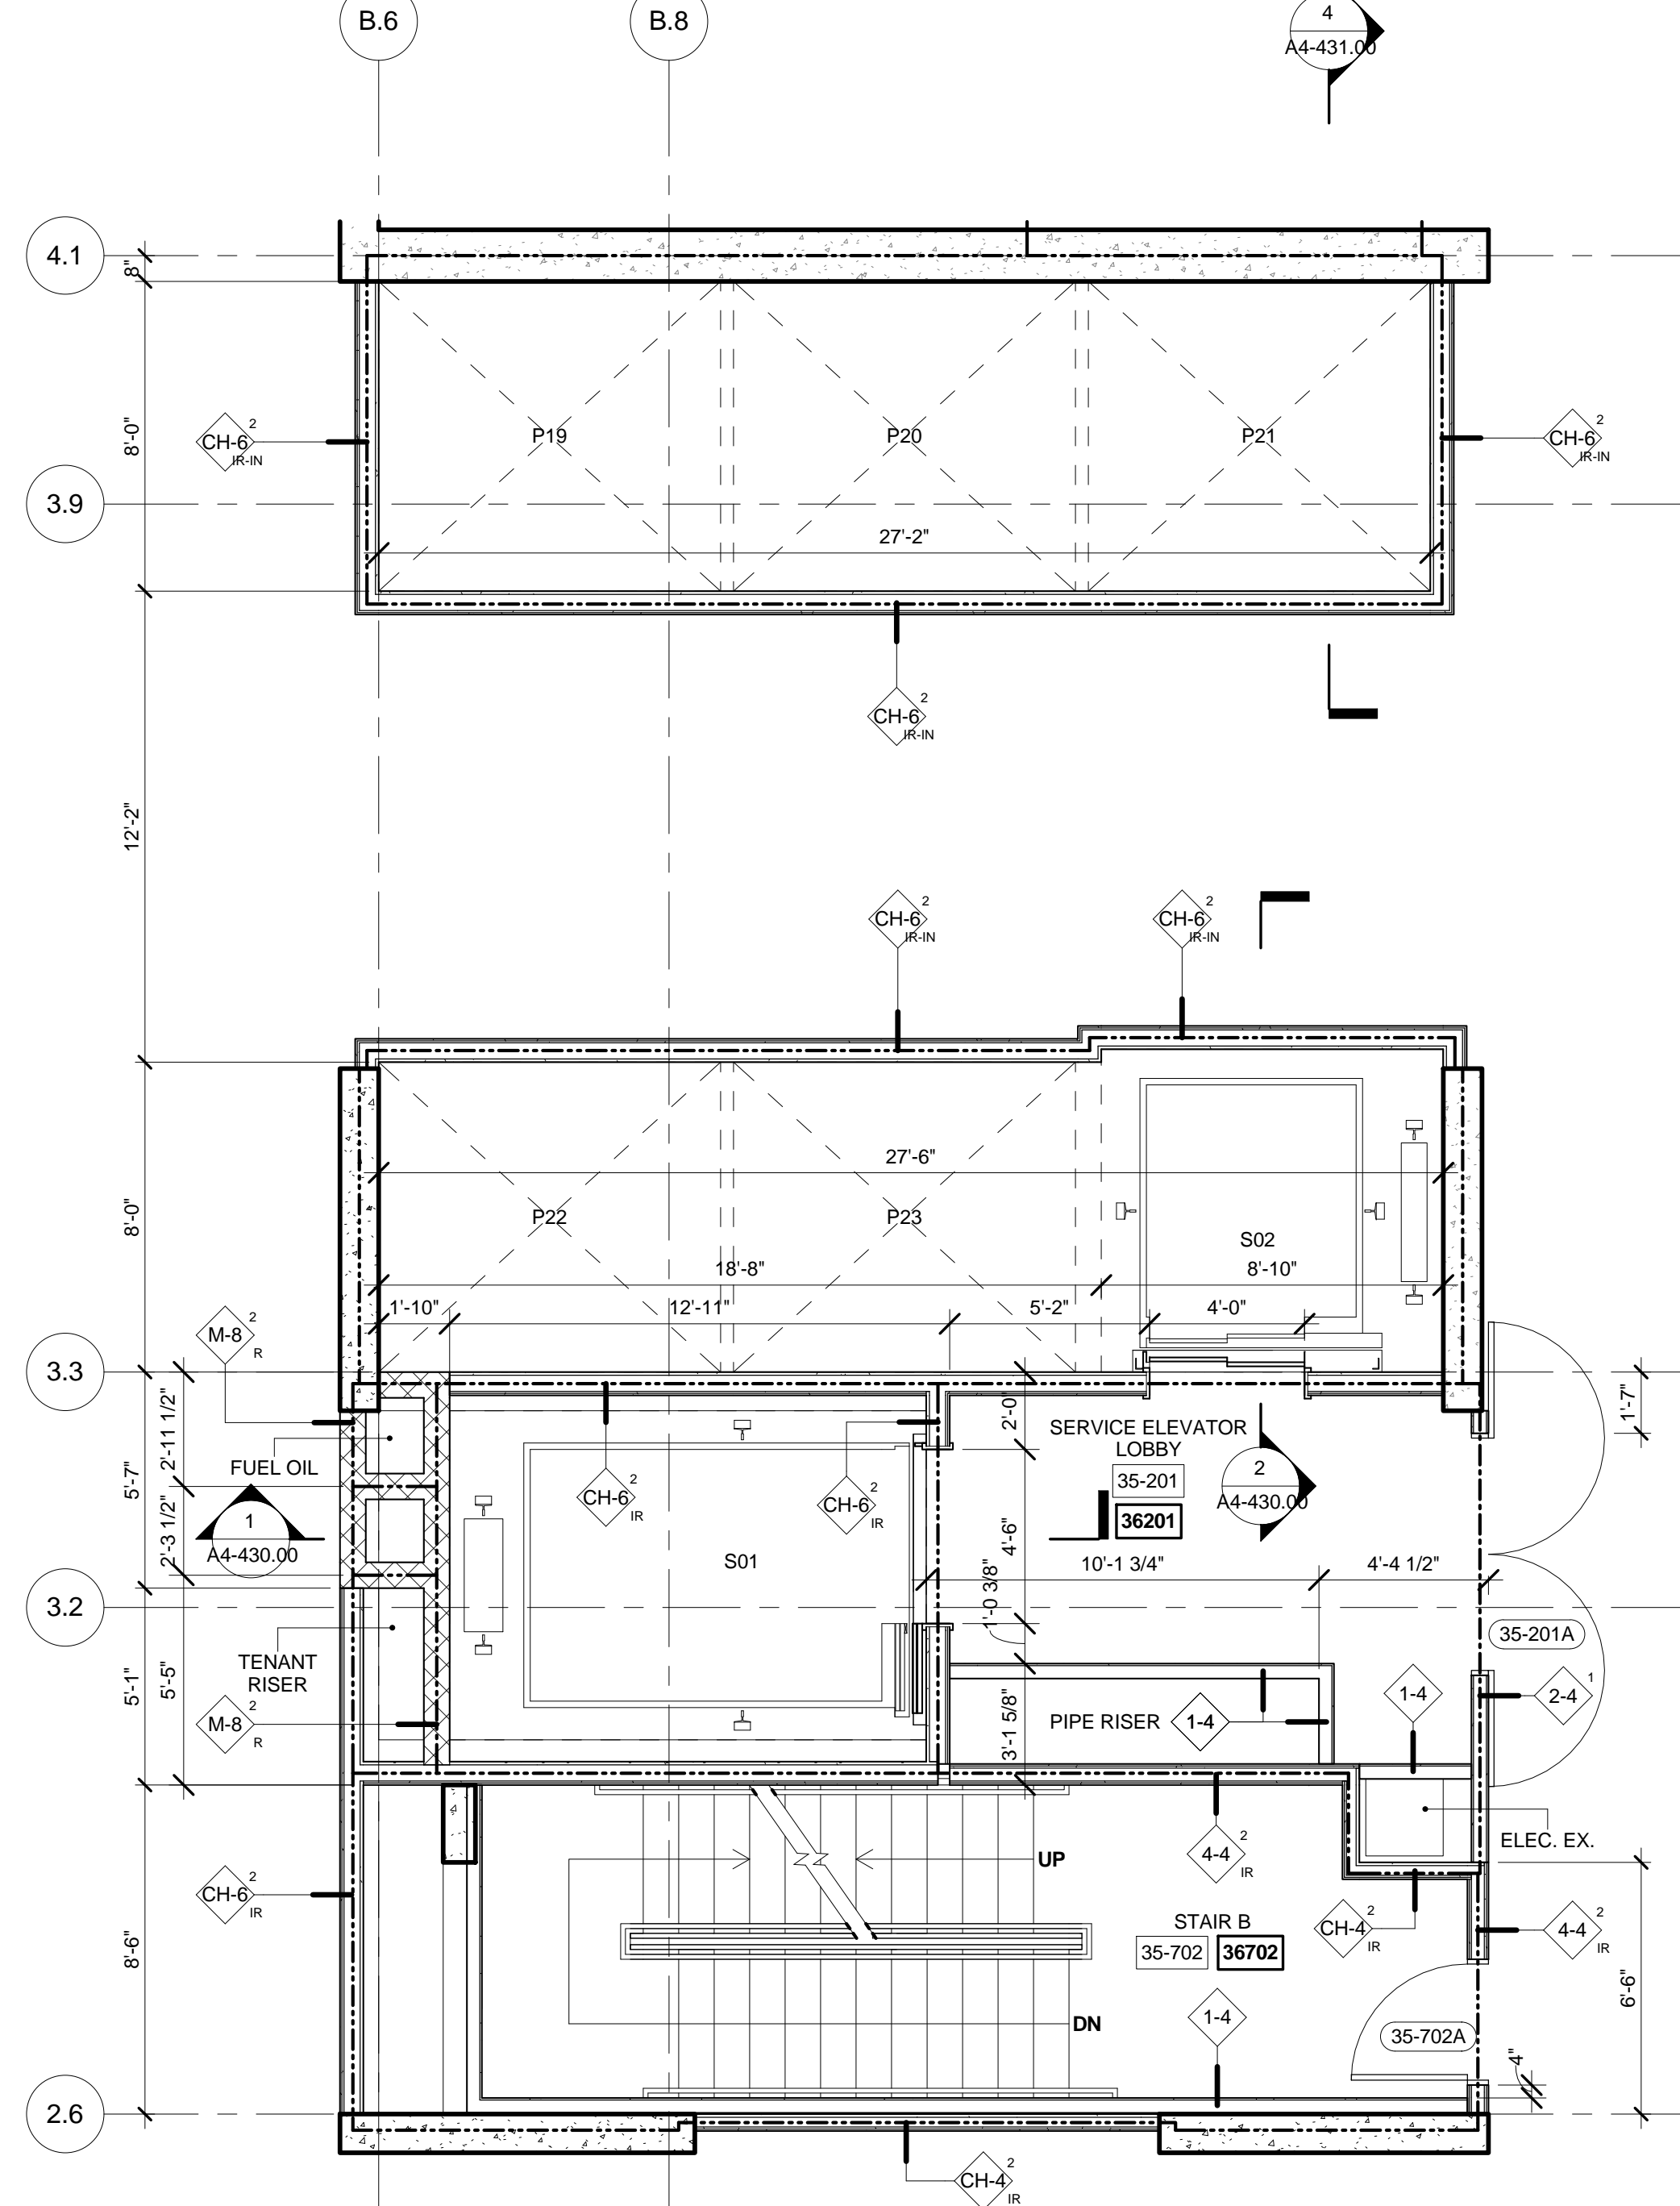


4 FLOORS 35-40 ENLARGED GROUP 4
SCALE: 1/4" = 1'-0"

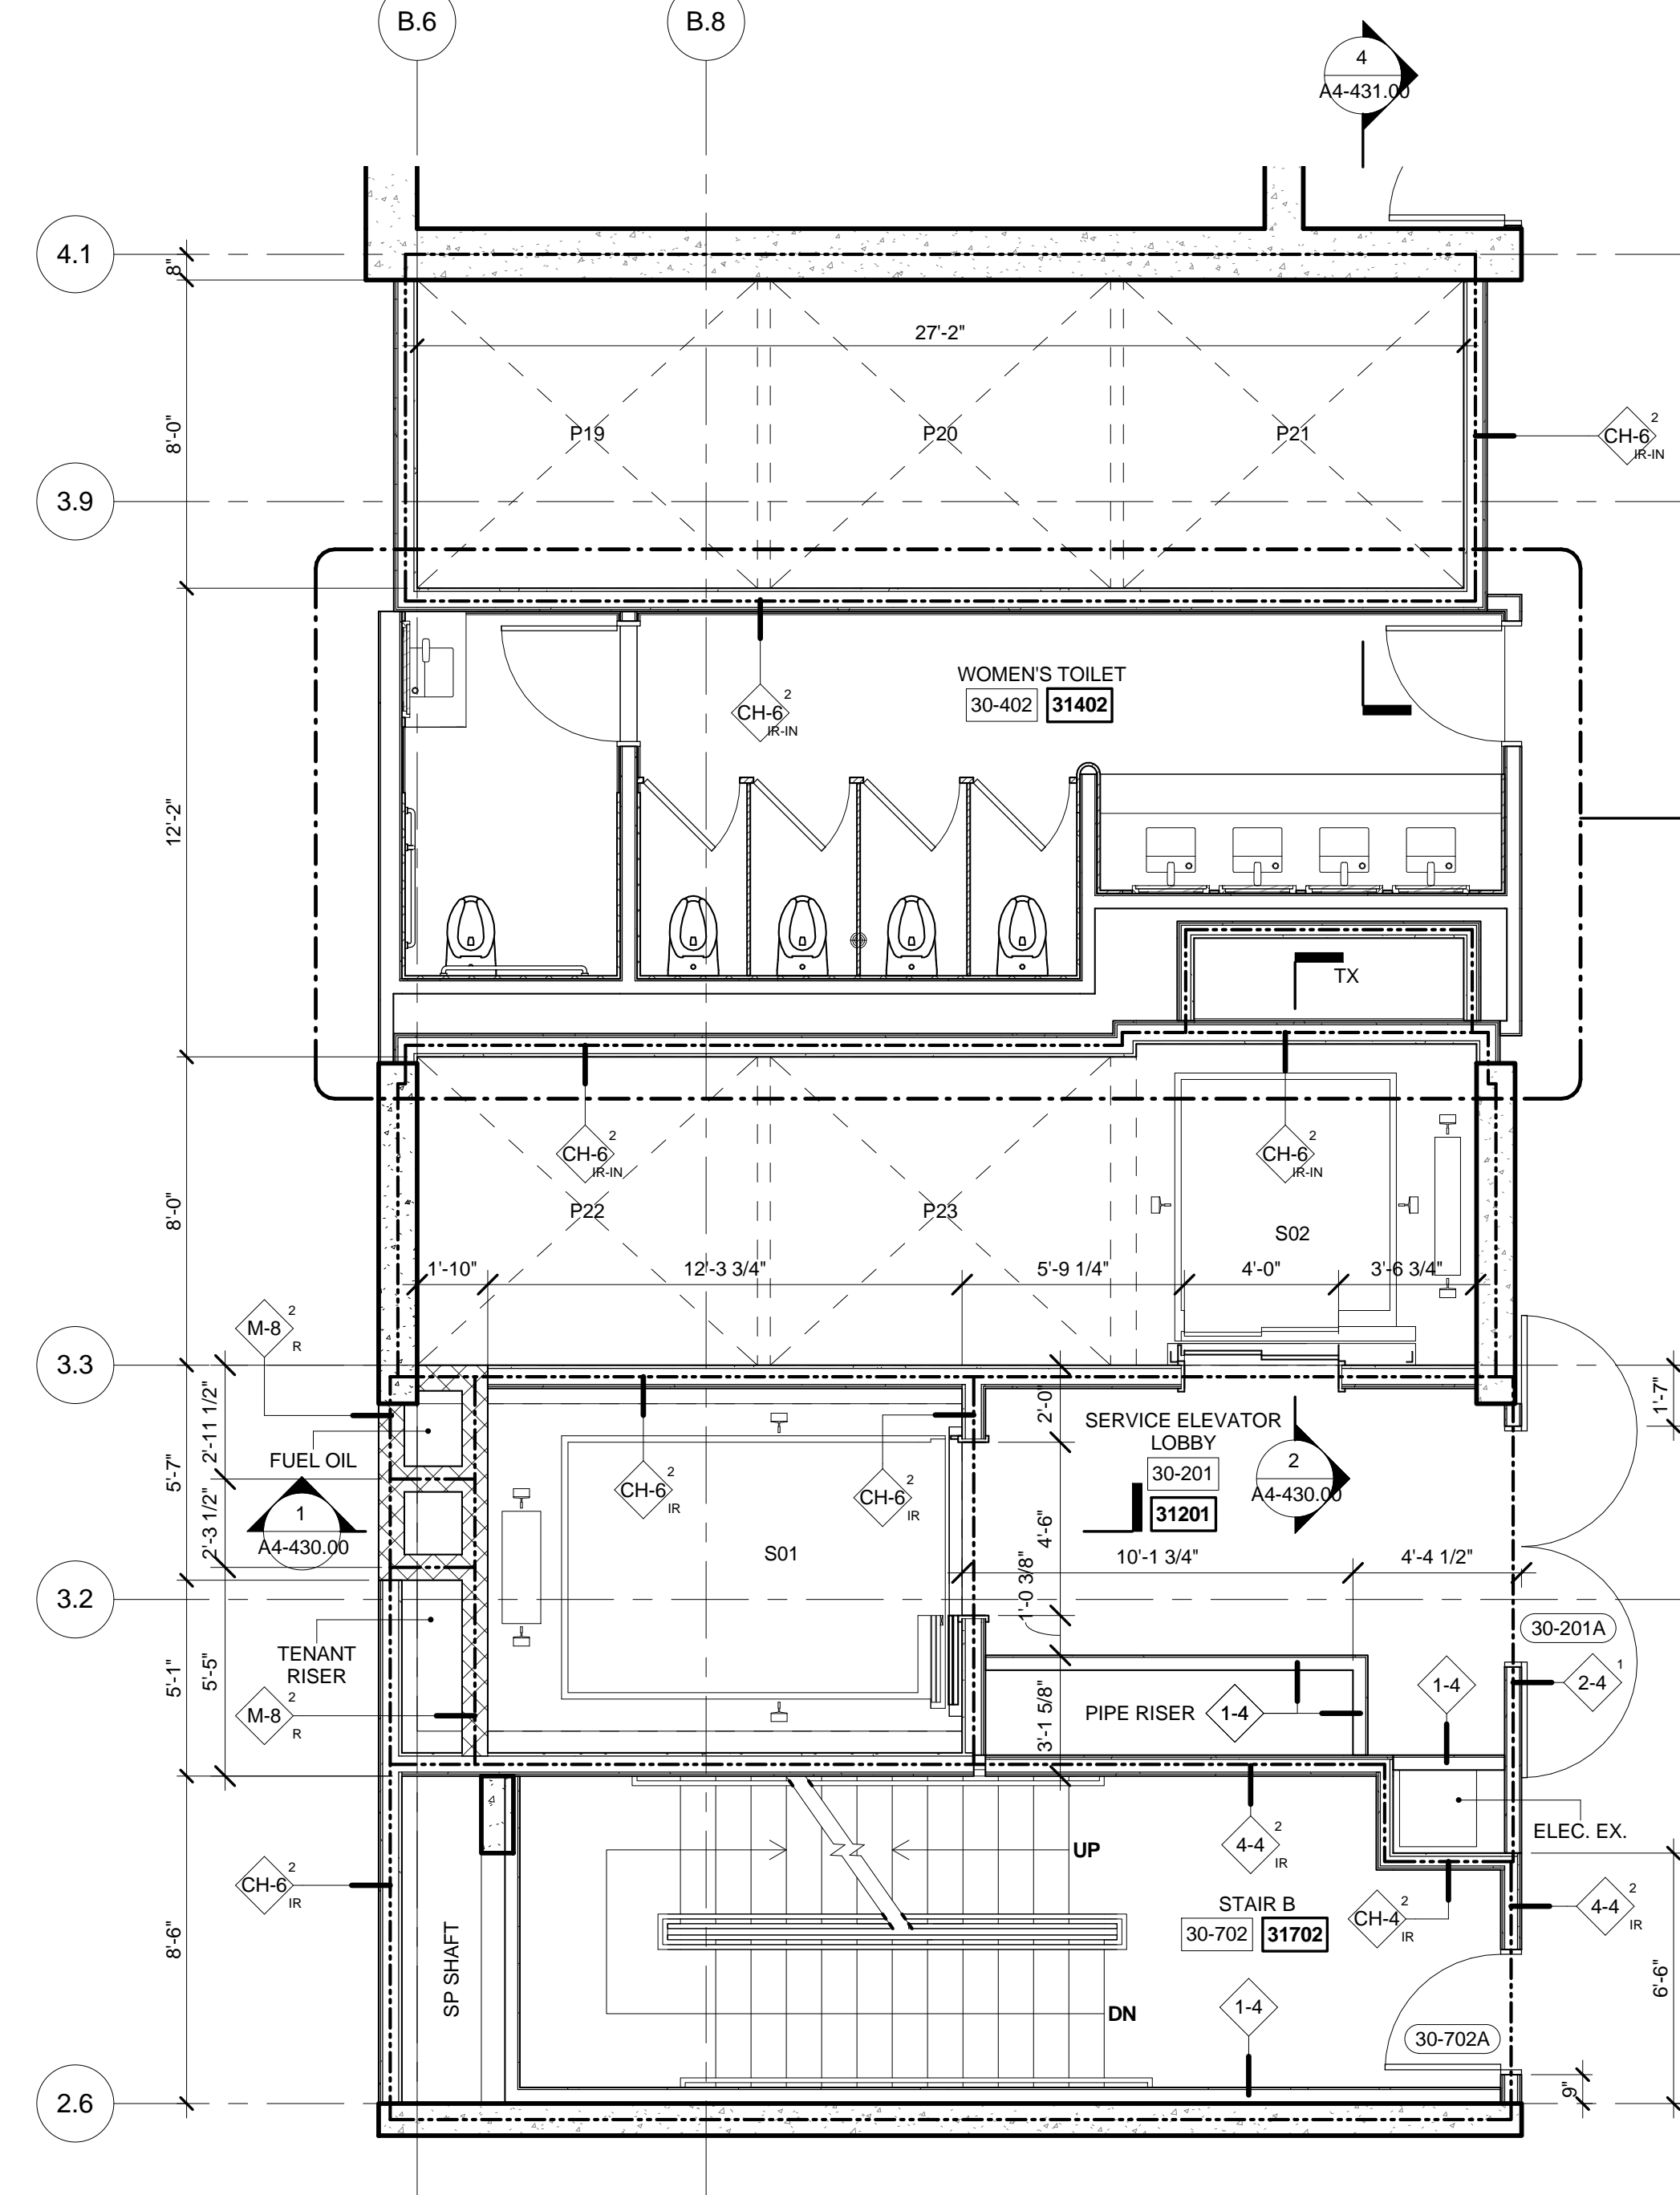


2 FLOORS 30-32 ENLARGED GROUP 4
SCALE: 1/4" = 1'-0"

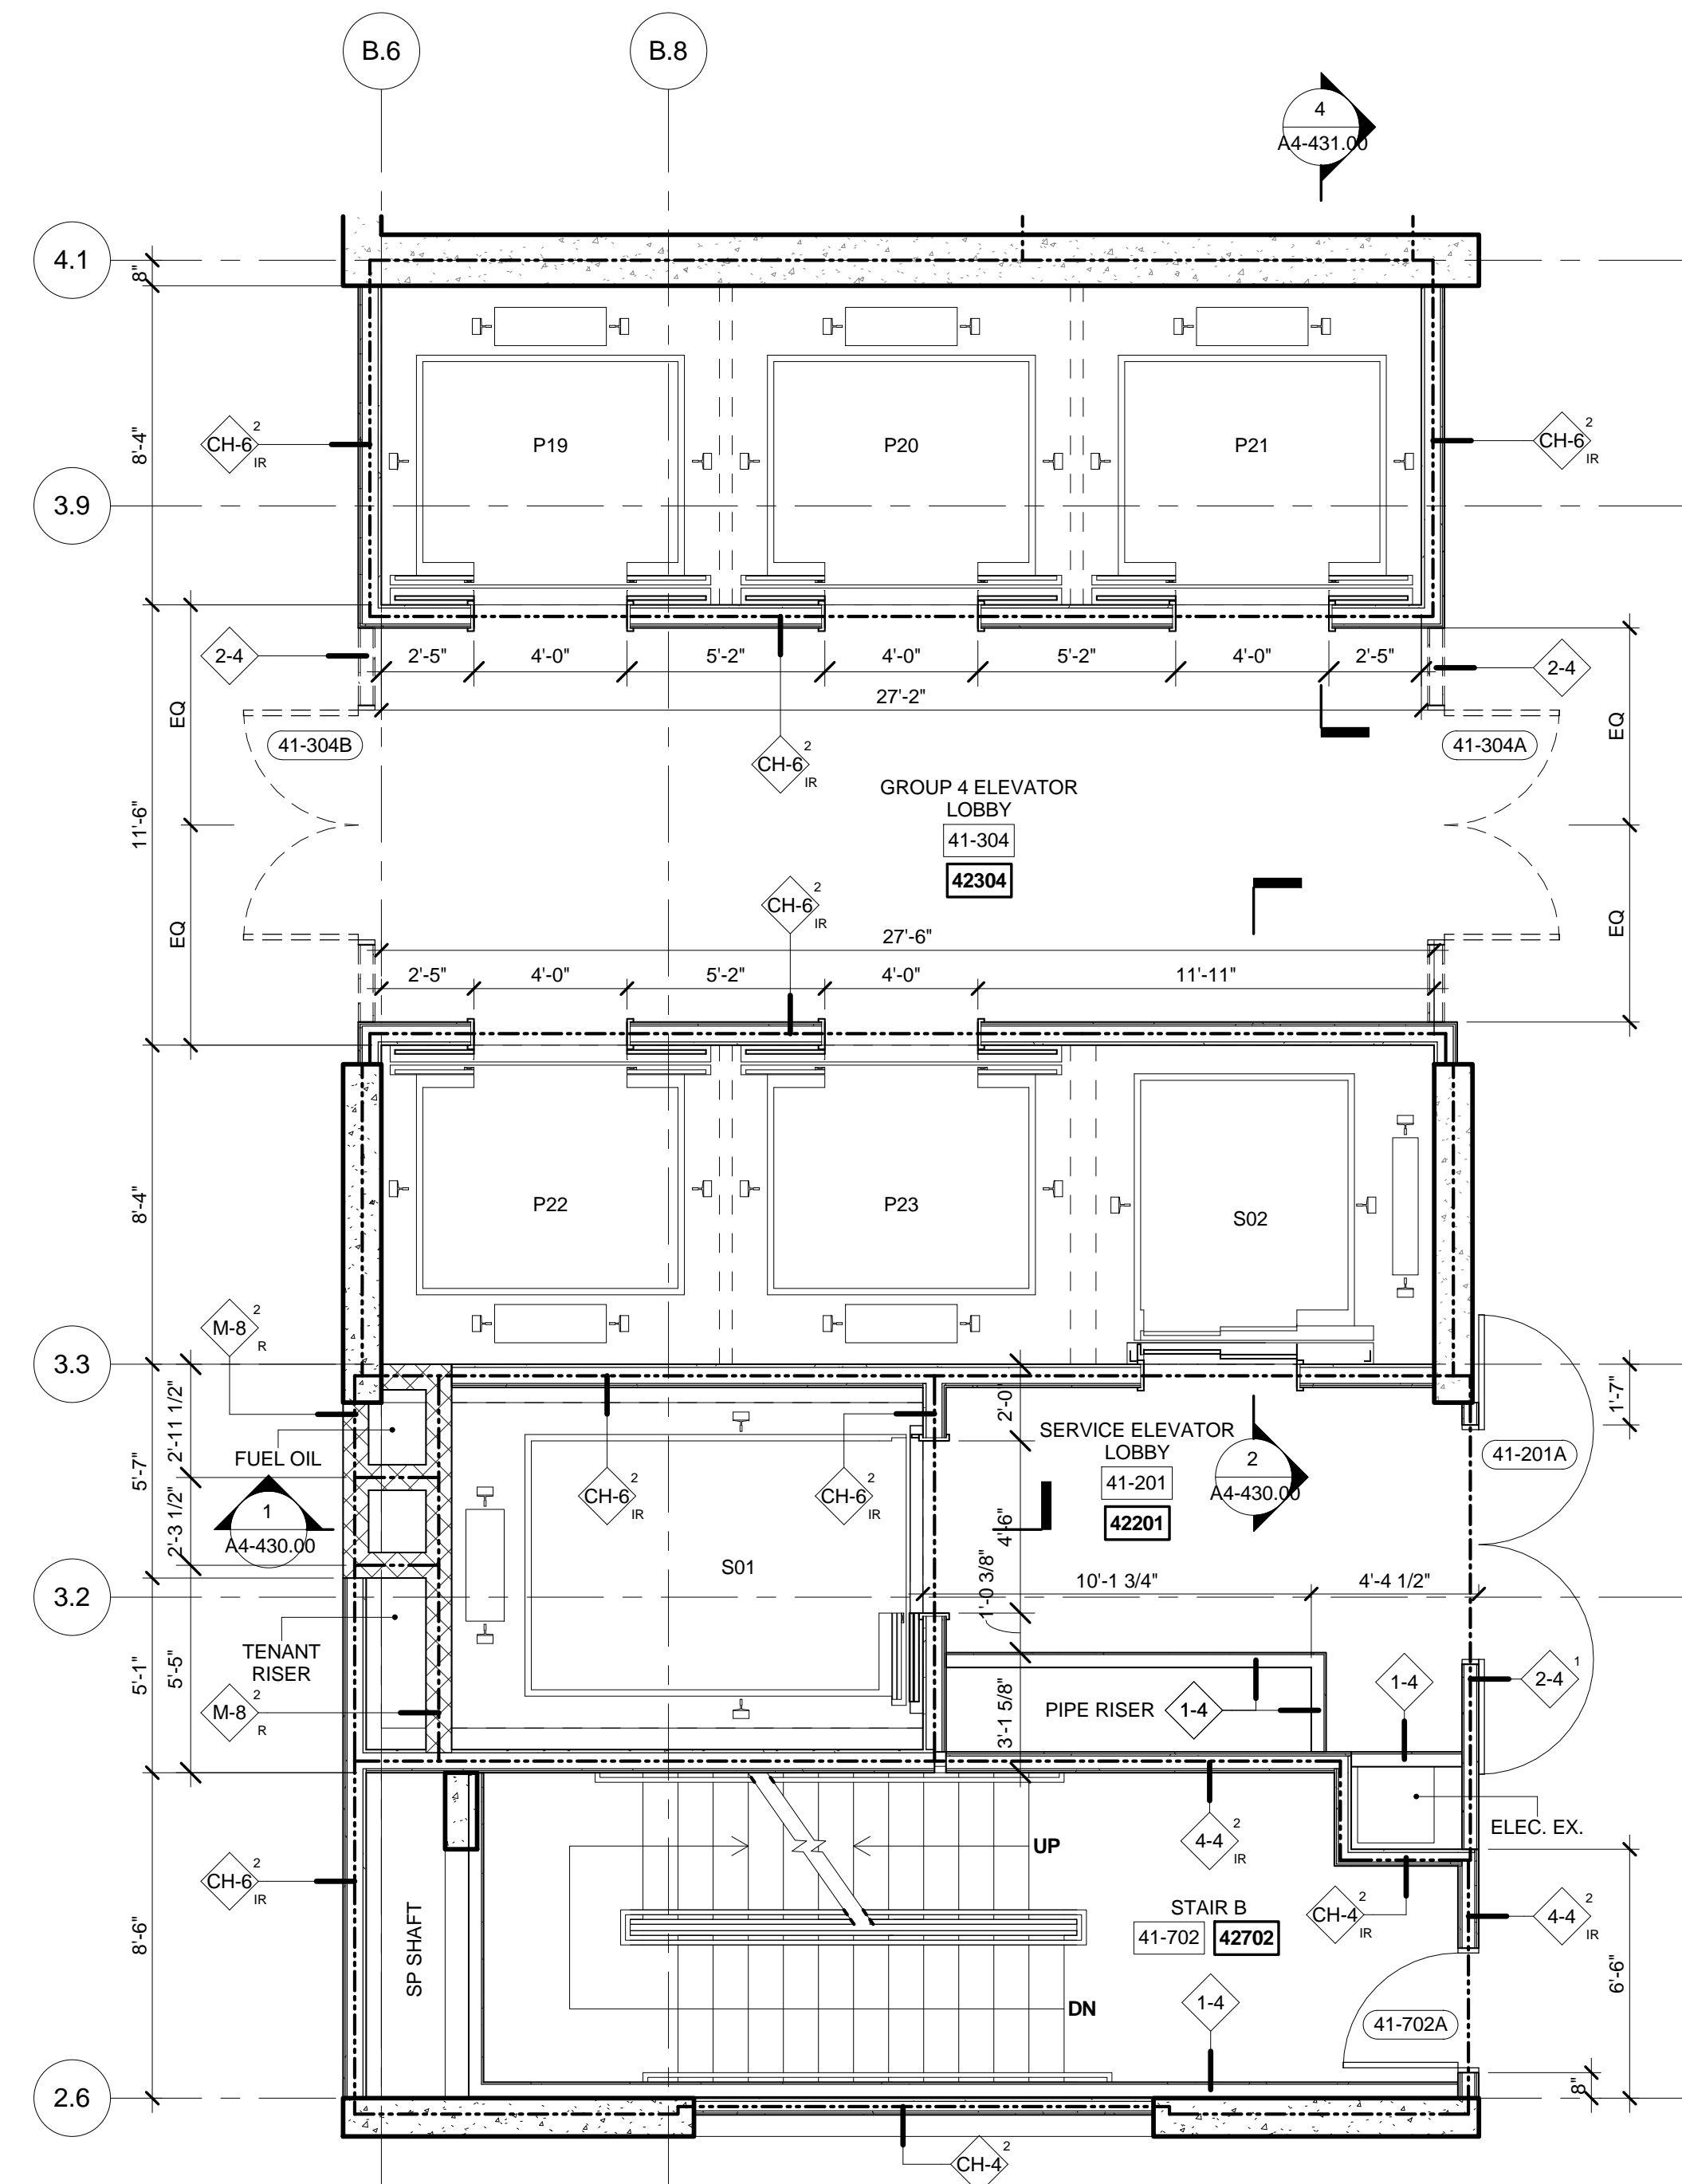

5 FLOORS 41-50 ENLARGED GROUP 4
SCALE: 1/4" = 1'-0"

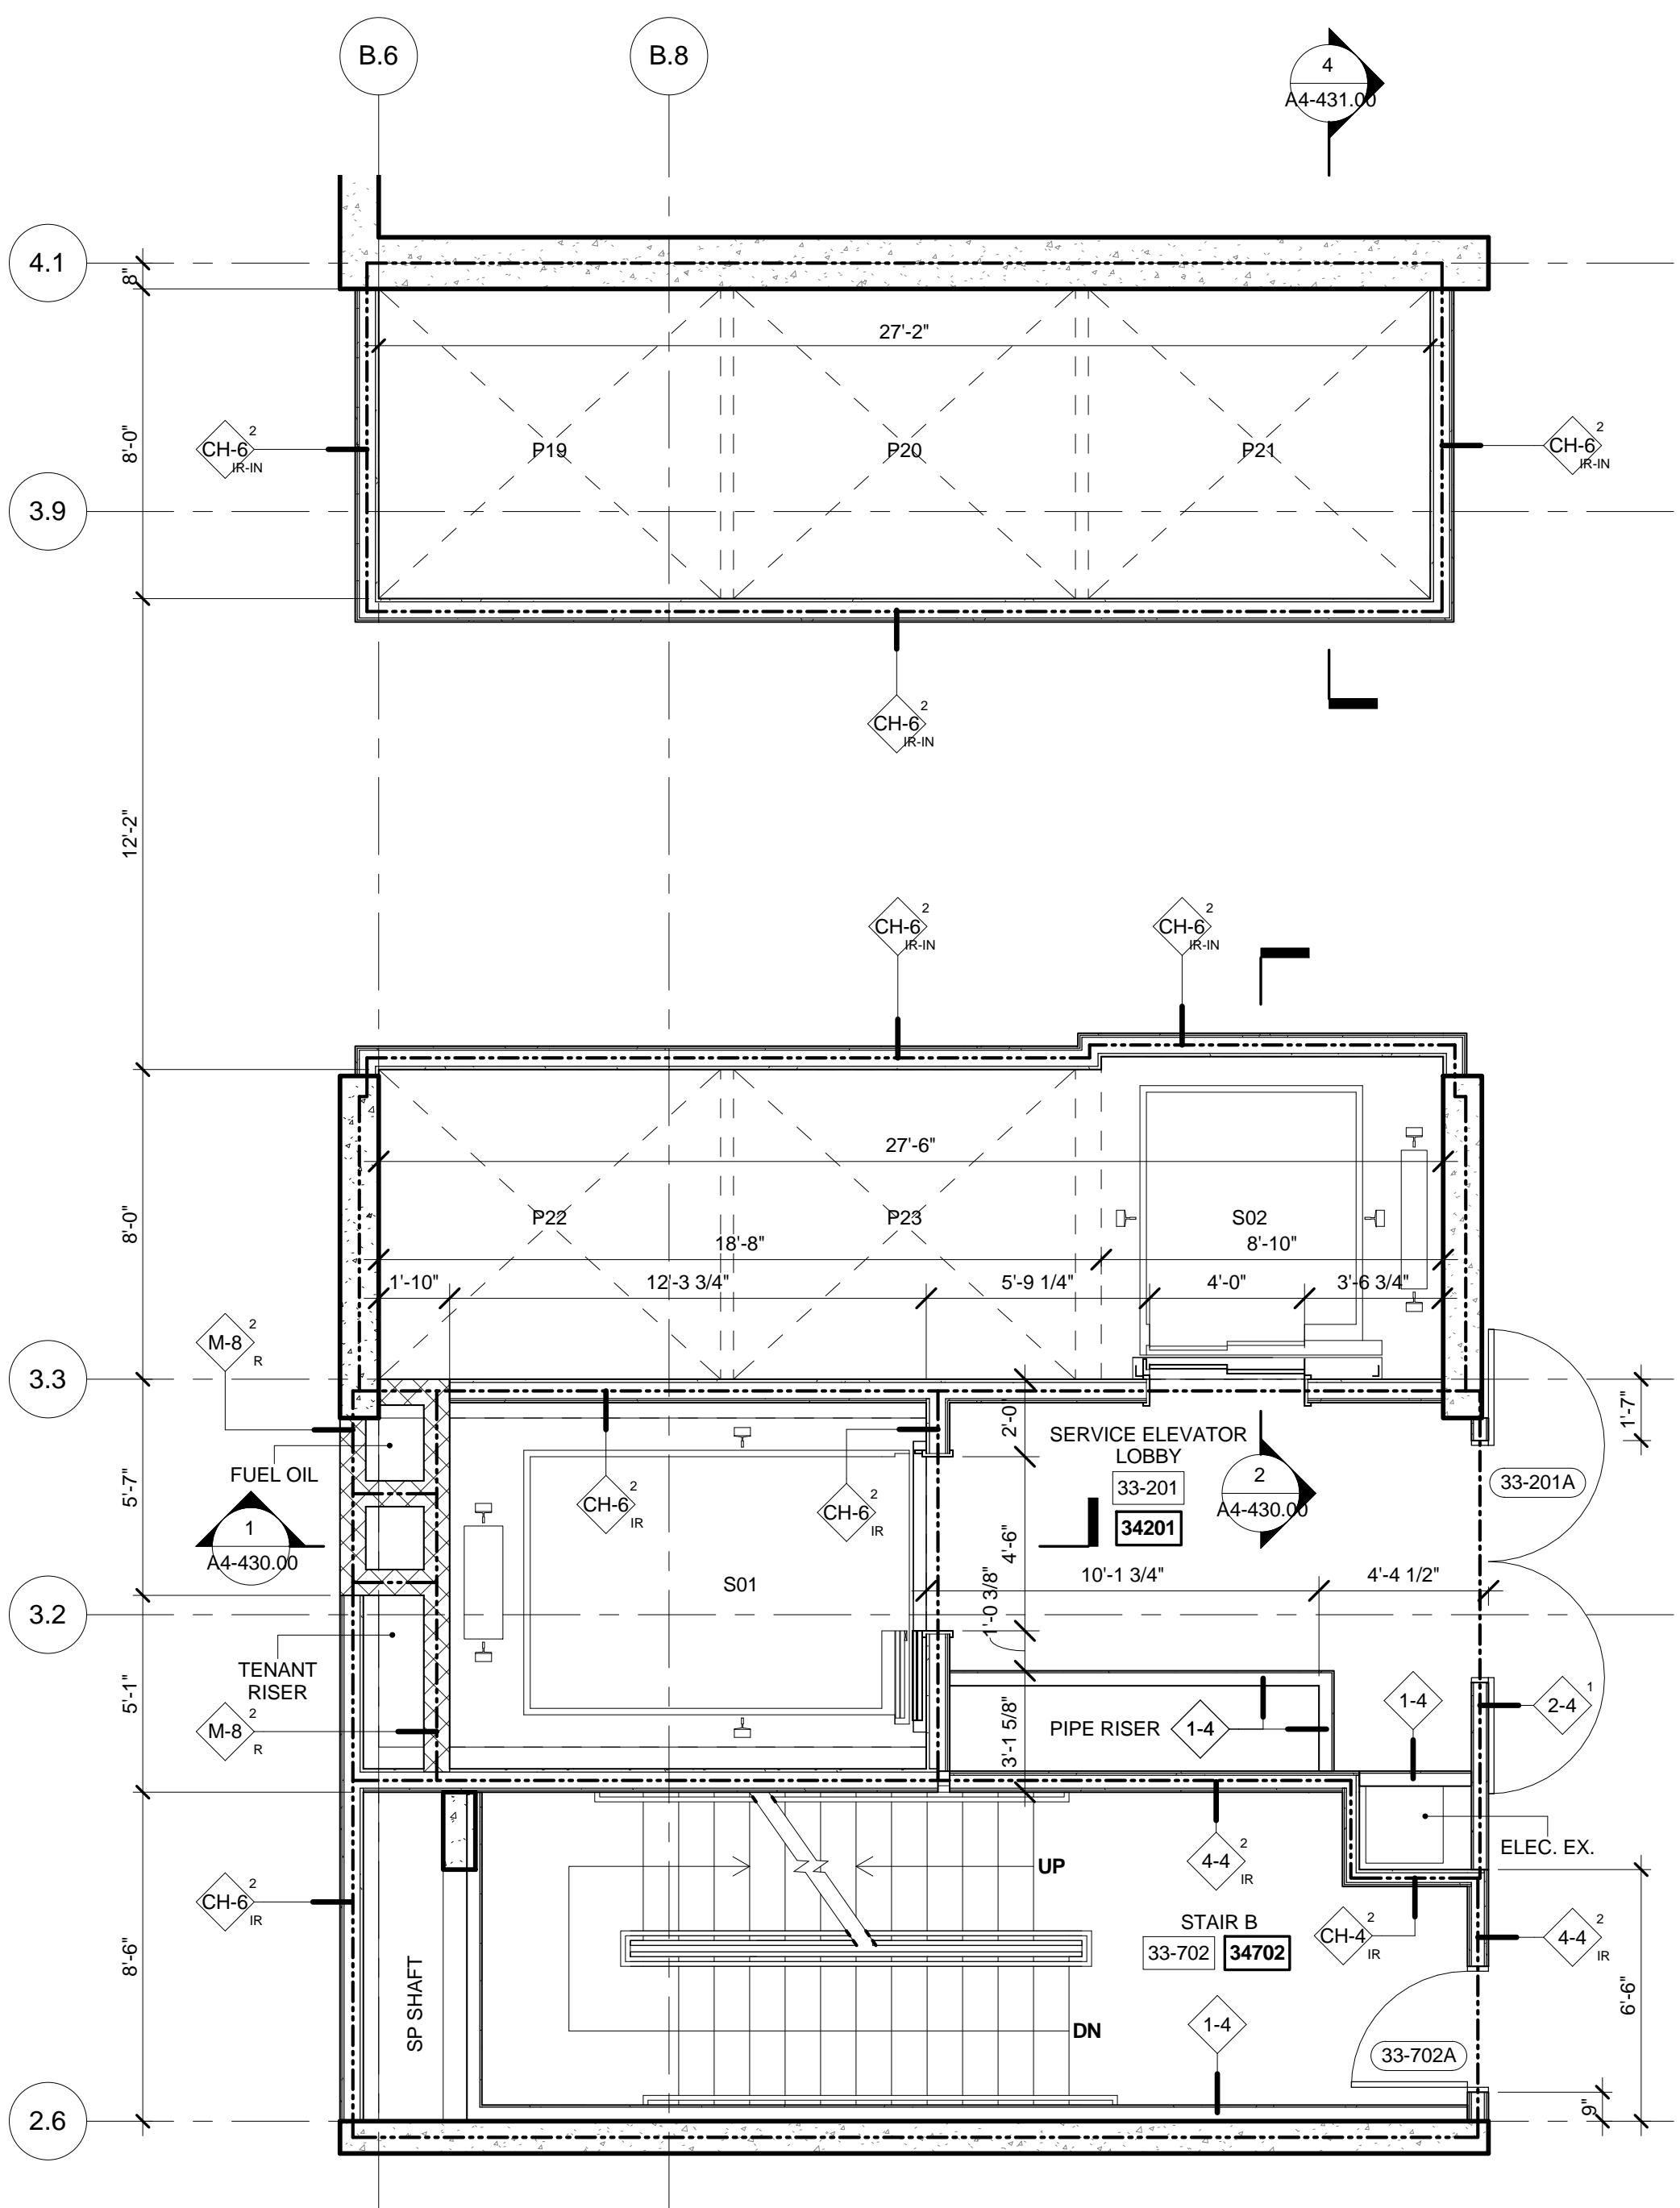

3 FLOOR 33-34 ENLARGED GROUP 4
SCALE: 1/4" = 1'-0"

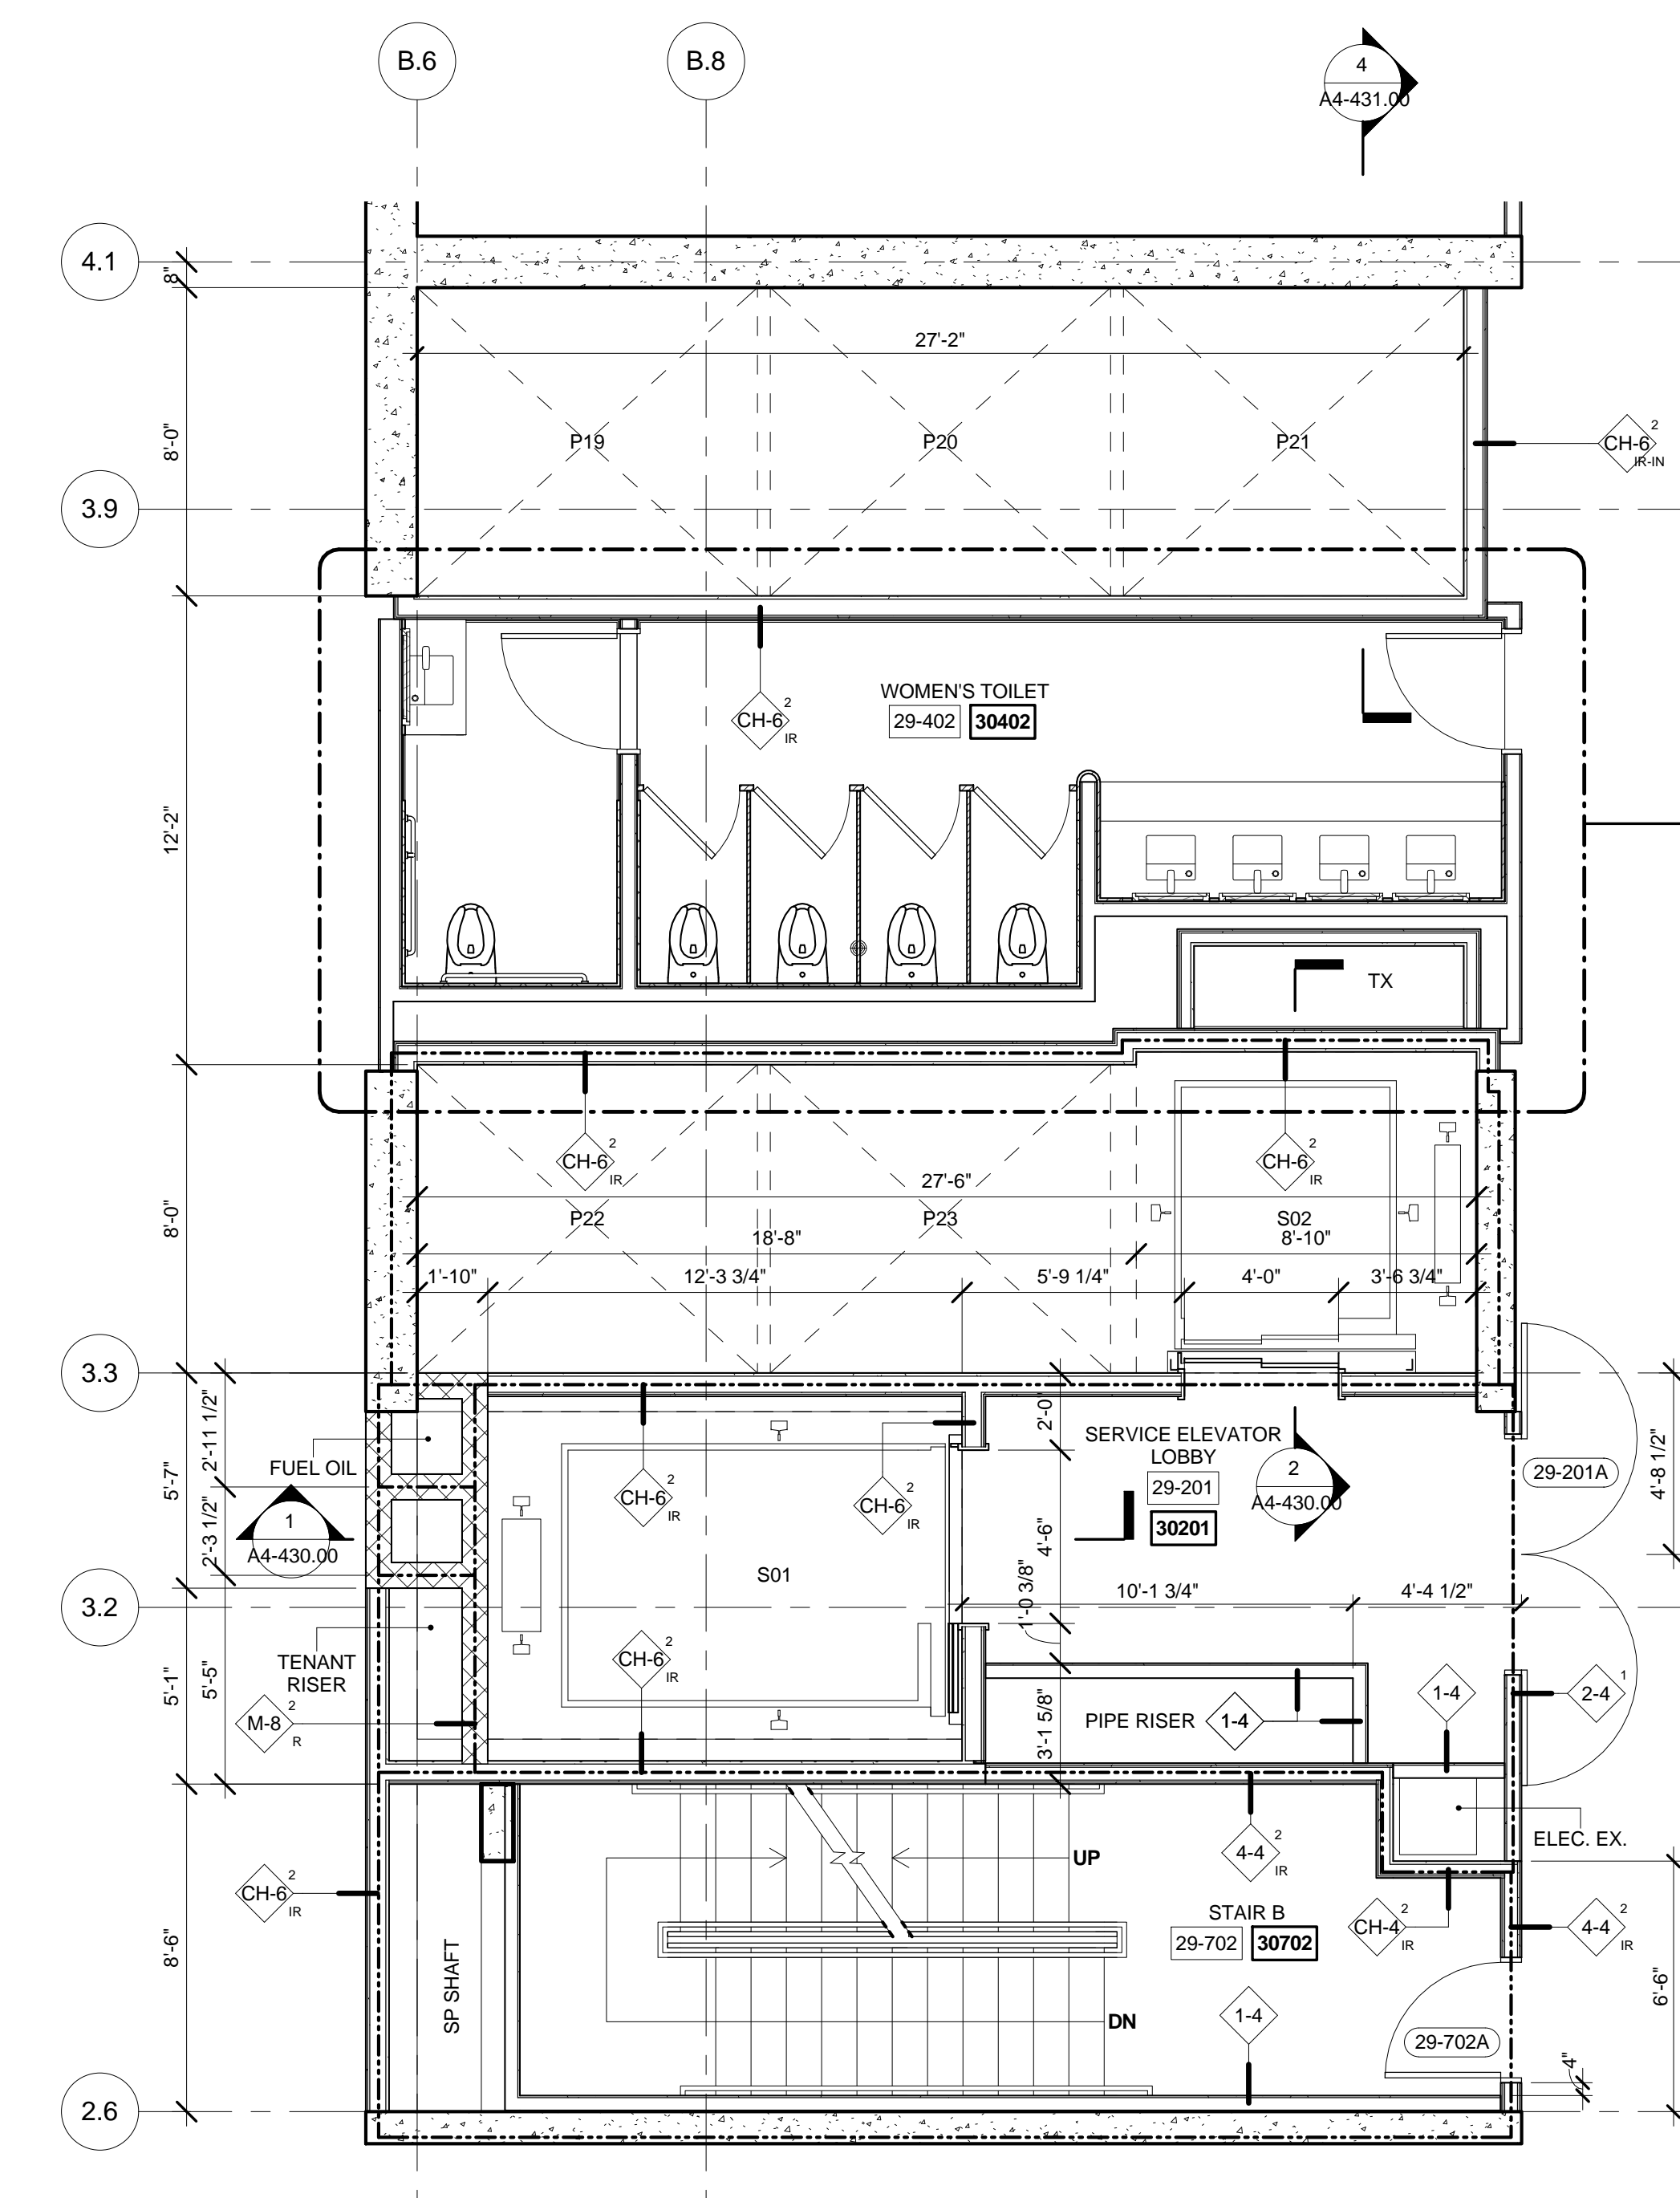

1 FLOORS 29 ENLARGED GROUP 4
SCALE: 1/4" = 1'-0"

No.	Description	Date
2	D.O.B. BUILDING PERMIT FILING	05/01/2015

Rev. Plan

Date: 05/13/2015
Project No: 55HY-A4-423.00
Author: SSNY
Sheet Number: 55HY-A4-423.00

Drawing Title

ENLARGED PLANS
GROUP-4

Drawing Number

A4-423.00
SHEET 14 OF 31

© 2015 KOHN PEDERSEN FOX ASSOCIATES PC. All rights reserved.



Client
Related Companies
60 Columbus Circle
New York, NY 10023
Tel: 212.801.1000 Fax: 212.801.1048


Oxford Properties Group
320 Park Avenue, 17th Floor
New York, NY 10022
Tel: 212.986.7514 Fax: 212.986.7510

Mitsui Fudosan America, Inc.
1251 Avenue of the Americas, Suite 800
New York, NY 10020
Tel: 212.403.5600 Fax: 212.403.5657


Architect
Kohn Pedersen Fox Associates PC
Architects & Planning Consultants
11 West 42nd Street
New York, New York 10036
TEL: 212.977.6500 FAX: 212.956.2526

Structural Engineer
WSP
228 East 45th Street, 3rd Floor
New York, NY 10017
Tel: 212.687.9888 Fax: 646.487.5501


Mechanical, Electrical, Plumbing, Fire Protection
WSP
512 Seventh Avenue
New York, NY 10018
Tel: 212.552.9600

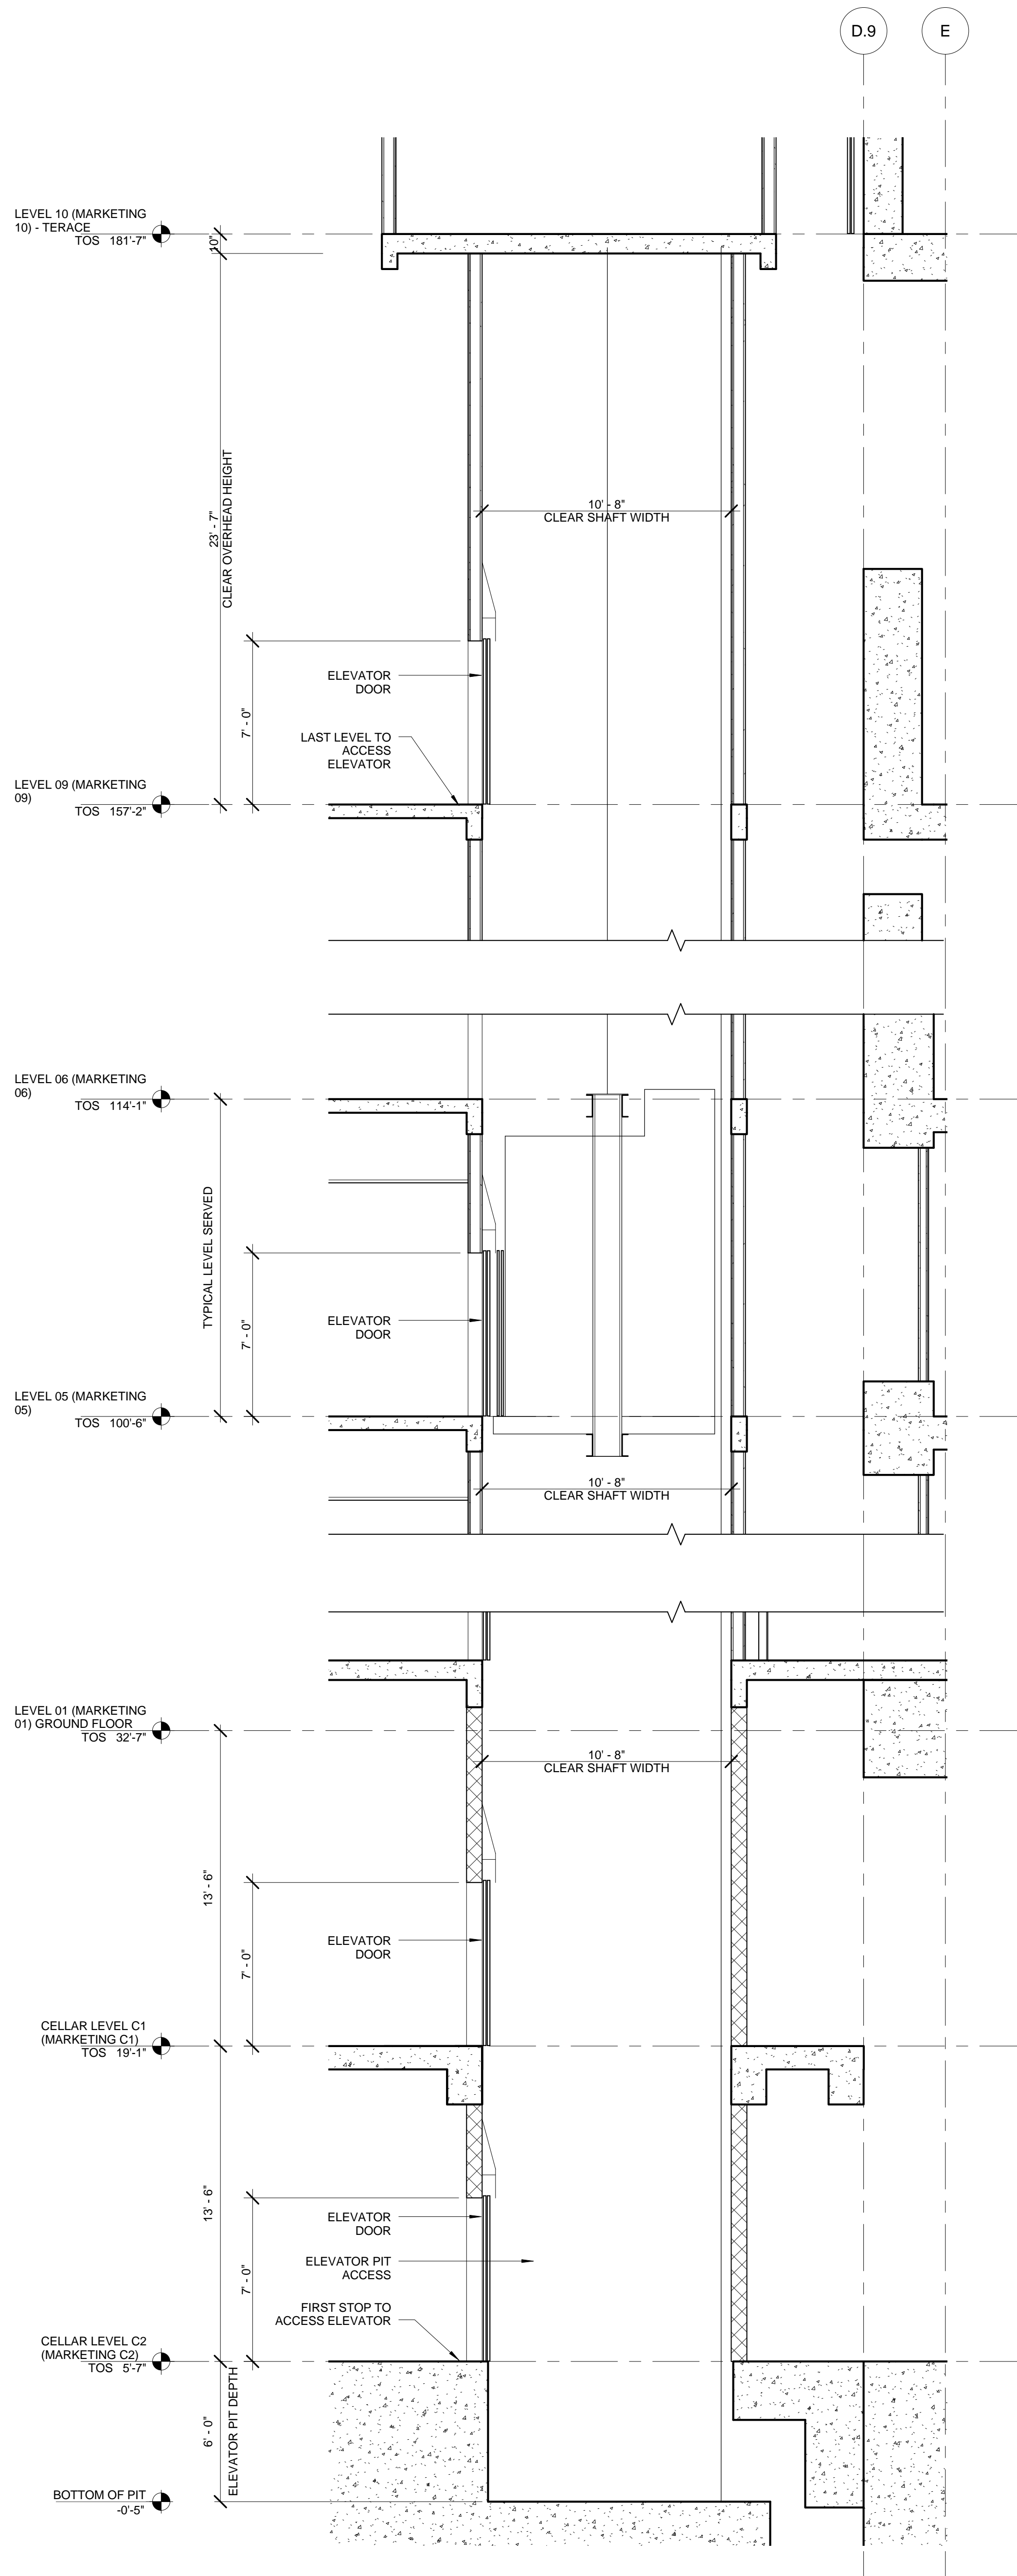

3 ENLARGED SERVICE ELEVATOR SECTION - S03
SCALE: 1/4" = 1'-0"

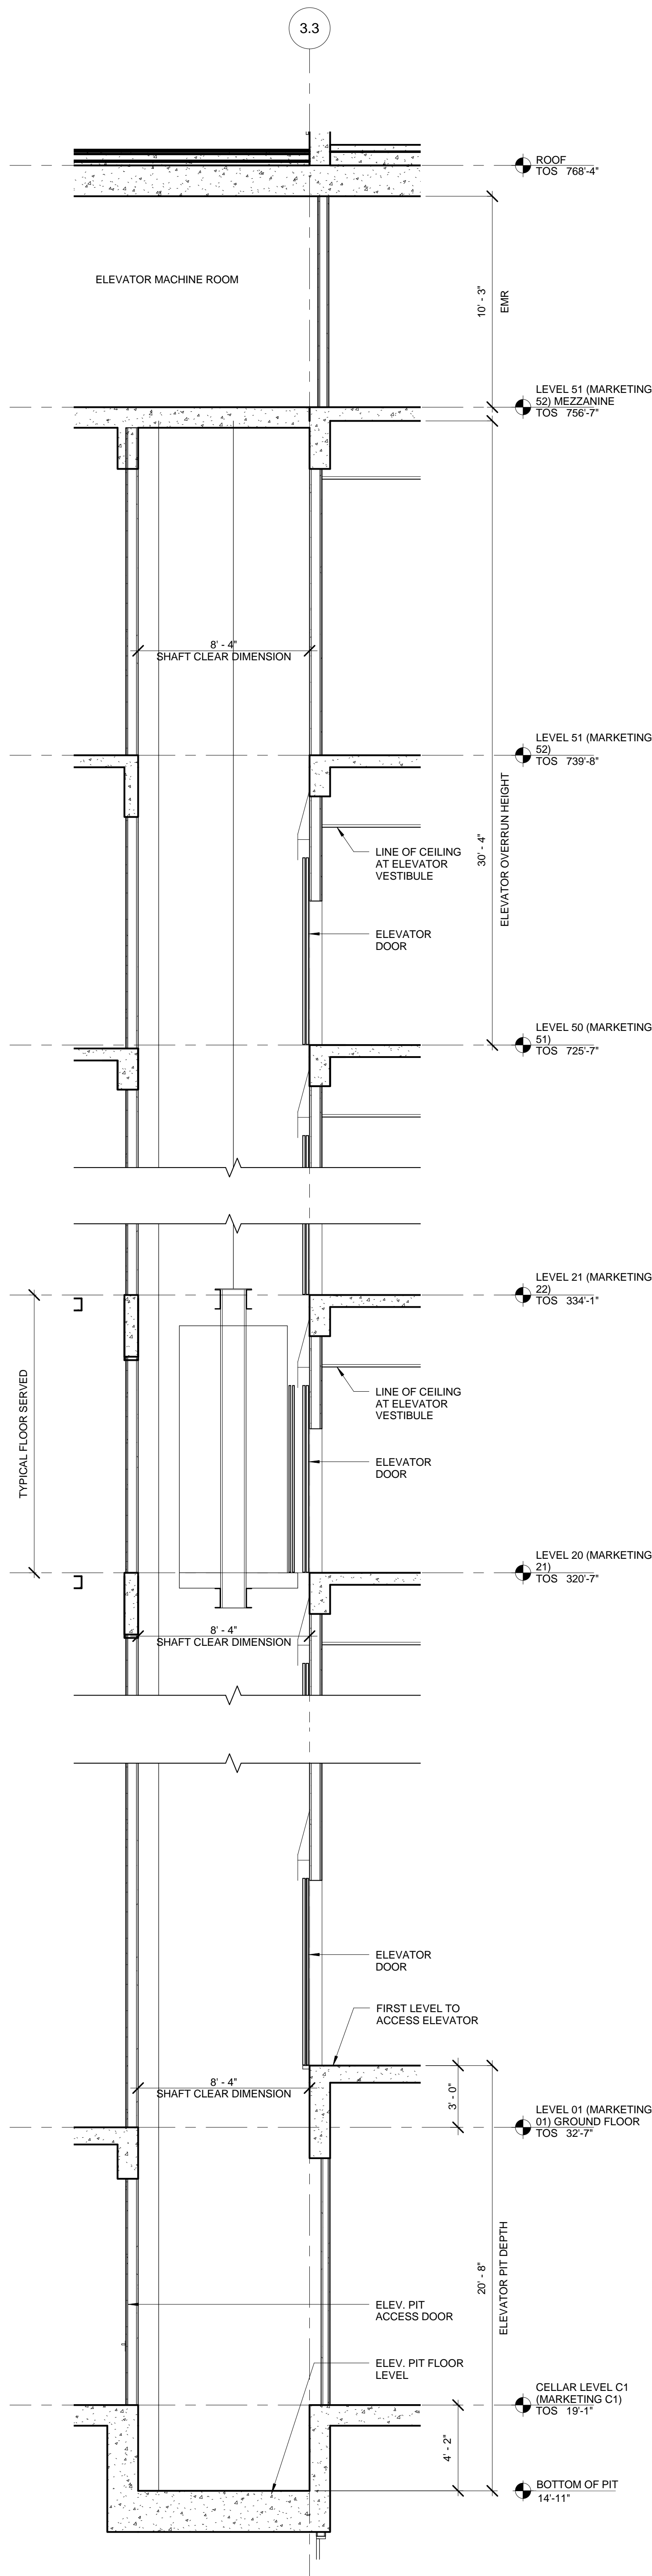

2 ENLARGED SERVICE ELEVATOR SECTION - S02
SCALE: 1/4" = 1'-0"

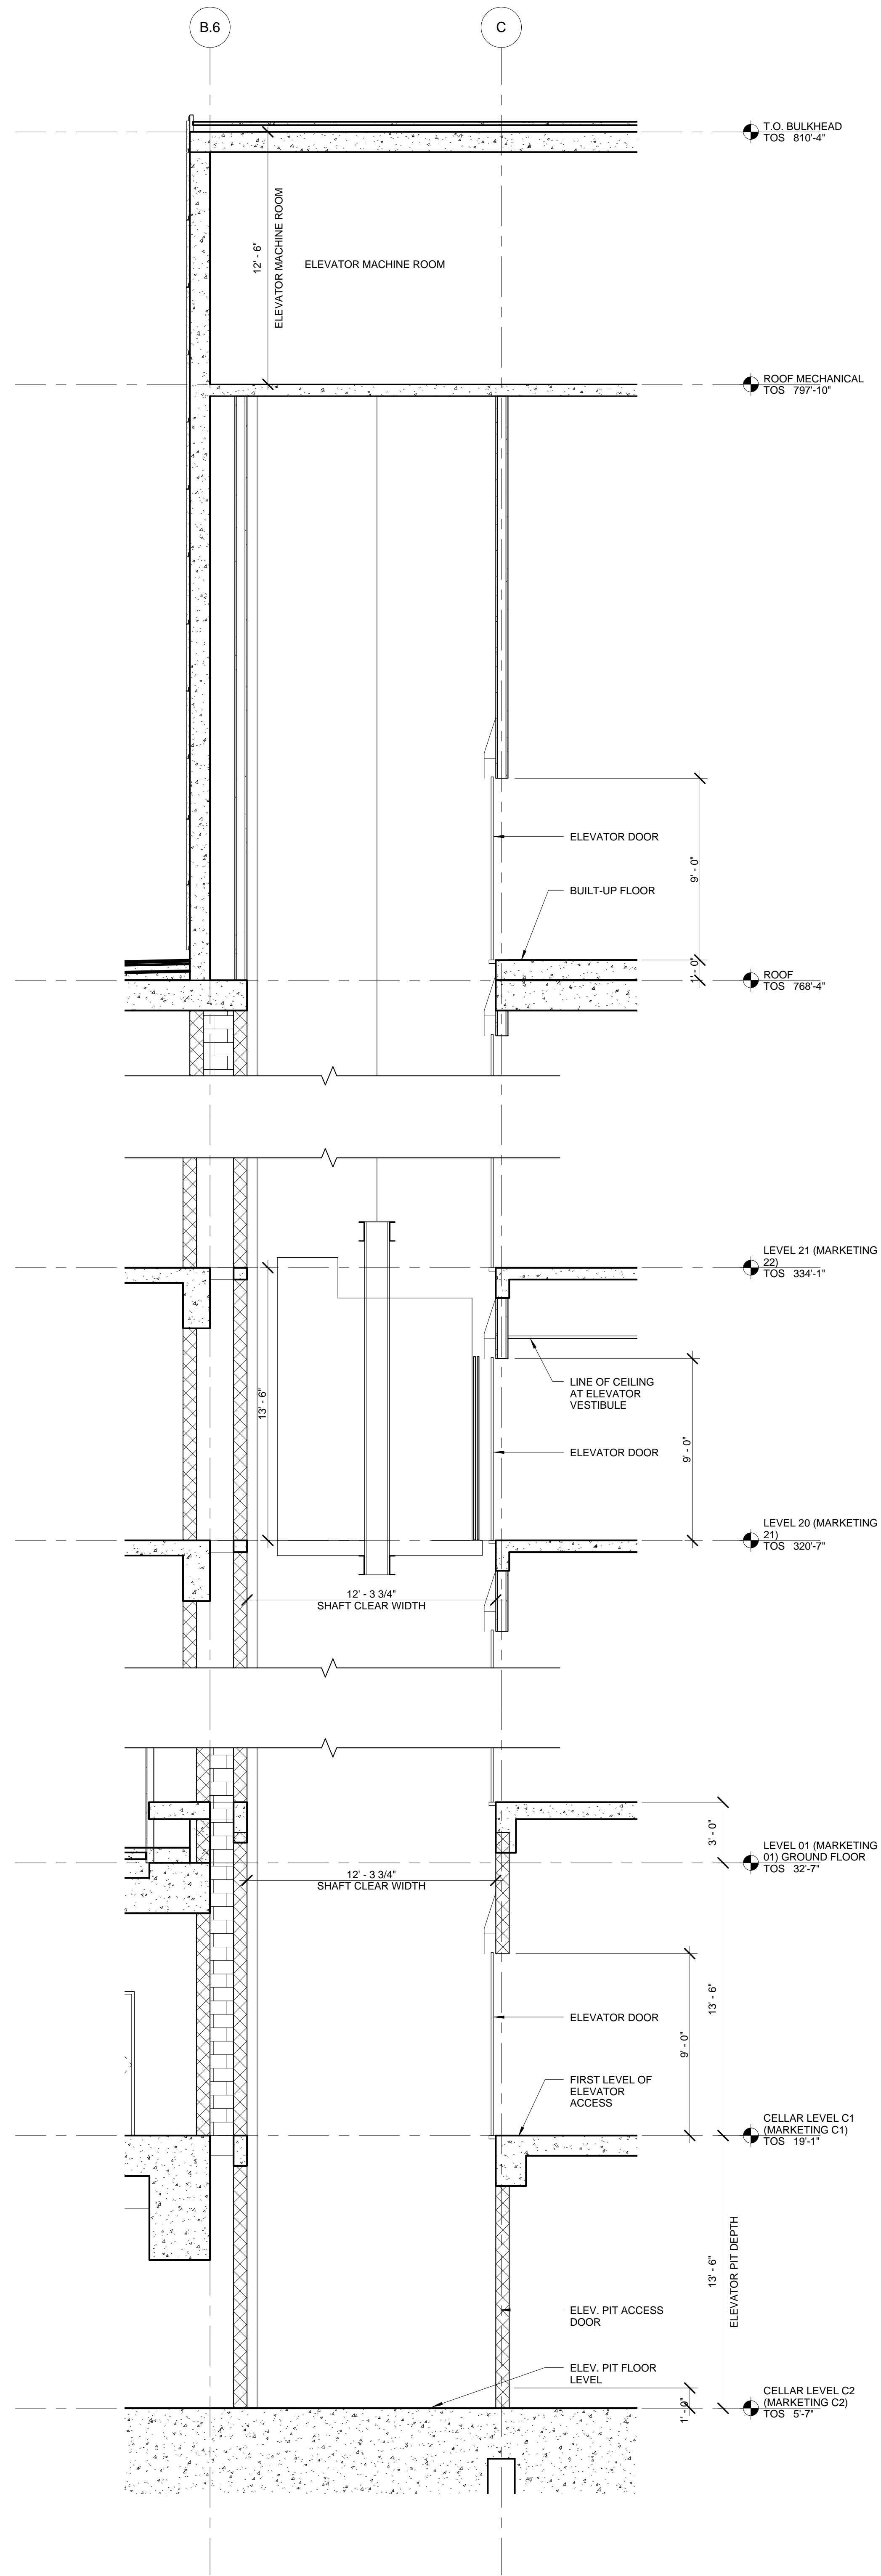

1 ENLARGED SERVICE ELEVATOR SECTION - S01
SCALE: 1/4" = 1'-0"

No.	Description	Date
2	D.O.B. BUILDING PERMIT FILING	05/01/2015

Key Plan

Date: 05/13/2015
Project No: 55HY
Author: SS
Sheet Number: 55HY-A4-430.00

Drawing Title

ENLARGED SERVICE
ELEVATOR
SECTIONS

A4-430.00
SHEET 16 OF 31

DEPT OF BUILDINGS PERMITTING DIVISION

55 HUDSON YARDS

Address
550 W 34th St. New York, NY
10001



Client
Related Companies
60 Columbus Circle
New York, NY 10023
Tel: 212.801.1000 Fax: 212.801.1048

Oxford Properties Group
320 Park Avenue, 17th Floor
New York, NY 10022
Tel: 212.986.7514 Fax: 212.986.7510

Mitsui Fudosan America, Inc.
1251 Avenue of the Americas, Suite 800
New York, NY 10020
Tel: 212.403.5600 Fax: 212.403.5657

Architect
Kohn Pedersen Fox Associates PC
Architects & Planning Consultants
11 West 42nd Street
New York, New York 10036
TEL: 212.977.6500 FAX: 212.956.2526

Structural Engineer
WSP
228 East 45th Street, 3rd Floor
New York, NY 10017
Tel: 212.687.9888 Fax: 646.487.5501

Mechanical, Electrical, Plumbing, Fire Protection
WSP
512 Seventh Avenue
New York, NY 10018
Tel: 212.552.9600

No.	Description	Date
1	DO.B. BUILDING PERMIT FILING	05/01/2015

No.	Description	Date
2	DO.B. BUILDING PERMIT FILING	05/01/2015

Key Plan

No.	Description	Date
1	DO.B. BUILDING PERMIT FILING	05/01/2015

No.	Description	Date
1	DO.B. BUILDING PERMIT FILING	05/01/2015

© 2015 KOHN PEDERSEN FOX ASSOCIATES PC. All rights reserved.

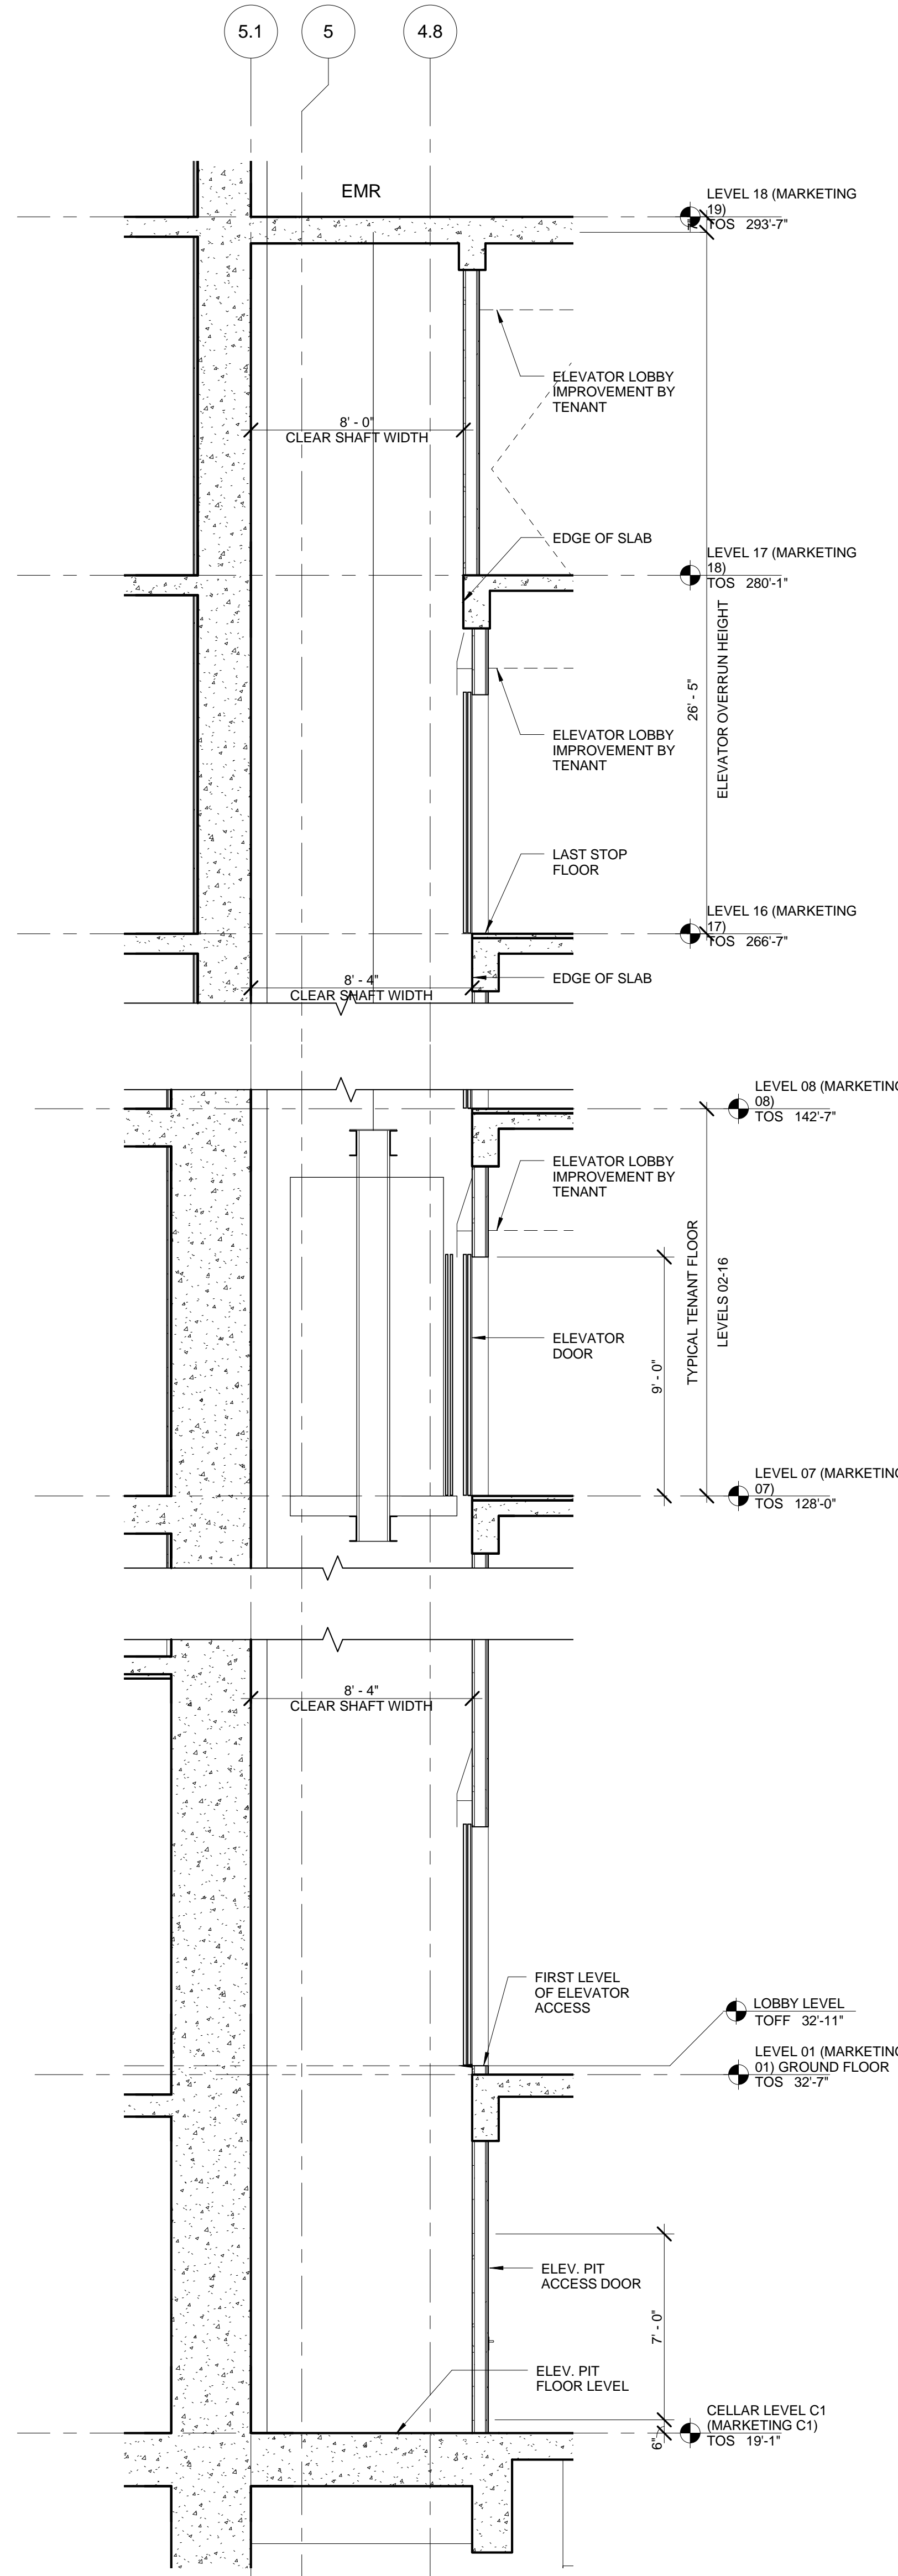


1 ENLARGED PASSENGER ELEVATOR SECTION - GROUP 1
SCALE: 1/4" = 1'-0"

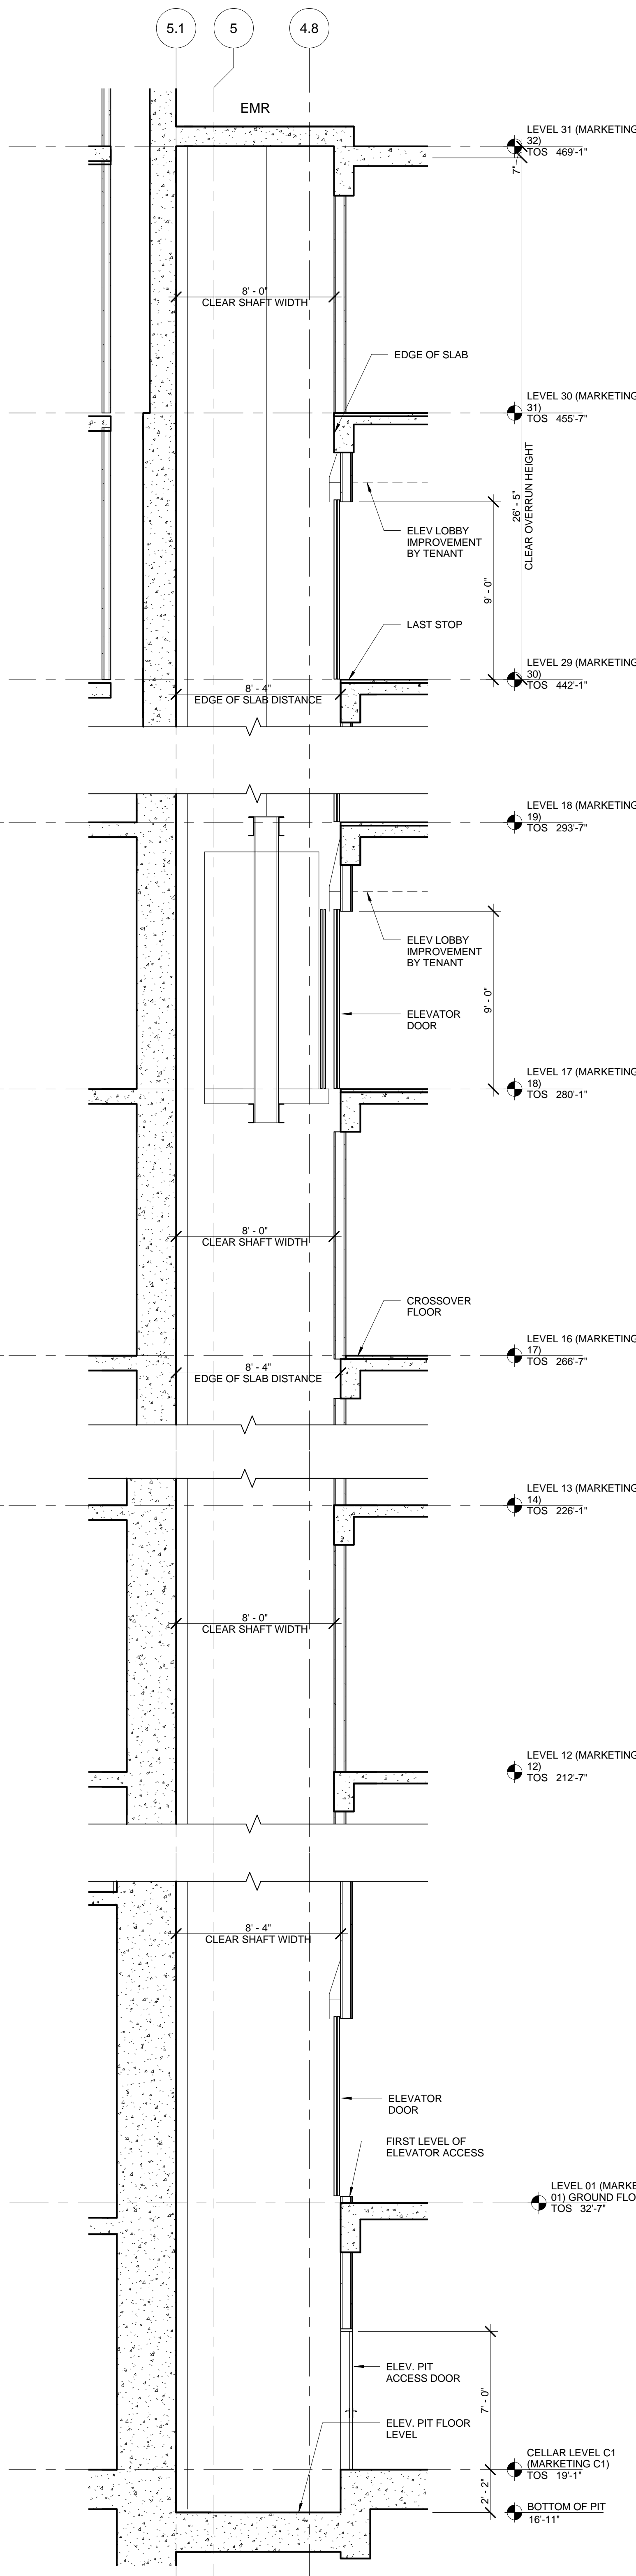

2 ENLARGED PASSENGER ELEVATOR SECTION - GROUP 2
SCALE: 1/4" = 1'-0"

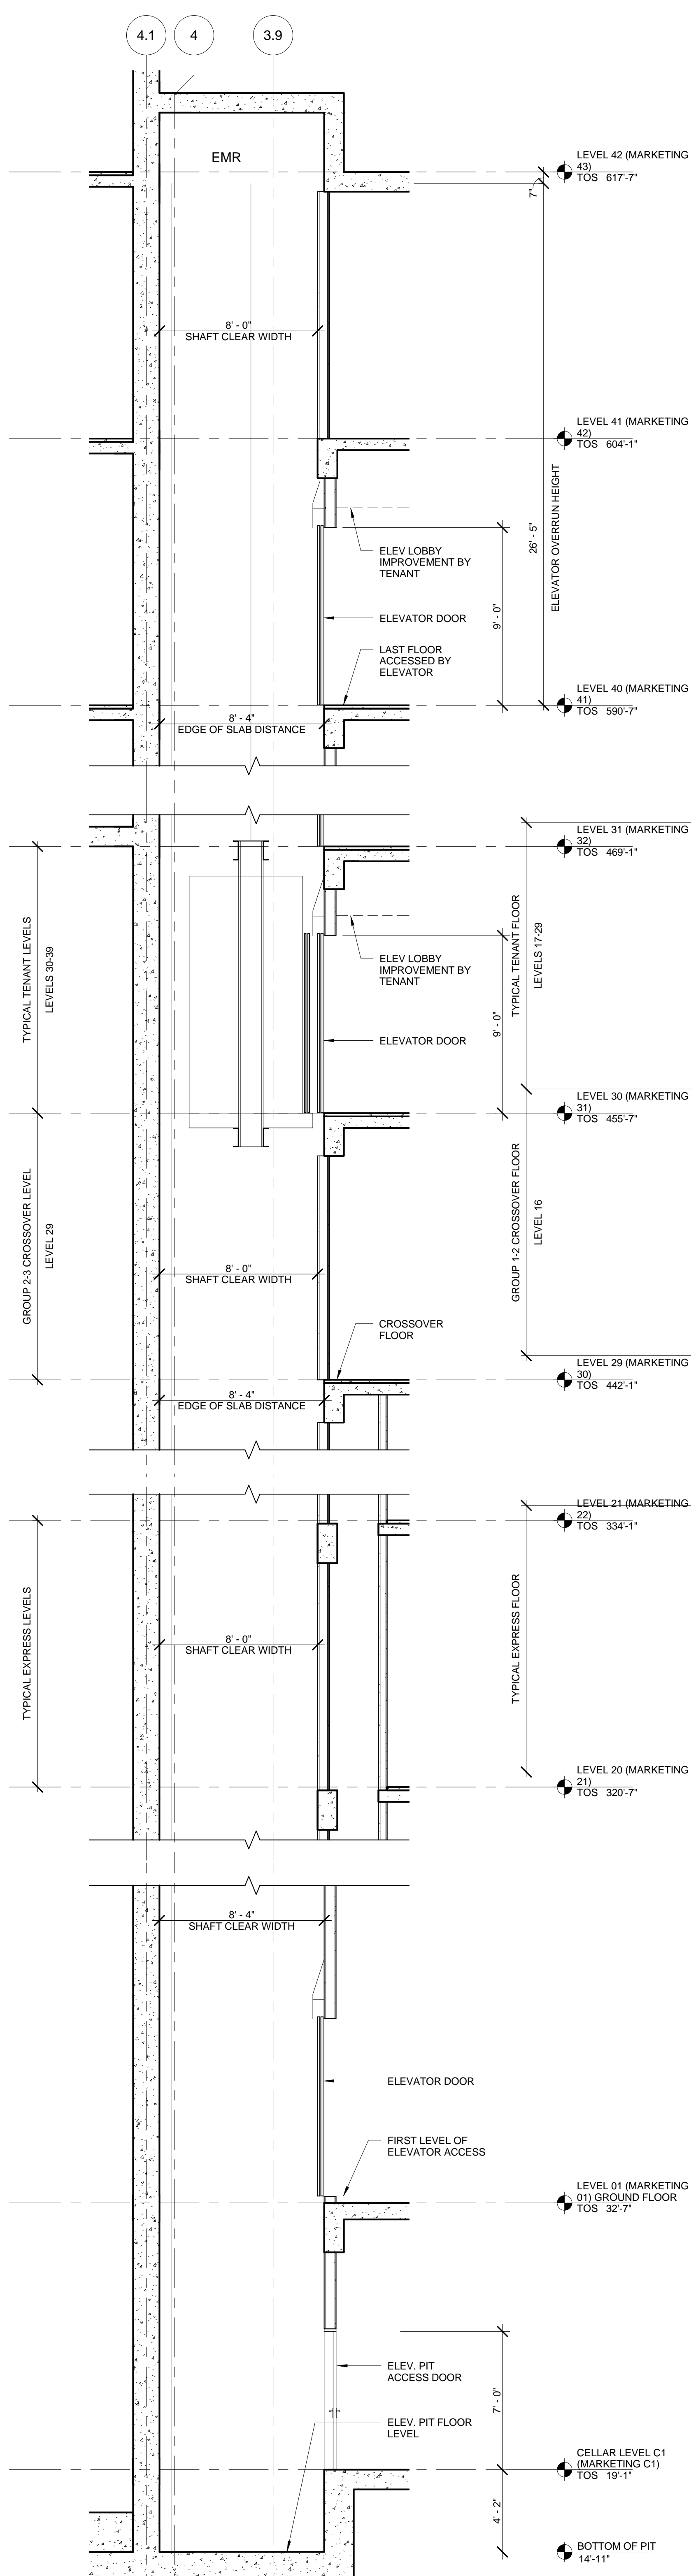

3 ENLARGED PASSENGER ELEVATOR SECTION - GROUP 3
SCALE: 1/4" = 1'-0"

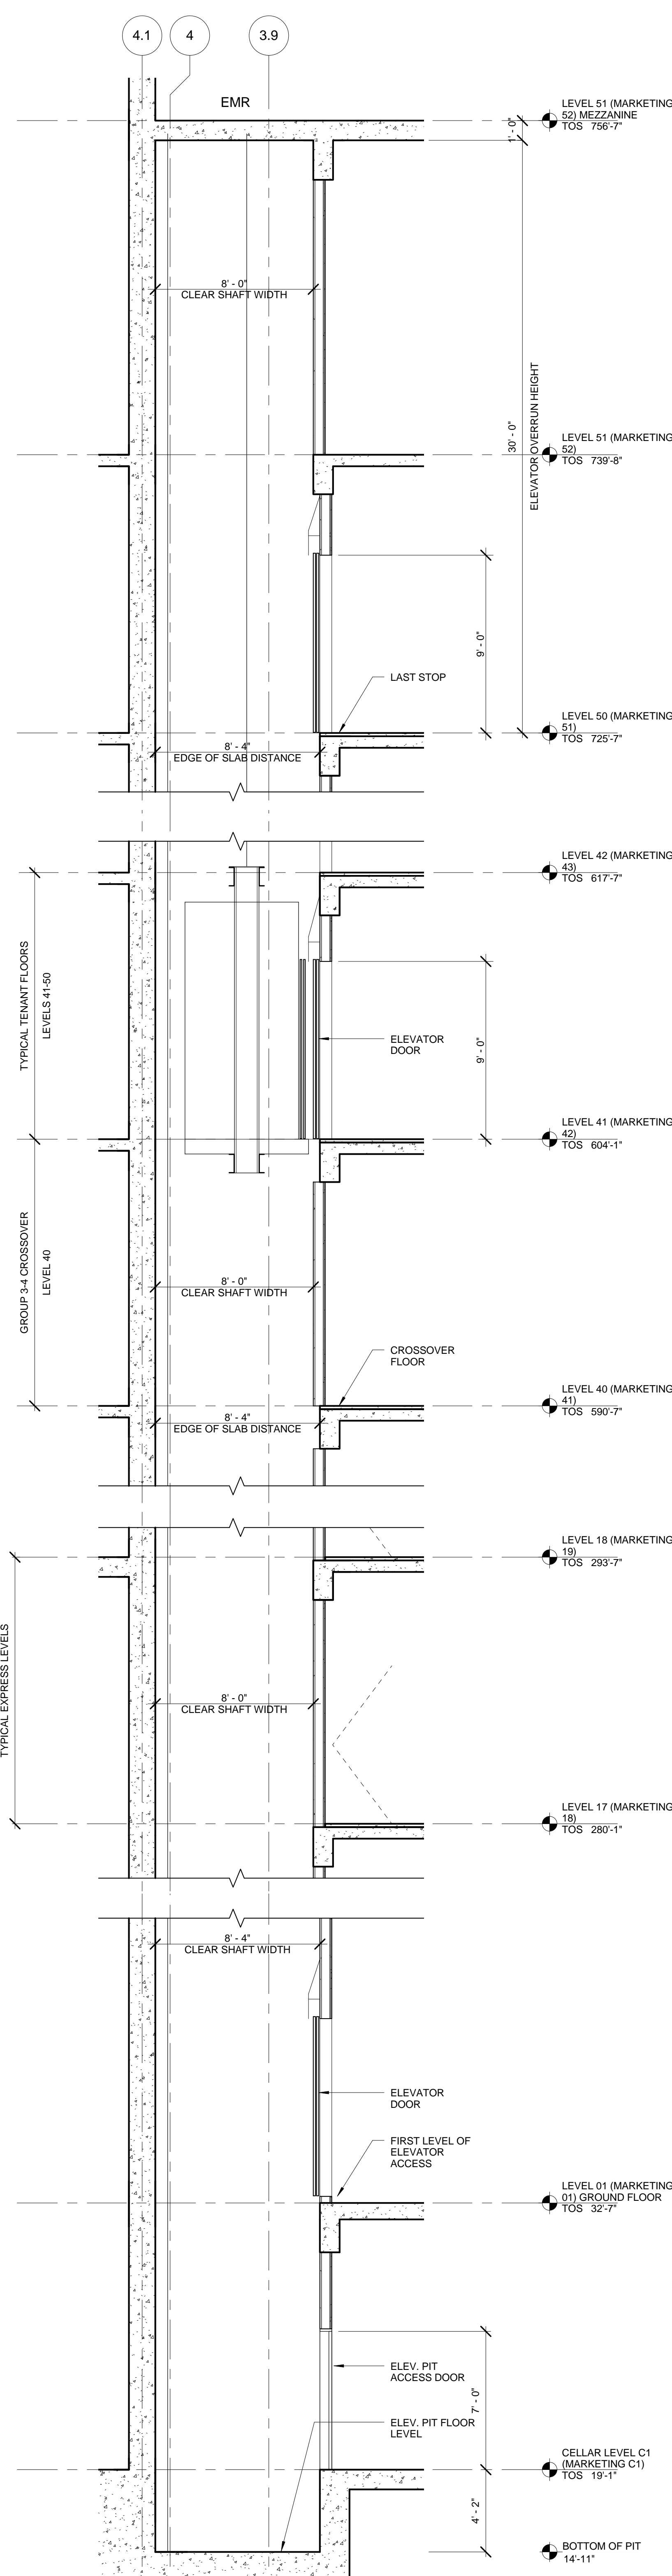

4 ENLARGED PASSENGER ELEVATOR SECTION - GROUP 4
SCALE: 1/4" = 1'-0"

ENLARGED PASSENGER ELEVATOR SECTIONS

A4-431.00

SHEET 17 OF 31

5/4/2015 4:37:44 PM

ENLARGED PASSENGER ELEVATOR SECTIONS

55 HUDSON YARDS

Address
550 W 34th St. New York, NY
10001



Client
Related Companies
60 Columbus Circle
New York, NY 10023
Tel: 212.801.1000 Fax: 212.801.1048


Oxford Properties Group
320 Park Avenue, 17th Floor
New York, NY 10022
Tel: 212.986.7514 Fax: 212.986.7510

Mitsui Fudosan America, Inc.
1251 Avenue of the Americas, Suite 800
New York, NY 10020
Tel: 212.403.5600 Fax: 212.403.5657


Architect
Kohn Pedersen Fox Associates PC
Architects & Planning Consultants
11 West 42nd Street
New York, New York 10036
TEL: 212.577.6500 FAX: 212.956.2526

Structural Engineer
WSP
228 East 45th Street, 3rd Floor
New York, NY 10017
Tel: 212.687.9888 Fax: 646.487.5501


Mechanical, Electrical, Plumbing, Fire Protection
WSP
512 Seventh Avenue
New York, NY 10018
Tel: 212.552.9600

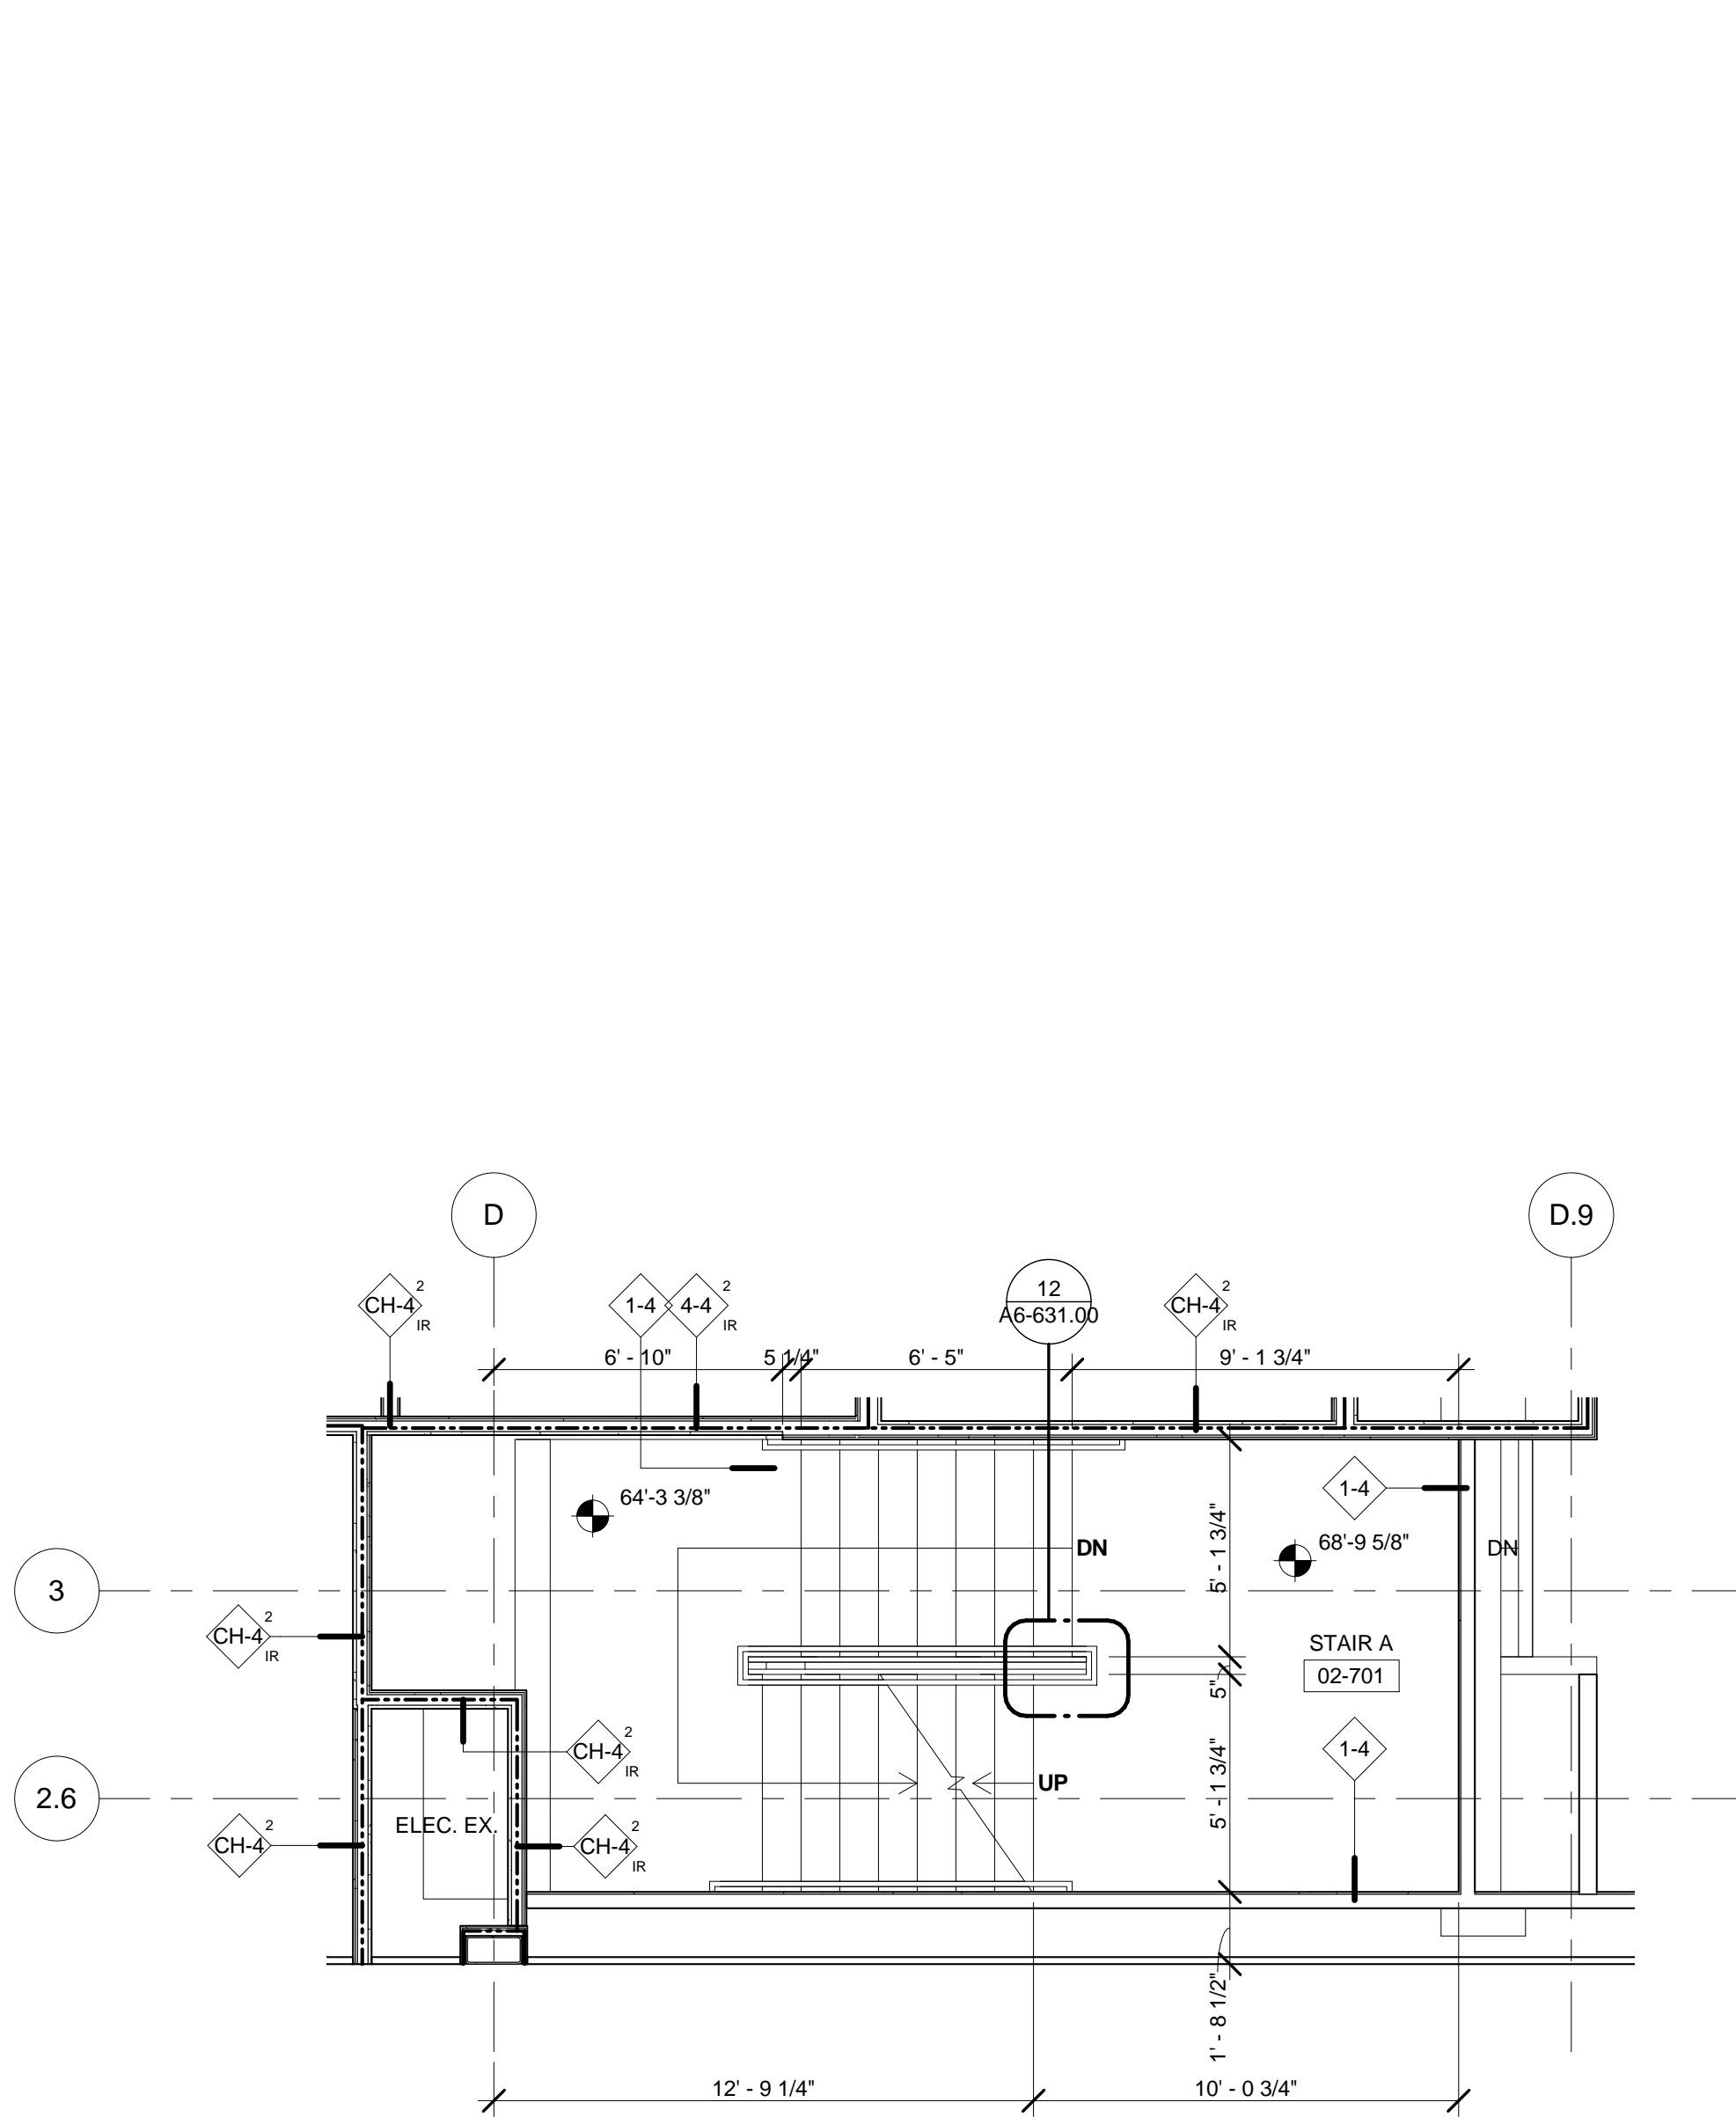


5 FLOOR 02 ENLARGED CORE - STAIR A INTERMEDIATE
LANDING EL. +68'-9 5/8"
SCALE: 1/4" = 1'-0"

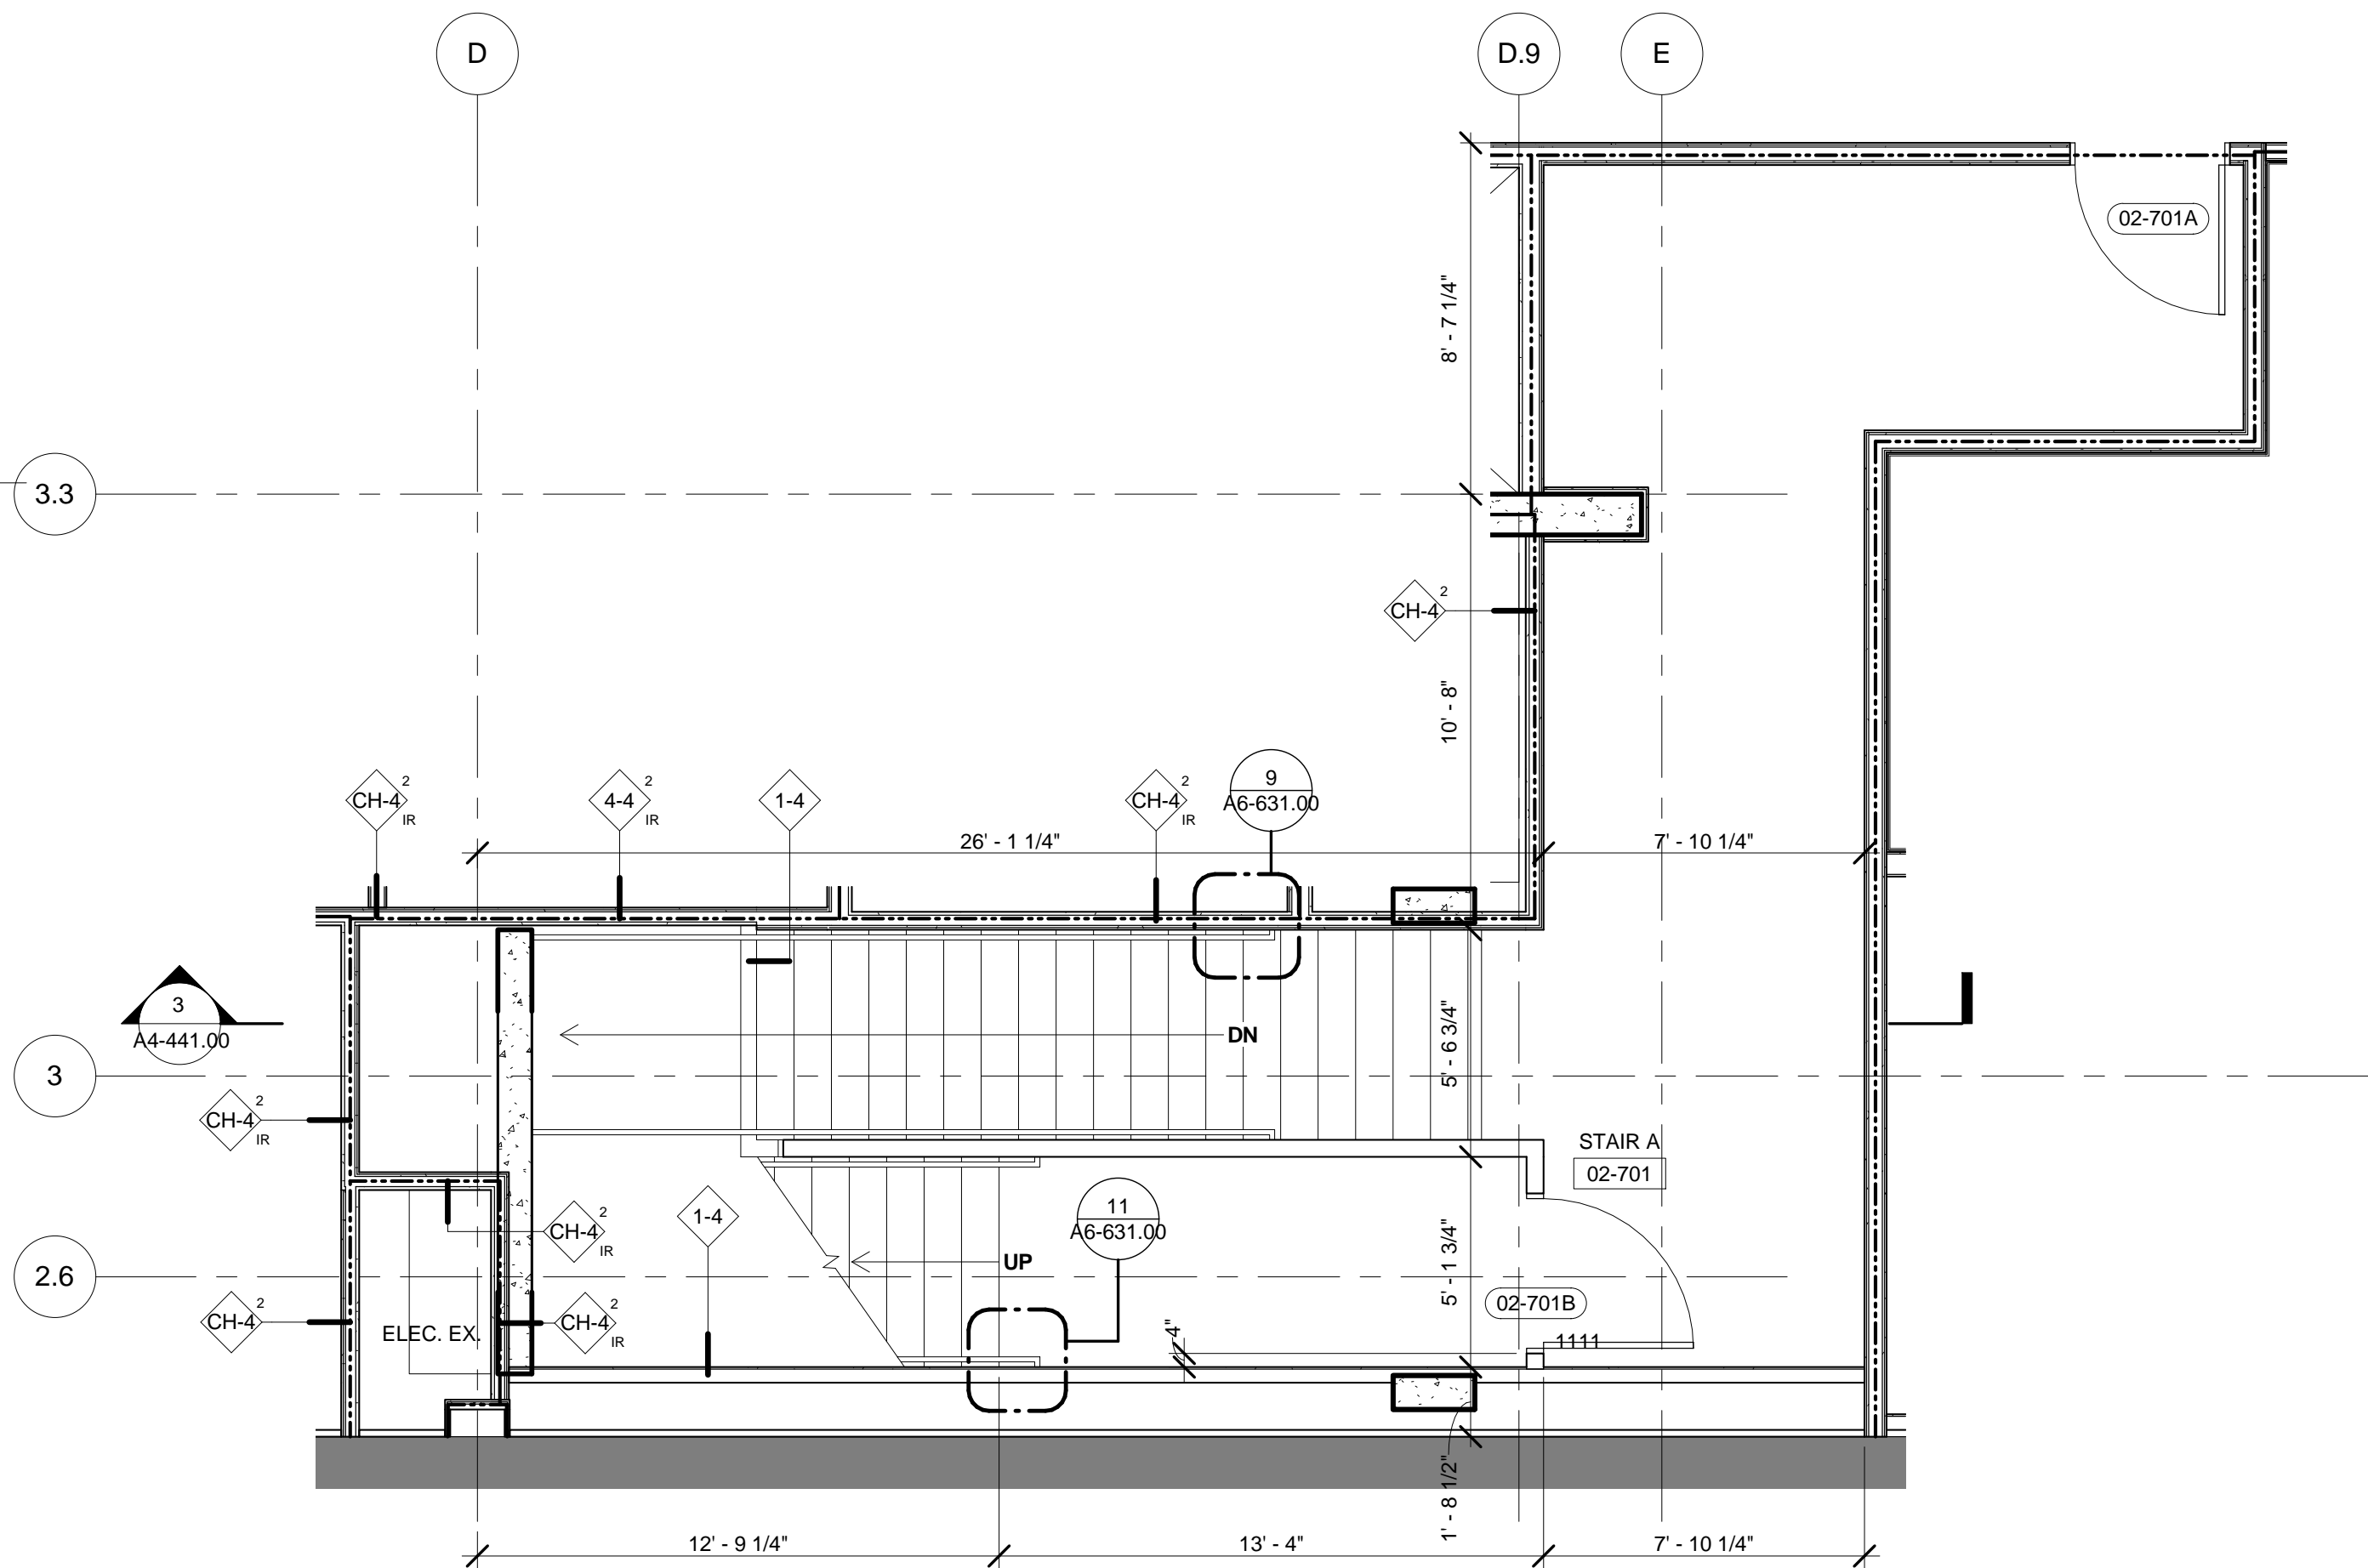


3 FLOOR 02 ENLARGED CORE - STAIR A
SCALE: 1/4" = 1'-0"

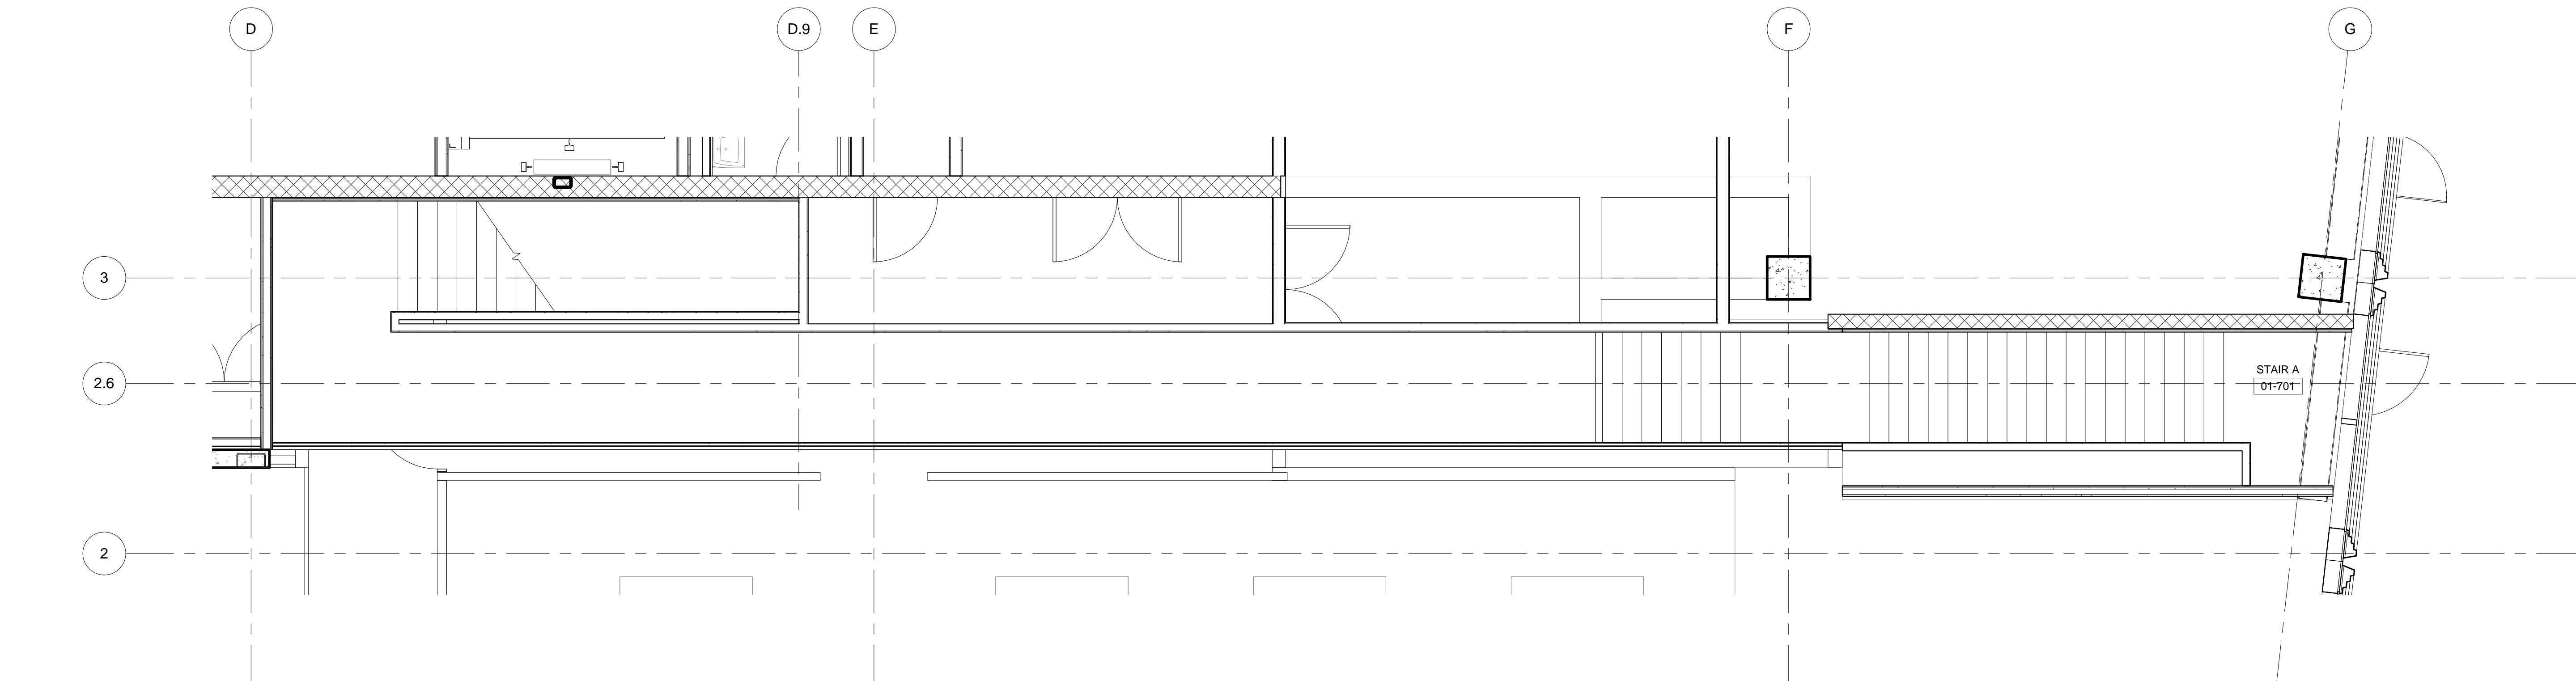

2 FLOOR 01-M ENLARGED CORE - STAIR B
SCALE: 1/4" = 1'-0"

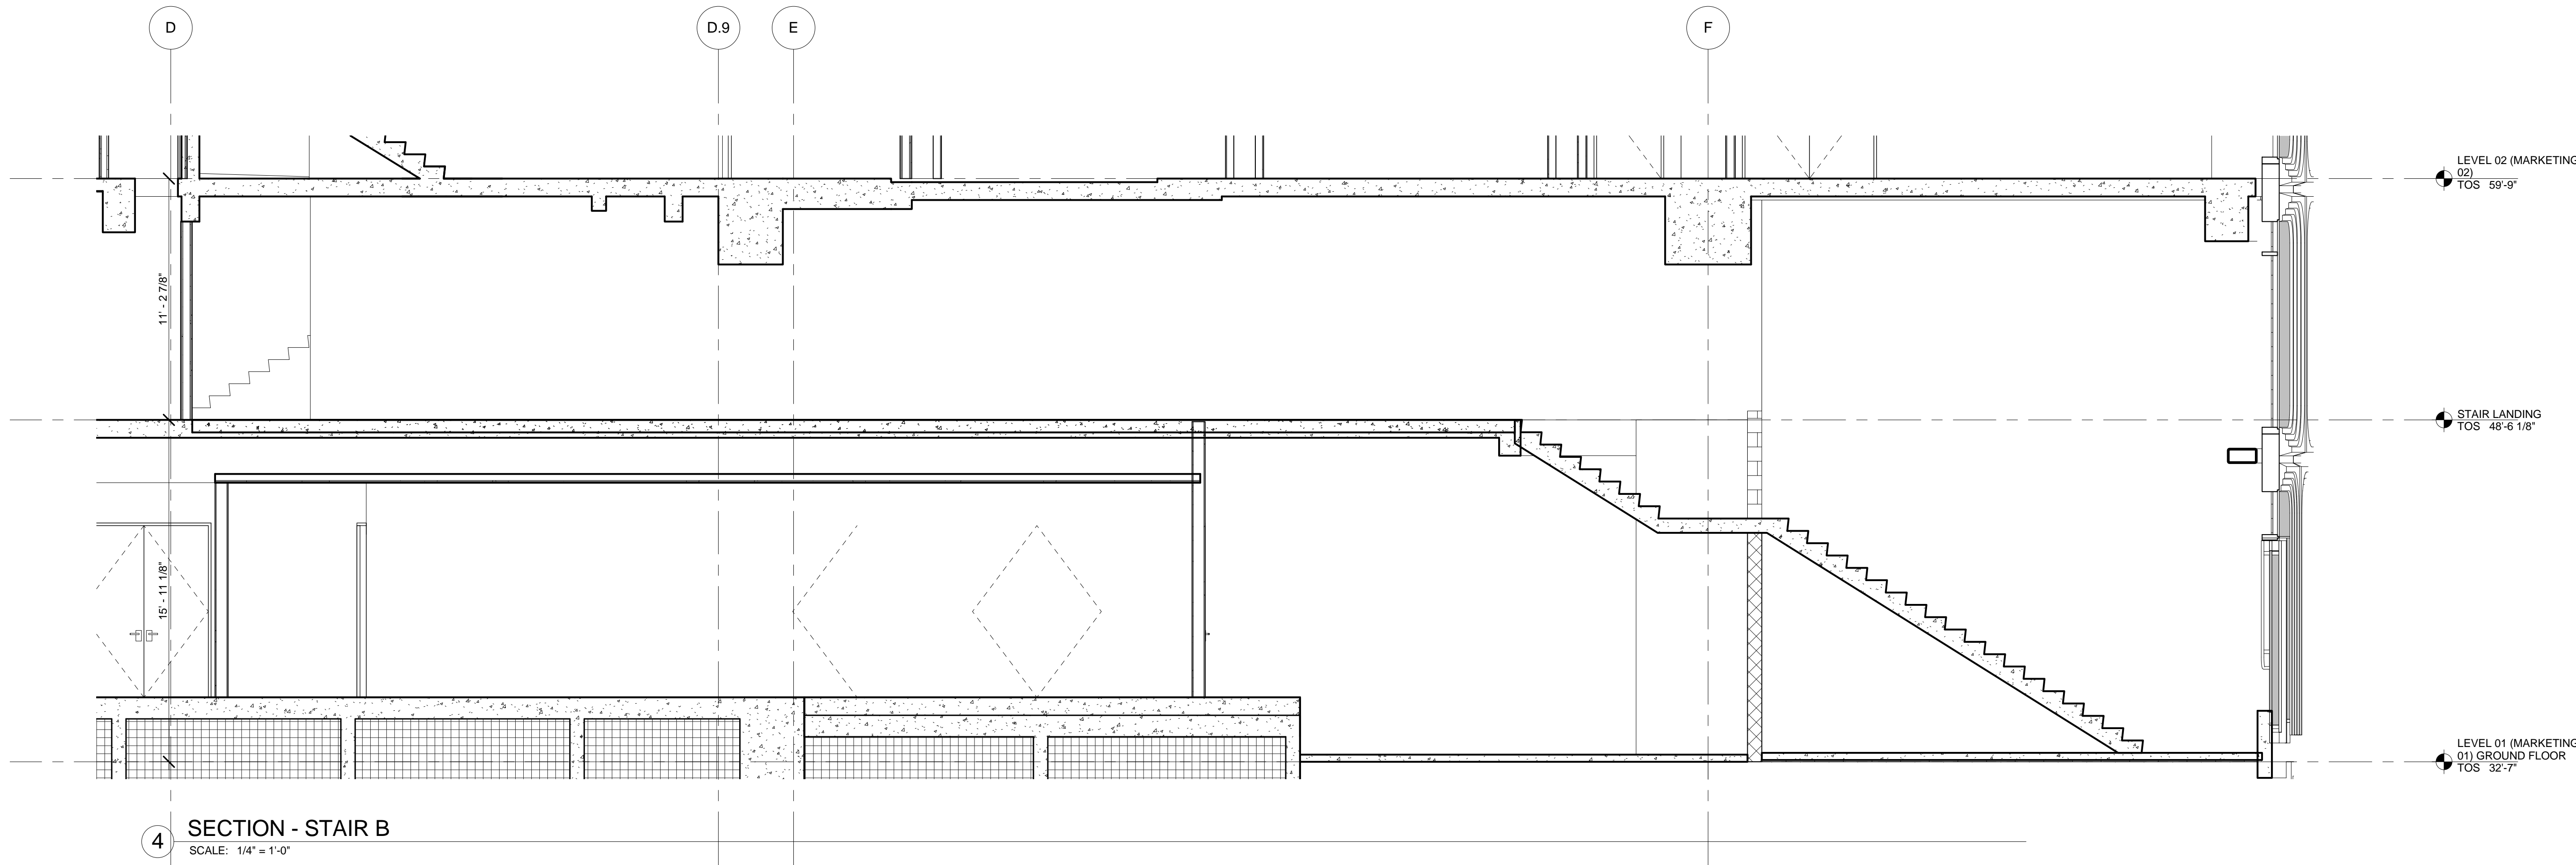

4 SECTION - STAIR B
SCALE: 1/4" = 1'-0"

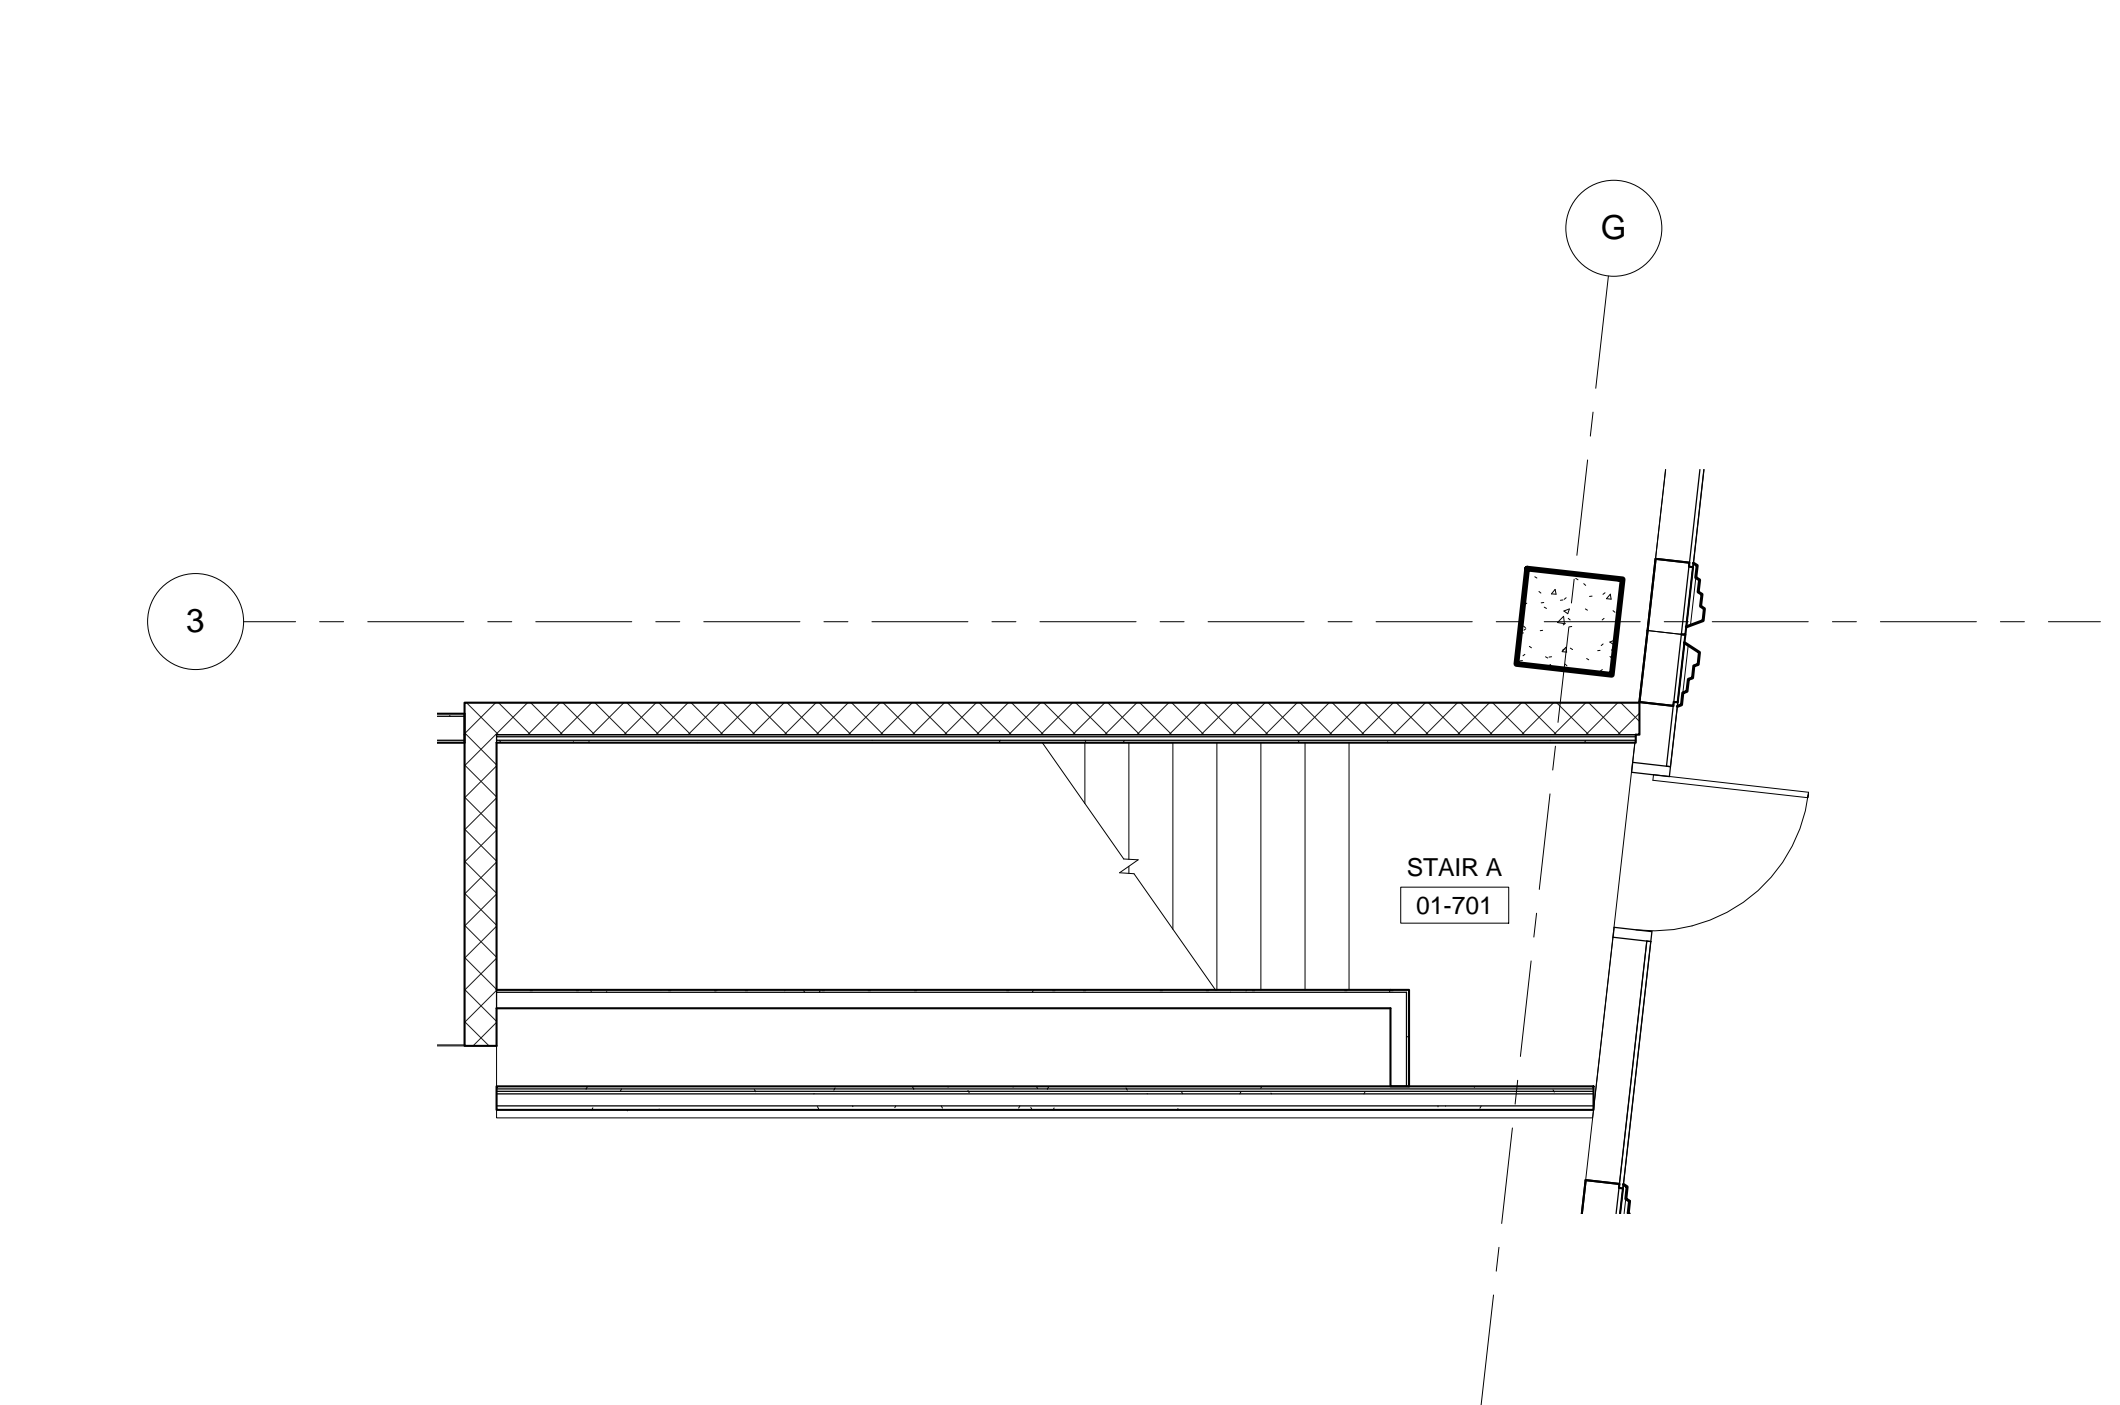

1 FLOOR 01 ENLARGED CORE - STAIR B
SCALE: 1/4" = 1'-0"

2	D.O.B. BUILDING PERMIT FILING	05/01/2015
No.	Description	Date

Key Plan

Date: 05/13/2015
Project No: 55HY-A4-440.00
Author: SSHP
Sheet Number: 55HY-A4-440.00

Drawing Title

ENLARGED PLANS
AND SECTIONS,
STAIR A

Drawing Number

A4-440.00
SHEET 18 OF 31

© 2015 KOHN PEDERSEN FOX ASSOCIATES PC. All rights reserved.



Client
Related Companies
60 Columbus Circle
New York, NY 10023
Tel: 212.801.1000 Fax: 212.801.1048

Oxford Properties Group
320 Park Avenue, 17th Floor
New York, NY 10022
Tel: 212.986.7514 Fax: 212.986.7510

Mitsui Fudosan America, Inc.
1251 Avenue of the Americas, Suite 800
New York, NY 10020
Tel: 212.403.5600 Fax: 212.403.5657

Architect
Kohn Pedersen Fox Associates PC
Architects & Planning Consultants
11 West 42nd Street
New York, New York 10036
TEL: 212.977.6500 FAX: 212.956.2526

Structural Engineer
WSP
228 East 45th Street, 3rd Floor
New York, NY 10017
Tel: 212.687.9888 Fax: 646.487.5501

Mechanical, Electrical, Plumbing, Fire Protection
WSP
512 Seventh Avenue
New York, NY 10018
Tel: 212.552.9600

No.	Description	Date
1	D.O.B. BUILDING PERMIT FILING	05/01/2015

Key Plan

Date: 05/13/2015
Project No: SSNY
Author: SSNY-A4-441.00
Sheet Number: SSNY-A4-441.00


Drawing Title

ENLARGED PLANS
AND SECTIONS,
STAIR A


Drawing Number

A4-441.00
SHEET 19 OF 31


© 2015 KOHN PEDERSEN FOX ASSOCIATES PC. All rights reserved.

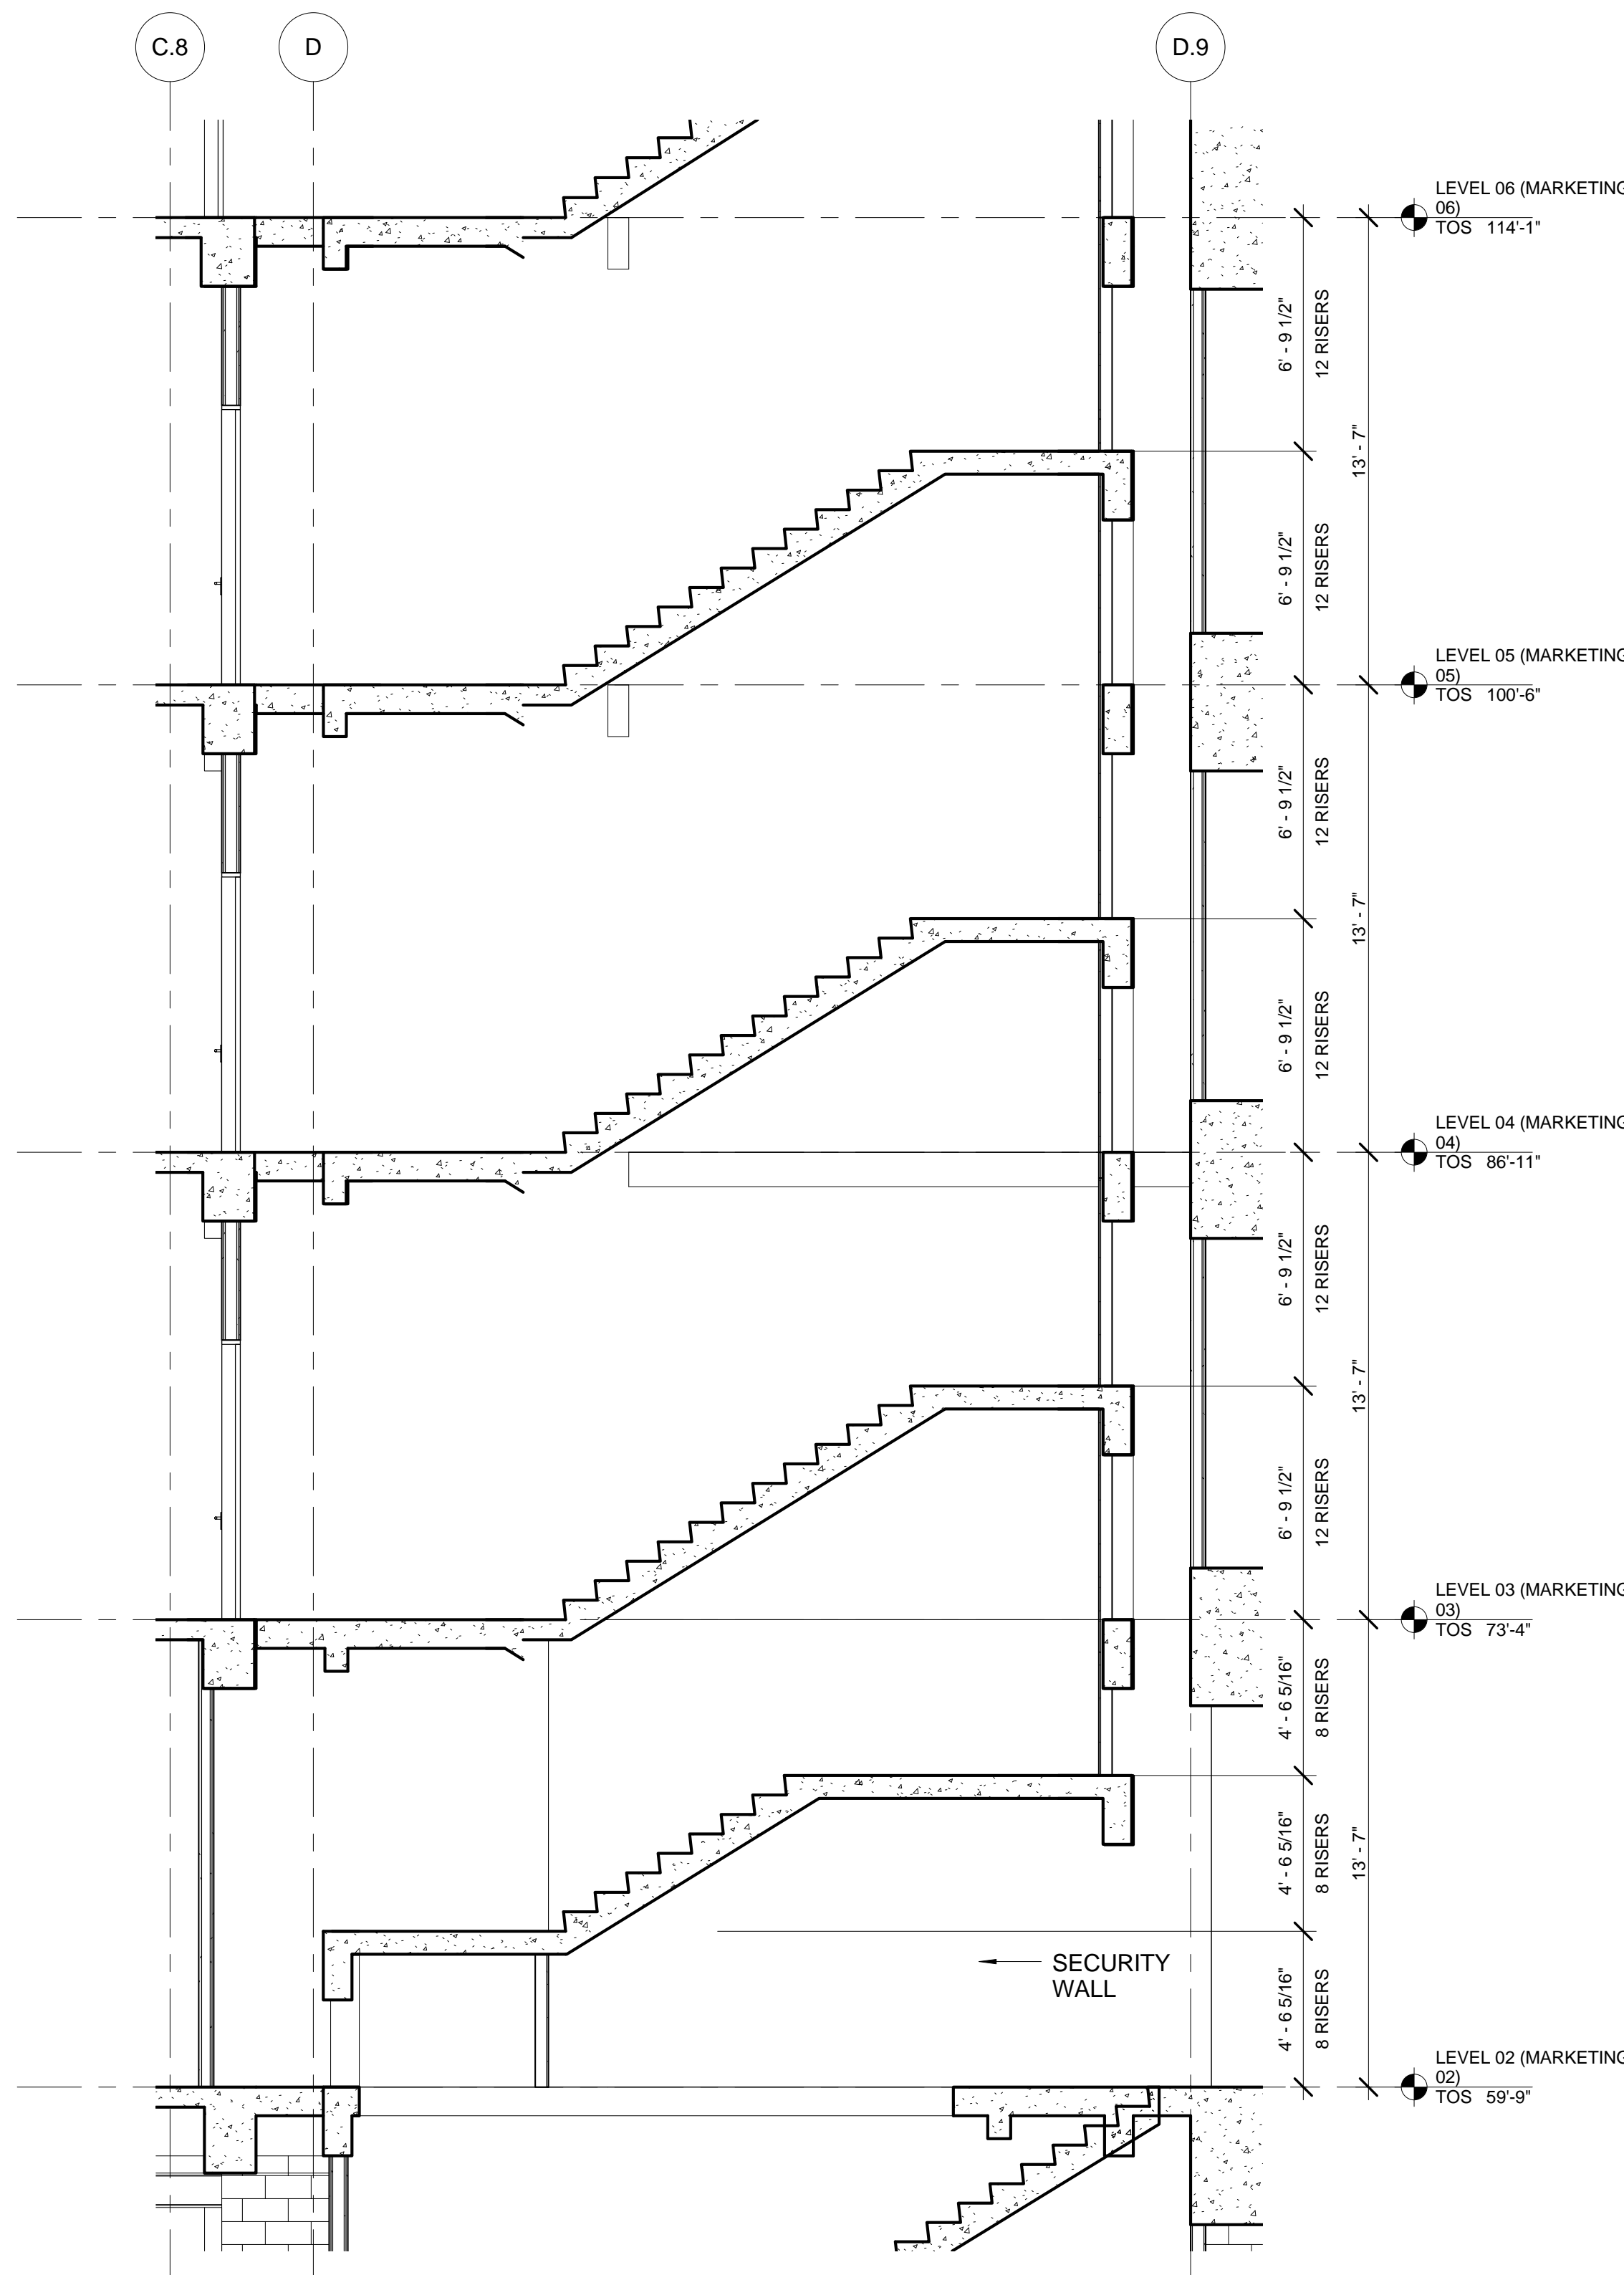


3 STAIR A - SECTION
SCALE: 1/4" = 1'-0"

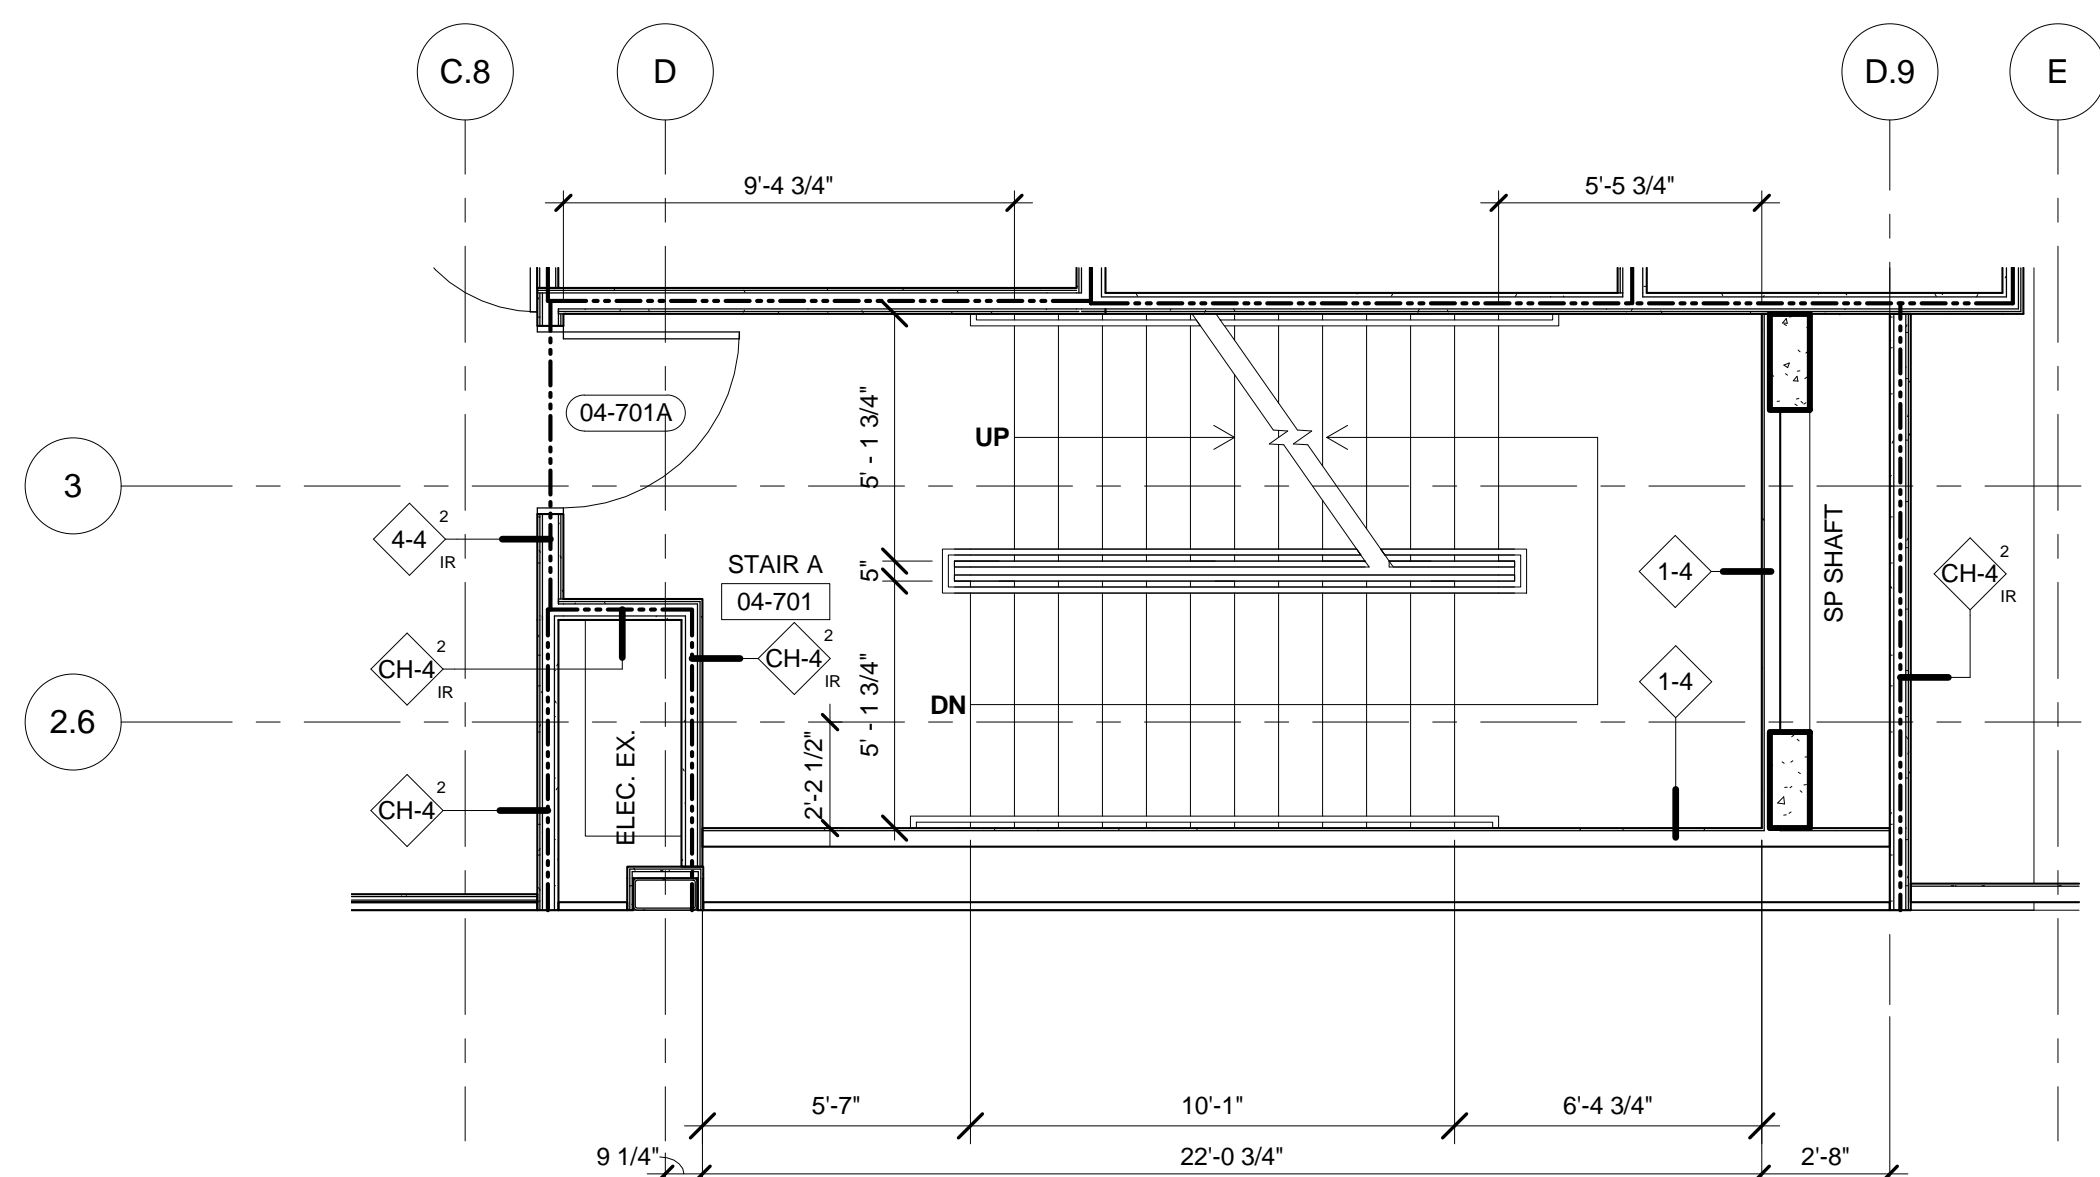


2 FLOOR 04-05 ENLARGED CORE - STAIR A
SCALE: 1/4" = 1'-0"

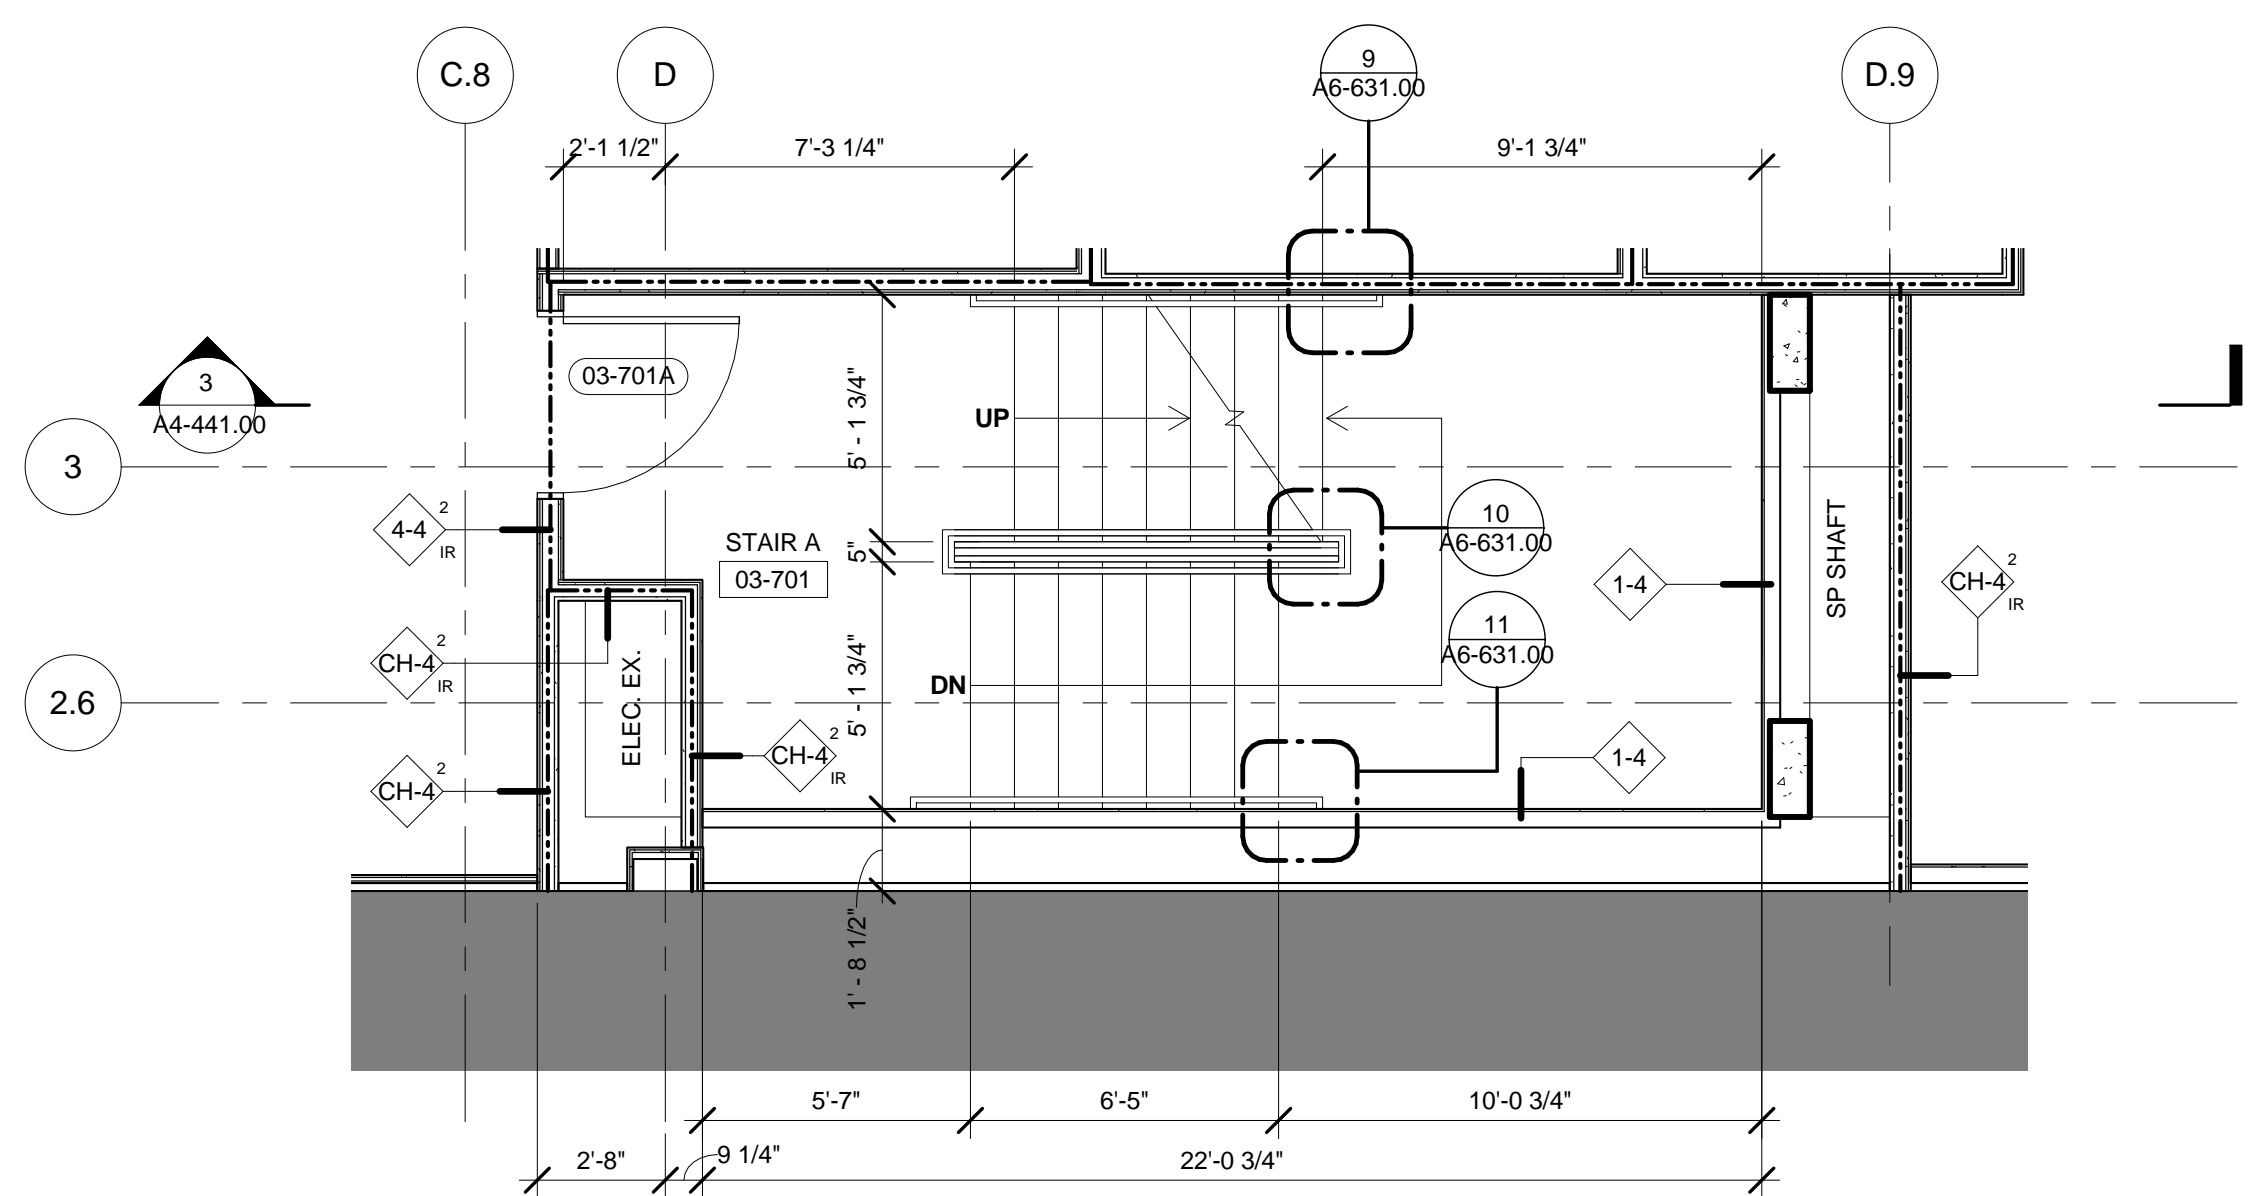


1 FLOOR 03 ENLARGED CORE - STAIR A
SCALE: 1/4" = 1'-0"

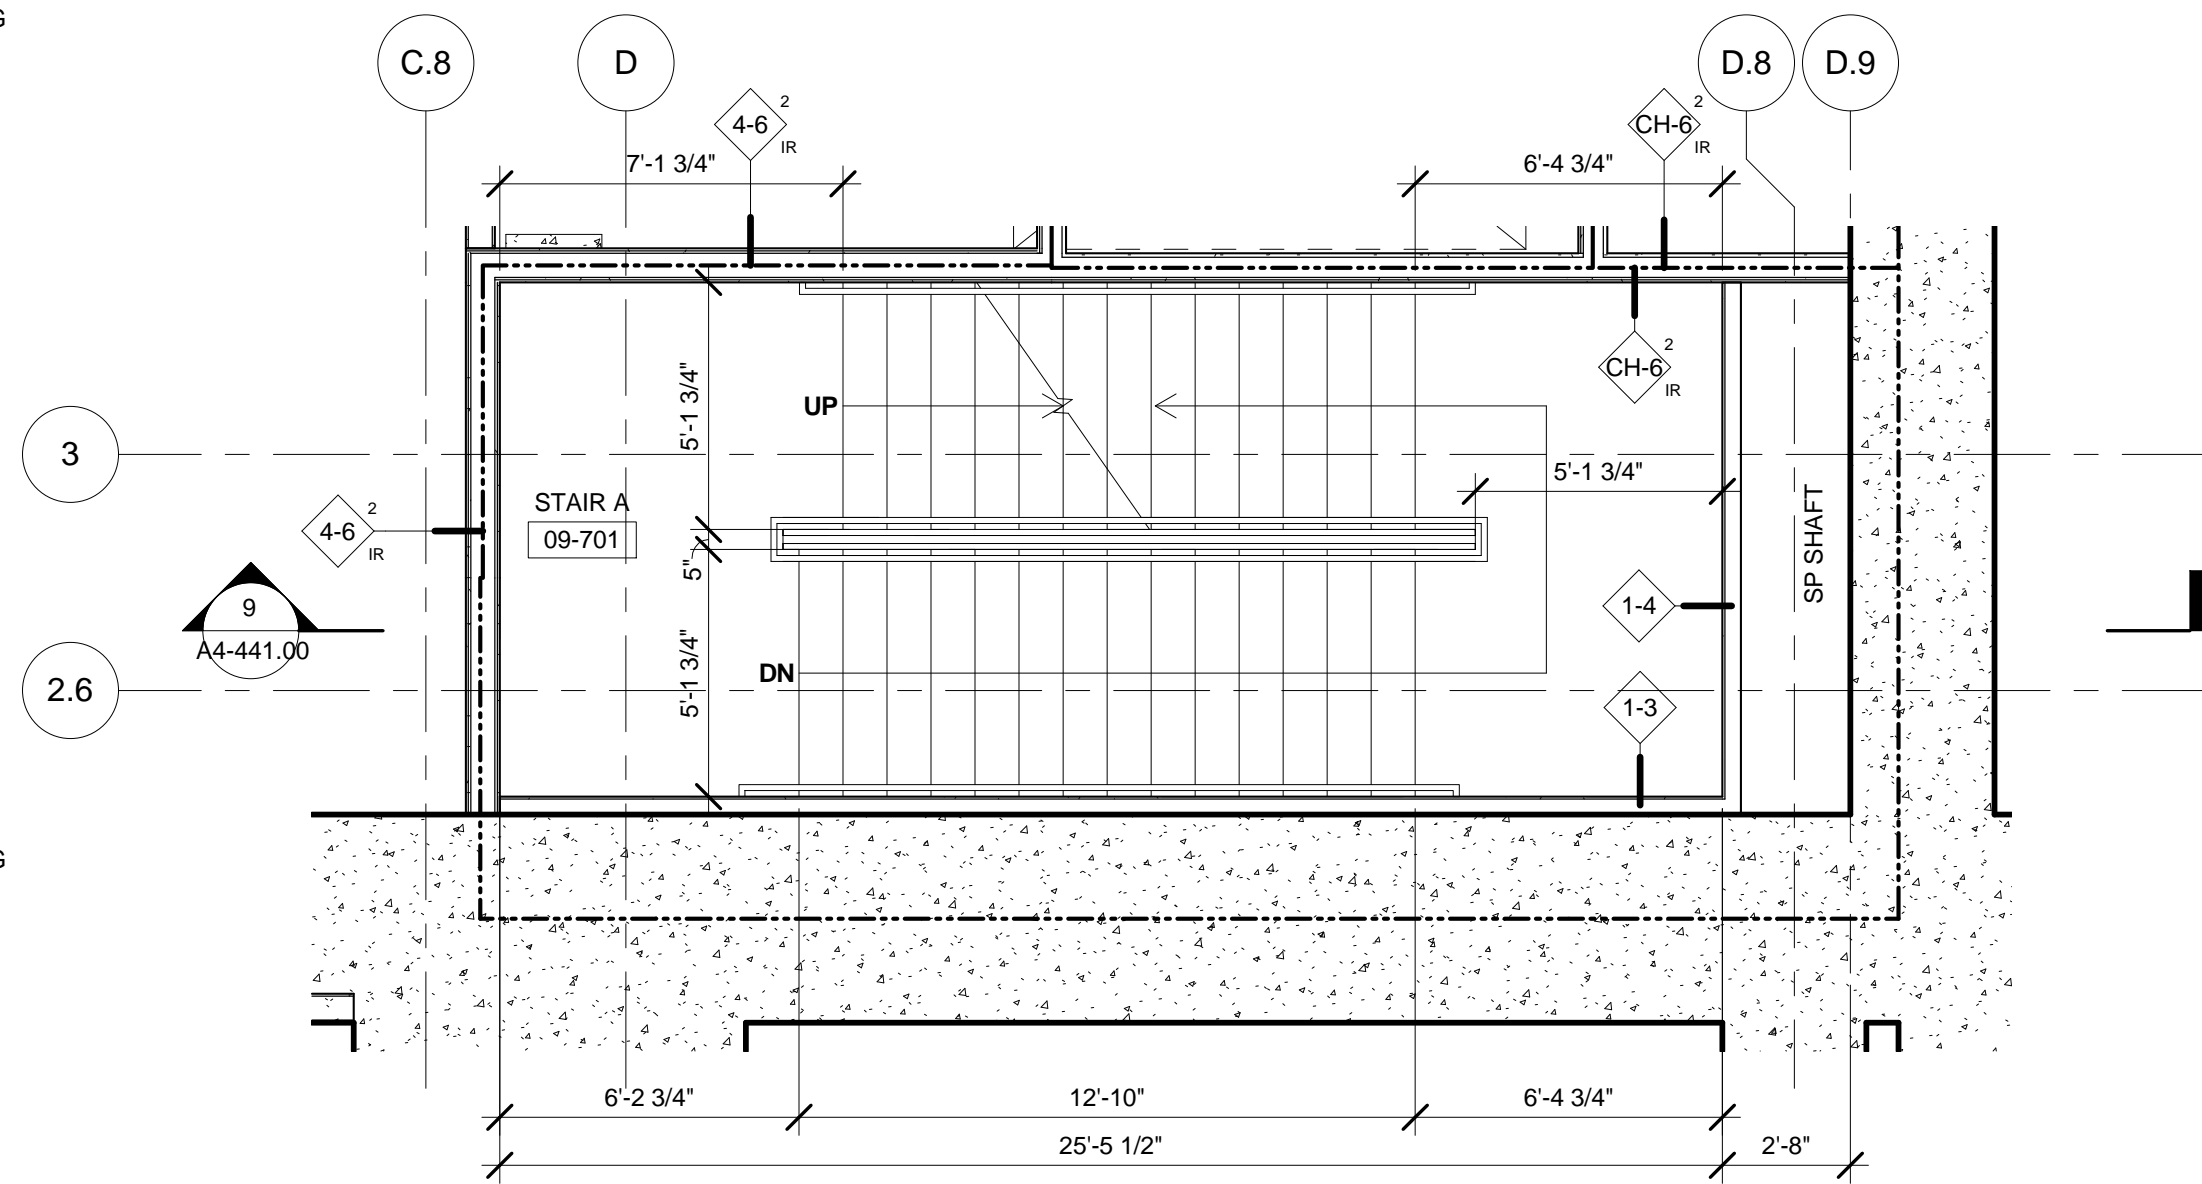


FLOOR 09 ENLARGED CORE - STAIR A
INTERMEDIATE LANDING EL. +
SCALE: 1/4" = 1'-0"

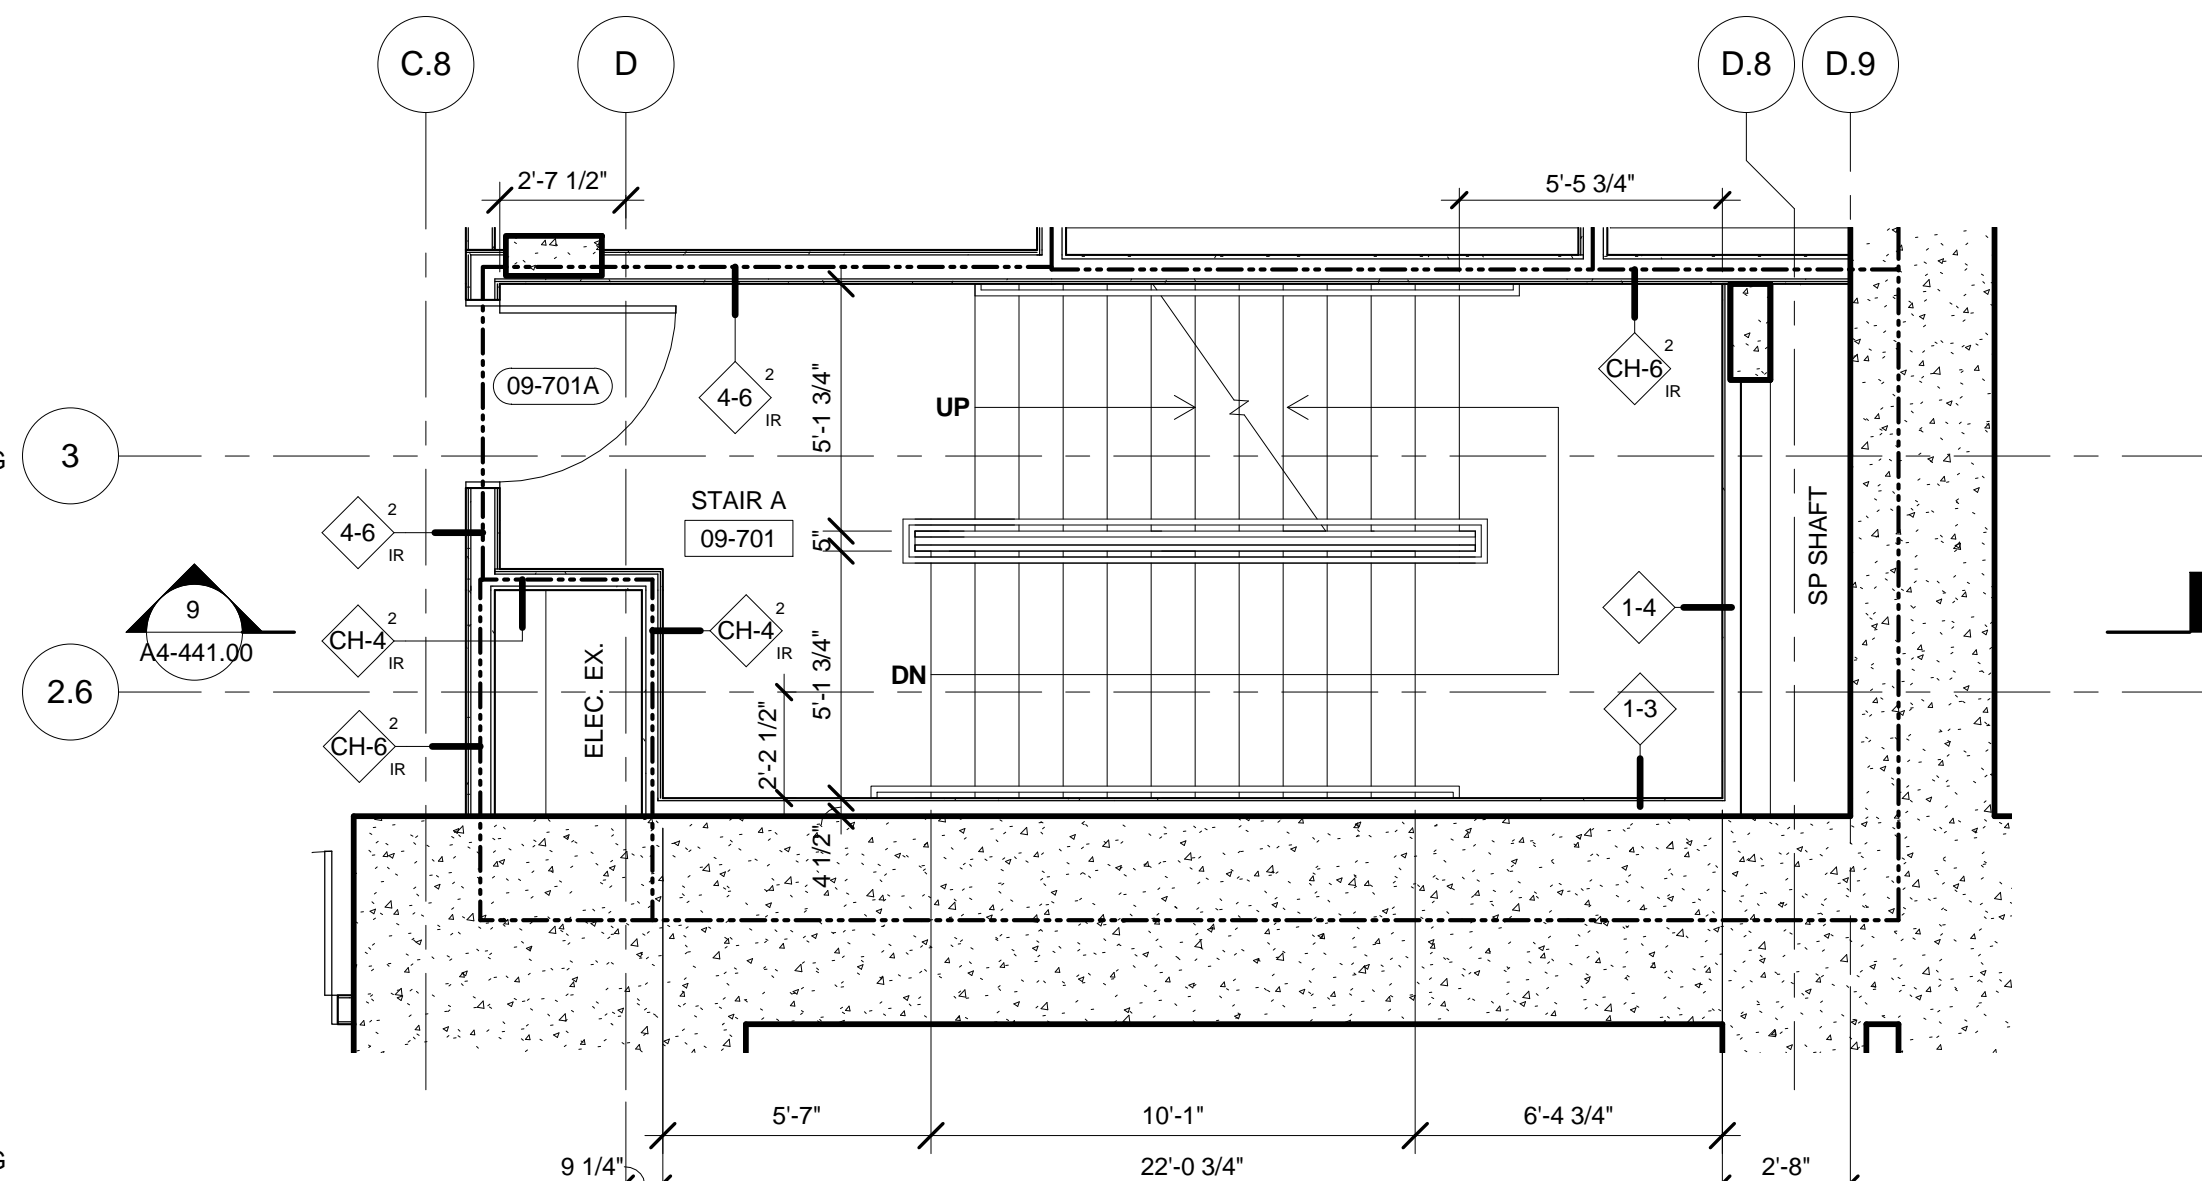


6 FLOOR 09 ENLARGED CORE - STAIR A
SCALE: 1/4" = 1'-0"

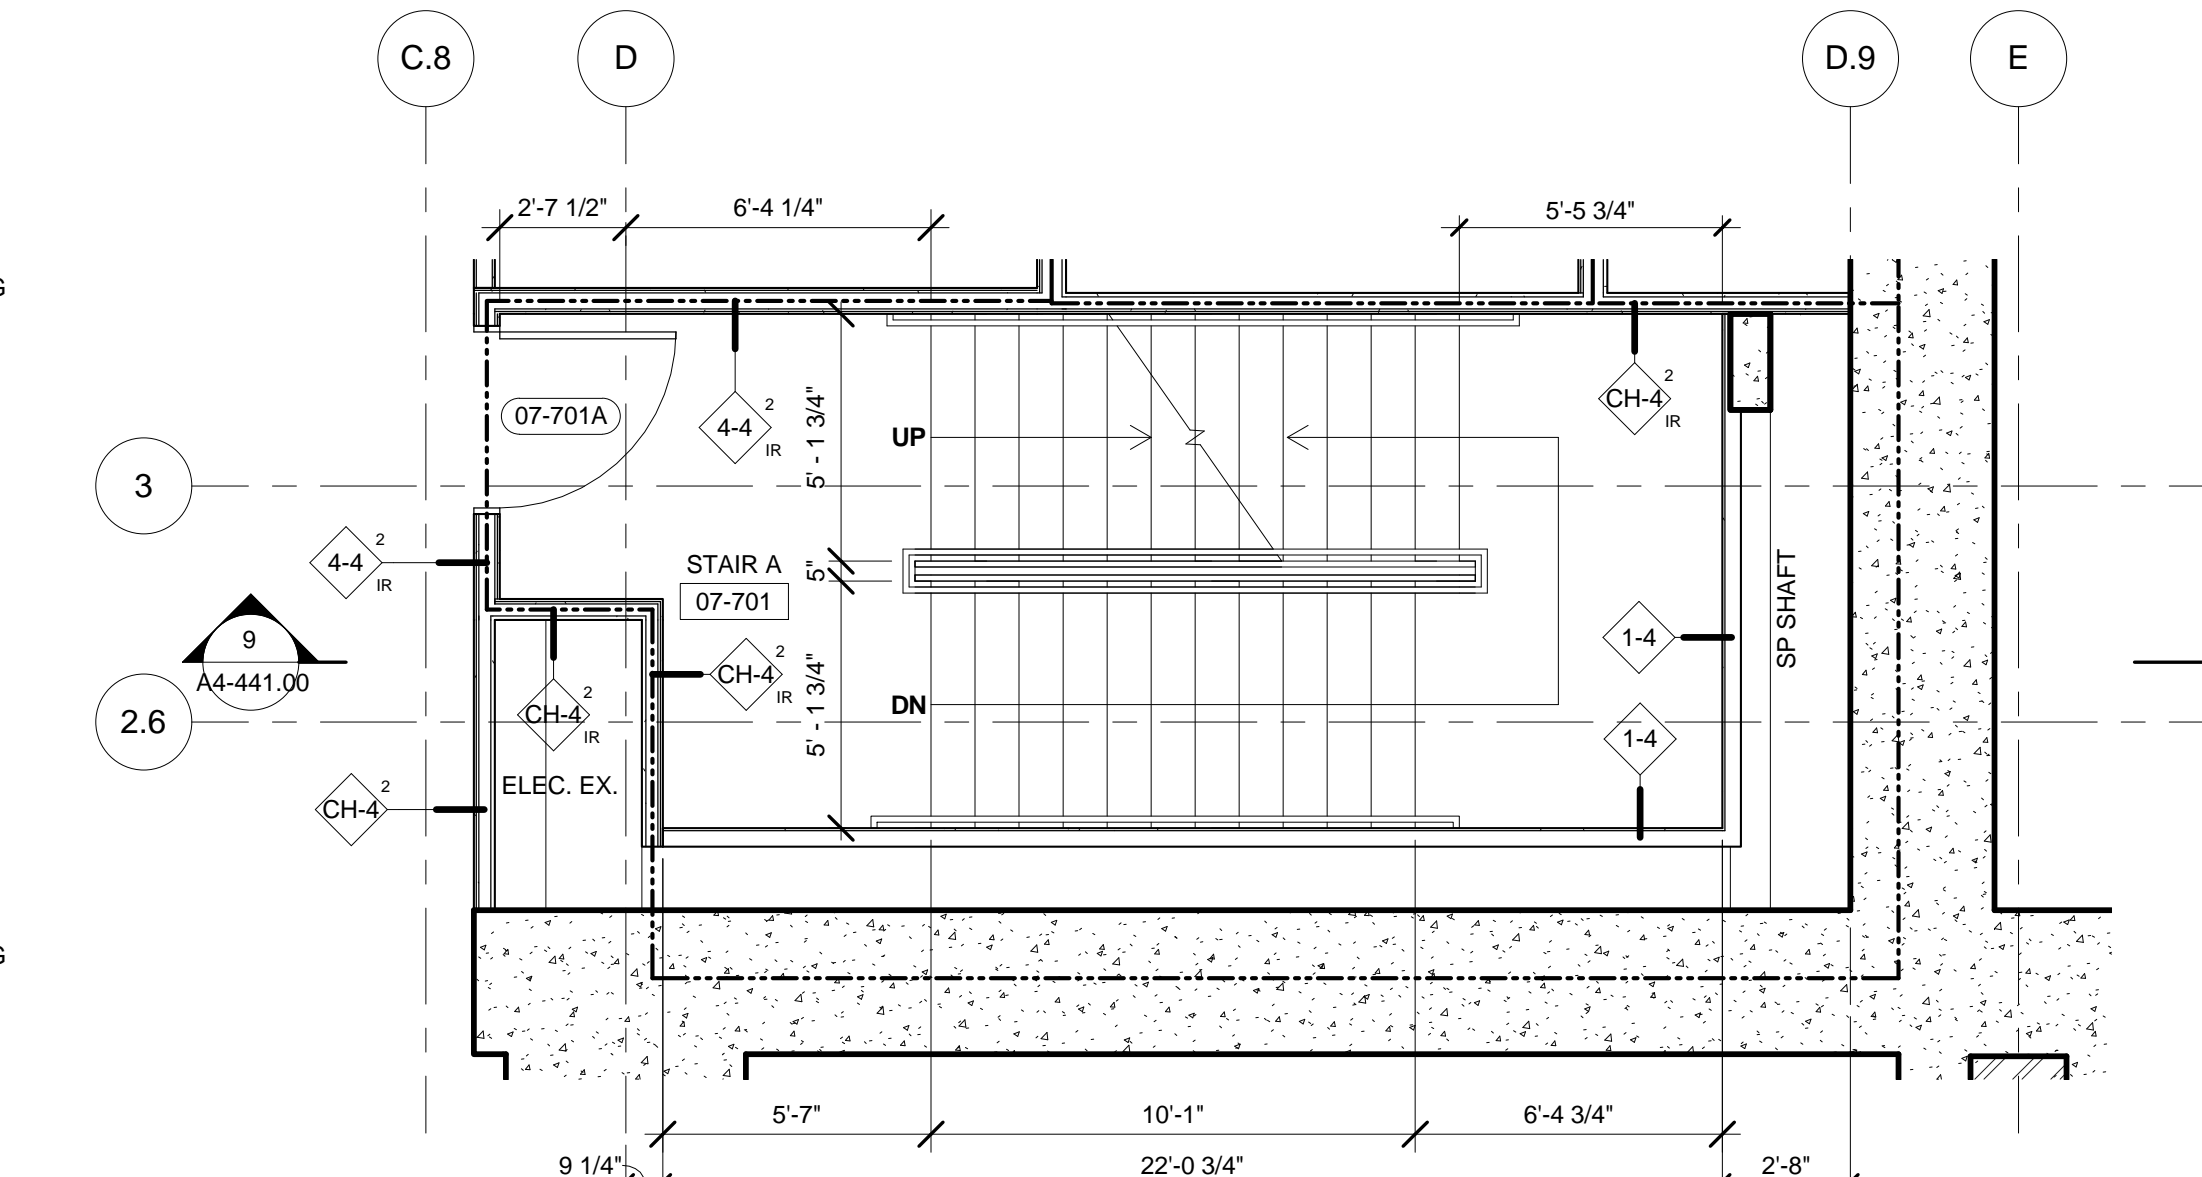


5 FLOOR 07-08 ENLARGED CORE - STAIR A
SCALE: 1/4" = 1'-0"

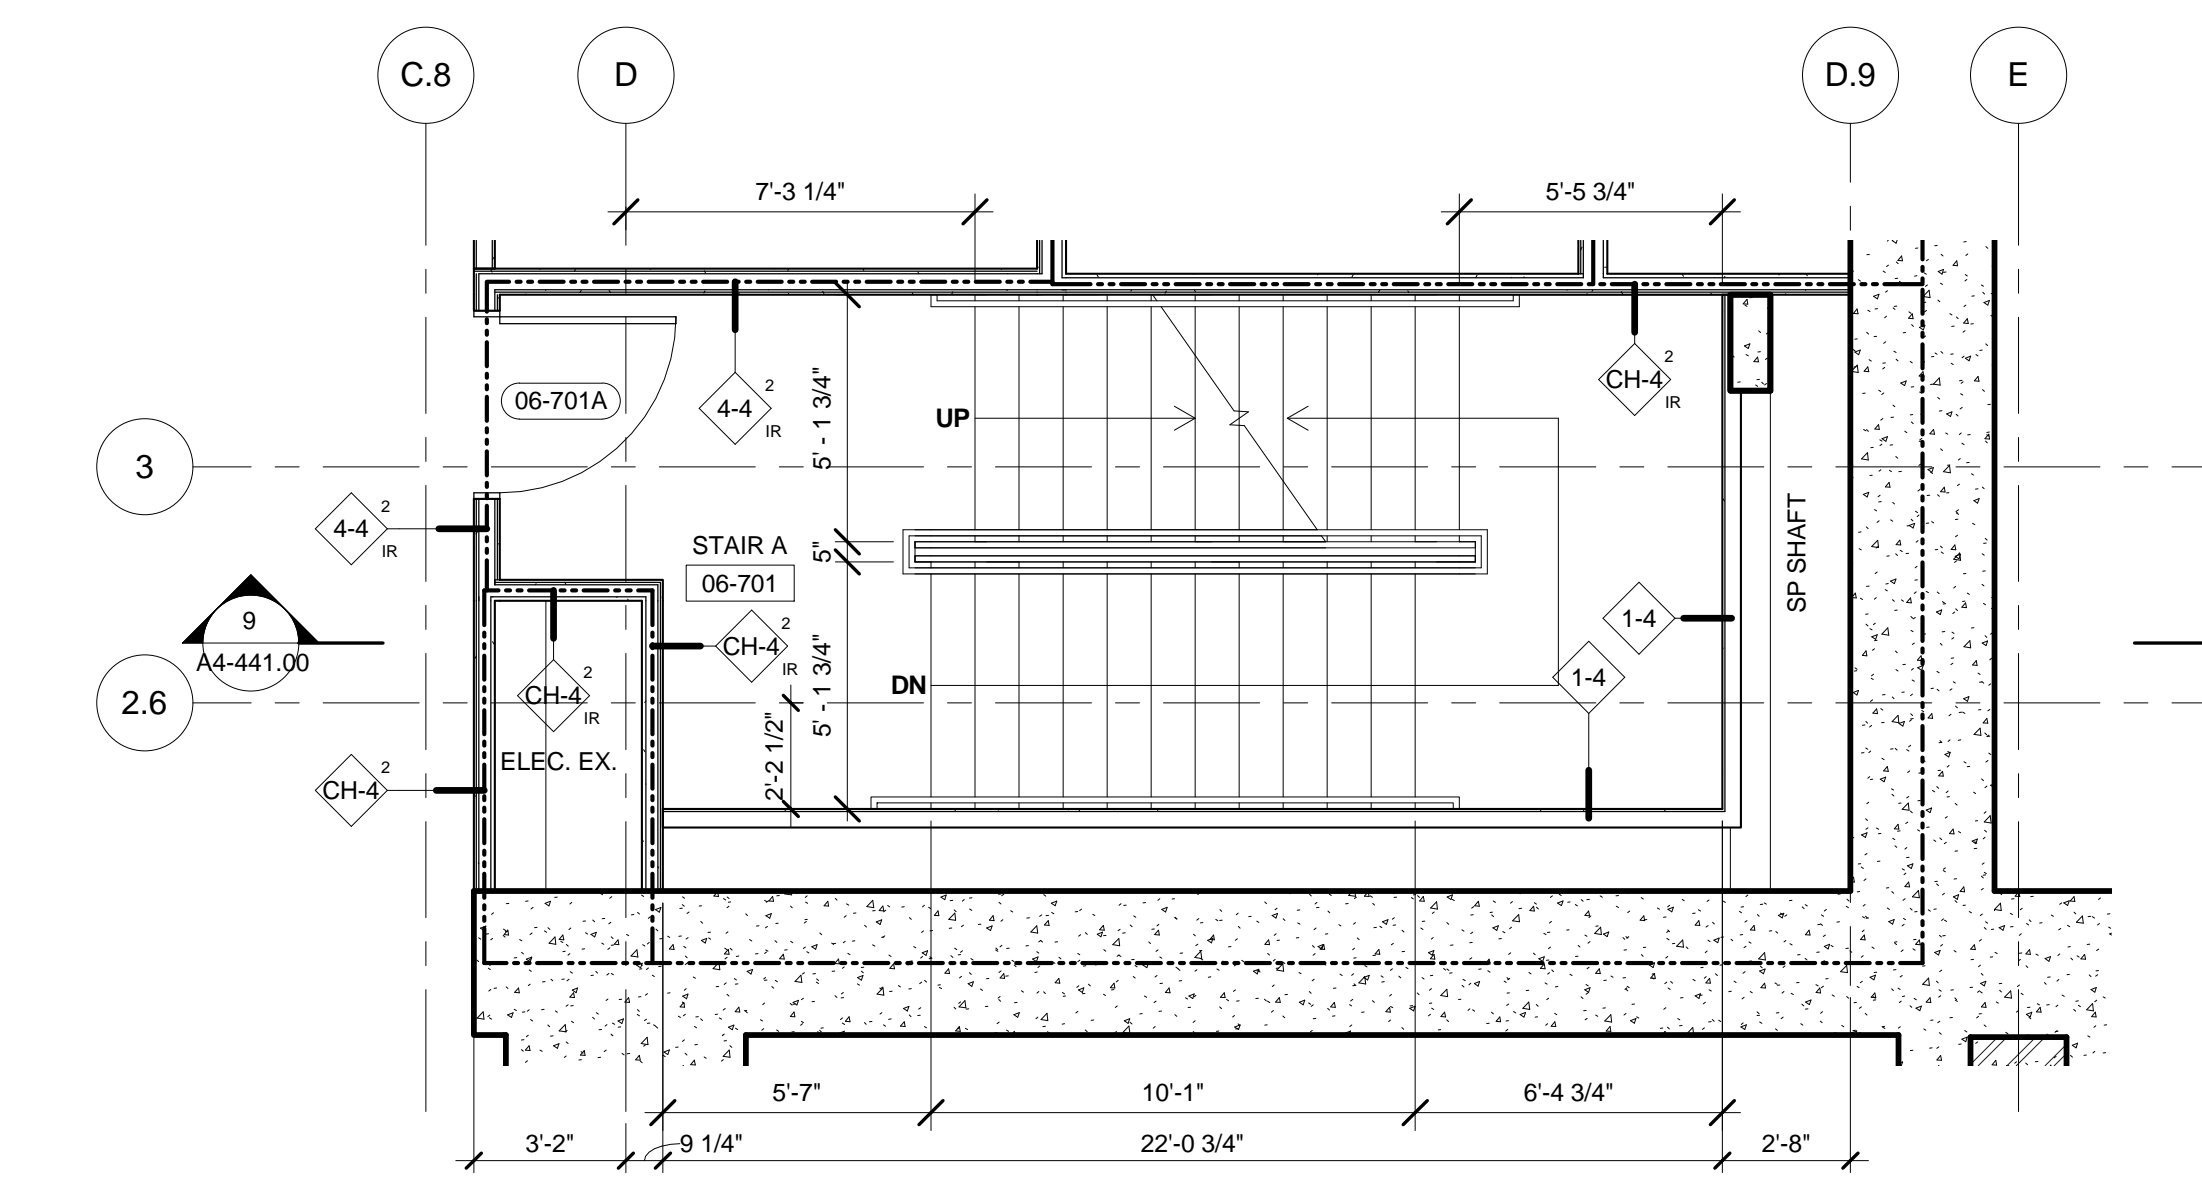

4 FLOOR 06 ENLARGED CORE - STAIR A
SCALE: 1/4" = 1'-0"

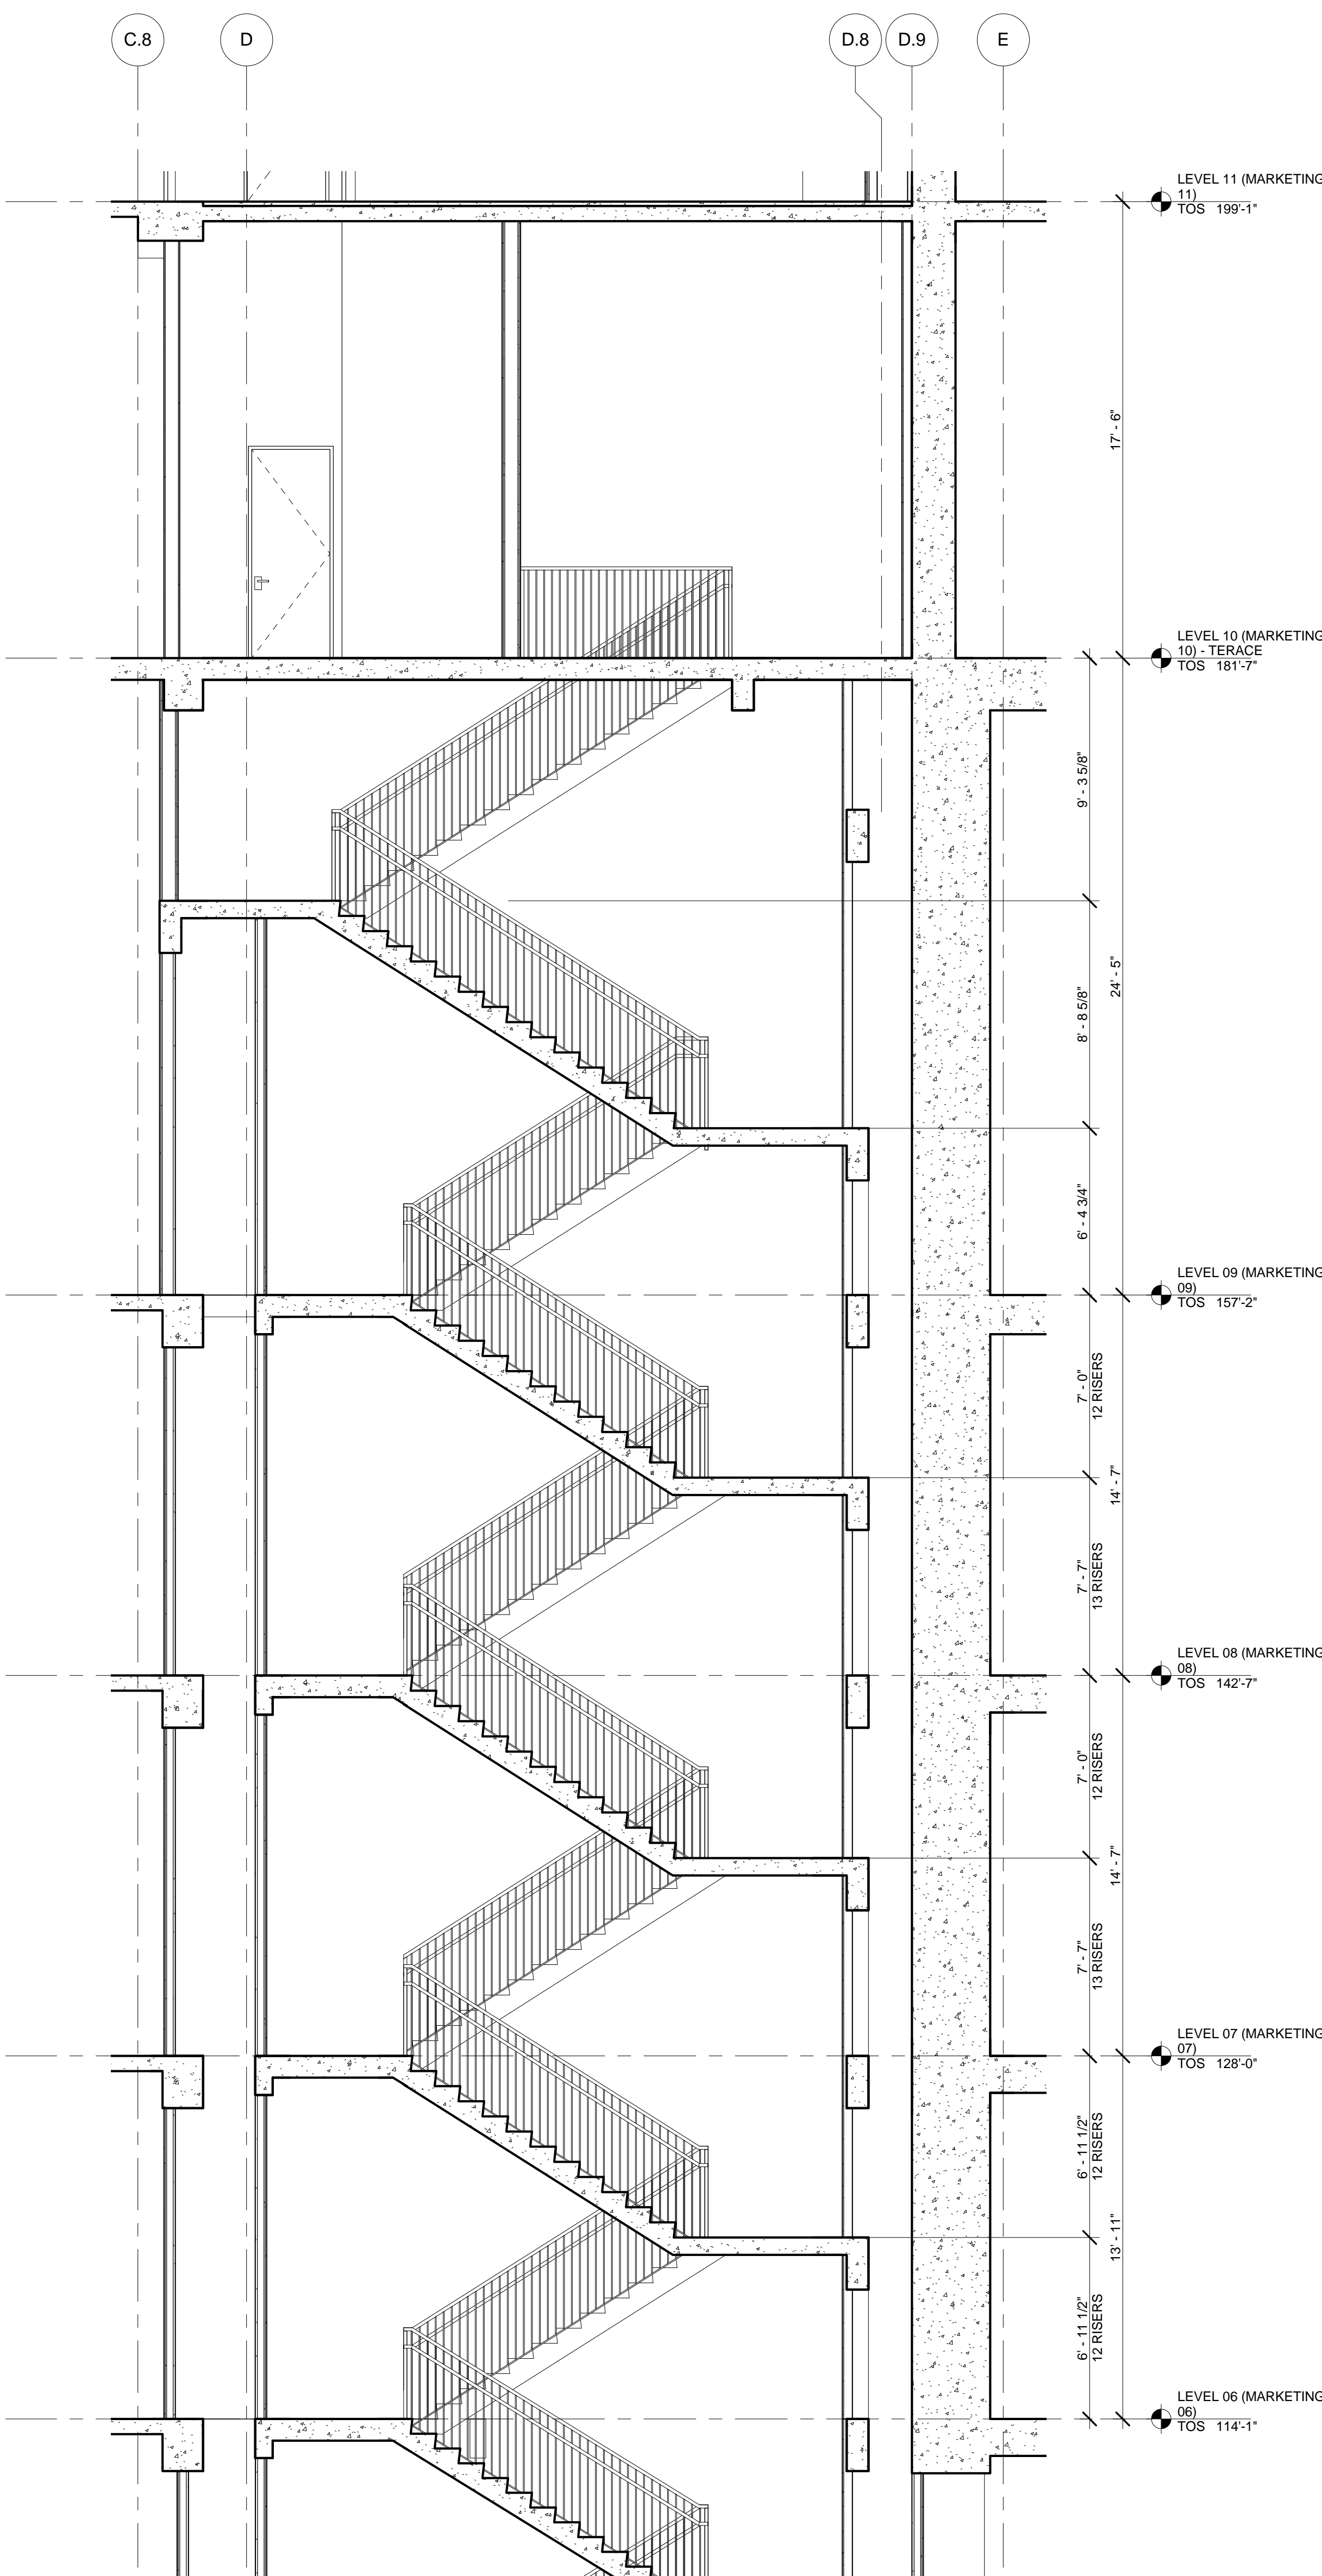

9 SECTION - STAIR A
SCALE: 1/4" = 1'-0"

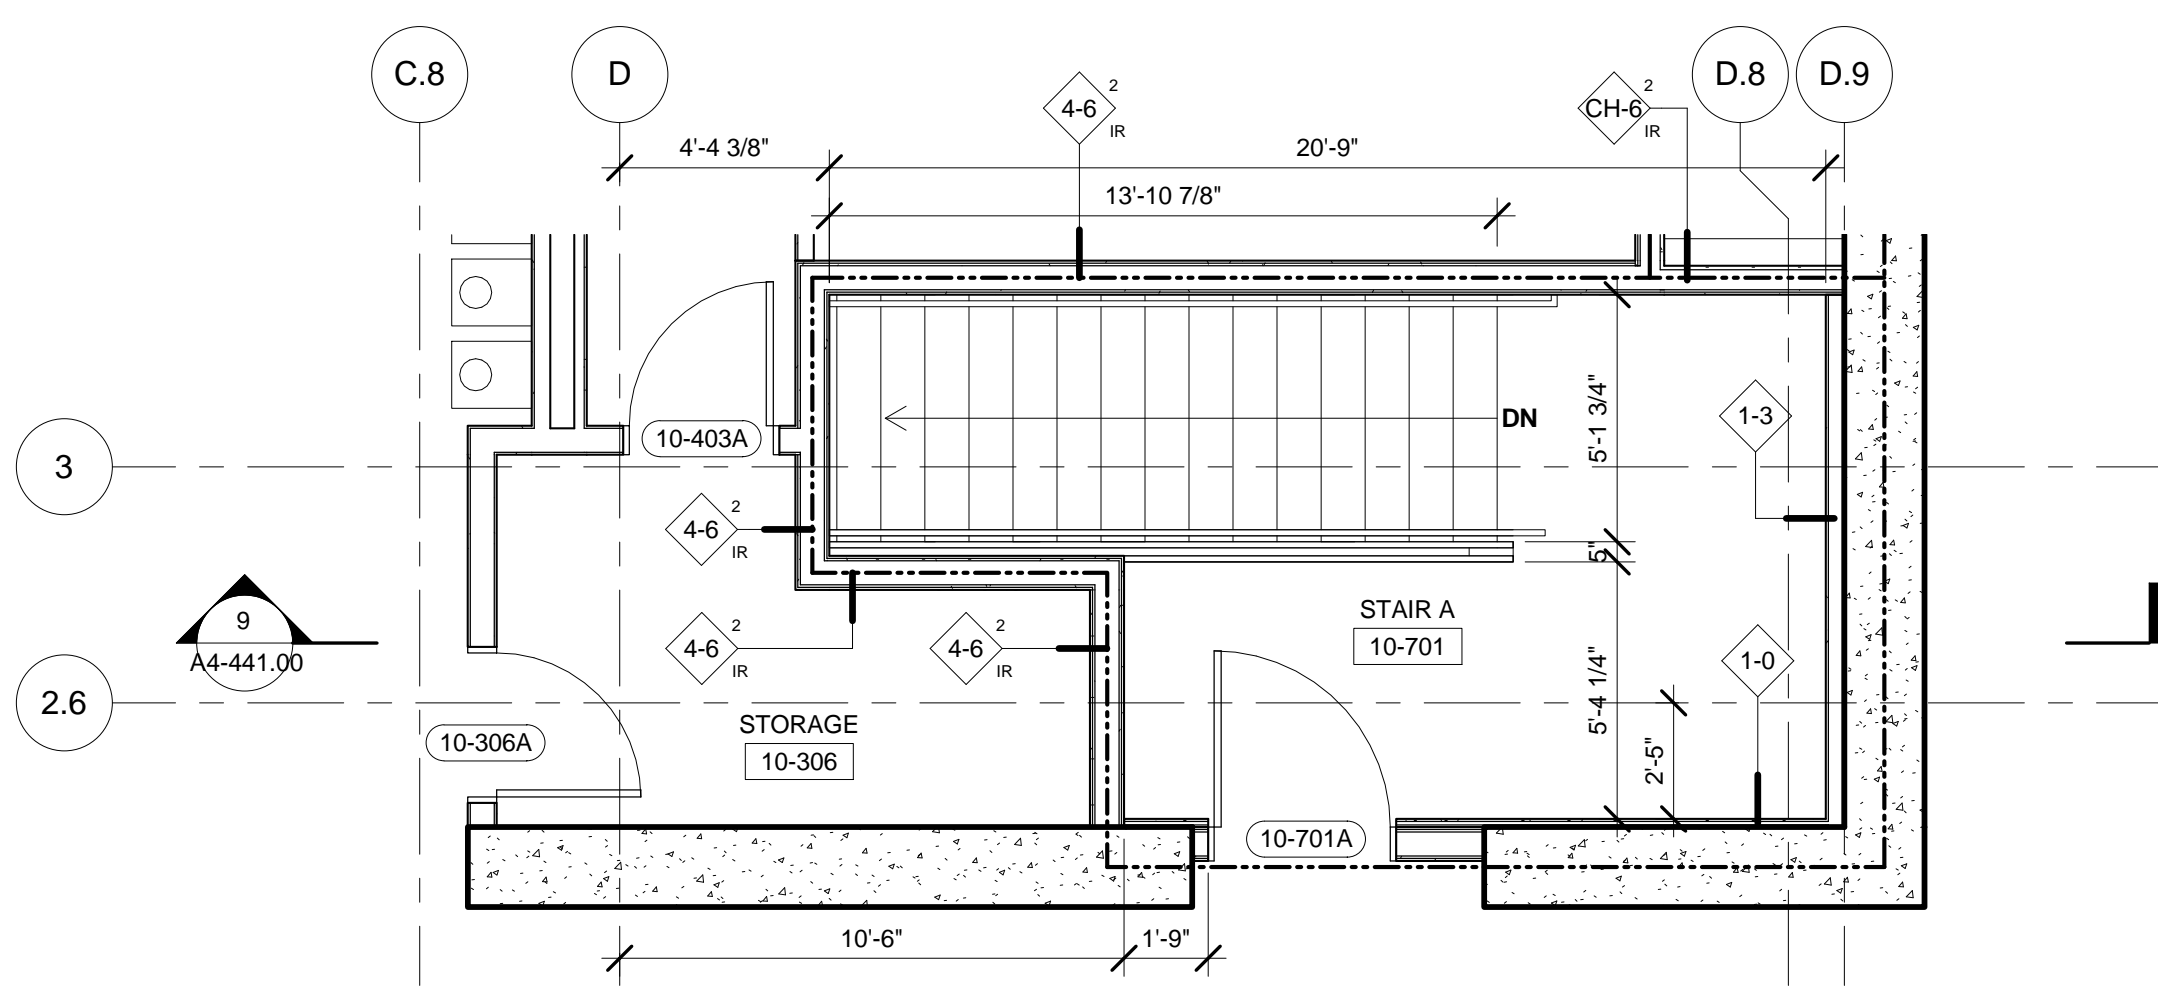

8 FLOOR 10 ENLARGED CORE - STAIR A
SCALE: 1/4" = 1'-0"

55 HUDSON YARDS

Address
550 W 34th St. New York, NY
10001



Client

Related Companies
60 Columbus Circle
New York, NY 10023
Tel: 212.801.1000 Fax: 212.801.1048

Oxford Properties Group
320 Park Avenue, 17th Floor
New York, NY 10022
Tel: 212.986.7514 Fax: 212.986.7510

Mitsui Fudosan America, Inc.
1251 Avenue of the Americas, Suite 800
New York, NY 10020
Tel: 212.403.5600 Fax: 212.403.5657

Architect


Kohn Pedersen Fox Associates PC
Architects & Planning Consultants
11 West 42nd Street
New York, New York 10036
TEL: 212.977.6500 FAX: 212.956.2526

Structural Engineer


WSP
228 East 45th Street, 3rd Floor
New York, NY 10017
Tel: 212.687.9888 Fax: 646.487.5501

Mechanical, Electrical, Plumbing, Fire Protection


WSP
512 Seventh Avenue
New York, NY 10018
Tel: 212.552.9600

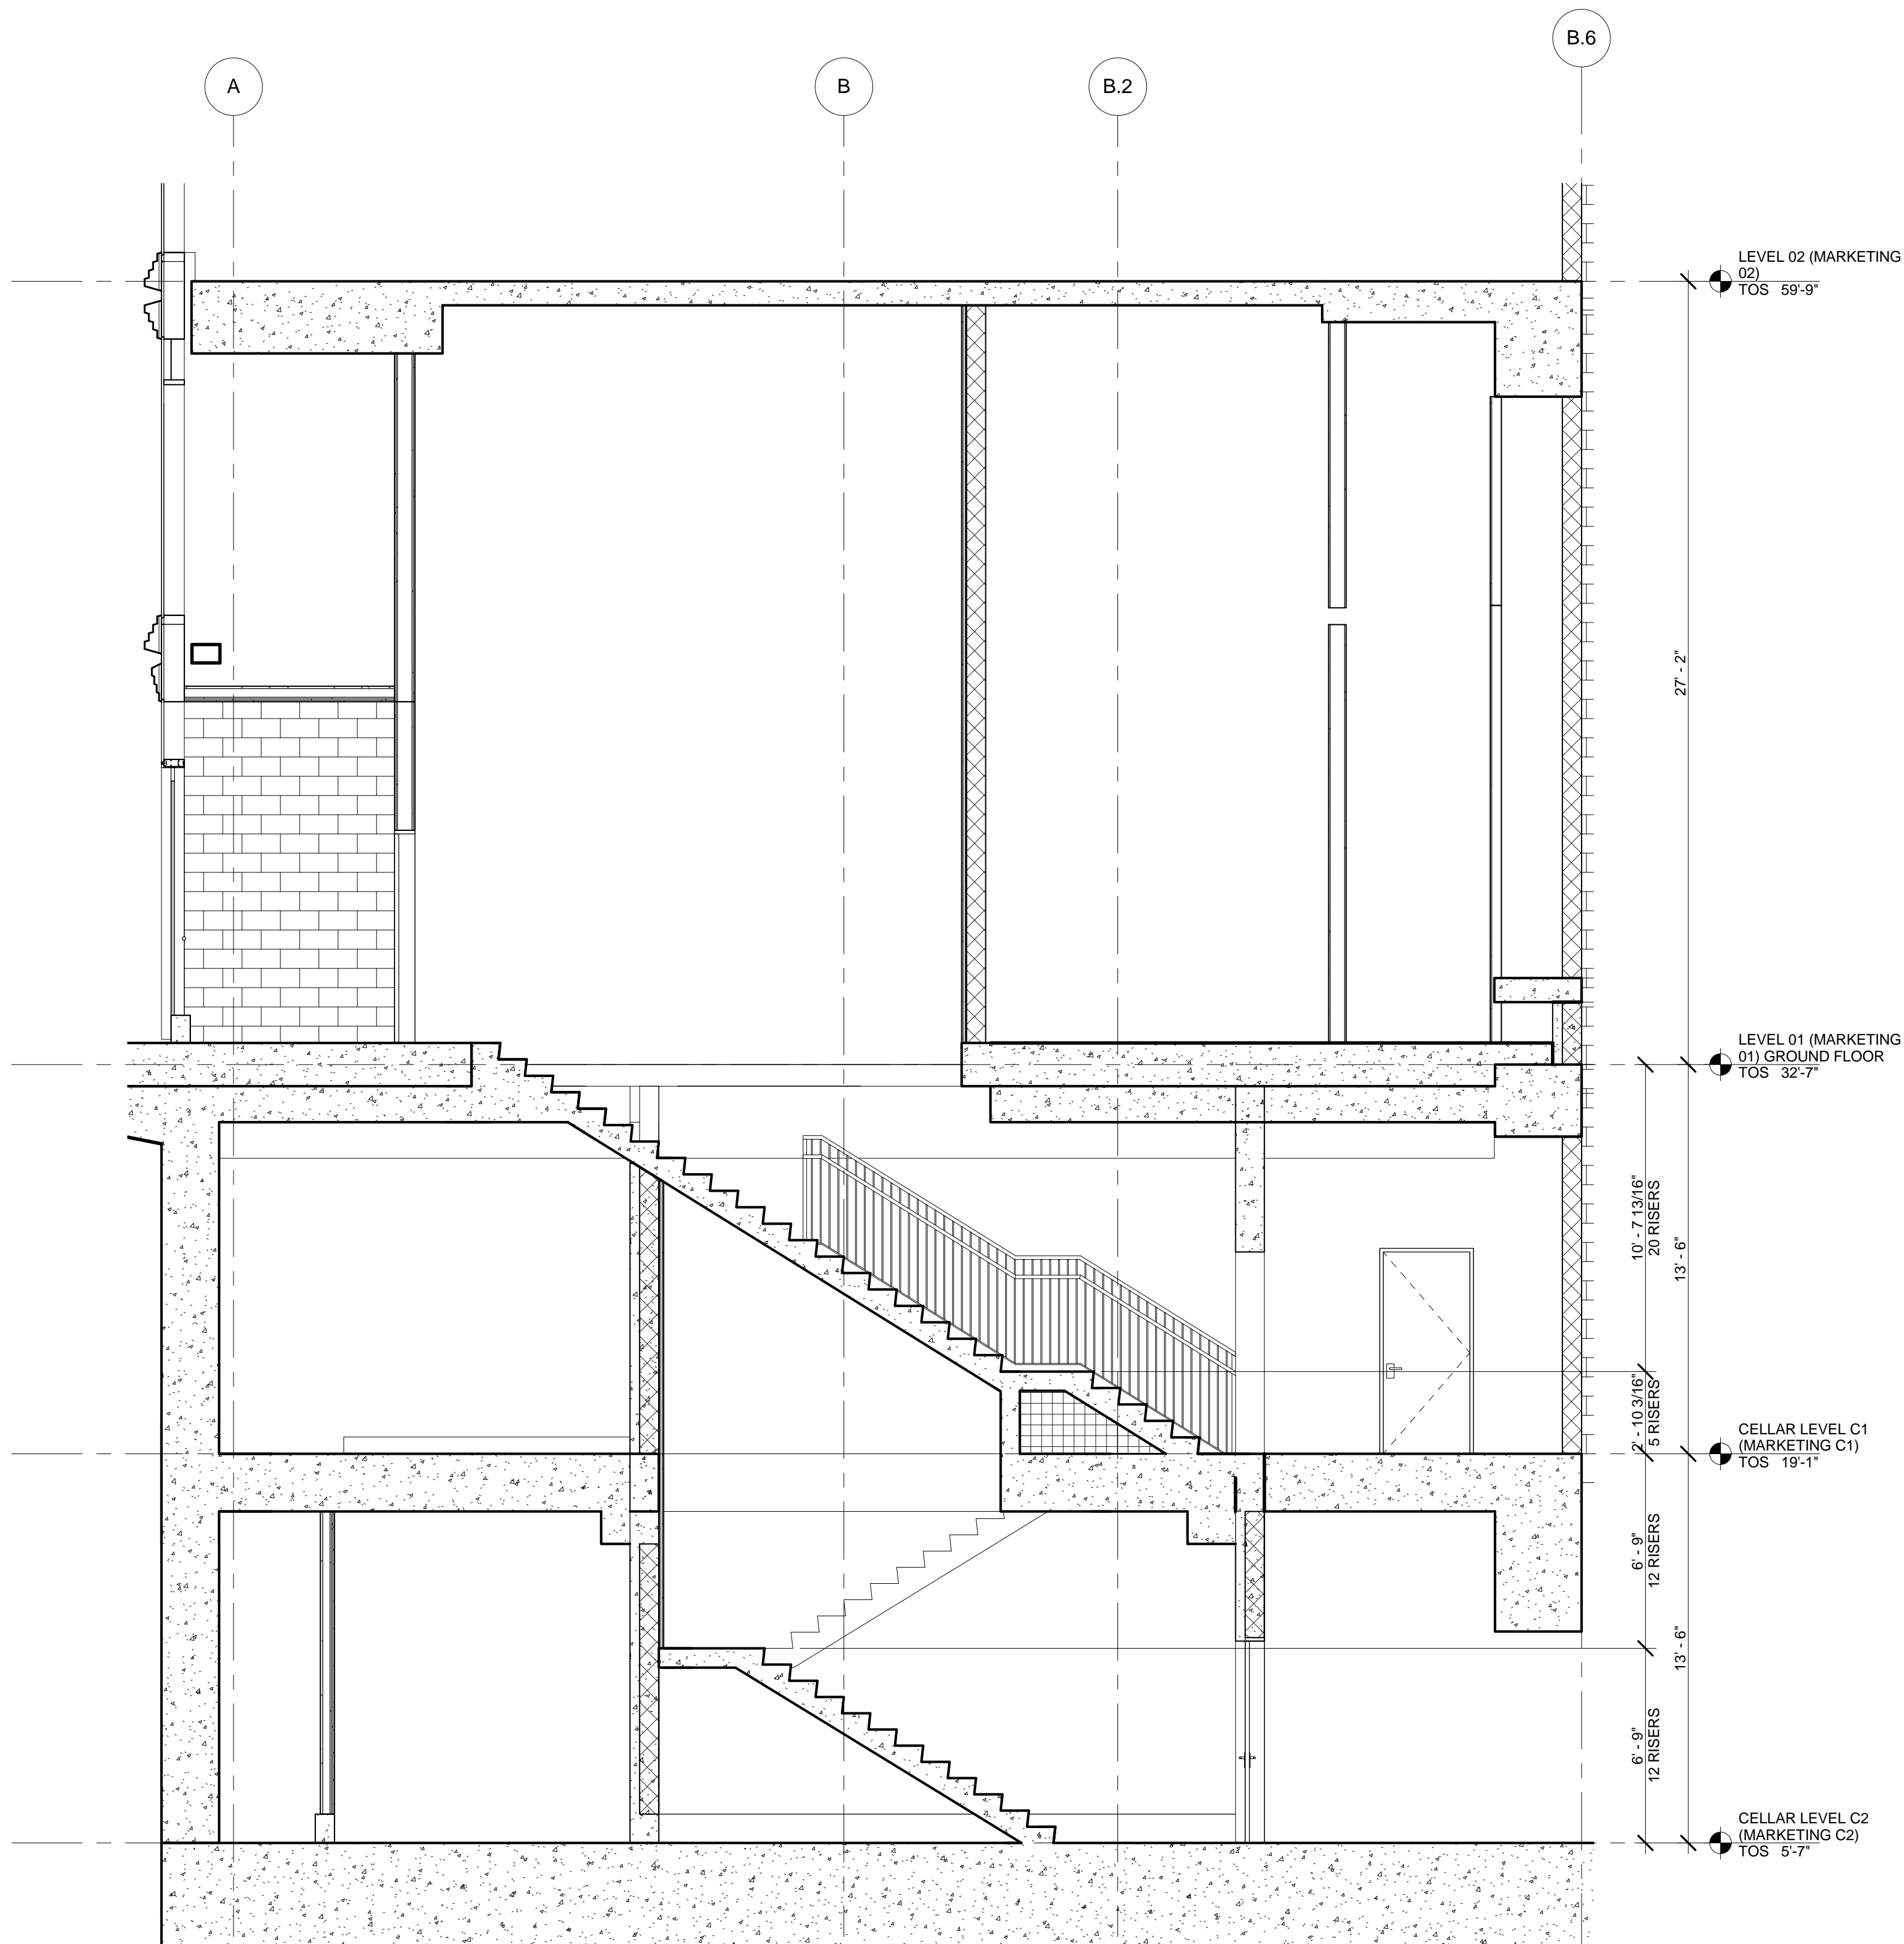

3 SECTION - STAIR A
SCALE: 1/4" = 1'-0"

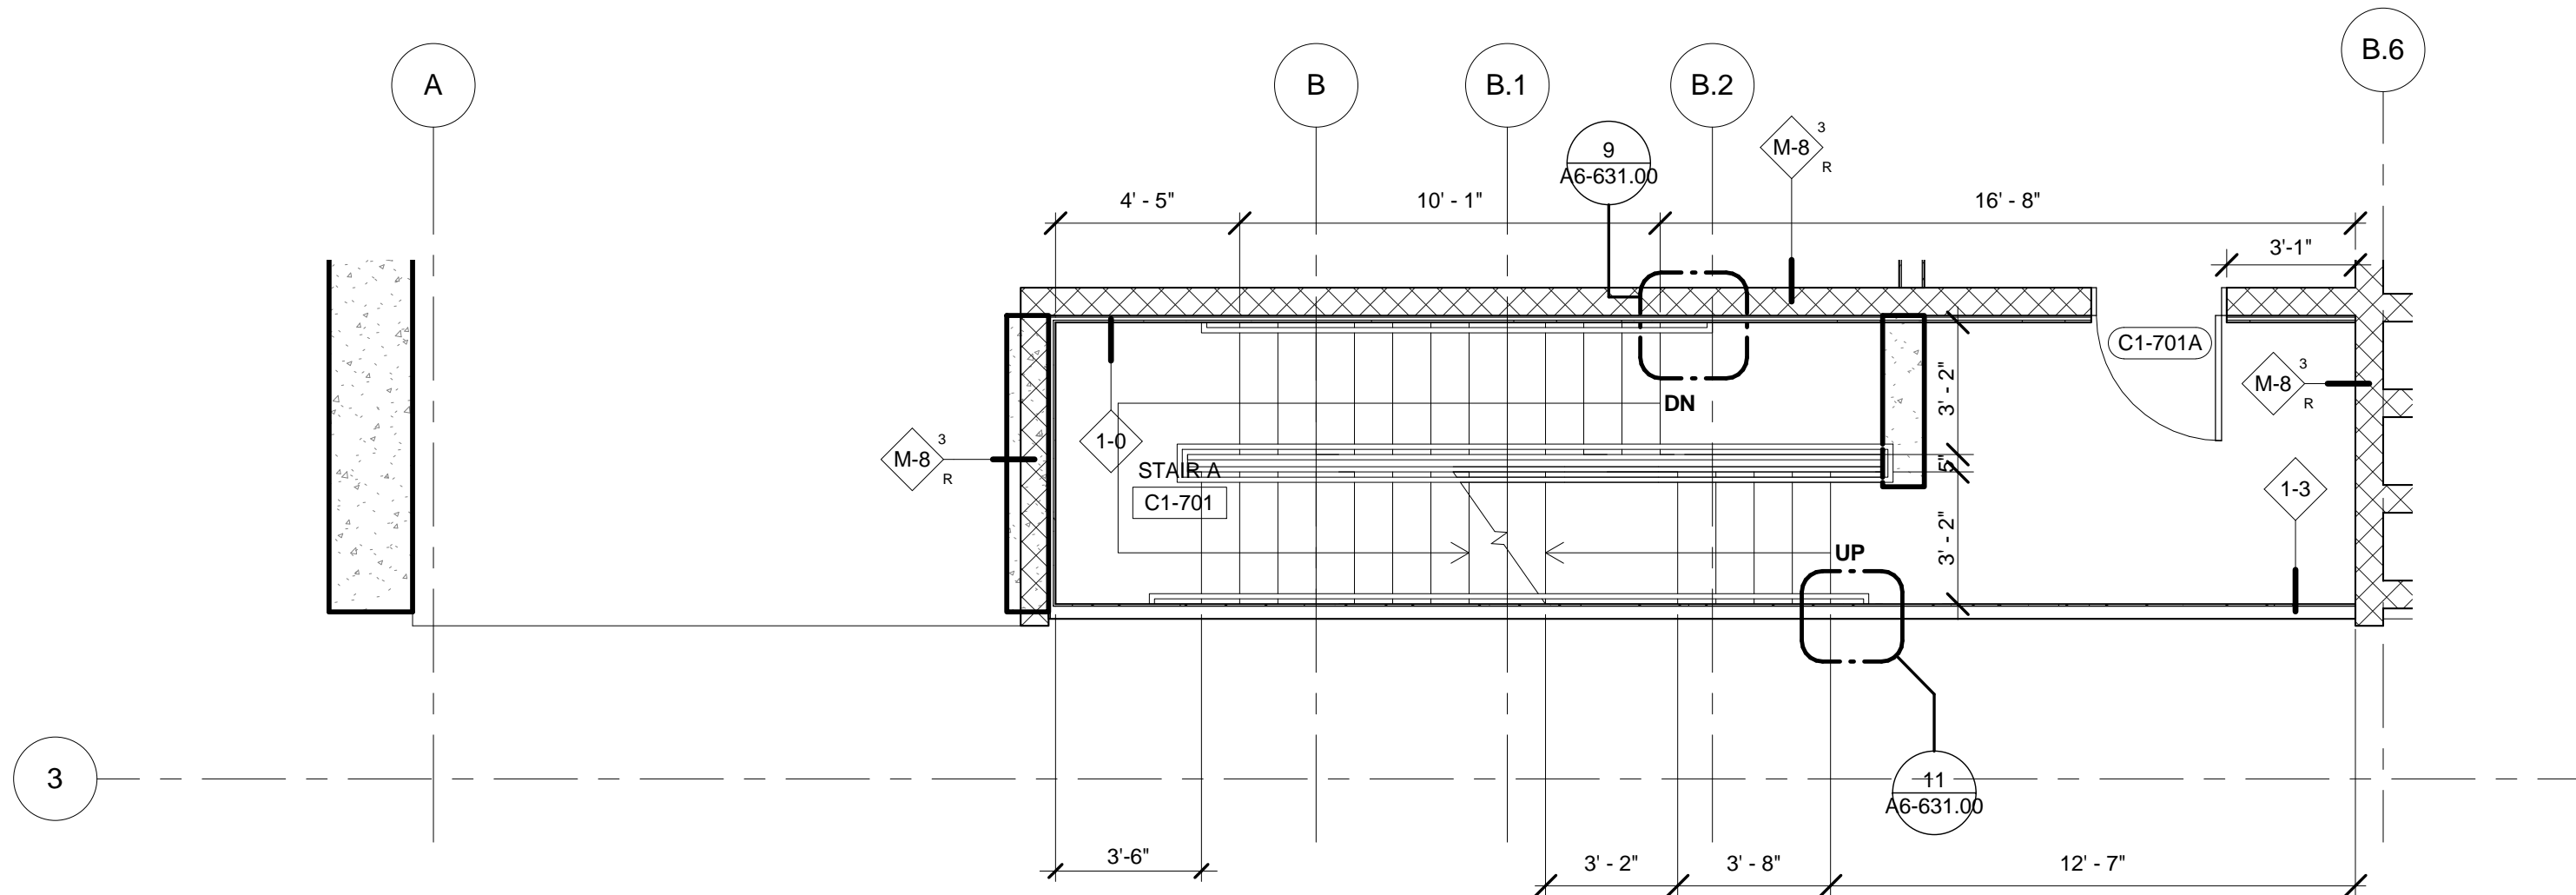

2 FLOOR C1 ENLARGED CORE - STAIR A
SCALE: 1/4" = 1'-0"

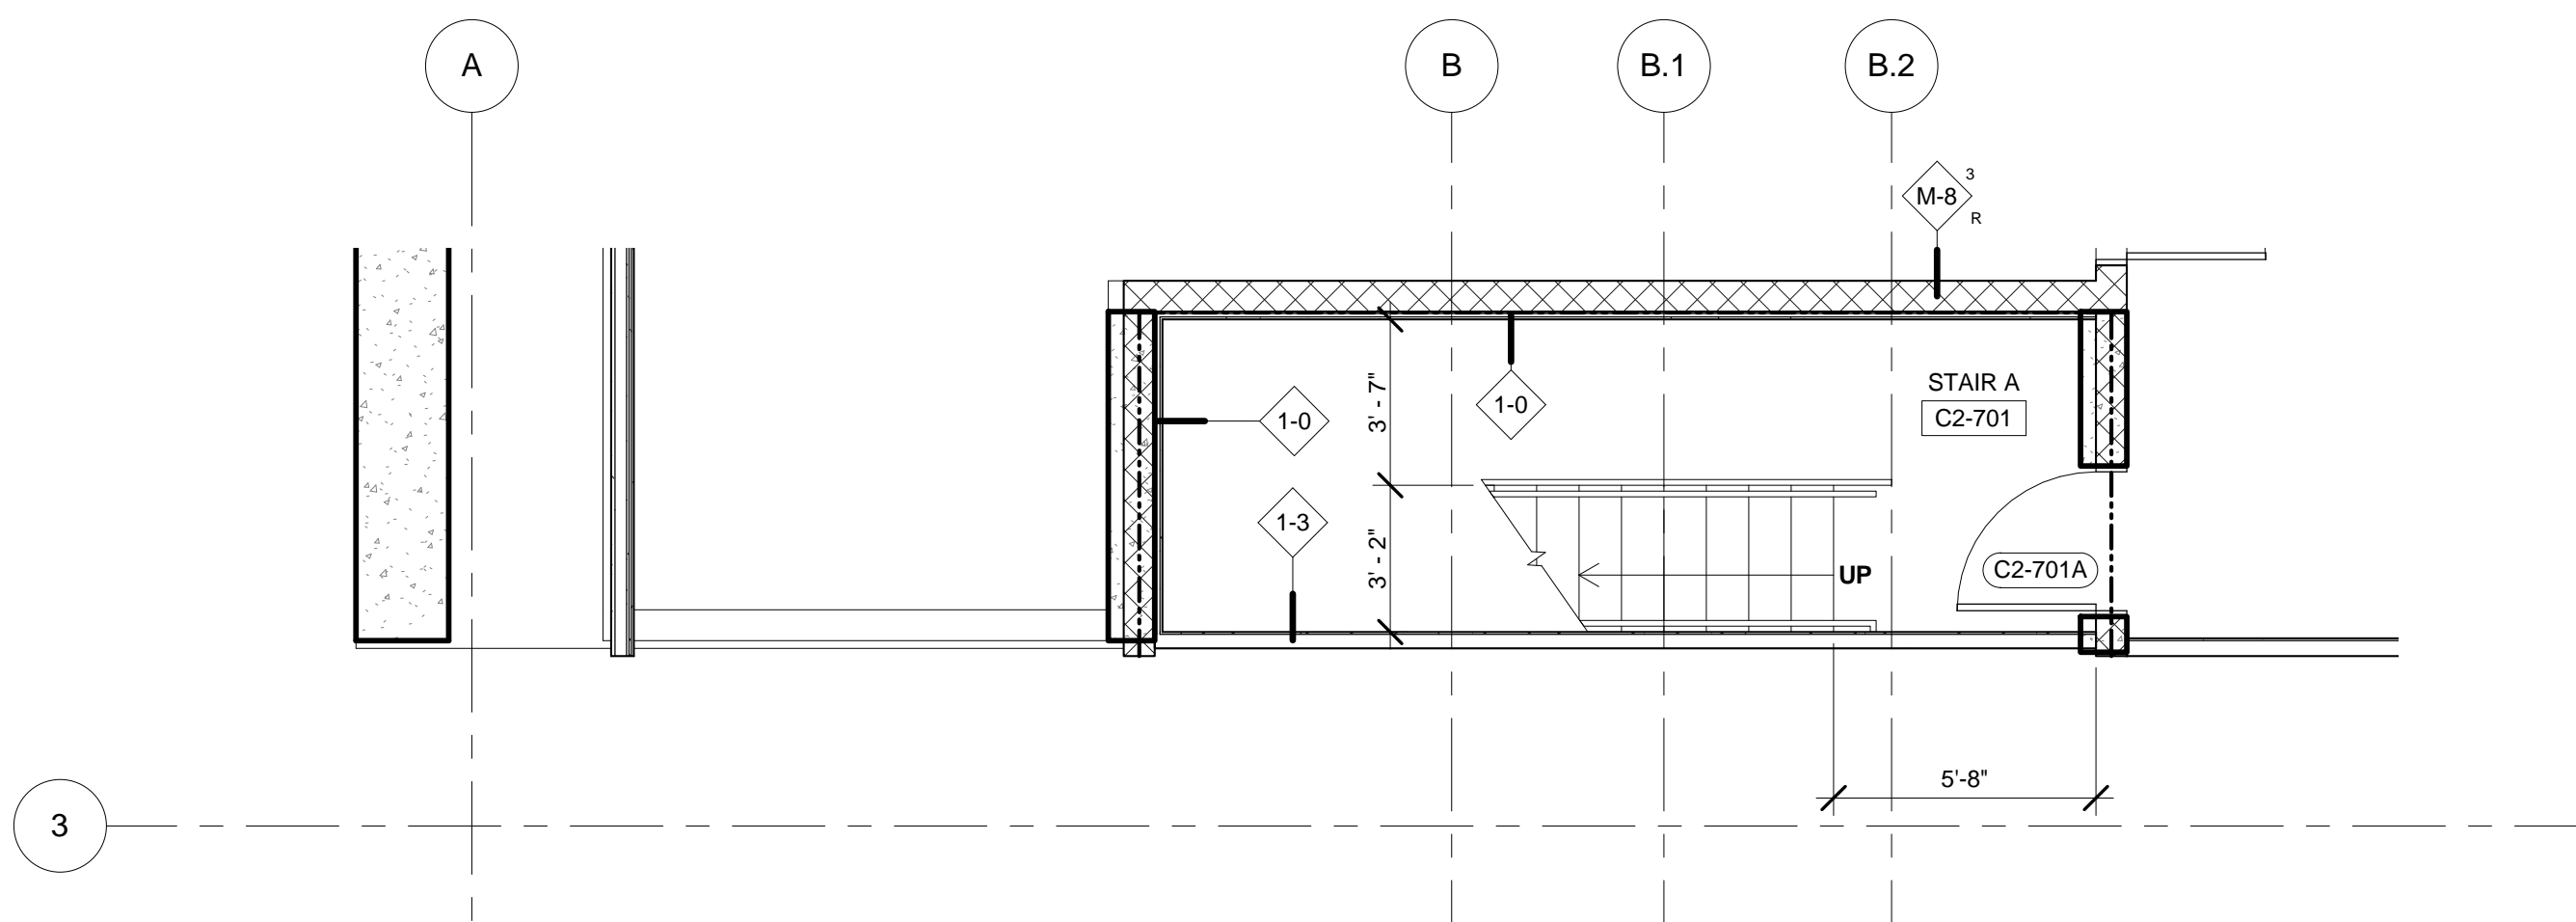

1 FLOOR C2 ENLARGED CORE - STAIR A
SCALE: 1/4" = 1'-0"

No.	Description	Date
2	D.O.B. BUILDING PERMIT FILING	05/01/2015

Key Plan

Date: 05/13/2015
Project No: 55HY
Author: Author
Sheet Number: 55HY-A4-442.00

Drawing Title

ENLARGED PLANS
AND SECTIONS,
STAIR B

Drawing Number

A4-442.00
SHEET 20 OF 31

55 HUDSON YARDS

Address
550 W 34th St. New York, NY
10001



Client
Related Companies
60 Columbus Circle
New York, NY 10023
Tel: 212.801.1000 Fax: 212.801.1048


Oxford Properties Group
320 Park Avenue, 17th Floor
New York, NY 10022
Tel: 212.986.7514 Fax: 212.986.7510

Mitsui Fudosan America, Inc.
1251 Avenue of the Americas, Suite 800
New York, NY 10020
Tel: 212.403.5600 Fax: 212.403.5657


Architect
Kohn Pedersen Fox Associates PC
Architects & Planning Consultants
11 West 42nd Street
New York, New York 10036
TEL: 212.977.6500 FAX: 212.956.2526

Structural Engineer
WSP
228 East 45th Street, 3rd Floor
New York, NY 10017
Tel: 212.687.9888 Fax: 646.487.5501


Mechanical, Electrical, Plumbing, Fire Protection
WSP
512 Seventh Avenue
New York, NY 10018
Tel: 212.552.9600

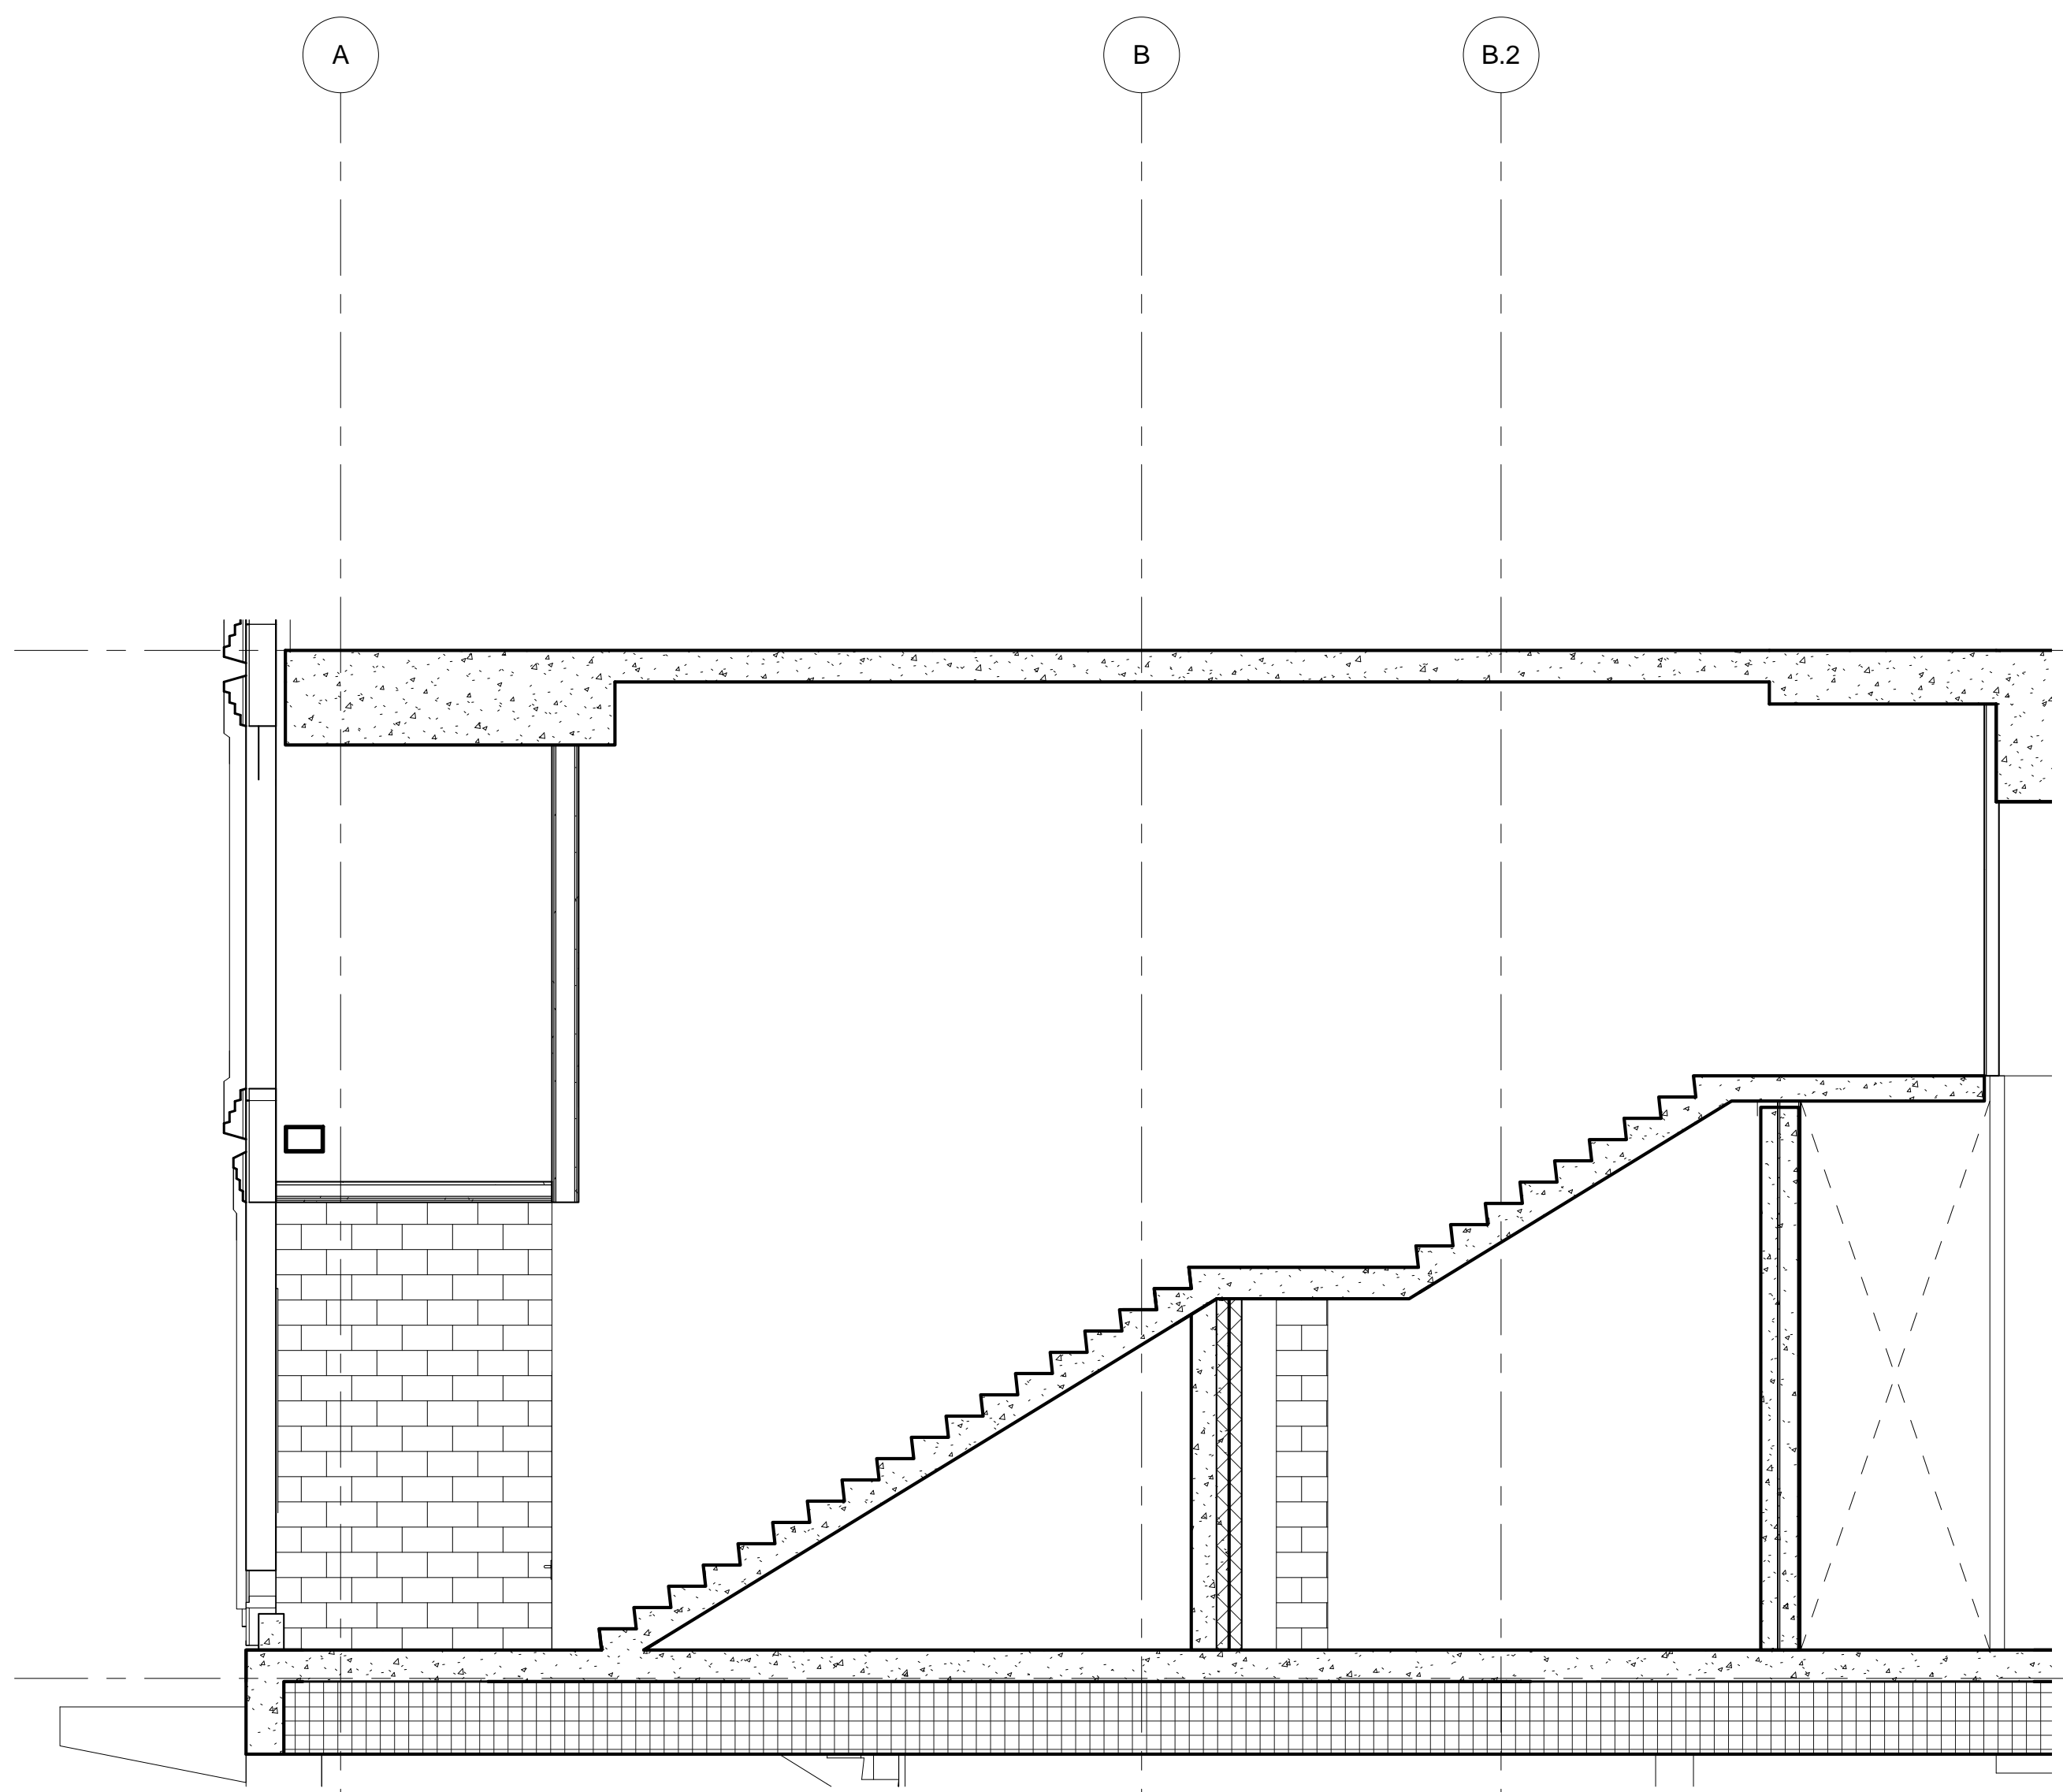


5 SECTION - STAIR A
SCALE: 1/4" = 1'-0"

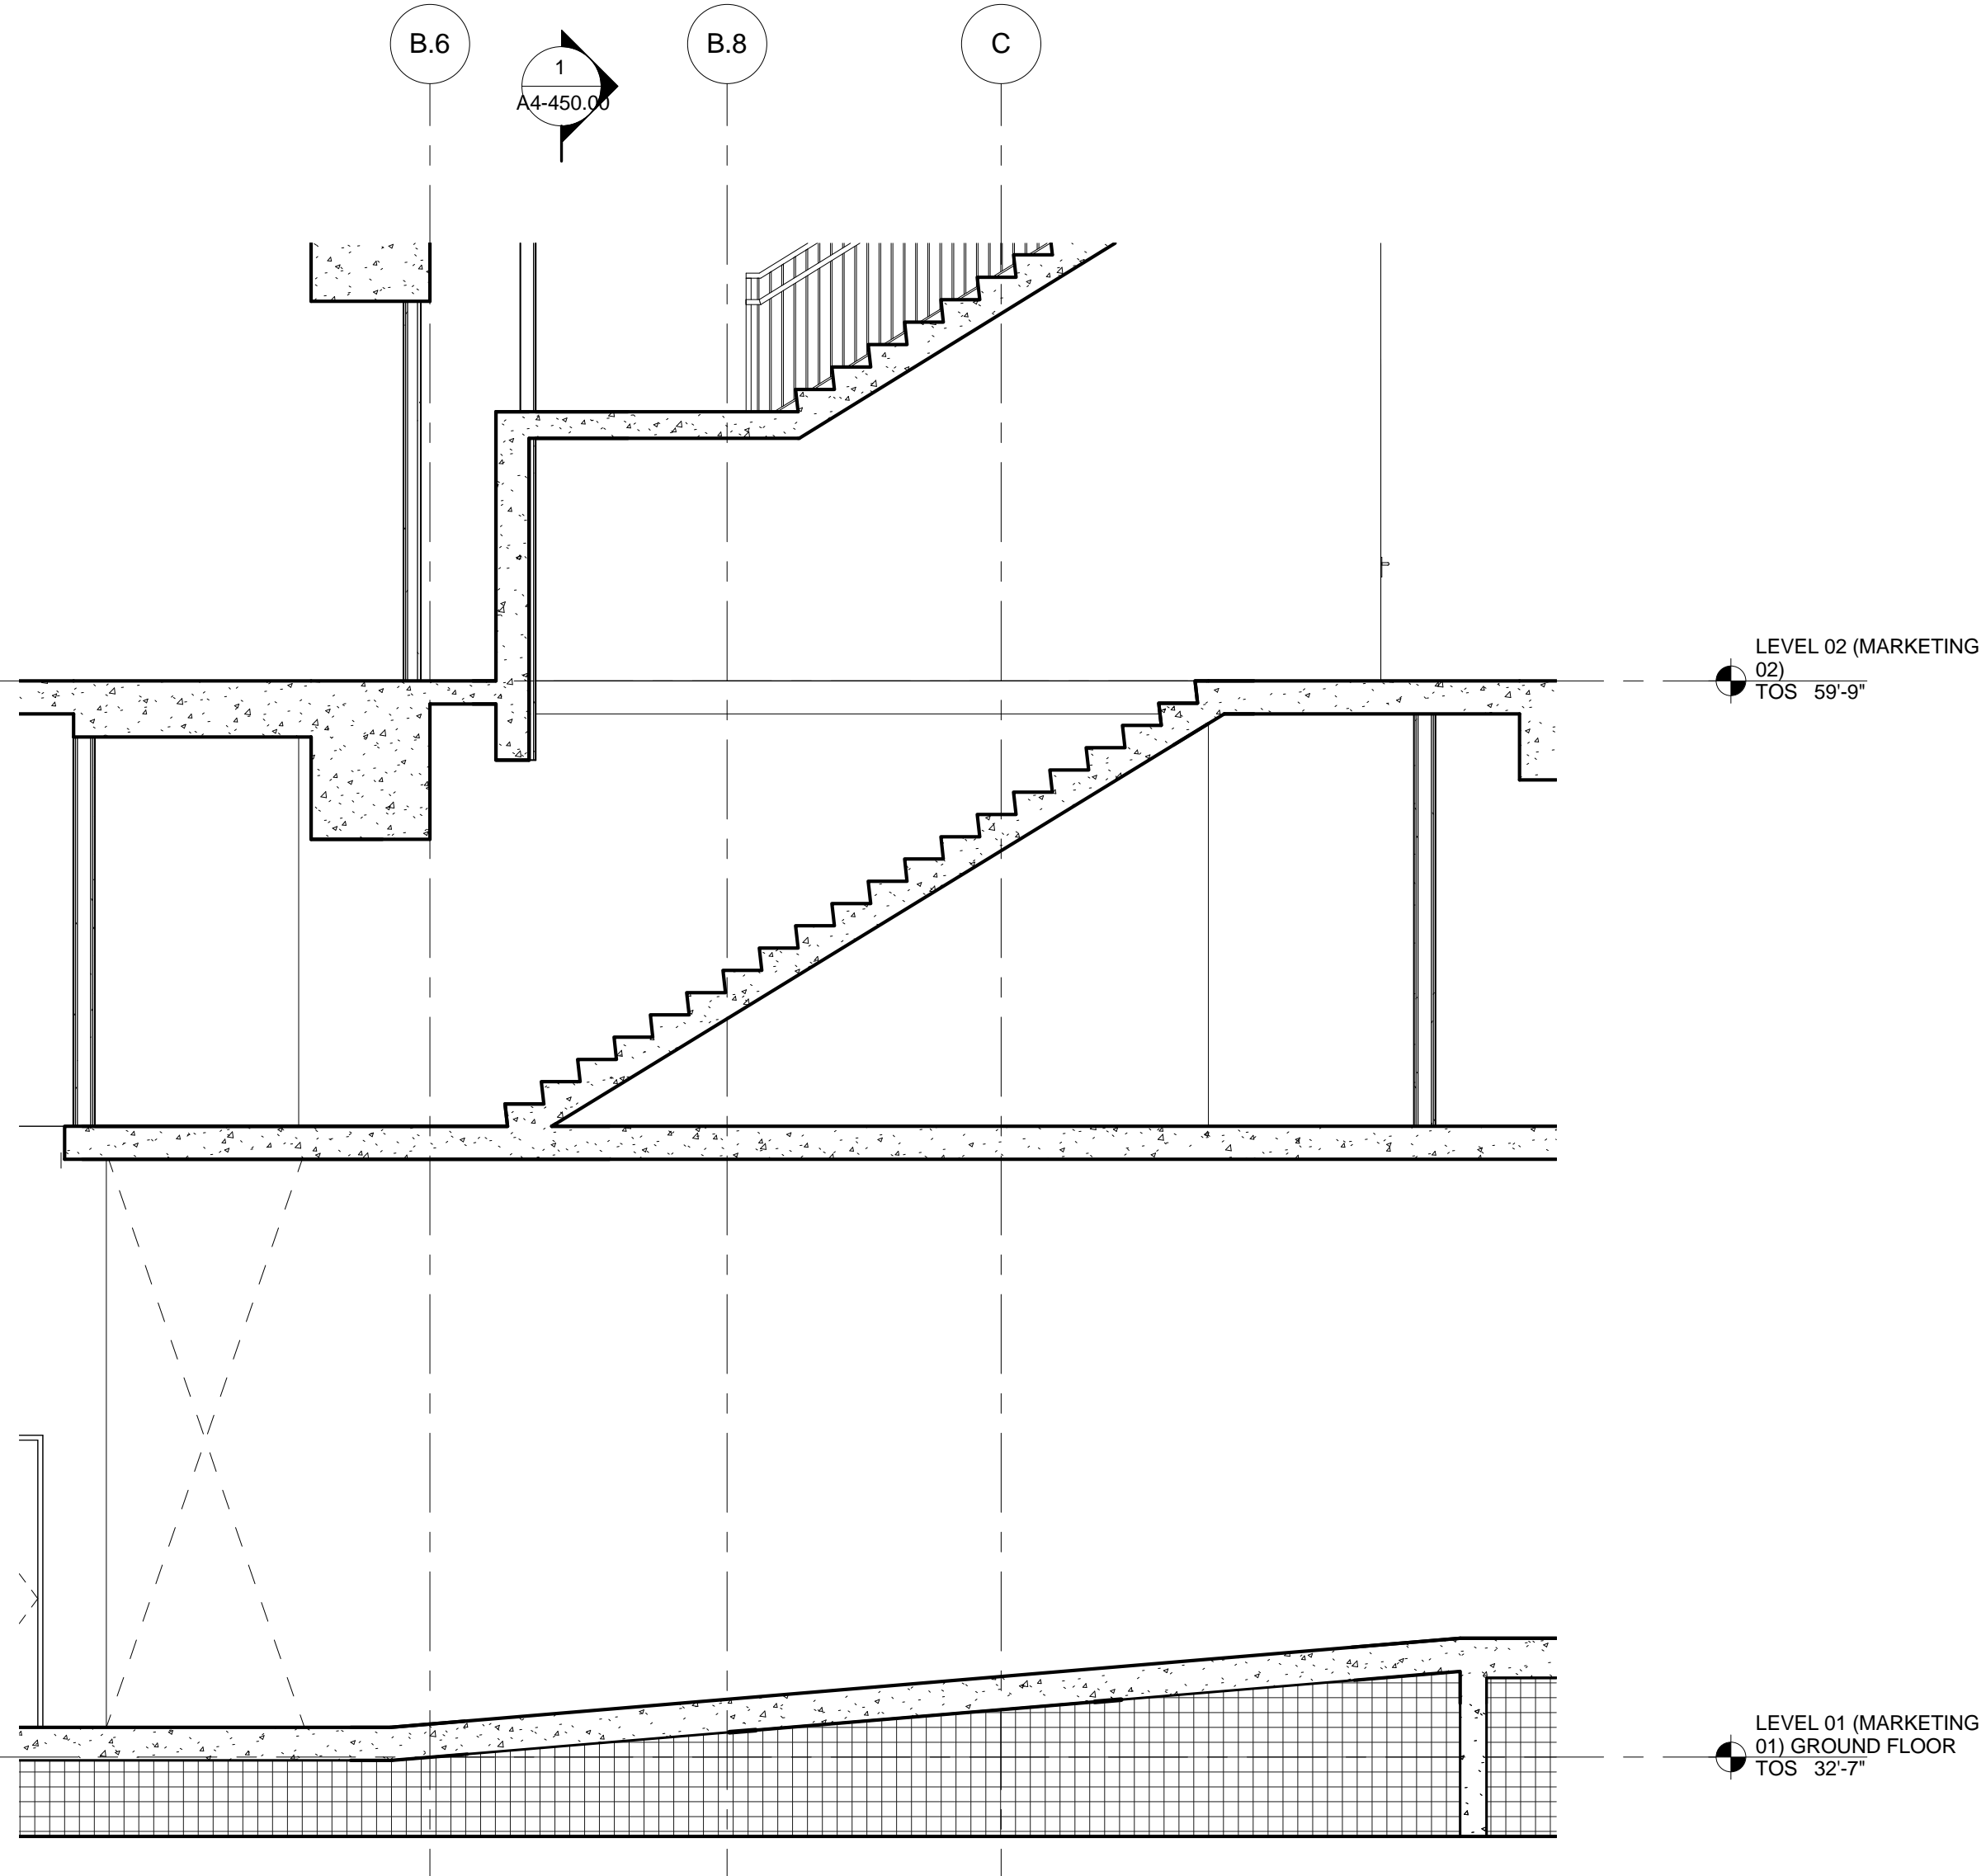


3 SECTION - STAIR A
SCALE: 1/4" = 1'-0"

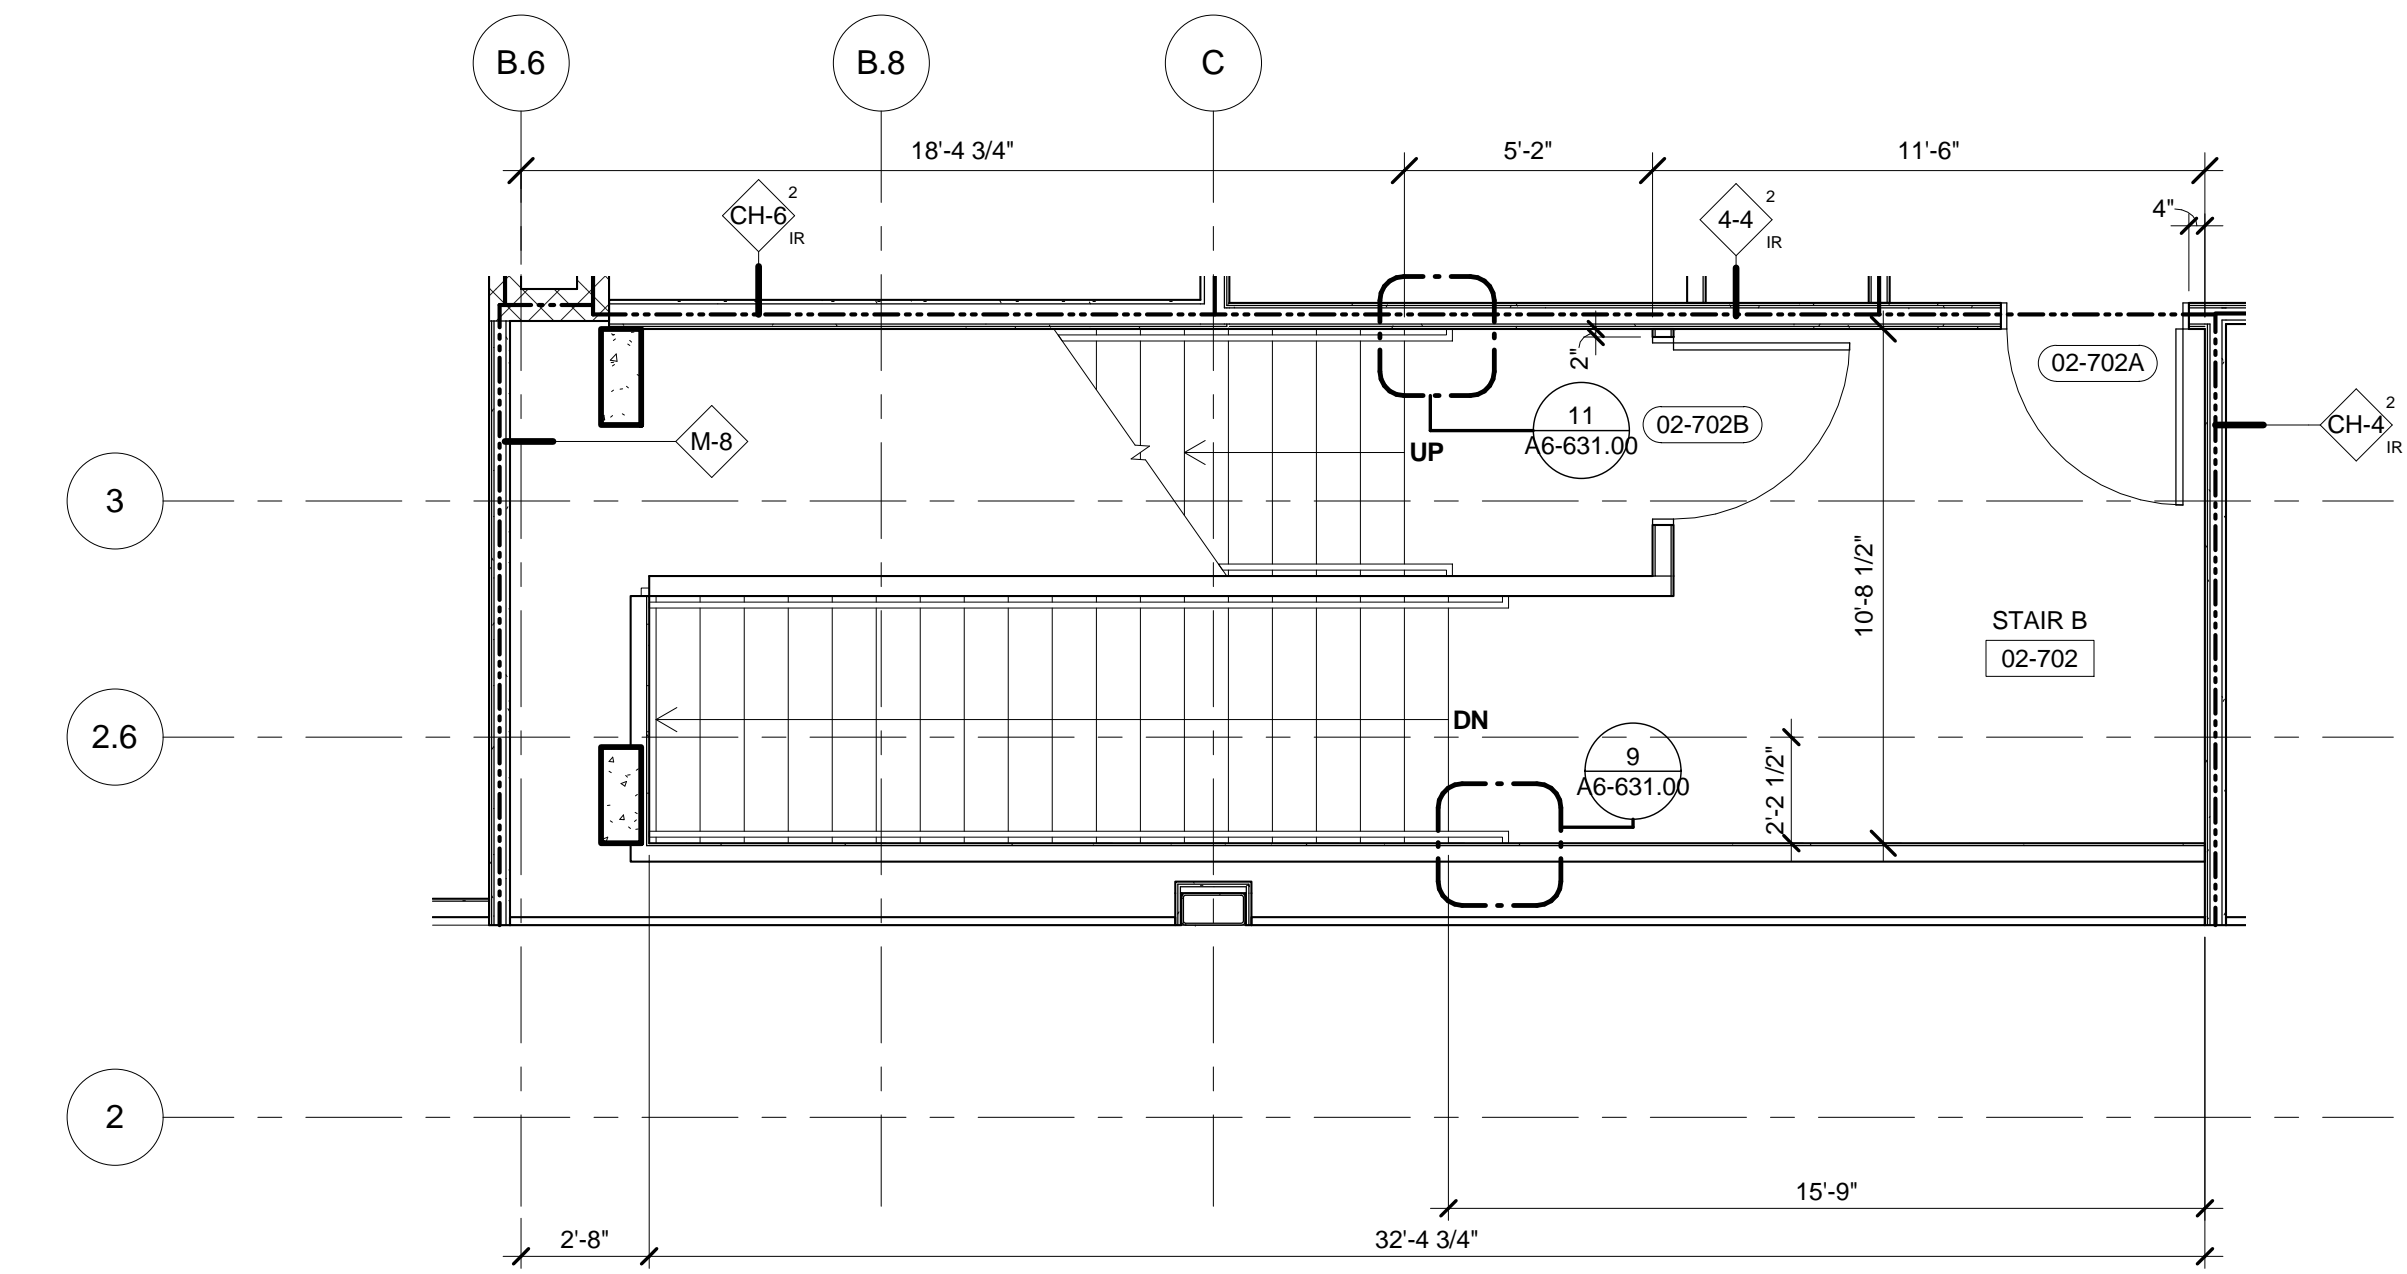

6 FLOOR 02 ENLARGED CORE - STAIR B
SCALE: 1/4" = 1'-0"

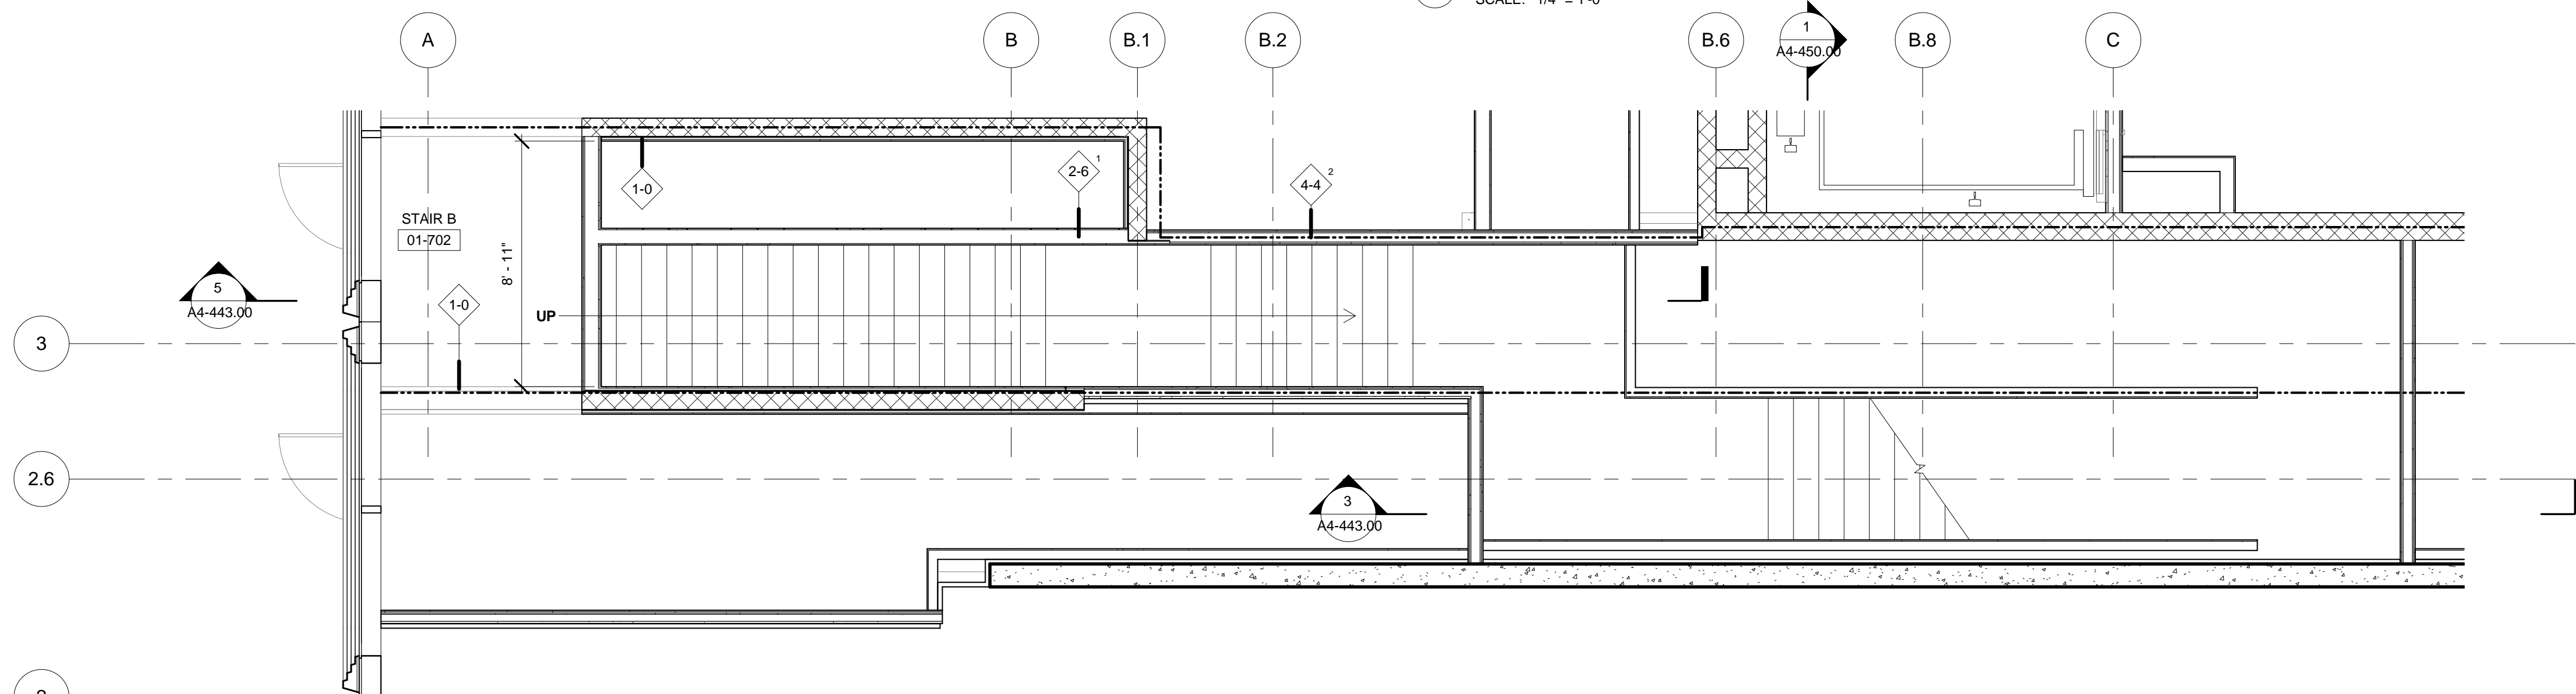

2 FLOOR 01 LANDING ENLARGED CORE - STAIR A
SCALE: 1/4" = 1'-0"

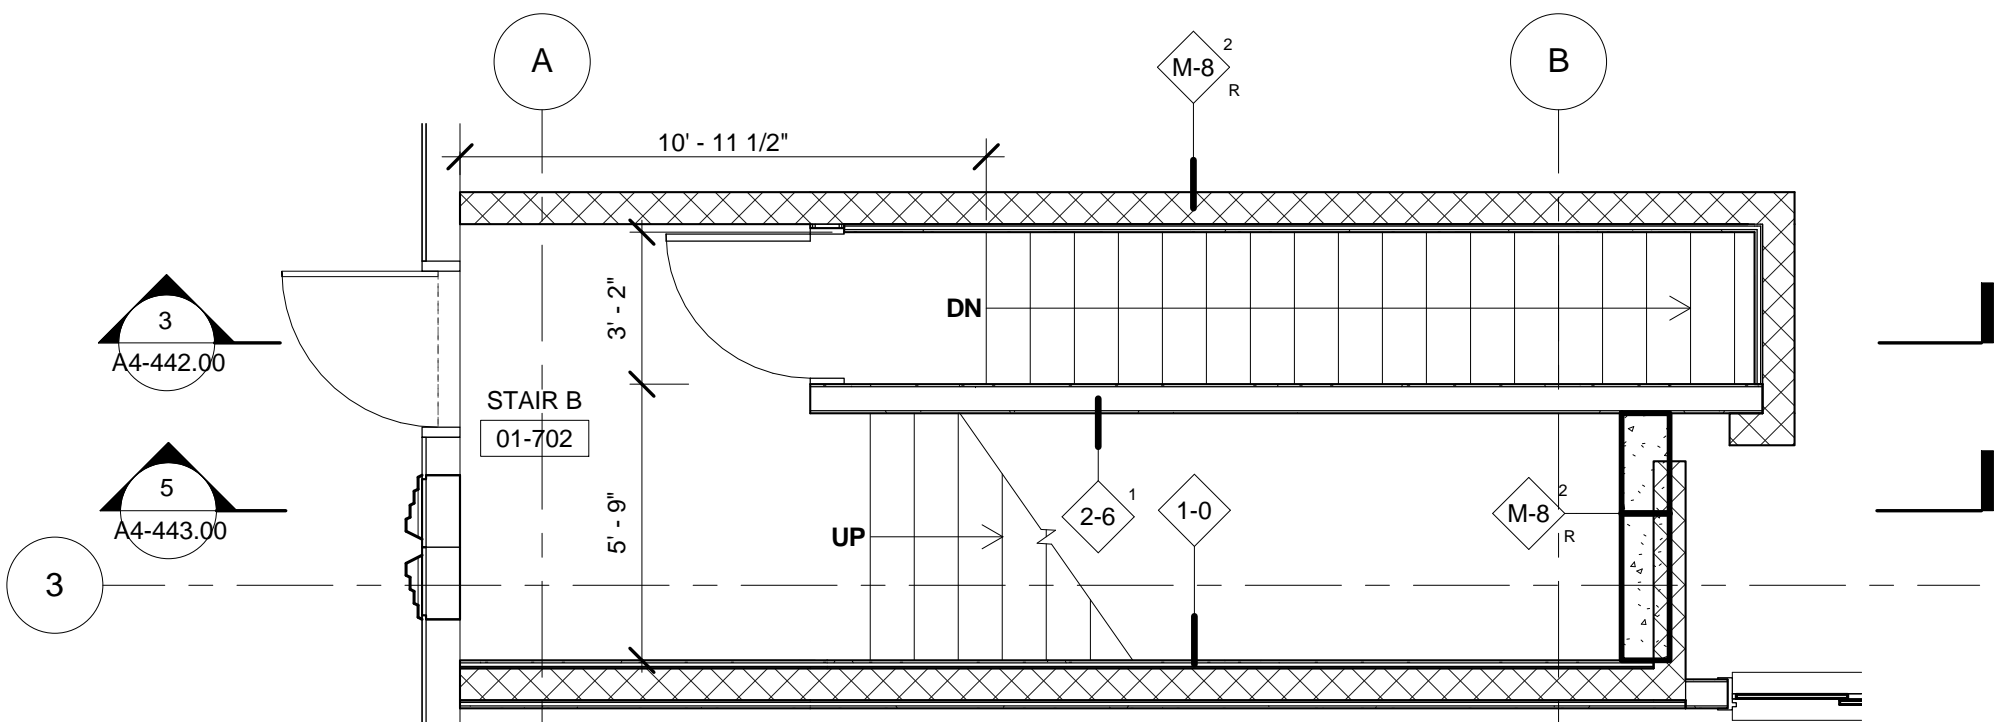

1 FLOOR 01 ENLARGED CORE - STAIR A
SCALE: 1/4" = 1'-0"

No.	Description	Date
2	D.O.B. BUILDING PERMIT FILING	05/01/2015

Key Plan

Date: 05/13/2015
Project No: 55HY
Author: Author
Sheet Number: 55HY-A4-443.00

Drawing Title

ENLARGED PLANS
AND SECTIONS,
STAIR B

Sheet Number

A4-443.00
SHEET 21 OF 31

© 2015 KOHN PEDERSEN FOX ASSOCIATES PC. All rights reserved.



Client
Related Companies
60 Columbus Circle
New York, NY 10023
Tel: 212.801.1000 Fax: 212.801.1048

Oxford Properties Group
320 Park Avenue, 17th Floor
New York, NY 10022
Tel: 212.986.7514 Fax: 212.986.7510

Mitsui Fudosan America, Inc.
1251 Avenue of the Americas, Suite 800
New York, NY 10020
Tel: 212.403.5600 Fax: 212.403.5657

Architect
Kohn Pedersen Fox Associates PC
Architects & Planning Consultants
11 West 42nd Street
New York, New York 10036
TEL: 212.977.6500 FAX: 212.956.2526

Structural Engineer
WSP
228 East 45th Street, 3rd Floor
New York, NY 10017
Tel: 212.687.9888 Fax: 646.487.5501

Mechanical, Electrical, Plumbing, Fire Protection
WSP
512 Seventh Avenue
New York, NY 10018
Tel: 212.552.9600


No.	Description	Date
1	D.O.B. BUILDING PERMIT FILING	05/01/2015

Rev. Desc.


Date: 05/13/2015
Project No: 55HY-A4-444.00
Author: SS
Sheet Number: 55HY-A4-444.00

Enlarged Plans and Sections, Stair B


A4-444.00
SHEET 22 OF 31

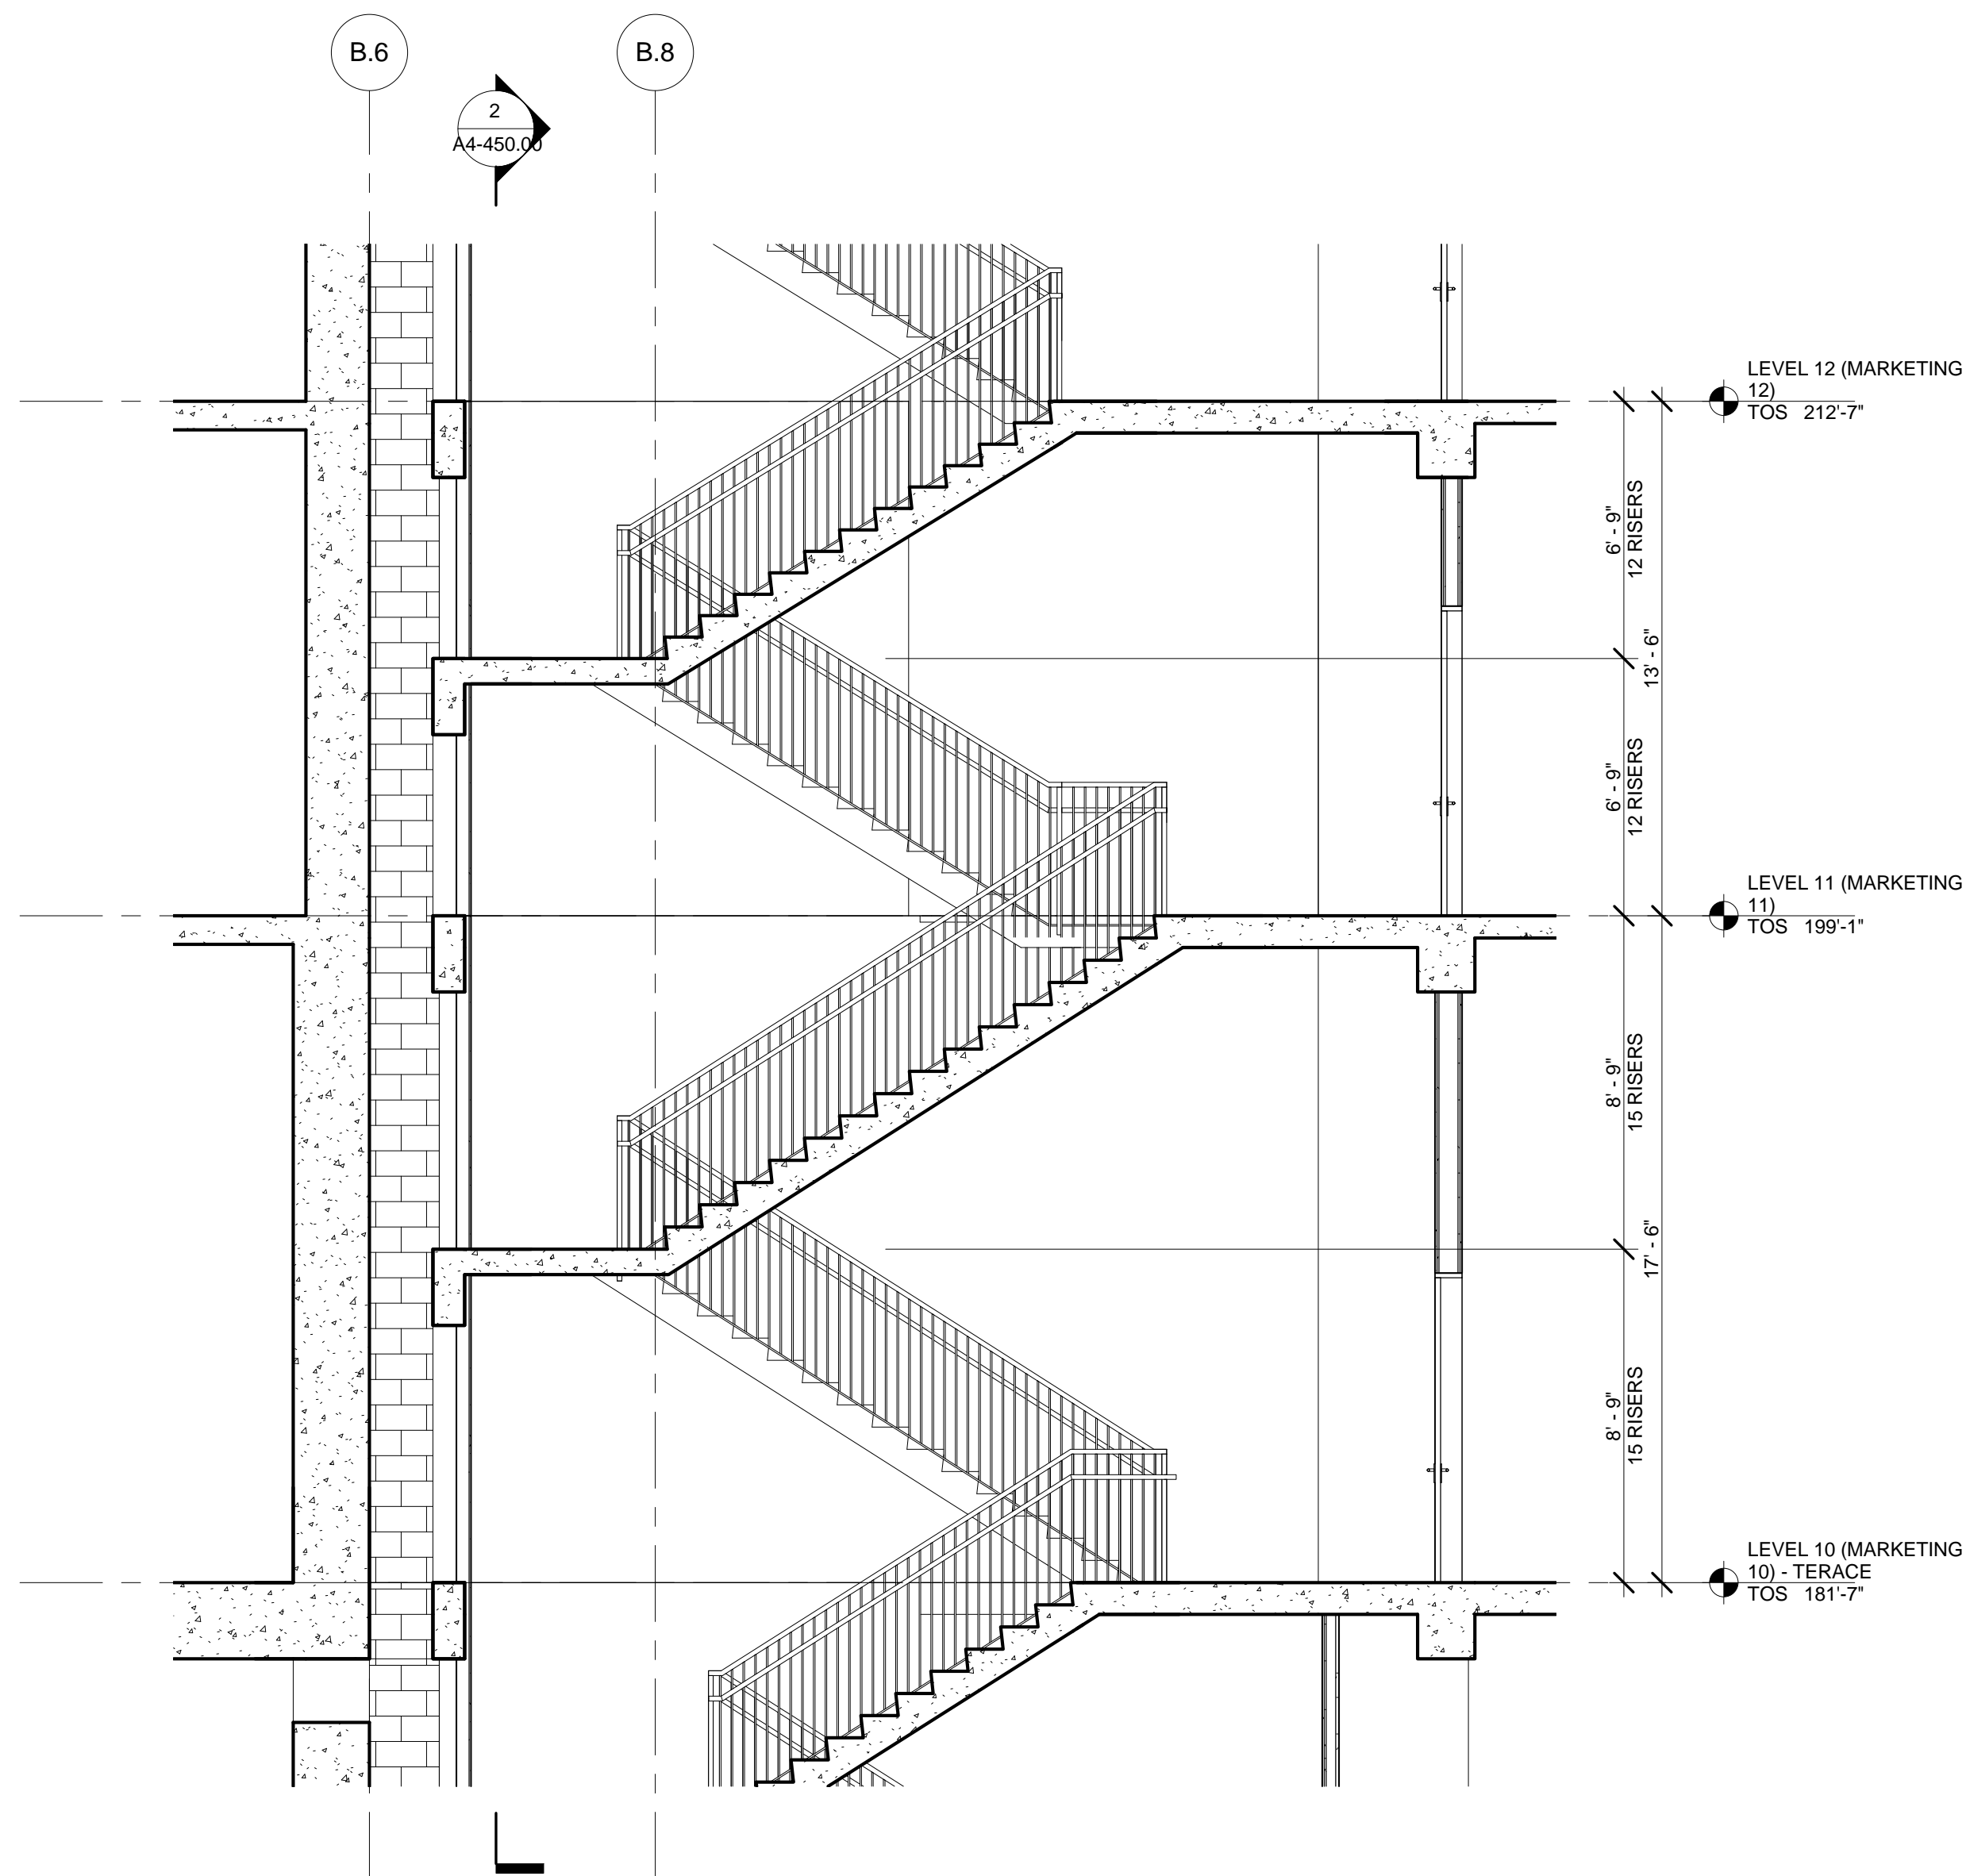


9 SECTION - STAIR B
SCALE: 1/4" = 1'-0"

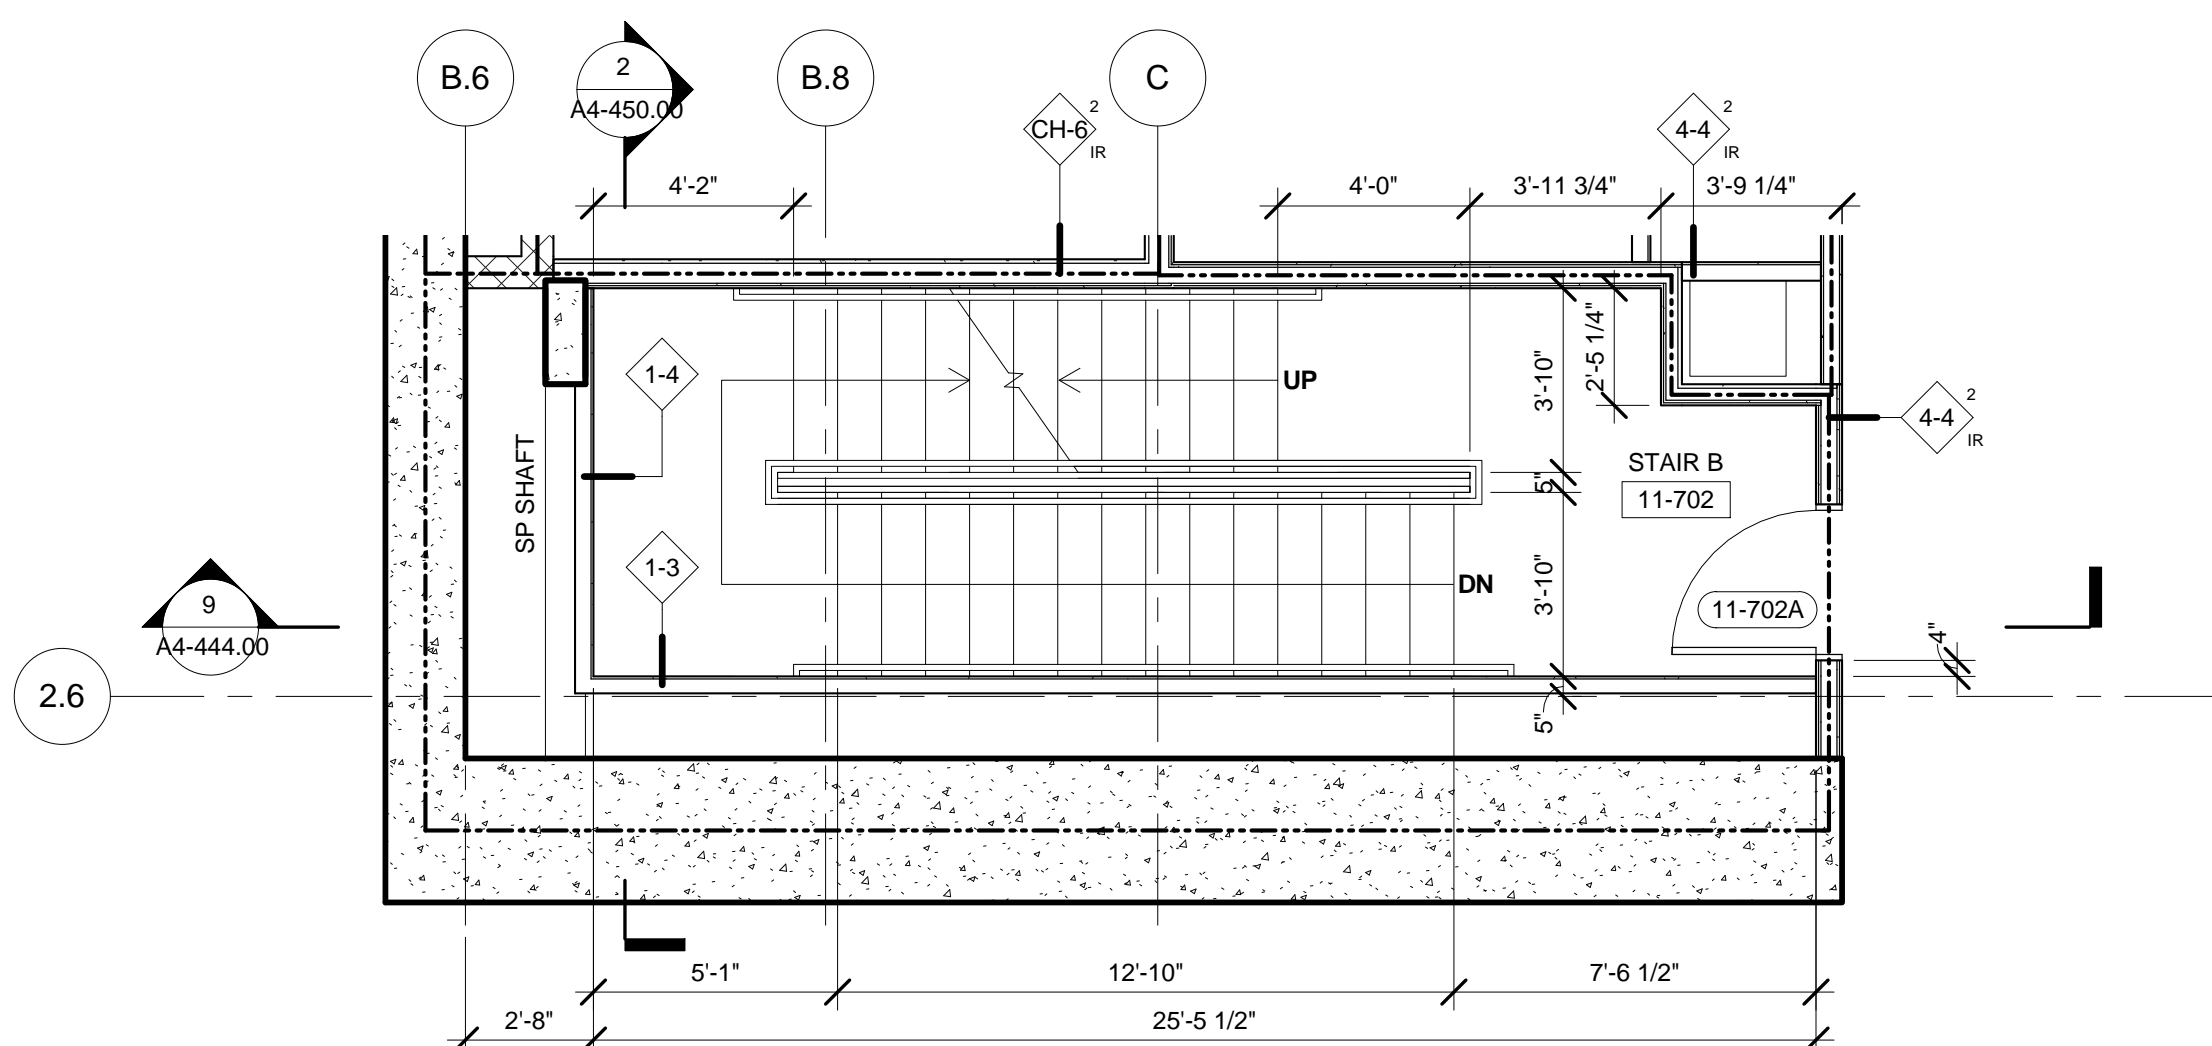


8 FLOOR 11 ENLARGED CORE - STAIR B
SCALE: 1/4" = 1'-0"

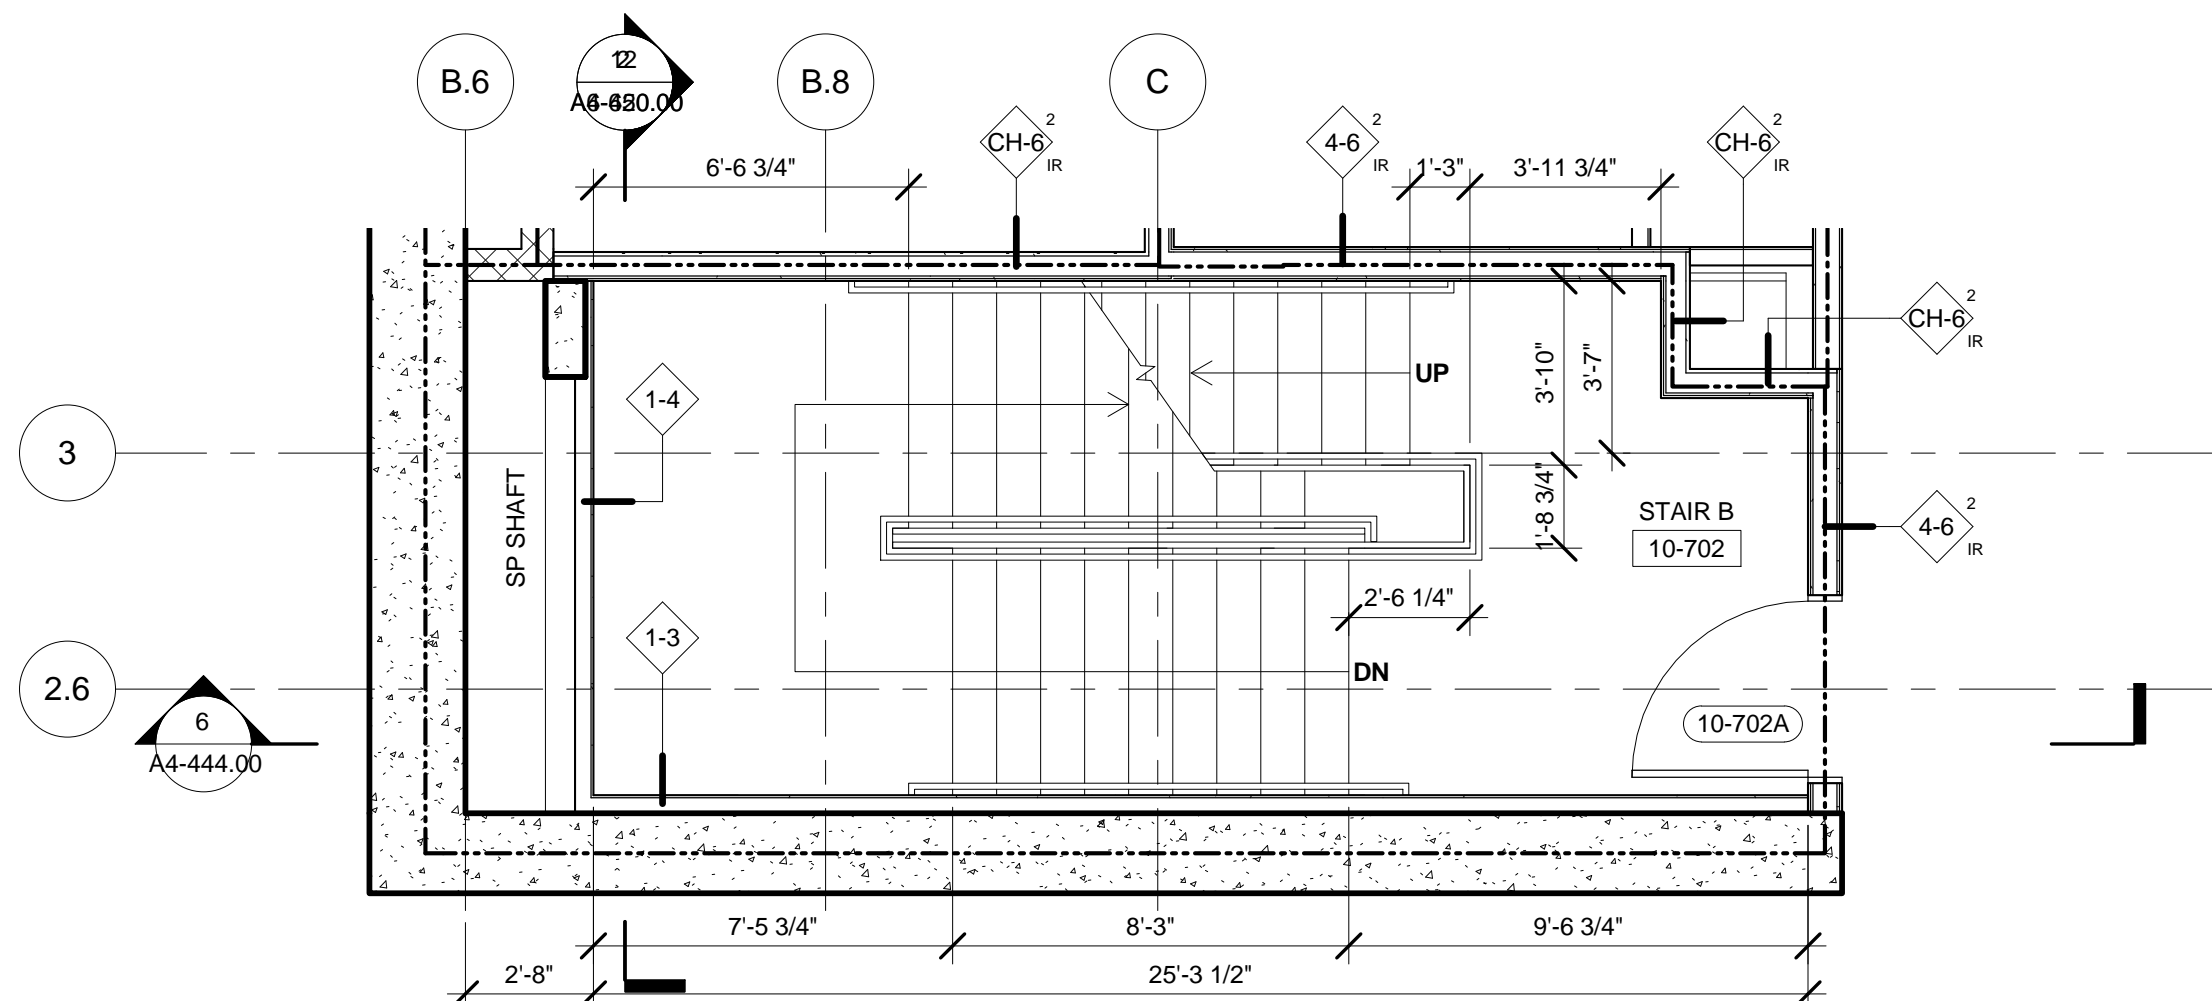


7 FLOOR 10 ENLARGED CORE - STAIR B
SCALE: 1/4" = 1'-0"

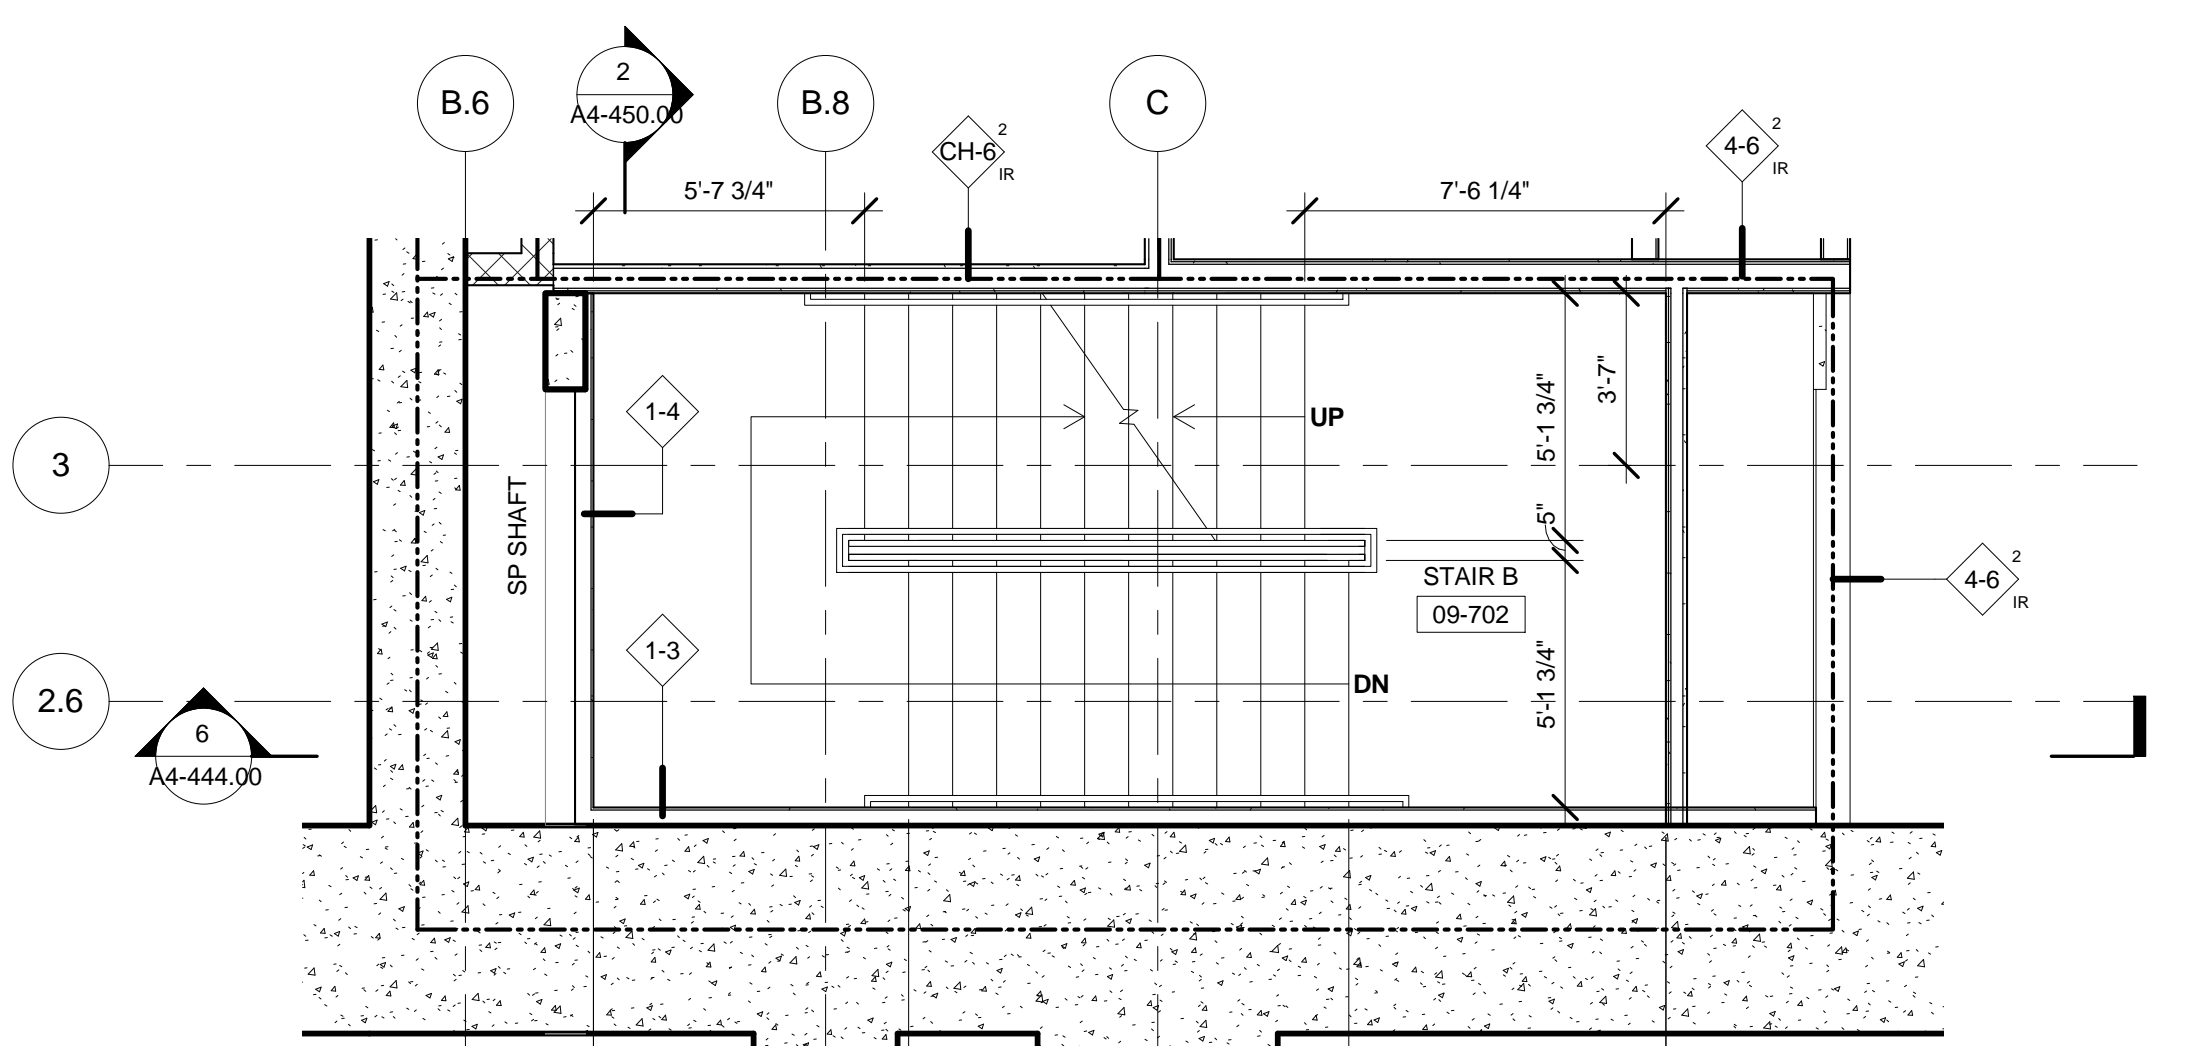


6 FLOOR 09 ENLARGED CORE - STAIR B
SCALE: 1/4" = 1'-0"

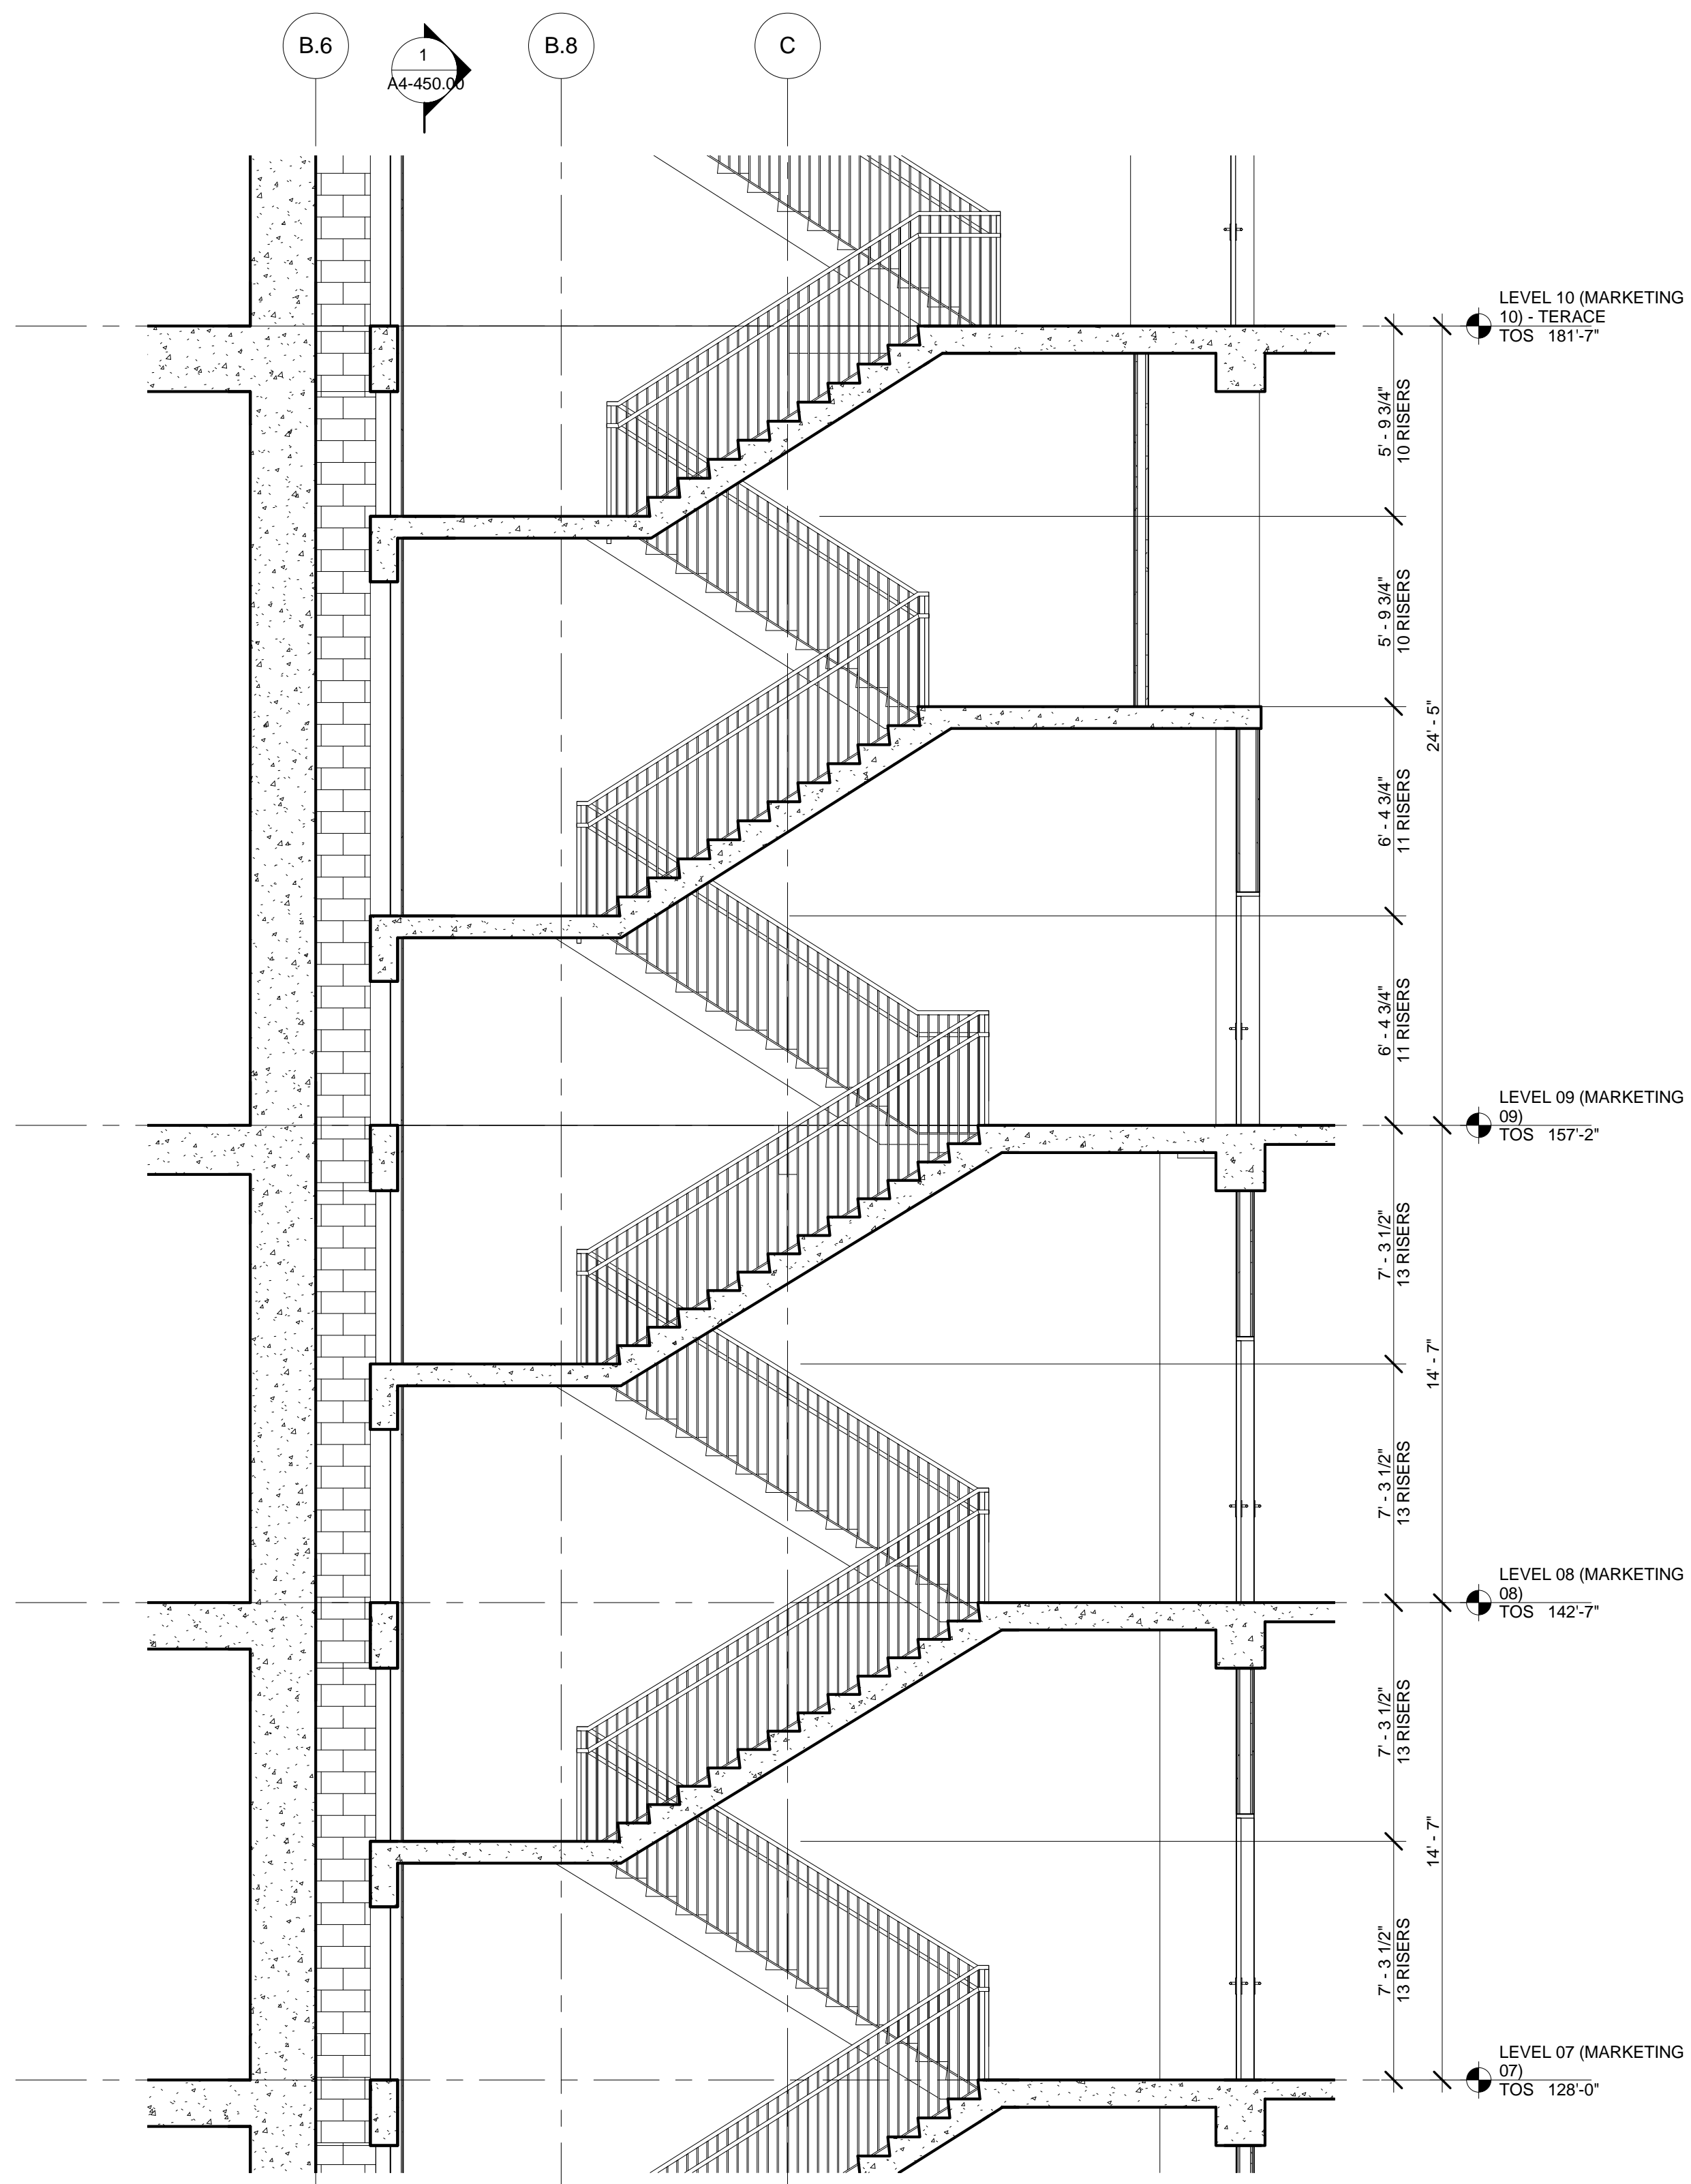


5 SECTION - STAIR B
SCALE: 1/4" = 1'-0"

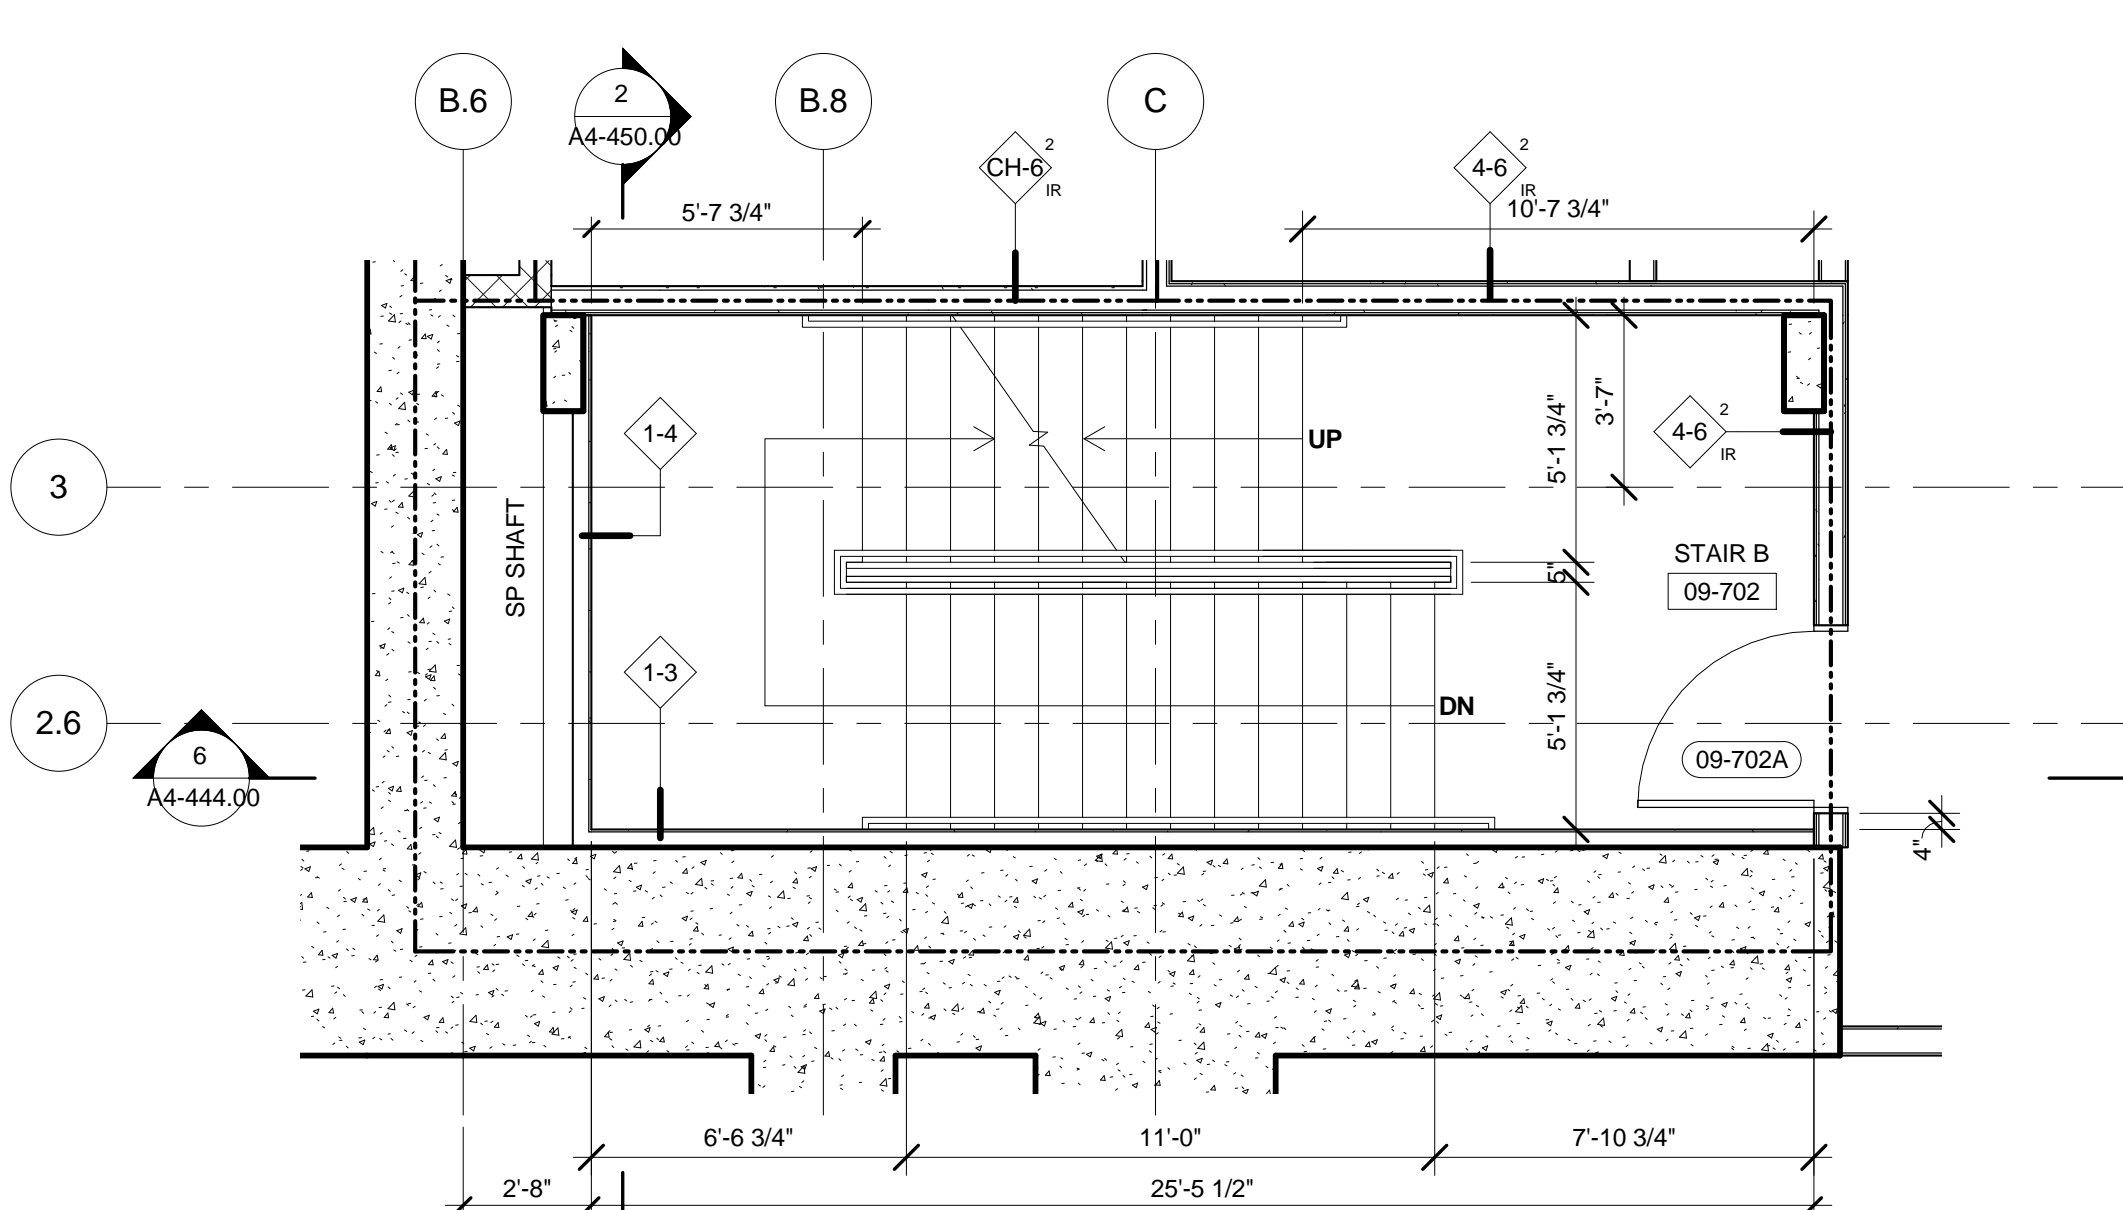


4 FLOOR 09 ENLARGED CORE - STAIR B
SCALE: 1/4" = 1'-0"

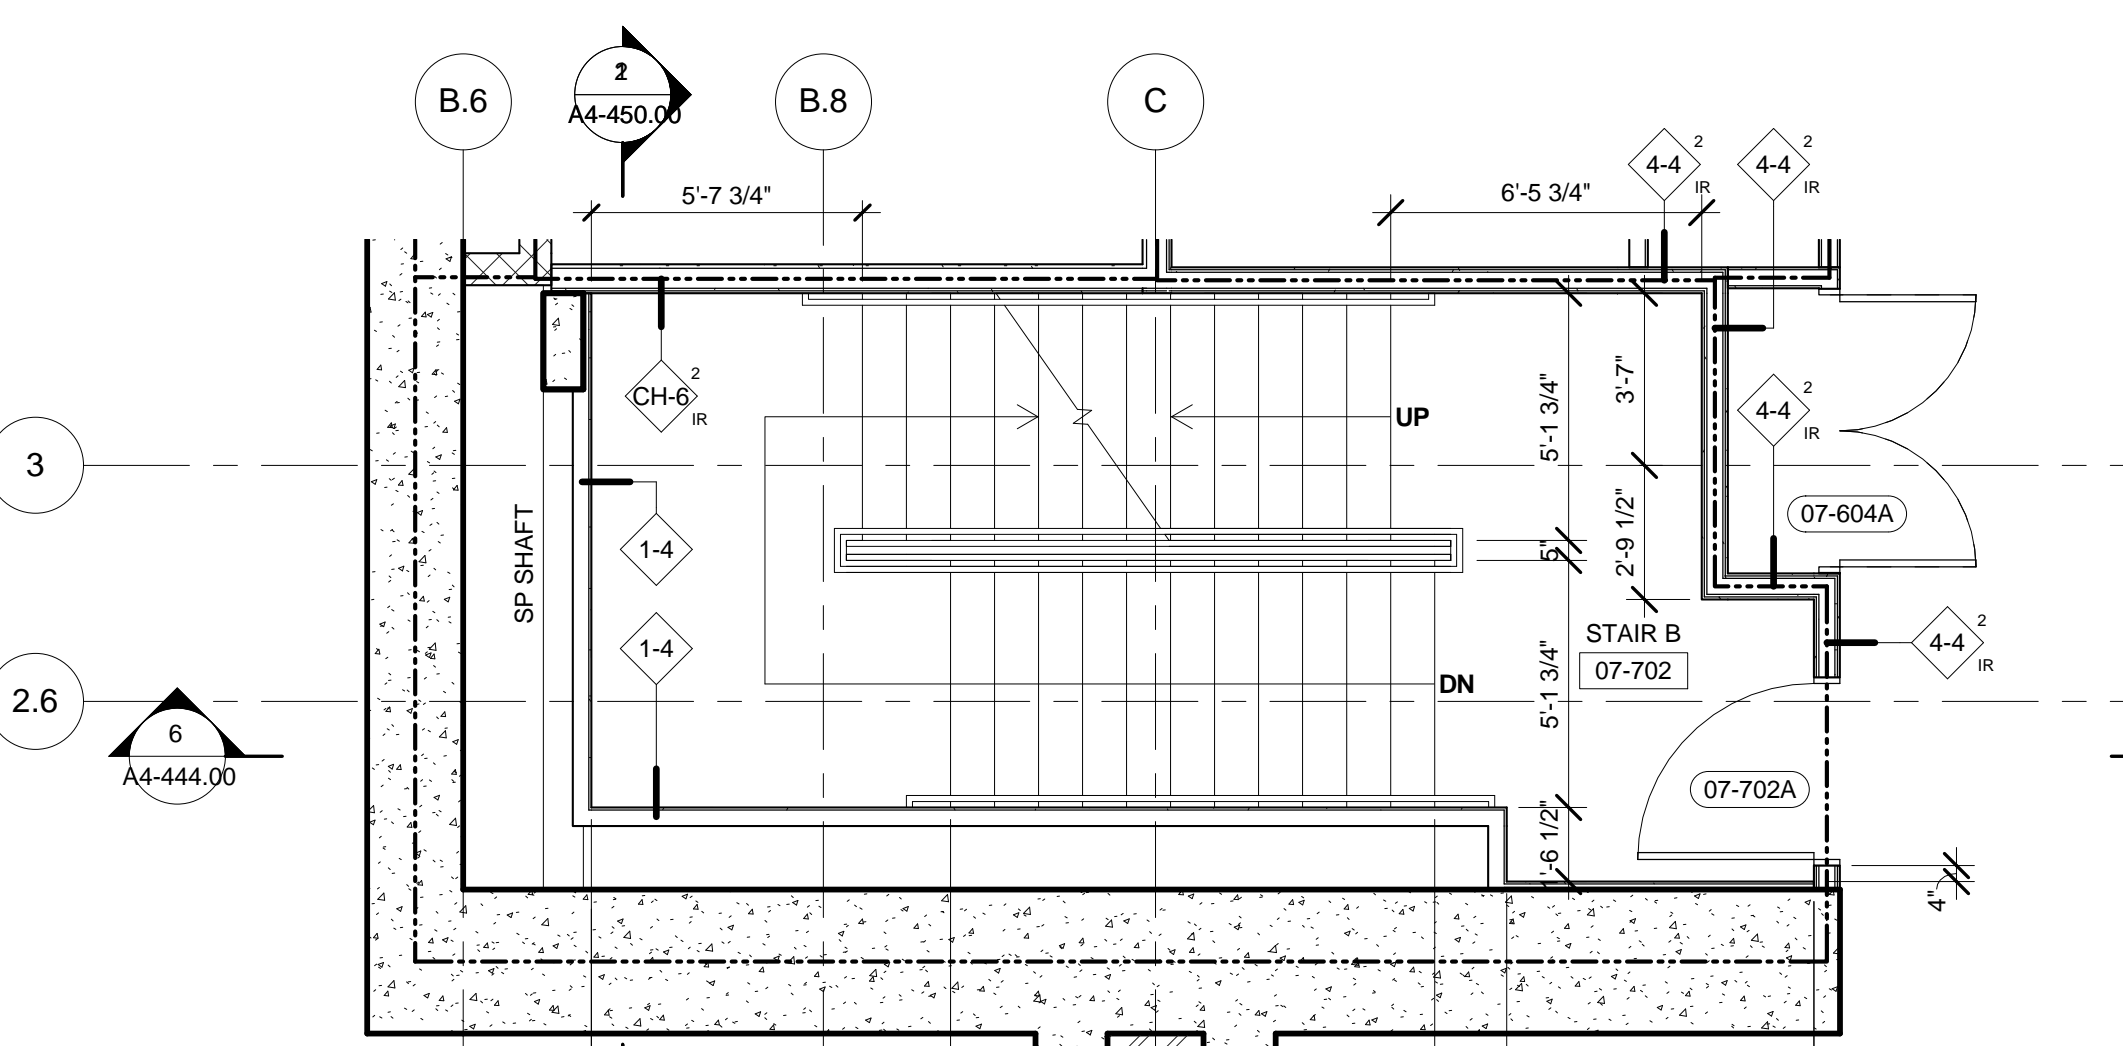


3 FLOOR 07-08 ENLARGED CORE - STAIR B
SCALE: 1/4" = 1'-0"

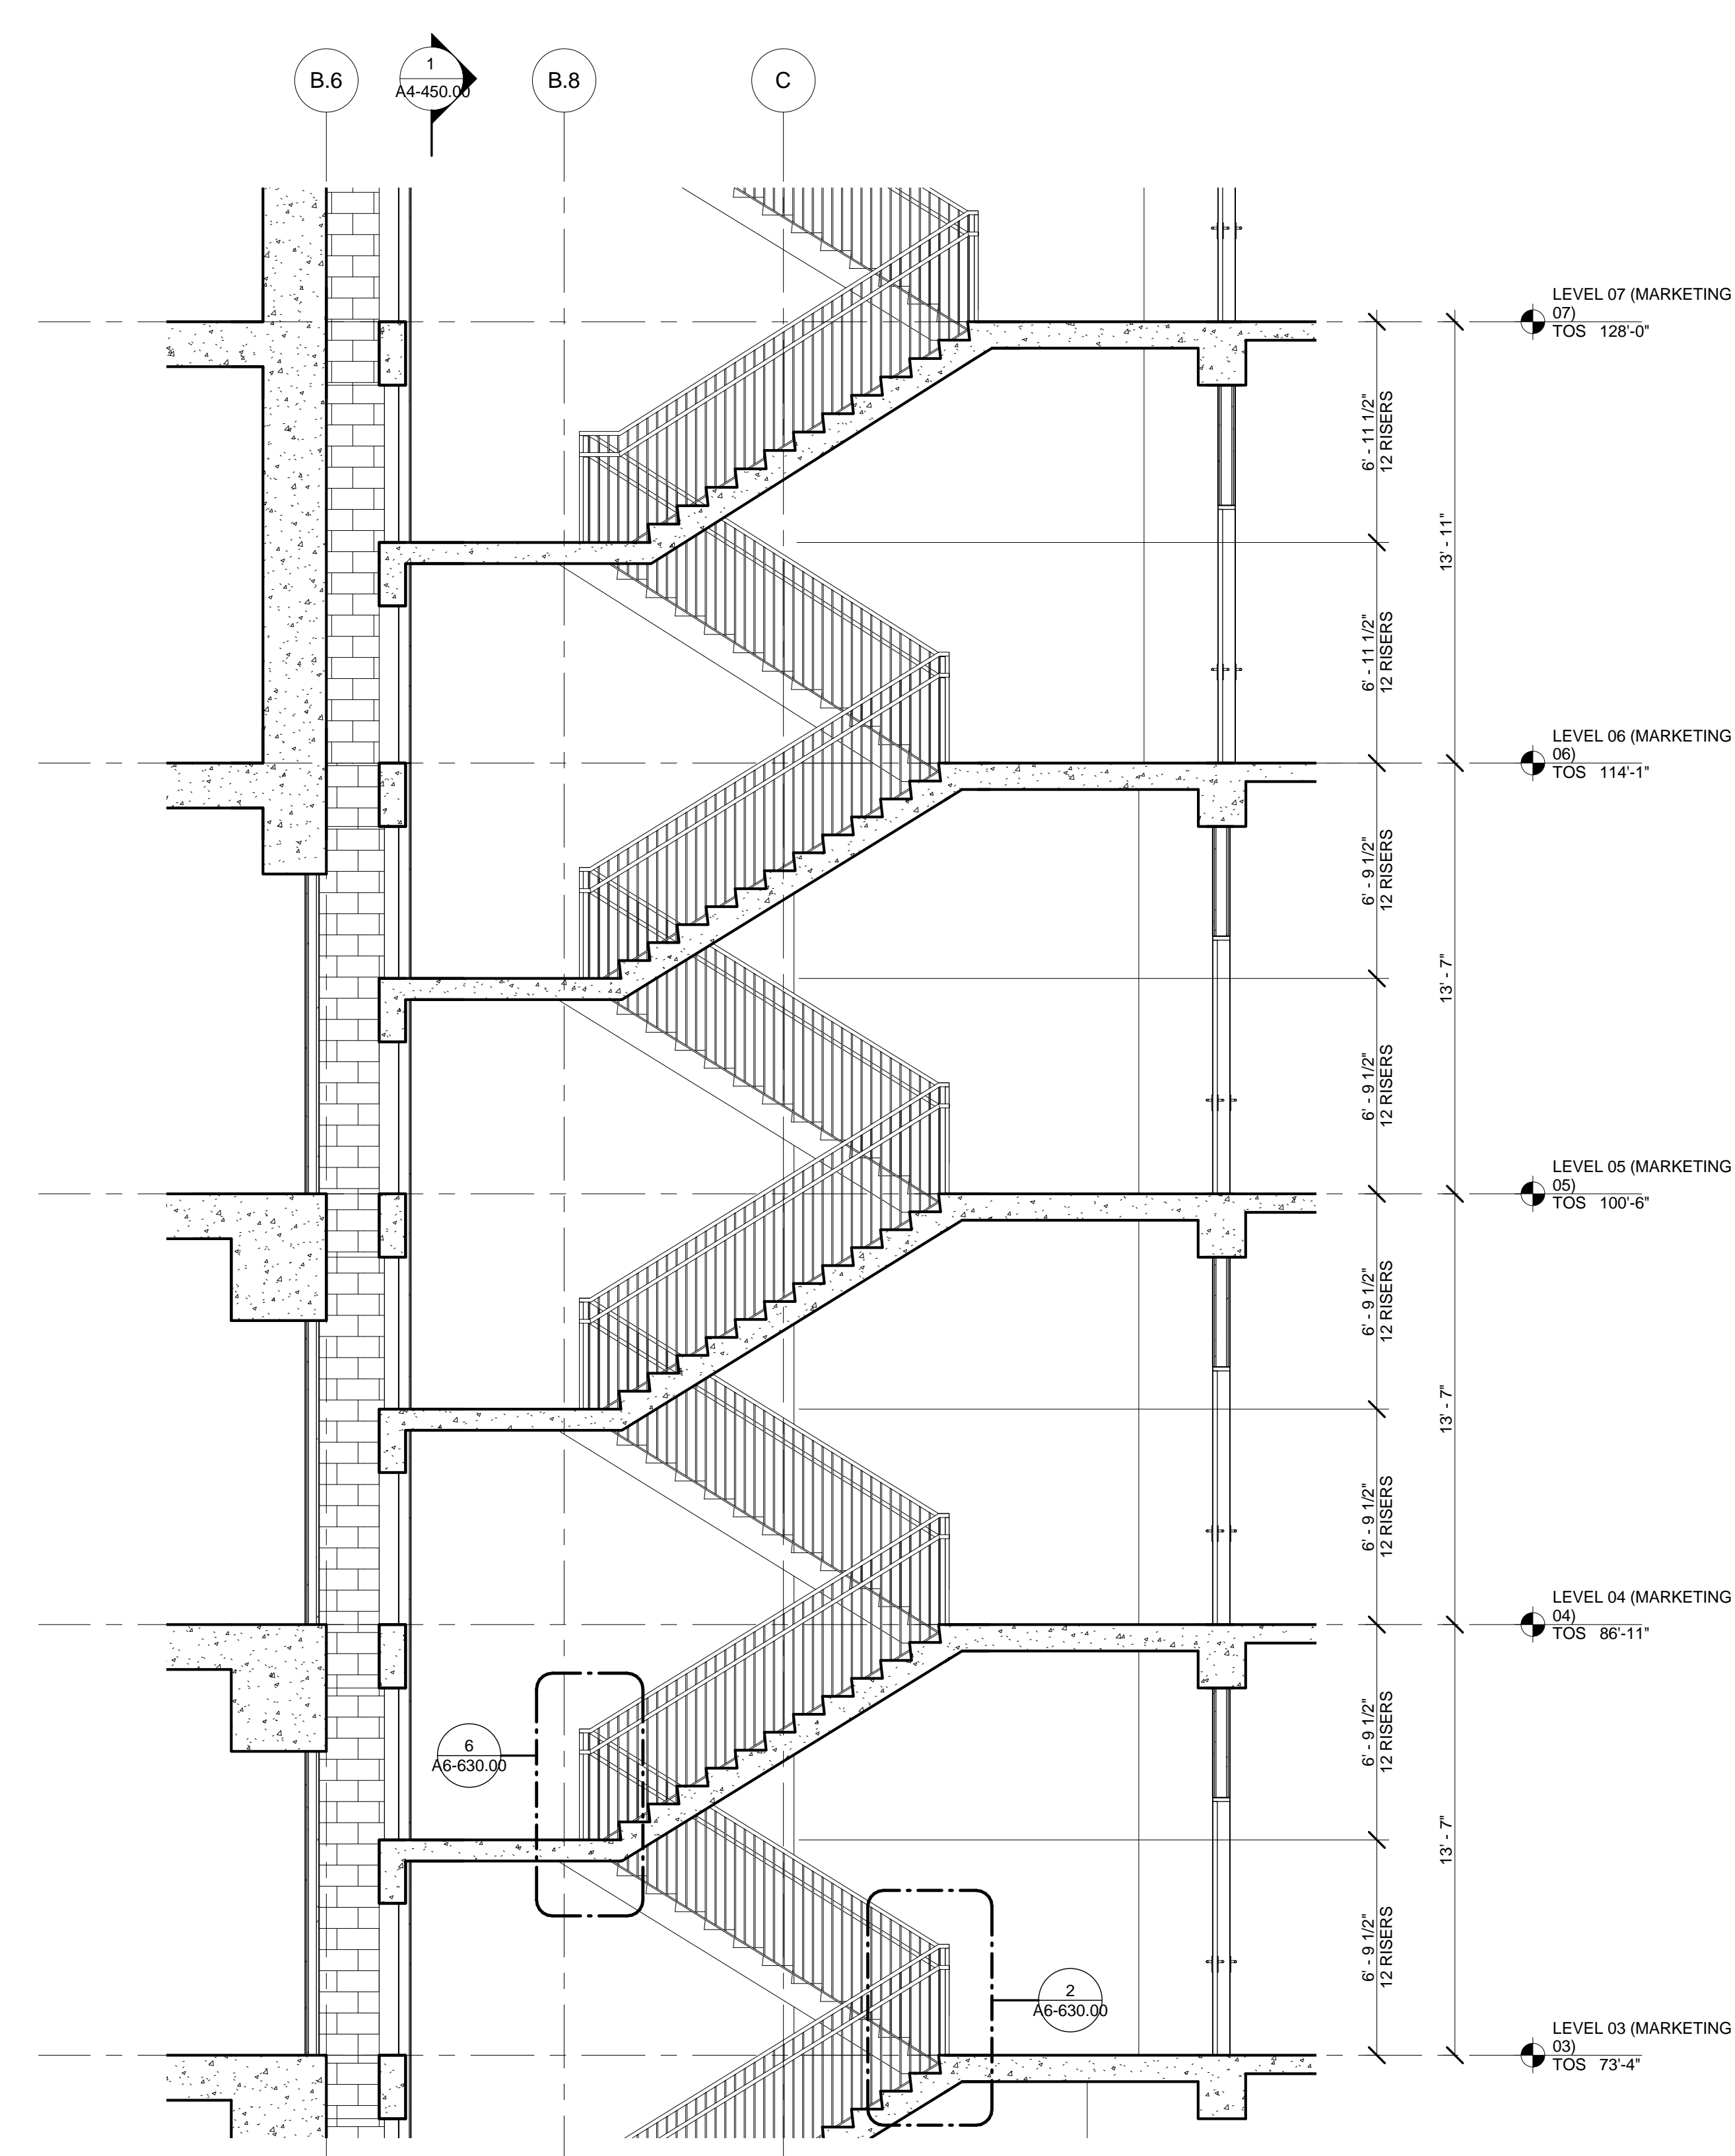

2 SECTION - STAIR B
SCALE: 1/4" = 1'-0"

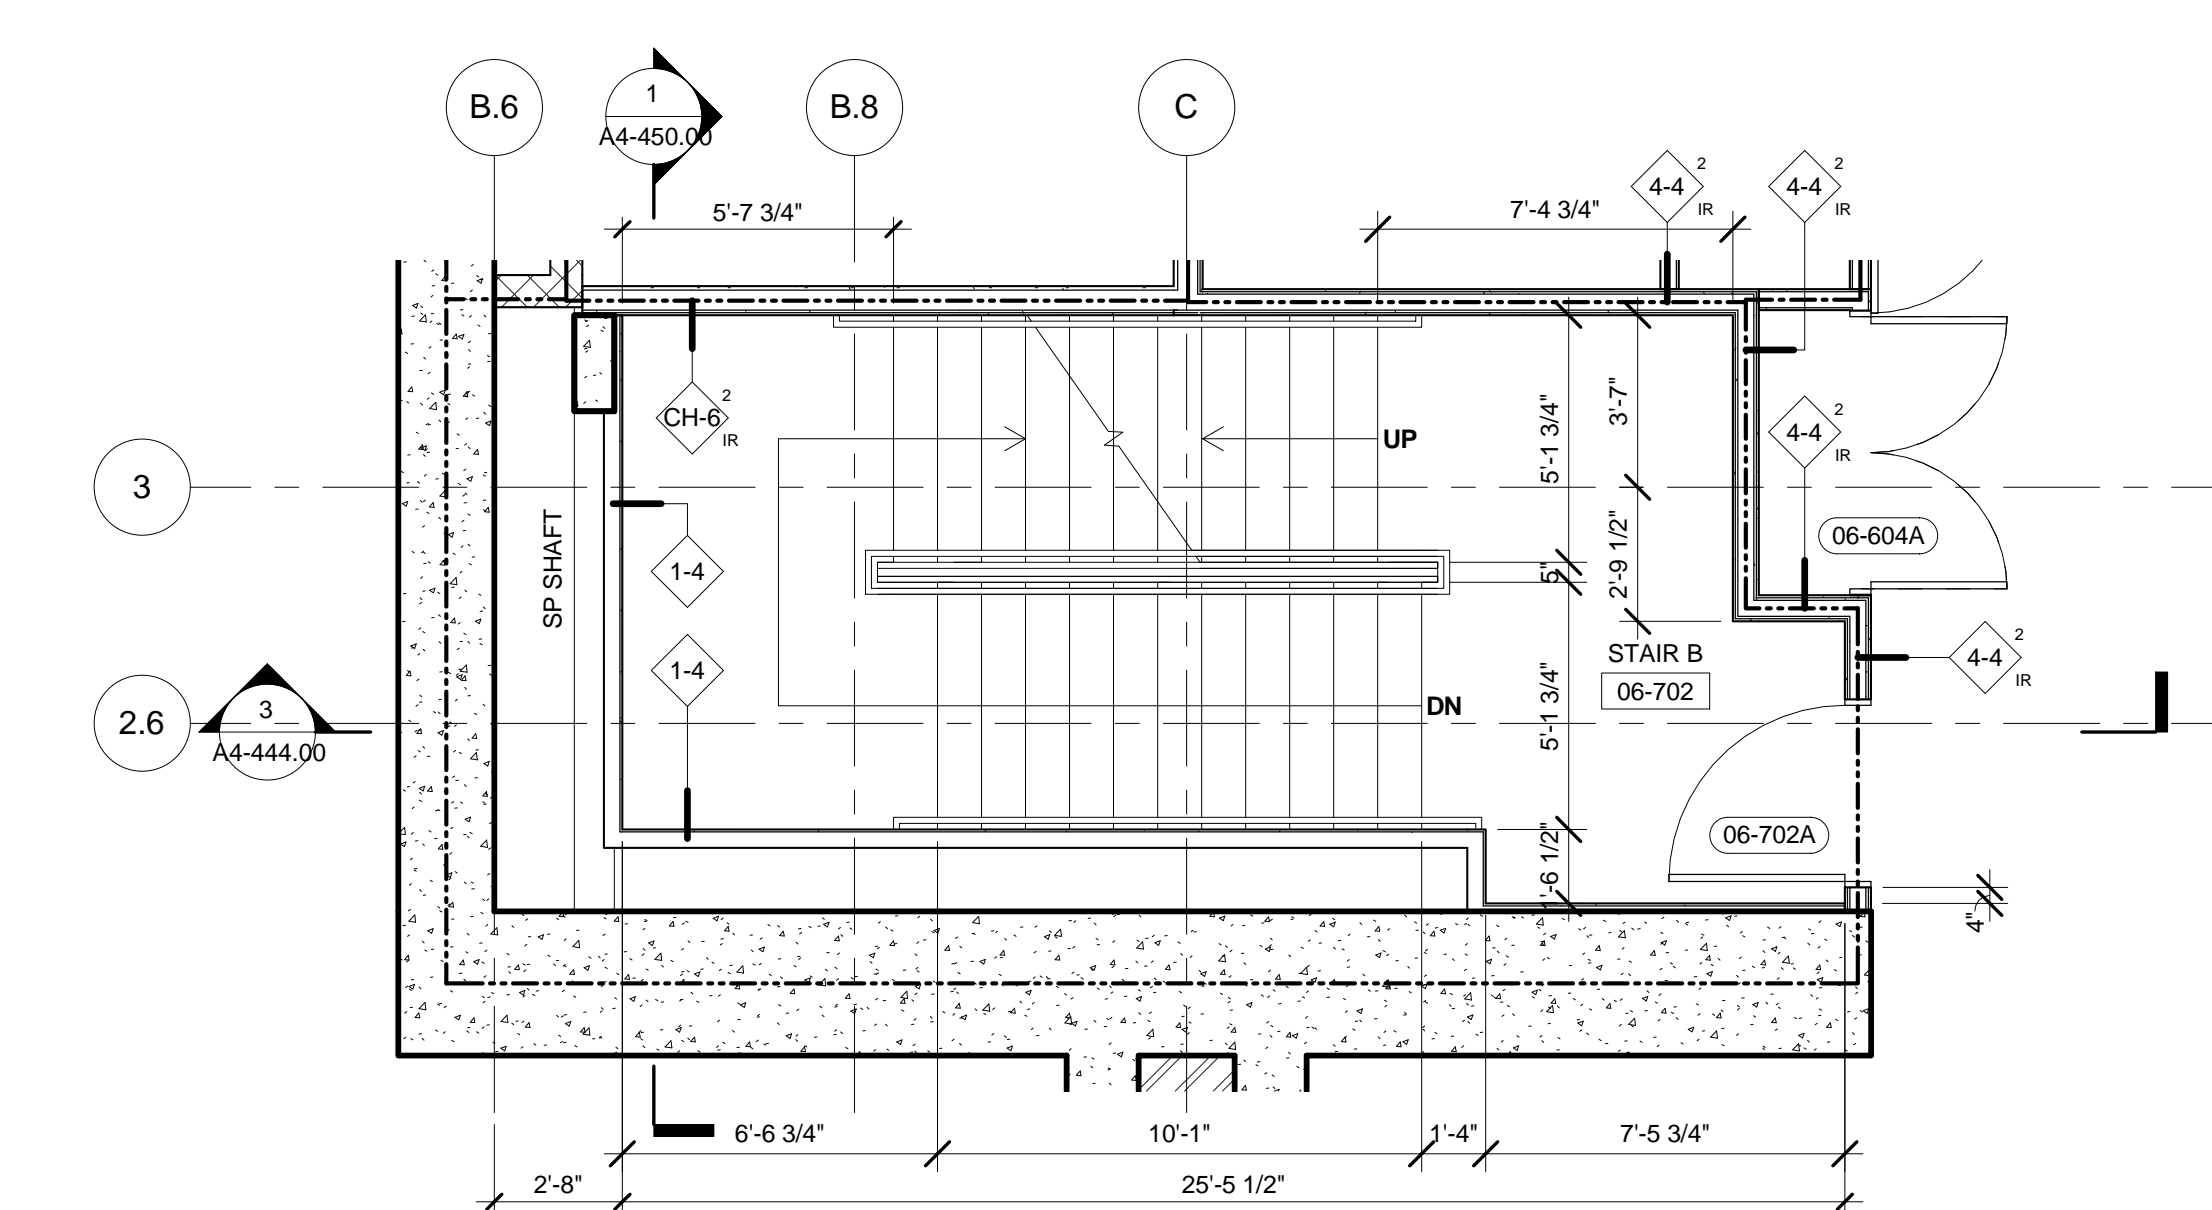

1 FLOOR 06 ENLARGED CORE - STAIR B
SCALE: 1/4" = 1'-0"

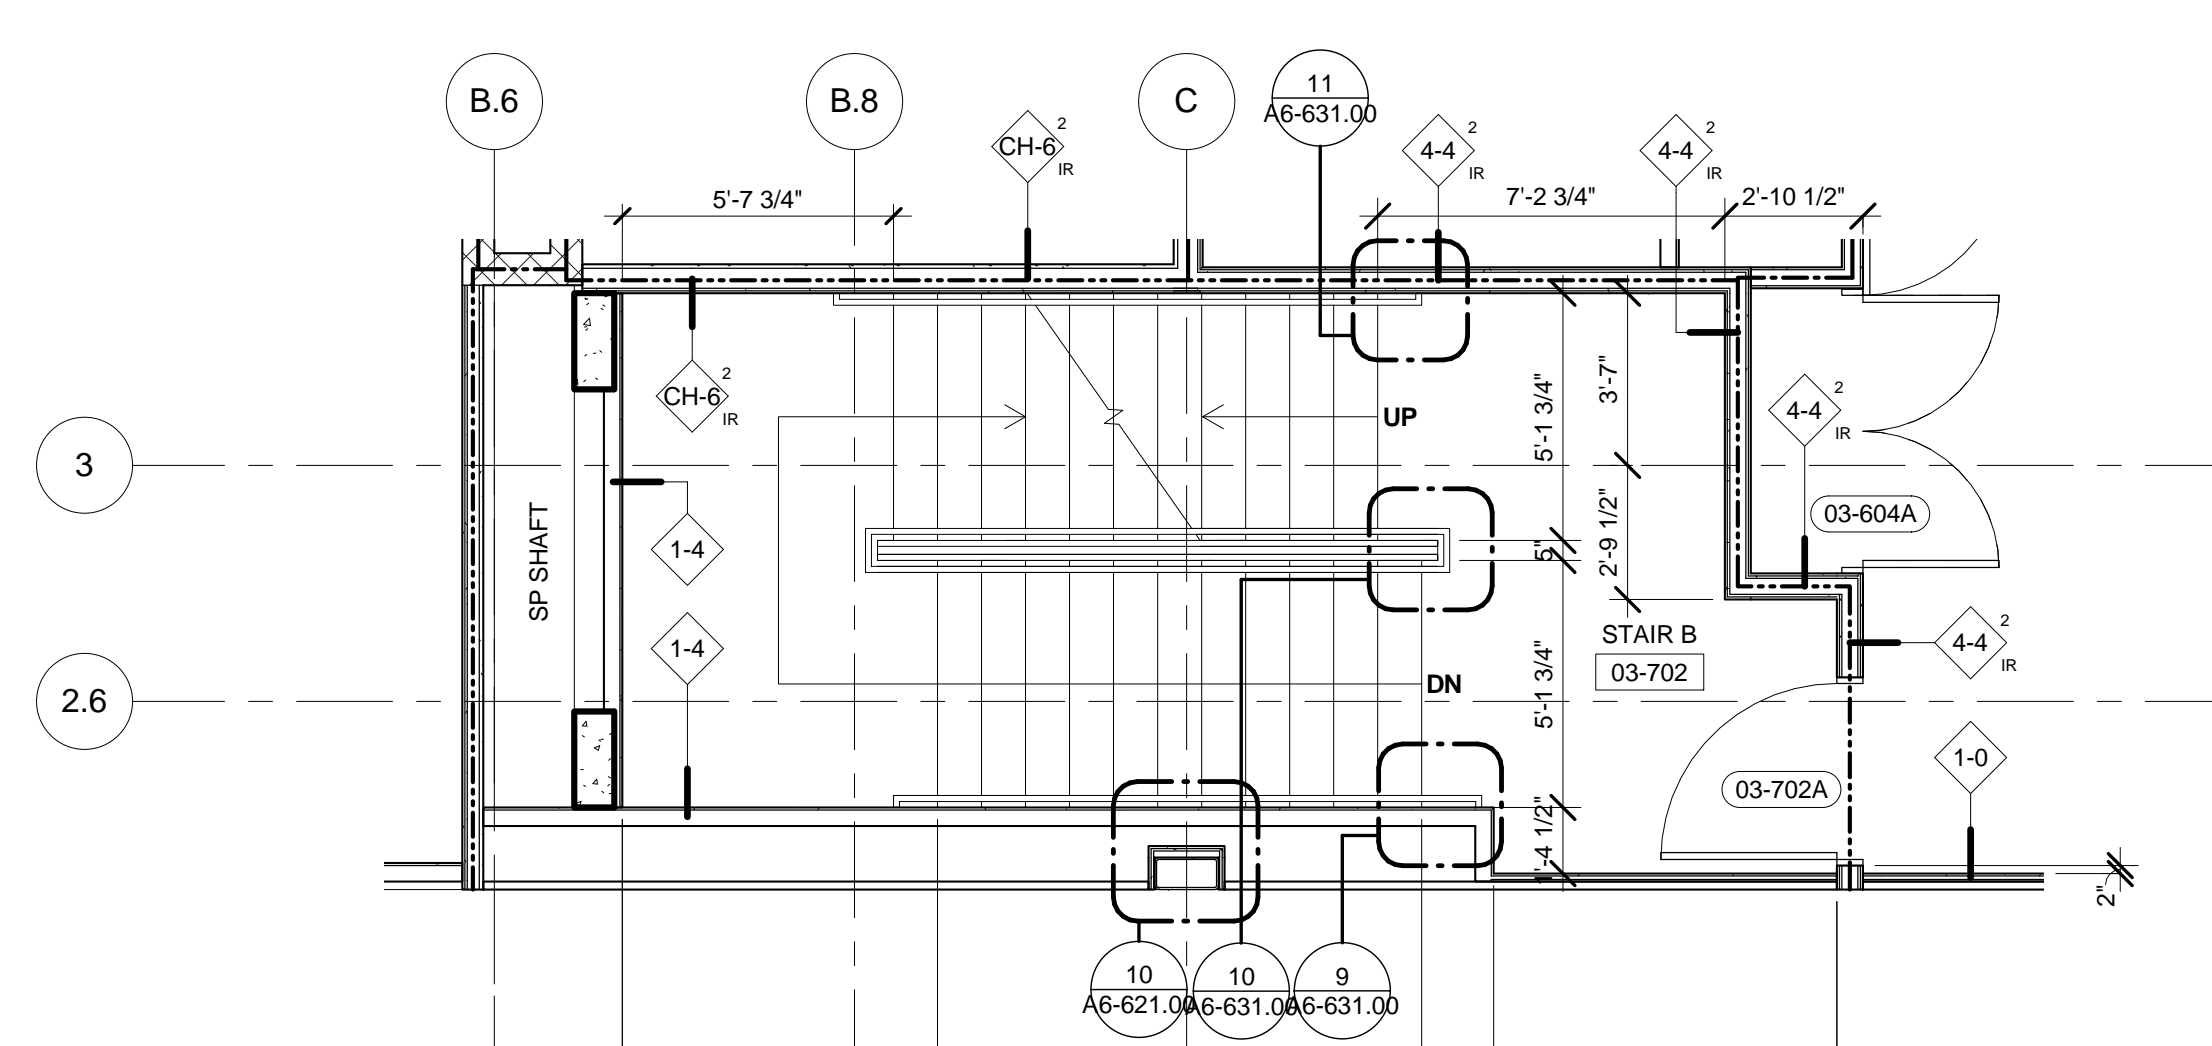

0 FLOOR 03-05 ENLARGED CORE - STAIR B
SCALE: 1/4" = 1'-0"



Client
Related Companies
60 Columbus Circle
New York, NY 10023
Tel: 212.801.1000 Fax: 212.801.1048


Oxford Properties Group
320 Park Avenue, 17th Floor
New York, NY 10022
Tel: 212.986.7514 Fax: 212.986.7510

Mitsui Fudosan America, Inc.
1251 Avenue of the Americas, Suite 800
New York, NY 10020
Tel: 212.403.5600 Fax: 212.403.5657


Architect
Kohn Pedersen Fox Associates PC
Architects & Planning Consultants
11 West 42nd Street
New York, New York 10036
TEL: 212.977.6500 FAX: 212.956.2526

Structural Engineer
WSP
228 East 45th Street, 3rd Floor
New York, NY 10017
Tel: 212.687.9888 Fax: 646.487.5501


Mechanical, Electrical, Plumbing, Fire Protection
WSP
512 Seventh Avenue
New York, NY 10018
Tel: 212.552.9600

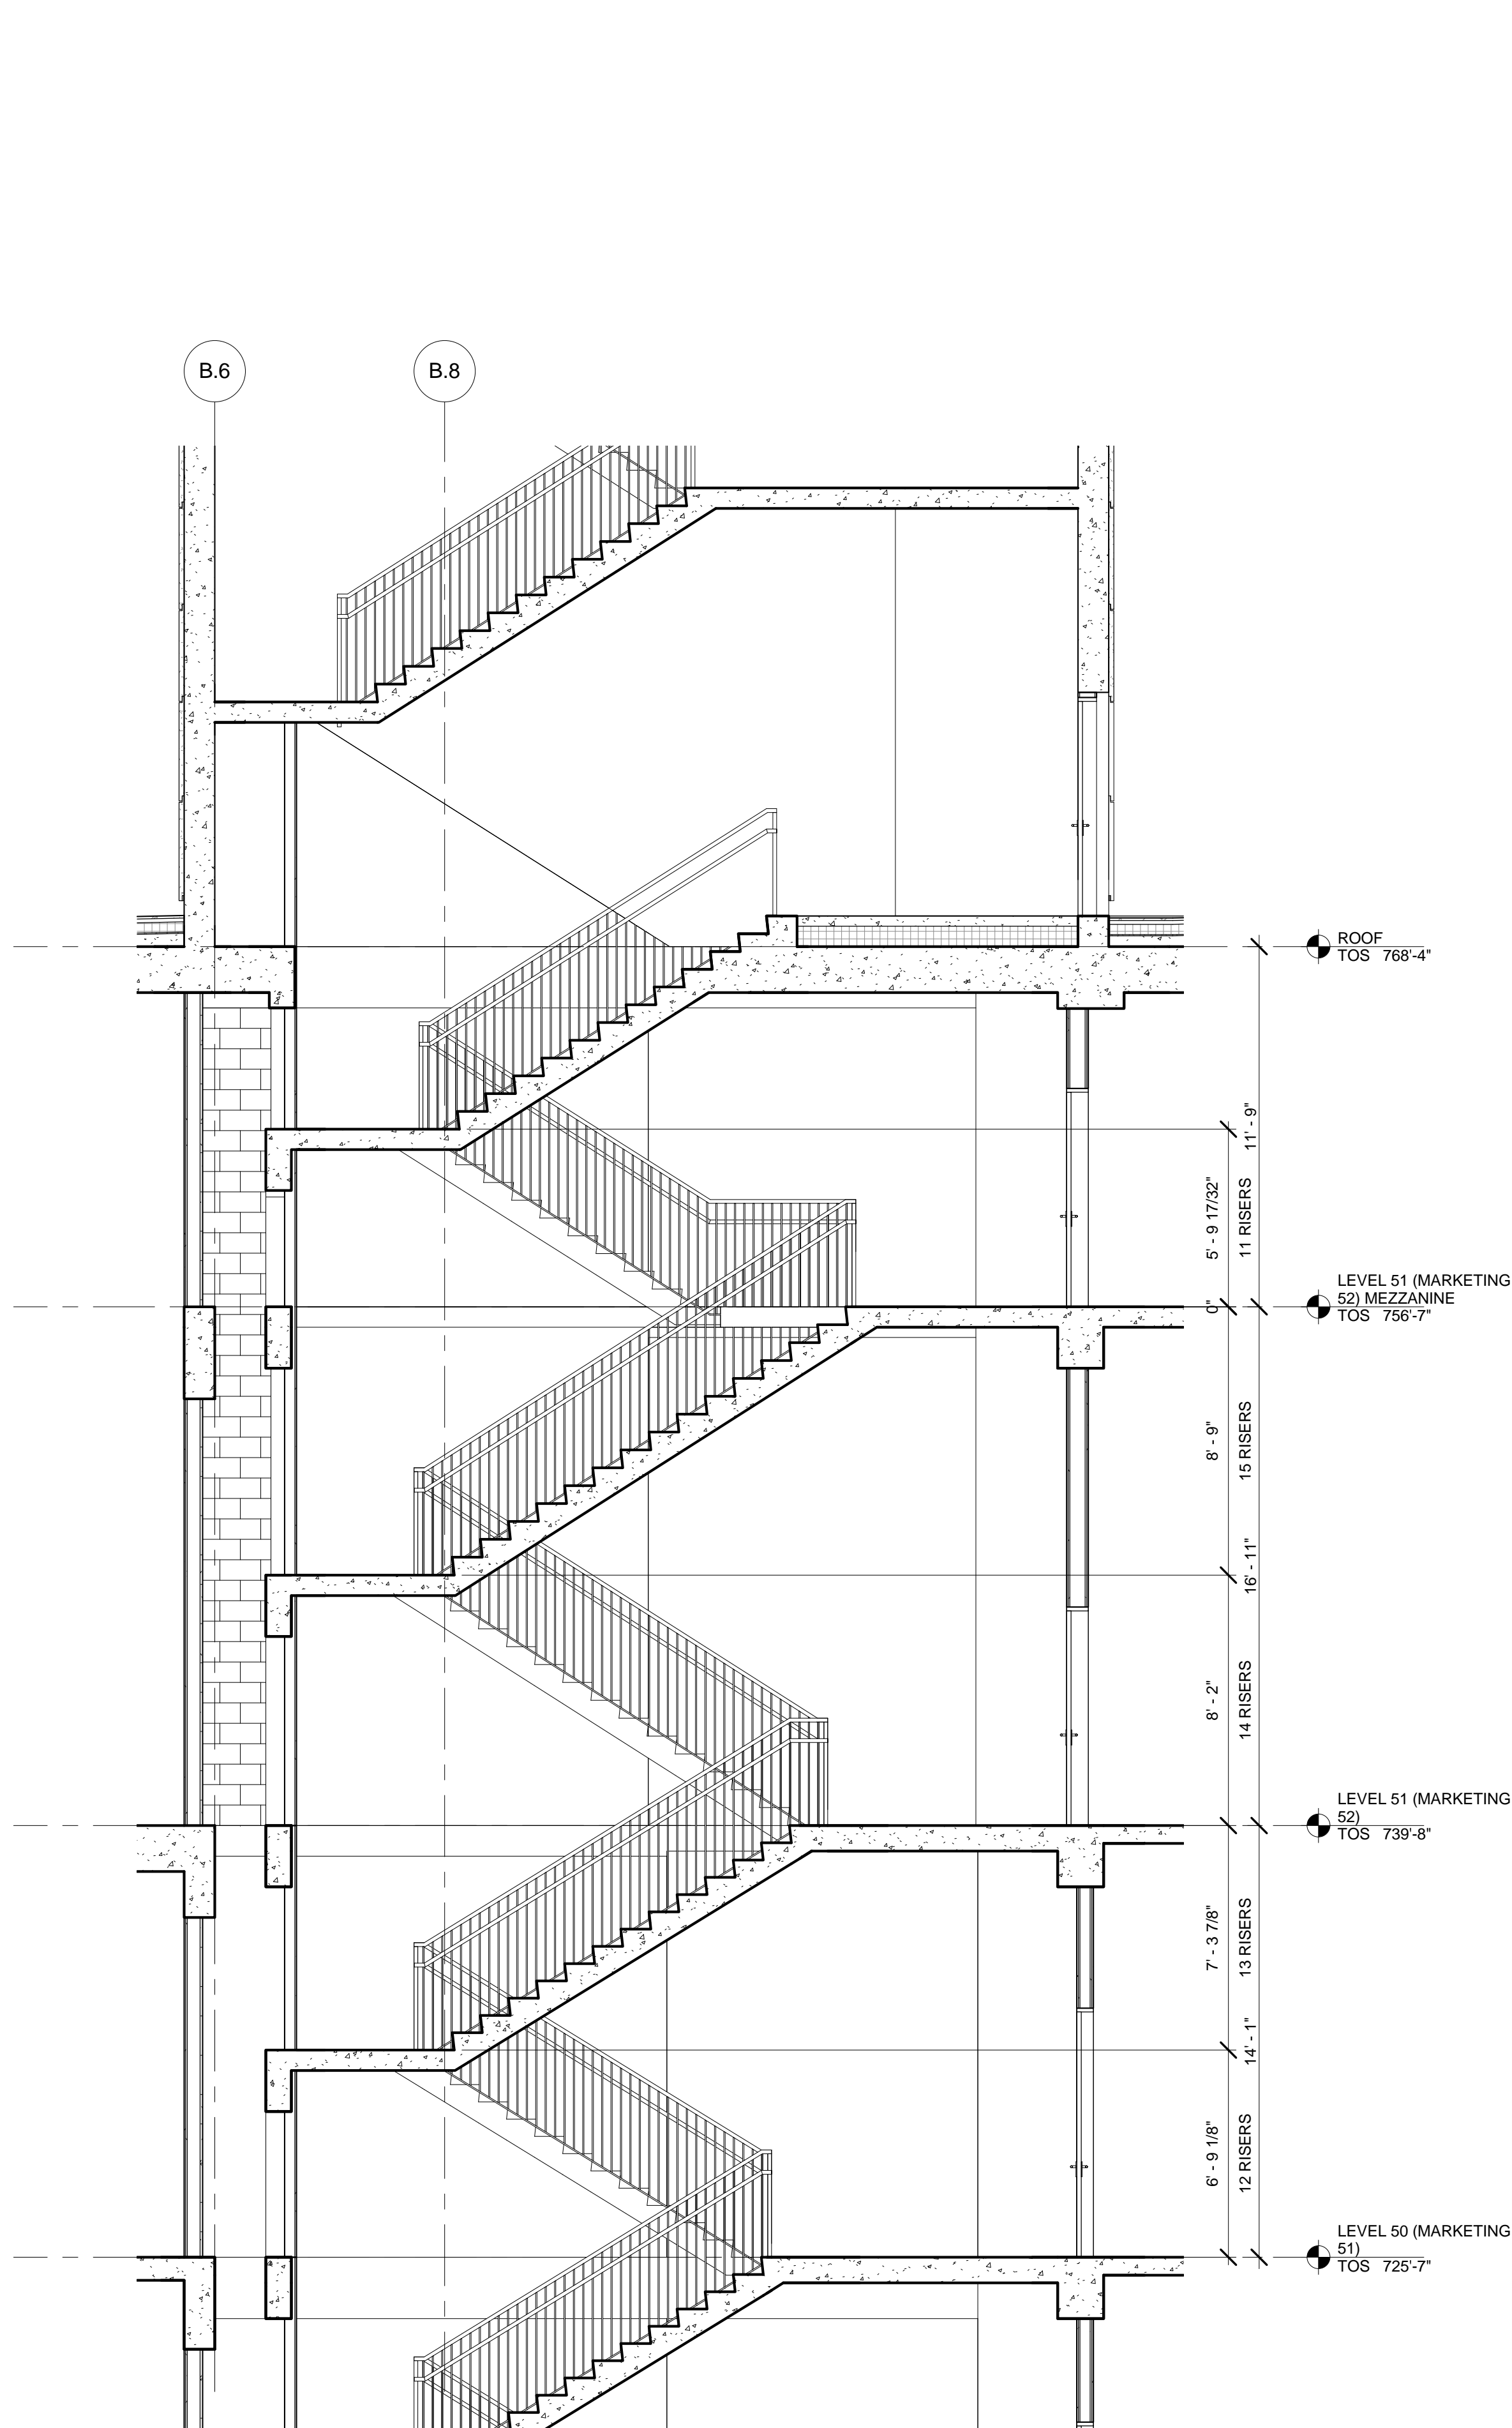


7 SECTION - STAIR B
SCALE: 1/4" = 1'-0"

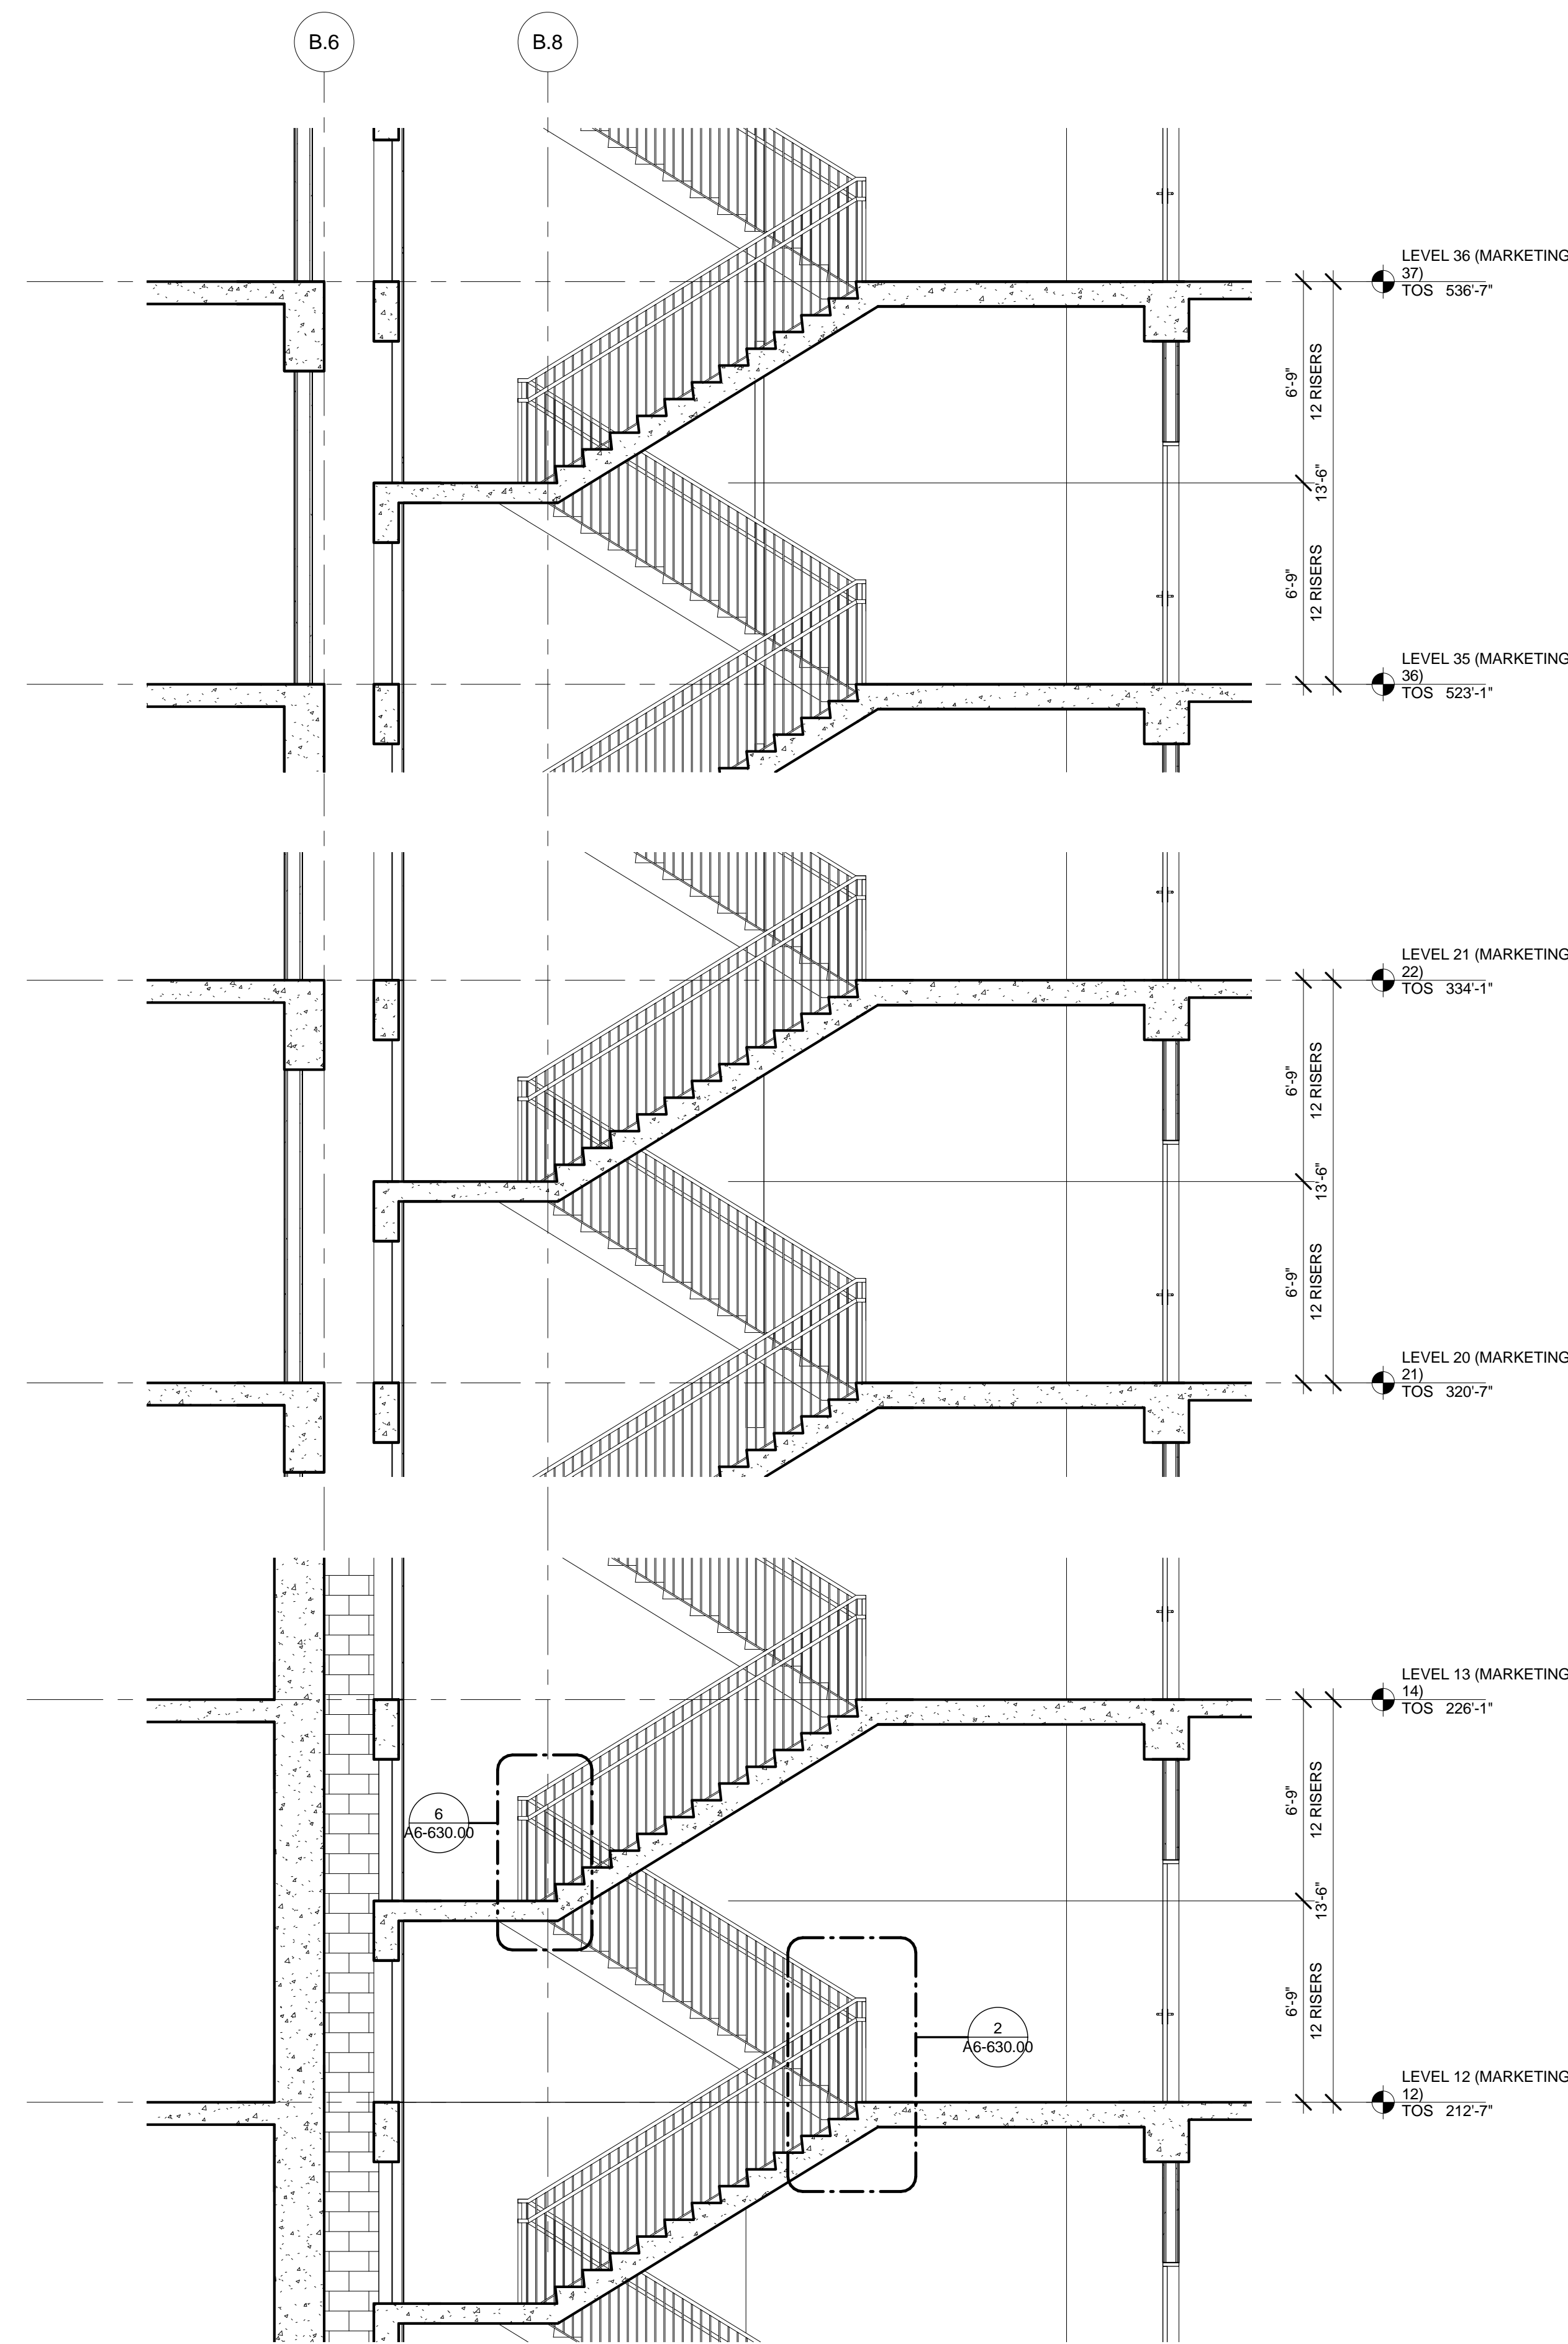


3 SECTION - STAIR B
SCALE: 1/4" = 1'-0"

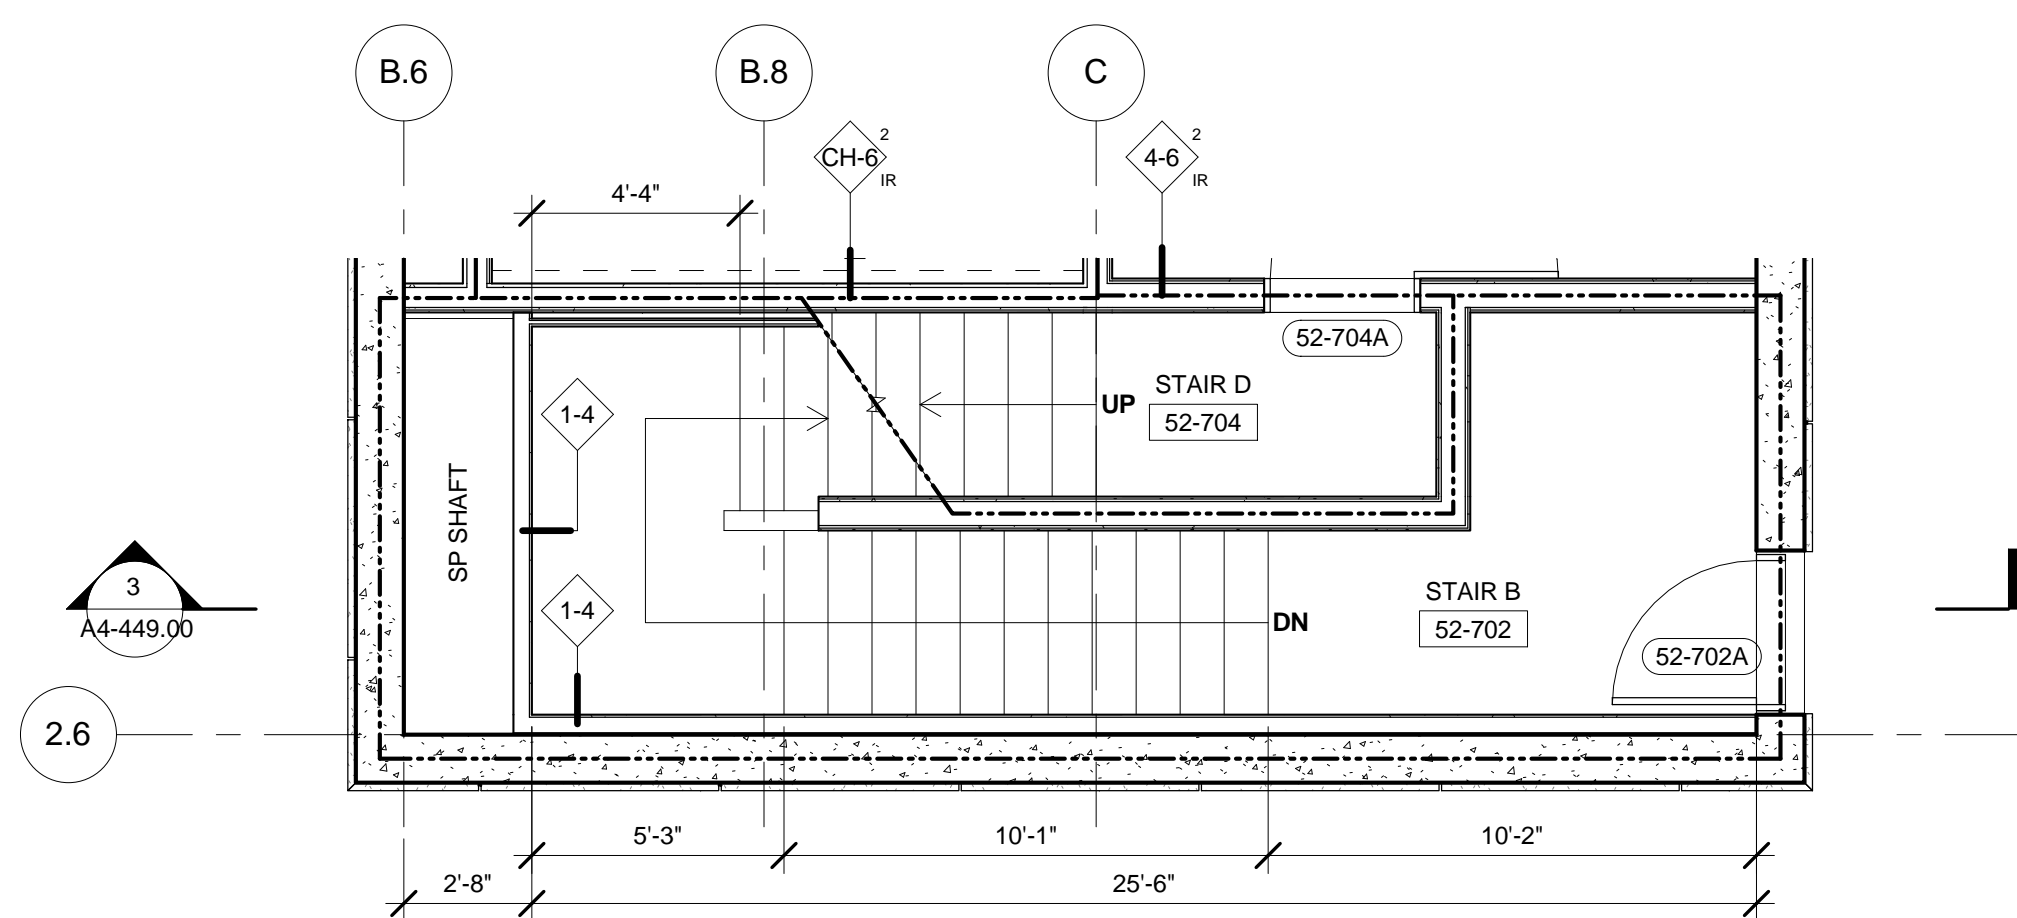


8 ROOF LEVEL ENLARGED CORE - STAIR B
SCALE: 1/4" = 1'-0"

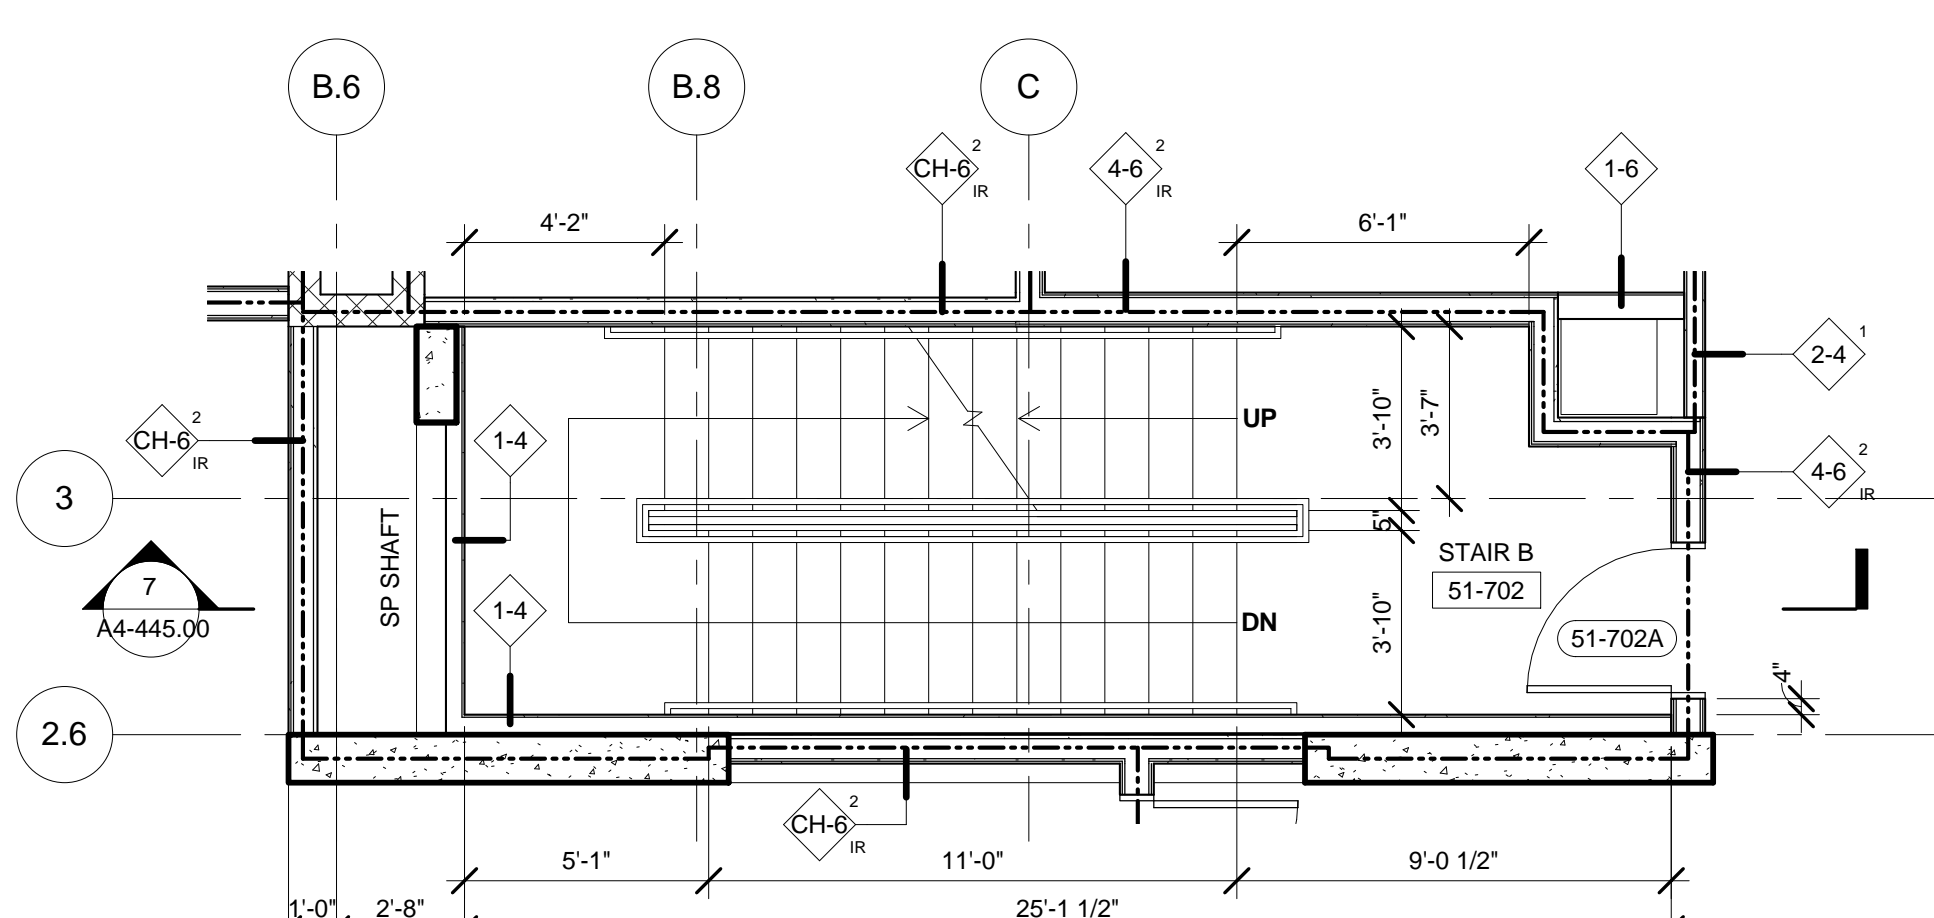


5 FLOOR 51 ENLARGED CORE - STAIR B
SCALE: 1/4" = 1'-0"

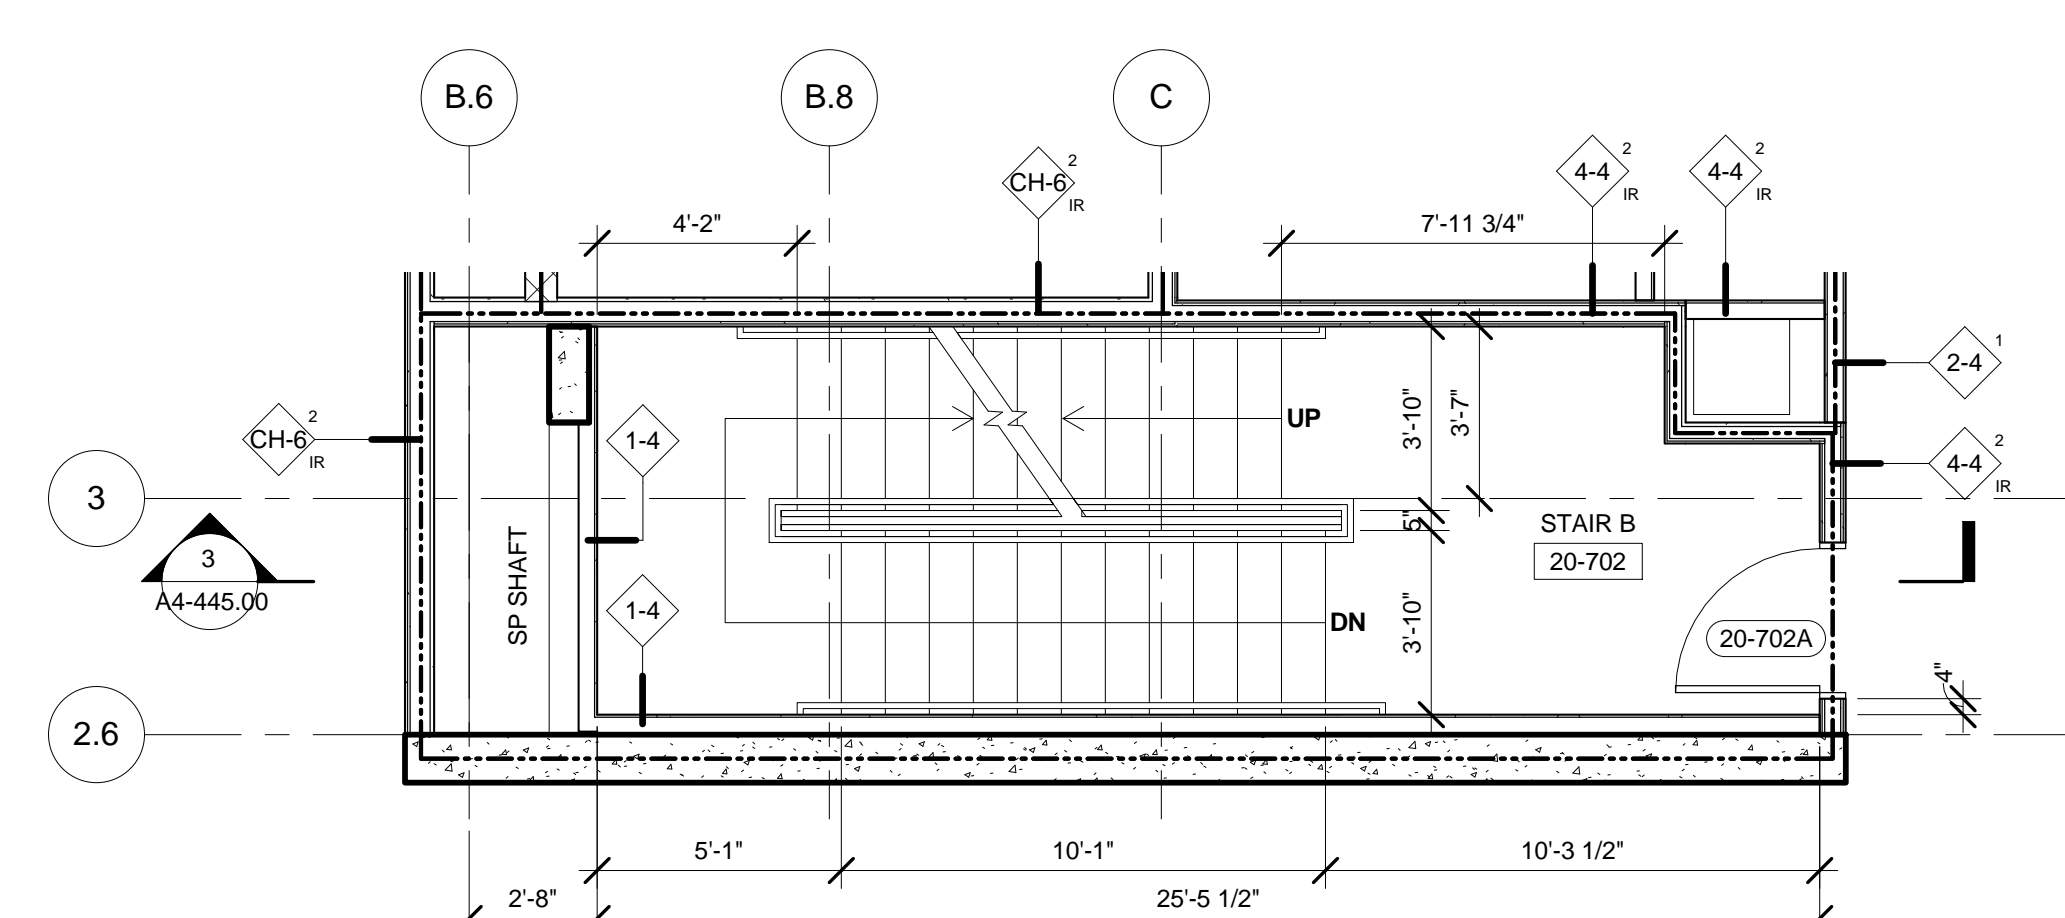


2 FLOORS 20-34 ENLARGED CORE - STAIR B
SCALE: 1/4" = 1'-0"

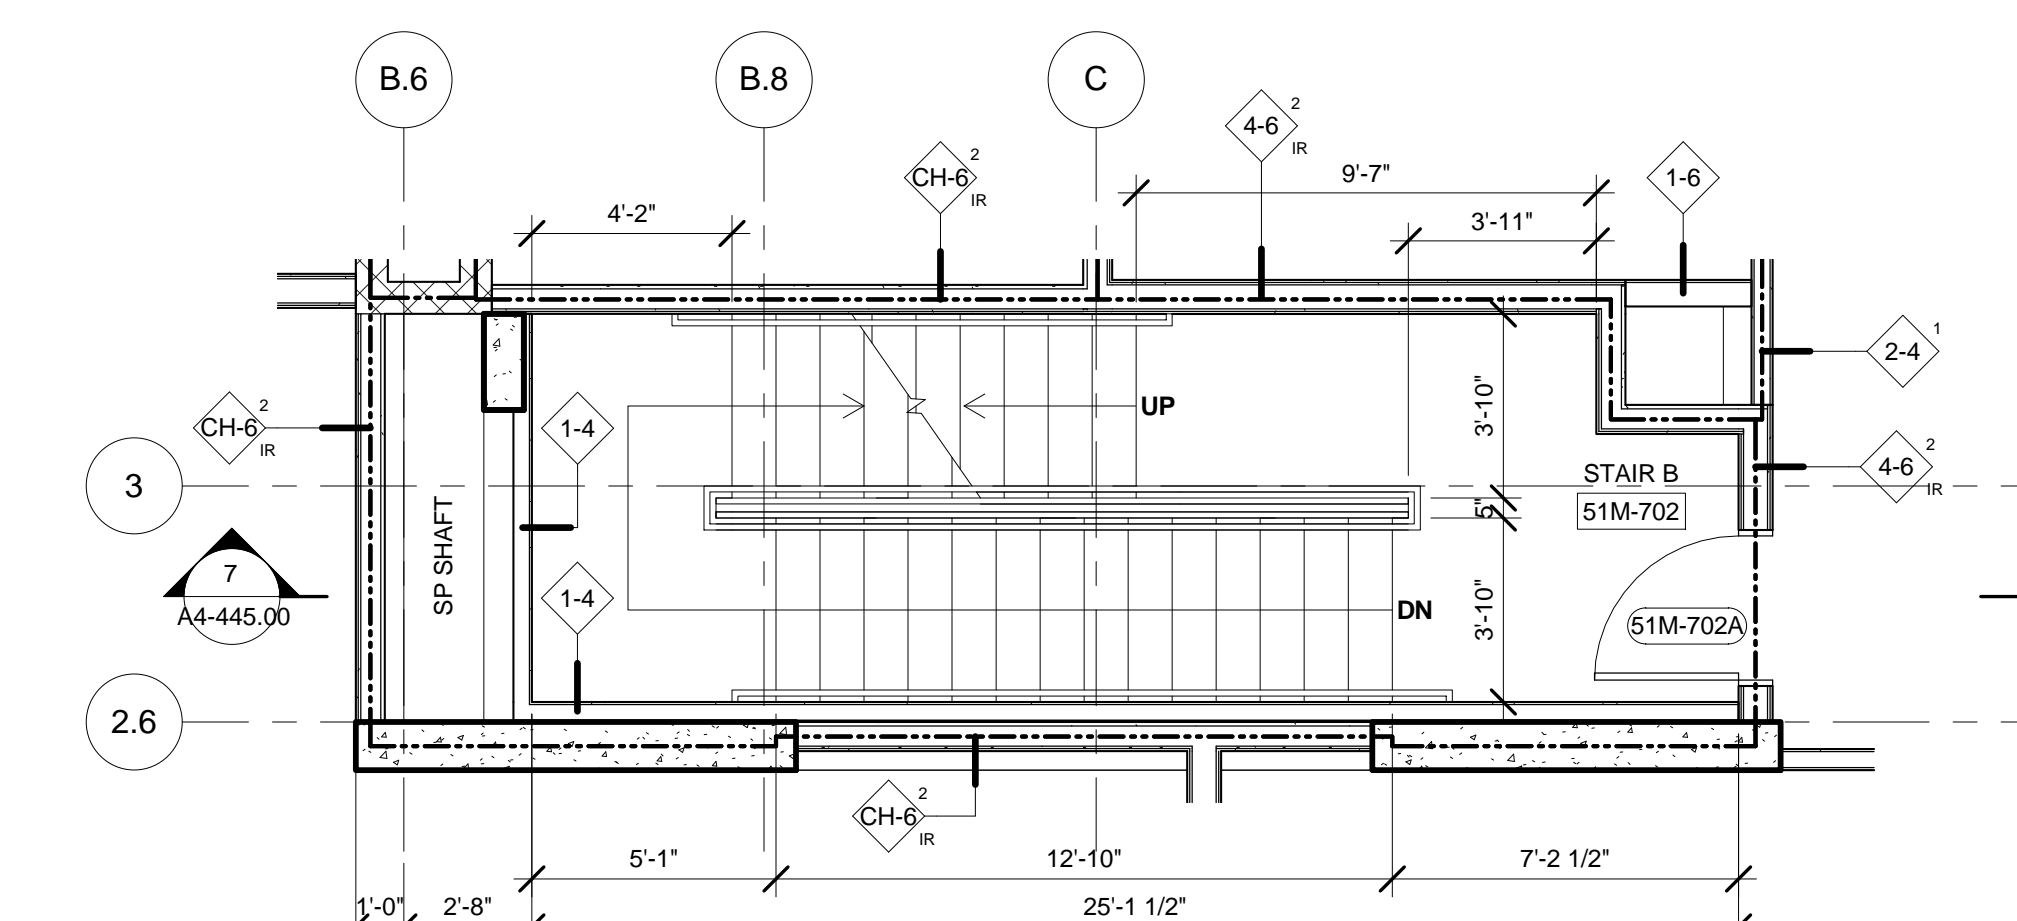

6 FLOOR 51-M ENLARGED CORE - STAIR B
SCALE: 1/4" = 1'-0"

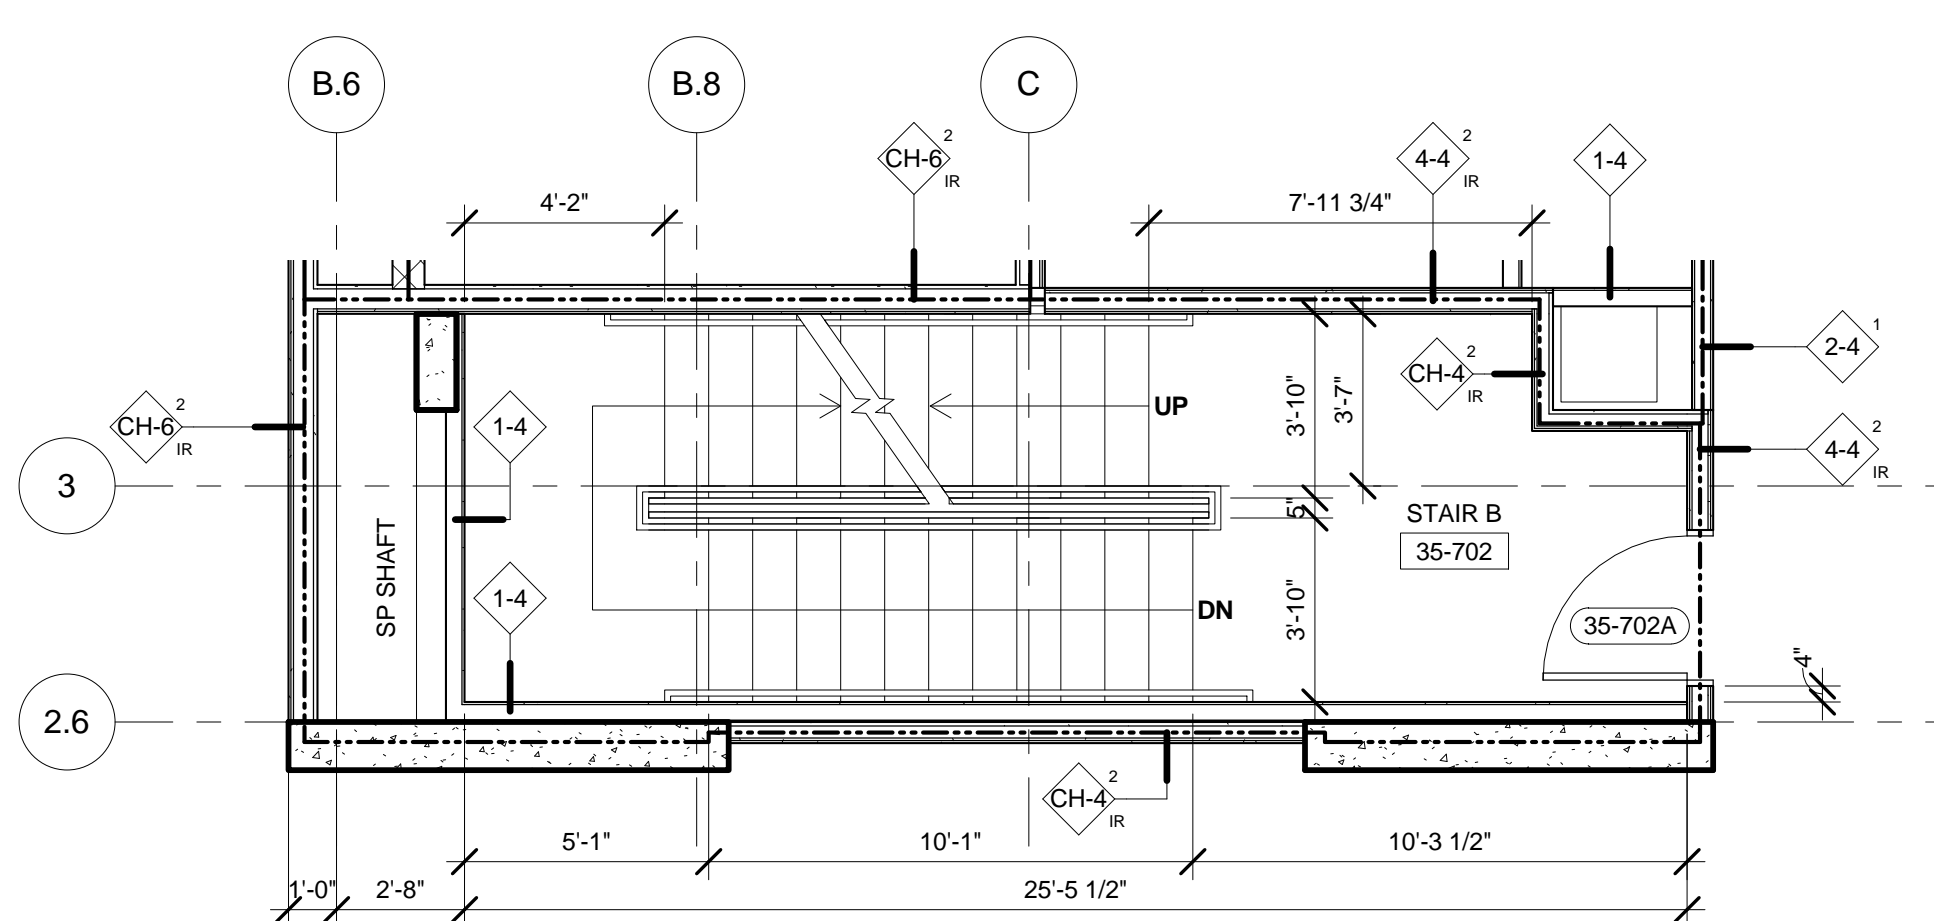

4 FLOORS 35-50 ENLARGED CORE - STAIR B
SCALE: 1/4" = 1'-0"

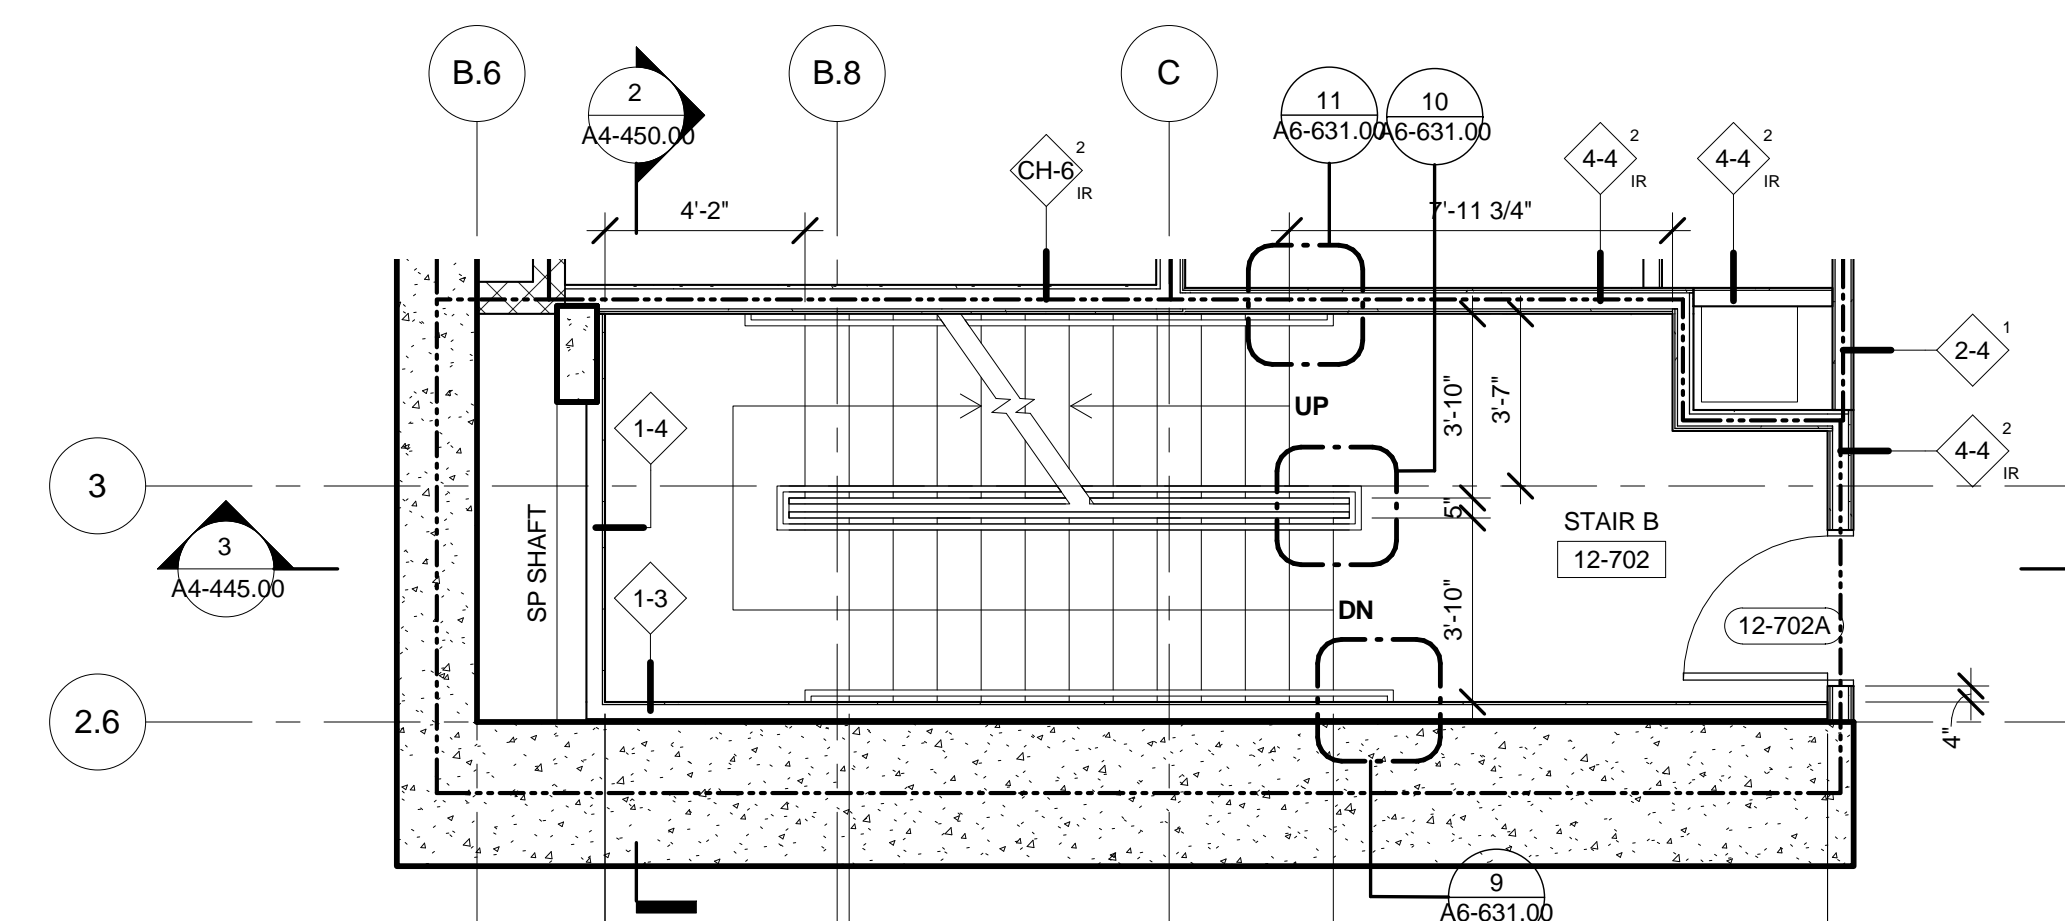

1 FLOOR 12-19 ENLARGED CORE - STAIR B
SCALE: 1/4" = 1'-0"

No.	Description	Date
1	D.O.B. BUILDING PERMIT FILING	05/01/2015

Key Plan

Draw Date: 05/13/2015
Project No: 55HY-A4-445.00
Author: SSHP
Sheet Number: 55HY-A4-445.00

Drawing Title

ENLARGED PLANS
AND SECTIONS,
STAIR B

Drawing Number

A4-445.00
SHEET 23 OF 31

© 2015 KOHN PEDERSEN FOX ASSOCIATES PC. All rights reserved.



Client
Related Companies
60 Columbus Circle
New York, NY 10023
Tel: 212.801.1000 Fax: 212.801.1048

Oxford Properties Group
320 Park Avenue, 17th Floor
New York, NY 10022
Tel: 212.986.7514 Fax: 212.986.7510

Mitsui Fudosan America, Inc.
1251 Avenue of the Americas, Suite 800
New York, NY 10020
Tel: 212.403.5600 Fax: 212.403.5657

Architect
Kohn Pedersen Fox Associates PC
Architects & Planning Consultants
11 West 42nd Street
New York, New York 10036
TEL: 212.977.6500 FAX: 212.956.2526

Structural Engineer
WSP
228 East 45th Street, 3rd Floor
New York, NY 10017
Tel: 212.687.9888 Fax: 646.487.5501

Mechanical, Electrical, Plumbing, Fire Protection
WSP
512 Seventh Avenue
New York, NY 10018
Tel: 212.552.9600

2. D.O.B. BUILDING PERMIT FILING 05/01/2015
No. Description Date

Key Plan


Date: 05/13/2015
Project No: 55HY-A4-446.00
Author: SSHP
Sheet Number: 55HY-A4-446.00

Drawing Title


ENLARGED PLANS
AND SECTIONS,
STAIR C

Sheet Number


A4-446.00
SHEET 24 OF 31

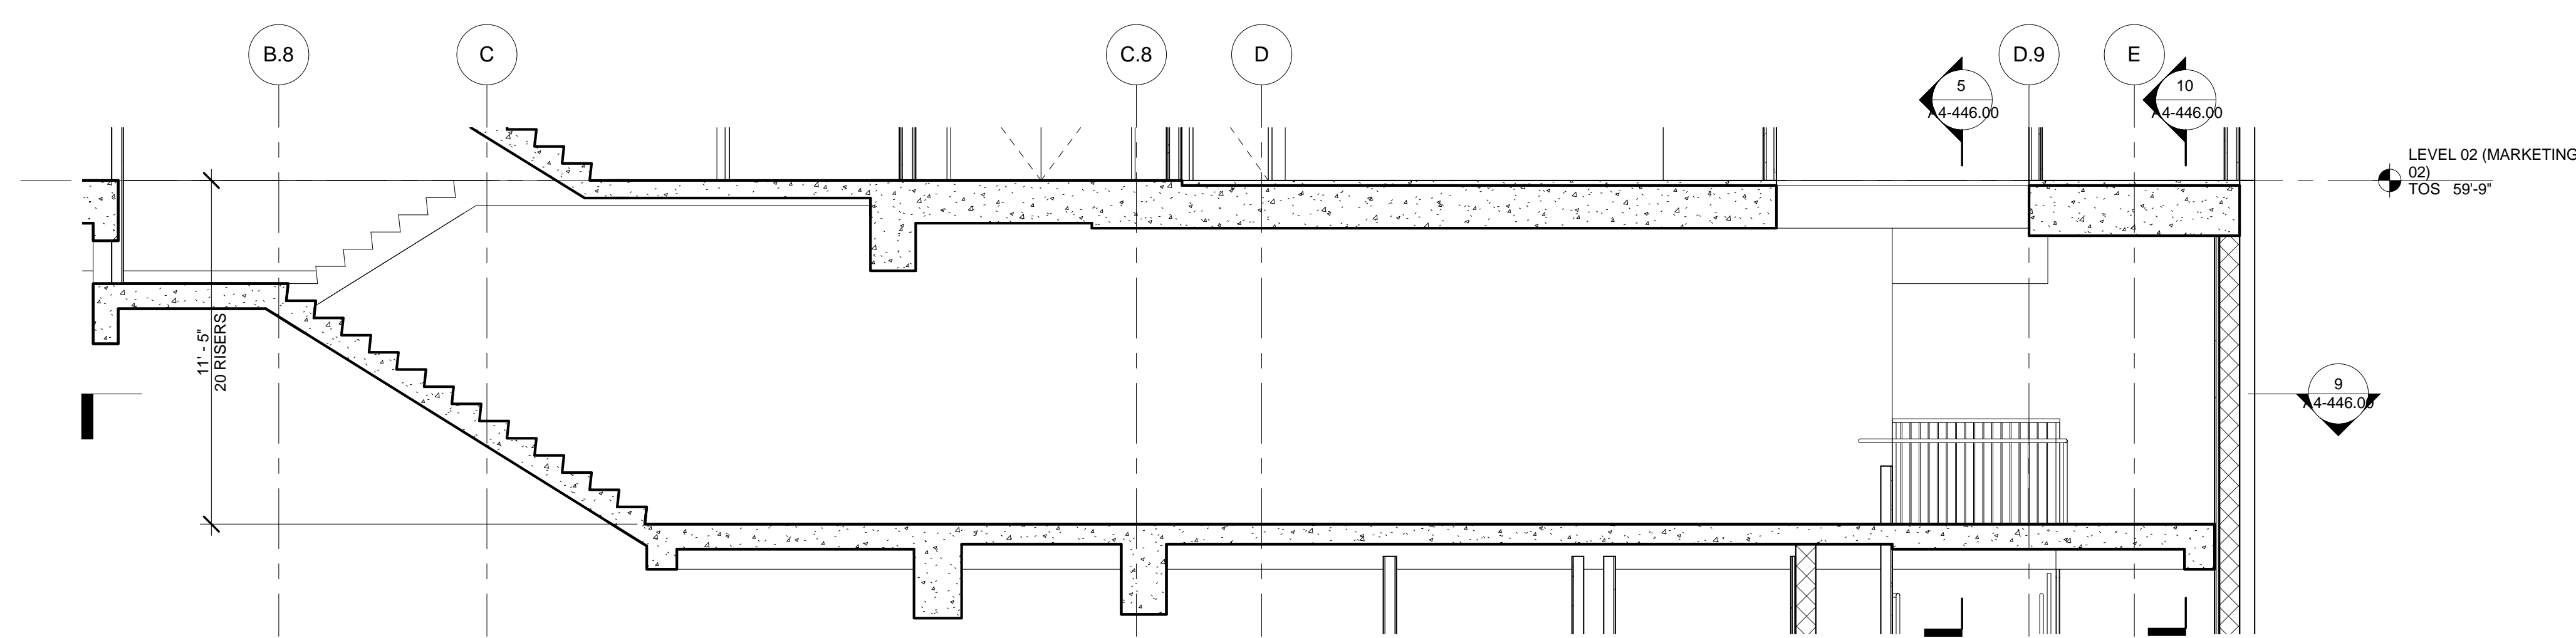


11 SEC. STAIR-C_01MM
SCALE: 1/4" = 1'-0"

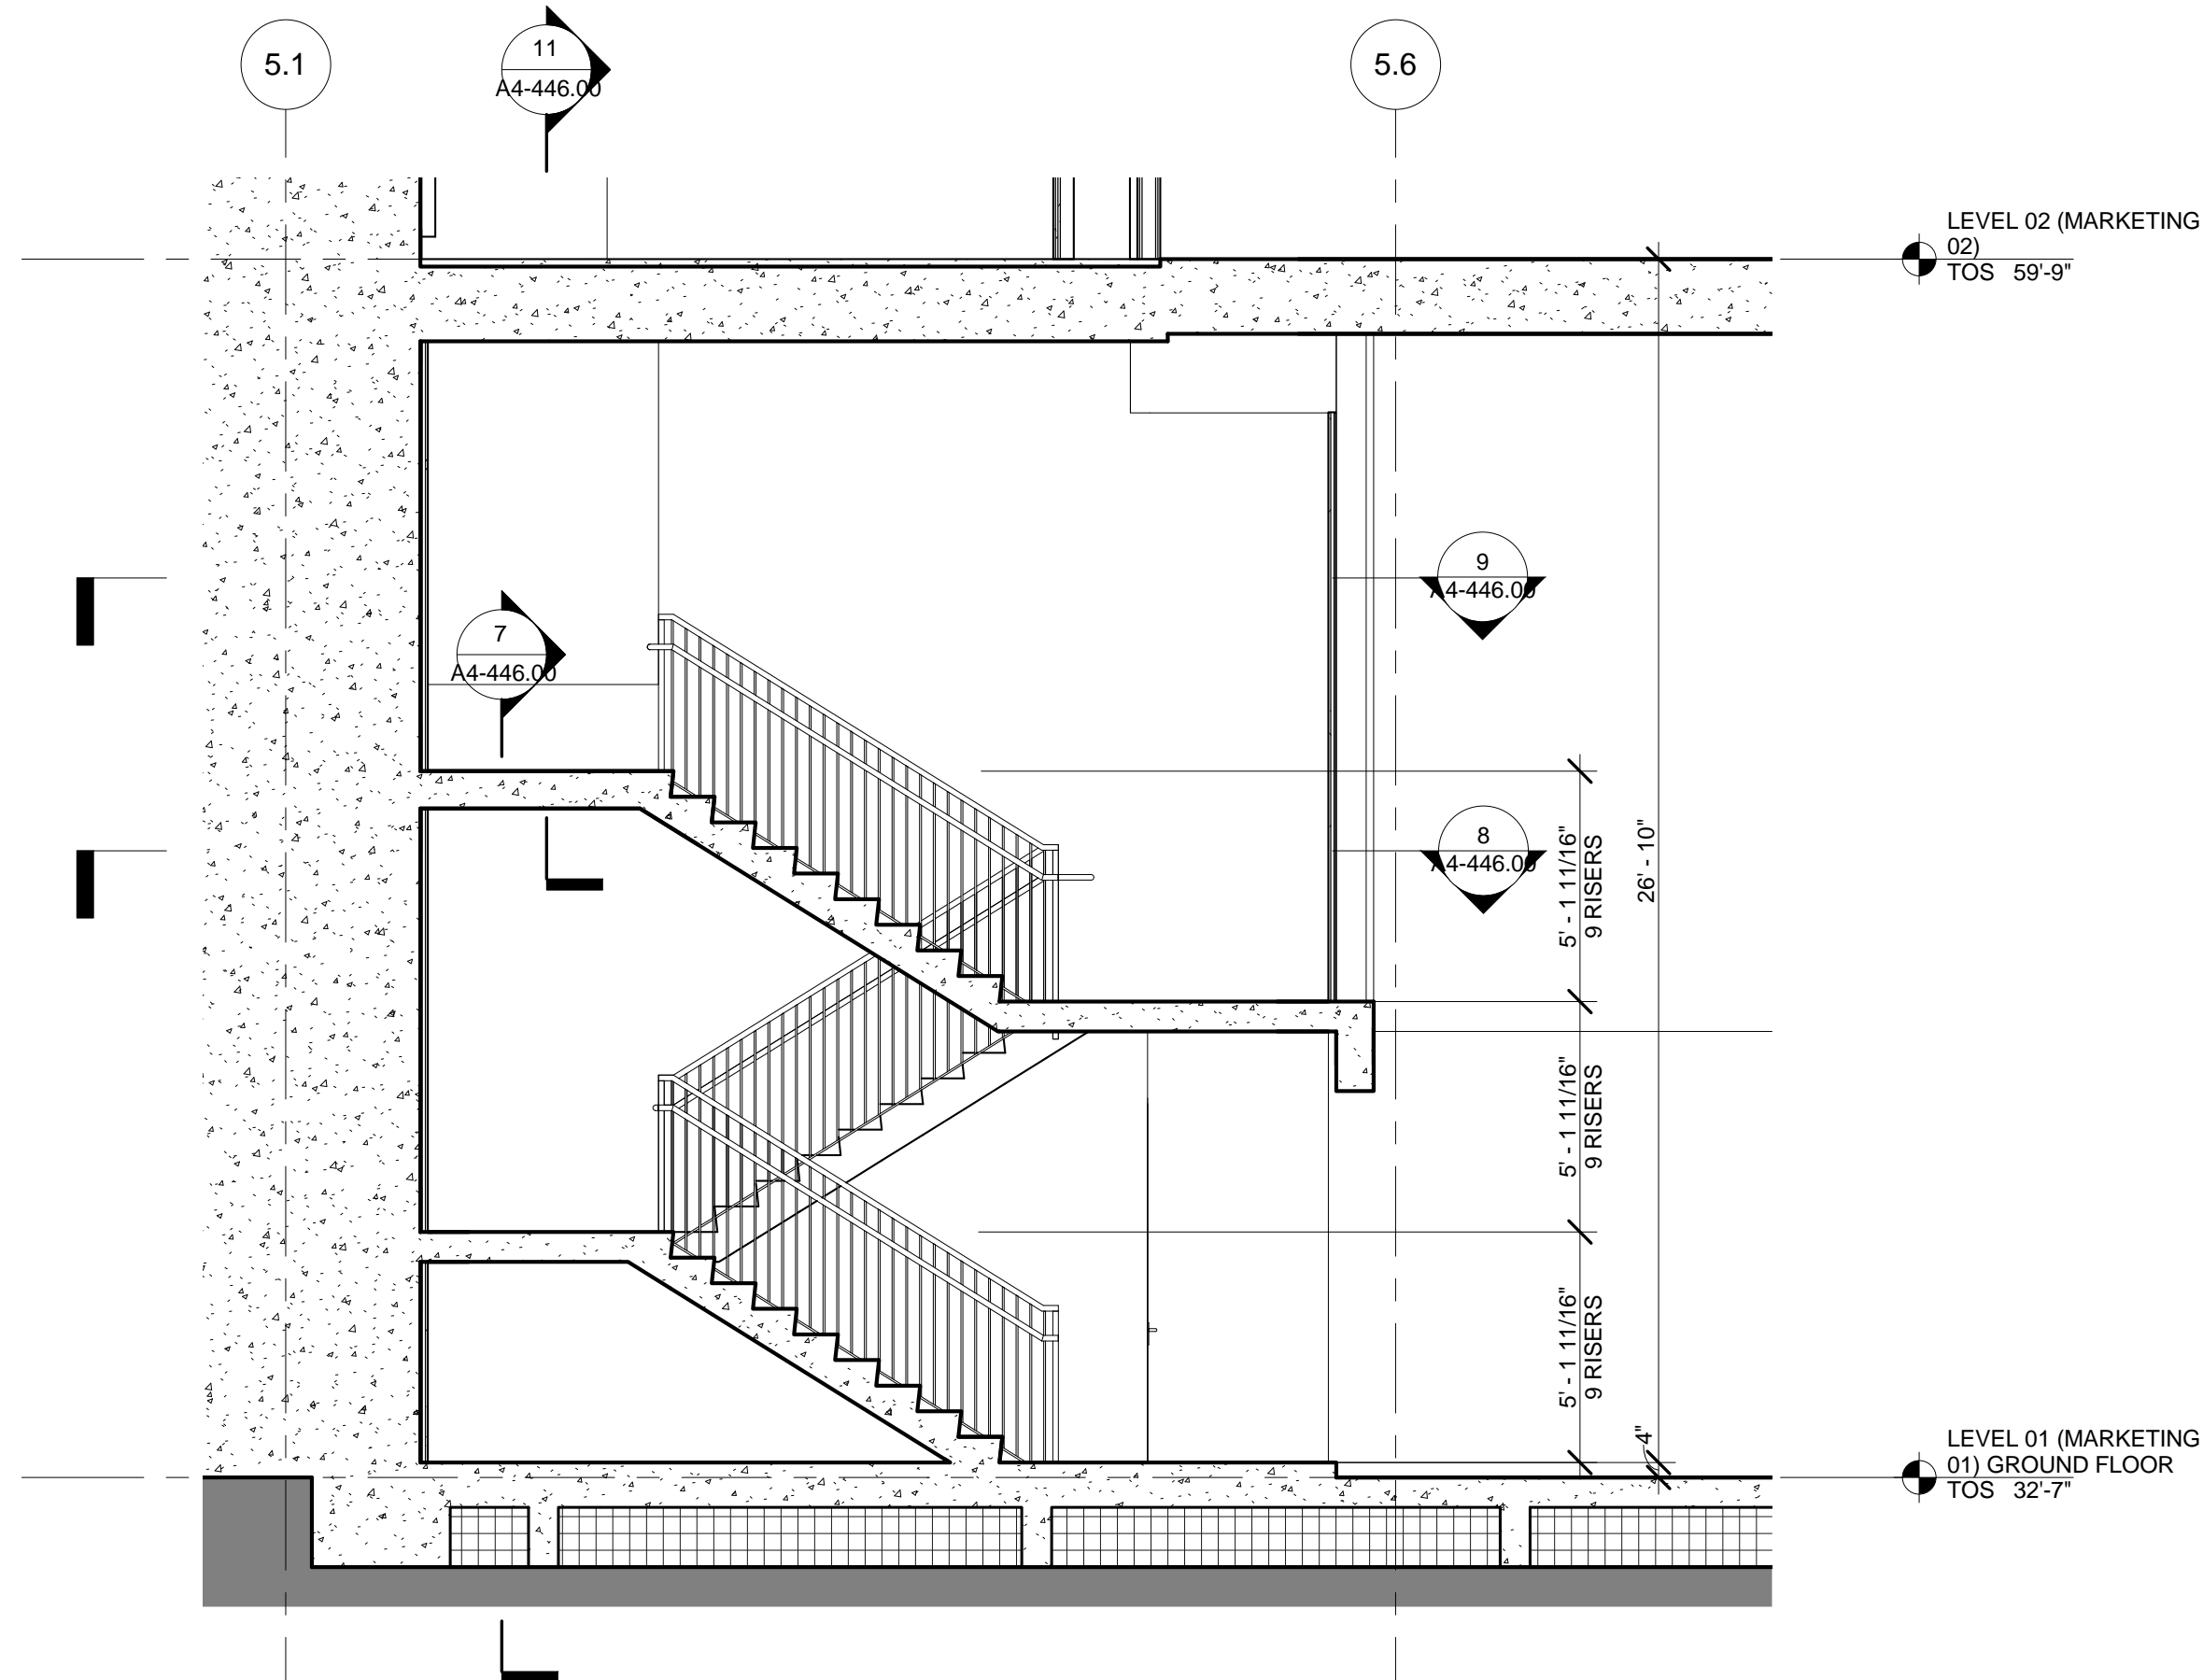


10 SECTION - STAIR C
SCALE: 1/4" = 1'-0"

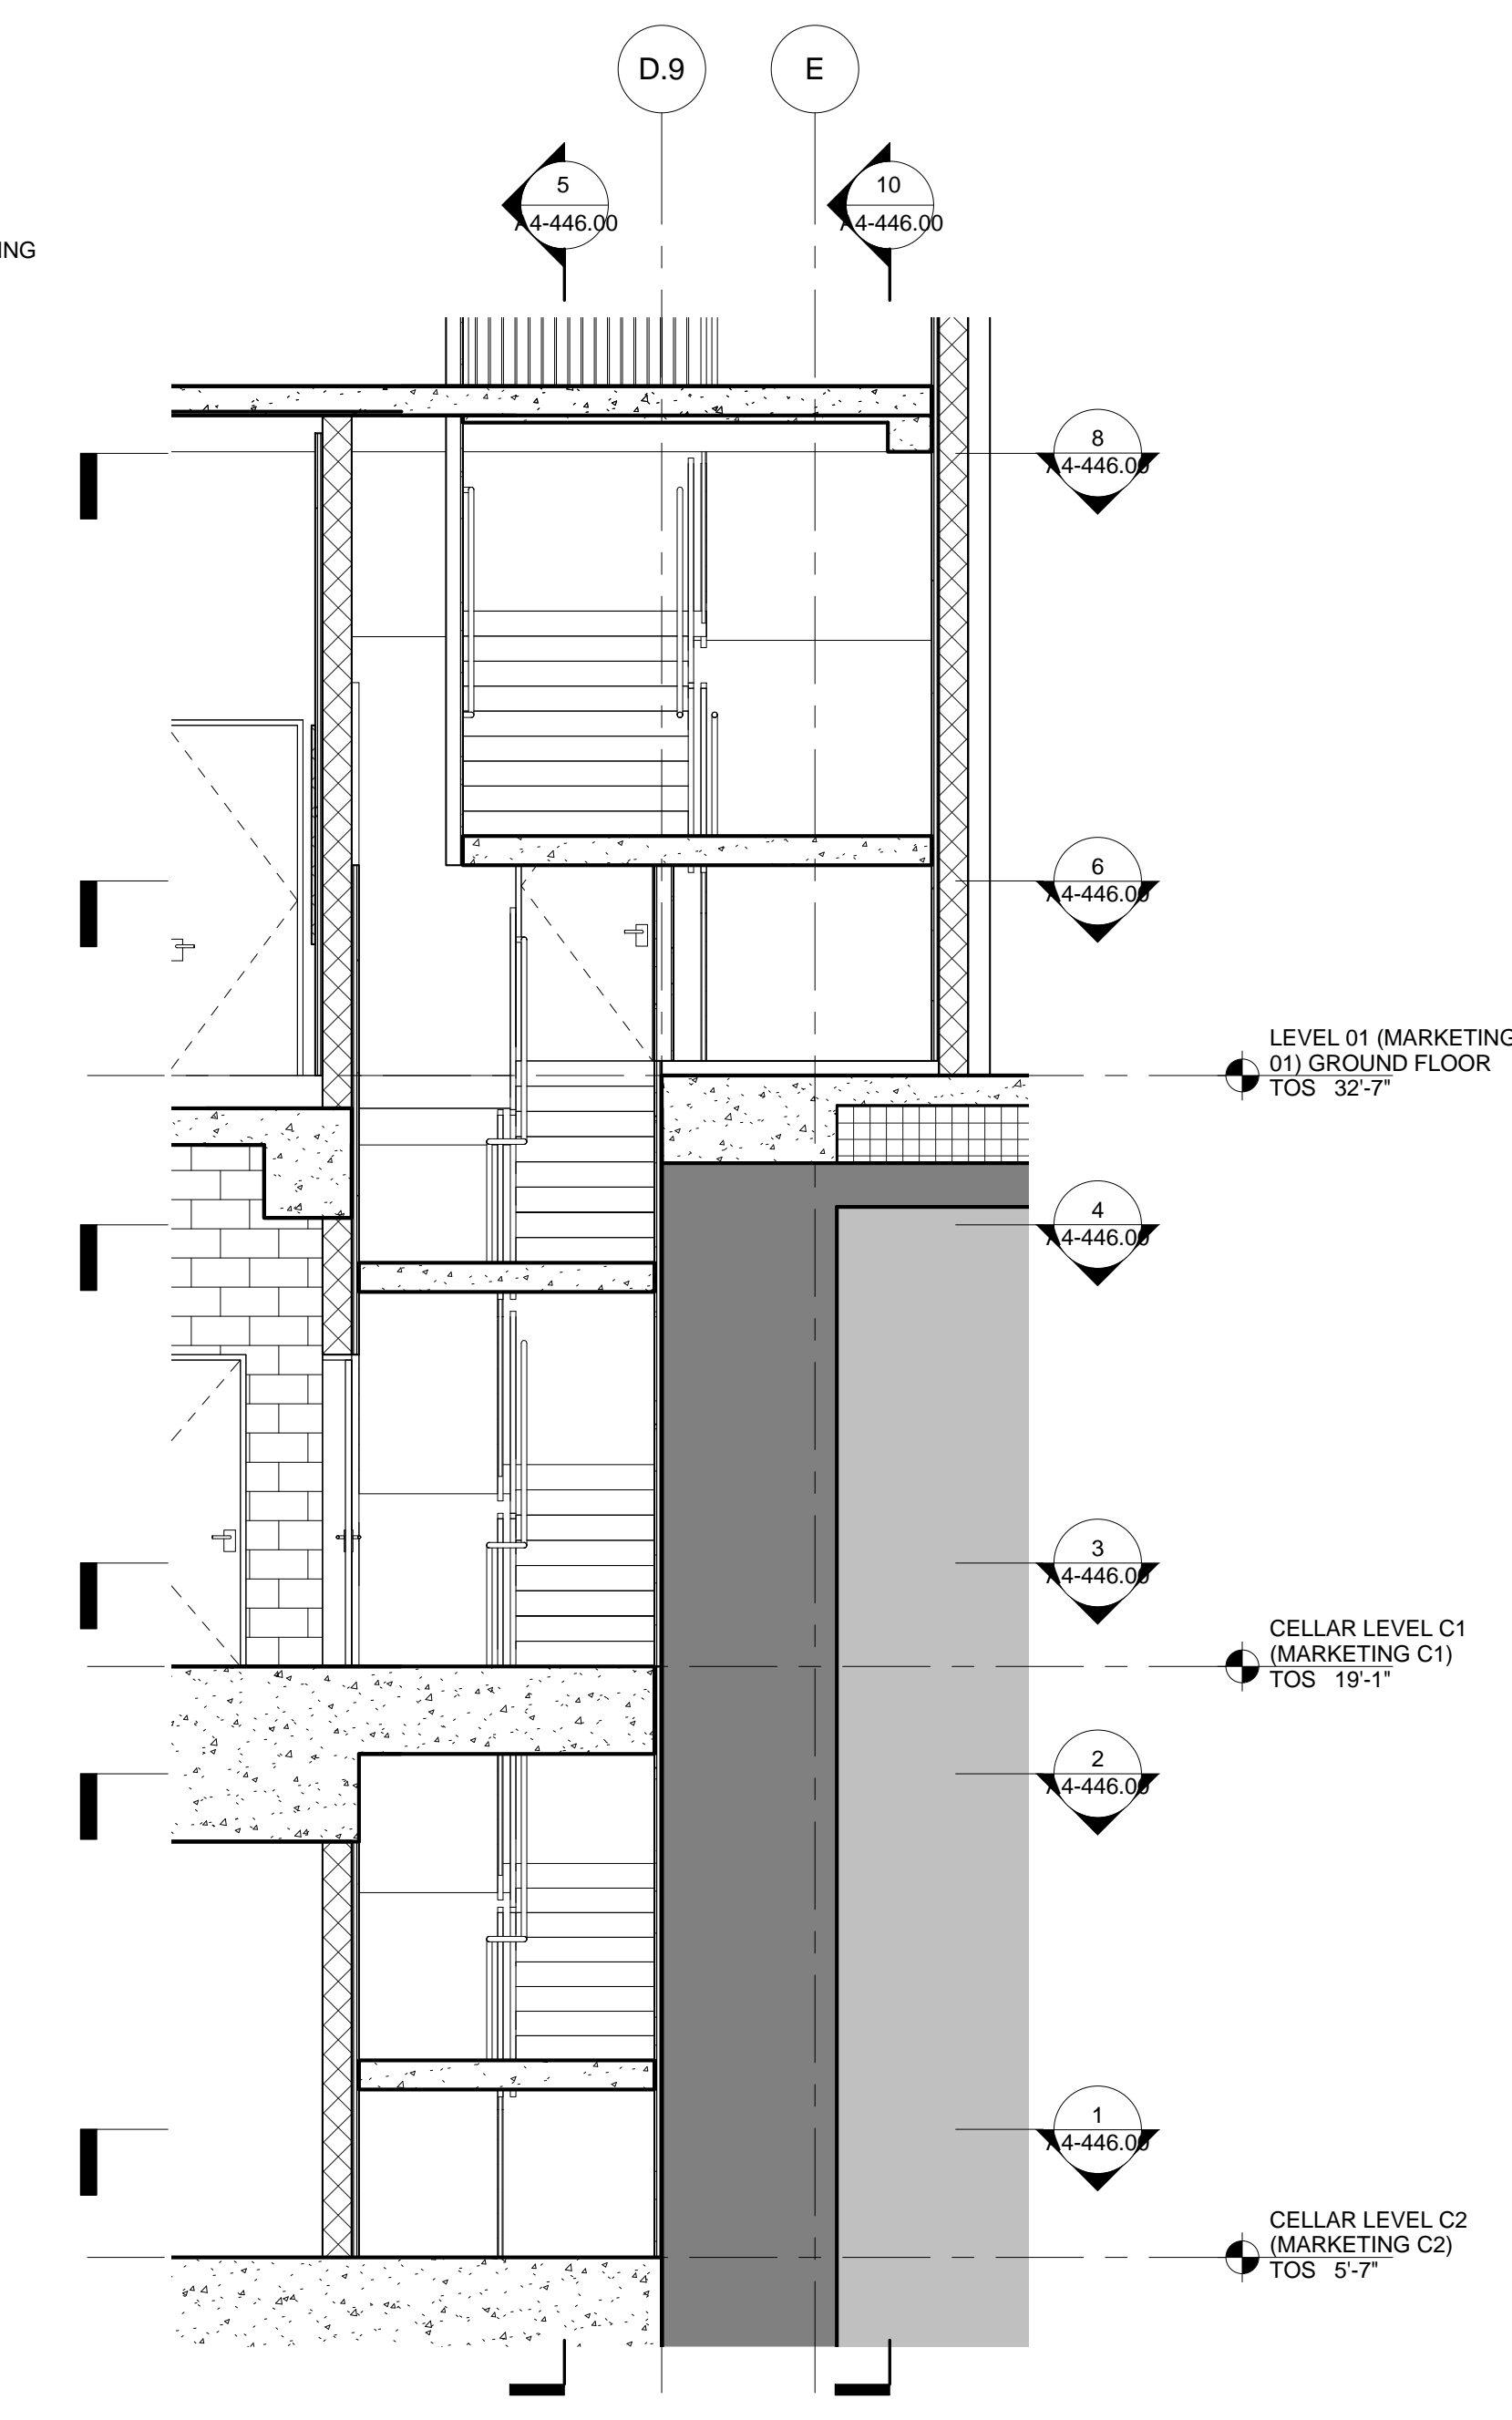


7 SECTION - STAIR C
SCALE: 1/4" = 1'-0"

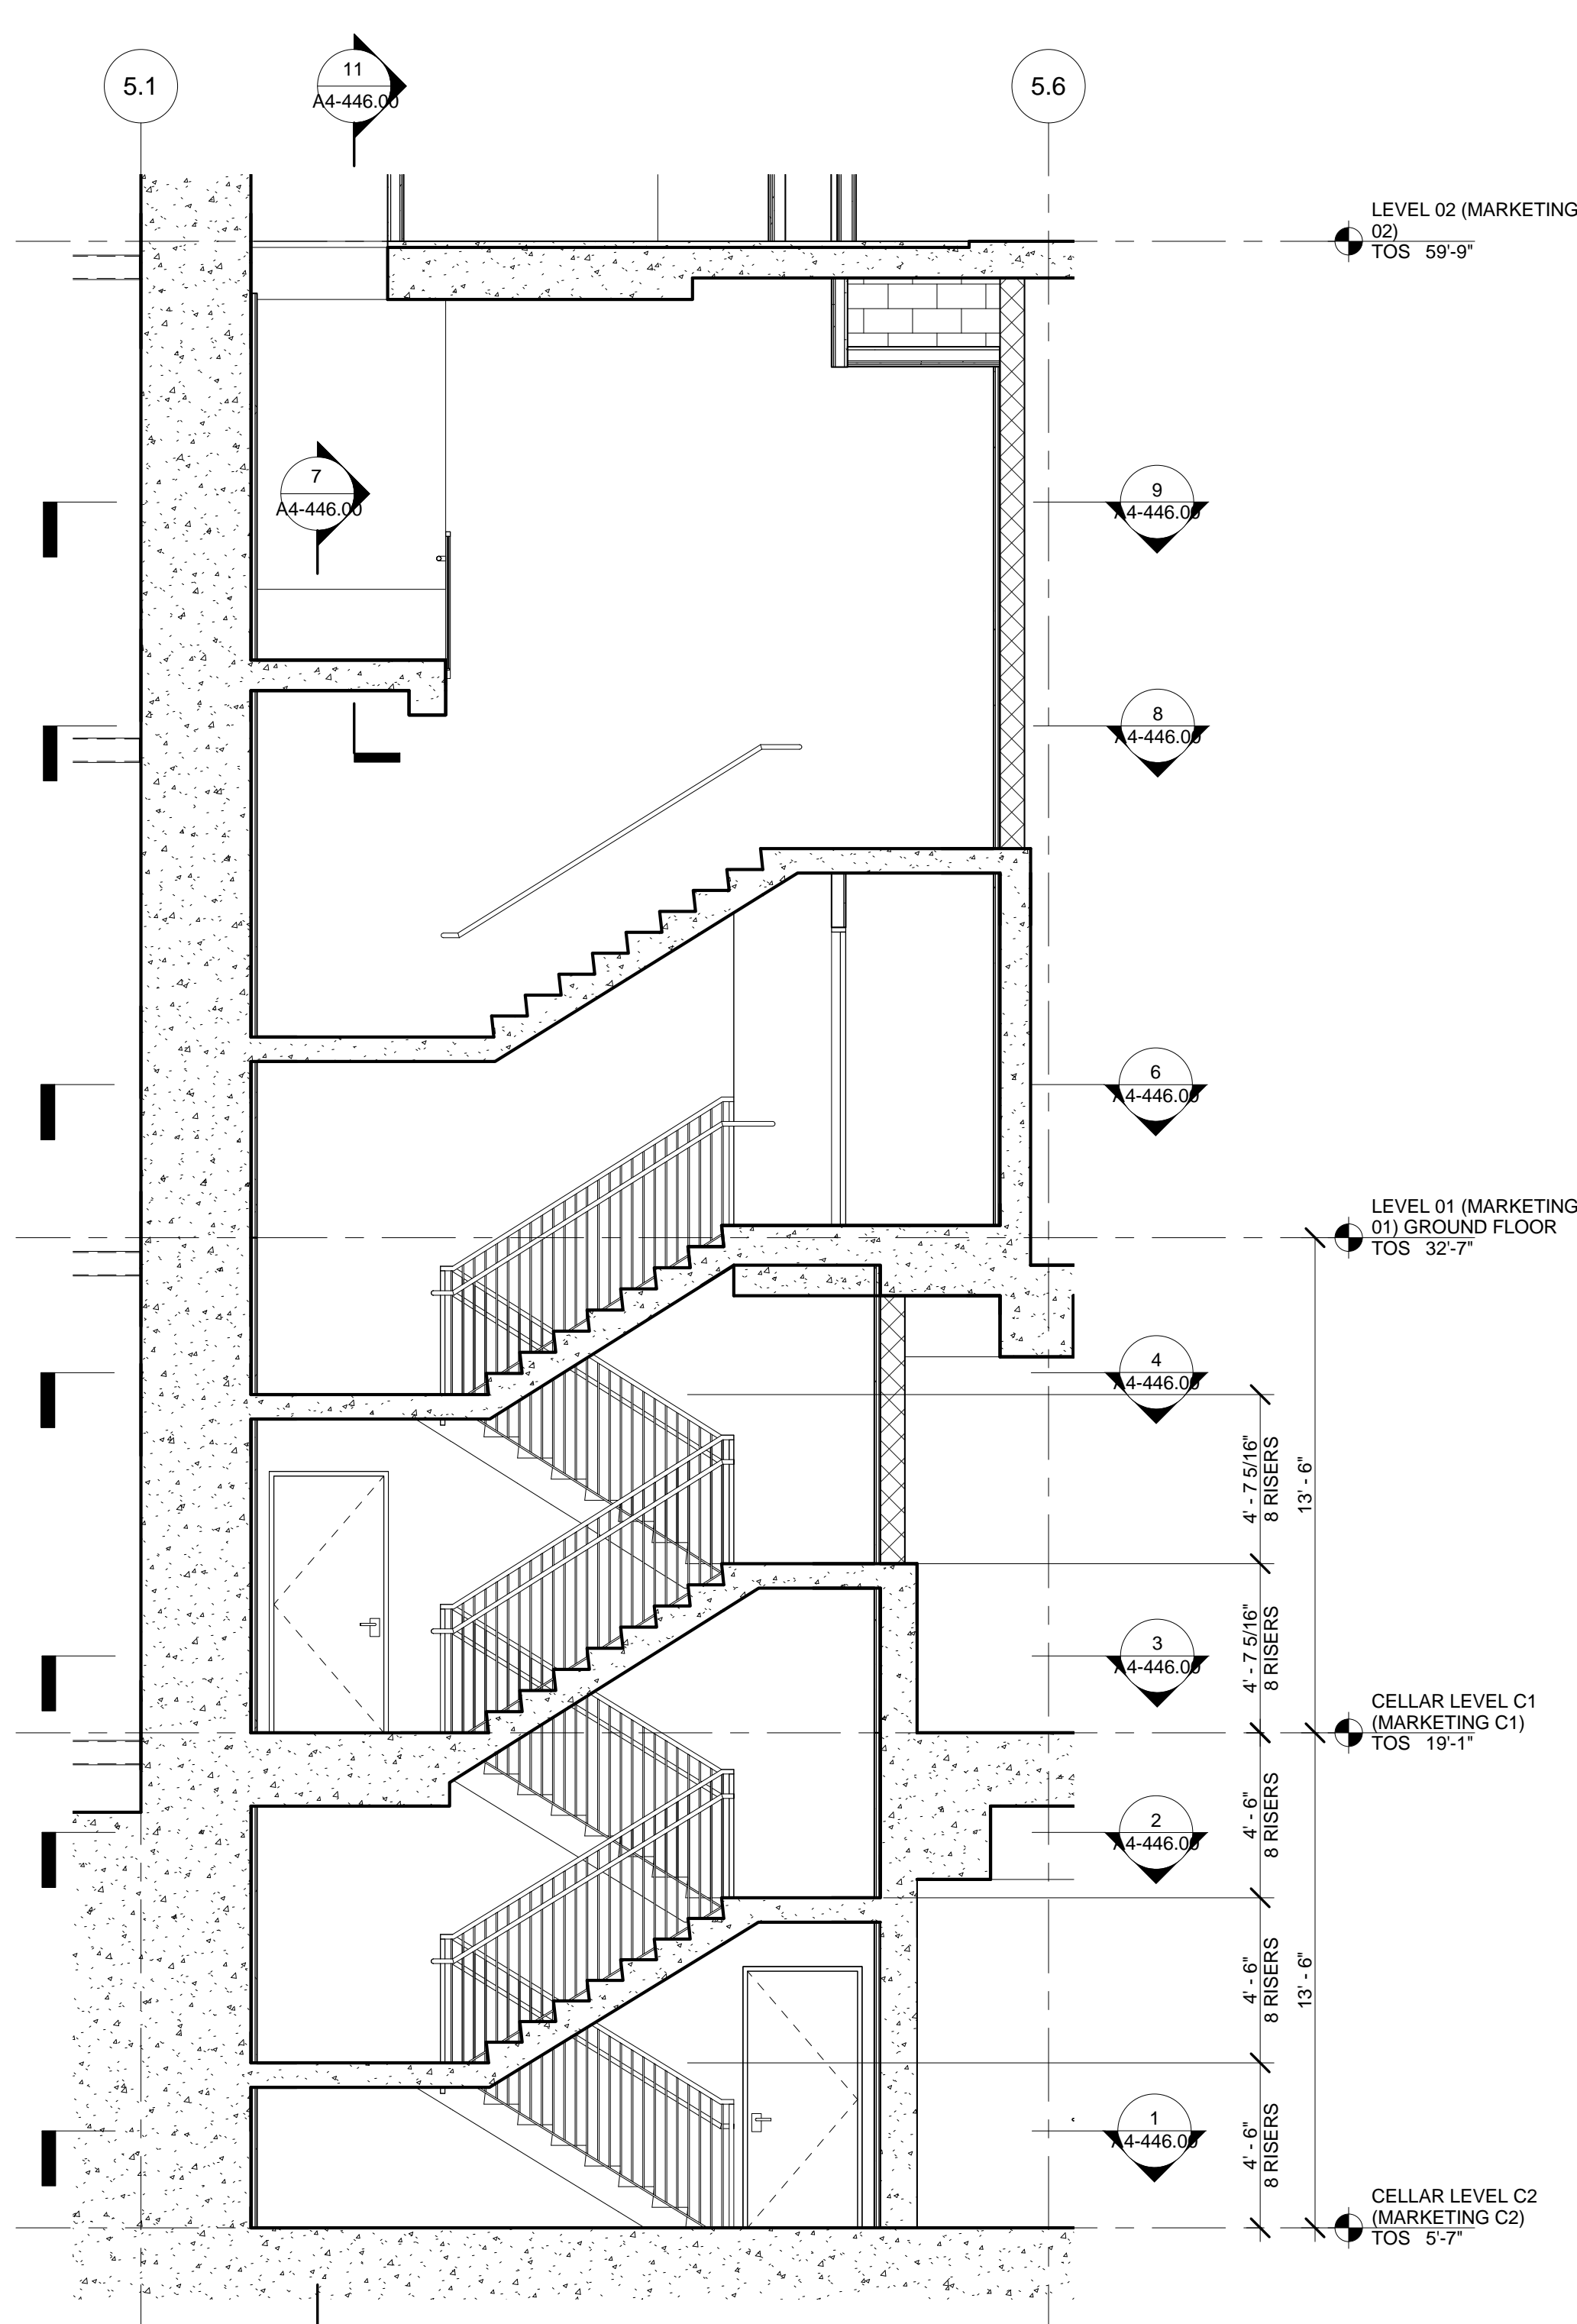


5 SECTION - STAIR C
SCALE: 1/4" = 1'-0"

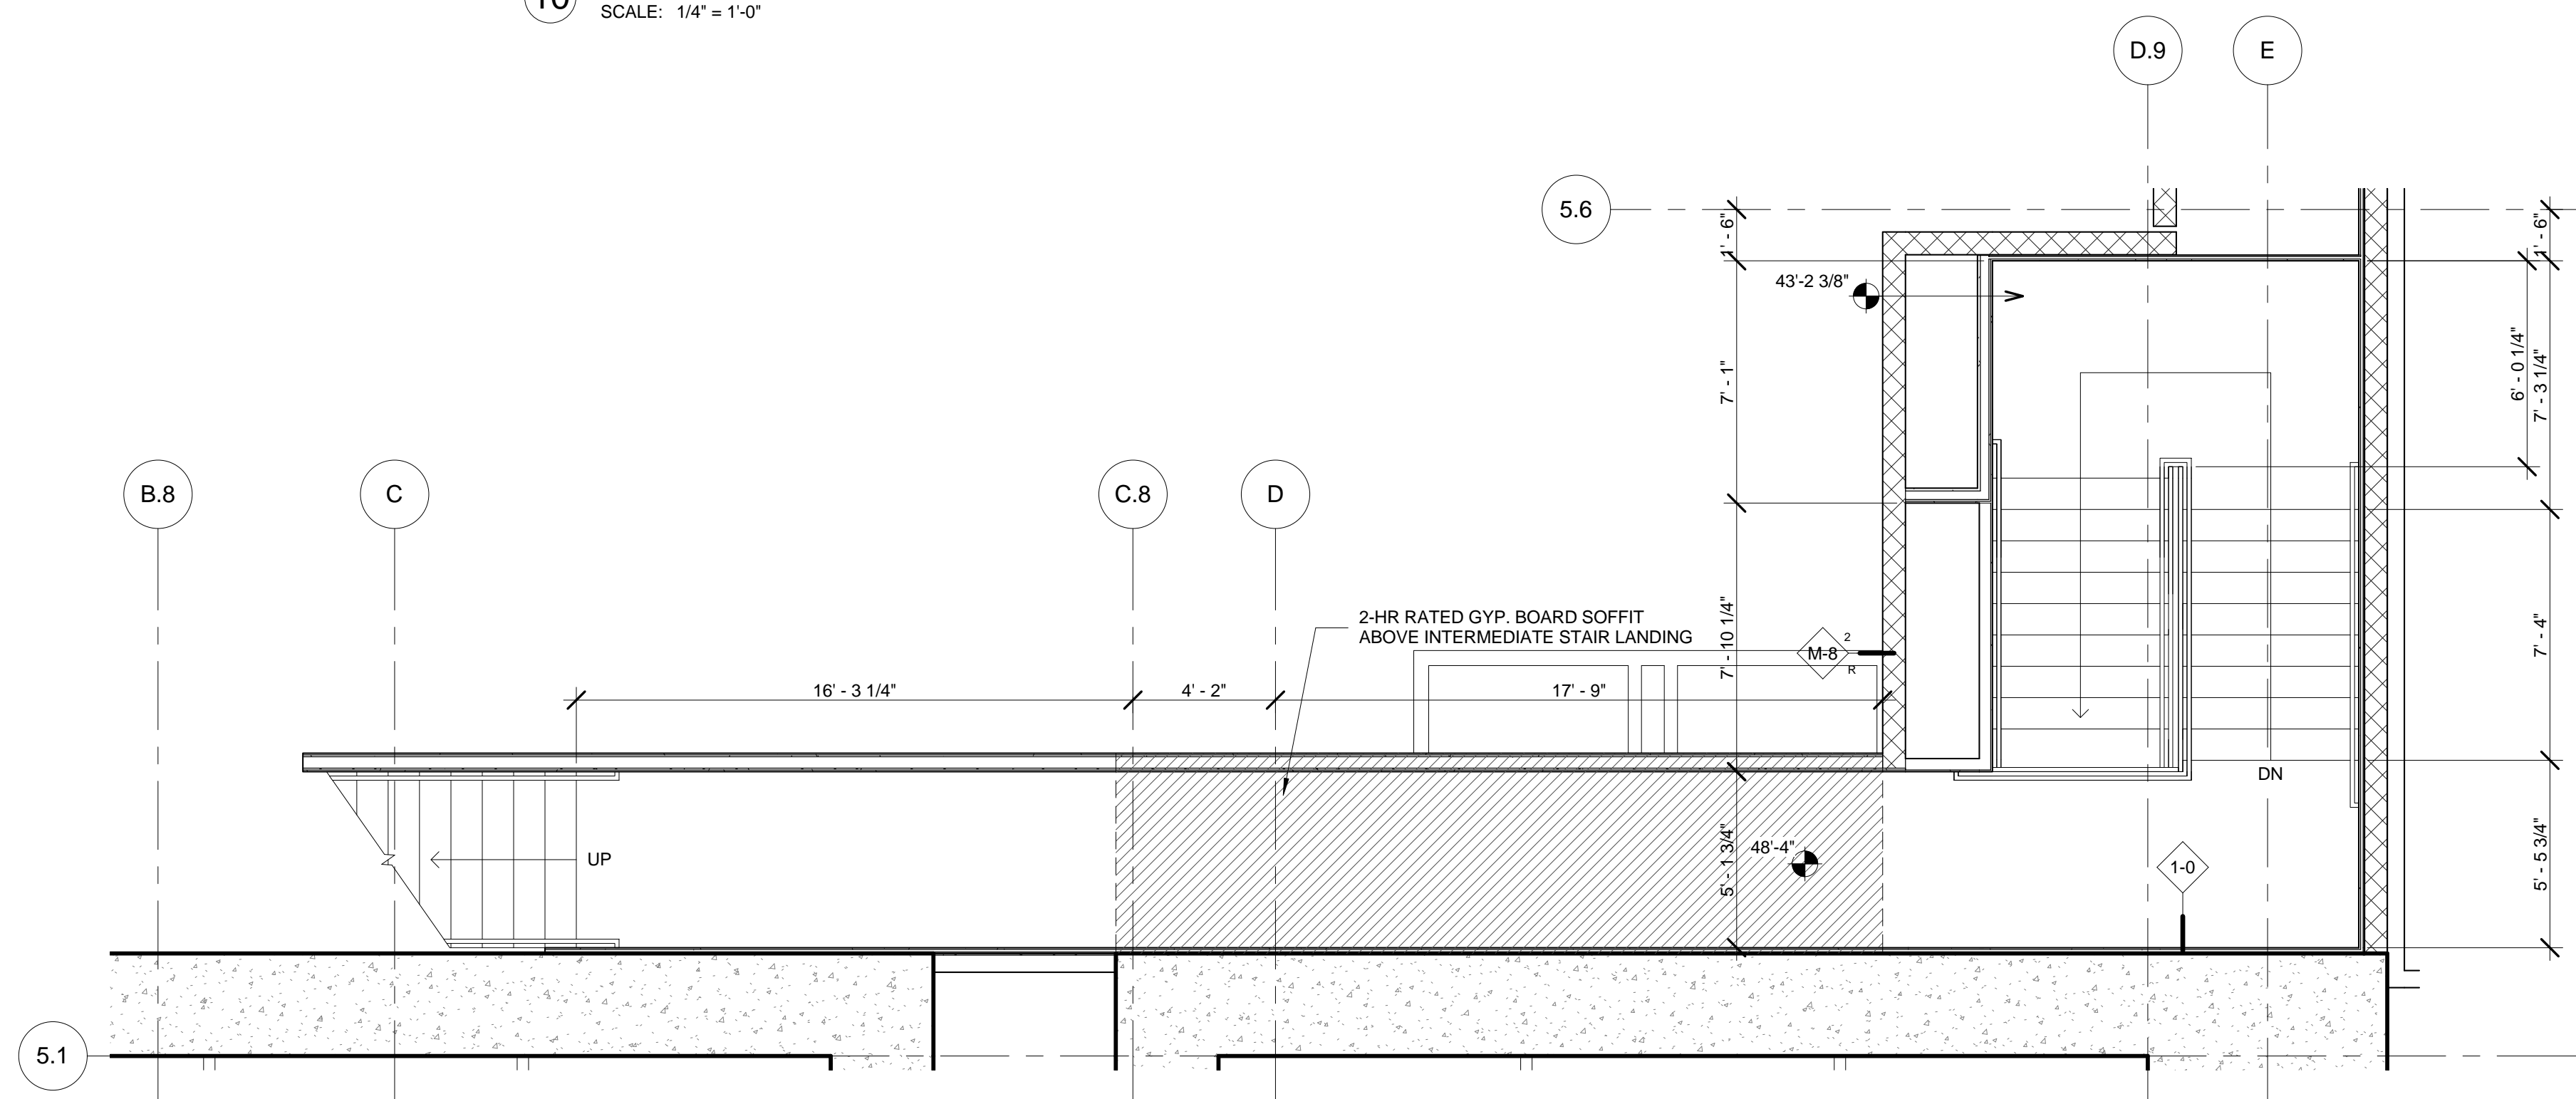


9 FLOOR 01 ENLARGED CORE - STAIR C
INTERMEDIATE LANDING EL. 48'-4"
SCALE: 1/4" = 1'-0"

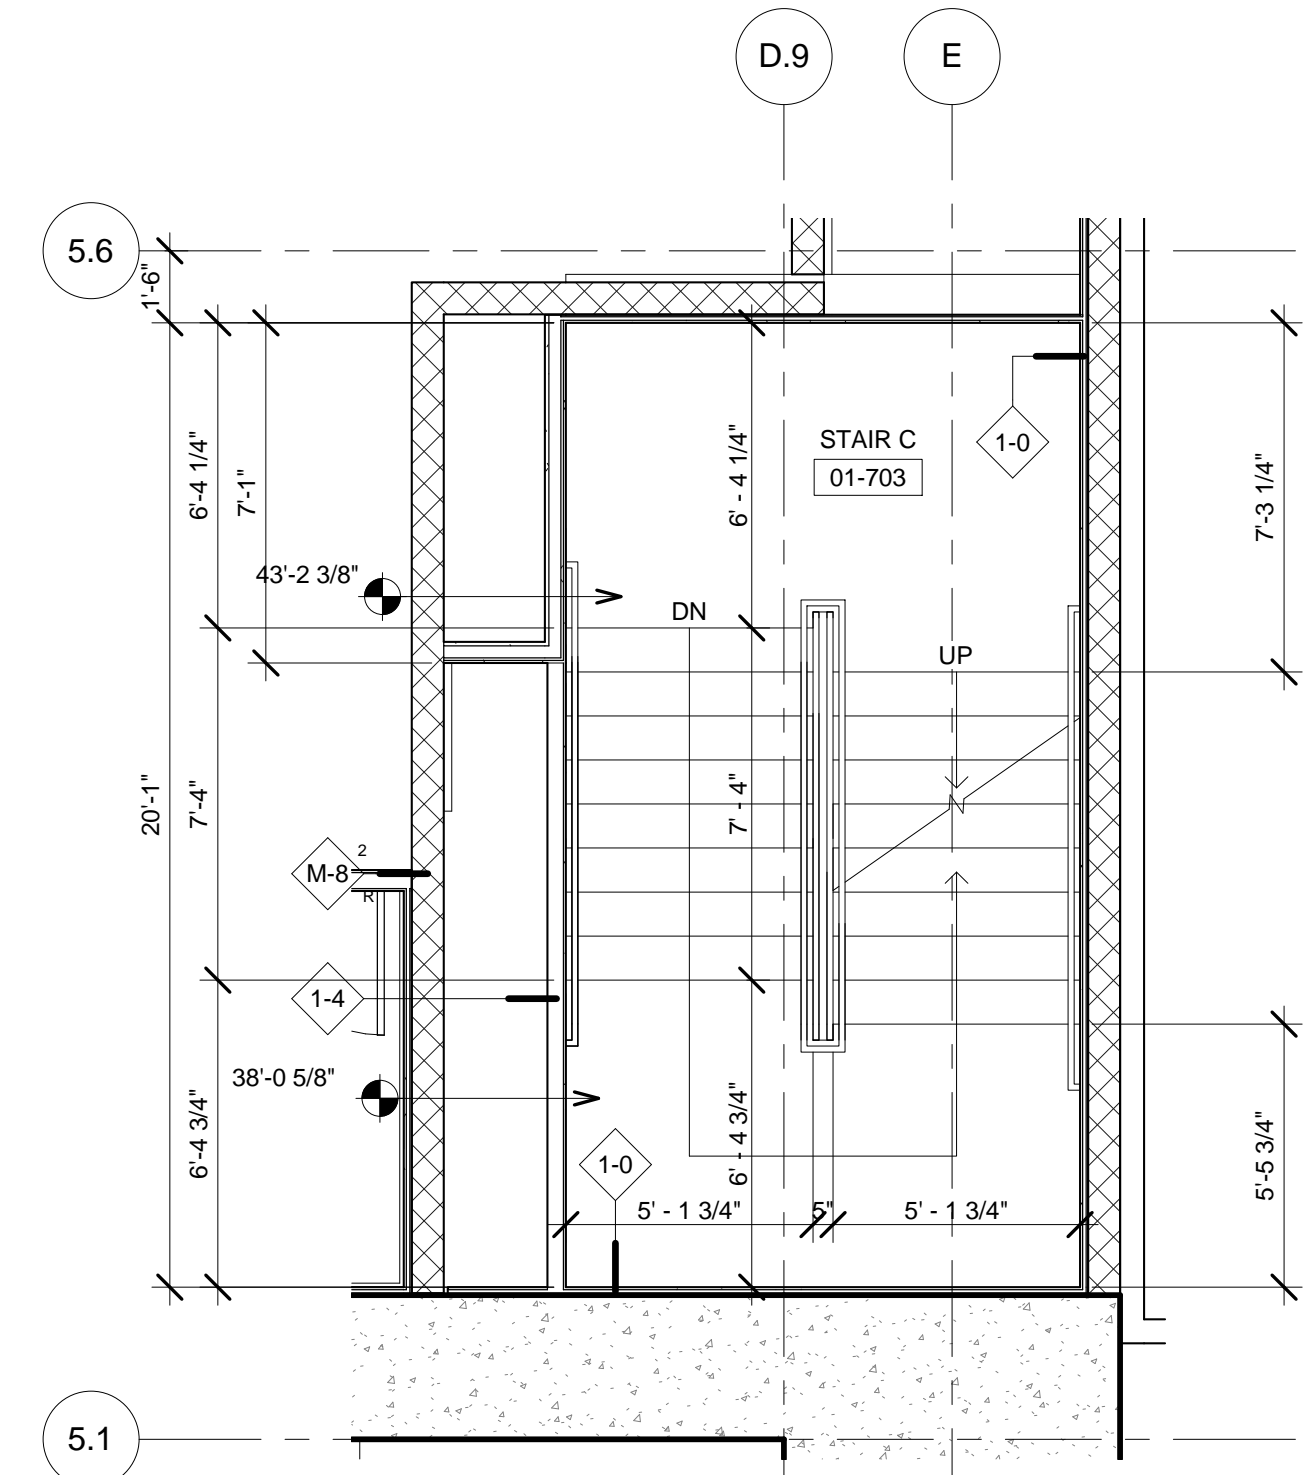


8 FLOOR 01 ENLARGED CORE - STAIR C
INTERMEDIATE LANDING EL. 43'-2 3/8"
SCALE: 1/4" = 1'-0"

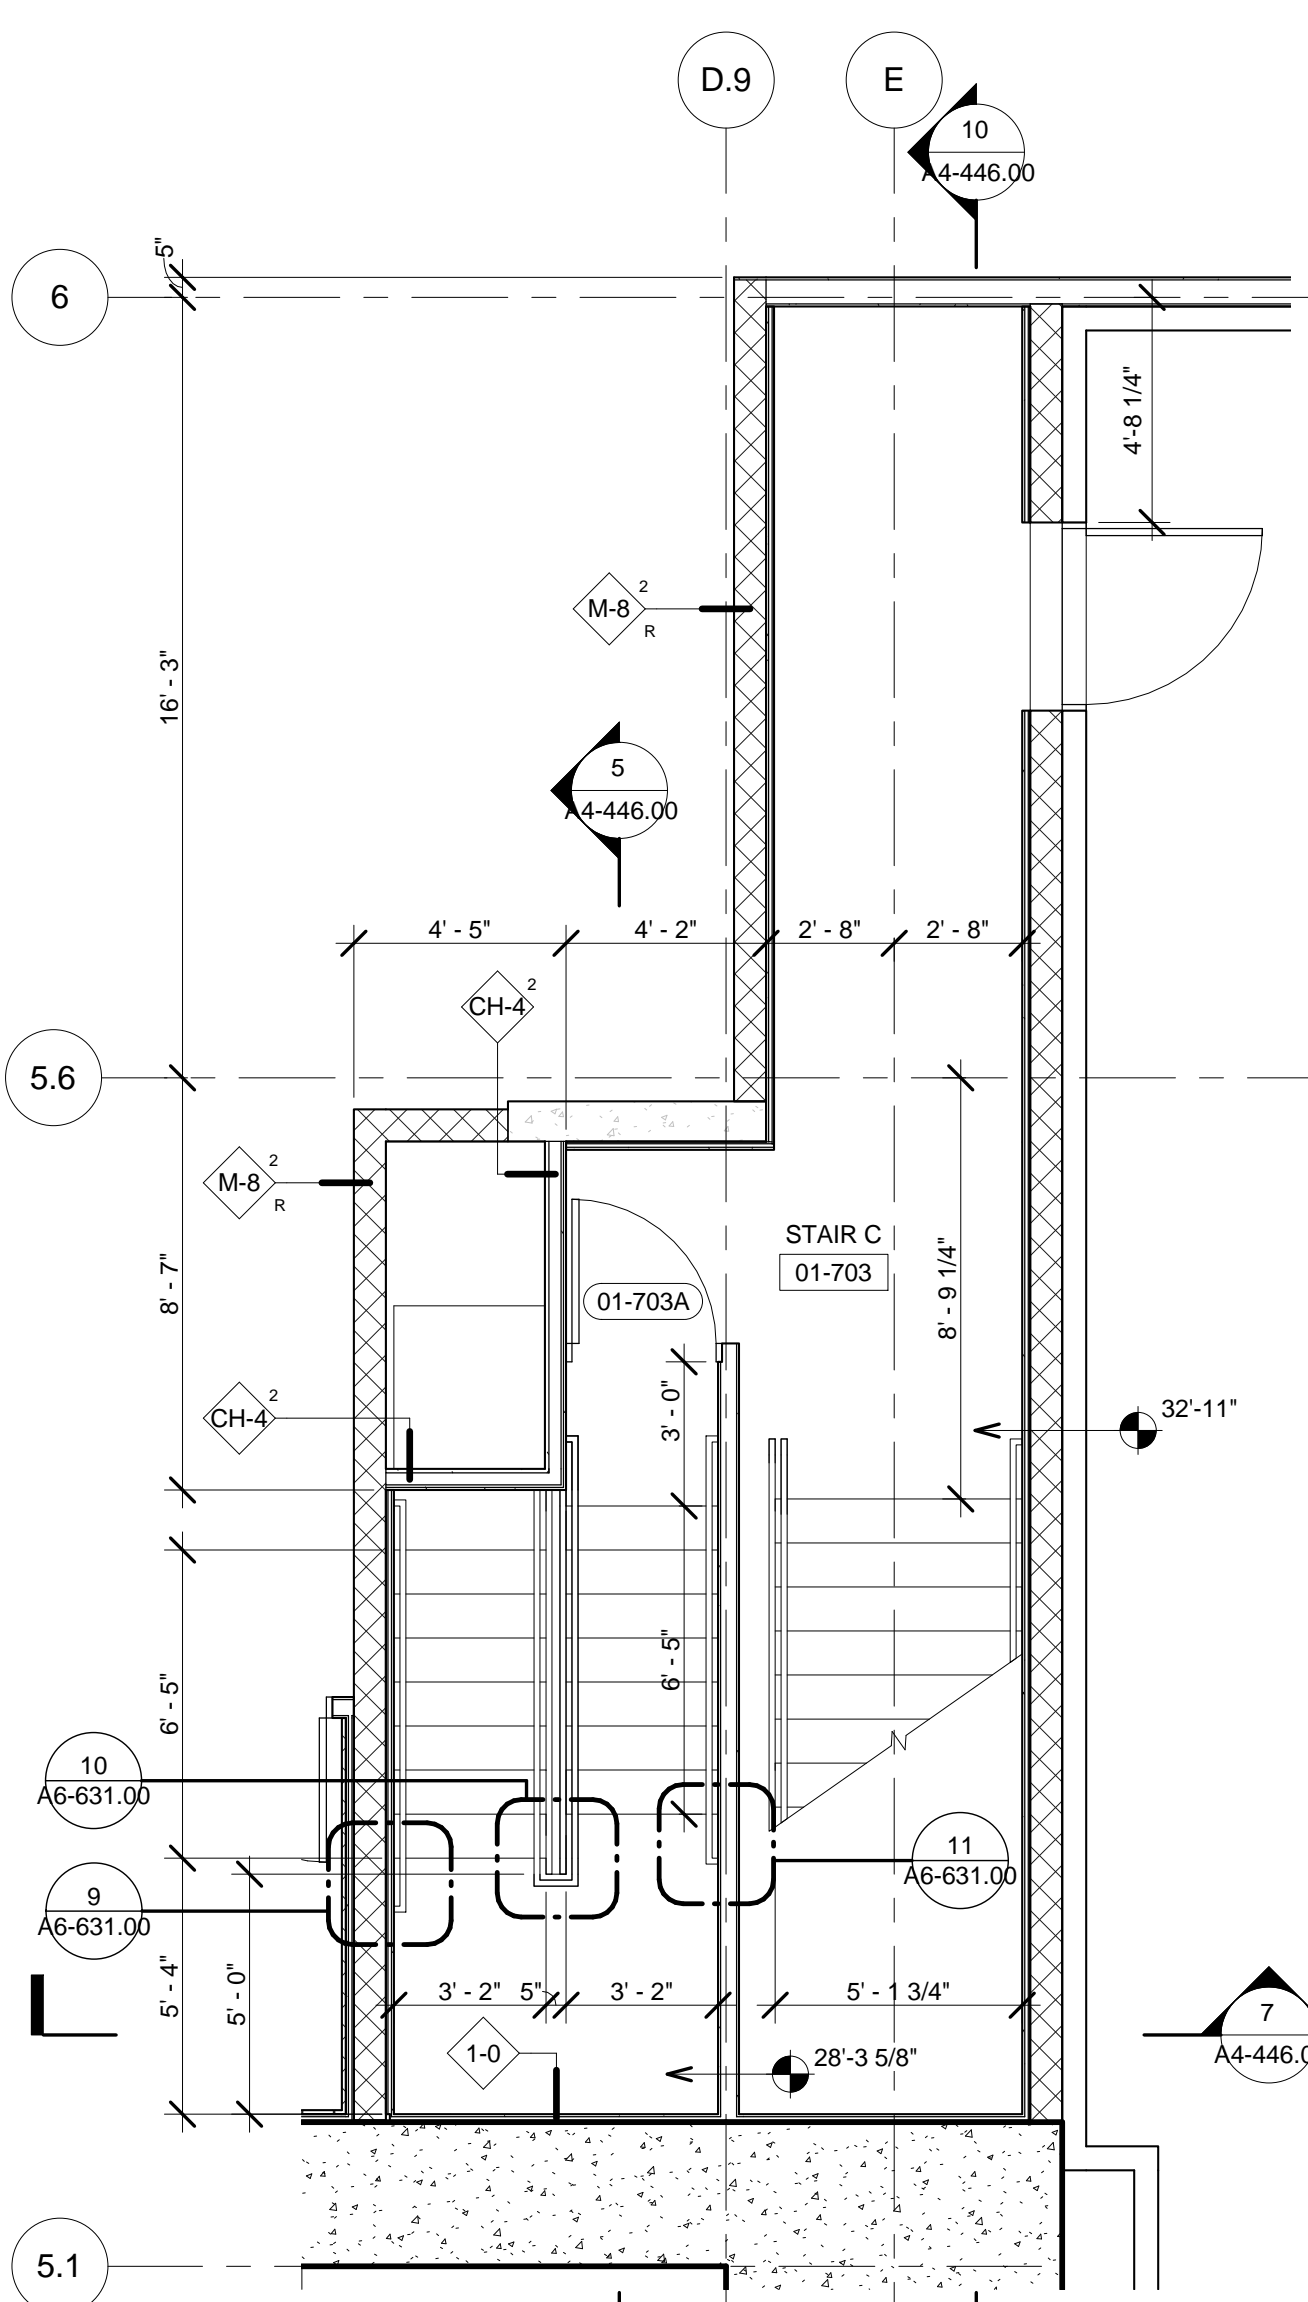


6 FLOOR 01 ENLARGED CORE - STAIR C
SCALE: 1/4" = 1'-0"

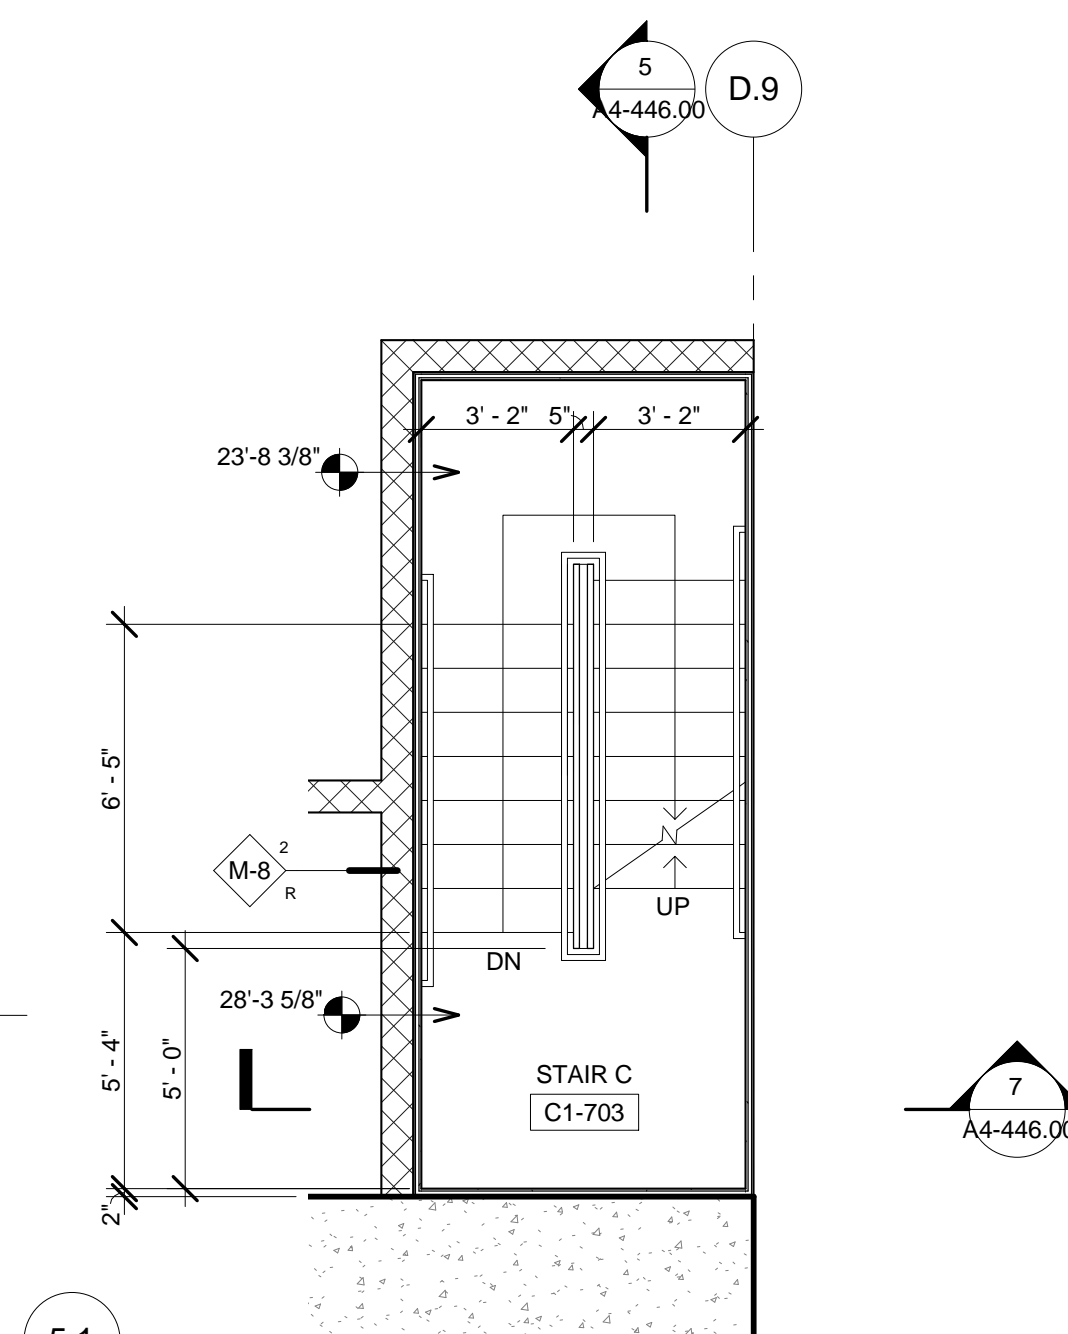


4 FLOOR C1 ENLARGED PLAN - STAIR C
INTERMEDIATE LANDING EL. 28'-3 5/8"
SCALE: 1/4" = 1'-0"

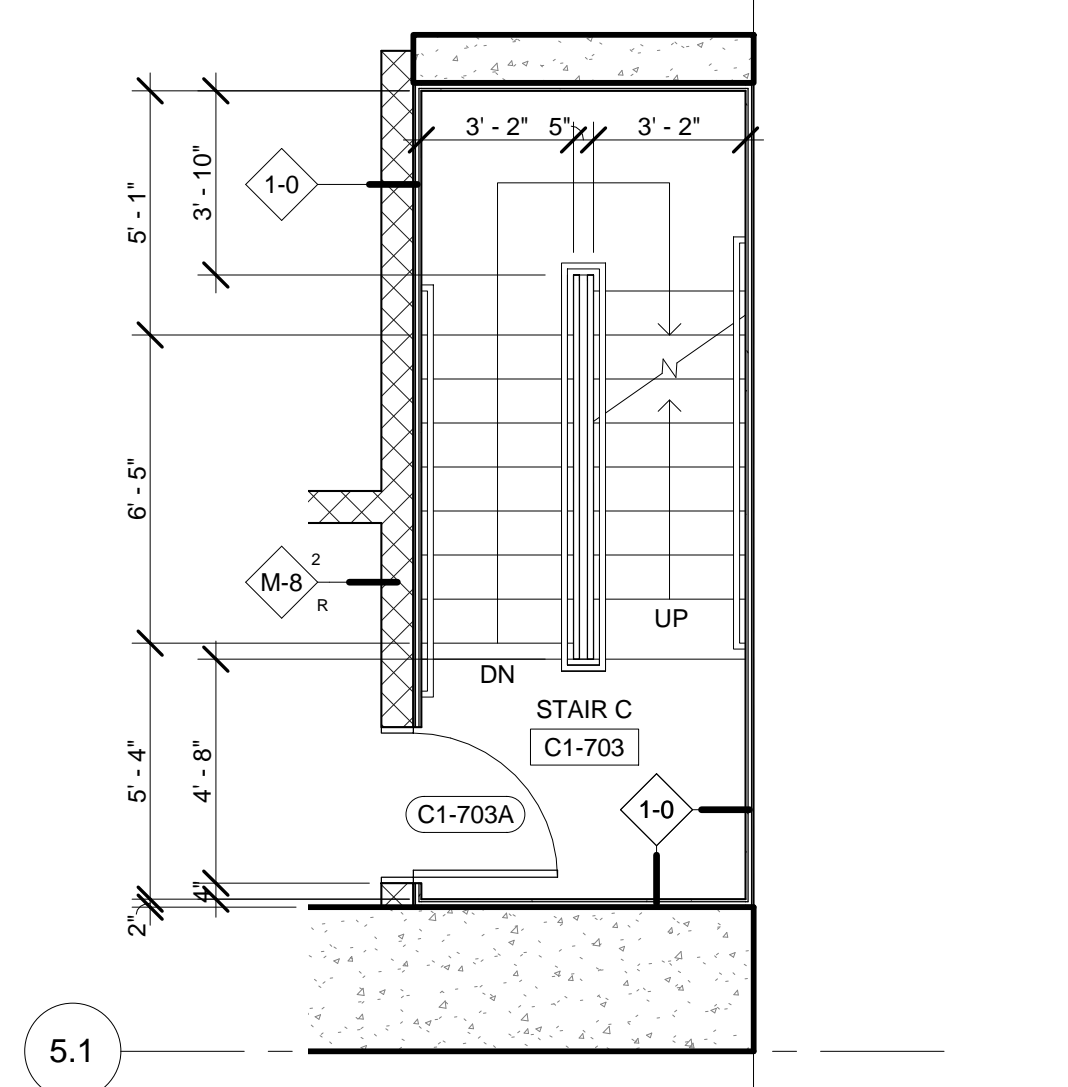

3 FLOOR C1 ENLARGED PLAN - STAIR C
SCALE: 1/4" = 1'-0"

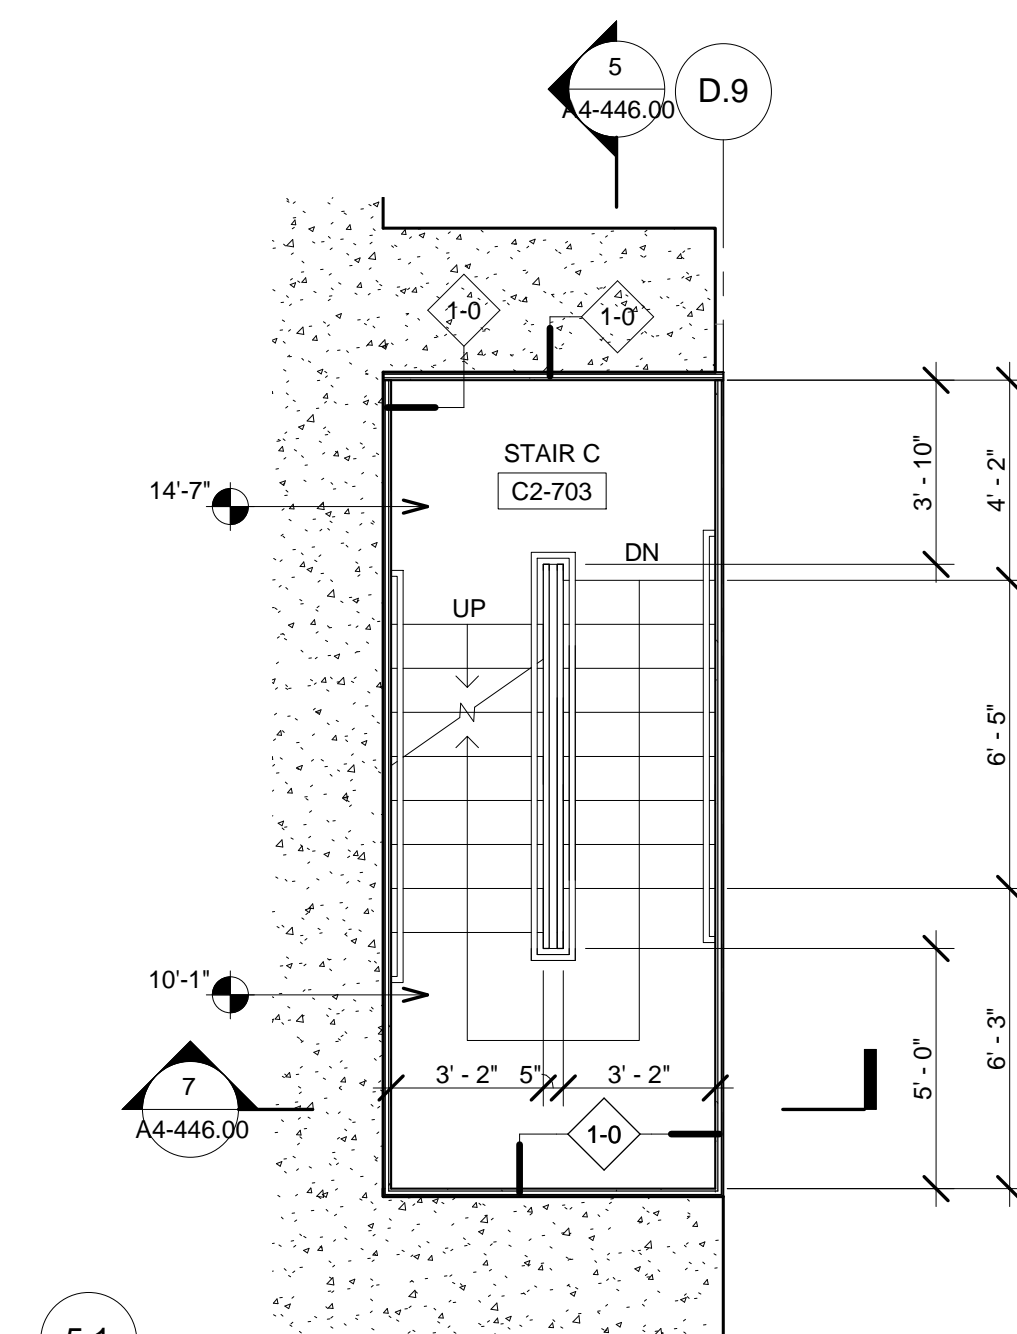

2 FLOOR C2 ENLARGED PLAN - STAIR C
INTERMEDIATE LANDING EL. +14'-7"
SCALE: 1/4" = 1'-0"

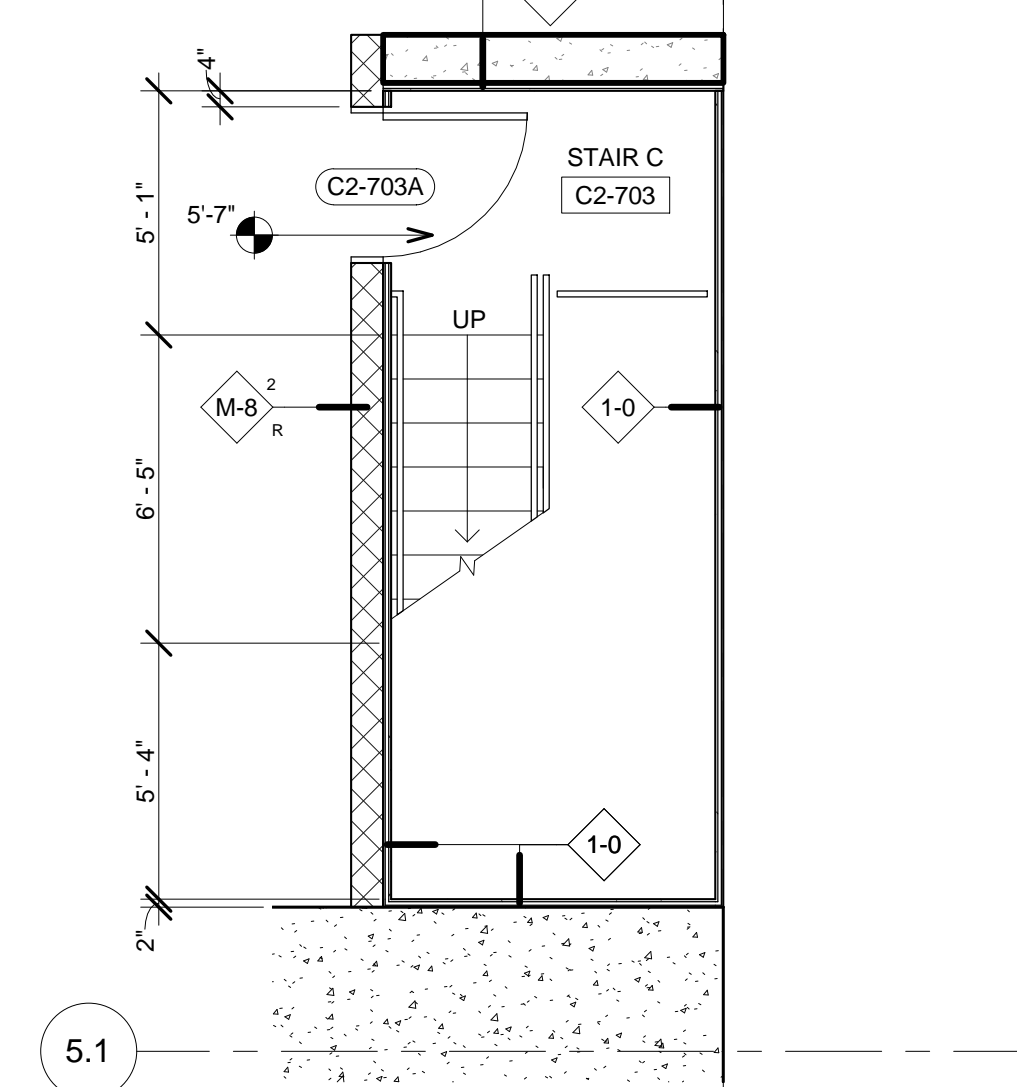

1 FLOOR C2 ENLARGED PLAN - STAIR C
SCALE: 1/4" = 1'-0"



Client
Related Companies
60 Columbus Circle
New York, NY 10023
Tel: 212.801.1000 Fax: 212.801.1048

Oxford Properties Group
320 Park Avenue, 17th Floor
New York, NY 10022
Tel: 212.986.7514 Fax: 212.986.7510

Mitsui Fudosan America, Inc.
1251 Avenue of the Americas, Suite 800
New York, NY 10020
Tel: 212.403.5600 Fax: 212.403.5657

Architect
Kohn Pedersen Fox Associates PC
Architects & Planning Consultants
11 West 42nd Street
New York, New York 10036
TEL: 212.977.6500 FAX: 212.956.2526

Structural Engineer
WSP
228 East 45th Street, 3rd Floor
New York, NY 10017
Tel: 212.687.9888 Fax: 646.487.5501

Mechanical, Electrical, Plumbing, Fire Protection
WSP
512 Seventh Avenue
New York, NY 10018
Tel: 212.552.9600

No.	Description	Date
1	D.O.B. BUILDING PERMIT FILING	05/01/2015

Rev. Plan

Date: 05/13/2015
Project No: 55HY-A4-447.00
Author: SSHP
Sheet Number: 55HY-A4-447.00

Drawing Title


ENLARGED PLANS
AND SECTIONS,
STAIR C

Sheet Number


A4-447.00

SHEET 25 OF 31


© 2015 KOHN PEDERSEN FOX ASSOCIATES PC. All rights reserved.

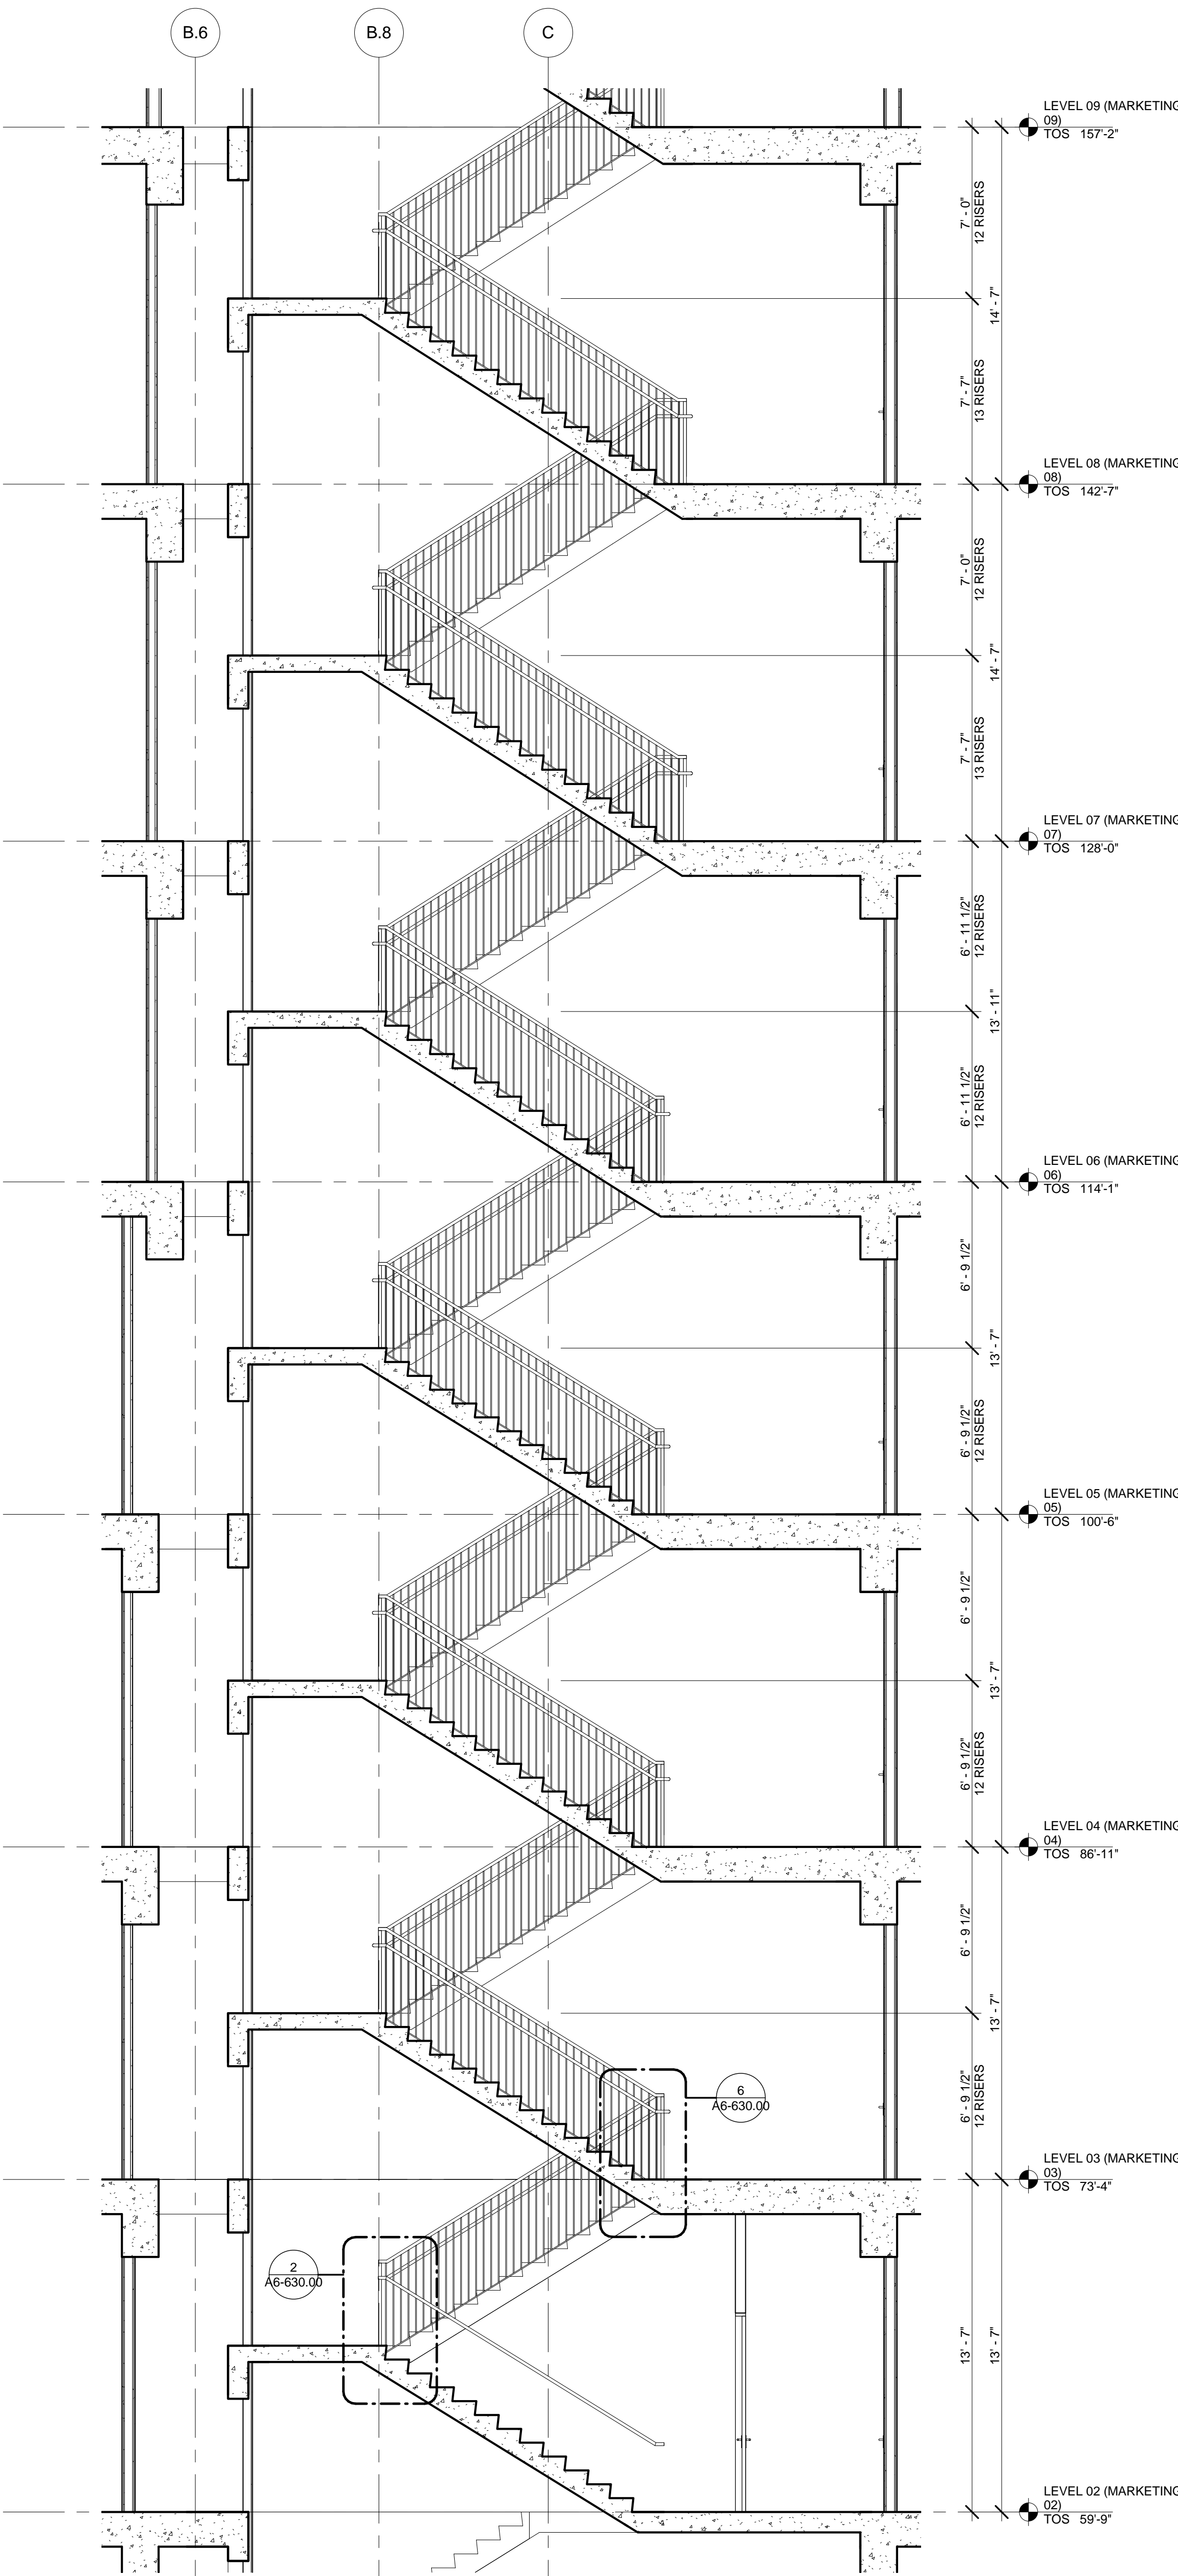


2 SECTION - STAIR C
SCALE: 1/4" = 1'-0"

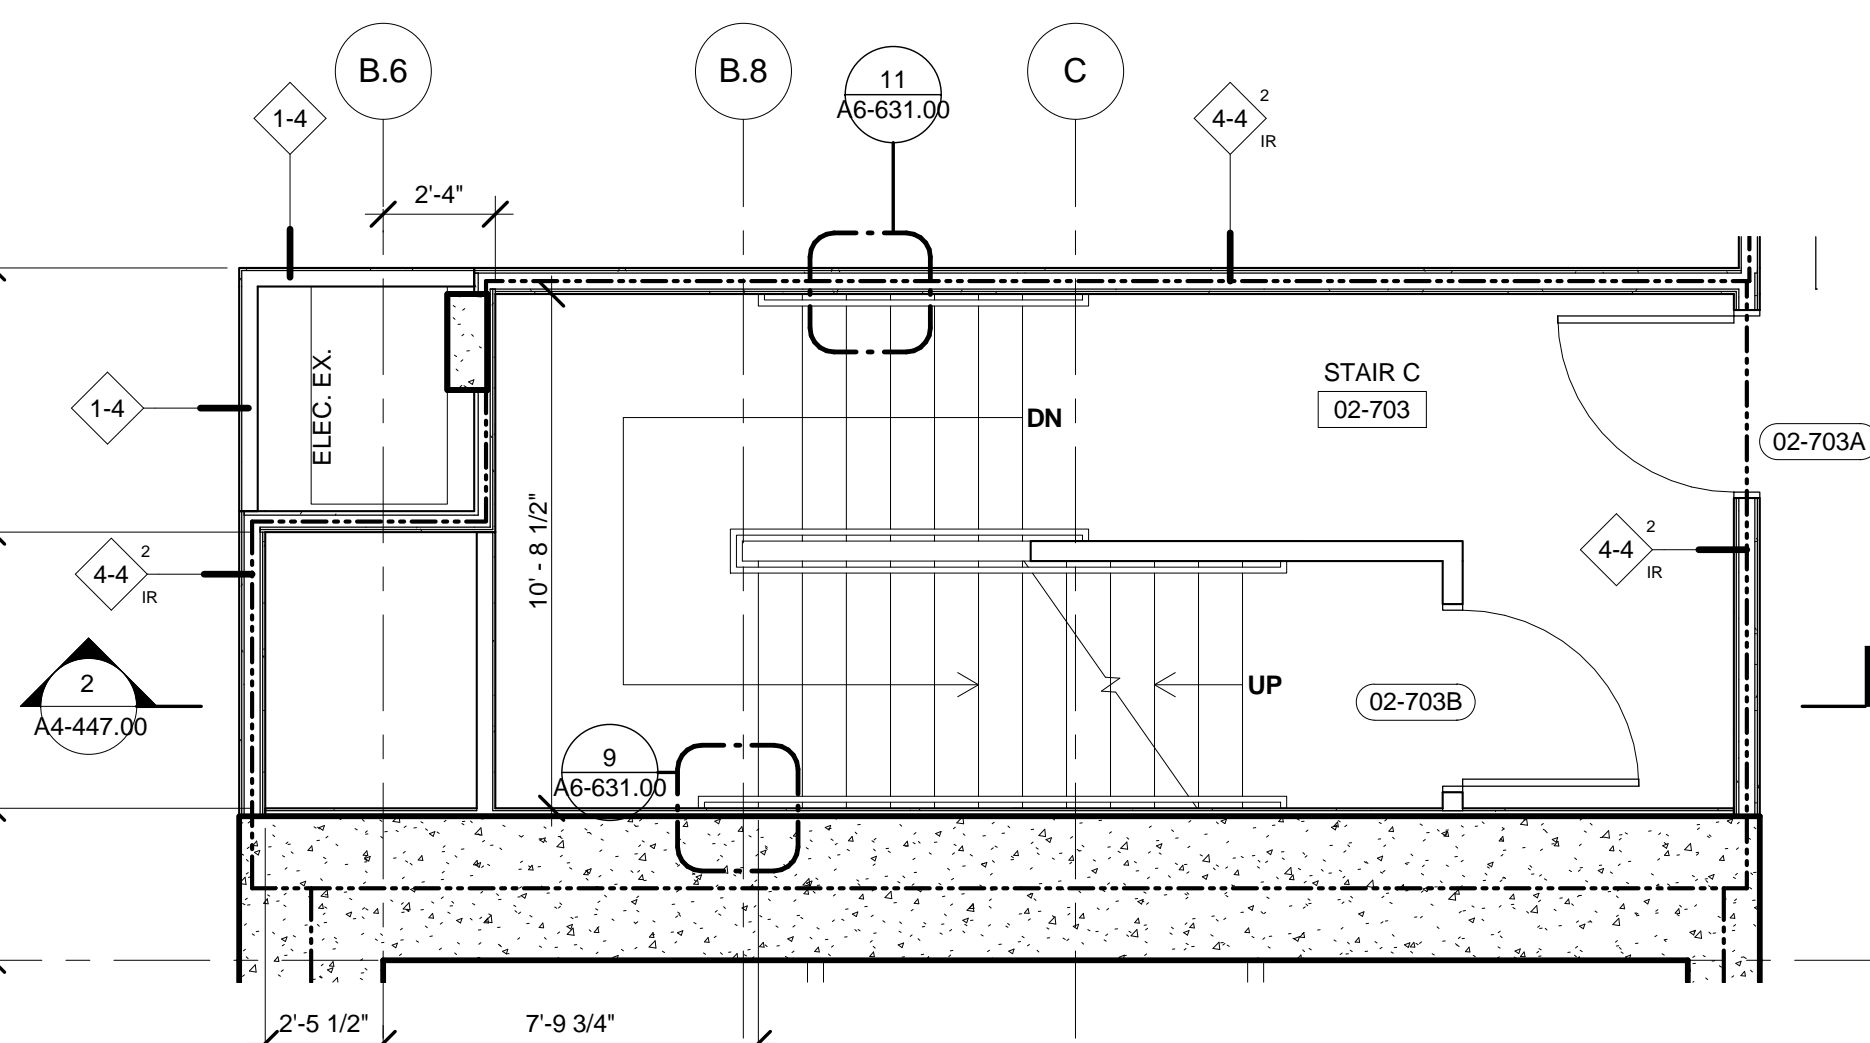


1 FLOOR 02 ENLARGED CORE - STAIR C
SCALE: 1/4" = 1'-0"

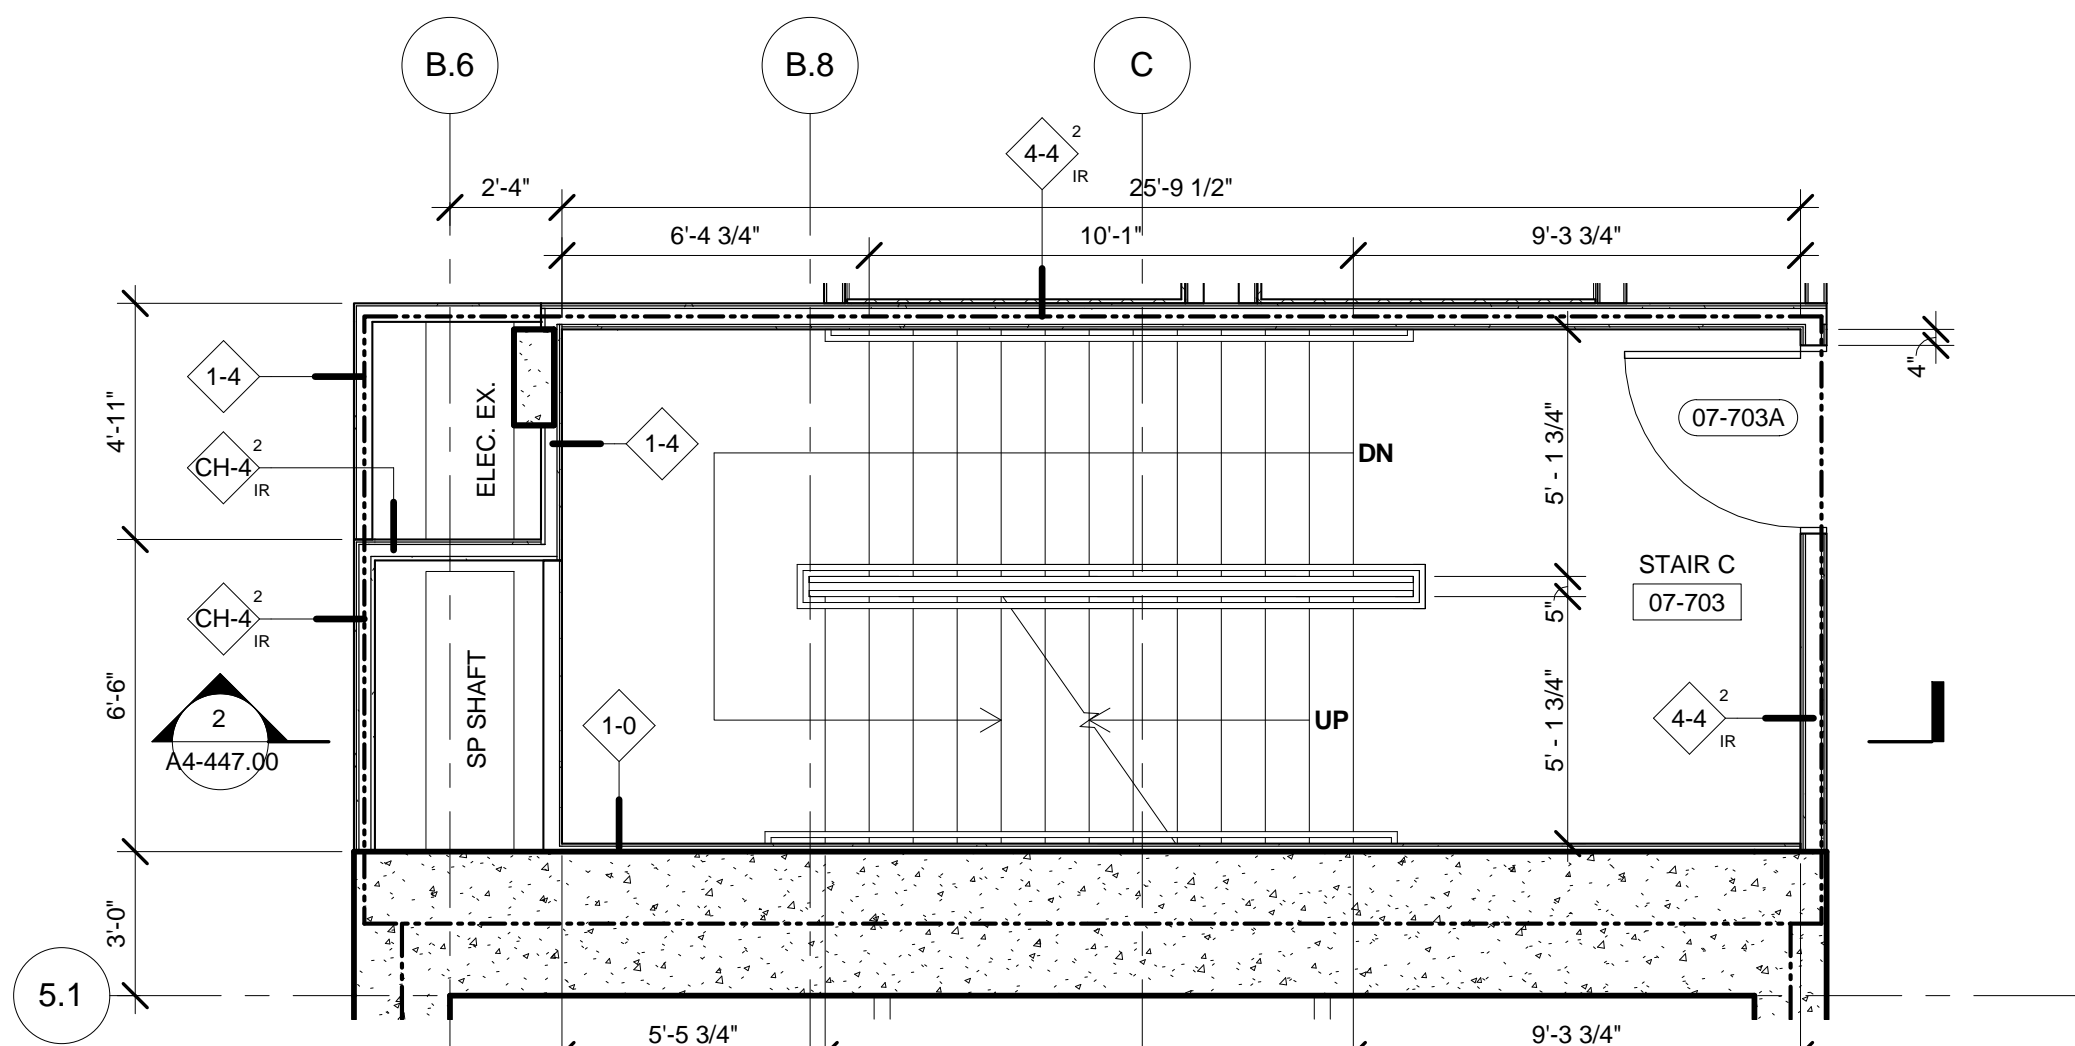


6 FLOOR 07-08 ENLARGED CORE - STAIR C
SCALE: 1/4" = 1'-0"

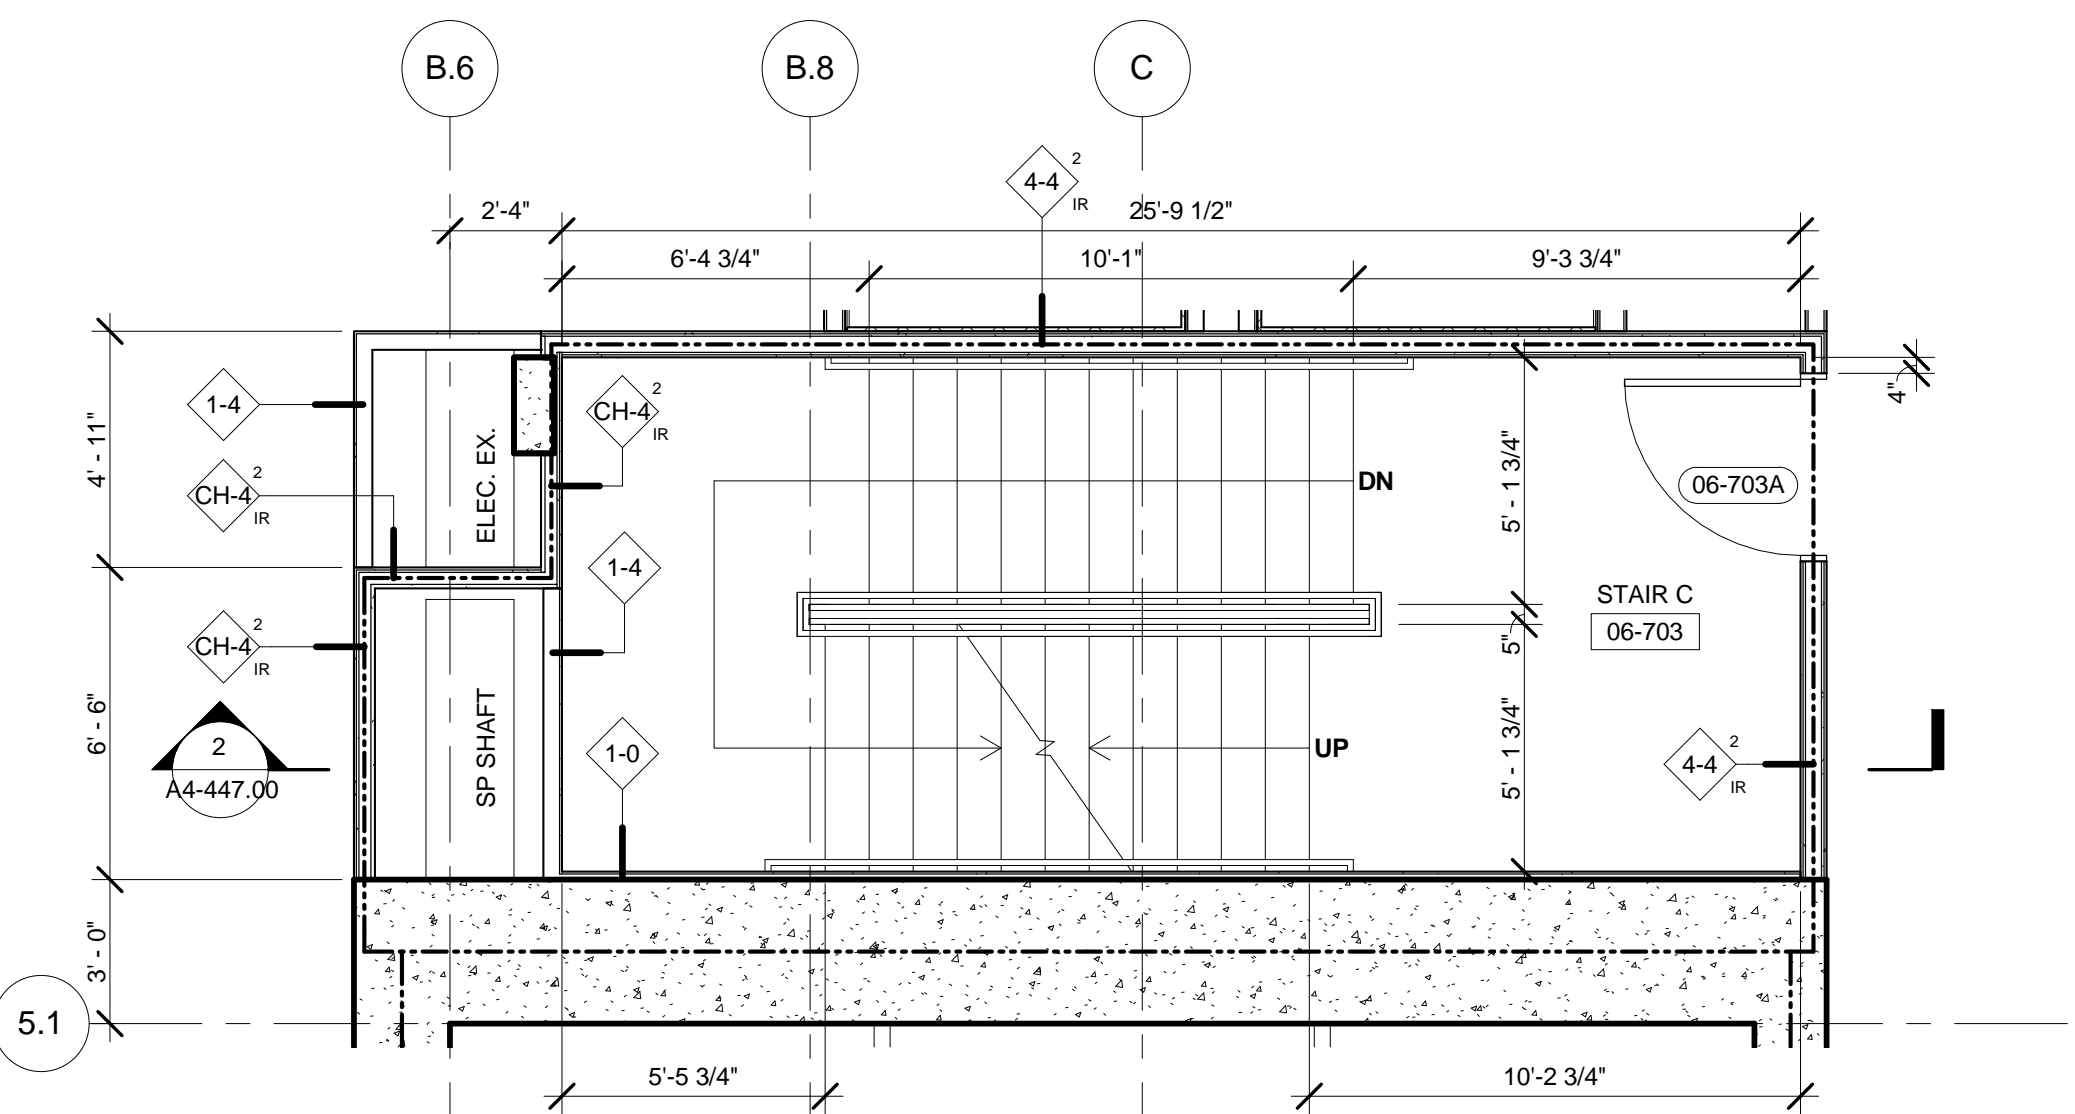


5 FLOOR 06 ENLARGED CORE - STAIR C
SCALE: 1/4" = 1'-0"

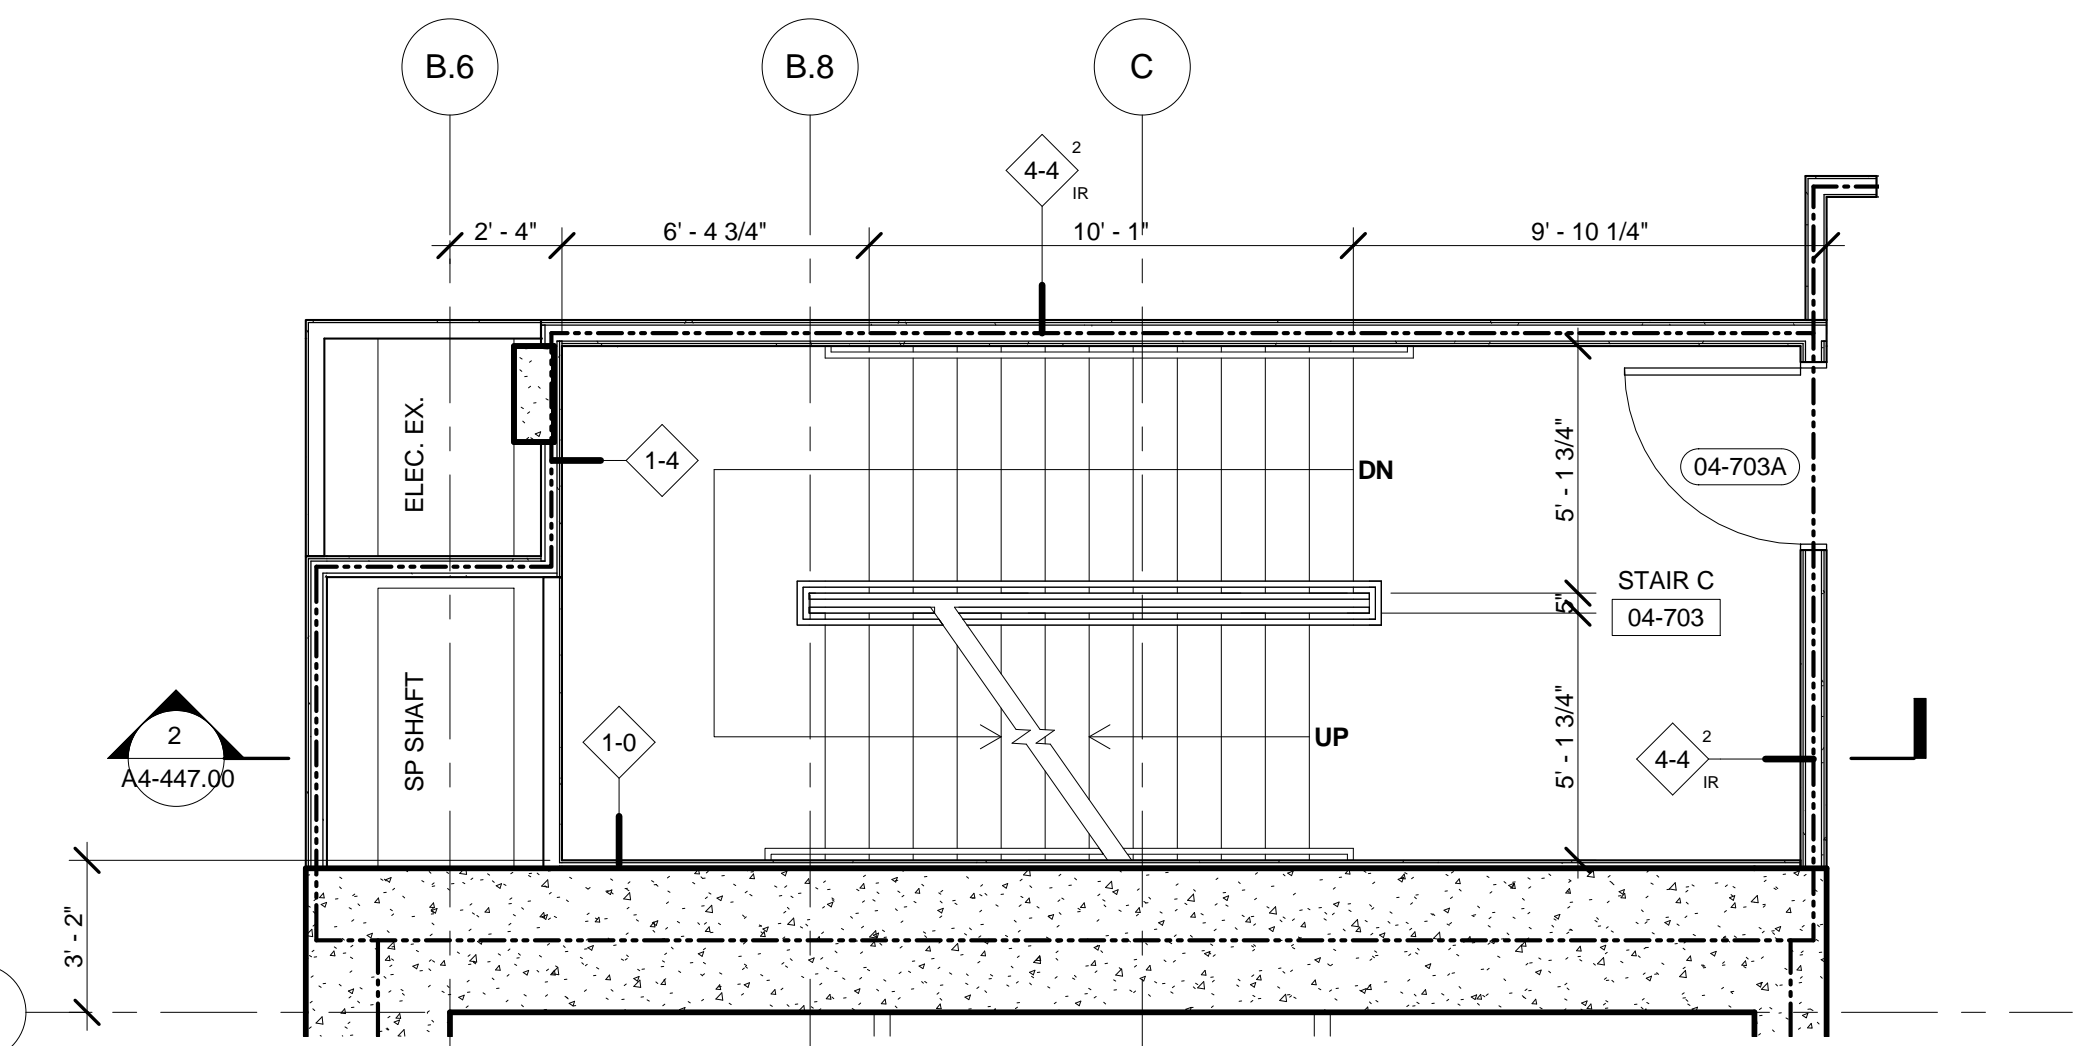


4 FLOOR 04-05 ENLARGED CORE - STAIR C
SCALE: 1/4" = 1'-0"

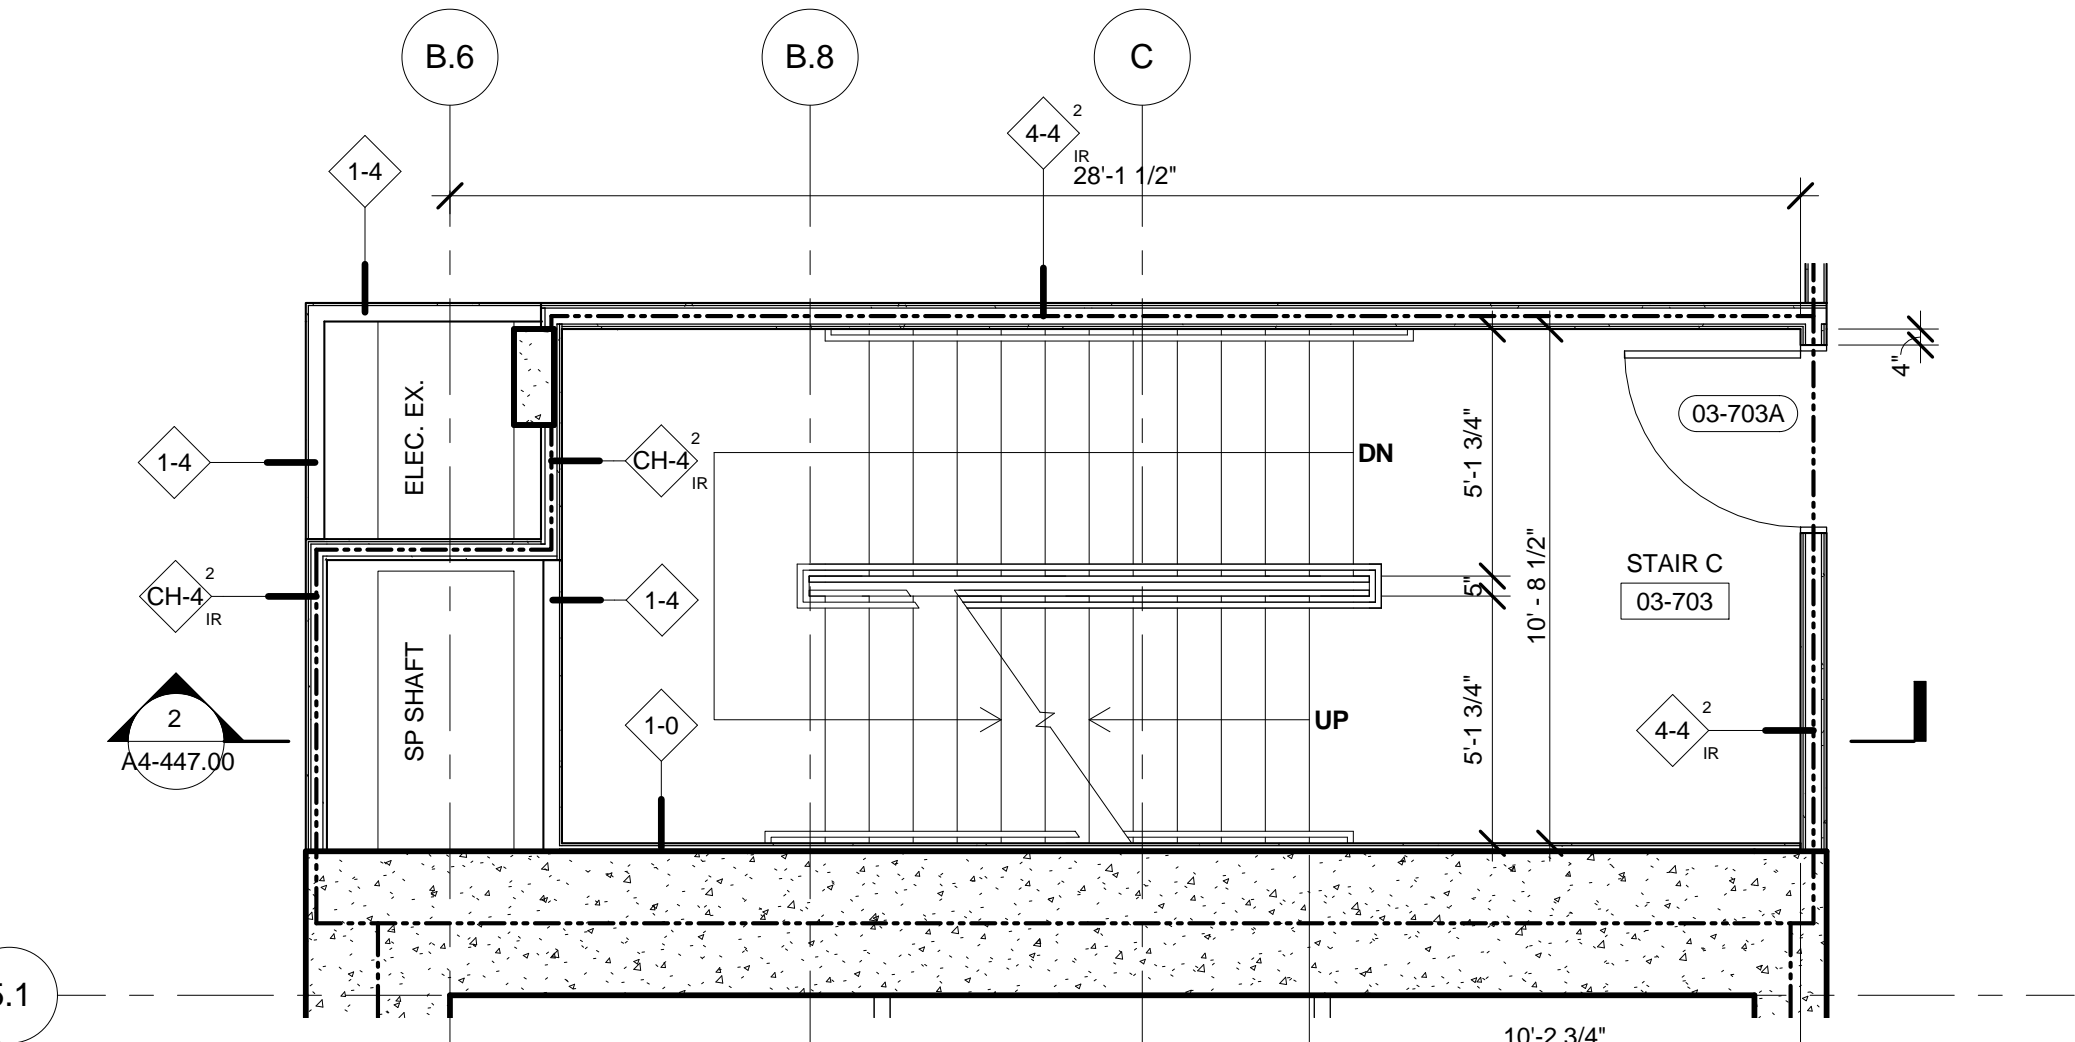


3 FLOOR 03 ENLARGED CORE - STAIR C
SCALE: 1/4" = 1'-0"

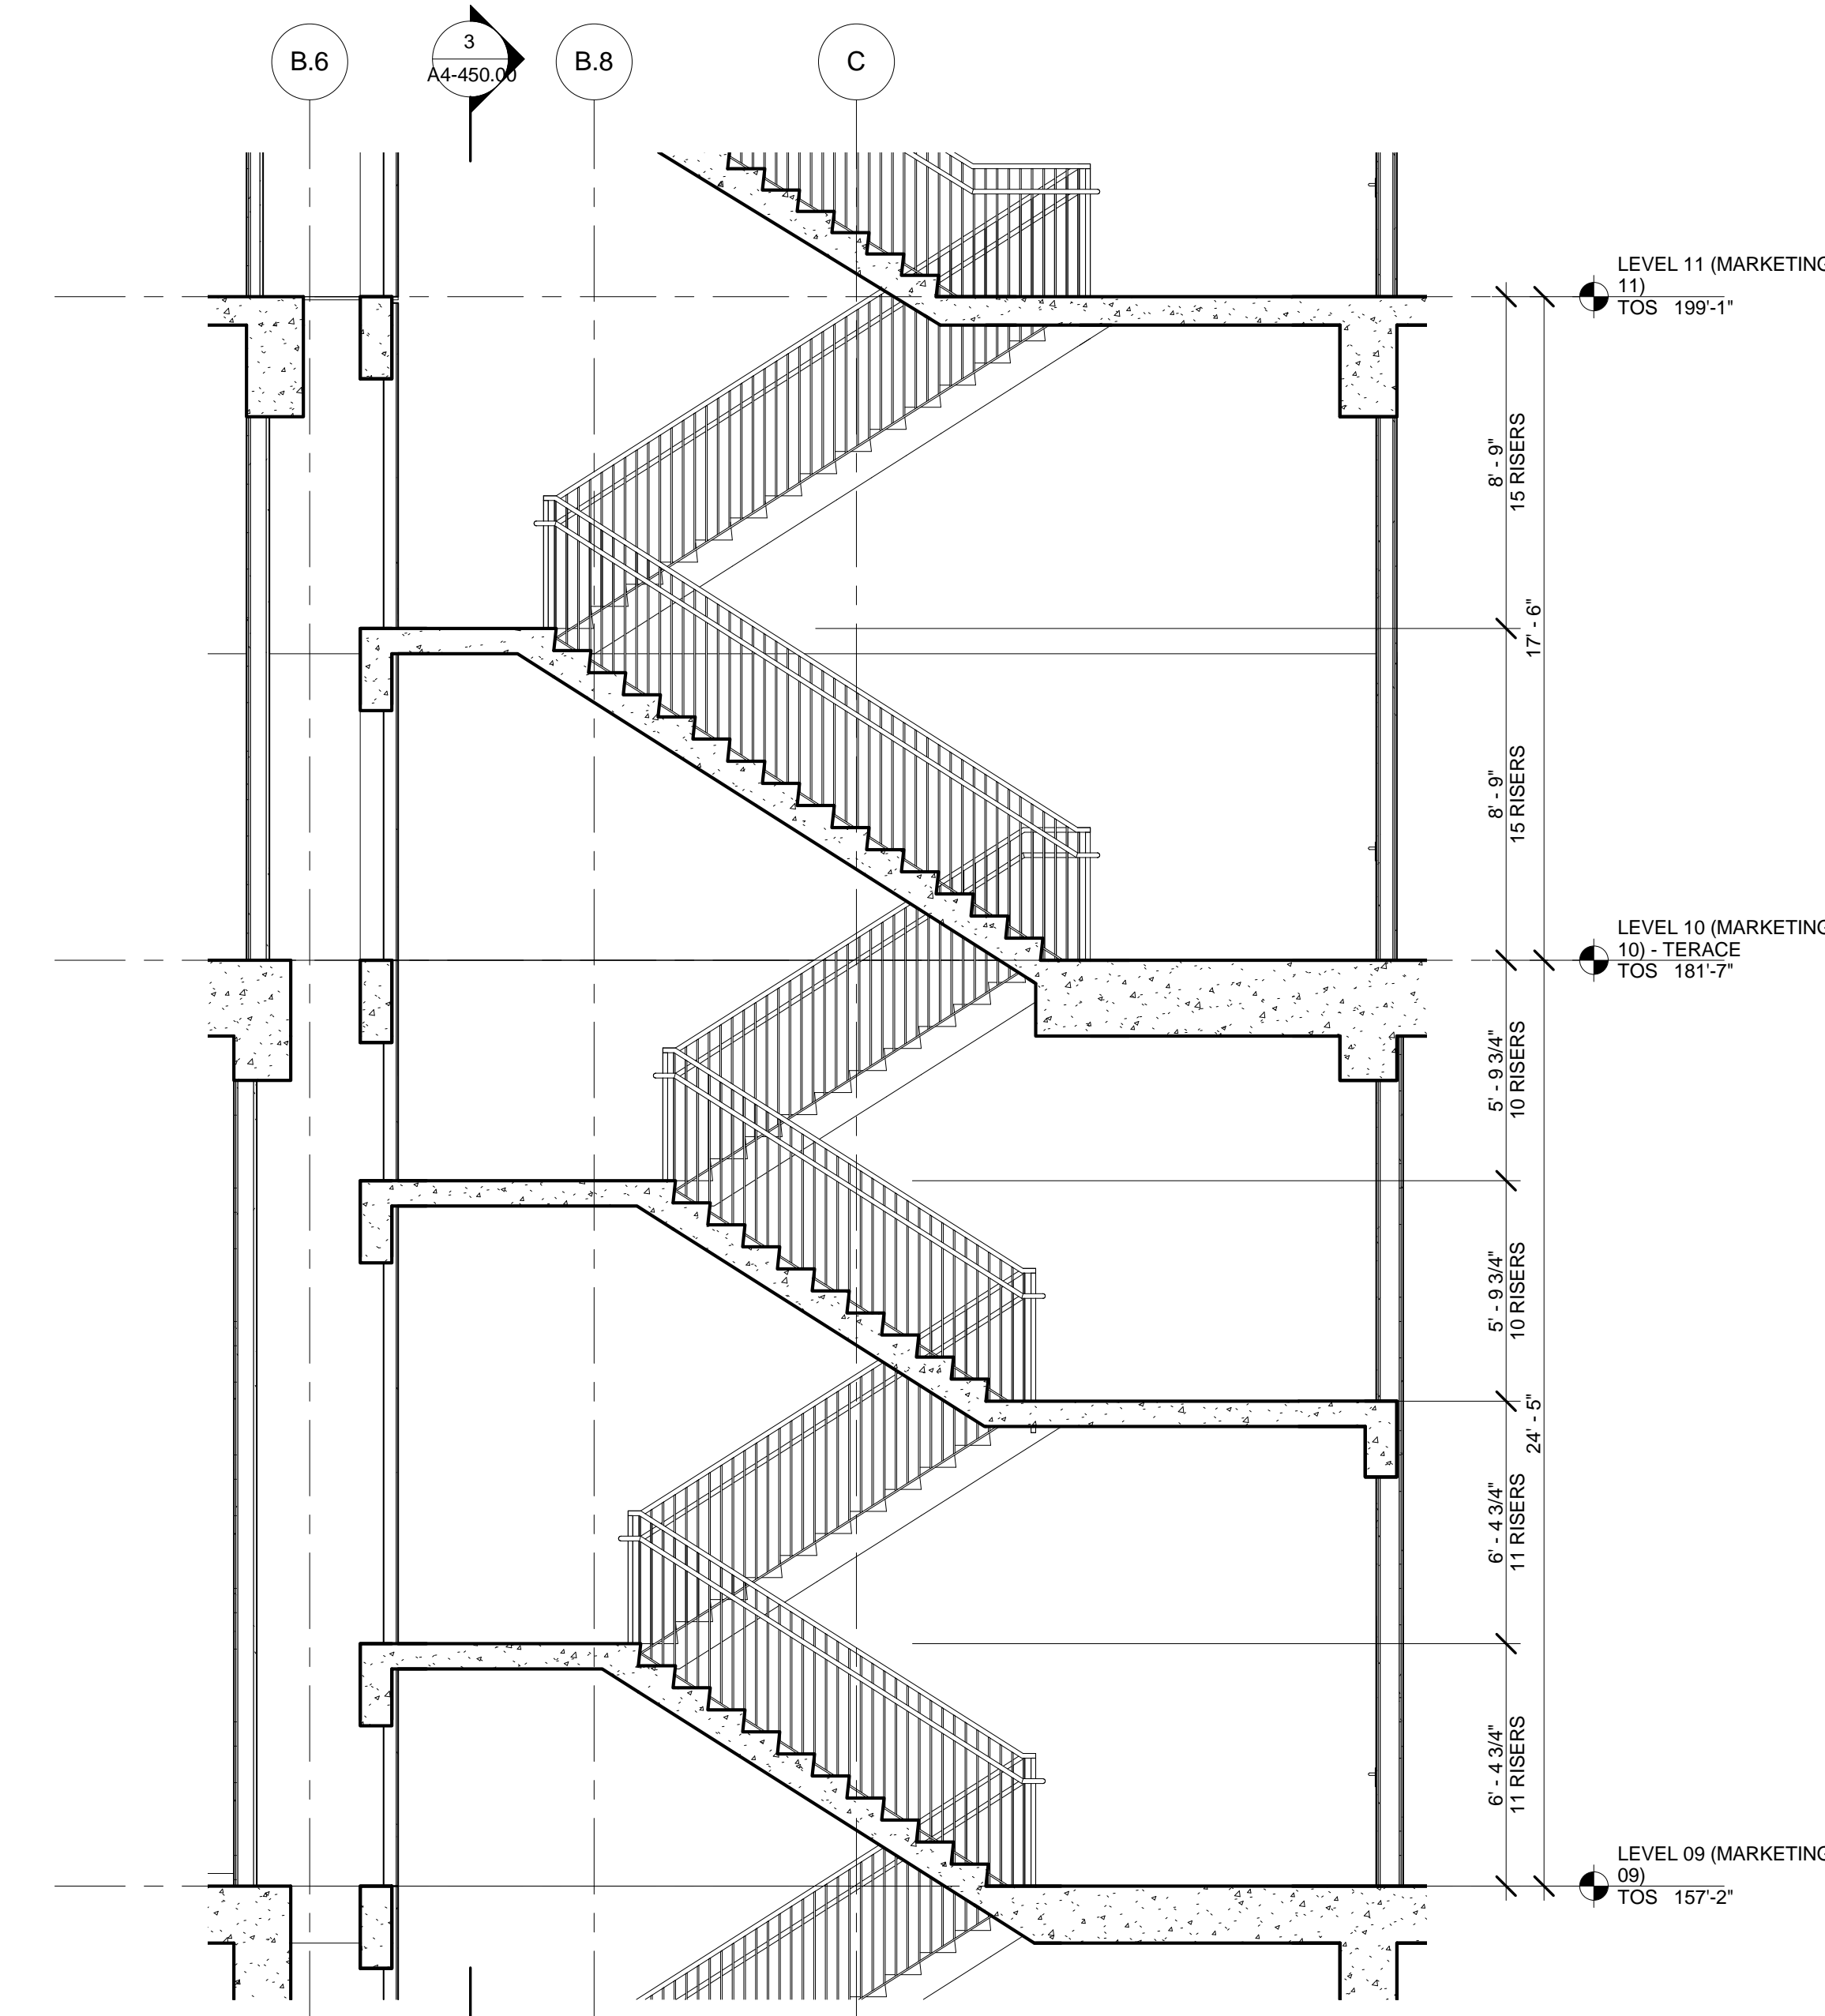


10 SECTION - STAIR C
SCALE: 1/4" = 1'-0"

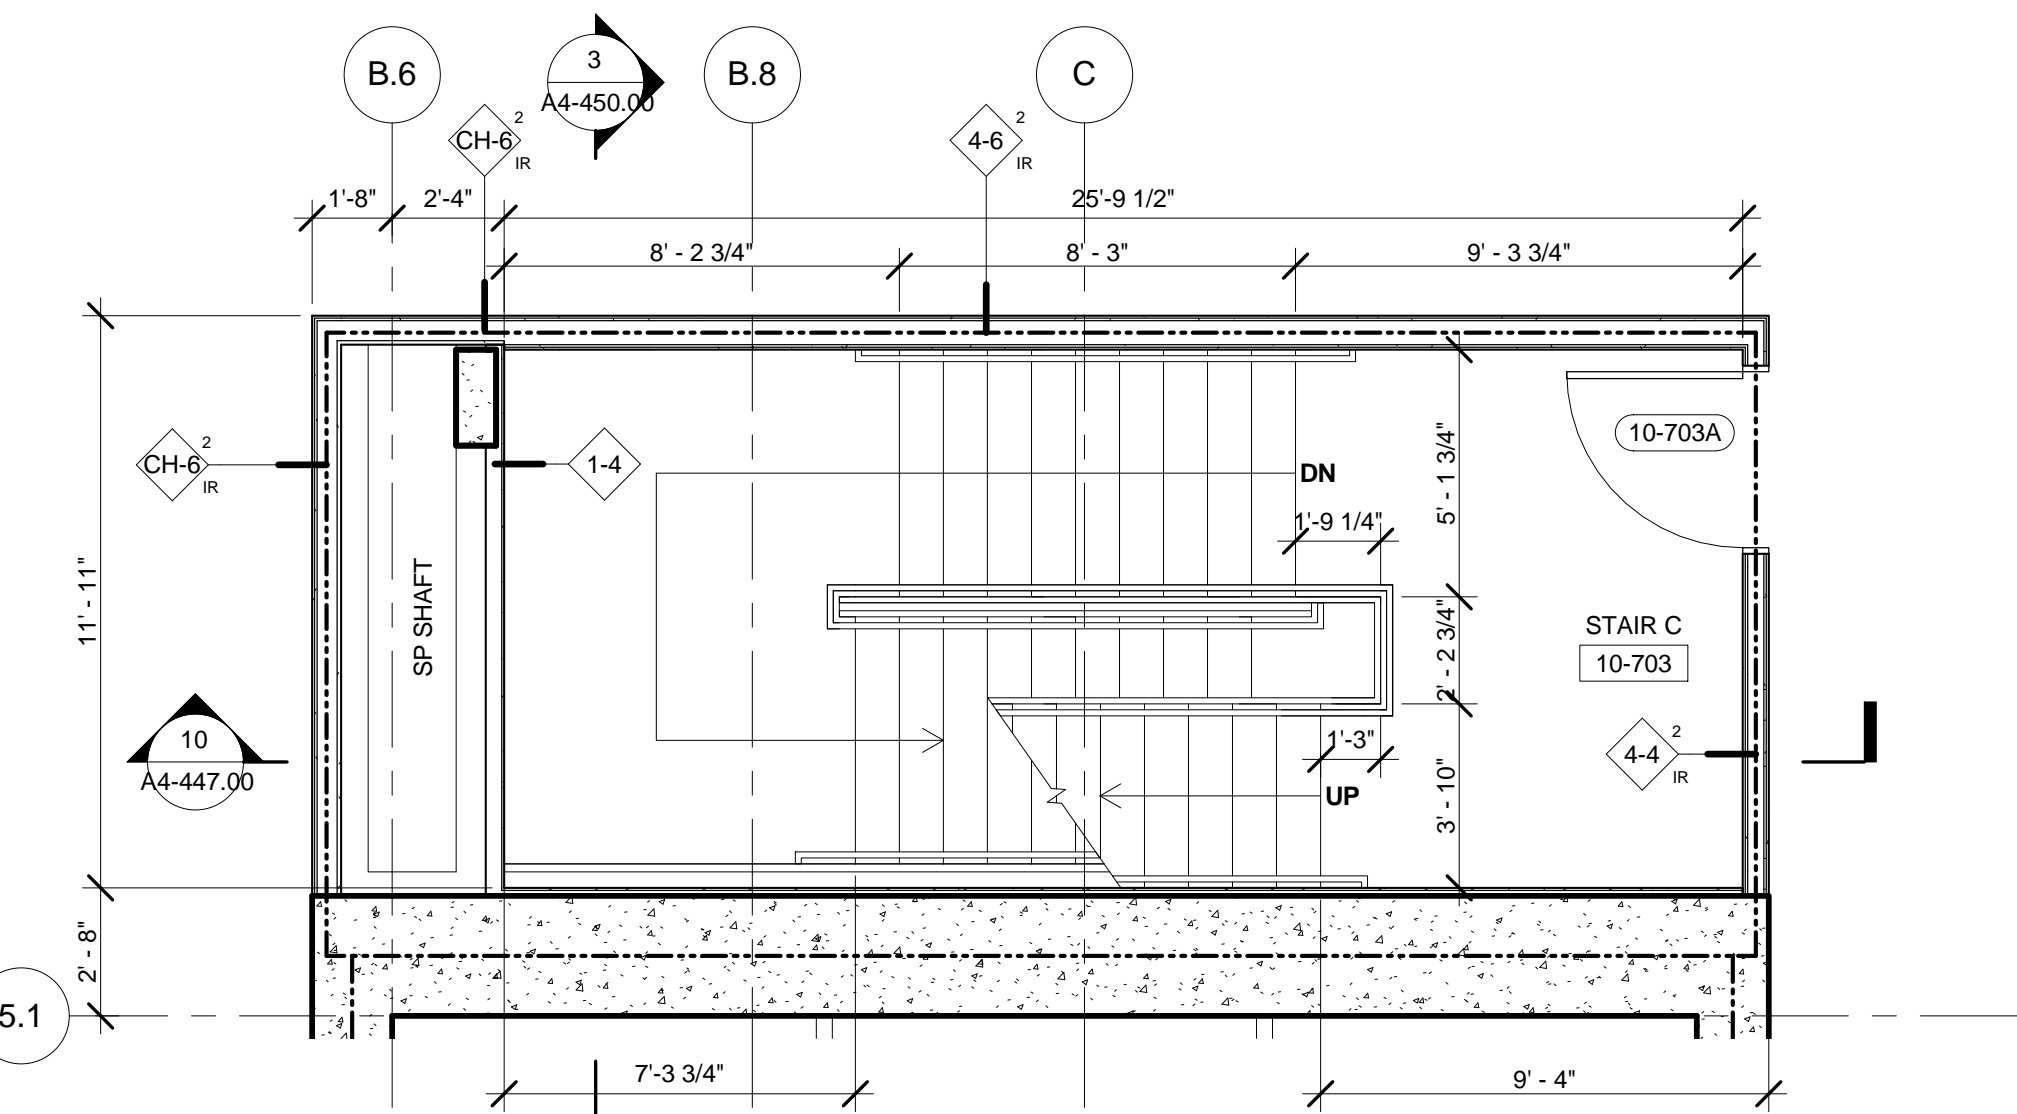

9 FLOOR 10 ENLARGED CORE - STAIR C
SCALE: 1/4" = 1'-0"

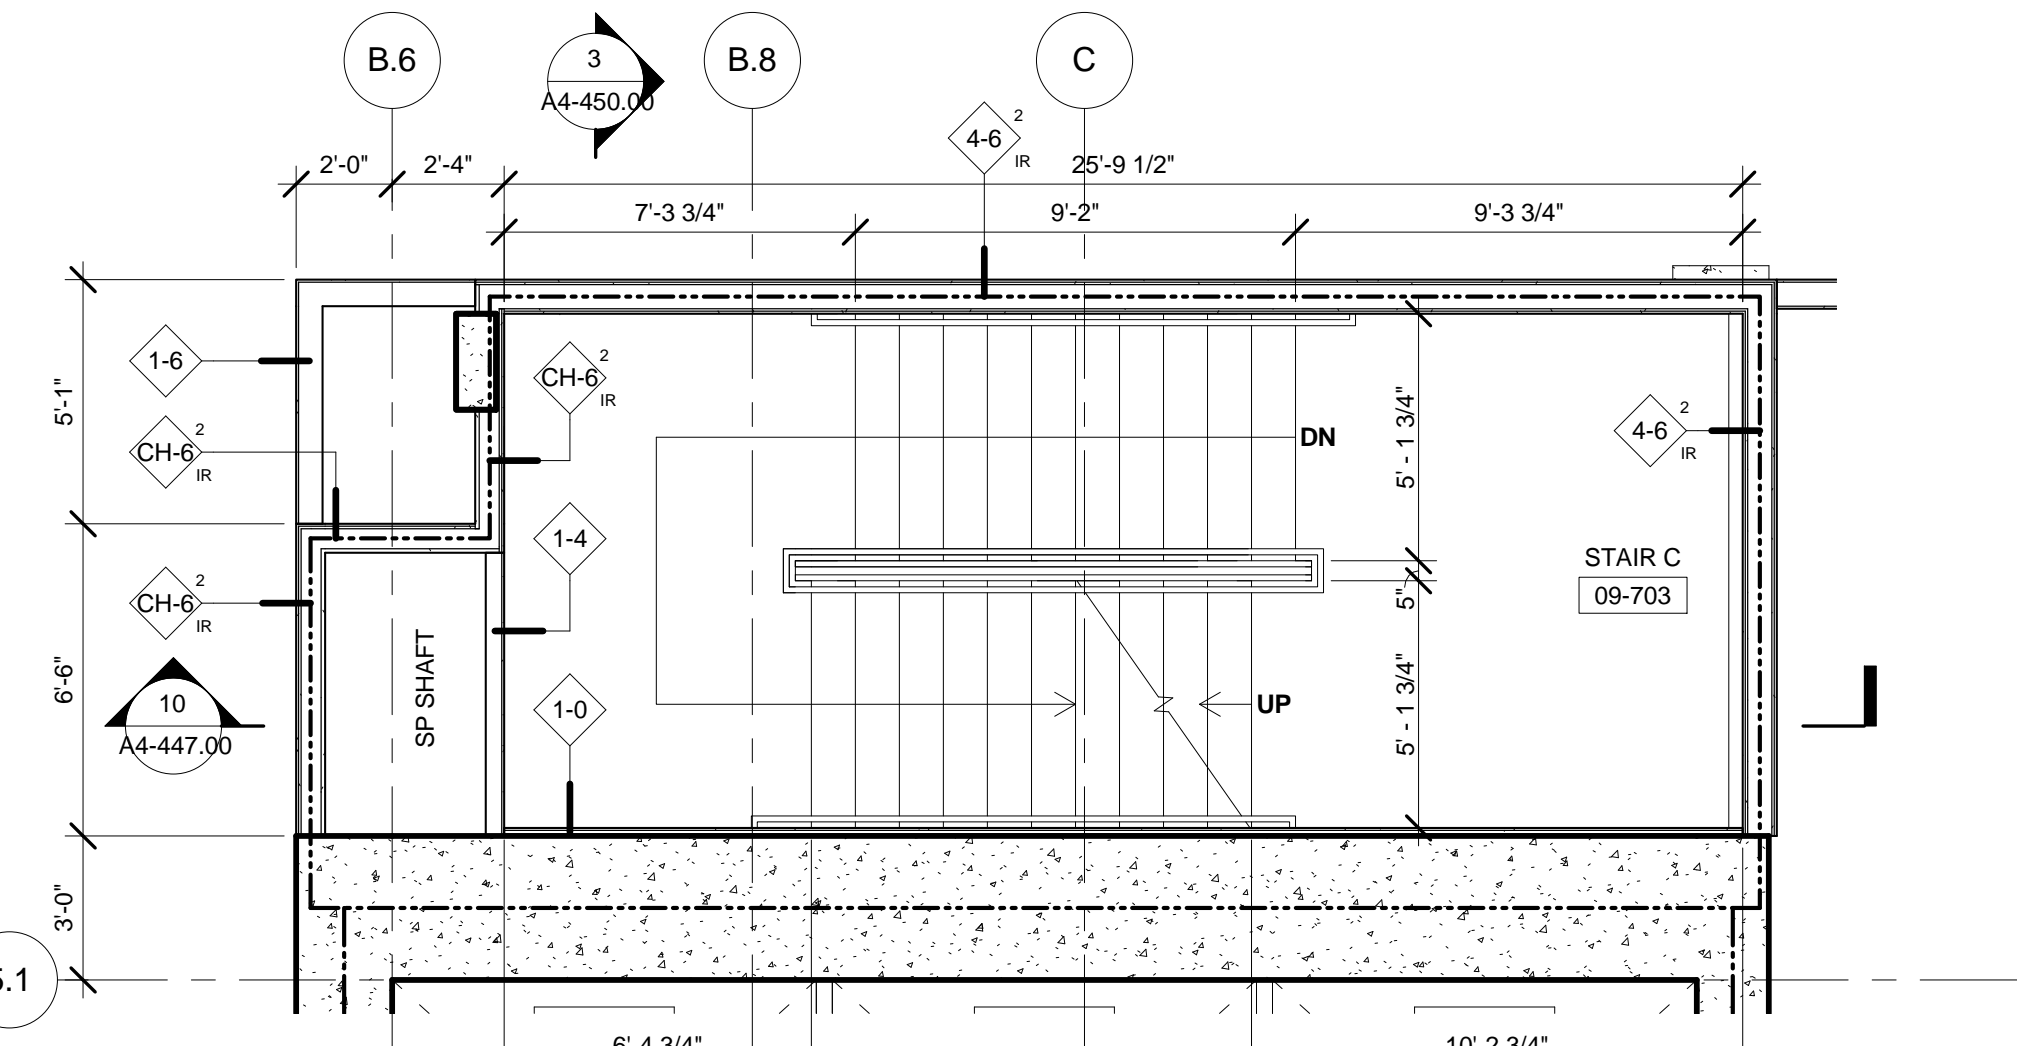


8 FLOOR 09 ENLARGED CORE - STAIR C
SCALE: 1/4" = 1'-0"

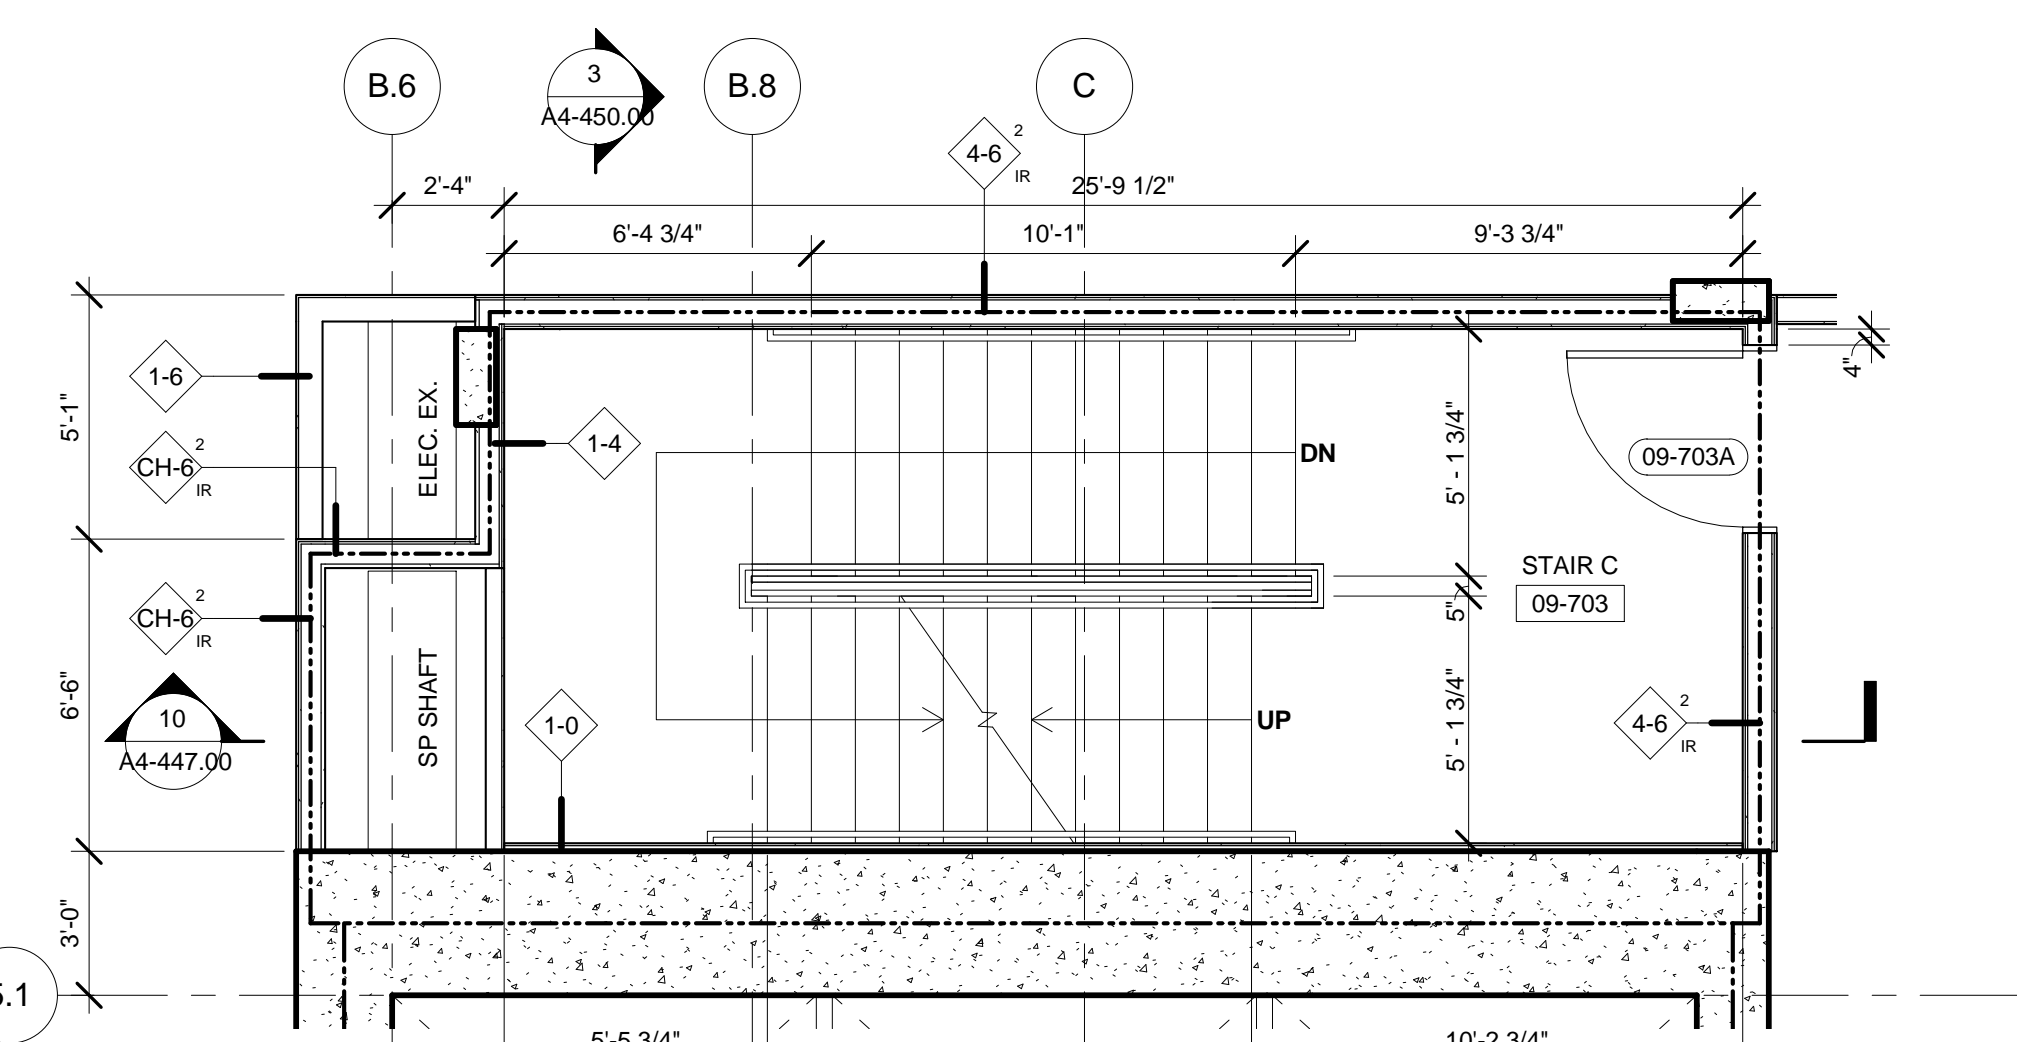


7 FLOOR 09 ENLARGED CORE - STAIR C
SCALE: 1/4" = 1'-0"




A4-449.00
5/14/2015 4:39:40 PM
ENLARGED PLANS AND SECTIONS - STAIR D
C:\WP\Rev\0270_SSHY_RP2_MAIN_D08-5-09-15_1.dgn
5/14/2015 4:39:40 PM

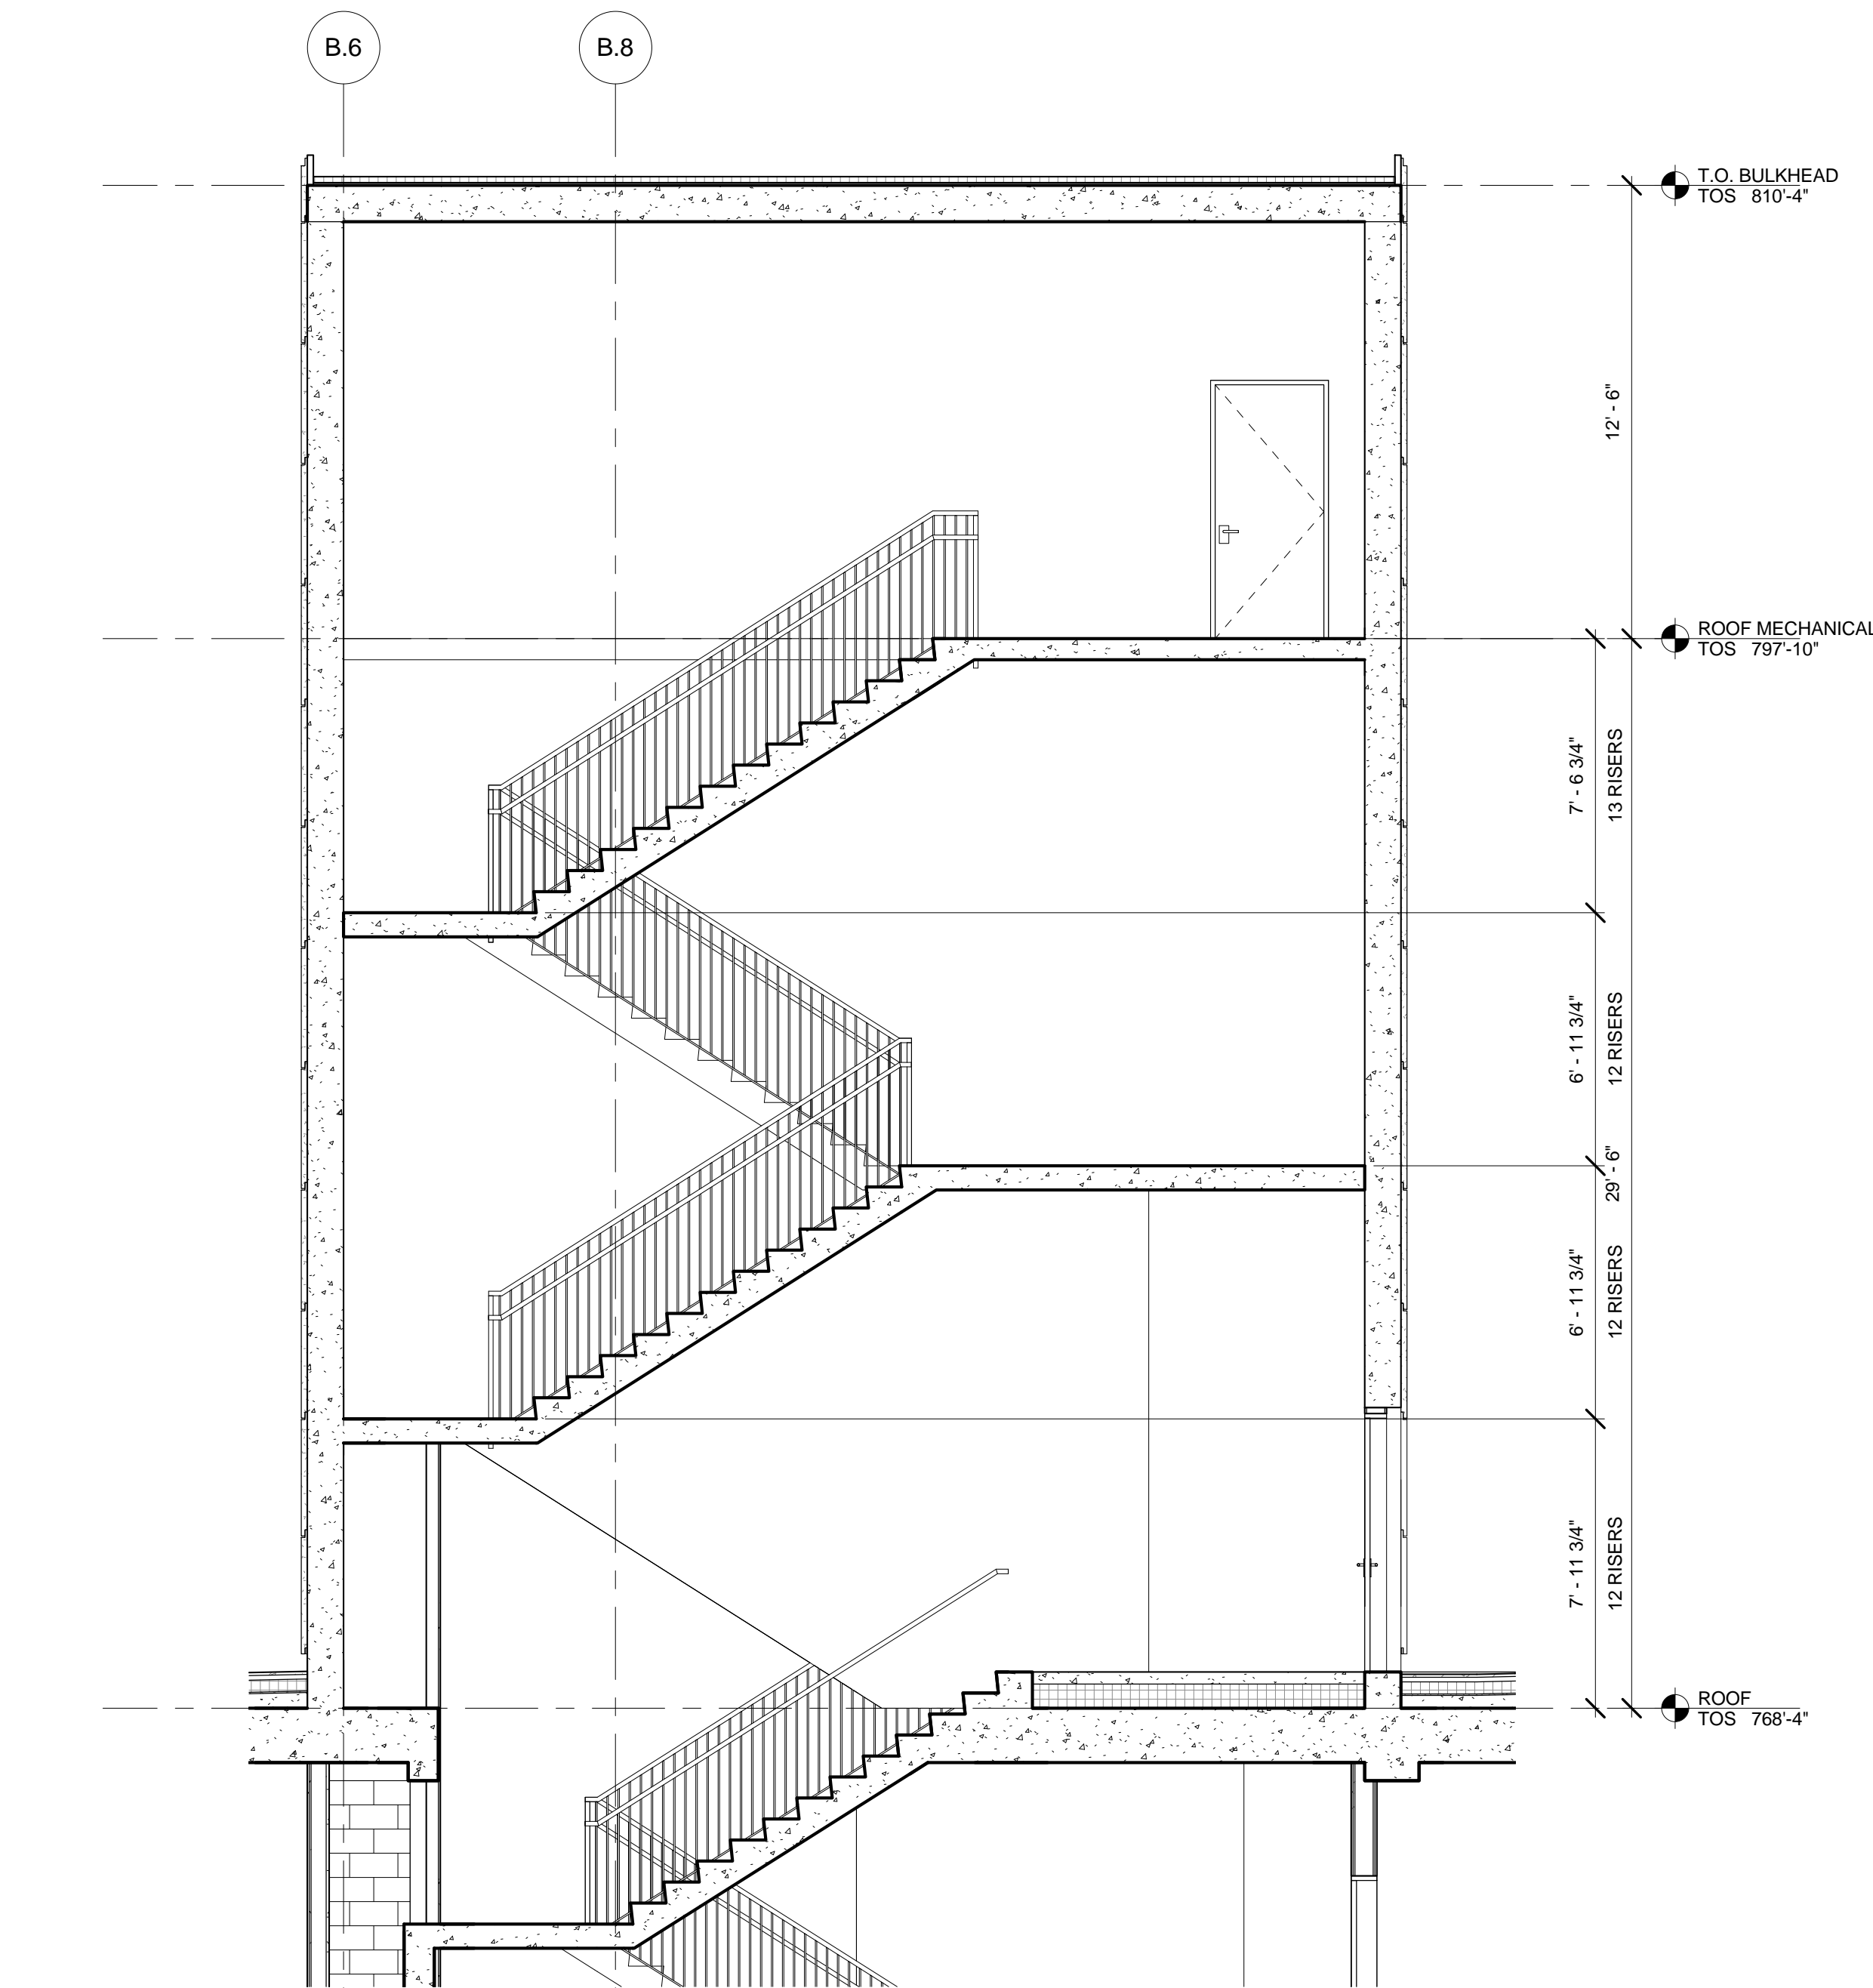


3 SECTION - STAIR D
SCALE: 1/4" = 1'-0"

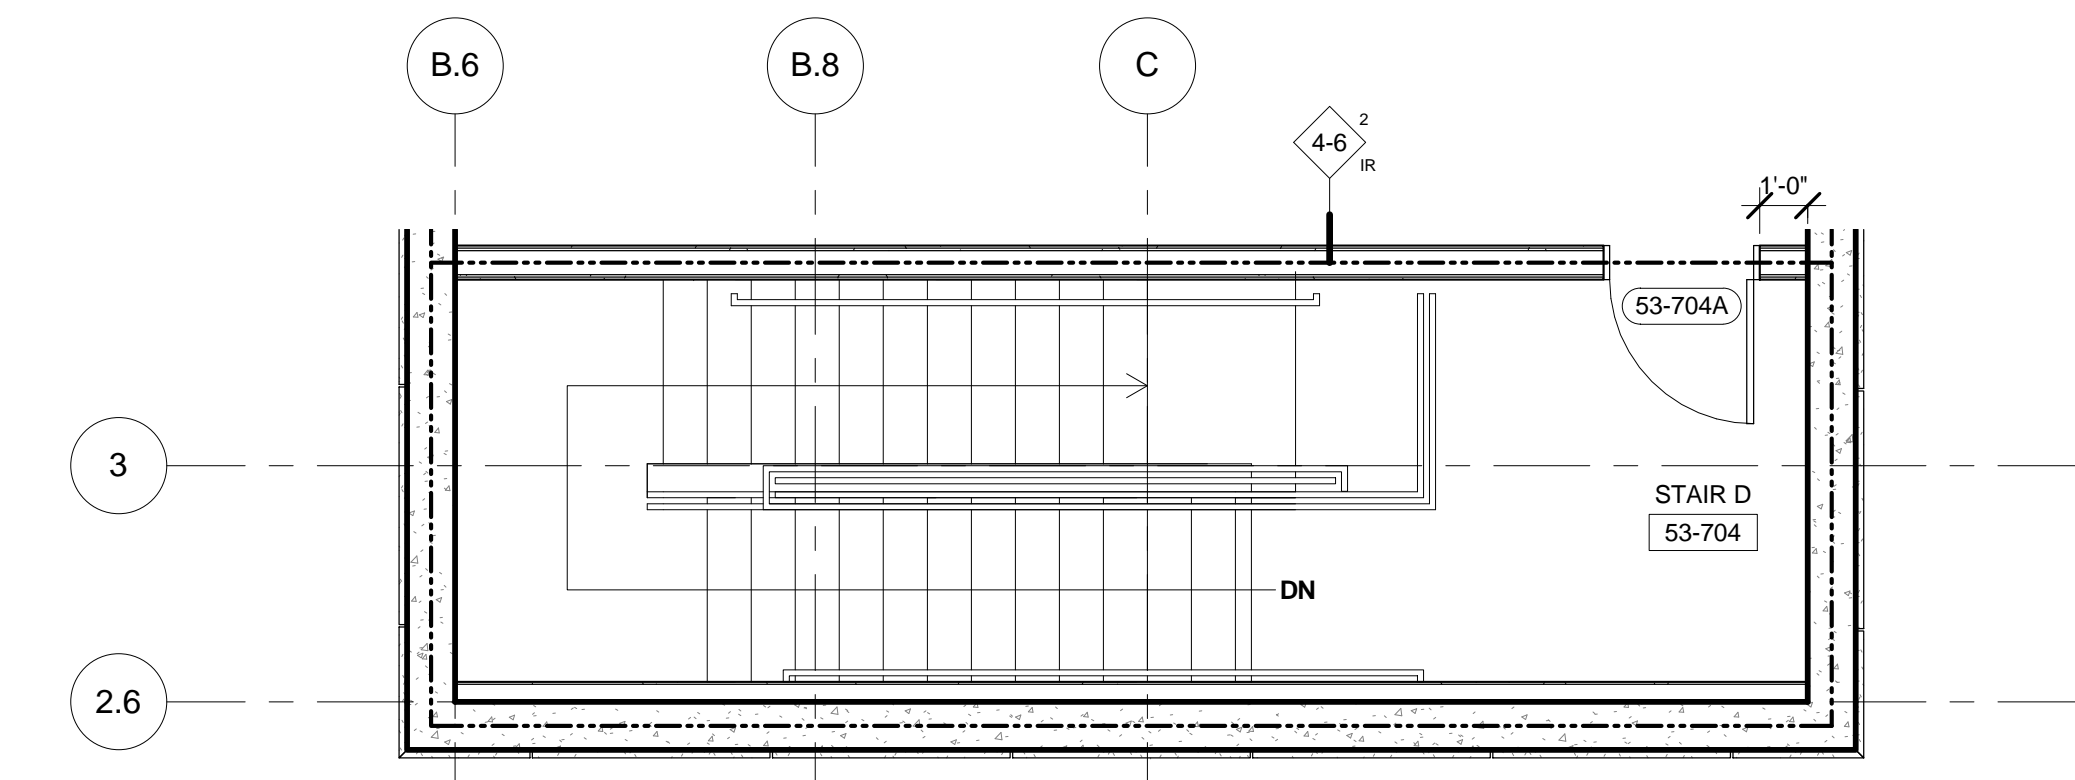

2 ROOF BULKHEAD ENLARGED CORE - STAIR D
SCALE: 1/4" = 1'-0"

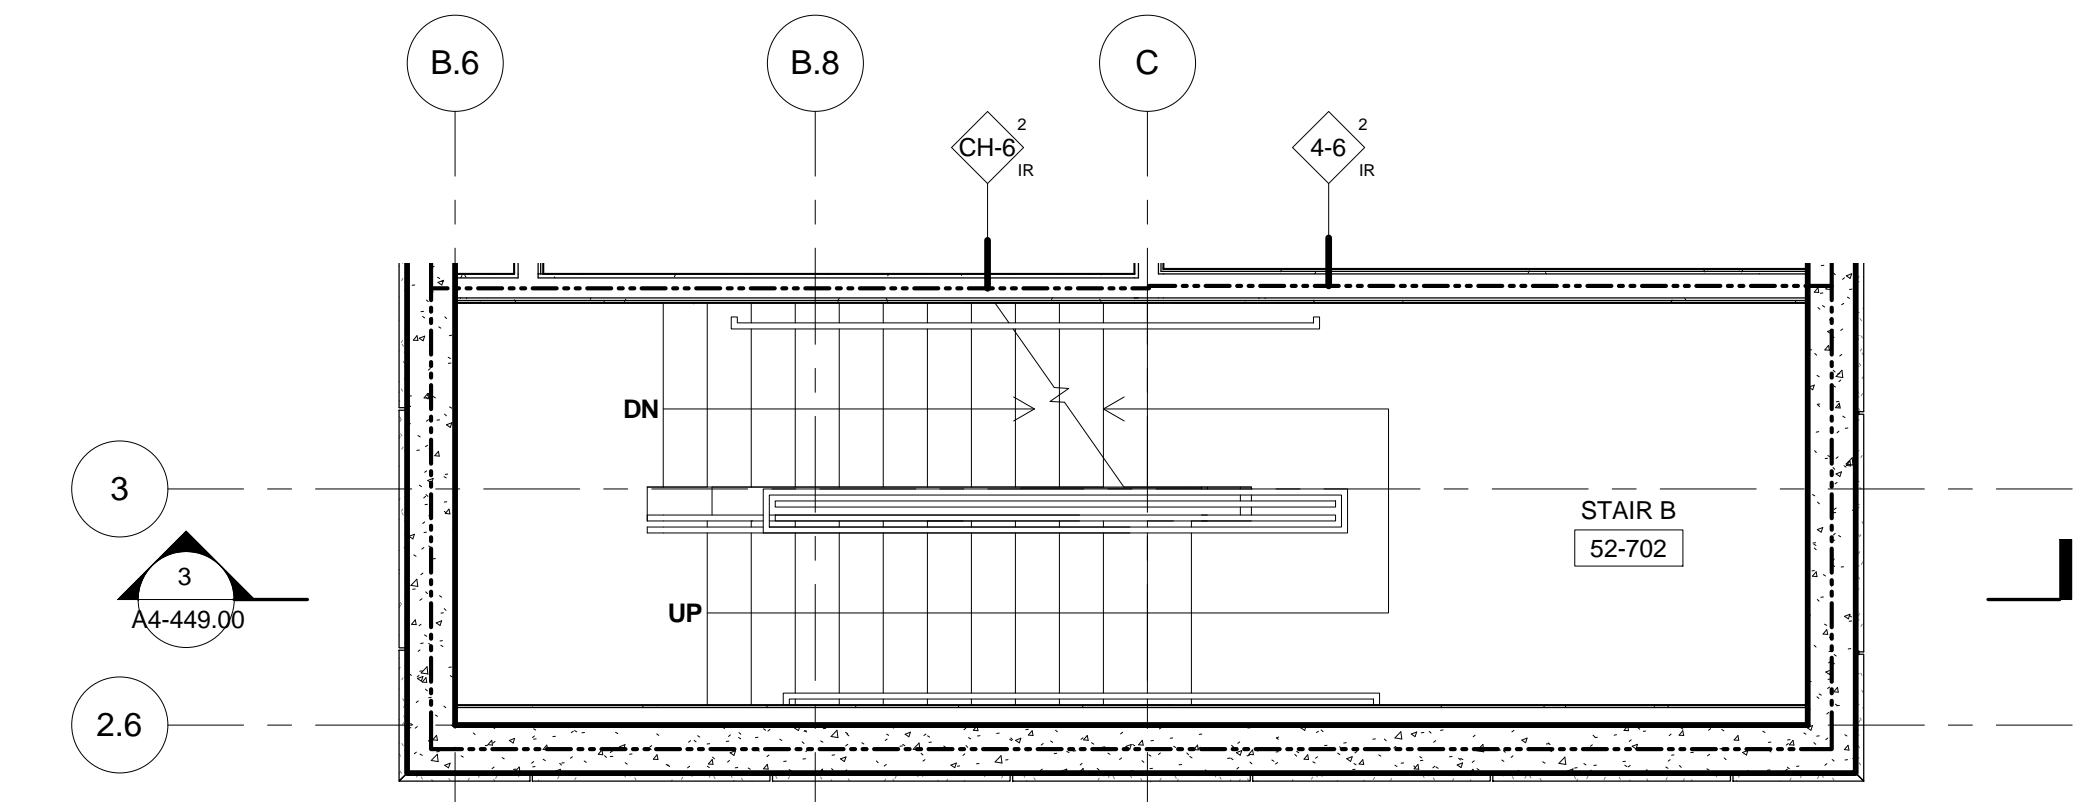

1 ROOF LEVEL ENLARGED CORE - STAIR D INTERMEDIATE
LANDING EL. +782'-2 5/8"
SCALE: 1/4" = 1'-0"

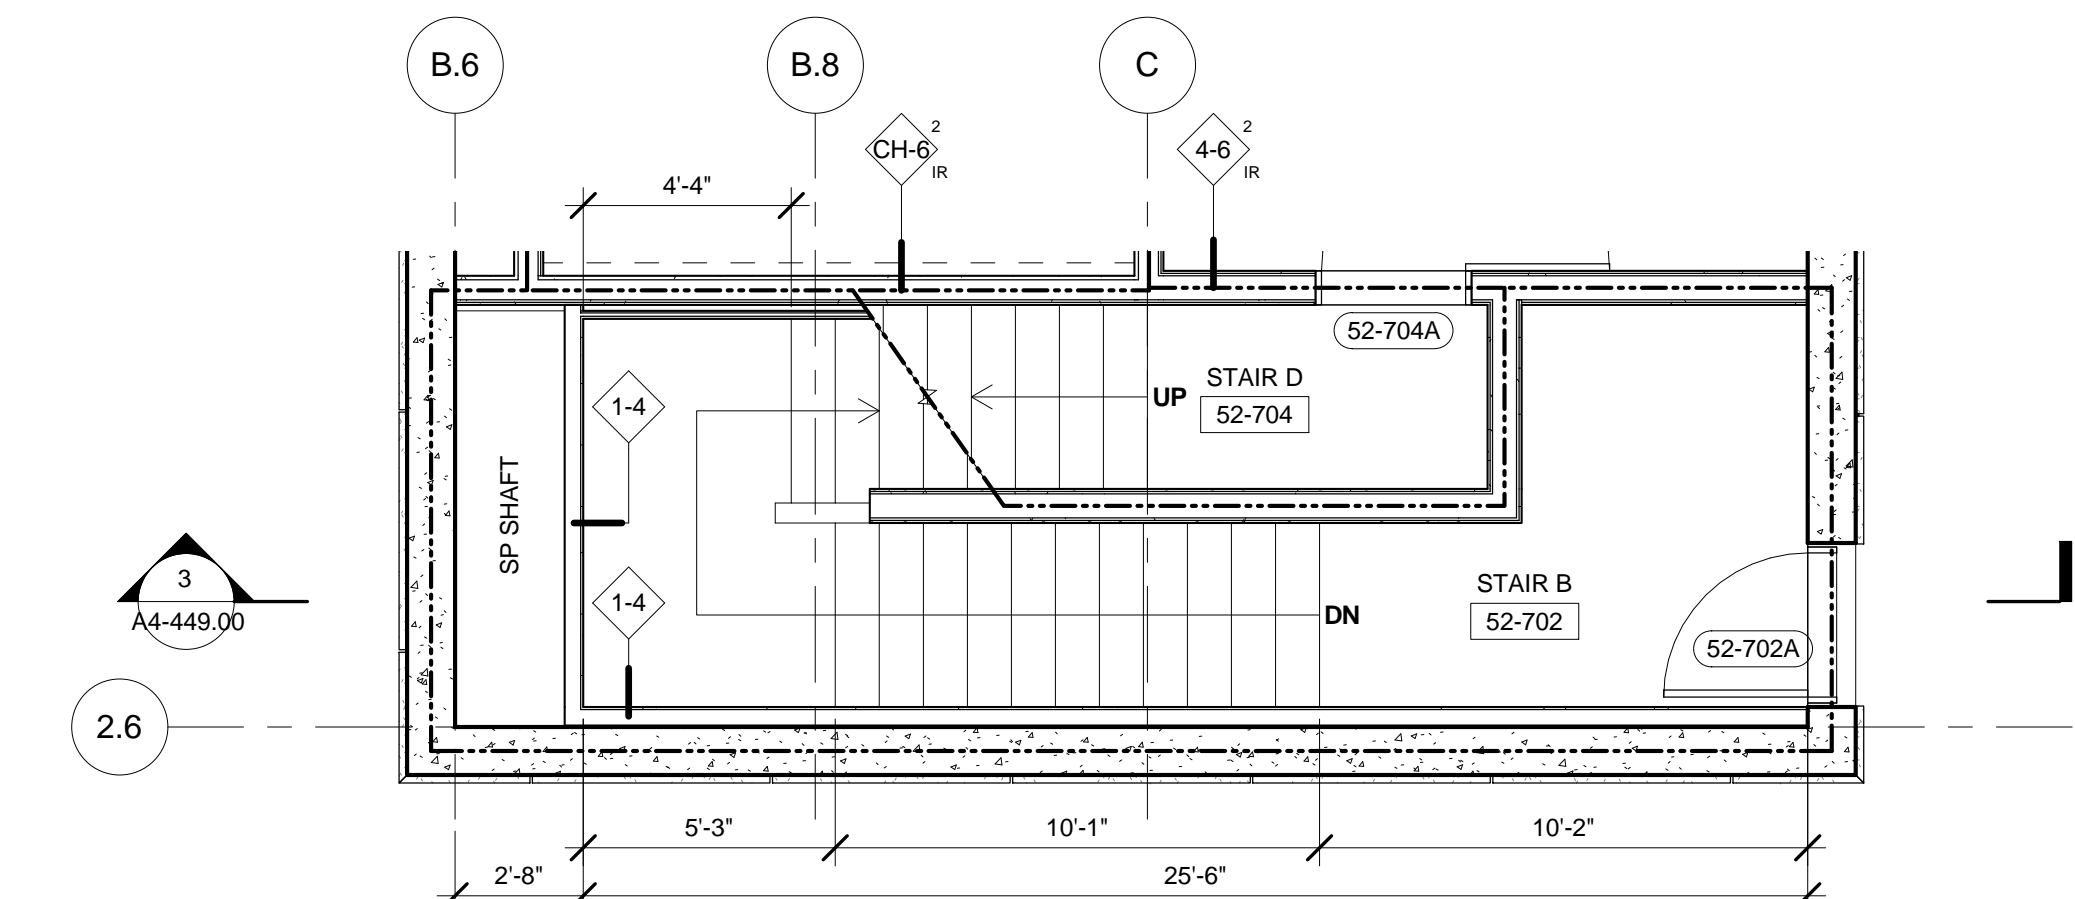

4 ROOF LEVEL ENLARGED CORE - STAIR D
SCALE: 1/4" = 1'-0"

55 HUDSON YARDS

Address
550 W 34th St. New York, NY
10001



Client
Related Companies
60 Columbus Circle
New York, NY 10023
Tel: 212.801.1000 Fax: 212.801.1048

Oxford Properties Group
320 Park Avenue, 17th Floor
New York, NY 10022
Tel: 212.986.7514 Fax: 212.986.7510

Mitsui Fudosan America, Inc.
1251 Avenue of the Americas, Suite 800
New York, NY 10020
Tel: 212.403.5600 Fax: 212.403.5657

Architect
Kohn Pedersen Fox Associates PC
Architects & Planning Consultants
11 West 42nd Street
New York, New York 10036
TEL: 212.977.6500 FAX: 212.956.2526

Structural Engineer
WSP
228 East 45th Street, 3rd Floor
New York, NY 10017
Tel: 212.687.9888 Fax: 646.487.5501

Mechanical, Electrical, Plumbing, Fire Protection
WSP
512 Seventh Avenue
New York, NY 10018
Tel: 212.552.9600

No.	Description	Date
2	D.O.B. BUILDING PERMIT FILING	05/01/2015

Key Plan

Date: 05/13/2015
Project No: 55HY
Author: Author
Sheet Number: 55HY-A4-449.00

Drawing Title

ENLARGED PLANS
AND SECTIONS,
STAIR D

Drawing Number

A4-449.00
SHEET 27 OF 31

© 2015 KOHN PEDERSEN FOX ASSOCIATES PC. All rights reserved.

Address
550 W 34th St. New York, NY
10001



Client

Related Companies
60 Columbus Circle
New York, NY 10023
Tel: 212.801.1000 Fax: 212.801.1048

Oxford Properties Group
320 Park Avenue, 17th Floor
New York, NY 10022
Tel: 212.986.7514 Fax: 212.986.7510

Mitsui Fudosan America, Inc.
1251 Avenue of the Americas, Suite 800
New York, NY 10020
Tel: 212.403.5600 Fax: 212.403.5657


Architect
Kohn Pedersen Fox Associates PC
Architects & Planning Consultants
11 West 42nd Street
New York, New York 10036
TEL: 212.977.6500 FAX: 212.956.2526

Structural Engineer


WSP
228 East 45th Street, 3rd Floor
New York, NY 10017
Tel: 212.687.9888 Fax: 646.487.5501

Mechanical, Electrical, Plumbing, Fire Protection


WSP
512 Seventh Avenue
New York, NY 10018
Tel: 212.532.9600

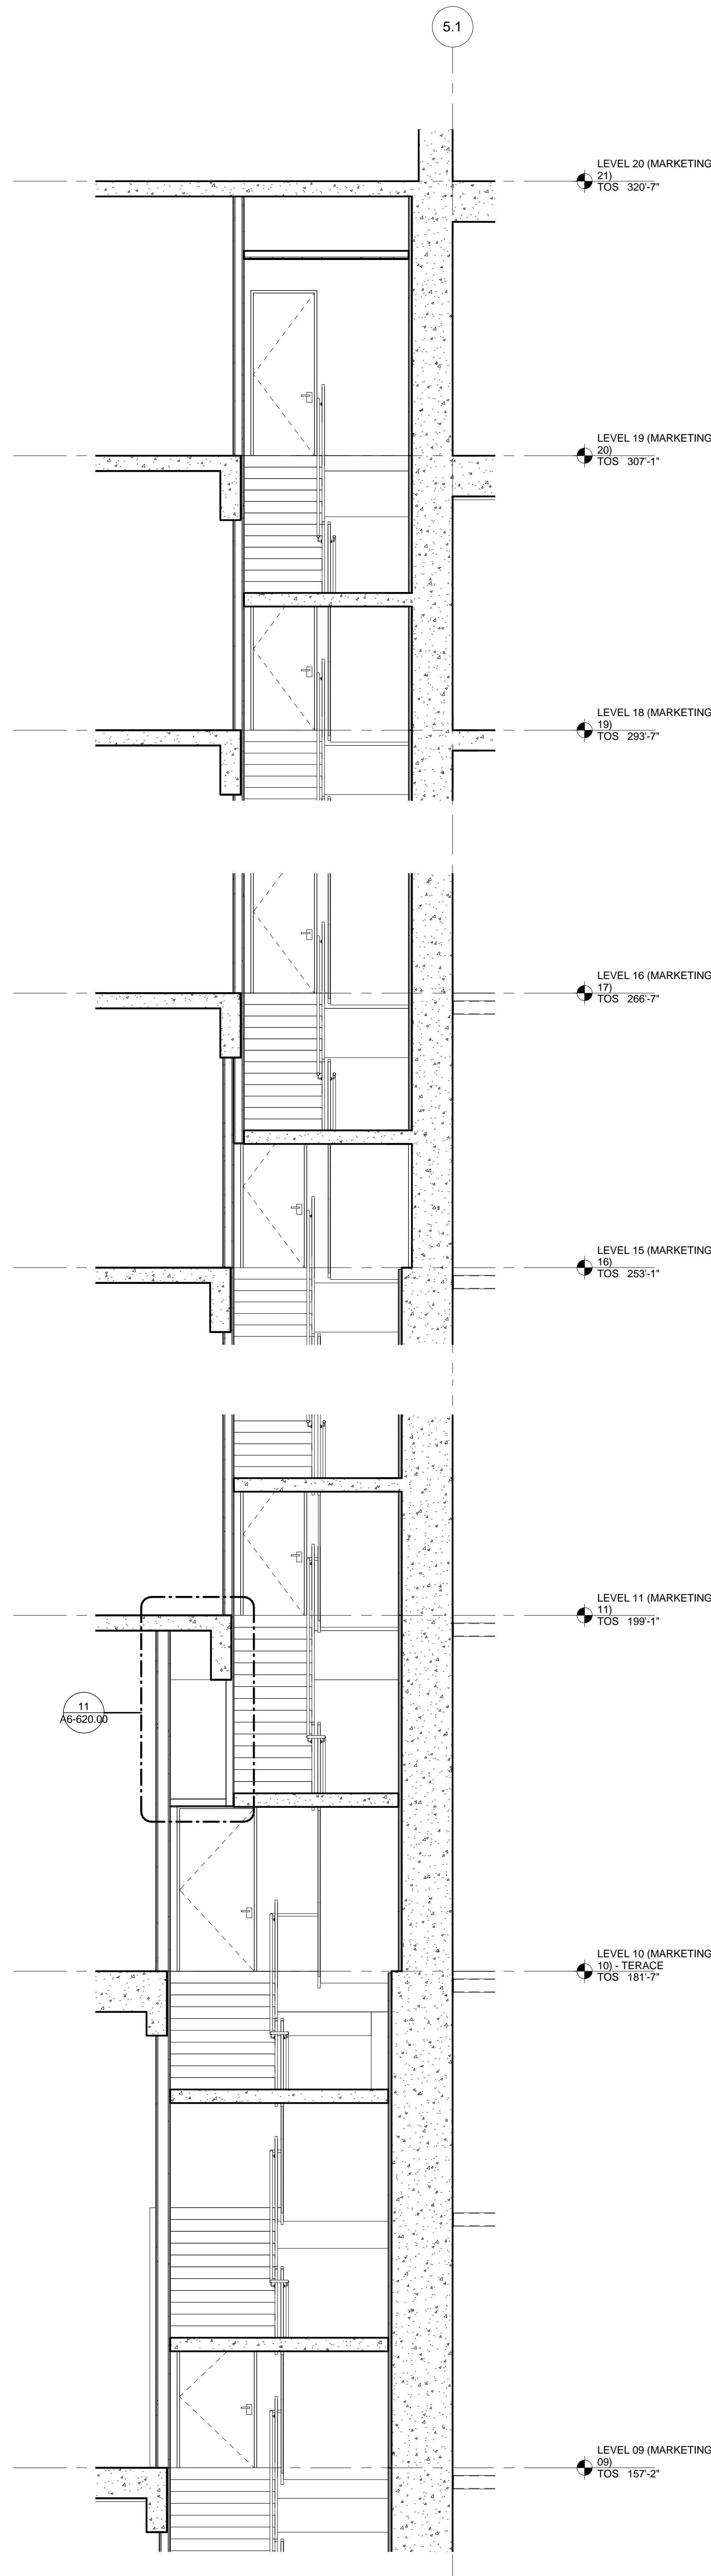

3 SECTION - STAIR-C L09-L19
SCALE: 1/4" = 1'-0"

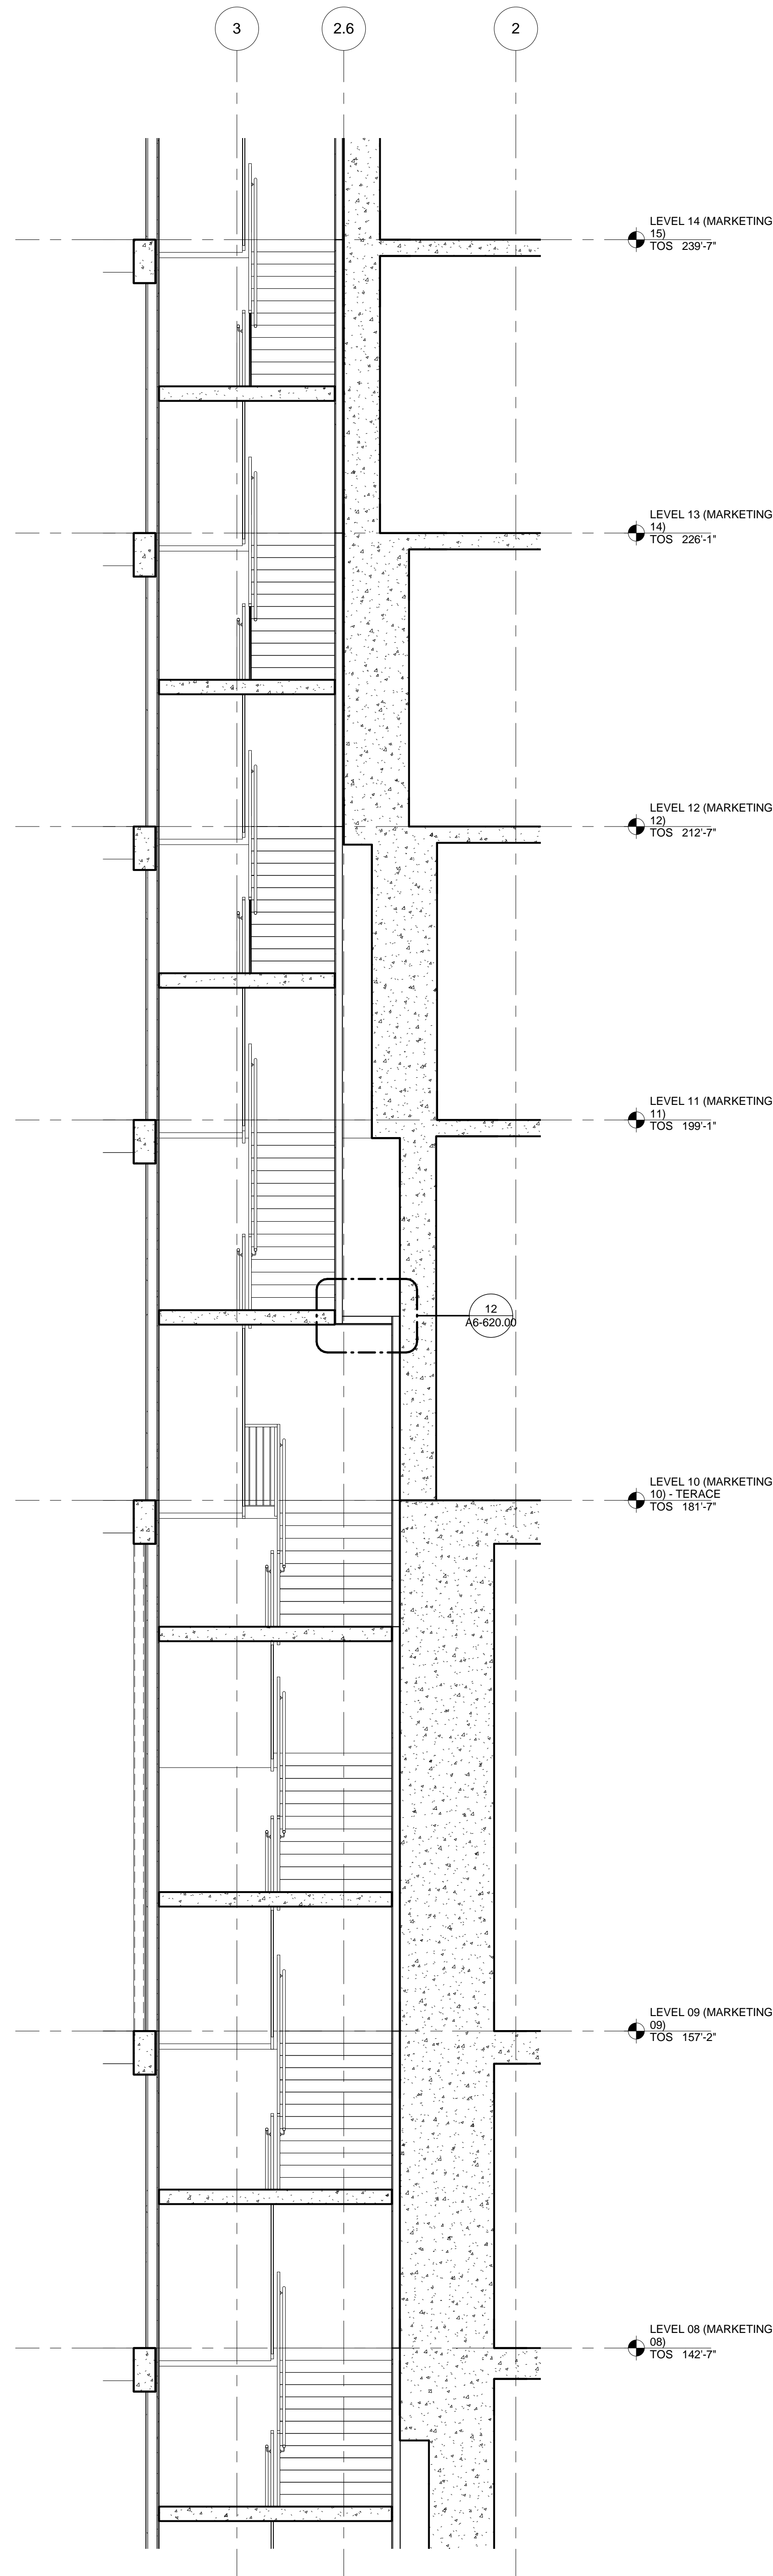

2 SECTION - STAIR B L08-L13
SCALE: 1/4" = 1'-0"

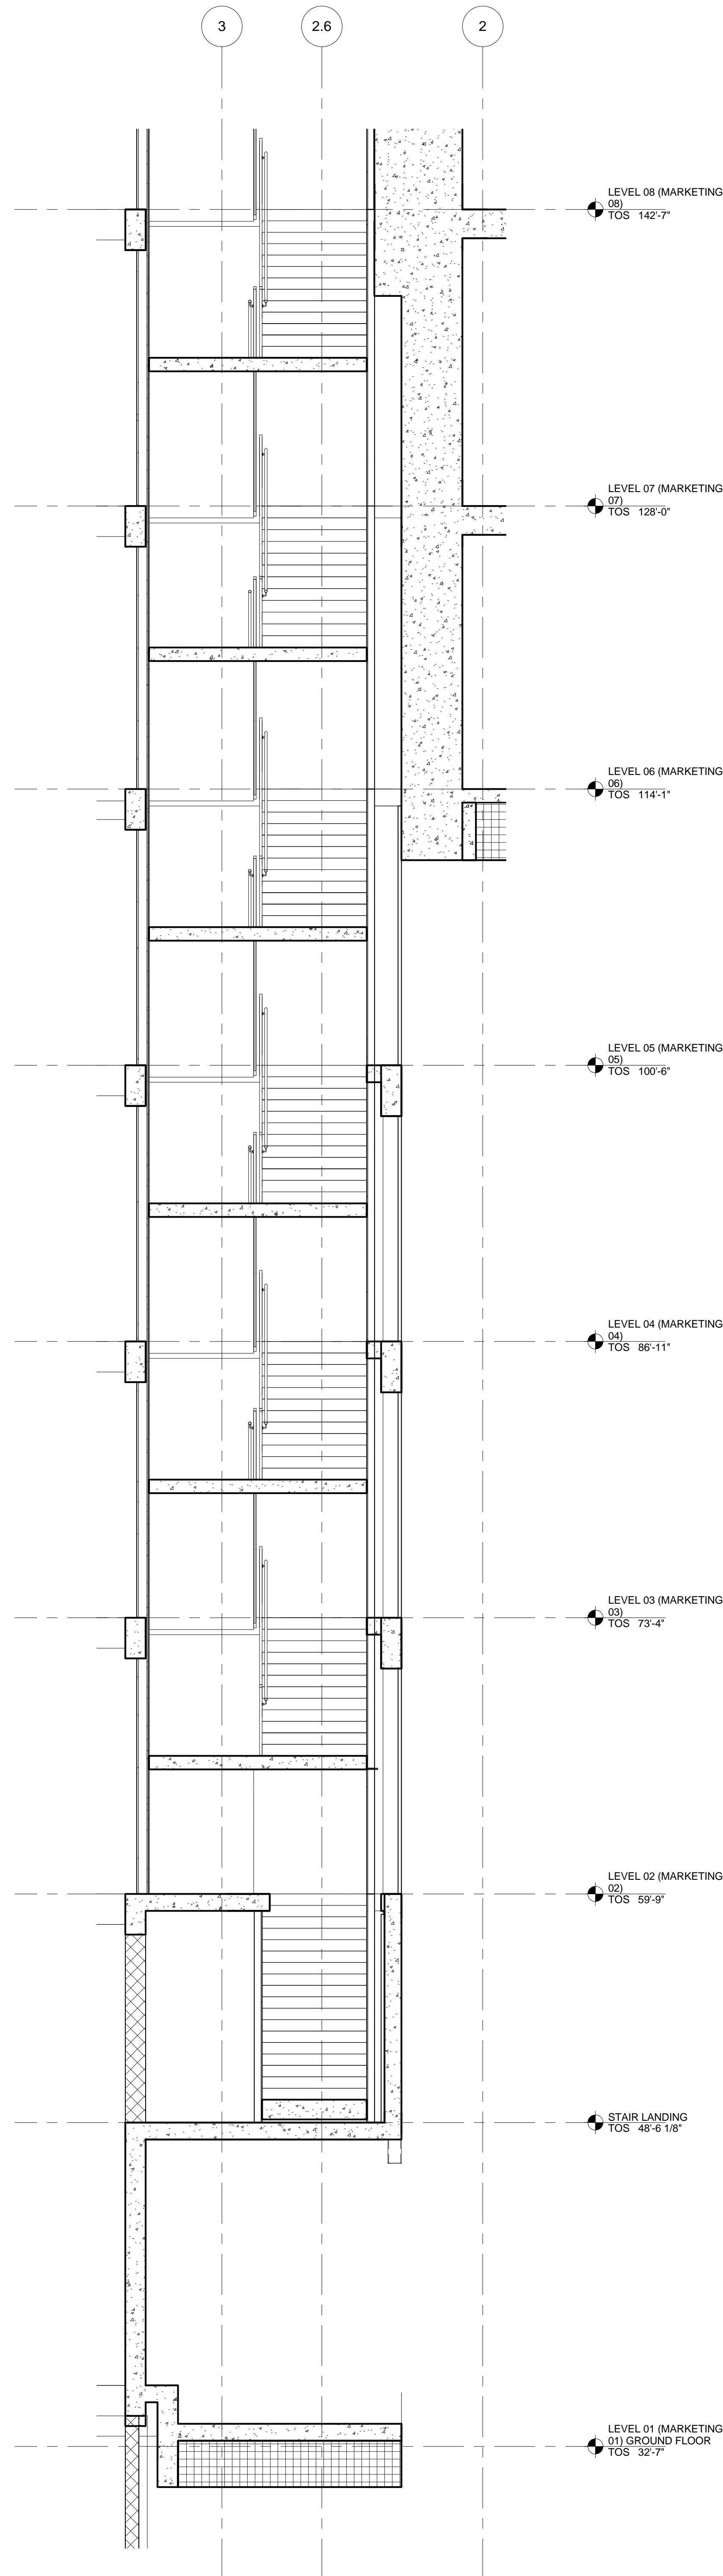

1 SECTION - STAIR B L01-L08
SCALE: 1/4" = 1'-0"

2	D.O.B. BUILDING PERMIT FILING	05/01/2015
No.	Description	Date

Key Point

Issue Date: 05/13/2015

Project No. _____

551

Author

Drawing Table

ENLARGED PLANS AND SECTIONS - MISC STAIRS

Dwelling Number

A4-450.00

SHEET 28 OF 31

55 HUDSON YARDS

Address
550 W 34th St. New York, NY
10001



Client
Related Companies
60 Columbus Circle
New York, NY 10023
Tel: 212.801.1000 Fax: 212.801.1048


Oxford Properties Group
320 Park Avenue, 17th Floor
New York, NY 10022
Tel: 212.986.7514 Fax: 212.986.7510

Mitsui Fudosan America, Inc.
1251 Avenue of the Americas, Suite 800
New York, NY 10020
Tel: 212.403.5600 Fax: 212.403.5657


Architect
Kohn Pedersen Fox Associates PC
Architects & Planning Consultants
11 West 42nd Street
New York, New York 10036
TEL: 212.977.6500 FAX: 212.956.2526

Structural Engineer
WSP
228 East 45th Street, 3rd Floor
New York, NY 10017
Tel: 212.687.9888 Fax: 646.487.5501


Mechanical, Electrical, Plumbing, Fire Protection
WSP
512 Seventh Avenue
New York, NY 10018
Tel: 212.552.9600

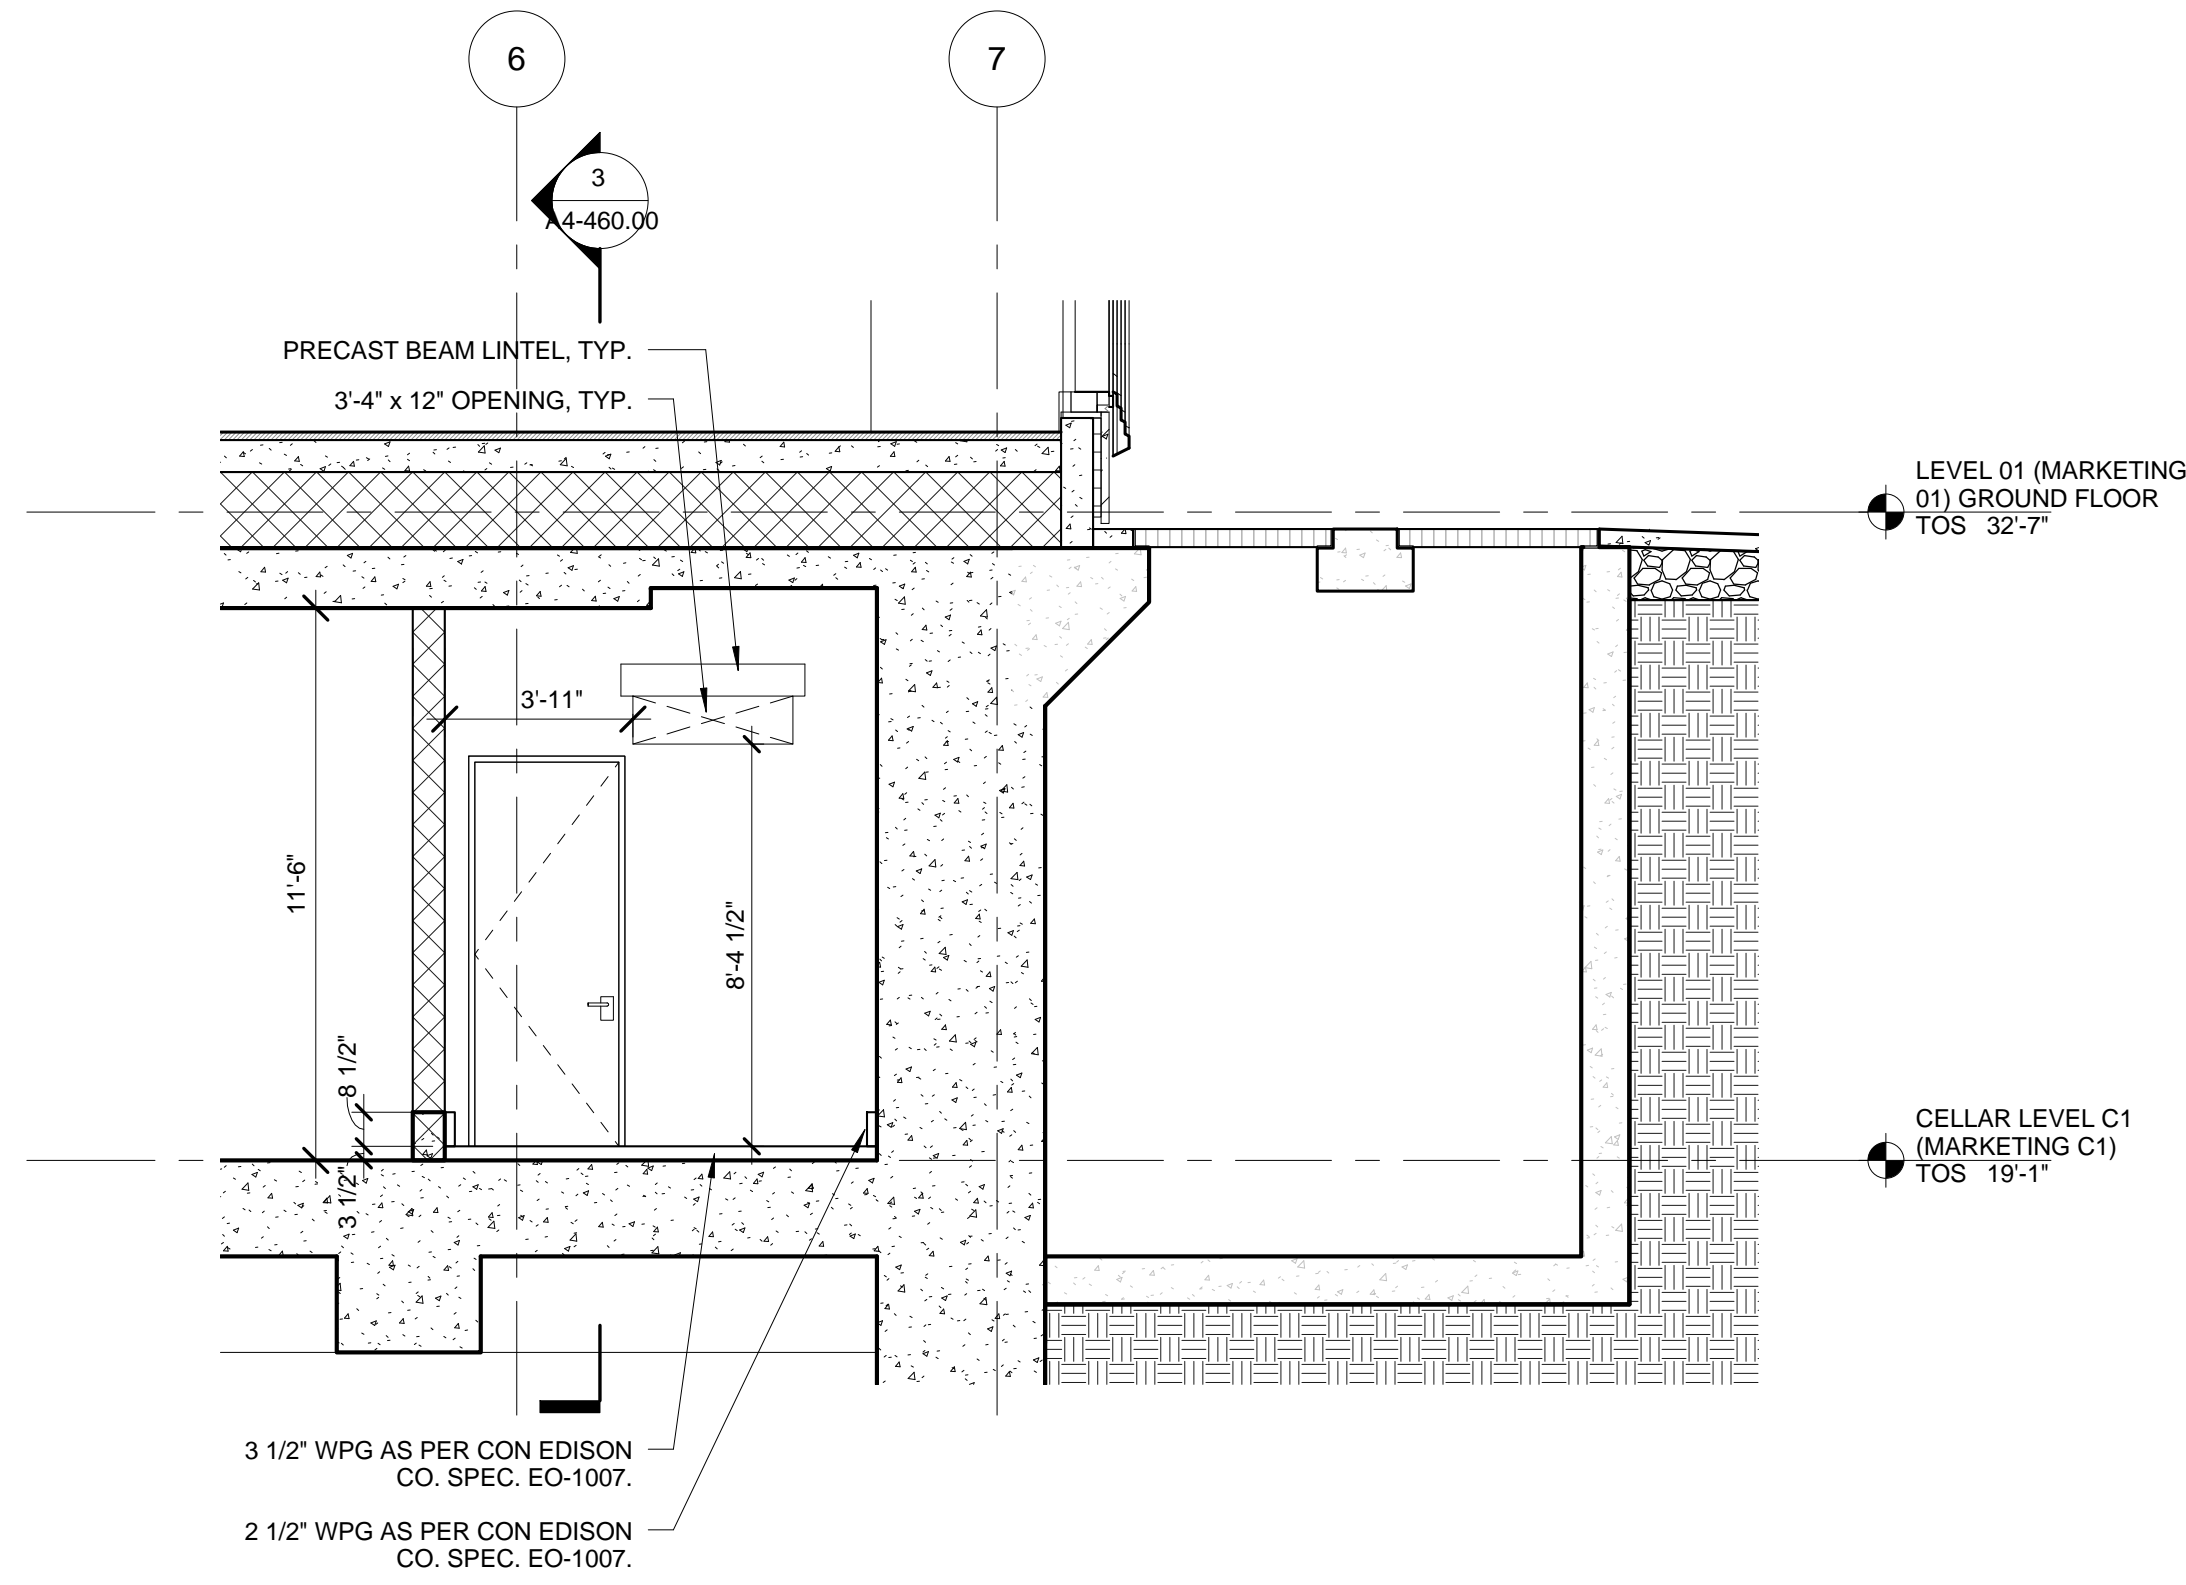


5 SECTION - NETWORK PROTECTOR ROOMS
SCALE: 1/4" = 1'-0"

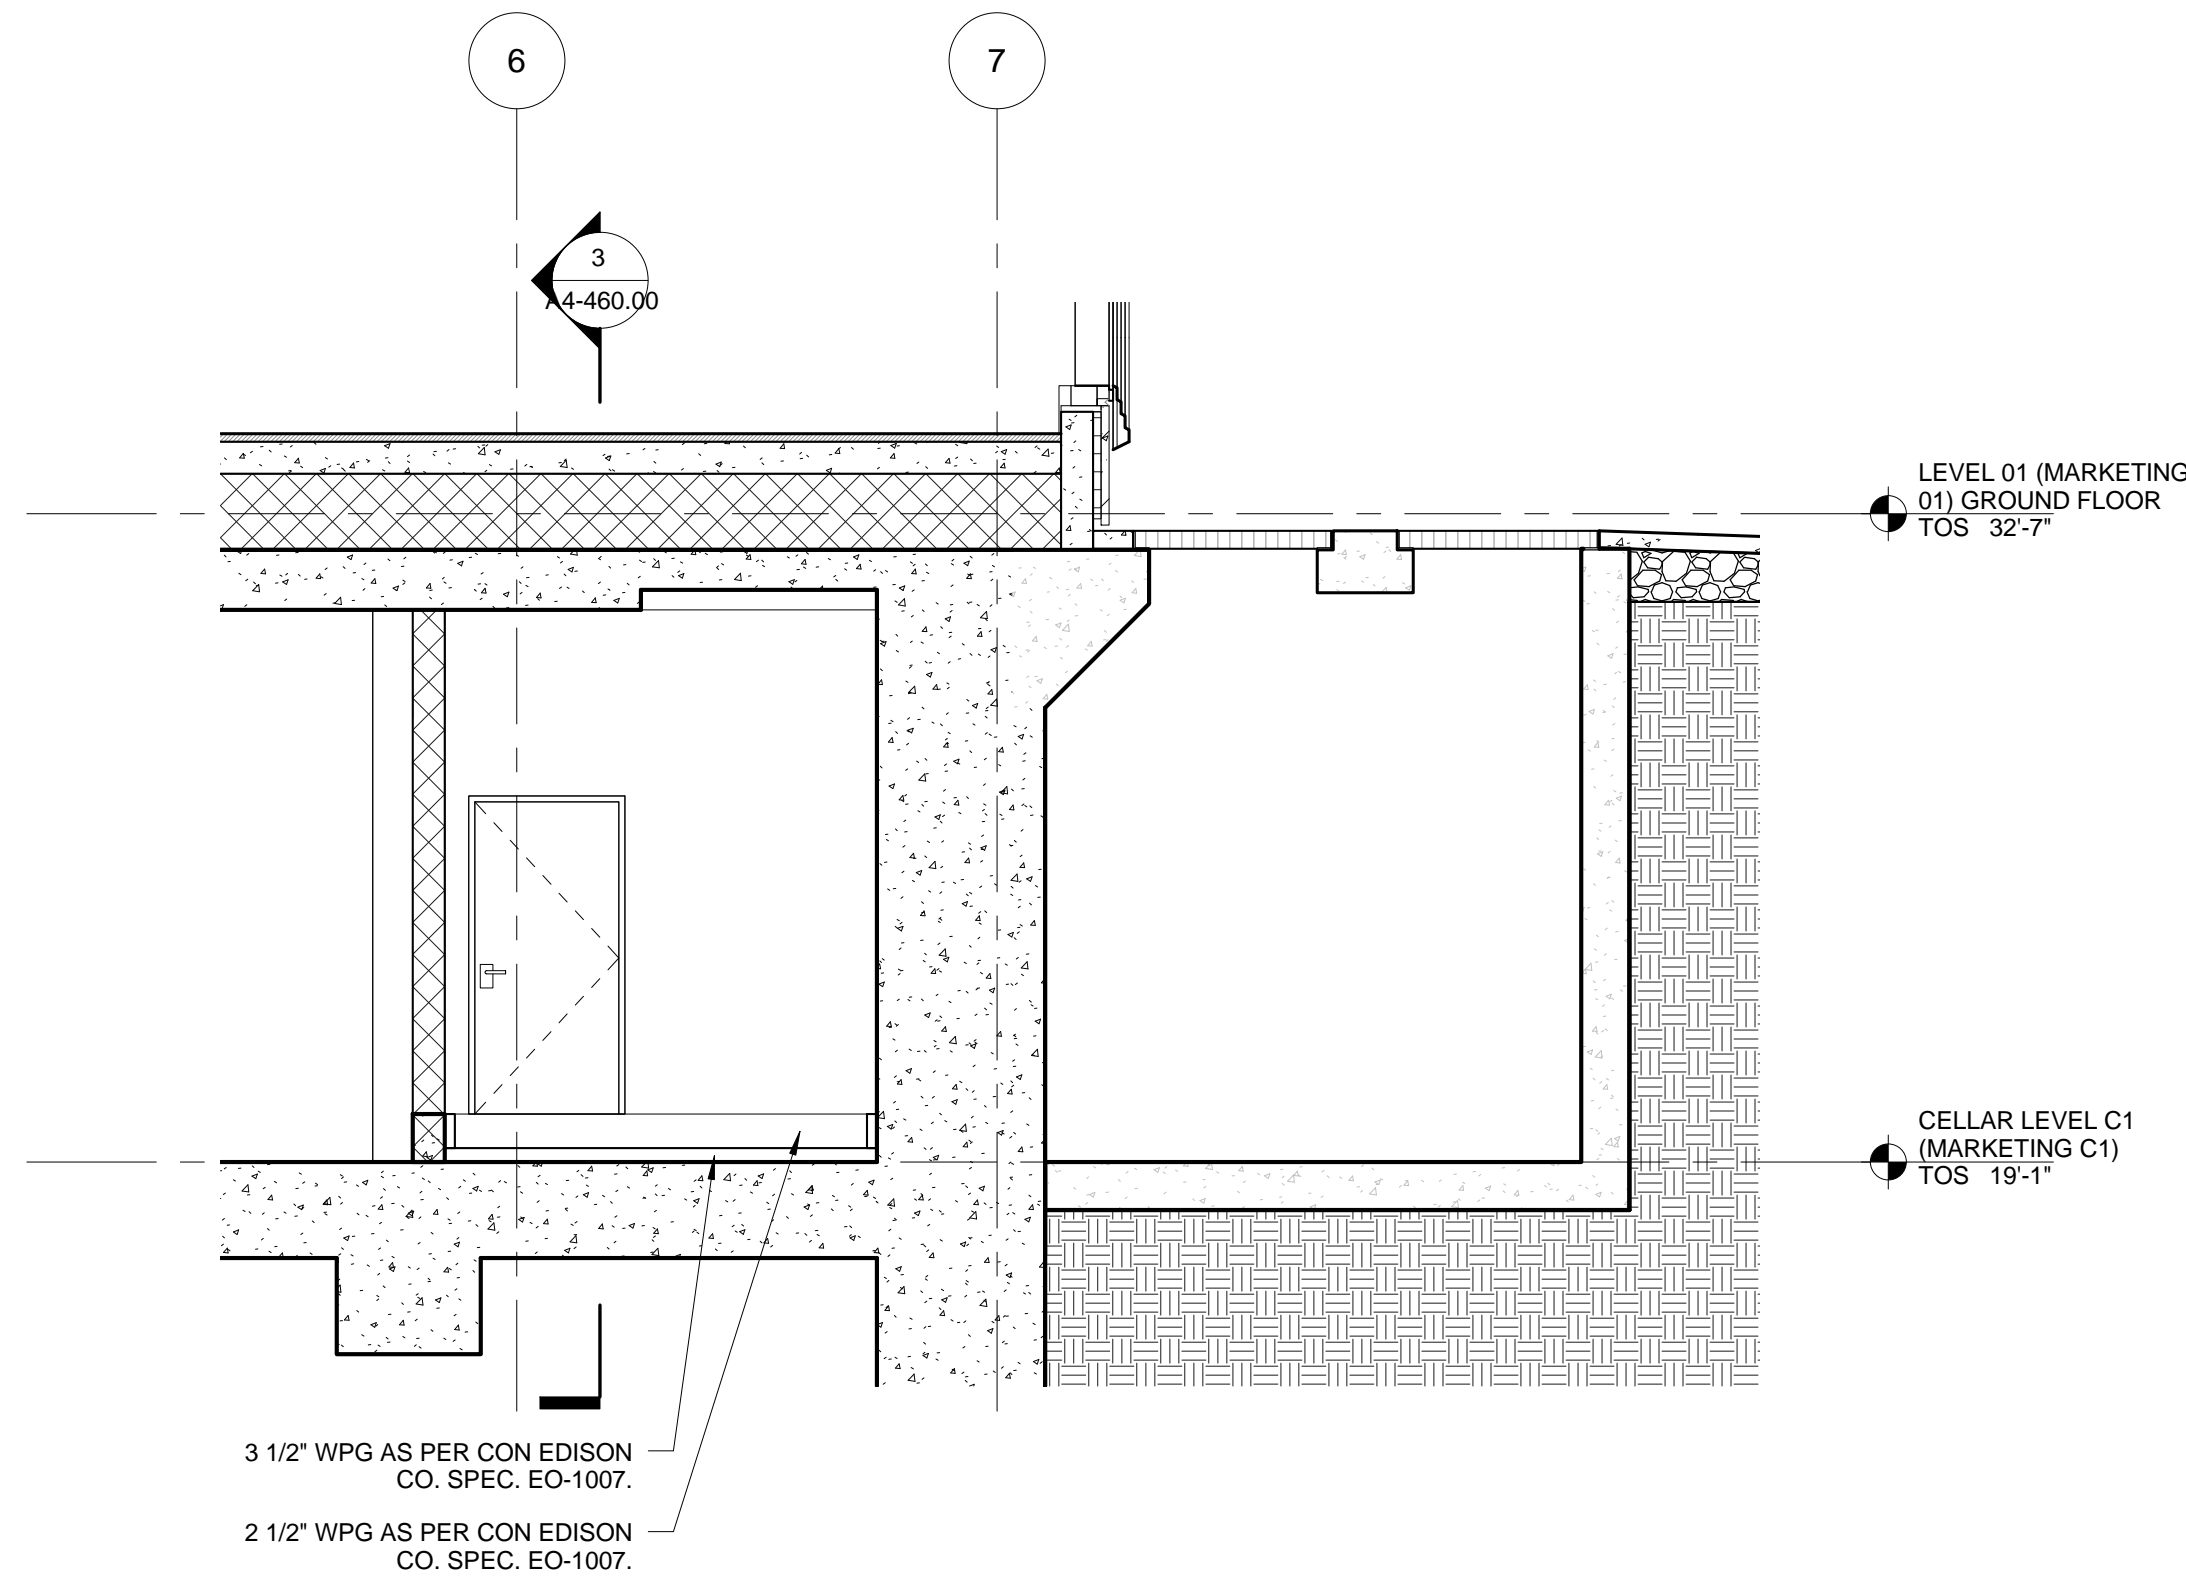


4 SECTION - NETWORK PROTECTOR ROOMS
SCALE: 1/4" = 1'-0"

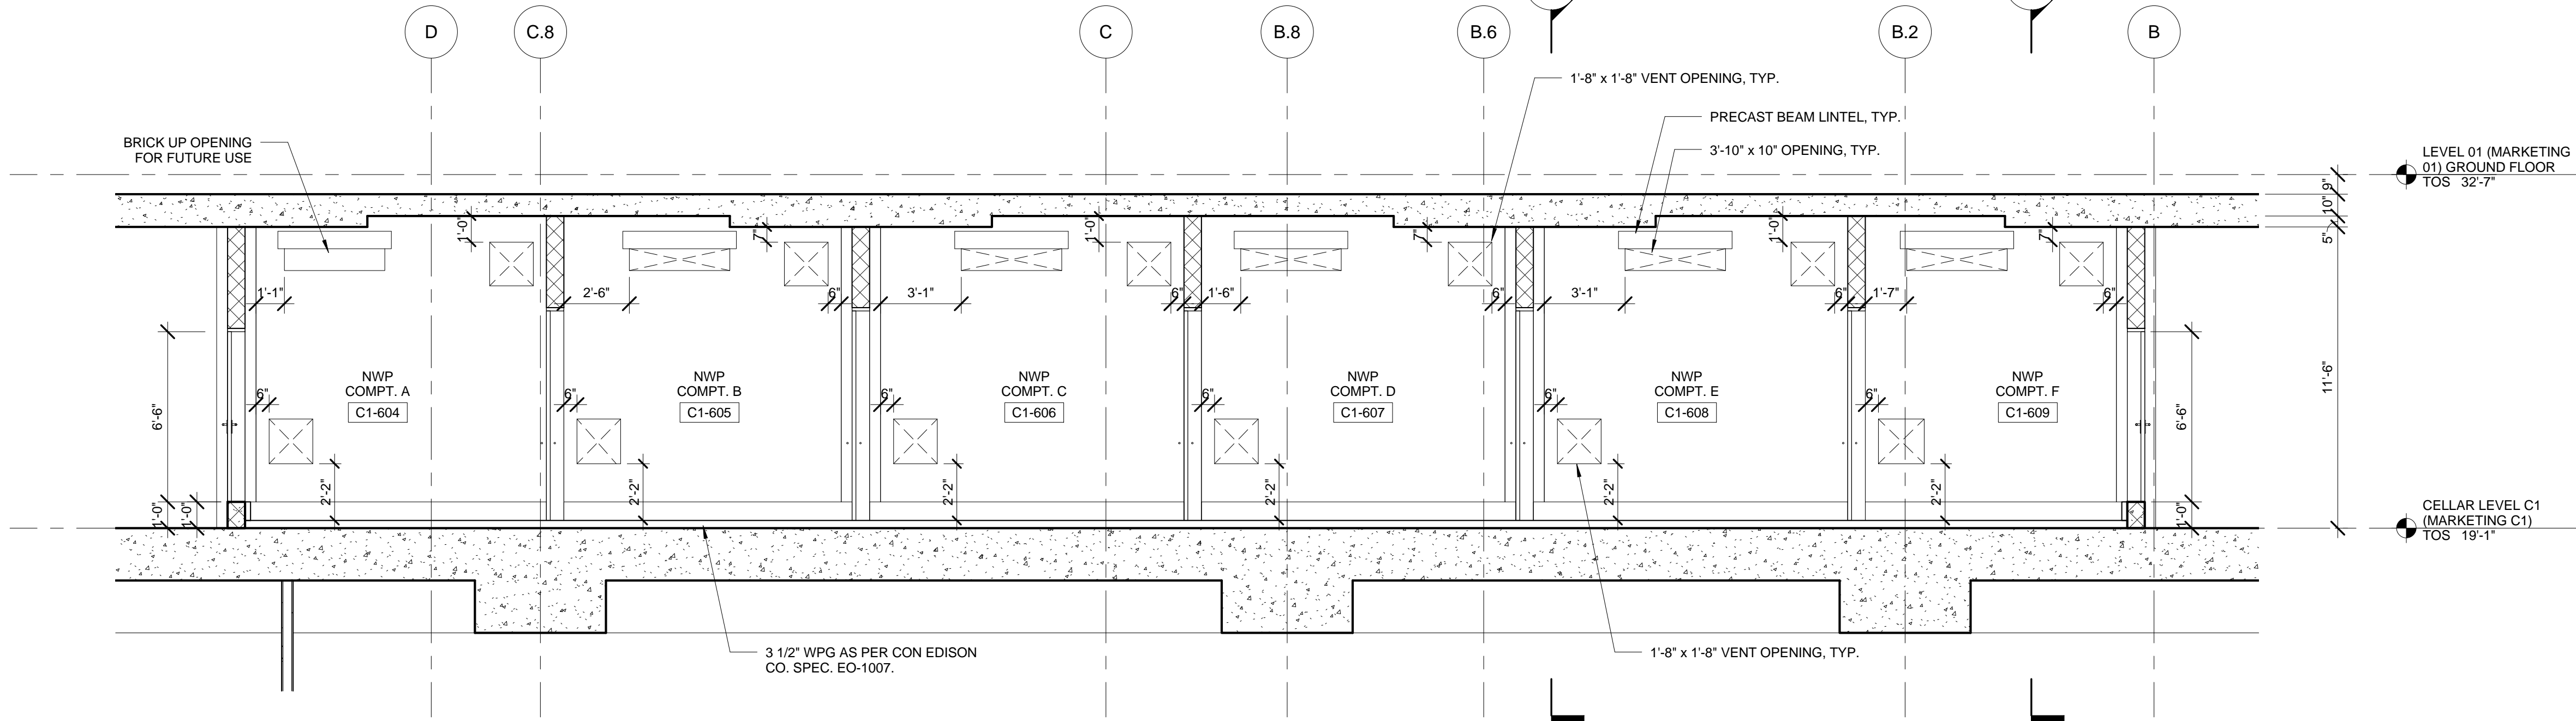

3 SECTION - NETWORK PROTECTOR ROOMS
SCALE: 1/4" = 1'-0"

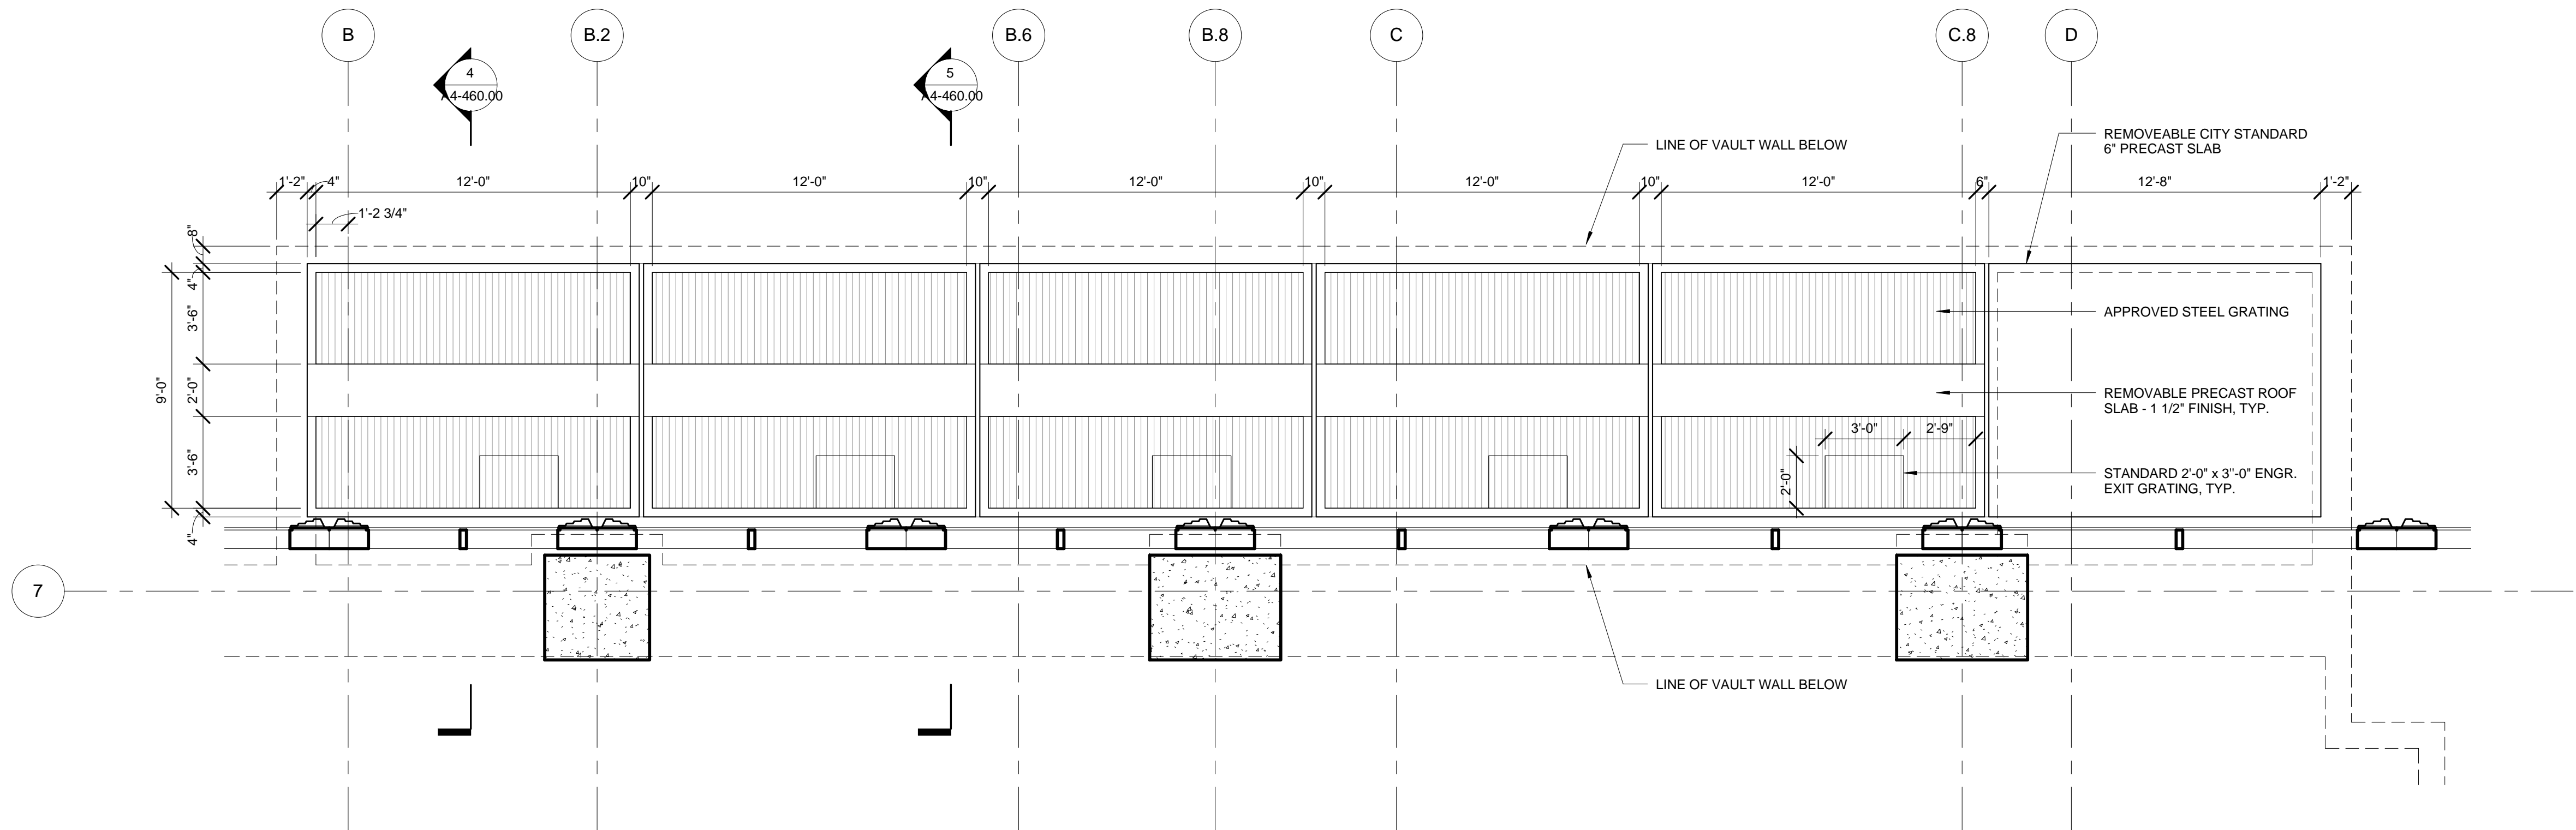

2 LEVEL 01 TRANSFORMER VAULT
SCALE: 1/4" = 1'-0"

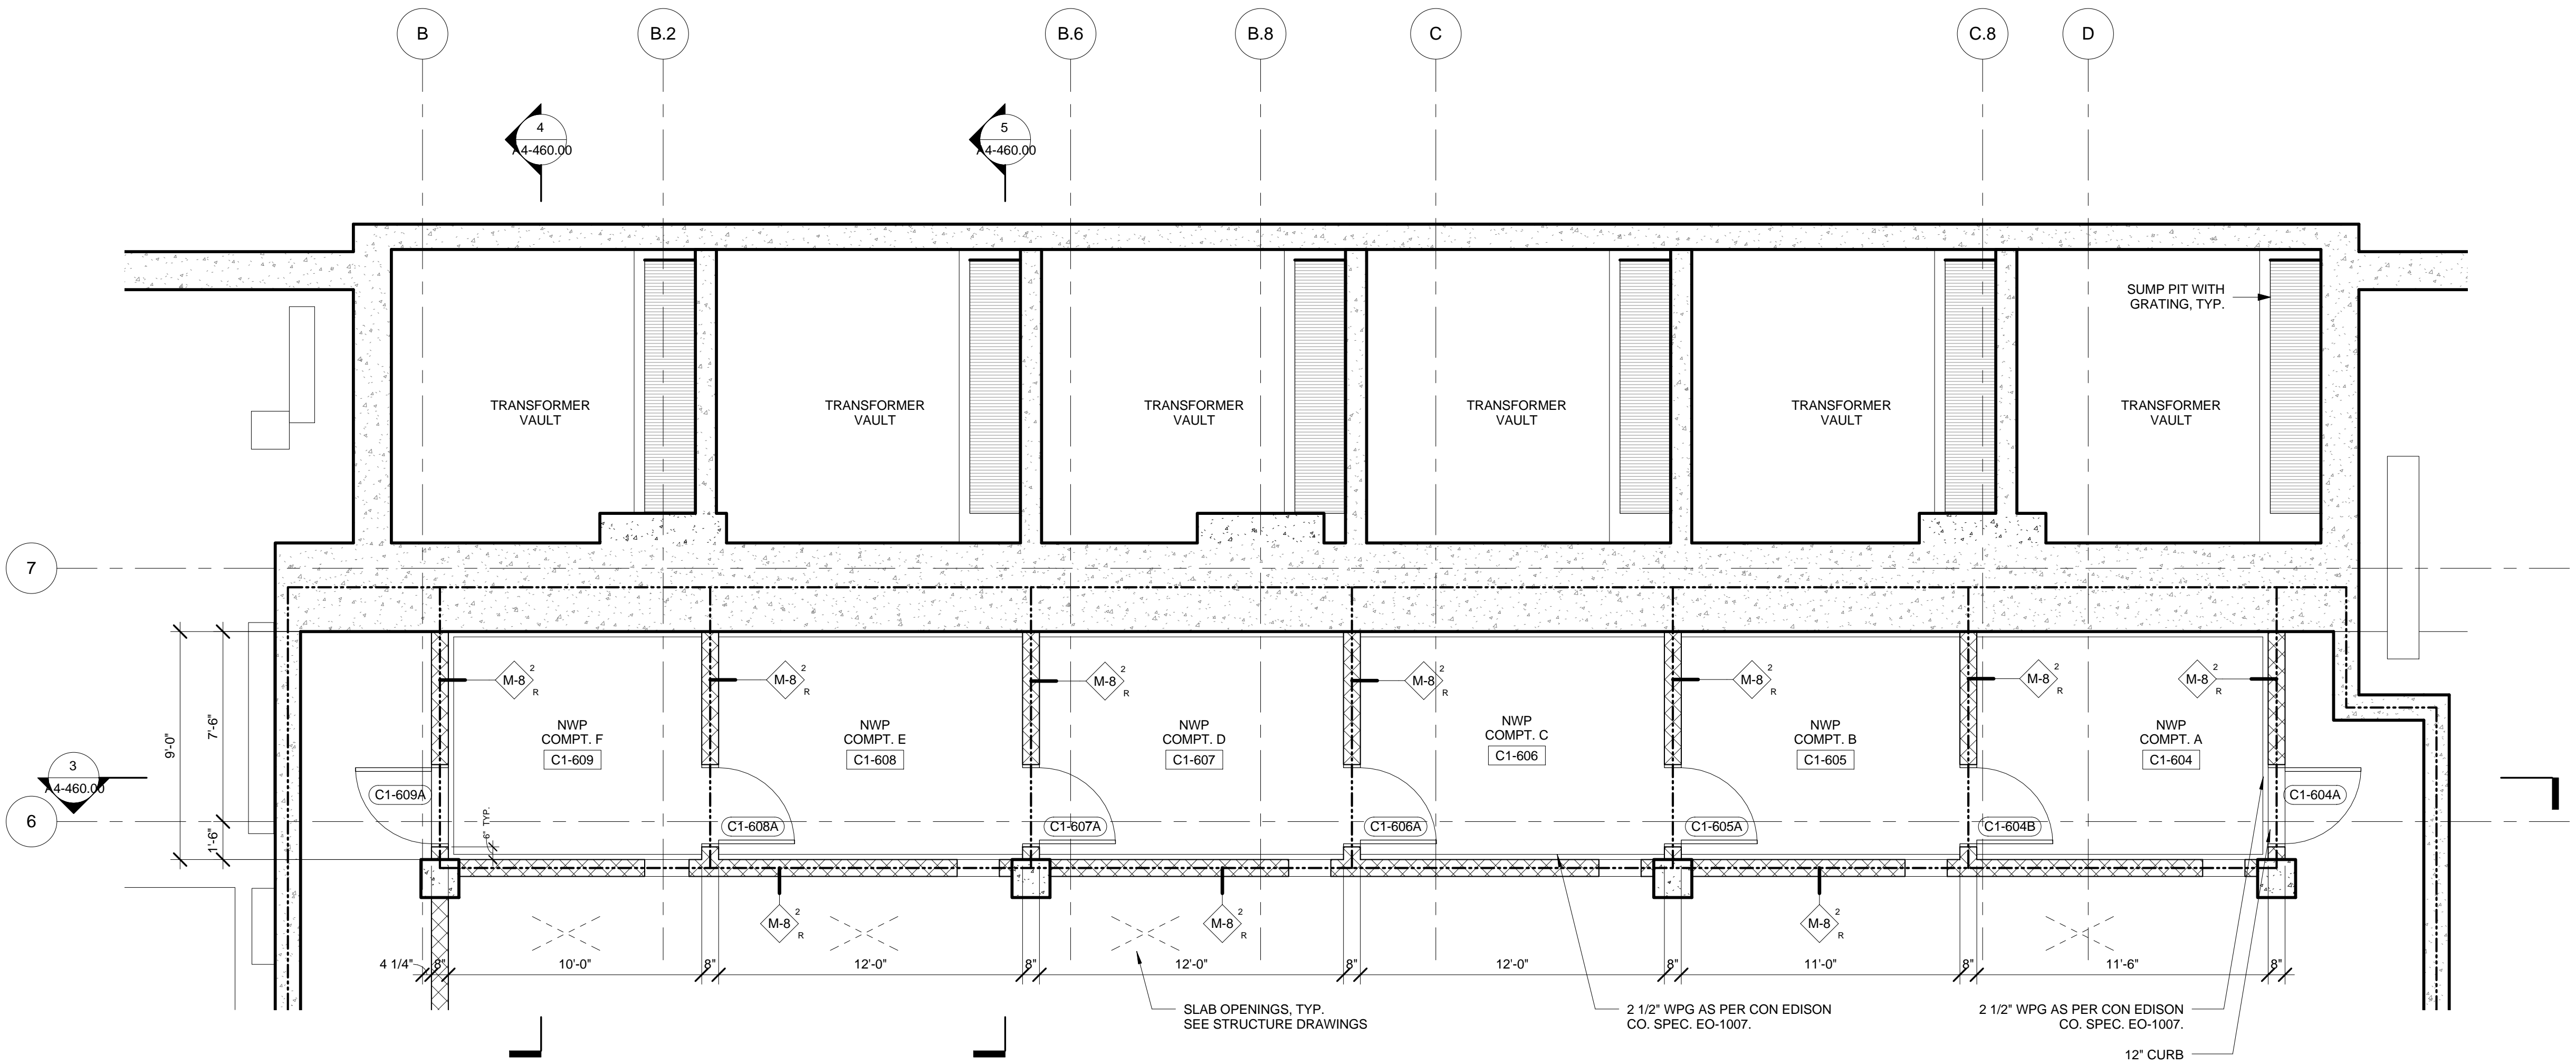

1 LEVEL C1 TRANSFORMER / NWP LAYOUT
SCALE: 1/4" = 1'-0"

No.	Description	Date
2	D.O.B. BUILDING PERMIT FILING	05/01/2015

Key Plan

Date: 05/13/2015
Project No: SS1Y-A4-460.00
Author: SS1Y-A4-460.00
Sheet Number: SS1Y-A4-460.00

Drawing Title

ENLARGED MECH.
DRAWINGS, C1 NWP

Drawing Number

A4-460.00
SHEET 29 OF 31

Address
550 W 34th St. New York, NY
10001



Client

Related Companies
60 Columbus Circle
New York, NY 10023
Tel: 212.801.1000 Fax: 212.801.1048

Oxford Properties Group
320 Park Avenue, 17th Floor
New York, NY 10022
Tel: 212.986.7514 Fax: 212.986.7510

Mitsui Fudosan America, Inc.
1251 Avenue of the Americas, Suite 800
New York, NY 10020
Tel: 212.403.5600 Fax: 212.403.5657

Architect
Kohn Pedersen Fox Associates PC
Architects & Planning Consultants
11 West 42nd Street
New York, New York 10036
TEL: 212.977.6500 FAX: 212.956.2526

Structural Engineer


WSP
228 East 45th Street, 3rd Floor
New York, NY 10017
Tel: 212.687.9888 Fax: 646.487.5501

Mechanical, Electrical, Plumbing, Fire Protection

WSP
512 Seventh Avenue
New York, NY 10018
Tel: 212.532.9600



2	D.O.B. BUILDING PERMIT FILING	05/01/2015
No.	Description	Date

Issue Date:	05/13/2015
Project No.	55HY
Drawn By	 Author
Sheet Number	55HY-A4-461.00

Drawing Table

ENLARGED PLANS AND SECTIONS, LOADING DOCK

A4-461.00

55 HUDSON YARDS

Address
550 W 34th St. New York, NY
10001



Client
Related Companies
60 Columbus Circle
New York, NY 10023
Tel: 212.801.1000 Fax: 212.801.1048


Oxford Properties Group
320 Park Avenue, 17th Floor
New York, NY 10022
Tel: 212.986.7514 Fax: 212.986.7510

Mitsui Fudosan America, Inc.
1251 Avenue of the Americas, Suite 800
New York, NY 10020
Tel: 212.403.5600 Fax: 212.403.5657


Architect
Kohn Pedersen Fox Associates PC
Architects & Planning Consultants
11 West 42nd Street
New York, New York 10036
TEL: 212.977.6500 FAX: 212.956.2526

Structural Engineer
WSP
228 East 45th Street, 3rd Floor
New York, NY 10017
Tel: 212.687.9888 Fax: 646.487.5501


Mechanical, Electrical, Plumbing, Fire Protection
WSP
512 Seventh Avenue
New York, NY 10018
Tel: 212.552.9600

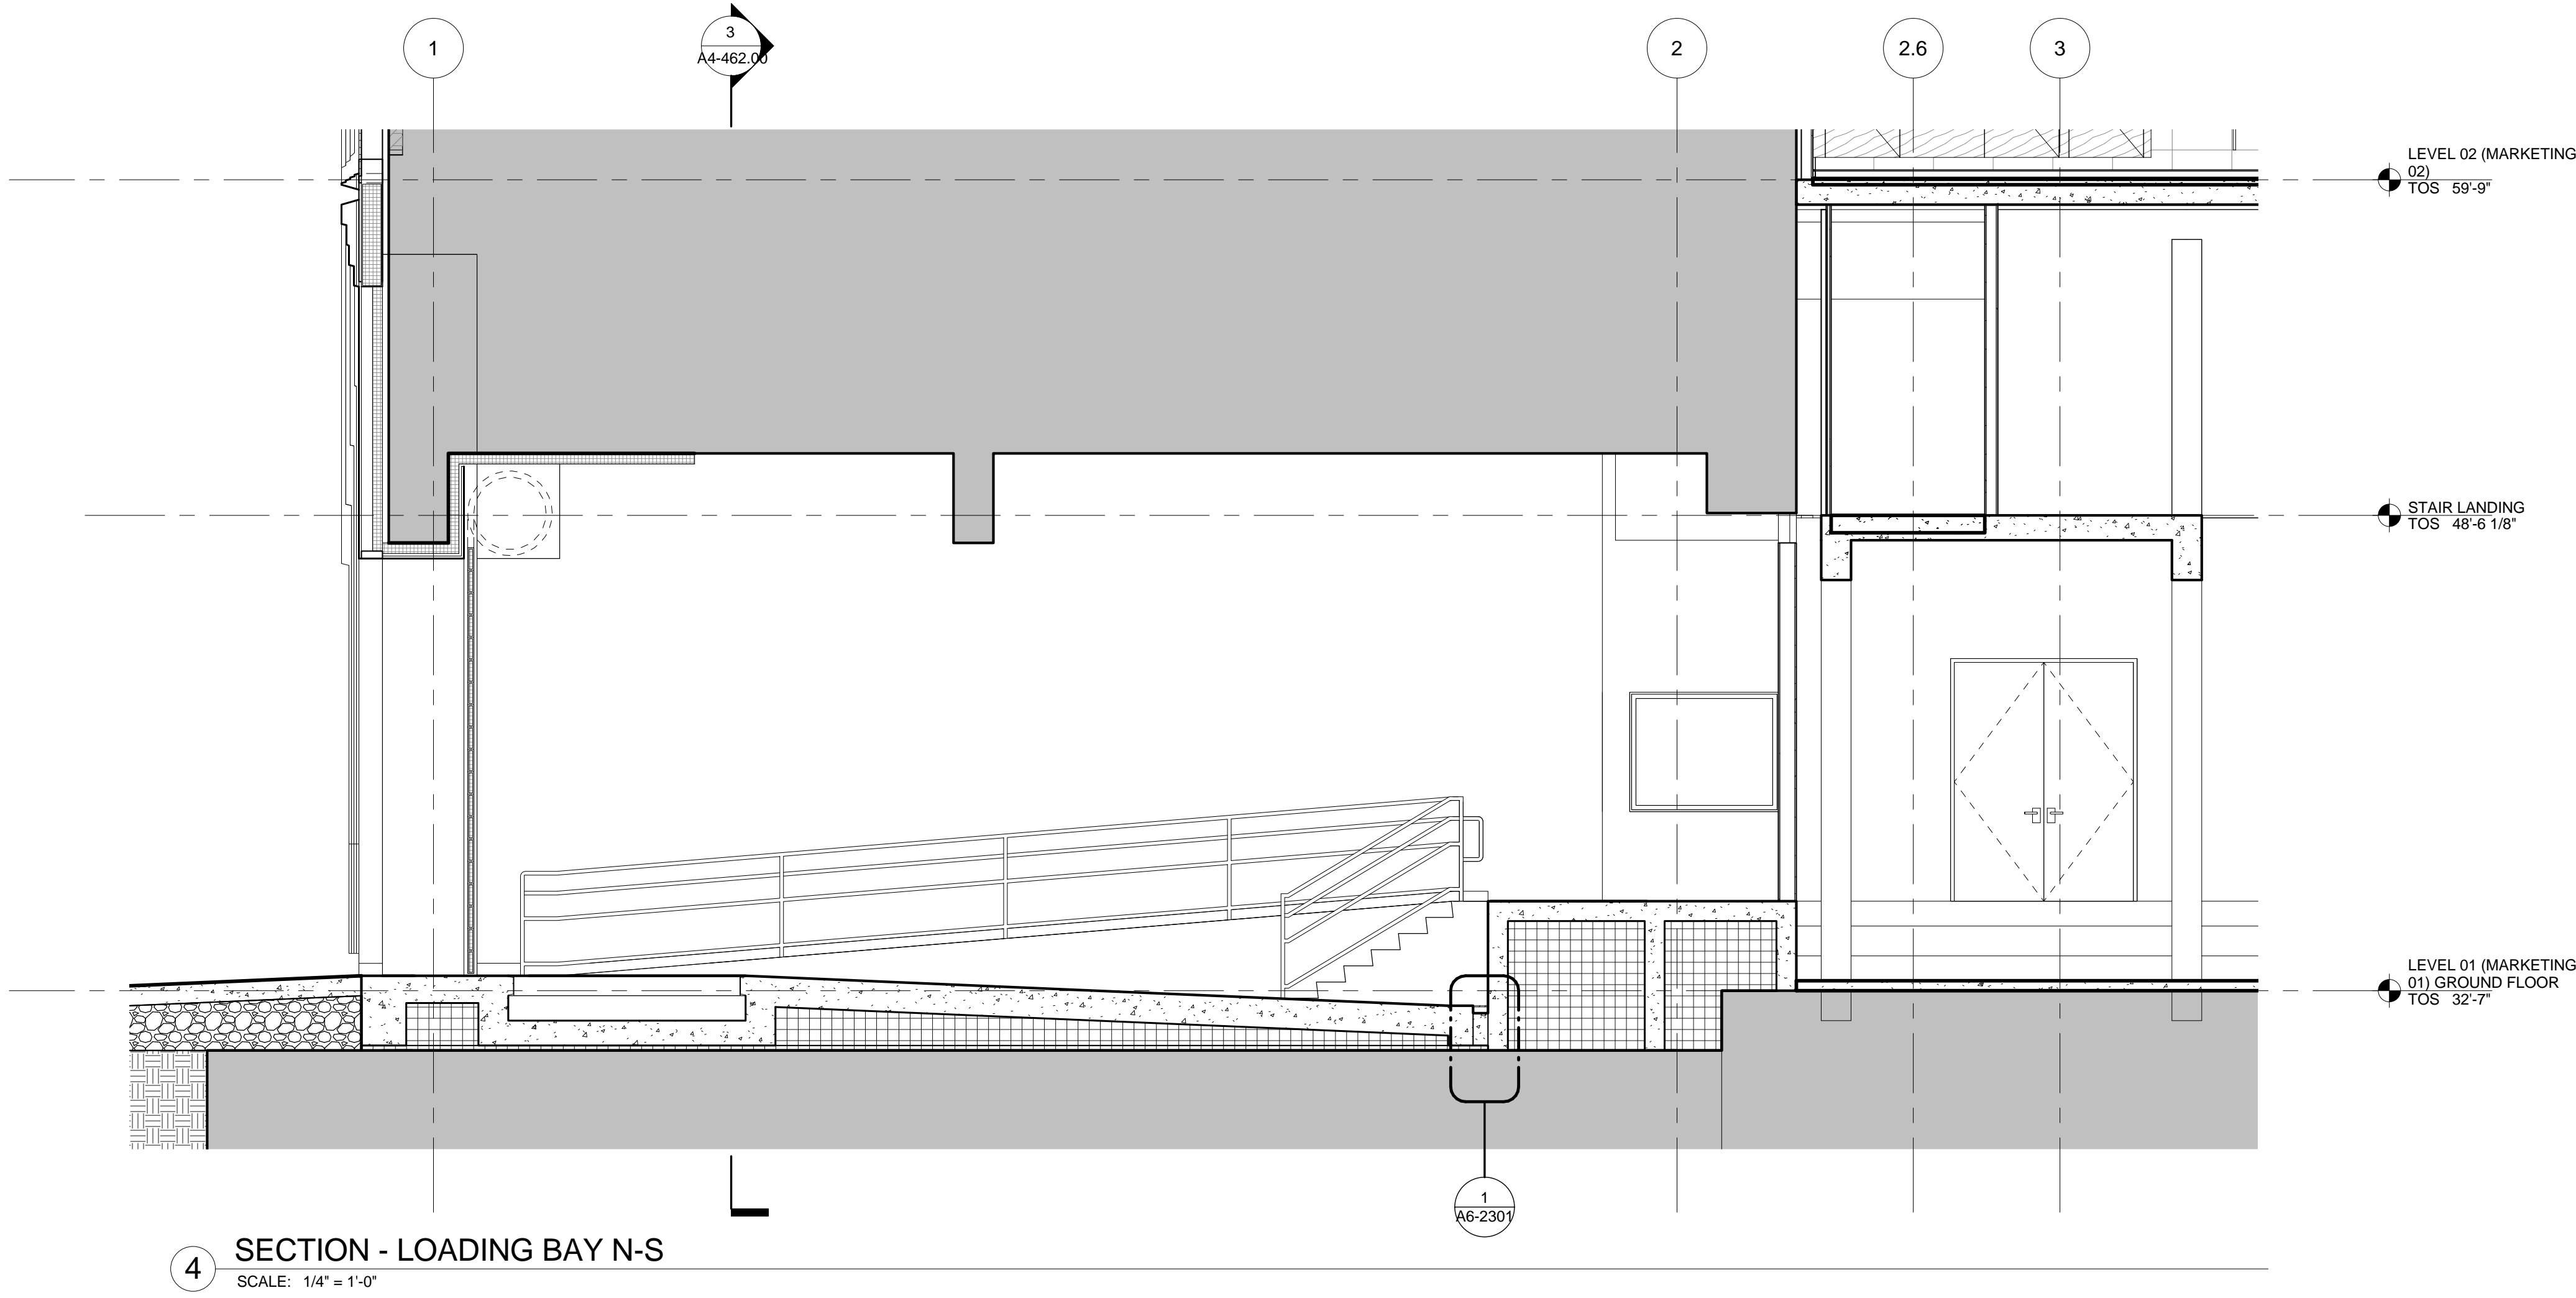


4 SECTION - LOADING BAY N-S
SCALE: 1/4" = 1'-0"

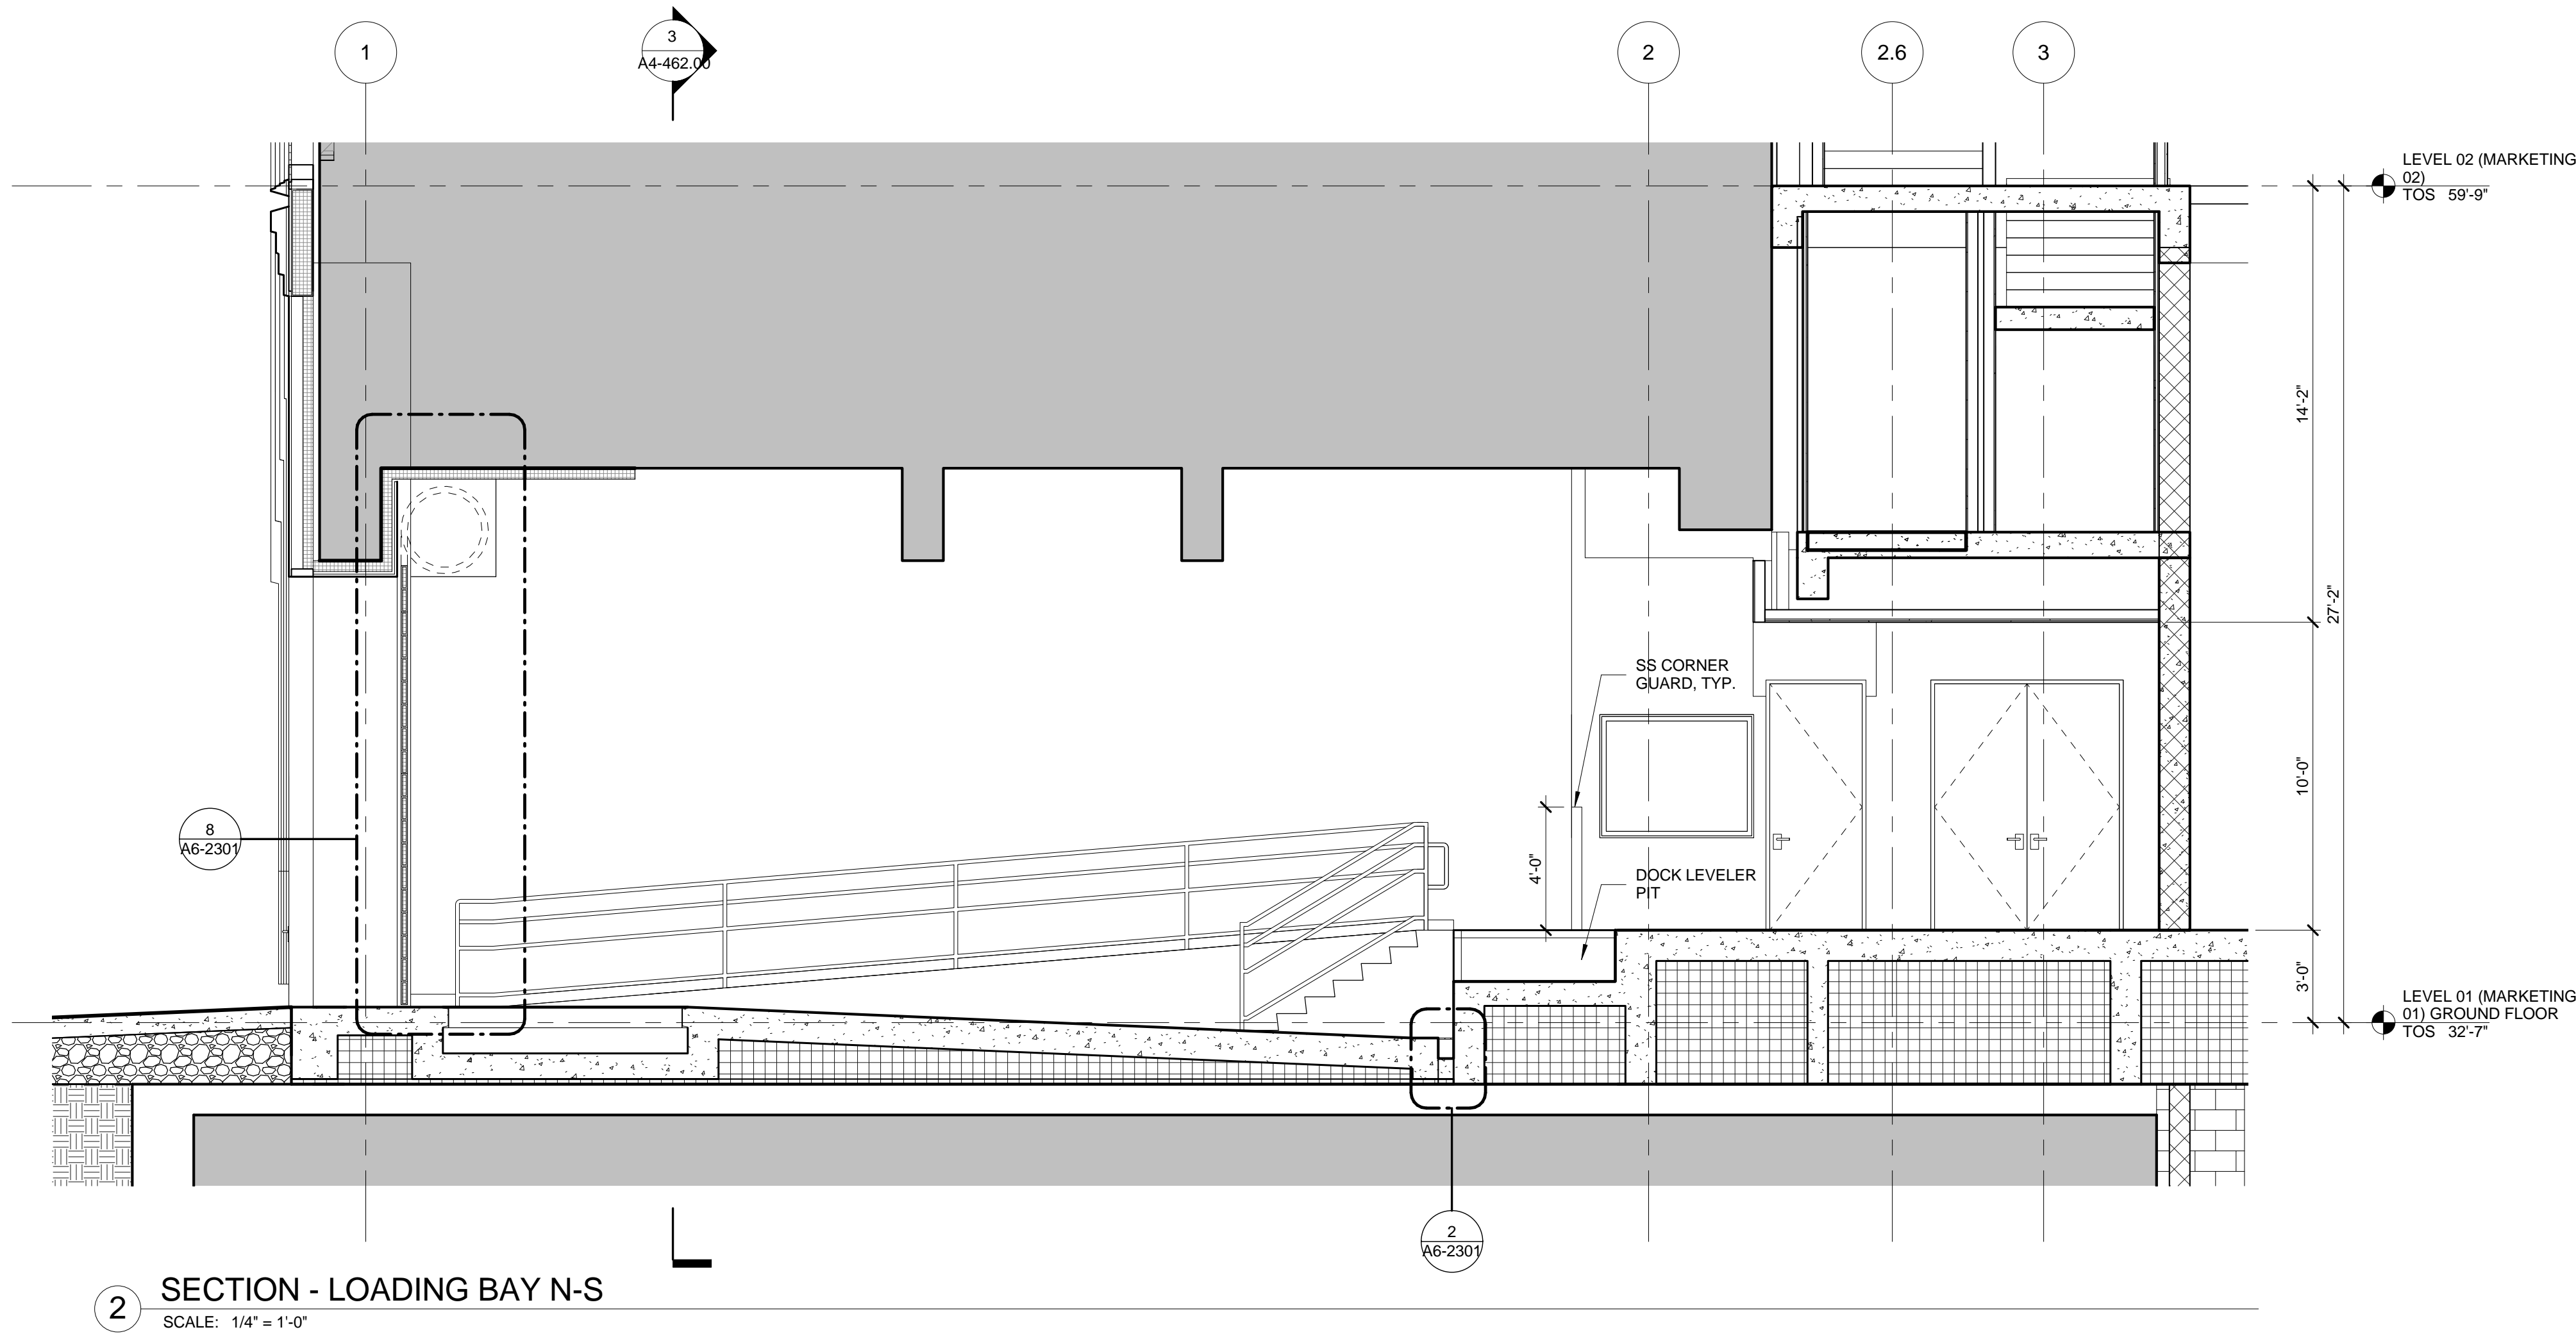

2 SECTION - LOADING BAY N-S
SCALE: 1/4" = 1'-0"

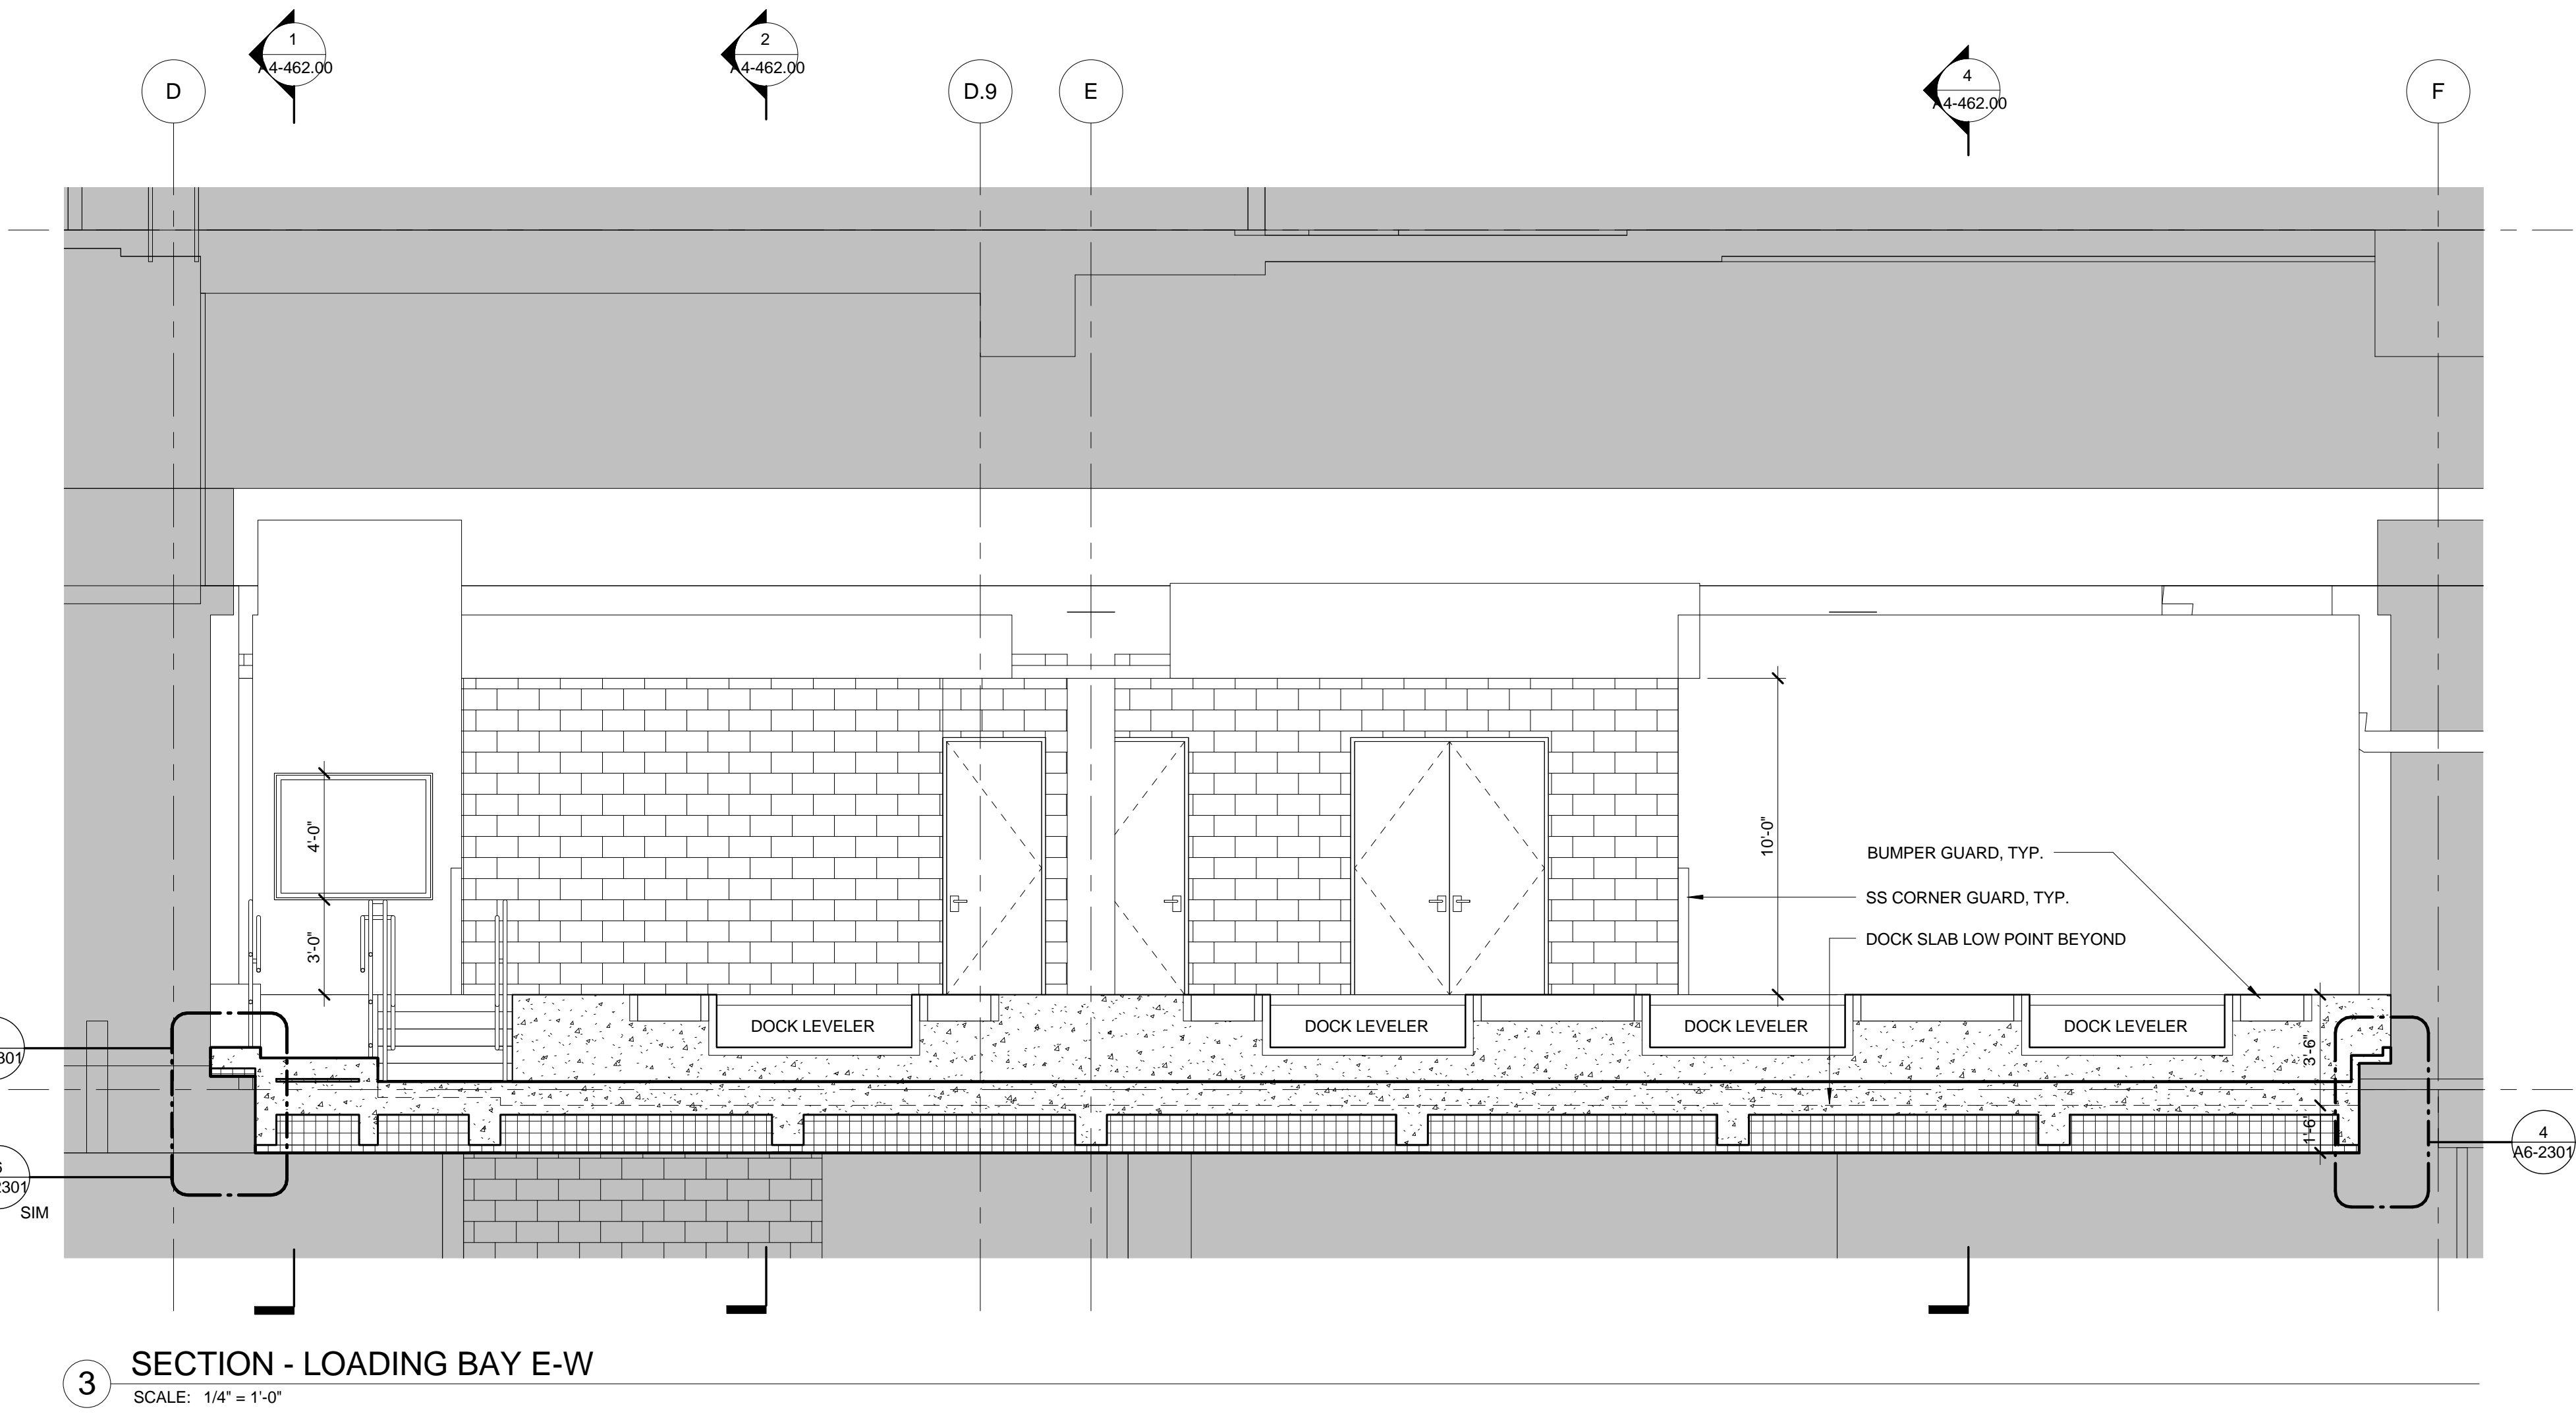

3 SECTION - LOADING BAY E-W
SCALE: 1/4" = 1'-0"

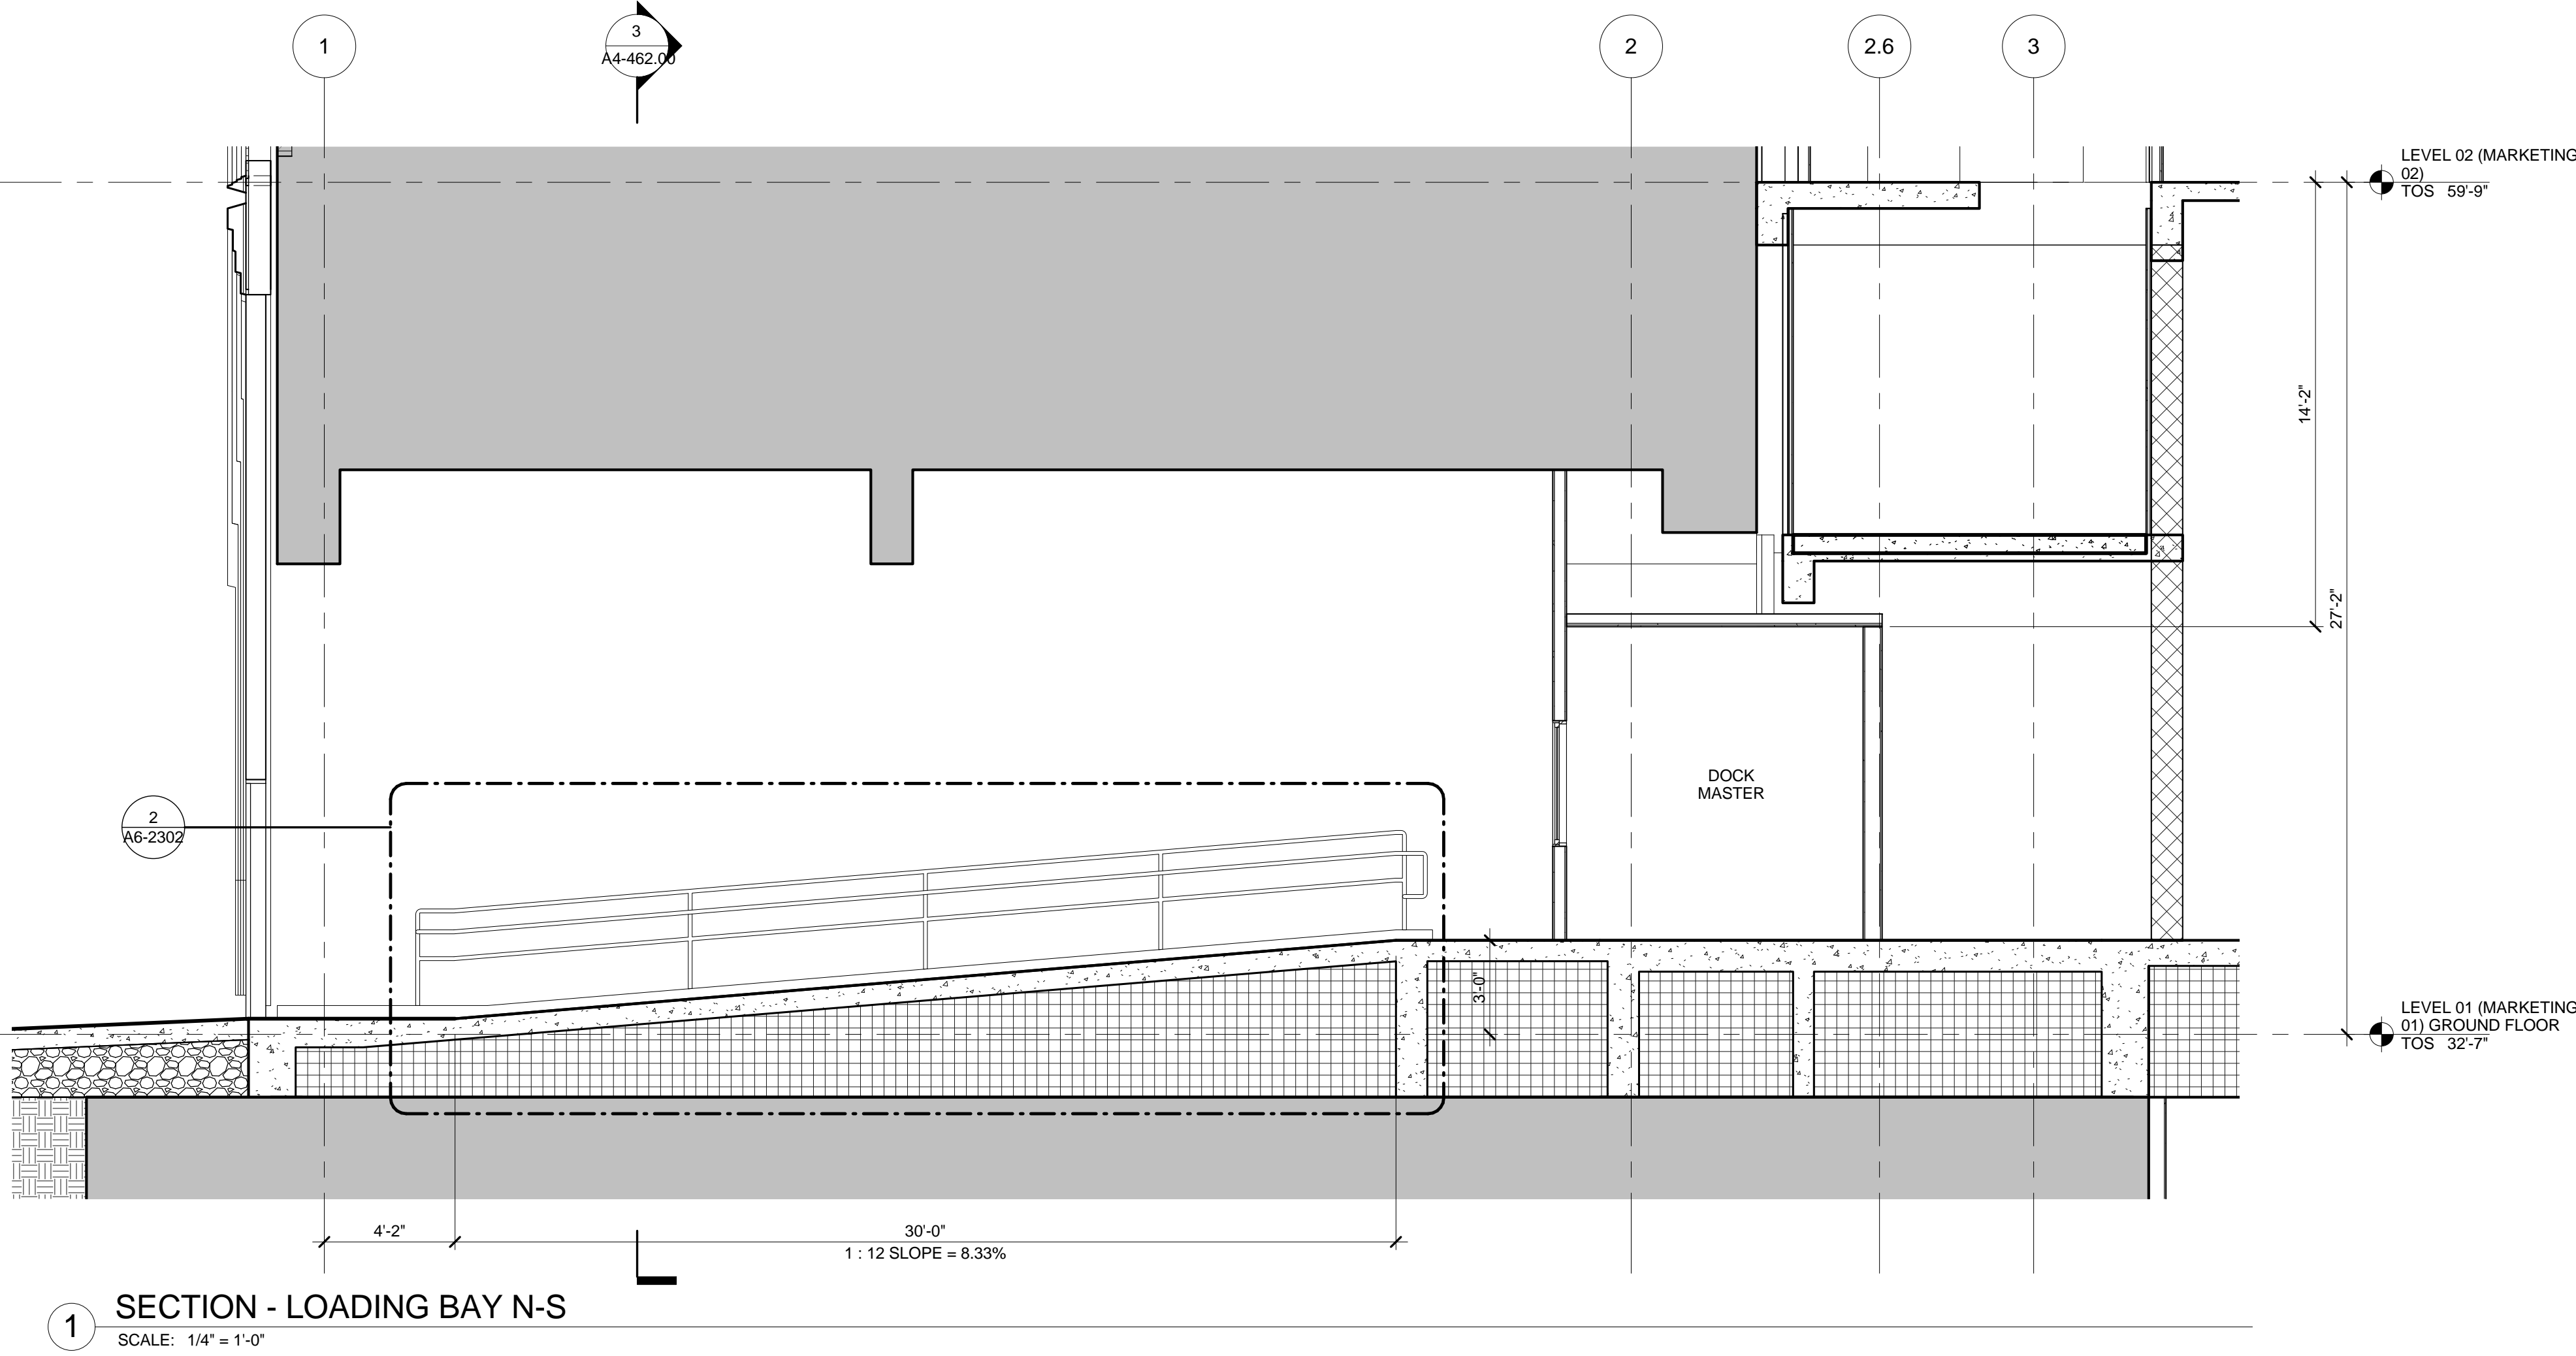

1 SECTION - LOADING BAY N-S
SCALE: 1/4" = 1'-0"

No.	Description	Date
2	D.O.B. BUILDING PERMIT FILING	05/01/2015

Rev. Plan

Date: 05/13/2015
Project No: 55HY
Drawn By: Author
Sheet Number: 55HY-A4-462.00

Enlarged Plans and Sections, Loading Dock

A4-462.00


SHEET 31 OF 31

© 2015 KOHN PEDERSEN FOX ASSOCIATES PC. All rights reserved.


ENLARGED PLANS AND SECTIONS, LOADING DOCK

5/14/2015 4:03:15 PM


A4-462.00

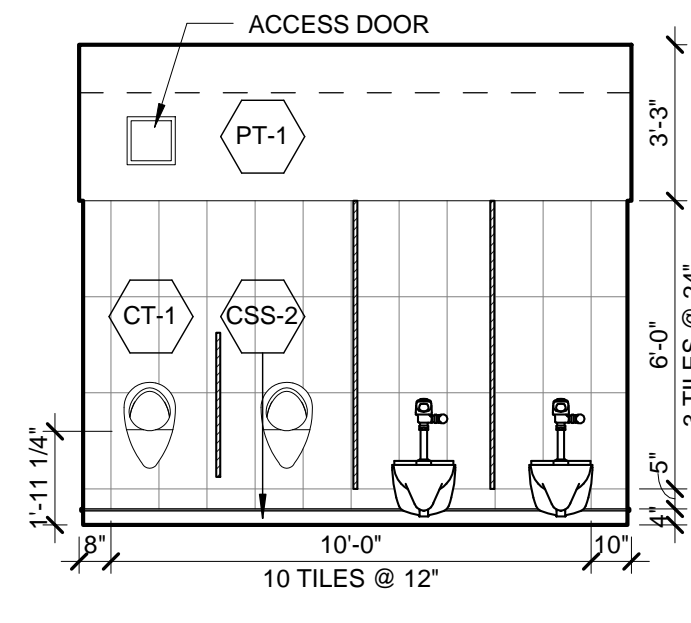


21 RESTROOM INTERIOR ELEVATION, MEN'S, L06-32
SCALE: 1/4" = 1'-0"

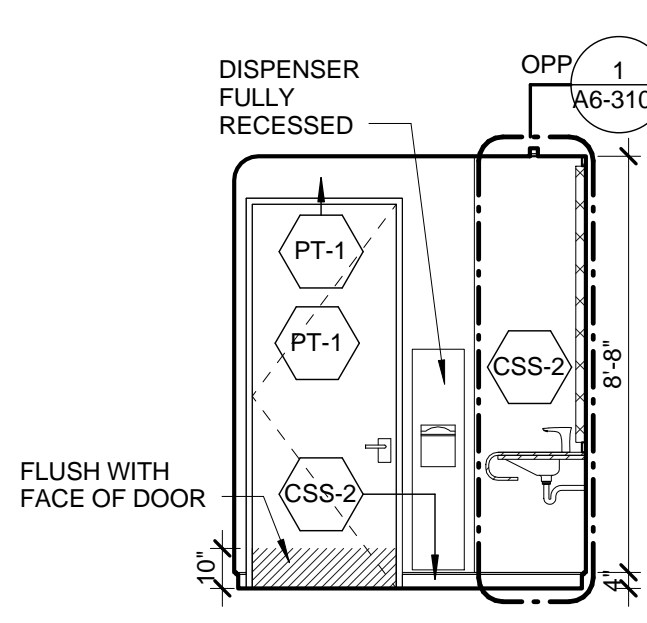


20 RESTROOM INTERIOR ELEVATION, MEN'S, L06-32
SCALE: 1/4" = 1'-0"

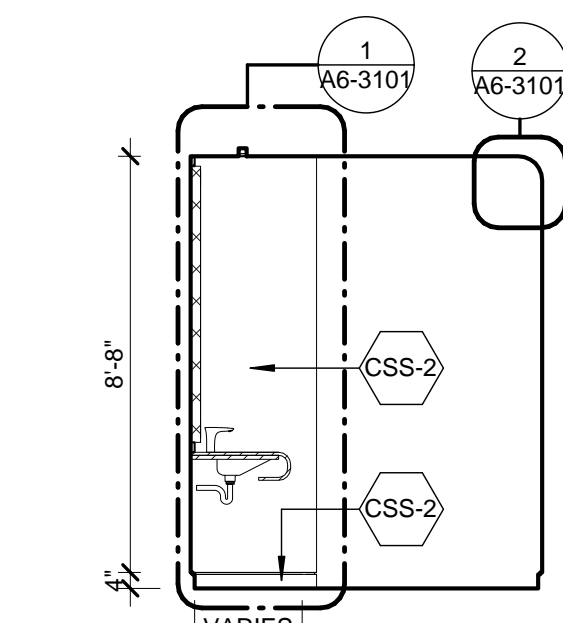


19 RESTROOM INTERIOR ELEVATION, MEN'S, L06-32
SCALE: 1/4" = 1'-0"

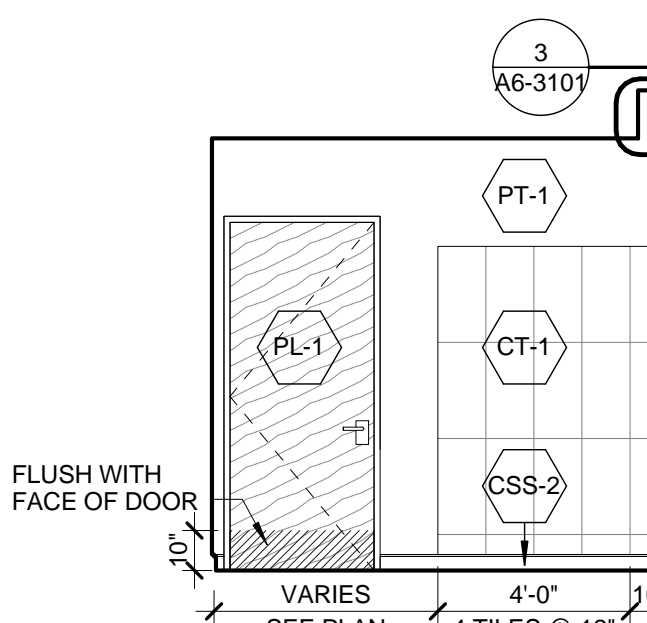


18 RESTROOM INTERIOR ELEVATION, MEN'S, L06-32
SCALE: 1/4" = 1'-0"

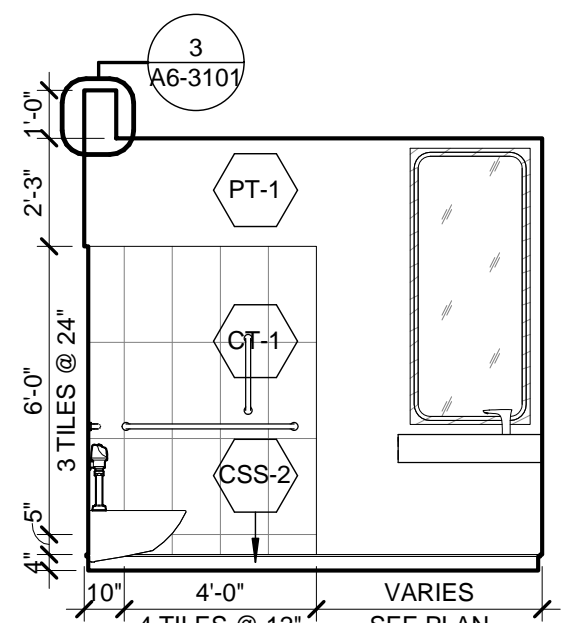


17 RESTROOM INTERIOR ELEVATION, MEN'S, L06-32
SCALE: 1/4" = 1'-0"

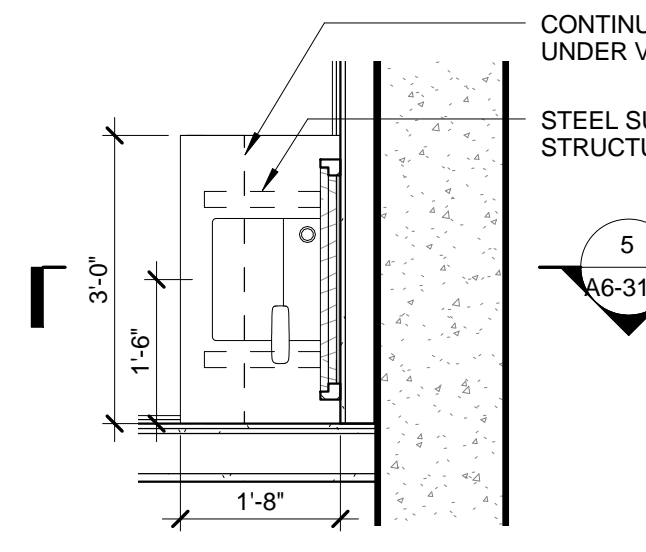


24 ENLARGED TYPICAL RESTROOM VANITY PLAN, L06-32, ADA STALL
SCALE: 1/2" = 1'-0"

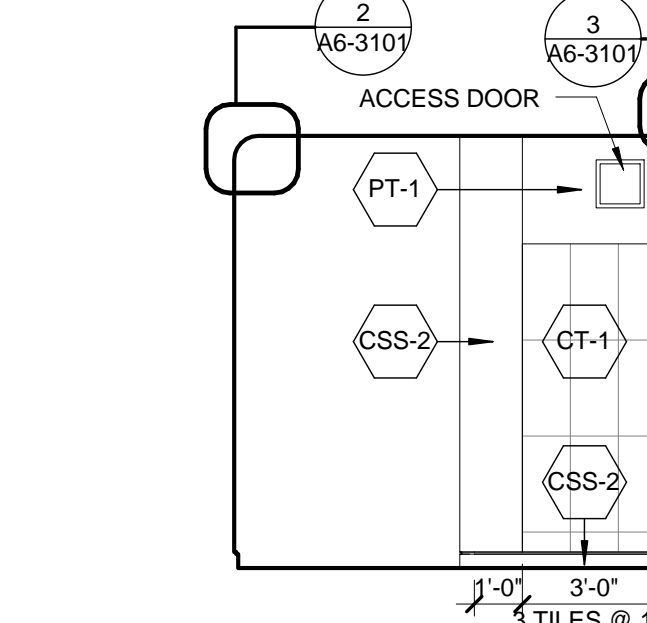


16 RESTROOM INTERIOR ELEVATION, MEN'S, L06-32
SCALE: 1/4" = 1'-0"

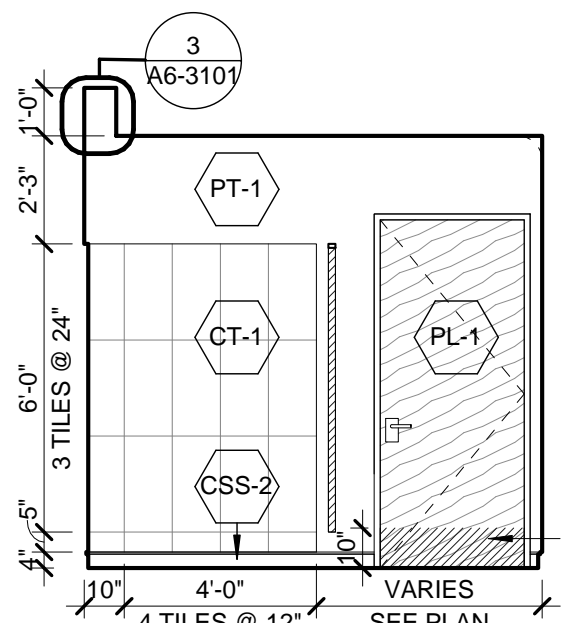


15 RESTROOM INTERIOR ELEVATION, MEN'S, L06-32
SCALE: 1/4" = 1'-0"

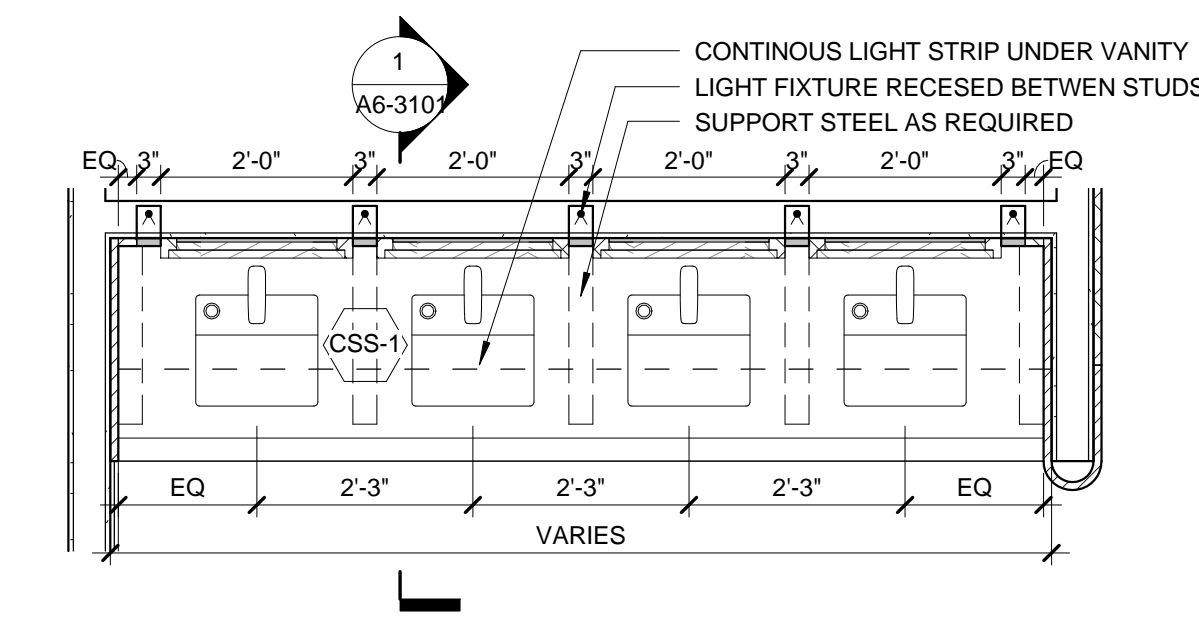


23 ENLARGED TYPICAL RESTROOM VANITY PLAN, L06-32
SCALE: 1/2" = 1'-0"

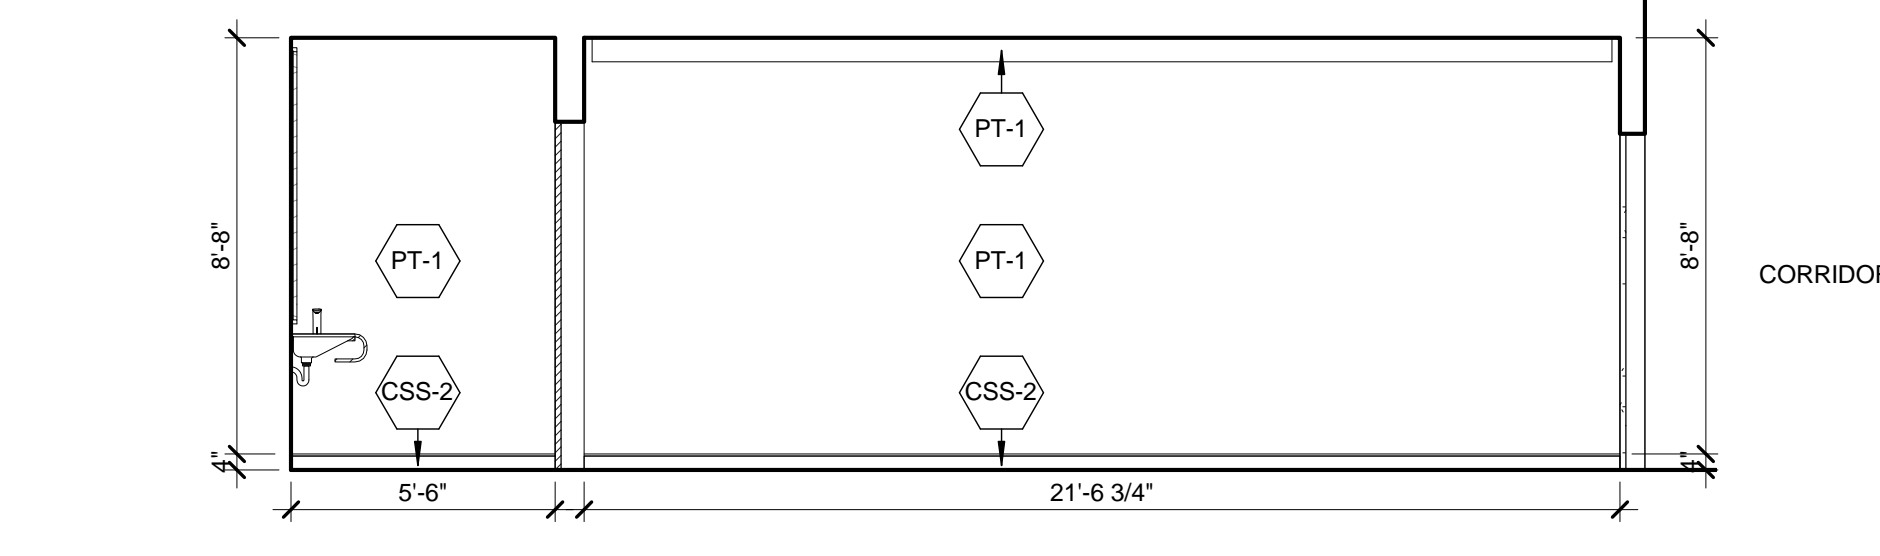


14 RESTROOM INTERIOR ELEVATION, MEN'S, L06-32
SCALE: 1/4" = 1'-0"

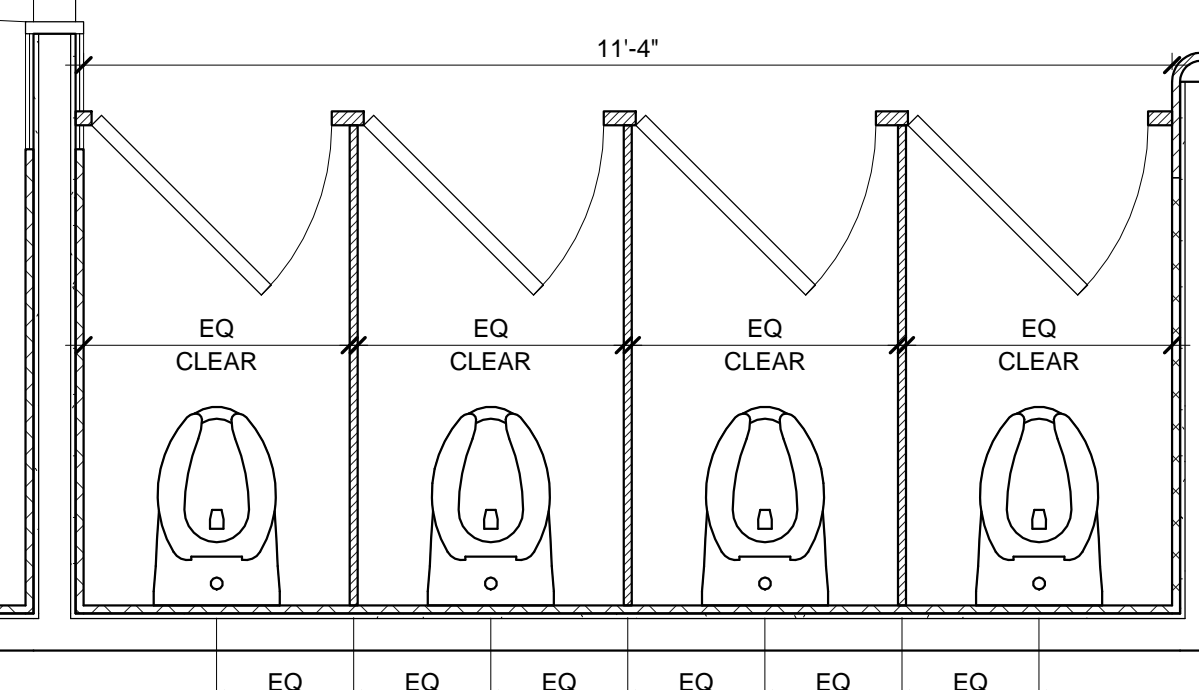


22 ENLARGED TYPICAL RESTROOM FIXTURE PLAN, L06-32
SCALE: 1/2" = 1'-0"

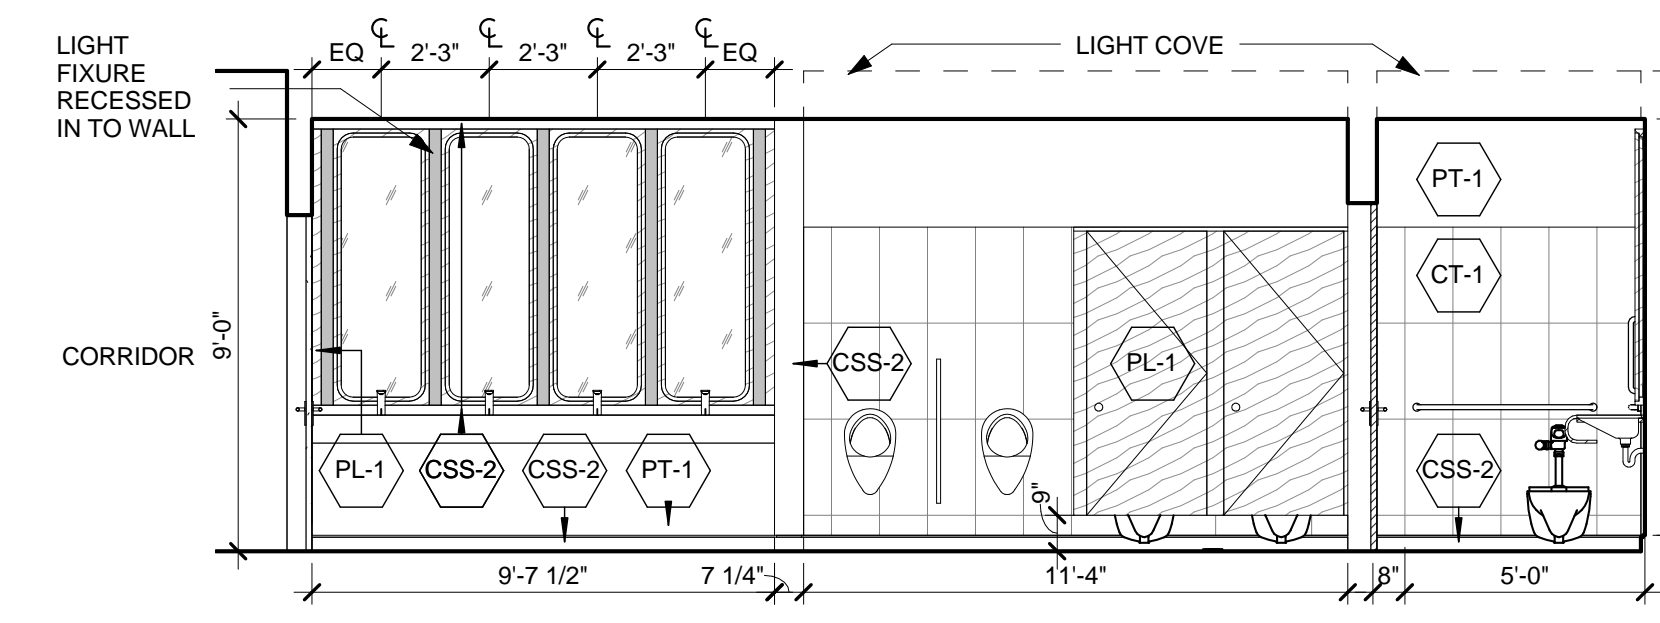


13 RESTROOM INTERIOR ELEVATION, MEN'S, L06-32
SCALE: 1/4" = 1'-0"

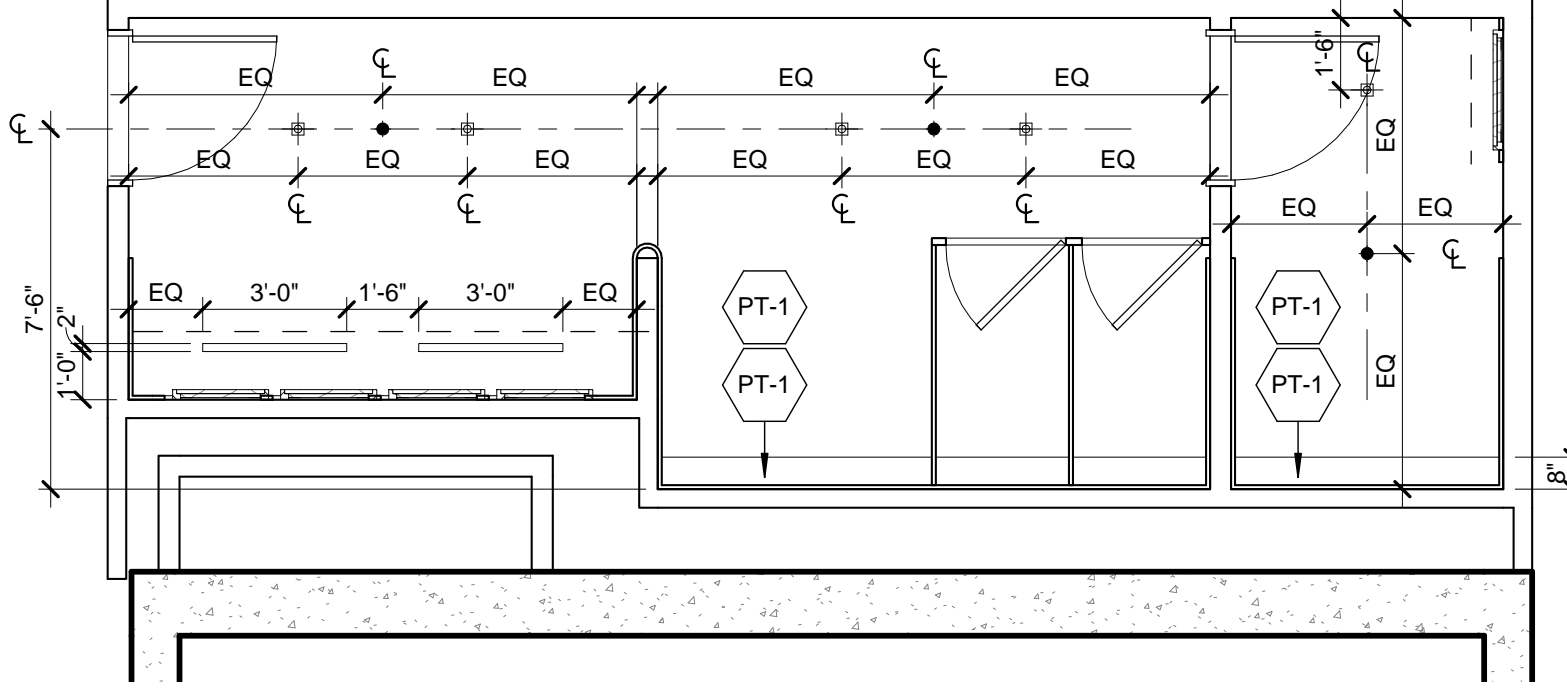


12 LEVELS 30-32 MEN'S RESTROOM, REFLECTED CEILING PLAN
SCALE: 1/4" = 1'-0"

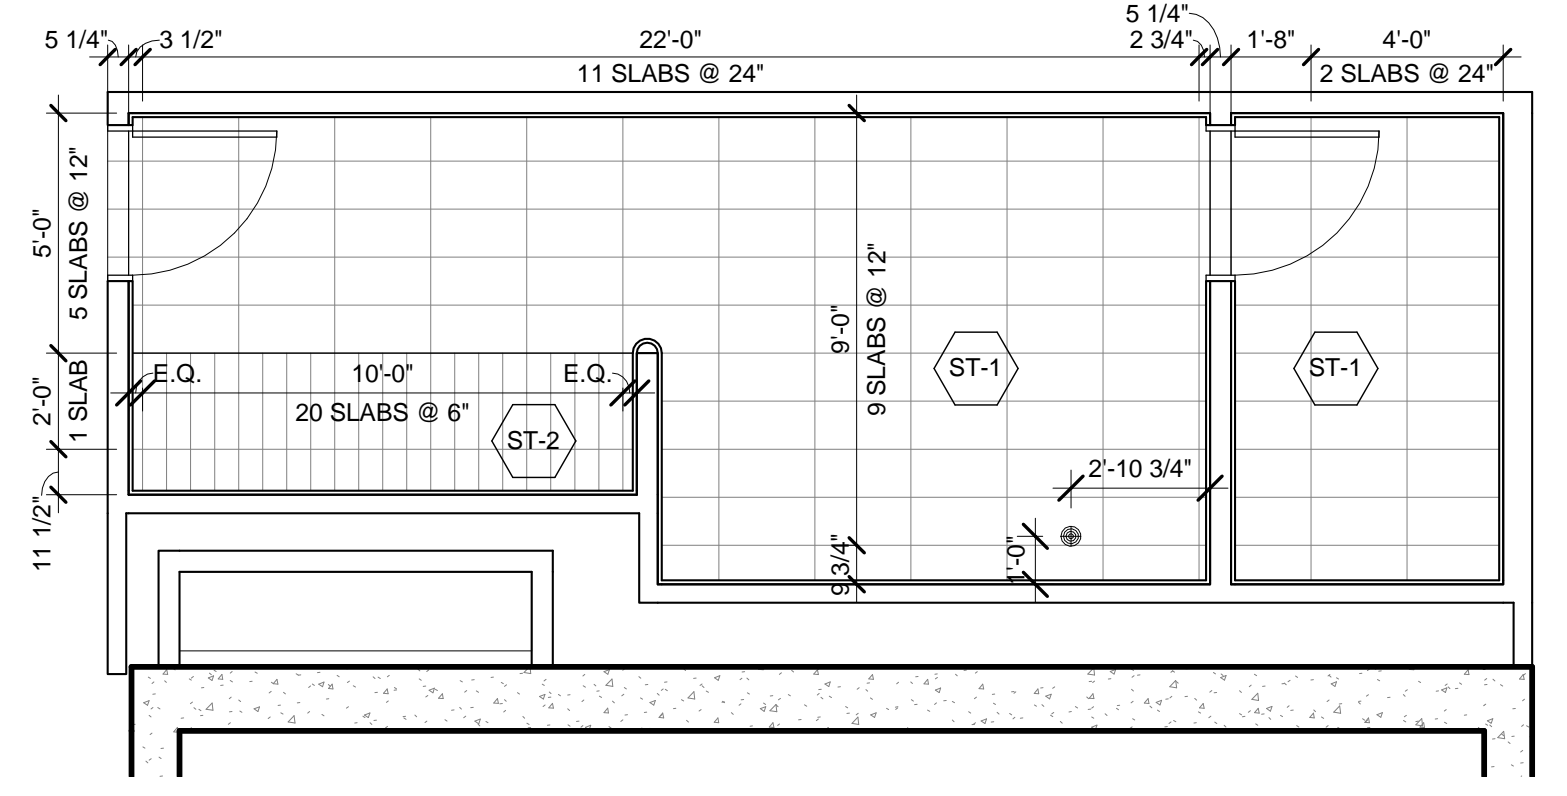


11 LEVELS 30-32 MEN'S RESTROOM, FINISH PLAN
SCALE: 1/4" = 1'-0"

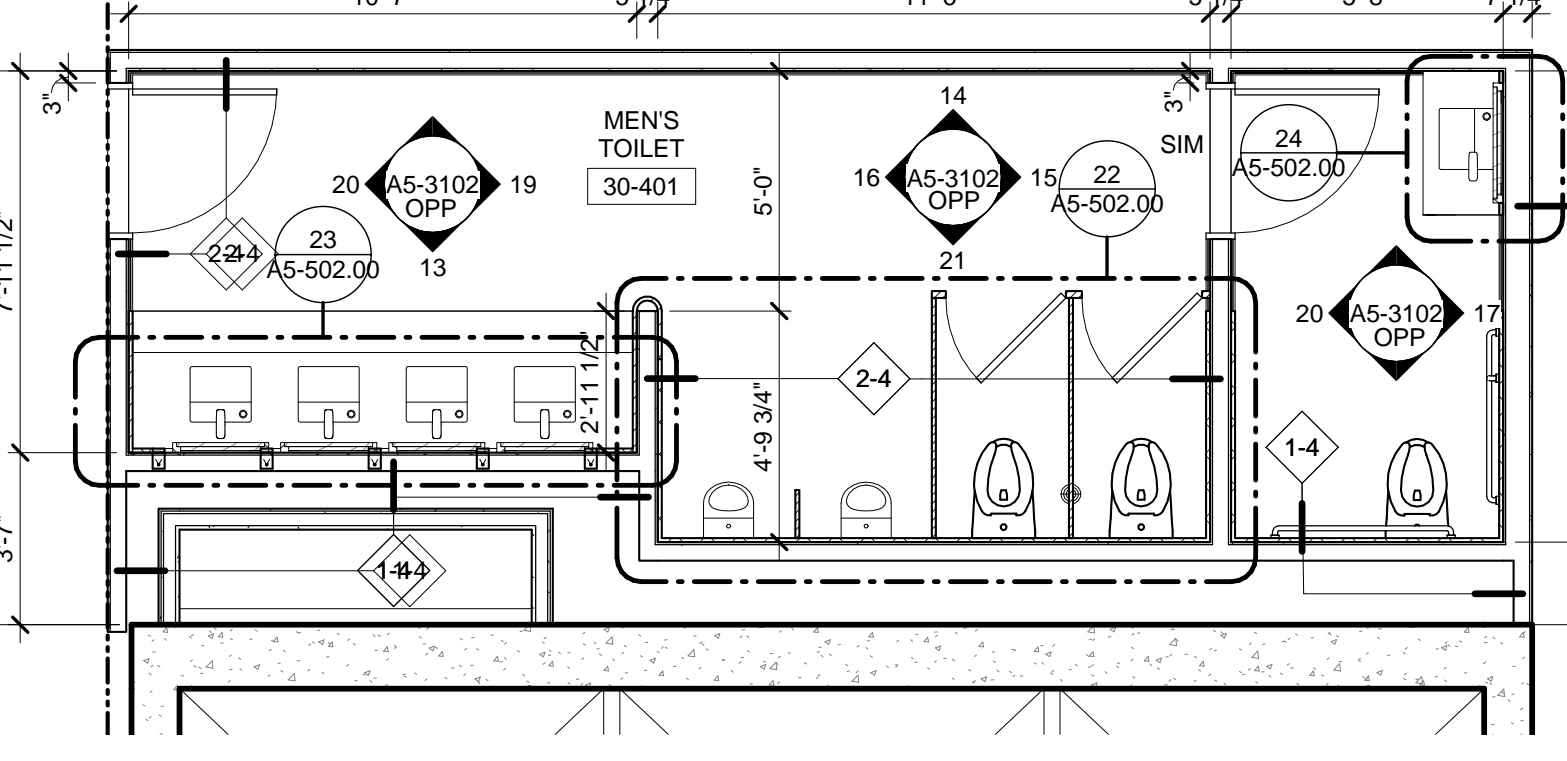


10 LEVELS 30-32 MEN'S RESTROOM, PARTITION PLAN
SCALE: 1/4" = 1'-0"

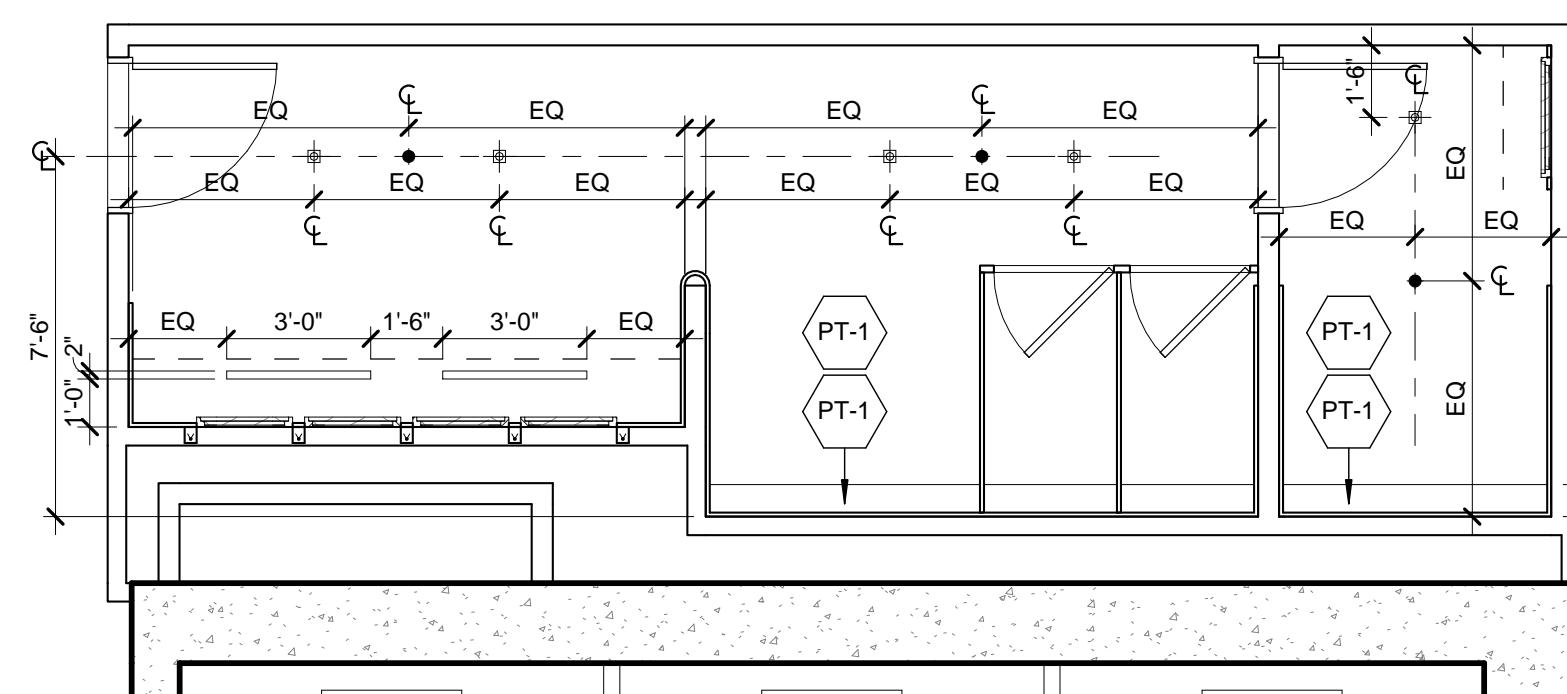


9 LEVELS 29 MEN'S RESTROOM, REFLECTED CEILING PLAN
SCALE: 1/4" = 1'-0"

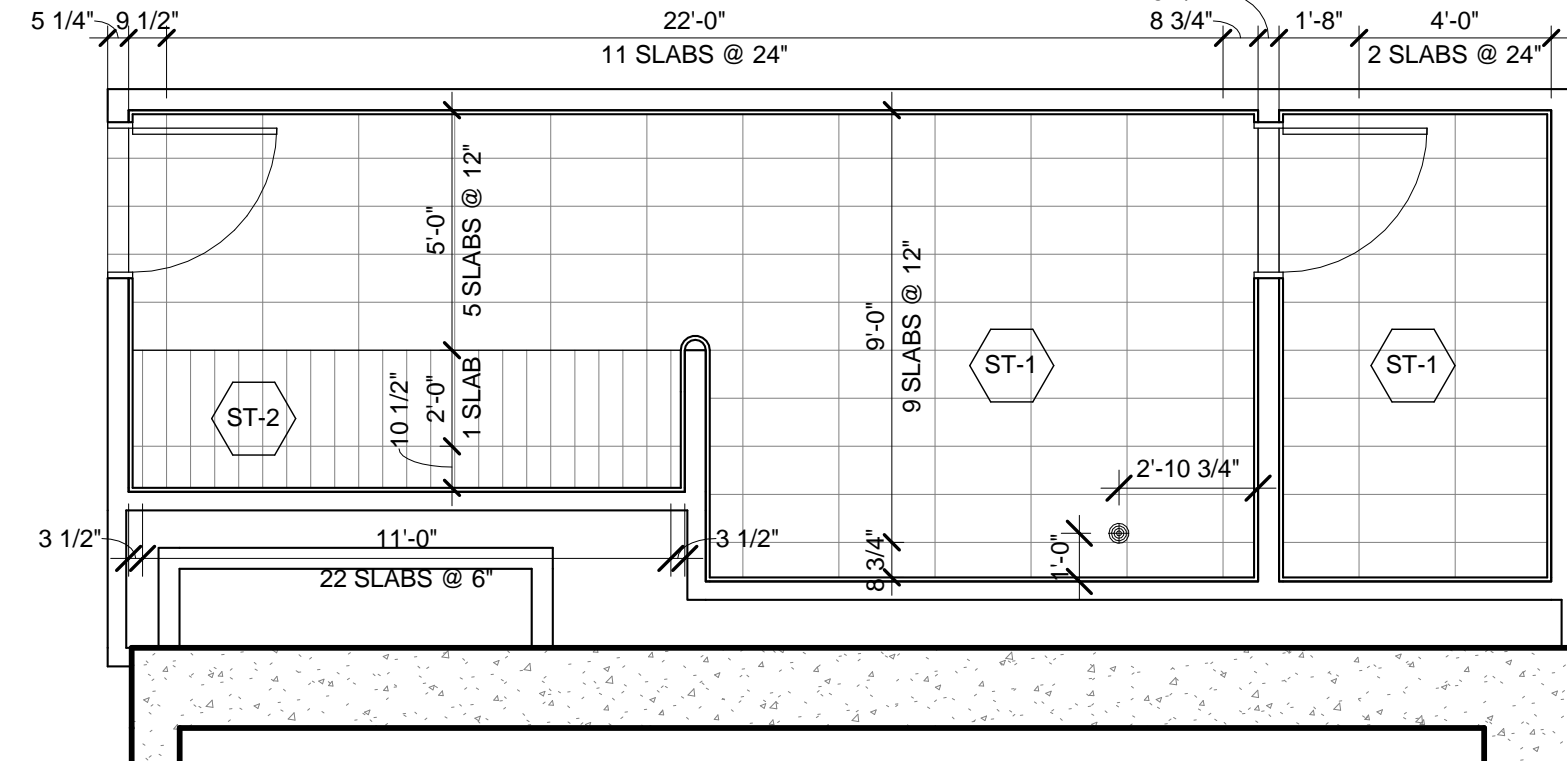


8 LEVELS 29 MEN'S RESTROOM, FINISH PLAN
SCALE: 1/4" = 1'-0"

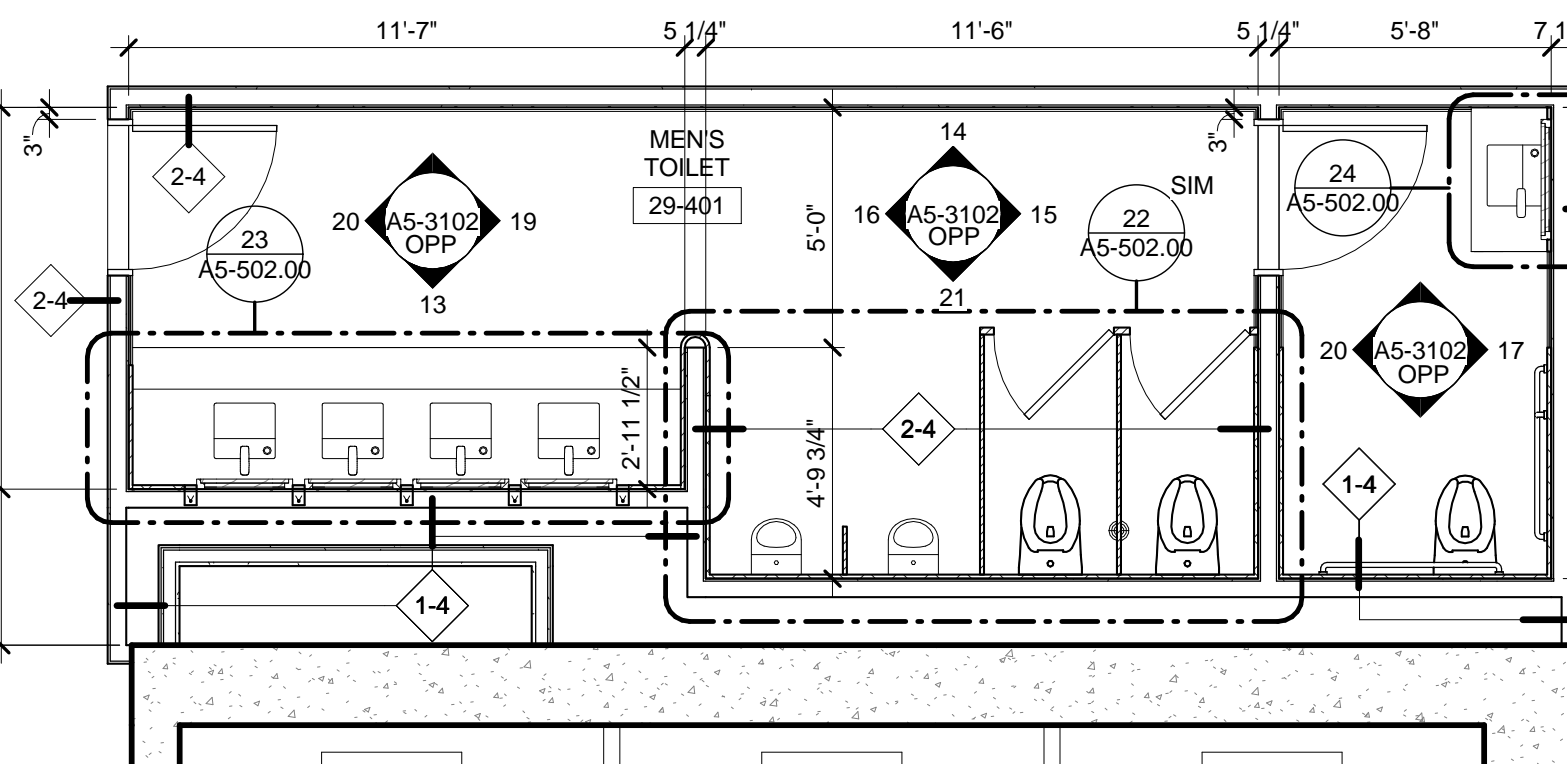


7 LEVELS 29 MEN'S RESTROOM, PARTITION PLAN
SCALE: 1/4" = 1'-0"

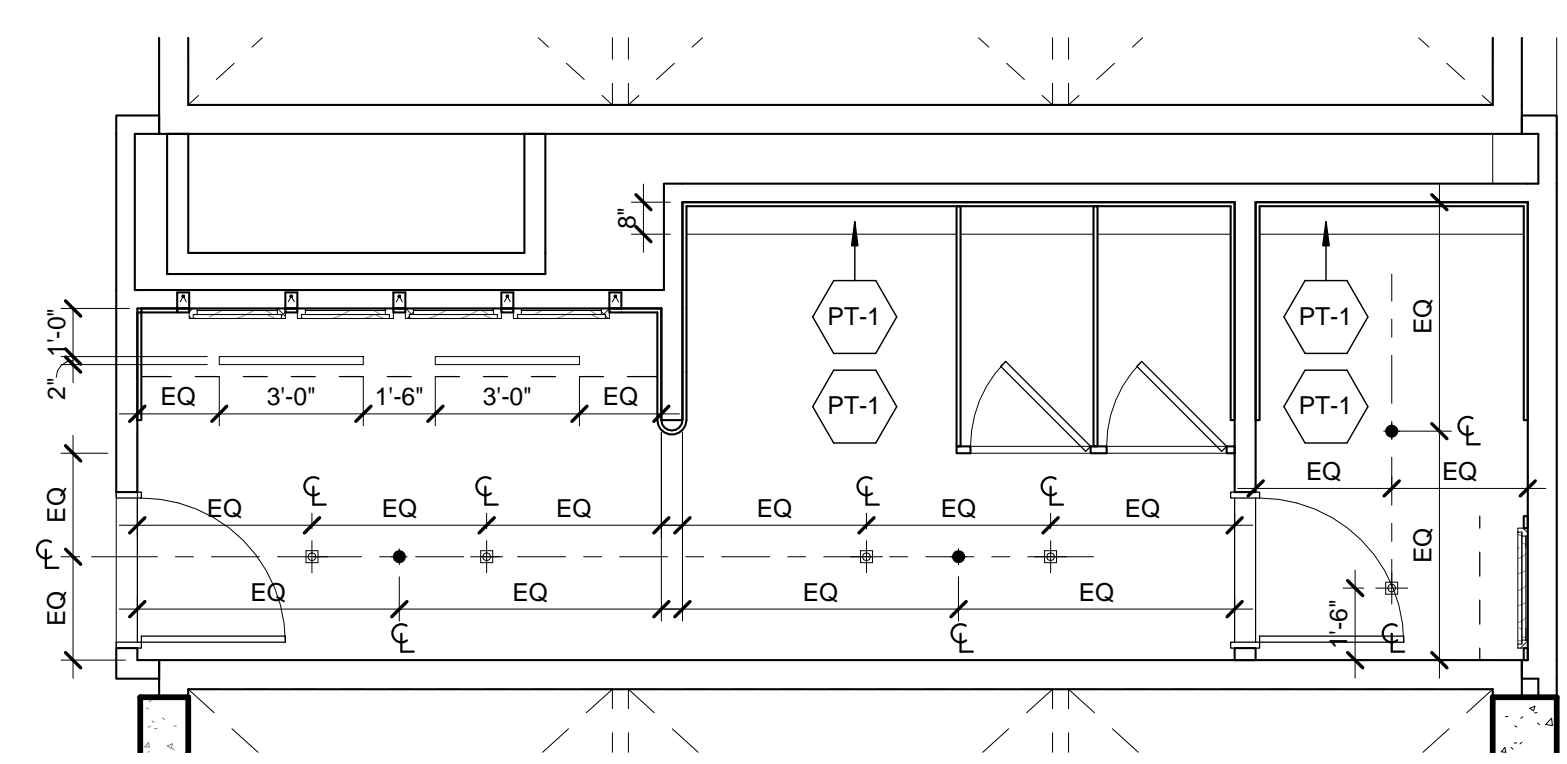


6 LEVELS 25-28 MEN'S RESTROOM, REFLECTED CEILING PLAN
SCALE: 1/4" = 1'-0"

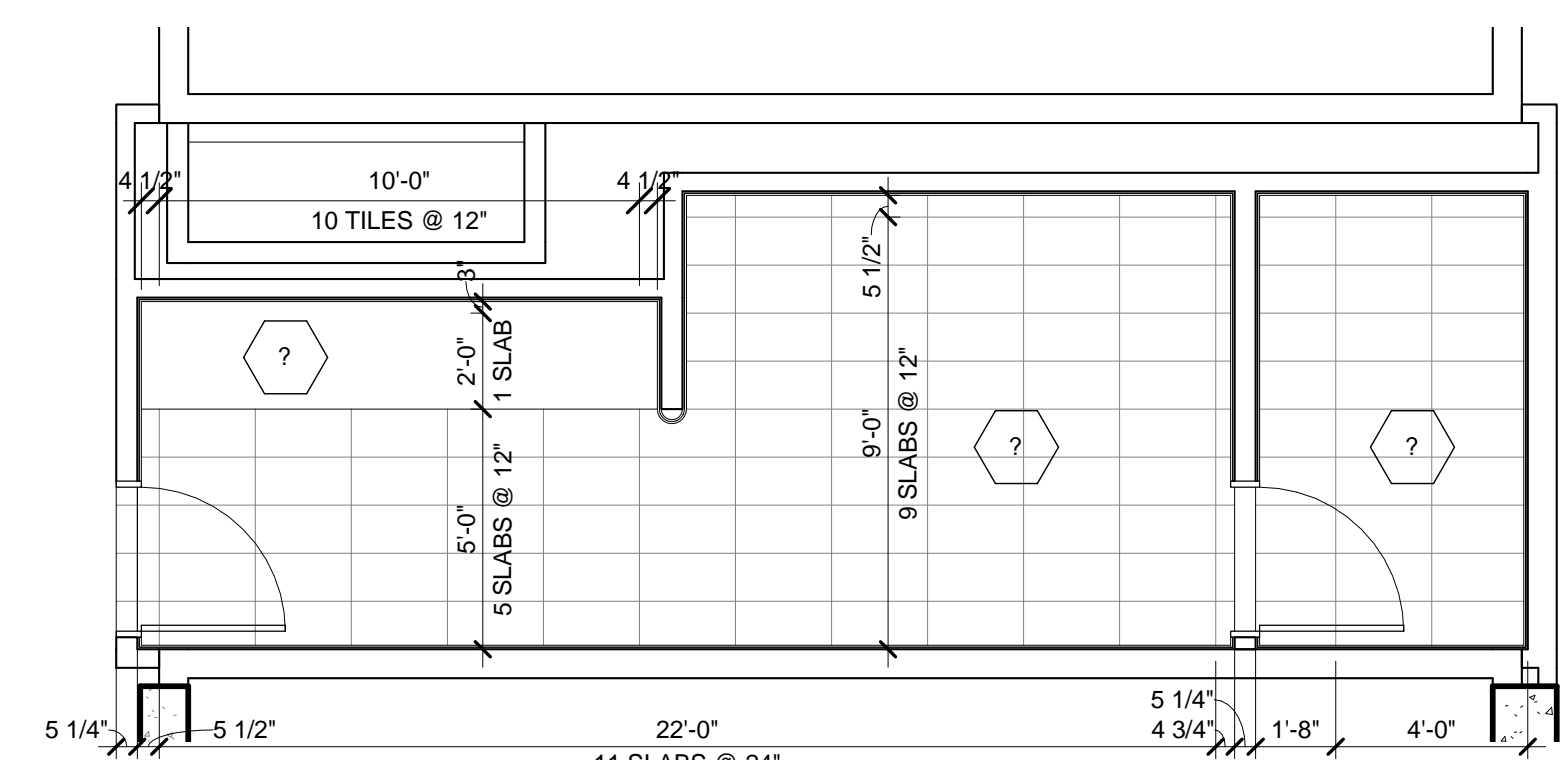


5 LEVELS 25-28 MEN'S RESTROOM, FINISH PLAN
SCALE: 1/4" = 1'-0"

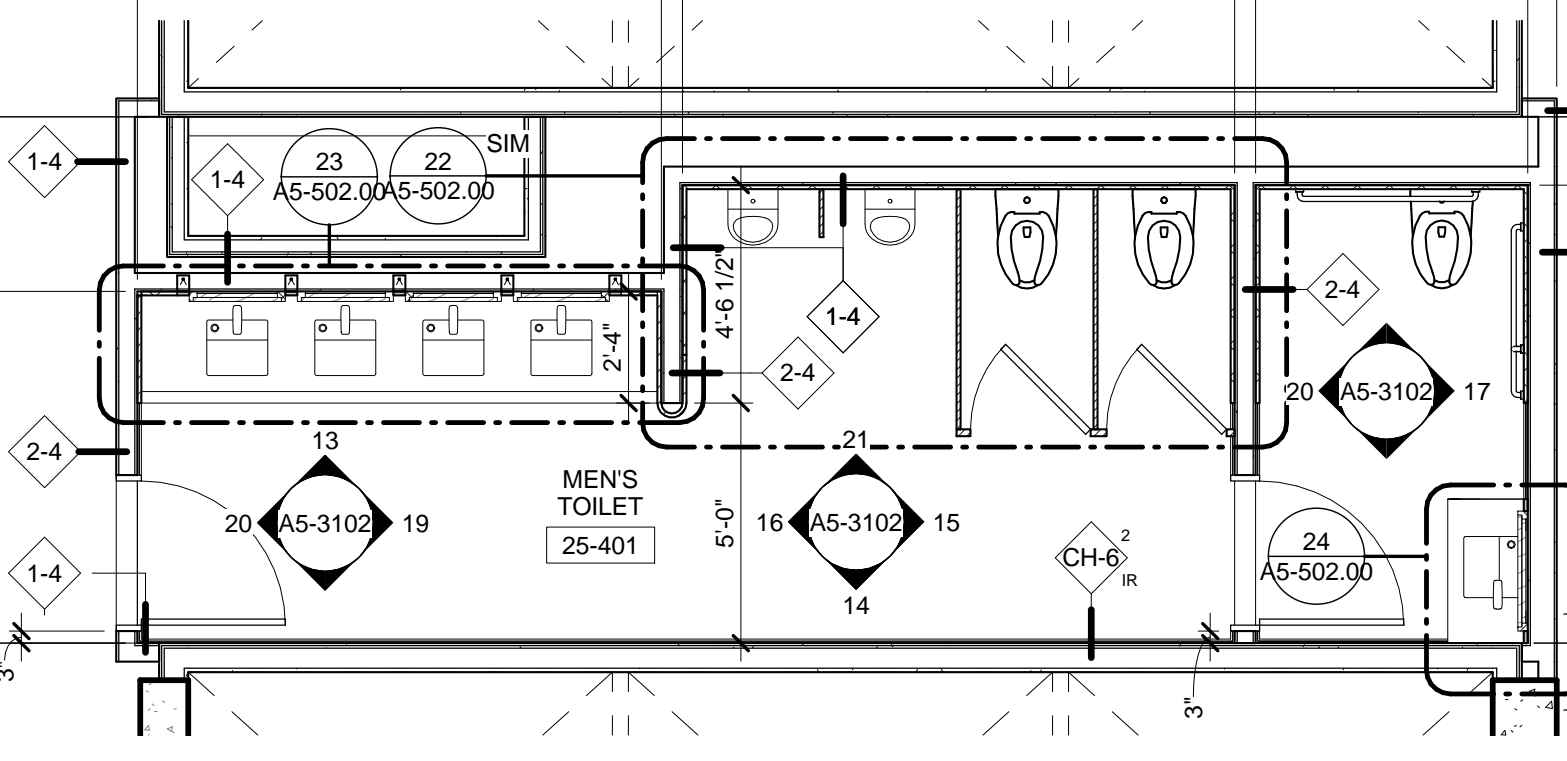


4 LEVELS 25-28 MEN'S RESTROOM, PARTITION PLAN
SCALE: 1/4" = 1'-0"

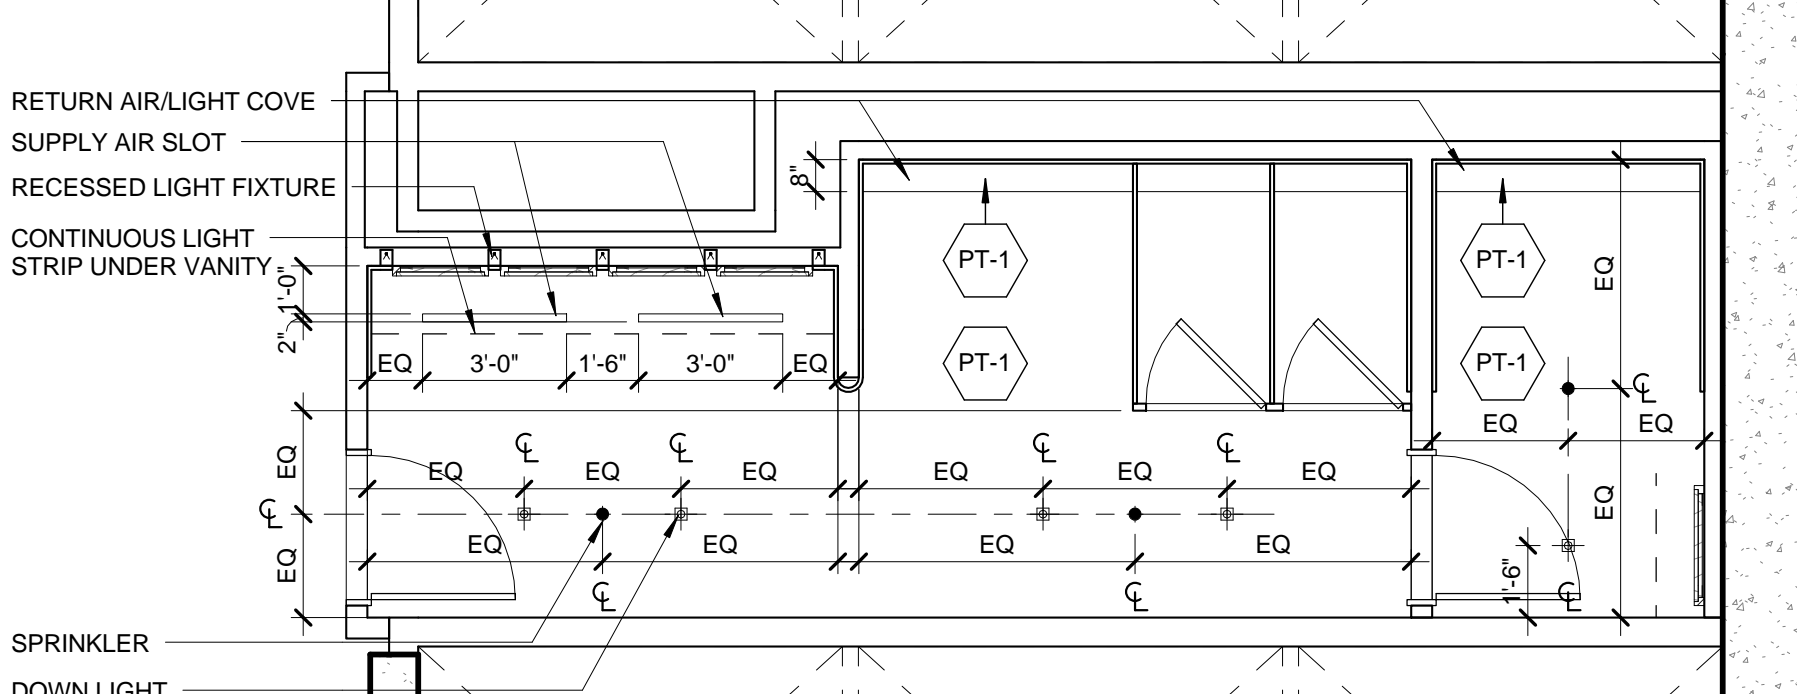

3 LEVELS 06-24 MEN'S RESTROOM, REFLECTED CEILING PLAN
SCALE: 1/4" = 1'-0"

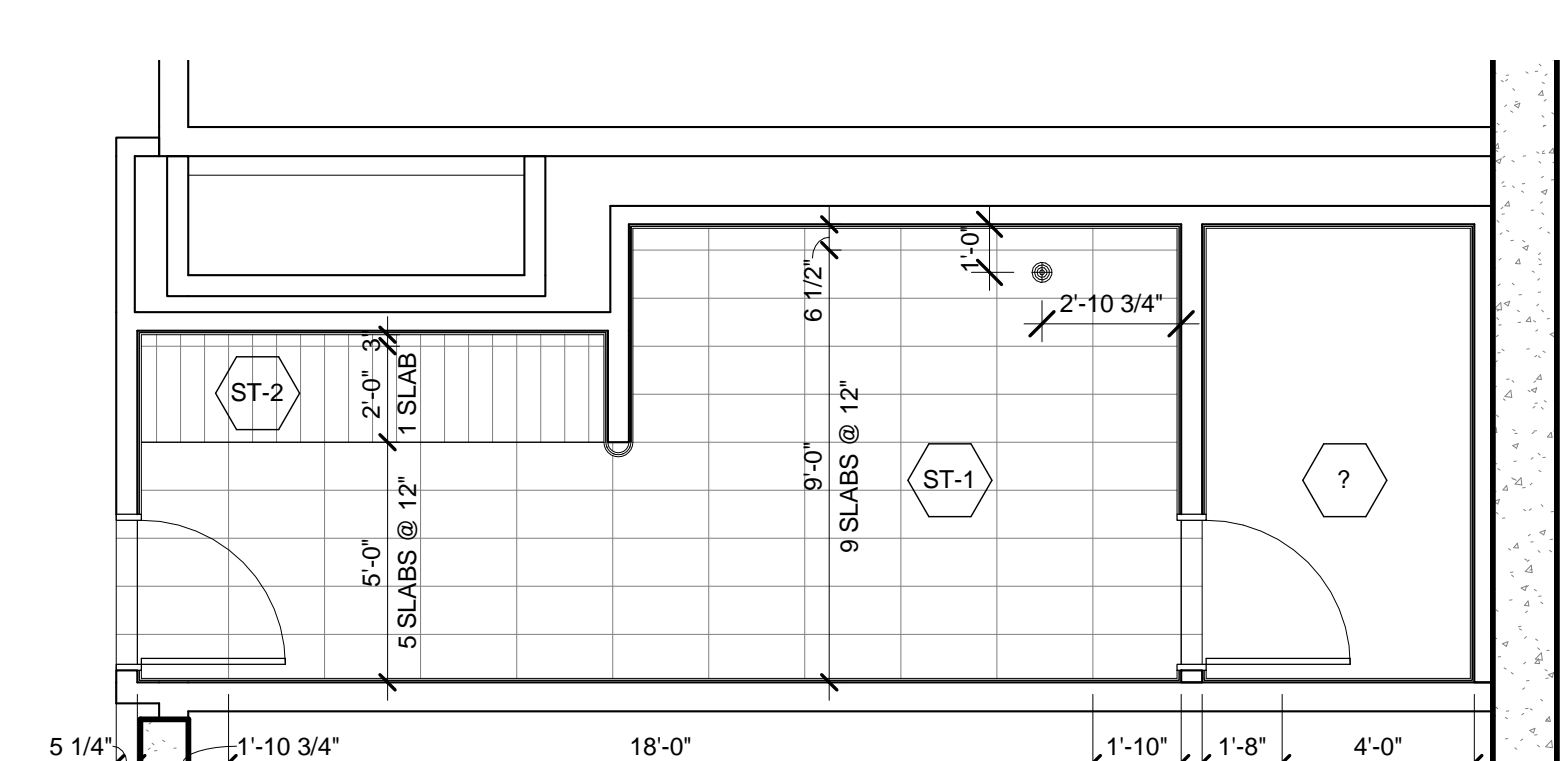

2 LEVELS 06-24 MEN'S RESTROOM, FINISH PLAN
SCALE: 1/4" = 1'-0"

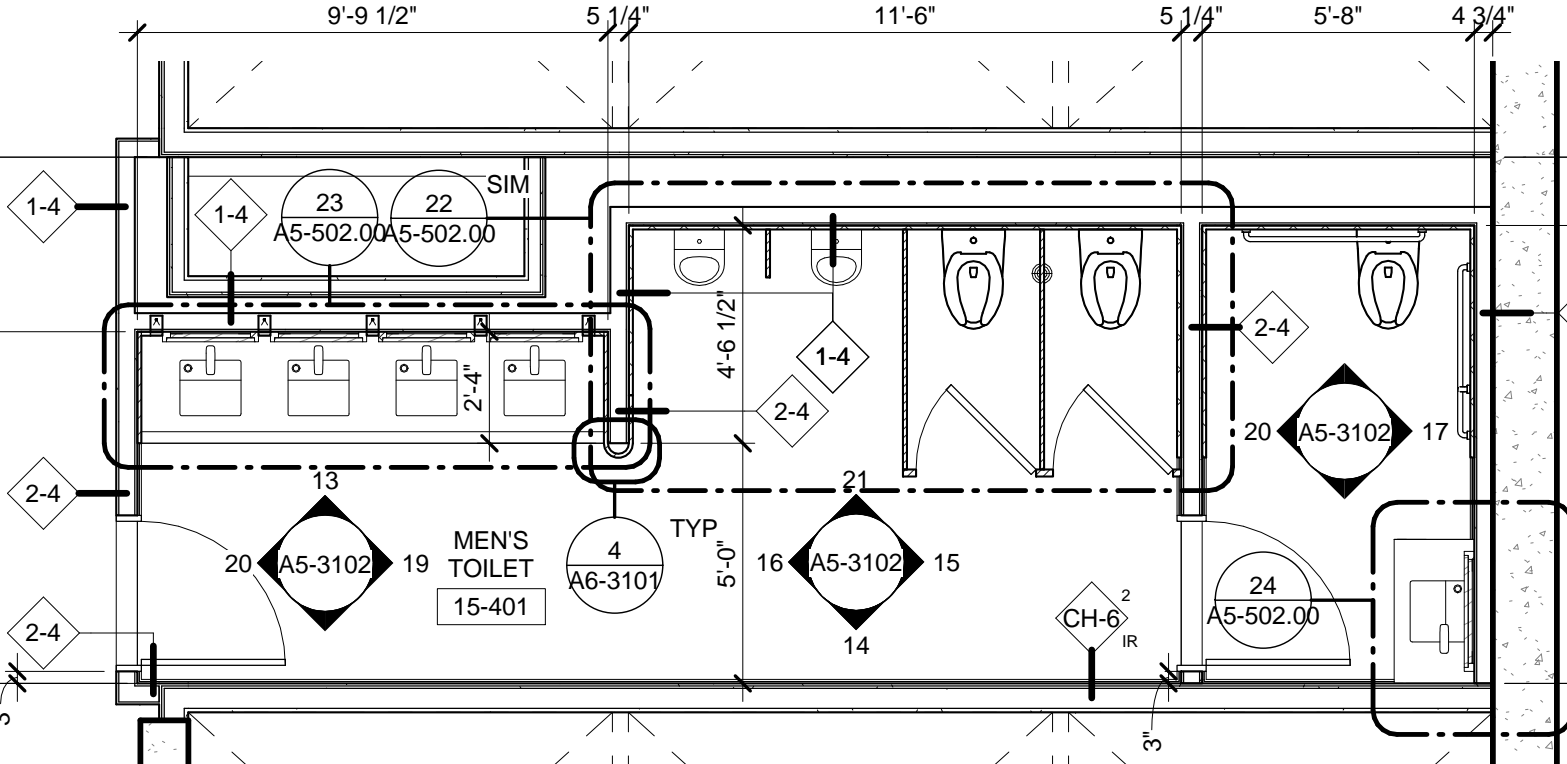

1 LEVELS 06-24 MEN'S RESTROOM, PARTITION PLAN
SCALE: 1/4" = 1'-0"

55 HUDSON YARDS

Address
550 W 34th St. New York, NY
10001



Client

Related Companies
60 Columbus Circle
New York, NY 10023
Tel: 212.801.1000 Fax: 212.801.1048

Oxford Properties Group
320 Park Avenue, 17th Floor
New York, NY 10022
Tel: 212.986.7514 Fax: 212.986.7510

Mitsui Fudosan America, Inc.
1251 Avenue of the Americas, Suite 800
New York, NY 10020
Tel: 212.403.5600 Fax: 212.403.5657

Architect


Kohn Pedersen Fox Associates PC
Architects & Planning Consultants
11 West 42nd Street
New York, New York 10036
TEL: 212.977.6500 FAX: 212.956.2526

Structural Engineer


WSP
228 East 45th Street, 3rd Floor
New York, NY 10017
Tel: 212.687.9888 Fax: 646.487.5501

Mechanical, Electrical, Plumbing, Fire Protection


WSP
512 Seventh Avenue
New York, NY 10018
Tel: 212.552.9600

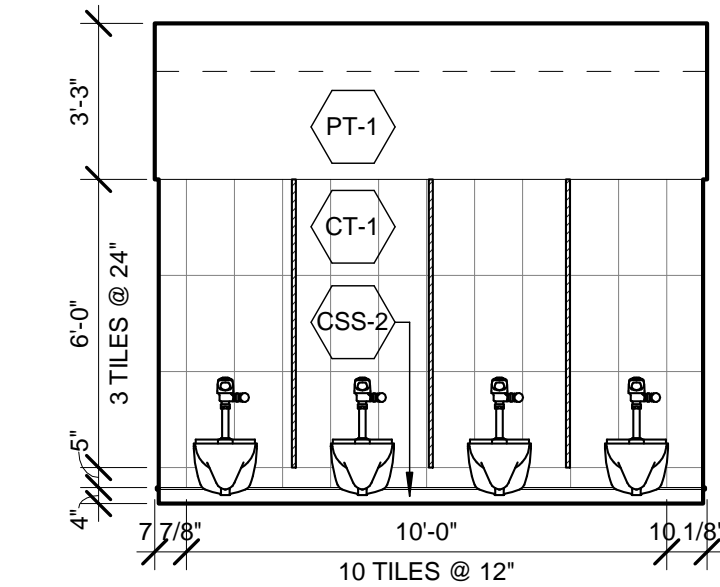


15 RESTROOM INTERIOR
ELEVATION, WOMEN'S, L06-32
SCALE: 1/4" = 1'-0"

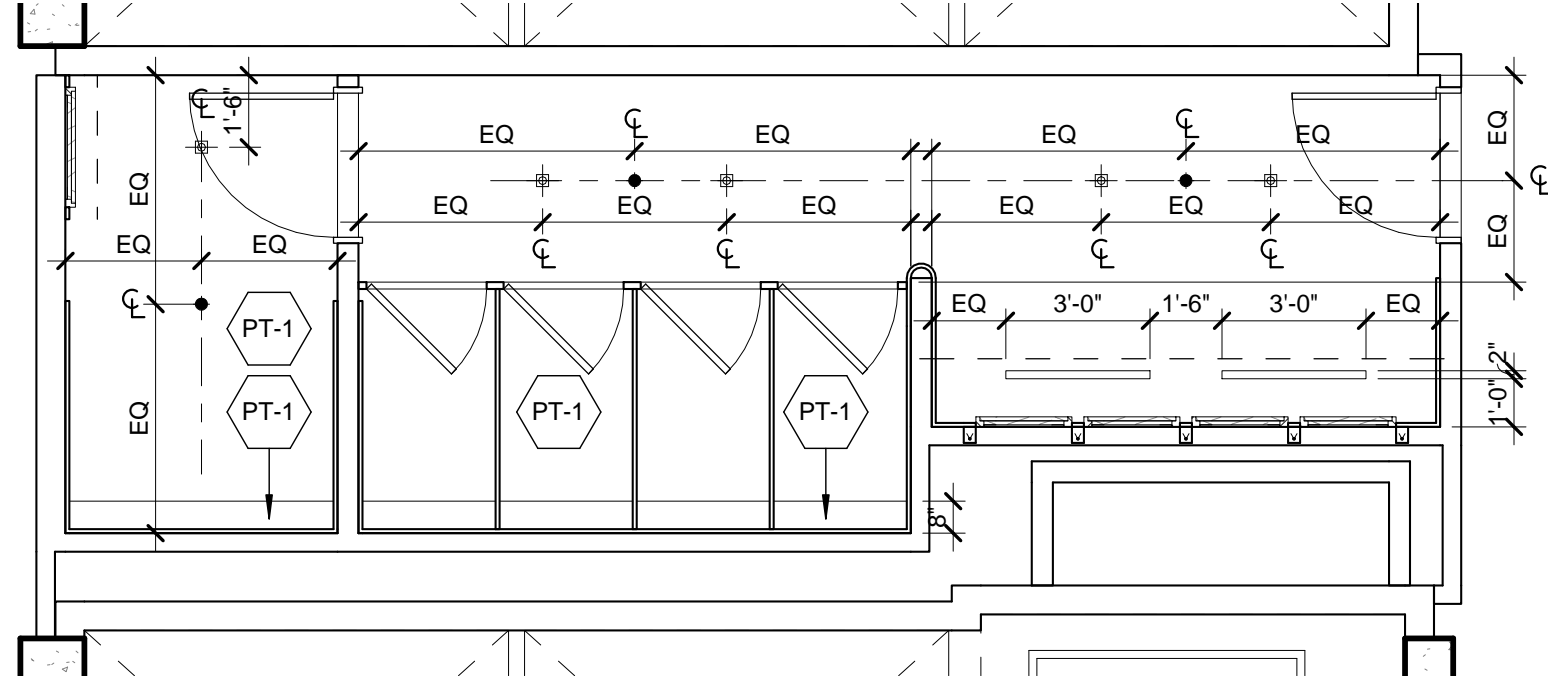


6 LEVELS 29-32 WOMEN'S RESTROOM, RCP.
SCALE: 1/4" = 1'-0"

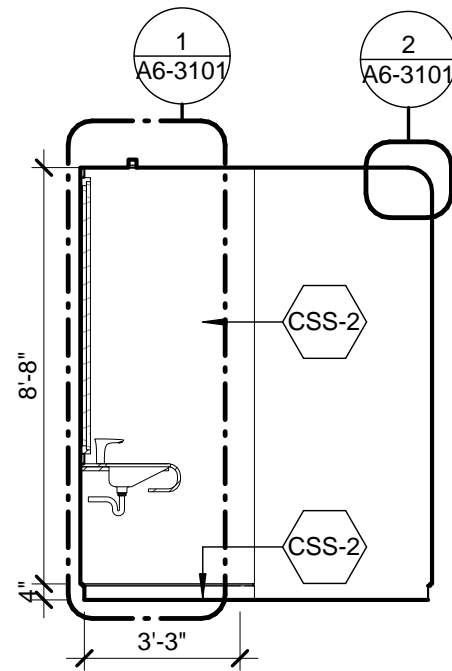


14 RESTROOM INTERIOR
ELEVATION, WOMEN'S, L06-32
SCALE: 1/4" = 1'-0"

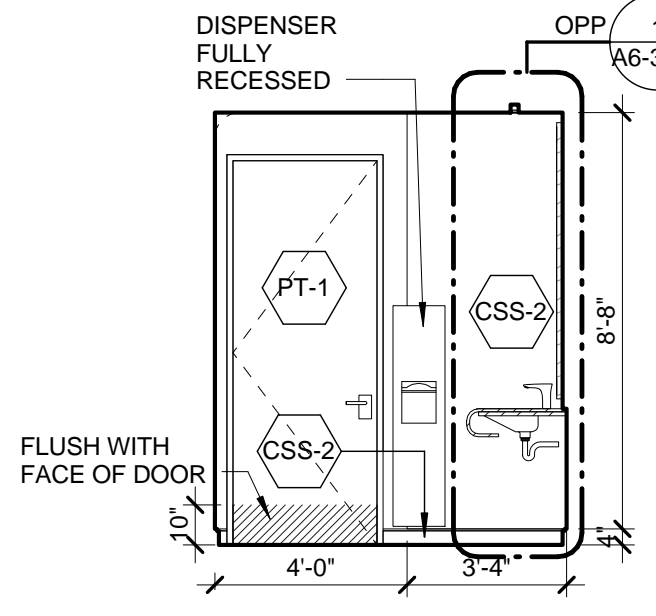


11 RESTROOM INTERIOR
ELEVATION, WOMEN'S, L06-32
SCALE: 1/4" = 1'-0"

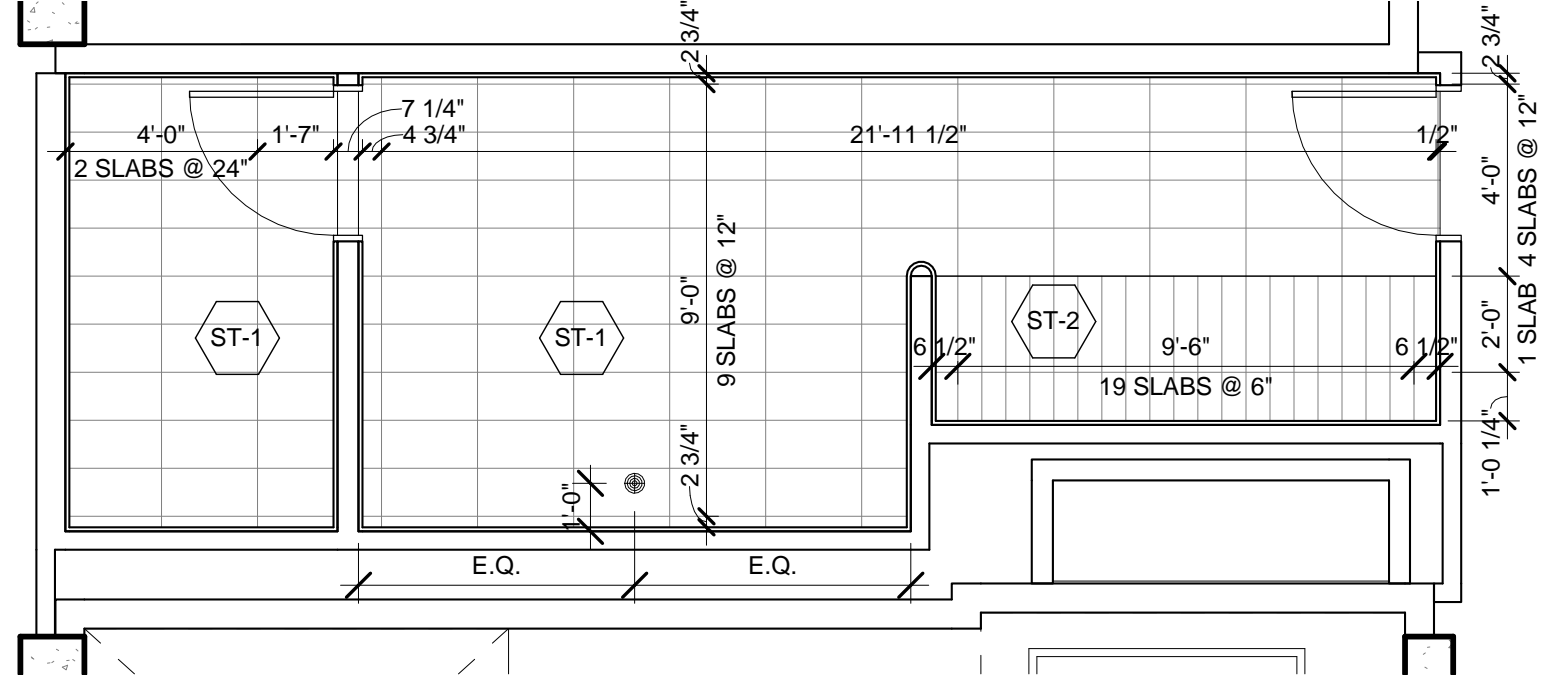


5 LEVELS 29-32 WOMEN'S RESTROOM, FINISH PLAN
SCALE: 1/4" = 1'-0"

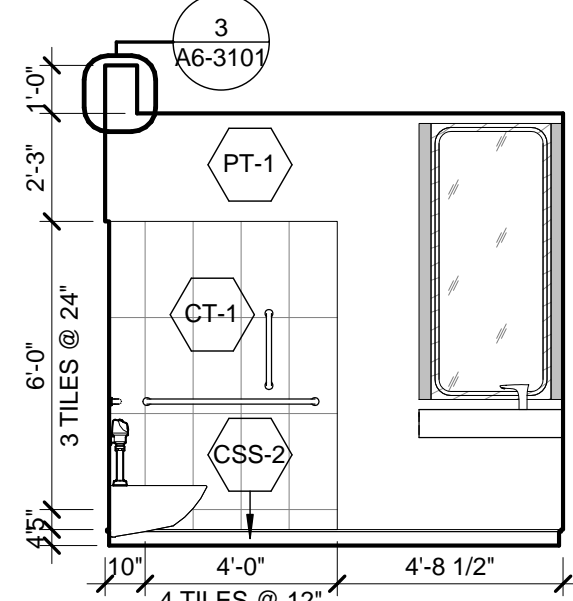


13 RESTROOM INTERIOR
ELEVATION, WOMEN'S, L06-32
SCALE: 1/4" = 1'-0"

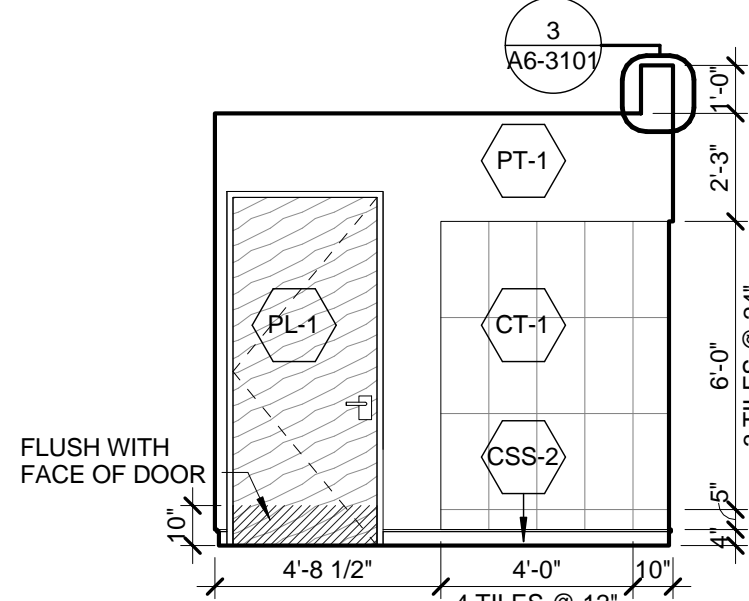


10 RESTROOM INTERIOR
ELEVATION, WOMEN'S, L06-32
SCALE: 1/4" = 1'-0"

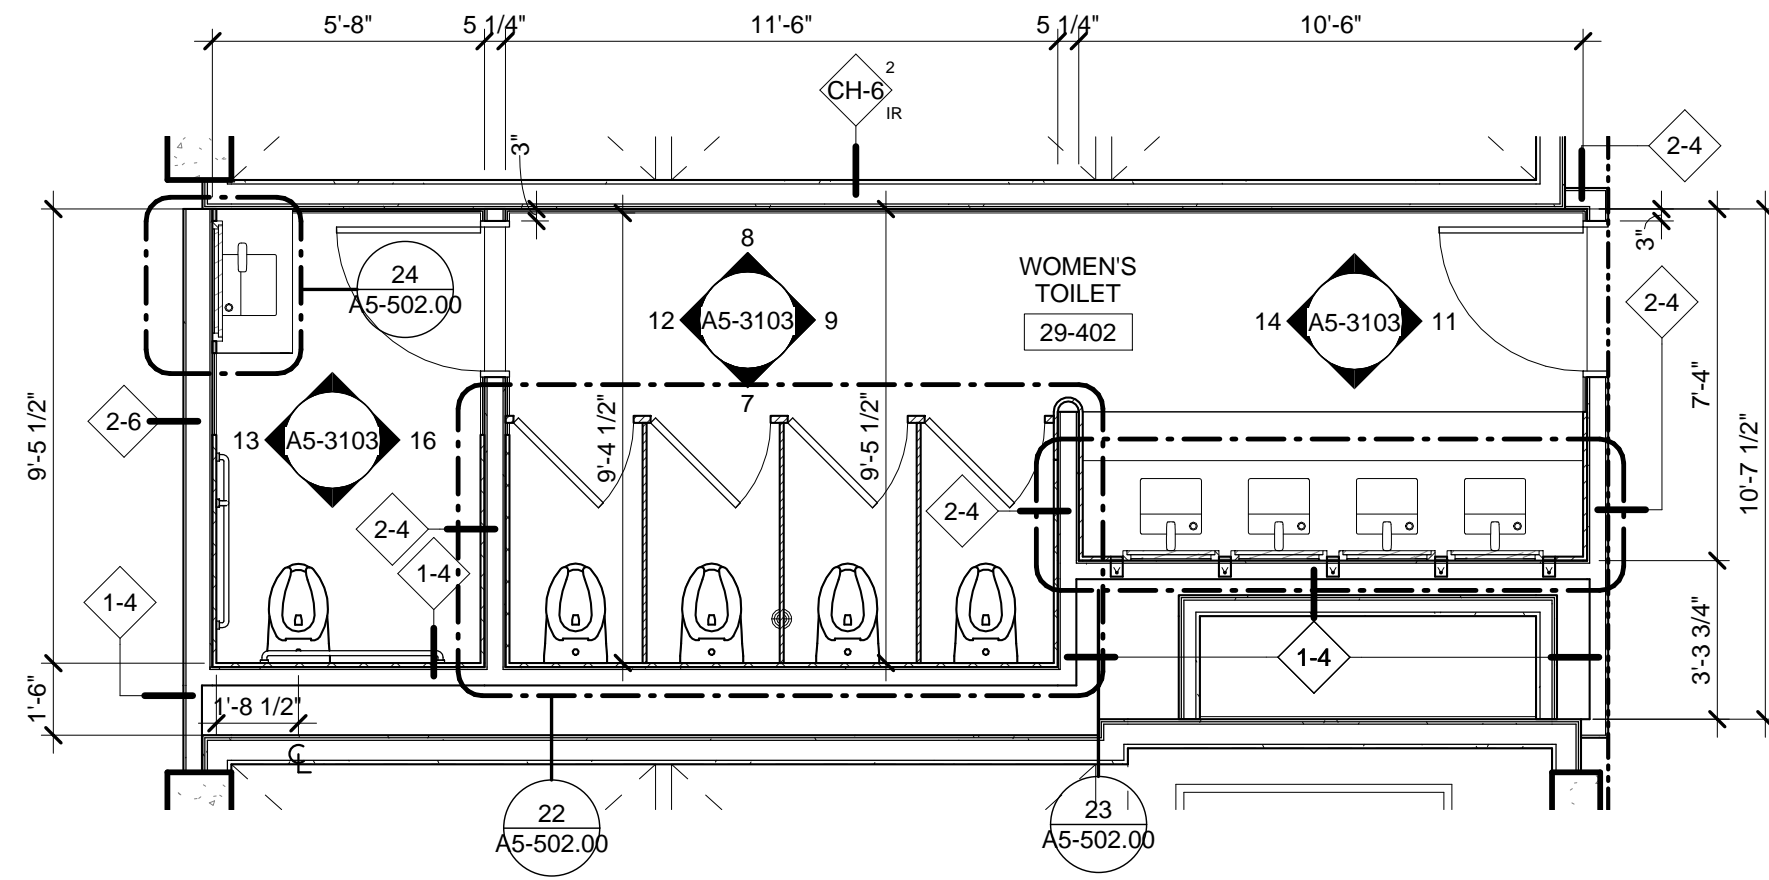


4 LEVELS 29-32 WOMEN'S RESTROOM, PARTITION PLAN
SCALE: 1/4" = 1'-0"

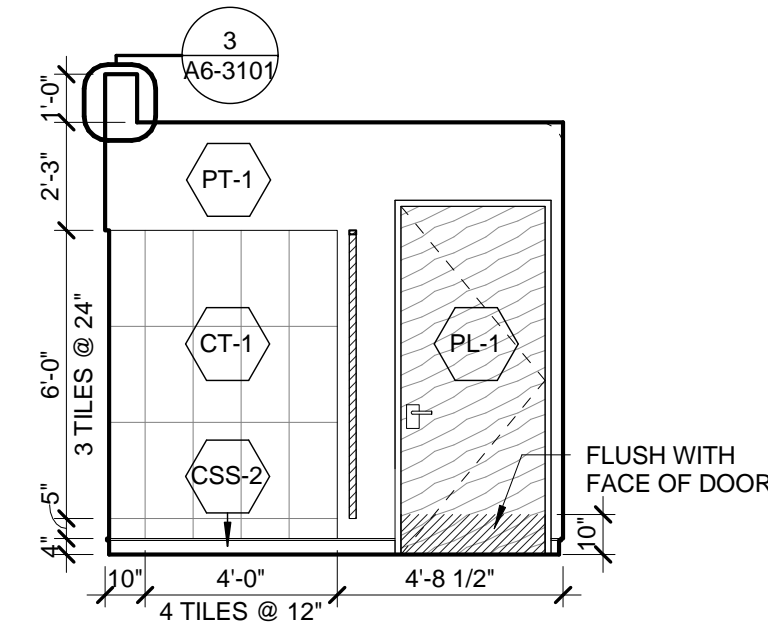


12 RESTROOM INTERIOR
ELEVATION, WOMEN'S, L06-32
SCALE: 1/4" = 1'-0"

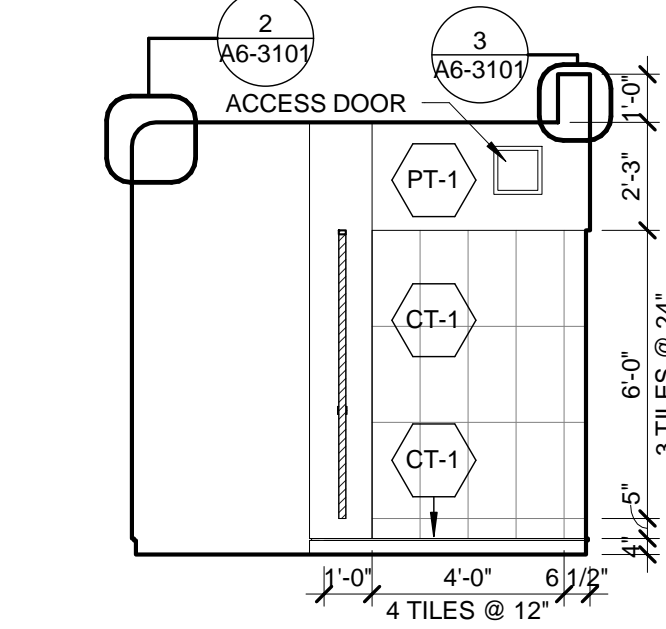


9 RESTROOM INTERIOR
ELEVATION, WOMEN'S, L06-32
SCALE: 1/4" = 1'-0"

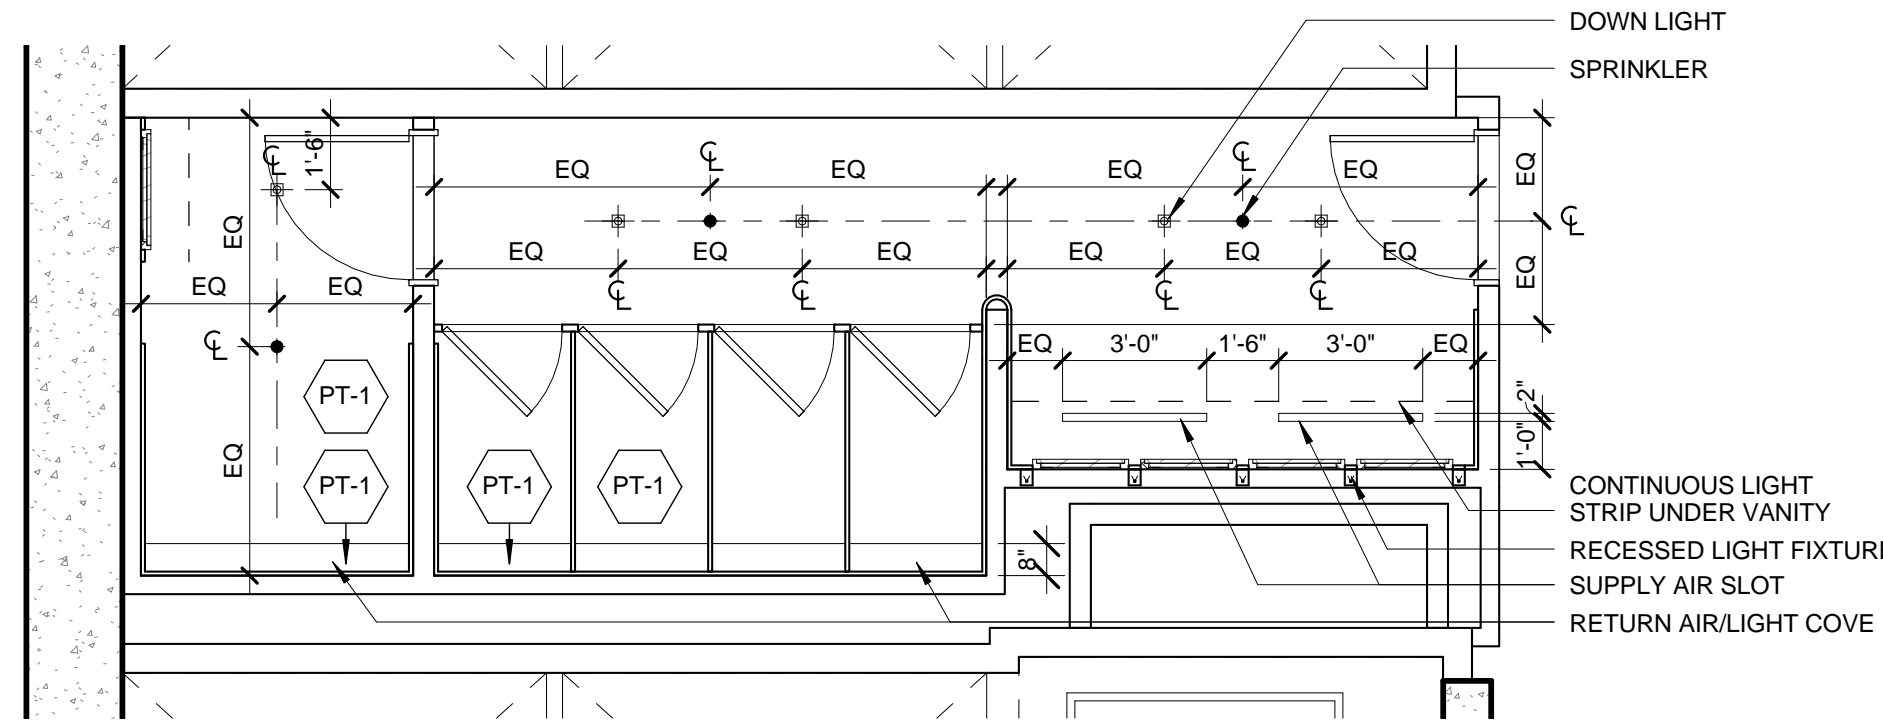


3 LEVELS 06-28 WOMEN'S RESTROOM, RCP.
SCALE: 1/4" = 1'-0"

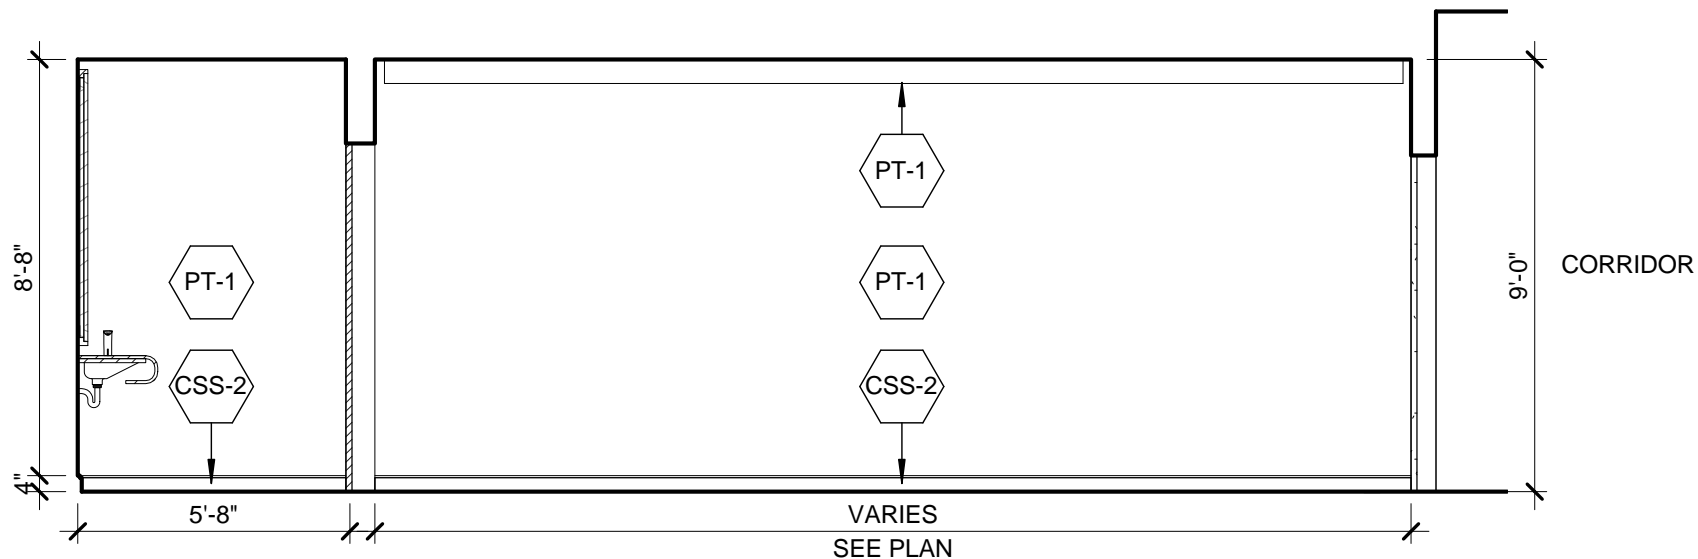


8 RESTROOM INTERIOR ELEVATION, WOMEN'S, L06-32
SCALE: 1/4" = 1'-0"

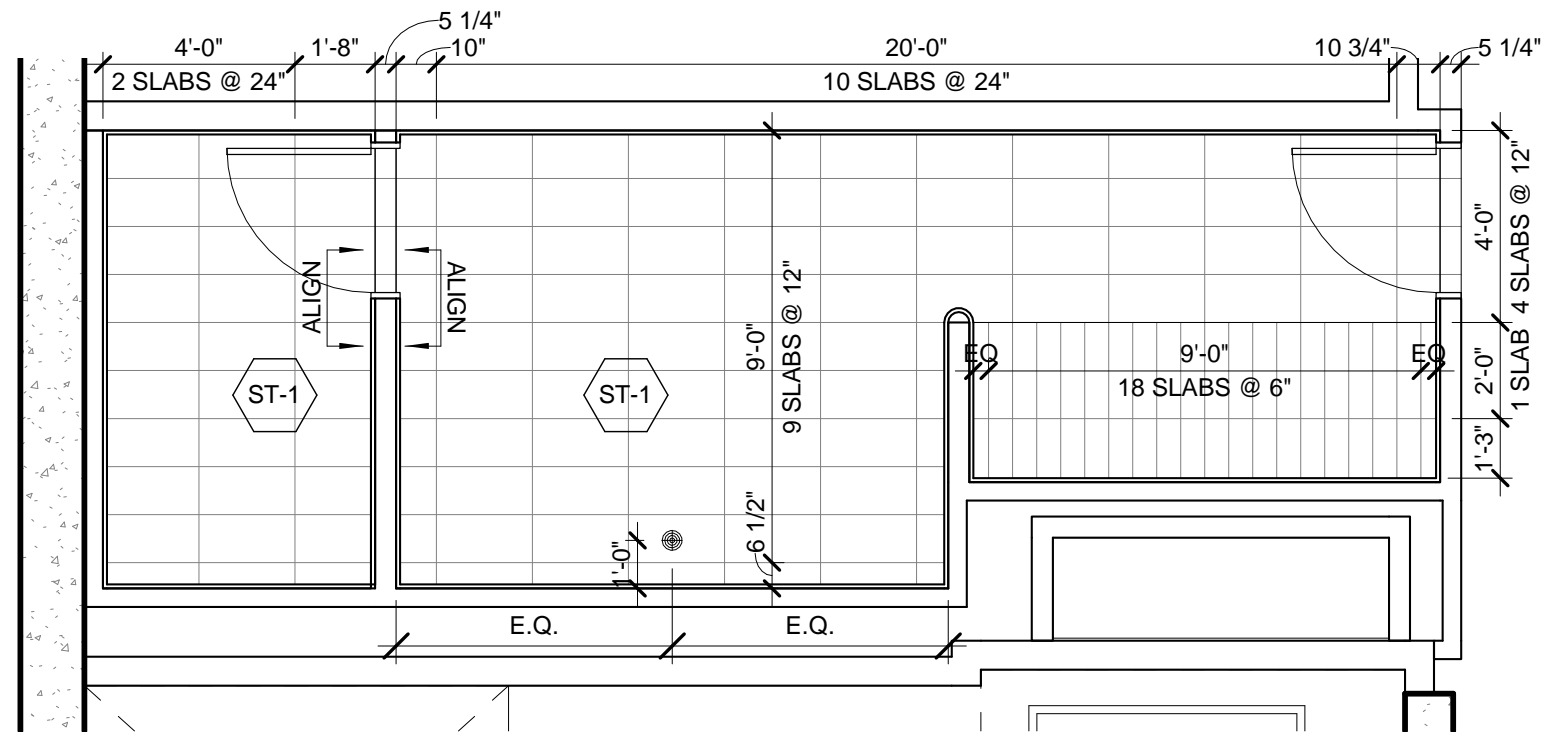

2 LEVELS 06-28 WOMEN'S RESTROOM, FINISH PLAN
SCALE: 1/4" = 1'-0"

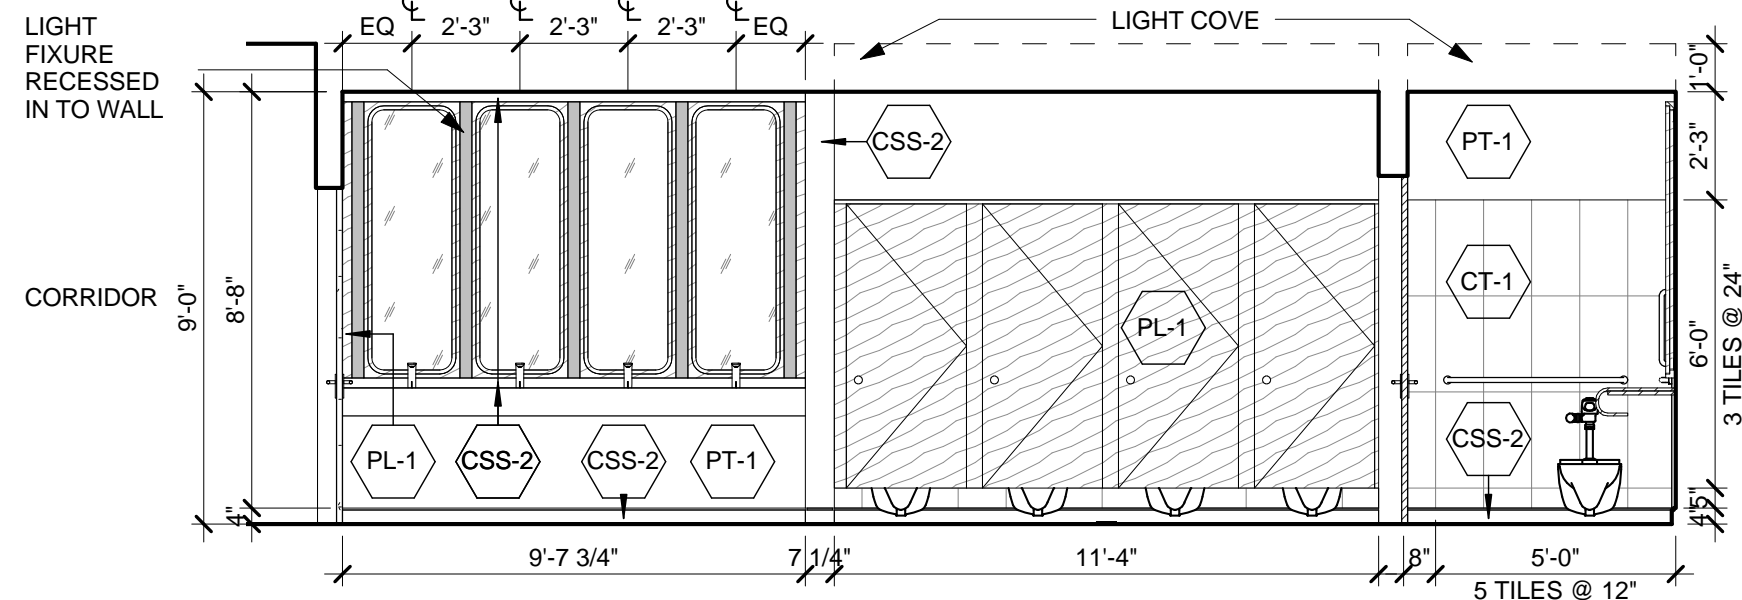

7 RESTROOM INTERIOR ELEVATION, WOMEN'S, L06-32
SCALE: 1/4" = 1'-0"

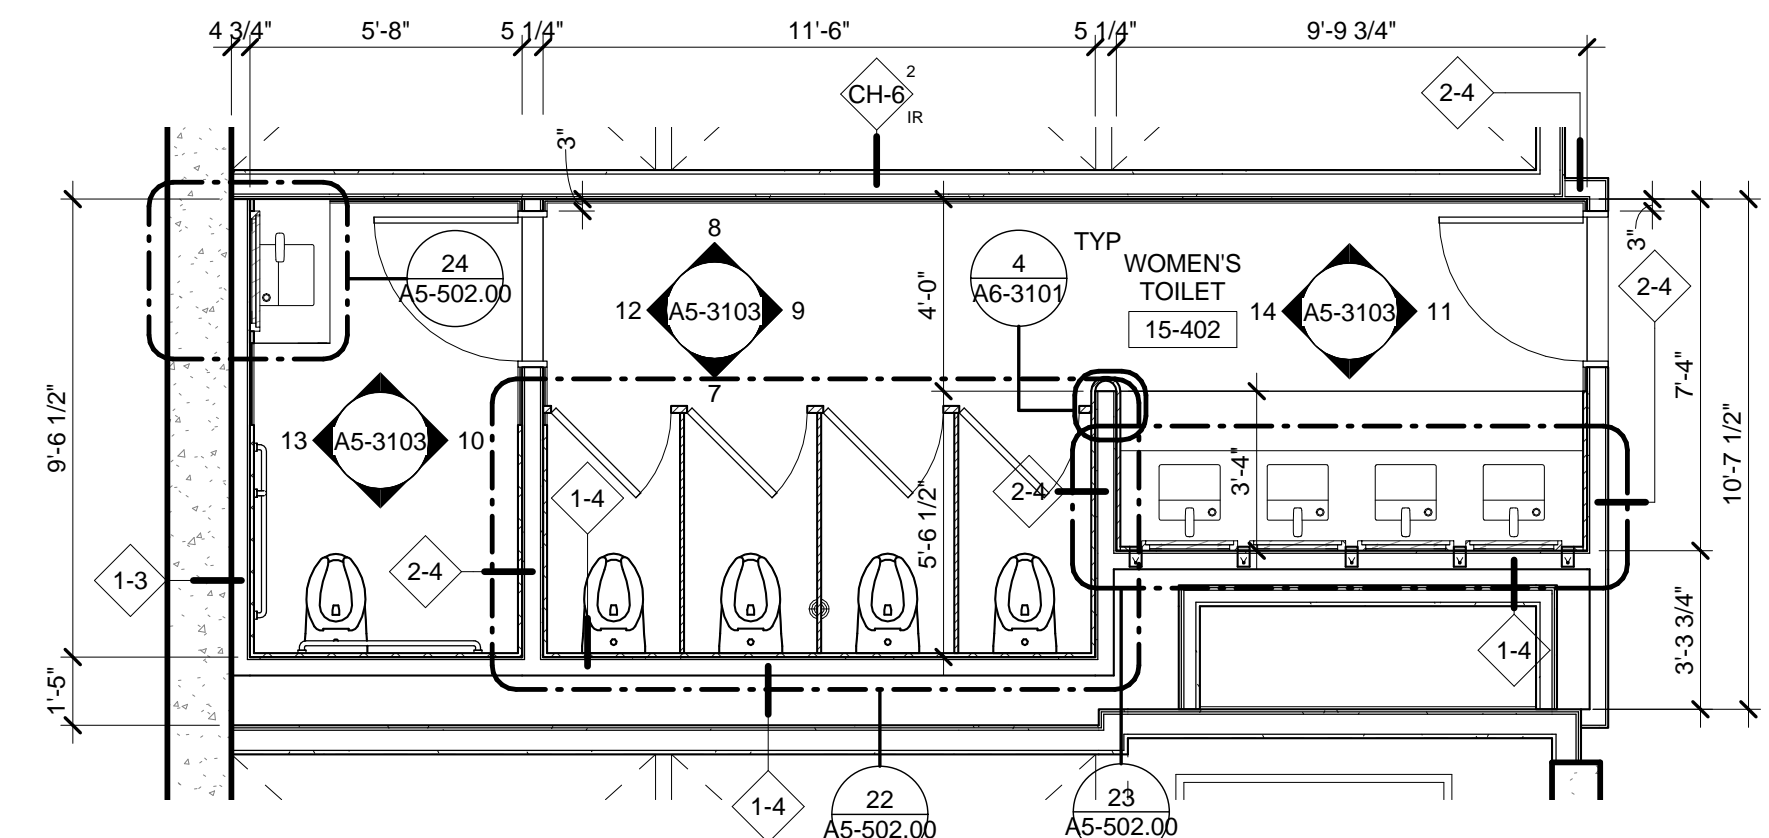

1 LEVELS 06-28 WOMEN'S RESTROOM, PARTITION PLAN
SCALE: 1/4" = 1'-0"

No.	Description	Date
-----	-------------	------

Key Plan

2	D.O.B. BUILDING PERMIT FILING	05/01/2015
---	-------------------------------	------------

Key Plan

Date Date: 05/13/2015
Project No: 55HY
Division By: Author
Sheet Number: 55HY-A5-503.00

Drawing Title

LEVELS 06-32
RESTROOMS,
WOMEN

Drawing Number

A5-503.00
SHEET 3 OF 4

© 2015 KOHN PEDERSEN FOX ASSOCIATES PC. All rights reserved.



Client
Related Companies
60 Columbus Circle
New York, NY 10023
Tel: 212.801.1000 Fax: 212.801.1048


Oxford Properties Group
320 Park Avenue, 17th Floor
New York, NY 10022
Tel: 212.986.7514 Fax: 212.986.7510

Mitsui Fudosan America, Inc.
1251 Avenue of the Americas, Suite 800
New York, NY 10020
Tel: 212.403.5600 Fax: 212.403.5657


Architect
Kohn Pedersen Fox Associates PC
Architects & Planning Consultants
11 West 42nd Street
New York, New York 10036
TEL: 212.977.6500 FAX: 212.956.2526

Structural Engineer
WSP
228 East 45th Street, 3rd Floor
New York, NY 10017
Tel: 212.687.9888 Fax: 646.487.5501


Mechanical, Electrical, Plumbing, Fire Protection
WSP
512 Seventh Avenue
New York, NY 10018
Tel: 212.552.9600

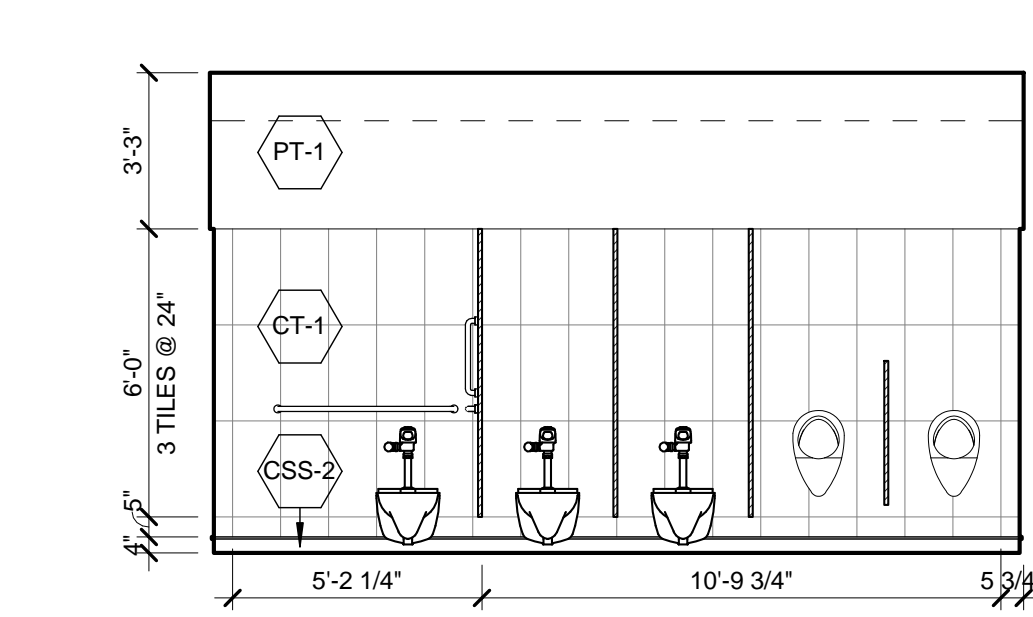


RESTROOM INTERIOR
ELEVATION, MEN'S, L33-50
SCALE: 1/4" = 1'-0"

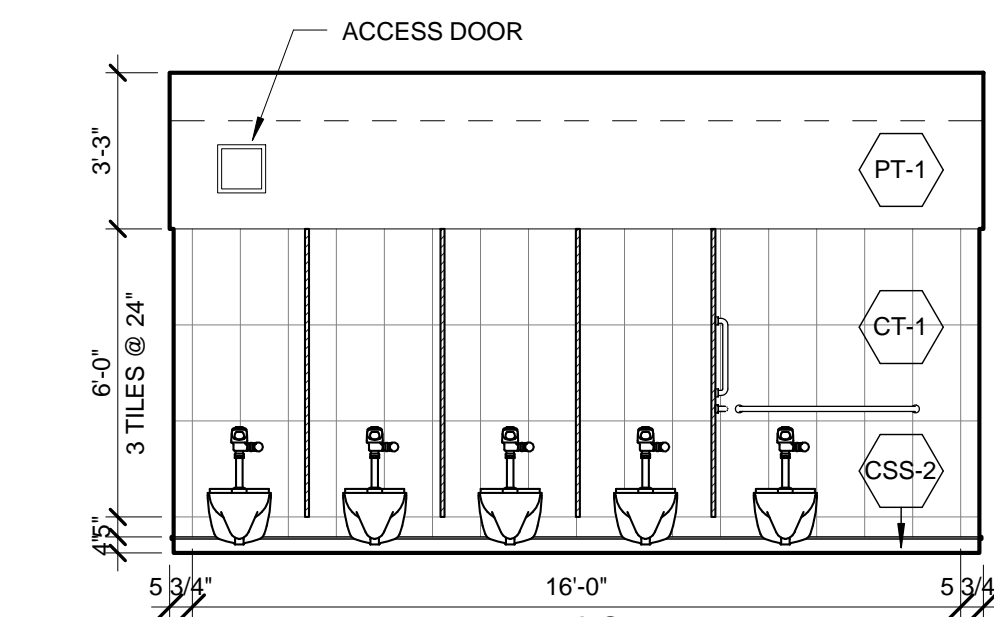


RESTROOM INTERIOR
ELEVATION, WOMEN'S, L33-50
SCALE: 1/4" = 1'-0"

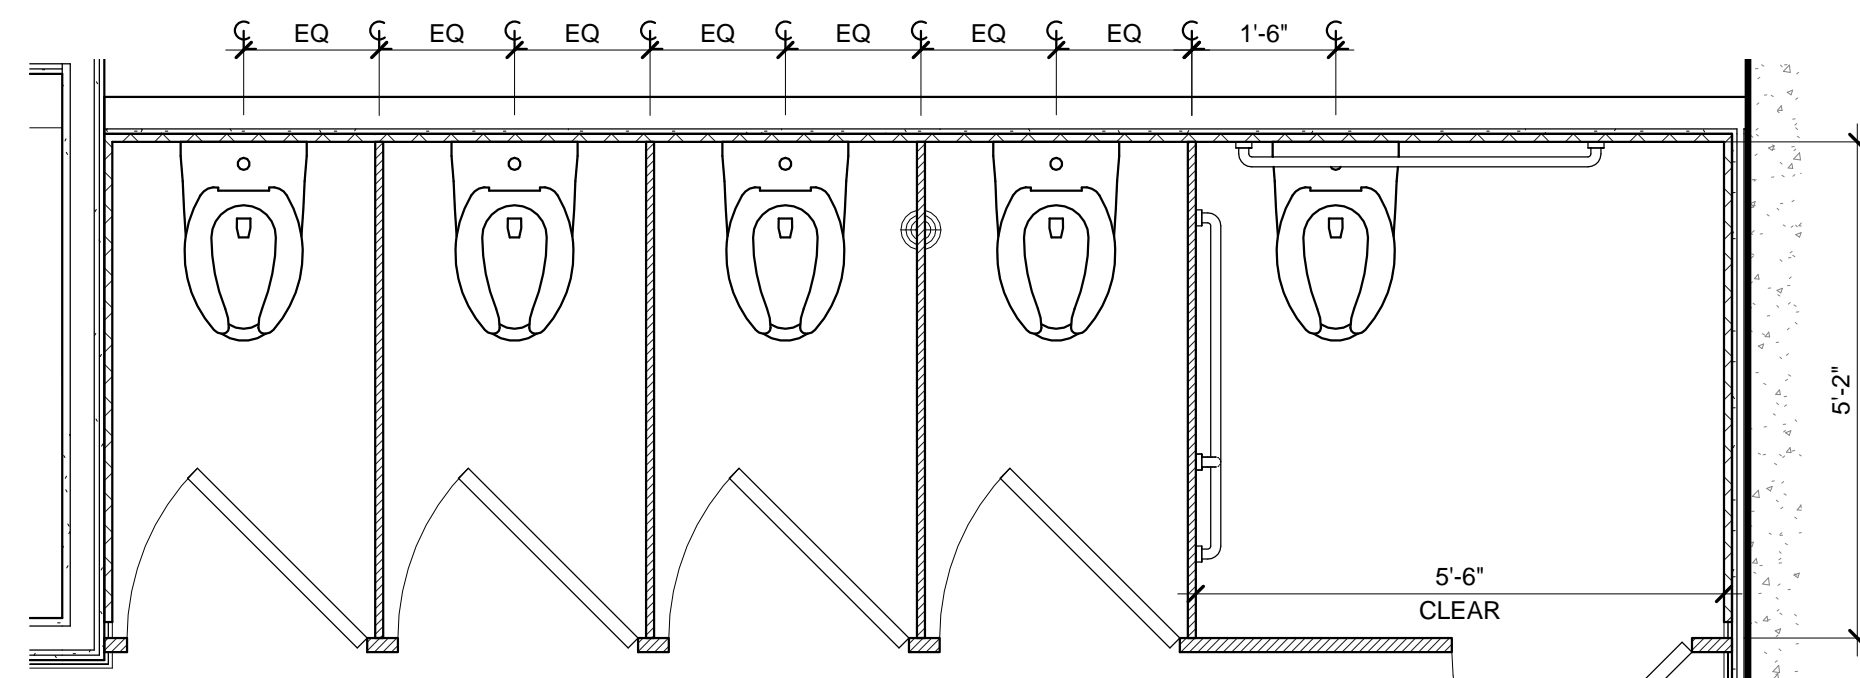


ENLARGED TYPICAL RESTROOM FIXTURE PLAN, L33-50
SCALE: 1/2" = 1'-0"

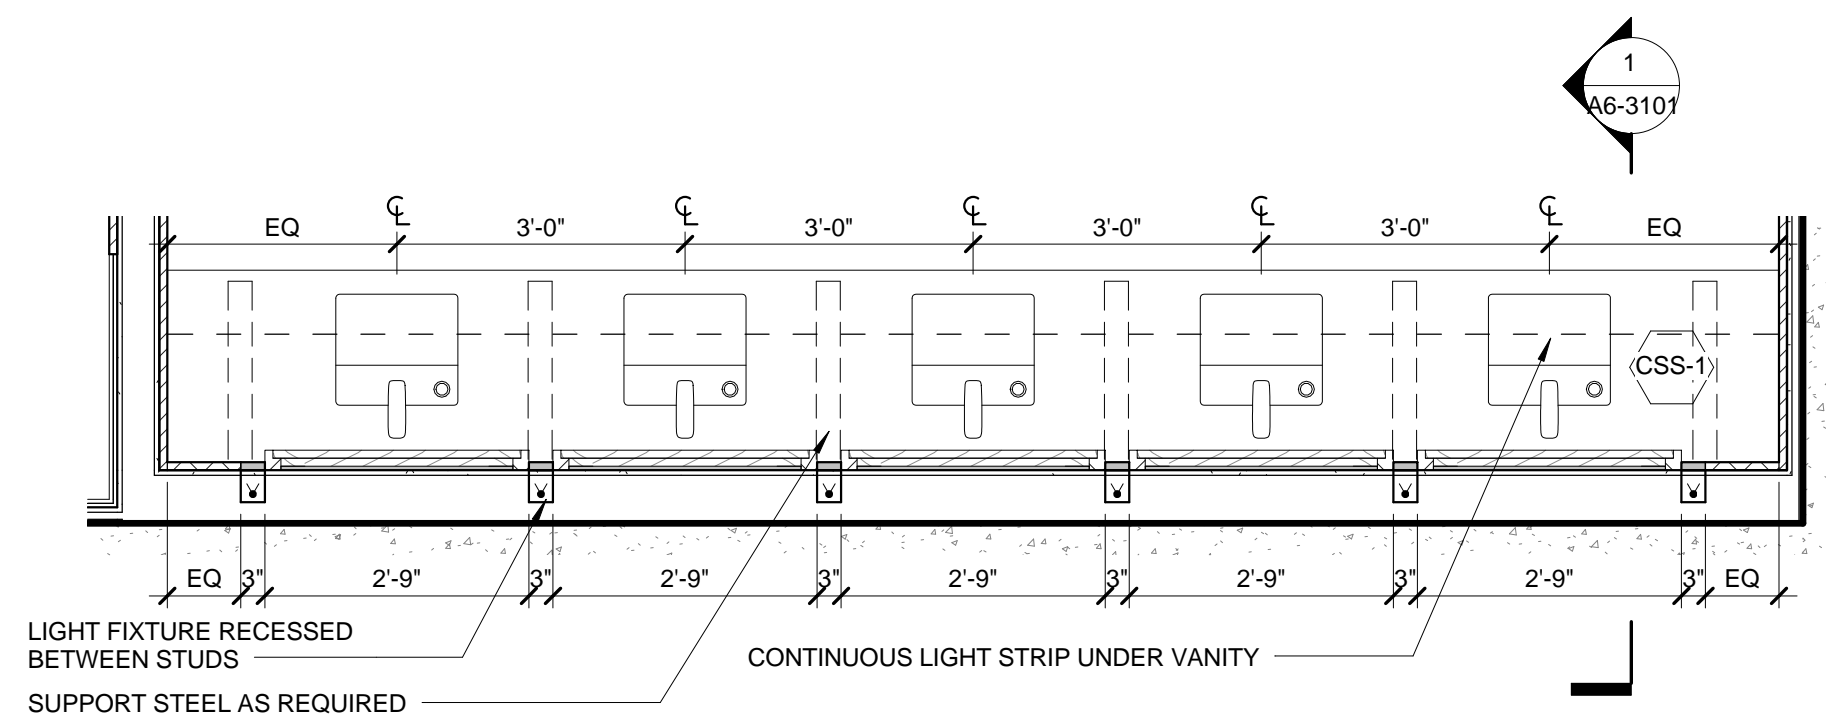


ENLARGED TYPICAL RESTROOM VANITY PLAN, L33-50
SCALE: 1/2" = 1'-0"

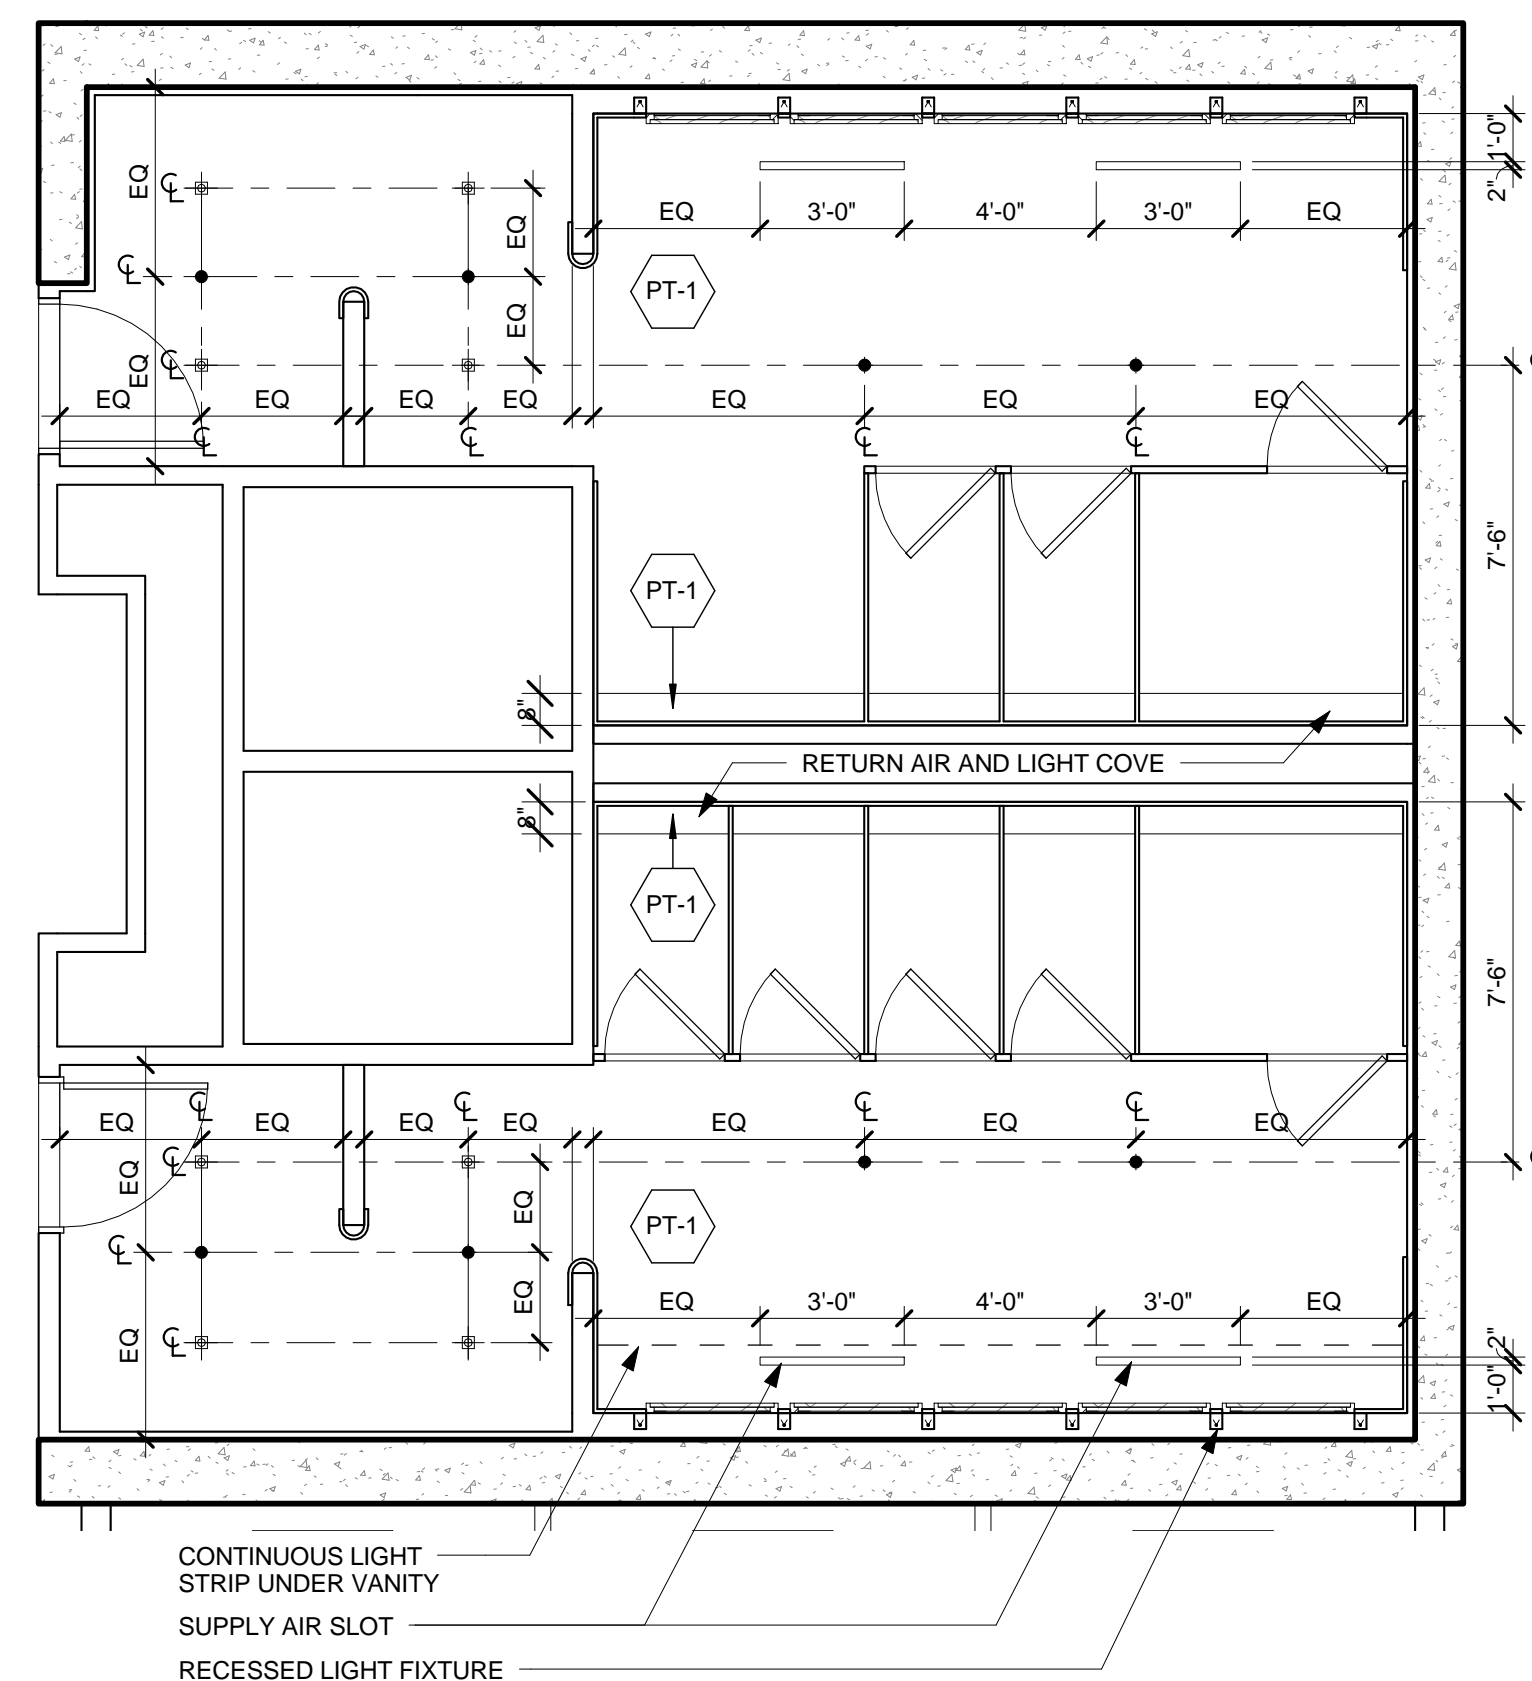


LEVELS 33-50 TYPICAL RESTROOM, REFL. CEILING PLAN
SCALE: 1/4" = 1'-0"

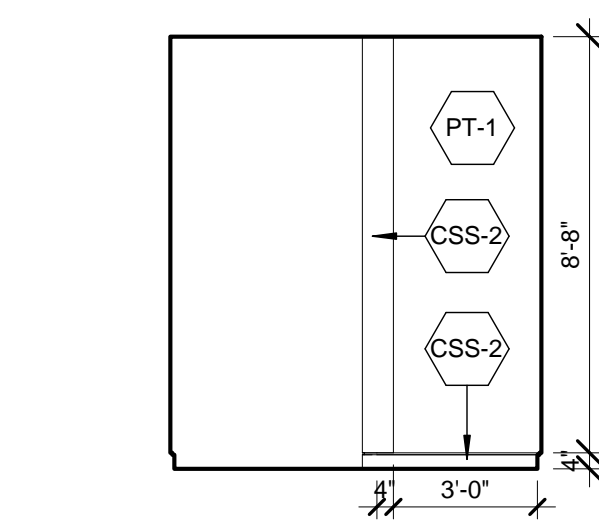


RESTROOM INTERIOR
ELEVATION, MEN'S, L33-50
SCALE: 1/4" = 1'-0"

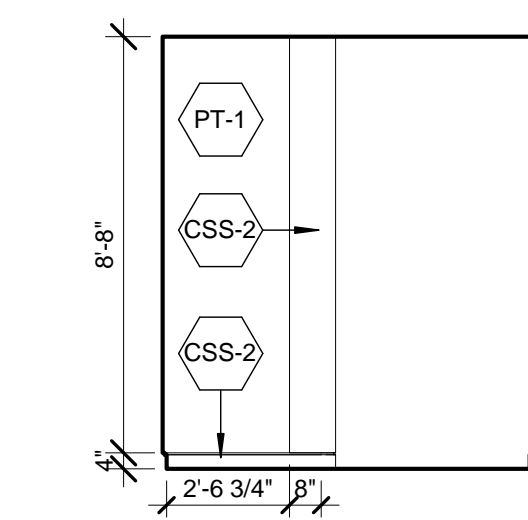


RESTROOM INTERIOR
ELEVATION, MEN'S, L33-50
SCALE: 1/4" = 1'-0"

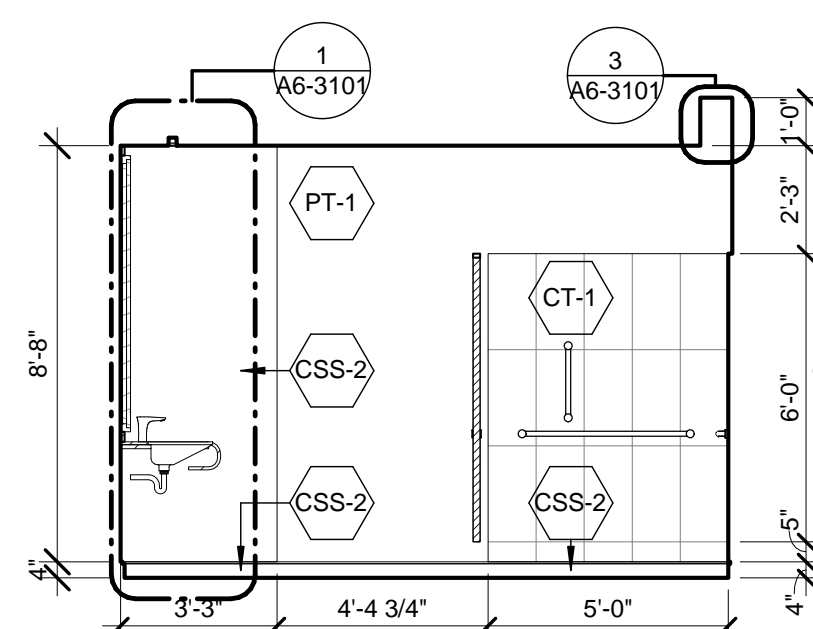


RESTROOM INTERIOR
ELEVATION, MEN'S, L33-50
SCALE: 1/4" = 1'-0"

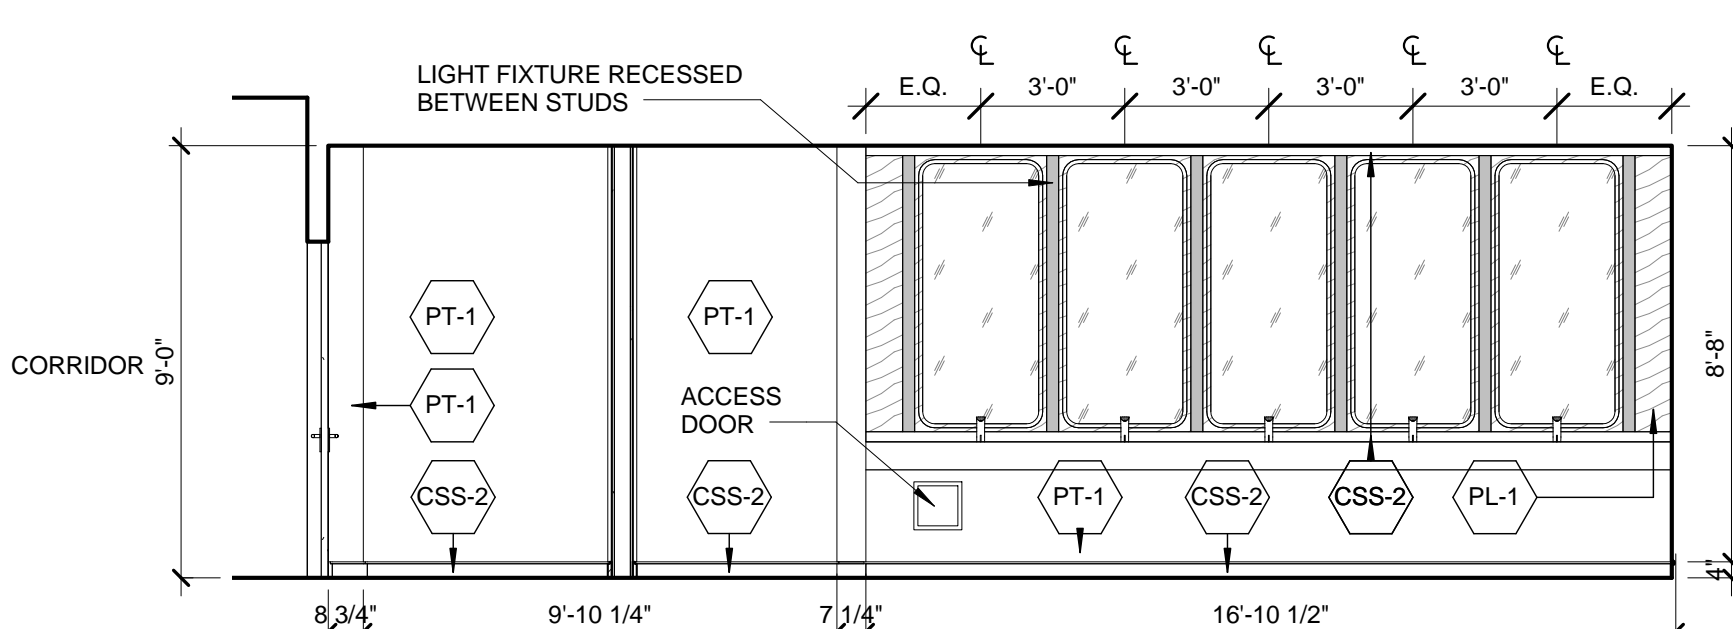


RESTROOM INTERIOR ELEVATION, MEN'S, L33-50
SCALE: 1/4" = 1'-0"

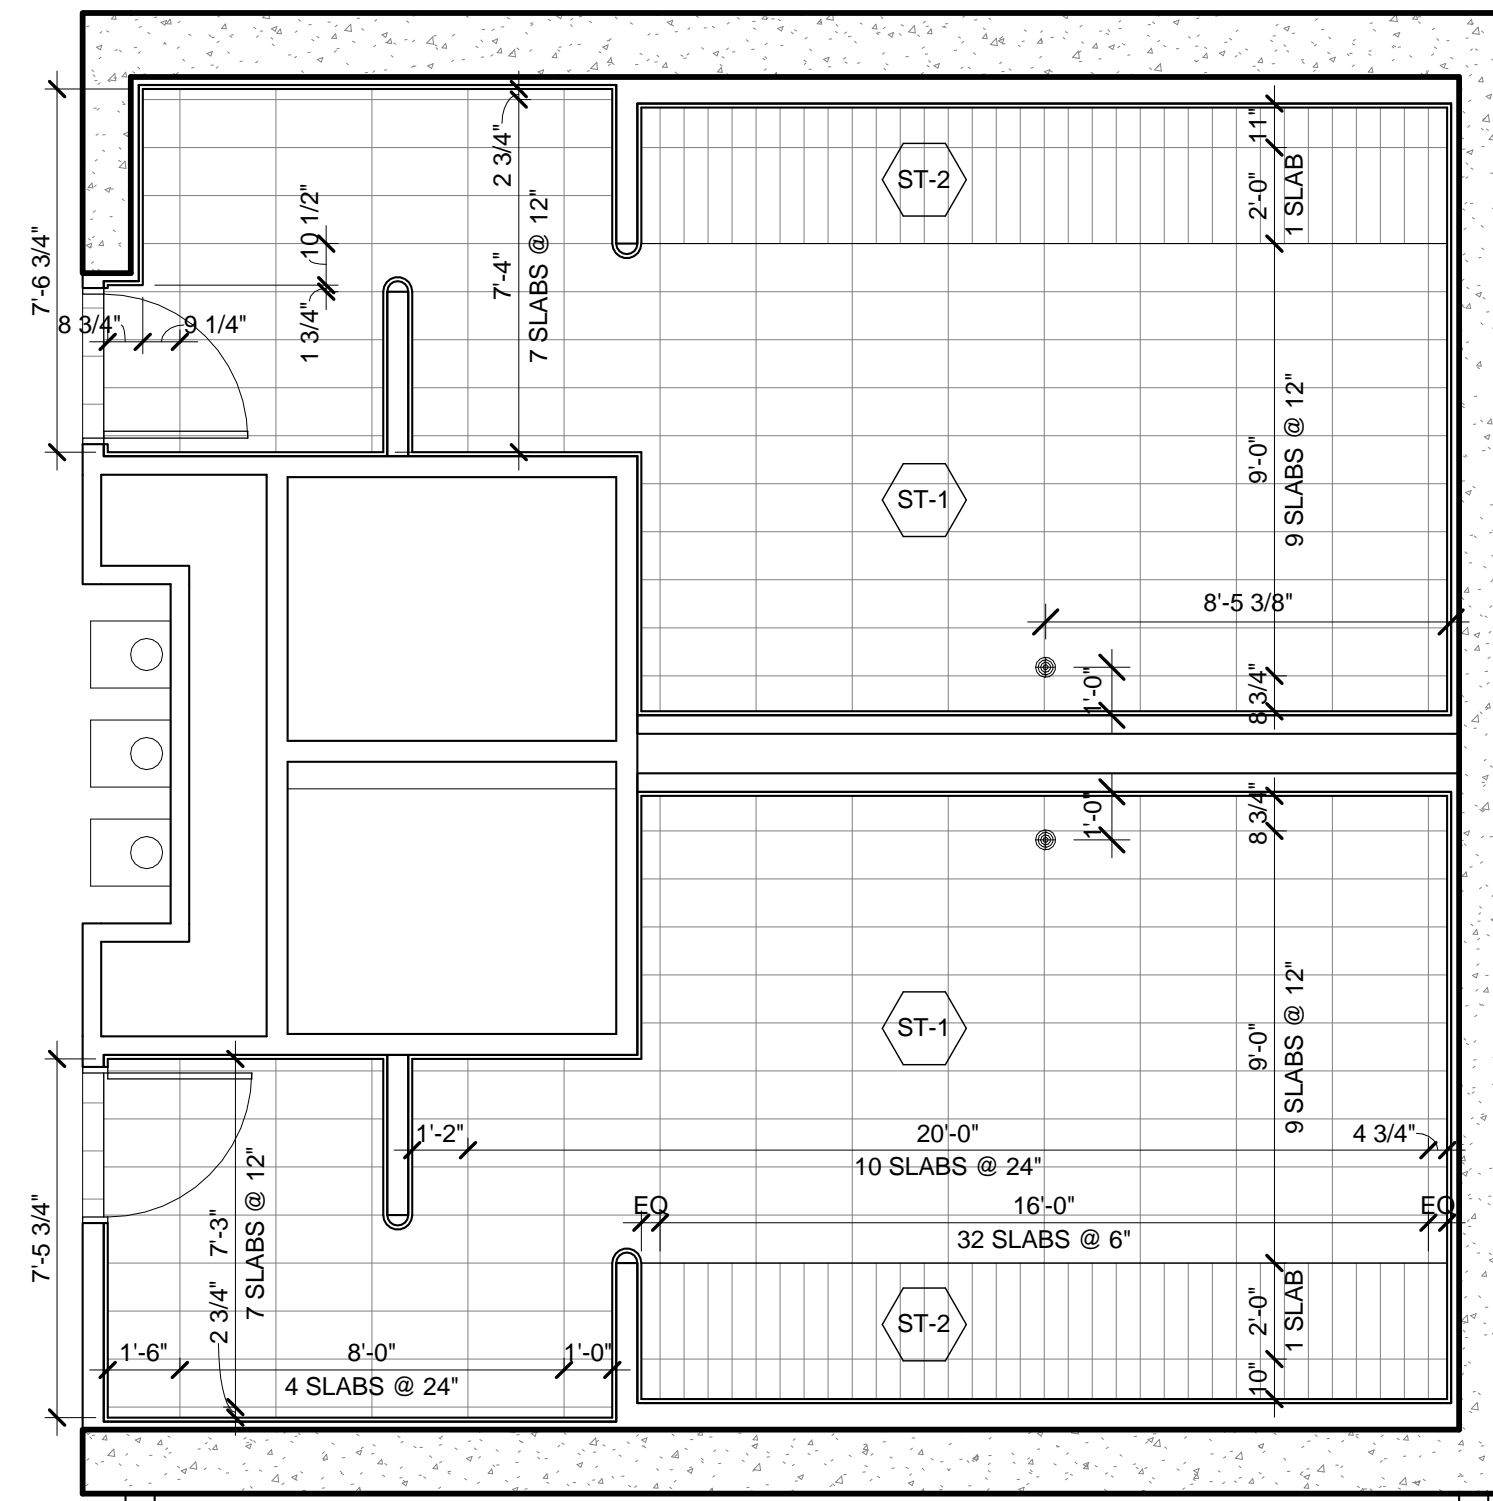


LEVELS 33-50 TYPICAL RESTROOM, FINISH PLAN
SCALE: 1/4" = 1'-0"

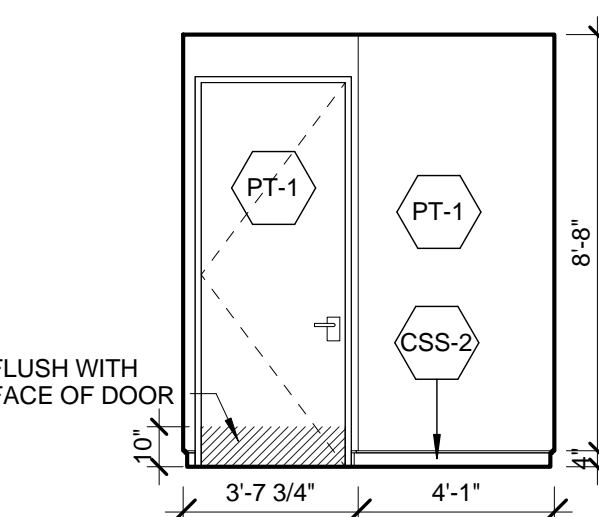


RESTROOM INTERIOR
ELEVATION, MEN'S, L33-50
SCALE: 1/4" = 1'-0"

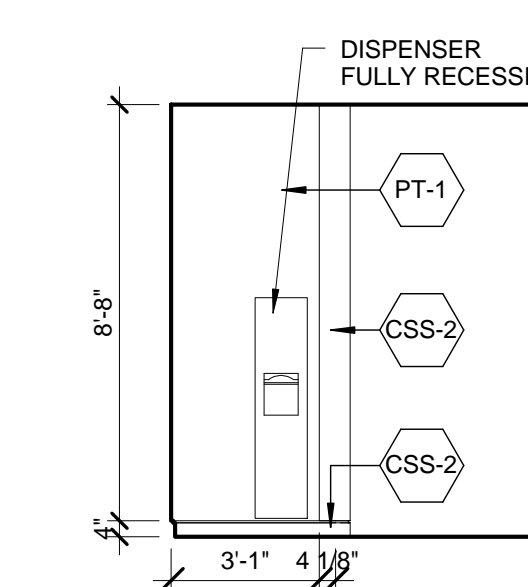


RESTROOM INTERIOR
ELEVATION, MEN'S, L33-50
SCALE: 1/4" = 1'-0"

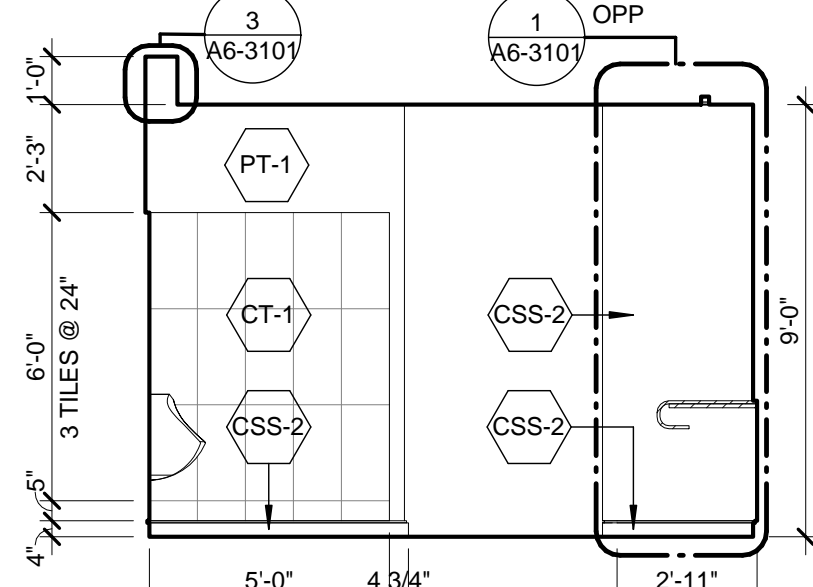


RESTROOM INTERIOR
ELEVATION, MEN'S, L33-50
SCALE: 1/4" = 1'-0"

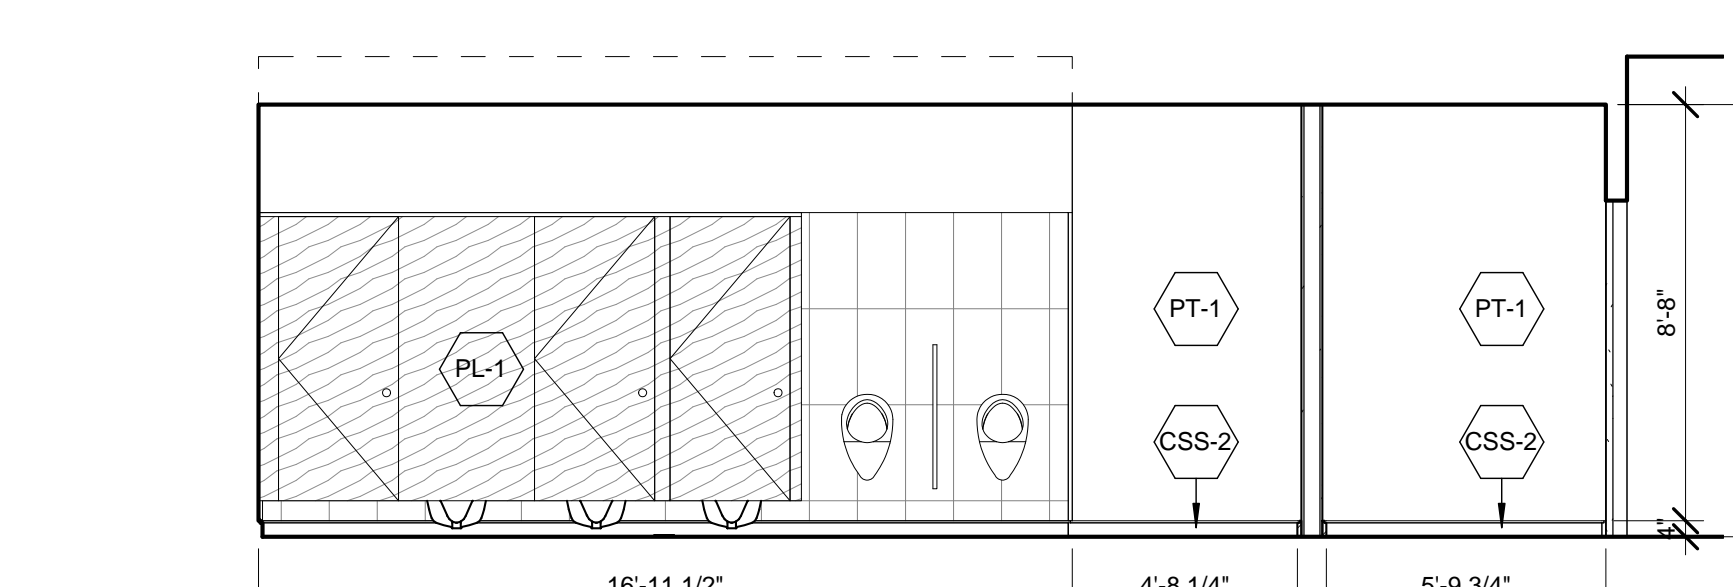


RESTROOM INTERIOR ELEVATION, MEN'S, L33-50
SCALE: 1/4" = 1'-0"

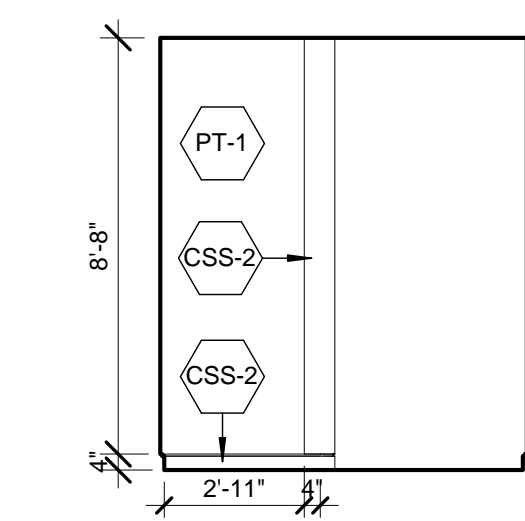


RESTROOM INTERIOR
ELEVATION, WOMEN'S, L33-50
SCALE: 1/4" = 1'-0"

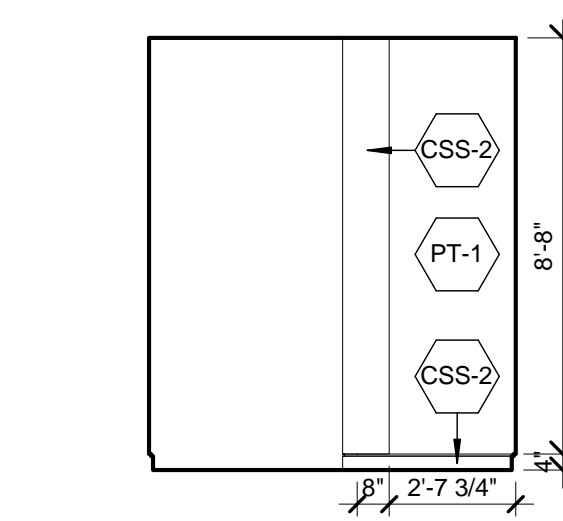


RESTROOM INTERIOR
ELEVATION, WOMEN'S, L33-50
SCALE: 1/4" = 1'-0"

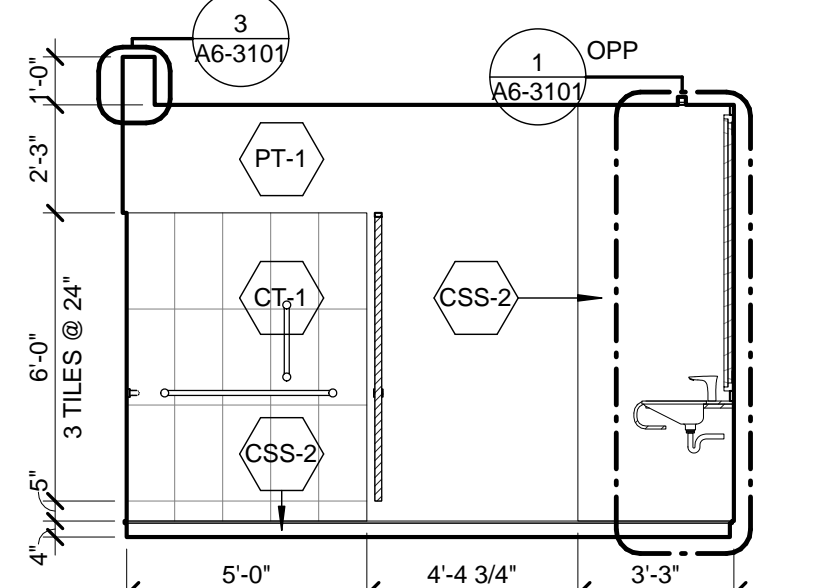


RESTROOM INTERIOR
ELEVATION, WOMEN'S, L33-50
SCALE: 1/4" = 1'-0"

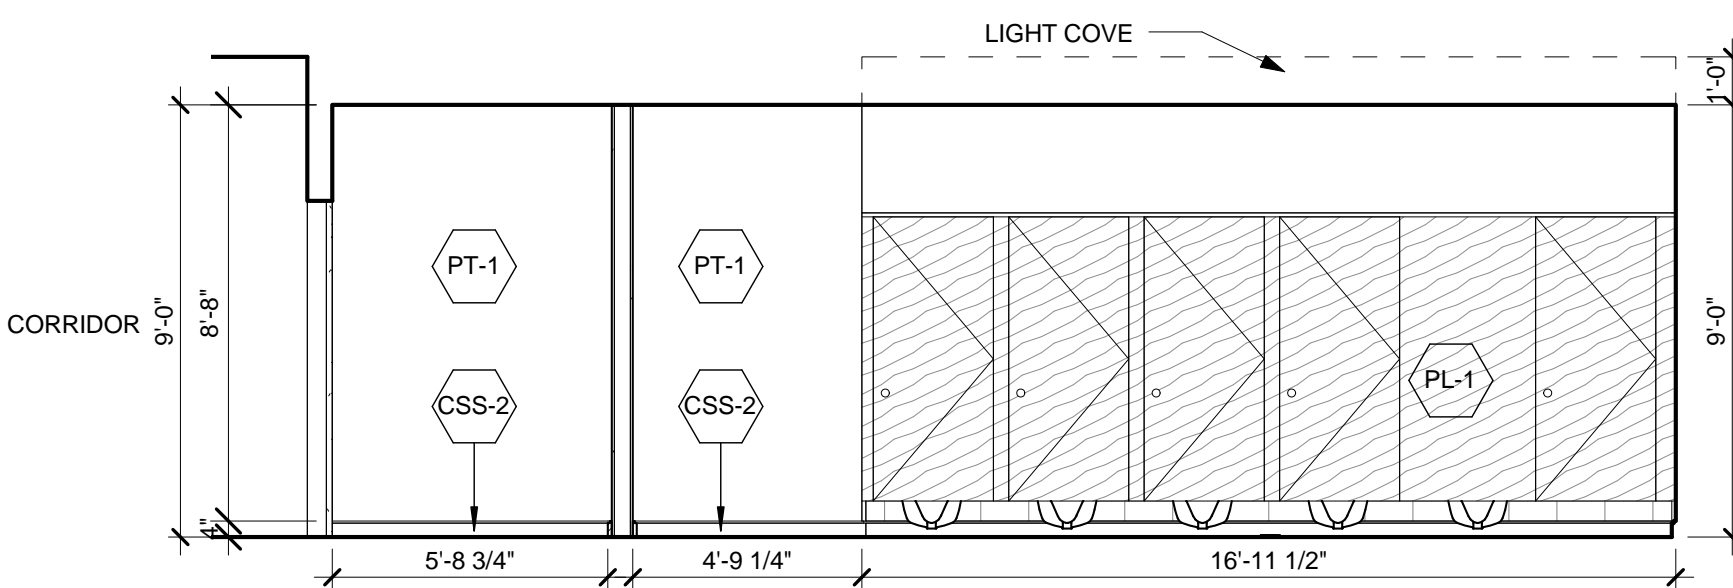


RESTROOM INTERIOR ELEVATION, WOMEN'S, L33-50
SCALE: 1/4" = 1'-0"

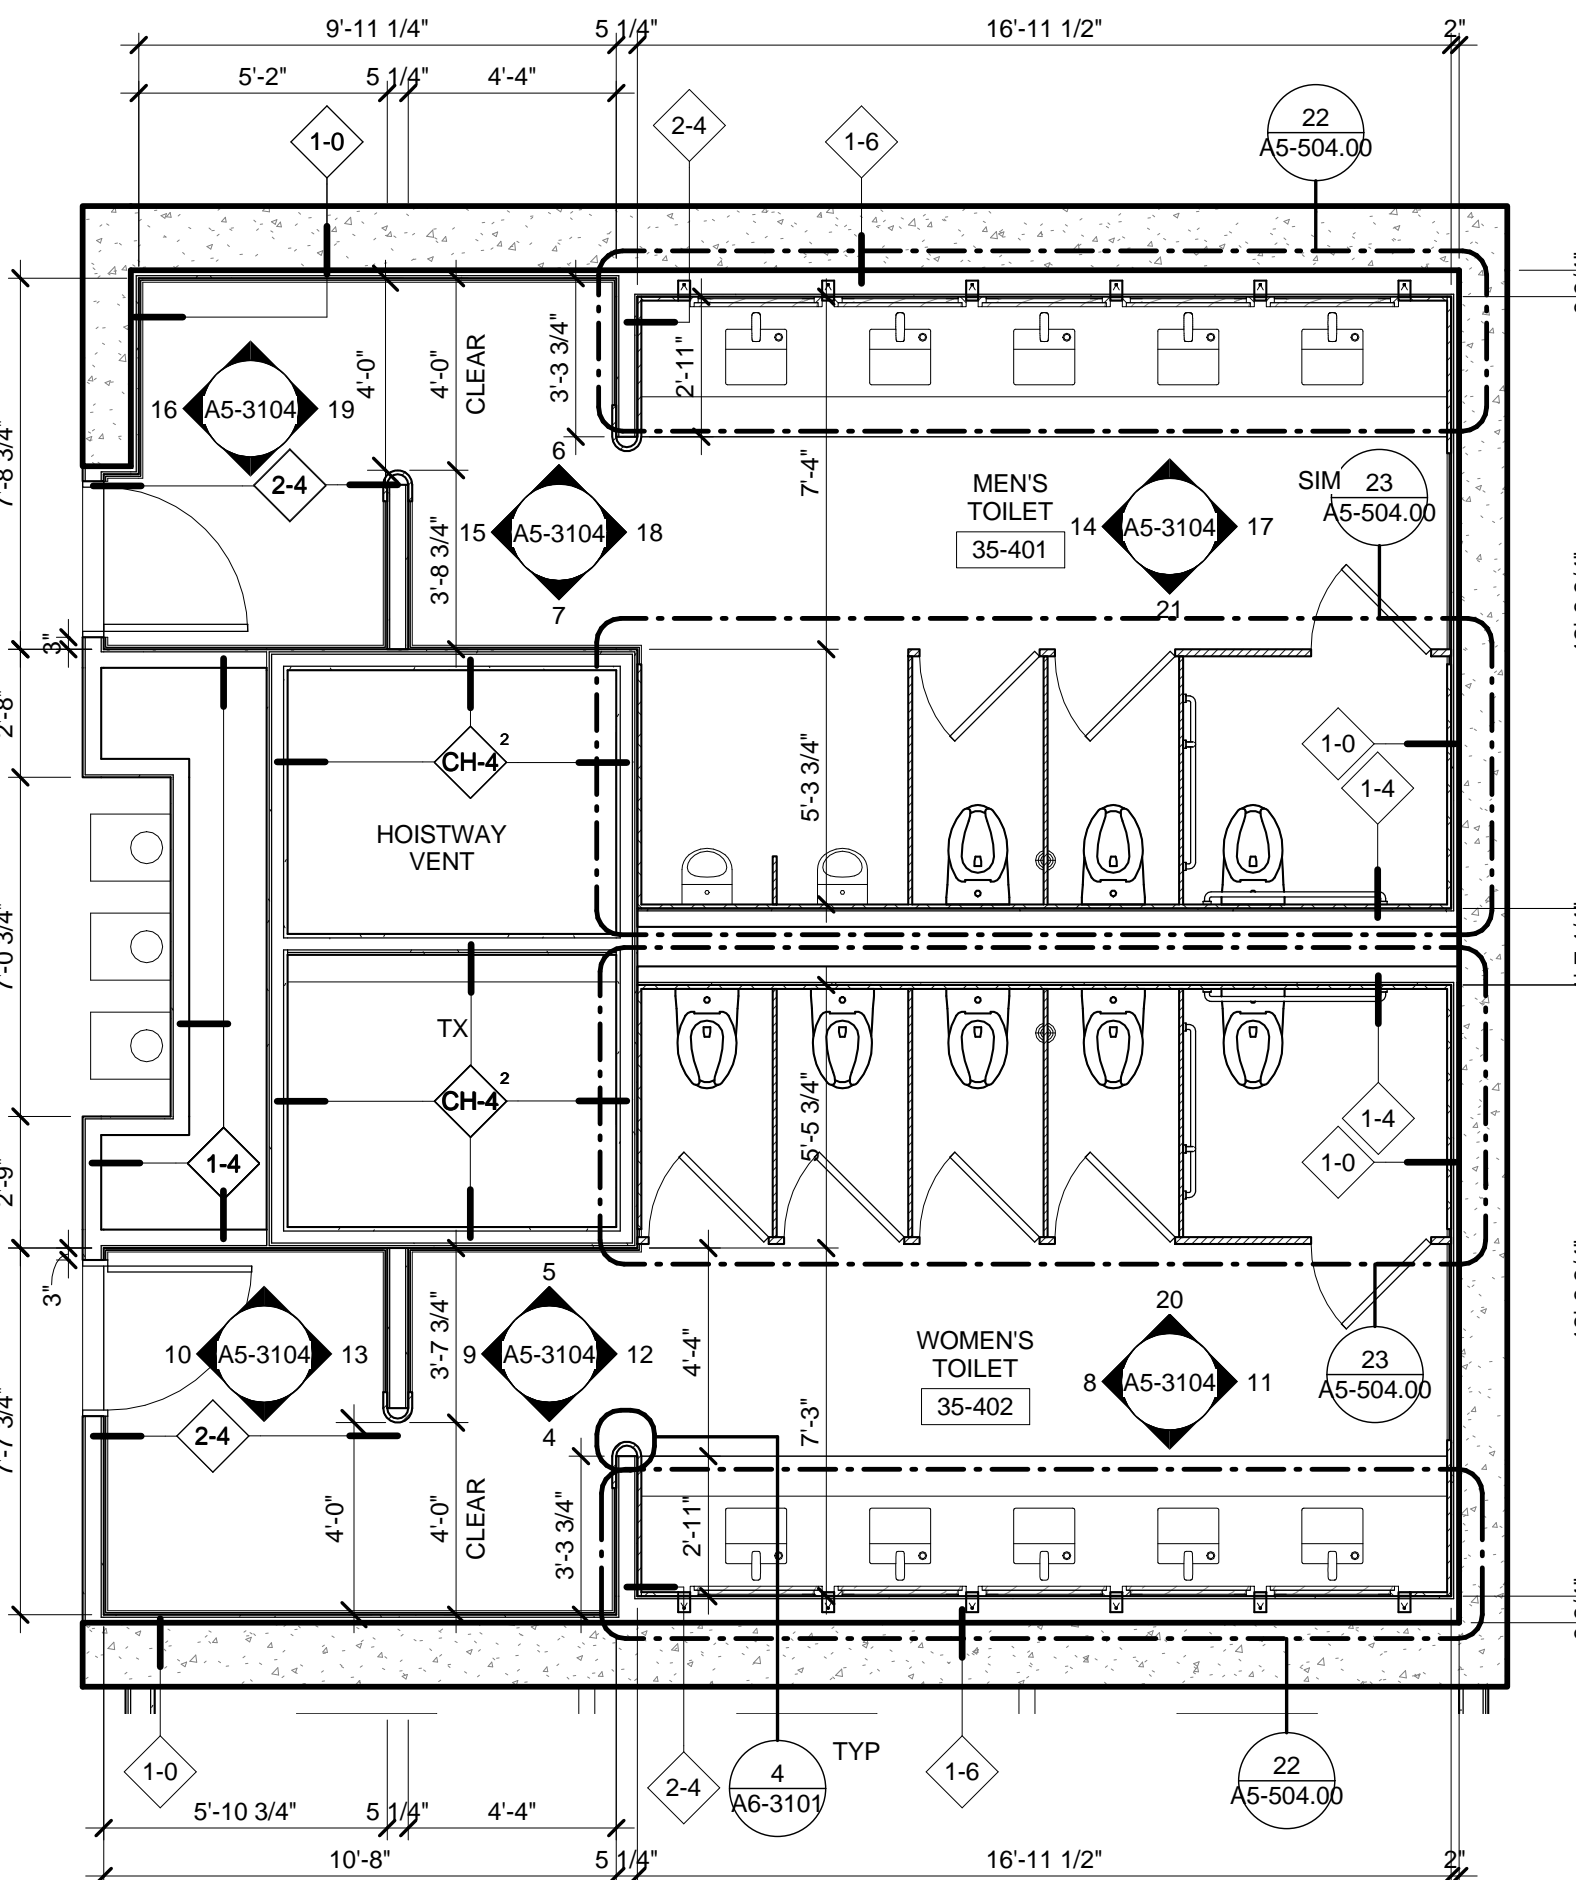


LEVELS 33-50 TYPICAL RESTROOM, PARTITION PLAN
SCALE: 1/4" = 1'-0"

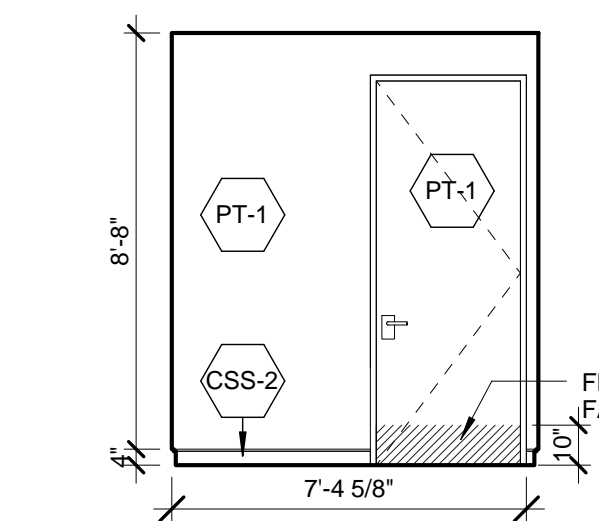


RESTROOM INTERIOR
ELEVATION, WOMEN'S, L33-50
SCALE: 1/4" = 1'-0"

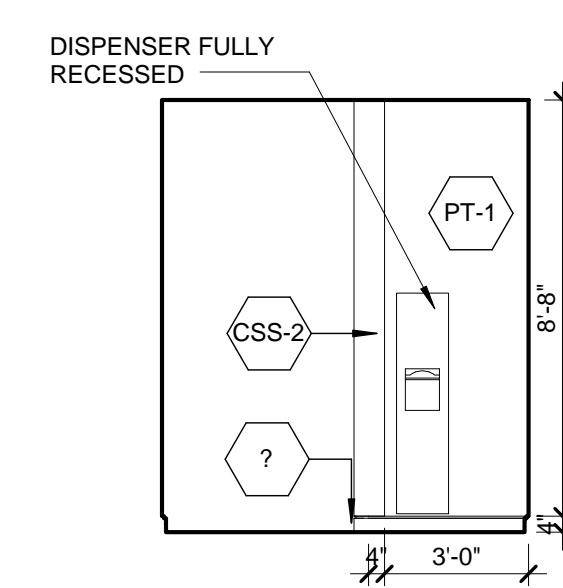

RESTROOM INTERIOR
ELEVATION, WOMEN'S, L33-50
SCALE: 1/4" = 1'-0"

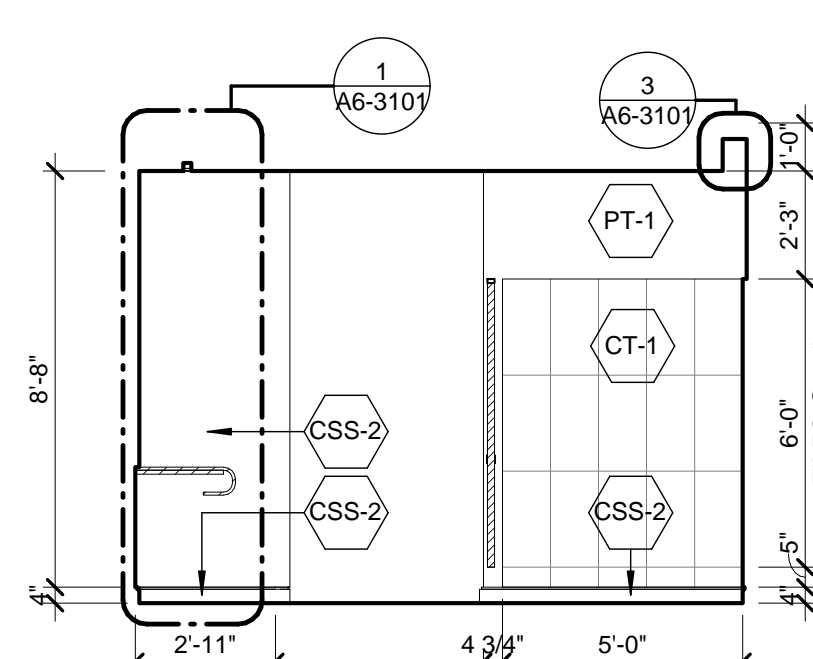

RESTROOM INTERIOR
ELEVATION, WOMEN'S, L33-50
SCALE: 1/4" = 1'-0"

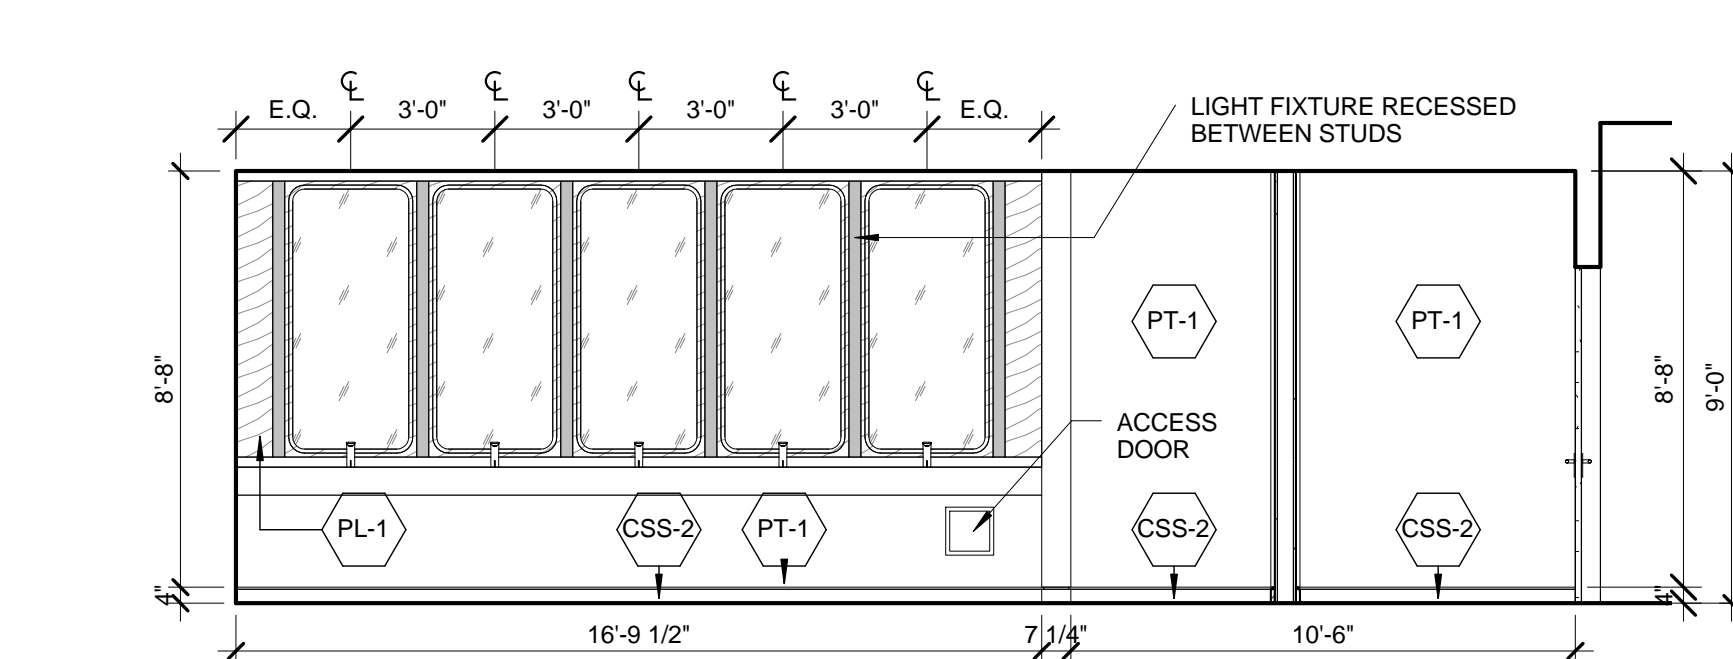

RESTROOM INTERIOR ELEVATION, WOMEN'S, L33-50
SCALE: 1/4" = 1'-0"

No.	Description	Date
2	D.O.B. BUILDING PERMIT FILING	05/01/2015

Rev. Plan

Date: 05/13/2015
Project No: S51Y-A5-504.00
Author: S51Y-A5-504.00
Sheet Number: S51Y-A5-504.00


Drawing Title
LEVELS 33-50
RESTROOMS,
TYPICAL

Sheet Number
A5-504.00

SHEET 4 OF 4


© 2015 KOHN PEDERSEN FOX ASSOCIATES PC. All rights reserved.

PARTITION SCHEDULE												
Assembly Series	Partition Type	Wall Assembly						Fire Rating		Sound Transmission S.A.F.B Thickness (in.)	Comments	
		Wall Width	No. of GWB Layers	GWB Thickness	Stud Width	USG Stud No. (20 Gauge)	Stud Spacing	Max. Height (L/240 Defl.)	Fire Rating () =hour			UL Fire Res. Jt.
1-Series												
1-Series	1-0	0' 1 1/2"	1	5/8"	7/8"	DWC-20 HAT	16"	-				SHIM AS REQUIRED;
1-Series	1-2	0' 3 1/8"	1	5/8"	2 1/2"	212ST20	16"	13' 0"				
1-Series	1-3	0' 4 1/4"	1	5/8"	3 5/8"	358ST20	16"	17' 3"				
1-Series	1-4	0' 4 5/8"	1	5/8"	4"	4ST20	16"					
1-Series	1-4-CI	0' 4 5/8"	1	5/8"	4"	4ST20	16"					SEE GENERAL PARTITION NOTE 16: CONTINUOUS INSULATION
1-Series	1-4-IN	0' 4 5/8"	1	5/8"	4"	4ST20	16"					FILL WITH BATT INSULATION
1-Series	1-6	0' 6 5/8"	1	5/8"	6"	6ST20	16"					
2-Series												
2-Series	2-0	0' 2 1/8"	2	5/8"	7/8"	DWC-20 HAT	16"	-	-			SHIM AS REQUIRED;
2-Series	2-3	0' 4 7/8"	2	5/8"	3 5/8"	358ST20	16"	17' 11"	-			
2-Series	2-3-1	0' 4 7/8"	2	5/8"	3 5/8"	358ST20	16"	17' 11"	1	HW-D-007 9		
2-Series	2-4	0' 5 1/4"	2	5/8"	4"	4ST20	16"		-			
2-Series	2-4-1	0' 5 1/4"	2	5/8"	4"	4ST20	16"		1	HW-D-007 9		
2-Series	2-4-1-IN	0' 5 1/4"	2	5/8"	4"	4ST20	16"		1	HW-D-007 9		FILL WITH BATT INSULATION
2-Series	2-4-IN	0' 5 1/4"	2	5/8"	4"	4ST20	16"		-			FILL WITH BATT INSULATION
2-Series	2-6	0' 7 1/4"	2	5/8"	6"	6ST20	16"		-			
2-Series	2-6-1	0' 7 1/4"	2	5/8"	6"	6ST20	16"		1	HW-D-007 9		
2-Series	2-8	0' 9 1/4"	2	5/8"	8"	8ST20	16"		-			
2-Series	2-8-1	0' 9 1/4"	2	5/8"	8"	8ST20	16"		1	HW-D-007 9		
3-Series												
3-Series	3-3	0' 5 1/2"	3	5/8"	3 5/8"	358ST20	16"	17' 11"	-			
3-Series	3-3-1	0' 5 1/2"	3	5/8"	3 5/8"	358ST20	16"	17' 11"	1	HW-D-007 9		
3-Series	3-3-RA	0' 5 1/2"	3	5/8"	3 5/8"	358ST20	16"		-			SEE GENERAL PARTITION NOTE 13: RETURN AIR PLENUM
3-Series	3-4	0' 5 7/8"	3	5/8"	4"	4ST20	16"		-			
3-Series	3-4-1	0' 5 7/8"	3	5/8"	4"	4ST20	16"		1	HW-D-007 9		
3-Series	3-6	0' 7 7/8"	3	5/8"	6"	6ST20	16"		-			
3-Series	3-6-1	0' 7 7/8"	3	5/8"	6"	6ST20	16"		1	HW-D-007 9		
3-Series	3-8	0' 9 7/8"	3	5/8"	8"	8ST20	16"		-			
3-Series	3-8-1	0' 9 7/8"	3	5/8"	8"	8ST20	16"		1	HW-D-007 9		
4-Series												
4-Series	4-3	0' 6 1/8"	4	5/8"	3 5/8"	358ST20	16"	20' 2"	-			
4-Series	4-3-1-MER	0' 6 1/8"	4	5/8"	3 5/8"	358ST20	16"		1	HW-D-007 9		SEE GENERAL PARTITION NOTE 12: MECHANICAL ELECTRICAL ROOM
4-Series	4-3-2	0' 6 1/8"	4	5/8"	3 5/8"	358ST20	16"	20' 2"	2	HW-D-007 9		
4-Series	4-3-MER	0' 6 1/8"	4	5/8"	3 5/8"	358ST20	16"		-			SEE GENERAL PARTITION NOTE 12: MECHANICAL ELECTRICAL ROOM
4-Series	4-3-RA	0' 6 1/8"	4	5/8"	3 5/8"	358ST20	16"		-			SEE GENERAL PARTITION NOTE 13: RETURN AIR PLENUM
4-Series	4-4	0' 6 1/2"	4	5/8"	4"	4ST20	16"		-			
4-Series	4-4-2	0' 6 1/2"	4	5/8"	4"	4ST20	16"		2	HW-D-007 9		
4-Series	4-4-2-IN	0' 6 1/2"	4	5/8"	4"	4ST20	16"		2	HW-D-007 9		FILL WITH BATT INSULATION
4-Series	4-4-2-IR	0' 6 1/2"	4	5/8"	4"	4ST20	16"		2	HW-D-007 9		SEE GENERAL PARTITION NOTE 11: IMPACT RESISTANT
4-Series	4-6	0' 8 1/2"	4	5/8"	6"	6ST20	16"		-			
4-Series	4-6-2	0' 8 1/2"	4	5/8"	6"	6ST20	16"		2	HW-D-007 9		
4-Series	4-6-2-IR	0' 8 1/2"	4	5/8"	6"	6ST20	16"		2	HW-D-007 9		SEE GENERAL PARTITION NOTE 11: IMPACT RESISTANT
4-Series	4-8	0' 10 1/2"	4	5/8"	8"	8ST20	16"		-			
4-Series	4-8-2	0' 10 1/2"	4	5/8"	8"	8ST20	16"		2	HW-D-007 9		
4-Series	4-8-2-IR	0' 10 1/2"	4	5/8"	8"	8ST20	16"		2	HW-D-007 9		SEE GENERAL PARTITION NOTE 11: IMPACT RESISTANT
CH-Series												
CH-Series	CH-4-2	0' 5 1/4"	2	5/8"	4"	400CH20 'J' STUD	24"	14' 5"	2	HW-D-019 4		
CH-Series	CH-4-2-IN	0' 5 1/4"	2	5/8"	4"	400CH20 'J' STUD	24"	14' 5"	2	HW-D-019 4		FILL WITH BATT INSULATION
CH-Series	CH-4-2-IR	0' 5 1/4"	2	5/8"	4"	400CH20 'J' STUD	24"	14' 5"	2	HW-D-019 4		SEE GENERAL PARTITION NOTE 11: IMPACT RESISTANT
CH-Series	CH-4-3	0' 5 7/8"	3	5/8"	4"	400CH20 'J' STUD	24"	14' 5"	3	HW-D-019 4		
CH-Series	CH-4-3-CI	0' 7 7/8"	3	5/8"	4"	400CH20 'J' STUD	24"	14' 5"	3	HW-D-019 4		SEE GENERAL PARTITION NOTE 16: CONTINUOUS INSULATION
CH-Series	CH-6-1	0' 7 1/4"	2	5/8"	6"	600CH20 'J' STUD	24"	19' 11"	1	HW-D-019 4		
CH-Series	CH-6-2	0' 7 1/4"	2	5/8"	6"	600CH20 'J' STUD	24"	19' 11"	2	HW-D-019 4		
CH-Series	CH-6-2-IN	0' 7 1/4"	2	5/8"	6"	600CH20 'J' STUD	24"	19' 11"	2	HW-D-019 4		FILL WITH BATT INSULATION
CH-Series	CH-6-2-IR	0' 7 1/4"	2	5/8"	6"	600CH20 'J' STUD	24"	19' 11"	2	HW-D-019 4		SEE GENERAL PARTITION NOTE 11: IMPACT RESISTANT
CH-Series	CH-6-2-IR-1 N	0' 7 1/4"	2	5/8"	6"	600CH20 'J' STUD	24"	19' 11"	2	HW-D-019 4		SEE GENERAL PARTITION NOTE 11: IMPACT RESISTANT, FILL WITH BATT INSULATION
EM-SERIES												
EM-SERIES	EM-4	0' 4 1/2"	0	-	4"	4ST20	24"		-			WALL WIDTH APPROXIMATE, DEPENDENT UPON METAL MESH SELECTION
M-Series												
M-Series	M-4	4" Nom.	-	-	-	-	-	-	-			
M-Series	M-8	8" Nom.	-	-	-	-	-	-	-			
M-Series	M-8-1	8" Nom.	-	-	-	-	-	-	1			SEE GENERAL PARTITION NOTE 17: FIRE RESISTIVE RATED CONSTRUCTION - CMU
M-Series	M-8-1-R	8" Nom.	-	-	-	-	-	-	1	-		SEE GENERAL PARTITION NOTE 11: IMPACT RESISTANT; SEE GENERAL PARTITION NOTE 17: FIRE RESISTIVE RATED CONSTRUCTION - CMU
M-Series	M-8-2	8" Nom	-	-	-	-	-	-	2	-		SEE GENERAL PARTITION NOTE 17: FIRE RESISTIVE RATED CONSTRUCTION - CMU
M-Series	M-8-2-R	8" Nom	-	-	-	-	-	-	2	-		SEE GENERAL PARTITION NOTE 11: IMPACT RESISTANT; SEE GENERAL PARTITION NOTE 17: FIRE RESISTIVE RATED CONSTRUCTION - CMU
M-Series	M-8-R	8" Nom	-	-	-	-	-	-	-	-		

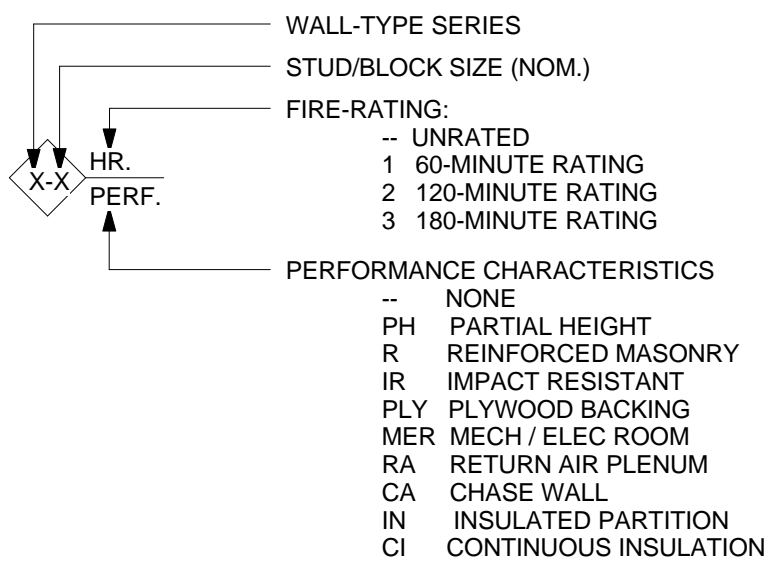


GENERAL PARTITION NOTES:


- INSULATION TYPES IDENTIFY MATERIALS IN SPECIAL PARTITION TYPES AND MAY BE USED AS A PERFORMANCE CHARACTERISTIC OF A STANDARD PARTITION TYPE. SEE SPECIFICATION SECTION FOR ADDITIONAL INFORMATION.
- DOUBLE 18-GAUGE STUDS SHALL BE INSTALLED ON EACH SIDE OF ALL DOOR OPENINGS AND AREAS THAT WILL SUPPORT SIGNS, CABINETS OR SHELVING. SEE A6-2202 FOR TYPICAL BLOCKING REQUIREMENTS.
- EXTEND ALL GYPSUM BOARD OR CMU TO SLAB IN ACCORDING WITH CORRESPONDING DETAILS UNLESS EXPRESSLY OTHERWISE NOTED.
- STOP STUDS 3/4" BELOW RUNNERS AND PROVIDE SLIP JOINT BETWEEN STUDS AND RUNNERS. TYP. DO NOT ATTACH GYPSUM BOARD TO RUNNERS. TYP. LIMITING HEIGHTS ARE GIVEN FOR REFERENCE. PROVIDE MIN. 25 GAUGE STUDS. STUD GAUGE AND SPACING TO BE DETERMINED BY CONTRACTOR PER THE MANUFACTURER'S RECOMMENDATION ON LIMITING HEIGHTS TO ACHIEVE DEFLECTION CRITERIA.
- PROVIDE DIAGONAL BRACING TO ACHIEVE REQUIRED DEFLECTION.
- BRACE AS REQUIRED ABOVE CEILING WHERE BUILDING SYSTEMS INTERFERE.
- LIGHT GAUGE STRUCTURAL STUDS TO BE ENGINEERED PER SPECIFICATION REQUIREMENTS.
- CONTRACTOR REQUIRED TO MAINTAIN PERFORMANCE REQUIREMENTS OF PARTITION AND SHAFT WALLS INCLUDING BUT NOT LIMITED TO FIRE RATING, ACoustICAL RATING, AND IMPACT RESISTANCE.
- PARTITIONS REQUIRED TO BE FIRE RATED BY INDICATION IN THE PARTITION SYMBOL, TO BE CONSTRUCTED IN STRICT ACCORDANCE WITH THE UL DESIGN IDENTIFIED FOR THAT PARTITION.
- IMPACT RESISTANT (IR): BASE LAYER OF 5/8" GYP. BOARD ON OUTER SURFACE OF STAIR OR SHAFT ENCLOSURE TO BE IMPACT-RESISTANT GYPSUM BOARD WHICH MEETS OR EXCEEDS HARD BODY IMPACT CLASSIFICATION LEVEL 2 AS MEASURED BY THE TEST METHOD DESCRIBED IN ASTM C 1625C-1626M.
- MECHANICAL ELECTRICAL ROOM (MER): WALLS DESIGNATED MER TO BE CONSTRUCTED AS (2) LAYERS 5/8" GYPSUM BOARD EACH SIDE OF 3/8" METAL STUDS. FILL WITH BATT INSULATION.
- RETURN AIR PLENUM (RA): WALLS DESIGNATED AS RA TO BE CONSTRUCTED IN ACCORDANCE WITH RETURN AIR PLENUM TYPICAL DETAILS ON THIS SHEET AS WELL AS PART OF THE LARGER SYSTEM DETAILS ON SHEET A6-2202.
- CHASE WALL (CA): PROVIDE CONTINUOUS CAVITY BEHIND BACK FACE OF METAL STUD PARTITION AS SCHEDULED. SEE PLAN FOR DIMENSION. SEE 1-SERIES PARTITION - 1 LAYER OF GWB WITH CHASE, THIS SHEET.
- INSULATED PARTITION (IN): FILL CAVITY OF PARTITION AS SCHEDULED WITH FIBERGLASS BATT INSULATION.
- CONTINUOUS INSULATION (CI): PROVIDE MIN. R-VALUE 9.5 UNFACED RIGID INSULATION ADHERED TO WALL OR SUBSTRATE. FINISH WITH GYPSUM Furring OR PARTITION WALL AS SCHEDULED. SEE 1-SERIES PARTITION - 1 LAYER GWB OVER CONT. INSULATION.
- FIRE-RESISTIVE RATED CONSTRUCTION - CMU: CMU WALL ASSEMBLY MUST MEET THE RESISTANCE RATING DESIGNATED IN PARTITION SCHEDULE. SEE SPECIFICATIONS FOR REQUIREMENTS.

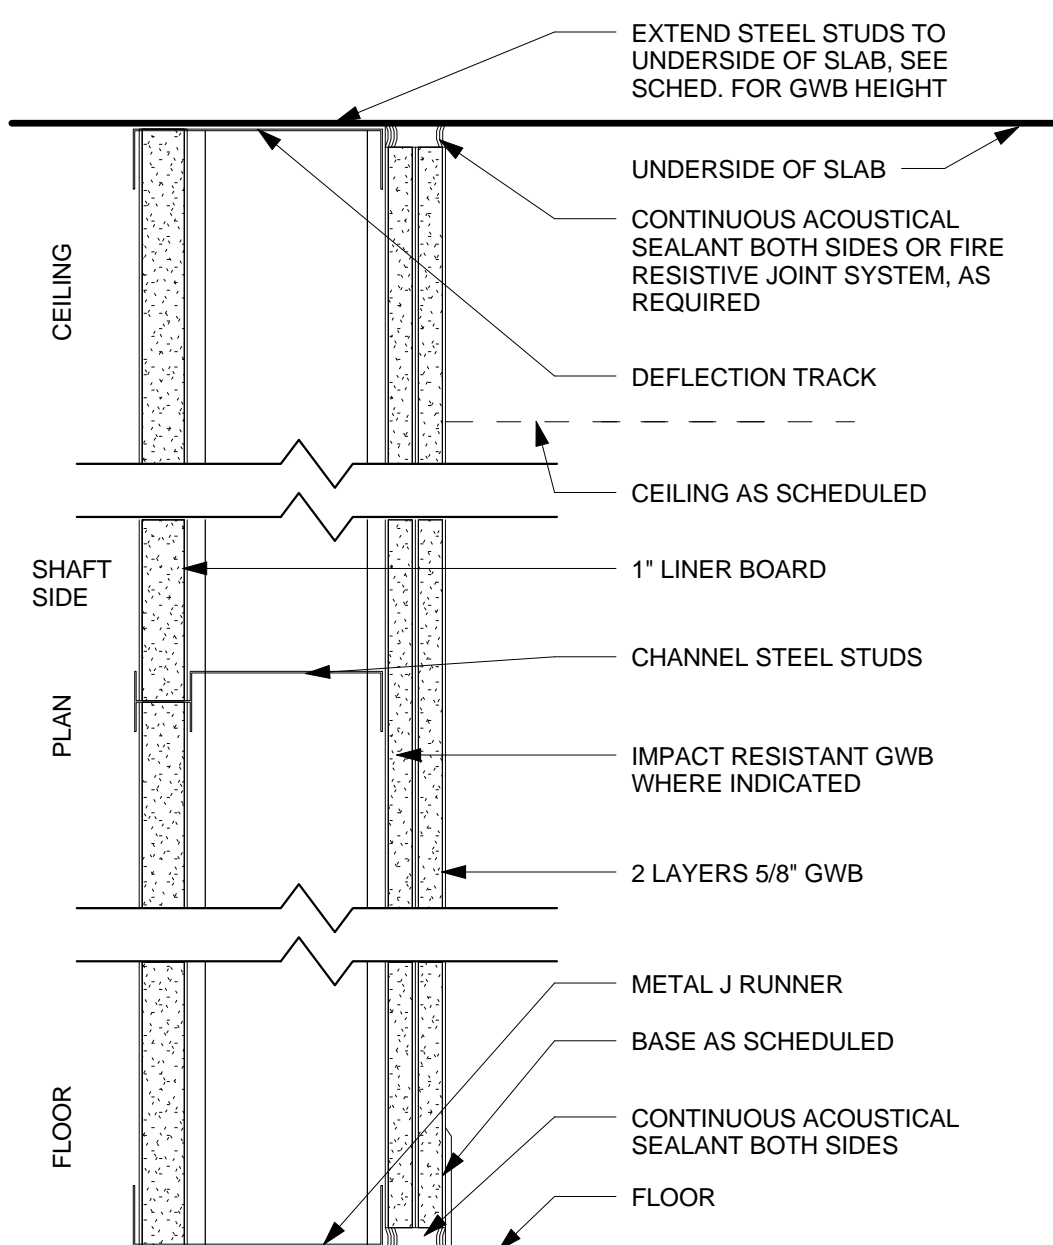


CH-SERIES PARTITION
N.T.S. - REFER TO SCHEDULE FOR MORE INFORMATION

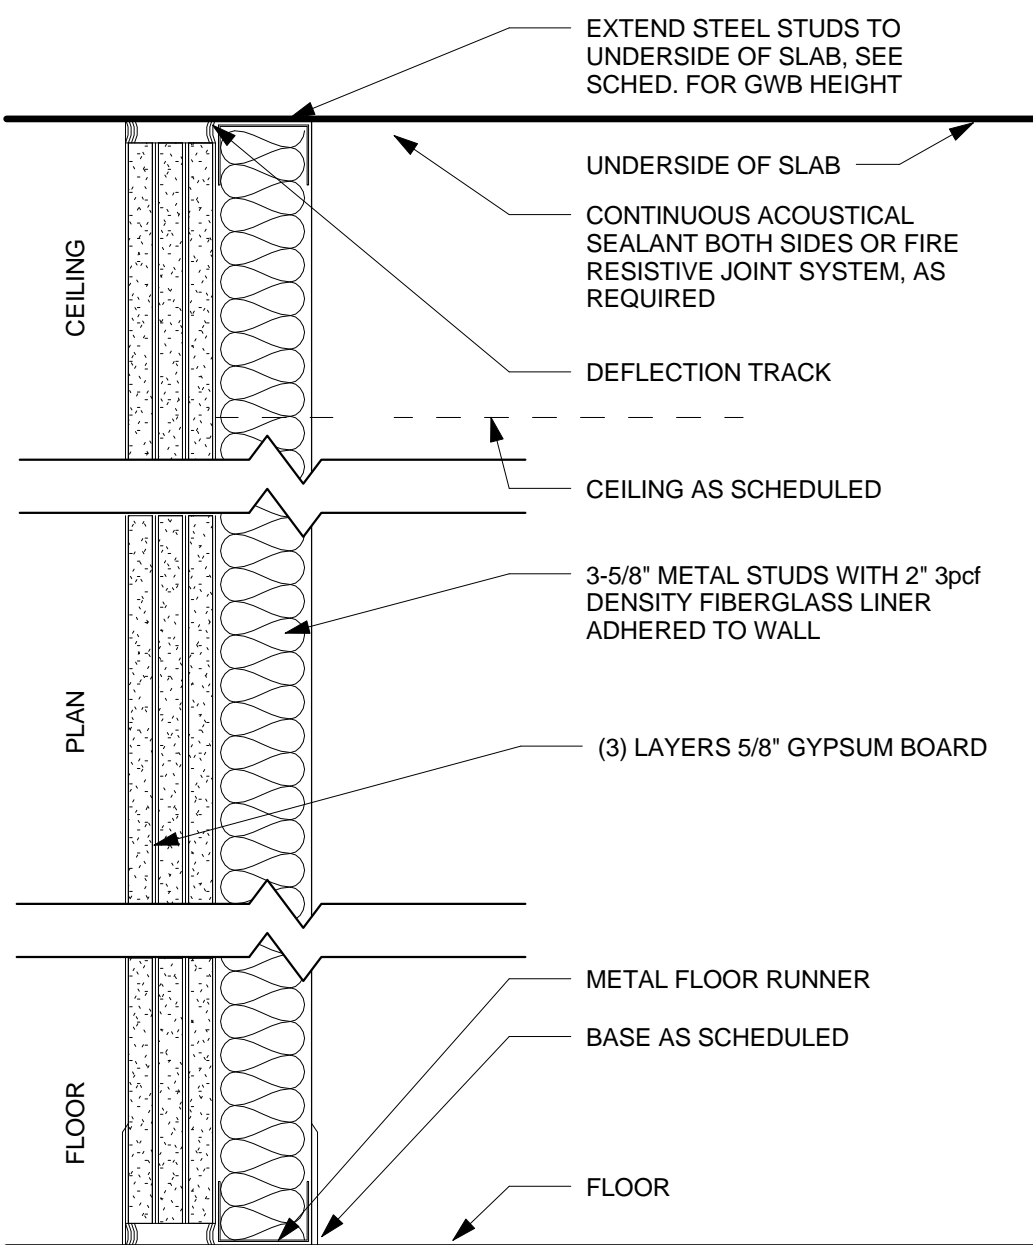


3-SERIES PARTITION - RETURN AIR PLENUM
N.T.S. - REFER TO SCHEDULE FOR MORE INFORMATION

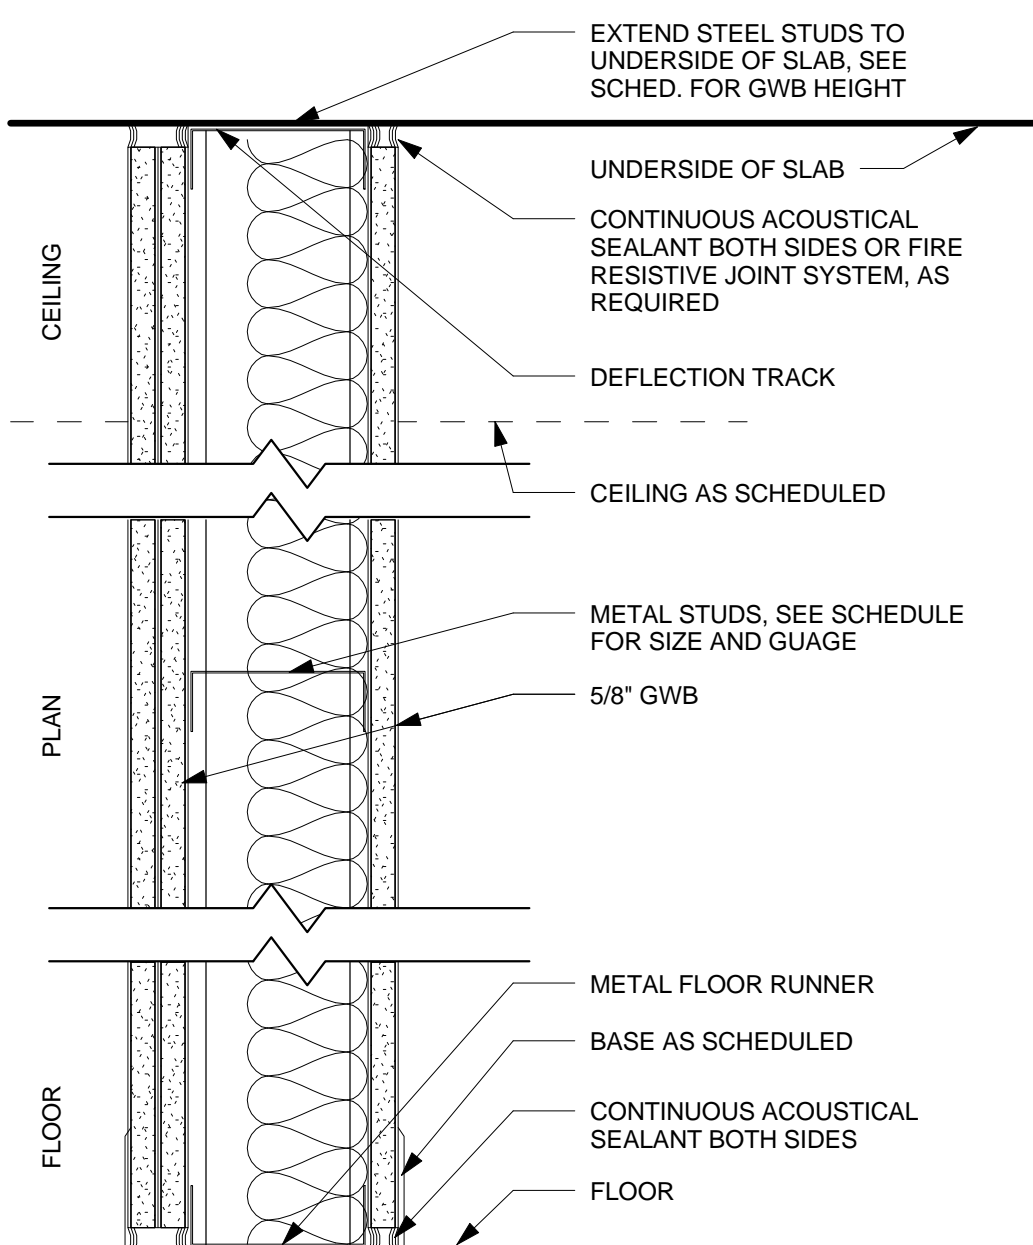


3-SERIES PARTITION - 3 LAYER GWB
N.T.S. - REFER TO SCHEDULE FOR MORE INFORMATION

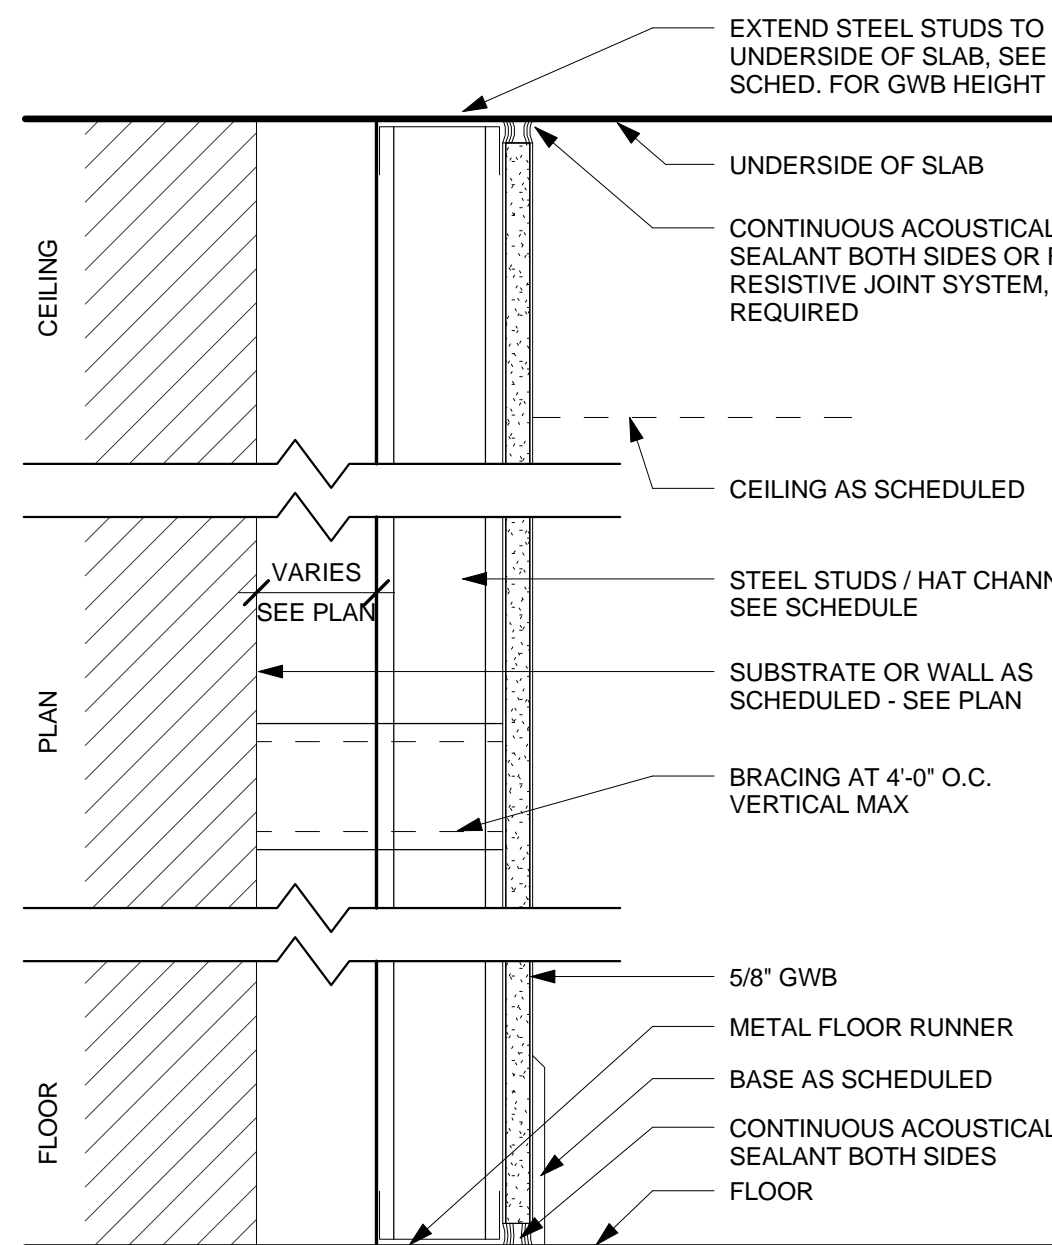


1-SERIES PARTITION - 1 LAYER GWB WITH CHASE
N.T.S. - REFER TO SCHEDULE FOR MORE INFORMATION

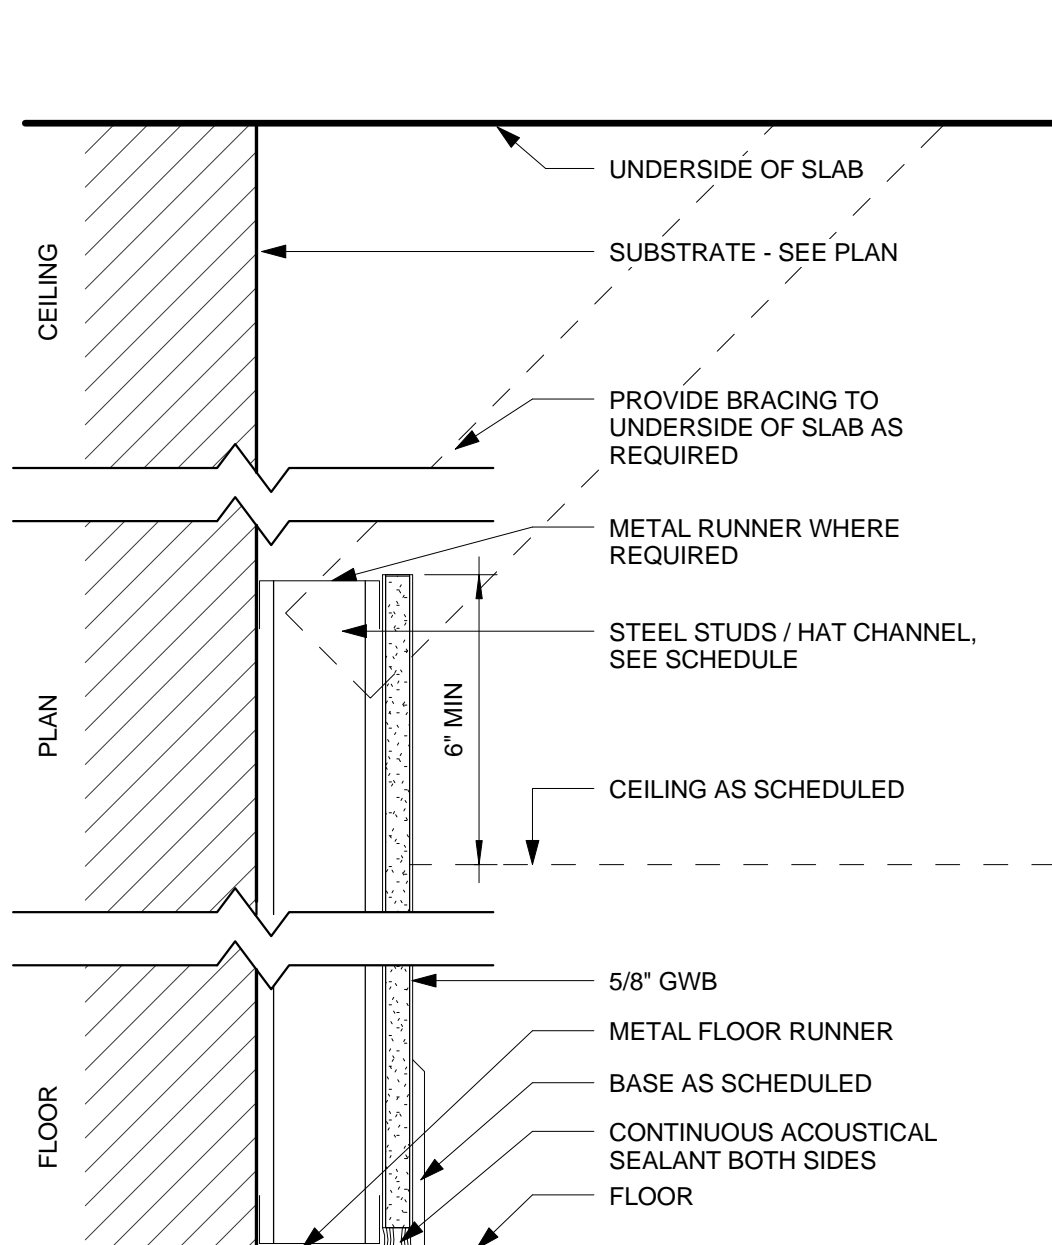


1-SERIES PARTITION - 1 LAYER GWB
N.T.S. - REFER TO SCHEDULE FOR MORE INFORMATION

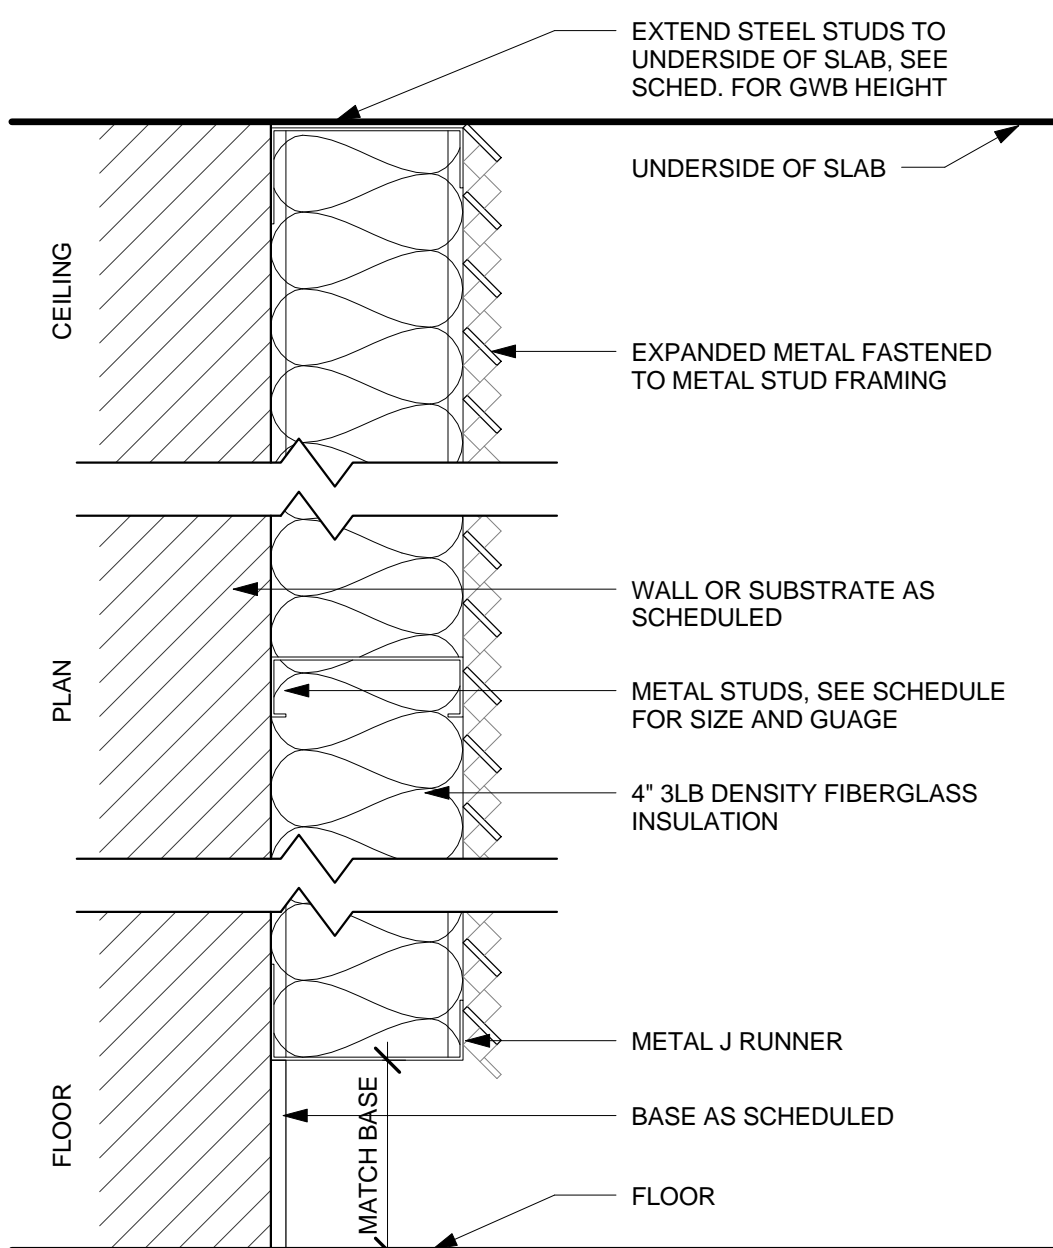


EM-SERIES PARTITION - EXPANDED METAL OVER INSULATION
N.T.S. - REFER TO SCHEDULE FOR MORE INFORMATION

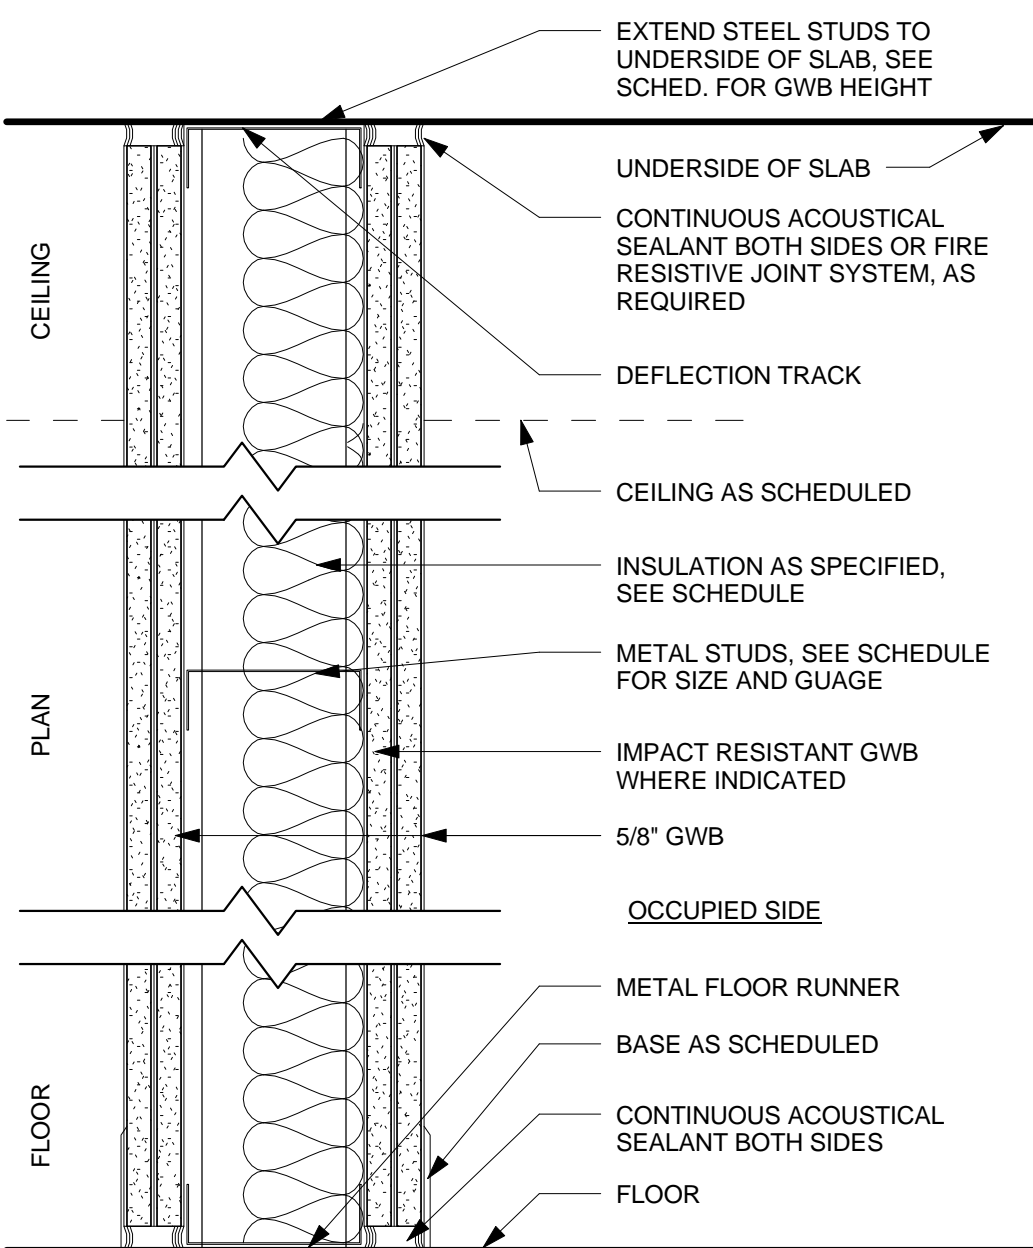


4-SERIES PARTITION - 4 LAYER GWB
N.T.S. - REFER TO SCHEDULE FOR MORE INFORMATION

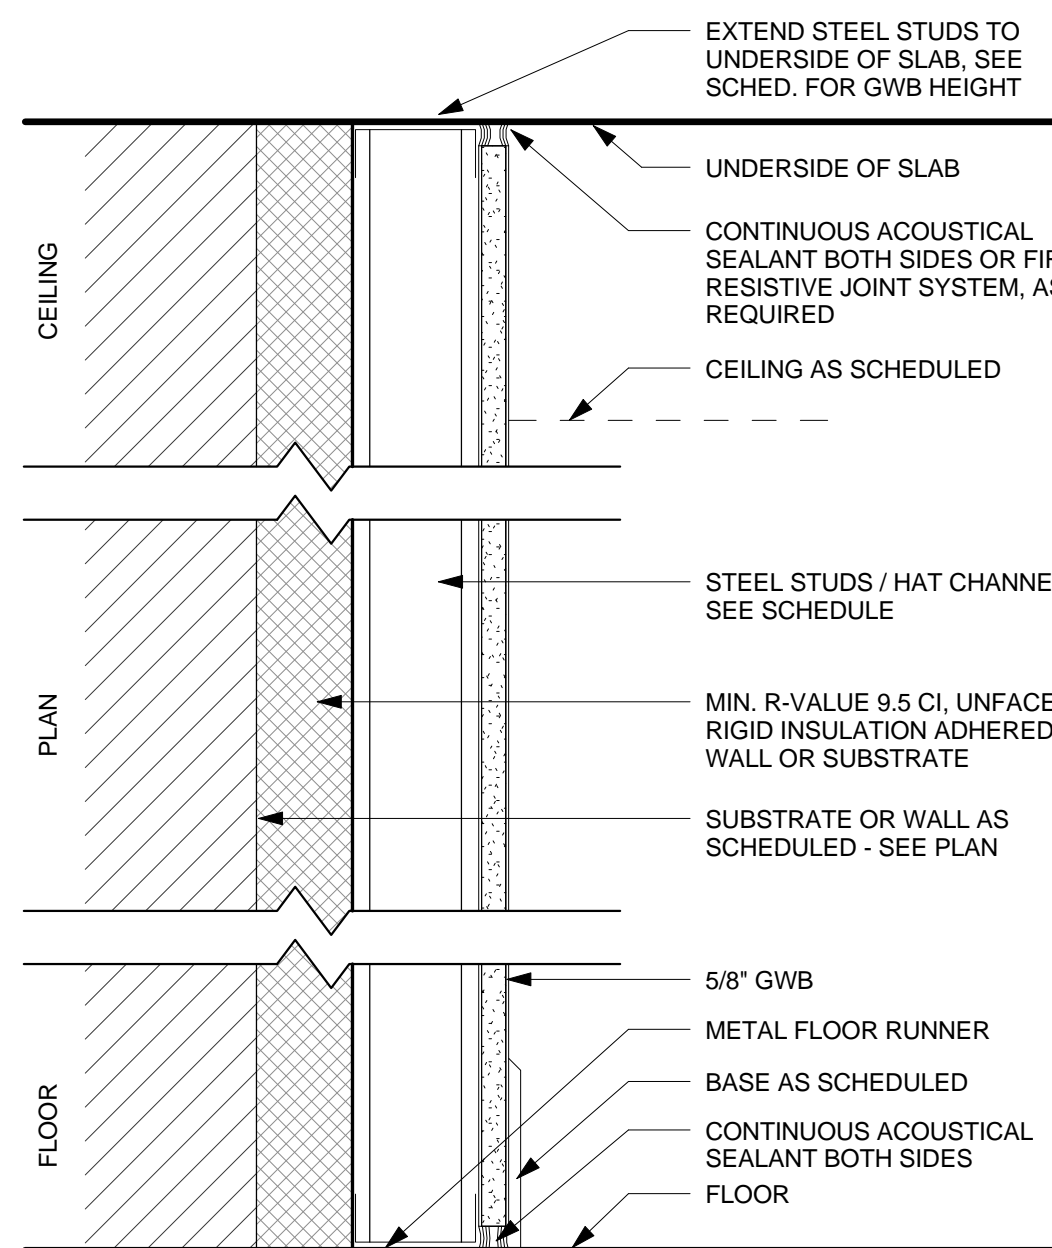

1-SERIES PARTITION - 1 LAYER GWB OVER CONT. INSULATION
N.T.S. - REFER TO SCHEDULE FOR MORE INFORMATION

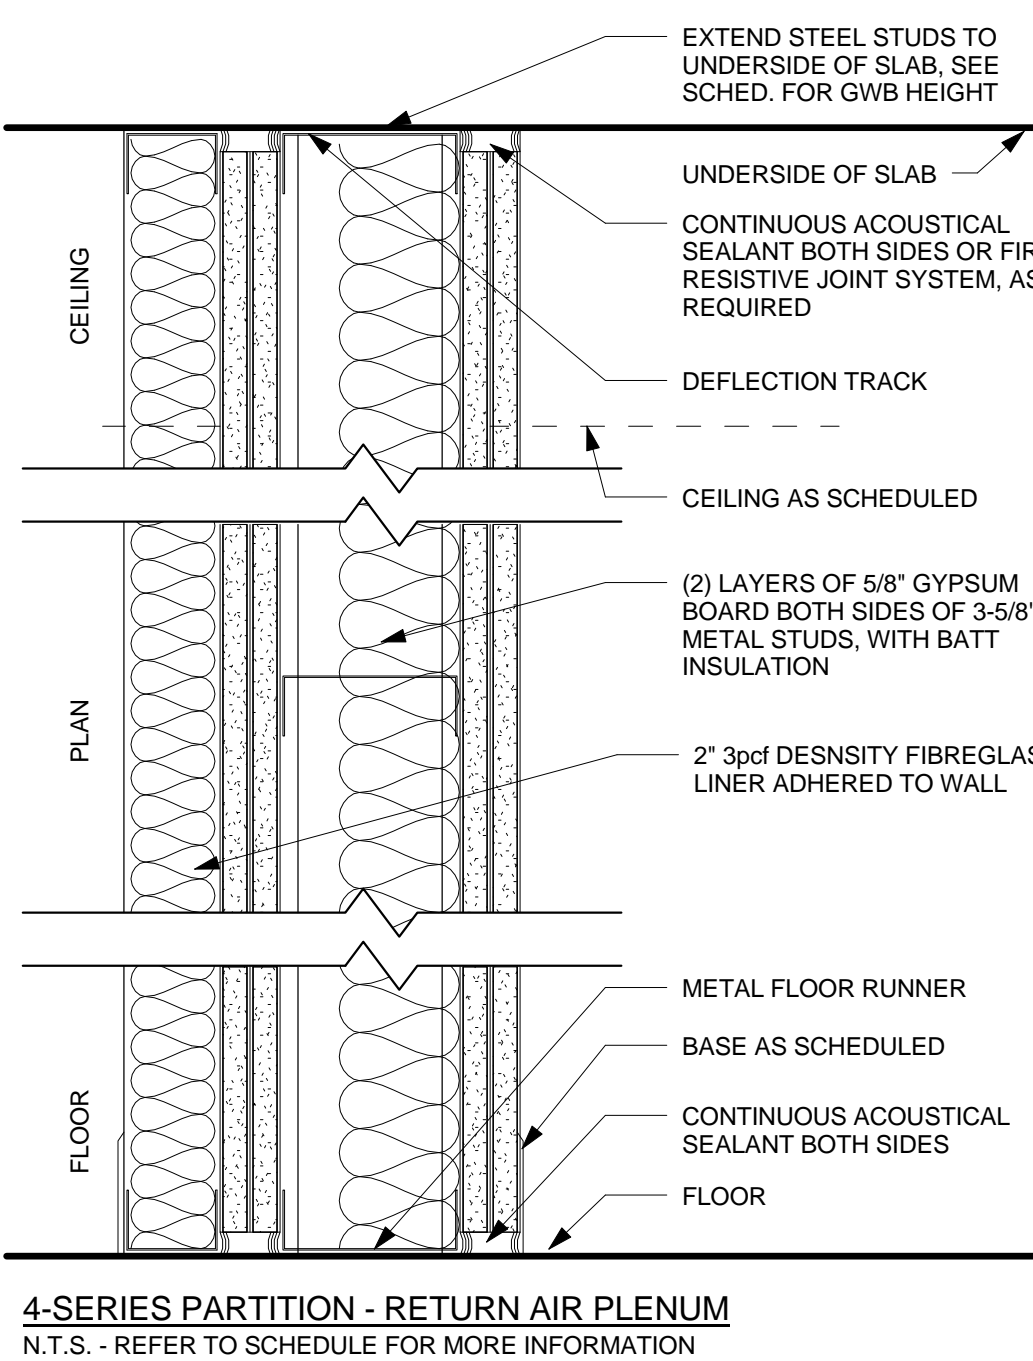

4-SERIES PARTITION - RETURN AIR PLENUM
N.T.S. - REFER TO SCHEDULE FOR MORE INFORMATION

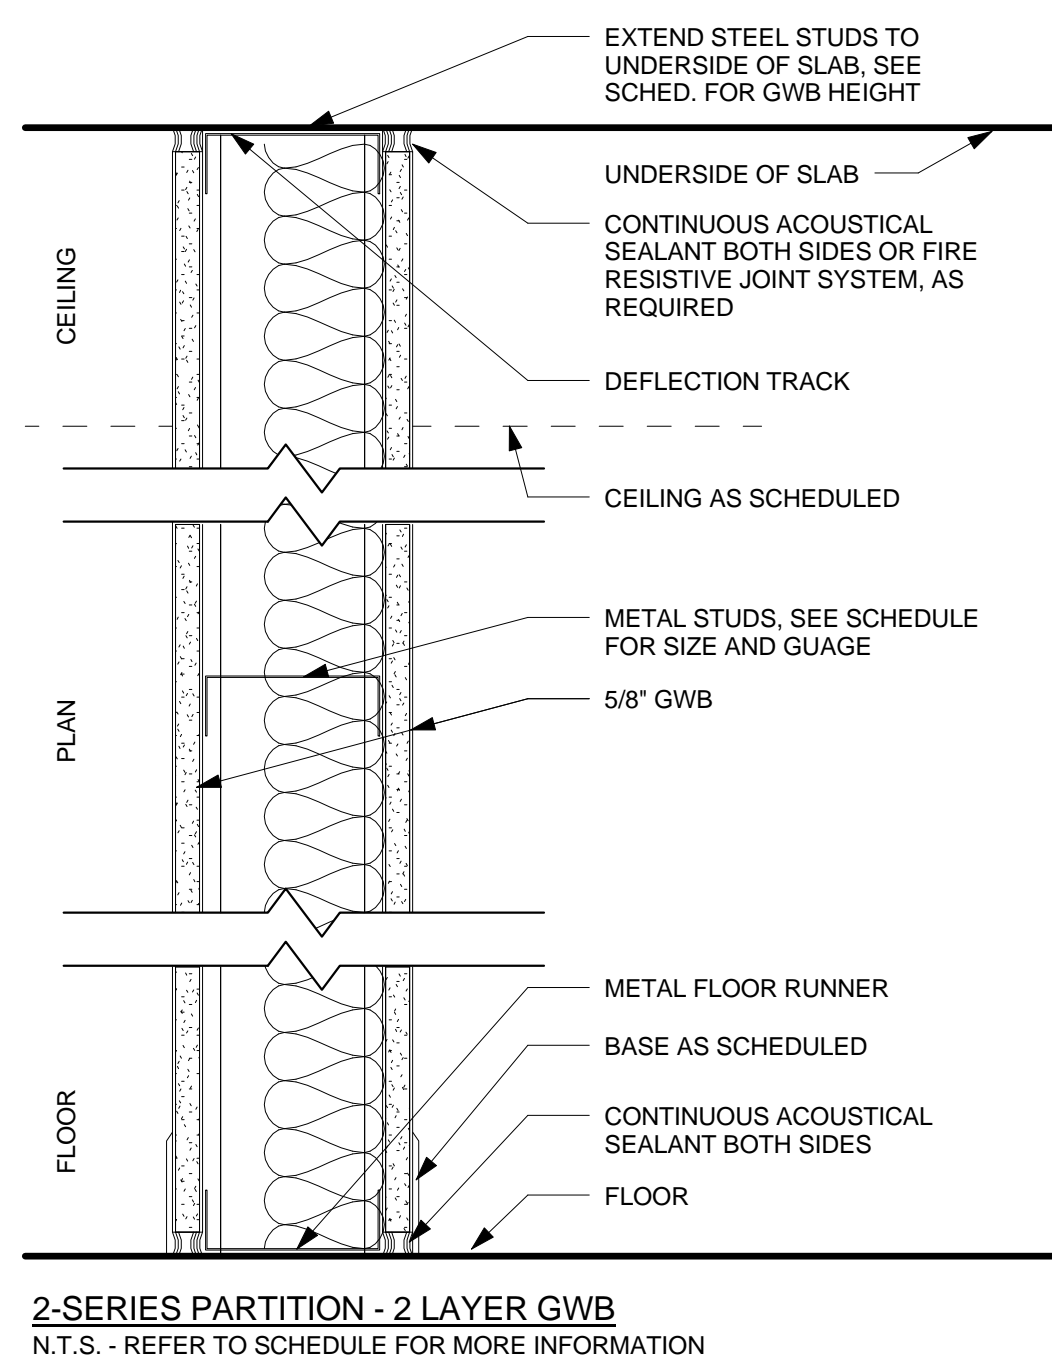

2-SERIES PARTITION - 2 LAYER GWB
N.T.S. - REFER TO SCHEDULE FOR MORE INFORMATION

Client
Related Companies
60 Columbus Circle
New York, NY 10023
Tel: 212.801.1000 Fax: 212.801.1048

Oxford Properties Group
320 Park Avenue, 17th Floor
New York, NY 10022
Tel: 212.986.7514 Fax: 212.986.7510

Mitsui Fudosan America, Inc.
1251 Avenue of the Americas, Suite 800
New York, NY 10020
Tel: 212.403.5600 Fax: 212.403.5657

Architect
Kohn Pedersen Fox Associates PC
Architects & Planning Consultants
11 West 42nd Street
New York, New York 10036
TEL: 212.977.6500 FAX: 212.956.2526

Structural Engineer
WSP
228 East 45th Street, 3rd Floor
New York, NY 10017
Tel: 212.687.9888 Fax: 646.487.5501

Mechanical, Electrical, Plumbing, Fire Protection
WSP
512 Seventh Avenue
New York, NY 10018
Tel: 212.552.9600

2 D.O.B. BUILDING PERMIT FILING 05/01/2015

No. Description Date

Rev. Desc.

Date: 05/13/2015
Project No: 5511
Sheet Number: SSIY-A6-601-00

Drawing Title

Drawing Number

TYPICAL PARTITION
TYPES
A6-601.00
SHEET 1 OF 10
© 2010 KOHN PEDERSEN FOX ASSOCIATES PC. All rights reserved.



Client

Related Companies
60 Columbus Circle
New York, NY 10022
Tel: 212.801.1000 Fax: 212.801.1048Oxford Properties Group
320 Park Avenue, 17th Floor
New York, NY 10022
Tel: 212.986.7514 Fax: 212.986.7510Mitsui Fudosan America, Inc.
1251 Avenue of the Americas, Suite 800
New York, NY 10020
Tel: 212.403.5000 Fax: 212.403.5057

Architect

Kohn Pedersen Fox Associates PC
Architects & Planning Consultants
11 West 42nd Street
New York, New York 10036
TEL: 212.687.6500 FAX: 212.956.2526

Structural Engineer

WSP

238 East 45th Street, 3rd Floor
New York, NY 10017
Tel: 212.687.9888 Fax: 646.487.5501

Mechanical, Electrical, Plumbing, Fire Protection

WSP

512 Seventh Avenue
New York, NY 10018
Tel: 212.532.9500

DOOR SCHEDULE C2-13																
Door Number	Room Number	Room Name	OPENING		Frame Type	FRAME		MATERIAL	TYPE	DOOR		FIRE RATING MIN.	HARDWARE SET	COMMENTS		
			WIDTH	HEIGHT		JAMB	HEAD			SILL	SILL HEIGHT					
CELLAR LEVEL C2 (MARKETING C2)																
C2-202A	C2-202	SERVICE ELEVATOR LOBBY	6'-0"	7'-0"	HMF	J4	H4	HMD	D2	0"		24				
C2-205A	C2-205	BICYCLE STORAGE	6'-0"	7'-0"	HMF	J4	H4	HMD	D2	0"		24				
C2-206A	C2-206	BICYCLE STORAGE	6'-0"	7'-0"	HMF	J4	H4	HMD	D2	0"		24				
C2-306A	C2-306	STORAGE	3'-0"	7'-0"	HMF	J4	H4	HMD	D1	0"		10				
C2-307A	C2-307	STORAGE	3'-0"	7'-0"	HMF	J4	H4	HMD	D1	0"		10				
C2-308A	C2-308	TENANT STORAGE	6'-0"	7'-0"	HMF	J4	H4	HMD	D2	0"		35				
C2-308B	C2-308	TENANT STORAGE	6'-0"	7'-0"	HMF	J4	H4	HMD	D2	0"		35				
C2-308C	C2-308	TENANT STORAGE	3'-0"	7'-0"	HMF	J4	H4	HMD	D1	0"		14A				
C2-501A	C2-501	MECHANICAL ROOM	3'-0"	7'-0"	HMF	J4	H4	HMD	D1	0"		66A				
C2-502A	C2-501	MECHANICAL ROOM	3'-0"	7'-0"	HMF	J1	H1	HMD	D1	0"		66A				
C2-503A	C2-503	FUEL OIL TANK ROOM	6'-0"	7'-0"	HMF	J1	H1	HMD	D2	1'-0"	180	33				
C2-503B	C2-503	FUEL OIL TANK ROOM	3'-0"	7'-0"	HMF	J1	H1	HMD	D1	1'-0"	180	09A				
C2-701A	C2-701	STAIR A	3'-0"	7'-0"	HMF	J2	H2	HMD	D1	0"		90	1			
C2-703A	C2-703	STAIR C	3'-0"	7'-0"	HMF	J2	H2	HMD	D1	0"		90	1			
C2-705A	C2-705	ELEV PIT	3'-0"	7'-0"	HMF	J1	H1	HMD	D1	1'-0"		90	09B			
CELLAR LEVEL C1 (MARKETING C1)																
C1-201A	C1-201	SERVICE ELEVATOR LOBBY	6'-0"	8'-0"	HMF	J4	H4	HMD	D2	0"		24A				
C1-203A	C1-203	SERVICE CORRIDOR	3'-0"	8'-0"	HMF	-	-	HMD	D1	0"		90	22B			
C1-204A	C1-204	STORAGE	3'-0"	7'-0"	HMF	J4	H4	HMD	D1	0"		23				
C1-501A	C1-501	MECHANICAL ROOM	3'-0"	7'-0"	HMF	J4	H4	HMD	D1	0"		10				
C1-502A	C1-502	FIRE PUMP	6'-0"	7'-0"	HMF	J4	H4	HMD	D2	0"		25				
C1-503A	C1-503	WATER SERVICE	3'-0"	7'-0"	HMF	J4	H4	HMD	D1	0"		13				
C1-504A	C1-504	WATER SERVICE	3'-0"	7'-0"	HMF	J1	H1	HMD	D1	0"		90	26			
C1-505A	C1-505	STORMWATER DETENTION TANK	3'-0"	7'-0"	HMF	J4	H4	HMD	D1	0"		13				
C1-601A	C1-601	TELECOM	3'-0"	8'-0"	HMF	J4	H4	HMD	D1	0"		45	26A			
C1-602A	C1-602	TELECOM	3'-0"	8'-0"	HMF	-	-	HMD	D1	0"		45	26A			
C1-603A	C1-603	ELECTRICAL SWITCHGEAR ROOM	3'-0"	8'-0"	HMF	-	-	HMD	D1	0"		27				
C1-603B	C1-603	ELECTRICAL SWITCHGEAR ROOM	6'-0"	8'-0"	HMF	-	-	HMD	D1	0"		90	28			
C1-604A	C1-604	NWP COMPT. A	3'-0"	8'-0"	HMF	J1	H1	STL	D1	1'-0"		90	29	STEEL DOOR AND FRAME PER CON-ED REF. SPECS		
C1-604B	C1-604	NWP COMPT. A	3'-0"	8'-0"	HMF	J1	H1	STL	D1	3 1/2"		90	30	STEEL DOOR AND FRAME PER CON-ED REF. SPECS		
C1-605A	C1-605	NWP COMPT. B	3'-0"	8'-0"	HMF	J1	H1	STL	D1	3 1/2"		90	30	STEEL DOOR AND FRAME PER CON-ED REF. SPECS		
C1-606A	C1-606	NWP COMPT. C	3'-0"	8'-0"	HMF	J1	H1	STL	D1	3 1/2"		90	30	STEEL DOOR AND FRAME PER CON-ED REF. SPECS		
C1-607A	C1-607	NWP COMPT. D	3'-0"	8'-0"	HMF	J1	H1	STL	D1	3 1/2"		90	30	STEEL DOOR AND FRAME PER CON-ED REF. SPECS		
C1-608A	C1-608	NWP COMPT. E	3'-0"	8'-0"	HMF	J1	H1	STL	D1	3 1/2"		90	31	STEEL DOOR AND FRAME PER CON-ED REF. SPECS		
C1-609A	C1-609	NWP COMPT. F	3'-0"	6'-6"	HMF	J1	H1	STL	D1	1'-0"		90	29	STEEL DOOR AND FRAME PER CON-ED REF. SPECS		
C1-701A	C1-701	STAIR C	3'-0"	7'-0"	HMF	J2	H2	HMD	D1	0"		90	1			
C1-703A	C1-703	STAIR C	3'-0"	7'-0"	HMF	J2	H2	HMD	D1	0"		90	1			
C1-705A	C1-705	ELEV PIT	3'-0"	7'-0"	HMF	J4	H4	HMD	D1	0"		90	32			
C1-706A	C1-706	ELEV PIT	3'-0"	7'-0"	HMF	J4	H4	HMD	D1	6"		90	22			
C1-707A	C1-707	ELEV PIT	3'-0"	7'-0"	HMF	J4	H4	HMD	D1	6"		90	32			
C1-708A	C1-708	ELEV PIT	3'-0"	7'-0"	HMF	J4	H4	HMD	D1	0"		90	22			
C1-709A	C1-709	ELEV PIT	3'-0"	7'-0"	HMF	J4	H4	HMD	D1	0"		90	22			
C1-710A	C1-710	ELEV PIT	3'-0"	7'-0"	HMF	J4	H4	HMD	D1	0"		90	32			
C1-711A	C1-711	ELEV PIT	3'-0"	7'-0"	HMF	J4	H4	HMD	D1	0"		90	22			
C1-712A	C1-712	ELEV PIT	3'-0"	7'-0"	HMF	J4	H4	HMD	D1	0"		90	32			
LEVEL 01 (MARKETING 01) GROUND FLOOR																
01-101B	01-101	OFFICE	3'-0"	8'-0"	HMF	-	-	HMD	D1	0"		54A				
01-102C	01-102	OFFICE	3'-0"	8'-0"	HMF	-	-	HMD	D1	0"		54				
01-203A	01-203	OFFICE	6'-0"	8'-0"	HMF	-	-	HMD	D1	0"		53		SEE SPECIFICATIONS FOR SLIDING DOOR SYSTEM DESCRIPTION		
01-208B	01-208	GROUP 1 ELEVATOR LOBBY	6'-0"	8'-0"	MTL	J4	HA	MTL	D2	3'-0"		50		INSULATED METAL DOOR		
01-205A	01-205	STORAGE	6'-0"	8'-0"	HMF	J4	HA	HMD	D2	0"		2				
01-207A	01-207	STAIR C	3'-0"	8'-0"	HMF	J4	HA	HMD	D2	0"		34				
01-210A	01-210	STAIR C	6'-0"	8'-0"	HMF	J4	HA	HMD	D2	0"		45				
01-401A	01-401	FIRE VALVE	3'-0"	8'-0"	MTL	J1	H1	MTL	D1	3'-0"		52		INSULATED METAL DOOR		
01-501A	01-501	ELECTRICAL CLOSET	6'-0"	8'-0"	MTL	J1	H1	MTL	D1	3'-0"		51		INSULATED METAL DOOR		
01-701B	01-702	STAIR B	3'-0"	8'-0"	HMF	J4	HA	HMD	D1	3'-0"		45	9			
01-703A	01-703	STAIR C	3'-0"	8'-0"	HMF	J4	HA	HMD	D1	4"		45	9			
01-708B	01-703	STAIR C	3'-8"	8'-0"	HMF	J4	HA	HMD	D1	4"		90	56			
01-802A	01-802	STAIR C	3'-0"	8'-0"	HMF	J4	HA	HMD	D1	3'-0"		10A				
01-803A	01-803	STAIR C	6'-0"	8'-0"	-	J1	H1	-	D2	3'-0"		2		SEE SPECIFICATIONS FOR REFRIGERATED STORAGE DOOR SYSTEM		
01-804A	01-804	STAIR C	6'-0"	8'-0"	-	J1	H1	-	D2	3'-0"		2				
LEVEL 02 (MARKETING 02)																
02-201A	02-201	SERVICE ELEVATOR LOBBY	5'-8"	8'-0"	HMF	J4	HA	HMD	D2	0"		45	3	TO BE TESTED IN ACCORDANCE WITH UL 1784 FOR SMOKE AND DRAFT CONTROL ASSEMBLIES		
02-202A	02-202	PODIUM SERVICE ELEVATOR LOBBY	5'-8"	8'-0"	HMF	J4	HA	HMD	D2	0"		45	3			
02-206A	02-206	BADGING	3'-0"	8'-0"	HMF	J4	HA	HMD	D1	0"		45	43			
02-207A	02-207	SECURITY CONTROL ROOM	6'-0"	8'-0"	HMF	J4	HA	HMD	D2	0"		45	44			
02-208A	02-208	SECURITY SERVICE ROOM	6'-0"	8'-0"	HMF	J4	HA	HMD	D2	0"		45	45			
02-209A	01-701	STAIR A	3'-0"	8'-0"	HMF	J4	HA	HMD	D1	0"		65				
02-210A	02-210	OPEN WORKSPACE	3'-0"	8'-0"	HMF	J4	HA	HMD	D1	0"		45	11			
02-211A	02-211	CONFERENCE	6'-0"	8'-0"	HMF	J4	HA	HMD	D2	0"		45	11			
02-212A	02-212	OFFICE	3'-0"	8'-0"	HMF	J4	HA	HMD	D1	0"		48				
02-213A	02-213	OFFICE	3'-0"	8'-0"	HMF	J4	HA	HMD	D1	0"		48				
02-214A	02-214	OFFICE	3'-0"	8'-0"	HMF	J4	HA	HMD	D1	0"		48				
02-215A	02-215	COPY MAIL ROOM	3'-0"	8'-0"	HMF	J4	HA	HMD	D1	0"		47				
02-216A	02-216	ARCS	3'-0"	8'-0"	HMF	J4	HA	HMD	D1	0"		45	49			
02-301A	02-301	GROUP 1 ELEVATOR LOBBY	6'-0"	8'-0"	HMF	J4	HA	HMD	D2	0"		45	8			
02-301B	02-301	GROUP 1 ELEVATOR LOBBY	6'-0"	8'-0"	HMF	J4	HA	HMD	D2	0"		45	8			
02-306A	02-306	TENANT	3'-0"	8'-0"	HMF	J4	HA	HMD	D1	0"		45	30			
02-306B	02-306	TENANT	6'-0"	8'-0"	HMF	J4	HA	HMD	D1	0"		45	20			
02-307A	02-307	TENANT STORAGE	3'-0"	8'-0"	HMF	J4	HA	HMD	D1	0"		45	49			
02-401A	02-401	MENS TOILET	3'-0"	8'-0"	HMF	J4	HA	HMD	D1	0"		45	04A			
02-402A	02-402	WOMENS TOILET	3'-0"	8'-0"	HMF	J4	HA	HMD	D1	0"		45	04A			
02-403A	02-403	JANITOR CLOSET	3'-0"	8'-0"	HMF	J4	HA	HMD	D1	0"		45	66A			
02-501A	02-501	MECHANICAL ROOM	3'-0"	8'-0"	HMF	J4	HA	HMD	D1	0"		45	6			
02-501B	02-501	MECHANICAL ROOM	2'-6"	7'-0"	HMF	J4	HA	HMD	D1	0"		45	57			
02-502A	02-502	TENANT	3'-0"	8'-0"	HMF	J4	HA	HMD	D1	0"		45	49			
02-601A	02-601	IT VESTIBULE	3'-0"	8'-0"	HMF	J4	HA	HMD	D1	0"		90	38A			
02-603A	02-603	ELECTRICAL ROOM	3'-0"	8'-0"	HMF	J4	HA	HMD	D1	0"		90	6			
02-701A	02-701	STAIR A	3'-8"	8'-0"	HMF	J4	HA	HMD	D1	0"		90	38A			
02-701B	02-701	STAIR A	3'-8"	8'-0"	HMF	J4	HA	HMD	D1	0"		90	38A			
02-702A	02-702	STAIR B	3'-8"	8'-0"	HMF	J4	HA	HMD	D1	0"		90	38A			
02-702B	02-702	STAIR B	3'-8"	8'-0"	HMF	J4	HA	HMD	D1	0"		90	38A			
02-703A	02-703	STAIR C	3'-8"	8'-0"	HMF	J4	HA	HMD	D1	0"		90	38A			
02-703B	02-703	STAIR C	3'-8"	8'-0"	HMF	J4	HA	HMD	D1	0"		90	38			
LEVEL 03 (MARKETING 03)																
03-201A	03-201	SERVICE ELEVATOR LOBBY	6'-0"	8'-0"	HMF	J4	HA	HMD	D2	0"		45	3	TO BE TESTED IN ACCORDANCE WITH UL 1784 FOR SMOKE AND DRAFT CONTROL ASSEMBLIES		
03-202A	03-202	PODIUM SERVICE ELEVATOR LOBBY	6'-0"	8'-0"	HMF	J4	HA	HMD	D2	0"		45	3			
03-301A	03-301	GROUP 1 ELEVATOR LOBBY	6'-0"	8'-0"	HMF	J4	HA	HMD	D2	0"		45	8			
03-301B	03-301	GROUP 1 ELEVATOR LOBBY	6'-0"	8'-0"	HMF	J4	HA	HMD	D2	0"		45	8			
03-303A	03-303	INACTIVE GROUP 4 ELEVATOR LOBBY	3'-0"	8'-0"	HMF	J4	HA	HMD	D1	0"		45	30			
03-304A	03-304	INACTIVE GROUP 4 ELEVATOR LOBBY	3'-0"	8'-0"	HMF	J4	HA	HMD	D1	0"		45	30			
03-306A	03-306	TENANT	6'-0"	8'-0"	HMF	J4	HA	HMD	D2	0"		45	20A			
03-401A	03-401	MENS TOILET	3'-0"	8'-0"	HMF	J4	HA	HMD	D1	0"		45	4			
03-402A	03-402	WOMENS TOILET	3'-0"	8'-0"	HMF	J4	HA	HMD	D1	0"		45	4			
03-403A	03-402	WOMENS TOILET	3'-0"	8'-0"	HMF	J4	HA	HMD	D1	0"		45	5			
03-501A	03-501	MECHANICAL ROOM	2'-6"	7'-0"	HMF	J4	HA	HMD	D1	0"		45	37			
03-501B	03-501	MECHANICAL ROOM	3'-0"	8'-0"	HMF	J4	HA	HMD	D1	0"		45	57			
03-601A	03-601	IT VESTIBULE	3'-0"	8'-0"	HMF	J4	HA	HMD	D1	0"		90	38			
03-603A	03-603	ELECTRICAL ROOM	3'-0"	8'-0"	HMF	J4	HA	HMD	D1	0"		90	6			
03-604A	03-604	ELECTRICAL CLOSET	5'-8"	8'-0"	HMF	J4	HA	HMD	D2	0"		2				
03-701A	03-701	STAIR A	3'-8"	8'-0"	HMF	J4	HA	HMD								



Client

Related Companies
60 Columbus Circle
New York, NY 10025
Tel: 212.801.1000 Fax: 212.801.1048

Oxford Properties Group

320 Park Avenue, 17th Floor
New York, NY 10022
Tel: 212.867.5514 Fax: 212.986.7510

Mitsui Fudosan America, Inc.

1251 Avenue of the Americas, Suite 800
New York, NY 10020
Tel: 212.403.5600 Fax: 212.403.5657

Architect

Kohn Pedersen Fox Associates PC
Architects & Planning Consultants
11 West 42nd Street
New York, New York 10036
Tel: 212.687.9888 Fax: 646.487.5501

Structural Engineer

WSP
28 East 45th Street, 3rd Floor
New York, NY 10017
Tel: 212.687.9888 Fax: 646.487.5501

Mechanical, Electrical, Plumbing, Fire Protection

WSP
512 Seventh Avenue
New York, NY 10018
Tel: 212.532.9600

DOOR SCHEDULE 32-BULKHEAD													
Door Number	Room Number	Room Name	OPENING		Frame Type	FRAME			DOOR		FIRE RATED MIN.	HARDWARE E SET	COMMENTS
			WIDTH	HEIGHT		JAMB	HEAD	MATERIAL	TYPE	SILL	SILL HEIGHT		

LEVEL 32 (MARKETING 33)													
32-201A	32-201	SERVICE ELEVATOR LOBBY	6'-0"	8'-0"	HMF	J4	H4	HMD	D2		0"	45	3 TO BE TESTED IN ACCORDANCE WITH UL 1784 FOR SMOKE AND DRAFT CONTROL ASSEMBLIES
32-202A	32-202	VESTIBULE	3'-0"	8'-0"	HMF	J4	H4	HMD	D1		0"	14	
32-303A	32-303	GROUP 3 ELEVATOR LOBBY	6'-0"	8'-0"	HMF	J4	H4	HMD	D2		0"	8	
32-303B	32-303	GROUP 3 ELEVATOR LOBBY	6'-0"	8'-0"	HMF	J4	H4	HMD	D2		0"	8	
32-401A	32-401	MEN'S TOILET	3'-0"	8'-0"	HMF	J4	H4	HMD	D1		0"	4	
32-401B	32-401	MEN'S TOILET	3'-0"	7'-3"	HMF	J6	H6	HMD	D1		0"	7	
32-402A	32-402	WOMEN'S TOILET	3'-0"	8'-0"	HMF	J4	H4	HMD	D1		0"	4	
32-402B	32-402	WOMEN'S TOILET	3'-0"	7'-3"	HMF	J6	H6	HMD	D1		0"	7	
32-403A	32-403	JANITOR CLOSET	3'-0"	8'-0"	HMF	J4	H4	HMD	D1		0"	5	
32-501A	32-501	MECHANICAL ROOM	2'-6"	7'-0"	HMF	J4	H4	HMD	D1		0"	57	
32-501B	32-501	MECHANICAL ROOM	2'-6"	7'-0"	HMF	J4	H4	HMD	D1		0"	57	
32-601A	32-601	IT VESTIBULE	3'-0"	8'-0"	HMF	J4	H4	HMD	D1		0"	6	
32-603A	32-603	ELECTRICAL ROOM	3'-0"	8'-0"	HMF	J4	H4	HMD	D1		0"	90	
32-604A	32-604	ELECTRICAL CLOSET	6'-0"	8'-0"	HMF	J4	H4	HMD	D1		0"	2	
32-702A	32-702	STAIR B	3'-0"	8'-0"	HMF	J4	H4	HMD	D1		0"	90	01A
32-703A	32-703	STAIR C	3'-0"	8'-0"	HMF	J4	H4	HMD	D1		0"	90	01A

LEVEL 33 (MARKETING 34)													
33-201A	33-201	SERVICE ELEVATOR LOBBY	6'-0"	8'-0"	HMF	J4	H4	HMD	D2		0"	45	3 TO BE TESTED IN ACCORDANCE WITH UL 1784 FOR SMOKE AND DRAFT CONTROL ASSEMBLIES
33-202A	33-202	VESTIBULE	3'-0"	8'-0"	HMF	J4	H4	HMD	D1		0"	14	
33-303A	33-303	GROUP 3 ELEVATOR LOBBY	6'-0"	8'-0"	HMF	J4	H4	HMD	D2		0"	8	
33-303B	33-303	GROUP 3 ELEVATOR LOBBY	6'-0"	8'-0"	HMF	J4	H4	HMD	D2		0"	8	
33-401A	33-401	MEN'S TOILET	3'-0"	8'-0"	HMF	J6	H6	HMD	D1		0"	4	
33-402A	33-402	WOMEN'S TOILET	3'-0"	8'-0"	HMF	J4	H4	HMD	D1		0"	4	
33-402B	33-402	WOMEN'S TOILET	3'-0"	7'-3"	HMF	J6	H6	HMD	D1		0"	7	
33-501A	33-501	MECHANICAL ROOM	2'-6"	7'-0"	HMF	J4	H4	HMD	D1		0"	57	
33-501B	33-501	MECHANICAL ROOM	2'-6"	7'-0"	HMF	J4	H4	HMD	D1		0"	57	
33-601A	33-601	IT VESTIBULE	3'-0"	8'-0"	HMF	J4	H4	HMD	D1		0"	6	
33-603A	33-603	ELECTRICAL ROOM	3'-0"	8'-0"	HMF	J4	H4	HMD	D1		0"	90	
33-604A	33-604	ELECTRICAL CLOSET	6'-0"	8'-0"	HMF	J4	H4	HMD	D1		0"	2	
33-702A	33-702	STAIR B	3'-0"	8'-0"	HMF	J4	H4	HMD	D1		0"	90	01A
33-703A	33-703	STAIR C	3'-0"	8'-0"	HMF	J4	H4	HMD	D1		0"	90	01A

LEVEL 34 (MARKETING 35)													
34-201A	34-201	SERVICE ELEVATOR LOBBY	6'-0"	8'-0"	HMF	J4	H4	HMD	D2		0"	45	3 TO BE TESTED IN ACCORDANCE WITH UL 1784 FOR SMOKE AND DRAFT CONTROL ASSEMBLIES
34-202A	34-202	VESTIBULE	3'-0"	8'-0"	HMF	J4	H4	HMD	D1		0"	14	
34-303A	34-303	GROUP 3 ELEVATOR LOBBY	6'-0"	8'-0"	HMF	J4	H4	HMD	D2		0"	8	
34-303B	34-303	GROUP 3 ELEVATOR LOBBY	6'-0"	8'-0"	HMF	J4	H4	HMD	D2		0"	8	
34-401A	34-401	MEN'S TOILET	3'-0"	8'-0"	HMF	J6	H6	HMD	D1		0"	4	
34-402A	34-402	WOMEN'S TOILET	3'-0"	8'-0"	HMF	J4	H4	HMD	D1		0"	4	
34-402B	34-402	WOMEN'S TOILET	3'-0"	7'-3"	HMF	J6	H6	HMD	D1		0"	7	
34-501A	34-501	MECHANICAL ROOM	2'-6"	7'-0"	HMF	J4	H4	HMD	D1		0"	57	
34-501B	34-501	MECHANICAL ROOM	2'-6"	7'-0"	HMF	J4	H4	HMD	D1		0"	57	
34-601A	34-601	IT VESTIBULE	3'-0"	8'-0"	HMF	J4	H4	HMD	D1		0"	6	
34-603A	34-603	ELECTRICAL ROOM	3'-0"	8'-0"	HMF	J4	H4	HMD	D1		0"	90	
34-604A	34-604	ELECTRICAL CLOSET	6'-0"	8'-0"	HMF	J4	H4	HMD	D1		0"	2	
34-702A	34-702	STAIR B	3'-0"	8'-0"	HMF	J4	H4	HMD	D1		0"	90	01A
34-703A	34-703	STAIR C	3'-0"	8'-0"	HMF	J4	H4	HMD	D1		0"	90	01A

LEVEL 35 (MARKETING 36)													
35-201A	35-201	SERVICE ELEVATOR LOBBY	6'-0"	8'-0"	HMF	J4	H4	HMD	D2		0"	45	3 TO BE TESTED IN ACCORDANCE WITH UL 1784 FOR SMOKE AND DRAFT CONTROL ASSEMBLIES
35-202A	35-202	VESTIBULE	3'-0"	8'-0"	HMF	J4	H4	HMD	D1		0"	14	
35-303A	35-303	GROUP 3 ELEVATOR LOBBY	6'-0"	8'-0"	HMF	J4	H4	HMD	D2		0"	8	
35-303B	35-303	GROUP 3 ELEVATOR LOBBY	6'-0"	8'-0"	HMF	J4	H4	HMD	D2		0"	8	
35-401A	35-401	MEN'S TOILET	3'-0"	8'-0"	HMF	J6	H6	HMD	D1		0"	4	
35-402A	35-402	WOMEN'S TOILET	3'-0"	8'-0"	HMF	J4	H4	HMD	D1		0"	4	
35-402B	35-402	WOMEN'S TOILET	3'-0"	7'-3"	HMF	J6	H6	HMD	D1		0"	7	
35-501A	35-501	MECHANICAL ROOM	2'-6"	7'-0"	HMF	J4	H4	HMD	D1		0"	57	
35-501B	35-501	MECHANICAL ROOM	2'-6"	7'-0"	HMF	J4	H4	HMD	D1		0"	57	
35-601A	35-601	IT VESTIBULE	3'-0"	8'-0"	HMF	J4	H4	HMD	D1		0"	6	
35-603A	35-603	ELECTRICAL ROOM	3'-0"	8'-0"	HMF	J4	H4	HMD	D1		0"	90	
35-604A	35-604	ELECTRICAL CLOSET	6'-0"	8'-0"	HMF	J4	H4	HMD	D1		0"	2	
35-702A	35-702	STAIR B	3'-0"	8'-0"	HMF	J4	H4	HMD	D1		0"	90	01A
35-703A	35-703	STAIR C	3'-0"	8'-0"	HMF	J4	H4	HMD	D1		0"	90	01A

LEVEL 36 (MARKETING 37)													
36-201A	36-201	SERVICE ELEVATOR LOBBY	6'-0"	8'-0"	HMF	J4	H4	HMD	D2		0"	45	3 TO BE TESTED IN ACCORDANCE WITH UL 1784 FOR SMOKE AND DRAFT CONTROL ASSEMBLIES
36-202A	36-202	VESTIBULE	3'-0"	8'-0"	HMF	J4	H4	HMD	D1		0"	14	
36-303A	36-303	GROUP 3 ELEVATOR LOBBY	6'-0"	8'-0"	HMF	J4	H4	HMD	D2		0"	8	
36-303B	36-303	GROUP 3 ELEVATOR LOBBY	6'-0"	8'-0"	HMF	J4	H4	HMD	D2		0"	8	
36-401A	36-401	MEN'S TOILET	3'-0"	8'-0"	HMF	J6	H6	HMD	D1		0"	4	
36-402A	36-402	WOMEN'S TOILET	3'-0"	8'-0"	HMF	J4	H4	HMD	D1		0"	4	
36-402B	36-402	WOMEN'S TOILET	3'-0"	7'-3"	HMF	J6	H6	HMD	D1		0"	7	
36-501A	36-501	MECHANICAL ROOM	2'-6"	7'-0"	HMF	J4	H4	HMD	D1		0"	57	
36-501B	36-501	MECHANICAL ROOM	2'-6"	7'-0"	HMF	J4	H4	HMD	D1		0"	57	
36-601A	36-601	IT VESTIBULE	3'-0"	8'-0"	HMF	J4	H4	HMD	D1		0"	6	
36-603A	36-603	ELECTRICAL ROOM	3'-0"	8'-0"	HMF	J4	H4	HMD	D1		0"	90	
36-604A	36-604	ELECTRICAL CLOSET	6'-0"	8'-0"	HMF	J4	H4	HMD	D1		0"	2	
36-702A	36-702	STAIR B	3'-0"	8'-0"	HMF	J4	H4	HMD	D1		0"	90	01A
36-703A	36-703	STAIR C	3'-0"	8'-0"	HMF	J4	H4	HMD	D1		0"	90	01A

LEVEL 37 (MARKETING 38)													
37-201A	37-201	SERVICE ELEVATOR LOBBY	6'-0"	8'-0"	HMF	J4	H4	HMD	D2		0"	45	3 TO BE TESTED IN ACCORDANCE WITH UL 1784 FOR SMOKE AND DRAFT CONTROL ASSEMBLIES
37-202A	37-202	VESTIBULE	3'-0"	8'-0"	HMF	J4	H4	HMD	D1		0"	14	
37-303A	37-303	GROUP 3 ELEVATOR LOBBY	6'-0"	8'-0"	HMF	J4	H4	HMD	D2		0"	8	
37-303B	37-303	GROUP 3 ELEVATOR LOBBY	6'-0"	8'-0"	HMF	J4	H4	HMD	D2		0"	8	
37-401A	37-401	MEN'S TOILET	3'-0"	8'-0"	HMF	J6	H6	HMD	D1		0"	4	
37-402A	37-402	WOMEN'S TOILET	3'-0"	8'-0"	HMF	J4	H4	HMD	D1		0"	4	
37-402B	37-402	WOMEN'S TOILET	3'-0"	7'-3"	HMF	J6	H6	HMD	D1		0"	7	
37-403A	37-403	JANITOR CLOSET	3'-0"	8'-0"	HMF	J4	H4	HMD	D1		0"	5	
37-501A	37-501	MECHANICAL ROOM	2'-6"	7'-0"	HMF	J4	H4	HMD	D1		0"	57	
37-501B	37-501	MECHANICAL ROOM	2'-6"	7'-0"	HMF	J4	H4	HMD	D1		0"	57	
37-601A	37-601	IT VESTIBULE	3'-0"	8'-0"	HMF	J4	H4	HMD	D1		0"	6	
37-603A	37-603	ELECTRICAL ROOM	3'-0"	8'-0"	HMF	J4	H4	HMD	D1		0"	90	
37-604A	37-604	ELECTRICAL CLOSET	6'-0"	8'-0"	HMF	J4	H4	HMD	D1		0"	2	
37-702A	37-702	STAIR B	3'-0"	8'-0"	HMF	J4	H4	HMD	D1		0"	90	01A
37-703A	37-703	STAIR C	3'-0"	8'-0"	HMF	J4	H4	HMD	D1		0"	90	01A

LEVEL 38 (MARKETING 39)														
38-201A	38-201	SERVICE ELEVATOR LOBBY	6'-0"	8'-0"	HMF	J4	H4	HMD	D2		0"	45	3	TO BE TESTED IN ACCORDANCE WITH UL 1784 FOR SMOKE AND DRAFT CONTROL ASSEMBLIES
38-202A	38-202	VESTIBULE	3'-0"	8'-0"	HMF	J4	H4	HMD	D1		0"		14	
38-303A	38-303	GROUP 3 ELEVATOR LOBBY	6'-0"	8'-0"	HMF	J4	H4	HMD	D2		0"		8	
38-303B	38-303	GROUP 3 ELEVATOR LOBBY	6'-0"	8'-0"	HMF	J4	H4	HMD	D2		0"		8	
38-401A	38-401	MEN'S TOILET	3'-0"	8'-0"	HMF	J6	H6	HMD	D1		0"		4	
38-402A	38-402	WOMEN'S TOILET	3'-0"	8'-0"	HMF	J4	H4	HMD	D1		0"		4	
38-403A	38-403	JANITOR CLOSET	3'-0"	8'-0"	HMF	J4	H4	HMD	D1		0"		4	
38-501A	38-501	MECHANICAL ROOM	3'-0"	8'-0"	HMF	J4	H4	HMD	D1		0"		5	
38-501B	38-501	MECHANICAL ROOM	2'-6"	7'-0"	HMF	J4	H4	HMD	D1		0"		57	
38-601A	38-601	T V VESTIBULE	3'-0"	8'-0"	HMF	J4	H4	HMD	D1		0"		6	
38-603A	38-603	ELECTRICAL ROOM	3'-0"	8'-0"	HMF	J4	H4	HMD	D1		0"	30	9	
38-604A	38-604	ELECTRICAL CLOSET	6'-0"	8'-0"	HMF	J4	H4	HMD	D2		0"		2	
38-702A	38-702	STAR B	3'-0"	8'-0"	HMF	J4	H4	HMD	D1		0"	90	01A	
38-703A	38-703	STAR C	3'-0"	8'-0"	HMF	J4	H4	HMD	D2		0"	90	01A	

55 HUDSON YARDS

Address
550 W 34th St. New York, NY
10001



Client
Related Companies
60 Columbus Circle
New York, NY 10023
Tel: 212.801.1000 Fax: 212.801.1048












Oxford Properties Group
320 Park Avenue, 17th Floor
New York, NY 10022
Tel: 212.986.7514 Fax: 212.986.7510

Mitsui Fudosan America, Inc.
1251 Avenue of the Americas, Suite 800
New York, NY 10020
Tel: 212.403.5600 Fax: 212.403.5657

Architect
Kohn Pedersen Fox Associates PC
Architects & Planning Consultants
11 West 42nd Street
New York, New York 10036
TEL: 212.977.6500 FAX: 212.956.2526

Structural Engineer
WSP
228 East 45th Street, 3rd Floor
New York, NY 10017
Tel: 212.687.9888 Fax: 646.487.5501

Mechanical, Electrical, Plumbing, Fire Protection
WSP
512 Seventh Avenue
New York, NY 10018
Tel: 212.552.9600

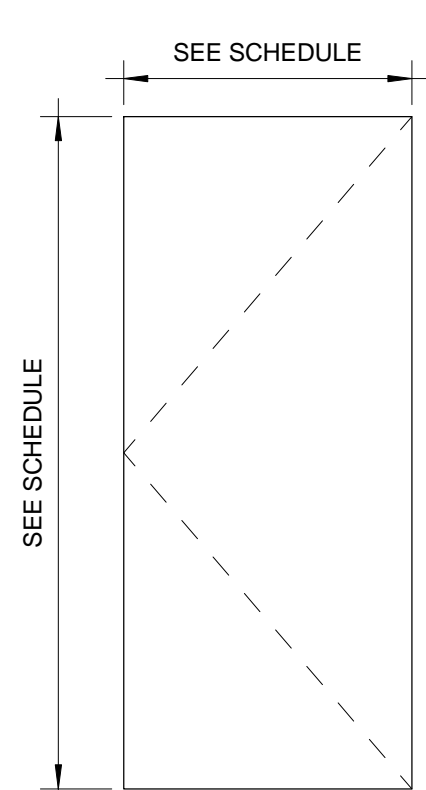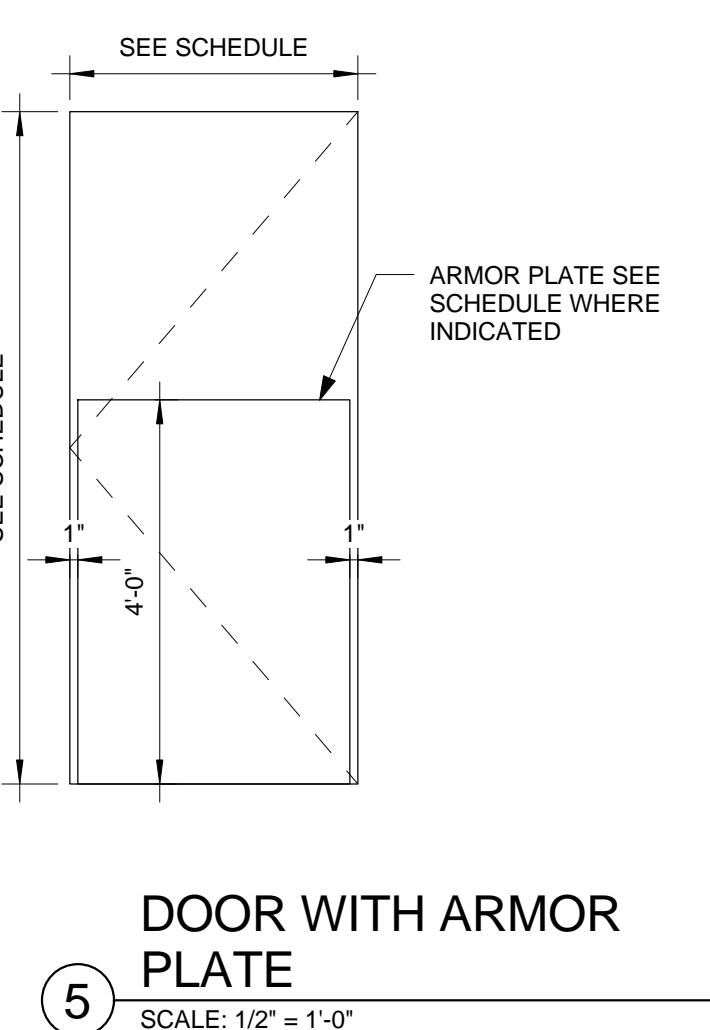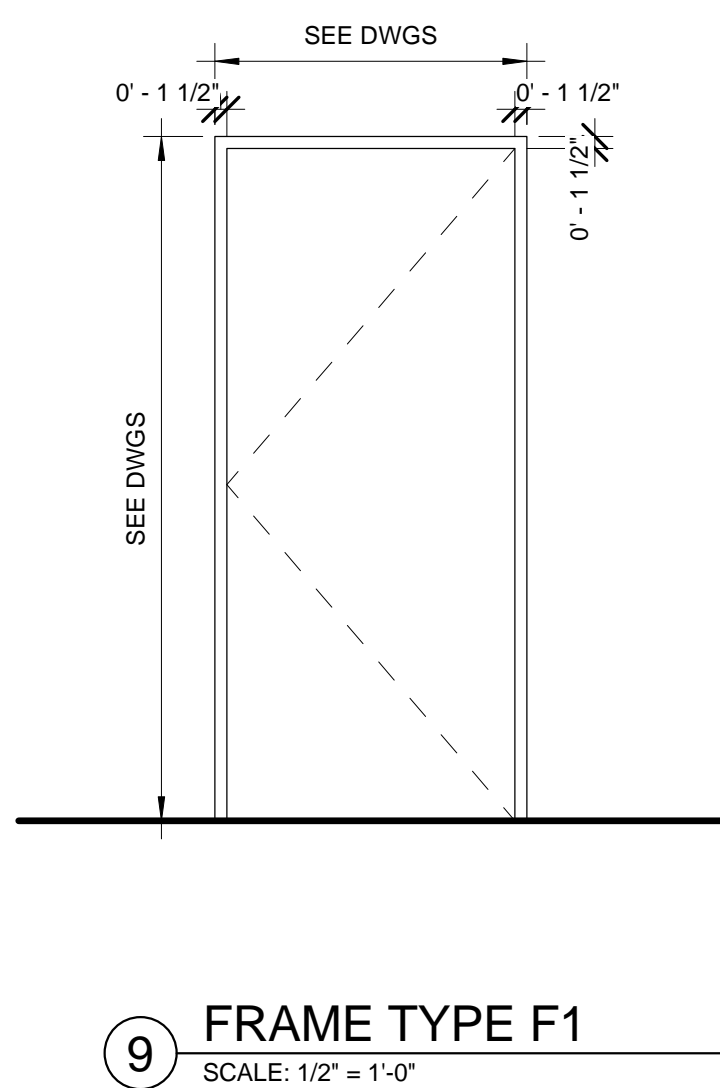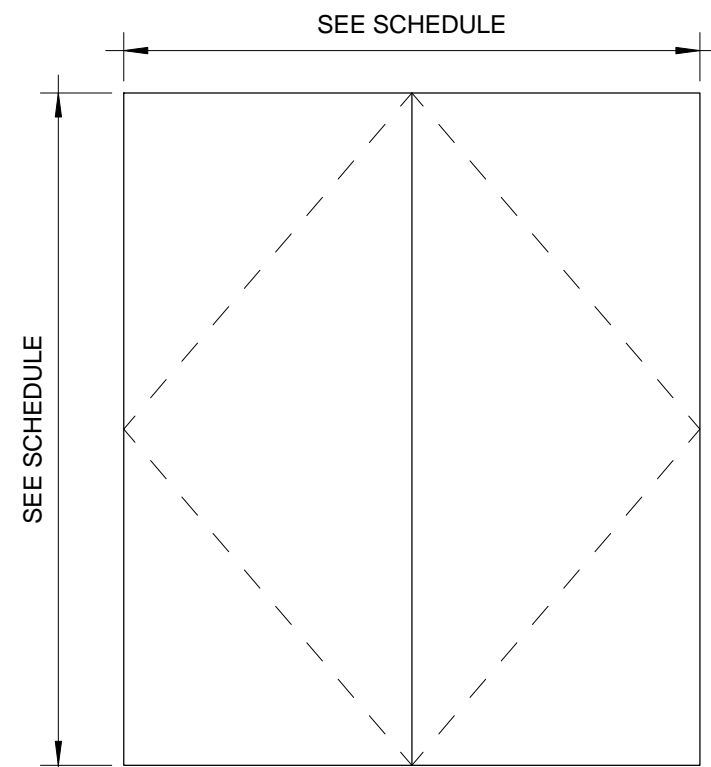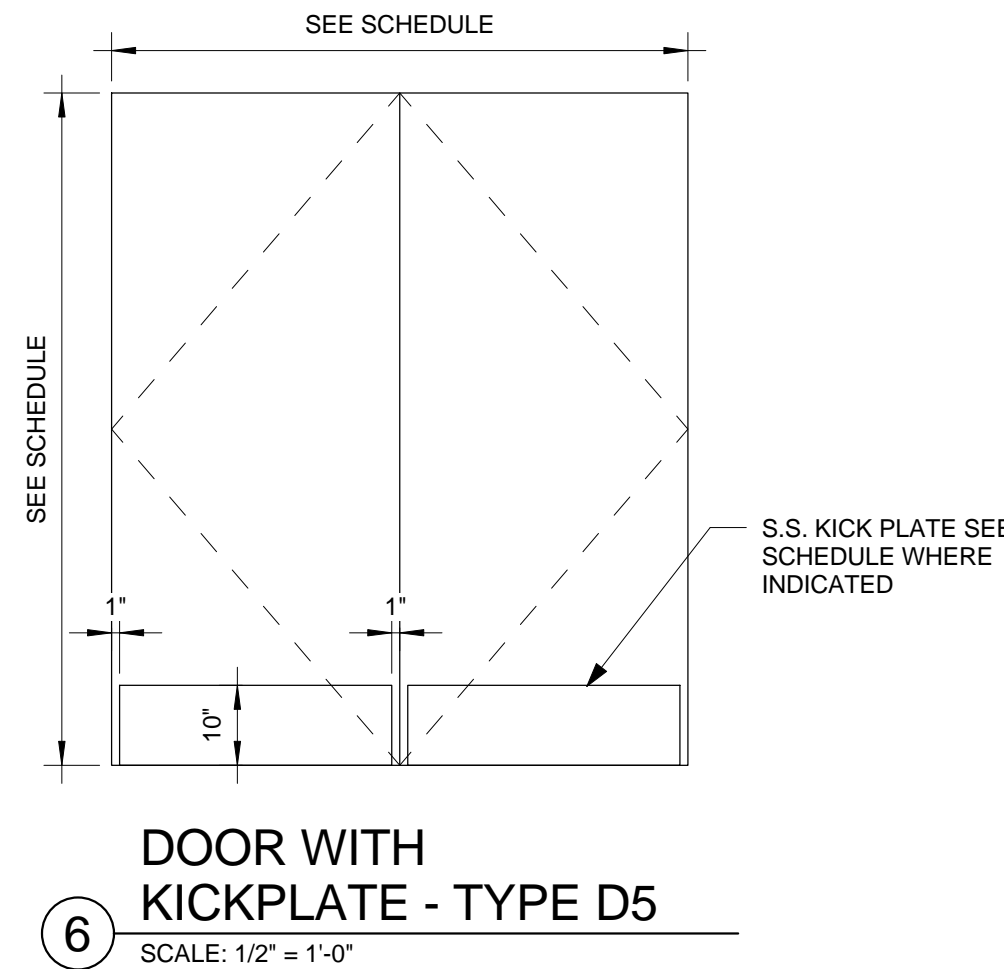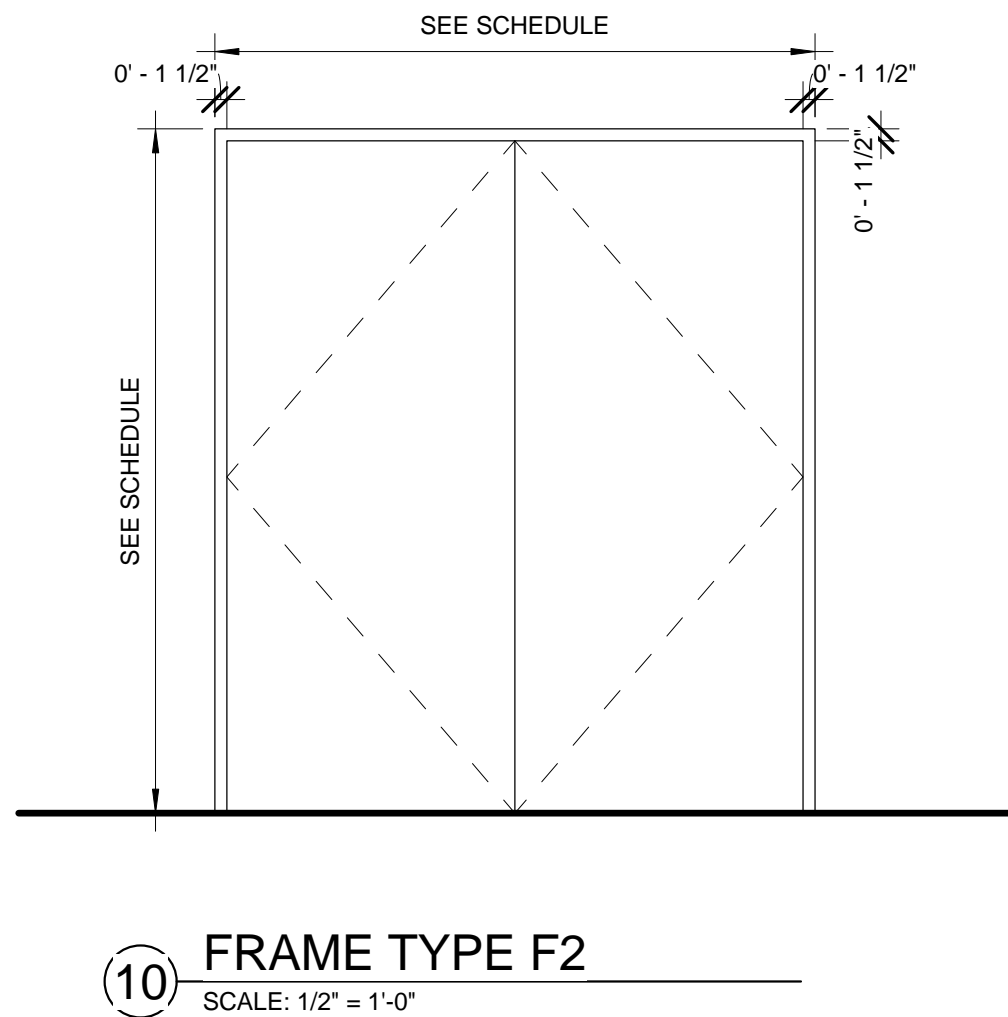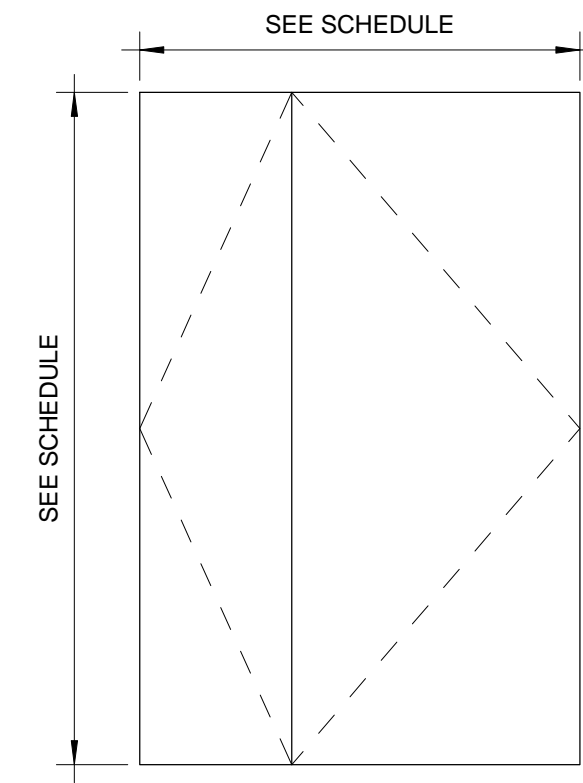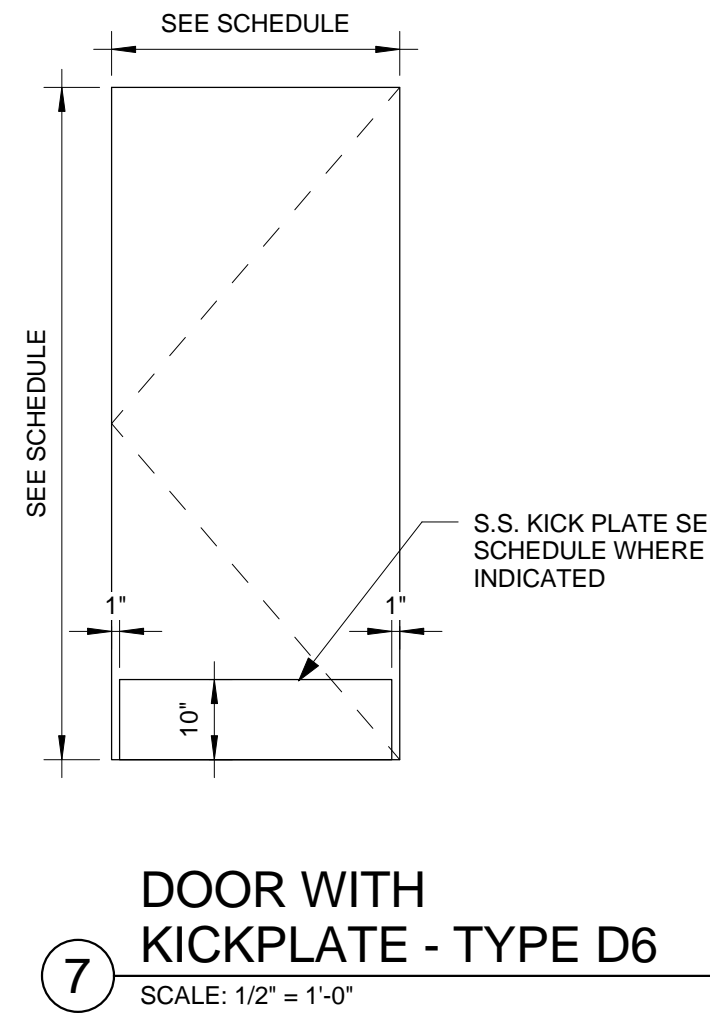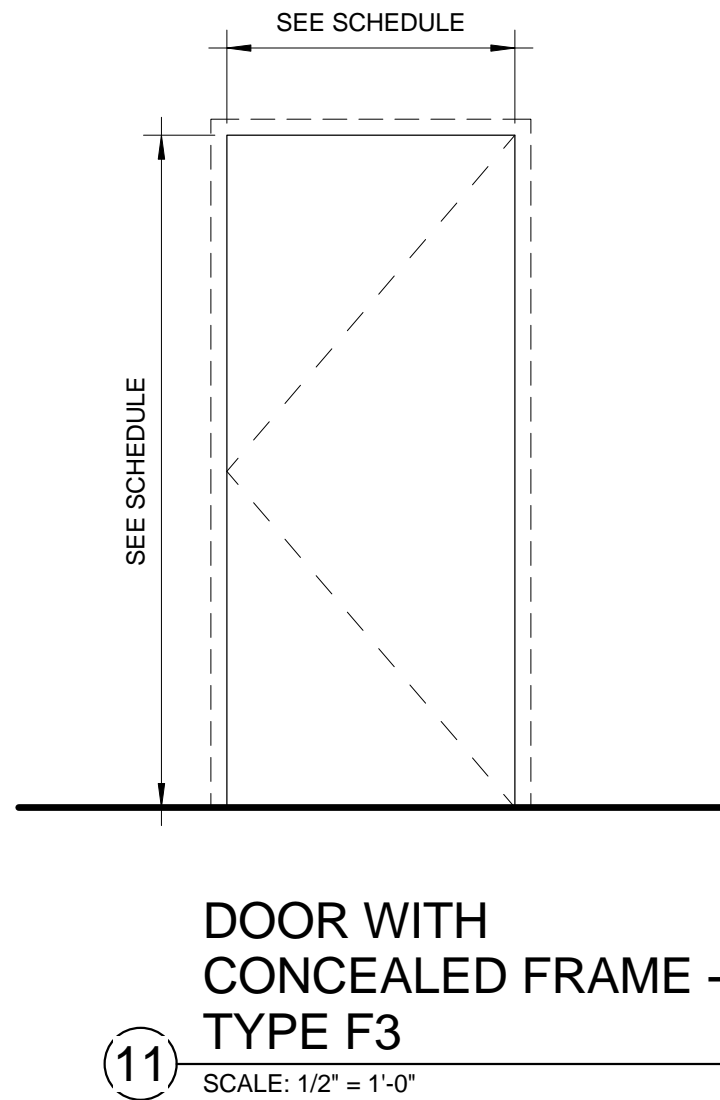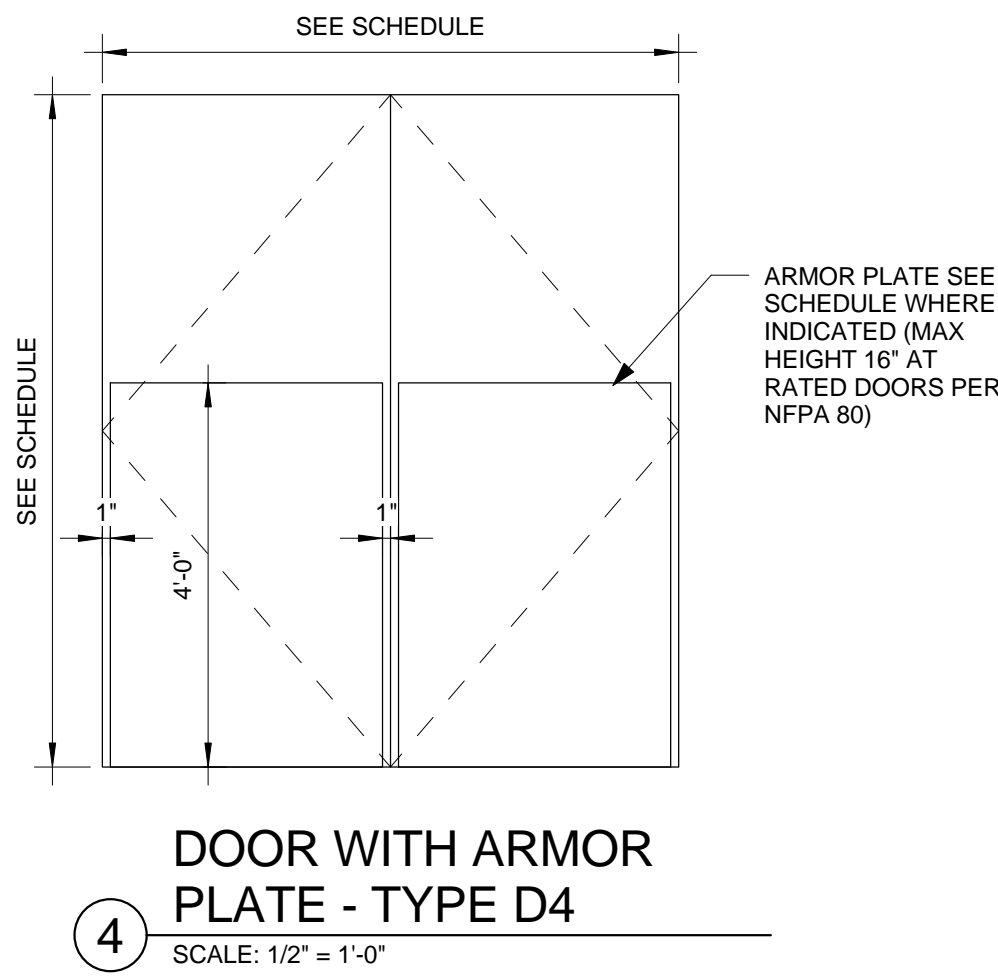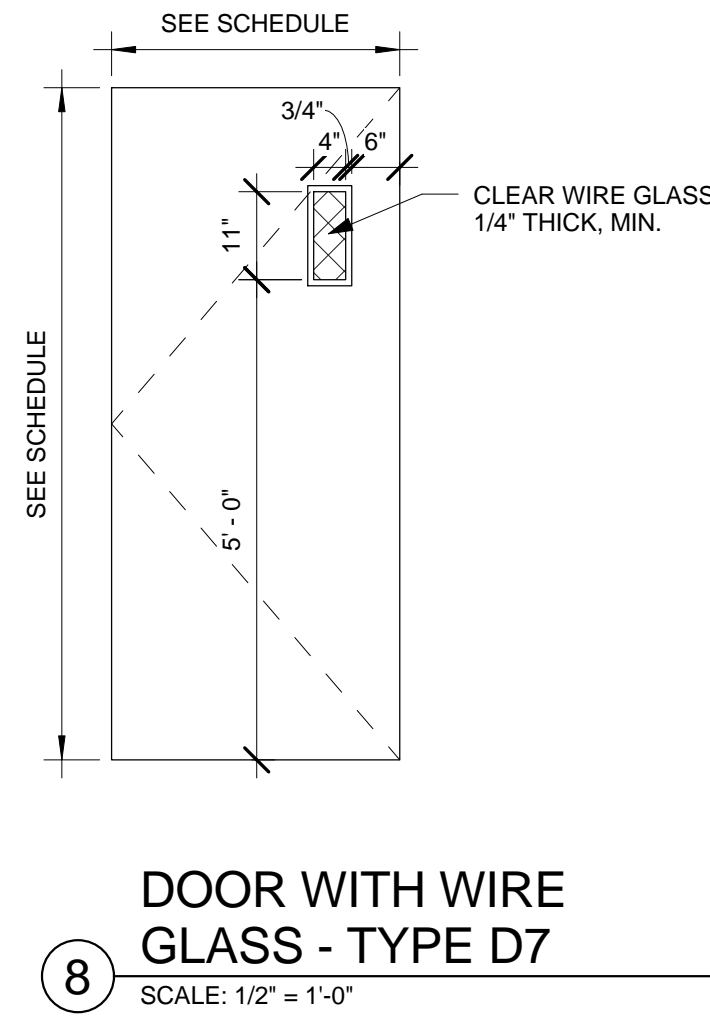

No.	Description	Date
2	D.O.B. BUILDING PERMIT FILING	05/01/2015

Key Plan

Date:	05/13/2015
Project No:	SSHY
Author:	Author
Sheet Number:	SSHY-A6-613.00

Drawing Title

DOOR ELEVATIONS

Drawing Number

A6-613.00
SHEET 5 OF 10

© 2015 KOHN PEDERSEN FOX ASSOCIATES PC. All rights reserved.

55 HUDSON YARDS

Address
550 W 34th St. New York, NY
10001



Client

Related Companies
60 Columbus Circle
New York, NY 10023
Tel: 212.801.1000 Fax: 212.801.1048

Oxford Properties Group
320 Park Avenue, 17th Floor
New York, NY 10022
Tel: 212.986.7514 Fax: 212.986.7510

Mitsui Fudosan America, Inc.
1251 Avenue of the Americas, Suite 800
New York, NY 10020
Tel: 212.403.5600 Fax: 212.403.5657

Architect


Kohn Pedersen Fox Associates PC
Architects & Planning Consultants
11 West 42nd Street
New York, New York 10036
TEL: 212.977.6500 FAX: 212.956.2526

Structural Engineer


WSP
228 East 45th Street, 3rd Floor
New York, NY 10017
Tel: 212.687.9888 Fax: 646.487.5501

Mechanical, Electrical, Plumbing, Fire Protection


WSP
512 Seventh Avenue
New York, NY 10018
Tel: 212.552.9600

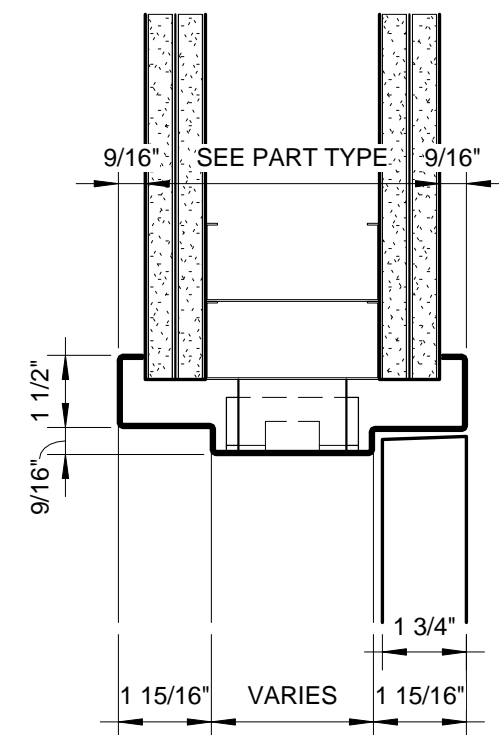


10 MASONRY WALL, HEAD H4
SCALE: 3" = 1'-0"

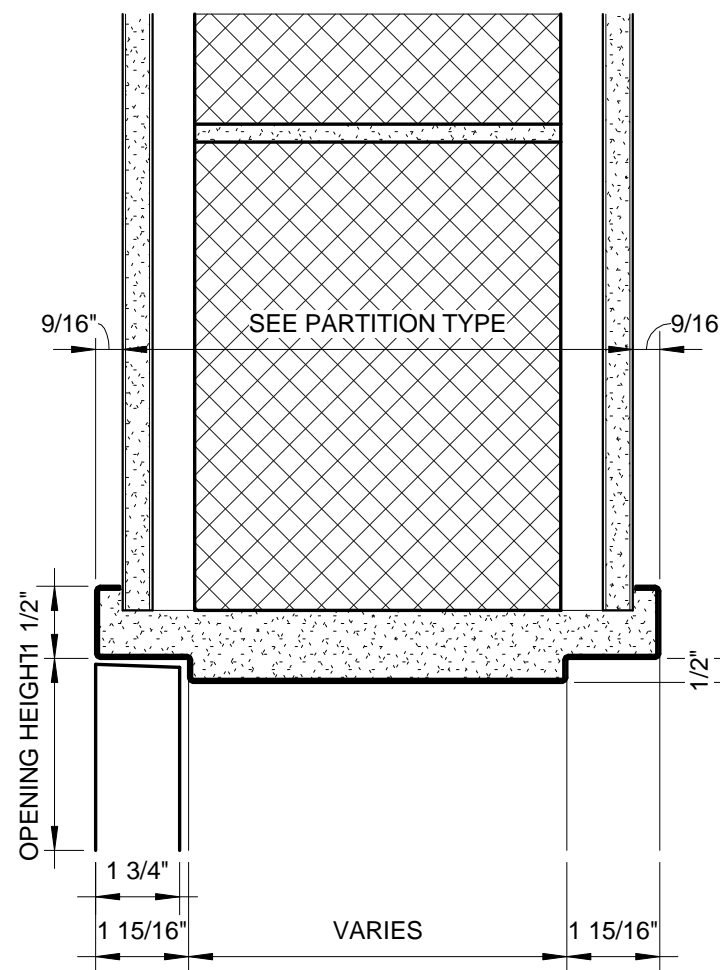


9 MASONRY WALL, HEAD H3
SCALE: 3" = 1'-0"

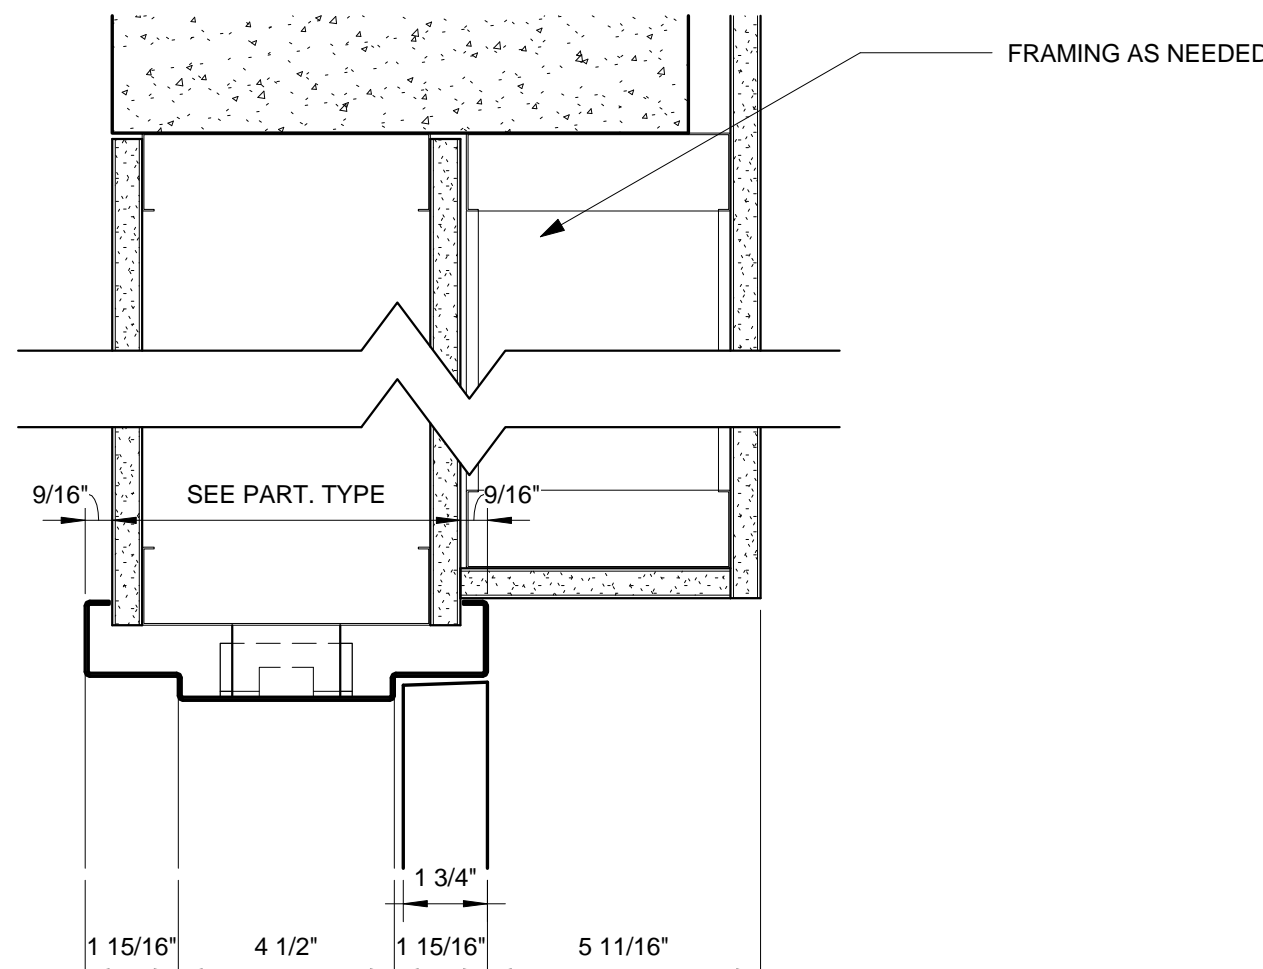


12 METAL STUD WALL, ADJACENT TO
CONCRETE, HEAD H6
SCALE: 3" = 1'-0"

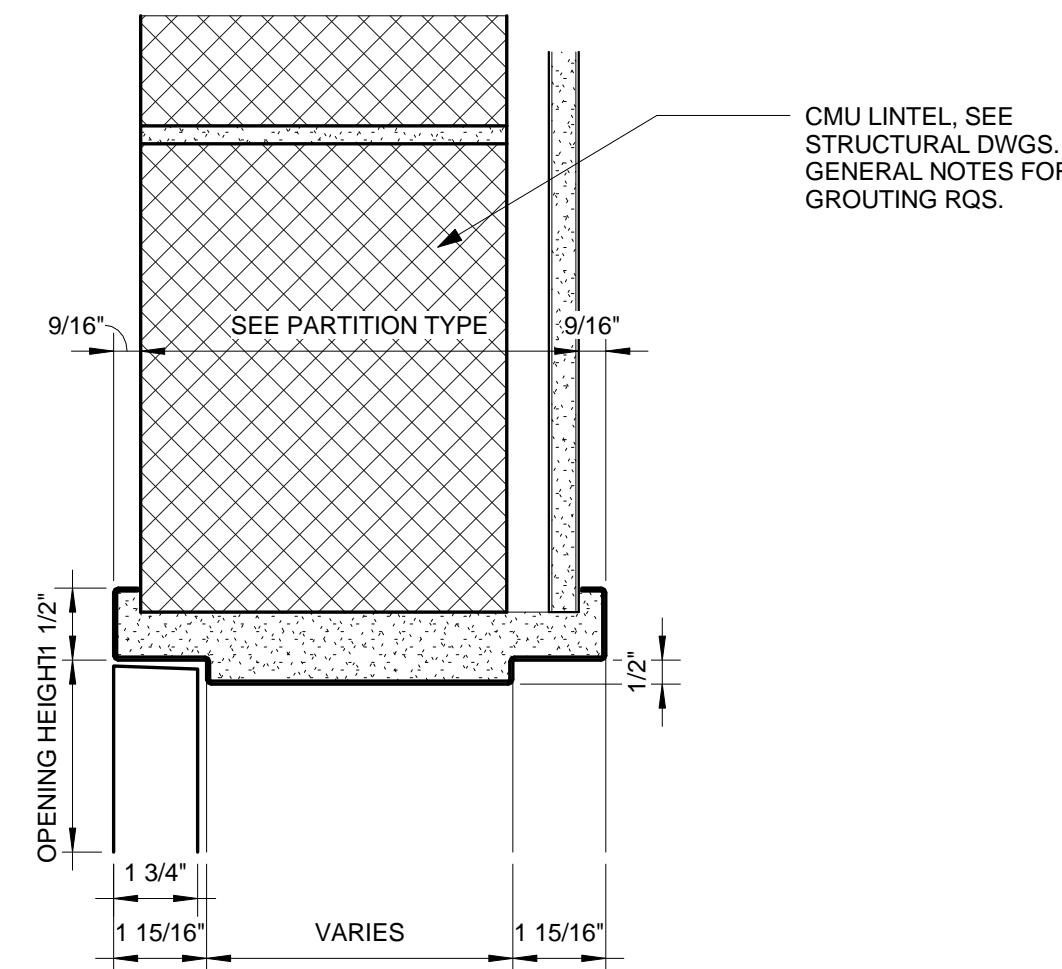


8 MASONRY WALL, HEAD H2
SCALE: 3" = 1'-0"

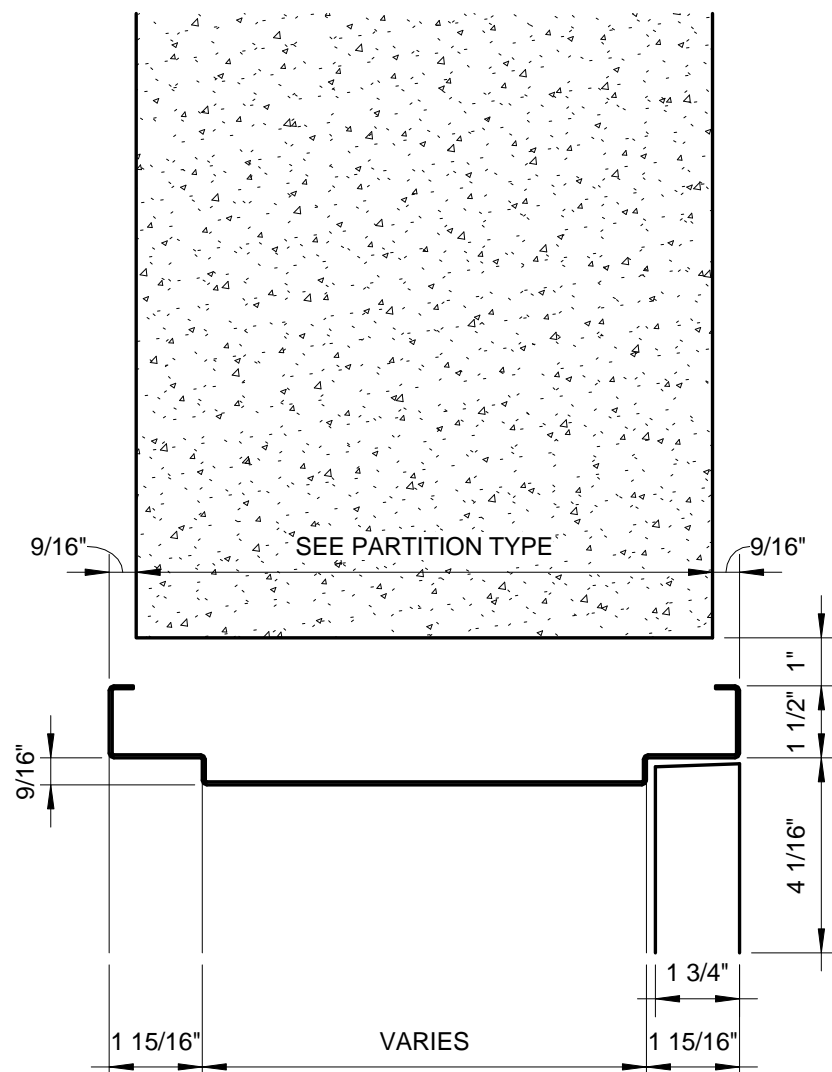


11 MASONRY WALL, HEAD H5
SCALE: 3" = 1'-0"

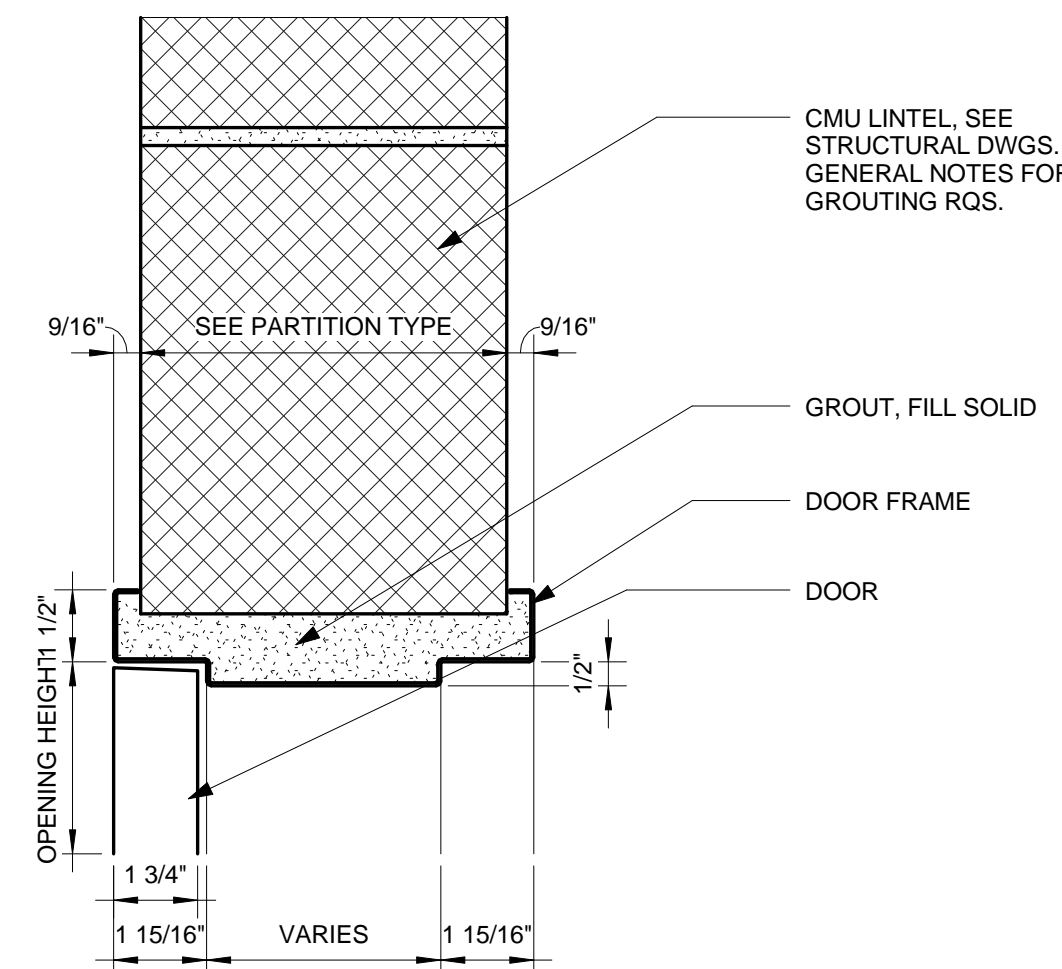


7 MASONRY WALL, HEAD H1
SCALE: 3" = 1'-0"

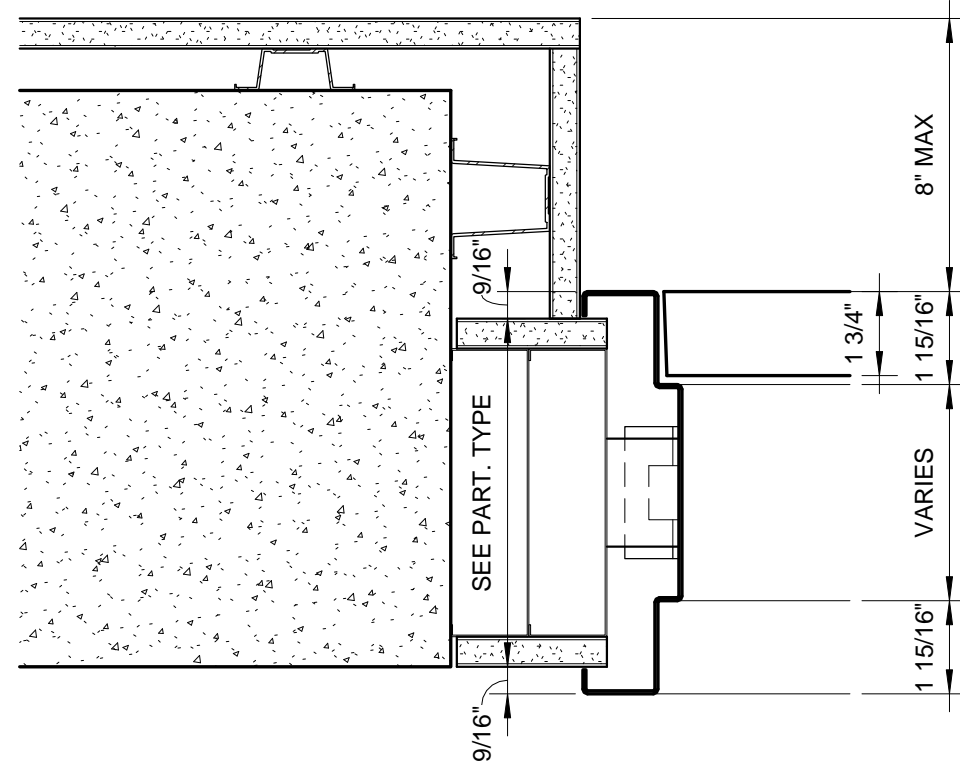


6 METAL STUD WALL, ADJACENT TO
CONCRETE, JAMB J6
SCALE: 3" = 1'-0"

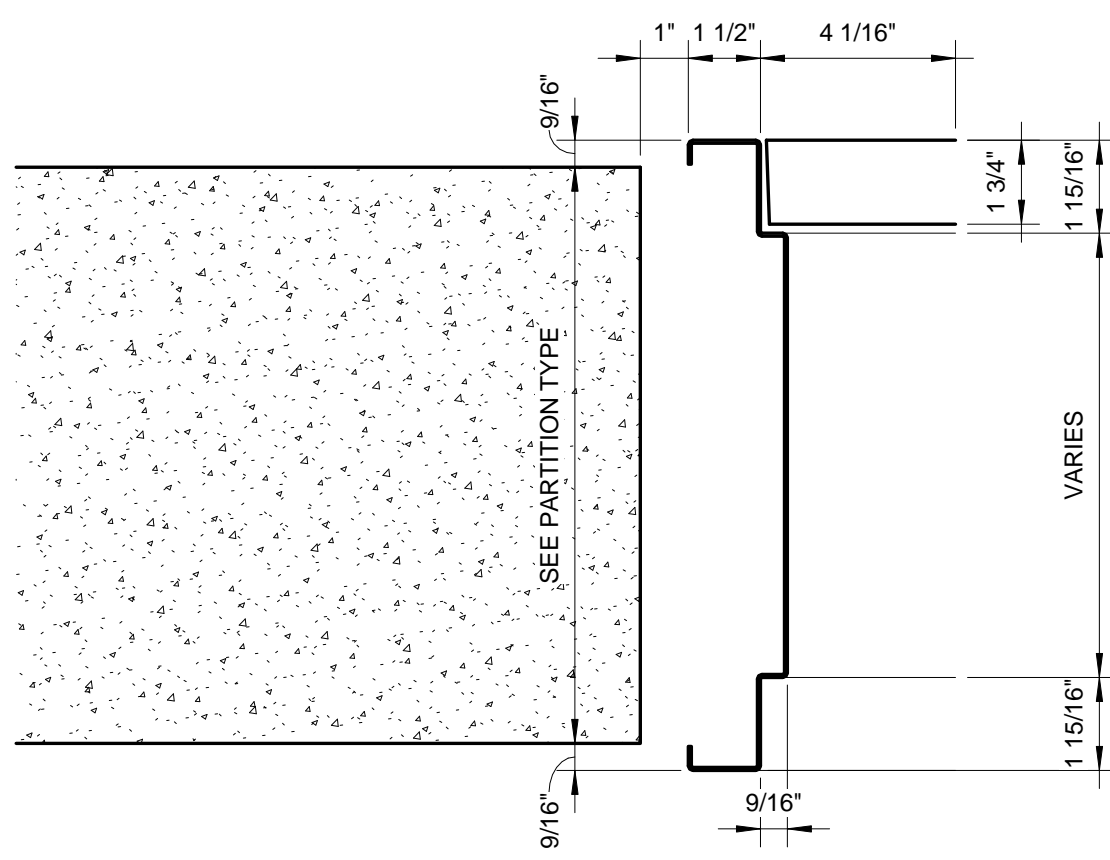


5 CONCRETE WALL,
JAMB J5
SCALE: 3" = 1'-0"

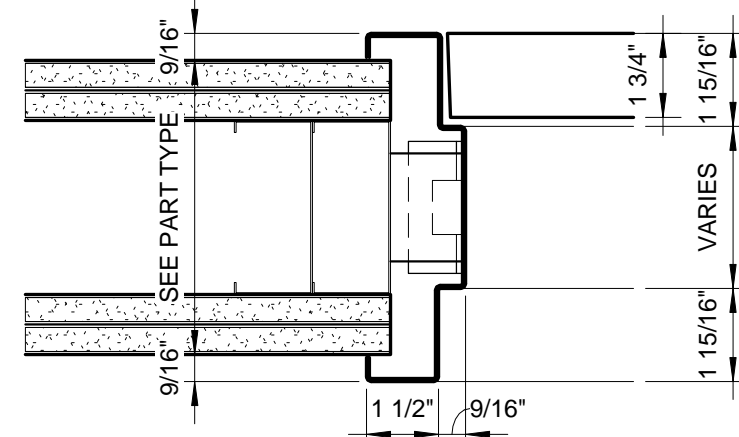


METAL STUD WALL,
JAMB J4
SCALE: 3" = 1'-0"

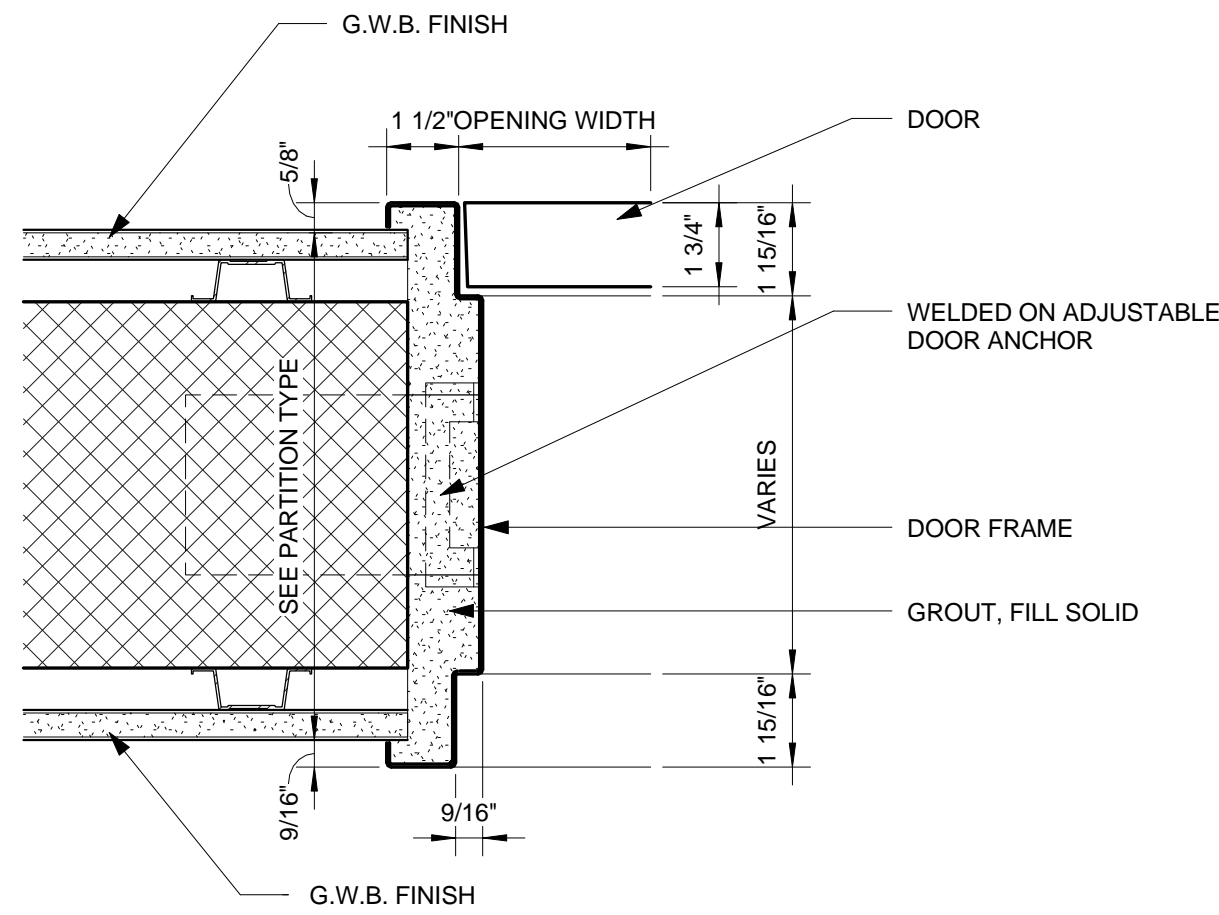

MASONRY WALL, TWO-SIDED
FINISH, JAMB J3
SCALE: 3" = 1'-0"

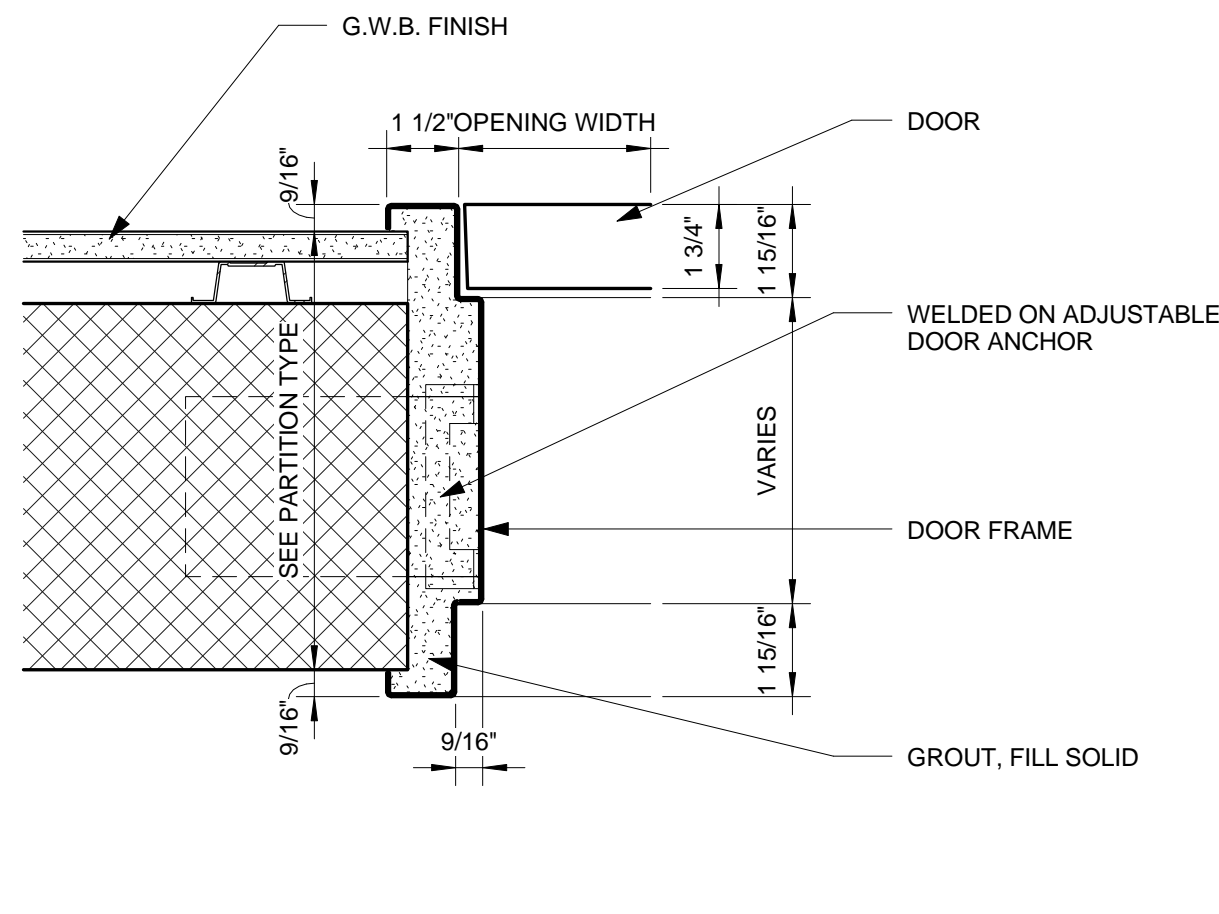


MASONRY WALL, ONE-SIDED
FINISH, JAMB J2
SCALE: 3" = 1'-0"

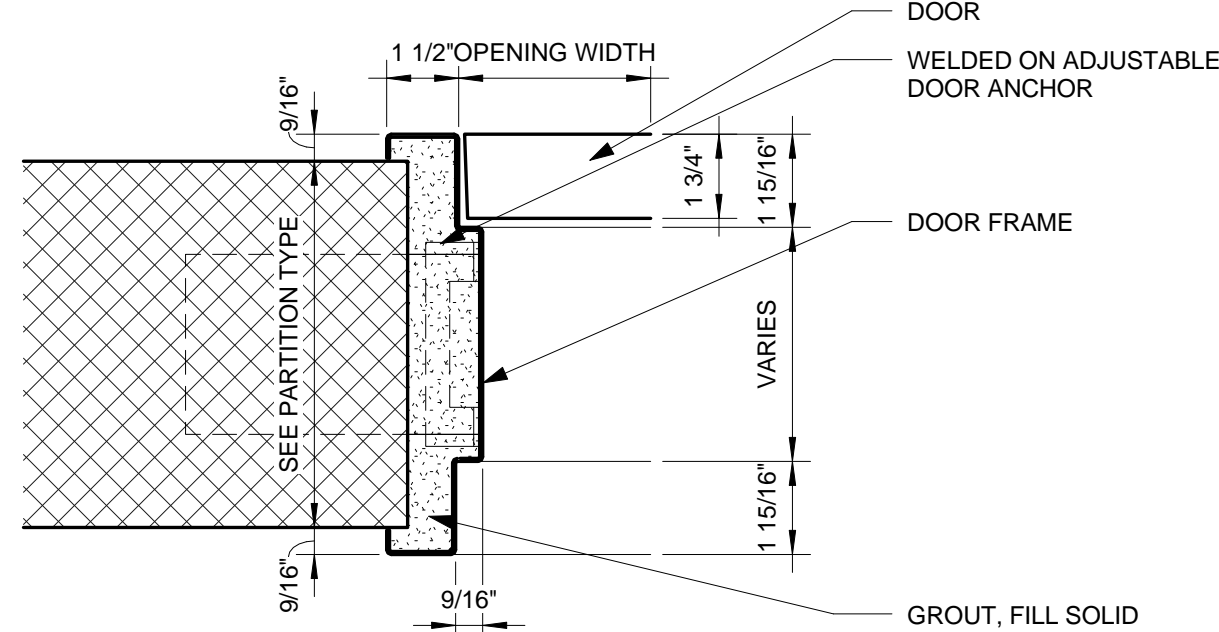

MASONRY WALL, JAMB J1
SCALE: 3" = 1'-0"

No.	Description	Date
-----	-------------	------

Key Plan

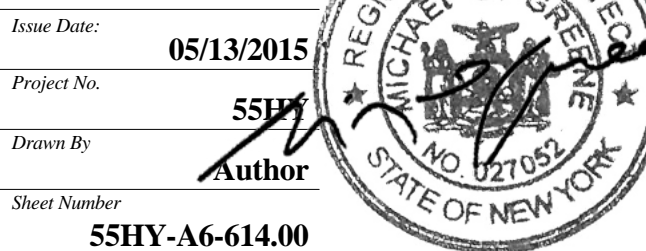

Drawing Title

DOOR JAMB, HEAD,
SILL DETAILS

Drawing Number

A6-614.00
SHEET 6 OF 10

© 2015 KOHN PEDERSEN FOX ASSOCIATES PC. All rights reserved.



Client
Related Companies
60 Columbus Circle
New York, NY 10023
Tel: 212.801.1000 Fax: 212.801.1048

Oxford Properties Group
320 Park Avenue, 17th Floor
New York, NY 10022
Tel: 212.986.7514 Fax: 212.986.7510

Mitsui Fudosan America, Inc.
1251 Avenue of the Americas, Suite 800
New York, NY 10020
Tel: 212.403.5600 Fax: 212.403.5657

Architect
Kohn Pedersen Fox Associates PC
Architects & Planning Consultants
11 West 42nd Street
New York, New York 10036
TEL: 212.977.6500 FAX: 212.956.2526

Structural Engineer
WSP
228 East 45th Street, 3rd Floor
New York, NY 10017
Tel: 212.687.9888 Fax: 646.487.5501

Mechanical, Electrical, Plumbing, Fire Protection
WSP
512 Seventh Avenue
New York, NY 10018
Tel: 212.552.9600

No.	Description	Date
2	D.O.B. BUILDING PERMIT FILING	05/01/2015

Key Plan

Drawn Date: 05/13/2015
Project No: 55HY
Author: SSNY
Sheet Number: 55HY-A6-620.00


Drawing Title

CORE FRAMING
DETAILS


Drawing Number

A6-620.00
SHEET 7 OF 10


© 2015 KOHN PEDERSEN FOX ASSOCIATES PC. All rights reserved.

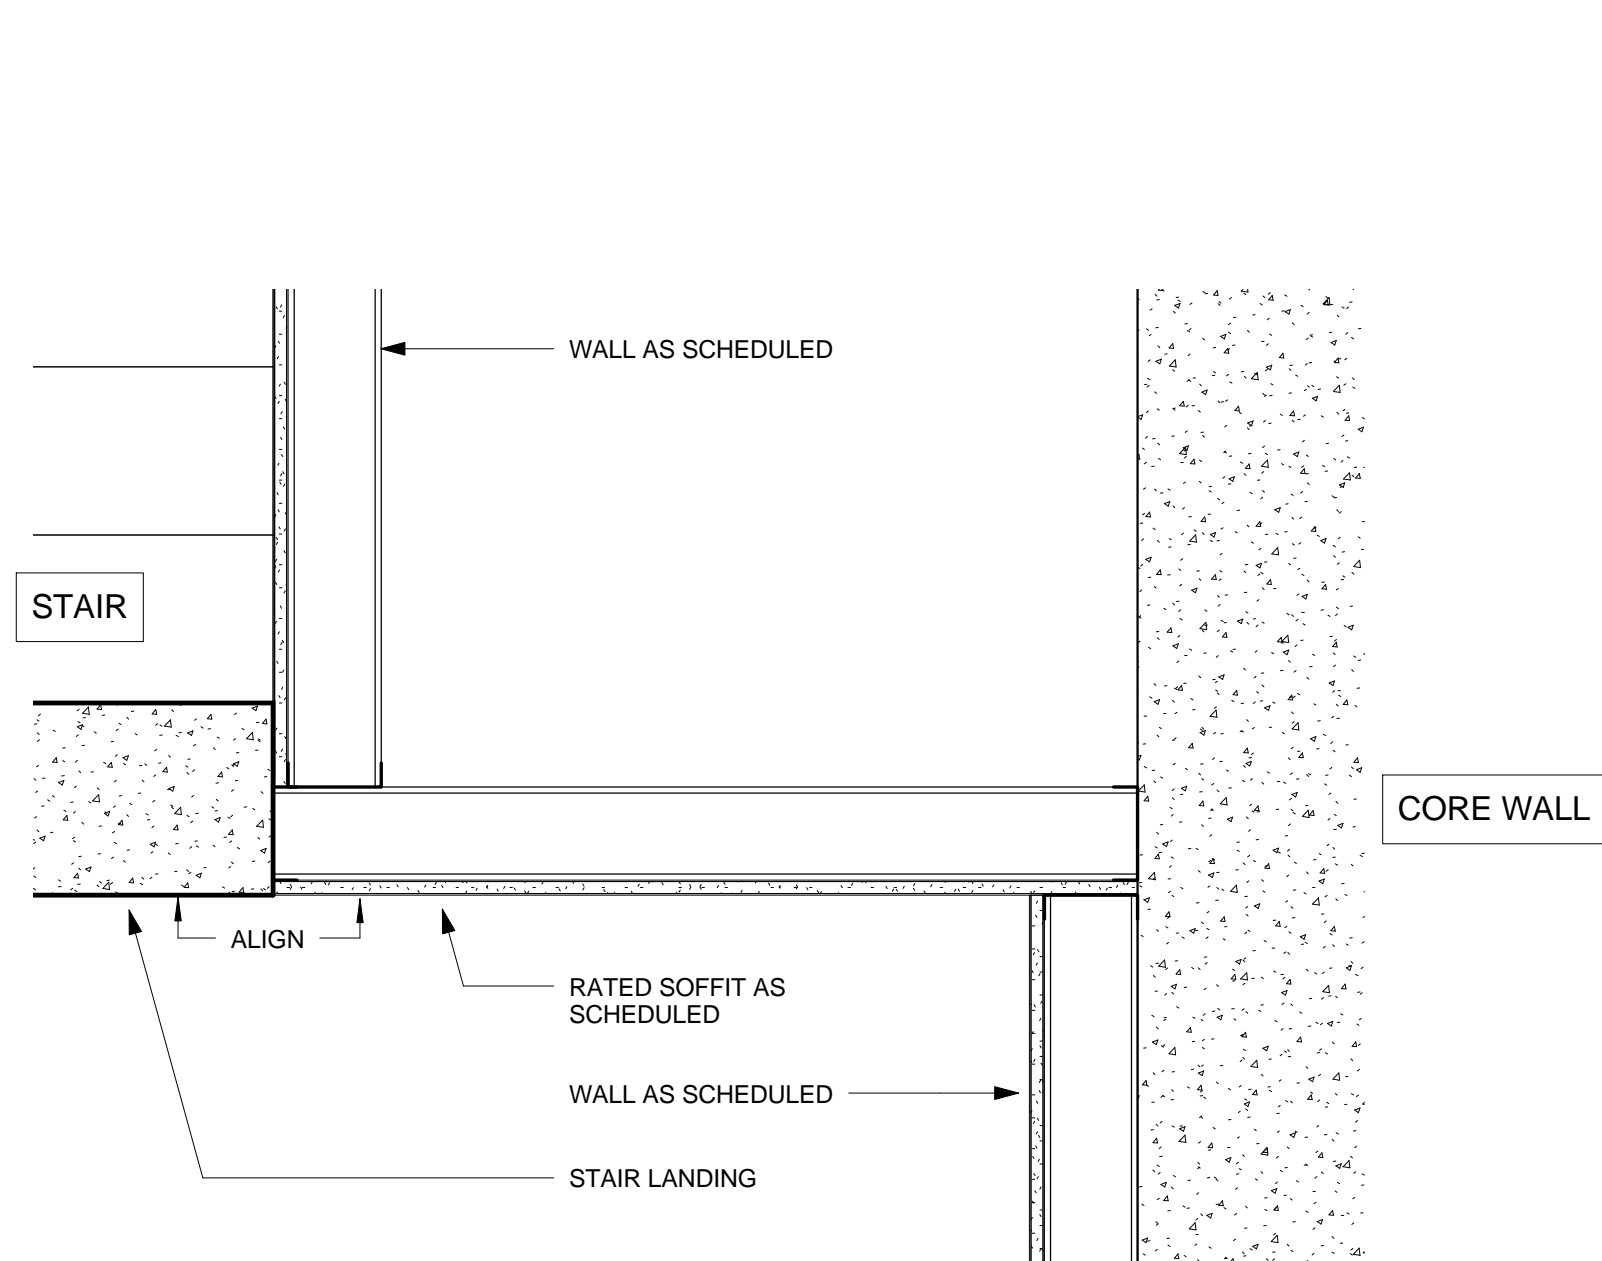


12 STAIR SHAFT NON-RATED SOFFIT 2
SCALE: 1 1/2" = 1'-0"

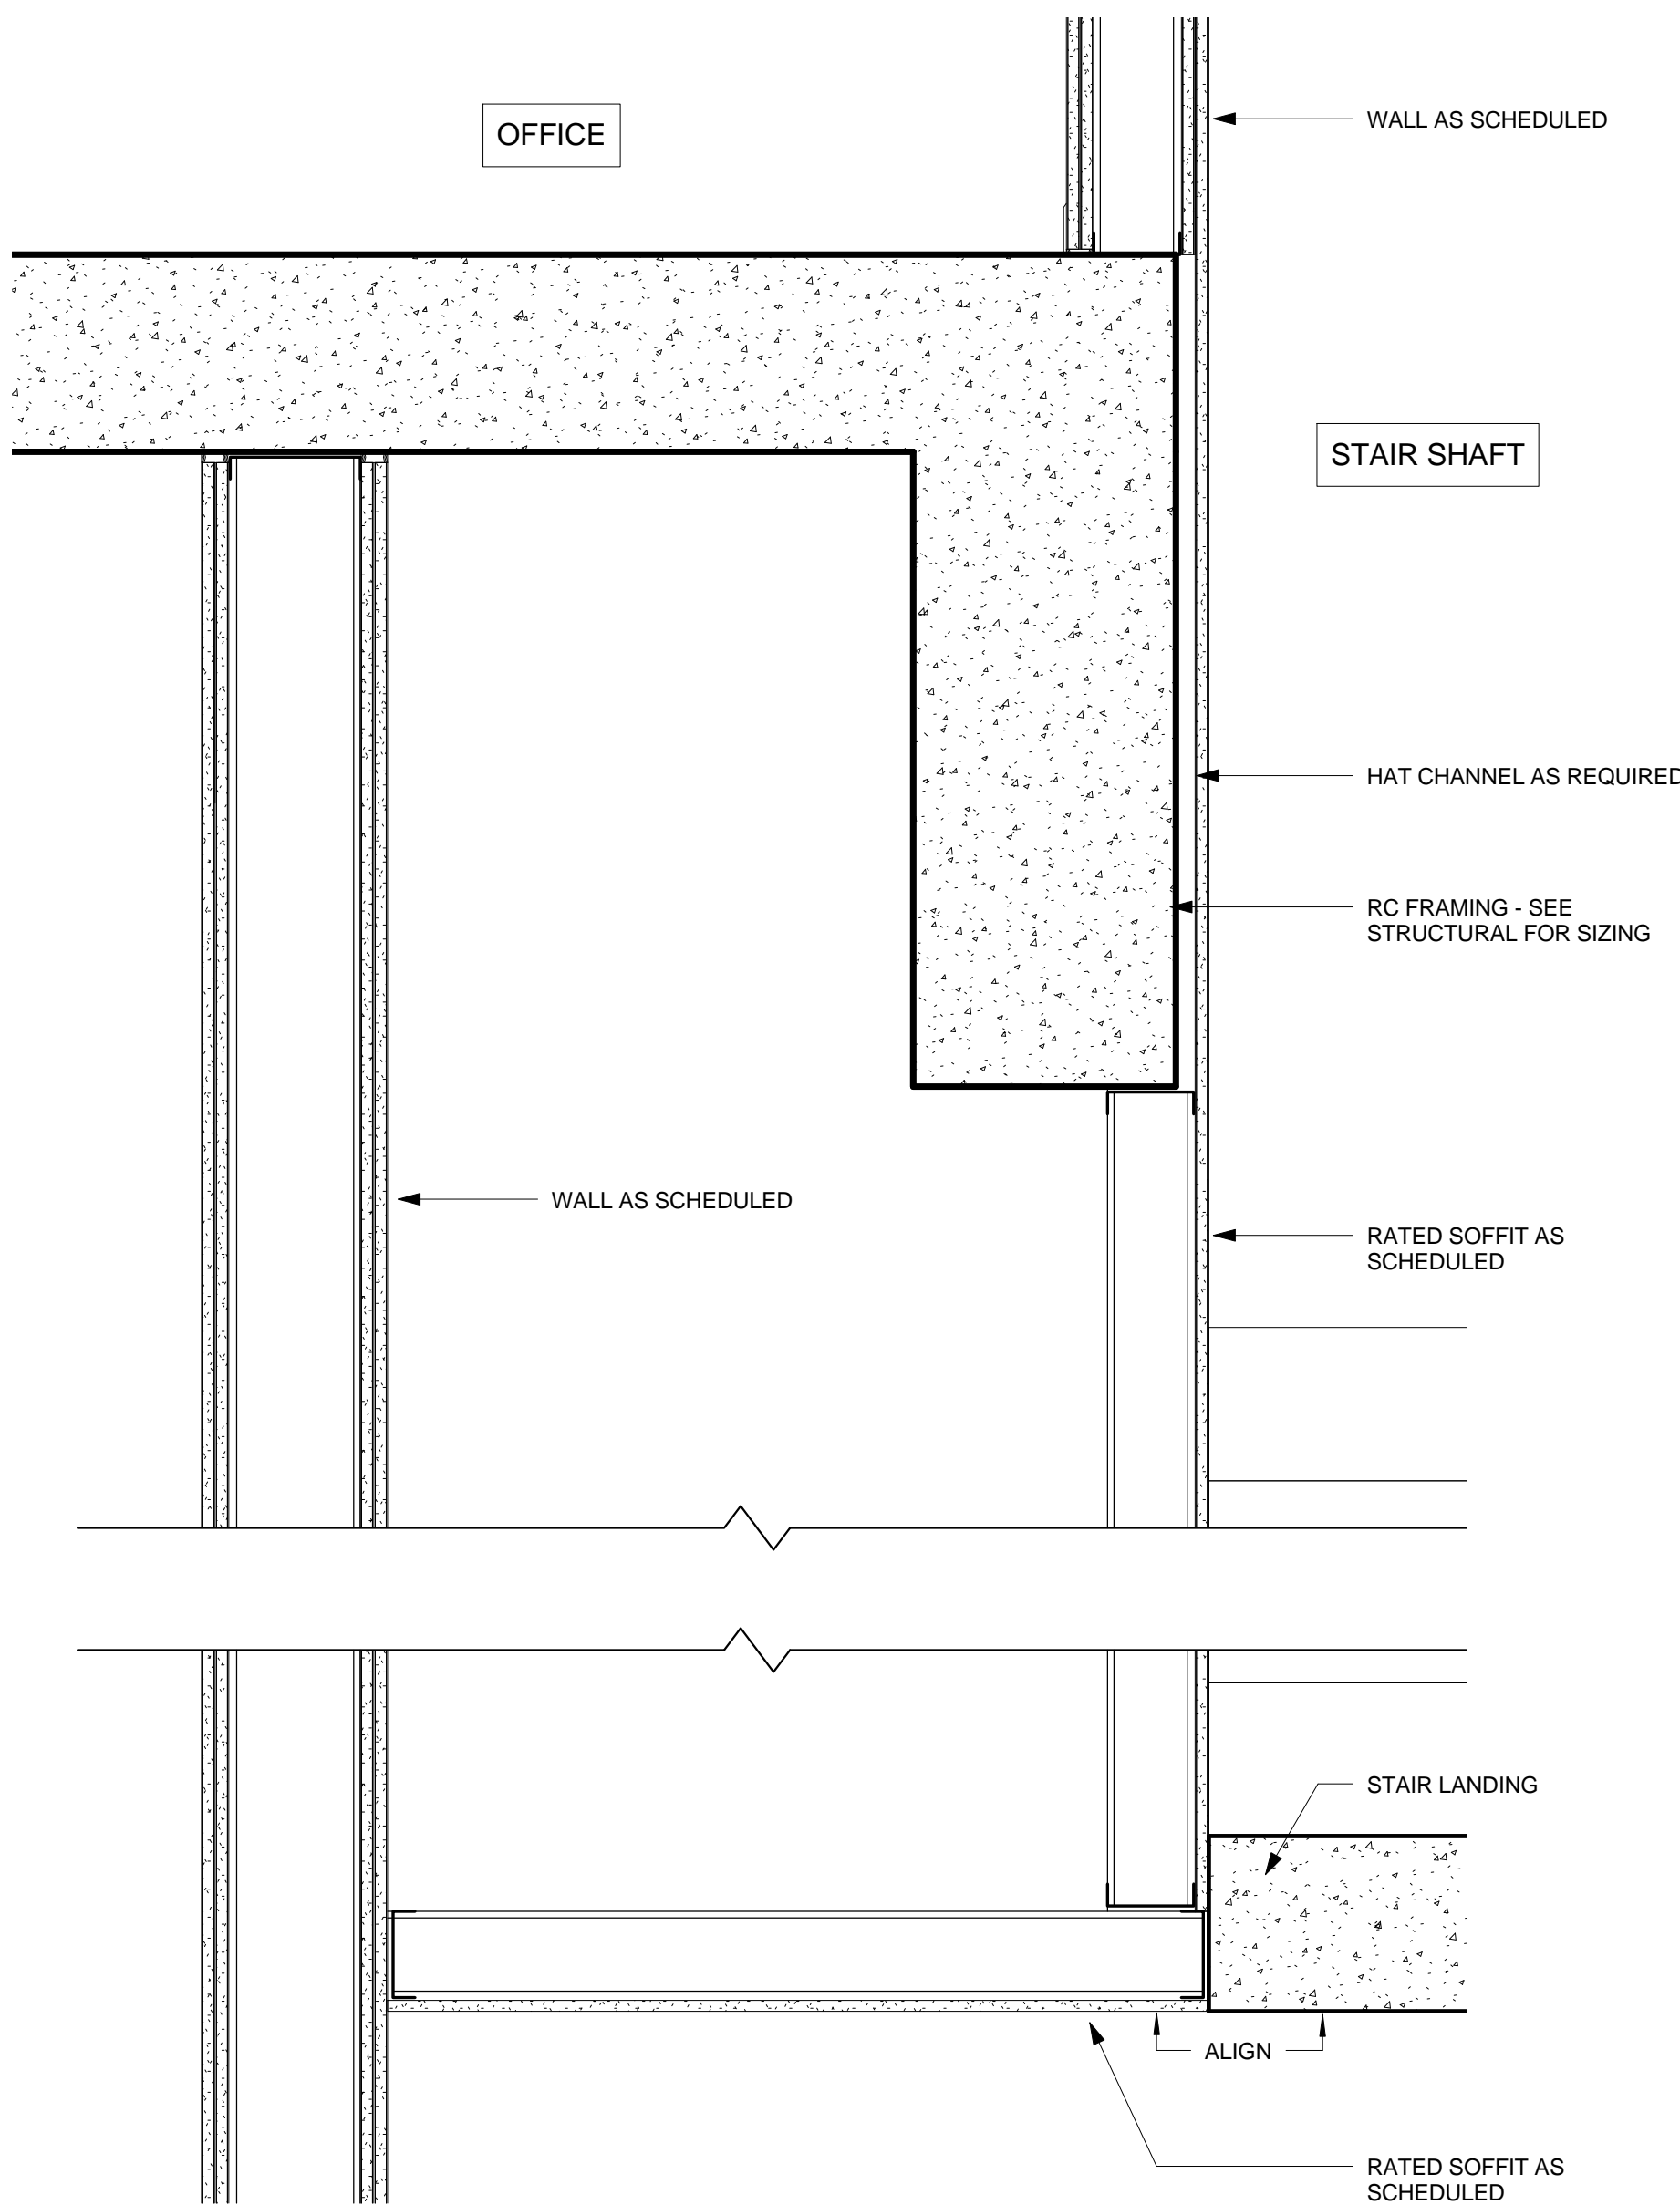


11 STAIR SHAFT RATED SOFFIT 1
SCALE: 1 1/2" = 1'-0"

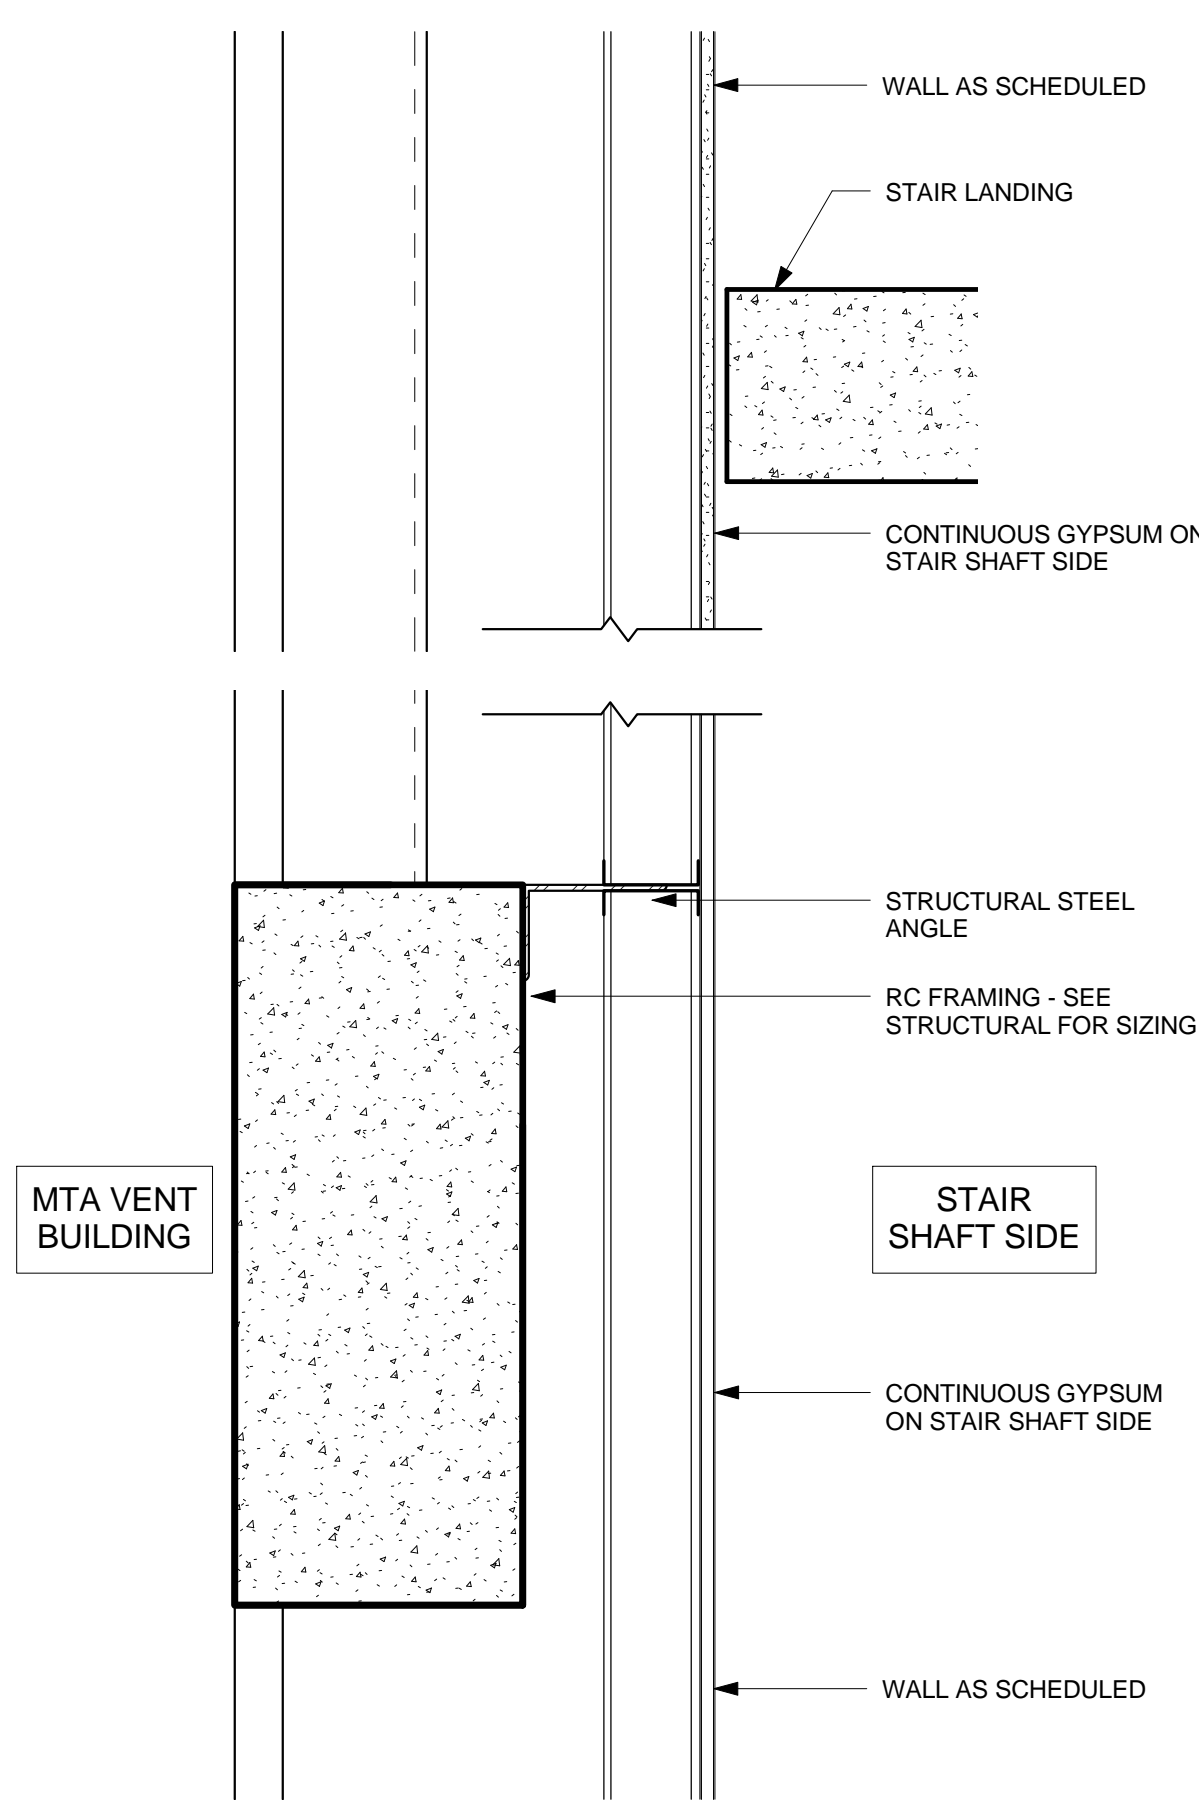


5 STAIR SHAFT WALL DETAIL - MTA
SCALE: 1 1/2" = 1'-0"

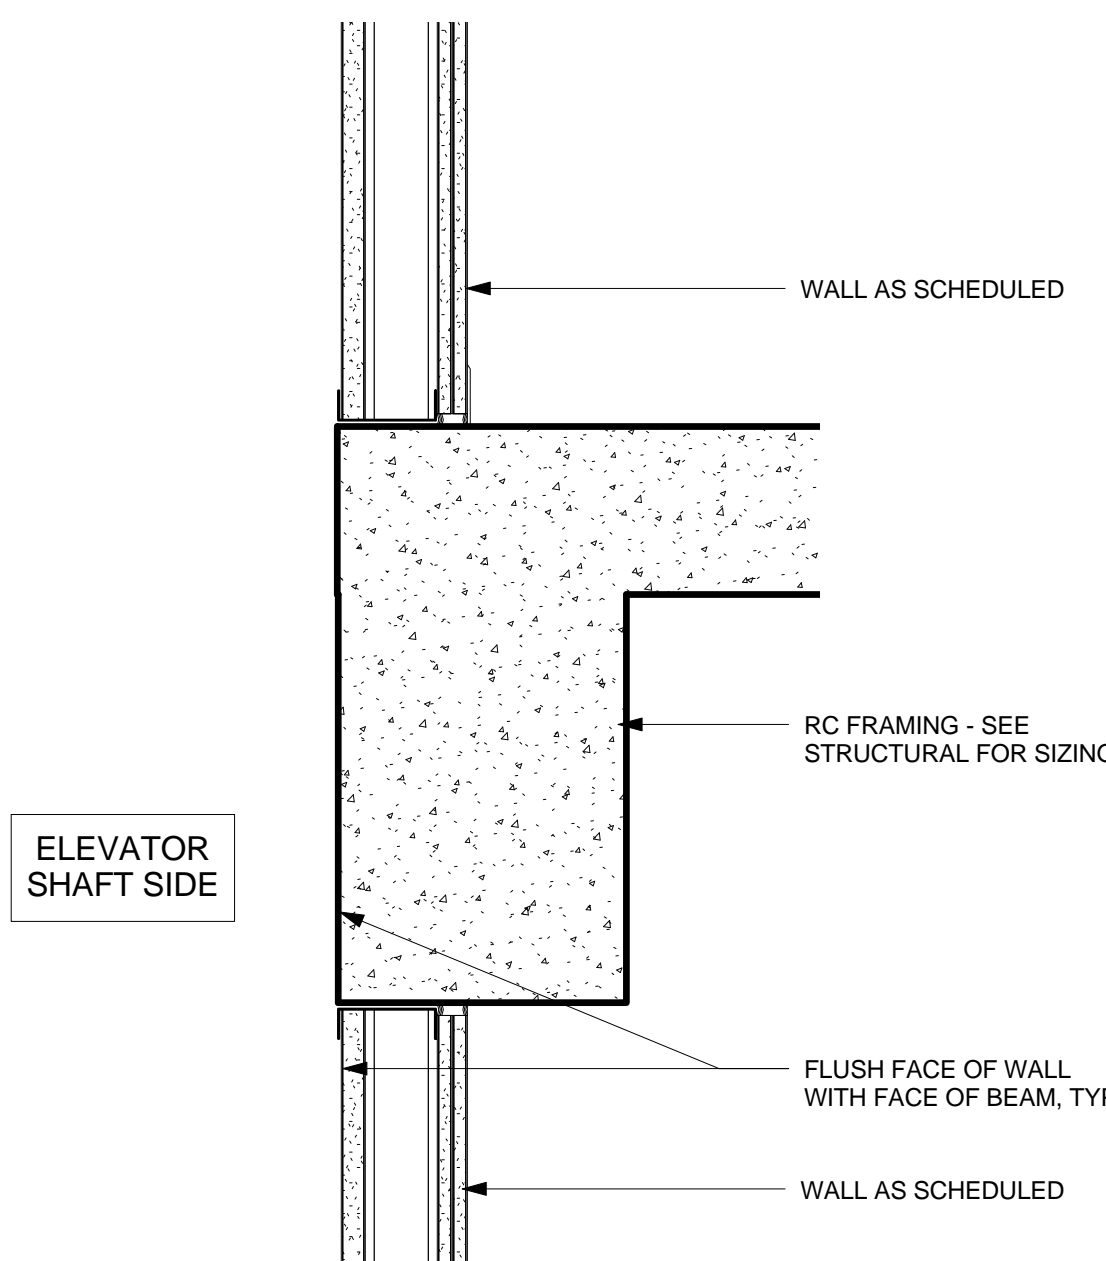


13 SHAFT WALL FLOOR EDGE DETAIL - MTL STUD
SCALE: 1 1/2" = 1'-0"

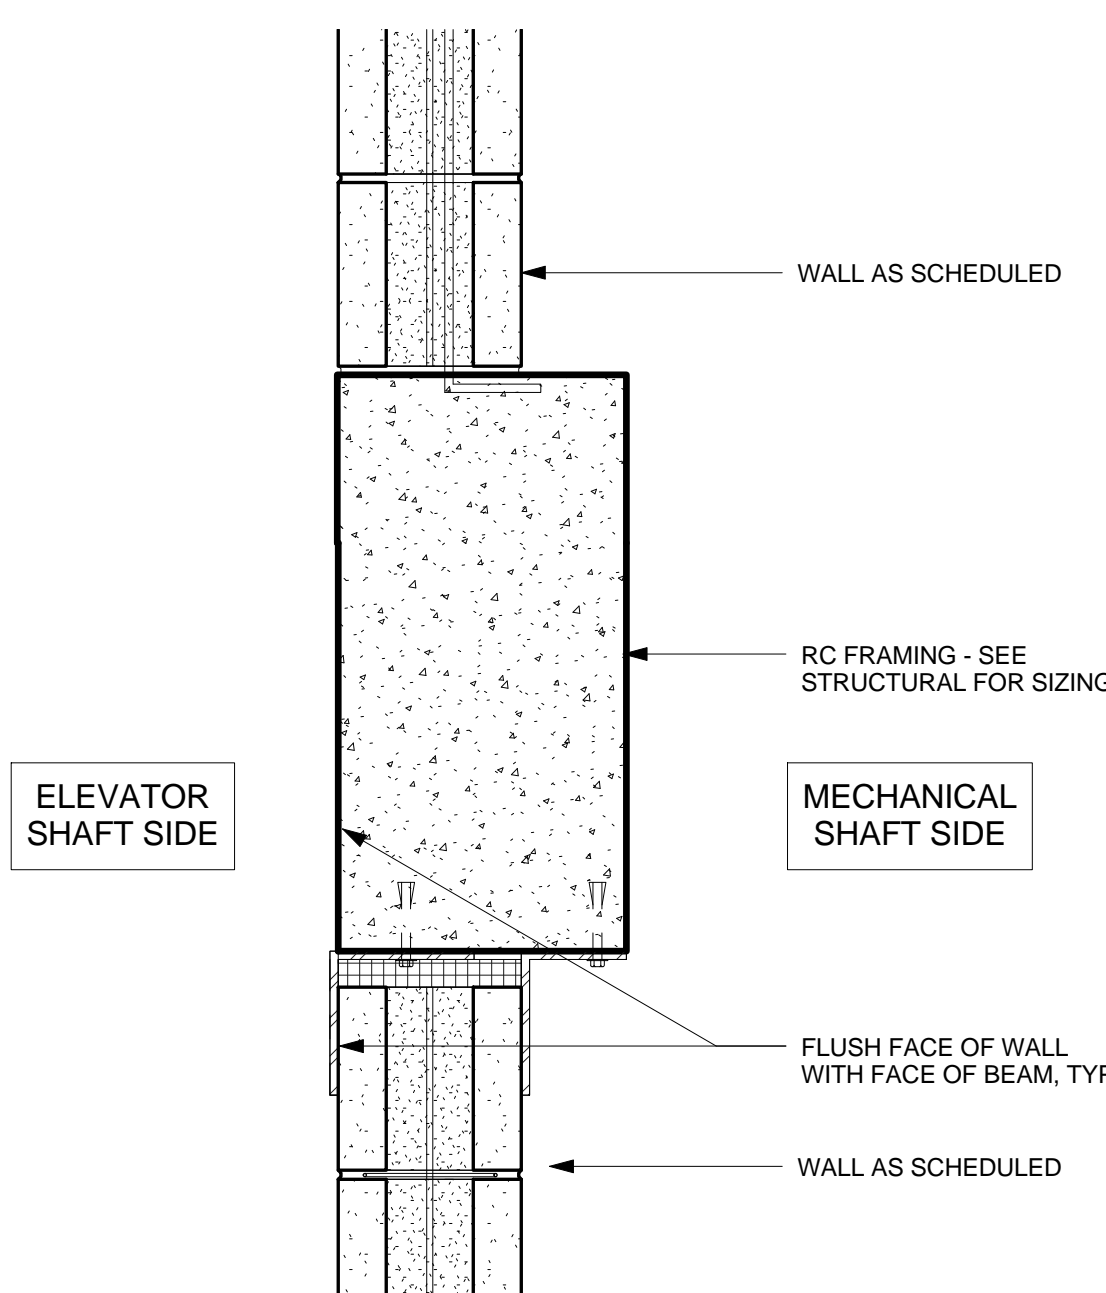


10 SHAFT WALL SUPPORT DETAIL - CMU TYP.
SCALE: 1 1/2" = 1'-0"

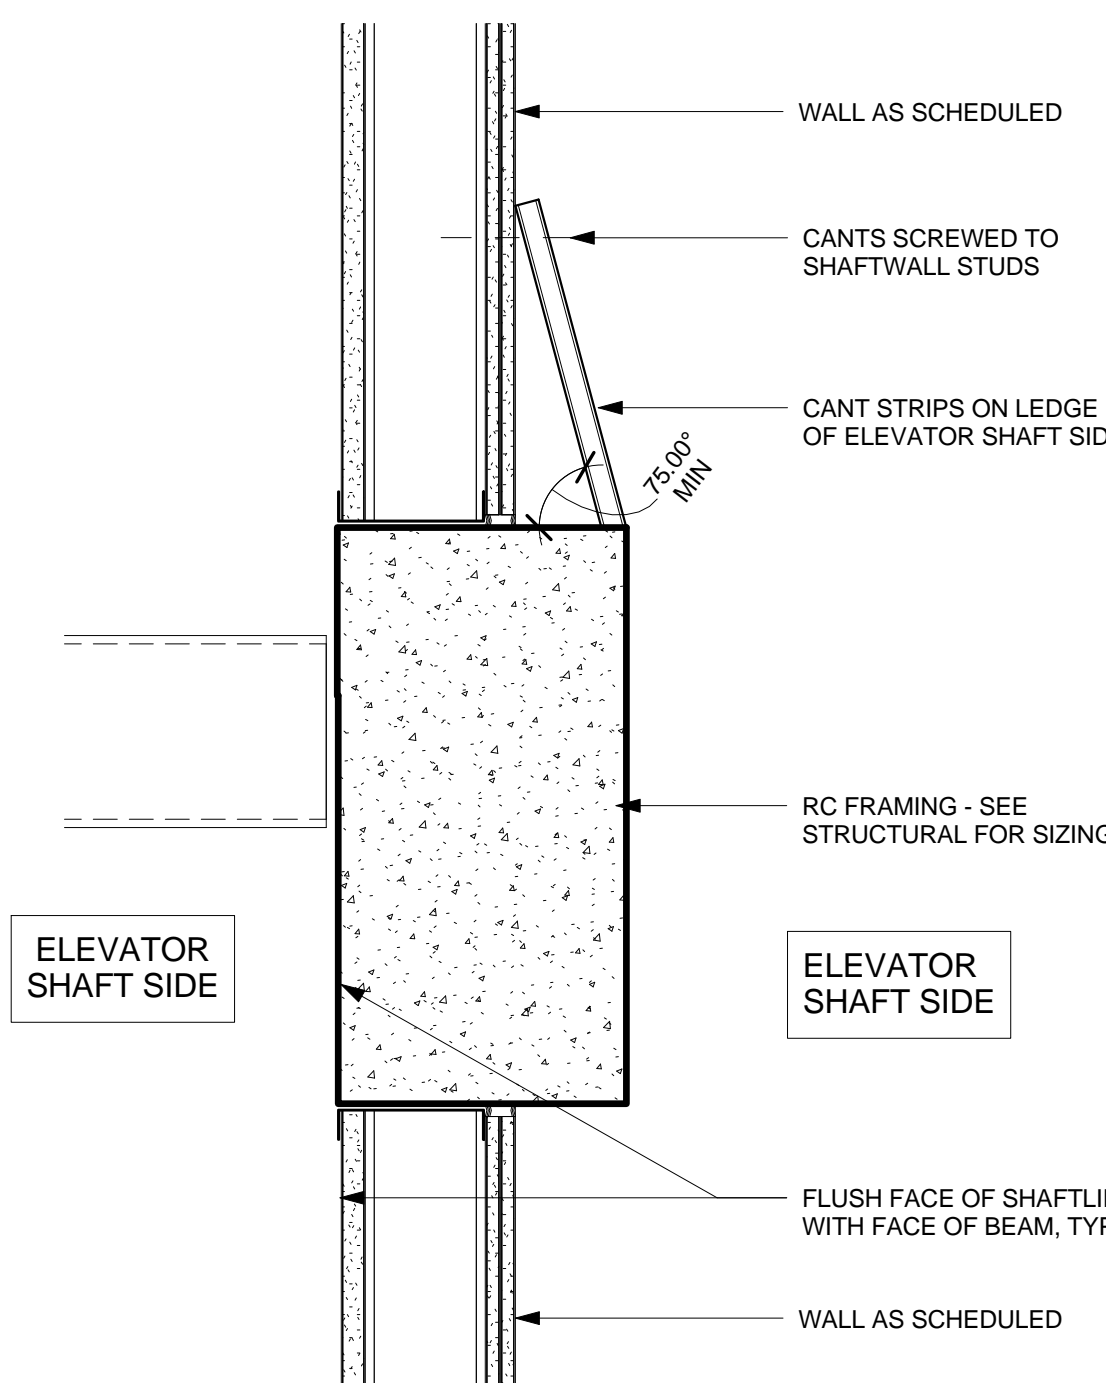


9 SHAFT WALL SUPPORT DETAIL - MTL STUD 2
SCALE: 1 1/2" = 1'-0"

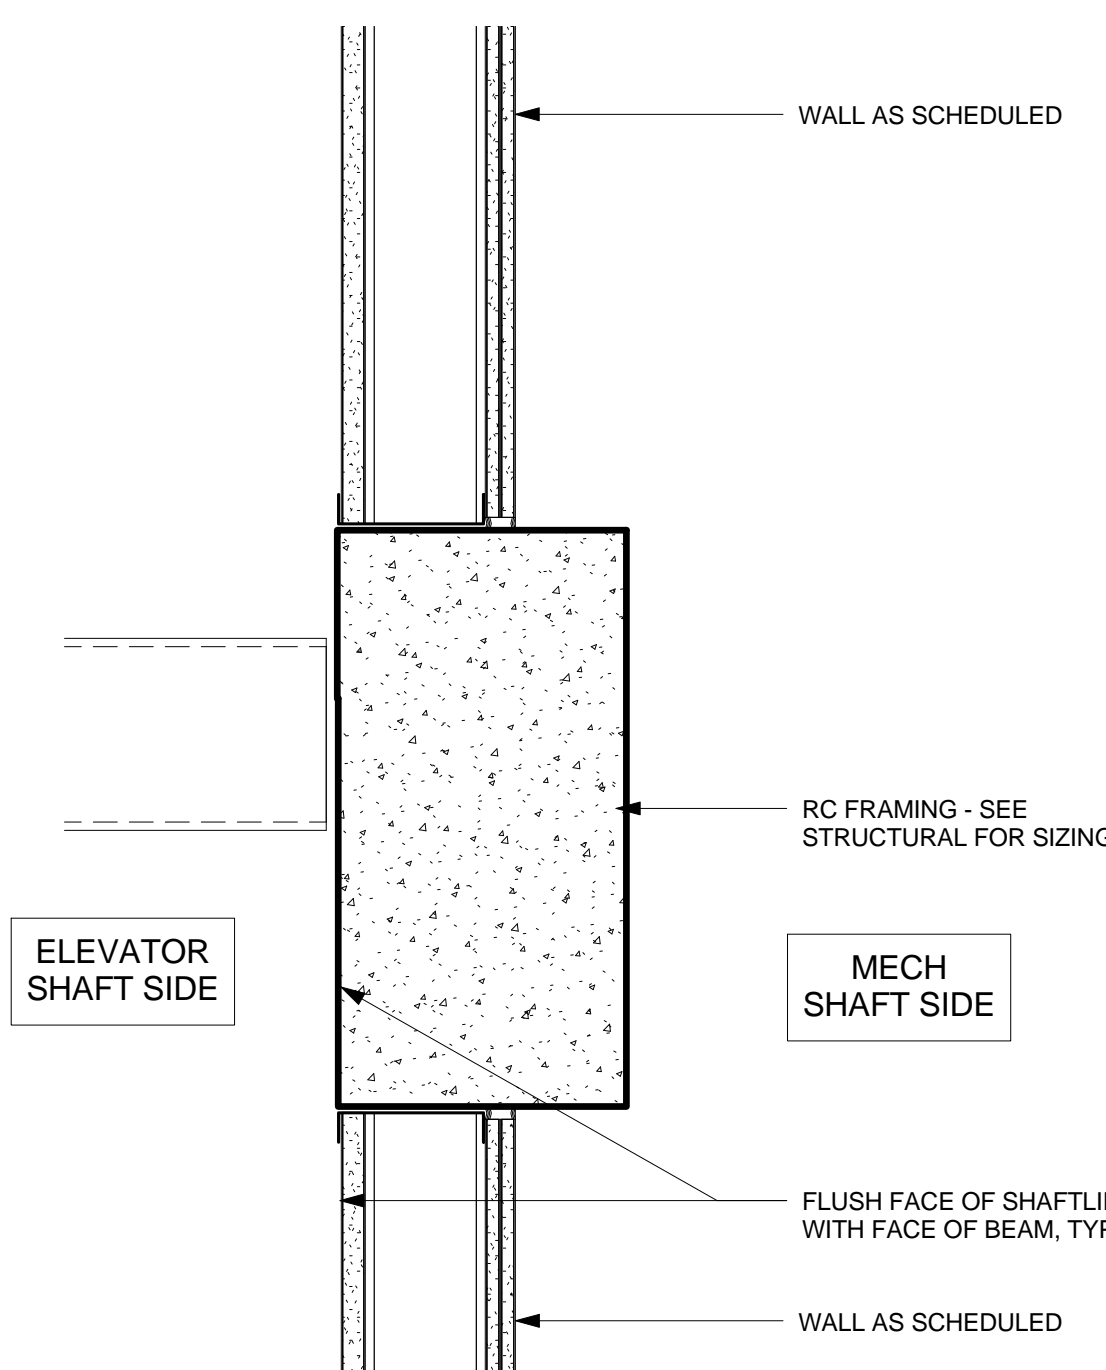


8 SHAFT WALL SUPPORT DETAIL - MTL STUD 1
SCALE: 1 1/2" = 1'-0"

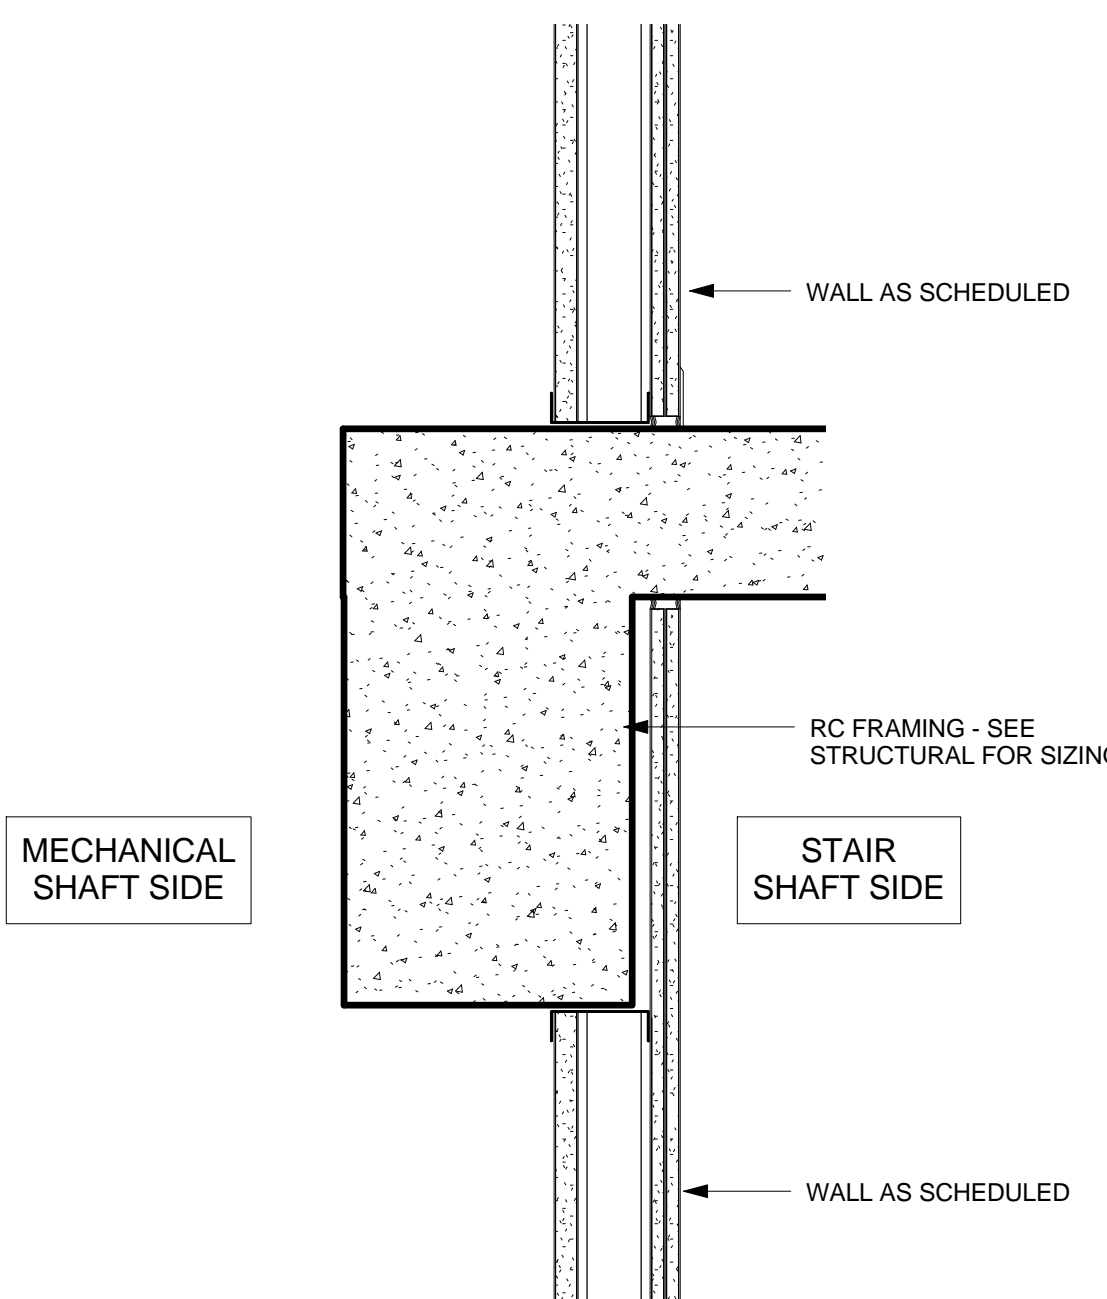


6 STAIR SHAFT WALL FLOOR EDGE DETAIL - MTL STUD 2
SCALE: 1 1/2" = 1'-0"

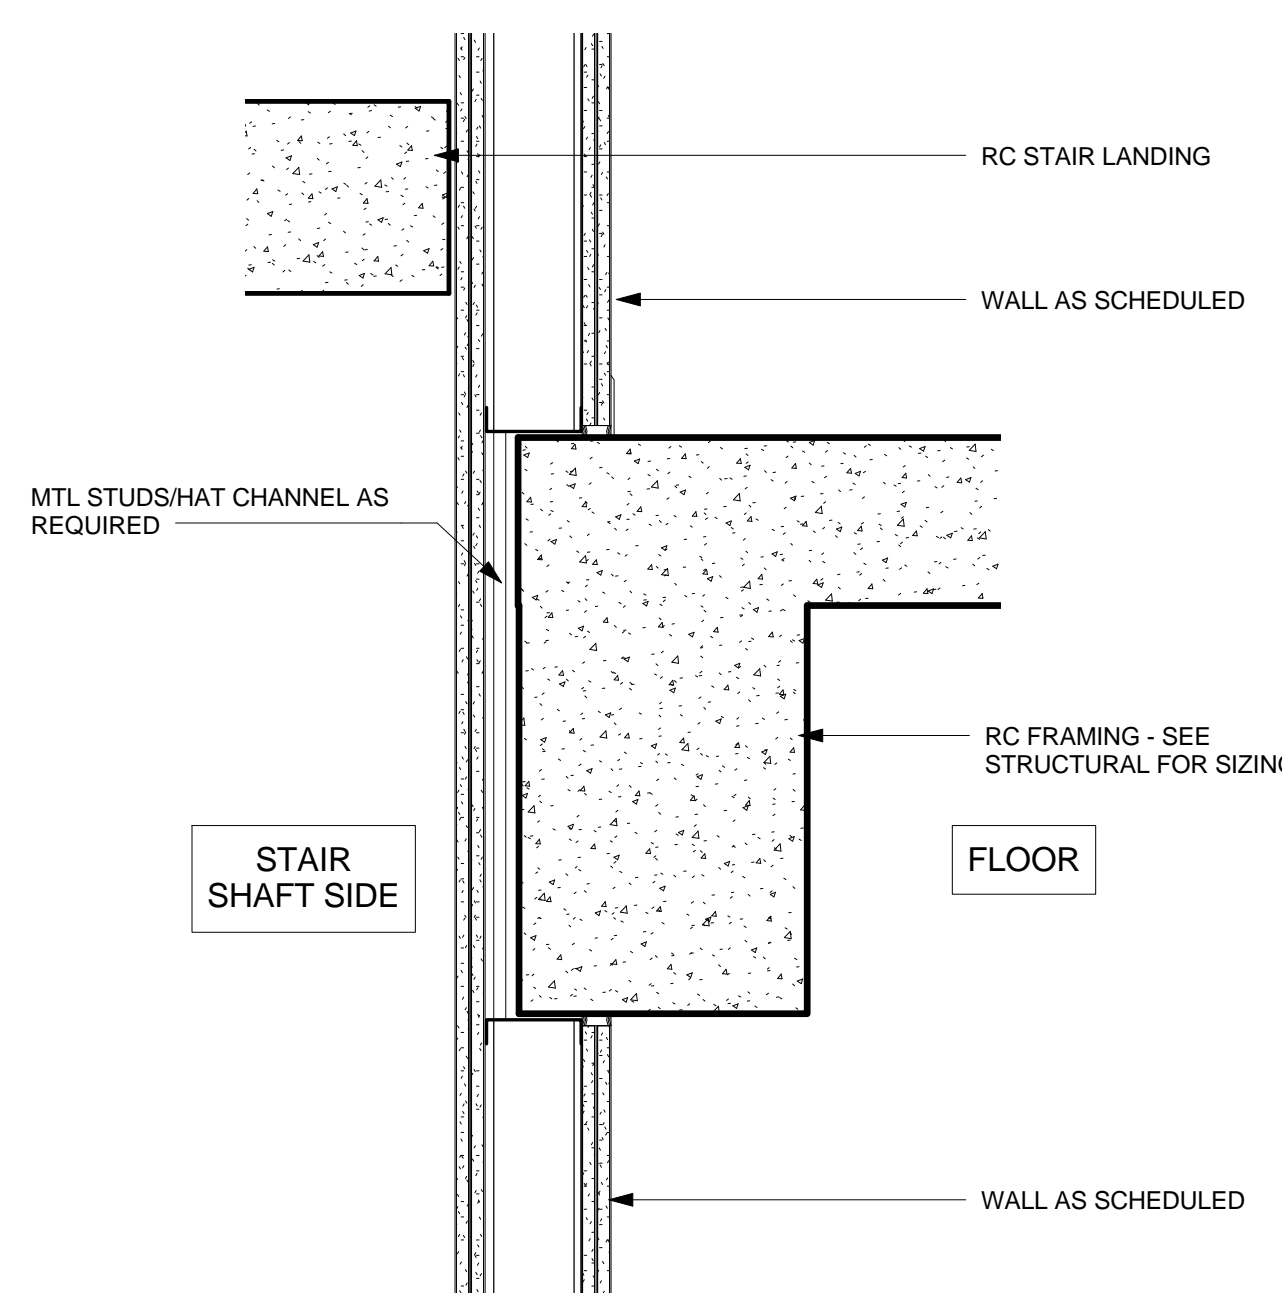


7 STAIR SHAFT WALL FLOOR EDGE DETAIL - MTL STUD 1
SCALE: 1 1/2" = 1'-0"

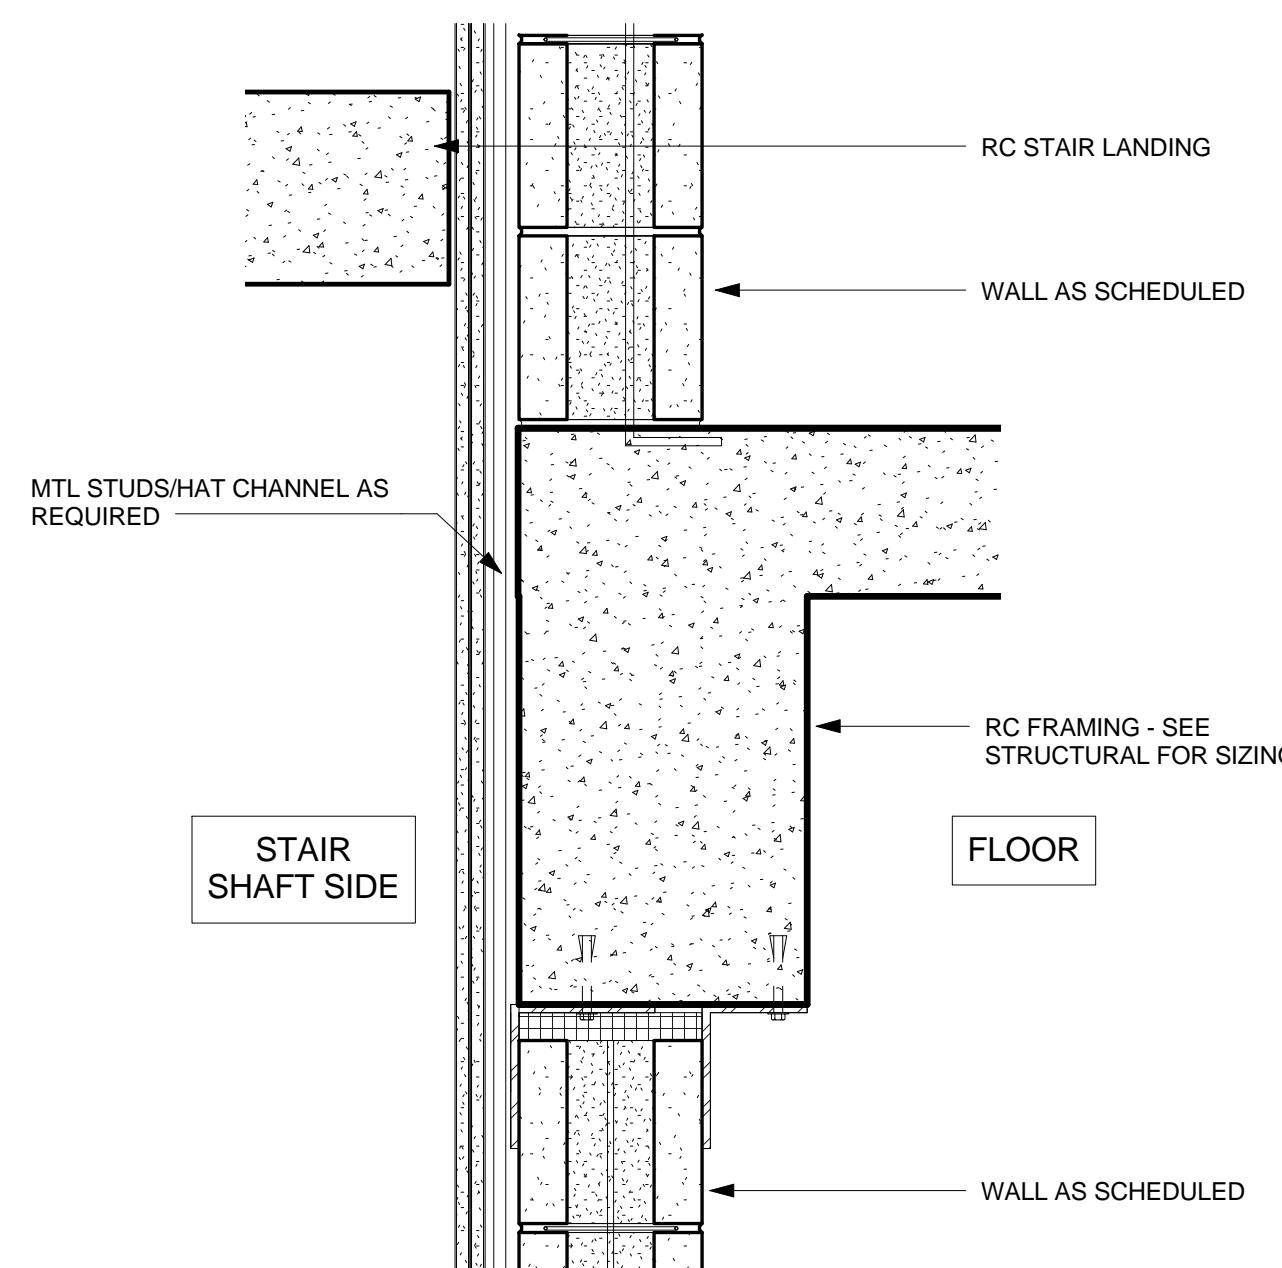


4 STAIR SHAFT WALL FLOOR EDGE DETAIL - CMU
SCALE: 1 1/2" = 1'-0"

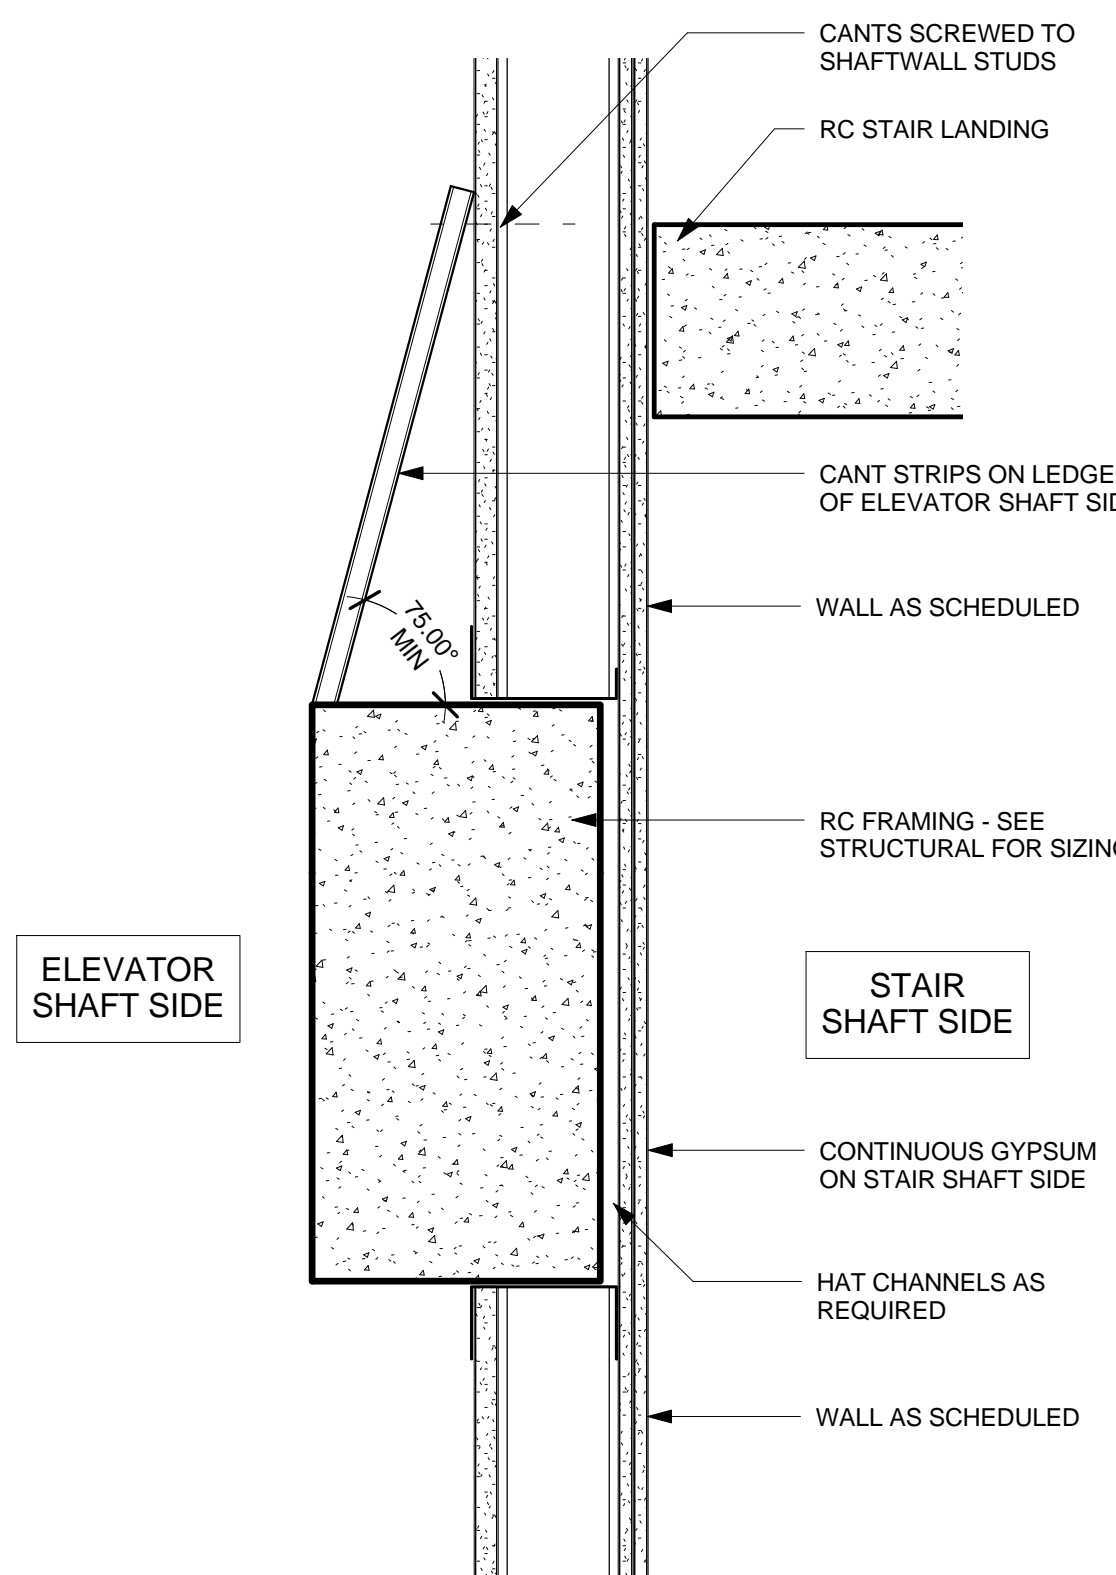


3 STAIR SHAFT WALL SUPPORT AND LANDING DETAIL - RATED
SCALE: 1 1/2" = 1'-0"

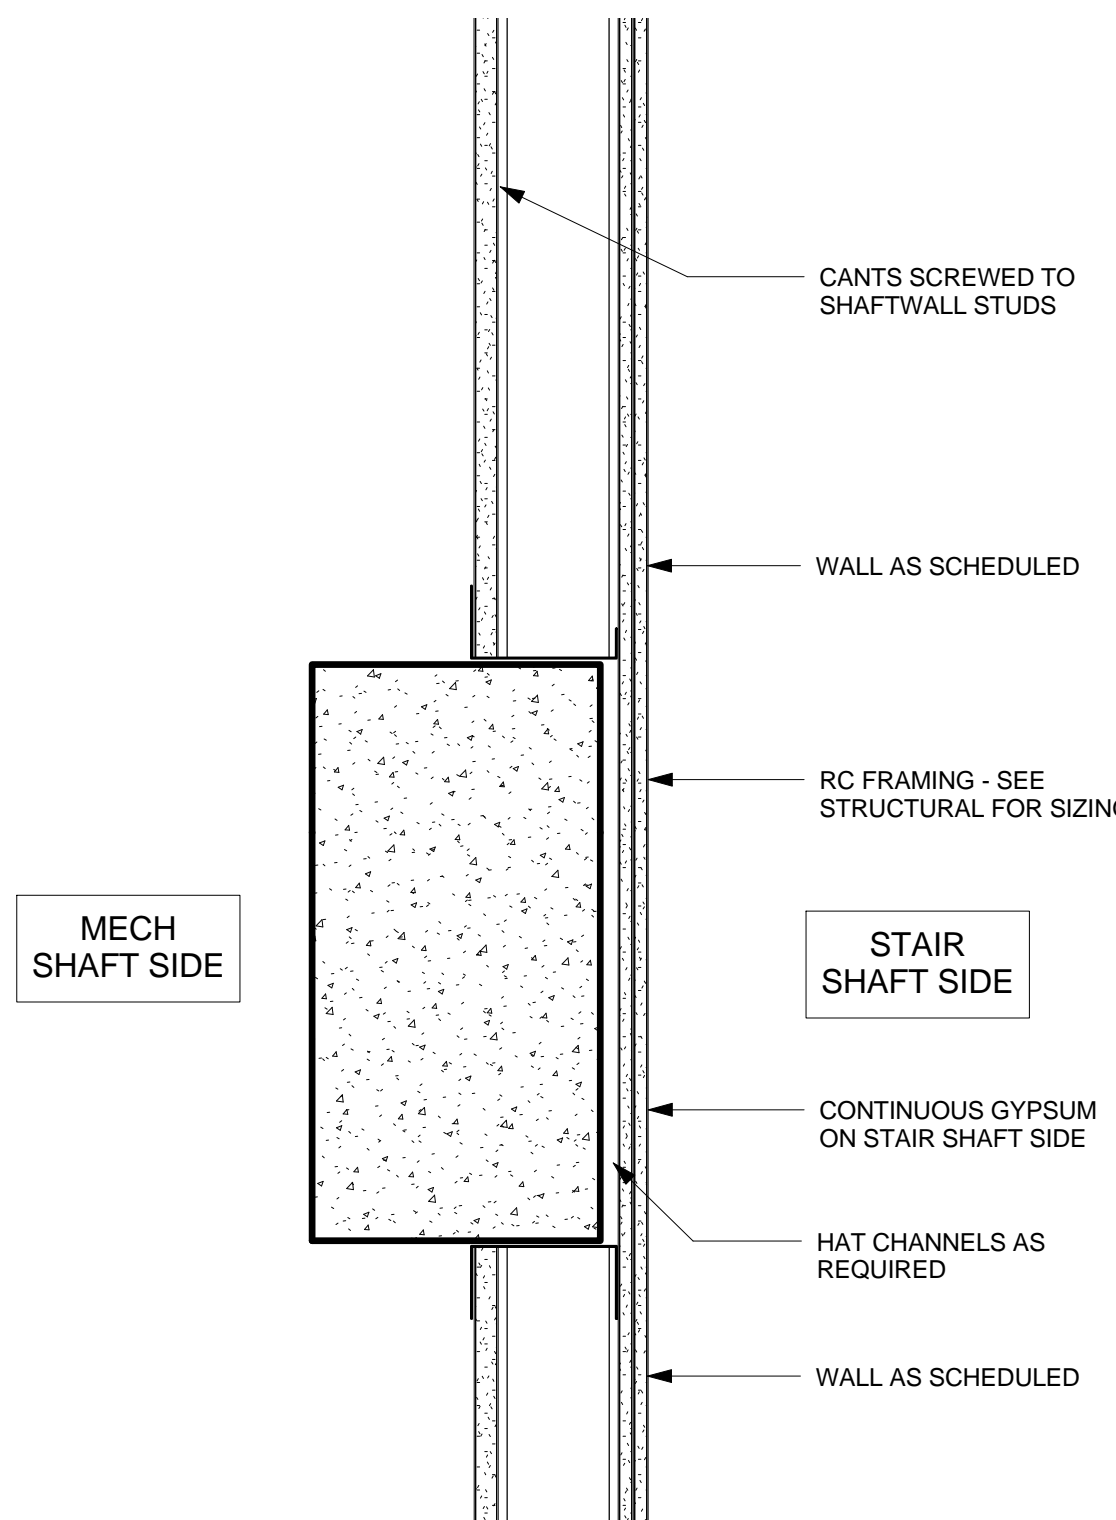


2 STAIR SHAFT WALL SUPPORT DETAIL - RATED
SCALE: 1 1/2" = 1'-0"

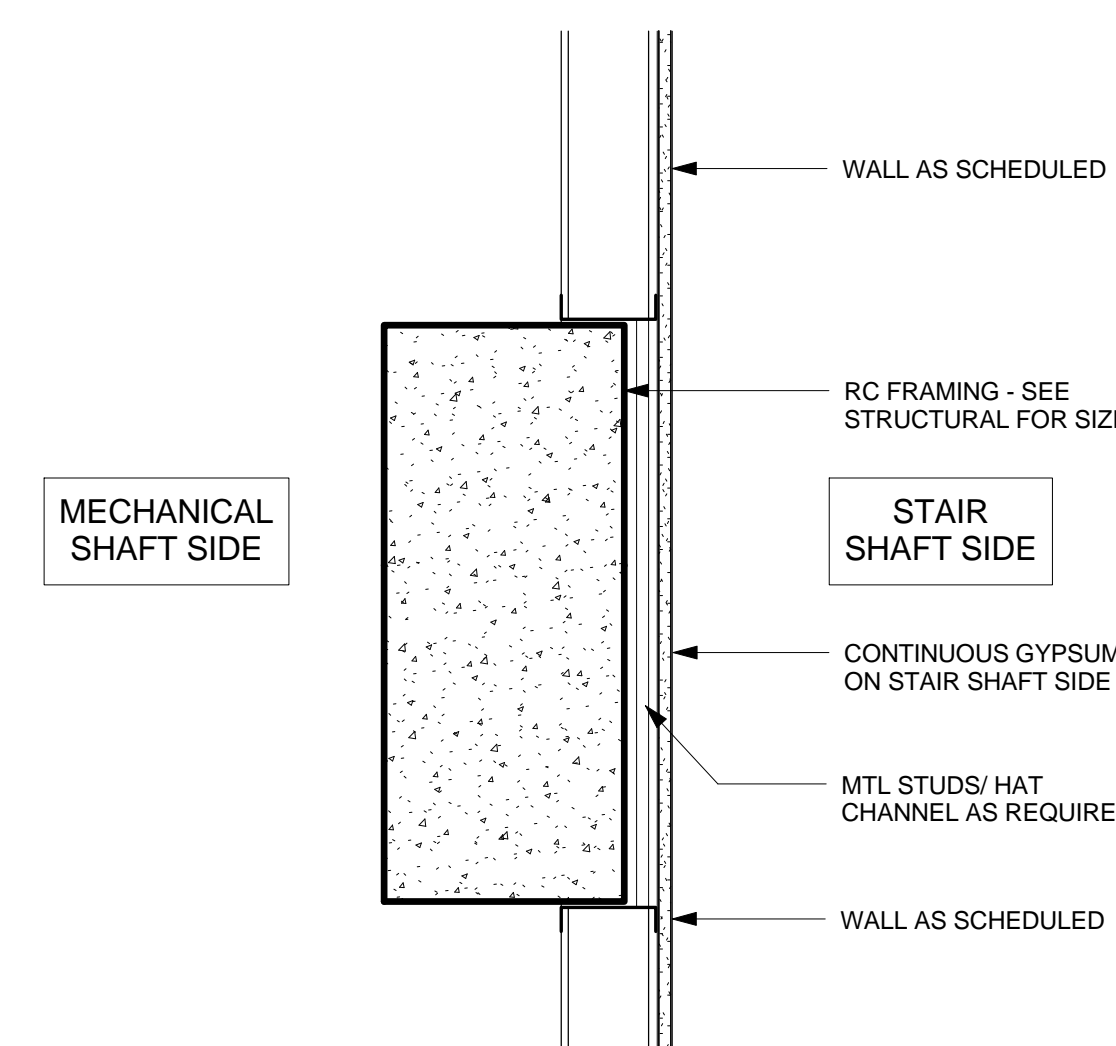


1 STAIR SHAFT WALL SUPPORT DETAIL - NON RATED TYP.
SCALE: 1 1/2" = 1'-0"

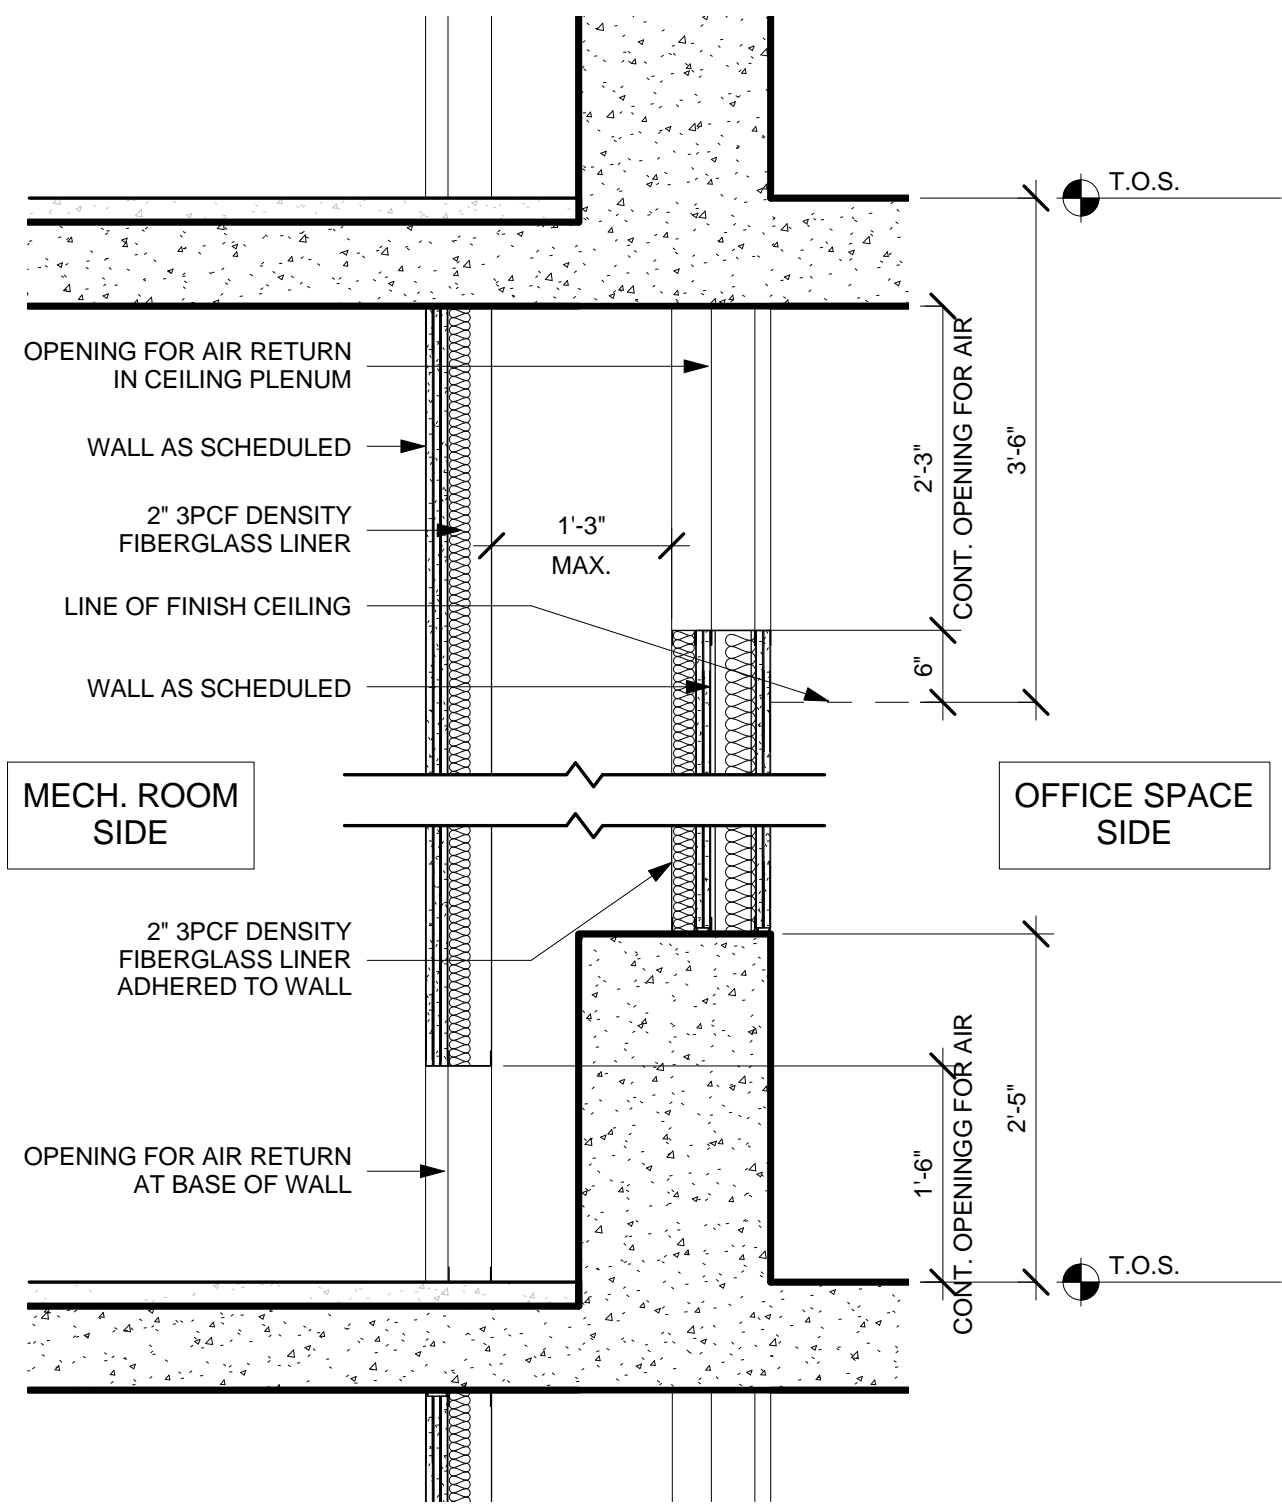


3 RETURN AIR WALL - BEAM
SCALE: 3/4" = 1'-0"

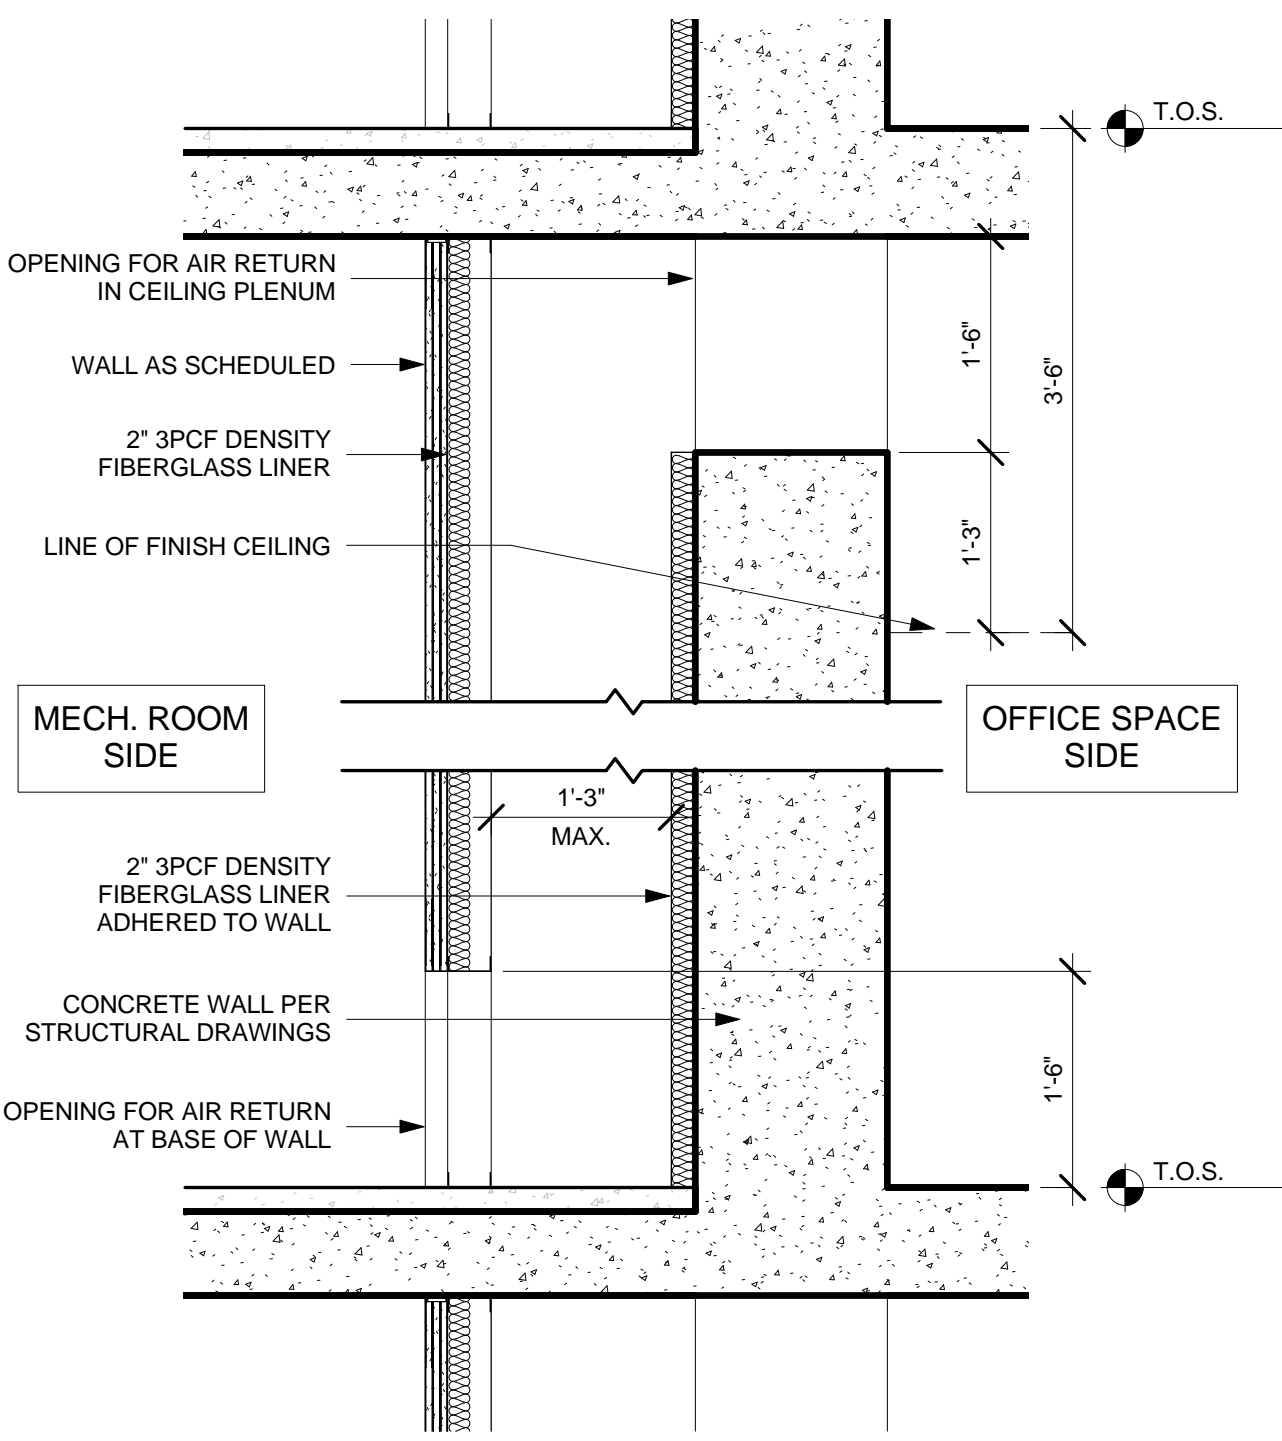


2 RETURN AIR WALL - CONCRETE
SCALE: 3/4" = 1'-0"

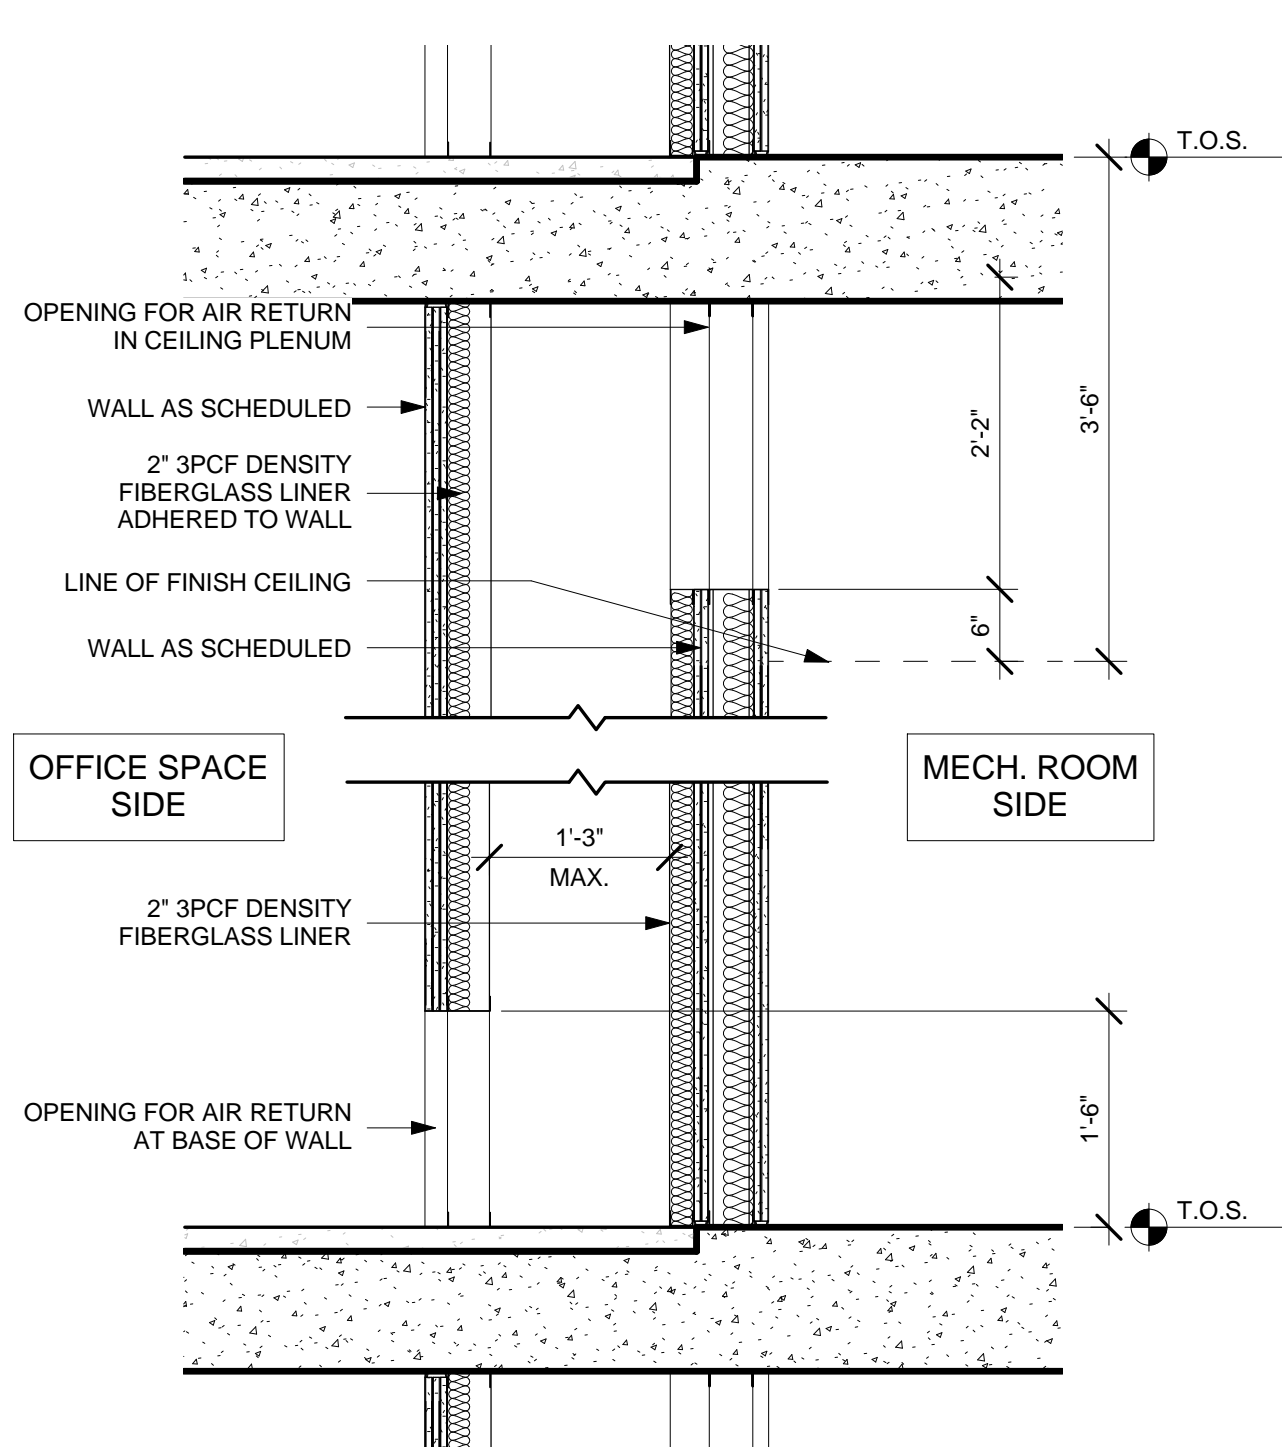


1 RETURN AIR WALL - MTL STUD
SCALE: 3/4" = 1'-0"

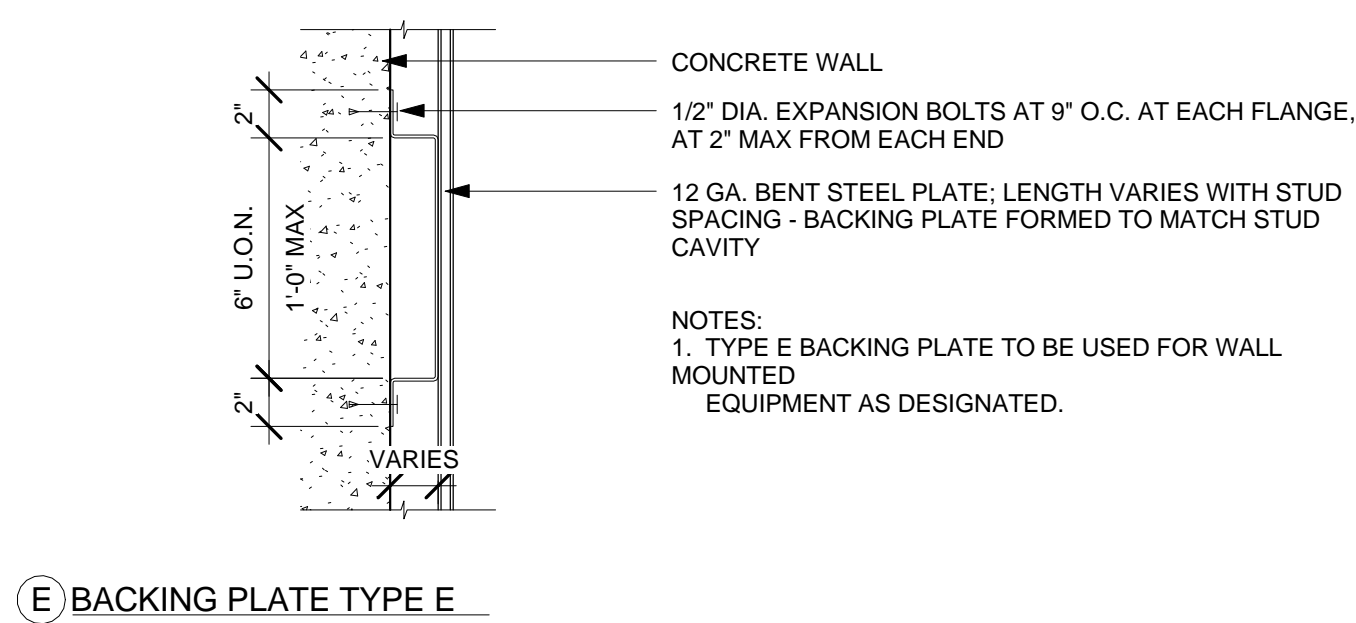


E BACKING PLATE TYPE E

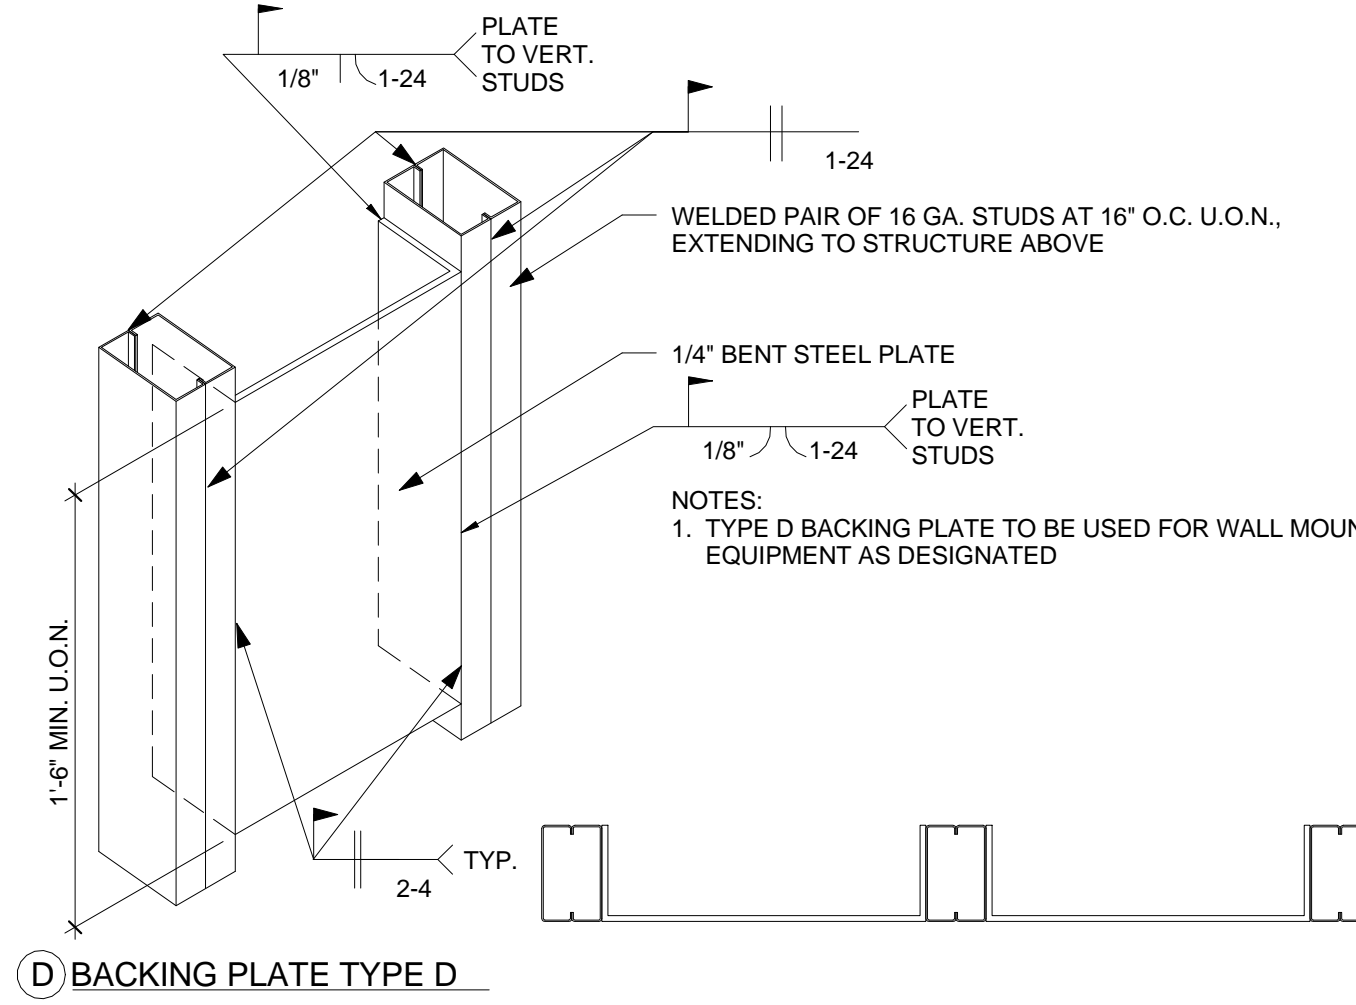


D BACKING PLATE TYPE D

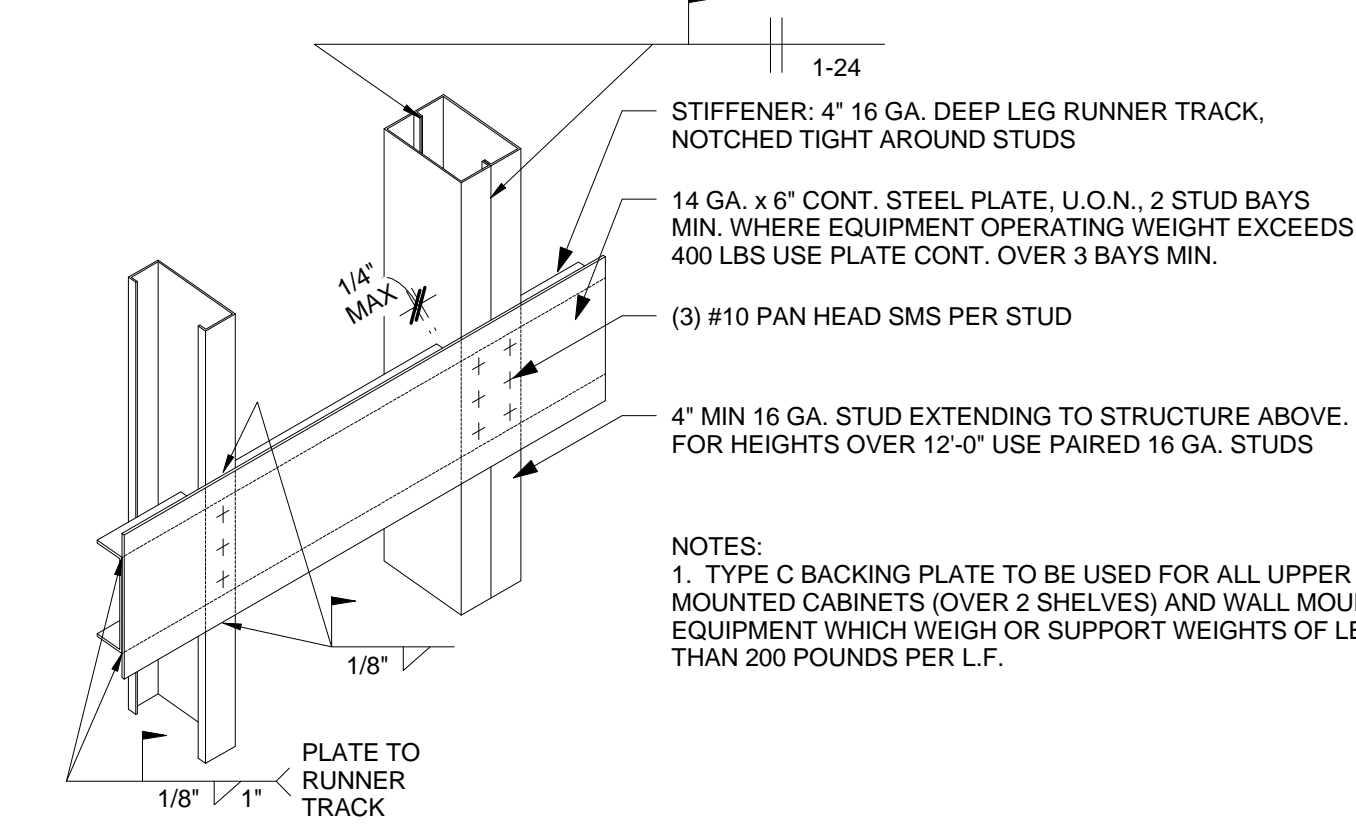

C BACKING PLATE TYPE C

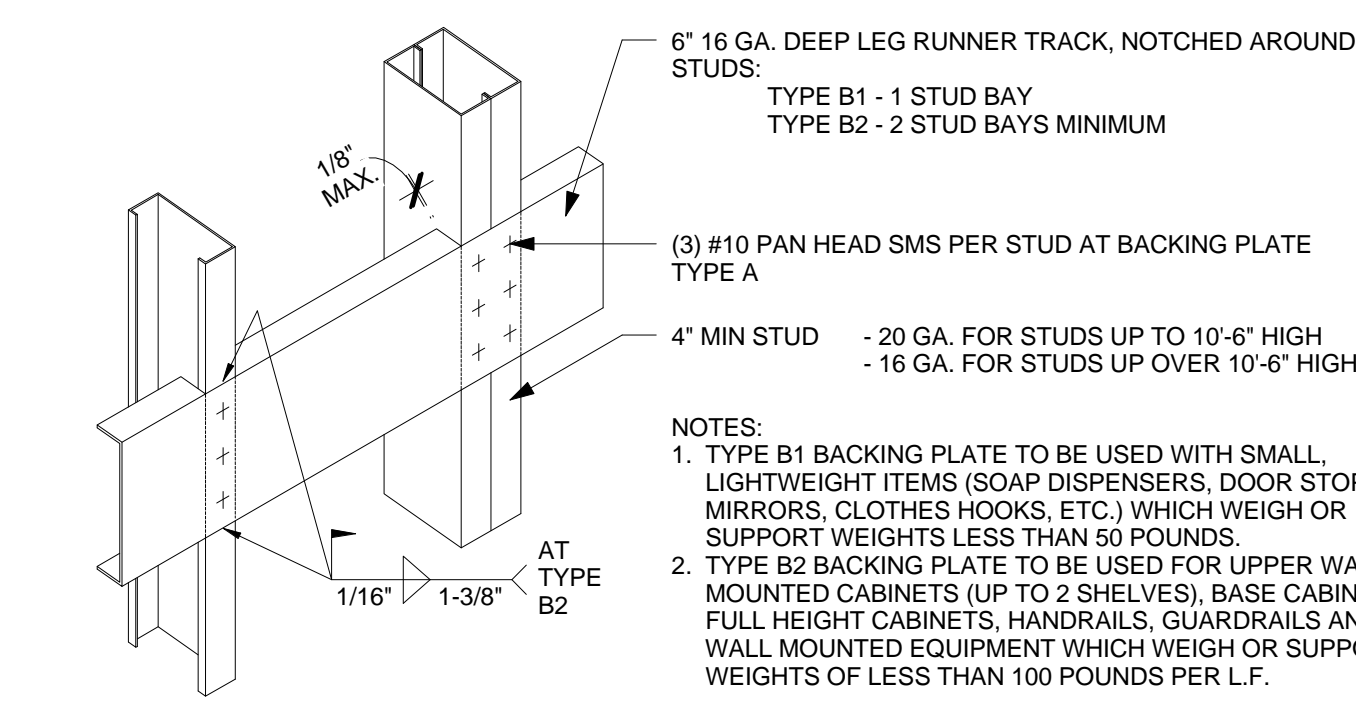


B BACKING PLATE TYPE B

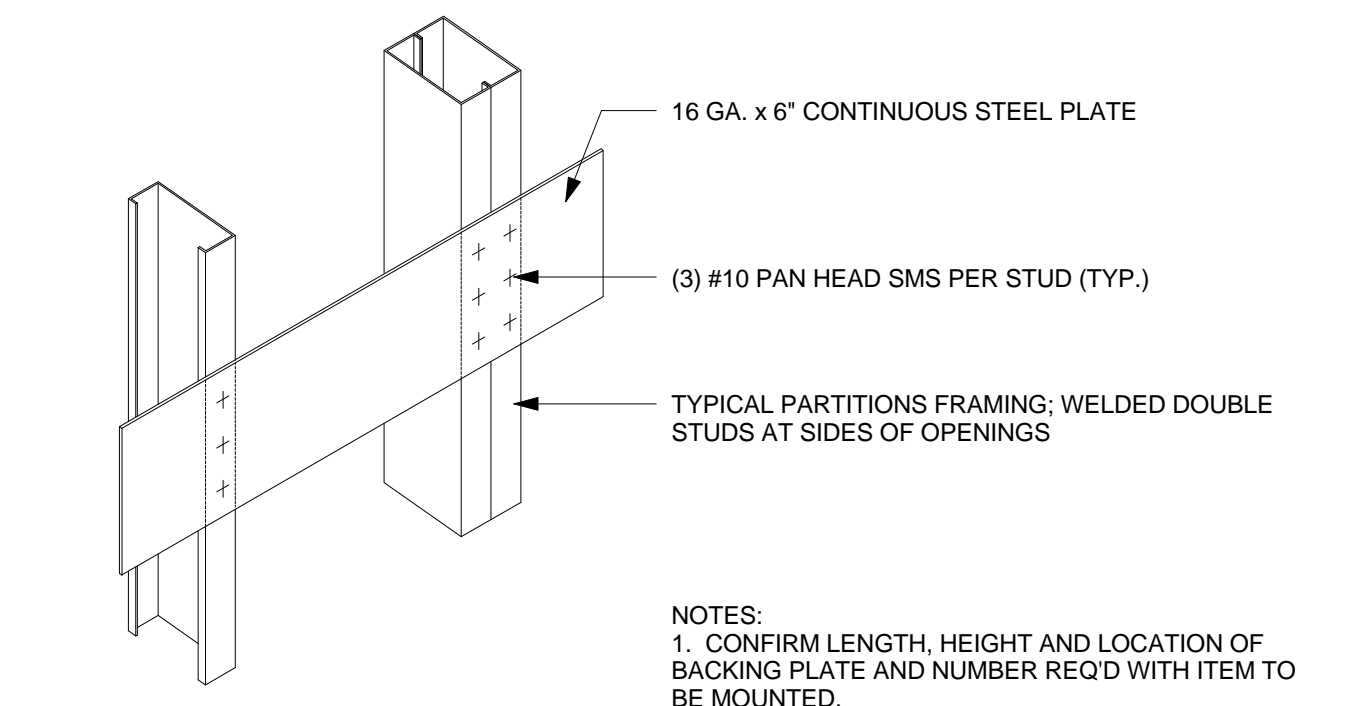


A BACKING PLATE TYPE A


4 BACK PLATE TYPES
SCALE: 1 1/2" = 1'-0"

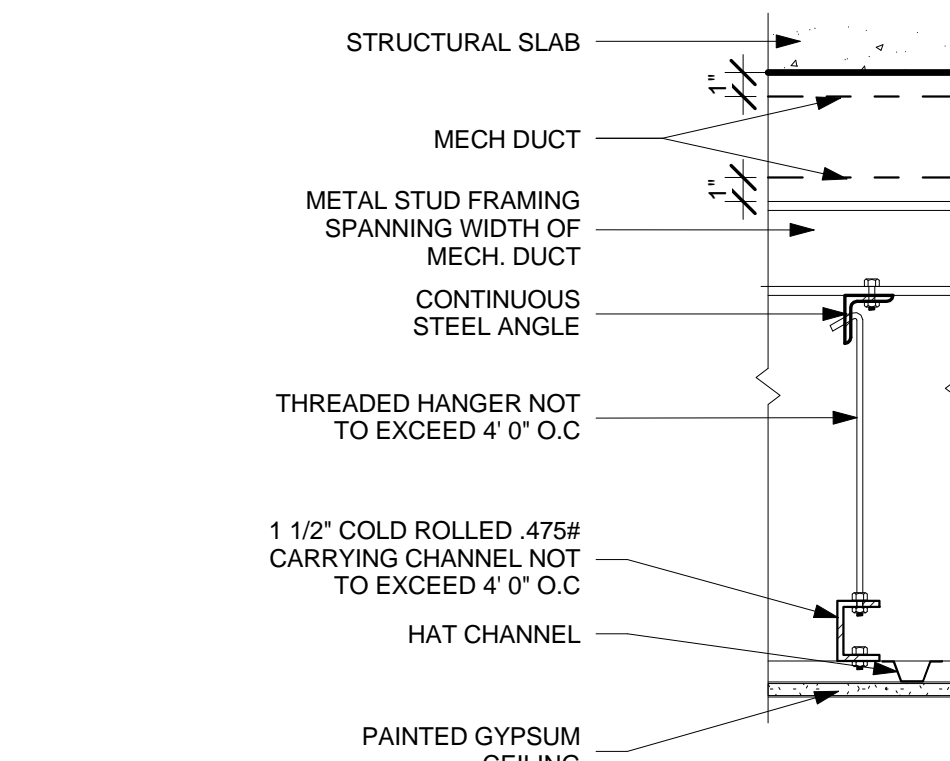


8 ANCHORING DETAIL OVER CONTINUOUS MECH. DUCT - PAINTED GYPSUM CEILING
SCALE: 1 1/2" = 1'-0"

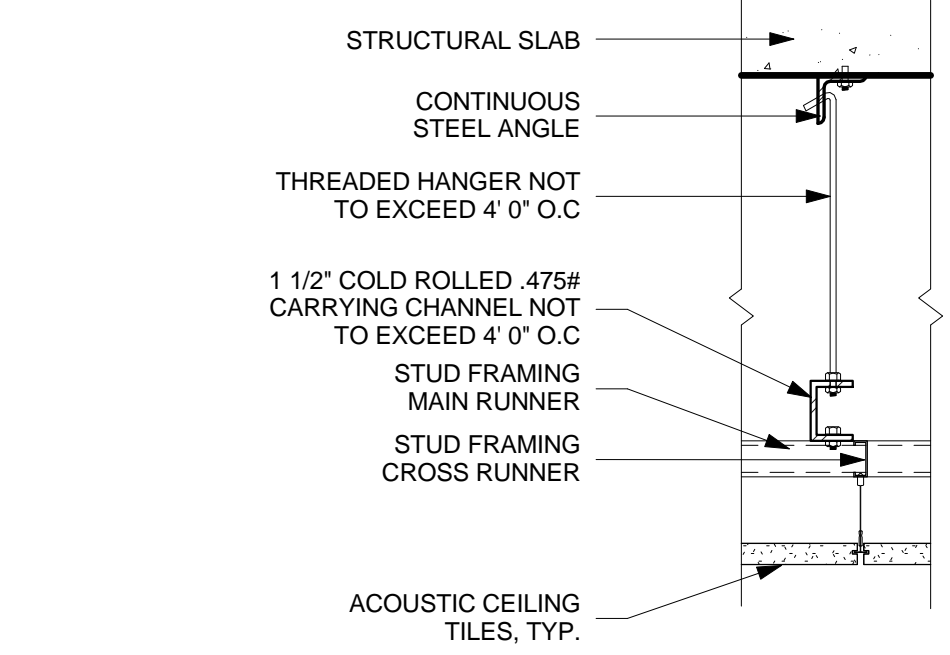


7 ANCHORING DETAIL - TYP. FOR ACOUSTIC CEILING TILES
SCALE: 1 1/2" = 1'-0"

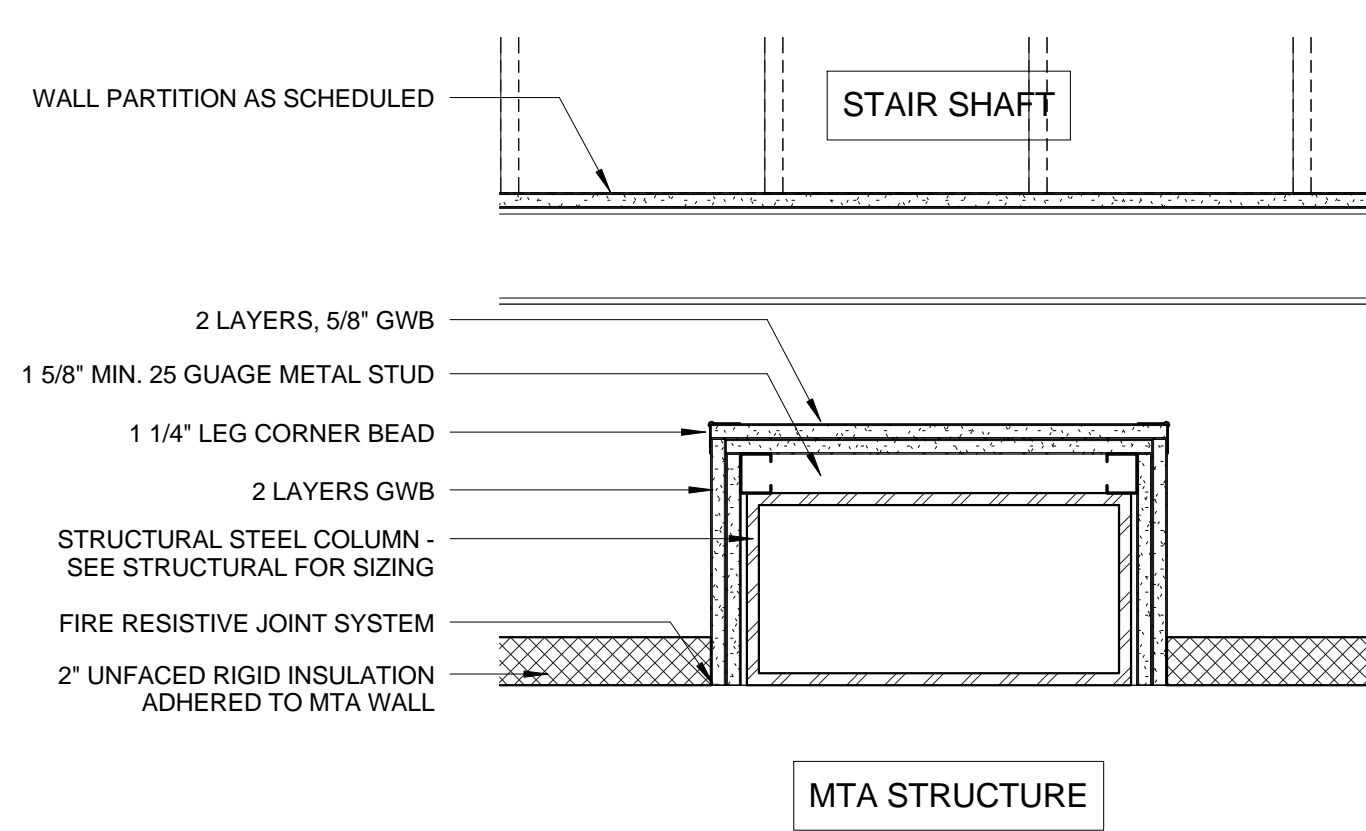


10 MTA STEEL COLUMN ENCASEMENT
SCALE: 1 1/2" = 1'-0"

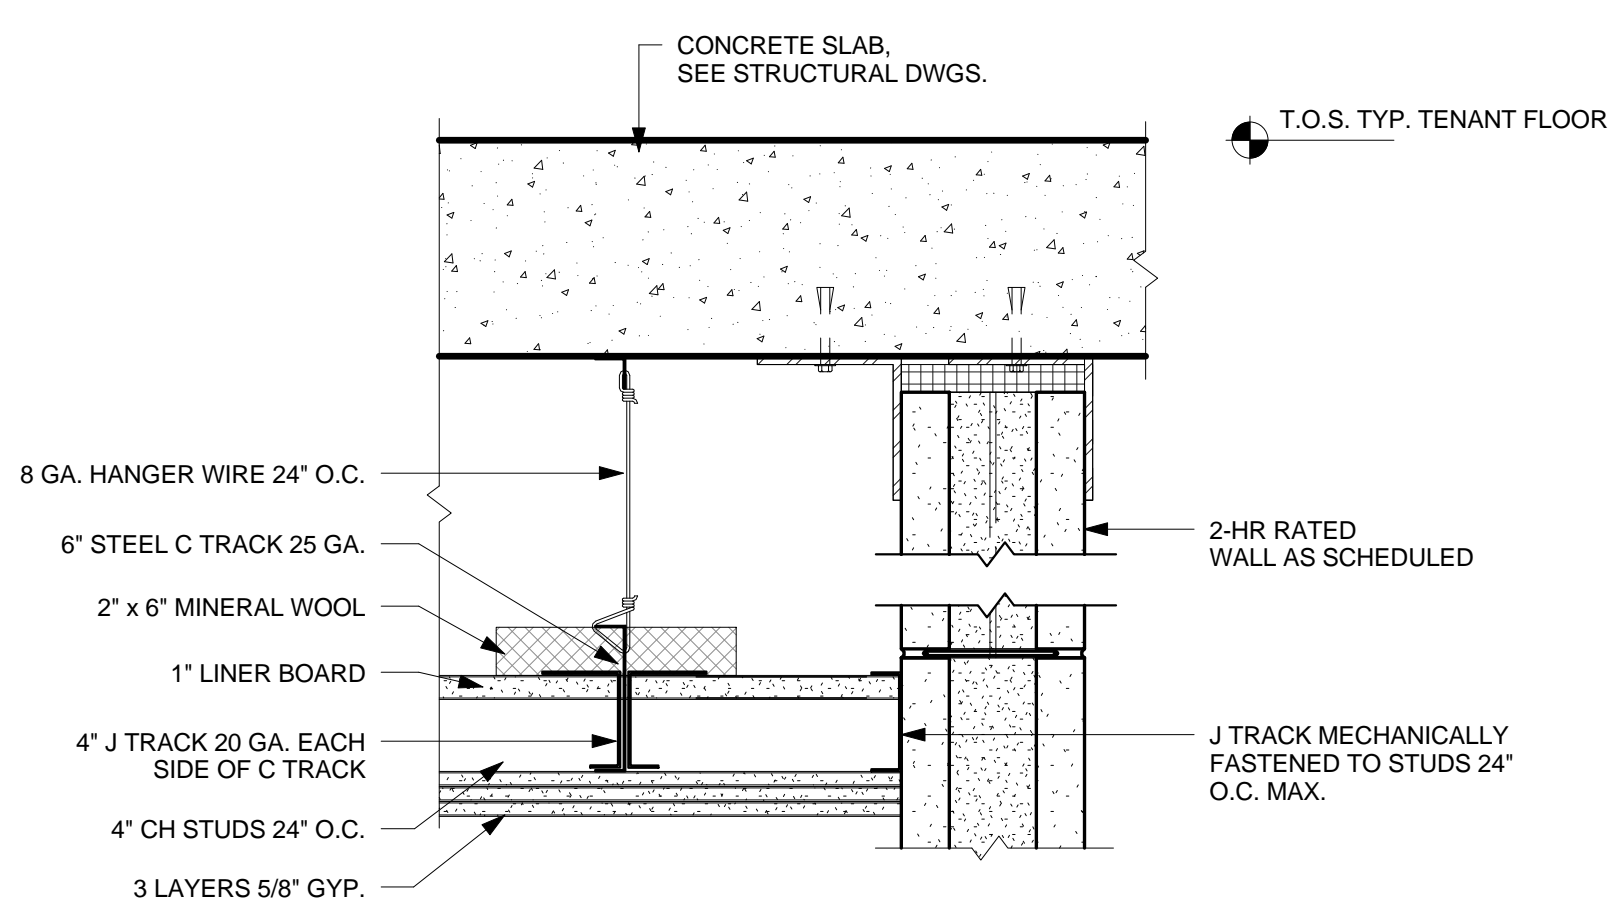

6 2 HR HORIZONTAL SHAFT WALL ENCLOSURE DETAIL
SCALE: 1 1/2" = 1'-0"

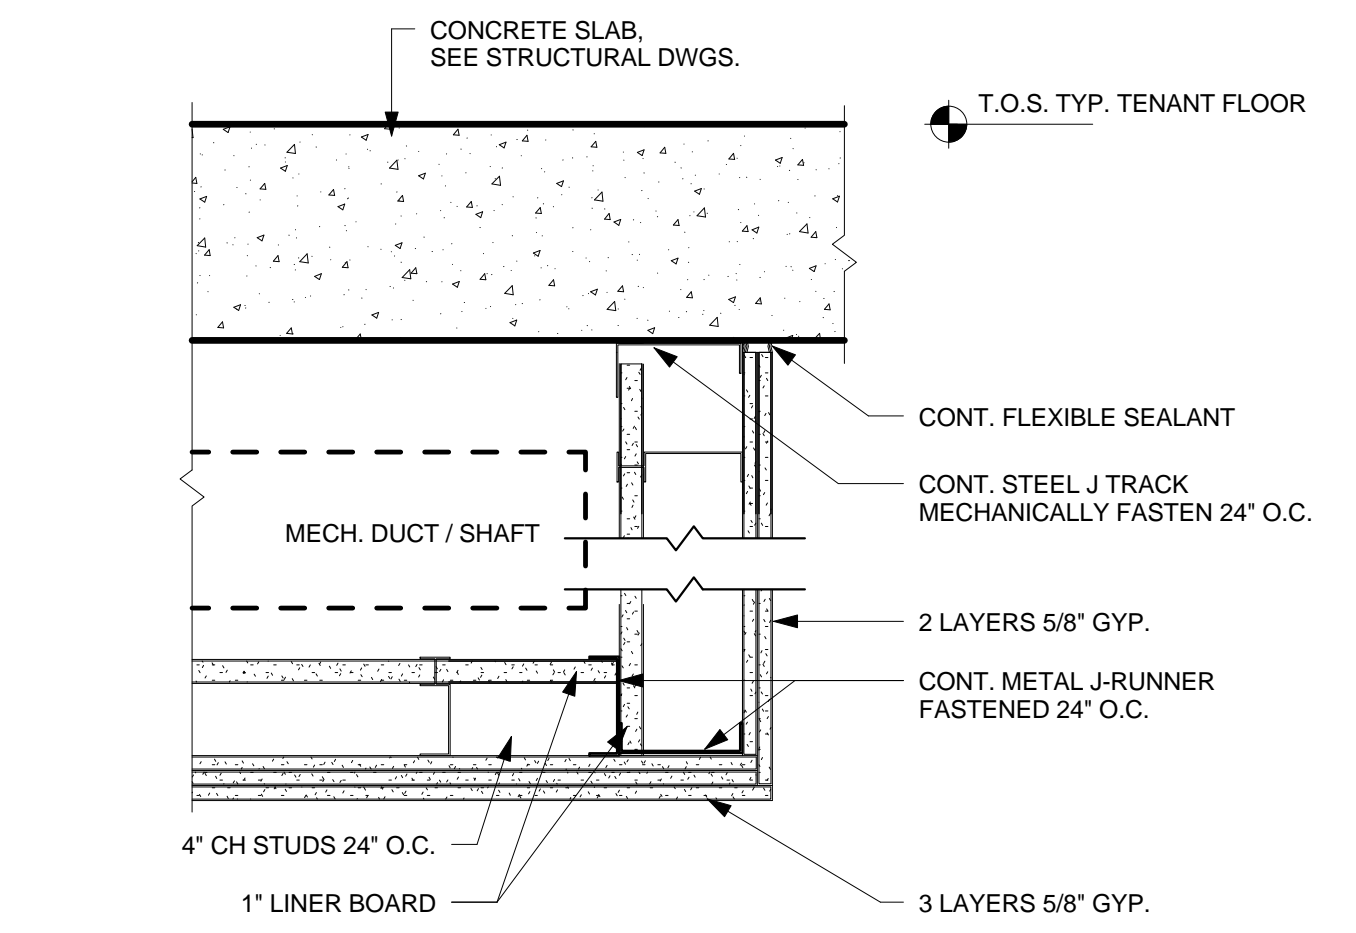


5 2 HR HORIZONTAL DUCT PROTECTION
SCALE: 1 1/2" = 1'-0"

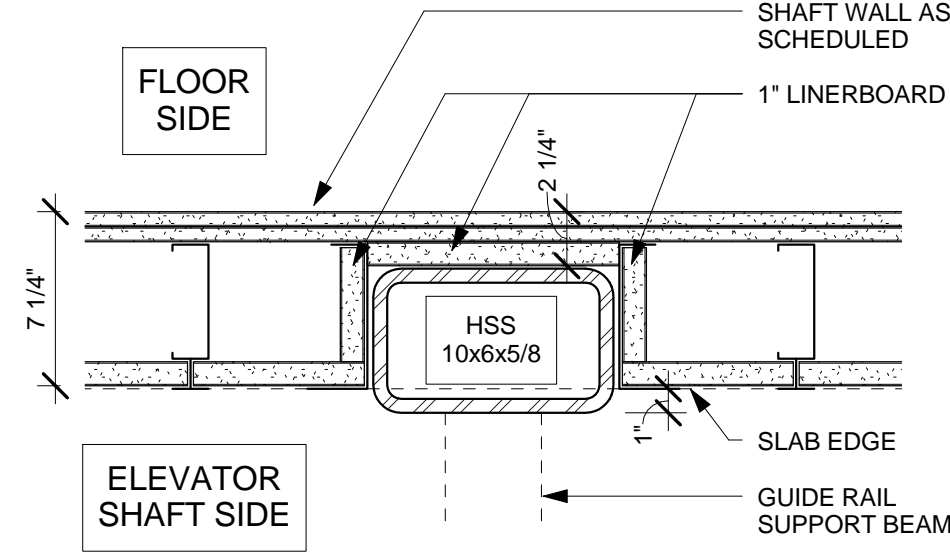

9 ELEVATOR SHAFT STEEL POST ENCASEMENT
SCALE: 1 1/2" = 1'-0"

No.	Description	Date
2	D.O.B. BUILDING PERMIT FILING	05/01/2015

Rev. Plan

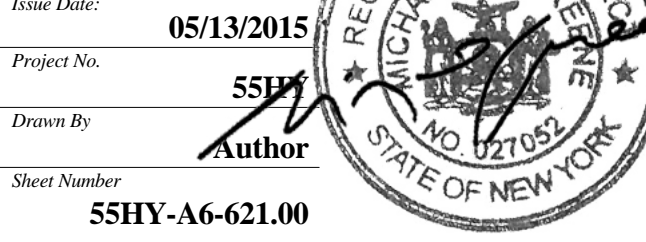

Drawing Title
CORE FRAMING DETAILS

Sheet Number
A6-621.00

SHEET 8 OF 10

© 2015 KOHN PEDERSEN FOX ASSOCIATES PC. All rights reserved.



10 STAIR TERMINATION - TOP
(WALL MOUNTED)
SCALE: 1 1/2" = 1'-0"

4 STAIR TRANSITION AT CONCRETE SLAB -
DOWNSIDE (PICKET RAIL)
SCALE: 1 1/2" = 1'-0"

2 STAIR TERMINATION AT TOP
SCALE: 1 1/2" = 1'-0"

6 STAIR TRANSITION LANDING - UPSIDE
SCALE: 1 1/2" = 1'-0"

3 STAIR TRANSITION LANDING - UPSIDE
SCALE: 1 1/2" = 1'-0"

7 STAIR INTERMEDIATE
LANDING - DOWNSIDE
SCALE: 1 1/2" = 1'-0"

5 STAIR INTERMEDIATE LANDING - UPSIDE
SCALE: 1 1/2" = 1'-0"

9 STAIR TERMINATION -
BOTTOM (WALL MOUNTED)
SCALE: 1 1/2" = 1'-0"

12 STAIR TERMINATION AT TOP
SCALE: 1 1/2" = 1'-0"

8 STAIR TERMINATION AT TOP
SCALE: 1 1/2" = 1'-0"

1 STAIR TERMINATION AT BOTTOM
SCALE: 1 1/2" = 1'-0"

55 HUDSON YARDS

Address
550 W 34th St. New York, NY
10001



Client
Related Companies
60 Columbus Circle
New York, NY 10023
Tel: 212.801.1000 Fax: 212.801.1048


Oxford Properties Group
320 Park Avenue, 17th Floor
New York, NY 10022
Tel: 212.986.7514 Fax: 212.986.7510

Mitsui Fudosan America, Inc.
1251 Avenue of the Americas, Suite 800
New York, NY 10020
Tel: 212.403.5600 Fax: 212.403.5657


Architect
Kohn Pedersen Fox Associates PC
Architects & Planning Consultants
11 West 42nd Street
New York, New York 10036
TEL: 212.977.6500 FAX: 212.956.2526

Structural Engineer
WSP
228 East 45th Street, 3rd Floor
New York, NY 10017
Tel: 212.687.9888 Fax: 646.487.5501


Mechanical, Electrical, Plumbing, Fire Protection
WSP
512 Seventh Avenue
New York, NY 10018
Tel: 212.552.9600

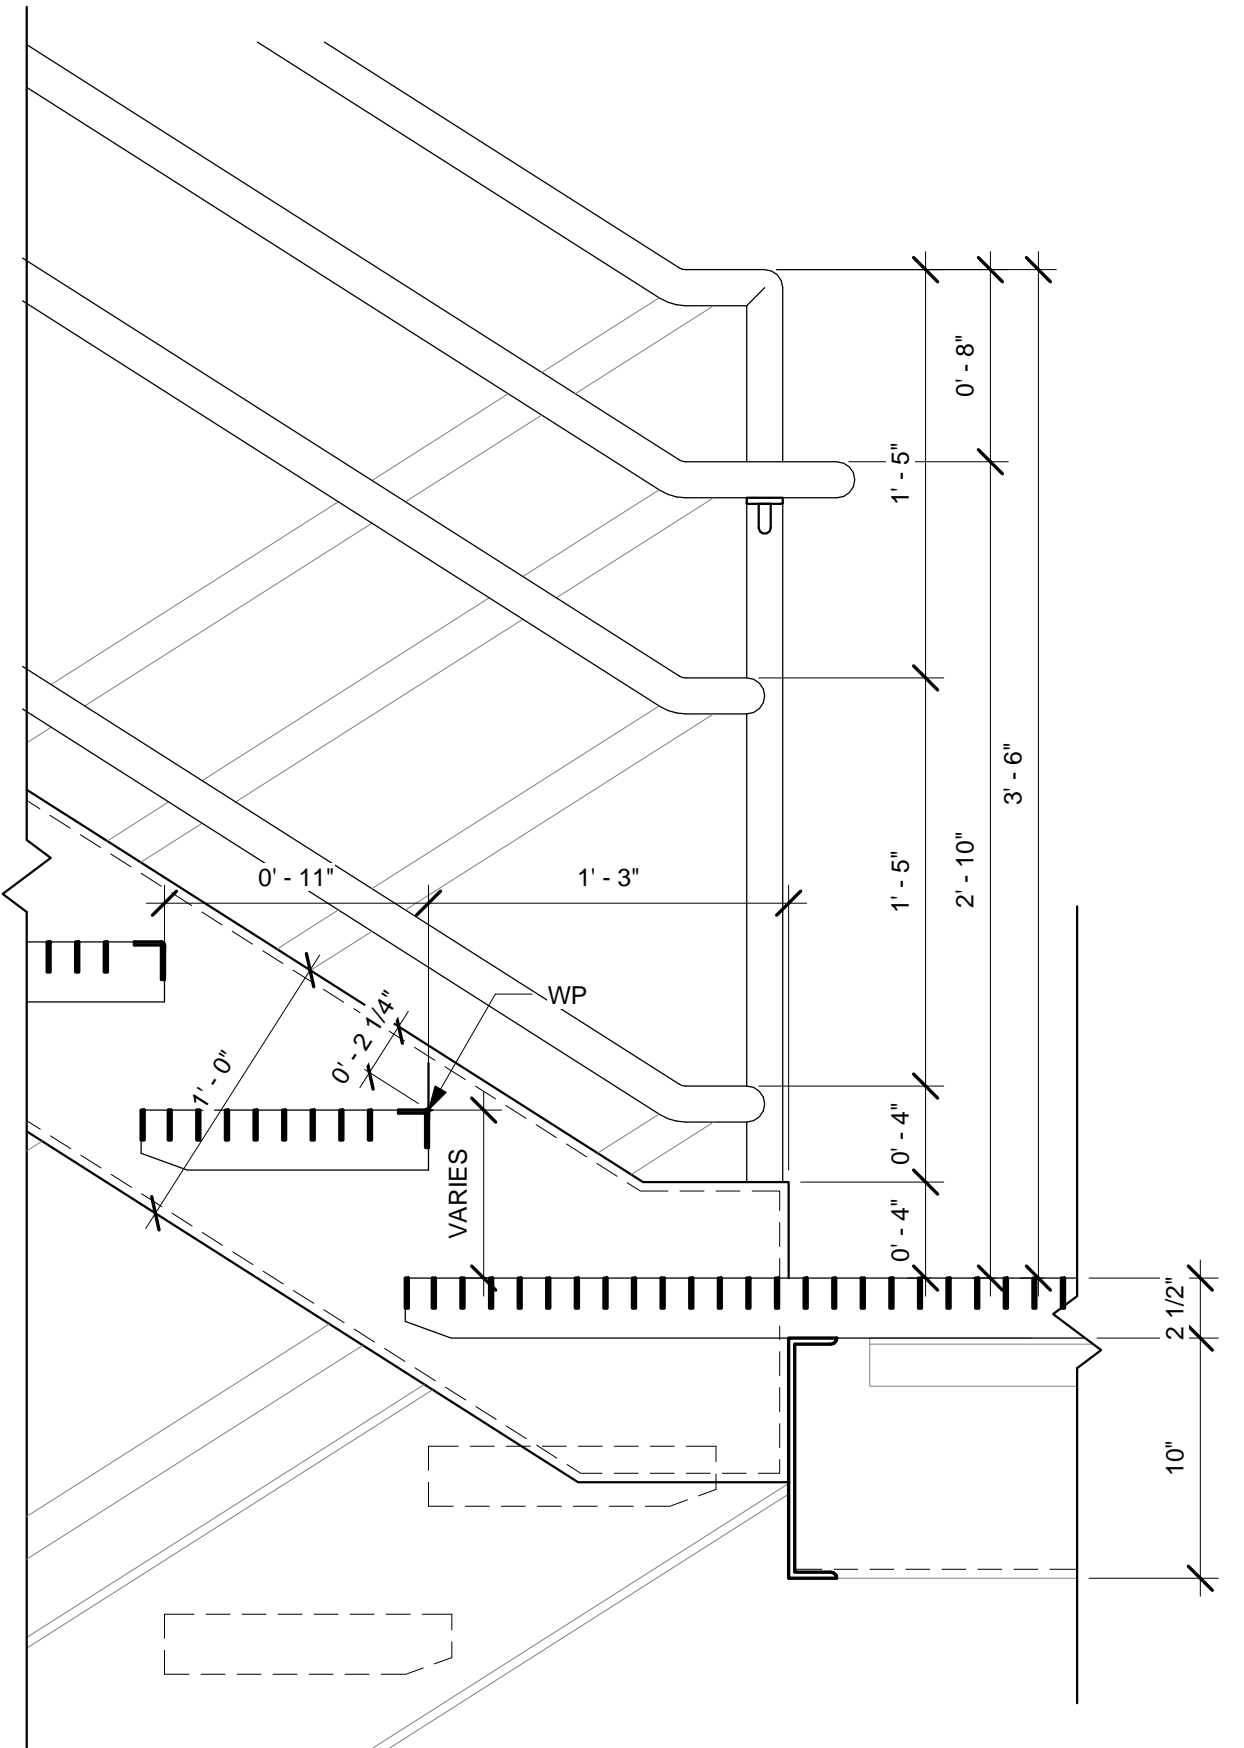


3 INTERMEDIATE LANDING - UPSIDE (TUBE RAIL)
SCALE: 1 1/2" = 1'-0"

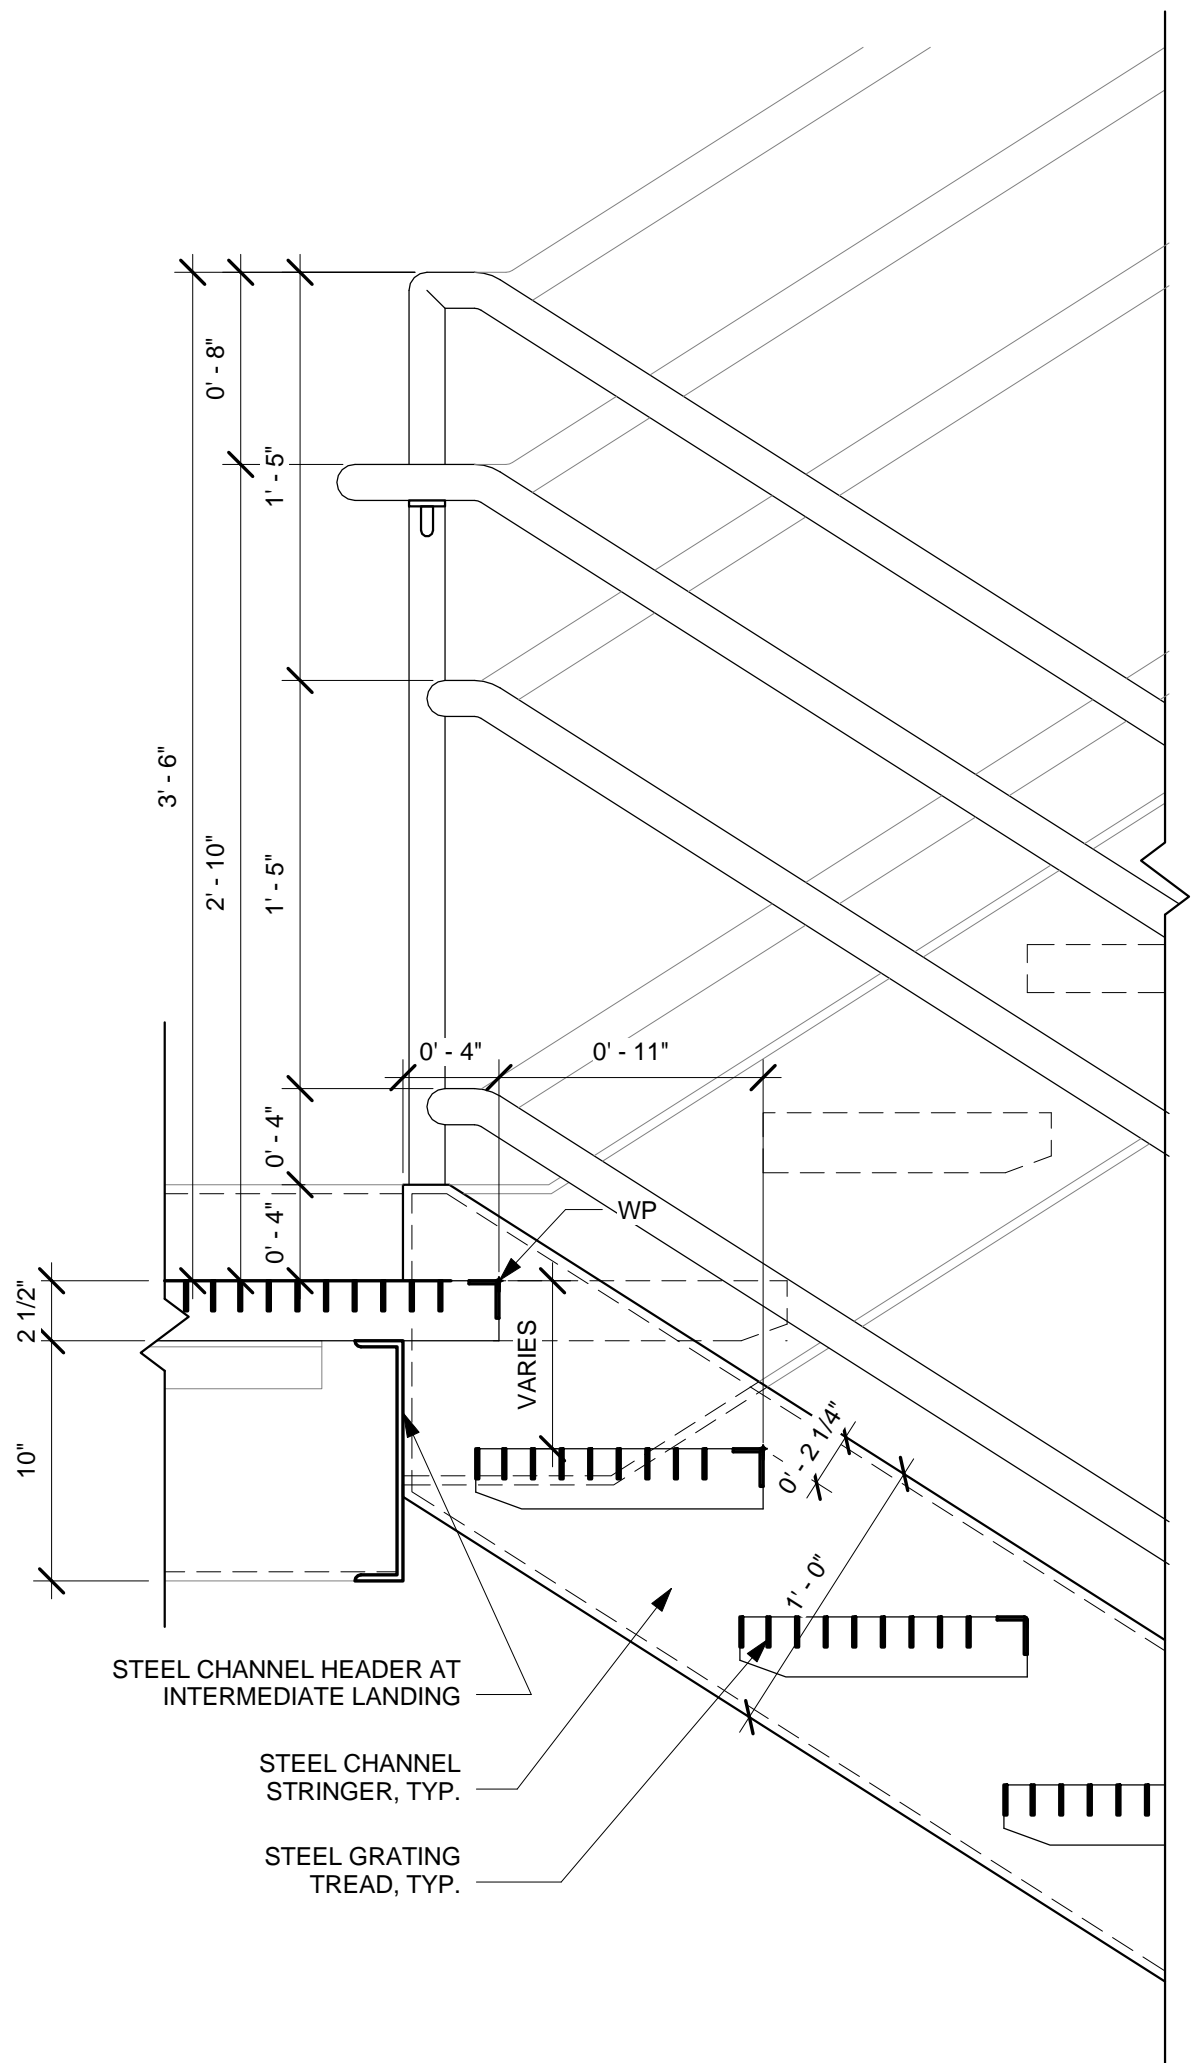


2 INTERMEDIATE LANDING - DOWNSIDE (TUBE RAIL)
SCALE: 1 1/2" = 1'-0"

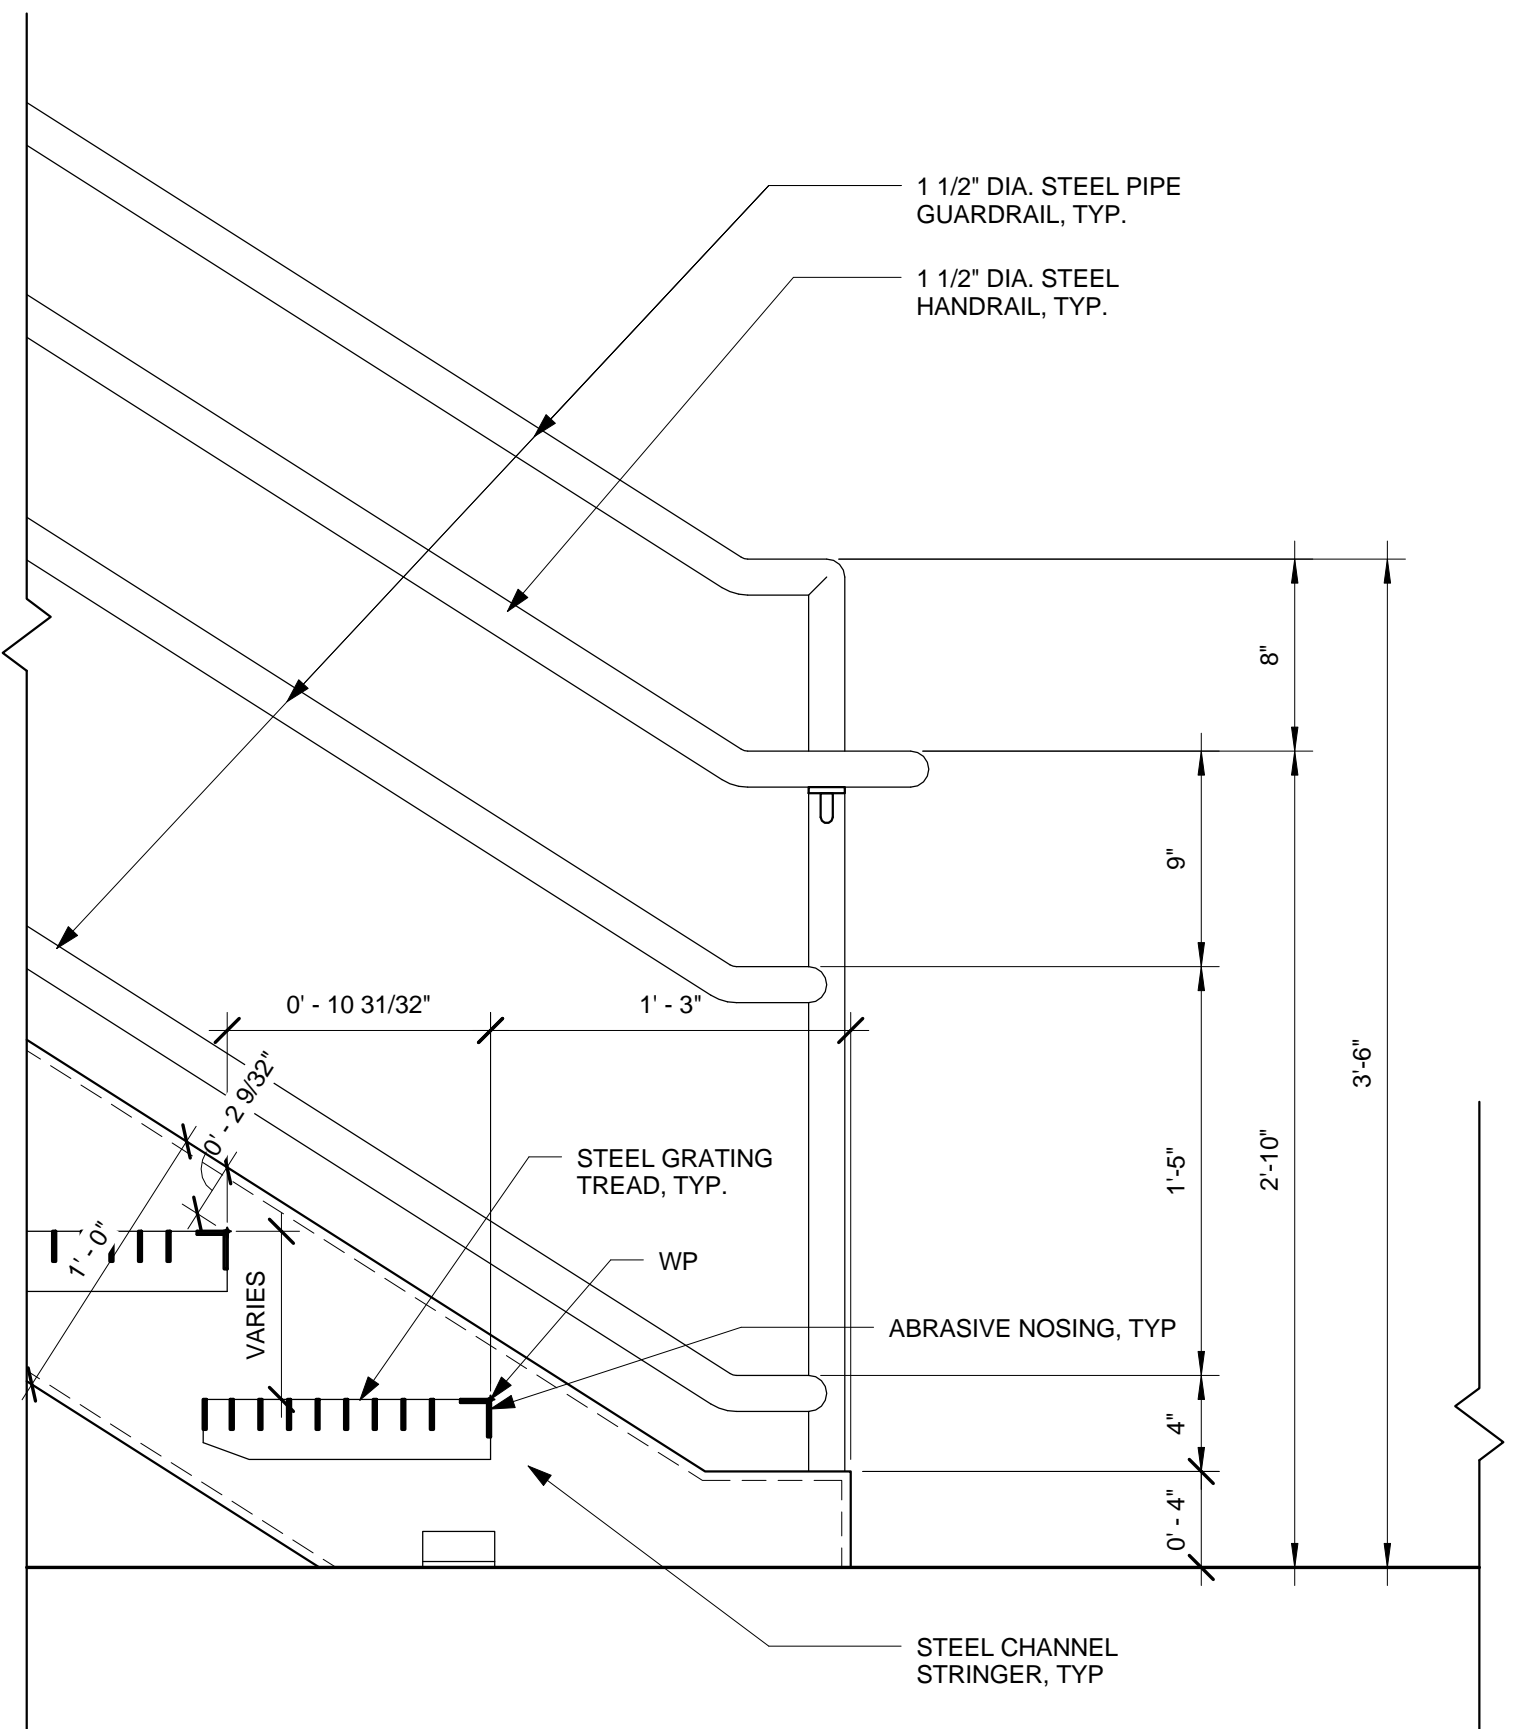


1 STAIR TERMINATION - BOTTOM (TUBE RAIL)
SCALE: 1 1/2" = 1'-0"

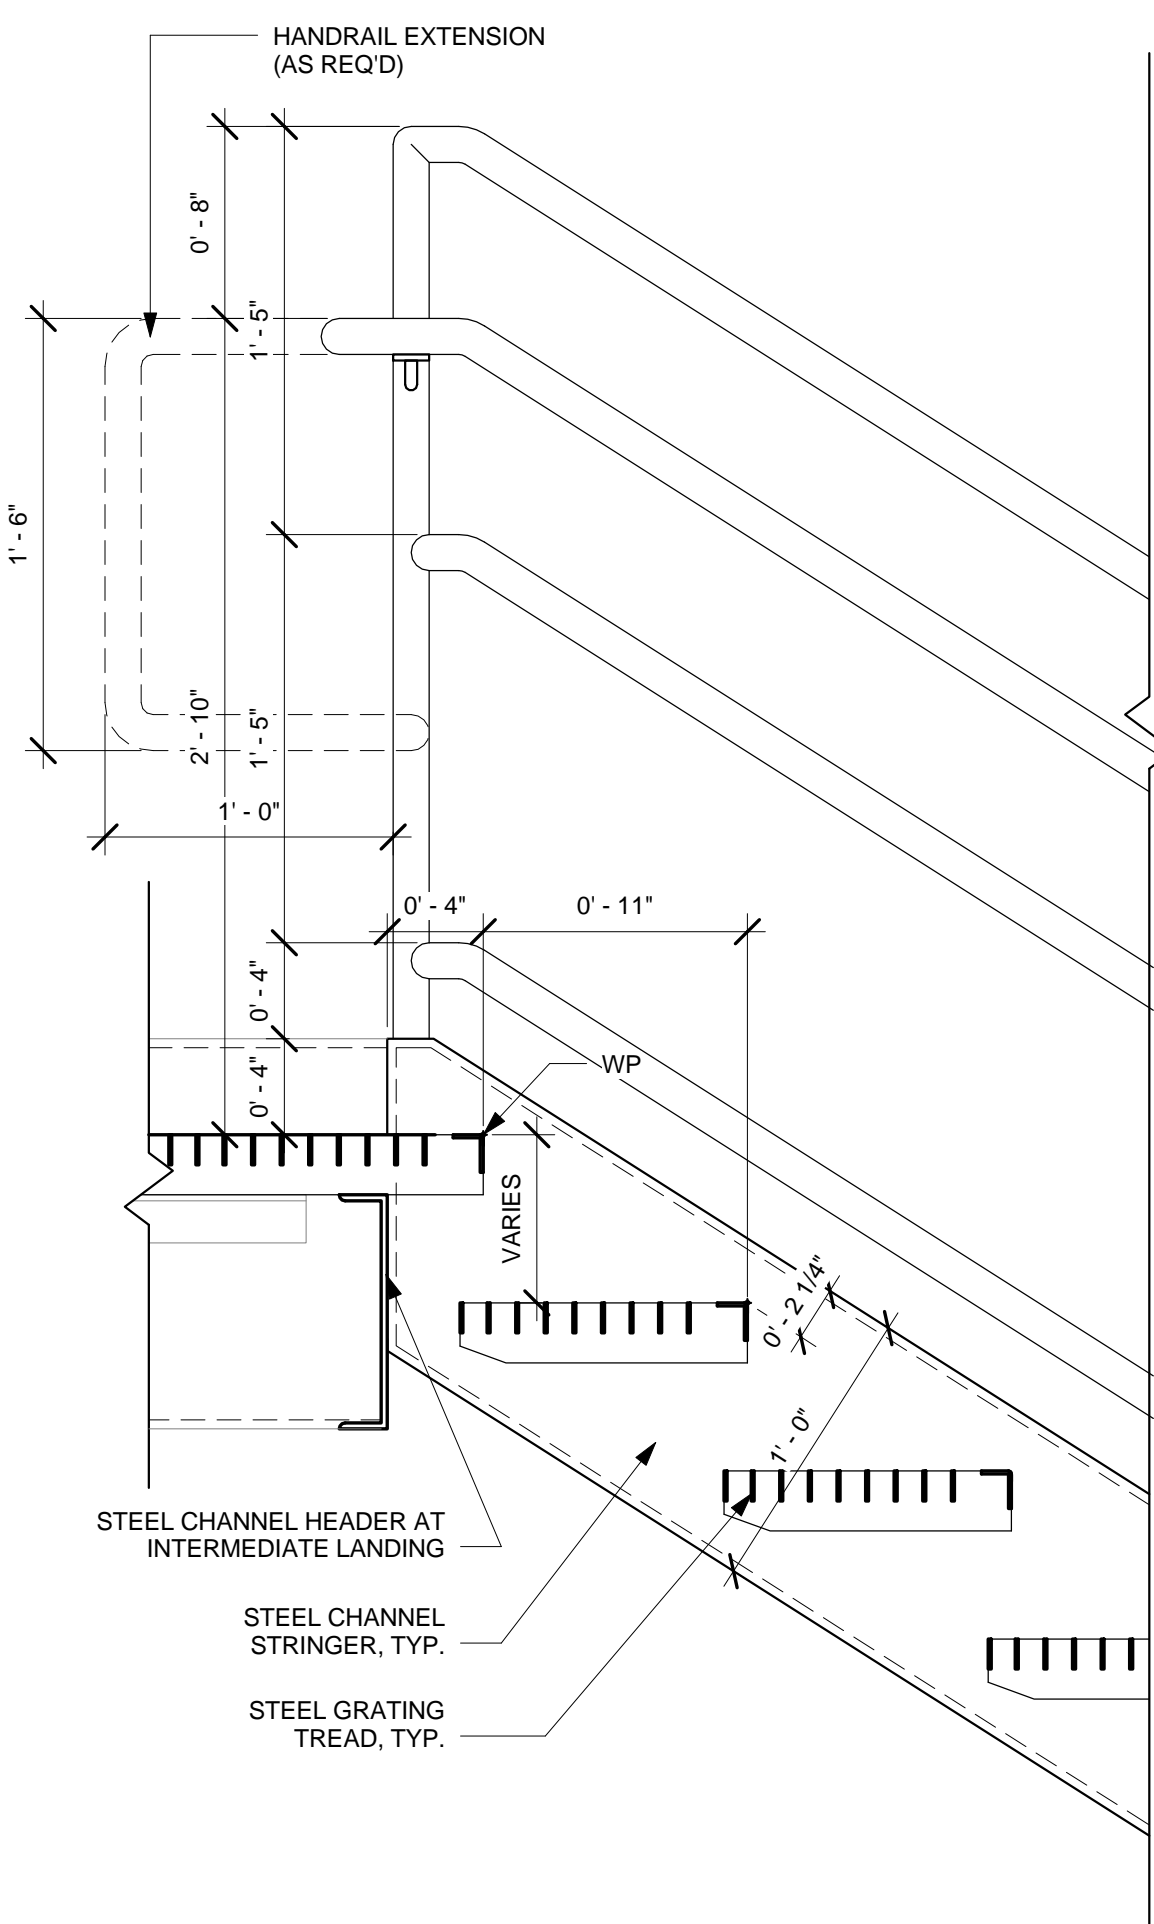


4 STAIR TERMINATION - TOP (TUBE RAIL)
SCALE: 1 1/2" = 1'-0"

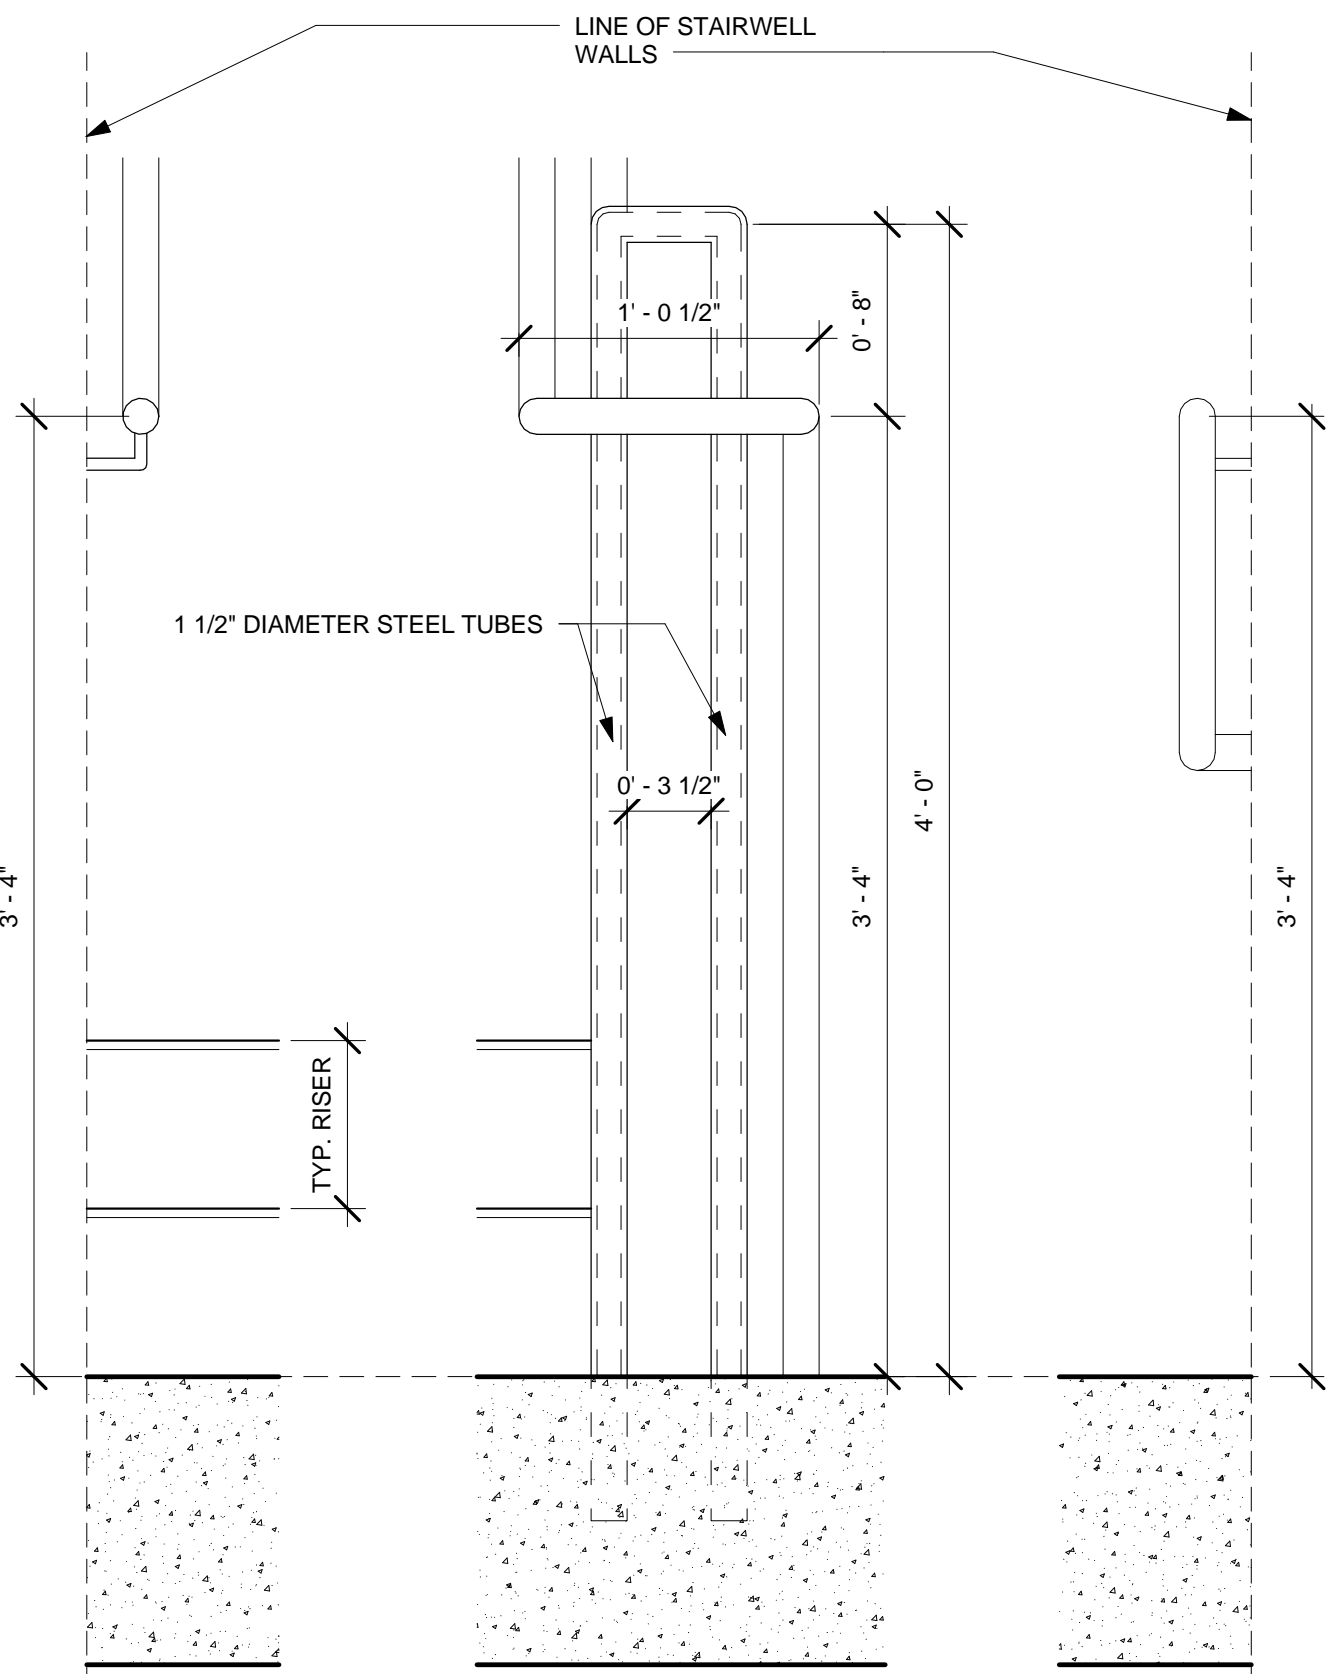


8 HANDRAIL & GUARDRAIL CONTINUATION AT LANDING (WALL ENCLOSED)
SCALE: 1 1/2" = 1'-0"

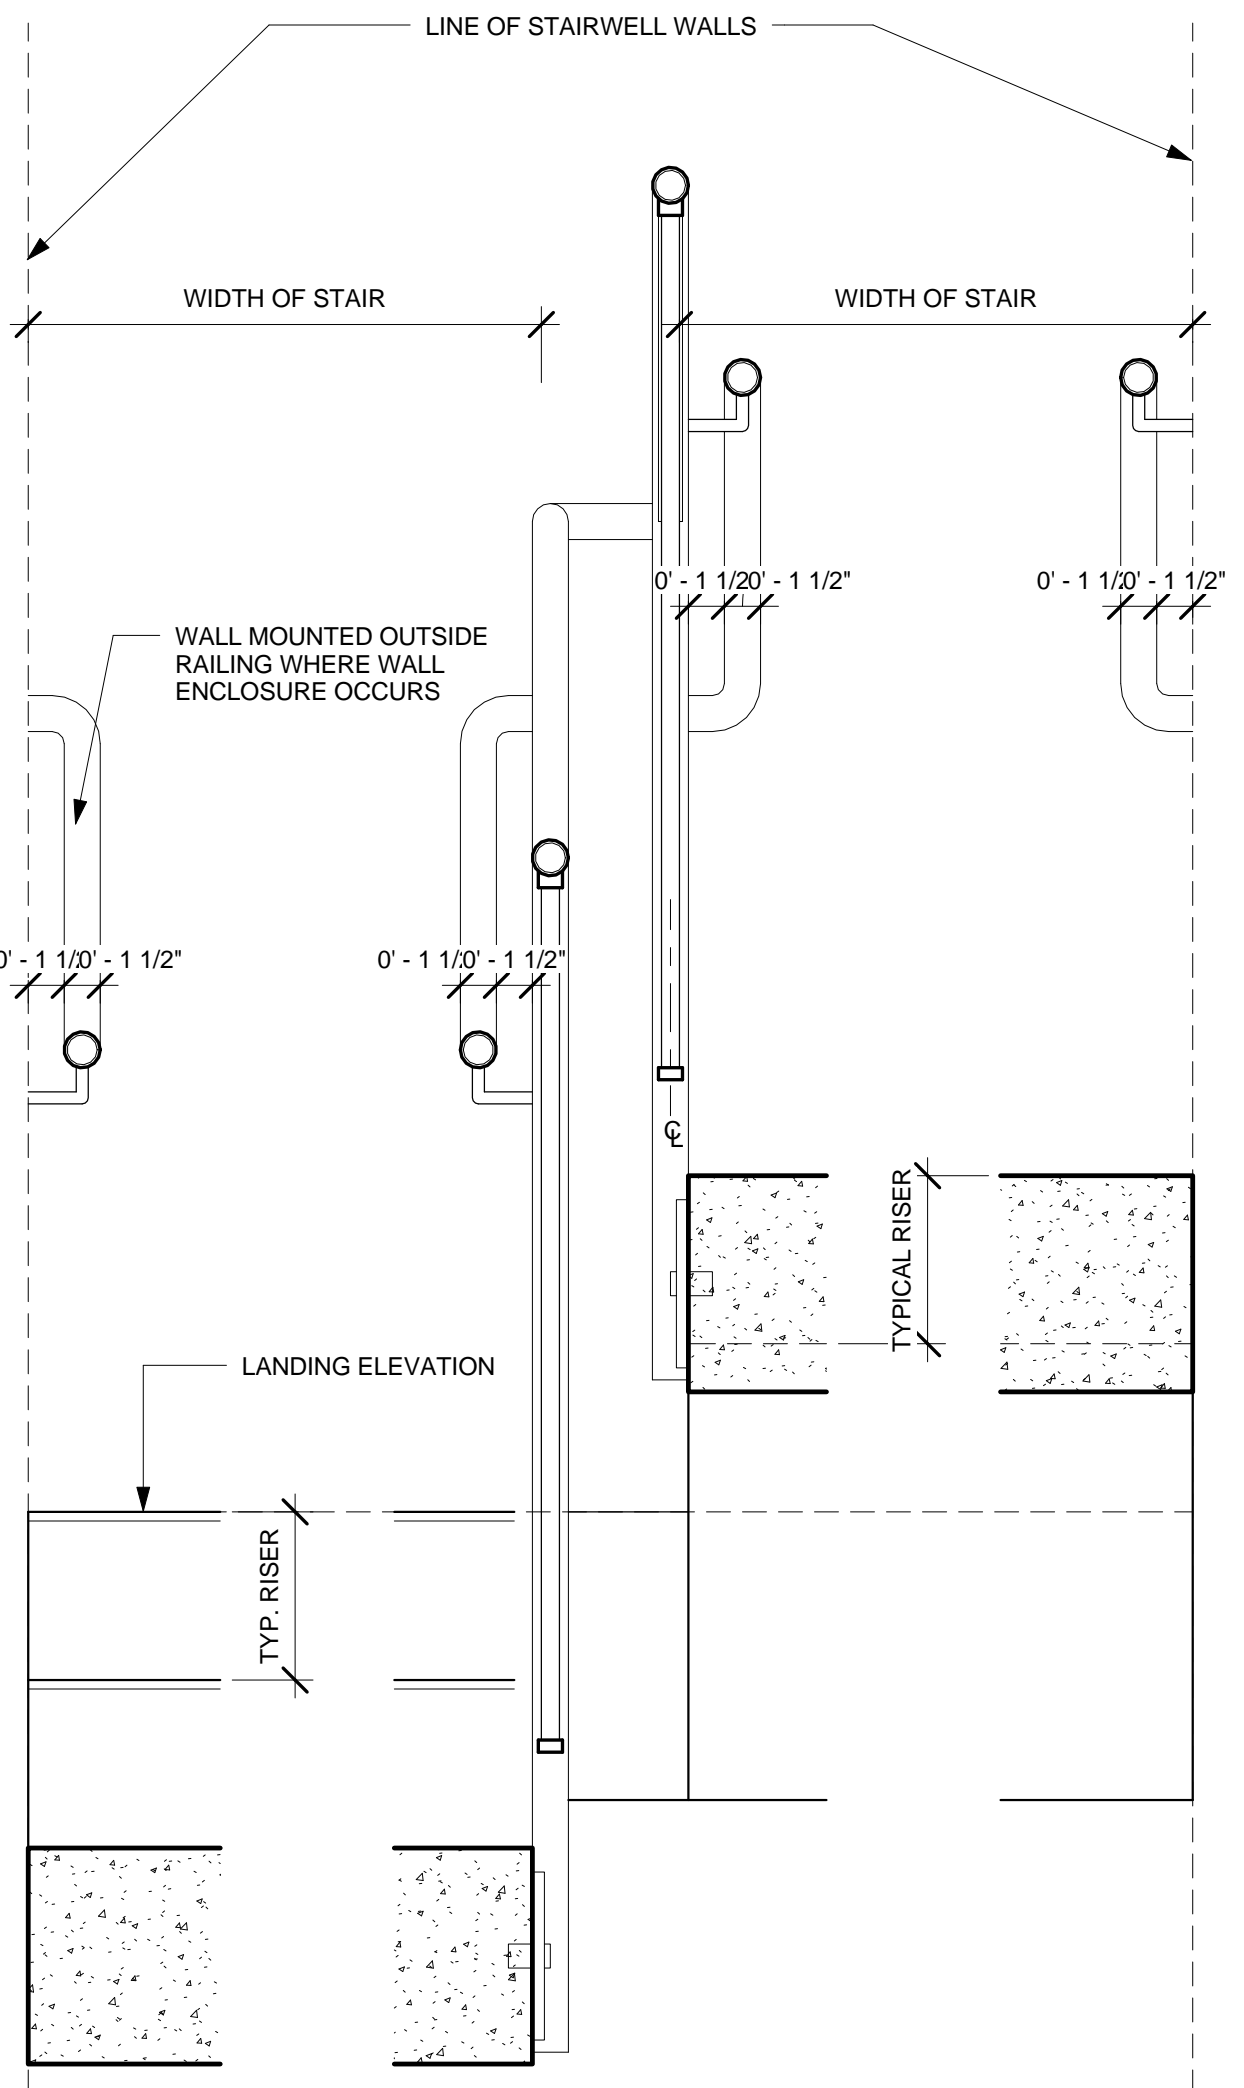


7 TYP. CROSS-SECTION THROUGH STAIR (WALL ENCLOSED)
SCALE: 1 1/2" = 1'-0"

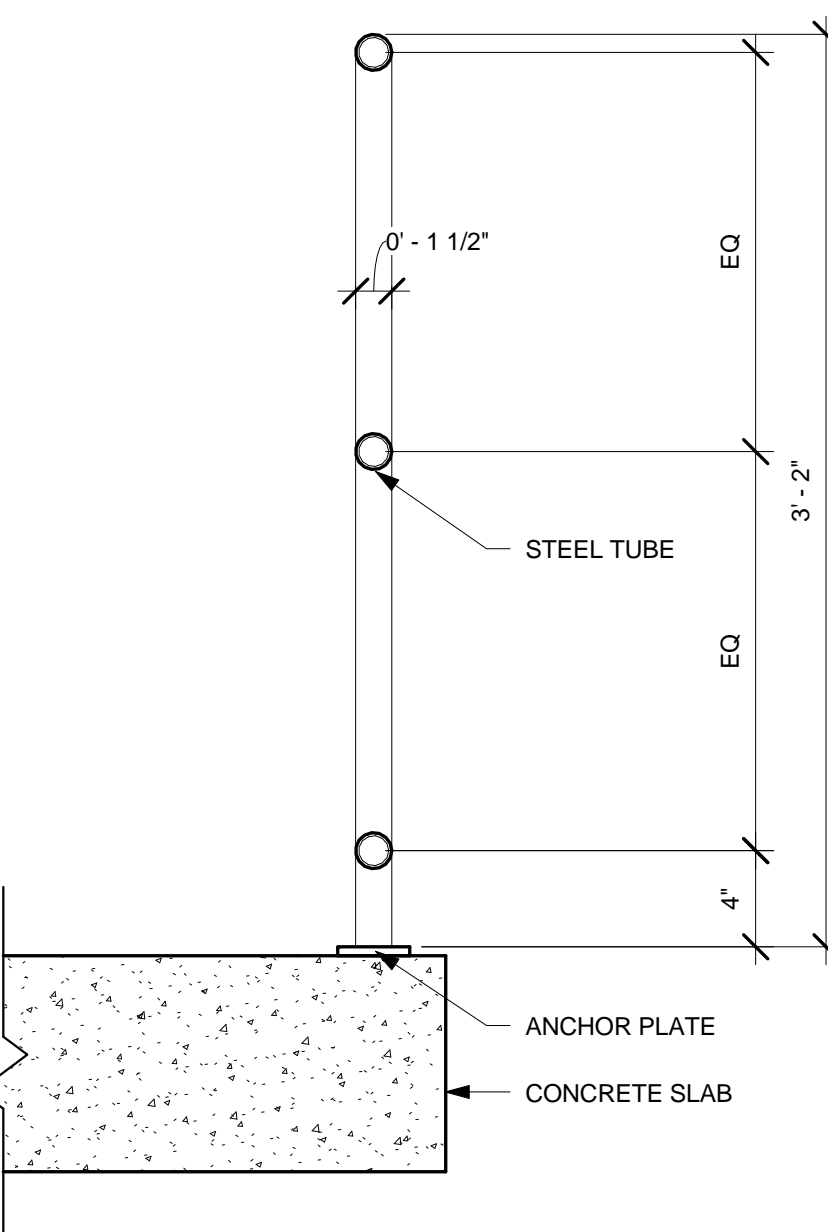


12 TYP. MECHANICAL GUARDRAIL DETAIL
SCALE: 1 1/2" = 1'-0"

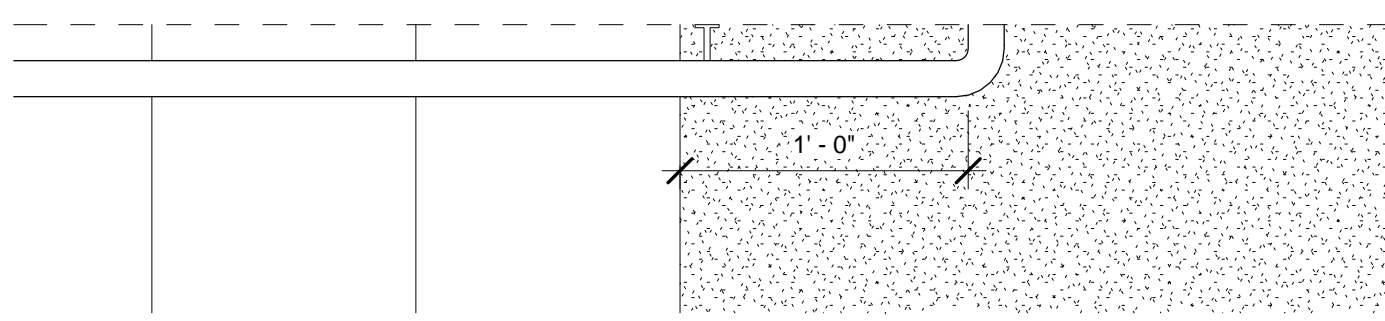

11 PARTIAL PLAN - BOTTOM OF STAIR TYP.
SCALE: 1 1/2" = 1'-0"

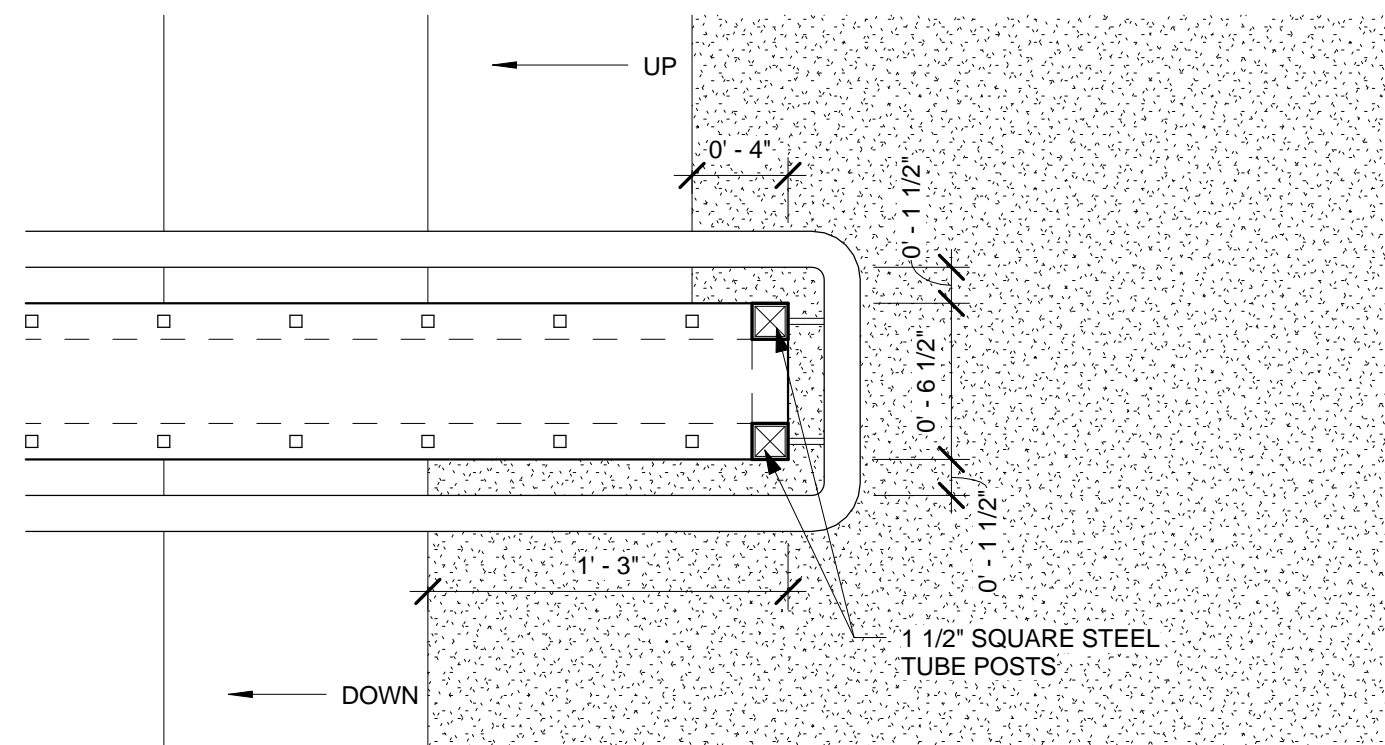

10 PARTIAL PLAN - TRANSITION TYP.
SCALE: 1 1/2" = 1'-0"

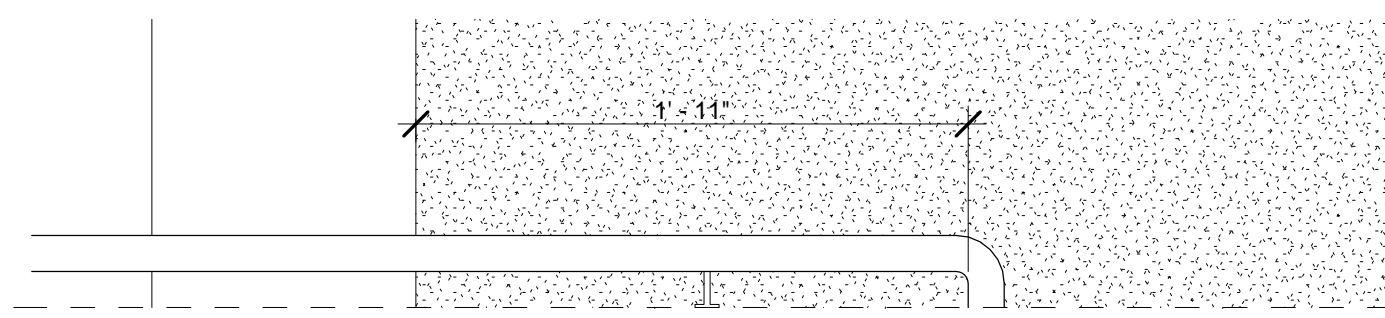

9 PARTIAL PLAN - TOP OF STAIR TYP.
SCALE: 1 1/2" = 1'-0"

No.	Description	Date
2	D.O.B. BUILDING PERMIT FILING	05/01/2015

Key Plan

Draw Date: 05/13/2015
Project No: SSNY
Author: SSNY
Sheet Number: SSNY-A6-631.00

Drawing Title
TYPICAL STAIR DETAILS

Sheet Number
A6-631.00
SHEET 10 OF 10

© 2015 KOHN PEDERSEN FOX ASSOCIATES PC. All rights reserved.

55 HUDSON YARDS

Address
550 W 34th St. New York, NY
10001



Client

Related Companies
60 Columbus Circle
New York, NY 10023
Tel: 212.801.1000 Fax: 212.801.1048

Oxford Properties Group
320 Park Avenue, 17th Floor
New York, NY 10022
Tel: 212.986.7514 Fax: 212.986.7510

Mitsui Fudosan America, Inc.
1251 Avenue of the Americas, Suite 800
New York, NY 10020
Tel: 212.403.5600 Fax: 212.403.5657

Architect

Kohn Pedersen Fox Associates PC
Architects & Planning Consultants
11 West 42nd Street
New York, New York 10036
TEL: 212.977.6500 FAX: 212.956.2526

Structural Engineer

WSP
228 East 45th Street, 3rd Floor
New York, NY 10017
Tel: 212.687.9888 Fax: 646.487.5501

Mechanical, Electrical, Plumbing, Fire Protection

WSP
512 Seventh Avenue
New York, NY 10018
Tel: 212.552.9600

APPLICABLE CODES:

2008 NEW YORK CITY BUILDING CODE
2008 NEW YORK CITY MECHANICAL CODE
2008 NEW YORK CITY FIRE CODE
2008 NEW YORK CITY PLUMBING CODE
2011 NEW YORK CITY ELECTRICAL CODE (BASED ON 2005 NEC)
2010 AMERICANS WITH DISABILITIES ACCESSIBILITY GUIDELINES (ADAAG)
2003 ICC/ANSI 117.1

OCCUPANCY GROUPS:

A-2 ASSEMBLY: CAFETERIA
A-3 ASSEMBLY: MULTI-PURPOSE ASSEMBLY SPACES WITH MORE THAN 74 OCCUPANTS, HEALTH CLUB
B BUSINESS: OFFICES, MULTI-PURPOSE ASSEMBLY SPACES WITH LESS THAN 74 OCCUPANTS
M MERCANTILE: RETAIL
F-2 INDUSTRIAL: MECHANICAL AND ELECTRICAL EQUIPMENT ROOMS
S-2 STORAGE: LOW HAZARD STORAGE

CONSTRUCTION CLASSIFICATION

THIS BUILDING WILL BE CONSTRUCTED USING THE NON-SEPARATED MIXED USE PROVISIONS OUTLINES IN SECTIONS 608.3.2 OF THE BUILDING CODE.

HIGH-RISE PROVISIONS FOR BUILDINGS OVER 420 FEET TALL DICTATE THE CONSTRUCTION CLASSIFICATION IN ACCORDANCE WITH TABLE 603: HEIGHT AND AREA IN FULLY SPRINKLERED BUILDINGS.

IN ACCORDANCE WITH NONSEPARATED MIXED USE PROVISIONS OF THE BUILDING CODE, THE HEIGHT AND AREA OF THE BUILDING MUST COMPLY WITH THE MOST RESTRICTIVE HEIGHT AND AREA REQUIREMENTS FOR THE OCCUPANCY CLASSIFICATIONS OF THE BUILDING AND THE CONSTRUCTION TYPE.

OCCUPANCY	CONSTRUCTION TYPE	HEIGHT (STORIES/FEET)/AREA (SF)
ALL	1A	UNLIMITED HEIGHT/UNLIMITED AREA

REQUIRED FIRE RESISTANCE RATINGS:

THE FOLLOWING TABLE OUTLINES THE FIRE RESISTANCE RATINGS USED TO COMPLY WITH TABLE 601 FOR TYPE 1A CONSTRUCTION.

STRUCTURAL MEMBER	FIRE RESISTANCE RATING (HOURS)
	TYPE 1A
EXTERIOR NONBEARING WALLS WITH A FIRE SEPARATION OF: (SEE NOTE 1)	
LESS THAN 5 FEET	2
BETWEEN 5 AND 30 FEET	1
GREATER THAN 30 FEET	0
BEARING WALLS AND STRUCTURAL FRAME	
NONBEARING INTERIOR PARTITIONS	0
FLOOR CONSTRUCTION (SEE NOTE 2)	2
ROOF CONSTRUCTION	1 1/2
EXIT STAIR ENCLOSURES (1019.1)	2
SHAFTS (107.4)	2
INTERIOR CORRIDORS (1016.1) (SEE NOTE 3)	0
PUBLIC CORRIDORS (1016.1) (SEE NOTE 4)	
GROUP B	0
ALL OTHER OCCUPANCIES	1
ELEVATOR LOBBIES (708.12.1)	0
FIRE PUMPS (913.1.1)	2
TENANT SEPARATIONS (509.9)	0
EMERGENCY GENERATOR (7102.1.1.2)	2
ROOMS WITH HIGH-PRESSURE STEAM OR WATER BOILER THAT EXCEEDS 350,000 BTU/Hr INPUT (509)	1

1. EXTERIOR FIRE SEPARATIONS ARE MEASURED PERPENDICULARLY FROM THE BUILDING FACE TO THE CLOSEST INTERIOR LOT LINE, TO THE CENTERLINE OF A STREET OR PUBLIC WAY, OR TO AN IMAGINARY LINE BETWEEN TWO BUILDINGS ON THE SAME PROPERTY.

2. EXCEPT IN M AND S-1 OCCUPANCIES, FIRE PROTECTION OF STRUCTURAL MEMBERS ARE NOT REQUIRED, INCLUDING ROOF FRAMING AND DECKING WHERE EVERY PART OF THE ROOF CONSTRUCTION IS 20 FEET OR MORE ABOVE ANY FLOOR IMMEDIATELY BELOW (TABLE 601).

3. AN INTERIOR CORRIDOR IS DEFINED AS A CORRIDOR THAT SERVES ONLY ONE TENANT.

4. NOT REQUIRED IN FULLY SPRINKLERED HIGH-RISE BUILDINGS IN GROUP B OCCUPANCIES WHERE THE BUILDING IS EQUIPPED WITH SMOKEPROOF ENCLOSURES.

INTERIOR FINISH

ALL WALL AND CEILING INTERIOR FINISH MATERIALS MUST BE CLASSIFIED IN ACCORDANCE WITH ASTM-E84 "TEST FOR SURFACE BURNING CHARACTERISTICS OF CONSTRUCTION MATERIALS" AS FOLLOWS (803.1):

CLASS A 0-25 FLAME SPREAD, MAXIMUM SMOKE 400
CLASS B 26-75 FLAME SPREAD, MAXIMUM SMOKE 450
CLASS C 76-200 FLAME SPREAD, MAXIMUM SMOKE 450

THE MAXIMUM CLASS INTERIOR FINISH MATERIAL PERMITTED FOR USE ON WALLS AND CEILINGS IN THE FULLY SPRINKLERED BUILDING MUST BE LIMITED AS FOLLOWS:

TABLE 803.1

USE	EXITS	EXIT ACCESS	ROOMS AND SPACES
S	B	C	C
A-2, A-3	B	B	C
B, M	B	B	B

*LOBBY AREAS IN A-2, A-3 OCCUPANCIES MUST NOT BE LESS THAN CLASS B

FIRE ALARM SYSTEM (907)

BECAUSE THE BUILDING IS A HIGH-RISE, A VOICE ALARM COMMUNICATION SYSTEM WILL BE PROVIDED THROUGHOUT THE BUILDING. AUDIBLE DEVICES WILL BE PROVIDED THROUGHOUT. VISIBLE DEVICES (STROBES) WILL BE PROVIDED THROUGHOUT PUBLIC AND COMMON AREAS.

THE AUTOMATIC SPRINKLER SYSTEM WILL BE PROVIDED WITH WATER FLOW DEVICES AND THE ALARM SYSTEM WILL ACTIVATE UPON WATER FLOW.

MANUAL PULL BOXES ARE REQUIRED IN NONSEPARATED MIXED-USE BUILDINGS THAT CONTAIN GROUP M OCCUPANCIES. MANUAL PULL STATIONS WILL BE PROVIDED WITHIN FIVE FEET OF AN ENTRANCE TO AN EXIT AND SUCH THAT ALL PORTIONS OF THE BUILDING ARE WITHIN 200 FEET OF A PULL STATION (907.3.1, 907.2.7).

A FIRE COMMAND CENTER WILL BE PROVIDED IN THE LOBBY OF THE BUILDING ON THE FIRST FLOOR (GROUND LEVEL) ENTRANCE FLOOR.

SMOKE CONTROL

A POST-FIRE SMOKE PURGE SYSTEM WILL BE PROVIDED THROUGHOUT THE BUILDING IN ACCORDANCE WITH THE REQUIREMENTS FOR HIGH-RISE BUILDINGS (912.1).

SMOKEPROOF ENCLOSURES IN ACCORDANCE WITH SECTION 403.13 HAVE BEEN PROVIDED FOR ALL EXIT STAIRWAYS SERVING AN OCCUPIED FLOOR 75 FEET OR MORE ABOVE THE LOWEST LEVEL OF FIRE DEPARTMENT ACCESS BY WAY OF THE STAIR PRESSURIZATION ALTERNATIVE IN ACCORDANCE WITH SECTION 909.20.5

ELEVATOR LOBBIES WILL BE PROVIDED ON ALL FLOORS, EXCEPT FOR THE STREET FLOOR LOBBIES ON LEVELS 00 AND 1 AS PERMITTED BY SECTION 403.9.1.1.

ALL CLOSED SHAFTS (EXCEPT FOR ELEVATORS) HAVING A FLOOR AREA EXCEEDING 4 SF WILL BE VENTED IN ACCORDANCE WITH SECTION 910.5. ELEVATOR HOISTWAYS WILL BE VENTED IN ACCORDANCE WITH SECTION 3004.6

OCCUPANCY LOAD FACTORS:

THE FOLLOWING TABLE OUTLINES THE OCCUPANT LOAD FACTORS USED TO DETERMINE THE REQUIRED EXIT CAPACITY IN ACCORDANCE WITH TABLE 1004.1.2.

USE	OCCUPANT LOAD FACTOR SF/OCC
OFFICES	100 GROSS
ASSEMBLY WITH FIXED SEATS	# OF SEATS
ASSEMBLY, UNCONCENTRATED (TABLES AND CHAIRS)	15 / NET
ASSEMBLY, CONCENTRATED (CHAIRS ONLY - NOT FIXED)	7 / NET
RETAIL (BASEMENT AND GRADE)	30 GROSS
RETAIL (ALL OTHER FLOORS)	60 GROSS
STORAGE AND MECHANICAL EQUIPMENT ROOMS	300 GROSS

EGRESS CAPACITY:

THE EGRESS ELEMENTS HAVE BEEN DESIGNED TO ACCOMMODATE THE OCCUPANT LOAD OF THE SPACE USING THE FOLLOWING FACTORS FROM TABLE 1005.1

EGRESS ELEMENT	EGRESS CAPACITY
STAIRWAYS	0.3 INCHES PER PERSON
OTHER EGRESS COMPONENTS	0.2 INCHES PER PERSON

NUMBER OF REQUIRED EXIT ROUTES:

NOT LESS THAN 2 REMOTE, INDEPENDENT EXITS MUST SERVE EVERY STORY INCLUDING OCCUPIED TERRACES

2 EXIT ACCESS DOORS ARE REQUIRED FROM EVERY ROOM OR SPACE HAVING AN OCCUPANT LOAD OR TRAVEL DISTANCE WITHIN THE SPACE WHICH IS IN EXCESS OF THAT SHOWN BELOW (1014.1, 1013.3):

OCCUPANCY	MINIMUM 2 MEANS OF EGRESS REQUIRED IF OCCUPANT LOAD >	OR TRAVEL DISTANCE (FT) >
ASSEMBLY	74	75
BUSINESS	74	100
MERCANTILE	74	75
STORAGE	30	100
MECHANICAL	30	100

TRAVEL DISTANCE (TABLE 1015.1):

USE GROUP	TRAVEL DISTANCE
A-2, A-3-74 PERSONS	300 FT
A-2, A-3-74 PERSONS	
- PRIMARY	150 FT
- SECONDARY	250 FT
B	250 FT
S-2	250 FT
M, S-1	200 FT

A ROOM OR SPACE USED FOR ASSEMBLY PURPOSES WITH LESS THAN 75 OCCUPANTS IS CONSIDERED A GROUP B OCCUPANCY.

EXIT DOORS

ALL EXIT DOORS MUST SWING IN THE DIRECTION OF TRAVEL WHERE SERVING AN OCCUPANT LOAD OF 50 OR MORE

DEAD-END CORRIDORS (1016.3)

DEAD-END CORRIDORS ARE NOT PERMITTED TO EXCEED 50 FEET WHEN SERVING ONLY B OR F OCCUPANCIES. WHERE DEAD-END CORRIDORS SERVE OTHER OCCUPANCIES, THE LENGTH MUST NOT EXCEED 20 FEET. HOWEVER, DEAD-END CORRIDORS ARE PERMITTED TO BE UP TO 2.5 TIMES THE WIDTH OF THE CORRIDOR IN ALL OCCUPANCIES.

2	D.O.B. BUILDING PERMIT FILING	05/13/2015
No.	Description	Date

Key Plan

Date Date: 05/13/2015
Project No: 55HY
Division No: 55HY
Sheet Number: 55HY-EG-001.00

Drawing Title

LIFE SAFETY NOTES

Drawing Number

EG-001.00
SHEET 1 OF 18

55 HUDSON YARDS

Address
550 W 34th St. New York, NY
10001



Client

Related Companies
60 Columbus Circle
New York, NY 10023
Tel: 212.801.1000 Fax: 212.801.1048

Oxford Properties Group
320 Park Avenue, 17th Floor
New York, NY 10022
Tel: 212.986.7514 Fax: 212.986.7510

Mitsui Fudosan America, Inc.
1251 Avenue of the Americas, Suite 800
New York, NY 10020
Tel: 212.403.5600 Fax: 212.403.5657

Architect


Kohn Pedersen Fox Associates PC
Architects & Planning Consultants
11 West 42nd Street
New York, New York 10036
TEL: 212.977.6500 FAX: 212.956.2526

Structural Engineer


WSP
228 East 45th Street, 3rd Floor
New York, NY 10017
Tel: 212.687.9888 Fax: 646.487.5501

Mechanical, Electrical, Plumbing, Fire Protection

WSP
512 Seventh Avenue
New York, NY 10018
Tel: 212.552.9600

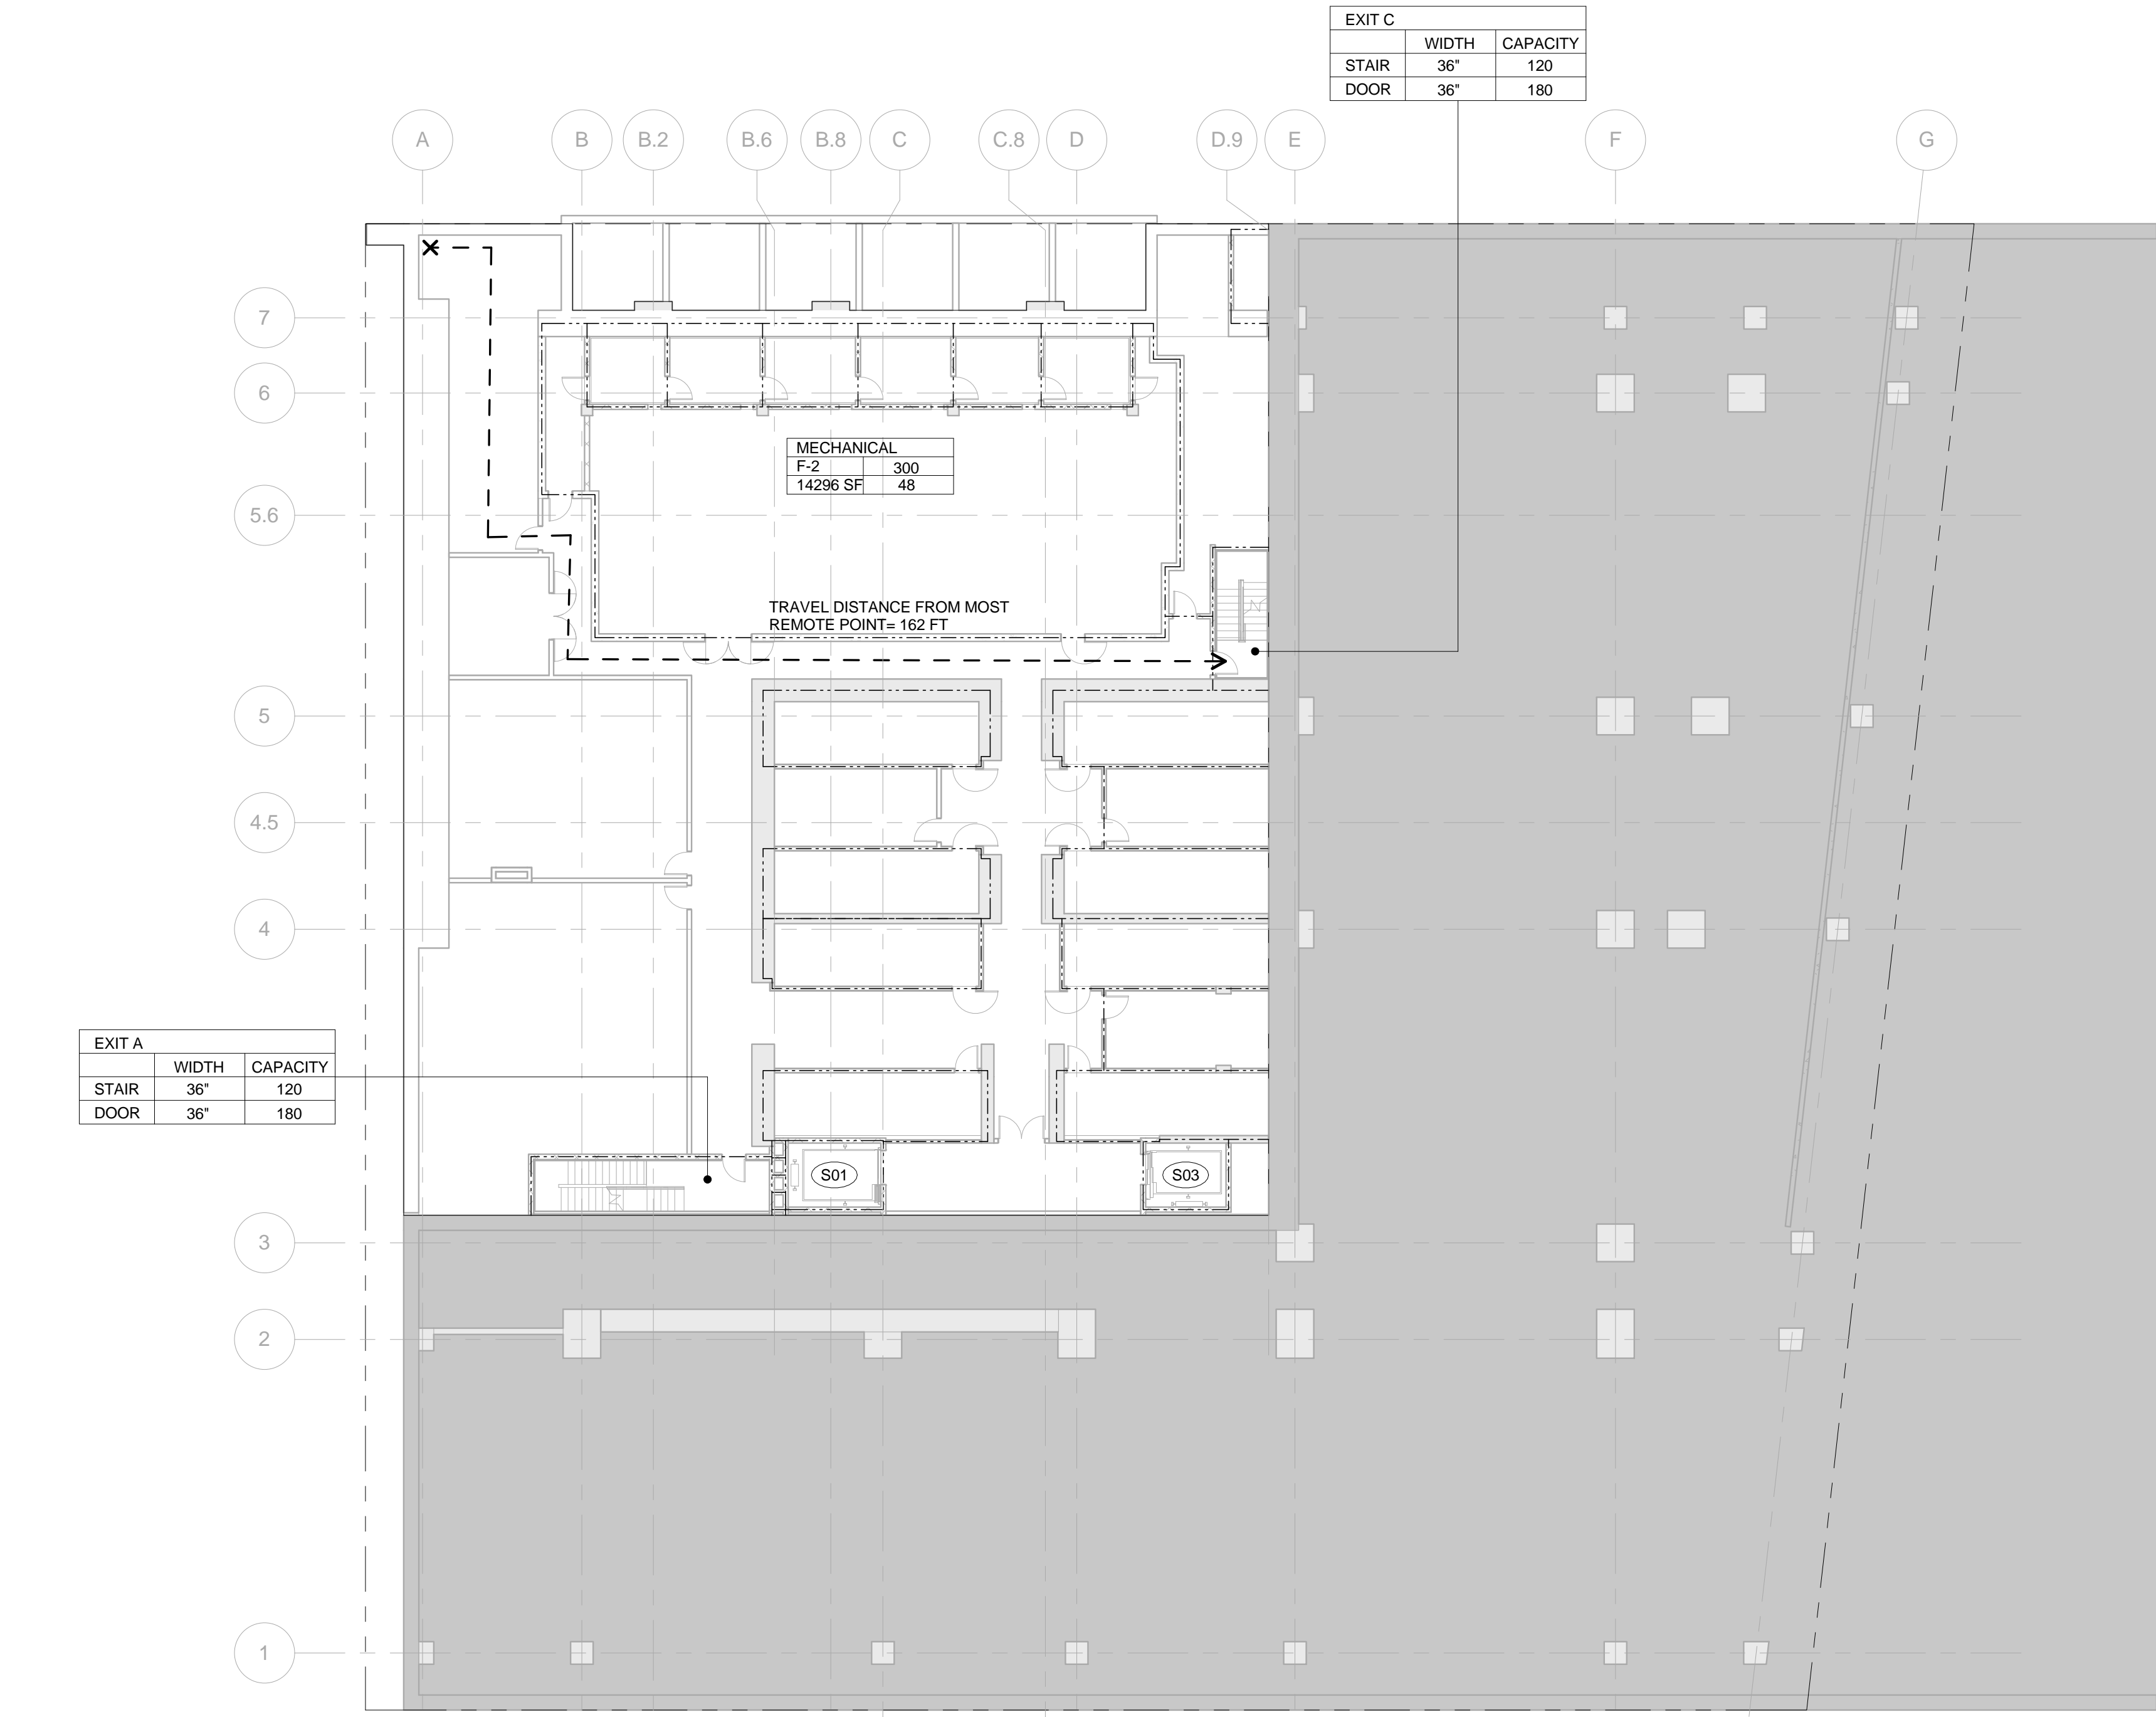

2 CELLAR LEVEL C1
SCALE: 1/16" = 1'-0"

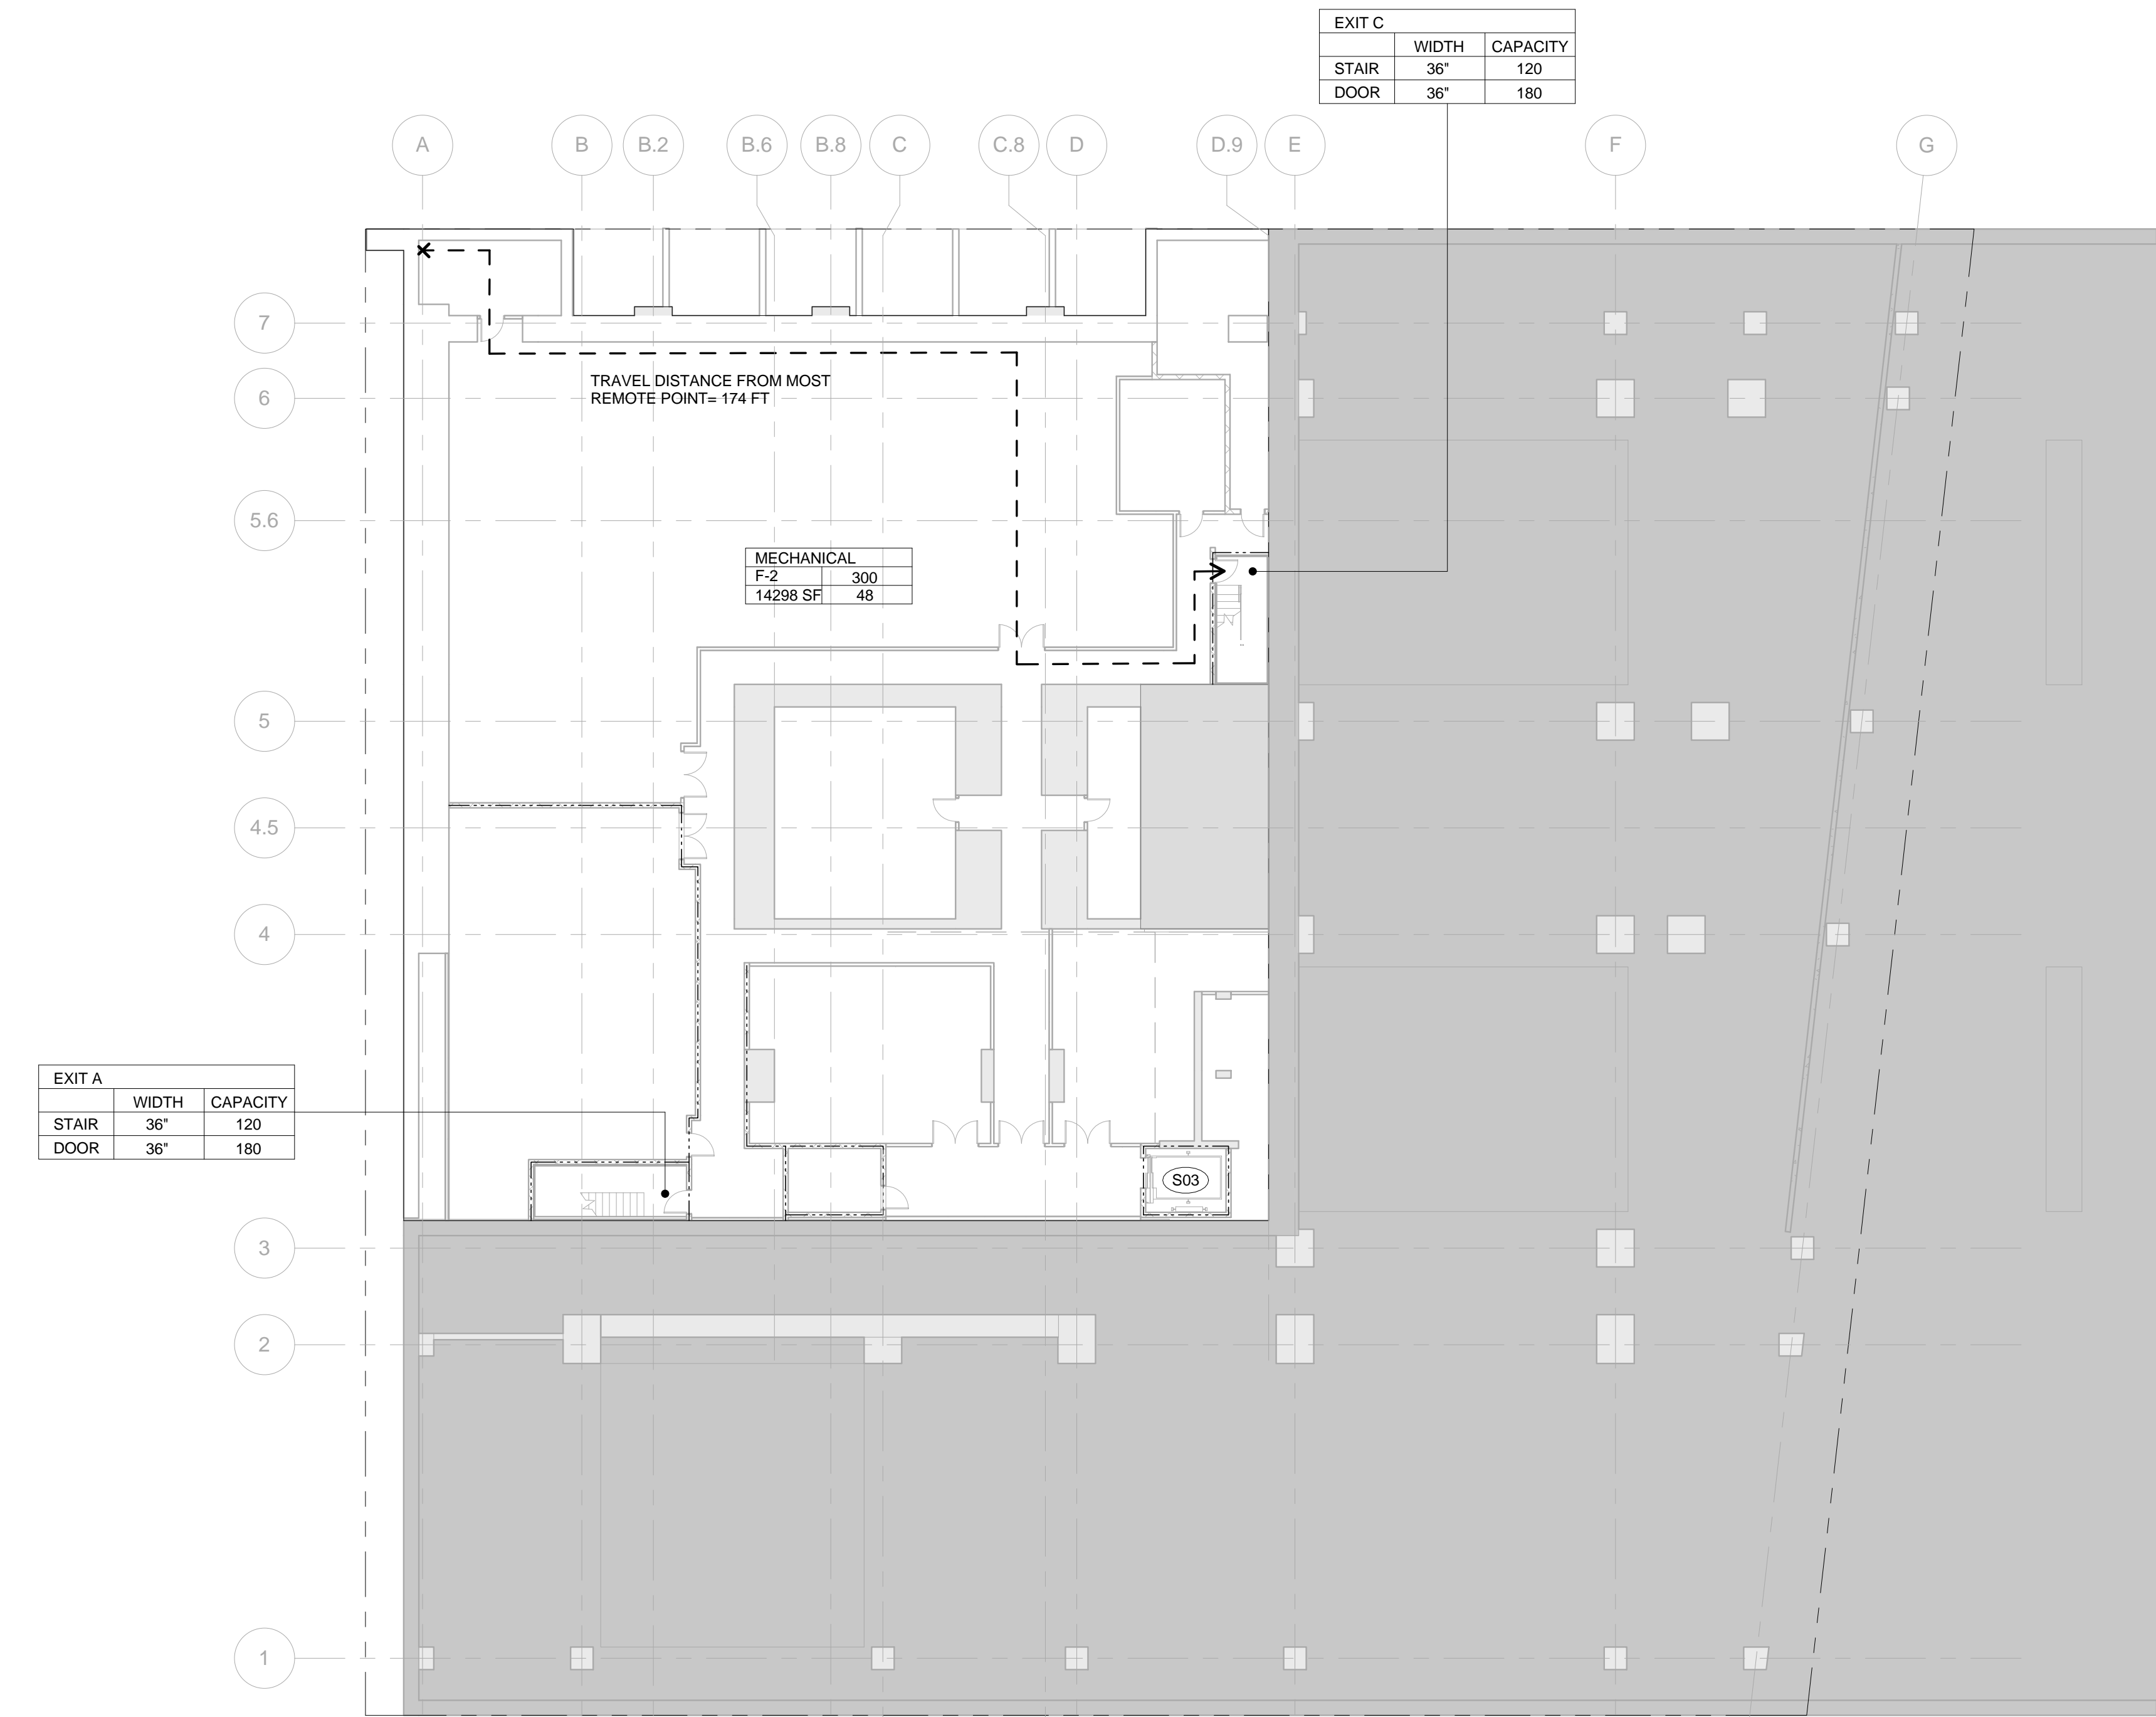

1 CELLAR LEVEL C2
SCALE: 1/16" = 1'-0"

OCCUPANT LOAD - FLOOR C1		
Occupancy	Area (SF)	Occupant Load
F-2	14296	48

EXIT Capacity Summary Level C1				
Exit Name	Stair Width	Door Width	Stair Capacity	Door Capacity
EXIT A	36"	36"	120	180
EXIT C	36"	36"	120	180
			240	

PLUMBING FIXTURE COUNT SUMMARY			
	WC	UR	LAV
MEN	0	0	0
WOMEN	0	-	0
UNISEX	0	-	0
WATER FOUNTAIN			0

USE GROUP F-2 NOTE:
SHOWN FOR USE GROUP ONLY. AREA AND
OCCUPANCY INCLUDED IN USE GROUP 'B'
TOTALS.

OCCUPANT LOAD - FLOOR C2		
Occupancy	Area (SF)	Occupant Load
F-2	14298	48

EXIT Capacity Summary Level C2				
Exit Name	Stair Width	Door Width	Stair Capacity	Door Capacity
EXIT A	36"	36"	120	180
EXIT C	36"	36"	120	180
			240	

PLUMBING FIXTURE COUNT SUMMARY			
	WC	UR	LAV
MEN	0	0	0
WOMEN	0	-	0
UNISEX	0	-	0
WATER FOUNTAIN			0

USE GROUP F-2 NOTE:
SHOWN FOR USE GROUP ONLY. AREA AND
OCCUPANCY INCLUDED IN USE GROUP 'B'
TOTALS.

No.	Description	Date
1	D.O.B. FOUNDATION PERMIT FILING	09/23/2014
2	D.O.B. BUILDING PERMIT FILING	05/13/2015

No.	Description	Date
1	D.O.B. FOUNDATION PERMIT FILING	09/23/2014
2	D.O.B. BUILDING PERMIT FILING	05/13/2015

Key Plan

Date:	09/23/2014
Project No:	55HY
Division No:	55HY-EG-100.01
Sheet Number:	55HY-EG-100.01

EGRESS FLOOR
PLAN C2-C1

EG-100.01
SHEET 2 OF 18

Address
550 W 34th St. New York, NY
10001



Related Companies
60 Columbus Circle
New York, NY 10023
Tel: 212.801.1000 Fax: 212.801.1048

Oxford Properties Group
320 Park Avenue, 17th Floor
New York, NY 10022
Tel: 212.986.7514 Fax: 212.986.7510

Mitsui Fudosan America, Inc.
1251 Avenue of the Americas, Suite 800
New York, NY 10020
Tel: 212.403.5600 Fax: 212.403.5657

Architect
Kohn Pedersen Fox Associates PC
Architects & Planning Consultants
11 West 42nd Street
New York, New York 10036
TEL: 212.977.6500 FAX: 212.956.2526

Structural Engineer

WSP
228 East 45th Street, 3rd Floor
New York, NY 10017
Tel: 212.687.9888 Fax: 646.487.5501


Mechanical, Electrical, Plumbing, Fire Protection

WSP
512 Seventh Avenue
New York, NY 10018
Tel: 212.532.9600



EXIT A		
	WIDTH	CAPACITY
STAIR	61"	203
DOOR	44"	220

USE GROUP F-2 NOTE:
SHOWN FOR USE GROUP ONLY. AREA AND
OCCUPANCY INCLUDED IN USE GROUP 'B'
TOTALS.

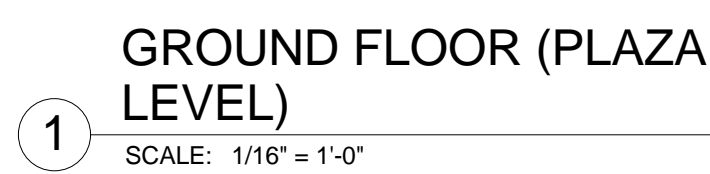

EXIT B		
	WIDTH	CAPACITY
STAIR	36"	120
DOOR	36"	180

PLUMBING FIXTURE COUNT SUMMARY			
	WC	UR	LAV
MEN	2	0	2
WOMEN	2	-	2
UNISEX	0	-	0
WATER FOUNTAIN			0

USE GROUP F-2 NOTE:
SHOWN FOR USE GROUP ONLY. AREA AND
OCCUPANCY INCLUDED IN USE GROUP 'B'
TOTALS.



EG-101.01
SHEET 3 OF 18

55 HUDSON YARDS

Address
550 W 34th St. New York, NY
10001



Client

Related Companies
60 Columbus Circle
New York, NY 10023
Tel: 212.801.1000 Fax: 212.801.1048

Oxford Properties Group
320 Park Avenue, 17th Floor
New York, NY 10022
Tel: 212.986.7514 Fax: 212.986.7510

Mitsui Fudosan America, Inc.
1251 Avenue of the Americas, Suite 800
New York, NY 10020
Tel: 212.403.5600 Fax: 212.403.5657

Architect

Kohn Pedersen Fox Associates PC
Architects & Planning Consultants
11 West 42nd Street
New York, New York 10036
TEL: 212.977.6500 FAX: 212.956.2526

Structural Engineer

WSP
228 East 45th Street, 3rd Floor
New York, NY 10017
Tel: 212.687.9888 Fax: 646.487.5501

Mechanical, Electrical, Plumbing, Fire Protection

WSP
512 Seventh Avenue
New York, NY 10018
Tel: 212.552.9600

SYMBOL KEY	
---	1-HOUR RATED WALL
---	2-HOUR RATED WALL
---	3-HOUR RATED WALL
---	TRAVEL DISTANCE


OCCUPANCY	OCCUPANCY LOAD FACTOR (SQ. FT./PER)
AREA (SQ. FT.)	OCCUPANT LOAD (PERSONS)

OCCUPANT LOAD - FLOOR 04		
Occupancy	Area (SF)	Occupant Load
B	26210	263


EXIT Capacity Summary Level 04				
Exit Name	Stair Width	Door Width	Stair Capacity	Door Capacity
EXIT A	61"	44"	203	220
EXIT B	61"	44"	203	220
EXIT C	61"	44"	203	220
609				

PLUMBING FIXTURE COUNT SUMMARY			
	WC	UR	LAV
MEN	3	2	5
WOMEN	5	-	5
UNISEX	0	-	0
WATER FOUNTAIN	3		

USE GROUP F-2 NOTE:
SHOWN FOR USE GROUP ONLY. AREA AND OCCUPANCY INCLUDED IN USE GROUP 'B' TOTALS.

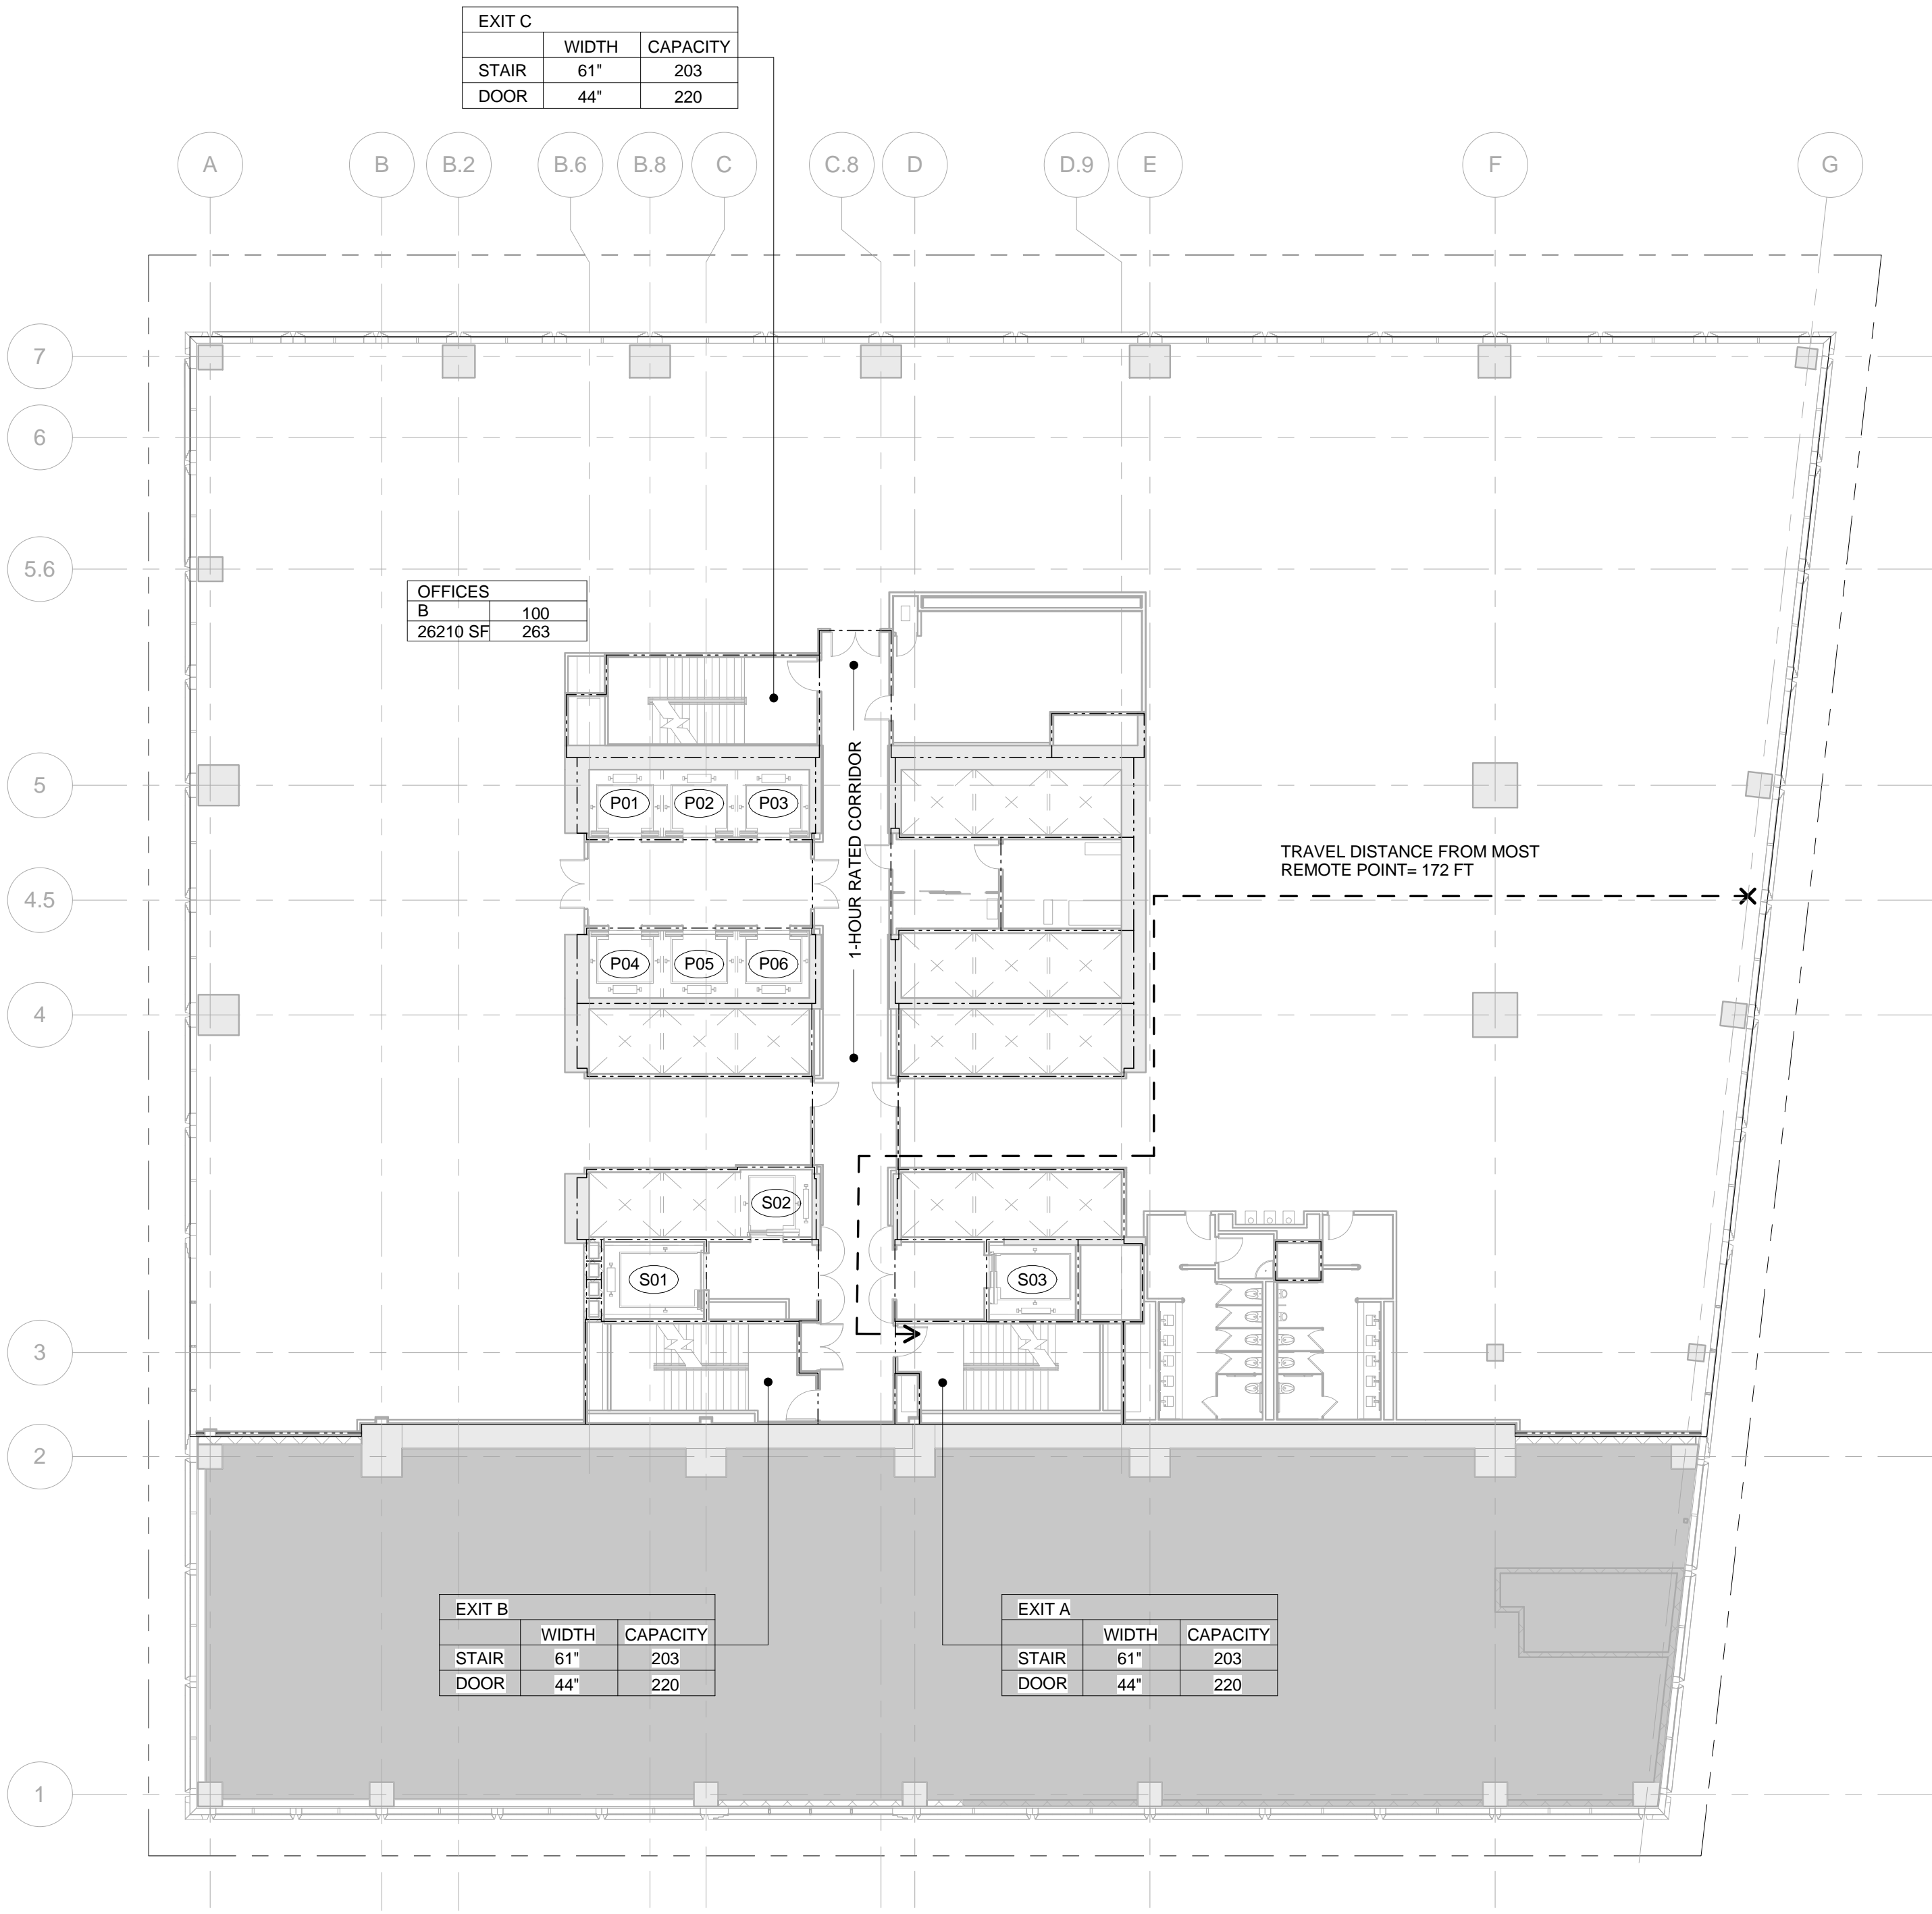

2 LEVEL 04
SCALE: 1/16" = 1'-0"

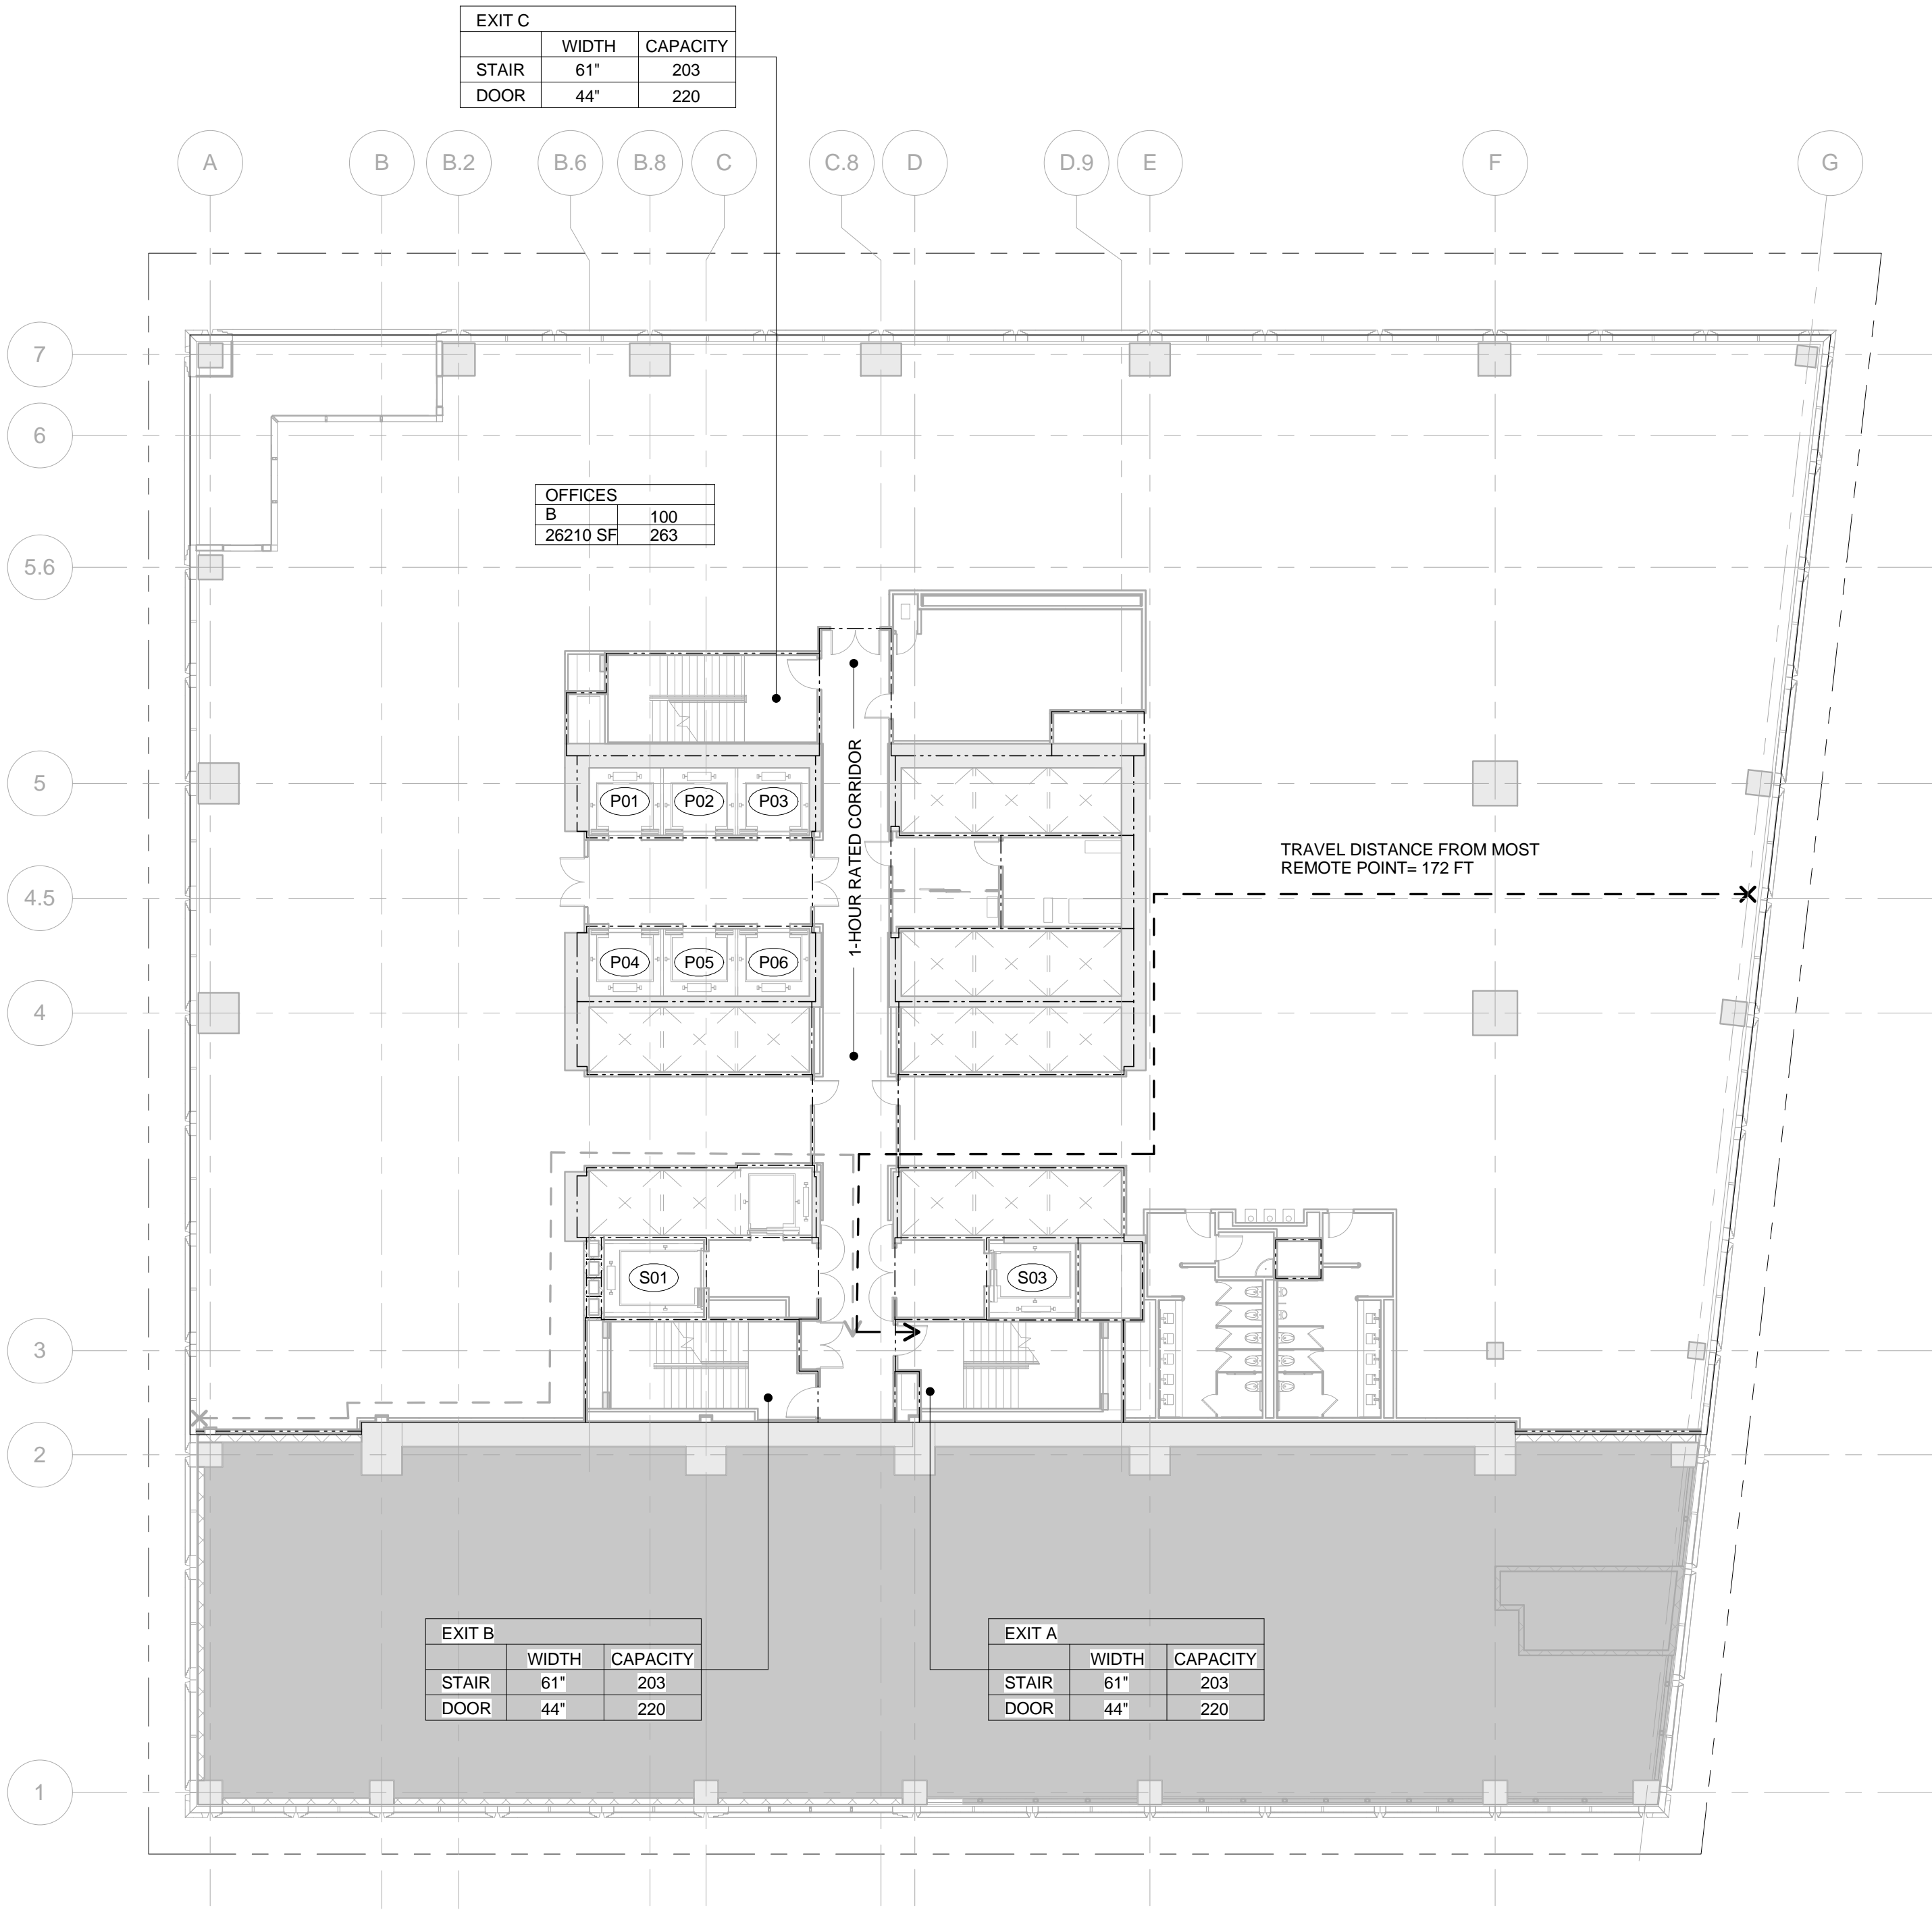

1 LEVEL 03
SCALE: 1/16" = 1'-0"

OCCUPANT LOAD - FLOOR 03		
Occupancy	Area (SF)	Occupant Load
B	26210	263

EXIT Capacity Summary Level 03				
Exit Name	Stair Width	Door Width	Stair Capacity	Door Capacity
EXIT A	61"	44"	203	220
EXIT B	61"	44"	203	220
EXIT C	61"	44"	203	220
609				

PLUMBING FIXTURE COUNT SUMMARY			
	WC	UR	LAV
MEN	3	2	5
WOMEN	5	-	5
UNISEX	0	-	0
WATER FOUNTAIN	3		

USE GROUP F-2 NOTE:
SHOWN FOR USE GROUP ONLY. AREA AND OCCUPANCY INCLUDED IN USE GROUP 'B' TOTALS.



EGRESS FLOOR
PLAN 03-04

EG-102.01
SHEET 4 OF 18

55 HUDSON YARDS

Address
550 W 34th St. New York, NY
10001



Client

Related Companies
60 Columbus Circle
New York, NY 10023
Tel: 212.801.1000 Fax: 212.801.1048

Oxford Properties Group
320 Park Avenue, 17th Floor
New York, NY 10022
Tel: 212.986.7514 Fax: 212.986.7510

Mitsui Fudosan America, Inc.
1251 Avenue of the Americas, Suite 800
New York, NY 10020
Tel: 212.403.5600 Fax: 212.403.5657

Architect

Kohn Pedersen Fox Associates PC
Architects & Planning Consultants
11 West 42nd Street
New York, New York 10036
TEL: 212.977.6500 FAX: 212.956.2526

Structural Engineer

WSP
228 East 45th Street, 3rd Floor
New York, NY 10017
Tel: 212.687.9888 Fax: 646.487.5501

Mechanical, Electrical, Plumbing, Fire Protection

WSP
512 Seventh Avenue
New York, NY 10018
Tel: 212.552.9600

SYMBOL KEY	
----	1-HOUR RATED WALL
----	2-HOUR RATED WALL
----	3-HOUR RATED WALL
----	TRAVEL DISTANCE


OCCUPANCY	OCCUPANCY LOAD FACTOR (SQ. FT./PER)
AREA (SQ. FT.)	OCCUPANT LOAD (PERSONS)

OCCUPANT LOAD - FLOOR 06		
Occupancy	Area (SF)	Occupant Load
B	35032	351

EXIT Capacity Summary Level 06				
Exit Name	Stair Width	Door Width	Stair Capacity	Door Capacity
EXIT A	61"	44"	203	220
EXIT B	61"	44"	203	220
EXIT C	61"	44"	203	220
609				

PLUMBING FIXTURE COUNT SUMMARY			
	WC	UR	LAV
MEN	3	2	5
WOMEN	5	-	5
UNISEX	0	-	0
WATER FOUNTAIN	3		

USE GROUP F-2 NOTE:
SHOWN FOR USE GROUP ONLY. AREA AND
OCCUPANCY INCLUDED IN USE GROUP 'B'
TOTALS.

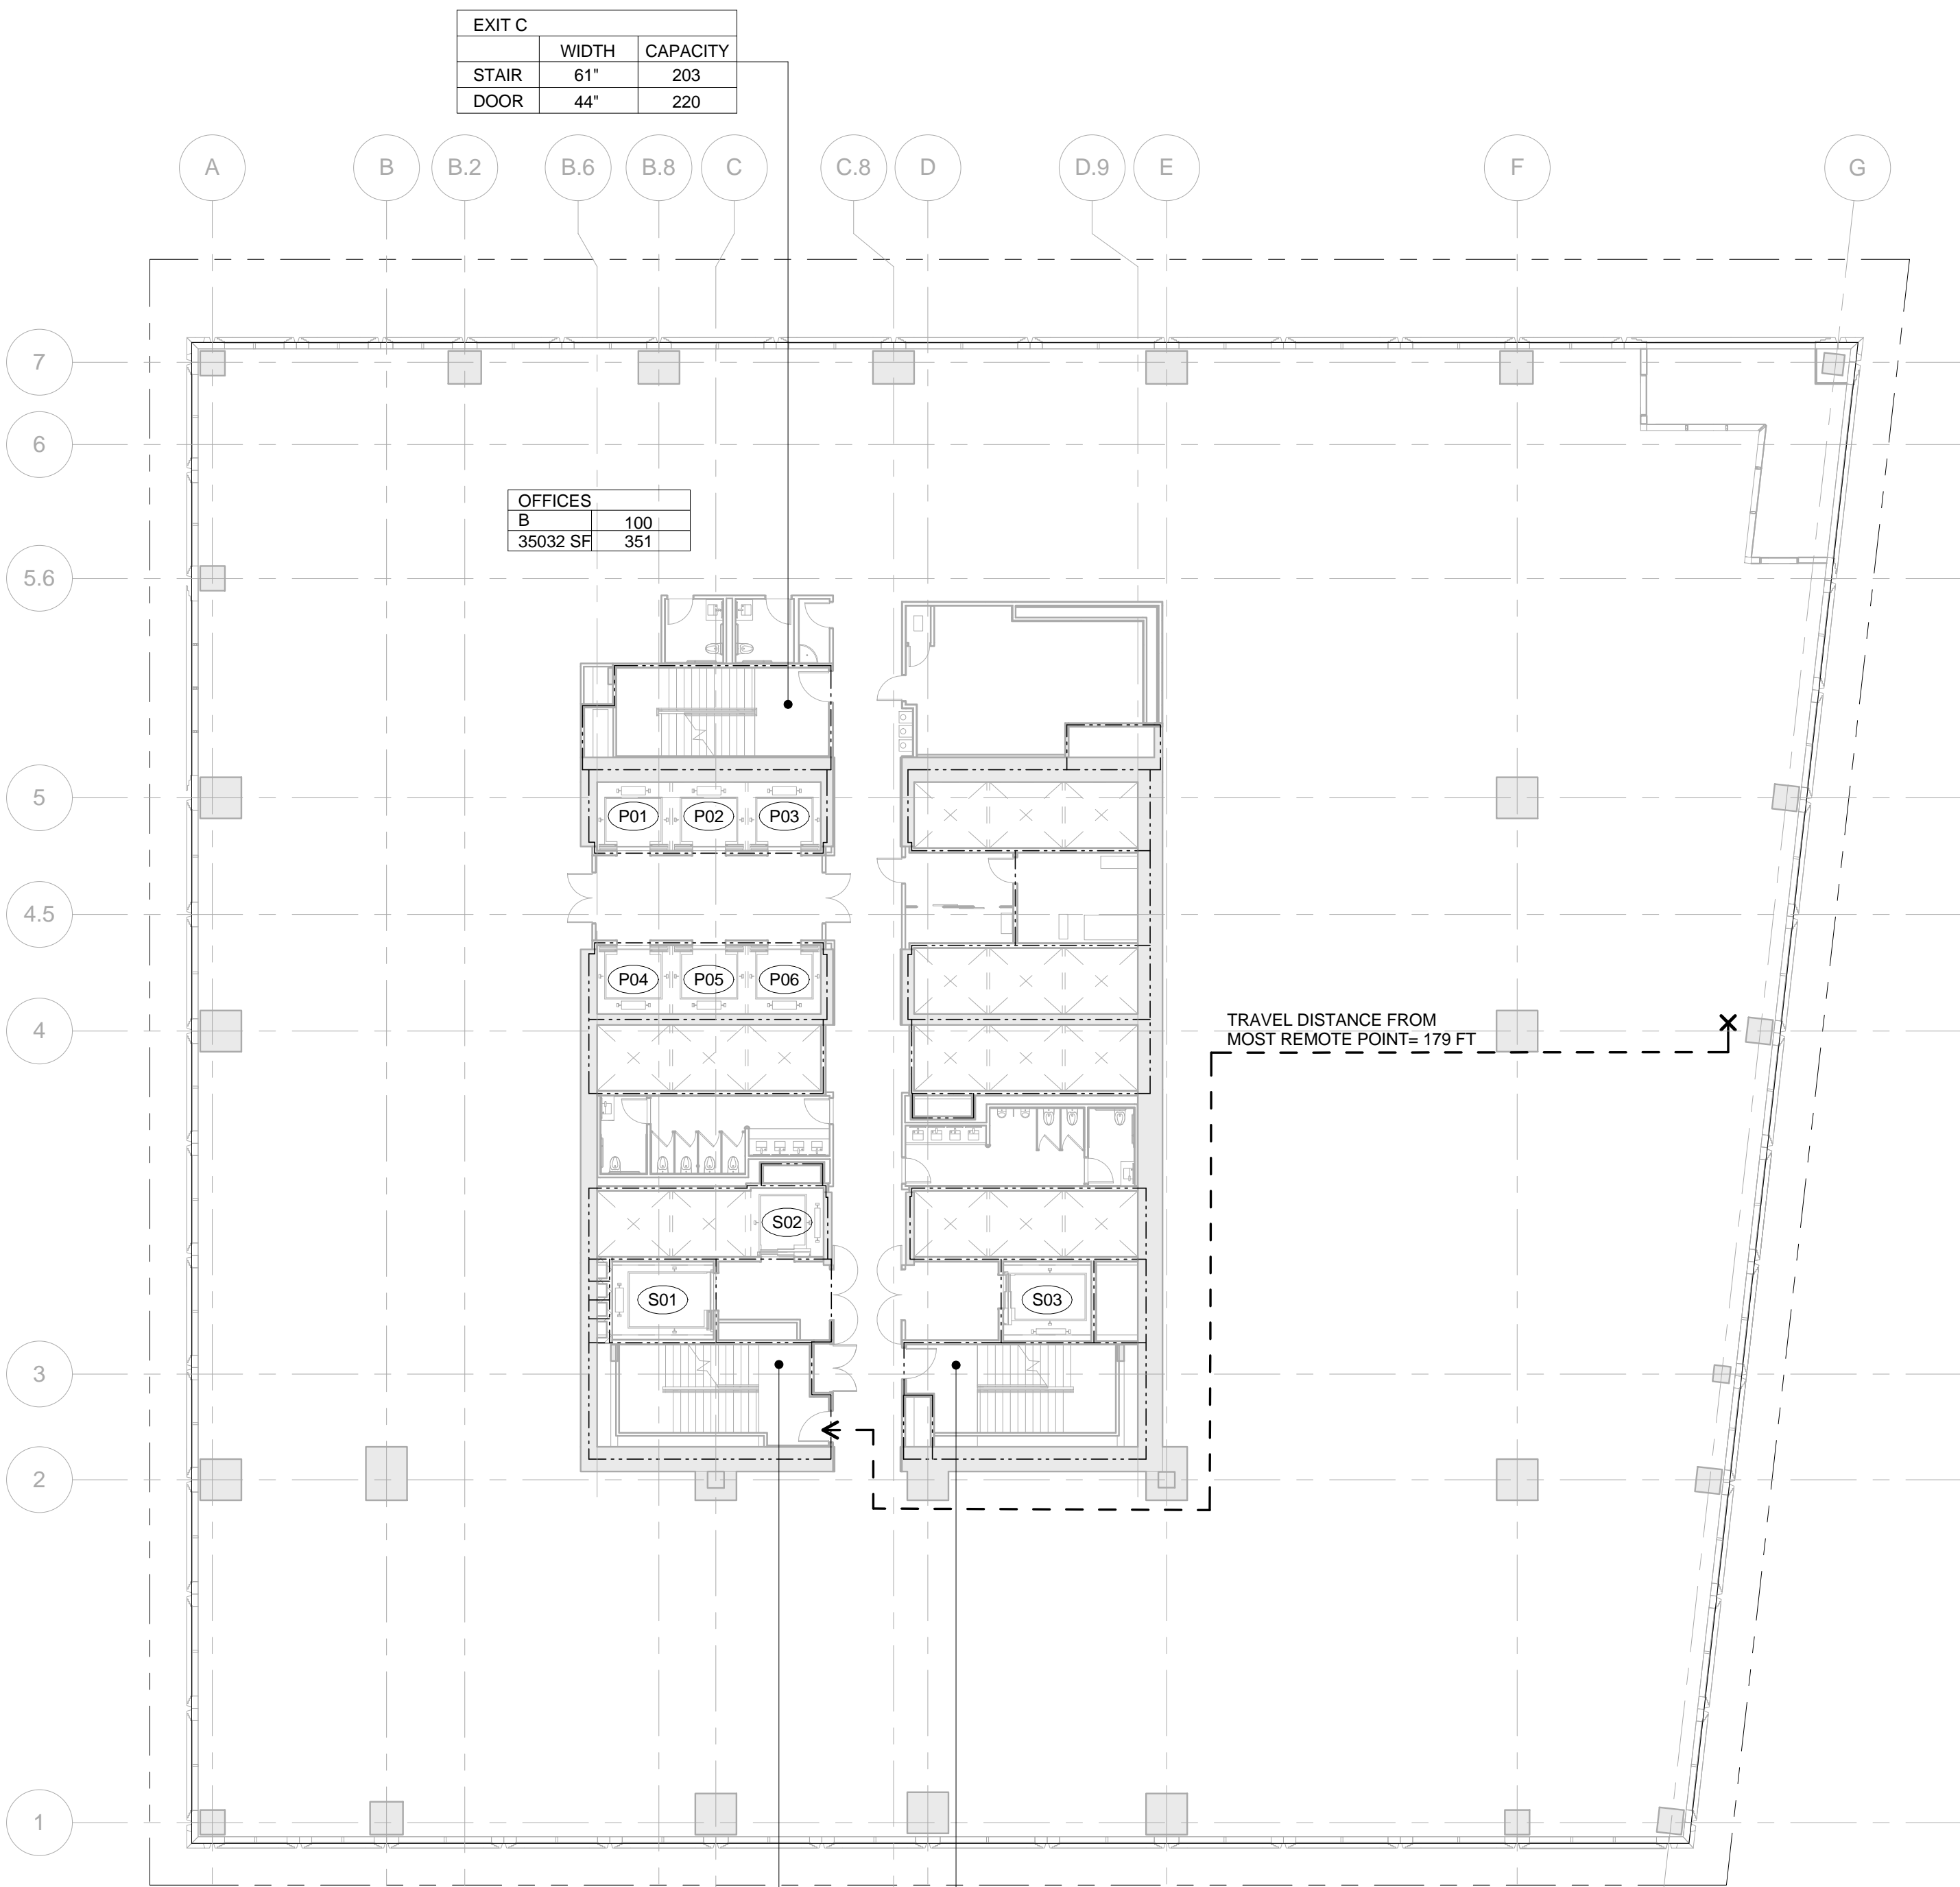


2 LEVEL 06
SCALE: 1/16" = 1'-0"

EXIT B		
STAIR	WIDTH	CAPACITY
DOOR	61"	203
	44"	220

EXIT A		
STAIR	WIDTH	CAPACITY
DOOR	61"	203
	44"	220

EXIT C		
STAIR	WIDTH	CAPACITY
DOOR	61"	203
	44"	220

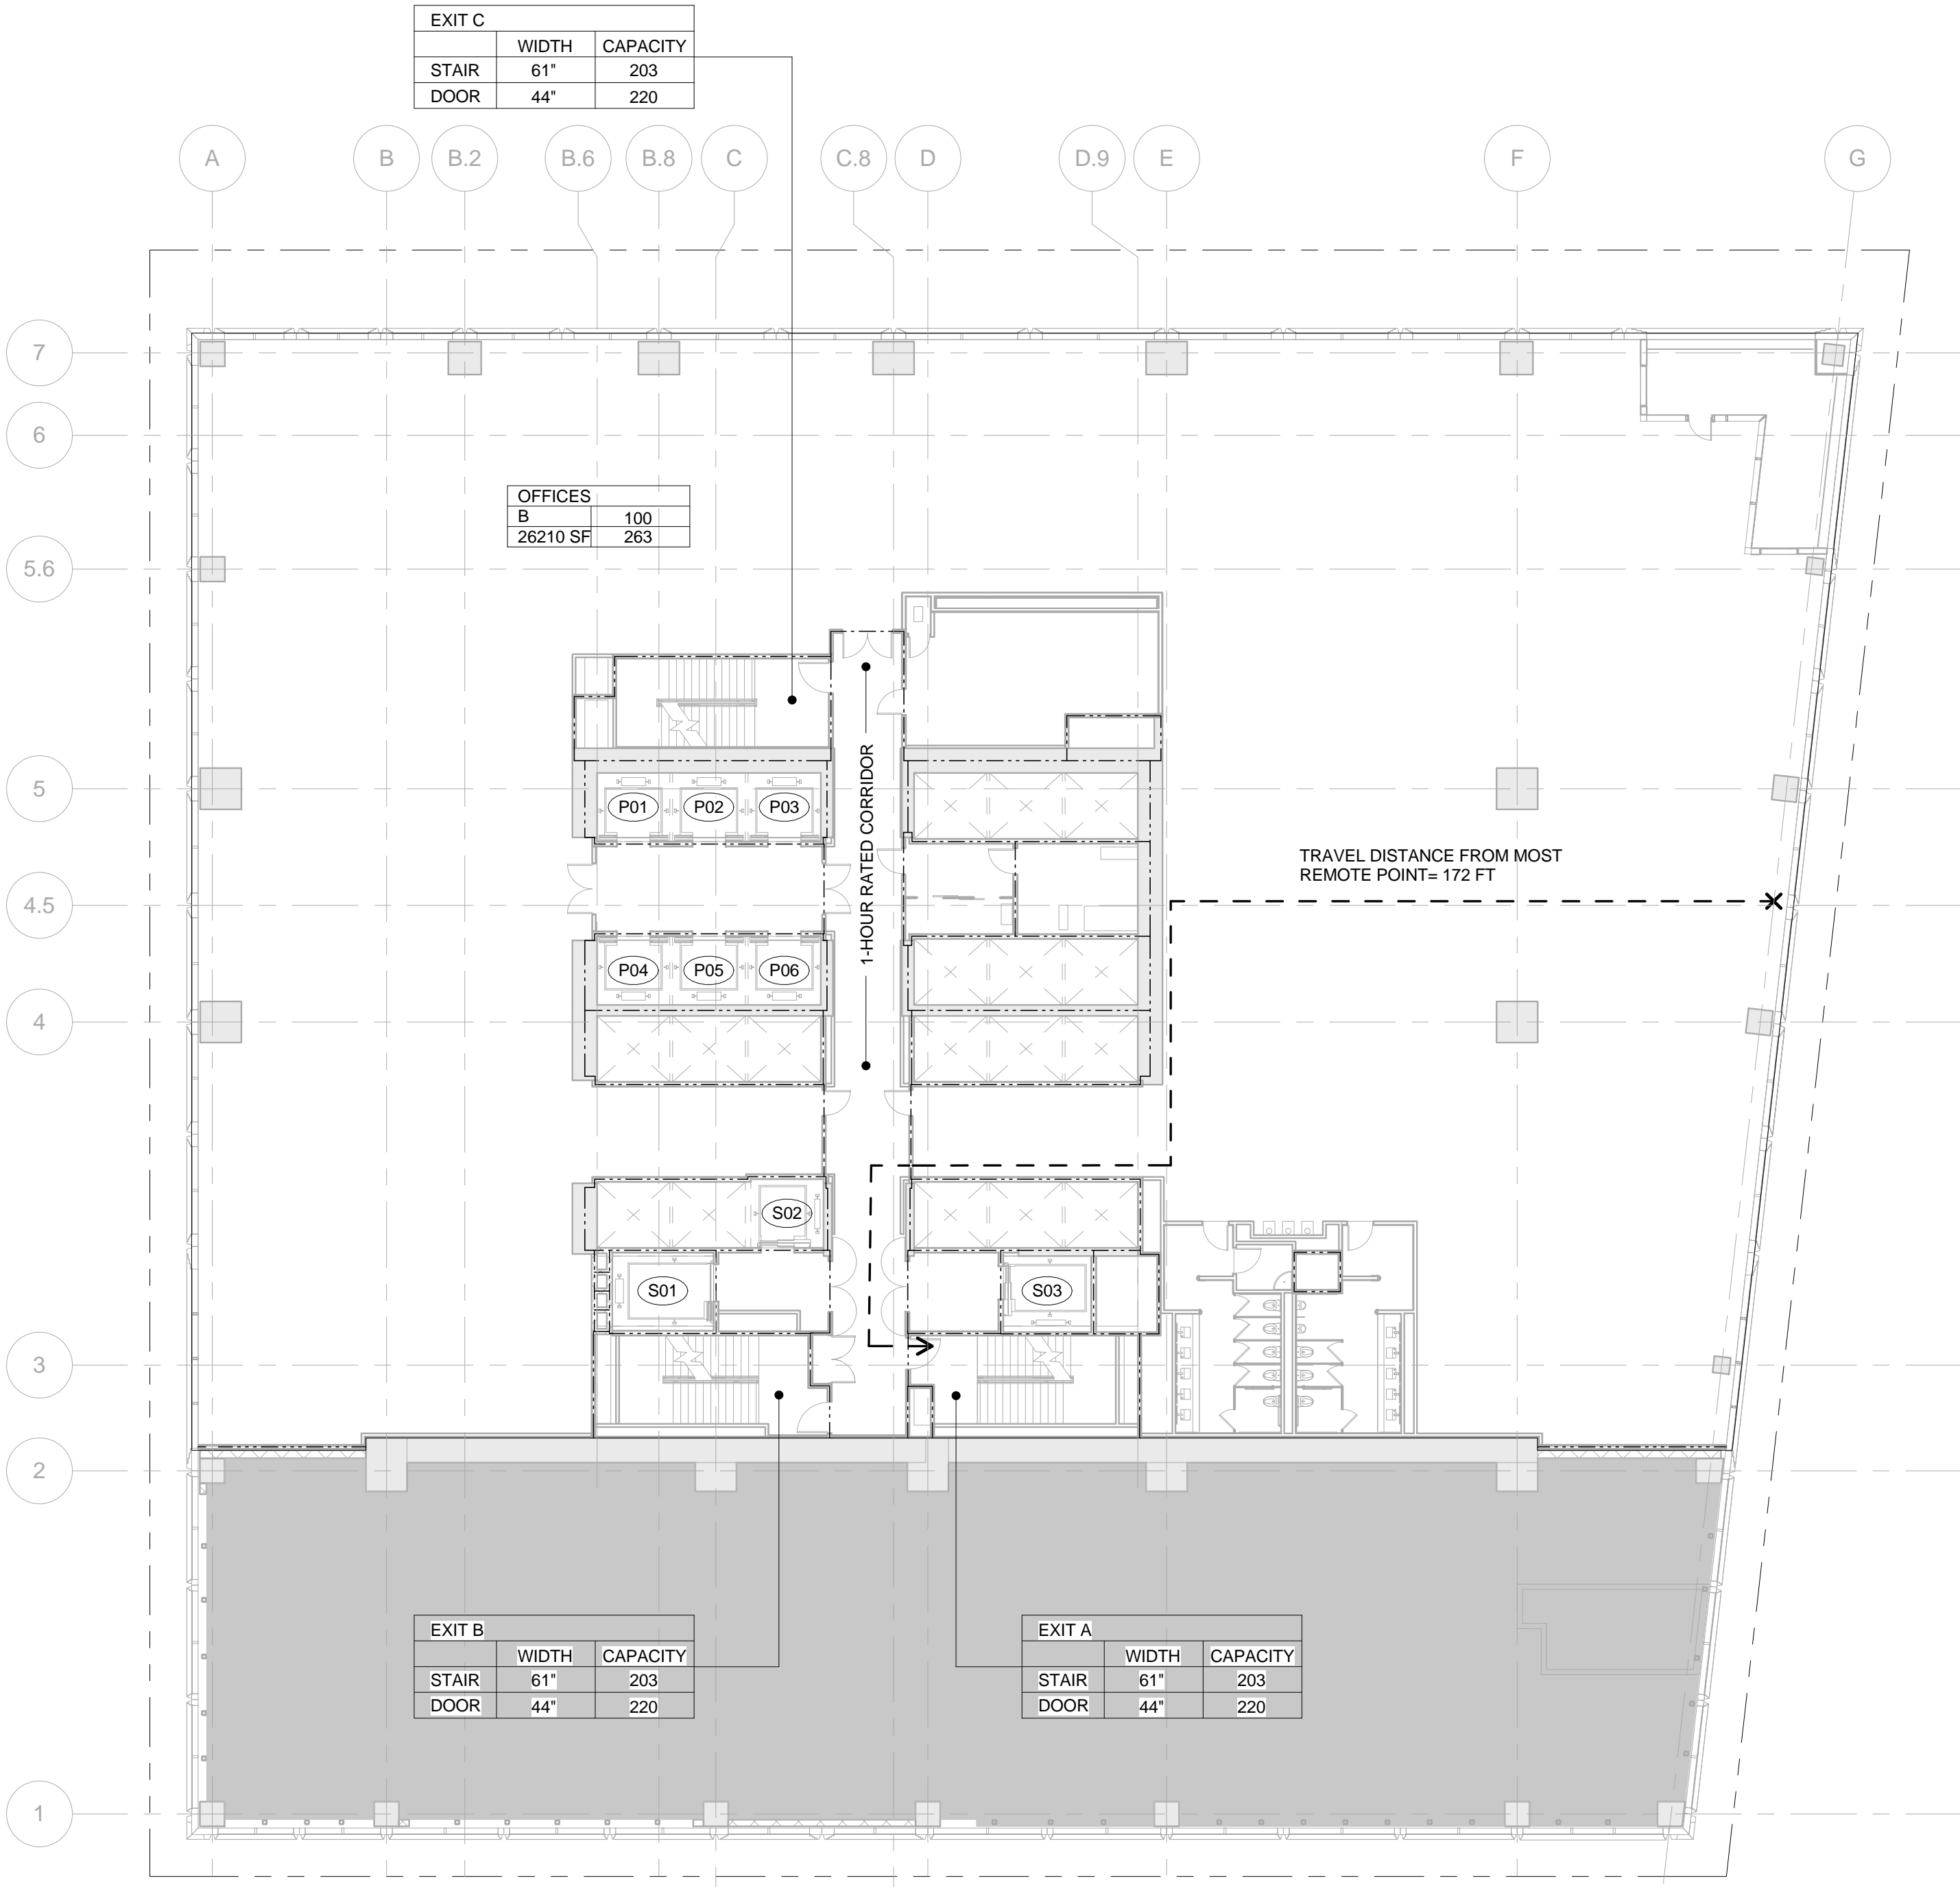

1 LEVEL 05
SCALE: 1/16" = 1'-0"

EXIT B		
STAIR	WIDTH	CAPACITY
DOOR	61"	203
	44"	220

EXIT A		
STAIR	WIDTH	CAPACITY
DOOR	61"	203
	44"	220

OCCUPANT LOAD - FLOOR 05		
Occupancy	Area (SF)	Occupant Load
B	26210	263

EXIT Capacity Summary Level 05				
Exit Name	Stair Width	Door Width	Stair Capacity	Door Capacity
EXIT A	61"	44"	203	220
EXIT B	61"	44"	203	220
EXIT C	61"	44"	203	220
609				

PLUMBING FIXTURE COUNT SUMMARY			
	WC	UR	LAV
MEN	3	2	5
WOMEN	5	-	5
UNISEX	0	-	0
WATER FOUNTAIN	3		

USE GROUP F-2 NOTE:
SHOWN FOR USE GROUP ONLY. AREA AND
OCCUPANCY INCLUDED IN USE GROUP 'B'
TOTALS.

2 D.O.B. BUILDING PERMIT FILING 05/13/2015

No. Description Date

Rev. Plan

Date Date: 05/13/2015

Project No.

Division No.

Sheet Number

55HY-EG-103.00

Drawing Title

EGRESS FLOOR
PLAN 05-06

Drawing Number

EG-103.00
SHEET 5 OF 18

55 HUDSON YARDS

Address
550 W 34th St. New York, NY
10001



Client

Related Companies
60 Columbus Circle
New York, NY 10023
Tel: 212.801.1000 Fax: 212.801.1048

Oxford Properties Group
320 Park Avenue, 17th Floor
New York, NY 10022
Tel: 212.986.7514 Fax: 212.986.7510

Mitsui Fudosan America, Inc.
1251 Avenue of the Americas, Suite 800
New York, NY 10020
Tel: 212.403.5600 Fax: 212.403.5657

Architect

Kohn Pedersen Fox Associates PC
Architects & Planning Consultants
11 West 42nd Street
New York, New York 10036
TEL: 212.977.6500 FAX: 212.956.2526

Structural Engineer

WSP
228 East 45th Street, 3rd Floor
New York, NY 10017
Tel: 212.687.9888 Fax: 646.487.5501

Mechanical, Electrical, Plumbing, Fire Protection

WSP
512 Seventh Avenue
New York, NY 10018
Tel: 212.552.9600


SYMBOL KEY	
1 HOUR RATED WALL	
2 HOUR RATED WALL	
3 HOUR RATED WALL	
TRAVEL DISTANCE	
OCCUPANCY	OCCUPANCY LOAD FACTOR (SQ. FT./PER)
AREA (SQ. FT.)	OCCUPANT LOAD (PERSONS)

OCCUPANT LOAD - FLOOR 08		
Occupancy	Area (SF)	Occupant Load
B	35032	351

EXIT Capacity Summary Level 08				
Exit Name	Stair Width	Door Width	Stair Capacity	Door Capacity
EXIT A	61"	44"	203	220
EXIT B	61"	44"	203	220
EXIT C	61"	44"	203	220
609				

PLUMBING FIXTURE COUNT SUMMARY			
	WC	UR	LAV
MEN	3	2	4
WOMEN	5	-	4
UNISEX	0	-	0
WATER FOUNTAIN	3		

USE GROUP F-2 NOTE:
SHOWN FOR USE GROUP ONLY. AREA AND
OCCUPANCY INCLUDED IN USE GROUP 'B'
TOTALS.

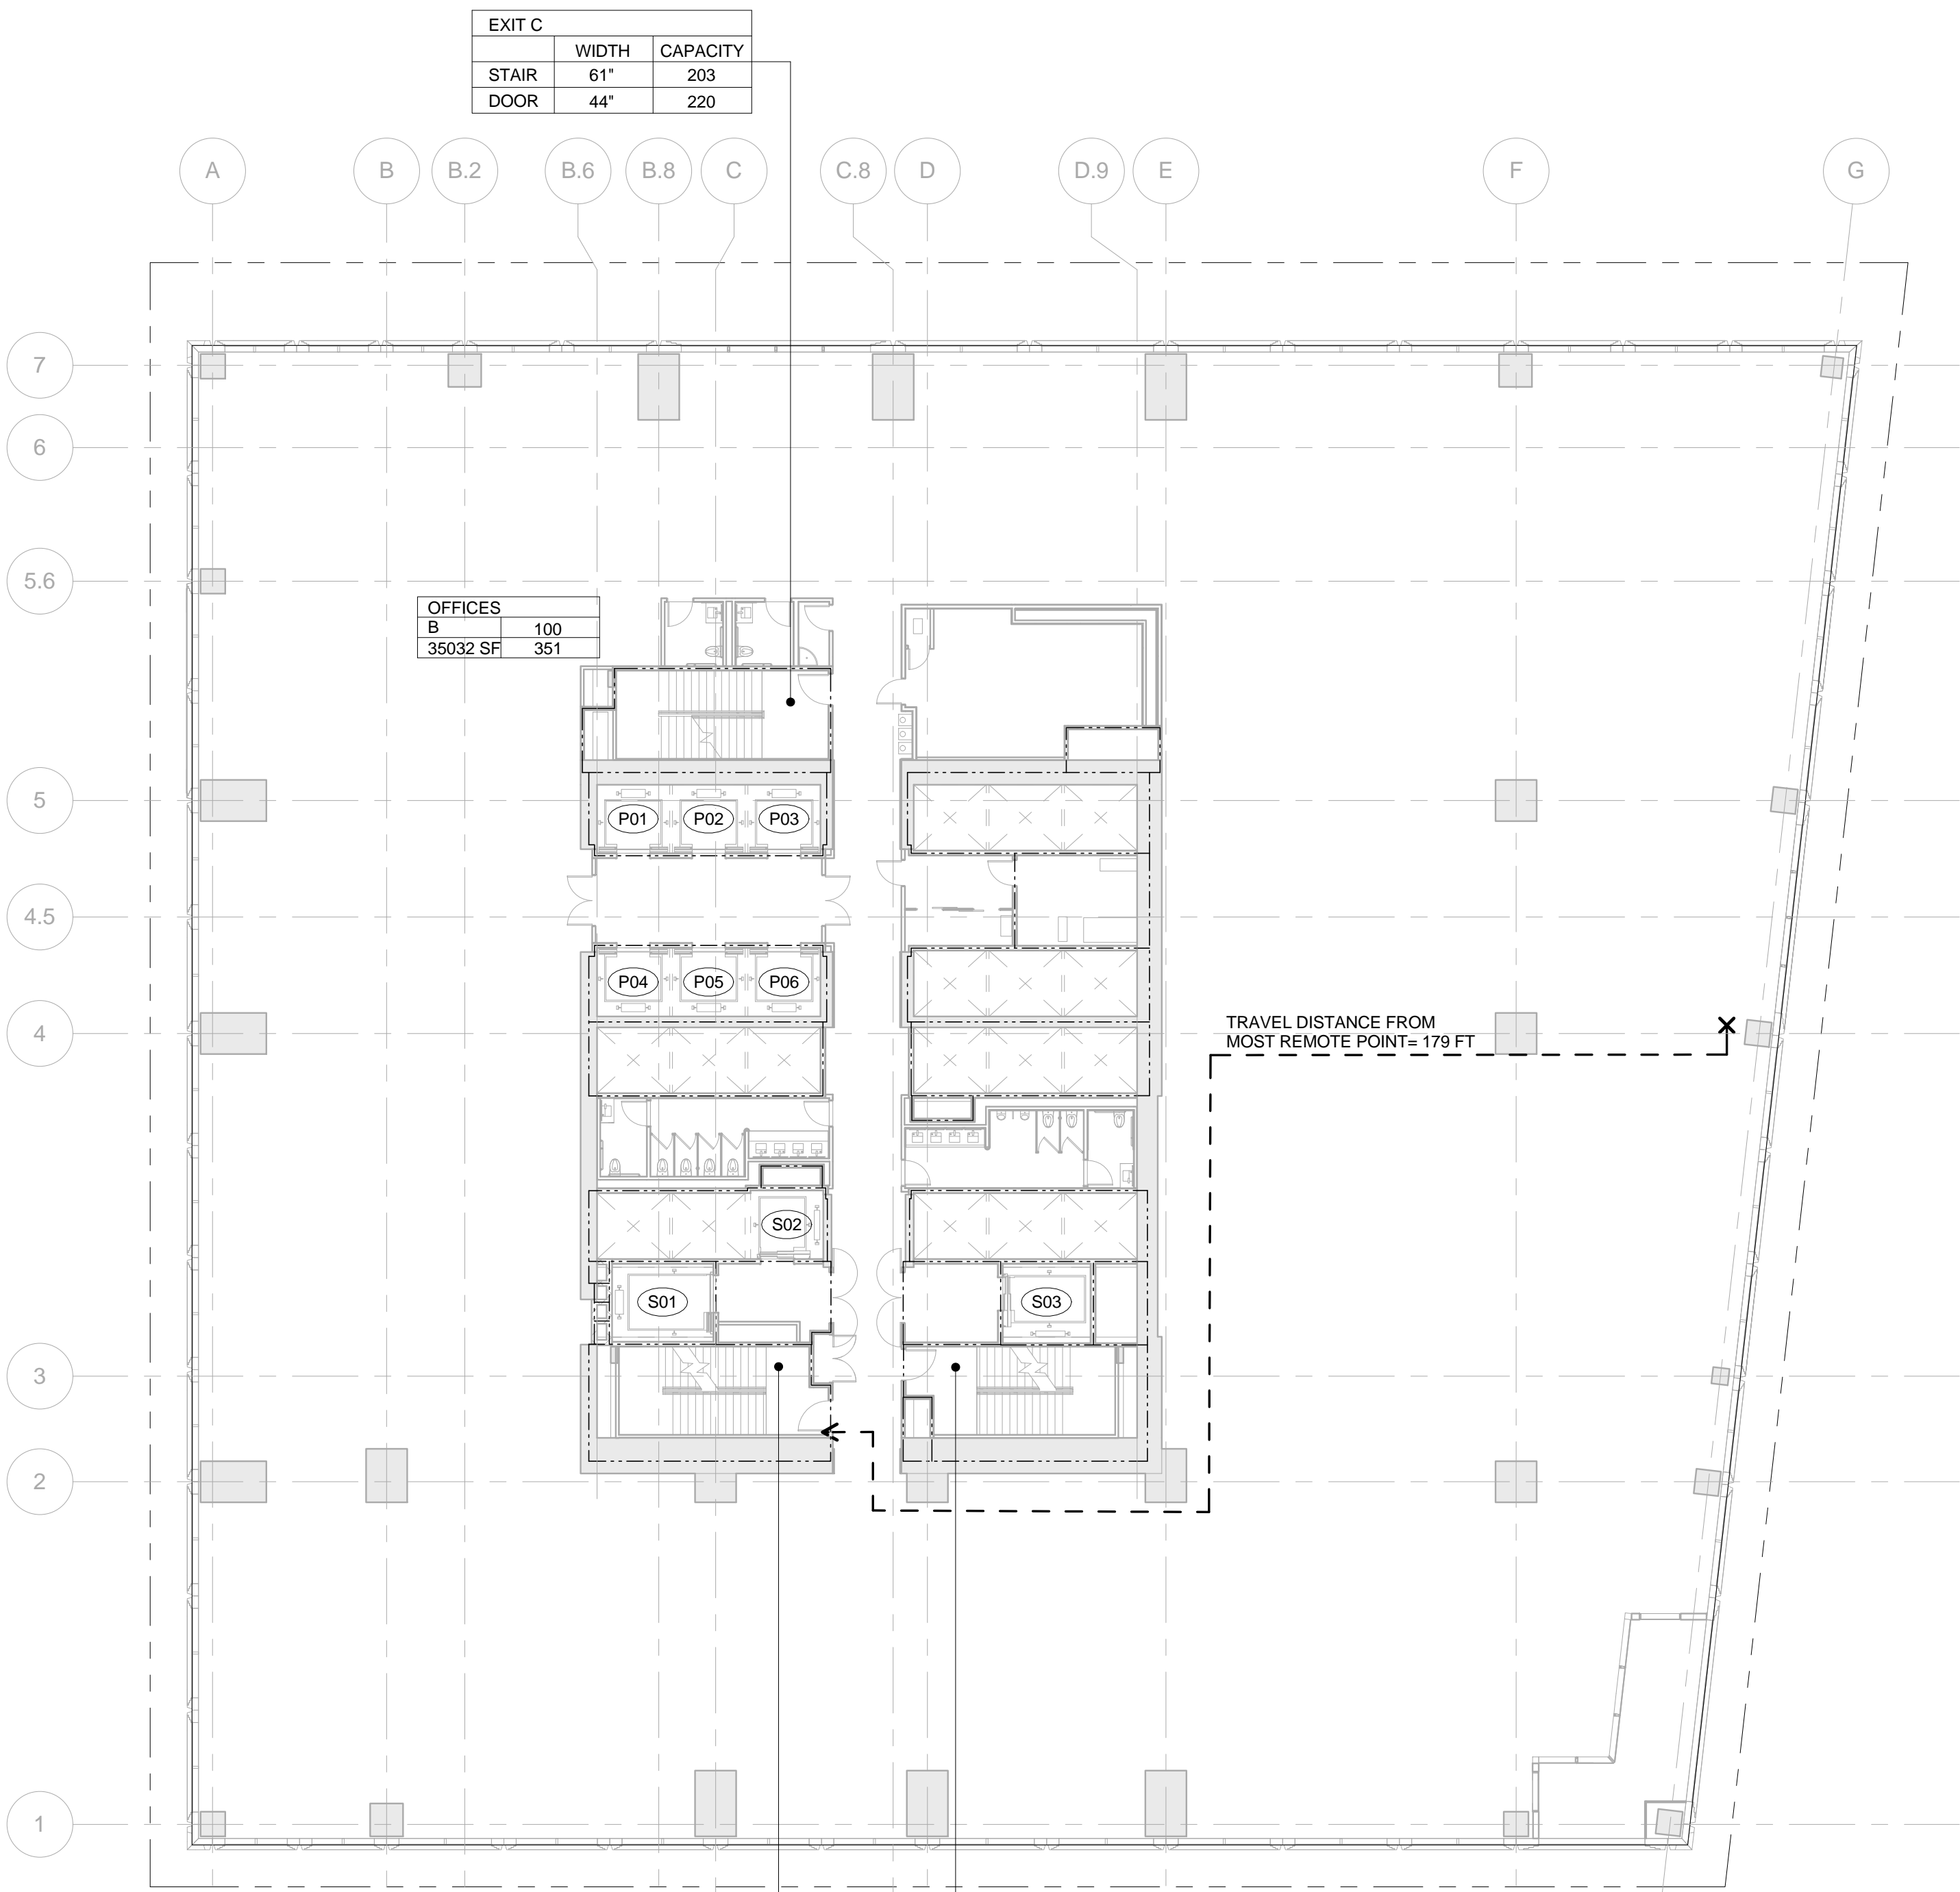


EXIT C		
WIDTH	CAPACITY	
STAIR 61"	203	
DOOR 44"	220	

EXIT B		
WIDTH	CAPACITY	
STAIR 61"	203	
DOOR 44"	220	

EXIT A		
WIDTH	CAPACITY	
STAIR 61"	203	
DOOR 44"	220	

2 LEVEL 08
SCALE: 1/16" = 1'-0"

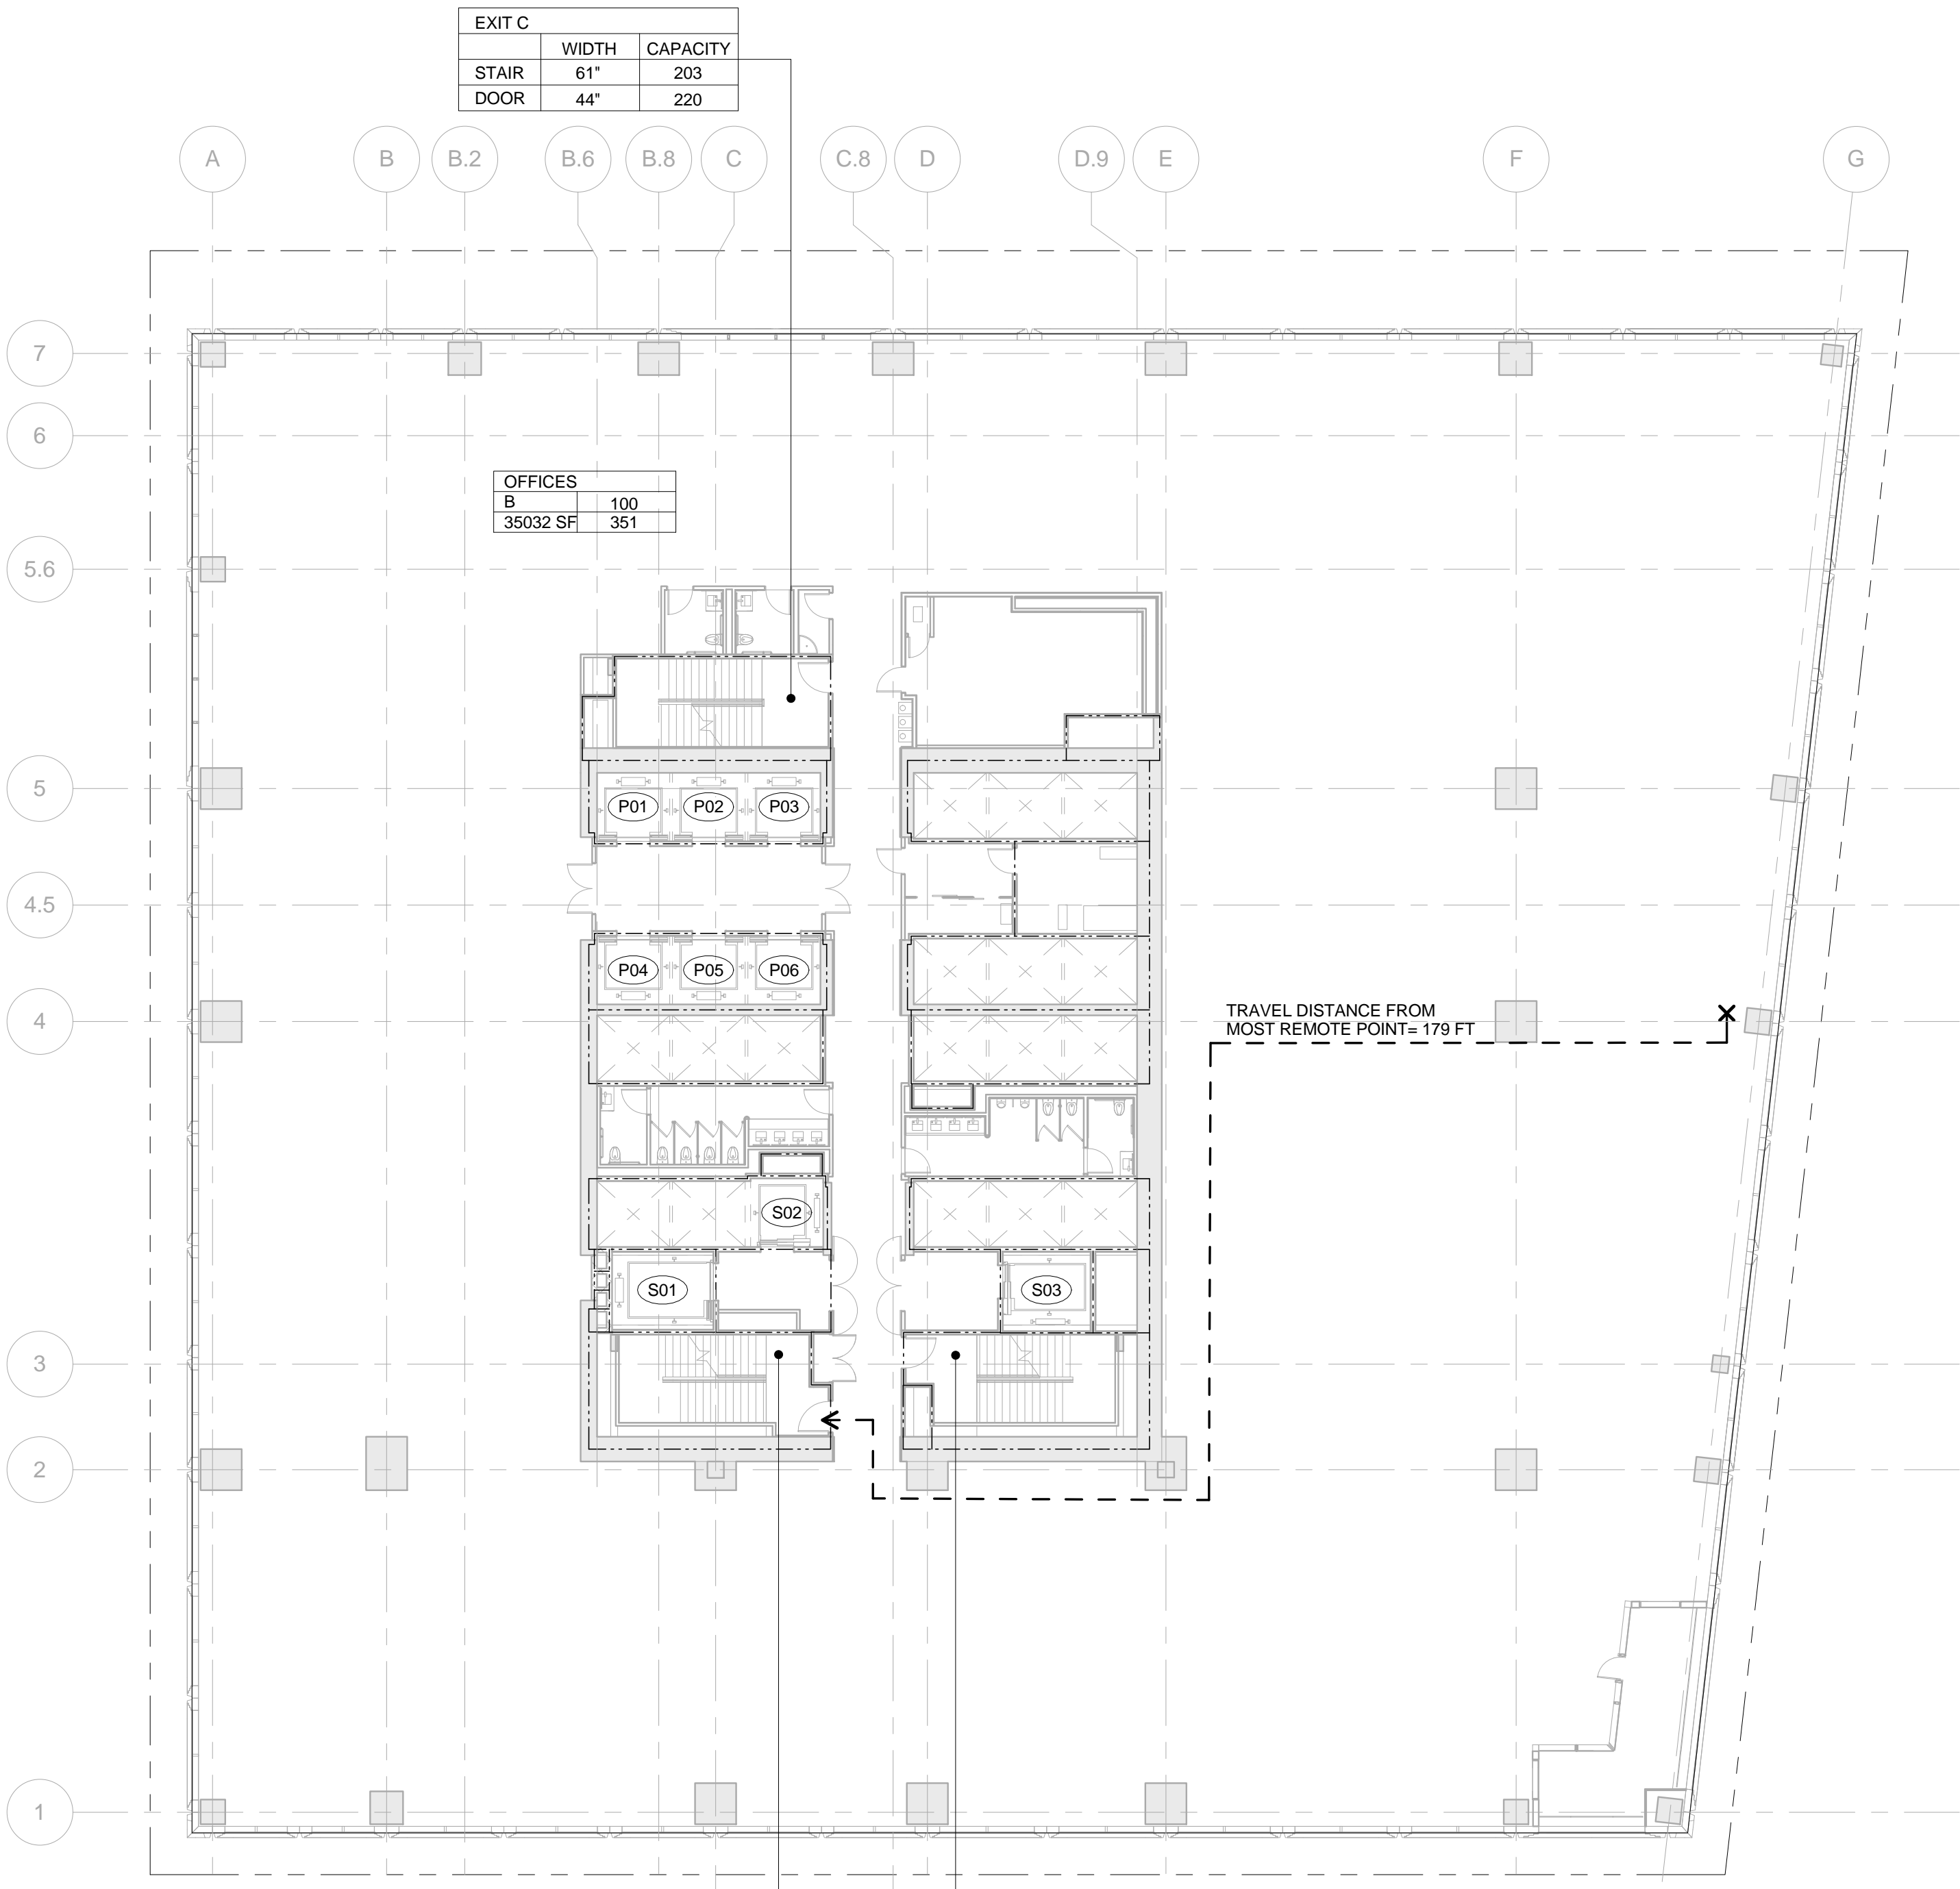

EXIT C		
WIDTH	CAPACITY	
STAIR 61"	203	
DOOR 44"	220	

EXIT B		
WIDTH	CAPACITY	
STAIR 61"	203	
DOOR 44"	220	

EXIT A		
WIDTH	CAPACITY	
STAIR 61"	203	
DOOR 44"	220	

1 LEVEL 07
SCALE: 1/16" = 1'-0"

OCCUPANT LOAD - FLOOR 07		
Occupancy	Area (SF)	Occupant Load
B	35032	351

EXIT Capacity Summary Level 07				
Exit Name	Stair Width	Door Width	Stair Capacity	Door Capacity
EXIT A	61"	44"	203	220
EXIT B	61"	44"	203	220
EXIT C	61"	44"	203	220
609				

PLUMBING FIXTURE COUNT SUMMARY			
	WC	UR	LAV
MEN	3	2	4
WOMEN	5	-	4
UNISEX	0	-	0
WATER FOUNTAIN	3		

USE GROUP F-2 NOTE:
SHOWN FOR USE GROUP ONLY. AREA AND
OCCUPANCY INCLUDED IN USE GROUP 'B'
TOTALS.



No.	Description	Date
2	D.O.B. BUILDING PERMIT FILING	05/13/2015

Key Plan

Date: 05/13/2015
Project No: 55HY
Drawing No: 55HY-EG-104.00

Drawing Title

EGRESS FLOOR
PLAN 07-08

Drawing Number

EG-104.00
SHEET 6 OF 18

55 HUDSON YARDS

Address
550 W 34th St. New York, NY
10001



Client
Related Companies
60 Columbus Circle
New York, NY 10023
Tel: 212.801.1000 Fax: 212.801.1048


Oxford Properties Group
320 Park Avenue, 17th Floor
New York, NY 10022
Tel: 212.986.7514 Fax: 212.986.7510

Mitsui Fudosan America, Inc.
1251 Avenue of the Americas, Suite 800
New York, NY 10020
Tel: 212.403.5600 Fax: 212.403.5657

Architect
Kohn Pedersen Fox Associates PC
Architects & Planning Consultants
11 West 42nd Street
New York, New York 10036
TEL: 212.977.6500 FAX: 212.956.2526

Structural Engineer
WSP
228 East 45th Street, 3rd Floor
New York, NY 10017
Tel: 212.687.9888 Fax: 646.487.5501

Mechanical, Electrical, Plumbing, Fire Protection
WSP
512 Seventh Avenue
New York, NY 10018
Tel: 212.552.9600

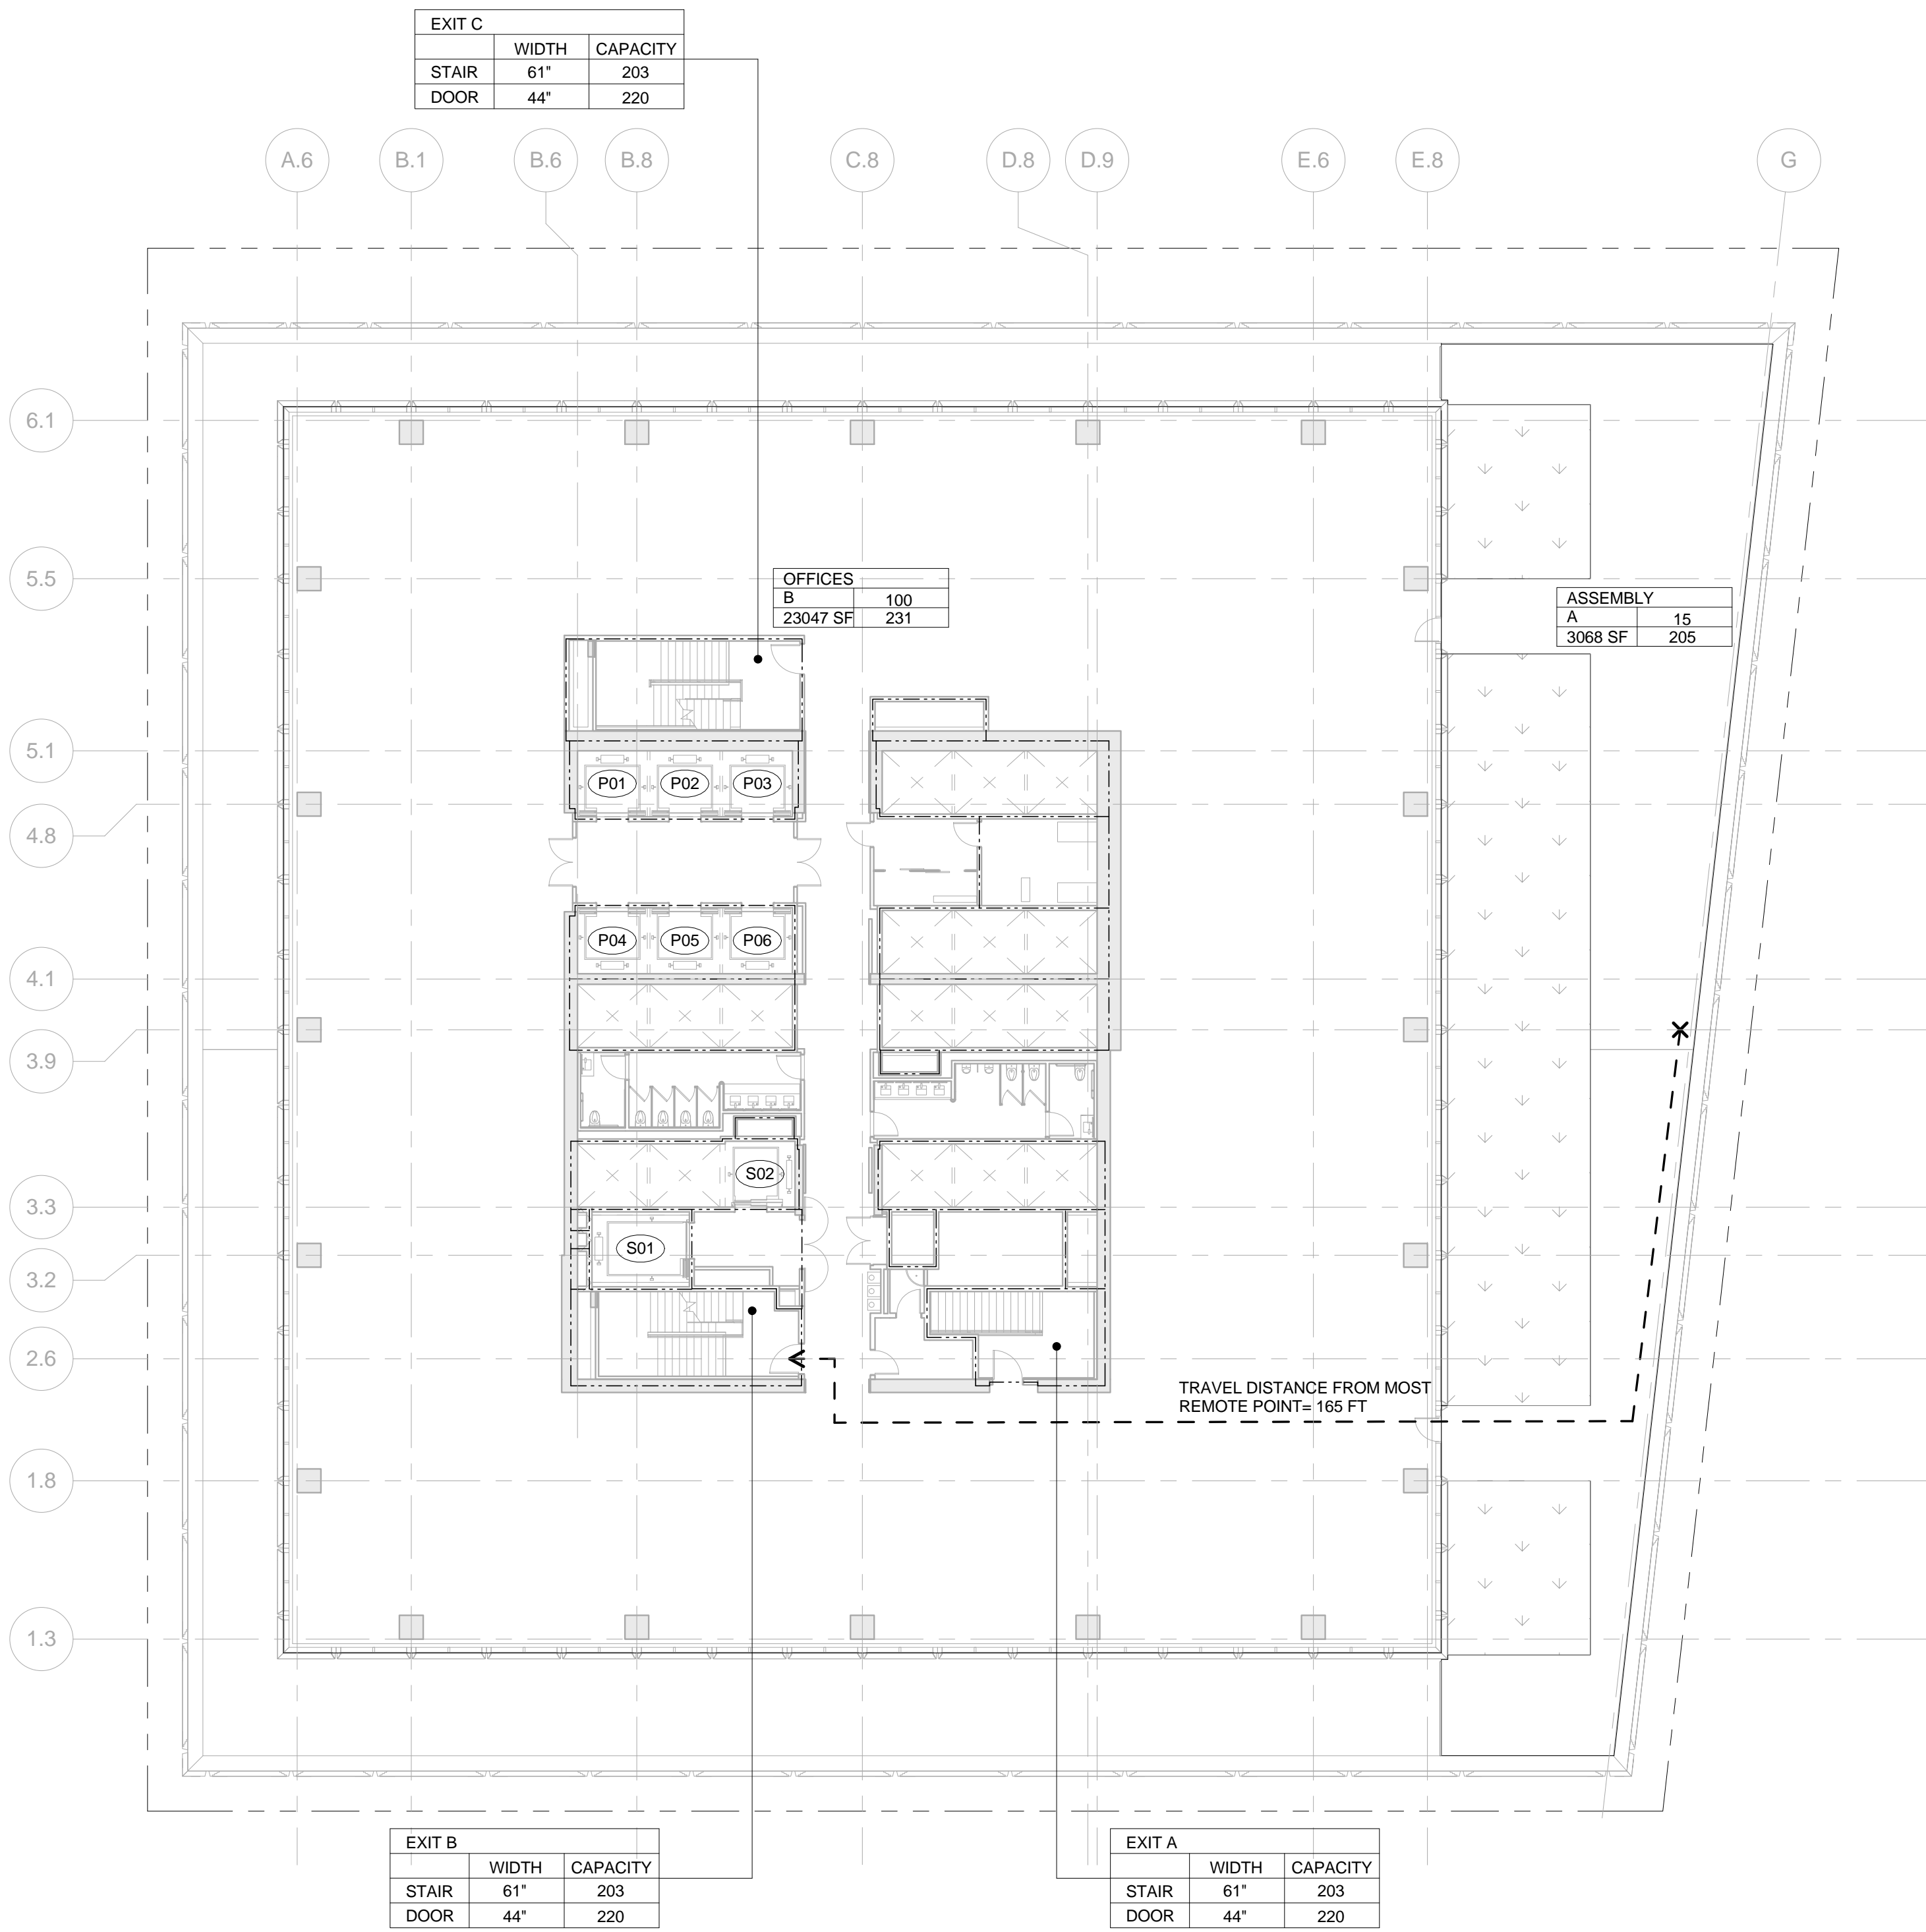

SYMBOL KEY	
	1-HOUR RATED WALL
	2-HOUR RATED WALL
	3-HOUR RATED WALL
	TRAVEL DISTANCE

OCCUPANCY	OCCUPANCY LOAD FACTOR (SQ. FT./PER)
AREA (SQ. FT.)	OCCUPANT LOAD (PERSONS)


OCCUPANT LOAD - FLOOR 10		
Occupancy	Area (SF)	Occupant Load
A	3068	205
B	23047	231

EXIT Capacity Summary Level 10				
Exit Name	Stair Width	Door Width	Stair Capacity	Door Capacity
EXIT A	61"	44"	203	220
EXIT B	61"	44"	203	220
EXIT C	61"	44"	203	220
609				

PLUMBING FIXTURE COUNT SUMMARY			
	WC	UR	LAV
MEN	3	2	4
WOMEN	5	-	4
UNISEX	0	-	0
WATER FOUNTAIN	3		

USE GROUP F-2 NOTE:
SHOWN FOR USE GROUP ONLY. AREA AND
OCCUPANCY INCLUDED IN USE GROUP 'B'
TOTALS.

2 LEVEL 10 - TERRACE
SCALE: 1/16" = 1'-0"

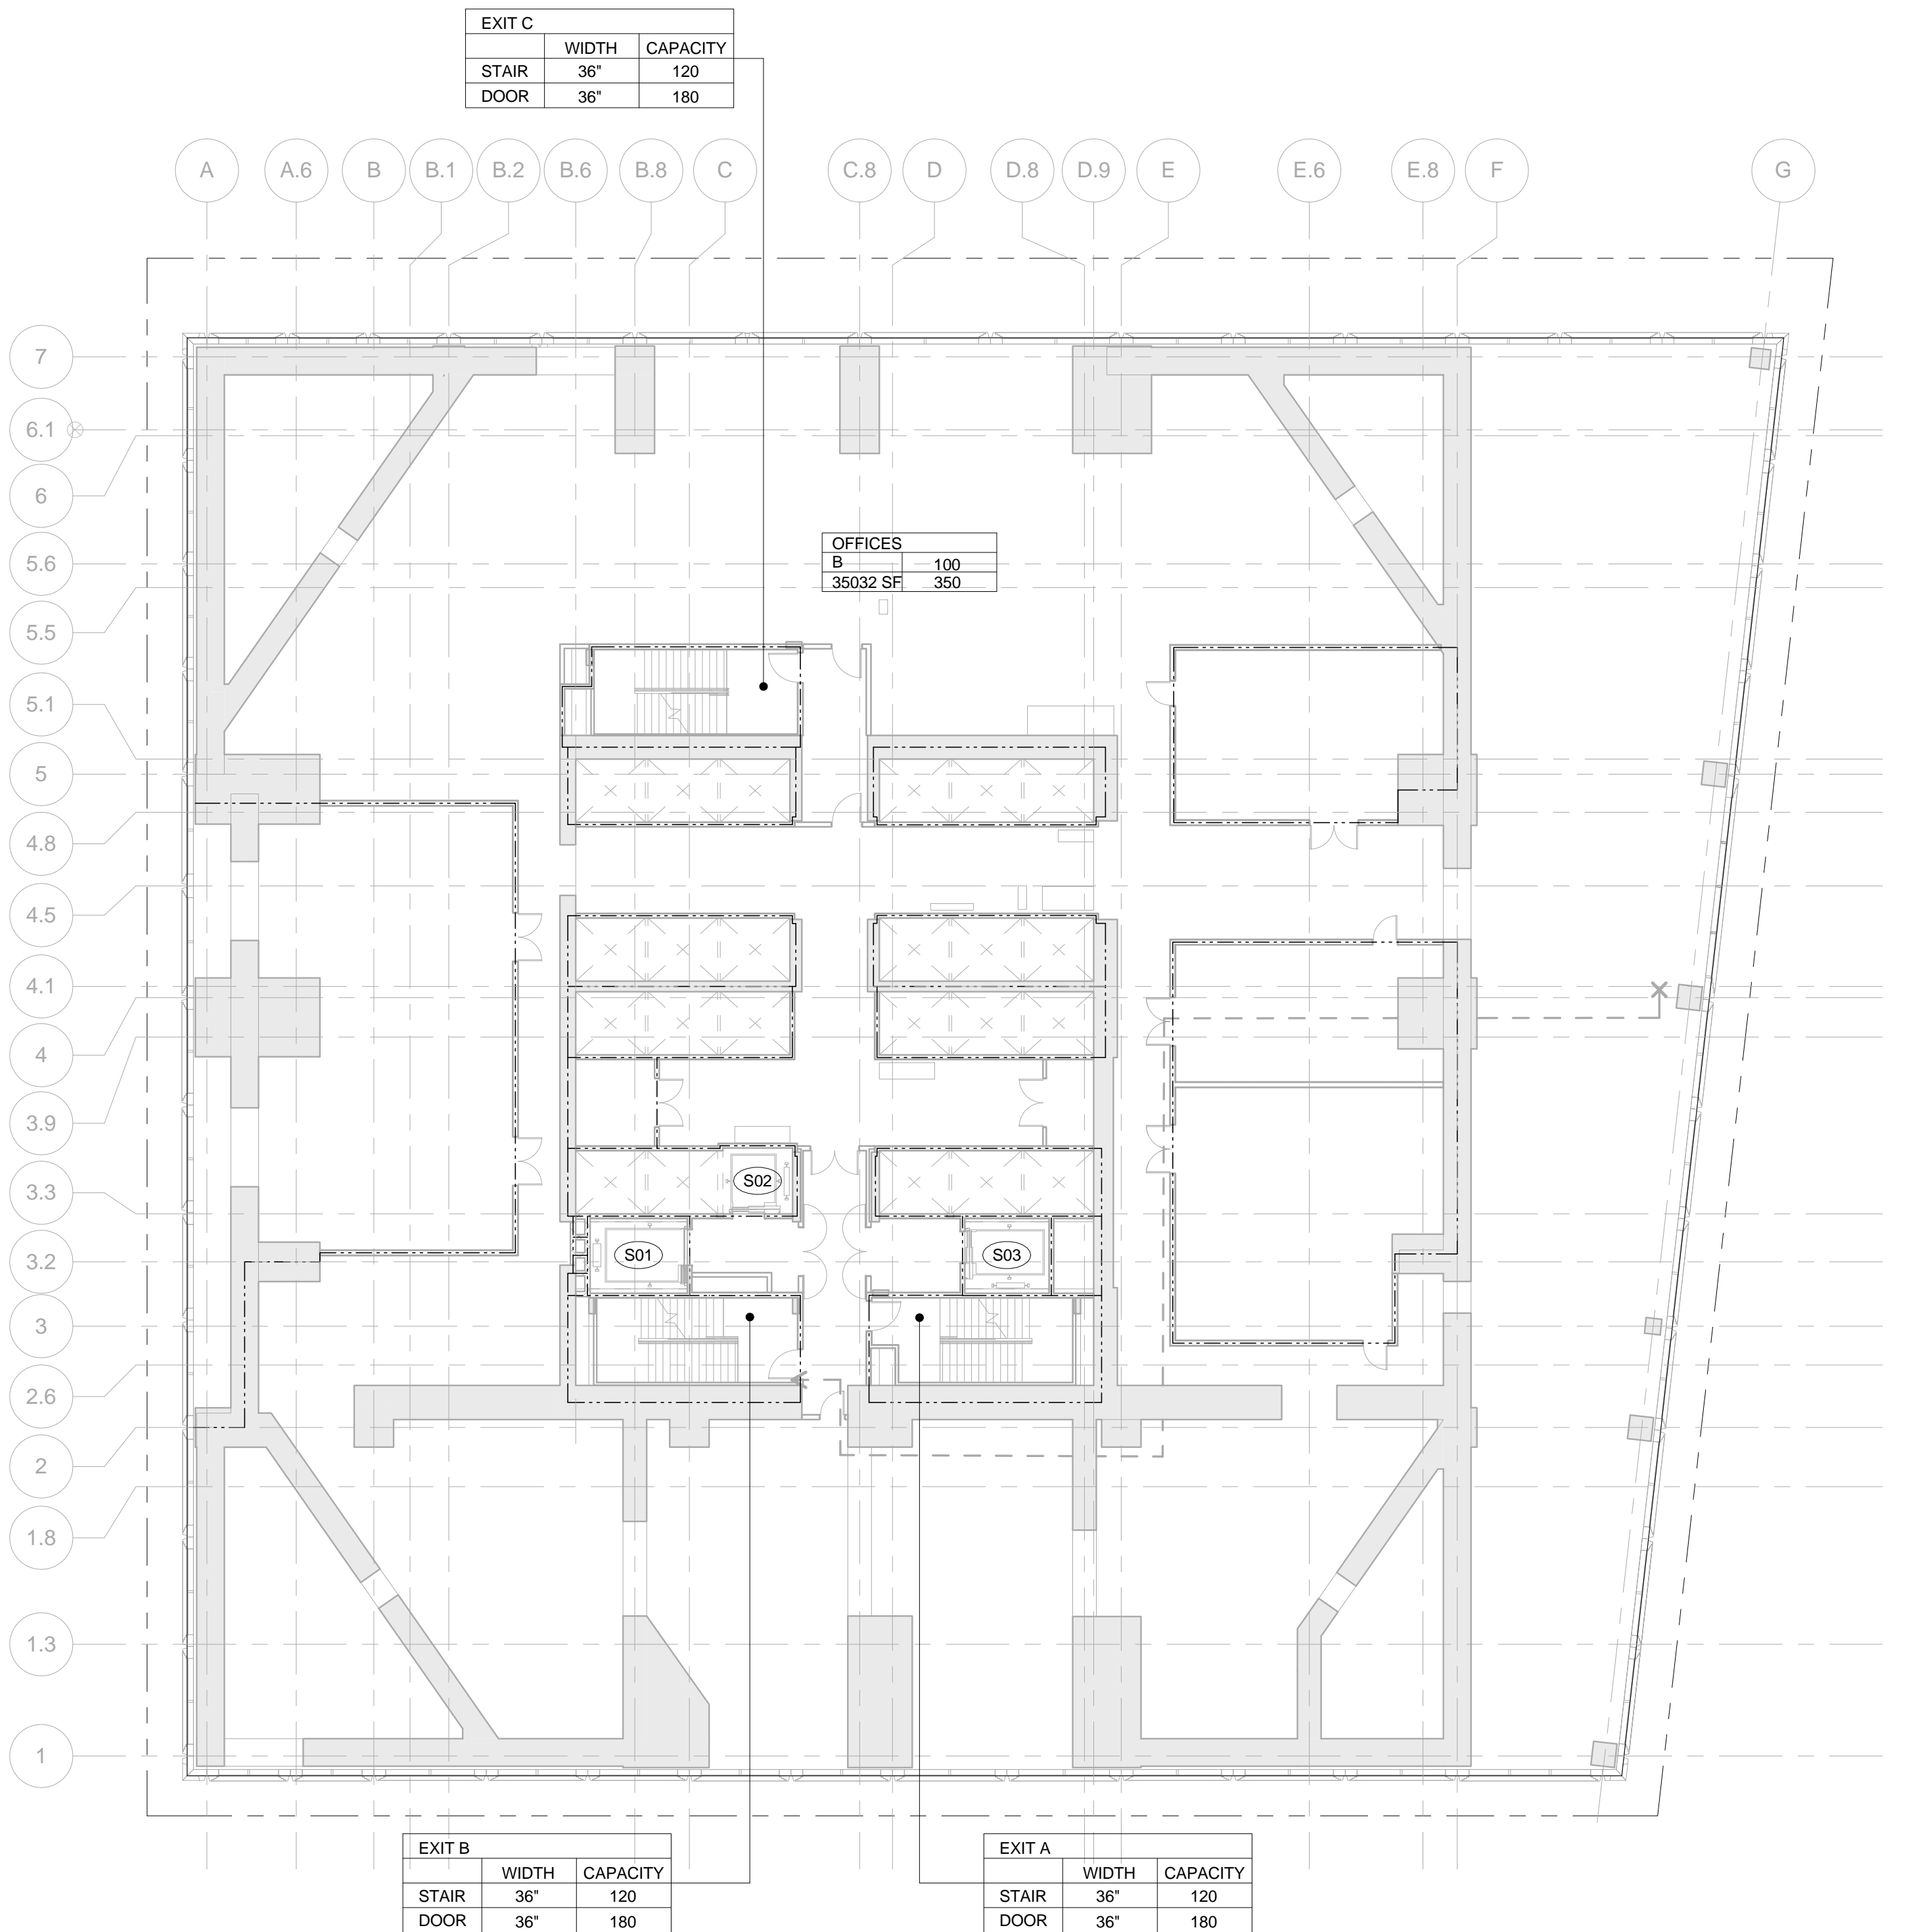

OCCUPANT LOAD - FLOOR 09		
Occupancy	Area (SF)	Occupant Load
B	35032	350

EXIT Capacity Summary Level 09				
Exit Name	Stair Width	Door Width	Stair Capacity	Door Capacity
EXIT A	36"	36"	120	180
EXIT B	36"	36"	120	180
EXIT C	36"	36"	120	180
360				

PLUMBING FIXTURE COUNT SUMMARY			
	WC	UR	LAV
MEN	0	0	0
WOMEN	0	-	0
UNISEX	0	-	0
WATER FOUNTAIN	0		

USE GROUP F-2 NOTE:
SHOWN FOR USE GROUP ONLY. AREA AND
OCCUPANCY INCLUDED IN USE GROUP 'B'
TOTALS.

1 LEVEL 09
SCALE: 1/16" = 1'-0"



No.	Description	Date
2	D.O.B. BUILDING PERMIT FILING	05/13/2015

Key Plan

Date: 05/13/2015
Project No: 55HY
Drawing No: 55HY-EG-105.00

Drawing Title
EGRESS FLOOR
PLAN 09-10

Drawing Number
EG-105.00
SHEET 7 OF 18



Client
Related Companies
60 Columbus Circle
New York, NY 10023
Tel: 212.801.1000 Fax: 212.801.1048

Oxford Properties Group
320 Park Avenue, 17th Floor
New York, NY 10022
Tel: 212.986.7514 Fax: 212.986.7510

Mitsui Fudosan America, Inc.
1251 Avenue of the Americas, Suite 800
New York, NY 10020
Tel: 212.403.5600 Fax: 212.403.5657

Architect
Kohn Pedersen Fox Associates PC
Architects & Planning Consultants
11 West 42nd Street
New York, New York 10036
TEL: 212.977.6500 FAX: 212.956.2526

Structural Engineer
WSP
228 East 45th Street, 3rd Floor
New York, NY 10017
Tel: 212.687.9888 Fax: 646.487.5501

Mechanical, Electrical, Plumbing, Fire Protection
WSP
512 Seventh Avenue
New York, NY 10018
Tel: 212.552.9600


SYMBOL KEY	
	1-HOUR RATED WALL
	2-HOUR RATED WALL
	3-HOUR RATED WALL
	TRAVEL DISTANCE
OCCUPANCY	
AREA (SQ. FT.)	OCCUPANCY LOAD FACTOR (SQ. FT./PER.)
OCCUPANT LOAD (PERSONS)	

OCCUPANT LOAD - FLOOR 12		
Occupancy	Area (SF)	Occupant Load
B	23047	231


EXIT Capacity Summary Level 12				
Exit Name	Stair Width	Door Width	Stair Capacity	Door Capacity
EXIT B	44"	36"	146	180
EXIT C	44"	36"	146	180
292				

PLUMBING FIXTURE COUNT SUMMARY			
	WC	UR	LAV
MEN	3	2	4
WOMEN	5	-	4
UNISEX	0	-	0
WATER FOUNTAIN	3		

USE GROUP F-2 NOTE:
SHOWN FOR USE GROUP ONLY. AREA AND
OCCUPANCY INCLUDED IN USE GROUP 'B'
TOTALS.

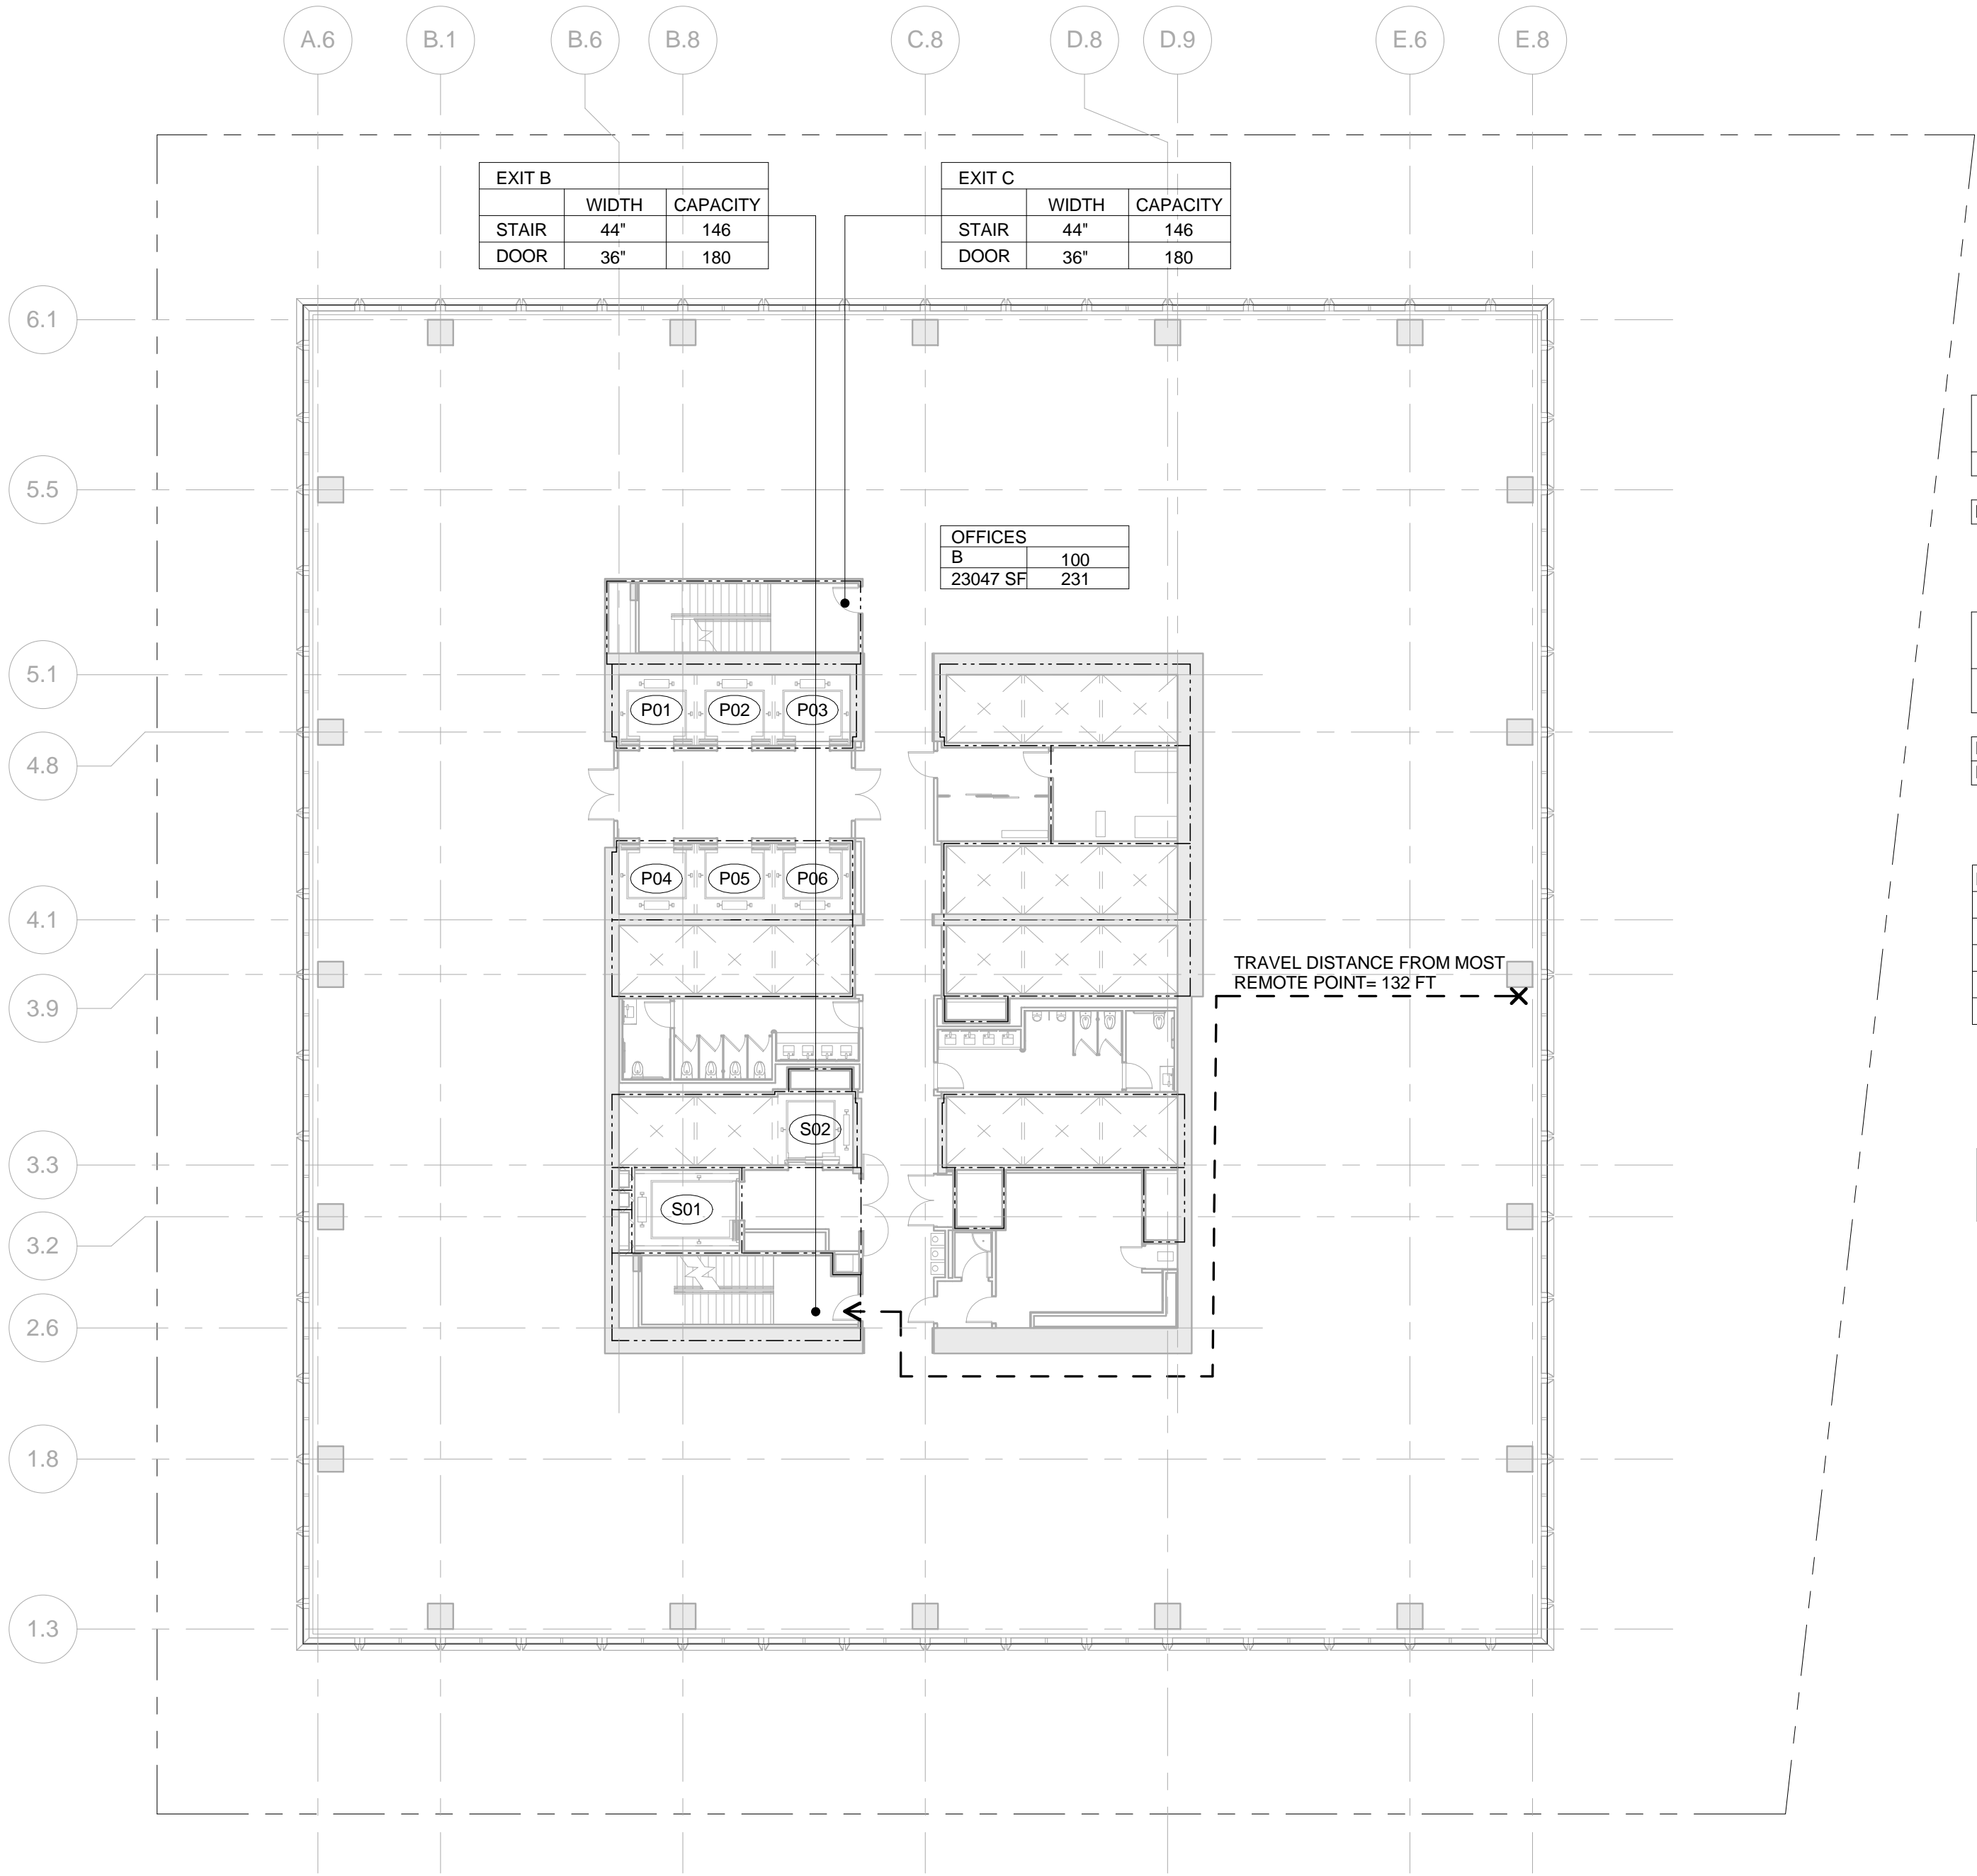

2 LEVEL 12
SCALE: 1/16" = 1'-0"

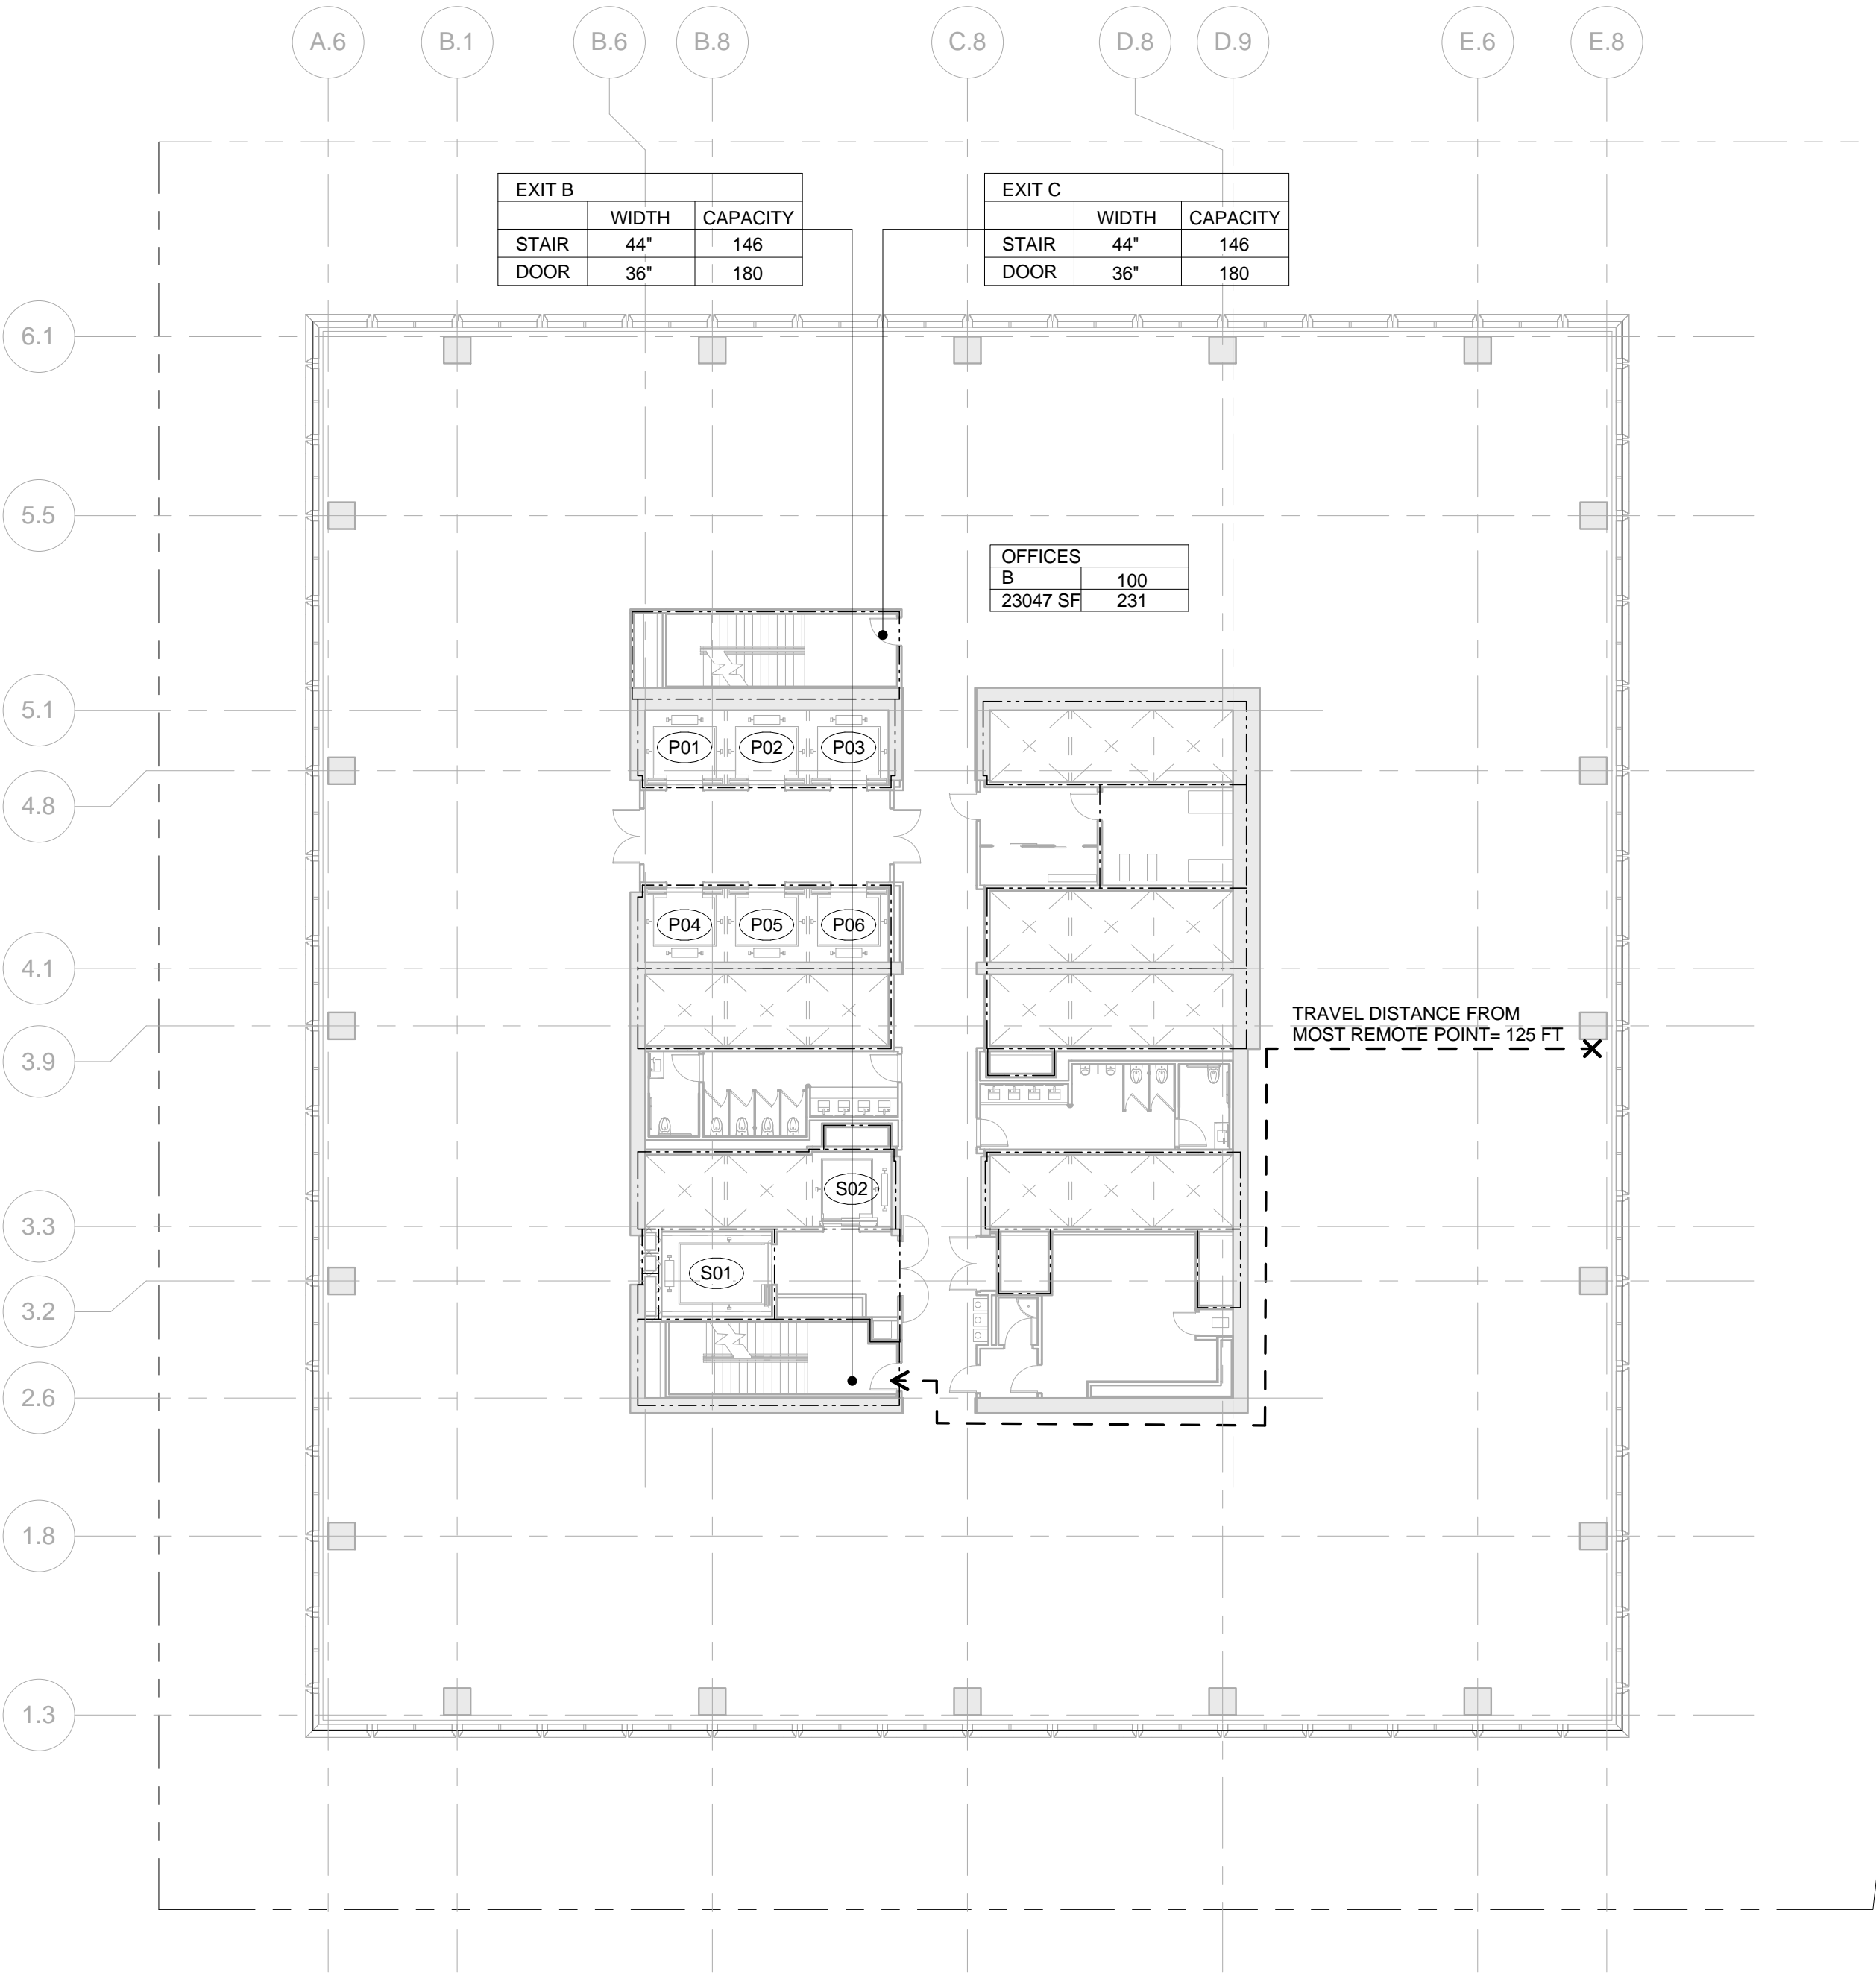


OCCUPANT LOAD - FLOOR 14		
Occupancy	Area (SF)	Occupant Load
B	23047	231

EXIT Capacity Summary Level 14				
Exit Name	Stair Width	Door Width	Stair Capacity	Door Capacity
EXIT B	44"	36"	146	180
EXIT C	44"	36"	146	180
292				

PLUMBING FIXTURE COUNT SUMMARY			
	WC	UR	LAV
MEN	3	2	4
WOMEN	5	-	4
UNISEX	0	-	0
WATER FOUNTAIN	3		

USE GROUP F-2 NOTE:
SHOWN FOR USE GROUP ONLY. AREA AND
OCCUPANCY INCLUDED IN USE GROUP 'B'
TOTALS.

4 LEVEL 14
SCALE: 1/16" = 1'-0"

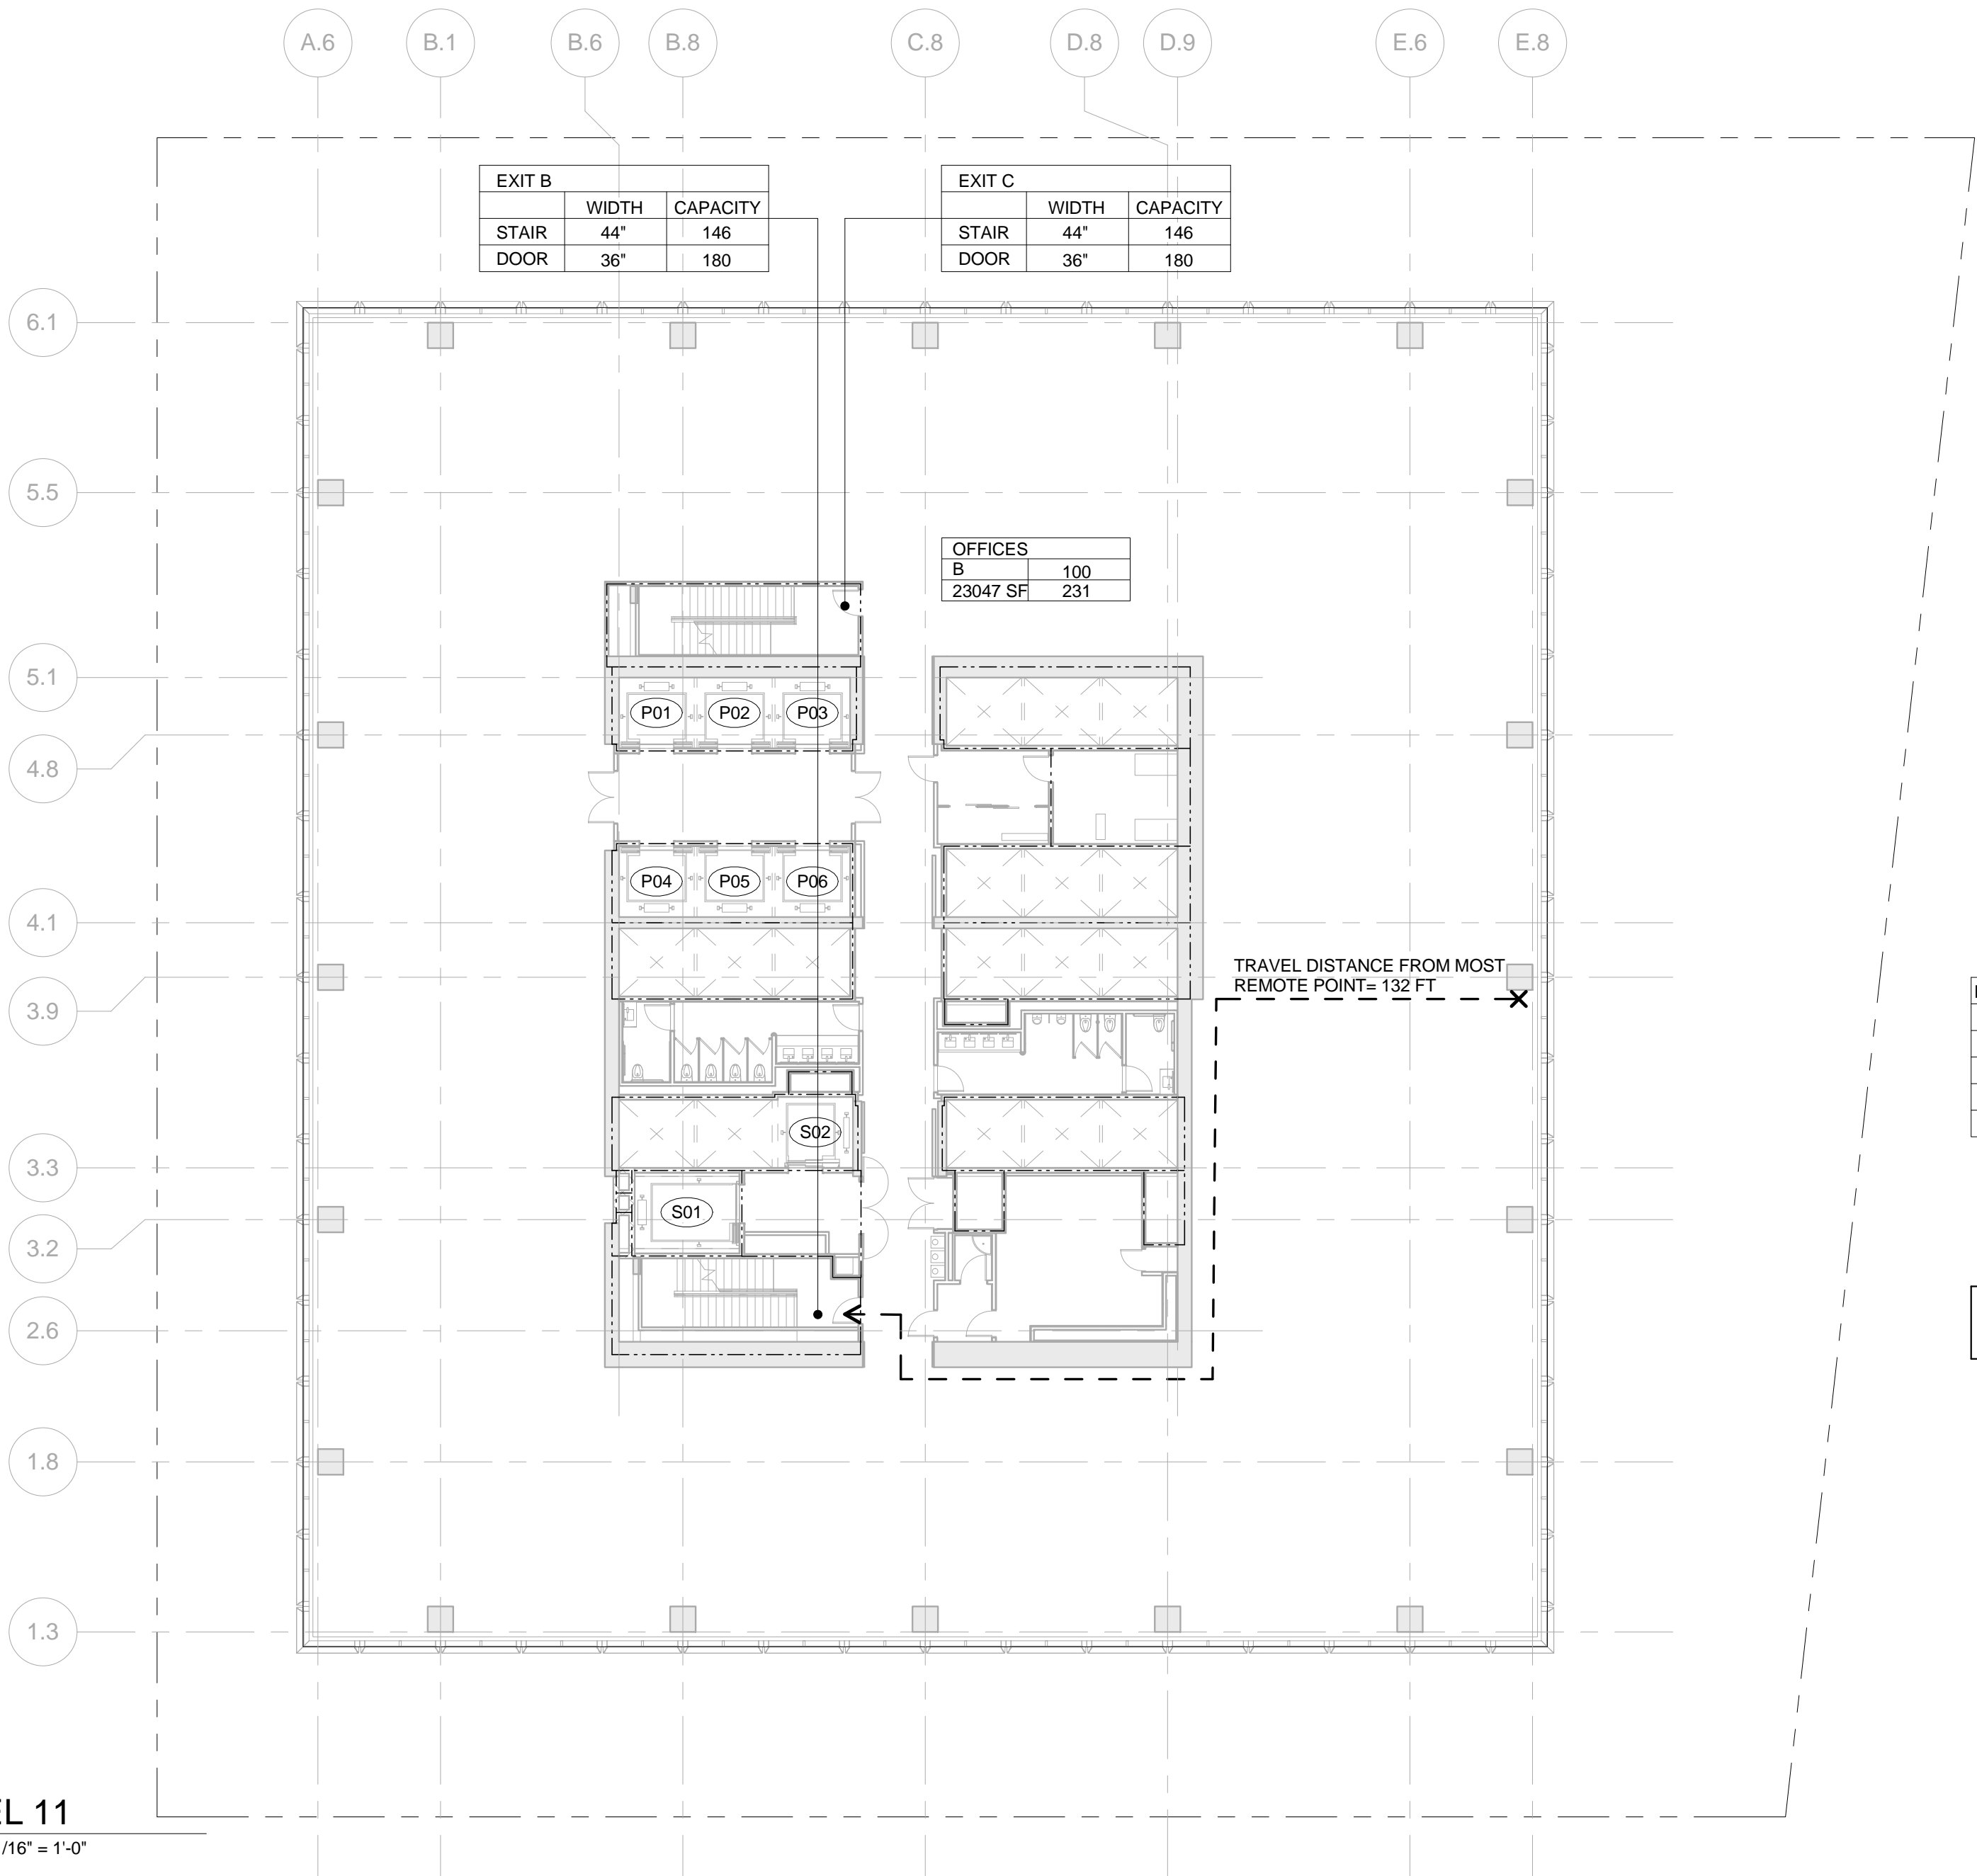


1 LEVEL 11
SCALE: 1/16" = 1'-0"

OCCUPANT LOAD - FLOOR 11		
Occupancy	Area (SF)	Occupant Load
B	23047	231

EXIT Capacity Summary Level 11				
Exit Name	Stair Width	Door Width	Stair Capacity	Door Capacity
EXIT B	44"	36"	146	180
EXIT C	44"	36"	146	180
292				

PLUMBING FIXTURE COUNT SUMMARY			
	WC	UR	LAV
MEN	3	2	4
WOMEN	5	-	4
UNISEX	0	-	0
WATER FOUNTAIN	3		

USE GROUP F-2 NOTE:
SHOWN FOR USE GROUP ONLY. AREA AND
OCCUPANCY INCLUDED IN USE GROUP 'B'
TOTALS.

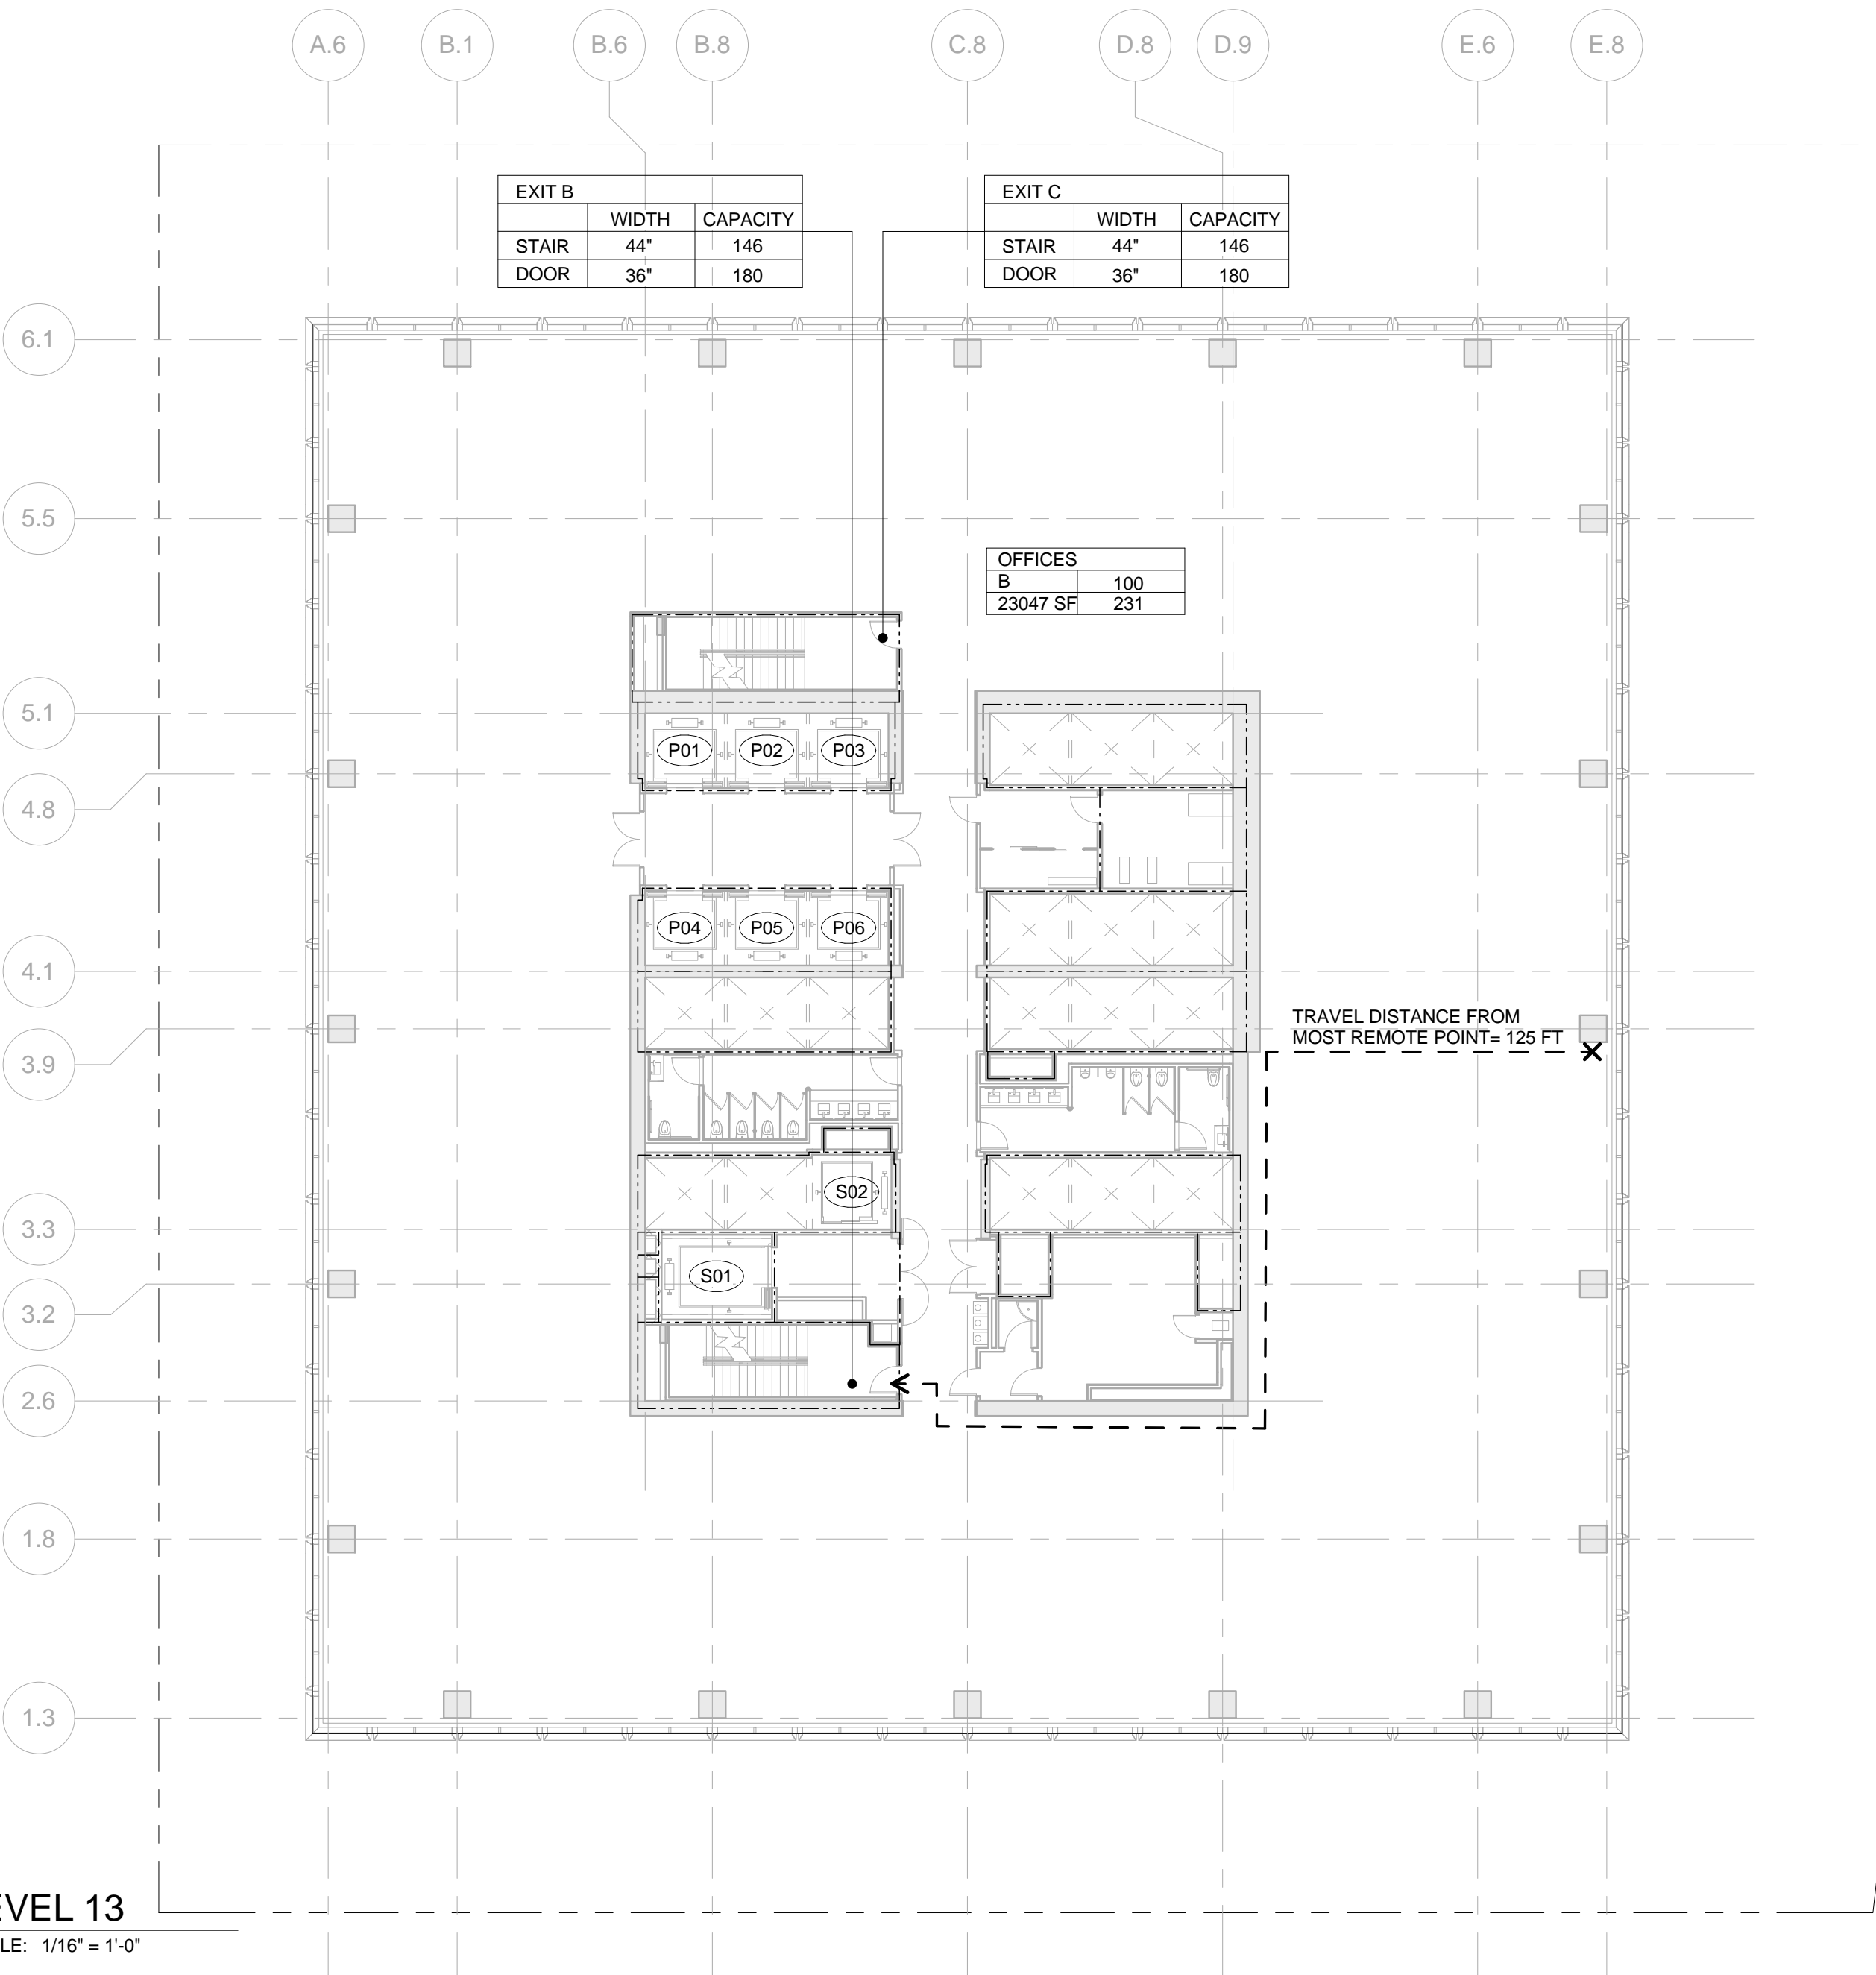

OCCUPANT LOAD - FLOOR 13		
Occupancy	Area (SF)	Occupant Load
B	23047	231

EXIT Capacity Summary Level 13				
Exit Name	Stair Width	Door Width	Stair Capacity	Door Capacity
EXIT B	44"	36"	146	180
EXIT C	44"	36"	146	180
292				


PLUMBING FIXTURE COUNT SUMMARY			
	WC	UR	LAV
MEN	3	2	4
WOMEN	5	-	4
UNISEX	0	-	0
WATER FOUNTAIN	3		

USE GROUP F-2 NOTE:
SHOWN FOR USE GROUP ONLY. AREA AND
OCCUPANCY INCLUDED IN USE GROUP 'B'
TOTALS.

3 LEVEL 13
SCALE: 1/16" = 1'-0"


No.	Description	Date
2	D.O.B. BUILDING PERMIT FILING	05/13/2015

Key Plan

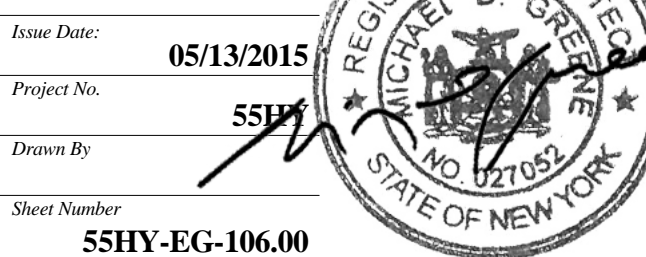

Drawing Title
**EGRESS FLOOR
PLAN 11-14**

Drawing Number
EG-106.00
SHEET 8 OF 18

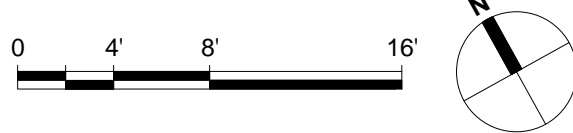



Client

Related Companies
60 Columbus Circle
New York, NY 10023
Tel: 212.801.1000 Fax: 212.801.1048

Oxford Properties Group
320 Park Avenue, 17th Floor
New York, NY 10022
Tel: 212.986.7514 Fax: 212.986.7510

Mitsui Fudosan America, Inc.
1251 Avenue of the Americas, Suite 800
New York, NY 10020
Tel: 212.403.5600 Fax: 212.403.5657

Architect


Kohn Pedersen Fox Associates PC
Architects & Planning Consultants
11 West 42nd Street
New York, New York 10036
TEL: 212.977.6500 FAX: 212.956.2526

Structural Engineer

WSP
228 East 45th Street, 3rd Floor
New York, NY 10017
Tel: 212.687.9888 Fax: 646.487.5501

Mechanical, Electrical, Plumbing, Fire Protection

WSP
512 Seventh Avenue
New York, NY 10018
Tel: 212.552.9600

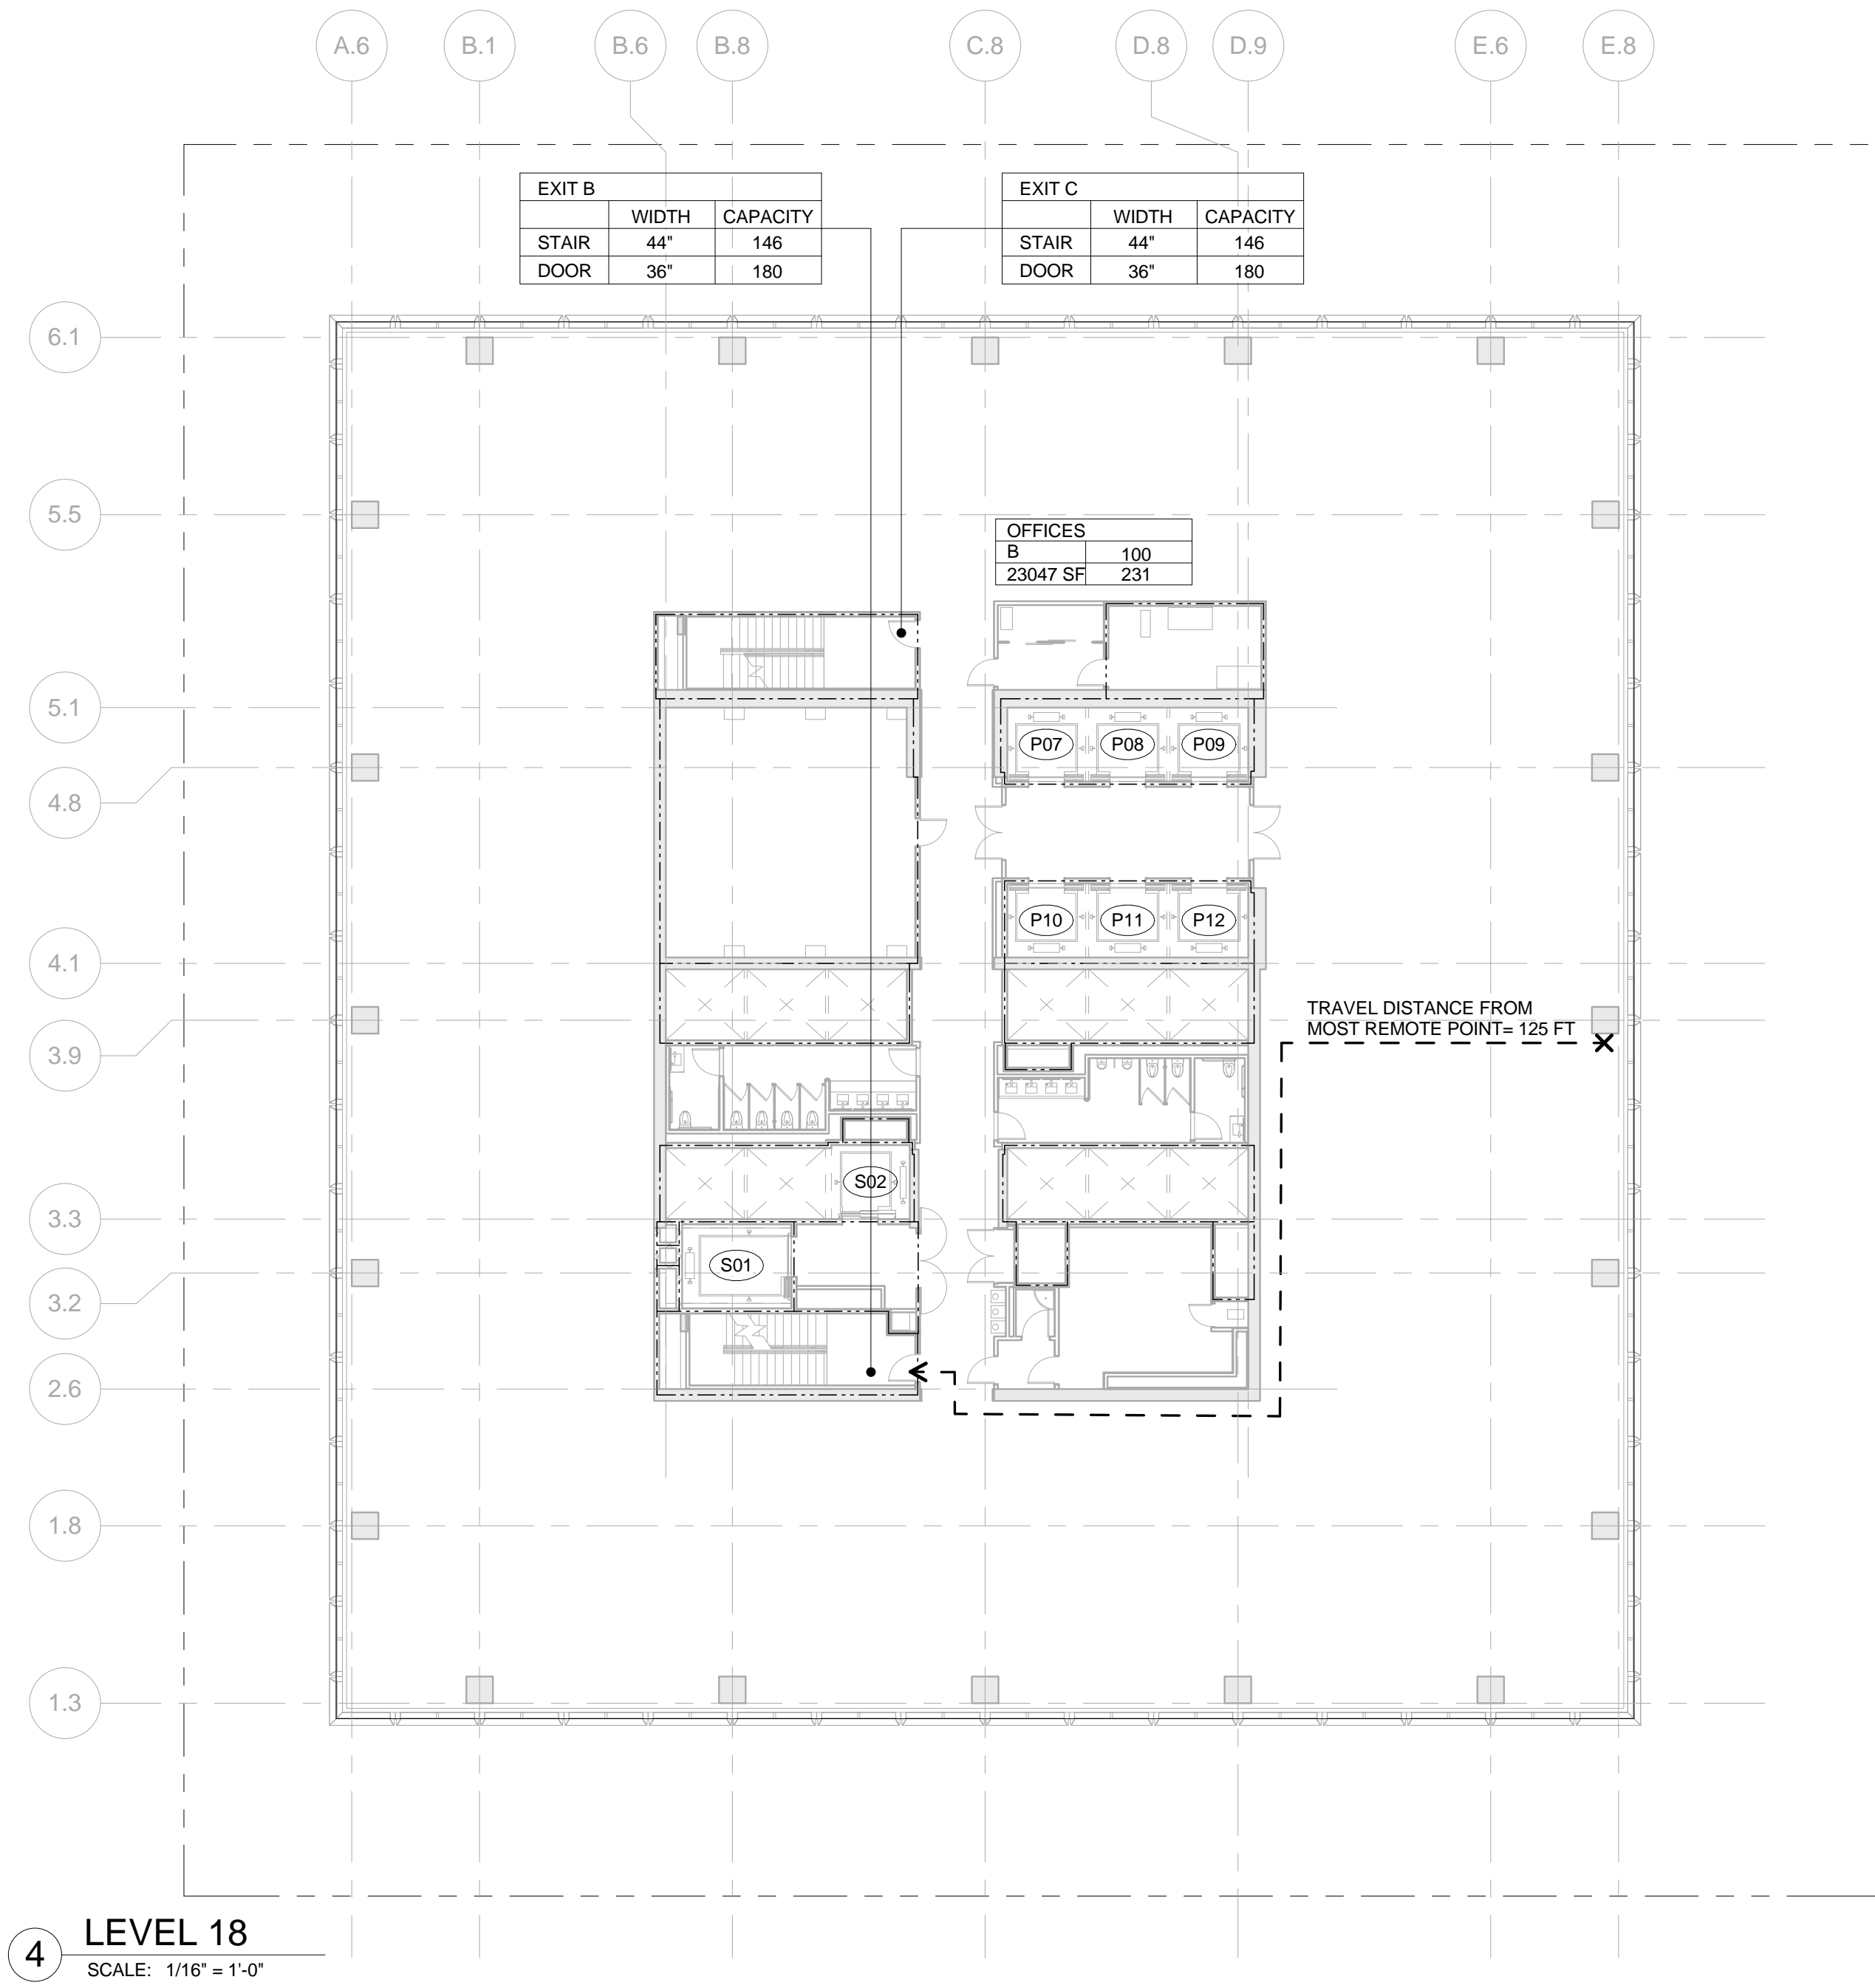


OCCUPANT LOAD - FLOOR 18		
Occupancy	Area (SF)	Occupant Load
B	23047	231

EXIT Capacity Summary Level 18				
Exit Name	Stair Width	Door Width	Stair Capacity	Door Capacity
EXIT B	44"	36"	146	180
EXIT C	44"	36"	146	180
292				

PLUMBING FIXTURE COUNT SUMMARY			
	WC	UR	LAV
MEN	3	2	4
WOMEN	5	-	4
UNISEX	0	-	0
WATER FOUNTAIN	3		

USE GROUP F-2 NOTE:
SHOWN FOR USE GROUP ONLY. AREA AND
OCCUPANCY INCLUDED IN USE GROUP 'B'
TOTALS.

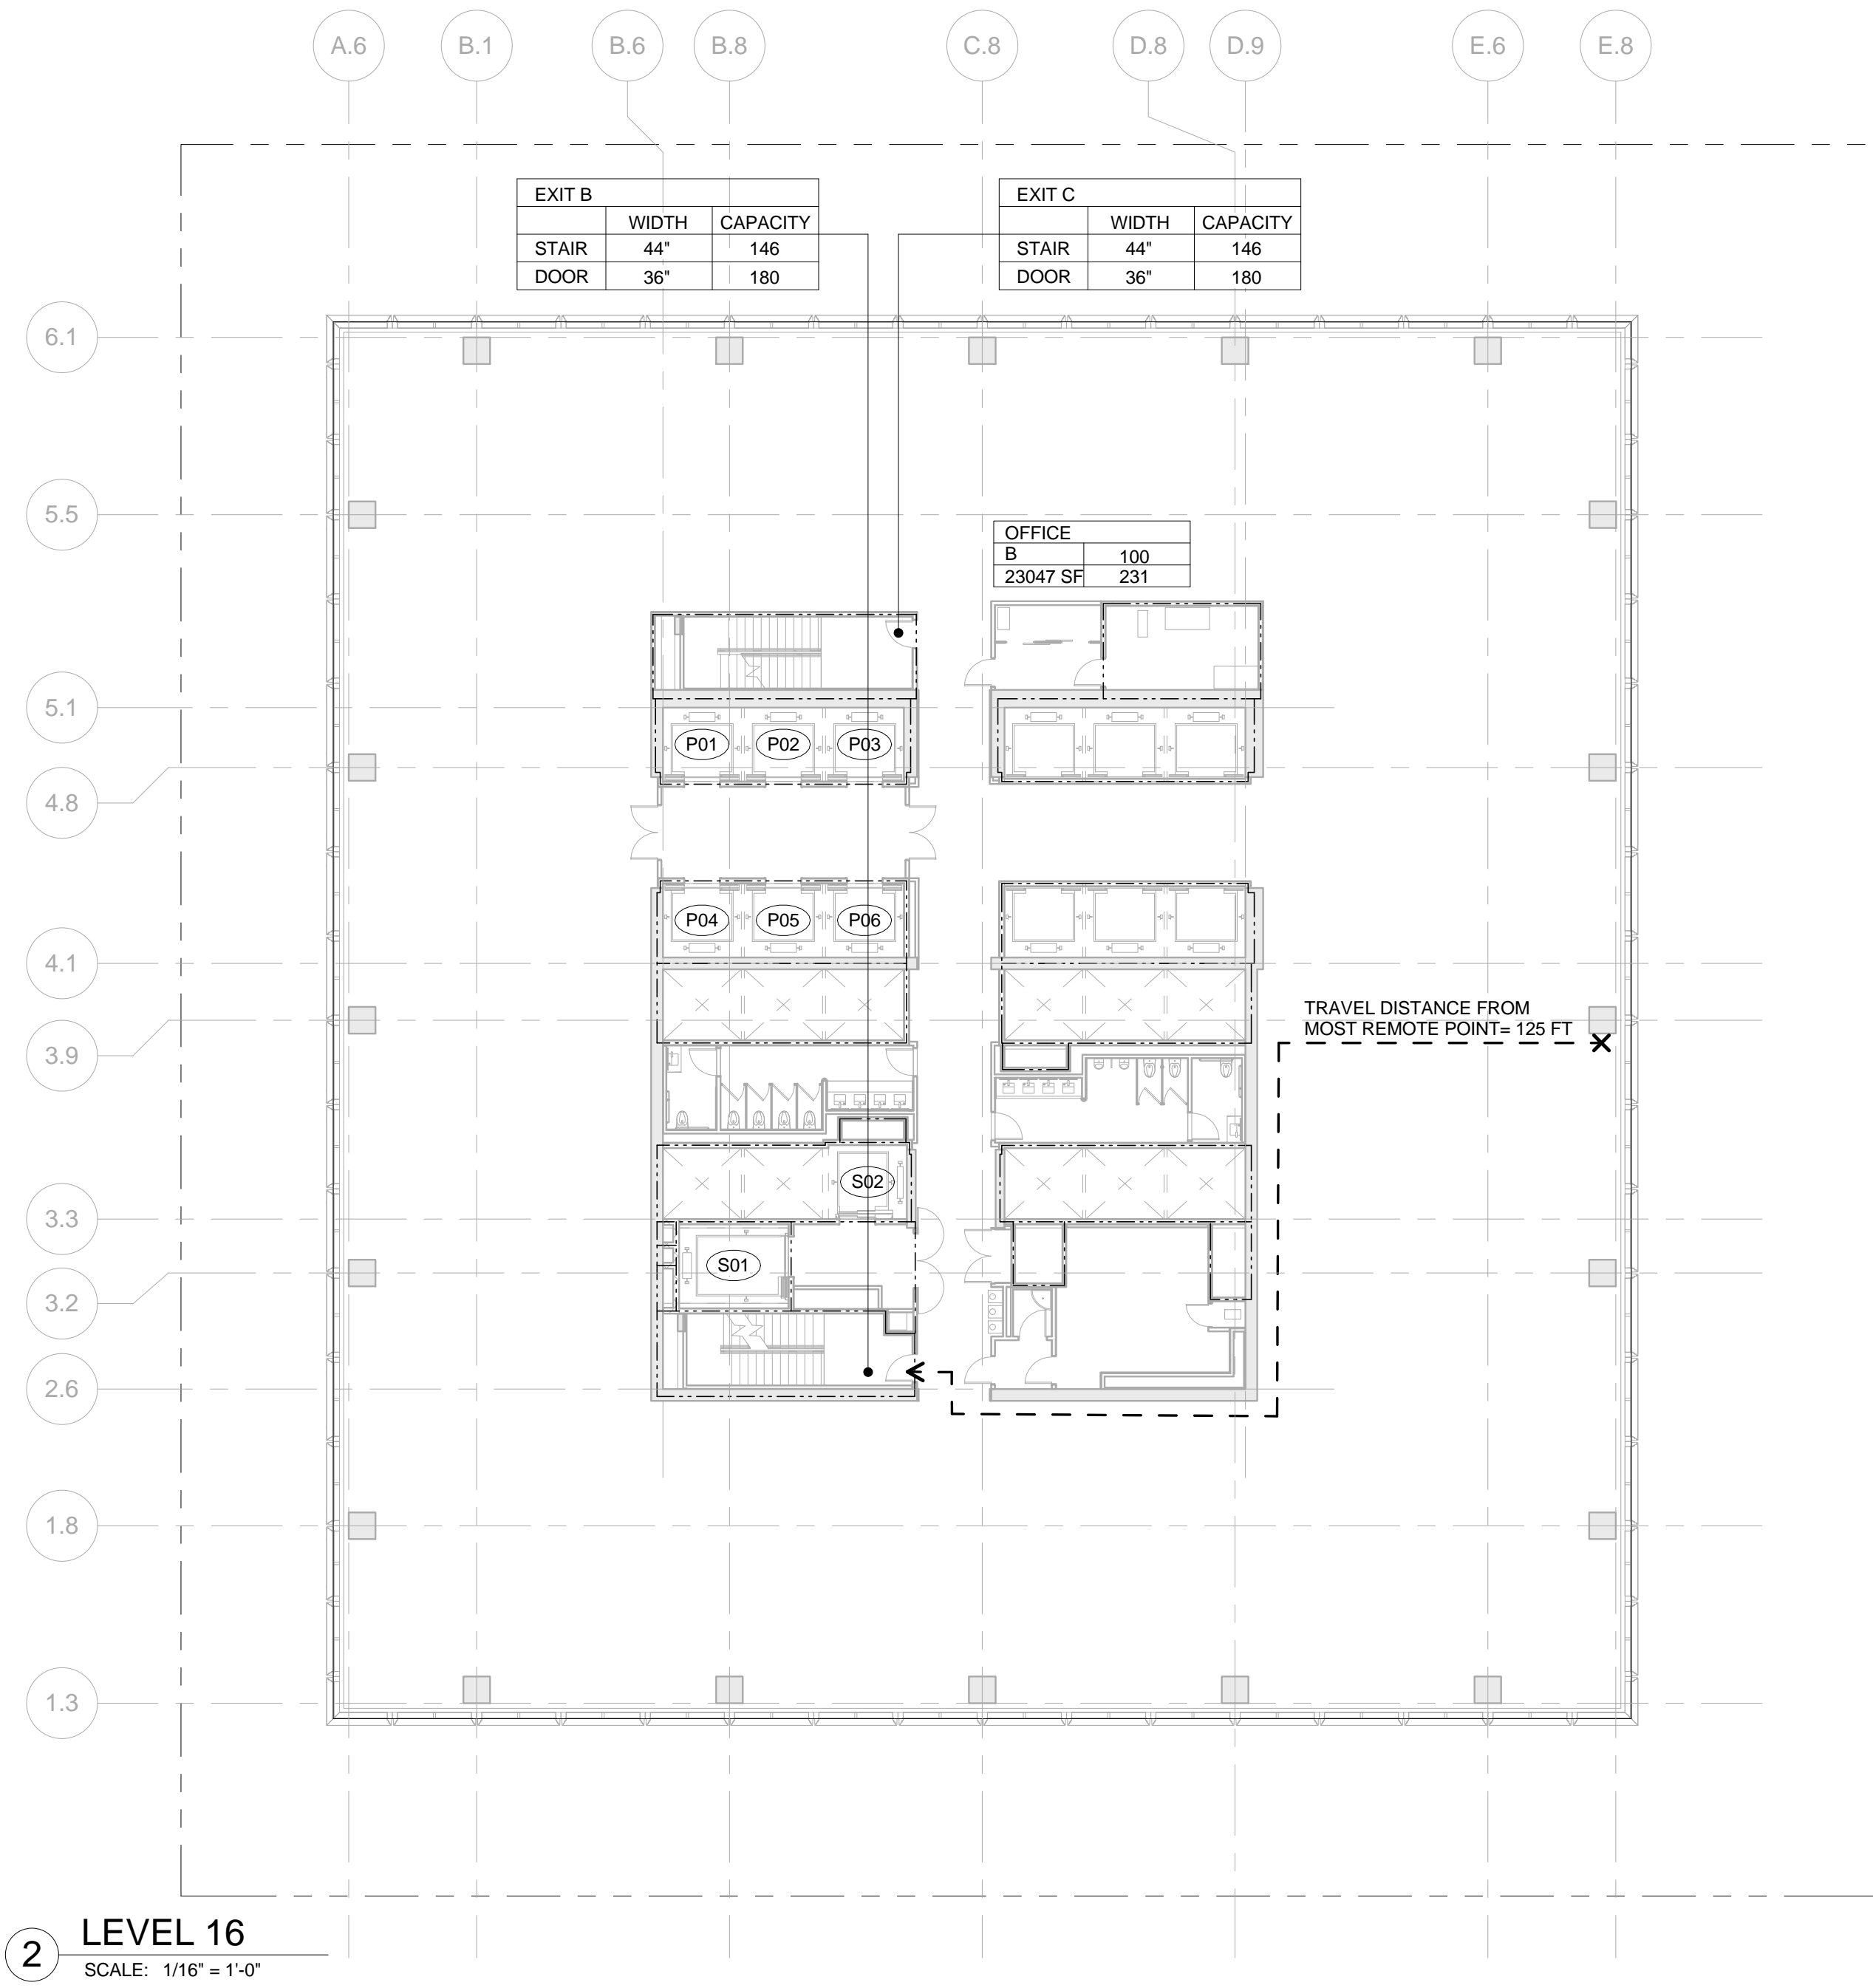


OCCUPANT LOAD - FLOOR 16		
Occupancy	Area (SF)	Occupant Load
B	23047	231

EXIT Capacity Summary Level 16				
Exit Name	Stair Width	Door Width	Stair Capacity	Door Capacity
EXIT B	44"	36"	146	180
EXIT C	44"	36"	146	180
292				

PLUMBING FIXTURE COUNT SUMMARY			
	WC	UR	LAV
MEN	3	2	4
WOMEN	5	-	4
UNISEX	0	-	0
WATER FOUNTAIN	3		

USE GROUP F-2 NOTE:
SHOWN FOR USE GROUP ONLY. AREA AND
OCCUPANCY INCLUDED IN USE GROUP 'B'
TOTALS.

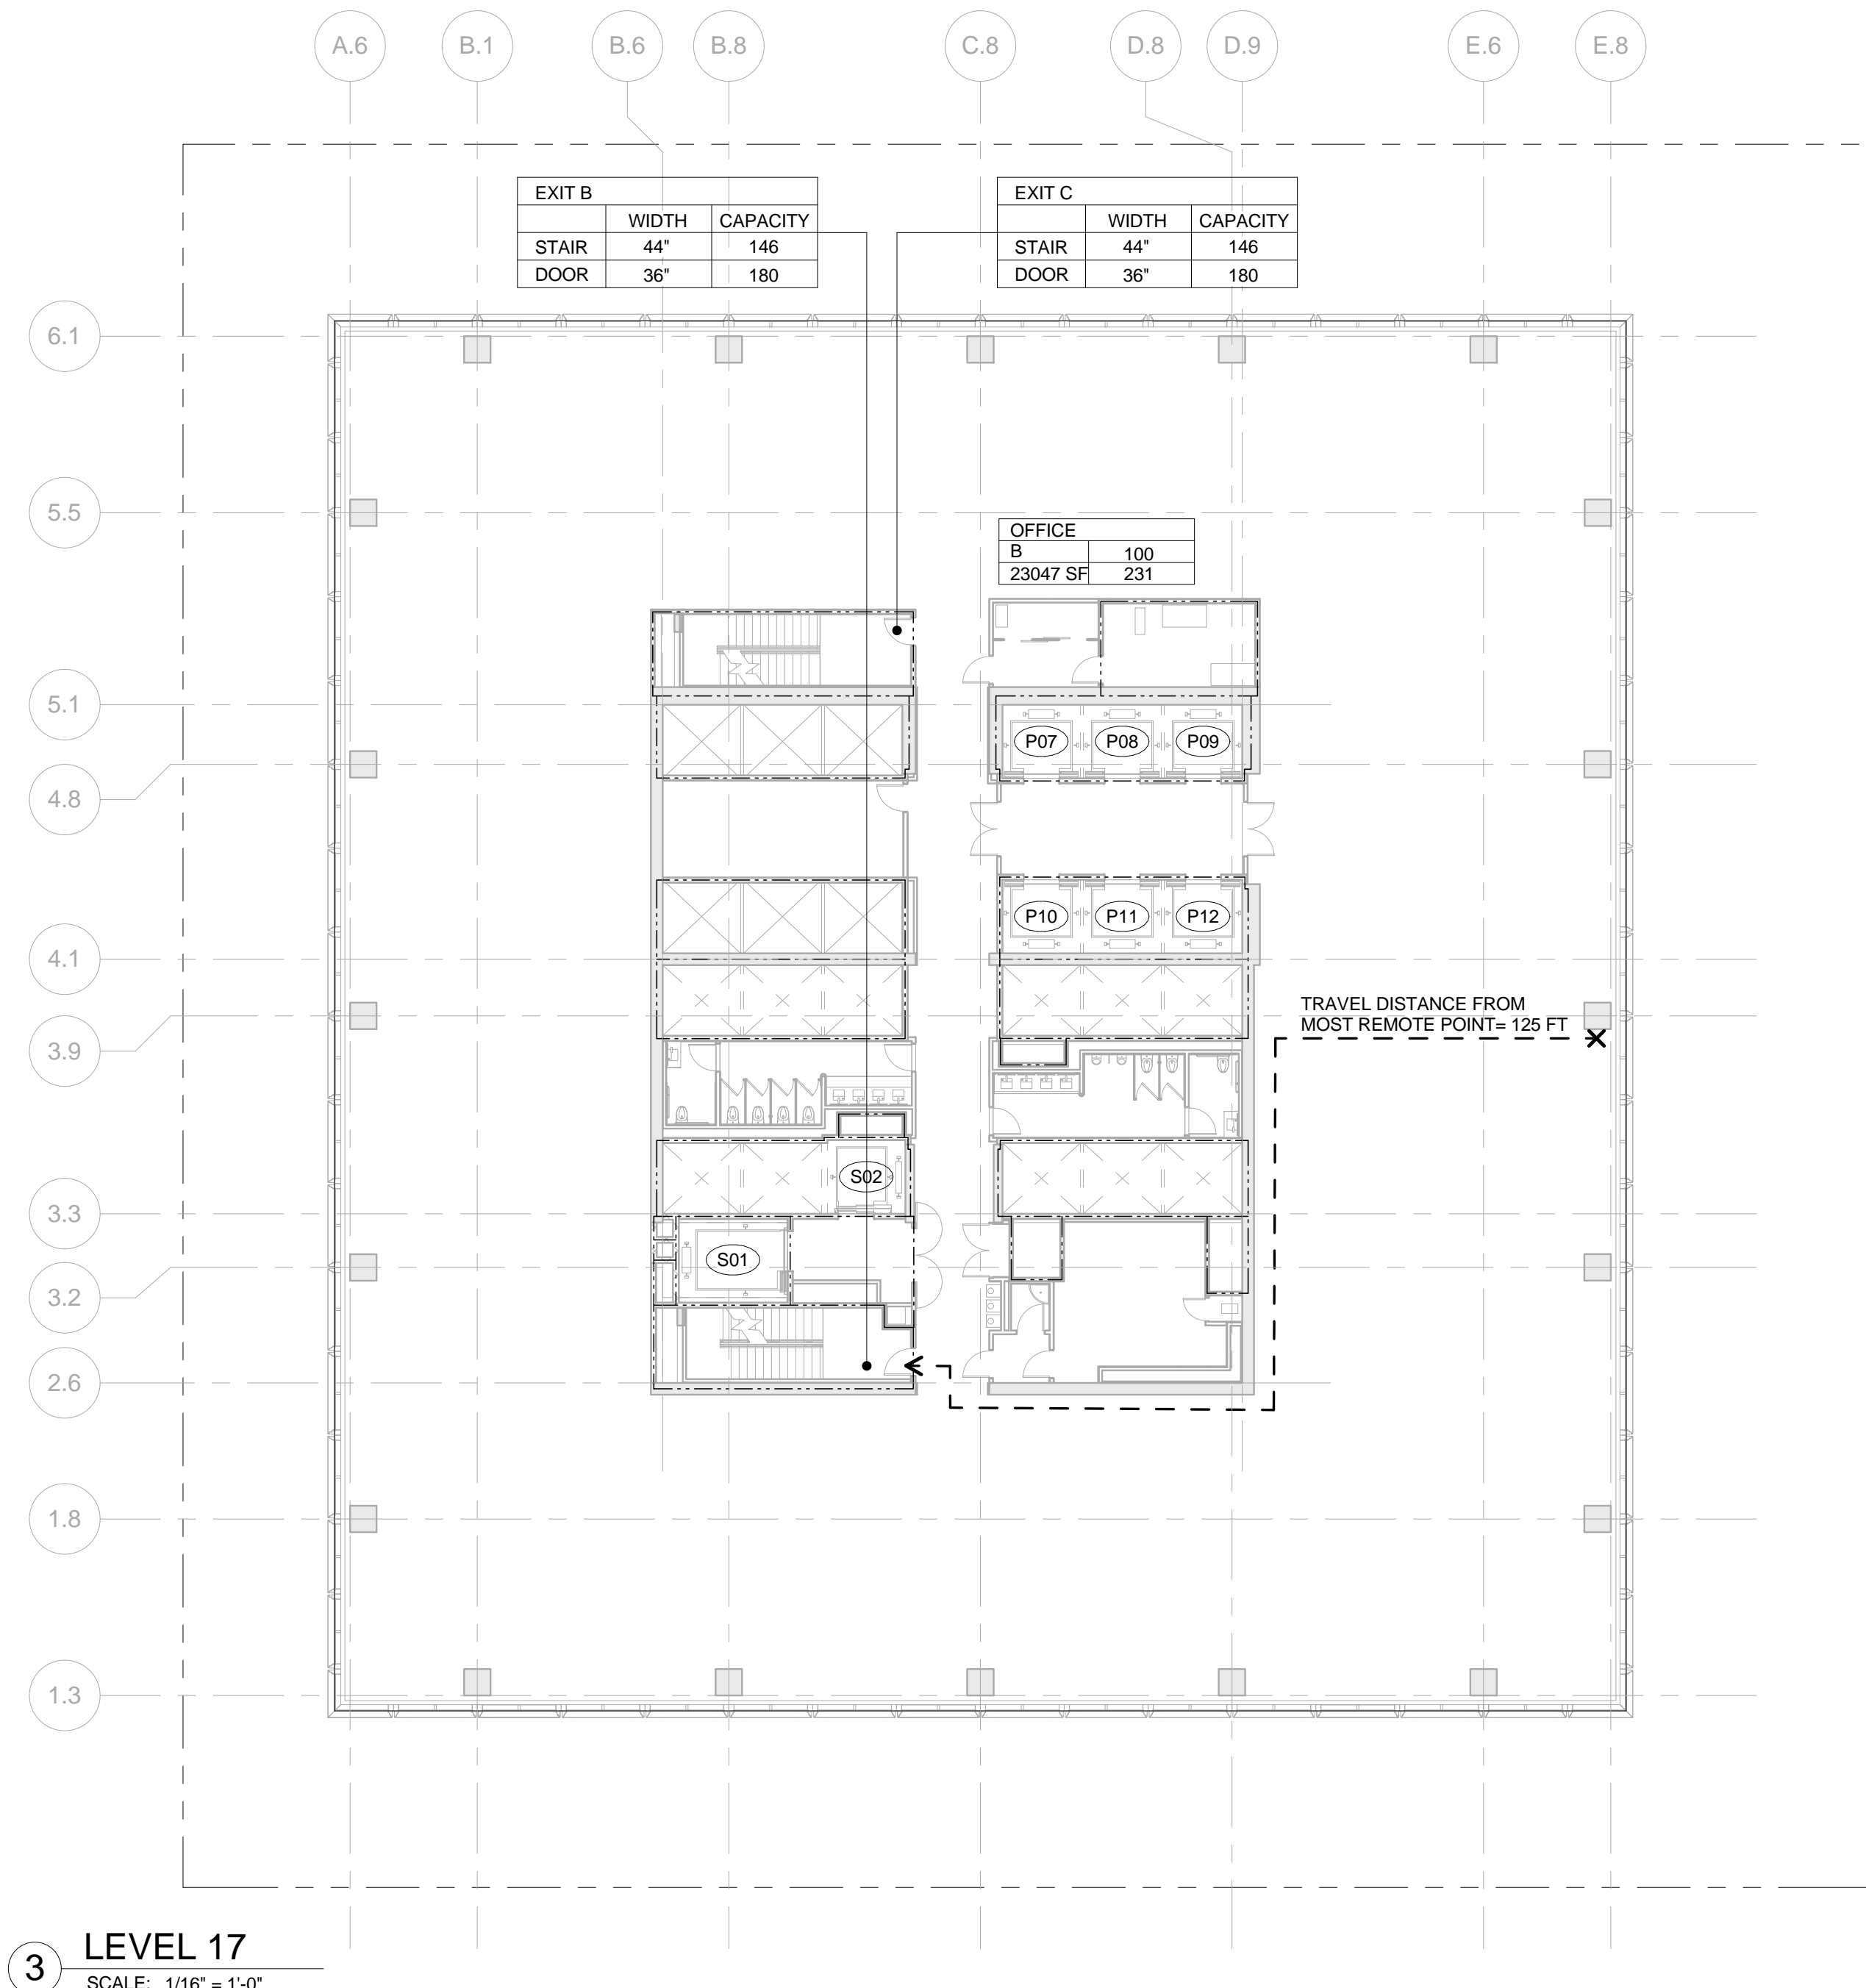


OCCUPANT LOAD - FLOOR 17		
Occupancy	Area (SF)	Occupant Load
B	23047	231

EXIT Capacity Summary Level 17				
Exit Name	Stair Width	Door Width	Stair Capacity	Door Capacity
EXIT B	44"	36"	146	180
EXIT C	44"	36"	146	180
292				

PLUMBING FIXTURE COUNT SUMMARY			
	WC	UR	LAV
MEN	3	2	4
WOMEN	5	-	4
UNISEX	0	-	0
WATER FOUNTAIN	3		

USE GROUP F-2 NOTE:
SHOWN FOR USE GROUP ONLY. AREA AND
OCCUPANCY INCLUDED IN USE GROUP 'B'
TOTALS.

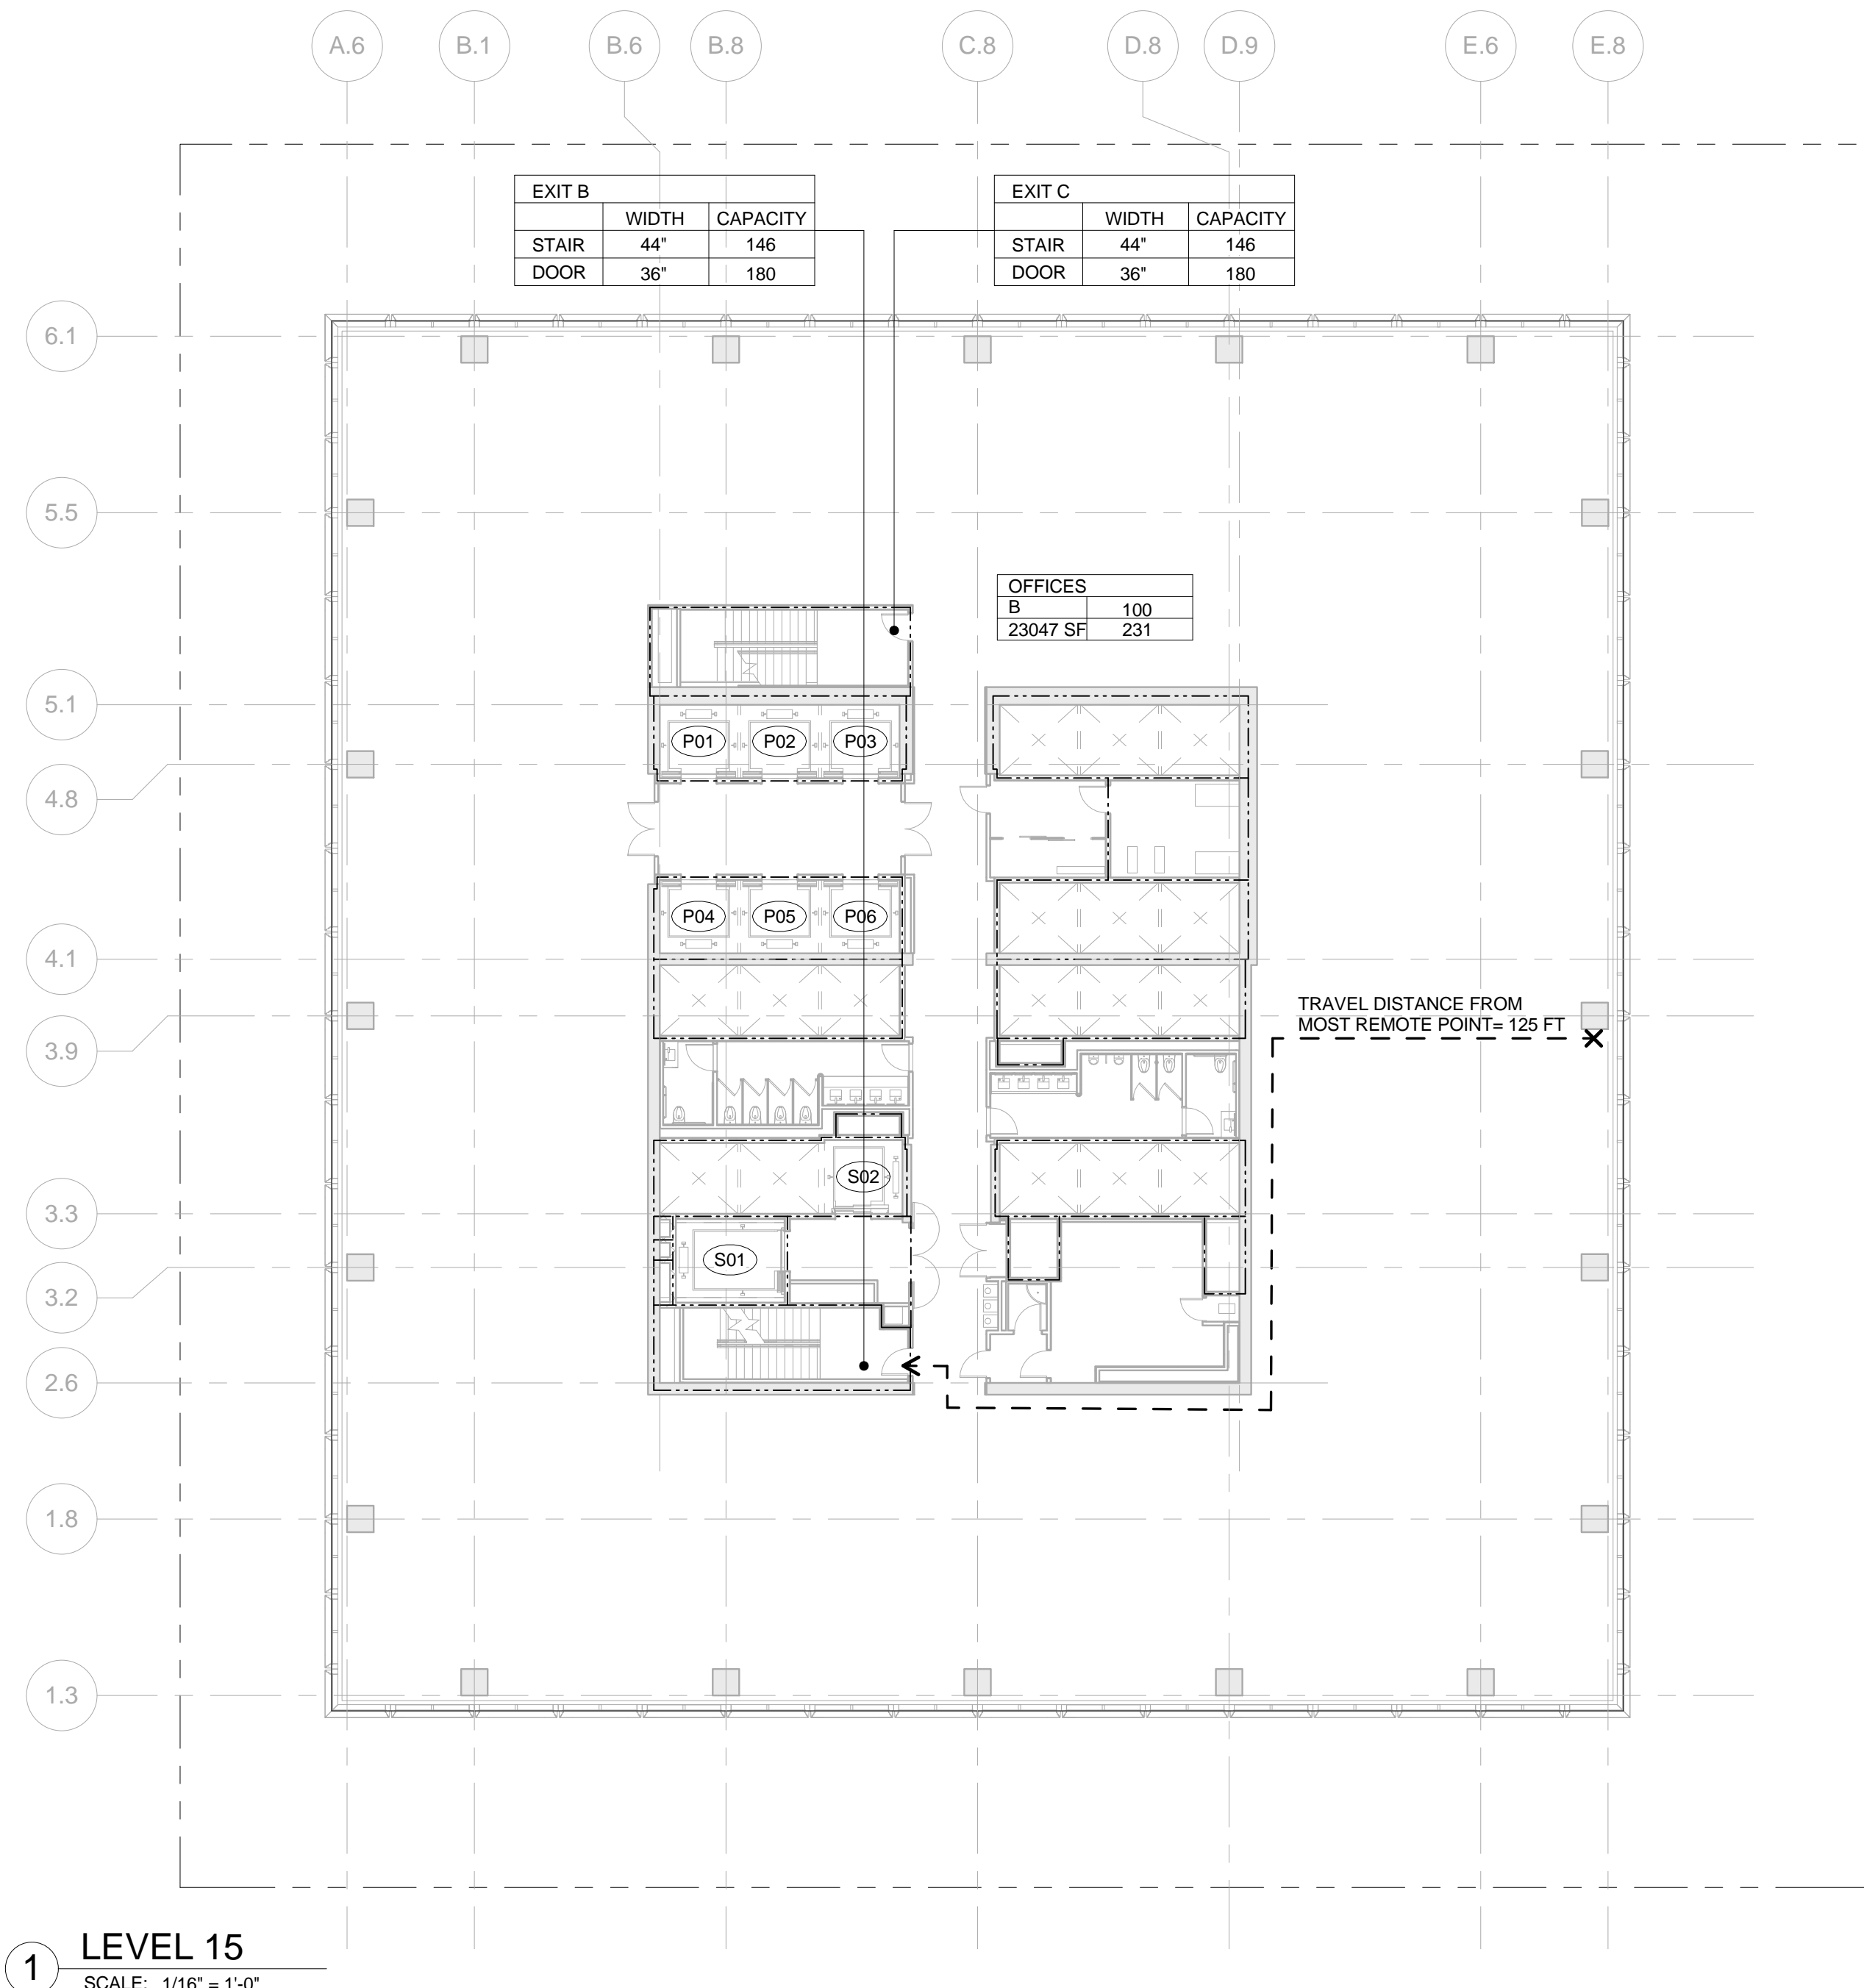

OCCUPANT LOAD - FLOOR 15		
Occupancy	Area (SF)	Occupant Load
B	23047	231

EXIT Capacity Summary Level 15				
Exit Name	Stair Width	Door Width	Stair Capacity	Door Capacity
EXIT B	44"	36"	146	180
EXIT C	44"	36"	146	180
292				

PLUMBING FIXTURE COUNT SUMMARY			
	WC	UR	LAV
MEN	3	2	4
WOMEN	5	-	4
UNISEX	0	-	0
WATER FOUNTAIN	3		

USE GROUP F-2 NOTE:
SHOWN FOR USE GROUP ONLY. AREA AND
OCCUPANCY INCLUDED IN USE GROUP 'B'
TOTALS.



Client
Related Companies
60 Columbus Circle
New York, NY 10023
Tel: 212.801.1000 Fax: 212.801.1048

Oxford Properties Group
320 Park Avenue, 17th Floor
New York, NY 10022
Tel: 212.986.7514 Fax: 212.986.7510

Mitsui Fudosan America, Inc.
1251 Avenue of the Americas, Suite 800
New York, NY 10020
Tel: 212.403.5600 Fax: 212.403.5657

Architect
Kohn Pedersen Fox Associates PC
Architects & Planning Consultants
11 West 42nd Street
New York, New York 10036
TEL: 212.977.6500 FAX: 212.956.2526

Structural Engineer
WSP
228 East 45th Street, 3rd Floor
New York, NY 10017
Tel: 212.687.9888 Fax: 646.487.5501

Mechanical, Electrical, Plumbing, Fire Protection
WSP
512 Seventh Avenue
New York, NY 10018
Tel: 212.552.9600

SYMBOL KEY	
	1-HOUR RATED WALL
	2-HOUR RATED WALL
	3-HOUR RATED WALL
	TRAVEL DISTANCE


OCCUPANCY	OCCUPANCY LOAD FACTOR (SQ. FT./PER)
AREA (SQ. FT.)	OCCUPANT LOAD (PERSONS)

OCCUPANT LOAD - FLOOR 20		
Occupancy	Area (SF)	Occupant Load
B	23047	231

EXIT Capacity Summary Level 20				
Exit Name	Stair Width	Door Width	Stair Capacity	Door Capacity
EXIT B	44"	36"	146	180
EXIT C	44"	44"	146	220
292				

PLUMBING FIXTURE COUNT SUMMARY			
	WC	UR	LAV
MEN	3	2	4
WOMEN	5	-	4
UNISEX	0	-	0
WATER FOUNTAIN	3		

USE GROUP F-2 NOTE:
SHOWN FOR USE GROUP ONLY. AREA AND
OCCUPANCY INCLUDED IN USE GROUP 'B'
TOTALS.

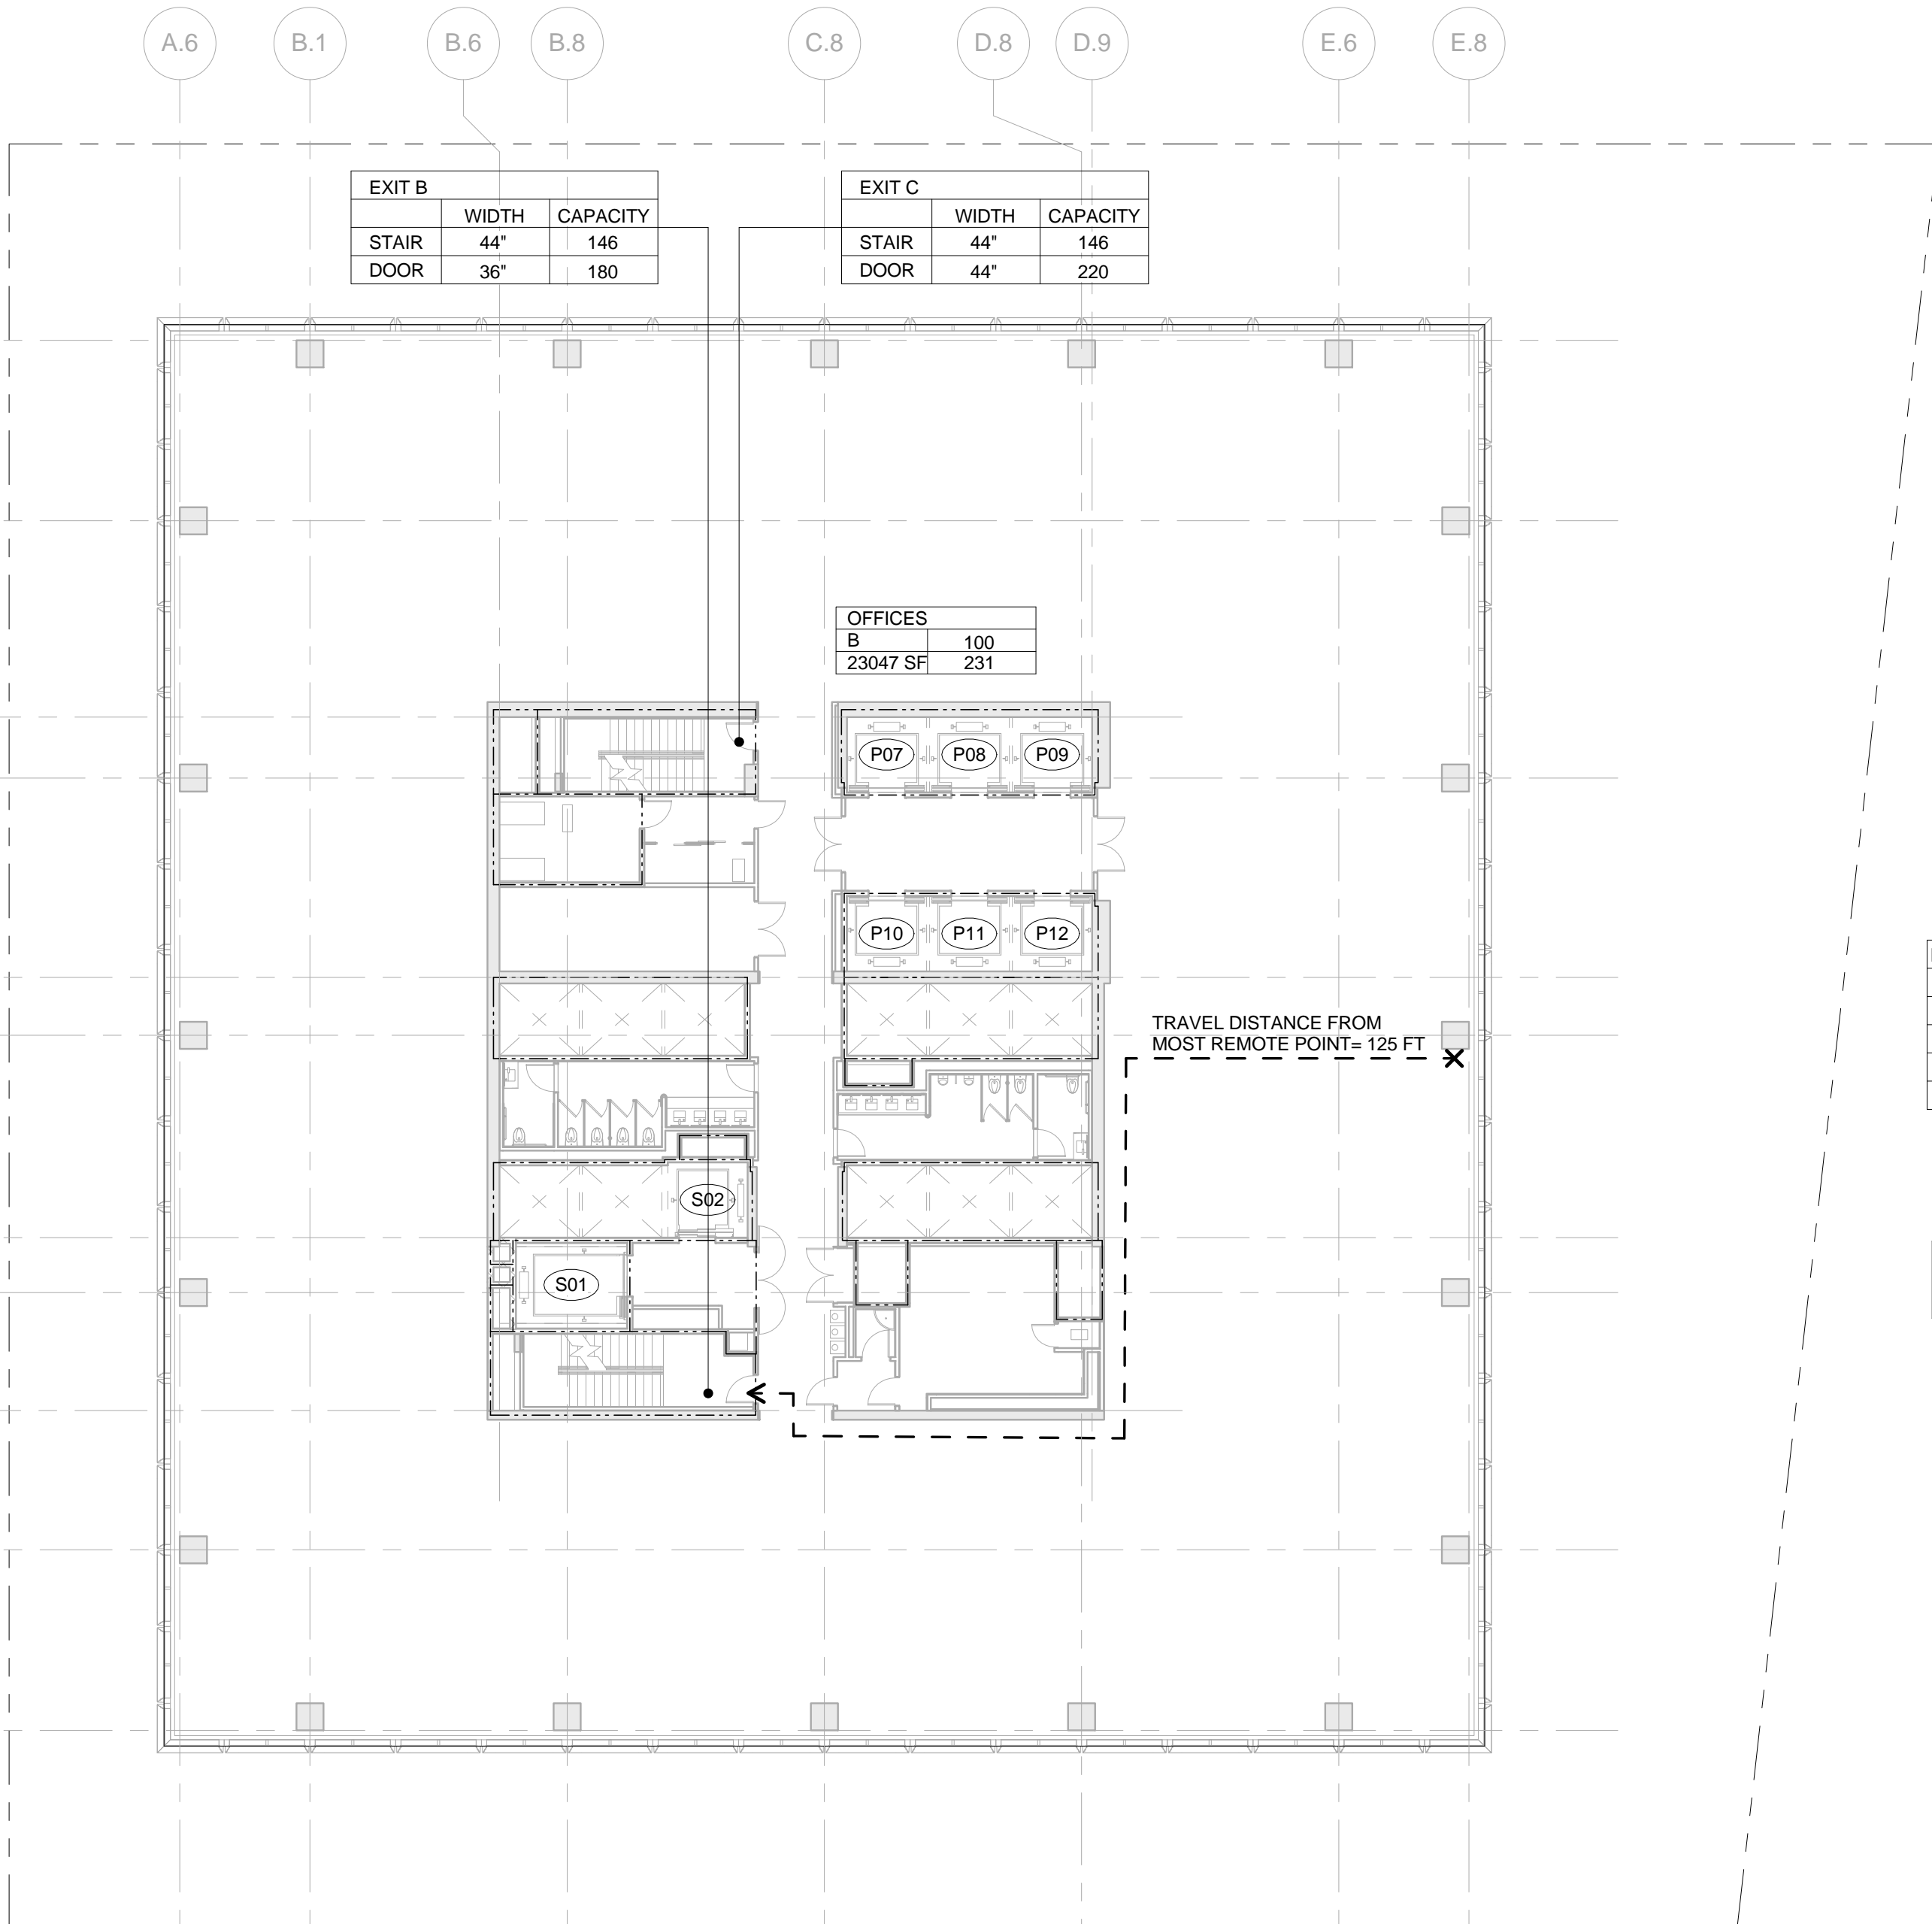


2 LEVEL 20
SCALE: 1/16" = 1'-0"

OCCUPANT LOAD - FLOOR 22		
Occupancy	Area (SF)	Occupant Load
B	23047	231

EXIT Capacity Summary Level 22				
Exit Name	Stair Width	Door Width	Stair Capacity	Door Capacity
EXIT B	44"	36"	146	180
EXIT C	44"	44"	146	220
292				

PLUMBING FIXTURE COUNT SUMMARY			
	WC	UR	LAV
MEN	3	2	4
WOMEN	5	-	4
UNISEX	0	-	0
WATER FOUNTAIN	3		

USE GROUP F-2 NOTE:
SHOWN FOR USE GROUP ONLY. AREA AND
OCCUPANCY INCLUDED IN USE GROUP 'B'
TOTALS.

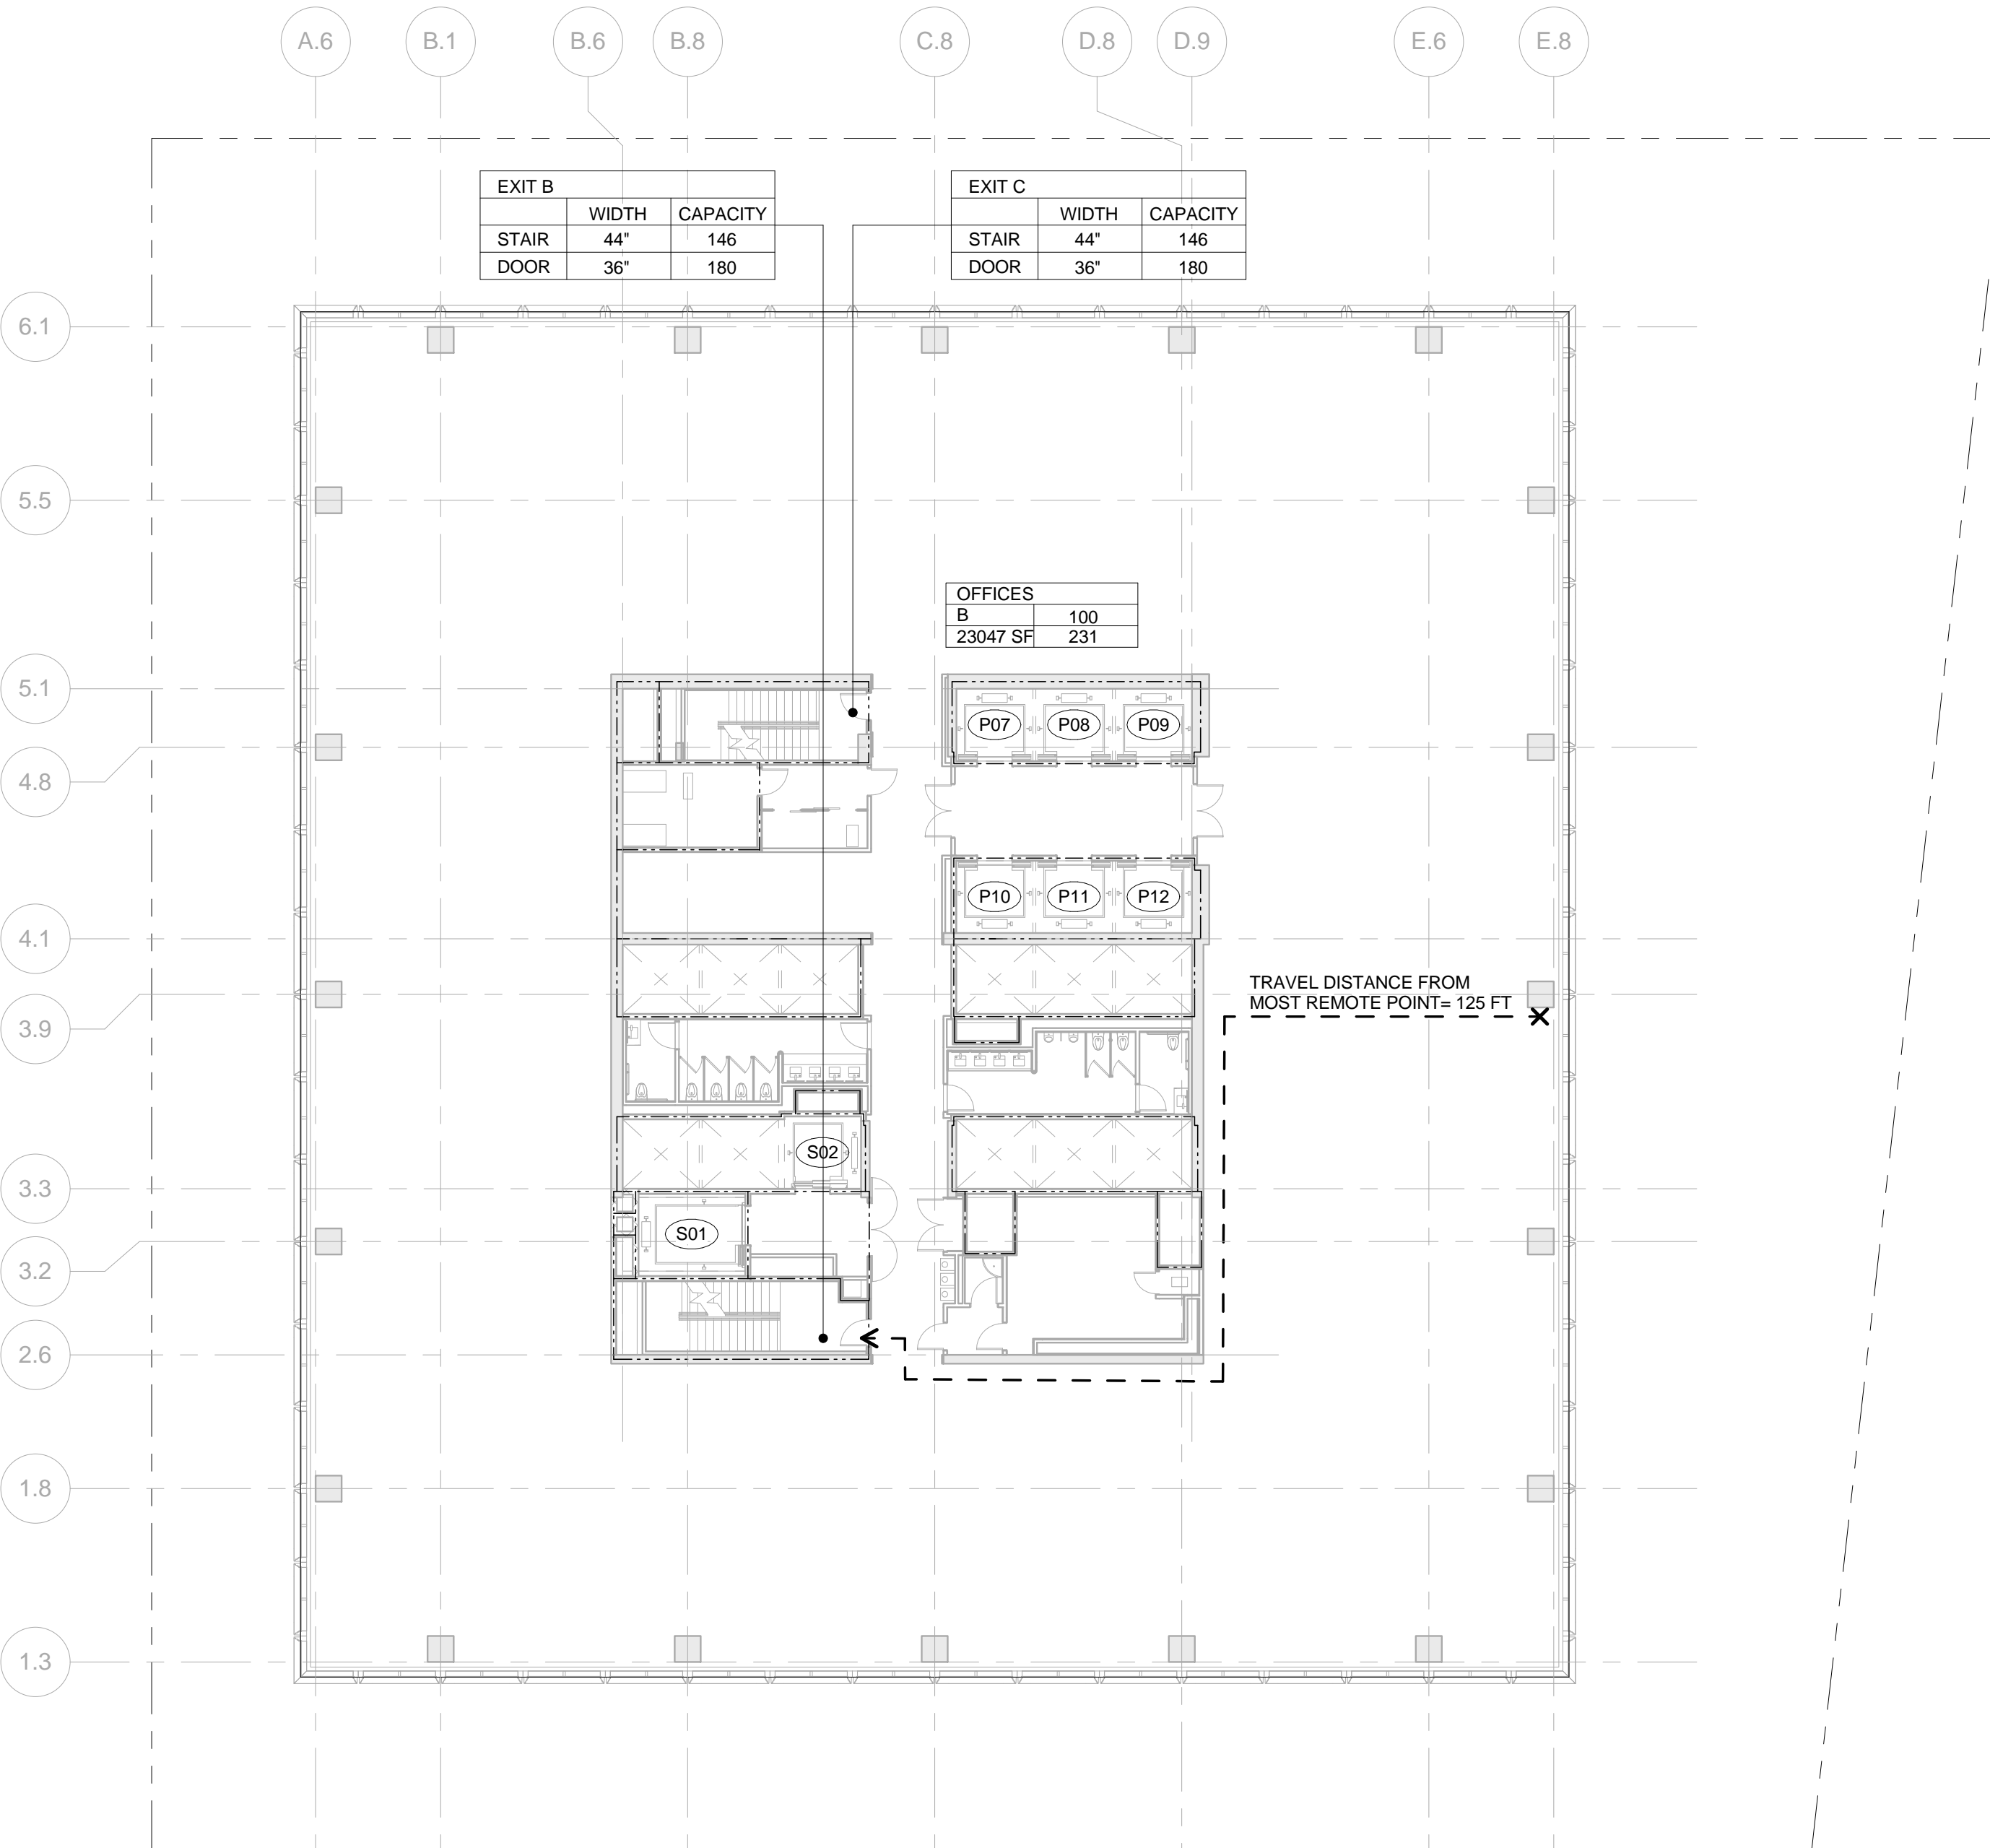


4 LEVEL 22
SCALE: 1/16" = 1'-0"

OCCUPANT LOAD - FLOOR 19		
Occupancy	Area (SF)	Occupant Load
B	23047	231

EXIT Capacity Summary Level 19				
Exit Name	Stair Width	Door Width	Stair Capacity	Door Capacity
EXIT B	44"	36"	146	180
EXIT C	44"	36"	146	180
292				

PLUMBING FIXTURE COUNT SUMMARY			
	WC	UR	LAV
MEN	3	2	4
WOMEN	5	-	4
UNISEX	0	-	0
WATER FOUNTAIN	3		

USE GROUP F-2 NOTE:
SHOWN FOR USE GROUP ONLY. AREA AND
OCCUPANCY INCLUDED IN USE GROUP 'B'
TOTALS.

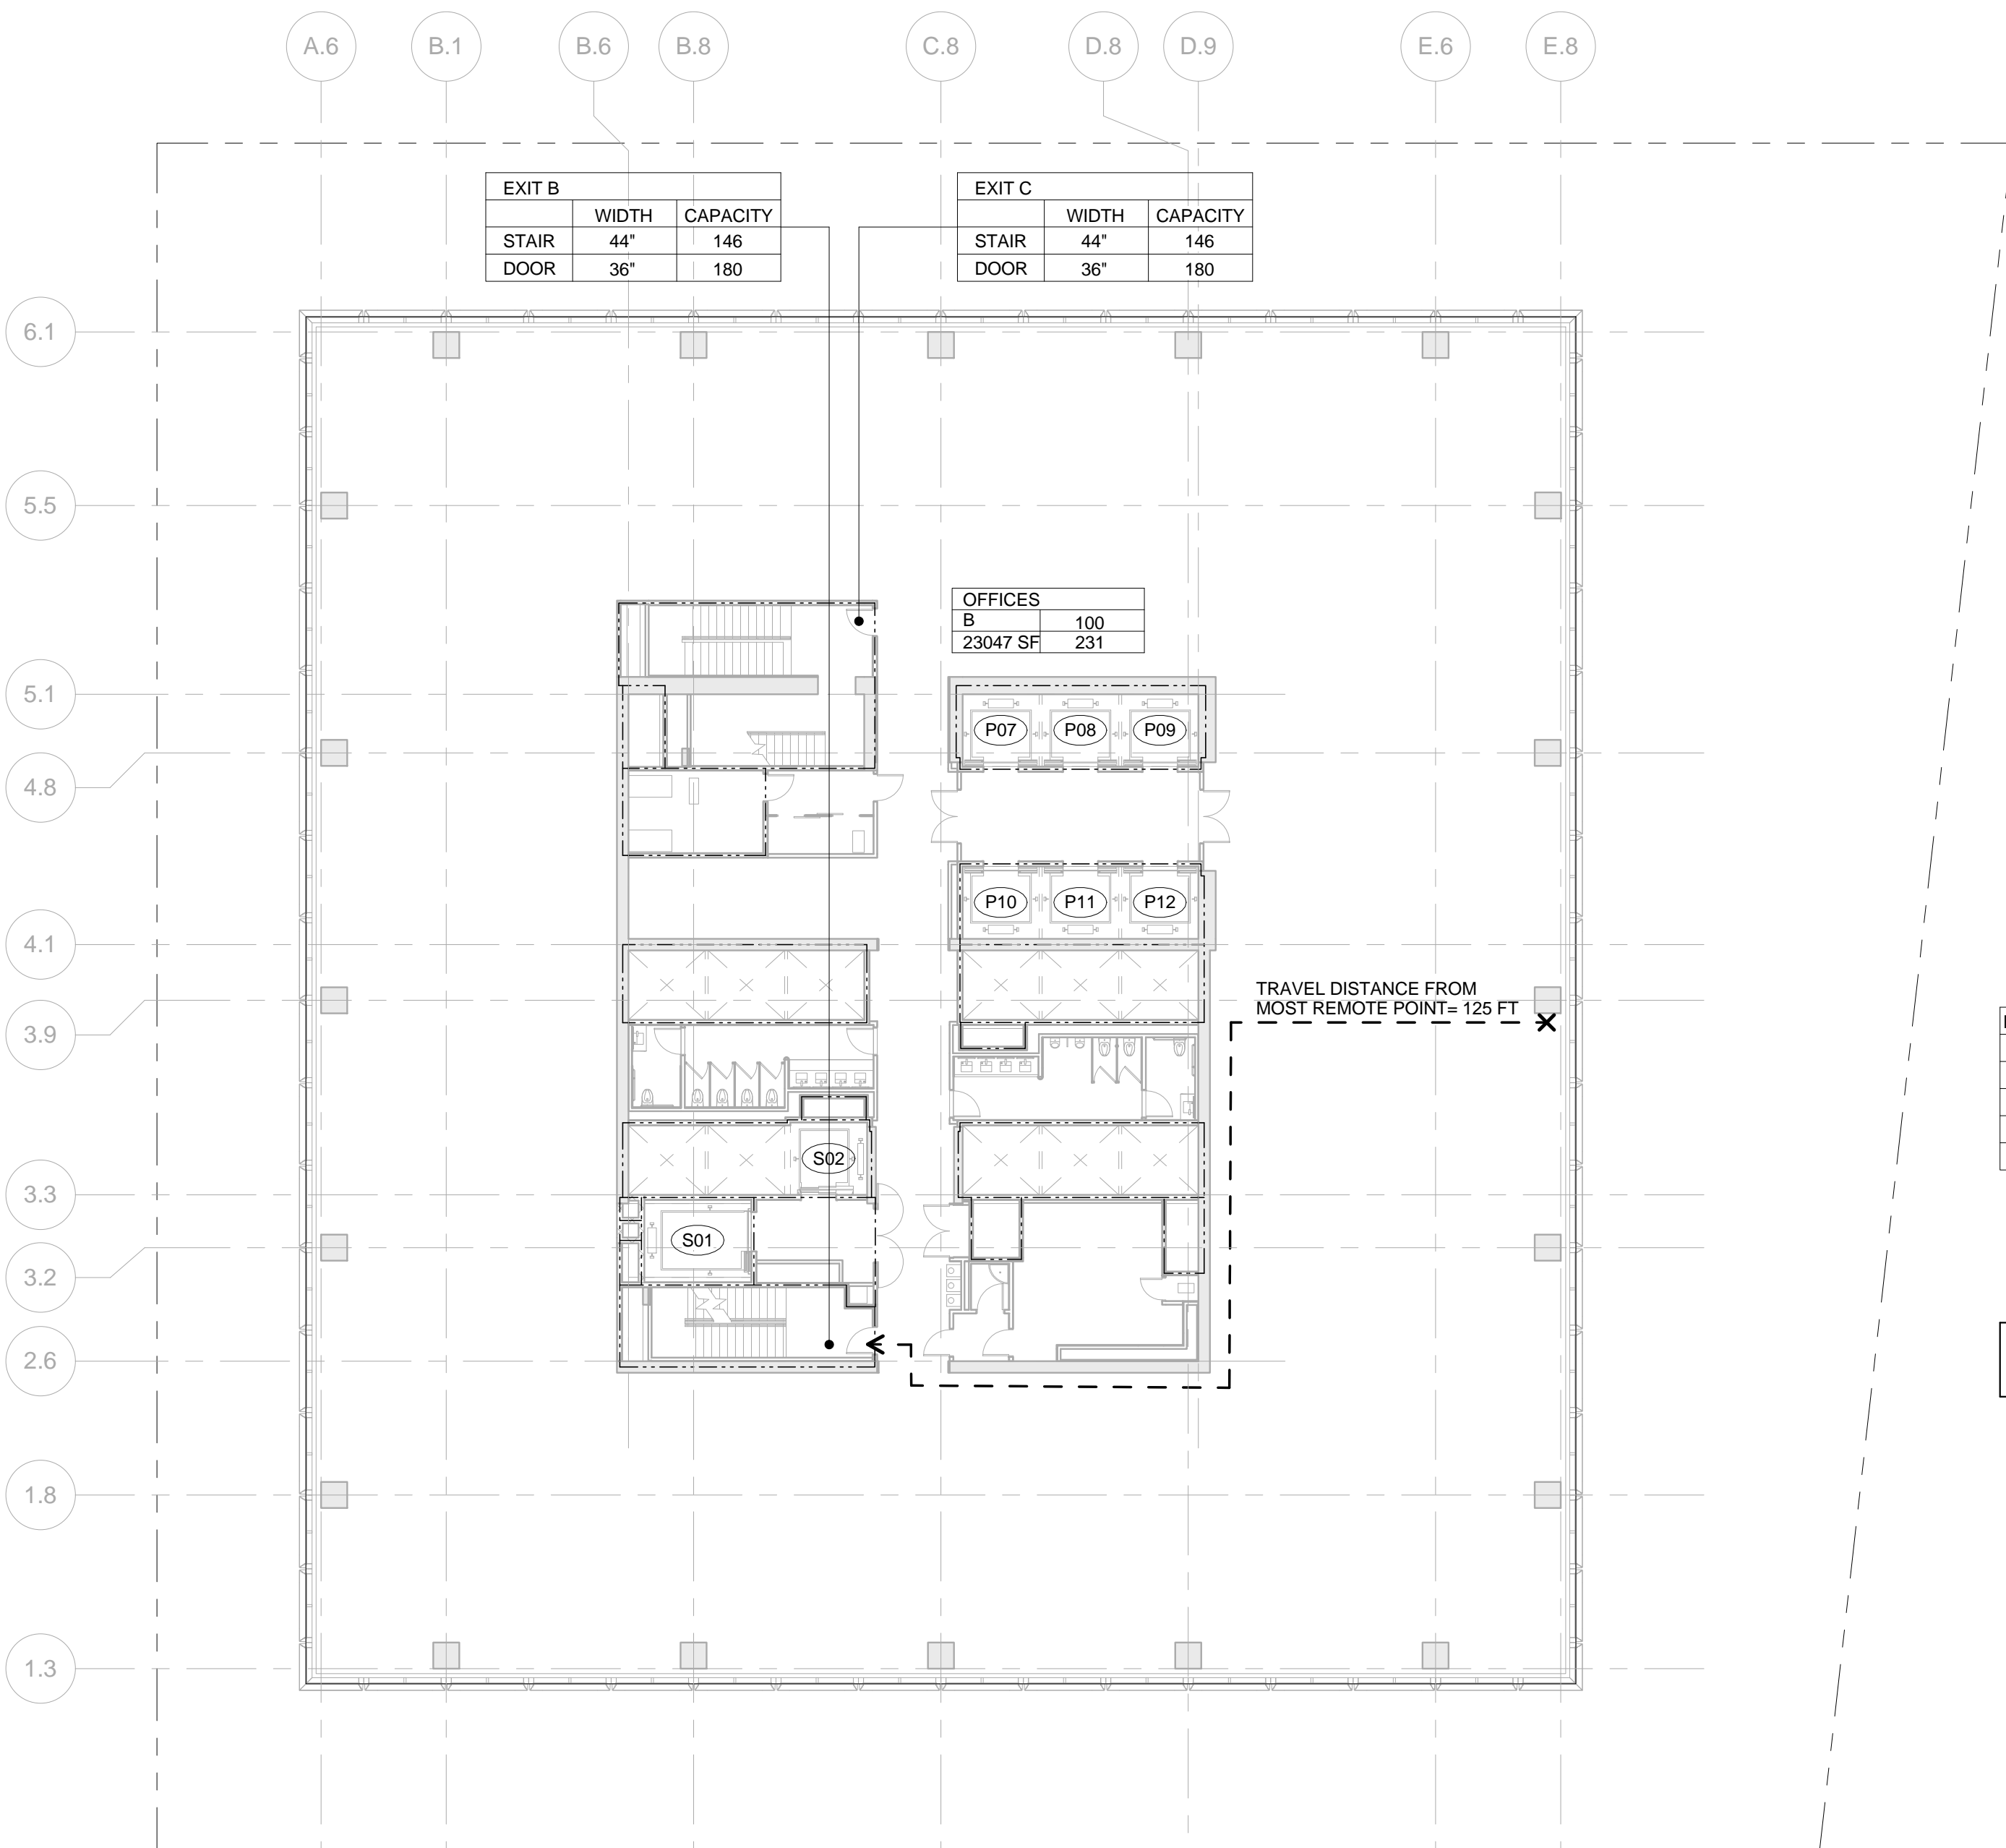


1 LEVEL 19
SCALE: 1/16" = 1'-0"

OCCUPANT LOAD - FLOOR 21		
Occupancy	Area (SF)	Occupant Load
B	23047	231

EXIT Capacity Summary Level 21				
Exit Name	Stair Width	Door Width	Stair Capacity	Door Capacity
EXIT B	44"	36"	292	180
EXIT C	44"	36"	292	180
584				

PLUMBING FIXTURE COUNT SUMMARY			
	WC	UR	LAV
MEN	3	2	4
WOMEN	5	-	4
UNISEX	0	-	0
WATER FOUNTAIN	3		

USE GROUP F-2 NOTE:
SHOWN FOR USE GROUP ONLY. AREA AND
OCCUPANCY INCLUDED IN USE GROUP 'B'
TOTALS.

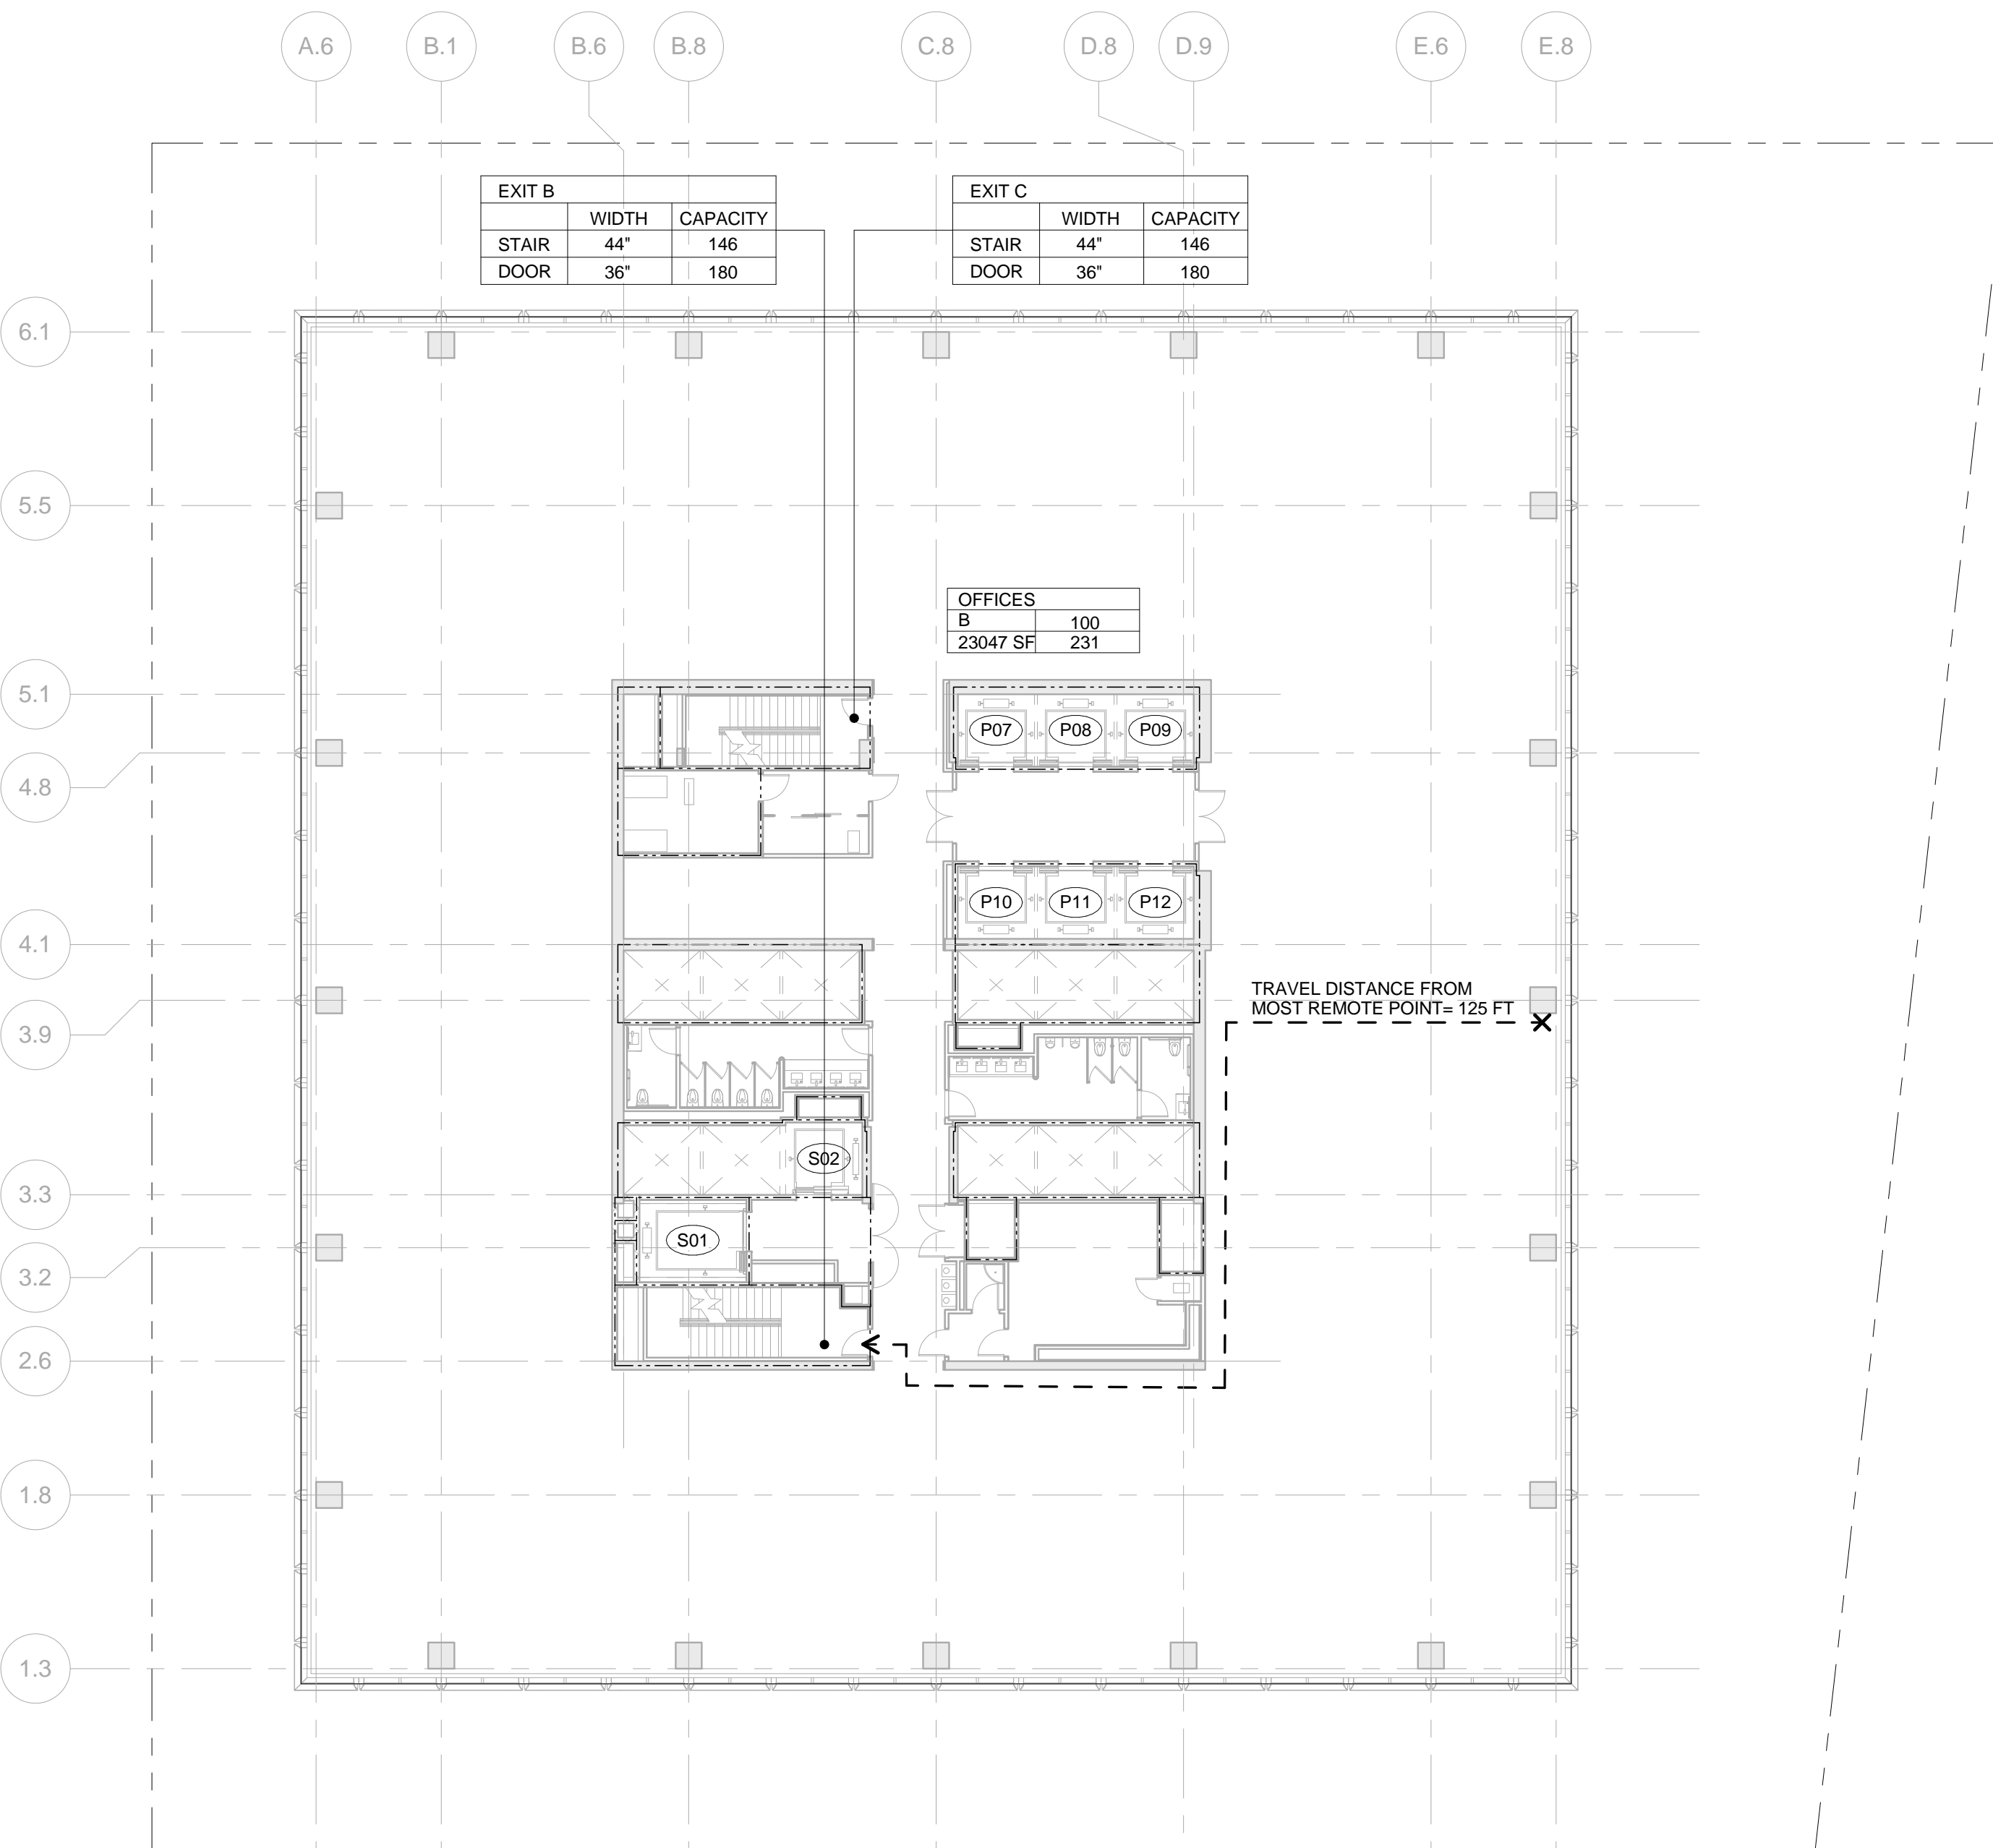

3 LEVEL 21
SCALE: 1/16" = 1'-0"

2 D.O.B. BUILDING PERMIT FILING 05/13/2015
No. Description Date

Key Plan

Date: 05/13/2015
Project No: 55HY
Division No: 55HY-EG-108.00
Sheet Number: 55HY-EG-108.00

Drawing Title
EGRESS FLOOR
PLAN 19-22

Drawing Number
EG-108.00
SHEET 10 OF 18





Client
Related Companies
60 Columbus Circle
New York, NY 10023
Tel: 212.801.1000 Fax: 212.801.1048

Oxford Properties Group
320 Park Avenue, 17th Floor
New York, NY 10022
Tel: 212.986.7514 Fax: 212.986.7510

Mitsui Fudosan America, Inc.
1251 Avenue of the Americas, Suite 800
New York, NY 10020
Tel: 212.403.5600 Fax: 212.403.5657

Architect
Kohn Pedersen Fox Associates PC
Architects & Planning Consultants
11 West 42nd Street
New York, New York 10036
TEL: 212.977.6500 FAX: 212.956.2526

Structural Engineer
WSP
228 East 45th Street, 3rd Floor
New York, NY 10017
Tel: 212.687.9888 Fax: 646.487.5501

Mechanical, Electrical, Plumbing, Fire Protection
WSP
512 Seventh Avenue
New York, NY 10018
Tel: 212.552.9600


SYMBOL KEY	
	1-HOUR RATED WALL
	2-HOUR RATED WALL
	3-HOUR RATED WALL
	TRAVEL DISTANCE
OCCUPANCY	
OCCUPANCY	OCCUPANCY LOAD FACTOR (SQ. FT./PER)
AREA (SQ. FT.)	OCCUPANT LOAD (PERSONS)

OCCUPANT LOAD - FLOOR 26		
Occupancy	Area (SF)	Occupant Load
B	23047	231


EXIT Capacity Summary Level 24				
Exit Name	Stair Width	Door Width	Stair Capacity	Door Capacity
EXIT B	44"	36"	146	180
EXIT C	44"	36"	146	180
TOTALS			292	

PLUMBING FIXTURE COUNT SUMMARY			
	WC	UR	LAV
MEN	3	2	4
WOMEN	5	-	4
UNISEX	0	-	0
WATER FOUNTAIN			3

USE GROUP F-2 NOTE:
SHOWN FOR USE GROUP ONLY. AREA AND
OCCUPANCY INCLUDED IN USE GROUP 'B'
TOTALS.

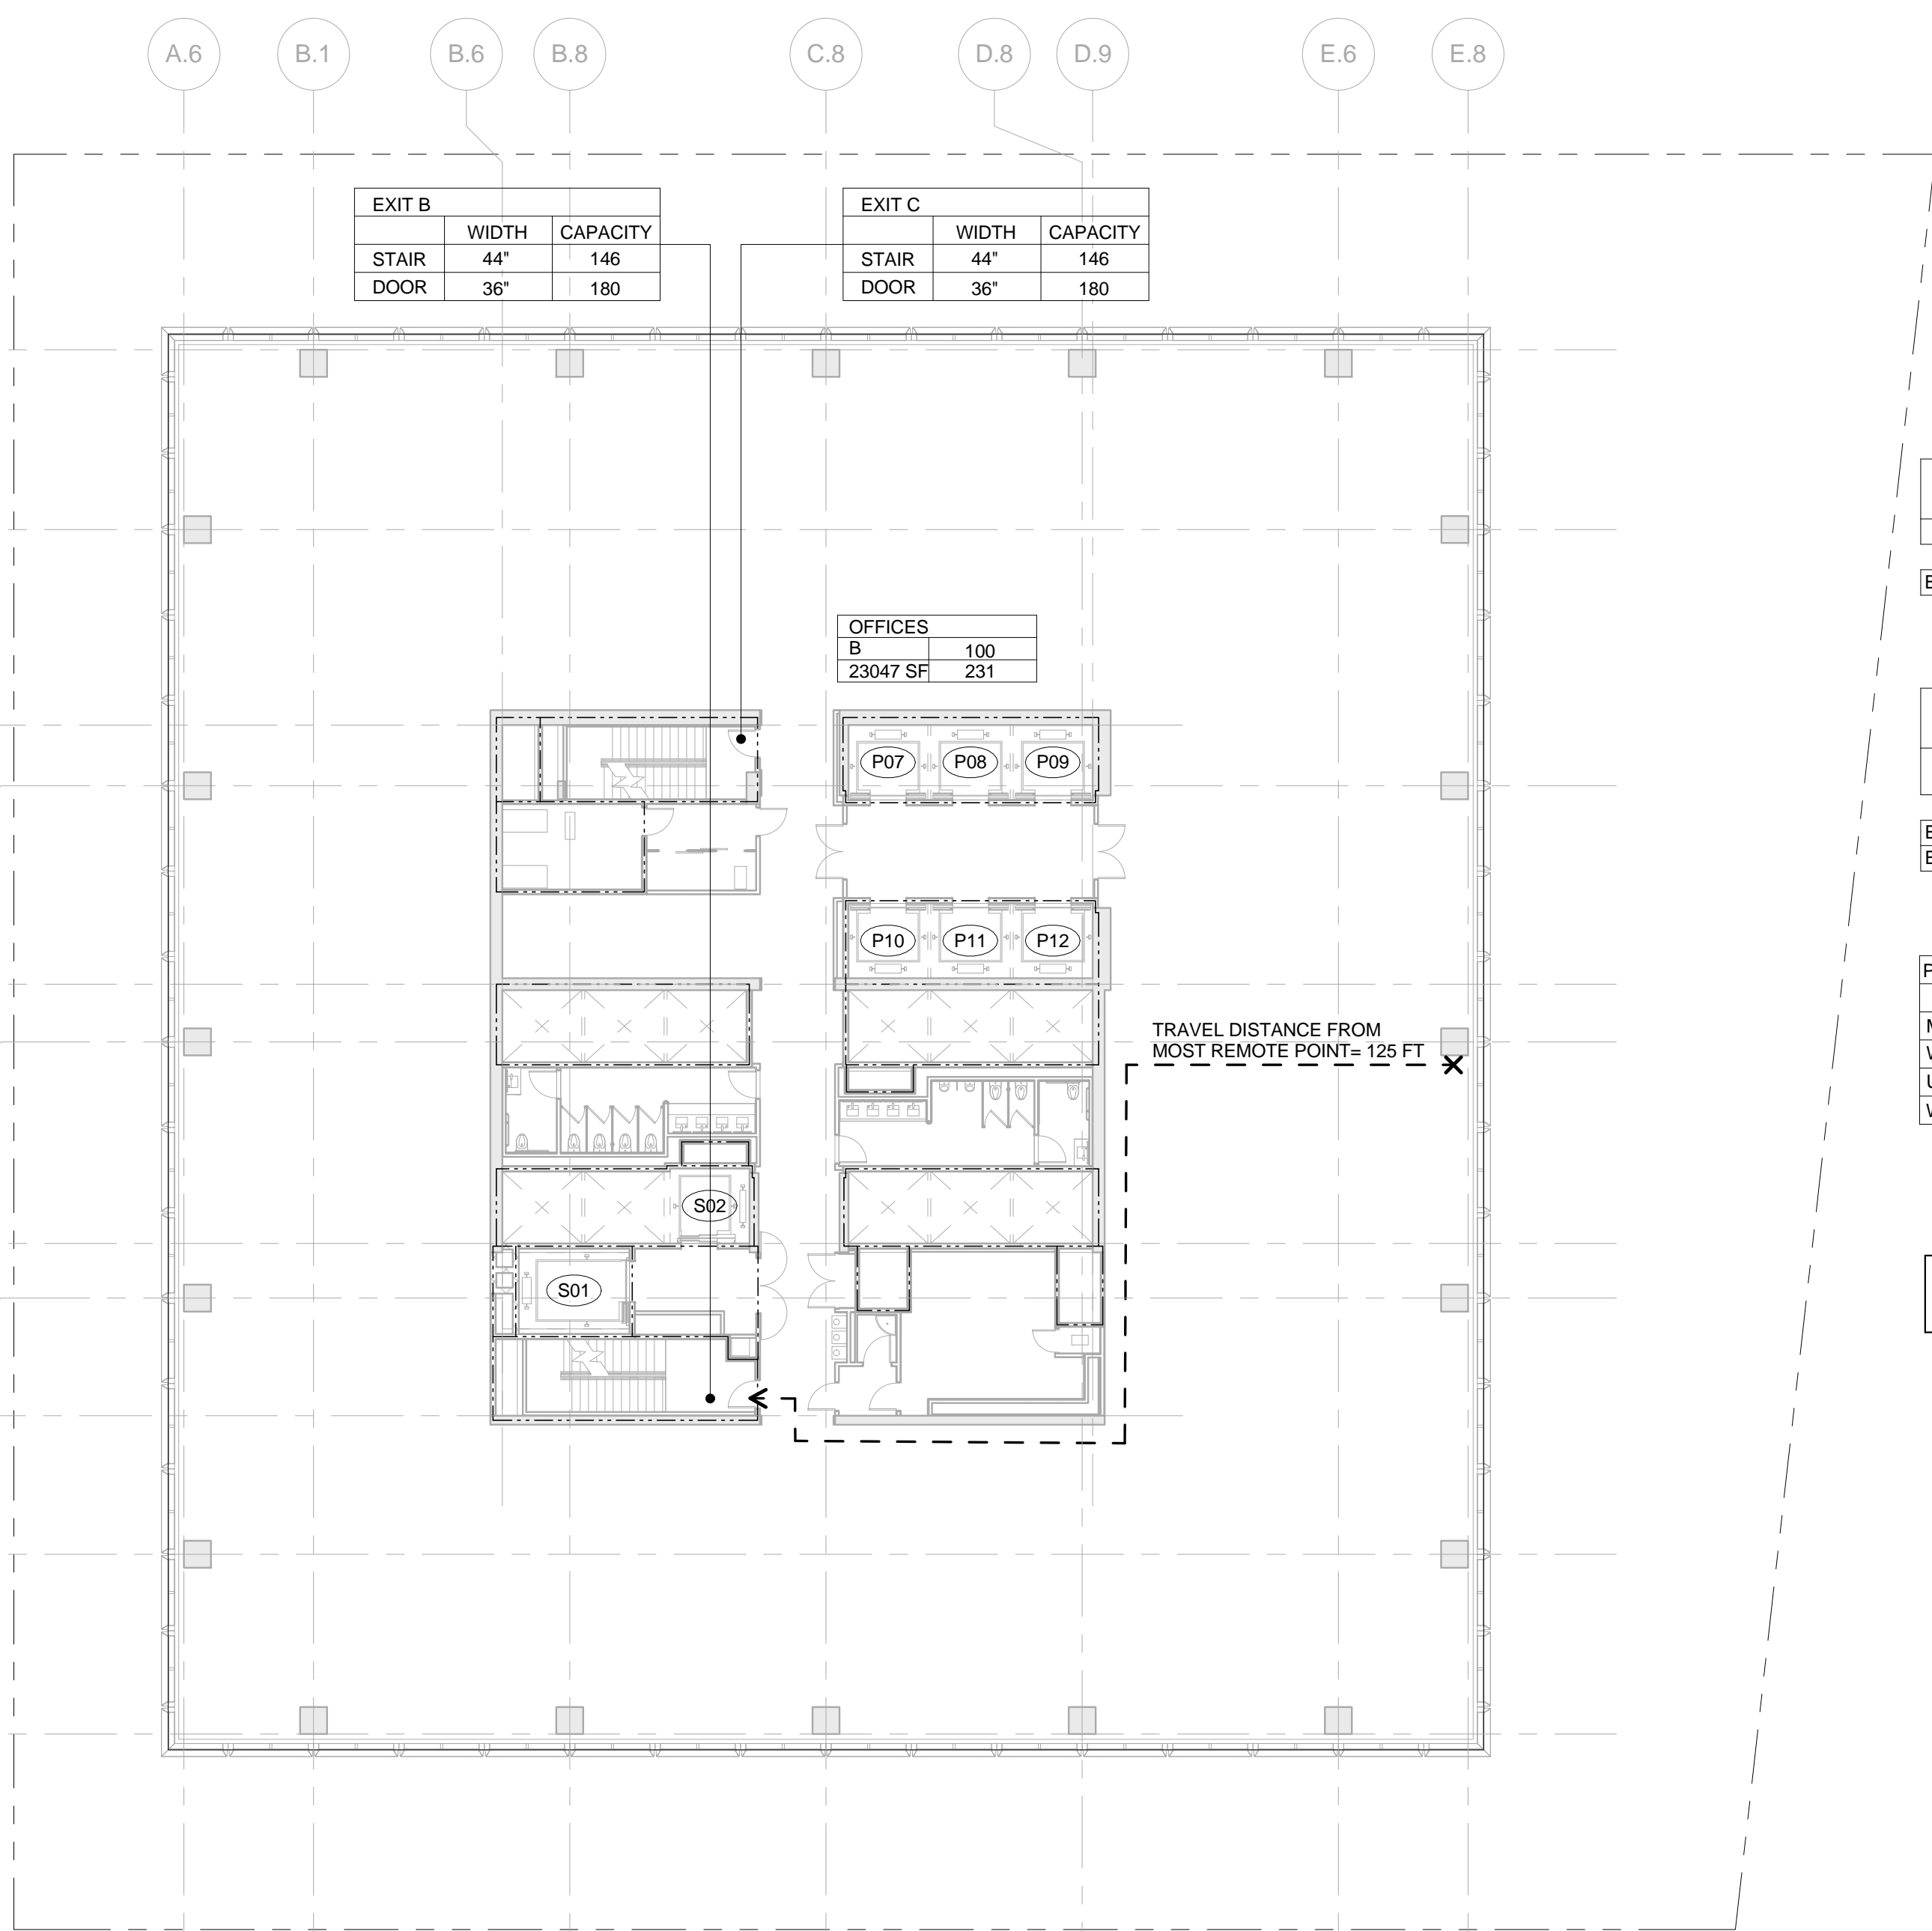

2 LEVEL 24
SCALE: 1/16" = 1'-0"

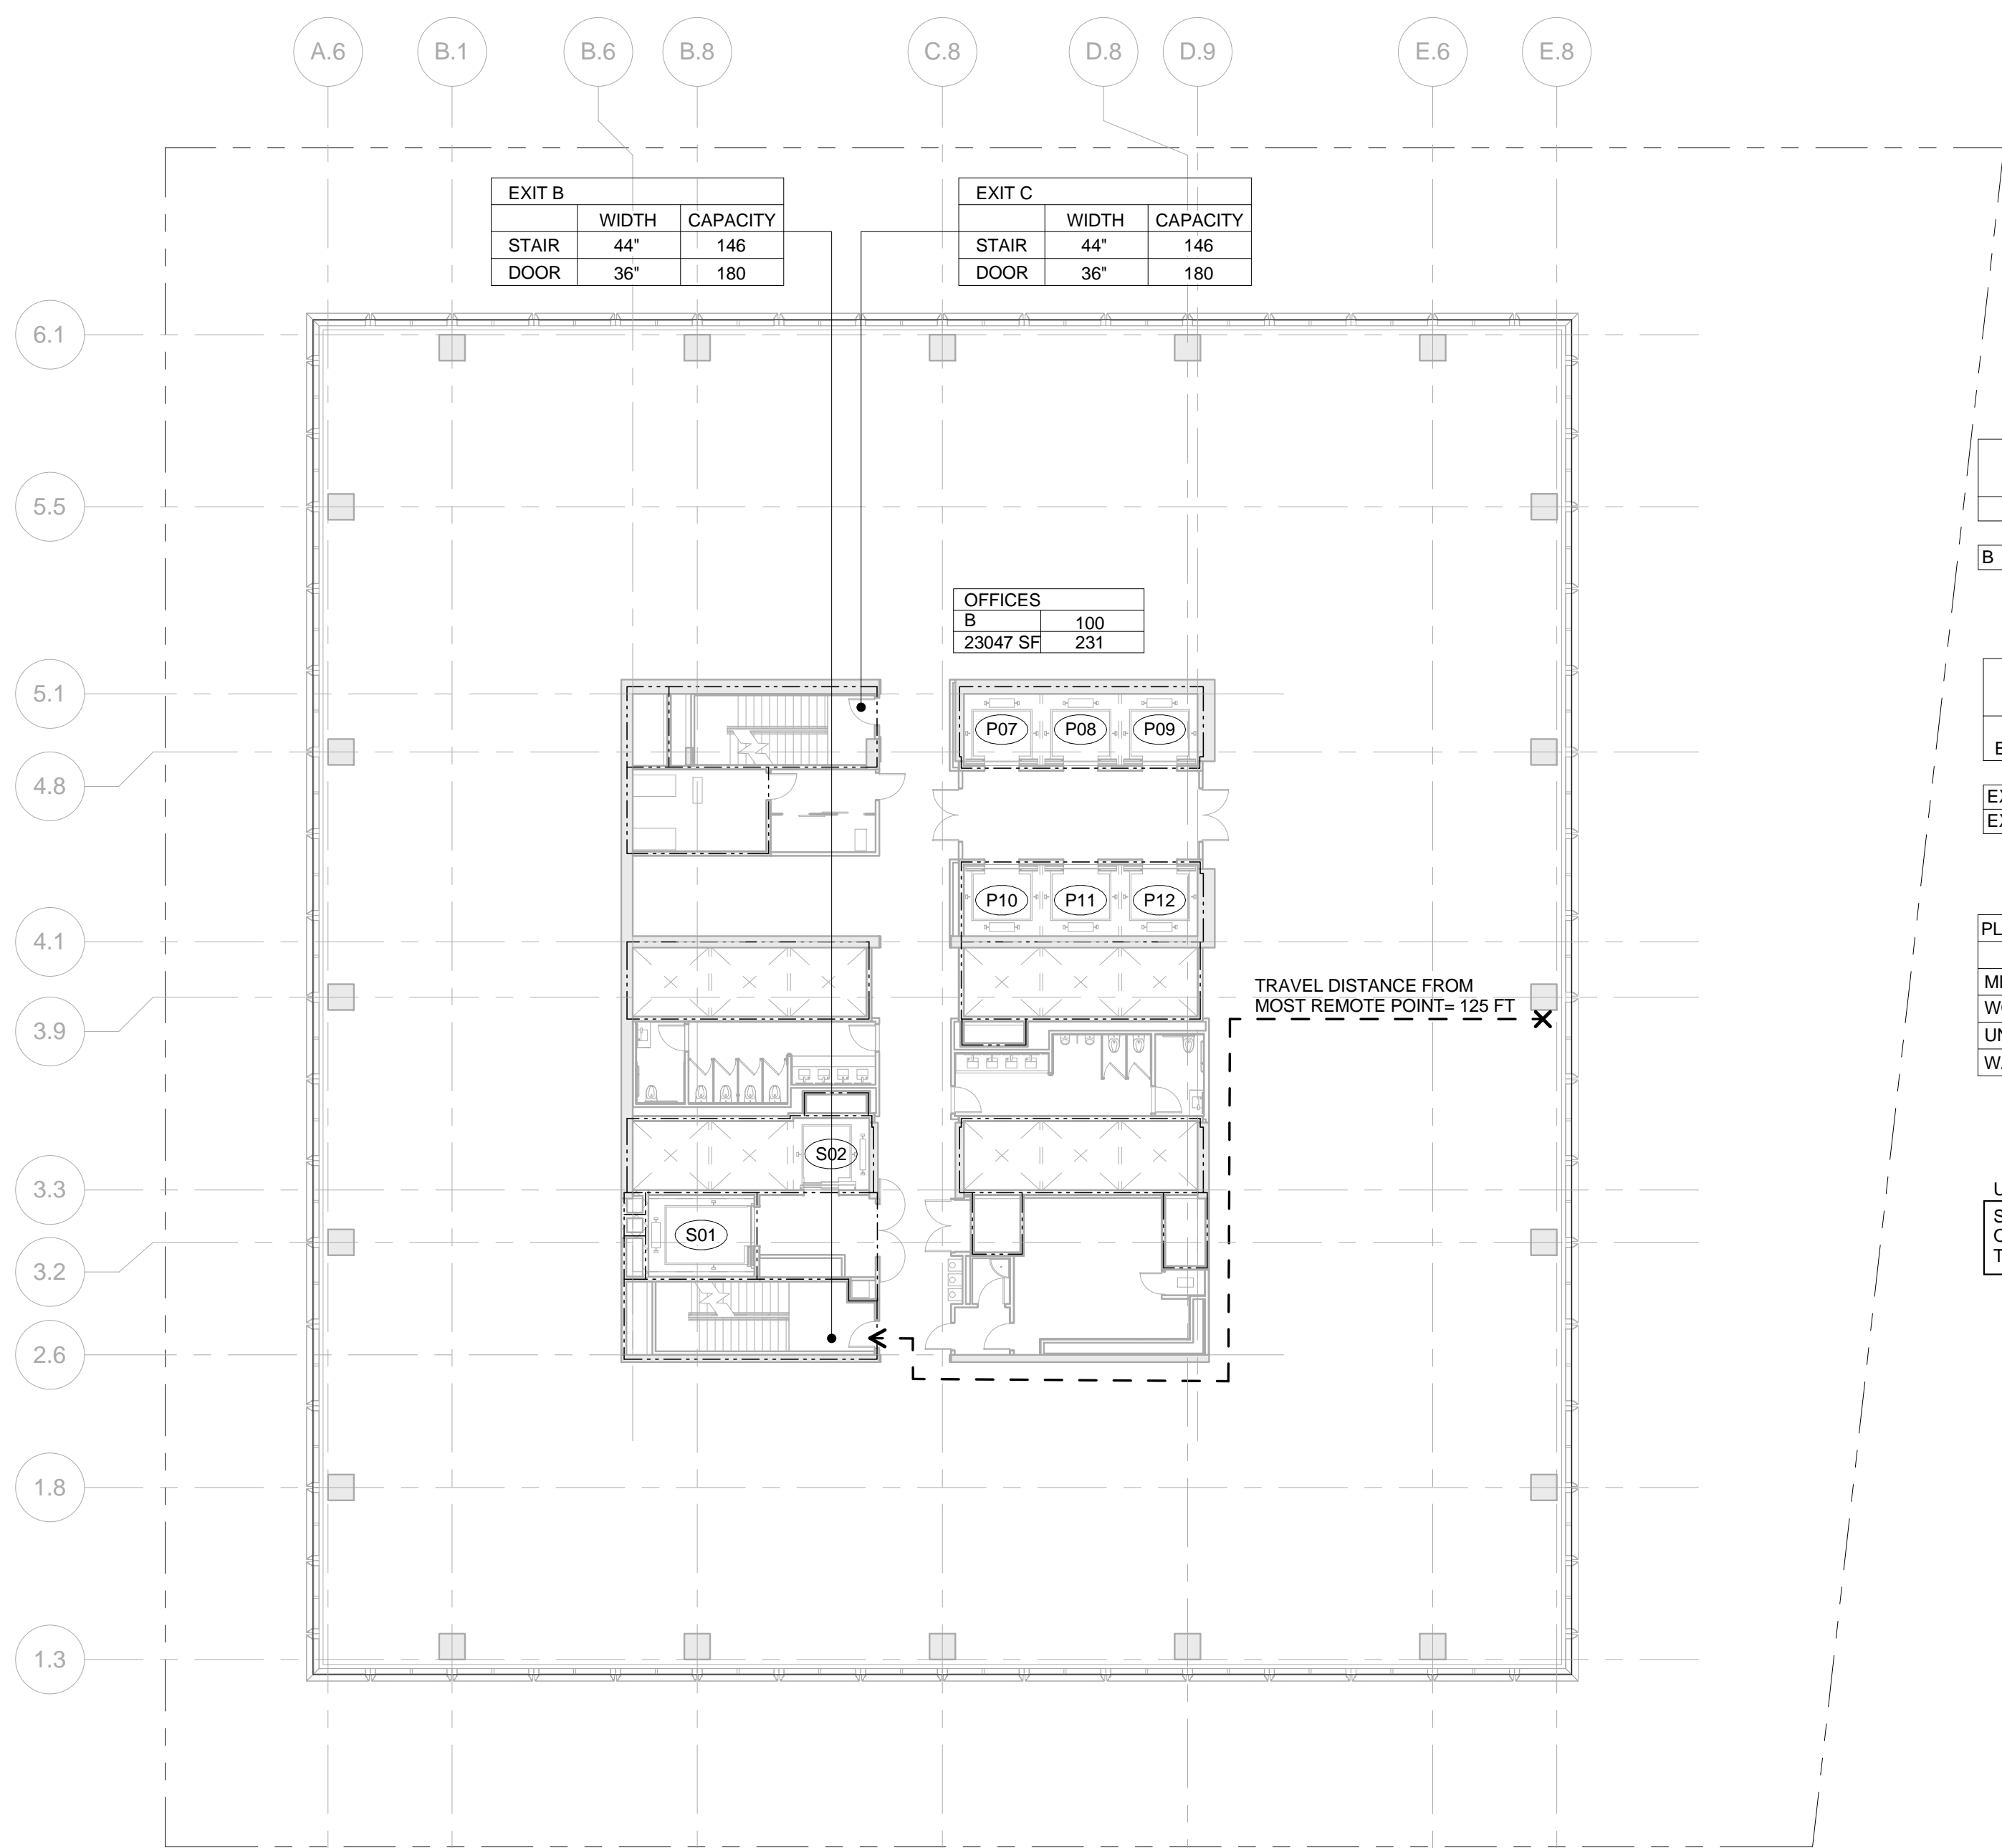


4 LEVEL 26
SCALE: 1/16" = 1'-0"

OCCUPANT LOAD - FLOOR 23		
Occupancy	Area (SF)	Occupant Load
B	23047	231


EXIT Capacity Summary Level 23				
Exit Name	Stair Width	Door Width	Stair Capacity	Door Capacity
EXIT B	44"	36"	146	180
EXIT C	44"	36"	146	180
TOTALS			292	

PLUMBING FIXTURE COUNT SUMMARY			
	WC	UR	LAV
MEN	3	2	4
WOMEN	5	-	4
UNISEX	0	-	0
WATER FOUNTAIN			3

USE GROUP F-2 NOTE:
SHOWN FOR USE GROUP ONLY. AREA AND
OCCUPANCY INCLUDED IN USE GROUP 'B'
TOTALS.

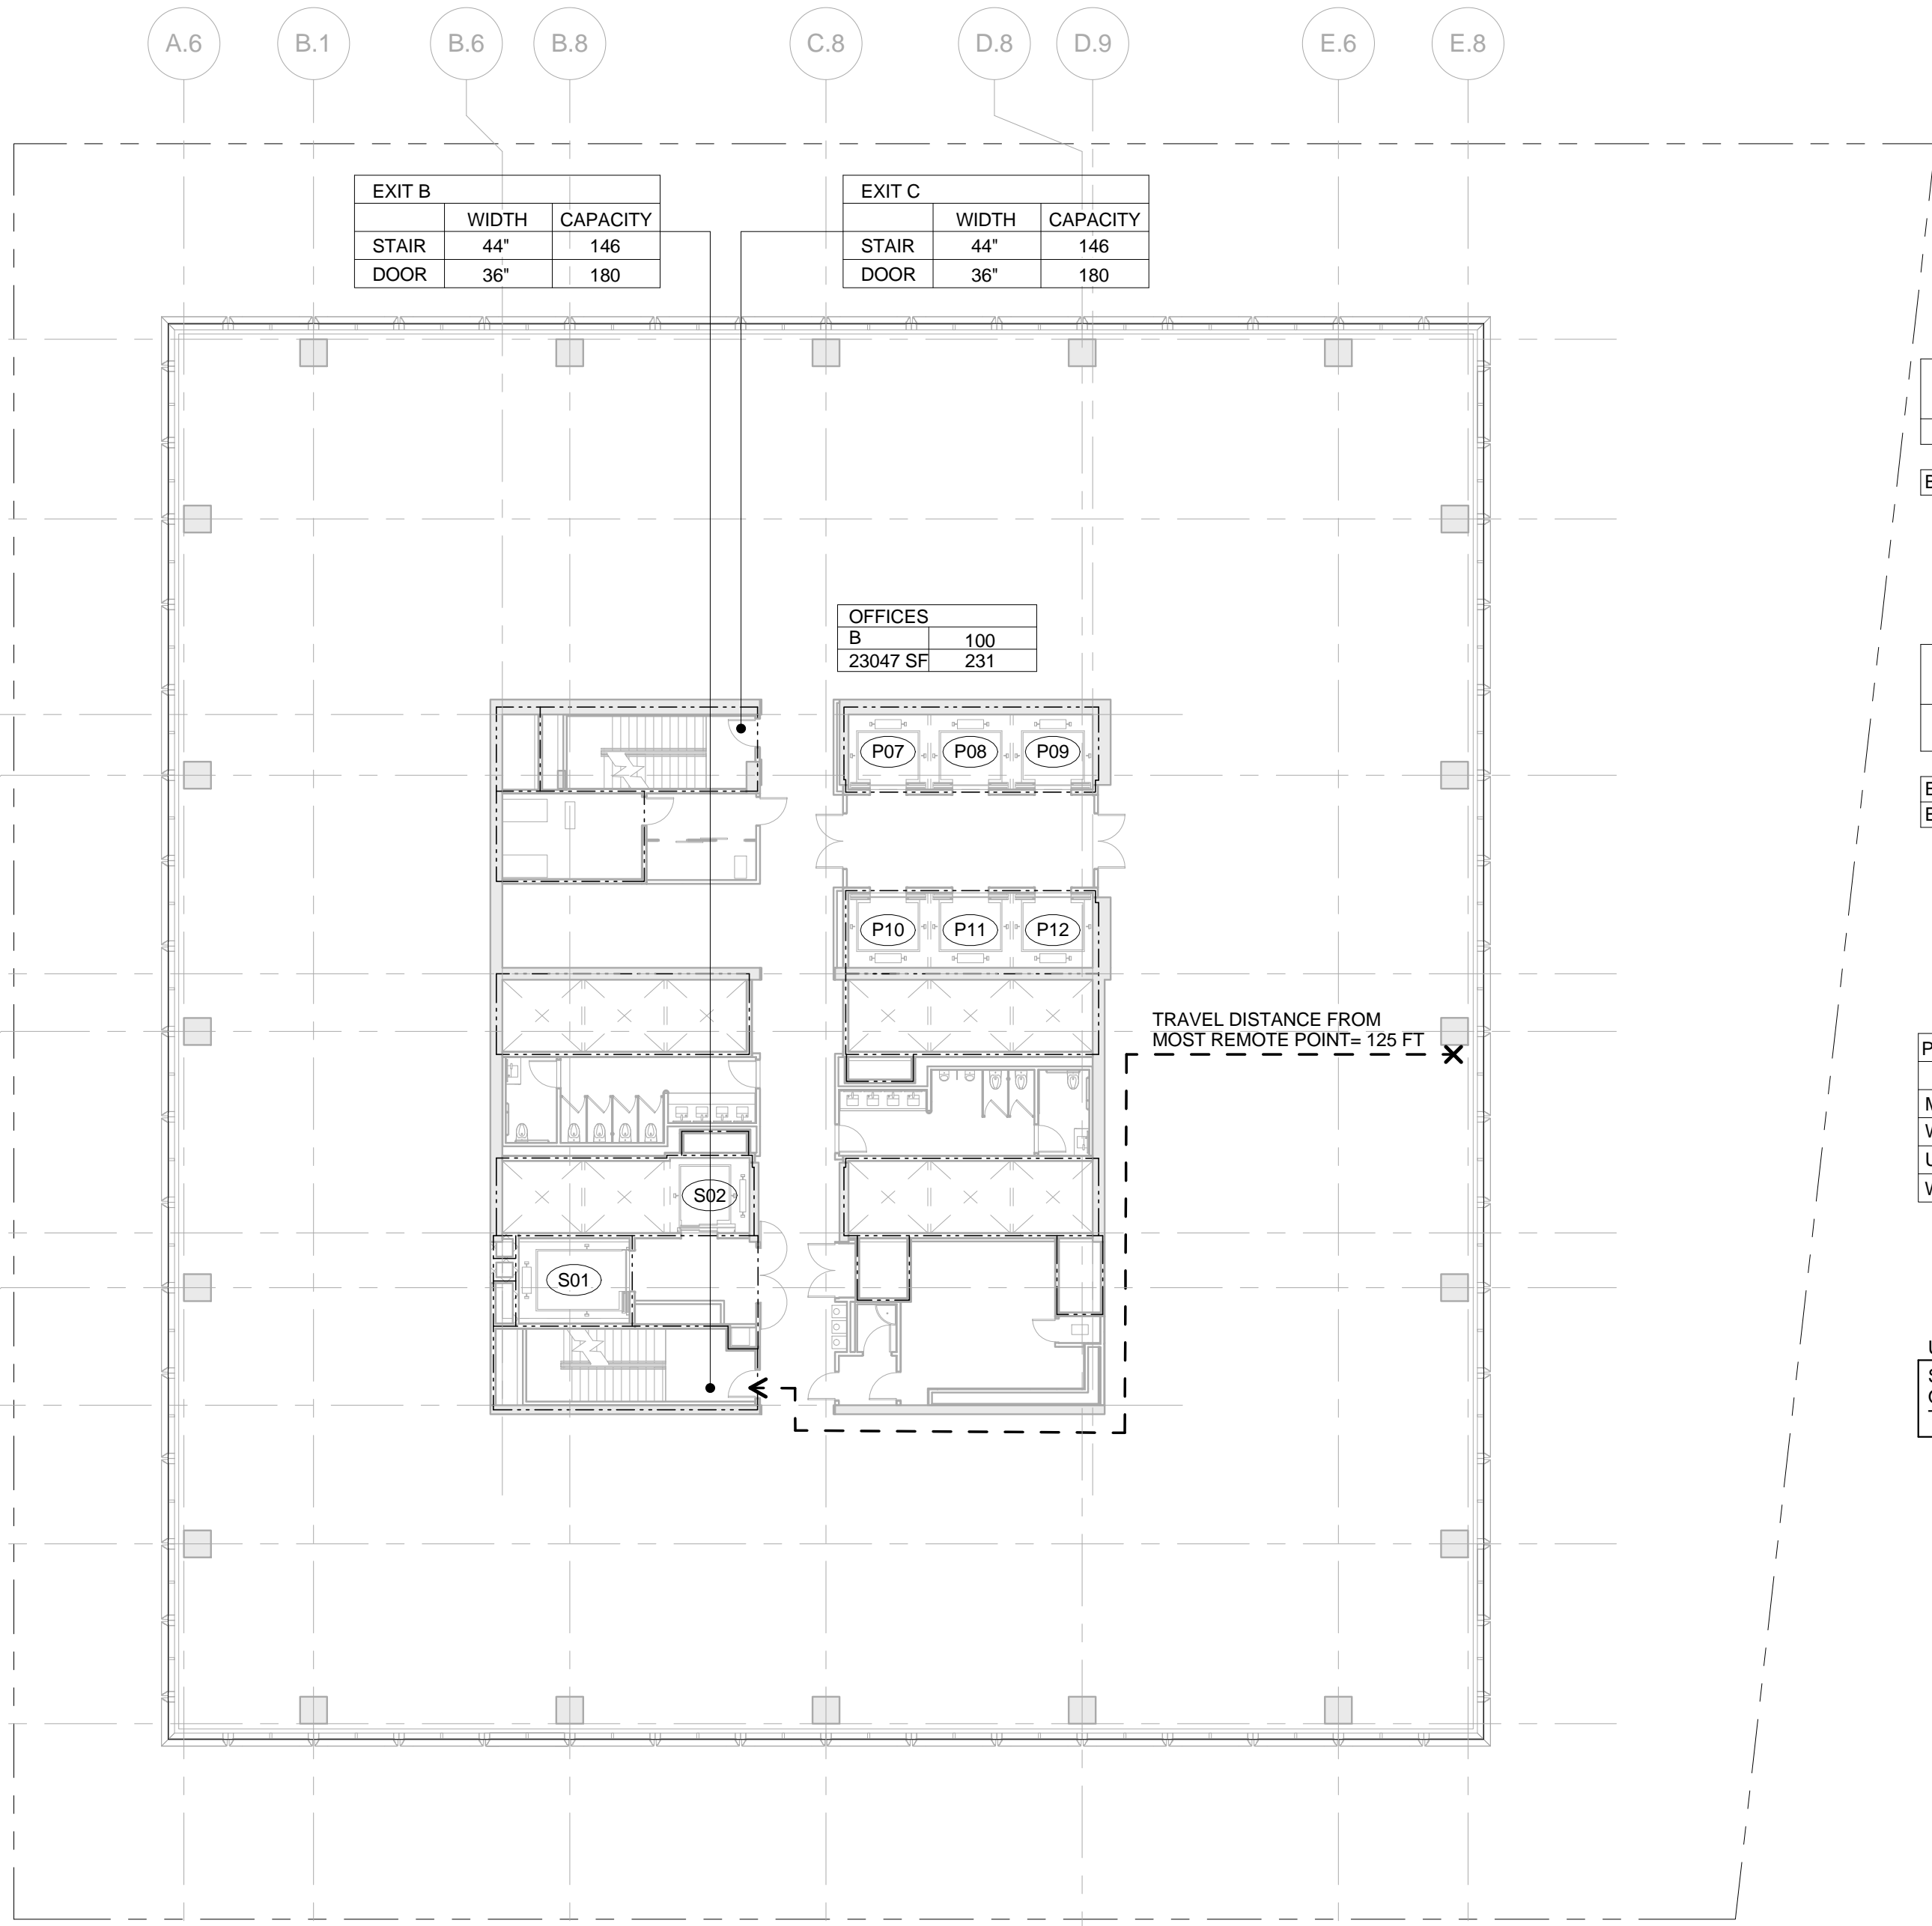

1 LEVEL 23
SCALE: 1/16" = 1'-0"

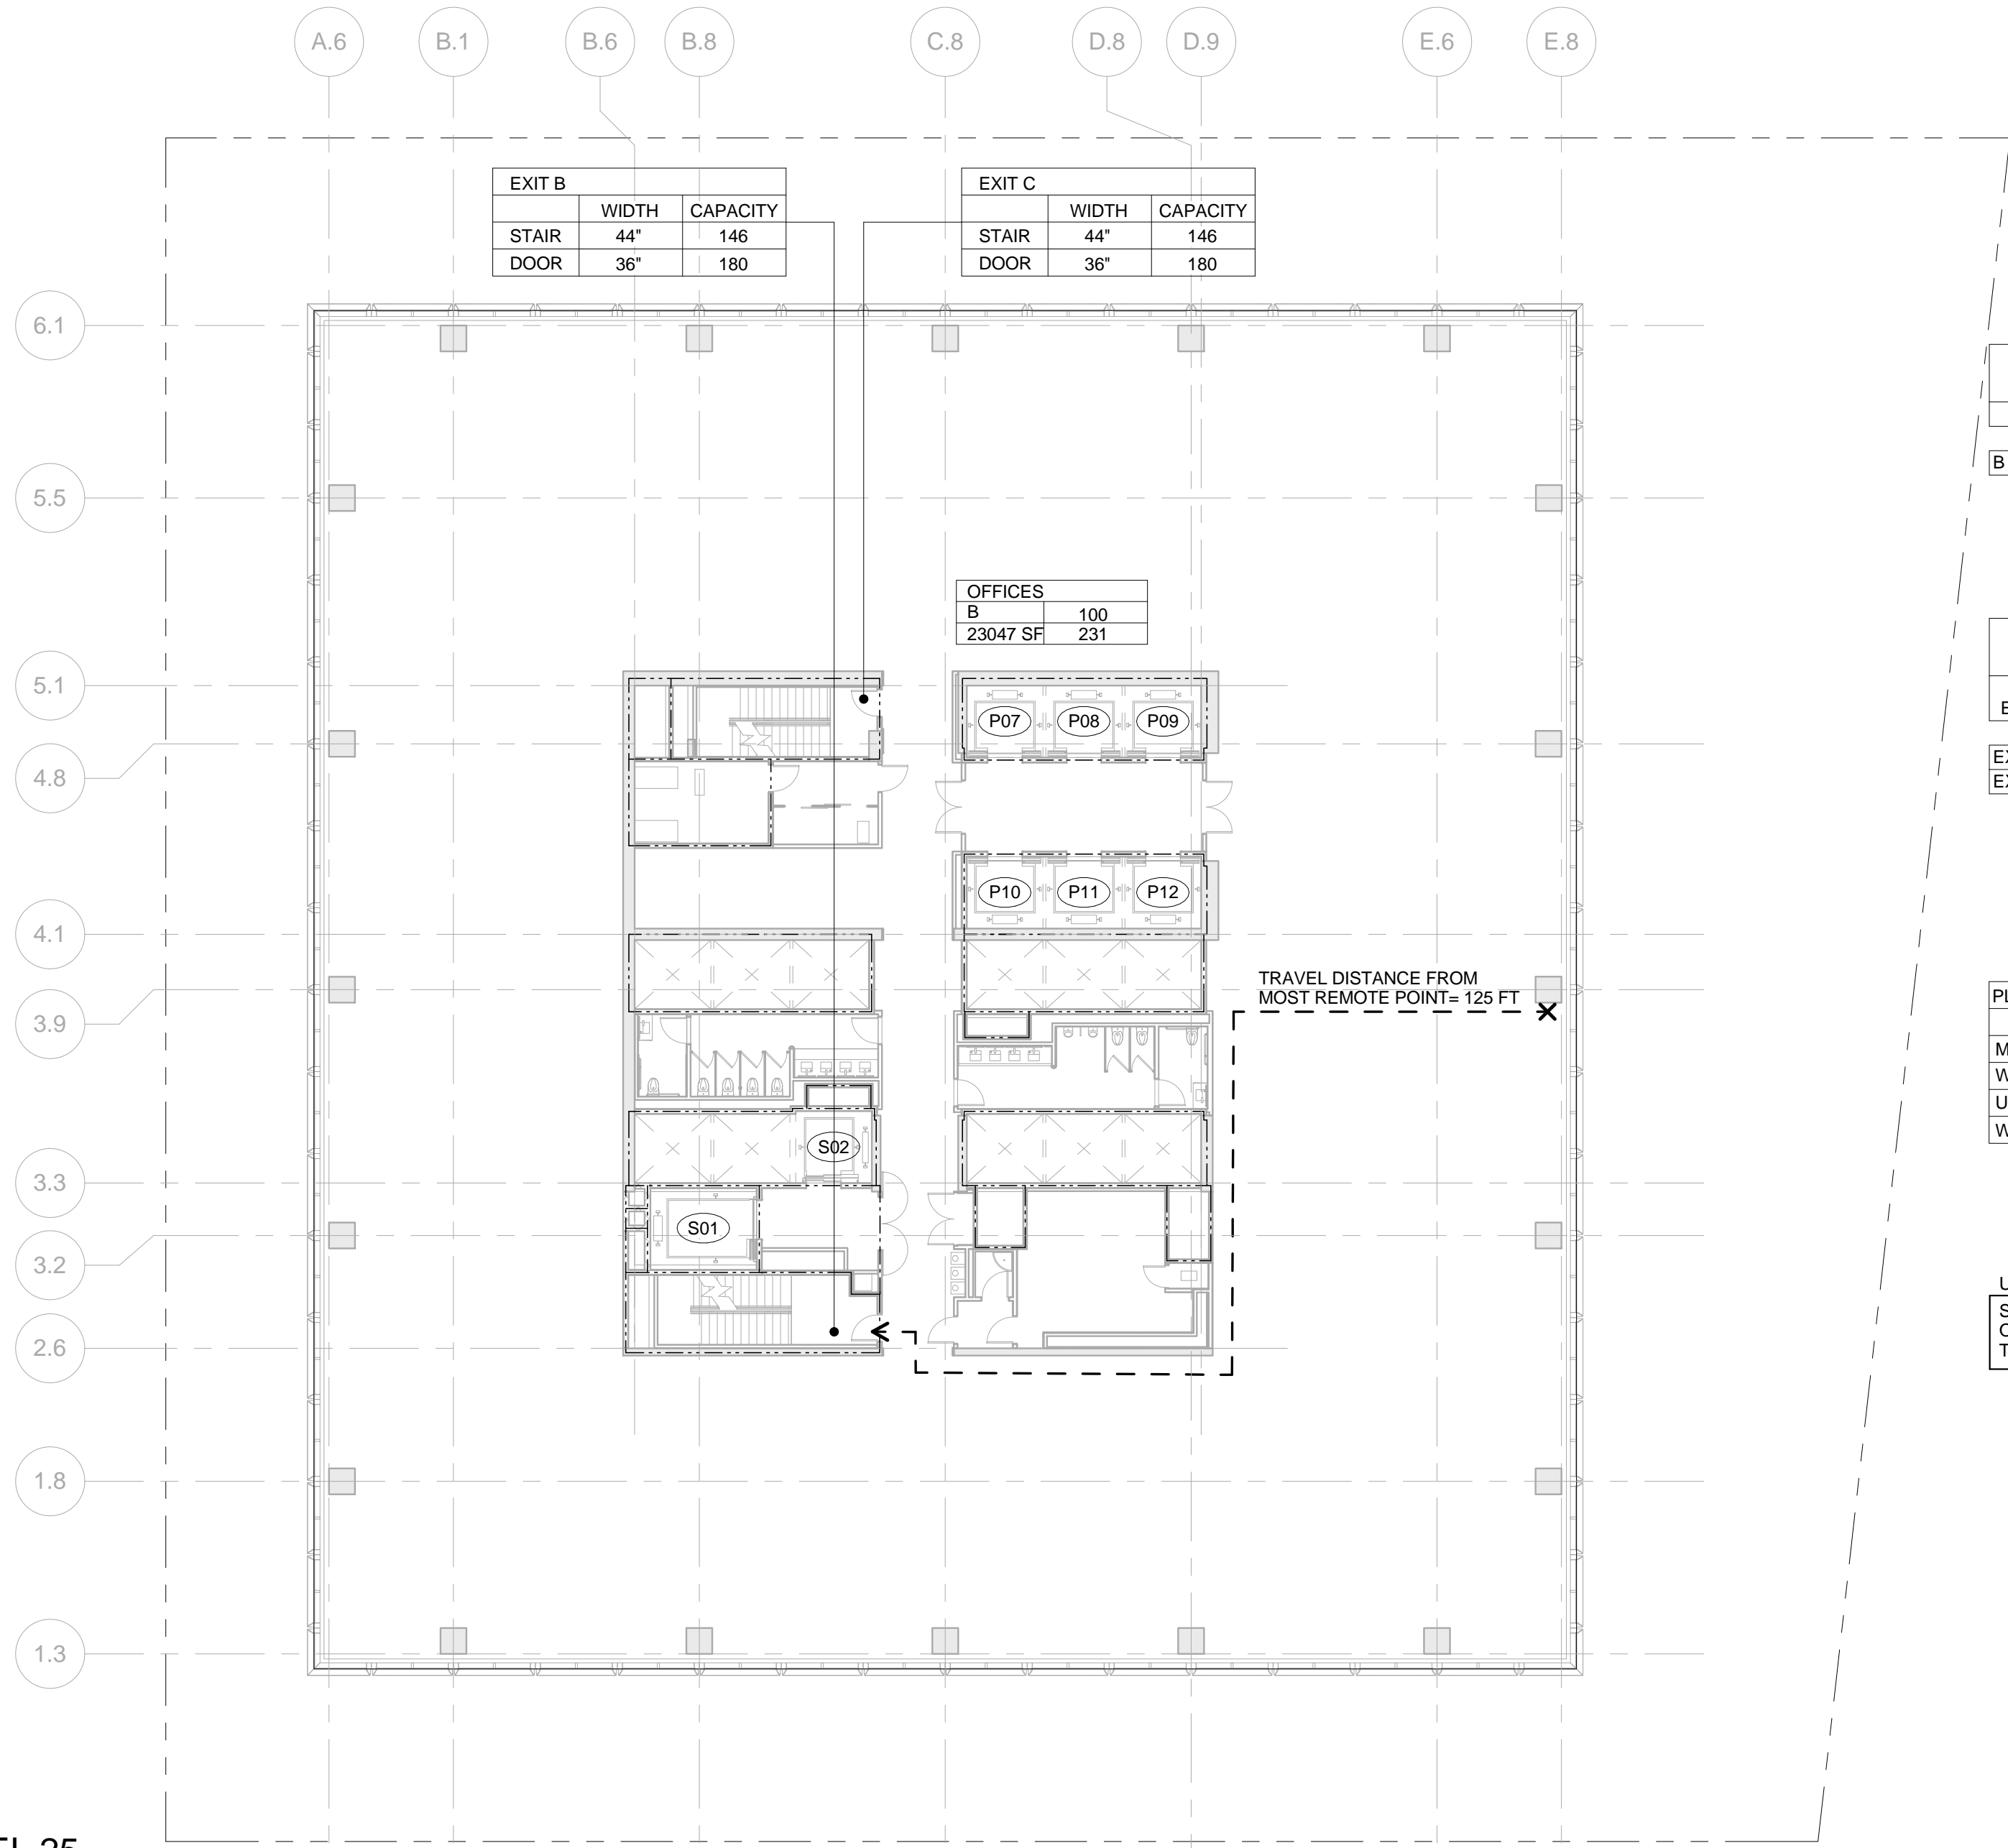

3 LEVEL 25
SCALE: 1/16" = 1'-0"

No.	Description	Date
2	D.O.B. BUILDING PERMIT FILING	05/13/2015

Key Plan

Date: 05/13/2015
Project No: 55HY
Sheet Number: 55HY-EG-109.00

Drawing Title

EGRESS FLOOR
PLAN 23-26

Drawing Number

EG-109.00
SHEET 11 OF 18





Client
Related Companies
60 Columbus Circle
New York, NY 10023
Tel: 212.801.1000 Fax: 212.801.1048

Oxford Properties Group
320 Park Avenue, 17th Floor
New York, NY 10022
Tel: 212.986.7514 Fax: 212.986.7510

Mitsui Fudosan America, Inc.
1251 Avenue of the Americas, Suite 800
New York, NY 10020
Tel: 212.403.5600 Fax: 212.403.5657

Architect
Kohn Pedersen Fox Associates PC
Architects & Planning Consultants
11 West 42nd Street
New York, New York 10036
TEL: 212.977.6500 FAX: 212.956.2526

Structural Engineer
WSP
228 East 45th Street, 3rd Floor
New York, NY 10017
Tel: 212.687.9888 Fax: 646.487.5501

Mechanical, Electrical, Plumbing, Fire Protection
WSP
512 Seventh Avenue
New York, NY 10018
Tel: 212.552.9600


SYMBOL KEY	
	1-HOUR RATED WALL
	2-HOUR RATED WALL
	3-HOUR RATED WALL
	TRAVEL DISTANCE
OCCUPANCY	
AREA (SQ. FT.)	OCCUPANT LOAD FACTOR (SQ. FT./PER.)
OCCUPANT LOAD (PERSONS)	

OCCUPANT LOAD - FLOOR 28		
Occupancy	Area (SF)	Occupant Load
B	23047	231

EXIT Capacity Summary Level 28				
Exit Name	Stair Width	Door Width	Stair Capacity	Door Capacity
EXIT B	44"	36"	146	180
EXIT C	44"	36"	146	180
292				

PLUMBING FIXTURE COUNT SUMMARY				
	WC	UR	LAV	
MEN	3	2	4	
WOMEN	5	-	4	
UNISEX	0	-	0	
WATER FOUNTAIN			3	

USE GROUP F-2 NOTE:
SHOWN FOR USE GROUP ONLY. AREA AND
OCCUPANCY INCLUDED IN USE GROUP 'B'
TOTALS.

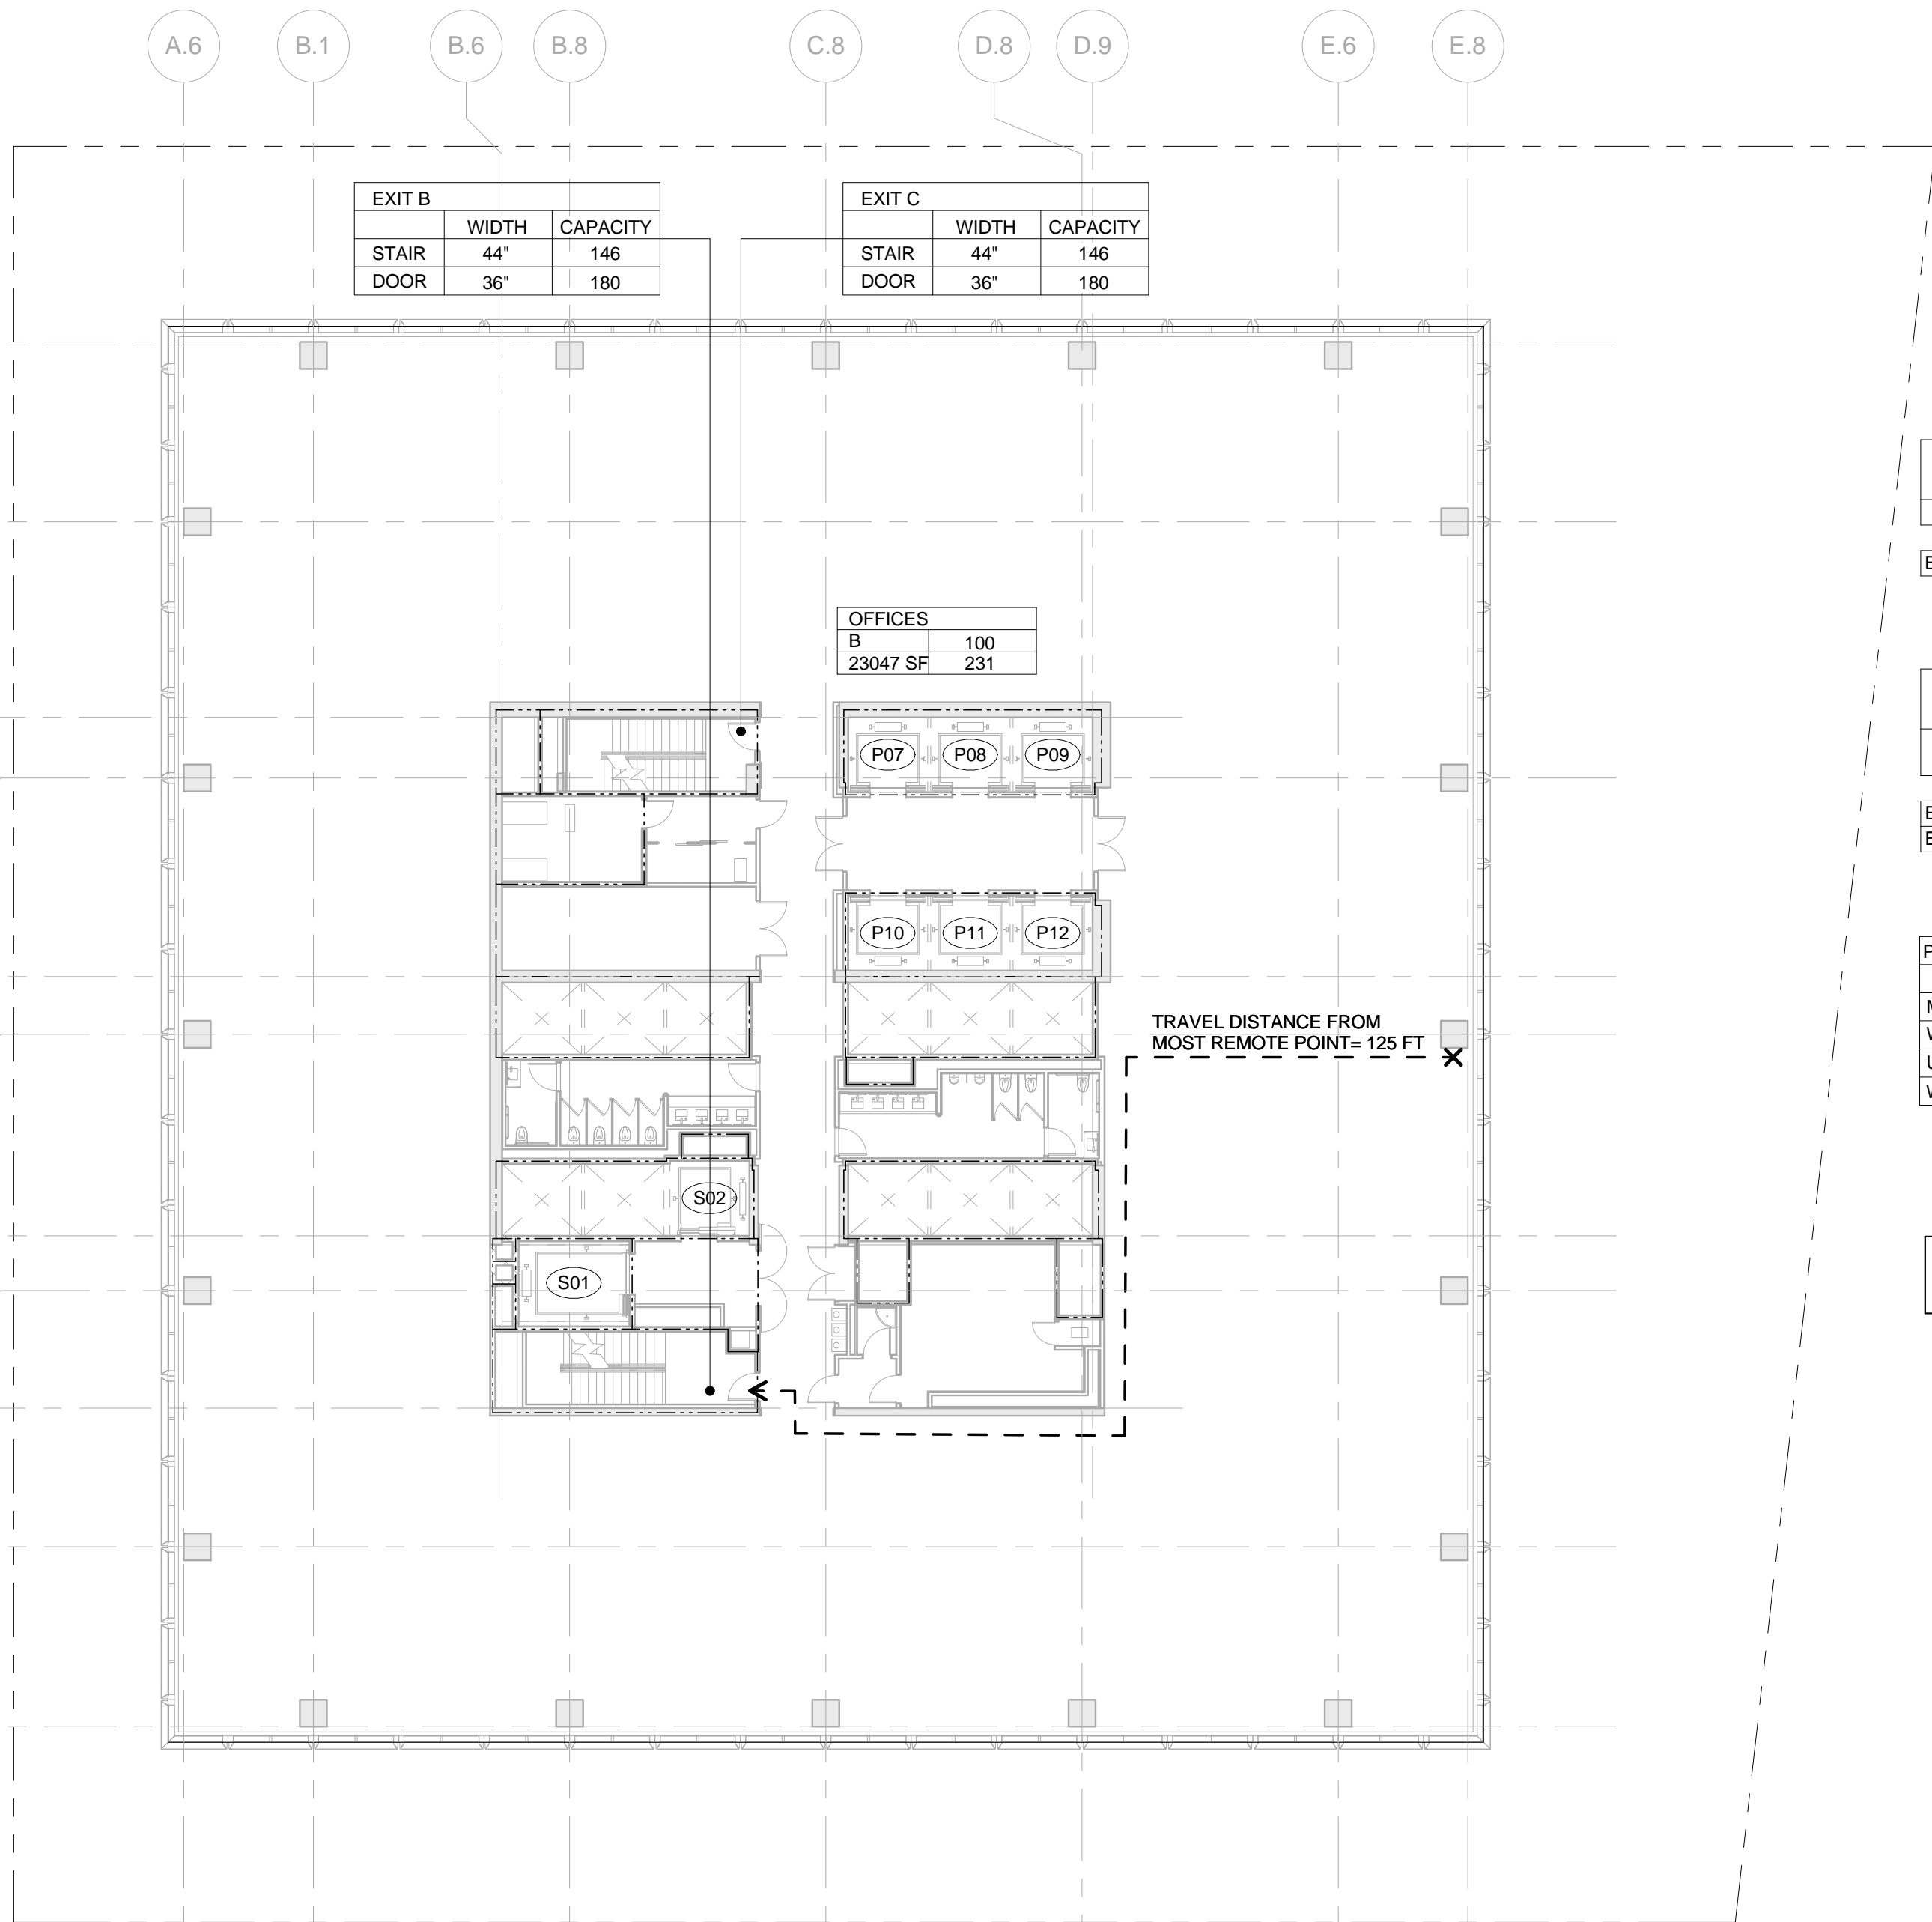


2 LEVEL 28
SCALE: 1/16" = 1'-0"

OCCUPANT LOAD - FLOOR 30		
Occupancy	Area (SF)	Occupant Load
B	23047	231

EXIT Capacity Summary Level 30				
Exit Name	Stair Width	Door Width	Stair Capacity	Door Capacity
EXIT B	44"	36"	146	180
EXIT C	44"	36"	146	180
292				

PLUMBING FIXTURE COUNT SUMMARY				
	WC	UR	LAV	
MEN	3	2	4	
WOMEN	5	-	4	
UNISEX	0	-	0	
WATER FOUNTAIN			3	

USE GROUP F-2 NOTE:
SHOWN FOR USE GROUP ONLY. AREA AND
OCCUPANCY INCLUDED IN USE GROUP 'B'
TOTALS.

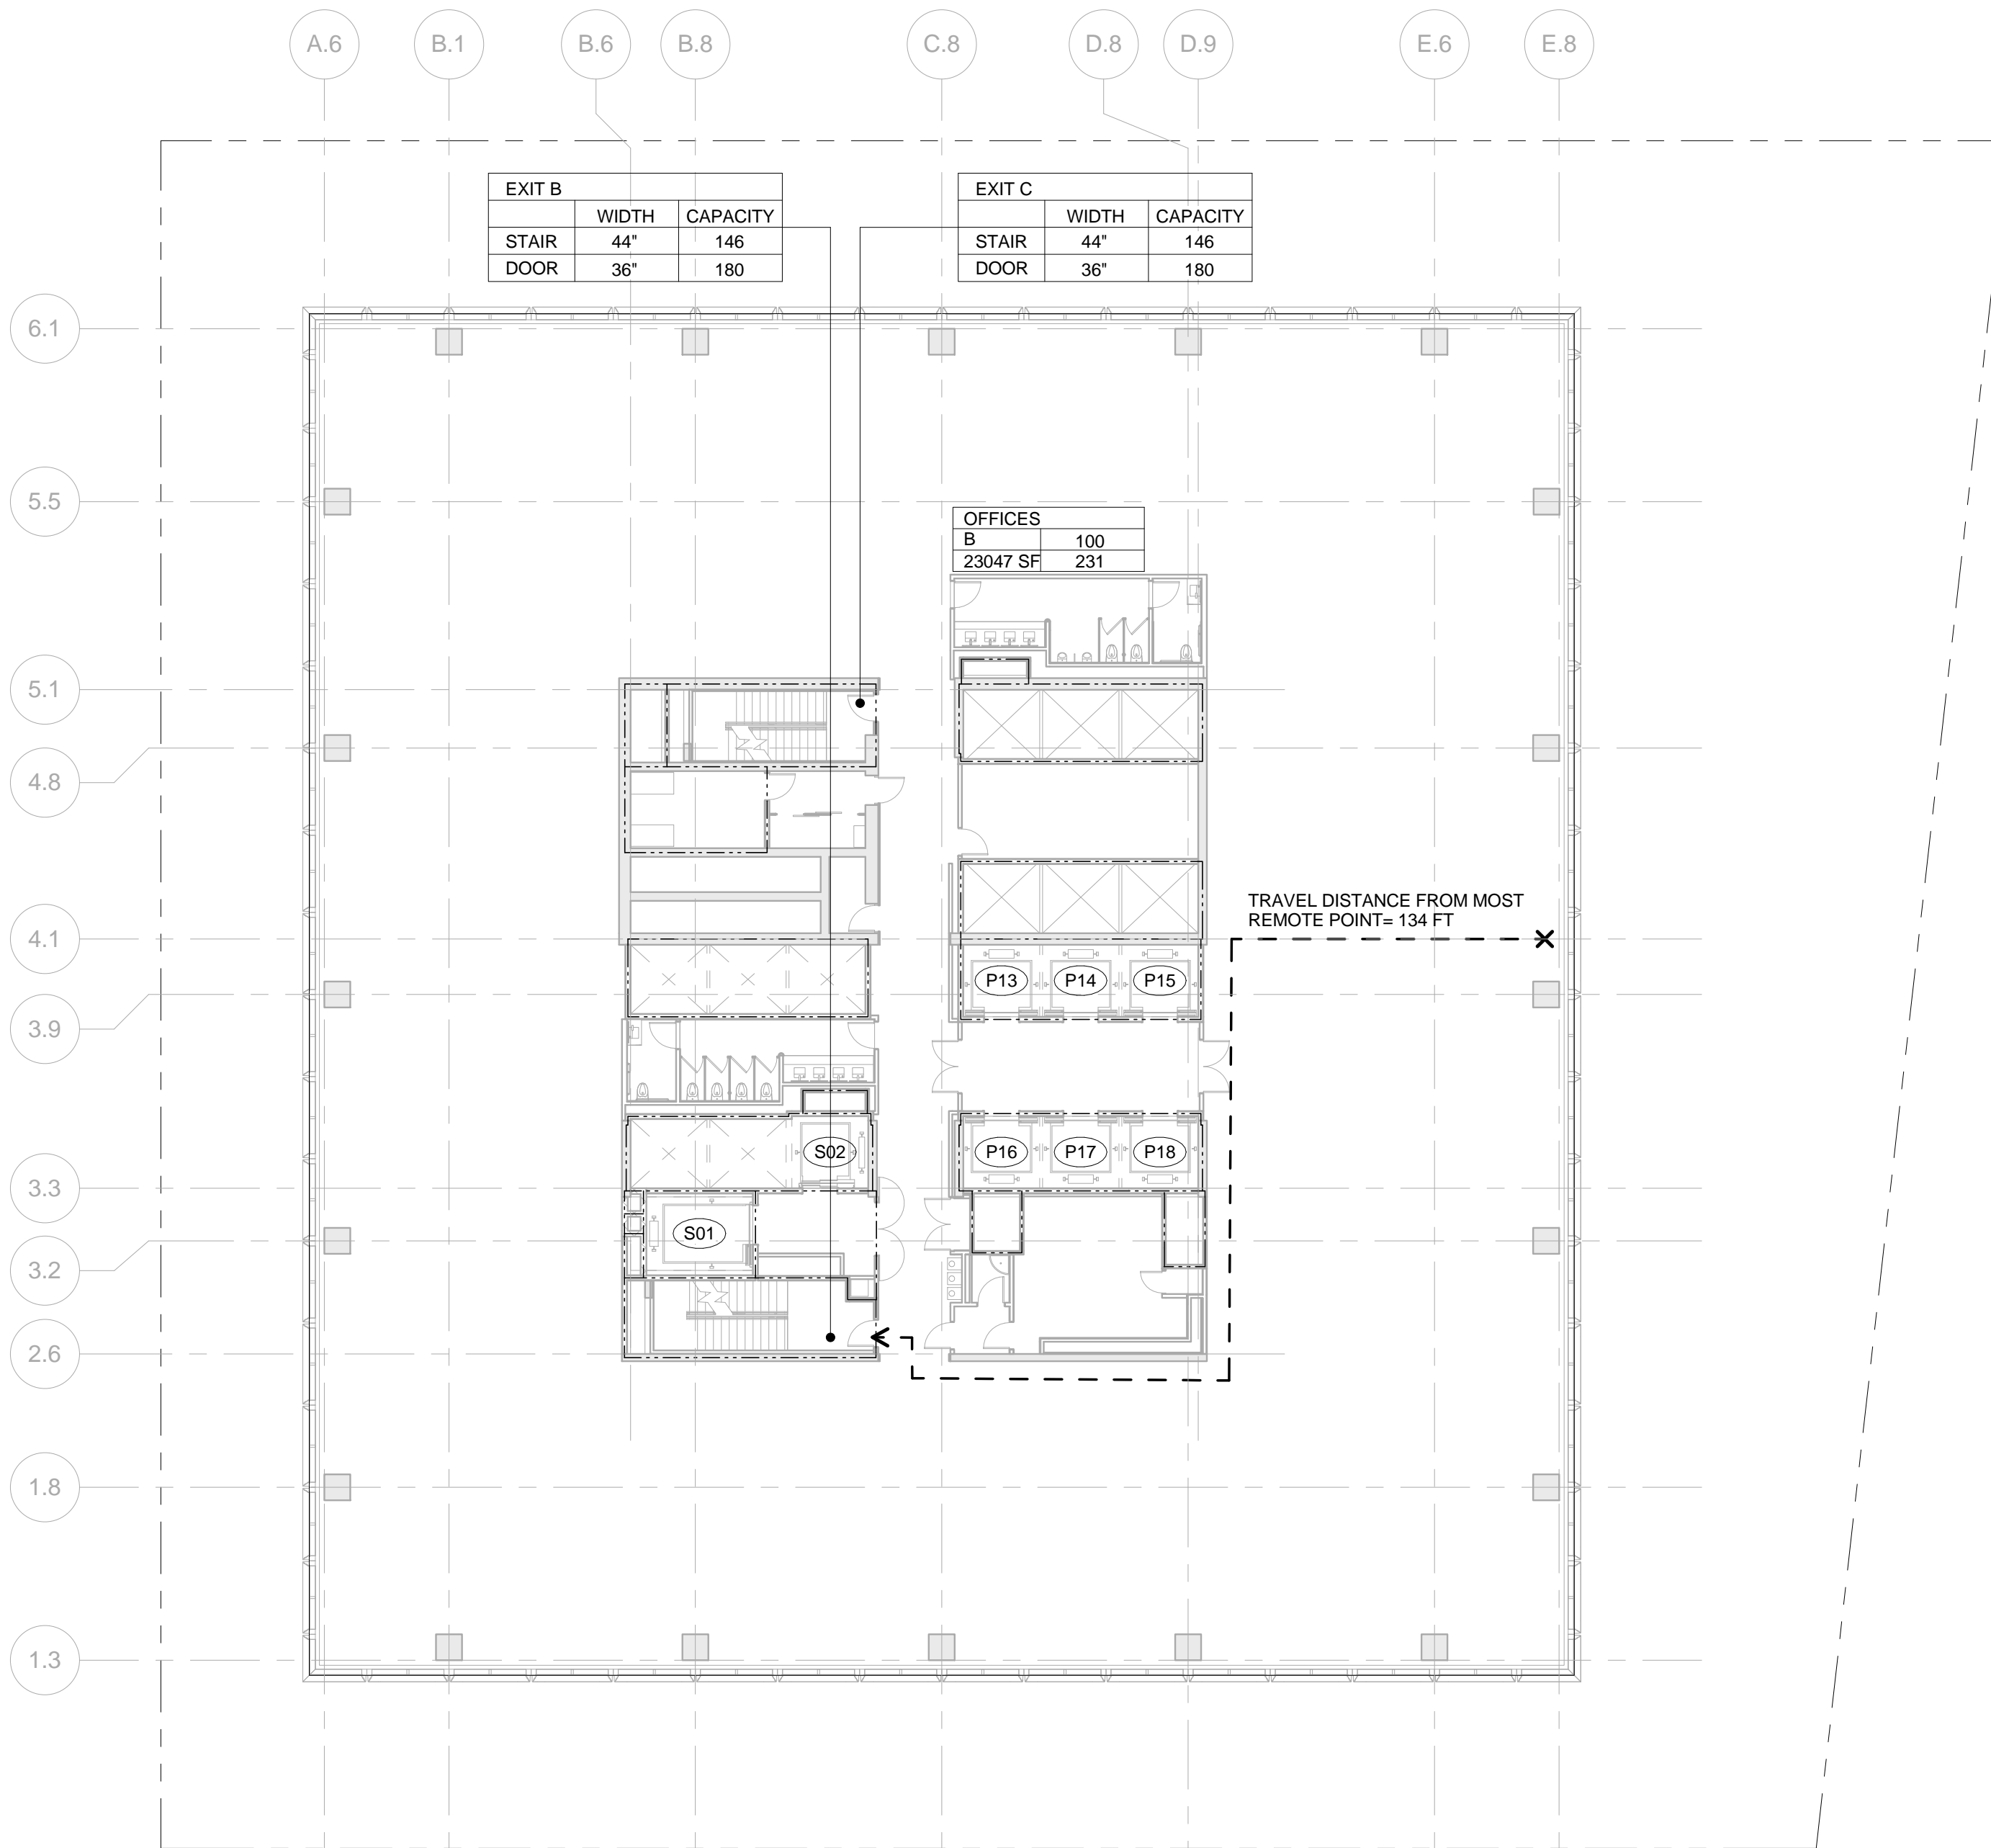


4 LEVEL 30
SCALE: 1/16" = 1'-0"

OCCUPANT LOAD - FLOOR 27		
Occupancy	Area (SF)	Occupant Load
B	23047	231

EXIT Capacity Summary Level 27				
Exit Name	Stair Width	Door Width	Stair Capacity	Door Capacity
EXIT B	44"	36"	146	180
EXIT C	44"	36"	146	180
292				

PLUMBING FIXTURE COUNT SUMMARY				
	WC	UR	LAV	
MEN	3	2	4	
WOMEN	5	-	4	
UNISEX	0	-	0	
WATER FOUNTAIN			3	

USE GROUP F-2 NOTE:
SHOWN FOR USE GROUP ONLY. AREA AND
OCCUPANCY INCLUDED IN USE GROUP 'B'
TOTALS.

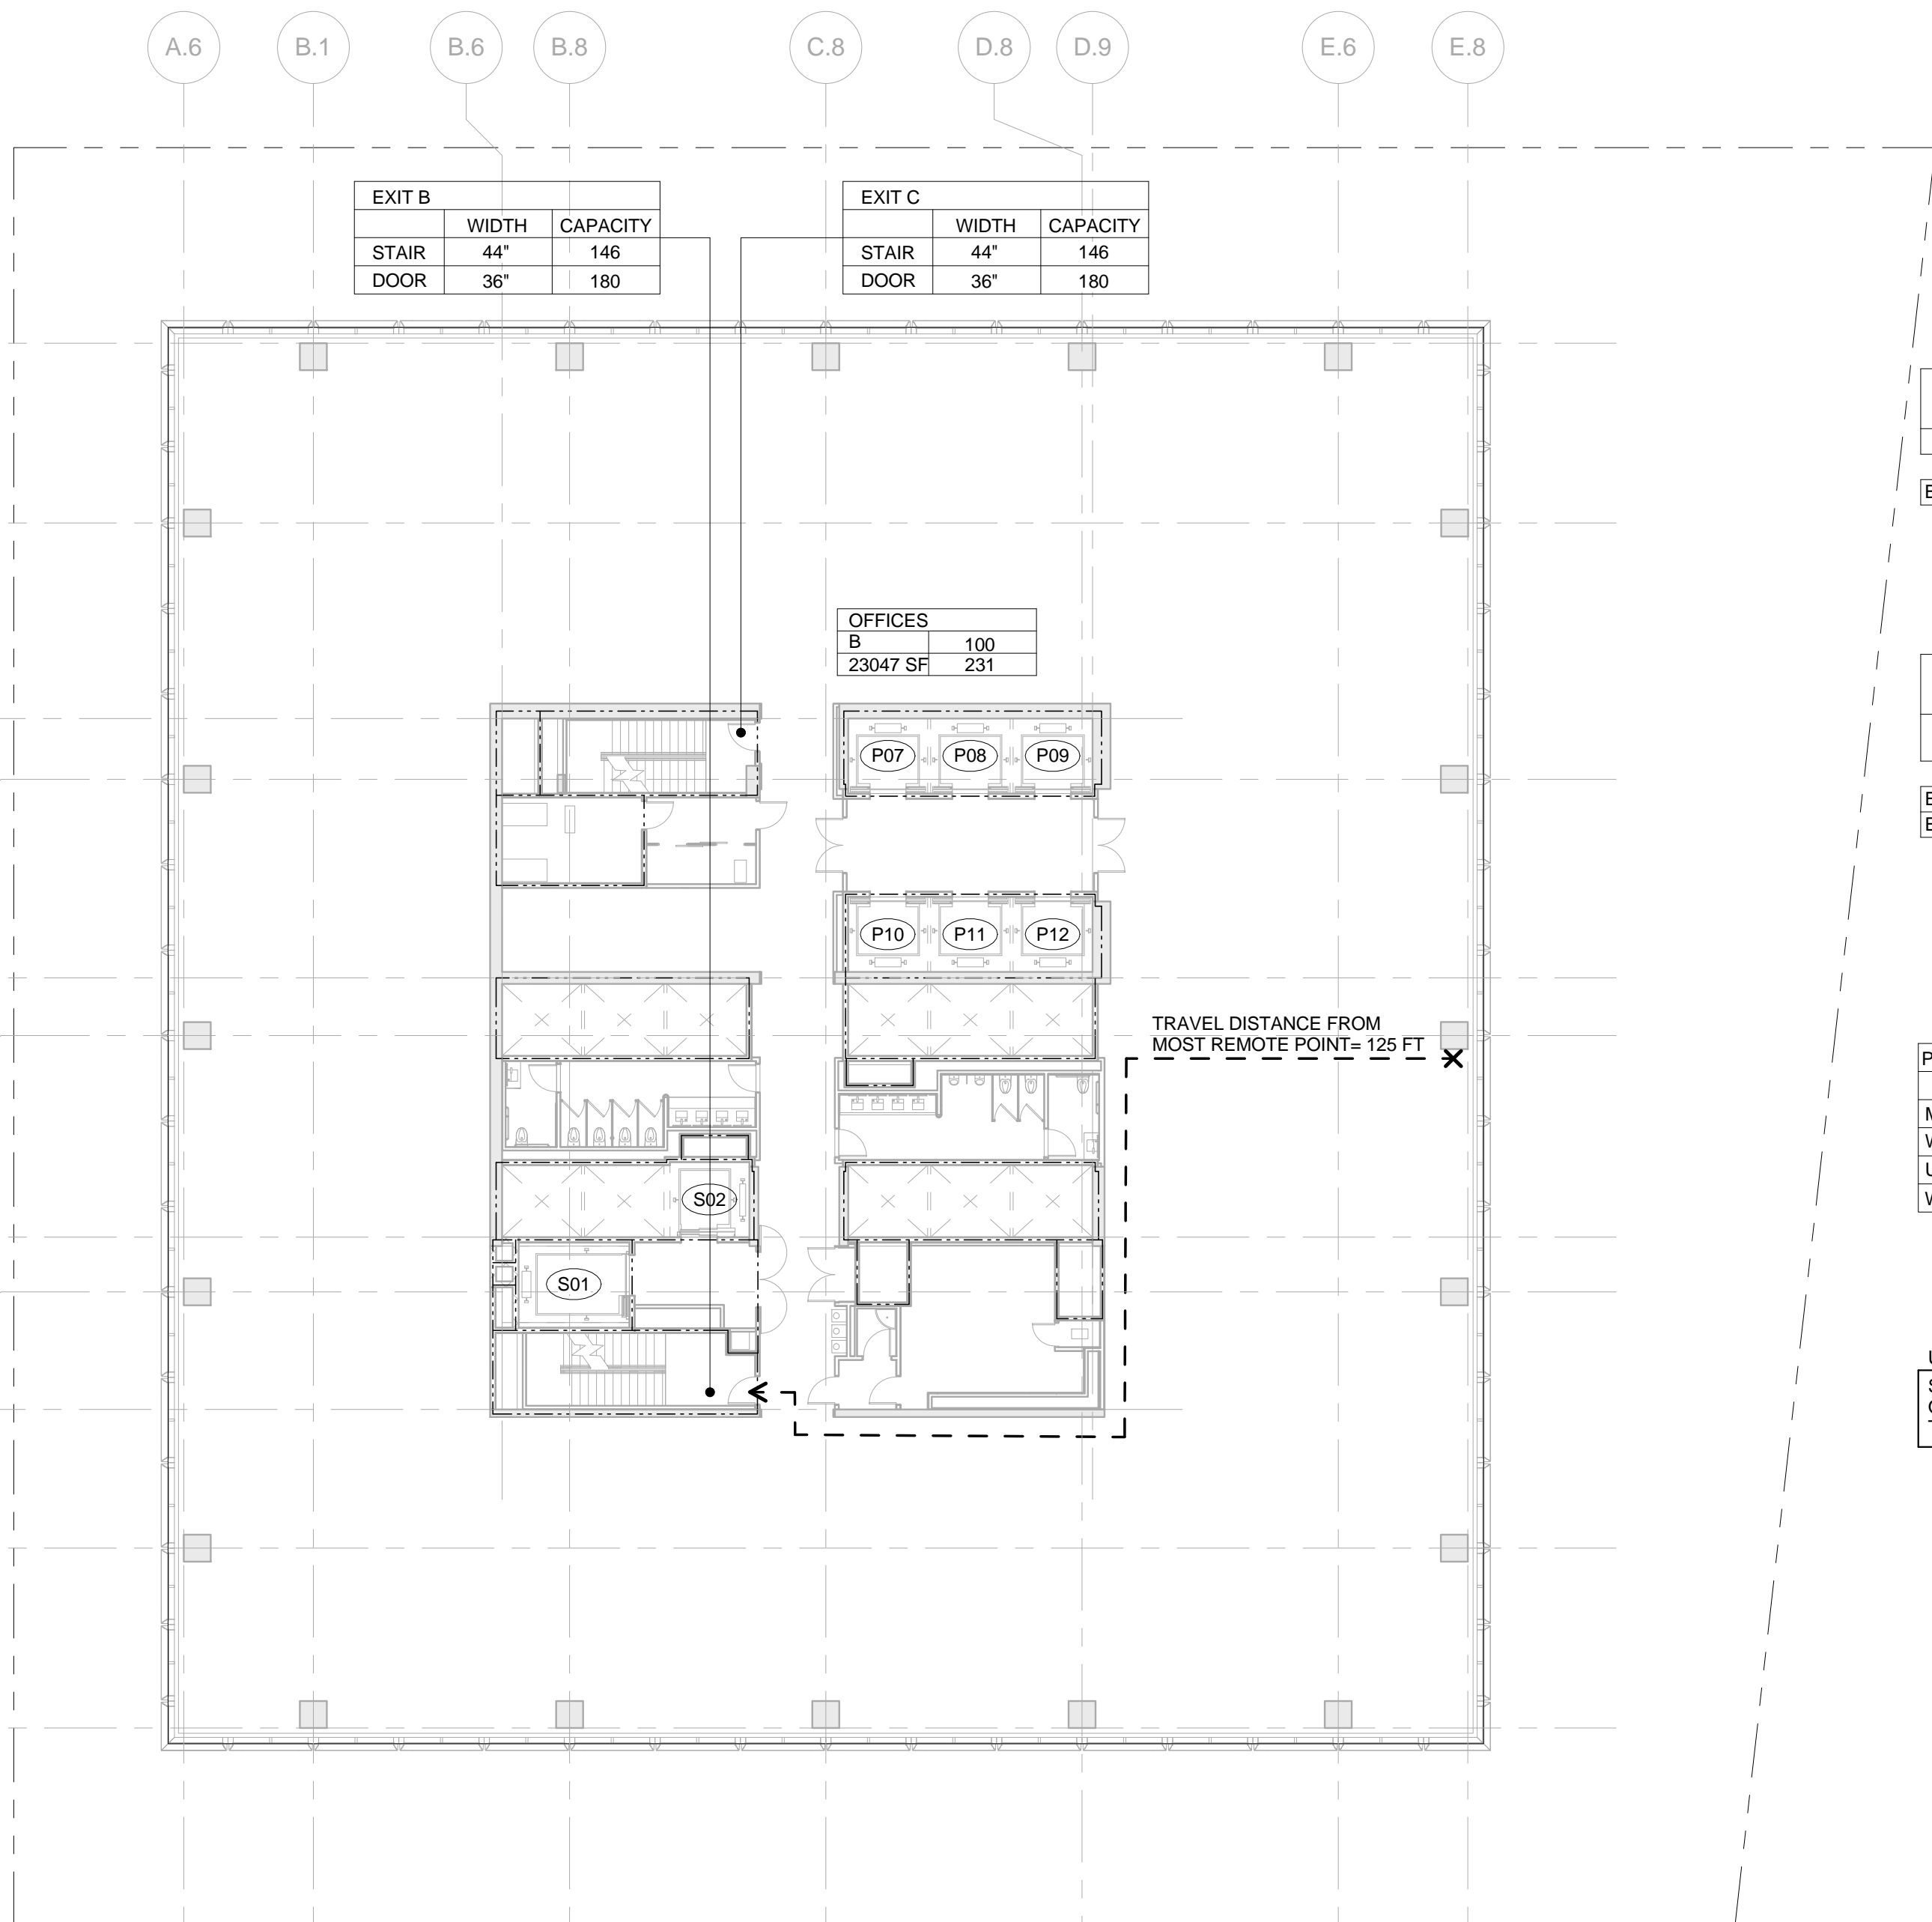


1 LEVEL 27
SCALE: 1/16" = 1'-0"

OCCUPANT LOAD - FLOOR 29		
Occupancy	Area (SF)	Occupant Load
B	23047	231

EXIT Capacity Summary Level 29				
Exit Name	Stair Width	Door Width	Stair Capacity	Door Capacity
EXIT B	44"	36"	146	180
EXIT C	44"	36"	146	180
292				

PLUMBING FIXTURE COUNT SUMMARY				
	WC	UR	LAV	
MEN	3	2	4	
WOMEN	5	-	4	
UNISEX	0	-	0	
WATER FOUNTAIN			3	

USE GROUP F-2 NOTE:
SHOWN FOR USE GROUP ONLY. AREA AND
OCCUPANCY INCLUDED IN USE GROUP 'B'
TOTALS.

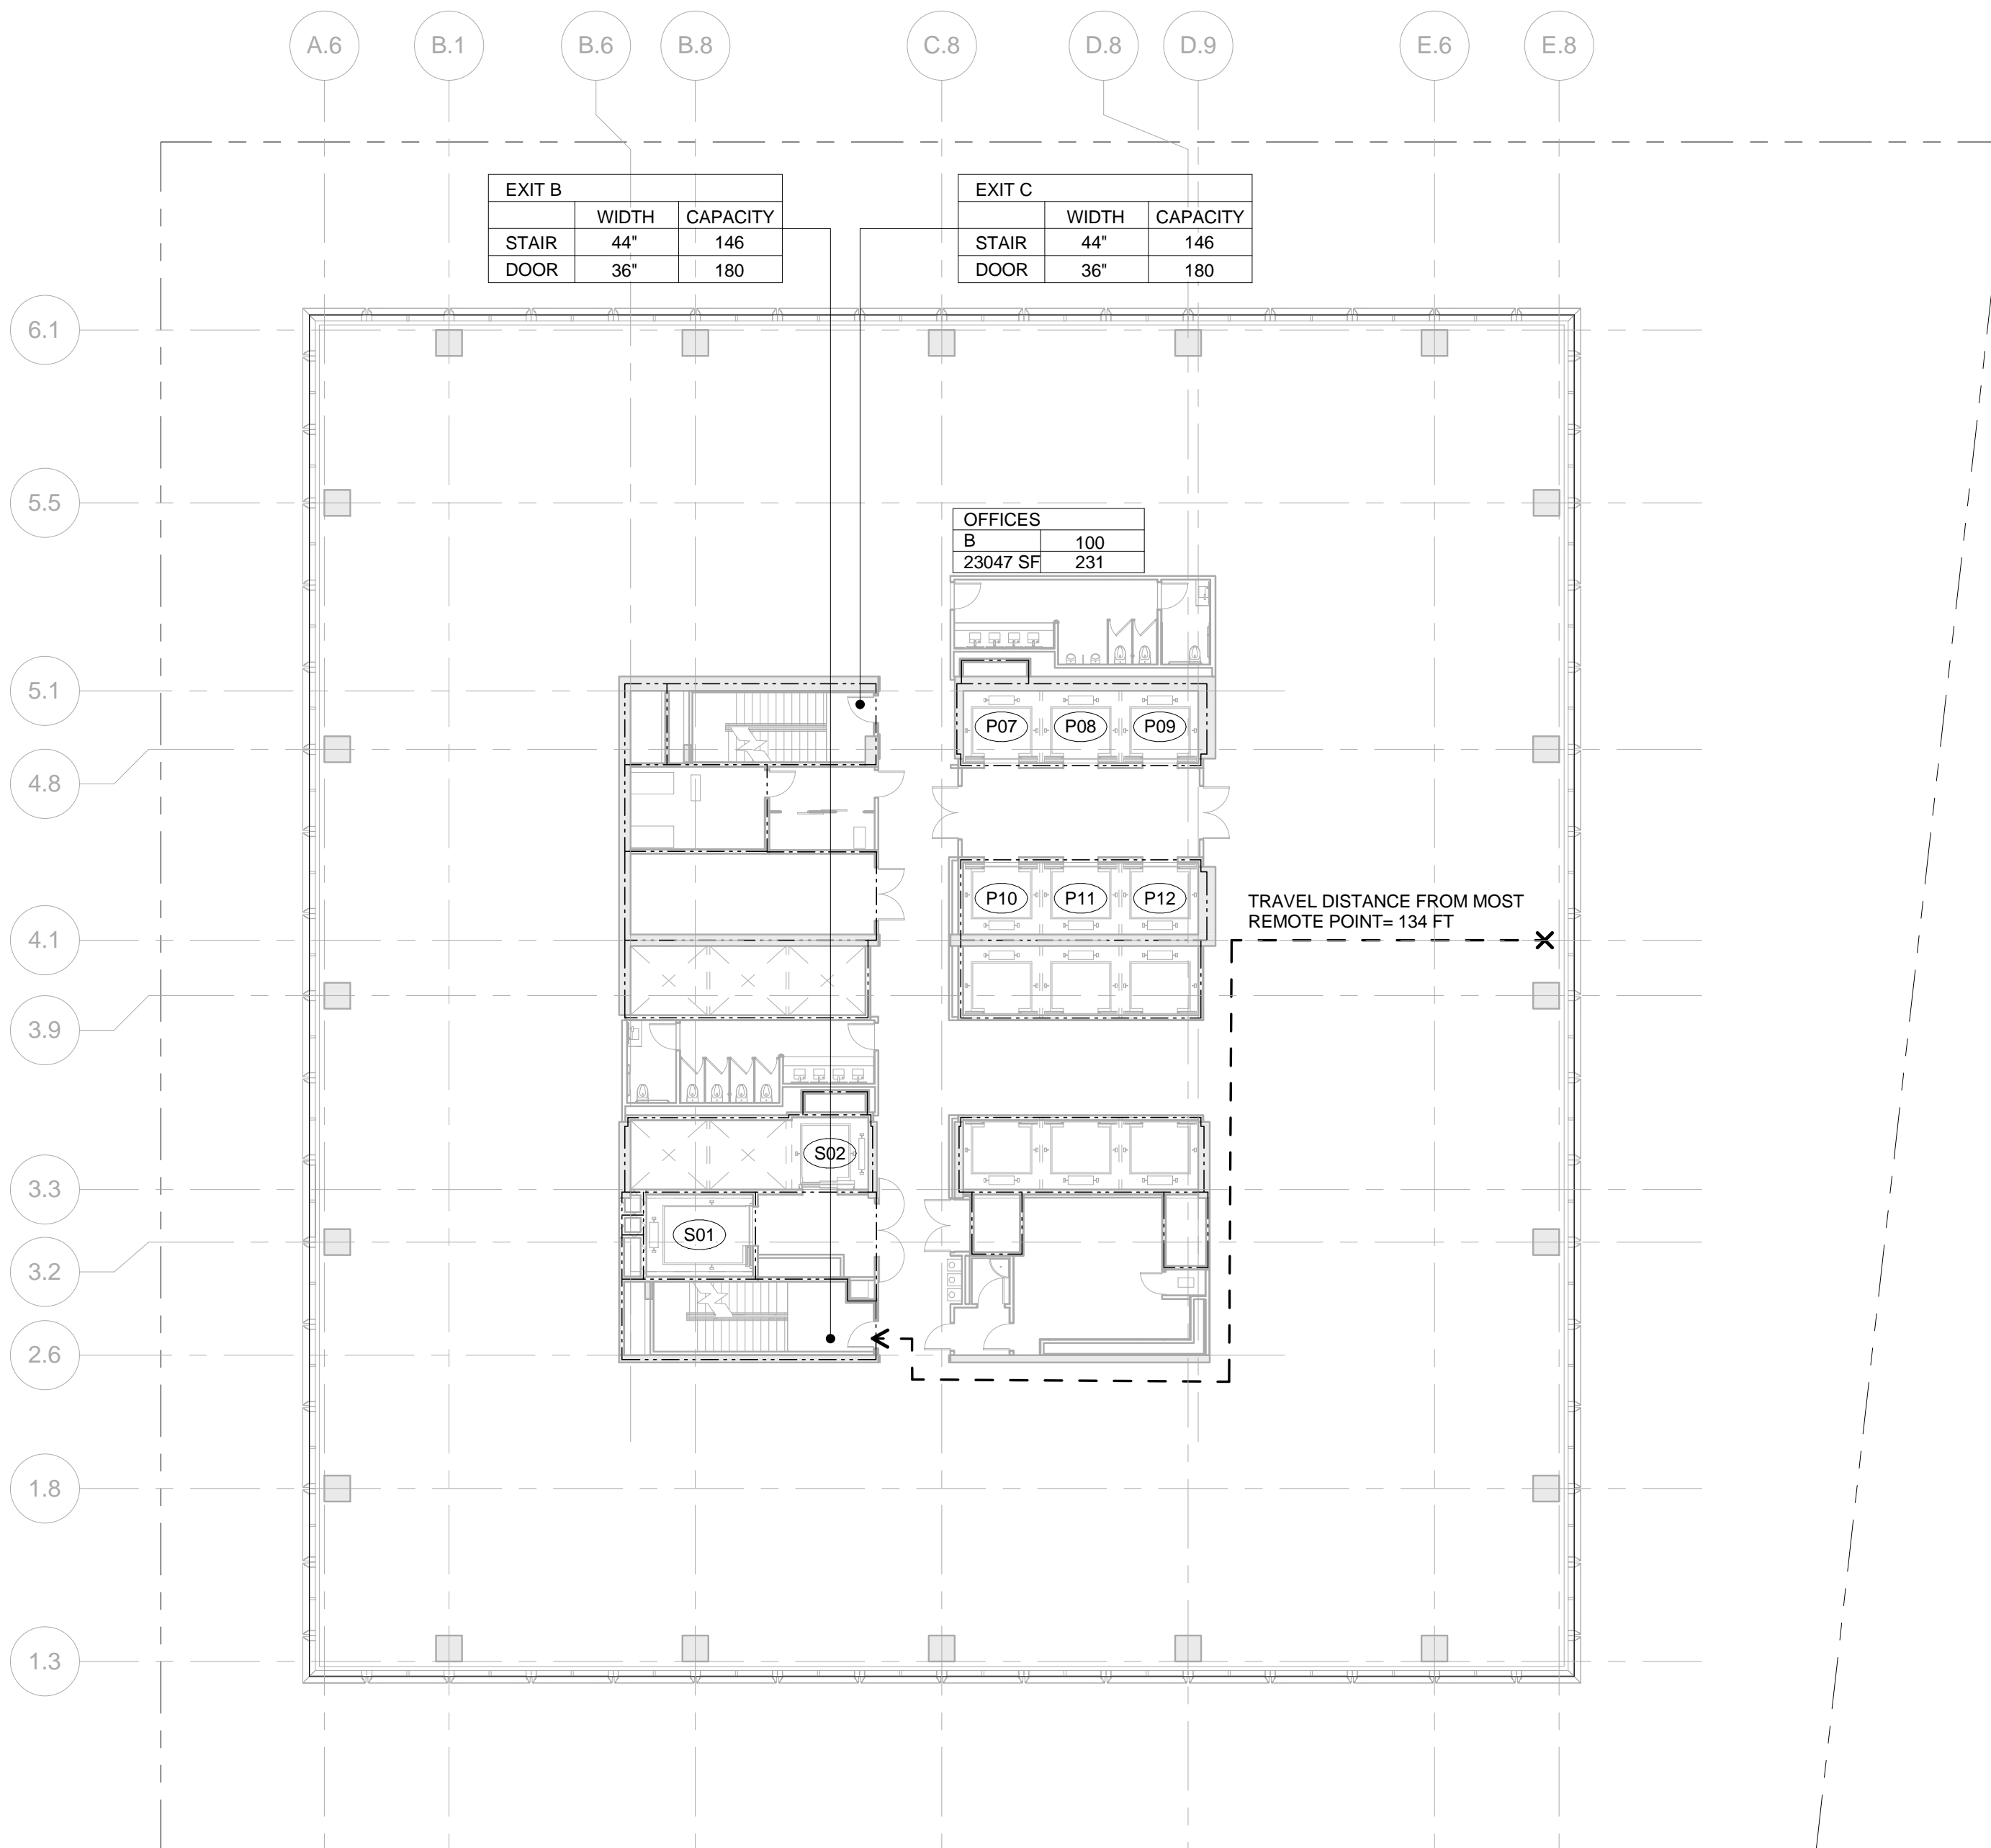

3 LEVEL 29
SCALE: 1/16" = 1'-0"

No.	Description	Date
2	D.O.B. BUILDING PERMIT FILING	05/13/2015

Key Plan

Date: 05/13/2015
Project No: 55HY
Drawing No: 55HY-EG-110.00

Drawing Title

EGRESS FLOOR
PLAN 27-30

Drawing Number

EG-110.00
SHEET 12 OF 18

© 2015 KOHN PEDERSEN FOX ASSOCIATES PC. All rights reserved.



Client
Related Companies
60 Columbus Circle
New York, NY 10023
Tel: 212.801.1000 Fax: 212.801.1048

Oxford Properties Group
320 Park Avenue, 17th Floor
New York, NY 10022
Tel: 212.986.7514 Fax: 212.986.7510

Mitsui Fudosan America, Inc.
1251 Avenue of the Americas, Suite 800
New York, NY 10020
Tel: 212.403.5600 Fax: 212.403.5657

Architect
Kohn Pedersen Fox Associates PC
Architects & Planning Consultants
11 West 42nd Street
New York, New York 10036
TEL: 212.977.6500 FAX: 212.956.2526

Structural Engineer
WSP
228 East 45th Street, 3rd Floor
New York, NY 10017
Tel: 212.687.9888 Fax: 646.487.5501

Mechanical, Electrical, Plumbing, Fire Protection
WSP
512 Seventh Avenue
New York, NY 10018
Tel: 212.552.9600

2. D.O.B. BUILDING PERMIT FILING 05/13/2015

No. Description Date

Key Plan

Date: 05/13/2015
Project No: 55HY
Drawing No: 55HY-EG-111.00

Drawing Title

EGRESS FLOOR
PLAN 31-34

Drawing Number

EG-111.00

SHEET 13 OF 18


SYMBOL KEY	
---	1-HOUR RATED WALL
----	2-HOUR RATED WALL
-----	3-HOUR RATED WALL
-----	TRAVEL DISTANCE
OCCUPANCY	
AREA (SQ. FT.)	OCCUPANCY LOAD FACTOR (SQ. FT./PER)
	OCCUPANT LOAD (PERSONS)

OCCUPANT LOAD - FLOOR 34		
Occupancy	Area (SF)	Occupant Load
B	23047	231


EXIT Capacity Summary Level 34				
Exit Name	Stair Width	Door Width	Stair Capacity	Door Capacity
EXIT B	44"	36"	146	180
EXIT C	44"	36"	146	180
			292	

PLUMBING FIXTURE COUNT SUMMARY				
	WC	UR	LAV	
MEN	3	2	5	
WOMEN	5	-	4	
UNISEX	0	-	0	
WATER FOUNTAIN			3	


USE GROUP F-2 NOTE:
SHOWN FOR USE GROUP ONLY. AREA AND
OCCUPANCY INCLUDED IN USE GROUP 'B'
TOTALS.

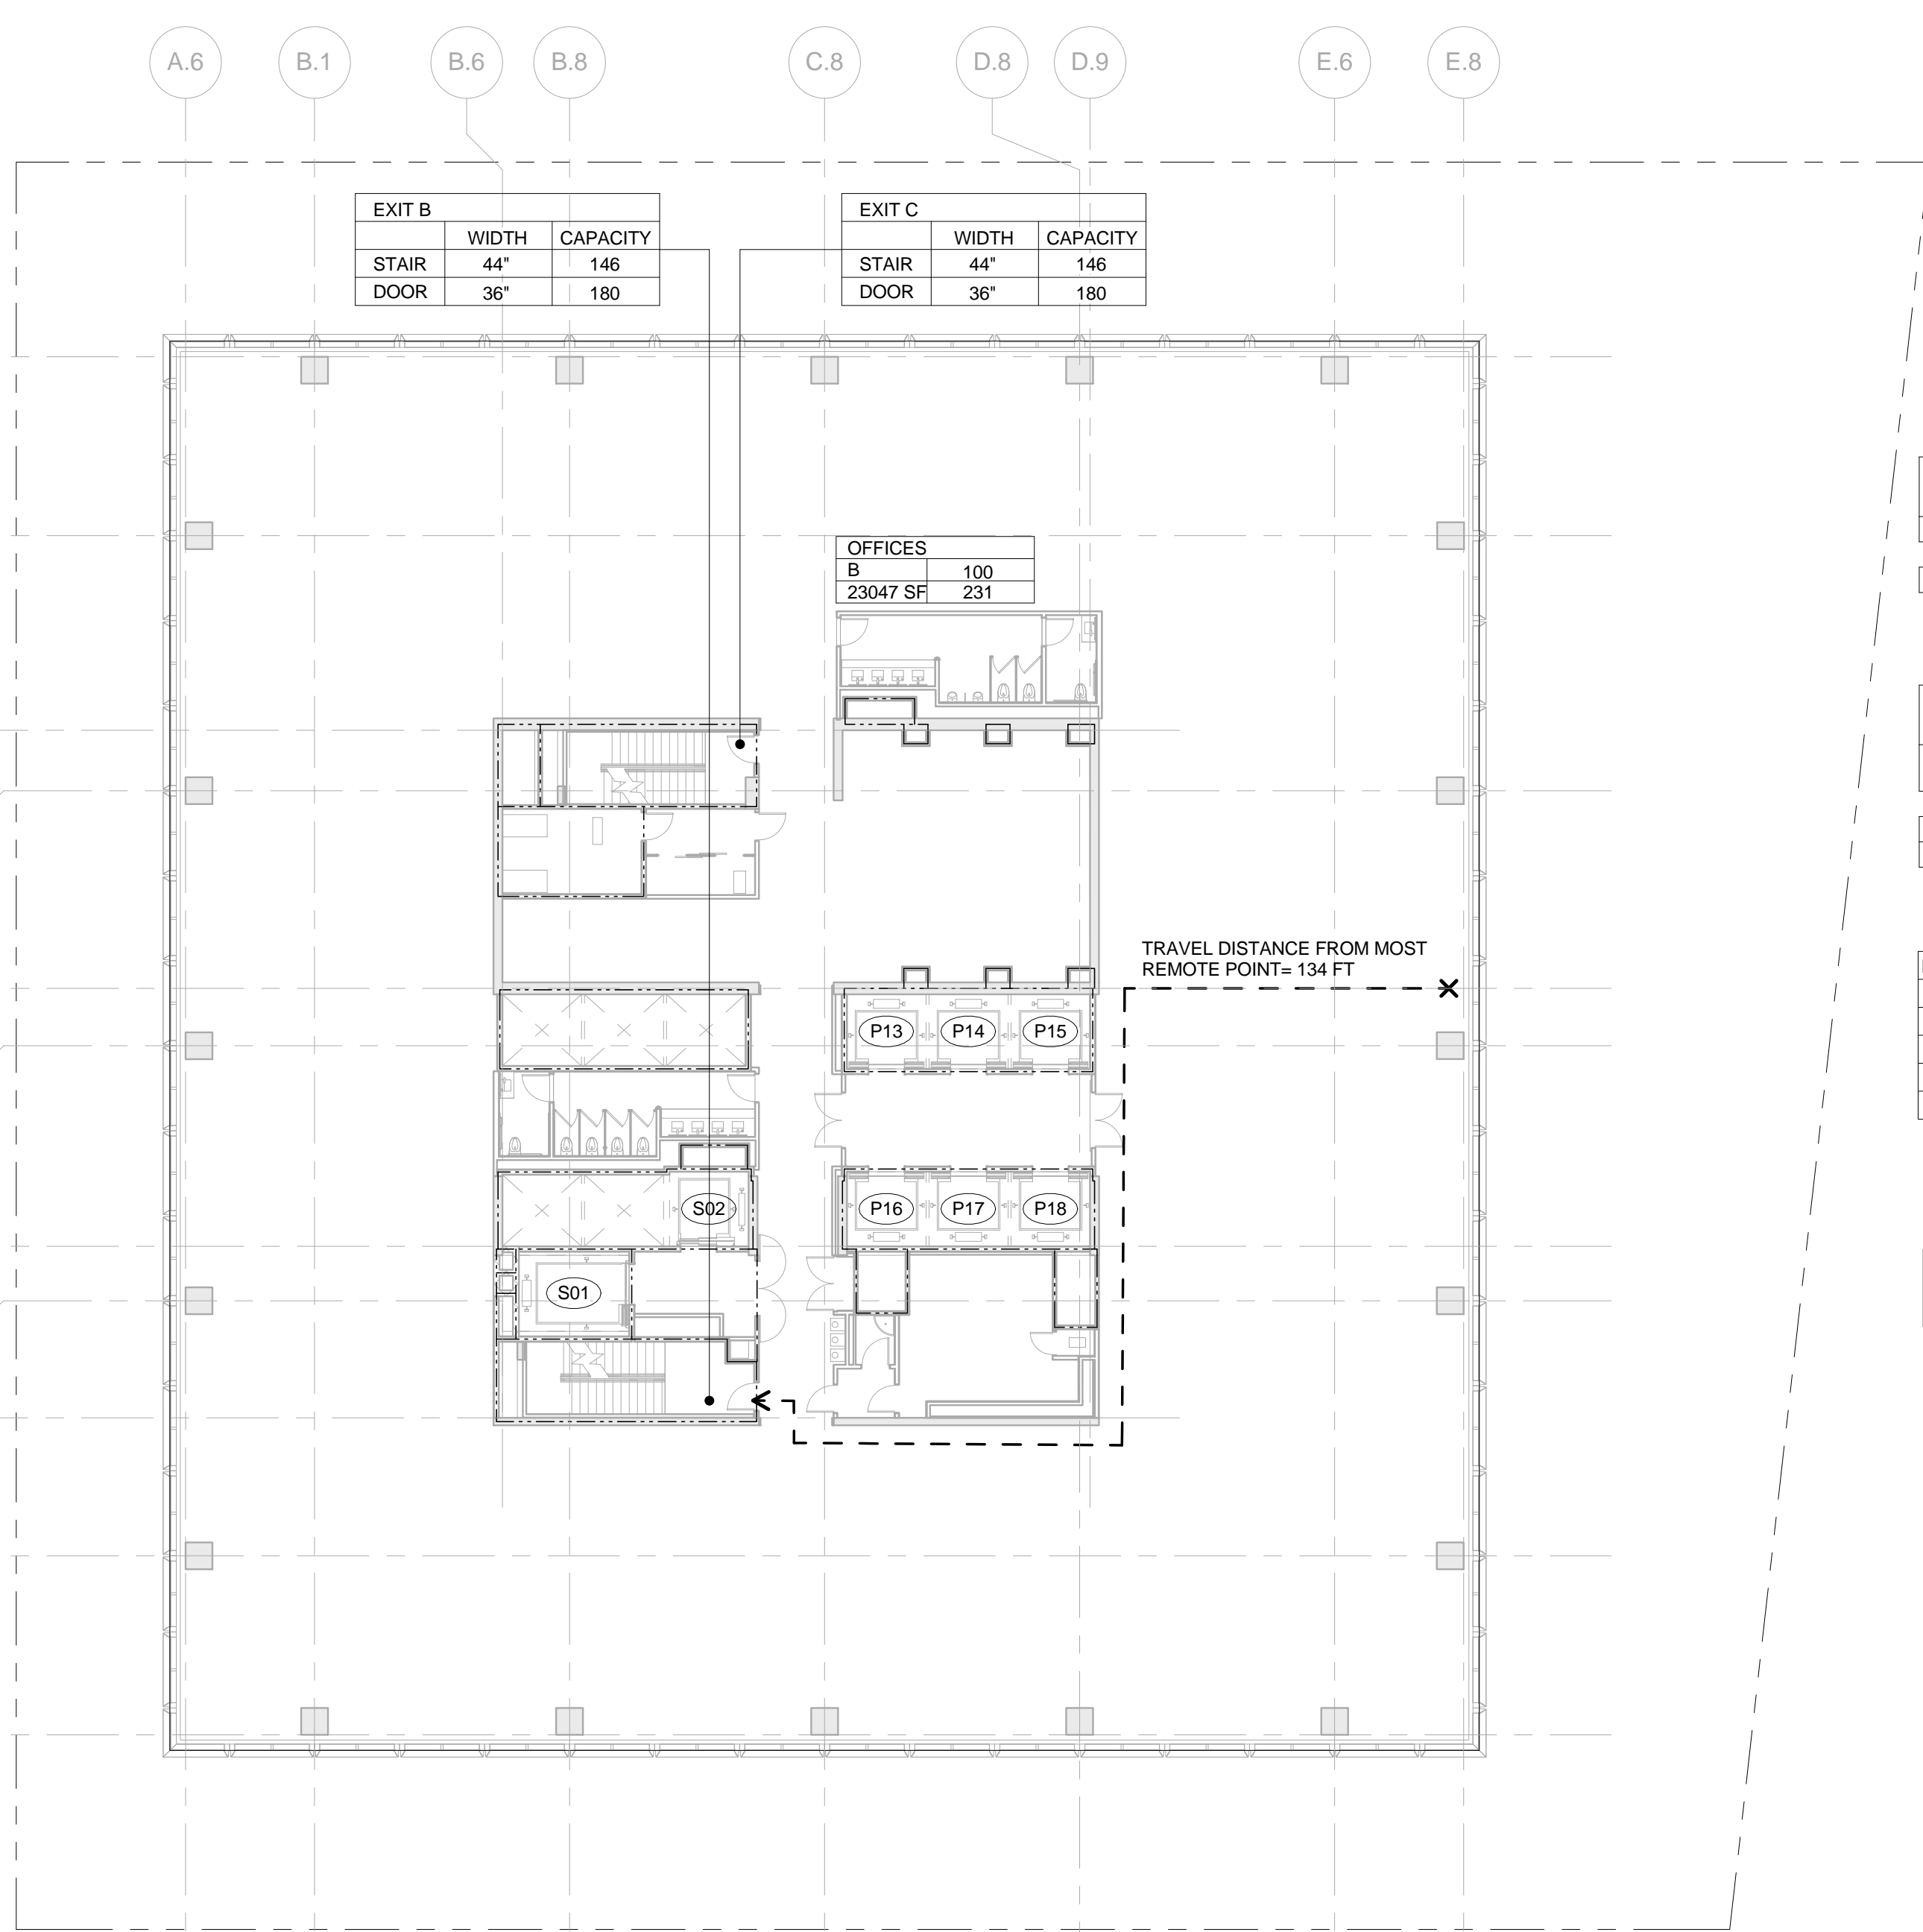


2. LEVEL 32
SCALE: 1/16" = 1'-0"

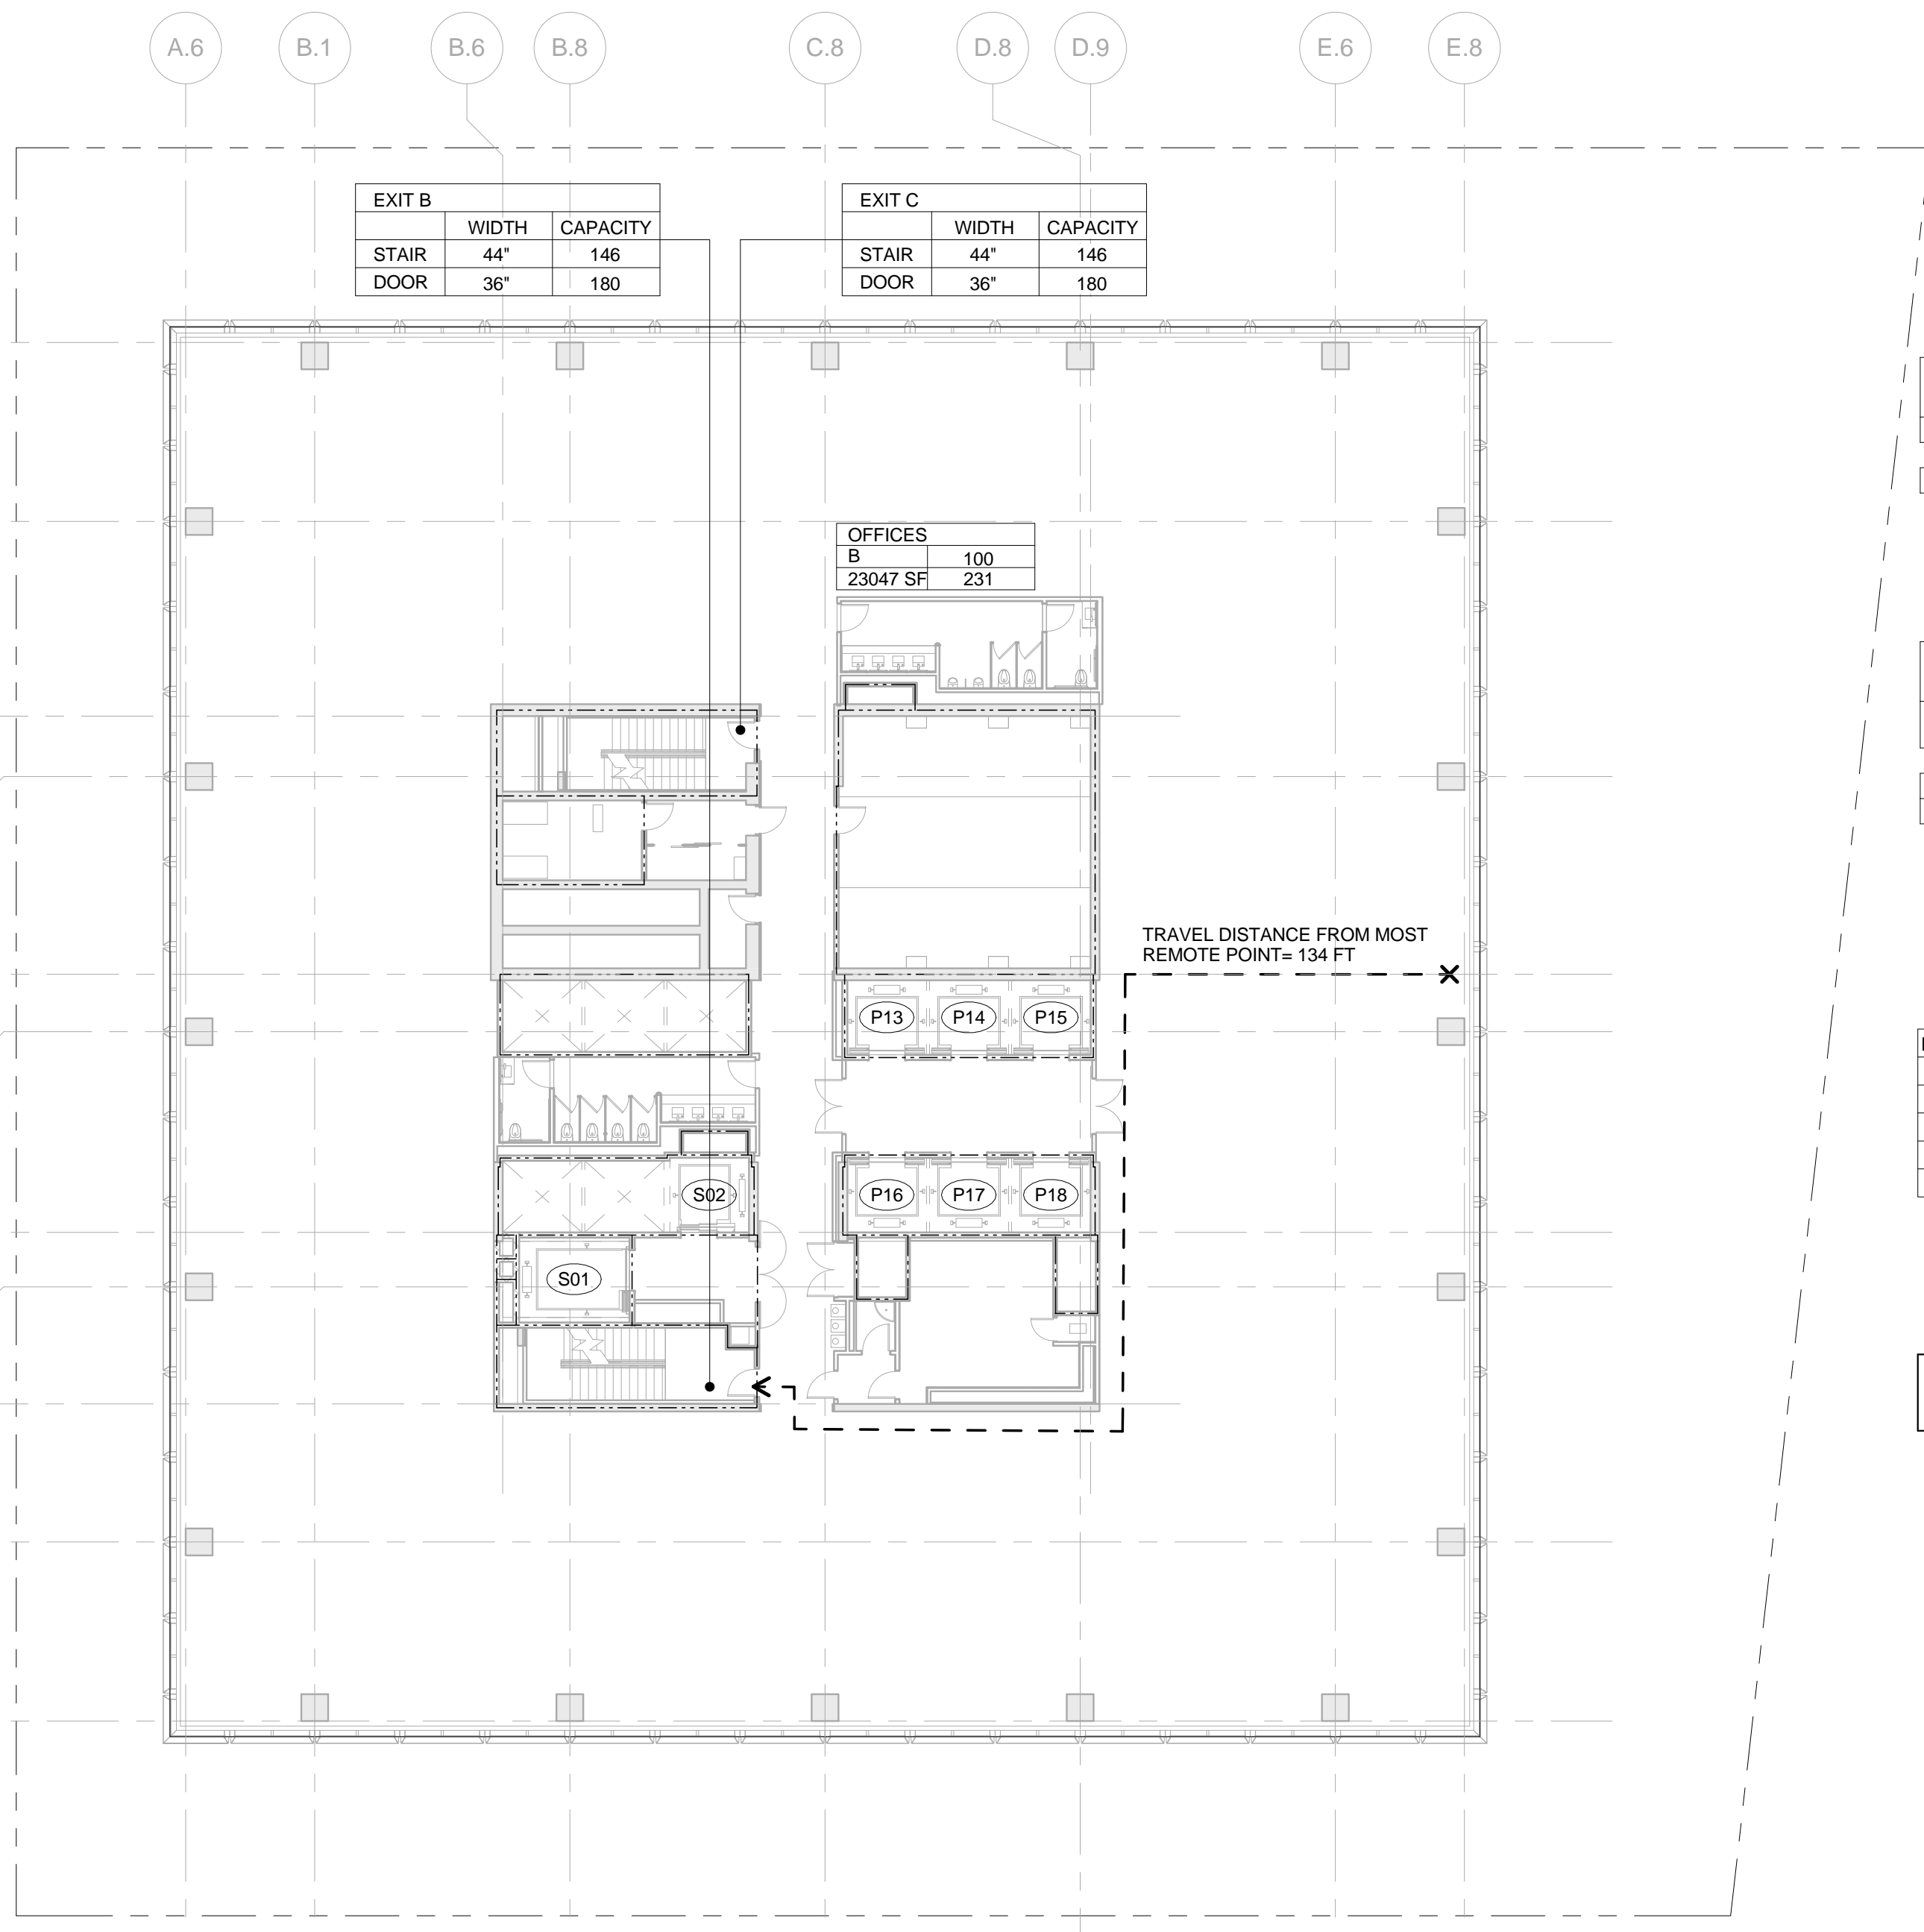

1. LEVEL 31
SCALE: 1/16" = 1'-0"

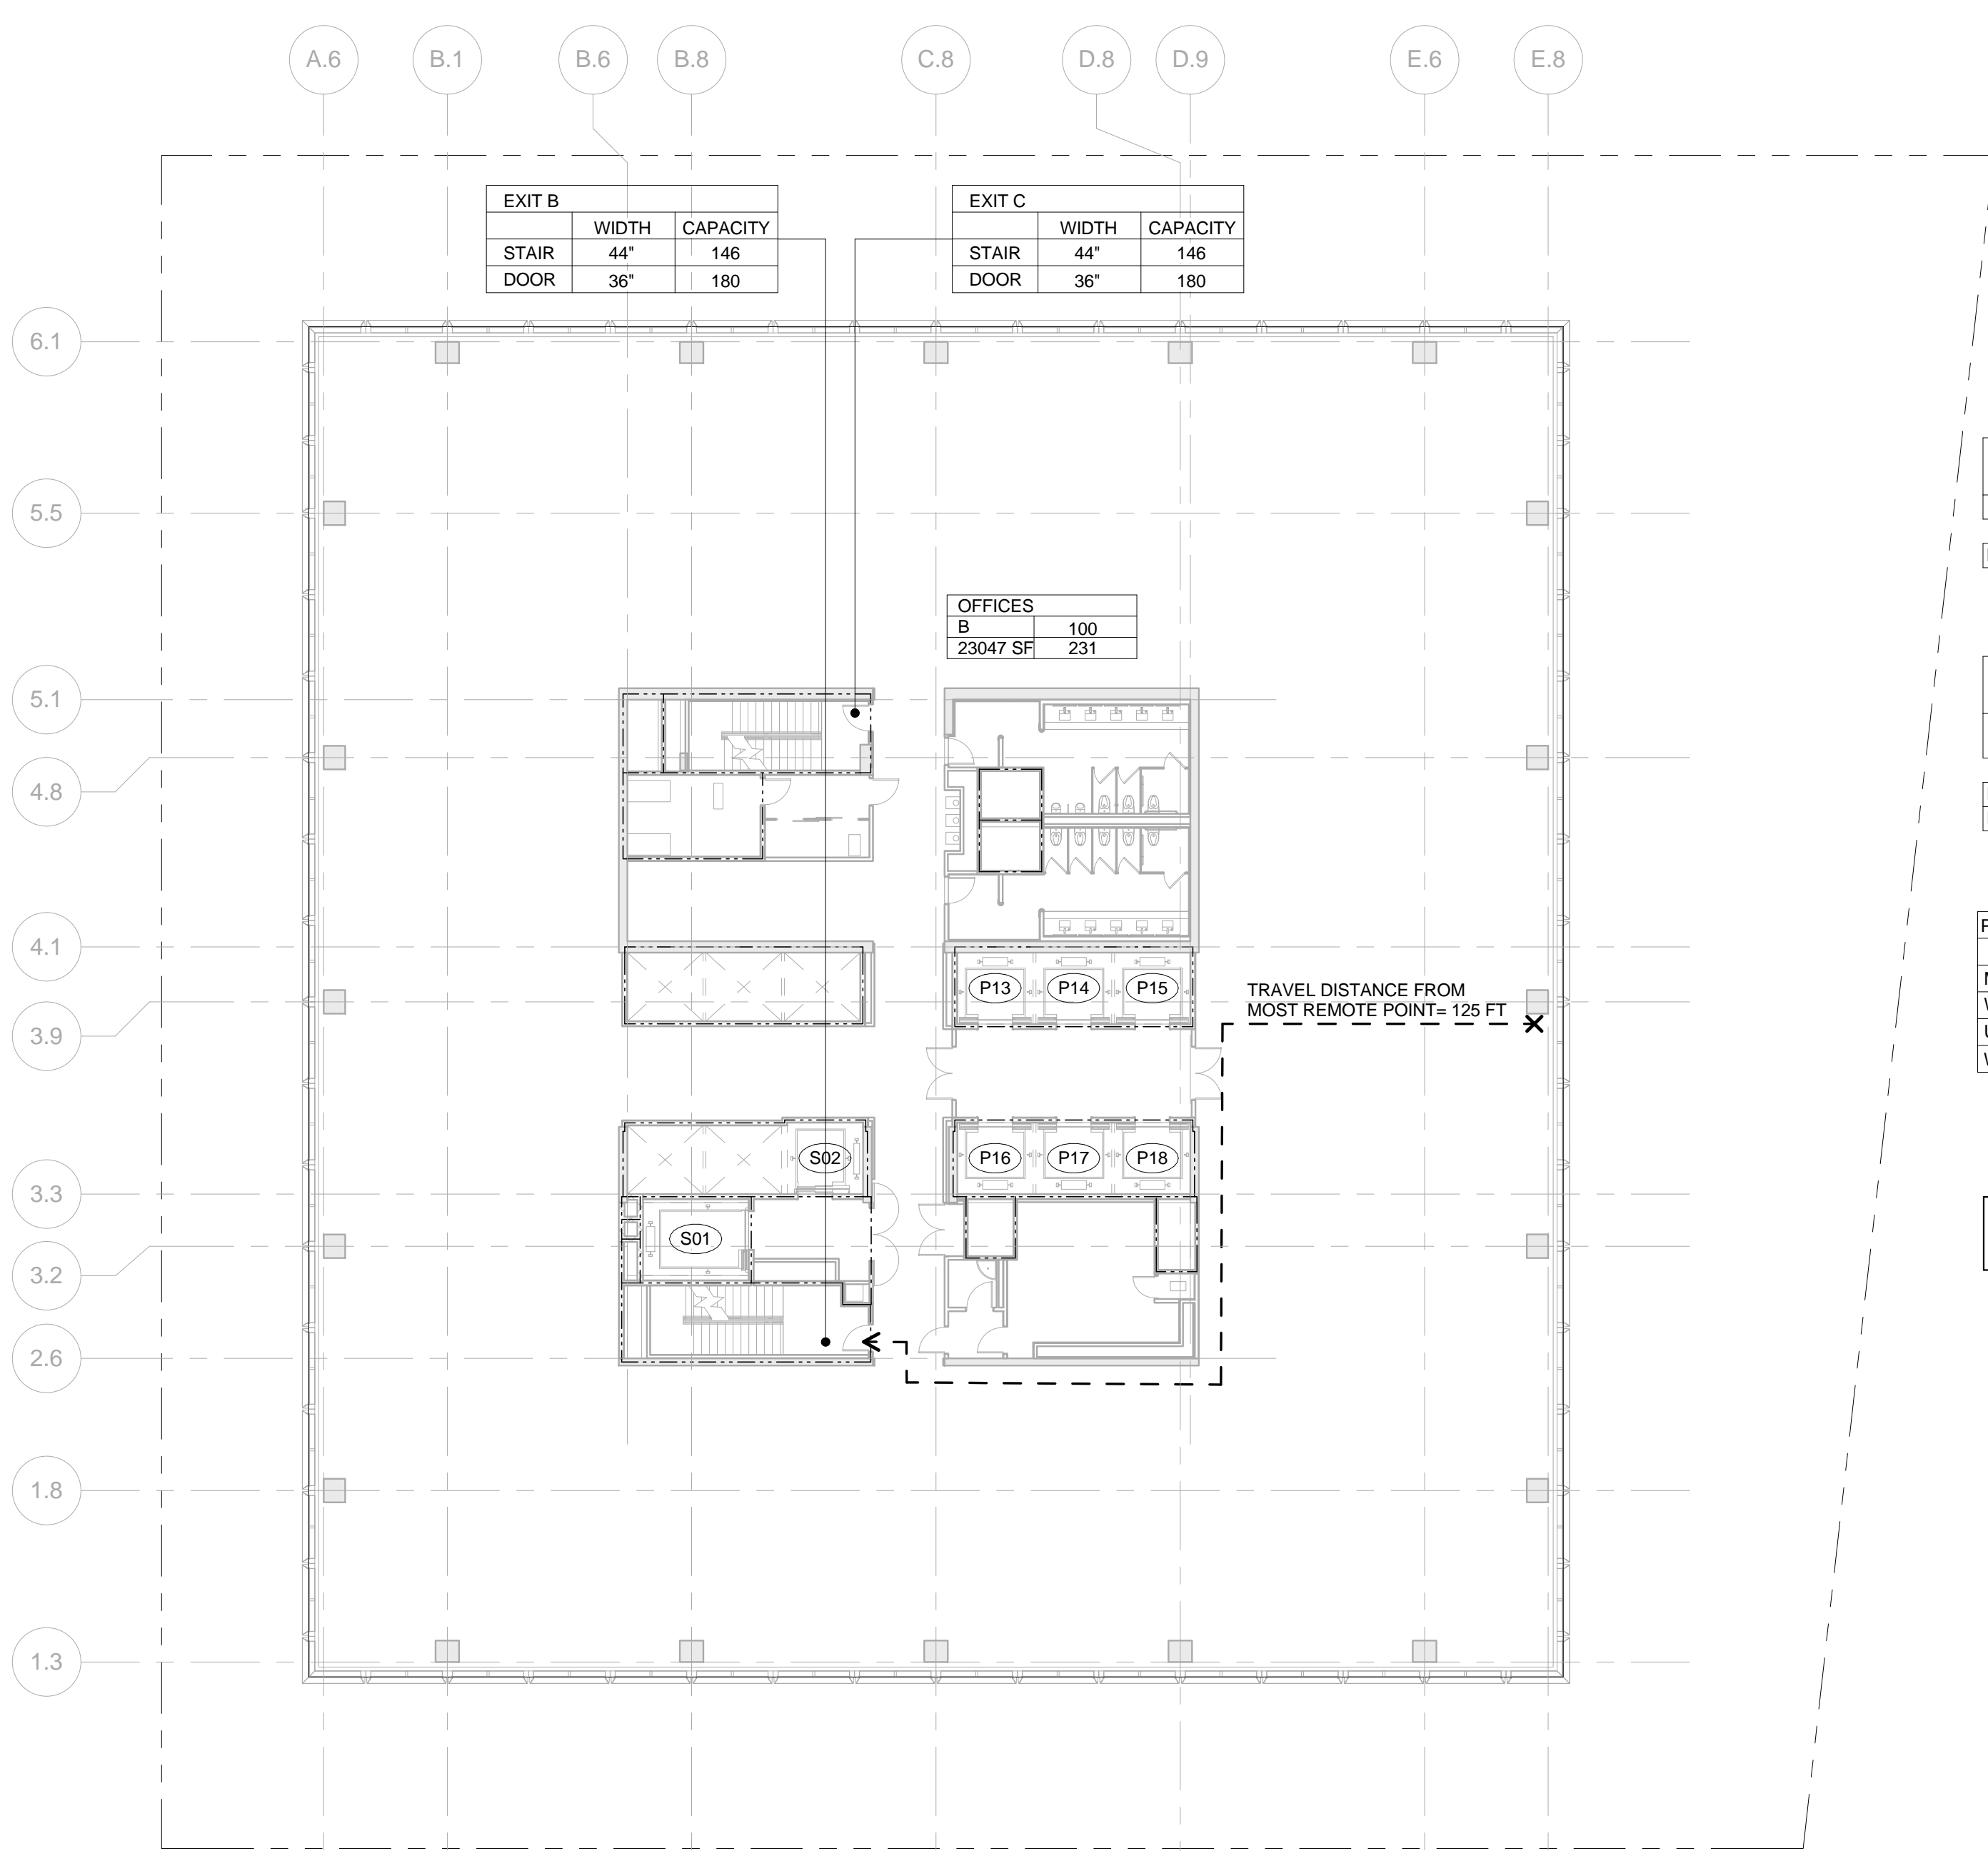

4. LEVEL 34
SCALE: 1/16" = 1'-0"

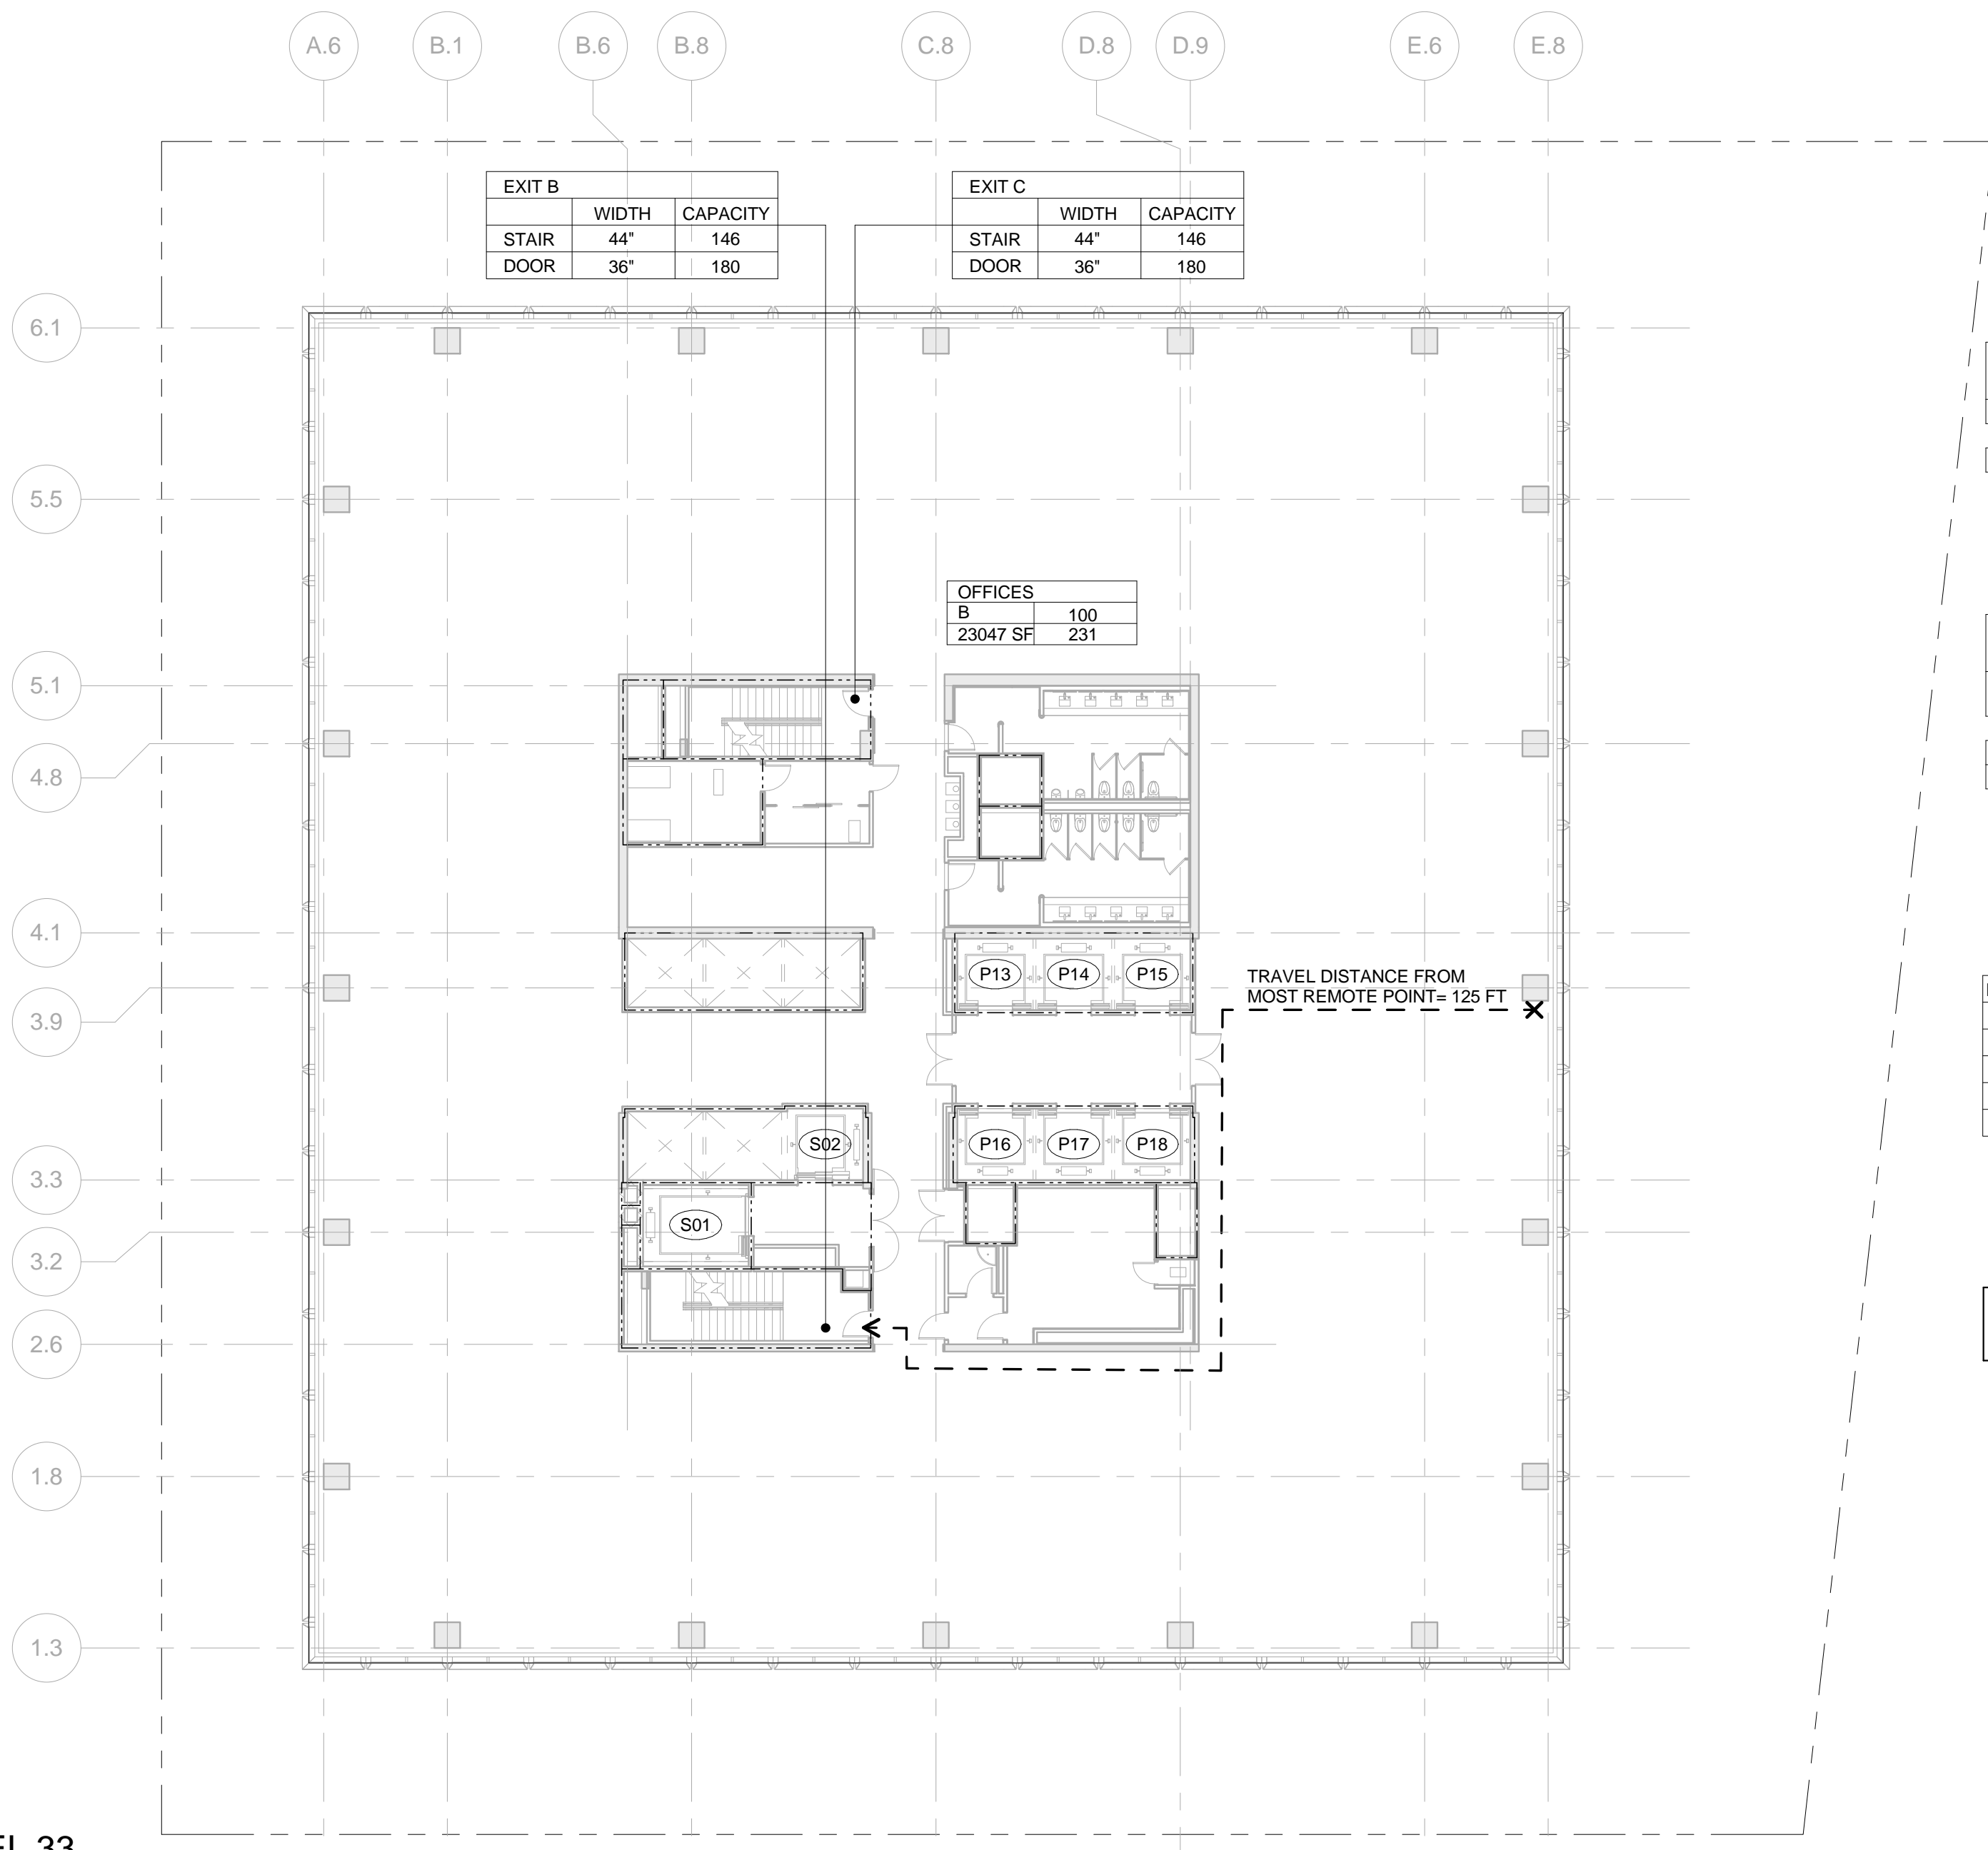

3. LEVEL 33
SCALE: 1/16" = 1'-0"



55 HUDSON YARDS

Address
550 W 34th St. New York, NY
10001



Client
Related Companies
60 Columbus Circle
New York, NY 10023
Tel: 212.801.1000 Fax: 212.801.1048

Oxford Properties Group
320 Park Avenue, 17th Floor
New York, NY 10022
Tel: 212.986.7514 Fax: 212.986.7510

Mitsui Fudosan America, Inc.
1251 Avenue of the Americas, Suite 800
New York, NY 10020
Tel: 212.403.5600 Fax: 212.403.5657

Architect
Kohn Pedersen Fox Associates PC
Architects & Planning Consultants
11 West 42nd Street
New York, New York 10036
TEL: 212.977.6500 FAX: 212.956.2526

Structural Engineer
WSP
228 East 45th Street, 3rd Floor
New York, NY 10017
Tel: 212.687.9888 Fax: 646.487.5501

Mechanical, Electrical, Plumbing, Fire Protection
WSP
512 Seventh Avenue
New York, NY 10018
Tel: 212.552.9600


SYMBOL KEY	
	1-HOUR RATED WALL
	2-HOUR RATED WALL
	3-HOUR RATED WALL
	TRAVEL DISTANCE
OCCUPANCY	
AREA (SQ. FT.)	OCCUPANT LOAD (PERSONS)

OCCUPANT LOAD - FLOOR 36		
Occupancy	Area (SF)	Occupant Load
B	23047	231

EXIT Capacity Summary Level 36				
S	Stair Width	Door Width	Stair Capacity	Door Capacity
EXIT B	44"	36"	146	180
EXIT C	44"	36"	146	180
292				

PLUMBING FIXTURE COUNT SUMMARY				
S	WC	UR	LAV	
MEN	3	2	5	
WOMEN	5	-	5	
UNISEX	0	-	0	
WATER FOUNTAIN			3	

USE GROUP F-2 NOTE:
SHOWN FOR USE GROUP ONLY. AREA AND
OCCUPANCY INCLUDED IN USE GROUP 'B'
TOTALS.

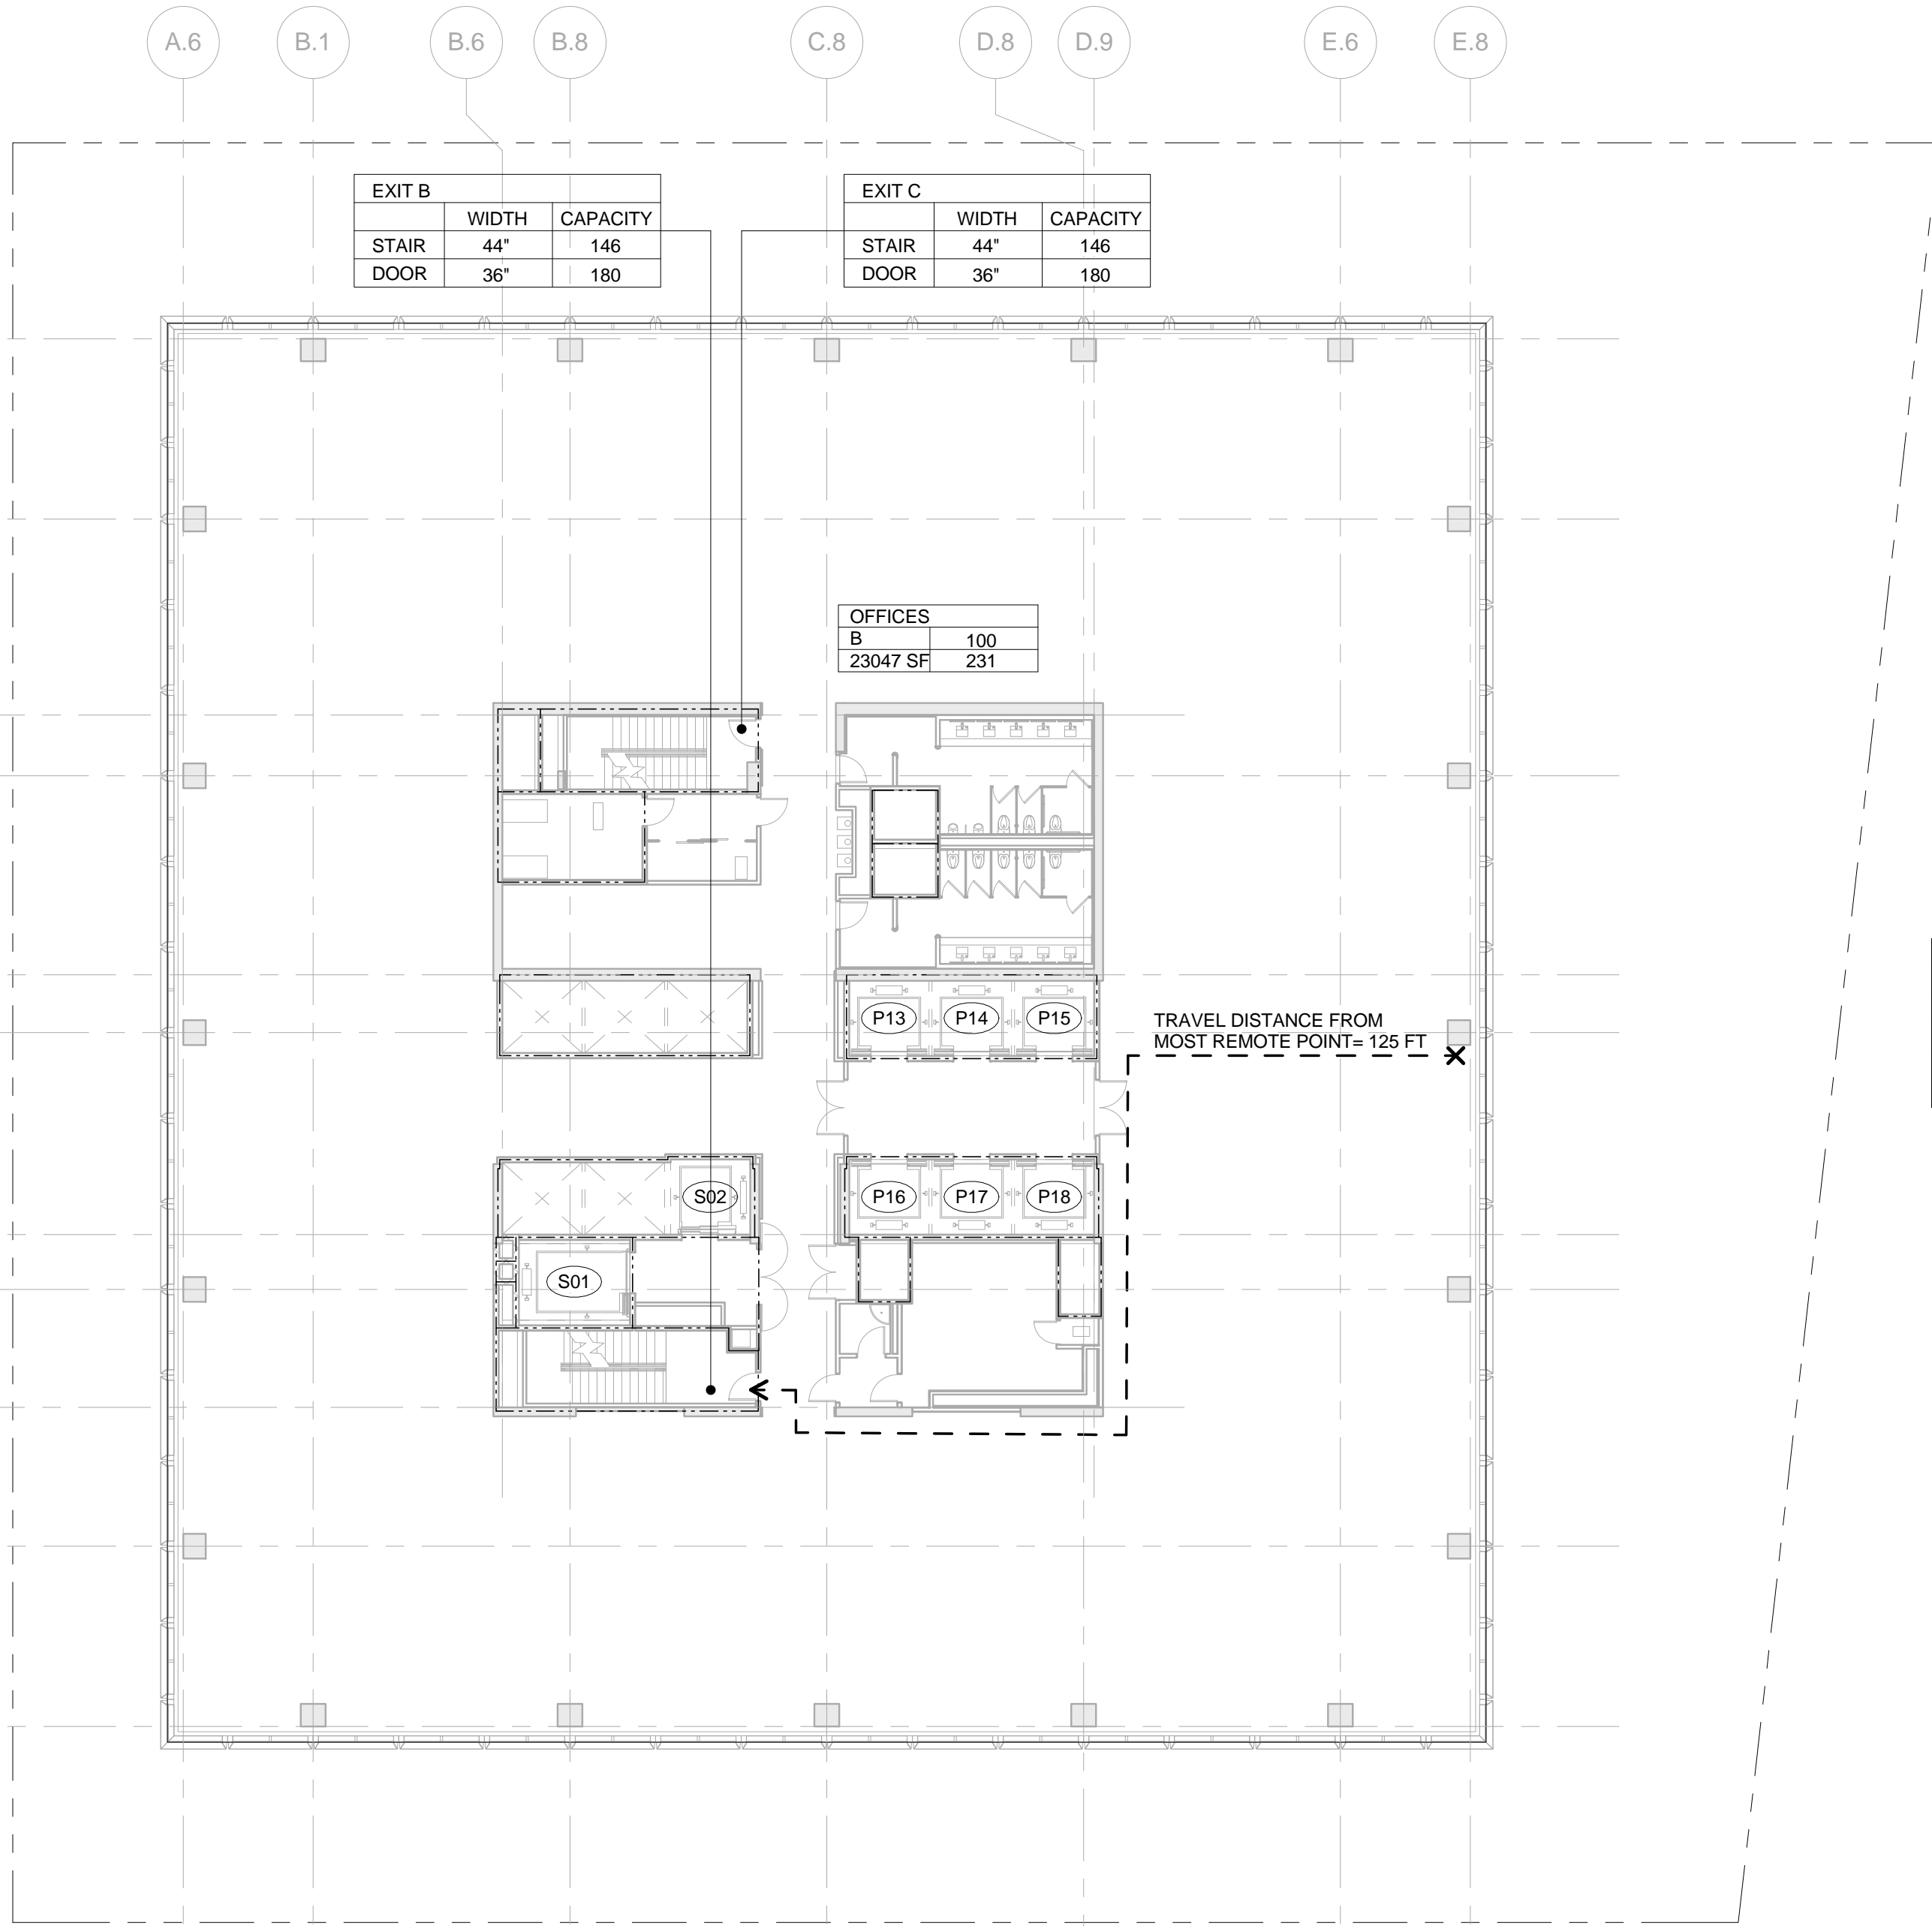


2 LEVEL 36
SCALE: 1/16" = 1'-0"

OCCUPANT LOAD - FLOOR 36		
Occupancy	Area (SF)	Occupant Load
B	23047	231

EXIT Capacity Summary Level 36				
S	Stair Width	Door Width	Stair Capacity	Door Capacity
EXIT B	44"	36"	146	180
EXIT C	44"	36"	146	180
292				

PLUMBING FIXTURE COUNT SUMMARY				
S	WC	UR	LAV	
MEN	3	2	5	
WOMEN	5	-	5	
UNISEX	0	-	0	
WATER FOUNTAIN			3	

USE GROUP F-2 NOTE:
SHOWN FOR USE GROUP ONLY. AREA AND
OCCUPANCY INCLUDED IN USE GROUP 'B'
TOTALS.

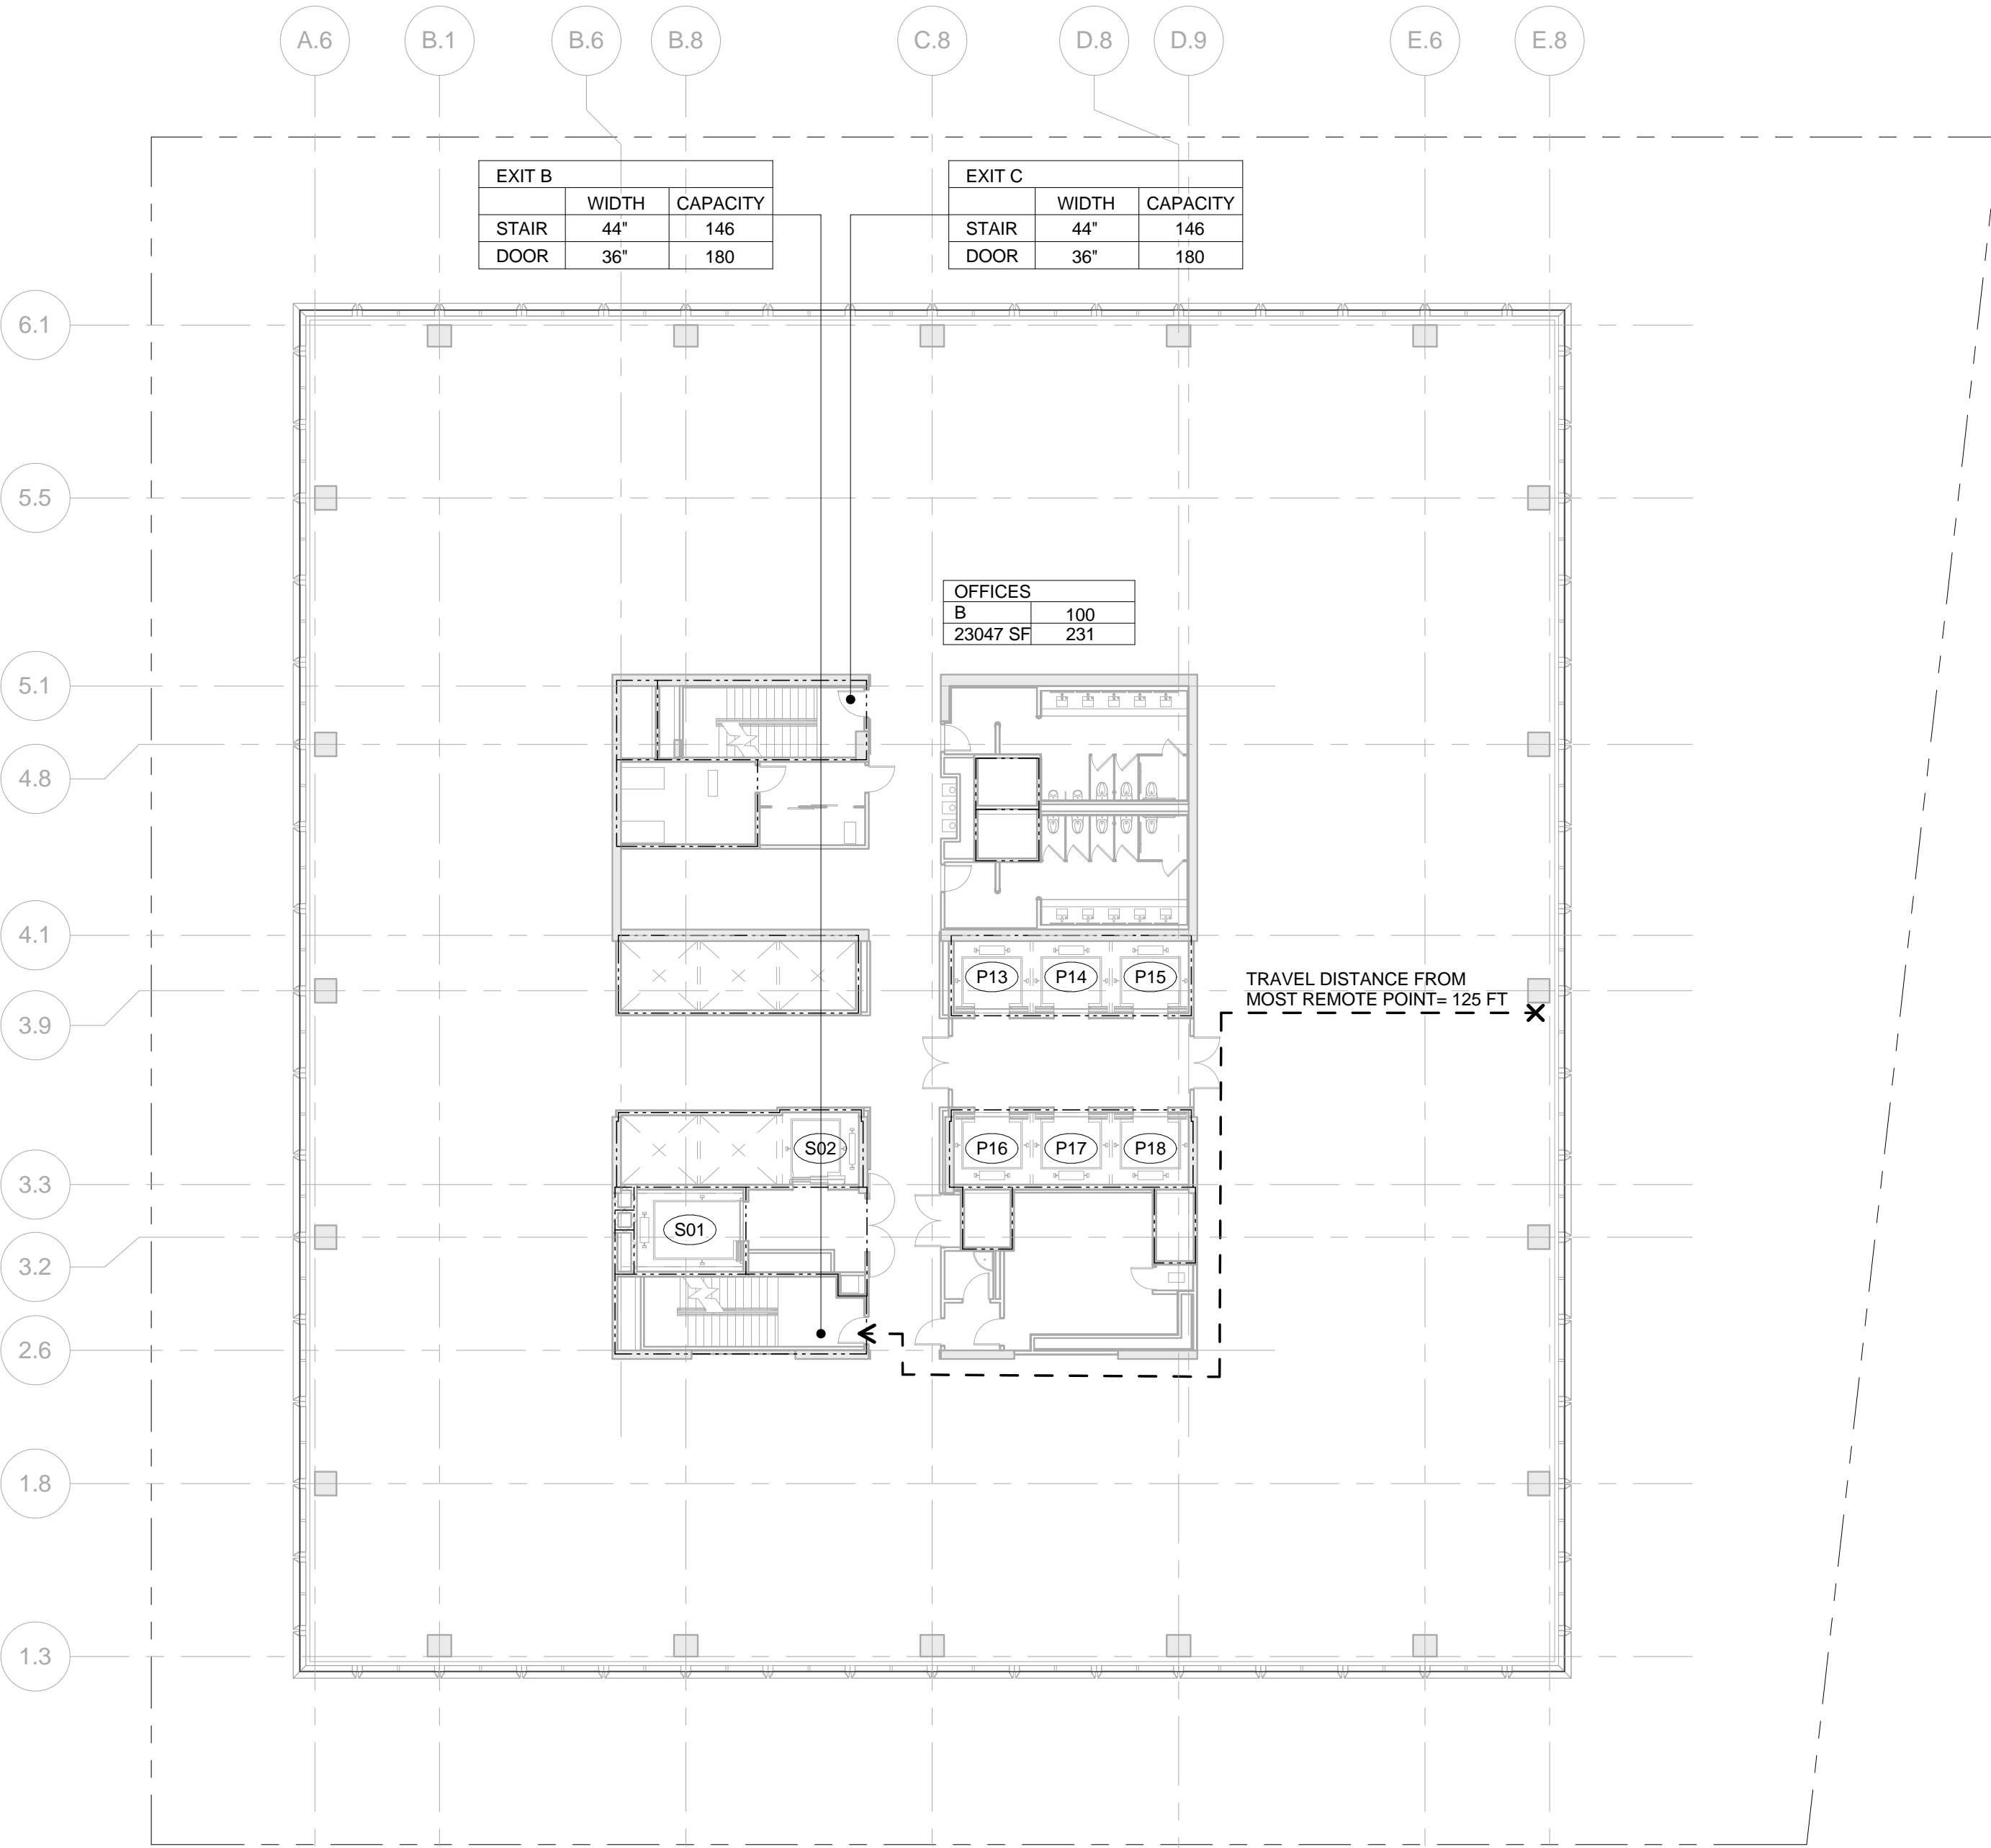


4 LEVEL 36
SCALE: 1/16" = 1'-0"

OCCUPANT LOAD - FLOOR 35		
Occupancy	Area (SF)	Occupant Load
B	23047	231

EXIT Capacity Summary Level 35				
S	Stair Width	Door Width	Stair Capacity	Door Capacity
EXIT B	44"	36"	146	180
EXIT C	44"	36"	146	180
292				

PLUMBING FIXTURE COUNT SUMMARY				
S	WC	UR	LAV	
MEN	3	2	5	
WOMEN	5	-	5	
UNISEX	0	-	0	
WATER FOUNTAIN			3	

USE GROUP F-2 NOTE:
SHOWN FOR USE GROUP ONLY. AREA AND
OCCUPANCY INCLUDED IN USE GROUP 'B'
TOTALS.

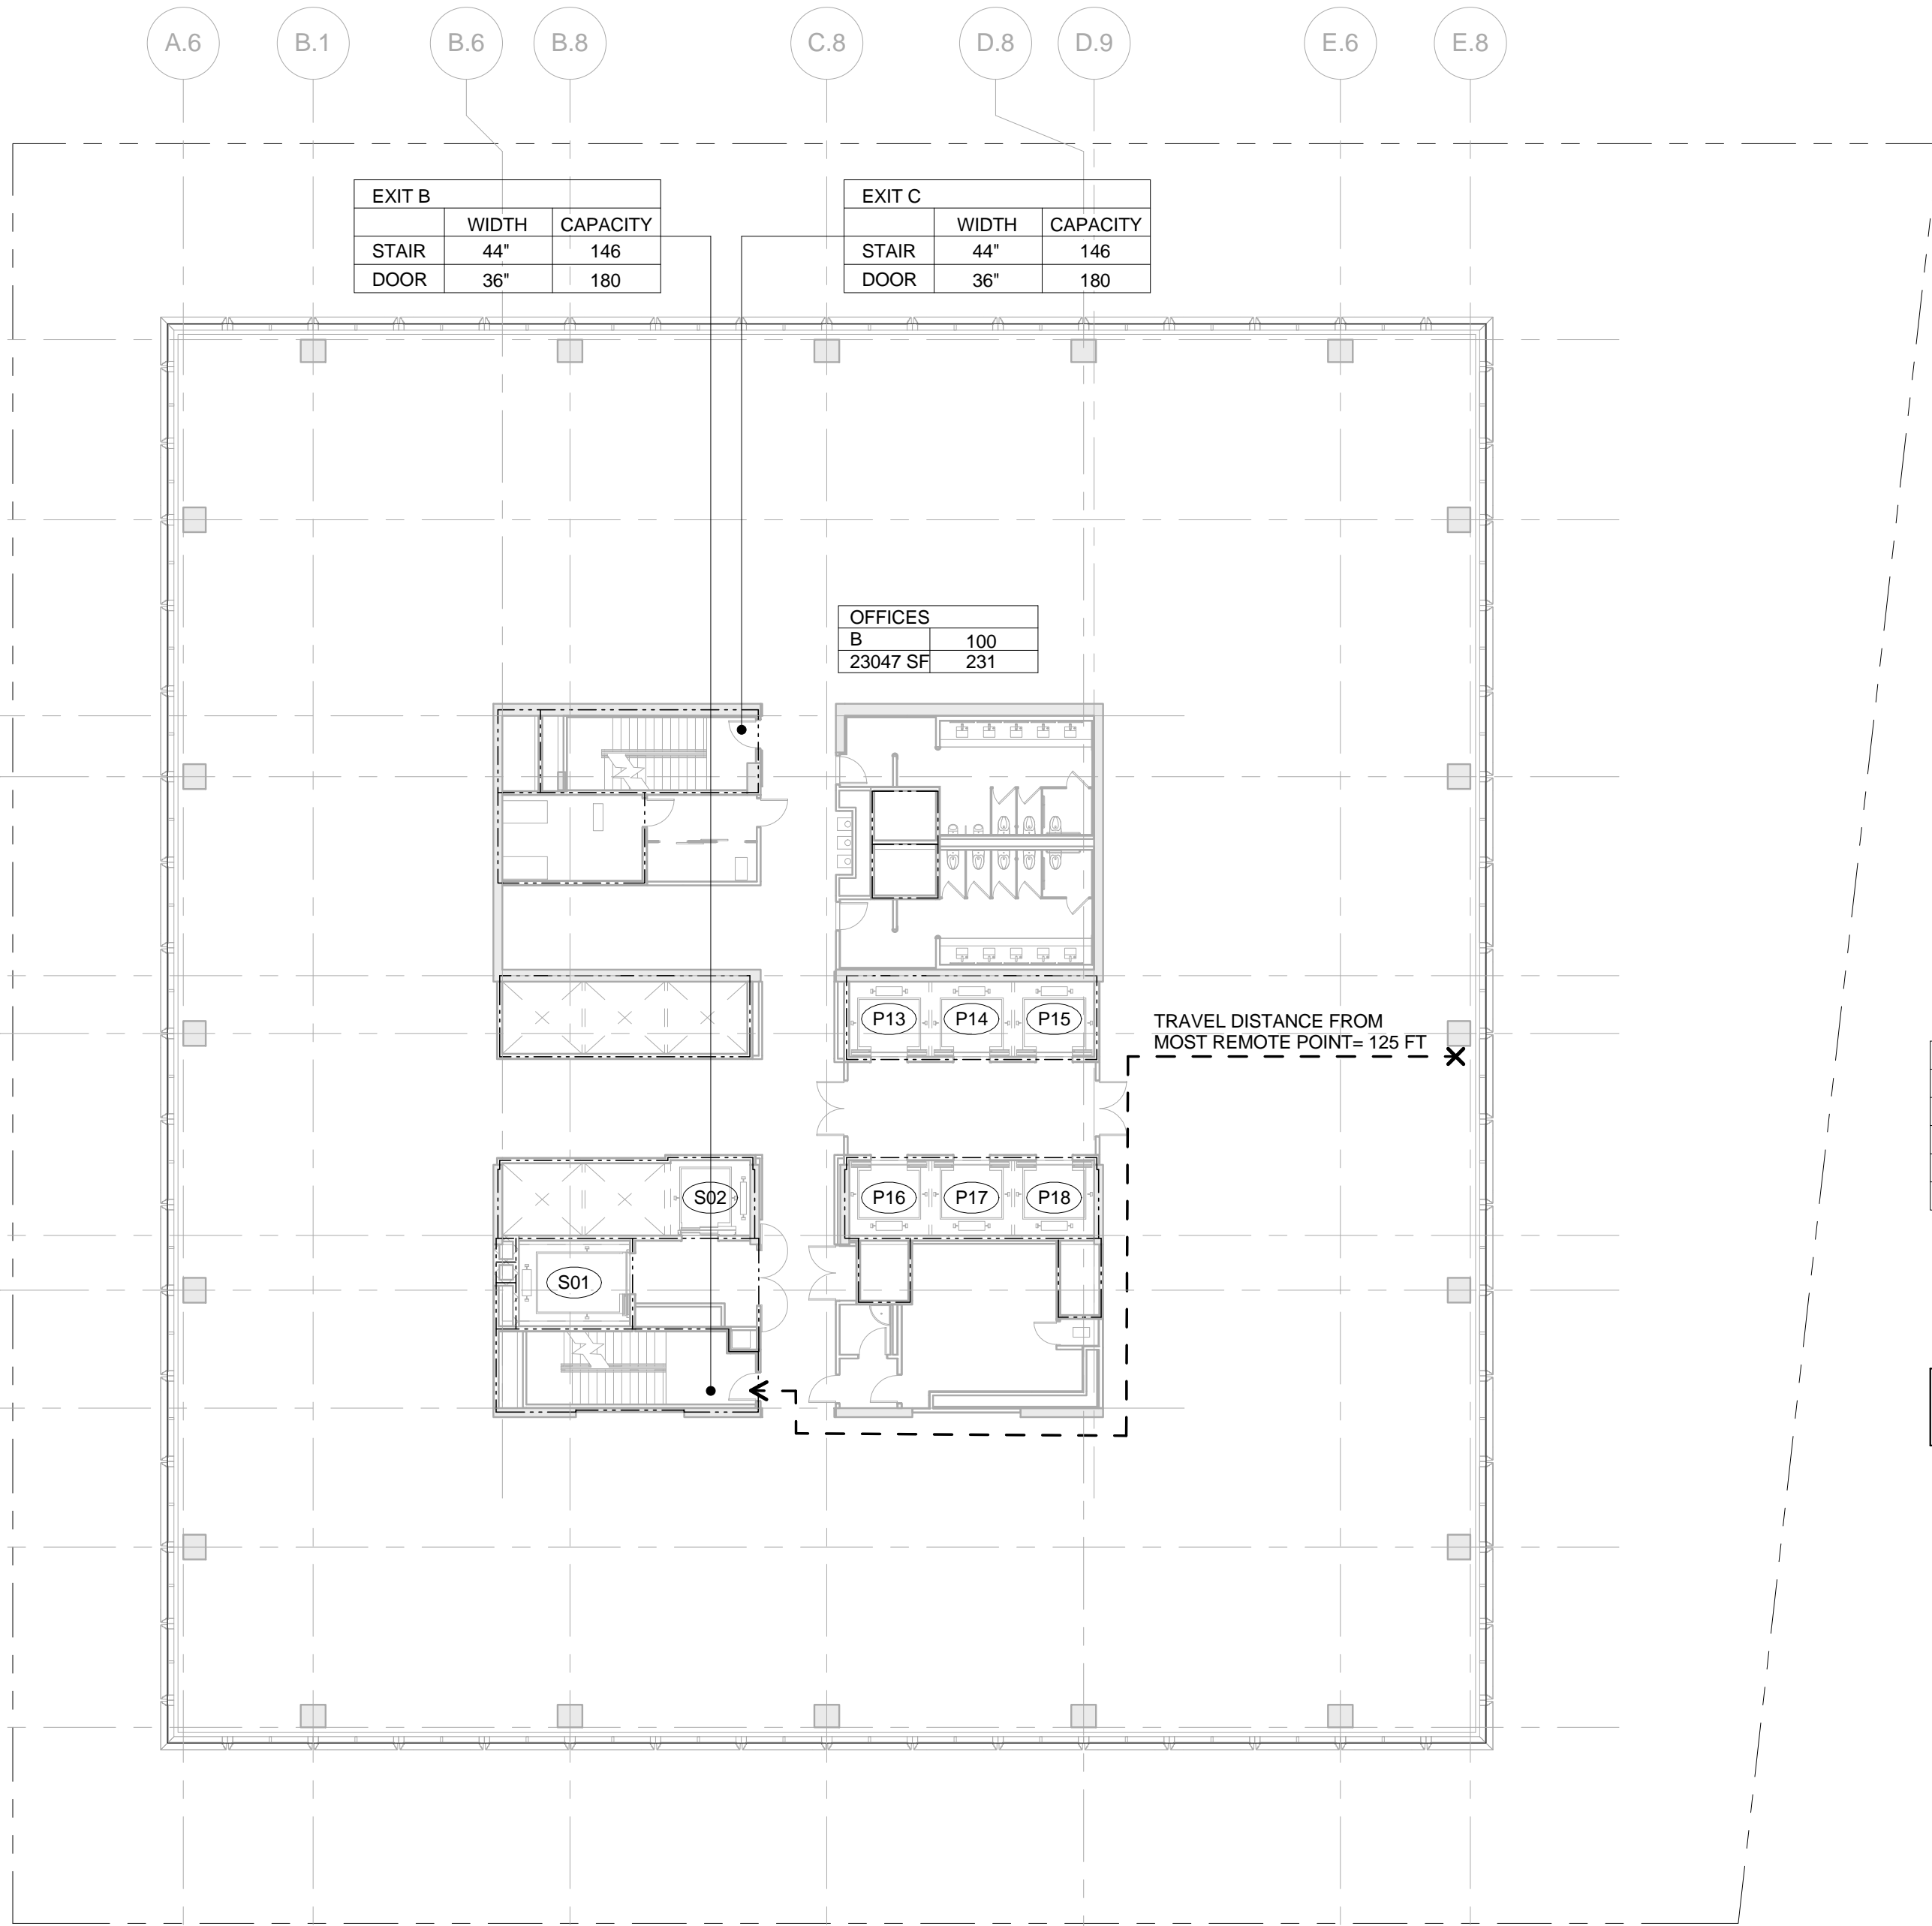


1 LEVEL 35
SCALE: 1/16" = 1'-0"

OCCUPANT LOAD - FLOOR 37		
Occupancy	Area (SF)	Occupant Load
B	23047	231

EXIT Capacity Summary Level 37				
S	Stair Width	Door Width	Stair Capacity	Door Capacity
EXIT B	44"	36"	146	180
EXIT C	44"	36"	146	180
292				

PLUMBING FIXTURE COUNT SUMMARY				
S	WC	UR	LAV	
MEN	3	2	5	
WOMEN	5	-	5	
UNISEX	0	-	0	
WATER FOUNTAIN			3	

USE GROUP F-2 NOTE:
SHOWN FOR USE GROUP ONLY. AREA AND
OCCUPANCY INCLUDED IN USE GROUP 'B'
TOTALS.

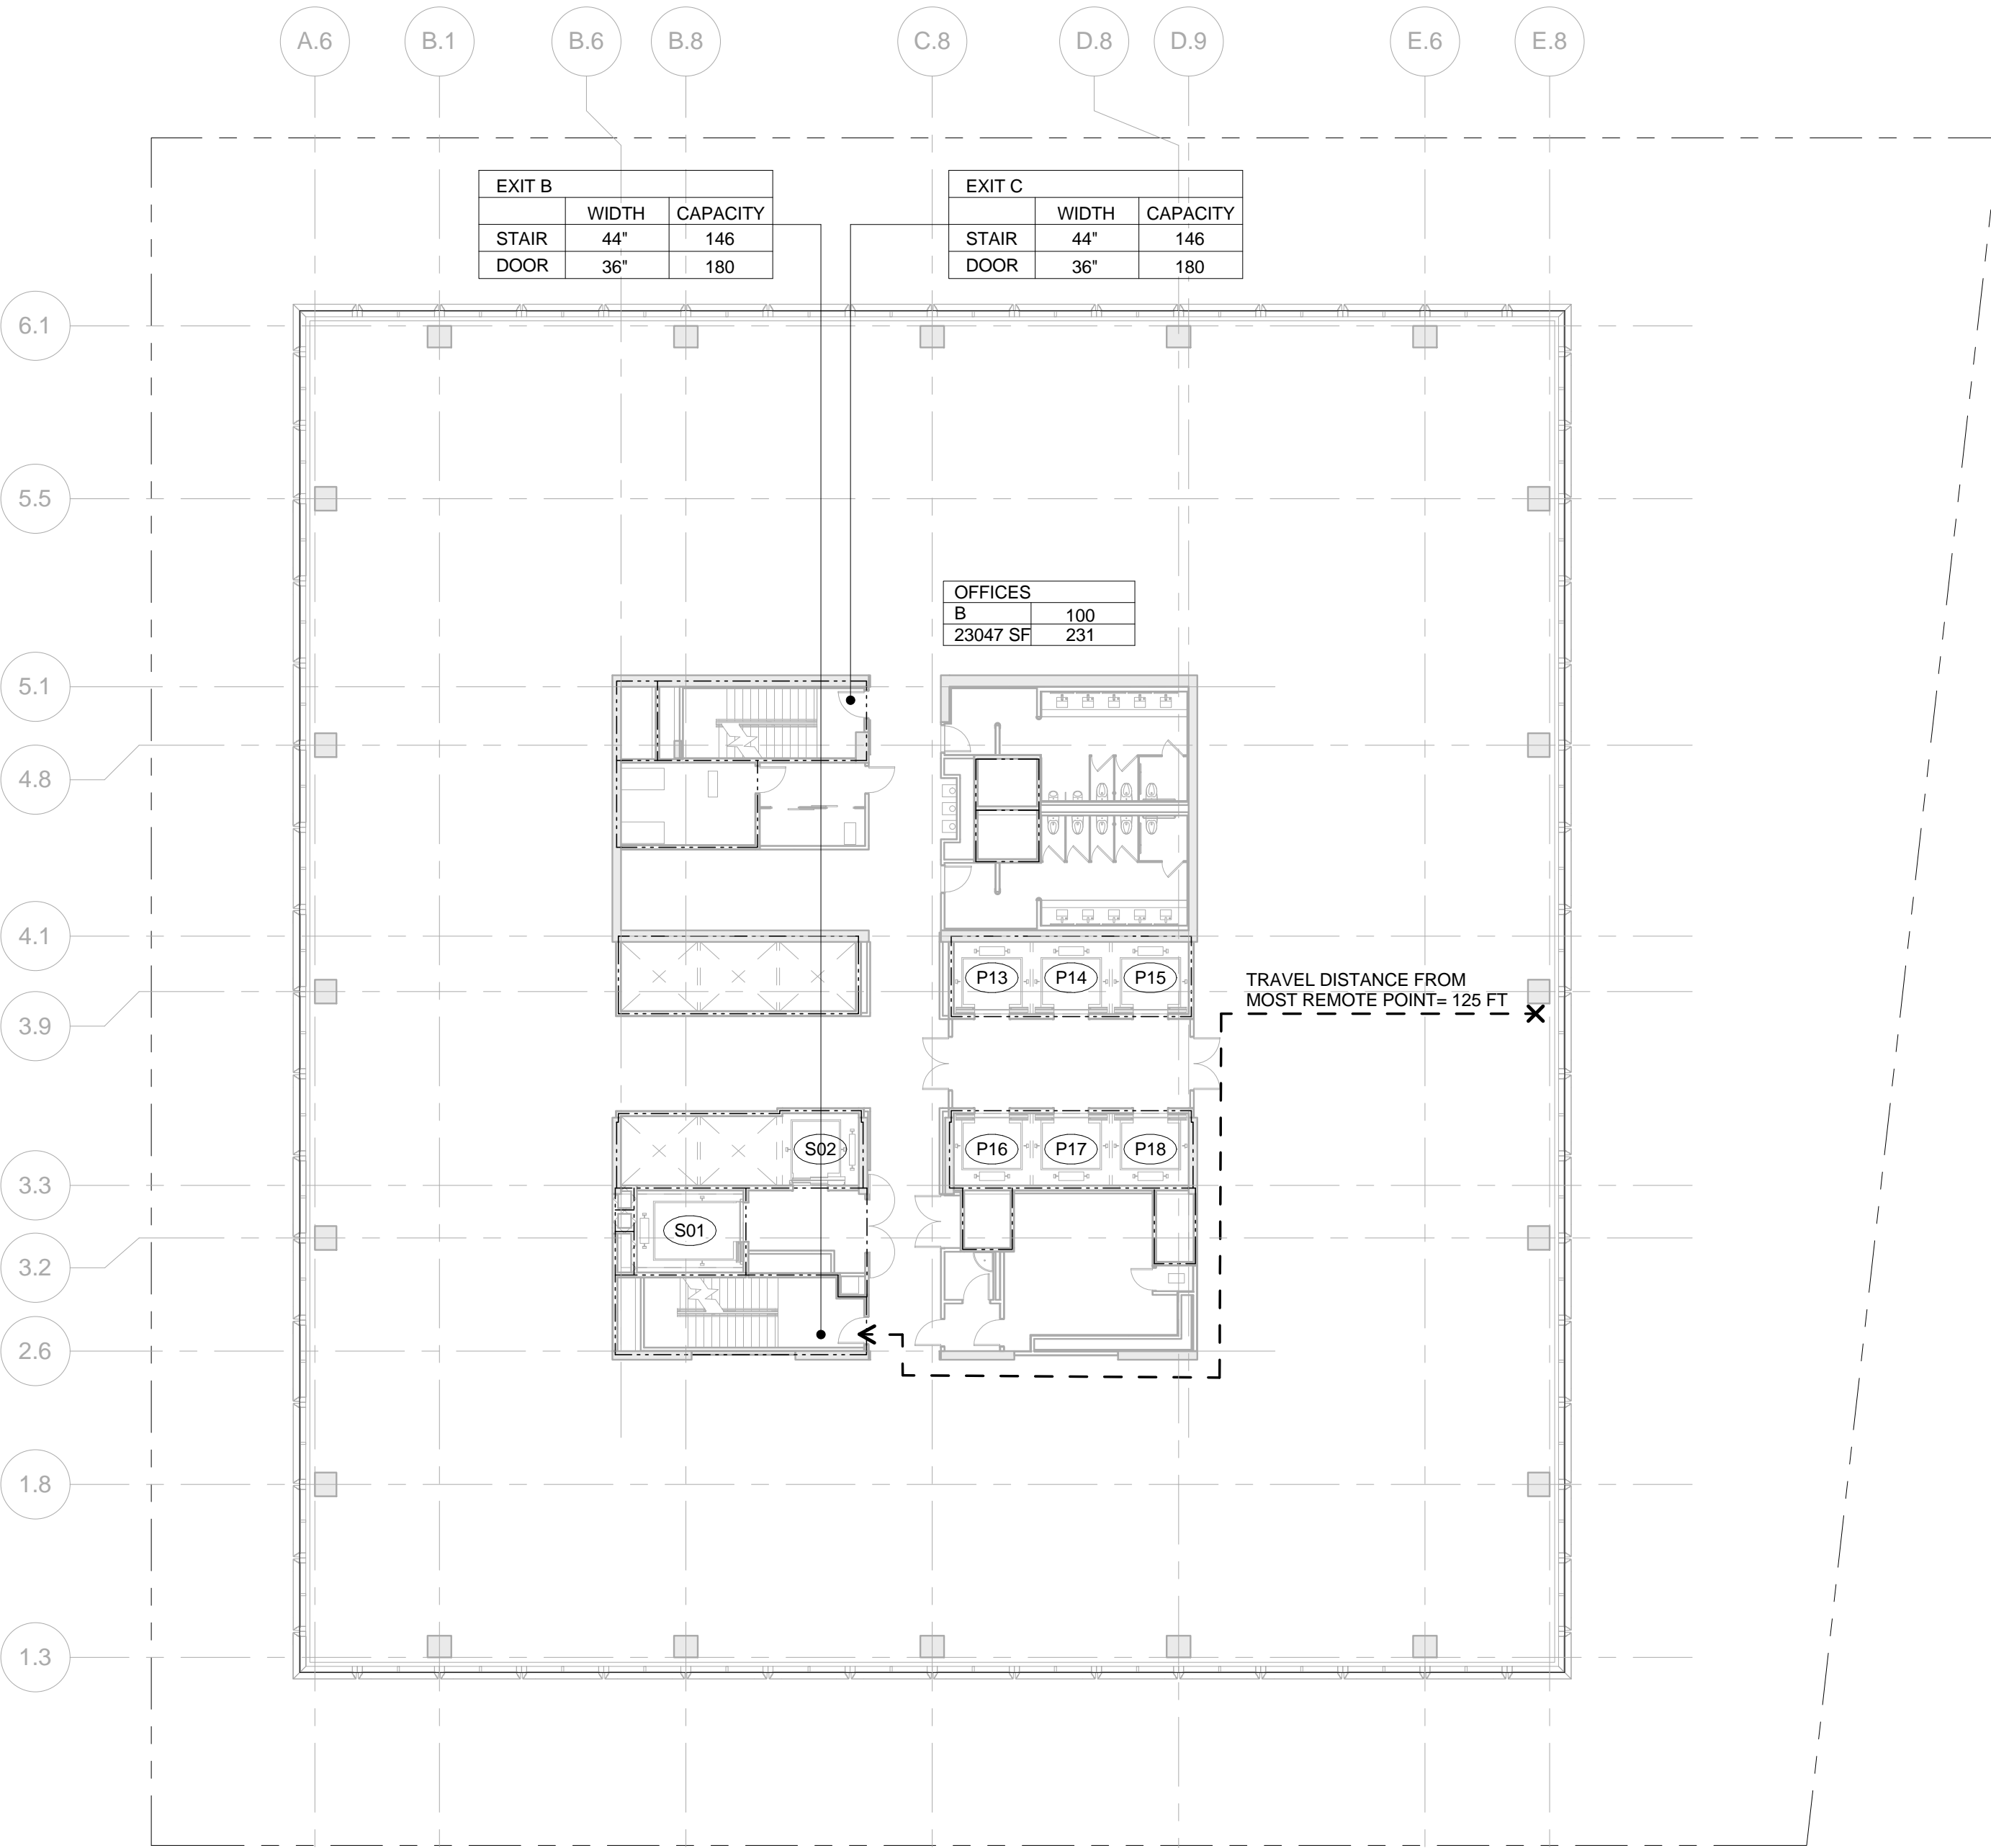

3 LEVEL 37
SCALE: 1/16" = 1'-0"

No.	Description	Date
2	D.O.B. BUILDING PERMIT FILING	05/13/2015

Key Plan

Drawing Title
EGRESS FLOOR
PLAN 35-38

Drawing Number
EG-112.00
SHEET 14 OF 18

© 2015 KOHN PEDERSEN FOX ASSOCIATES PC. All rights reserved.

55 HUDSON YARDS

Address
550 W 34th St. New York, NY
10001



Client
Related Companies
60 Columbus Circle
New York, NY 10023
Tel: 212.801.1000 Fax: 212.801.1048

Oxford Properties Group
320 Park Avenue, 17th Floor
New York, NY 10022
Tel: 212.986.7514 Fax: 212.986.7510

Mitsui Fudosan America, Inc.
1251 Avenue of the Americas, Suite 800
New York, NY 10020
Tel: 212.403.5600 Fax: 212.403.5657

Architect
Kohn Pedersen Fox Associates PC
Architects & Planning Consultants
11 West 42nd Street
New York, New York 10036
TEL: 212.977.6500 FAX: 212.956.2526

Structural Engineer
WSP
228 East 45th Street, 3rd Floor
New York, NY 10017
Tel: 212.687.9888 Fax: 646.487.5501

Mechanical, Electrical, Plumbing, Fire Protection
WSP
512 Seventh Avenue
New York, NY 10018
Tel: 212.552.9600


SYMBOL KEY	
---	1-HOUR RATED WALL
----	2-HOUR RATED WALL
-----	3-HOUR RATED WALL
-----	TRAVEL DISTANCE
OCCUPANCY	
OCCUPANCY	OCCUPANT LOAD FACTOR (SQ. FT./PER)
AREA (SQ. FT.)	OCCUPANT LOAD (PERSONS)

OCCUPANT LOAD - FLOOR 42		
Occupancy	Area (SF)	Occupant Load
B	23047	231

EXIT Capacity Summary Level 42				
5	Stair Width	Door Width	Stair Capacity	Door Capacity
EXIT B	44"	36"	146	180
EXIT C	44"	36"	146	180
292				

PLUMBING FIXTURE COUNT SUMMARY				
5	WC	UR	LAV	
MEN	3	2	5	
WOMEN	5	-	5	
UNISEX	0	-	0	
WATER FOUNTAIN			3	

USE GROUP F-2 NOTE:
SHOWN FOR USE GROUP ONLY. AREA AND
OCCUPANCY INCLUDED IN USE GROUP 'B'
TOTALS.

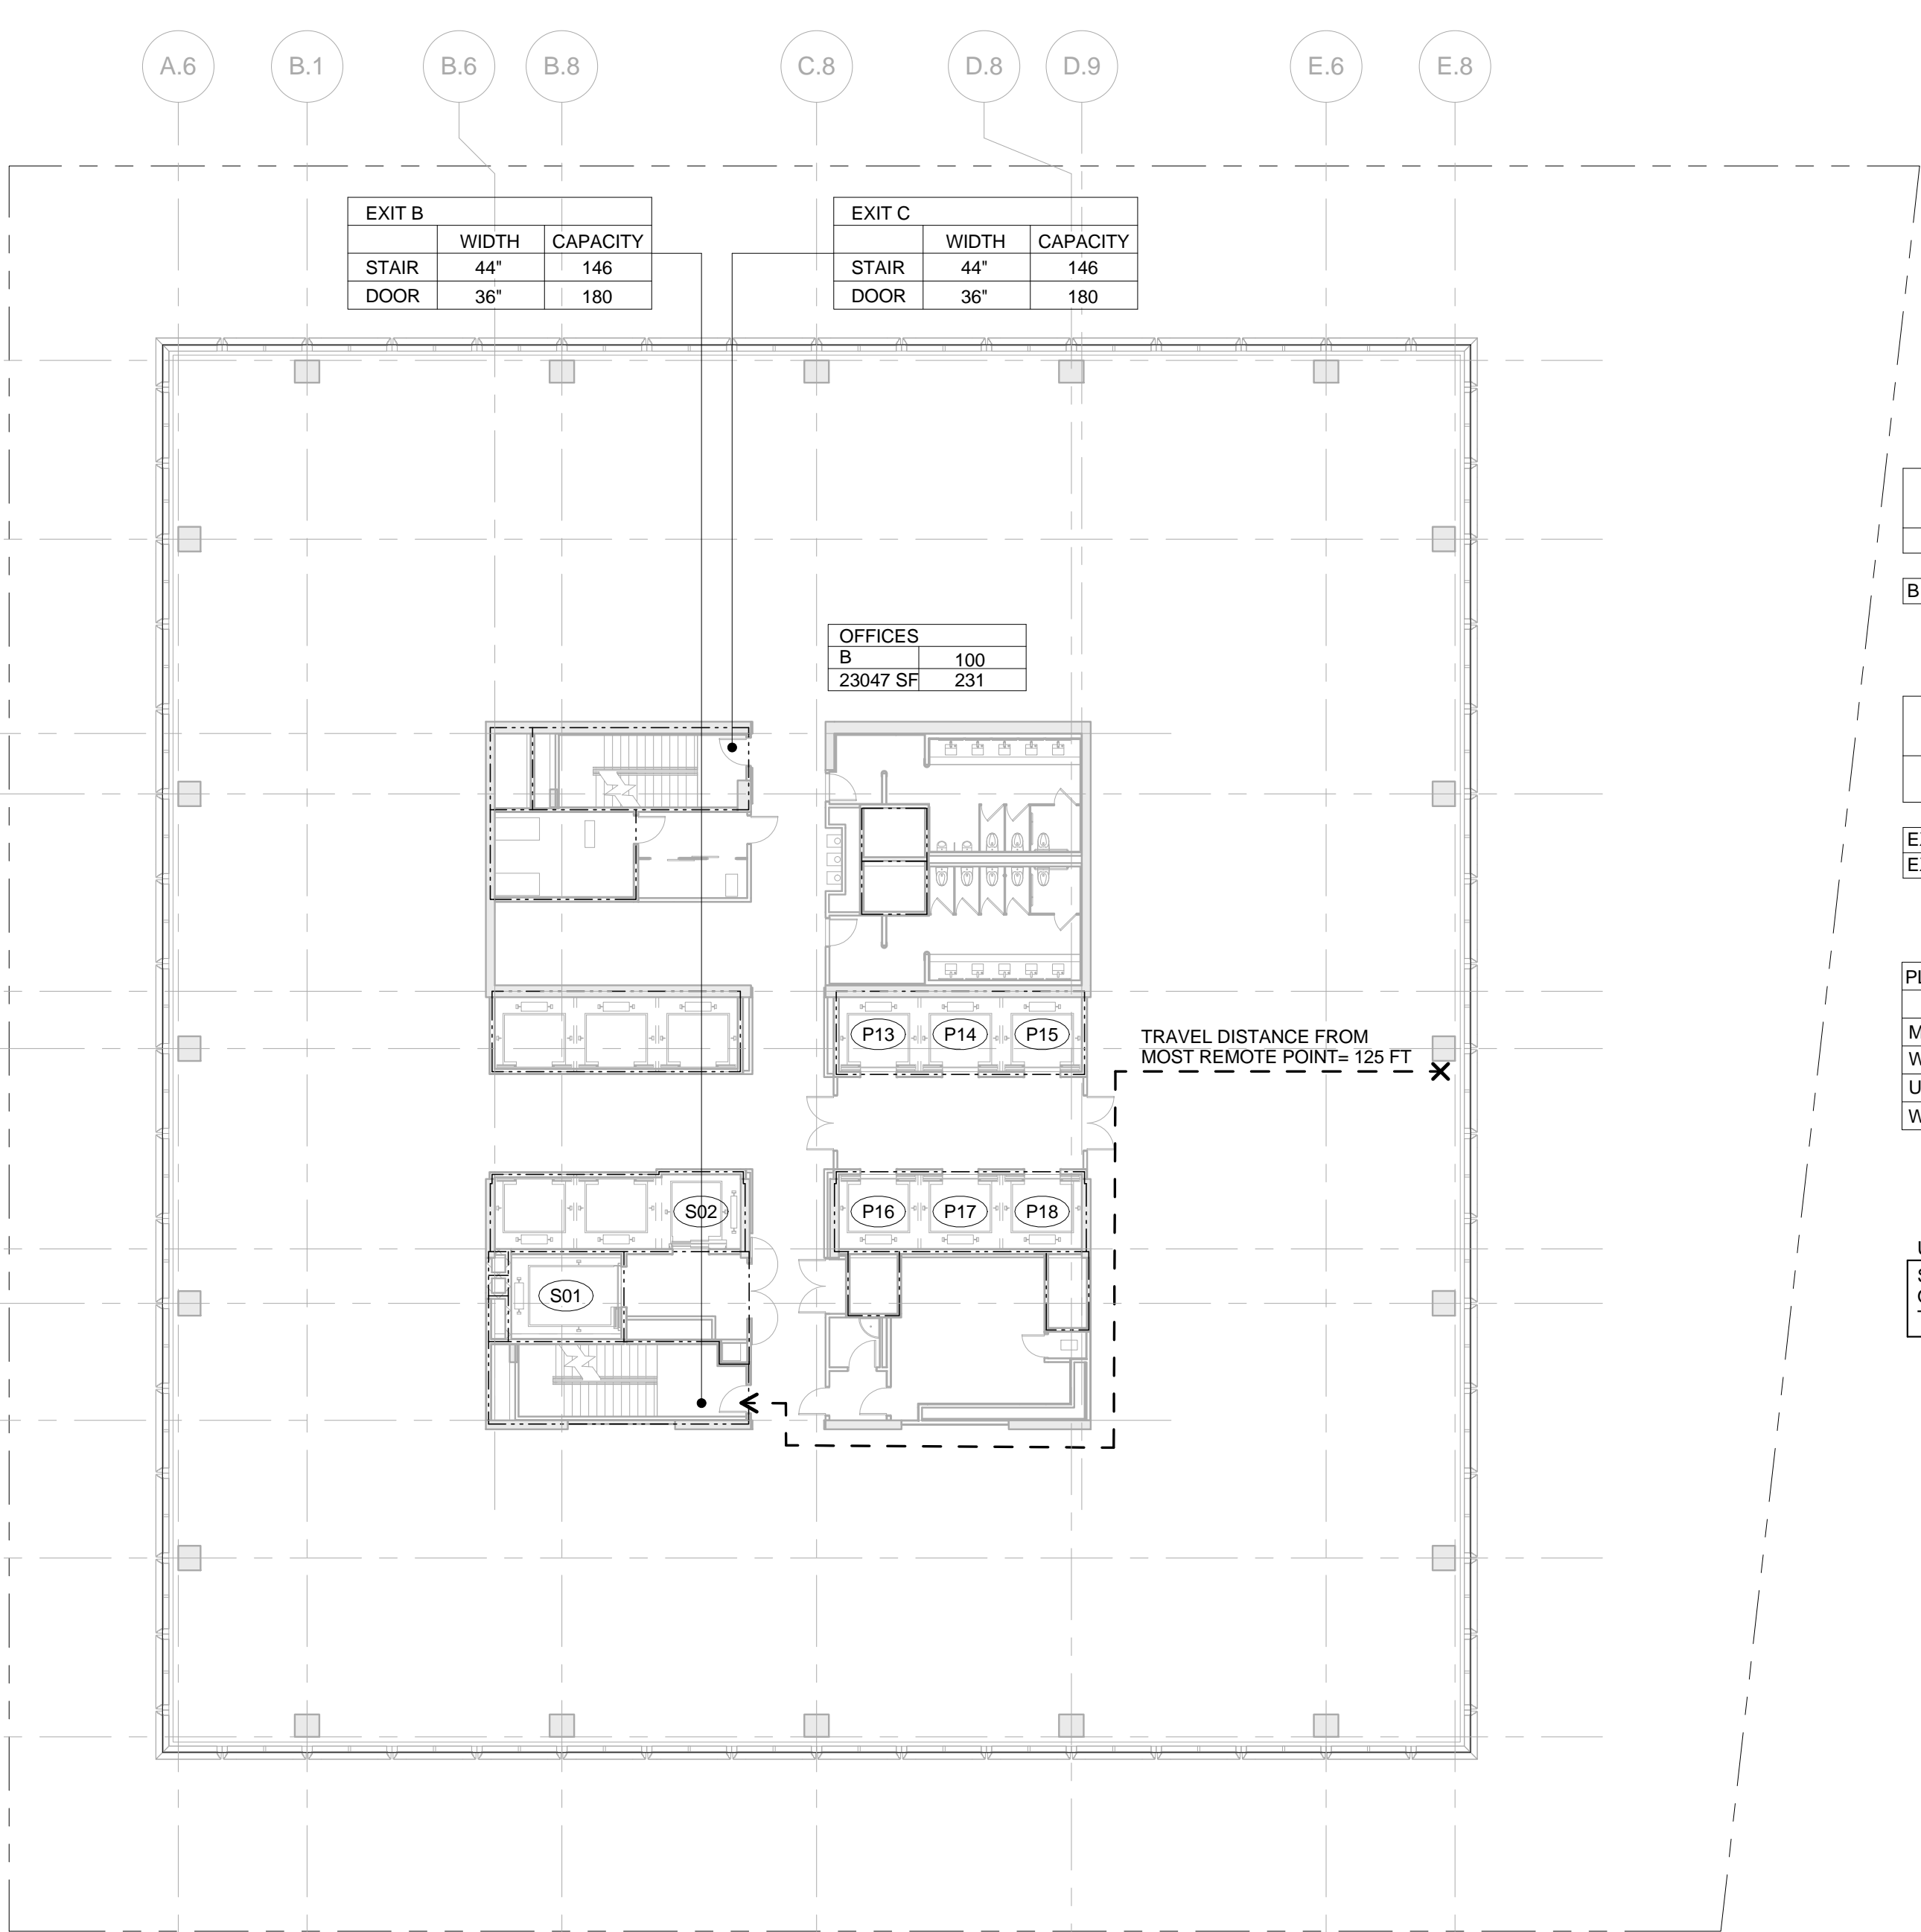


2 LEVEL 40
SCALE: 1/16" = 1'-0"

OCCUPANT LOAD - FLOOR 42		
Occupancy	Area (SF)	Occupant Load
B	23047	231

EXIT Capacity Summary Level 42				
5	Stair Width	Door Width	Stair Capacity	Door Capacity
EXIT B	44"	36"	146	180
EXIT C	44"	36"	146	180
292				

PLUMBING FIXTURE COUNT SUMMARY				
5	WC	UR	LAV	
MEN	3	2	5	
WOMEN	5	-	5	
UNISEX	0	-	0	
WATER FOUNTAIN			3	

USE GROUP F-2 NOTE:
SHOWN FOR USE GROUP ONLY. AREA AND
OCCUPANCY INCLUDED IN USE GROUP 'B'
TOTALS.

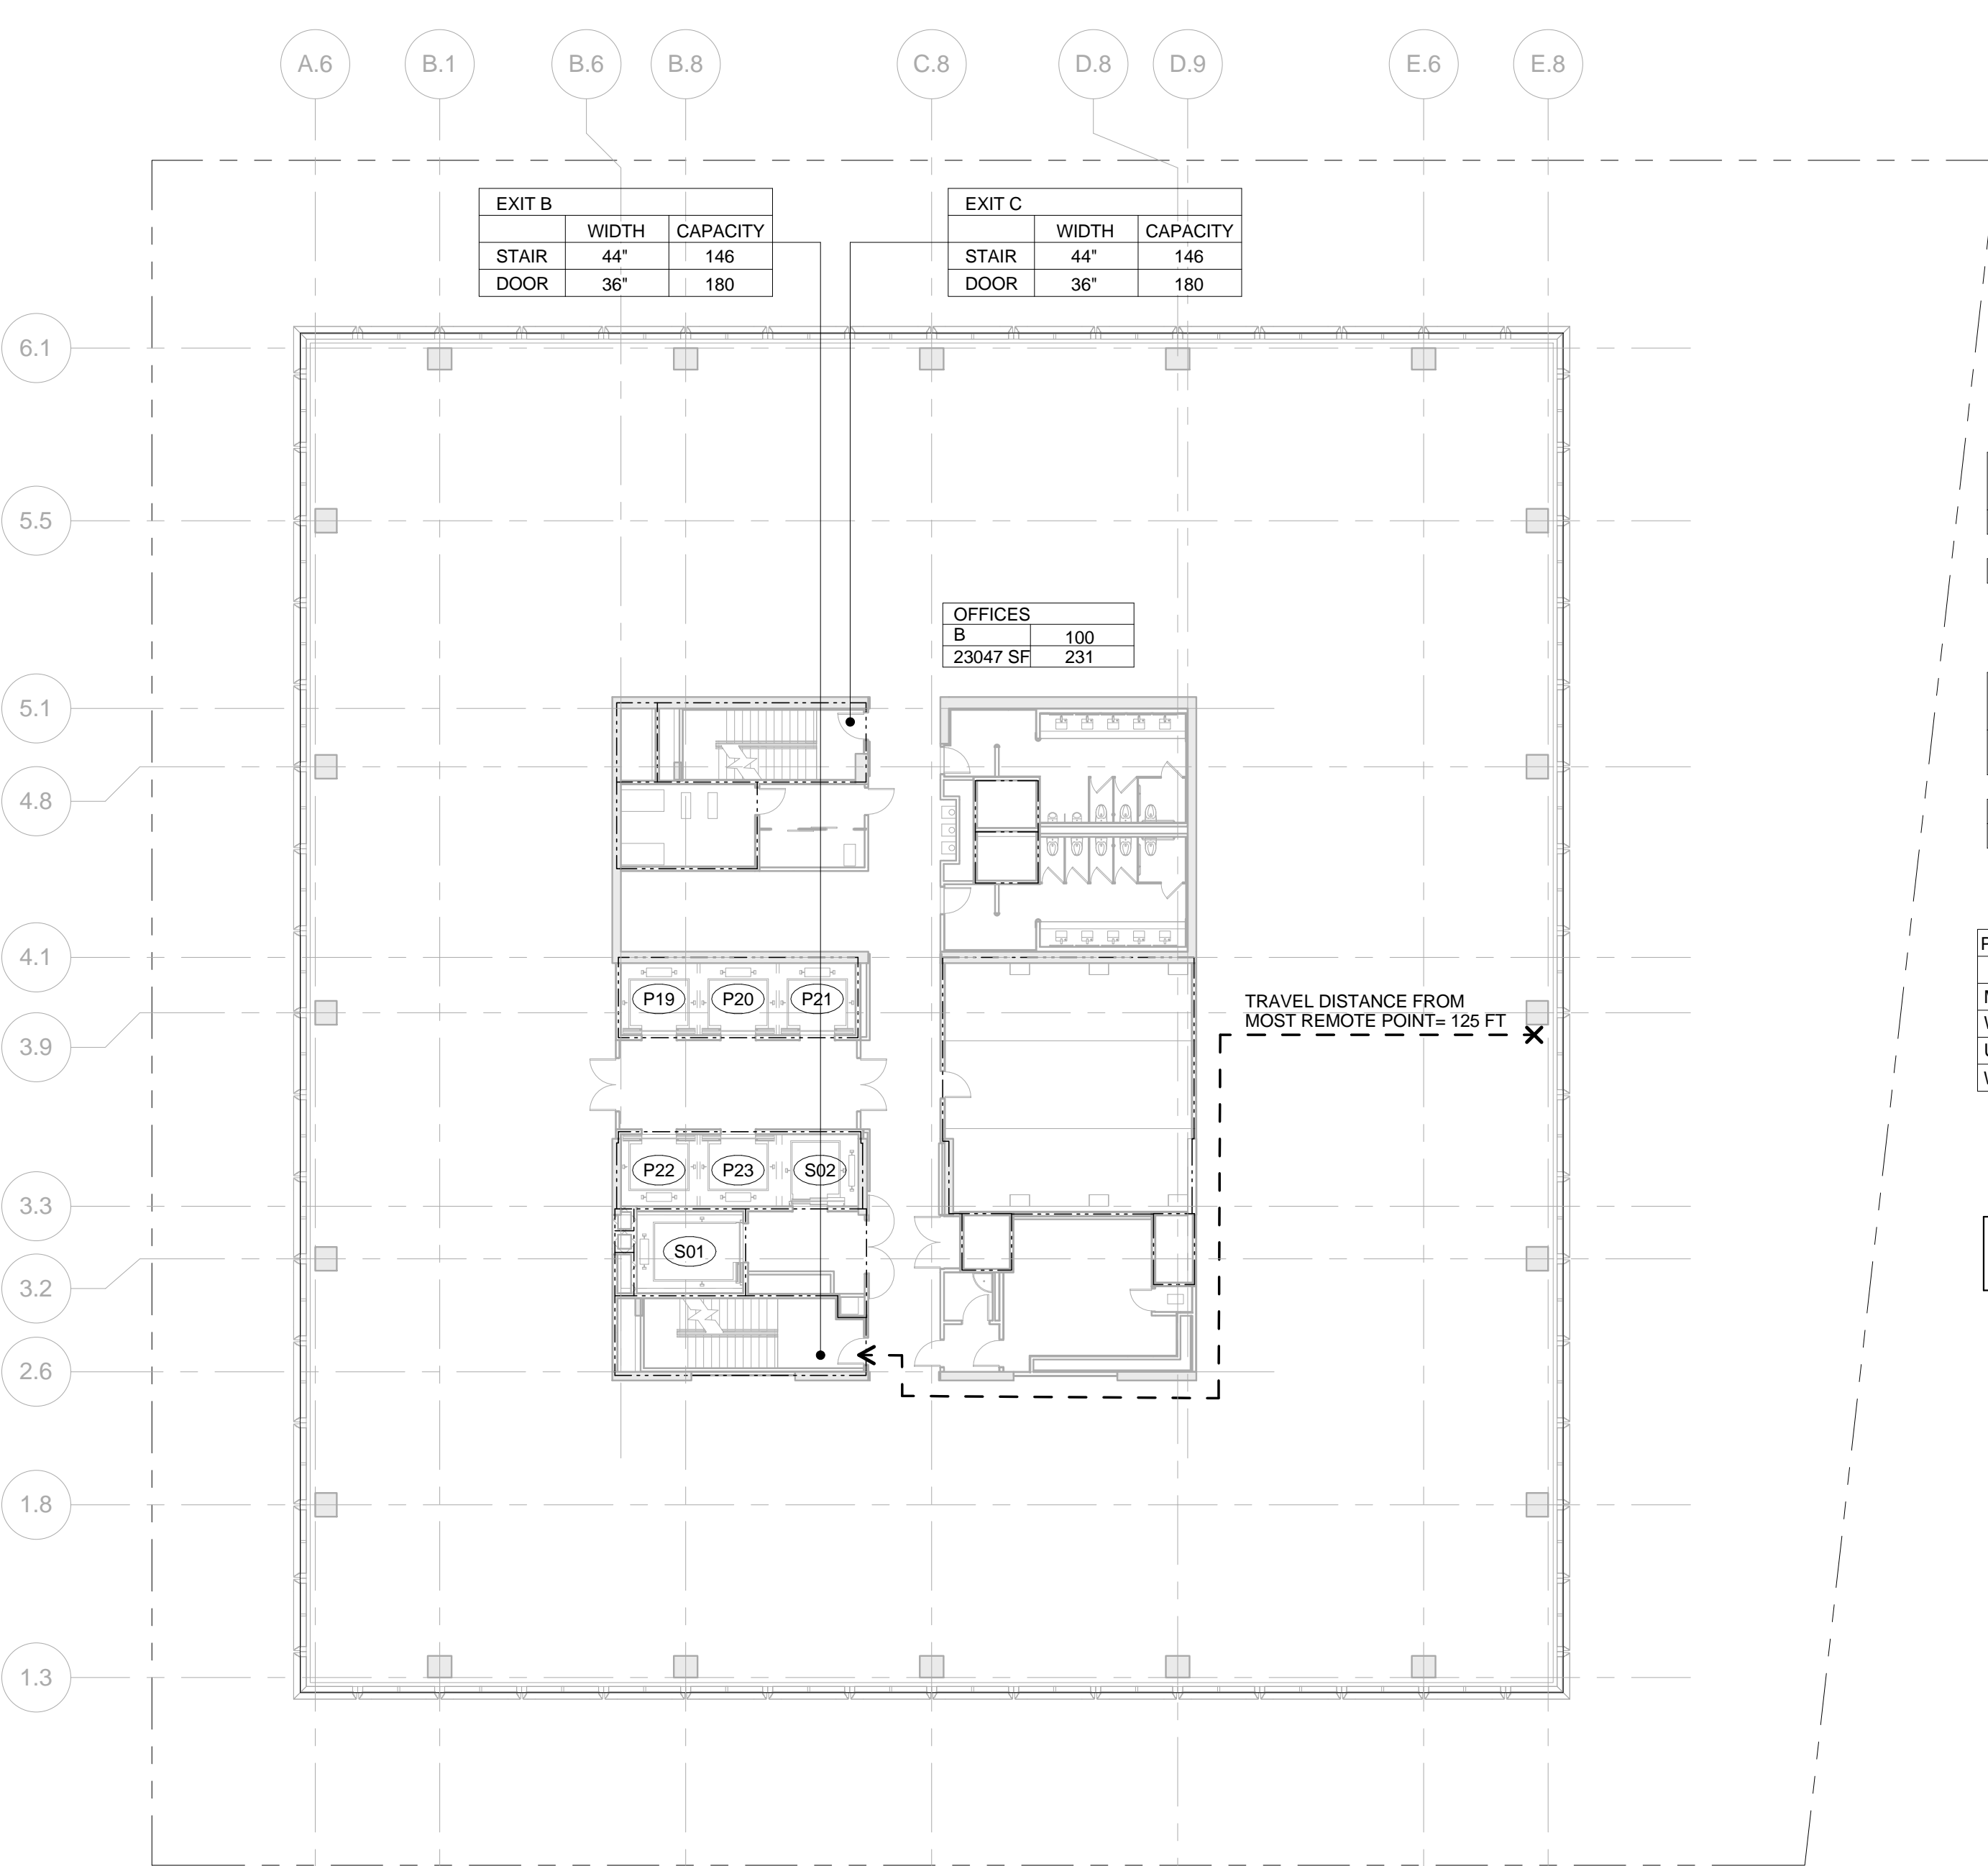


4 LEVEL 42
SCALE: 1/16" = 1'-0"

OCCUPANT LOAD - FLOOR 39		
Occupancy	Area (SF)	Occupant Load
B	23047	231

EXIT Capacity Summary Level 39				
5	Stair Width	Door Width	Stair Capacity	Door Capacity
EXIT B	44"	36"	146	180
EXIT C	44"	36"	146	180
292				

PLUMBING FIXTURE COUNT SUMMARY				
5	WC	UR	LAV	
MEN	3	2	5	
WOMEN	5	-	5	
UNISEX	0	-	0	
WATER FOUNTAIN			3	

USE GROUP F-2 NOTE:
SHOWN FOR USE GROUP ONLY. AREA AND
OCCUPANCY INCLUDED IN USE GROUP 'B'
TOTALS.

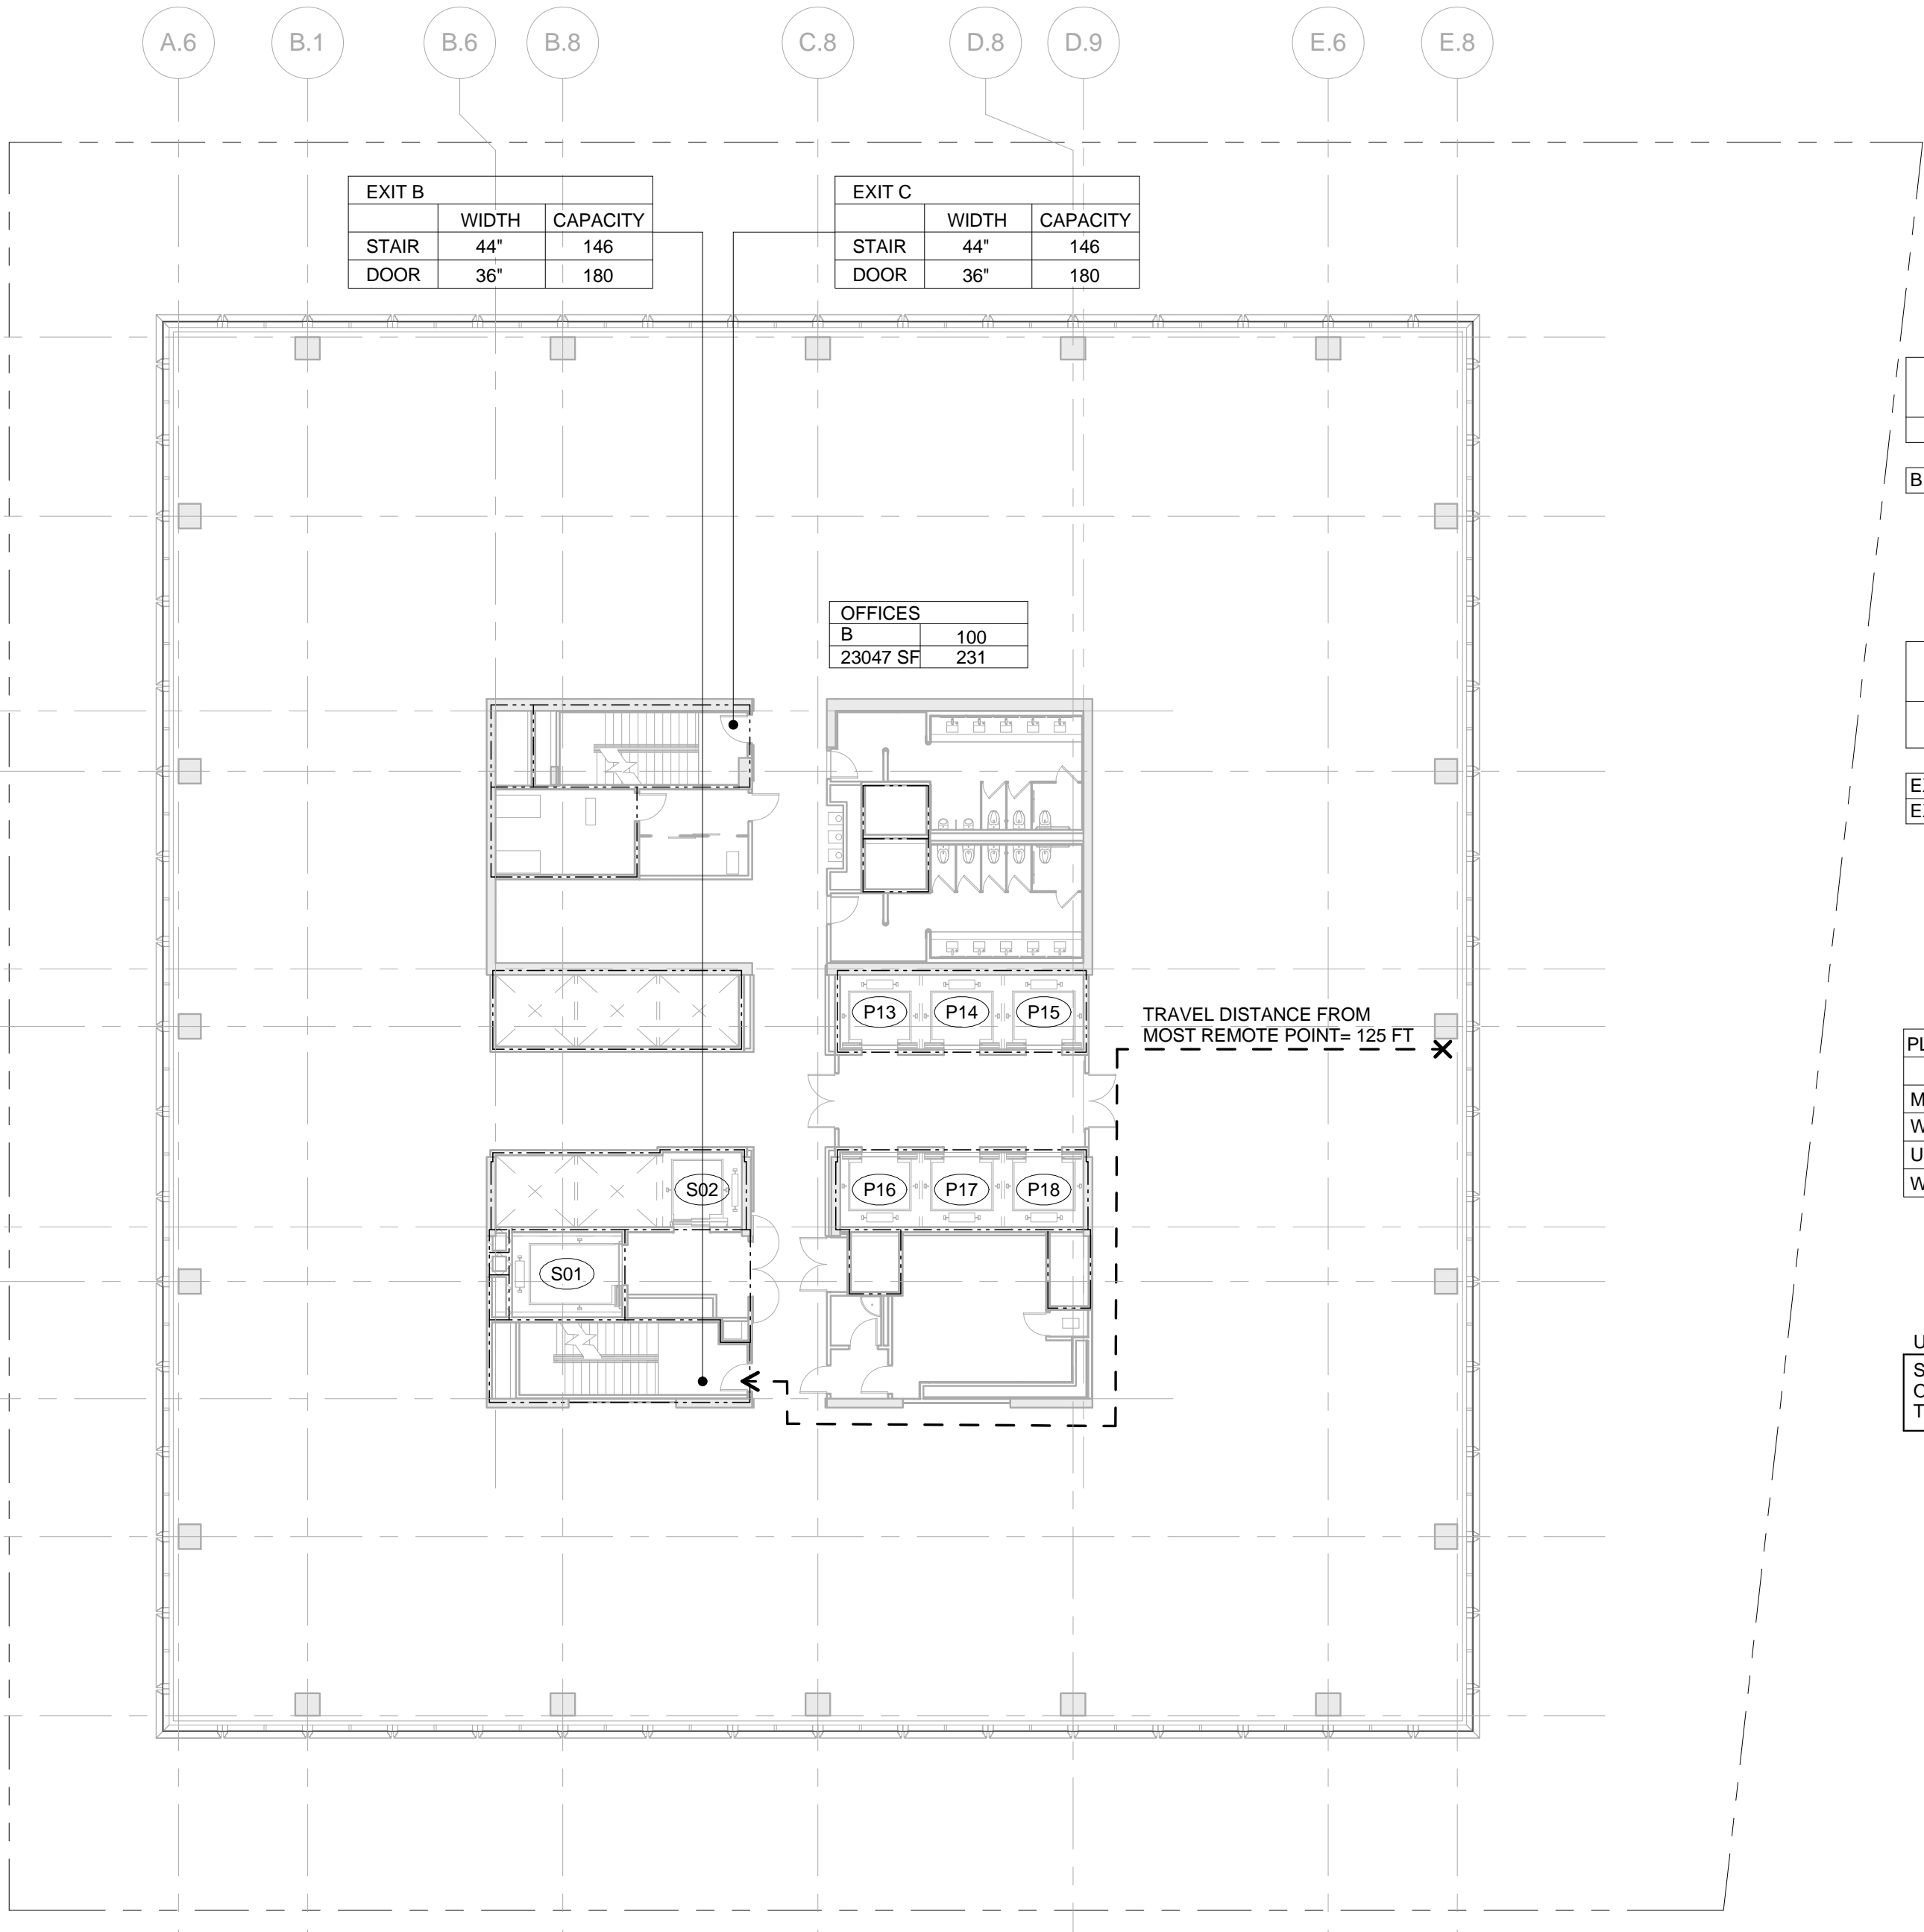


1 LEVEL 39
SCALE: 1/16" = 1'-0"

OCCUPANT LOAD - FLOOR 41		
Occupancy	Area (SF)	Occupant Load
B	23047	231

EXIT Capacity Summary Level 41				
5	Stair Width	Door Width	Stair Capacity	Door Capacity
EXIT B	44"	36"	146	180
EXIT C	44"	36"	146	180
292				

PLUMBING FIXTURE COUNT SUMMARY				
5	WC	UR	LAV	
MEN	3	2	5	
WOMEN	5	-	5	
UNISEX	0	-	0	
WATER FOUNTAIN			3	

USE GROUP F-2 NOTE:
SHOWN FOR USE GROUP ONLY. AREA AND
OCCUPANCY INCLUDED IN USE GROUP 'B'
TOTALS.

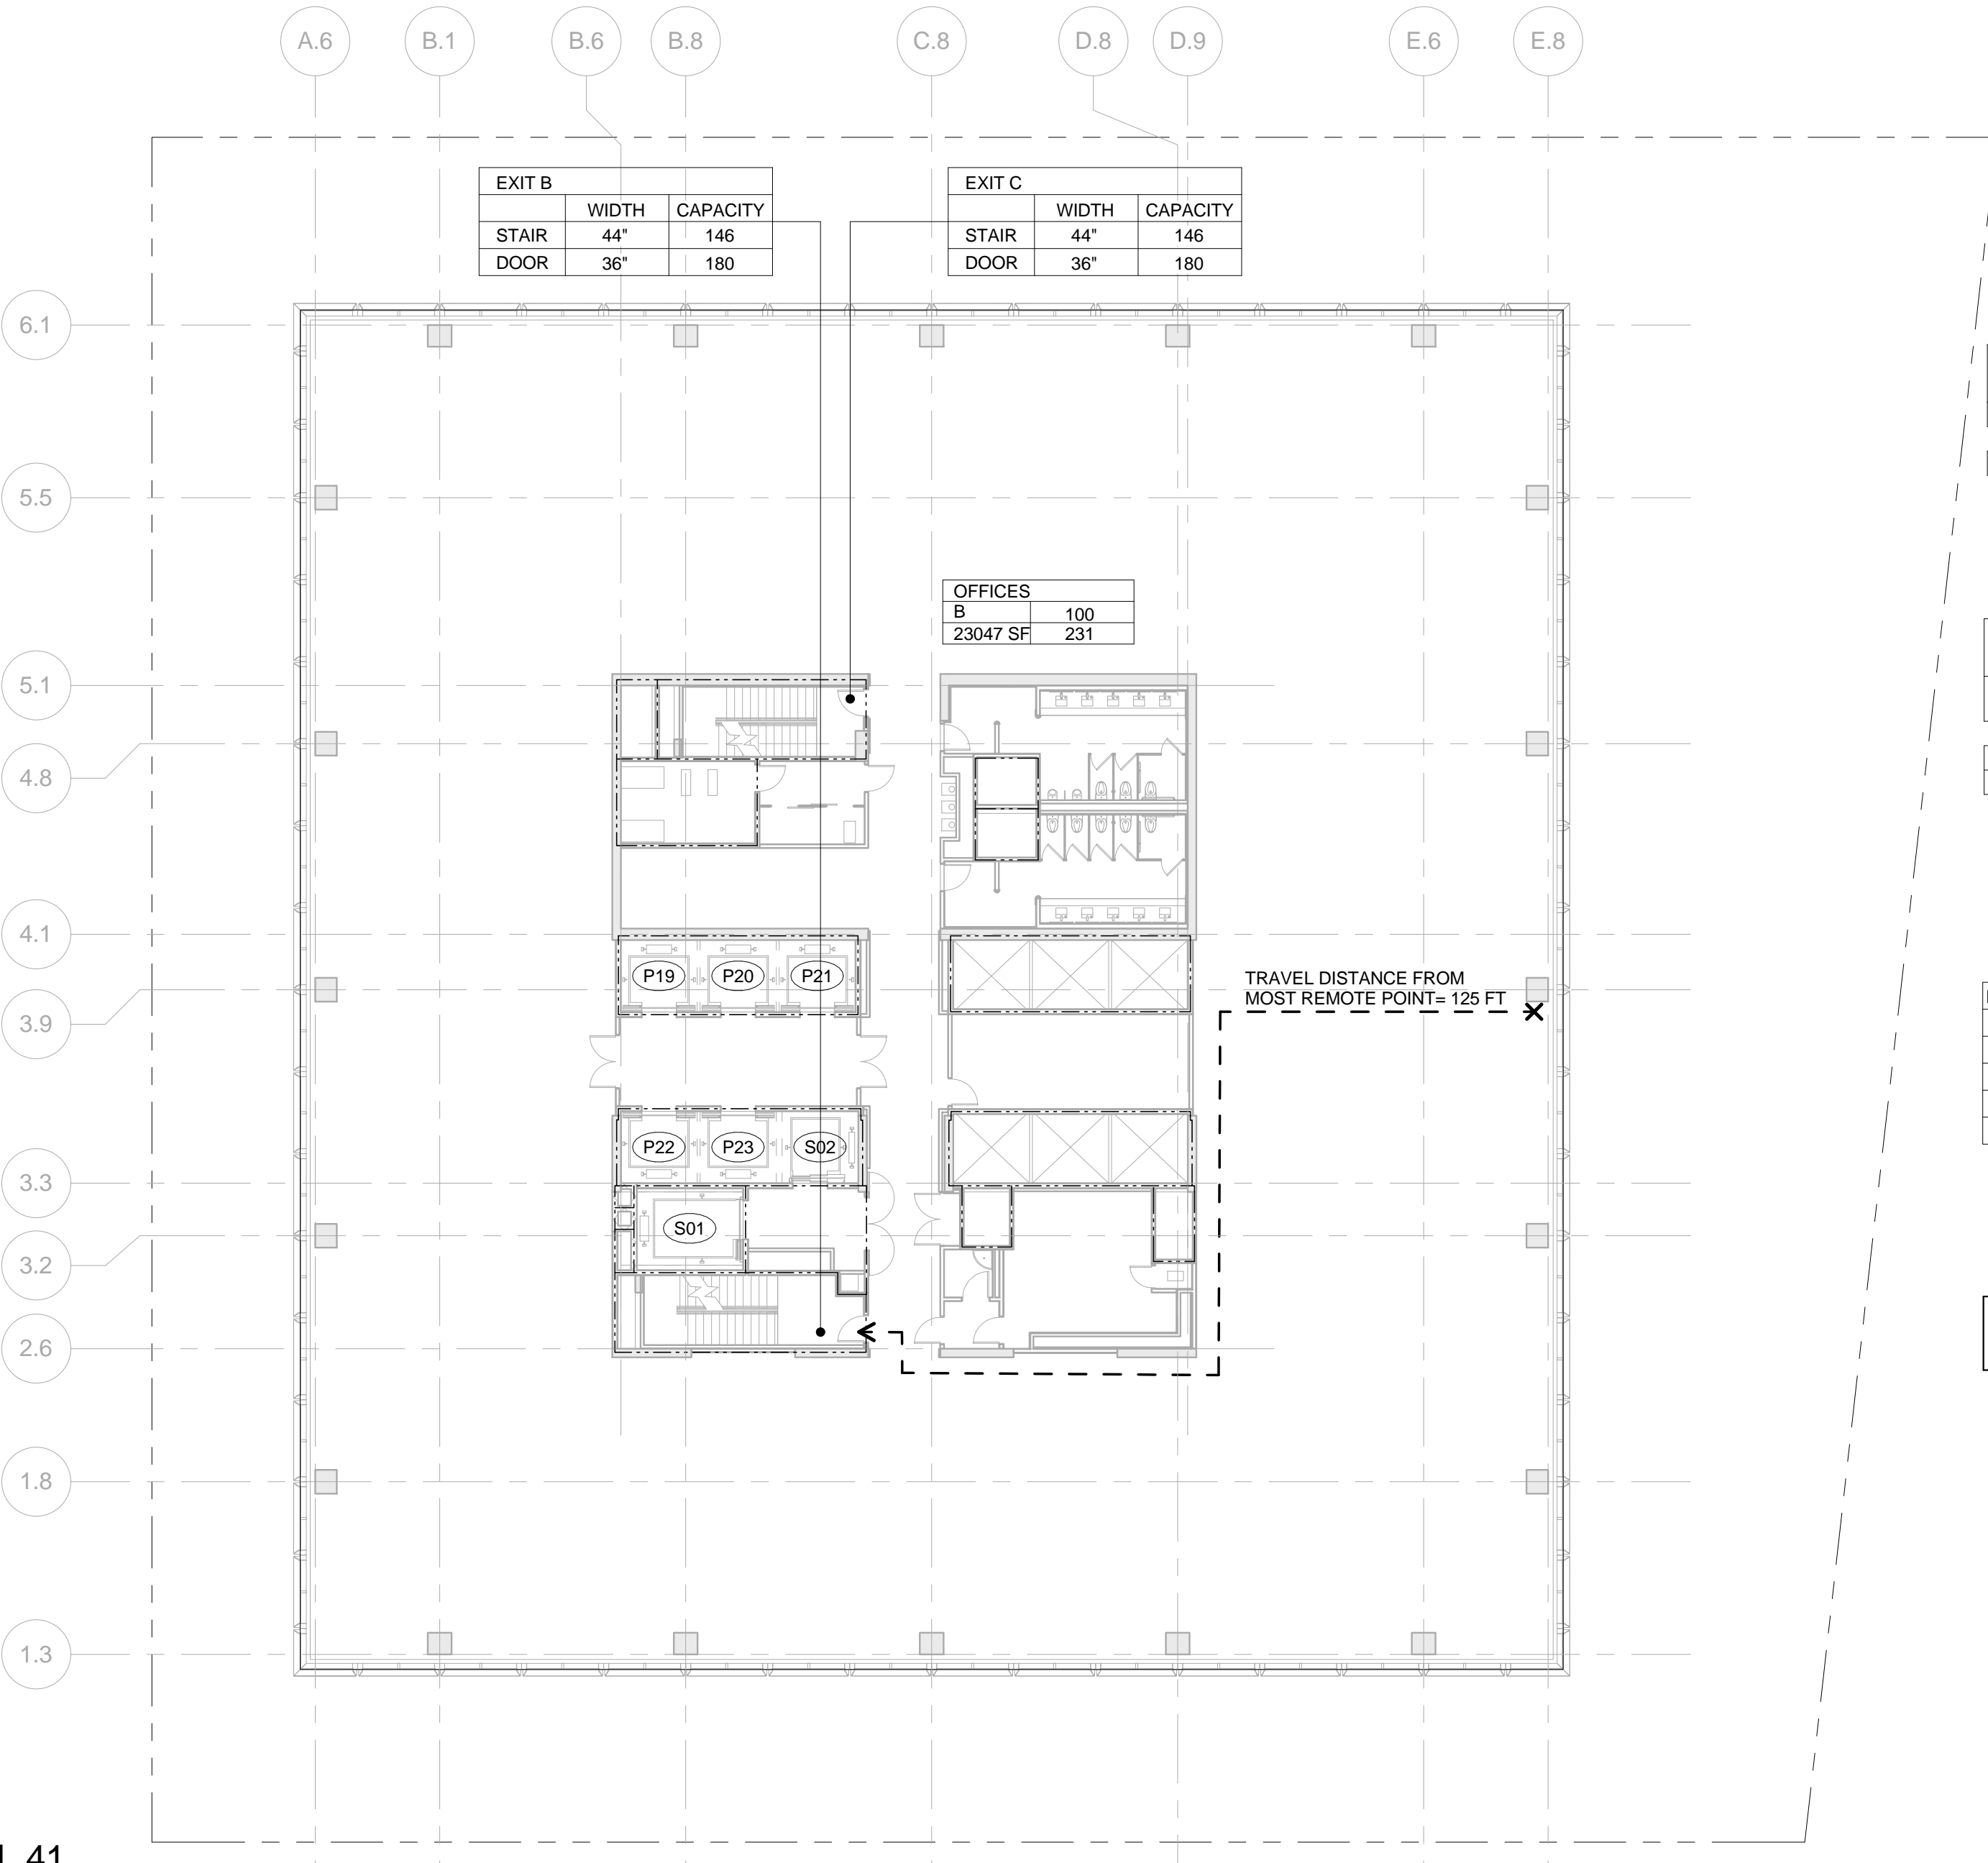

3 LEVEL 41
SCALE: 1/16" = 1'-0"

2	D.O.B. BUILDING PERMIT FILING	05/13/2015
No.	Description	Date

Key Plan

Date: 05/13/2015
Project No: 55HY
Drawing No: 55HY-EG-113.00

Drawing Title

EGRESS FLOOR
PLAN 39-42

Drawing Number

EG-113.00
SHEET 15 OF 18

55 HUDSON YARDS

Address
550 W 34th St. New York, NY
10001



Client
Related Companies
60 Columbus Circle
New York, NY 10023
Tel: 212.801.1000 Fax: 212.801.1048

Oxford Properties Group
320 Park Avenue, 17th Floor
New York, NY 10022
Tel: 212.986.7514 Fax: 212.986.7510

Mitsui Fudosan America, Inc.
1251 Avenue of the Americas, Suite 800
New York, NY 10020
Tel: 212.403.5600 Fax: 212.403.5657

Architect
Kohn Pedersen Fox Associates PC
Architects & Planning Consultants
11 West 42nd Street
New York, New York 10036
TEL: 212.977.6500 FAX: 212.956.2526

Structural Engineer
WSP
228 East 45th Street, 3rd Floor
New York, NY 10017
Tel: 212.687.9888 Fax: 646.487.5501

Mechanical, Electrical, Plumbing, Fire Protection
WSP
512 Seventh Avenue
New York, NY 10018
Tel: 212.552.9600


SYMBOL KEY	
---	1-HOUR RATED WALL
----	2-HOUR RATED WALL
-----	3-HOUR RATED WALL
-----	TRAVEL DISTANCE
OCCUPANCY	
AREA (SQ. FT.)	OCCUPANCY LOAD FACTOR (SQ. FT./PER)
	OCCUPANT LOAD (PERSONS)

OCCUPANT LOAD - FLOOR 46		
Occupancy	Area (SF)	Occupant Load
B	23047	231

EXIT Capacity Summary Level 46				
5	Stair Width	Door Width	Stair Capacity	Door Capacity
EXIT B	44"	36"	146	180
EXIT C	44"	36"	146	180
			292	

PLUMBING FIXTURE COUNT SUMMARY				
	WC	UR	LAV	
MEN	3	2	5	
WOMEN	5	-	5	
UNISEX	0	-	0	
WATER FOUNTAIN			3	

USE GROUP F-2 NOTE:
SHOWN FOR USE GROUP ONLY. AREA AND
OCCUPANCY INCLUDED IN USE GROUP 'B'
TOTALS.

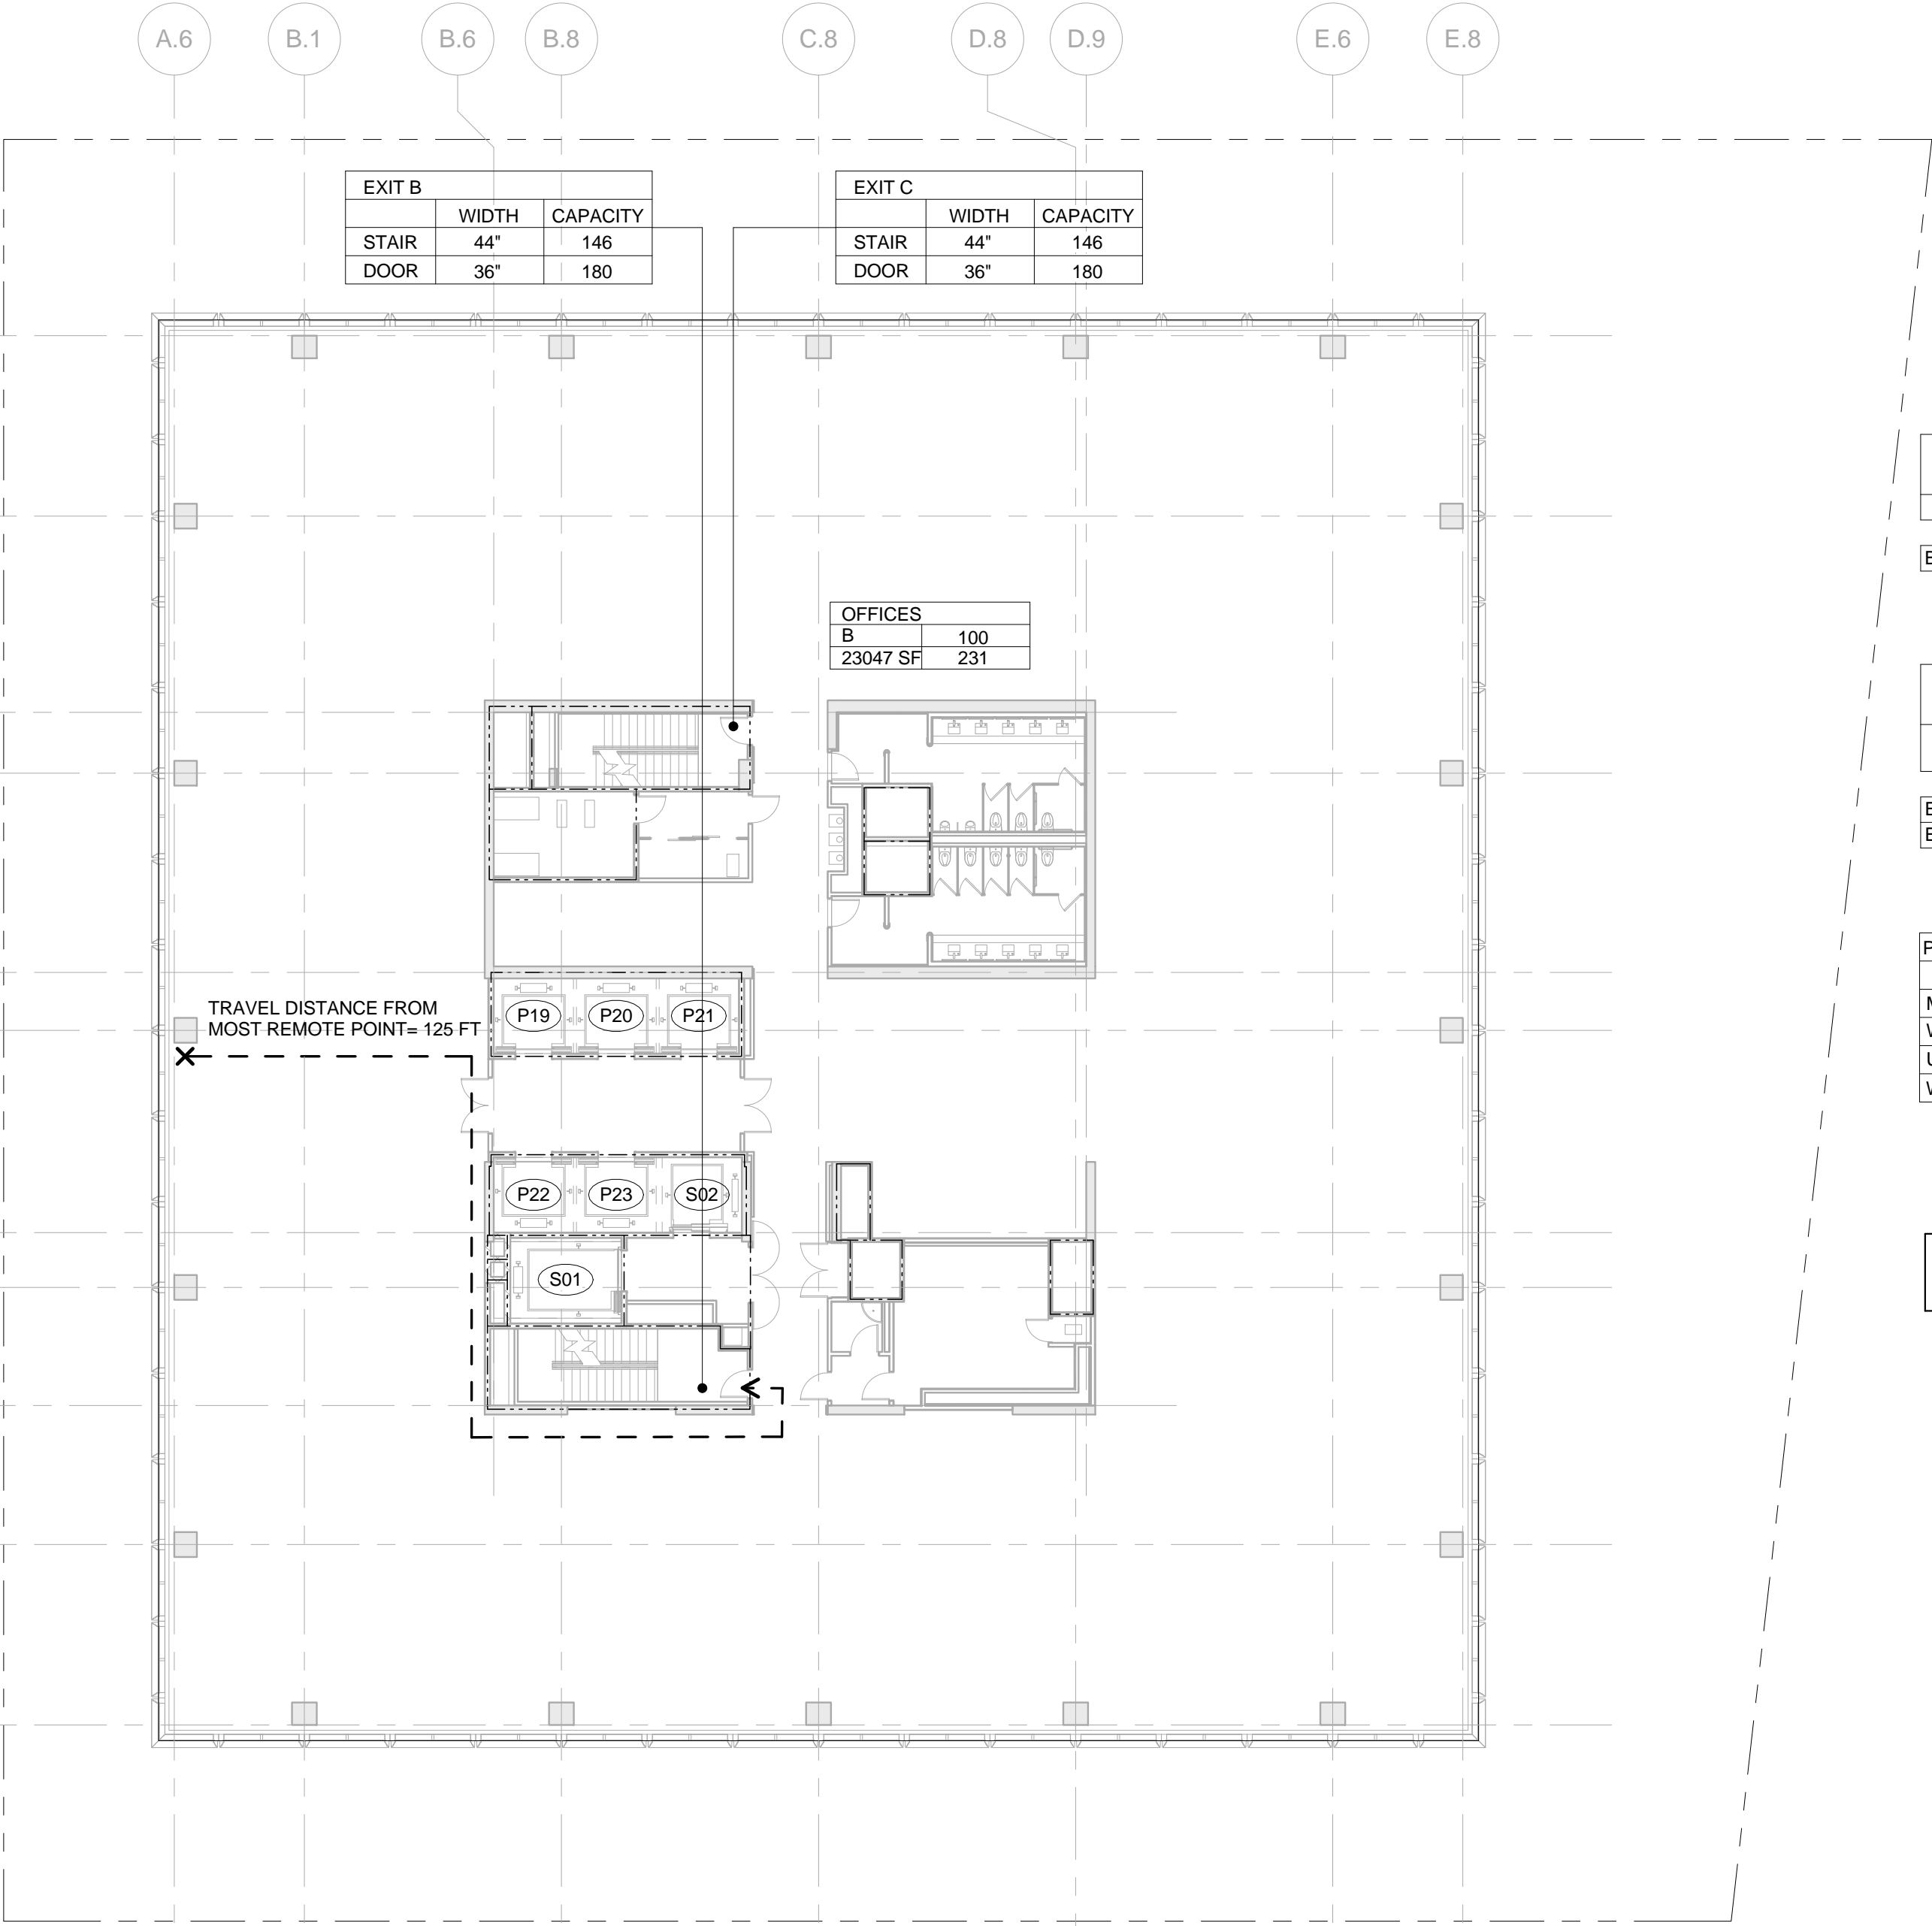


2 LEVEL 44
SCALE: 1/16" = 1'-0"

OCCUPANT LOAD - FLOOR 46		
Occupancy	Area (SF)	Occupant Load
B	23047	231

EXIT Capacity Summary Level 46				
5	Stair Width	Door Width	Stair Capacity	Door Capacity
EXIT B	44"	36"	146	180
EXIT C	44"	36"	146	180
			292	

PLUMBING FIXTURE COUNT SUMMARY				
	WC	UR	LAV	
MEN	3	2	5	
WOMEN	5	-	5	
UNISEX	0	-	0	
WATER FOUNTAIN			3	

USE GROUP F-2 NOTE:
SHOWN FOR USE GROUP ONLY. AREA AND
OCCUPANCY INCLUDED IN USE GROUP 'B'
TOTALS.

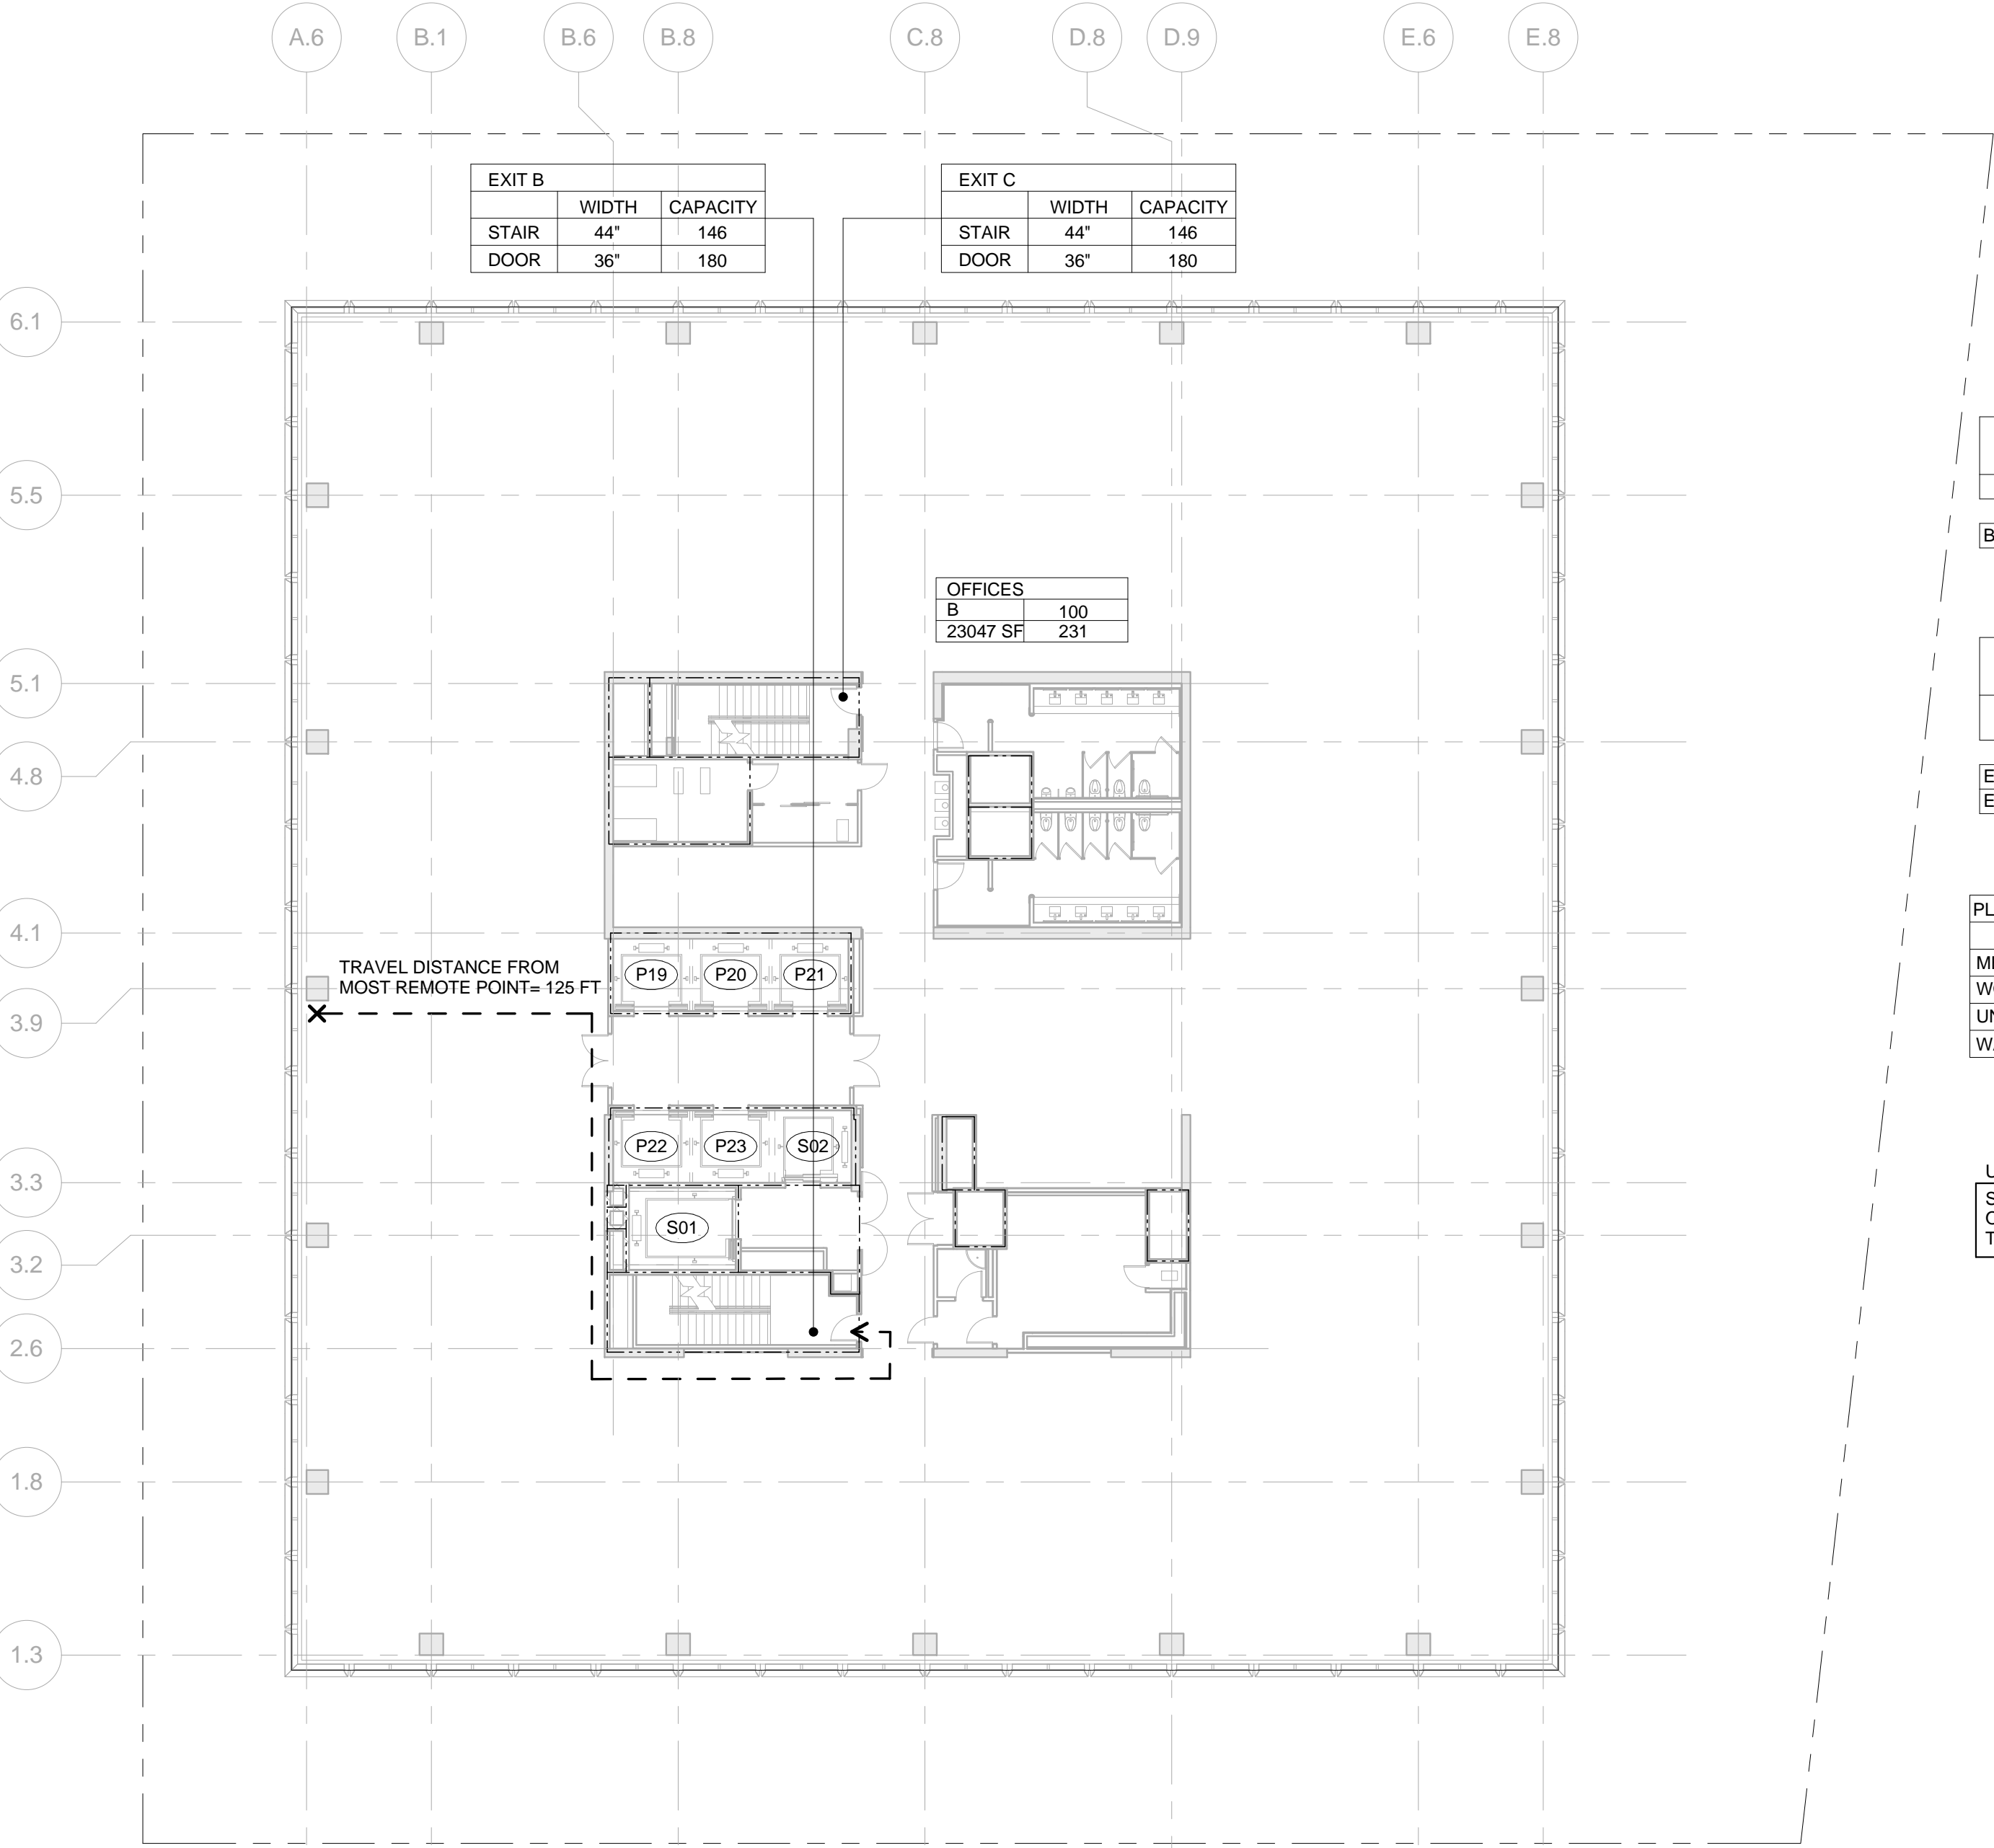


4 LEVEL 46
SCALE: 1/16" = 1'-0"

OCCUPANT LOAD - FLOOR 43		
Occupancy	Area (SF)	Occupant Load
B	23047	231

EXIT Capacity Summary Level 43				
5	Stair Width	Door Width	Stair Capacity	Door Capacity
EXIT B	44"	36"	146	180
EXIT C	44"	36"	146	180
			292	

PLUMBING FIXTURE COUNT SUMMARY				
	WC	UR	LAV	
MEN	3	2	5	
WOMEN	5	-	5	
UNISEX	0	-	0	
WATER FOUNTAIN			3	

USE GROUP F-2 NOTE:
SHOWN FOR USE GROUP ONLY. AREA AND
OCCUPANCY INCLUDED IN USE GROUP 'B'
TOTALS.

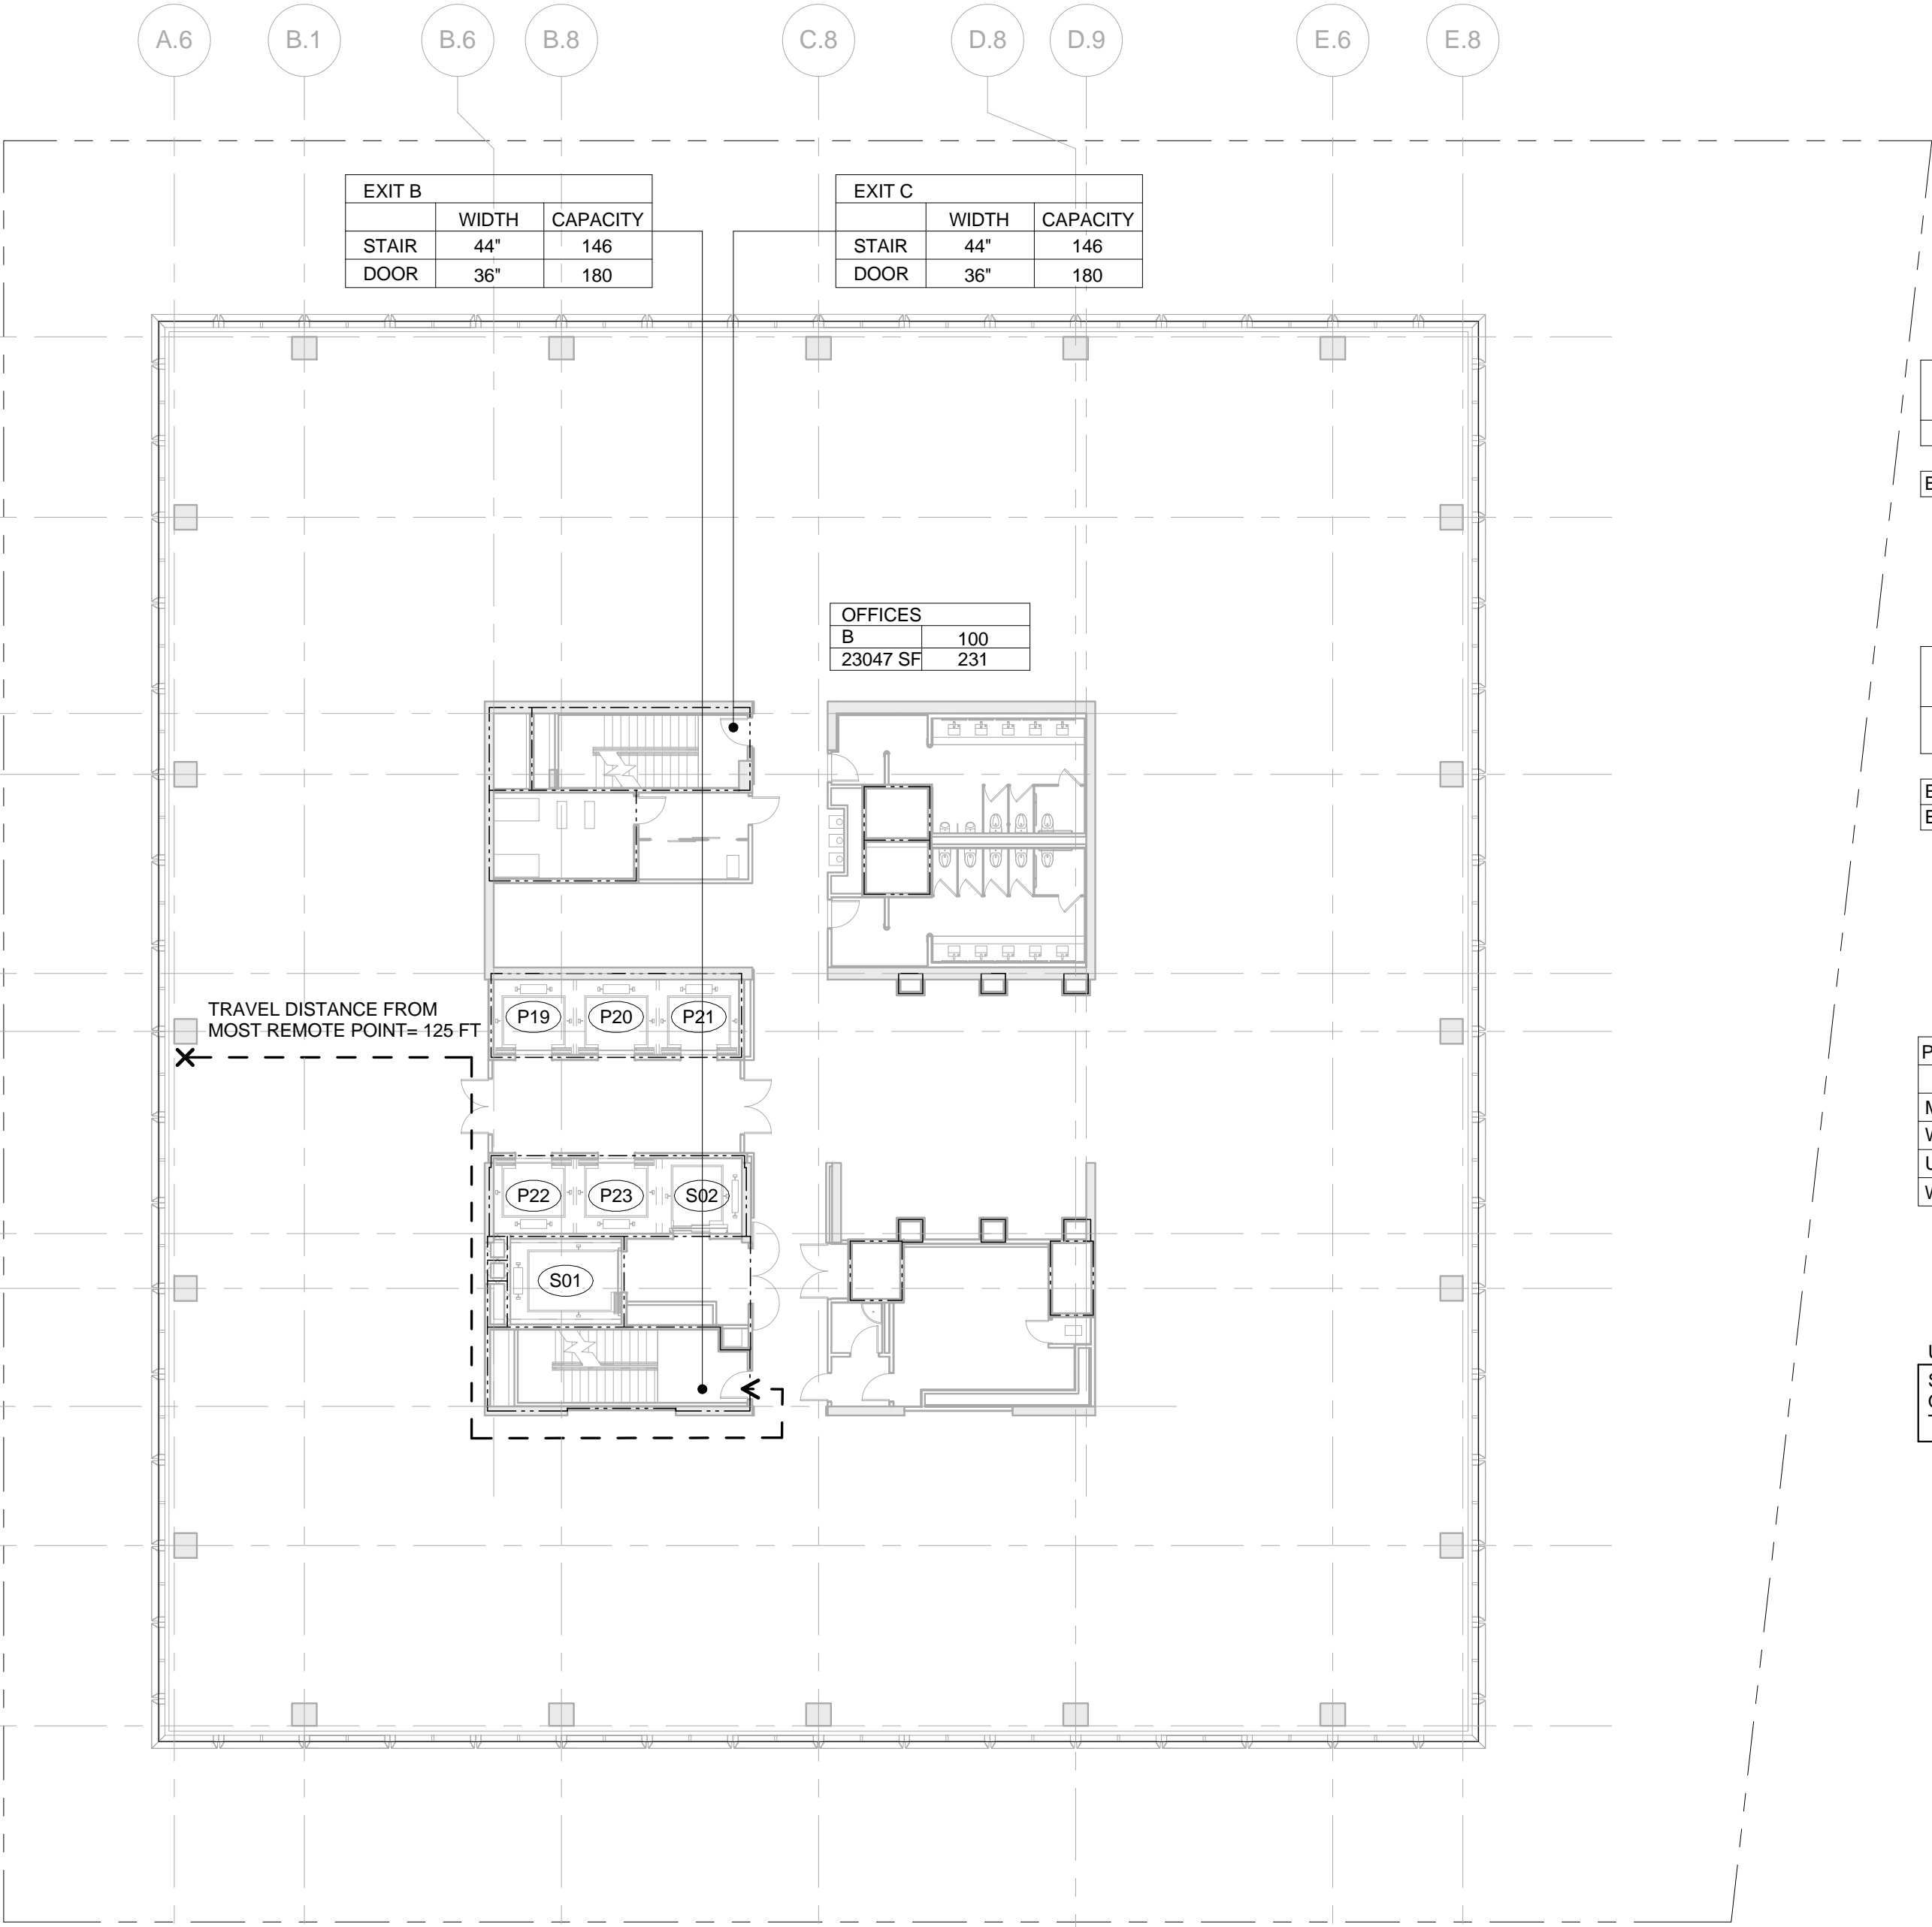


1 LEVEL 43
SCALE: 1/16" = 1'-0"

OCCUPANT LOAD - FLOOR 45		
Occupancy	Area (SF)	Occupant Load
B	23047	231

EXIT Capacity Summary Level 45				
5	Stair Width	Door Width	Stair Capacity	Door Capacity
EXIT B	44"	36"	146	180
EXIT C	44"	36"	146	180
			292	

PLUMBING FIXTURE COUNT SUMMARY				
	WC	UR	LAV	
MEN	3	2	5	
WOMEN	5	-	5	
UNISEX	0	-	0	
WATER FOUNTAIN			3	

USE GROUP F-2 NOTE:
SHOWN FOR USE GROUP ONLY. AREA AND
OCCUPANCY INCLUDED IN USE GROUP 'B'
TOTALS.

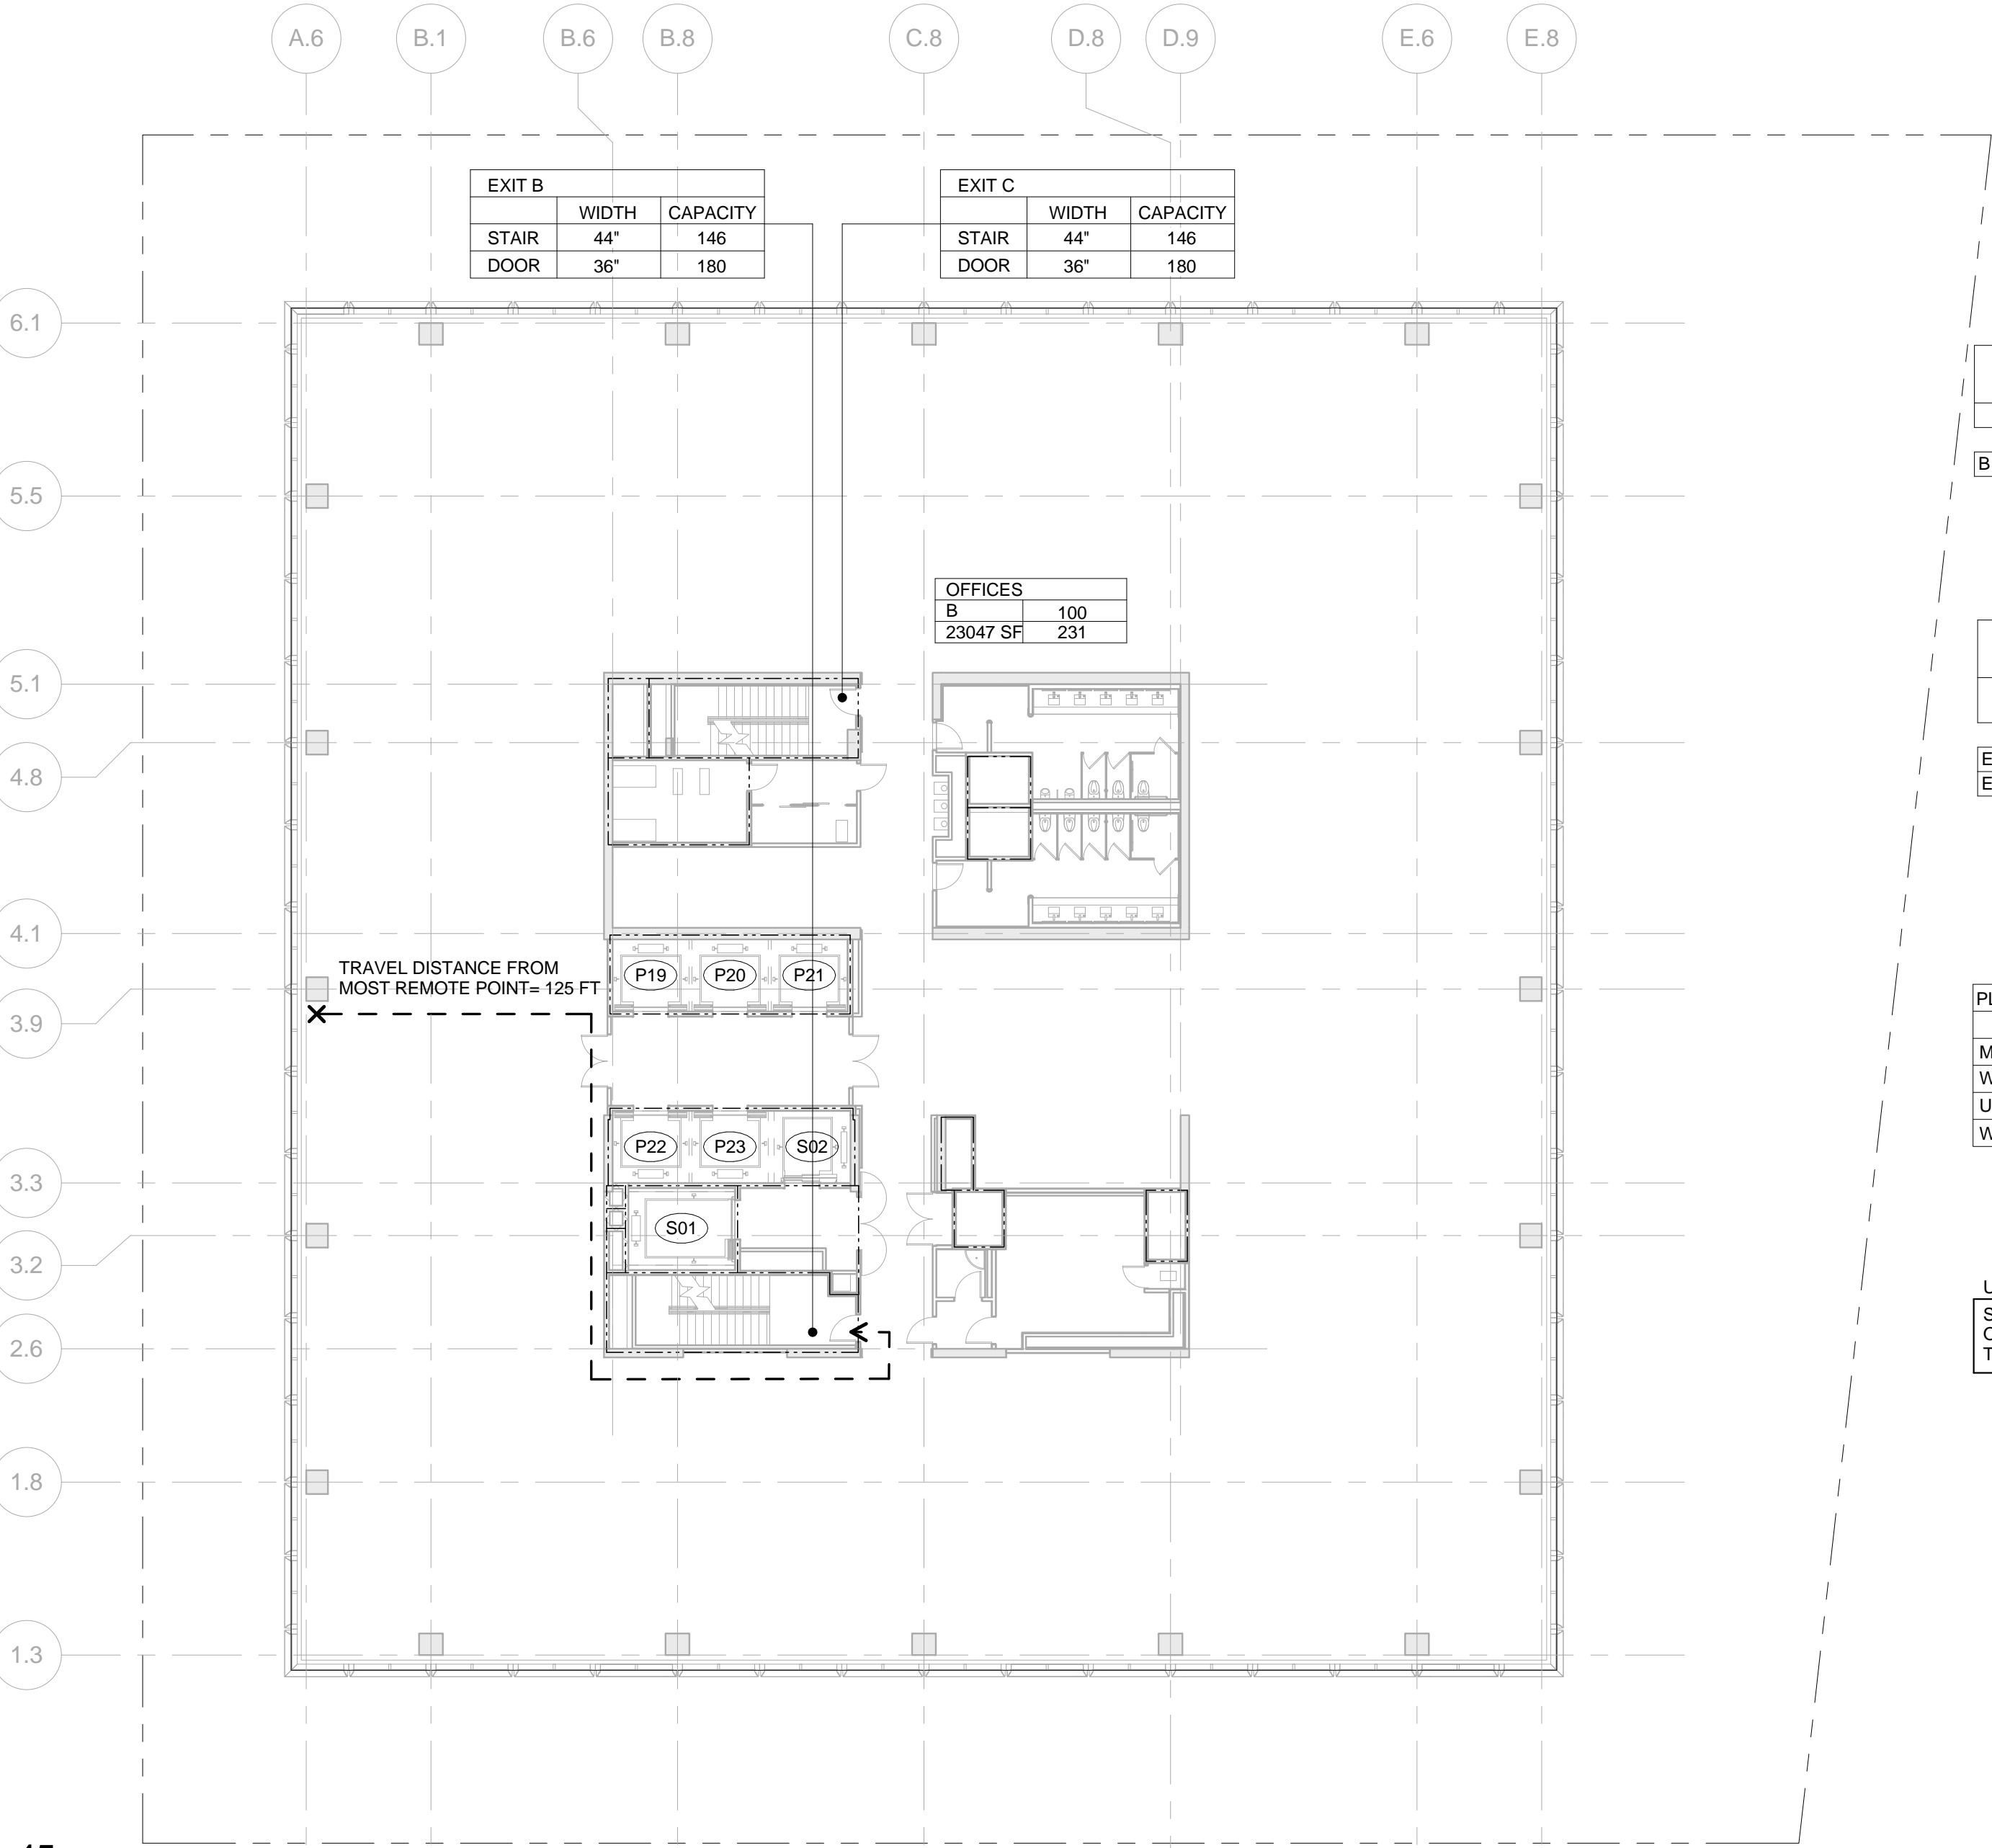

3 LEVEL 45
SCALE: 1/16" = 1'-0"



Client
Related Companies
60 Columbus Circle
New York, NY 10023
Tel: 212.801.1000 Fax: 212.801.1048

Oxford Properties Group
320 Park Avenue, 17th Floor
New York, NY 10022
Tel: 212.986.7514 Fax: 212.986.7510

Mitsui Fudosan America, Inc.
1251 Avenue of the Americas, Suite 800
New York, NY 10020
Tel: 212.403.5600 Fax: 212.403.5657

Architect
Kohn Pedersen Fox Associates PC
Architects & Planning Consultants
11 West 42nd Street
New York, New York 10036
TEL: 212.977.6500 FAX: 212.956.2526

Structural Engineer
WSP
228 East 45th Street, 3rd Floor
New York, NY 10017
Tel: 212.687.9888 Fax: 646.487.5501

Mechanical, Electrical, Plumbing, Fire Protection
WSP
512 Seventh Avenue
New York, NY 10018
Tel: 212.552.9600

SYMBOL KEY	
---	1-HOUR RATED WALL
----	2-HOUR RATED WALL
----	3-HOUR RATED WALL
----	TRAVEL DISTANCE


OCCUPANCY	OCCUPANCY LOAD FACTOR (SQ. FT./PER)
AREA (SQ. FT.)	OCCUPANT LOAD (PERSONS)

OCCUPANT LOAD - FLOOR 50		
Occupancy	Area (SF)	Occupant Load
B	23047	231


EXIT Capacity Summary Level 50				
5	Stair Width	Door Width	Stair Capacity	Door Capacity
EXIT B	44"	36"	146	180
EXIT C	44"	36"	146	180
292				

PLUMBING FIXTURE COUNT SUMMARY				
	WC	UR	LAV	
MEN	3	2	5	
WOMEN	5	-	5	
UNISEX	0	-	0	
WATER FOUNTAIN			3	

USE GROUP F-2 NOTE:
SHOWN FOR USE GROUP ONLY. AREA AND
OCCUPANCY INCLUDED IN USE GROUP 'B'
TOTALS.

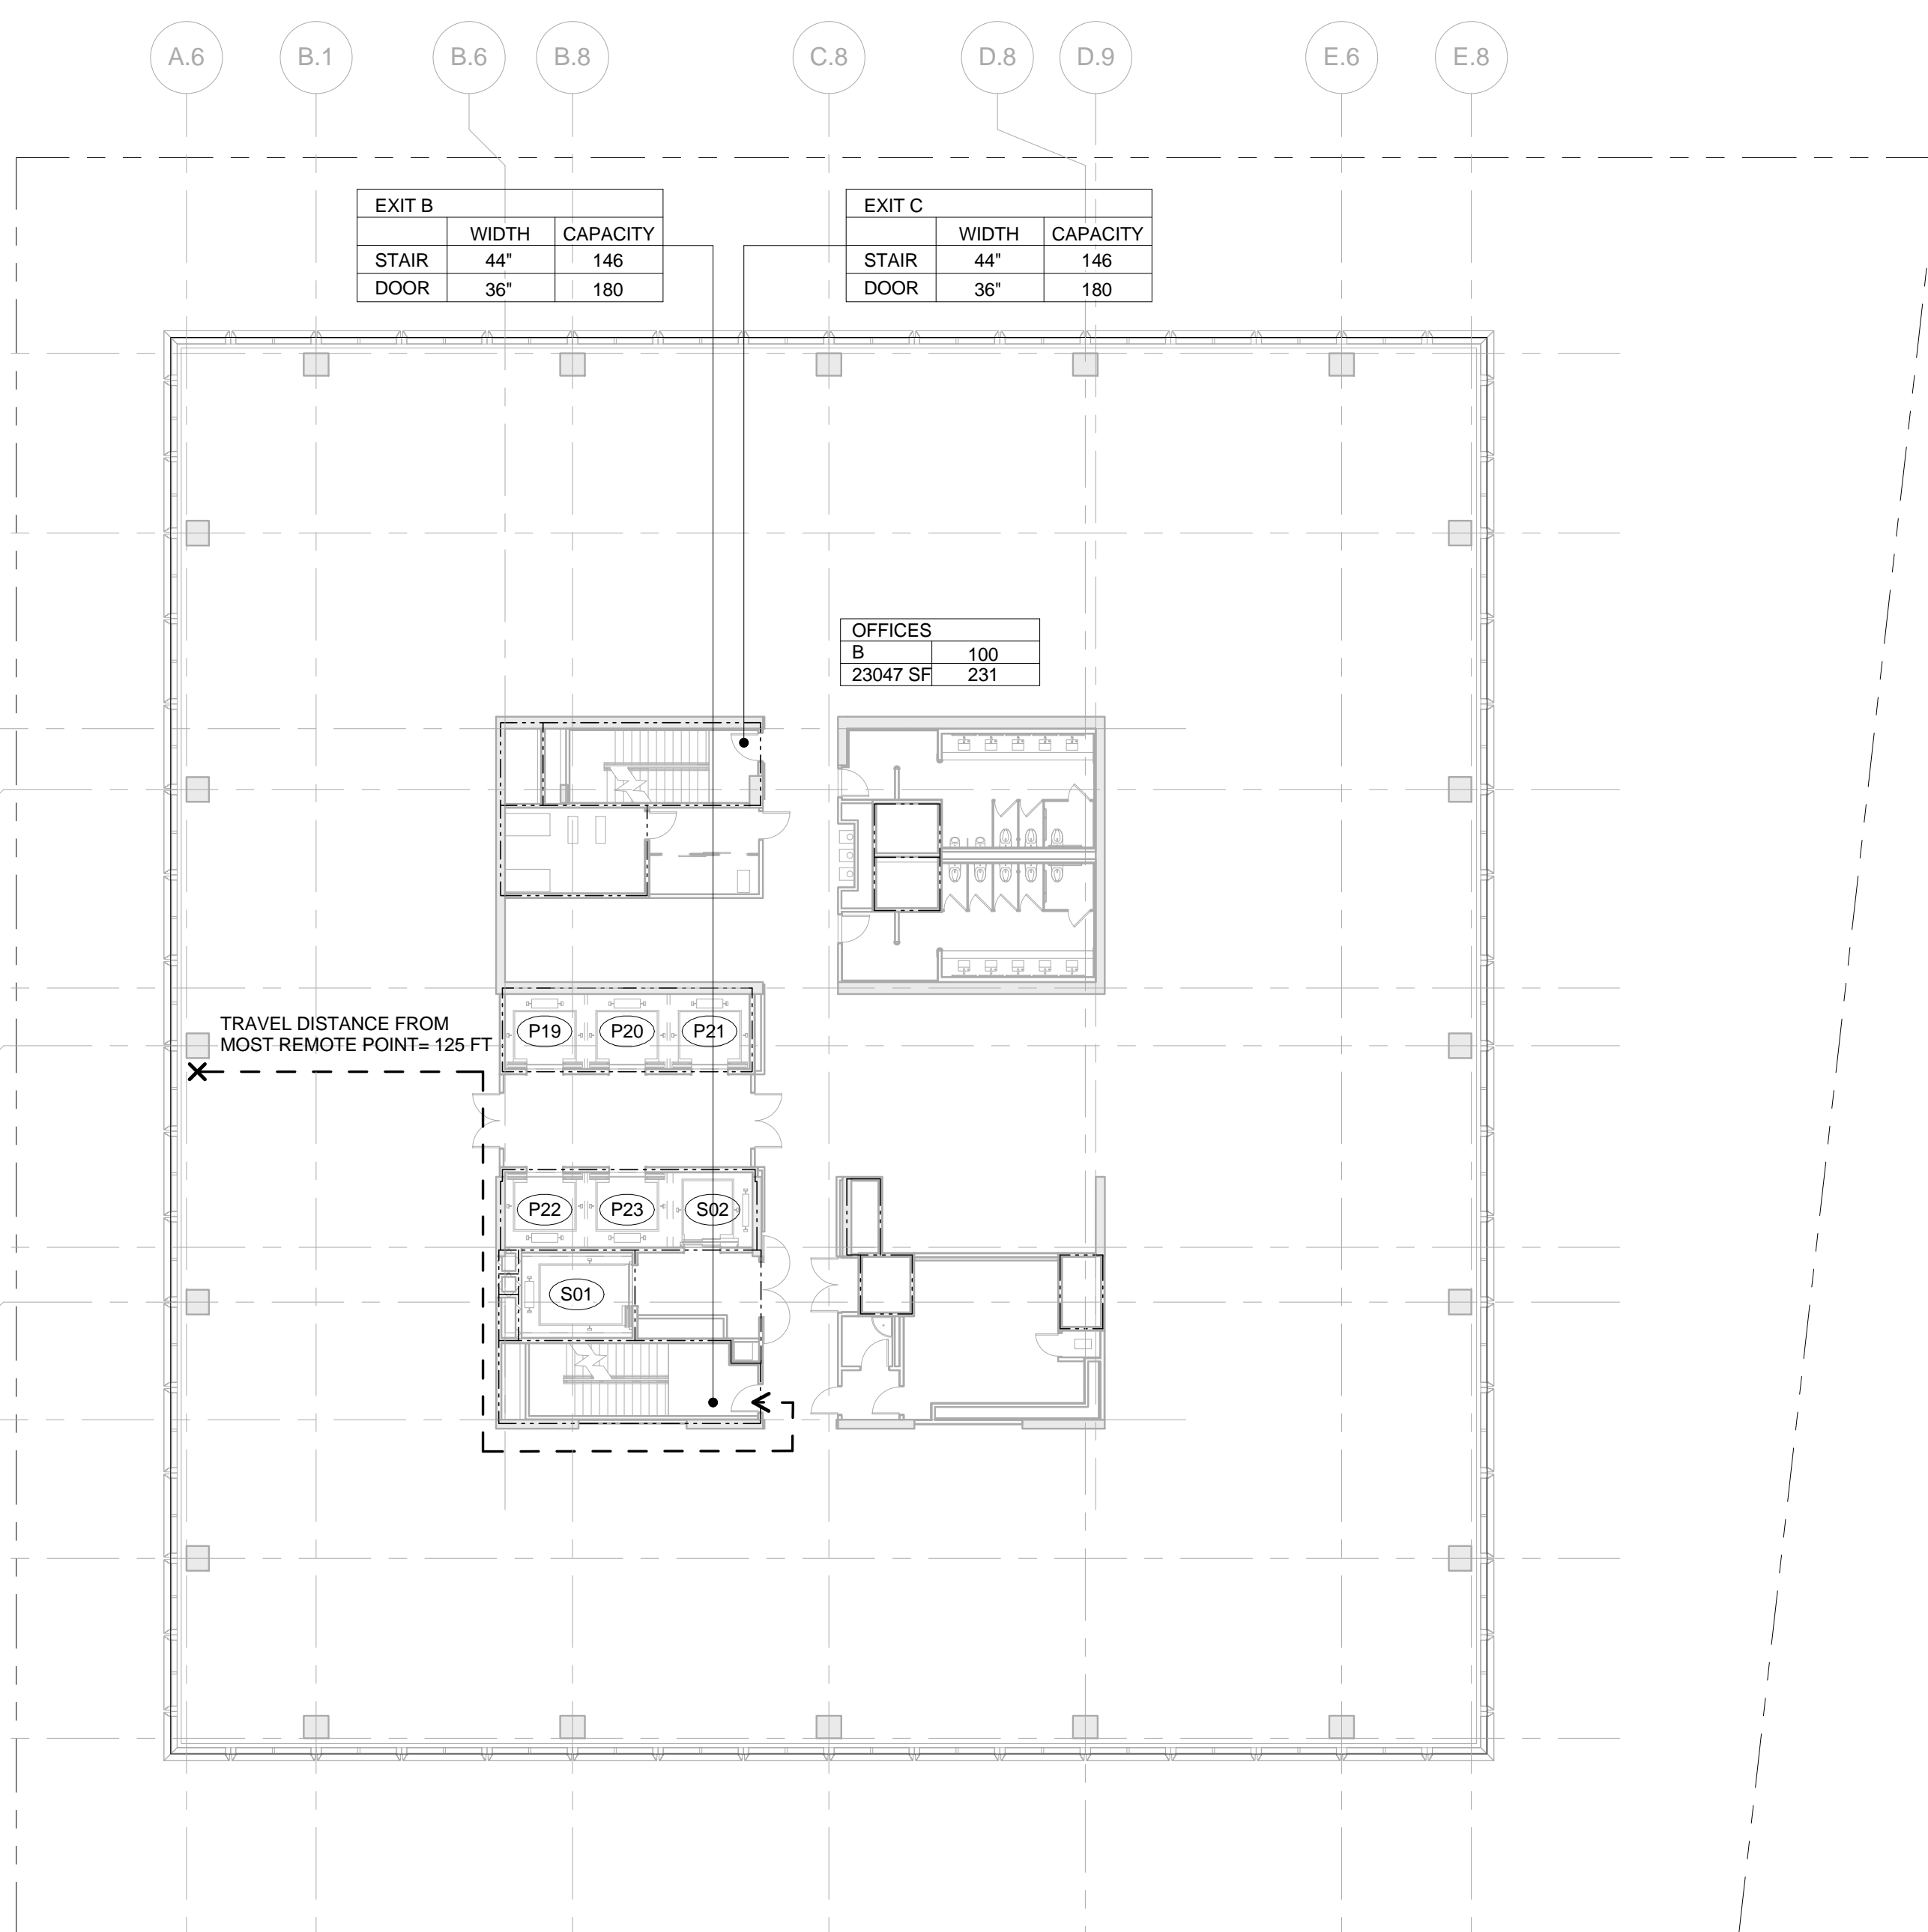

2 LEVEL 48
SCALE: 1/16" = 1'-0"

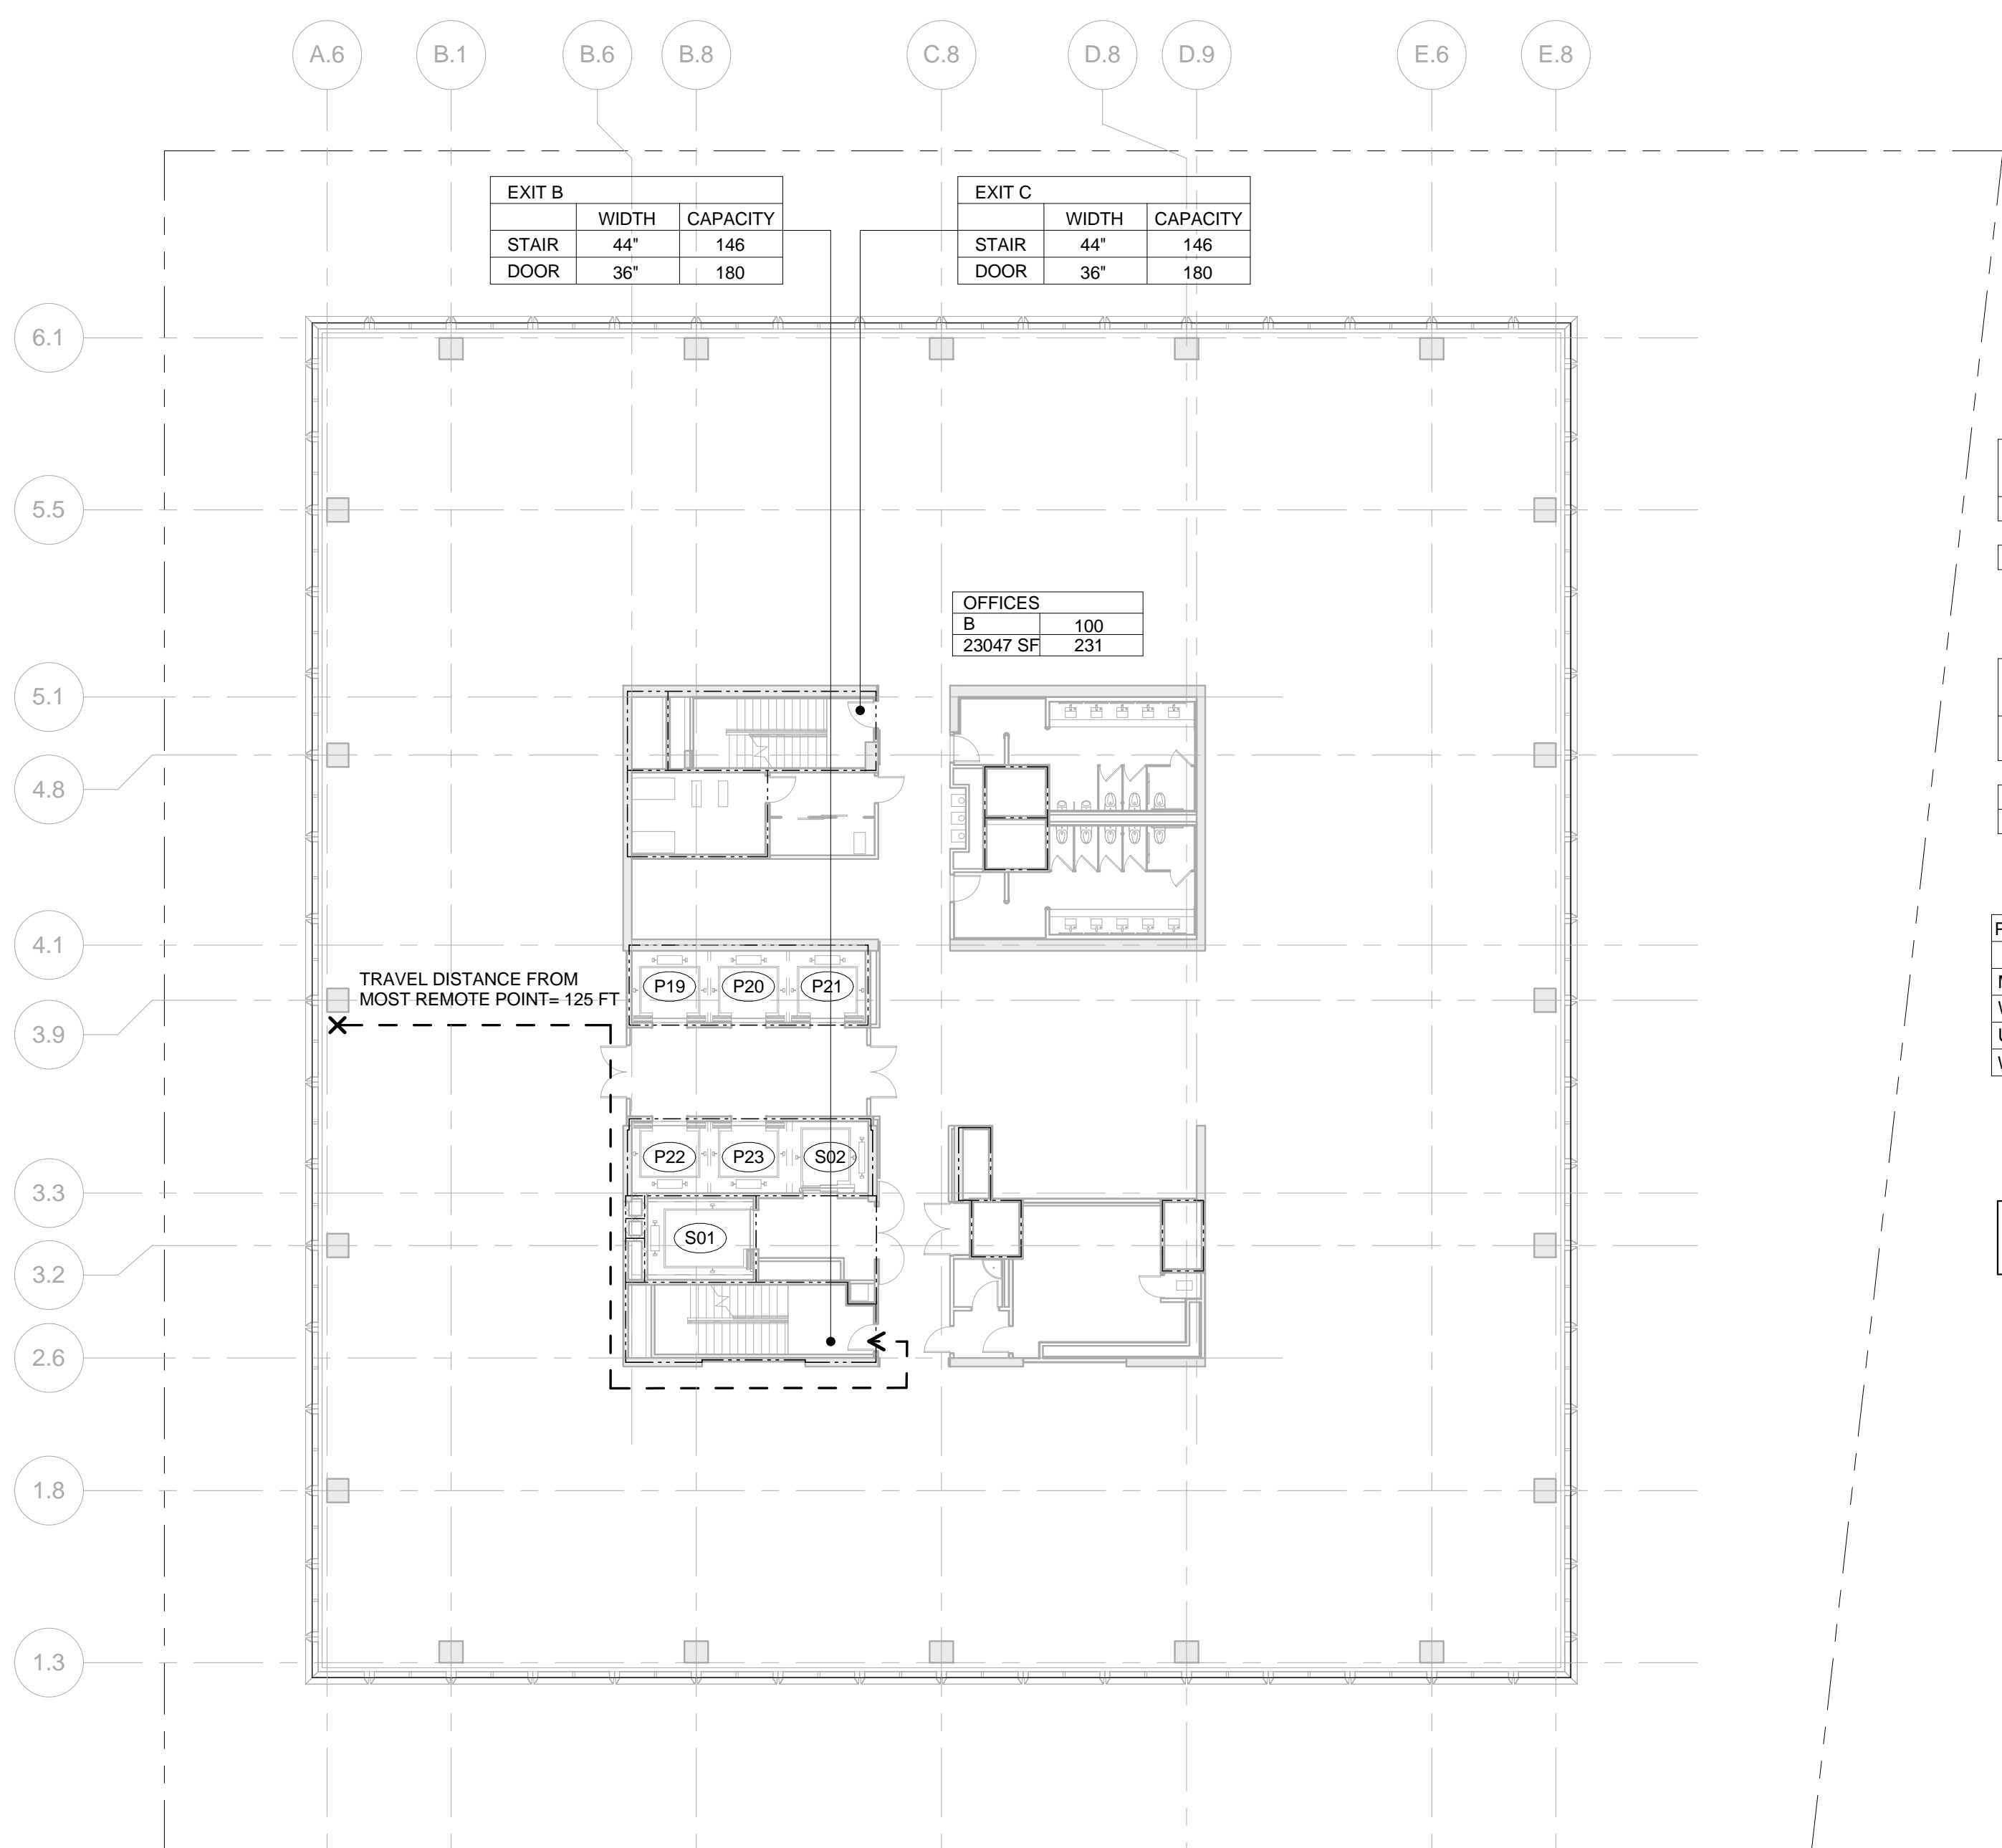


4 LEVEL 50
SCALE: 1/16" = 1'-0"

OCCUPANT LOAD - FLOOR 47		
Occupancy	Area (SF)	Occupant Load
B	23047	231


EXIT Capacity Summary Level 47				
5	Stair Width	Door Width	Stair Capacity	Door Capacity
EXIT B	44"	36"	146	180
EXIT C	44"	36"	146	180
292				

PLUMBING FIXTURE COUNT SUMMARY				
	WC	UR	LAV	
MEN	3	2	5	
WOMEN	5	-	5	
UNISEX	0	-	0	
WATER FOUNTAIN			3	

USE GROUP F-2 NOTE:
SHOWN FOR USE GROUP ONLY. AREA AND
OCCUPANCY INCLUDED IN USE GROUP 'B'
TOTALS.

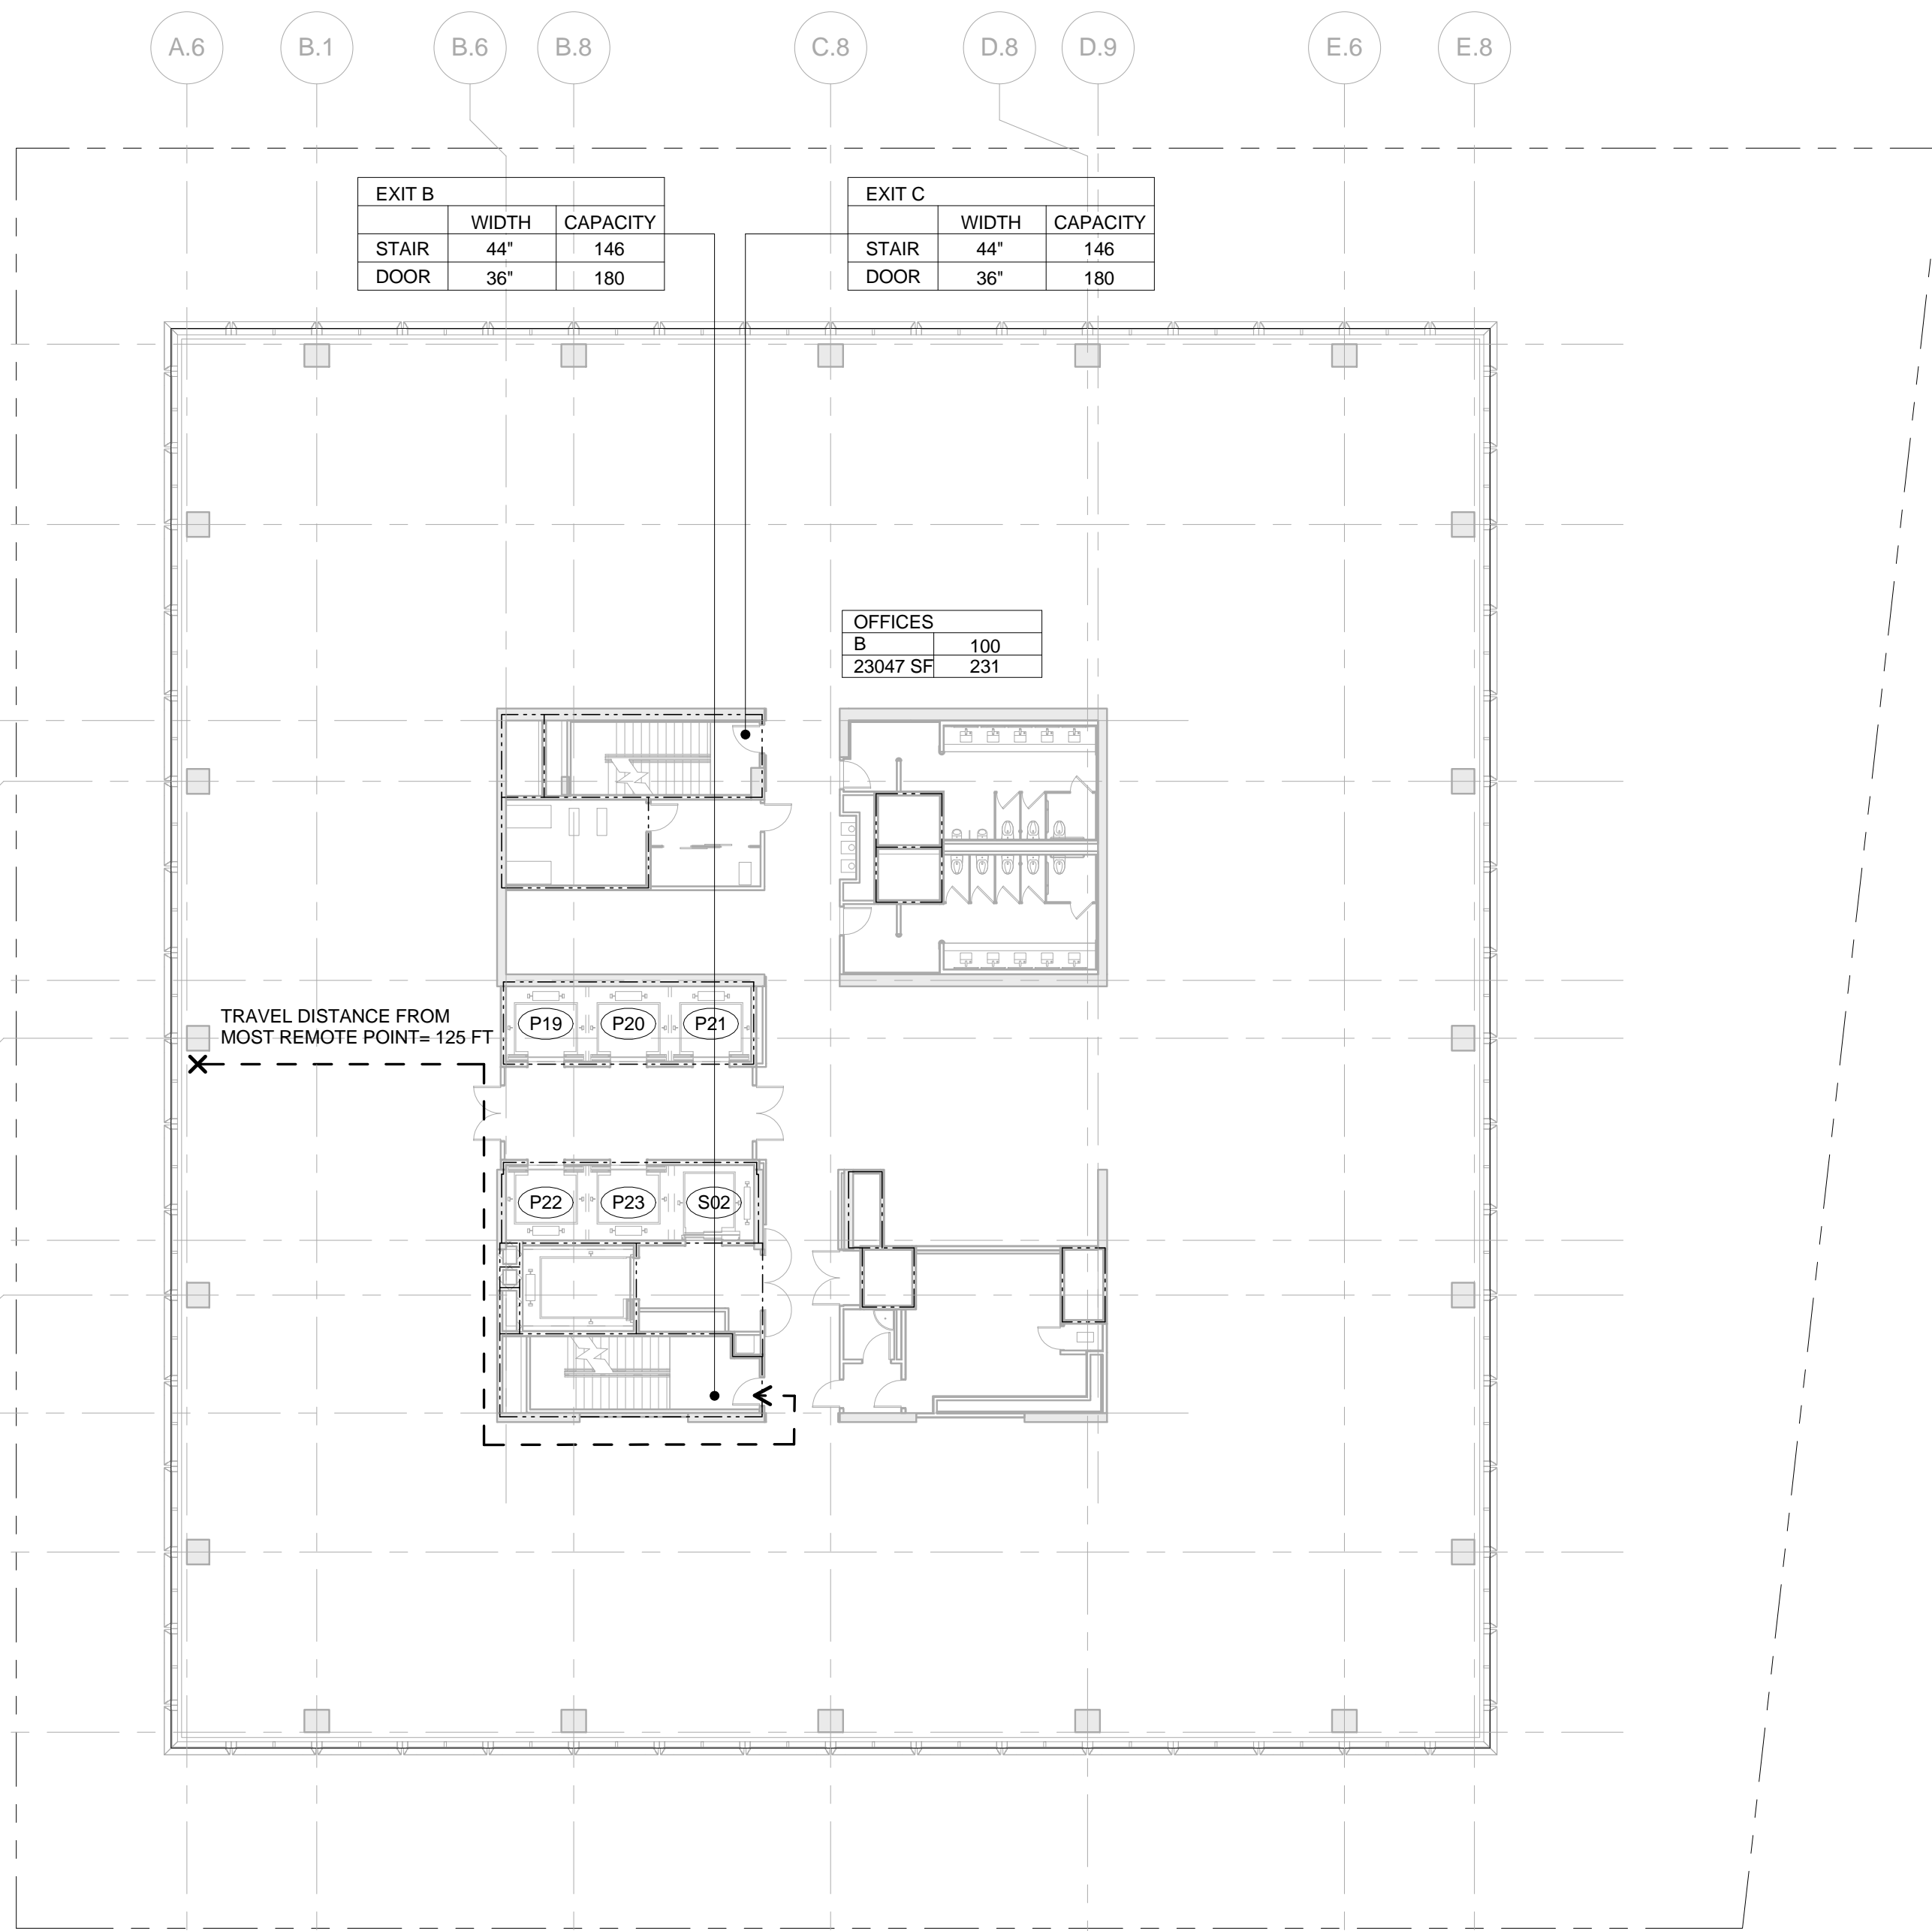

1 LEVEL 47
SCALE: 1/16" = 1'-0"

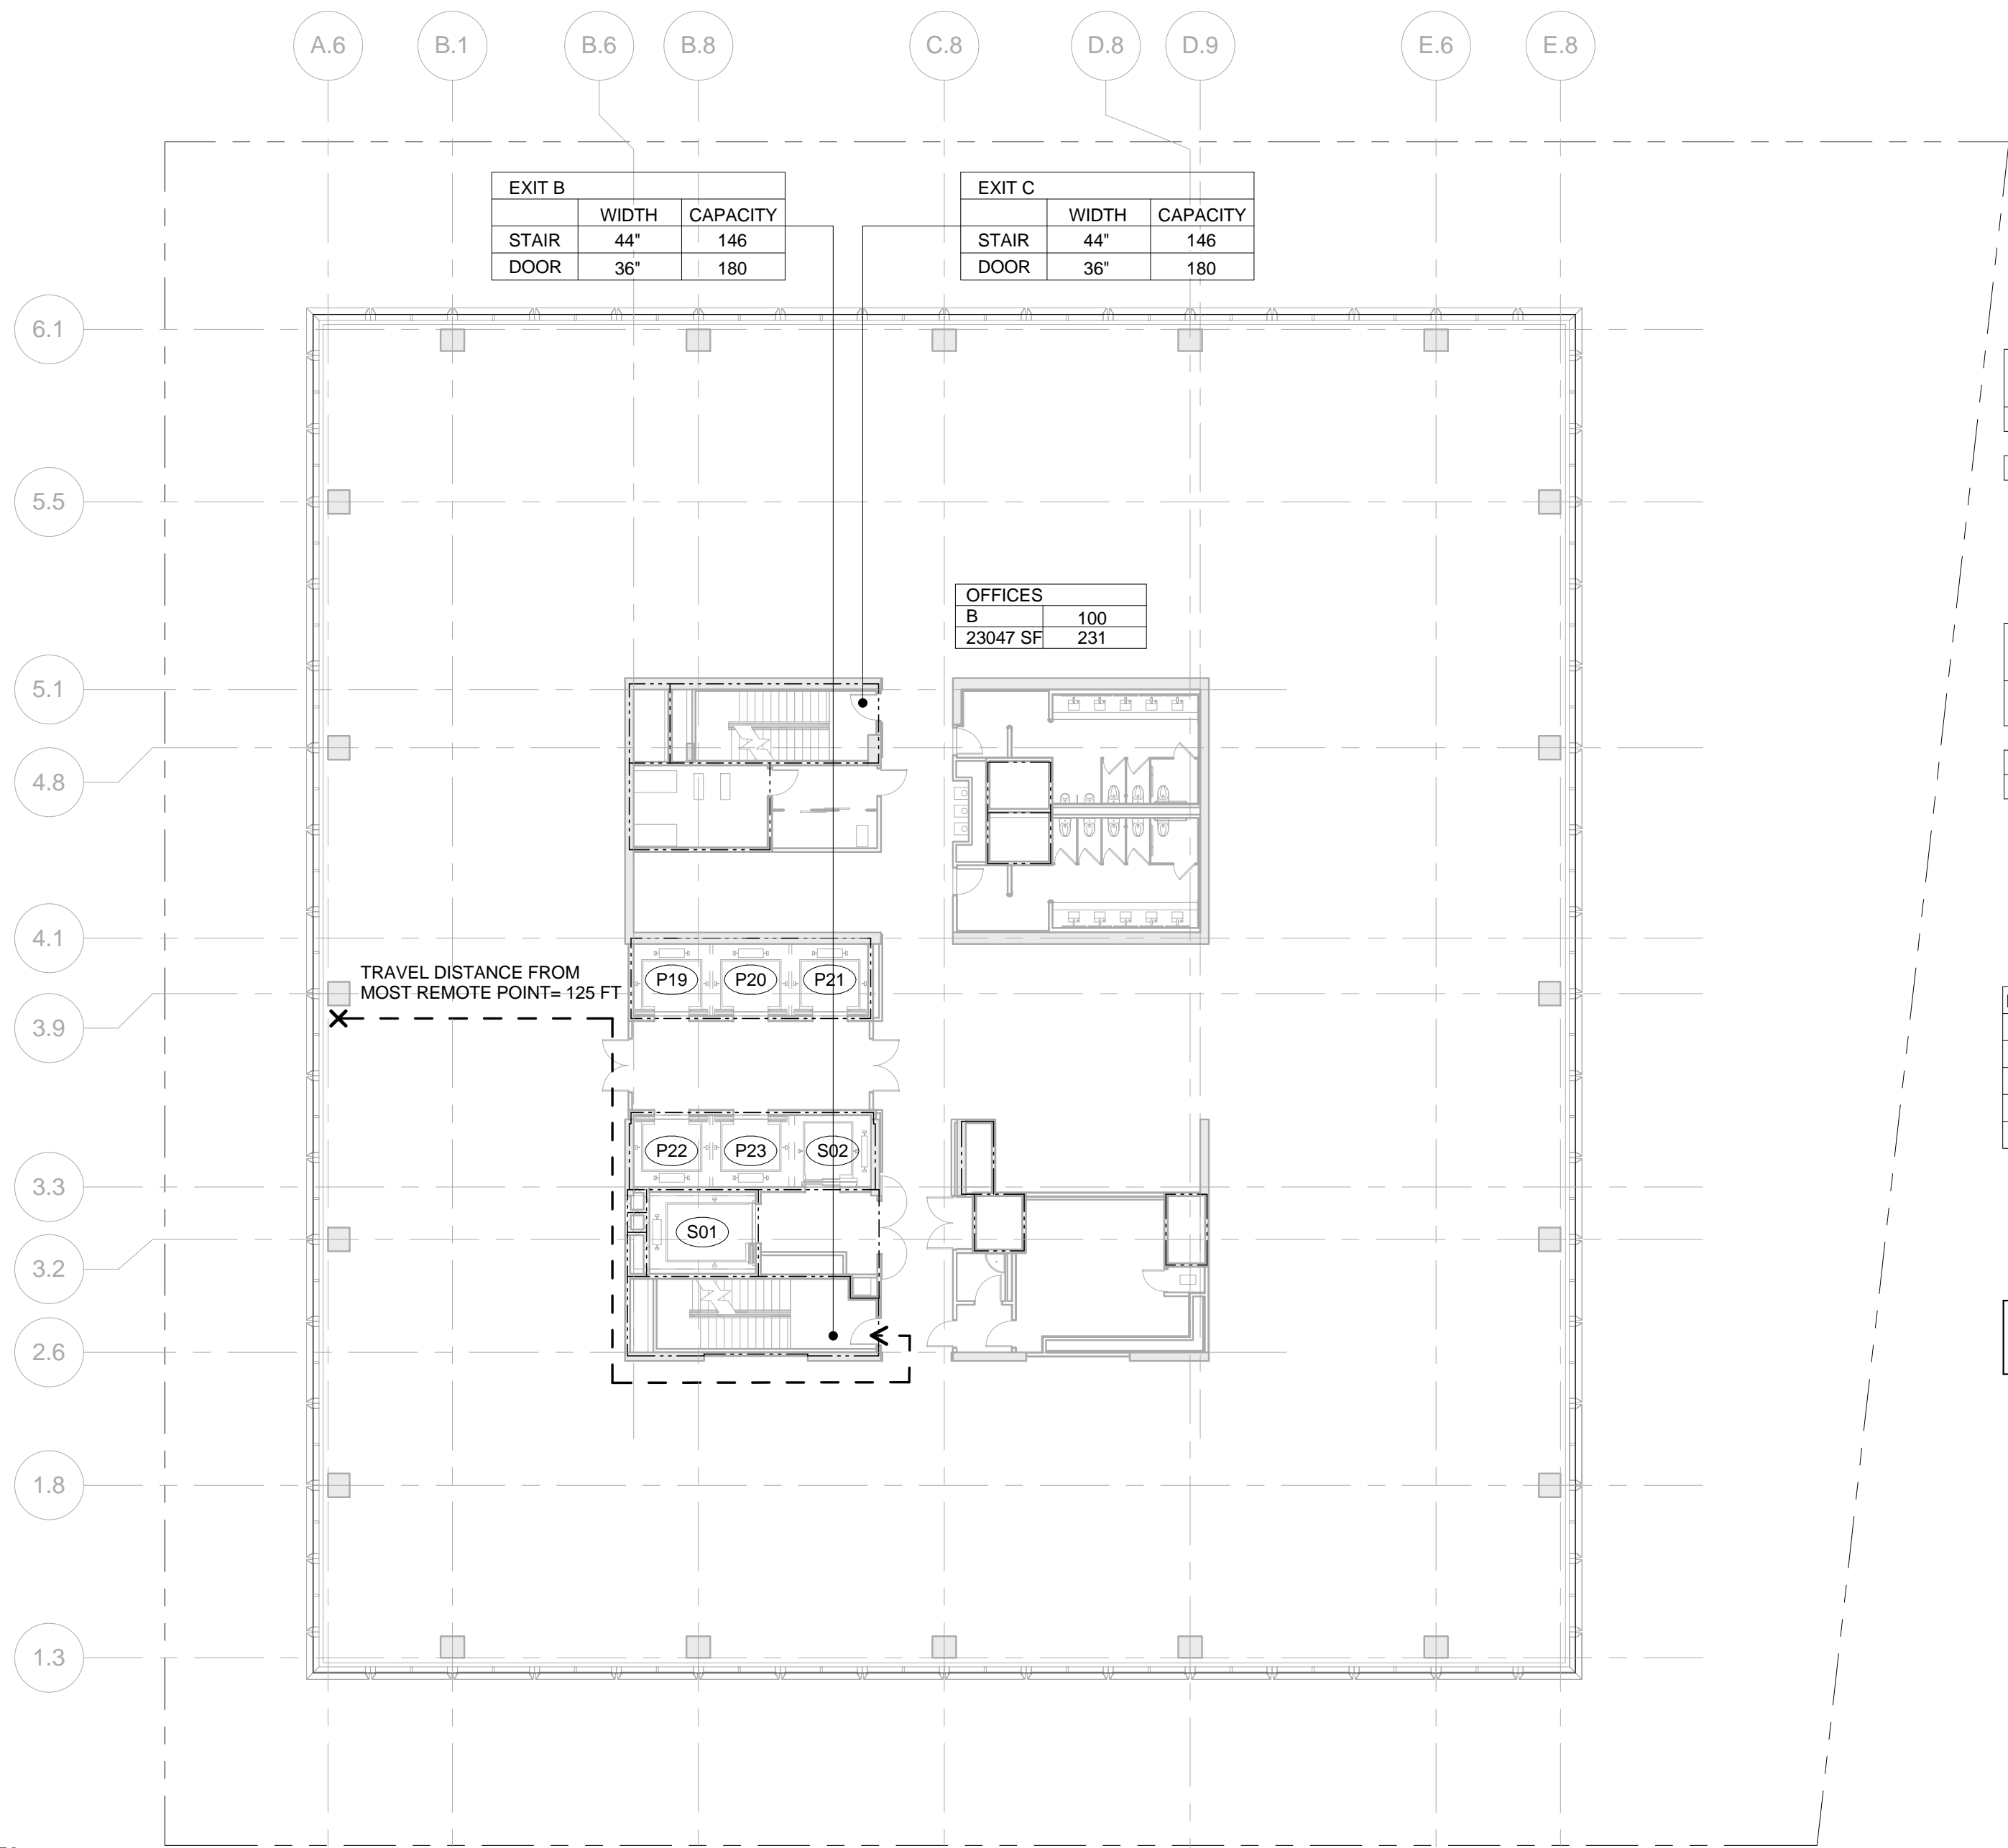

3 LEVEL 49
SCALE: 1/16" = 1'-0"


2	D.O.B. BUILDING PERMIT FILING	05/13/2015
No.	Description	Date

Key Plan

Drawing Title
**EGRESS FLOOR
PLAN 47-50**

Drawing Number
EG-115.00
SHEET 17 OF 18

© 2015 KOHN PEDERSEN FOX ASSOCIATES PC. All rights reserved.

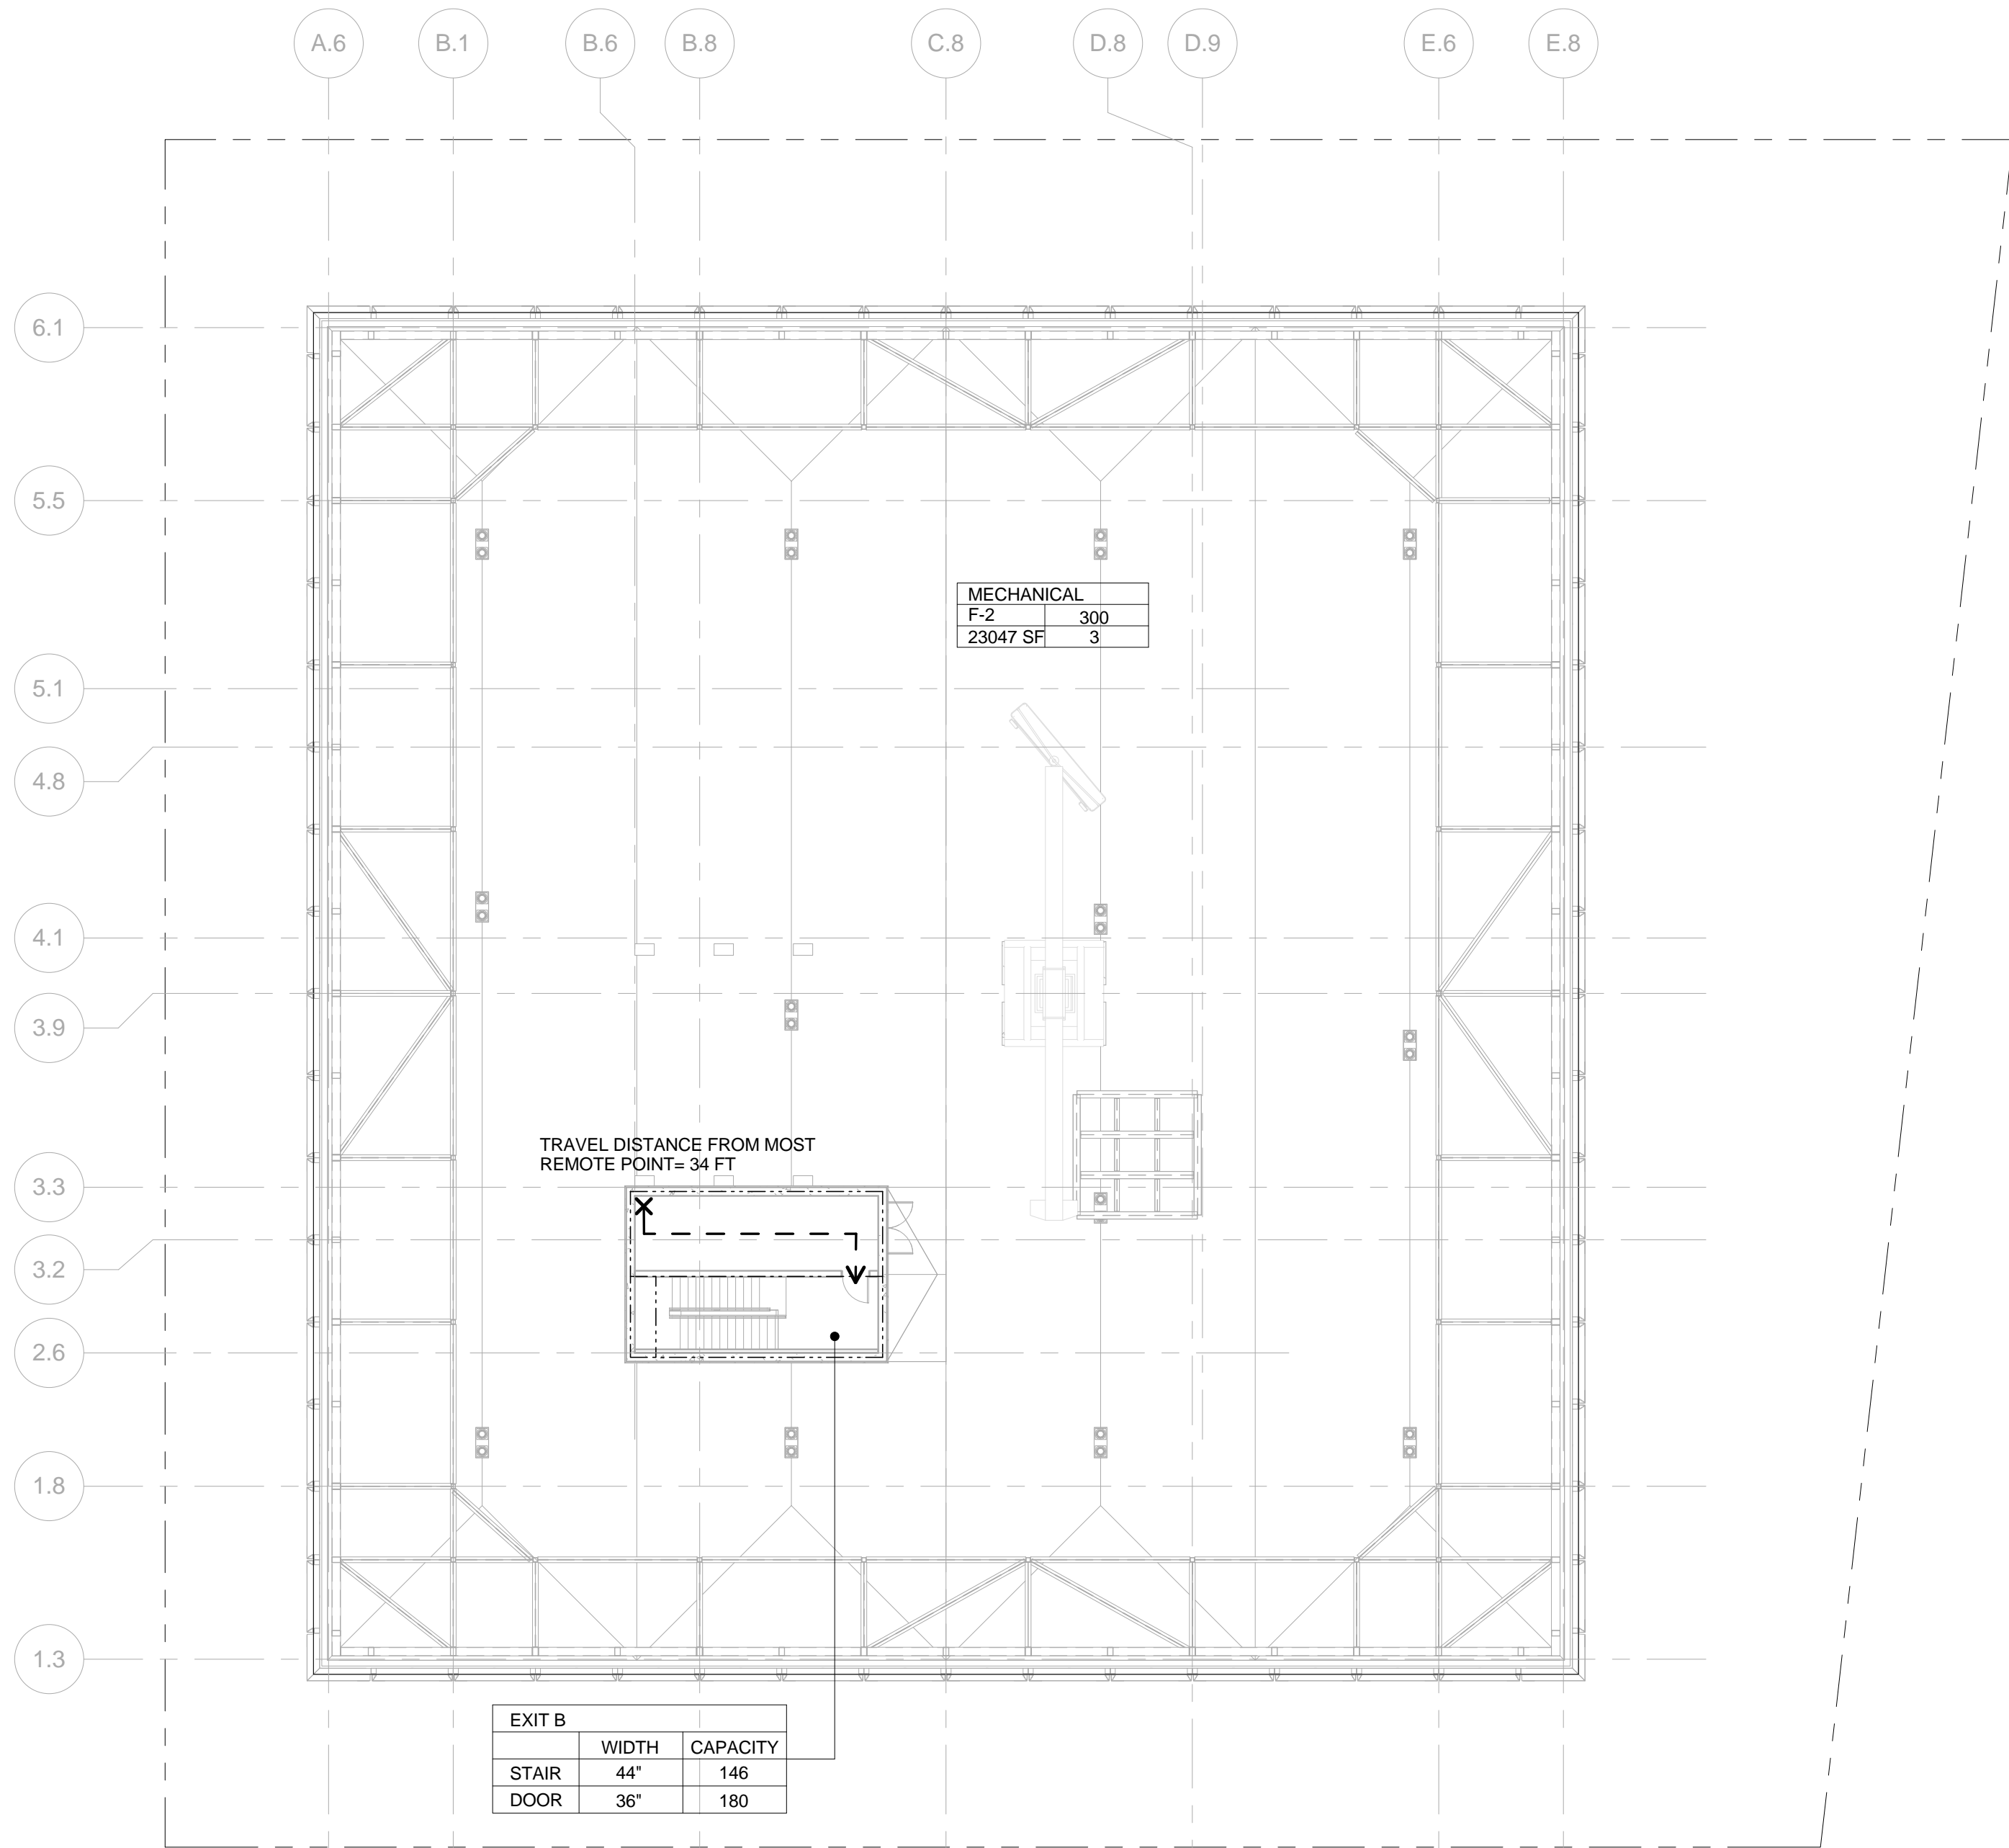


OCCUPANT LOAD - ROOF MECHANICAL		
Occupancy	Area (SF)	Occupant Load
F-2	23047	3

EXIT Capacity Summary Level ROOF MECHANICAL				
5	Stair Width	Door Width	Stair Capacity	Door Capacity
EXIT B	44"	36"	146	180
146				

PLUMBING FIXTURE COUNT SUMMARY			
	WC	UR	LAV
MEN	0	0	0
WOMEN	0	-	0
UNISEX	0	-	0
WATER FOUNTAIN	0		

USE GROUP F-2 NOTE:
SHOWN FOR USE GROUP ONLY. AREA AND
OCCUPANCY INCLUDED IN USE GROUP 'B'
TOTALS.

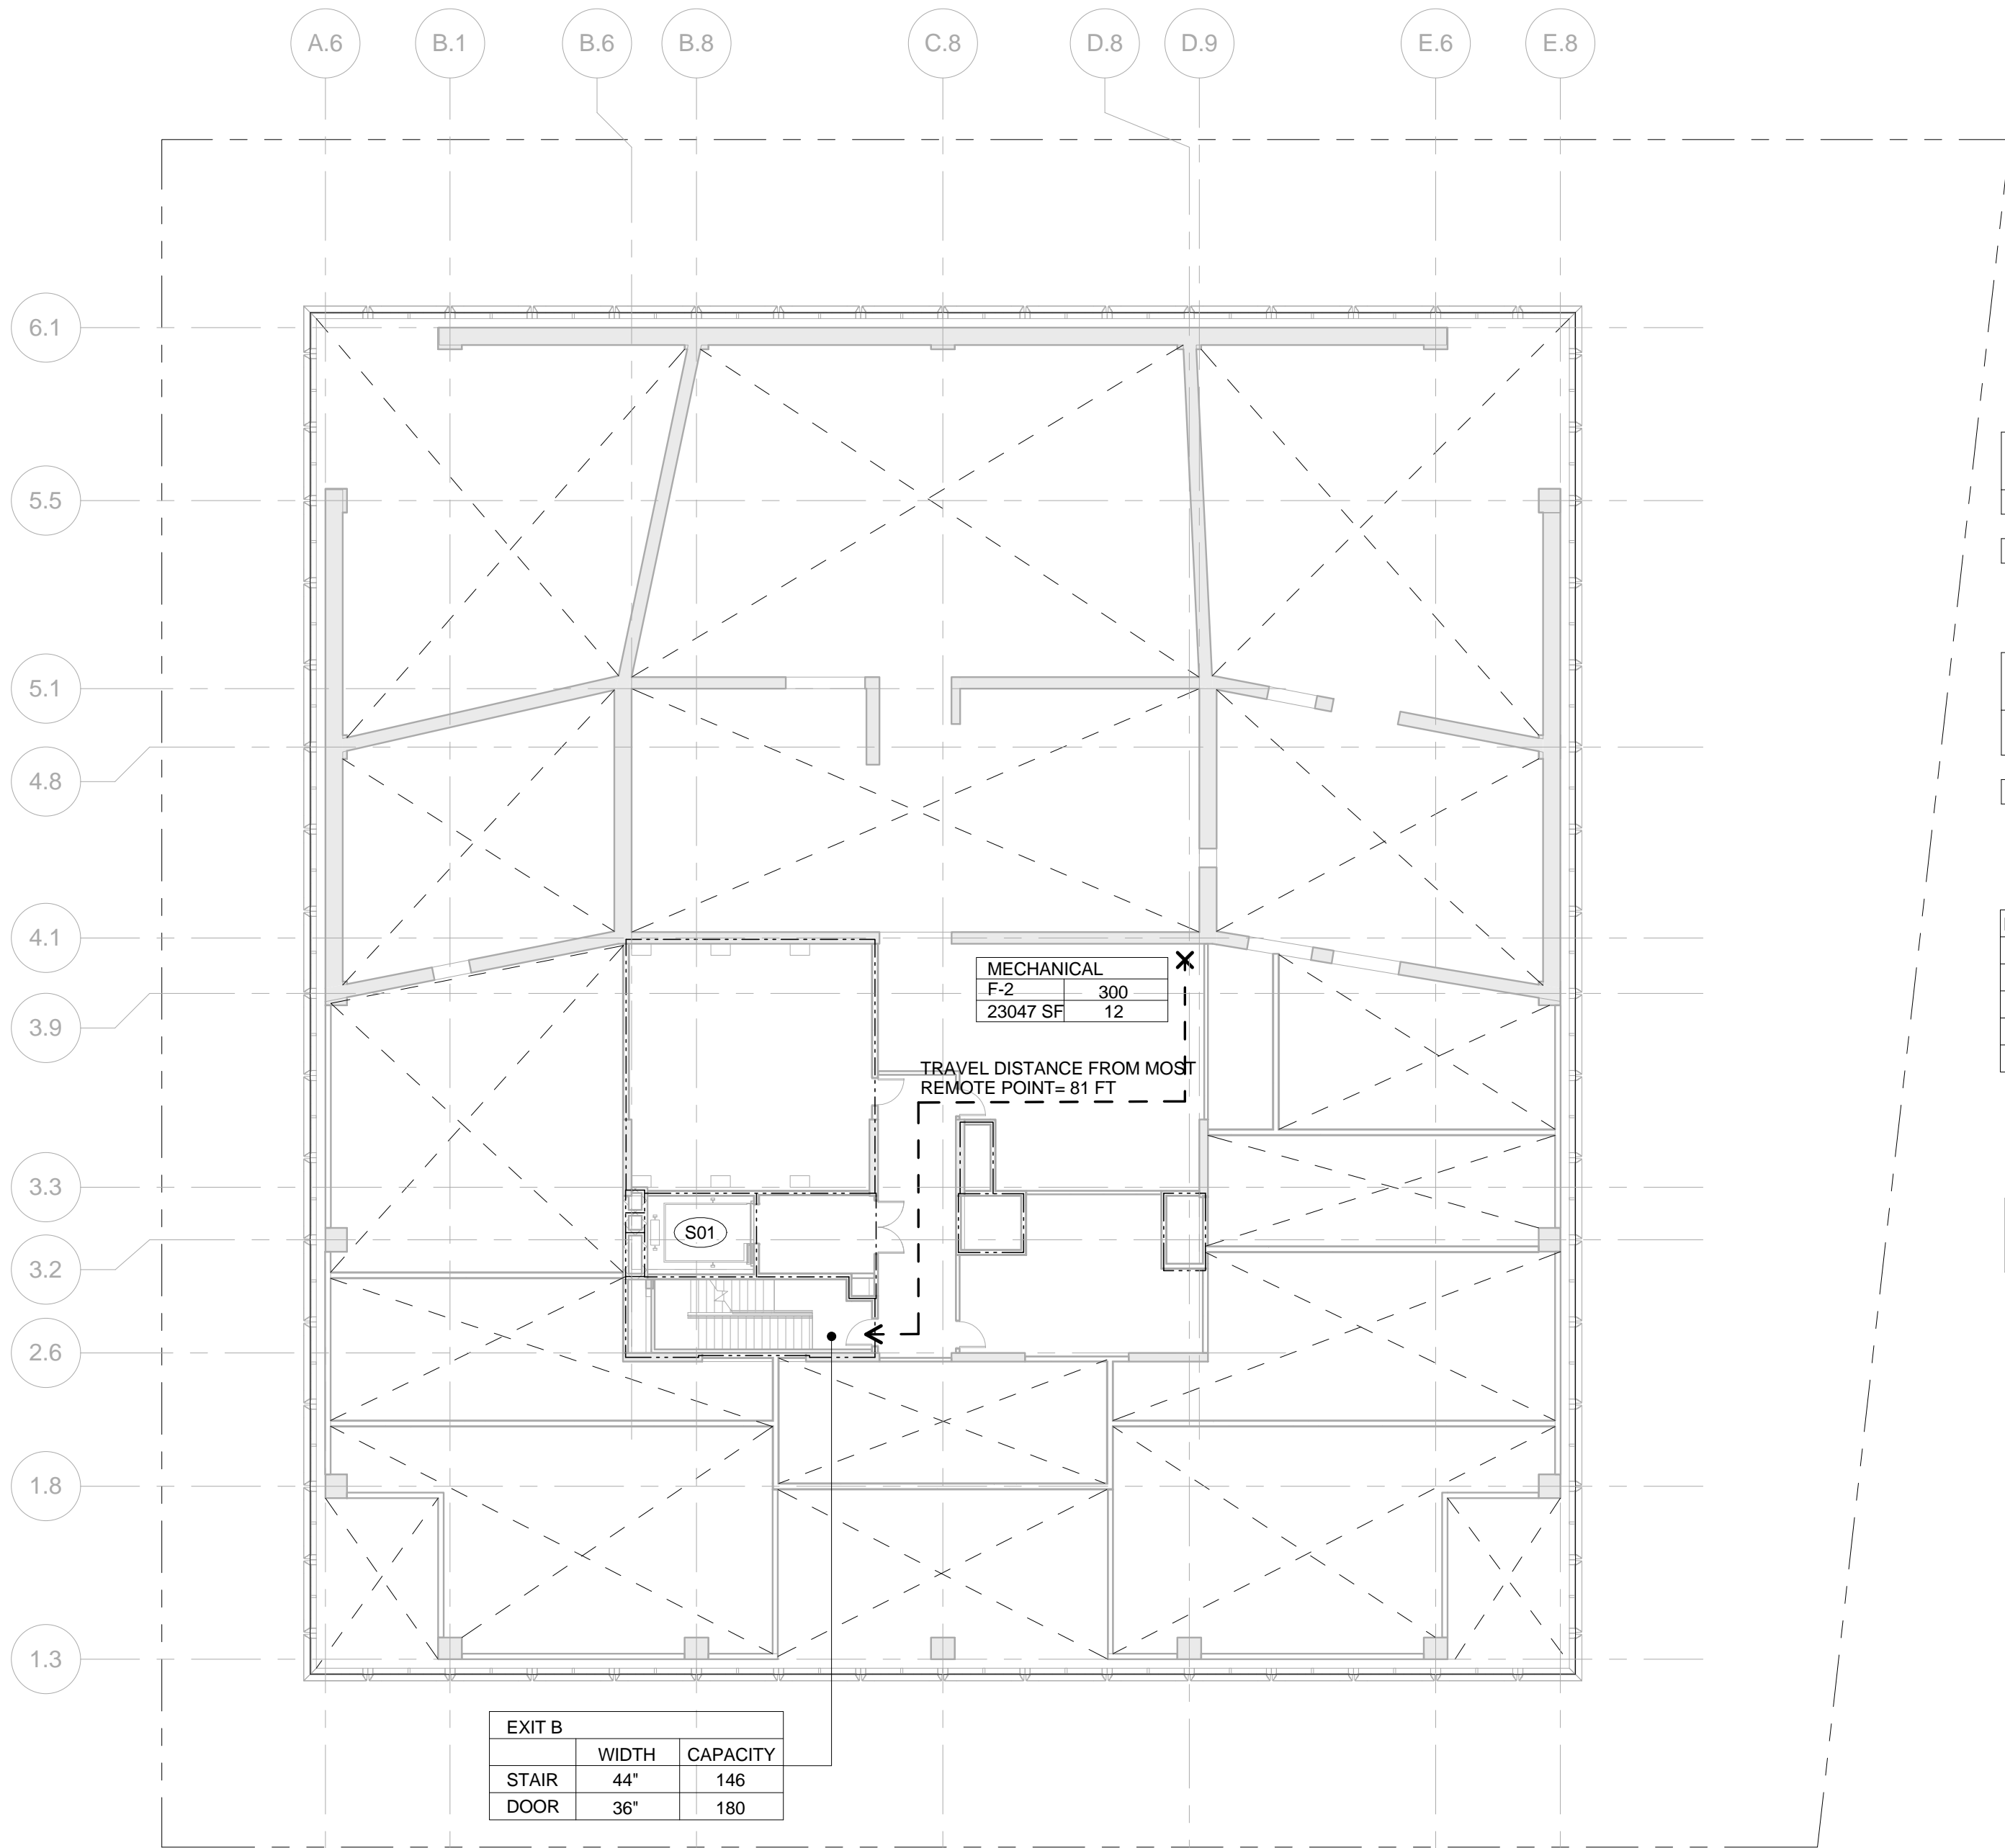

OCCUPANT LOAD - FLOOR 51 MEZZANINE		
Occupancy	Area (SF)	Occupant Load
F-2	23047	12


EXIT Capacity Summary Level 51 M			
5	Stair Width	Door Width	Stair Capacity
EXIT B	44"	36"	146
146			

PLUMBING FIXTURE COUNT SUMMARY			
	WC	UR	LAV
MEN	0	0	0
WOMEN	0	-	0
UNISEX	0	-	0
WATER FOUNTAIN	0		

USE GROUP F-2 NOTE:
SHOWN FOR USE GROUP ONLY. AREA AND
OCCUPANCY INCLUDED IN USE GROUP 'B'
TOTALS.

4 ROOF MECHANICAL
SCALE: 1/16" = 1'-0"

2 LEVEL 51 MEZZANINE
SCALE: 1/16" = 1'-0"

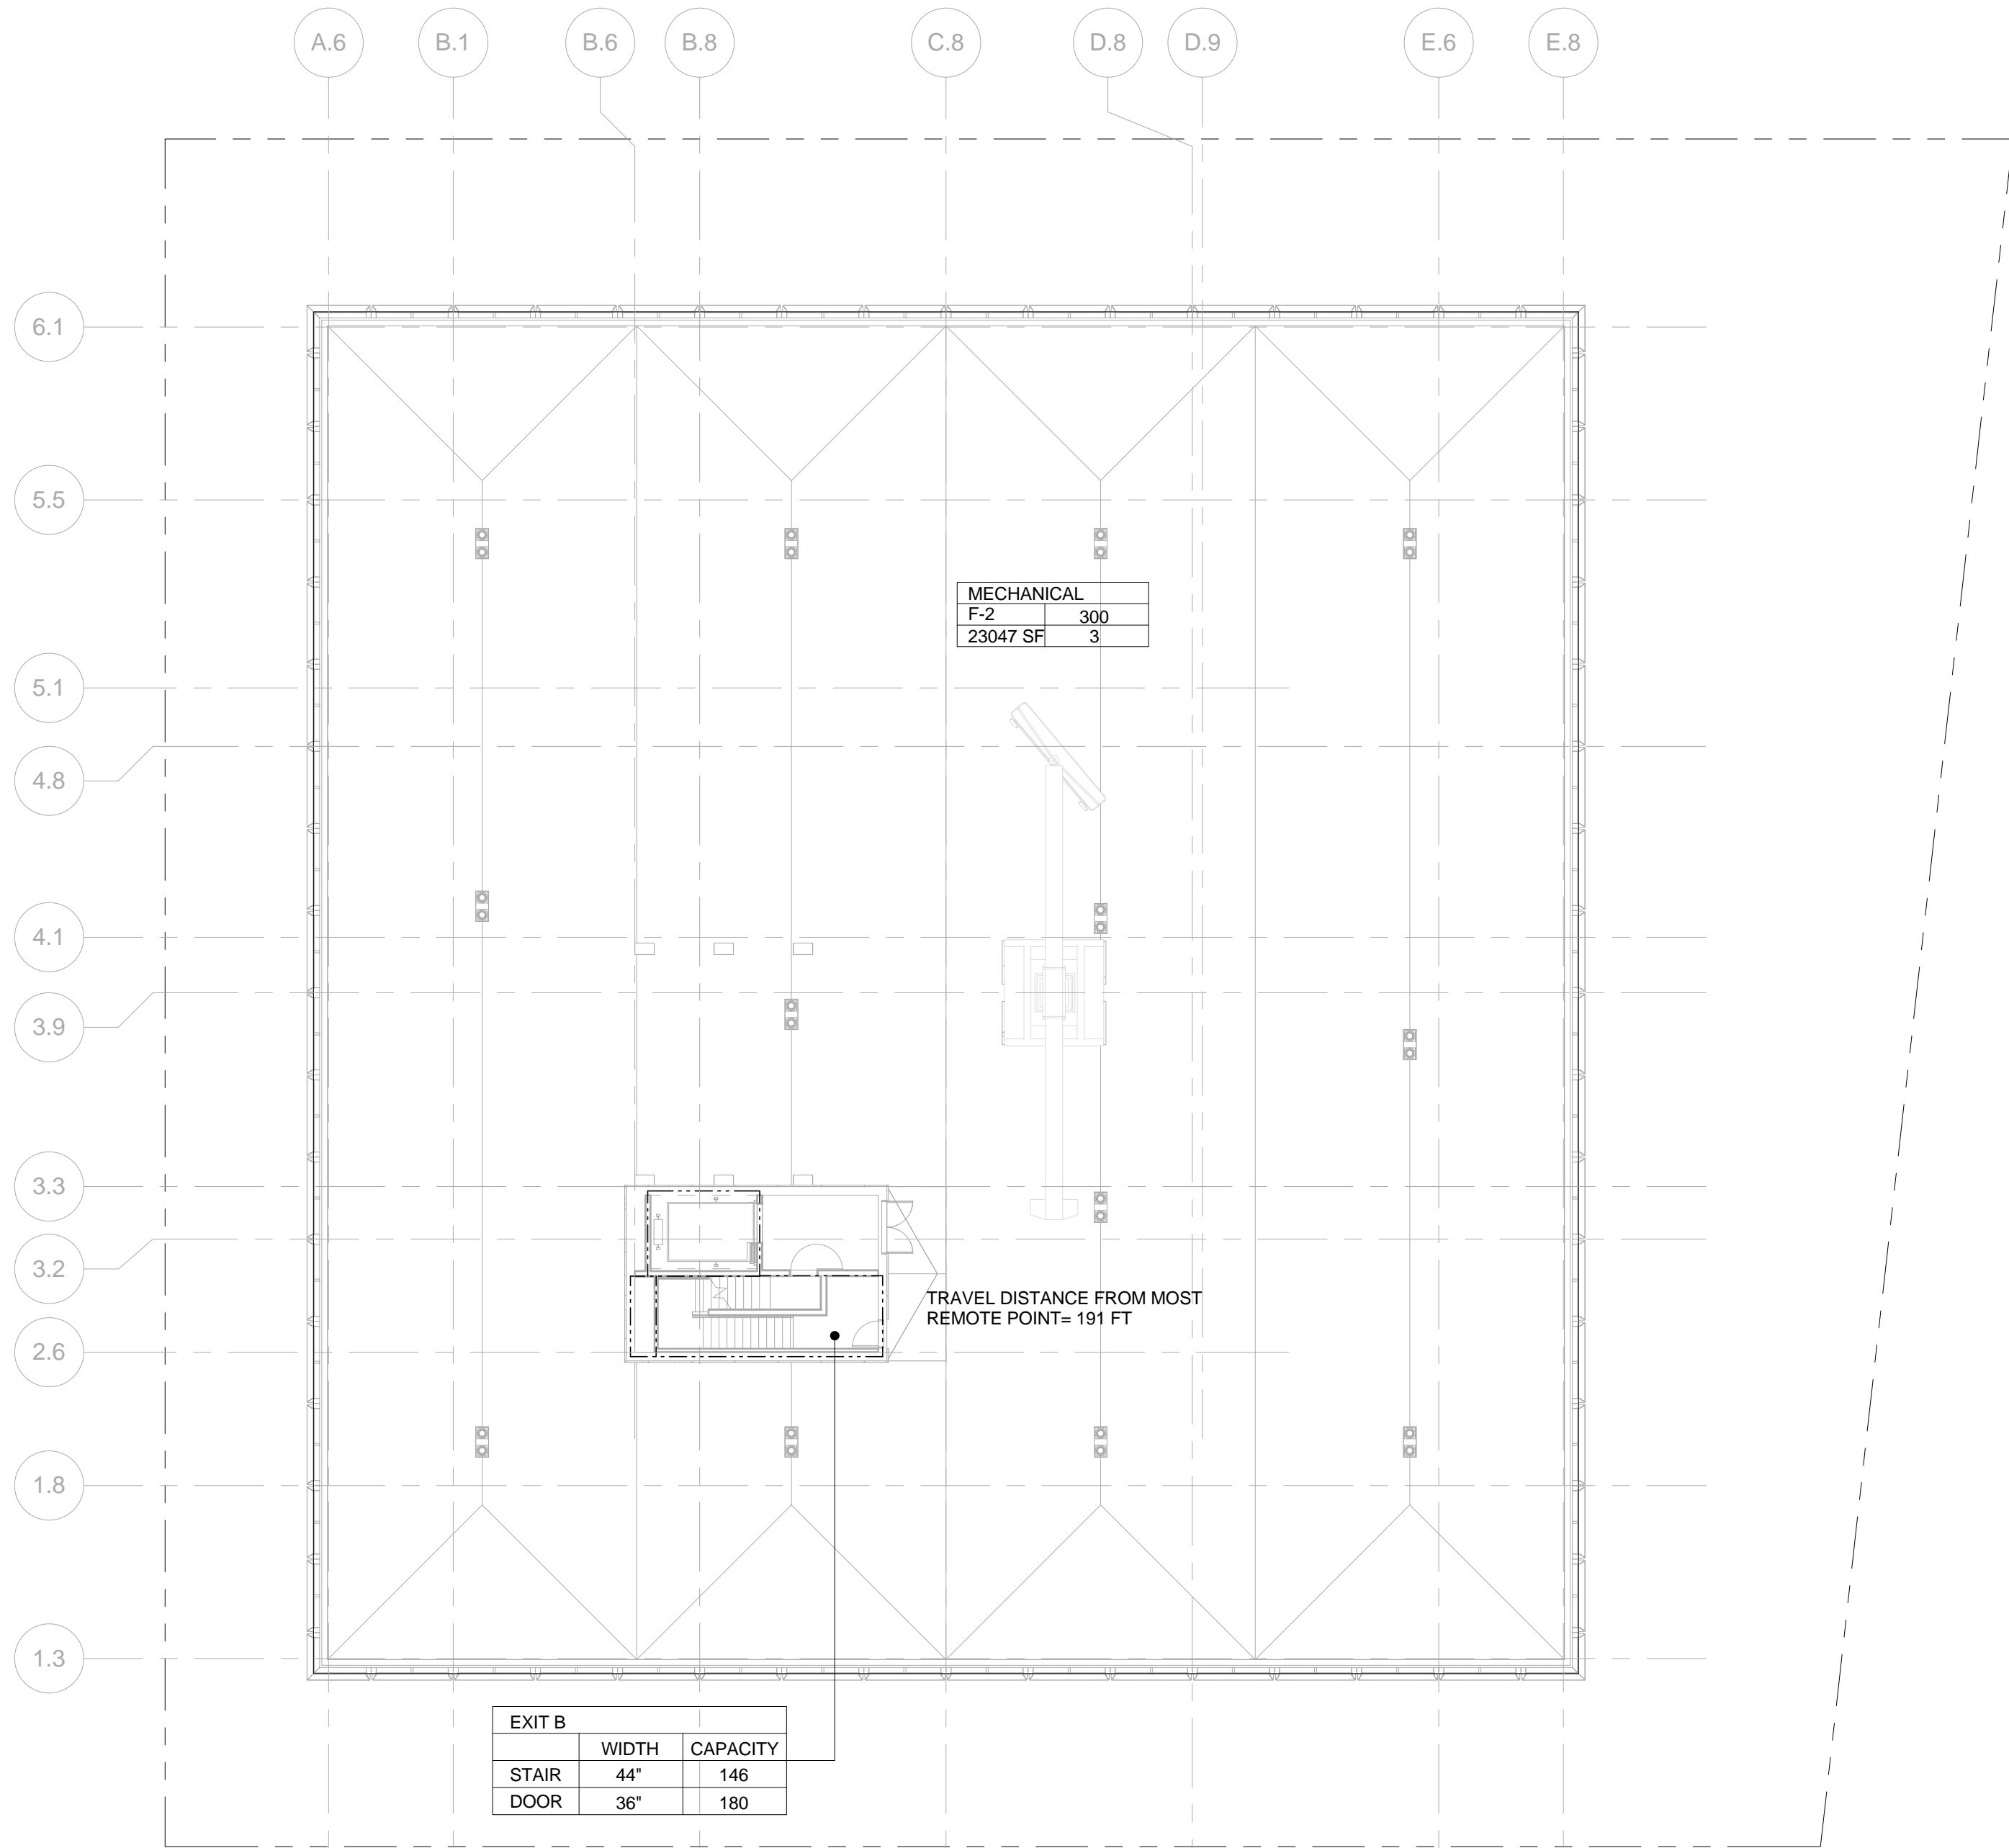


OCCUPANT LOAD - ROOF		
Occupancy	Area (SF)	Occupant Load
F-2	23047	3

EXIT Capacity Summary Level ROOF				
5	Stair Width	Door Width	Stair Capacity	Door Capacity
EXIT B	44"	36"	146	180
146				

PLUMBING FIXTURE COUNT SUMMARY			
	WC	UR	LAV
MEN	0	0	0
WOMEN	0	-	0
UNISEX	0	-	0
WATER FOUNTAIN	0		

USE GROUP F-2 NOTE:
SHOWN FOR USE GROUP ONLY. AREA AND
OCCUPANCY INCLUDED IN USE GROUP 'B'
TOTALS.

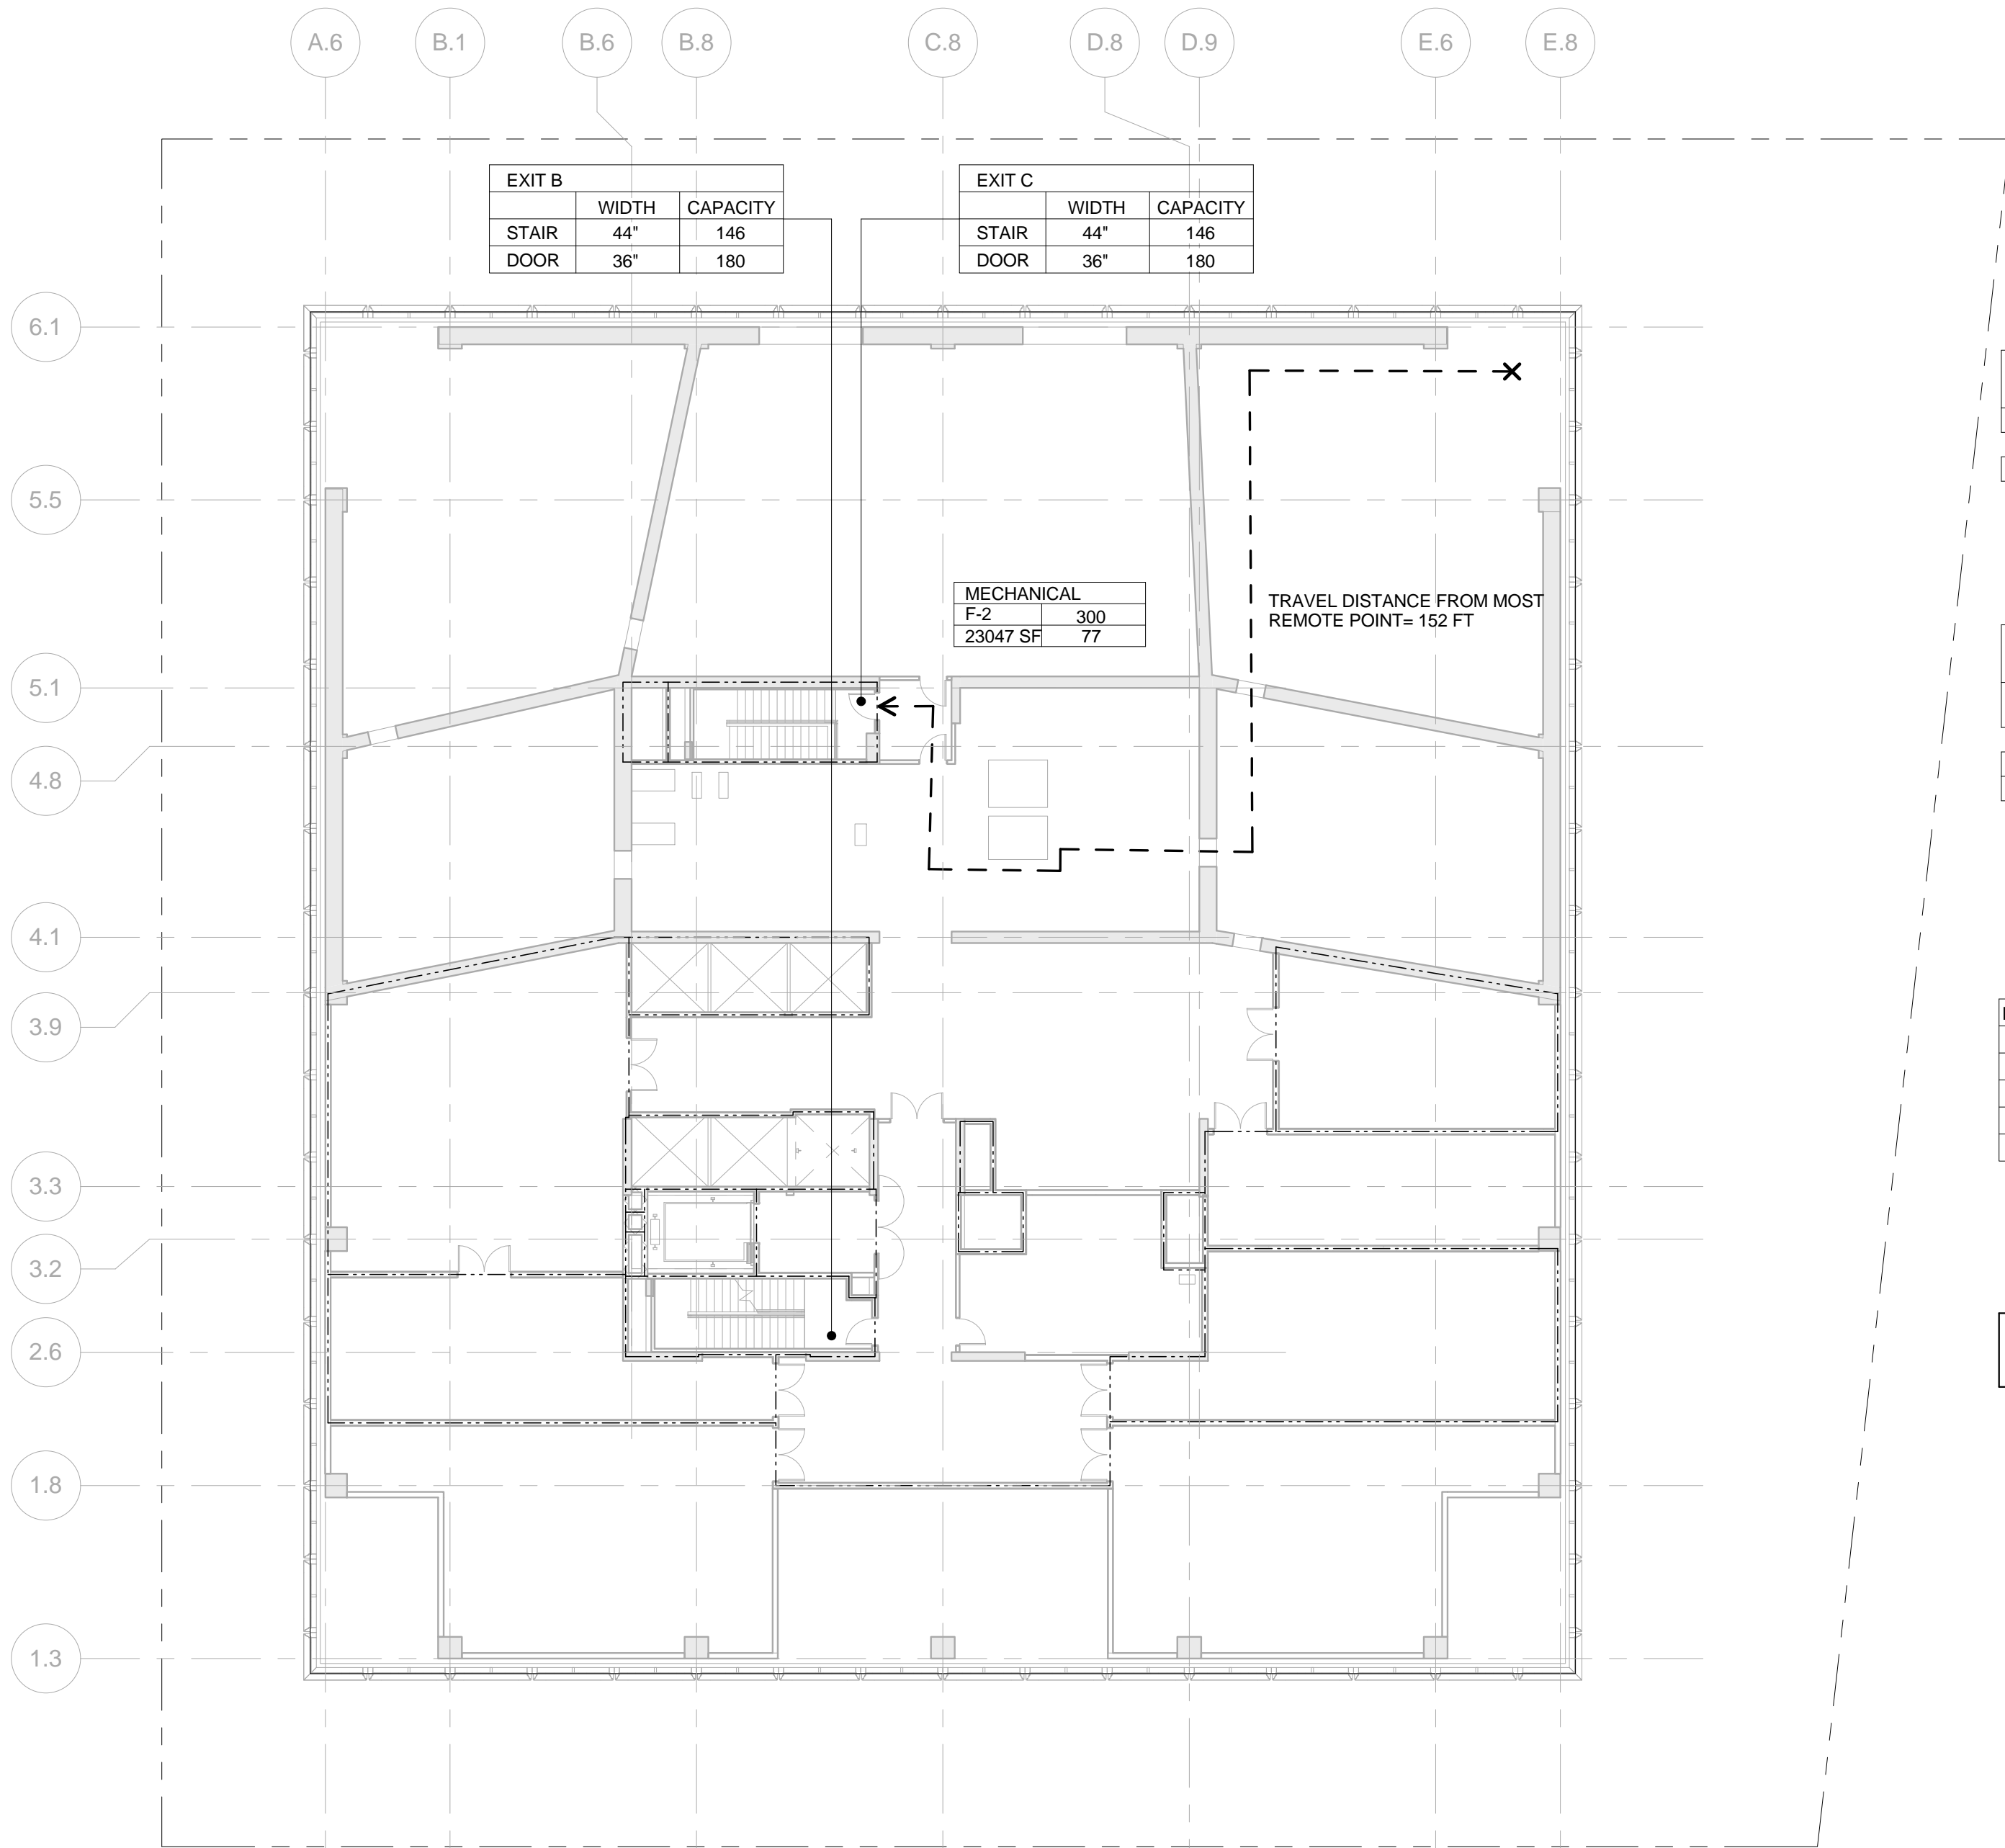

OCCUPANT LOAD - FLOOR 51		
Occupancy	Area (SF)	Occupant Load
F-2	23047	77




EXIT Capacity Summary Level 51			
5	Stair Width	Door Width	Stair Capacity
EXIT B	44"	36"	146
EXIT C	44"	36"	146
292			

PLUMBING FIXTURE COUNT SUMMARY			
	WC	UR	LAV
MEN	0	0	0
WOMEN	0	-	0
UNISEX	0	-	0
WATER FOUNTAIN	0		

USE GROUP F-2 NOTE:
SHOWN FOR USE GROUP ONLY. AREA AND
OCCUPANCY INCLUDED IN USE GROUP 'B'
TOTALS.

3 ROOF
SCALE: 1/16" = 1'-0"

1 LEVEL 51
SCALE: 1/16" = 1'-0"

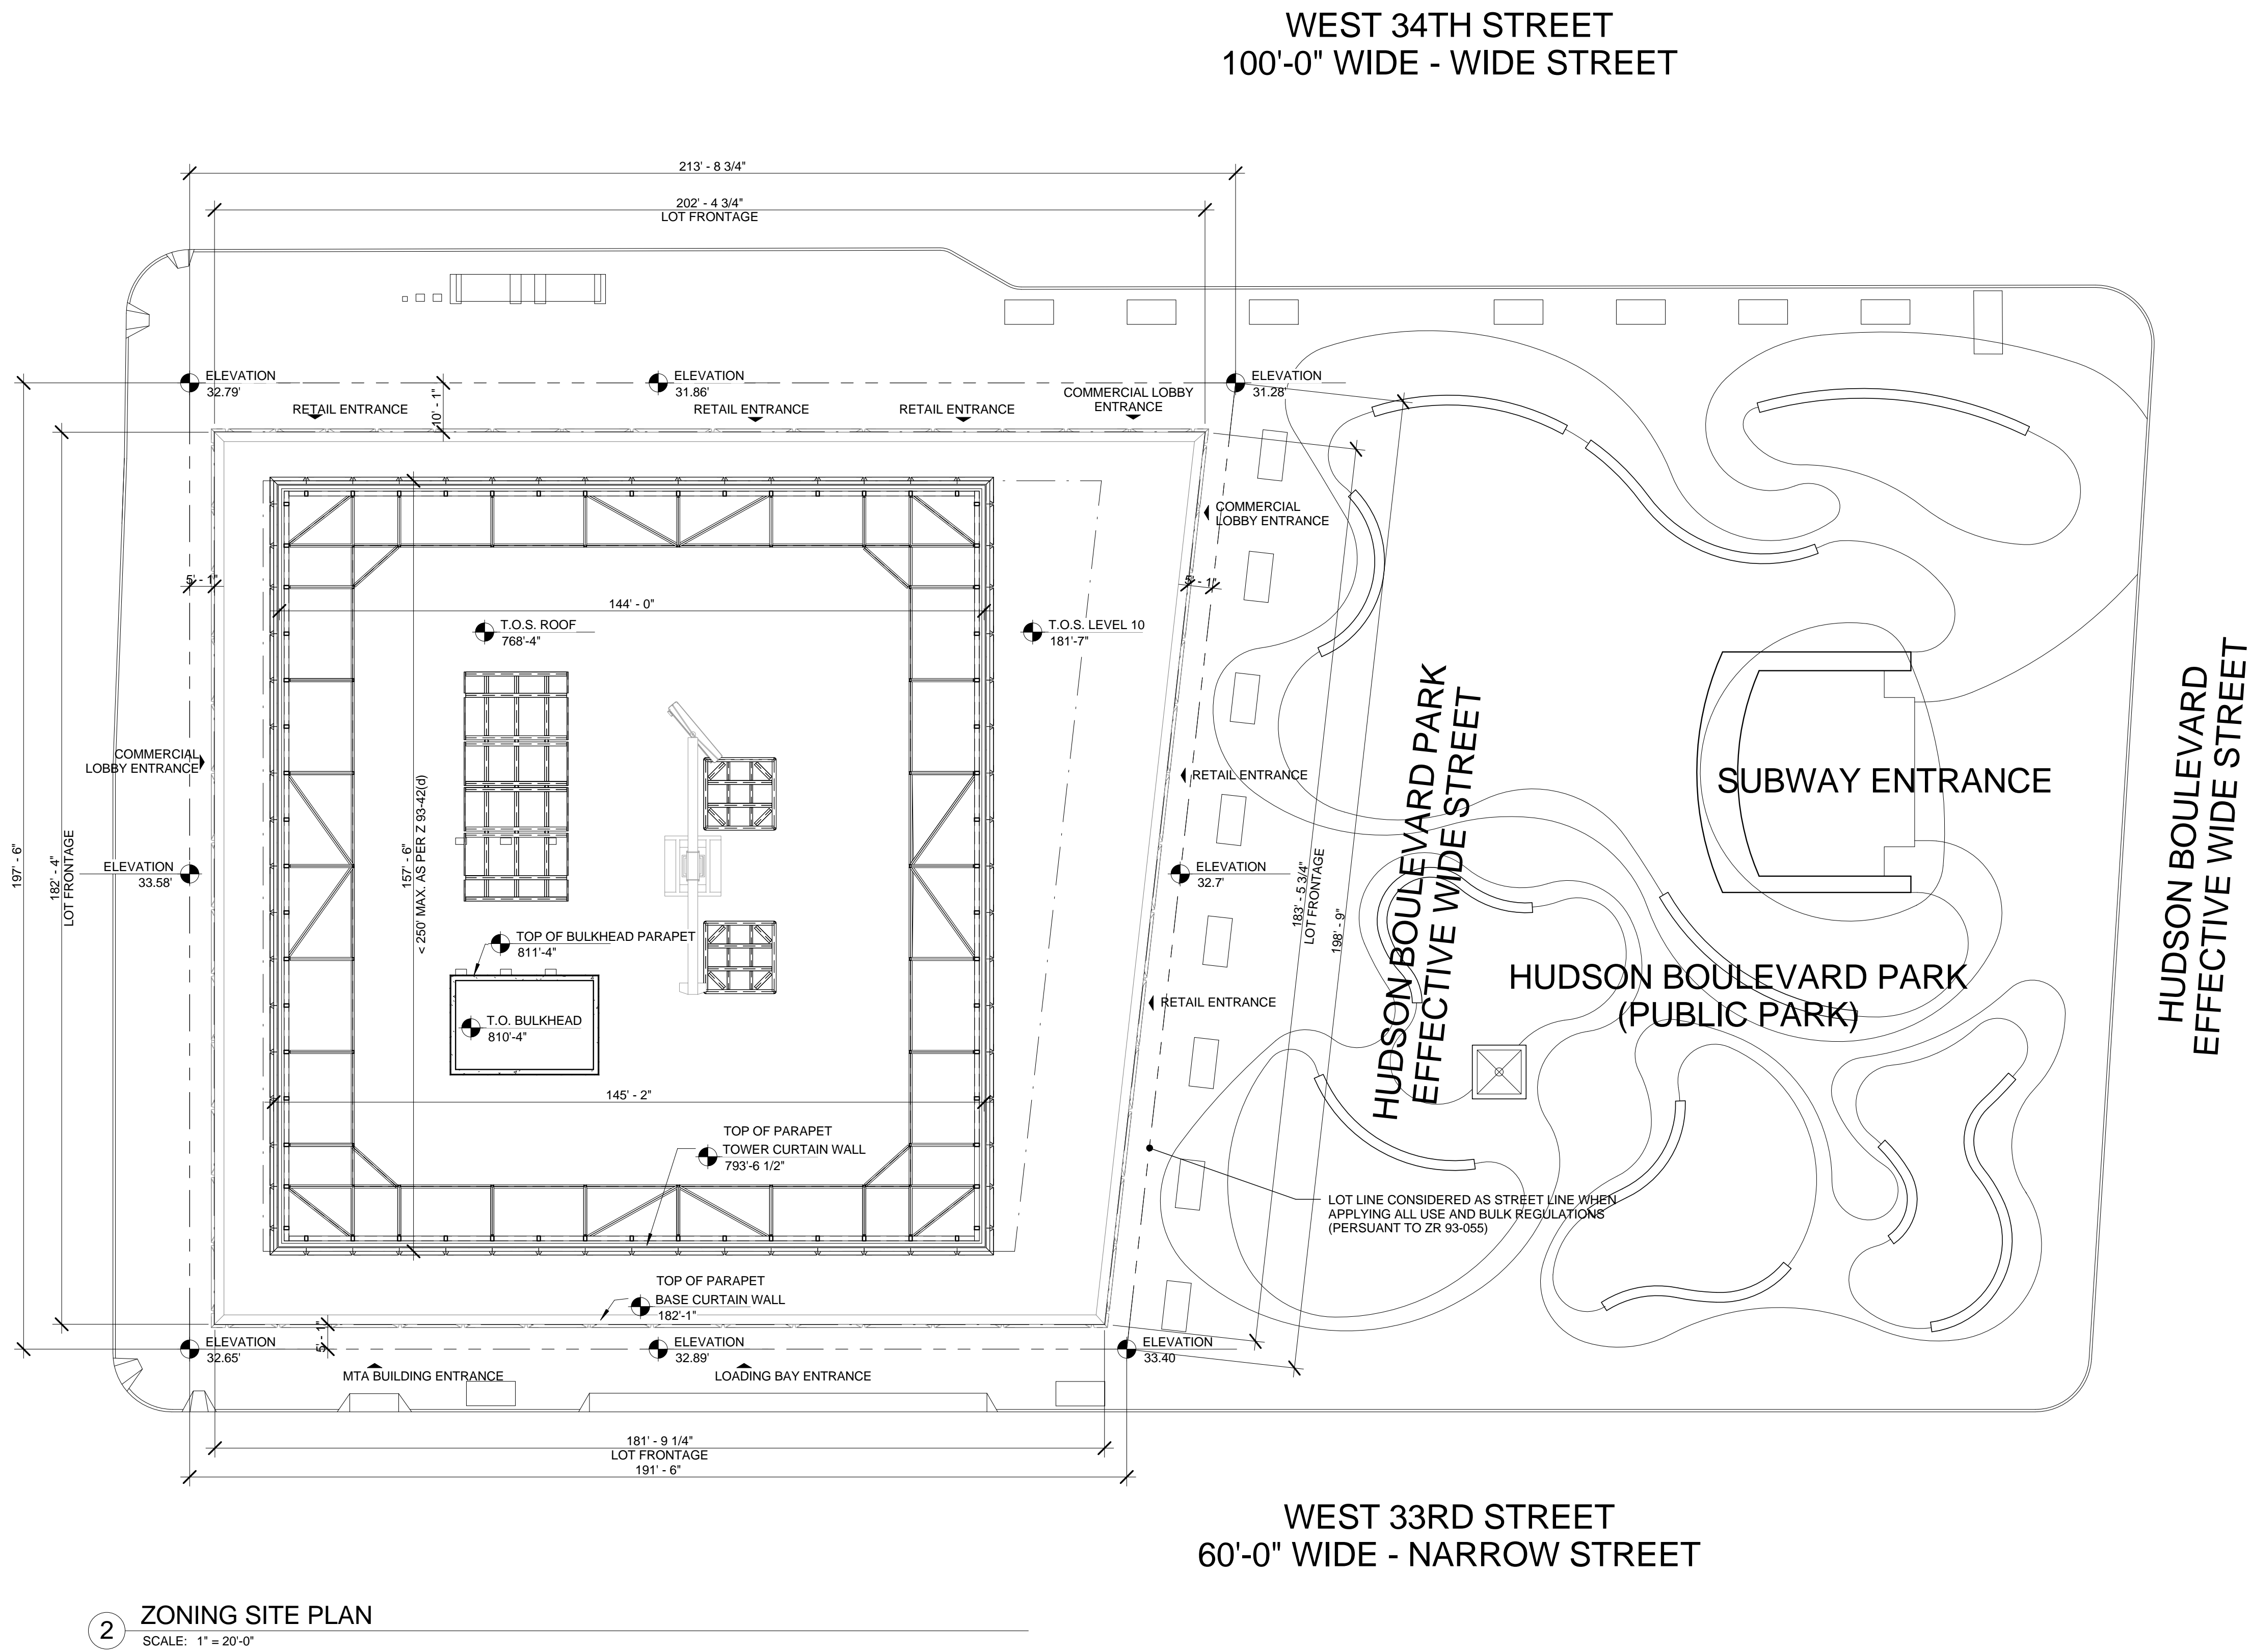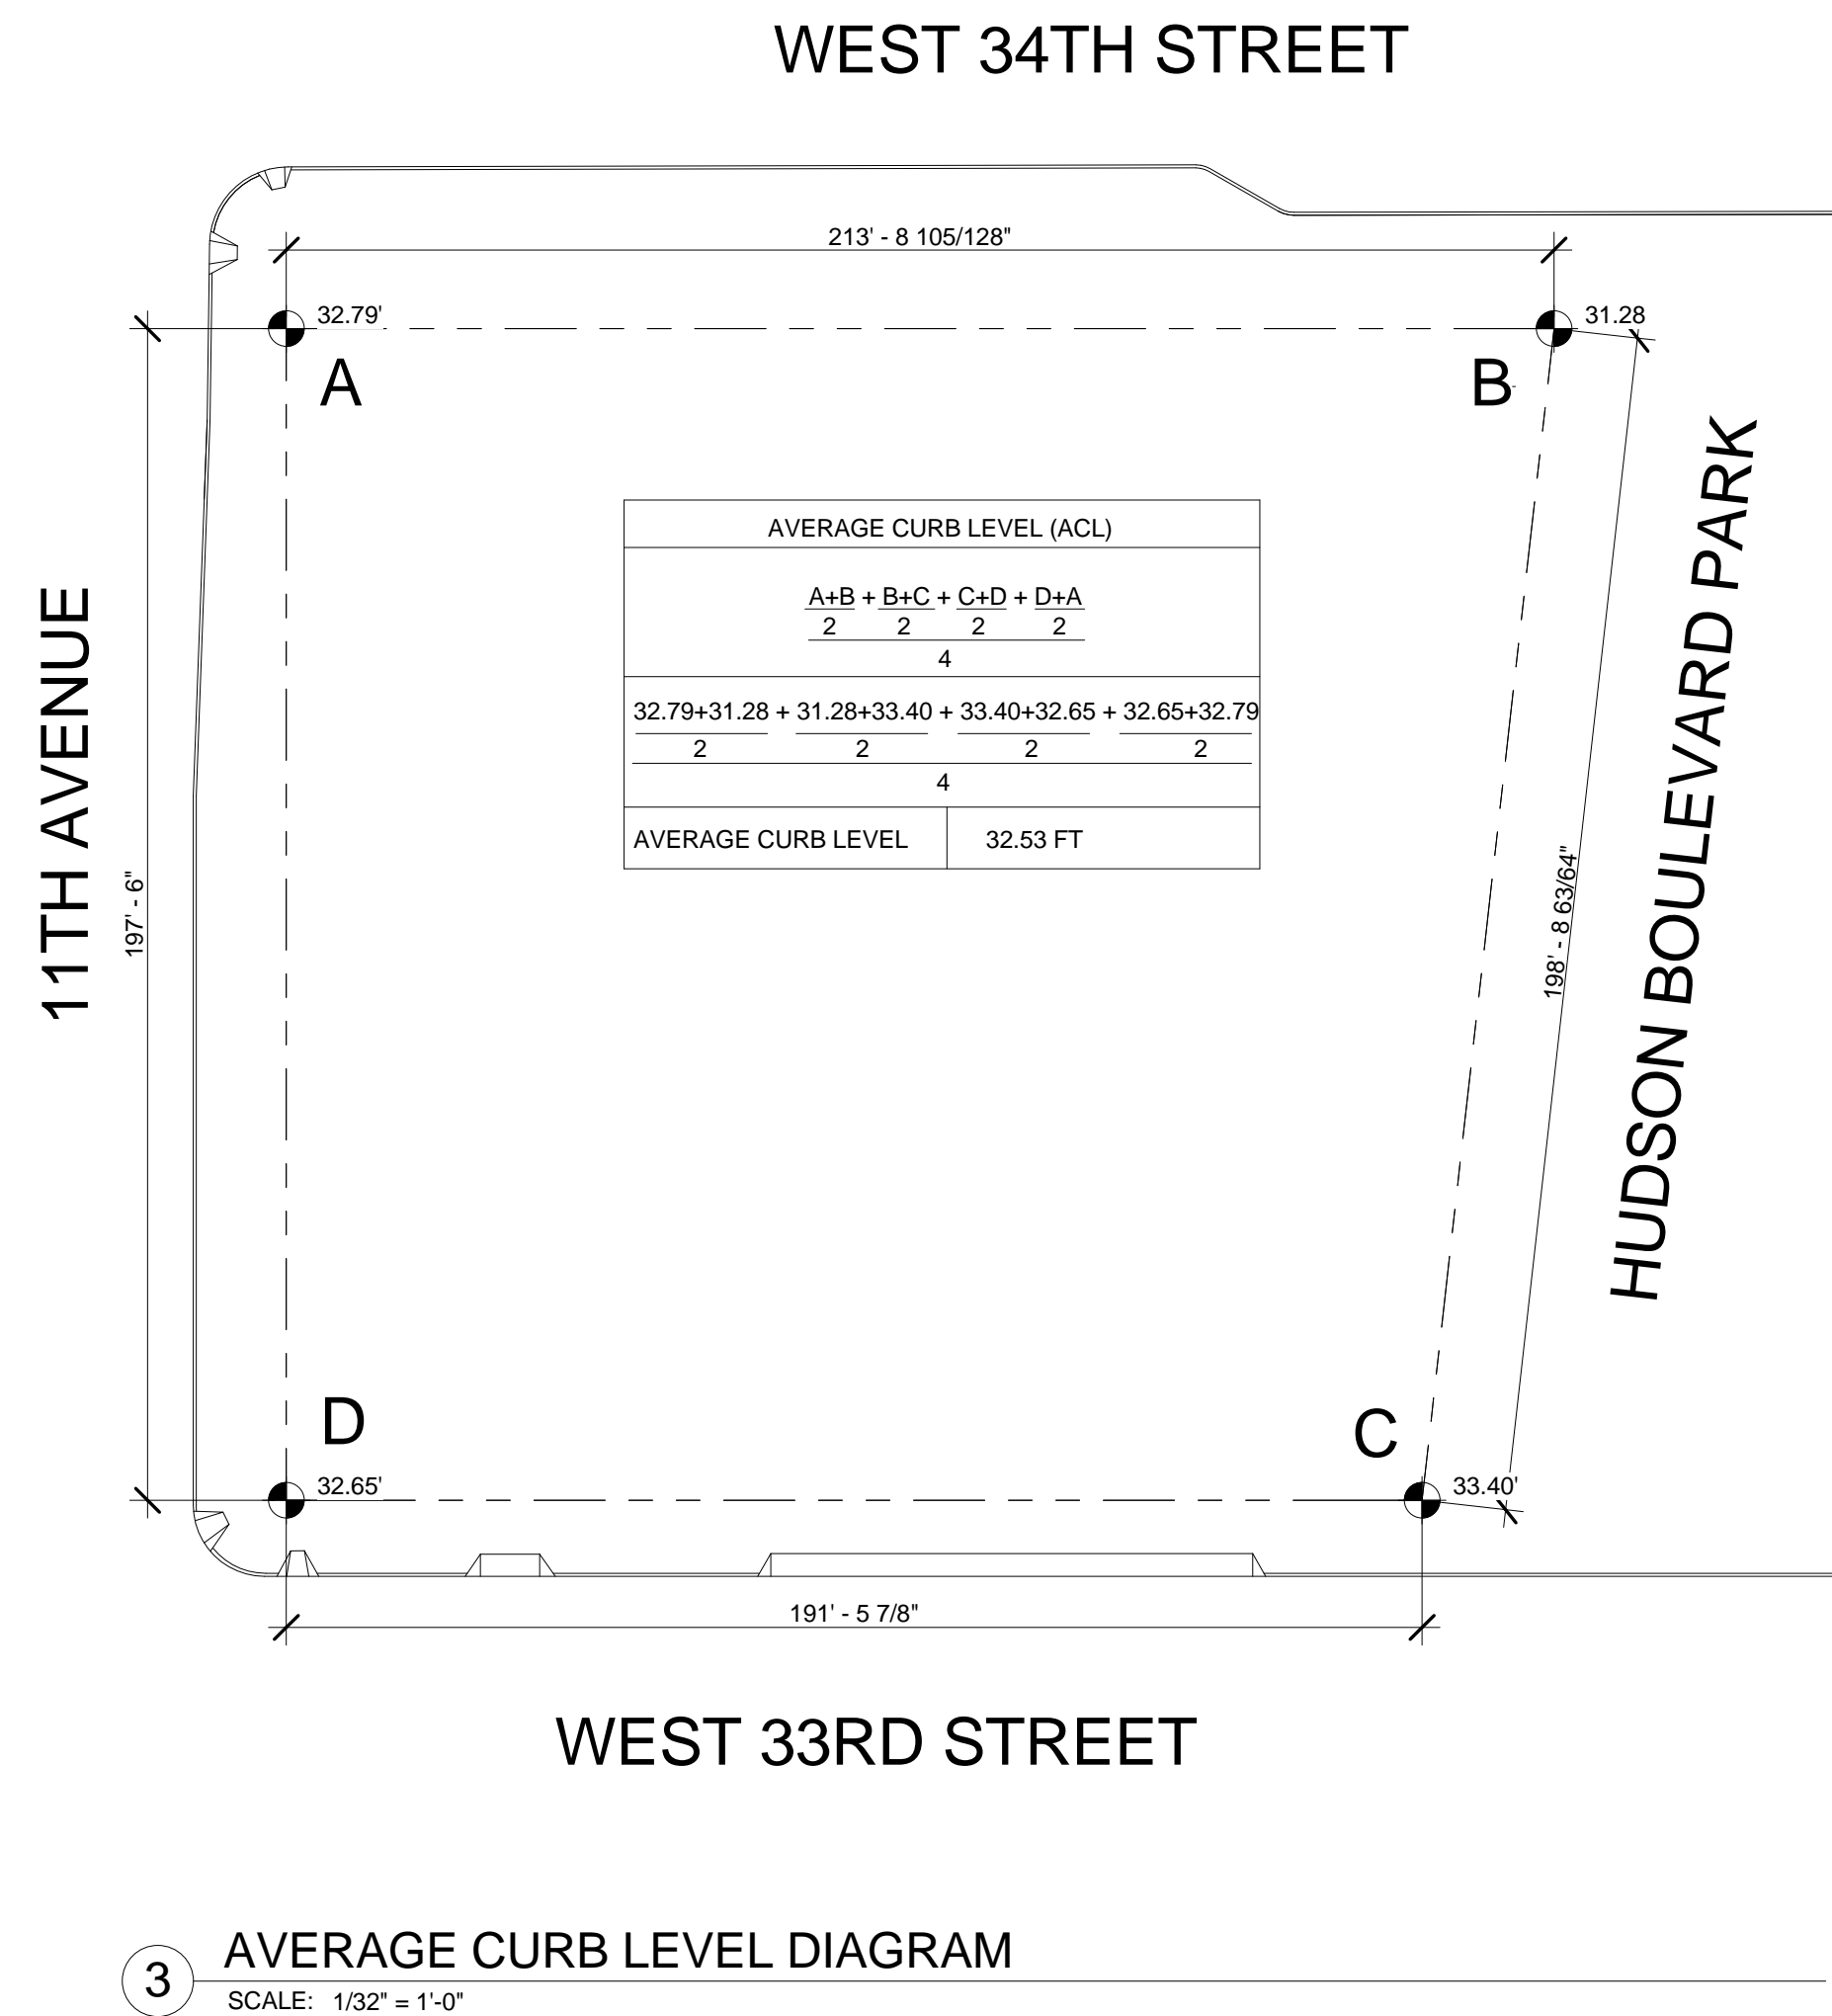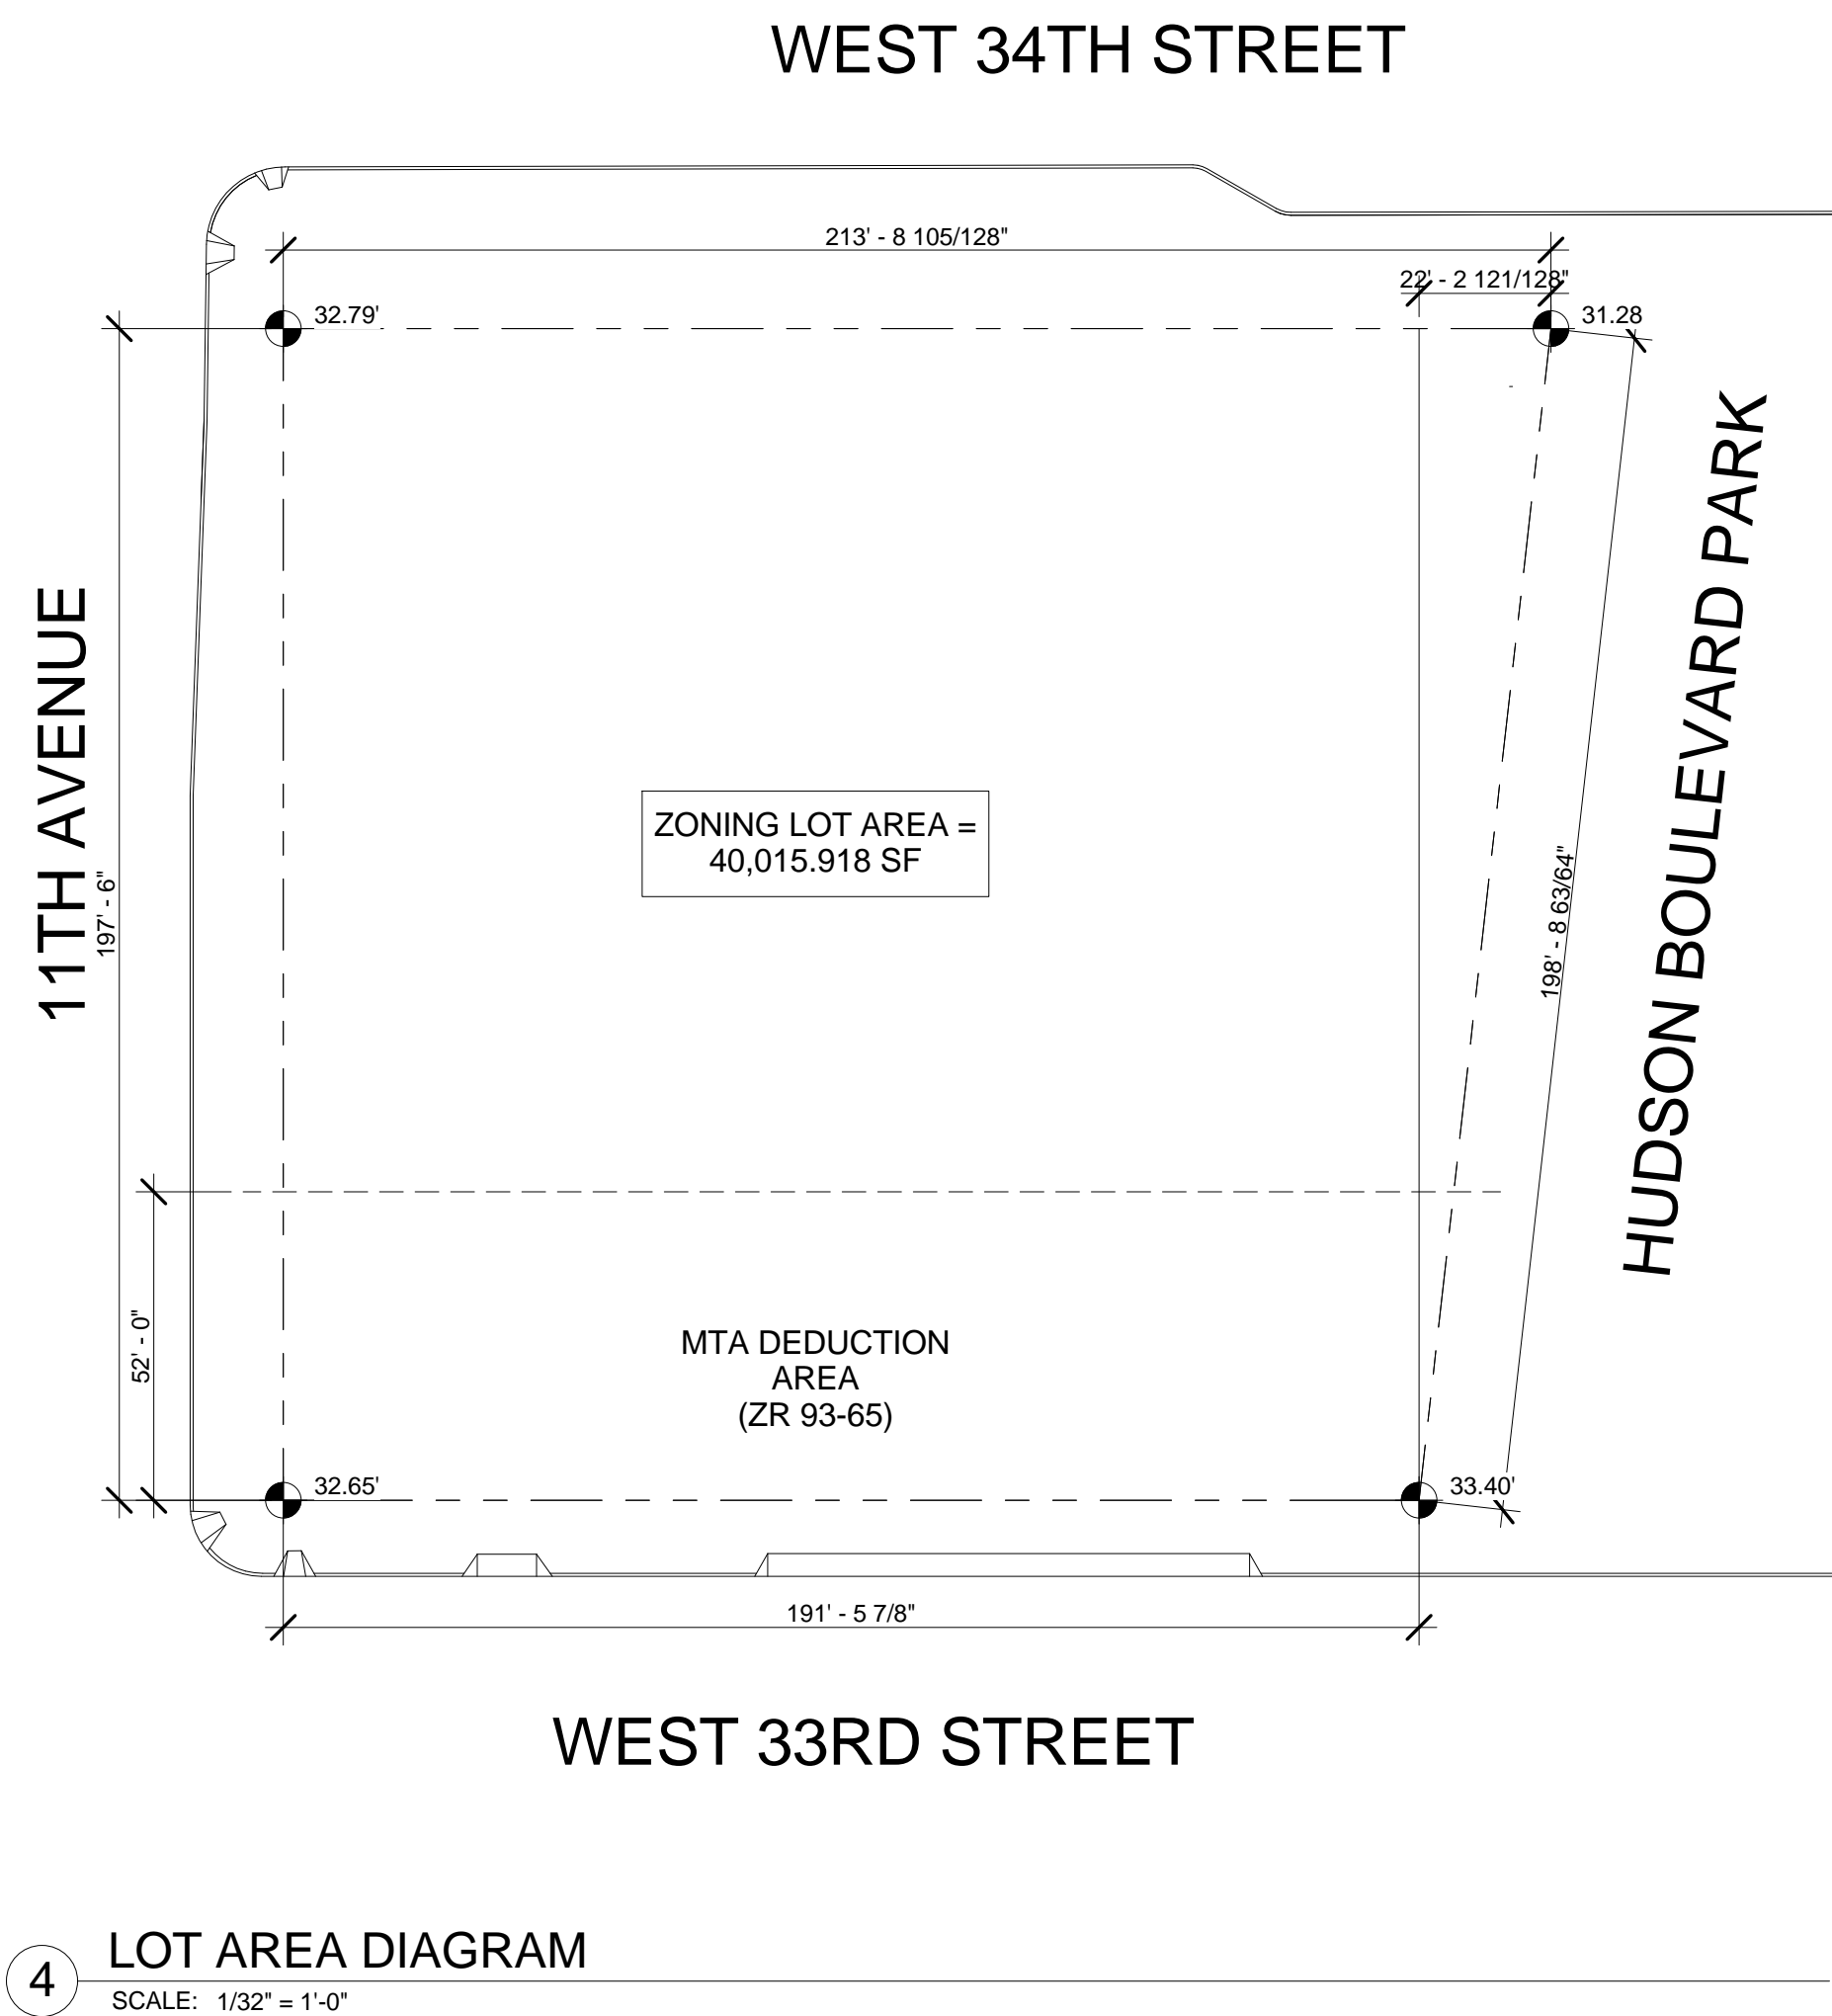

ZR 11	Block Lot Zoning District	705 1 C6-4/HY (Special Hudson Yards District) The Large Scale Plan Subdistrict A; Four Corners Subarea A2		
	Zoning Map No. Zoning Lot Area	8b 40,015.918 SF		See Sheet Z-001.01/ 4
ZR 13		N/A per ZR 93-80		
ZR 14		N/A		
ZR 15		N/A; not an alteration		
ZR 32	USE REGULATIONS	Uses Permitted Uses Proposed	Use Groups 1-12 6A, 6B	Complies
ZR 32-60 / 93-17	SIGN REGULATIONS	No Signage under this application	Complies	
ZR 33-03	STREET TREE PLANTING	Refer to ZR 93-62 for modifications and calculations to the Street Tree Planting Requirements set forth in ZR 33-03		
ZR 33-40	HEIGHT AND SETBACK REGULATIONS	N/A; Height and Setback regulations set forth in ZR 33-40 are superseded by the Special Hudson Yards District zoning resolution set forth in ZR 93-42 and 93-50.		See ZR 93-42/ 93-50
ZR 36-70	BICYCLE PARKING	UG 6A (Retail) Requirement GFA in UG 6A Spaces Required for UG 6A UG 6B (Office) Requirement GFA in UG 6B Spaces Required for UG 6B TOTAL SPACES REQUIRED TOTAL SPACES PROPOSED	One (1) space per 10,000 SF 9,140 SF 1 One (1) space per 7,500 SF 1,260,871 SF 169 Spaces 170 Spaces 192 Spaces	See Sheet Z-004.01
ZR 37-50	PUBLIC ACCESS REQUIREMENTS	Refer to ZR 93-63 for modifications and calculations to the public access requirements set forth in ZR 37-50		
ZR 93-055	MODIFICATION OF USE AND BULK REGULATIONS FOR ZONING LOTS BOUNDING HUDSON BOULEVARD PARK	Lot Line coinciding with boundary of Hudson Blvd Park will be considered a street line when applying all use and bulk regulations	Complies	See ZR 93-50
ZR 93-14	RETAIL AND TRANSPARENCY REQ'S	RETAIL CONTINUITY REQUIREMENTS Hudson Blvd Retail Continuity Required Proposed Retail Continuity W 34th Street Retail Continuity Required Proposed Retail Continuity TRANSPARENCY REQUIREMENTS Hudson Blvd Transparency Required Street Wall Area below 10'-0" Total Street Wall Transparent Area Proposed Transparency Percent to Total W 34th Street Transparency Required Street Wall Area below 10'-0" Total Street Wall Transparent Area Proposed Transparency Percent to Total	100% Complies 100% Complies 70% 2137.93 1598.73 74.8% 70% 2024.16 1429.45 70.7%	See Sheet Z-005.01 See Sheet Z-006.00/ 2 See Sheet Z-006.00/ 1
ZR 93-15	SECURITY GATES	N/A; No Security Gates under this application	N/A	
ZR 93-18	NON-CONFORMING USES	N/A; Nothing in Use Group 16 proposed	N/A	
ZR 93-19	ELECTRICAL SUBSTATIONS	N/A; No Electrical Substations Proposed	N/A	
ZR 93-21 (A)	FLOOR AREA REGULATIONS	COMMERCIAL FAR PERMITTED Total Combined FAR TOTAL FLOOR AREA PERMITTED Max allowable Zoning Floor Area No Community Facility or Residential FAR proposed under this application FLOOR AREA PROPOSED Proposed Total Gross Floor Area (GSF) Floor Area Exclusions (Deductions) Proposed Zoning Floor Area (ZFA) Proposed FAR	27.95 1,118,296 ZFA 1,270,011 SF 147,645 SF 1,117,789 27.93	See ZR 12-10 See Sheet Z-002.01 Complies
ZR 93-42 (A) / 93-513	BASE HEIGHT REGULATIONS	Average Curb level (ACL) Elevation Minimum Base Height (Above ACL) Maximum Base Height (Above ACL) Proposed Base Height Elevation Proposed Base Height Above ACL	32.53' 90'-0" 150'-0" 182.083' 149.598'	See Sheet Z-001.01/ 4 See Zoning Map 93-A3 See Sheet Z-001.01/ 2 See Sheet Z-003.01/ 1
ZR 93-42 (B) / 93-513	REQUIRED TOWER SETBACKS	Min. Setback at Wide Street Min. Setback at Narrow Street Min. Setback at Hudson Boulevard Min. Setback at W 34th Street PROPOSED SETBACKS Proposed Setback at Hudson Blvd (wide) Proposed Setback at W 33rd Street (narrow) Proposed Setback at 11th Ave (wide) Proposed Setback at W 34th Street (wide)	15'-0" 20'-0" 25'-0" 20'-0" Varies; 30'-0 3/4" - 47'-8 1/4" 20'-0" 17'-2" 20'-0"	See Sheet Z-001.01/ 2 See ZR 93-513A See ZR 93-513B Complies Complies Complies
ZR 93-42 (C) / 93-511	TOWER LOT COVERAGE	N/A; Tower Lot coverage requirements shall not apply within the Large-Scale Subdistrict A pursuant to ZR 93-511	N/A	
ZR 93-42 (D)	LENGTH OF BUILDING WALL	Maximum Length of story above average curb level elevation of 500'-0" Proposed Maximum Length	200'-0" 157'-6" < 200'-0"	See Sheet Z-001.01/ 2 Complies
ZR 93-50 / 93-513	SPECIAL HEIGHT AND SETBACK REGS	RECESSES Maximum Ground Floor Recess STREET WALL REQUIREMENTS Hudson Boulevard Street Wall Requirement Zoning Lot frontage Length Proposed Street Wall Frontage Length Percentage of Street Wall West 34th Street, street wall requirement Zoning Lot frontage Length Proposed Street Wall Frontage Length Percentage of Street Wall SIDEWALK WIDENINGS Hudson Boulevard West 33rd Street 11th Ave West 34th Street	3'-0" 70% of Zoning Lot Frontage 183.9 LF 150.16 81.65% > 70% 70% of Zoning Lot Frontage 202.58 LF 144.58 LF 71.37% > 70% 5'-0" 5'-0" 5'-0" 10'-0"	Complies; See Sheet Z-007.00 Complies Complies ZR 93-61; Map 93-A4 Complies Complies Complies
ZR 93-61	SIDWALK WIDENING	Required widening at W 34th St Required widening at Eleventh Ave Required widening at W 33rd St Required widening at Hudson Blvd	10'-0" 5'-0" 5'-0" 5'-0"	Complies Complies Complies Complies
ZR 93-62	STREET TREE PLANTING	Frontage along 34th Street Frontage along 11th Avenue Frontage along 33rd Street Frontage along Hudson Boulevard Total tree count required Trees added to project Existing trees to remain/ protect Existing Trees to Remove/ Relocate Trees to pay into Tree Fund	213.7 LF 197.5 LF 191.6 LF 198.7 LF 58 2 2 0 54	
ZR 93-63 / 37-50	PEDESTRAIN CIRCULATION SPACE	REQUIRED PEDESTRAIN CIRCULATION SPACE Pedestrian Circulation Space Ratio Proposed New Floor Area Pedestrian Circulation Space Required PROPOSED PEDESTRAIN CIRCULATION SPACE Building Entrance Recess Area Sidewalk Widening Area Total Pedestrian Circulation Space	1 SF / 300 SF New Floor Area 1,117,789 SF 3,725.86 SF 399.39 SF 4,992.85 SF 5,392.24 SF	Complies
ZR 93-64	MAJOR BUILDING ENTRANCES	Provide Major Building Entrance on Hudson Boulevard	Complies	See Sheet Z-001.01/2
ZR 93-65	TRANSIT FACILITIES	Amount of Floor space devoted to subway ventilation facility	10,100 SF	See Sheet Z-001.01/ 4
ZR 93-66	OPEN AREA REQUIREMENTS	Comply with design and operation requirements pursuant to zoning resolution	Complies	See Sheet Z-003.01
ZR 93-70	PUBLIC ACCESS REQUIREMENTS	N/A to application property		
ZR 93-80	OFF-STREET PARKING REGULATIONS	N/A; Off-Street Parking not proposed under this application		
ZR 93-84	CURB CUT RESTRICTIONS	N/A; No new curb cuts proposed under this application		
ZR 93-90	HARASSMENT	N/A; No residential proposed under this application		
ZR 93-91	DEMOLITION	N/A; No demolition of "Multiple Dwelling" proposed under this application		

1 ZONING CALCULATIONS
SCALE: 3/32" = 1'-0"

55 HUDSON YARDS

Address
550 W 34th St. New York, NY
10001



Client
Related Companies
60 Columbus Circle
New York, NY 10023
Tel: 212.801.1000 Fax: 212.801.1048

Oxford Properties Group
320 Park Avenue, 17th Floor
New York, NY 10022
Tel: 212.986.7514 Fax: 212.986.7510

Mitsui Fudosan America, Inc.
1251 Avenue of the Americas, Suite 800
New York, NY 10020
Tel: 212.403.5600 Fax: 212.403.5657

Architect
Kohn Pedersen Fox Associates PC
Architects & Planning Consultants
11 West 42nd Street
New York, New York 10036
TEL: 212.977.6500 FAX: 212.956.2526

Structural Engineer
WSP
228 East 45th Street, 3rd Floor
New York, NY 10017
Tel: 212.687.9888 Fax: 646.487.5501

Mechanical, Electrical, Plumbing, Fire Protection
WSP
512 Seventh Avenue
New York, NY 10018
Tel: 212.552.9600

2	D.O.B. BUILDING PERMIT FILING	05/13/2015
1	D.O.B. FOUNDATION PERMIT FILING	09/23/2014
No.	Description	Date

See Plan

Date Date: 09/23/2014
Project No: 55HY
Division No: 55HY
Sheet Number: 55HY-Z-001.01

ZONING SITE PLAN,
NOTES AND
CALCULATIONS
Z-001.01

Z-003.01
5/13/2015 10:34:01 AM
ZONING AXONOMETRIC DIAGRAM
C:\P\New\2210_55HY_APE_D08_MASTER_annot.dwg

REQUIRED SIDEWALK WIDENING (AS PER ZR 93-61; MAP 93-A4)	
WEST 34TH STREET: 10' - 0"	
ELEVENTH AVENUE: 5' - 0"	
WEST 33RD STREET: 5' - 0"	
HUDSON BOULEVARD: 5' - 0"	

BASE HEIGHT REGULATIONS	
AVERAGE CURB LEVEL (ACL) ELEVATION: 32.53'	
MINIMUM BASE HEIGHT (ABOVE ACL): 90' - 0"	
MAXIMUM BASE HEIGHT (ABOVE ACL): 150' - 0"	
PROPOSED BASE HEIGHT ELEVATION: 182.083'	
PROPOSED BASE HEIGHT ABOVE ACL: 149.598'	

REQUIRED TOWER SETBACKS	
MIN. SETBACK AT WIDE STREET: 15' - 0"	
MIN. SETBACK AT NARROW STREET: 20' - 0"	
MIN. SETBACK AT HUDSON BOULEVARD (PER ZR 93-513A): 25' - 0"	
MIN. SETBACK AT WEST 34TH STREET (PER ZR 93-513B): 20' - 0"	

WEST 34TH STREET
100'-0" WIDE - WIDE STREET


11TH AVENUE
100'-0" WIDE - WIDE STREET

HUDSON BOULEVARD
EFFECTIVE WIDE STREET

WEST 33RD STREET
60'-0" WIDE - NARROW STREET

2 SETBACK PLAN
SCALE: 1/16" = 1'-0"

1 AXONOMETRIC DIAGRAM
SCALE:

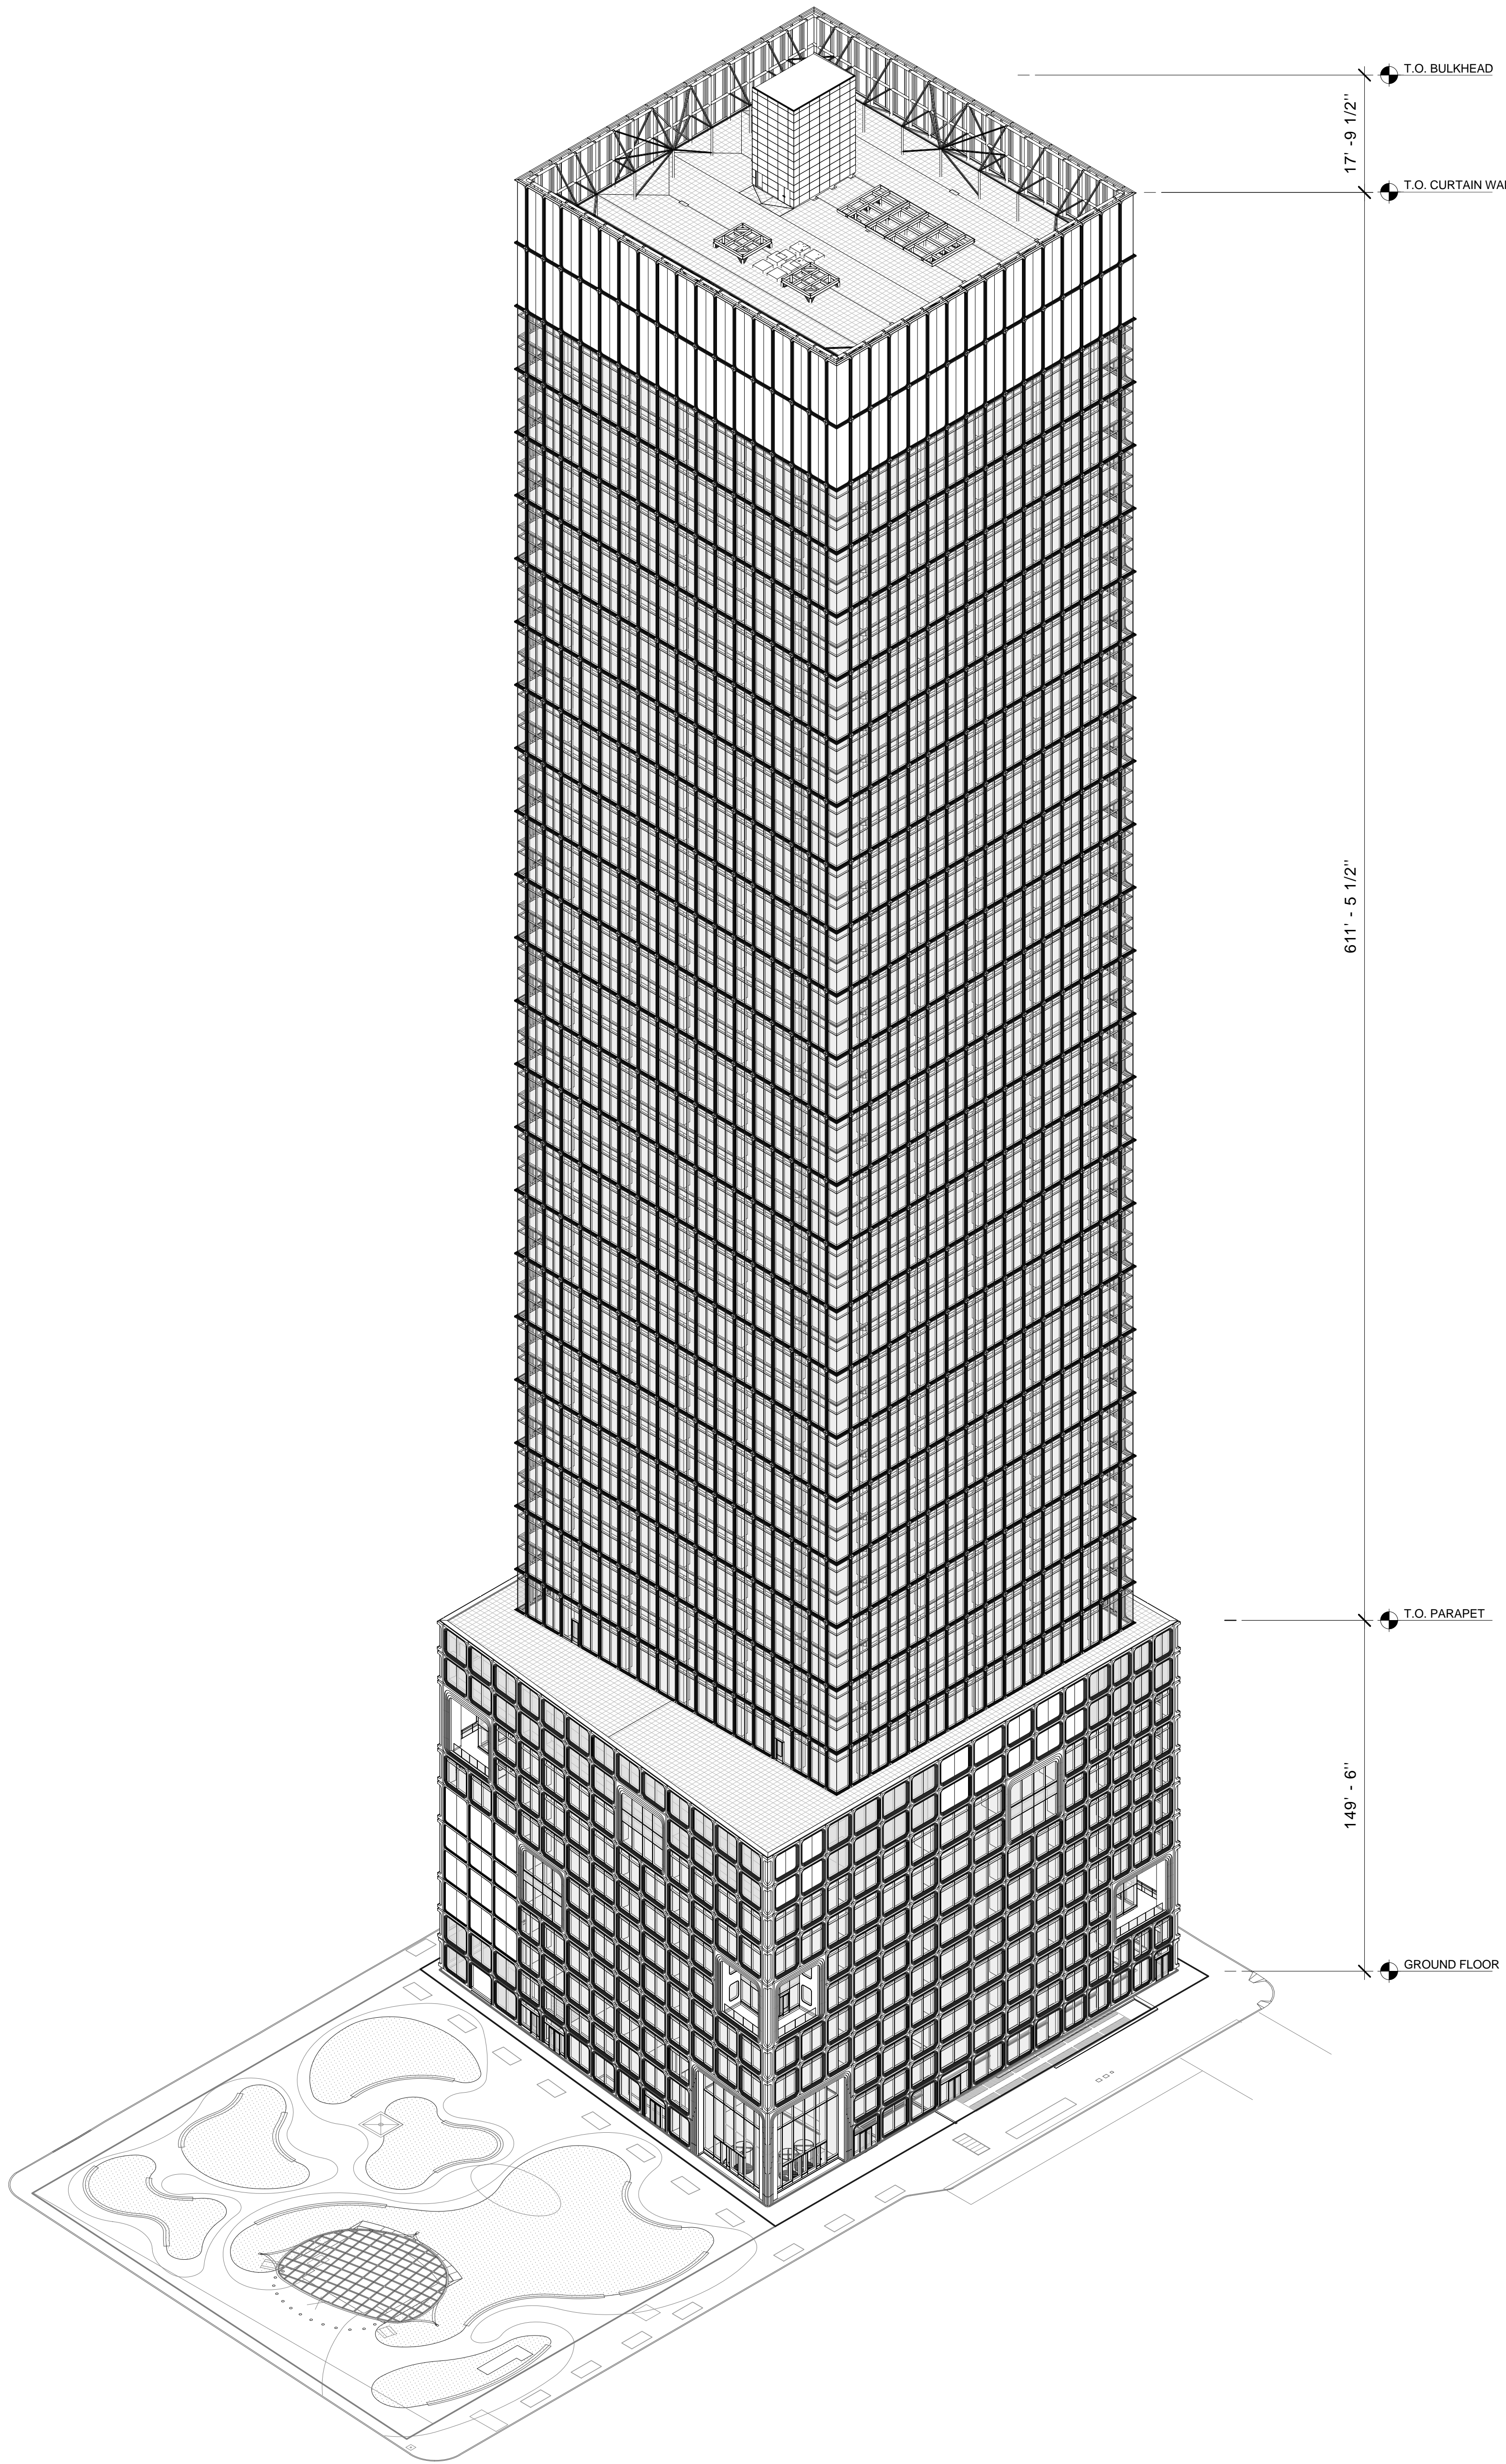

55 HUDSON YARDS

Address
550 W 34th St. New York, NY
10001



Client
Related Companies
60 Columbus Circle
New York, NY 10023
Tel: 212.801.1000 Fax: 212.801.1048

Oxford Properties Group
320 Park Avenue, 17th Floor
New York, NY 10022
Tel: 212.866.7514 Fax: 212.986.7510

Mitsui Fudosan America, Inc.
1251 Avenue of the Americas, Suite 800
New York, NY 10020
Tel: 212.403.5600 Fax: 212.403.5657

Architect
Kohn Pedersen Fox Associates PC
Architects & Planning Consultants
11 West 42nd Street
New York, New York 10036
TEL: 212.977.6500 FAX: 212.956.2526

Structural Engineer
WSP
228 East 45th Street, 3rd Floor
New York, NY 10017
Tel: 212.687.9888 Fax: 646.487.5501

Mechanical, Electrical, Plumbing, Fire Protection
WSP
512 Seventh Avenue
New York, NY 10018
Tel: 212.552.9600

2	D.O.B. BUILDING PERMIT FILING	05/13/2015
1	D.O.B. FOUNDATION PERMIT FILING	09/23/2014
No.	Description	Date

Key Plan

Date: 09/23/2014
Project No: 55HY
Owner No: 55HY
Sheet Number: 55HY-Z-003.01

ZONING
AXONOMETRIC
DIAGRAM

Z-003.01
SHEET 3 OF 7

© 2015 KOHN PEDERSEN FOX ASSOCIATES PC. All rights reserved.

Address
550 W 34th St. New York, NY
10001



Related Companies
60 Columbus Circle
New York, NY 10023
Tel: 212.801.1000 Fax: 212.801.1048

Oxford Properties Group
320 Park Avenue, 17th Floor
New York, NY 10022
Tel: 212.986.7514 Fax: 212.986.7510

Mitsui Fudosan America, Inc.
1251 Avenue of the Americas, Suite 800
New York, NY 10020
Tel: 212.403.5600 Fax: 212.403.5657

Architect
Kohn Pedersen Fox Associates PC
Architects & Planning Consultants
11 West 42nd Street
New York, New York 10036
TEL: 212.977.6500 FAX: 212.956.2526


Structural Engineer

WSP
228 East 45th Street, 3rd Floor
New York, NY 10017
Tel: 212.687.9888 Fax: 646.487.5501


Mechanical, Electrical, Plumbing, Fire Protection

WSP
512 Seventh Avenue
New York, NY 10018
Tel: 212.532.9600

Assembly (bracks are shipped knocked down)		
Time	15-25 minutes / rack	
Tools	Cordless driver recommended. 3/4" socket and open-end wrenches. Phillips-head screwdriver or driver bit.	

Assembly (racks are shipped knocked down)		
Time	30-45 minutes / rack (2 persons)	
Tools	Cordless driver recommended. 3/4" socket and open-end wrenches. Phillips head screwdriver or driver bit.	
<p>© 2011 Palmer Group, LLC - All Rights Reserved.</p>		


1 BICYCLE STORAGE - C2
SCALE: 1/8" = 1'-0"

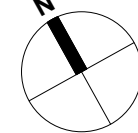

SHEET 4 OF 7


- STREET WALL TRANSPARENT AREA
PURSUANT TO ZR 93-14
- STREET WALL TRANSLUCENT AREA
PURSUANT TO ZR 93-14
- STREET WALL NON-TRANSPARENT AREA
PURSUANT TO ZR 93-14

HUDSON BOULEVARD WALL TRANSPARENCY (ZR 93-14)	
REQUIRED TRANSPARENCY AT HUDSON BOULEVARD	
REQUIRED TRANSPARENCY PERCENTAGE (AREA)	70%
TOTAL STREET WALL AREA BELOW 10'-0"	2,137.93 SF
TOTAL STREET WALL TRANSPARENT AREA	1598.73 SF
TOTAL STREET WALL NON-TRANSPARENT AREA	539.20 SF
PERCENTAGE OF TRANSPARENCY TO TOTAL	74.8%

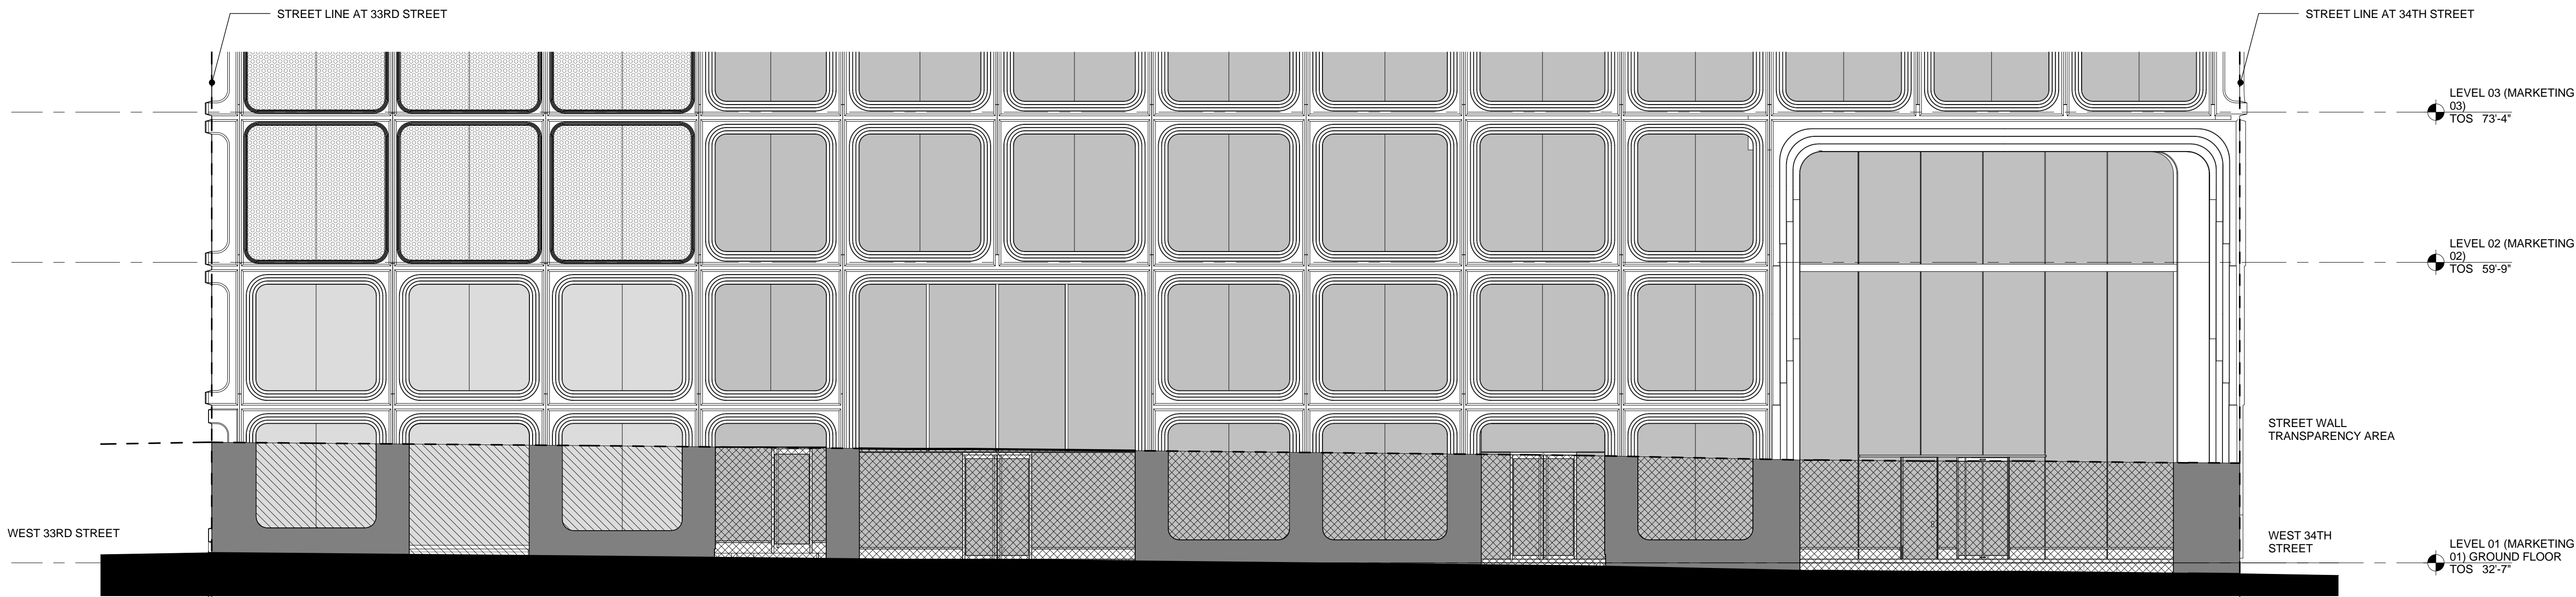

4 GROUND LEVEL ELEVATION AT HUDSON BOULEVARD PARK
SCALE: 1/8" = 1'-0"

WEST 34TH STREET WALL TRANSPARENCY (ZR 93-14)	
REQUIRED TRANSPARENCY AT W 34TH STREET	
REQUIRED TRANSPARENCY PERCENTAGE (AREA)	70%
TOTAL STREET WALL AREA BELOW 10'-0"	2024.16 SF
TOTAL STREET WALL TRANSPARENT AREA	1429.45 SF
TOTAL STREET WALL NON-TRANSPART AREA	594.71 SF
PERCENTAGE OF TRANSPARENCY TO TOTAL	70.7%

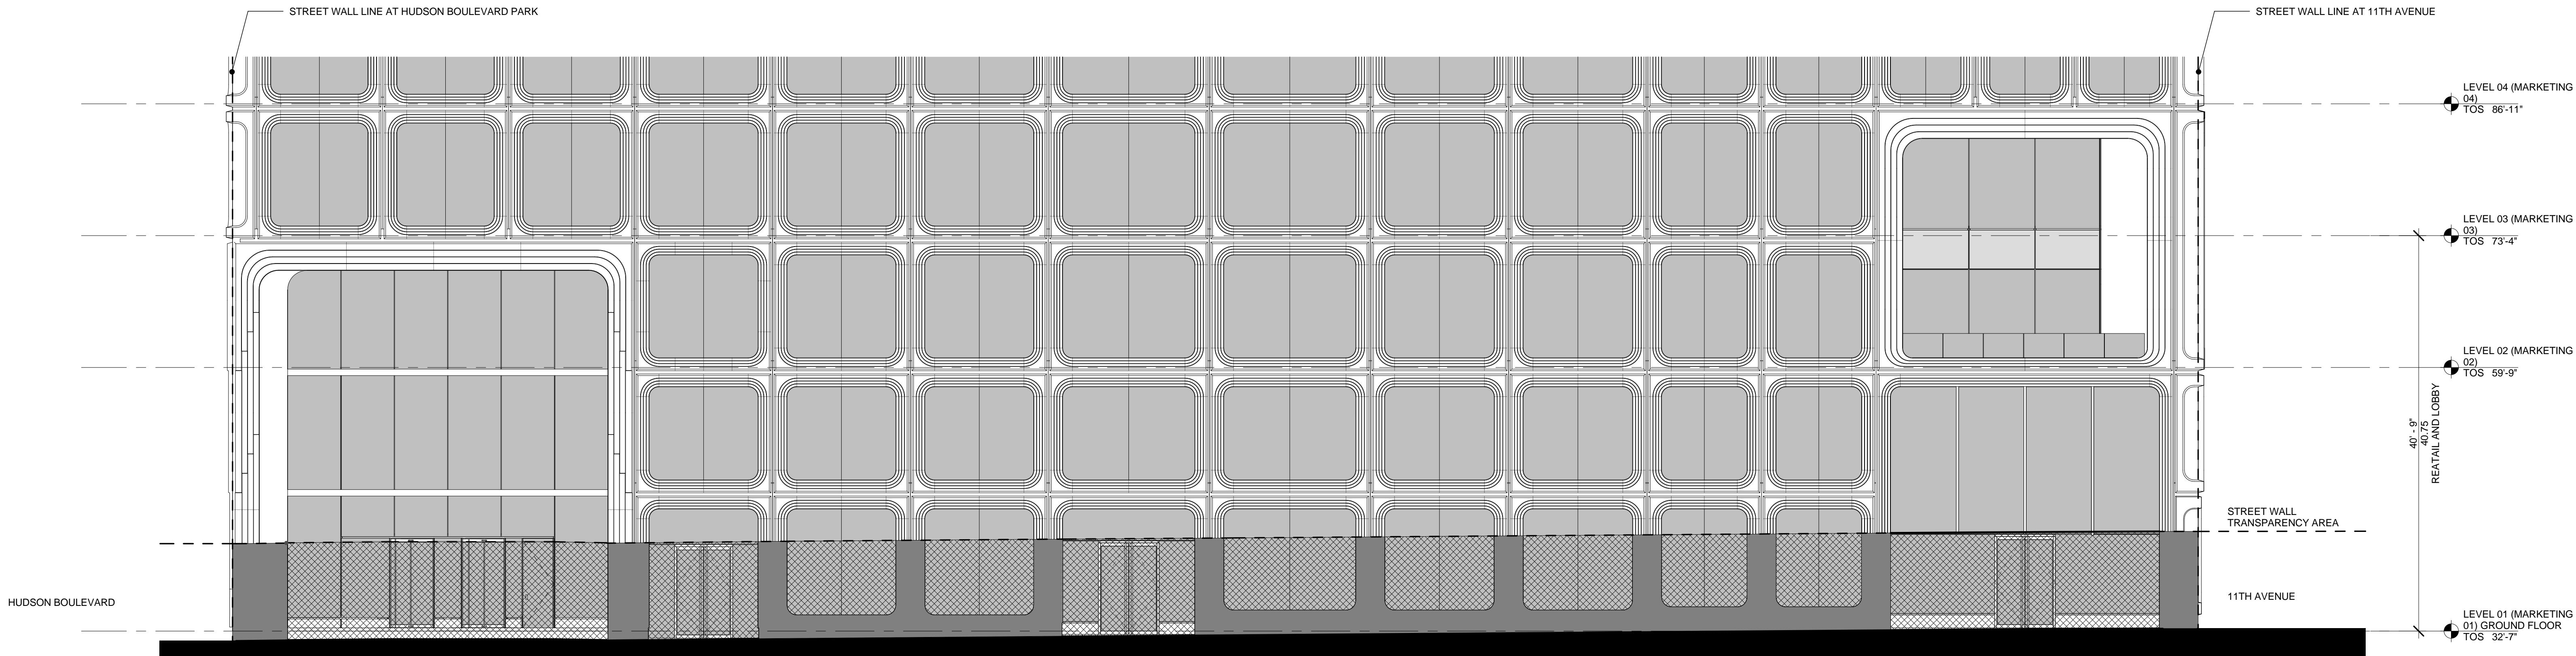

2 GROUND LEVEL ELEVATION AT WEST 34TH STREET
SCALE: 1/8" = 1'-0"



55 HUDSON YARDS

Address
550 W 34th St. New York, NY
10001



Client
Related Companies
60 Columbus Circle
New York, NY 10023
Tel: 212.801.1000 Fax: 212.801.1048

Oxford Properties Group
320 Park Avenue, 17th Floor
New York, NY 10022
Tel: 212.986.7514 Fax: 212.986.7510

Mitsui Fudosan America, Inc.
1251 Avenue of the Americas, Suite 800
New York, NY 10020
Tel: 212.403.5600 Fax: 212.403.5657

Architect
Kohn Pedersen Fox Associates PC
Architects & Planning Consultants
11 West 42nd Street
New York, New York 10036
TEL: 212.977.6500 FAX: 212.956.2526

Structural Engineer
WSP
228 East 45th Street, 3rd Floor
New York, NY 10017
Tel: 212.687.9888 Fax: 646.487.5501

Mechanical, Electrical, Plumbing, Fire Protection
WSP
512 Seventh Avenue
New York, NY 10018
Tel: 212.552.9600

No.	Description	Date
2	D.O.B. BUILDING PERMIT FILING	05/13/2015


Key Plan

Draw Date: 05/13/2015
Project No: 55HY
Drawing No: 55HY-Z-006.00
Sheet Number: 55HY-Z-006.00

Drawing Title
**ZONING
REQUIREMENTS,
TRANSPARENCY**
Drawing Number:
Z-006.00


STREET WALL REQUIREMENTS (ZR 93-513)	
HUDSON BOULEVARD STREET WALL	
PERCENTAGE STREET WALL REQUIRED	70%
ZONING LOT FRONTAGE	183.9'
PROPOSED STREET WALL LENGTH [143.96' + 6.3' = 150.16']	150.16'
PROPOSED RECESSED WALL LENGTH [33.81']	33.81'
PROPOSED STREET WALL PERCENTAGE	81%

STREET WALL REQUIREMENTS (ZR 93-513)		
WEST 34TH STREET WALL		
PERCENTAGE STREET WALL REQUIRED		70%
ZONING LOT FRONTAGE		202.58'
PROPOSED STREET WALL LENGTH [5.67' + 133.33' + 5.58' = 144.58']		144.58'
PROPOSED RECESSED WALL LENGTH [25.17' + 32.99' = 58.16']		58.16'
PROPOSED STREET WALL PERCENTAGE		71%

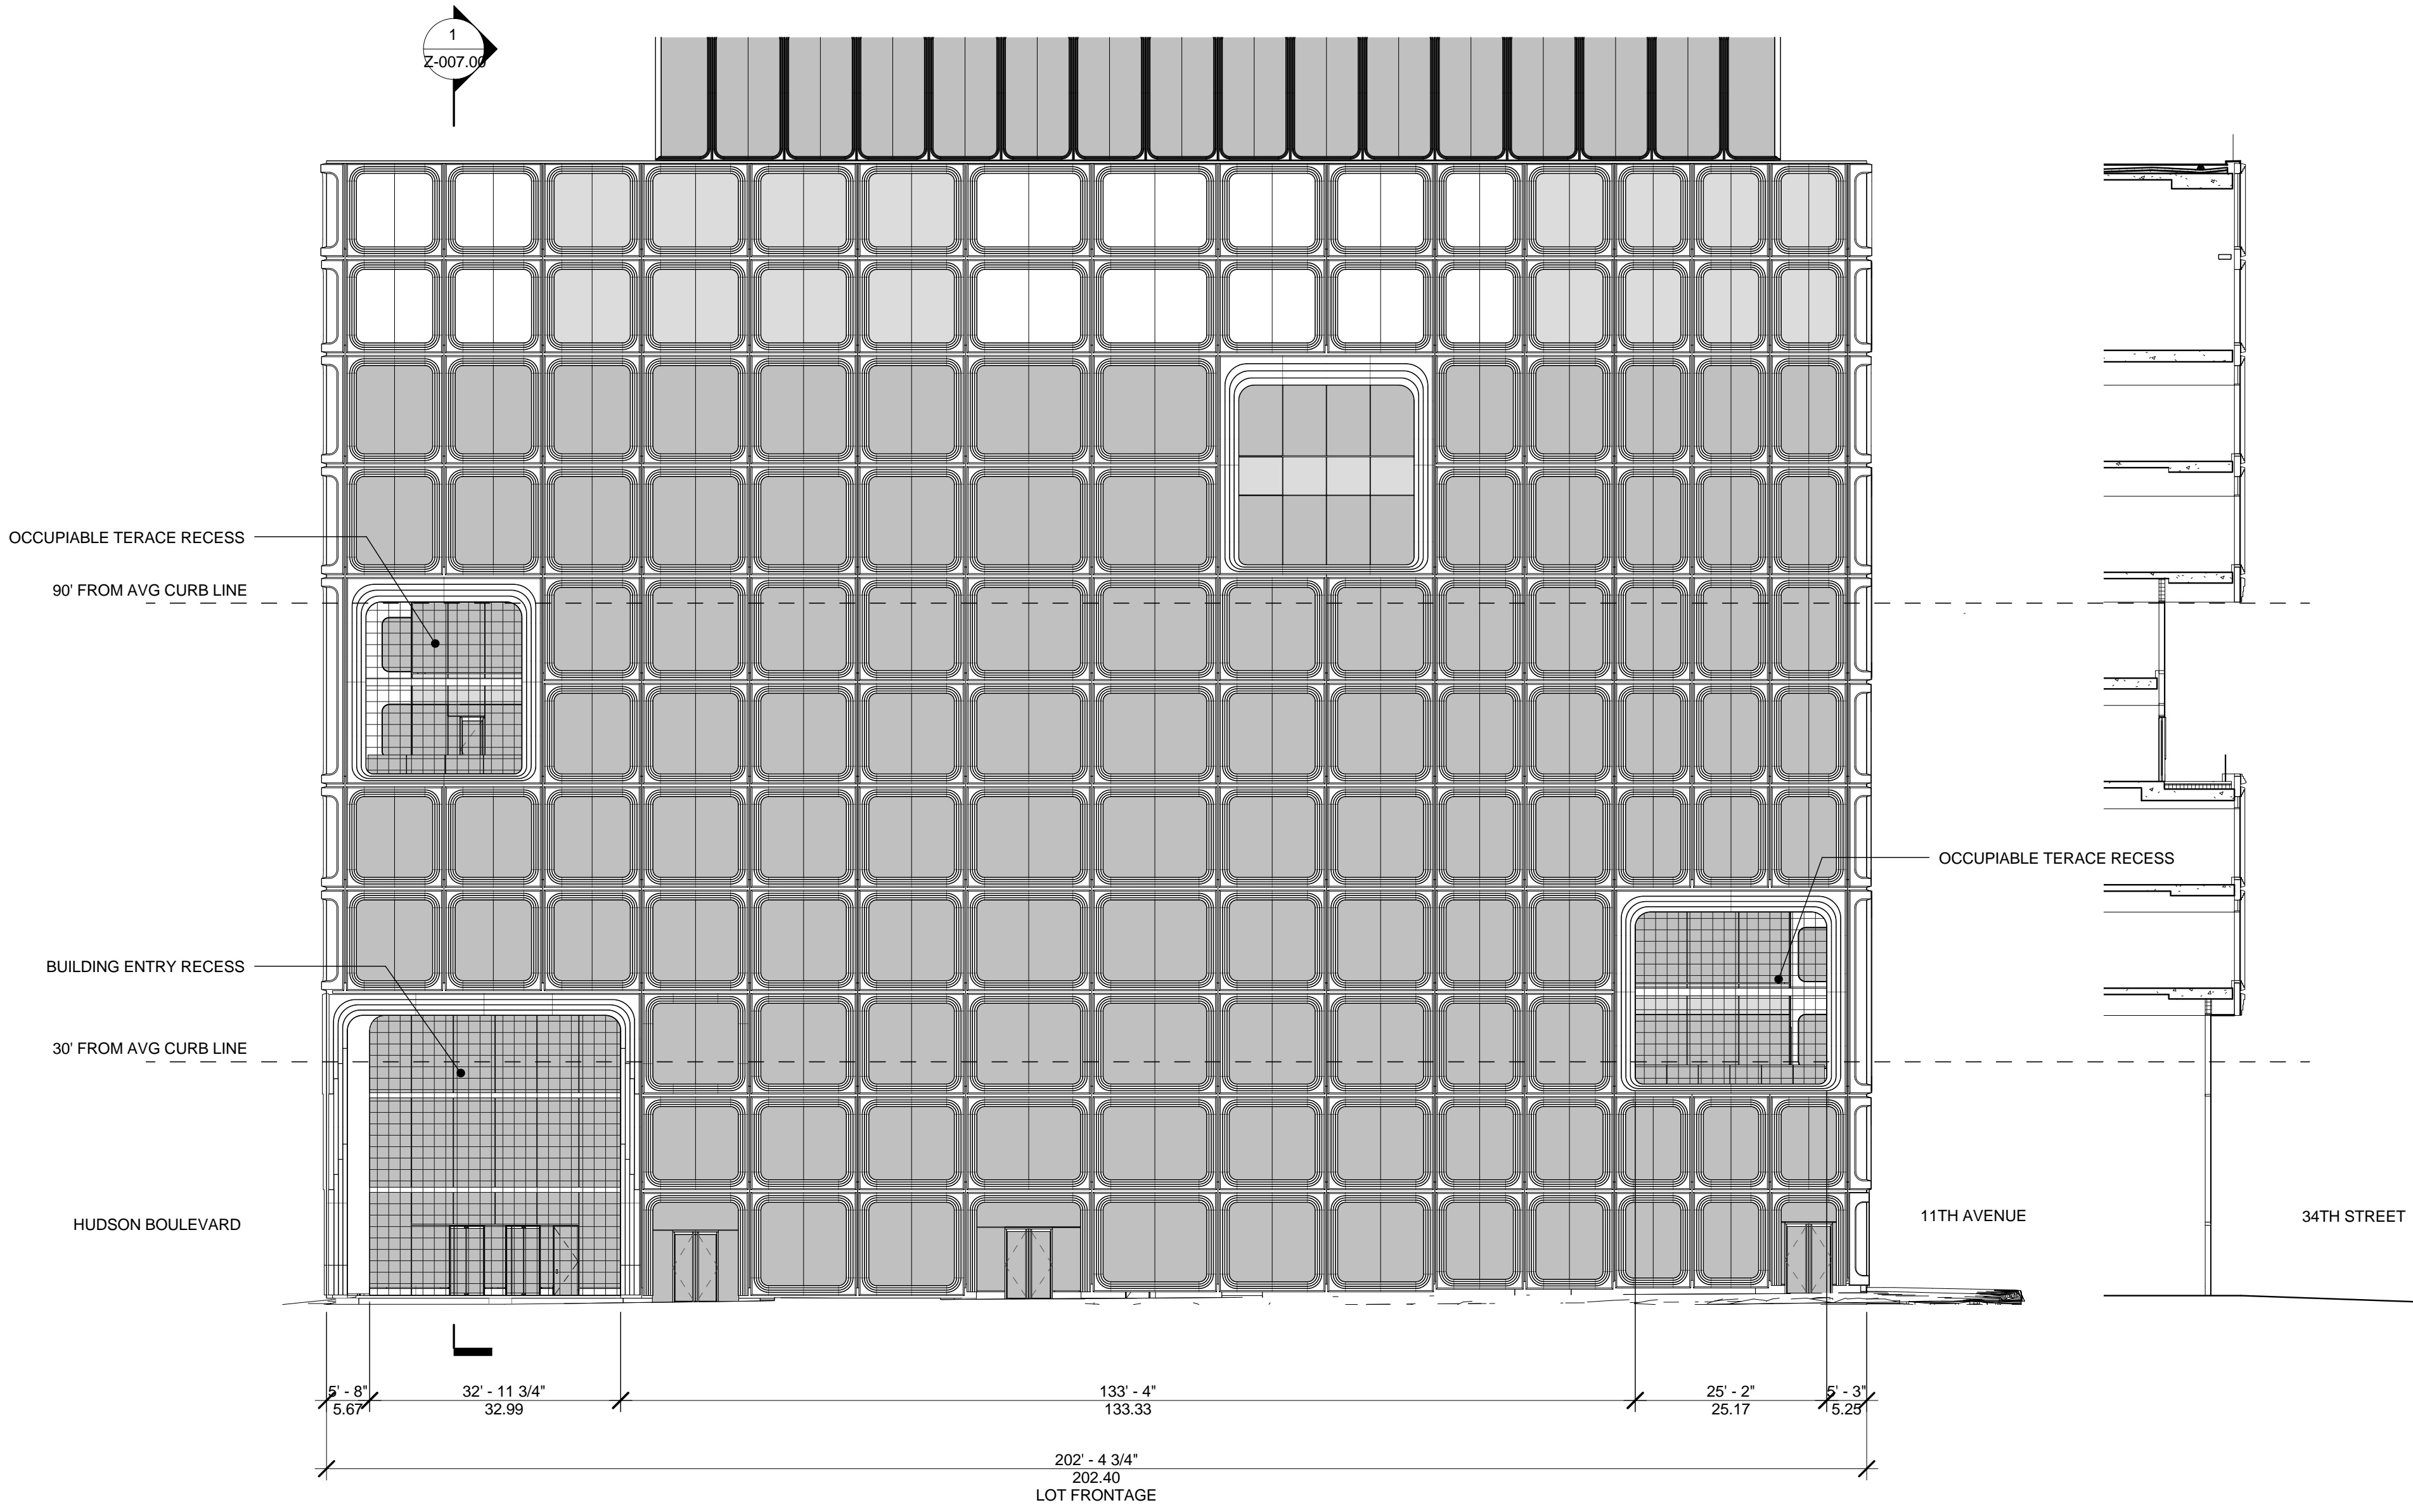


4 NORTH ELEVATION @ WEST 34TH STREET
SCALE: 1/16" = 1'-0"

3 PARTIAL SECTION @ GRIDLINE F
SCALE: 1/16" = 1'-0"

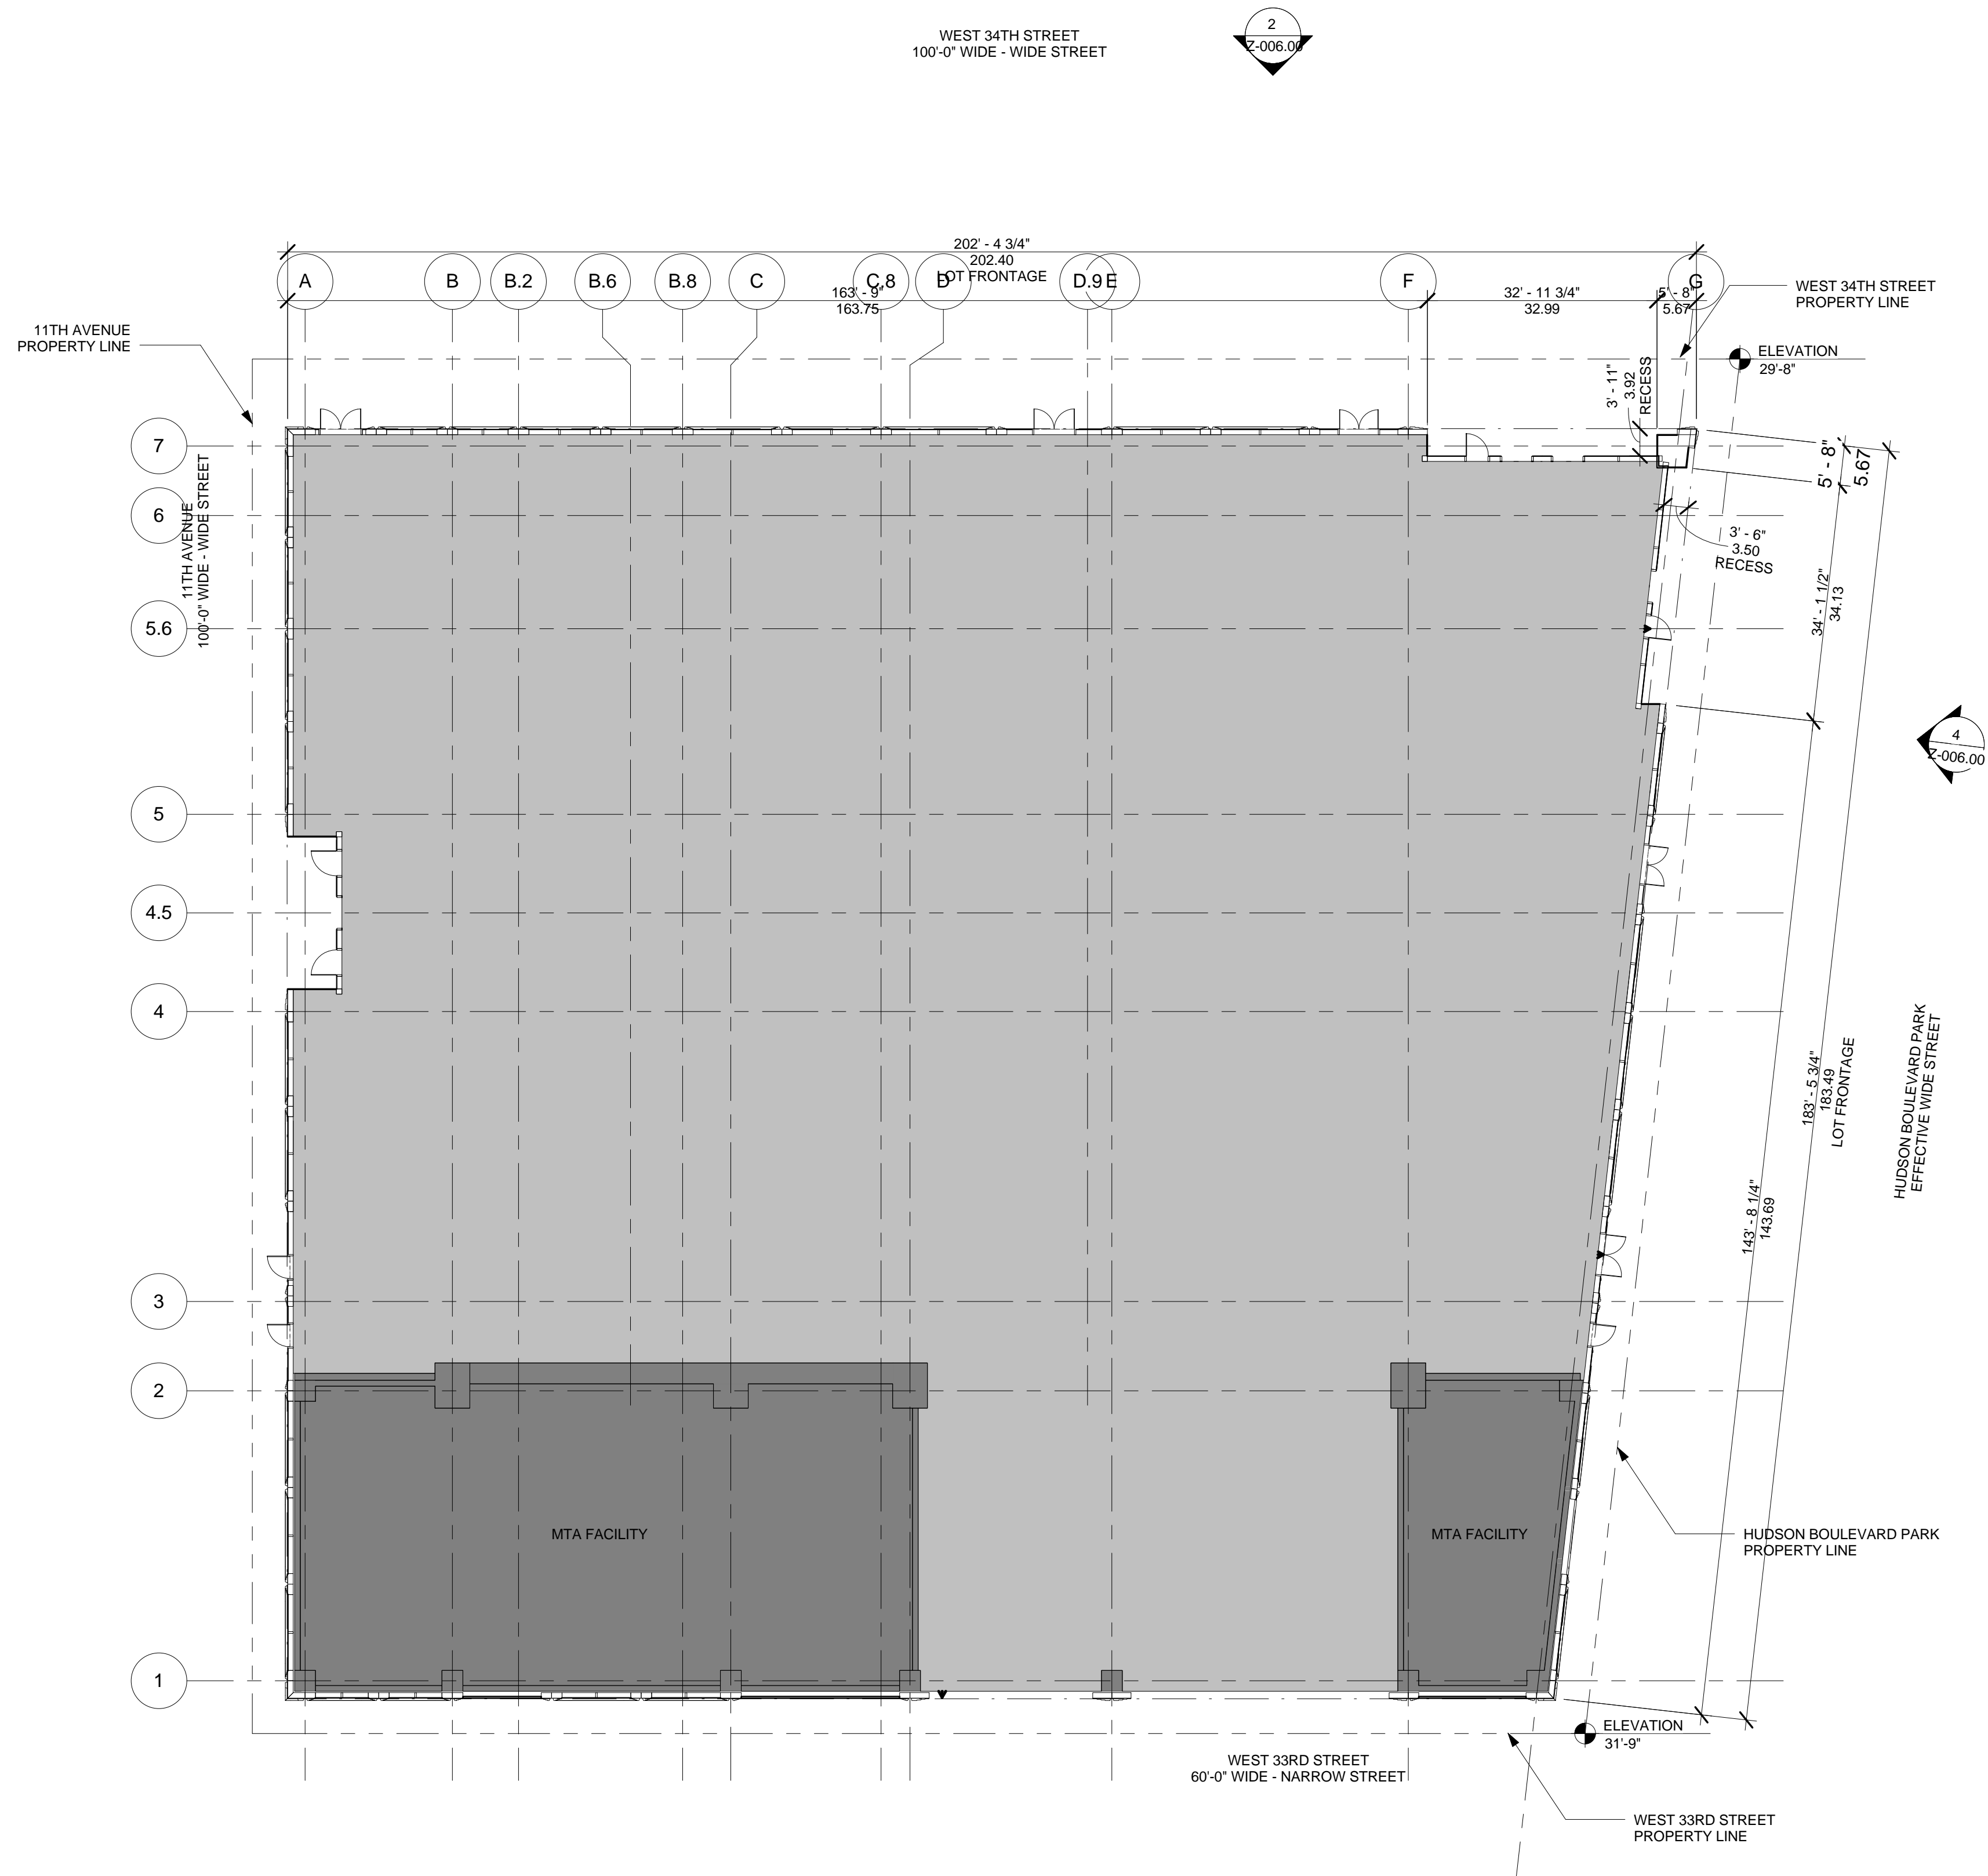

5 GROUND FLOOR (PLAZA LEVEL) STREET FRONTAGES-PARTIAL PLAN
SCALE: 1/16" = 1'-0"

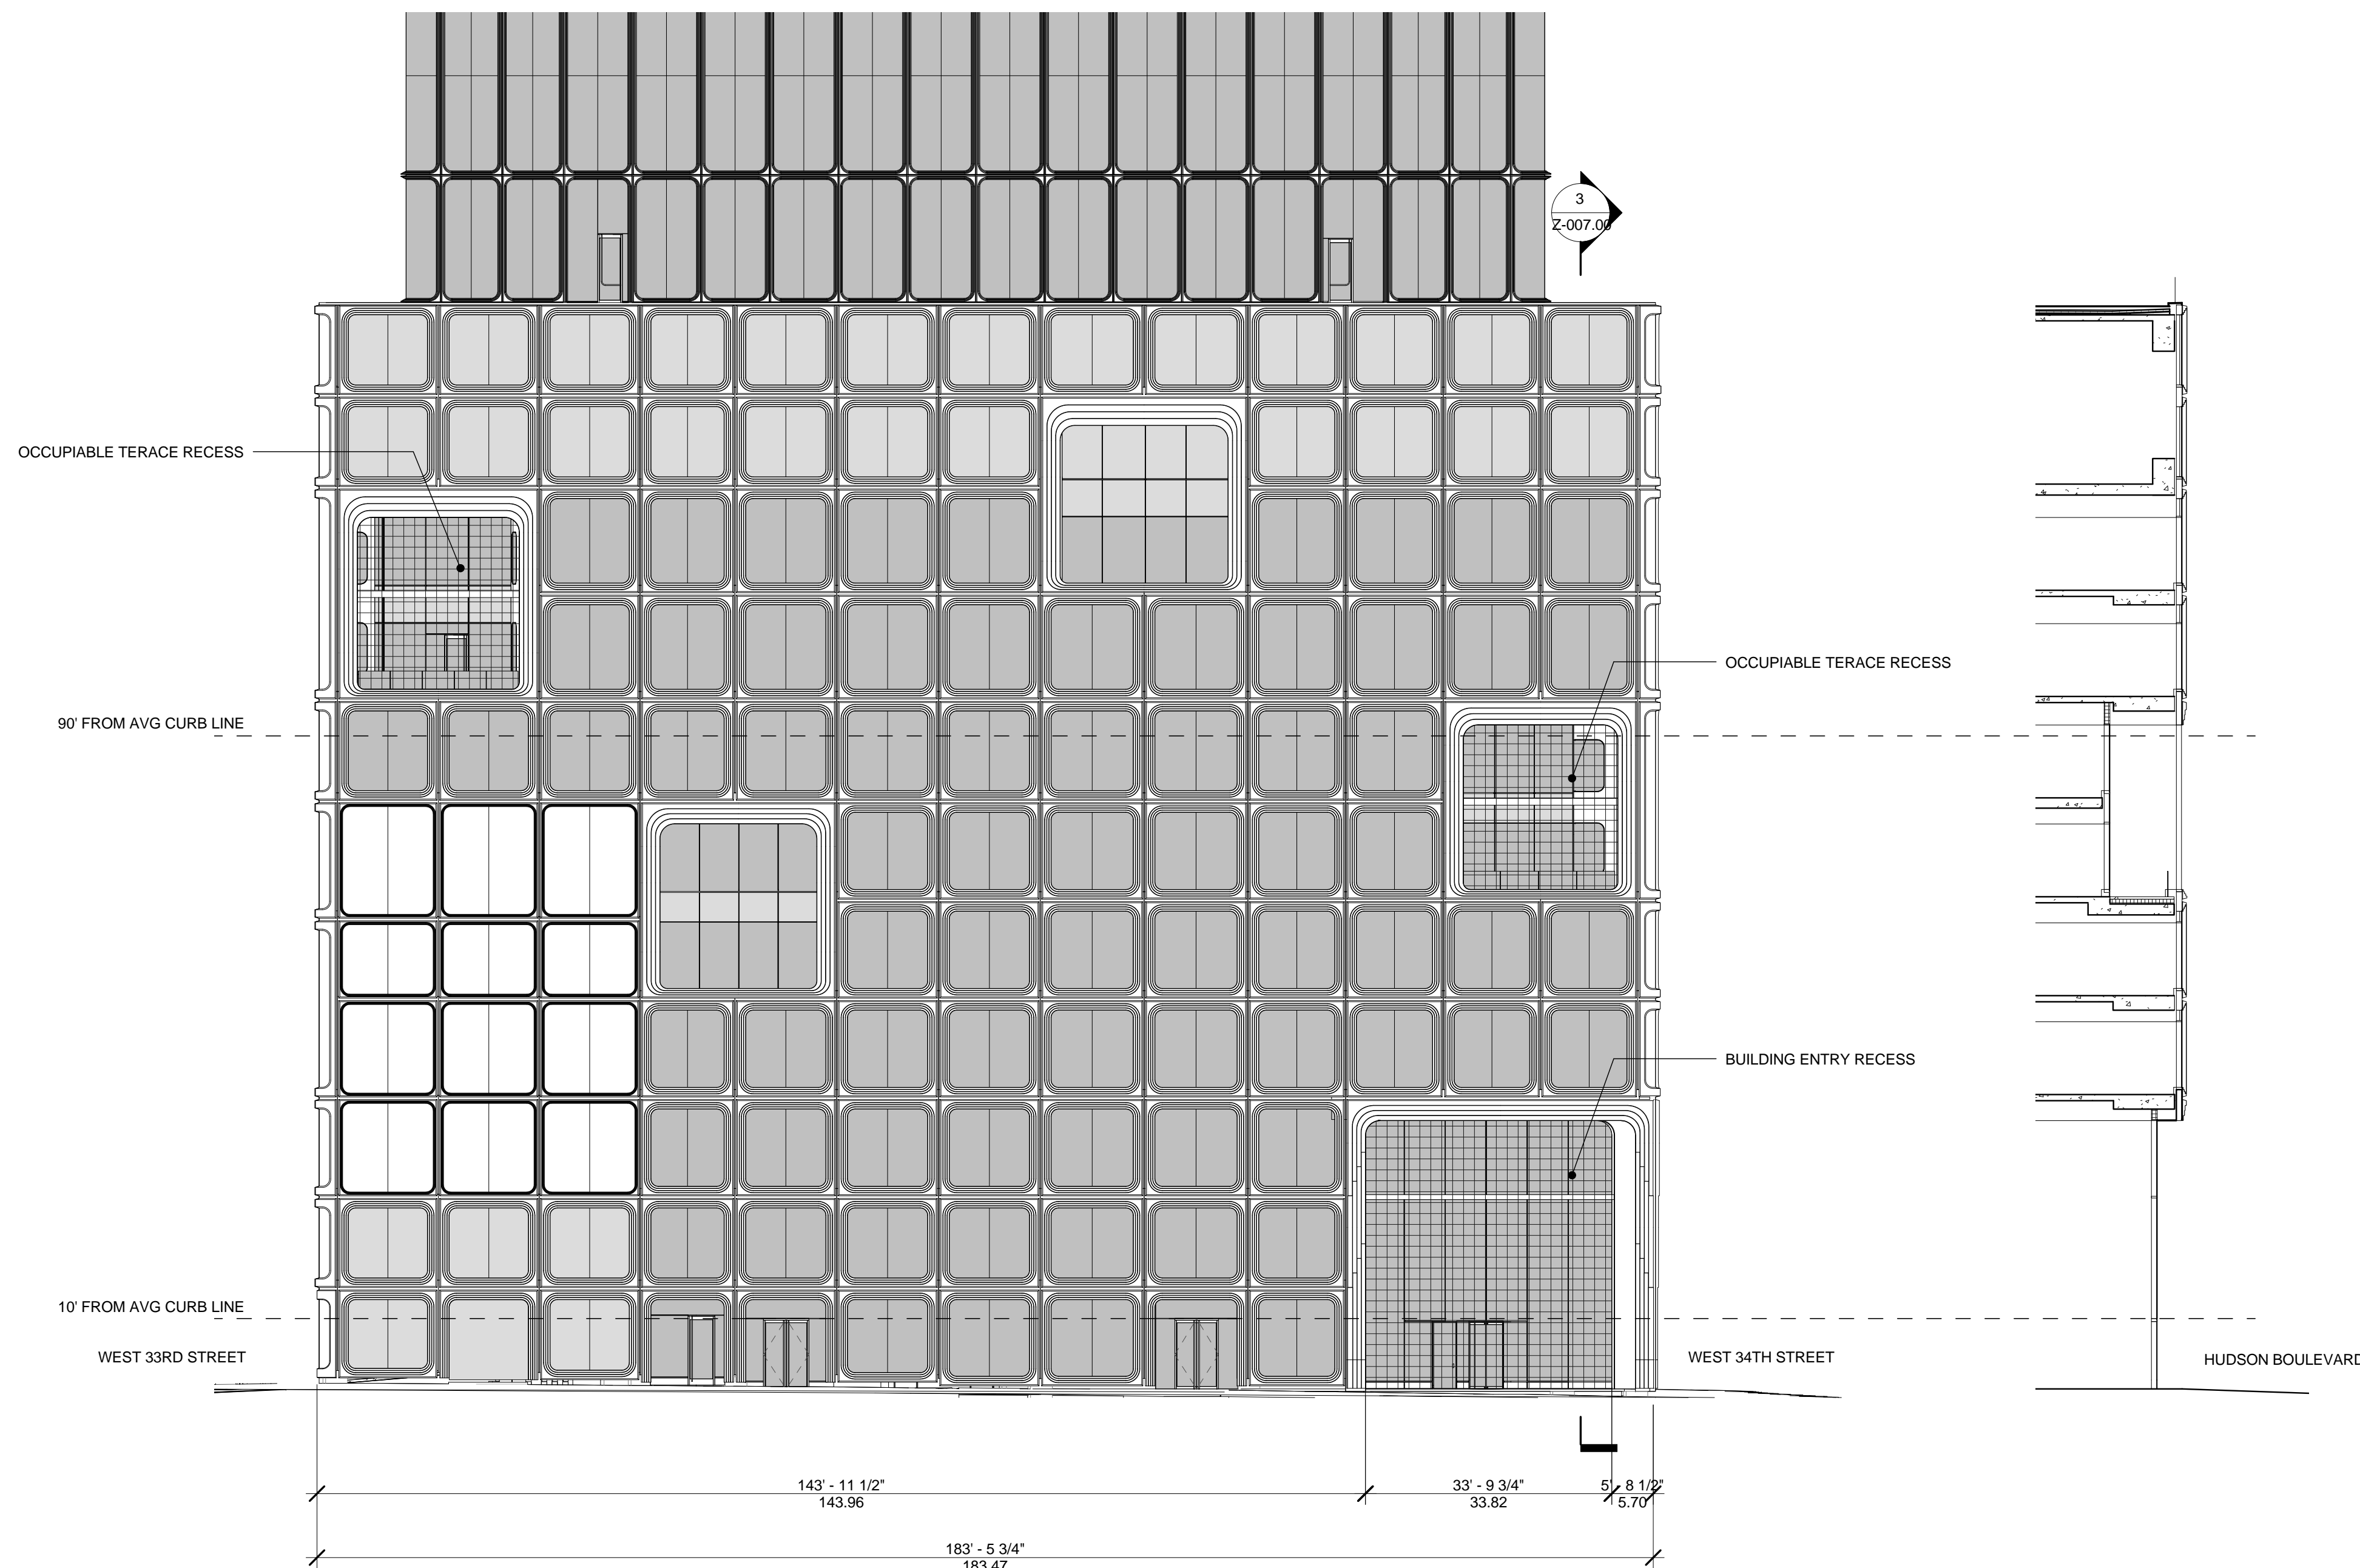

2 EAST ELEVATION @ HUDSON BOULEVARD PARK
SCALE: 1/16" = 1'-0"

1 PARTIAL SECTION @ GRIDLINE 5.6
SCALE: 1/16" = 1'-0"

55 HUDSON YARDS

Address
550 W 34th St. New York, NY
10001



Client
Related Companies
60 Columbus Circle
New York, NY 10023
Tel: 212.801.1000 Fax: 212.801.1048

Oxford Properties Group
320 Park Avenue, 17th Floor
New York, NY 10022
Tel: 212.986.7514 Fax: 212.986.7510

Mitsui Fudosan America, Inc.
1251 Avenue of the Americas, Suite 800
New York, NY 10020
Tel: 212.403.5600 Fax: 212.403.5657

Architect
Kohn Pedersen Fox Associates PC
Architects & Planning Consultants
11 West 42nd Street
New York, New York 10036
TEL: 212.977.6500 FAX: 212.956.2526

Structural Engineer
WSP
228 East 45th Street, 3rd Floor
New York, NY 10017
Tel: 212.687.9888 Fax: 646.487.5501

Mechanical, Electrical, Plumbing, Fire Protection
WSP
512 Seventh Avenue
New York, NY 10018
Tel: 212.552.9600

2 D.O.B. BUILDING PERMIT FILING 05/13/2015

No. Description Date

Key Plan

Date: 05/13/2015
Project No: 55HY
Division No: 55HY
Sheet Number: 55HY-Z-007.00

Drawing Title
ZONING REQUIREMENTS, STREET WALL

55HY-Z-007.00

SHEET 7 OF 7

Address
550 W 34th St. New York, NY
10001



Client

Related Companies
60 Columbus Circle
New York, NY 10023
Tel: 212.801.1000 Fax: 212.801.1048

Oxford Properties Group
320 Park Avenue, 17th Floor
New York, NY 10022
Tel: 212.986.7514 Fax: 212.986.7510

Mitsui Fudosan America, Inc.
1251 Avenue of the Americas, Suite 800
New York, NY 10020
Tel: 212.403.5600 Fax: 212.403.5657



Architect
Kohn Pedersen Fox Associates PC
Architects & Planning Consultants
11 West 42nd Street
New York, New York 10036
TEL: 212.977.6500 FAX: 212.956.2526

Structural Engineer

WSP
228 East 45th Street, 3rd Floor
New York, NY 10017
Tel: 212.687.9888 Fax: 646.487.5501

Mechanical, Electrical, Plumbing, Fire Protection

WSP
512 Seventh Avenue
New York, NY 10018
Tel: 212.532.9600

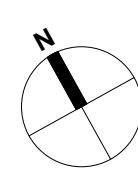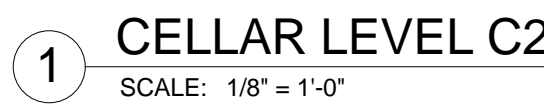

**ZONING AREA
FLOOR PLAN -
LEVEL C2**

Z-100.01

SHEET 1 OF 56

Z-100.01 ZONING AREA FLOOR PLAN - LEVEL C2
5/13/2015 10:26:05 AM C:\KPF\Revit\2210_55HY_KPF_DOB_MASTER_emeltzer.rvt

55 HUDSON YARDS

Address
550 W 34th St. New York, NY
10001



Client
Related Companies
60 Columbus Circle
New York, NY 10023
Tel: 212.801.1000 Fax: 212.801.1048


Oxford Properties Group
320 Park Avenue, 17th Floor
New York, NY 10022
Tel: 212.986.7514 Fax: 212.986.7510

Mitsui Fudosan America, Inc.
1251 Avenue of the Americas, Suite 800
New York, NY 10020
Tel: 212.403.5600 Fax: 212.403.5657

Architect
Kohn Pedersen Fox Associates PC
Architects & Planning Consultants
11 West 42nd Street
New York, New York 10036
TEL: 212.977.6500 FAX: 212.956.2526

Structural Engineer
WSP
228 East 45th Street, 3rd Floor
New York, NY 10017
Tel: 212.687.9888 Fax: 646.487.5501

Mechanical, Electrical, Plumbing, Fire Protection
WSP
512 Seventh Avenue
New York, NY 10018
Tel: 212.552.9600

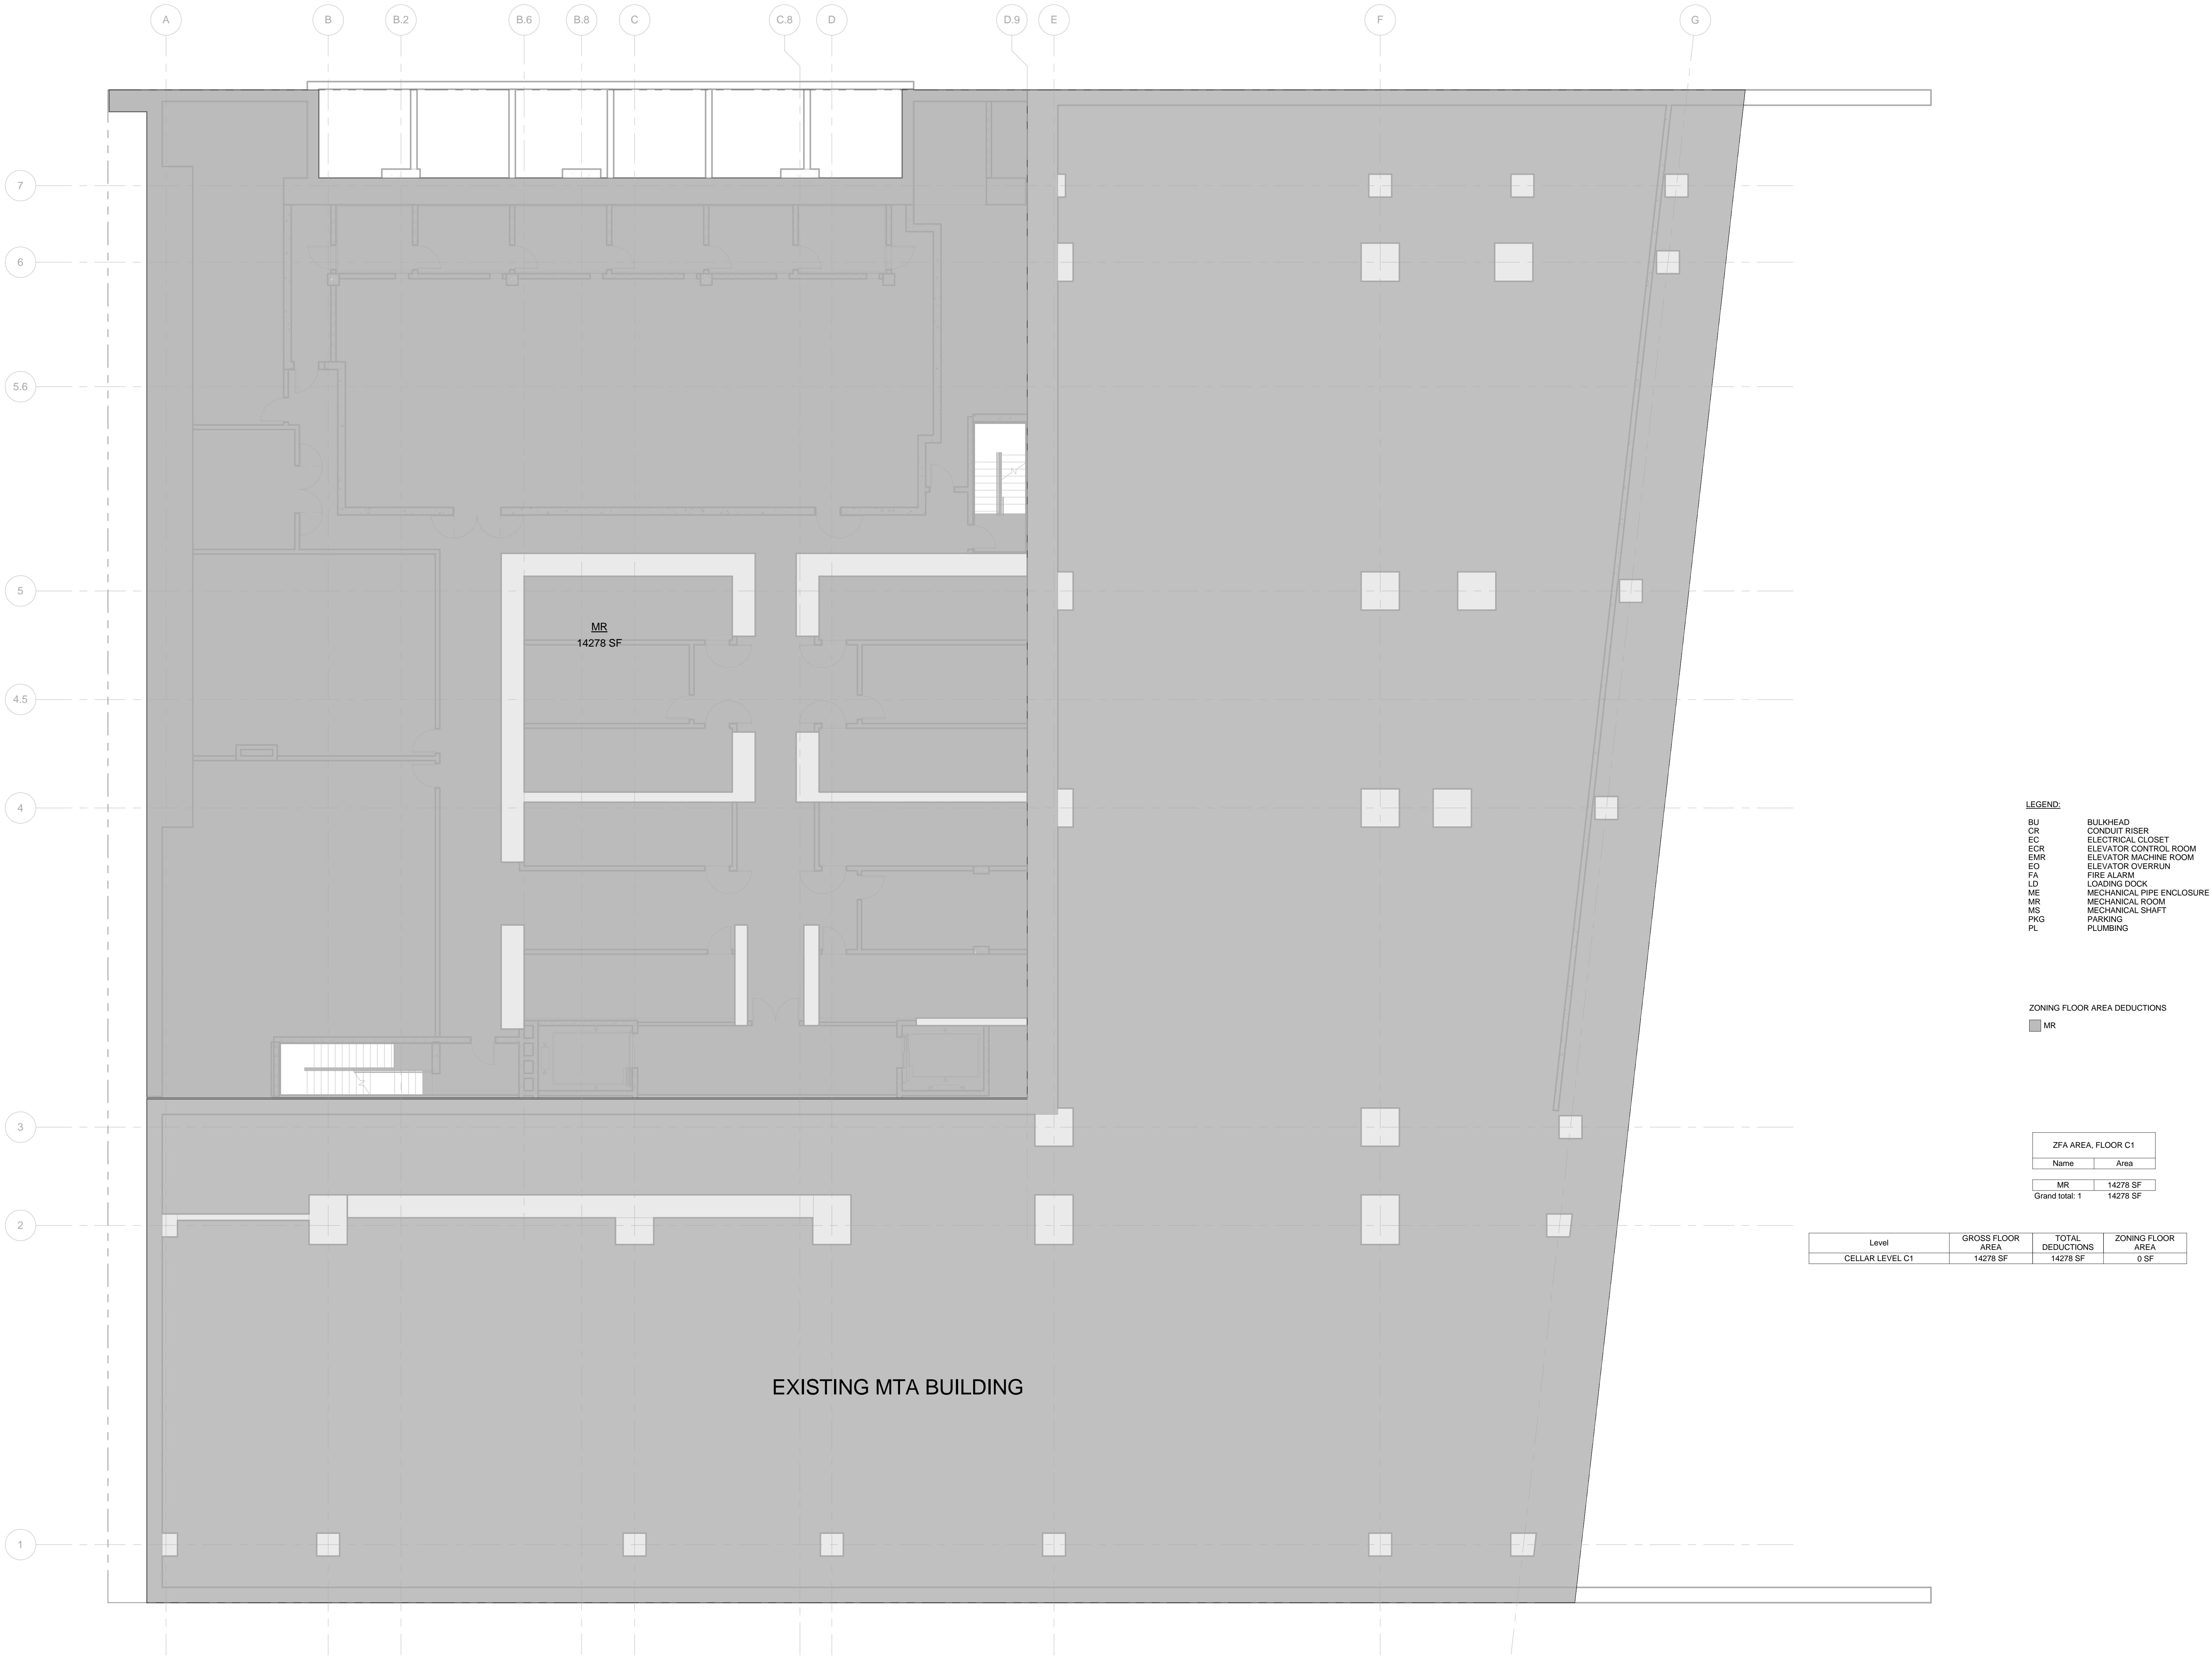

LEGEND:
BU BULKHEAD
CR CONDUIT ROSES
EC ELECTRICAL CLOSET
EGR ELEVATOR CONTROL ROOM
EMR ELEVATOR MACHINE ROOM
EO ELEVATOR OVERRUN
FA FIRE ALARM
LD LOADING DOCK
ME MECHANICAL PIPE ENCLOSURE
MR MECHANICAL ROOM
MS MECHANICAL SHAFT
PKG PARKING
PL PLUMBING


ZONING FLOOR AREA DEDUCTIONS

MR

ZFA AREA, FLOOR C1	
Name	Area
MR	14278 SF
Grand total: 1	14278 SF

Level	GROSS FLOOR AREA	TOTAL DEDUCTIONS	ZONING FLOOR AREA
CELLAR LEVEL C1	14278 SF	14278 SF	0 SF

1 CELLAR LEVEL C1
SCALE: 1/8" = 1'-0"

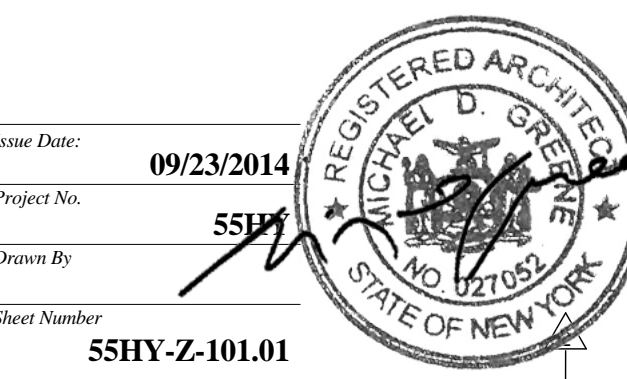

ZONING AREA
FLOOR PLAN -
LEVEL C1

Z-101.01
SHEET 2 OF 56

55 HUDSON YARDS

Address
550 W 34th St. New York, NY
10001



Client

Related Companies
60 Columbus Circle
New York, NY 10023
Tel: 212.801.1000 Fax: 212.801.1048

Oxford Properties Group
320 Park Avenue, 17th Floor
New York, NY 10022
Tel: 212.986.7514 Fax: 212.986.7510

Mitsui Fudosan America, Inc.
1251 Avenue of the Americas, Suite 800
New York, NY 10020
Tel: 212.403.5600 Fax: 212.403.5657

Architect


Kohn Pedersen Fox Associates PC
Architects & Planning Consultants
11 West 42nd Street
New York, New York 10036
TEL: 212.977.6500 FAX: 212.956.2526

Structural Engineer

WSP
228 East 45th Street, 3rd Floor
New York, NY 10017
Tel: 212.687.9888 Fax: 646.487.5501

Mechanical, Electrical, Plumbing, Fire Protection

WSP
512 Seventh Avenue
New York, NY 10018
Tel: 212.552.9600

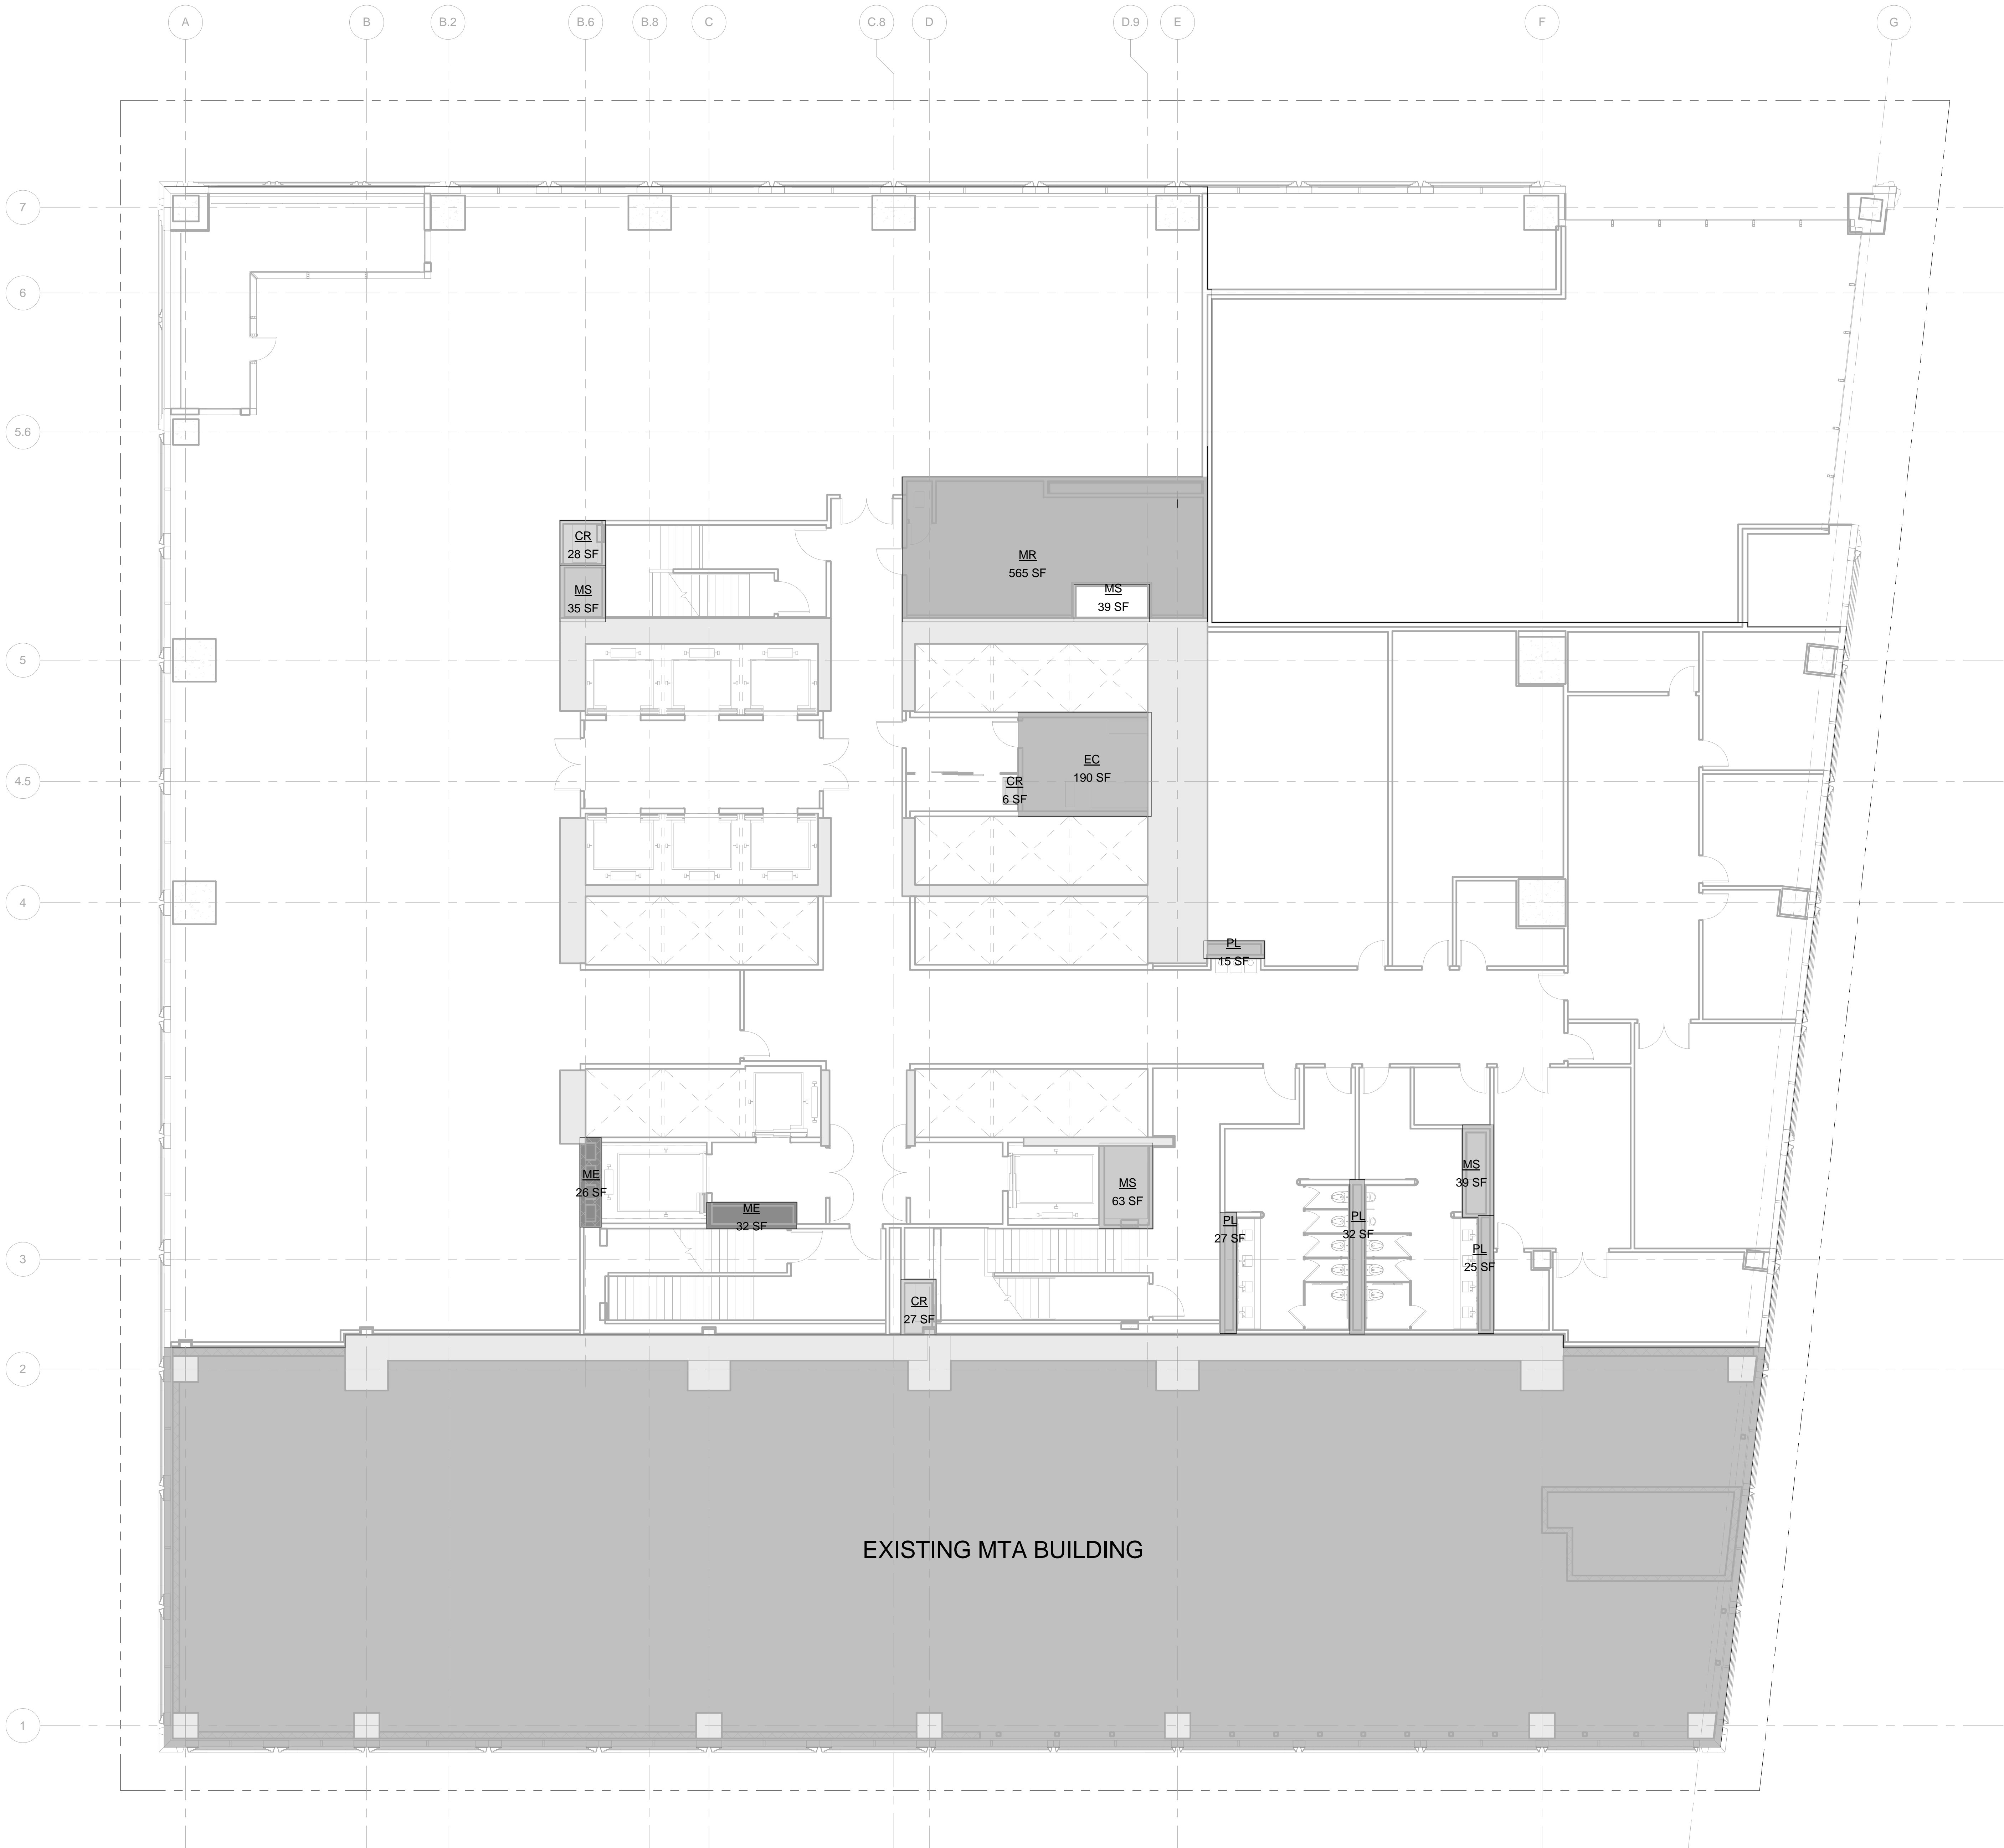

LEGEND:

- BU BULKHEAD
- CR CONDUIT RISER
- EC ELECTRICAL CLOSET
- ECR ELEVATOR CONTROL ROOM
- EMR ELEVATOR MACHINE ROOM
- EO ELEVATOR OVERRUN
- FA FIRE ALARM
- LD LOADING DOCK
- ME MECHANICAL PIPE ENCLOSEURE
- MR MECHANICAL ROOM
- MS MECHANICAL SHAFT
- PKG PARKING
- PL PLUMBING


ZONING FLOOR AREA DEDUCTIONS

- CR
- EC
- ME
- MR
- MS
- PL

ZFA AREA, FLOOR 02	
Name	Area
CR	6 SF
CR	26 SF
CR	27 SF
EC	190 SF
ME	32 SF
ME	26 SF
MR	565 SF
MS	63 SF
MS	39 SF
MS	39 SF
MS	35 SF
PL	32 SF
PL	27 SF
PL	26 SF
PL	15 SF
Grand total	1148 SF

Level	GROSS FLOOR AREA	TOTAL DEDUCTIONS	ZONING FLOOR AREA
LEVEL 02	22271 SF	1148 SF	21122 SF

1 LEVEL 02
SCALE: 1/8" = 1'-0"

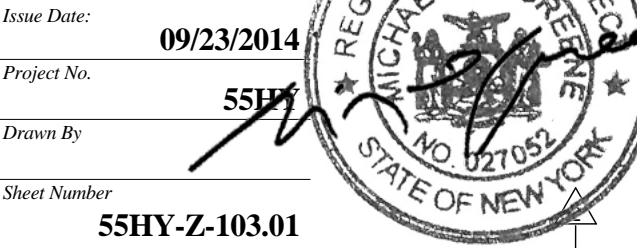

ZONING AREA
FLOOR PLAN -
LEVEL 02

Z-103.01



Client

Related Companies
60 Columbus Circle
New York, NY 10023
Tel: 212.801.1000 Fax: 212.801.1048

Oxford Properties Group
320 Park Avenue, 17th Floor
New York, NY 10022
Tel: 212.986.7514 Fax: 212.986.7510

Mitsui Fudosan America, Inc.
1251 Avenue of the Americas, Suite 800
New York, NY 10020
Tel: 212.403.5600 Fax: 212.403.5657

Architect


Kohn Pedersen Fox Associates PC
Architects & Planning Consultants
11 West 42nd Street
New York, New York 10036
TEL: 212.977.6500 FAX: 212.956.2526

Structural Engineer

WSP
228 East 45th Street, 3rd Floor
New York, NY 10017
Tel: 212.687.9888 Fax: 646.487.5501

Mechanical, Electrical, Plumbing, Fire Protection

WSP
512 Seventh Avenue
New York, NY 10018
Tel: 212.552.9600

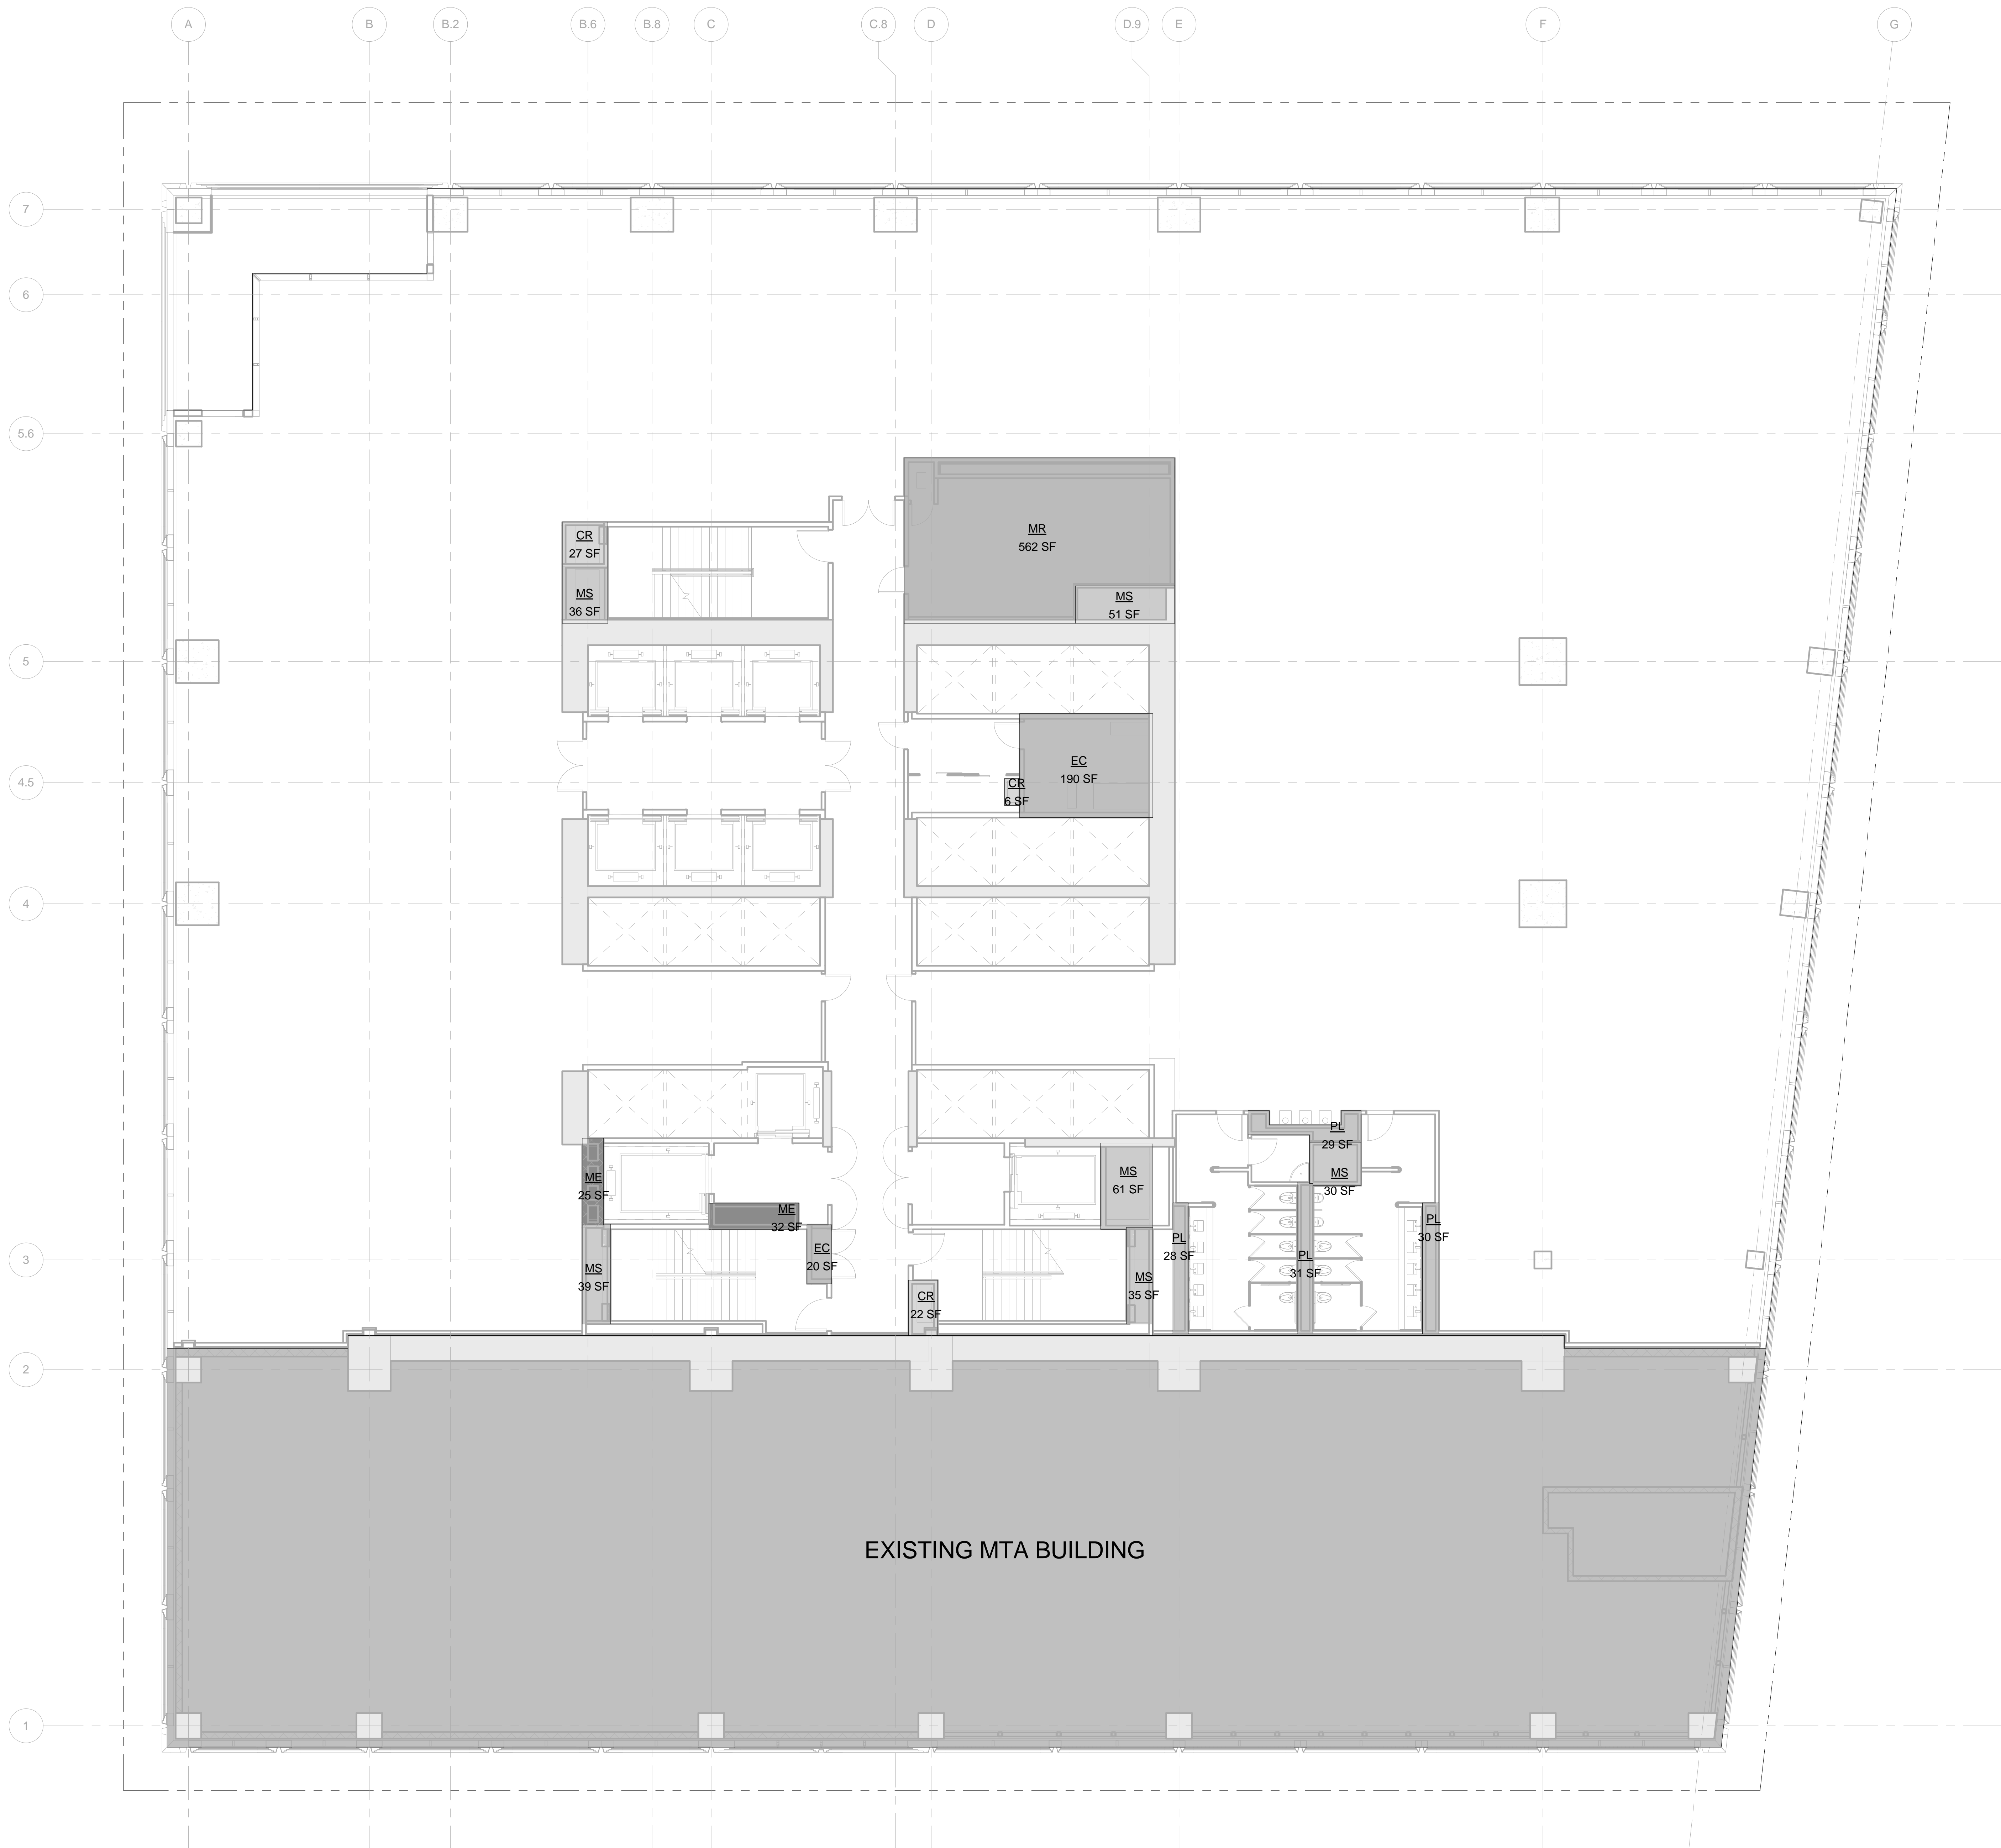

LEGEND:

BU BULKHEAD
CR CONDUIT RISER
EC ELECTRICAL CLOSET
ECR ELEVATOR CONTROL ROOM
EMR ELEVATOR MACHINE ROOM
EO ELEVATOR OVERRUN
FA FIRE ALARM
LD LOADING DOCK
ME MECHANICAL PIPE ENCLOSURE
MR MECHANICAL ROOM
MS MECHANICAL SHAFT
PKG PARKING
PL PLUMBING


ZONING FLOOR AREA DEDUCTIONS

CR
EC
ME
MR
MS
PL

ZFA AREA, FLOOR 03	
Name	Area
CR	27 SF
CR	6 SF
CR	22 SF
EC	190 SF
EC	20 SF
ME	32 SF
ME	25 SF
MR	562 SF
MS	51 SF
MS	39 SF
MS	35 SF
MS	30 SF
MS	36 SF
MS	61 SF
PL	29 SF
PL	30 SF
PL	29 SF
PL	28 SF
PL	30 SF
Grand total:	1254 SF

Level	GROSS FLOOR AREA	TOTAL DEDUCTIONS	ZONING FLOOR AREA
LEVEL 03	25746 SF	1254 SF	24494 SF

1 LEVEL 03
SCALE: 1/8" = 1'-0"

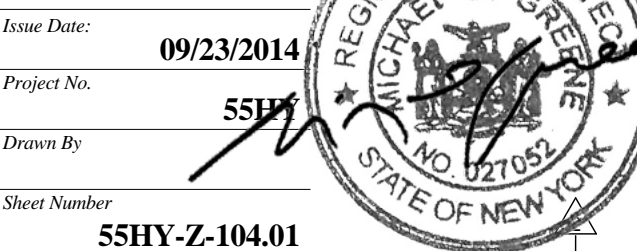

ZONING AREA
FLOOR PLAN -
LEVEL 03

Z-104.01

55 HUDSON YARDS

Address
550 W 34th St. New York, NY
10001



Client

Related Companies
60 Columbus Circle
New York, NY 10023
Tel: 212.801.1000 Fax: 212.801.1048

Oxford Properties Group
320 Park Avenue, 17th Floor
New York, NY 10022
Tel: 212.986.7514 Fax: 212.986.7510

Mitsui Fudosan America, Inc.
1251 Avenue of the Americas, Suite 800
New York, NY 10020
Tel: 212.403.5600 Fax: 212.403.5657

Architect


Kohn Pedersen Fox Associates PC
Architects & Planning Consultants
11 West 42nd Street
New York, New York 10036
TEL: 212.977.6500 FAX: 212.956.2526

Structural Engineer

WSP
228 East 45th Street, 3rd Floor
New York, NY 10017
Tel: 212.687.9888 Fax: 646.487.5501

Mechanical, Electrical, Plumbing, Fire Protection

WSP
512 Seventh Avenue
New York, NY 10018
Tel: 212.552.9600

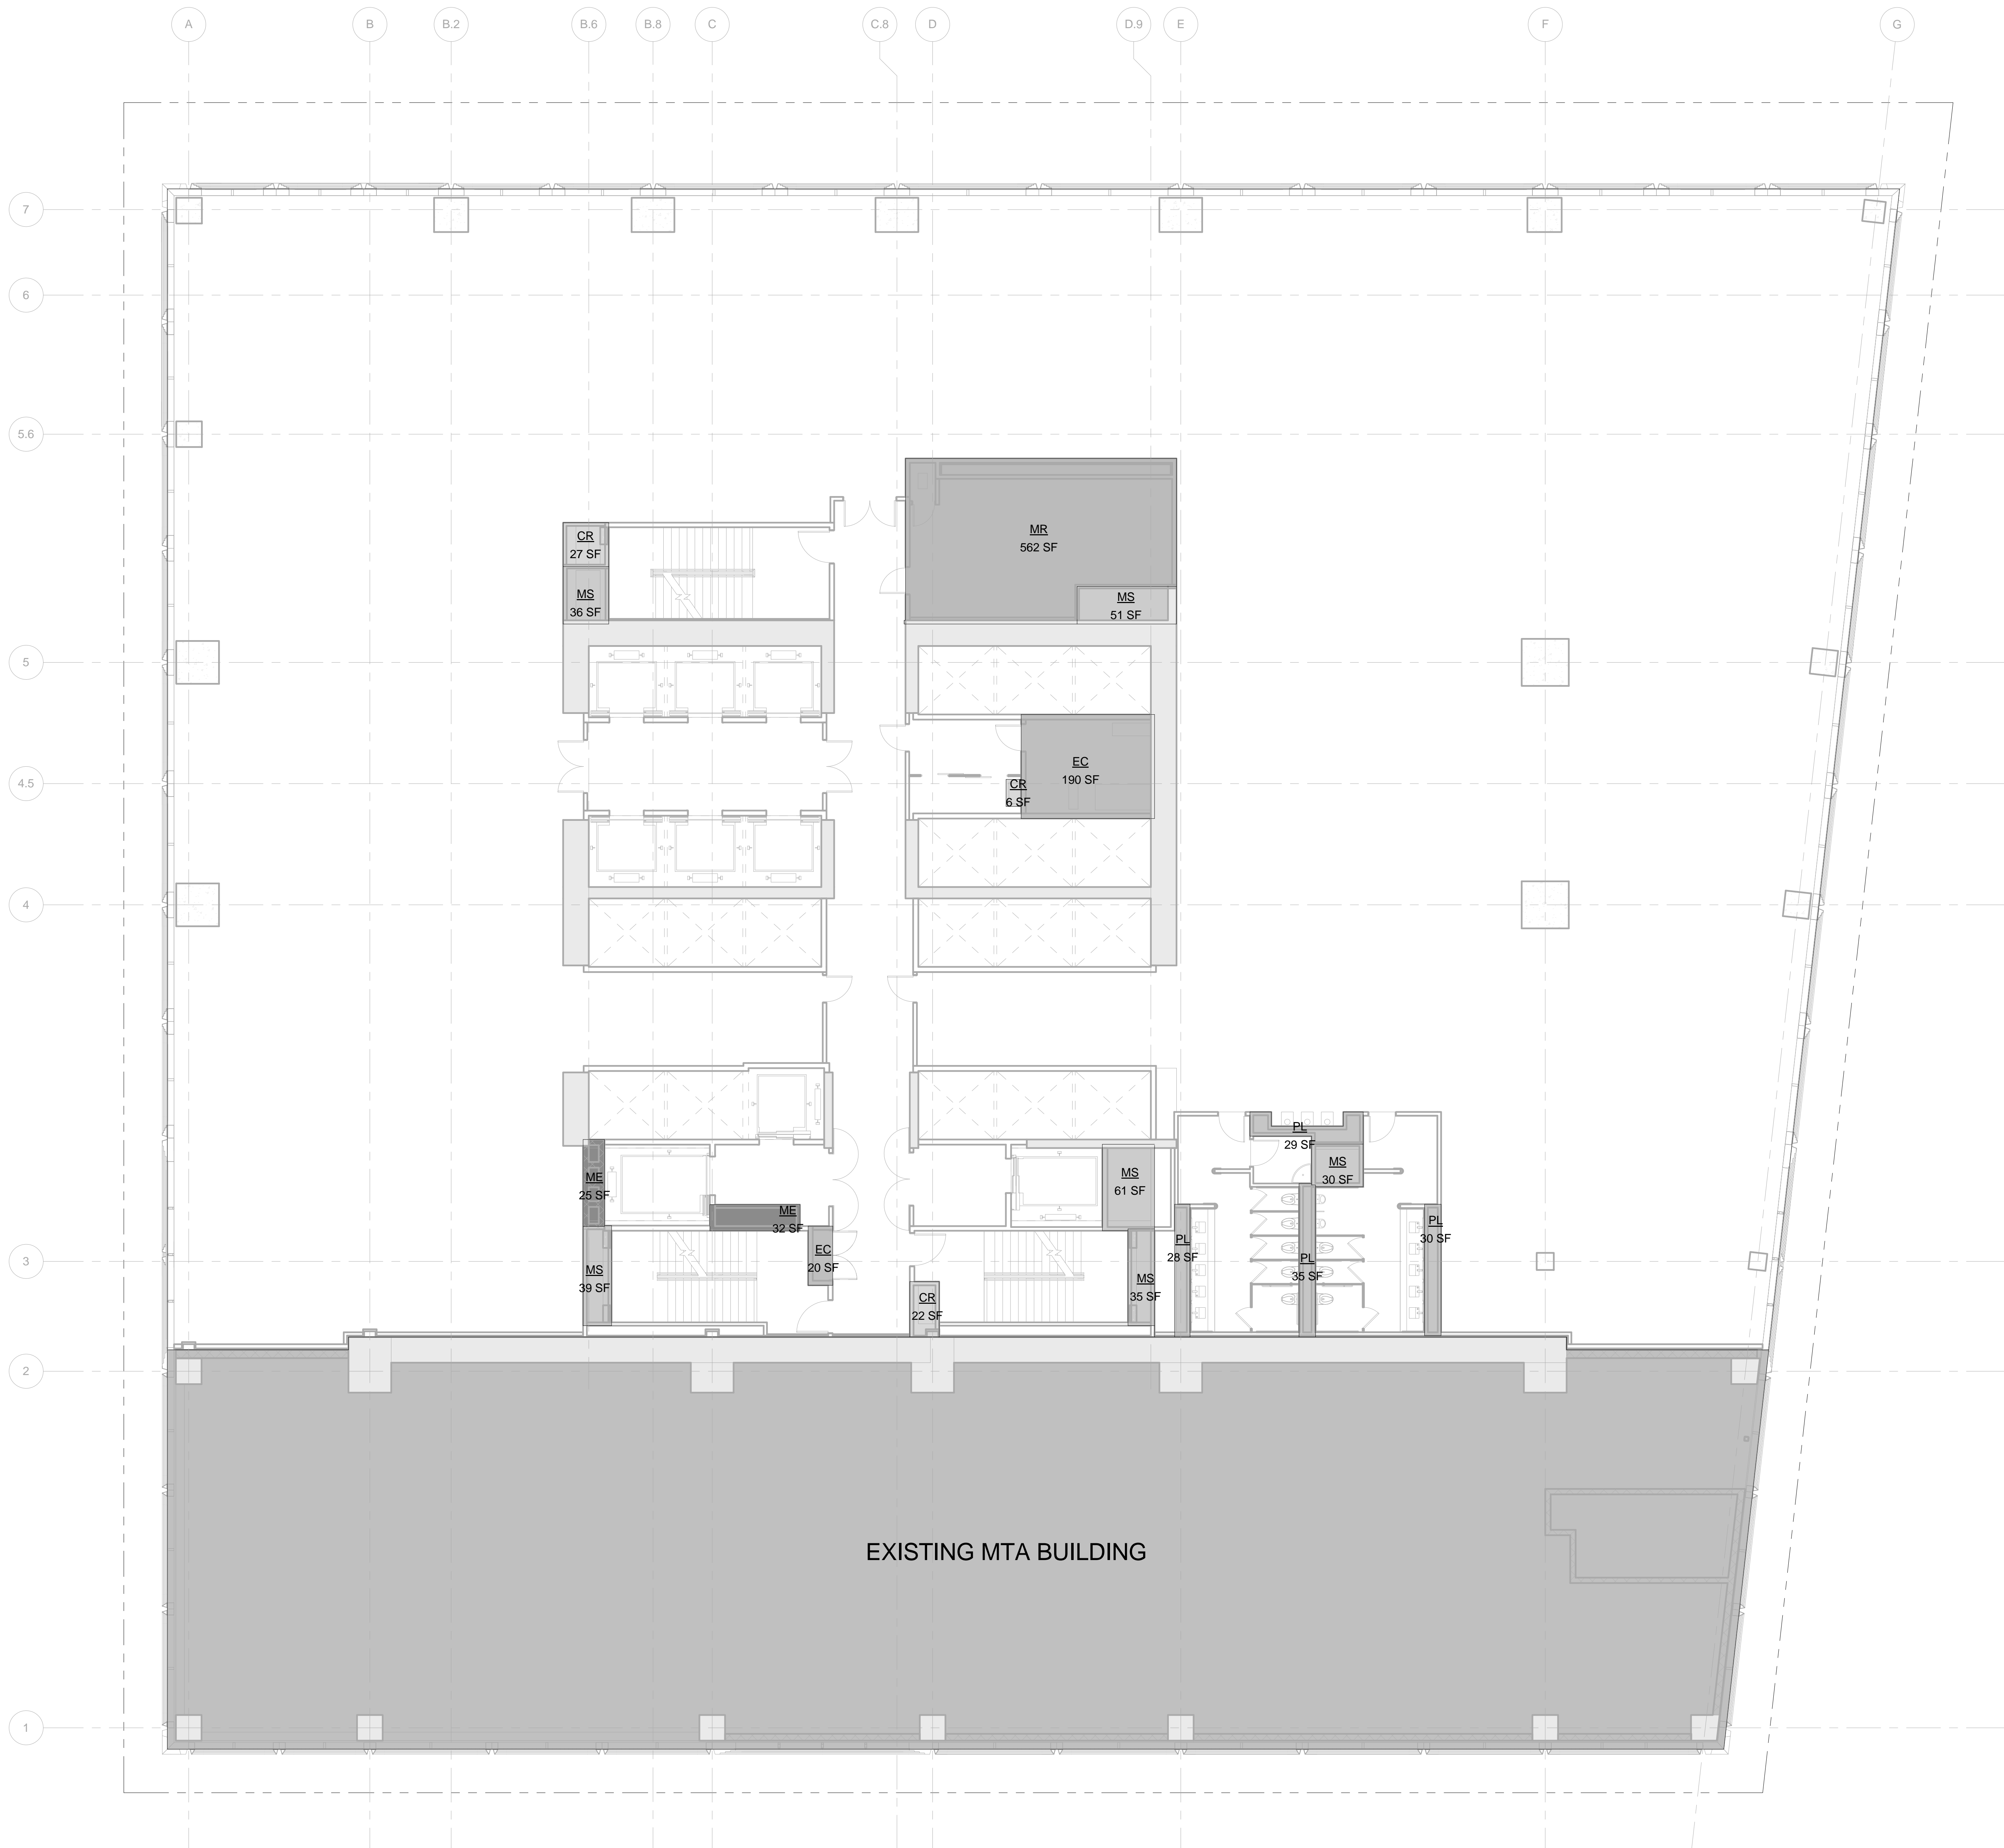

LEGEND:

BU BULKHEAD
CR CONDUIT RISER
EC ELECTRICAL CLOSET
ECR ELEVATOR CONTROL ROOM
EMR ELEVATOR MACHINE ROOM
EO ELEVATOR OVERSUN
FA FIRE ALARM
LD LOADING DOCK
ME MECHANICAL PIPE ENCLOSURE
MR MECHANICAL ROOM
MS MECHANICAL SHAFT
PKG PARKING
PL PLUMBING

ZONING FLOOR AREA DEDUCTIONS


CR
EC
ME
MR
MS
PL

ZFA AREA, FLOOR 04

Name	Area
CR	22 SF
CR	27 SF
CR	6 SF
EC	20 SF
EC	190 SF
ME	32 SF
ME	25 SF
MR	562 SF
MS	35 SF
MS	61 SF
MS	39 SF
MS	51 SF
MS	36 SF
MS	30 SF
PL	30 SF
PL	30 SF
PL	29 SF
PL	29 SF
Grand total:	1257 SF

Level	GROSS FLOOR AREA	TOTAL DEDUCTIONS	ZONING FLOOR AREA
LEVEL 04	26209 SF	1257 SF	24952 SF

1 LEVEL 04
SCALE: 1/8" = 1'-0"

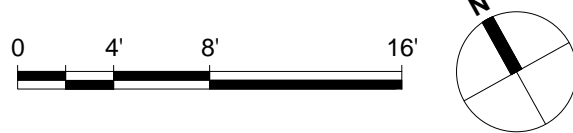

Date: 09/23/2014
Project No: 55HY
Division No: 55HY-Z-105.01
Sheet Number: 55HY-Z-105.01

ZONING AREA
FLOOR PLAN -
LEVEL 04

Z-105.01

Address
550 W 34th St. New York, NY
10001



Client

Related Companies
60 Columbus Circle
New York, NY 10023
Tel: 212.801.1000 Fax: 212.801.1048

Oxford Properties Group
320 Park Avenue, 17th Floor
New York, NY 10022
Tel: 212.986.7514 Fax: 212.986.7510

Mitsui Fudosan America, Inc.
1251 Avenue of the Americas, Suite 800
New York, NY 10020
Tel: 212.403.5600 Fax: 212.403.5657

Architect
Kohn Pedersen Fox Associates PC
Architects & Planning Consultants
11 West 42nd Street
New York, New York 10036
TEL: 212.977.6500 FAX: 212.956.2526

Structural Engineer

WSP
228 East 45th Street, 3rd Floor
New York, NY 10017
Tel: 212.687.9888 Fax: 646.487.5501

Mechanical, Electrical, Plumbing, Fire Protection

WSP
512 Seventh Avenue
New York, NY 10018
Tel: 212.532.9600



BU	BULKHEAD
CR	CONDUIT RISER
EC	ELECTRICAL CLOSET
ECR	ELEVATOR CONTROL ROOM
EMR	ELEVATOR MACHINE ROOM
EO	ELEVATOR OVERRUN
FA	FIRE ALARM
LD	LOADING DOCK
ME	MECHANICAL PIPE ENCLOSURE
MR	MECHANICAL ROOM
MS	MECHANICAL SHAFT
PKG	PARKING
PL	PLUMBING

ZONING FLOOR AREA DEDUCTIONS

☐ CR
☐ EC
☒ ME
☐ MR
☐ MS
☐ PL

ZFA AREA, FLOOR 05	
Name	Area
CR	22 SF
CR	27 SF
CR	6 SF
EC	20 SF
EC	190 SF
ME	32 SF
ME	25 SF
MR	562 SF
MS	35 SF
MS	60 SF
MS	39 SF
MS	51 SF
MS	38 SF
MS	30 SF
PL	31 SF
PL	30 SF
PL	29 SF
PL	31 SF

Grand total: 18 1257 SF

Level	GROSS FLOOR AREA	TOTAL DEDUCTIONS	ZONING FLOOR AREA
LEVEL 05	26209 SF	1257 SF	24953 SF

1 LEVEL 05
SCALE: 1/8" = 1'-0"



ZONING AREA
FLOOR PLAN
LEVEL 05

Z-106.01

SHEET 7 OF 56

Address
550 W 34th St. New York, NY
10001



Client

Related Companies
60 Columbus Circle
New York, NY 10023
Tel: 212.801.1000 Fax: 212.801.1048

Oxford Properties Group
320 Park Avenue, 17th Floor
New York, NY 10022
Tel: 212.986.7514 Fax: 212.986.7510

Mitsui Fudosan America, Inc.
1251 Avenue of the Americas, Suite 800
New York, NY 10020
Tel: 212.403.5600 Fax: 212.403.5657

Architect
Kohn Pedersen Fox Associates PC
Architects & Planning Consultants
11 West 42nd Street
New York, New York 10036
TEL: 212.977.6500 FAX: 212.956.2526

Structural Engineer

WSP
228 East 45th Street, 3rd Floor
New York, NY 10017
Tel: 212.687.9888 Fax: 646.487.5501

Mechanical, Electrical, Plumbing, Fire Protection

WSP
512 Seventh Avenue
New York, NY 10018
Tel: 212.532.9600



BU	BULKHEAD
CR	CONDUIT RISER
EC	ELECTRICAL CLOSET
ECR	ELEVATOR CONTROL ROOM
EMR	ELEVATOR MACHINE ROOM
EO	ELEVATOR OVERRUN
FA	FIRE ALARM
LD	LOADING DOCK
ME	MECHANICAL PIPE ENCLOSURE
MR	MECHANICAL ROOM
MS	MECHANICAL SHAFT
PKG	PARKING
PL	PLUMBING


ZONING FLOOR AREA DEDUCTIONS



ZFA AREA, FLOOR 06	
Name	Area
CR	6 SF
CR	27 SF
CR	22 SF
EC	190 SF
EC	21 SF
ME	32 SF
ME	23 SF
MR	553 SF
MS	25 SF
MS	22 SF
MS	41 SF
MS	51 SF
MS	64 SF
MS	42 SF
MS	29 SF
PL	58 SF
PL	57 SF
PL	13 SF
Grand total: 18	1276 SF

Level	GROSS FLOOR AREA	TOTAL DEDUCTIONS	ZONING FLOOR AREA
LEVEL 06	34622 SF	1276 SF	33346 SF

1 LEVEL 06
SCALE: 1/8" = 1'-0"

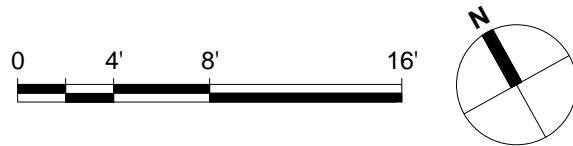

**ZONING AREA
FLOOR PLAN -
LEVEL 06**

Z-107.01

SHEET 8 OF 56

Z-107.01 ZONING AREA FLOOR PLAN - LEVEL 06
5/13/2015 10:26:50 AM C:\KPF\Revit\2210_55HY_KPF_DOB_MASTER_emailzer.rvt

55 HUDSON YARDS

Address
550 W 34th St. New York, NY
10001



Client
Related Companies
60 Columbus Circle
New York, NY 10023
Tel: 212.801.1000 Fax: 212.801.1048


Oxford Properties Group
320 Park Avenue, 17th Floor
New York, NY 10022
Tel: 212.986.7514 Fax: 212.986.7510

Mitsui Fudosan America, Inc.
1251 Avenue of the Americas, Suite 800
New York, NY 10020
Tel: 212.403.5600 Fax: 212.403.5657

Architect
Kohn Pedersen Fox Associates PC
Architects & Planning Consultants
11 West 42nd Street
New York, New York 10036
TEL: 212.977.6500 FAX: 212.956.2526

Structural Engineer
WSP
228 East 45th Street, 3rd Floor
New York, NY 10017
Tel: 212.687.9888 Fax: 646.487.5501

Mechanical, Electrical, Plumbing, Fire Protection
WSP
512 Seventh Avenue
New York, NY 10018
Tel: 212.552.9600

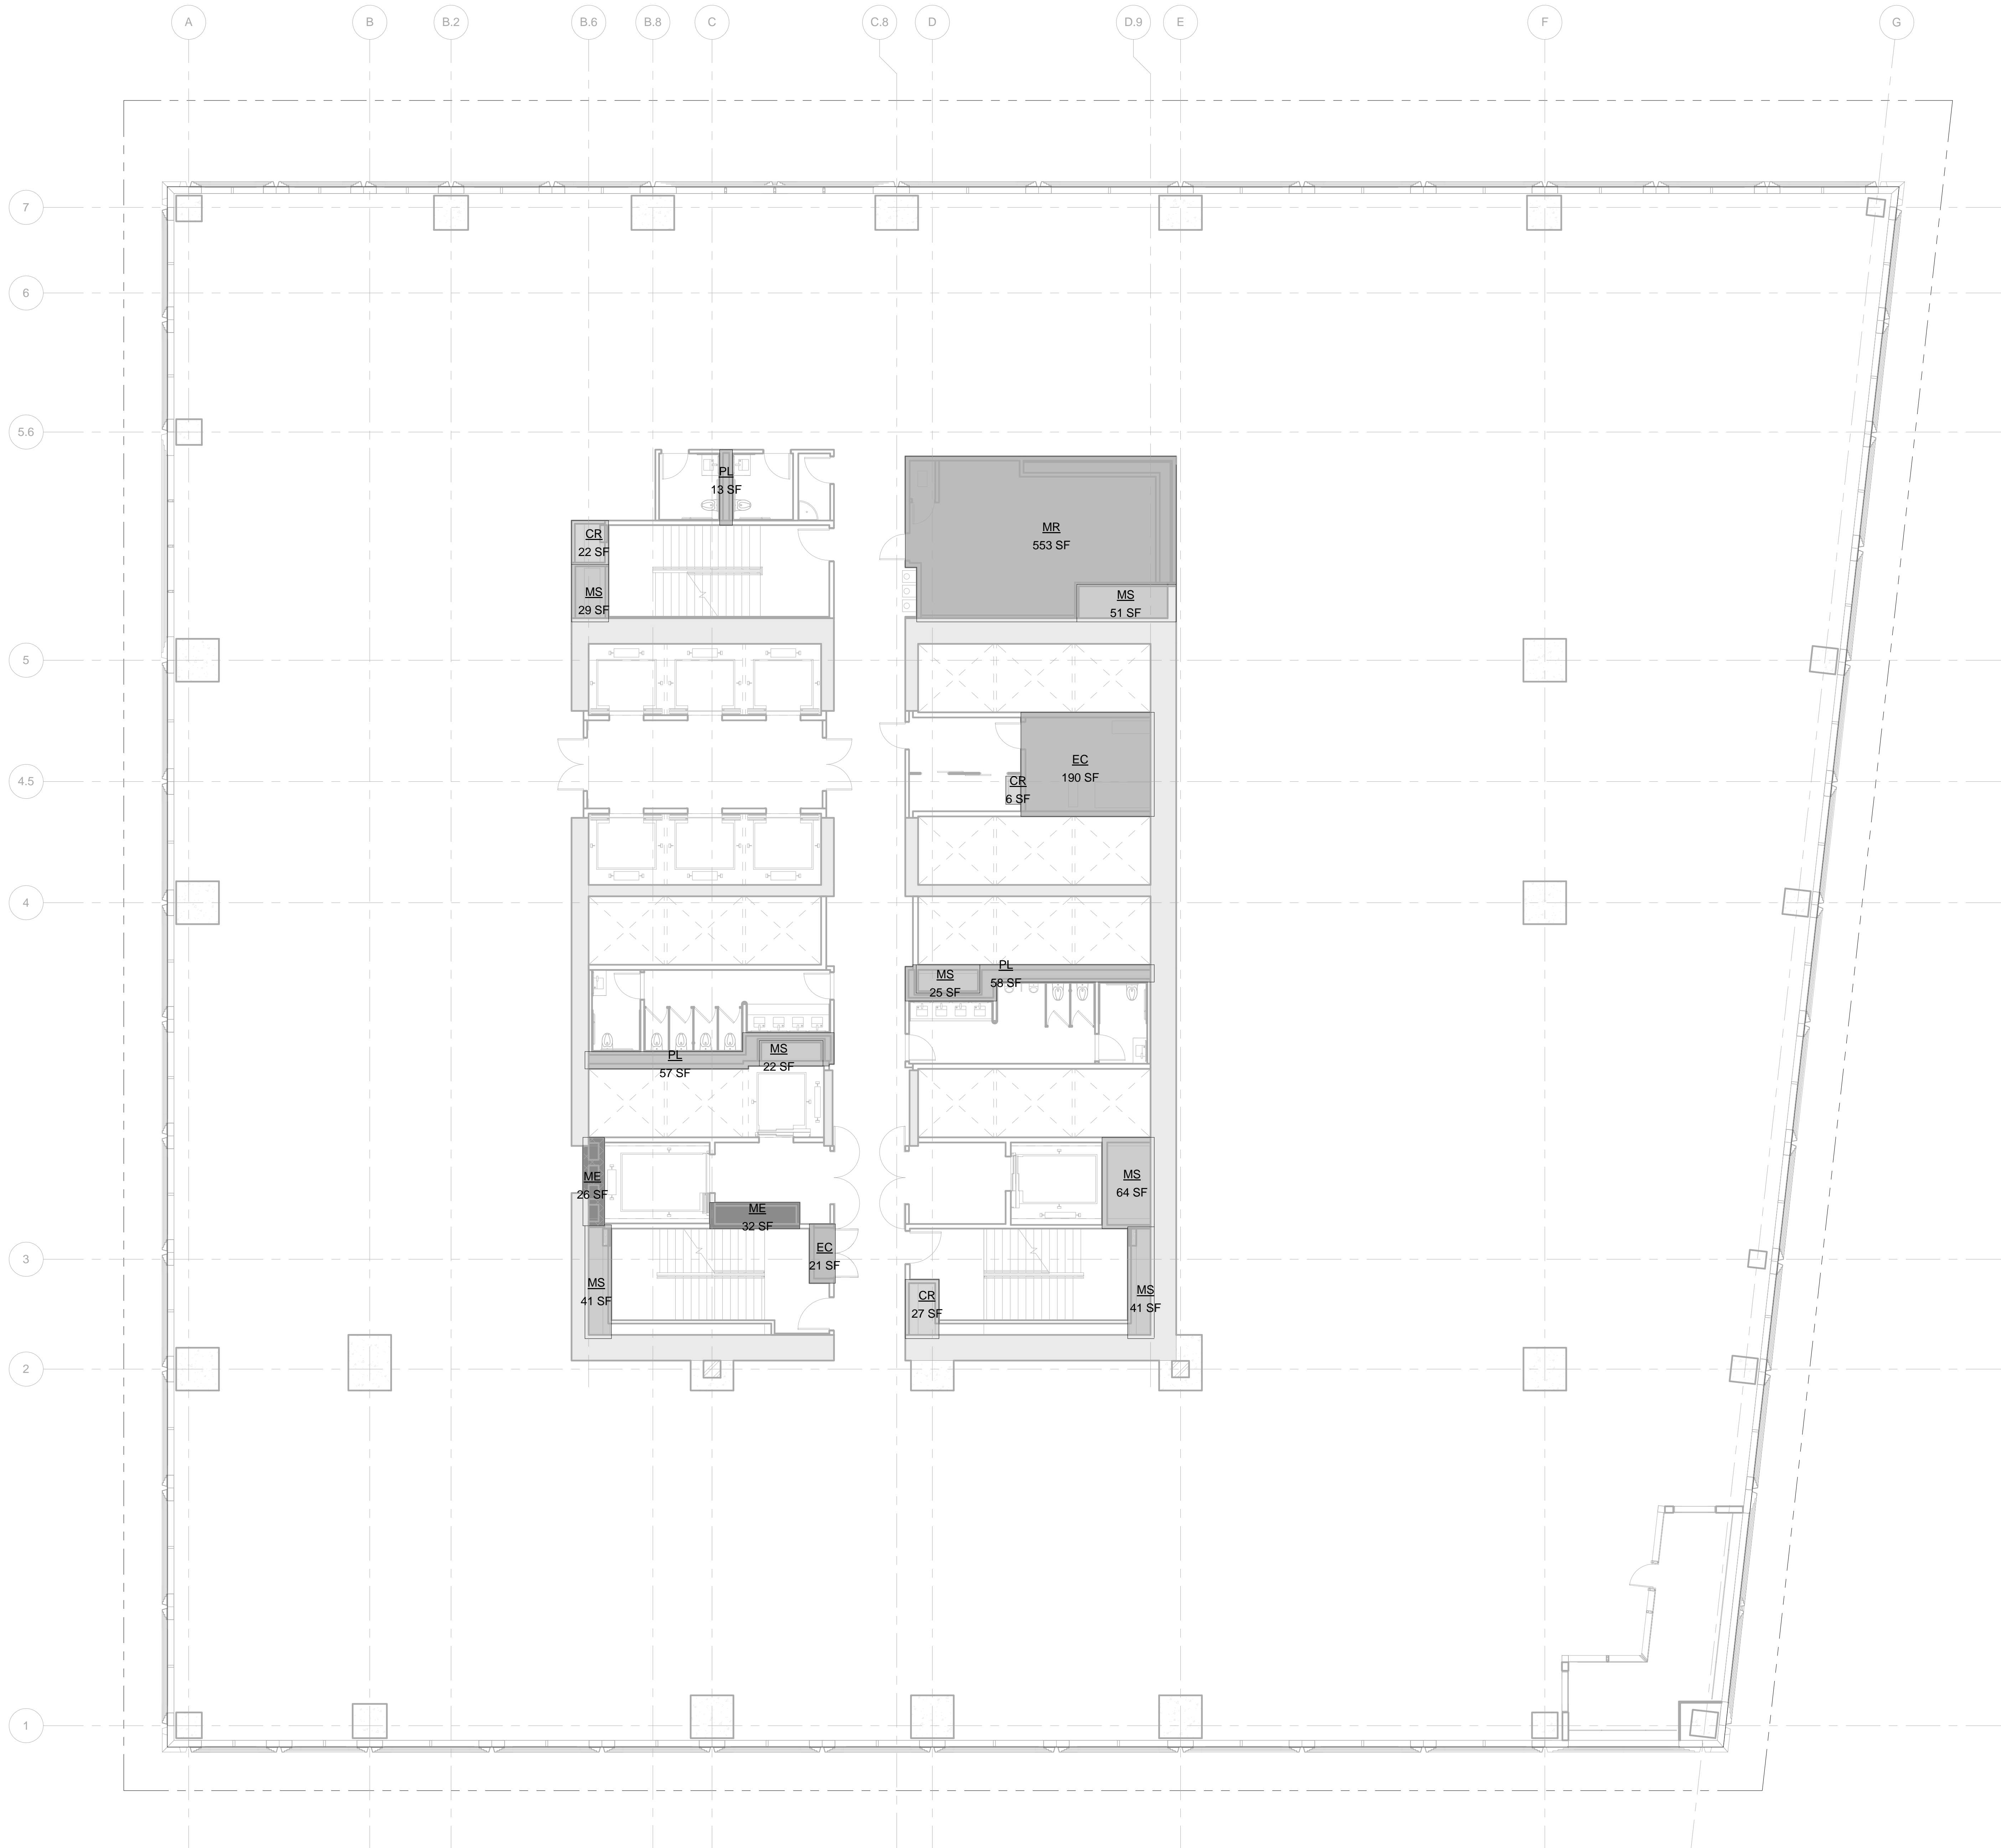

LEGEND:
BU BULKHEAD
CR CONDUIT RISER
EC ELECTRICAL CLOSET
EVR ELEVATOR CONTROL ROOM
EMR ELEVATOR MACHINE ROOM
EO ELEVATOR OVERRUN
FA FIRE ALARM
LD LOADING DOOR
ME MECHANICAL PIPE ENCLOSURE
MR MECHANICAL ROOM
MS MECHANICAL SHAFT
PKG PARKING
PL PLUMBING

ZONING FLOOR AREA DEDUCTIONS

CR
EC
ME
MR
MS
PL

ZFA AREA, FLOOR 07	
Name	Area
CR	6 SF
CR	27 SF
CR	22 SF
EC	190 SF
EC	21 SF
ME	32 SF
ME	26 SF
MR	553 SF
MS	25 SF
MS	22 SF
MS	41 SF
MS	51 SF
MS	64 SF
MS	41 SF
MS	29 SF
PL	58 SF
PL	07 SF
PL	13 SF
Grand total: 18	1278 SF

Level	GROSS FLOOR AREA	TOTAL DEDUCTIONS	ZONING FLOOR AREA
LEVEL 07	35032 SF	1278 SF	33754 SF

1 LEVEL 07
SCALE: 1/8" = 1'-0"



Date: 09/23/2014
Project No: 55HY
Division No: 55HY-Z-108.01
Sheet Number: 55HY-Z-108.01

ZONING AREA
FLOOR PLAN -
LEVEL 07

Z-108.01



Client

Related Companies
60 Columbus Circle
New York, NY 10023
Tel: 212.801.1000 Fax: 212.801.1048

Oxford Properties Group
320 Park Avenue, 17th Floor
New York, NY 10022
Tel: 212.986.7514 Fax: 212.986.7510

Mitsui Fudosan America, Inc.
1251 Avenue of the Americas, Suite 800
New York, NY 10020
Tel: 212.403.5600 Fax: 212.403.5657

Architect


Kohn Pedersen Fox Associates PC
Architects & Planning Consultants
11 West 42nd Street
New York, New York 10036
TEL: 212.977.6500 FAX: 212.956.2526

Structural Engineer

WSP
228 East 45th Street, 3rd Floor
New York, NY 10017
Tel: 212.687.9888 Fax: 646.487.5501

Mechanical, Electrical, Plumbing, Fire Protection

WSP
512 Seventh Avenue
New York, NY 10018
Tel: 212.552.9600

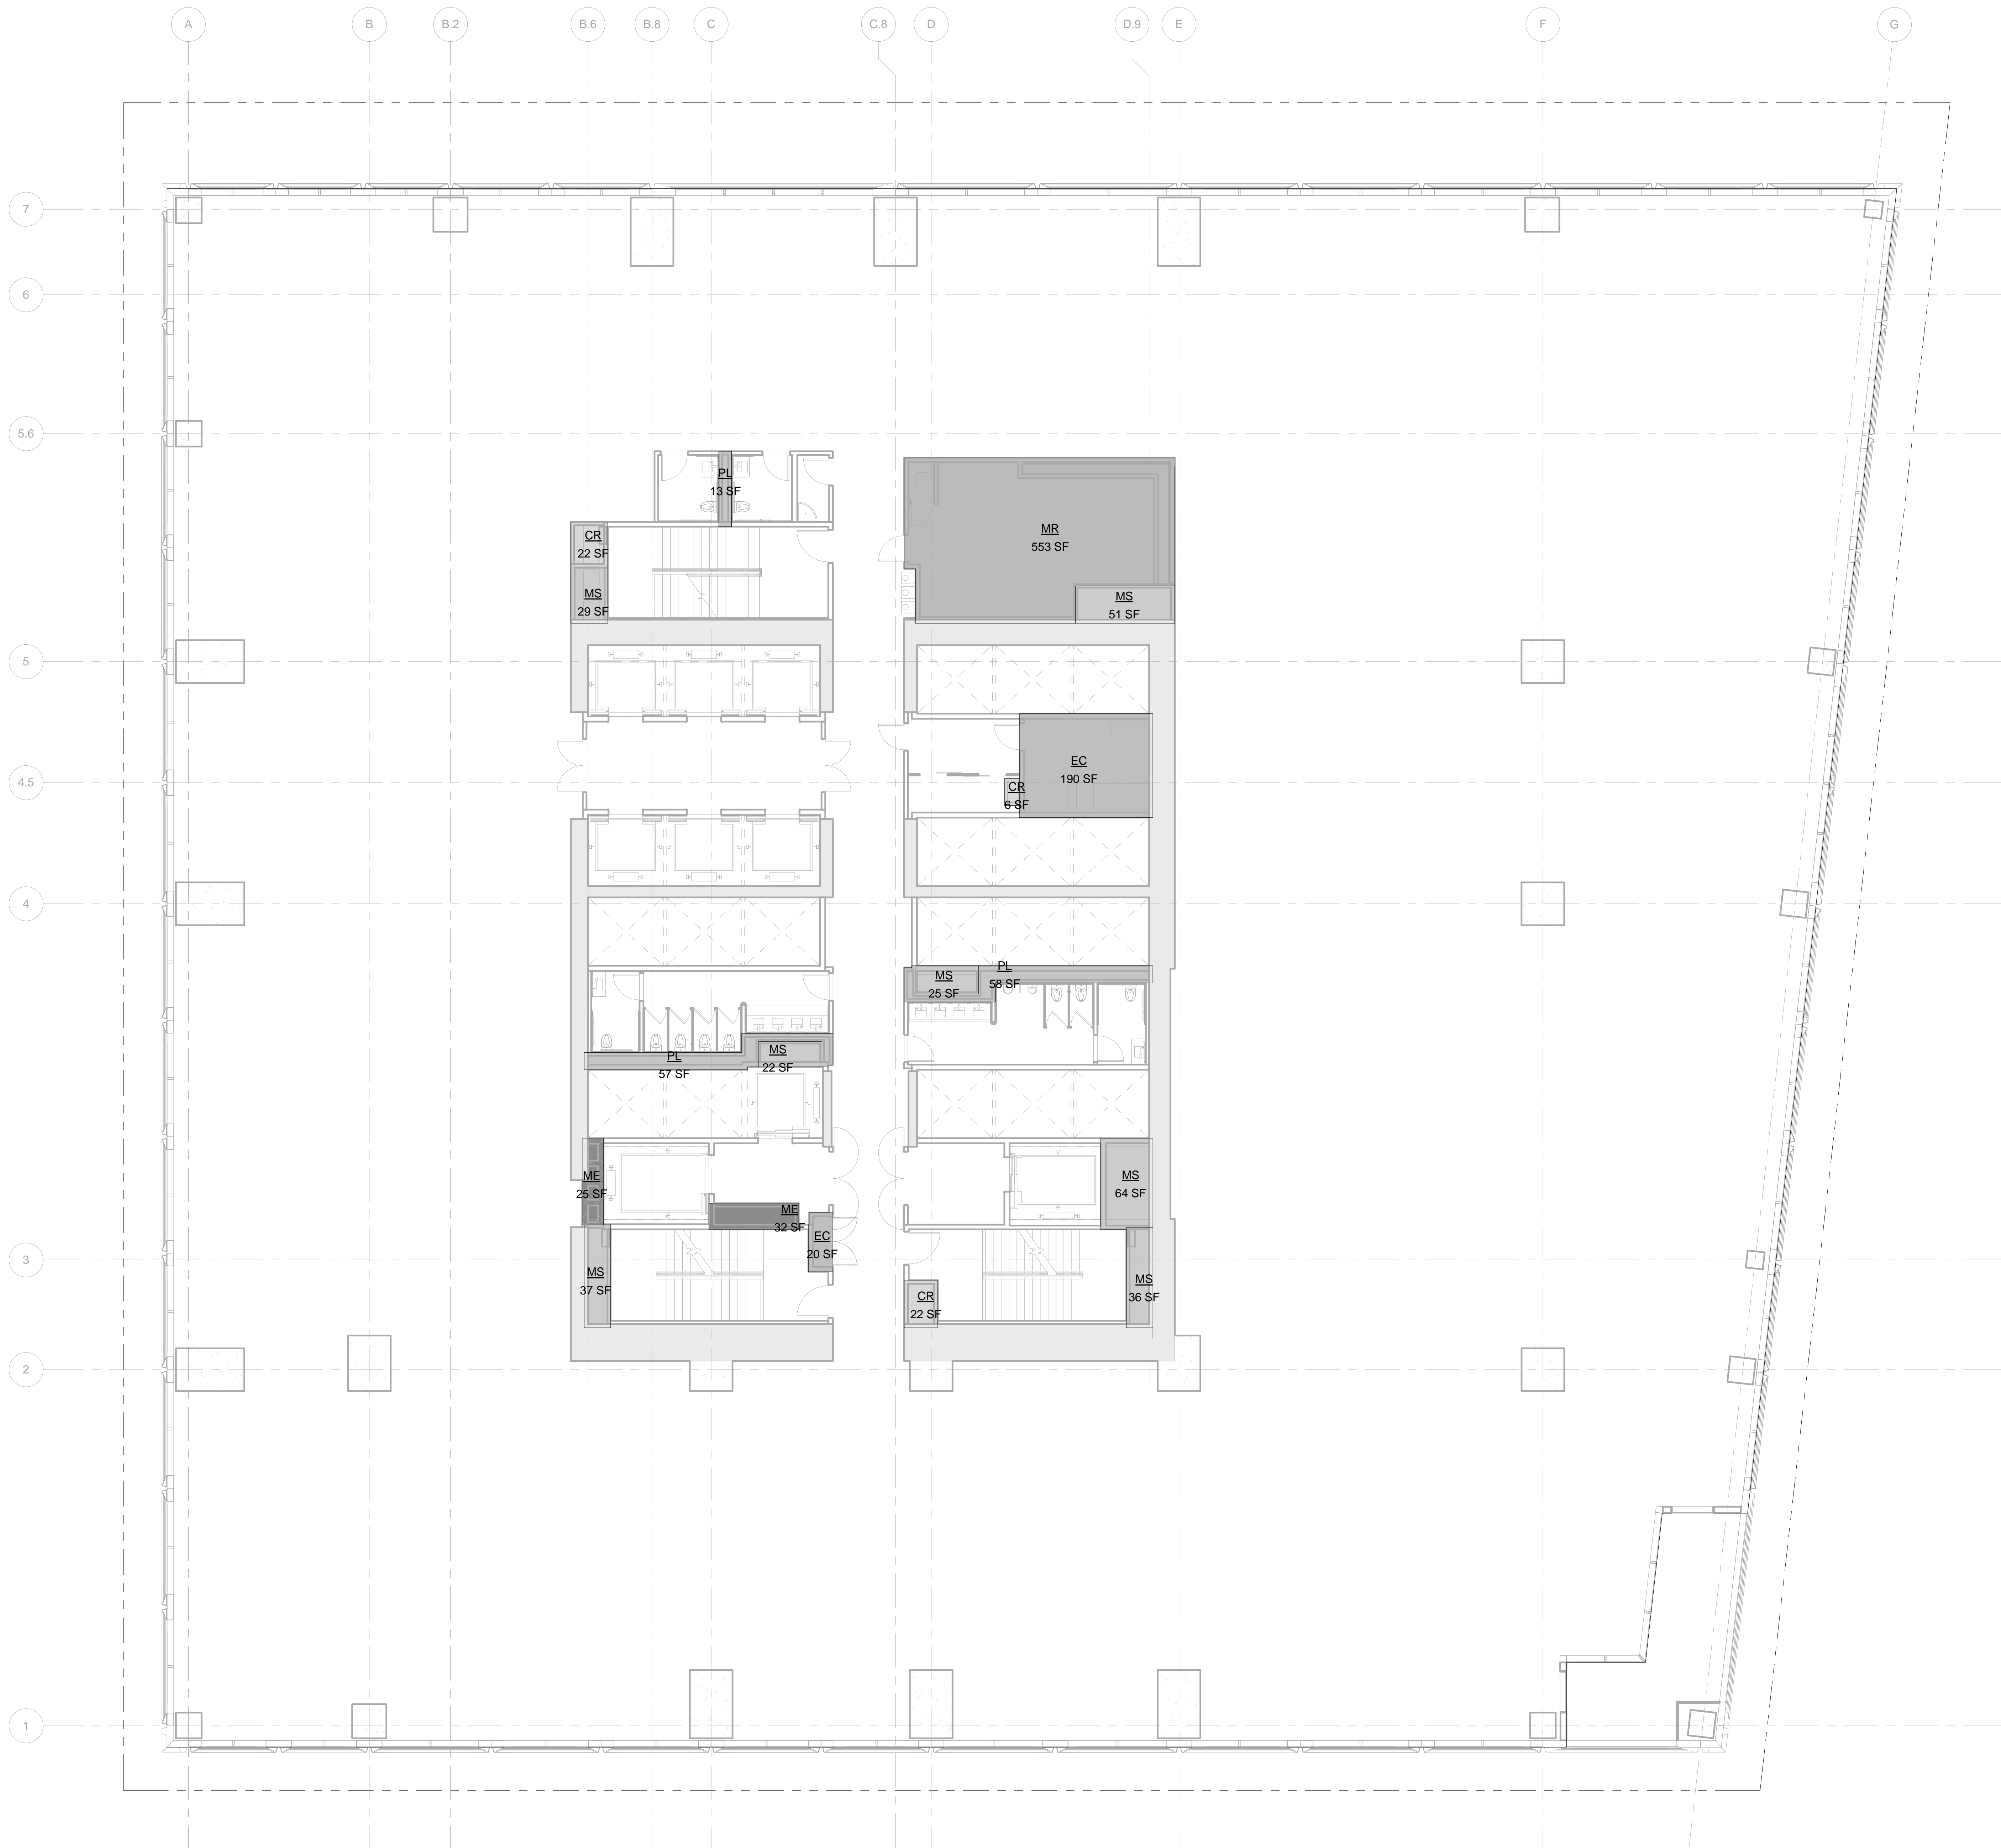

LEGEND:

BU BULKHEAD
CR CONDUIT RISER
EC ELECTRICAL CLOSET
ECR ELEVATOR CONTROL ROOM
EMR ELEVATOR MACHINE ROOM
EO ELEVATOR OVERRUN
FA FIRE ALARM
LD LOADING DOCK
ME MECHANICAL PIPE ENCLOSURE
MR MECHANICAL ROOM
MS MECHANICAL SHAFT
PKG PARKING
PL PLUMBING

ZONING FLOOR AREA DEDUCTIONS



CR
EC
ME
MR
MS
PL

ZFA AREA, FLOOR 08

Name	Area
CR	6 SF
CR	22 SF
CR	22 SF
EC	190 SF
EC	20 SF
ME	32 SF
ME	25 SF
MR	553 SF
MS	25 SF
MS	36 SF
MS	51 SF
MS	64 SF
MS	37 SF
MS	29 SF
PL	25 SF
PL	57 SF
PL	13 SF
Grand total:	1263 SF

Level	GROSS FLOOR AREA	TOTAL DEDUCTIONS	ZONING FLOOR AREA
LEVEL 08	34673 SF	1263 SF	33410 SF

1 LEVEL 08
SCALE: 1/8" = 1'-0"

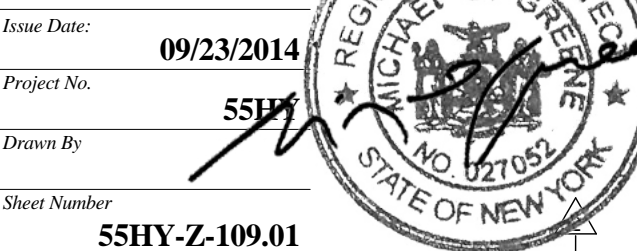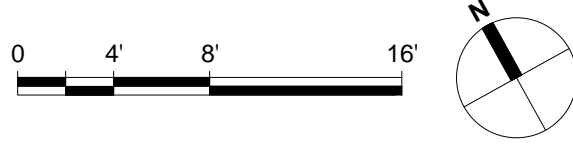

ZONING AREA
FLOOR PLAN -
LEVEL 08

Z-109.01
SHEET 10 OF 56

55 HUDSON YARDS

Address
550 W 34th St. New York, NY
10001



Client

Related Companies
60 Columbus Circle
New York, NY 10023
Tel: 212.801.1000 Fax: 212.801.1048

Oxford Properties Group
320 Park Avenue, 17th Floor
New York, NY 10022
Tel: 212.986.7514 Fax: 212.986.7510

Mitsui Fudosan America, Inc.
1251 Avenue of the Americas, Suite 800
New York, NY 10020
Tel: 212.403.5600 Fax: 212.403.5657

Architect


Kohn Pedersen Fox Associates PC
Architects & Planning Consultants
11 West 42nd Street
New York, New York 10036
TEL: 212.977.6500 FAX: 212.956.2526

Structural Engineer

WSP
228 East 45th Street, 3rd Floor
New York, NY 10017
Tel: 212.687.9888 Fax: 646.487.5501

Mechanical, Electrical, Plumbing, Fire Protection

WSP
512 Seventh Avenue
New York, NY 10018
Tel: 212.552.9600

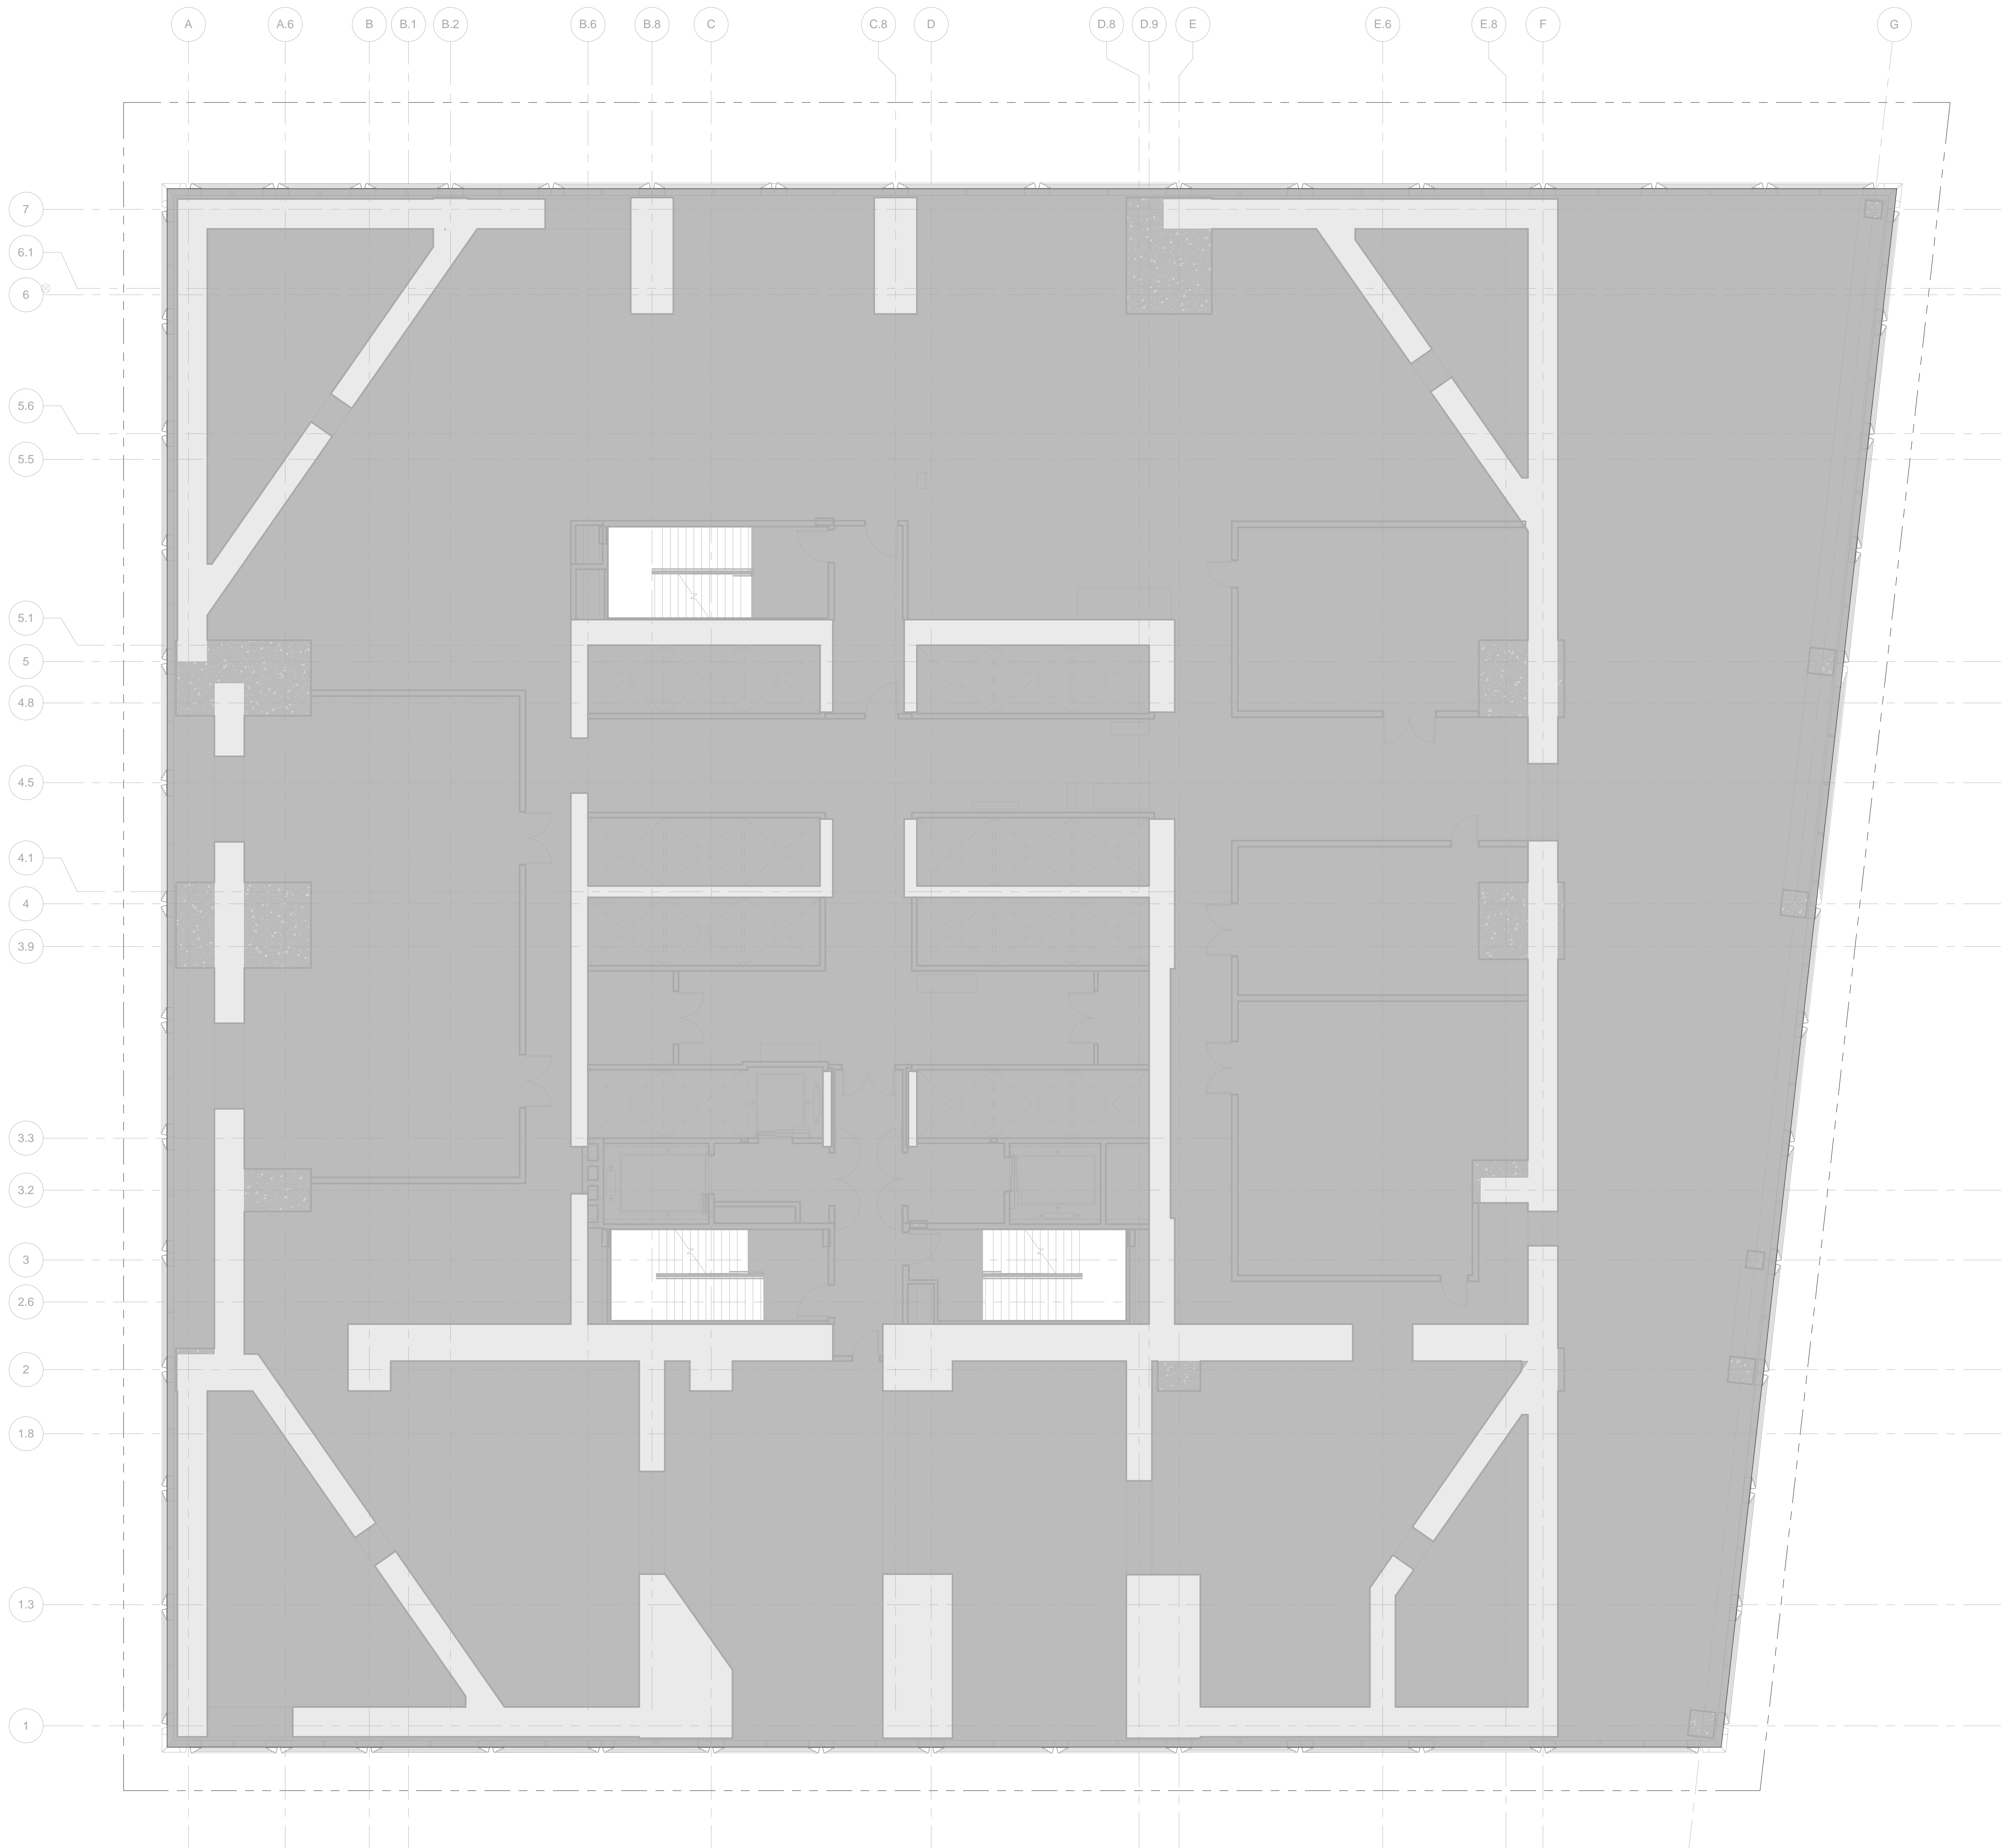

LEGEND:

BU BULKHEAD
CR CONDUIT RISER
EC ELECTRICAL CLOSET
EOR ELEVATOR CONTROL ROOM
EMR ELEVATOR MACHINE ROOM
EO ELEVATOR OVERRUN
FA FIRE ALARM
LD LOADING DOCK
ME MECHANICAL PIPE ENCLOSURE
MR MECHANICAL ROOM
MS MECHANICAL SHAFT
PKG PARKING
PL PLUMBING

ZONING FLOOR AREA DEDUCTIONS

MR

ZFA AREA, FLOOR 09	
Name	Area
MR	35032 SF
Grand total: 1	35032 SF

Level	GROSS FLOOR AREA	TOTAL DEDUCTIONS	ZONING FLOOR AREA
LEVEL 09	35032 SF	35032 SF	0 SF

1 LEVEL 09
SCALE: 1/8" = 1'-0"



Date: 09/23/2014
Project No: 55HY
Drawn By: [Signature]
Sheet Number: 55HY-Z-110.01

ZONING AREA
FLOOR PLAN -
LEVEL 09

Z-110.01

SHEET 11 OF 56

© 2015 KOHN PEDERSEN FOX ASSOCIATES PC. All rights reserved.



Client

Related Companies
60 Columbus Circle
New York, NY 10023
Tel: 212.801.1000 Fax: 212.801.1048

Oxford Properties Group
320 Park Avenue, 17th Floor
New York, NY 10022
Tel: 212.986.7514 Fax: 212.986.7510

Mitsui Fudosan America, Inc.
1251 Avenue of the Americas, Suite 800
New York, NY 10020
Tel: 212.403.5600 Fax: 212.403.5657

Architect


Kohn Pedersen Fox Associates PC
Architects & Planning Consultants
11 West 42nd Street
New York, New York 10036
TEL: 212.977.6500 FAX: 212.956.2526

Structural Engineer

WSP
228 East 45th Street, 3rd Floor
New York, NY 10017
Tel: 212.687.9888 Fax: 646.487.5501

Mechanical, Electrical, Plumbing, Fire Protection

WSP
512 Seventh Avenue
New York, NY 10018
Tel: 212.552.9600

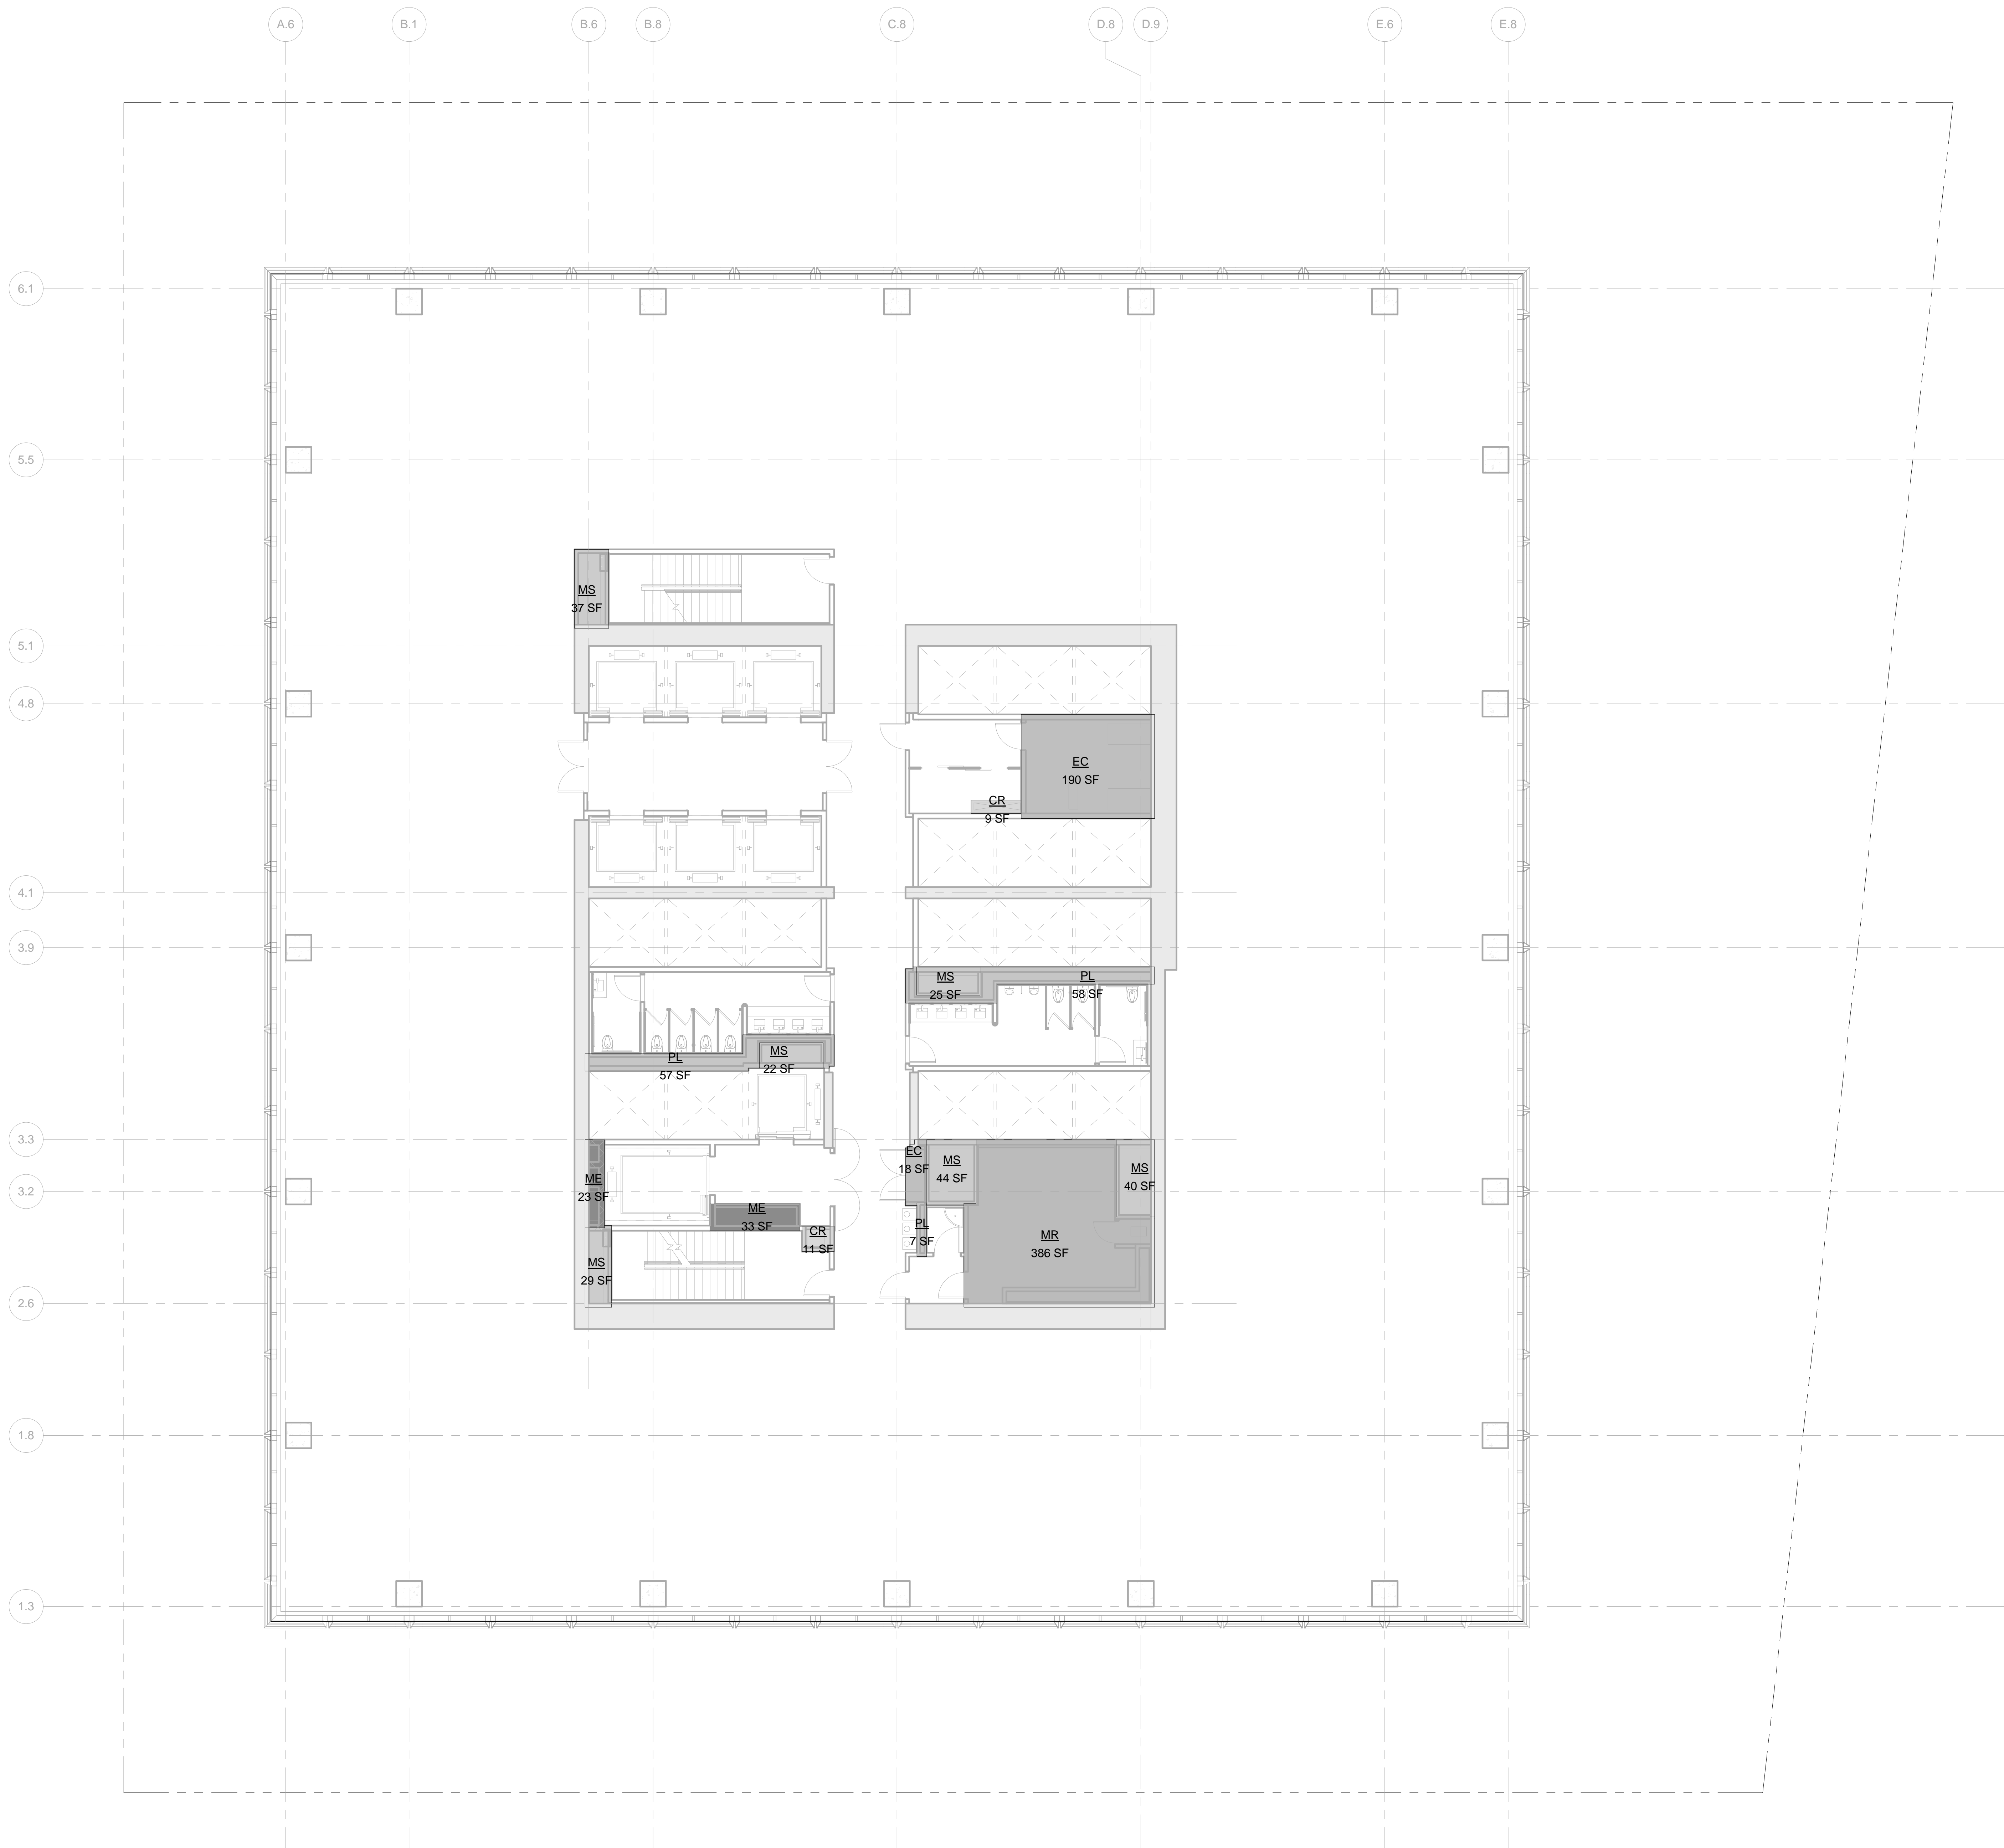

LEGEND:

- BU BULKHEAD
- CR CONDUIT RISER
- EC ELECTRICAL CLOSET
- ECR ELEVATOR CONTROL ROOM
- EMR ELEVATOR MACHINE ROOM
- EO ELEVATOR OVERRUN
- FA FIRE ALARM
- LD LOADING DOCK
- ME MECHANICAL PIPE ENCLOSURE
- MR MECHANICAL ROOM
- MS MECHANICAL SHAFT
- PKG PARKING
- PL PLUMBING

ZONING FLOOR AREA DEDUCTIONS

- CR
- EC
- ME
- MR
- MS
- PL

ZFA AREA, FLOOR 12	
Name	Area
CR	9 SF
CR	11 SF
EC	190 SF
EC	18 SF
ME	33 SF
ME	23 SF
MR	386 SF
MS	44 SF
MS	40 SF
MS	37 SF
MS	29 SF
MS	25 SF
MS	22 SF
PL	58 SF
PL	7 SF
Grand total:	989 SF

Level	GROSS FLOOR AREA	TOTAL DEDUCTIONS	ZONING FLOOR AREA
LEVEL 12	23047 SF	989 SF	22058 SF

1 LEVEL 12
SCALE: 1/8" = 1'-0"



Date: 09/23/2014
Project No: 55HY
Division: 55HY-Z-113.01
Sheet Number: 55HY-Z-113.01

ZONING AREA
FLOOR PLAN -
LEVEL 12

Z-113.01
SHEET 14 OF 56

55 HUDSON YARDS

Address
550 W 34th St. New York, NY
10001



Client

Related Companies
60 Columbus Circle
New York, NY 10023
Tel: 212.801.1000 Fax: 212.801.1048

Oxford Properties Group
320 Park Avenue, 17th Floor
New York, NY 10022
Tel: 212.986.7514 Fax: 212.986.7510

Mitsui Fudosan America, Inc.
1251 Avenue of the Americas, Suite 800
New York, NY 10020
Tel: 212.403.5600 Fax: 212.403.5657

Architect


Kohn Pedersen Fox Associates PC
Architects & Planning Consultants
11 West 42nd Street
New York, New York 10036
TEL: 212.977.6500 FAX: 212.956.2526

Structural Engineer

WSP
228 East 45th Street, 3rd Floor
New York, NY 10017
Tel: 212.687.9888 Fax: 646.487.5501

Mechanical, Electrical, Plumbing, Fire Protection

WSP
512 Seventh Avenue
New York, NY 10018
Tel: 212.552.9600

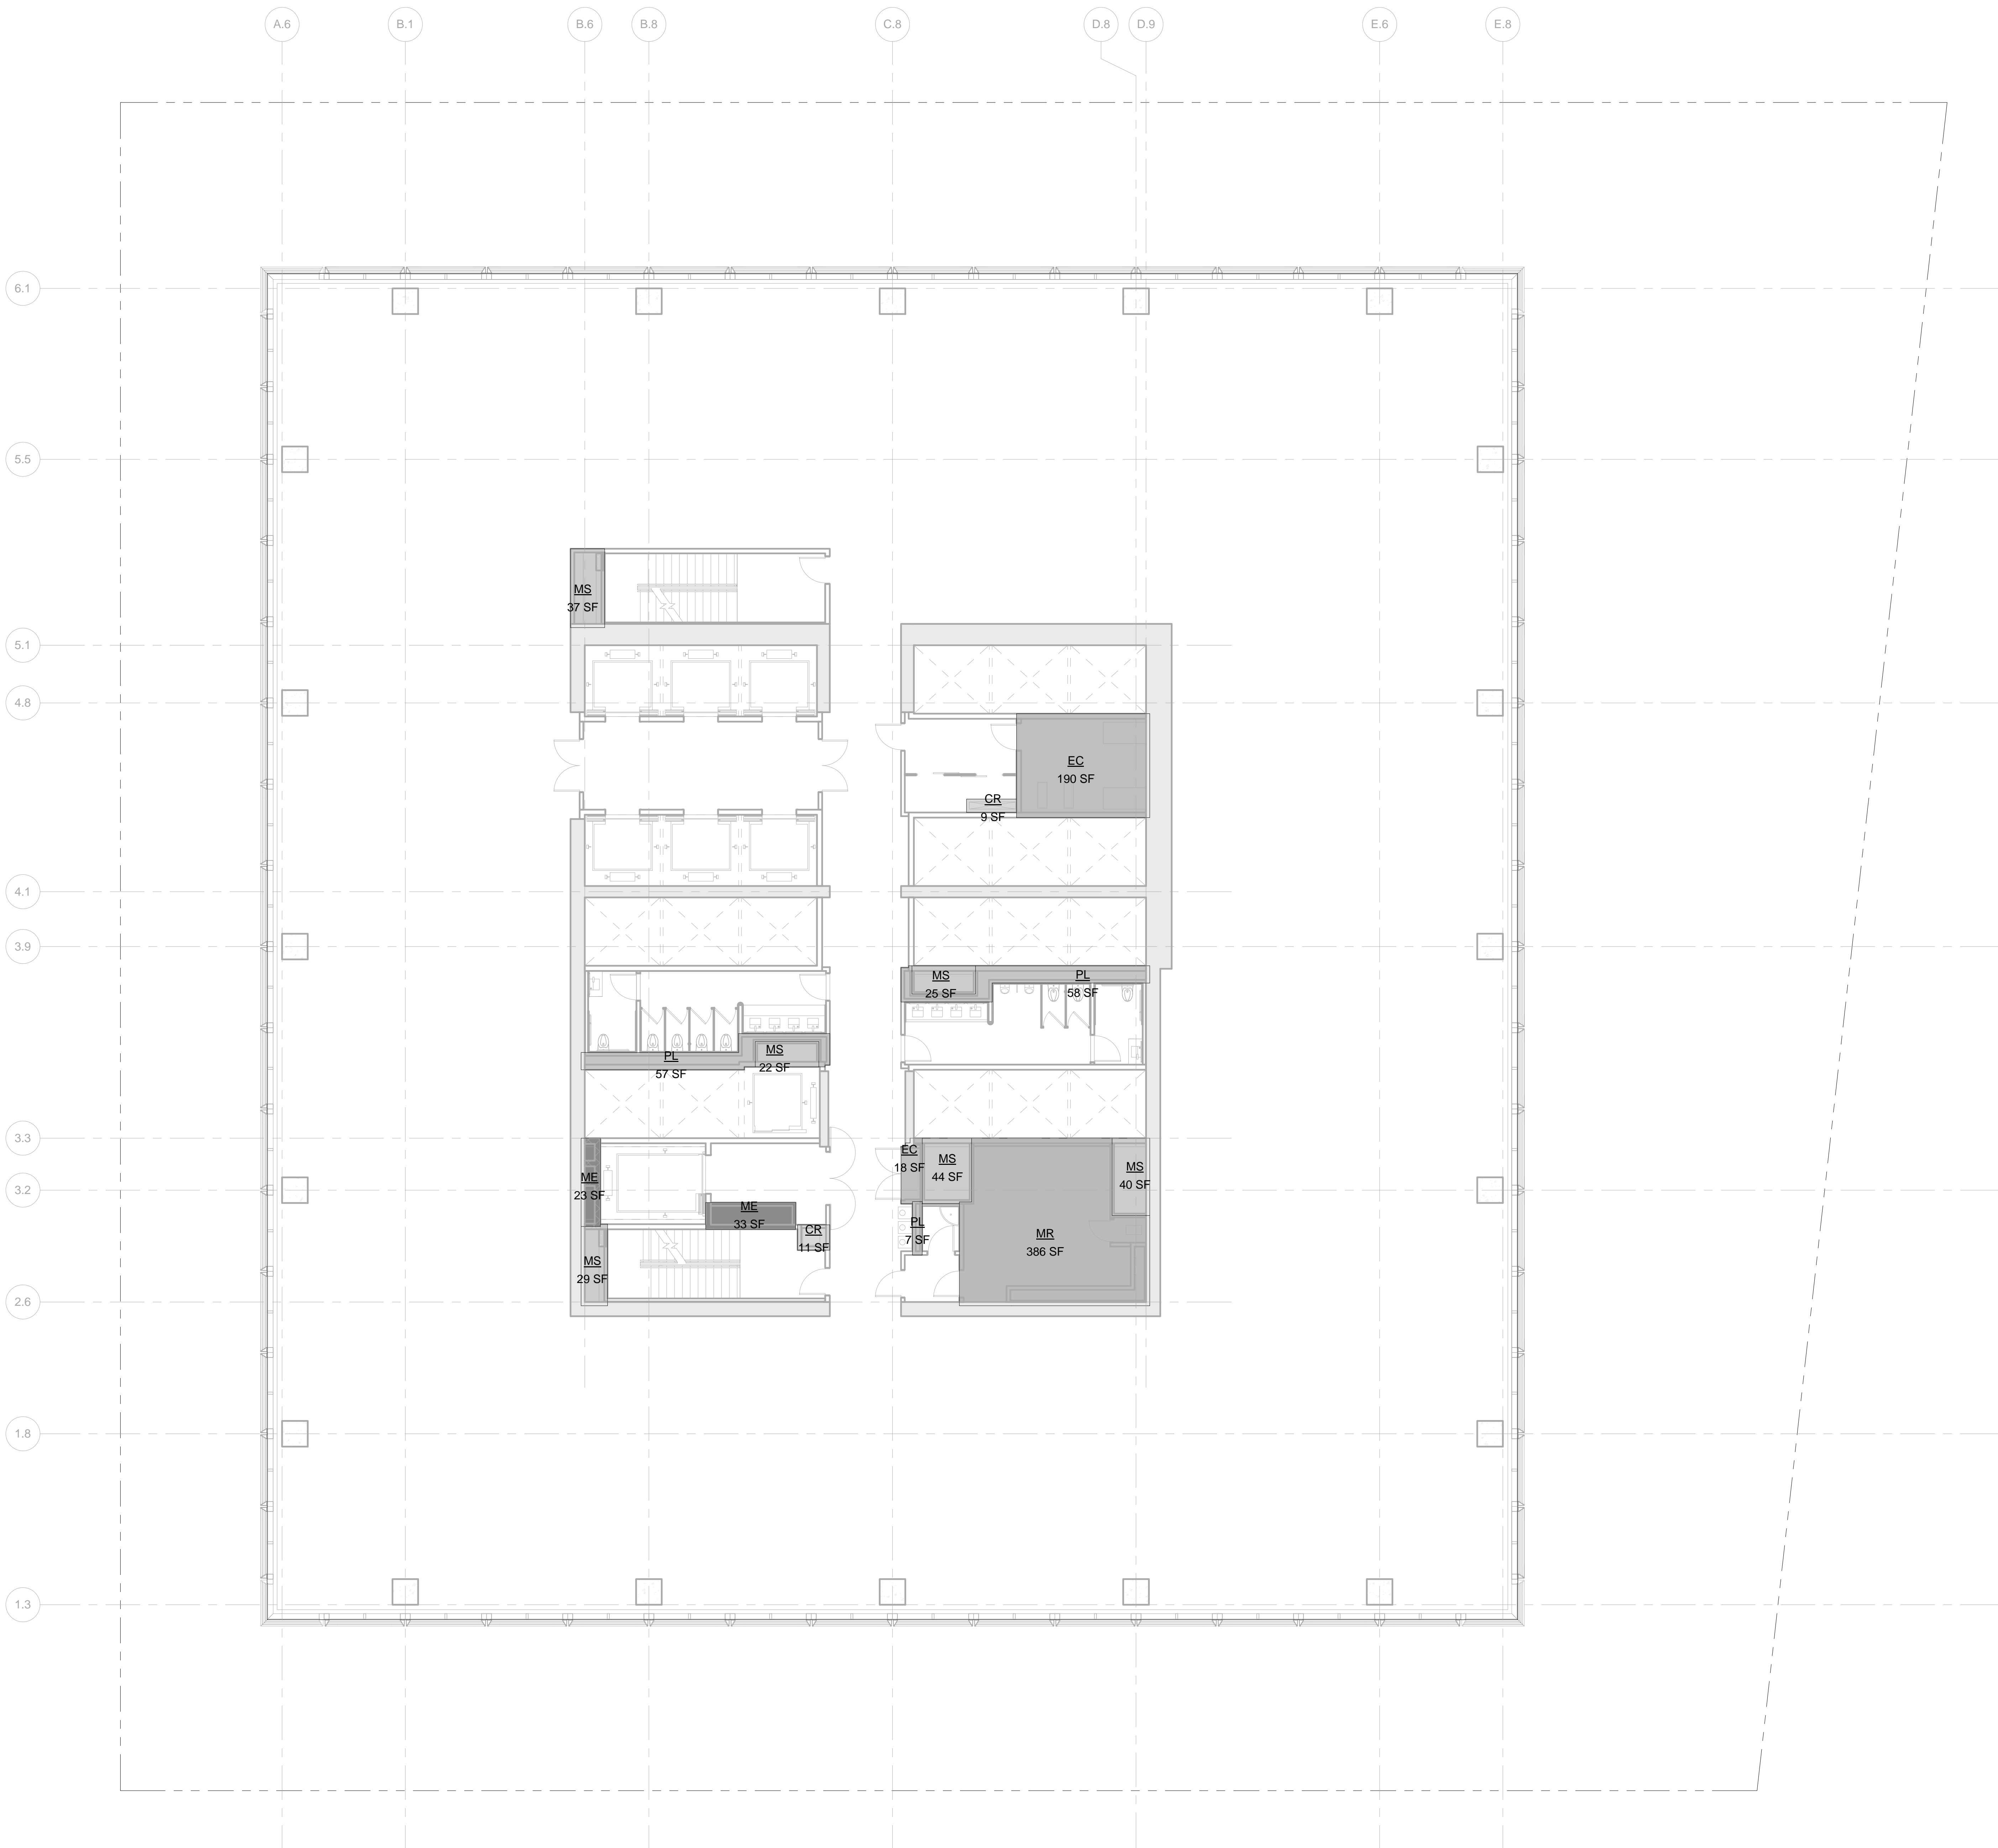

LEGEND

BU BULKHEAD
CR CONDUIT RISER
EC ELECTRICAL CLOSET
EGR ELEVATOR CONTROL ROOM
EOR ELEVATOR MACHINE ROOM
EOR ELEVATOR OVERRUN
FA FIRE ALARM
LD LOADING DOCK
ME MECHANICAL FIRE ENCLOSURE
MR MECHANICAL ROOM
MS MECHANICAL SHAFT
PVG PARKING
PL PLUMBING

ZONING FLOOR AREA DEDUCTIONS

CR
EC
ME
MR
MS
PL

ZFA AREA, FLOOR 13

Name	Area
CR	9 SF
CR	11 SF
EC	190 SF
EC	18 SF
ME	33 SF
ME	23 SF
MR	386 SF
MS	44 SF
MS	40 SF
MS	37 SF
MS	29 SF
MS	25 SF
MS	22 SF
PL	58 SF
PL	57 SF
PL	7 SF
Grand total:	989 SF

Level	GROSS FLOOR AREA	TOTAL DEDUCTIONS	ZONING FLOOR AREA
LEVEL 13	23047 SF	989 SF	22058 SF

1 LEVEL 13
SCALE: 1/8" = 1'-0"



Date: 05/13/2015
Project No: 55HY
Division No: 55HY-Z-114.00
Sheet Number: 55HY-Z-114.00

Drawing Title

ZONING AREA
FLOOR PLAN -
LEVEL 13

Drawing Number

Z-114.00
SHEET 15 OF 56

Address
550 W 34th St. New York, NY
10001



Client

Related Companies
60 Columbus Circle
New York, NY 10023
Tel: 212.801.1000 Fax: 212.801.1048

Oxford Properties Group
320 Park Avenue, 17th Floor
New York, NY 10022
Tel: 212.986.7514 Fax: 212.986.7510

Mitsui Fudosan America, Inc.
1251 Avenue of the Americas, Suite 800
New York, NY 10020
Tel: 212.403.5600 Fax: 212.403.5657


Architect
Kohn Pedersen Fox Associates PC
Architects & Planning Consultants
11 West 42nd Street
New York, New York 10036
TEL: 212.977.6500 FAX: 212.956.2526

Structural Engineer

WSP
228 East 45th Street, 3rd Floor
New York, NY 10017
Tel: 212.687.9888 Fax: 646.487.5501

Mechanical, Electrical, Plumbing, Fire Protection

WSP
512 Seventh Avenue
New York, NY 10018
Tel: 212.532.9600

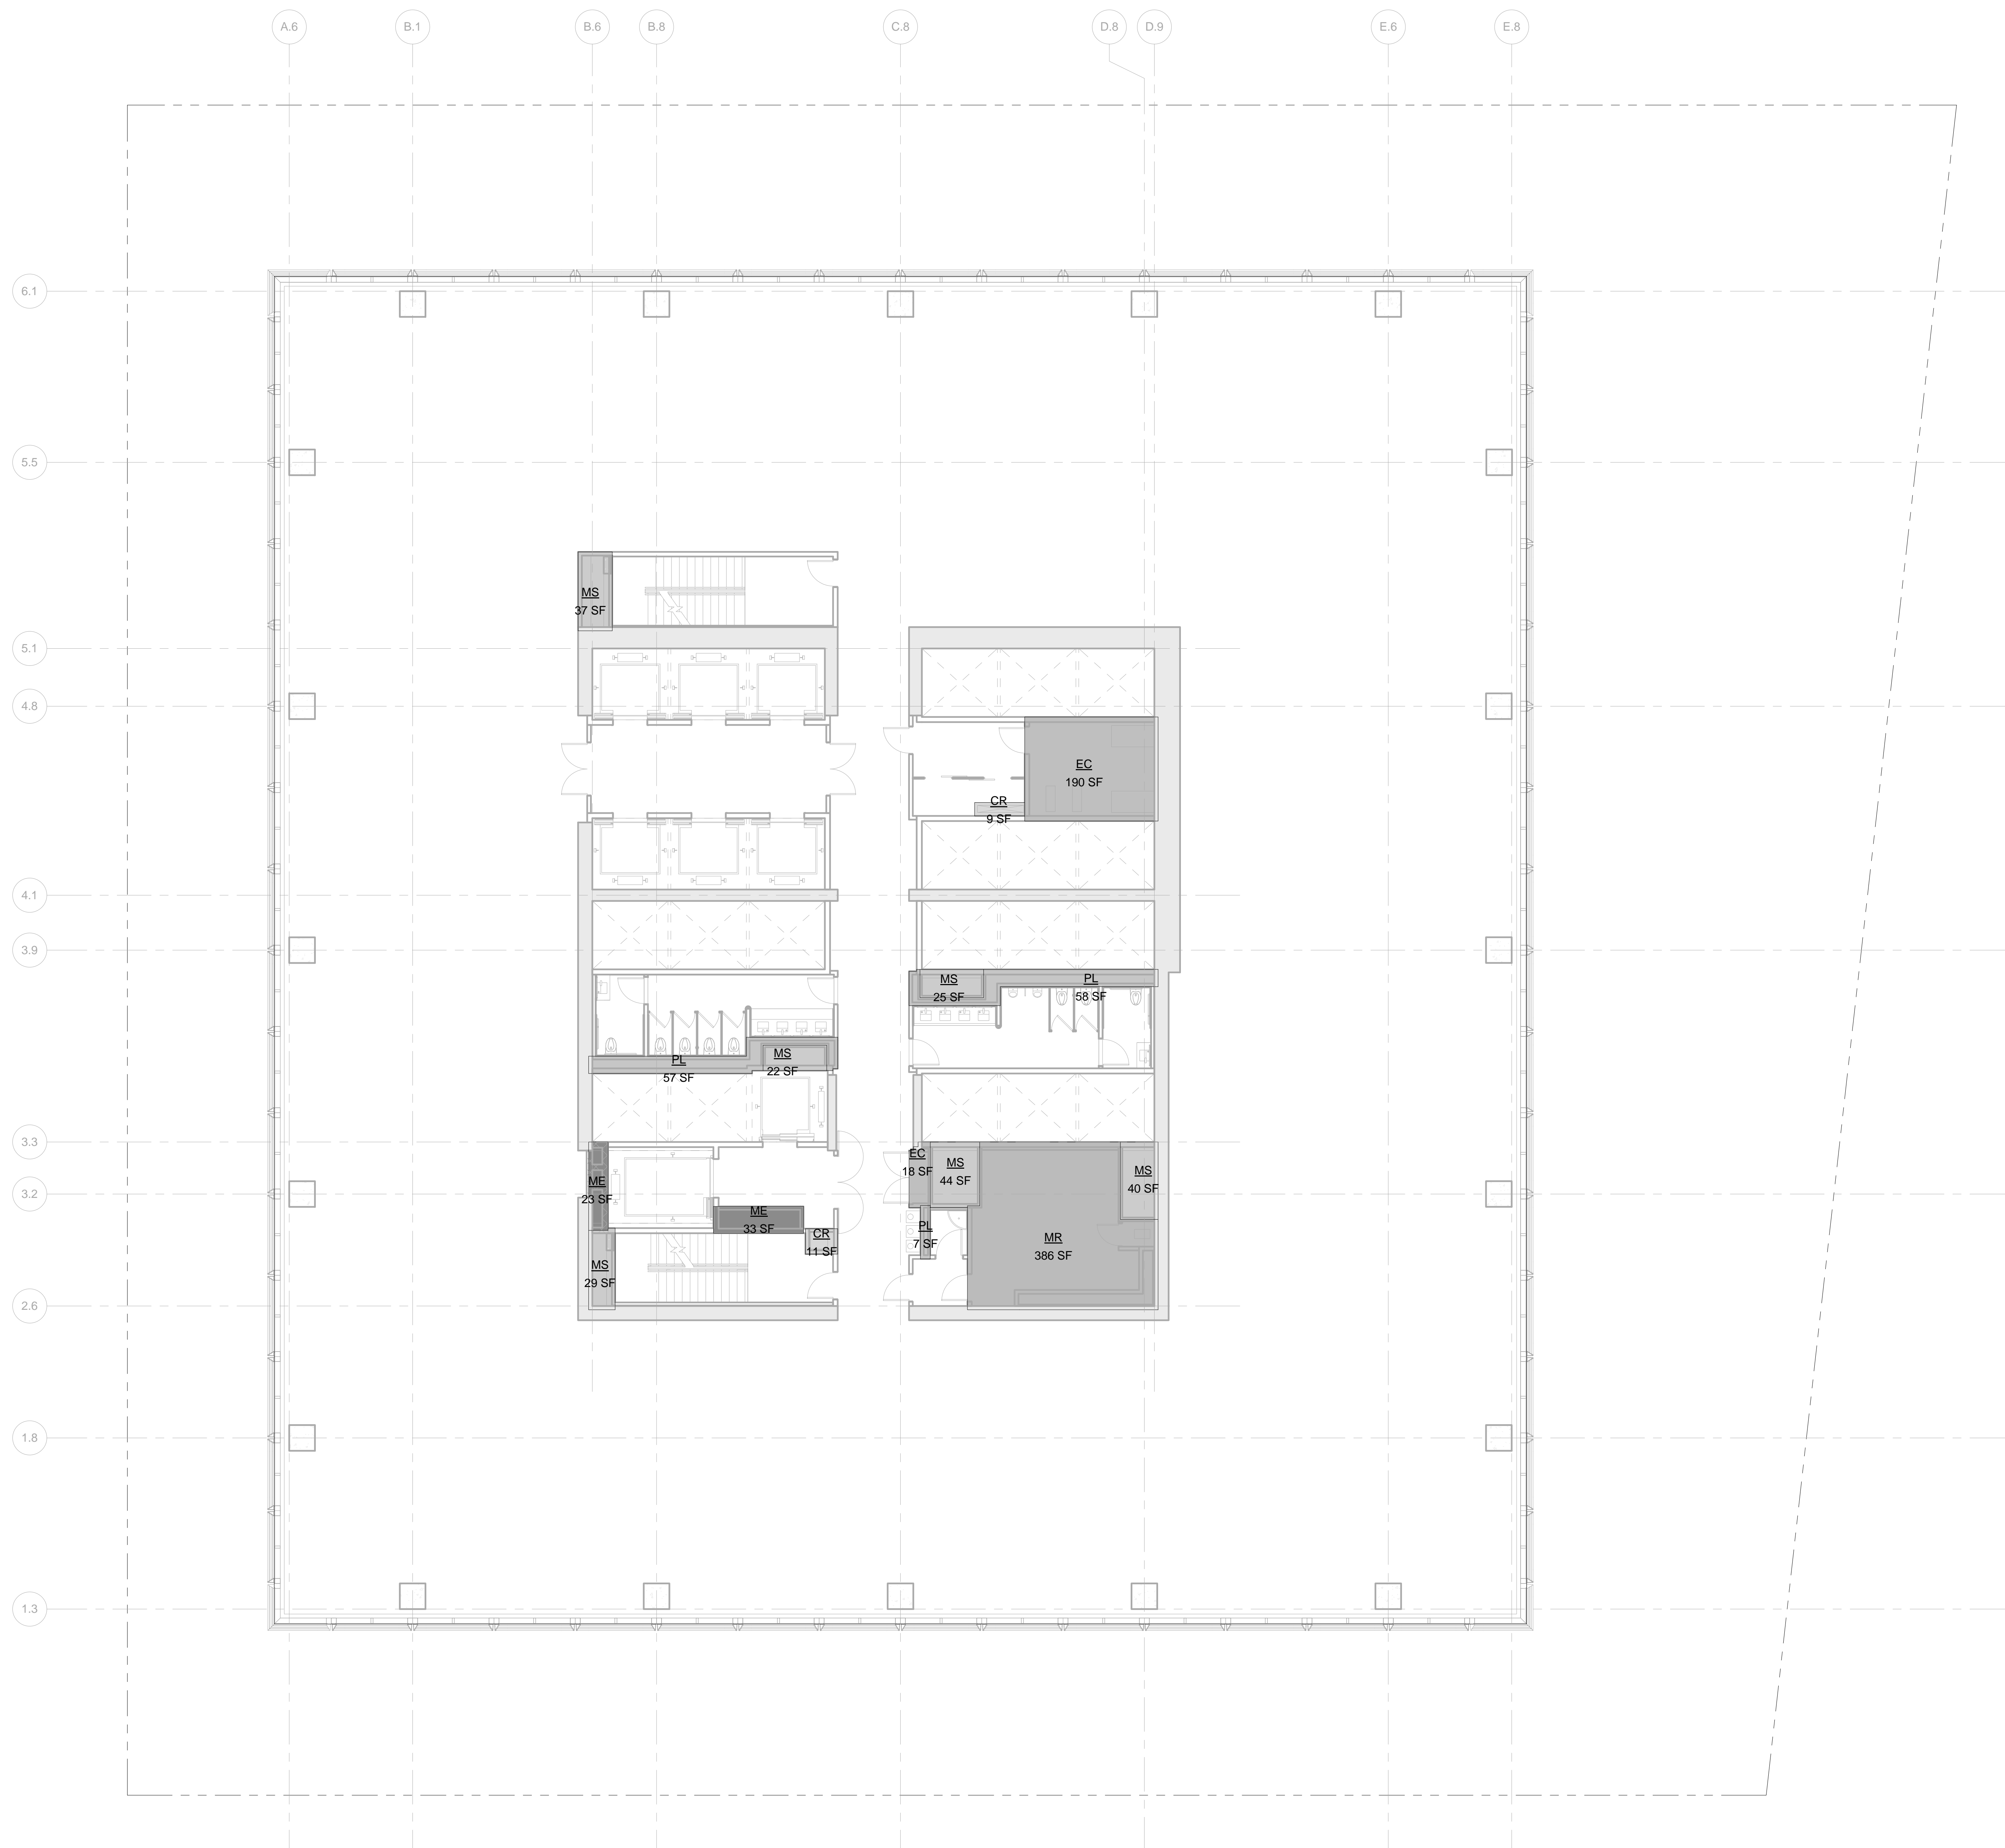

LEGEND:

BU	BULKHEAD
CR	CONDUIT RISER
EC	ELECTRICAL CLOSET
ECR	ELEVATOR CONTROL ROOM
EMR	ELEVATOR MACHINE ROOM
EO	ELEVATOR OVERRUN
FA	FIRE ALARM
LD	LOADING DOCK
ME	MECHANICAL PIPE ENCLOSURE
MR	MECHANICAL ROOM
MS	MECHANICAL SHAFT
PKG	PARKING
PL	PLUMBING


ZONING FLOOR AREA DEDUCTIONS

☐ CR
☐ EC
☒ ME
☐ MR
☐ MS
☐ PL

ZFA AREA, FLOOR 14	
Name	Area
CR	9 SF
CR	11 SF
EC	190 SF
EC	18 SF
ME	33 SF
ME	23 SF
MR	386 SF
MS	44 SF
MS	40 SF
MS	37 SF
MS	29 SF
MS	25 SF
MS	22 SF
PL	58 SF
PL	57 SF
PL	7 SF
Grand total: 16	989 SF

Level	GROSS FLOOR AREA	TOTAL DEDUCTIONS	ZONING FLOOR AREA
LEVEL 14	23047 SF	989 SF	22058 SF

1 LEVEL 14
SCALE: 1/8" = 1'-0"

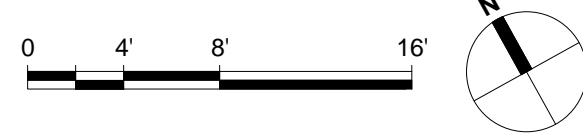

Issue Date: _____

05/13/2015
@DavidL_MaProject No. **5511**

Drawn By

Silver Number
55HY-Z-115.00

Drawing Table

**ZONING AREA
FLOOR PLAN -
LEVEL 14**

Dissolving Metals

Z-115.00

SHEET 16 OF 56

Z-115.00 ZONING AREA FLOOR PLAN - LEVEL 14 C:\KPF\Revit\2210_55HY_KPF_DOB_MASTER_emeletzer.rvt
5/13/2015 10:27:47 AM

55 HUDSON YARDS

Address
550 W 34th St. New York, NY
10001



Client

Related Companies
60 Columbus Circle
New York, NY 10023
Tel: 212.801.1000 Fax: 212.801.1048

Oxford Properties Group
320 Park Avenue, 17th Floor
New York, NY 10022
Tel: 212.986.7514 Fax: 212.986.7510

Mitsui Fudosan America, Inc.
1251 Avenue of the Americas, Suite 800
New York, NY 10020
Tel: 212.403.5600 Fax: 212.403.5657

Architect


Kohn Pedersen Fox Associates PC
Architects & Planning Consultants
11 West 42nd Street
New York, New York 10036
TEL: 212.977.6500 FAX: 212.956.2526

Structural Engineer

WSP
228 East 45th Street, 3rd Floor
New York, NY 10017
Tel: 212.687.9888 Fax: 646.487.5501

Mechanical, Electrical, Plumbing, Fire Protection

WSP
512 Seventh Avenue
New York, NY 10018
Tel: 212.552.9600

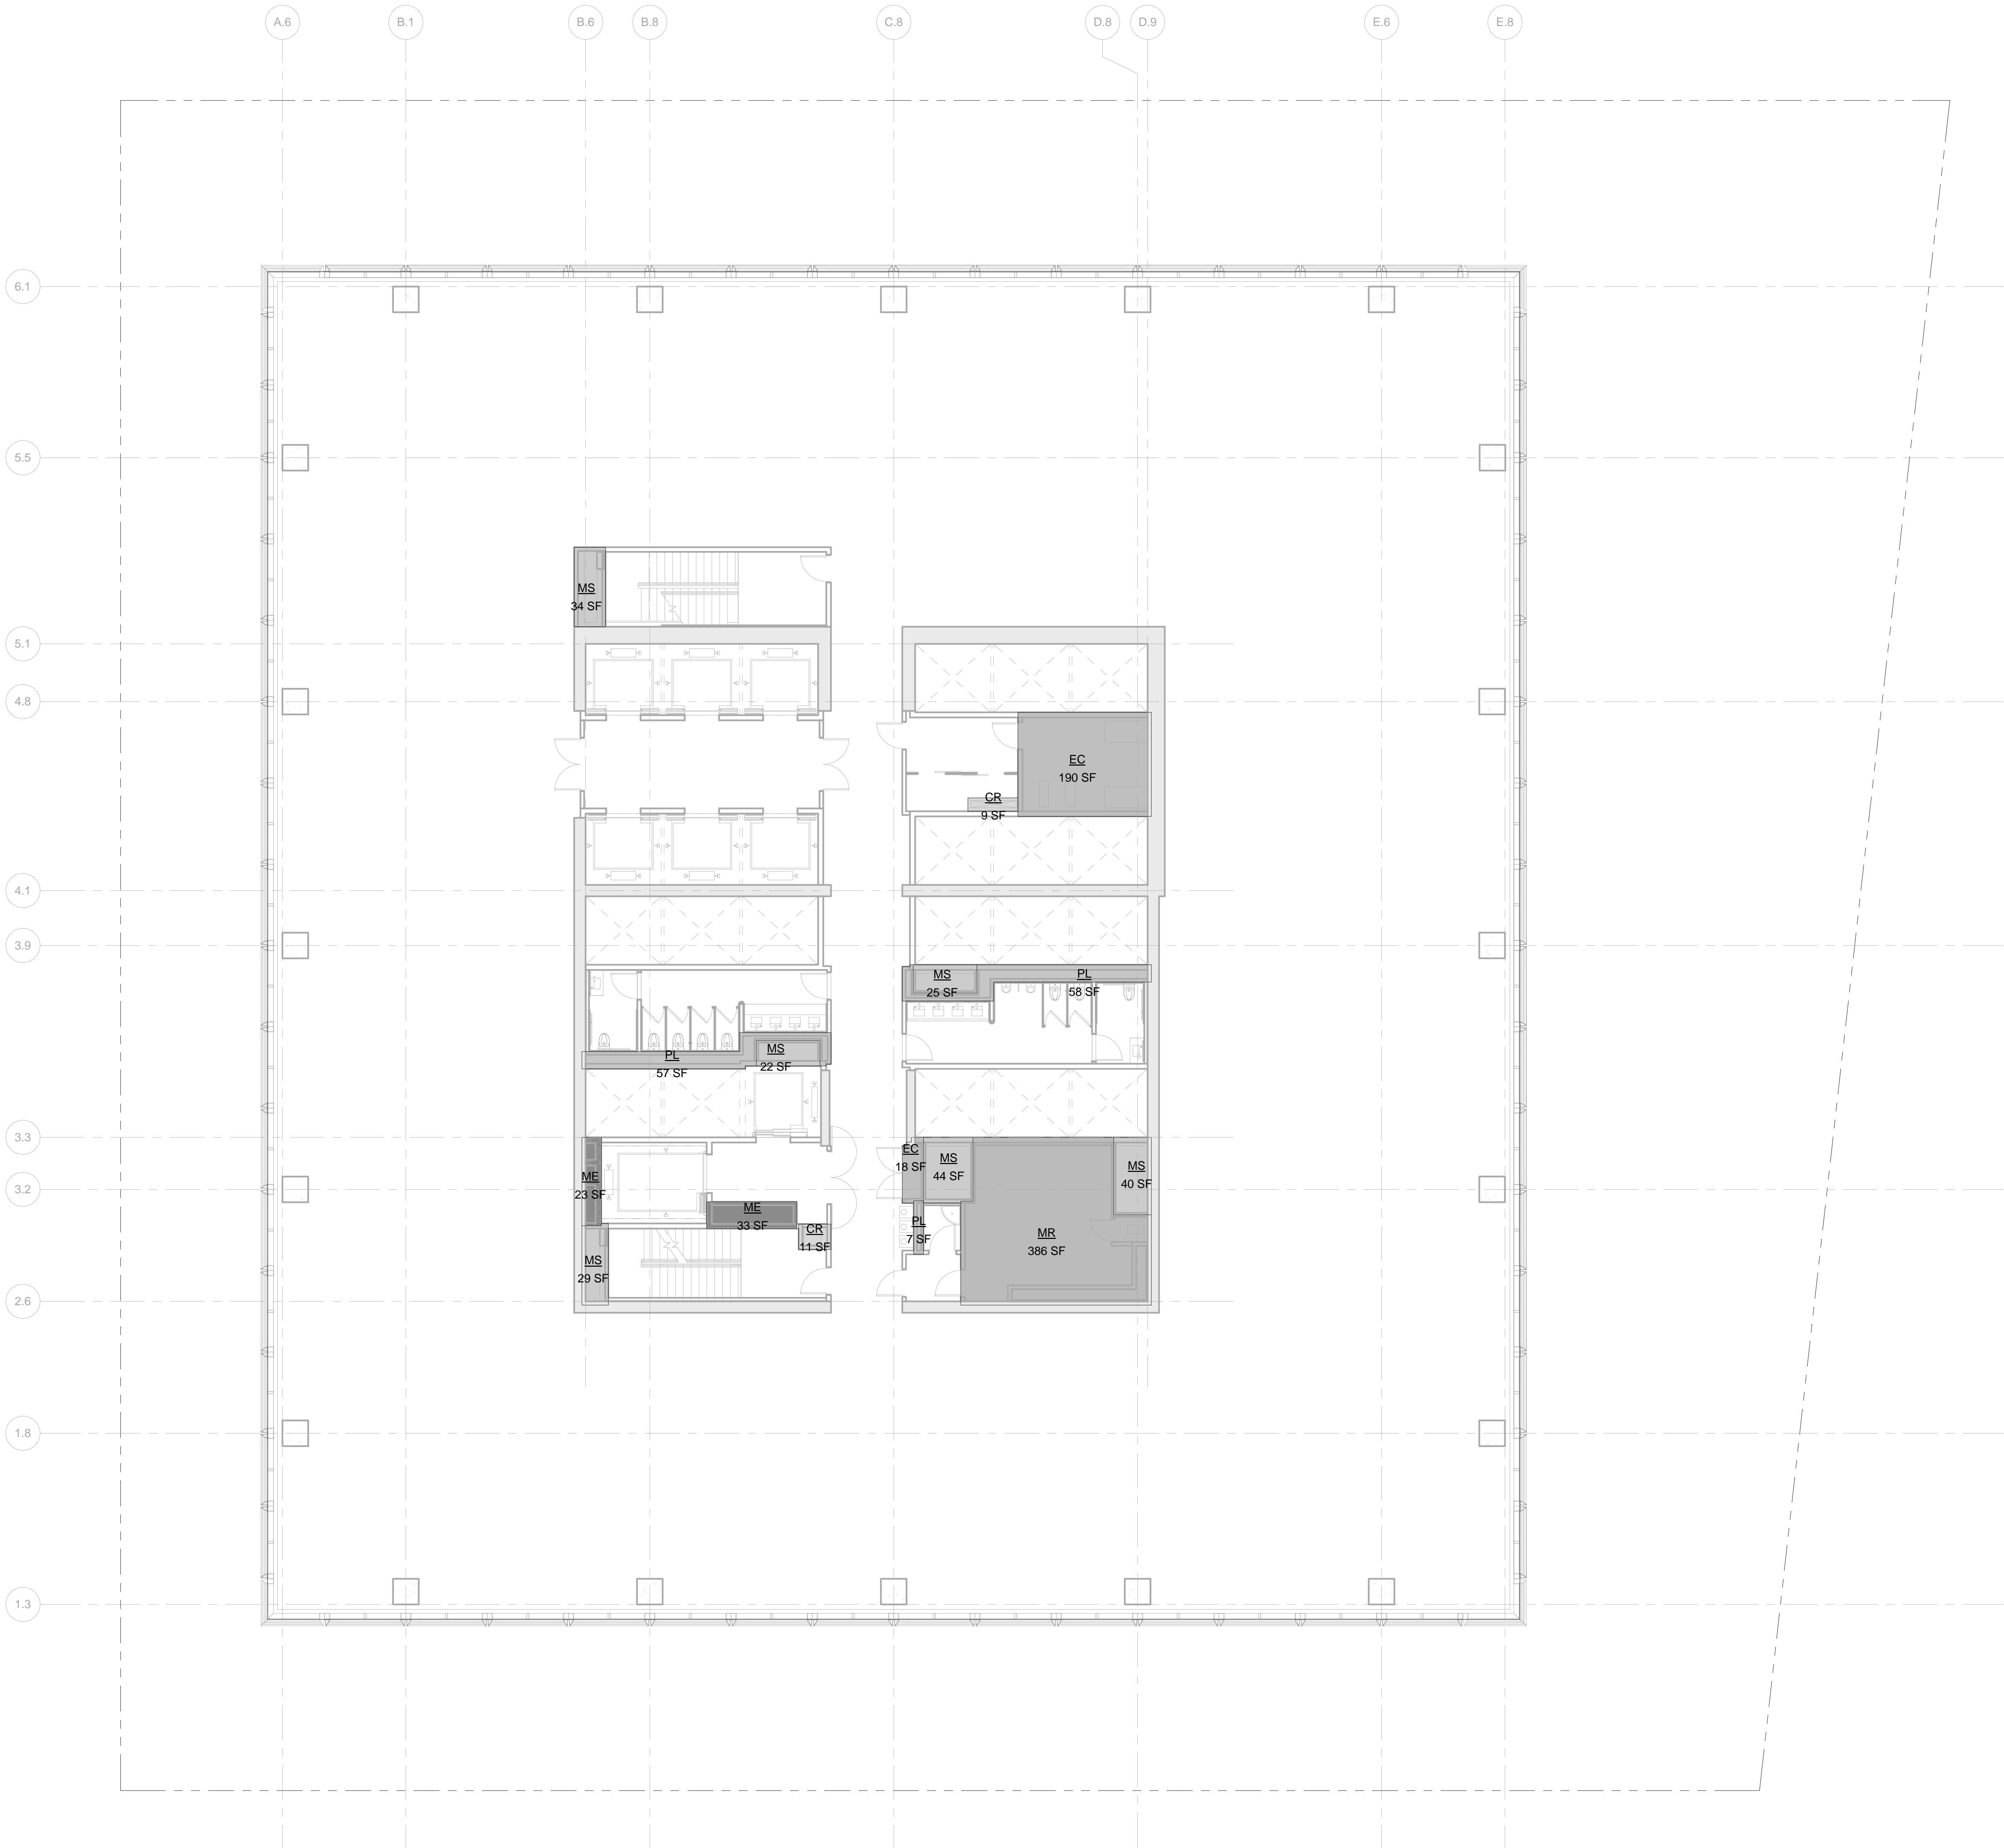

LEGEND:

BU	BULKHEAD
CR	CONDUIT RISER
EC	ELECTRICAL CLOSET
ECR	ELEVATOR CONTROL ROOM
EMR	ELEVATOR MACHINE ROOM
EO	ELEVATOR OVERRUN
FA	FIRE ALARM
LD	LOADING DOCK
ME	MECHANICAL PIPE ENCLOSURE
MR	MECHANICAL ROOM
MS	MECHANICAL SHAFT
PKG	PARKING
PL	PLUMBING

ZONING FLOOR AREA DEDUCTIONS


CR
EC
ME
MR
MS
PL

ZFA AREA, FLOOR 15

Name	Area
CR	9 SF
CR	11 SF
EC	190 SF
EC	18 SF
ME	33 SF
ME	23 SF
MR	386 SF
MS	44 SF
MS	40 SF
MS	34 SF
MS	23 SF
MS	25 SF
MS	22 SF
PL	58 SF
PL	57 SF
PL	7 SF
Grand Total:	986 SF

Level	GROSS FLOOR AREA	TOTAL DEDUCTIONS	ZONING FLOOR AREA
LEVEL 15	23047 SF	986 SF	22061 SF

1 LEVEL 15
SCALE: 1/8" = 1'-0"

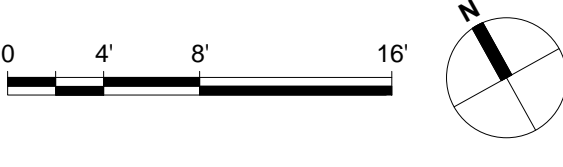

Date Date: 05/13/2015

Project No: 55HY

Drawn By: [Signature]

Sheet Number: 55HY-Z-116.00

Drawing Title

ZONING AREA
FLOOR PLAN -
LEVEL 15

Drawing Number

Z-116.00

SHEET 17 OF 56

© 2015 KOHN PEDERSEN FOX ASSOCIATES PC. All rights reserved.

55 HUDSON YARDS

Address
550 W 34th St. New York, NY
10001



Client

Related Companies
60 Columbus Circle
New York, NY 10023
Tel: 212.801.1000 Fax: 212.801.1048

Oxford Properties Group
320 Park Avenue, 17th Floor
New York, NY 10022
Tel: 212.986.7514 Fax: 212.986.7510

Mitsui Fudosan America, Inc.
1251 Avenue of the Americas, Suite 800
New York, NY 10020
Tel: 212.403.5600 Fax: 212.403.5657

Architect


Kohn Pedersen Fox Associates PC
Architects & Planning Consultants
11 West 42nd Street
New York, New York 10036
TEL: 212.977.6500 FAX: 212.956.2526

Structural Engineer

WSP
228 East 45th Street, 3rd Floor
New York, NY 10017
Tel: 212.687.9888 Fax: 646.487.5501

Mechanical, Electrical, Plumbing, Fire Protection

WSP
512 Seventh Avenue
New York, NY 10018
Tel: 212.552.9600

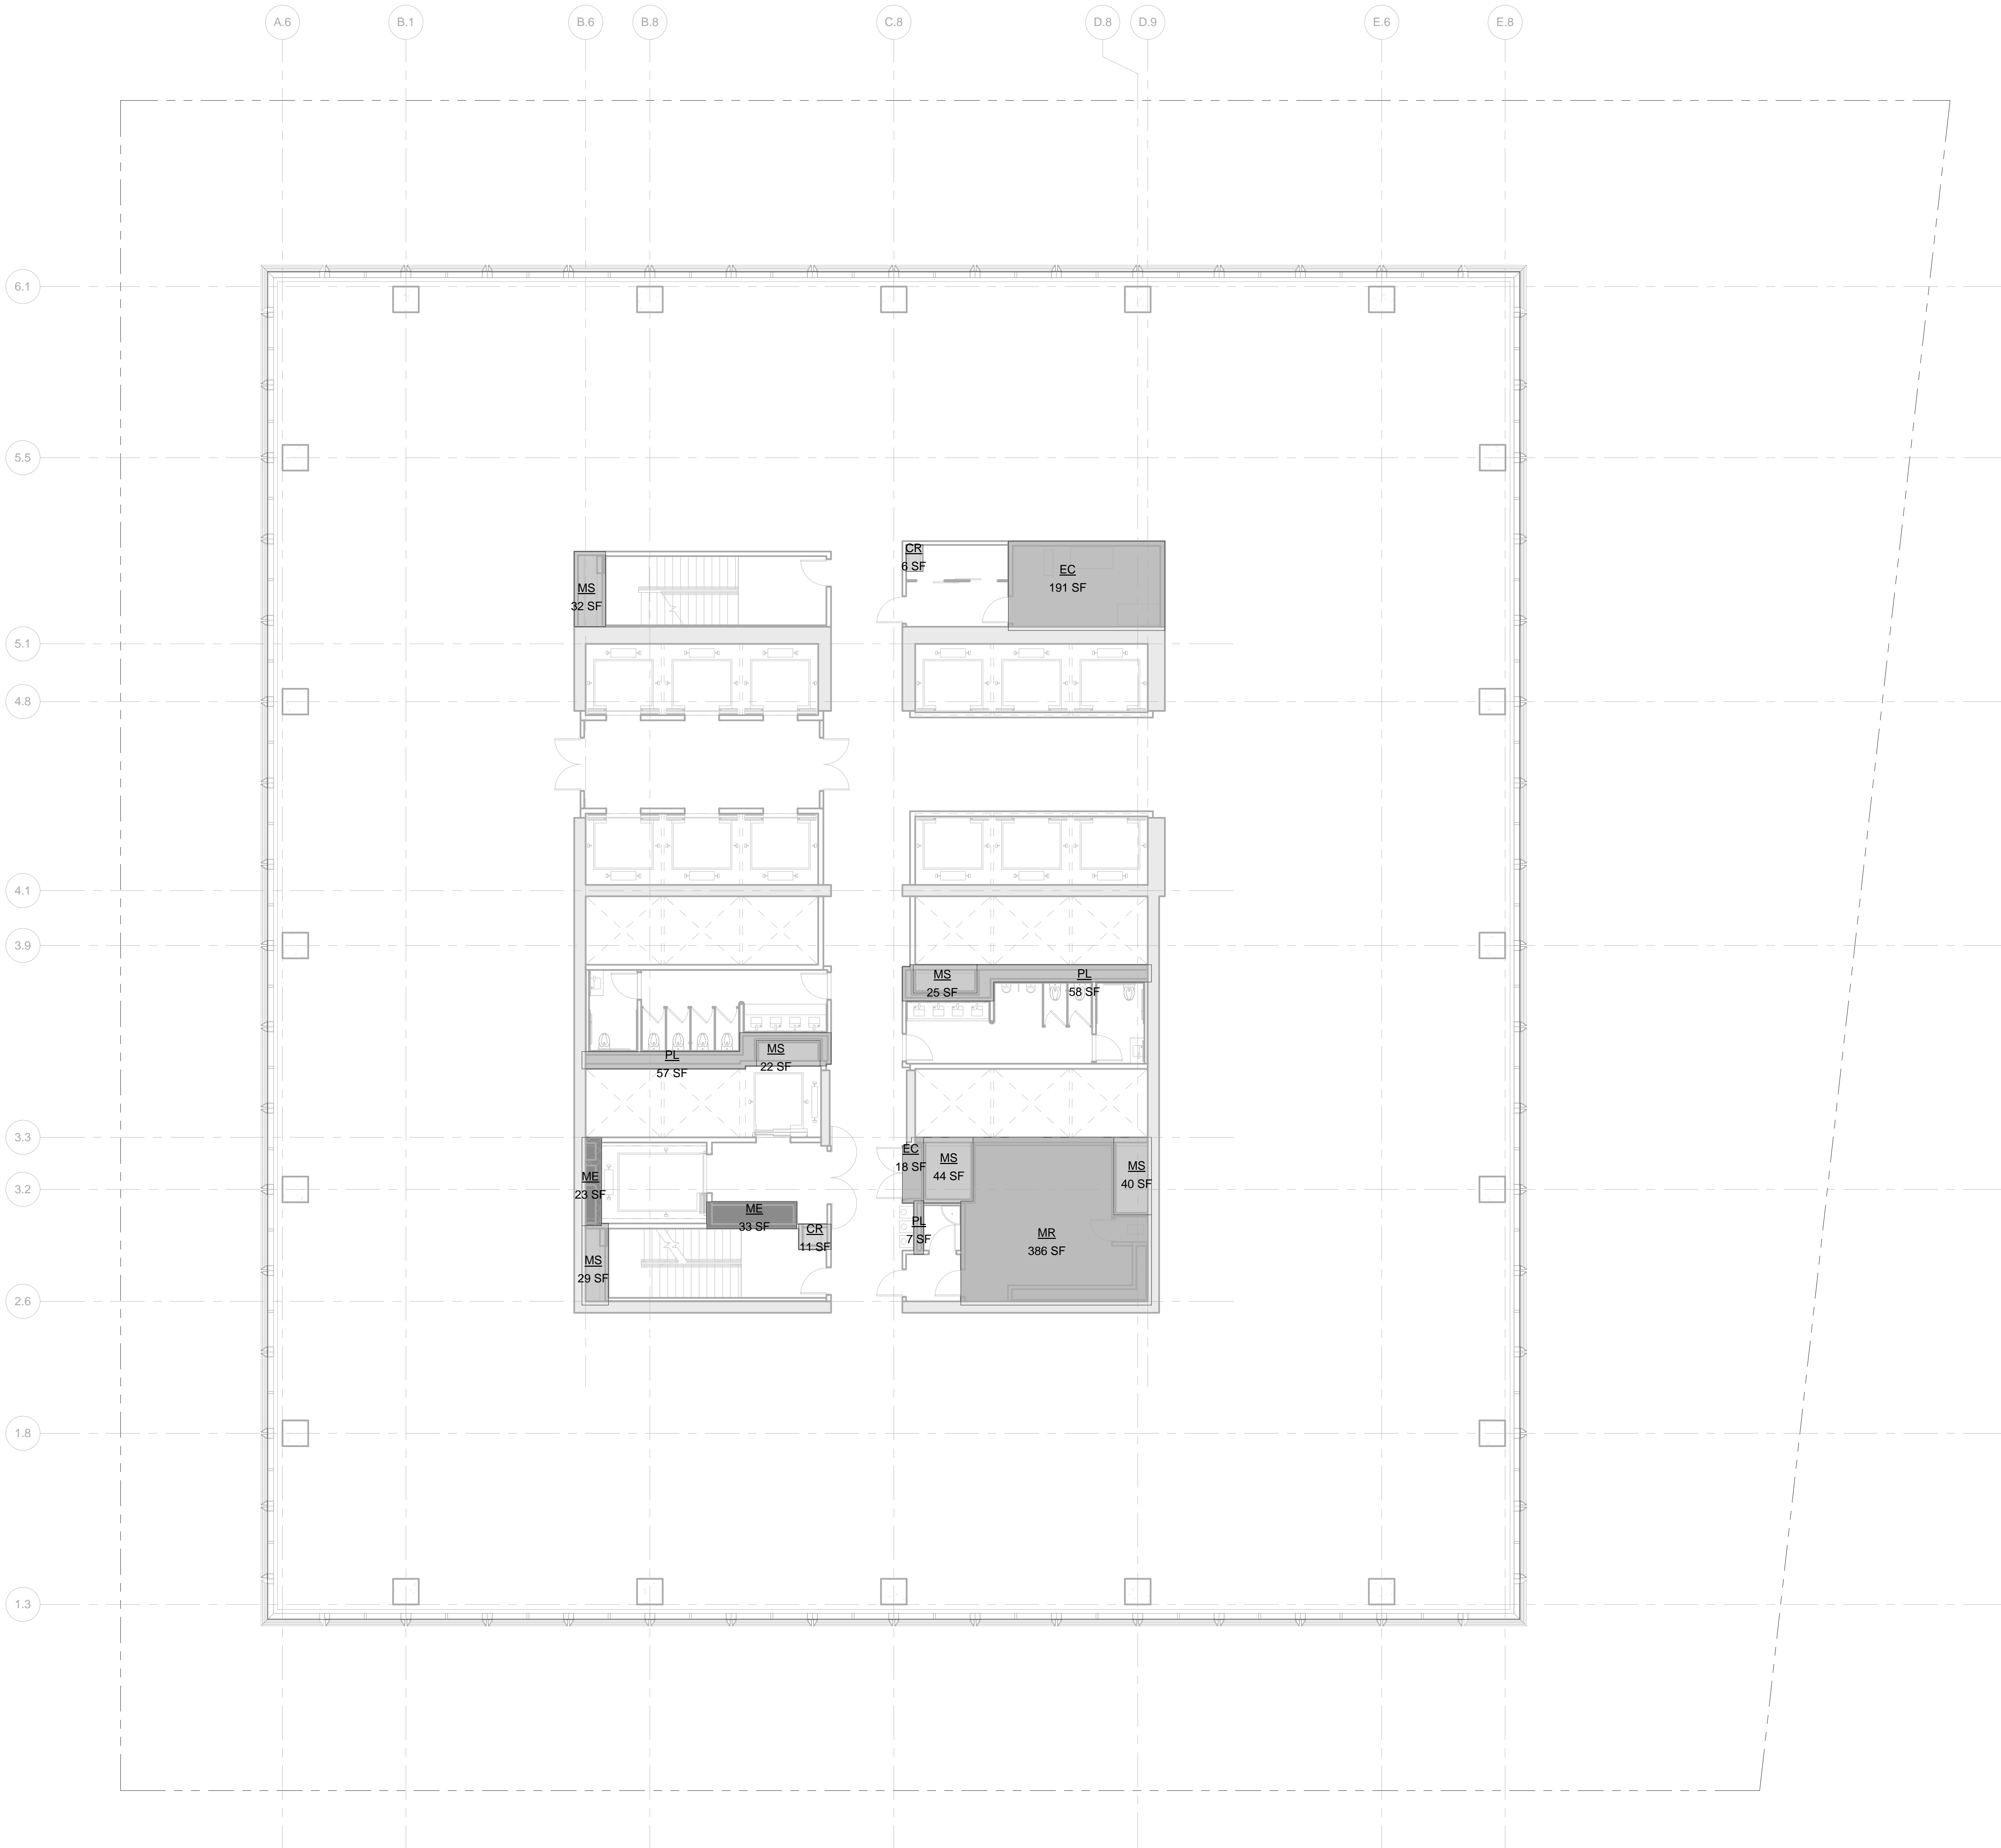

LEGEND:

- BU BULKHEAD
- CR CONDUIT RISER
- EC ELECTRICAL CLOSET
- ECR ELEVATOR CONTROL ROOM
- EMR ELEVATOR MACHINE ROOM
- EO ELEVATOR OVERRUN
- FA FIRE ALARM
- LD LOADING DOCK
- ME MECHANICAL PIPE ENCLOSURE
- MR MECHANICAL ROOM
- MS MECHANICAL SHAFT
- PKG PARKING
- PL PLUMBING

ZONING FLOOR AREA DEDUCTIONS

- CR
- EC
- ME
- MR
- MS
- PL

ZFA AREA, FLOOR 16

Name	Area
CR	6 SF
CR	11 SF
EC	191 SF
EC	18 SF
ME	33 SF
ME	23 SF
MR	386 SF
MS	44 SF
MS	40 SF
MS	32 SF
MS	29 SF
MS	25 SF
MS	22 SF
PL	58 SF
PL	57 SF
PL	7 SF
Grand total: 16	983 SF

Level	GROSS FLOOR AREA	TOTAL DEDUCTIONS	ZONING FLOOR AREA
LEVEL 16	23047 SF	983 SF	22065 SF

1 LEVEL 16
SCALE: 1/8" = 1'-0"



Date: 05/13/2015
Project No: 55HY
Division No: 55HY-Z-117.00
Sheet Number: 55HY-Z-117.00

Drawing Title

ZONING AREA
FLOOR PLAN -
LEVEL 16

Drawing Number

Z-117.00
SHEET 18 OF 56

Address
550 W 34th St. New York, NY
10001



Client

Related Companies
60 Columbus Circle
New York, NY 10023
Tel: 212.801.1000 Fax: 212.801.1048

Oxford Properties Group
320 Park Avenue, 17th Floor
New York, NY 10022
Tel: 212.986.7514 Fax: 212.986.7510

Mitsui Fudosan America, Inc.
1251 Avenue of the Americas, Suite 800
New York, NY 10020
Tel: 212.403.5600 Fax: 212.403.5657

Architect


Kohn Pedersen Fox Associates PC
Architects & Planning Consultants
11 West 42nd Street
New York, New York 10036
TEL: 212.977.6500 FAX: 212.956.2526

Structural Engineer

WSP
228 East 45th Street, 3rd Floor
New York, NY 10017
Tel: 212.687.9888 Fax: 646.487.5501

Mechanical, Electrical, Plumbing, Fire Protection

WSP
512 Seventh Avenue
New York, NY 10018
Tel: 212.552.9600

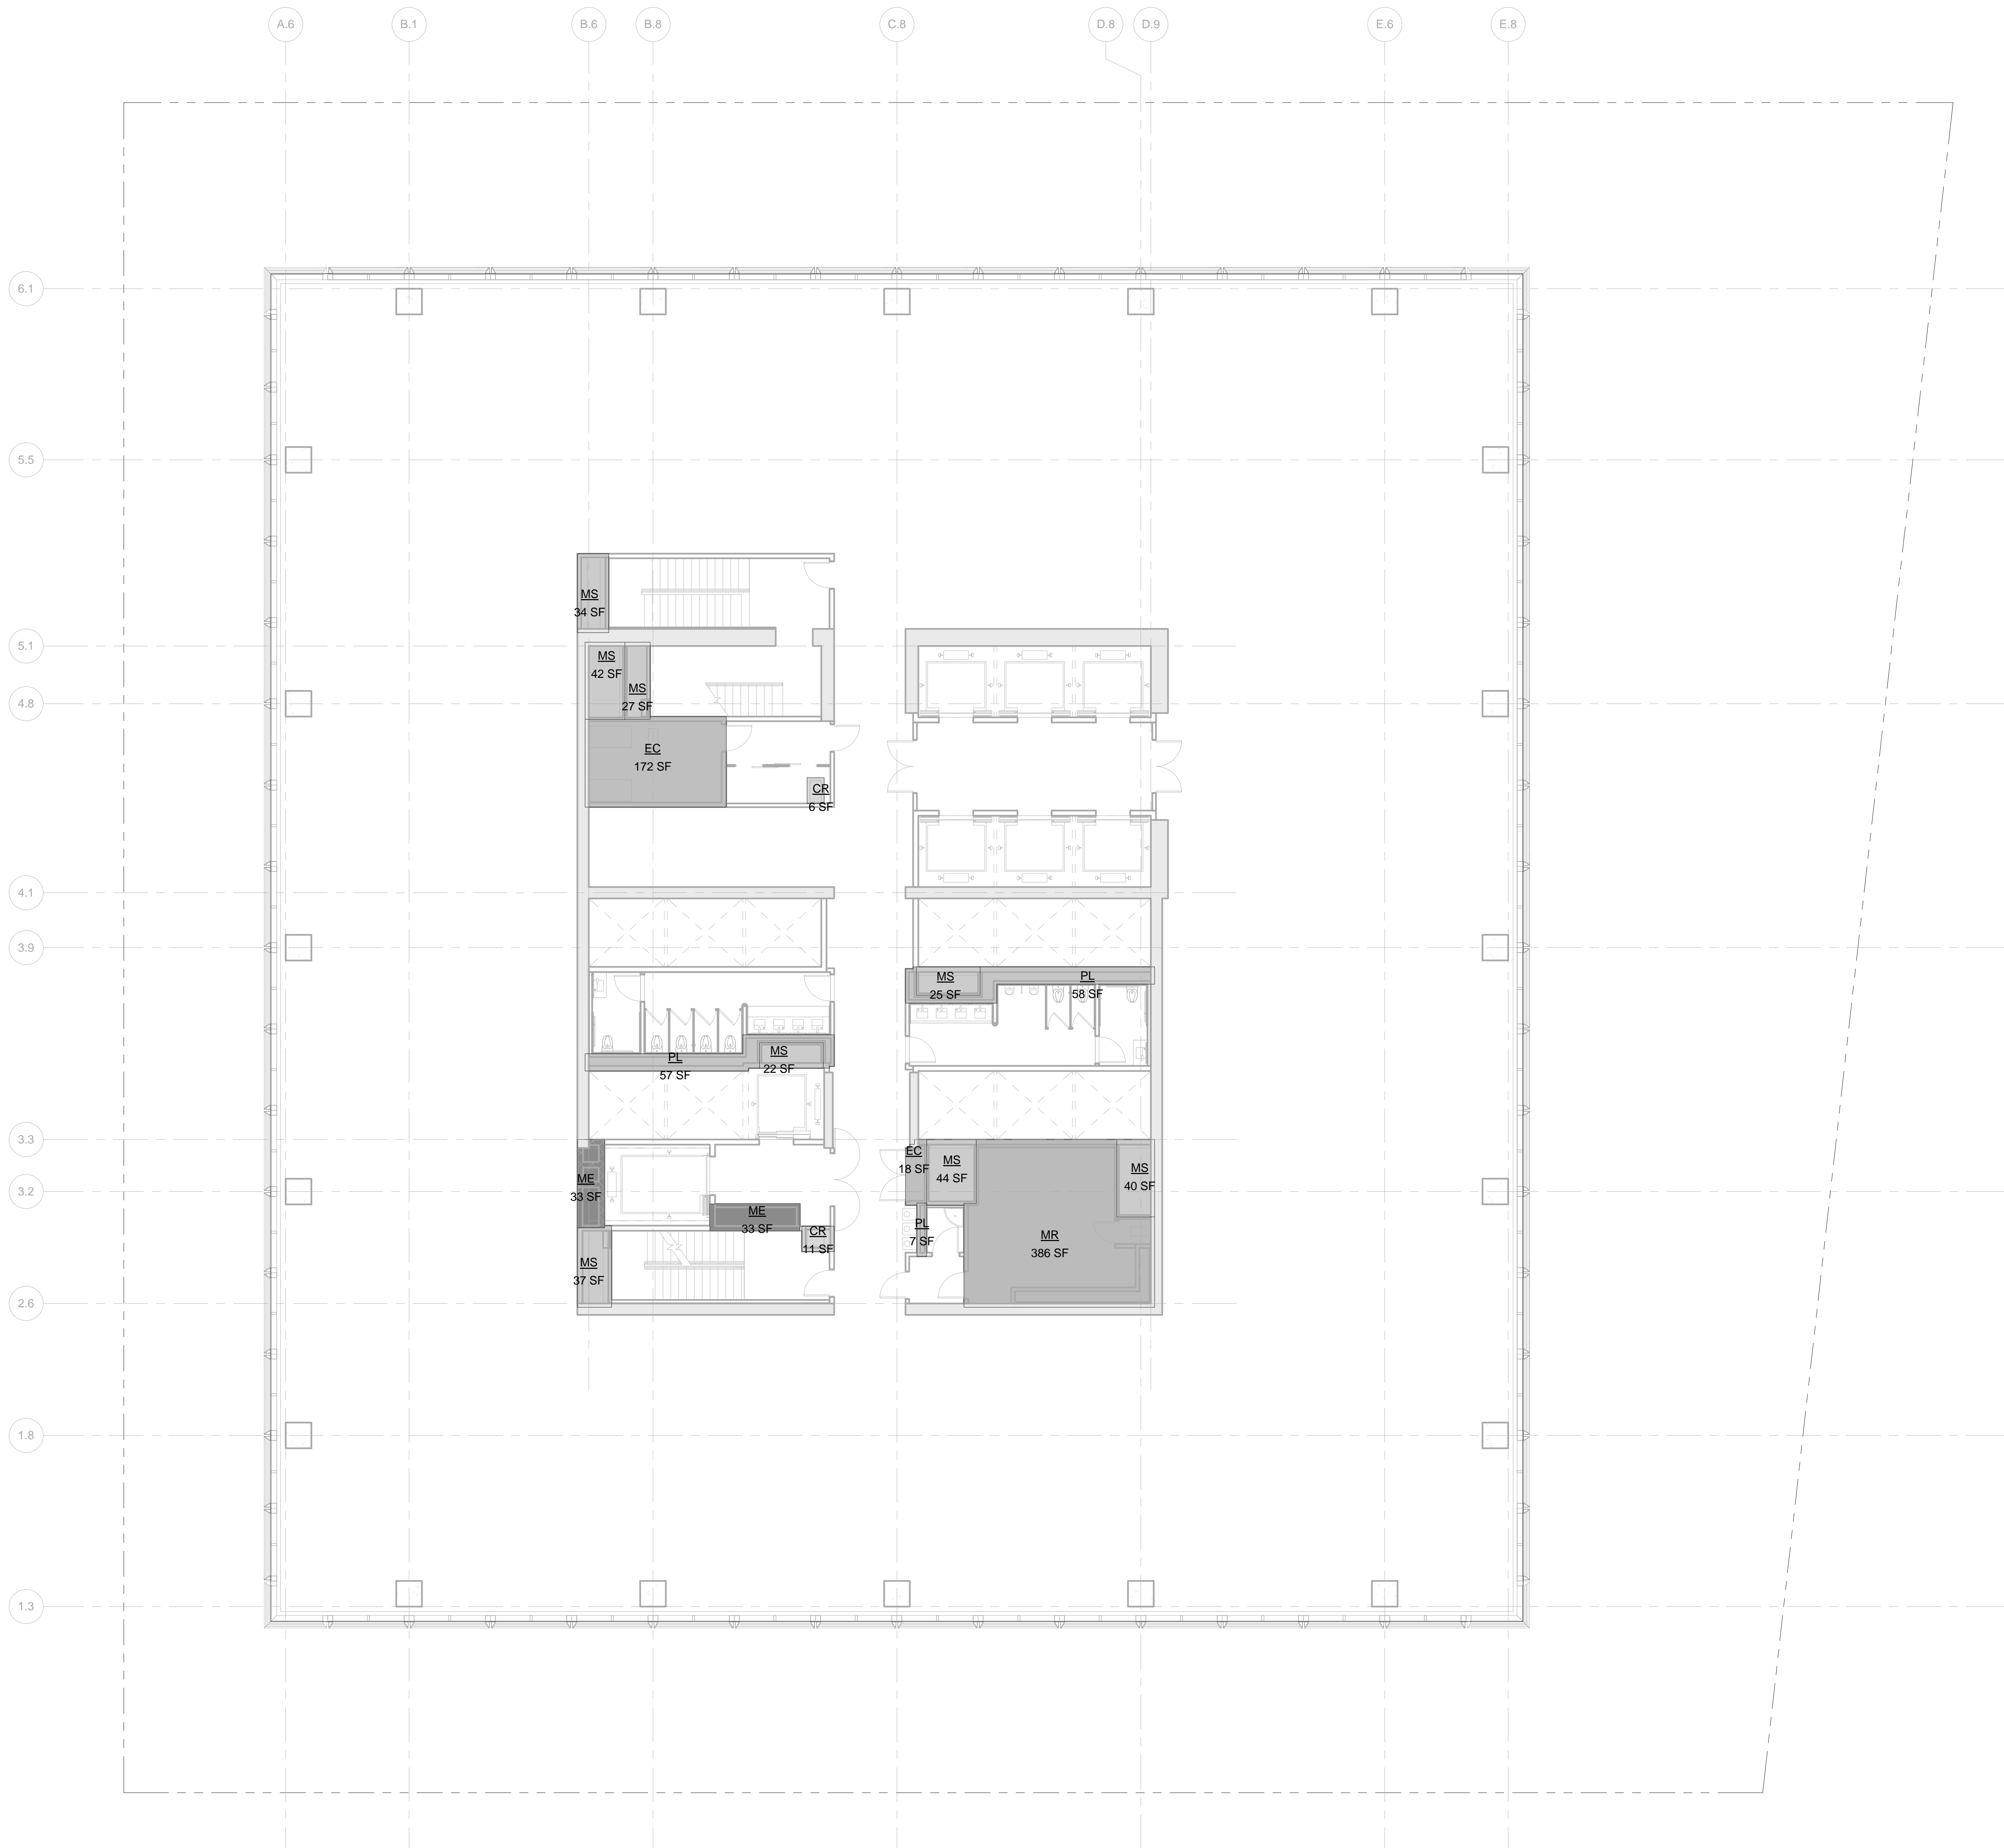

LEGEND:

- BU BULKHEAD
- CR CONDUIT RISER
- EC ELECTRICAL CLOSET
- EPR ELEVATOR CONTROL ROOM
- EMR ELEVATOR MACHINE ROOM
- EO ELEVATOR OVERRUN
- FA FIRE ALARM
- LD LOADING DOCK
- ME MECHANICAL PIPE ENCLOSURE
- MR MECHANICAL ROOM
- MS MECHANICAL SHAFT
- PKG PARKING
- PL PLUMBING

ZONING FLOOR AREA DEDUCTIONS


- CR
- EC
- ME
- MR
- MS
- PL

ZFA AREA, FLOOR 19

Name	Area
CR	6 SF
CR	11 SF
EC	172 SF
EC	18 SF
ME	33 SF
ME	33 SF
MR	386 SF
MS	27 SF
MS	42 SF
MS	44 SF
MS	40 SF
MS	34 SF
MS	37 SF
MS	25 SF
MS	22 SF
PL	58 SF
PL	57 SF
PL	7 SF
Grand total:	1052 SF

Level	GROSS FLOOR AREA	TOTAL DEDUCTIONS	ZONING FLOOR AREA
LEVEL 19	23047 SF	1052 SF	21996 SF

1 LEVEL 19
SCALE: 1/8" = 1'-0"

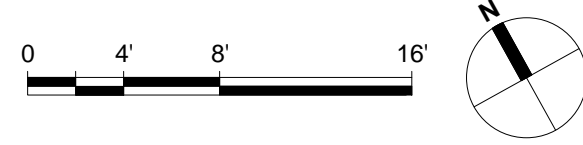

Date: 05/13/2015
Project No: 55HY
Division No: 55HY-Z-120.00
Sheet Number: 55HY-Z-120.00

Drawing Title

ZONING AREA
FLOOR PLAN -
LEVEL 19

Drawing Number

Z-120.00
SHEET 21 OF 56



Client

Related Companies
60 Columbus Circle
New York, NY 10023
Tel: 212.801.1000 Fax: 212.801.1048

Oxford Properties Group
320 Park Avenue, 17th Floor
New York, NY 10022
Tel: 212.986.7514 Fax: 212.986.7510

Mitsui Fudosan America, Inc.
1251 Avenue of the Americas, Suite 800
New York, NY 10020
Tel: 212.403.5600 Fax: 212.403.5657

Architect


Kohn Pedersen Fox Associates PC
Architects & Planning Consultants
11 West 42nd Street
New York, New York 10036
TEL: 212.977.6500 FAX: 212.956.2526

Structural Engineer

WSP
228 East 45th Street, 3rd Floor
New York, NY 10017
Tel: 212.687.9888 Fax: 646.487.5501

Mechanical, Electrical, Plumbing, Fire Protection

WSP
512 Seventh Avenue
New York, NY 10018
Tel: 212.552.9600

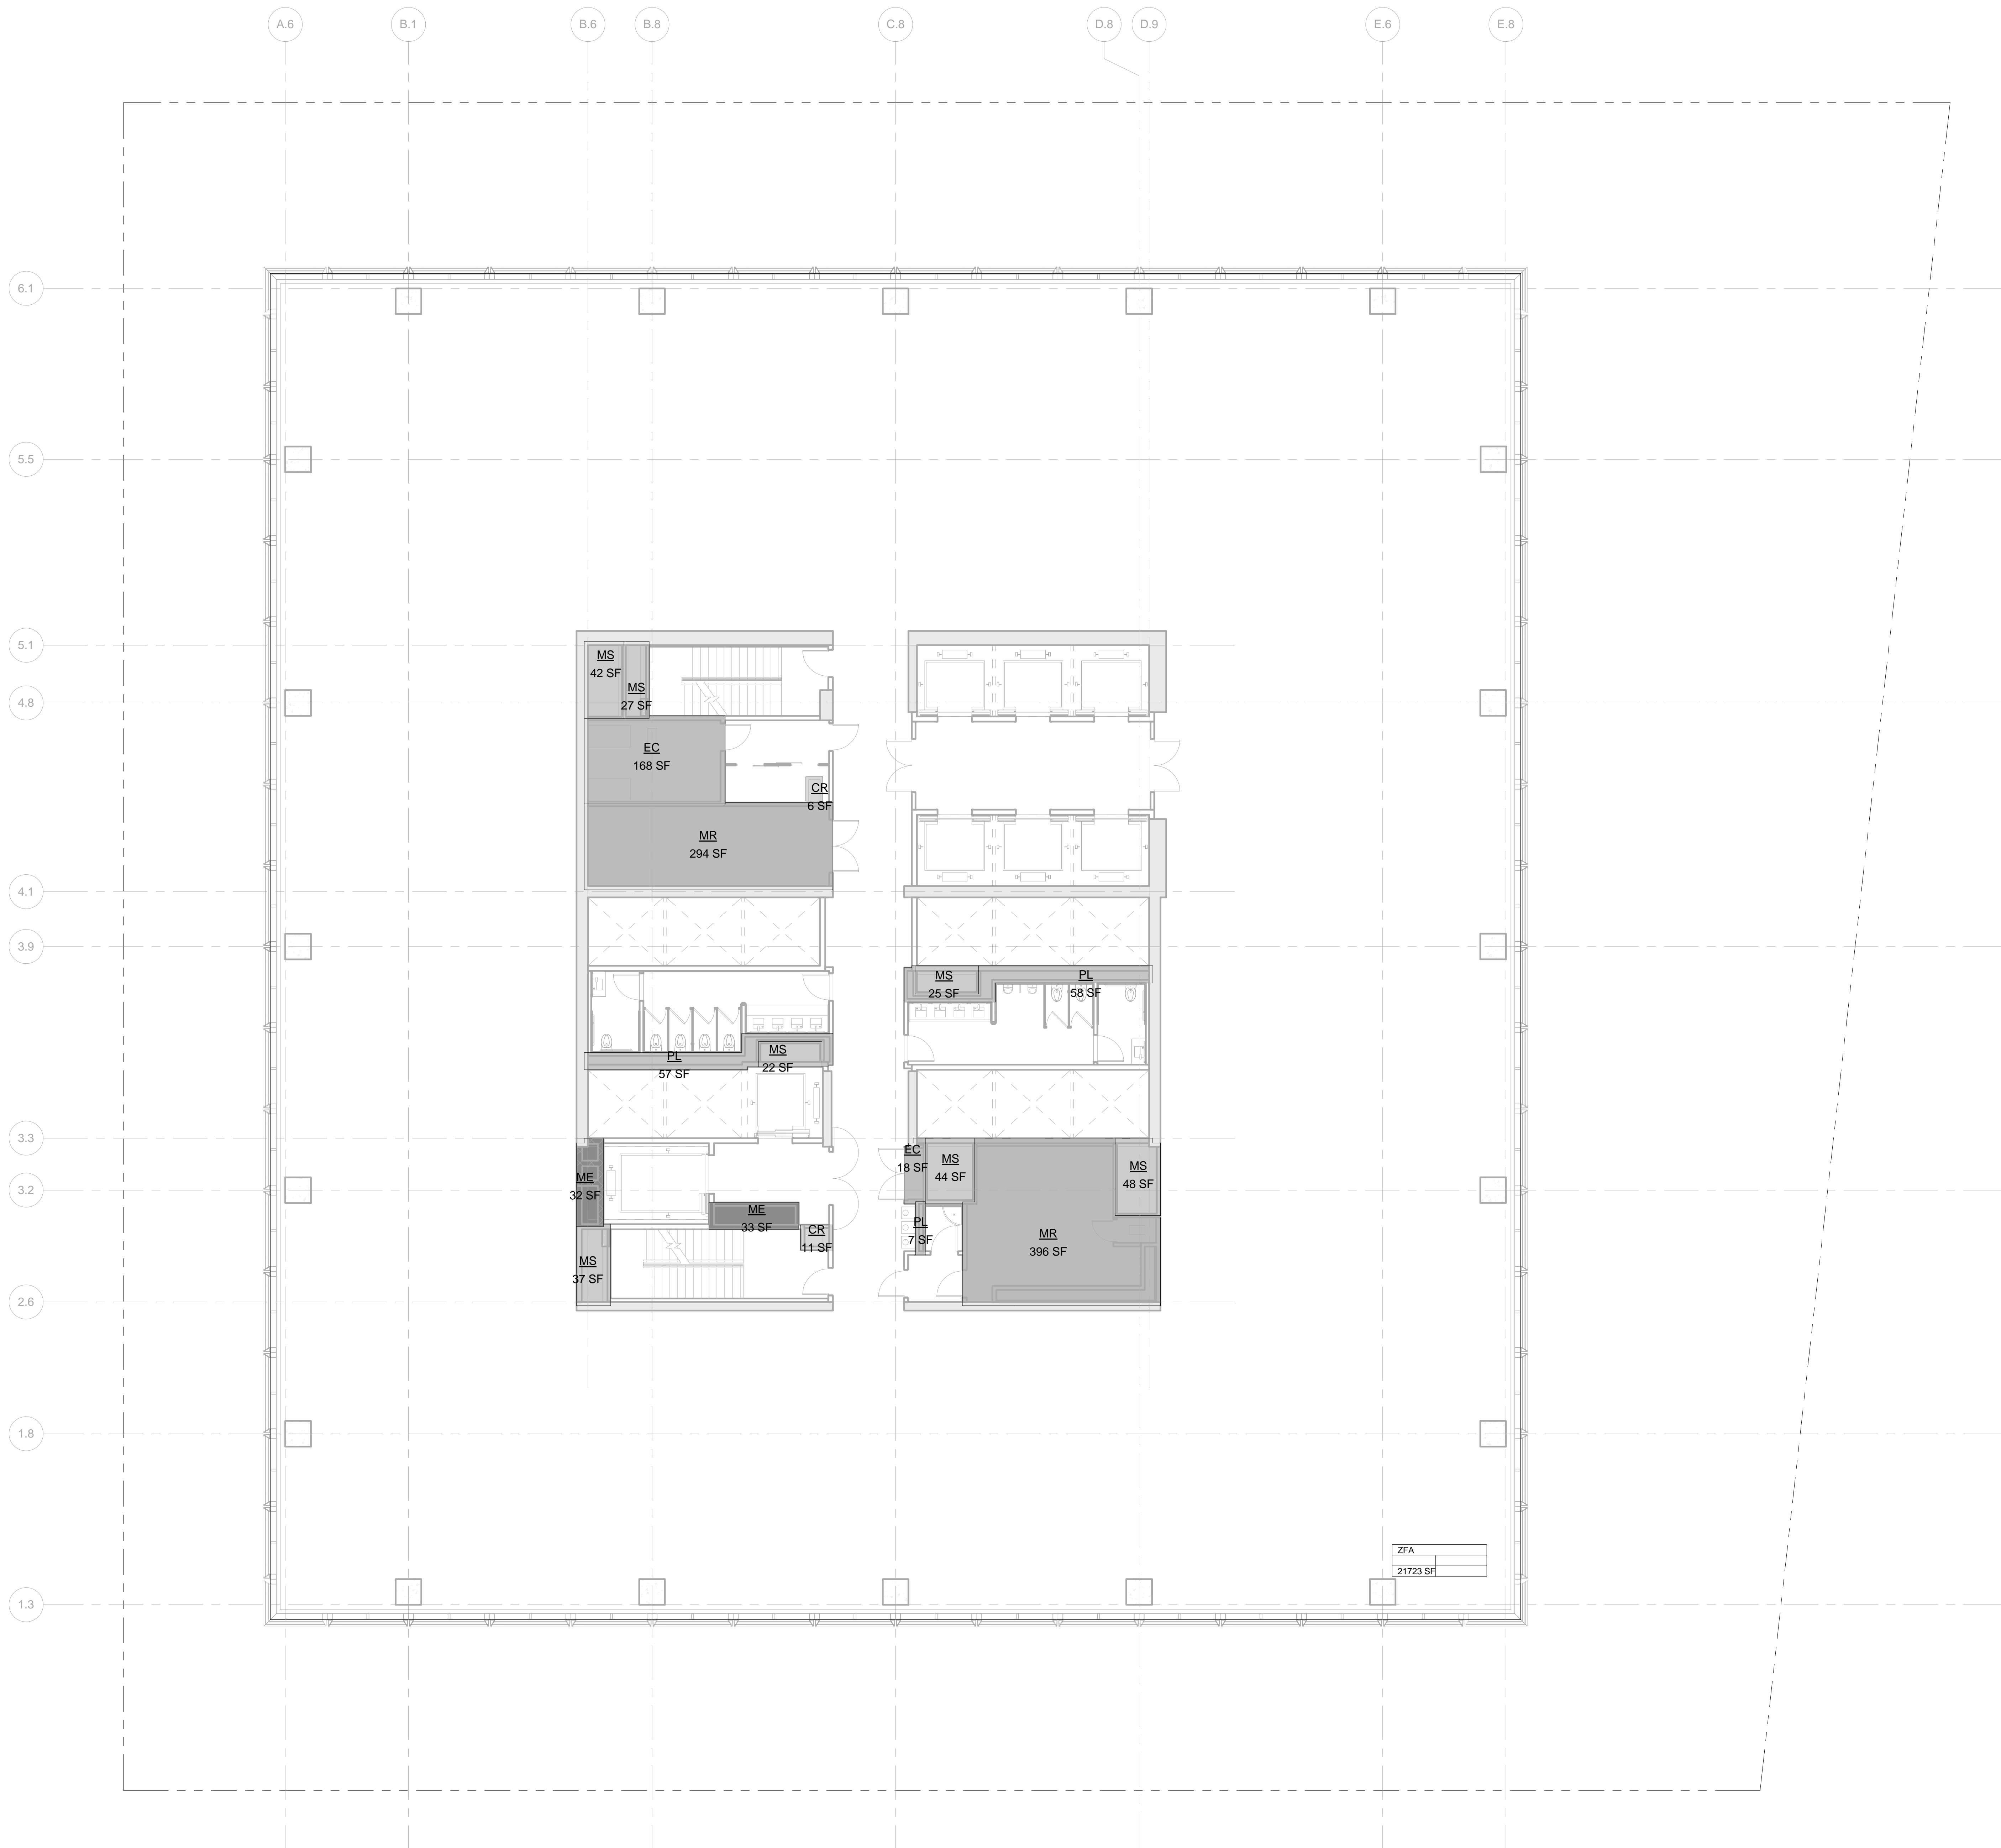

LEGEND:

- BU BULKHEAD
- CR CONDUIT RISER
- EC ELECTRICAL CLOSET
- ECR ELEVATOR CONTROL ROOM
- EMR ELEVATOR MACHINE ROOM
- EO ELEVATOR OVERRUN
- FA FIRE ALARM
- LD LOADING DOCK
- ME MECHANICAL PIPE ENCLOSURE
- MR MECHANICAL ROOM
- MS MECHANICAL SHAFT
- PKG PARKING
- PL PLUMBING

ZONING FLOOR AREA DEDUCTIONS


- CR
- EC
- ME
- MR
- MS
- PL

ZFA AREA, FLOOR 20	
Name	Area

CR	6 SF
CR	11 SF
EC	168 SF
EC	18 SF
ME	33 SF
ME	32 SF
MR	294 SF
MR	396 SF
MS	27 SF
MS	42 SF
MS	44 SF
MS	48 SF
MS	37 SF
MS	25 SF
MS	22 SF
PL	58 SF
PL	57 SF
PL	7 SF
Grand total:	1324 SF

Level	GROSS FLOOR AREA	TOTAL DEDUCTIONS	ZONING FLOOR AREA
LEVEL 20	23047 SF	1324 SF	21723 SF

1 LEVEL 20
SCALE: 1/8" = 1'-0"

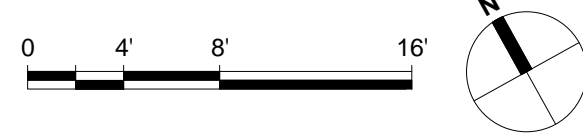

Date: 05/13/2015
Project No: 55HY
Division No: 55HY-Z-121.00
Sheet Number: 55HY-Z-121.00

Drawing Title

ZONING AREA
FLOOR PLAN -
LEVEL 20

Drawing Number

Z-121.00
SHEET 22 OF 56

Address
550 W 34th St. New York, NY
10001



Client

Related Companies
60 Columbus Circle
New York, NY 10023
Tel: 212.801.1000 Fax: 212.801.1048

Oxford Properties Group
320 Park Avenue, 17th Floor
New York, NY 10022
Tel: 212.986.7514 Fax: 212.986.7510

Mitsui Fudosan America, Inc.
1251 Avenue of the Americas, Suite 800
New York, NY 10020
Tel: 212.403.5600 Fax: 212.403.5657


Architect
Kohn Pedersen Fox Associates PC
Architects & Planning Consultants
11 West 42nd Street
New York, New York 10036
TEL: 212.977.6500 FAX: 212.956.2526

Structural Engineer

WSP
228 East 45th Street, 3rd Floor
New York, NY 10017
Tel: 212.687.9888 Fax: 646.487.5501

Mechanical, Electrical, Plumbing, Fire Protection

WSP
512 Seventh Avenue
New York, NY 10018
Tel: 212.532.9600

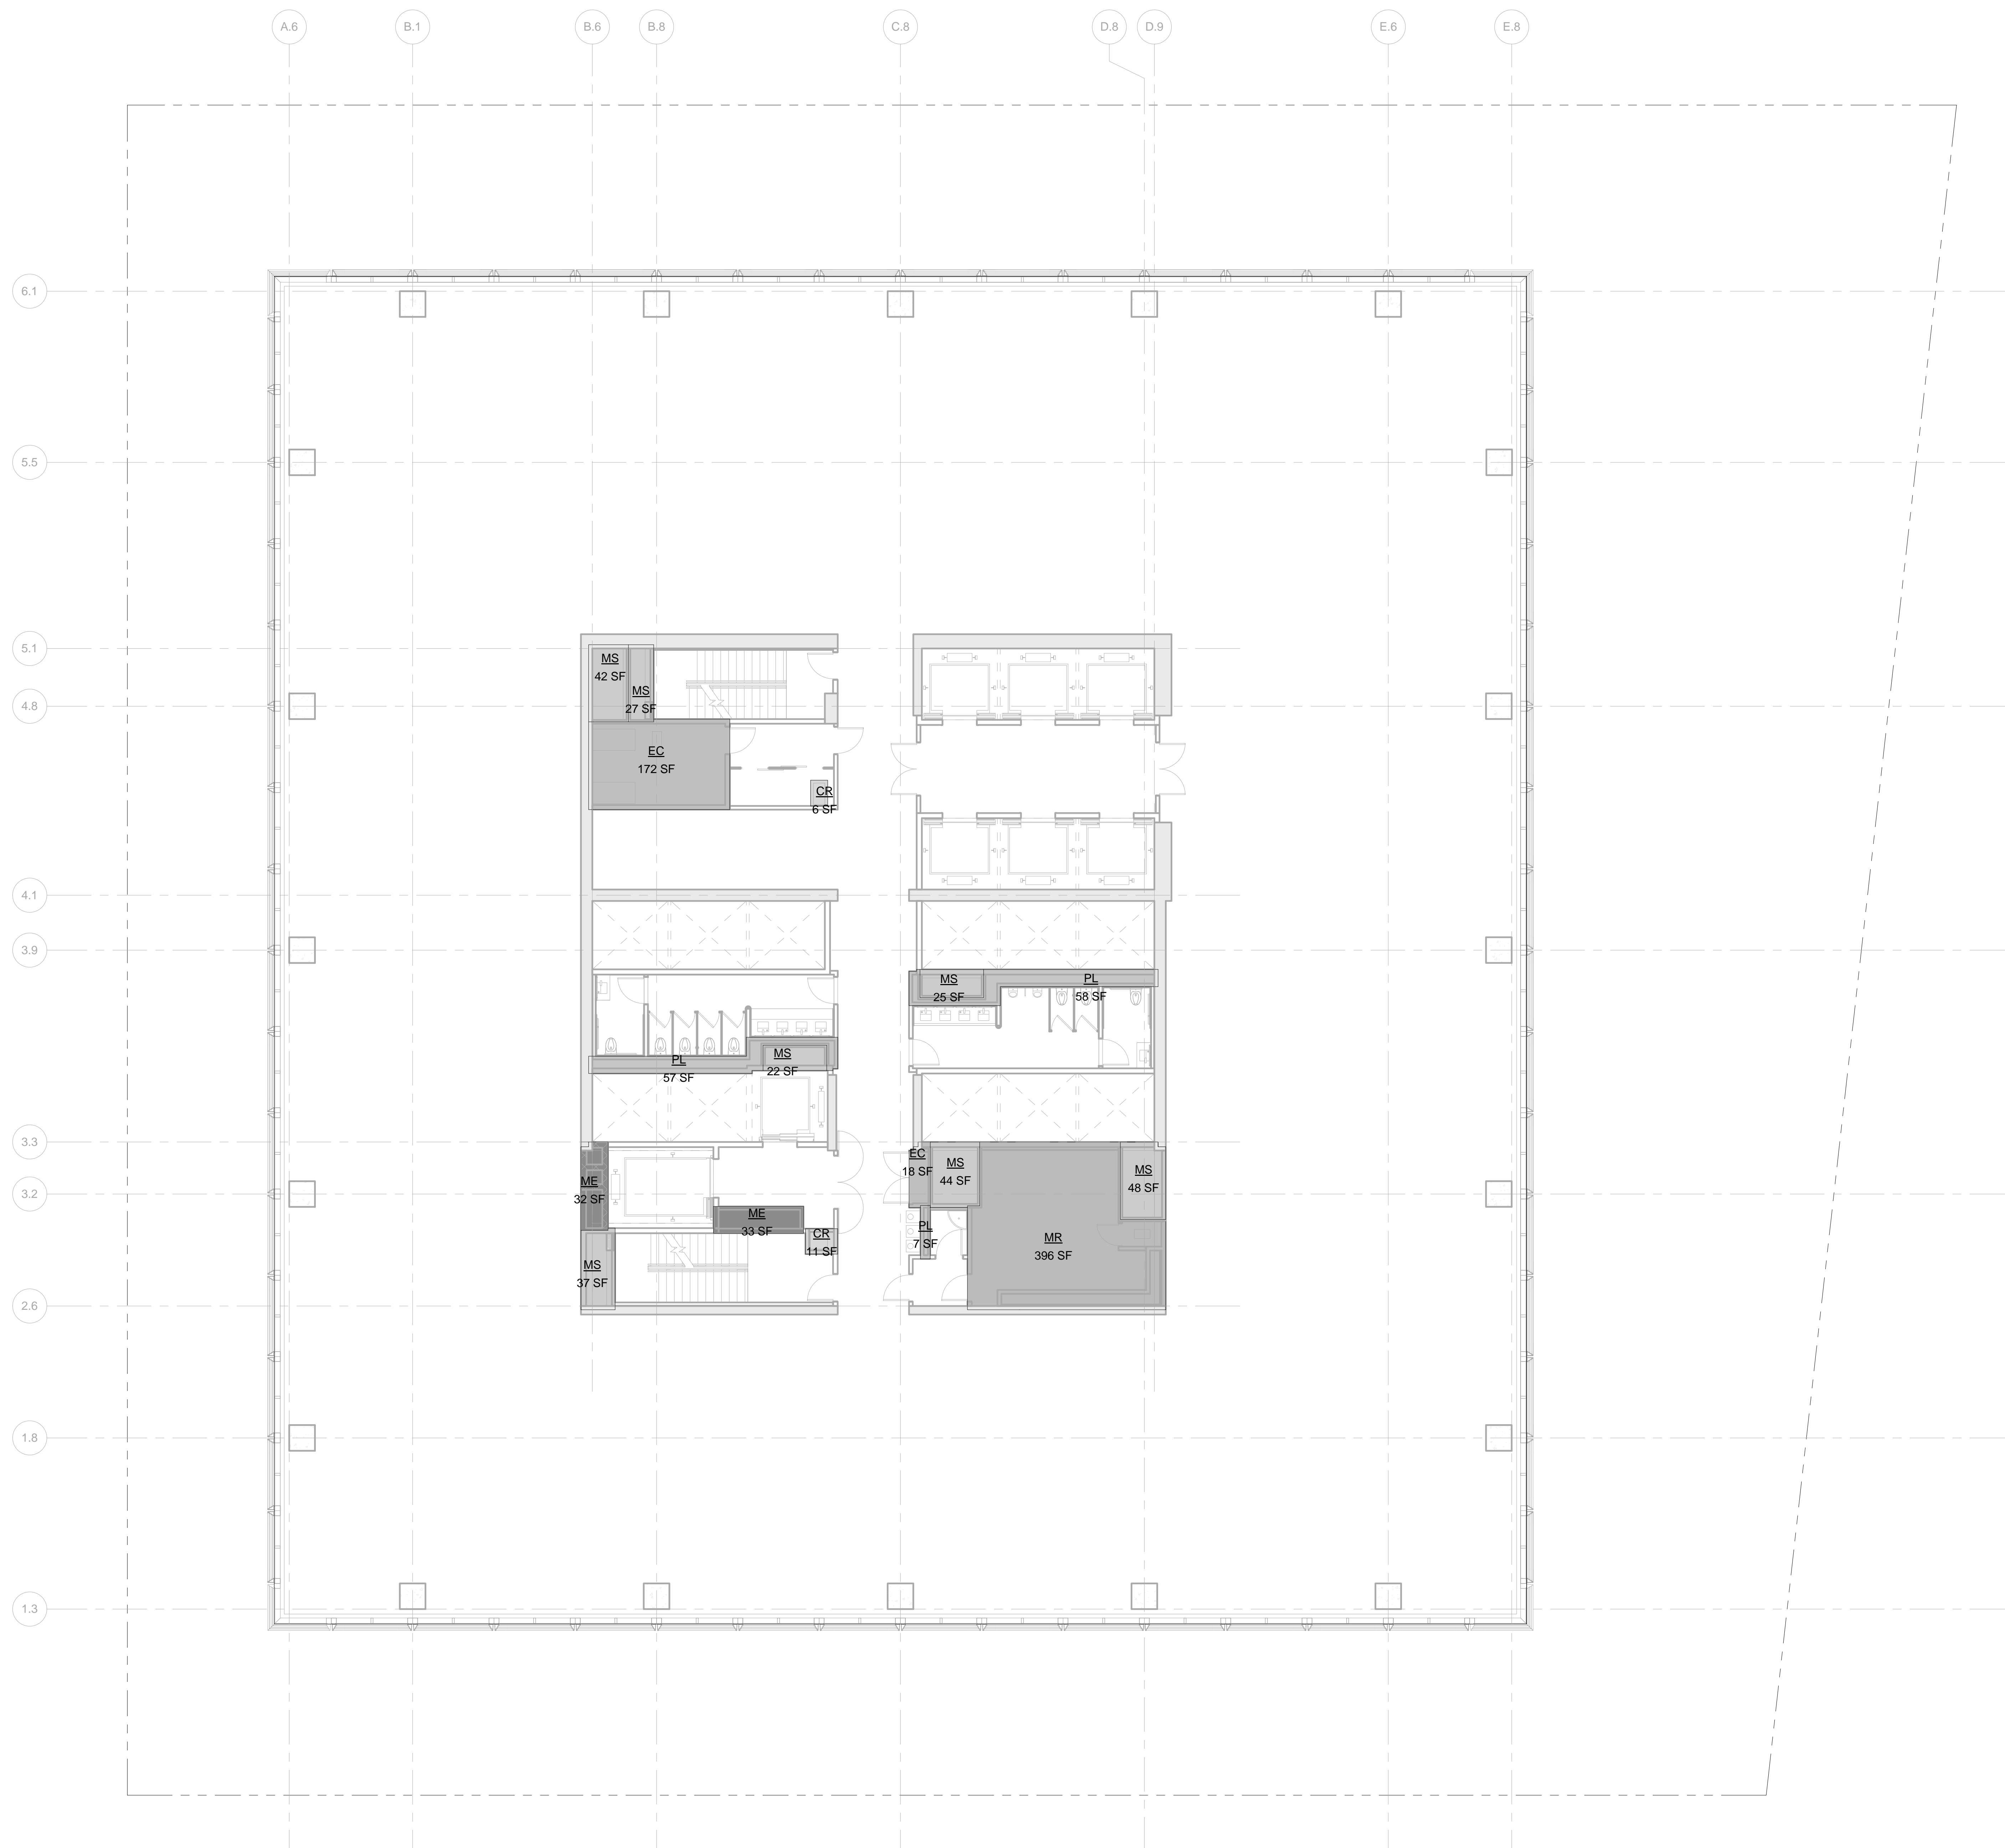

LEGEND

BU	BULKHEAD
CR	CONDUIT RISER
EC	ELECTRICAL CLOSET
ECR	ELEVATOR CONTROL ROOM
EMR	ELEVATOR MACHINE ROOM
EO	ELEVATOR OVERRUN
FA	FIRE ALARM
LD	LOADING DOCK
ME	MECHANICAL PIPE ENCLOSURE
MR	MECHANICAL ROOM
MS	MECHANICAL SHAFT
PKG	PARKING
PL	PLUMBING


ZONING FLOOR AREA DEDUCTIONS

☐ CR
☐ EC
☒ ME
☐ MR
☐ MS
☐ PL

ZFA AREA, FLOOR 21	
Name	Area
CR	6 SF
CR	11 SF
EC	172 SF
EC	18 SF
ME	33 SF
ME	32 SF
MR	396 SF
MS	27 SF
MS	42 SF
MS	44 SF
MS	48 SF
MS	37 SF
MS	25 SF
MS	22 SF
PL	58 SF
PL	57 SF
PL	7 SF
Grand total: 17	1034 SF

Level	GROSS FLOOR AREA	TOTAL DEDUCTIONS	ZONING FLOOR AREA
LEVEL 21	23047 SF	1034 SF	22013 SF

1 **LEVEL 21**
SCALE: 1/8" = 1'-0"

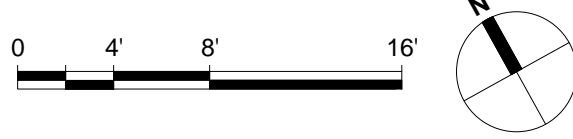

Issue Date: 2013-05-20 10:00:00

Project No. _____

551

11

Drawing Time

**ZONING AREA
FLOOR PLAN -
LEVEL 21**

Z-122.00

Address
550 W 34th St. New York, NY
10001



Related Companies
60 Columbus Circle
New York, NY 10023
Tel: 212.801.1000 Fax: 212.801.1048

Oxford Properties Group
320 Park Avenue, 17th Floor
New York, NY 10022
Tel: 212.986.7514 Fax: 212.986.7510

Mitsui Fudosan America, Inc.
1251 Avenue of the Americas, Suite 800
New York, NY 10020
Tel: 212.403.5600 Fax: 212.403.5657

Architect
Kohn Pedersen Fox Associates PC
Architects & Planning Consultants
11 West 42nd Street
New York, New York 10036
TEL: 212.977.6500 FAX: 212.956.2520

Structural Engineer
WSP
228 East 45th Street, 3rd Floor
New York, NY 10017
Tel: 212.687.9888 Fax: 646.487.5501

Mechanical, Electrical, Plumbing, Fire Protection
WSP
512 Seventh Avenue
New York, NY 10018
Tel: 212.532.9600



BU	BULKHEAD
CR	CONDUIT RISER
EC	ELECTRICAL CLOSET
ECR	ELEVATOR CONTROL ROOM
EMR	ELEVATOR MACHINE ROOM
EO	ELEVATOR OVERRUN
FA	FIRE ALARM
LD	LOADING DOCK
ME	MECHANICAL PIPE ENCLOSURE
MR	MECHANICAL ROOM
MS	MECHANICAL SHAFT
PKG	PARKING
PL	PLUMBING

ZONING FLOOR AREA DEDUCTIONS

☐ CR
☐ EC
☒ ME
☐ MR
☐ MS
☐ PL

ZFA AREA, FLOOR 22	
Name	Area
CR	6 SF
CR	11 SF
EC	172 SF
EC	18 SF
ME	33 SF
ME	32 SF
MR	396 SF
MS	27 SF
MS	42 SF
MS	44 SF
MS	48 SF
MS	37 SF
MS	25 SF
MS	22 SF
PL	58 SF
PL	57 SF
PL	7 SF
Grand total: 17	1034 SF

Level	GROSS FLOOR AREA	TOTAL DEDUCTIONS	ZONING FLOOR AREA
LEVEL 22	23047 SF	1034 SF	22013 SF

2	D.O.B. BUILDING PERMIT FILING	05/13/2015
No.	Description	Date

Issue Date: **05/13/2015**

Project No. **5511**

Drawn By 

55HY-Z-123.00

Drawing Title

**ZONING AREA
FLOOR PLAN -
LEVEL 22**

Z-123.00

SHEET 24 OF 56

Z-123.00 ZONING AREA FLOOR PLAN - LEVEL 22 C:\KPF\Revit\2210_55HY_KPF_DOB_MASTER_emeltzer.rvt 5/13/2015 10:28:30 AM

55 HUDSON YARDS

Address
550 W 34th St. New York, NY
10001



Client

Related Companies
60 Columbus Circle
New York, NY 10023
Tel: 212.801.1000 Fax: 212.801.1048

Oxford Properties Group
320 Park Avenue, 17th Floor
New York, NY 10022
Tel: 212.986.7514 Fax: 212.986.7510

Mitsui Fudosan America, Inc.
1251 Avenue of the Americas, Suite 800
New York, NY 10020
Tel: 212.403.5600 Fax: 212.403.5657

Architect


Kohn Pedersen Fox Associates PC
Architects & Planning Consultants
11 West 42nd Street
New York, New York 10036
TEL: 212.977.6500 FAX: 212.956.2526

Structural Engineer

WSP
228 East 45th Street, 3rd Floor
New York, NY 10017
Tel: 212.687.9888 Fax: 646.487.5501

Mechanical, Electrical, Plumbing, Fire Protection

WSP
512 Seventh Avenue
New York, NY 10018
Tel: 212.552.9600

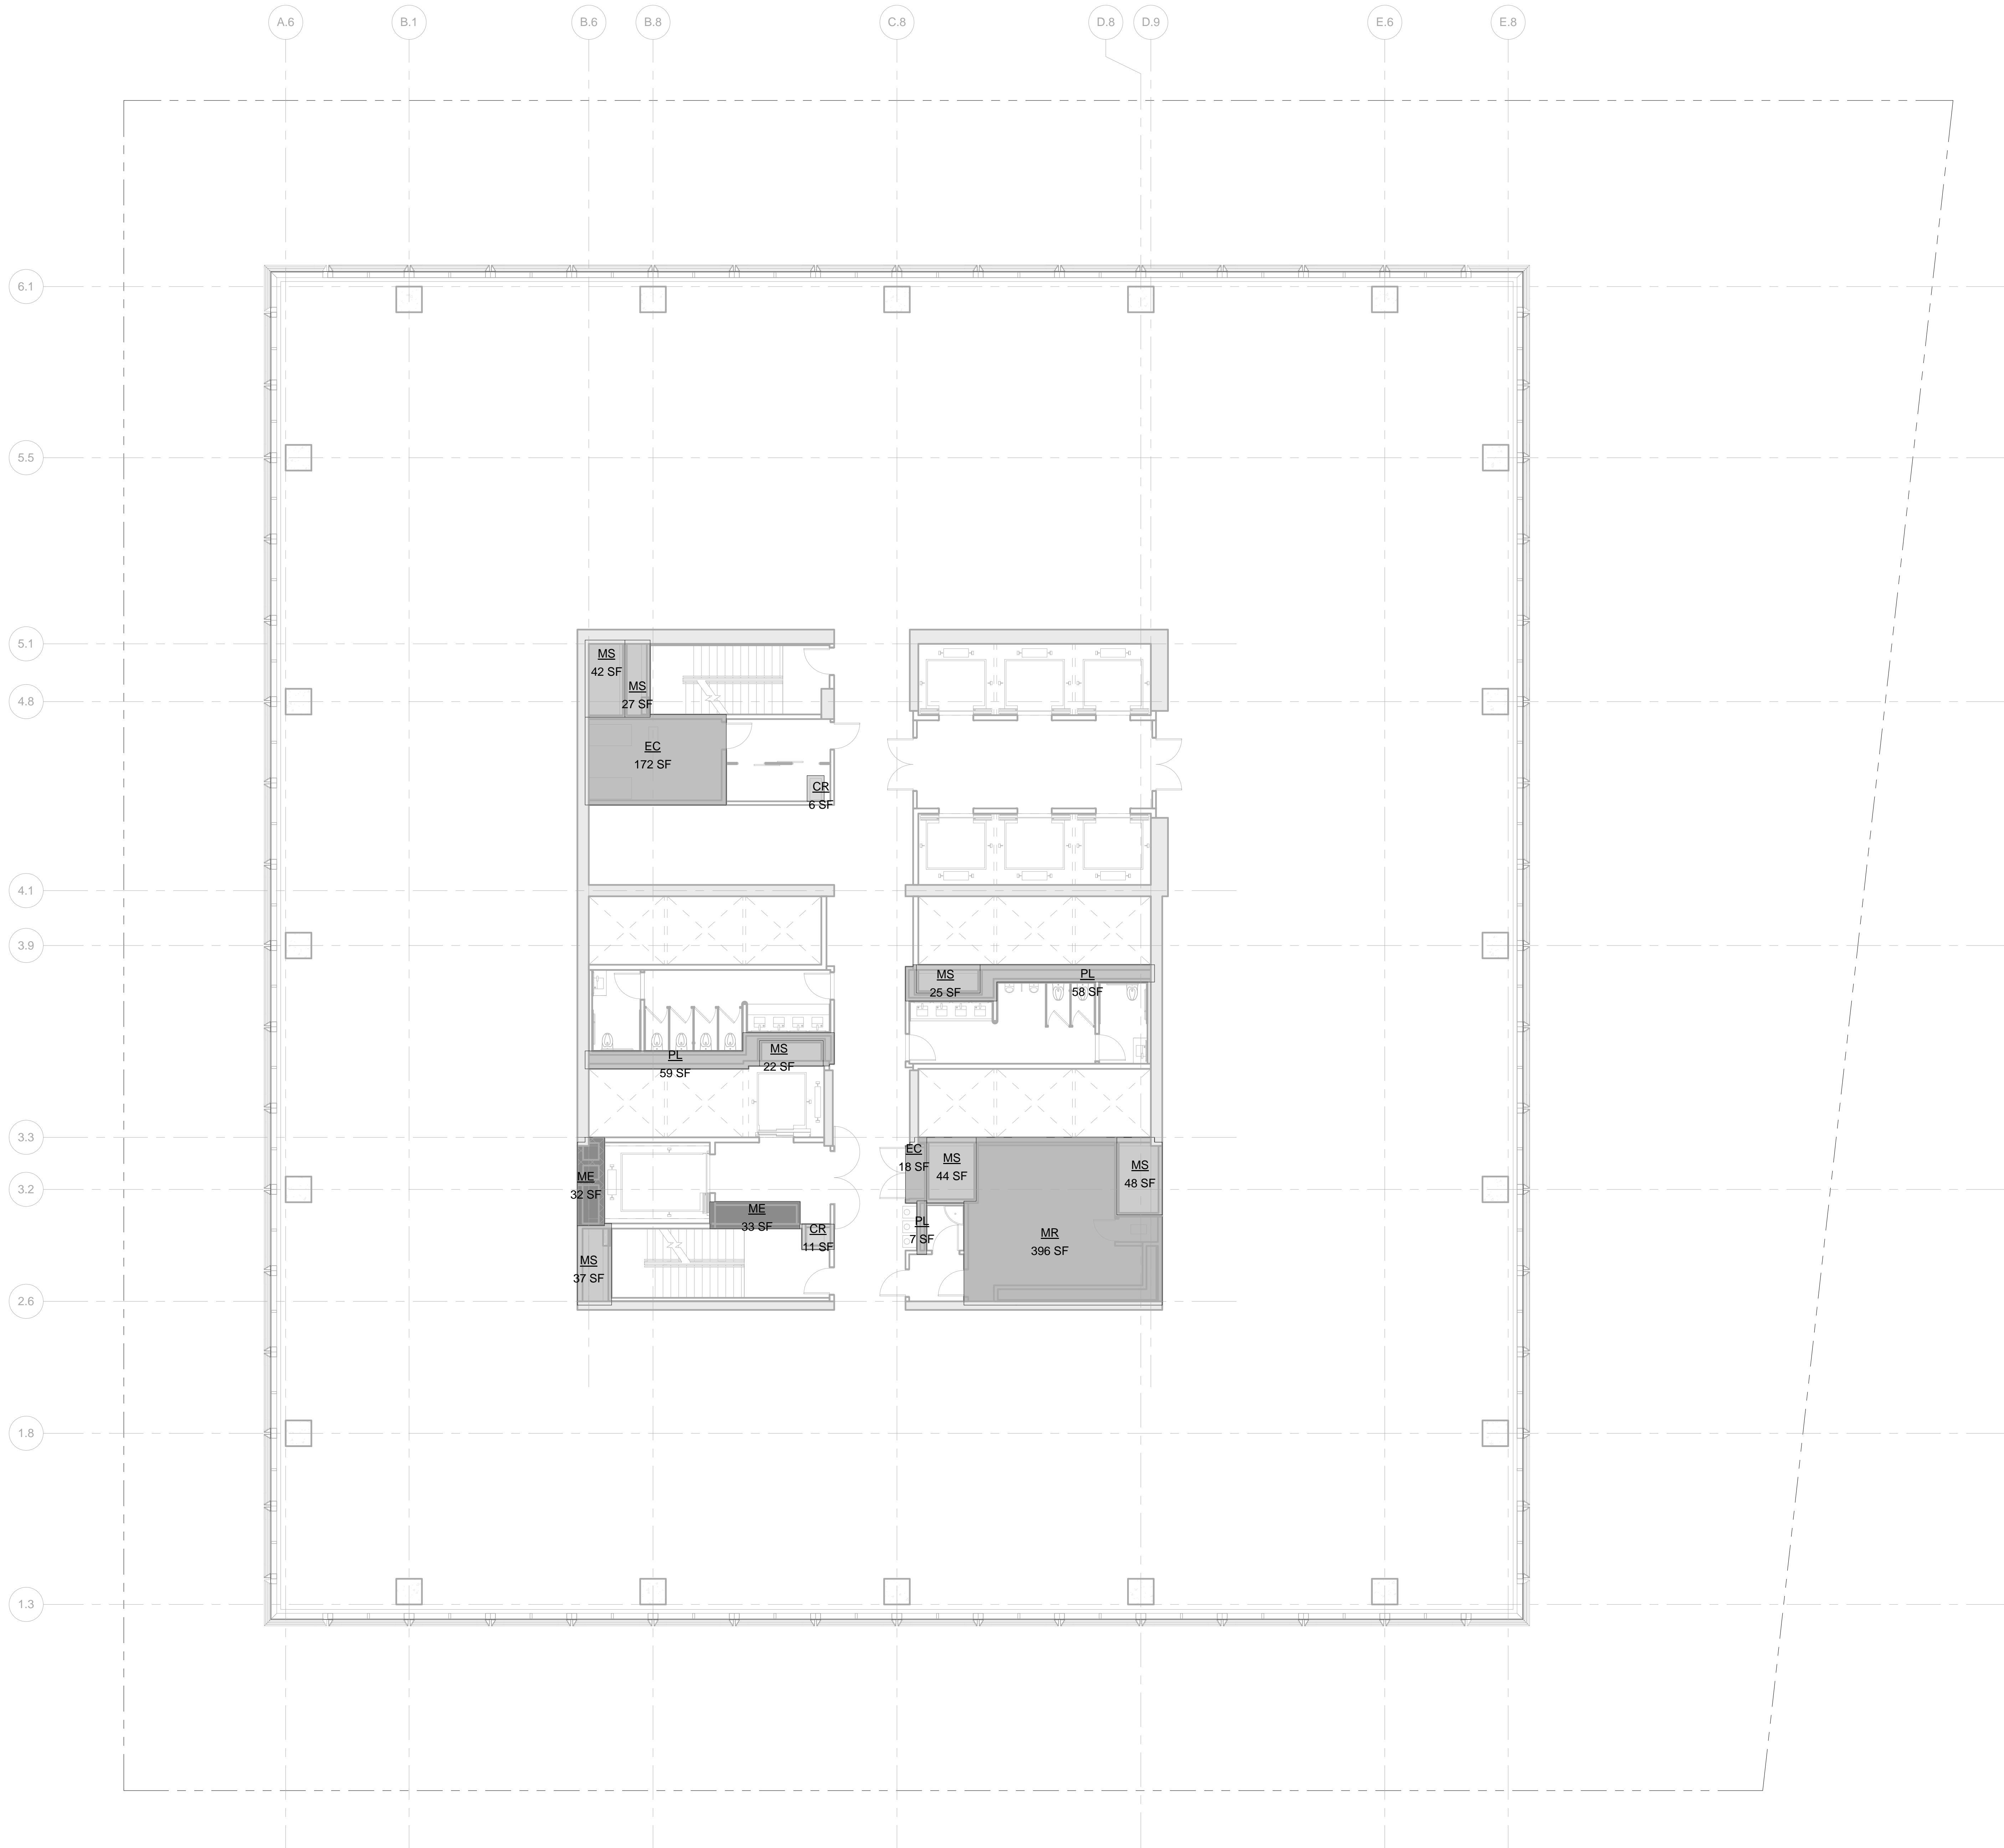

LEGEND:

- BU BULKHEAD
- CR CONDUIT RISER
- EC ELECTRICAL CLOSET
- ECR ELEVATOR CONTROL ROOM
- EMR ELEVATOR MACHINE ROOM
- EO ELEVATOR OVERRUN
- FA FIRE ALARM
- LD LOADING DOCK
- ME MECHANICAL PIPE ENCLOSURE
- MR MECHANICAL ROOM
- MS MECHANICAL SHAFT
- PKG PARKING
- PL PLUMBING

ZONING FLOOR AREA DEDUCTIONS

- CR
- EC
- ME
- MR
- MS
- PL

ZFA AREA, FLOOR 23

Name	Area
CR	6 SF
CR	11 SF
EC	172 SF
EC	18 SF
ME	33 SF
ME	33 SF
MR	396 SF
MS	27 SF
MS	42 SF
MS	44 SF
MS	48 SF
MS	37 SF
MS	25 SF
MS	22 SF
PL	58 SF
PL	59 SF
PL	7 SF
Grand total:	17 1036 SF

Level	GROSS FLOOR AREA	TOTAL DEDUCTIONS	ZONING FLOOR AREA
LEVEL 23	23047 SF	1036 SF	22011 SF

1 LEVEL 23
SCALE: 1/8" = 1'-0"



Date: 05/13/2015
Project No: 55HY
Drawing No: 55HY-Z-124.00


Drawing Title

ZONING AREA
FLOOR PLAN -
LEVEL 23

Drawing Number

Z-124.00
SHEET 25 OF 56

Z:\05200
5/13/2015 10:28:53 AM
ZONING AREA FLOOR PLAN - LEVEL 24
C:\P\Rev\2010_SSHY_APE_D09_MASTER_enu.dwg

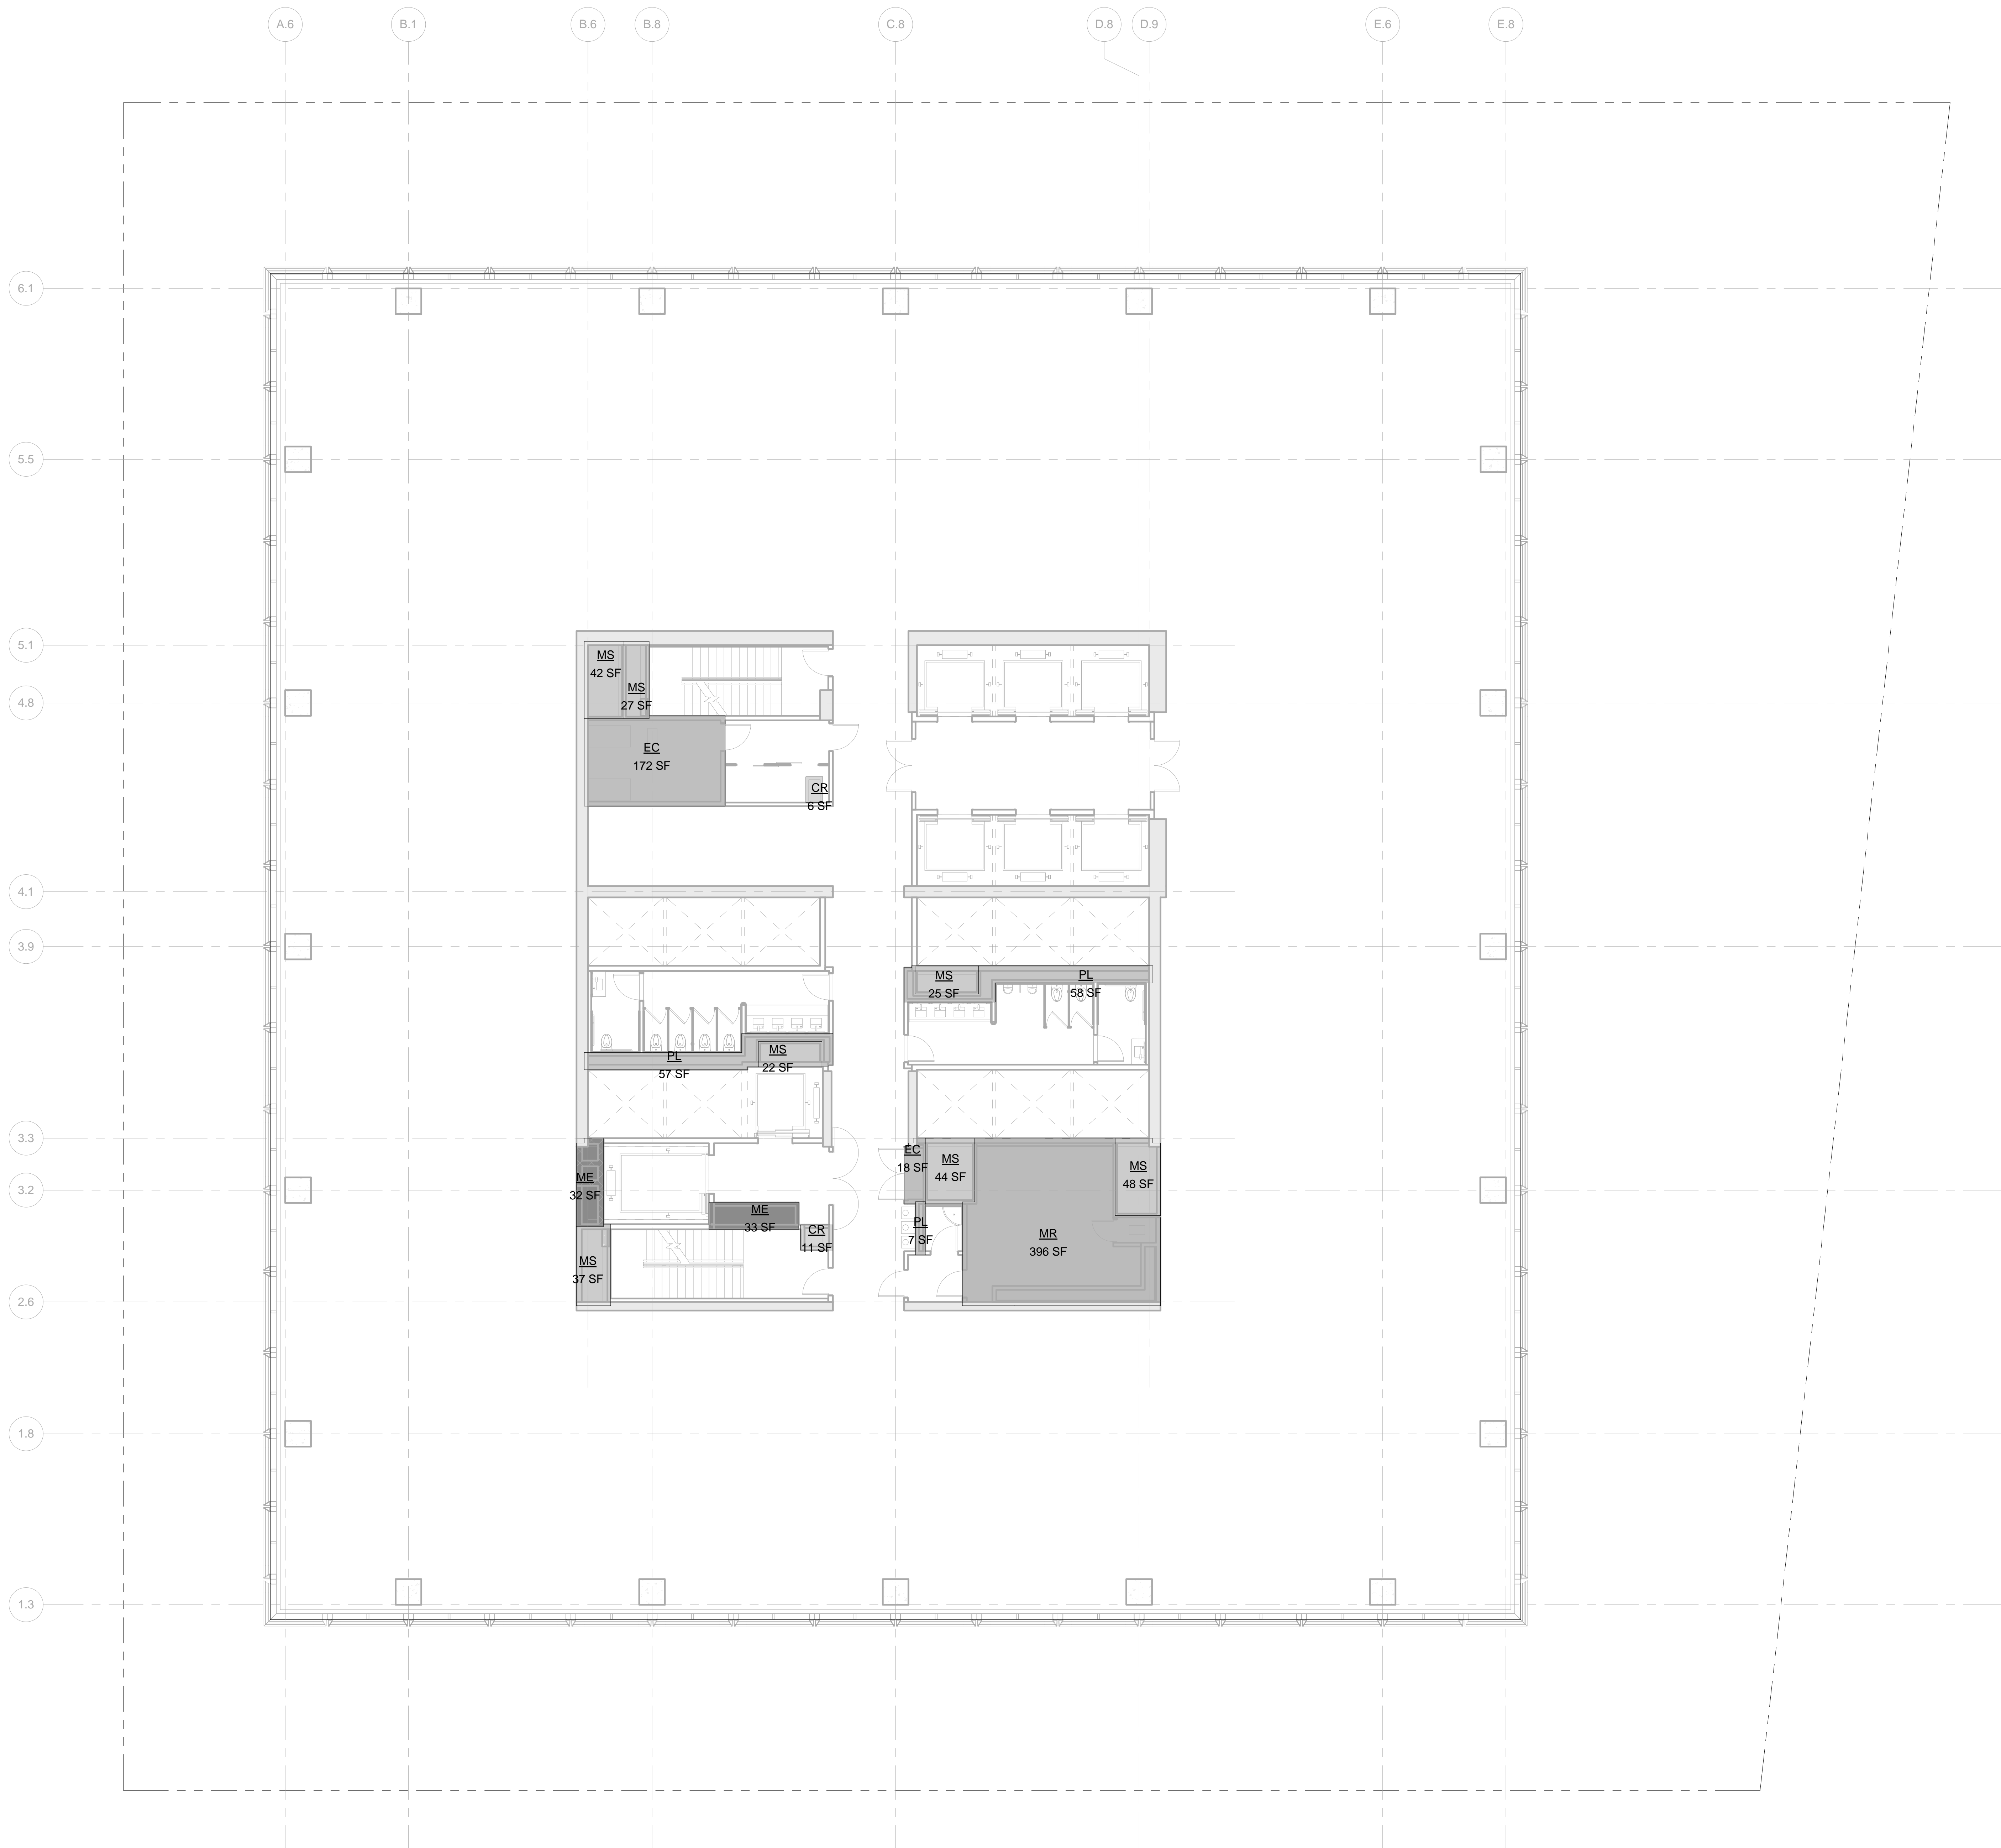

- LEGEND:
- BU Bulkhead
 - CR Conduit Riser
 - EC Electrical Closet
 - ECR Elevator Control Room
 - EMR Elevator Machine Room
 - EO Elevator Overrun
 - FA Fire Alarm
 - LD Loading Dock
 - ME Mechanical Room
 - MR Mechanical Room
 - MS Mechanical Shaft
 - PKG Parking
 - PL Plumbing


ZONING FLOOR AREA DEDUCTIONS

- CR
- EC
- ME
- MR
- MS
- PL

ZFA AREA, FLOOR 24	
Name	Area
CR	8 SF
CR	11 SF
EC	172 SF
EC	18 SF
ME	33 SF
ME	32 SF
MR	396 SF
MS	27 SF
MS	42 SF
MS	44 SF
MS	48 SF
MS	37 SF
MS	25 SF
MS	22 SF
PL	58 SF
PL	57 SF
PL	7 SF
Grand total: 17	
1034 SF	

Level	GROSS FLOOR AREA	TOTAL DEDUCTIONS	ZONING FLOOR AREA
LEVEL 24	23047 SF	1034 SF	22013 SF

1 LEVEL 24
SCALE: 1/8" = 1'-0"

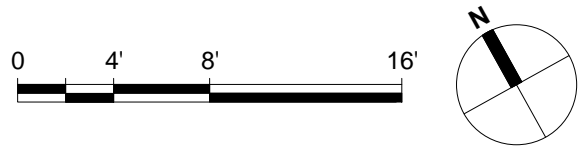

55 HUDSON YARDS

Address
550 W 34th St. New York, NY
10001



Client

Related Companies
60 Columbus Circle
New York, NY 10023
Tel: 212.801.1000 Fax: 212.801.1048

Oxford Properties Group
320 Park Avenue, 17th Floor
New York, NY 10022
Tel: 212.986.7514 Fax: 212.986.7510

Mitsui Fudosan America, Inc.
1251 Avenue of the Americas, Suite 800
New York, NY 10020
Tel: 212.403.5600 Fax: 212.403.5657

Architect

Kohn Pedersen Fox Associates PC
Architects & Planning Consultants
11 West 42nd Street
New York, New York 10036
TEL: 212.977.6500 FAX: 212.956.2526

Structural Engineer

WSP
228 East 45th Street, 3rd Floor
New York, NY 10017
Tel: 212.687.9888 Fax: 646.487.5501

Mechanical, Electrical, Plumbing, Fire Protection

WSP
512 Seventh Avenue
New York, NY 10018
Tel: 212.552.9600

2 D.O.B. BUILDING PERMIT FILING 05/13/2015

No. Description Date

Key Plan

Date: 05/13/2015
Project No: 55HY
Division No: 55HY
Sheet Number: 55HY-Z-125.00

Drawing Title

ZONING AREA
FLOOR PLAN -
LEVEL 24

Sheet Number

Z-125.00
SHEET 26 OF 56

© 2015 KOHN PEDERSEN FOX ASSOCIATES PC. All rights reserved.

Address
550 W 34th St. New York, NY
10001



Client

Related Companies
60 Columbus Circle
New York, NY 10023
Tel: 212.801.1000 Fax: 212.801.1048

Oxford Properties Group
320 Park Avenue, 17th Floor
New York, NY 10022
Tel: 212.986.7514 Fax: 212.986.7510

Mitsui Fudosan America, Inc.
1251 Avenue of the Americas, Suite 800
New York, NY 10020
Tel: 212.403.5600 Fax: 212.403.5657

Architect


Kohn Pedersen Fox Associates PC
Architects & Planning Consultants
11 West 42nd Street
New York, New York 10036
TEL: 212.977.6500 FAX: 212.956.2526

Structural Engineer

WSP
228 East 45th Street, 3rd Floor
New York, NY 10017
Tel: 212.687.9888 Fax: 646.487.5501

Mechanical, Electrical, Plumbing, Fire Protection

WSP
512 Seventh Avenue
New York, NY 10018
Tel: 212.552.9600

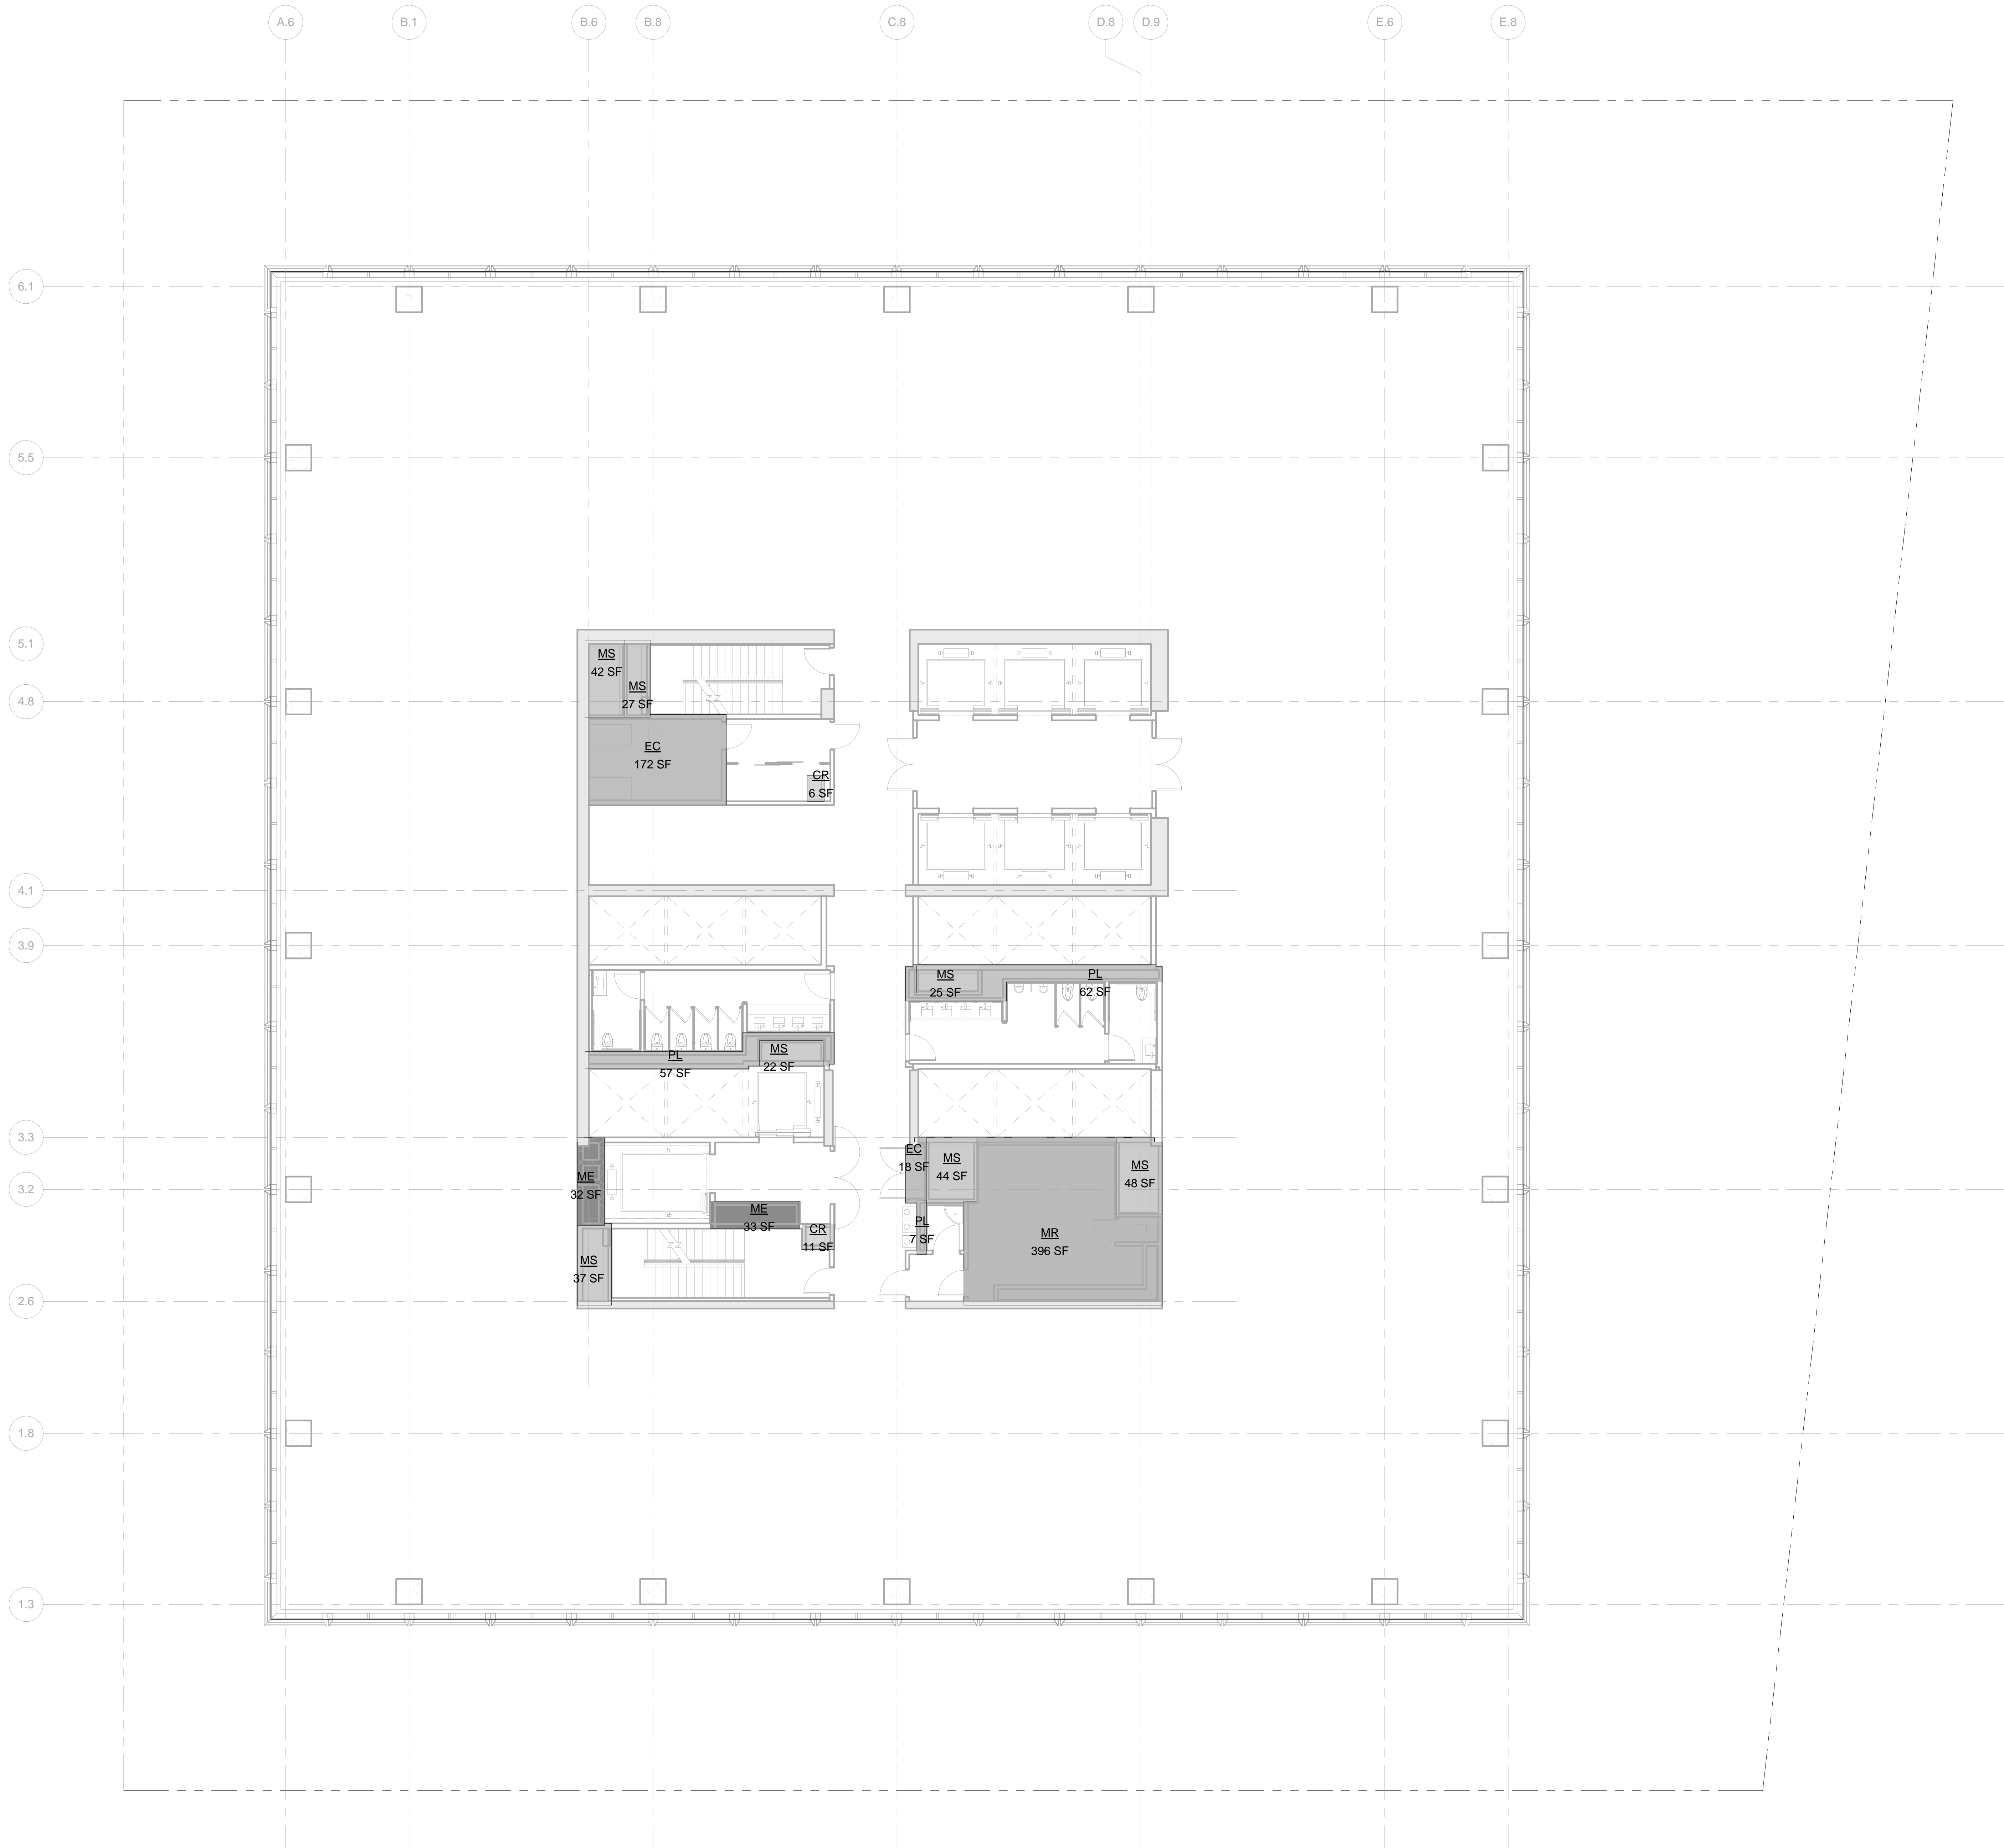

LEGEND:

- BU BULKHEAD
- CR CONDUIT RISER
- EC ELEVATOR CONTROL ROOM
- ECR ELEVATOR CONTROL ROOM
- EMR ELEVATOR MACHINE ROOM
- EO ELEVATOR OVERRUN
- FA FIRE ALARM
- LD LOADING DOCK
- ME MECHANICAL PIPE ENCLOSURE
- MR MECHANICAL ROOM
- MS MECHANICAL SHAFT
- PKG PARKING
- PL PLUMBING


ZONING FLOOR AREA DEDUCTIONS

- CR
- EC
- ME
- MR
- MS
- PL

ZFA AREA, FLOOR 25	
Name	Area
CR	6 SF
CR	11 SF
EC	172 SF
EC	18 SF
ME	33 SF
ME	32 SF
MR	396 SF
MS	27 SF
MS	42 SF
MS	44 SF
MS	48 SF
MS	37 SF
MS	25 SF
MS	22 SF
PL	62 SF
PL	57 SF
PL	7 SF
Grand total: 17	
1038 SF	

Level	GROSS FLOOR AREA	TOTAL DEDUCTIONS	ZONING FLOOR AREA
LEVEL 25	23047 SF	1038 SF	22009 SF

1 LEVEL 25
SCALE: 1/8" = 1'-0"

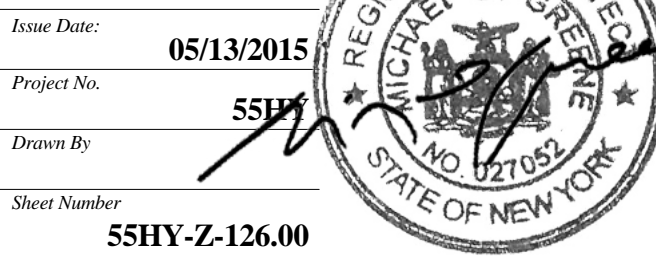

Drawing Title

ZONING AREA
FLOOR PLAN -
LEVEL 25

Drawing Number

Z-126.00
SHEET 27 OF 56

55 HUDSON YARDS

Address
550 W 34th St. New York, NY
10001



Client

Related Companies
60 Columbus Circle
New York, NY 10023
Tel: 212.801.1000 Fax: 212.801.1048

Oxford Properties Group
320 Park Avenue, 17th Floor
New York, NY 10022
Tel: 212.986.7514 Fax: 212.986.7510

Mitsui Fudosan America, Inc.
1251 Avenue of the Americas, Suite 800
New York, NY 10020
Tel: 212.403.5600 Fax: 212.403.5657

Architect


Kohn Pedersen Fox Associates PC
Architects & Planning Consultants
11 West 42nd Street
New York, New York 10036
TEL: 212.977.6500 FAX: 212.956.2526

Structural Engineer

WSP
228 East 45th Street, 3rd Floor
New York, NY 10017
Tel: 212.687.9888 Fax: 646.487.5501

Mechanical, Electrical, Plumbing, Fire Protection

WSP
512 Seventh Avenue
New York, NY 10018
Tel: 212.552.9600

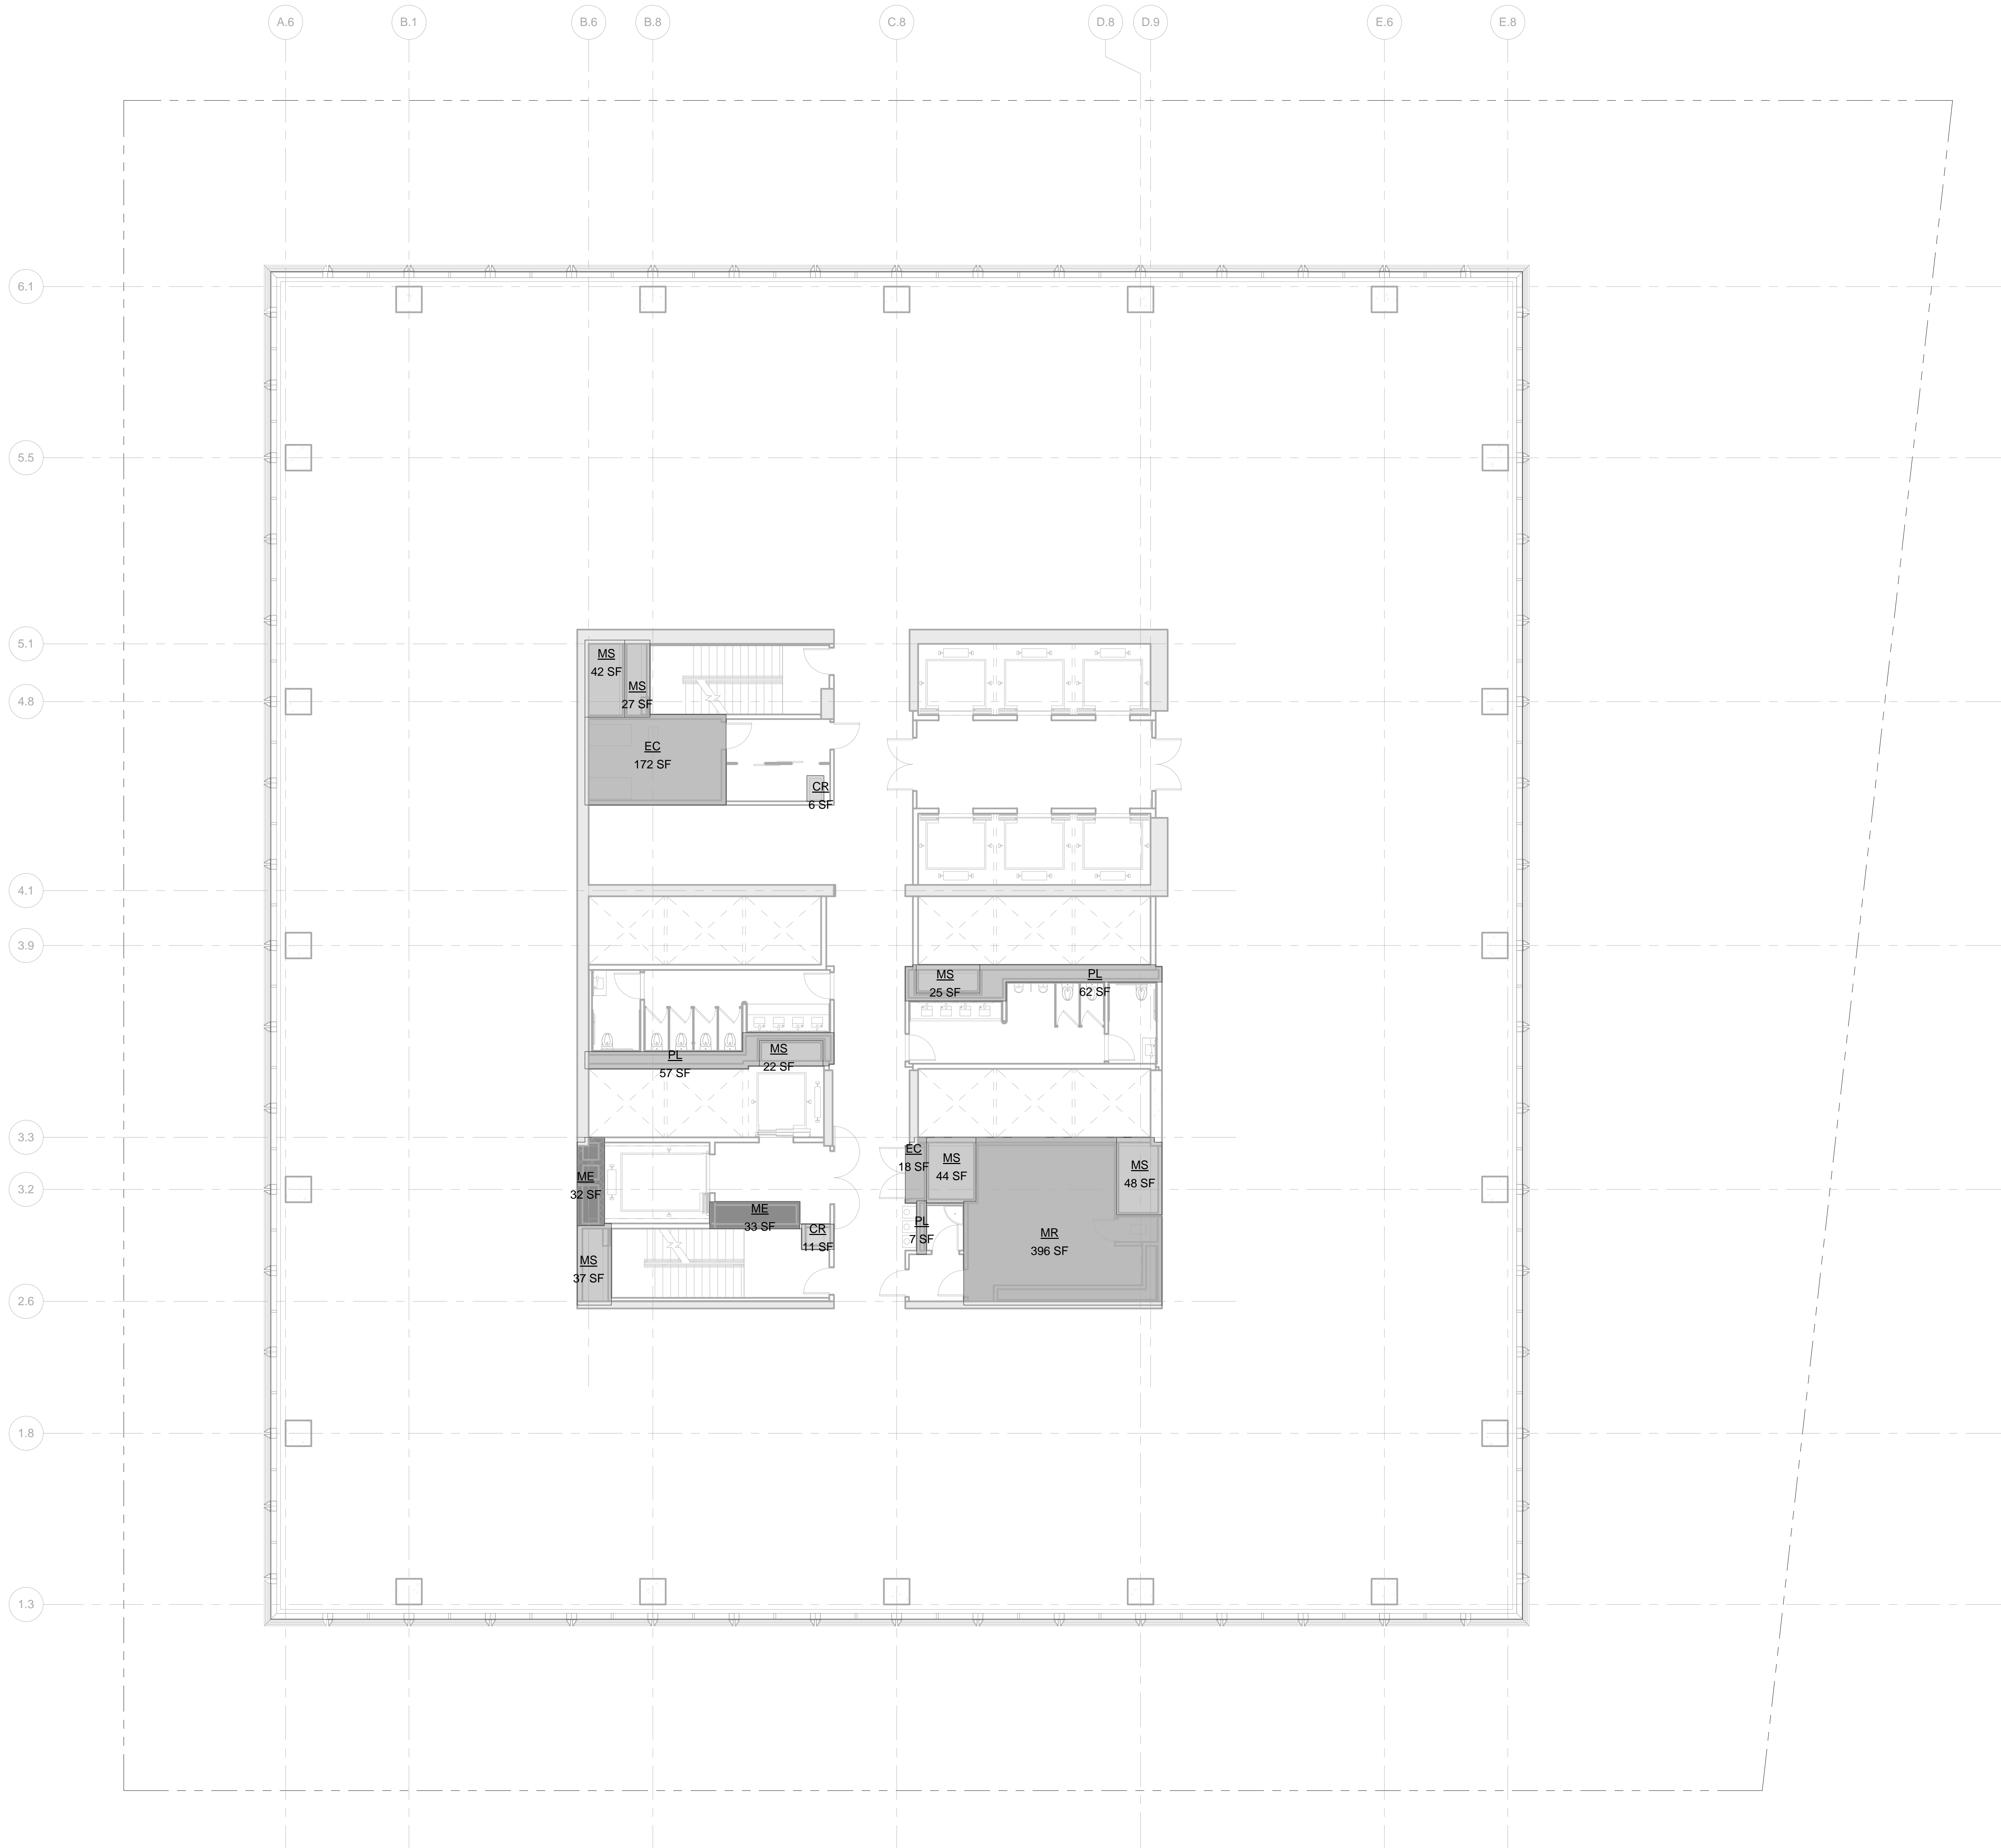

LEGEND:

BU BULKHEAD
CR CONDUIT RISER
EC ELECTRICAL CLOSET
EPR ELEVATOR CONTROL ROOM
EMR ELEVATOR MACHINE ROOM
EO ELEVATOR OVERRUN
FA FIRE ALARM
LD LOADING DOCK
ME MECHANICAL PIPE ENCLOSURE
MR MECHANICAL ROOM
MS MECHANICAL SHAFT
PWO PARKING
PL PLUMBING

ZONING FLOOR AREA DEDUCTIONS

CR
EC
ME
MR
MS
PL

ZFA AREA, FLOOR 26

Name	Area
CR	6 SF
CR	11 SF
EC	172 SF
EC	18 SF
ME	33 SF
ME	32 SF
MR	396 SF
MS	27 SF
MS	42 SF
MS	44 SF
MS	48 SF
MS	37 SF
MS	25 SF
MS	22 SF
PL	62 SF
PL	57 SF
PL	7 SF
Grand total:	17 1038 SF

Level	GROSS FLOOR AREA	TOTAL DEDUCTIONS	ZONING FLOOR AREA
LEVEL 26	23047 SF	1038 SF	22009 SF

1 LEVEL 26
SCALE: 1/8" = 1'-0"



Date: 05/13/2015
Project No: 55HY
Division No: 55HY
Sheet Number: 55HY-Z-127.00

Drawing Title

ZONING AREA
FLOOR PLAN -
LEVEL 26

Drawing Number

Z-127.00
SHEET 28 OF 56

55 HUDSON YARDS

Address
550 W 34th St. New York, NY
10001



Client

Related Companies
60 Columbus Circle
New York, NY 10023
Tel: 212.801.1000 Fax: 212.801.1048

Oxford Properties Group
320 Park Avenue, 17th Floor
New York, NY 10022
Tel: 212.986.7514 Fax: 212.986.7510

Mitsui Fudosan America, Inc.
1251 Avenue of the Americas, Suite 800
New York, NY 10020
Tel: 212.403.5600 Fax: 212.403.5657

Architect


Kohn Pedersen Fox Associates PC
Architects & Planning Consultants
11 West 42nd Street
New York, New York 10036
TEL: 212.977.6500 FAX: 212.956.2526

Structural Engineer

WSP
228 East 45th Street, 3rd Floor
New York, NY 10017
Tel: 212.687.9888 Fax: 646.487.5501

Mechanical, Electrical, Plumbing, Fire Protection

WSP
512 Seventh Avenue
New York, NY 10018
Tel: 212.552.9600

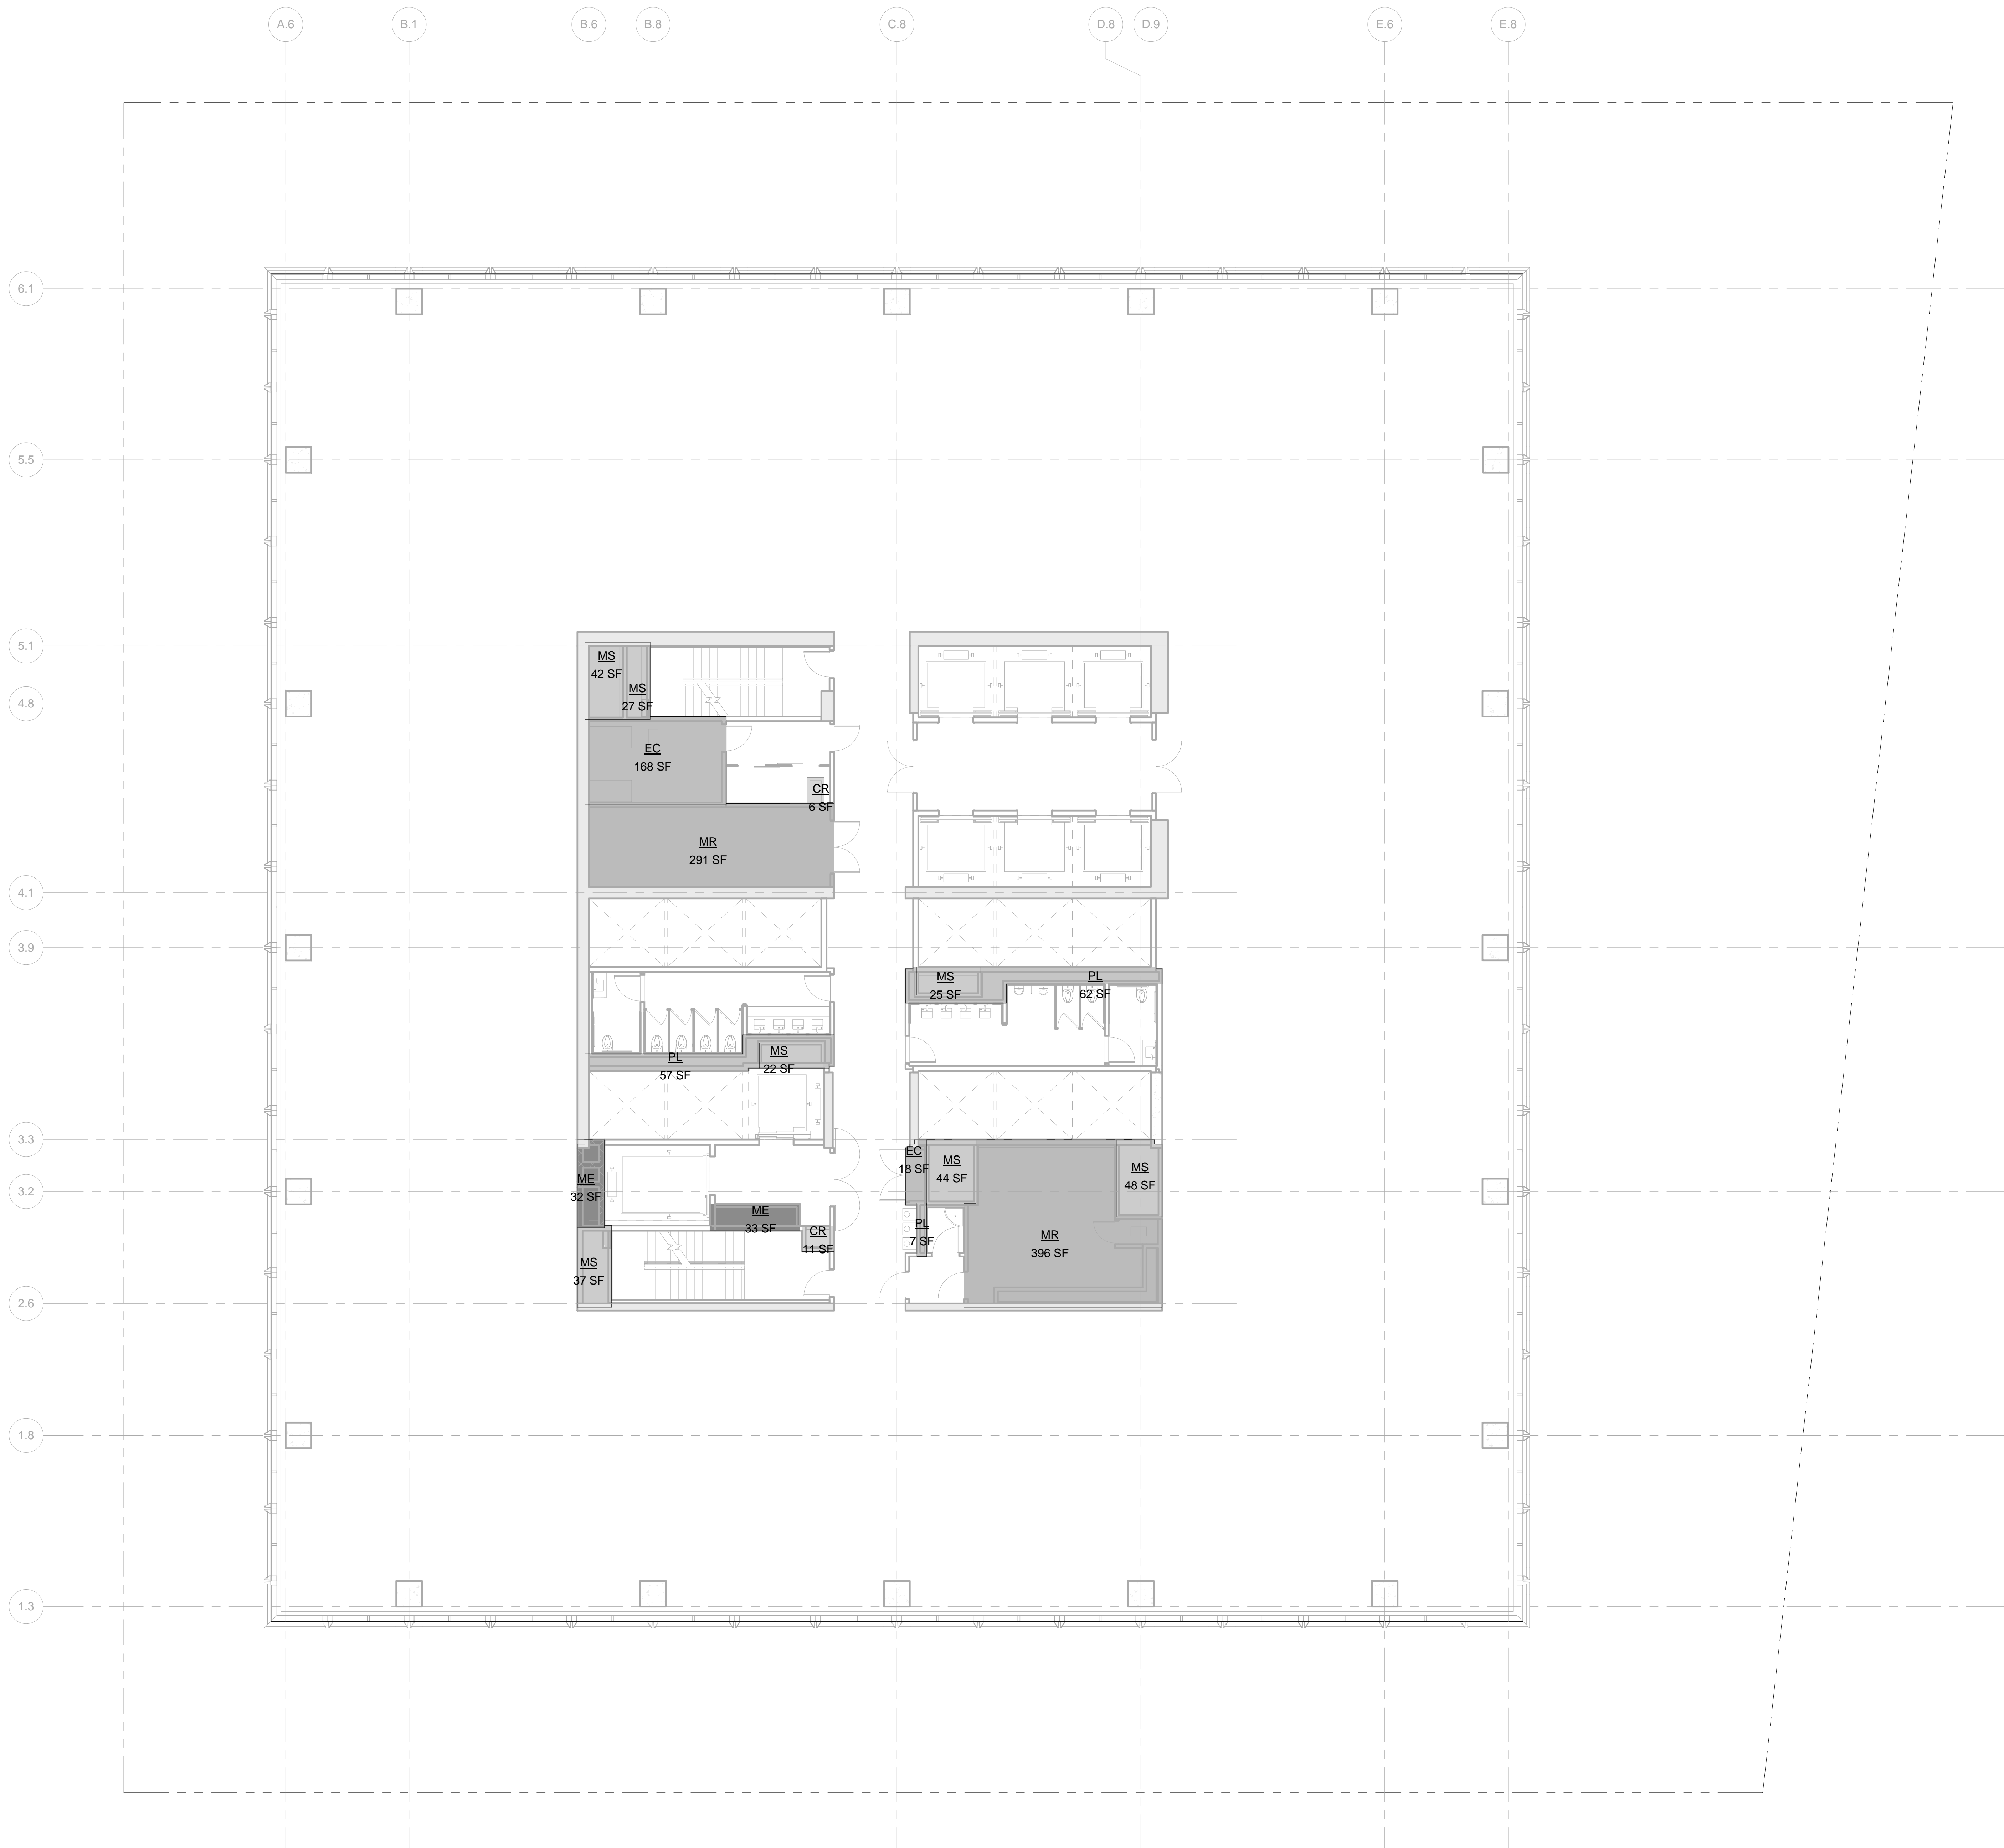

LEGEND:

- BU BULKHEAD
- CR CONDUIT RISER
- EC ELECTRICAL CLOSET
- ECR ELEVATOR CONTROL ROOM
- EMR ELEVATOR MACHINE ROOM
- EO ELEVATOR OVERRUN
- FA FIRE ALARM
- LD LOADING DOCK
- ME MECHANICAL PIPE ENCLOSURE
- MR MECHANICAL ROOM
- MS MECHANICAL SHIFT
- PKG PARKING
- PL PLUMBING

ZONING FLOOR AREA DEDUCTIONS



- CR
- EC
- ME
- MR
- MS
- PL

ZFA AREA, FLOOR 28

Name	Area
CR	6 SF
CR	11 SF
EC	168 SF
EC	18 SF
ME	33 SF
ME	32 SF
MR	291 SF
MR	396 SF
MS	27 SF
MS	42 SF
MS	44 SF
MS	48 SF
MS	37 SF
MS	25 SF
MS	22 SF
PL	62 SF
PL	57 SF
PL	7 SF
Grand total:	18 1325 SF

Level	GROSS FLOOR AREA	TOTAL DEDUCTIONS	ZONING FLOOR AREA
LEVEL 28	23047 SF	1325 SF	21722 SF

1 LEVEL 28
SCALE: 1/8" = 1'-0"

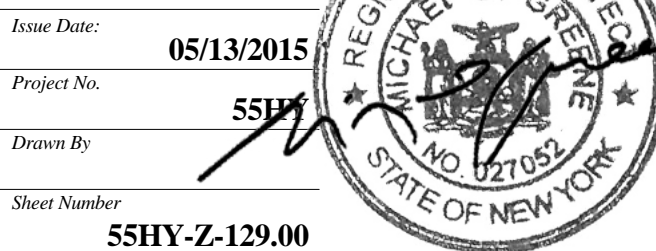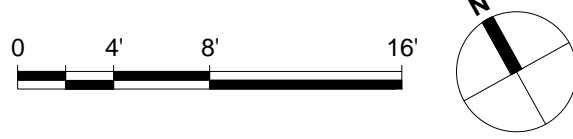

Drawing Title
ZONING AREA FLOOR PLAN - LEVEL 28

Sheet Number
Z-129.00

55 HUDSON YARDS

Address
550 W 34th St. New York, NY
10001



Client
Related Companies
60 Columbus Circle
New York, NY 10023
Tel: 212.801.1000 Fax: 212.801.1048


Oxford Properties Group
320 Park Avenue, 17th Floor
New York, NY 10022
Tel: 212.986.7514 Fax: 212.986.7510

Mitsui Fudosan America, Inc.
1251 Avenue of the Americas, Suite 800
New York, NY 10020
Tel: 212.403.5600 Fax: 212.403.5657

Architect
Kohn Pedersen Fox Associates PC
Architects & Planning Consultants
11 West 42nd Street
New York, New York 10036
TEL: 212.977.6500 FAX: 212.956.2526

Structural Engineer
WSP
228 East 45th Street, 3rd Floor
New York, NY 10017
Tel: 212.687.9888 Fax: 646.487.5501

Mechanical, Electrical, Plumbing, Fire Protection
WSP
512 Seventh Avenue
New York, NY 10018
Tel: 212.552.9600

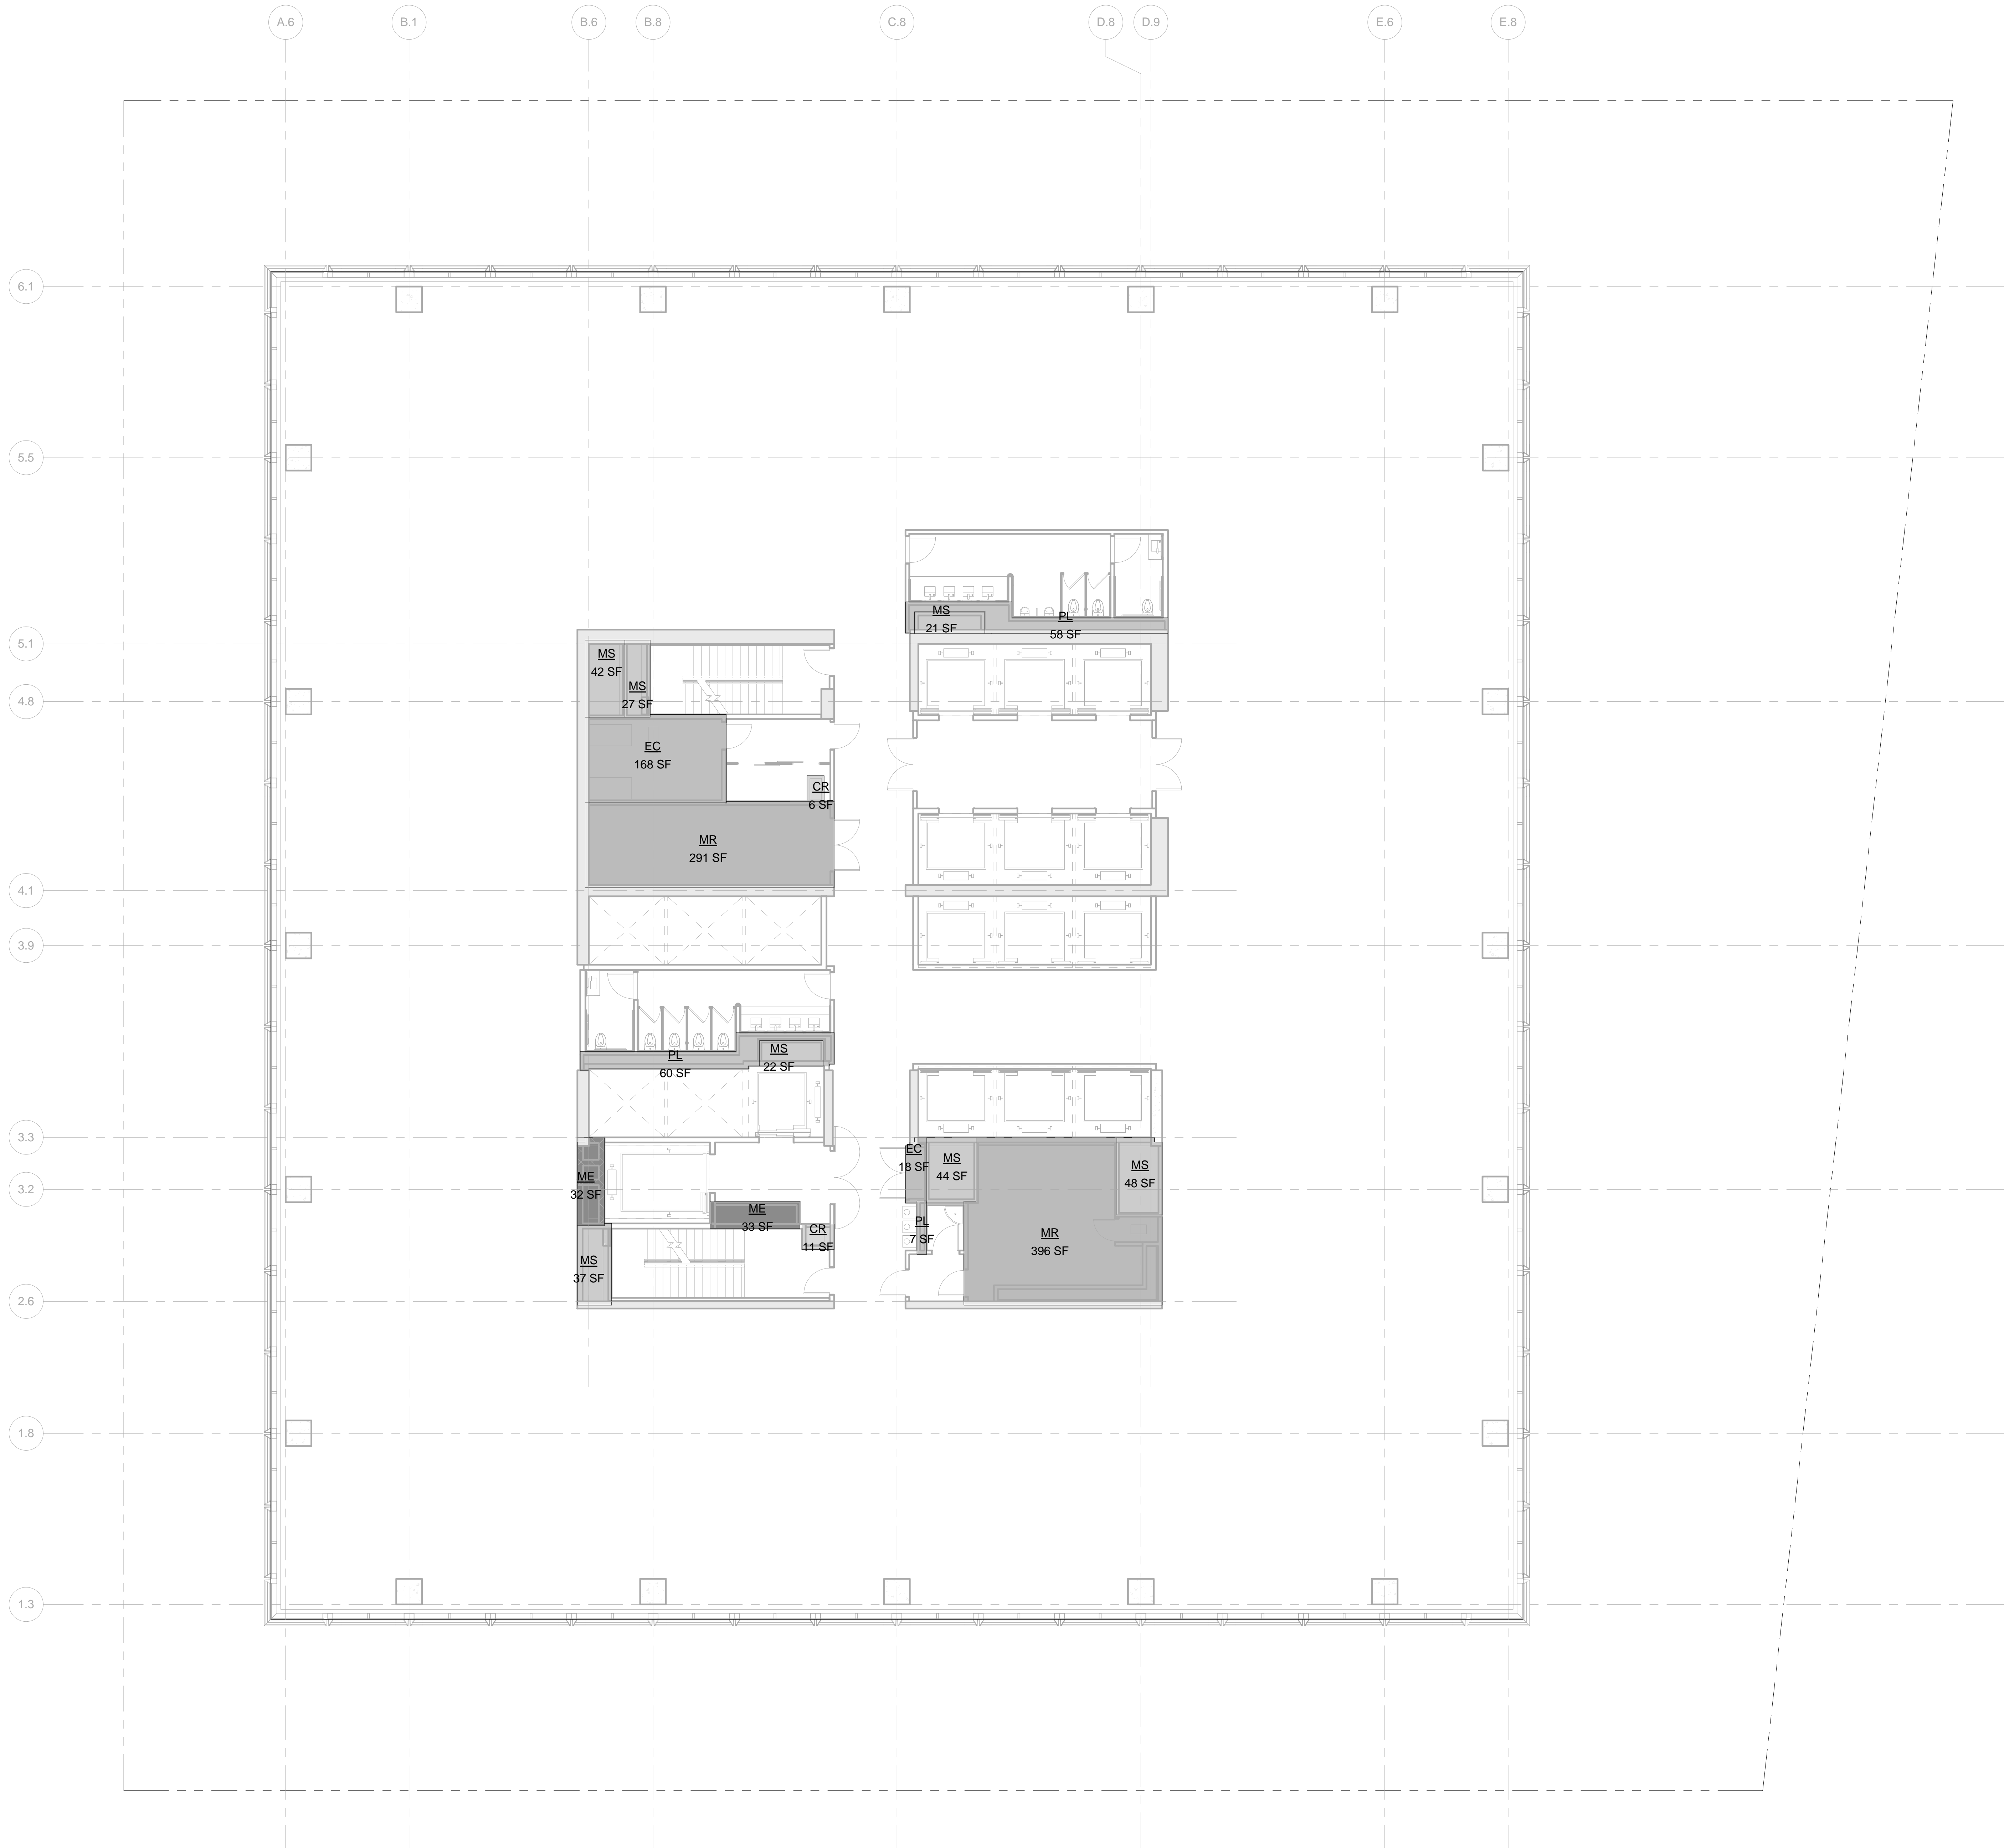

LEGEND:
BU BULKHEAD
CR CONDUIT RISER
EC ELECTRICAL CLOSET
EGR ELEVATOR CONTROL ROOM
EMR ELEVATOR MACHINE ROOM
EO ELEVATOR OVERRUN
FA FIRE ALARM
LD LOADING DOCK
ME MECHANICAL PIPE ENCLOSURE
MR MECHANICAL ROOM
MS MECHANICAL SHUTT
PKG PARKING
PL PLUMBING



ZONING FLOOR AREA DEDUCTIONS

CR	6 SF
EC	11 SF
ME	168 SF
MR	18 SF
MS	33 SF
PL	32 SF
PKG	291 SF
CR	396 SF
MS	21 SF
MS	27 SF
MS	42 SF
MS	44 SF
MS	48 SF
MS	37 SF
MS	22 SF
PL	58 SF
PL	60 SF
PL	7 SF
Grand total:	1321 SF

ZFA AREA, FLOOR 29	
Name	Area
CR	6 SF
CR	11 SF
EC	168 SF
EC	18 SF
ME	33 SF
ME	32 SF
MR	291 SF
MR	396 SF
MS	21 SF
MS	27 SF
MS	42 SF
MS	44 SF
MS	48 SF
MS	37 SF
MS	22 SF
PL	58 SF
PL	60 SF
PL	7 SF
Grand total:	1321 SF

Level	GROSS FLOOR AREA	TOTAL DEDUCTIONS	ZONING FLOOR AREA
LEVEL 29	23047 SF	1321 SF	21726 SF

1 LEVEL 29
SCALE: 1/8" = 1'-0"

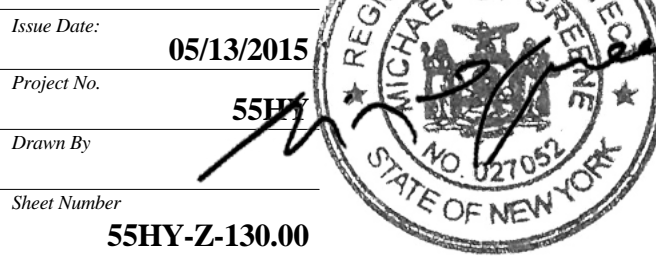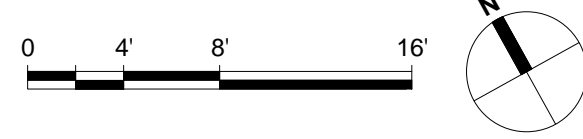

ZONING AREA
FLOOR PLAN -
LEVEL 29

Z-130.00
SHEET 31 OF 56

55 HUDSON YARDS

Address
550 W 34th St. New York, NY
10001



Client

Related Companies
60 Columbus Circle
New York, NY 10023
Tel: 212.801.1000 Fax: 212.801.1048

Oxford Properties Group
320 Park Avenue, 17th Floor
New York, NY 10022
Tel: 212.986.7514 Fax: 212.986.7510

Mitsui Fudosan America, Inc.
1251 Avenue of the Americas, Suite 800
New York, NY 10020
Tel: 212.403.5600 Fax: 212.403.5657

Architect


Kohn Pedersen Fox Associates PC
Architects & Planning Consultants
11 West 42nd Street
New York, New York 10036
TEL: 212.977.6500 FAX: 212.956.2526

Structural Engineer

WSP
228 East 45th Street, 3rd Floor
New York, NY 10017
Tel: 212.687.9888 Fax: 646.487.5501

Mechanical, Electrical, Plumbing, Fire Protection

WSP
512 Seventh Avenue
New York, NY 10018
Tel: 212.552.9600

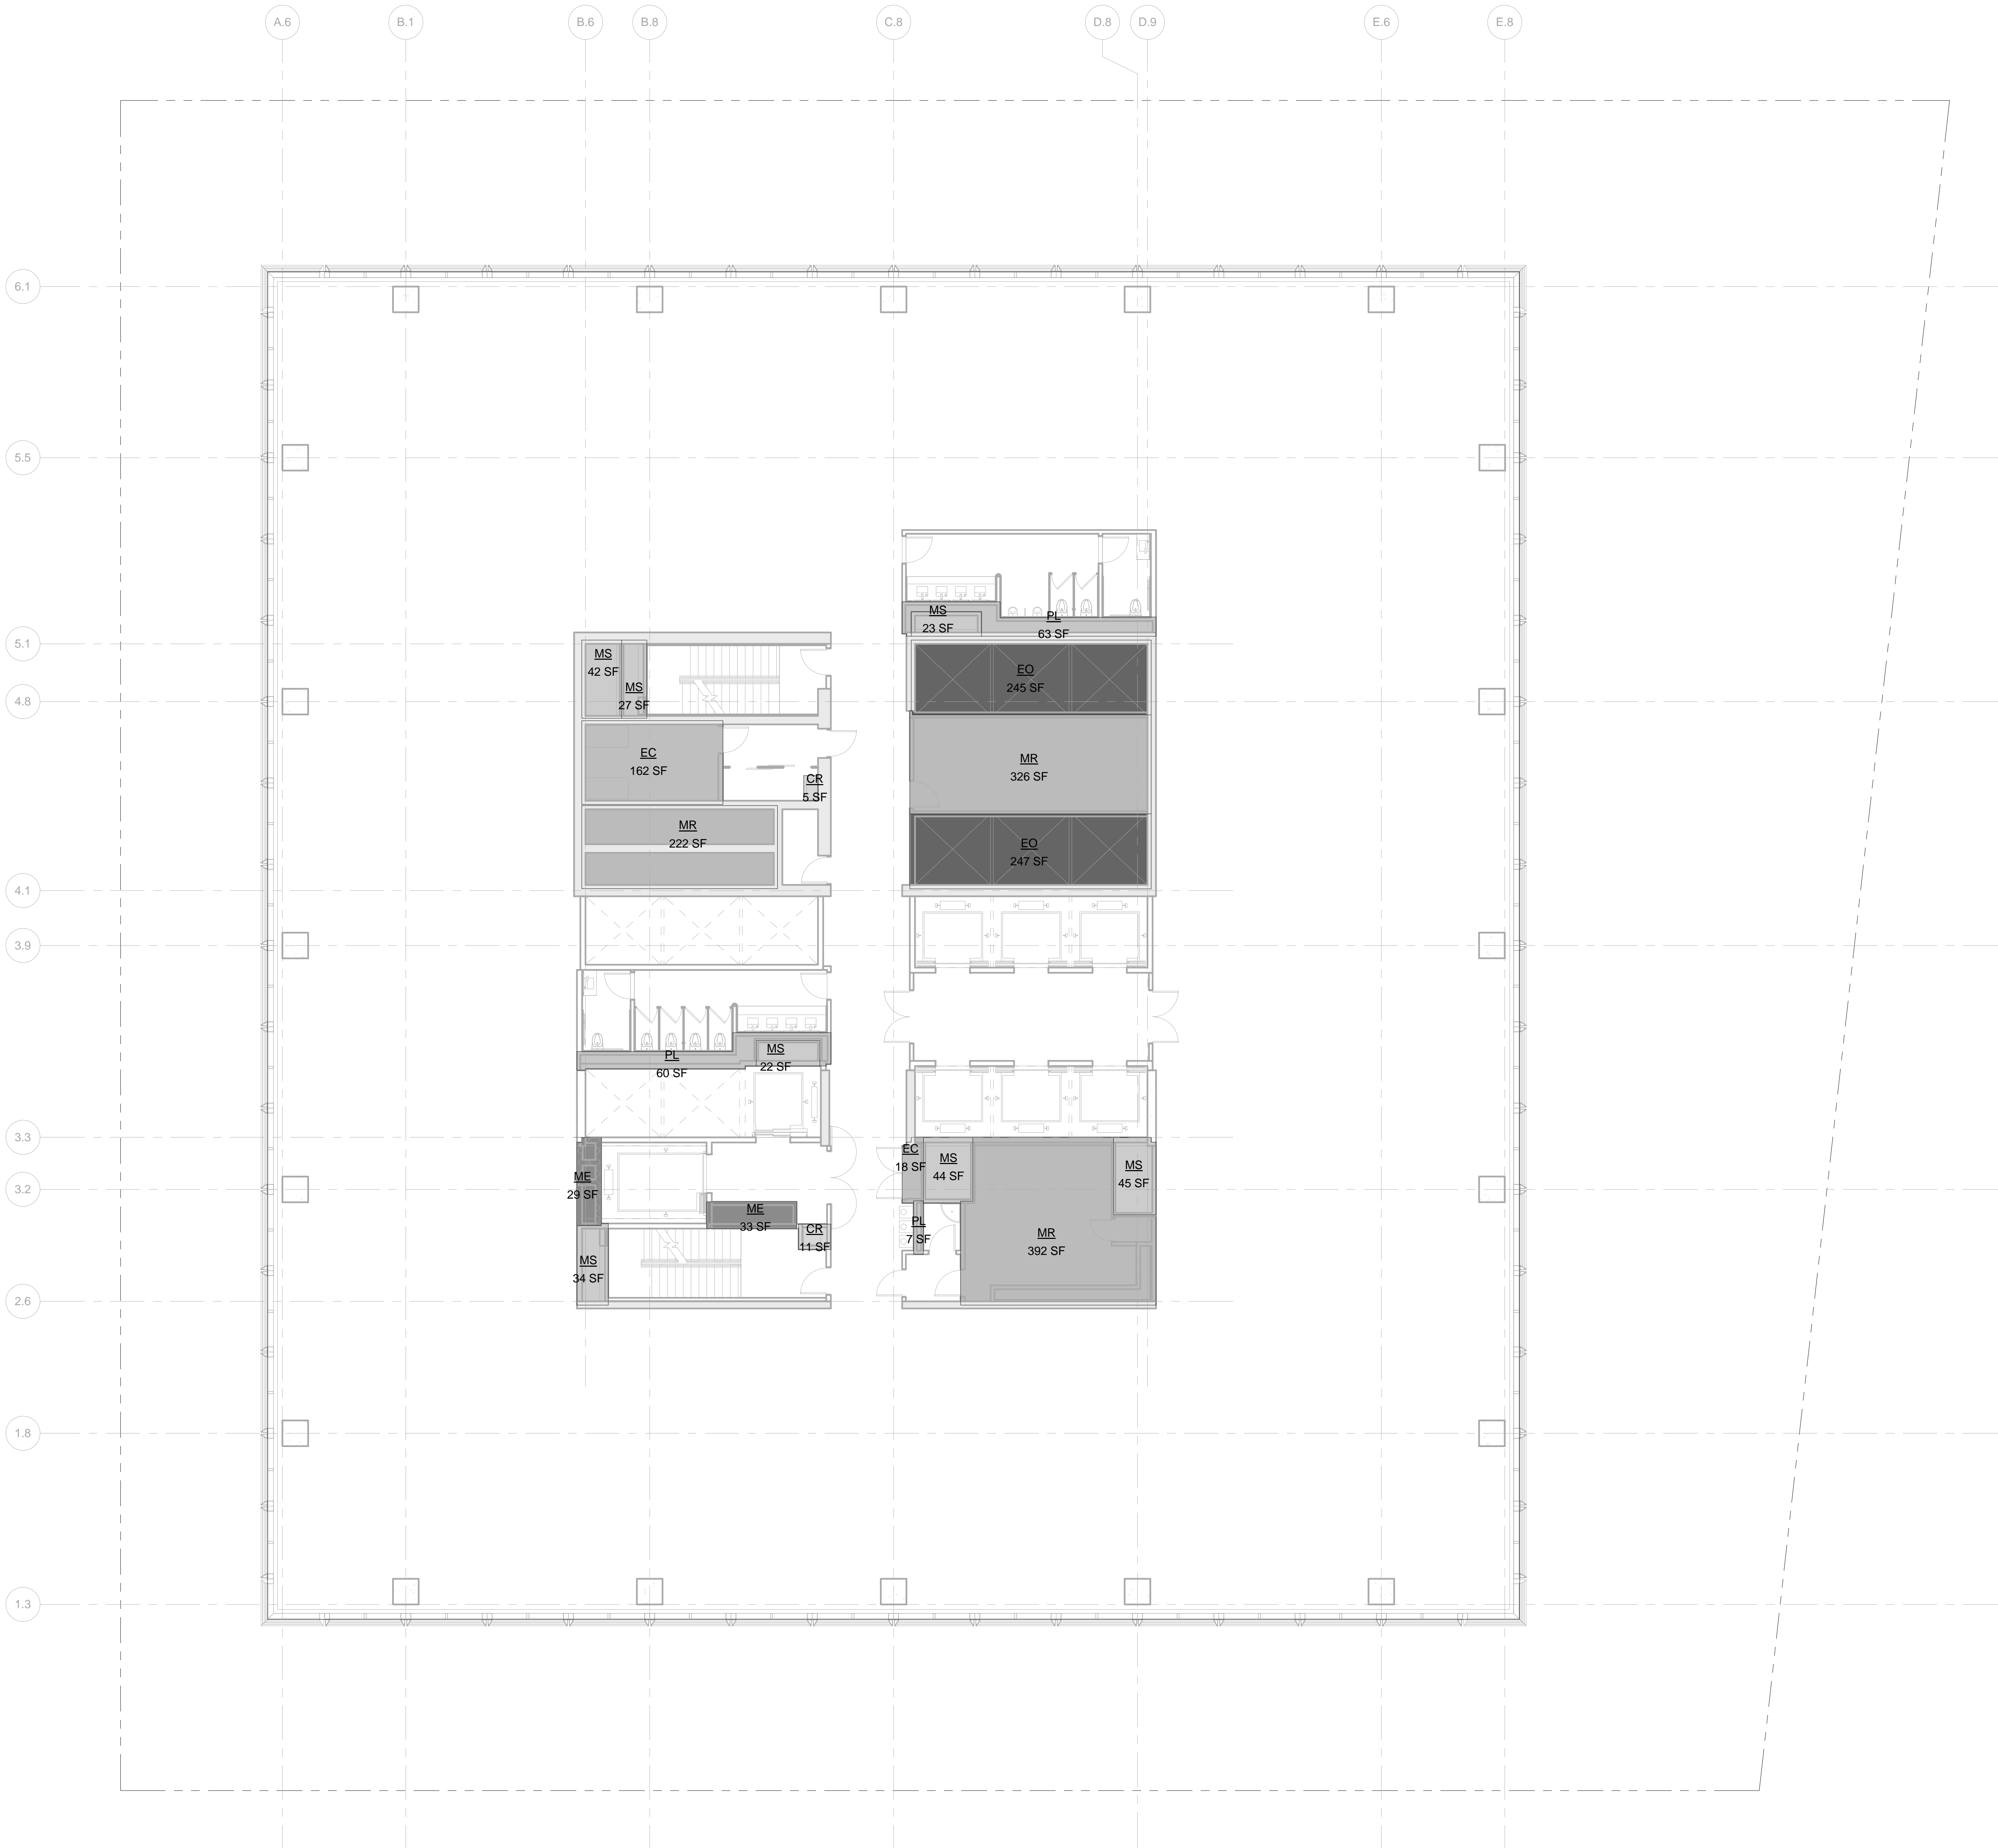

LEGEND:

BU Bulkhead
CR CONDUIT RISER
EC ELECTRICAL CLOSET
ECR ELEVATOR CONTROL ROOM
EMR ELEVATOR MACHINE ROOM
EO ELEVATOR OVERRUN
FA FIRE ALARM
LD LOADING DOCK
ME MECHANICAL PIPE ENCLOSURE
MR MECHANICAL ROOM
MS MECHANICAL SHAFT
PKG PARKING
PL PLUMBING

ZONING FLOOR AREA DEDUCTIONS

CR
EC
EO
ME
MR
MS
PL

ZFA AREA, FLOOR 30

Name	Area
CR	5 SF
CR	11 SF
EC	162 SF
EC	18 SF
EO	245 SF
EO	247 SF
ME	33 SF
ME	29 SF
MR	222 SF
MR	308 SF
MR	392 SF
MS	23 SF
MS	27 SF
MS	42 SF
MS	44 SF
MS	45 SF
MS	34 SF
MS	22 SF
PL	63 SF
PL	60 SF
PL	7 SF
Grand total	21 2098 SF

Level	GROSS FLOOR AREA	TOTAL DEDUCTIONS	ZONING FLOOR AREA
LEVEL 30	23047 SF	2098 SF	20949 SF

2 D.O.B. BUILDING PERMIT FILING 05/13/2015

No. Description Date

Key Plan

Date Date: 05/13/2015

Project No. 55HY

Division No. 55HY

Sheet Number 55HY-Z-131.00

Drawing Title

ZONING AREA
FLOOR PLAN -
LEVEL 30

Drawing Number

Z-131.00

SHEET 32 OF 56

© 2015 KOHN PEDERSEN FOX ASSOCIATES PC. All rights reserved.

Address
550 W 34th St. New York, NY
10001



Client

Related Companies
60 Columbus Circle
New York, NY 10023
Tel: 212.801.1000 Fax: 212.801.1048

Oxford Properties Group
320 Park Avenue, 17th Floor
New York, NY 10022
Tel: 212.986.7514 Fax: 212.986.7510

Mitsui Fudosan America, Inc.
1251 Avenue of the Americas, Suite 800
New York, NY 10020
Tel: 212.403.5600 Fax: 212.403.5657

Architect


Kohn Pedersen Fox Associates PC
Architects & Planning Consultants
11 West 42nd Street
New York, New York 10036
TEL: 212.977.6500 FAX: 212.956.2526

Structural Engineer

WSP
228 East 45th Street, 3rd Floor
New York, NY 10017
Tel: 212.687.9888 Fax: 646.487.5501

Mechanical, Electrical, Plumbing, Fire Protection

WSP
512 Seventh Avenue
New York, NY 10018
Tel: 212.552.9600

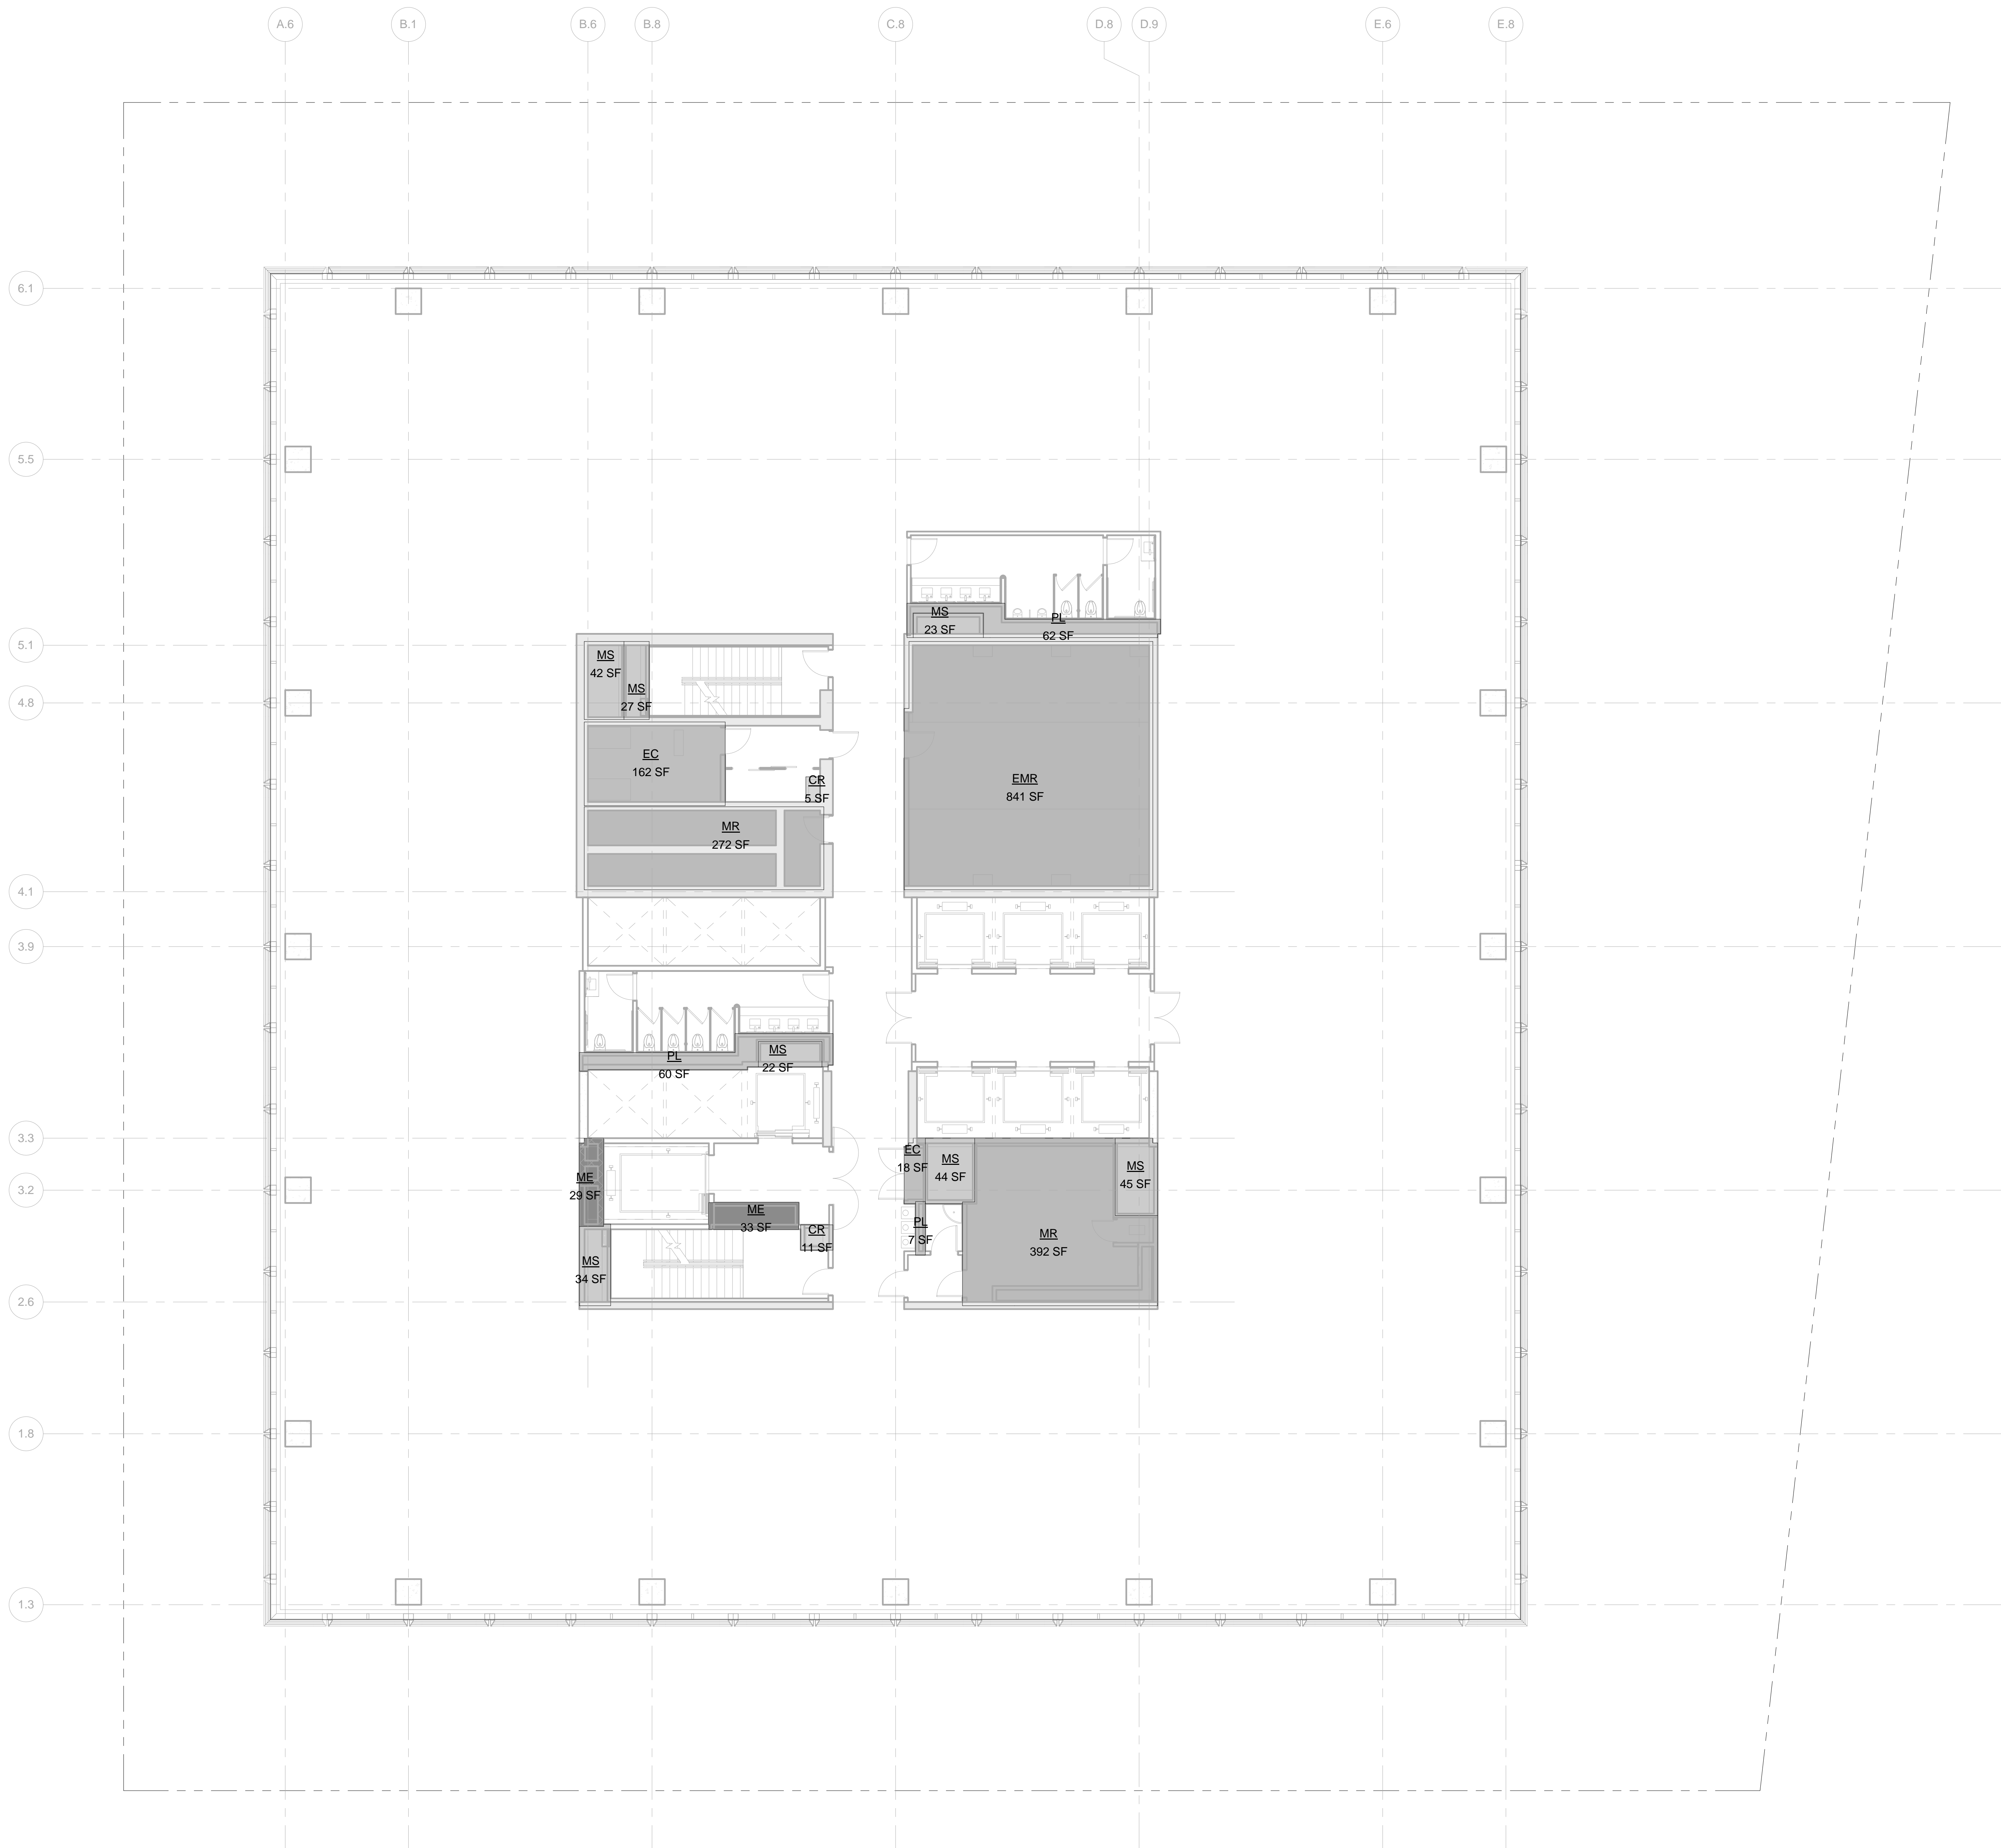

LEGEND

- BU BULKHEAD
- CR CONDUIT RISER
- EC ELECTRICAL CLOSET
- ECR ELEVATOR CONTROL ROOM
- EMR ELEVATOR MACHINE ROOM
- EO ELEVATOR OVERRUN
- FA FIRE ALARM
- LD LOADING DOCK
- ME MECHANICAL PIPE ENCLOSURE
- MR MECHANICAL ROOM
- MS MECHANICAL SHAFT
- PKG PARKING
- PL PLUMBING

ZONING FLOOR AREA DEDUCTIONS



- CR
- EC
- EMR
- ME
- MR
- MS
- PL

ZFA AREA, FLOOR 31

Name	Area
CR	5 SF
CR	11 SF
EC	162 SF
EC	18 SF
EMR	841 SF
ME	33 SF
ME	29 SF
MR	272 SF
MR	392 SF
MS	23 SF
MS	27 SF
MS	42 SF
MS	44 SF
MS	45 SF
MS	34 SF
MS	22 SF
PL	62 SF
PL	60 SF
PL	7 SF
Grand total: 19	2130 SF

Level	GROSS FLOOR AREA	TOTAL DEDUCTIONS	ZONING FLOOR AREA
LEVEL 31	23047 SF	2130 SF	20918 SF

1 LEVEL 31
SCALE: 1/8" = 1'-0"

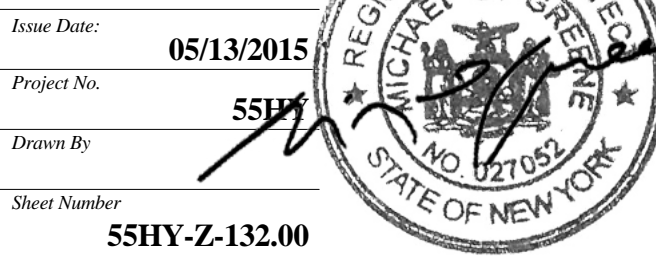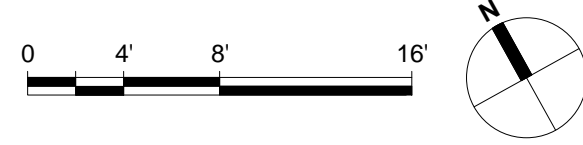

Drawing Title

ZONING AREA
FLOOR PLAN -
LEVEL 31

Drawing Number

Z-132.00
SHEET 33 OF 56

55 HUDSON YARDS

Address
550 W 34th St. New York, NY
10001



Client

Related Companies
60 Columbus Circle
New York, NY 10023
Tel: 212.801.1000 Fax: 212.801.1048

Oxford Properties Group
320 Park Avenue, 17th Floor
New York, NY 10022
Tel: 212.986.7514 Fax: 212.986.7510

Mitsui Fudosan America, Inc.
1251 Avenue of the Americas, Suite 800
New York, NY 10020
Tel: 212.403.5600 Fax: 212.403.5657

Architect


Kohn Pedersen Fox Associates PC
Architects & Planning Consultants
11 West 42nd Street
New York, New York 10036
TEL: 212.977.6500 FAX: 212.956.2526

Structural Engineer

WSP
228 East 45th Street, 3rd Floor
New York, NY 10017
Tel: 212.687.9888 Fax: 646.487.5501

Mechanical, Electrical, Plumbing, Fire Protection

WSP
512 Seventh Avenue
New York, NY 10018
Tel: 212.552.9600

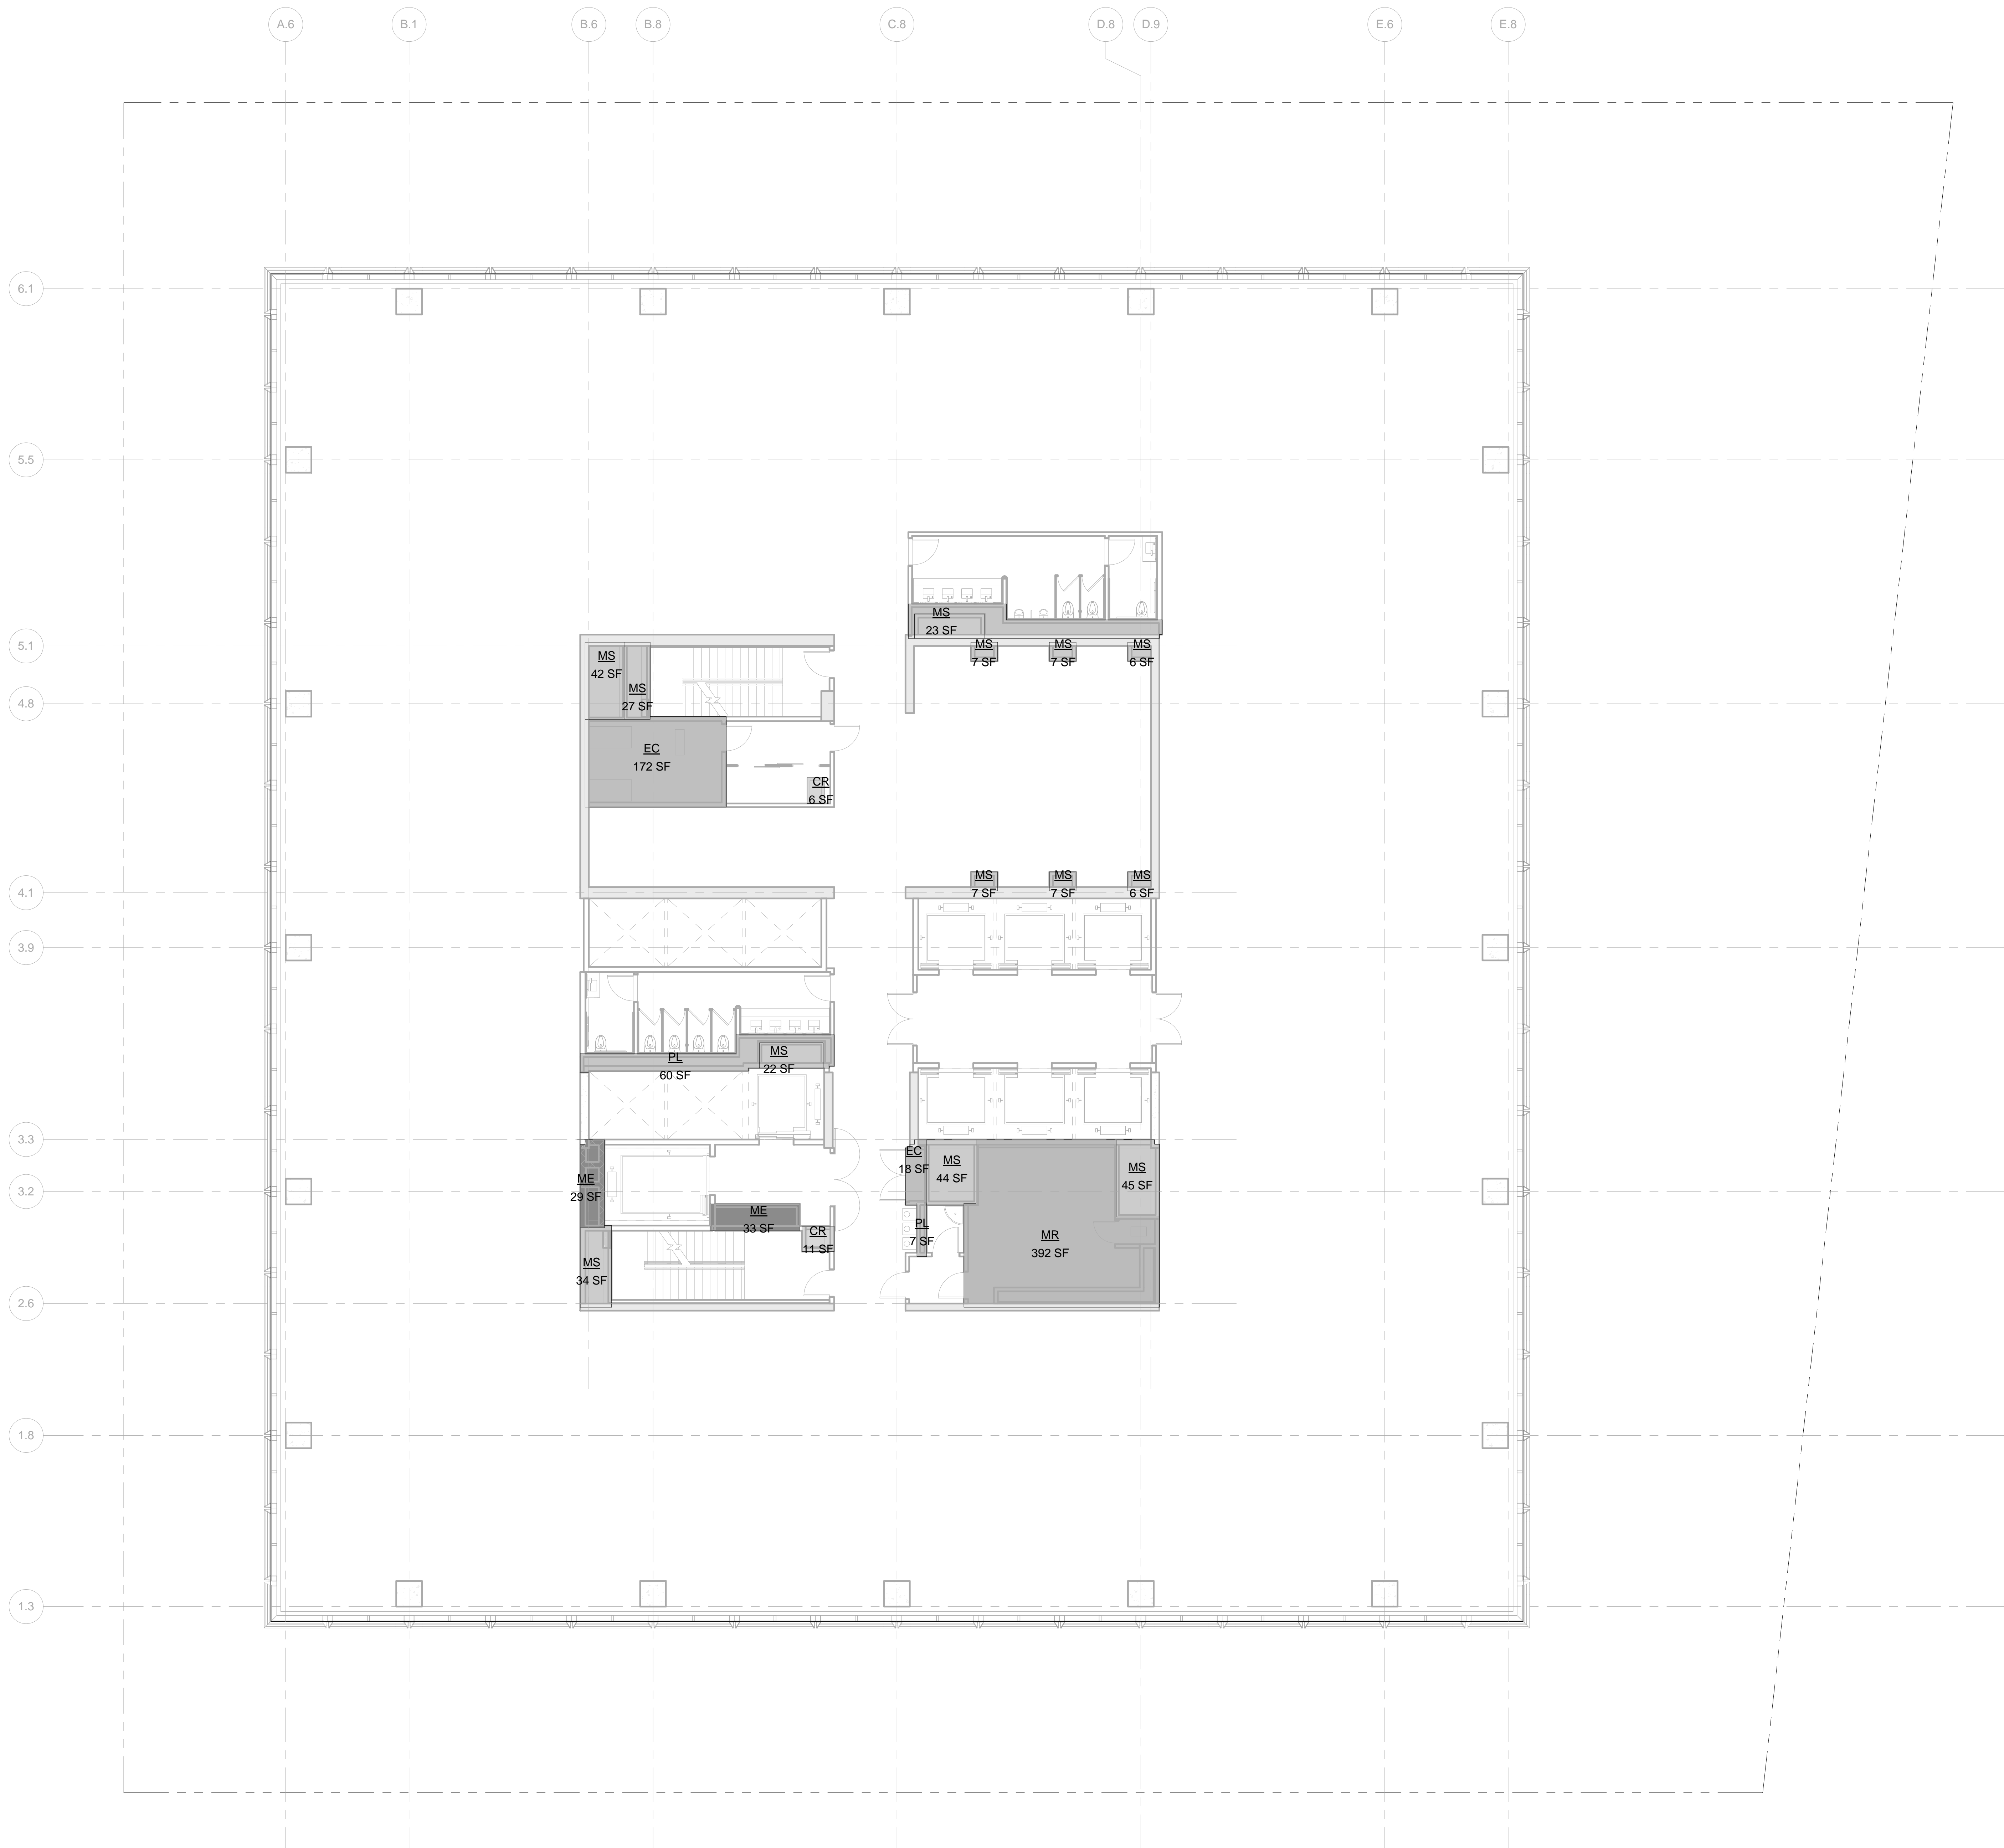

LEGEND:

BU	BULKHEAD
CR	CONDUIT RISER
EC	ELECTRICAL CLOSET
ECR	ELEVATOR CONTROL ROOM
EMR	ELEVATOR MACHINE ROOM
EO	ELEVATOR OVERRUN
FA	FIRE ALARM
LD	LOADING DOCK
ME	MECHANICAL ENCLOSURE
MR	MECHANICAL ROOM
MS	MECHANICAL SHAFT
PKG	PARKING
PL	PLUMBING

ZONING FLOOR AREA DEDUCTIONS



CR
EC
ME
MR
MS
PL

ZFA AREA, FLOOR 32

Name	Area
CR	6 SF
CR	11 SF
EC	172 SF
EC	18 SF
ME	33 SF
ME	29 SF
MR	392 SF
MS	23 SF
MS	27 SF
MS	42 SF
MS	44 SF
MS	45 SF
MS	34 SF
MS	22 SF
MS	7 SF
MS	7 SF
MS	6 SF
MS	6 SF
MS	7 SF
MS	7 SF
PL	62 SF
PL	60 SF
PL	7 SF
Grand total	23 1067 SF

Level	GROSS FLOOR AREA	TOTAL DEDUCTIONS	ZONING FLOOR AREA
LEVEL 32	23047 SF	1067 SF	21980 SF

1 LEVEL 32
SCALE: 1/8" = 1'-0"

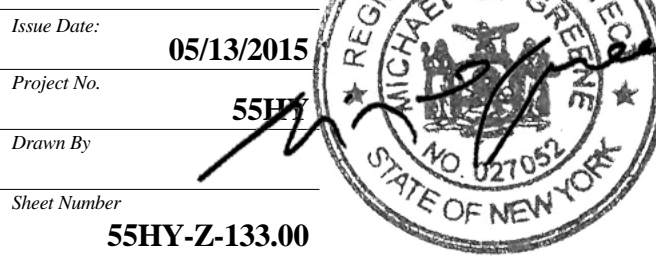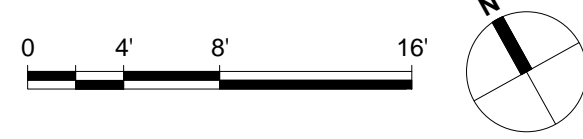

Drawing Title
ZONING AREA FLOOR PLAN - LEVEL 32
Drawing Number
Z-133.00
SHEET 34 OF 56

55 HUDSON YARDS

Address
550 W 34th St. New York, NY
10001



Client

Related Companies
60 Columbus Circle
New York, NY 10023
Tel: 212.801.1000 Fax: 212.801.1048

Oxford Properties Group
320 Park Avenue, 17th Floor
New York, NY 10022
Tel: 212.986.7514 Fax: 212.986.7510

Mitsui Fudosan America, Inc.
1251 Avenue of the Americas, Suite 800
New York, NY 10020
Tel: 212.403.5600 Fax: 212.403.5657

Architect


Kohn Pedersen Fox Associates PC
Architects & Planning Consultants
11 West 42nd Street
New York, New York 10036
TEL: 212.977.6500 FAX: 212.956.2526

Structural Engineer

WSP
228 East 45th Street, 3rd Floor
New York, NY 10017
Tel: 212.687.9888 Fax: 646.487.5501

Mechanical, Electrical, Plumbing, Fire Protection

WSP
512 Seventh Avenue
New York, NY 10018
Tel: 212.552.9600

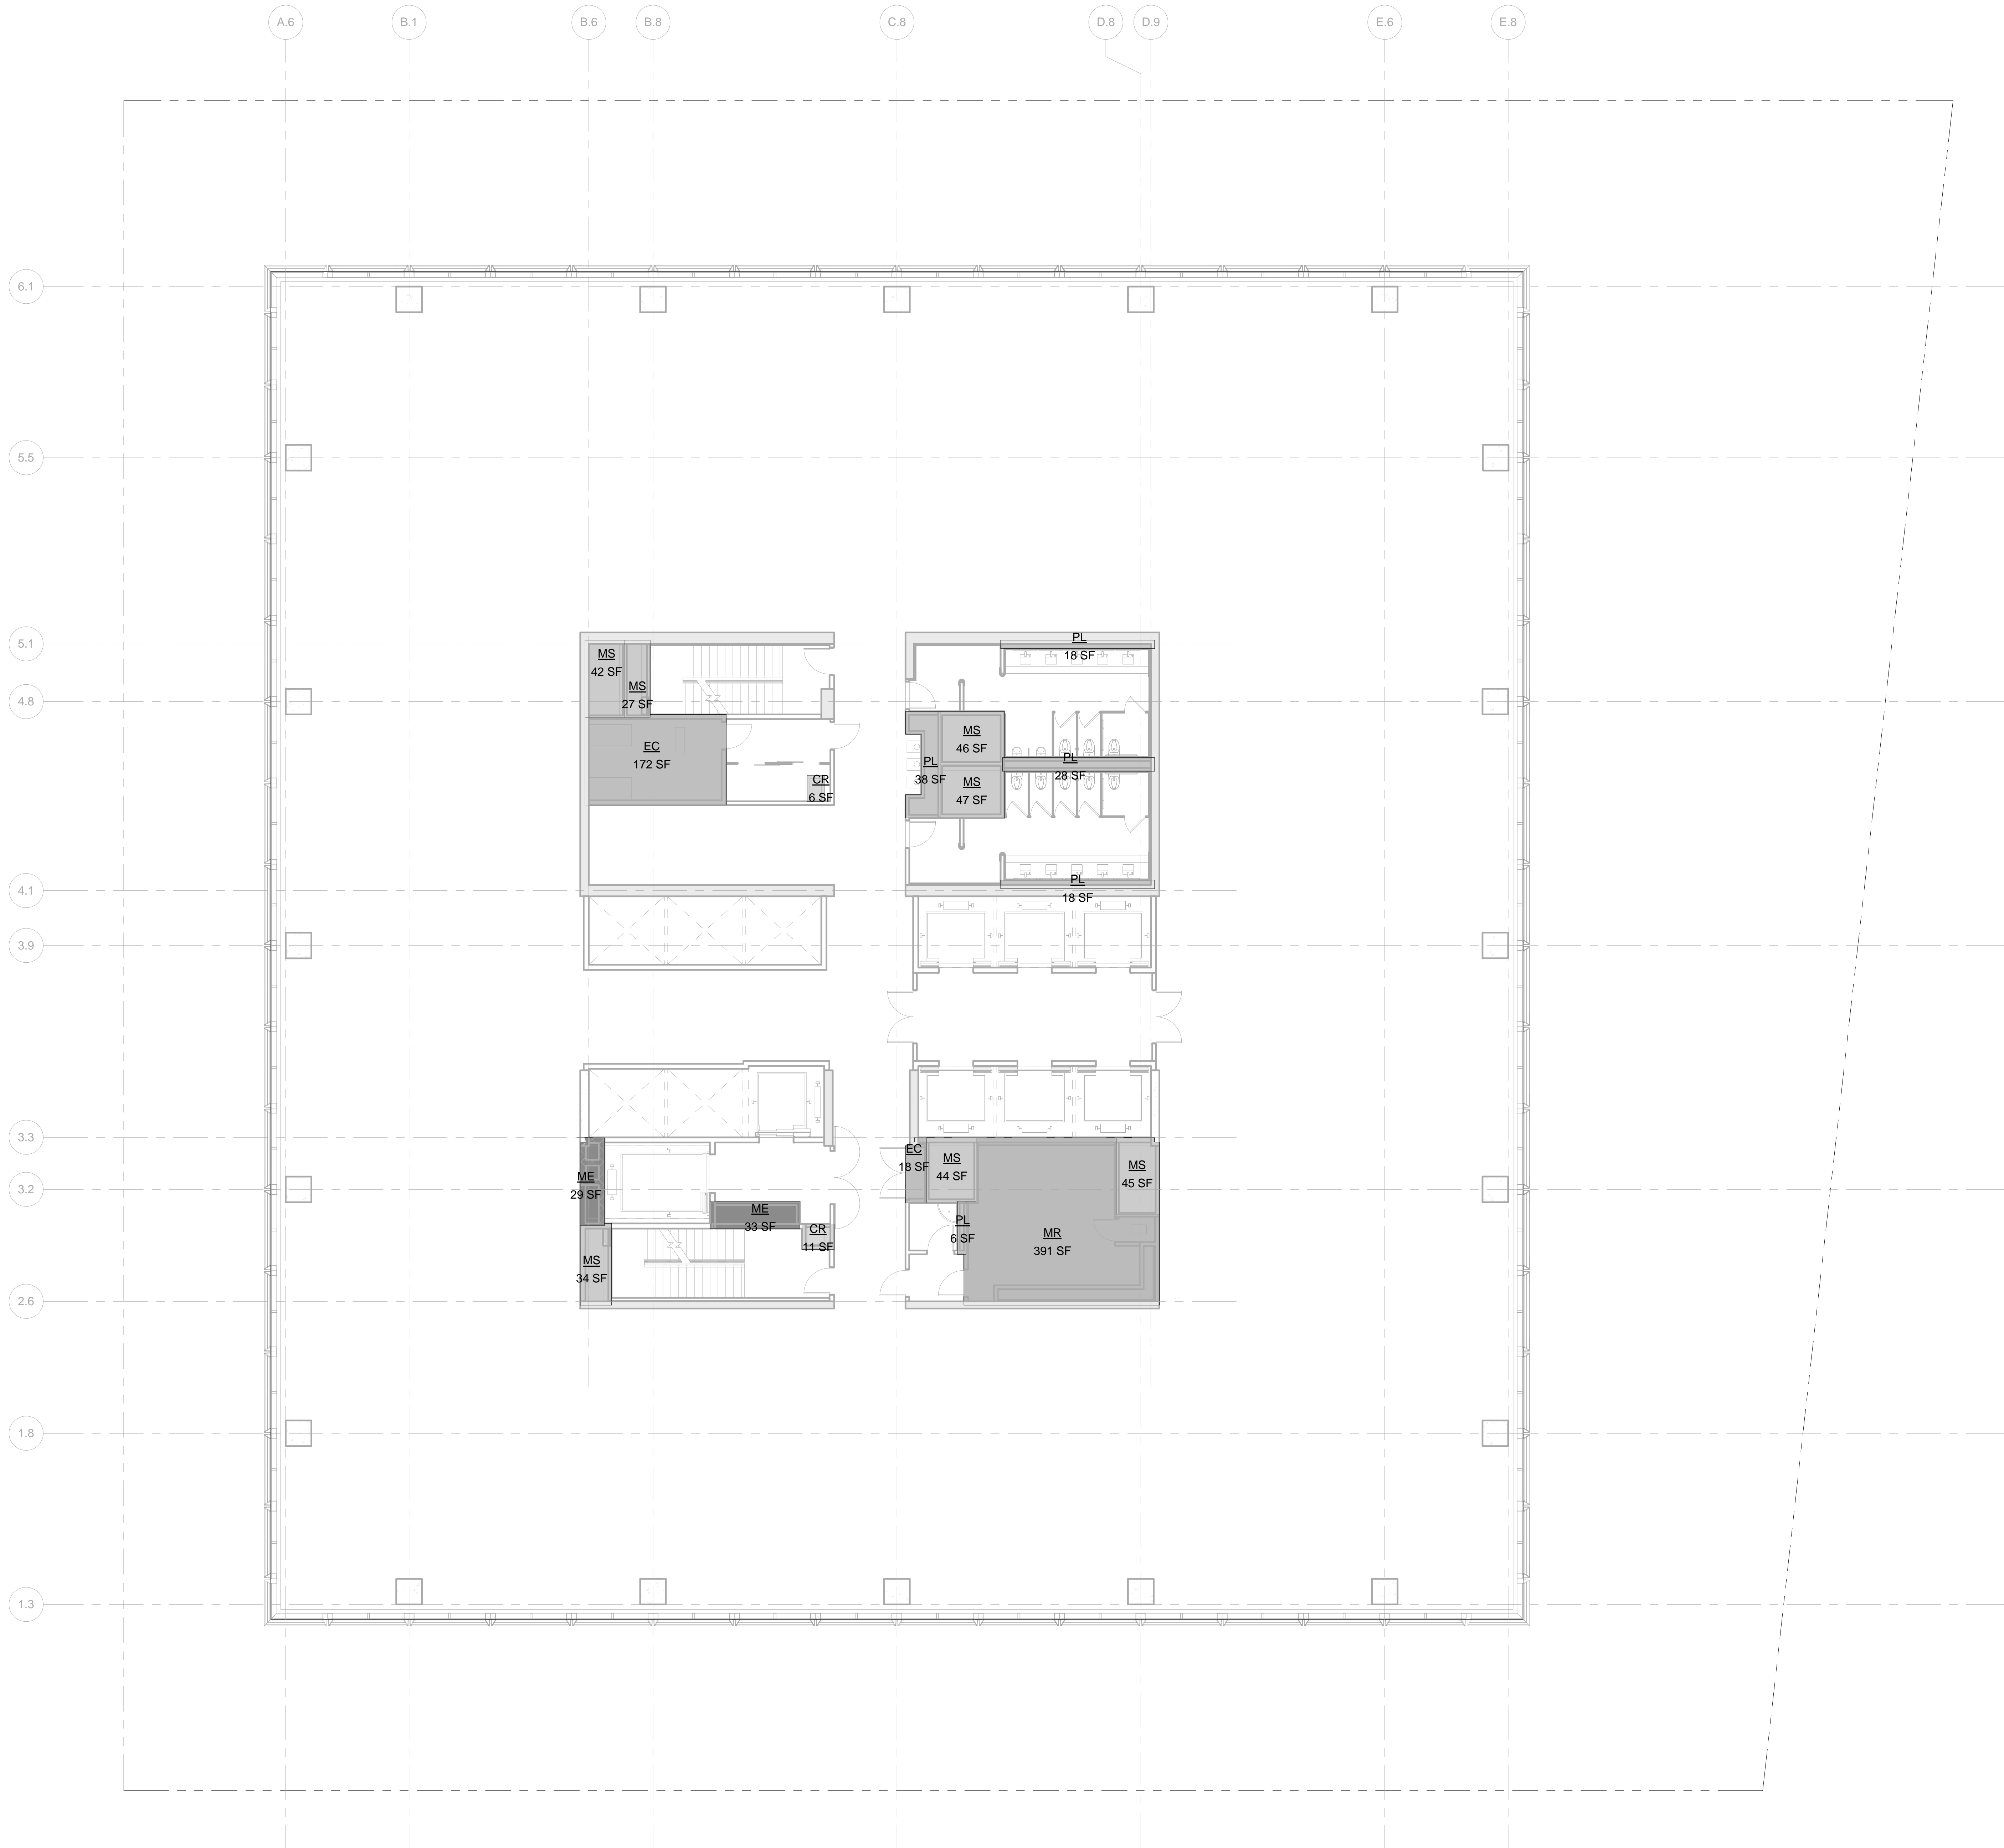

LEGEND:

BU BULKHEAD
CR CONDUIT RISER
EC ELECTRICAL CLOSET
ECR ELEVATOR CONTROL ROOM
EMR ELEVATOR MACHINE ROOM
EO ELEVATOR OVERRUN
FA FIRE ALARM
LD LOADING DOCK
ME MECHANICAL PIPE ENCLOSURE
MR MECHANICAL ROOM
MS MECHANICAL SHAFT
PKG PARKING
PL PLUMBING

ZONING FLOOR AREA DEDUCTIONS

CR
EC
ME
MR
MS
PL

ZFA AREA, FLOOR 33

Name	Area
CR	6 SF
CR	11 SF
EC	172 SF
EC	18 SF
ME	33 SF
ME	29 SF
MR	391 SF
MS	47 SF
MS	46 SF
MS	27 SF
MS	42 SF
MS	44 SF
MS	45 SF
MS	34 SF
PL	28 SF
PL	6 SF
PL	18 SF
PL	18 SF
PL	38 SF
Grand total:	19 1052 SF

Level	GROSS FLOOR AREA	TOTAL DEDUCTIONS	ZONING FLOOR AREA
LEVEL 33	23047 SF	1052 SF	21995 SF

2 D.O.B. BUILDING PERMIT FILING 05/13/2015

No. Description Date

Key Plan

Date Date: 05/13/2015

Project No. 55HY

Division No. 55HY

Sheet Number 55HY-Z-134.00

Drawing Title

ZONING AREA
FLOOR PLAN -
LEVEL 33

Drawing Number

Z-134.00

SHEET 35 OF 56

© 2015 KOHN PEDERSEN FOX ASSOCIATES PC. All rights reserved.

55 HUDSON YARDS

Address
550 W 34th St. New York, NY
10001



Client

Related Companies
60 Columbus Circle
New York, NY 10023
Tel: 212.801.1000 Fax: 212.801.1048

Oxford Properties Group
320 Park Avenue, 17th Floor
New York, NY 10022
Tel: 212.986.7514 Fax: 212.986.7510

Mitsui Fudosan America, Inc.
1251 Avenue of the Americas, Suite 800
New York, NY 10020
Tel: 212.403.5600 Fax: 212.403.5657

Architect


Kohn Pedersen Fox Associates PC
Architects & Planning Consultants
11 West 42nd Street
New York, New York 10036
TEL: 212.977.6500 FAX: 212.956.2526

Structural Engineer

WSP
228 East 45th Street, 3rd Floor
New York, NY 10017
Tel: 212.687.9888 Fax: 646.487.5501

Mechanical, Electrical, Plumbing, Fire Protection

WSP
512 Seventh Avenue
New York, NY 10018
Tel: 212.552.9600

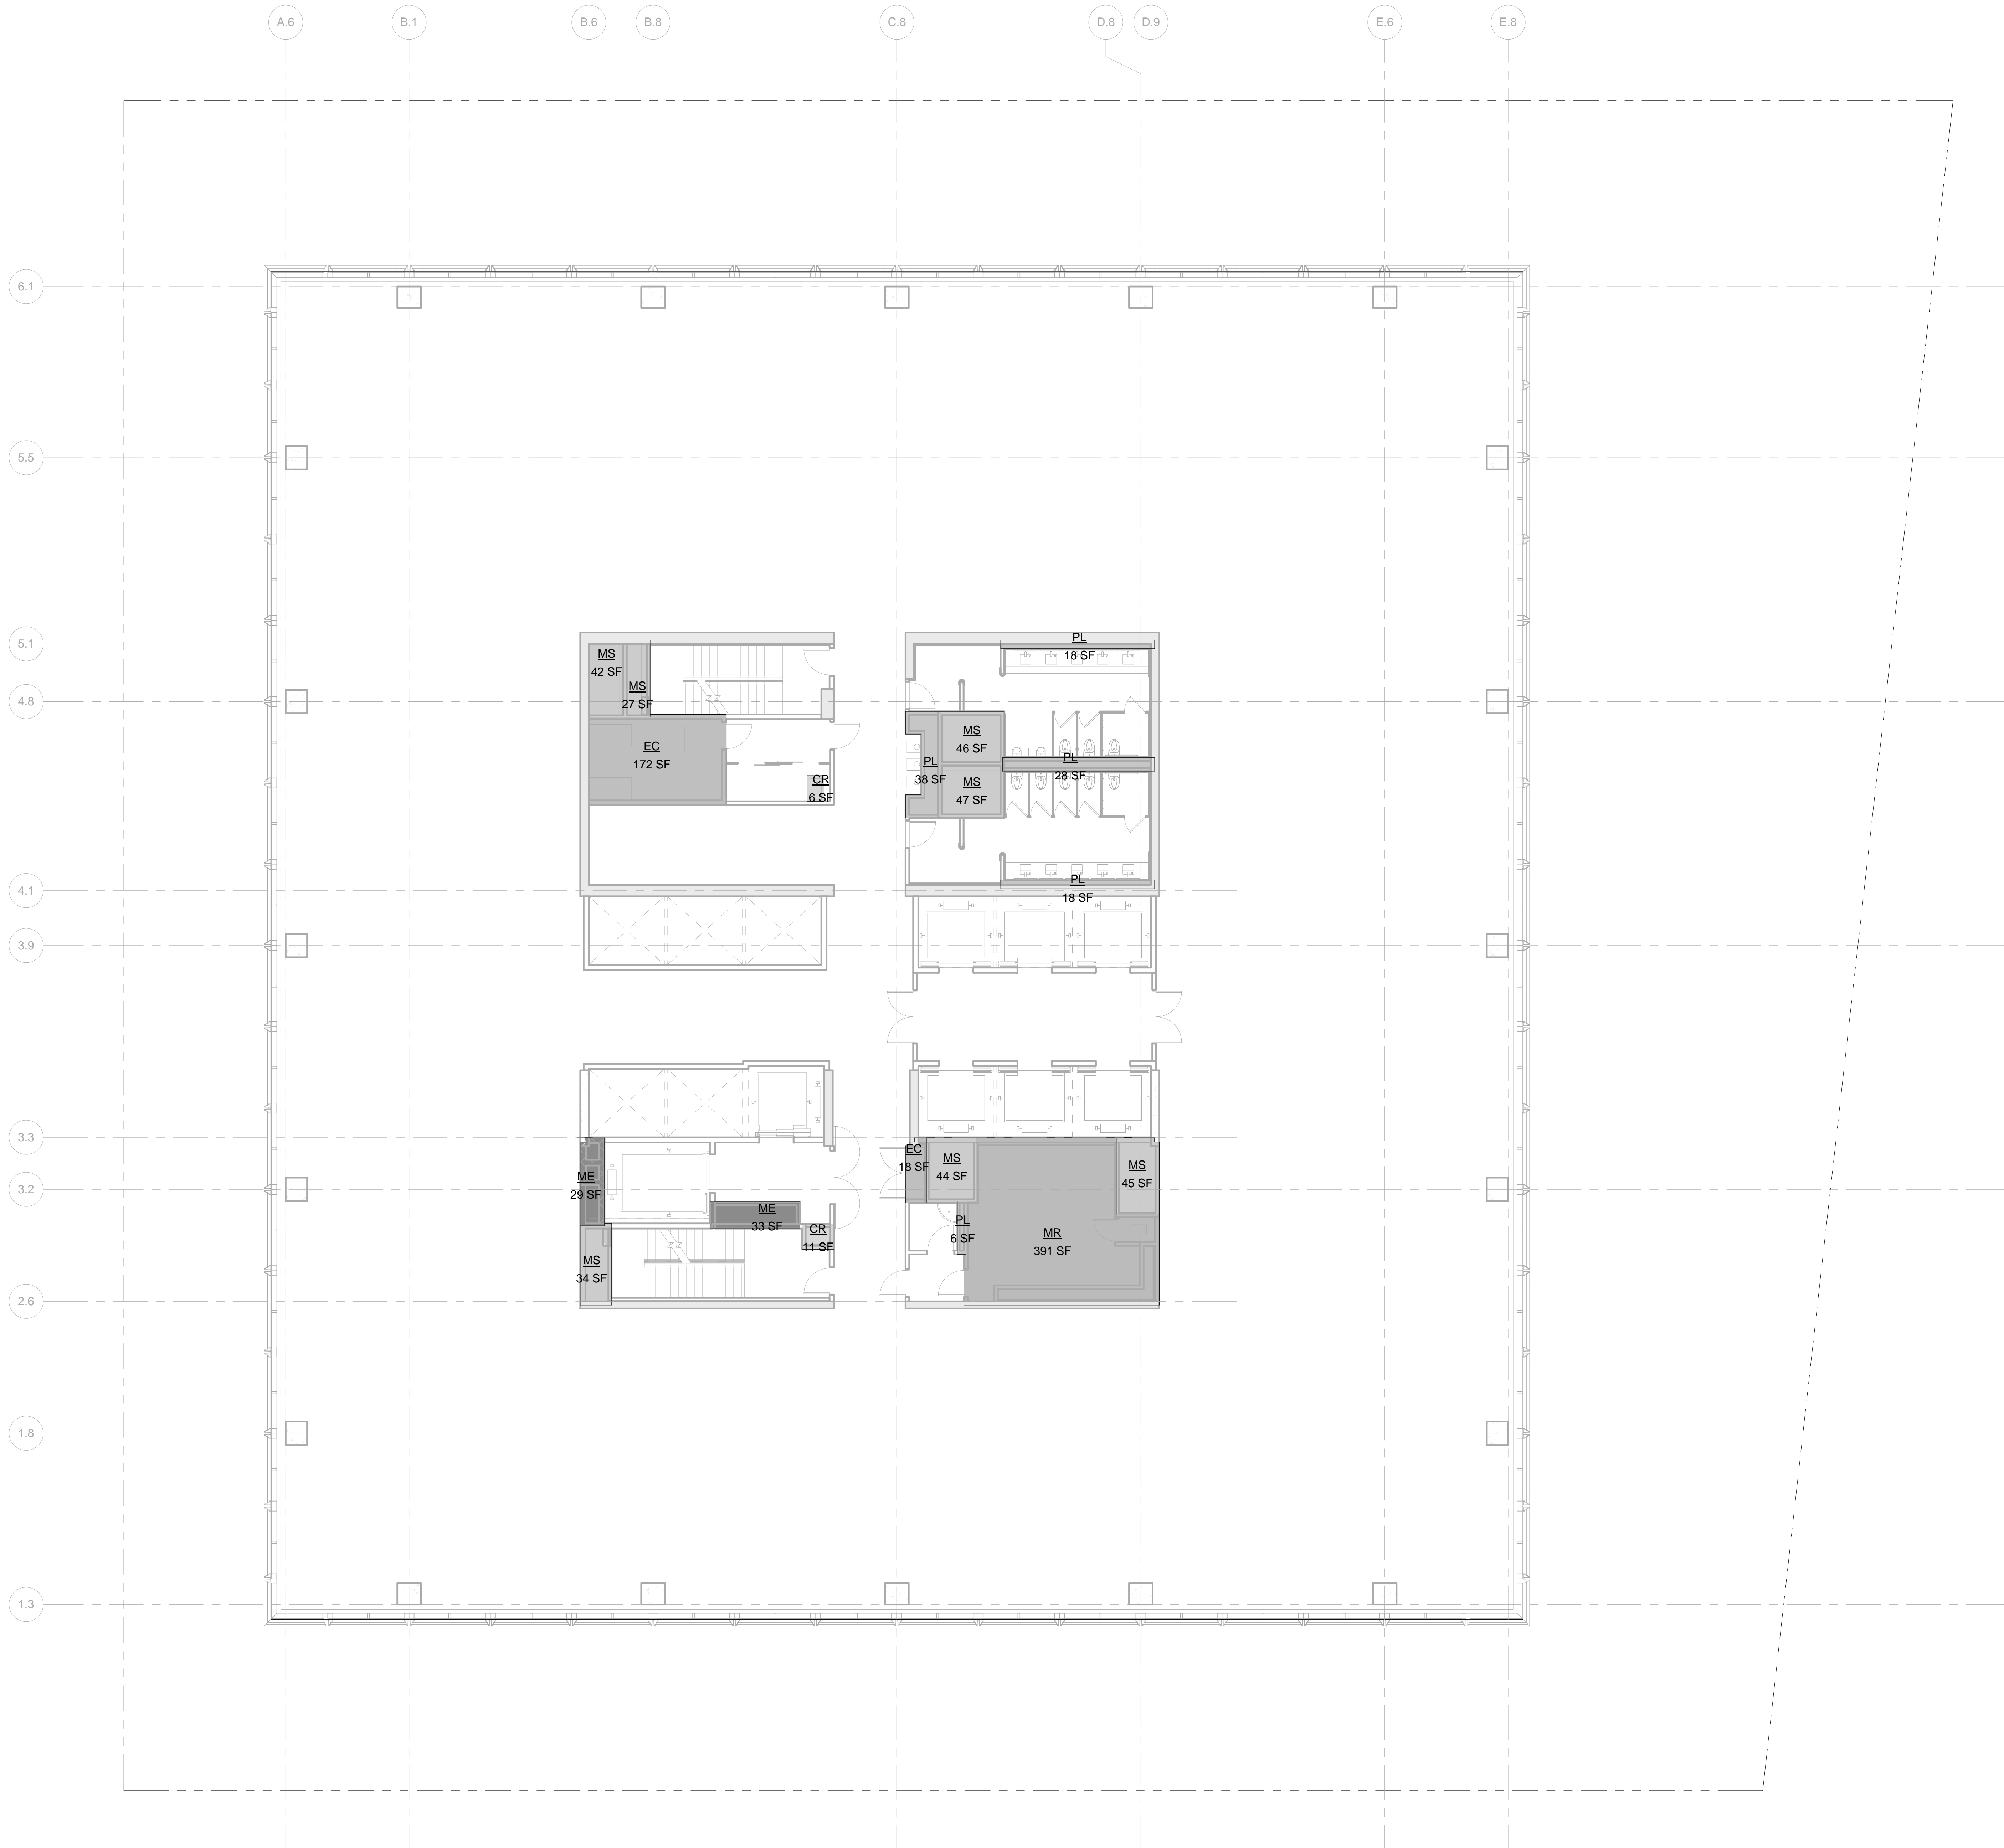

LEGEND:

BU BULKHEAD
CR CONDUIT RISER
EC ELECTRICAL CLOSET
EGR ELEVATOR CONTROL ROOM
EMR ELEVATOR MACHINE ROOM
EO ELEVATOR OVERRUN
FA FIRE ALARM
LD LOADING DOCK
ME MECHANICAL PIPES ENCLOSURE
MR MECHANICAL ROOM
MS MECHANICAL SHAFT
PKG PARKING
PL PLUMBING

ZONING FLOOR AREA DEDUCTIONS

CR
EC
ME
MR
MS
PL

ZFA AREA, FLOOR 34

Name	Area
CR	11 SF
CR	6 SF
EC	172 SF
EC	18 SF
ME	33 SF
ME	29 SF
MR	391 SF
MS	27 SF
MS	42 SF
MS	44 SF
MS	45 SF
MS	34 SF
MS	47 SF
MS	46 SF
PL	6 SF
PL	28 SF
PL	18 SF
PL	18 SF
PL	38 SF
Grand total:	1052 SF

Level	GROSS FLOOR AREA	TOTAL DEDUCTIONS	ZONING FLOOR AREA
LEVEL 34	23047 SF	1052 SF	21995 SF

No.	Description	Date
2	D.O.B. BUILDING PERMIT FILING	05/13/2015

Key Plan


Date: 05/13/2015
Project No: 55HY
Drawing No: 55HY-Z-135.00

Drawing Title


ZONING AREA
FLOOR PLAN -
LEVEL 34

Drawing Number

Z-135.00
SHEET 36 OF 56

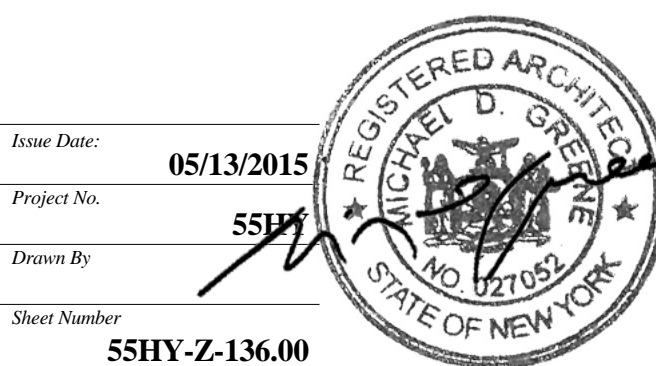
Sheet Number
55HY-Z-136.00

© 2015 KOHN PEDERSEN FOX ASSOCIATES PC. All rights reserved.

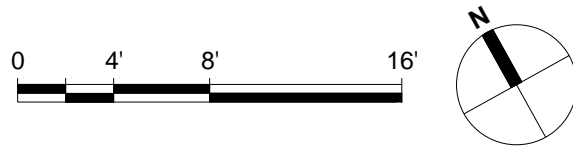

Z-135.00 ZONING AREA FLOOR PLAN - LEVEL 35
5/13/2015 10:30:08 AM C:\KPF\Revit\2210_55HY_KPF_D08_MASTER_0metzer.rvt

Z:\05000
5/13/2015 10:32:21 AM
Z:\05000\JRF\A\000\PLAN\LEVEL 37
C:\P\Rev\0210_SSHY_APE_D08_MASTER_annot.dwg

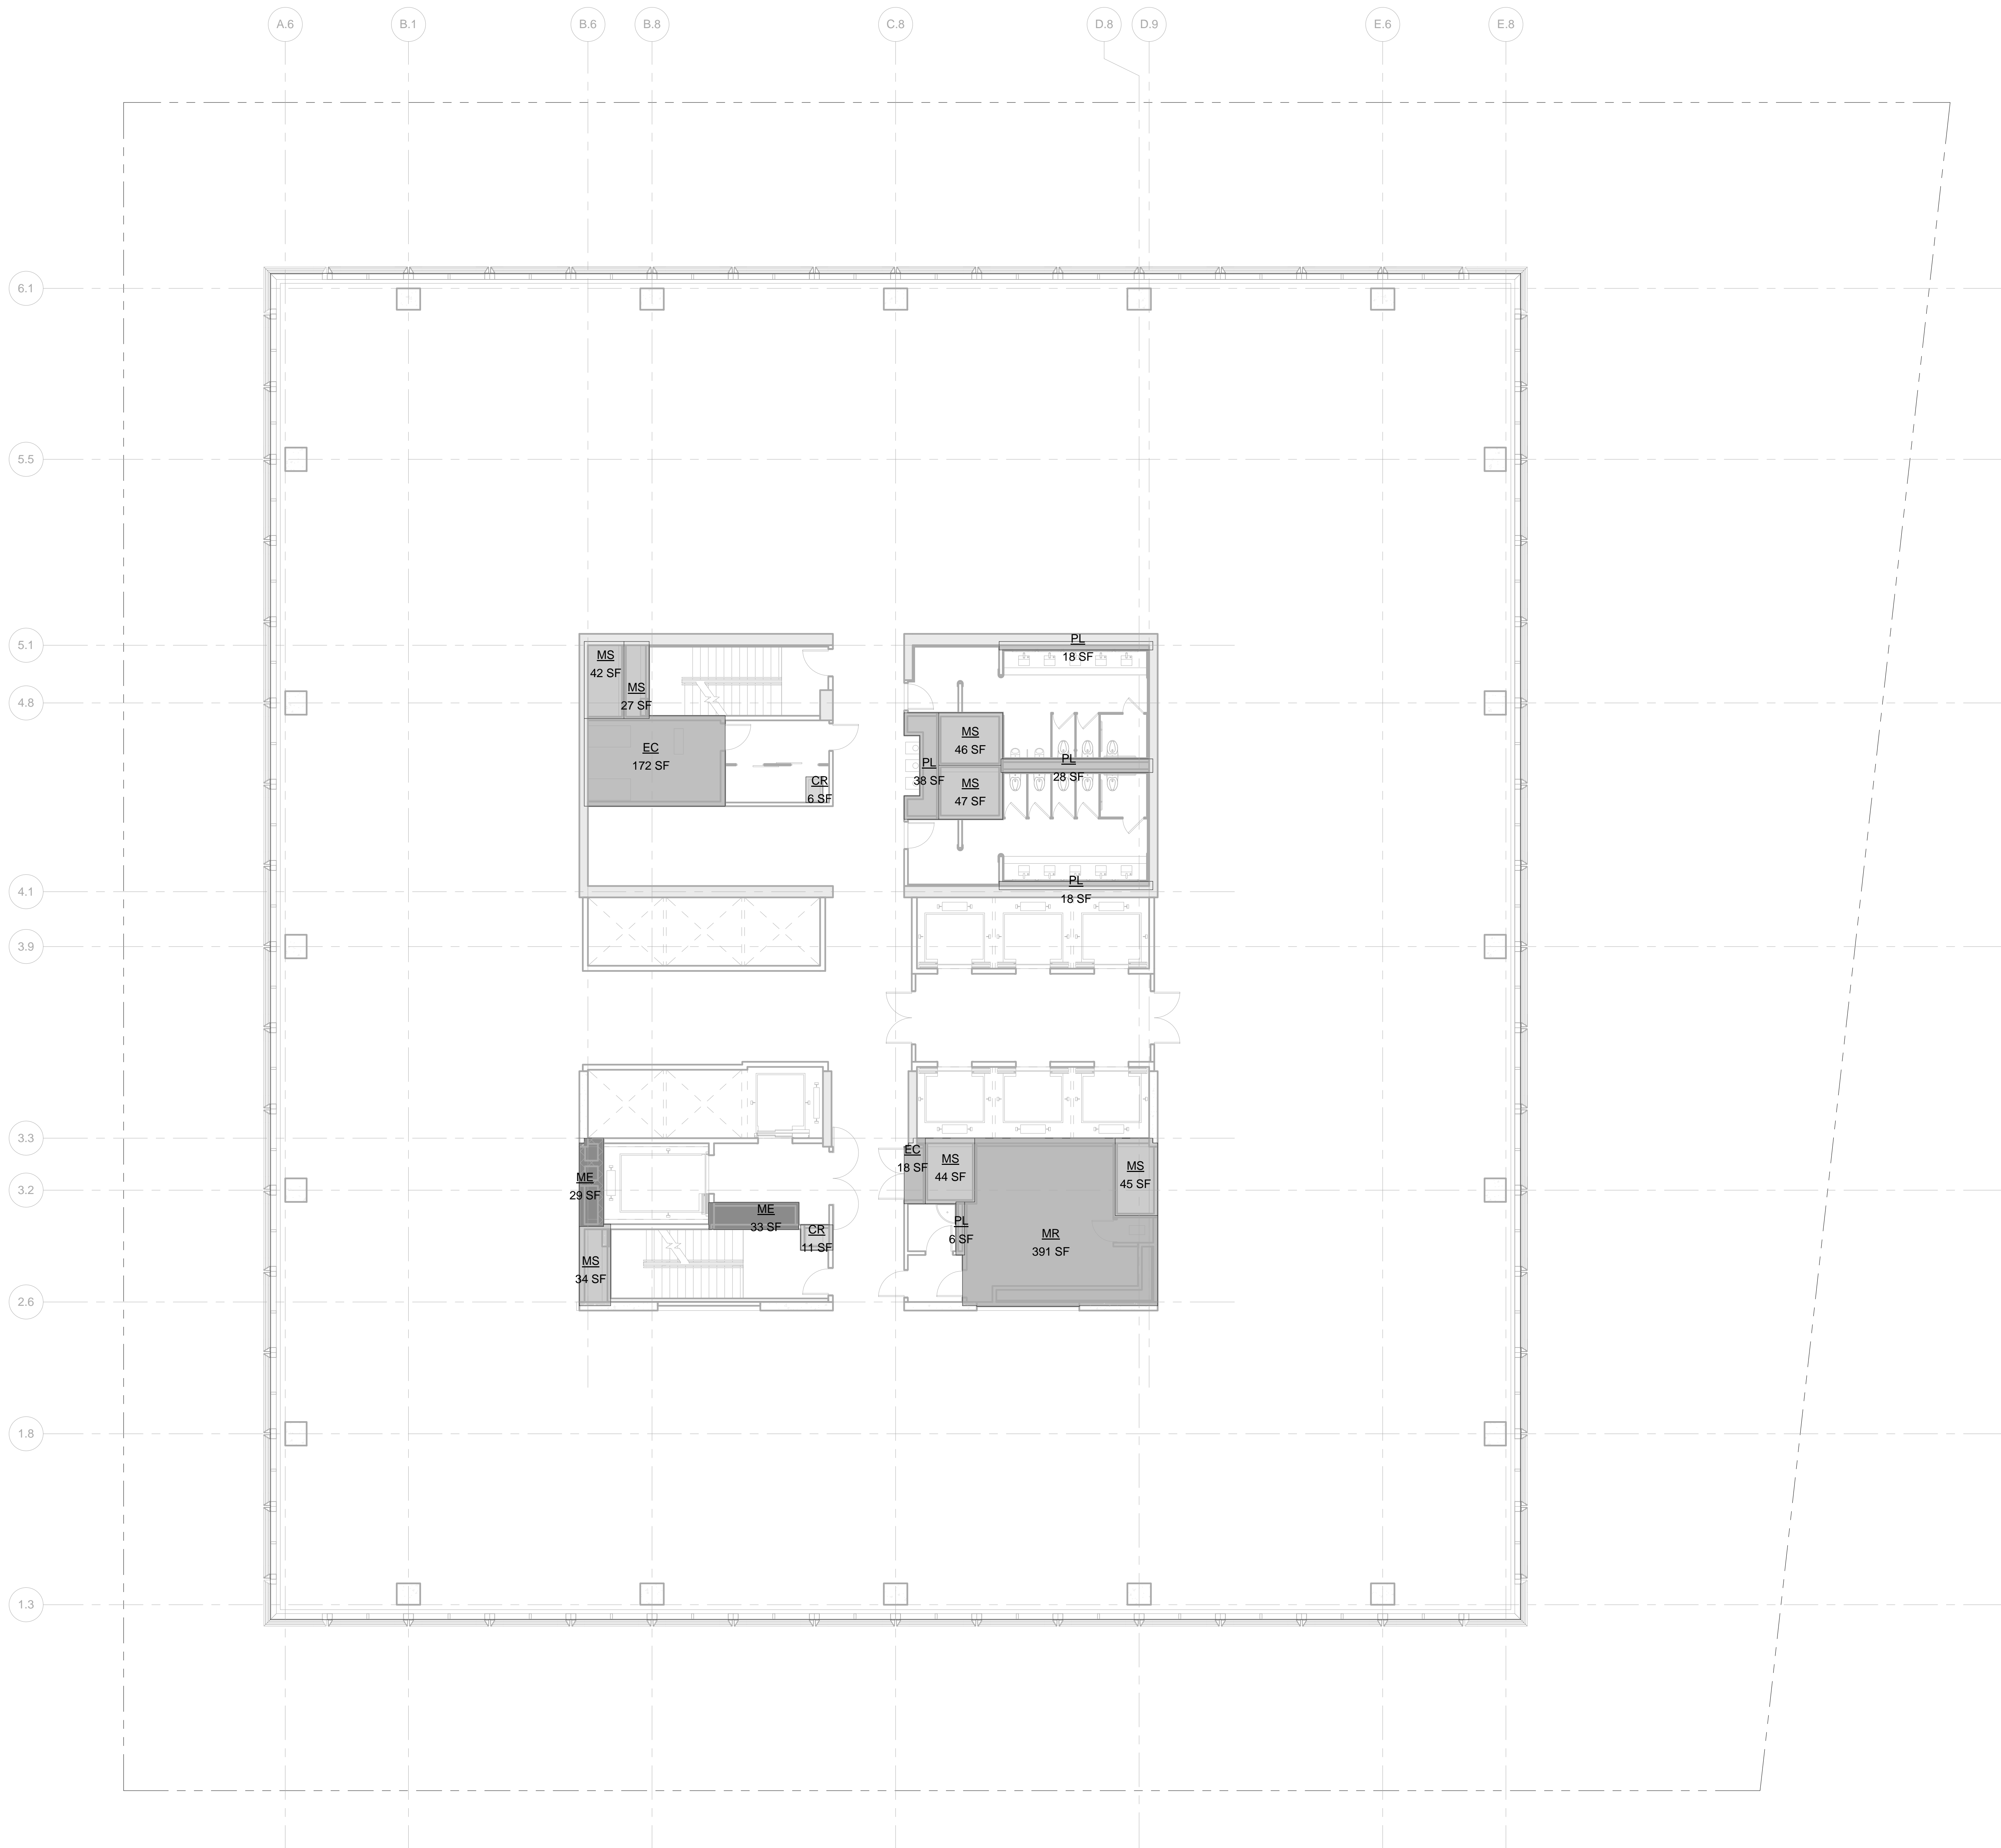

LEGEND:

BU	BULKHEAD
CR	CONDUIT RISER
EC	ELECTRICAL CLOSET
ECR	ELEVATOR CONTROL ROOM
EMR	ELEVATOR MACHINE ROOM
EO	ELEVATOR OVERRUN
FA	FIRE ALARM
LD	LOADING DOOR
ME	MECHANICAL PIPE ENCLOSURE
MR	MECHANICAL ROOM
MS	MECHANICAL SHAFT
PKG	PLUMBING

ZONING FLOOR AREA DEDUCTIONS

- CR
- EC
- ME
- MR
- MS
- PL

ZFA AREA, FLOOR 37	
Name	Area
CR	11 SF
CR	6 SF
EC	172 SF
EC	18 SF
ME	29 SF
ME	33 SF
MR	391 SF
MS	27 SF
MS	42 SF
MS	44 SF
MS	45 SF
MS	34 SF
MS	47 SF
MS	46 SF
PL	6 SF
PL	28 SF
PL	18 SF
PL	18 SF
PL	38 SF
Grand total: 19	
1053 SF	

Level	GROSS FLOOR AREA	TOTAL DEDUCTIONS	ZONING FLOOR AREA
LEVEL 37	23047 SF	1053 SF	21994 SF

1 LEVEL 37
SCALE: 1/8" = 1'-0"



55 HUDSON YARDS

Address
550 W 34th St. New York, NY
10001



Client

Related Companies
60 Columbus Circle
New York, NY 10023
Tel: 212.801.1000 Fax: 212.801.1048

Oxford Properties Group
320 Park Avenue, 17th Floor
New York, NY 10022
Tel: 212.986.7514 Fax: 212.986.7510

Mitsui Fudosan America, Inc.
1251 Avenue of the Americas, Suite 800
New York, NY 10020
Tel: 212.403.5600 Fax: 212.403.5657

Architect

Kohn Pedersen Fox Associates PC
Architects & Planning Consultants
11 West 42nd Street
New York, New York 10036
TEL: 212.977.6500 FAX: 212.956.2526

Structural Engineer

WSP
228 East 45th Street, 3rd Floor
New York, NY 10017
Tel: 212.687.9888 Fax: 646.487.5501

Mechanical, Electrical, Plumbing, Fire Protection

WSP
512 Seventh Avenue
New York, NY 10018
Tel: 212.552.9600

2 D.O.B. BUILDING PERMIT FILING 05/13/2015

No. Description Date

Key Plan

Date Date: 05/13/2015

Project No. 55HY

Division No.

Sheet Number

55HY-Z-138.00

Drawing Title

ZONING AREA
FLOOR PLAN -
LEVEL 37

Drawing Number

Z-138.00
SHEET 39 OF 56

© 2015 KOHN PEDERSEN FOX ASSOCIATES PC. All rights reserved.



Client
Related Companies
60 Columbus Circle
New York, NY 10023
Tel: 212.801.1000 Fax: 212.801.1048


Oxford Properties Group
320 Park Avenue, 17th Floor
New York, NY 10022
Tel: 212.986.7514 Fax: 212.986.7510

Mitsui Fudosan America, Inc.
1251 Avenue of the Americas, Suite 800
New York, NY 10020
Tel: 212.403.5600 Fax: 212.403.5657

Architect
Kohn Pedersen Fox Associates PC
Architects & Planning Consultants
11 West 42nd Street
New York, New York 10036
TEL: 212.977.6500 FAX: 212.956.2526

Structural Engineer
WSP
228 East 45th Street, 3rd Floor
New York, NY 10017
Tel: 212.687.9888 Fax: 646.487.5501

Mechanical, Electrical, Plumbing, Fire Protection
WSP
512 Seventh Avenue
New York, NY 10018
Tel: 212.552.9600

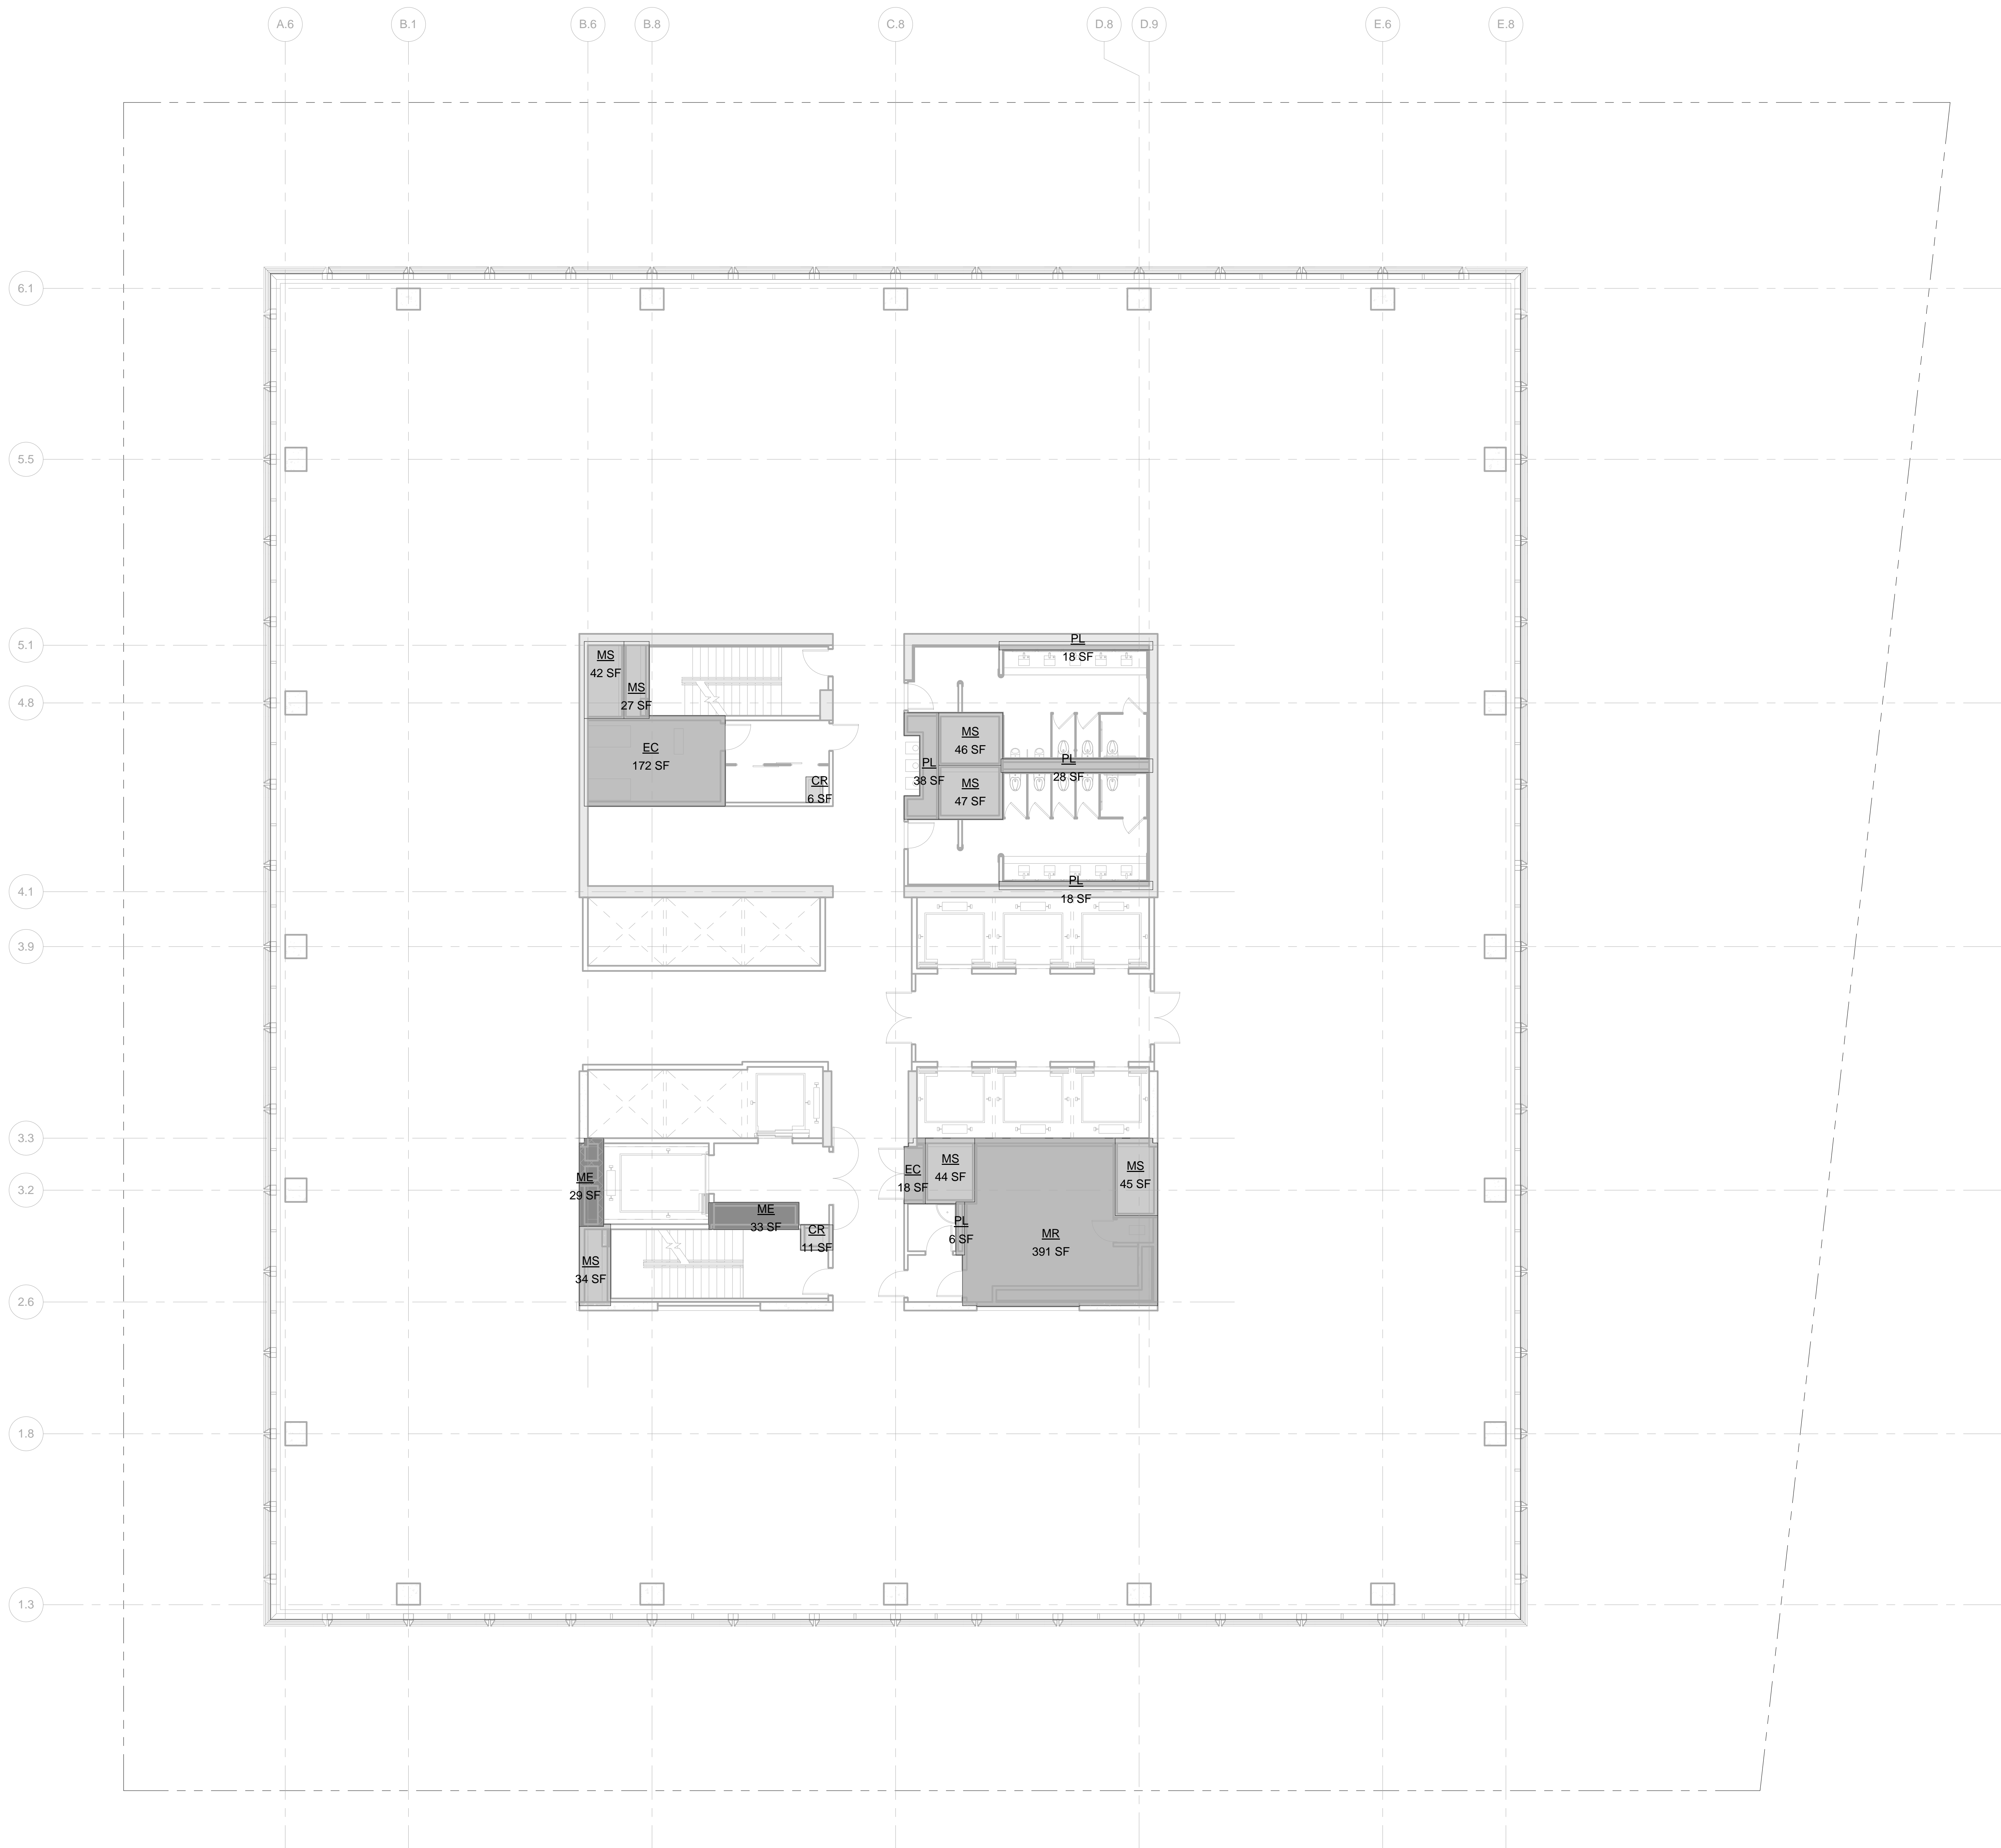

LEGEND:

- BU BULKHEAD
- CR CONDUIT RISER
- EC ELECTRICAL CLOSET
- ECR ELEVATOR CONTROL ROOM
- ENR ELEVATOR MACHINE ROOM
- EO ELEVATOR OVERRUN
- FA FIRE ALARM
- LD LOADING DOCK
- ME MECHANICAL PIPE ENCLOSURE
- MR MECHANICAL ROOM
- MS MECHANICAL SHAFT
- PKG PARKING
- PL PLUMBING



ZONING FLOOR AREA DEDUCTIONS

- CR
- EC
- ME
- MR
- MS
- PL

ZFA AREA, FLOOR 39	
Name	Area
CR	11 SF
CR	6 SF
EC	172 SF
EC	18 SF
ME	29 SF
ME	33 SF
MR	391 SF
MS	27 SF
MS	42 SF
MS	44 SF
MS	45 SF
MS	34 SF
MS	47 SF
MS	46 SF
PL	6 SF
PL	28 SF
PL	18 SF
PL	18 SF
PL	38 SF
Grand total: 19	1053 SF

Level	GROSS FLOOR AREA	TOTAL DEDUCTIONS	ZONING FLOOR AREA
LEVEL 39	23047 SF	1053 SF	21994 SF

1 LEVEL 39
SCALE: 1/8" = 1'-0"

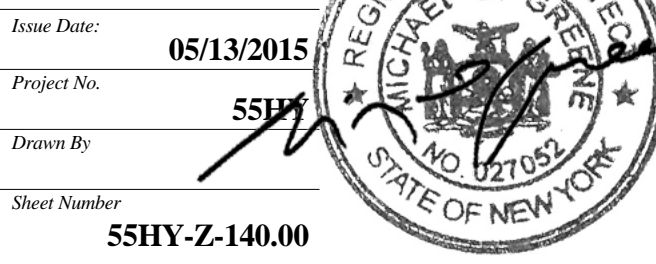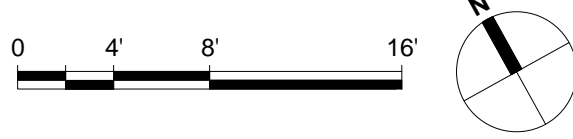

Drawing Title
**ZONING AREA
FLOOR PLAN -
LEVEL 39**
Drawing Number
Z-140.00
SHEET 41 OF 56

55 HUDSON YARDS

Address
550 W 34th St. New York, NY
10001



Client

Related Companies
60 Columbus Circle
New York, NY 10023
Tel: 212.801.1000 Fax: 212.801.1048

Oxford Properties Group
320 Park Avenue, 17th Floor
New York, NY 10022
Tel: 212.986.7514 Fax: 212.986.7510

Mitsui Fudosan America, Inc.
1251 Avenue of the Americas, Suite 800
New York, NY 10020
Tel: 212.403.5600 Fax: 212.403.5657

Architect


Kohn Pedersen Fox Associates PC
Architects & Planning Consultants
11 West 42nd Street
New York, New York 10036
TEL: 212.977.6500 FAX: 212.956.2526

Structural Engineer

WSP
228 East 45th Street, 3rd Floor
New York, NY 10017
Tel: 212.687.9888 Fax: 646.487.5501

Mechanical, Electrical, Plumbing, Fire Protection

WSP
512 Seventh Avenue
New York, NY 10018
Tel: 212.552.9600

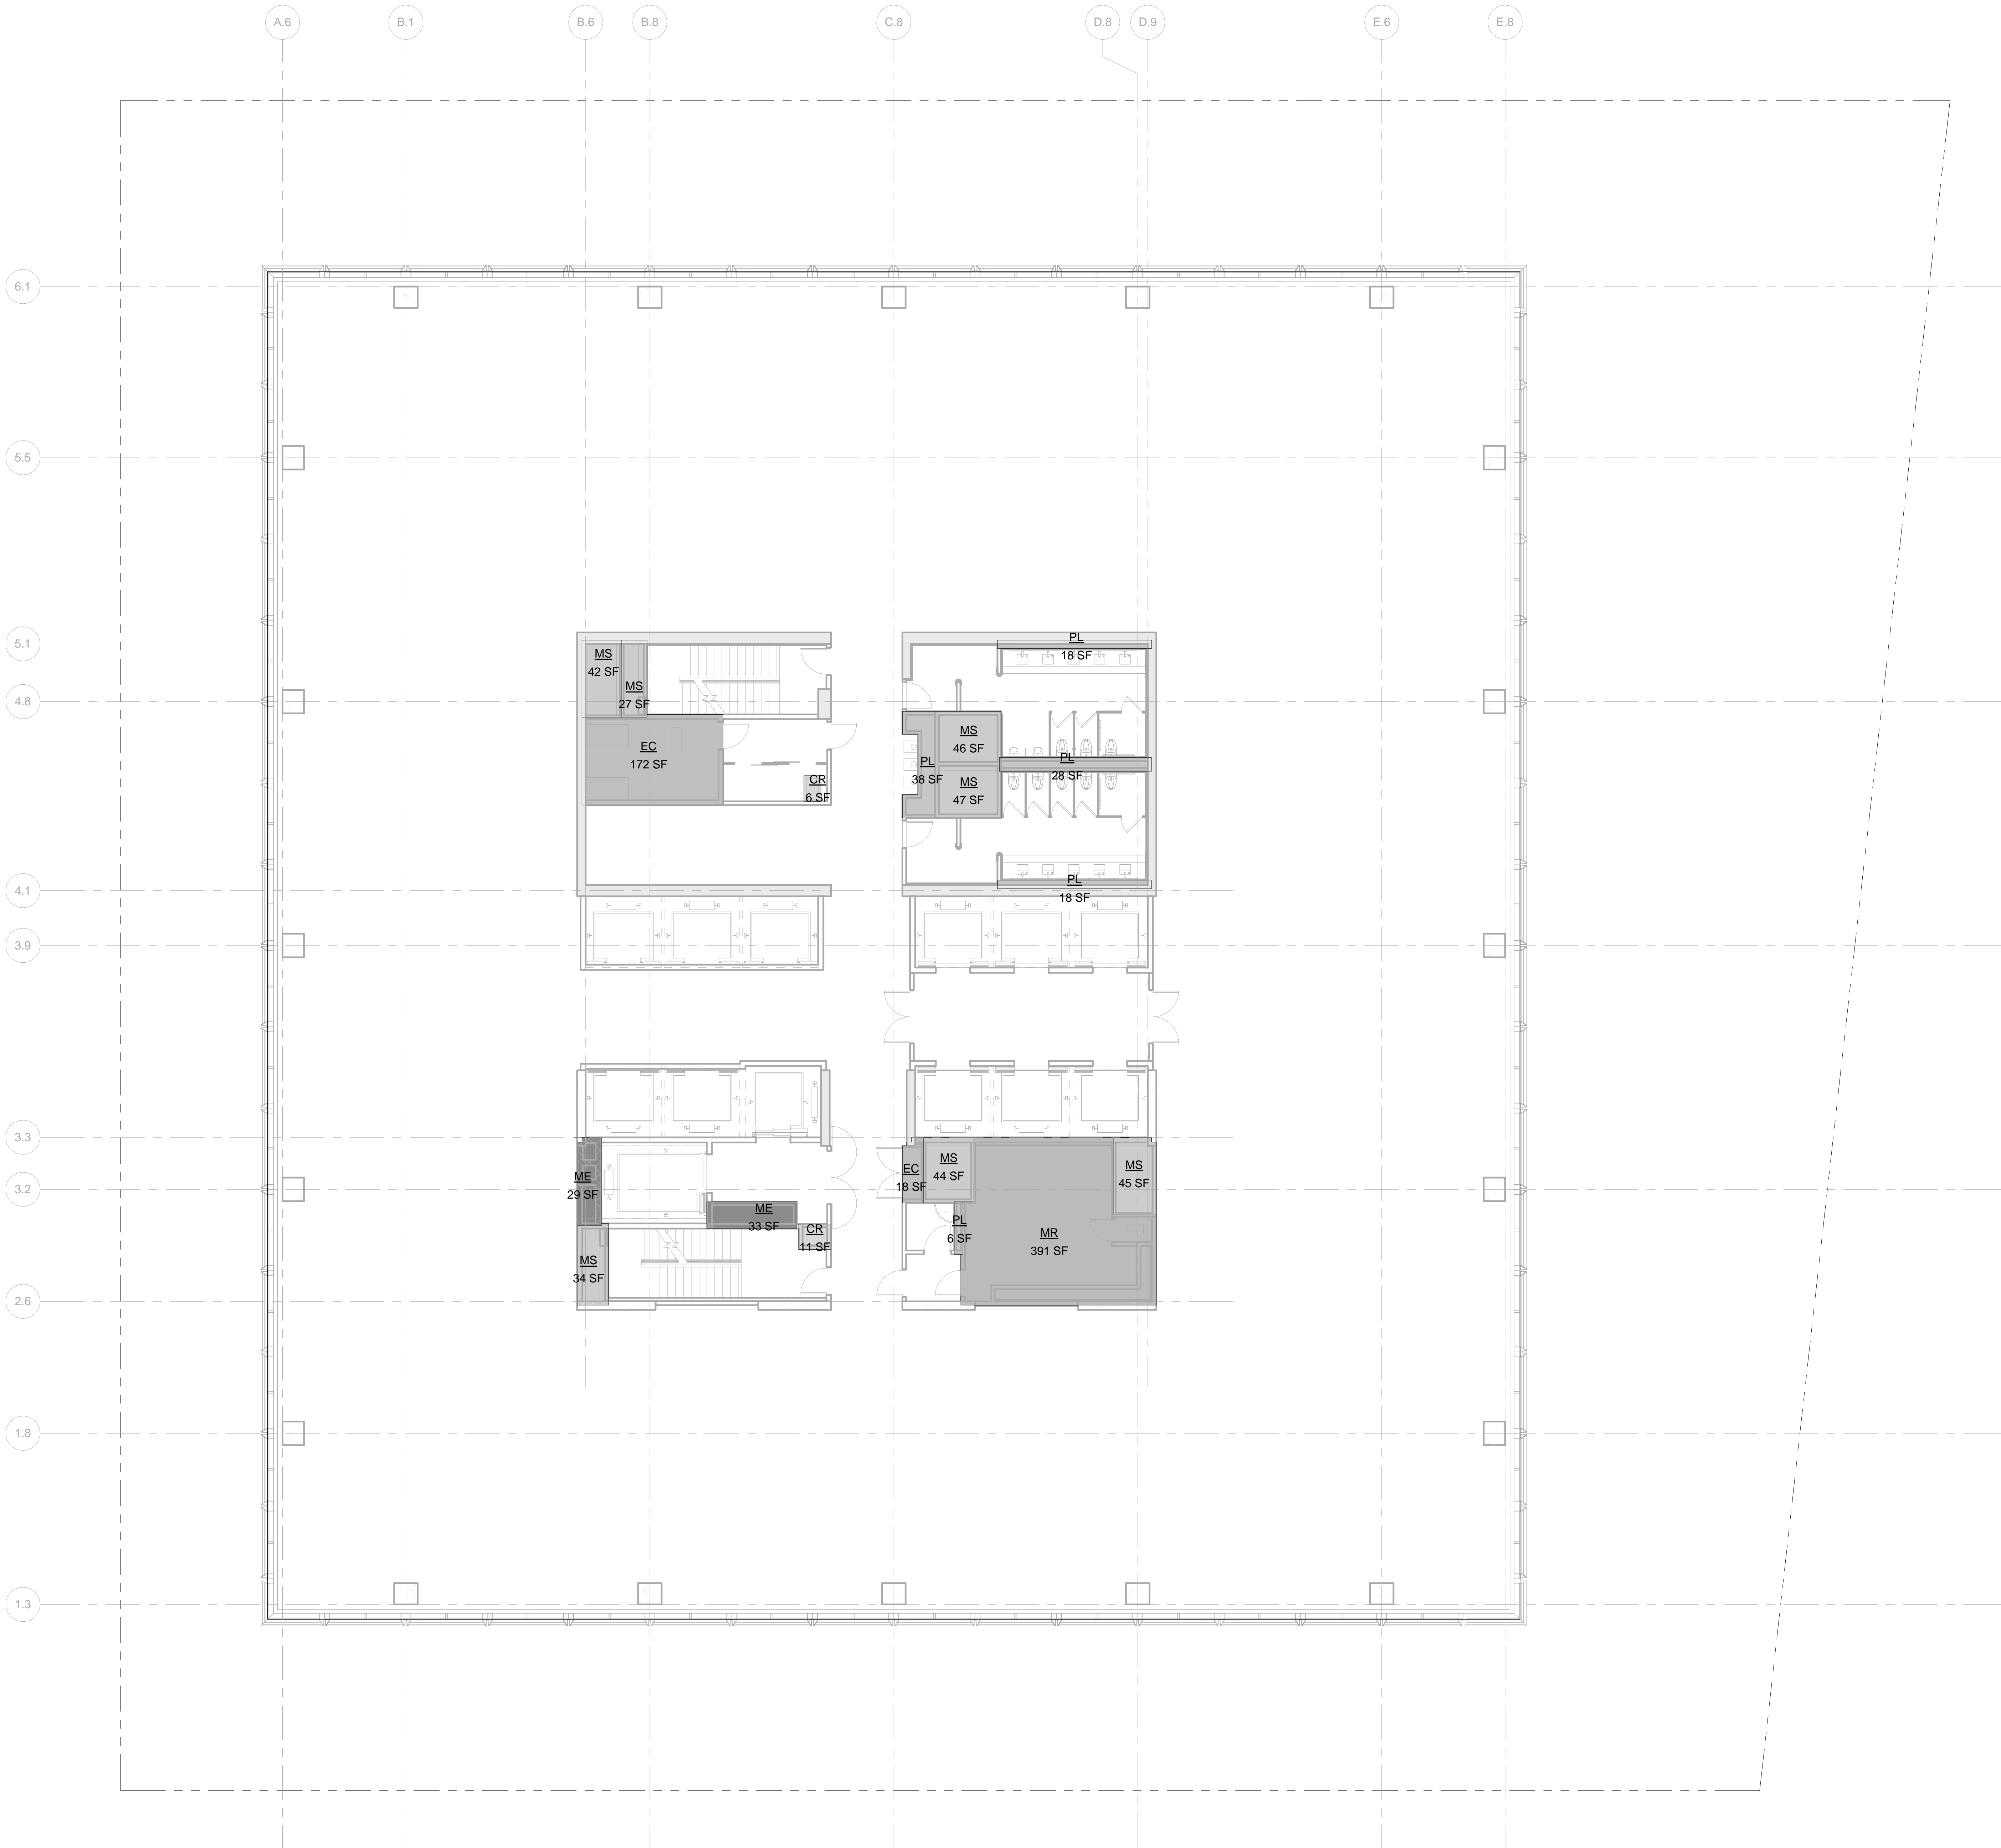

LEGEND:

- BU BULKHEAD
- CR CONDUIT RISER
- EC ELECTRICAL CLOSET
- EOR ELEVATOR CONTROL ROOM
- EMR ELEVATOR MACHINE ROOM
- EO ELEVATOR OVERRUN
- FA FIRE ALARM
- LD LOADING DOCK
- ME MECHANICAL PIPE ENCLOSURE
- MR MECHANICAL ROOM
- MS MECHANICAL SHAFT
- PKG PARKING
- PL PLUMBING

ZONING FLOOR AREA DEDUCTIONS


- CR
- EC
- ME
- MR
- MS
- PL

ZFA AREA, FLOOR 40

Name	Area
CR	11 SF
CR	6 SF
EC	172 SF
EC	18 SF
ME	29 SF
ME	33 SF
MR	391 SF
MS	27 SF
MS	42 SF
MS	44 SF
MS	45 SF
MS	34 SF
MS	47 SF
MS	46 SF
PL	6 SF
PL	28 SF
PL	18 SF
PL	18 SF
PL	38 SF
Grand total:	19 1053 SF

Level	GROSS FLOOR AREA	TOTAL DEDUCTIONS	ZONING FLOOR AREA
LEVEL 40	23047 SF	1053 SF	21994 SF

1 LEVEL 40
SCALE: 1/8" = 1'-0"

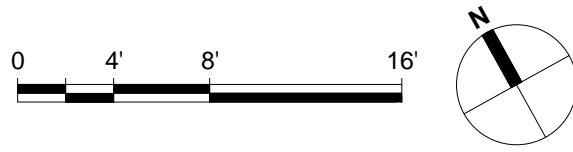

Date: 05/13/2015
Project No: 55HY
Drawing No: 55HY-Z-141.00

Drawing Title

ZONING AREA
FLOOR PLAN -
LEVEL 40

Sheet Number

Z-141.00
SHEET 42 OF 56

55 HUDSON YARDS

Address
550 W 34th St. New York, NY
10001



Client

Related Companies
60 Columbus Circle
New York, NY 10023
Tel: 212.801.1000 Fax: 212.801.1048

Oxford Properties Group
320 Park Avenue, 17th Floor
New York, NY 10022
Tel: 212.986.7514 Fax: 212.986.7510

Mitsui Fudosan America, Inc.
1251 Avenue of the Americas, Suite 800
New York, NY 10020
Tel: 212.403.5600 Fax: 212.403.5657

Architect


Kohn Pedersen Fox Associates PC
Architects & Planning Consultants
11 West 42nd Street
New York, New York 10036
TEL: 212.977.6500 FAX: 212.956.2526

Structural Engineer

WSP
228 East 45th Street, 3rd Floor
New York, NY 10017
Tel: 212.687.9888 Fax: 646.487.5501

Mechanical, Electrical, Plumbing, Fire Protection

WSP
512 Seventh Avenue
New York, NY 10018
Tel: 212.552.9600

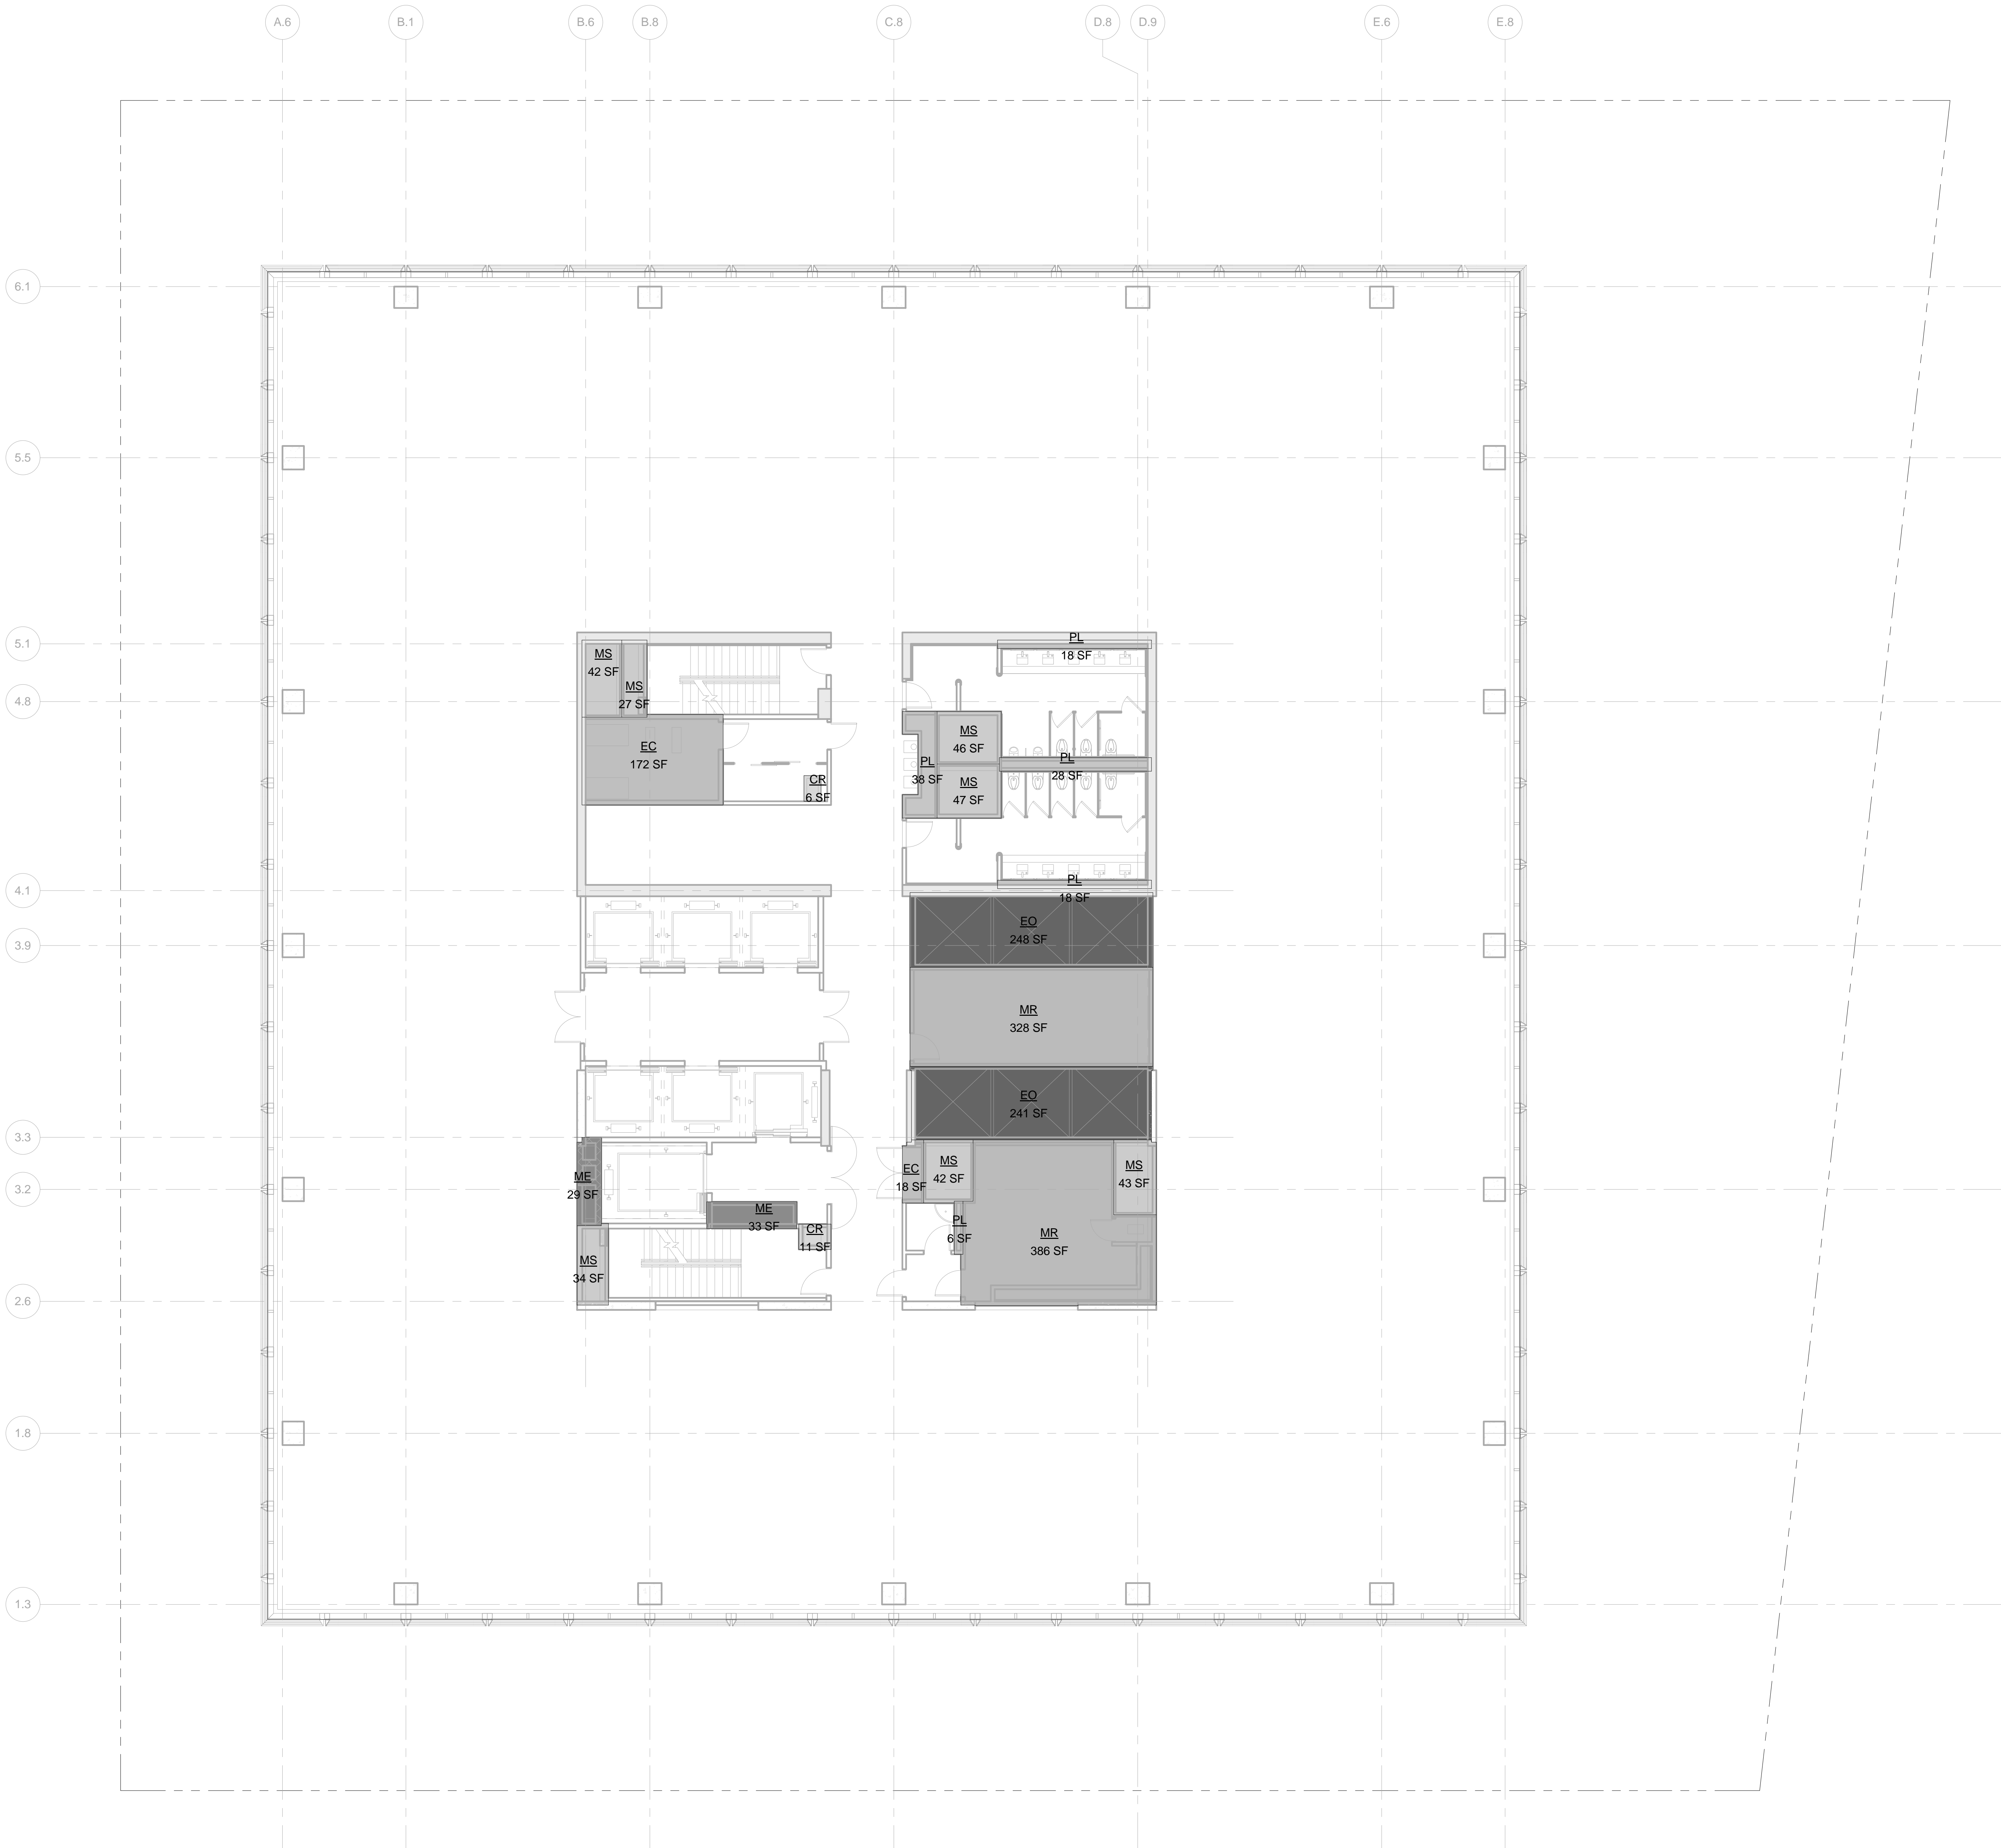

LEGEND:

- BU BULKHEAD
- CR CONDUIT RISER
- EC ELECTRICAL CLOSET
- ECR ELEVATOR CONTROL ROOM
- EMR ELEVATOR MACHINE ROOM
- EO ELEVATOR OVERRUN
- FA FIRE ALARM
- LD LOADING DOCK
- ME MECHANICAL PIPE ENCLOSURE
- MR MECHANICAL ROOM
- MS MECHANICAL SHAFT
- PKG PARKING
- PL PLUMBING

ZONING FLOOR AREA DEDUCTIONS



- CR
- EC
- EO
- ME
- MR
- MS
- PL

ZFA AREA, FLOOR 41

Name	Area
CR	11 SF
CR	6 SF
EC	172 SF
EC	18 SF
EO	248 SF
EO	241 SF
ME	29 SF
ME	33 SF
MR	386 SF
MR	328 SF
MS	27 SF
MS	42 SF
MS	43 SF
MS	34 SF
MS	47 SF
PL	6 SF
PL	28 SF
PL	18 SF
PL	18 SF
PL	38 SF
Grand total: Z2	1862 SF

Level	GROSS FLOOR AREA	TOTAL DEDUCTIONS	ZONING FLOOR AREA
LEVEL 41	23047 SF	1862 SF	21185 SF

1 LEVEL 41
SCALE: 1/8" = 1'-0"

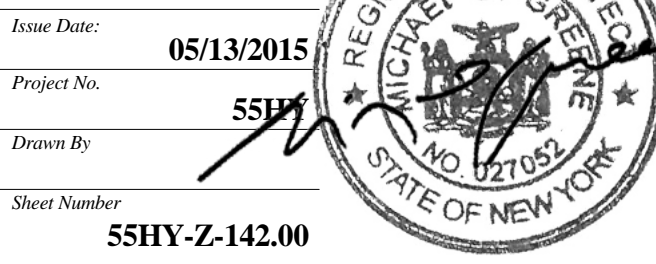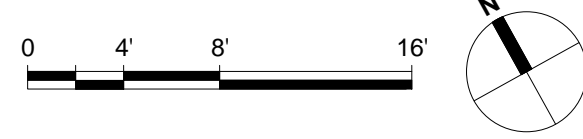

Drawing Title

ZONING AREA
FLOOR PLAN -
LEVEL 41

Drawing Number

Z-142.00
SHEET 43 OF 56



Client

Related Companies
60 Columbus Circle
New York, NY 10023
Tel: 212.801.1000 Fax: 212.801.1048

Oxford Properties Group
320 Park Avenue, 17th Floor
New York, NY 10022
Tel: 212.986.7514 Fax: 212.986.7510

Mitsui Fudosan America, Inc.
1251 Avenue of the Americas, Suite 800
New York, NY 10020
Tel: 212.403.5600 Fax: 212.403.5657

Architect


Kohn Pedersen Fox Associates PC
Architects & Planning Consultants
11 West 42nd Street
New York, New York 10036
TEL: 212.977.6500 FAX: 212.956.2526

Structural Engineer

WSP
228 East 45th Street, 3rd Floor
New York, NY 10017
Tel: 212.687.9888 Fax: 646.487.5501

Mechanical, Electrical, Plumbing, Fire Protection

WSP
512 Seventh Avenue
New York, NY 10018
Tel: 212.552.9600

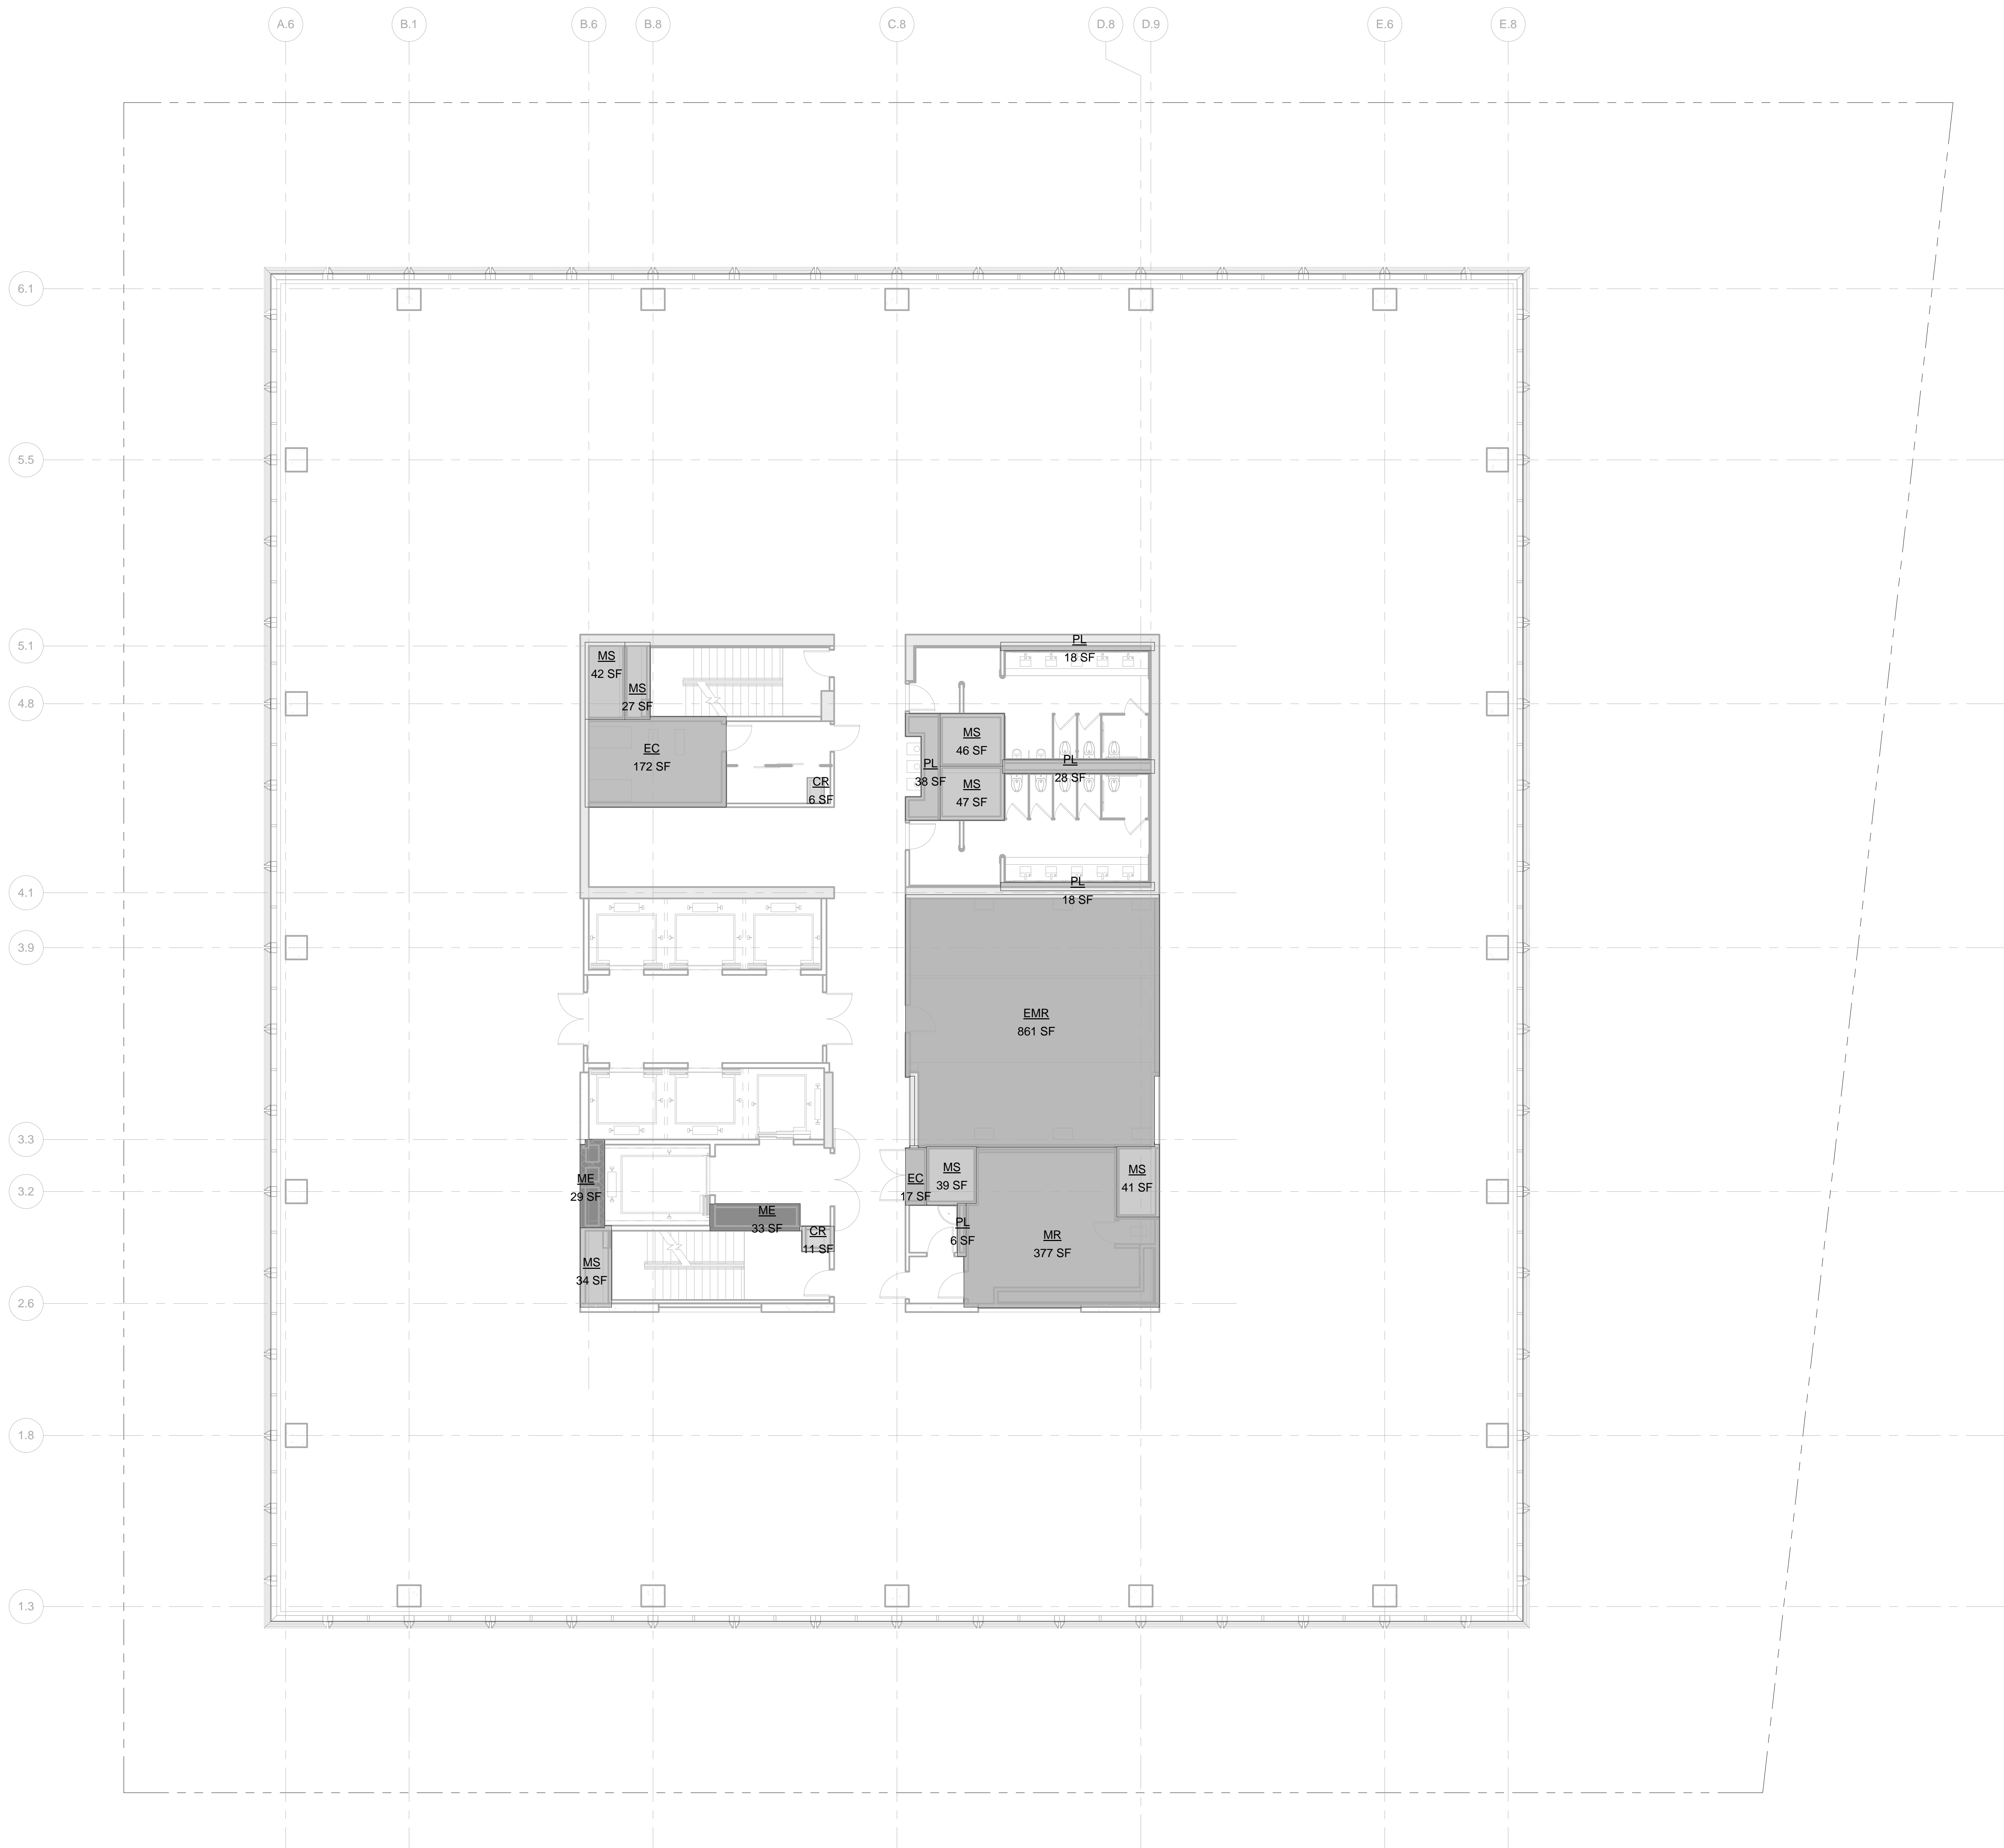

LEGEND:

BU BULKHEAD
CR CONDUIT RISER
EC ELECTRICAL CLOSET
ECR ELEVATOR CONTROL ROOM
EMR ELEVATOR MACHINE ROOM
EO ELEVATOR OVERRUN
FA FIRE ALARM
LD LOADING DOCK
ME MECHANICAL PIPE ENCLOSURE
MR MECHANICAL ROOM
MS MECHANICAL SHAFT
PKG PARKING
PL PLUMBING

ZONING FLOOR AREA DEDUCTIONS



CR
EC
EMR
ME
MR
MS
PL

ZFA AREA, FLOOR 42

Name	Area
CR	11 SF
CR	6 SF
EC	172 SF
EC	17 SF
EMR	861 SF
ME	29 SF
ME	33 SF
MR	377 SF
MS	27 SF
MS	42 SF
MS	39 SF
MS	41 SF
MS	34 SF
MS	47 SF
MS	46 SF
PL	6 SF
PL	28 SF
PL	18 SF
PL	18 SF
PL	38 SF
Grand total:	20 1850 SF

Level	GROSS FLOOR AREA	TOTAL DEDUCTIONS	ZONING FLOOR AREA
LEVEL 42	23047 SF	1890 SF	21157 SF

1 LEVEL 42
SCALE: 1/8" = 1'-0"

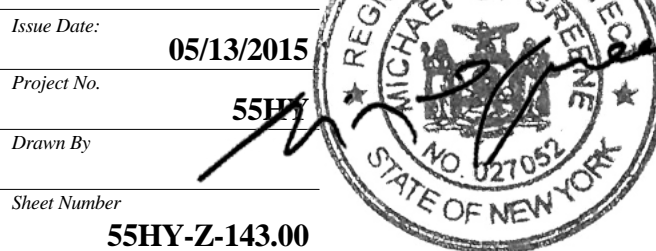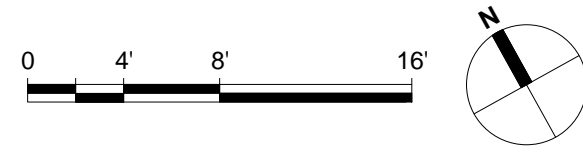

ZONING AREA
FLOOR PLAN -
LEVEL 42

Z-143.00
SHEET 44 OF 56

55 HUDSON YARDS

Address
550 W 34th St. New York, NY
10001



Client

Related Companies
60 Columbus Circle
New York, NY 10023
Tel: 212.801.1000 Fax: 212.801.1048

Oxford Properties Group
320 Park Avenue, 17th Floor
New York, NY 10022
Tel: 212.986.7514 Fax: 212.986.7510

Mitsui Fudosan America, Inc.
1251 Avenue of the Americas, Suite 800
New York, NY 10020
Tel: 212.403.5600 Fax: 212.403.5657

Architect


Kohn Pedersen Fox Associates PC
Architects & Planning Consultants
11 West 42nd Street
New York, New York 10036
TEL: 212.977.6500 FAX: 212.956.2526

Structural Engineer

WSP
228 East 45th Street, 3rd Floor
New York, NY 10017
Tel: 212.687.9888 Fax: 646.487.5501

Mechanical, Electrical, Plumbing, Fire Protection

WSP
512 Seventh Avenue
New York, NY 10018
Tel: 212.552.9600

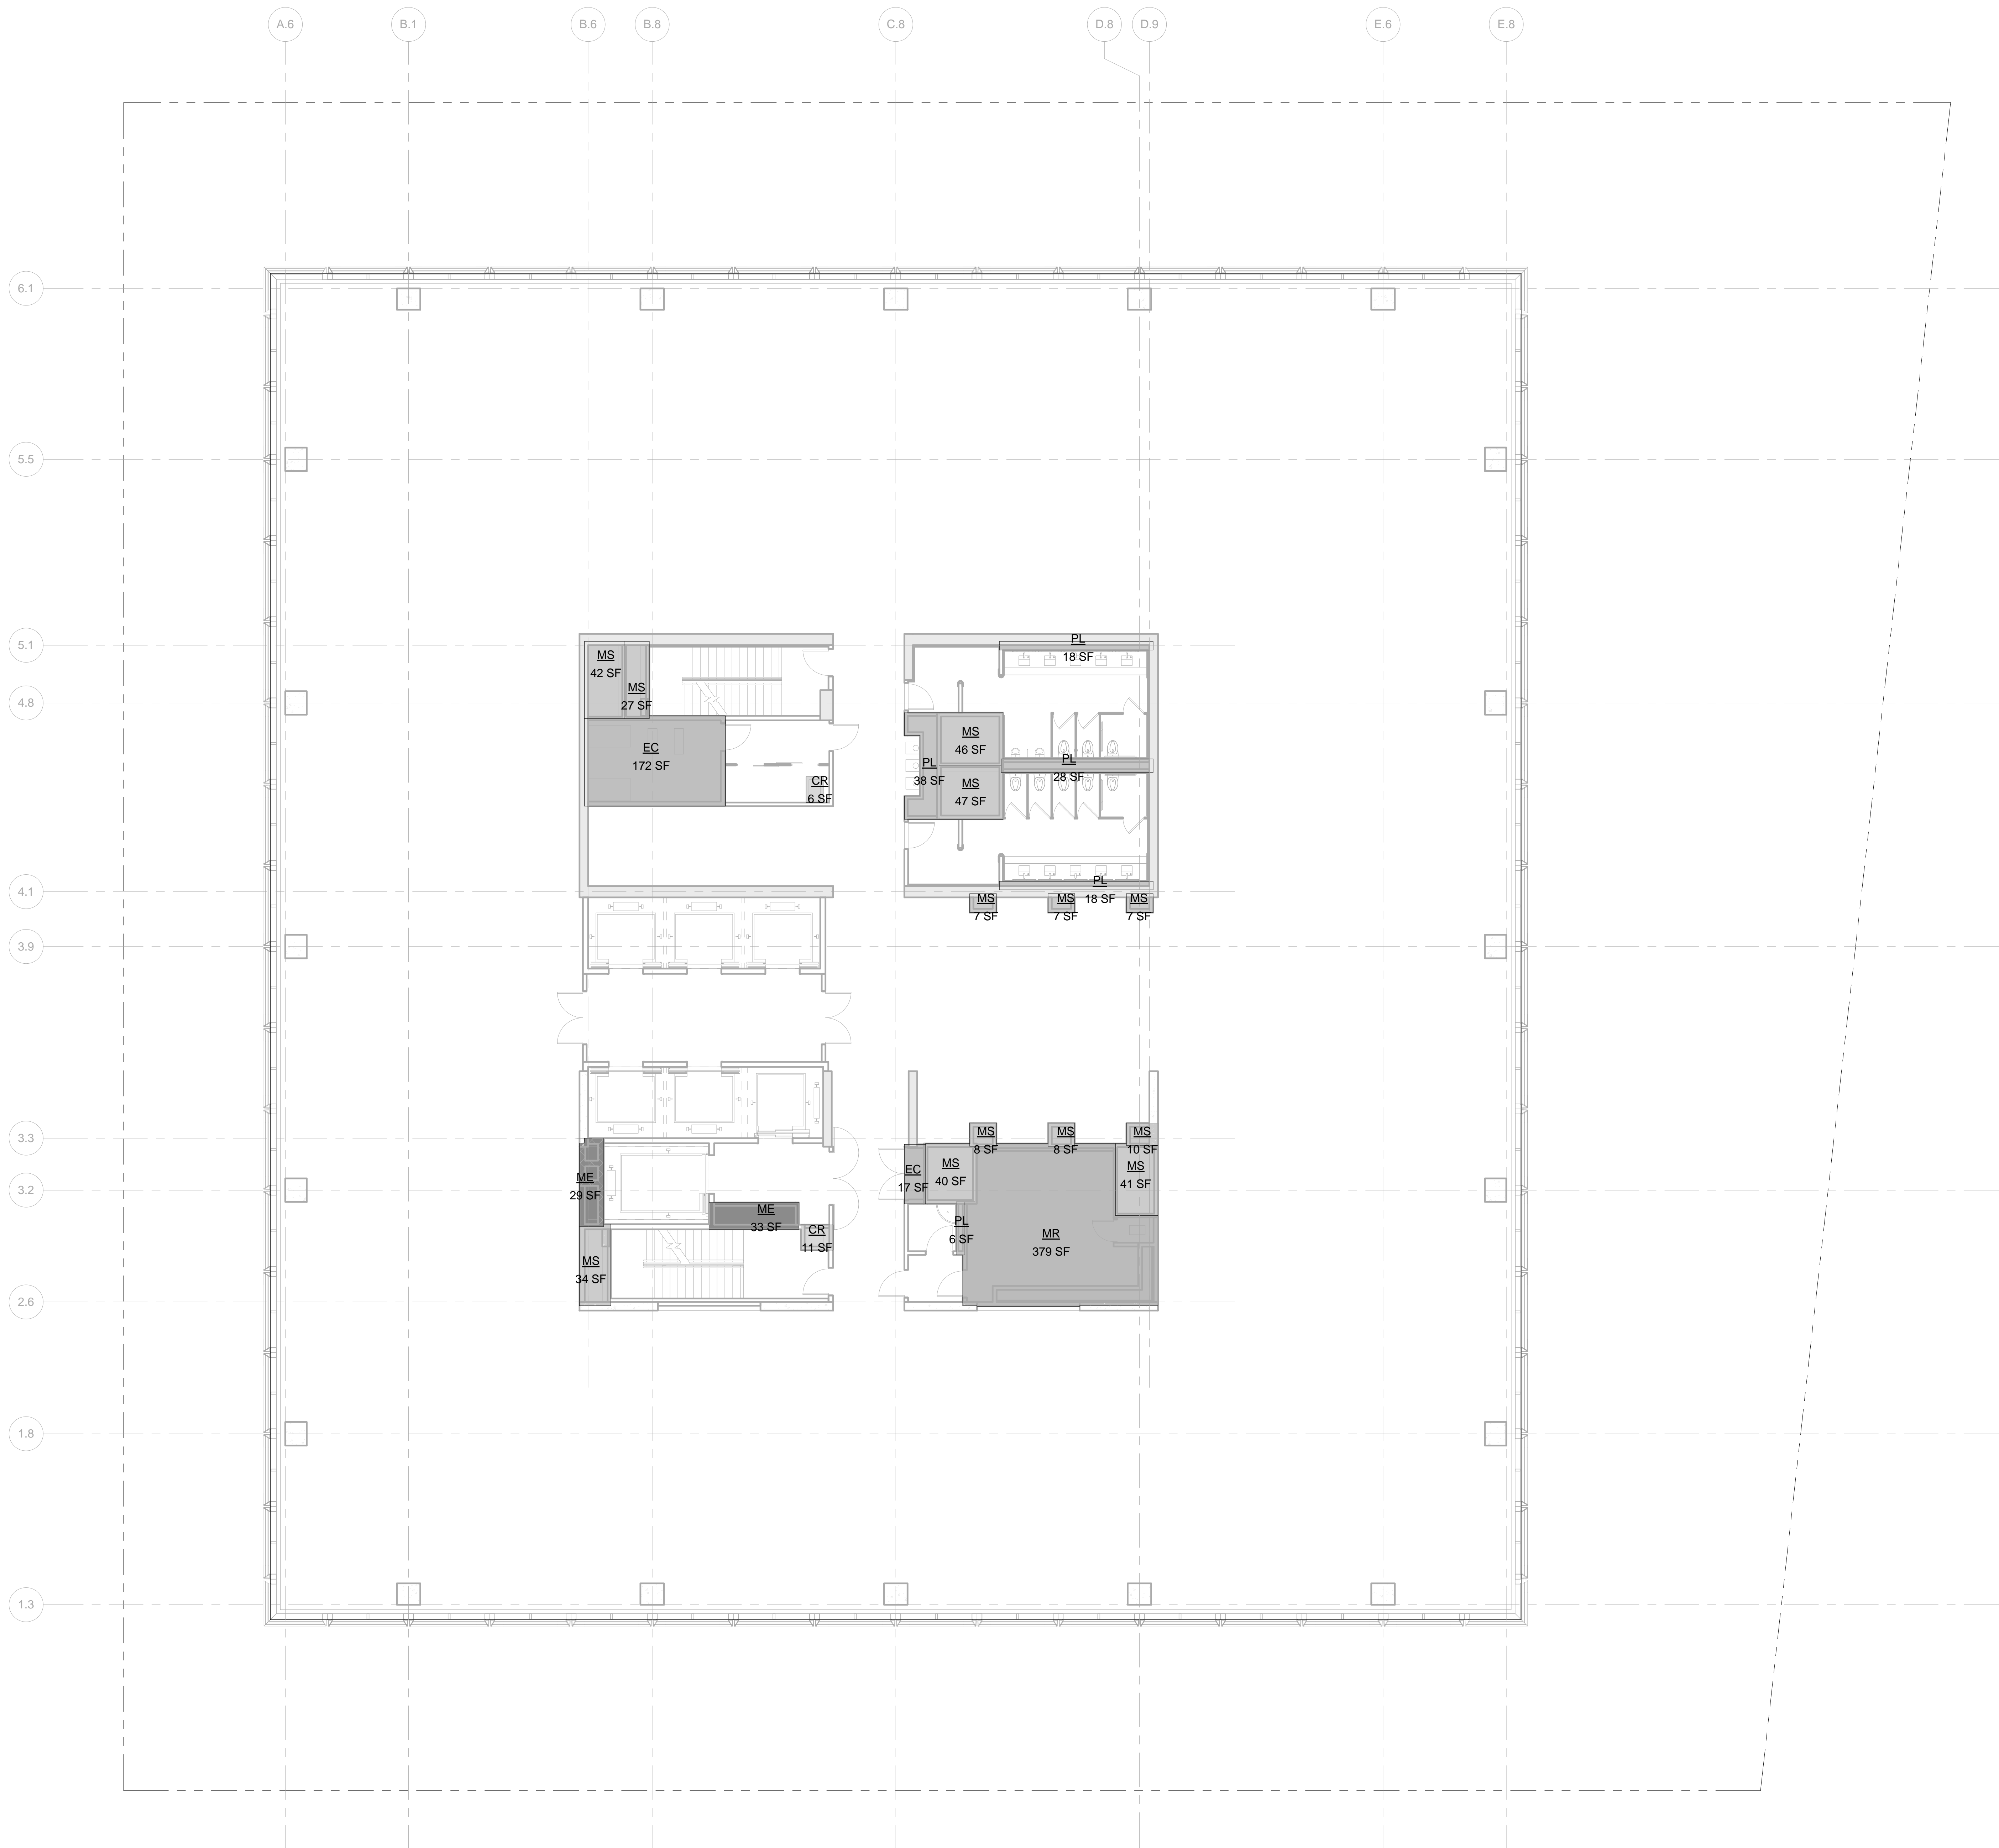

LEGEND:

- BU BULKHEAD
- CR CONDUIT RISER
- EC ELECTRICAL CLOSET
- ECR ELEVATOR CONTROL ROOM
- EMR ELEVATOR MACHINE ROOM
- EO ELEVATOR OVERRUN
- FA FIRE ALARM
- LD LOADING DOCK
- ME MECHANICAL PIPE ENCLOSURE
- MR MECHANICAL ROOM
- MS MECHANICAL SHAFT
- PKG PARKING
- PL PLUMBING

ZONING FLOOR AREA DEDUCTIONS

- CR
- EC
- ME
- MR
- MS
- PL

ZFA AREA, FLOOR 43

Name	Area
CR	11 SF
CR	6 SF
EC	172 SF
EC	17 SF
ME	29 SF
ME	33 SF
MR	379 SF
MS	27 SF
MS	42 SF
MS	40 SF
MS	41 SF
MS	34 SF
MS	47 SF
MS	46 SF
MS	7 SF
MS	7 SF
MS	7 SF
MS	10 SF
MS	8 SF
MS	8 SF
PL	6 SF
PL	28 SF
PL	18 SF
PL	18 SF
PL	38 SF
Grand total:	1080 SF

Level	GROSS FLOOR AREA	TOTAL DEDUCTIONS	ZONING FLOOR AREA
LEVEL 43	23047 SF	1080 SF	21967 SF

1 LEVEL 43

SCALE: 1/8" = 1'-0"



Date: 05/13/2015
Project No: 55HY
Drawing No: 55HY-Z-144.00

Drawing Title

ZONING AREA
FLOOR PLAN -
LEVEL 43

Drawing Number

Z-144.00
SHEET 45 OF 56

55 HUDSON YARDS

Address
550 W 34th St. New York, NY
10001



Client

Related Companies
60 Columbus Circle
New York, NY 10023
Tel: 212.801.1000 Fax: 212.801.1048

Oxford Properties Group
320 Park Avenue, 17th Floor
New York, NY 10022
Tel: 212.986.7514 Fax: 212.986.7510

Mitsui Fudosan America, Inc.
1251 Avenue of the Americas, Suite 800
New York, NY 10020
Tel: 212.403.5600 Fax: 212.403.5657

Architect


Kohn Pedersen Fox Associates PC
Architects & Planning Consultants
11 West 42nd Street
New York, New York 10036
TEL: 212.977.6500 FAX: 212.956.2526

Structural Engineer

WSP
228 East 45th Street, 3rd Floor
New York, NY 10017
Tel: 212.687.9888 Fax: 646.487.5501

Mechanical, Electrical, Plumbing, Fire Protection

WSP
512 Seventh Avenue
New York, NY 10018
Tel: 212.552.9600

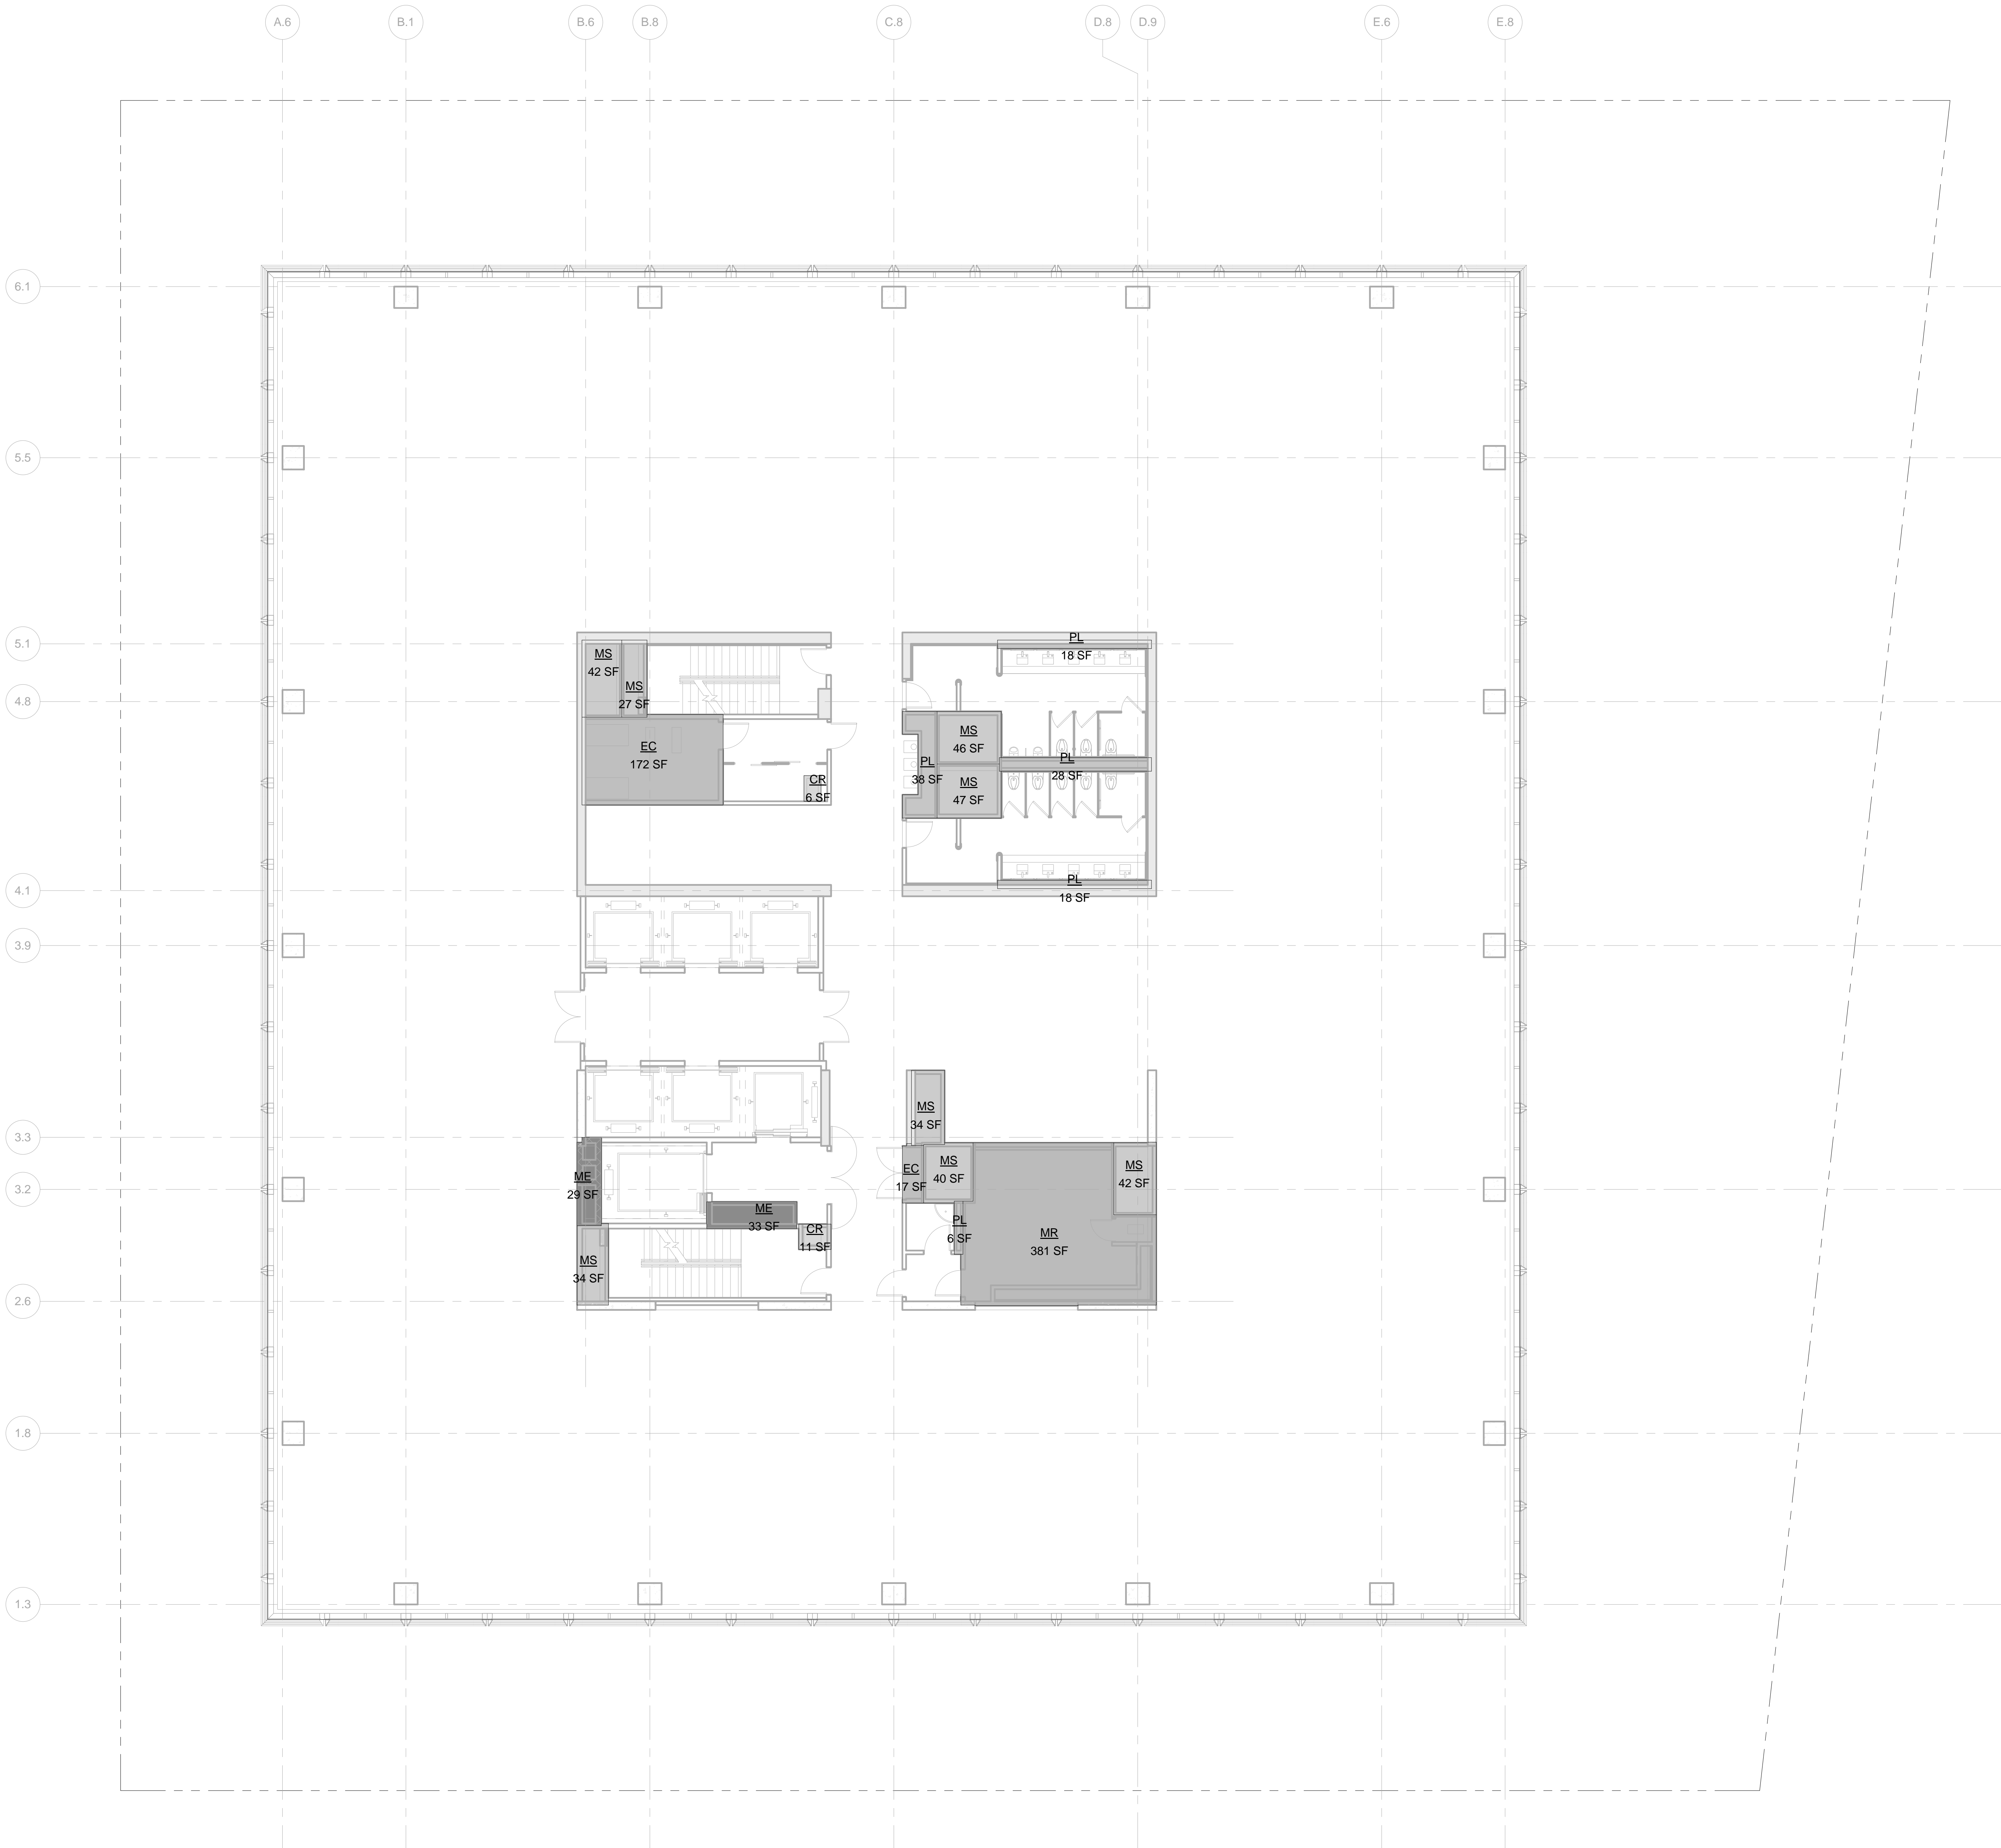

LEGEND:

BU BULKHEAD
CR CONDUIT RISER
EC ELECTRICAL CLOSET
EGR ELEVATOR CONTROL ROOM
EMR ELEVATOR MACHINE ROOM
EO ELEVATOR OVERRUN
FA FIRE ALARM
LD LOADING DOCK
ME MECHANICAL PIPE ENCLOSURE
MR MECHANICAL ROOM
MS MECHANICAL SHAFT
PKG PARKING
PL PLUMBING



ZONING FLOOR AREA DEDUCTIONS

CR
EC
ME
MR
MS
PL

ZFA AREA, FLOOR 44	
Name	Area
CR	11 SF
CR	6 SF
EC	172 SF
EC	17 SF
ME	29 SF
ME	33 SF
MR	381 SF
MS	34 SF
MS	27 SF
MS	42 SF
MS	40 SF
MS	42 SF
MS	34 SF
MS	47 SF
MS	46 SF
PL	6 SF
PL	28 SF
PL	18 SF
PL	18 SF
PL	38 SF
Grand total:	20 1068 SF

Level	GROSS FLOOR AREA	TOTAL DEDUCTIONS	ZONING FLOOR AREA
LEVEL 44	23047 SF	1068 SF	21979 SF

1 LEVEL 44
SCALE: 1/8" = 1'-0"

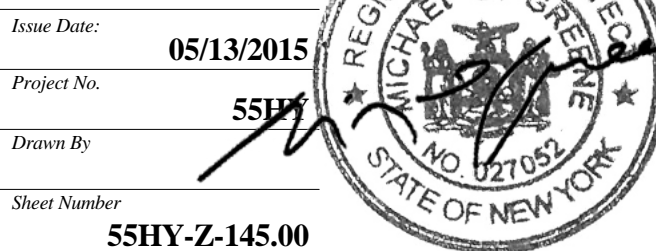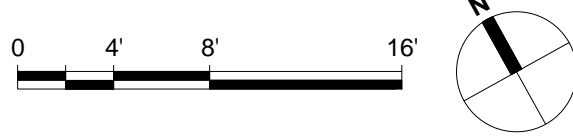

Drawing Title
**ZONING AREA
FLOOR PLAN -
LEVEL 44**

Sheet Number
Z-145.00
SHEET 46 OF 56

55 HUDSON YARDS

Address
550 W 34th St. New York, NY
10001



Client

Related Companies
60 Columbus Circle
New York, NY 10023
Tel: 212.801.1000 Fax: 212.801.1048

Oxford Properties Group
320 Park Avenue, 17th Floor
New York, NY 10022
Tel: 212.986.7514 Fax: 212.986.7510

Mitsui Fudosan America, Inc.
1251 Avenue of the Americas, Suite 800
New York, NY 10020
Tel: 212.403.5600 Fax: 212.403.5657

Architect


Kohn Pedersen Fox Associates PC
Architects & Planning Consultants
11 West 42nd Street
New York, New York 10036
TEL: 212.977.6500 FAX: 212.956.2526

Structural Engineer

WSP
228 East 45th Street, 3rd Floor
New York, NY 10017
Tel: 212.687.9888 Fax: 646.487.5501

Mechanical, Electrical, Plumbing, Fire Protection

WSP
512 Seventh Avenue
New York, NY 10018
Tel: 212.552.9600

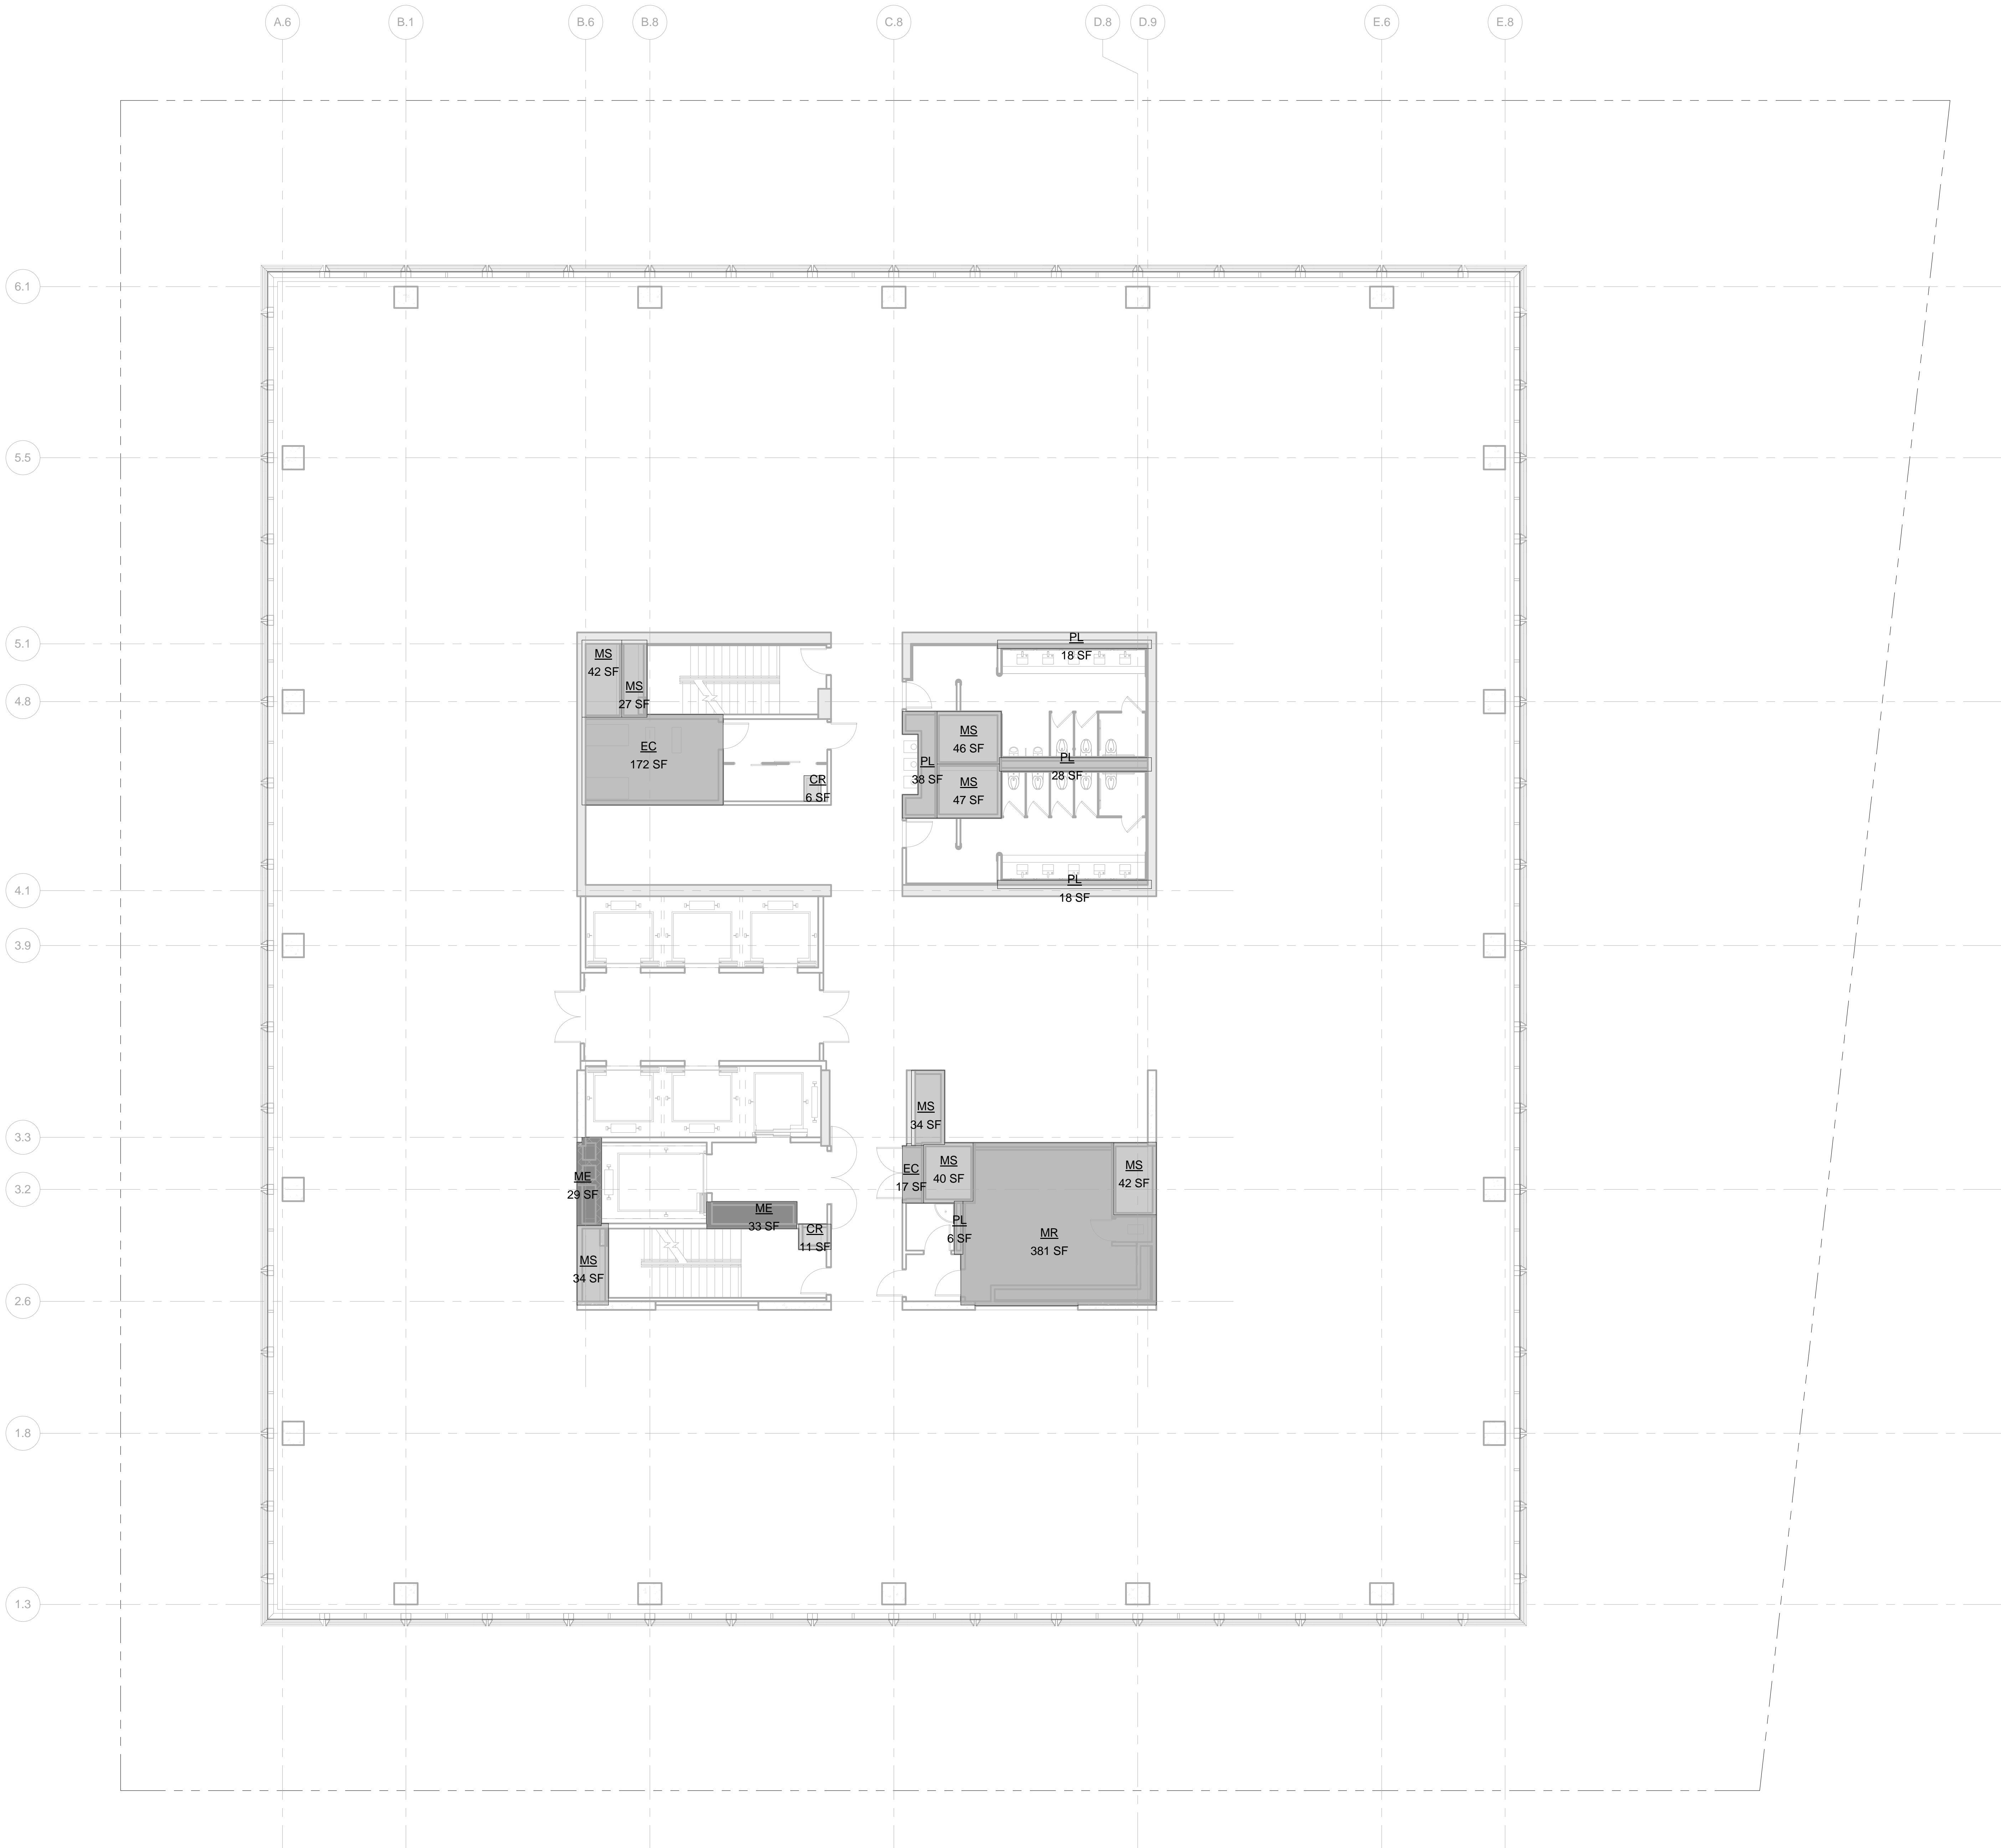

LEGEND:

BU BULKHEAD
CR CONDUIT RISER
EC ELECTRICAL CLOSET
EGR ELEVATOR CONTROL ROOM
EMR ELEVATOR MACHINE ROOM
EO ELEVATOR OVERRUN
FA FIRE ALARM
LD LOADING DOCK
ME MECHANICAL PIPE ENCLOSURE
MR MECHANICAL ROOM
MS MECHANICAL SHAFT
PKG PARKING
PL PLUMBING


ZONING FLOOR AREA DEDUCTIONS

CR
EC
ME
MR
MS
PL

ZFA AREA, FLOOR 45	
Name	Area
CR	11 SF
CR	6 SF
EC	172 SF
EC	17 SF
ME	29 SF
ME	33 SF
MR	381 SF
MS	34 SF
MS	27 SF
MS	42 SF
MS	40 SF
MS	42 SF
MS	34 SF
MS	47 SF
MS	46 SF
PL	6 SF
PL	28 SF
PL	18 SF
PL	18 SF
PL	38 SF
Grand total	20 1068 SF

Level	GROSS FLOOR AREA	TOTAL DEDUCTIONS	ZONING FLOOR AREA
LEVEL 45	23047 SF	1068 SF	21979 SF

1 LEVEL 45
SCALE: 1/8" = 1'-0"

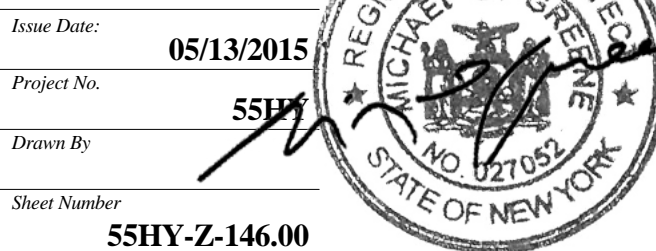

Drawing Title

ZONING AREA
FLOOR PLAN -
LEVEL 45

Drawing Number

Z-146.00
SHEET 47 OF 56

55 HUDSON YARDS

Address
550 W 34th St. New York, NY
10001



Client

Related Companies
60 Columbus Circle
New York, NY 10023
Tel: 212.801.1000 Fax: 212.801.1048

Oxford Properties Group
320 Park Avenue, 17th Floor
New York, NY 10022
Tel: 212.986.7514 Fax: 212.986.7510

Mitsui Fudosan America, Inc.
1251 Avenue of the Americas, Suite 800
New York, NY 10020
Tel: 212.403.5600 Fax: 212.403.5657

Architect


Kohn Pedersen Fox Associates PC
Architects & Planning Consultants
11 West 42nd Street
New York, New York 10036
TEL: 212.977.6500 FAX: 212.956.2526

Structural Engineer

WSP
228 East 45th Street, 3rd Floor
New York, NY 10017
Tel: 212.687.9888 Fax: 646.487.5501

Mechanical, Electrical, Plumbing, Fire Protection

WSP
512 Seventh Avenue
New York, NY 10018
Tel: 212.552.9600

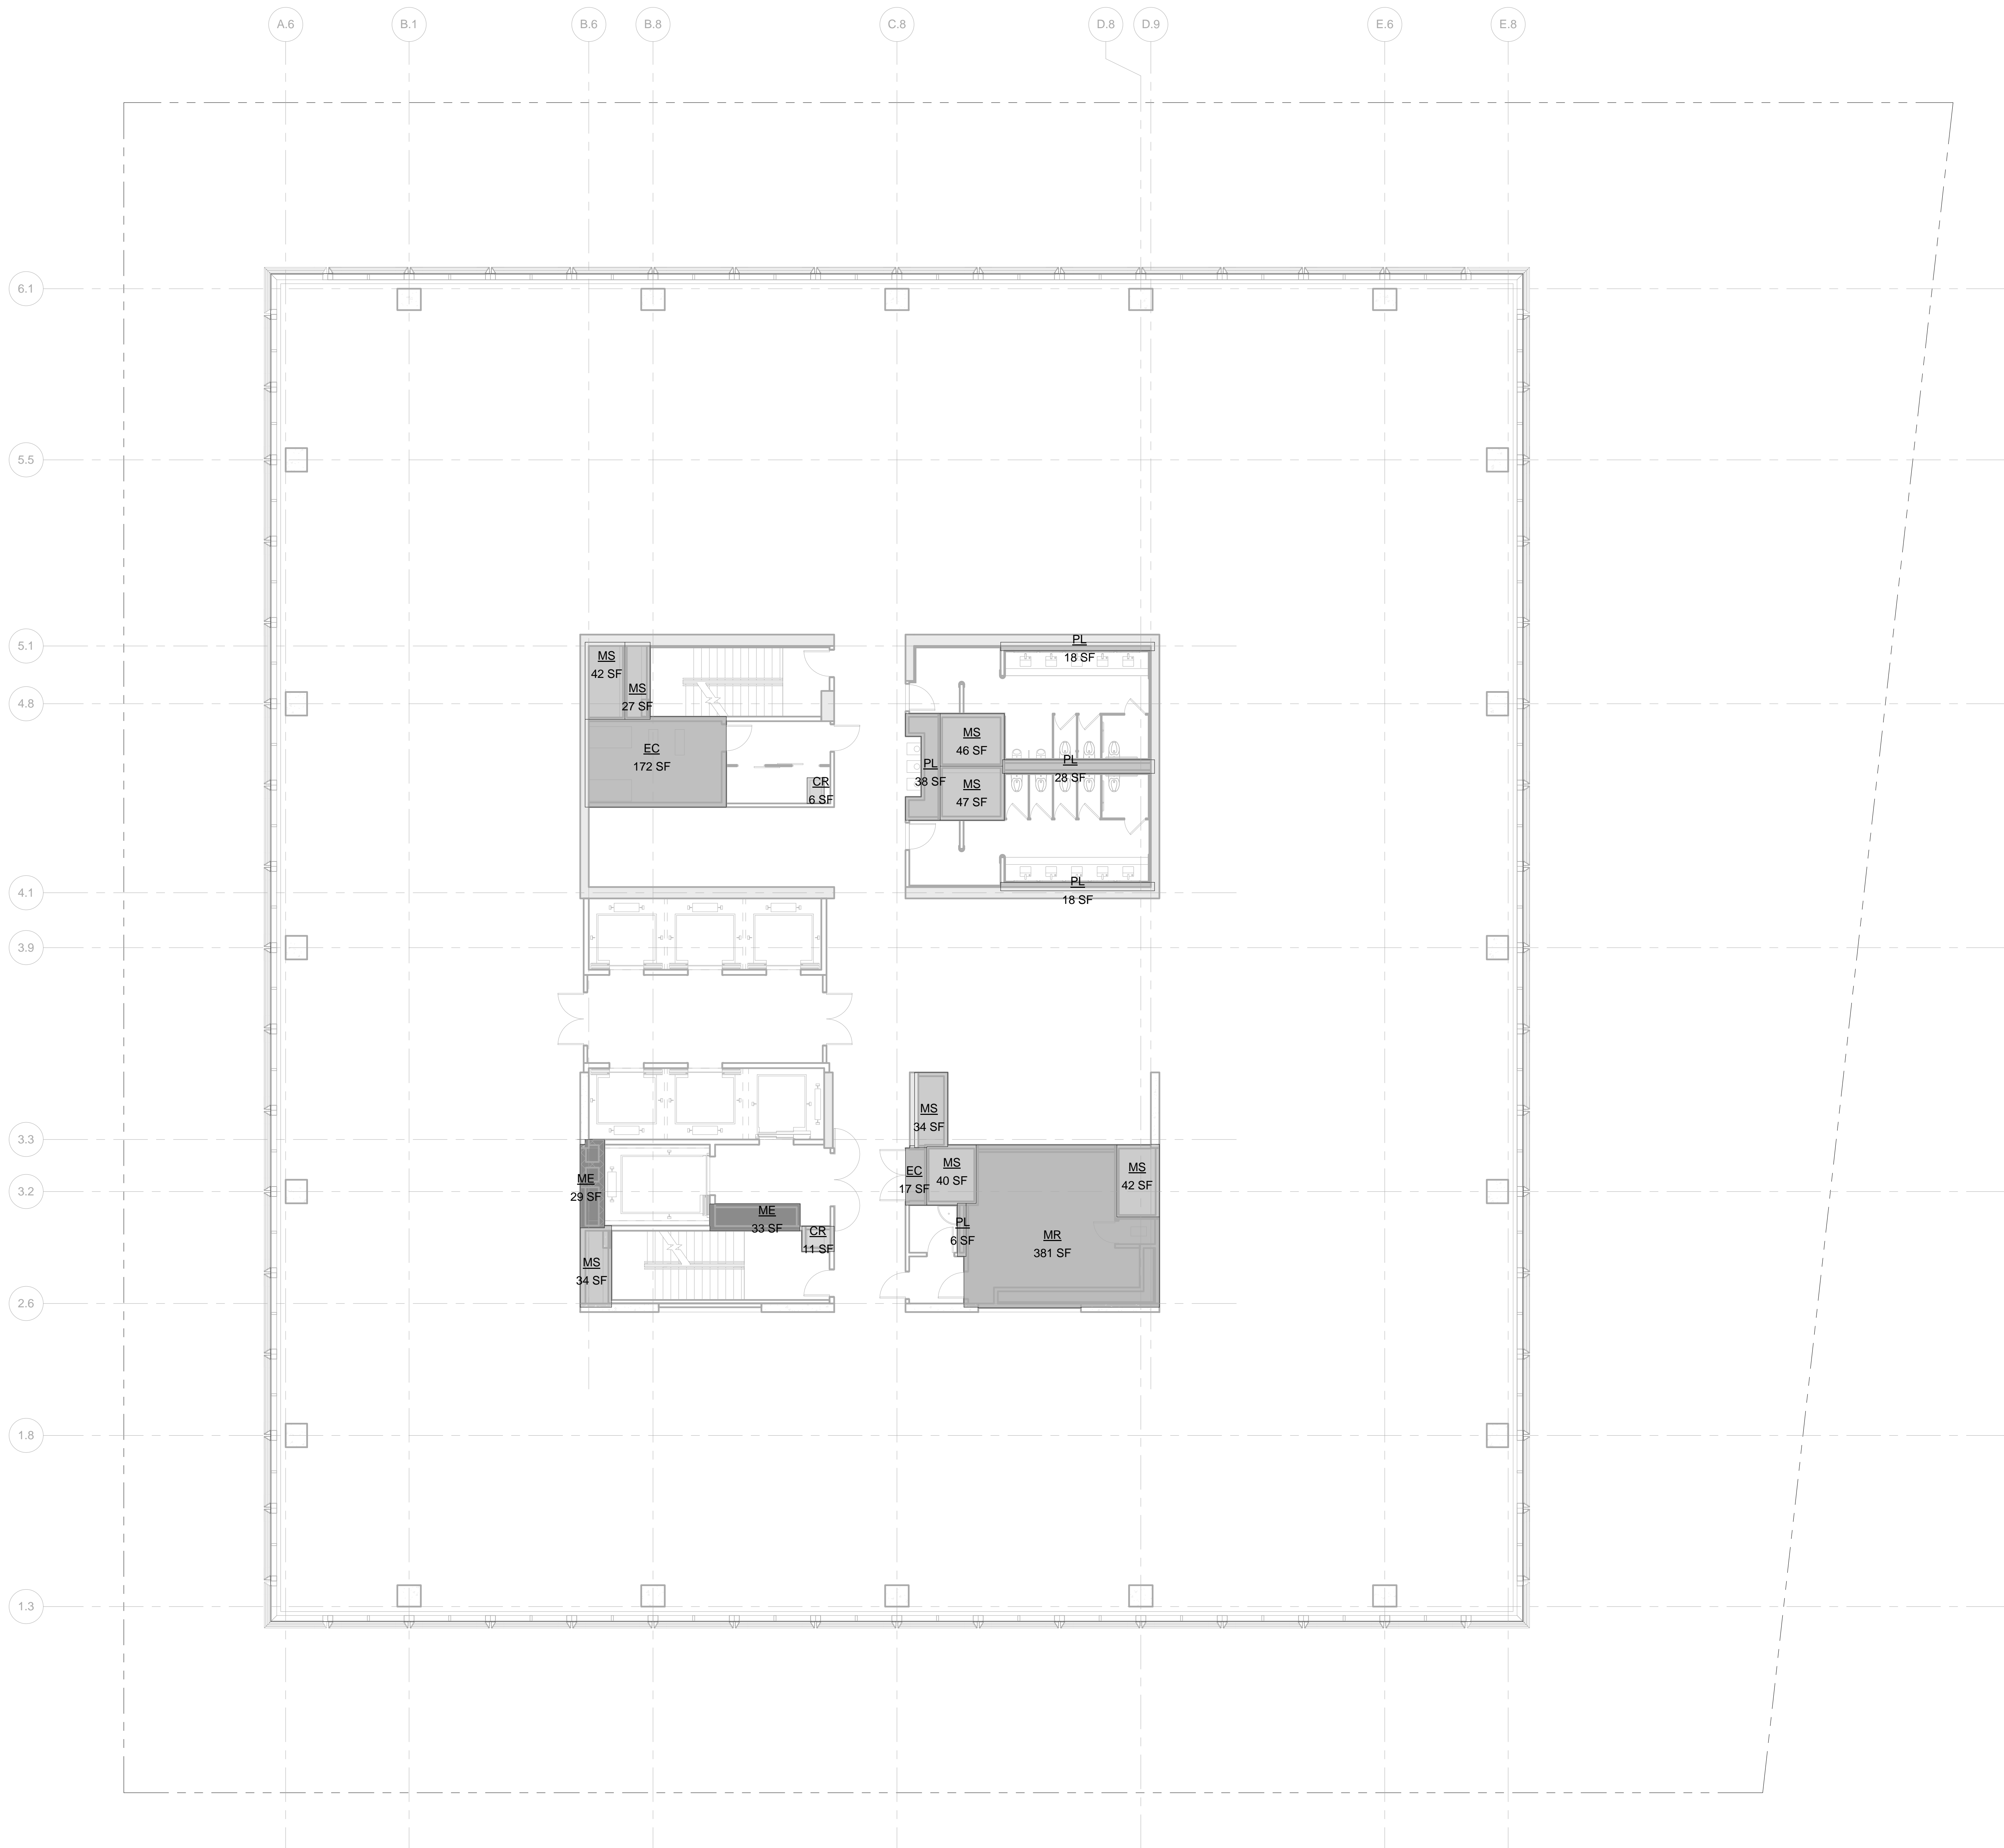

LEGEND:

- BU BULKHEAD
- CR CONDUIT RISER
- EC ELECTRICAL CLOSET
- ECR ELEVATOR CONTROL ROOM
- EMR ELEVATOR MACHINE ROOM
- EO ELEVATOR OVERRUN
- FA FIRE ALARM
- LD LOADING DOCK
- ME MECHANICAL PIPE ENCLOSURE
- MR MECHANICAL ROOM
- MS MECHANICAL SHAFT
- PKG PARKING
- PL PLUMBING

ZONING FLOOR AREA DEDUCTIONS


- CR
- EC
- ME
- MR
- MS
- PL

ZFA AREA, FLOOR 47

Name	Area
CR	11 SF
CR	6 SF
EC	172 SF
EC	17 SF
ME	29 SF
ME	33 SF
MR	381 SF
MS	34 SF
MS	27 SF
MS	42 SF
MS	40 SF
MS	42 SF
MS	34 SF
MS	47 SF
MS	46 SF
PL	6 SF
PL	28 SF
PL	18 SF
PL	18 SF
PL	38 SF
Grand total	20 1068 SF

Level	GROSS FLOOR AREA	TOTAL DEDUCTIONS	ZONING FLOOR AREA
LEVEL 47	23047 SF	1068 SF	21979 SF

1 LEVEL 47
SCALE: 1/8" = 1'-0"

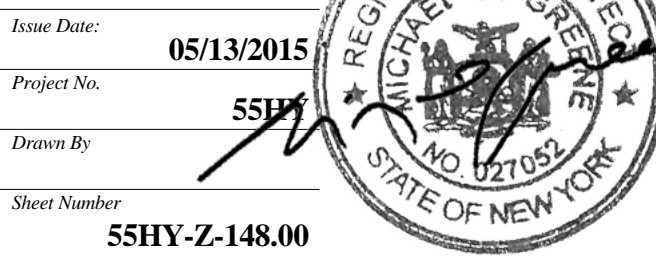

Drawing Title

ZONING AREA
FLOOR PLAN -
LEVEL 47

Drawing Number

Z-148.00
SHEET 49 OF 56

55 HUDSON YARDS

Address
550 W 34th St. New York, NY
10001



Client

Related Companies
60 Columbus Circle
New York, NY 10023
Tel: 212.801.1000 Fax: 212.801.1048

Oxford Properties Group
320 Park Avenue, 17th Floor
New York, NY 10022
Tel: 212.986.7514 Fax: 212.986.7510

Mitsui Fudosan America, Inc.
1251 Avenue of the Americas, Suite 800
New York, NY 10020
Tel: 212.403.5600 Fax: 212.403.5657

Architect


Kohn Pedersen Fox Associates PC
Architects & Planning Consultants
11 West 42nd Street
New York, New York 10036
TEL: 212.977.6500 FAX: 212.956.2526

Structural Engineer

WSP
228 East 45th Street, 3rd Floor
New York, NY 10017
Tel: 212.687.9888 Fax: 646.487.5501

Mechanical, Electrical, Plumbing, Fire Protection

WSP
512 Seventh Avenue
New York, NY 10018
Tel: 212.552.9600

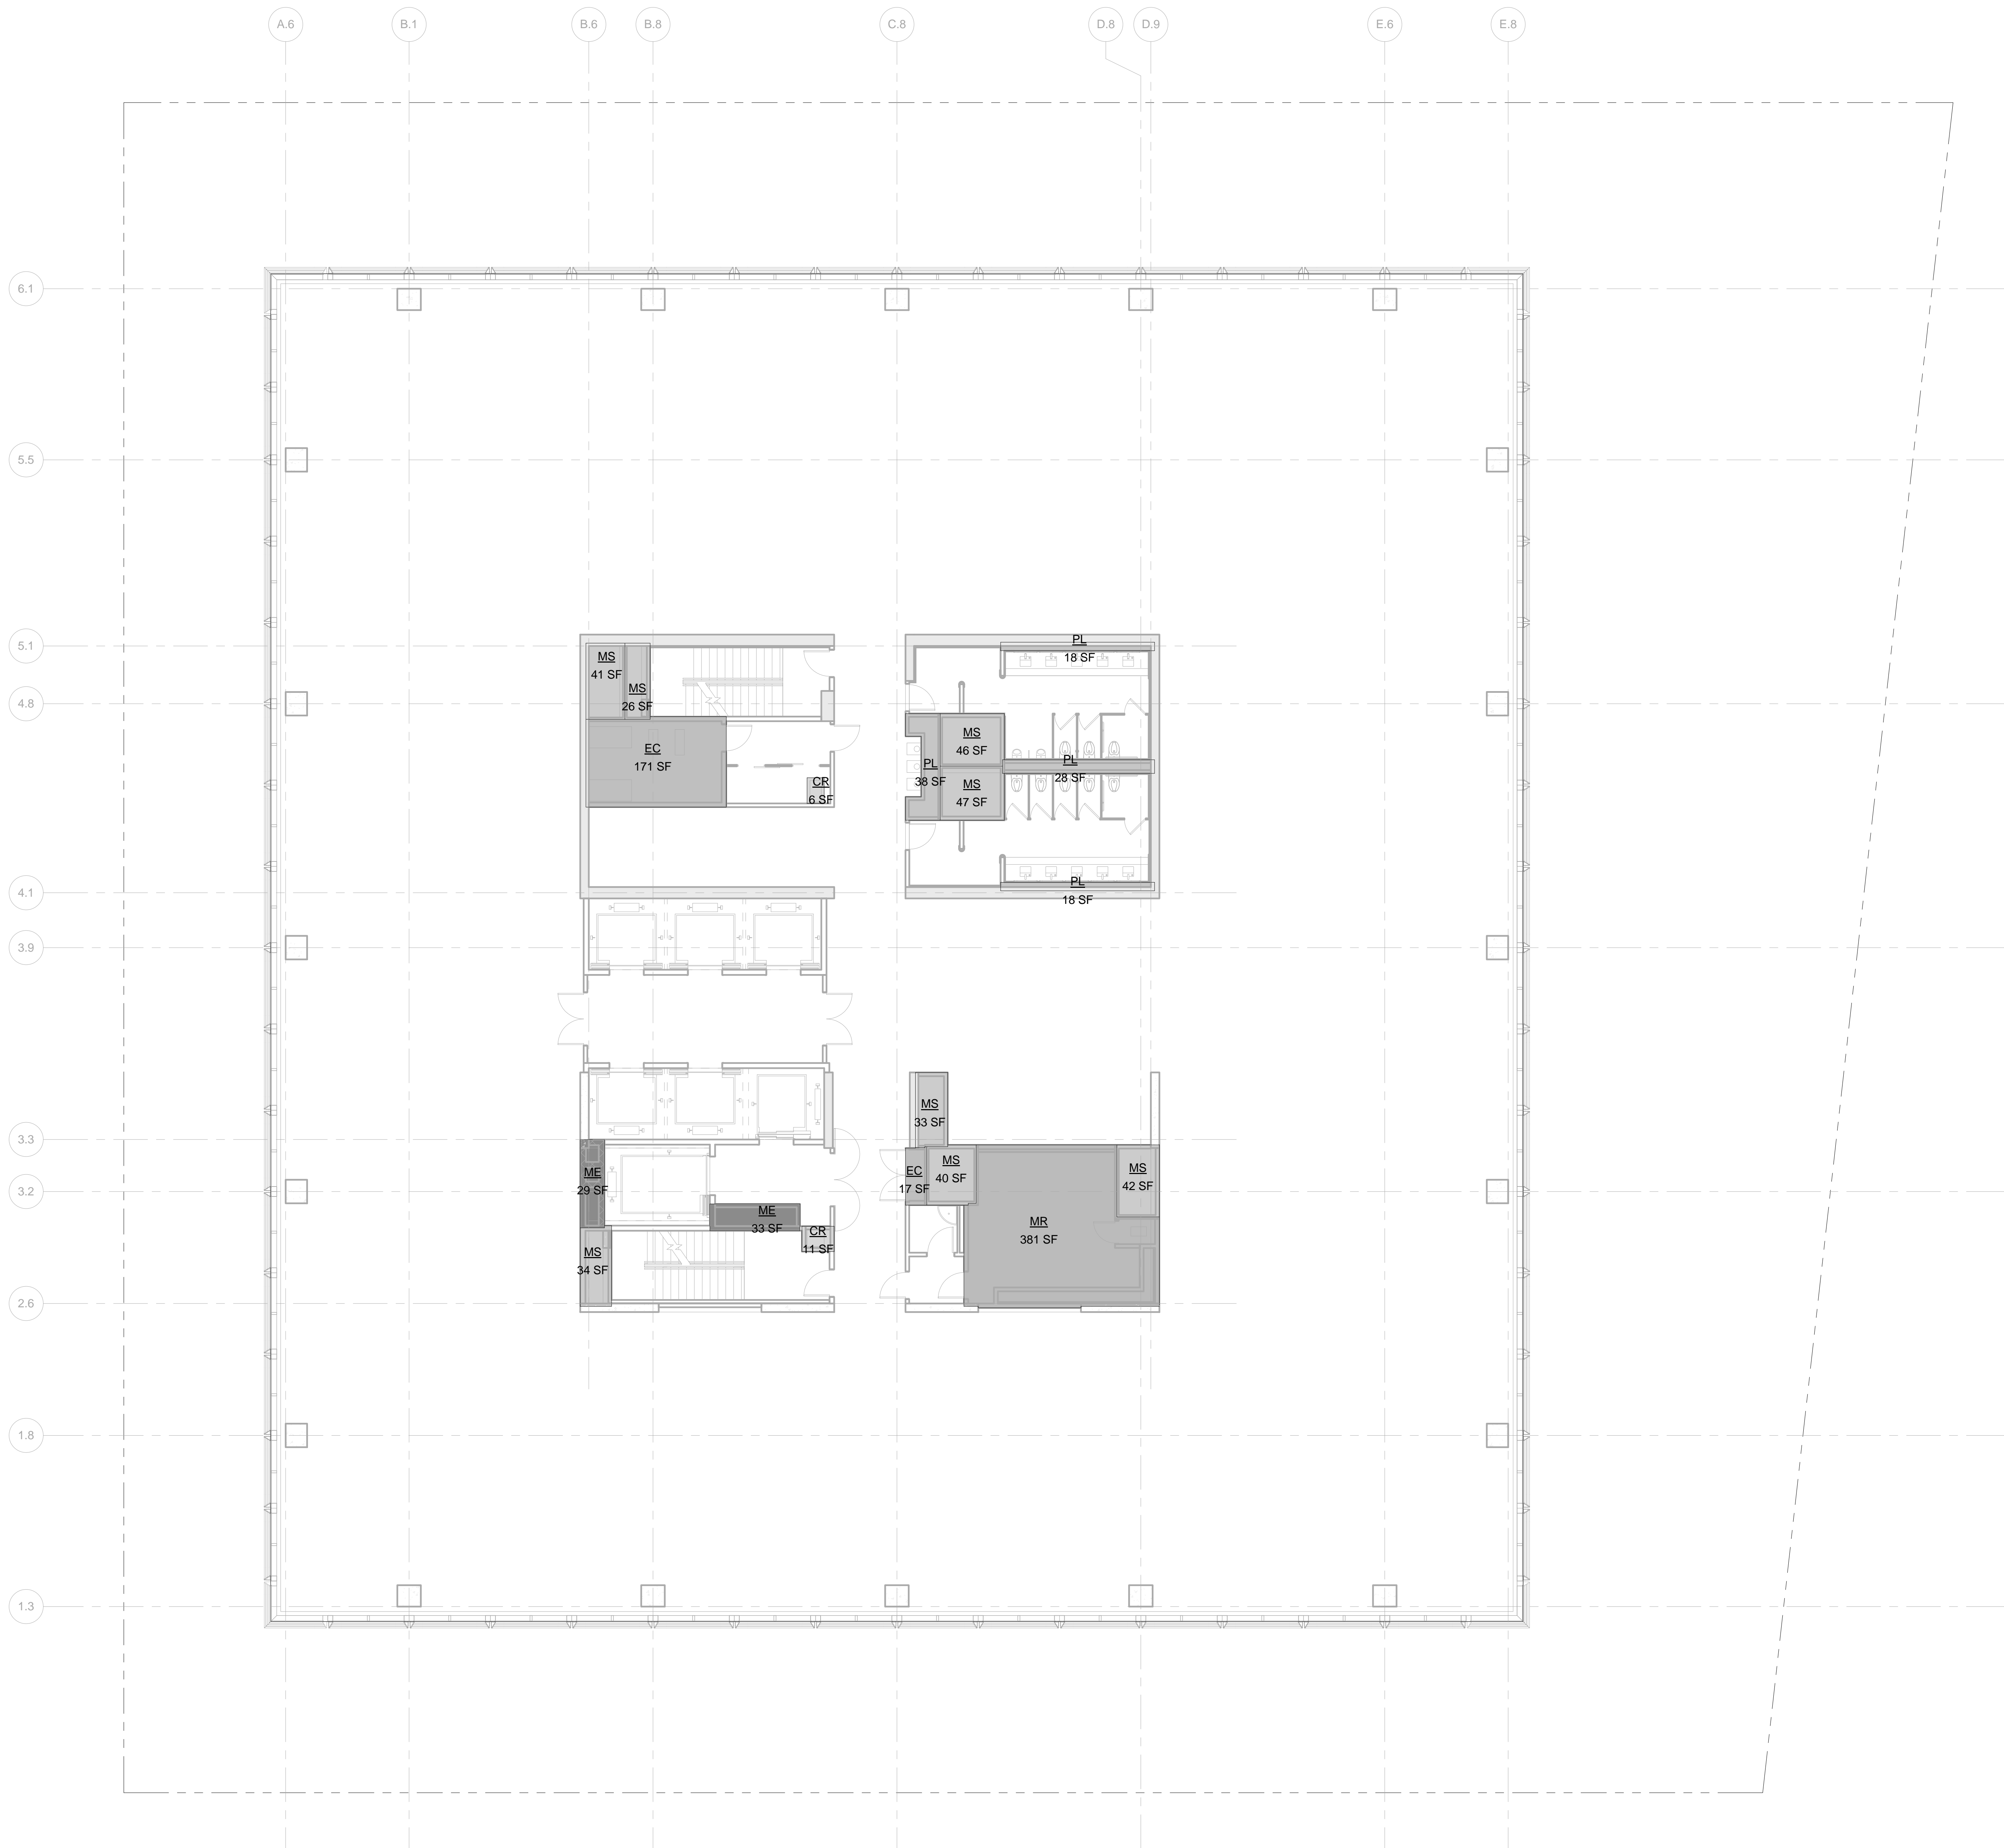

LEGEND

BU	BULKHEAD
CR	CONDUIT RISER
EC	ELECTRICAL CLOSET
ECD	ELEVATOR CONTROL ROOM
EMR	ELEVATOR MACHINE ROOM
EO	ELEVATOR OVERRUN
FA	FIRE ALARM
LD	LOADING DOCK
ME	MECHANICAL PIPE ENCLOSURE
MR	MECHANICAL ROOM
MS	MECHANICAL SHAFT
PKG	PARKING
PL	PLUMBING

ZONING FLOOR AREA DEDUCTIONS



CR
EC
ME
MR
MS
PL

ZFA AREA, FLOOR 48

Name	Area
CR	11 SF
CR	6 SF
EC	171 SF
EC	17 SF
ME	29 SF
ME	33 SF
MR	381 SF
MS	26 SF
MS	41 SF
MS	33 SF
MS	40 SF
MS	42 SF
MS	34 SF
MS	47 SF
MS	46 SF
PL	28 SF
PL	18 SF
PL	18 SF
PL	38 SF
Grand total:	1059 SF

Level	GROSS FLOOR AREA	TOTAL DEDUCTIONS	ZONING FLOOR AREA
LEVEL 48	23047 SF	1059 SF	21988 SF

1 LEVEL 48
SCALE: 1/8" = 1'-0"

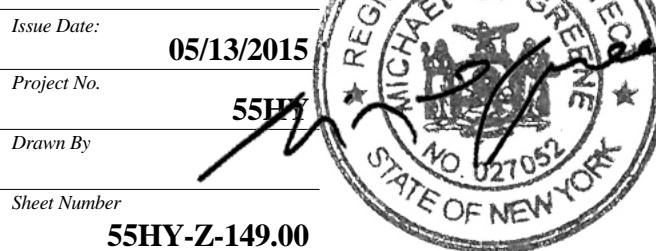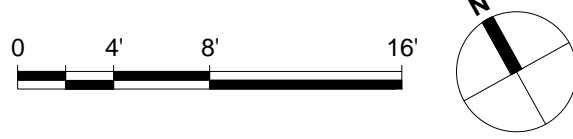

Drawing Title
**ZONING AREA
FLOOR PLAN -
LEVEL 48**

Sheet Number
Z-149.00
SHEET 50 OF 56

55 HUDSON YARDS

Address
550 W 34th St. New York, NY
10001



Client

Related Companies
60 Columbus Circle
New York, NY 10023
Tel: 212.801.1000 Fax: 212.801.1048

Oxford Properties Group
320 Park Avenue, 17th Floor
New York, NY 10022
Tel: 212.986.7514 Fax: 212.986.7510

Mitsui Fudosan America, Inc.
1251 Avenue of the Americas, Suite 800
New York, NY 10020
Tel: 212.403.5600 Fax: 212.403.5657

Architect


Kohn Pedersen Fox Associates PC
Architects & Planning Consultants
11 West 42nd Street
New York, New York 10036
TEL: 212.977.6500 FAX: 212.956.2526

Structural Engineer

WSP
228 East 45th Street, 3rd Floor
New York, NY 10017
Tel: 212.687.9888 Fax: 646.487.5501

Mechanical, Electrical, Plumbing, Fire Protection

WSP
512 Seventh Avenue
New York, NY 10018
Tel: 212.552.9600

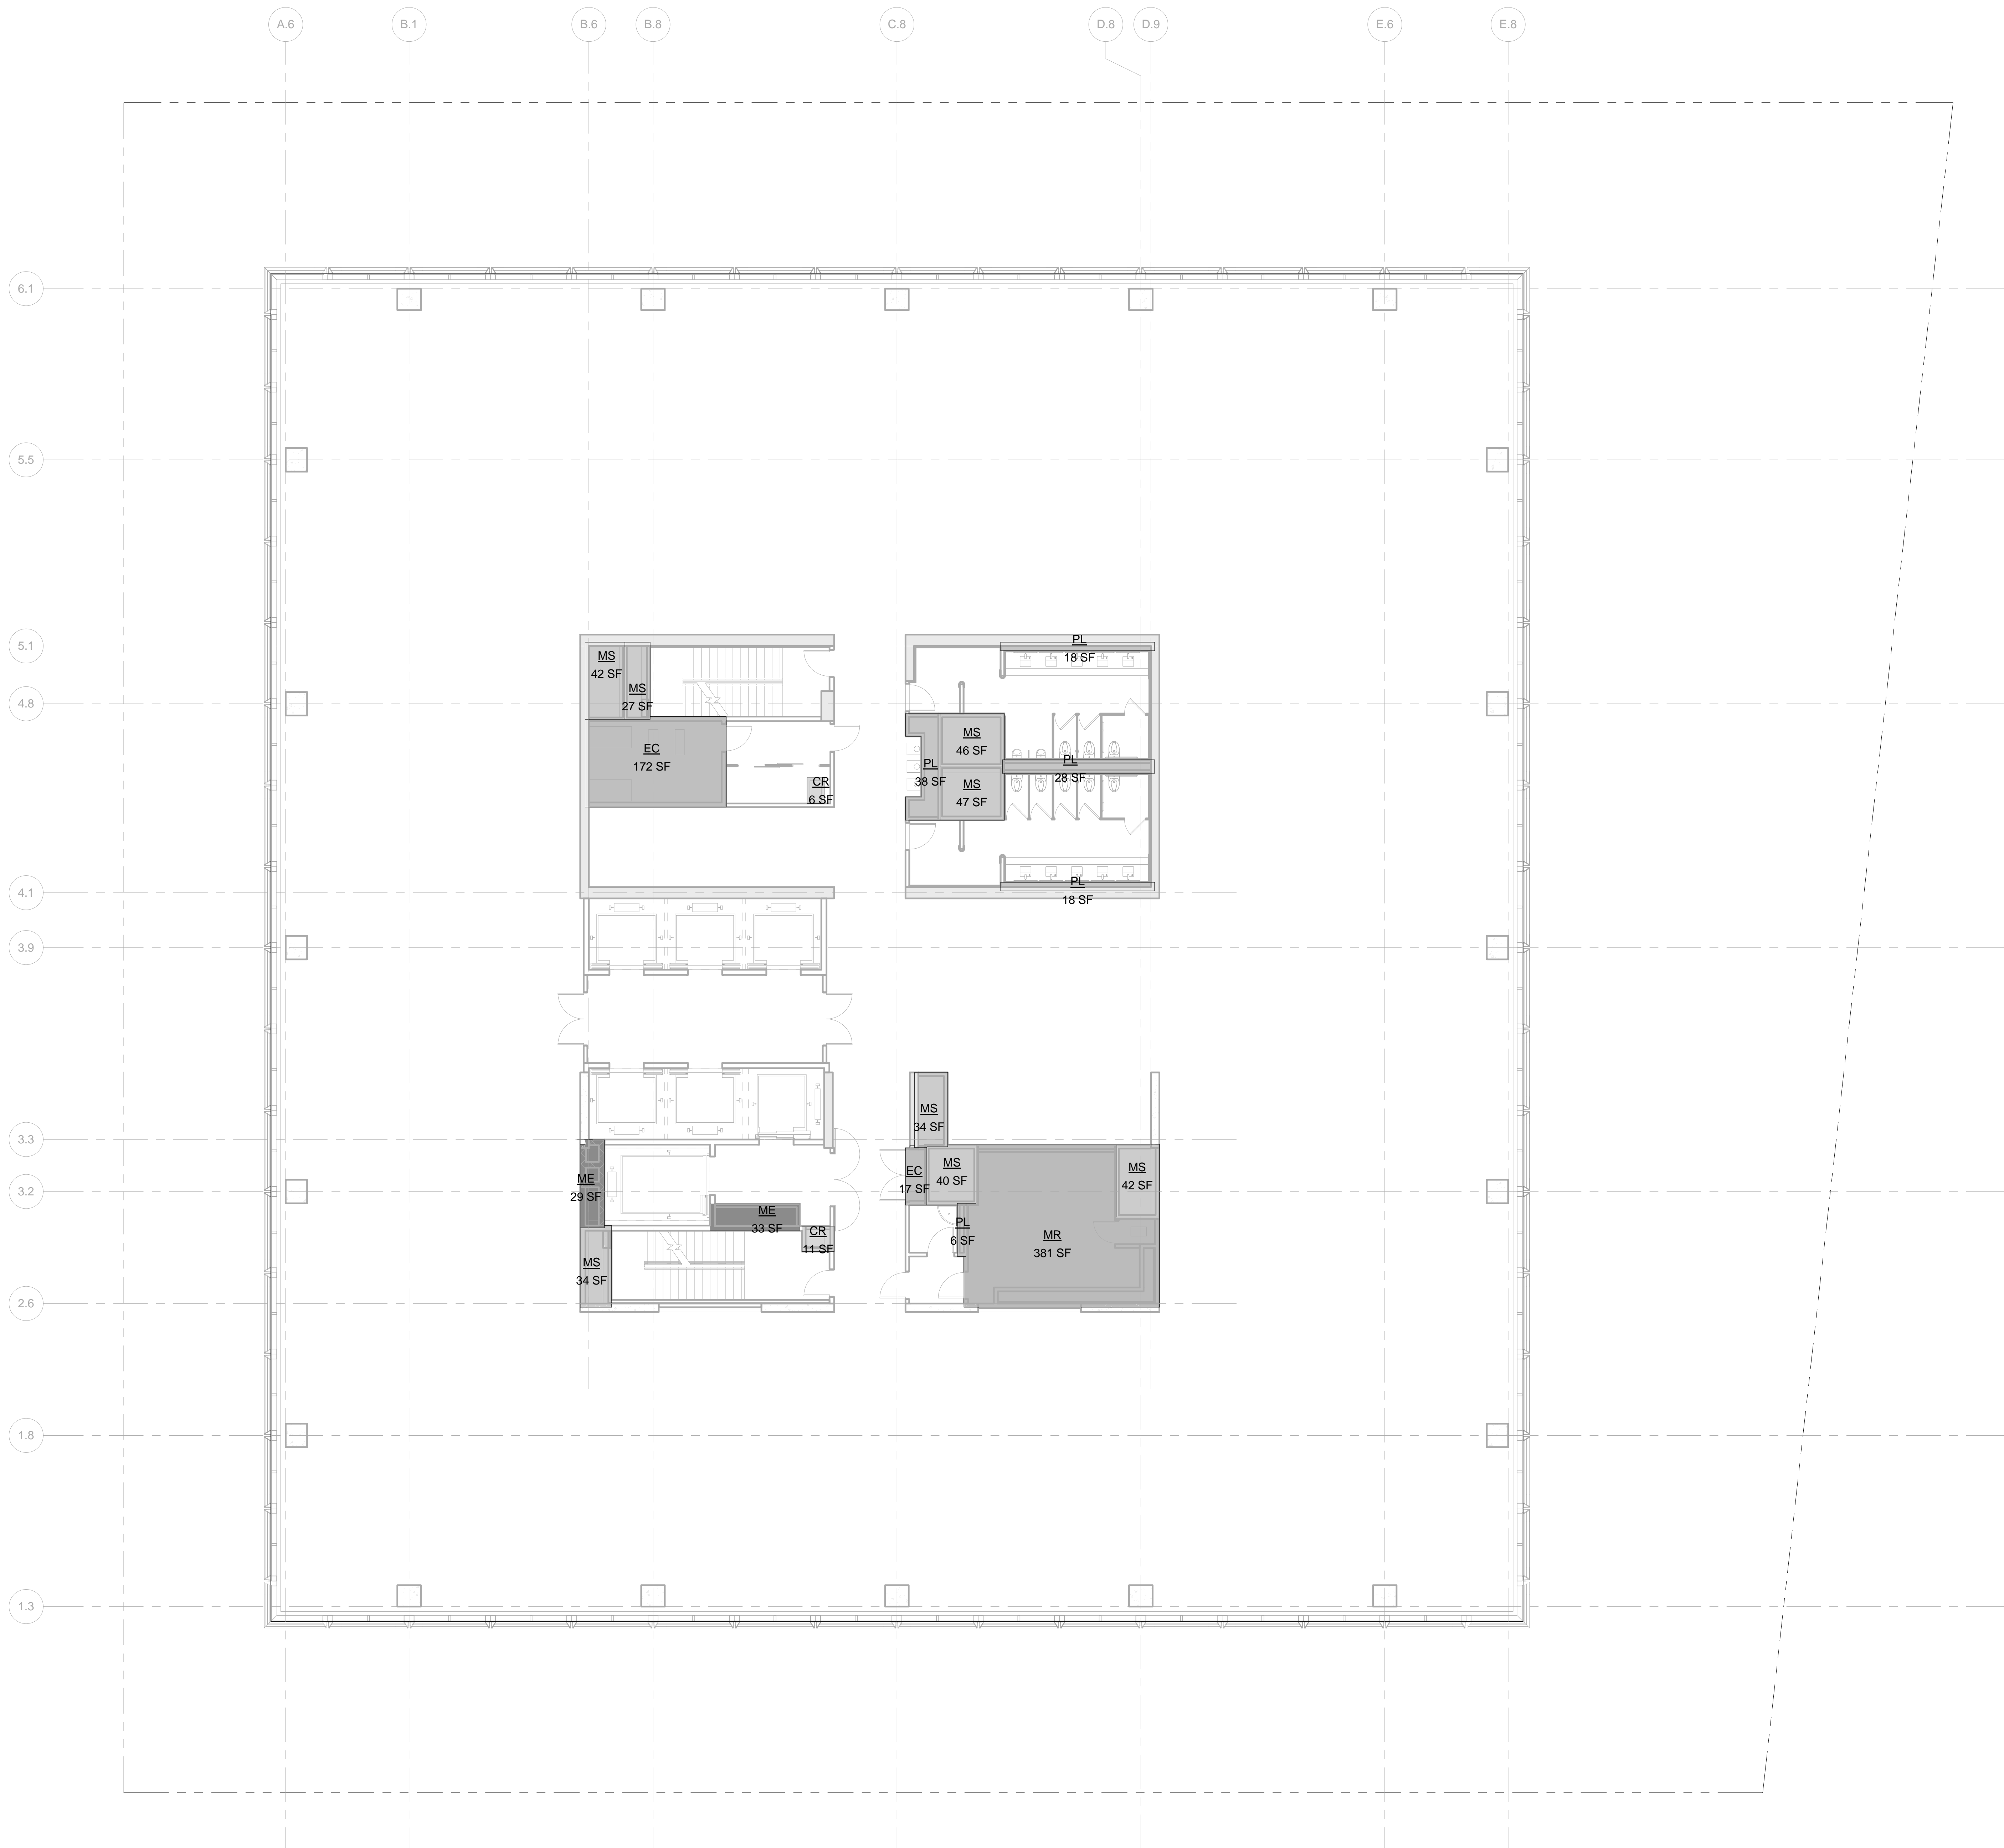

LEGEND:

- BU BULKHEAD
- CR CONDUIT RISER
- EC ELECTRICAL CLOSET
- ECR ELEVATOR CONTROL ROOM
- EMR ELEVATOR MACHINE ROOM
- EO ELEVATOR OVERRUN
- FA FIRE ALARM
- LD LOADING DOCK
- ME MECHANICAL PIPE ENCLOSURE
- MR MECHANICAL ROOM
- MS MECHANICAL SHAFT
- PKG PARKING
- PL PLUMBING

ZONING FLOOR AREA DEDUCTIONS



- CR
- EC
- ME
- MR
- MS
- PL

ZFA AREA, FLOOR 49

Name	Area
CR	11 SF
CR	6 SF
EC	172 SF
EC	17 SF
ME	29 SF
ME	33 SF
MR	381 SF
MS	34 SF
MS	27 SF
MS	42 SF
MS	40 SF
MS	42 SF
MS	34 SF
MS	47 SF
MS	46 SF
PL	6 SF
PL	28 SF
PL	18 SF
PL	18 SF
PL	38 SF
Grand total	20 1068 SF

Level	GROSS FLOOR AREA	TOTAL DEDUCTIONS	ZONING FLOOR AREA
LEVEL 49	23047 SF	1068 SF	21979 SF

1 LEVEL 49
SCALE: 1/8" = 1'-0"

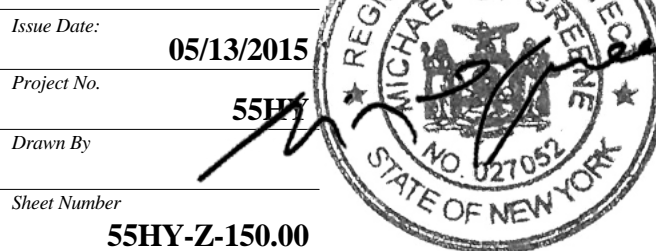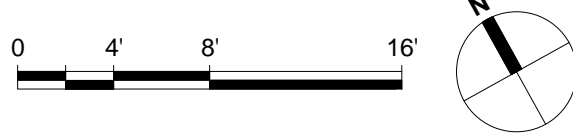

Drawing Title

ZONING AREA
FLOOR PLAN -
LEVEL 49

Drawing Number

Z-150.00
SHEET 51 OF 56

Address
550 W 34th St. New York, NY
10001



Related Companies
60 Columbus Circle
New York, NY 10023
Tel: 212.801.1000 Fax: 212.801.1048

Oxford Properties Group
320 Park Avenue, 17th Floor
New York, NY 10022
Tel: 212.986.7514 Fax: 212.986.7510

Mitsui Fudosan America, Inc.
1251 Avenue of the Americas, Suite 800
New York, NY 10020
Tel: 212.403.5600 Fax: 212.403.5657

Architect
Kohn Pedersen Fox Associates PC
Architects & Planning Consultants
11 West 42nd Street
New York, New York 10036
TEL: 212.977.6500 FAX: 212.956.2526

Structural Engineer
WSP
228 East 45th Street, 3rd Floor
New York, NY 10017
Tel: 212.687.9888 Fax: 646.487.5501

Mechanical, Electrical, Plumbing, Fire Protection
WSP
512 Seventh Avenue
New York, NY 10018
Tel: 212.532.9600



BU	BULKHEAD
CR	CONDUIT RISER
EC	ELECTRICAL CLOSET
ECR	ELEVATOR CONTROL ROOM
EMR	ELEVATOR MACHINE ROOM
EO	ELEVATOR OVERRUN
FA	FIRE ALARM
LD	LOADING DOCK
ME	MECHANICAL PIPE ENCLOSURE
MR	MECHANICAL ROOM
MS	MECHANICAL SHAFT
PKG	PARKING
PL	PLUMBING

ZONING FLOOR AREA DEDUCTIONS



ZFA AREA, FLOOR 51	
Name	Area
MR	23047 SF
Grand total: 1	23047 SF

Level	GROSS FLOOR AREA	TOTAL DEDUCTIONS	ZONING FLOOR AREA
LEVEL 51	23047 SF	23047 SF	0 SF

2	D.O.B. BUILDING PERMIT FILING	05/13/2015
No.	Description	Date

Issue Date:

Project No. _____

Assess By _____

Student Number

55HY-Z-152.00

Drawing Table

**ZONING AREA
FLOOR PLAN -
LEVEL 51**

Z-152.00

SHEET 53 OF 56

Z-152.00 ZONING AREA FLOOR PLAN - LEVEL 51
5/13/2015 10:32:01 AM C:\KPF\Revit\2210_55HY_KPF_DOB_MASTER_emeltzer.rvt

55 HUDSON YARDS

Address
550 W 34th St. New York, NY
10001



Client

Related Companies
60 Columbus Circle
New York, NY 10023
Tel: 212.801.1000 Fax: 212.801.1048

Oxford Properties Group
320 Park Avenue, 17th Floor
New York, NY 10022
Tel: 212.986.7514 Fax: 212.986.7510

Mitsui Fudosan America, Inc.
1251 Avenue of the Americas, Suite 800
New York, NY 10020
Tel: 212.403.5600 Fax: 212.403.5657

Architect


Kohn Pedersen Fox Associates PC
Architects & Planning Consultants
11 West 42nd Street
New York, New York 10036
TEL: 212.977.6500 FAX: 212.956.2526

Structural Engineer

WSP
228 East 45th Street, 3rd Floor
New York, NY 10017
Tel: 212.687.9888 Fax: 646.487.5501

Mechanical, Electrical, Plumbing, Fire Protection

WSP
512 Seventh Avenue
New York, NY 10018
Tel: 212.552.9600

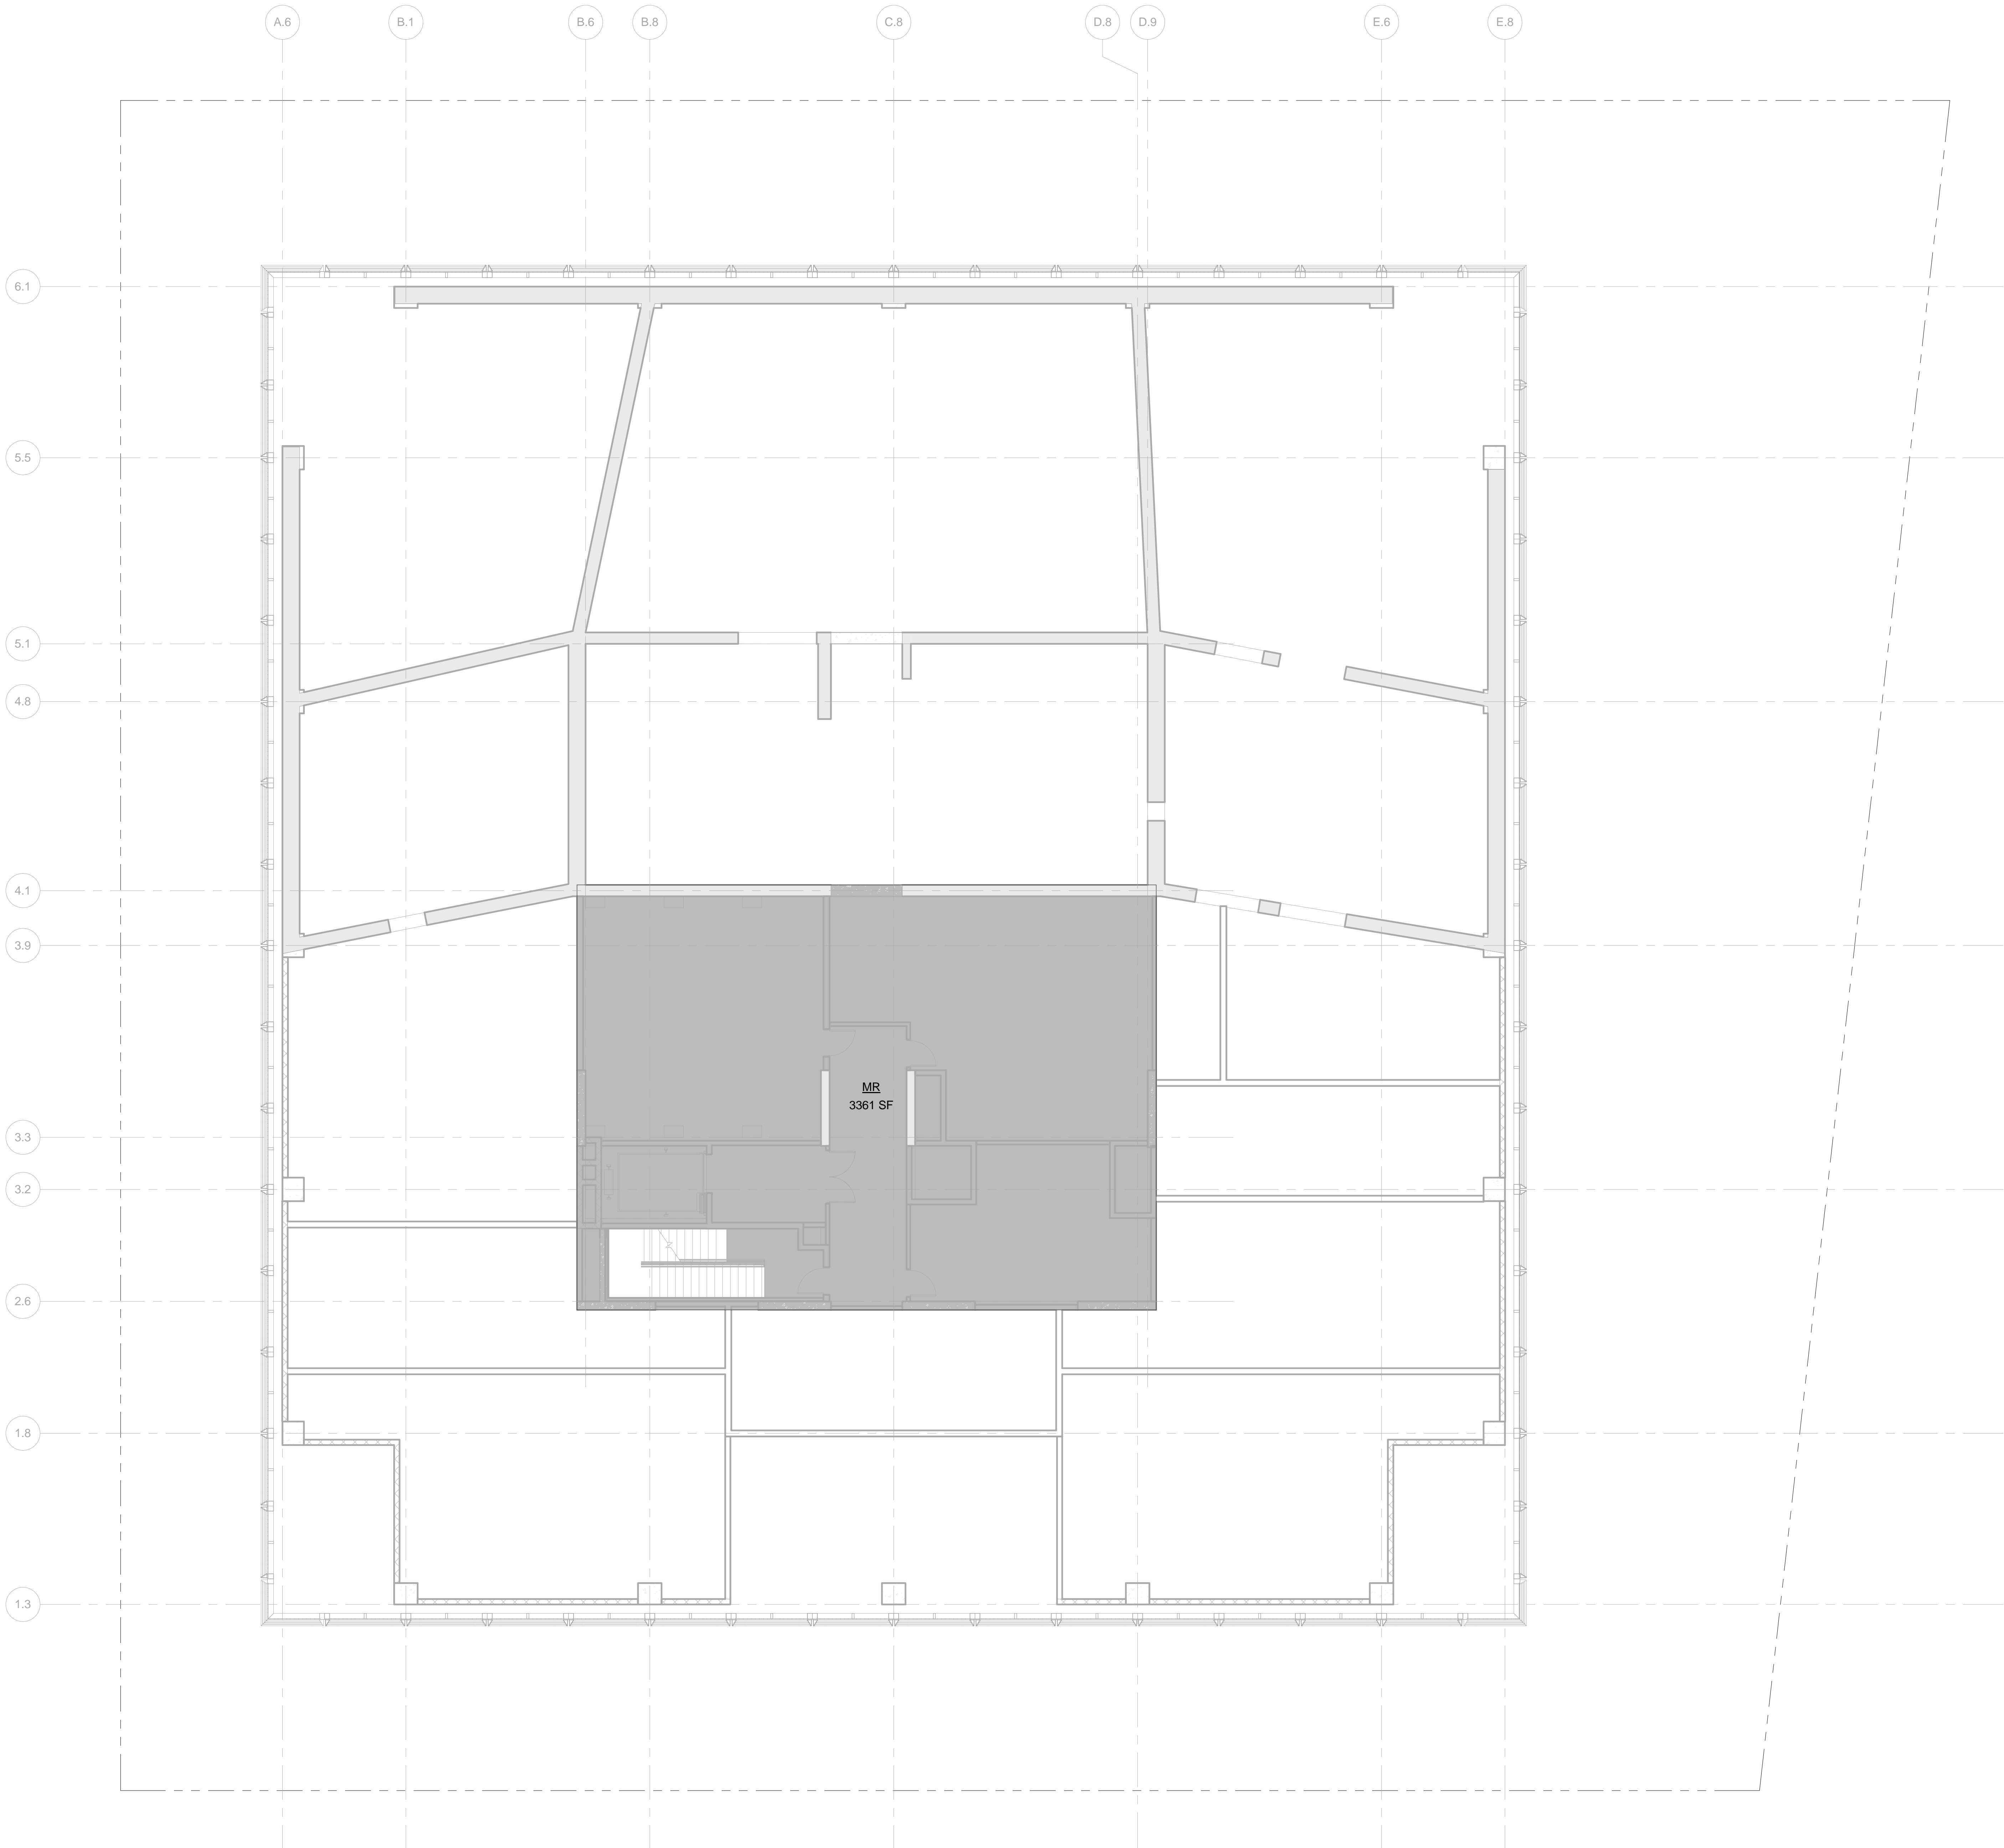


ZONING FLOOR AREA DEDUCTIONS

MR

ZFA AREA, FLOOR 51 MEZZ	
Name	Area
MR	3361 SF
Grand total: 1	3361 SF

Level	GROSS FLOOR AREA	TOTAL DEDUCTIONS	ZONING FLOOR AREA
LEVEL 51 MEZZANINE	3361 SF	3361 SF	0 SF

1 LEVEL 51 MEZZANINE
SCALE: 1/8" = 1'-0"

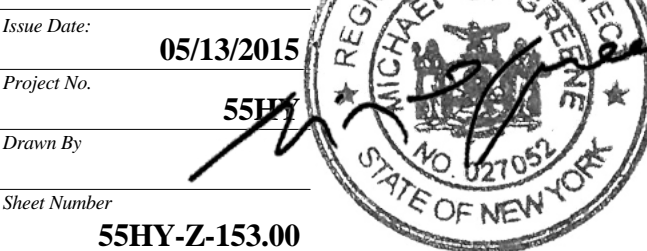

Drawing Title

ZONING AREA
FLOOR PLAN -
LEVEL 51 MEZZ

Drawing Number

Z-153.00
SHEET 54 OF 56

Address
550 W 34th St. New York, NY
10001



Client

Related Companies
60 Columbus Circle
New York, NY 10023
Tel: 212.801.1000 Fax: 212.801.1048

Oxford Properties Group
320 Park Avenue, 17th Floor
New York, NY 10022
Tel: 212.986.7514 Fax: 212.986.7510

Mitsui Fudosan America, Inc.
1251 Avenue of the Americas, Suite 800
New York, NY 10020
Tel: 212.403.5600 Fax: 212.403.5657

Architect
Kohn Pedersen Fox Associates PC
Architects & Planning Consultants
11 West 42nd Street
New York, New York 10036
TEL: 212.977.6500 FAX: 212.956.2526

Structural Engineer

WSP
228 East 45th Street, 3rd Floor
New York, NY 10017
Tel: 212.687.9888 Fax: 646.487.5501

Mechanical, Electrical, Plumbing, Fire Protection

WSP
512 Seventh Avenue
New York, NY 10018
Tel: 212.532.9600



BU	BULKHEAD
CR	CONDUIT RISER
EC	ELECTRICAL CLOSET
ECR	ELEVATOR CONTROL ROOM
EMR	ELEVATOR MACHINE ROOM
EO	ELEVATOR OVERRUN
FA	FIRE ALARM
LD	LOADING DOCK
ME	MECHANICAL PIPE ENCLOSURE
MR	MECHANICAL ROOM
MS	MECHANICAL SHAFT
PKG	PARKING
PL	PLUMBING

ZONING FLOOR AREA DEDUCTIONS

 MR

ZFA AREA, ROOF	
Name	Area
MR	606 SF
Grand total: 1	606 SF

Level	GROSS FLOOR AREA	TOTAL DEDUCTIONS	ZONING FLOOR AREA
ROOF MECHANICAL	608 SF	608 SF	0 SF

2	D.O.B. BUILDING PERMIT FILING	05/13/2015
No.	Description	Date

Issue Date: 2013-05-20 10:00:00

Project No. _____

551

11

55HY-Z-154.0

Drawing Time

**ZONING AREA
FLOOR PLAN - ROOF
LEVEL**

Z-154.00
SHEET 55 OF 55

Z-154.00 ZONING AREA FLOOR PLAN - ROOF LEVEL C:\KPF\Revit\2210_55HY_KPF_D08_MASTER_emeltzer.rvt 10/31/2015 10:32:14 AM

Address
550 W 34th St. New York, NY
10001



Client

Related Companies
50 Columbus Circle
New York, NY 10023
Tel: 212.801.1000 Fax: 212.801.1048


Oxford Properties Group
320 Park Avenue, 17th Floor
New York, NY 10022
Tel: 212.986.7514 Fax: 212.986.7510

Mitsui Fudosan America, Inc.
251 Avenue of the Americas, Suite 800
New York, NY 10020
Tel: 212.403.5600 Fax: 212.403.5657

Architect
Kohn Pedersen Fox Associates PC
Architects & Planning Consultants
11 West 42nd Street
New York, New York 10036
TEL: 212.977.6500 FAX: 212.956.2526

Structural Engineer
WSP
128 East 45th Street, 3rd Floor
New York, NY 10017
Tel: 212.687.9888 Fax: 646.487.5501

WSP
612 Seventh Avenue
New York, NY 10018
Tel: 212.532.9600

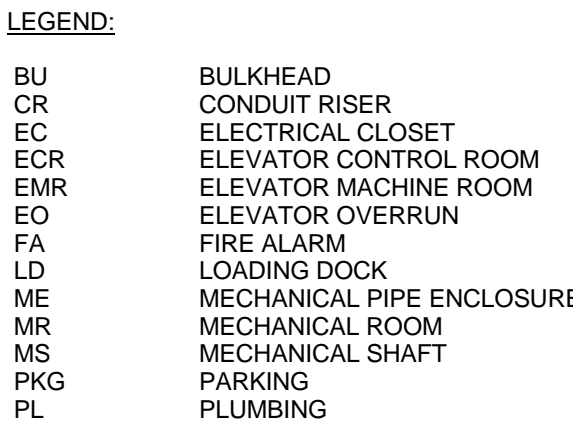

ZONING FLOOR AREA DEDUCTIONS

ZFA AREA, ROOF MECHANICAL	
Name	Area
MR	608 SF
Grand total: 1	608 SF

Level	GROSS FLOOR AREA	TOTAL DEDUCTIONS	ZONING FLOOR AREA
ROOF MECHANICAL	608 SF	608 SF	0 SF

2	D.O.B. BUILDING PERMIT FILING	05/13/2015
6a.	Description	Date

Issue Date: 2006-12-20

Project No. _____

Accepted by _____

55HY-Z-155.00

Drawing Task

ZONING AREA
FLOOR PLAN - ROOF
MECHANICAL

Z-155.00
SHEET 56 OF 60