



Client
Related Companies
60 Columbus Circle
New York, NY 10023
Tel: 212.801.1000 Fax: 212.801.1048

Oxford Properties Group
320 Park Avenue, 17th Floor
New York, NY 10022
Tel: 212.986.7514 Fax: 212.986.7510

Mitsui Fudosan America, Inc.
1251 Avenue of the Americas, Suite 800
New York, NY 10020
Tel: 212.403.5600 Fax: 212.403.5657

Architect
Kohn Pedersen Fox Associates PC
Architects & Planning Consultants
11 West 42nd Street
New York, New York 10036
TEL: 212.977.6500 FAX: 212.956.2526

Structural Engineer
WSP
228 East 45th Street, 3rd Floor
New York, NY 10017
Tel: 212.687.9888 Fax: 646.487.5501

Mechanical, Electrical, Plumbing, Fire Protection
WSP
512 Seventh Avenue
New York, NY 10018
Tel: 212.532.9600

6. PLAN APPROVAL AMENDMENT 06/19/2017
7. D.O.B. BUILDING PERMIT FILING 05/13/2015
No. Description Date

Exp. Plan

Date: 05/13/2015

Project No.

55HY

Drawn By






55HY-EG-112.01

Drawing Title

EGRESS FLOOR
PLAN 35-38

Drawing Number

EG-112.01

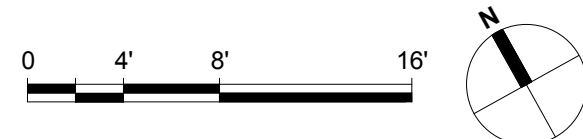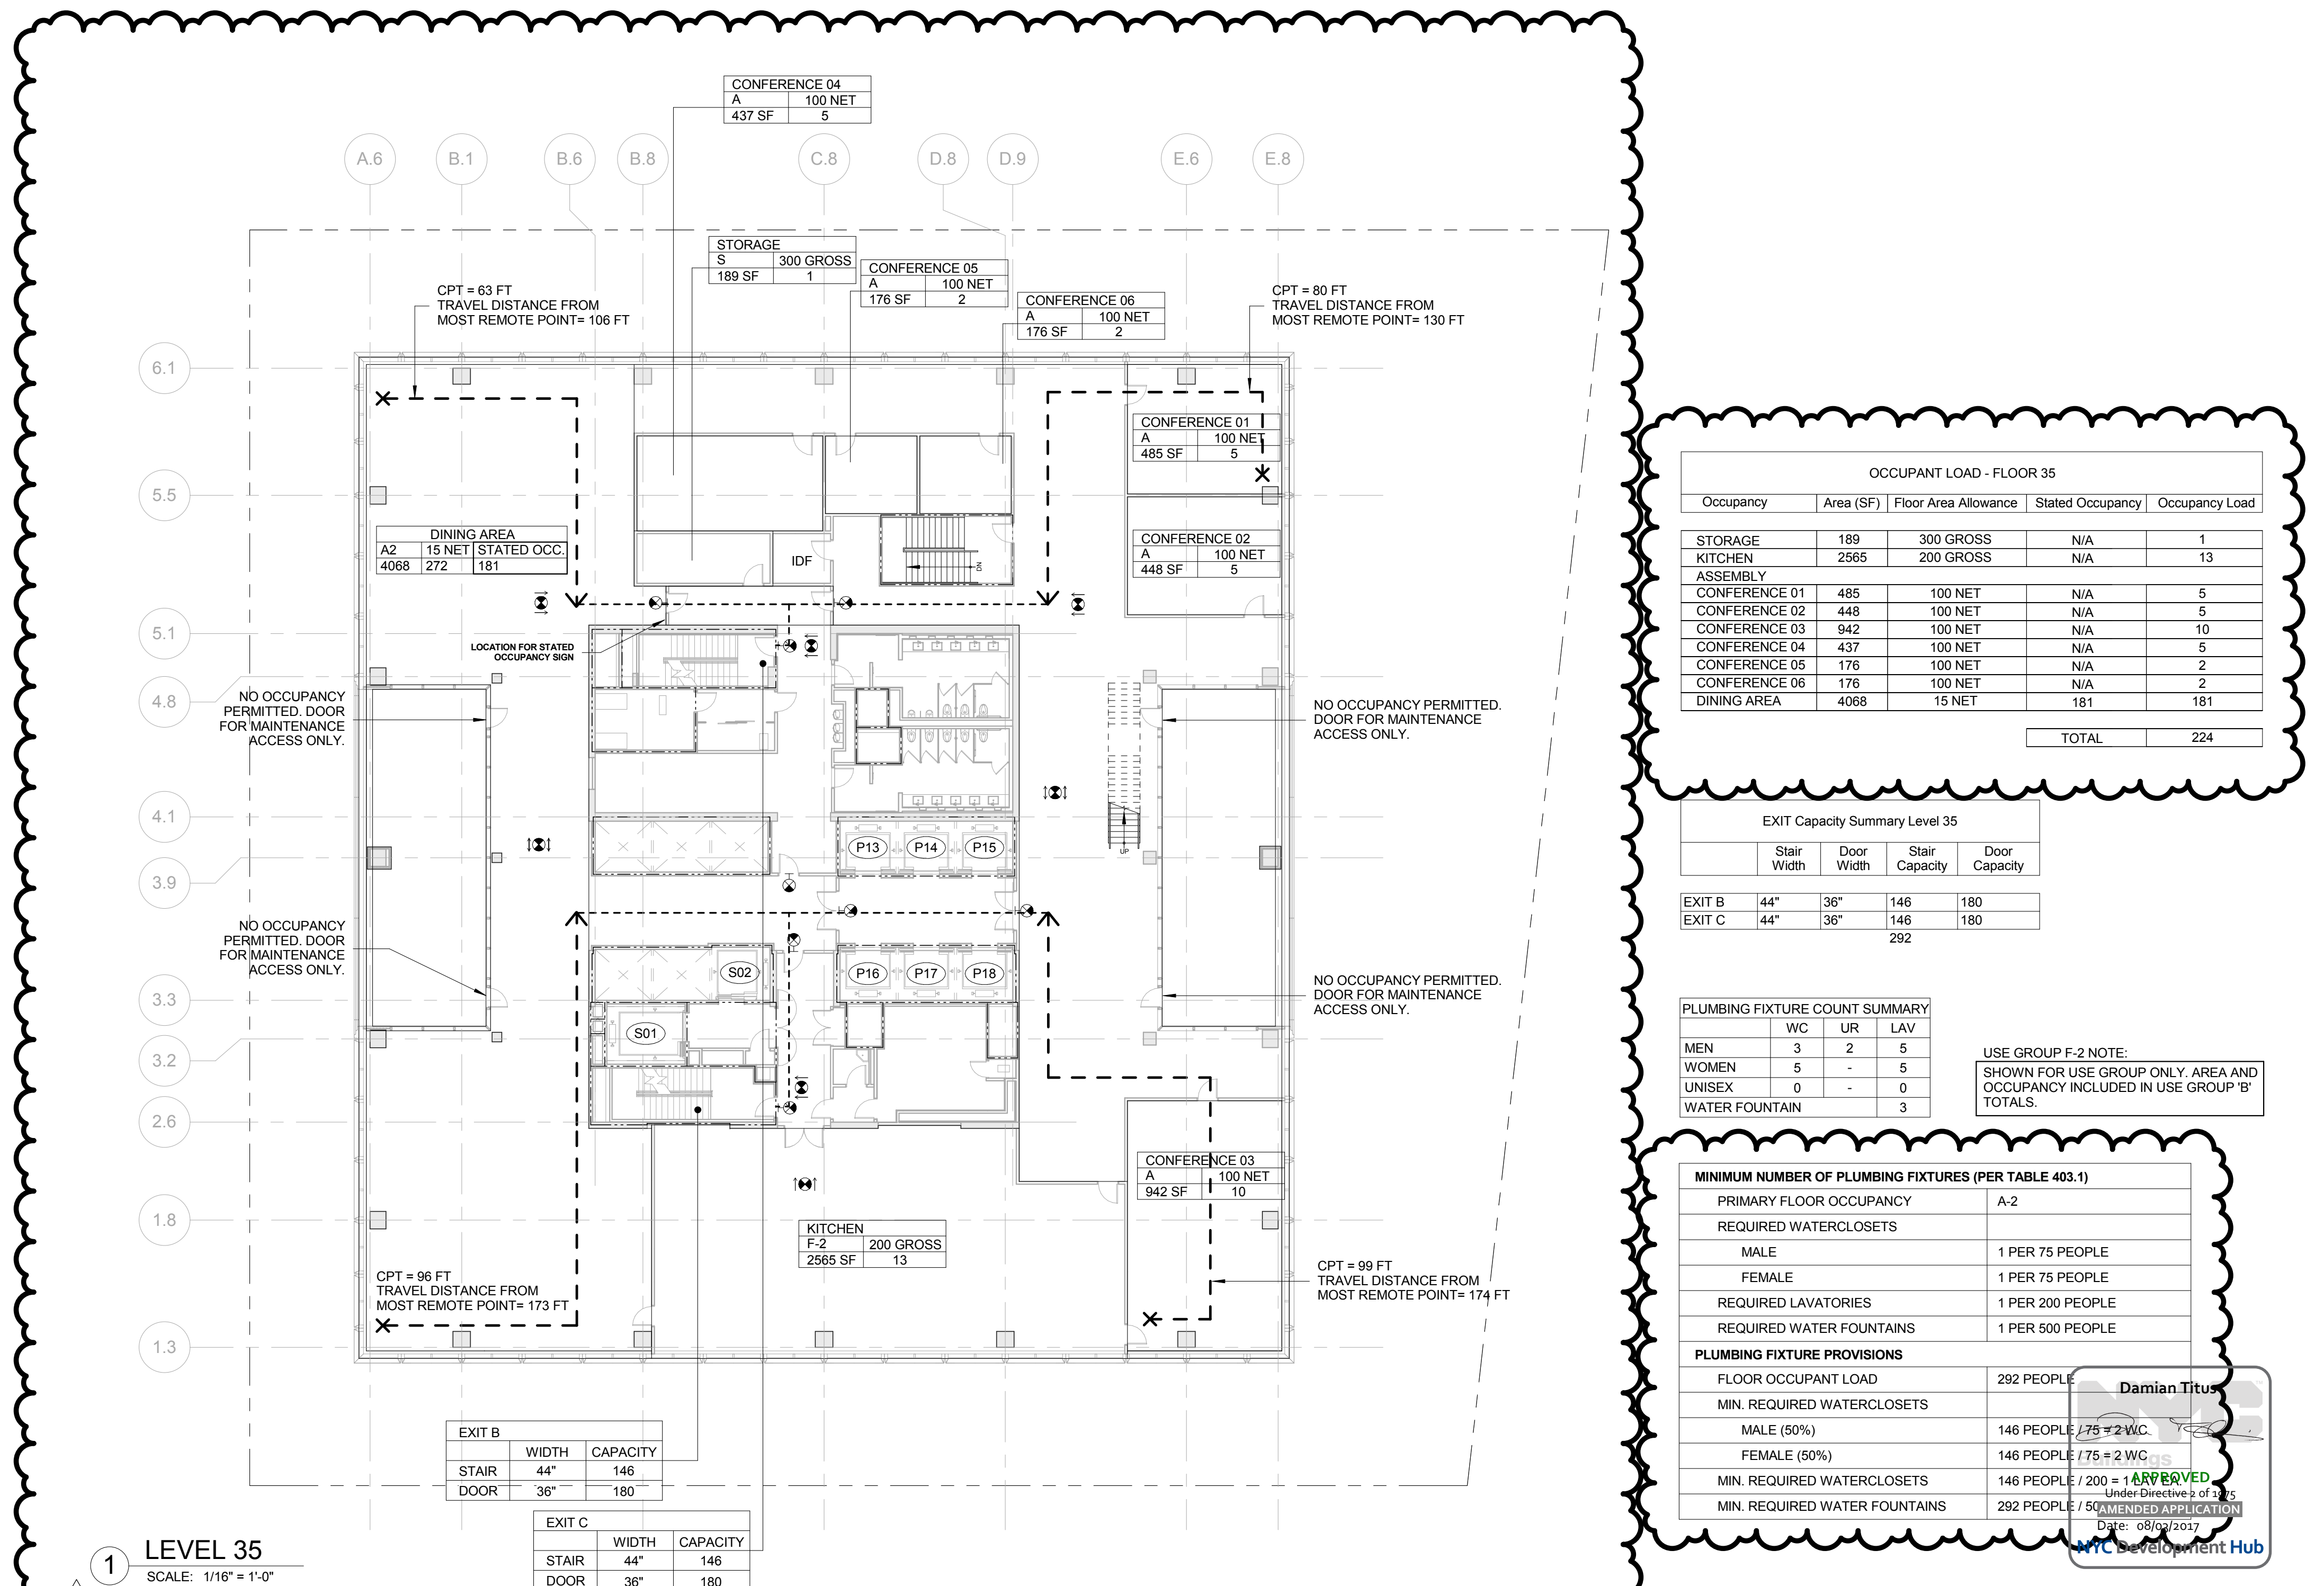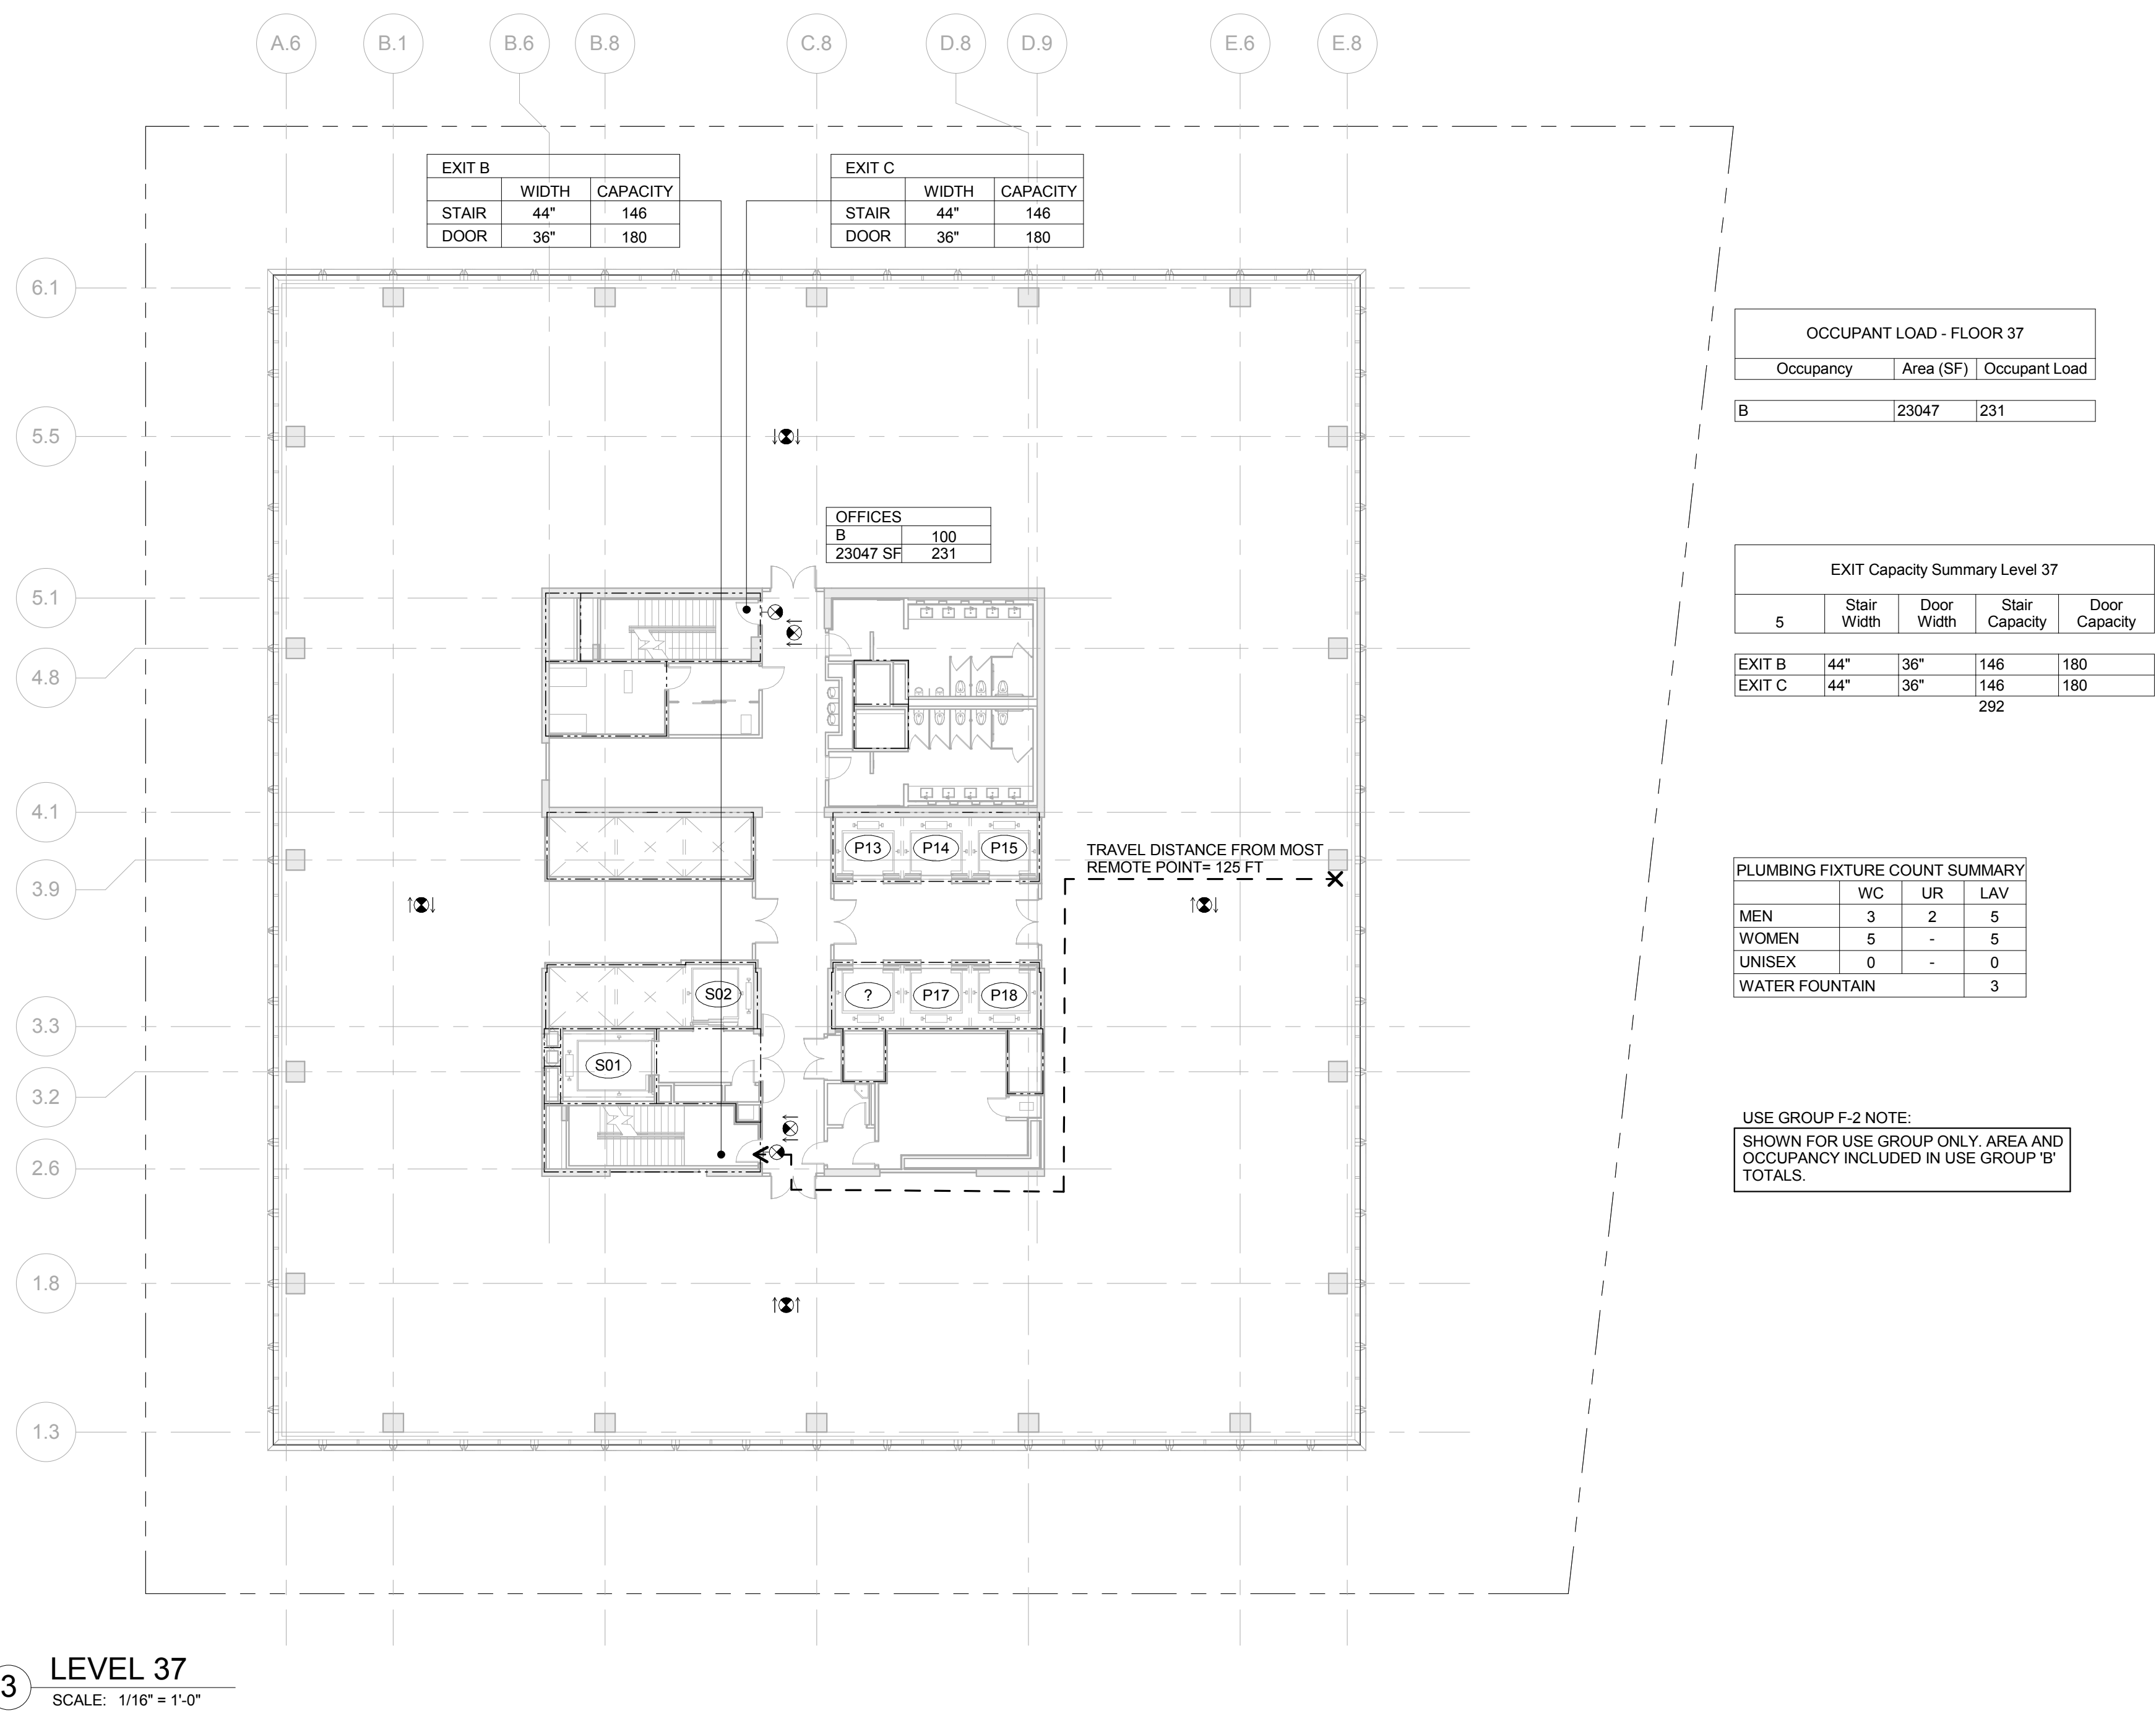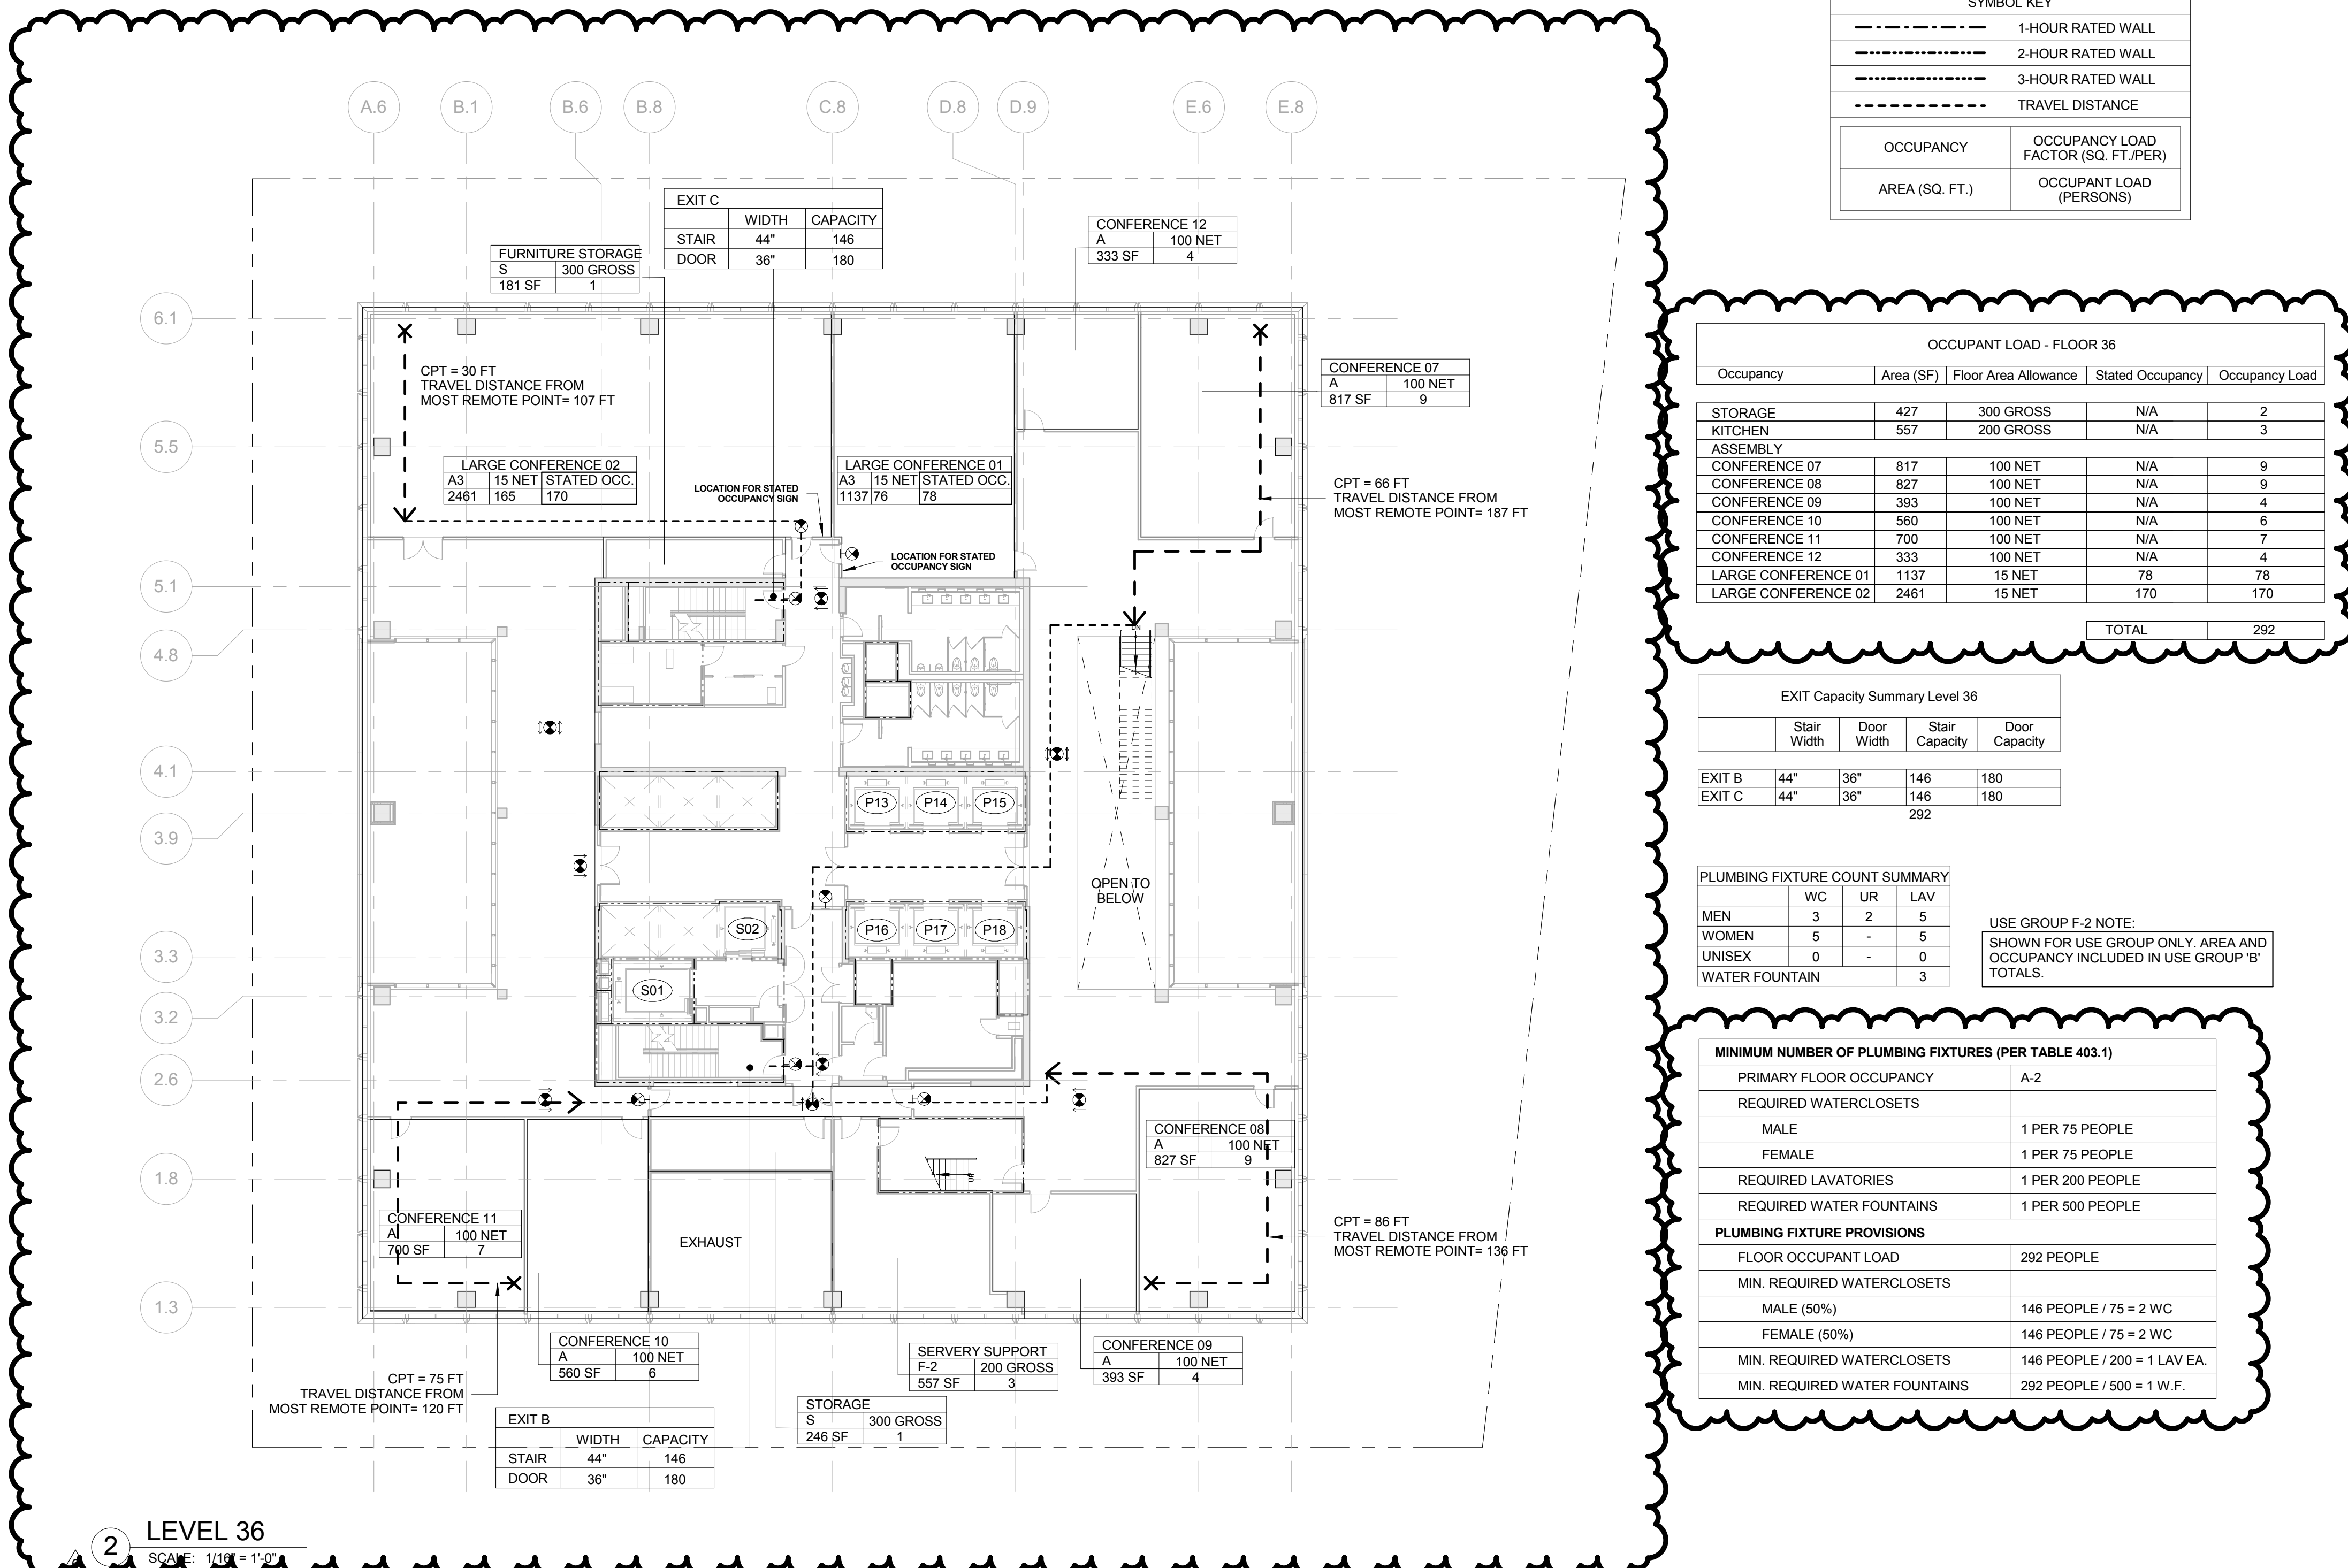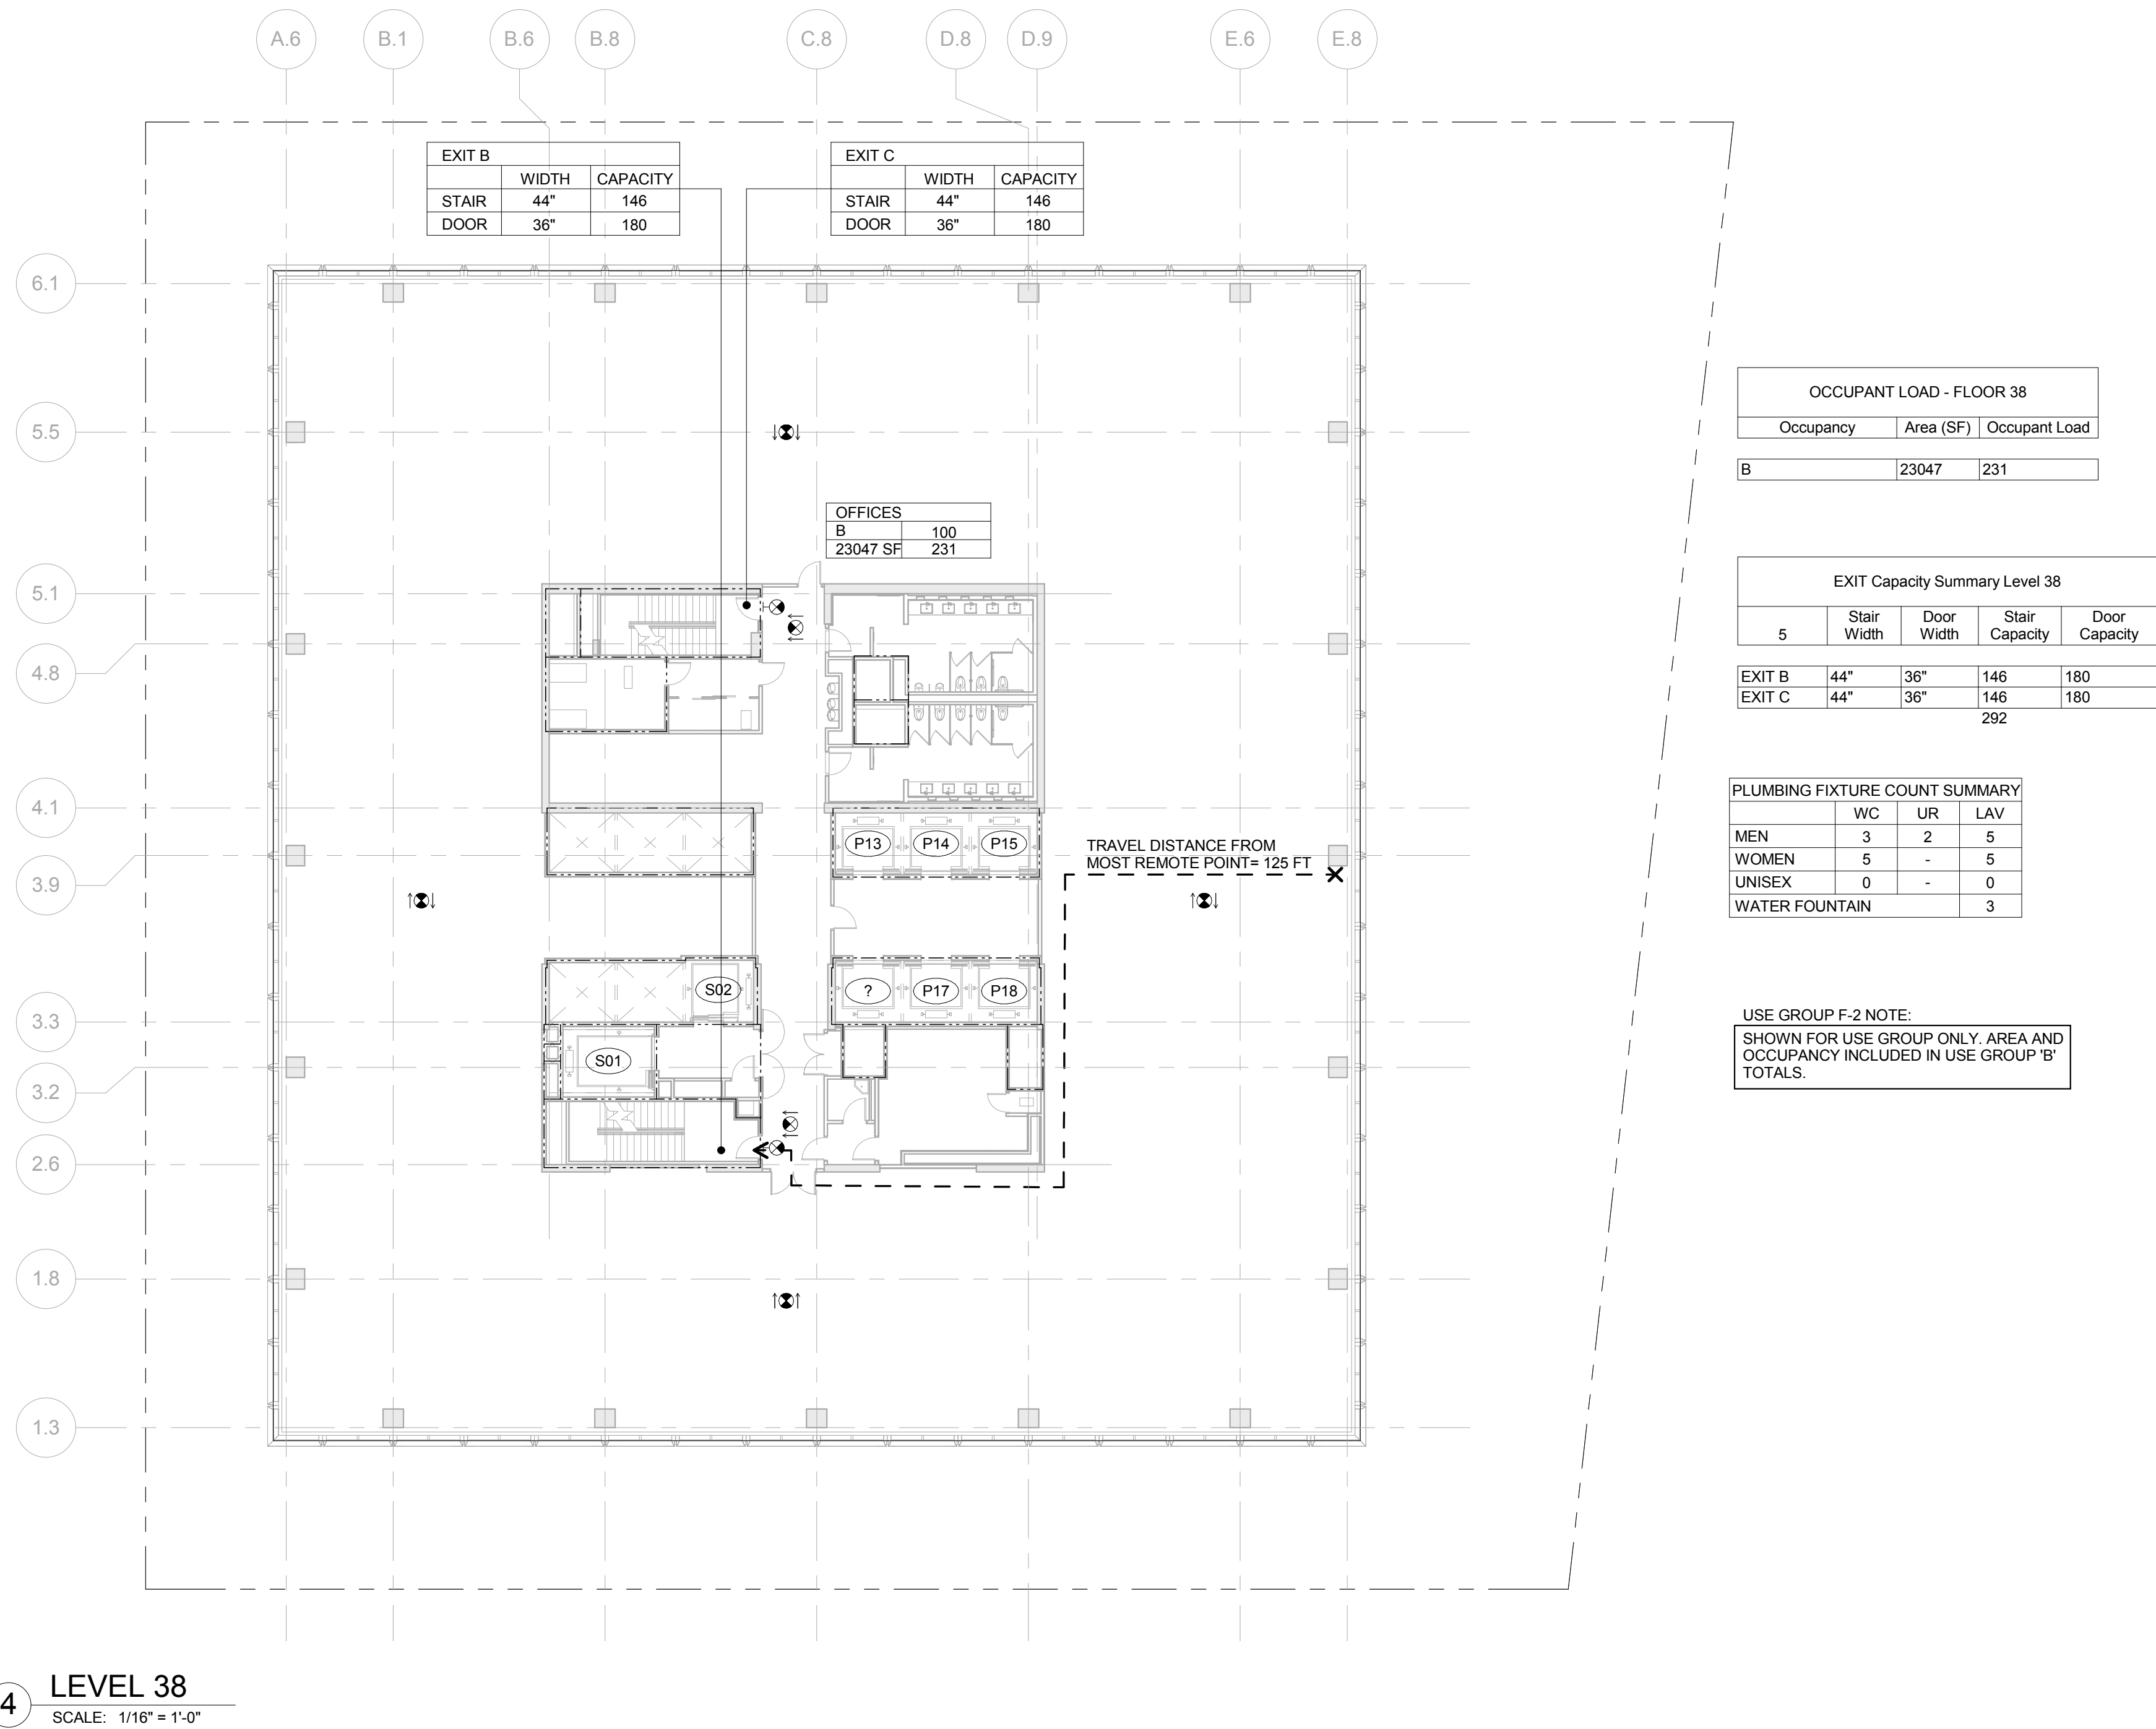

- G1. SEE DRAWING A6-0101 FOR PARTITION SCHEDULE AND SYMBOL DESCRIPTION.
- G2. SLAB TO SLAB SMOKE PARTITION AND DOORS AT ELEVATOR LOBBY ENCLOSURE BY TENANT. TENANT FIT OUT PARTITIONS ARE INDICATED:
- TF0: [Symbol]
- G3. GWS FINISH AT CORE BY TENANT.
- G4. FIRE RATED PARTITIONS ARE INDICATED:
- 1-HOUR: [Symbol]
- 2-HOUR: [Symbol]
- 3-HOUR: [Symbol]
- SEE A4-SERIES DRAWINGS FOR SPECIFIC PARTITION TYPES NOT IDENTIFIED IN THIS PLAN SERIES.
- G5. WALLS REQUIRED FOR TCO ARE INDICATED:
- ALT TCO: [Symbol]

BUILDING DEPARTMENT NOTES:

BC 903.2.11.9 COMMERCIAL COOKING OPERATIONS:
AN AUTOMATIC SPRINKLER SYSTEM SHALL NOT BE INSTALLED IN A COMMERCIAL KITCHEN EXHAUST HOOD AND DUCT SYSTEM. FIRE EXTINGUISHING SYSTEMS SHALL BE INSTALLED IN COMMERCIAL COOKING SYSTEMS IN ACCORDANCE WITH SECTION 904.11

BC 904.2.1 HOOD SYSTEM SUPPRESSION:
EACH REQUIRED COMMERCIAL KITCHEN EXHAUST HOOD AND DUCT SYSTEM REQUIRED BY THE NEW YORK CITY FIRE CODE OR THE NEW YORK CITY MECHANICAL CODE TO HAVE A TYPE I HOOD SHALL BE PROTECTED WITH AN APPROVED AUTOMATIC FIRE EXTINGUISHING SYSTEM INSTALLED IN ACCORDANCE WITH THIS CODE.

KITCHEN SHALL COMPLY WITH MC 506, 507, AND 508; PC 802.1.7 AND 1003.3.1

SINGLE TENANT FLOOR OCCUPANCY FLOOR DESIGN LAYOUT IS TO BE FILED BY THE TENANT UNDER A SEPARATE ALT 2 D14 APPLICATION.

55 HUDSON YARDS

Address
550 W 34th St.
New York, NY 10001



Client

Related Companies
60 Columbus Circle
New York, NY 10023
Tel: 212.801.1000 Fax: 212.801.1048

Oxford Properties Group
320 Park Avenue, 17th Floor
New York, NY 10022
Tel: 212.986.7514 Fax: 212.986.7510

Mitsui Fudosan America, Inc.
1251 Avenue of the Americas, Suite 800
New York, NY 10020
Tel: 212.403.5600 Fax: 212.403.5657

Architect


Kohn Pedersen Fox Associates PC
Architects & Planning Consultants
11 West 42nd Street
New York, New York 10036
TEL: 212.977.6500 FAX: 212.956.2526

Structural Engineer



WSP
228 East 45th Street, 3rd Floor
New York, NY 10017
Tel: 212.687.9888 Fax: 646.487.5501

Mechanical, Electrical, Plumbing, Fire Protection

WSP
512 Seventh Avenue
New York, NY 10018
Tel: 212.532.9600

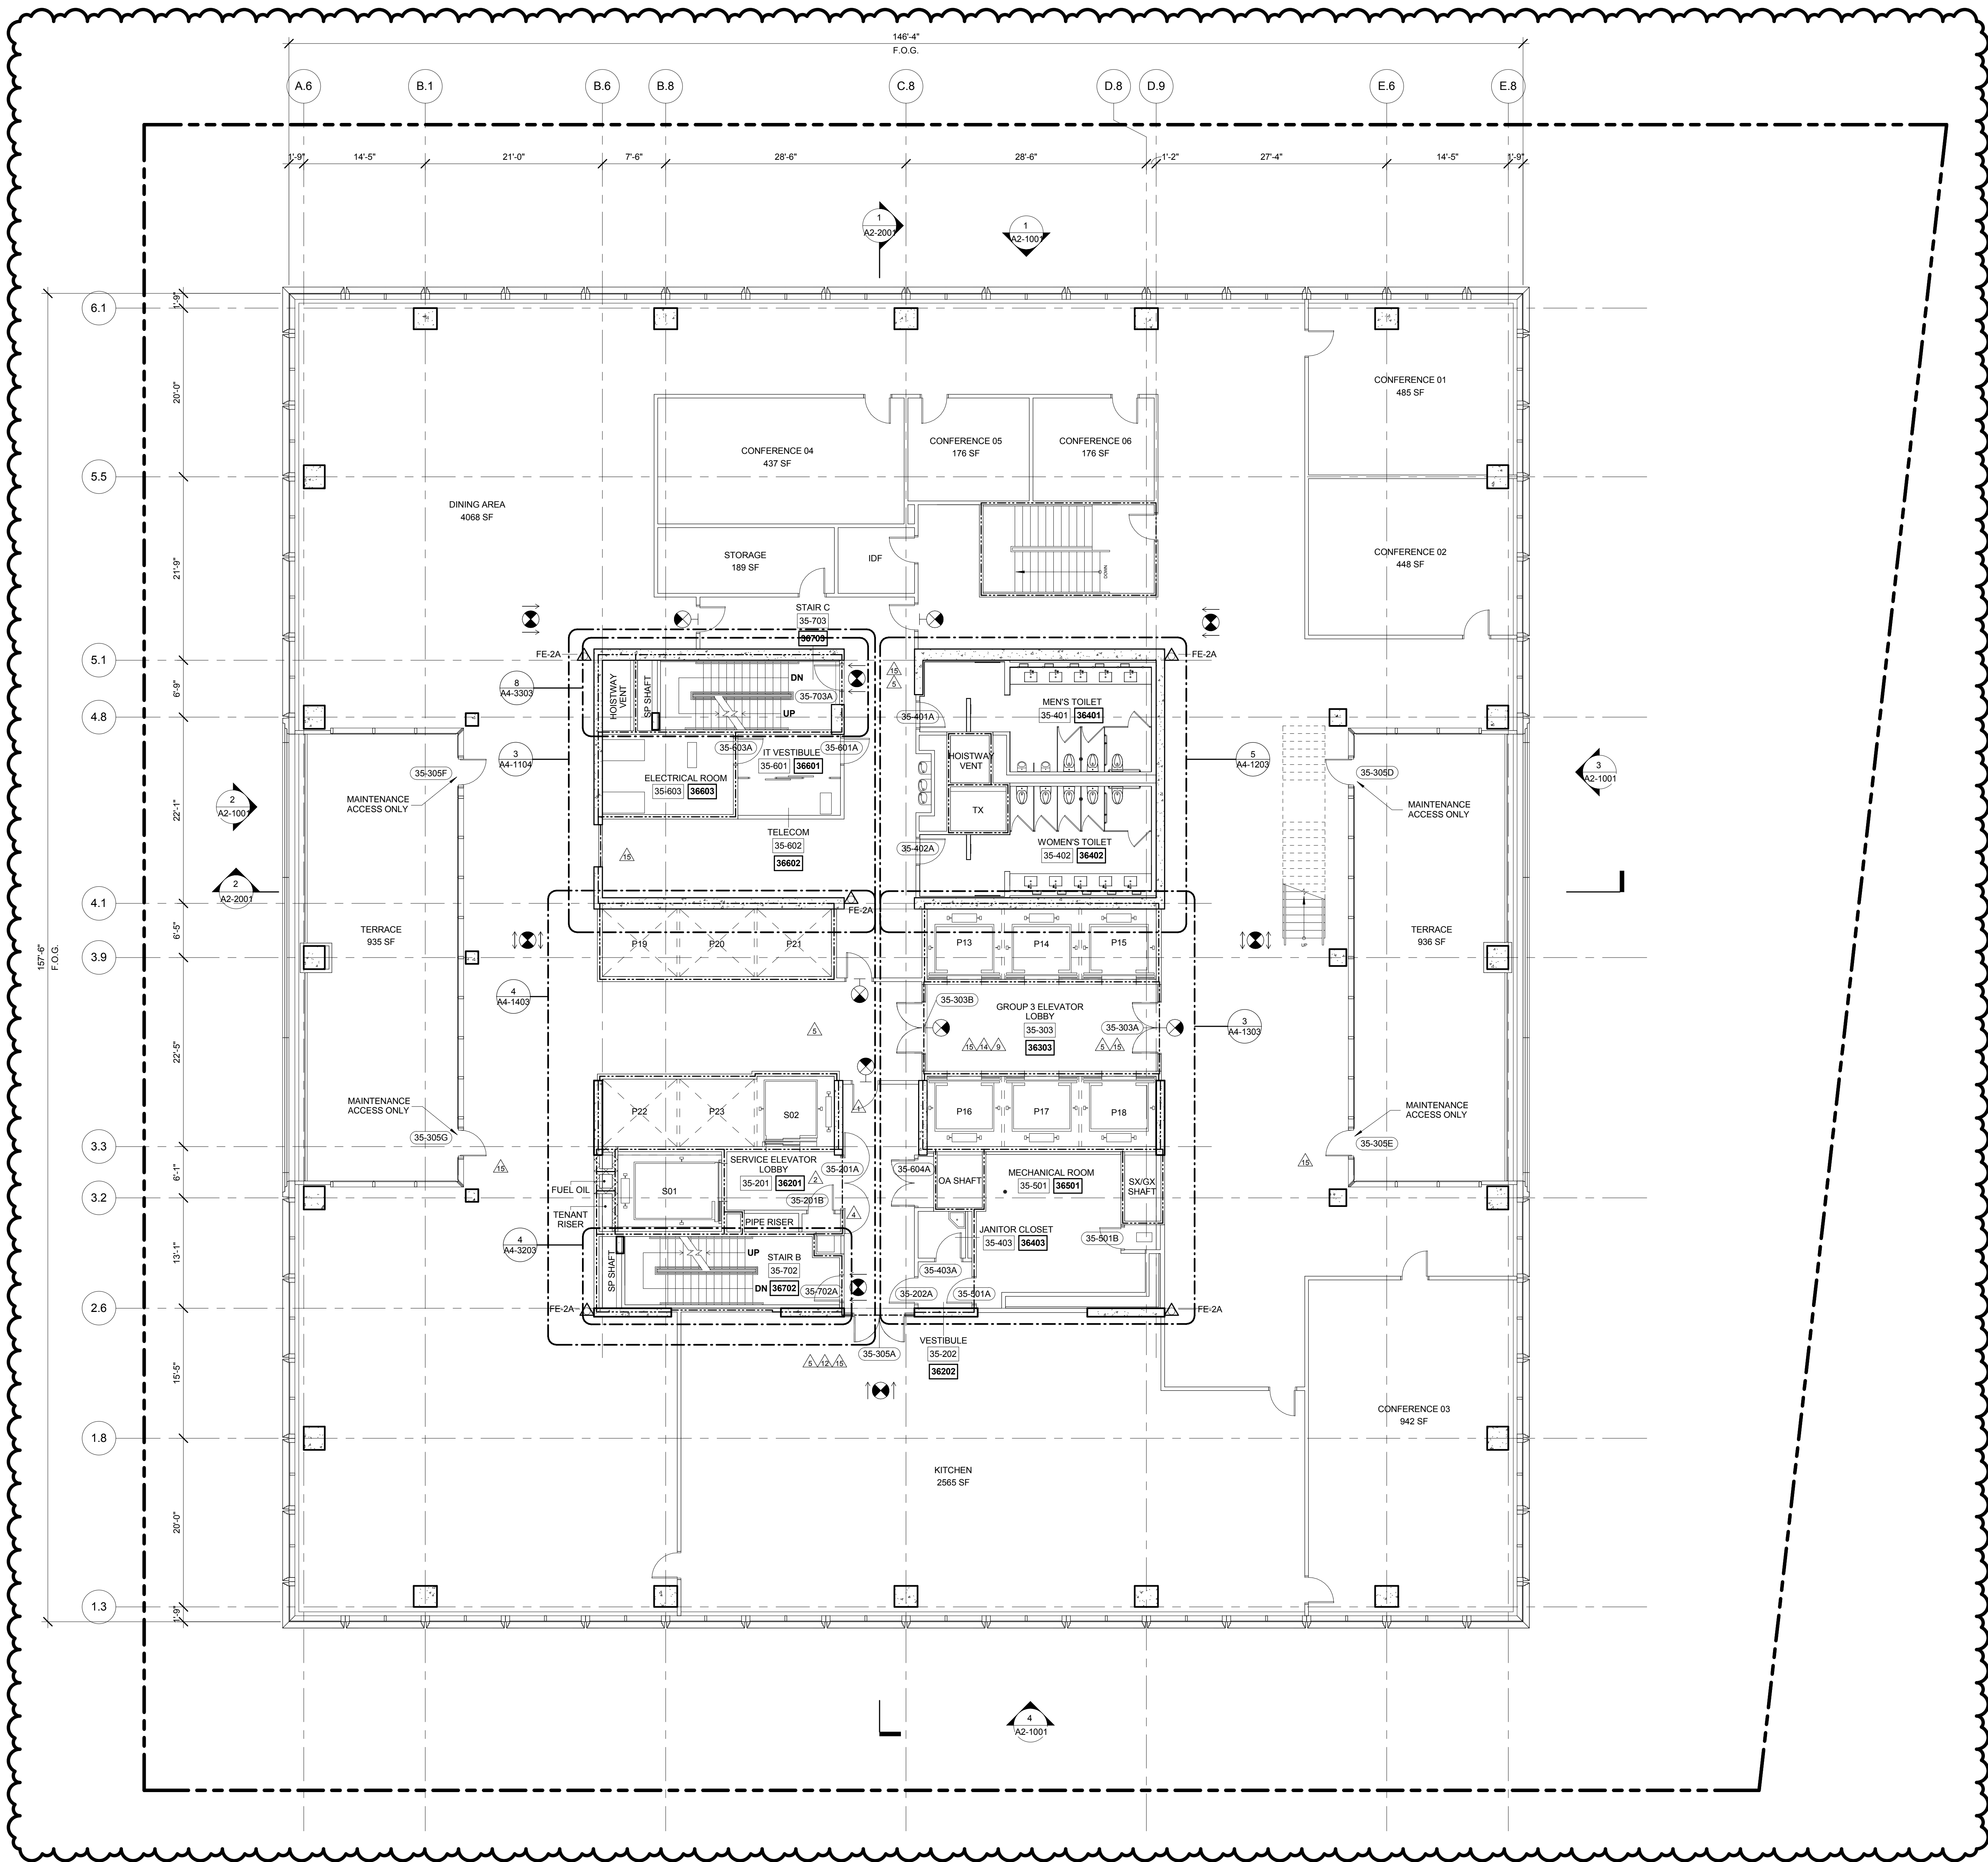

1 LEVEL 35 PLAN
SCALE: 1/8" = 1'-0"

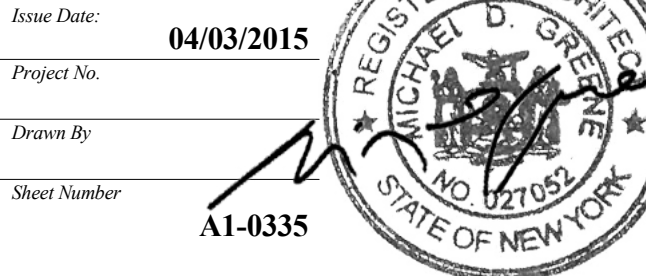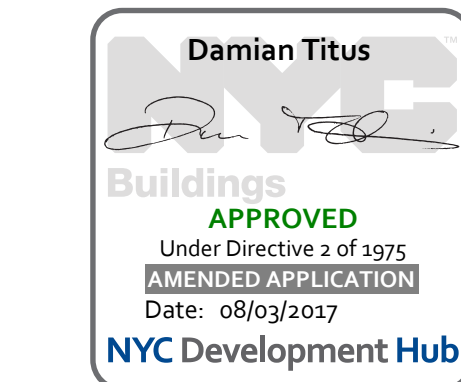

Project No:
Drawing Title:
Drawing Number:

FLOOR PLAN 35
(MARKETING 36)

A-135.01


Oxford Properties Group
320 Park Avenue, 17th Floor
New York, NY 10022
Tel: 212.986.7514 Fax: 212.986.7510

Mitsui Fudosan America, Inc.
1251 Avenue of the Americas, Suite 800
New York, NY 10020
Tel: 212.403.5600 Fax: 212.403.5657


Architect
Kohn Pedersen Fox Associates PC
Architects & Planning Consultants
11 West 42nd Street
New York, New York 10036
TEL: 212.977.6500 FAX: 212.956.2526

Structural Engineer
WSP
228 East 45th Street, 3rd Floor
New York, NY 10017
Tel: 212.687.9888 Fax: 646.487.5501

Mechanical, Electrical, Plumbing, Fire Protection
WSP
512 Seventh Avenue
New York, NY 10018
Tel: 212 532 9600

- Damian Titus**

Buildings
APPROVED
Under Directive 2 of 1975
AMENDED APPLICATION
Date: 08/03/2017
NYC Development Hub

Issue Date: 04/03/2015
Project No.:
Drawn By: Author
Sheet Number: A1-0336



**FLOOR PLAN 36
(MARKETING 37)**

Drawing Number

A-136.01

