



Client
Related Companies
60 Columbus Circle
New York, NY 10023
Tel: 212.801.1000 Fax: 212.801.1048


Oxford Properties Group
320 Park Avenue, 17th Floor
New York, NY 10022
Tel: 212.986.7514 Fax: 212.986.7510

Mitsui Fudosan America, Inc.
1251 Avenue of the Americas, Suite 800
New York, NY 10020
Tel: 212.403.5600 Fax: 212.403.5657

Architect
Kohn Pedersen Fox Associates PC
Architects & Planning Consultants
11 West 42nd Street
New York, New York 10036
TEL: 212.977.6500 FAX: 212.956.2526

Structural Engineer
WSP
228 East 45th Street, 3rd Floor
New York, NY 10017
Tel: 212.687.9888 Fax: 646.487.5501

Mechanical, Electrical, Plumbing, Fire Protection
WSP
512 Seventh Avenue
New York, NY 10018
Tel: 212.552.9600

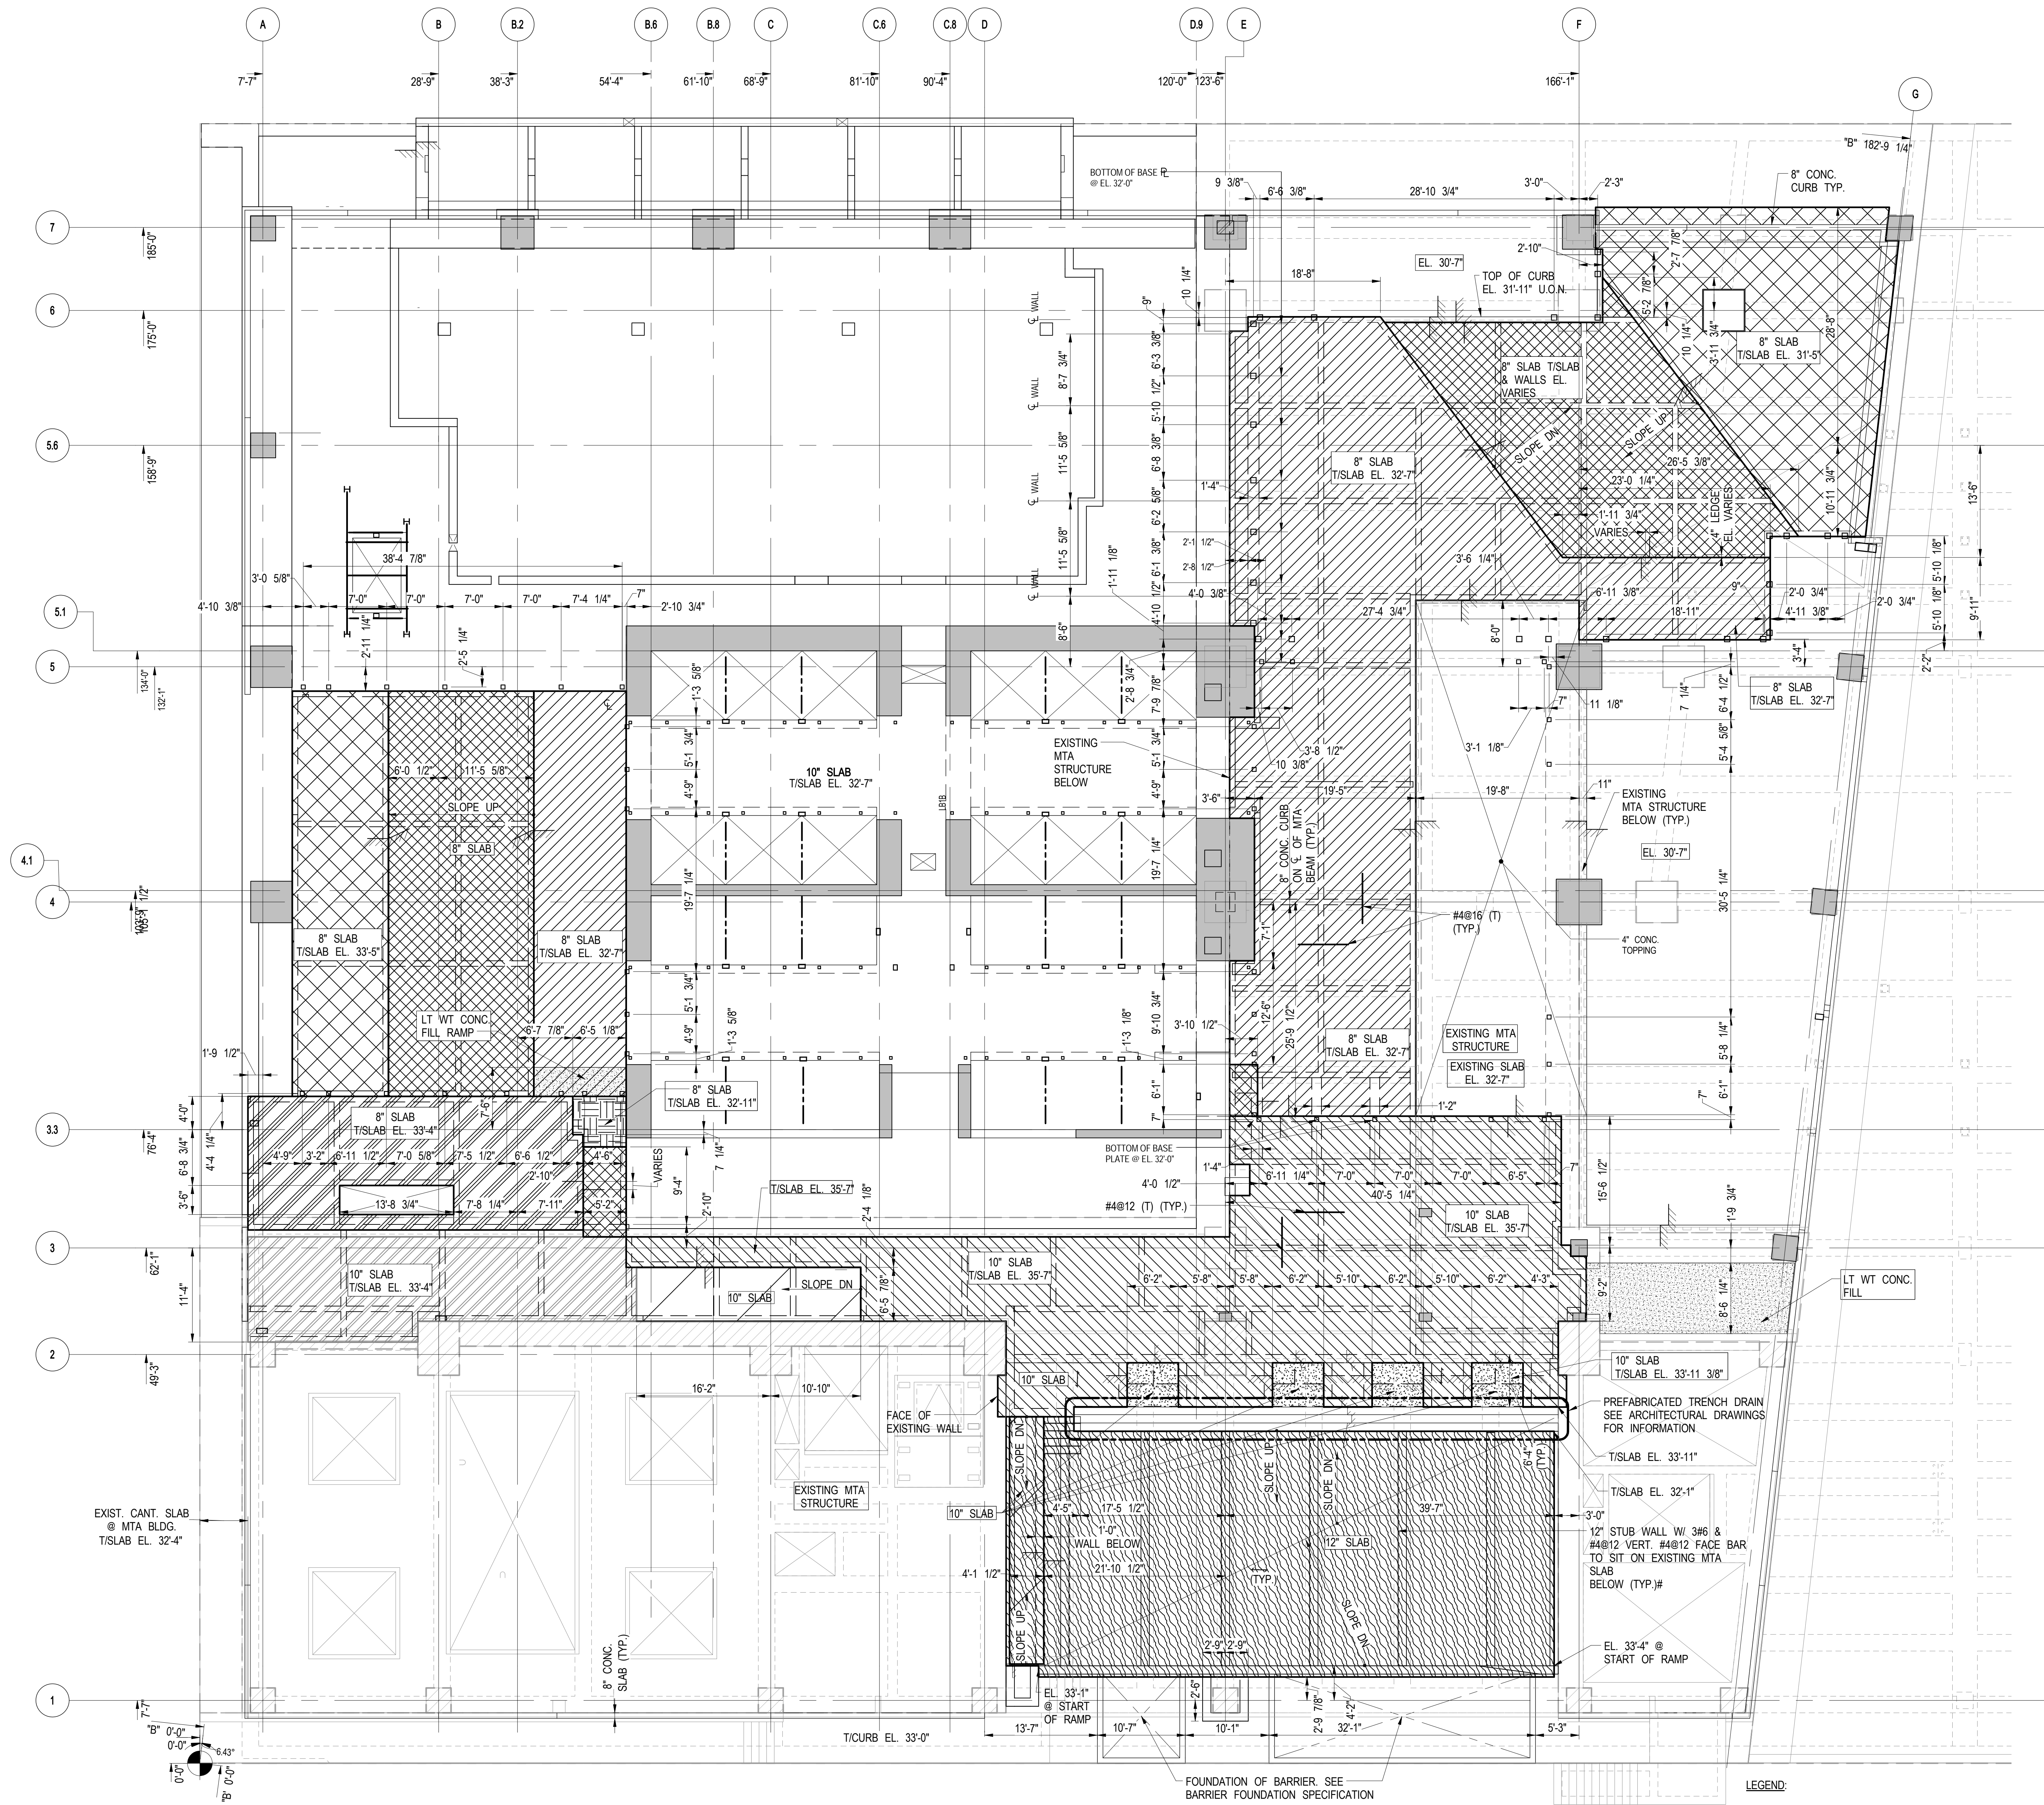

1 1ST FLOOR (MARKETING 01) TOPPING SLAB PLAN
SCALE: 1/8" = 1'-0"

- NOTES:
- SLAB THICKNESS SEE PLAN
 - HATCHED SLAB INDICATES RAISED CONCRETE STRUCTURAL SLAB ON 120 PSI HIGH DENSITY STYROFOAM SUPPORTED ON EXISTING MTA STRUCTURE BELOW. SLAB ELEVATION VARY. SEE ARCH. FOR TOP OF RAISED SLAB ELEVATIONS.
 - SLAB REINFORCEMENT TO BE:
12" SLAB - #6@12 TAB (EPOXY COATED)
10" SLAB - #4@12
8" SLAB - #4@16
 - BOTTOM OF BASE PLATE OF POSTS @ 1" ABOVE EXISTING SLAB, U.O.N. ON PLAN, TYP.


LEGEND:

- INDICATES NEW CONSTRUCTION
- INDICATES EXISTING CONSTRUCTION
- INDICATES 8" SLAB ON STYROFOAM @ EL. 32'-7"
- INDICATES 8" SLAB ON STYROFOAM @ EL. 33'-4"
- INDICATES 8" SLAB ON STYROFOAM @ EL. 33'-5"
- INDICATES 8" SLAB ON STYROFOAM @ EL. 32'-11"
- INDICATES 10" SLAB ON STYROFOAM @ EL. 33'-4"
- INDICATES 10" SLAB ON STYROFOAM @ EL. 35'-7"
- INDICATES 10" SLAB ON STYROFOAM @ STEPPED SLAB
- INDICATES 8" SLOPED SLAB ON STYROFOAM EL. VARIES
- INDICATES 10" SLOPED SLAB ON STYROFOAM EL. VARIES
- INDICATES 12" SLOPED SLAB ON STYROFOAM EL. VARIES
- INDICATES 10" SLAB ON STYROFOAM @ DEPRESSIONS

NOTE:
ALL COORDINATES TO BE VERIFIED BY
ARCHITECT PRIOR TO CONSTRUCTION.

No.	Description	Date
3	PAA	08-04-2017
2	BULLETIN #47	03-16-2017
1	BULLETIN #38	11-23-2016

Rev. Plan

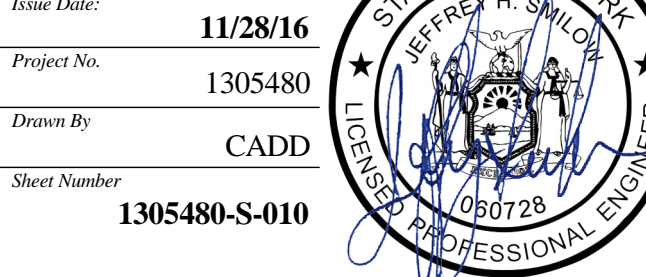

1ST FLOOR TOPPING
SLAB PLAN

Sheet Number
S-010.00



Client

Related Companies
60 Columbus Circle
New York, NY 10023
Tel: 212.867.1000 Fax: 212.801.1048

Oxford Properties Group

320 Park Avenue, 17th Floor
New York, NY 10022
Tel: 212.867.7514 Fax: 212.986.7510

Mitsui Fudosan America, Inc.

1251 Avenue of the Americas, Suite 800
New York, NY 10020
Tel: 212.403.5600 Fax: 212.403.5657

Architect

Kohn Pedersen Fox Associates PC
Architects & Planning Consultants
11 West 42nd Street
New York, New York 10036
TEL: 212.977.6500 FAX: 212.956.2526

Structural Engineer



WSP
228 East 57th Street, 3rd Floor
New York, NY 10017
Tel: 212.687.9888 Fax: 646.487.5501

Mechanical, Electrical, Plumbing, Fire Protection

WSP

512 Seventh Avenue
New York, NY 10018
Tel: 212.532.9600

TYPICAL INSIDE CORE BEAM SCHEDULE													
BEAM MARK	SIZE		REINFORCEMENT				STIRRUPS						SIDE BARS
	WIDTH (IN)	DEPTH (IN)	BOTTOM	TOP	TOP ADD LEFT	TOP ADD RIGHT	TYPE	SIZE	END SPACING (IN)	END LENGTH(FT)	MID SPAN SPACING (IN)		
TB1	12	24	4#8	2#5	-	-	1	#4	10	-	-	-	
TB1A	12	24	4#8x(2L)	2#6	-	-	1	#4	10	-	-	-	
TB2	8	18	2#6	2#4	-	-	1	#4	7	-	-	-	
TB2A	10	24	3#6	2#5	-	-	1	#4	5	-	-	-	
TB2B	8	18	3#6	2#4	-	-	1	#4	7	-	-	-	
TB2C	8	18	3#6	2#4	-	-	1	#4	4	-	-	-	
TB2D	10	24	2#10	2#5	-	-	1	#4	8	-	-	-	
TB3	18	24	6#8	4#8	-	2#8	1	#4	10	-	-	-	
TB3A	18	24	4#8	4#8	2#8	-	1	#4	8	-	-	-	
TB3B	18	24	3#6	4#8	-	-	1	#4	7	5	10	-	
TB3C	18	24	5#8	4#8	3#8	1#8	2	#4	10	-	-	-	
TB3D	18	24	4#8	4#8	1#8	-	2	#4	10	-	-	-	
TB3E	18	24	3#6	3#8	-	-	1	#4	8	4	10	-	
TB3F	18	24	4#8	4#8	-	-	2	#4	10	-	-	-	
TB3G	30	18/25	7#8	4#8	-	-	2	#4	6	-	-	-	
TB3H	30	18	7#8	4#8	-	-	3#8	2	#4	6	-	-	
TB3I	18	24/26	Same as TB3F										
TB3K	18	26/24	Same as TB3F										
TB3L	18	24	3#10	4#8	-	-	2	#4	5	3	10	-	
TB3M	18	18/36	4#10	4#8	1#8	-	1#8	2	#4	3	3	10	
TB3N	18	48/36	3#10x(2L)	4#8	-	-	2#8	1	#5	8	5	8	
TB3P	18	24	4#8	4#8	3#8	-	2#8	1	#5	8	5	10	
TB3Q	18	24/26	Same as TB3A										
TB3R	18	30	4#8	4#8	-	2#8	1	#4	10	-	-	-	
TB3S	18	36	4#8x(2L)	4#8	4#8x(2L)	-	2	#4	5	7	12	3#5 H.E.F.	
TB3T	18	30	4#10	5#8	5#8	-	2	#4	6	-	-	3#5 H.E.F.	
TB3U	18	36	4#10	5#8	5#8	4#8	2	#4	7	-	-	3#5 H.E.F.	
TB3V	30	16/25	8#8	6#8	5#8	4#8	2	#4	5	-	-	3#5 H.E.F.	
TB3W	30	18	8#10	4#8	4#8	4#8	1	#4	6	-	-	2#5 H.E.F.	
TB3X	18	36/24	3#10 CONT. + 3#8 STIRRUP	4#8	2#8	-	2	#4	5	3	5	2#5 H.E.F.	
TB4	12	36	3#10x(3L)	3#6	-	-	1B	#5	7	7	10	2#4 H.E.F.	
TB4A	18	36	3#10	4#10x(2L)	4#11	-	2	#5	8	-	-	2#5 H.E.F.	
TB4B	18	36	3#8	4#10x(2L)	4#10	-	2	#5	8	-	-	2#5 H.E.F.	
TB5	12	36	3#10x(2L)	3#6	-	-	1B	#5	8	4	12	2#4 H.E.F.	
TB5A	18	36	4#10	4#10x(2L)	5#10	-	2	#5	8	-	-	2#5 H.E.F.	
TB5B	18	36	4#10	4#10x(2L)	2#10	-	2	#5	8	-	-	2#5 H.E.F.	
TB5C	12	36	3#10x(2L)	3#6	-	-	1B	#5	8	5	12	2#4 H.E.F.	
TB5D	18	36	3#8	4#10x(2L)	-	-	2	#5	8	-	-	2#5 H.E.F.	
TB5E	18	36	3#8	4#10x(2L)	-	-	2	#5	8	-	-	2#5 H.E.F.	
TB5F	12	36	3#10	2#6	-	-	1	#4	10	-	-	2#5 H.E.F.	
TB5G	14	36	3#8	4#10x(2L)	-	-	2	#5	8	-	-	2#5 H.E.F.	
TB6	12	24	4#8x(2L)	2#8	2#8	3#8	1	#5	5	-	-	2#4 H.E.F.	
TB6A	12	24	3#8	5#8	-	-	1	#5	5	-	-	2#4 H.E.F.	
TB6B	12	24	3#8x(2L)	4#8	1#8	2#8	1B	#4	5	-	-	2#4 H.E.F.	
TB6C	12	24	3#8x(2L)	4#8	2#8	-	1	#5	5	-	-	2#4 H.E.F.	
TB6D	12	30	3#8	4#8	-	-	1	#5	6	-	-	2#4 H.E.F.	
TB6E	12	24	4#8	4#8	-	-	1	#5	5	-	-	2#4 H.E.F.	
TB7	12	36	4#11x(2L)	3#6	-	-	1B	#5	6	7	8	2#4 H.E.F.	
TB7A	24	36	3#10	4#11x(2L)	5#11	-	2	#5	6	-	-	2#4 H.E.F.	
TB7B	18	36	3#8	4#10x(2L)	4#10	-	2	#5	6	-	-	2#5 H.E.F.	
TB8	12	24	3#10x(2L)+2#8	2#5	-	-	1	#4	10	-	-	2#5 H.E.F.	
TB8B	12	30	4#10x(2L)	2#8	-	-	1B	#4	6	6	6	2#5 H.E.F.	
TB8C	12	30	5#8	2#5	-	-	1	#4	10	-	-	2#4 H.E.F.	
TB8D	12	36	3#11x(3L)	2#11	-	-	1	#5	5	7	12	3#4 H.E.F.	
TB8E	24	30	4#10x(2L)	2#8	-	-	2	#4	6	6	12	3#5 H.E.F.	
TB8F	12	42	3#10x(2L)	3#8	-	-	1	#5	10	-	-	3#5 H.E.F.	
TB8G	18	48	4#10x(2L)	3#8	3#8	-	1B	#5	6	-	-	3#5 H.E.F.	
TB8H	24	36	Same as TB8E										
TB8A*	36	60/42	8#9	8#11x(2L)	8#11	-	1B	#5	8	-	-	4#5 H.E.F.	
TB8A-CANT	36	48	8#11	8#11x(2L)	8#11	-	2	#5	8	-	-	4#5 H.E.F.	
TB9	36	45	8#8	9#10x(2L)	4#10	-	2	#5	8	-	-	4#5 H.E.F.	
TB9A	36	48	9#8	9#8	-	-	2	#5	8	-	-	4#5 H.E.F.	
TB9B-CANT	36	48	10#8	9#10x(2L)	4#10	-	2	#5	8	-	-	4#5 H.E.F.	
TB9C	36	48	6#8	4#10	-	-	2	#5	8	-	-	4#5 H.E.F.	
TB9-CANT	36	45	10#8	9#10x(2L)	4#10	-	2	#5	8	-	-	4#5 H.E.F.	
TB10	12	30	4#8x(2L)	3#5	-	-	1B	#4	5	-	-	3#4 H.E.F.	
TB10A	12	24	3#10x(3L)	2#8	-	2#8	1	#5	5	-	-	3#4 H.E.F.	
TB10B	12	26/24	3#8x(2L)	2#8	-	-	1	#5	5	-	-	3#4 H.E.F.	
TB11	8	36	2#10	2#5	-	-	1	#4	10	-	-	2#4 H.E.F.	
TB11A	8	36	2#8x(2L)	2#5	-	-	1	#4	6	-	-	2#4 H.E.F.	
TB12	12	24	3#6	2#4	-	-	1	#4	6	-	-	2#4 H.E.F.	
TB12A	12	24	4#8	2#6	-	-	1	#4	6	-	-	2#4 H.E.F.	
TB12B	12	24	3#8x(2L)	2#5	-	-	1B	#4	5	-	-	2#4 H.E.F.	
TB12C	12	24	3#10x(2L)+2#8	2#5	-	-	1	#5	5	-	-	2#4 H.E.F.	
TB12D	12	30	4#8	2#5	-	-	1	#4	6	-	-	2#4 H.E.F.	
TB13	12	24	3#8	2#5	-	-	1B	#4	5	-	-	2#4 H.E.F.	
TB13A	12	24	4#8	2#5	-	-	1B	#4	5	-	-	2#4 H.E.F.	
TB13B	12	30	3#11x(3L)	2#11	-	-	1	#5	5	7	10	3#4 H.E.F.	
TB13C	12	36	3#11x(3L)	3#11	-	-	1	#5	4	7	12	2#4 H.E.F.	
TB14	12	24	3#8x(2L)	2#5	-	-	1B	#4	5	-	-	2#4 H.E.F.	
TB14A	12	24	4#8x(2L)	3#5	-	-	1B	#4	5	6	7	3#4 H.E.F.	
TB15	16	36	4#8	4#8	-	-	1	#4	10	-	-	-	
TB15A	12	36	3#10	2#8x(2L)	-	-	1	#4	10	-	-	-	
TB15B	12	36	3#10	2#8x(2L)	-	-	1	#4	6	-	-	3#5 H.E.F.	
TB15C	12	44	4#8	2#5	-	-	1	#4	10	-	-	2#5 H.E.F.	
TB15D	12	44	4#8x(2L)	2#5	-	-	1	#4	5	-	-	2#5 H.E.F.	
TB15E	16	36/51	4#8	4#8	-	-	1	#4	10	-	-	3#5 H.E.F.	
TB15F	12	36/51/50	3#10	2#8x(2L)	-	-	1	#4	6	-	-	3#5 H.E.F.	
TB15G	12	36/50	3#10	2#8x(2L)	-	-	1	#4	6	-	-	3#5 H.E.F.	
TB15H	12	48/68	3#10	2#8	-	2#8	1B	#4	6	-	-	4#4 H.E.F.	
TB17	16	42/45/45	3#10	3#10	-	-	1	#4	8	-	-	4#4 H.E.F.	
TB17A	12	36/84	3#10	3#10	-	-	1	#4	6	6	10	4#4 H.E.F.	
TB17B	12	36/39/38	3#10x(2L)	3#10	-	-	1	#5	6	7	6	2#4 H.E.F.	
TB17C	12	36	3#10	4#8	3#8	3#8	1B	#5	7	12	3#5 H.E.F.		
TB17D	12	36	3#11	2#10	2#10	2#10	1B	#5	6	7	12	3#5 H.E.F.	
TB17E	12	33/34/33/36	3#10x(2L)	4#9	2#9	2#9	2	#5	6	-	-	3#5 H.E.F.	
TB17F	12	60	3#10x(2L)	4#9	3#9	3#9	2	#5	6	-	-	3#5 H.E.F.	
TB17G	18	36	4#10x(2L)	4#9	3#9	3#9	2	#5	6	-	-	3#5 H.E.F.	
TB17H	12	72	Same as TB17F										
TB17I	24	36	5#10	5#9	3#9	3#9	2	#5	6	-	-	3#5 H.E.F.	
TB18	16	18/51/50	4#8	4#8	2#8	2#8	2	#4	3	3	7	2#4 H.E.F.	
TB18A	12	33/34/33/36	4#8	4#8	4#8	4#8	2	#4	3	3	7	2#4 H.E.F.	
TB18B	16	33/36	Same as TB18										
TB20	18	24	3#6	3#6	-	-	1	#4	10	-	-	-	
TB21	18	24	3#6	3#6	-	-	1	#4	10	-	-	-	
TB22	12	24	2#8	2#6	-	-	1	#4	8	-	-	-	
TB23	12	18	3#6	3#6	-	-	1	#4	10	-	-	1#5 H.E.F.	
TB24	16	30	4#8x(2L)	4#8	2#8	-	1	#5	5	-	-	2#5 H.E.F.	
TB24A	16	36	3#8x(2L)	2#8	-	-	1	#4	10	-	-	2#5 H.E.F.	
TB25	10	58	3#6	2#5	-	-	1	#4	5	-	-	5	
TB26	12	72	3#8	2#5	-	-	1	#4	10	-	-	4#4 H.E.F.	
TB27	18	44/24	Same as TB3F										
TB28	18	18/45	5#8	5#8	2#8	4#8	1	#4	6	6	6	2#4 H.E.F.	
TB29	12	56	Same as TB13										
TB29A	12	56	Same as TB15										
TB30	12	36	3#9x(2L)	2#9	-	-	1	#5	6	-	-	3#4 H.E.F.	
TB30A	12	36	4#8	2#5	-	-	1	#4	6	-	-	3#4 H.E.F.	
TB30B	12	36	3#8	2#5	-	-	1	#4	6	-	-	3#4 H.E.F.	
TB31	12	40	4#8	2#6	-	-	1	#4	6	-	-	3#4 H.E.F.	
TB31A	12	40	3#8x(2L)	2#8	-	-	1	#4	6	-	-	3#4 H.E.F.	
TB32	12	60/48	3#8x(2L)	3#9	-	-	1	#4	6	-	-	3#4 H.E.F.	
TB32A	12	48	4#8	2#6	-	-	1	#4	6	-	-	3#4 H.E.F.	
TB33	24	36	Same as TB3A										
TB34	8	44/48	2#10	2#5	-	-	2	#4	10	-	-	2#5 H.E.F.	
TB35	18	54	4#10	4#8	-	-	2	#5	10	3	10	4#4 H.E.F.	
TB36	18	30	4#10	4#8	-	-	2	#5	10	3	10	2#5 H.E.F.	
TB37	12	60	2#10x(2L)	4#8	-	-	4	#5	6	6	6	4#5 H.E.F.	
TB38	12	24/72	3#10	4#8	-	-	1	#5	6	6	6	#5@9/12 H.E.F.	

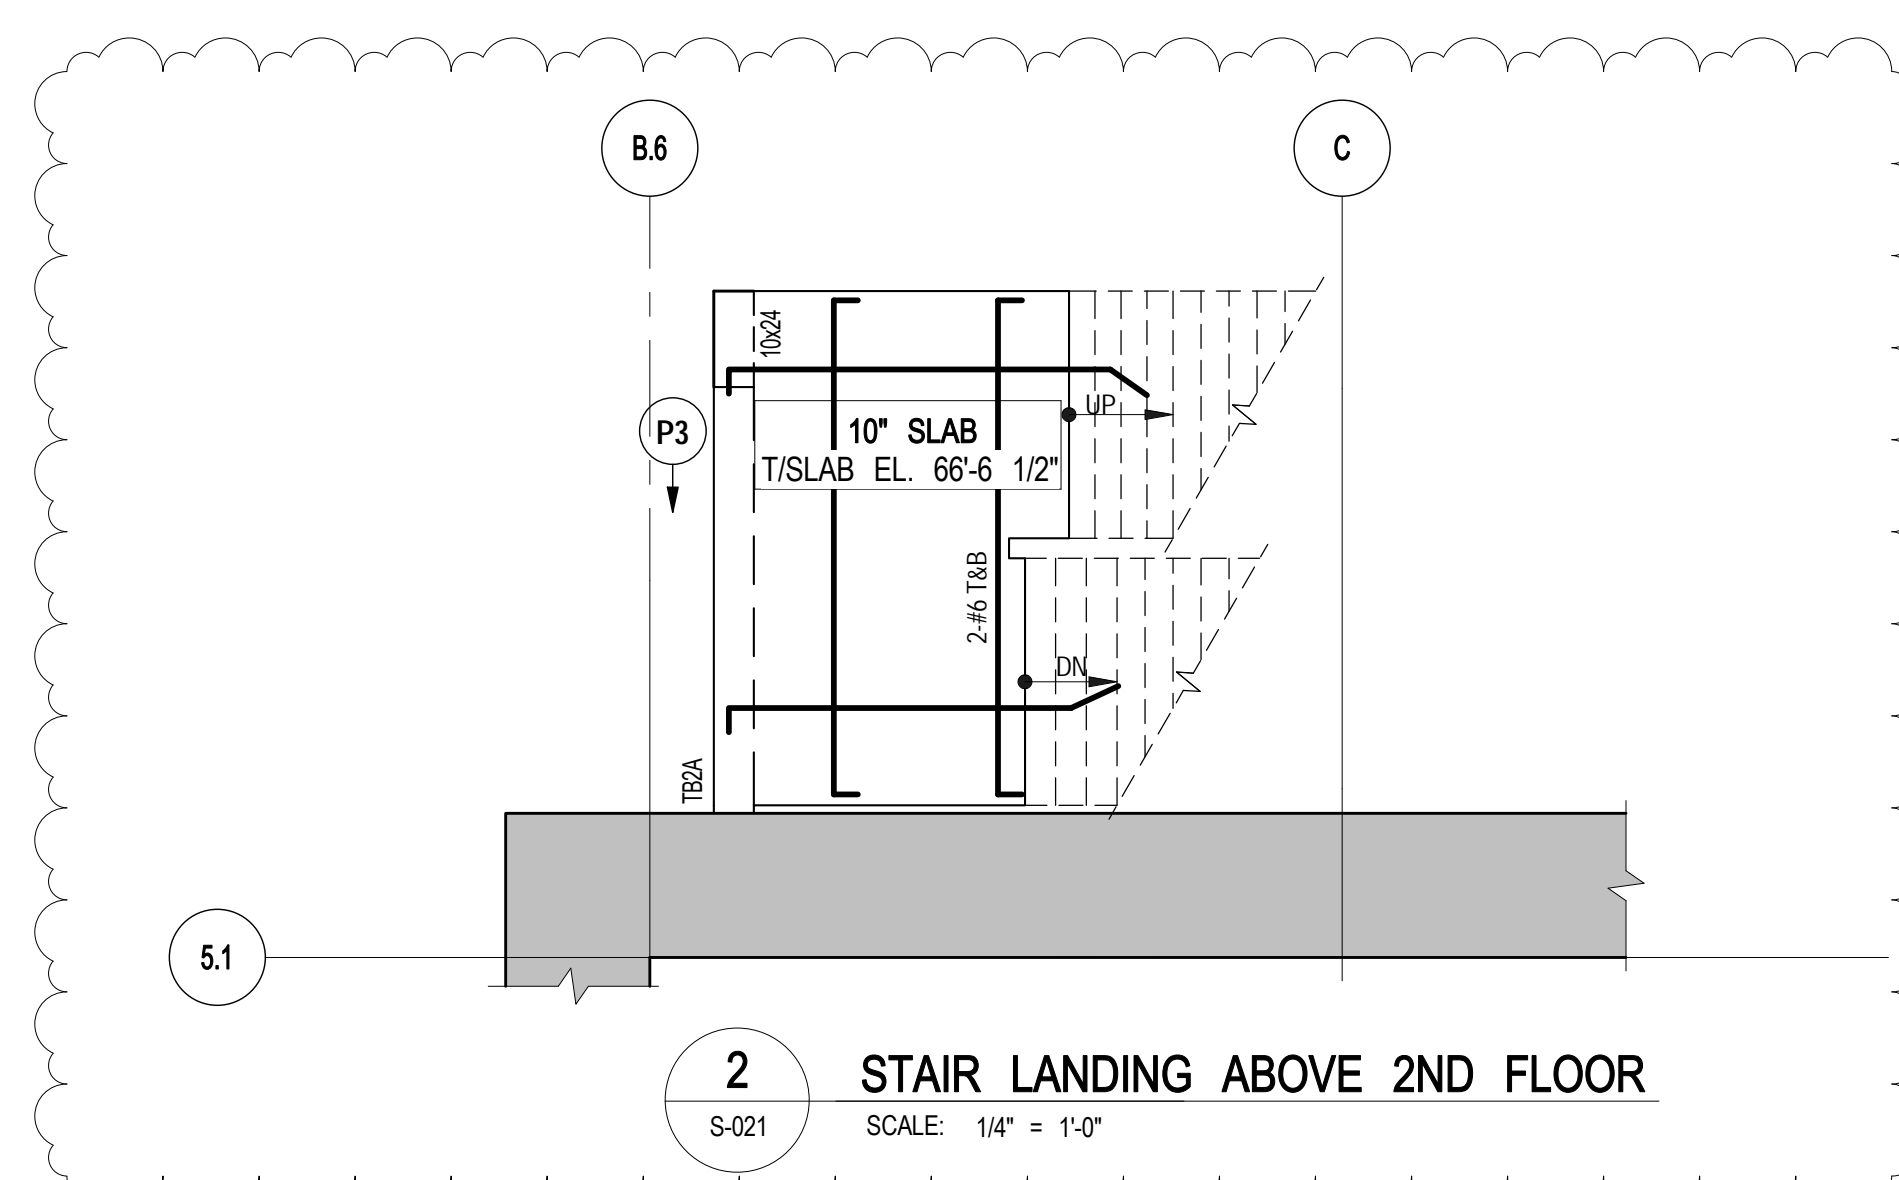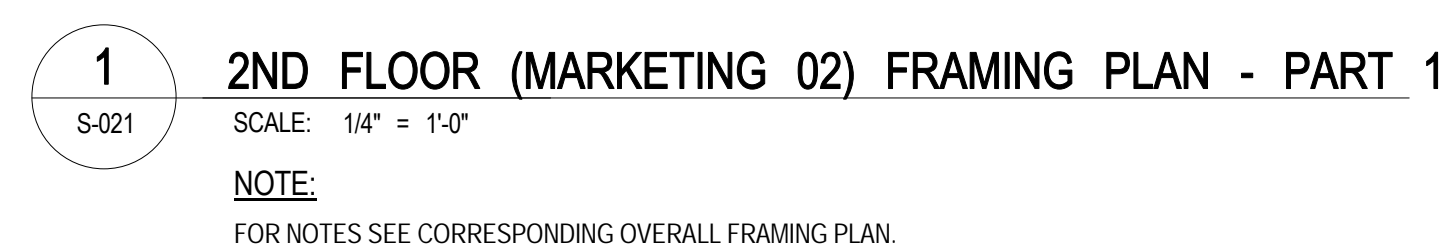Key Plan



Client
Related Companies
60 Columbus Circle
New York, NY 10023
Tel: 212.801.1000 Fax: 212.801.1048

Oxford Properties Group
320 Park Avenue, 17th Floor
New York, NY 10022
Tel: 212.986.7514 Fax: 212.986.7510

Mitsui Fudosan America, Inc.
1251 Avenue of the Americas, Suite 800
New York, NY 10020
Tel: 212.403.5600 Fax: 212.403.5657


Architect
Kohn Pedersen Fox Associates PC
Architects & Planning Consultants
11 West 42nd Street
New York, New York 10036
TEL: 212.977.6500 FAX: 212.956.2526

Structural Engineer
WSP
228 East 45th Street, 3rd Floor
New York, NY 10017
Tel: 212.687.9888 Fax: 646.487.5501

Mechanical, Electrical, Plumbing, Fire Protection
WSP
512 Seventh Avenue
New York, NY 10018
Tel: 212.552.9600

No.	Description	Date
10	PAA	08-04-2017
9	BULLETIN #37	11-17-2016
8	BULLETIN #25	04-20-2016
7	BULLETIN #24	03-03-2016
6	BULLETIN #23	02-22-2016
5	BULLETIN #21	12-11-2015
4	BULLETIN #20	10-26-2015
3	BULLETIN #19	09-25-2015
2	BULLETIN #15	07-01-2015
1	BULLETIN #11	05-29-2015
	D.O.B. BUILDING PERMIT FILING	05-01-2015
	100% CONSTRUCTION DOCUMENTS	04-03-2015

Key Plan

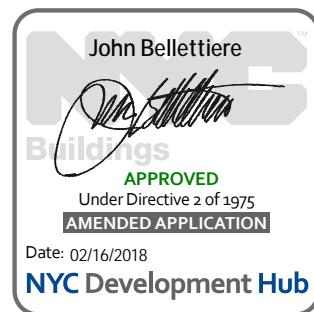


Date: 04/03/2015
Project No: 1305480
Drawing No: CADD
Sheet Number: 1305480-S-022

2ND FLOOR
(MARKETING 02)
FRAMING PLAN - PART 2


Drawing Number

S-022.01

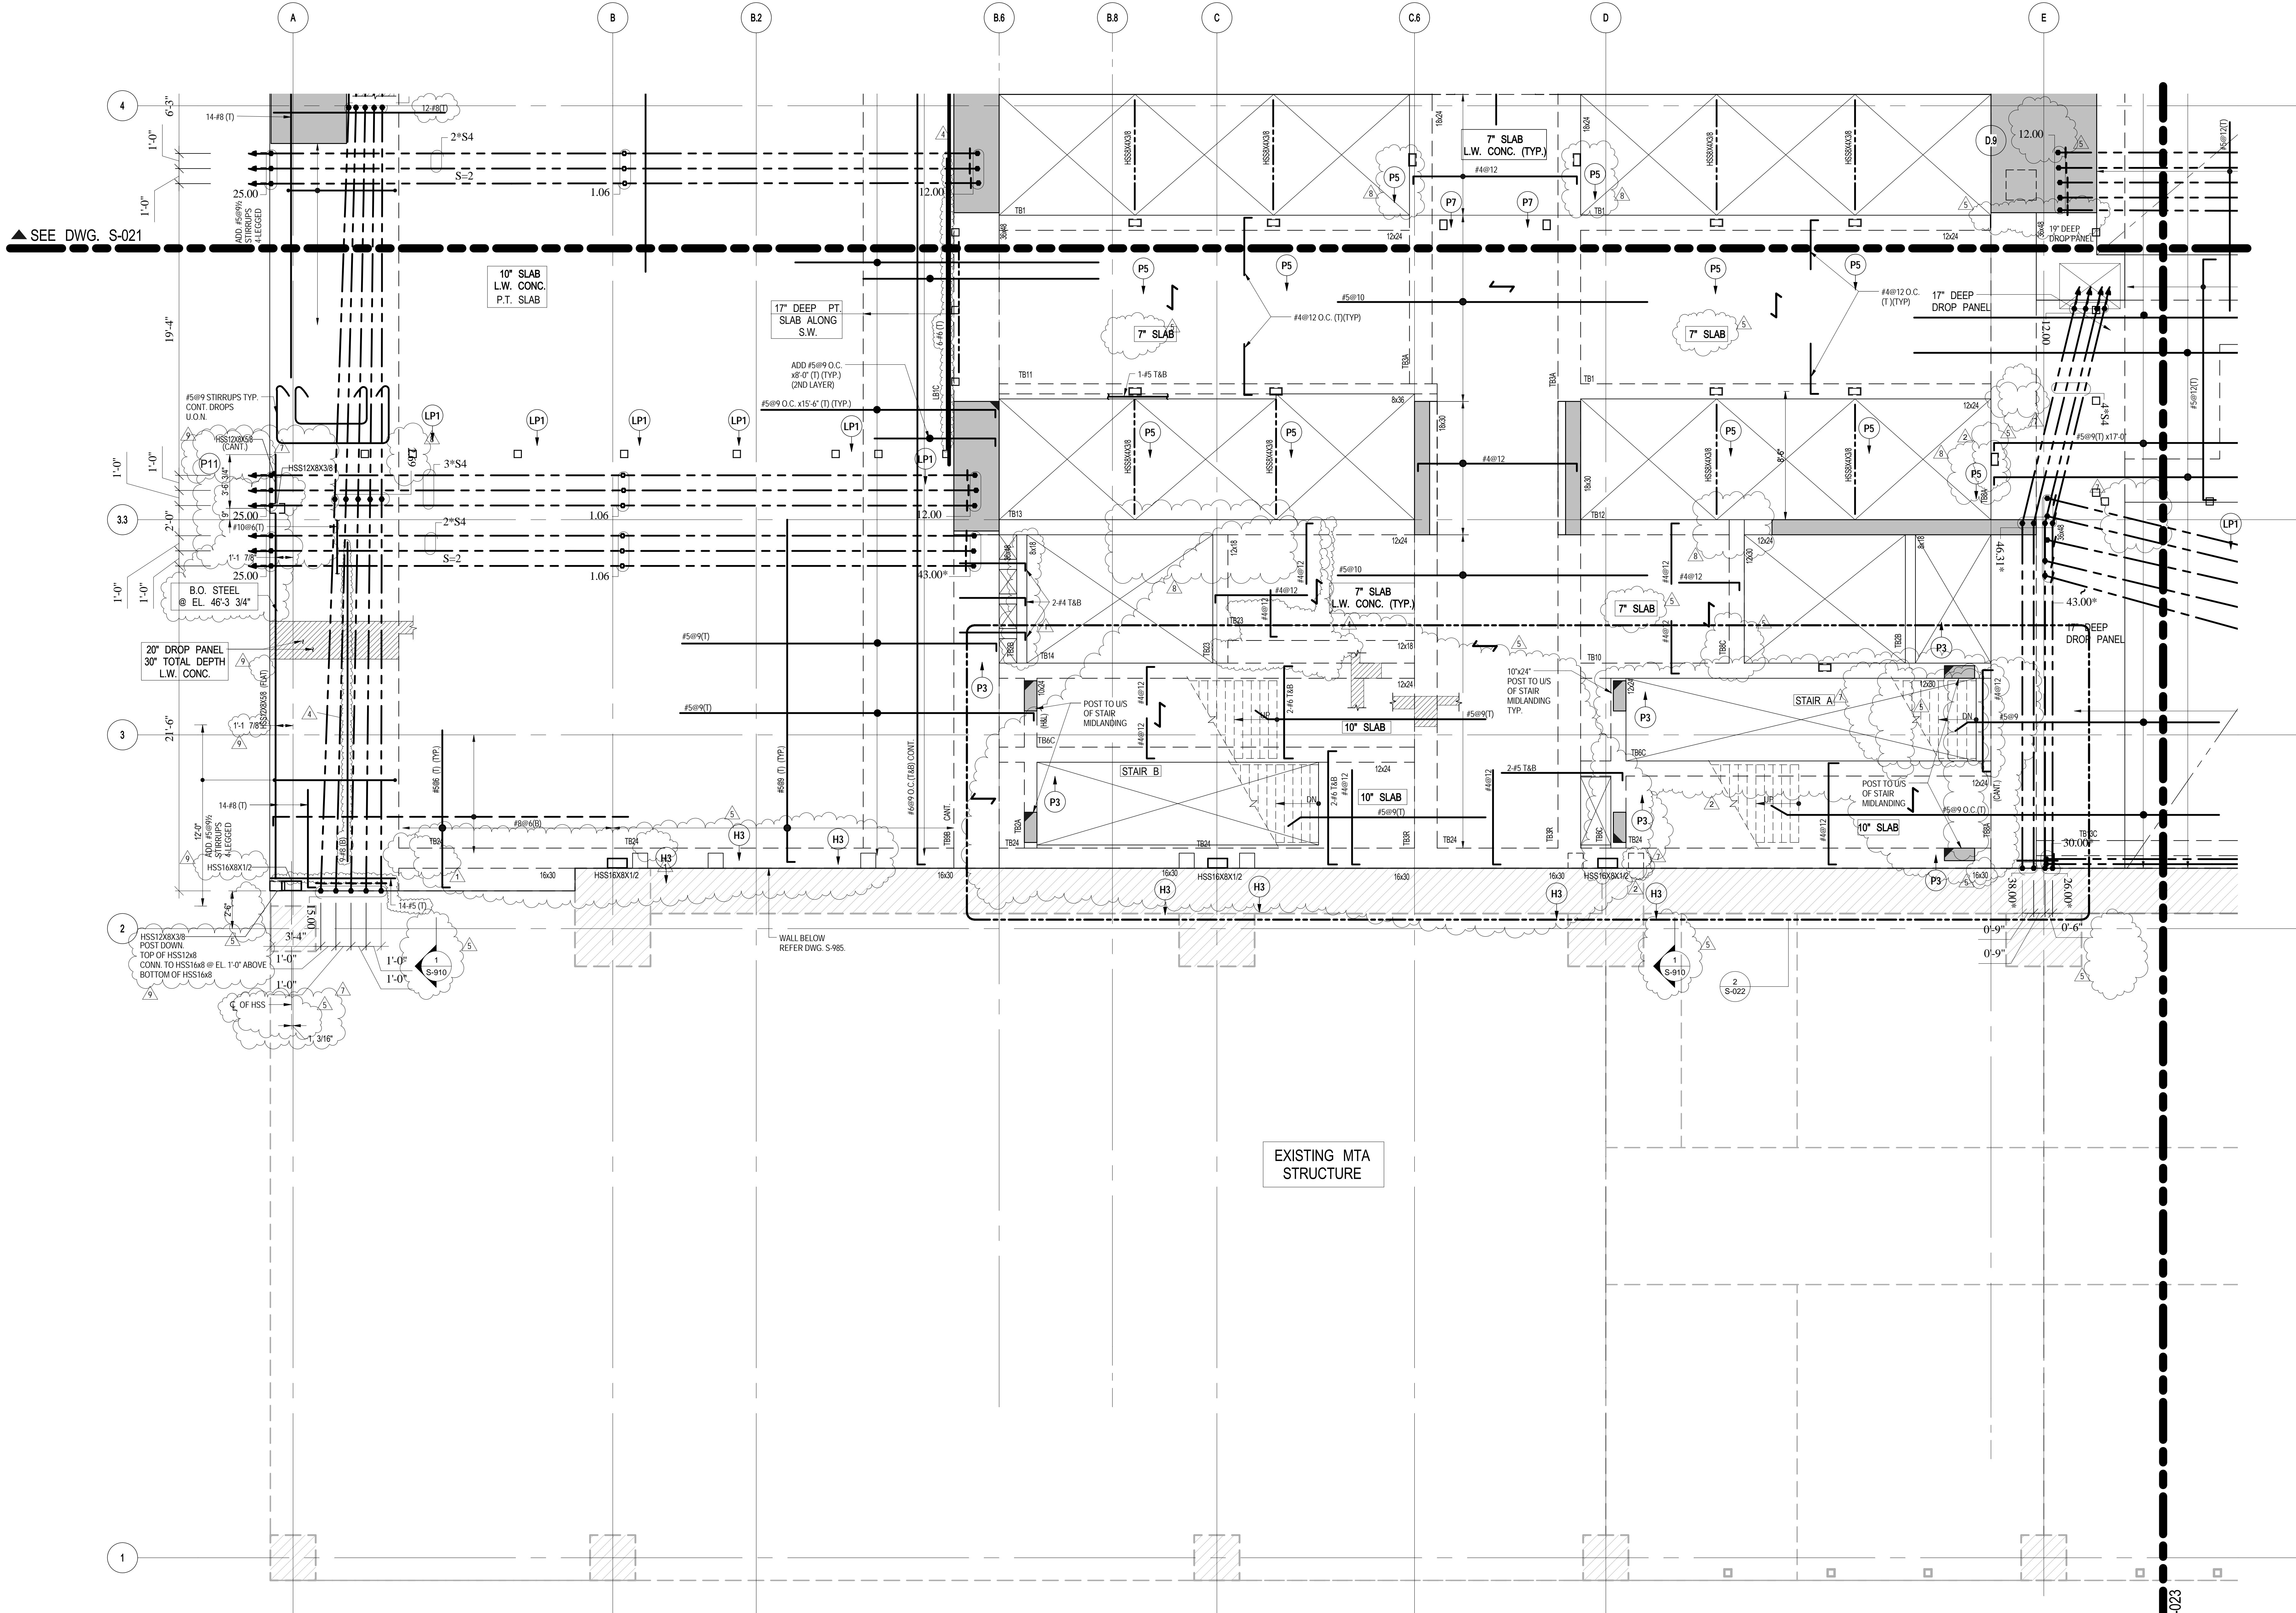

1 2ND FLOOR (MARKETING 02) FRAMING PLAN - PART 2
SCALE: 1/4\"/>

NOTE:
FOR NOTES SEE CORRESPONDING OVERALL FRAMING PLAN.

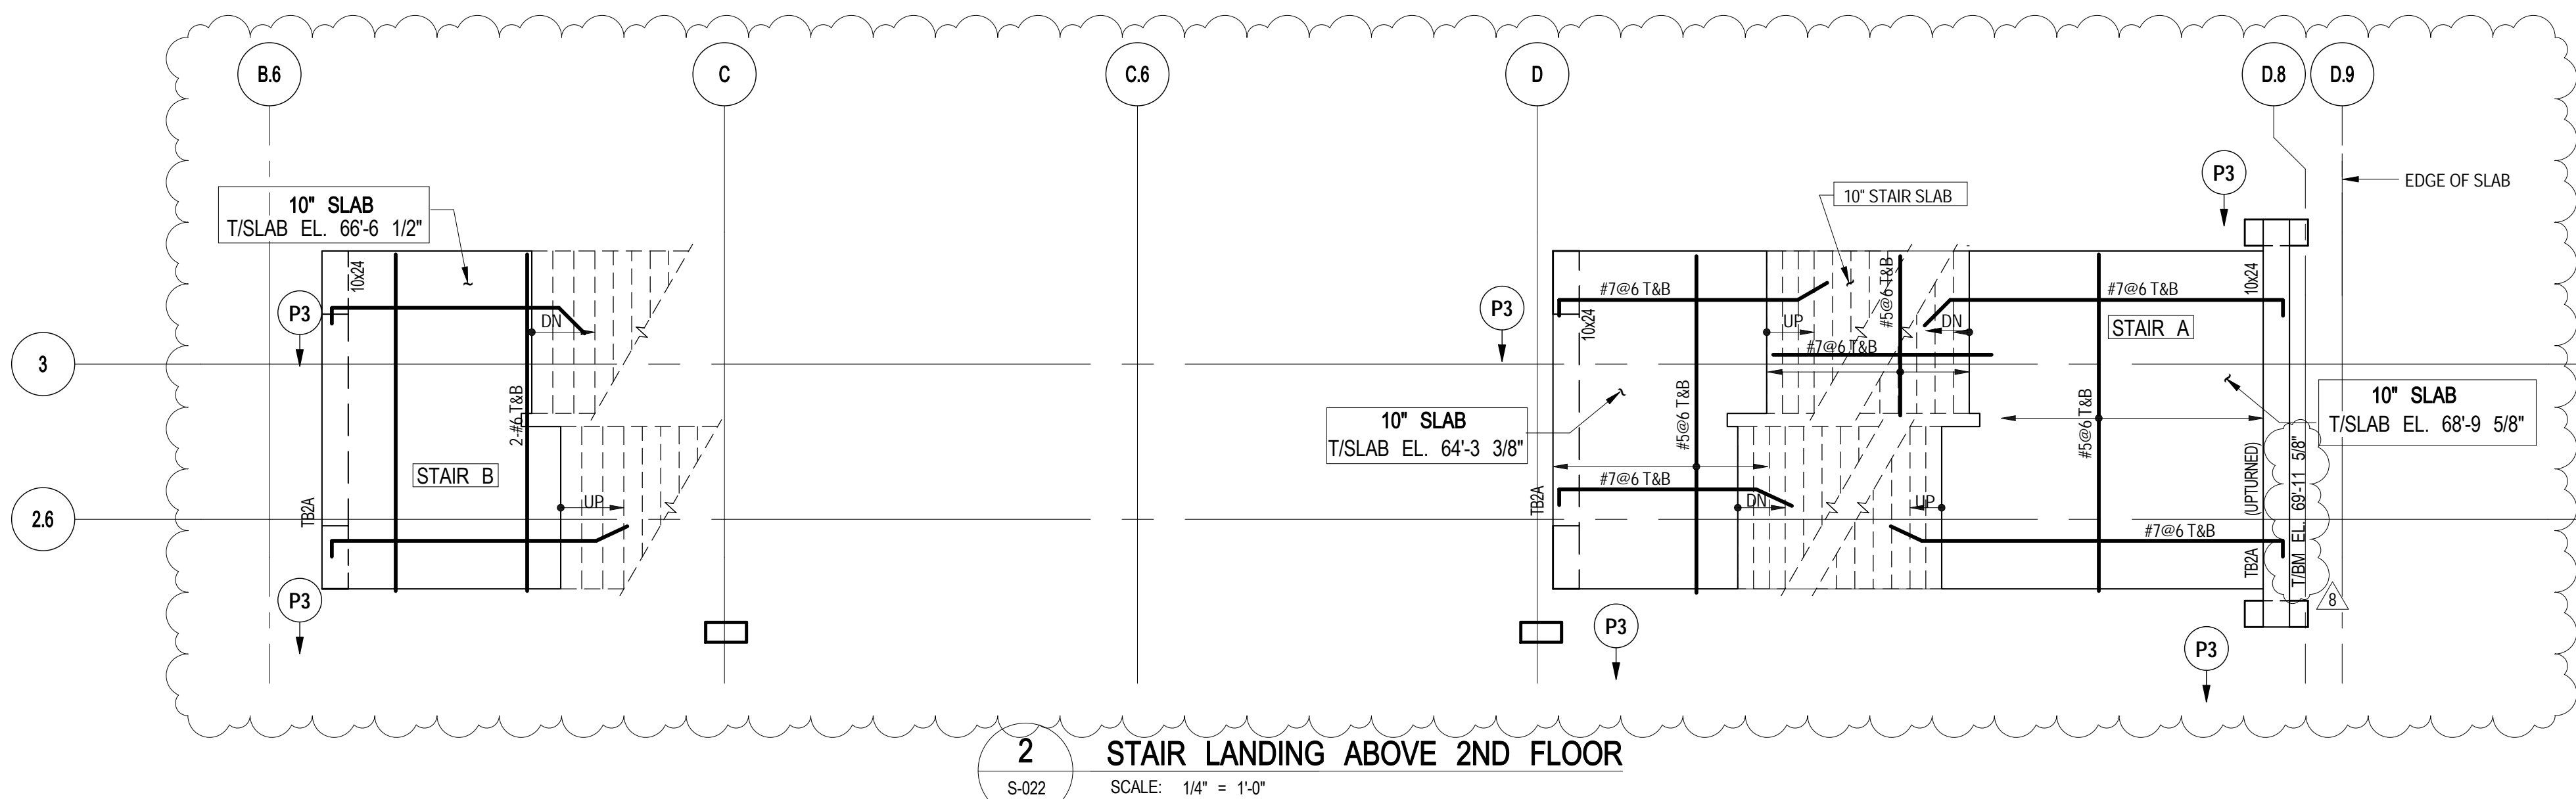

2 STAIR LANDING ABOVE 2ND FLOOR
SCALE: 1/4\"/>

Address
550 W 34TH St., New York, NY
10001



Related Companies
60 Columbus Circle
New York, NY 10023
Tel: 212.801.1000 Fax: 212.801.1048

Oxford Properties Group
320 Park Avenue, 17th Floor
New York, NY 10022
Tel: 212.986.7514 Fax: 212.986.7510

Mitsui Fudosan America, Inc.
1251 Avenue of the Americas, Suite 800
New York, NY 10020
Tel: 212.403.5600 Fax: 212.403.5657

Architect
Kohn Pedersen Fox Associates PC
Architects & Planning Consultants
11 West 42nd Street
New York, New York 10036
TEL: 212.977.6500 FAX: 212.956.2526

Structural Engineer
WSP
228 East 45th Street, 3rd Floor
New York, NY 10017
Tel: 212.687.9888 Fax: 646.487.5501

Mechanical, Electrical, Plumbing, Fire Protection
WSP
512 Seventh Avenue
New York, NY 10018
Tel: 212.532.9600



NOTE:
FOR NOTES SEE CORRESPONDING OVERALL FRAMING PLAN


No.	Description	Date
-----	-------------	------

Key Point

Drawings Title
**2ND FLOOR
(MARKETING 02)
FRAMING PLAN - PART 1**

Drawing Number

S-023.01

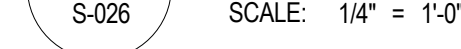

Dividing Number
S-026.01

Address
550 W 34TH St., New York, NY
10001



Client

Related Companies
60 Columbus Circle
New York, NY 10023
Tel: 212.801.1000 Fax: 212.801.1048

Oxford Properties Group
320 Park Avenue, 17th Floor
New York, NY 10022
Tel: 212.986.7514 Fax: 212.986.7510


Mitsui Fudosan America, Inc.
1251 Avenue of the Americas, Suite 8
New York, NY 10020
Tel: 212.403.5600 Fax: 212.403.5657

Architect
Kohn Pedersen Fox Associates PC
Architects & Planning Consultants
11 West 42nd Street
New York, New York 10036
TEL: 212.977.6500 FAX: 212.956.2500

Structural Engineer

WSP
228 East 45th Street, 3rd Floor
New York, NY 10017
Tel: 212.687.9888 Fax: 646.48

Mechanical, Electrical, Plumbing, Fire Protection
WSP
512 Seventh Avenue
New York, NY 10018
Tel: 212.532.9600

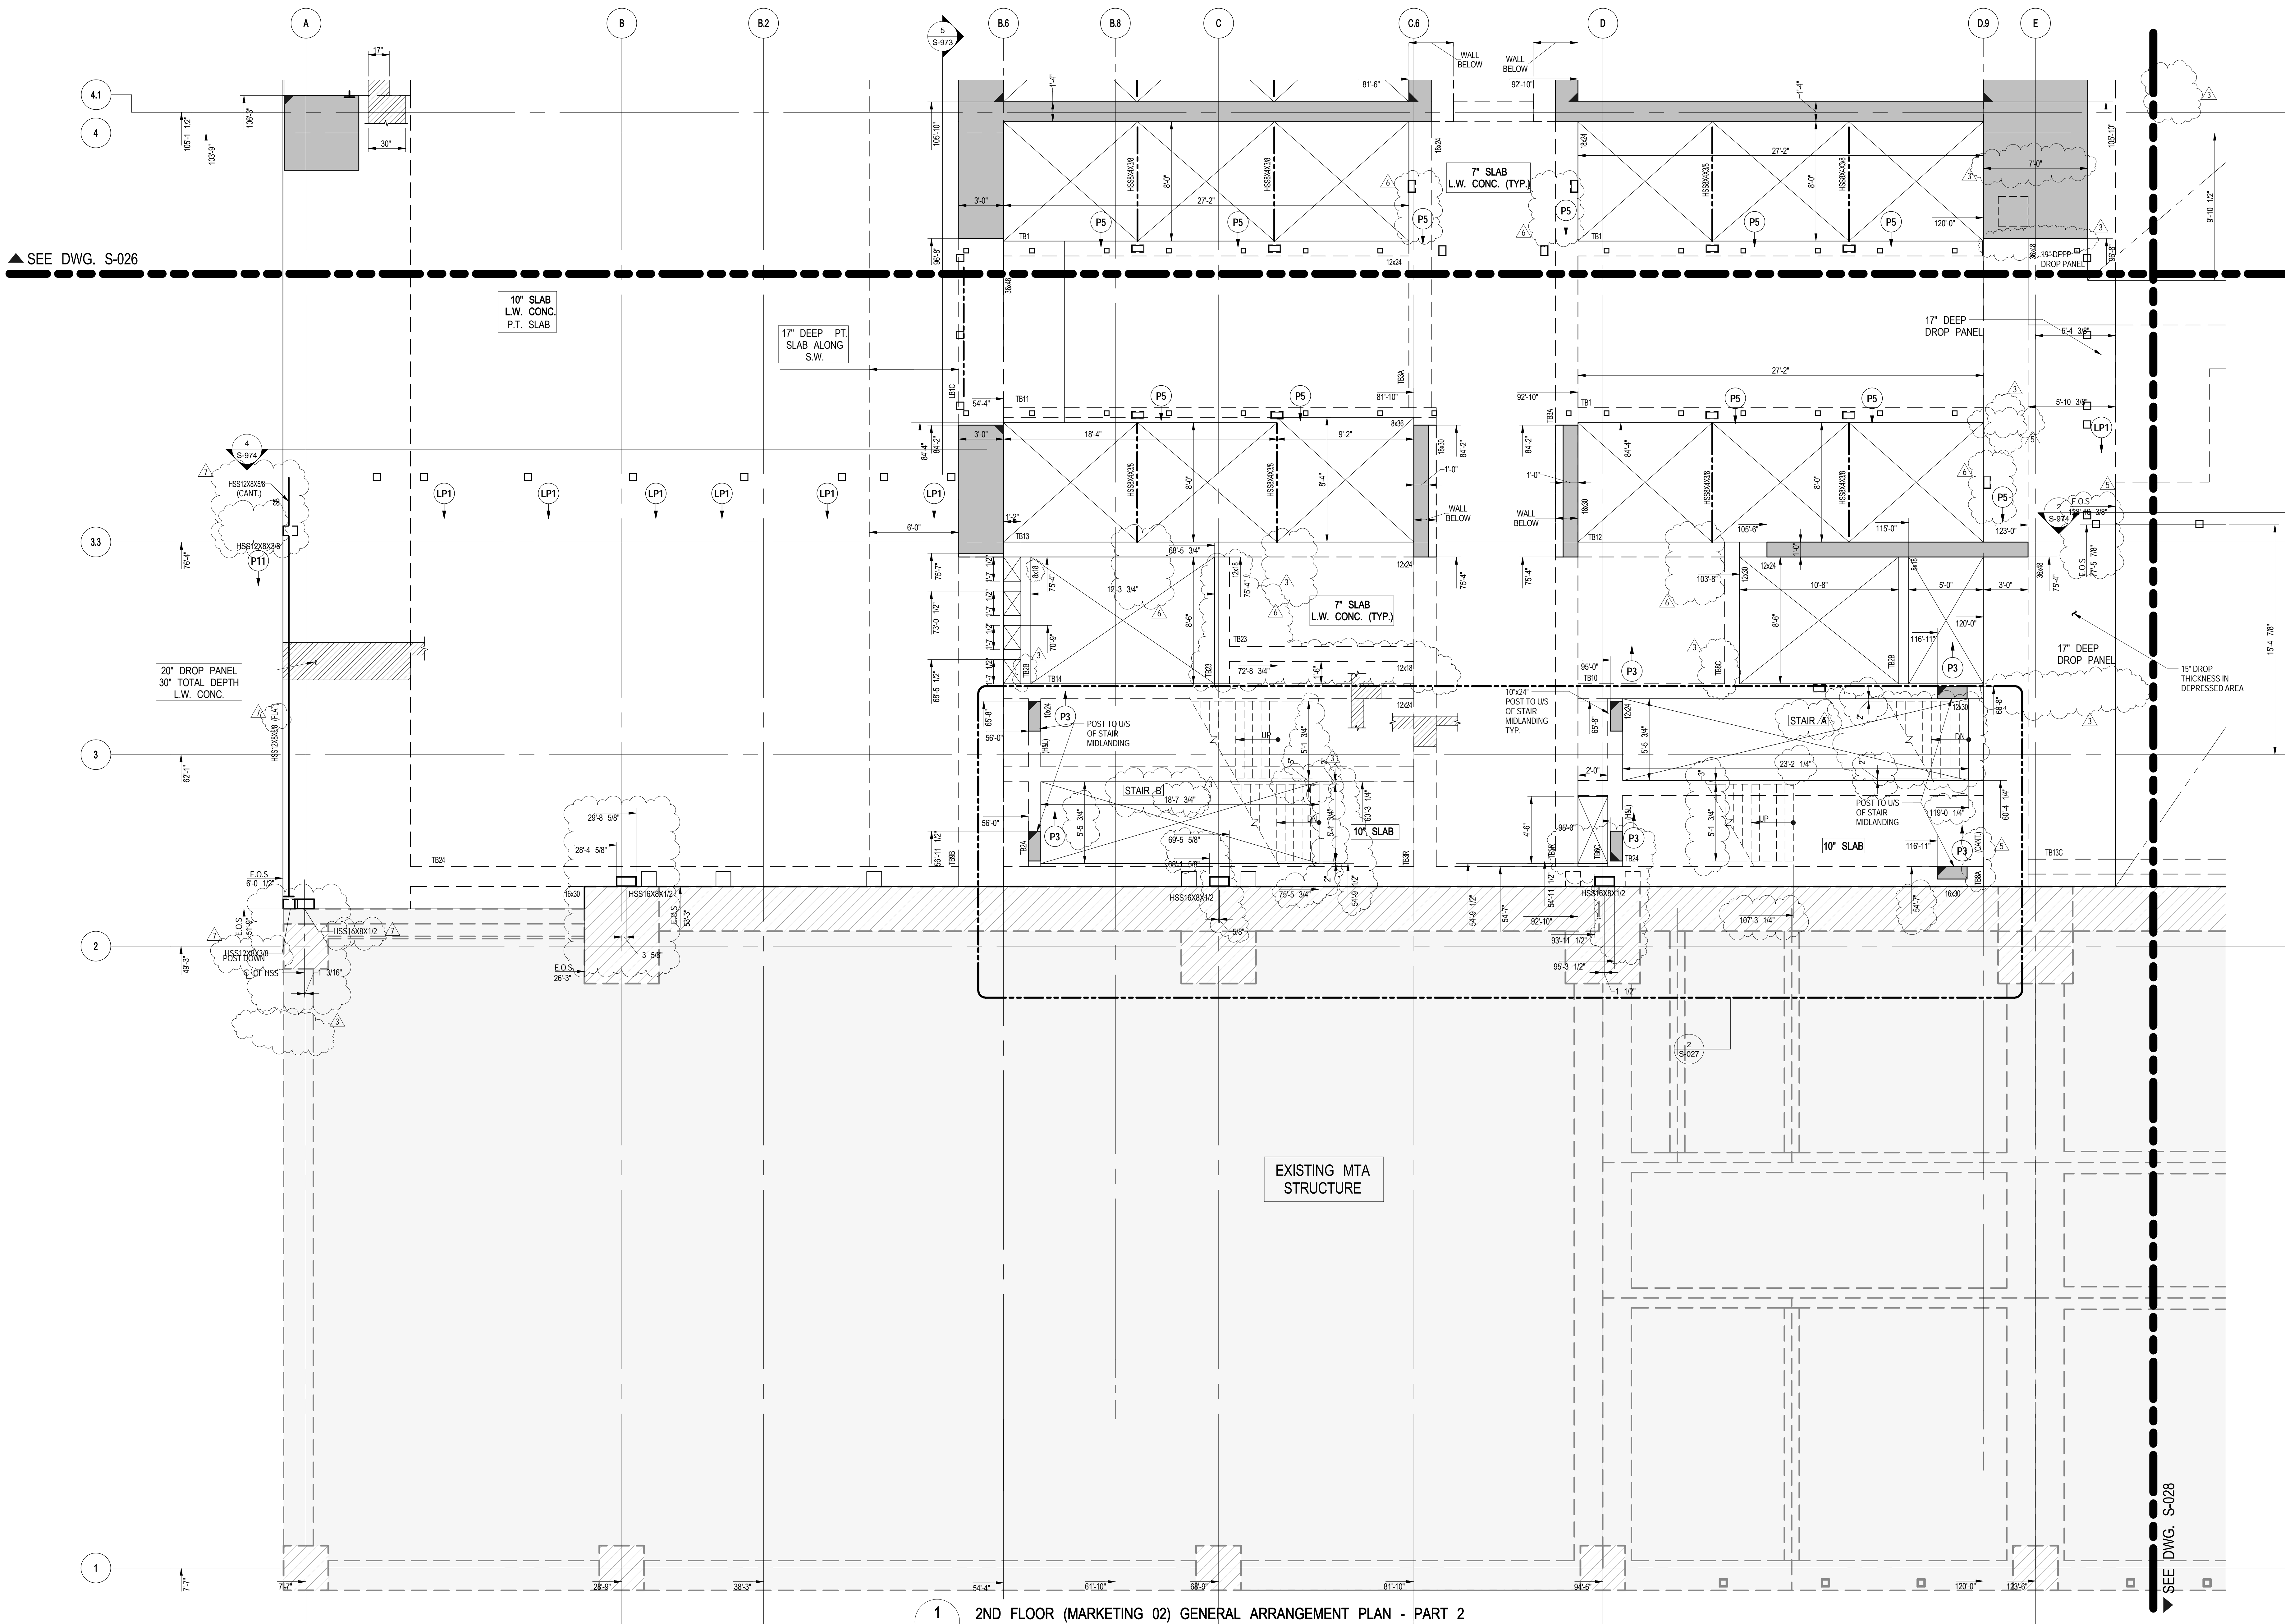


1 2ND FLOOR (MARKETING 02) GENERAL ARRANGEMENT PLAN - PART 2

SCALE: 1/4" = 1'-0"

NOTE:

FOR NOTES SEE CORRESPONDING OVERALL FRAMING PLAN

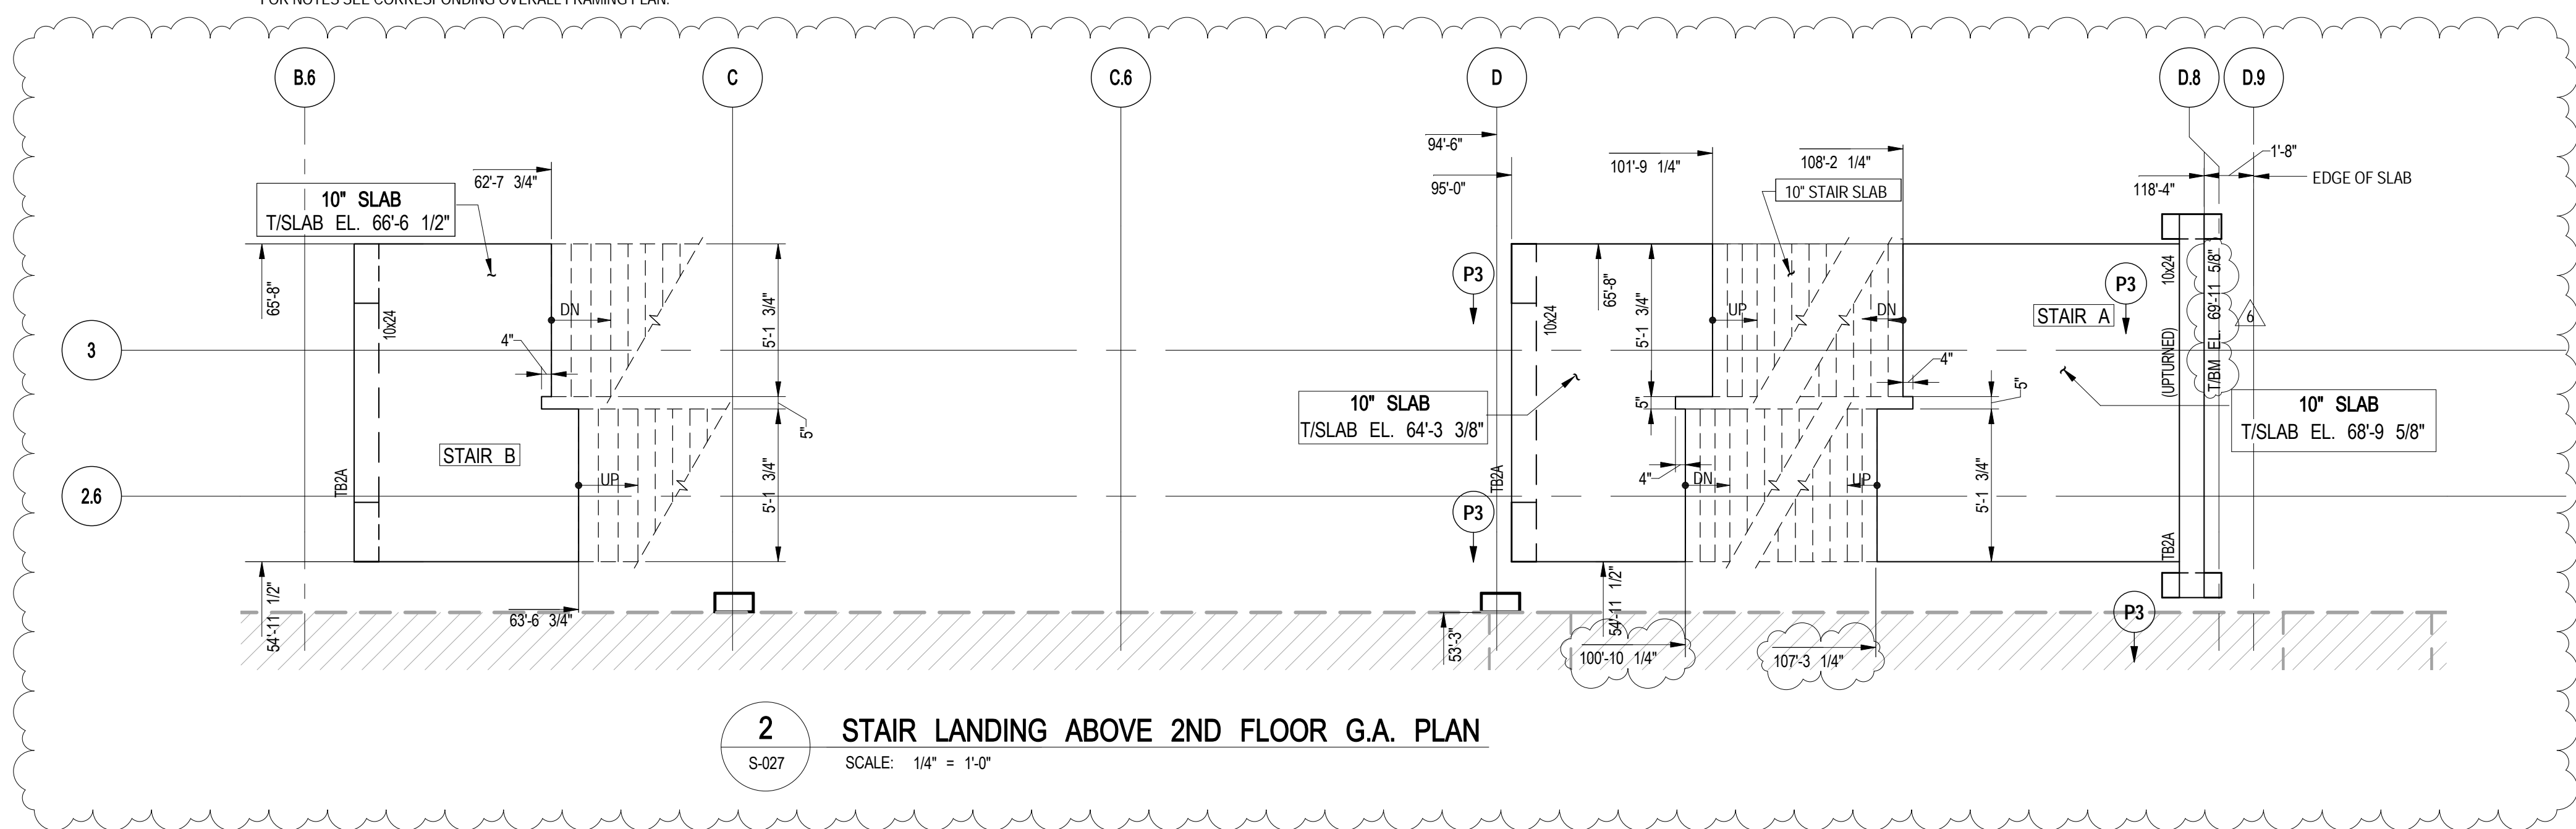

2 STAIR LANDING ABOVE 2ND FLOOR G.A. PLAN

S-027 SCALE: 1/4" = 1'-0"

NOTE:
ALL COORDINATES TO BE VERIFIED BY
ARCHITECT PRIOR TO CONSTRUCTION.

Issue Date: **08/25/15**
Project No. **1305480**
Drawn By **CADD**
Sheet Number **1305480-S-027**

Drawings Title
**2ND FLOOR
(MARKETING 02) G.A.
PLAN - PART 2**

Dwelling Number

S-027.01

55 HUDSON YARDS

Address
550 W 34TH ST., New York, NY
10001



Client
Related Companies
60 Columbus Circle
New York, NY 10023
Tel: 212.801.1000 Fax: 212.801.1048


Oxford Properties Group
320 Park Avenue, 17th Floor
New York, NY 10022
Tel: 212.986.7514 Fax: 212.986.7510

Mitsui Fudosan America, Inc.
1251 Avenue of the Americas, Suite 800
New York, NY 10020
Tel: 212.403.5600 Fax: 212.403.5657

Architect
Kohn Pedersen Fox Associates PC
Architects & Planning Consultants
11 West 42nd Street
New York, New York 10036
TEL: 212.977.6500 FAX: 212.956.2526

Structural Engineer
WSP
228 East 45th Street, 3rd Floor
New York, NY 10017
Tel: 212.687.9888 Fax: 646.487.5501

Mechanical, Electrical, Plumbing, Fire Protection
WSP
512 Seventh Avenue
New York, NY 10018
Tel: 212.552.9600

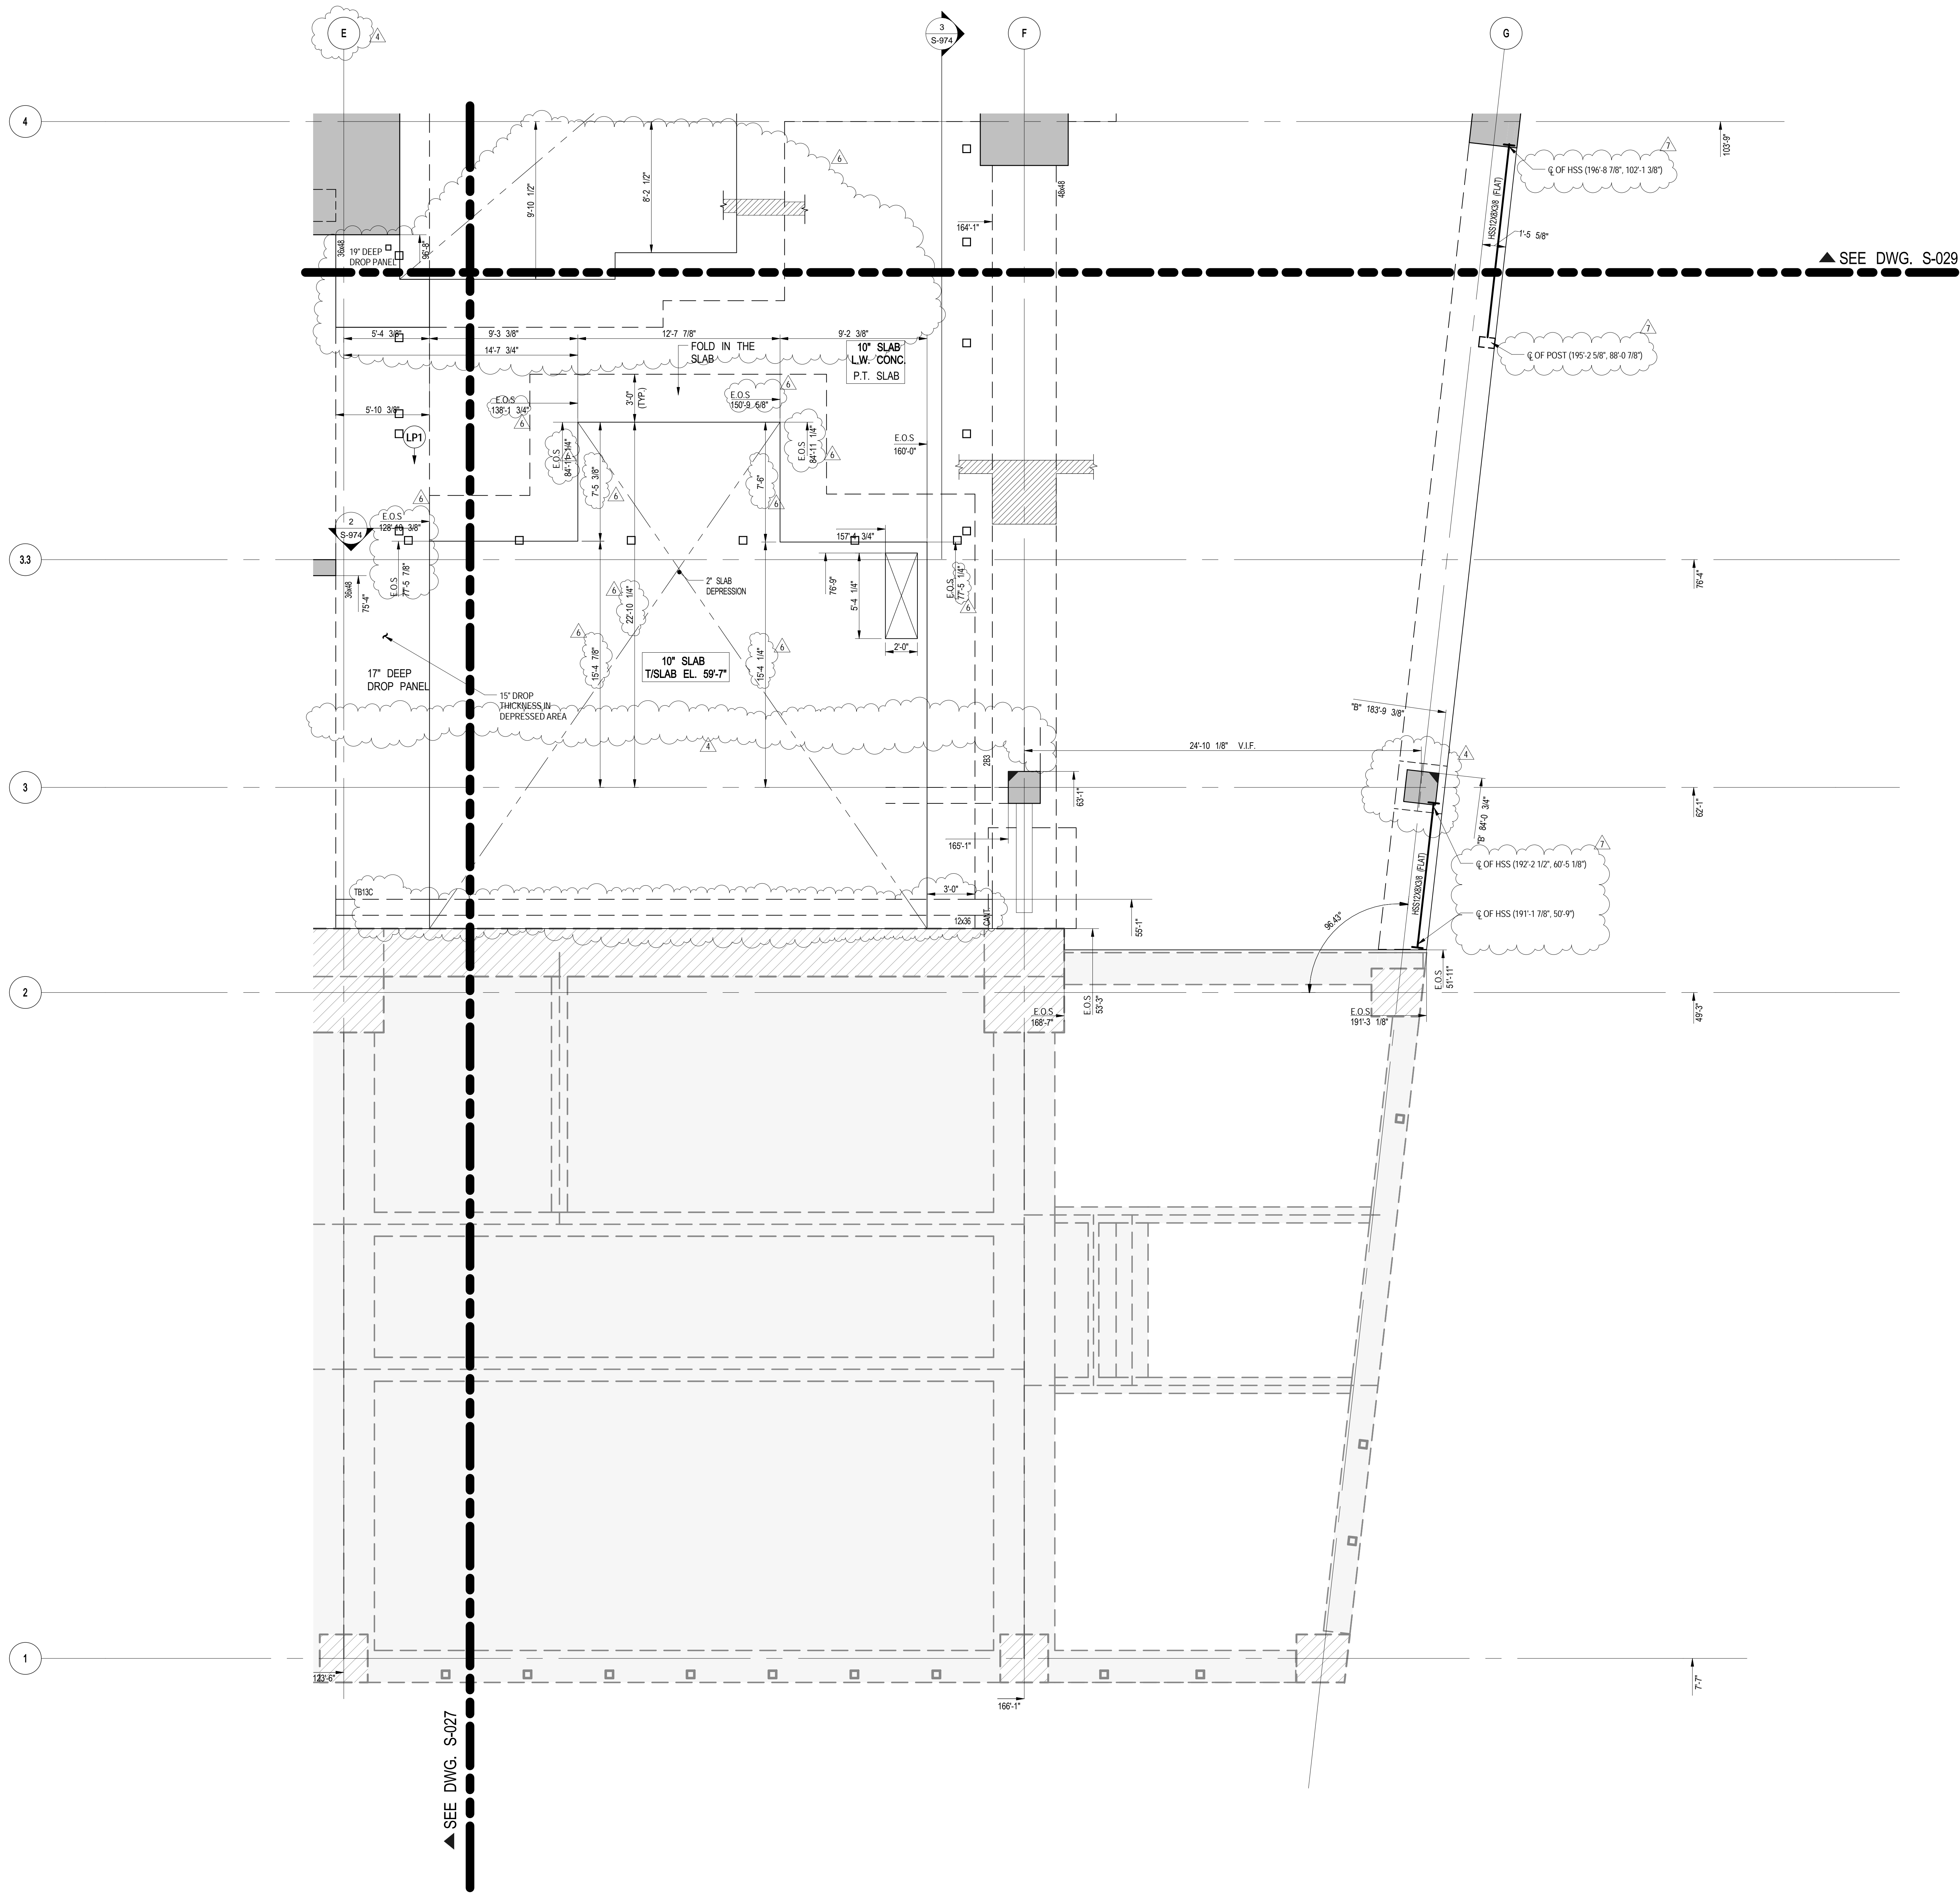

1
S-028
2ND FLOOR (MARKETING 02) GENERAL ARRANGEMENT PLAN - PART 3
SCALE: 1/4" = 1'-0"
NOTE:
FOR NOTES SEE CORRESPONDING OVERALL FRAMING PLAN.

NOTE:
ALL COORDINATES TO BE VERIFIED BY
ARCHITECT PRIOR TO CONSTRUCTION.

No.	Description	Date
8	PAA	08-04-2017
7	BULLETIN #37	11-17-2016
6	BULLETIN #24	03-03-2016
5	BULLETIN #23	02-22-2016
4	BULLETIN #21	12-11-2015
3	BULLETIN #20	10-25-2015
2	BULLETIN #19	09-25-2015
1	BULLETIN #11	05-29-2015
	D.O.B. BUILDING PERMIT FILING	05/01/2015
	100% CONSTRUCTION DOCUMENTS	04/03/2015

Key Plan



Date: 08/25/15
Project No: 1305480
Drawing No: CADD
Sheet Number: 1305480-S-028

2ND FLOOR
(MARKETING 02) G.A.
PLAN - PART 3

Drawing Number

S-028.01



Client
Related Companies
60 Columbus Circle
New York, NY 10023
Tel: 212.801.1000 Fax: 212.801.1048


Oxford Properties Group
320 Park Avenue, 17th Floor
New York, NY 10022
Tel: 212.986.7514 Fax: 212.986.7510

Mitsui Fudosan America, Inc.
1251 Avenue of the Americas, Suite 800
New York, NY 10020
Tel: 212.403.5600 Fax: 212.403.5657

Architect
Kohn Pedersen Fox Associates PC
Architects & Planning Consultants
11 West 42nd Street
New York, New York 10036
TEL: 212.977.6500 FAX: 212.956.2526

Structural Engineer
WSP
228 East 45th Street, 3rd Floor
New York, NY 10017
Tel: 212.687.9888 Fax: 646.487.5501

Mechanical, Electrical, Plumbing, Fire Protection
WSP
512 Seventh Avenue
New York, NY 10018
Tel: 212.552.9600

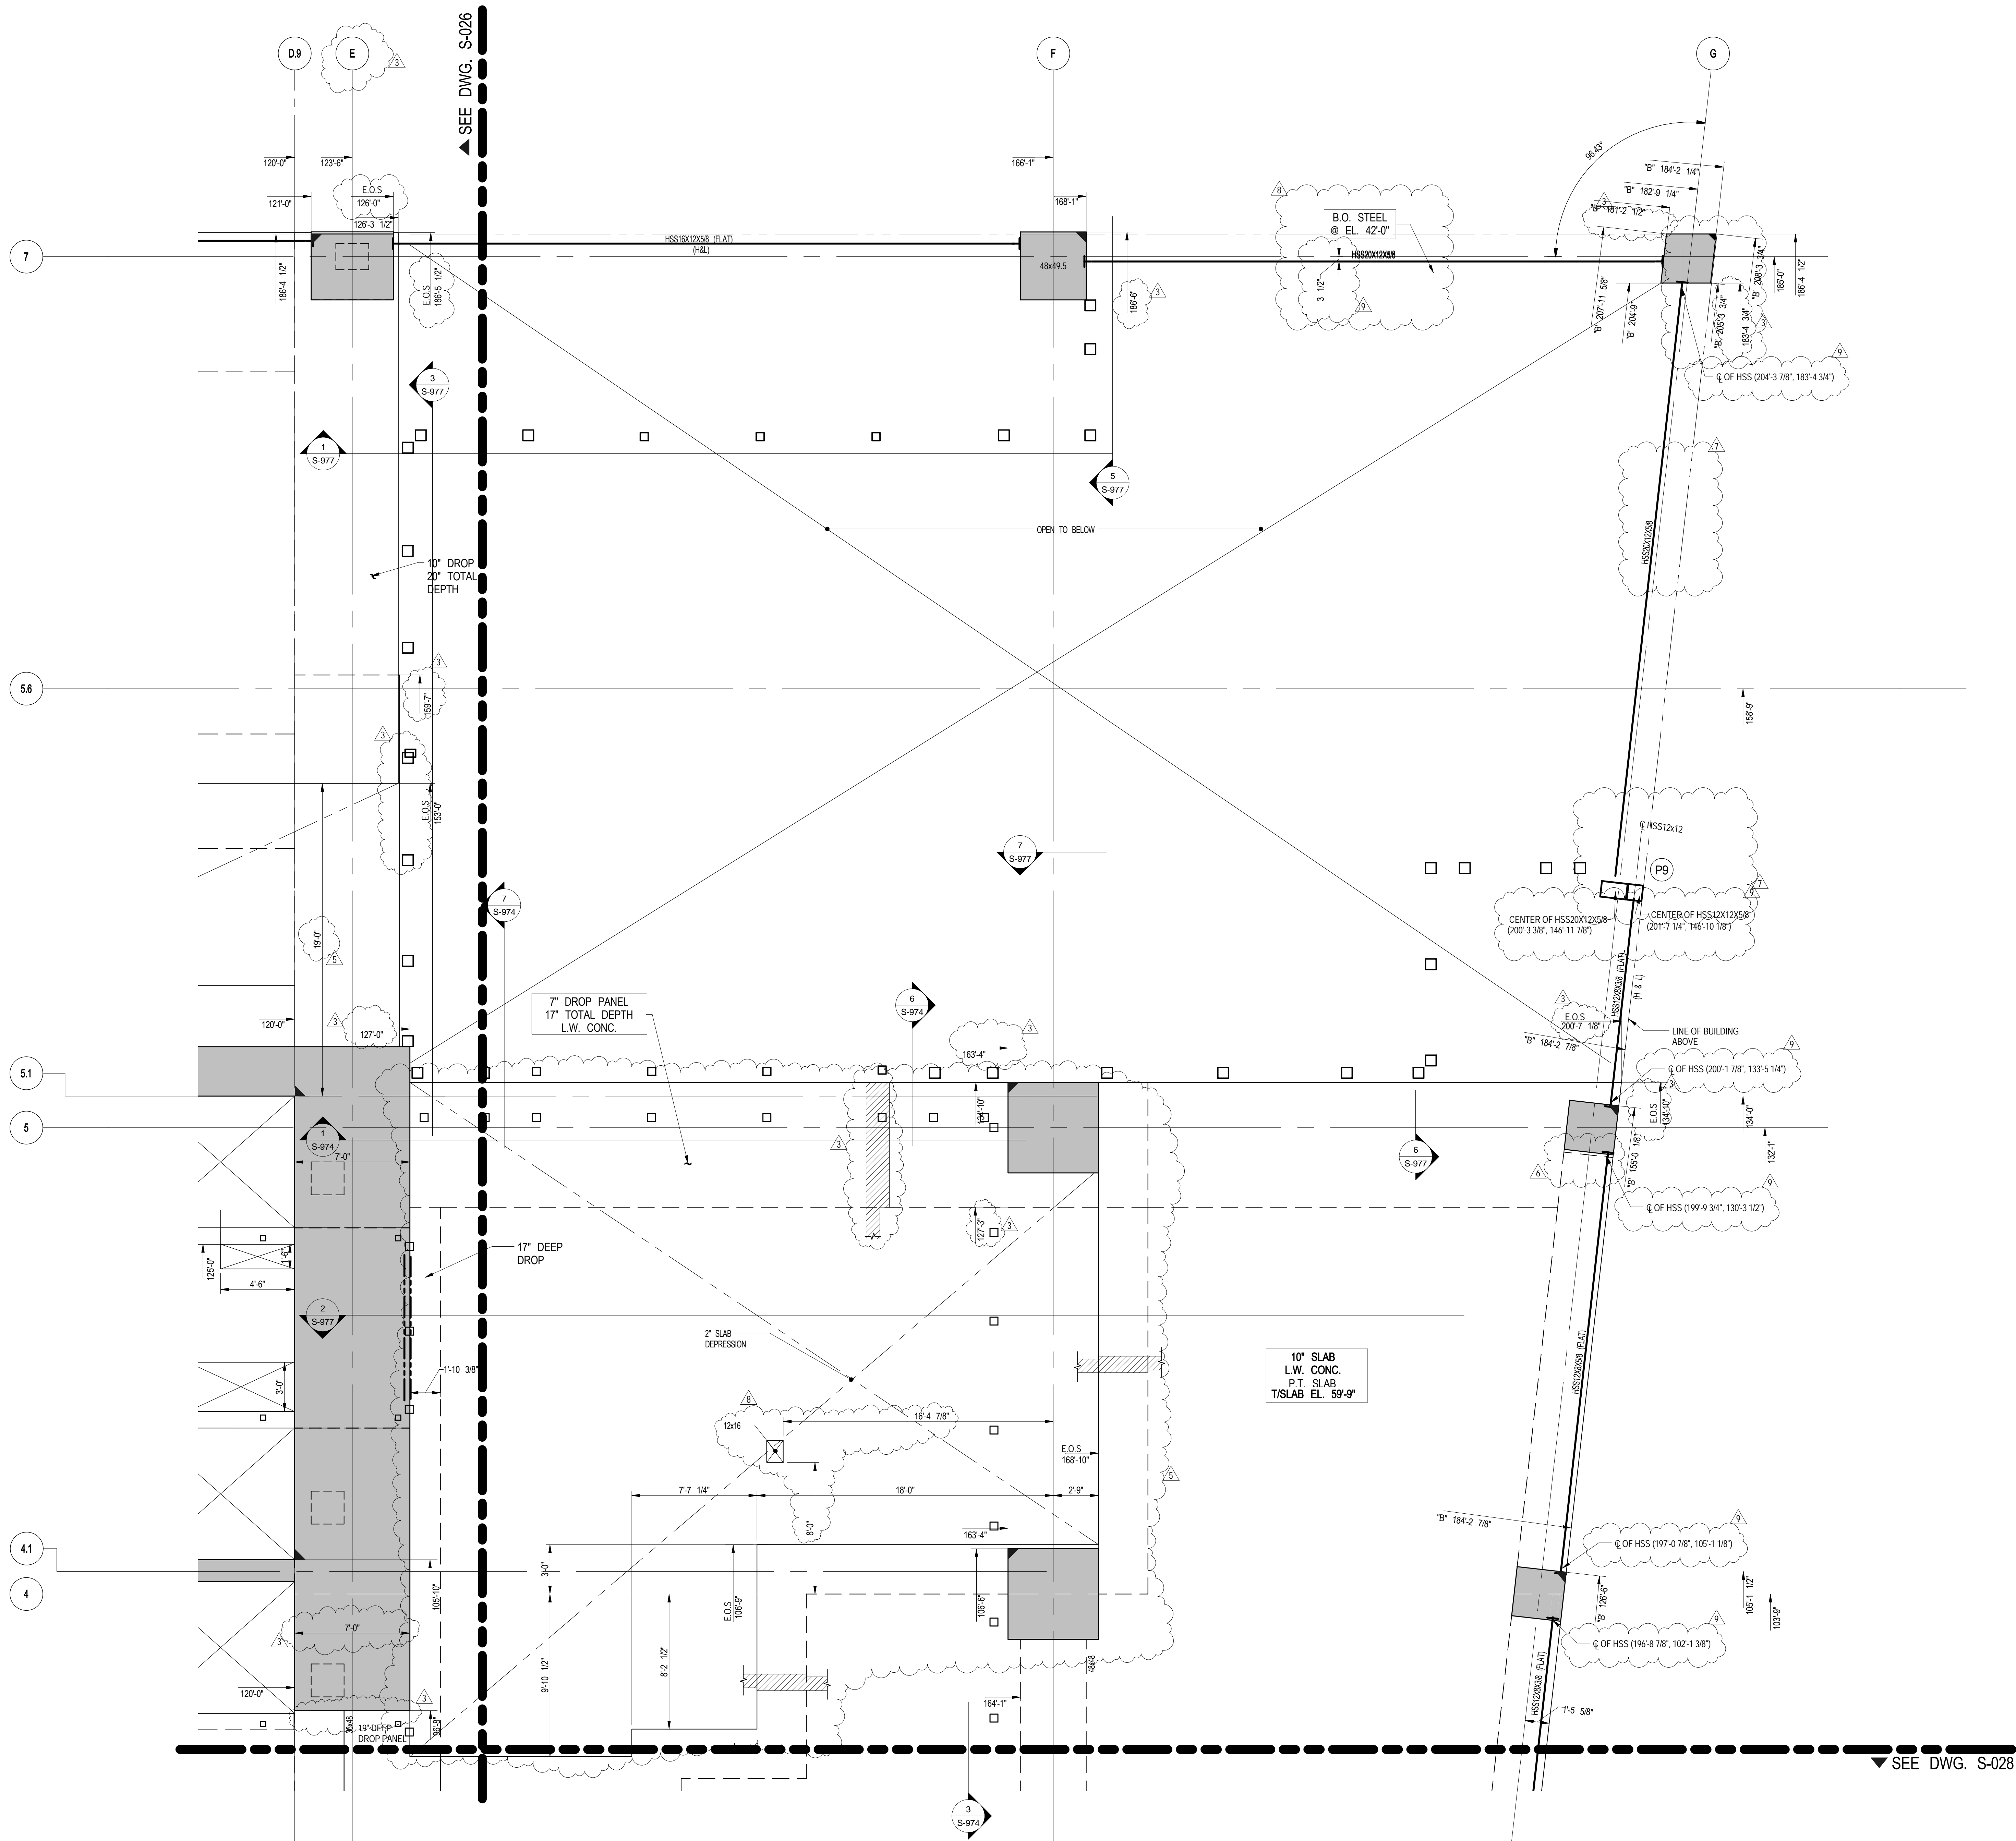

1 2ND FLOOR (MARKETING 02) GENERAL ARRANGEMENT PLAN - PART 4


SCALE: 1/4" = 1'-0"

NOTE:
FOR NOTES SEE CORRESPONDING OVERALL FRAMING PLAN.

NOTE:
ALL COORDINATES TO BE VERIFIED BY
ARCHITECT PRIOR TO CONSTRUCTION.

No.	Description	Date
10	PAA	08-04-2017
9	BULLETIN #37	11-17-2016
8	BULLETIN #30	07-27-2016
7	BULLETIN #27	06/15/2016
6	BULLETIN #25	04/20/2016
5	BULLETIN #24	03/03/2016
4	BULLETIN #23	02/22/2016
3	BULLETIN #21	12/11/2015
2	BULLETIN #19	09/25/2015
1	BULLETIN #11	05/29/2015
	D.O.B. BUILDING PERMIT FILING	05/01/2015
	100% CONSTRUCTION DOCUMENTS	04/03/2015

Rev. Plan

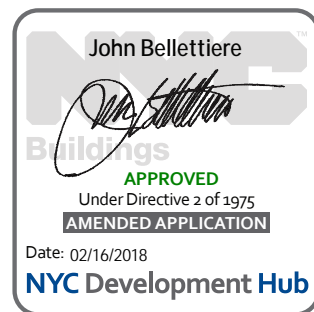

Drawn Date: 08/25/15
Project No: 1305480
Division No: CADD
Sheet Number: 1305480-S-029

2ND FLOOR
(MARKETING 02) G.A.
PLAN - PART 4

Division Number

S-029.01



Client
Related Companies
60 Columbus Circle
New York, NY 10023
Tel: 212.801.1000 Fax: 212.801.1048


Oxford Properties Group
320 Park Avenue, 17th Floor
New York, NY 10022
Tel: 212.986.7514 Fax: 212.986.7510

Mitsui Fudosan America, Inc.
1251 Avenue of the Americas, Suite 800
New York, NY 10020
Tel: 212.403.5600 Fax: 212.403.5657

Architect
Kohn Pedersen Fox Associates PC
Architects & Planning Consultants
11 West 42nd Street
New York, New York 10036
TEL: 212.977.6500 FAX: 212.956.2526

Structural Engineer
WSP
228 East 45th Street, 3rd Floor
New York, NY 10017
Tel: 212.687.9888 Fax: 646.487.5501

Mechanical, Electrical, Plumbing, Fire Protection
WSP
512 Seventh Avenue
New York, NY 10018
Tel: 212.552.9600

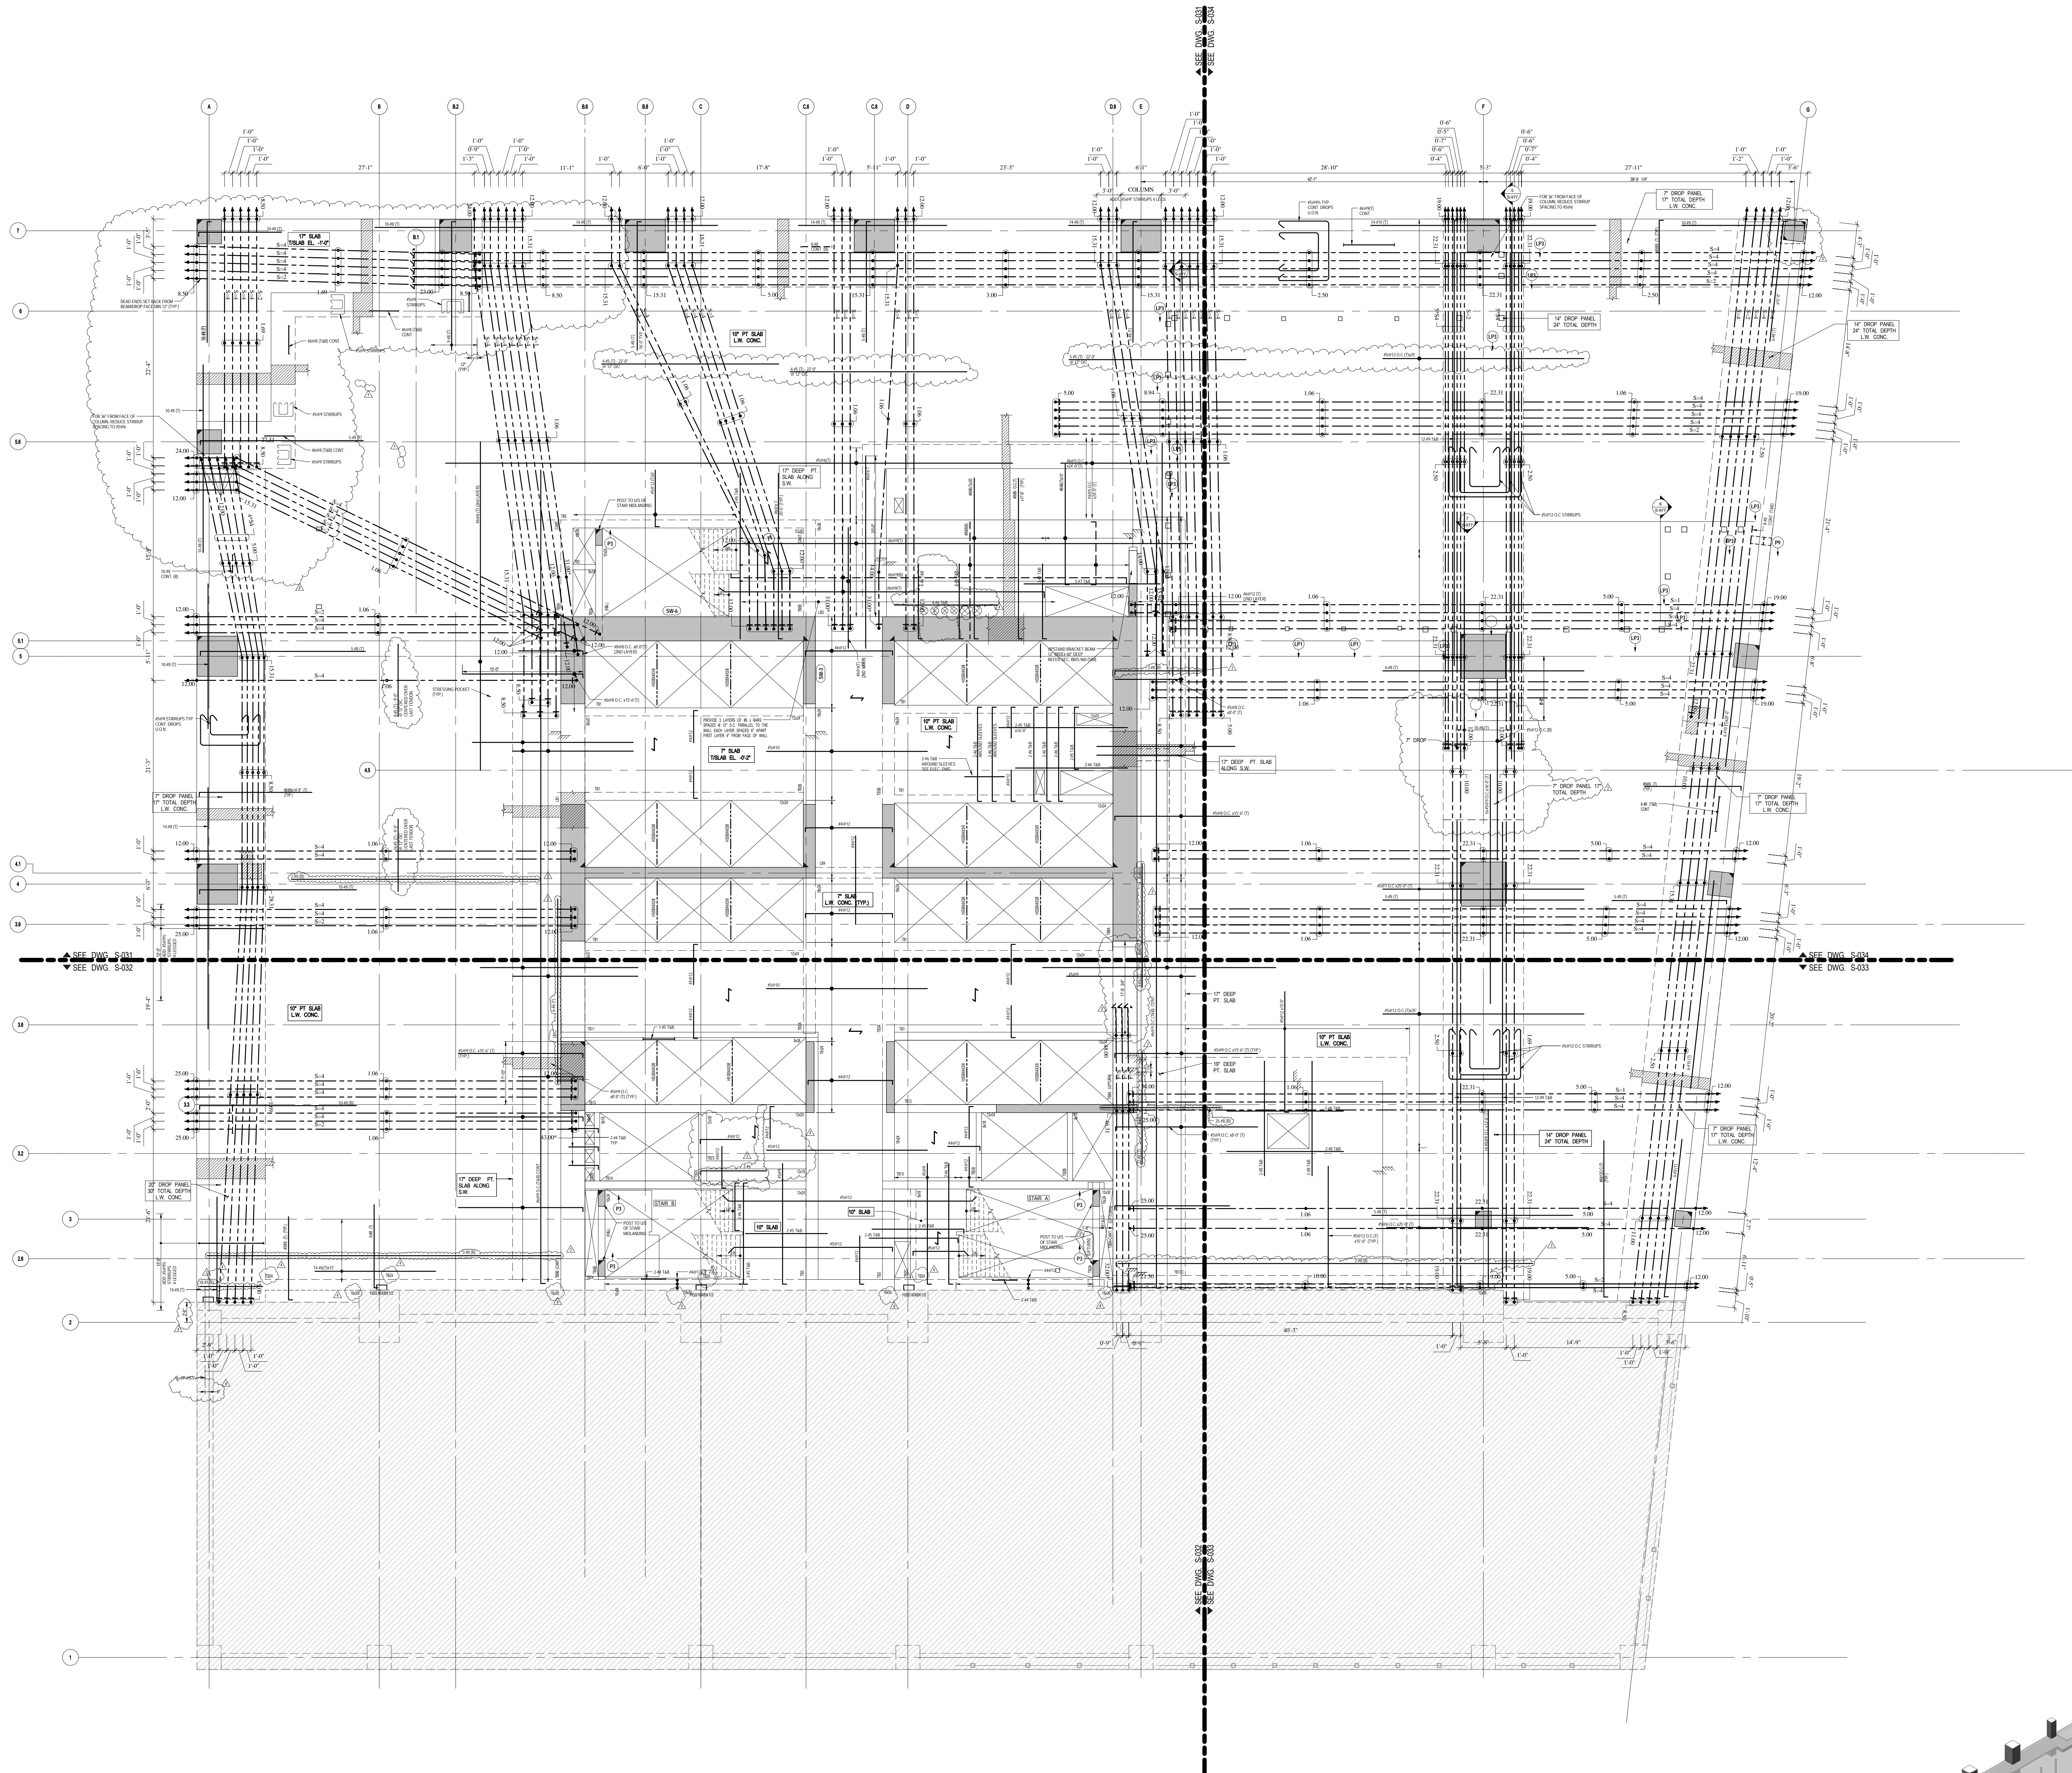


1 3RD FLOOR (MARKETING 03) FRAMING PLAN
SCALE: 1/8" = 1'-0"

- NOTES:
1. TOP OF SLAB ELEVATION @ EL 73'-4" U.O.N. THIS [] ON PLAN.
2. SLAB TO BE 10" THICK PT. LIGHT-WEIGHT CONCRETE U.O.N. THIS [] ON PLAN.
3. BOTTOM MAT REINF. TO BE:
#4@10" EW CONT. FOR 10" RC SLAB INSIDE CORE.
#5@12" EW CONT. FOR 10" PT. SLAB.
#4@10" CONT. MAIN BARS AND #4@14" CONT. FOR TEMPERATURE BARS FOR 7" RC SLAB INSIDE CORE.
4. FOR BALANCE OF NOTES SEE DWG. FO-120.
5. FOR PT. NOTES SEE S-030.01.
- MATERIAL NOTES:
1. ALL SLABS TO BE LIGHT-WEIGHT CONCRETE (MAXIMUM DENSITY 120lb/cu ft. AND fc=7000 psi).
2. ALL COLUMNS AND WALLS TO BE NORMAL WEIGHT CONCRETE.

LOAD TABLE (OUTSIDE CORE AREA)			
DL	SOL	LL	FACADE
SLAB WEIGHT (VARIES)	70 PSF	100 PSF	40 LB/2LF

LOBBY POST SCHEDULE	
HSS12x6x5/8	LP1
HSS12x6x3/8	LP2
HSS12x6x1/2	LP3
HSS8x6x3/8	LP4
HSS8x6x3/8	LP5
HSS8x6x1/4	LP6
HSS4x4x1/4	LP7

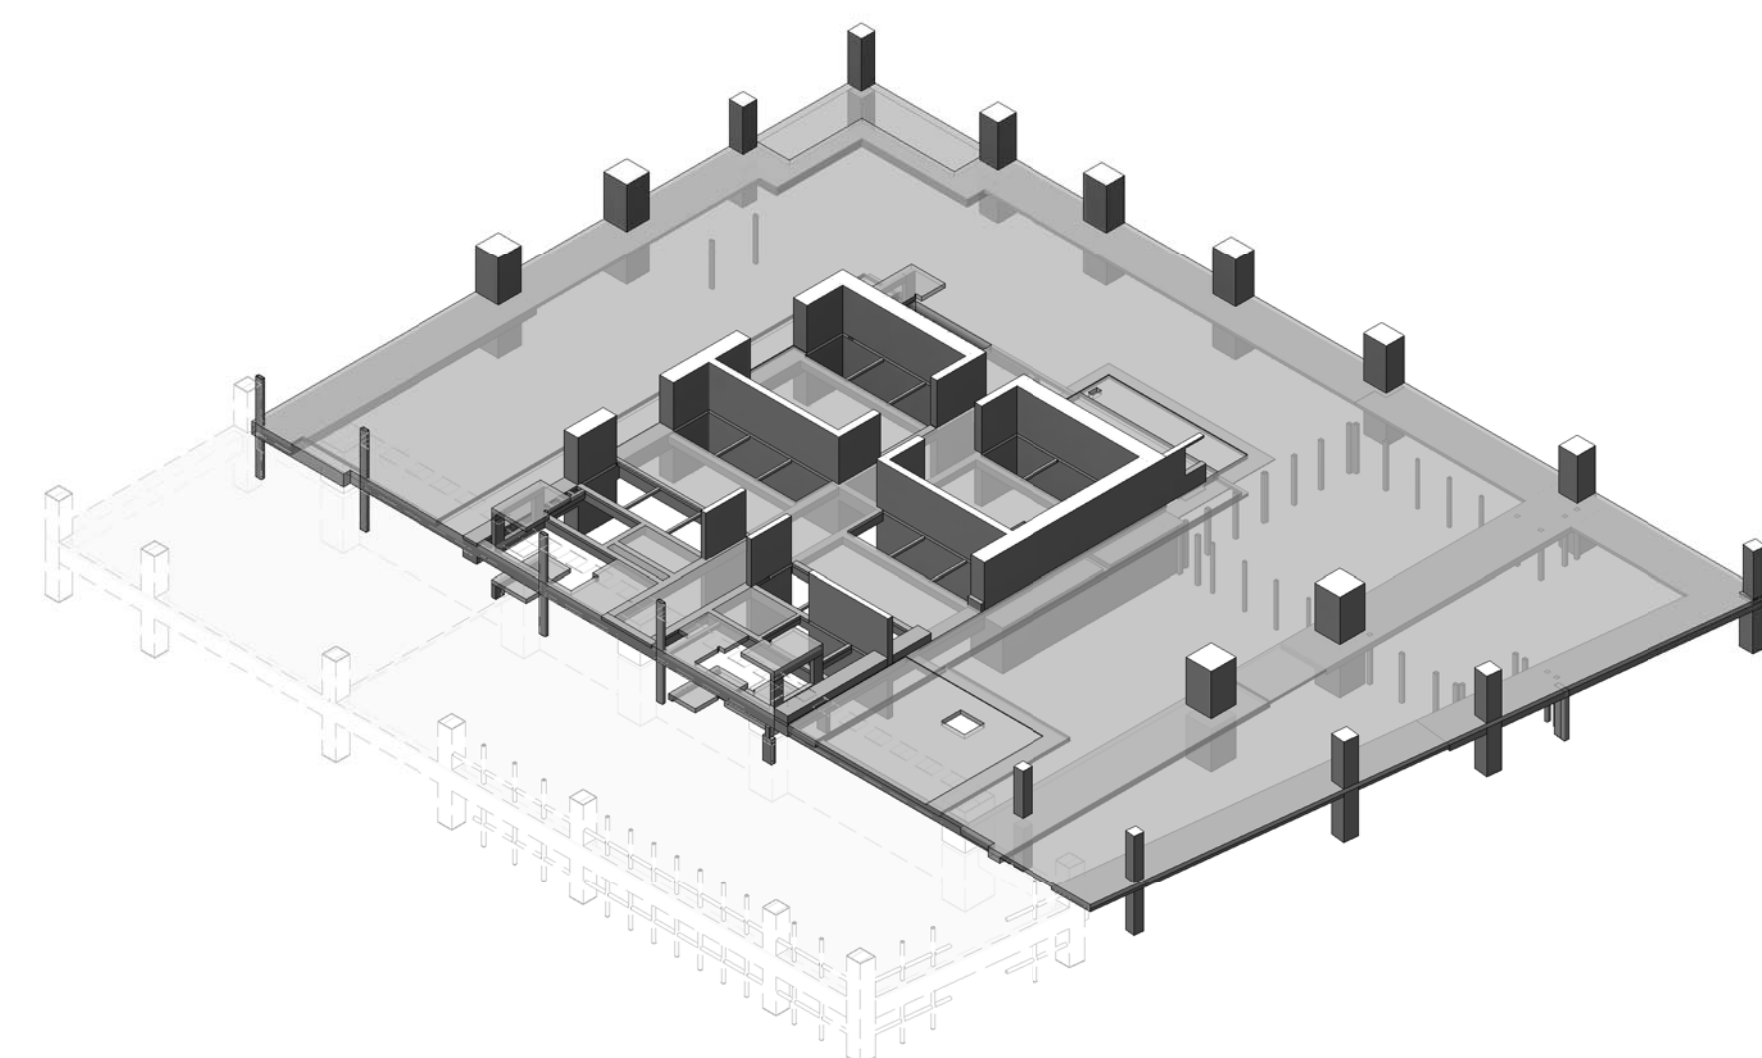

3D VIEW

No.	Description	Date
8	PAA	08/04/2017
7	BULLETIN #25	04/20/2016
6	BULLETIN #24	03/03/2016
5	BULLETIN #23	02/23/2016
4	BULLETIN #21	12/11/2015
3	BULLETIN #20	10/26/2015
2	BULLETIN #15	07/01/2015
1	BULLETIN #11	05/26/2015
D.O.B. BUILDING PERMIT FILING DOCUMENTS		05/01/2015
100% CONSTRUCTION DOCUMENTS		04/03/2015

Rev. No. Description Date

Rev. No.



Date: 04/03/2015
Project No.: 1305480
Drawn By: CAD
Sheet Number: 1305480-S-030



Project Title
3RD FLOOR
(MARKETING 03)
FRAMING PLAN

Drawing Number

S-030.01



Client
Related Companies
60 Columbus Circle
New York, NY 10023
Tel: 212.801.1000 Fax: 212.801.1048

Oxford Properties Group
320 Park Avenue, 17th Floor
New York, NY 10022
Tel: 212.986.7514 Fax: 212.986.7510

Mitsui Fudosan America, Inc.
1251 Avenue of the Americas, Suite 800
New York, NY 10020
Tel: 212.403.5600 Fax: 212.403.5657

Architect
Kohn Pedersen Fox Associates PC
Architects & Planning Consultants
11 West 42nd Street
New York, New York 10036
TEL: 212.977.6500 FAX: 212.956.2526

Structural Engineer
WSP
228 East 45th Street, 3rd Floor
New York, NY 10017
Tel: 212.687.9888 Fax: 646.487.5501

Mechanical, Electrical, Plumbing, Fire Protection
WSP
512 Seventh Avenue
New York, NY 10018
Tel: 212.552.9600

No.	Description	Date
9	PAA	08-04-2017
8	BULLETIN #25	04-29-2016
7	BULLETIN #24	03-03-2016
6	BULLETIN #23	02-22-2016
5	BULLETIN #21	12-11-2015
4	BULLETIN #20	10-26-2015
3	BULLETIN #19	09-25-2015
2	BULLETIN #15	07-01-2015
1	BULLETIN #11	05-29-2015
	D.O.B. BUILDING PERMIT FILING	05/01/2015
	100% CONSTRUCTION DOCUMENTS	04/03/2015

Rev. Plan




Date: 04/03/2015
Project No: 1305480
Division: CADD
Sheet Number: 1305480-S-031

Project Name
3RD FLOOR
(MARKETING 03)
FRAMING PLAN - PART 1

Division Number


S-031.01

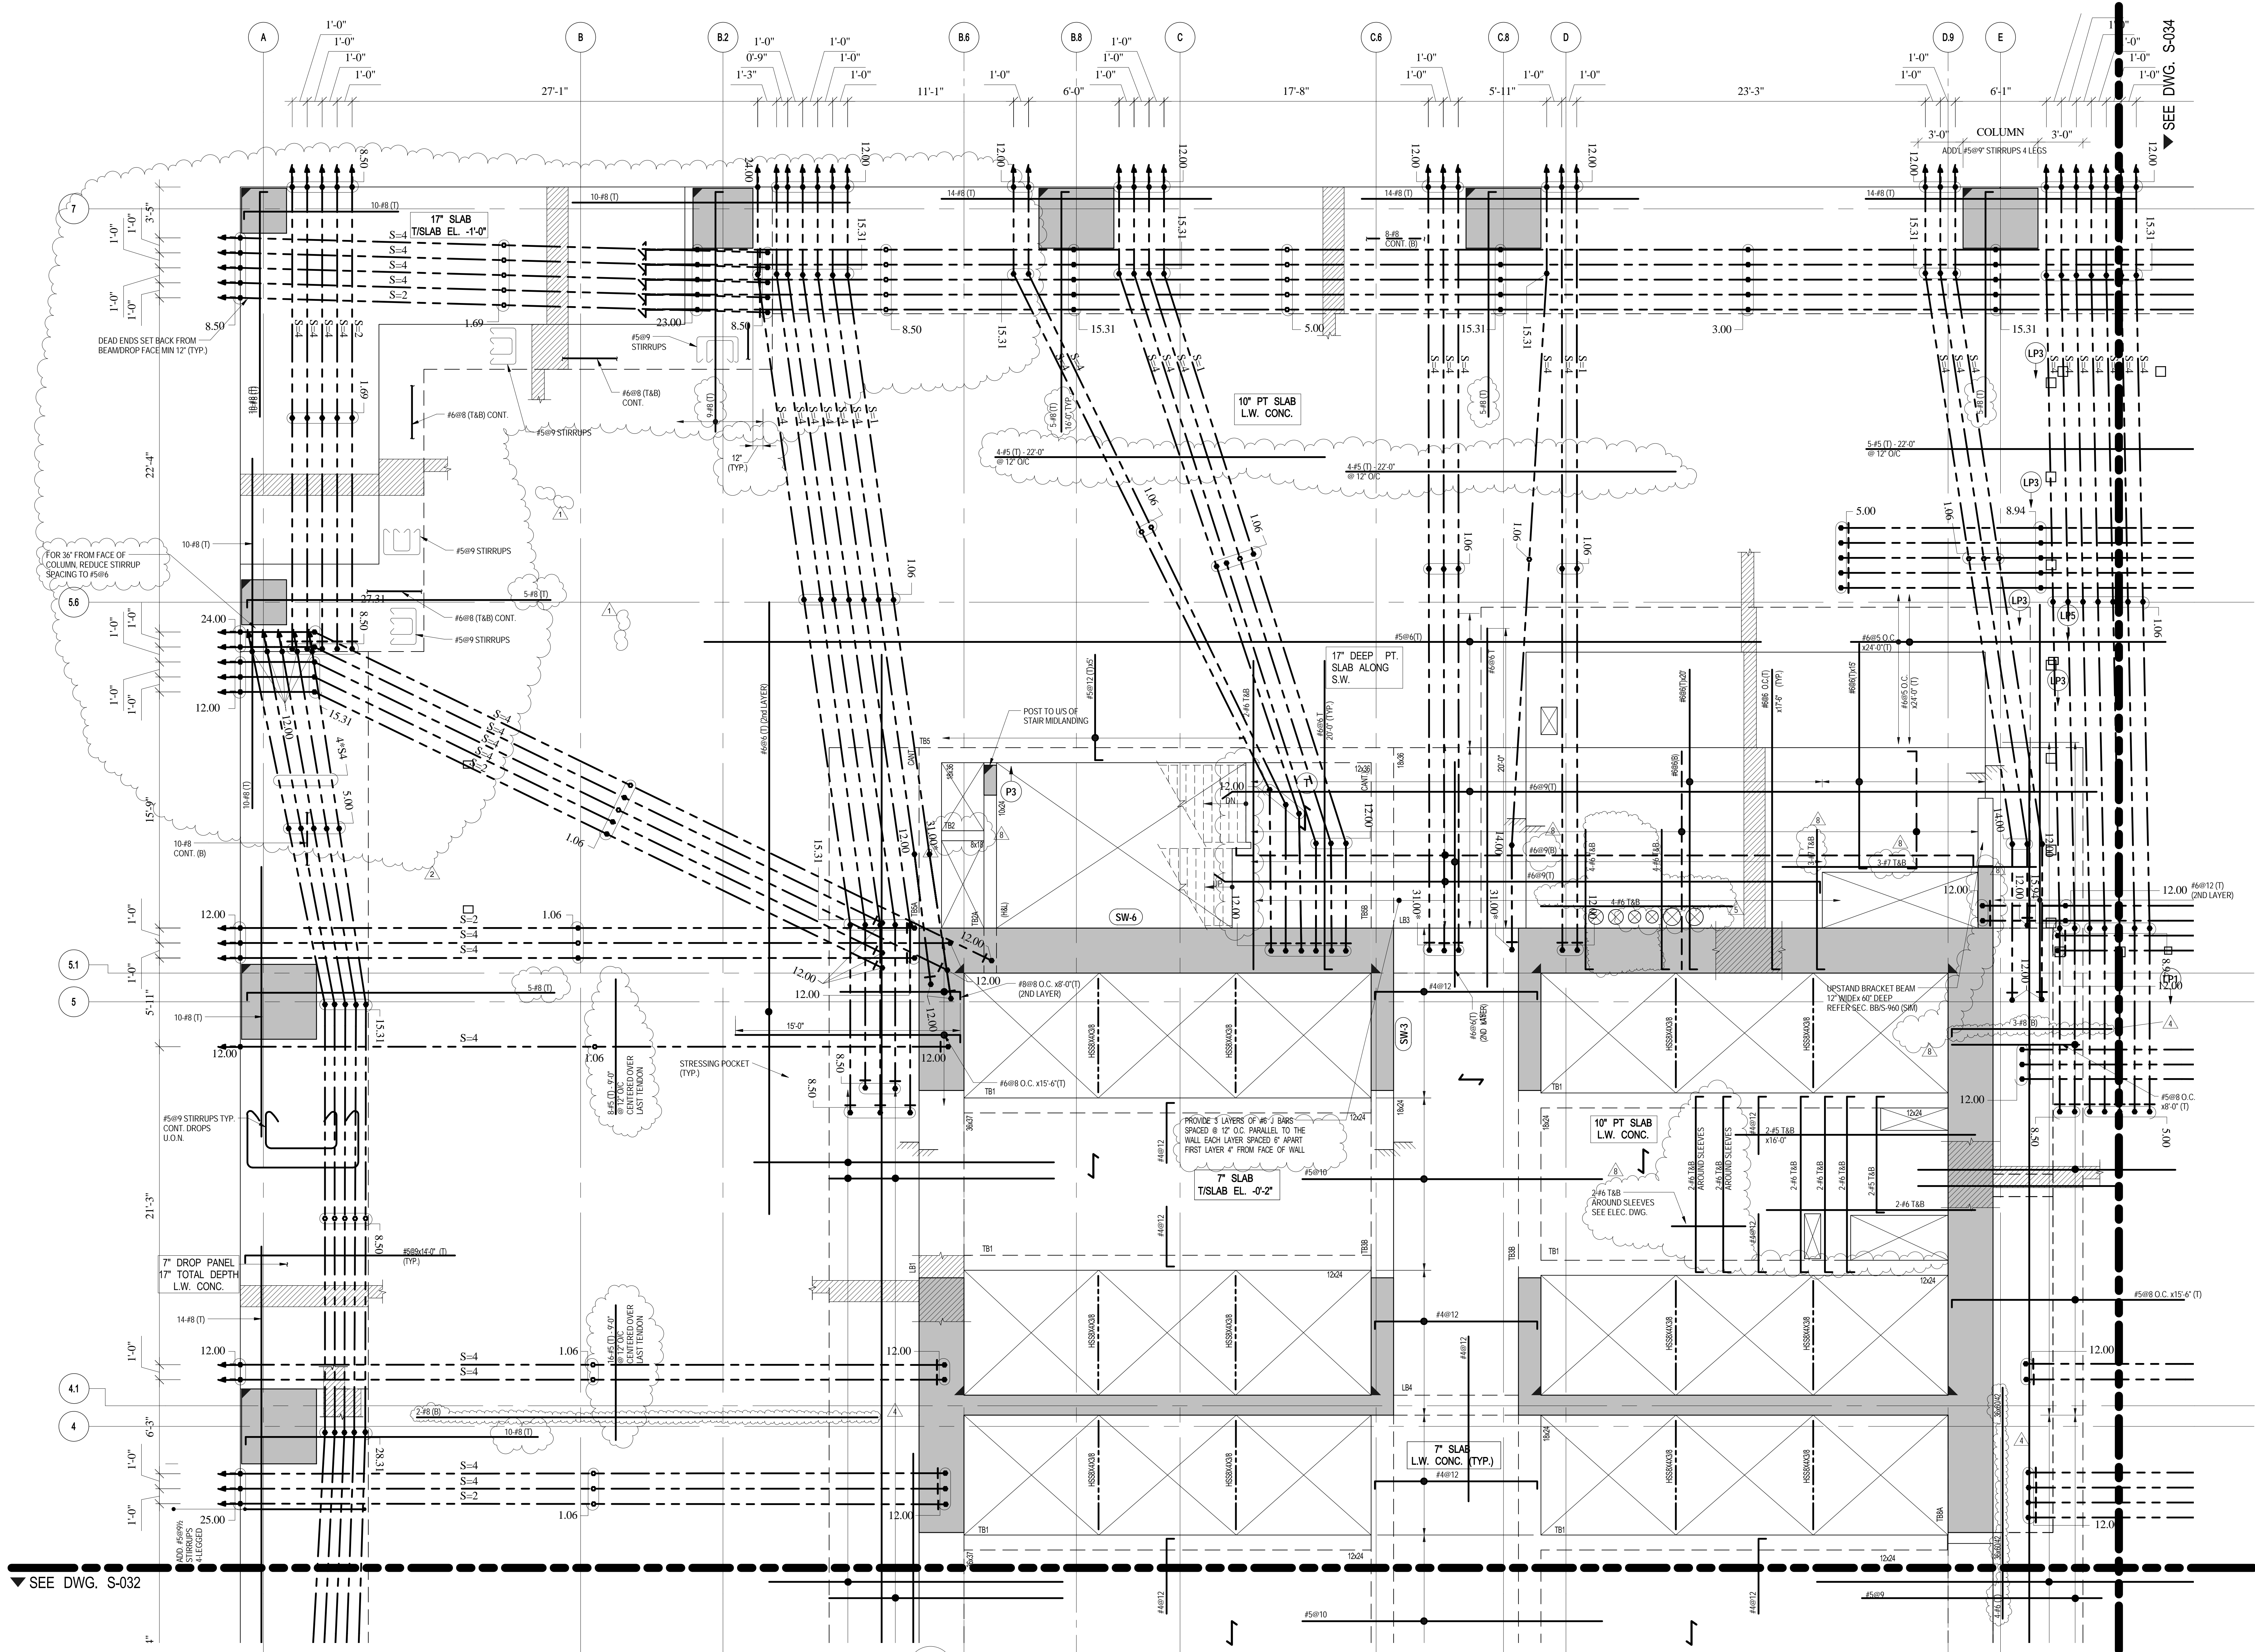

1 3RD FLOOR (MARKETING 03) FRAMING PLAN - PART 1


SCALE: 1/4" = 1'-0"

NOTE:
FOR NOTES SEE CORRESPONDING OVERALL FRAMING PLAN.

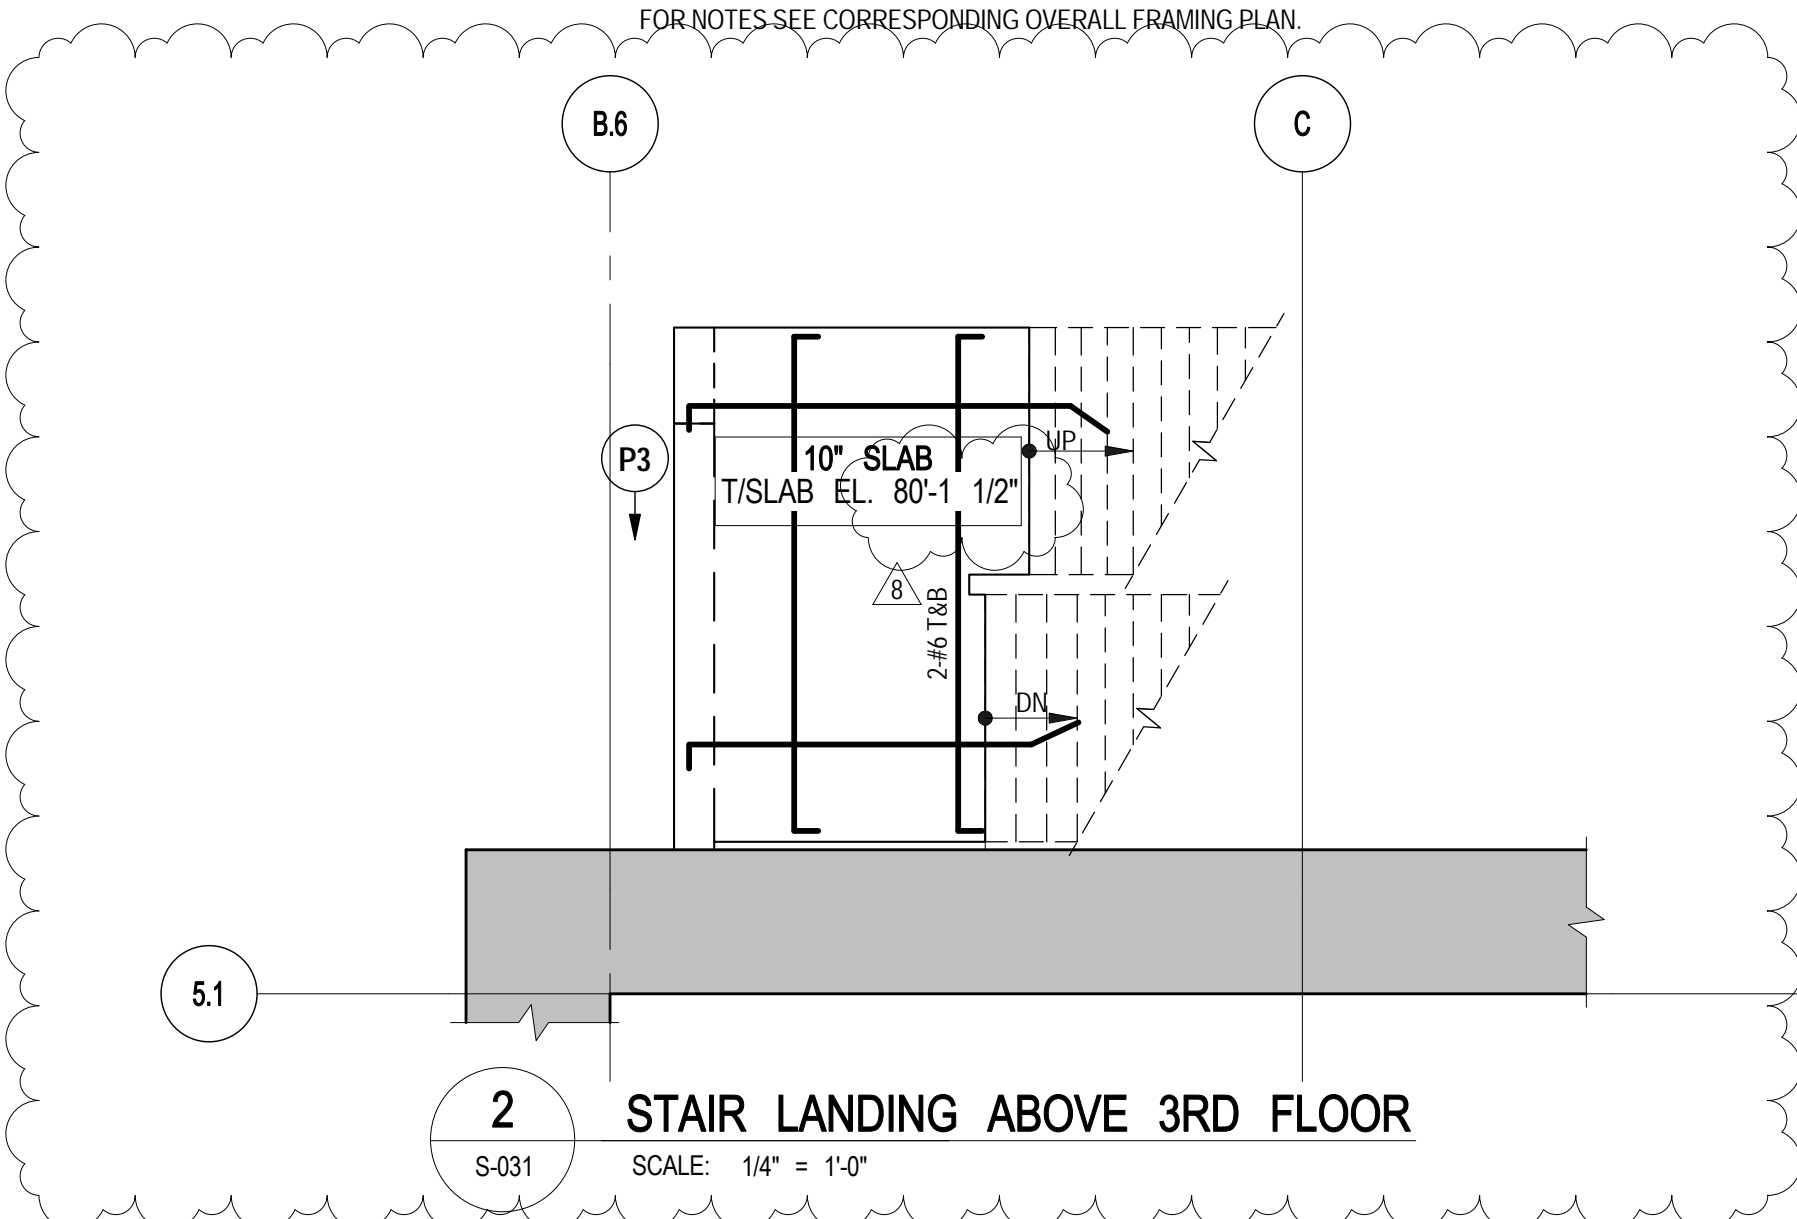


2 STAIR LANDING ABOVE 3RD FLOOR

SCALE: 1/4" = 1'-0"

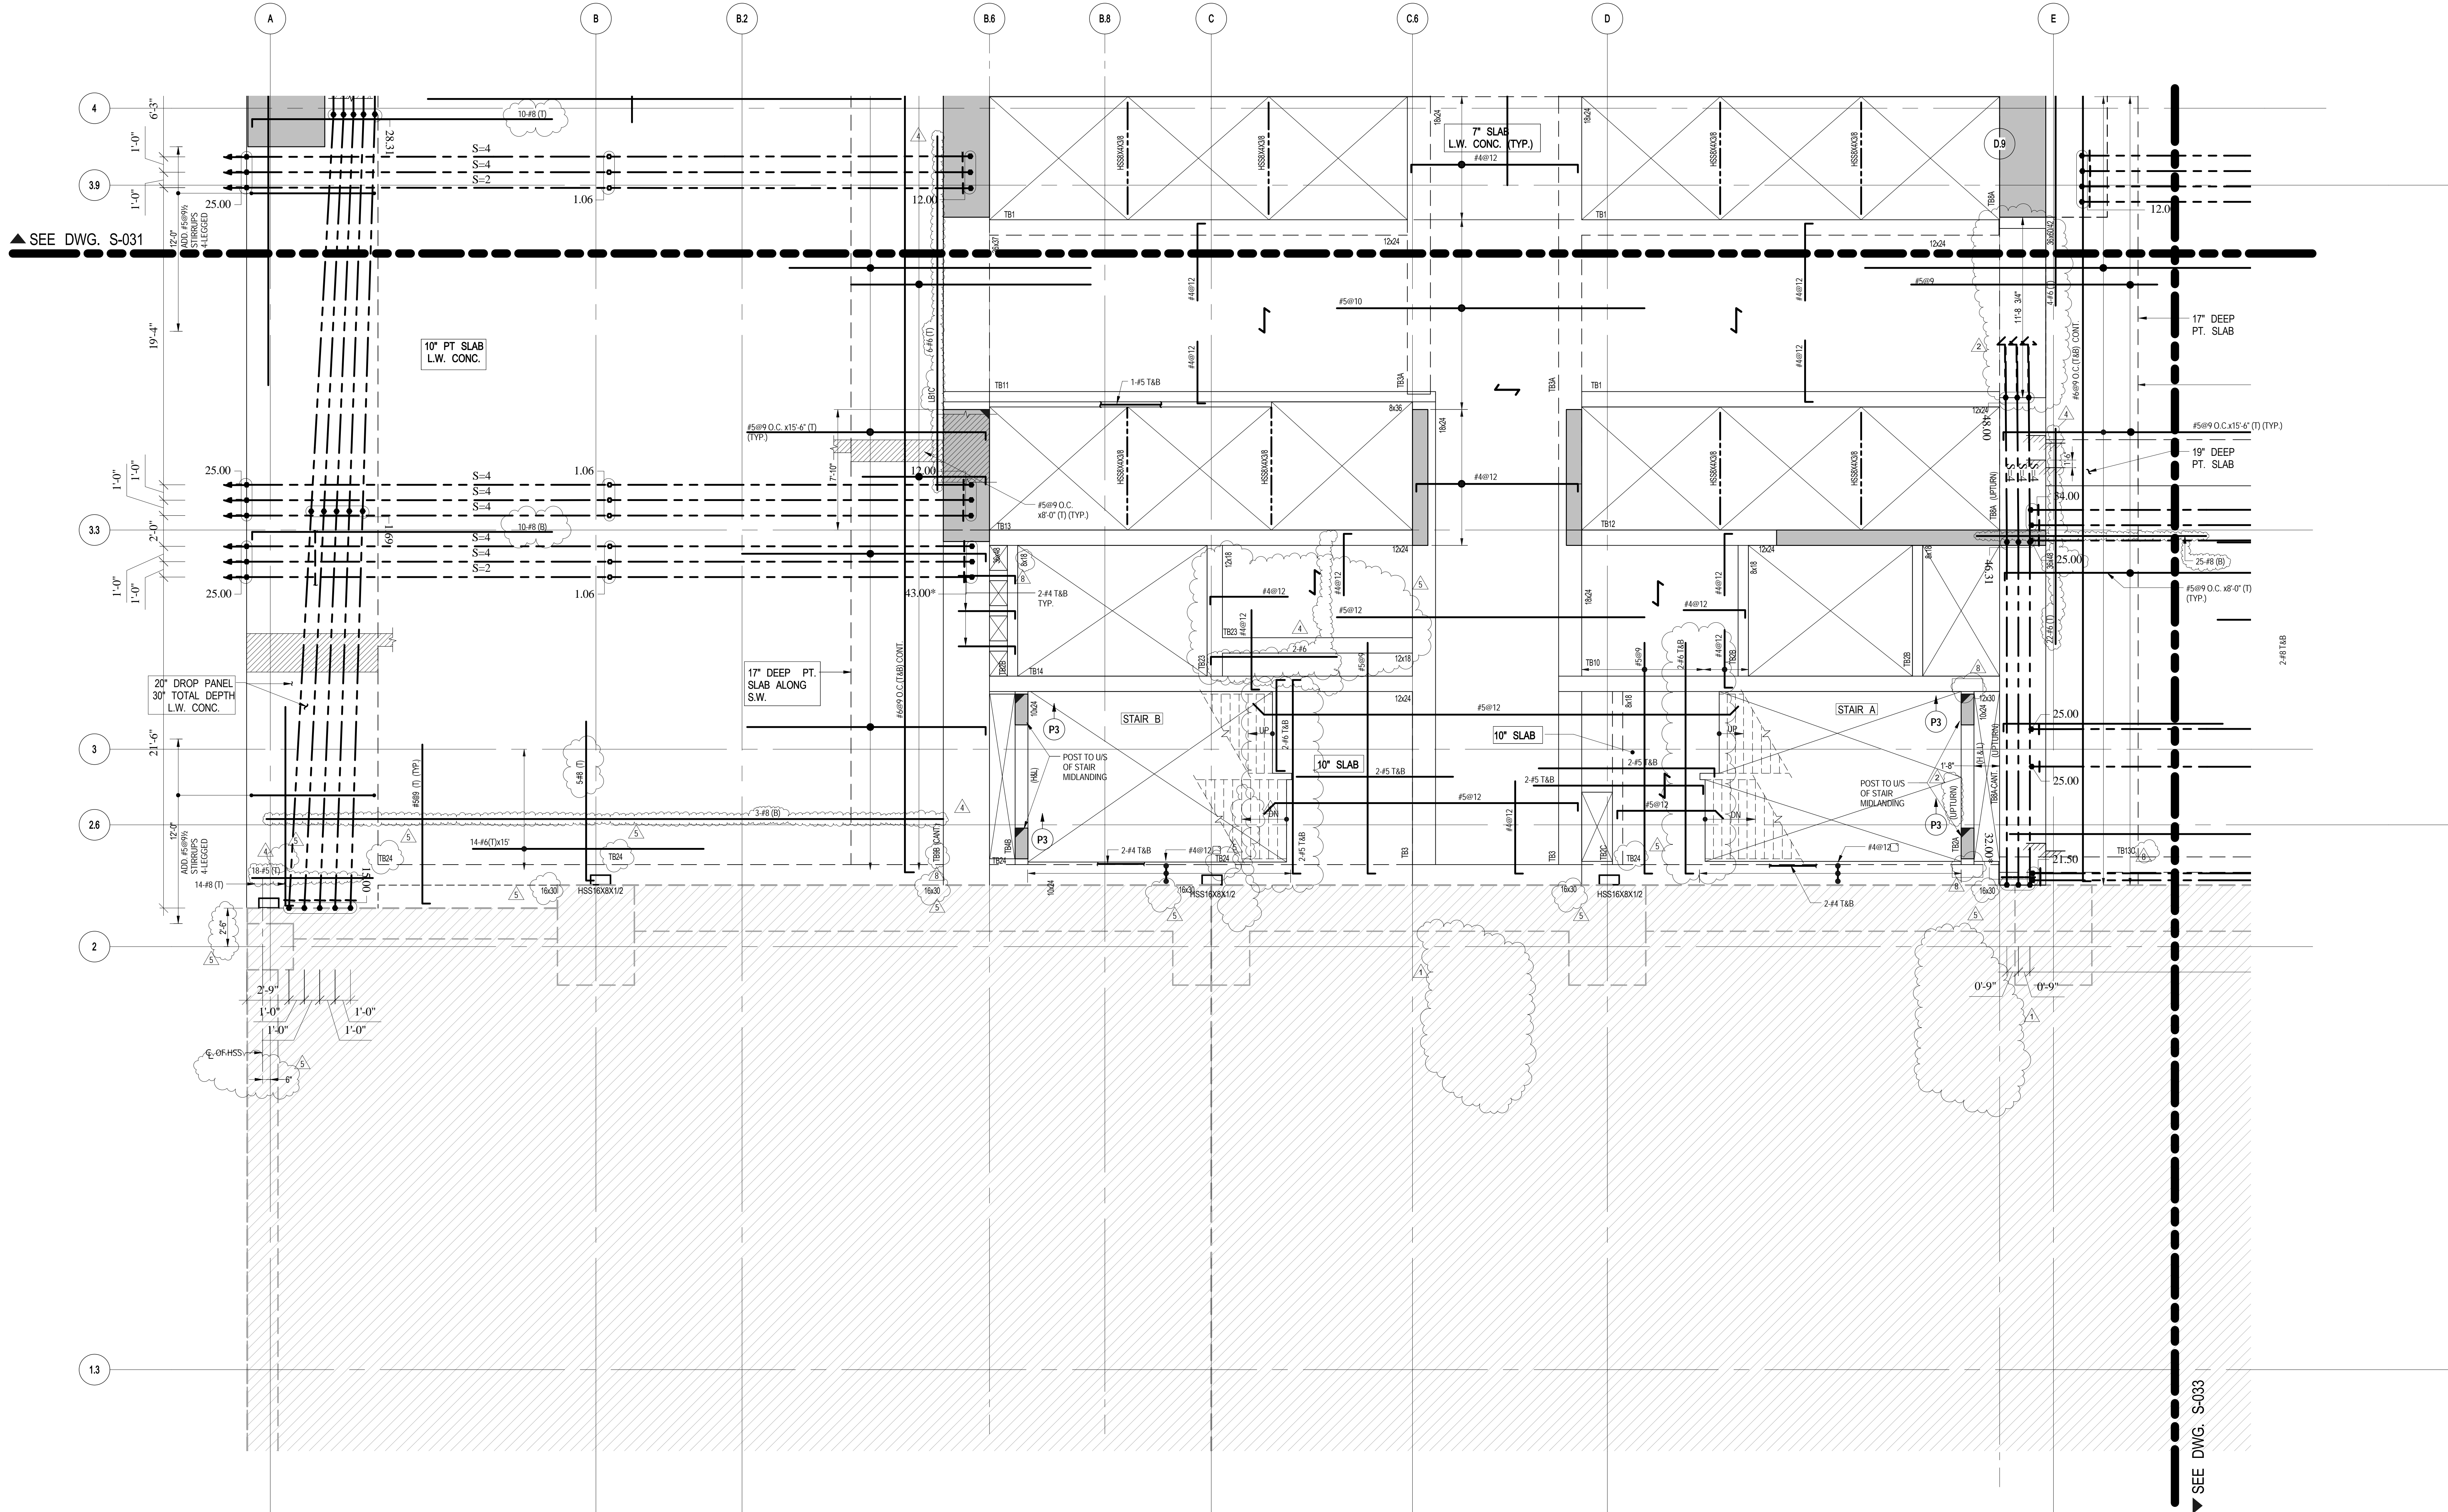

1 3RD FLOOR (MARKETING 03) FRAMING PLAN - PART 2
SCALE: 1/4" = 1'-0"

NOTE:
FOR NOTES SEE CORRESPONDING OVERALL FRAMING PLAN.

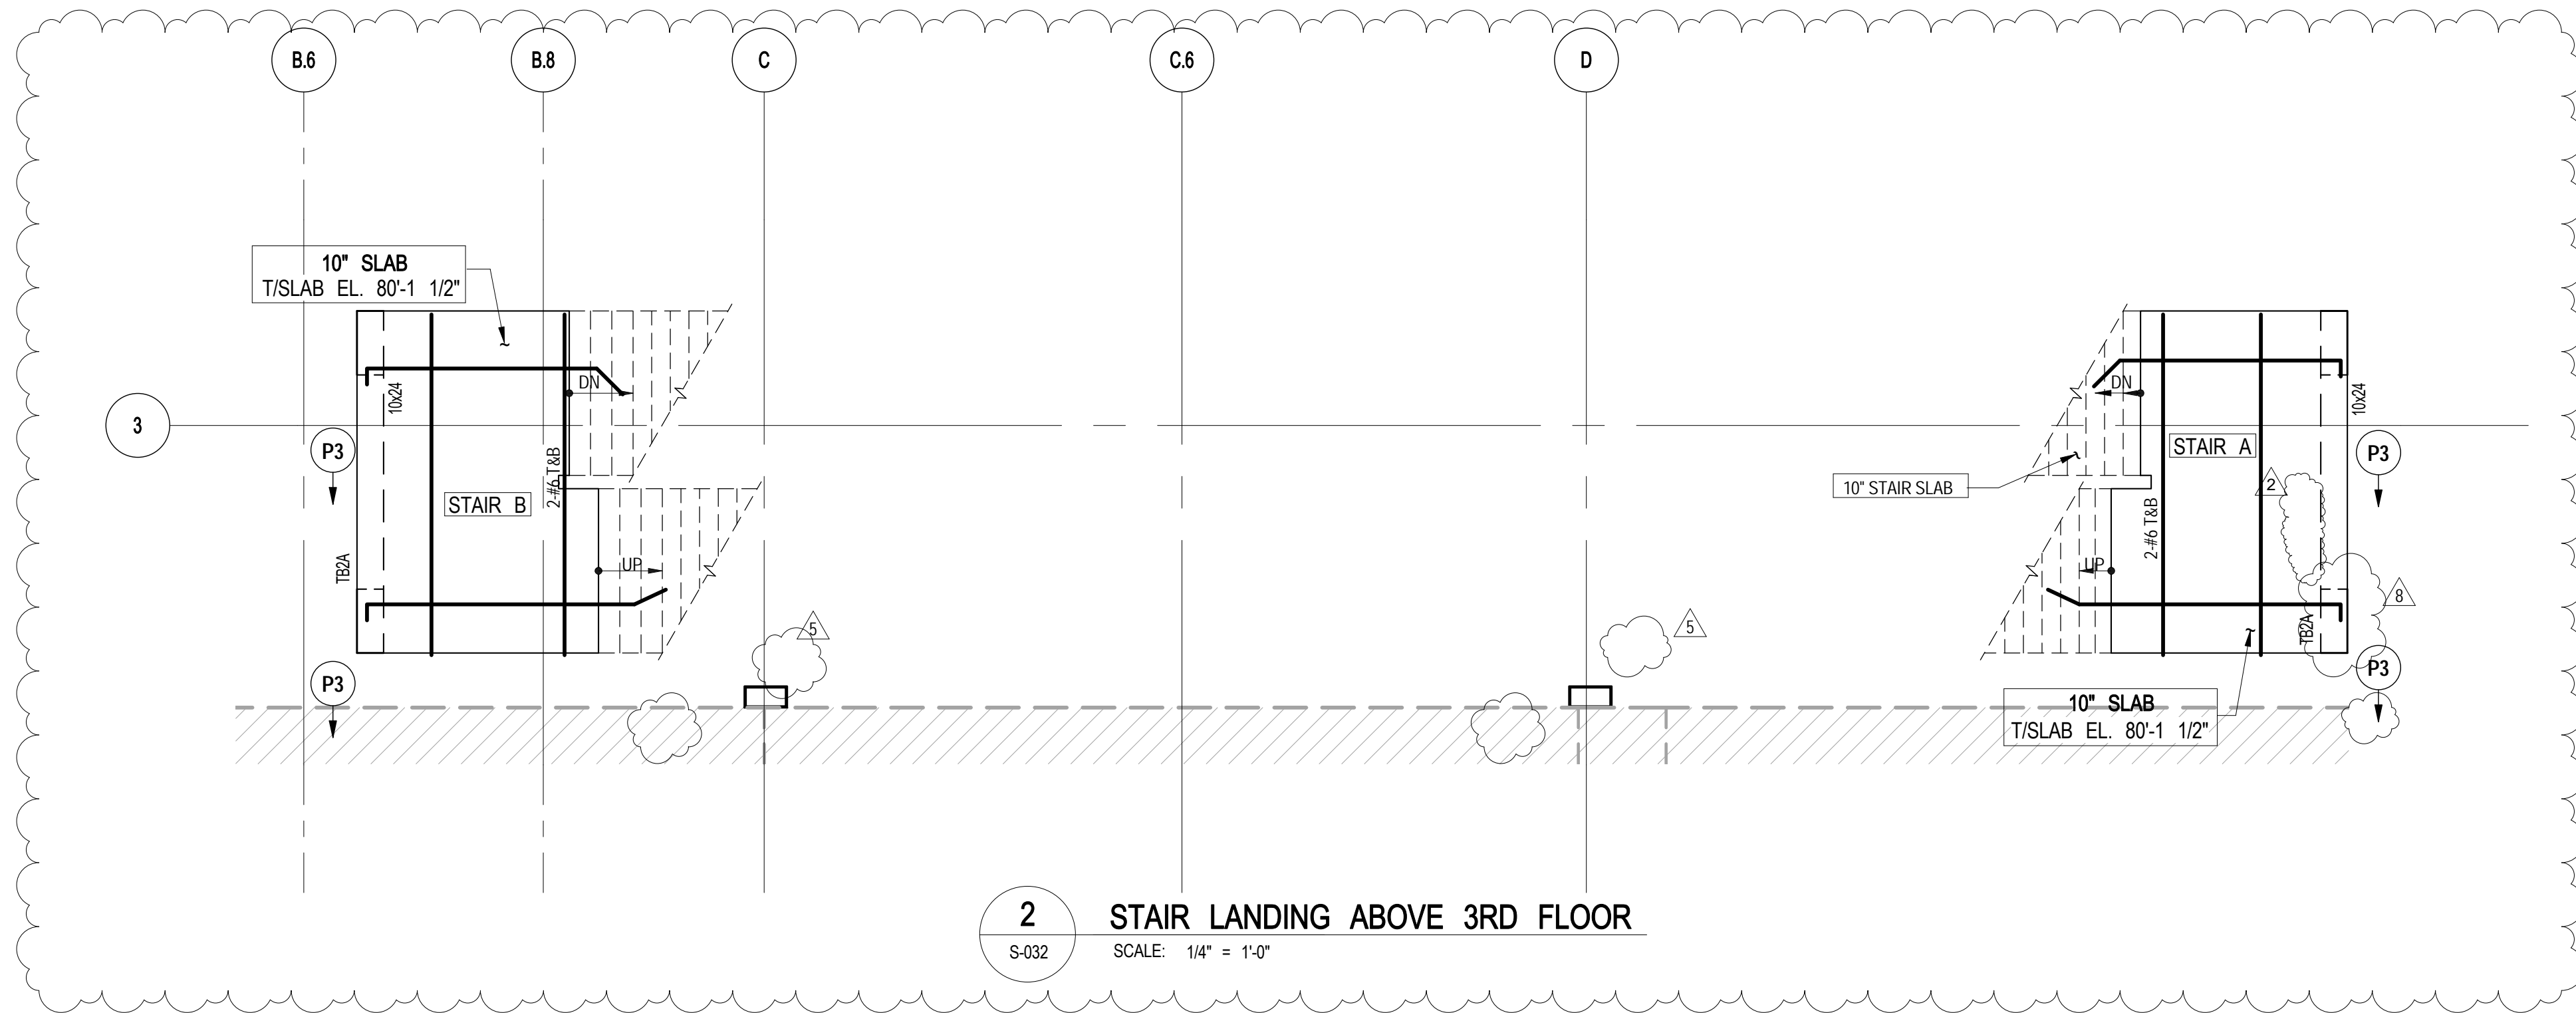

2 STAIR LANDING ABOVE 3RD FLOOR
SCALE: 1/4" = 1'-0"

55 HUDSON YARDS

Address
550 W 34TH St., New York, NY
10001



Client
Related Companies
60 Columbus Circle
New York, NY 10023
Tel: 212.801.1000 Fax: 212.801.1048

Oxford Properties Group
320 Park Avenue, 17th Floor
New York, NY 10022
Tel: 212.986.7514 Fax: 212.986.7510

Mitsui Fudosan America, Inc.
1251 Avenue of the Americas, Suite 800
New York, NY 10020
Tel: 212.403.5600 Fax: 212.403.5657

Architect
Kohn Pedersen Fox Associates PC
Architects & Planning Consultants
11 West 42nd Street
New York, New York 10036
TEL: 212.977.6500 FAX: 212.956.2526

Structural Engineer
WSP
228 East 45th Street, 3rd Floor
New York, NY 10017
Tel: 212.687.9888 Fax: 646.487.5501

Mechanical, Electrical, Plumbing, Fire Protection
WSP
512 Seventh Avenue
New York, NY 10018
Tel: 212.552.9600

No.	Description	Date
9	PAA	08-04-2017
8	BULLETIN #25	04-29-2016
7	BULLETIN #24	03-03-2016
6	BULLETIN #23	02-22-2016
5	BULLETIN #21	12-11-2015
4	BULLETIN #20	10-26-2015
3	BULLETIN #19	09-25-2015
2	BULLETIN #15	07-01-2015
1	BULLETIN #11	05-29-2015
	D.O.B. BUILDING PERMIT FILING	05-01-2015
	100% CONSTRUCTION DOCUMENTS	04-03-2015

Key Plan



Date: 04/03/2015
Project No: 1305480
Drawing No: CADD
Sheet Number: 1305480-S-032



3RD FLOOR
(MARKETING 03)
FRAMING PLAN - PART 2

Drawing Number

S-032.01

Address
550 W 34TH St., New York, NY
10001



Related Companies
60 Columbus Circle
New York, NY 10023
Tel: 212.801.1000 Fax: 212.801.1048

Oxford Properties Group
320 Park Avenue, 17th Floor
New York, NY 10022
Tel: 212.986.7514 Fax: 212.986.7510

Mitsui Fudosan America, Inc.
1251 Avenue of the Americas, Suite 800
New York, NY 10020
Tel: 212.403.5600 Fax: 212.403.5657

Architect
Kohn Pedersen Fox Associates PC
Architects & Planning Consultants
11 West 42nd Street
New York, New York 10036
TEL: 212.977.6500 FAX: 212.956.2526


Structural Engineer
WSP
228 East 45th Street, 3rd Floor
New York, NY 10017
Tel: 212.687.9888 Fax: 646.487.5501

Mechanical, Electrical, Plumbing, Fire Protection
WSP
512 Seventh Avenue
New York, NY 10018
Tel: 212.532.9600



7	PAA	08-04-2017
6	BULLETIN #25	04/20/2016
5	BULLETIN #24	03/03/2016
4	BULLETIN #23	02/22/2016
3	BULLETIN #21	12/11/2015
2	BULLETIN #20	10/26/2015
1	BULLETIN #19	09/25/2015
	D.O.B. BUILDING PERMIT FILING	05/01/2015
	100% CONSTRUCTION DOCUMENTS	04/03/2015

Key Box

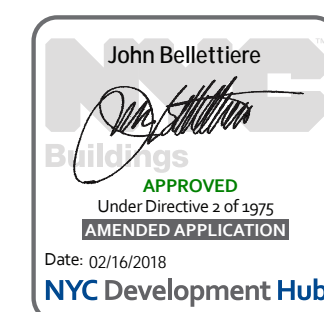

Issue Date:	04/03/2015
Project No.	1305480
Drawn By	CADD
Sheet Number	1305480-S-033



Division Title
**3RD FLOOR
 (MARKETING 03)
 FRAMING PLAN - PART 3**

Drawing Number

S-033.01



Client
Related Companies
60 Columbus Circle
New York, NY 10023
Tel: 212.801.1000 Fax: 212.801.1048

Oxford Properties Group
320 Park Avenue, 17th Floor
New York, NY 10022
Tel: 212.986.7514 Fax: 212.986.7510

Mitsui Fudosan America, Inc.
1251 Avenue of the Americas, Suite 800
New York, NY 10020
Tel: 212.403.5600 Fax: 212.403.5657


Architect
Kohn Pedersen Fox Associates PC
Architects & Planning Consultants
11 West 42nd Street
New York, New York 10036
TEL: 212.977.6500 FAX: 212.956.2526

Structural Engineer
WSP
228 East 45th Street, 3rd Floor
New York, NY 10017
Tel: 212.687.9888 Fax: 646.487.5501

Mechanical, Electrical, Plumbing, Fire Protection
WSP
512 Seventh Avenue
New York, NY 10018
Tel: 212.552.9600

No.	Description	Date
8	PAA	08-04-2017
7	BULLETIN #25	04/20/2016
6	BULLETIN #24	03/03/2016
5	BULLETIN #23	02/22/2016
4	BULLETIN #21	12/11/2015
3	BULLETIN #20	10/26/2015
2	BULLETIN #19	09/25/2015
1	BULLETIN #15	07/01/2015
	D.O.B. BUILDING PERMIT FILING	05/01/2015
	100% CONSTRUCTION DOCUMENTS	04/03/2015

Key Plan

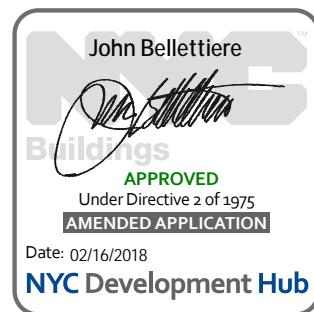


Date: 04/03/2015
Project No: 1305480
Drawing No: CADD
Sheet Number: 1305480-S-034

3RD FLOOR
(MARKETING 03)
FRAMING PLAN - PART 4

Drawing Number

S-034.01

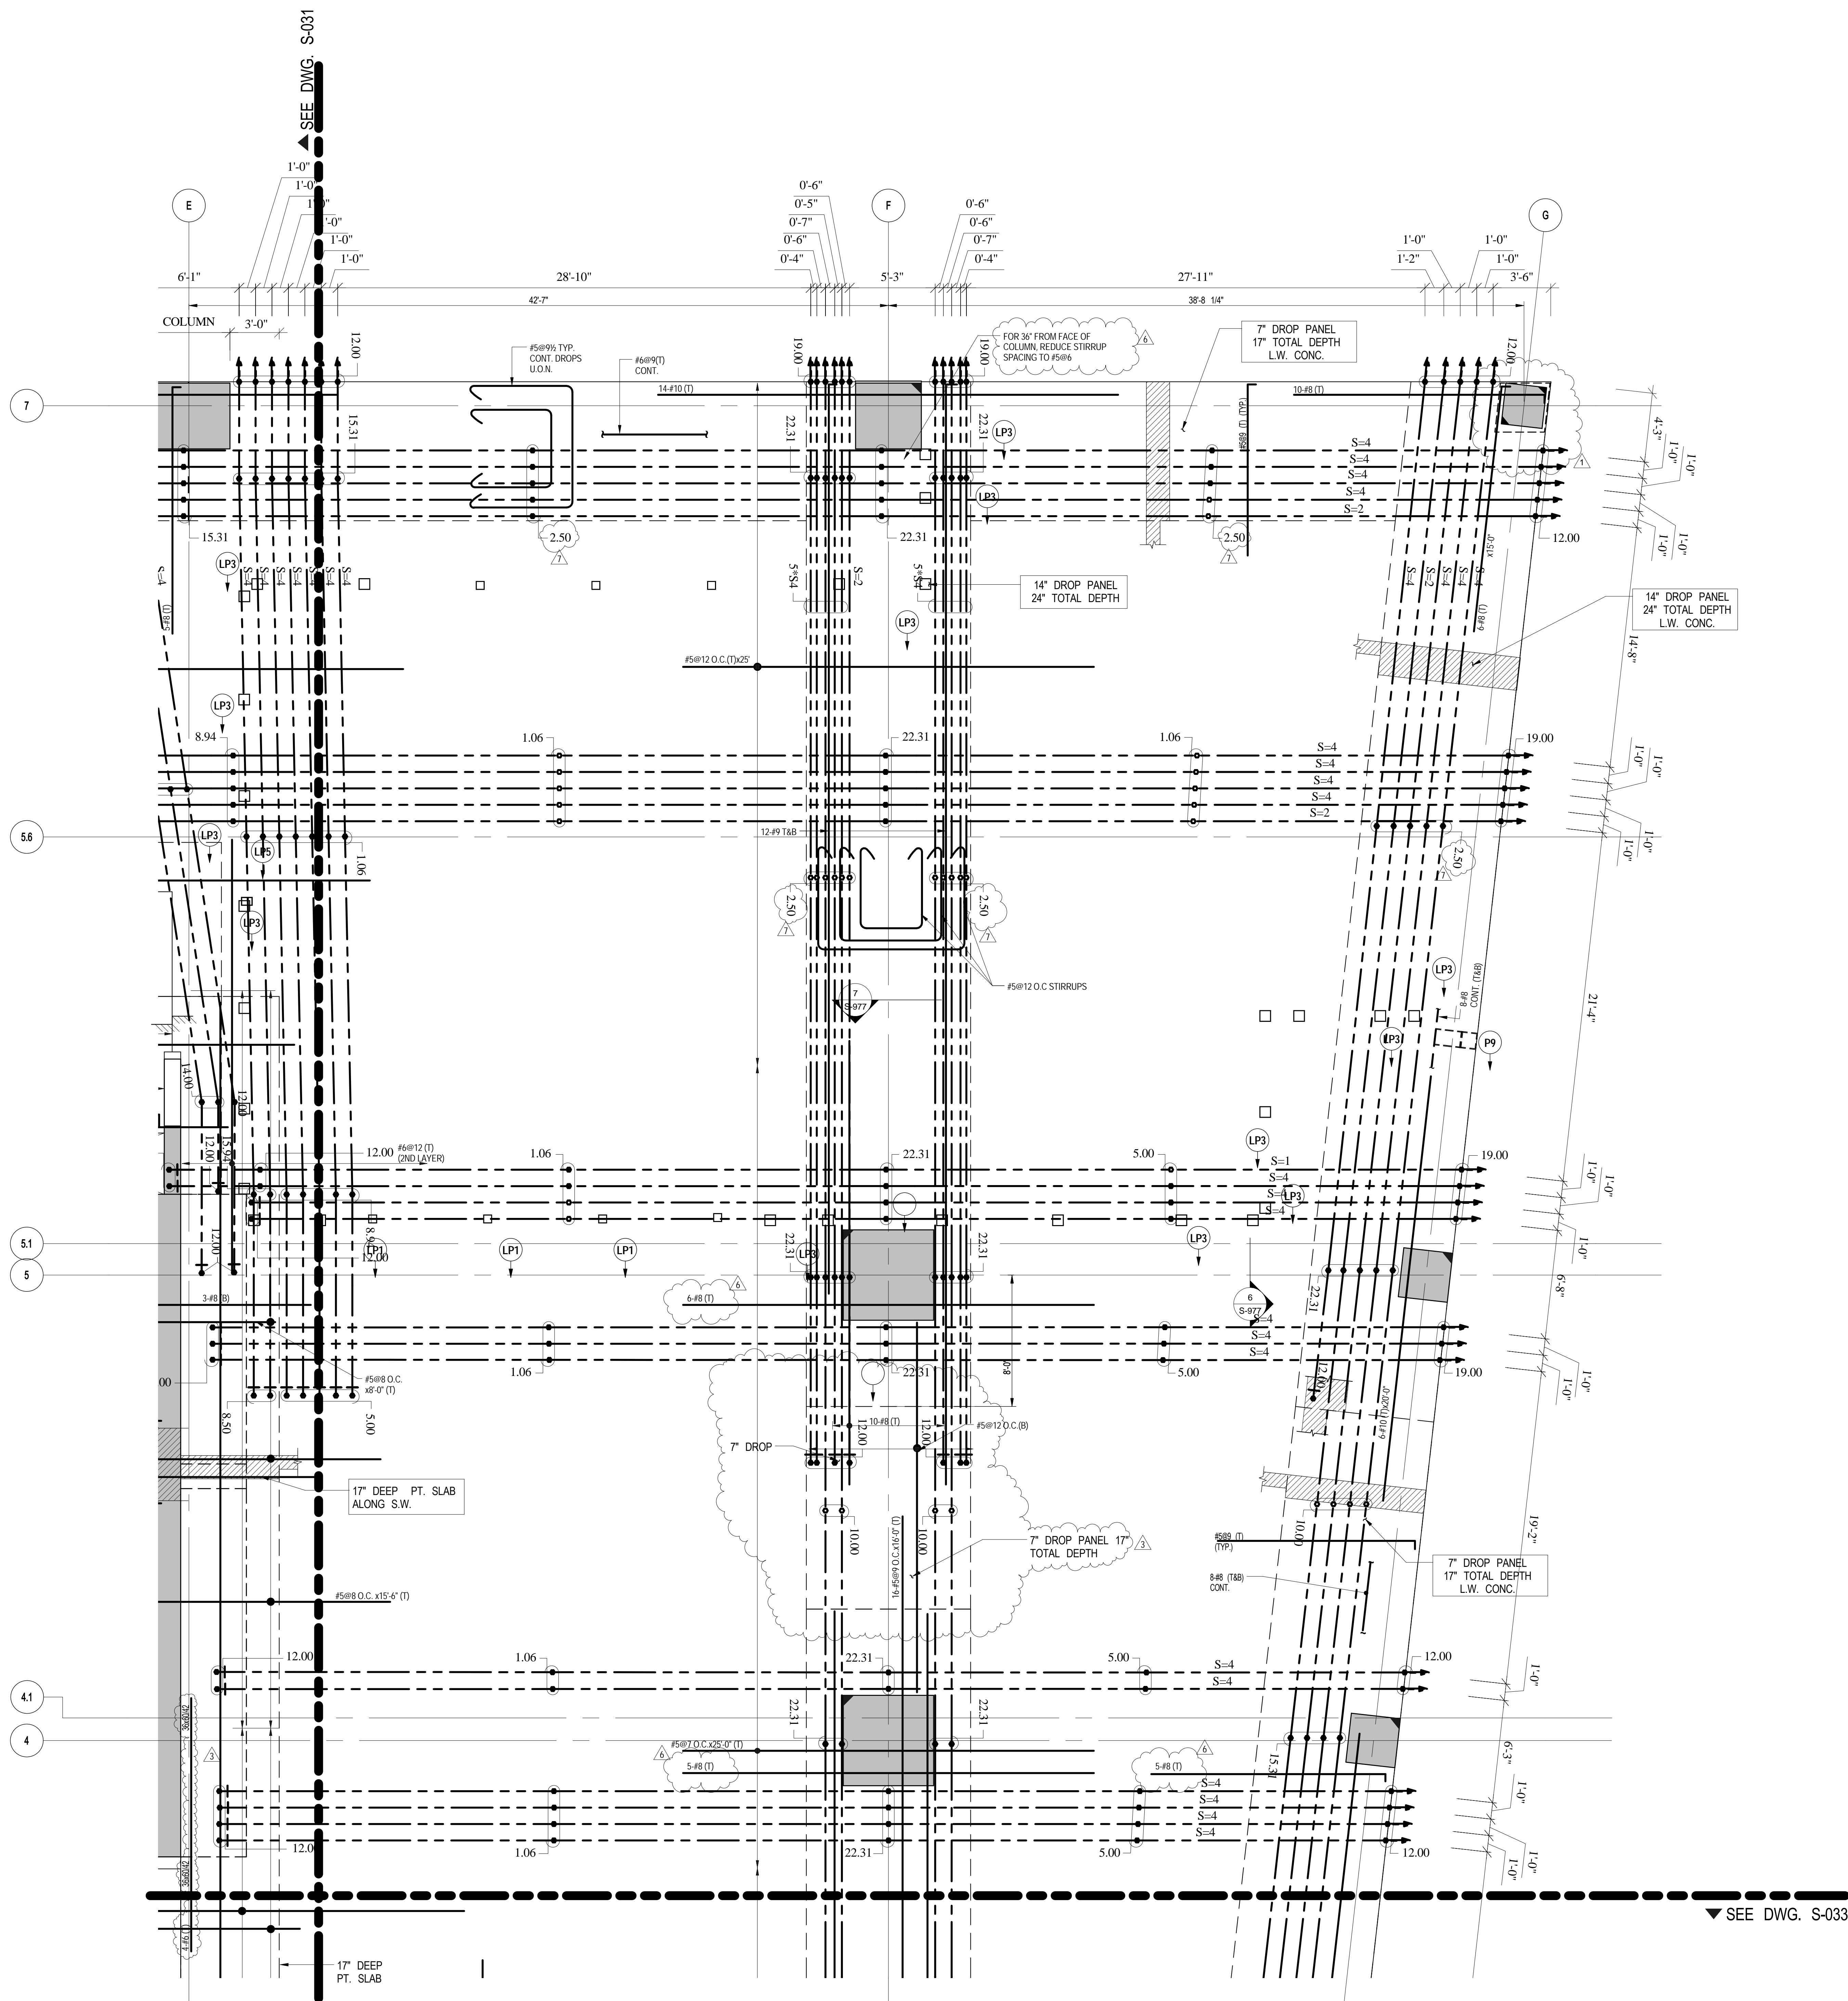

1 3RD FLOOR (MARKETING 03) FRAMING PLAN - PART 4
S-034 1/4\"/>

FOR NOTES SEE CORRESPONDING OVERALL FRAMING PLAN.

55 HUDSON YARDS

Address
550 W 34TH St., New York, NY
10001



Client
Related Companies
60 Columbus Circle
New York, NY 10023
Tel: 212.801.1000 Fax: 212.801.1048

Oxford Properties Group
320 Park Avenue, 17th Floor
New York, NY 10022
Tel: 212.986.7514 Fax: 212.986.7510

Mitsui Fudosan America, Inc.
1251 Avenue of the Americas, Suite 800
New York, NY 10020
Tel: 212.403.5600 Fax: 212.403.5657

Architect
Kohn Pedersen Fox Associates PC
Architects & Planning Consultants
11 West 42nd Street
New York, New York 10036
TEL: 212.977.6500 FAX: 212.956.2526

Structural Engineer
WSP
228 East 45th Street, 3rd Floor
New York, NY 10017
Tel: 212.687.9888 Fax: 646.487.5501

Mechanical, Electrical, Plumbing, Fire Protection
WSP
512 Seventh Avenue
New York, NY 10018
Tel: 212.552.9600

No.	Description	Date
8	PAA	08/04/2017
7	BULLETIN #25	04/20/2016
6	BULLETIN #24	03/03/2016
5	BULLETIN #23	02/22/2016
4	BULLETIN #21	12/11/2015
3	BULLETIN #19	09/25/2015
2	BULLETIN #15	07/01/2015
1	BULLETIN #11	05/29/2015
	D.O.B. BUILDING PERMIT FILING	05/01/2015
	100% CONSTRUCTION DOCUMENTS	04/03/2015

Key Plan




Date: 04/03/2015
Project No: 1305480
Division: CADD
Sheet Number: 1305480-S-036



Division File
3RD FLOOR
(MARKETING 03) G.A.
PLAN - PART 1


Division Number
S-036.01

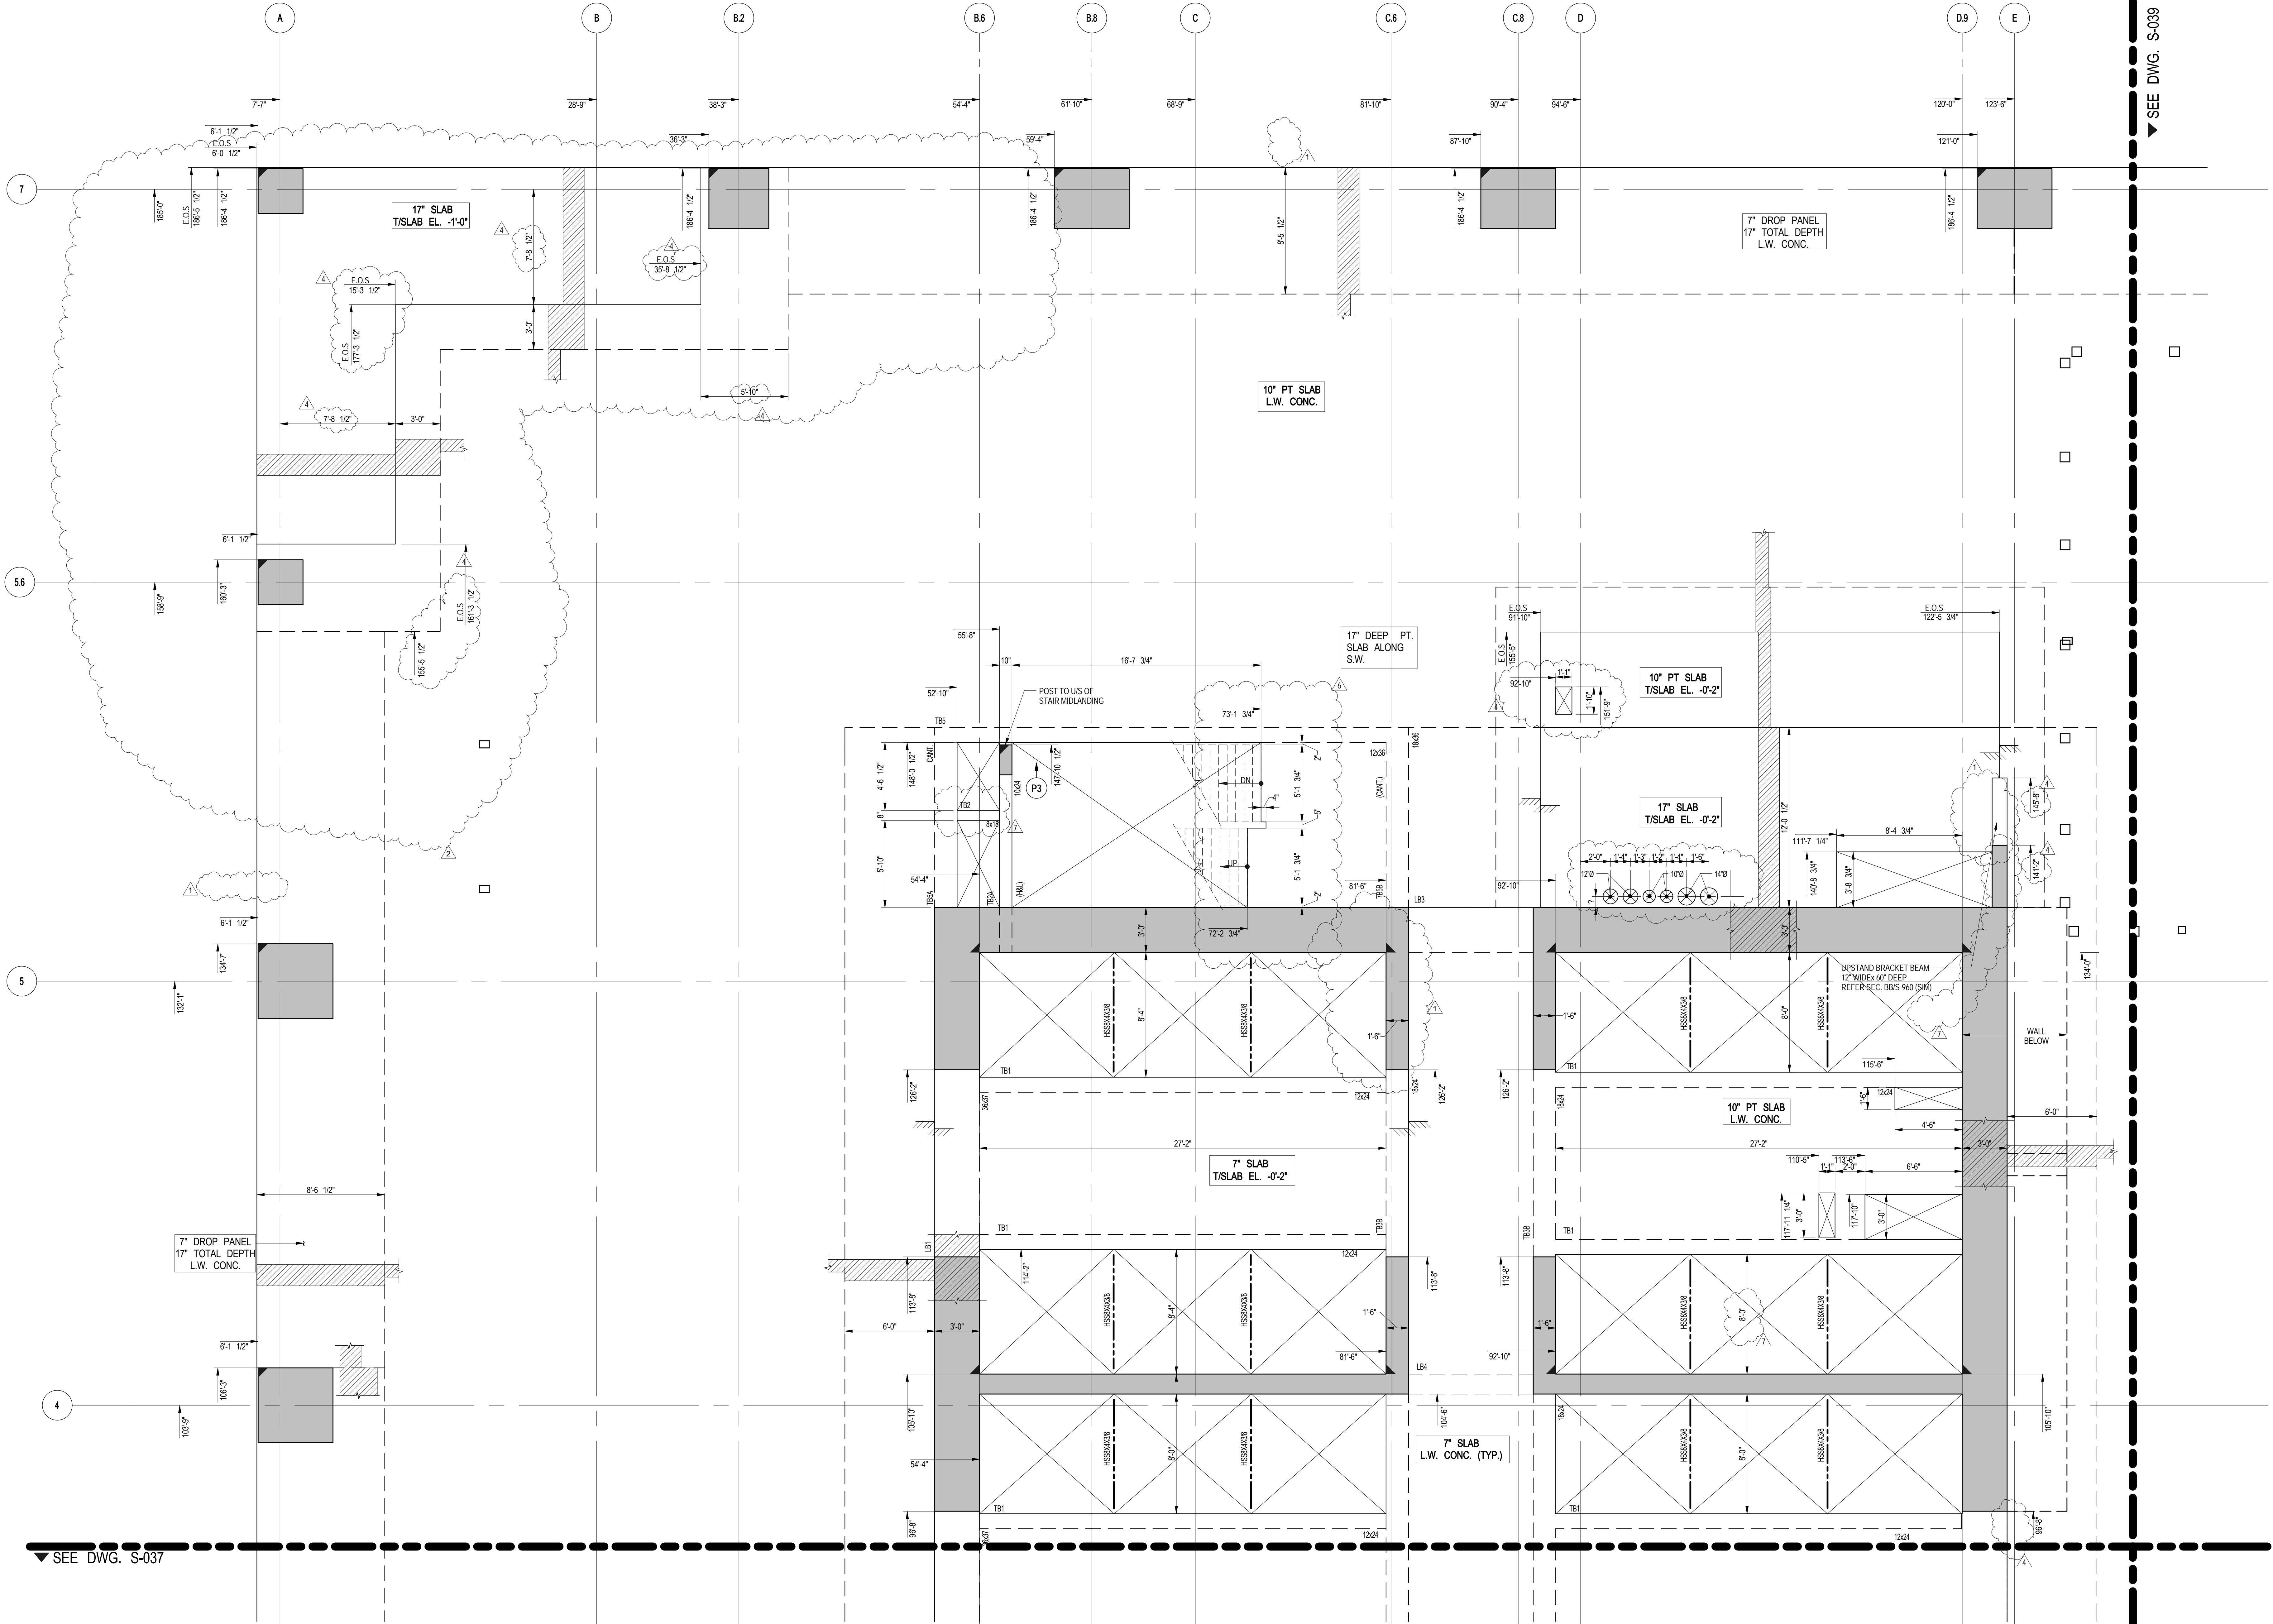

1 3RD FLOOR (MARKETING 03) G.A. PLAN PART 1

SCALE: 1/8\" = 1'-0"

NOTE:
FOR NOTES SEE CORRESPONDING OVERALL FRAMING PLAN.

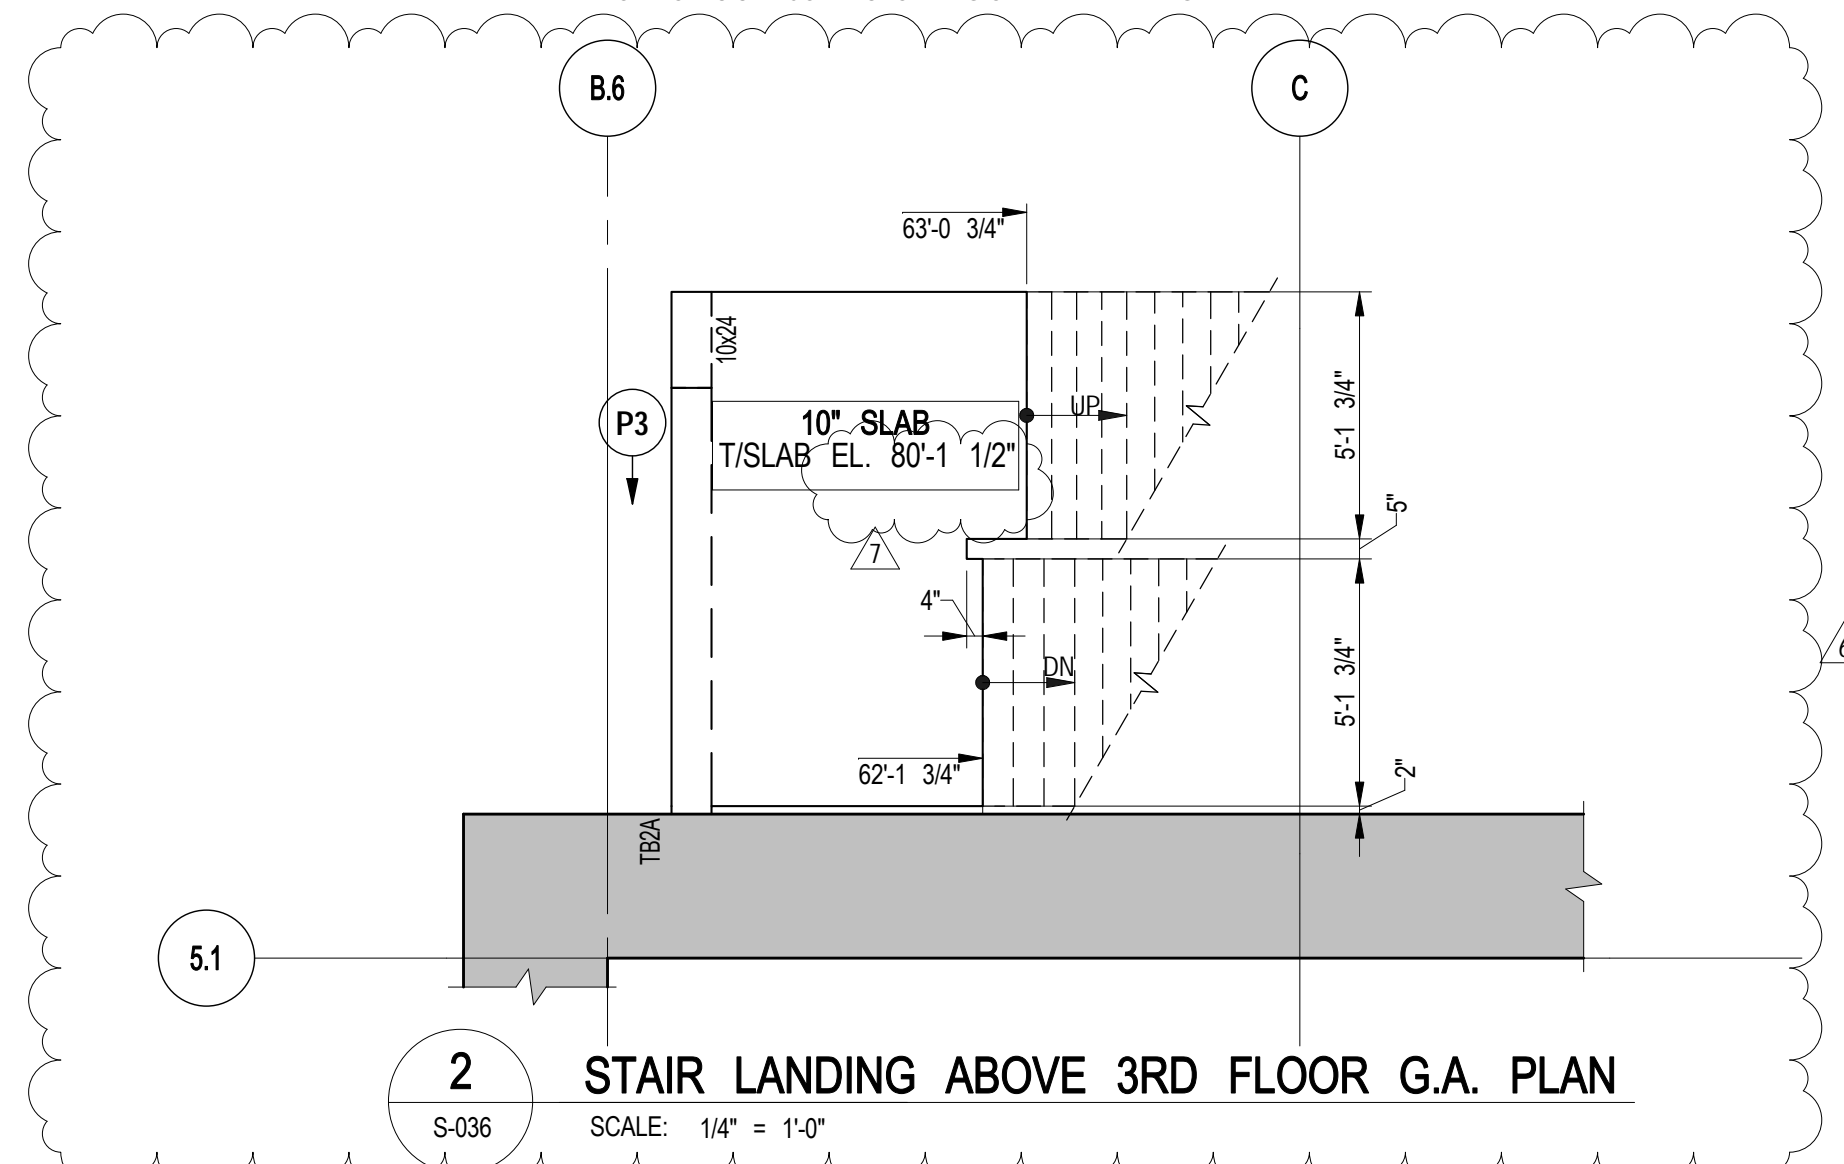

2 STAIR LANDING ABOVE 3RD FLOOR G.A. PLAN

SCALE: 1/8\" = 1'-0"

NOTE:
ALL COORDINATES TO BE VERIFIED BY
ARCHITECT PRIOR TO CONSTRUCTION.

55 HUDSON YARDS

Address
550 W 34TH St., New York, NY
10001



Client
Related Companies
60 Columbus Circle
New York, NY 10023
Tel: 212.801.1000 Fax: 212.801.1048

Oxford Properties Group
320 Park Avenue, 17th Floor
New York, NY 10022
Tel: 212.986.7514 Fax: 212.986.7510

Mitsui Fudosan America, Inc.
1251 Avenue of the Americas, Suite 800
New York, NY 10020
Tel: 212.403.5600 Fax: 212.403.5657

Architect
Kohn Pedersen Fox Associates PC
Architects & Planning Consultants
11 West 42nd Street
New York, New York 10036
TEL: 212.977.6500 FAX: 212.956.2526

Structural Engineer
WSP
228 East 45th Street, 3rd Floor
New York, NY 10017
Tel: 212.687.9888 Fax: 646.487.5501

Mechanical, Electrical, Plumbing, Fire Protection
WSP
512 Seventh Avenue
New York, NY 10018
Tel: 212.552.9600

No.	Description	Date
8	PAA	08-04-2017
7	BULLETIN #25	04/20/2016
6	BULLETIN #24	03/03/2016
5	BULLETIN #23	02/22/2016
4	BULLETIN #21	12/11/2015
3	BULLETIN #19	09/25/2015
2	BULLETIN #15	07/01/2015
1	BULLETIN #11	05/29/2015
	D.O.B. BUILDING PERMIT FILING	05/01/2015
	100% CONSTRUCTION DOCUMENTS	04/03/2015

Key Plan




Date: 04/03/2015
Project No: 1305480
Division: CADD
Sheet Number: 1305480-S-037

3RD FLOOR
(MARKETING 03) G.A.
PLAN - PART 2


Division Number

S-037.01

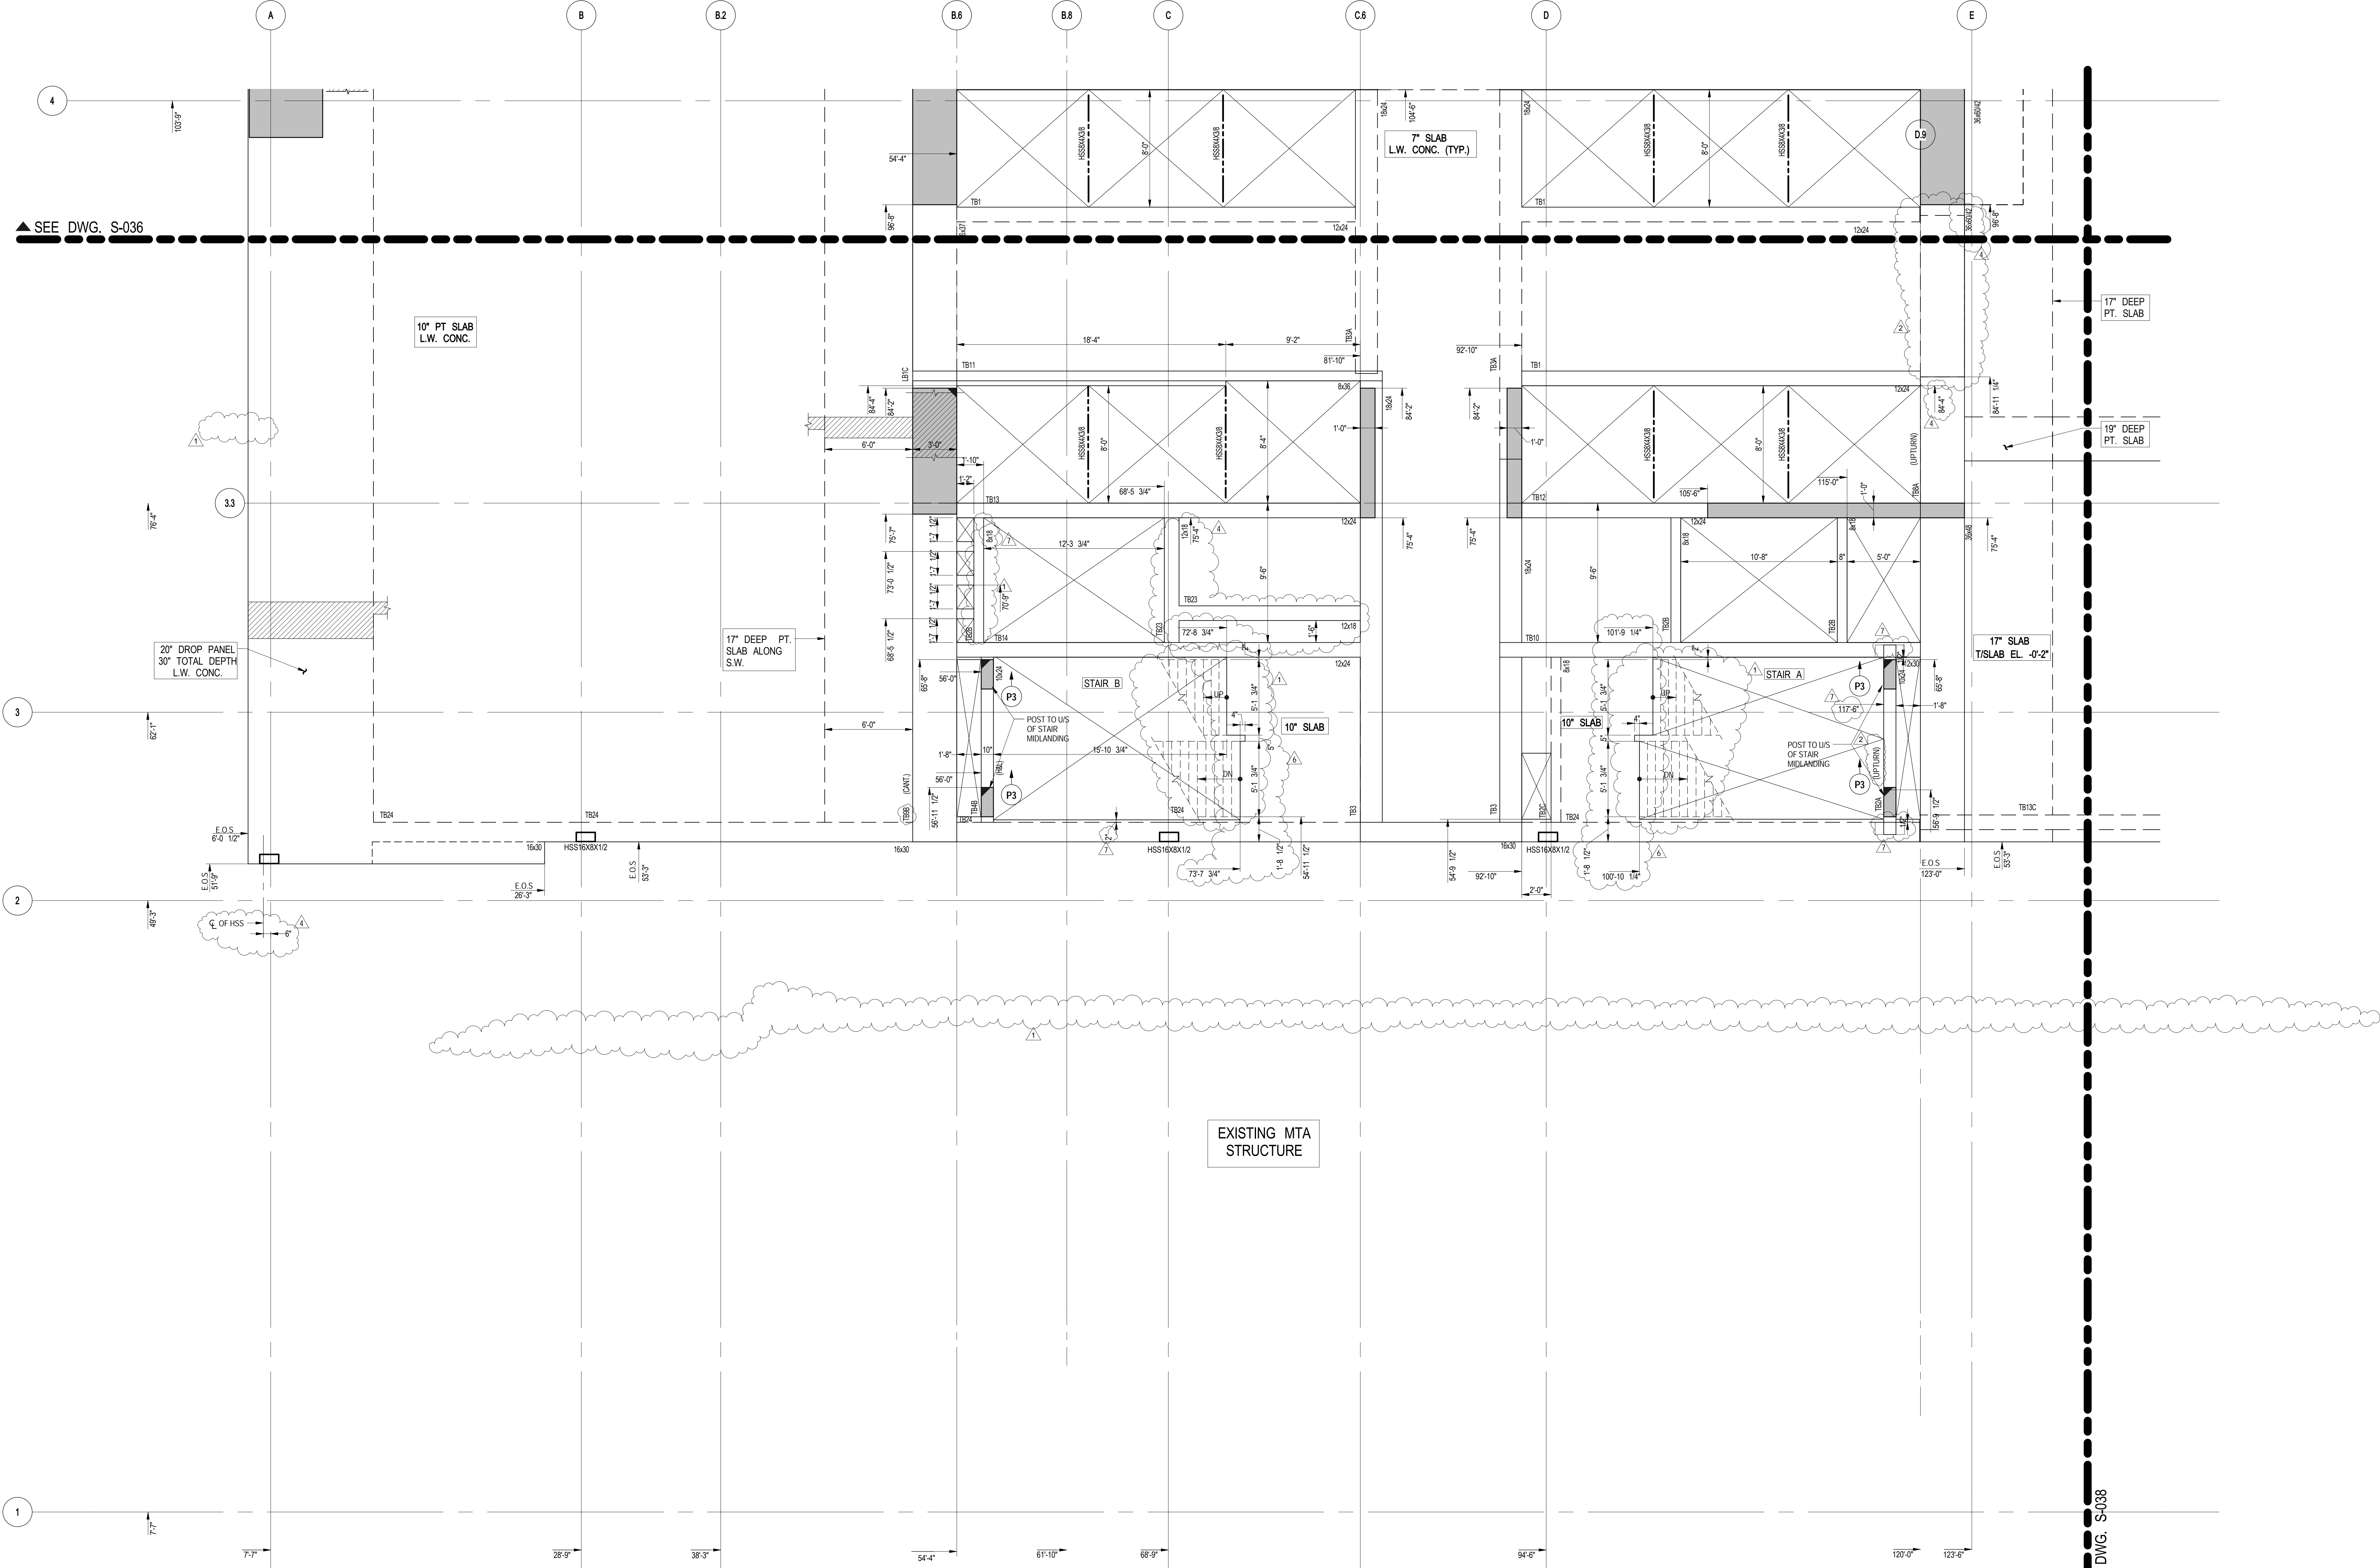

1 3RD FLOOR (MARKETING 03) G.A. PLAN PART 2
SCALE: 1/4" = 1'-0"

NOTE:
FOR NOTES SEE CORRESPONDING OVERALL FRAMING PLAN.

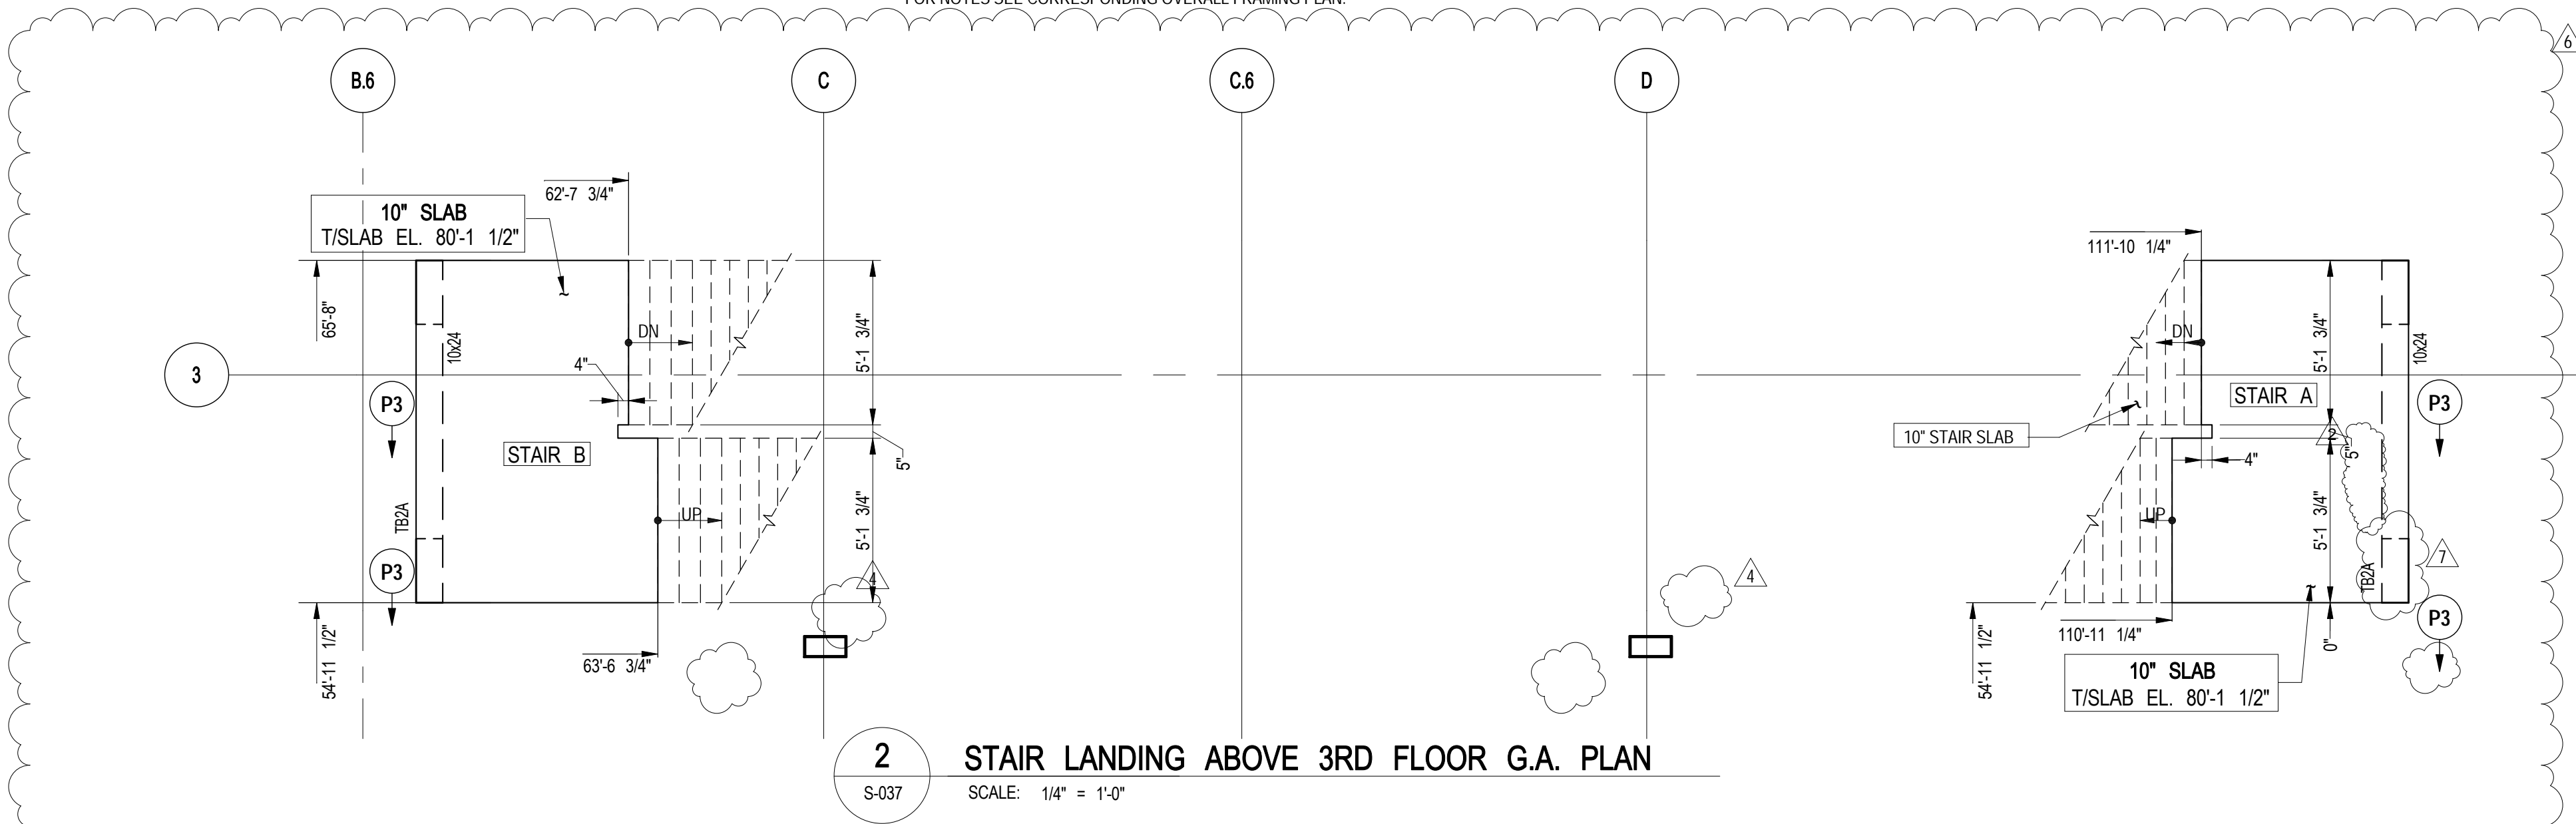

2 STAIR LANDING ABOVE 3RD FLOOR G.A. PLAN
SCALE: 1/4" = 1'-0"

NOTE:
ALL COORDINATES TO BE VERIFIED BY
ARCHITECT PRIOR TO CONSTRUCTION.

address
50 W 34TH St., New York, NY
0001



Related Companies
10 Columbus Circle
New York, NY 10023
Tel: 212.801.1000 Fax: 212.801.1048

Sydney Properties Group
20 Park Avenue, 17th Floor
New York, NY 10022
Tel: 212.986.7514 Fax: 212.986.7510

Mitsui Fudosan America, Inc.
 251 Avenue of the Americas, Suite 800
 New York, NY 10020
 Tel: 212.403.5600 Fax: 212.403.5657

John Pedersen Fox Associates PC
Architects & Planning Consultants
1 West 42nd Street
New York, New York 10036
TEL: 212.977.6500 FAX: 212.956.2526

Structural Engineer
VSP
28 East 45th Street, 3rd Floor
New York, NY 10017
Tel: 212.687.9888 Fax: 646.487.5501

Mechanical, Electrical, Plumbing, Fire Protection
VSP
12 Seventh Avenue
New York, NY 10018
Tel: 212.532.9600



NOTE:
ALL COORDINATES TO BE VERIFIED BY
ARCHITECT PRIOR TO CONSTRUCTION.

8	PAA	08/04/2017
7	BULLETIN #25	04/20/2016
6	BULLETIN #24	03/03/2016
5	BULLETIN #23	02/22/2016
4	BULLETIN #21	12/11/2015
3	BULLETIN #20	10/26/2015
2	BULLETIN #19	09/25/2015
1	BULLETIN #11	05/29/2015
	D.O.B. BUILDING PERMIT FILING	05/01/2015
	100% CONSTRUCTION DOCUMENTS	04/03/2015

My Plan




Issue Date:	04/03/2015
Project No.	1305480
Issued By	CADD
Issue Number	1305480-S-038



**BRD FLOOR
MARKETING 03) G.A.
PLAN - PART 3**

Working Number

S-038.01

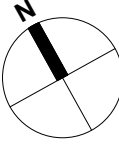



Client
Related Companies
60 Columbus Circle
New York, NY 10023
Tel: 212.801.1000 Fax: 212.801.1048


Oxford Properties Group
320 Park Avenue, 17th Floor
New York, NY 10022
Tel: 212.986.7514 Fax: 212.986.7510

Mitsui Fudosan America, Inc.
1251 Avenue of the Americas, Suite 800
New York, NY 10020
Tel: 212.403.5600 Fax: 212.403.5657

Architect
Kohn Pedersen Fox Associates PC
Architects & Planning Consultants
11 West 42nd Street
New York, New York 10036
TEL: 212.977.6500 FAX: 212.956.2526

Structural Engineer
WSP
228 East 45th Street, 3rd Floor
New York, NY 10017
Tel: 212.687.9888 Fax: 646.487.5501

Mechanical, Electrical, Plumbing, Fire Protection
WSP
512 Seventh Avenue
New York, NY 10018
Tel: 212.552.9600

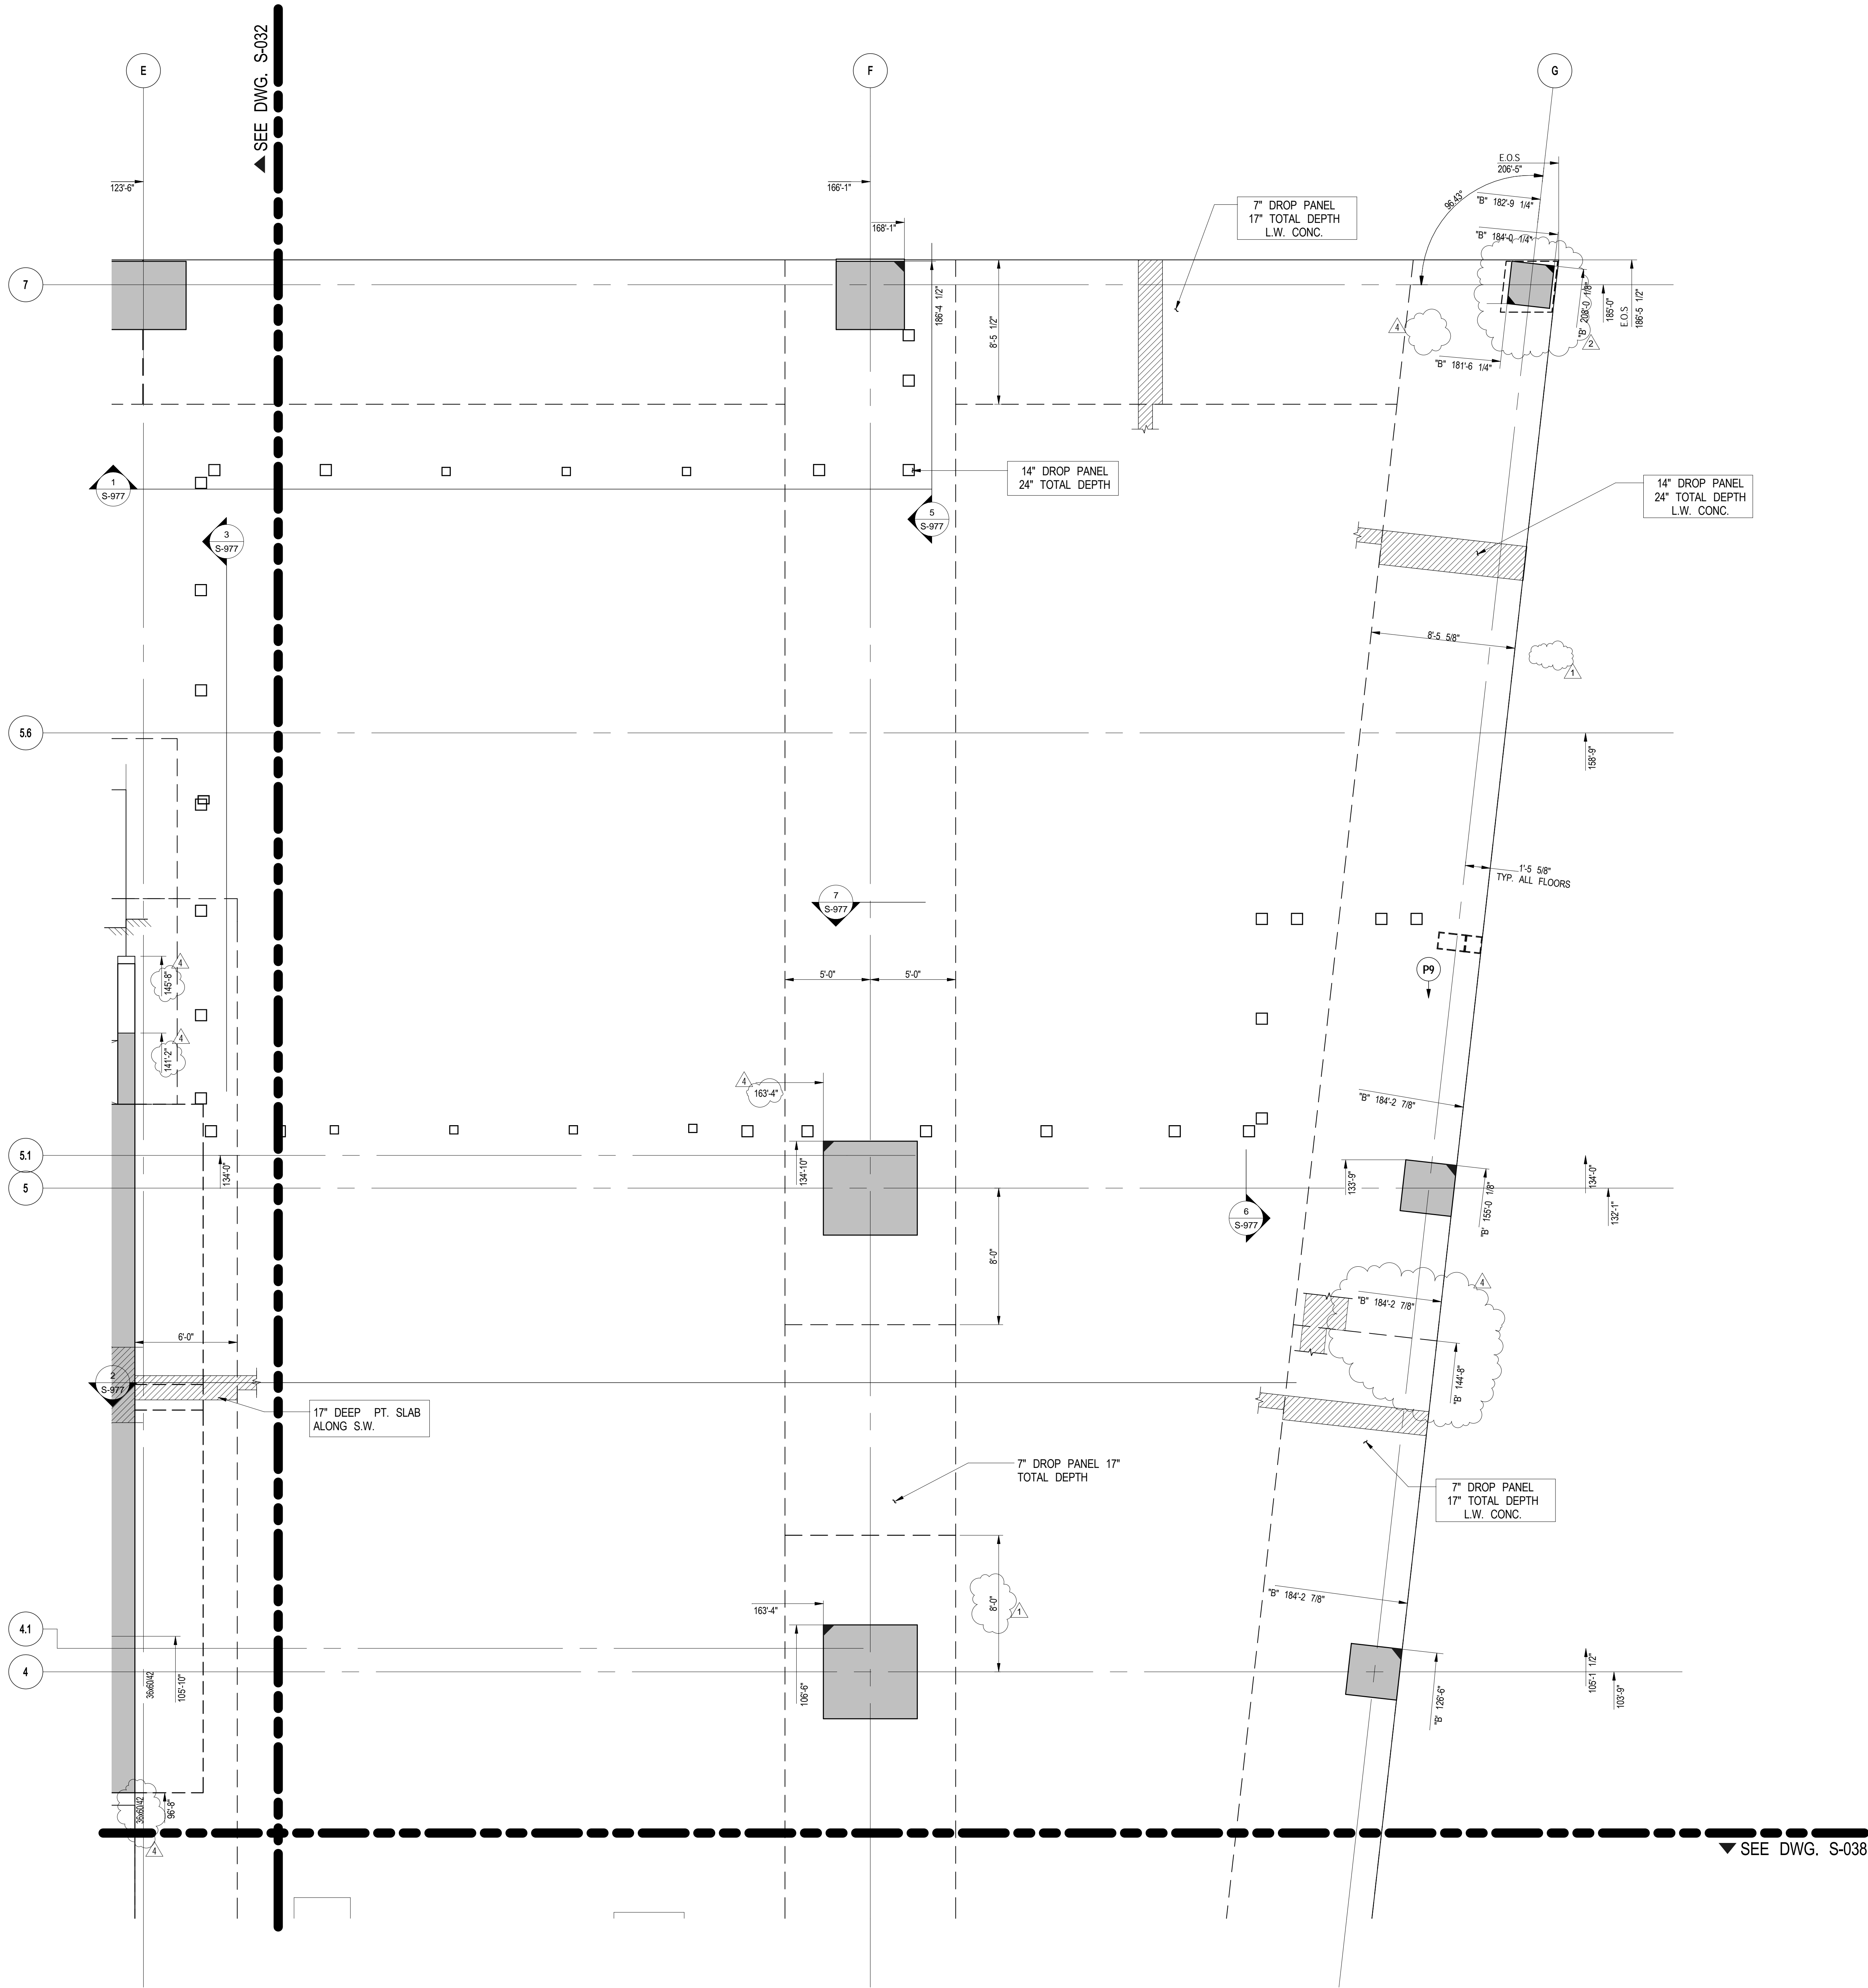


1
S-039
3RD FLOOR (MARKETING 03) G.A. PLAN PART 4
SCALE: 1/4" = 1'-0"
NOTE:
FOR NOTES SEE CORRESPONDING OVERALL FRAMING PLAN.

NOTE:
ALL COORDINATES TO BE VERIFIED BY
ARCHITECT PRIOR TO CONSTRUCTION.

No.	Description	Date
7	PAA	08-04-2017
6	BULLETIN #24	03/03/2016
5	BULLETIN #23	02/22/2016
4	BULLETIN #21	12/11/2015
3	BULLETIN #19	09/25/2015
2	BULLETIN #15	07/01/2015
1	BULLETIN #11	05/29/2015
	D.O.B. BUILDING PERMIT FILING	05/01/2015
	100% CONSTRUCTION DOCUMENTS	04/03/2015

Key Plan

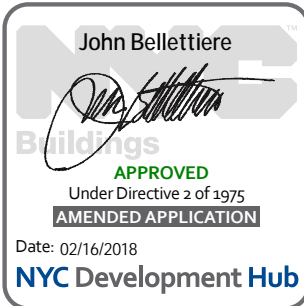

Date: 04/03/2015
Project No: 1305480
Division: CADD
Sheet Number: 1305480-S-039



Division File
3RD FLOOR
(MARKETING 03) G.A.
PLAN - PART 4

Division Number

S-039.01



Client
Related Companies
60 Columbus Circle
New York, NY 10023
Tel: 212.801.1000 Fax: 212.801.1048


Oxford Properties Group
320 Park Avenue, 17th Floor
New York, NY 10022
Tel: 212.986.7514 Fax: 212.986.7510

Mitsui Fudosan America, Inc.
1251 Avenue of the Americas, Suite 800
New York, NY 10020
Tel: 212.403.5600 Fax: 212.403.5657

Architect
Kohn Pedersen Fox Associates PC
Architects & Planning Consultants
11 West 42nd Street
New York, New York 10036
TEL: 212.977.6500 FAX: 212.956.2526

Structural Engineer
WSP
228 East 45th Street, 3rd Floor
New York, NY 10017
Tel: 212.687.9888 Fax: 646.487.5501


Mechanical, Electrical, Plumbing, Fire Protection
WSP
512 Seventh Avenue
New York, NY 10018
Tel: 212.552.9600

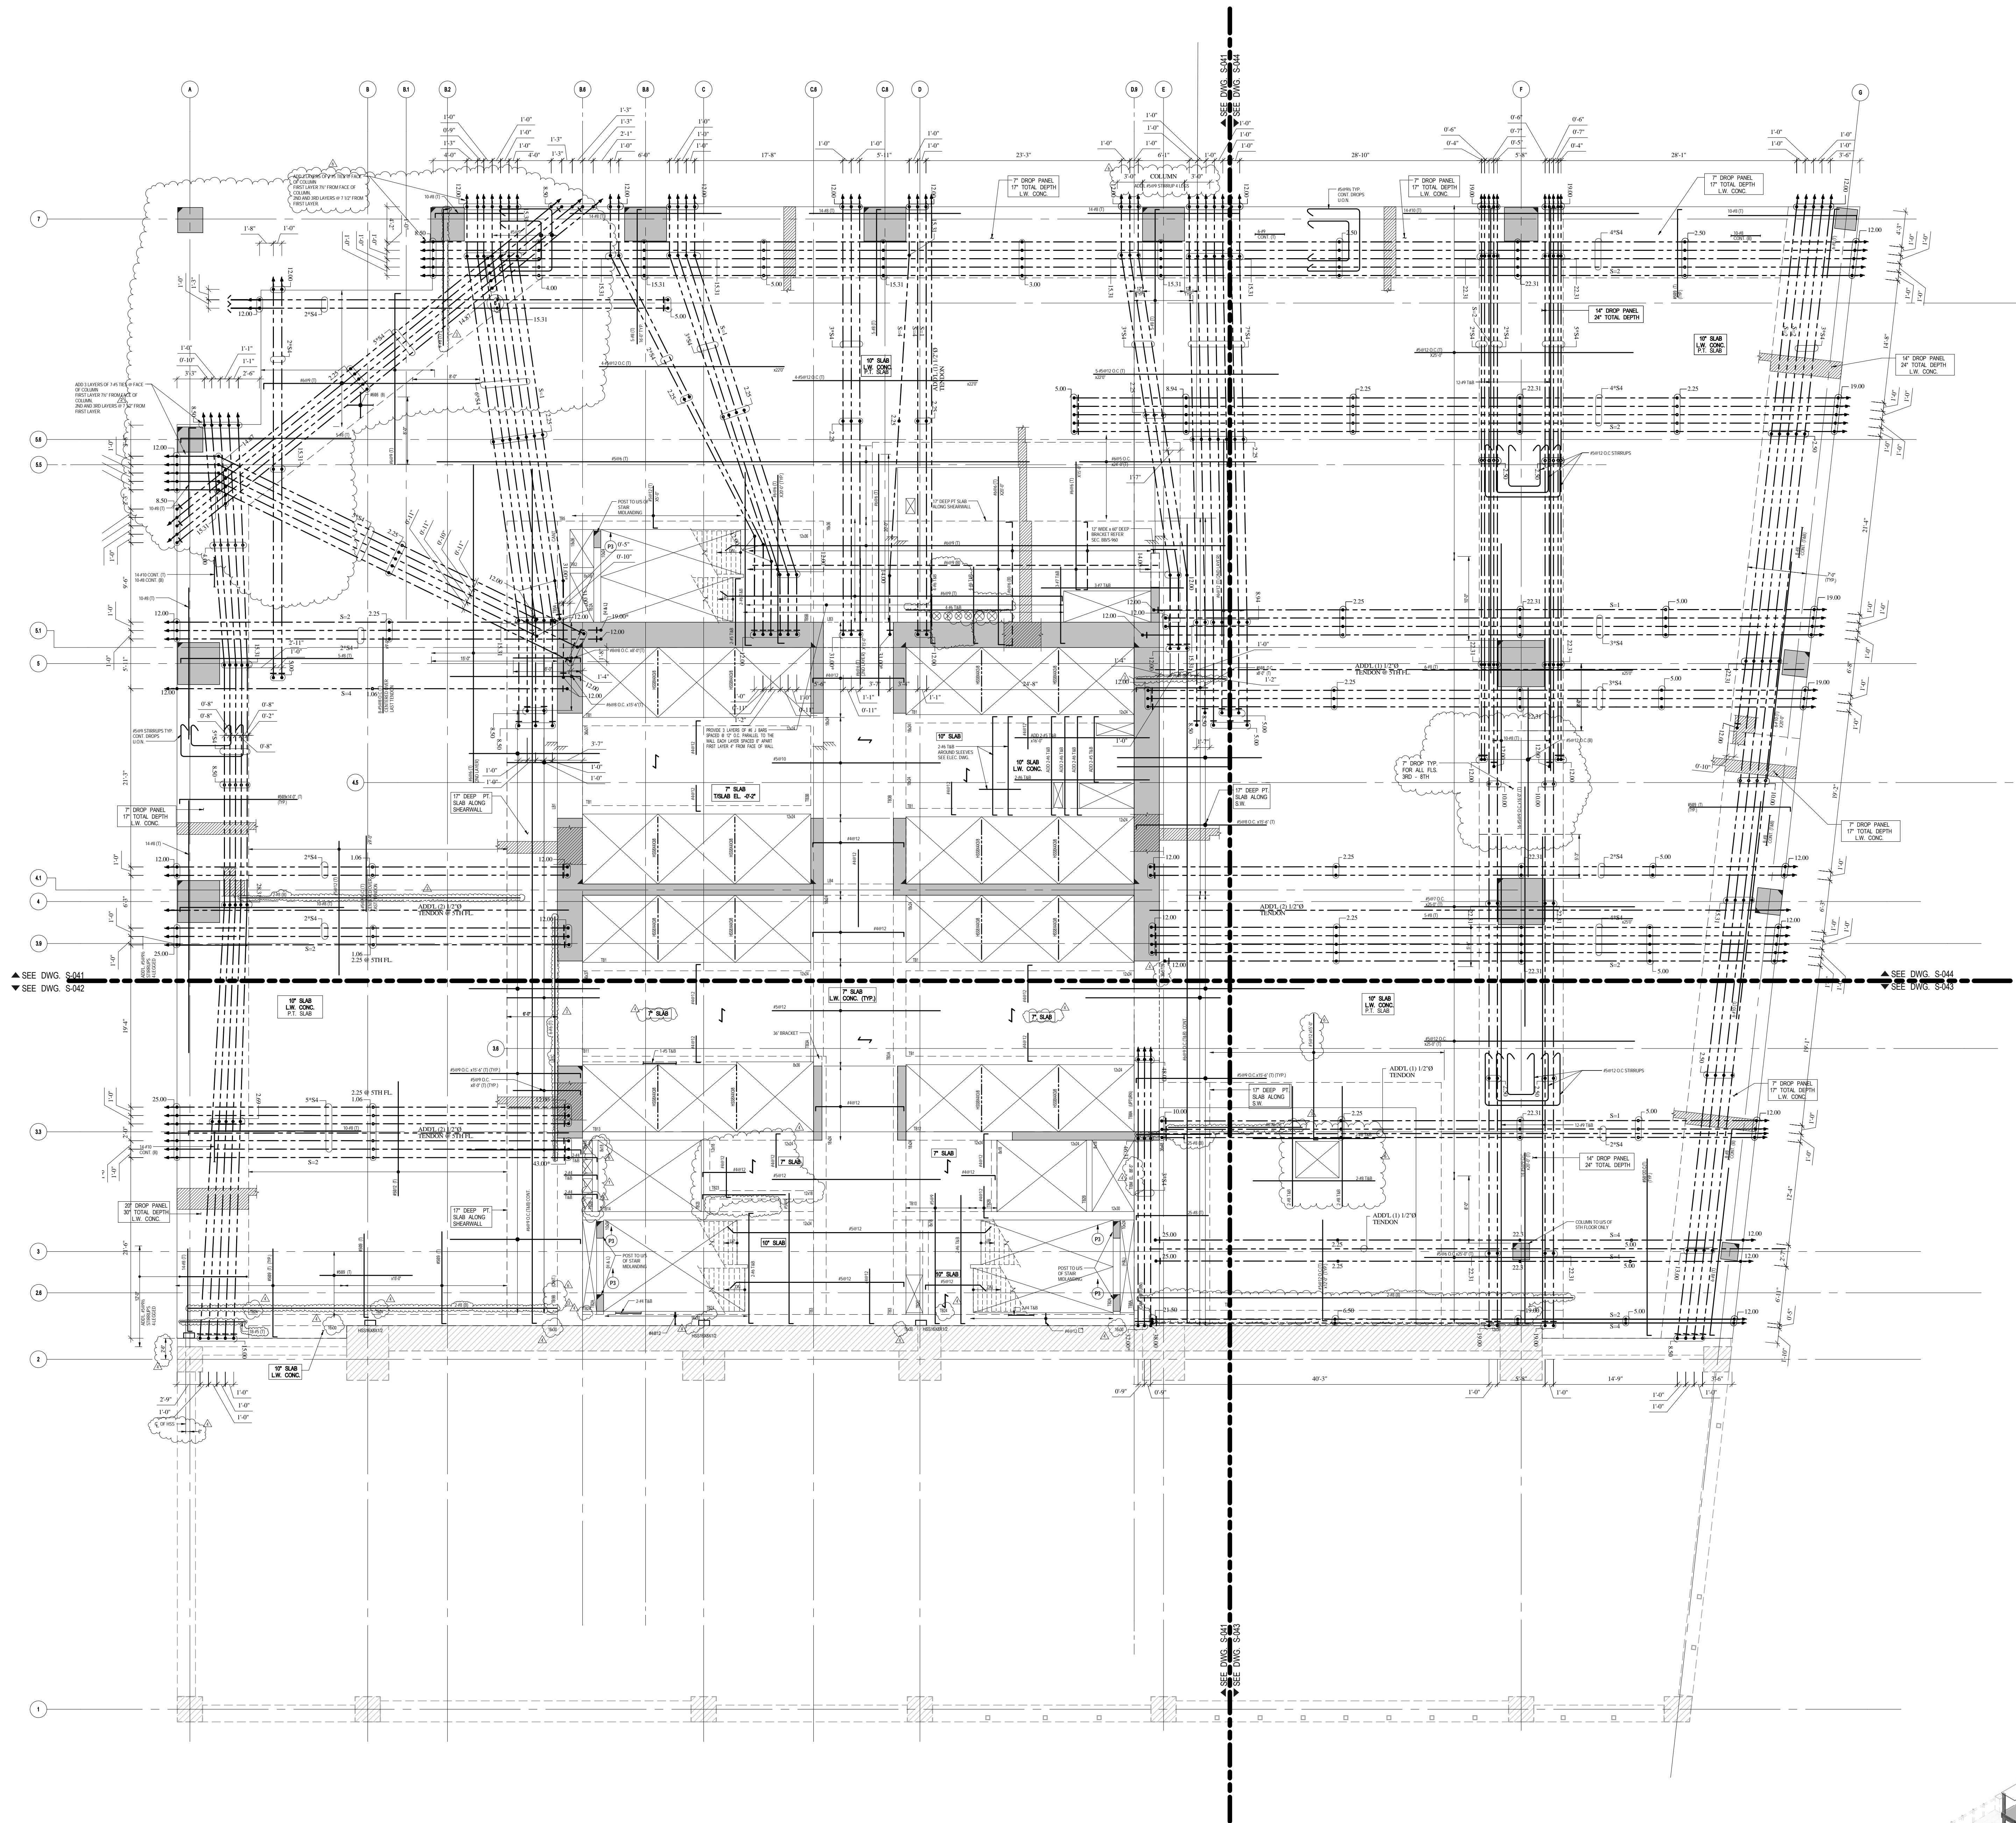

1 4TH - 5TH FLOOR (MARKETING 04-05) FRAMING PLAN
S-040 SCALE: 1/8" = 1'-0"

- NOTES
1. TOP OF SLAB ELEVATION 4TH FL. @ 86'-11"
5TH FL. @ 100'-0" U.O.N. THUS ON PLAN.
2. SLAB TO BE 10" THICK PT. LIGHT-WEIGHT CONCRETE U.O.N. THUS ON PLAN.
3. BOTTOM MAT REIN. TO BE:
#4@10" EW CONT. FOR 10" RC SLAB INSIDE CORE.
#5@12" EW CONT. FOR 10" PT. SLAB.
#4@10" CONT. MAIN BARS AND #4@14" CONT. FOR TEMPERATURE BARS FOR 7" RC SLAB INSIDE CORE.
4. FOR BALANCE OF NOTES SEE DWG. PO-120.
5. FOR PT. NOTES SEE DWG. S-100.
- MATERIAL NOTES
1. ALL SLABS TO BE LIGHT-WEIGHT CONCRETE (MAXIMUM DENSITY 120lb/cu ft AND $\gamma_c = 7000$ psf)
2. ALL COLUMN AND SHEAR WALLS TO BE NORMAL WEIGHT CONCRETE.

LOAD TABLE (OUTSIDE CORE AREA)			
DL	SDL	LL	FACADE
SLAB WEIGHT (WRES)	70 PSF	100 PSF	410 PLF

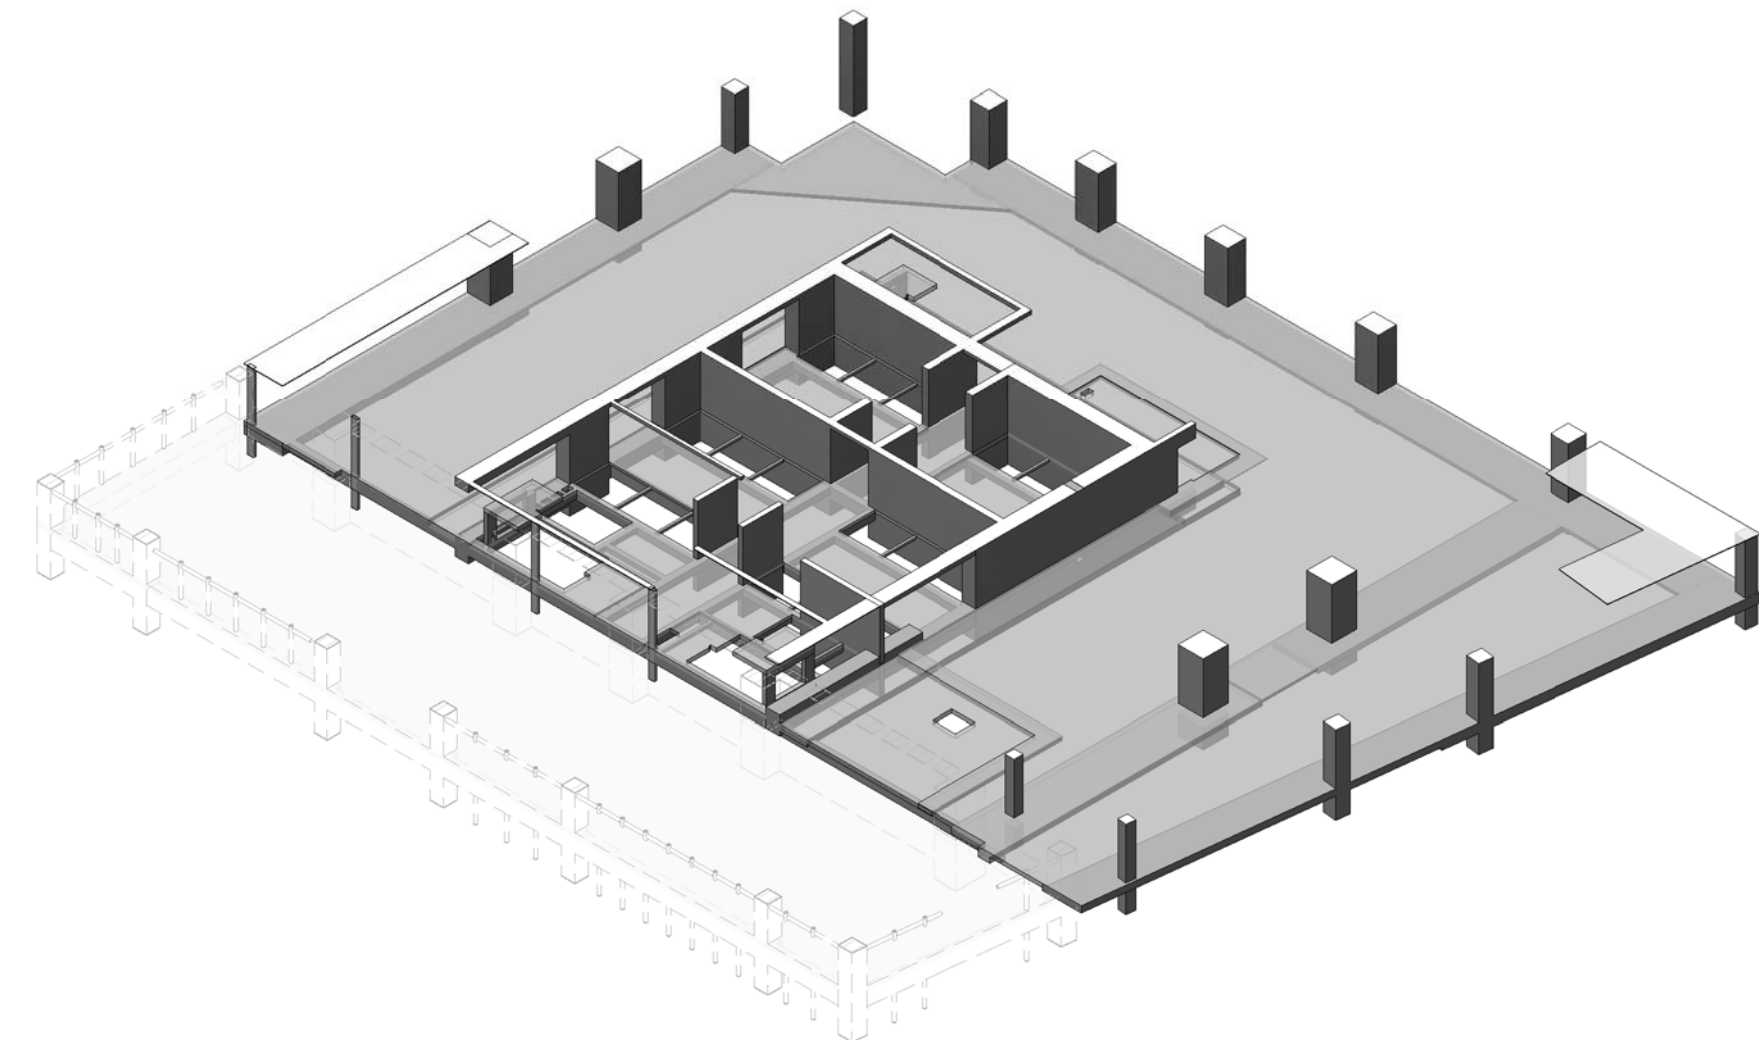

3D VIEW

3	PAA	08/04/2017
7	BULLETIN #25	04/20/2016
6	BULLETIN #24	03/03/2016
5	BULLETIN #23	02/23/2016
4	BULLETIN #21	12/11/2015
3	BULLETIN #20	10/26/2015
2	BULLETIN #15	07/01/2015
1	BULLETIN #11	05/26/2015
D.O.B. BUILDING PERMIT FILING		05/01/2015
100% CONSTRUCTION DOCUMENTS		04/03/2015

No.	Description	Date
-----	-------------	------

Rev. No.



Title Date	04/03/2015
Project No.	135480
Drawn By	CADD
Sheet Number	135480-S-040



Project File
4TH-5TH FLOOR
(MARKETING 04-05)
FRAMING PLAN

Drawn By

S-040.01



Client
Related Companies
60 Columbus Circle
New York, NY 10023
Tel: 212.801.1000 Fax: 212.801.1048

Oxford Properties Group
320 Park Avenue, 17th Floor
New York, NY 10022
Tel: 212.986.7514 Fax: 212.986.7510

Mitsui Fudosan America, Inc.
1251 Avenue of the Americas, Suite 800
New York, NY 10020
Tel: 212.403.5600 Fax: 212.403.5657

Architect
Kohn Pedersen Fox Associates PC
Architects & Planning Consultants
11 West 42nd Street
New York, New York 10036
TEL: 212.977.6500 FAX: 212.956.2526

Structural Engineer
WSP
228 East 45th Street, 3rd Floor
New York, NY 10017
Tel: 212.687.9888 Fax: 646.487.5501

Mechanical, Electrical, Plumbing, Fire Protection
WSP
512 Seventh Avenue
New York, NY 10018
Tel: 212.552.9600

No.	Description	Date
9	PAA	08/04/2017
8	BULLETIN #27	06/15/2016
7	BULLETIN #25	04/20/2016
6	BULLETIN #24	03/03/2016
5	BULLETIN #23	02/22/2016
4	BULLETIN #21	12/11/2015
3	BULLETIN #20	10/25/2015
2	BULLETIN #19	09/25/2015
1	BULLETIN #15	07/01/2015
	D.O.B. BUILDING PERMIT FILING	05/01/2015
	100% CONSTRUCTION DOCUMENTS	04/03/2015

Rev. Description Date

Rev. Description Date

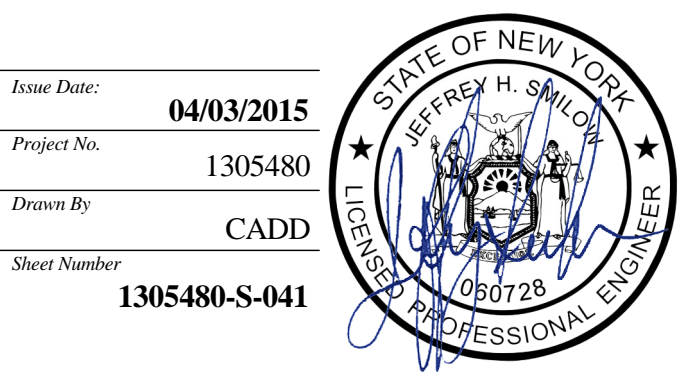


Date: 04/03/2015
Project No: 1305480
Division: CADD
Sheet Number: 1305480-S-041

Project Name
4TH FLOOR
(MARKETING 04)
FRAMING PLAN - PART 1


Sheet Number
S-041.01

© 2014 KOHN PEDERSEN FOX ASSOCIATES PC. All rights reserved.

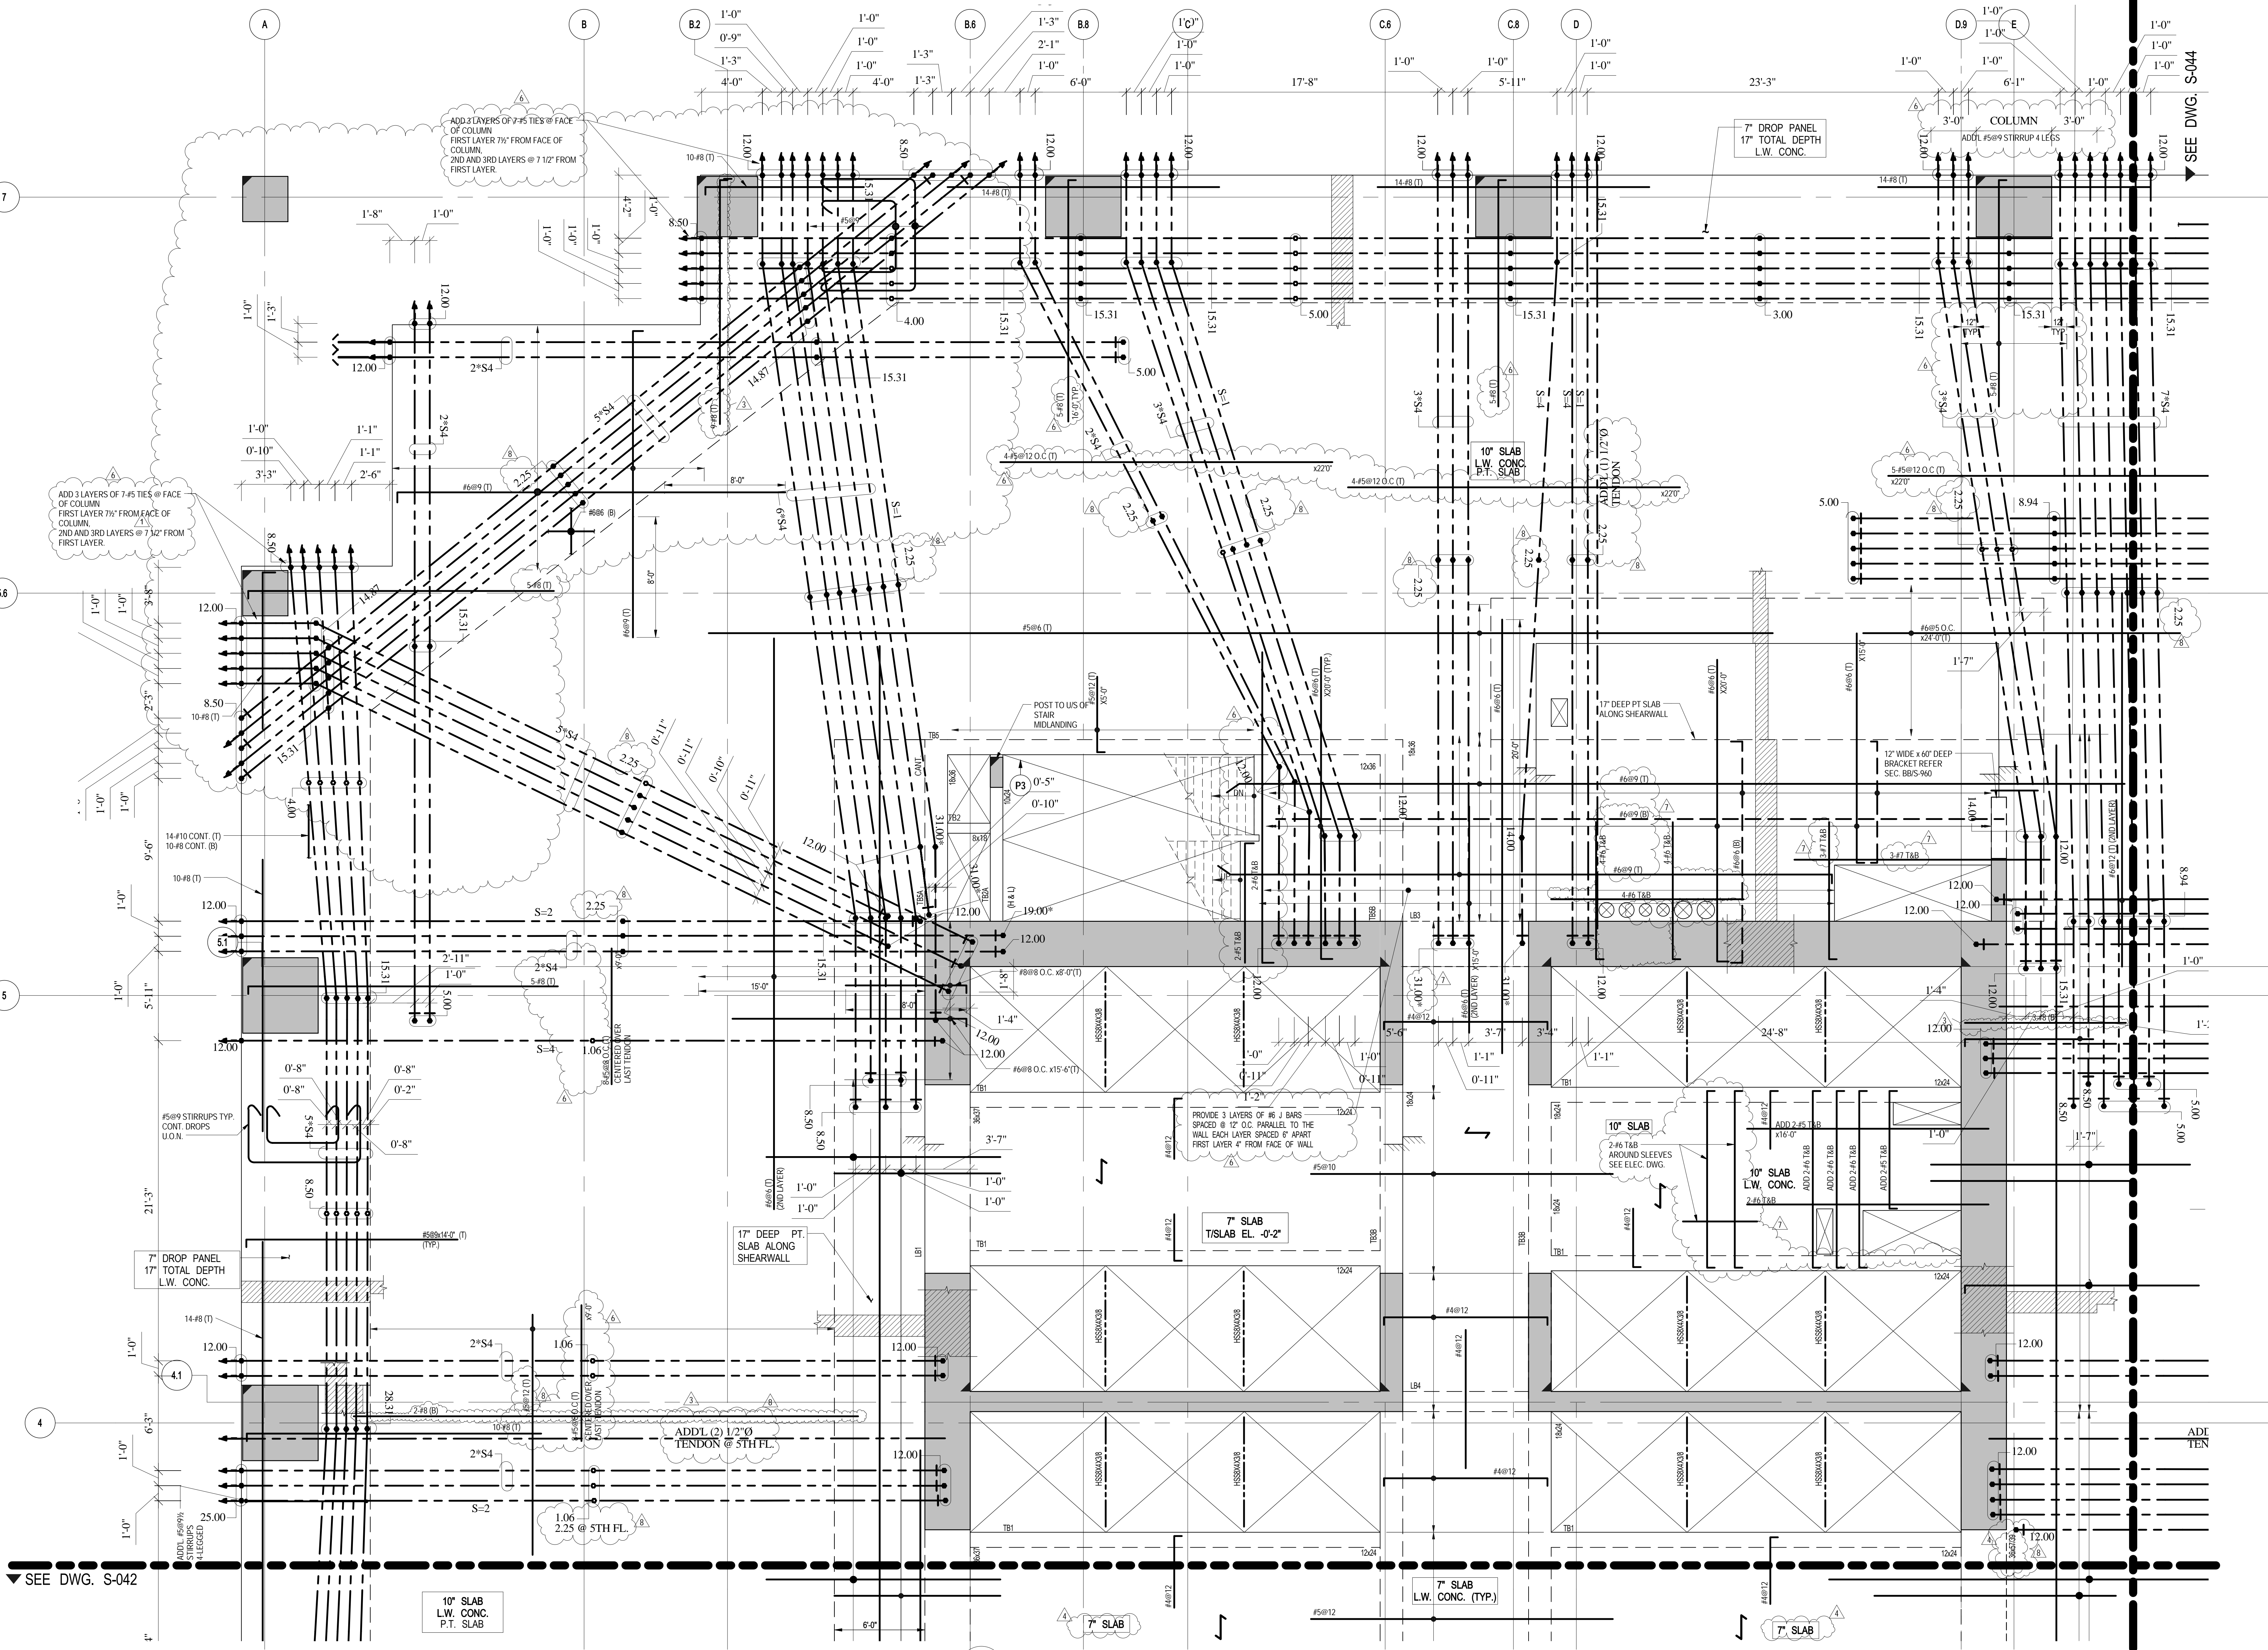

1 4TH FLOOR (MARKETING 04) FRAMING PLAN - PART 1

SCALE: 1/4" = 1'-0"
NOTE:
FOR NOTES SEE CORRESPONDING OVERALL FRAMING PLAN

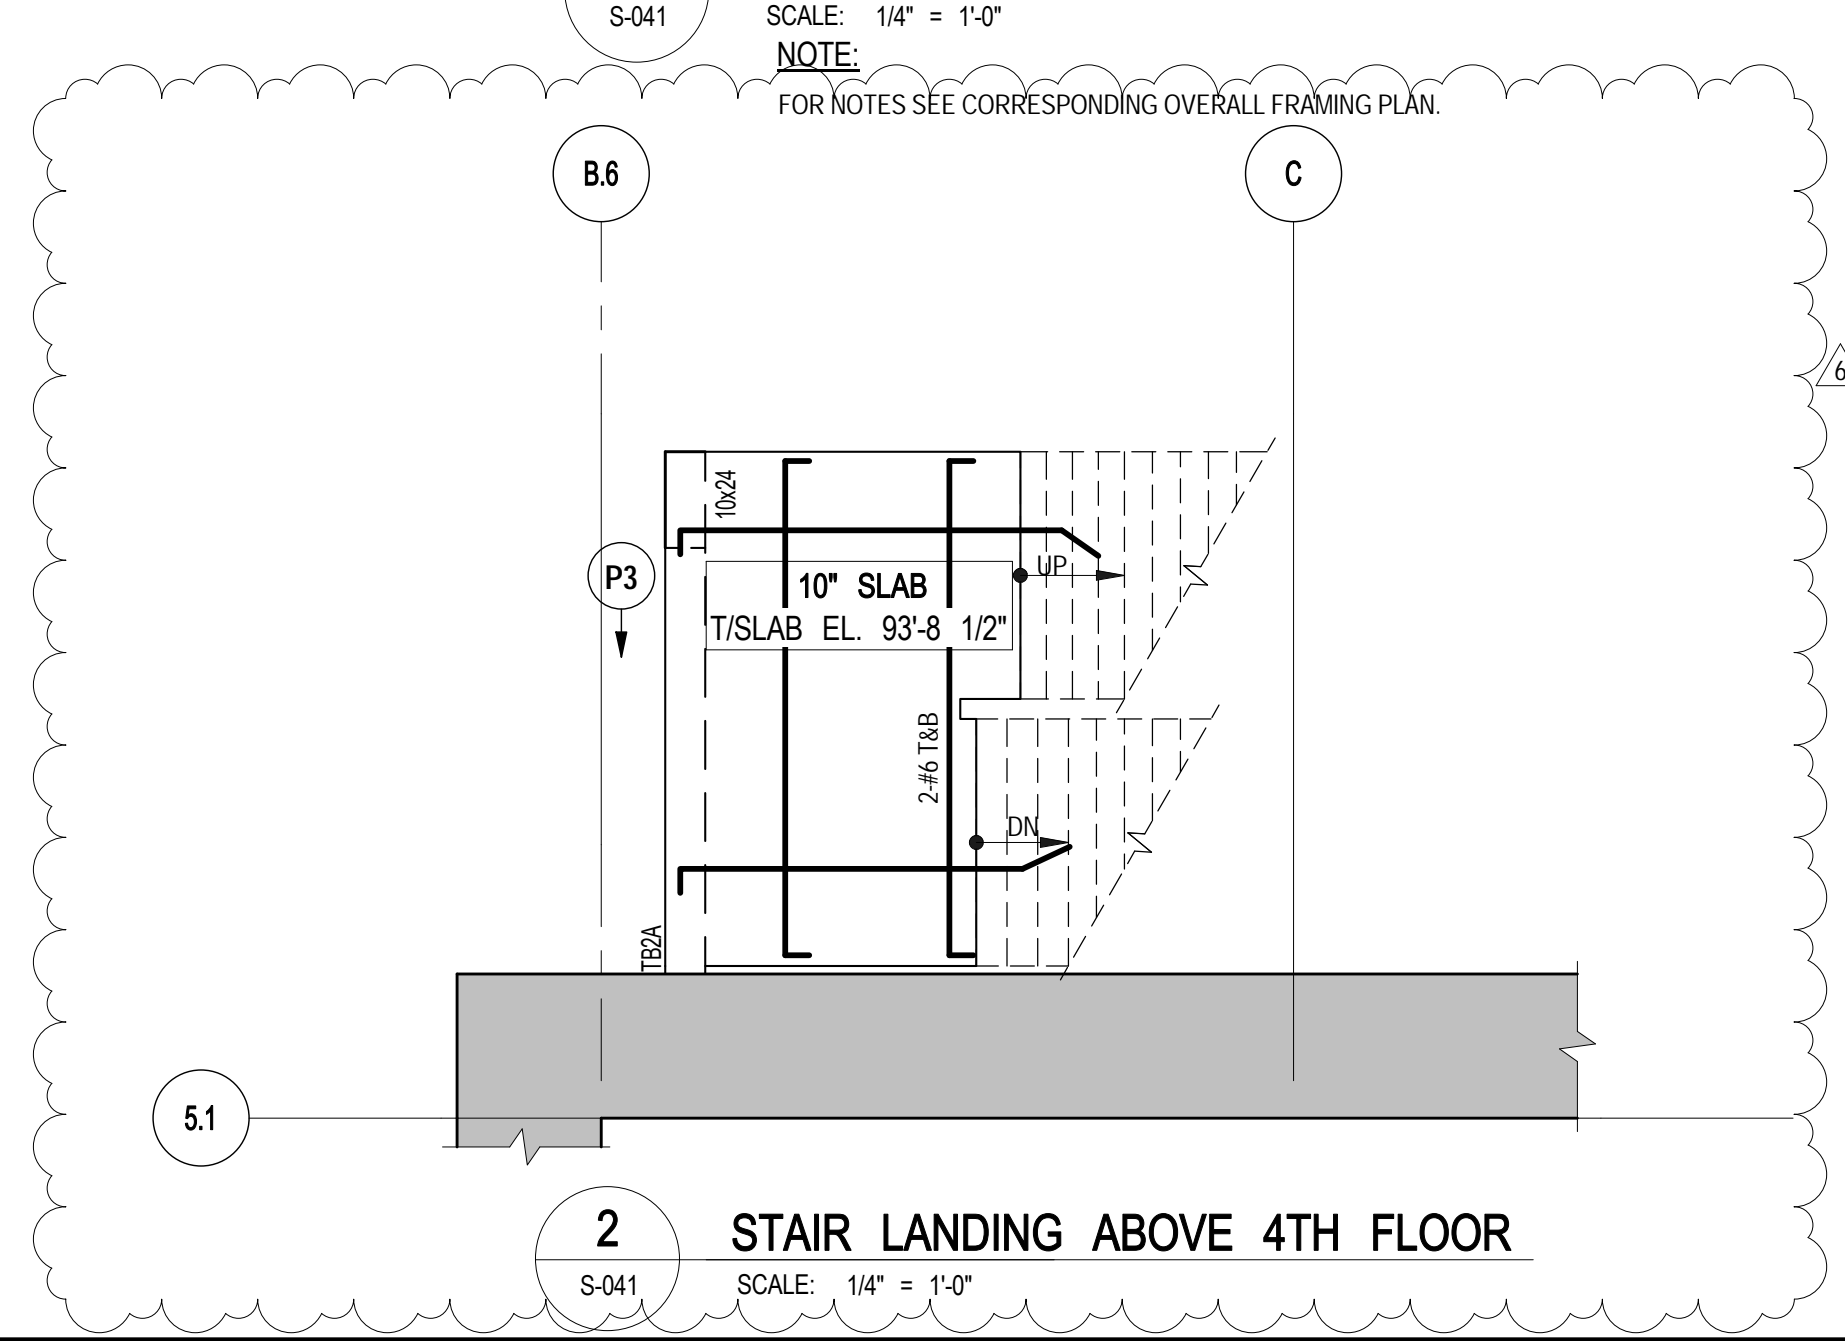

2 STAIR LANDING ABOVE 4TH FLOOR

SCALE: 1/4" = 1'-0"



Client
Related Companies
60 Columbus Circle
New York, NY 10023
Tel: 212.801.1000 Fax: 212.801.1048


Oxford Properties Group
320 Park Avenue, 17th Floor
New York, NY 10022
Tel: 212.986.7514 Fax: 212.986.7510

Mitsui Fudosan America, Inc.
1251 Avenue of the Americas, Suite 800
New York, NY 10020
Tel: 212.403.5600 Fax: 212.403.5657


Architect
Kohn Pedersen Fox Associates PC
Architects & Planning Consultants
11 West 42nd Street
New York, New York 10036
TEL: 212.977.6500 FAX: 212.956.2526

Structural Engineer
WSP
228 East 45th Street, 3rd Floor
New York, NY 10017
Tel: 212.687.9888 Fax: 646.487.5501

Mechanical, Electrical, Plumbing, Fire Protection
WSP
512 Seventh Avenue
New York, NY 10018
Tel: 212.552.9600

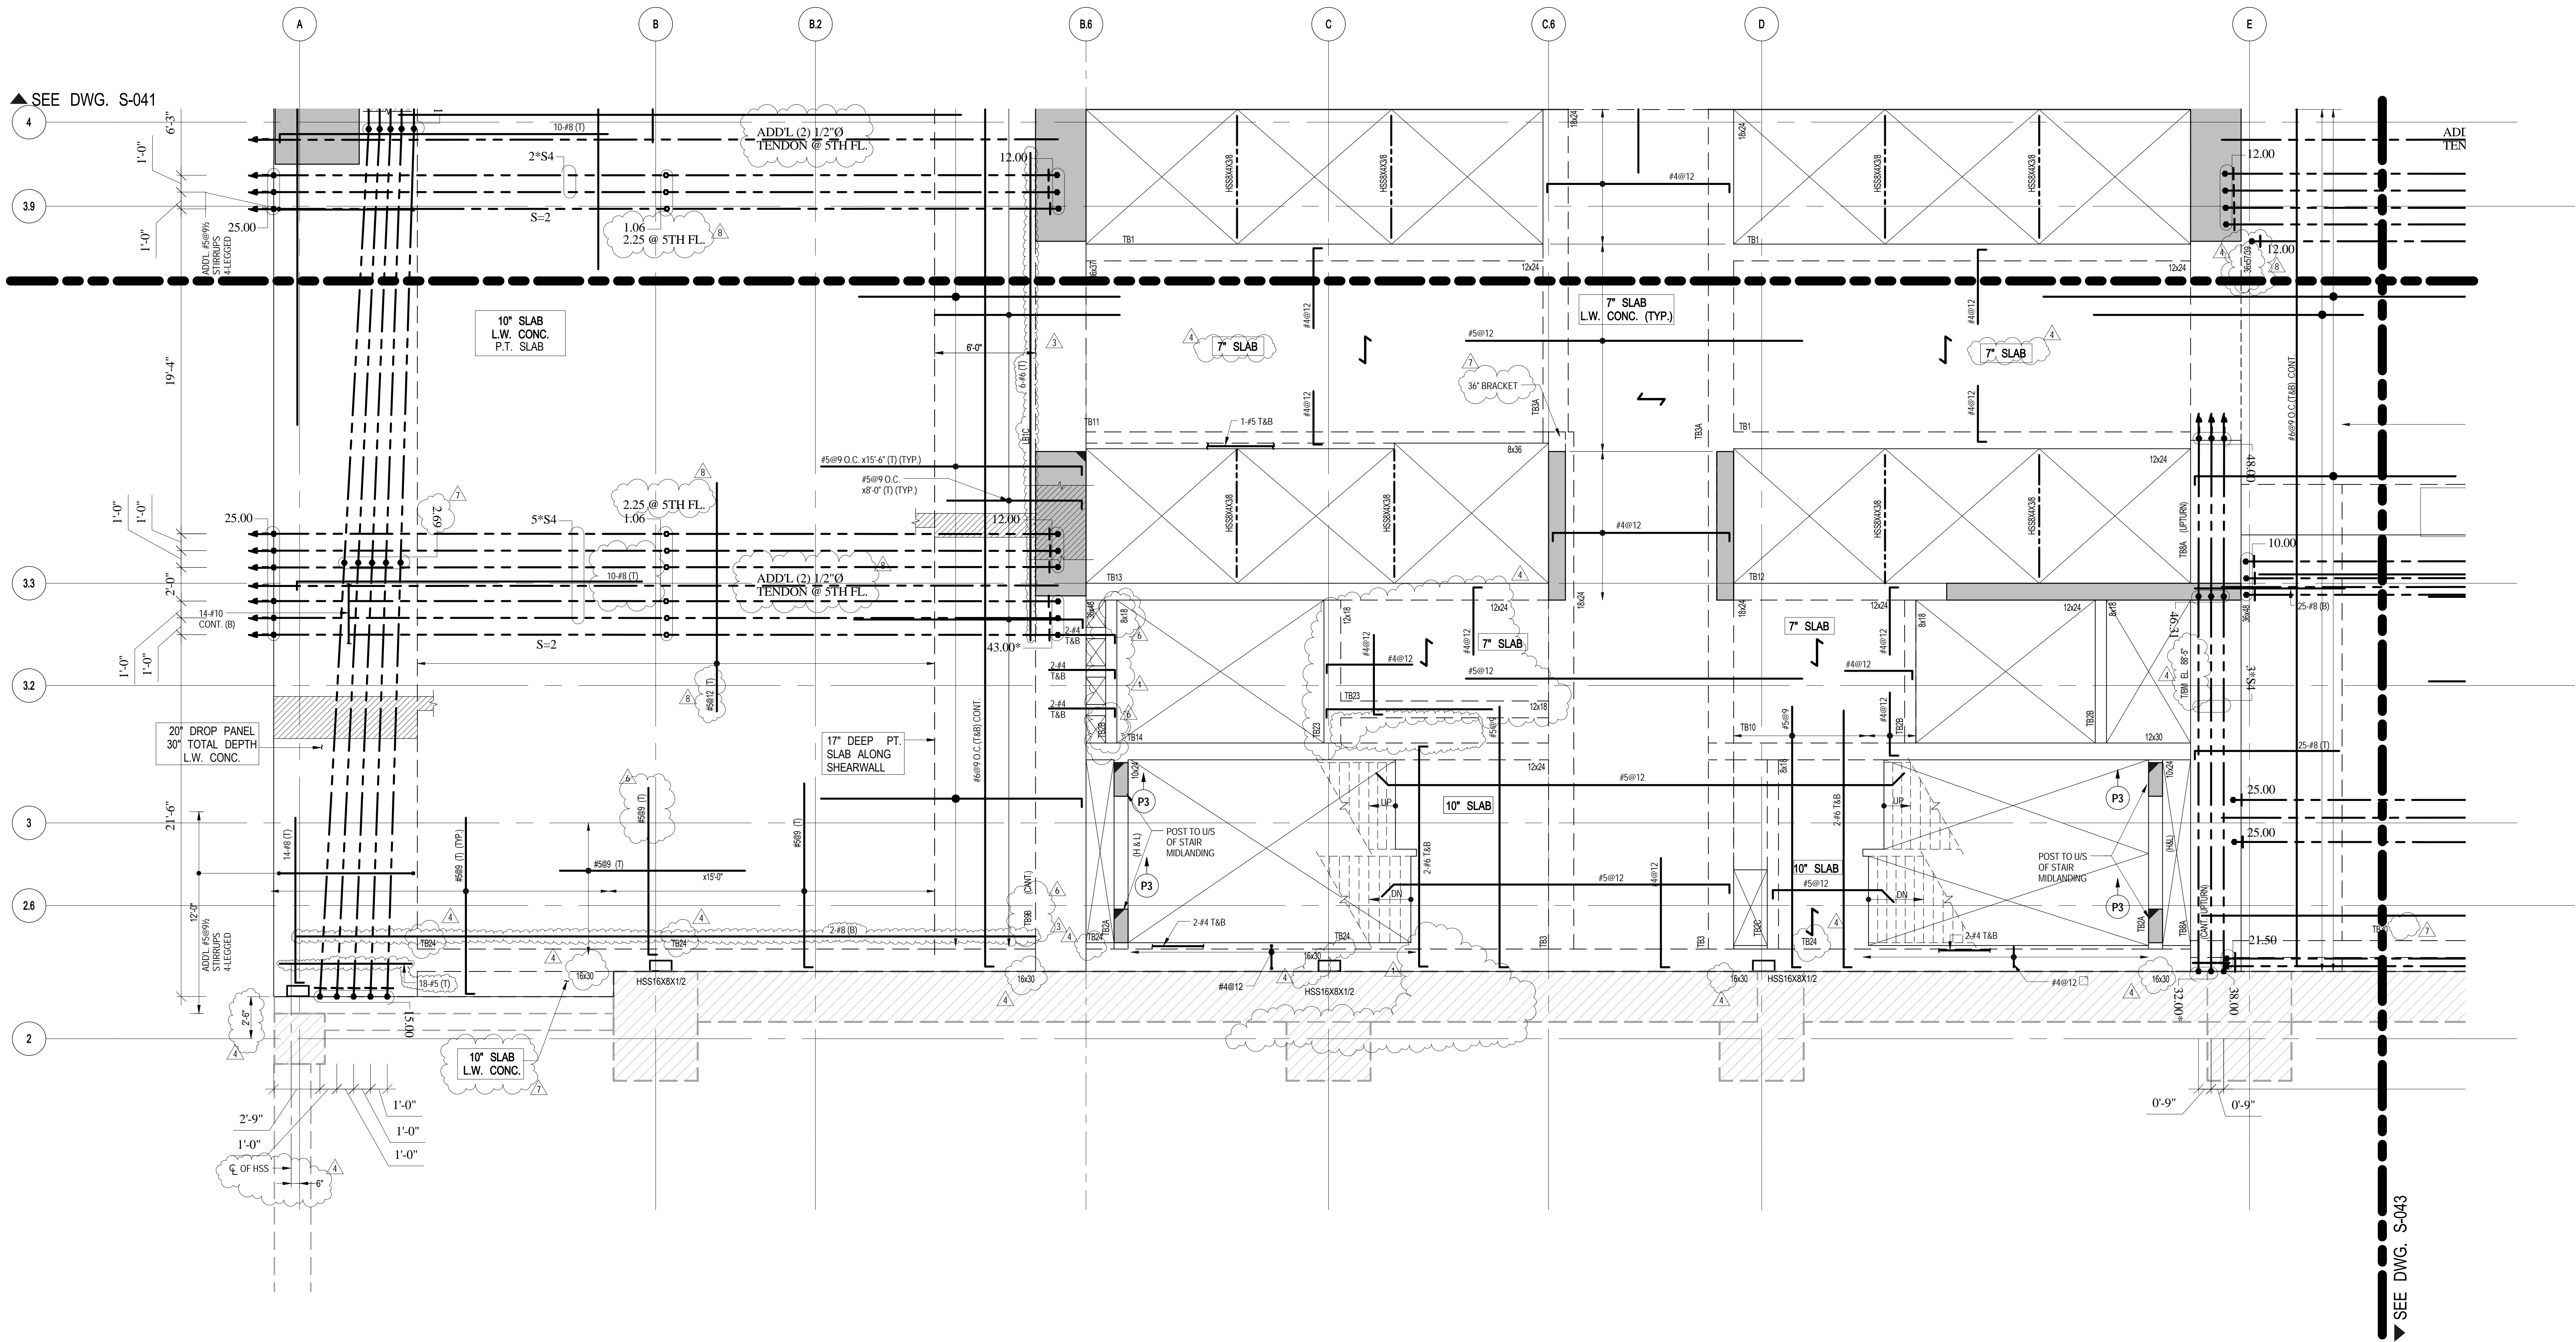

1
S-042 4TH-5TH FLOOR (MARKETING 04-05) FRAMING PLAN - PART 2
SCALE: 1/4" = 1'-0"
NOTE:
FOR NOTES SEE CORRESPONDING OVERALL FRAMING PLAN.

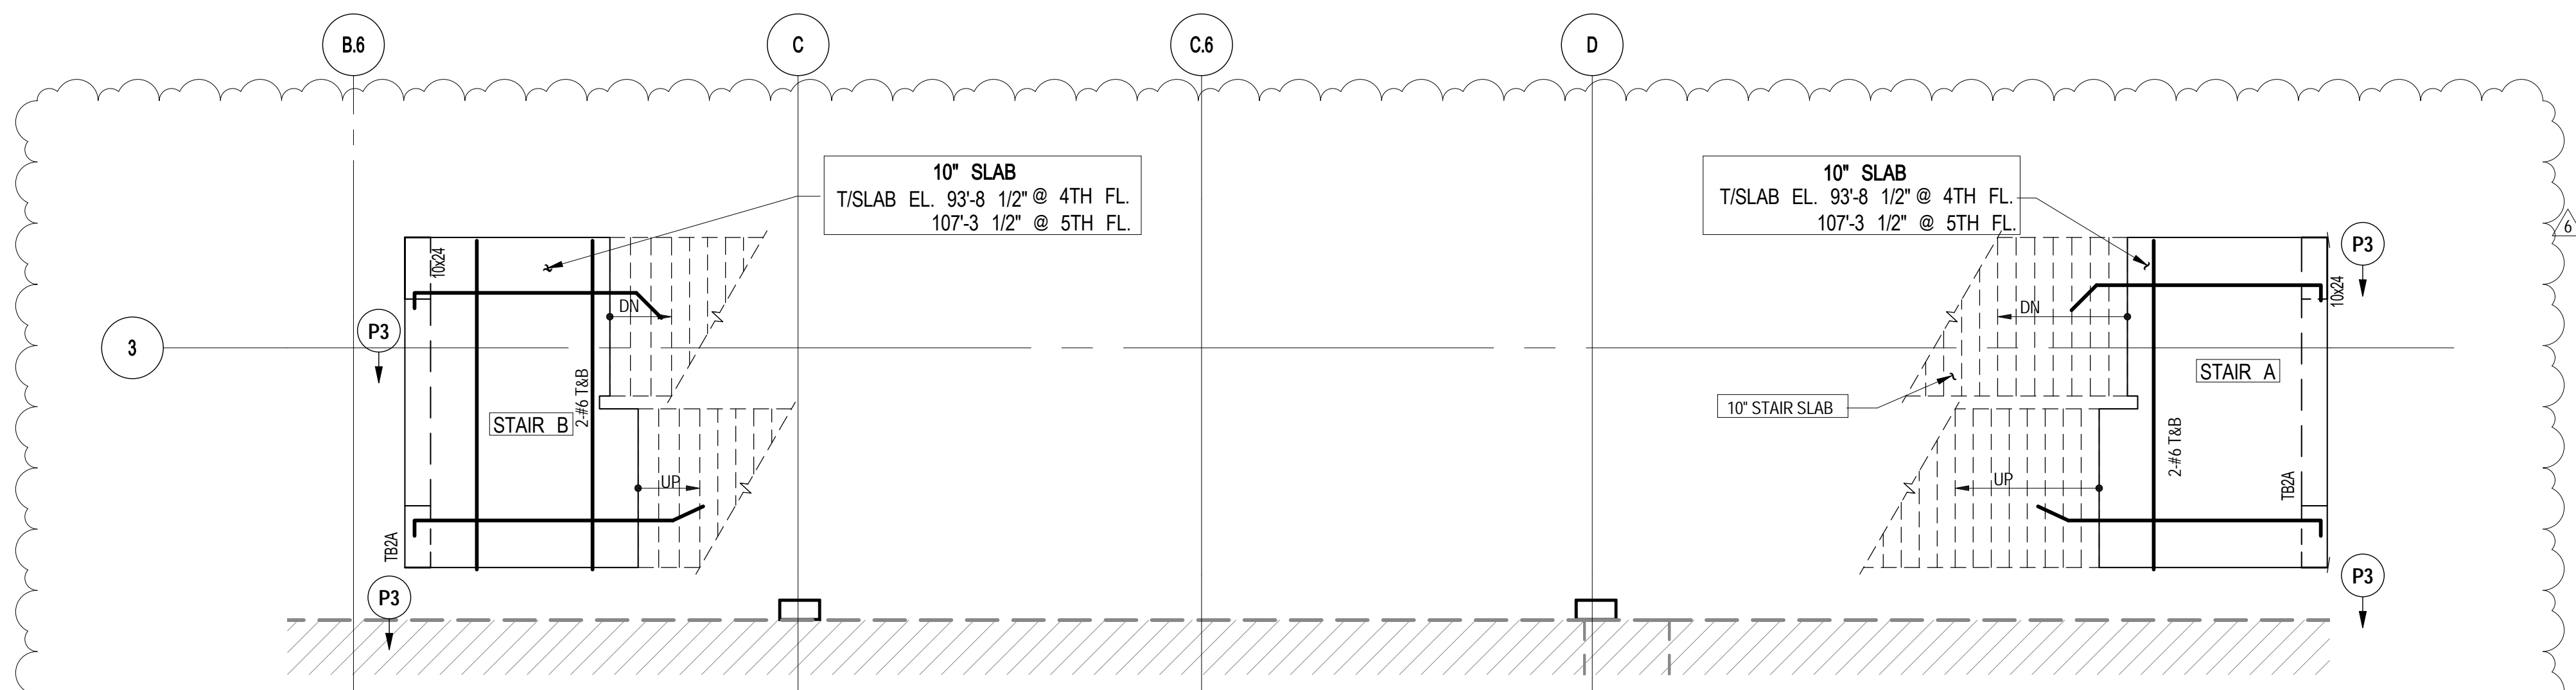

2
S-042 4TH & 5TH FLOOR (MARKETING 04-05) STAIR LANDING G.A. PLAN
SCALE: 1/4" = 1'-0"

No.	Description	Date
9	PAA	08-04-2017
8	BULLETIN #27	06/15/2016
7	BULLETIN #25	04/20/2016
6	BULLETIN #24	03/03/2016
5	BULLETIN #23	02/22/2016
4	BULLETIN #21	12/11/2015
3	BULLETIN #20	10/25/2015
2	BULLETIN #19	09/25/2015
1	BULLETIN #11	05/29/2015
	D.O.B. BUILDING PERMIT FILING	05/01/2015
	100% CONSTRUCTION DOCUMENTS	04/03/2015

Key Plan



Date: 04/03/2015
Project No: 1305480
Division: CADD
Sheet Number: 1305480-S-042



Project File
4TH-5TH FLOOR (MARKETING 04-05)
FRAMING PLAN - PART 2

Sheet Number
S-042.01

Address
550 W 34TH St., New York, NY
10001



Related Companies
50 Columbus Circle
New York, NY 10023
Tel: 212.801.1000 Fax: 212.801.1048

Oxford Properties Group
320 Park Avenue, 17th Floor
New York, NY 10022
Tel: 212.986.7514 Fax: 212.986.7510

Mitsui Fudosan America, Inc.
251 Avenue of the Americas, Suite 800
New York, NY 10020
Tel: 212.403.5600 Fax: 212.403.5657

Architect
Kohn Pedersen Fox Associates PC
Architects & Planning Consultants
11 West 42nd Street
New York, New York 10036
TEL: 212.977.6500 FAX: 212.956.2526

Structural Engineer
WSP
428 East 45th Street, 3rd Floor
New York, NY 10017
Tel: 212.687.9888 Fax: 646.487.5501

WSP
612 Seventh Avenue
New York, NY 10018
Tel: 212.532.9600



8	PAA	08-04-2017
7	BULLETIN #27	06/15/2016
6	BULLETIN #25	04/20/2016
5	BULLETIN #24	03/03/2016
4	BULLETIN #23	02/22/2016
3	BULLETIN #21	12/11/2015
2	BULLETIN #20	10/26/2015
1	BULLETIN #19	09/25/2015
	D.O.B. BUILDING PERMIT FILING	05/01/2015
	100% CONSTRUCTION DOCUMENTS	04/03/2015



Issue Date:	04/03/2015
Project No.	1305480
Drawn By	CADE
Sheet Number	1305480-S-043



4TH - 5TH FLOOR
(MARKETING 04-05)
FRAMING PLAN - PART 2

Drawing Number

S-043.01



Client
Related Companies
60 Columbus Circle
New York, NY 10023
Tel: 212.801.1000 Fax: 212.801.1048

Oxford Properties Group
320 Park Avenue, 17th Floor
New York, NY 10022
Tel: 212.986.7514 Fax: 212.986.7510

Mitsui Fudosan America, Inc.
1251 Avenue of the Americas, Suite 800
New York, NY 10020
Tel: 212.403.5600 Fax: 212.403.5657


Architect
Kohn Pedersen Fox Associates PC
Architects & Planning Consultants
11 West 42nd Street
New York, New York 10036
TEL: 212.977.6500 FAX: 212.956.2526

Structural Engineer
WSP
228 East 45th Street, 3rd Floor
New York, NY 10017
Tel: 212.687.9888 Fax: 646.487.5501

Mechanical, Electrical, Plumbing, Fire Protection
WSP
512 Seventh Avenue
New York, NY 10018
Tel: 212.552.9600

No.	Description	Date
8	PAA	08/04/2017
7	BULLETIN #27	06/15/2016
6	BULLETIN #25	04/20/2016
5	BULLETIN #24	03/03/2016
4	BULLETIN #23	02/22/2016
3	BULLETIN #21	12/11/2015
2	BULLETIN #20	10/26/2015
1	BULLETIN #19	09/25/2015
	D.O.B. BUILDING PERMIT FILING	05/01/2015
	100% CONSTRUCTION DOCUMENTS	04/03/2015

Key Plan

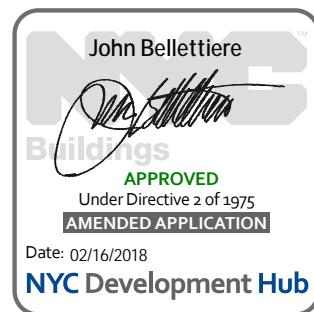


Date: 04/03/2015
Project No: 1305480
Division: CADD
Sheet Number: 1305480-S-044



Division File
4TH-5TH FLOOR
(MARKETING 04-05)
FRAMING PLAN - PART 4

Division Number

S-044.01

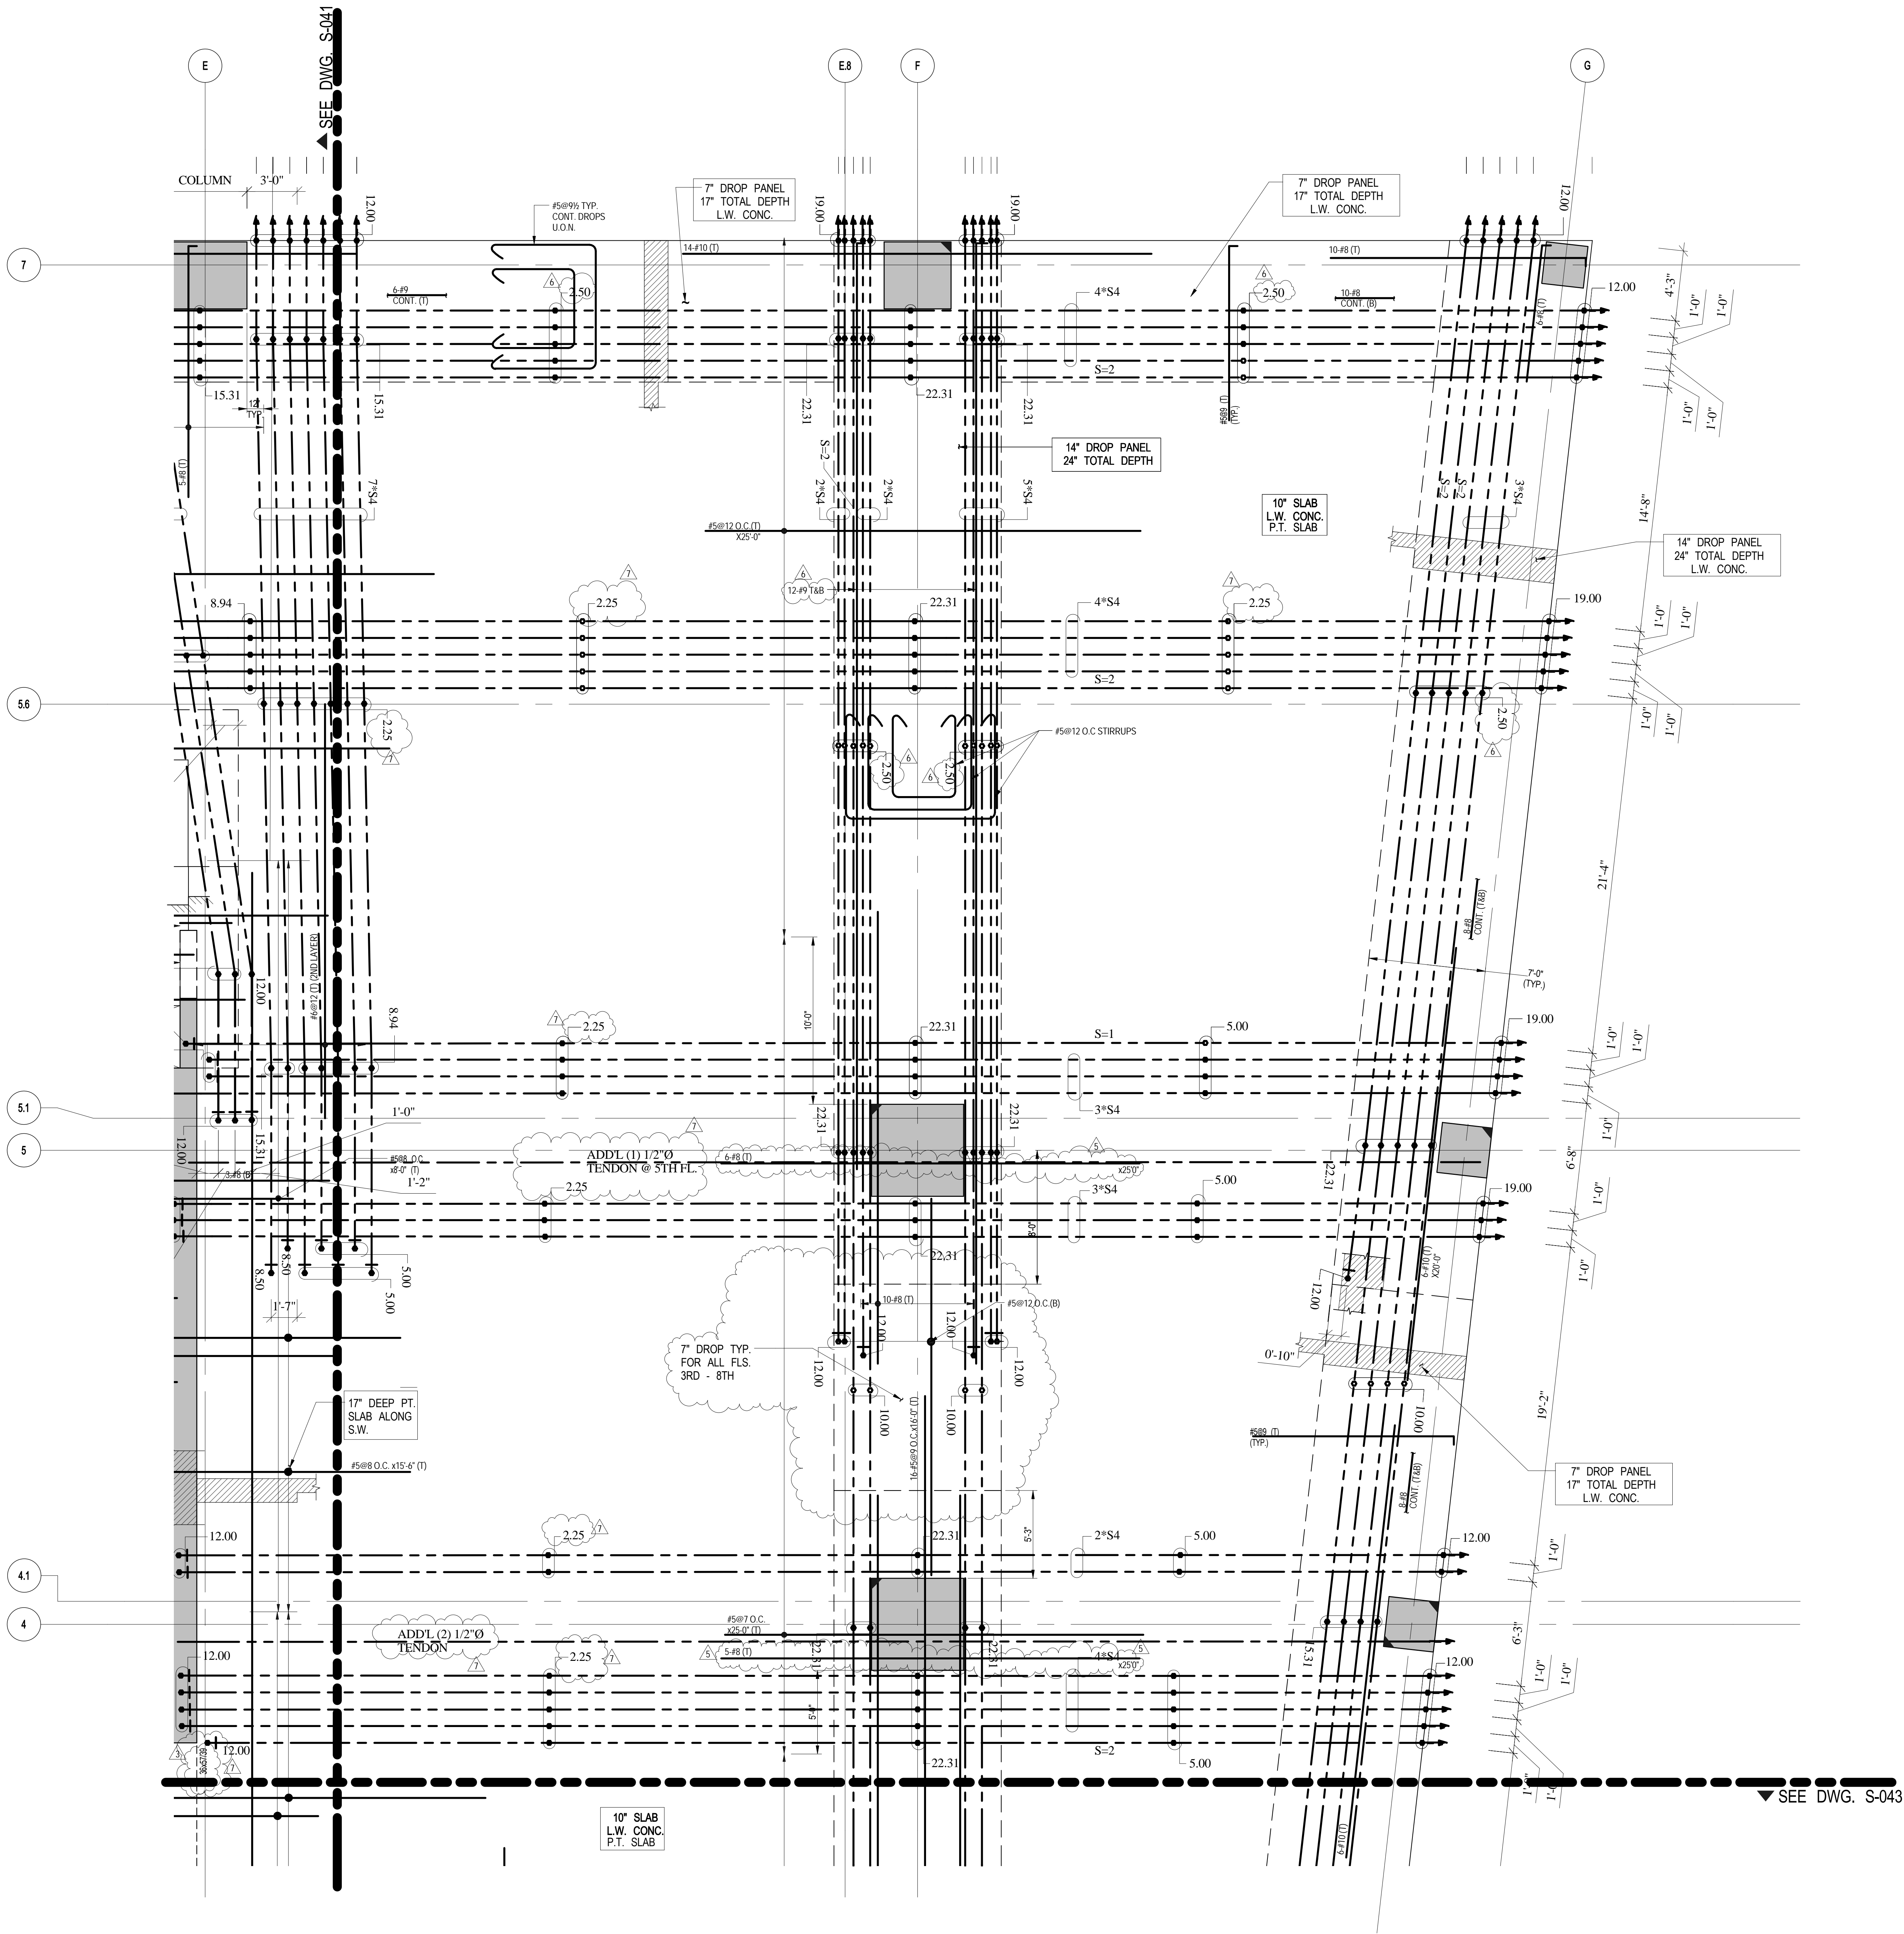

1 4TH - 5TH FLOOR (MARKETING 04-05) FRAMING PLAN - PART 4

SCALE: 1/4" = 1'-0"

NOTE:
FOR NOTES SEE CORRESPONDING OVERALL FRAMING PLAN.

55 HUDSON YARDS

Address
550 W 34TH St., New York, NY
10001



Client
Related Companies
60 Columbus Circle
New York, NY 10023
Tel: 212.801.1000 Fax: 212.801.1048

Oxford Properties Group
320 Park Avenue, 17th Floor
New York, NY 10022
Tel: 212.986.7514 Fax: 212.986.7510

Mitsui Fudosan America, Inc.
1251 Avenue of the Americas, Suite 800
New York, NY 10020
Tel: 212.403.5600 Fax: 212.403.5657

Architect
Kohn Pedersen Fox Associates PC
Architects & Planning Consultants
11 West 42nd Street
New York, New York 10036
TEL: 212.977.6500 FAX: 212.956.2526

Structural Engineer
WSP
228 East 45th Street, 3rd Floor
New York, NY 10017
Tel: 212.687.9888 Fax: 646.487.5501

Mechanical, Electrical, Plumbing, Fire Protection
WSP
512 Seventh Avenue
New York, NY 10018
Tel: 212.552.9600

No.	Description	Date
8	PAA	08/04/2017
7	BULLETIN #27	06/15/2016
6	BULLETIN #25	04/20/2016
5	BULLETIN #24	03/03/2016
4	BULLETIN #23	02/22/2016
3	BULLETIN #21	12/11/2015
2	BULLETIN #19	09/25/2015
1	BULLETIN #11	05/29/2015
	D.O.B. BUILDING PERMIT FILING	05/01/2015
	100% CONSTRUCTION DOCUMENTS	04/03/2015

Key Plan




Issue Date: 04/03/2015
Project No: 1305480
Division No: CADD
Sheet Number: 1305480-S-047


Division File
4TH-5TH FLOOR
(MARKETING 04-05) G.A.
PLAN - PART 2

Division Number

S-047.01

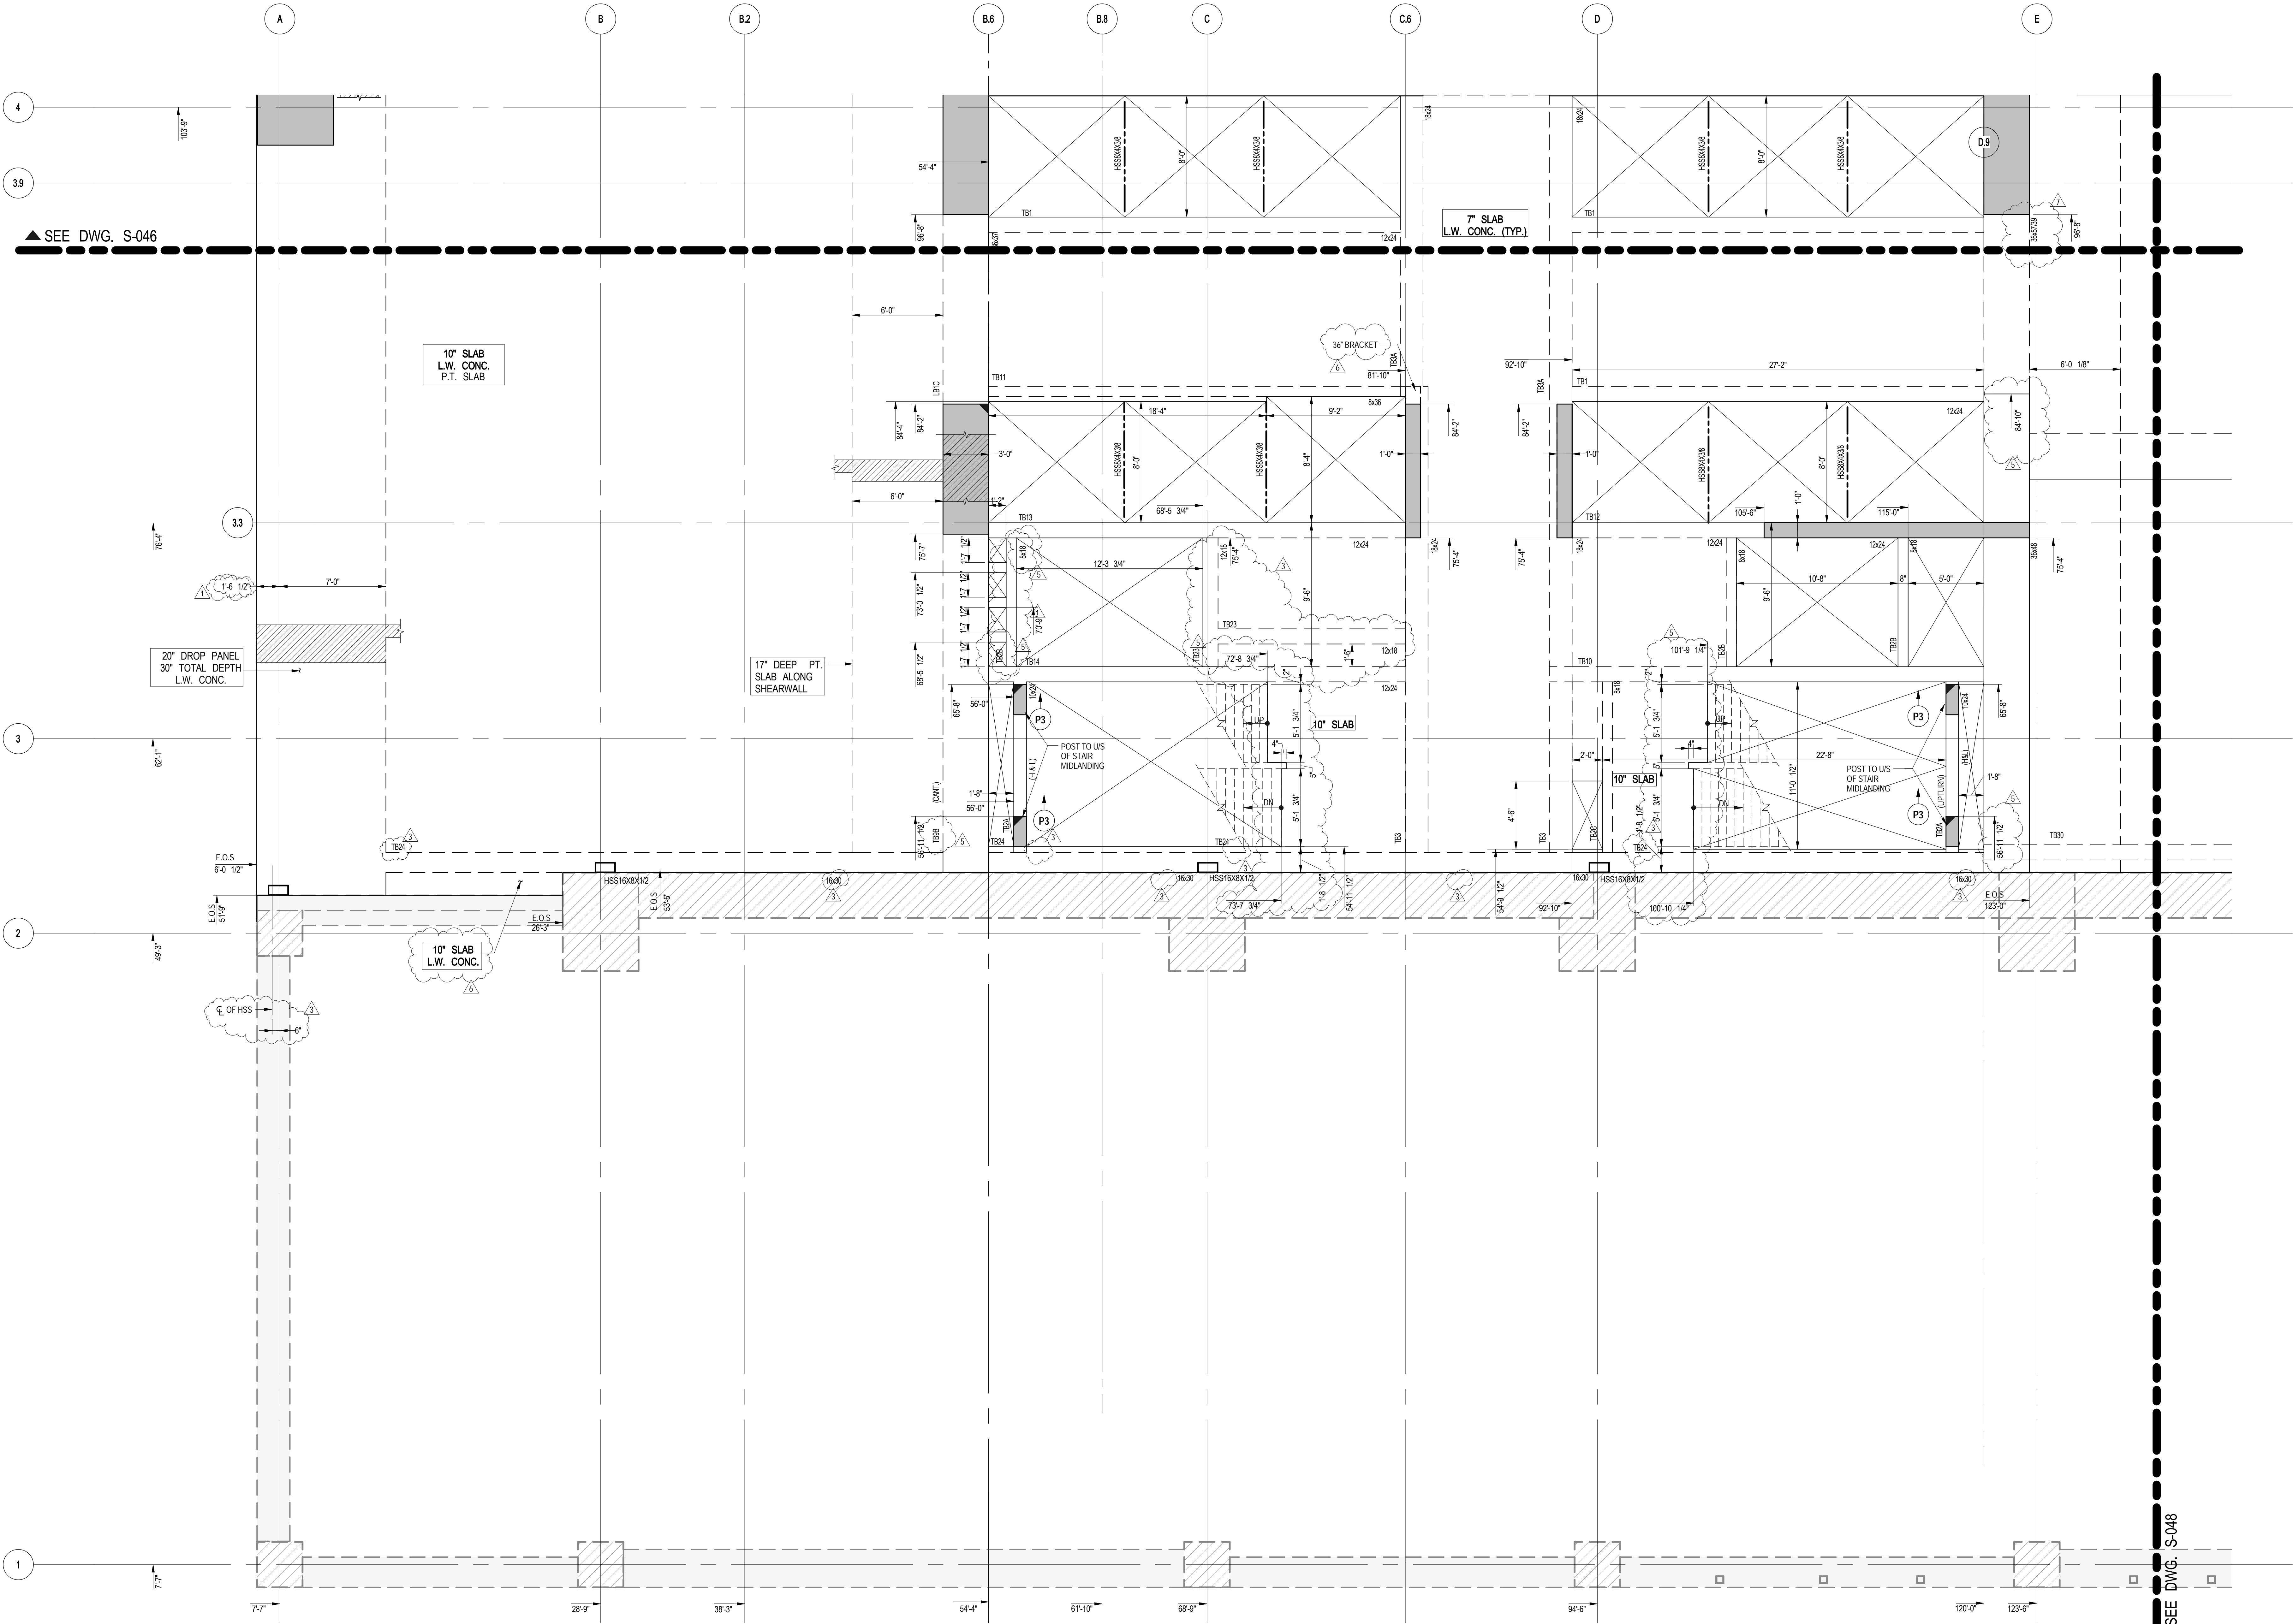

1 4TH-5TH FLOOR (MARKETING 04-05) G.A. PLAN PART 2
S-047 SCALE: 1/4" = 1'-0"
NOTE:
FOR NOTES SEE CORRESPONDING OVERALL FRAMING PLAN.

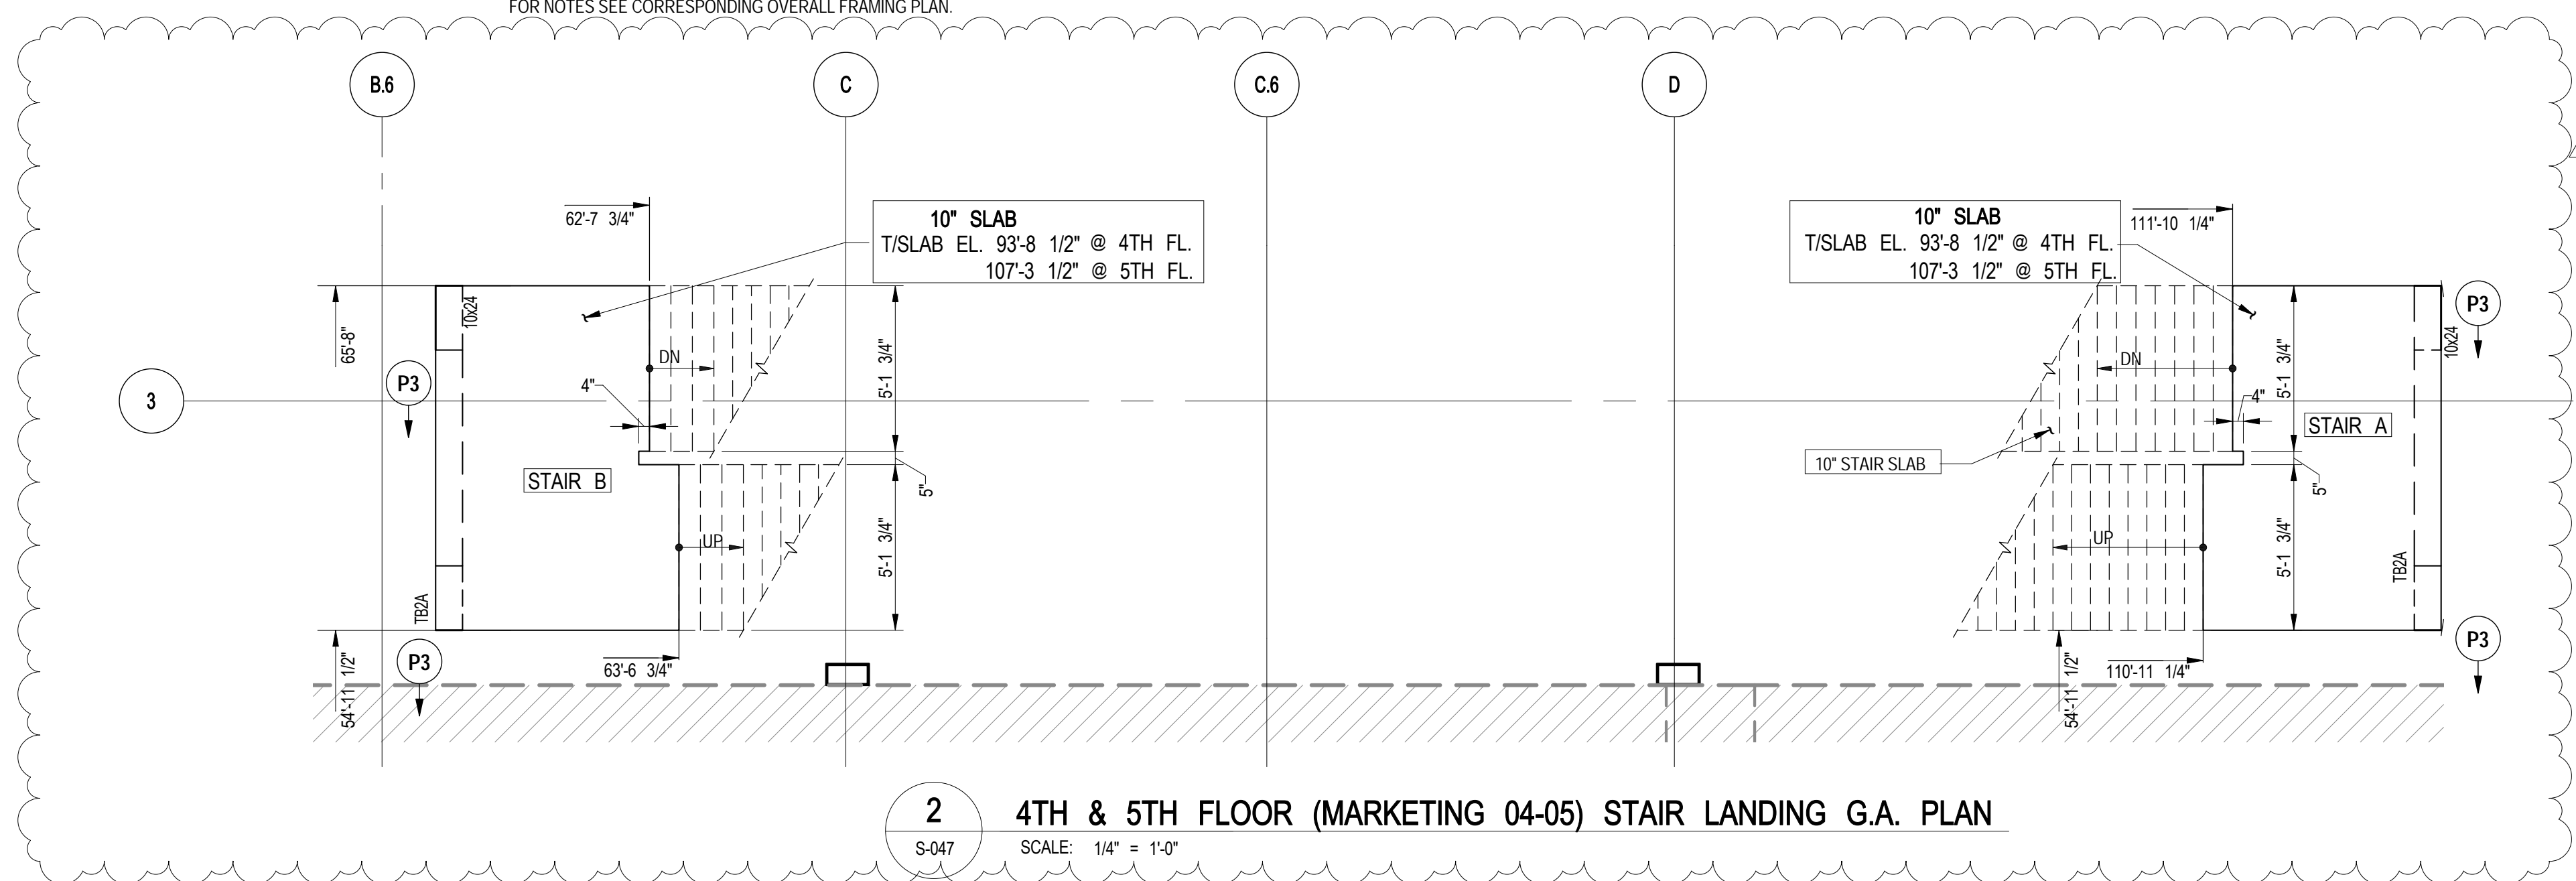

2 4TH & 5TH FLOOR (MARKETING 04-05) STAIR LANDING G.A. PLAN
S-047 SCALE: 1/4" = 1'-0"

NOTE:
ALL COORDINATES TO BE VERIFIED BY
ARCHITECT PRIOR TO CONSTRUCTION.

Address
550 W 34TH St., New York, NY
10001



Related Companies
50 Columbus Circle
New York, NY 10023
Tel: 212.801.1000 Fax: 212.801.1048

Oxford Properties Group
320 Park Avenue, 17th Floor
New York, NY 10022
Tel: 212.986.7514 Fax: 212.986.7510

Mitsui Fudosan America, Inc.
251 Avenue of the Americas, Suite 800
New York, NY 10020
Tel: 212.403.5600 Fax: 212.403.5657

Architect
Kohn Pedersen Fox Associates PC
Architects & Planning Consultants
11 West 42nd Street
New York, New York 10036
TEL: 212.977.6500 FAX: 212.956.2520

Structural Engineer
WSP
228 East 45th Street, 3rd Floor
New York, NY 10017
Tel: 212.687.9888 Fax: 646.487.5501

Mechanical, Electrical, Plumbing, Fire Protection
WSP
112 Seventh Avenue
New York, NY 10018
Tel: 212.532.9600



1 4TH-5TH FLOOR (MARKETING 04-05) G.A. PLAN PART 3
S-048 SCALE: 1/4" = 1'-0"

NOTE:
FOR NOTES SEE CORRESPONDING OVERALL FRAMING PLAN

NOTE:
ALL COORDINATES TO BE VERIFIED BY
ARCHITECT PRIOR TO CONSTRUCTION.

6	PAA	08-04-2017
5	BULLETIN #27	06/15/2016
4	BULLETIN #25	04/20/2016
3	BULLETIN #24	03/03/2016
2	BULLETIN #23	02/22/2016
1	BULLETIN #19	09/25/2015
	D.O.B. BUILDING PERMIT FILING	05/01/2015
	100% CONSTRUCTION DOCUMENTS	04/03/2015

Key Point



Issue Date:	04/03/2015
Project No.	1305480
Drawn By	CADD
Sheet Number	1305480-S-048

4TH-5TH FLOOR
(MARKETING 04-05) G.A.
PLAN - PART 3

Accession Number

S-048.01

55 HUDSON YARDS

Address
550 W 34TH St., New York, NY
10001



Client
Related Companies
60 Columbus Circle
New York, NY 10023
Tel: 212.801.1000 Fax: 212.801.1048

Oxford Properties Group
320 Park Avenue, 17th Floor
New York, NY 10022
Tel: 212.986.7514 Fax: 212.986.7510

Mitsui Fudosan America, Inc.
1251 Avenue of the Americas, Suite 800
New York, NY 10020
Tel: 212.403.5600 Fax: 212.403.5657

Architect
Kohn Pedersen Fox Associates PC
Architects & Planning Consultants
11 West 42nd Street
New York, New York 10036
TEL: 212.977.6500 FAX: 212.956.2526

Structural Engineer
WSP
228 East 45th Street, 3rd Floor
New York, NY 10017
Tel: 212.687.9888 Fax: 646.487.5501

Mechanical, Electrical, Plumbing, Fire Protection
WSP
512 Seventh Avenue
New York, NY 10018
Tel: 212.552.9600

No.	Description	Date
7	PAA	08-04-2017
6	BULLETIN #27	06/15/2016
5	BULLETIN #24	03/03/2016
4	BULLETIN #23	02/22/2016
3	BULLETIN #21	12/11/2015
2	BULLETIN #20	10/26/2015
1	BULLETIN #11	05/29/2015
	D.O.B. BUILDING PERMIT FILING	05/01/2015
	100% CONSTRUCTION DOCUMENTS	04/03/2015

Key Plan




Date: 04/03/2015
Project No: 1305480
Division: CADD
Sheet Number: 1305480-S-049



Division File
4TH-5TH FLOOR
(MARKETING 04-05) G.A.
PLAN - PART 4

Division Number

S-049.01

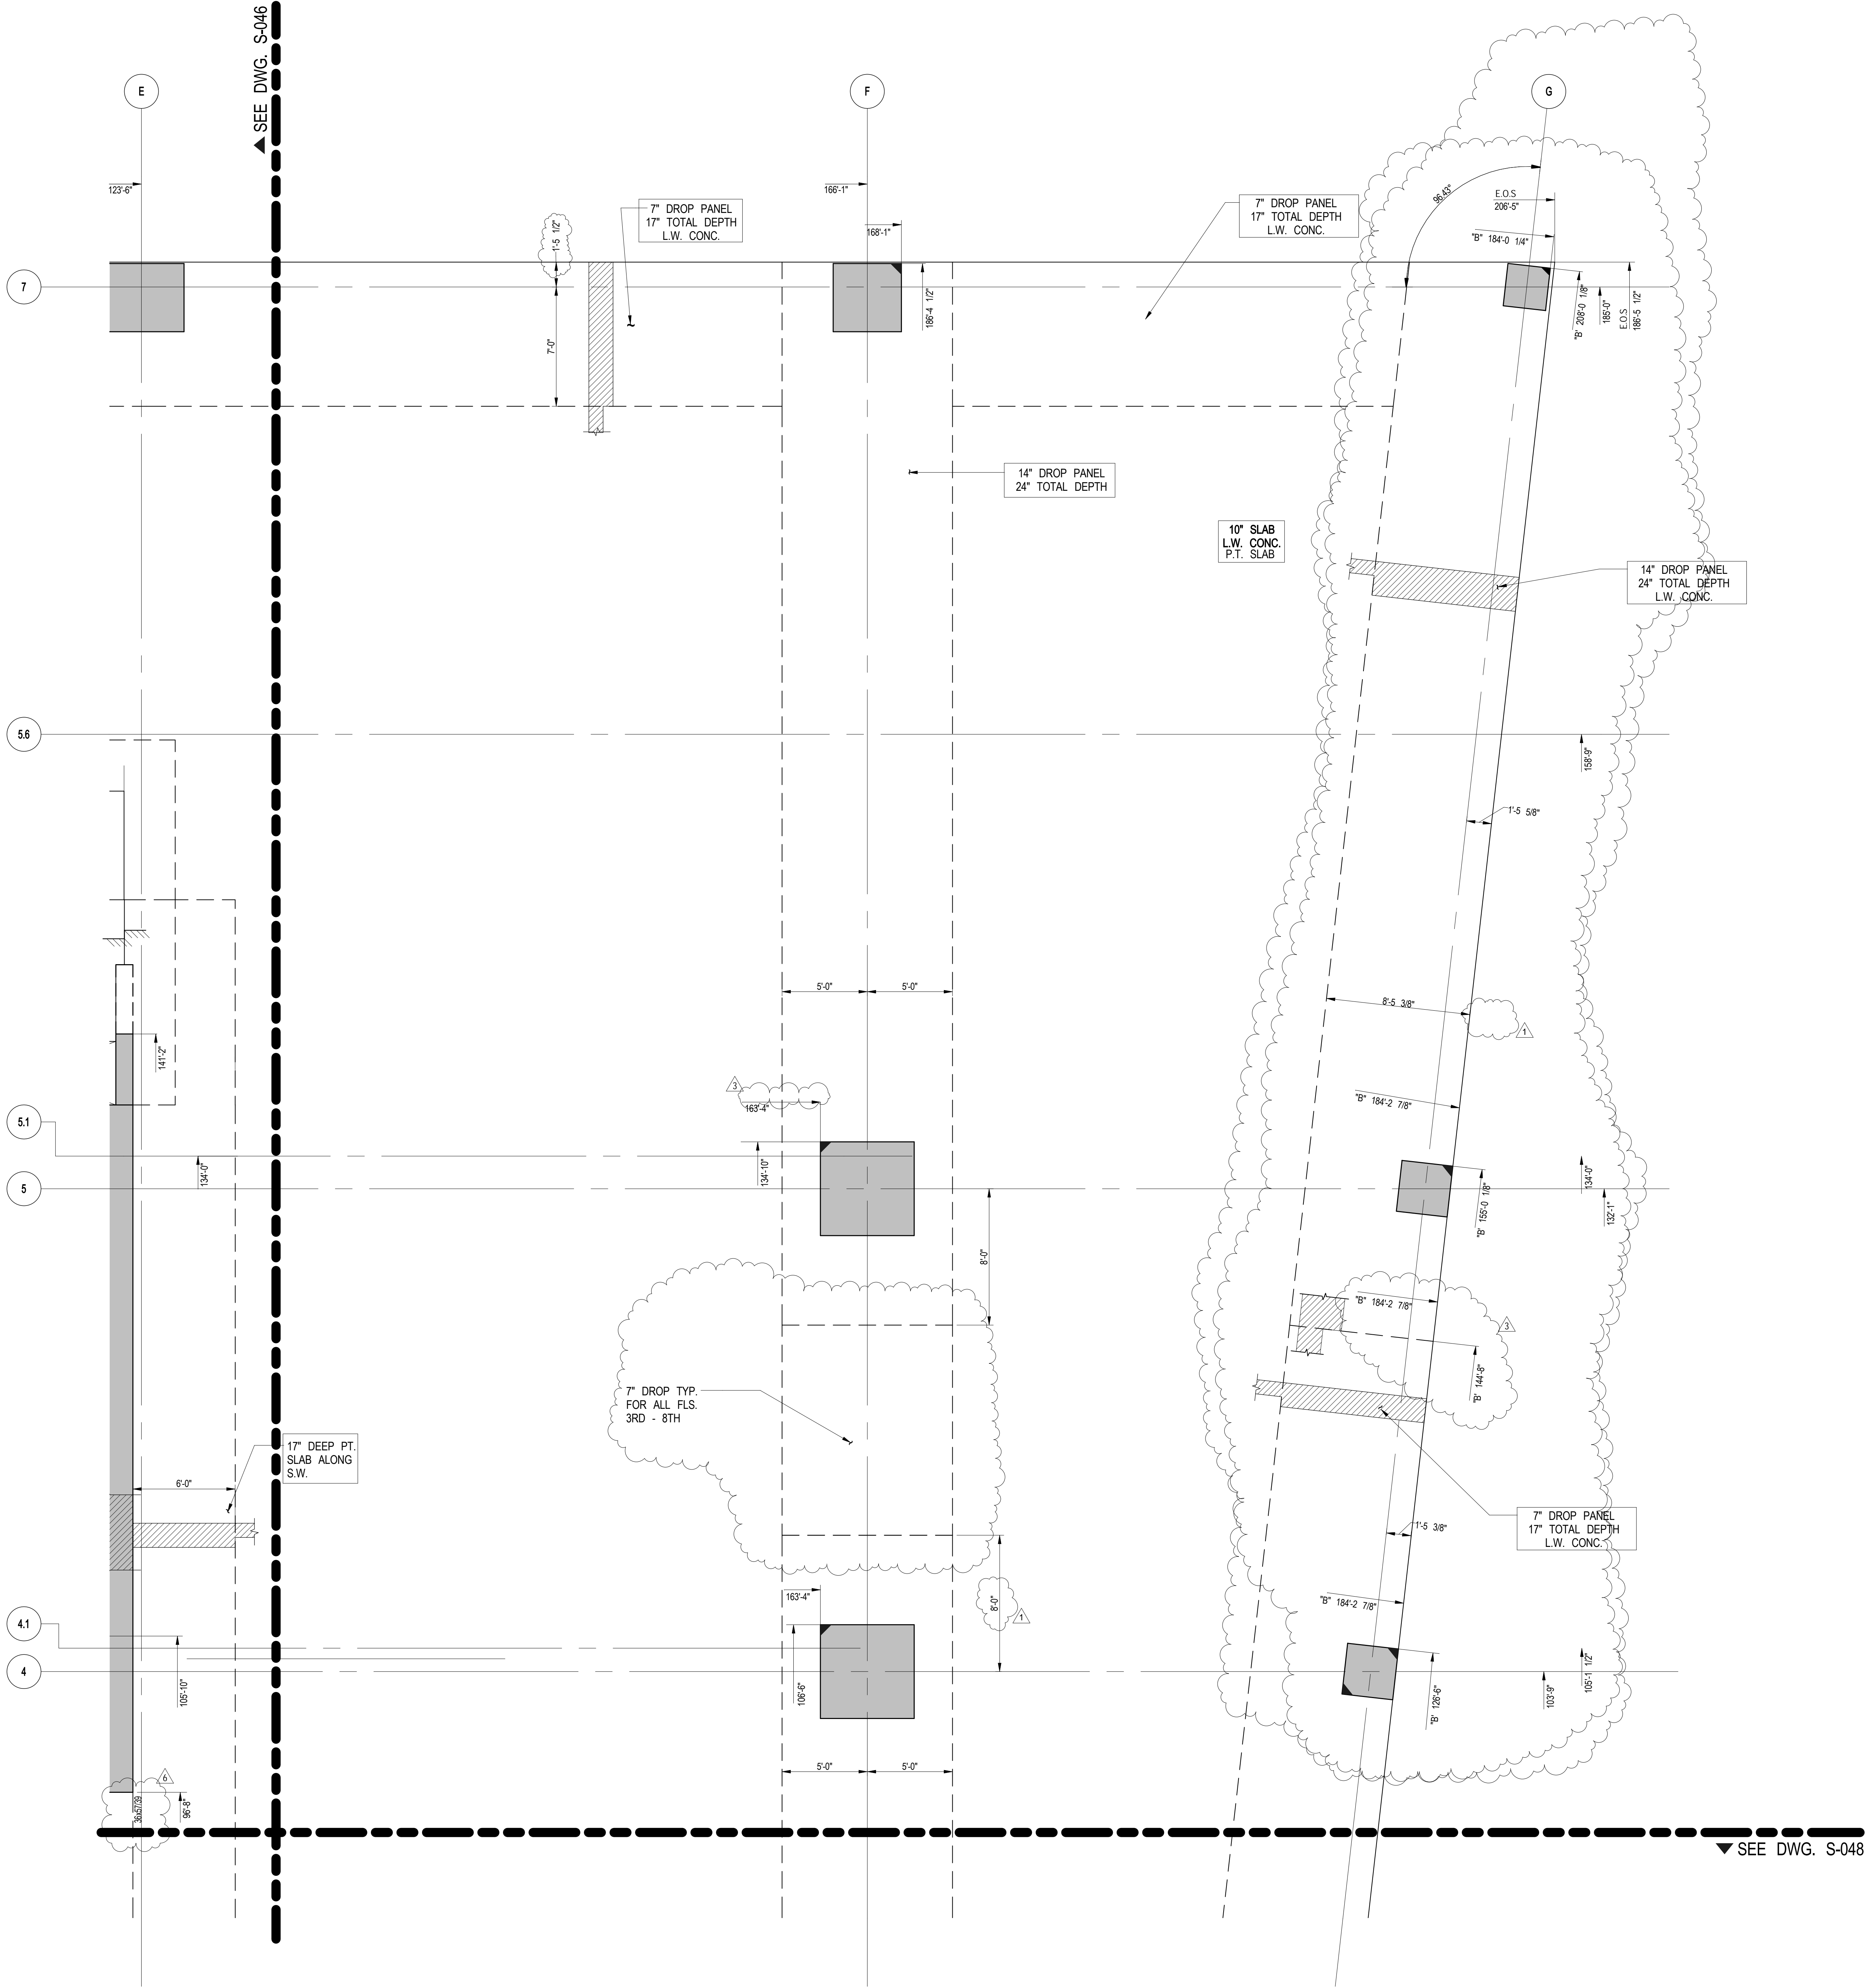

1 4TH-5TH FLOOR (MARKETING 04-05) G.A. PLAN PART 4
S-049 SCALE: 1/4" = 1'-0"

NOTE:
FOR NOTES SEE CORRESPONDING OVERALL FRAMING PLAN.

NOTE:
ALL COORDINATES TO BE VERIFIED BY
ARCHITECT PRIOR TO CONSTRUCTION.



Client
Related Companies
60 Columbus Circle
New York, NY 10023
Tel: 212.801.1000 Fax: 212.801.1048

Oxford Properties Group
320 Park Avenue, 17th Floor
New York, NY 10022
Tel: 212.986.7514 Fax: 212.986.7510

Mitsui Fudosan America, Inc.
1251 Avenue of the Americas, Suite 800
New York, NY 10020
Tel: 212.403.5600 Fax: 212.403.5657


Architect
Kohn Pedersen Fox Associates PC
Architects & Planning Consultants
11 West 42nd Street
New York, New York 10036
TEL: 212.977.6500 FAX: 212.956.2526

Structural Engineer
WSP
228 East 45th Street, 3rd Floor
New York, NY 10017
Tel: 212.687.9888 Fax: 646.487.5501

Mechanical, Electrical, Plumbing, Fire Protection
WSP
512 Seventh Avenue
New York, NY 10018
Tel: 212.552.9600

No.	Description	Date
9	PAA	08-04-2017
8	BULLETIN #27	06/15/2016
7	BULLETIN #25	04/20/2016
6	BULLETIN #24	03/03/2016
5	BULLETIN #23	02/22/2016
4	BULLETIN #21	12/11/2015
3	BULLETIN #20	10/26/2015
2	BULLETIN #19	09/25/2015
1	BULLETIN #15	07/01/2015


Key Plan

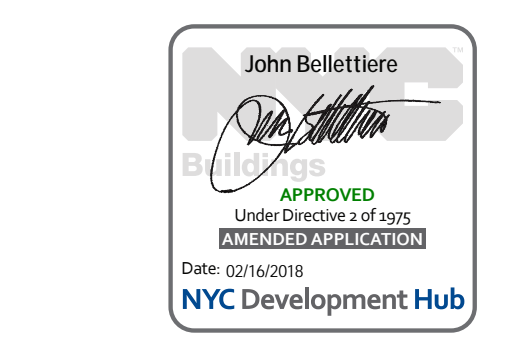

Date: 06/24/2015
Project No: 1305480
Drawing No: CADD
Sheet Number: 1305480-S-051


5TH FLOOR
(MARKETING 05)
FRAMING PLAN - PART 1

S-051.00

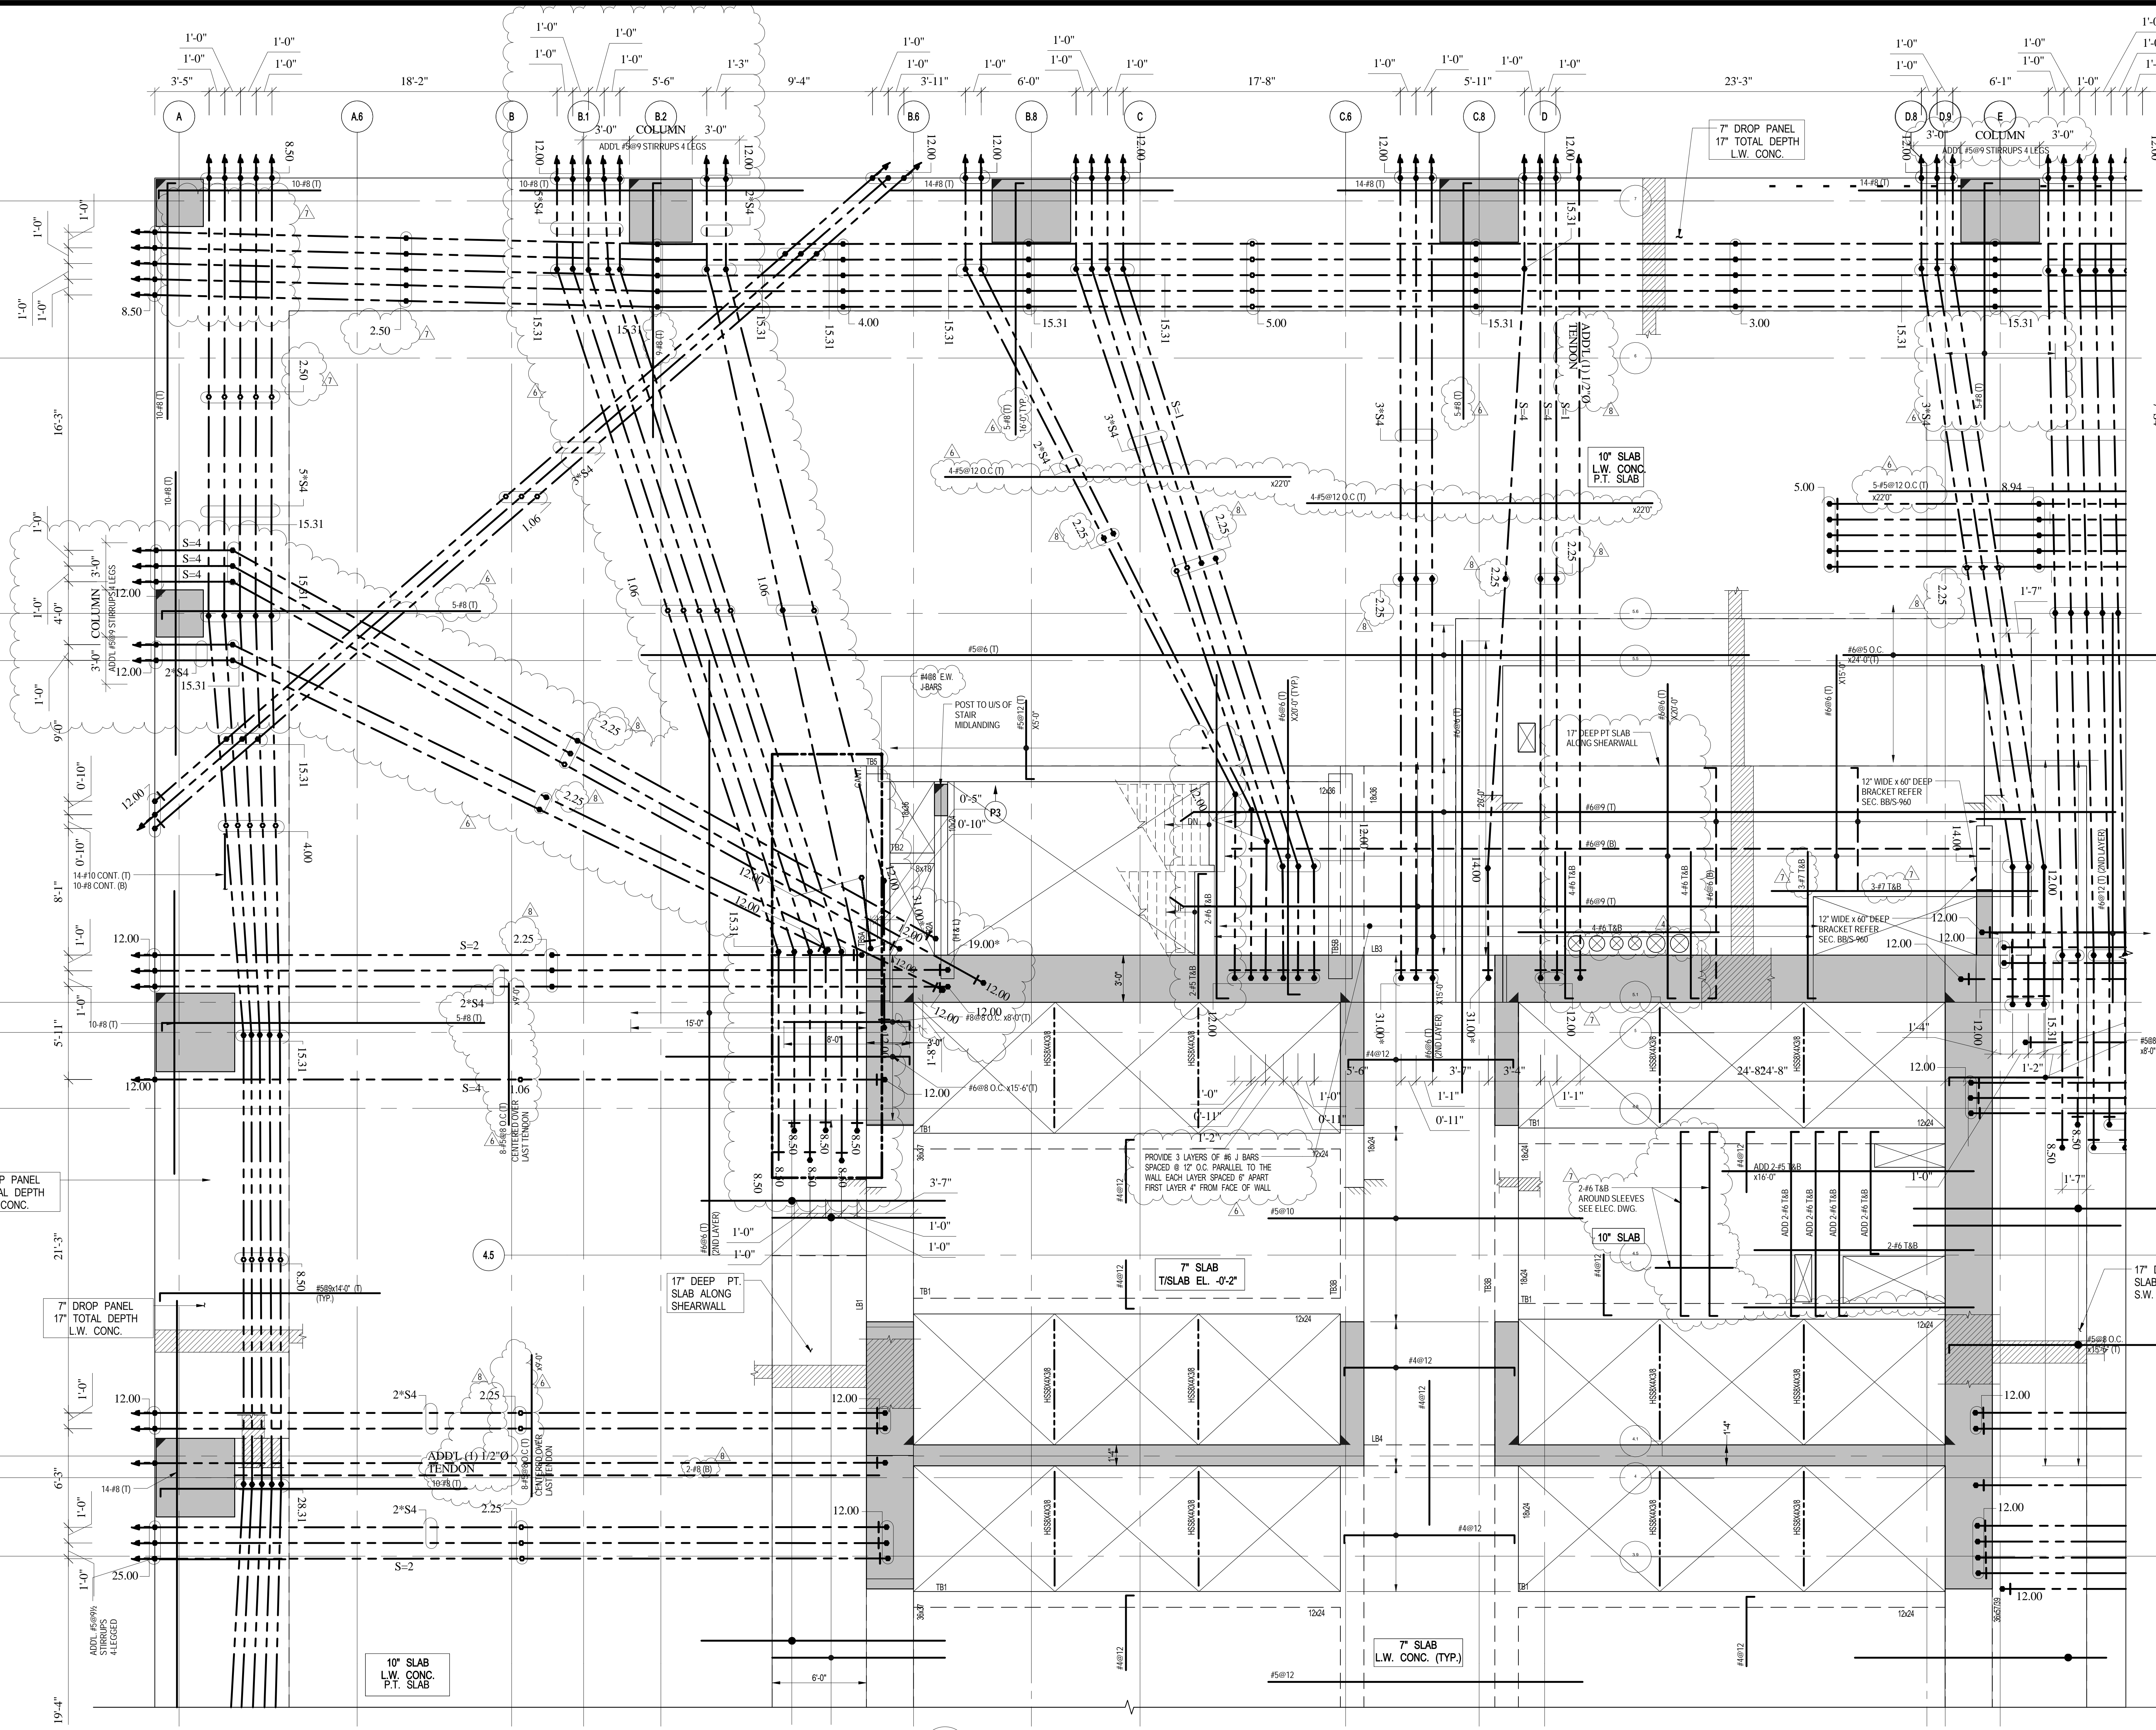

1 PART PLAN AT 5TH FLOOR (MARKETING 05)

SCALE: 1/4" = 1'-0"
NOTE:
FOR NOTES SEE 4TH/5TH FLOOR CORRESPONDING
OVERALL FRAMING PLAN AND PART PLANS.

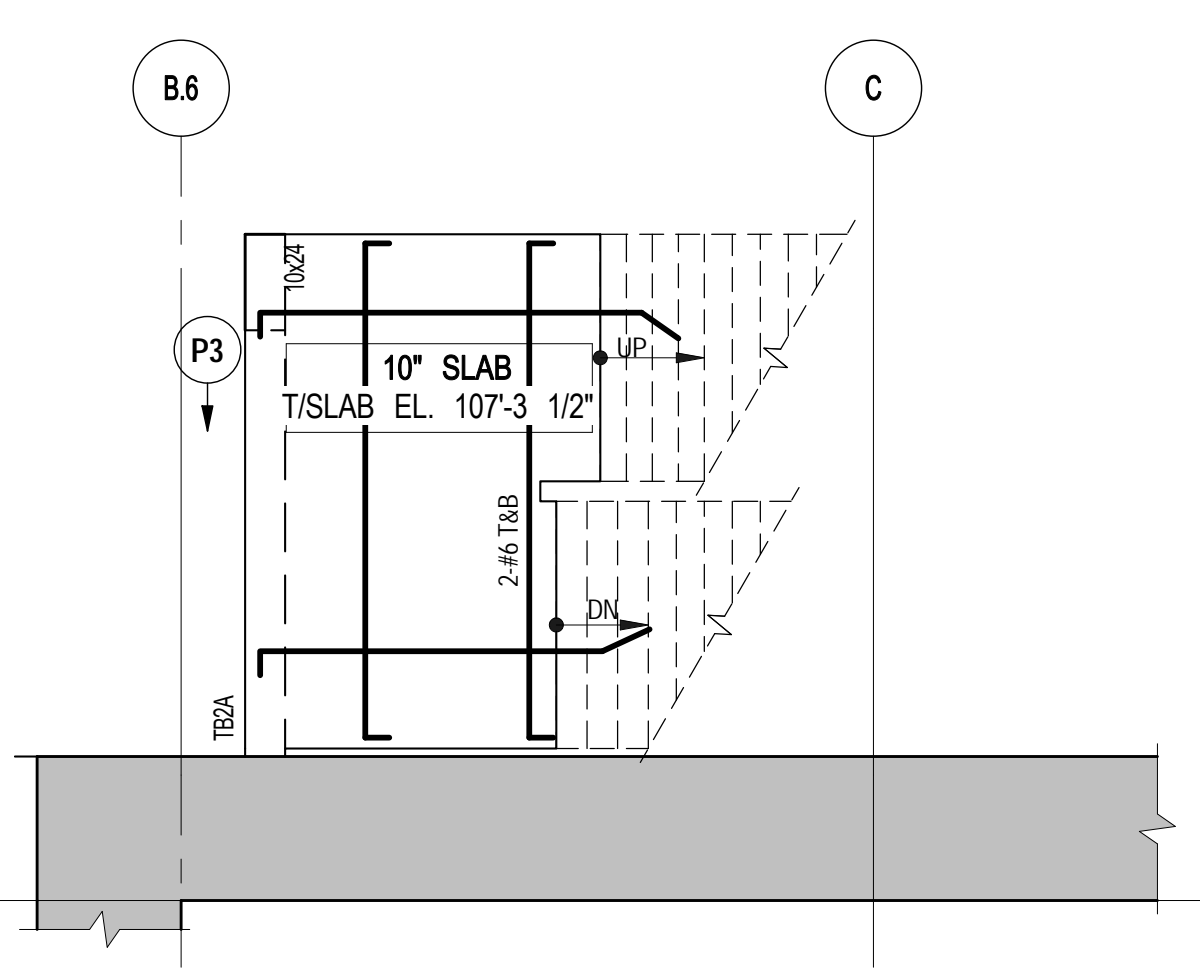

2 STAIR LANDING ABOVE 5TH FLOOR

SCALE: 1/4" = 1'-0"



Client
Related Companies
60 Columbus Circle
New York, NY 10023
Tel: 212.801.1000 Fax: 212.801.1048


Oxford Properties Group
320 Park Avenue, 17th Floor
New York, NY 10022
Tel: 212.986.7514 Fax: 212.986.7510

Mitsui Fudosan America, Inc.
1251 Avenue of the Americas, Suite 800
New York, NY 10020
Tel: 212.403.5600 Fax: 212.403.5657

Architect
Kohn Pedersen Fox Associates PC
Architects & Planning Consultants
11 West 42nd Street
New York, New York 10036
TEL: 212.977.6500 FAX: 212.956.2526

Structural Engineer
WSP
228 East 45th Street, 3rd Floor
New York, NY 10017
Tel: 212.687.9888 Fax: 646.487.5501

Mechanical, Electrical, Plumbing, Fire Protection
WSP
512 Seventh Avenue
New York, NY 10018
Tel: 212.552.9600

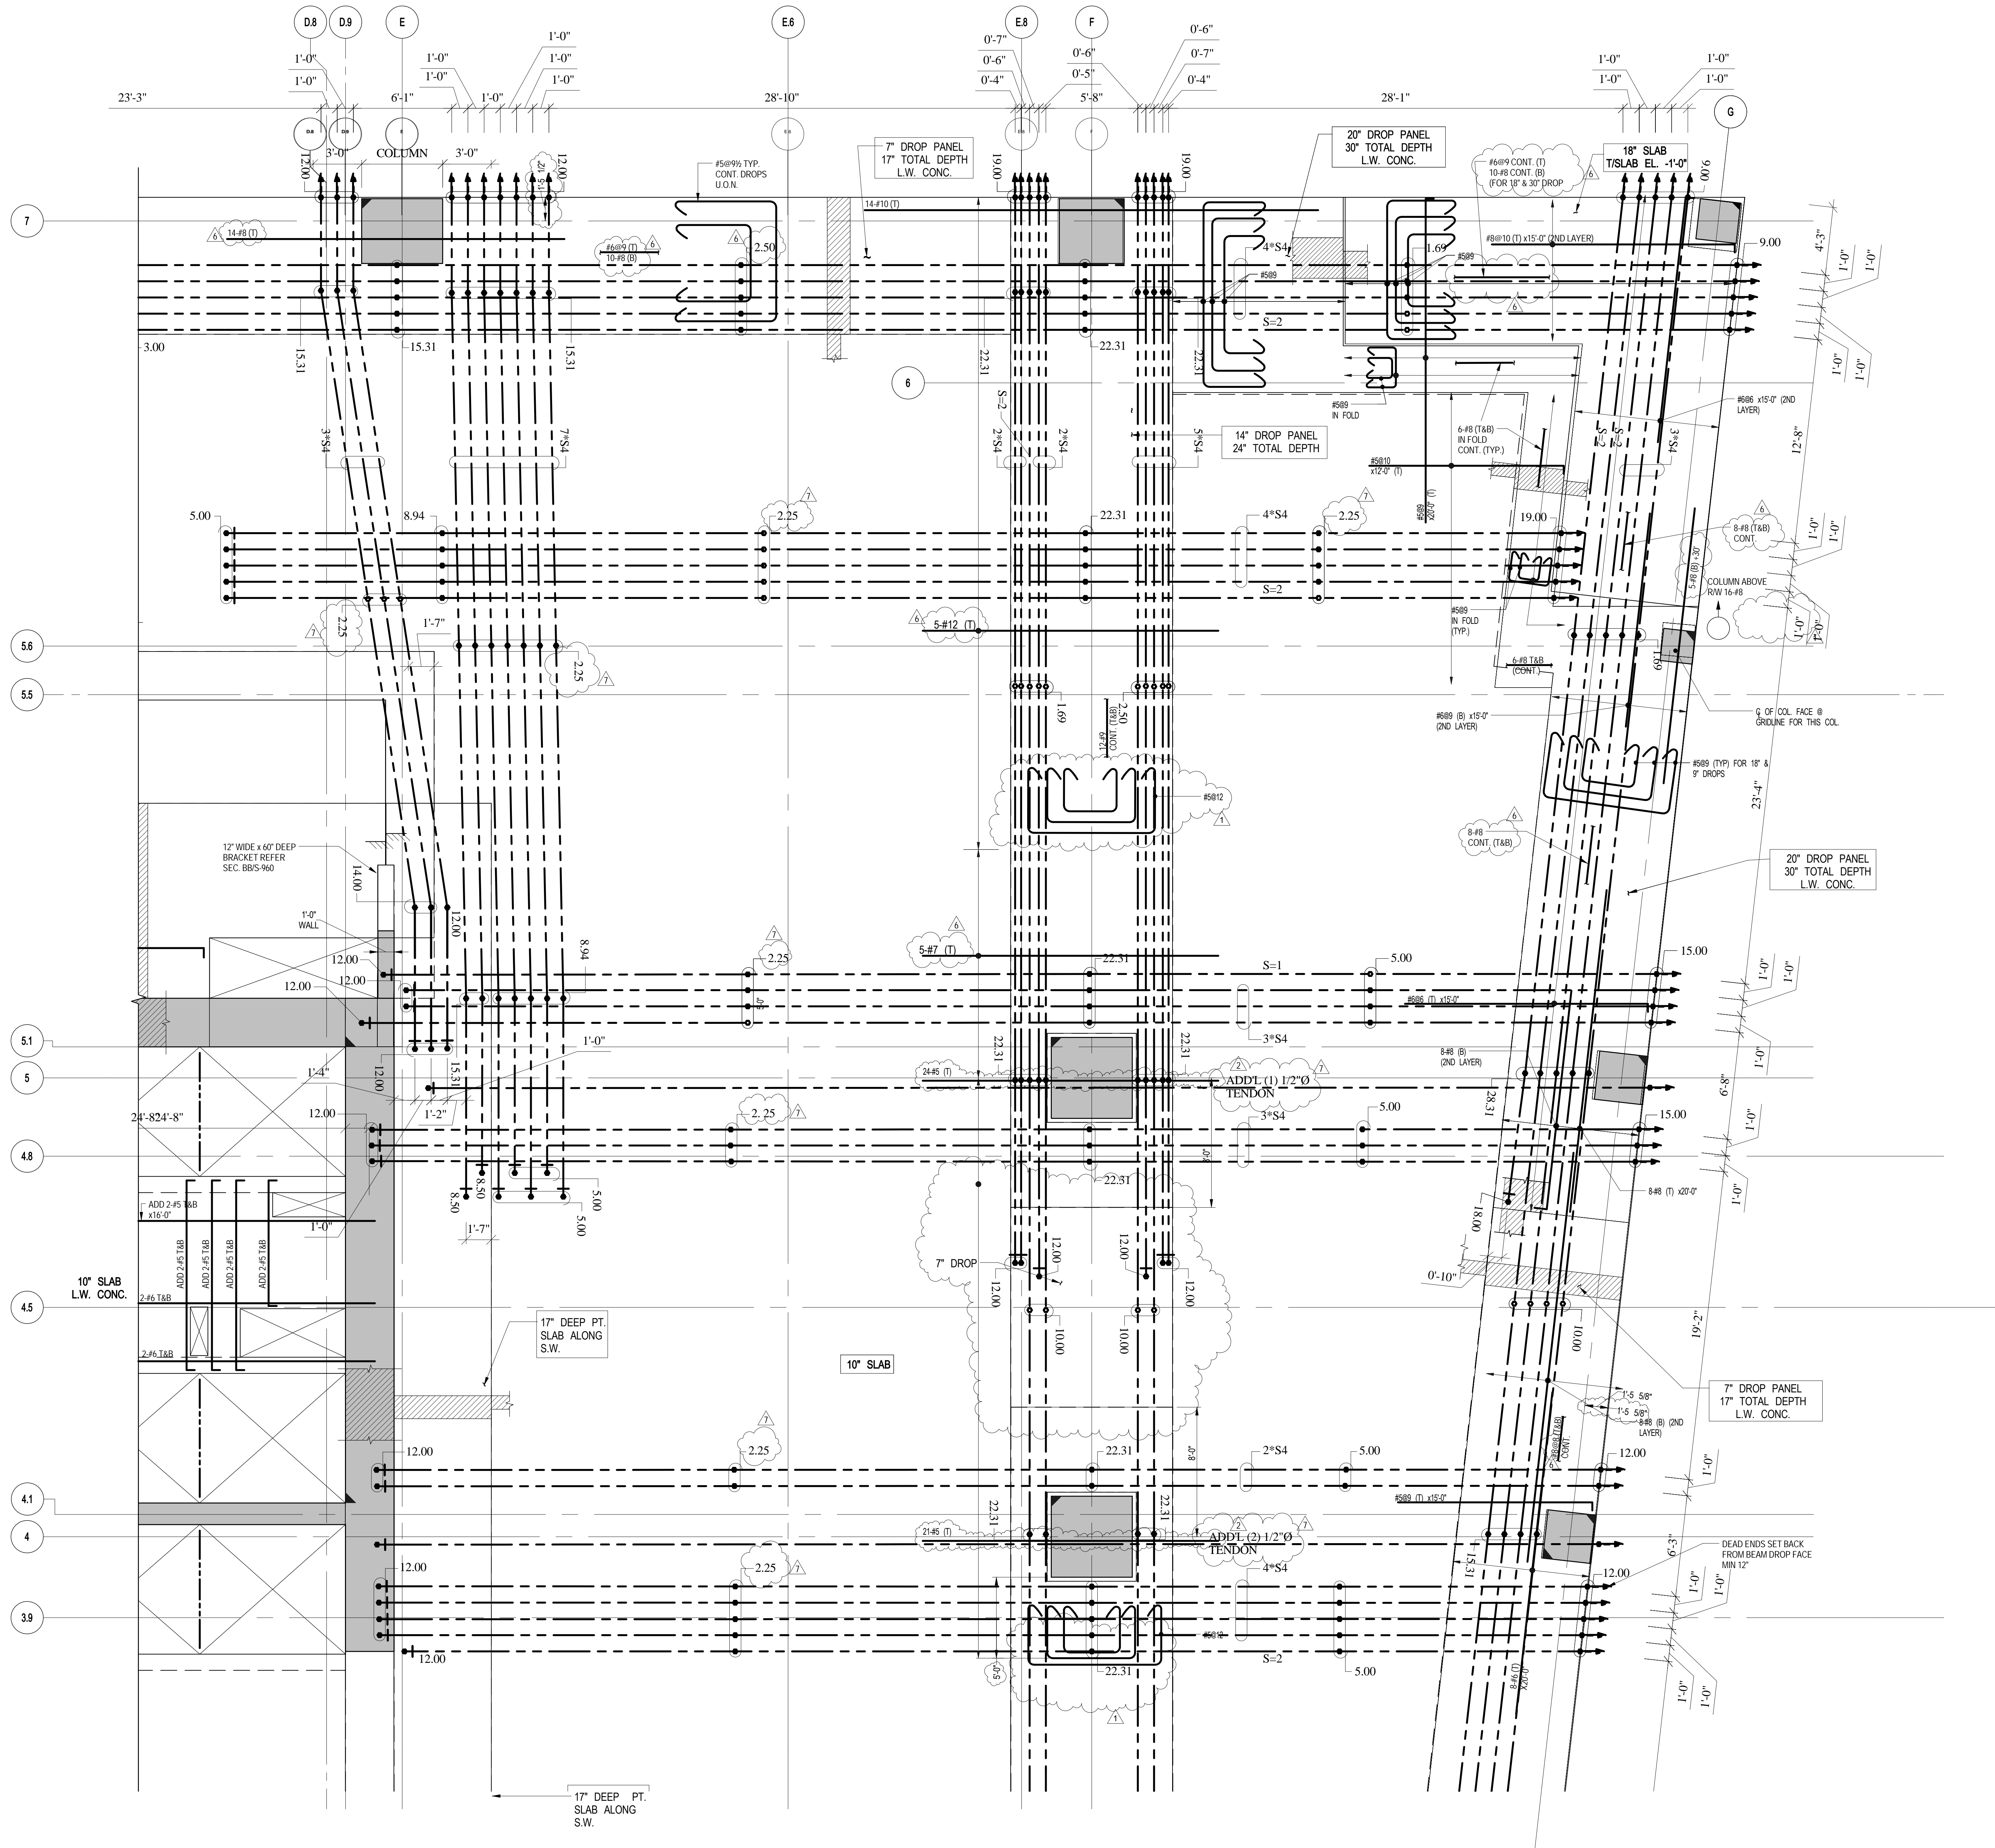

1 PART PLAN AT 5TH FLOOR (MARKETING 05)
SCALE: 1/4" = 1'-0"
NOTE:
FOR BALANCE OF NOTES SEE 4TH FLOOR CORRESPONDING
OVERALL FRAMING PLAN AND PART PLANS.

No.	Description	Date
8	PAA	08/04/2017
7	BULLETIN #27	06/15/2016
6	BULLETIN #25	04/20/2016
5	BULLETIN #24	03/03/2016
4	BULLETIN #23	02/22/2016
3	BULLETIN #21	12/11/2015
2	BULLETIN #20	10/26/2015
1	BULLETIN #11	05/29/2015
	D.O.B. BUILDING PERMIT FILING	05/01/2015
	100% CONSTRUCTION DOCUMENTS	04/03/2015

Rev. Plan



Date: 04/03/2015
Project No: 1305480
Division: CADD
Sheet Number: 1305480-S-054

5TH FLOOR
(MARKETING 05)
FRAMING PLAN - PART 4

Sheet Number
S-054.01



Client
Related Companies
60 Columbus Circle
New York, NY 10023
Tel: 212.801.1000 Fax: 212.801.1048

Oxford Properties Group
320 Park Avenue, 17th Floor
New York, NY 10022
Tel: 212.986.7514 Fax: 212.986.7510

Mitsui Fudosan America, Inc.
1251 Avenue of the Americas, Suite 800
New York, NY 10020
Tel: 212.403.5600 Fax: 212.403.5657

Architect
Kohn Pedersen Fox Associates PC
Architects & Planning Consultants
11 West 42nd Street
New York, New York 10036
TEL: 212.977.6500 FAX: 212.956.2526

Structural Engineer
WSP
228 East 45th Street, 3rd Floor
New York, NY 10017
Tel: 212.687.9888 Fax: 646.487.5501

Mechanical, Electrical, Plumbing, Fire Protection
WSP
512 Seventh Avenue
New York, NY 10018
Tel: 212.552.9600

No.	Description	Date
5	PAA	08-04-2017
4	BULLETIN #25	04/20/2016
3	BULLETIN #24	03/03/2016
2	BULLETIN #23	03/22/2016
1	BULLETIN #21	12/11/2015


Key Plan



Date: 11/20/15
Project No: 1305480
Division: CADD
Sheet Number: 1305480-S-056

5TH FLOOR
(MARKETING 05) G.A.
PLAN PART 1


S-056.00

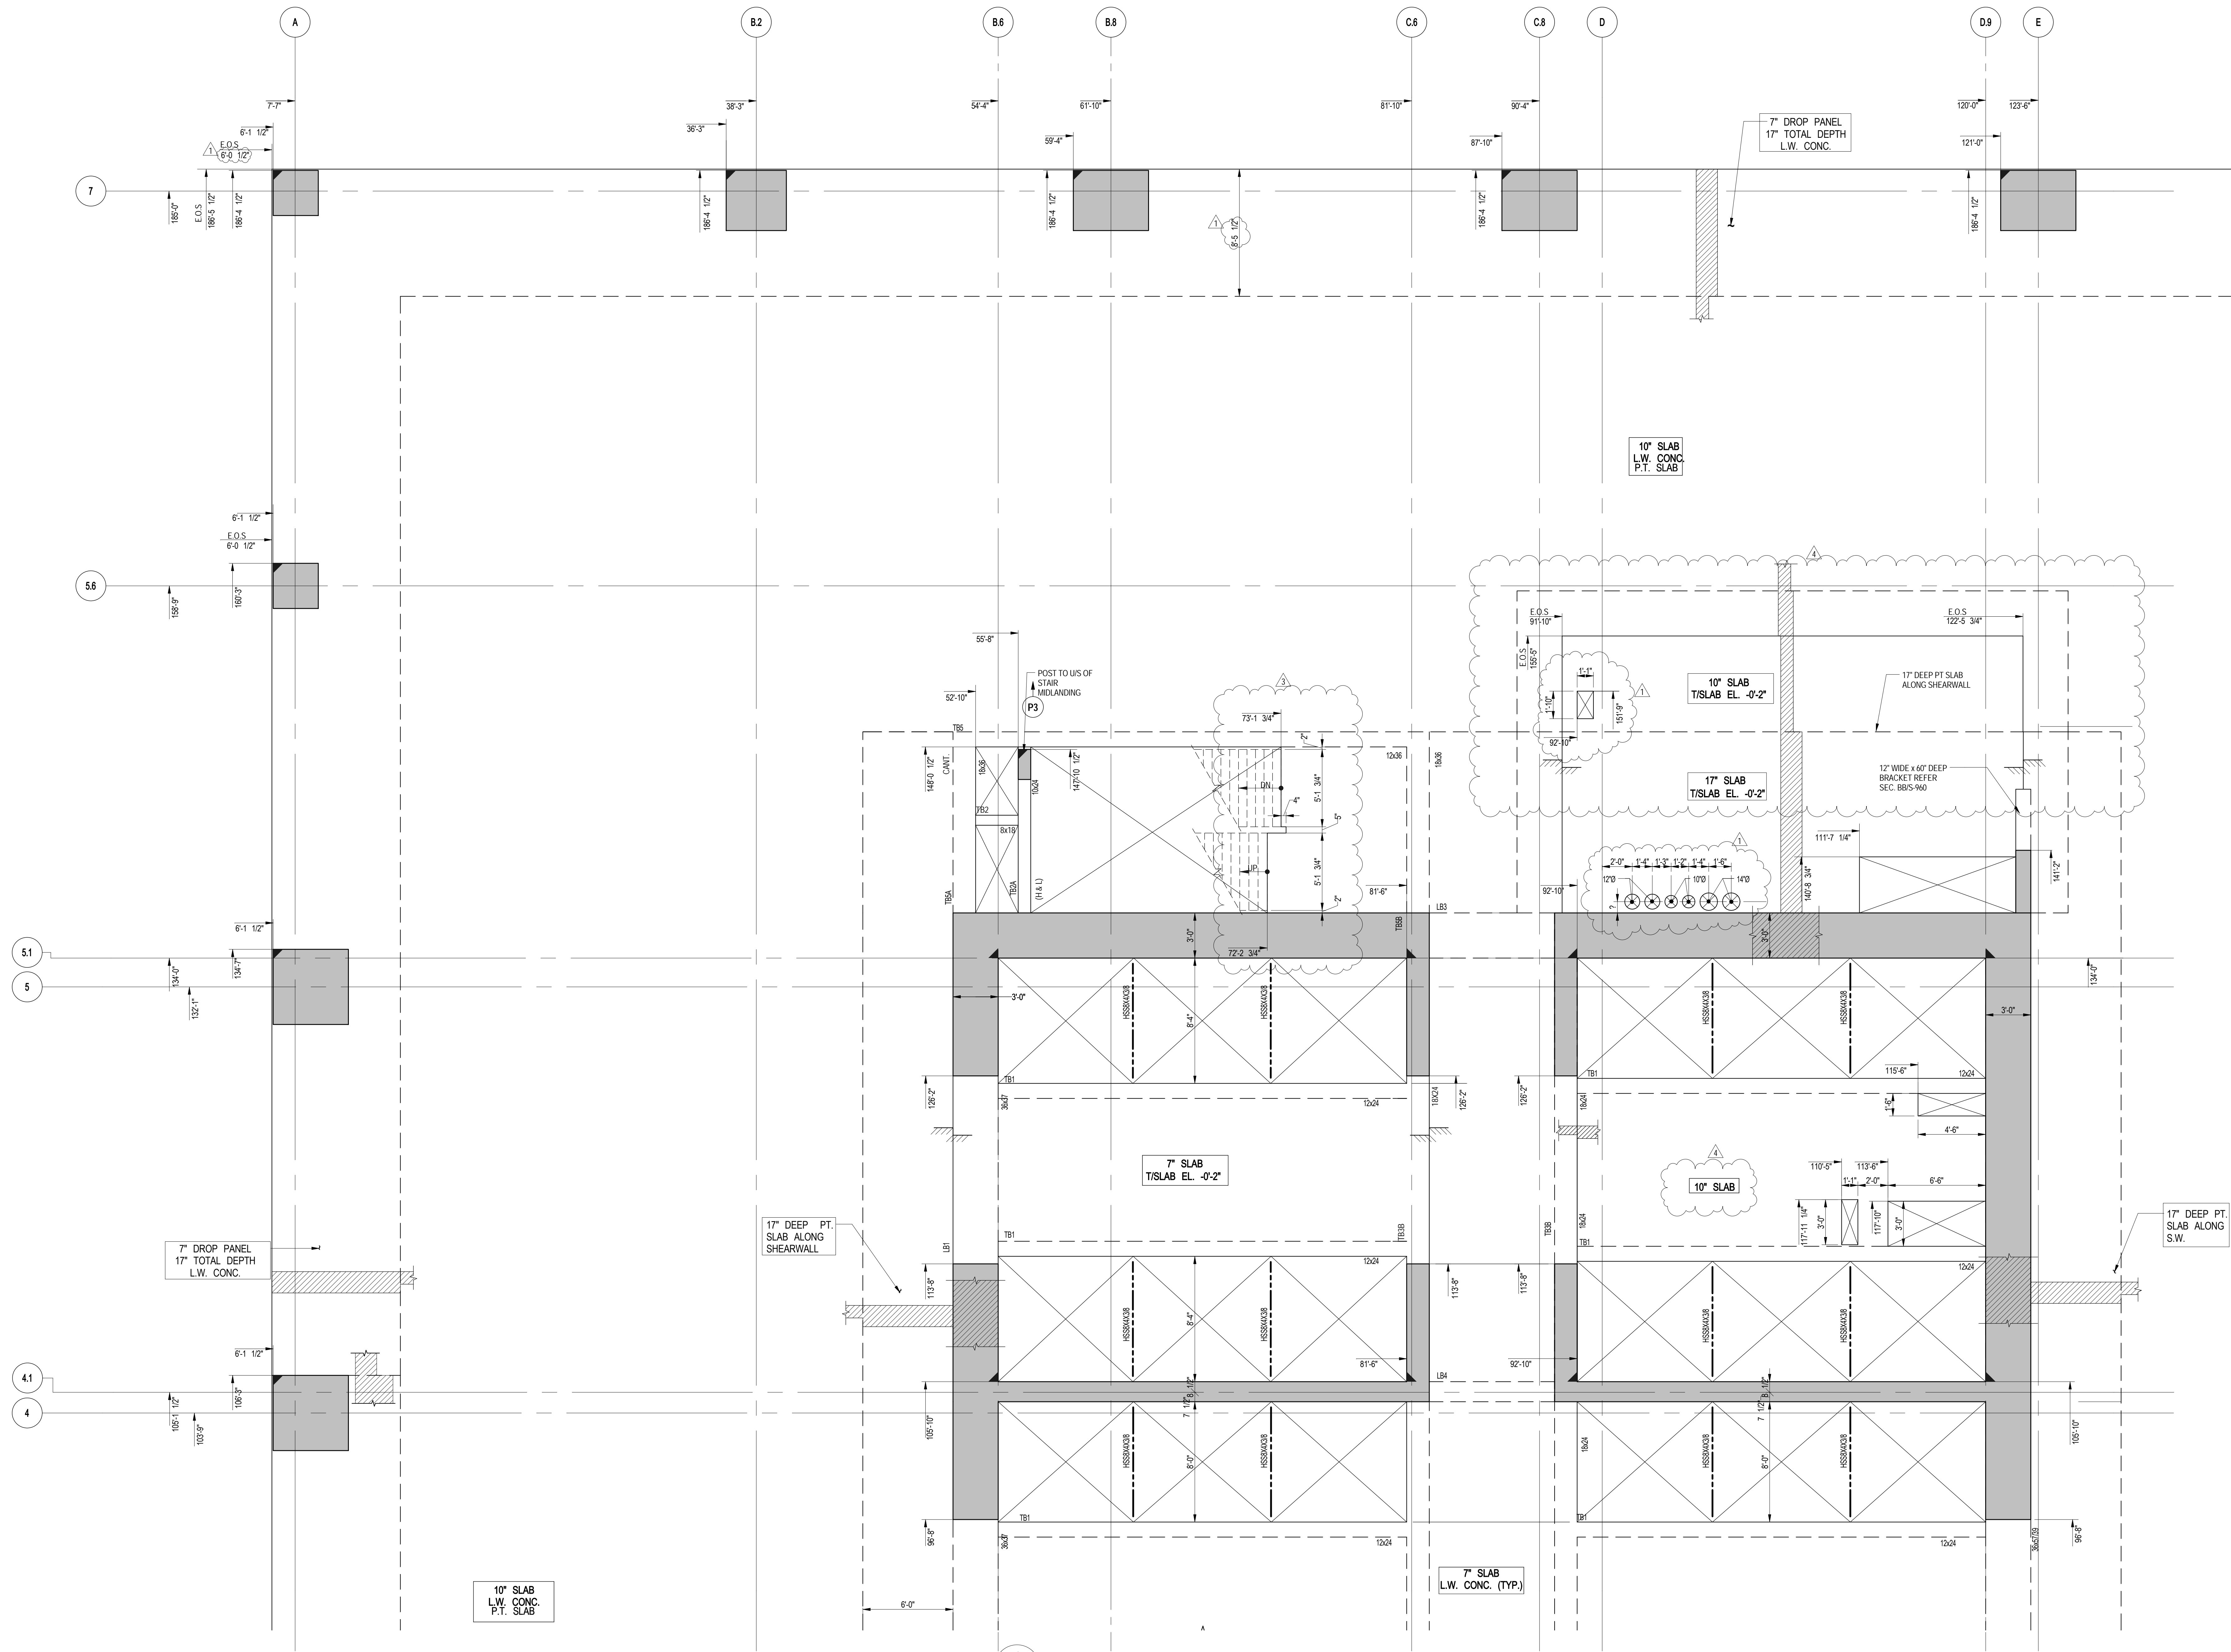

1 5TH FLOOR (MARKETING 05) G.A. PLAN PART 1

S-056 SCALE: 1/4" = 1'-0"

NOTE: FOR NOTES SEE CORRESPONDING OVERALL FRAMING PLAN.

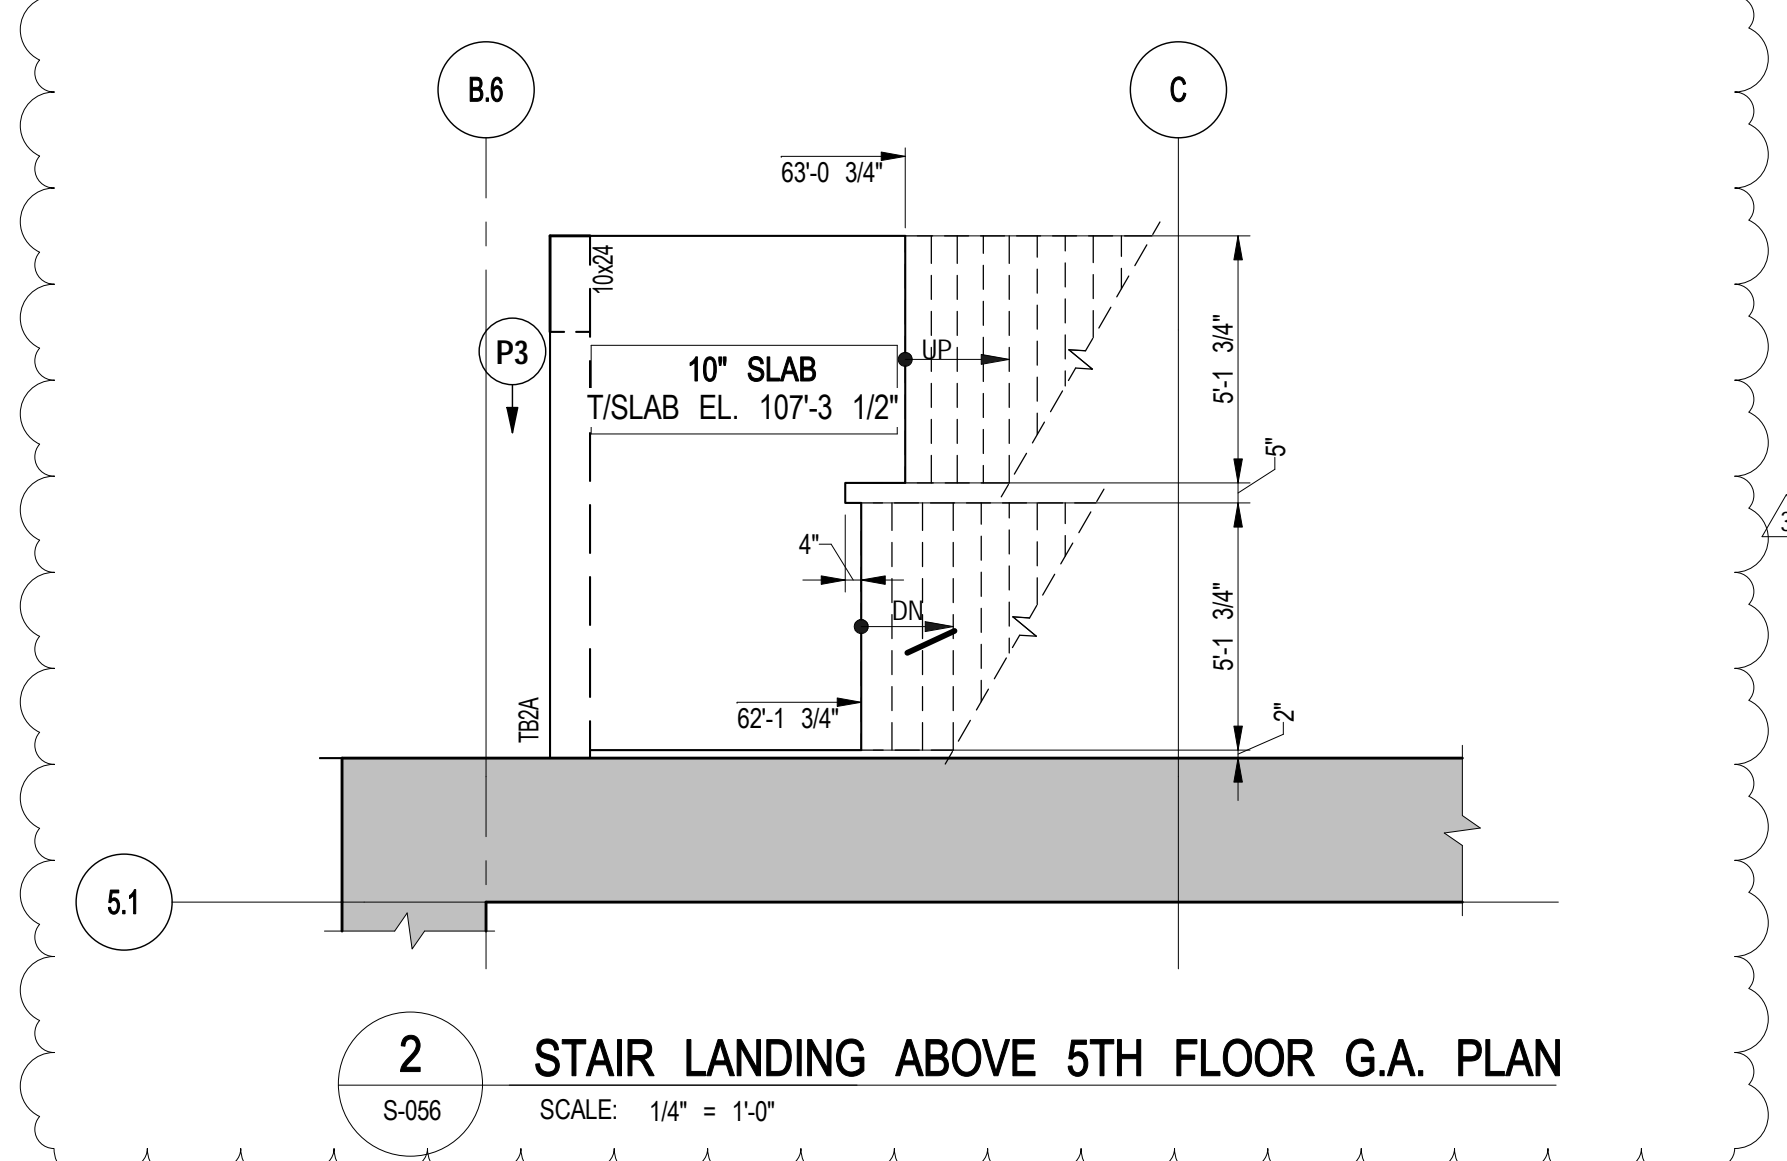

2 STAIR LANDING ABOVE 5TH FLOOR G.A. PLAN

S-056 SCALE: 1/4" = 1'-0"

NOTE:
ALL COORDINATES TO BE VERIFIED BY
ARCHITECT PRIOR TO CONSTRUCTION.

address
50 W 34TH St., New York, NY
0001



Related Companies
100 Columbus Circle
New York, NY 10023
Tel: 212.801.1000 Fax: 212.801.1048

Oxford Properties Group
 20 Park Avenue, 17th Floor
 New York, NY 10022
 Tel: 212.986.7514 Fax: 212.986.7510

Itsumi Fudosan America, Inc.
251 Avenue of the Americas, Suite 800
New York, NY 10020
Tel: 212.403.5600 Fax: 212.403.5657

John Pedersen Fox Associates PC
Architects & Planning Consultants
1 West 42nd Street
New York, New York 10036
EL: 212.977.6500 FAX: 212.956.2526

Structural Engineer
VSP
28 East 45th Street, 3rd Floor
New York, NY 10017
Tel: 212.687.9888 Fax: 646.487.5501

Mechanical, Electrical, Plumbing, Fire Protection
VSP
12 Seventh Avenue
New York, NY 10018
Tel: 212.532.9600



NOTE:
FOR NOTES SEE CORRESPONDING OVERALL FRAMING PLAN.

NOTE:
ALL COORDINATES TO BE VERIFIED BY
ARCHITECT PRIOR TO CONSTRUCTION.

[illegible]

Key Plan



Issue Date:	11/20/15
Project No.	1305480
Version By	CADD
Sheet Number	1305480-S-059



5TH FLOOR
MARKETING 05) G.A.
PLAN PART 4

Trading Number

S-059.00



NOTES:
1. TOP OF SLAB ELEVATION @ 114'-1" U.O.N. THUS [] ON PLAN.
2. SLAB TO BE 10" THICK PT. LIGHT-WEIGHT CONCRETE U.O.N. THUS [] ON PLAN.
3. BOTTOM MAT REINF. TO BE:
 #4810' EW. CONT. FOR 10' RC SLAB INSIDE CORE.
 #4812' EW. CONT. FOR 10' PT SLAB.
 #610 EW. CONT. FOR 17' PT SLAB.
 #4810' CONT. MAIN BARS AND #4814' CONT.
 FOR TEMPERATURE BARS FOR 7" RC SLAB INS.
4. FOR BALANCE OF NOTES SEE DWG. FO-120.

MATERIAL NOTES


1. ALL SLABS TO BE LIGHT-WEIGHT CONCRETE
(MAXIMUM DENSITY 120lb/ft³ AND $f_c = 7000$ psi.
2. ALL COLUMNS AND SHEAR WALLS TO BE NORMAL WEIGHT

LOAD TABLE (OUTSIDE CORE AREA)			
DL	SDL	LL	FACADE
SLAB WEIGHT (VARIES)	70 PSF	100 PSF	410 PLF

15	PAA	08/04/2017
14	BULLETIN #56	06/21/2017
13	BULLETIN #52	09/08/2016
12	BULLETIN #50	07/27/2016
11	BULLETIN #47	06/15/2016
10	BULLETIN #25	04/20/2016
9	BULLETIN #24	03/03/2016
8	BULLETIN #23	02/22/2016
7	BULLETIN #21	12/11/2015
6	MFA RESUBMISSION	11/24/2015
5	MFA RESUBMISSION	11/18/2015
4	BULLETIN #20	10/26/2015
3	BULLETIN #19	09/25/2015
2	BULLETIN #15	07/01/2015
1	BULLETIN #11	05/29/2015
	D.O.B. BUILDING PERMIT FILING	05/01/2015
	100% CONSTRUCTION	04/03/2015

DOCUMENTS		
No.	Description	Date

853

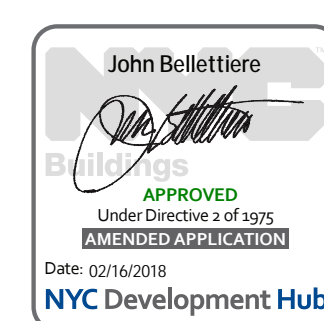

Issue Date	04/03/2015
Project No.	1305480
Drawn By	CADD
Sheet Number	1305480-8-060



6TH FLOOR
(MARKETING 06)
FRAMING PLAN

Decreasing Needs

S-060.01



Client
Related Companies
60 Columbus Circle
New York, NY 10023
Tel: 212.801.1000 Fax: 212.801.1048

Oxford Properties Group
320 Park Avenue, 17th Floor
New York, NY 10022
Tel: 212.986.7514 Fax: 212.986.7510

Mitsui Fudosan America, Inc.
1251 Avenue of the Americas, Suite 800
New York, NY 10020
Tel: 212.403.5600 Fax: 212.403.5657

Architect
Kohn Pedersen Fox Associates PC
Architects & Planning Consultants
11 West 42nd Street
New York, New York 10036
TEL: 212.977.6500 FAX: 212.956.2526

Structural Engineer
WSP
228 East 45th Street, 3rd Floor
New York, NY 10017
Tel: 212.687.9888 Fax: 646.487.5501

Mechanical, Electrical, Plumbing, Fire Protection
WSP
512 Seventh Avenue
New York, NY 10018
Tel: 212.552.9600

No.	Description	Date
9	PAA	08/04/2017
8	BULLETIN #27	06/15/2016
7	BULLETIN #25	04/20/2016
6	BULLETIN #24	03/03/2016
5	BULLETIN #23	02/22/2016
4	BULLETIN #21	12/11/2015
3	BULLETIN #20	10/25/2015
2	BULLETIN #19	09/25/2015
1	BULLETIN #11	05/29/2015
	D.O.B. BUILDING PERMIT FILING	05/01/2015
	100% CONSTRUCTION DOCUMENTS	04/03/2015


Rev. Plan



Date: 04/03/2015
Project No: 1305480
Division: CADD
Sheet Number: 1305480-S-061

Project File
6TH FLOOR
(MARKETING 06)
FRAMING PLAN - PART 1


Drawing Number
S-061.01

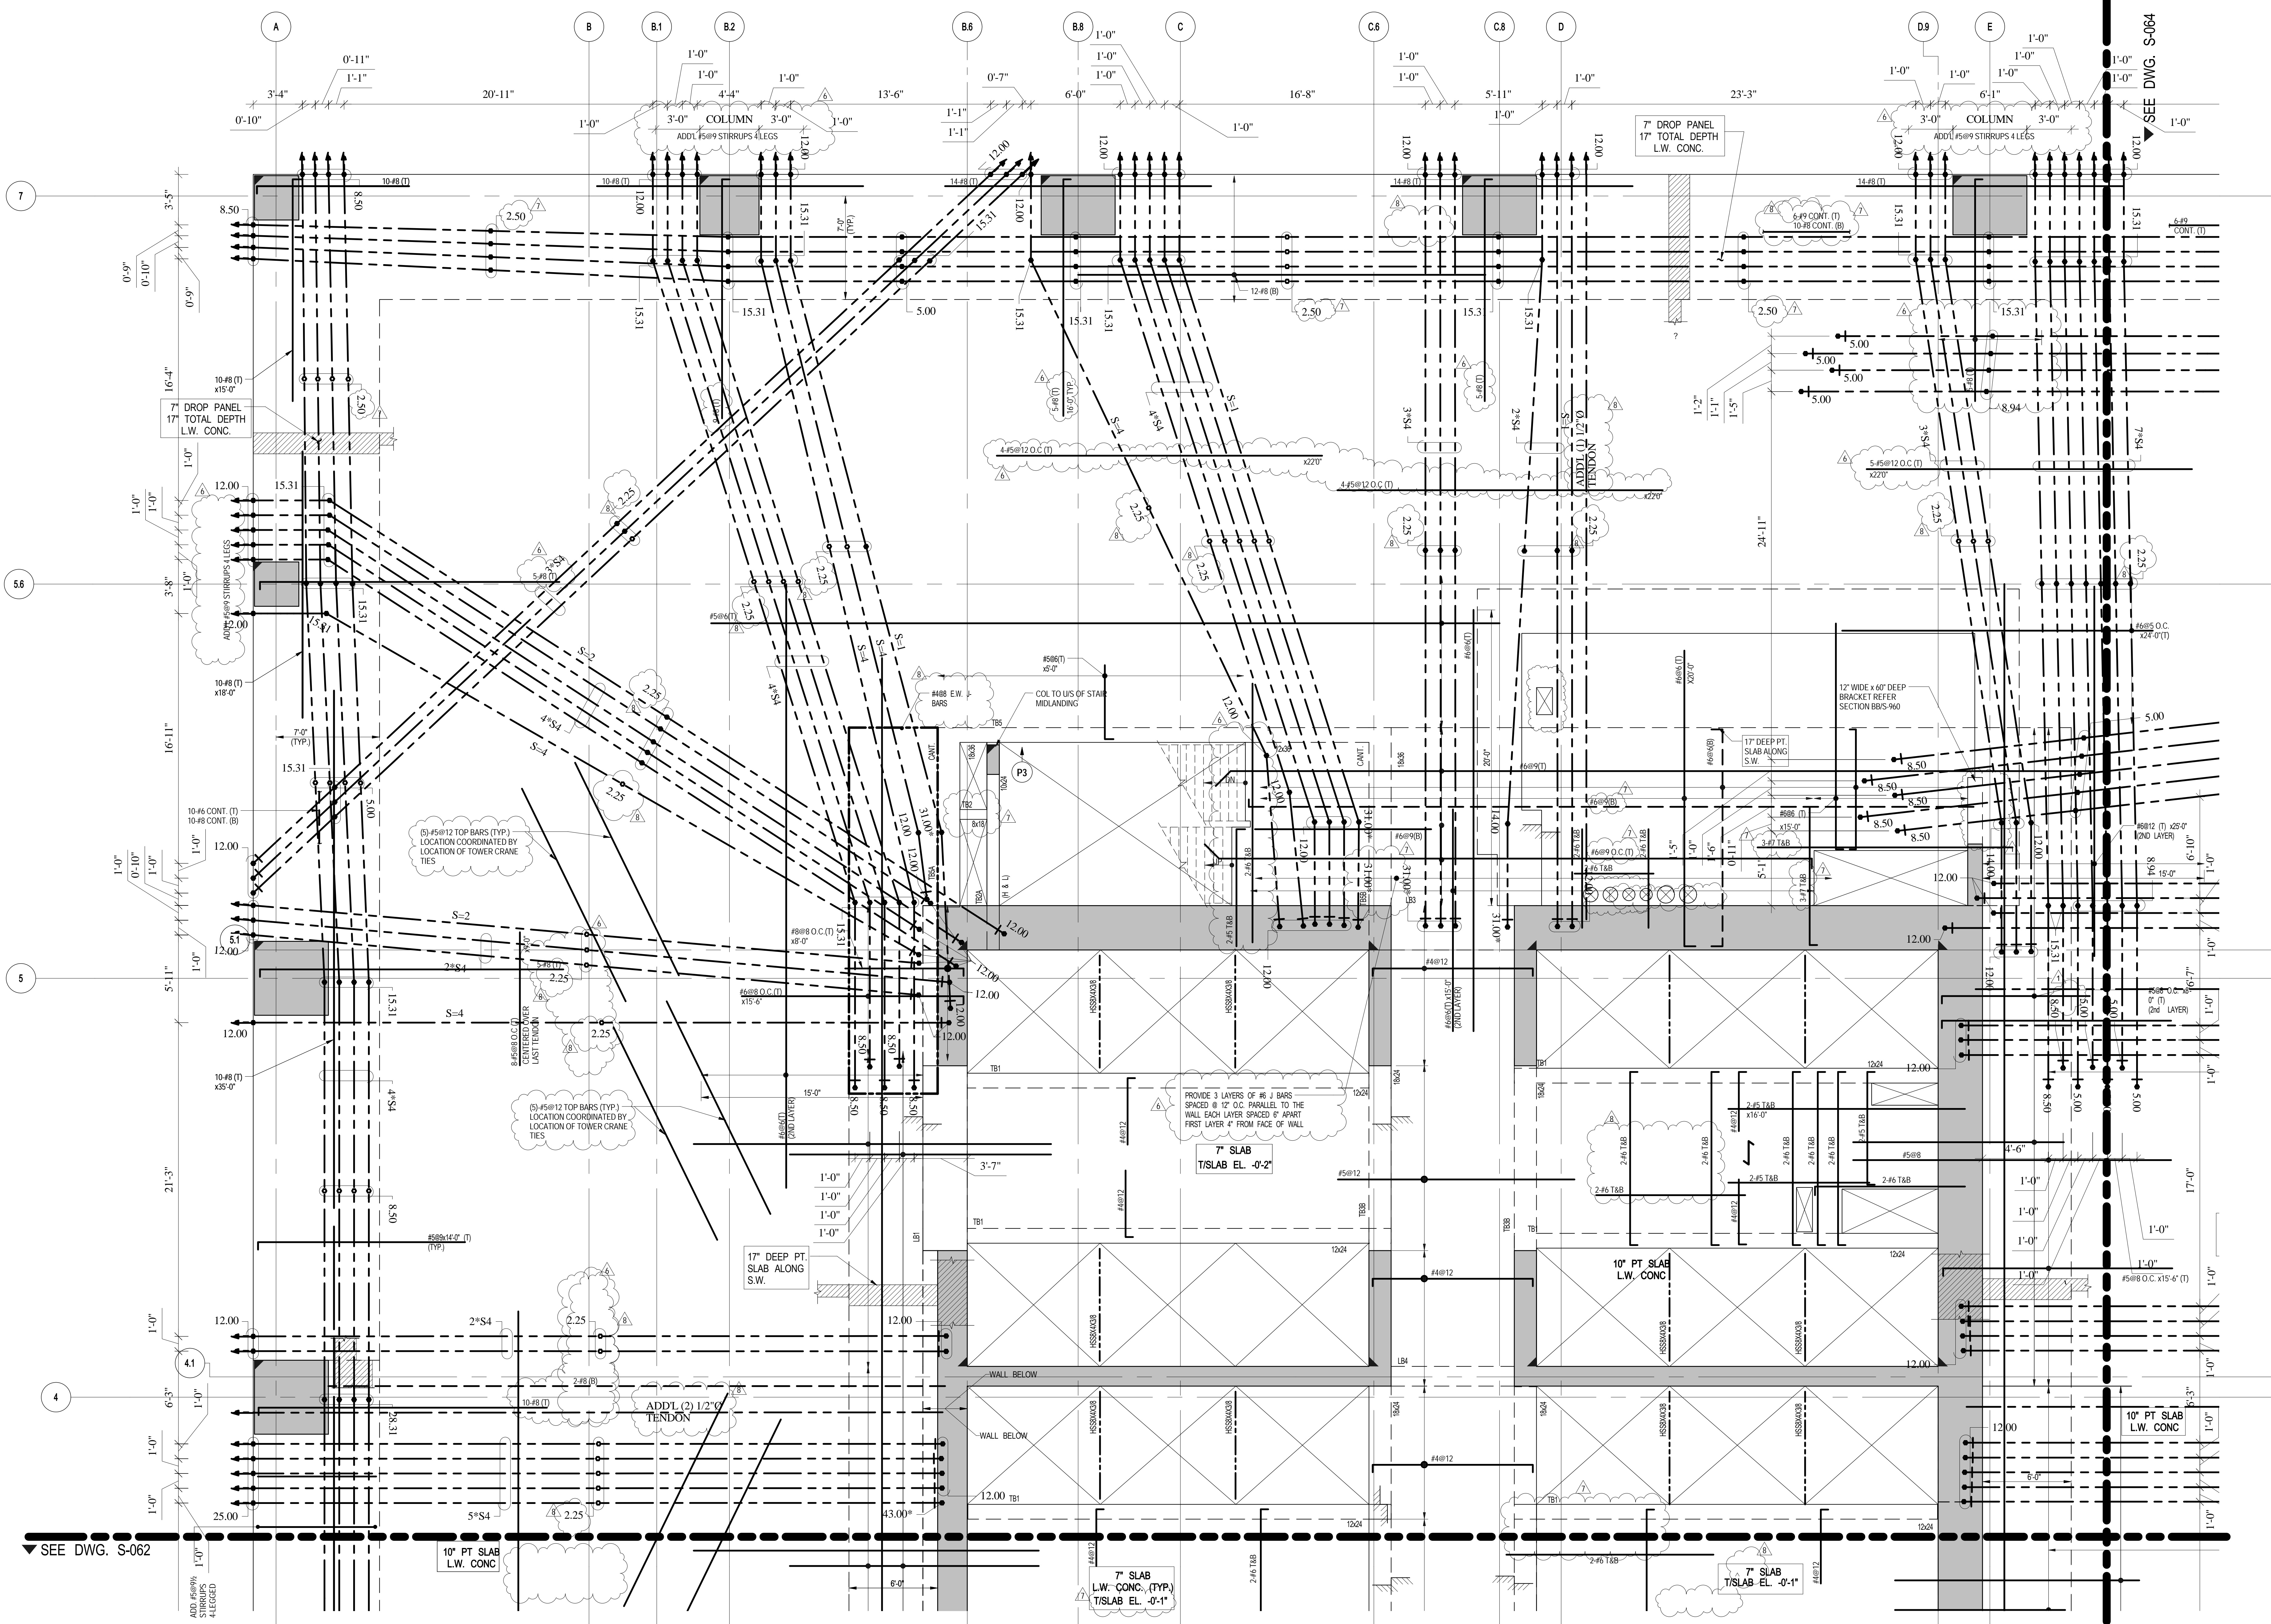

1 6TH FLOOR (MARKETING 06) FRAMING PLAN - PART 1

SCALE: 1/4" = 1'-0"

NOTE:
FOR NOTES SEE CORRESPONDING OVERALL FRAMING PLAN

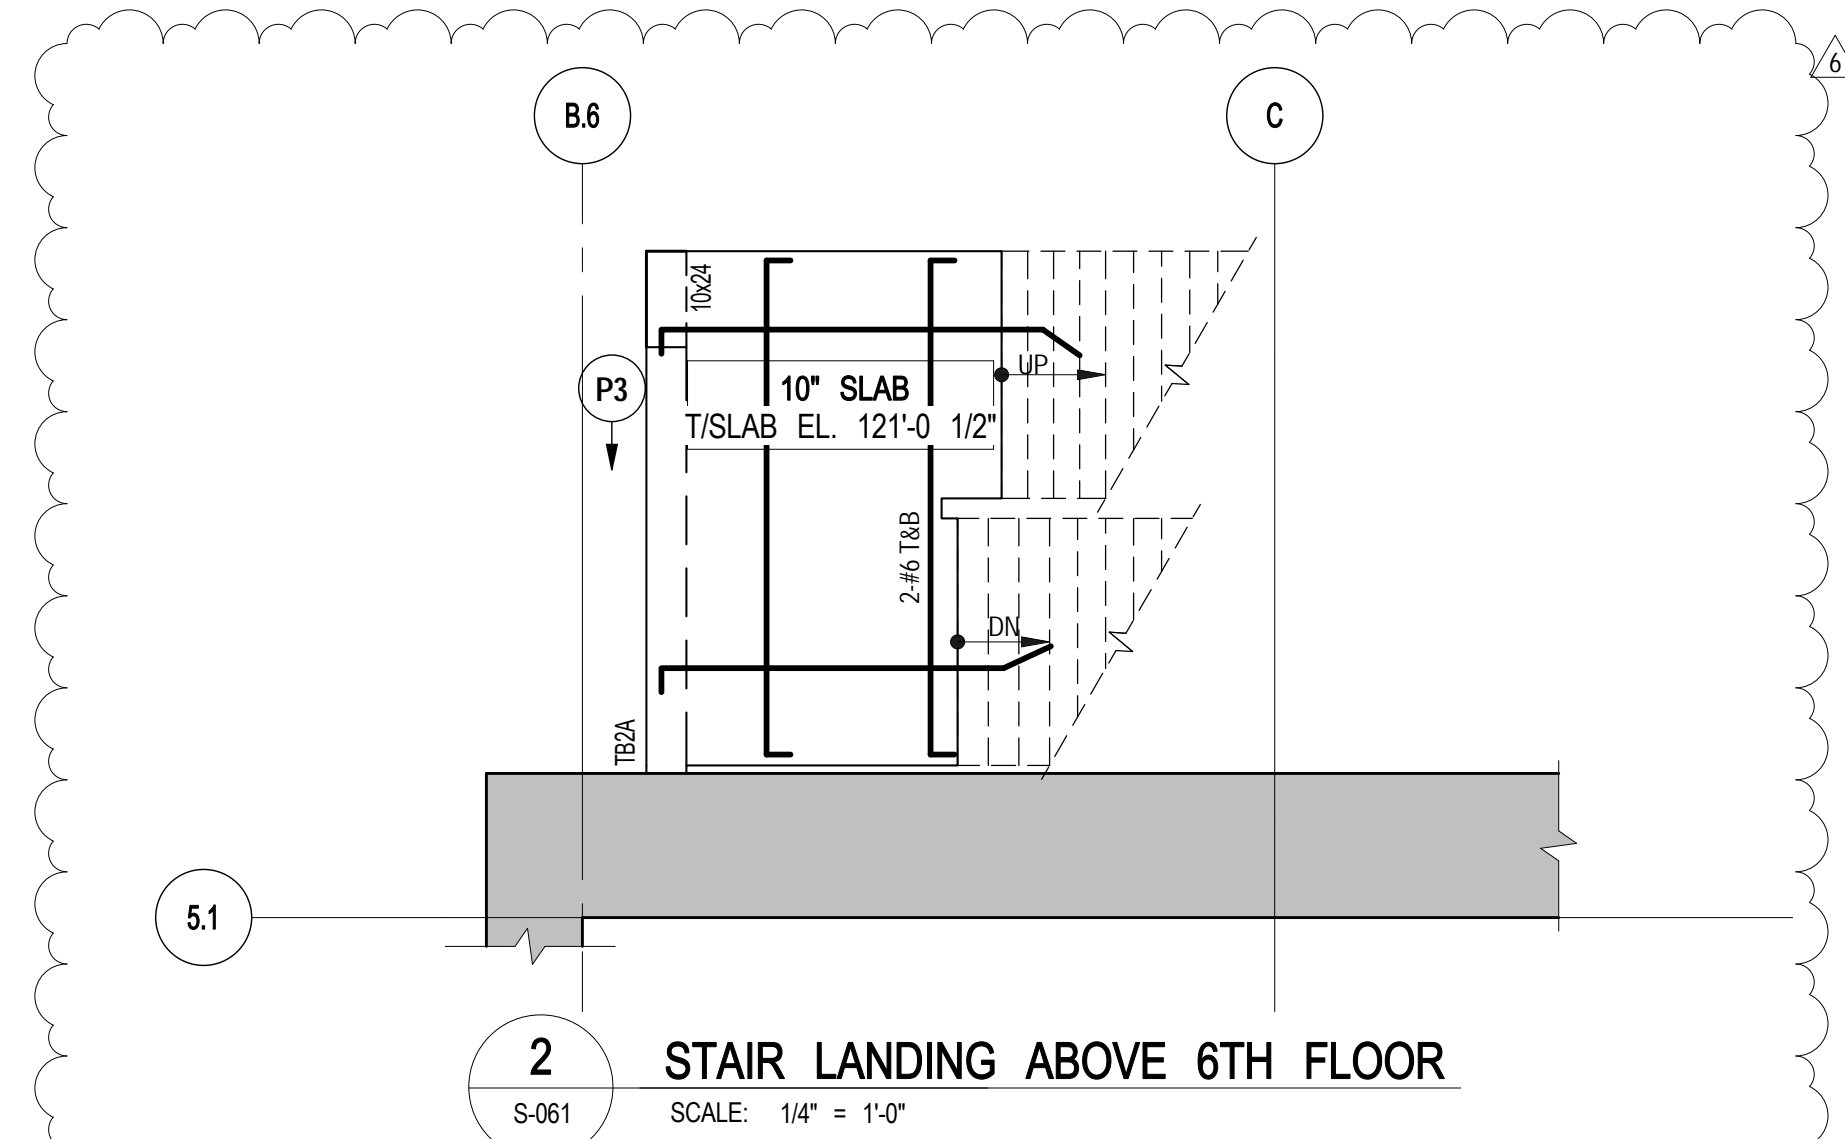

2 STAIR LANDING ABOVE 6TH FLOOR

SCALE: 1/4" = 1'-0"



Client
Related Companies
60 Columbus Circle
New York, NY 10023
Tel: 212.801.1000 Fax: 212.801.1048

Oxford Properties Group
320 Park Avenue, 17th Floor
New York, NY 10022
Tel: 212.986.7514 Fax: 212.986.7510

Mitsui Fudosan America, Inc.
1251 Avenue of the Americas, Suite 800
New York, NY 10020
Tel: 212.403.5600 Fax: 212.403.5657

Architect
Kohn Pedersen Fox Associates PC
Architects & Planning Consultants
11 West 42nd Street
New York, New York 10036
TEL: 212.977.6500 FAX: 212.956.2526

Structural Engineer
WSP
228 East 45th Street, 3rd Floor
New York, NY 10017
Tel: 212.687.9888 Fax: 646.487.5501

Mechanical, Electrical, Plumbing, Fire Protection
WSP
512 Seventh Avenue
New York, NY 10018
Tel: 212.552.9600

No.	Description	Date
12	PAA	08-04-2017
11	BULLETIN #32	09-08-2016
10	BULLETIN #30	07-27-2016
9	BULLETIN #27	06-15-2016
8	BULLETIN #25	04-29-2016
7	BULLETIN #24	03-03-2016
6	BULLETIN #23	02-22-2016
5	BULLETIN #21	12-11-2015
4	BULLETIN #20	10-26-2015
3	BULLETIN #19	09-25-2015
2	BULLETIN #15	07-01-2015
1	BULLETIN #11	05-29-2015
D.O.B. BUILDING PERMIT FILING		05/01/2015
100% CONSTRUCTION DOCUMENTS		04/03/2015


Key Plan



Date: 04/03/2015
Project No: 1305480
Division: CADD
Sheet Number: 1305480-S-062


6TH FLOOR
(MARKETING 06)
FRAMING PLAN - PART 2

Section Number
S-062.01

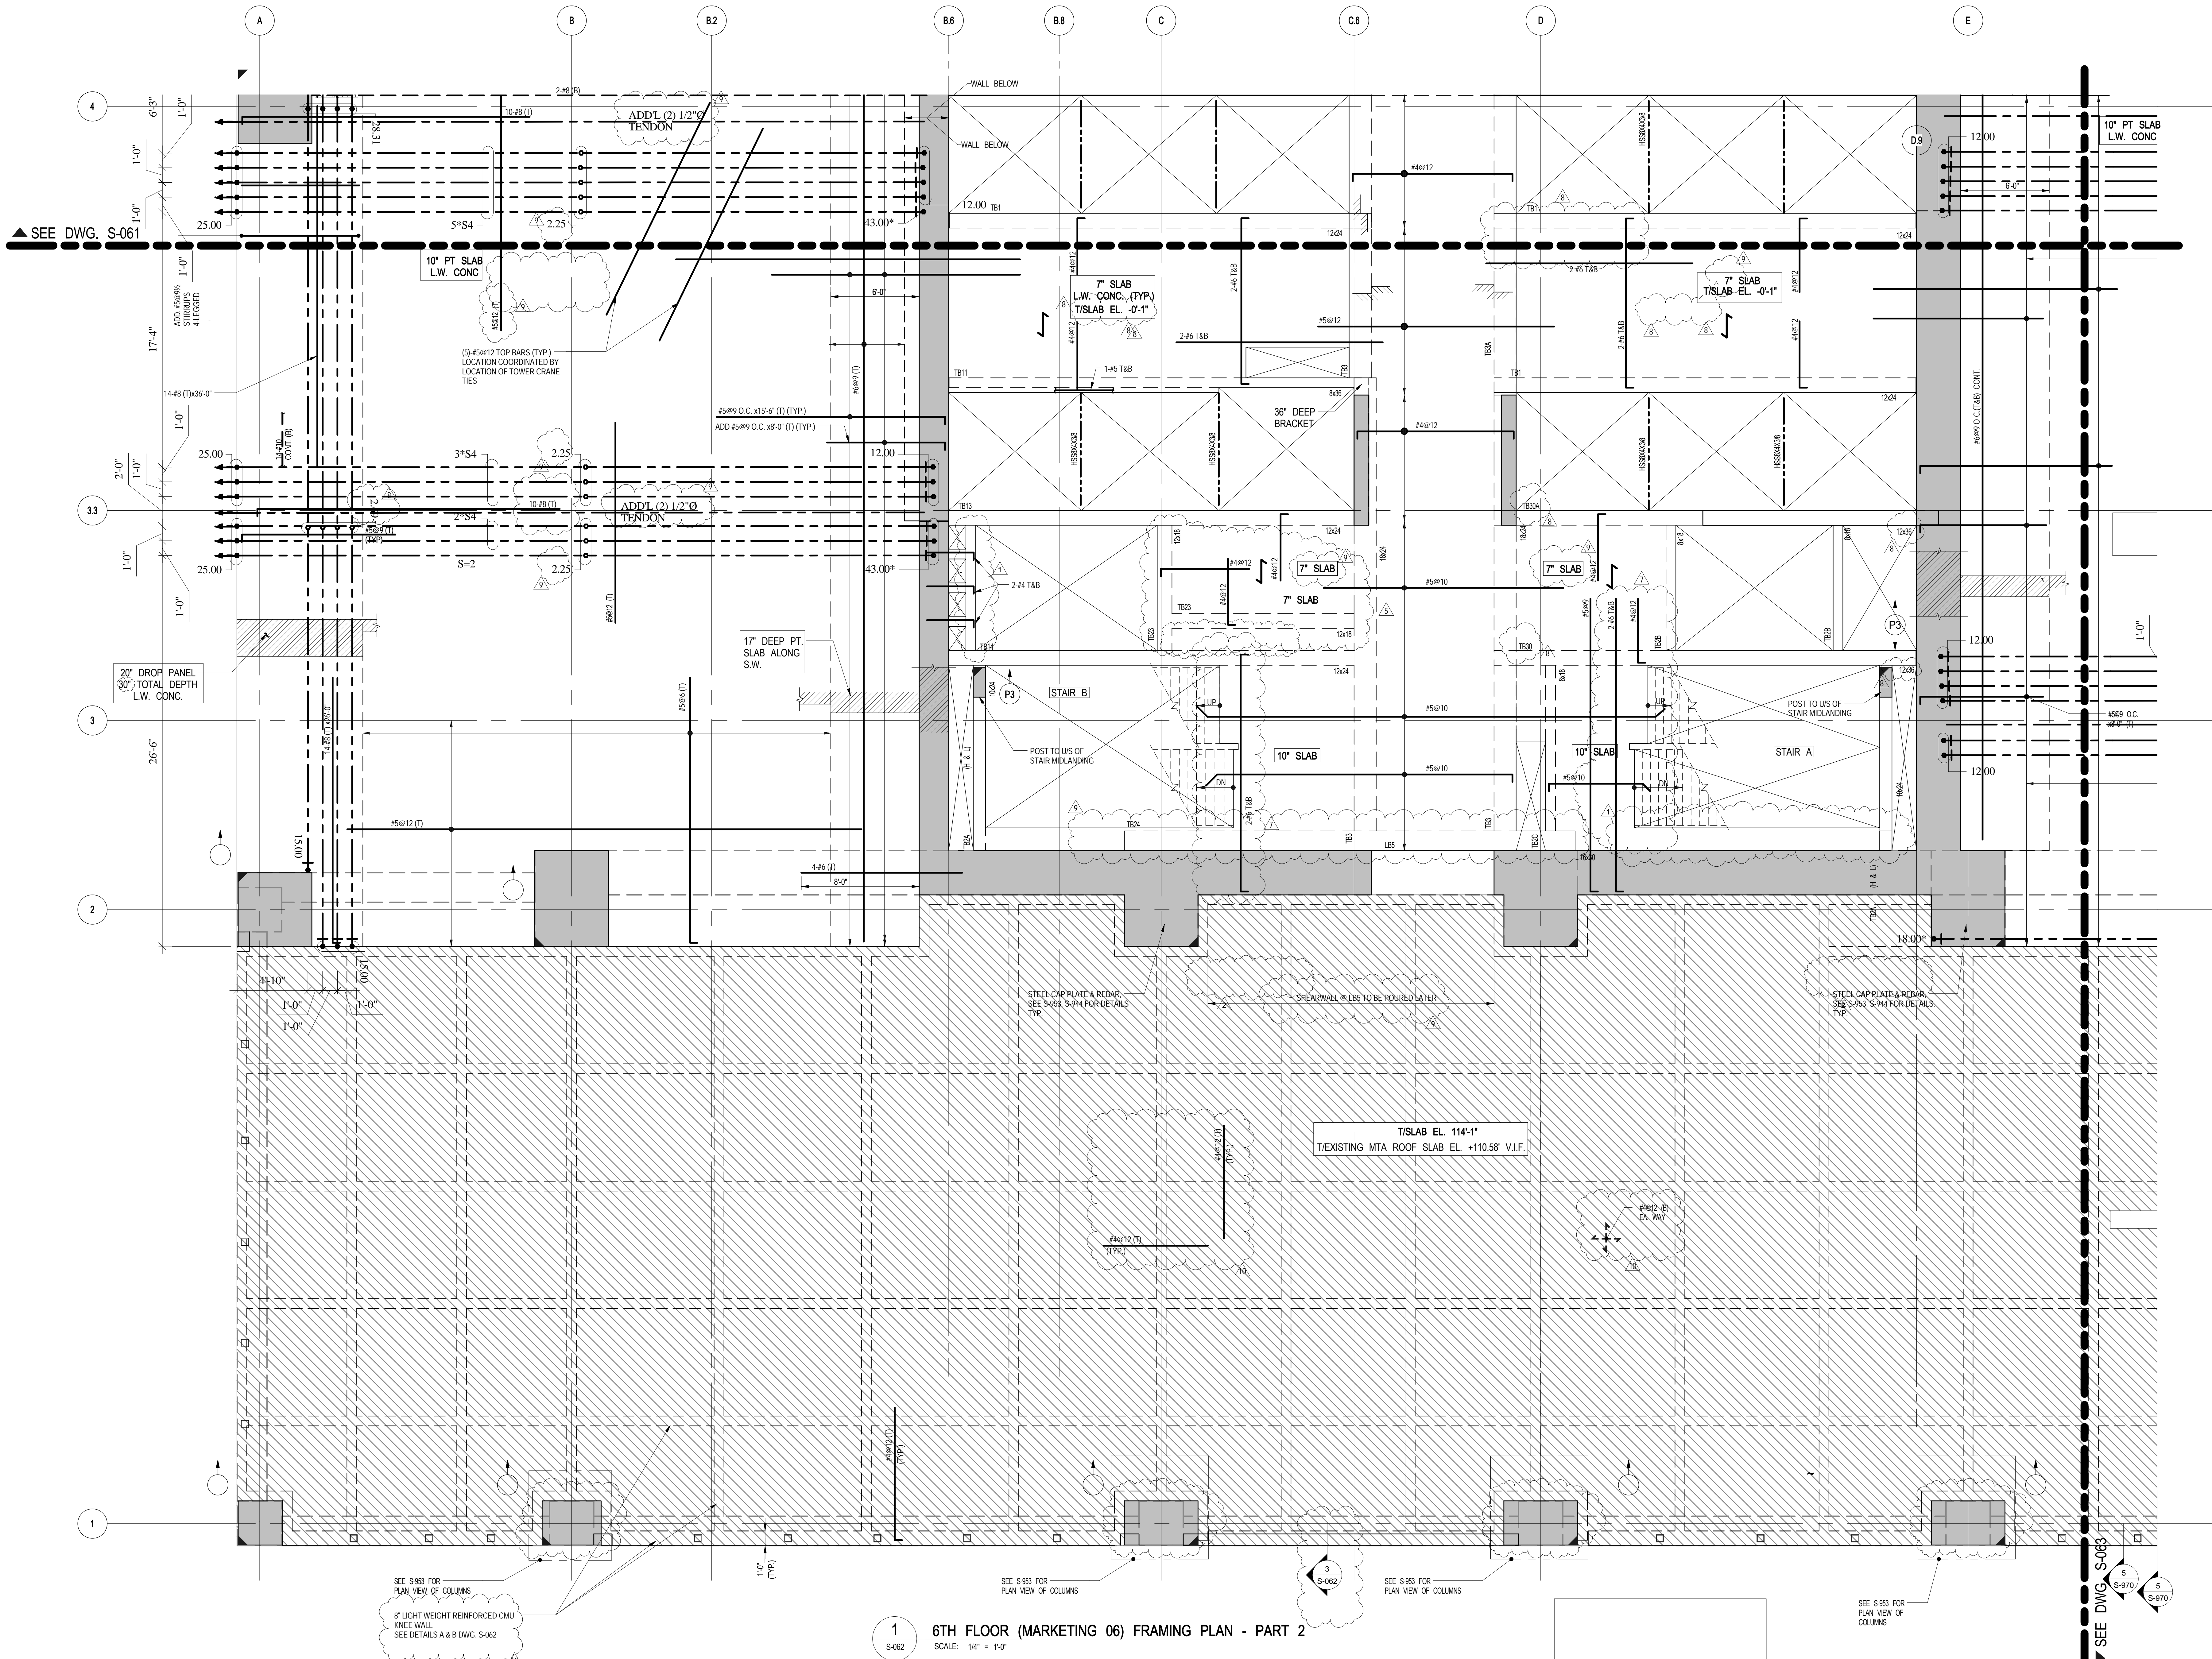


1 6TH FLOOR (MARKETING 06) FRAMING PLAN - PART 2
SCALE: 1/4\"/>


NOTE:
FOR NOTES SEE CORRESPONDING OVERALL FRAMING PLAN.

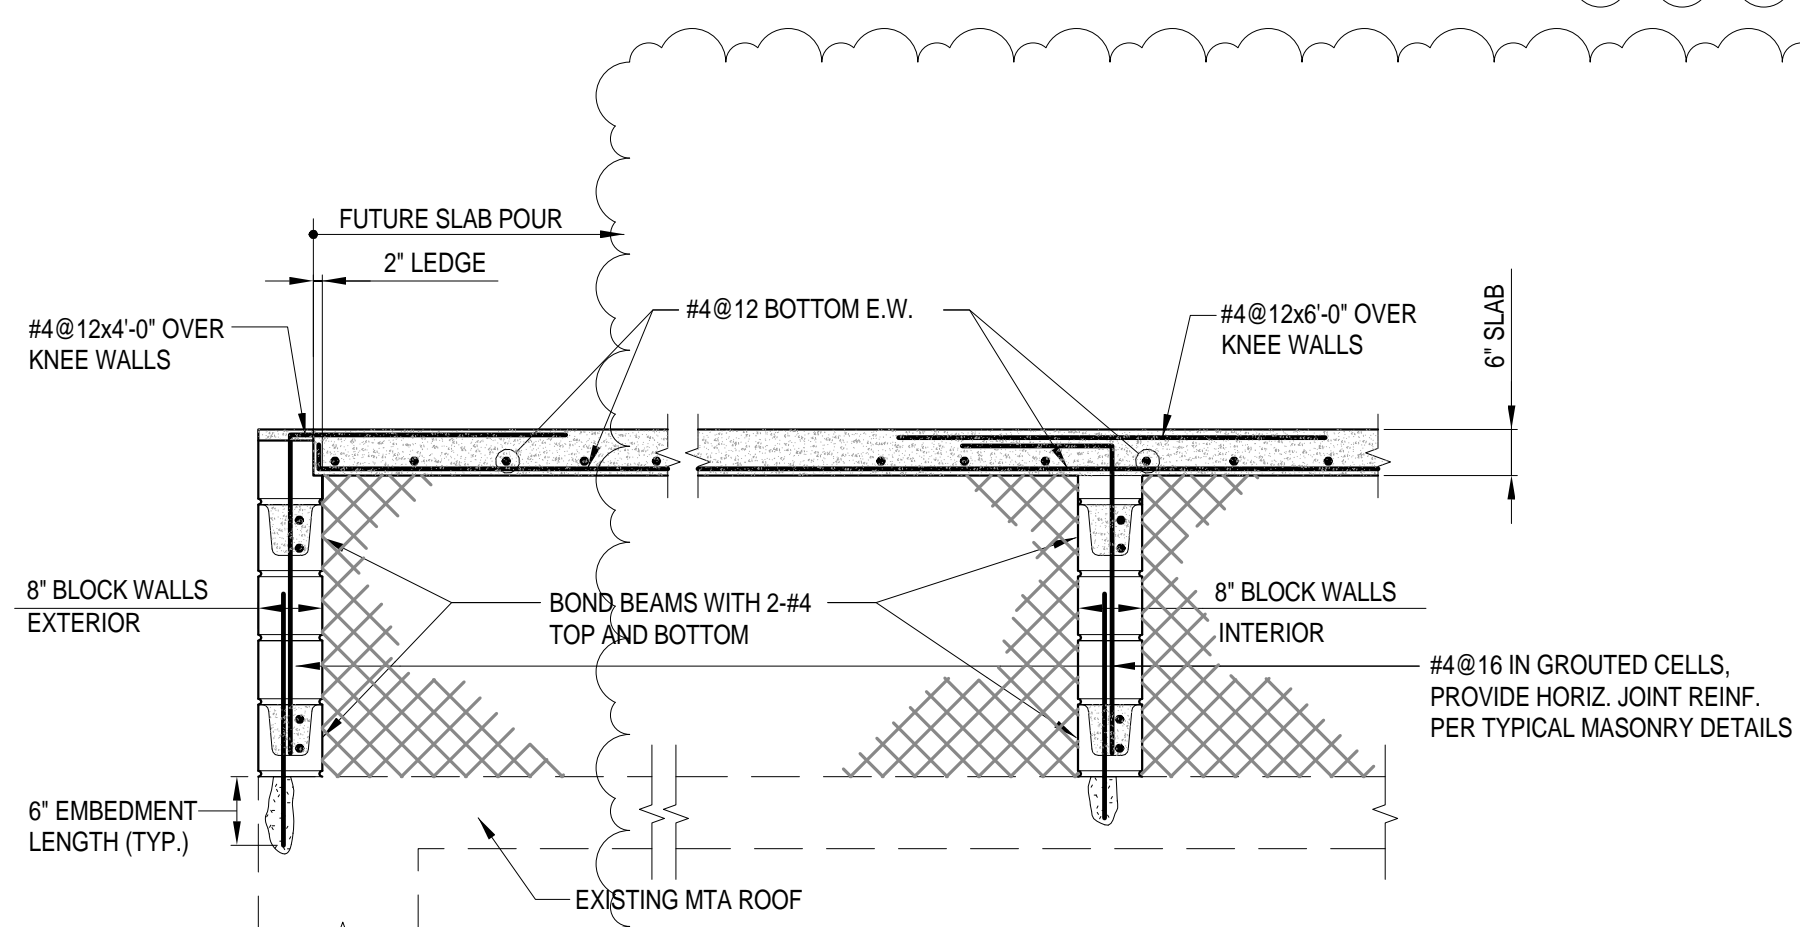


A DETAIL
SCALE: N.T.S.

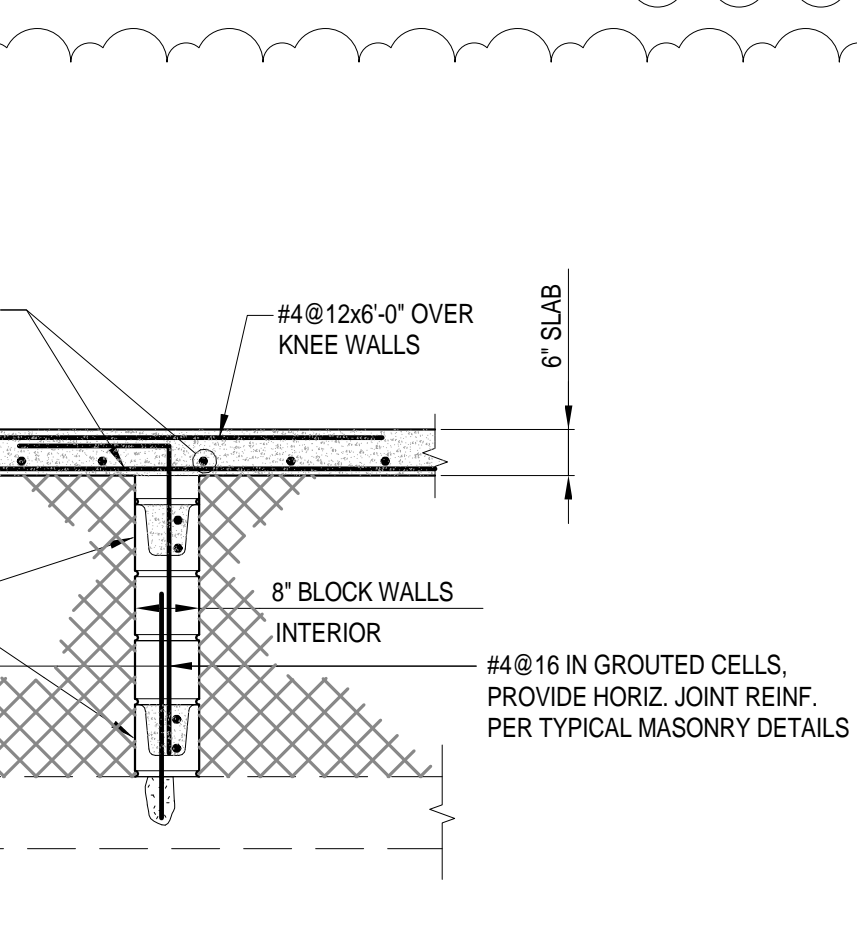

B DETAIL
SCALE: N.T.S.

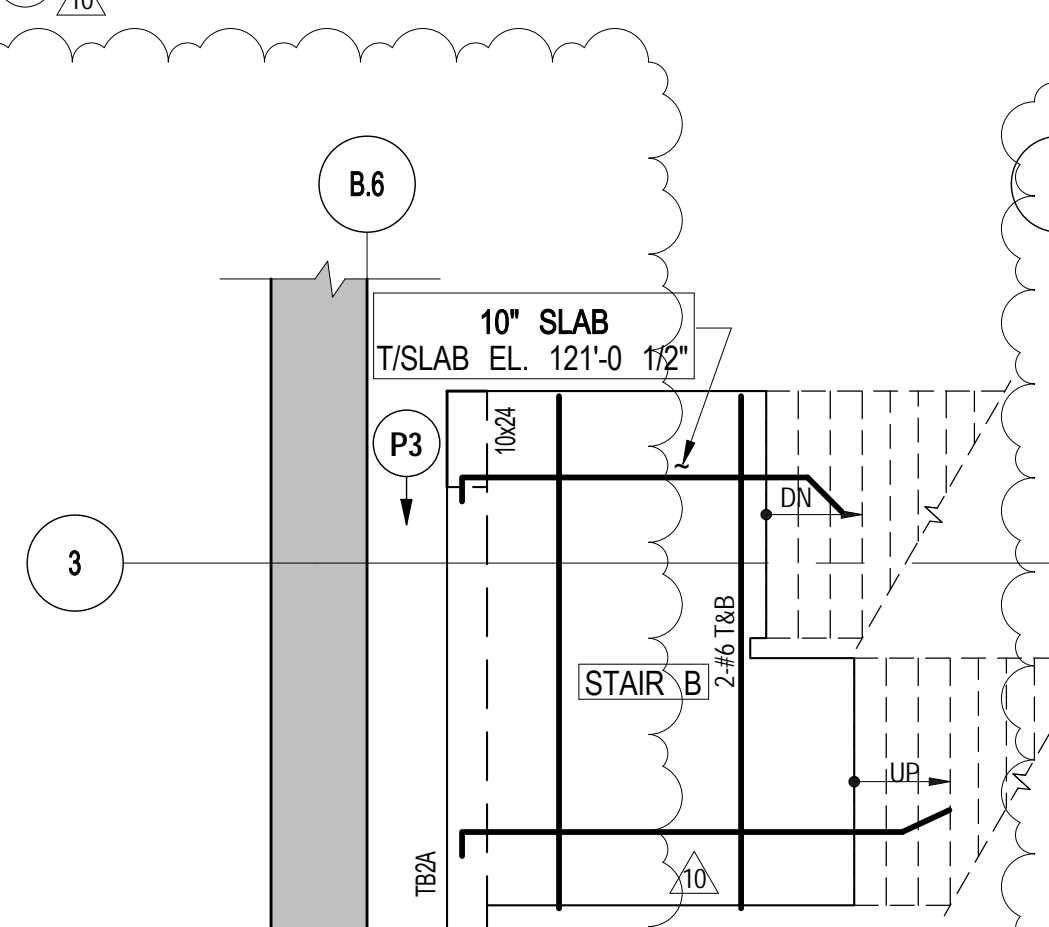

2 STAIR LANDING ABOVE 6TH FLOOR
SCALE: 1/4\"/>

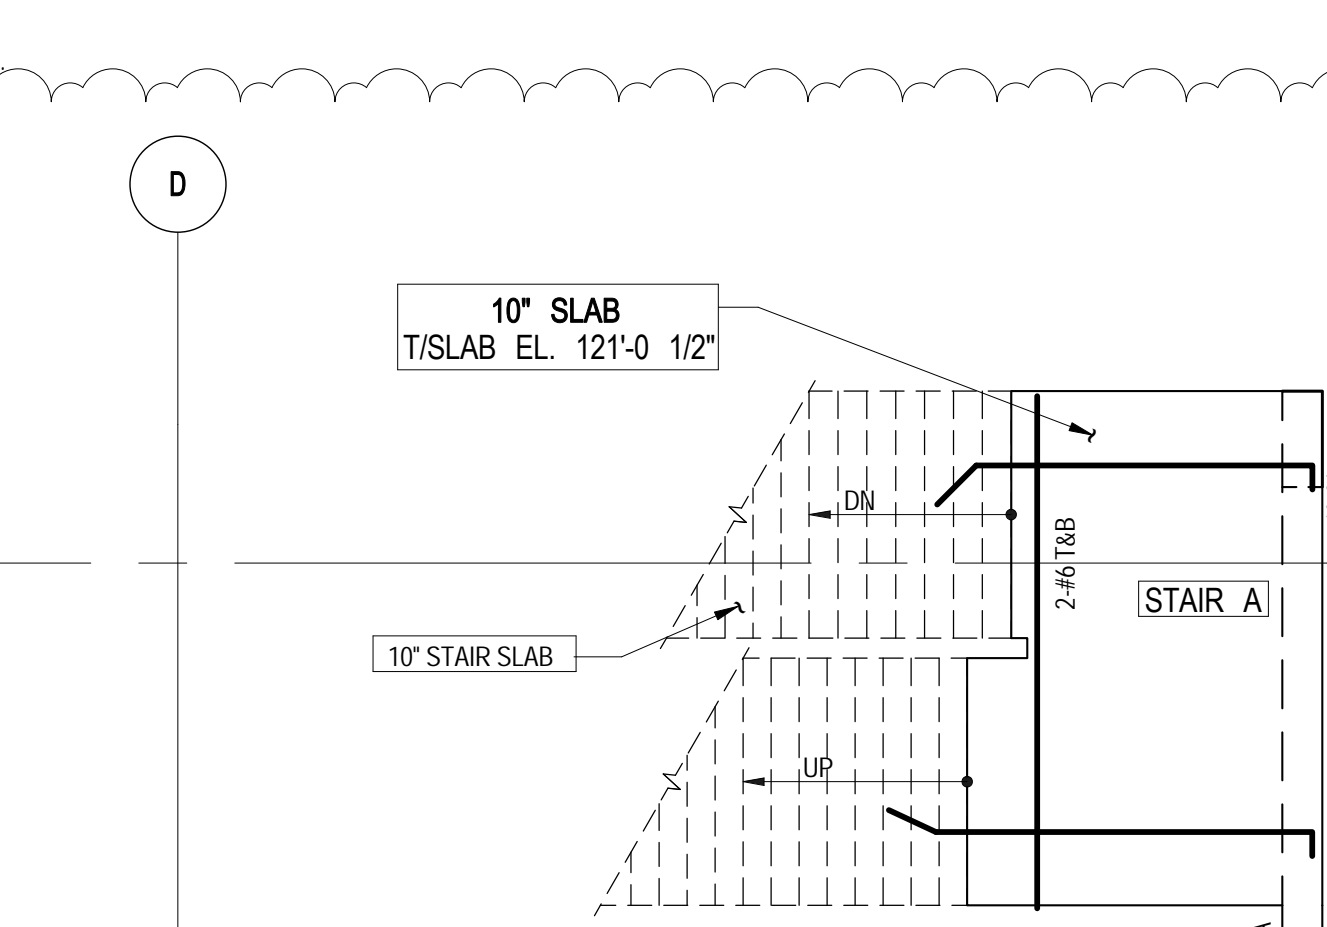

3 SECTION
SCALE: 3/4\"/>



Client
Related Companies
60 Columbus Circle
New York, NY 10023
Tel: 212.801.1000 Fax: 212.801.1048


Oxford Properties Group
320 Park Avenue, 17th Floor
New York, NY 10022
Tel: 212.986.7514 Fax: 212.986.7510

Mitsui Fudosan America, Inc.
1251 Avenue of the Americas, Suite 800
New York, NY 10020
Tel: 212.403.5600 Fax: 212.403.5657



Architect
Kohn Pedersen Fox Associates PC
Architects & Planning Consultants
11 West 42nd Street
New York, New York 10036
TEL: 212.977.6500 FAX: 212.956.2526

Structural Engineer
WSP
228 East 45th Street, 3rd Floor
New York, NY 10017
Tel: 212.687.9888 Fax: 646.487.5501

Mechanical, Electrical, Plumbing, Fire Protection
WSP
512 Seventh Avenue
New York, NY 10018
Tel: 212.552.9600

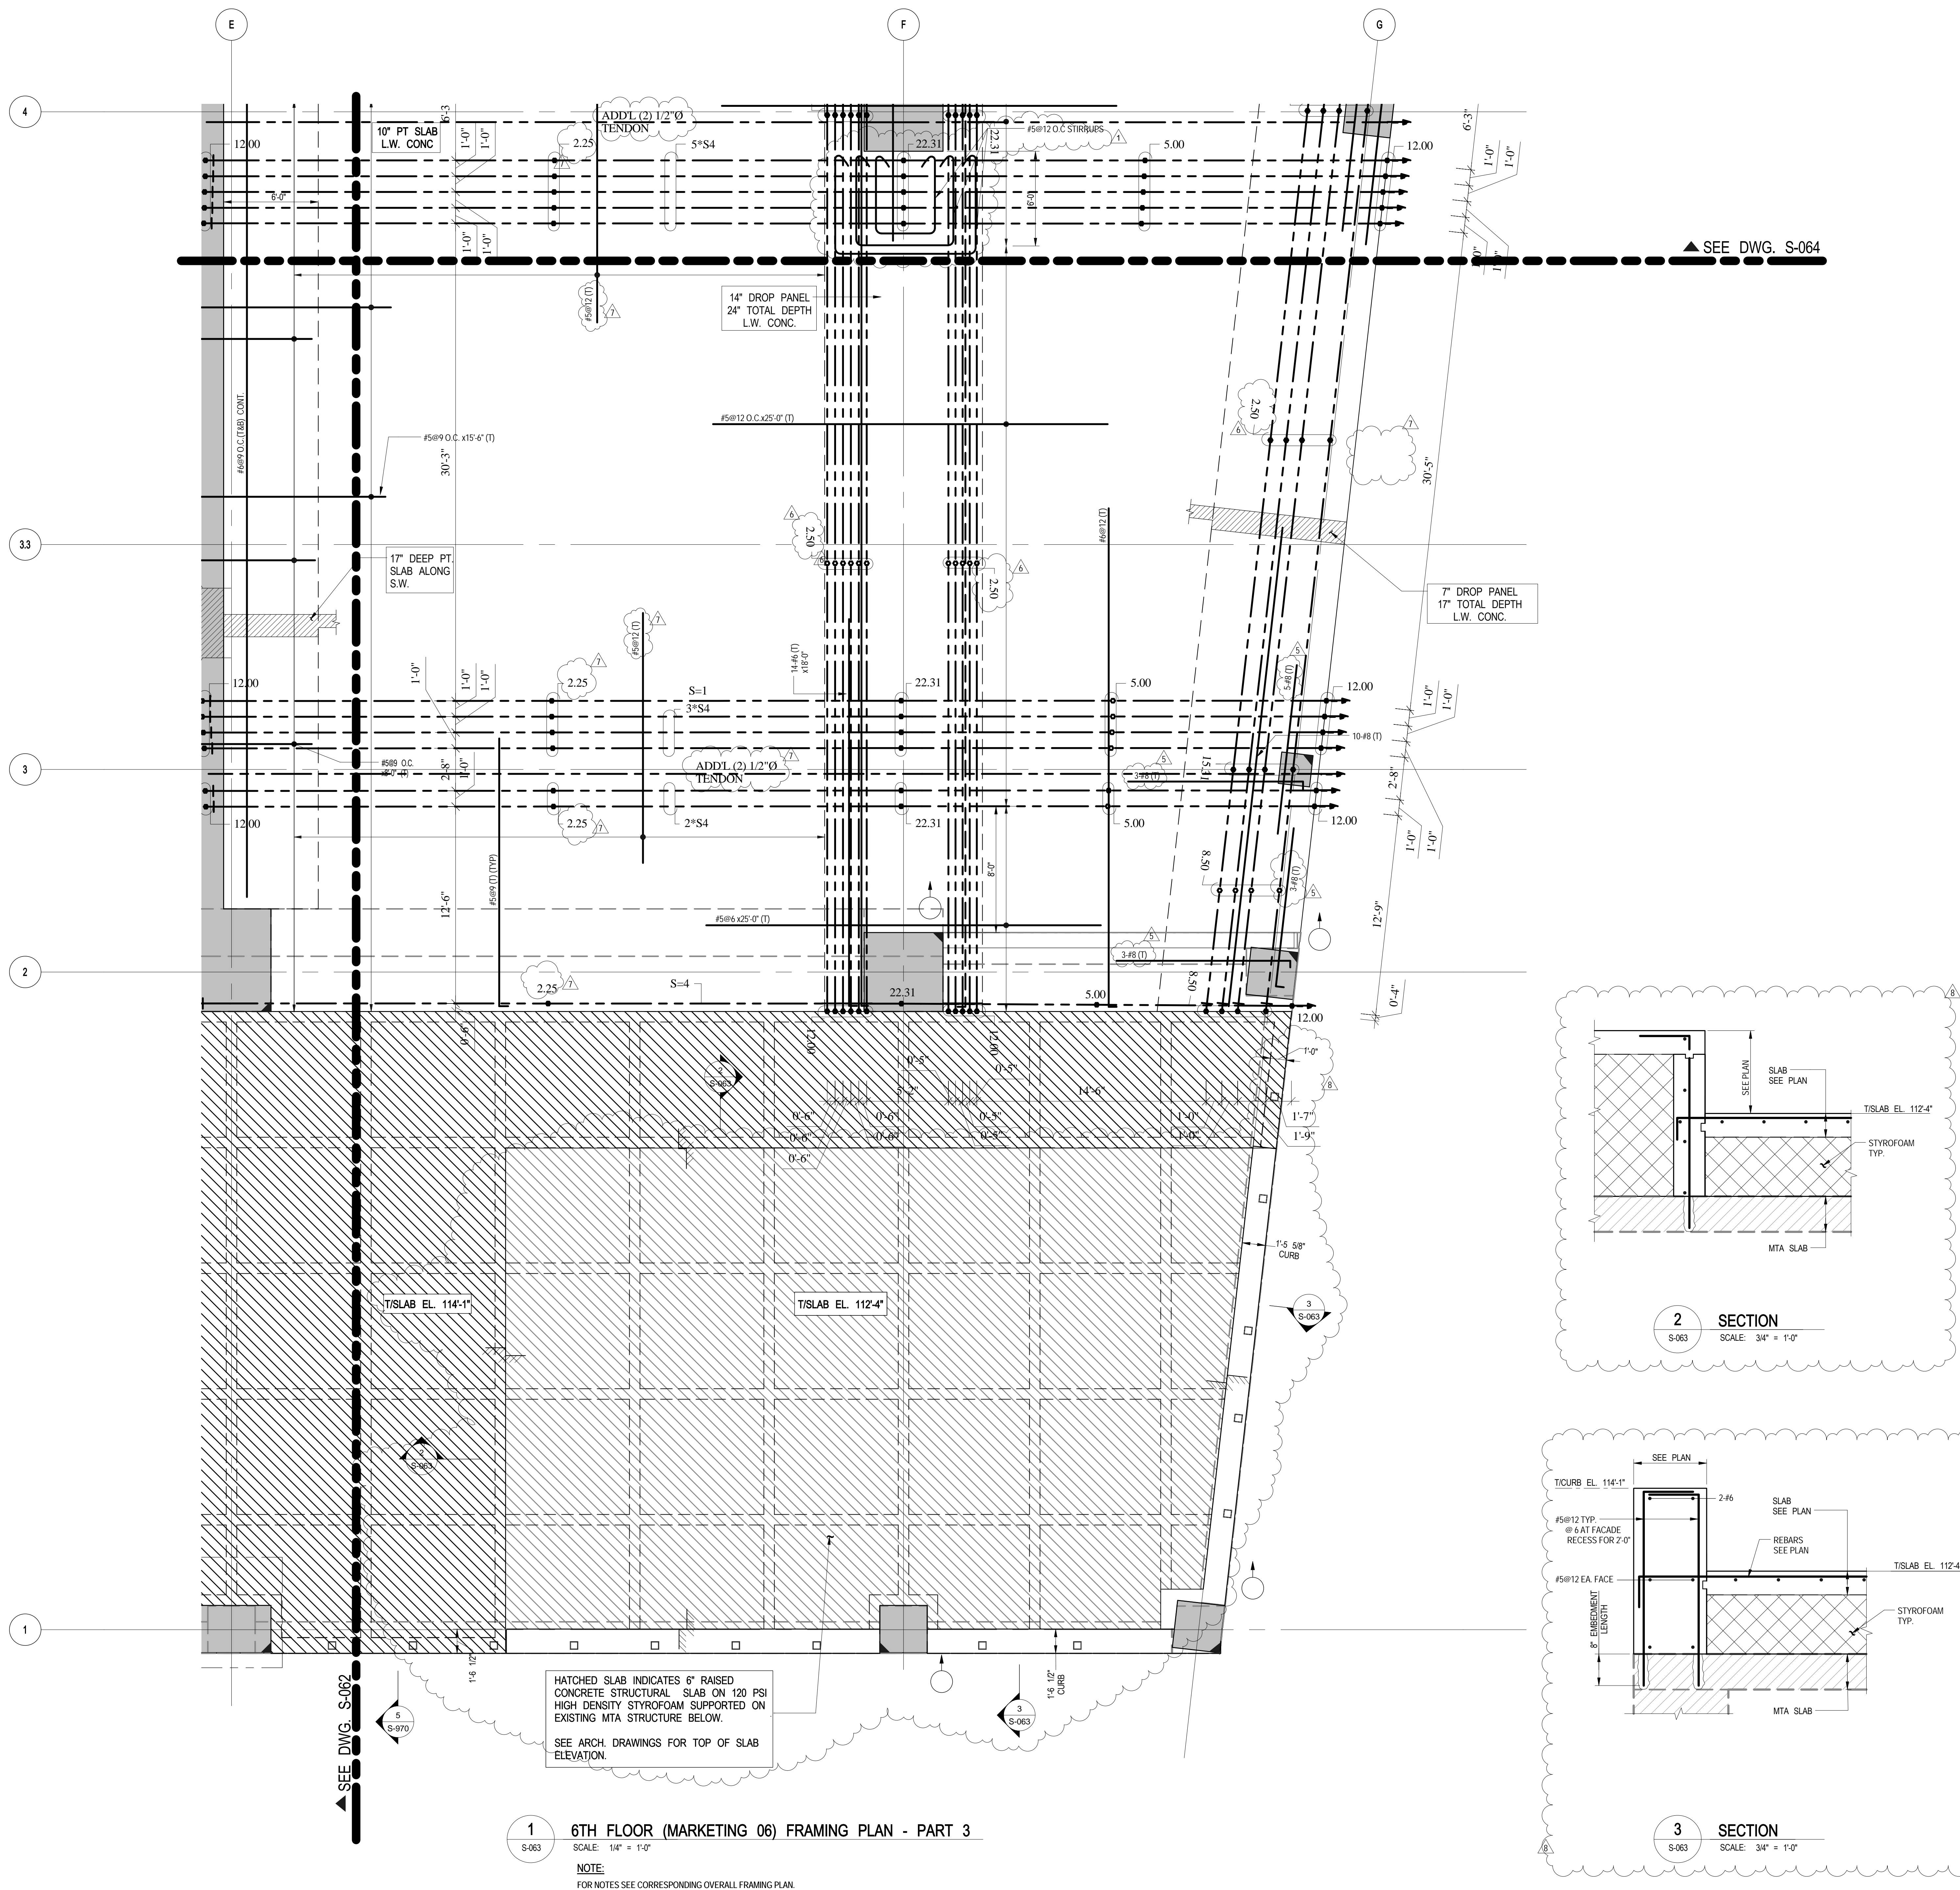

1 6TH FLOOR (MARKETING 06) FRAMING PLAN - PART 3
SCALE: 1/4" = 1'-0"
NOTE:
FOR NOTES SEE CORRESPONDING OVERALL FRAMING PLAN

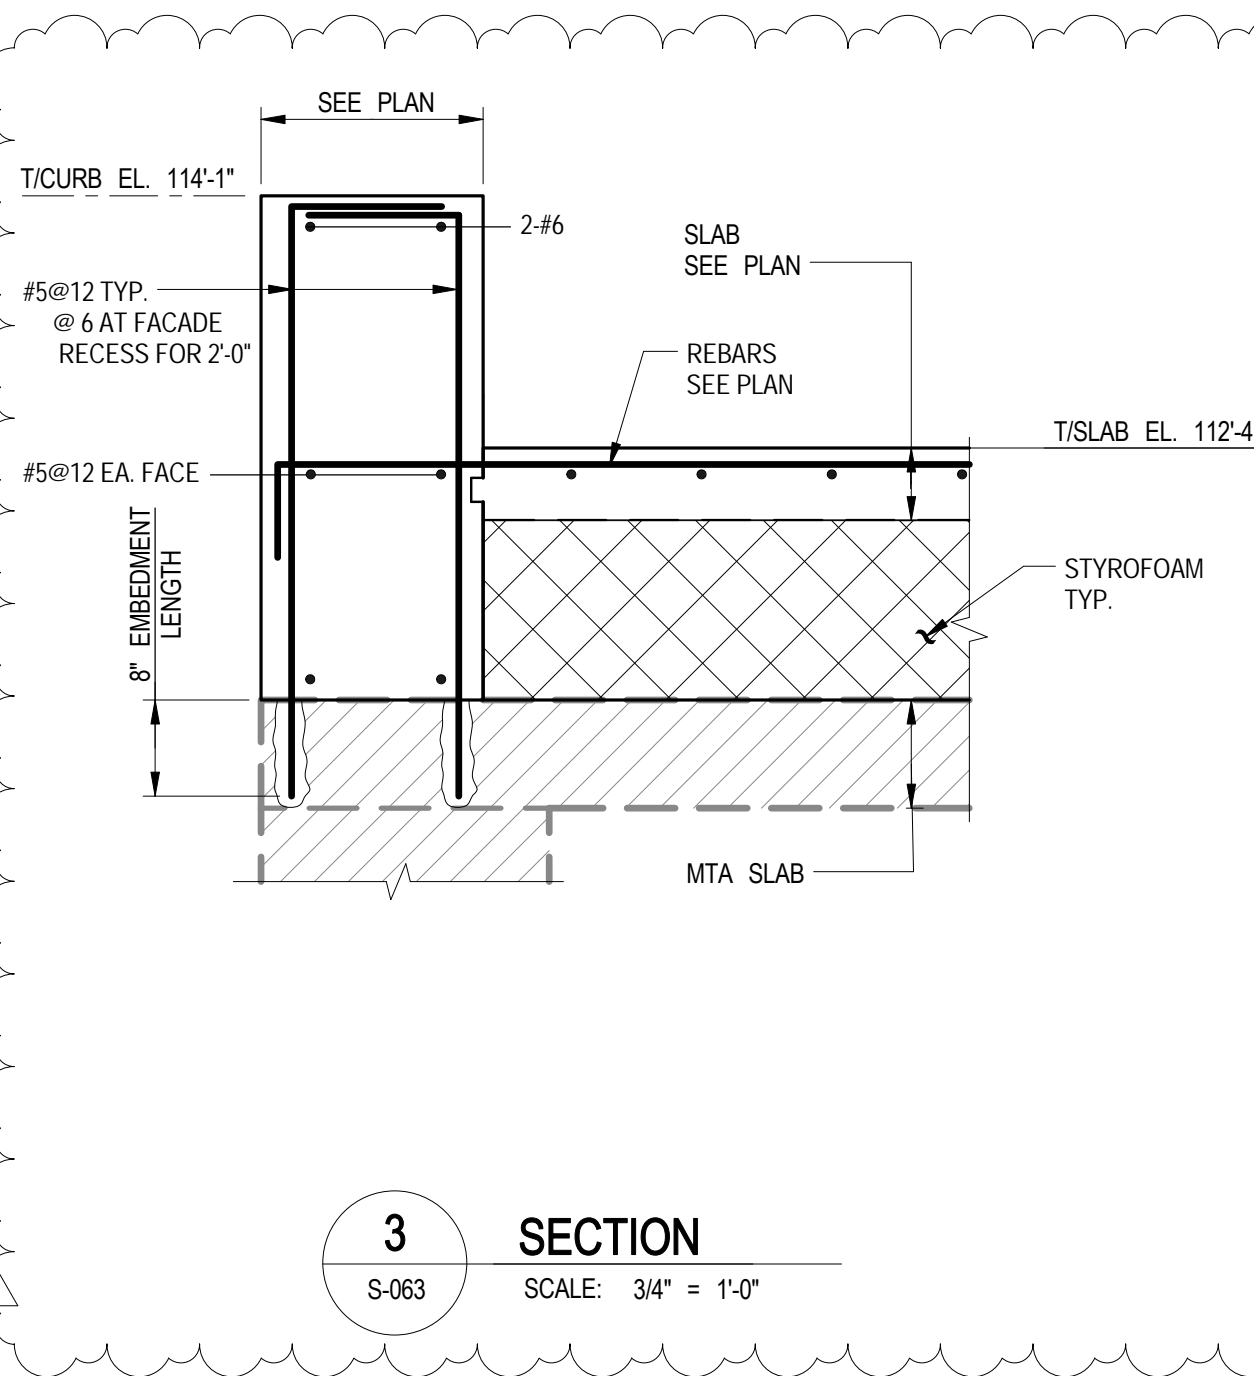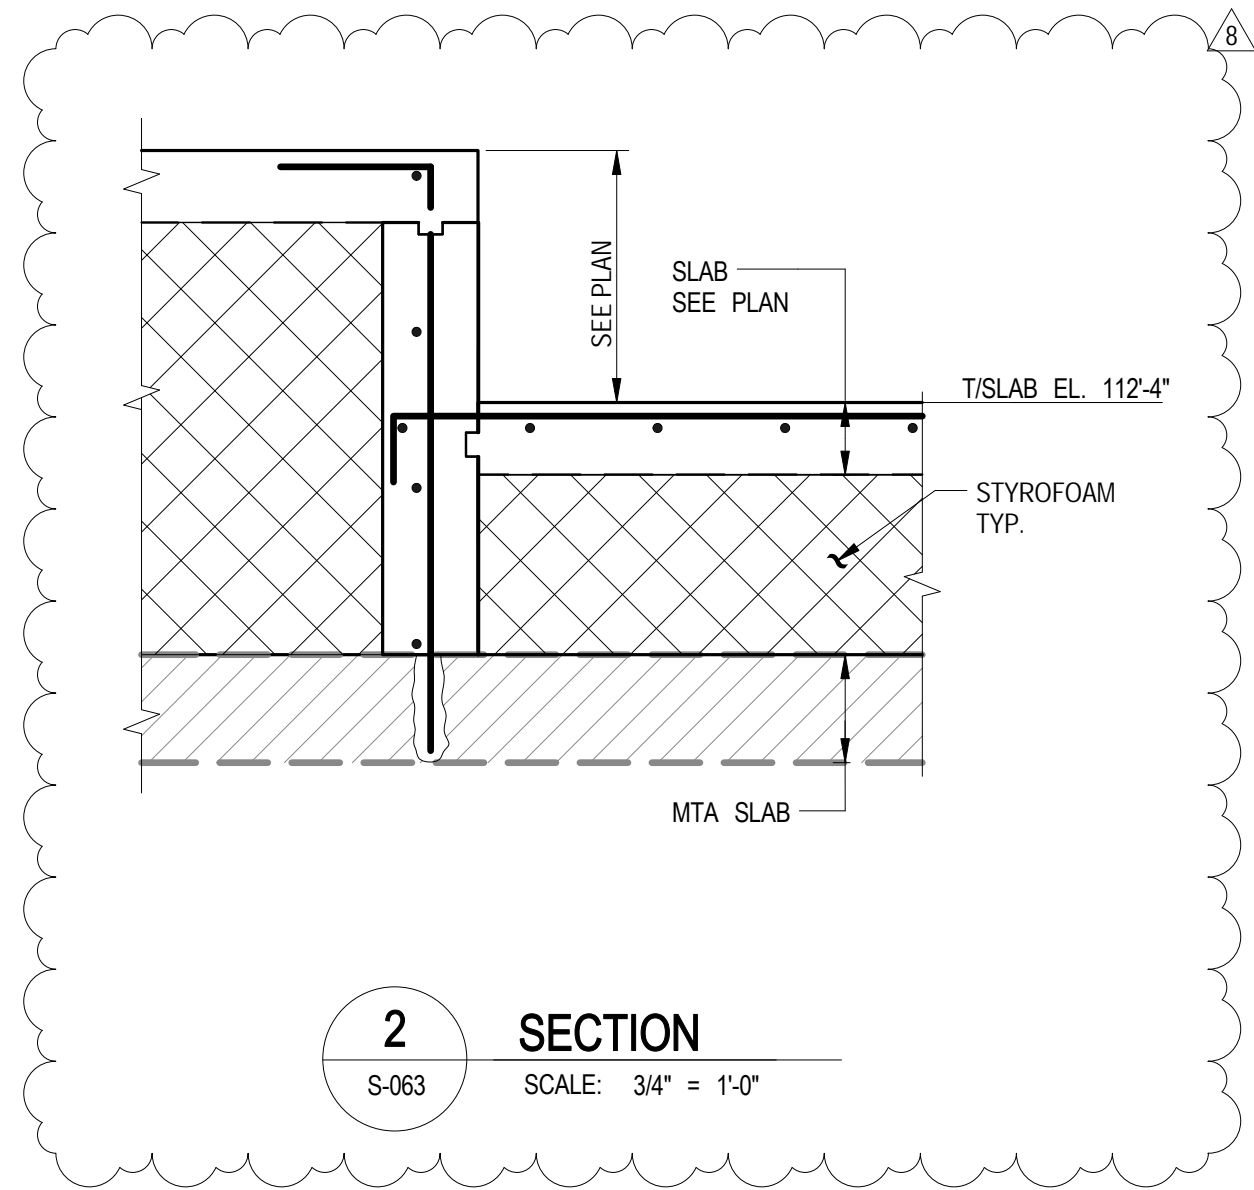

No.	Description	Date
9	PAA	08-04-2017
8	BULLETIN #56	06-21-2017
7	BULLETIN #27	06-15-2016
6	BULLETIN #25	04-20-2016
5	BULLETIN #24	03-03-2016
4	BULLETIN #23	02-22-2016
3	BULLETIN #20	10-25-2015
2	BULLETIN #19	09-25-2015
1	BULLETIN #11	05-29-2015
	D.O.B. BUILDING PERMIT FILING	05-01-2015
	100% CONSTRUCTION DOCUMENTS	04-03-2015

Key Plan



Date: 04/03/2015
Project No: 1305480
Division: CADD
Sheet Number: 1305480-S-063

6TH FLOOR (MARKETING 06)
FRAMING PLAN - PART 3

Sheet Number
S-063.01



Client
Related Companies
60 Columbus Circle
New York, NY 10023
Tel: 212.801.1000 Fax: 212.801.1048

Oxford Properties Group
320 Park Avenue, 17th Floor
New York, NY 10022
Tel: 212.986.7514 Fax: 212.986.7510

Mitsui Fudosan America, Inc.
1251 Avenue of the Americas, Suite 800
New York, NY 10020
Tel: 212.403.5600 Fax: 212.403.5657


Architect
Kohn Pedersen Fox Associates PC
Architects & Planning Consultants
11 West 42nd Street
New York, New York 10036
TEL: 212.977.6500 FAX: 212.956.2526

Structural Engineer
WSP
228 East 45th Street, 3rd Floor
New York, NY 10017
Tel: 212.687.9888 Fax: 646.487.5501

Mechanical, Electrical, Plumbing, Fire Protection
WSP
512 Seventh Avenue
New York, NY 10018
Tel: 212.552.9600

No.	Description	Date
9	PAA	08-04-2017
8	BULLETIN #27	06/15/2016
7	BULLETIN #25	04/20/2016
6	BULLETIN #24	03/03/2016
5	BULLETIN #23	02/22/2016
4	BULLETIN #21	12/11/2015
3	BULLETIN #20	10/25/2015
2	BULLETIN #19	09/25/2015
1	BULLETIN #11	05/29/2015
	D.O.B. BUILDING PERMIT FILING	05/01/2015
	100% CONSTRUCTION DOCUMENTS	04/03/2015

Rev. Date

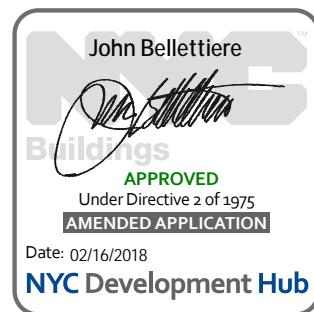


Date: 04/03/2015
Project No: 1305480
Division: CADD
Sheet Number: 1305480-S-064



Division File
6TH FLOOR (MARKETING 06)
FRAMING PLAN - PART 4

Division Number

S-064.01

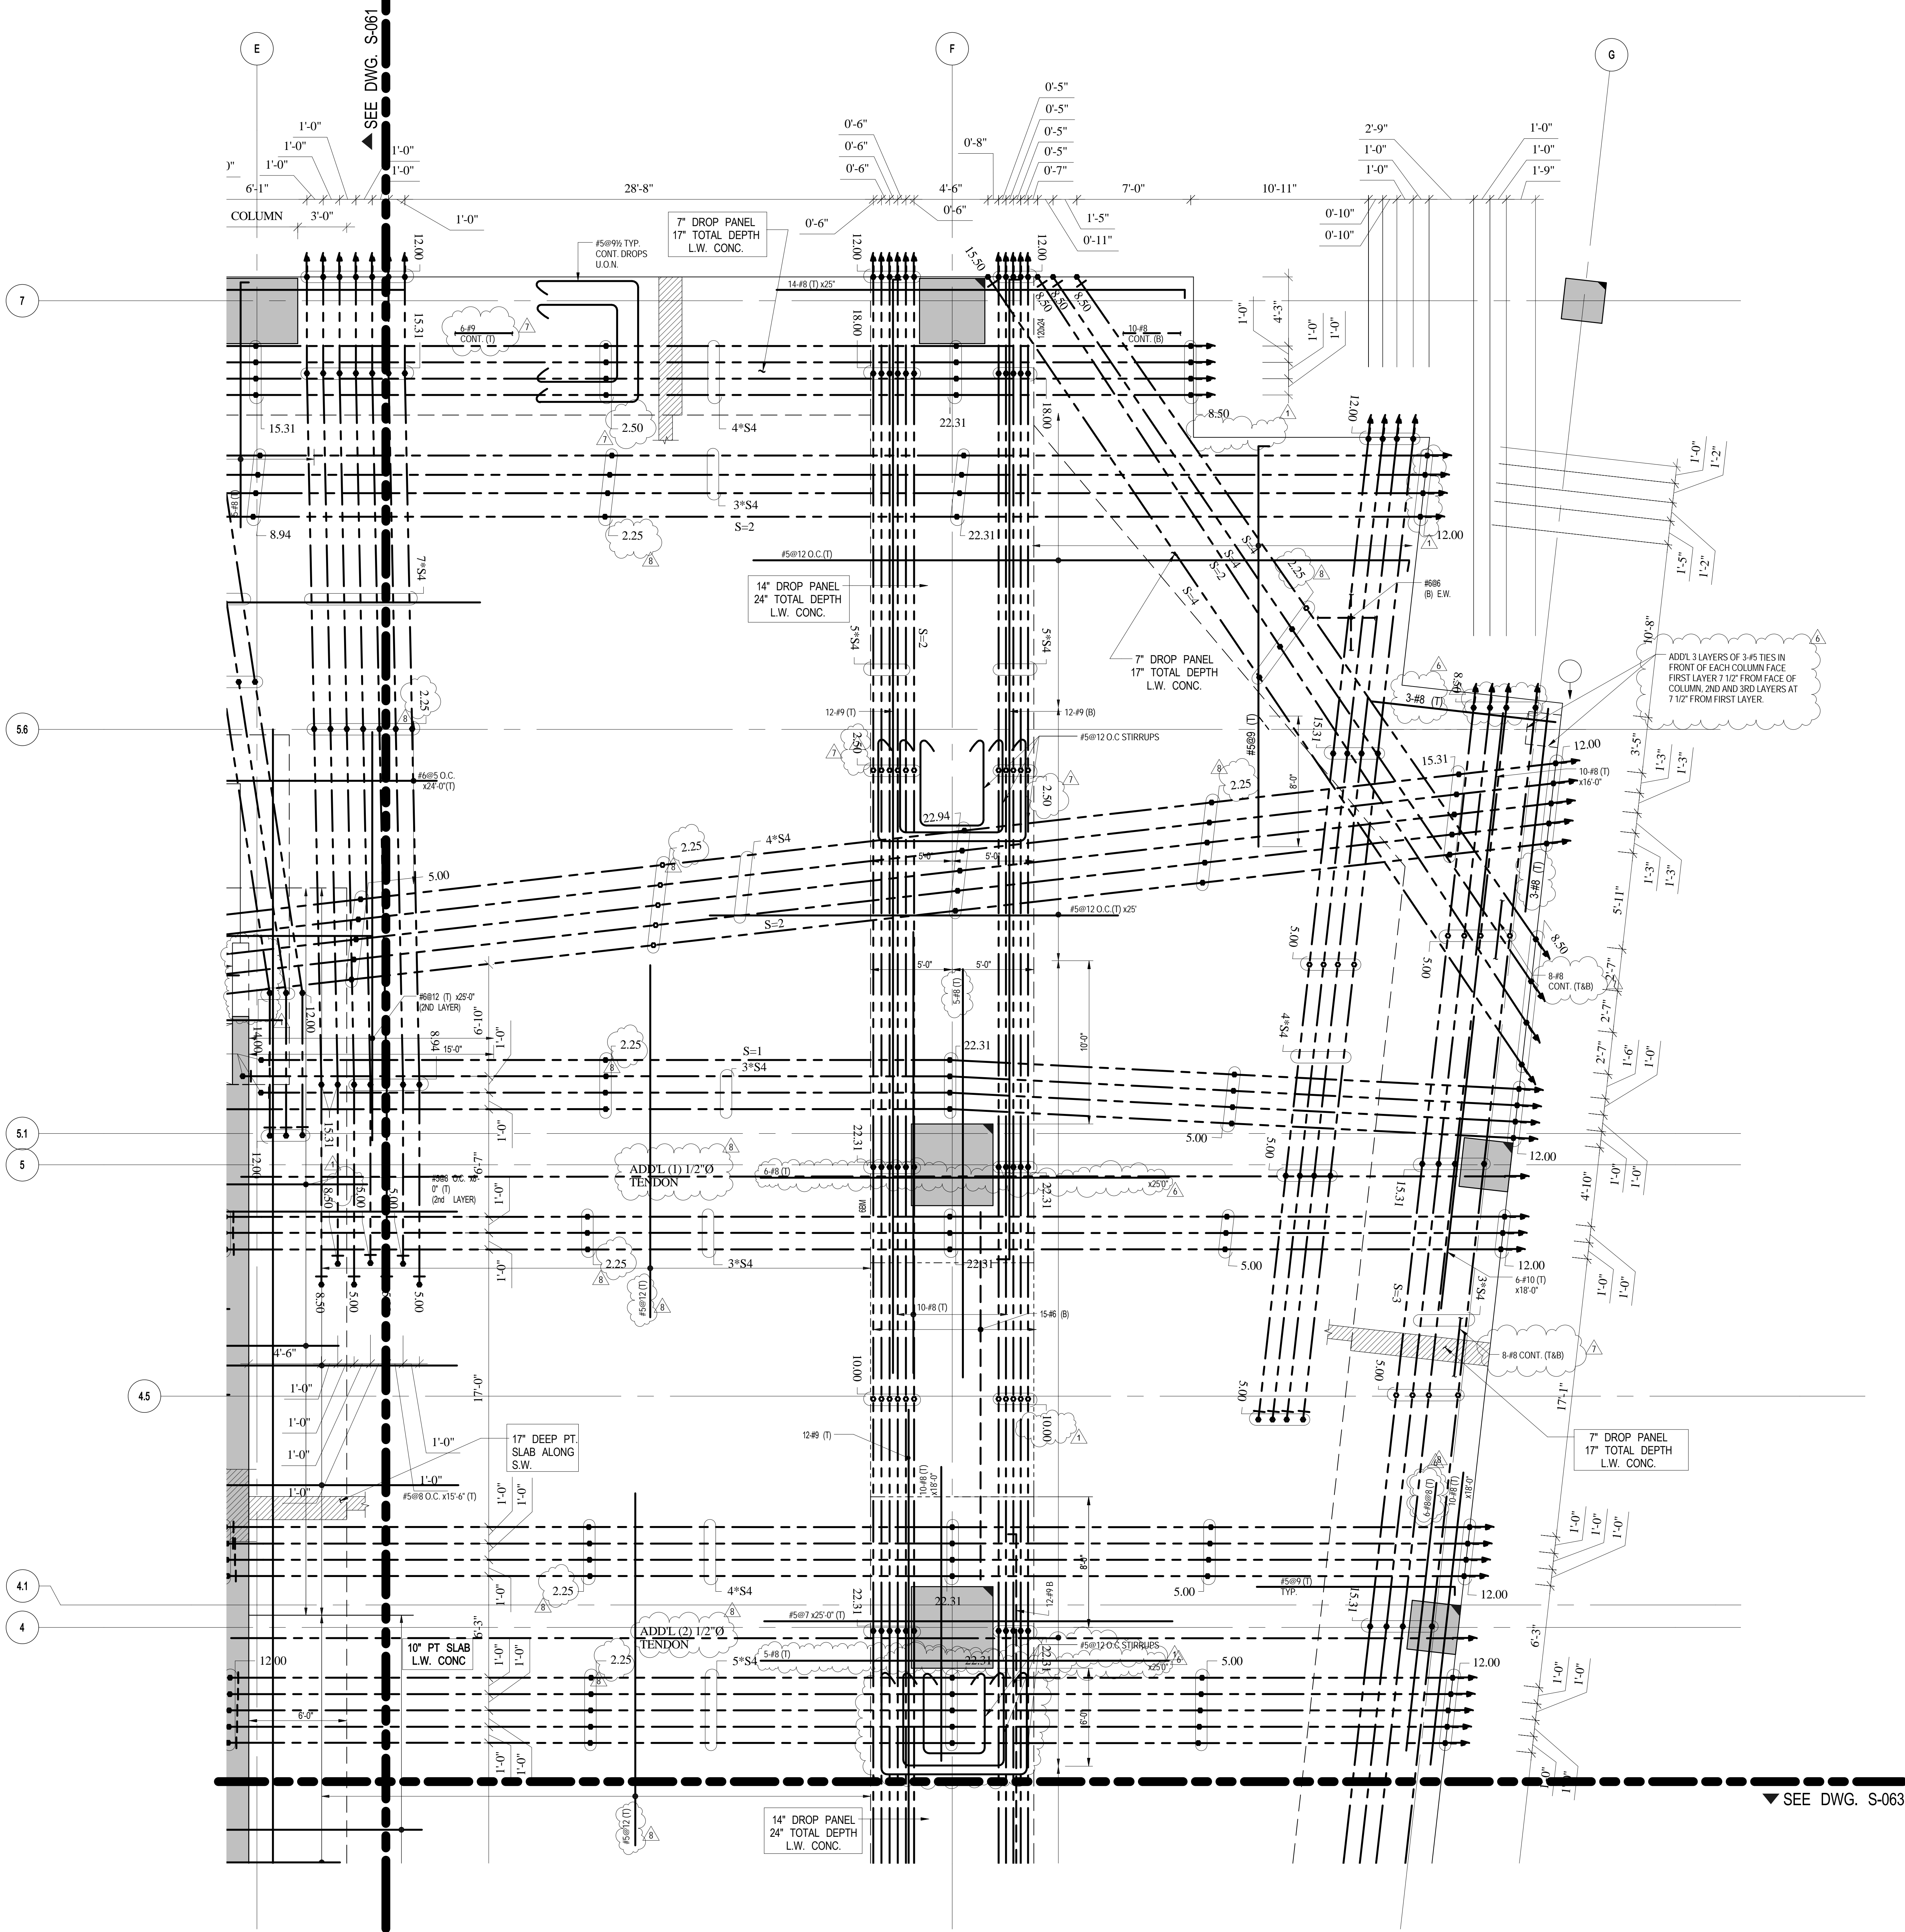

1 6TH FLOOR (MARKETING 06) FRAMING PLAN - PART 4
S-064 SCALE: 1/4" = 1'-0"
NOTE:
FOR NOTES SEE CORRESPONDING OVERALL FRAMING PLAN.

55 HUDSON YARDS

Address
550 W 34TH St., New York, NY
10001



Client

Related Companies
60 Columbus Circle
New York, NY 10023
Tel: 212.801.1000 Fax: 212.801.1048

Oxford Properties Group
320 Park Avenue, 17th Floor
New York, NY 10022
Tel: 212.986.7514 Fax: 212.986.7510

Mitsui Fudosan America, Inc.
1251 Avenue of the Americas, Suite 800
New York, NY 10020
Tel: 212.403.5600 Fax: 212.403.5657

Architect

Kohn Pedersen Fox Associates PC
Architects & Planning Consultants
11 West 42nd Street
New York, New York 10036
TEL: 212.977.6500 FAX: 212.956.2526

Structural Engineer

WSP
228 East 45th Street, 3rd Floor
New York, NY 10017
Tel: 212.687.9888 Fax: 646.487.5501

Mechanical, Electrical, Plumbing, Fire Protection

WSP
512 Seventh Avenue
New York, NY 10018
Tel: 212.552.9600

No.	Description	Date
8	PAA	08/04/2017
7	BULLETIN #27	06/15/2016
6	BULLETIN #25	04/20/2016
5	BULLETIN #24	03/03/2016
4	BULLETIN #23	02/22/2016
3	BULLETIN #21	12/11/2015
2	BULLETIN #19	09/25/2015
1	BULLETIN #11	05/29/2015
	D.O.B. BUILDING PERMIT FILING	05/01/2015
	100% CONSTRUCTION DOCUMENTS	04/03/2015

Key Plan




Date: 04/03/2015
Project No: 1305480
Division: CADD
Sheet Number: 1305480-S-066

Division File:
6TH FLOOR
(MARKETING 06) G.A.
PLAN - PART 1

Division Number


S-066.01

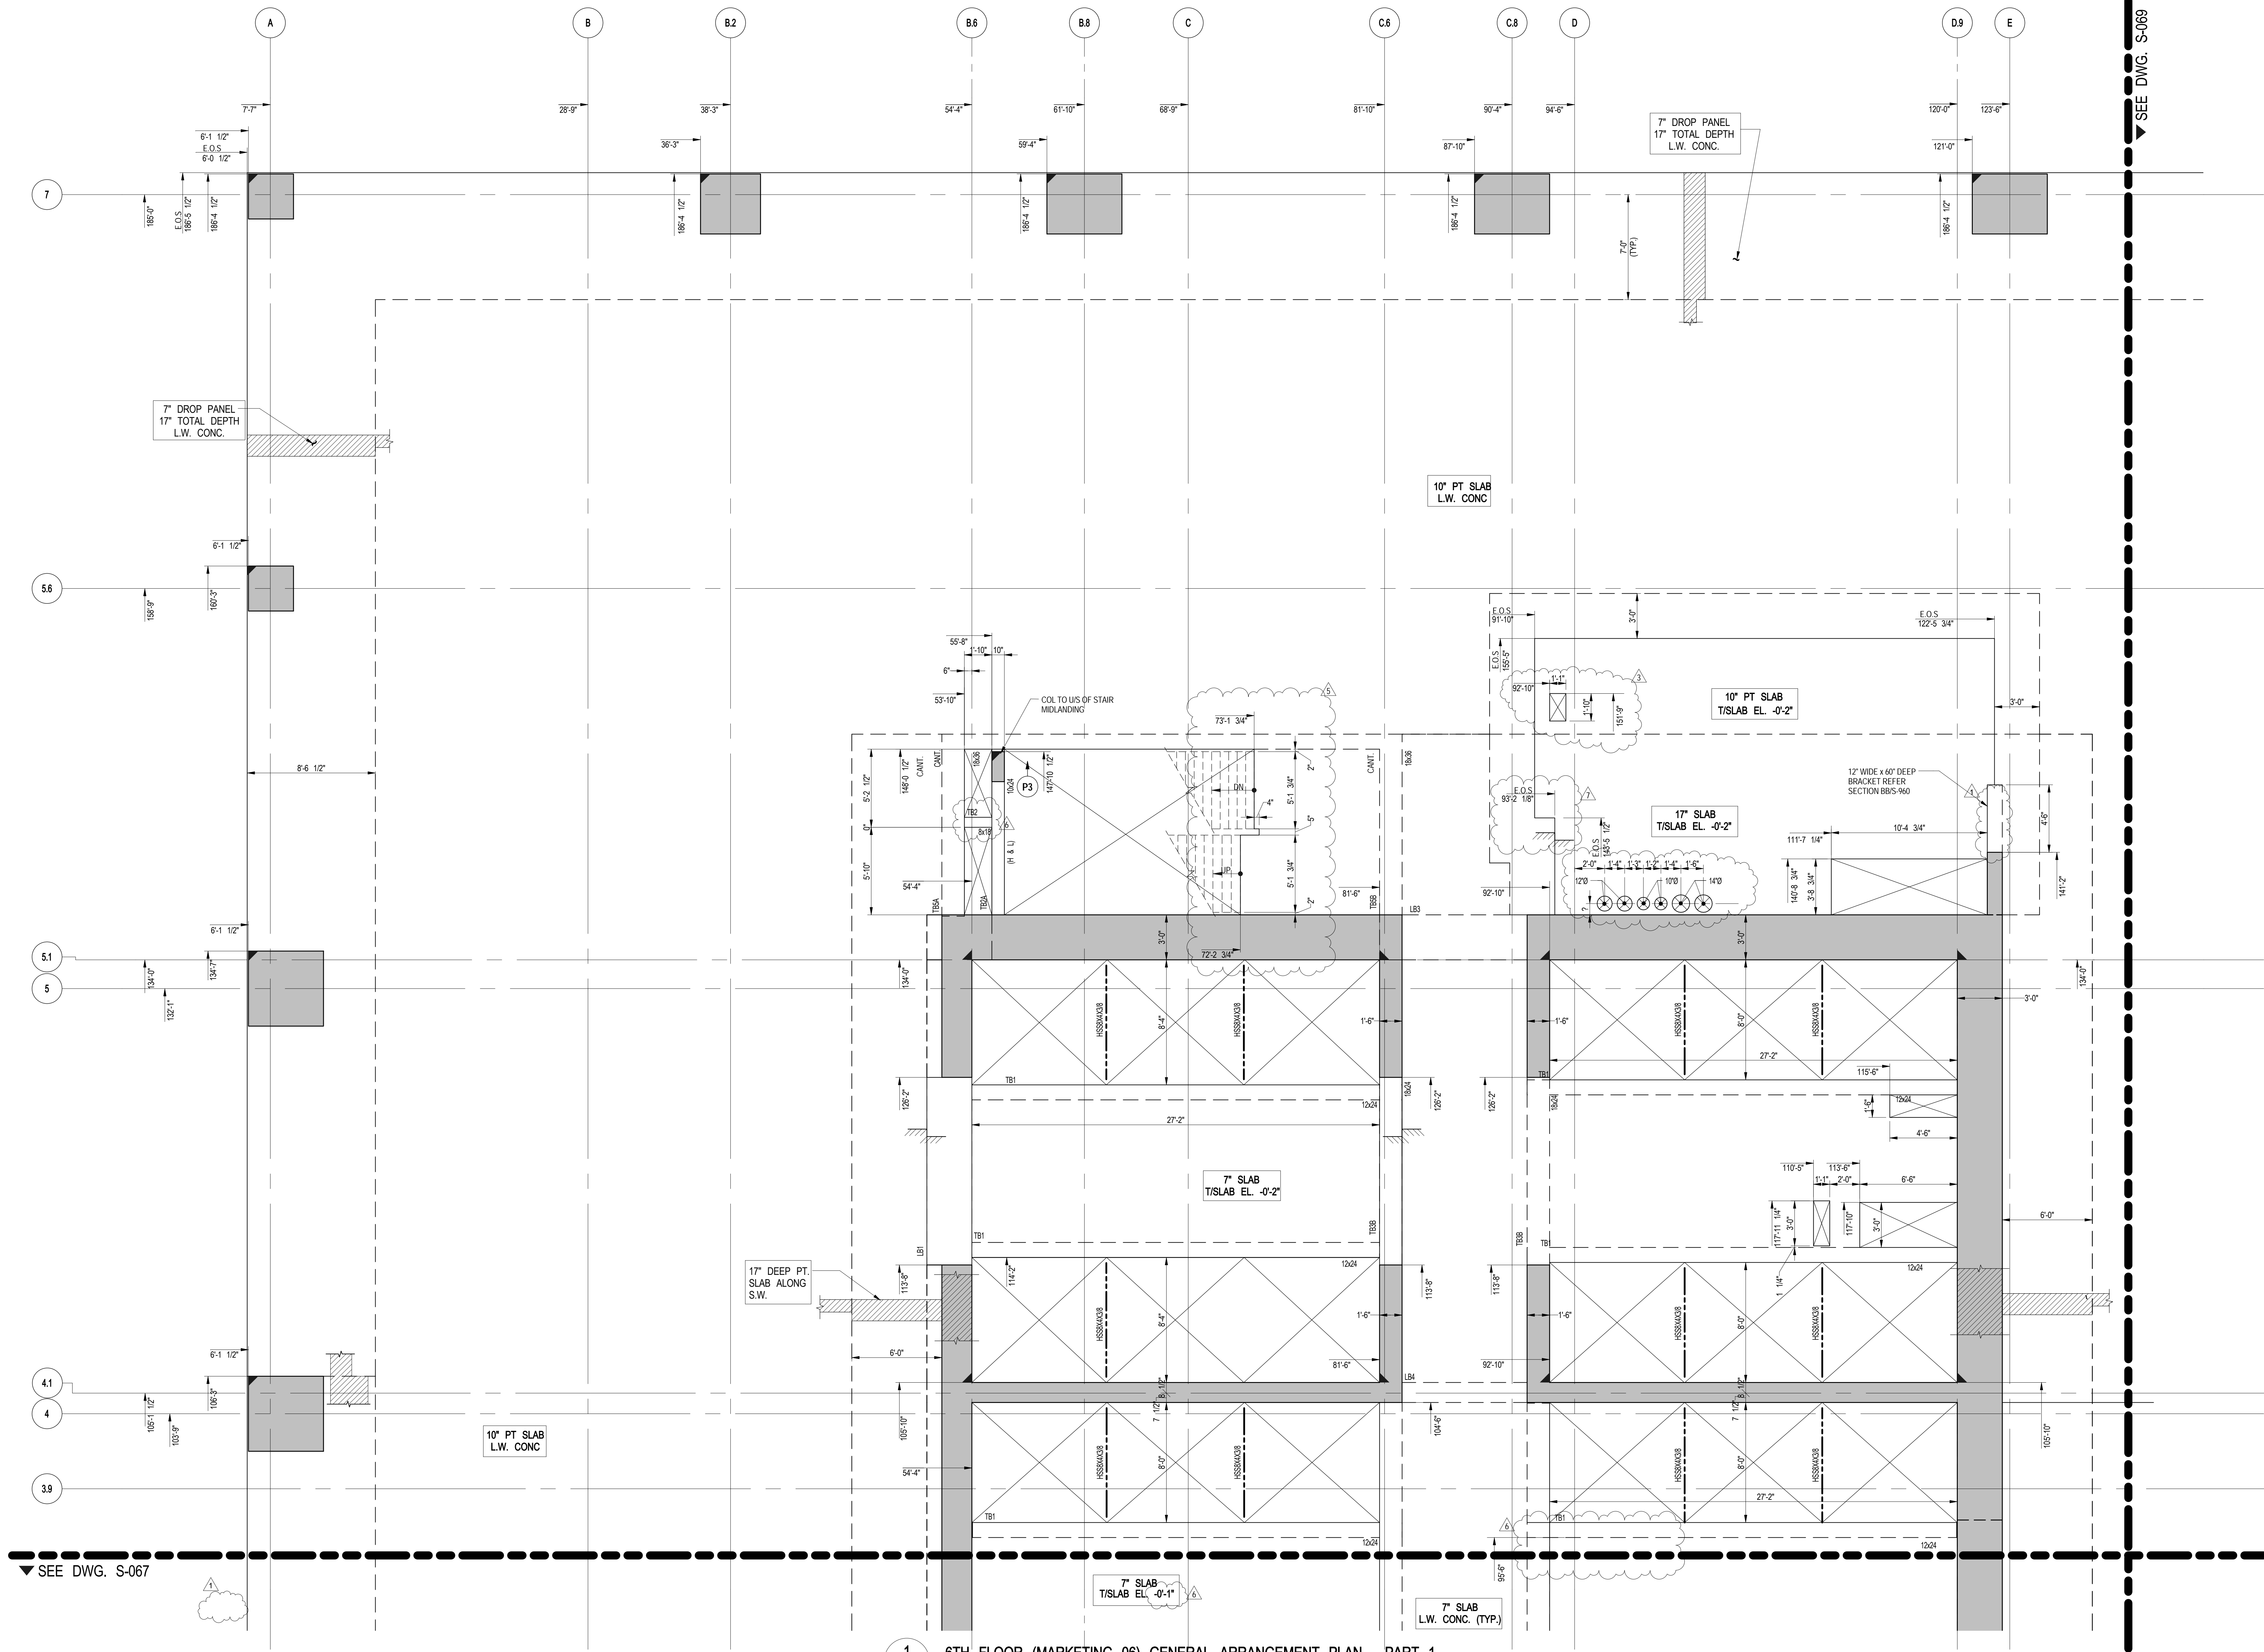

1 6TH FLOOR (MARKETING 06) GENERAL ARRANGEMENT PLAN - PART 1

S-066 SCALE: 1/4" = 1'-0"

NOTE:
FOR NOTES SEE CORRESPONDING OVERALL FRAMING PLAN.

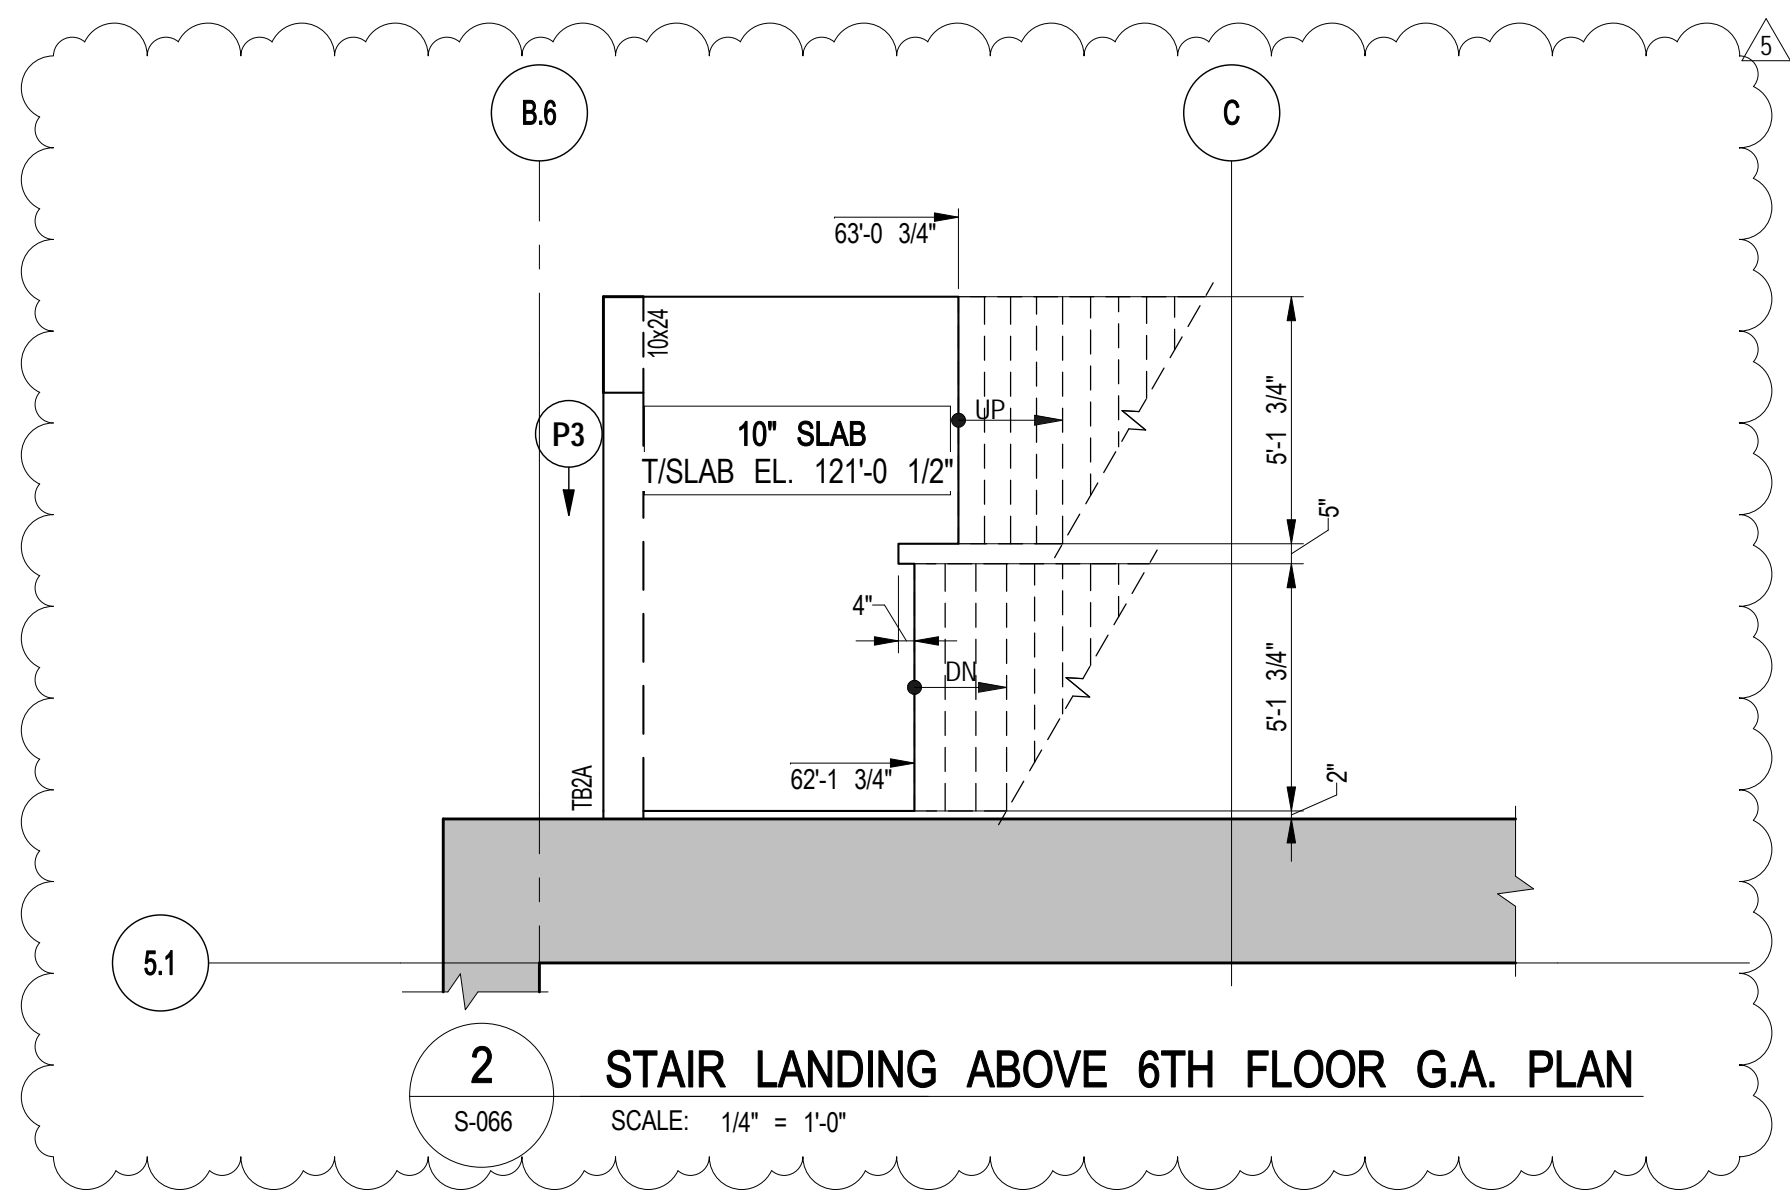

2 STAIR LANDING ABOVE 6TH FLOOR G.A. PLAN

S-066 SCALE: 1/4" = 1'-0"

NOTE:
ALL COORDINATES TO BE VERIFIED BY
ARCHITECT PRIOR TO CONSTRUCTION.



Client
Related Companies
60 Columbus Circle
New York, NY 10023
Tel: 212.801.1000 Fax: 212.801.1048

Oxford Properties Group
320 Park Avenue, 17th Floor
New York, NY 10022
Tel: 212.986.7514 Fax: 212.986.7510

Mitsui Fudosan America, Inc.
1251 Avenue of the Americas, Suite 800
New York, NY 10020
Tel: 212.403.5600 Fax: 212.403.5657

Architect
Kohn Pedersen Fox Associates PC
Architects & Planning Consultants
11 West 42nd Street
New York, New York 10036
TEL: 212.977.6500 FAX: 212.956.2526

Structural Engineer
WSP
228 East 45th Street, 3rd Floor
New York, NY 10017
Tel: 212.687.9888 Fax: 646.487.5501

Mechanical, Electrical, Plumbing, Fire Protection
WSP
512 Seventh Avenue
New York, NY 10018
Tel: 212.552.9600

No.	Description	Date
9	PAA	08/04/2017
8	BULLETIN #27	06/15/2016
7	BULLETIN #25	04/20/2016
6	BULLETIN #24	03/03/2016
5	BULLETIN #23	02/22/2016
4	BULLETIN #21	12/11/2015
3	BULLETIN #20	10/26/2015
2	BULLETIN #15	07/01/2015
1	BULLETIN #11	05/29/2015
D.O.B. BUILDING PERMIT FILING		05/01/2015
100% CONSTRUCTION DOCUMENTS		04/03/2015

Rev. Plan




Date: 04/03/2015
Project No: 1305480
Division: CADD
Sheet Number: 1305480-S-067

Division File
6TH FLOOR
(MARKETING 06) G.A.
PLAN - PART 2


Division Number

S-067.01

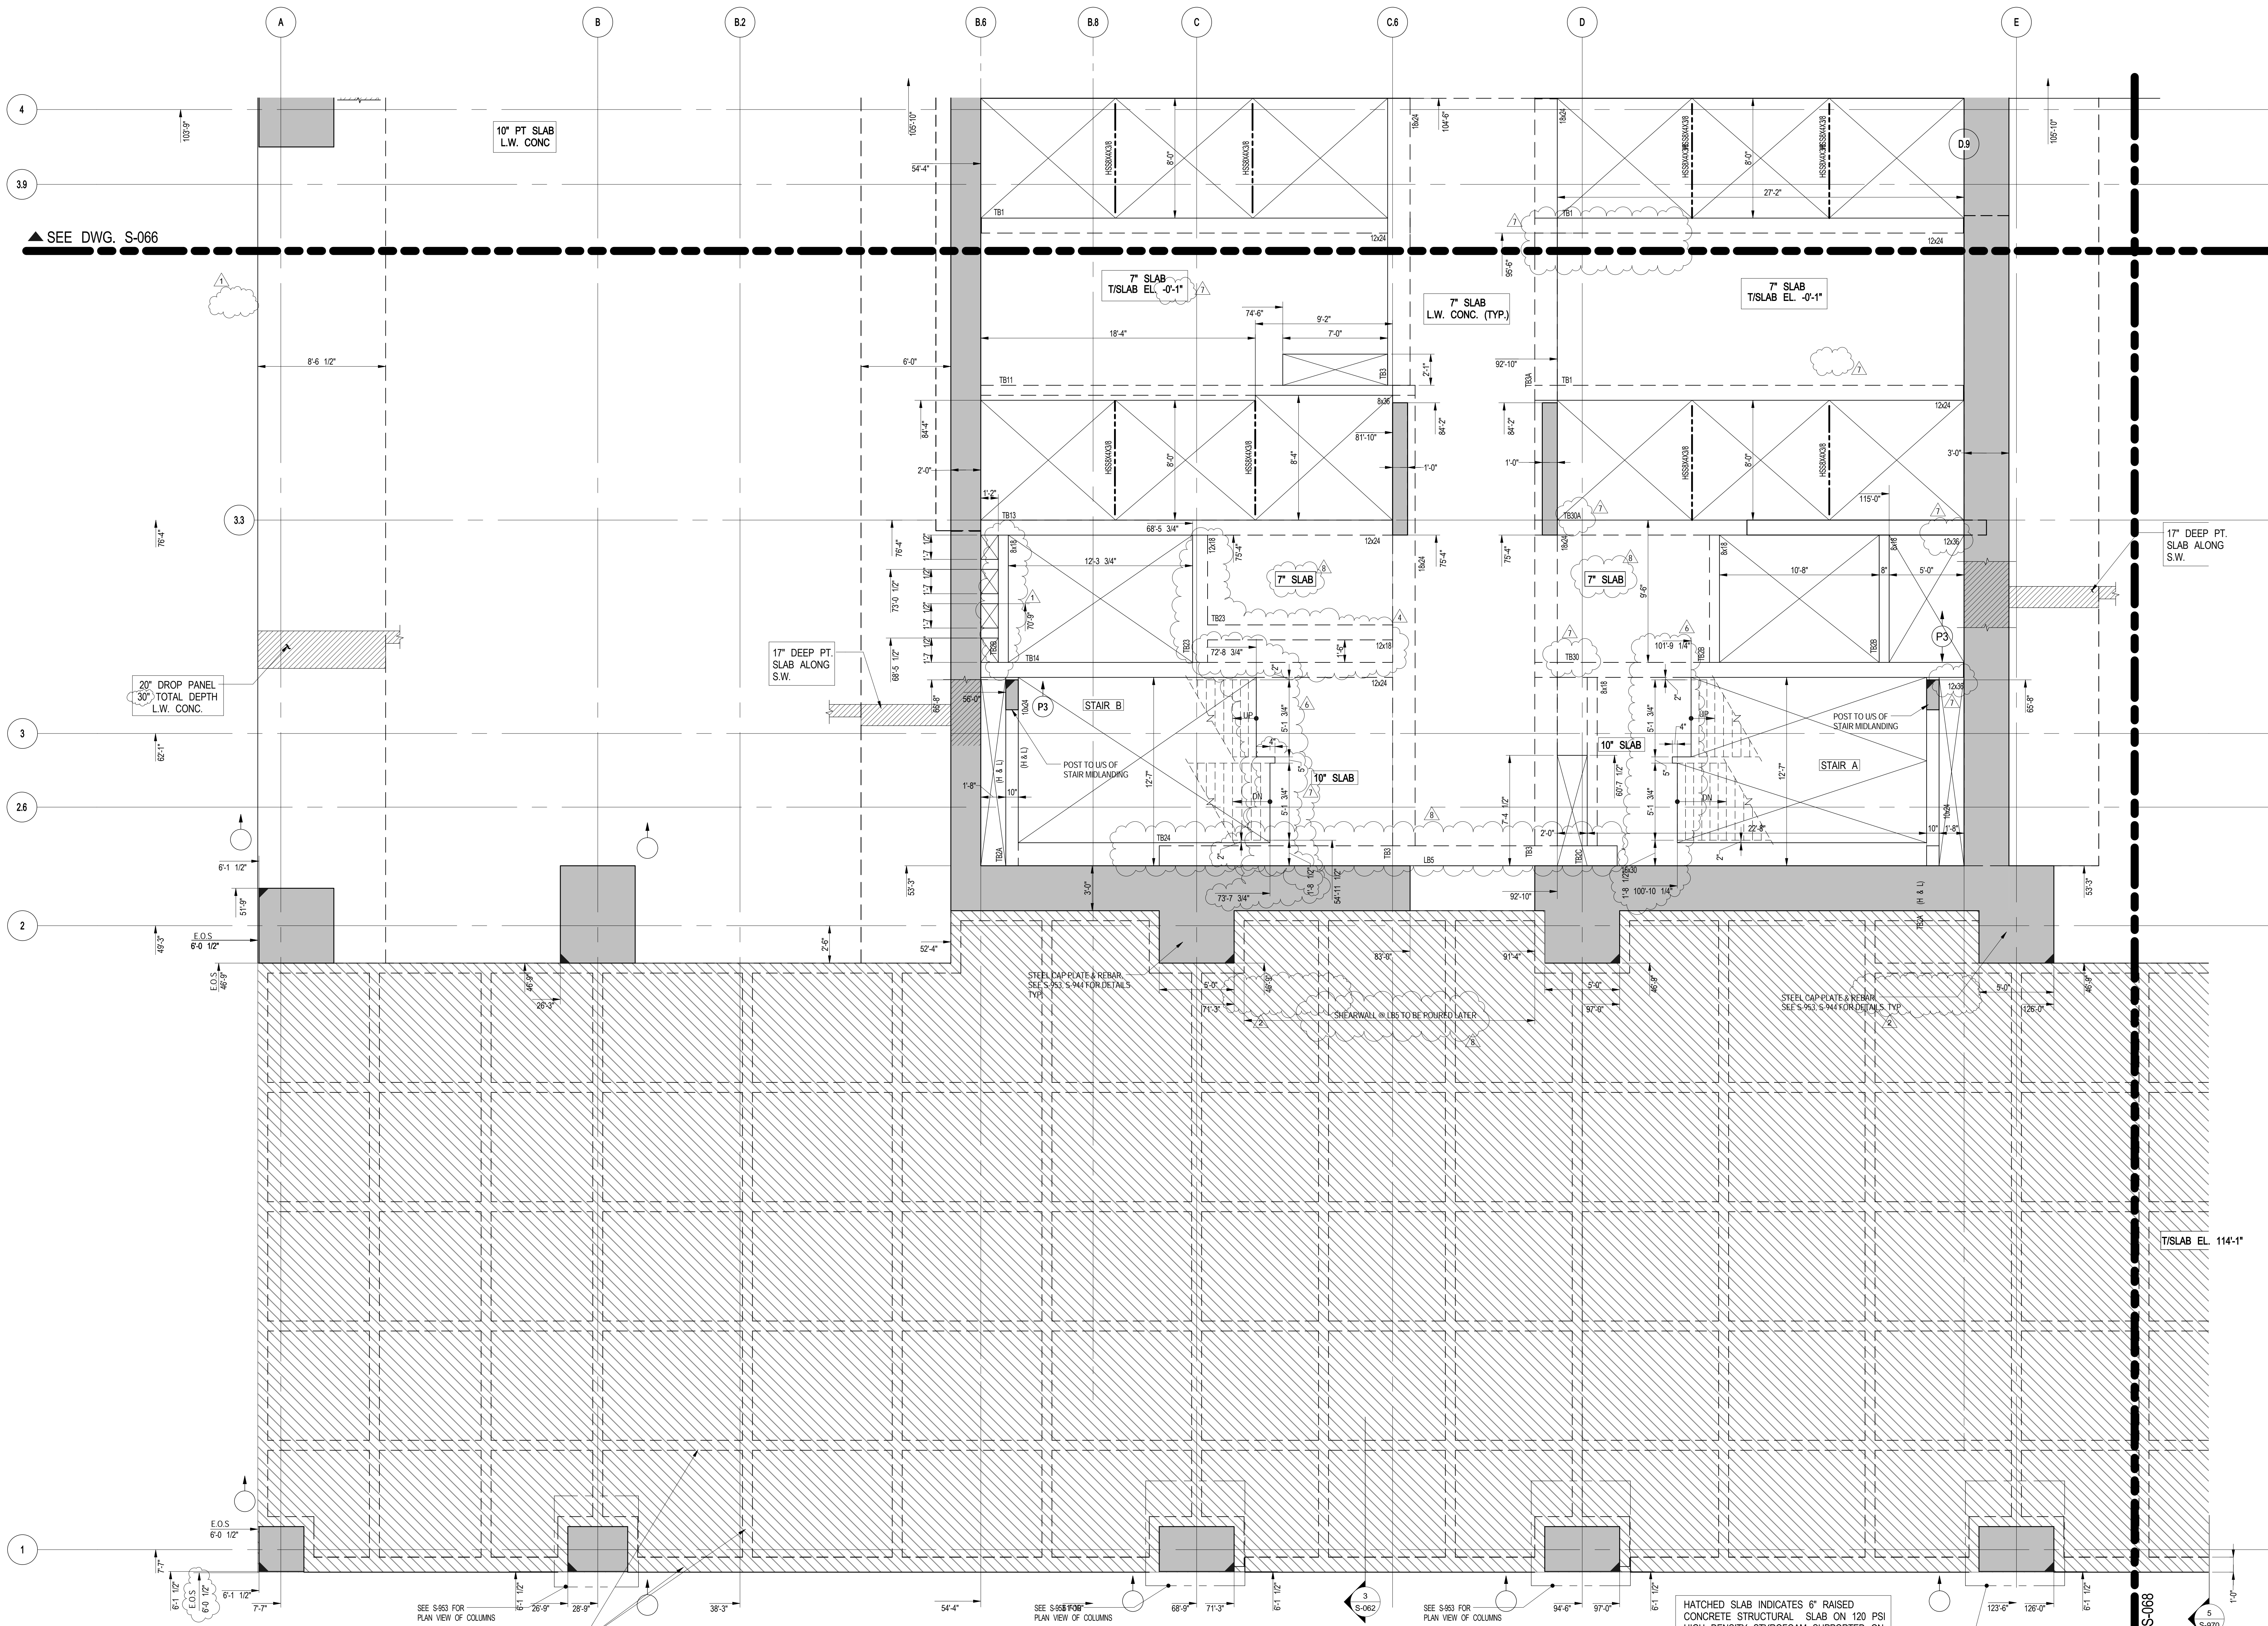

1 6TH FLOOR (MARKETING 06) GENERAL ARRANGEMENT PLAN - PART 2

SCALE: 1/4" = 1'-0"
NOTE:
FOR NOTES SEE CORRESPONDING OVERALL FRAMING PLAN.

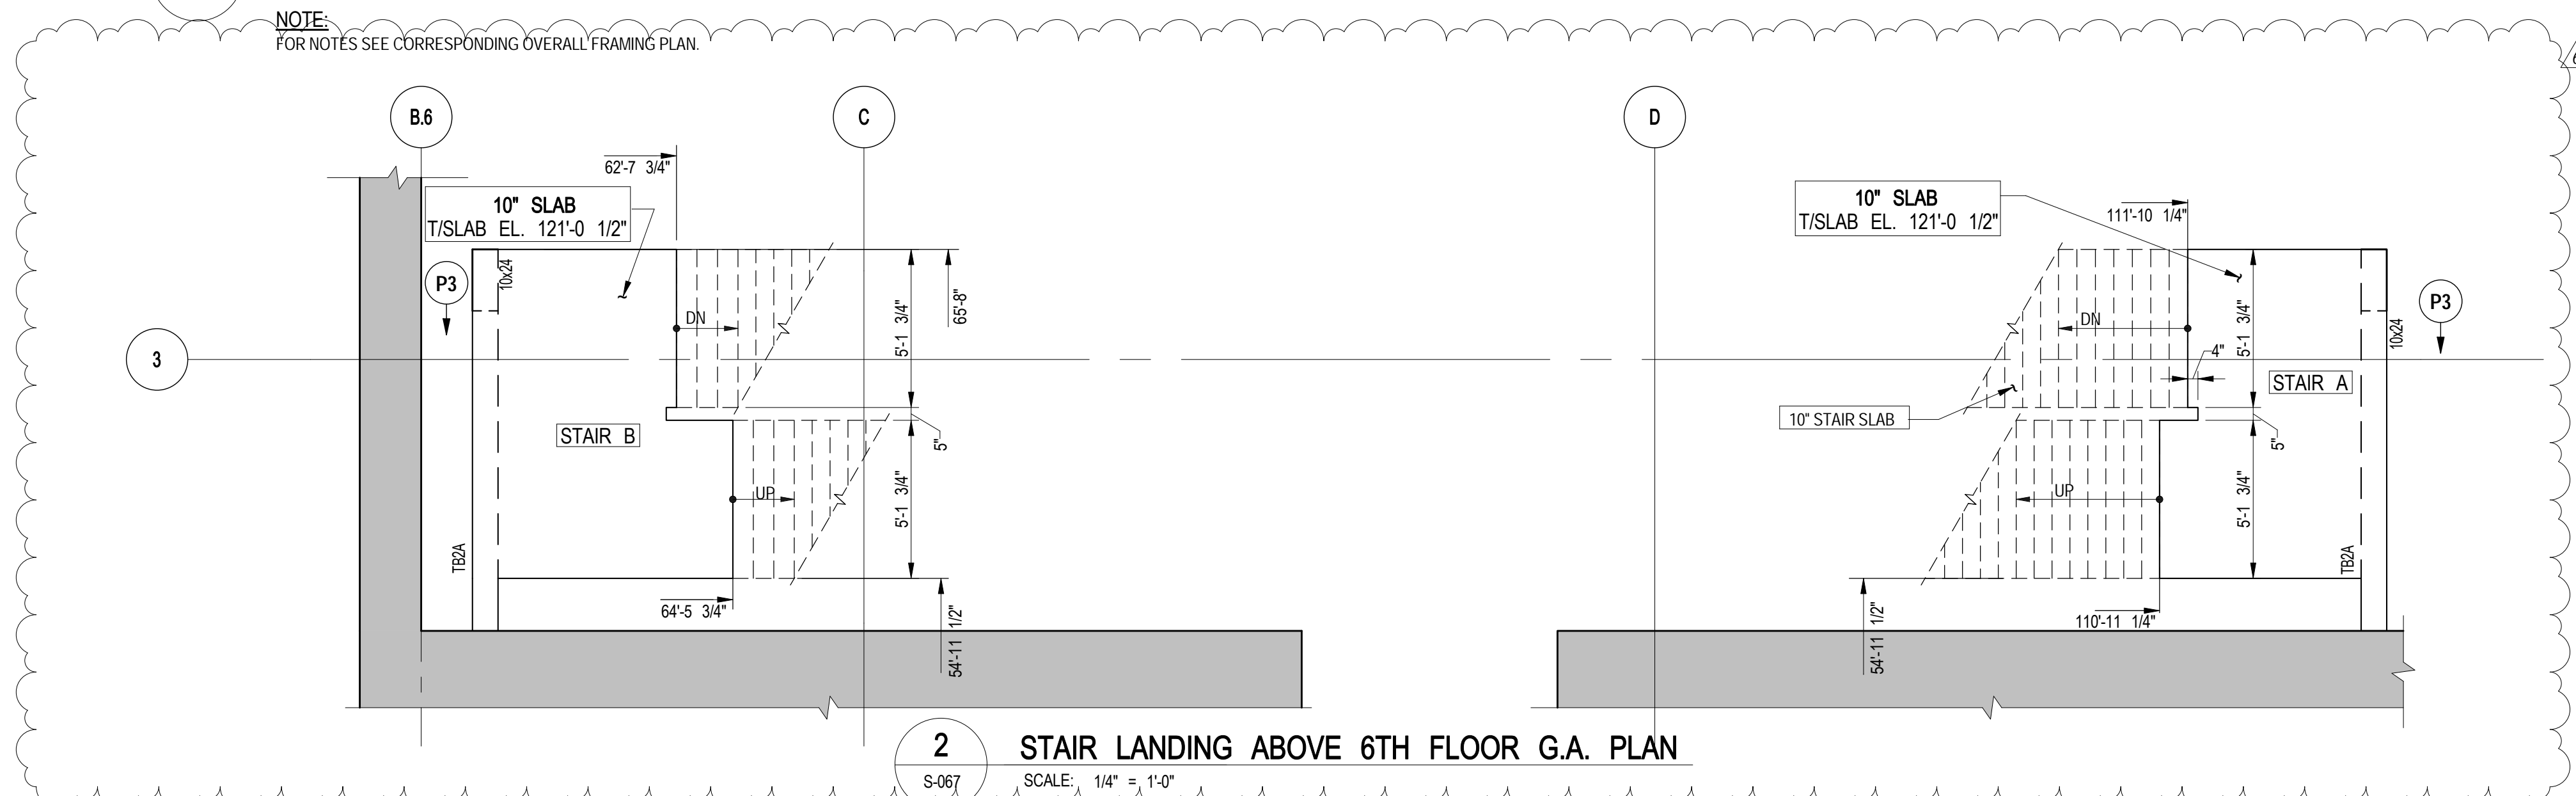

2 STAIR LANDING ABOVE 6TH FLOOR G.A. PLAN

SCALE: 1/4" = 1'-0"

NOTE:
ALL COORDINATES TO BE VERIFIED BY
ARCHITECT PRIOR TO CONSTRUCTION.

Address
550 W 34TH St., New York, NY
10001



Related Companies
60 Columbus Circle
New York, NY 10023
Tel: 212.801.1000 Fax: 212.801.1048


Oxford Properties Group
320 Park Avenue, 17th Floor
New York, NY 10022
Tel: 212.986.7514 Fax: 212.986.7510

Mitsui Fudosan America, Inc.
1251 Avenue of the Americas, Suite 800
New York, NY 10020
Tel: 212.403.5600 Fax: 212.403.5657

Architect
Kohn Pedersen Fox Associates PC
Architects & Planning Consultants
11 West 42nd Street
New York, New York 10036
TEL: 212.977.6500 FAX: 212.956.2526

Structural Engineer
WSP
228 East 45th Street, 3rd Floor
New York, NY 10017
Tel: 212.687.9888 Fax: 646.487.5501

Mechanical, Electrical, Plumbing, Fire Protection
WSP
512 Seventh Avenue
New York, NY 10018
Tel: 212.532.9600

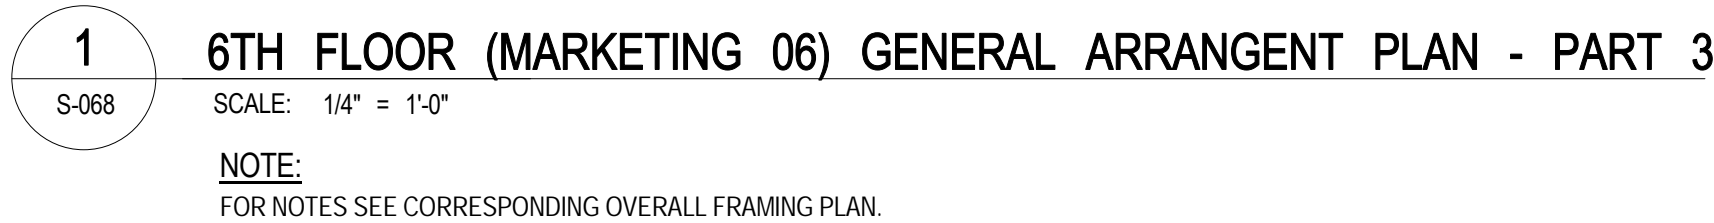

NOTE:
ALL COORDINATES TO BE VERIFIED BY
ARCHITECT PRIOR TO CONSTRUCTION.

6	PAA		08-04-2017
5	BULLETIN #56		06-21-2017
4	BULLETIN #27		06/15/2016
3	BULLETIN #24		03/03/2016
2	BULLETIN #23		02/22/2016
1	BULLETIN #20		10/26/2015
	D.O.B. BUILDING PERMIT FILING		05/01/2015
	100% CONSTRUCTION DOCUMENTS		04/03/2015

Key Words:




Issue Date:	04/03/2015
Project No.	1305480
Drawn By	CADD
Sheet Number	1305480-S-068



**6TH FLOOR
(MARKETING 06) G.A.
PLAN - PART 3**

Drawing Number

S-068.01

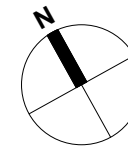

55 HUDSON YARDS

Address
550 W 34TH ST., New York, NY
10001



Client
Related Companies
60 Columbus Circle
New York, NY 10023
Tel: 212.801.1000 Fax: 212.801.1048


Oxford Properties Group
320 Park Avenue, 17th Floor
New York, NY 10022
Tel: 212.986.7514 Fax: 212.986.7510

Mitsui Fudosan America, Inc.
1251 Avenue of the Americas, Suite 800
New York, NY 10020
Tel: 212.403.5600 Fax: 212.403.5657

Architect
Kohn Pedersen Fox Associates PC
Architects & Planning Consultants
11 West 42nd Street
New York, New York 10036
TEL: 212.977.6500 FAX: 212.956.2526

Structural Engineer
WSP
228 East 45th Street, 3rd Floor
New York, NY 10017
Tel: 212.687.9888 Fax: 646.487.5501

Mechanical, Electrical, Plumbing, Fire Protection
WSP
512 Seventh Avenue
New York, NY 10018
Tel: 212.552.9600

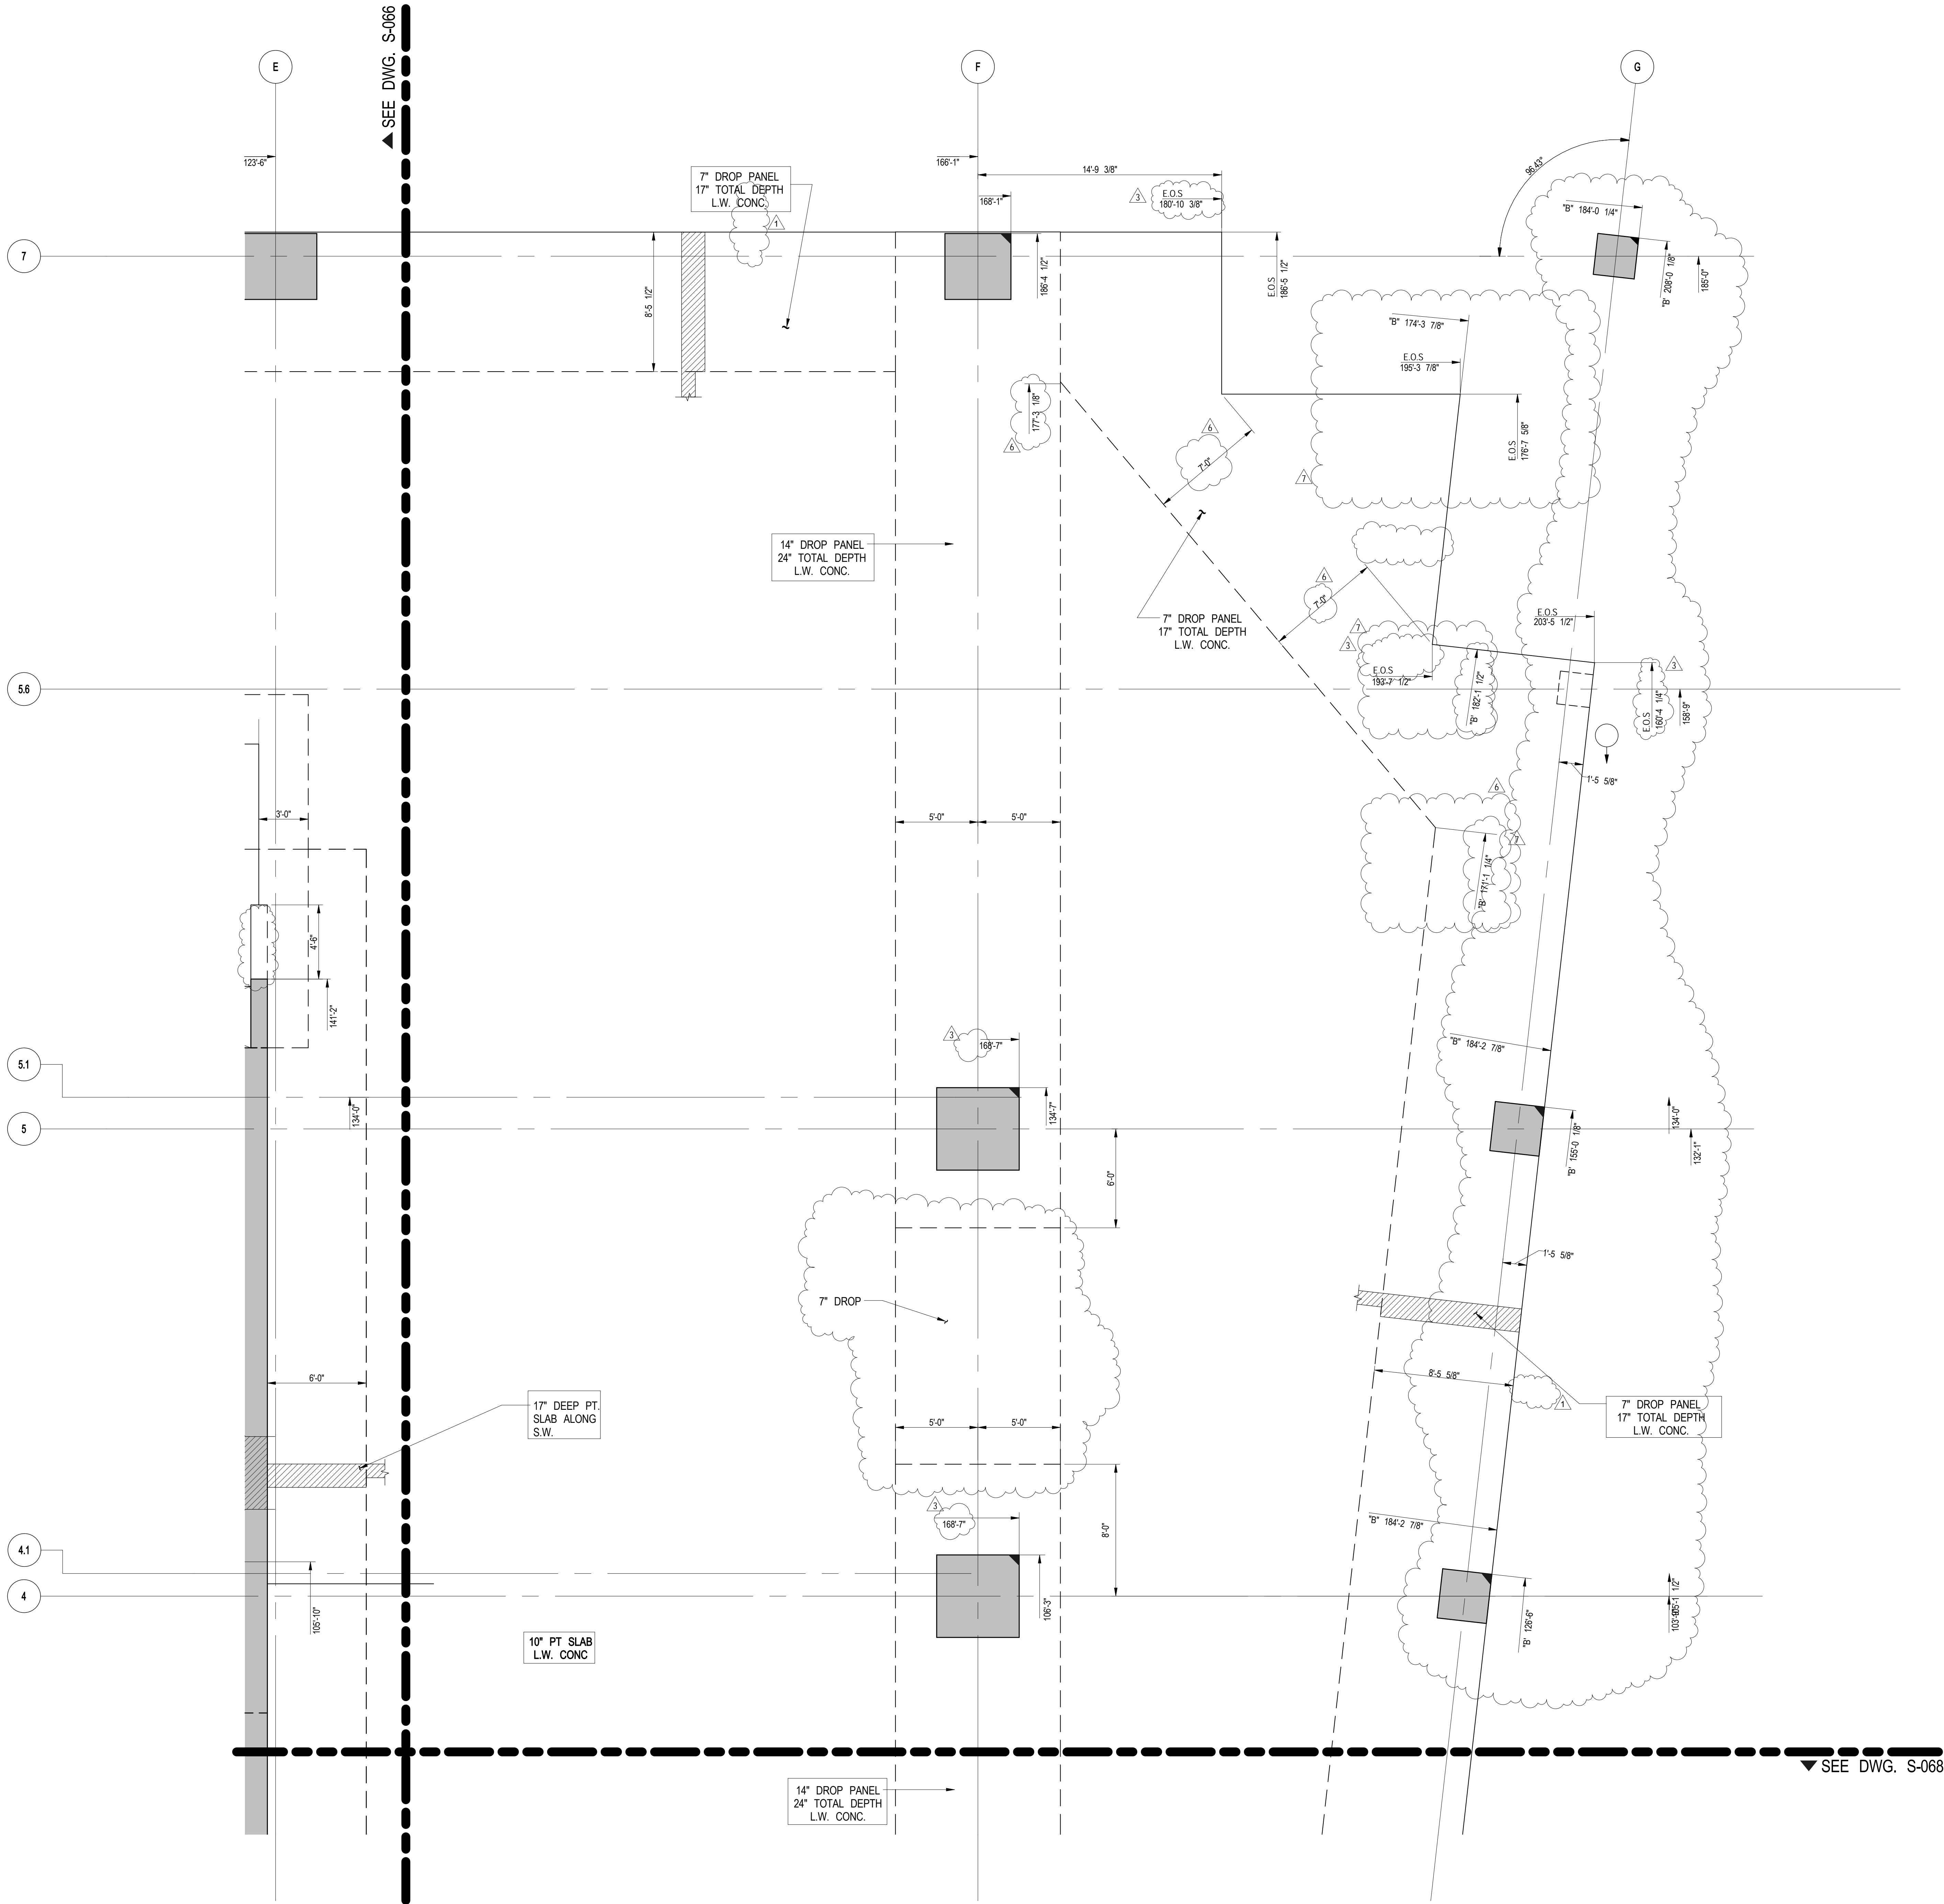

1
S-069
6TH FLOOR (MARKETING 06) GENERAL ARRANGEMENT PLAN - PART 4
SCALE: 1/4\"/>

NOTE:
ALL COORDINATES TO BE VERIFIED BY
ARCHITECT PRIOR TO CONSTRUCTION.

No.	Description	Date
8	PAA	08/04/2017
7	BULLETIN #27	06/15/2016
6	BULLETIN #25	04/20/2016
5	BULLETIN #24	03/03/2016
4	BULLETIN #23	02/22/2016
3	BULLETIN #21	12/11/2015
2	BULLETIN #20	10/26/2015
1	BULLETIN #11	05/29/2015
	D.O.B. BUILDING PERMIT FILING	05/01/2015
	100% CONSTRUCTION DOCUMENTS	04/03/2015

Key Plan



Date: 04/03/2015
Project No: 1305480
Division: CADD
Sheet Number: 1305480-S-069



Division File
6TH FLOOR
(MARKETING 06) G.A.
PLAN - PART 4

Division Number

S-069.01



Client
Related Companies
60 Columbus Circle
New York, NY 10023
Tel: 212.801.1000 Fax: 212.801.1048


Oxford Properties Group
320 Park Avenue, 17th Floor
New York, NY 10022
Tel: 212.986.7514 Fax: 212.986.7510

Mitsui Fudosan America, Inc.
1251 Avenue of the Americas, Suite 800
New York, NY 10020
Tel: 212.403.5600 Fax: 212.403.5657

Architect
Kohn Pedersen Fox Associates PC
Architects & Planning Consultants
11 West 42nd Street
New York, New York 10036
TEL: 212.977.6500 FAX: 212.956.2526

Structural Engineer
WSP
228 East 45th Street, 3rd Floor
New York, NY 10017
Tel: 212.687.9888 Fax: 646.487.5501

Mechanical, Electrical, Plumbing, Fire Protection
WSP
512 Seventh Avenue
New York, NY 10018
Tel: 212.552.9600

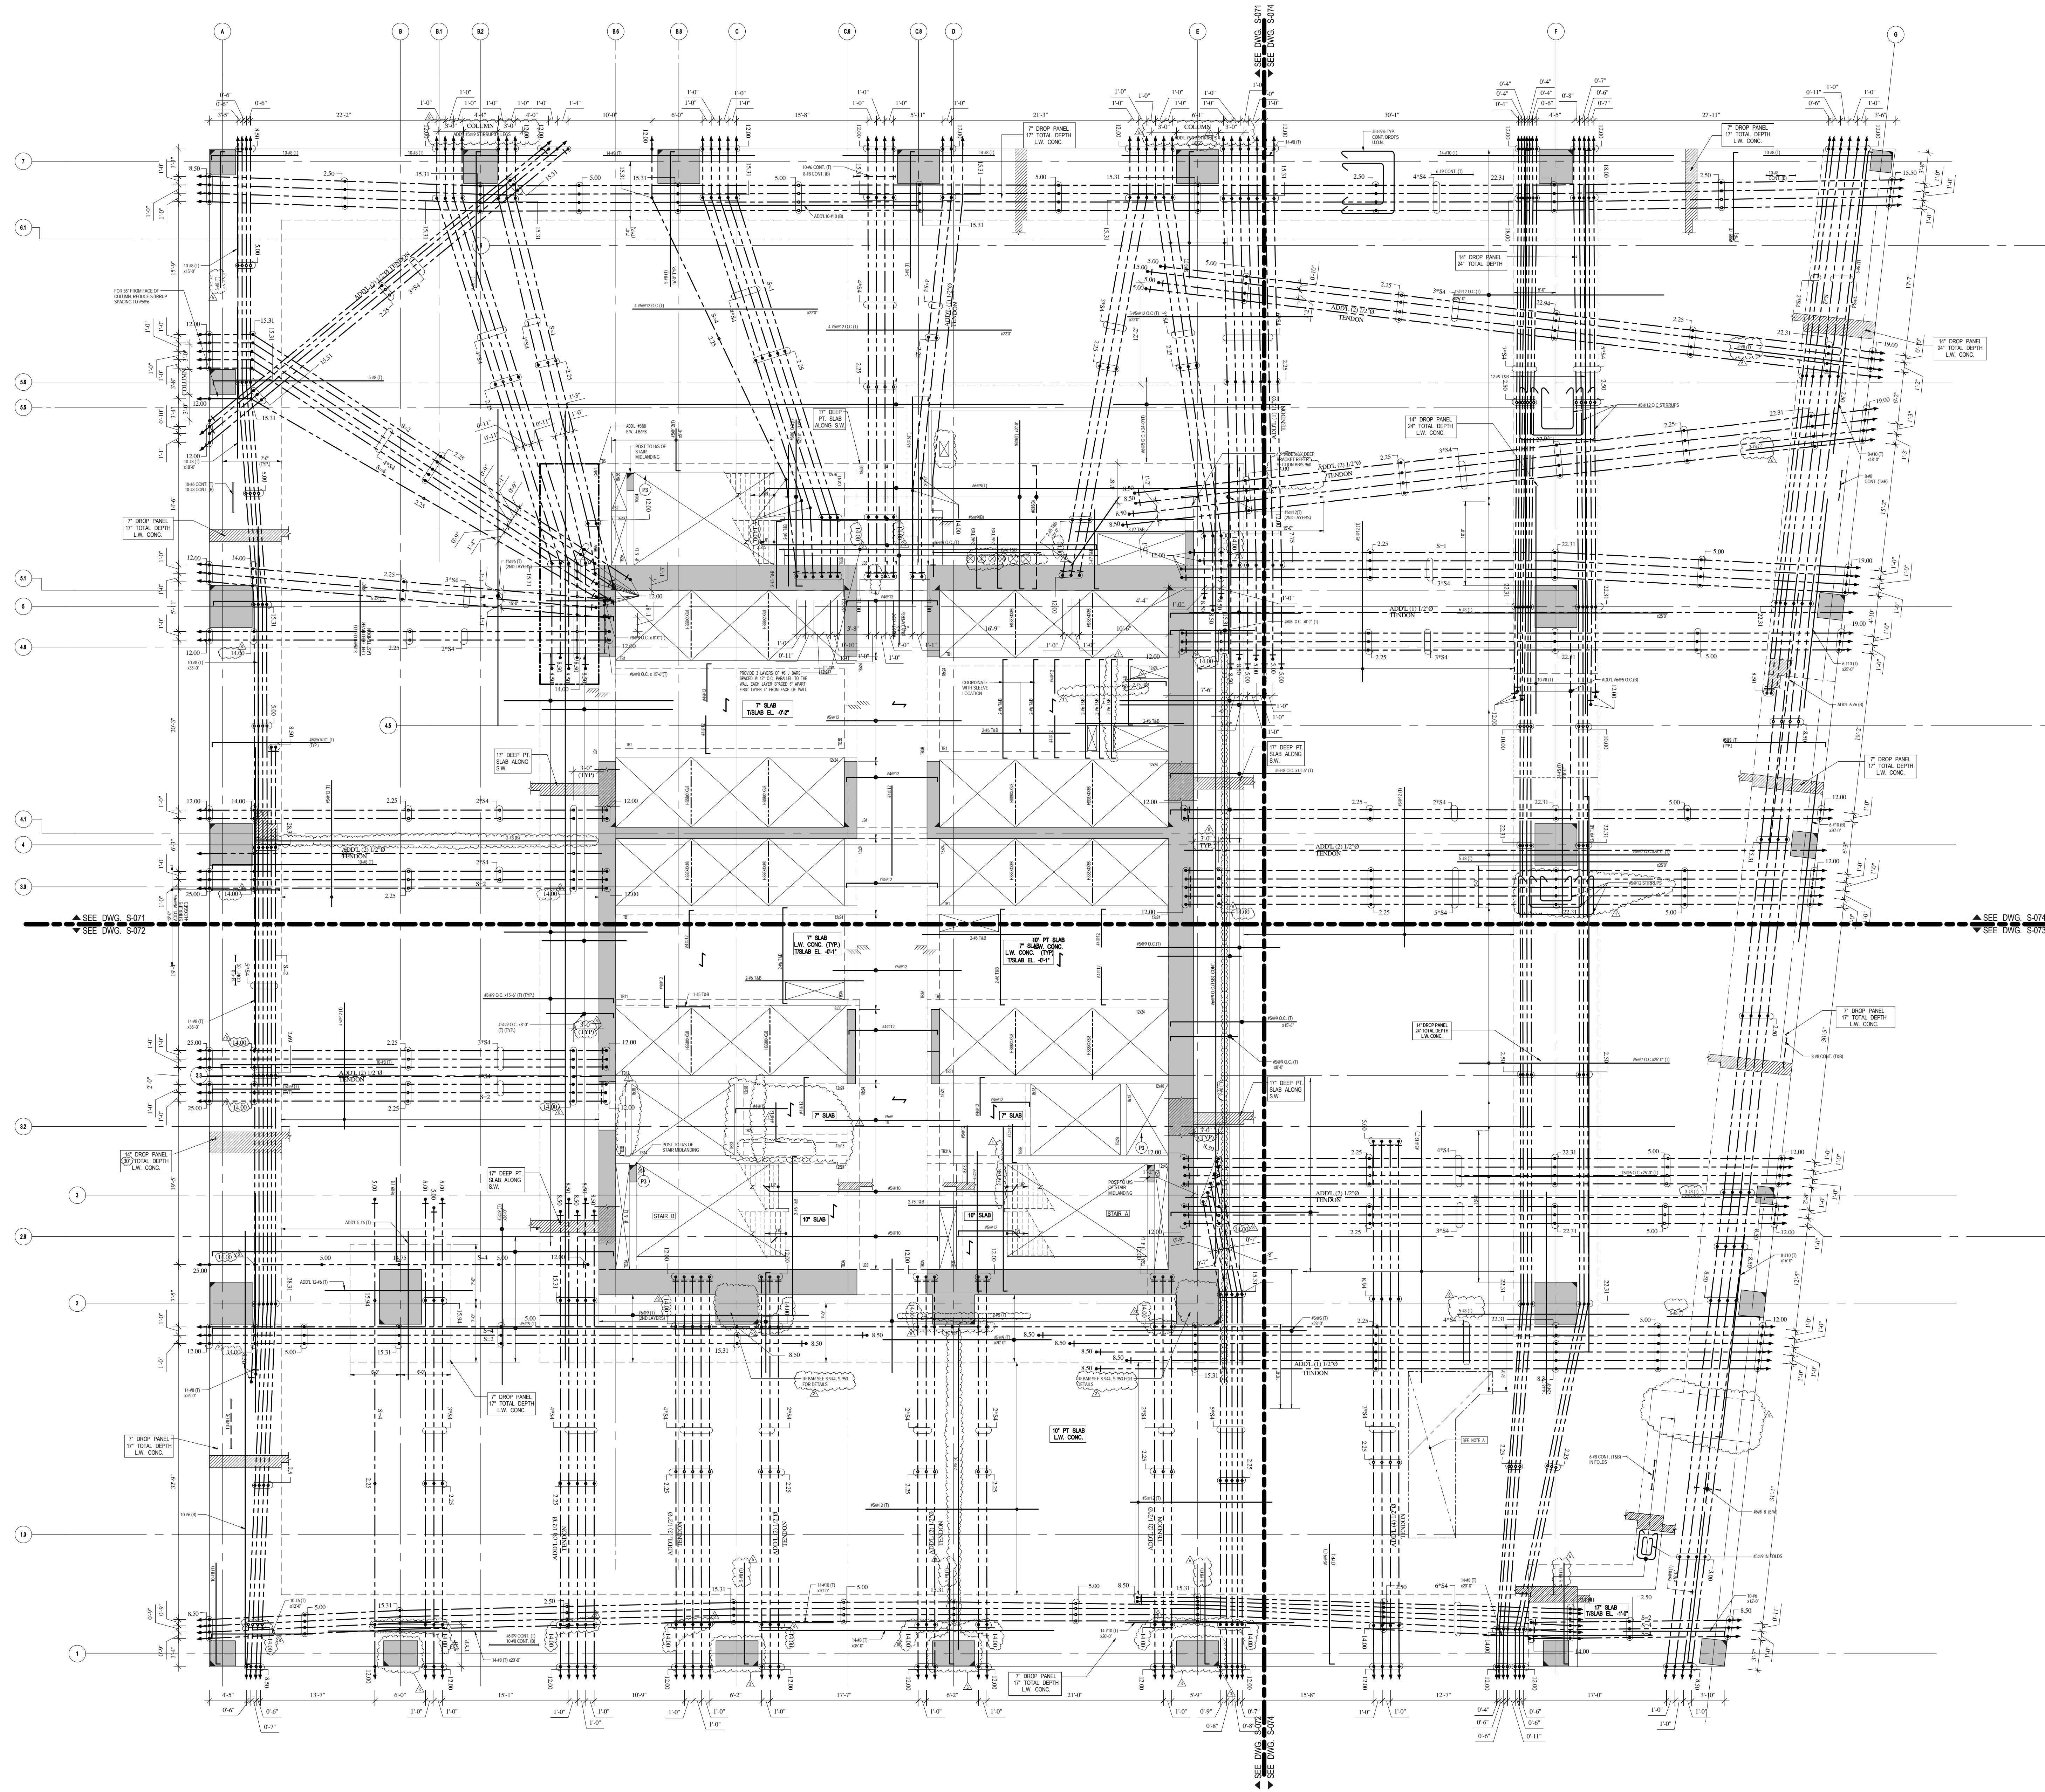


1 7TH FLOOR (MARKETING 06) FRAMING PLAN
SCALE: 1/8" = 1'-0"

- NOTES:
- TOP OF SLAB ELEVATION @ 128'-0" U.O.N. THIS ON PLAN.
 - SLAB TO BE 10" THICK PT LIGHTWEIGHT CONCRETE U.O.N. THIS ON PLAN.
 - BOTTOM MAT REINFORCEMENT TO BE:
#4@10" EW CONT. FOR 10" RC SLAB INSIDE CORE.
#4@10" EW CONT. FOR 10" PT SLAB.
#4@10" CONT. MAIN BARS AND #4@14" CONT. TEMPERATURE BARS FOR 10" RC SLAB INSIDE CORE.
 - FOR BALANCE OF NOTES SEE DWG. F0-120.
 - FOR PT NOTES SEE DWG. S-070.

- MATERIAL NOTES
- ALL SLABS TO BE LIGHTWEIGHT CONCRETE (MAXIMUM DENSITY 120#/cu ft AND $f_c = 7000$ psi).
 - ALL COLUMN AND SHEAR WALLS TO BE NORMAL WEIGHT CONCRETE.

NOTE: A
FOR TENANT STAIR OPENING OPTION REFER TO TENANT ALT. II APPLICATIONS FOR FURTHER STRUCTURAL DETAILS & NOTES

LOAD TABLE (OUTSIDE CORE AREA)			
DL	SDL	LL	FACADE
SLAB WEIGHT (W/REIN)	70 PSF	100 PSF	(410 PLF)

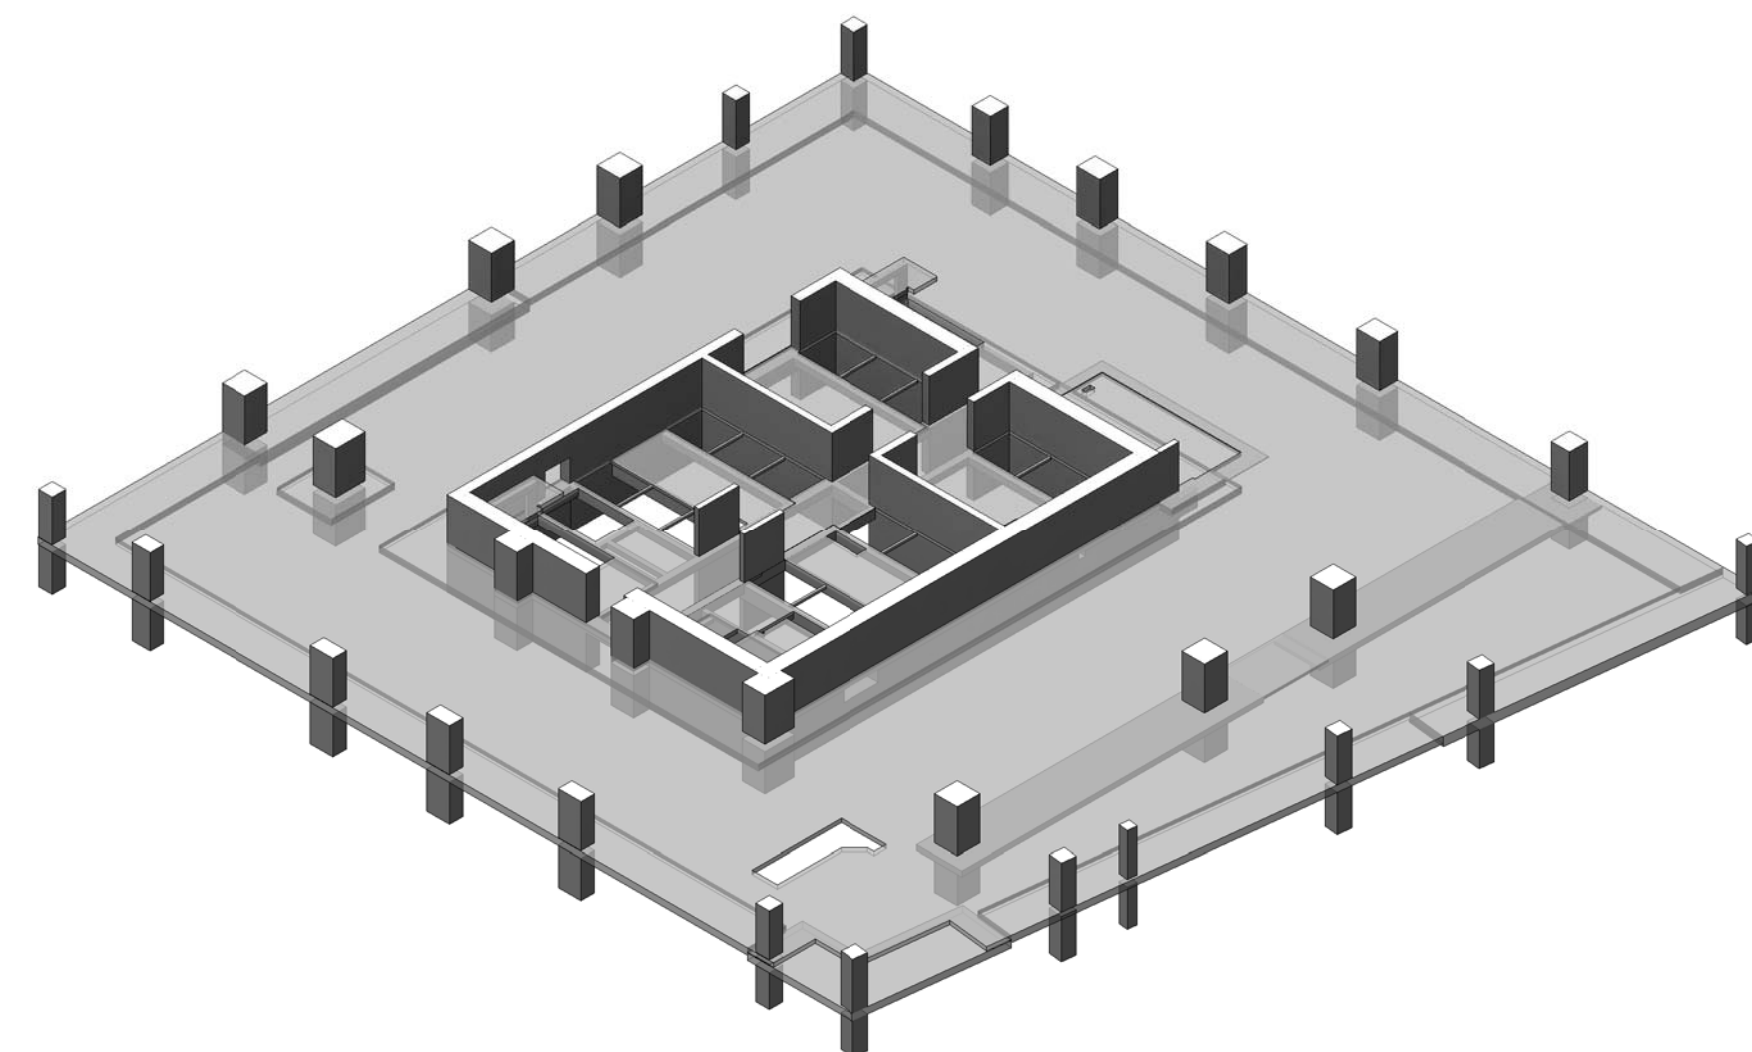

3D VIEW

No.	Description	Date
10	BULLETIN #60	08-25-2017
9	PAA	08-04-2017
8	BULLETIN #27	06-15-2016
7	BULLETIN #25	04-30-2016
6	BULLETIN #24	03-03-2016
5	BULLETIN #23	02-23-2016
4	BULLETIN #21	12-11-2015
3	BULLETIN #20	10-26-2015
2	BULLETIN #15	07-01-2015
1	BULLETIN #11	05-20-2015
D.O.B. BUILDING PERMIT FILING		05/01/2015
100% CONSTRUCTION DOCUMENTS		04/03/2015

Rev. Plan



Issue Date: 04/03/2015
Project No.: 1305480
Drawn By: CADD
Sheet Number: 1305480-S-070



Project File
7TH FLOOR (MARKETING 07) FRAMING PLAN

Drawing Number

S-070.01



Client
Related Companies
60 Columbus Circle
New York, NY 10023
Tel: 212.801.1000 Fax: 212.801.1048

Oxford Properties Group
320 Park Avenue, 17th Floor
New York, NY 10022
Tel: 212.986.7514 Fax: 212.986.7510

Mitsui Fudosan America, Inc.
1251 Avenue of the Americas, Suite 800
New York, NY 10020
Tel: 212.403.5600 Fax: 212.403.5657

Architect
Kohn Pedersen Fox Associates PC
Architects & Planning Consultants
11 West 42nd Street
New York, New York 10036
TEL: 212.977.6500 FAX: 212.956.2526

Structural Engineer
WSP
228 East 45th Street, 3rd Floor
New York, NY 10017
Tel: 212.687.9888 Fax: 646.487.5501

Mechanical, Electrical, Plumbing, Fire Protection
WSP
512 Seventh Avenue
New York, NY 10018
Tel: 212.552.9600

9	PAA	08/04/2017
8	BULLETIN #27	06/15/2016
7	BULLETIN #25	04/20/2016
6	BULLETIN #24	03/03/2016
5	BULLETIN #23	02/22/2016
4	BULLETIN #21	12/11/2015
3	BULLETIN #20	10/25/2015
2	BULLETIN #19	09/25/2015
1	BULLETIN #11	05/29/2015
D.O.B. BUILDING PERMIT FILING		05/01/2015
100% CONSTRUCTION DOCUMENTS		04/03/2015

No. Description Date


Rev. Plan



Date: 04/03/2015
Project No: 1305480
Division: CADD
Sheet Number: 1305480-S-071


7TH FLOOR
(MARKETING 07)
FRAMING PLAN - PART 1

Sheet Number
S-071.01

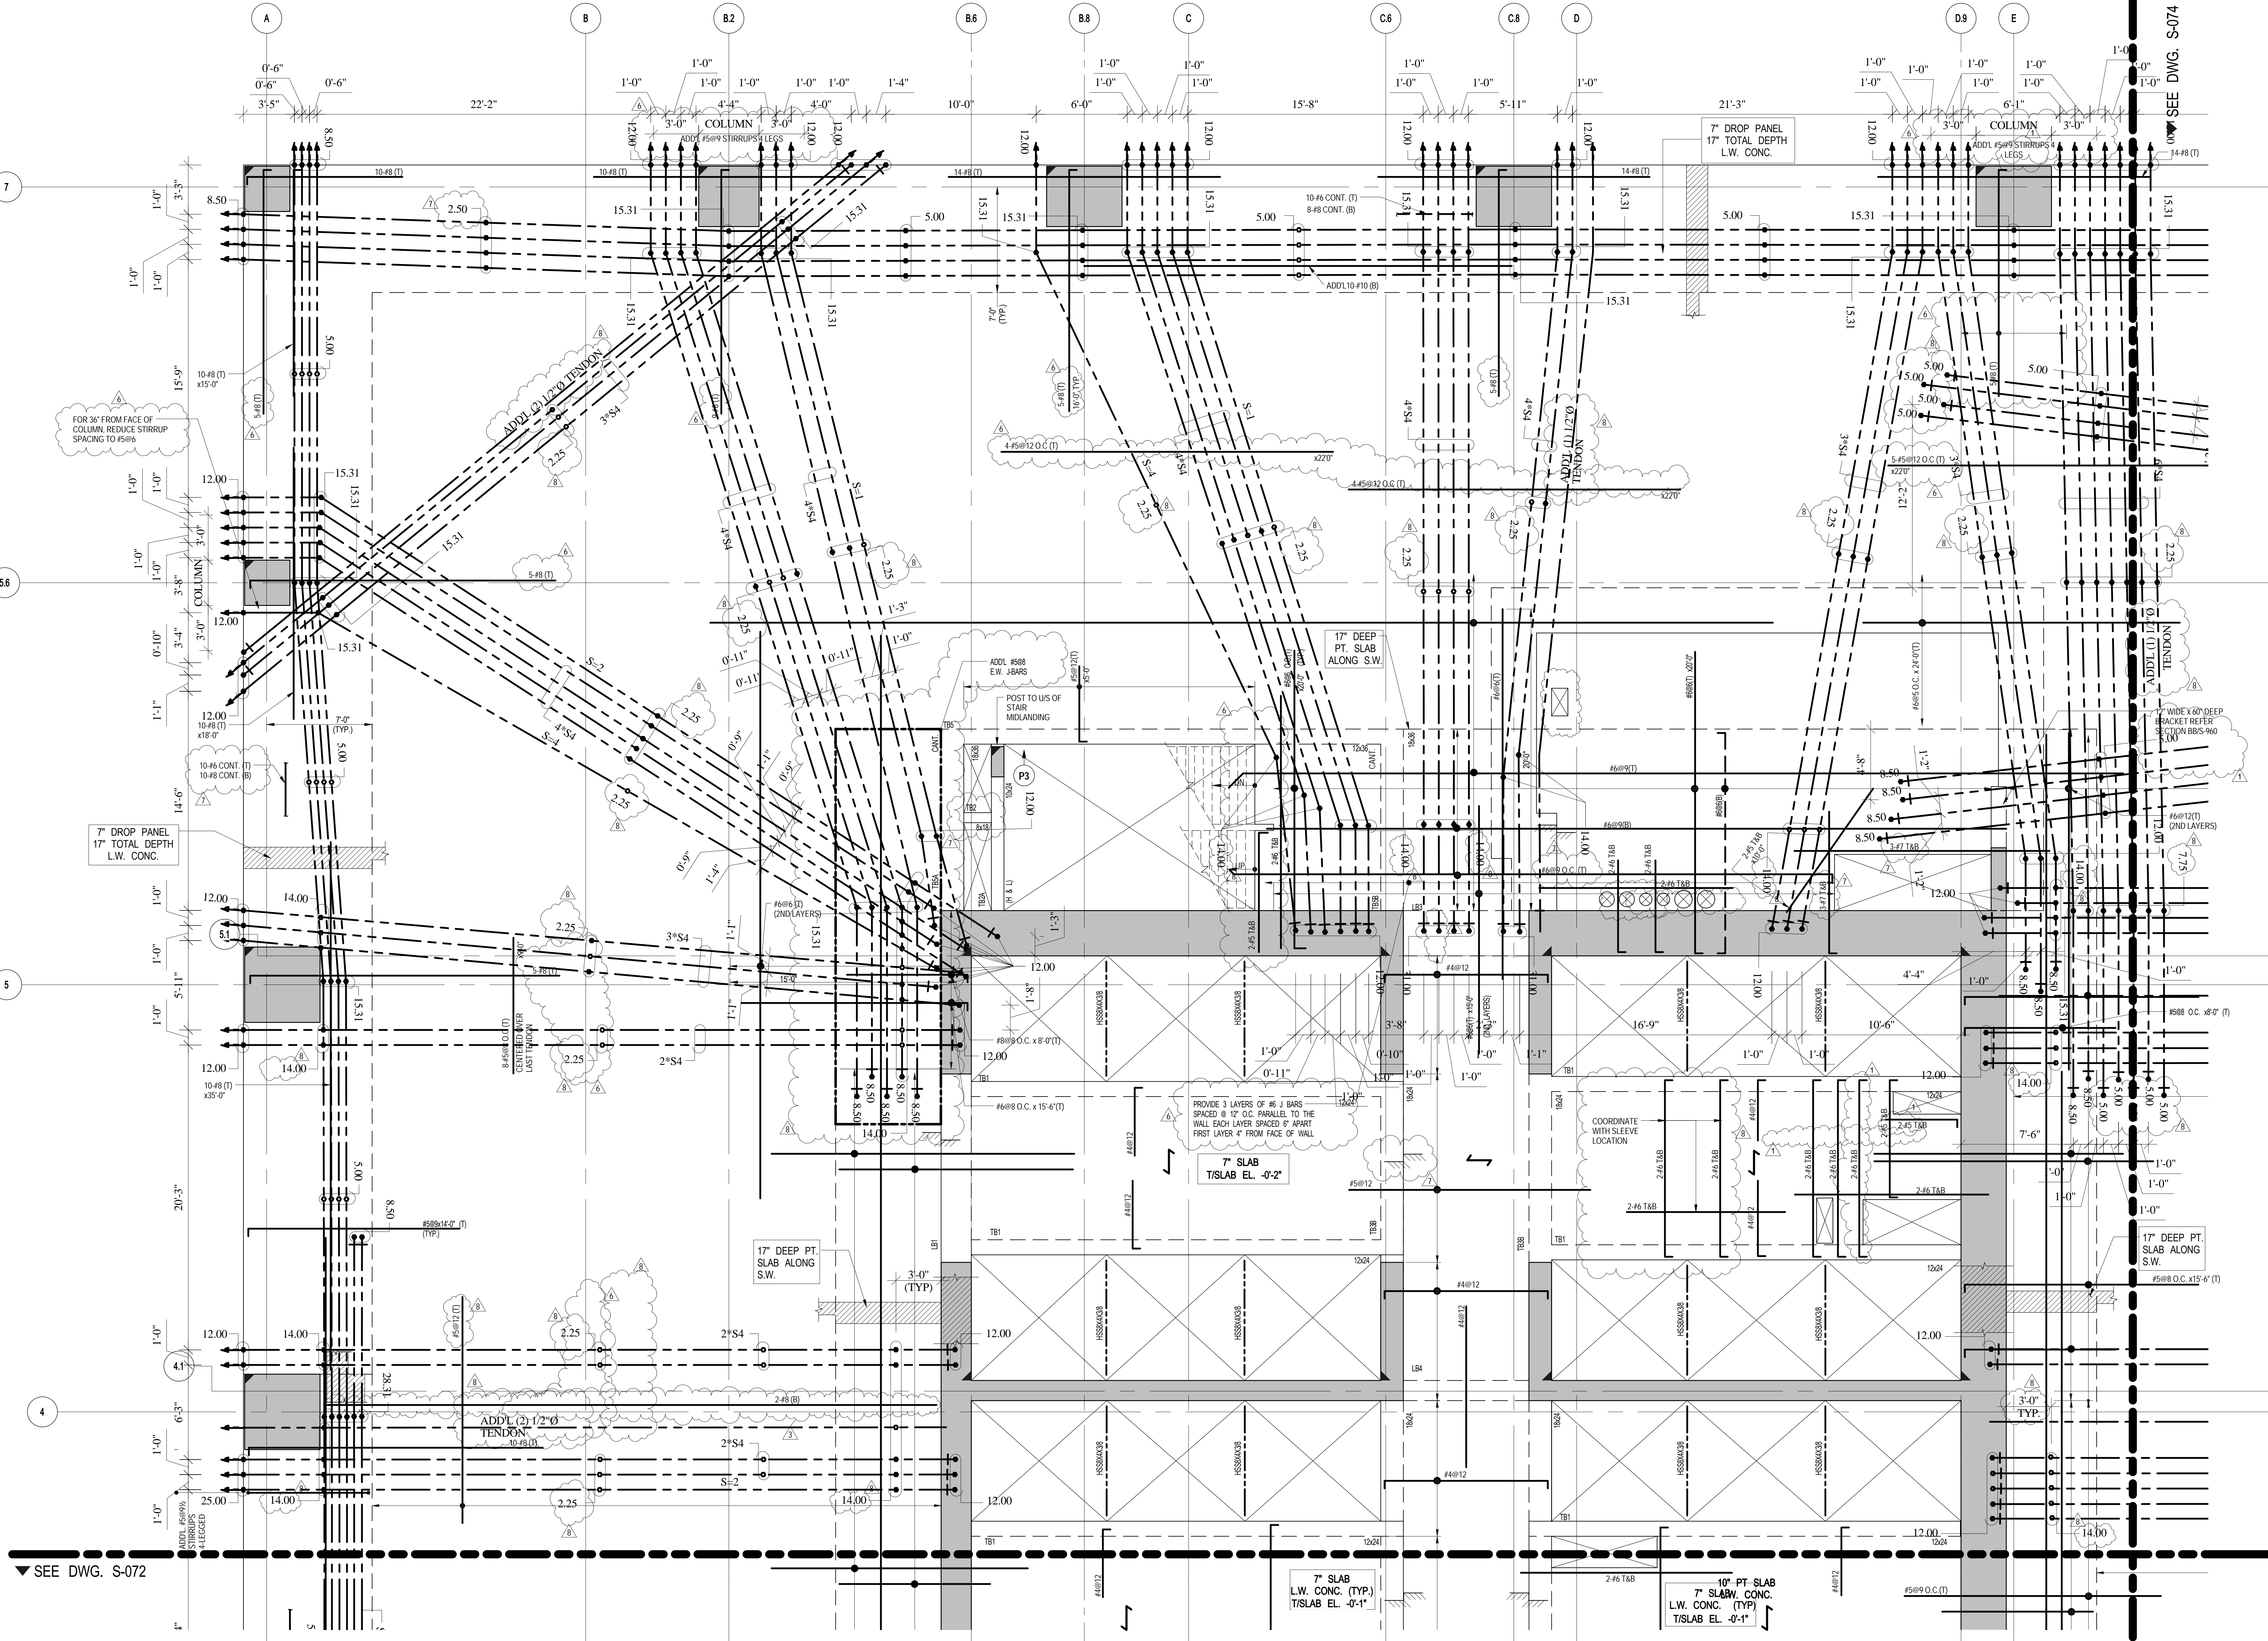

1 7TH FLOOR (MARKETING 06) FRAMING PLAN - PART 1
S-071 SCALE: 1/4" = 1'-0"

NOTE:
FOR NOTES SEE CORRESPONDING OVERALL FRAMING PLAN.

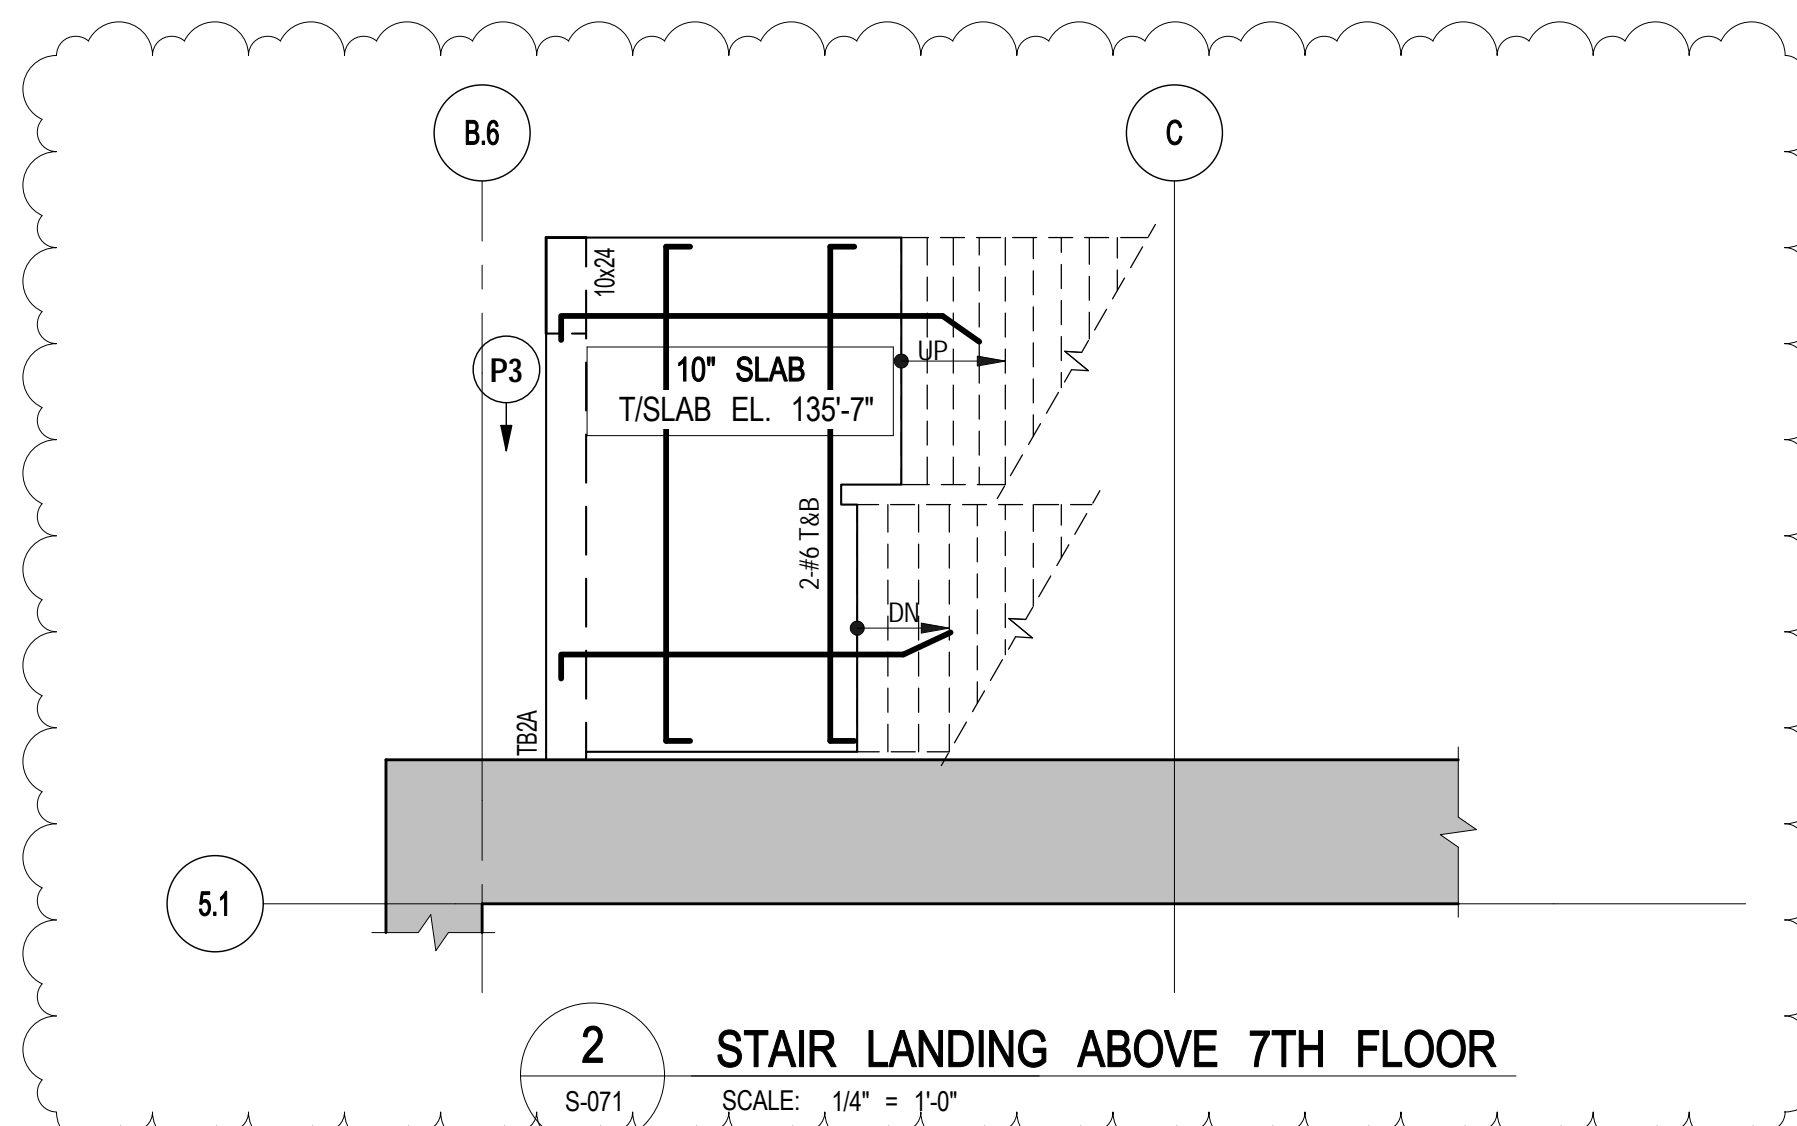

2 STAIR LANDING ABOVE 7TH FLOOR
S-071 SCALE: 1/4" = 1'-0"



Client
Related Companies
60 Columbus Circle
New York, NY 10023
Tel: 212.801.1000 Fax: 212.801.1048

Oxford Properties Group
320 Park Avenue, 17th Floor
New York, NY 10022
Tel: 212.986.7514 Fax: 212.986.7510

Mitsui Fudosan America, Inc.
1251 Avenue of the Americas, Suite 800
New York, NY 10020
Tel: 212.403.5600 Fax: 212.403.5657


Architect
Kohn Pedersen Fox Associates PC
Architects & Planning Consultants
11 West 42nd Street
New York, New York 10036
TEL: 212.977.6500 FAX: 212.956.2526

Structural Engineer
WSP
228 East 45th Street, 3rd Floor
New York, NY 10017
Tel: 212.687.9888 Fax: 646.487.5501

Mechanical, Electrical, Plumbing, Fire Protection
WSP
512 Seventh Avenue
New York, NY 10018
Tel: 212.552.9600

No.	Description	Date
10	PAA	08-04-2017
9	BULLETIN #27	06/15/2016
8	BULLETIN #25	04/20/2016
7	BULLETIN #24	03/03/2016
6	BULLETIN #23	02/22/2016
5	BULLETIN #21	12/11/2015
4	BULLETIN #20	10/26/2015
3	BULLETIN #19	09/25/2015
2	BULLETIN #15	07/01/2015
1	BULLETIN #11	05/29/2015
	D.O.B. BUILDING PERMIT FILING	05/01/2015
	100% CONSTRUCTION DOCUMENTS	04/03/2015

Rev. Plan

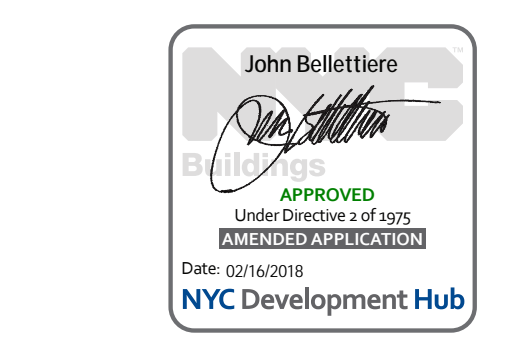


Date: 04/03/2015
Project No: 1305480
Division: CADD
Sheet Number: 1305480-S-072


Project File
7TH FLOOR
(MARKETING 07)
FRAMING PLAN - PART 2

Division Number
S-072.01

© 2014 KOHN PEDERSEN FOX ASSOCIATES PC. All rights reserved.

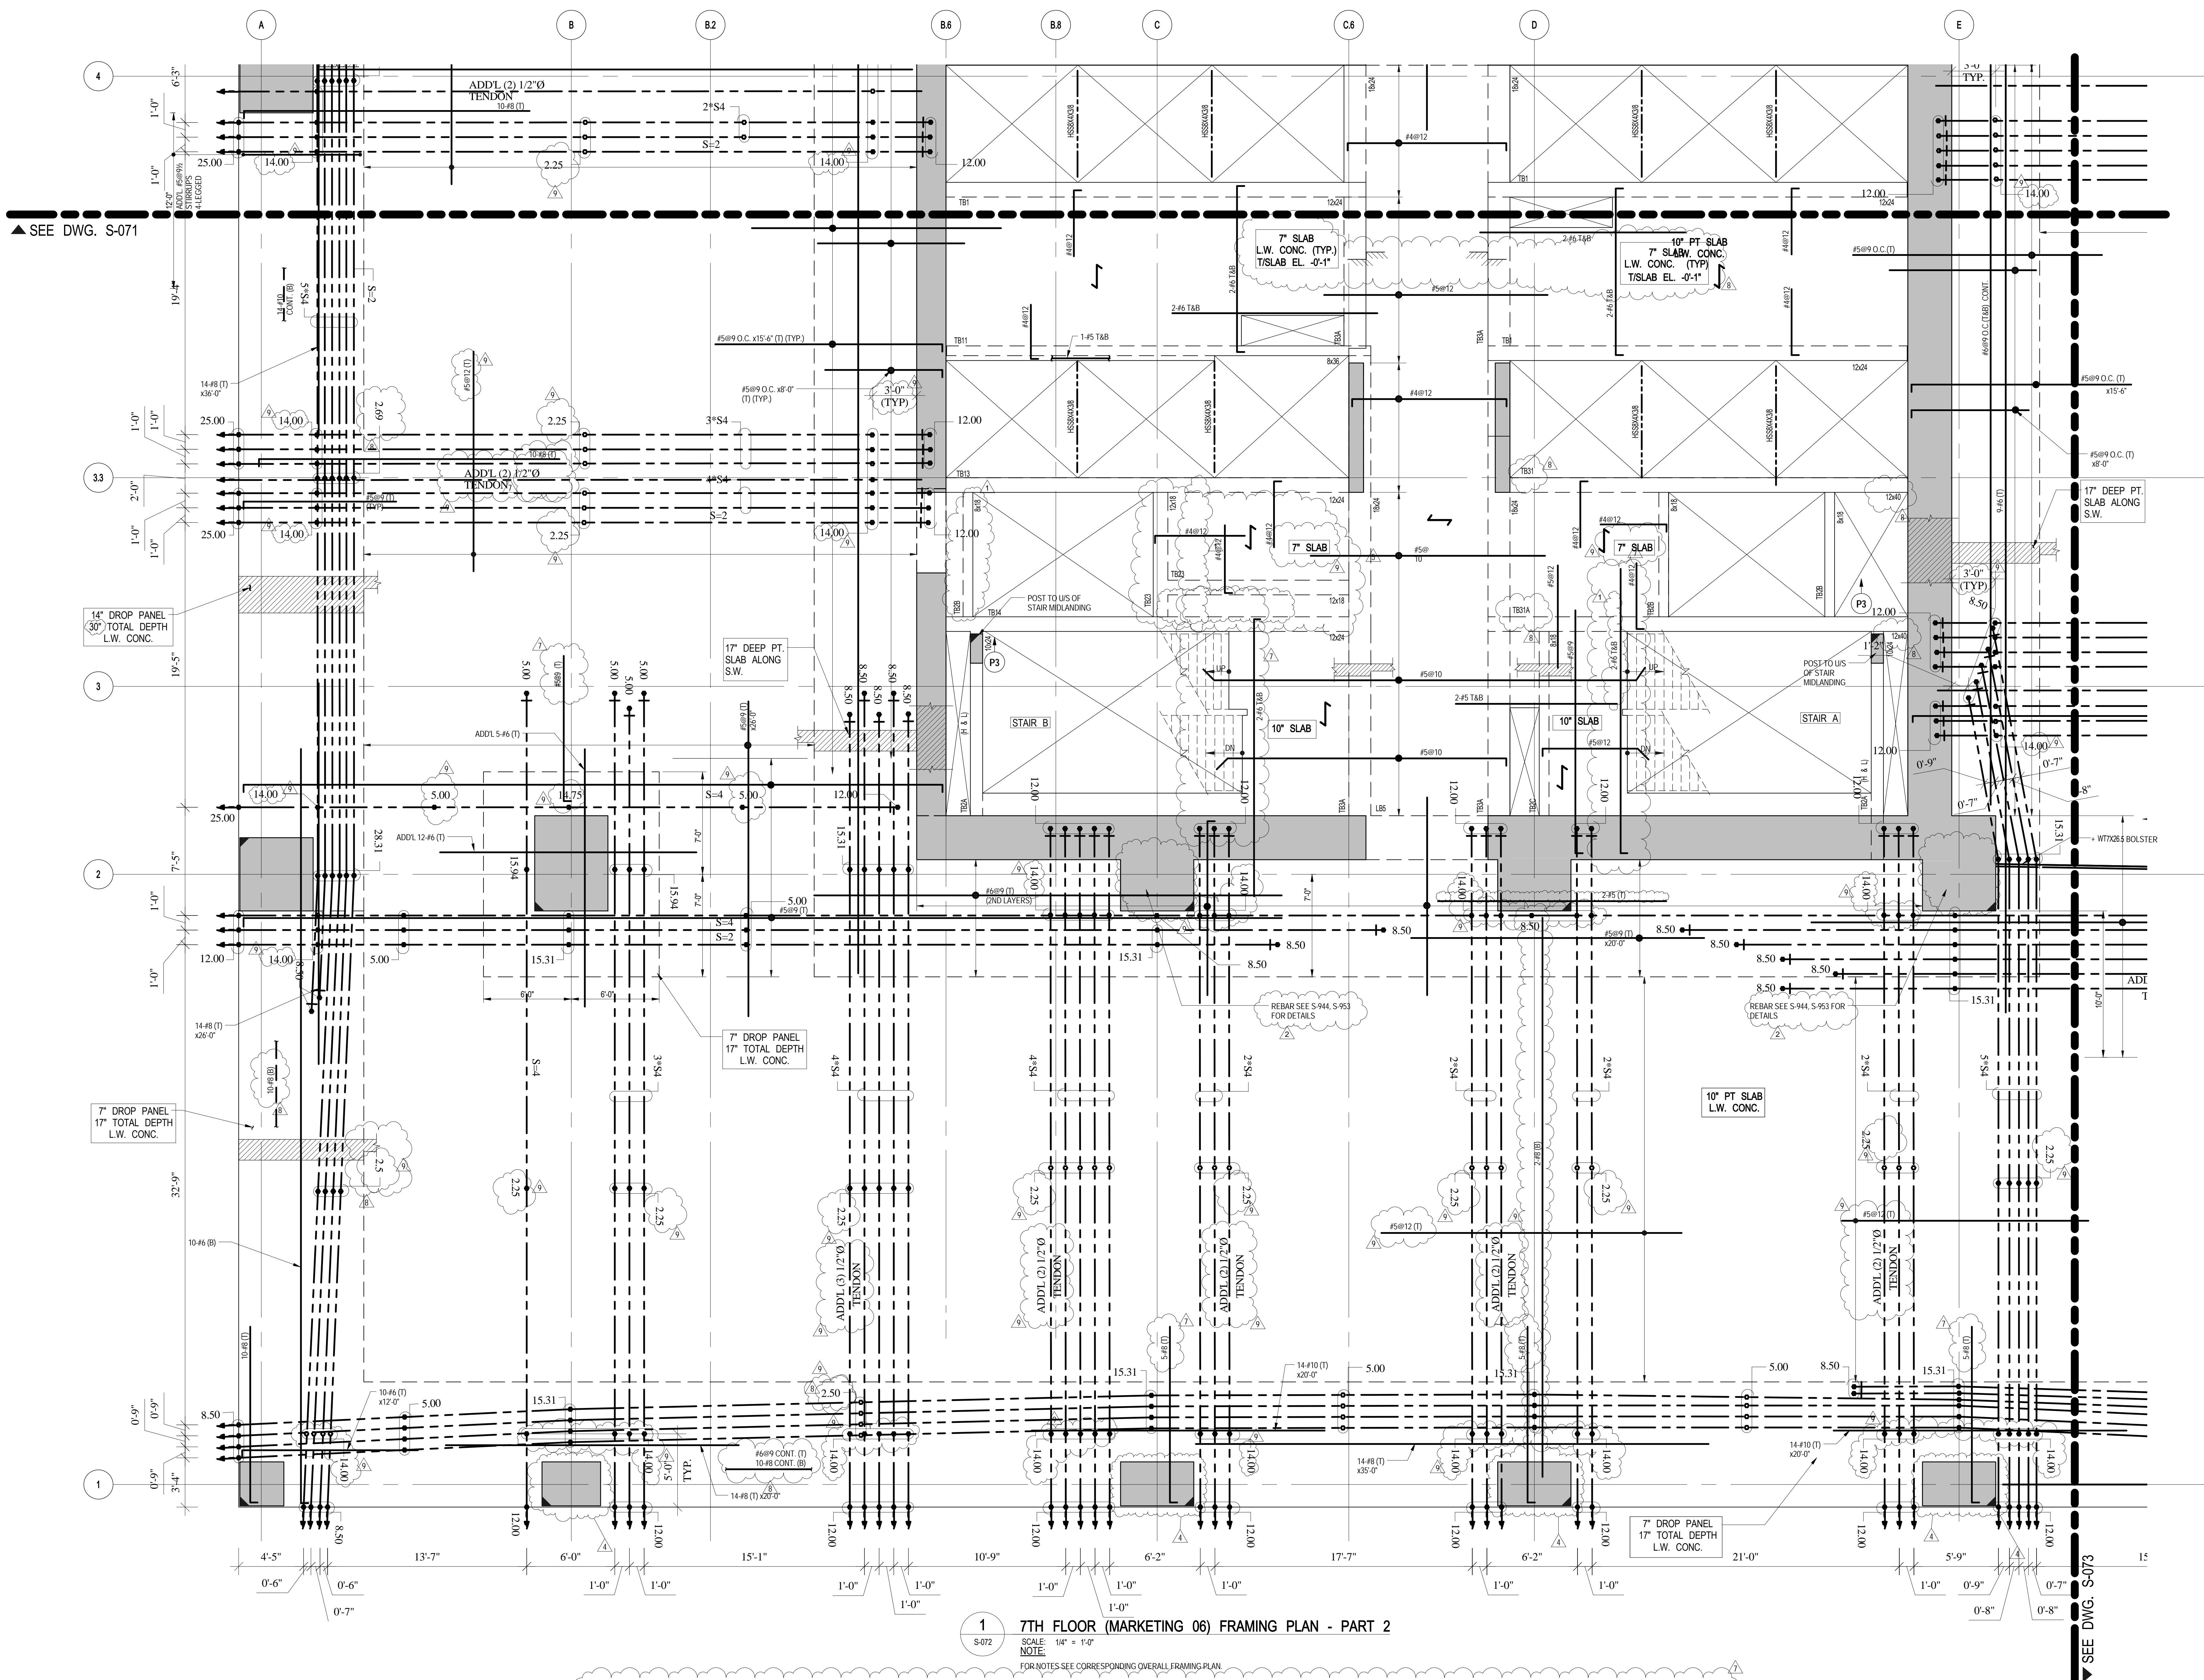

1 7TH FLOOR (MARKETING 06) FRAMING PLAN - PART 2
SCALE: 1/4\"/>

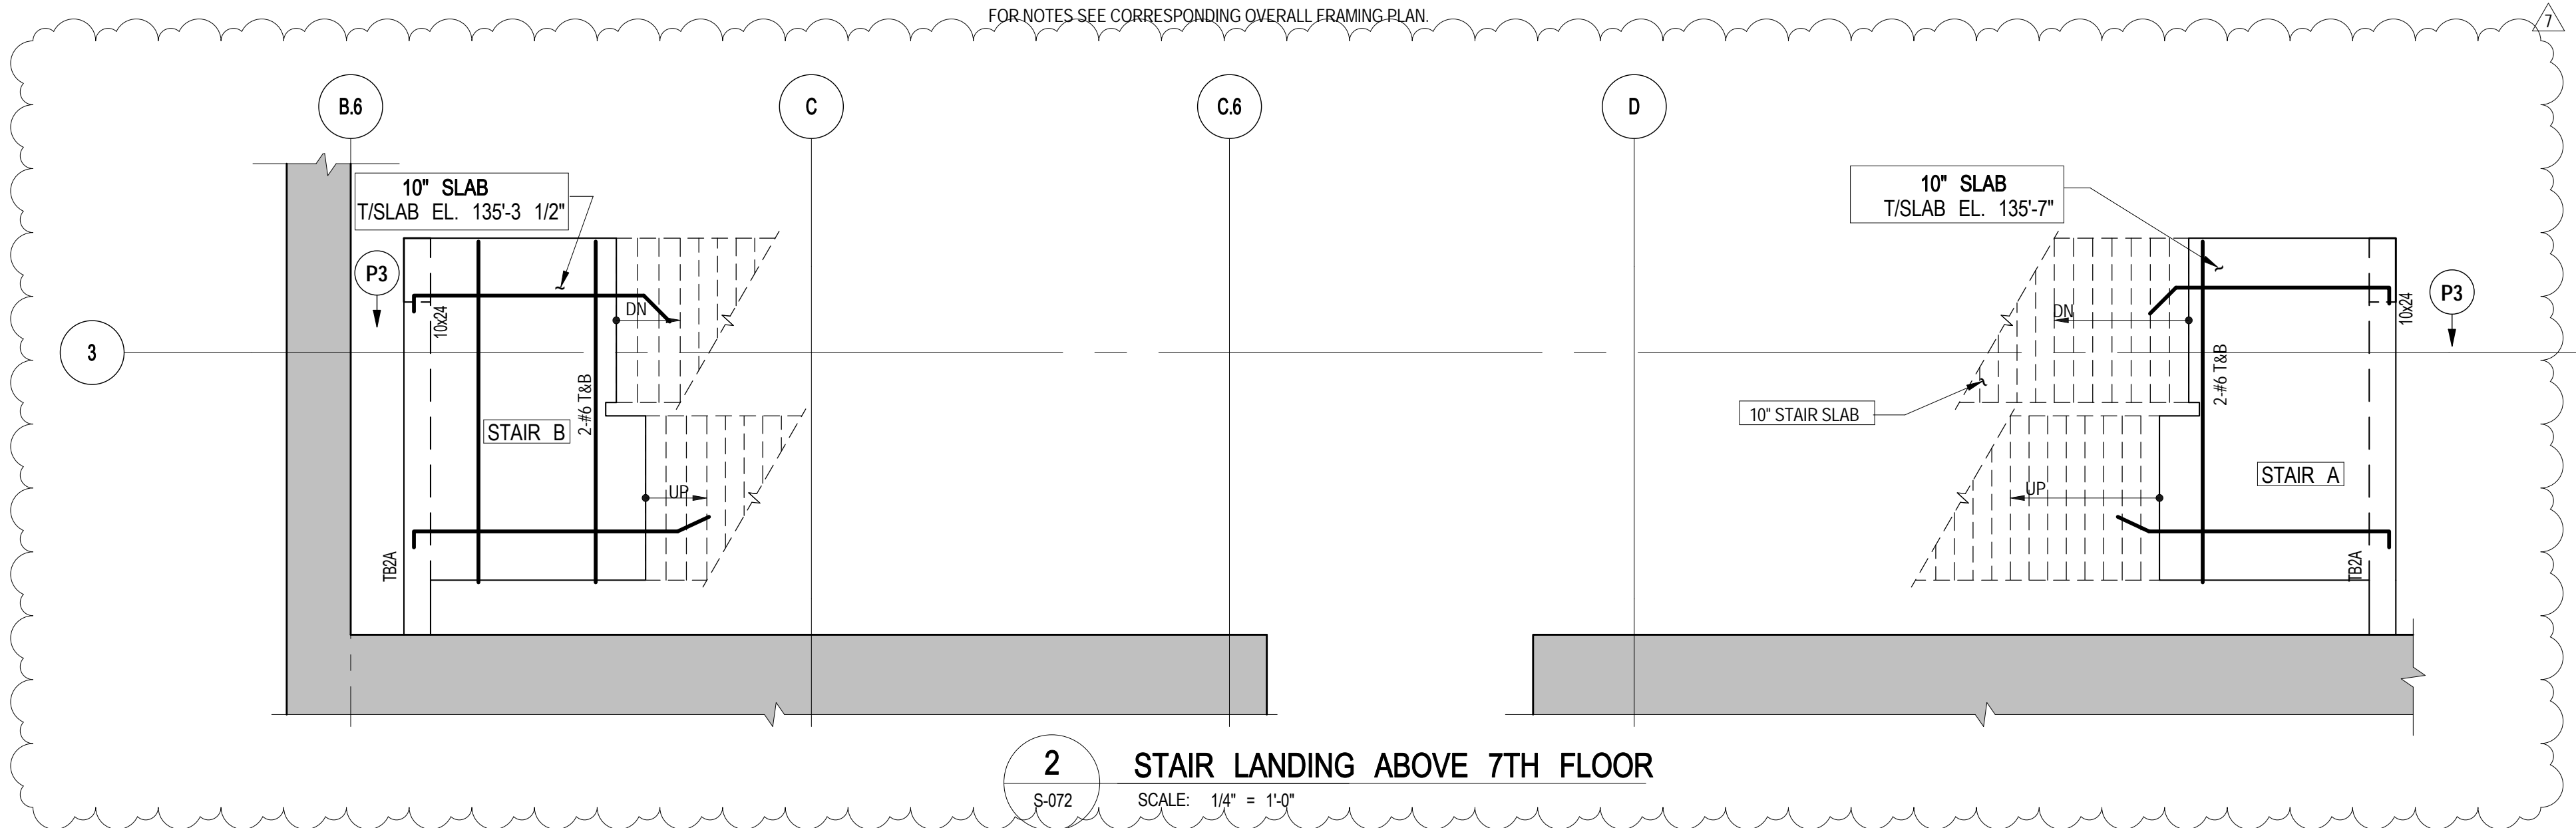

2 STAIR LANDING ABOVE 7TH FLOOR
SCALE: 1/4\"/>



Client
Related Companies
60 Columbus Circle
New York, NY 10023
Tel: 212.801.1000 Fax: 212.801.1048


Oxford Properties Group
320 Park Avenue, 17th Floor
New York, NY 10022
Tel: 212.986.7514 Fax: 212.986.7510

Mitsui Fudosan America, Inc.
1251 Avenue of the Americas, Suite 800
New York, NY 10020
Tel: 212.403.5600 Fax: 212.403.5657

Architect
Kohn Pedersen Fox Associates PC
Architects & Planning Consultants
11 West 42nd Street
New York, New York 10036
TEL: 212.977.6500 FAX: 212.956.2526

Structural Engineer
WSP
228 East 45th Street, 3rd Floor
New York, NY 10017
Tel: 212.687.9888 Fax: 646.487.5501

Mechanical, Electrical, Plumbing, Fire Protection
WSP
512 Seventh Avenue
New York, NY 10018
Tel: 212.552.9600

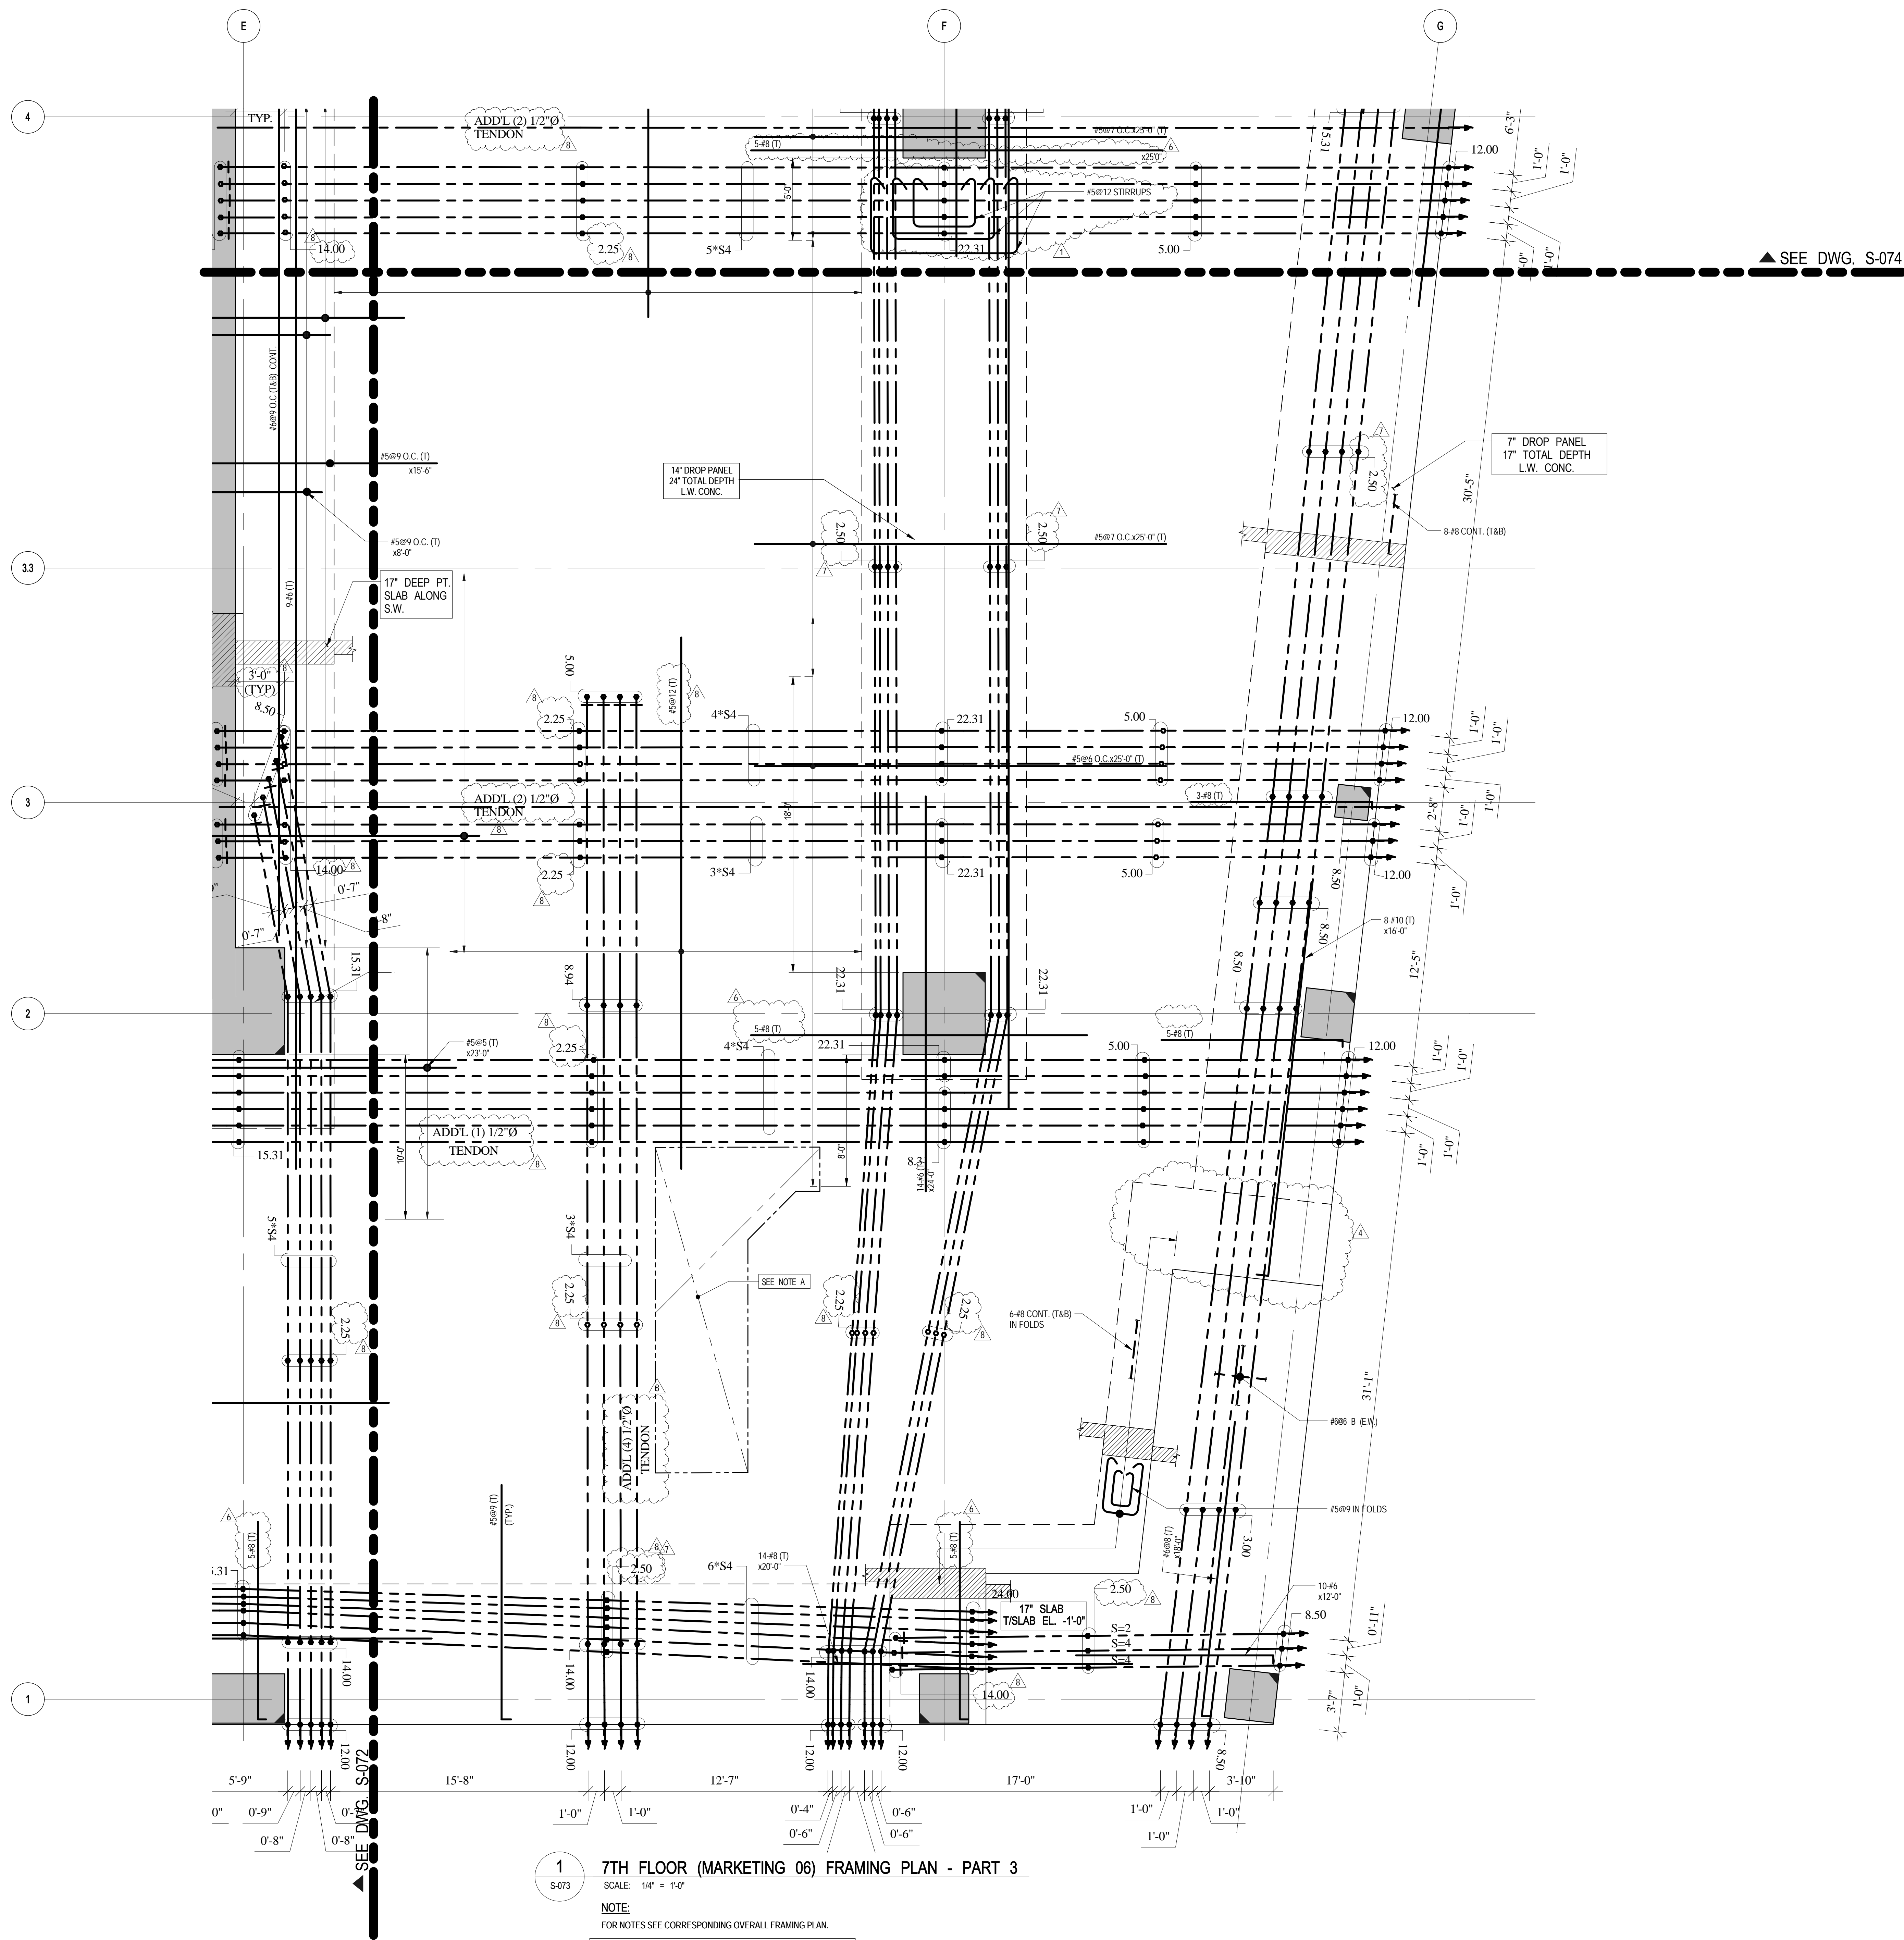


1 7TH FLOOR (MARKETING 06) FRAMING PLAN - PART 3
S-073 SCALE: 1/4\" = 1'-0"

NOTE:
FOR NOTES SEE CORRESPONDING OVERALL FRAMING PLAN

NOTE A:
FOR TENANT STAIR OPENING OPTION REFER TO TENANT ALT. II
APPLICATIONS FOR FURTHER STRUCTURAL DETAILS & NOTES

No.	Description	Date
9	PAA	08/04/2017
8	BULLETIN #27	06/15/2016
7	BULLETIN #25	04/20/2016
6	BULLETIN #24	03/03/2016
5	BULLETIN #23	02/22/2016
4	BULLETIN #21	12/11/2015
3	BULLETIN #20	10/25/2015
2	BULLETIN #19	09/25/2015
1	BULLETIN #11	05/29/2015
	D.O.B. BUILDING PERMIT FILING	05/01/2015
	100% CONSTRUCTION DOCUMENTS	04/03/2015

Key Plan

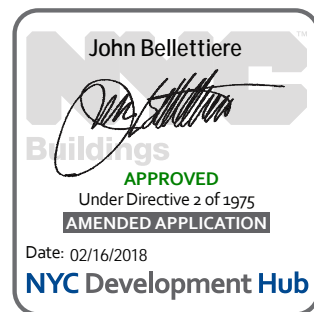

Issue Date: 04/03/2015
Project No: 1305480
Division No: CADD
Sheet Number: 1305480-S-073



Division File
7TH FLOOR
(MARKETING 07)
FRAMING PLAN - PART 3

Division Number

S-073.01



Client
Related Companies
60 Columbus Circle
New York, NY 10023
Tel: 212.801.1000 Fax: 212.801.1048

Oxford Properties Group
320 Park Avenue, 17th Floor
New York, NY 10022
Tel: 212.986.7514 Fax: 212.986.7510

Mitsui Fudosan America, Inc.
1251 Avenue of the Americas, Suite 800
New York, NY 10020
Tel: 212.403.5600 Fax: 212.403.5657


Architect
Kohn Pedersen Fox Associates PC
Architects & Planning Consultants
11 West 42nd Street
New York, New York 10036
TEL: 212.977.6500 FAX: 212.956.2526

Structural Engineer
WSP
228 East 45th Street, 3rd Floor
New York, NY 10017
Tel: 212.687.9888 Fax: 646.487.5501

Mechanical, Electrical, Plumbing, Fire Protection
WSP
512 Seventh Avenue
New York, NY 10018
Tel: 212.552.9600

No.	Description	Date
8	PAA	08/04/2017
7	BULLETIN #27	06/15/2016
6	BULLETIN #25	04/20/2016
5	BULLETIN #24	03/03/2016
4	BULLETIN #23	02/22/2016
3	BULLETIN #20	10/25/2015
2	BULLETIN #19	09/25/2015
1	BULLETIN #11	05/29/2015
	D.O.B. BUILDING PERMIT FILING	05/01/2015
	100% CONSTRUCTION DOCUMENTS	04/03/2015


Key Plan

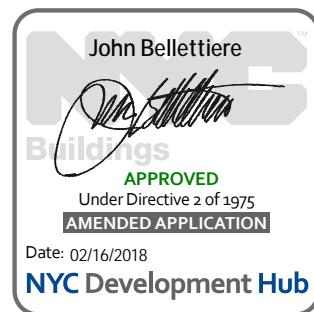


Date: 04/03/2015
Project No: 1305480
Drawing No: CADD
Sheet Number: 1305480-S-074

7TH FLOOR
(MARKETING 07)
FRAMING PLAN - PART 4

S-074.01

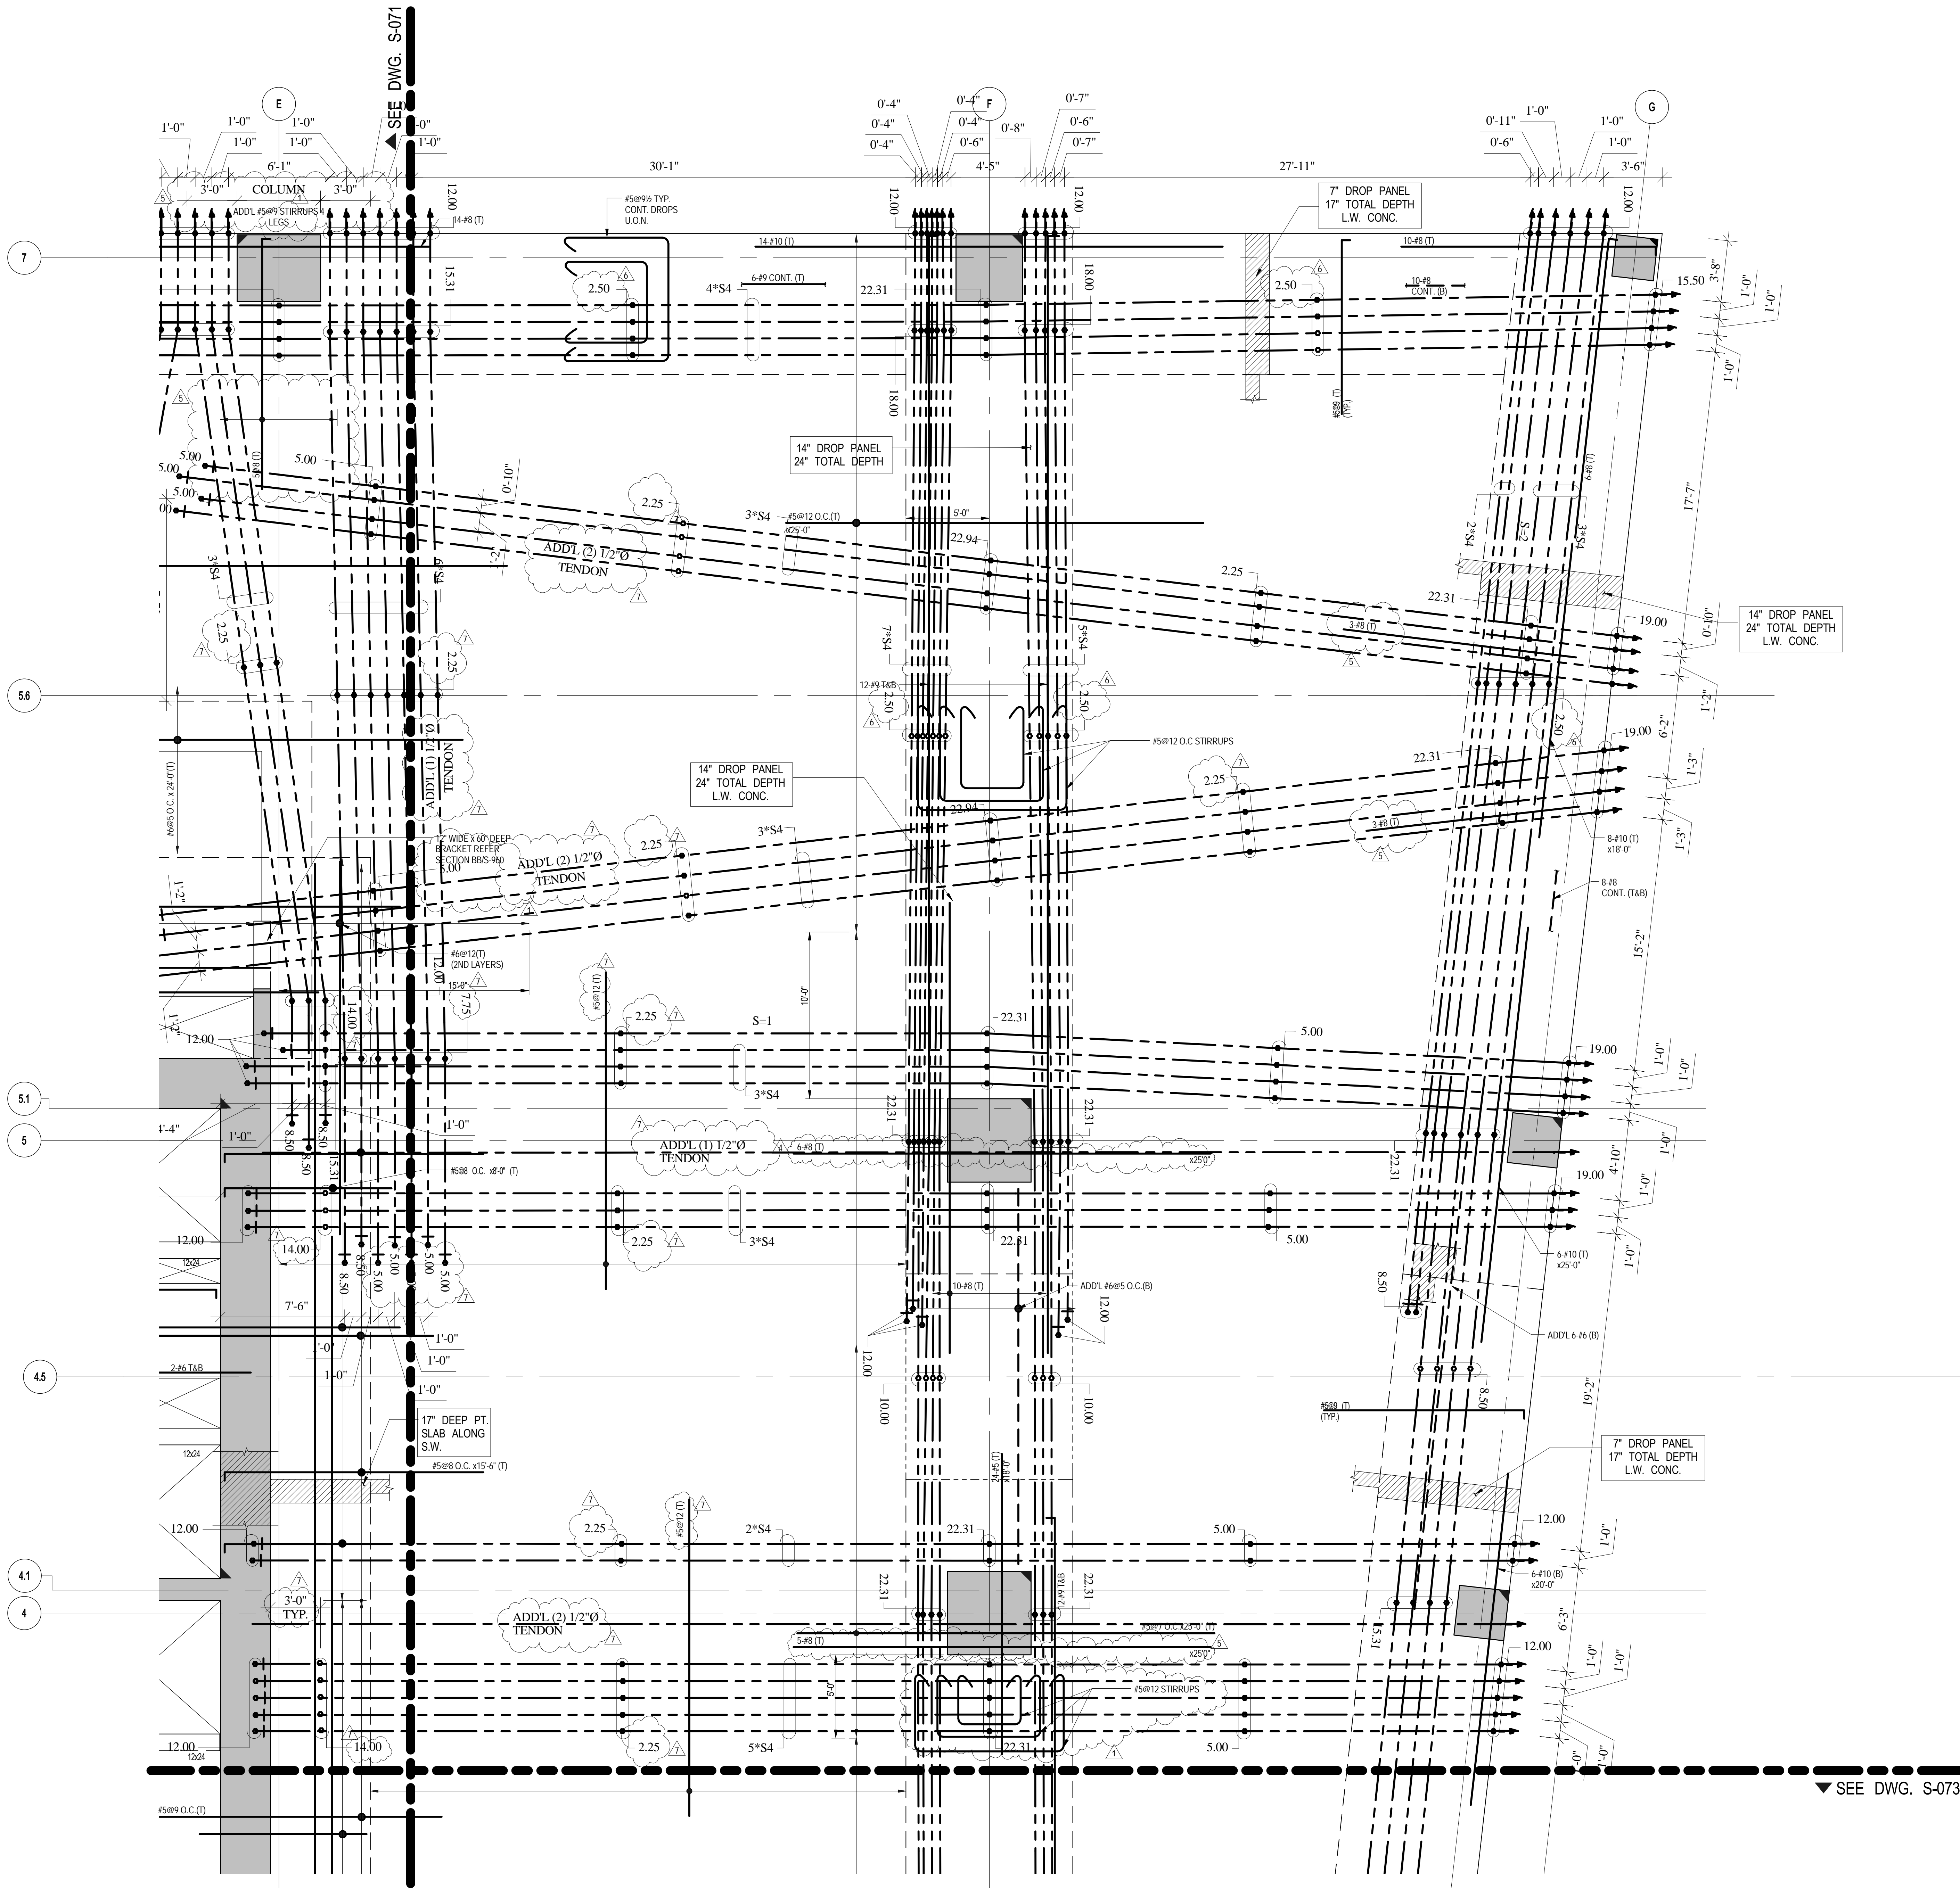

1 7TH FLOOR (MARKETING 06) FRAMING PLAN - PART 4
SCALE: 1/4\"/>

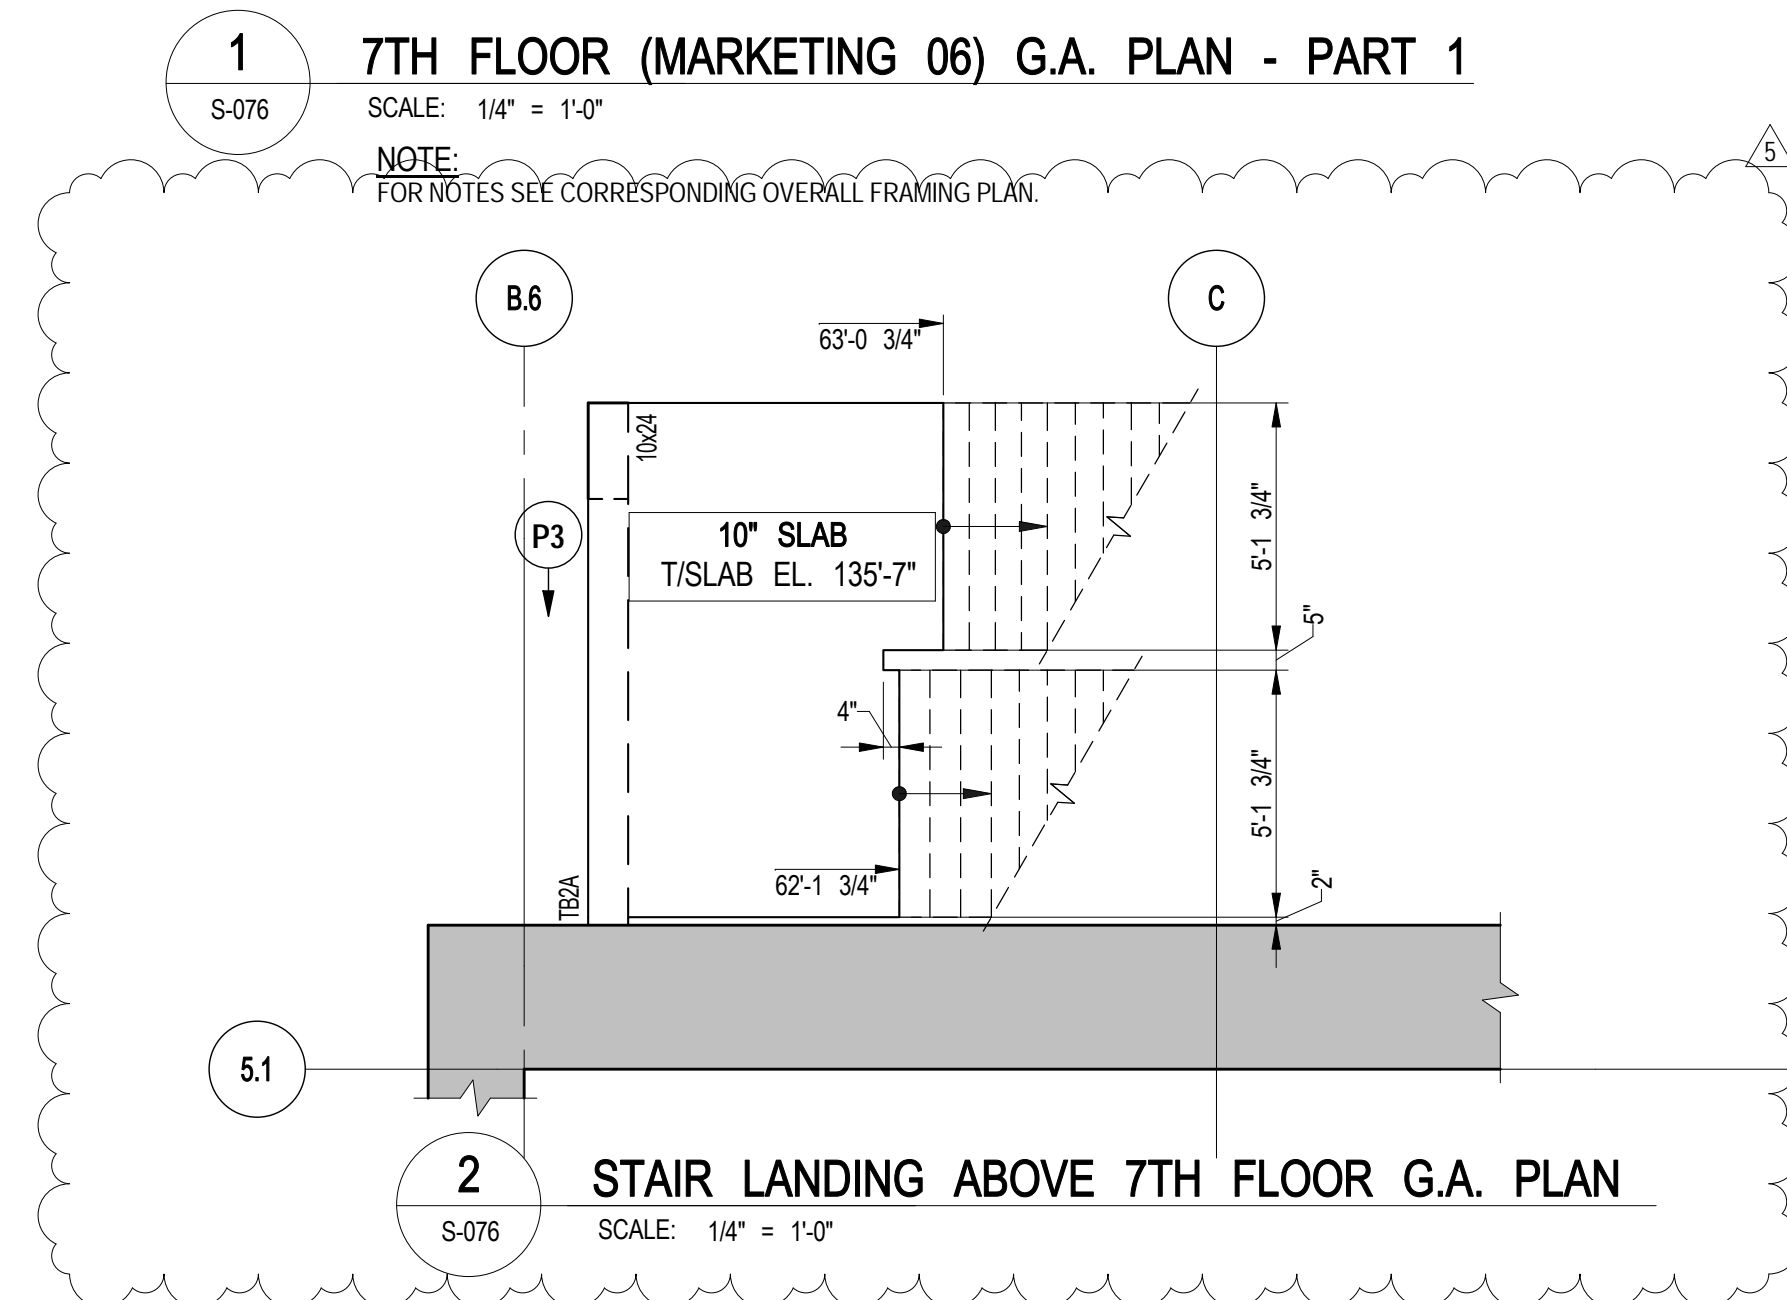

55 HUDSON YARDS

Address
550 W 34TH St., New York, NY
10001



Client
Related Companies
60 Columbus Circle
New York, NY 10023
Tel: 212.801.1000 Fax: 212.801.1048

Oxford Properties Group
320 Park Avenue, 17th Floor
New York, NY 10022
Tel: 212.986.7514 Fax: 212.986.7510

Mitsui Fudosan America, Inc.
1251 Avenue of the Americas, Suite 800
New York, NY 10020
Tel: 212.403.5000 Fax: 212.403.5057

Architect
Kohn Pedersen Fox Associates PC
Architects & Planning Consultants
11 West 42nd Street
New York, New York 10036
TEL: 212.977.6500 FAX: 212.956.2526

Structural Engineer
WSP
228 East 45th Street, 3rd Floor
New York, NY 10017
Tel: 212.687.9888 Fax: 646.487.5501

Mechanical, Electrical, Plumbing, Fire Protection
WSP
512 Seventh Avenue
New York, NY 10018
Tel: 212.552.9600

No.	Description	Date
9	PAA	08-04-2017
8	BULLETIN #27	06/15/2016
7	BULLETIN #25	04/20/2016
6	BULLETIN #24	03/03/2016
5	BULLETIN #23	02/22/2016
4	BULLETIN #21	12/11/2015
3	BULLETIN #20	10/26/2015
2	BULLETIN #15	07/01/2015
1	BULLETIN #11	05/29/2015
	D.O.B. BUILDING PERMIT FILING	05/01/2015
	100% CONSTRUCTION DOCUMENTS	04/03/2015


Key Plan




Date: 04/03/2015
Project No: 1305480
Division: CADD
Sheet Number: 1305480-S-077

7TH FLOOR
(MARKETING 07) G.A.
PLAN - PART 2

Sheet Number
S-077.01

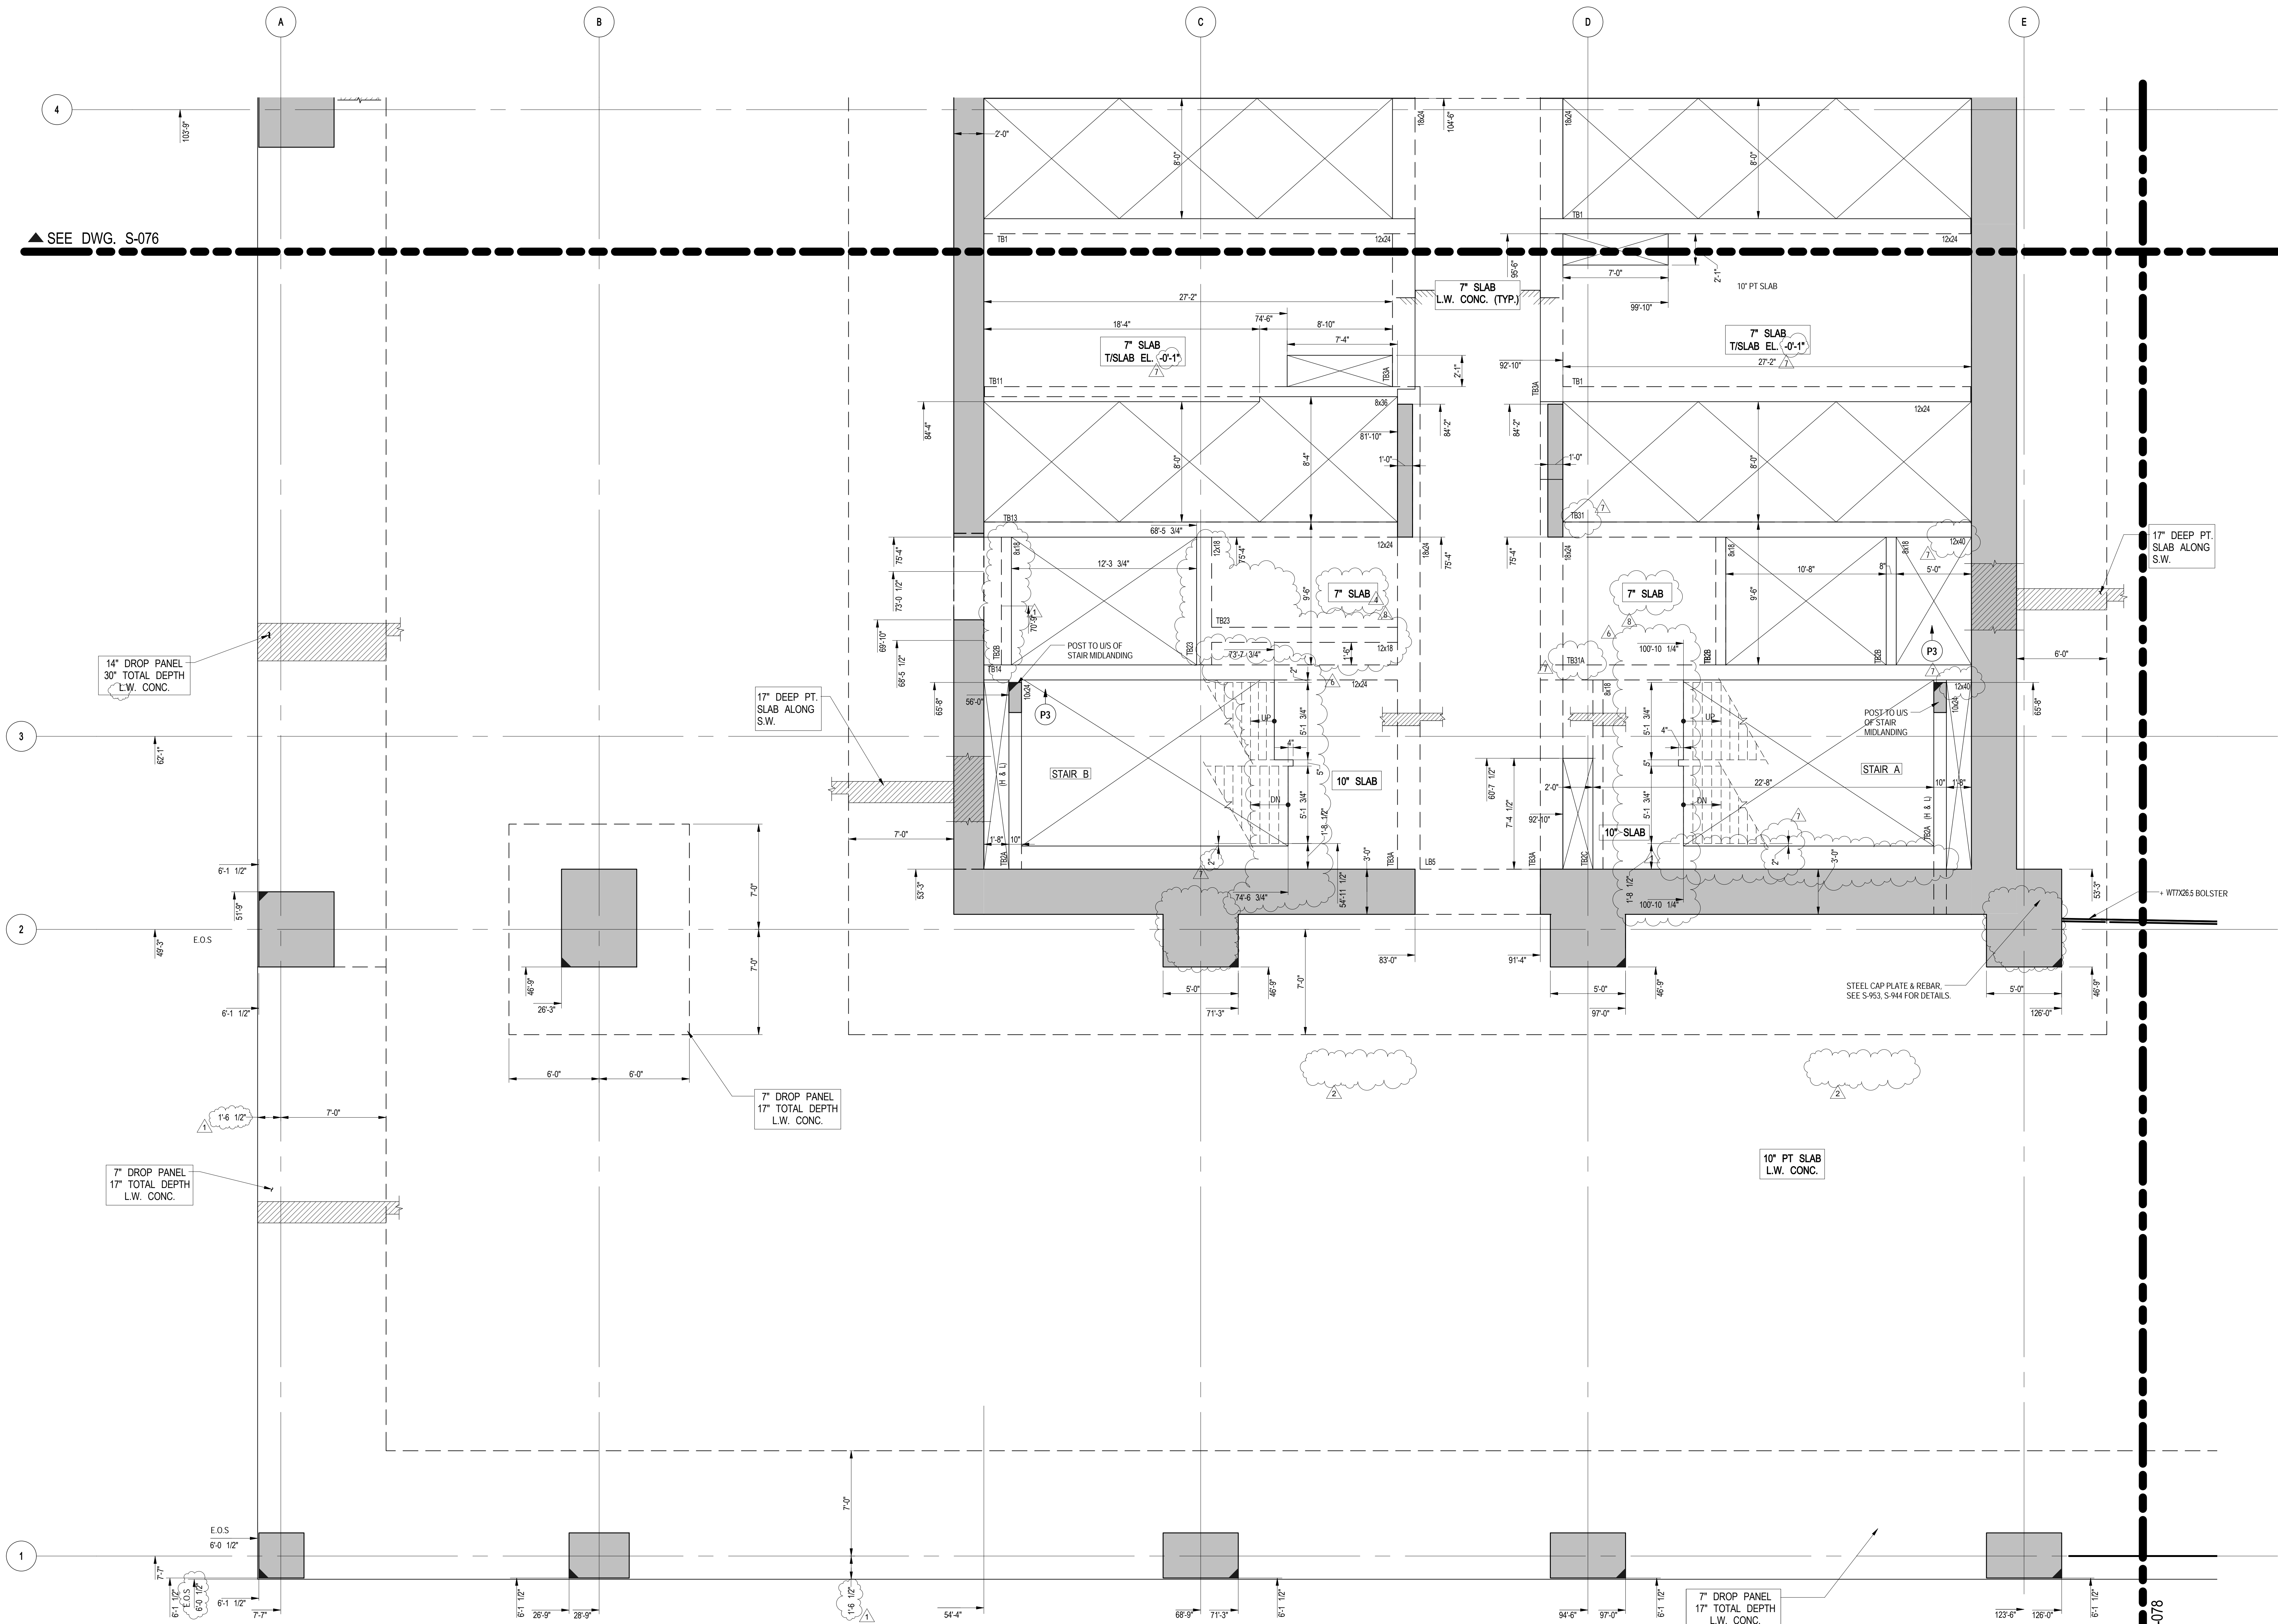

1 7TH FLOOR (MARKETING 06) G.A. PLAN - PART 2
SCALE: 1/4" = 1'-0"
NOTE:
FOR NOTES SEE CORRESPONDING OVERALL FLOORING PLAN.

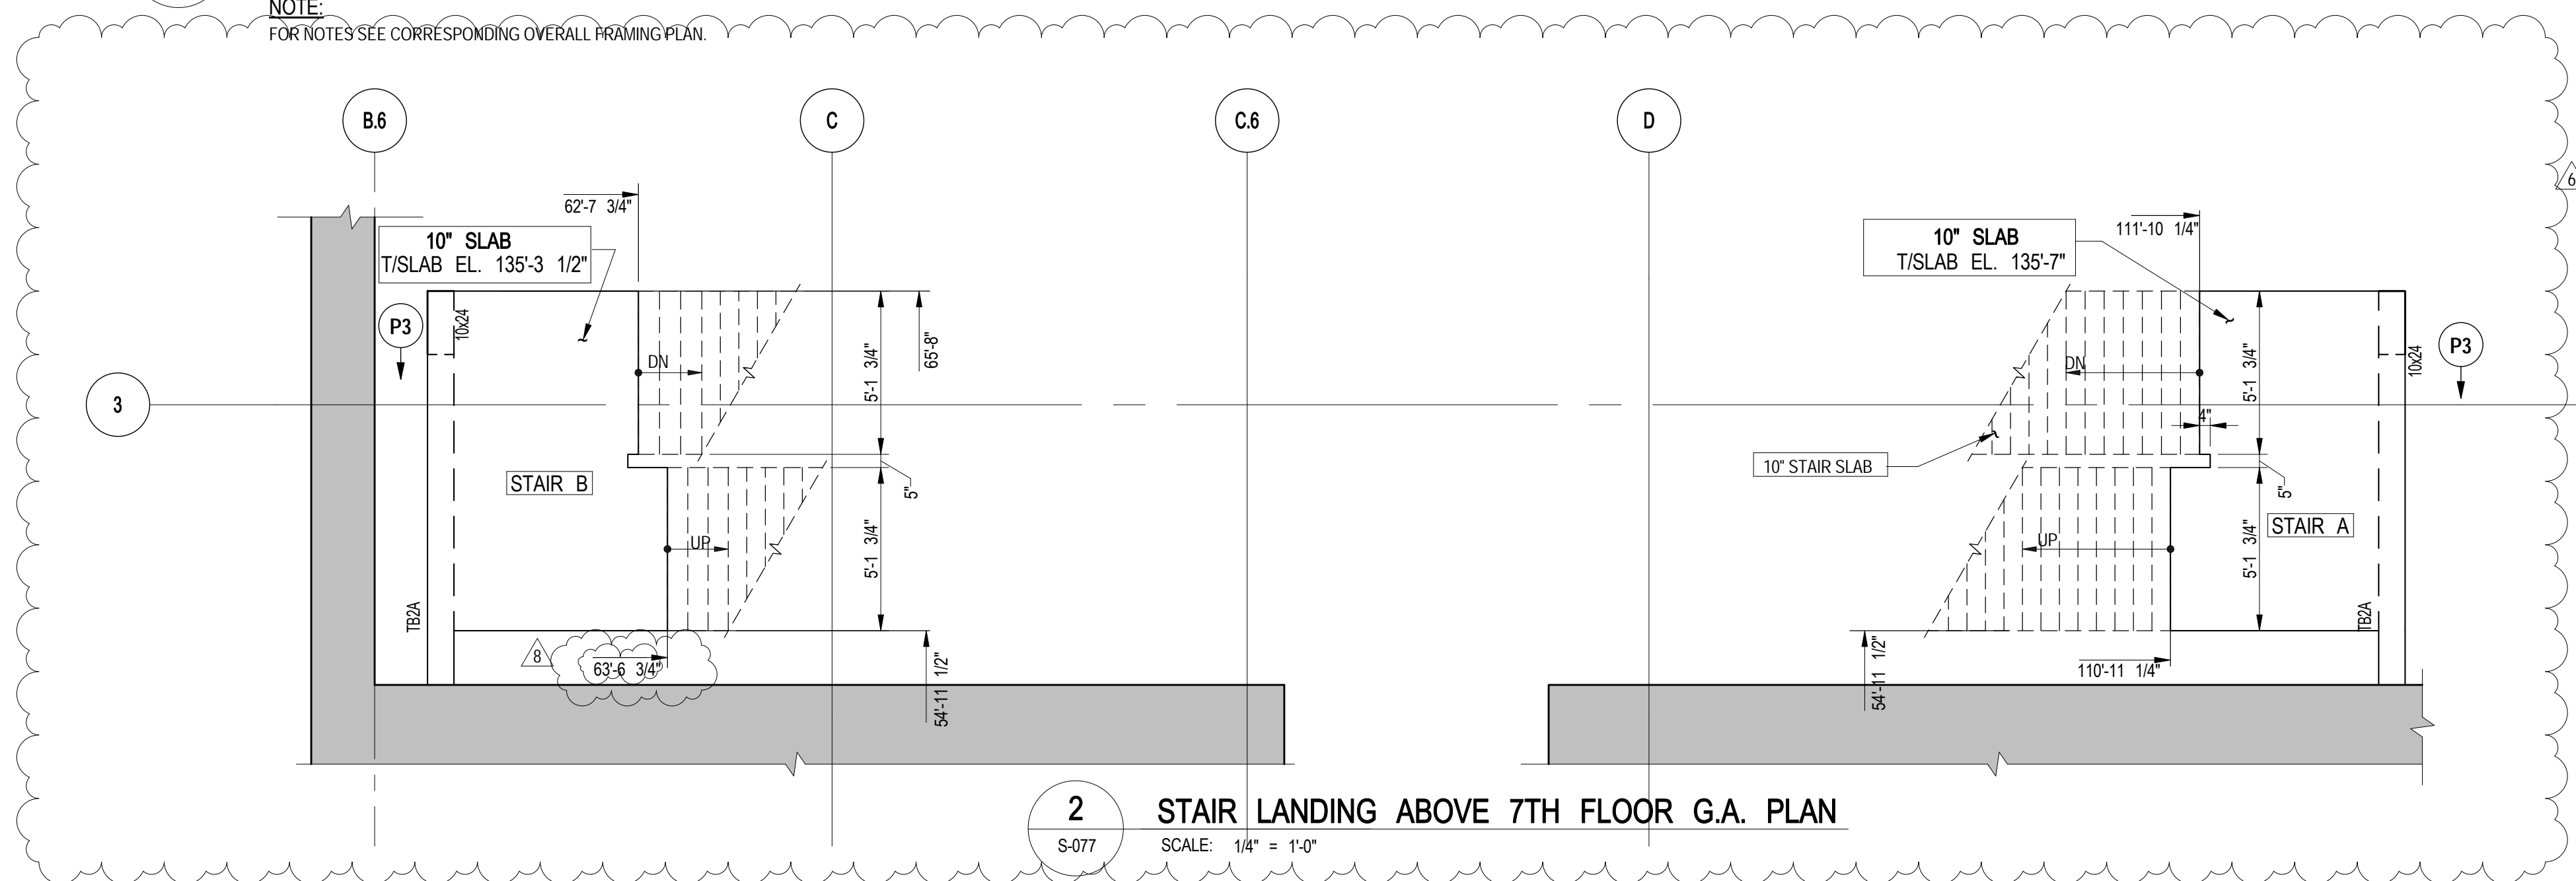

2 STAIR LANDING ABOVE 7TH FLOOR G.A. PLAN
SCALE: 1/4" = 1'-0"

NOTE:
ALL COORDINATES TO BE VERIFIED BY
ARCHITECT PRIOR TO CONSTRUCTION.

Address
550 W 34TH St., New York, NY
10001



Related Companies

Related Companies
60 Columbus Circle
New York, NY 10023
Tel: 212.801.1000 Fax: 212.801.1048

Oxford Properties Group
320 Park Avenue, 17th Floor
New York, NY 10022
Tel: 212.986.7514 Fax: 212.986.7510

Mitsui Fudosan America, Inc.
1251 Avenue of the Americas, Suite 800
New York, NY 10020
Tel: 212.403.5600 Fax: 212.403.5657

Architect
Kohn Pedersen Fox Associates PC
Architects & Planning Consultants
11 West 42nd Street
New York, New York 10036
TEL: 212.977.6500 FAX: 212.956.2526

Structural Engineer

WSP
228 East 45th Street, 3rd Floor
New York, NY 10017
Tel: 212.687.9888 Fax: 646.487.5501

Mechanical, Electrical, Plumbing, Fire Protection

WSP
512 Seventh Avenue
New York, NY 10011
Tel: 212.532.9600

No.	Description	Date
-----	-------------	------

1000




04/03/2015

Designed By:

Sliver Number

1998, 1999, 2000,26

Drawing Table

**7TH FLOOR
(MARKETING 07) G.A.
PLAN - PART 3**

Drying Number

S-078.01



NOTE

FOR NOTES SEE CORRESPONDING OVERALL FRAMING PLAN.

NOTE A:
FOR TENANT STAIR OPENING OPTION REFER TO TENANT ALT. II
APPLICATIONS FOR FURTHER STRUCTURAL DETAILS & NOTES

NOTE:
ALL COORDINATES TO BE VERIFIED BY
ARCHITECT PRIOR TO CONSTRUCTION.



Client
Related Companies
60 Columbus Circle
New York, NY 10023
Tel: 212.801.1000 Fax: 212.801.1048


Oxford Properties Group
320 Park Avenue, 17th Floor
New York, NY 10022
Tel: 212.986.7514 Fax: 212.986.7510

Mitsui Fudosan America, Inc.
1251 Avenue of the Americas, Suite 800
New York, NY 10020
Tel: 212.403.5600 Fax: 212.403.5657

Architect
Kohn Pedersen Fox Associates PC
Architects & Planning Consultants
11 West 42nd Street
New York, New York 10036
TEL: 212.977.6500 FAX: 212.956.2526

Structural Engineer
WSP
228 East 45th Street, 3rd Floor
New York, NY 10017
Tel: 212.687.9888 Fax: 646.487.5501

Mechanical, Electrical, Plumbing, Fire Protection
WSP
512 Seventh Avenue
New York, NY 10018
Tel: 212.552.9600

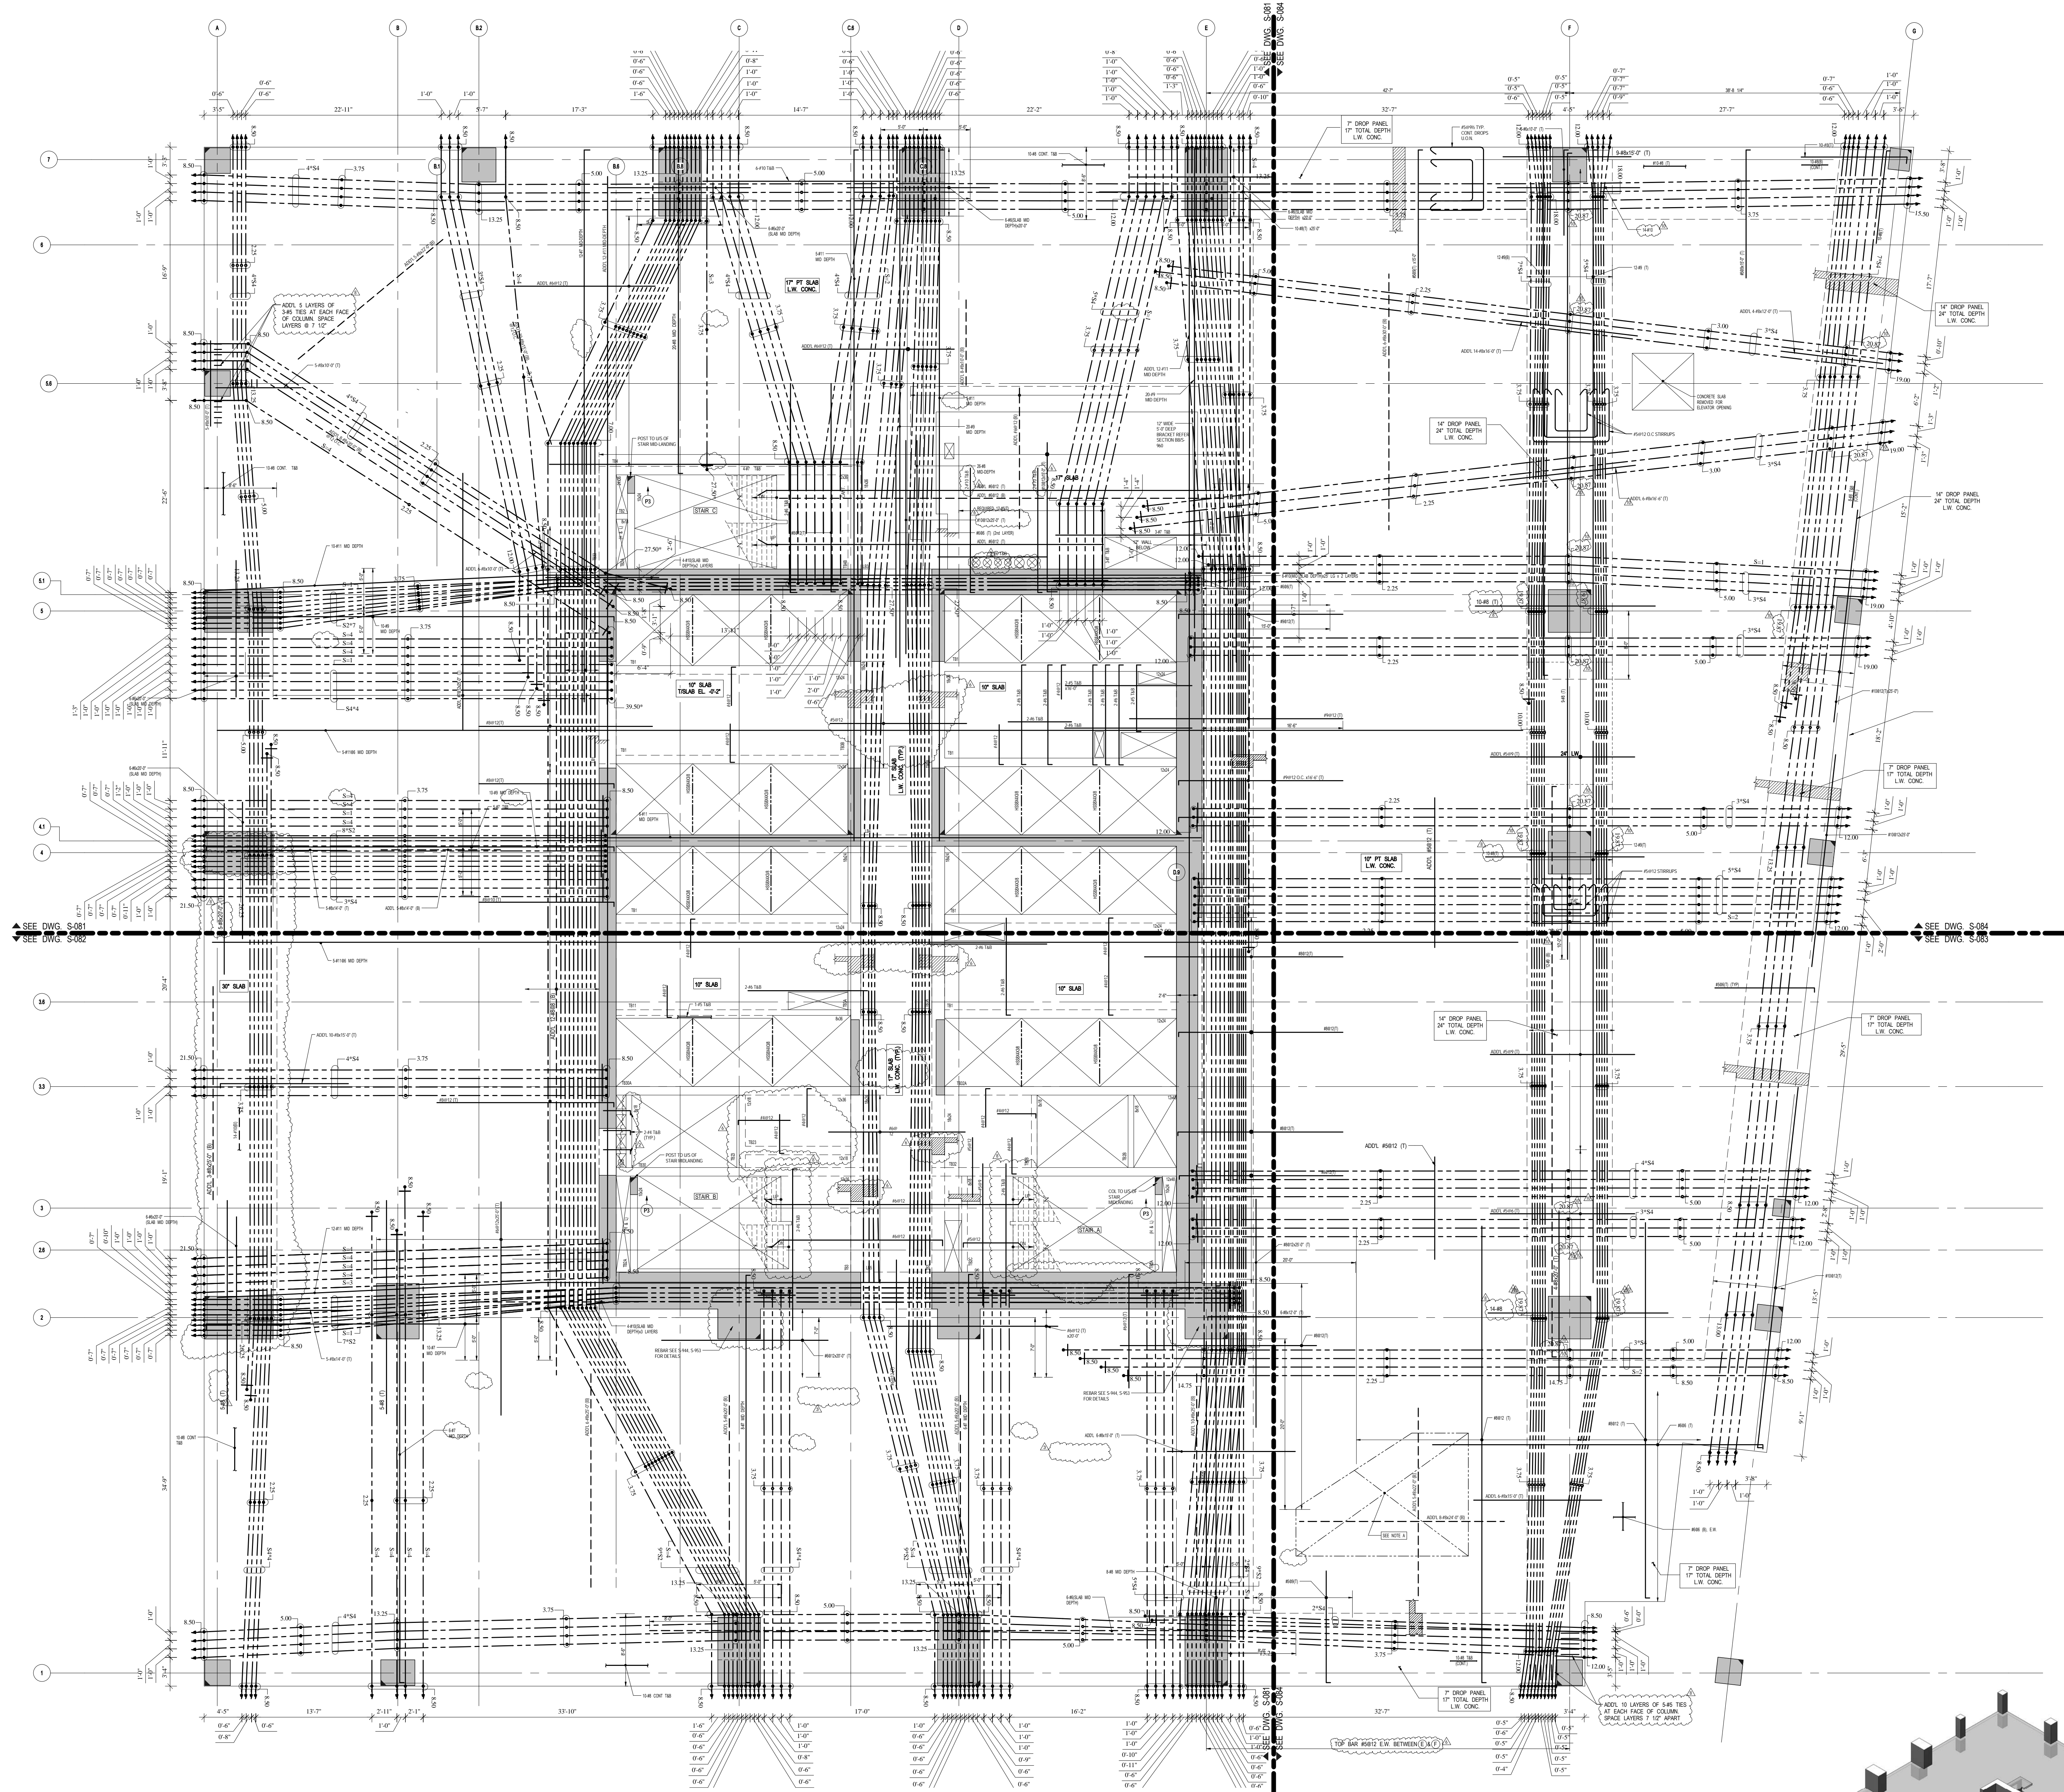

1 8TH FLOOR (MARKETING 08) FRAMING PLAN

SCALE: 1/8" = 1'-0"

NOTES:
1. TOP OF SLAB ELEVATION @ 142'-7" U.O.N. THIS [] ON PLAN.
2. SLAB TO BE 17" THICK PT LT WT CONC. U.O.N. THIS [] ON PLAN.
3. BOTTOM MAT REIN. TO BE:

#6@12 E.W. CONT. FOR 17" PT SLAB
#6@12 E.W. CONT. FOR 10" PT SLAB
#4@10 E.W. CONT. FOR 10" RC SLAB
#4@10 CONT. MAIN BARS AND #4@14 CONT. TEMPERATURE BARS FOR 7" RC SLAB


4. TOP-MAT REIN. TO BE #6@12 E.W. CONT. FOR 17"-17" PT-SLAB, TOP-OF-MAT REIN.
5. SHALL HAVE 2" CONCRETE COVER
6. FOR PT. NOTES SEE DWG. S-020

MATERIAL NOTES

1. ALL SLABS TO BE LIGHT-WEIGHT CONCRETE
(MAXIMUM DENSITY 120lb/cu ft AND $f_c = 7000$ psi)
2. ALL COLUMNS AND SHEAR WALLS TO BE NORMAL WEIGHT CONCRETE.

NOTE A:
FOR TENANT STAR OPENING OPTION REFER
TO TENANT A.I.I. APPLICATIONS FOR
FURTHER STRUCTURAL DETAILS & NOTES

LOAD TABLE (OUTSIDE CORE AREA)			
DL	SDL	LL	FACADE
SLAB WEIGHT (WRES)	70 PSF	100 PSF	410 PLF

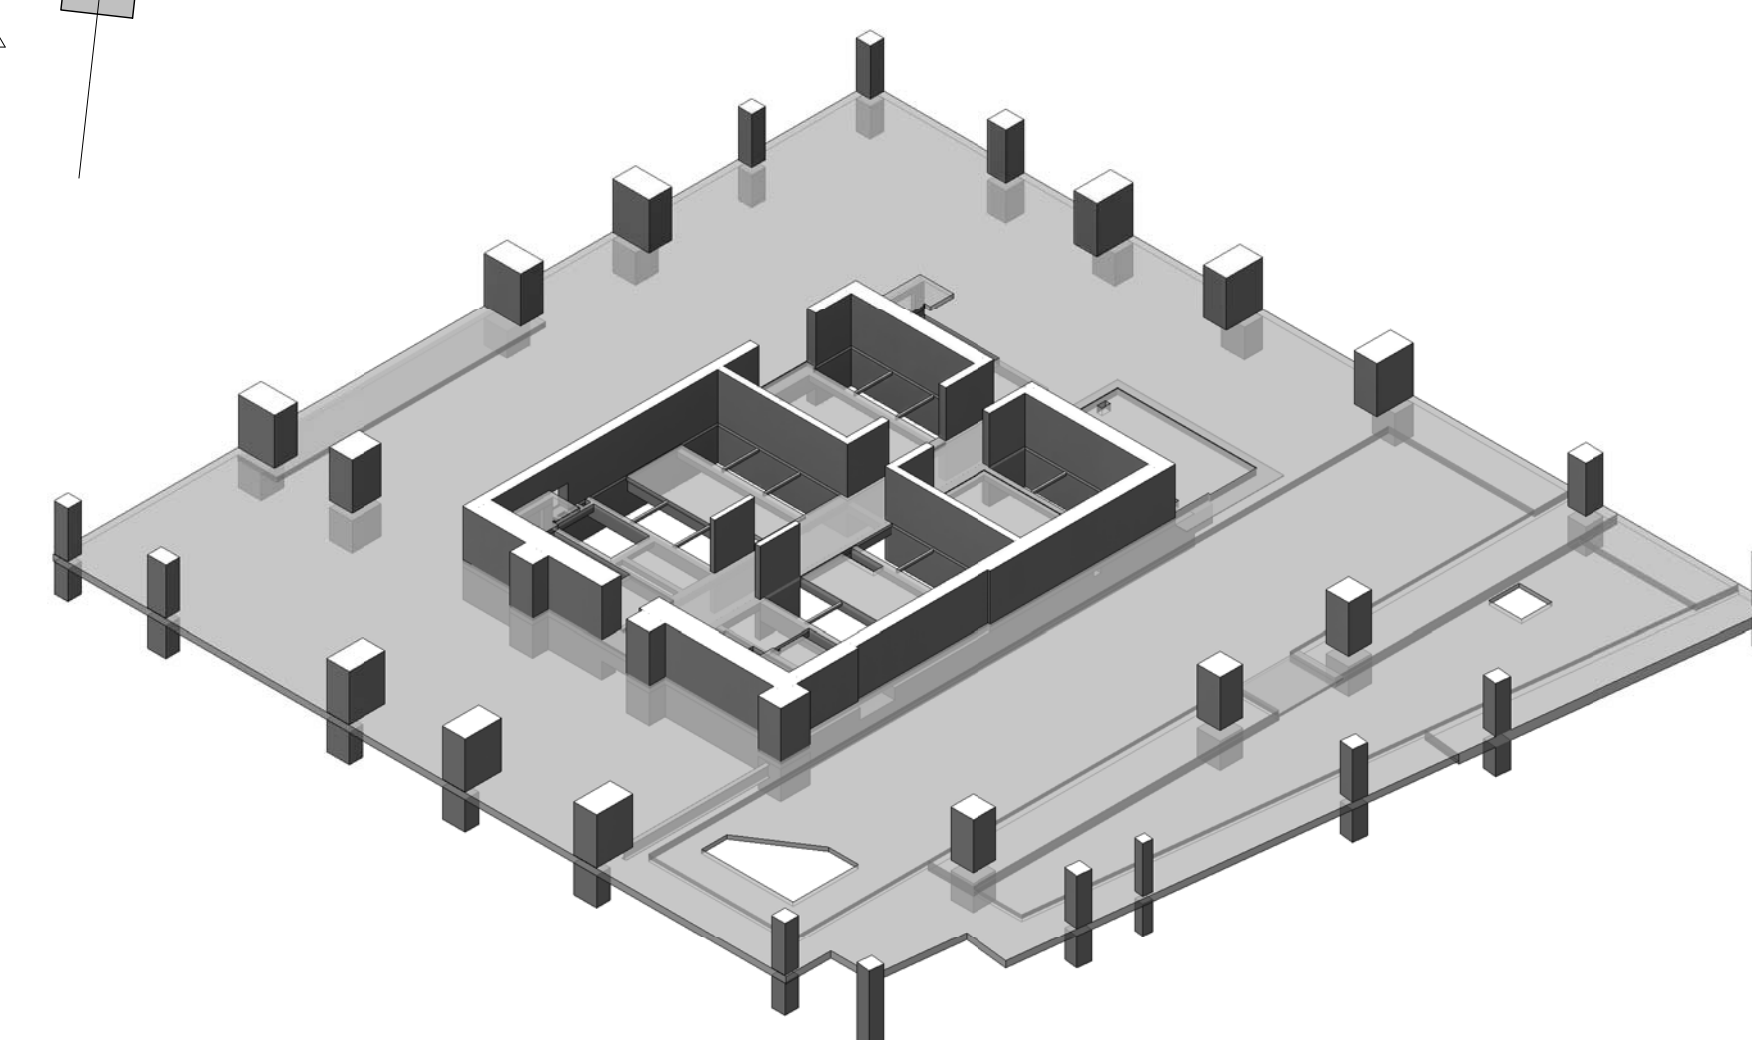

3D VIEW

No.	Description	Date
12	BULLETIN #60	08-25-2017
11	PAA	08-04-2017
10	BULLETIN #27	06-15-2016
9	BULLETIN #25	04-20-2016
8	BULLETIN #24	03-15-2016
7	BULLETIN #23	02-23-2016
6	BULLETIN #21	12-11-2015
5	BULLETIN #20	10-26-2015
4	BULLETIN #19	09-25-2015
3	BULLETIN #15	07-01-2015
2	BULLETIN #11	05-26-2015
D.O.B. BUILDING PERMIT FILING		05-01-2015
100% CONSTRUCTION DOCUMENTS		04-03-2015
1	BULLETIN #8 FOUNDATION	03-18-2015

Rev. Description Date

Rev. Description Date

Client
Related Companies
60 Columbus Circle
New York, NY 10023
Tel: 212.801.1000 Fax: 212.801.1048

Oxford Properties Group
320 Park Avenue, 17th Floor
New York, NY 10022
Tel: 212.986.7514 Fax: 212.986.7510

Mitsui Fudosan America, Inc.
1251 Avenue of the Americas, Suite 800
New York, NY 10020
Tel: 212.403.5600 Fax: 212.403.5657

Architect
Kohn Pedersen Fox Associates PC
Architects & Planning Consultants
11 West 42nd Street
New York, New York 10036
TEL: 212.977.6500 FAX: 212.956.2526

Structural Engineer
WSP
228 East 45th Street, 3rd Floor
New York, NY 10017
Tel: 212.687.9888 Fax: 646.487.5501

Mechanical, Electrical, Plumbing, Fire Protection
WSP
512 Seventh Avenue
New York, NY 10018
Tel: 212.552.9600

No.	Description	Date
8	PAA	08-04-2017
7	BULLETIN #27	06/15/2016
6	BULLETIN #25	04/20/2016
5	BULLETIN #24	03/03/2016
4	BULLETIN #23	02/22/2016
3	BULLETIN #21	12/11/2015
2	BULLETIN #20	10/26/2015
1	BULLETIN #19	09/25/2015
	D.O.B. BUILDING PERMIT FILING	05/01/2015
	100% CONSTRUCTION DOCUMENTS	04/03/2015


Rev. Plan



Issue Date: 04/03/2015
Project No: 1305480
Division No: CADD
Sheet Number: 1305480-S-081

Division File:
**8TH FLOOR
(MARKETING 08)
FRAMING PLAN - PART 1**

Division Number:
S-081.01

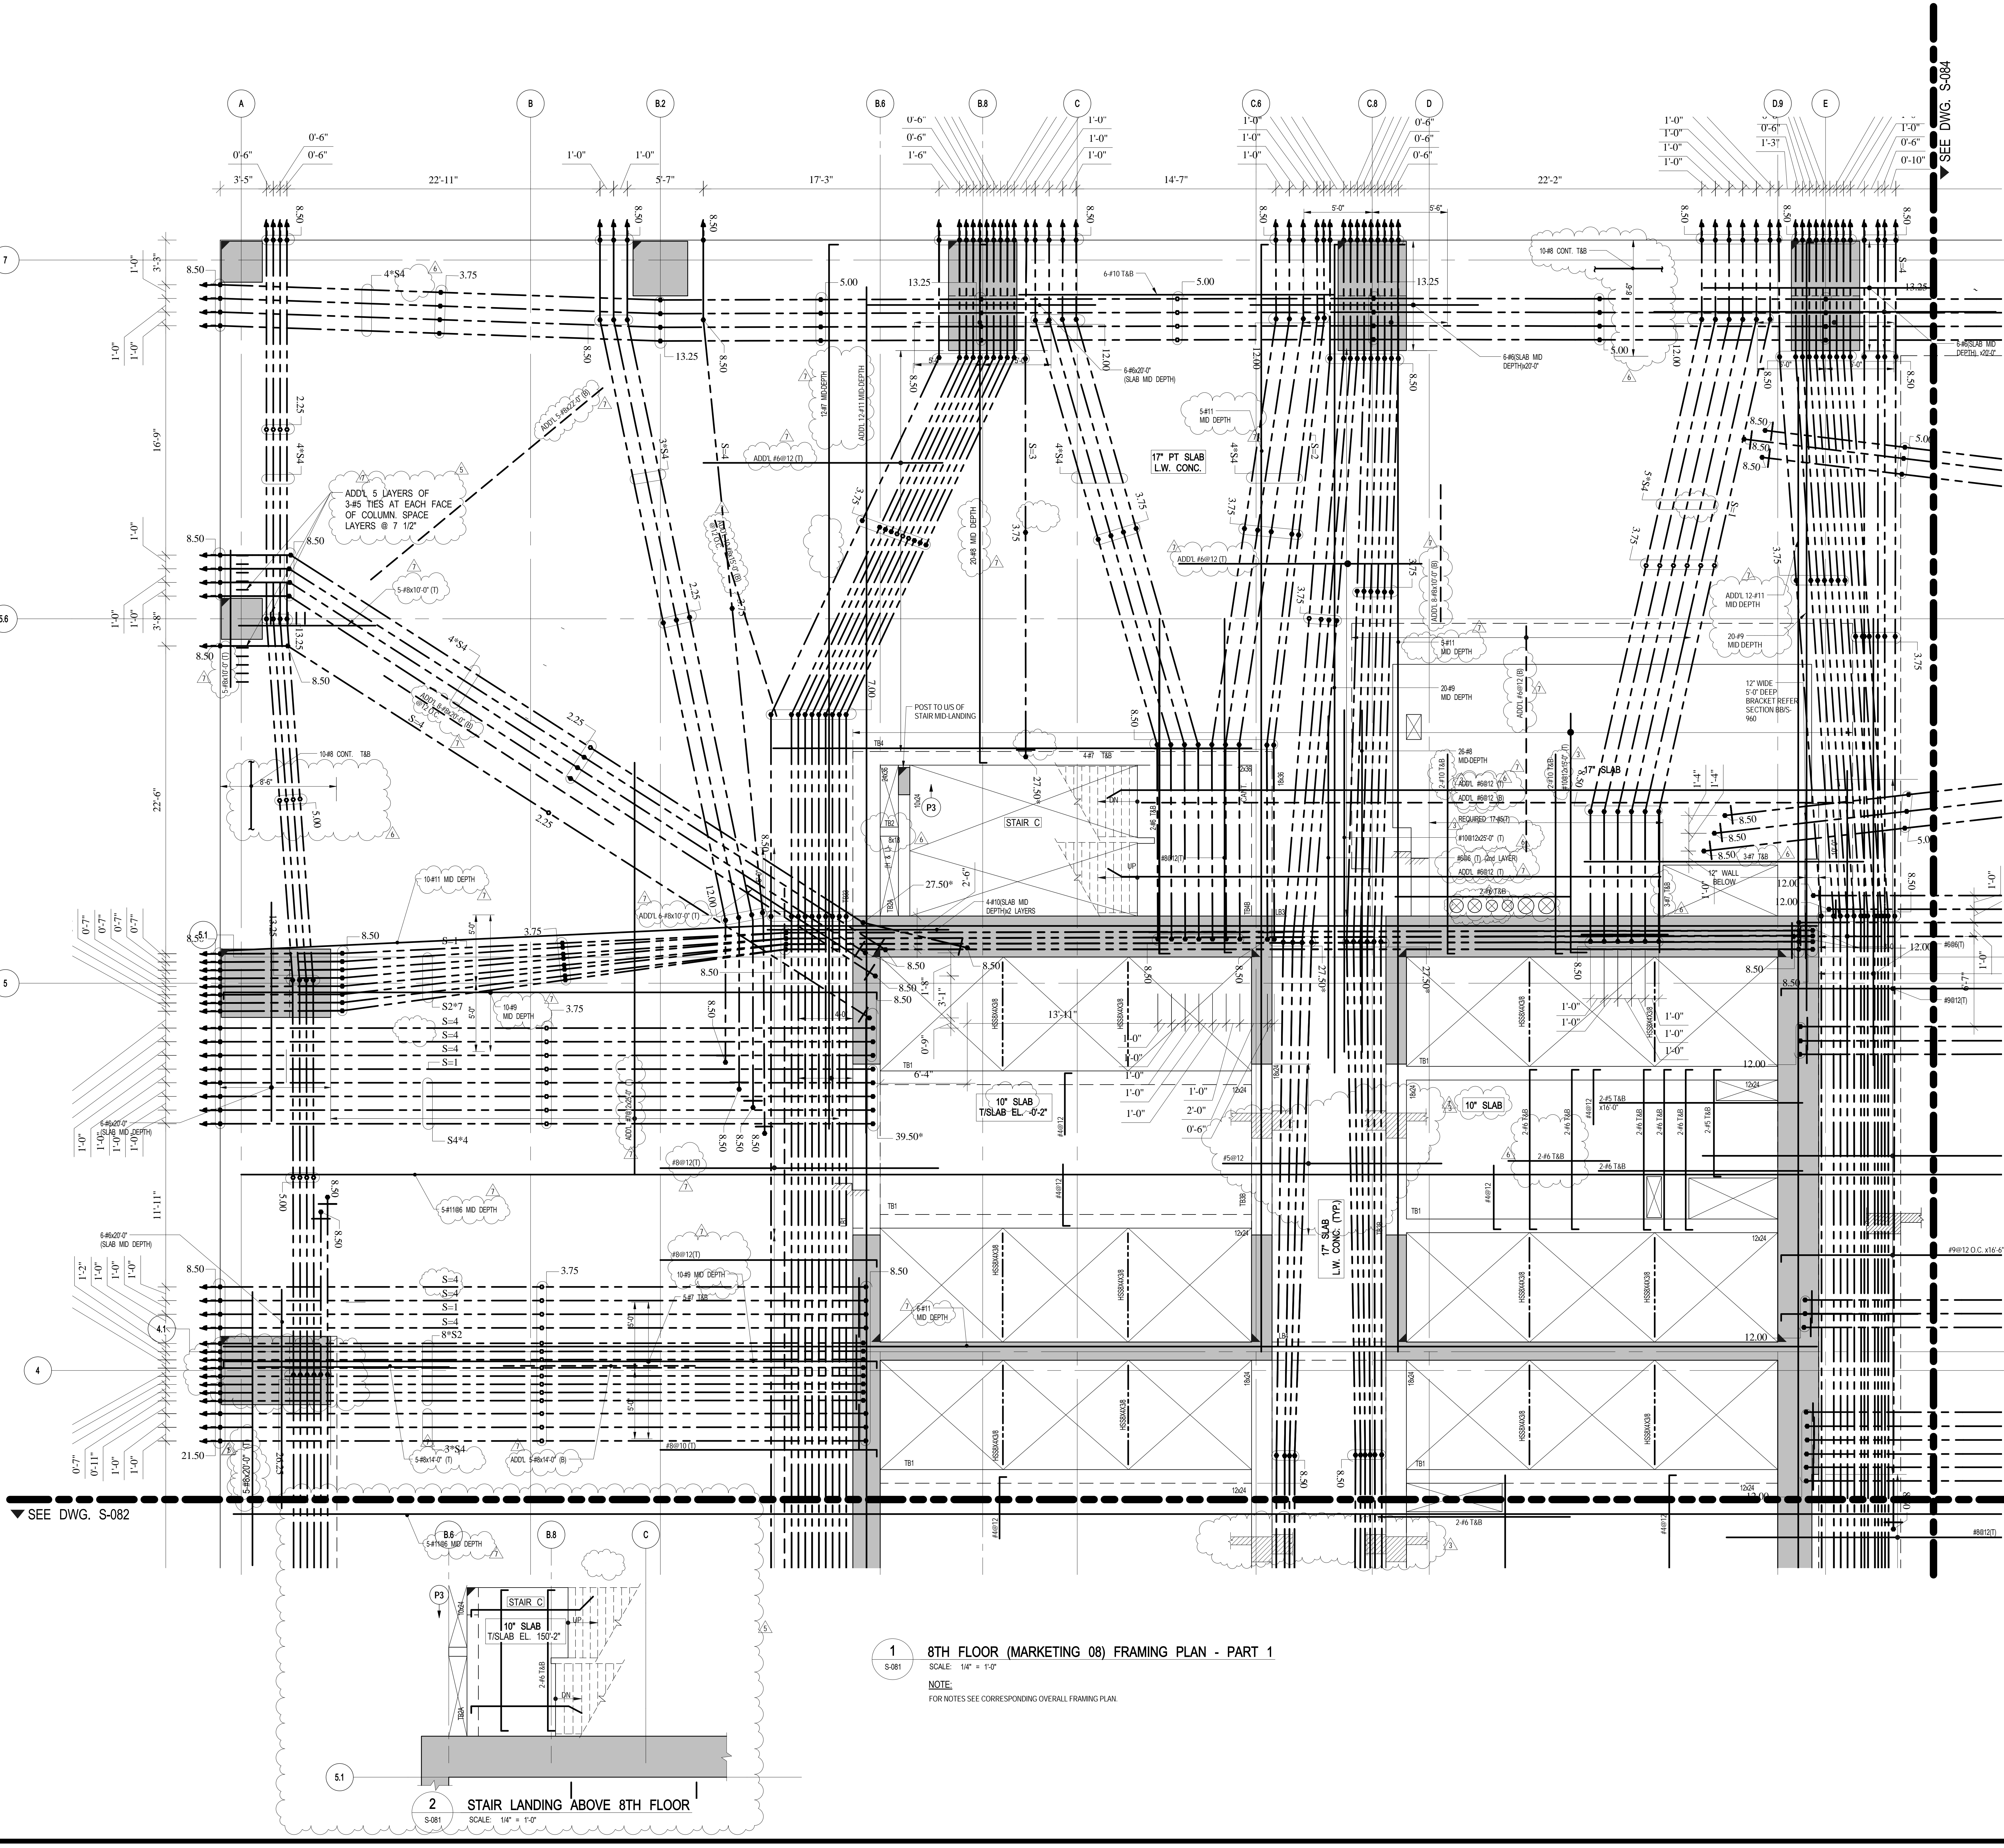

1 8TH FLOOR (MARKETING 08) FRAMING PLAN - PART 1
SCALE: 1/4" = 1'-0"
NOTE:
FOR NOTES SEE CORRESPONDING OVERALL FRAMING PLAN.

2 STAIR LANDING ABOVE 8TH FLOOR
SCALE: 1/4" = 1'-0"

Key Point





Client
Related Companies
60 Columbus Circle
New York, NY 10023
Tel: 212.801.1000 Fax: 212.801.1048

Oxford Properties Group
320 Park Avenue, 17th Floor
New York, NY 10022
Tel: 212.986.7514 Fax: 212.986.7510

Mitsui Fudosan America, Inc.
1251 Avenue of the Americas, Suite 800
New York, NY 10020
Tel: 212.403.5600 Fax: 212.403.5657


Architect
Kohn Pedersen Fox Associates PC
Architects & Planning Consultants
11 West 42nd Street
New York, New York 10036
TEL: 212.977.6500 FAX: 212.956.2526

Structural Engineer
WSP
228 East 45th Street, 3rd Floor
New York, NY 10017
Tel: 212.687.9888 Fax: 646.487.5501

Mechanical, Electrical, Plumbing, Fire Protection
WSP
512 Seventh Avenue
New York, NY 10018
Tel: 212.552.9600

No.	Description	Date
8	PAA	08/04/2017
7	BULLETIN #27	06/15/2016
6	BULLETIN #25	04/20/2016
5	BULLETIN #24	03/03/2016
4	BULLETIN #23	02/22/2016
3	BULLETIN #21	12/11/2015
2	BULLETIN #20	10/26/2015
1	BULLETIN #19	09/25/2015
	D.O.B. BUILDING PERMIT FILING	05/01/2015
	100% CONSTRUCTION DOCUMENTS	04/03/2015

Key Plan

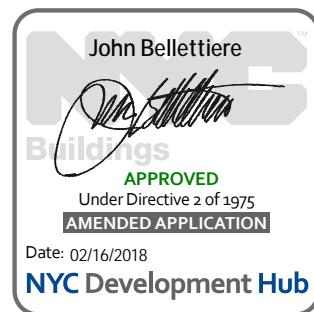


Date: 04/03/2015
Project No: 1305480
Drawing No: CADD
Sheet Number: 1305480-S-083



Division File
**8TH FLOOR
(MARKETING 08)
FRAMING PLAN - PART 3**

Division Number

S-083.01

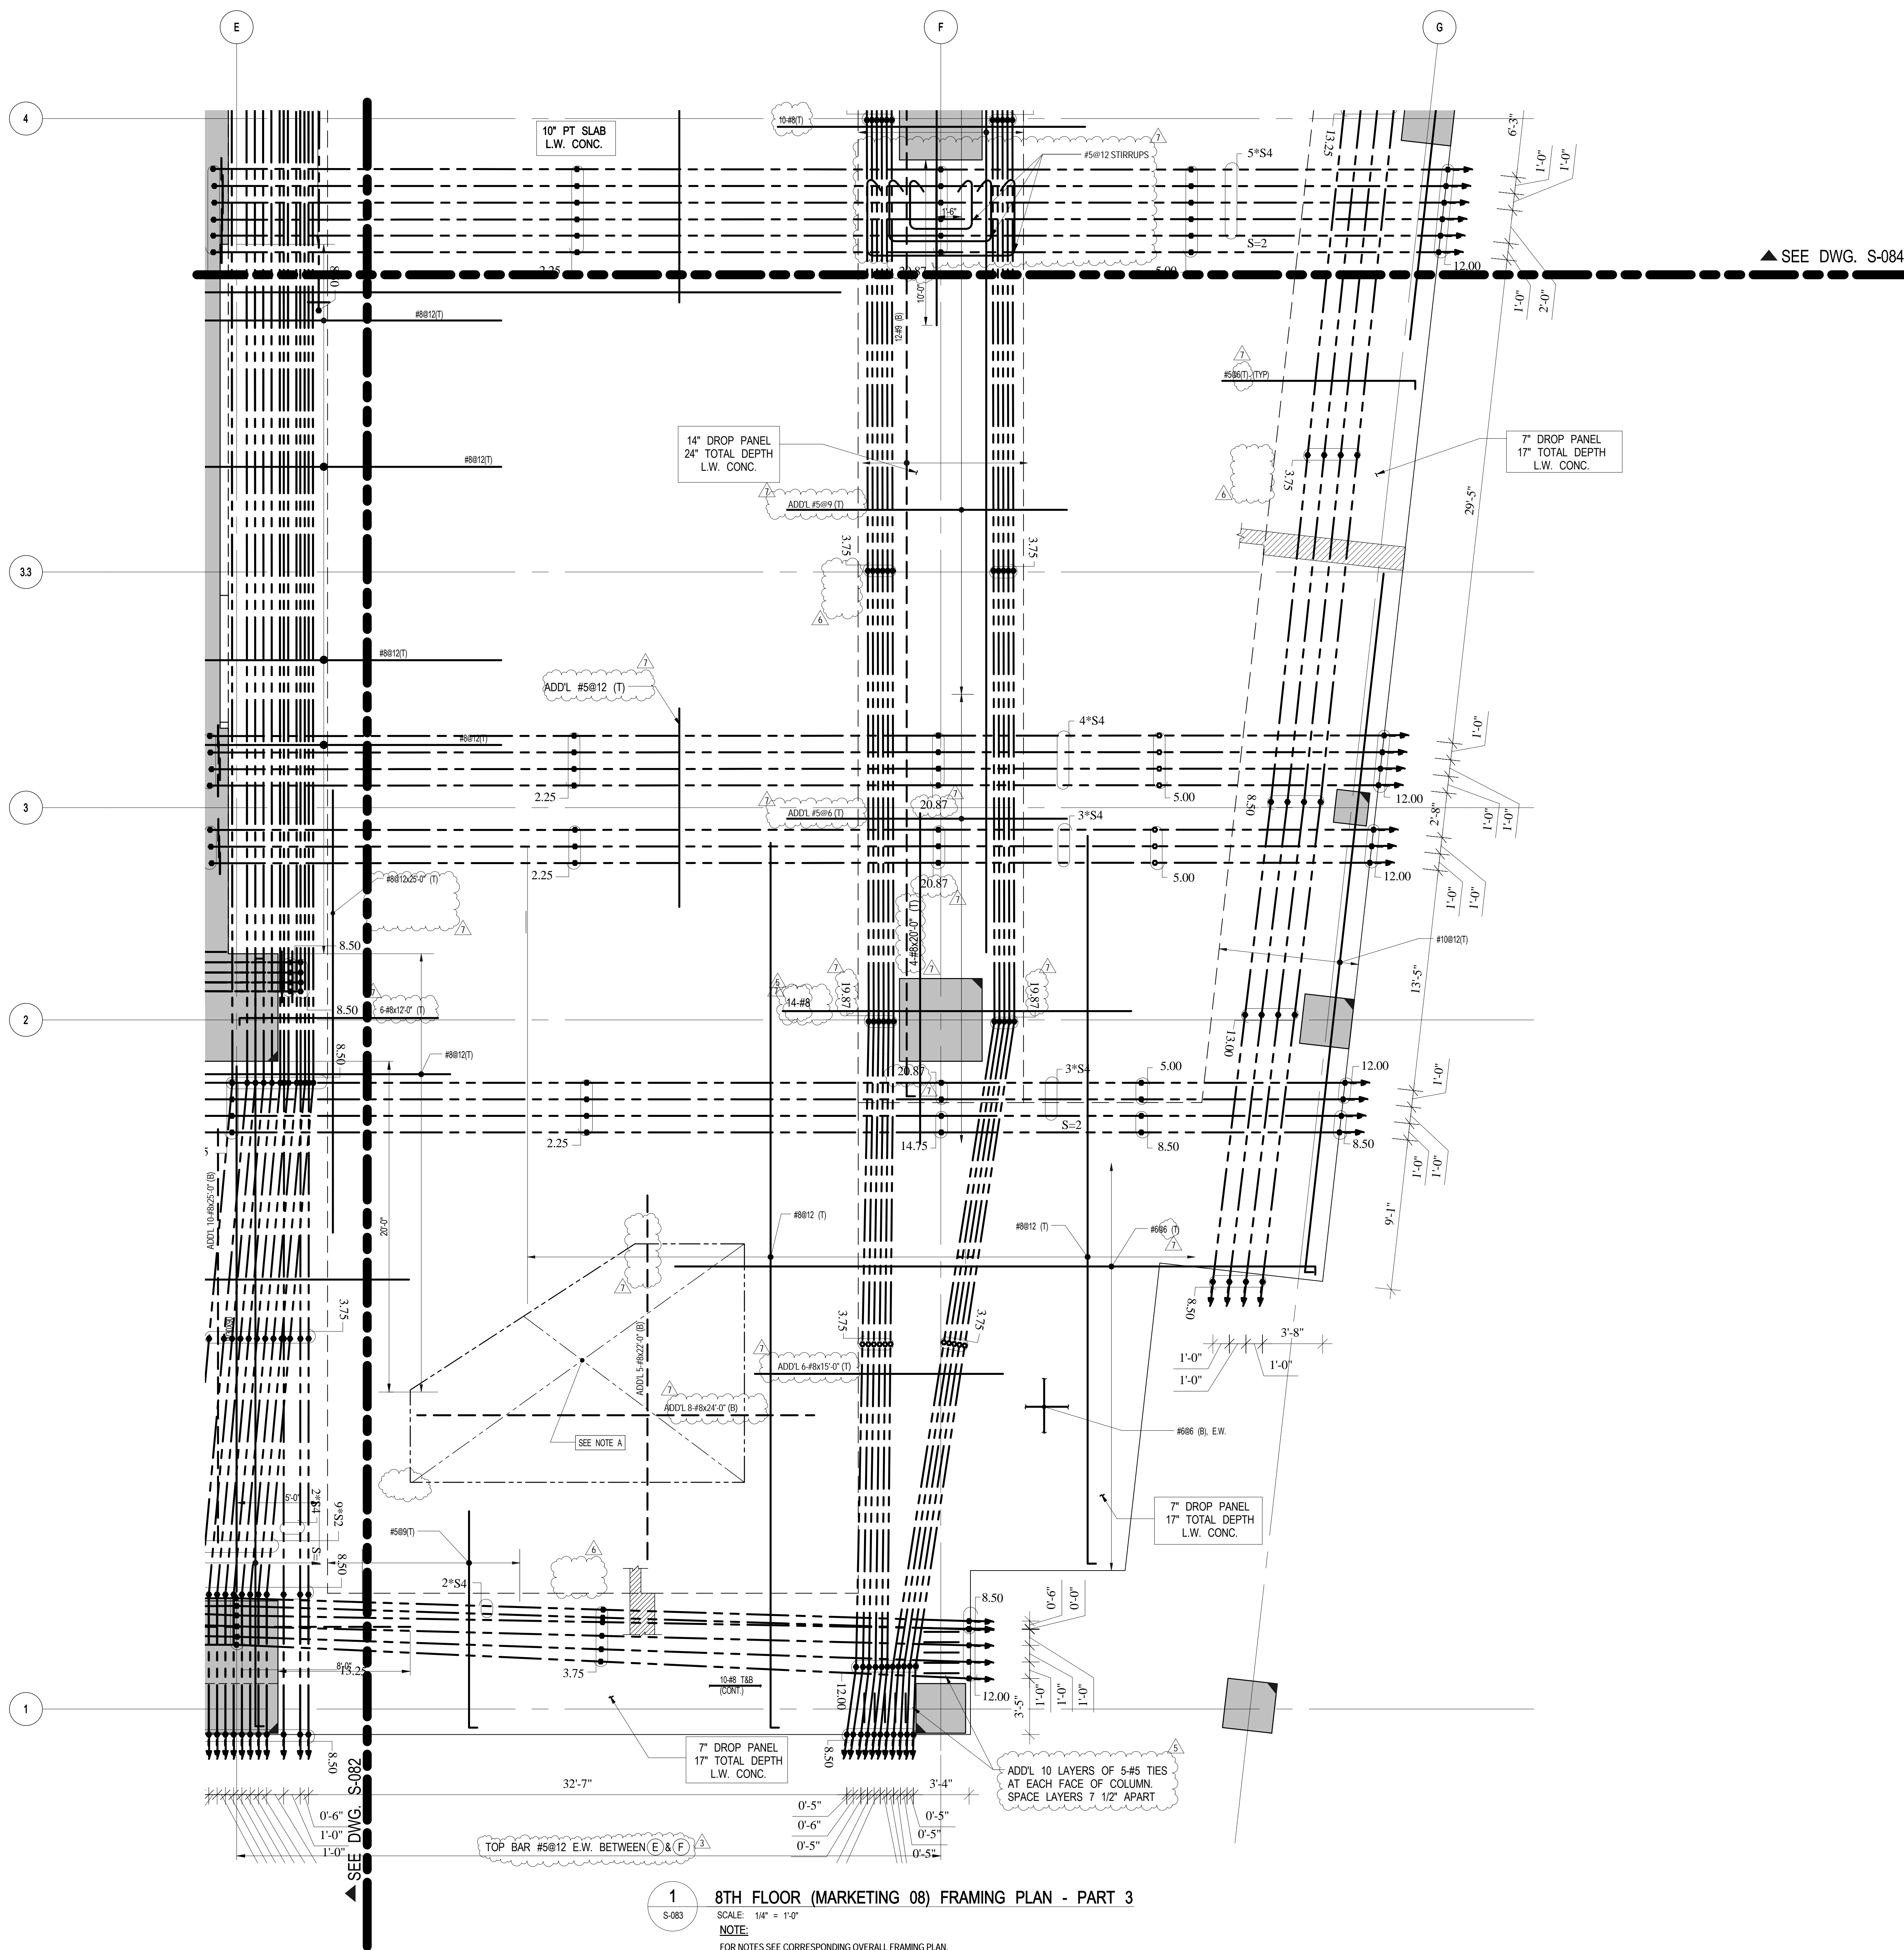

1 8TH FLOOR (MARKETING 08) FRAMING PLAN - PART 3

SCALE: 1/4" = 1'-0"

NOTE:

FOR NOTES SEE CORRESPONDING OVERALL FRAMING PLAN.

NOTE A:
FOR TENANT STAIR OPENING OPTION REFER TO TENANT ALT. II
APPLICATIONS FOR FURTHER STRUCTURAL DETAILS & NOTES



Client
Related Companies
60 Columbus Circle
New York, NY 10023
Tel: 212.801.1000 Fax: 212.801.1048

Oxford Properties Group
320 Park Avenue, 17th Floor
New York, NY 10022
Tel: 212.986.7514 Fax: 212.986.7510

Mitsui Fudosan America, Inc.
1251 Avenue of the Americas, Suite 800
New York, NY 10020
Tel: 212.403.5600 Fax: 212.403.5657


Architect
Kohn Pedersen Fox Associates PC
Architects & Planning Consultants
11 West 42nd Street
New York, New York 10036
TEL: 212.977.6500 FAX: 212.956.2526

Structural Engineer
WSP
228 East 45th Street, 3rd Floor
New York, NY 10017
Tel: 212.687.9888 Fax: 646.487.5501

Mechanical, Electrical, Plumbing, Fire Protection
WSP
512 Seventh Avenue
New York, NY 10018
Tel: 212.552.9600

No.	Description	Date
8	PAA	08-04-2017
7	BULLETIN #27	06-15-2016
6	BULLETIN #25	04-20-2016
5	BULLETIN #24	03-03-2016
4	BULLETIN #23	02-22-2016
3	BULLETIN #21	12-11-2015
2	BULLETIN #20	10-26-2015
1	BULLETIN #19	09-25-2015
	D.O.B. BUILDING PERMIT FILING	05/01/2015
	100% CONSTRUCTION DOCUMENTS	04/03/2015

Key Plan

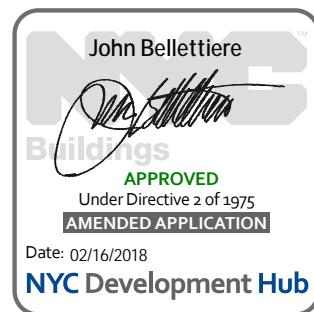


Date: 04/03/2015
Project No: 1305480
Division: CADD
Sheet Number: 1305480-S-084

8TH FLOOR
(MARKETING 08)
FRAMING PLAN - PART 4

Division: CADD

S-084.01

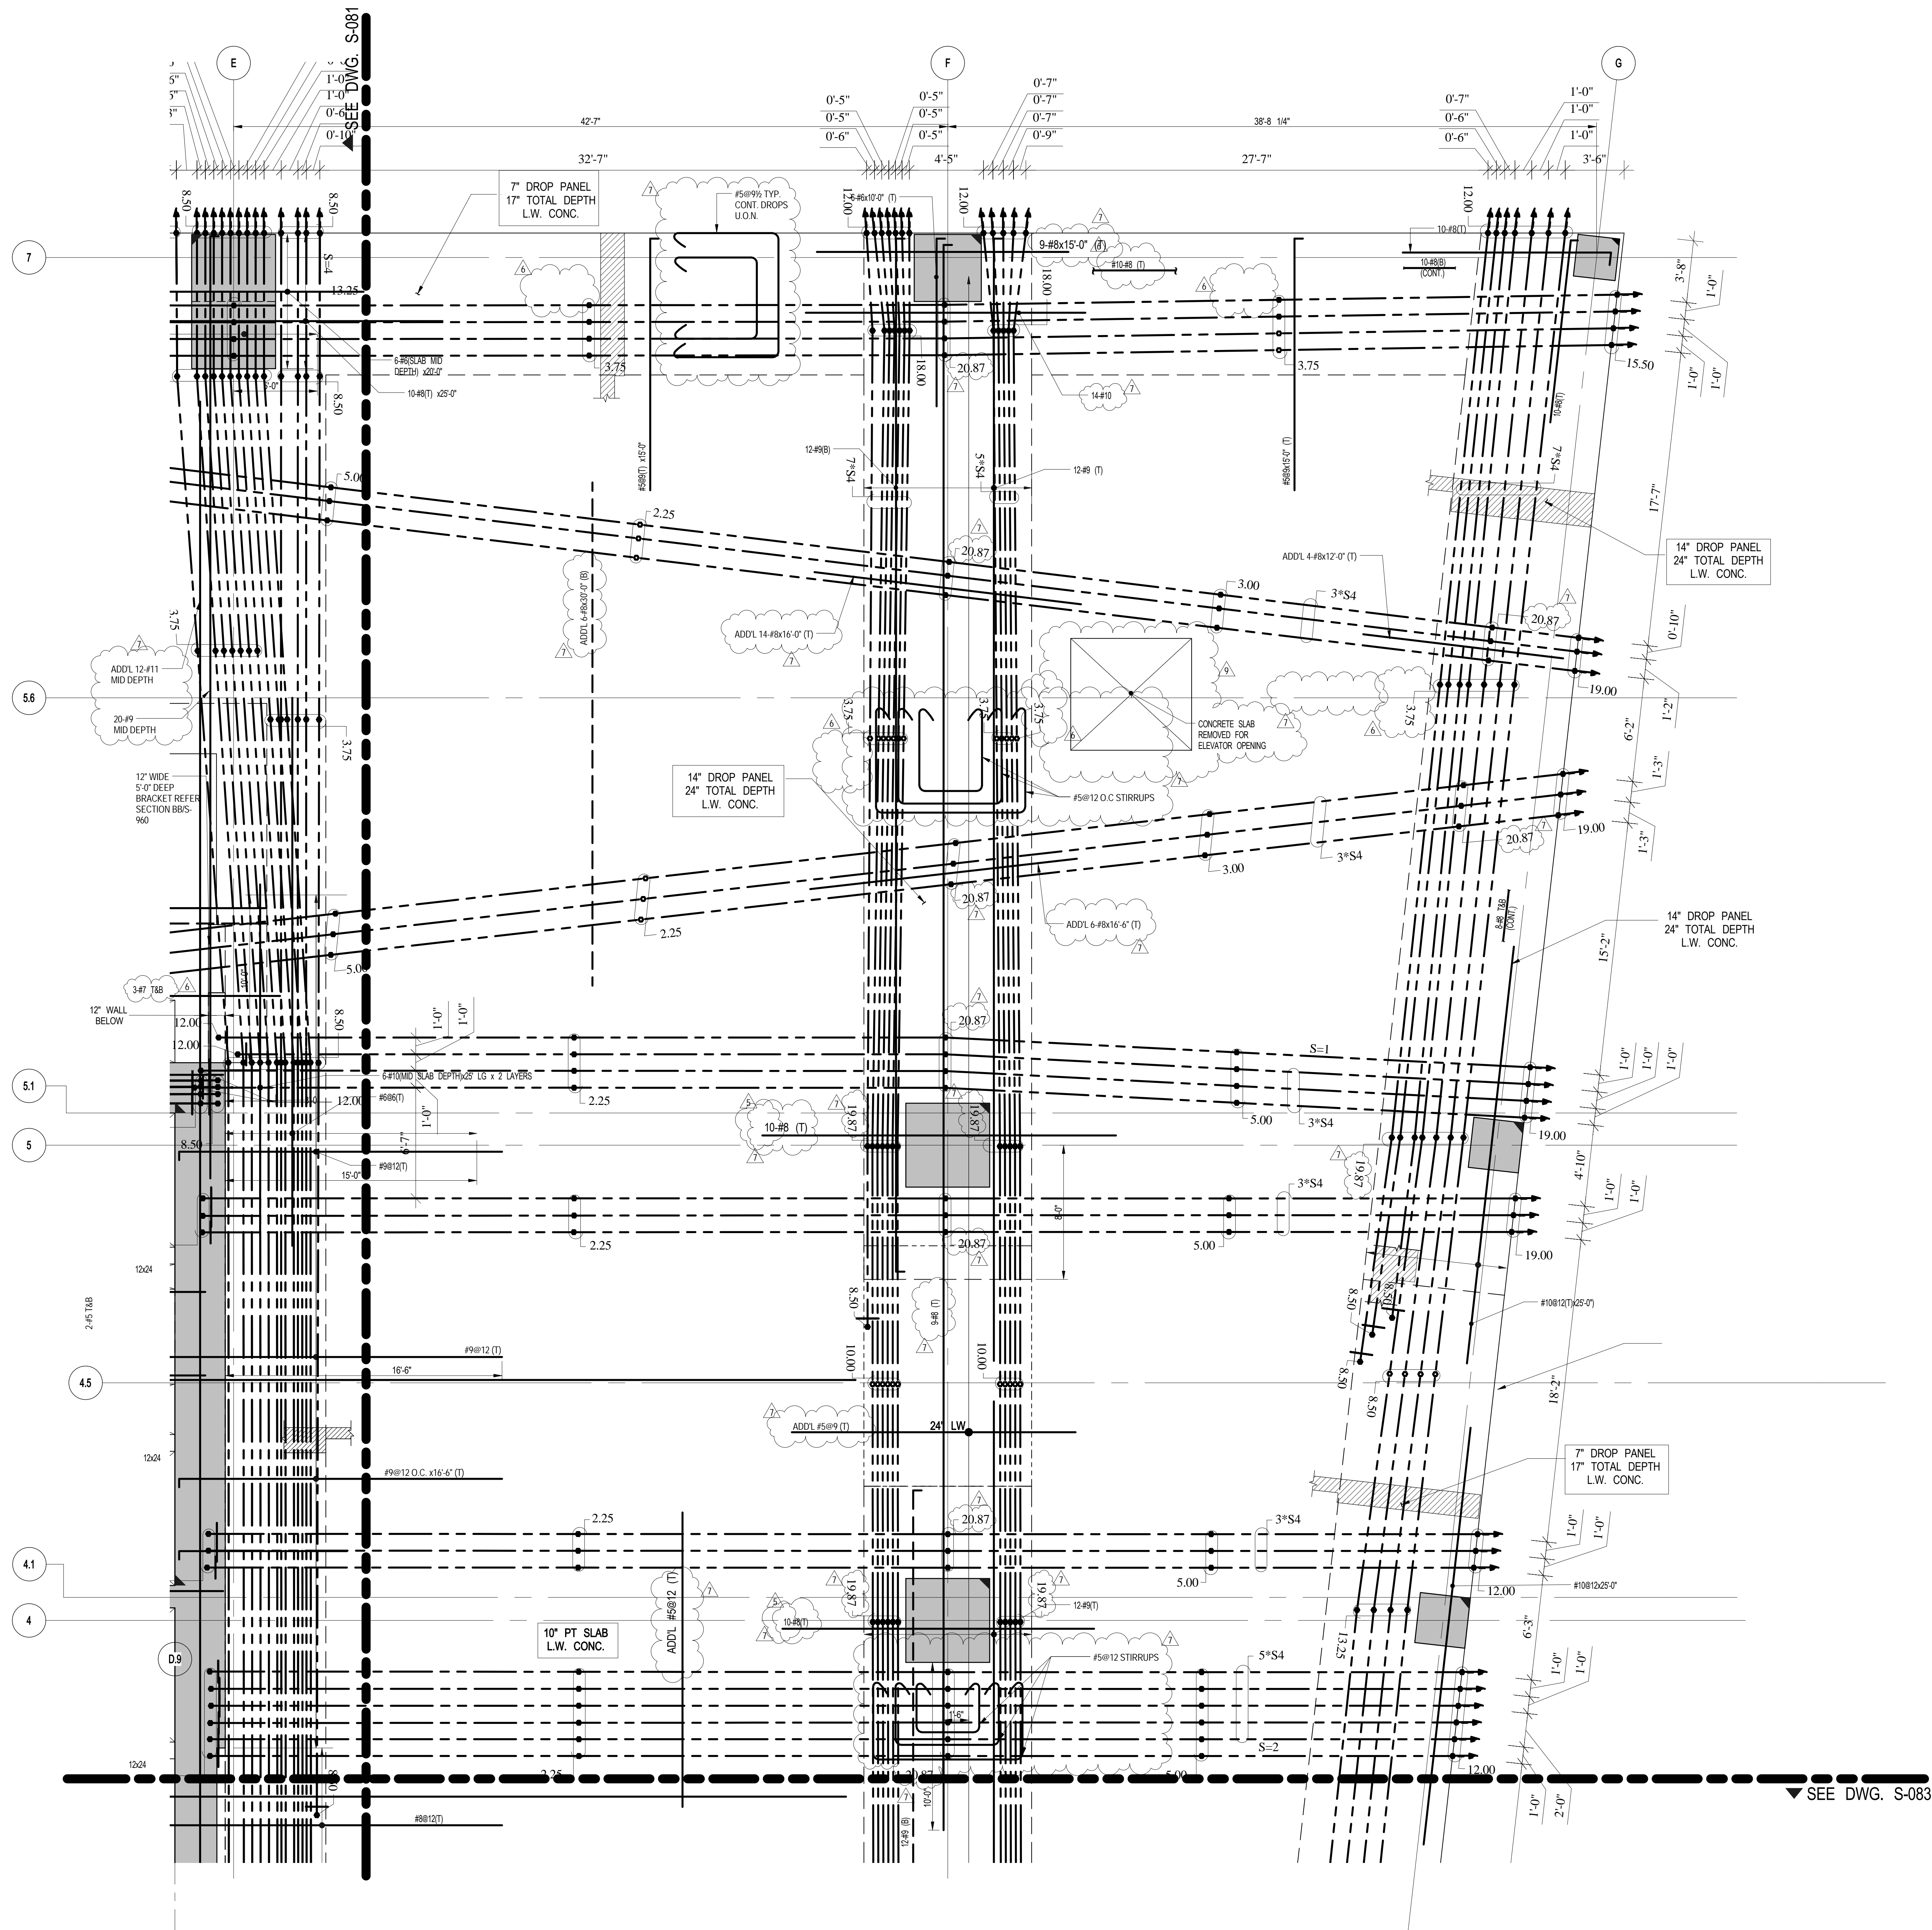

1 8TH FLOOR (MARKETING 08) FRAMING PLAN - PART 4
S-084 SCALE: 1/4" = 1'-0"
NOTE: FOR NOTES SEE CORRESPONDING OVERALL FRAMING PLAN.

Address
550 W 34TH St., New York, NY
10001



Related Companies
60 Columbus Circle
New York, NY 10023
Tel: 212.801.1000 Fax: 212.801.1048

Oxford Properties Group
320 Park Avenue, 17th Floor
New York, NY 10022
Tel: 212.986.7514 Fax: 212.986.7510

Mitsui Fudosan America, Inc.
1251 Avenue of the Americas, Suite 800
New York, NY 10020
Tel: 212.403.5600 Fax: 212.403.5657

Architect
Kohn Pedersen Fox Associates PC
Architects & Planning Consultants
11 West 42nd Street
New York, New York 10036
TEL: 212.977.6500 FAX: 212.956.2526

Structural Engineer
WSP
228 East 45th Street, 3rd Floor
New York, NY 10017
Tel: 212.687.9888 Fax: 646.487.5501

Mechanical, Electrical, Plumbing, Fire Protection
WSP
512 Seventh Avenue
New York, NY 10018
Tel: 212.532.9600

9	PAA	08-04-2017
8	BULLETIN #27	06/15/2016
7	BULLETIN #25	04/20/2016
6	BULLETIN #24	03/03/2016
5	BULLETIN #23	02/22/2016
4	BULLETIN #21	12/11/2015
3	BULLETIN #20	10/26/2015
2	BULLETIN #19	09/25/2015
1	BULLETIN #11	05/29/2015
	D.O.B. BUILDING PERMIT FILING	05/01/2015
	100% CONSTRUCTION DOCUMENTS	04/03/2015



Issue Date:	04/03/2015
Project No.	1305480
Drawn By	CADD
Sheet Number	1305480-S-086



Drawing Title

**8TH FLOOR
(MARKETING 08) G.A.
PLAN - PART 1**

Drawing Number

S-086.01



NOTE:
ALL COORDINATES TO BE VERIFIED BY
ARCHITECT PRIOR TO CONSTRUCTION.

2 STAIR LANDING ABOVE 8TH FLOOR G. A. PLAN
S-086 SCALE: 1/4" = 1'-0"

55 HUDSON YARDS

Address
550 W 34TH St., New York, NY
10001



Client
Related Companies
60 Columbus Circle
New York, NY 10023
Tel: 212.801.1000 Fax: 212.801.1048

Oxford Properties Group
320 Park Avenue, 17th Floor
New York, NY 10022
Tel: 212.986.7514 Fax: 212.986.7510

Mitsui Fudosan America, Inc.
1251 Avenue of the Americas, Suite 800
New York, NY 10020
Tel: 212.403.5600 Fax: 212.403.5657

Architect
Kohn Pedersen Fox Associates PC
Architects & Planning Consultants
11 West 42nd Street
New York, New York 10036
TEL: 212.977.6500 FAX: 212.956.2526

Structural Engineer
WSP
228 East 45th Street, 3rd Floor
New York, NY 10017
Tel: 212.687.9888 Fax: 646.487.5501

Mechanical, Electrical, Plumbing, Fire Protection
WSP
512 Seventh Avenue
New York, NY 10018
Tel: 212.552.9600

No.	Description	Date
9	PAA	08/04/2017
8	BULLETIN #27	06/15/2016
7	BULLETIN #25	04/20/2016
6	BULLETIN #24	03/03/2016
5	BULLETIN #23	02/22/2016
4	BULLETIN #21	12/11/2015
3	BULLETIN #20	10/26/2015
2	BULLETIN #15	07/01/2015
1	BULLETIN #11	05/29/2015
	D.O.B. BUILDING PERMIT FILING	05/01/2015
	100% CONSTRUCTION DOCUMENTS	04/03/2015


Rev. Plan



Date: 04/03/2015
Project No: 1305480
Division: CADD
Sheet Number: 1305480-S-087

8TH FLOOR
(MARKETING 08) G.A.
PLAN - PART 2


Sheet Number
S-087.01

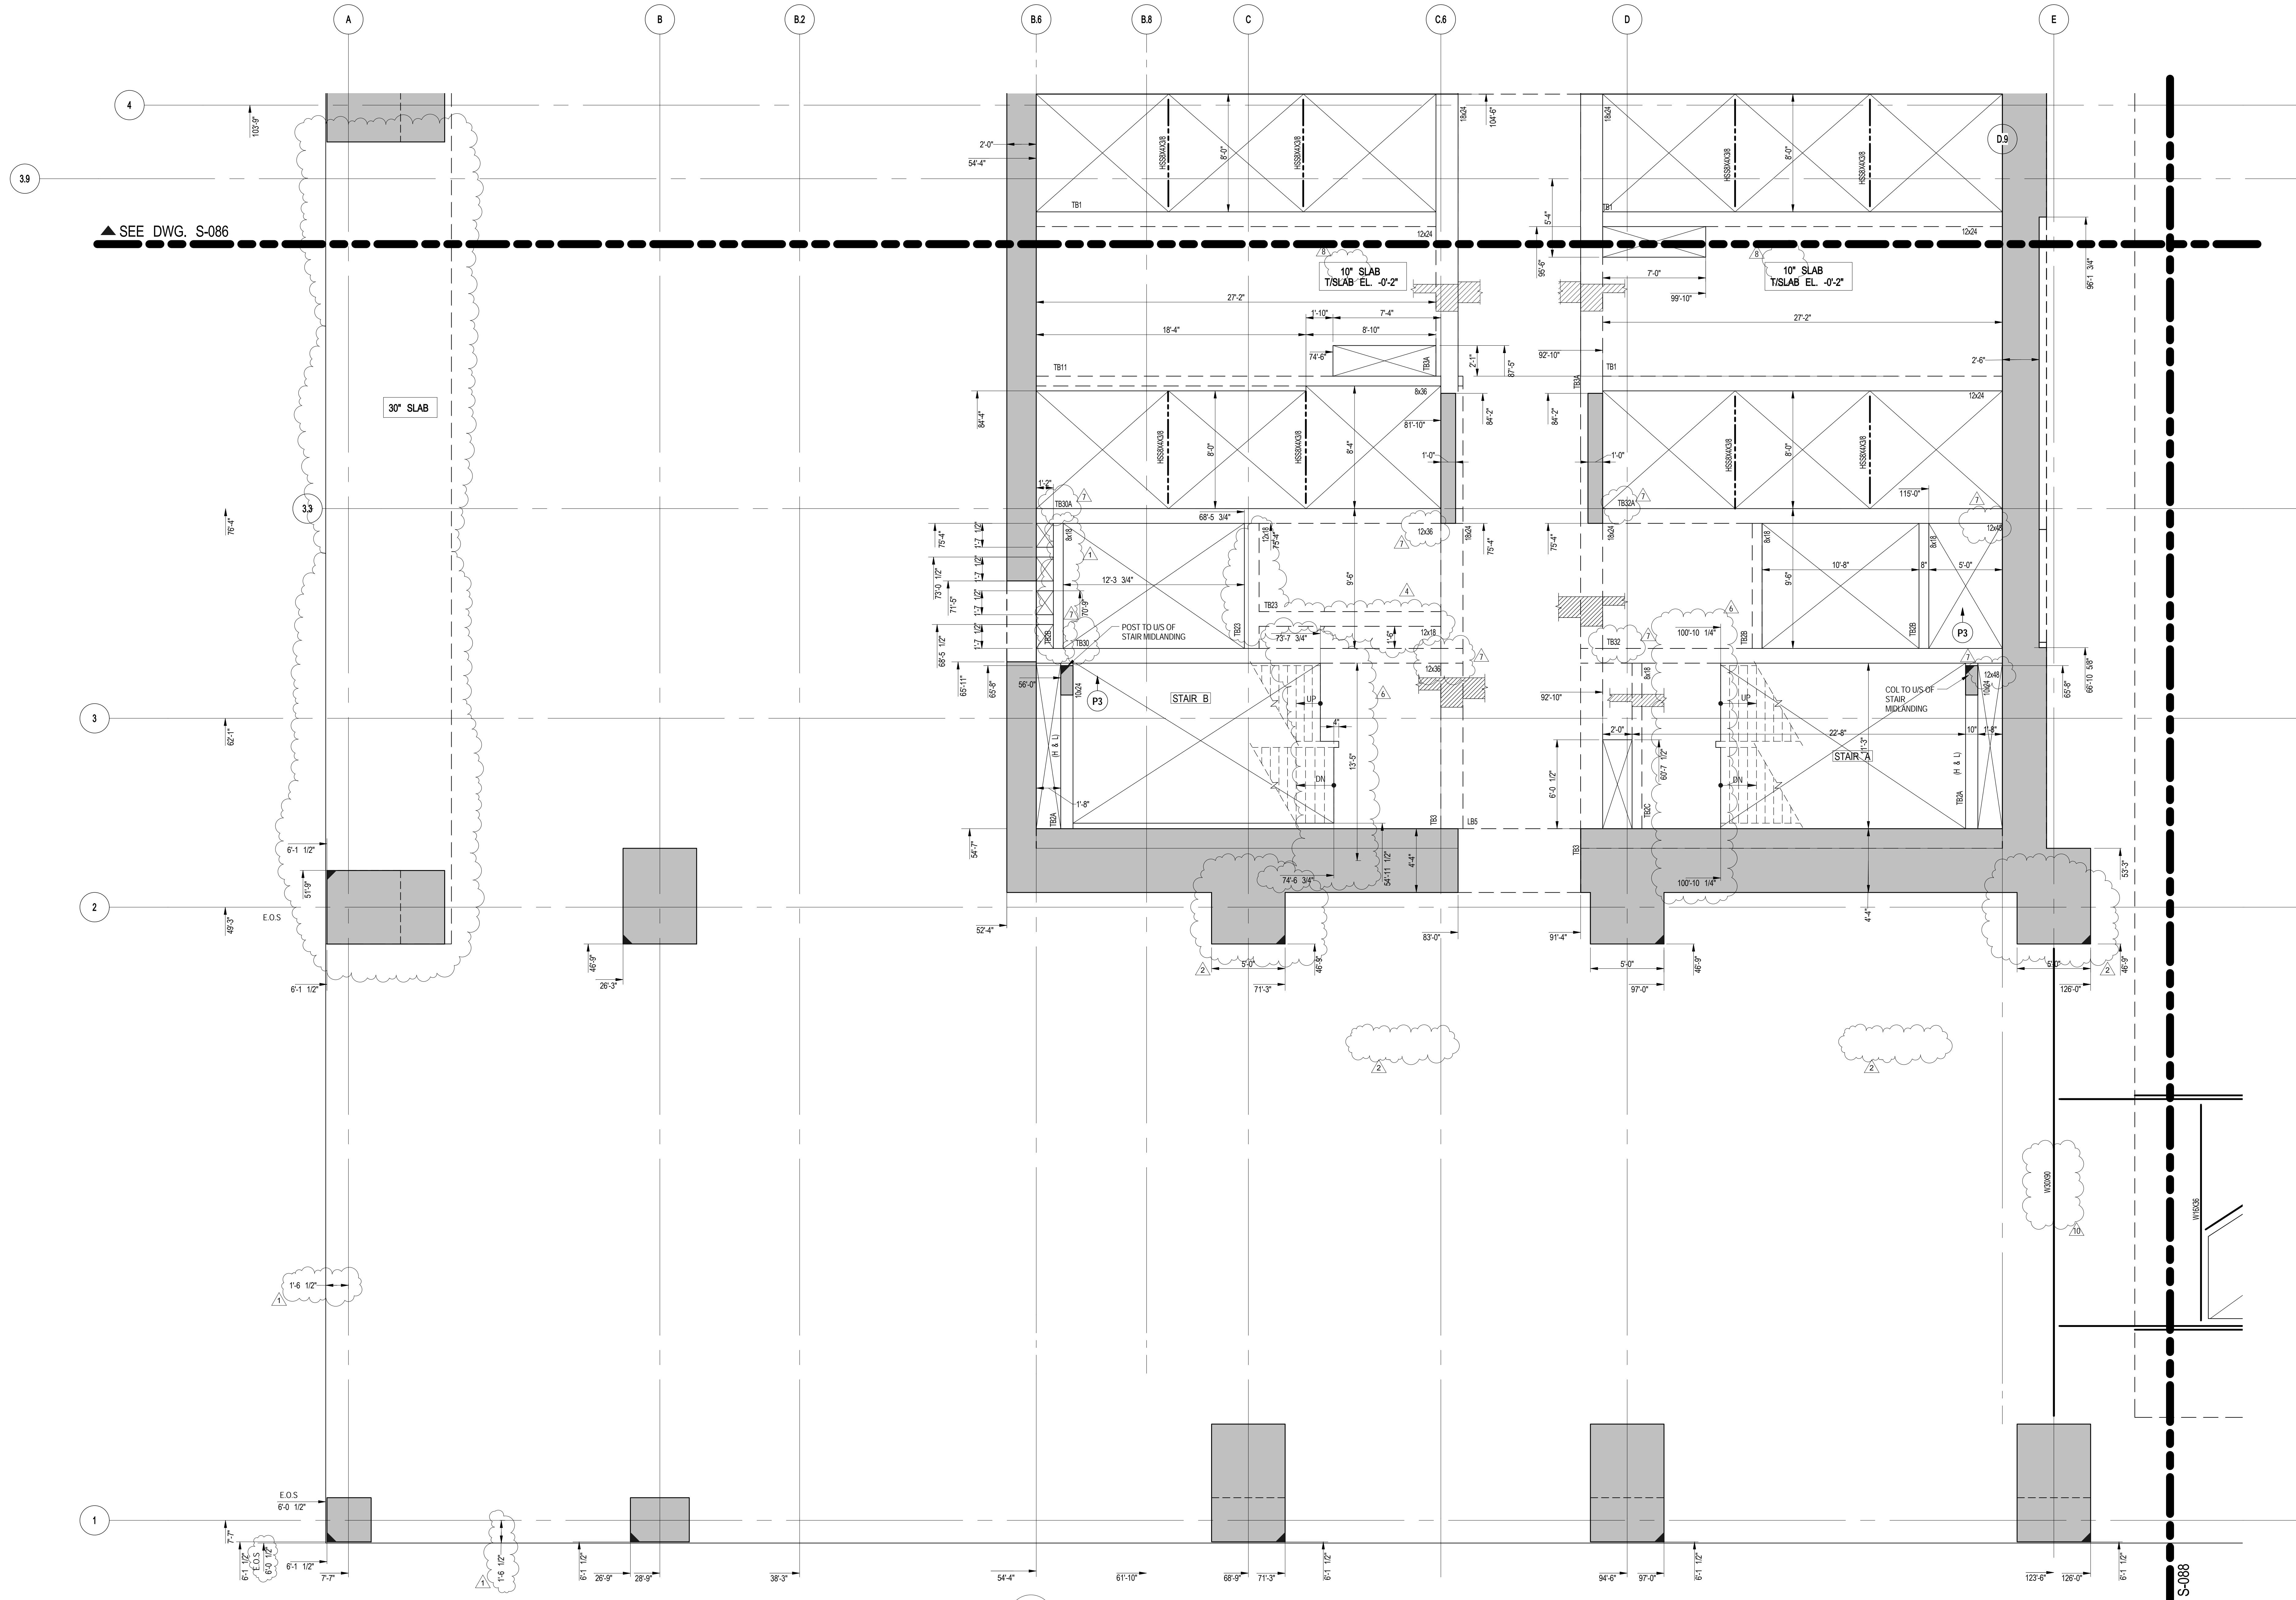

1 8TH FLOOR (MARKETING 08) G.A. PLAN - PART 2

S-087 SCALE: 1/4" = 1'-0"


NOTE:
FOR NOTES SEE CORRESPONDING OVERALL FRAMING PLAN.

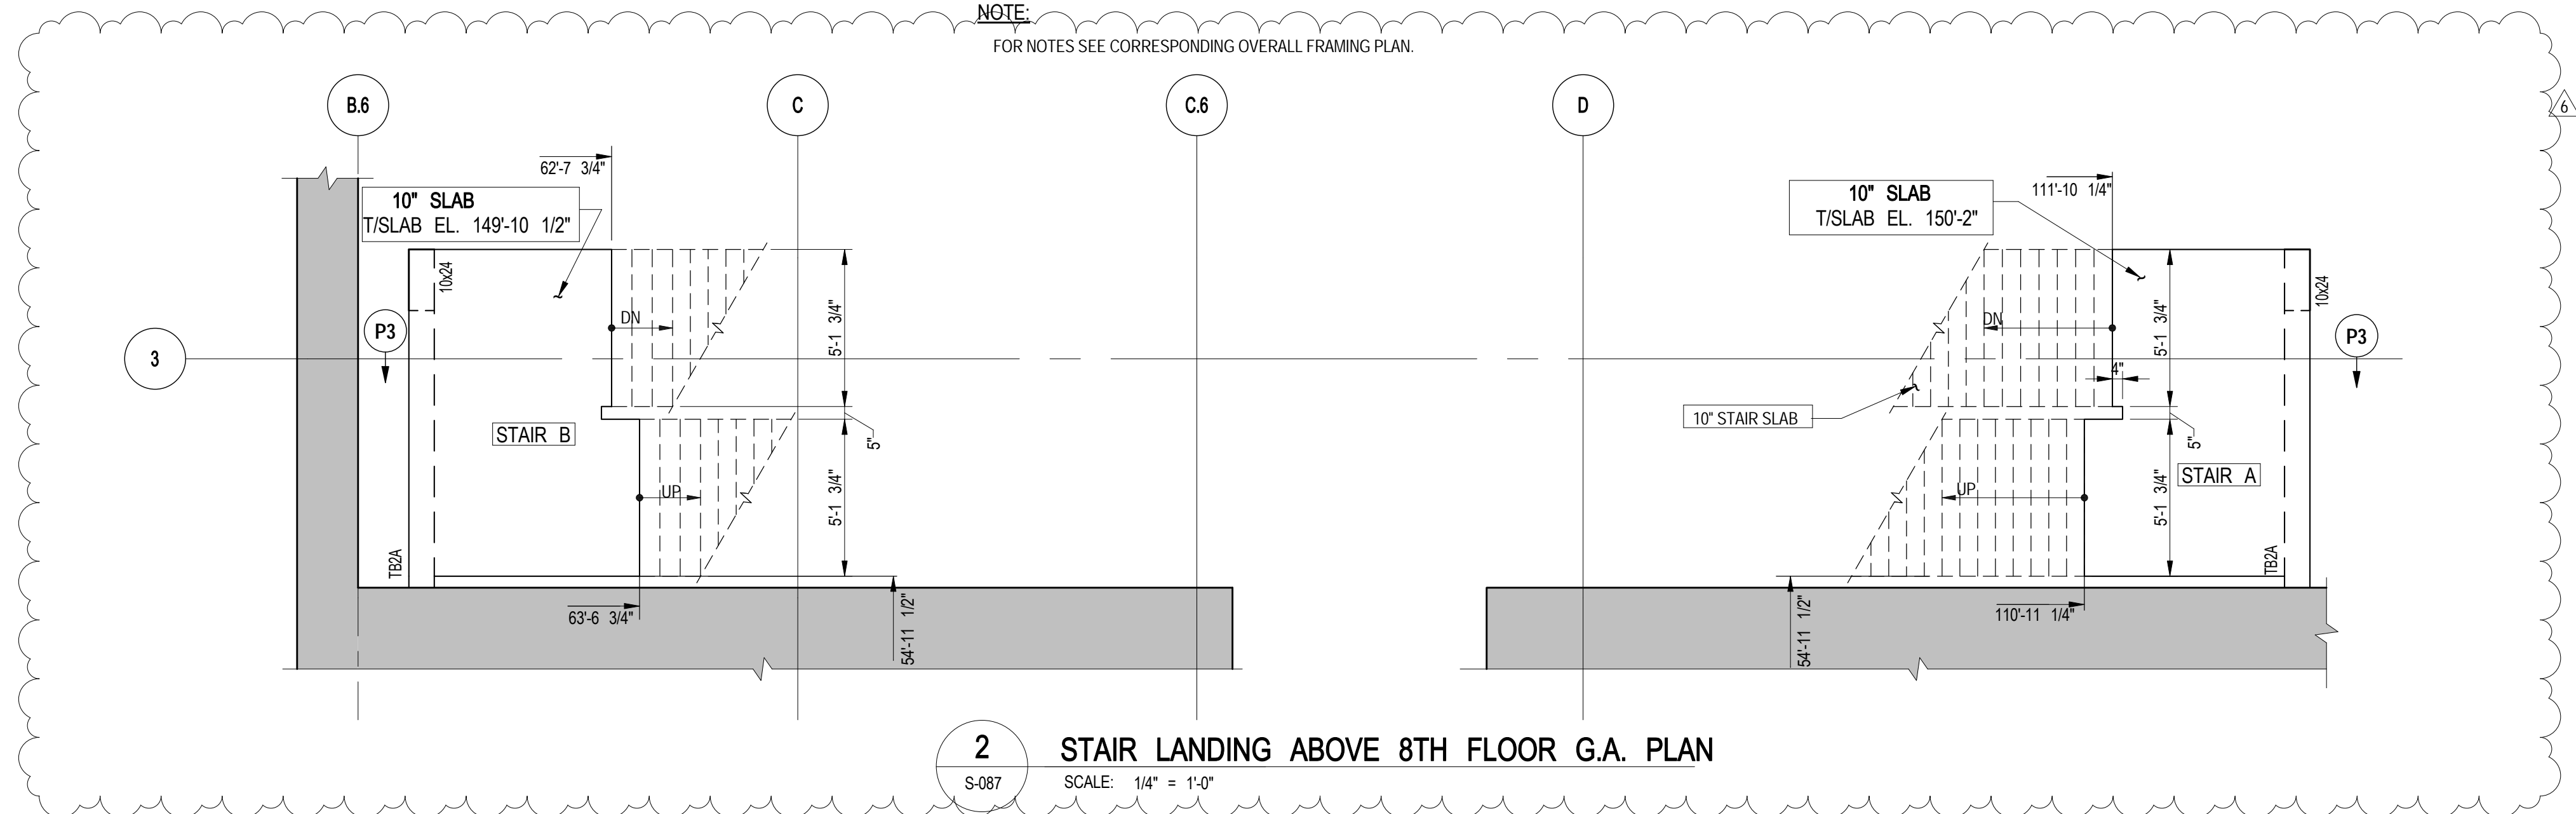

2 STAIR LANDING ABOVE 8TH FLOOR G.A. PLAN

S-087 SCALE: 1/4" = 1'-0"

NOTE:
ALL COORDINATES TO BE VERIFIED BY
ARCHITECT PRIOR TO CONSTRUCTION.

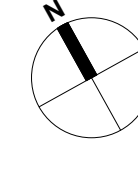

55 HUDSON YARDS

Address
550 W 34TH St., New York, NY
10001



Client
Related Companies
60 Columbus Circle
New York, NY 10023
Tel: 212.801.1000 Fax: 212.801.1048


Oxford Properties Group
320 Park Avenue, 17th Floor
New York, NY 10022
Tel: 212.986.7514 Fax: 212.986.7510

Mitsui Fudosan America, Inc.
1251 Avenue of the Americas, Suite 800
New York, NY 10020
Tel: 212.403.5600 Fax: 212.403.5657

Architect
Kohn Pedersen Fox Associates PC
Architects & Planning Consultants
11 West 42nd Street
New York, New York 10036
TEL: 212.977.6500 FAX: 212.956.2526

Structural Engineer
WSP
228 East 45th Street, 3rd Floor
New York, NY 10017
Tel: 212.687.9888 Fax: 646.487.5501

Mechanical, Electrical, Plumbing, Fire Protection
WSP
512 Seventh Avenue
New York, NY 10018
Tel: 212.552.9600

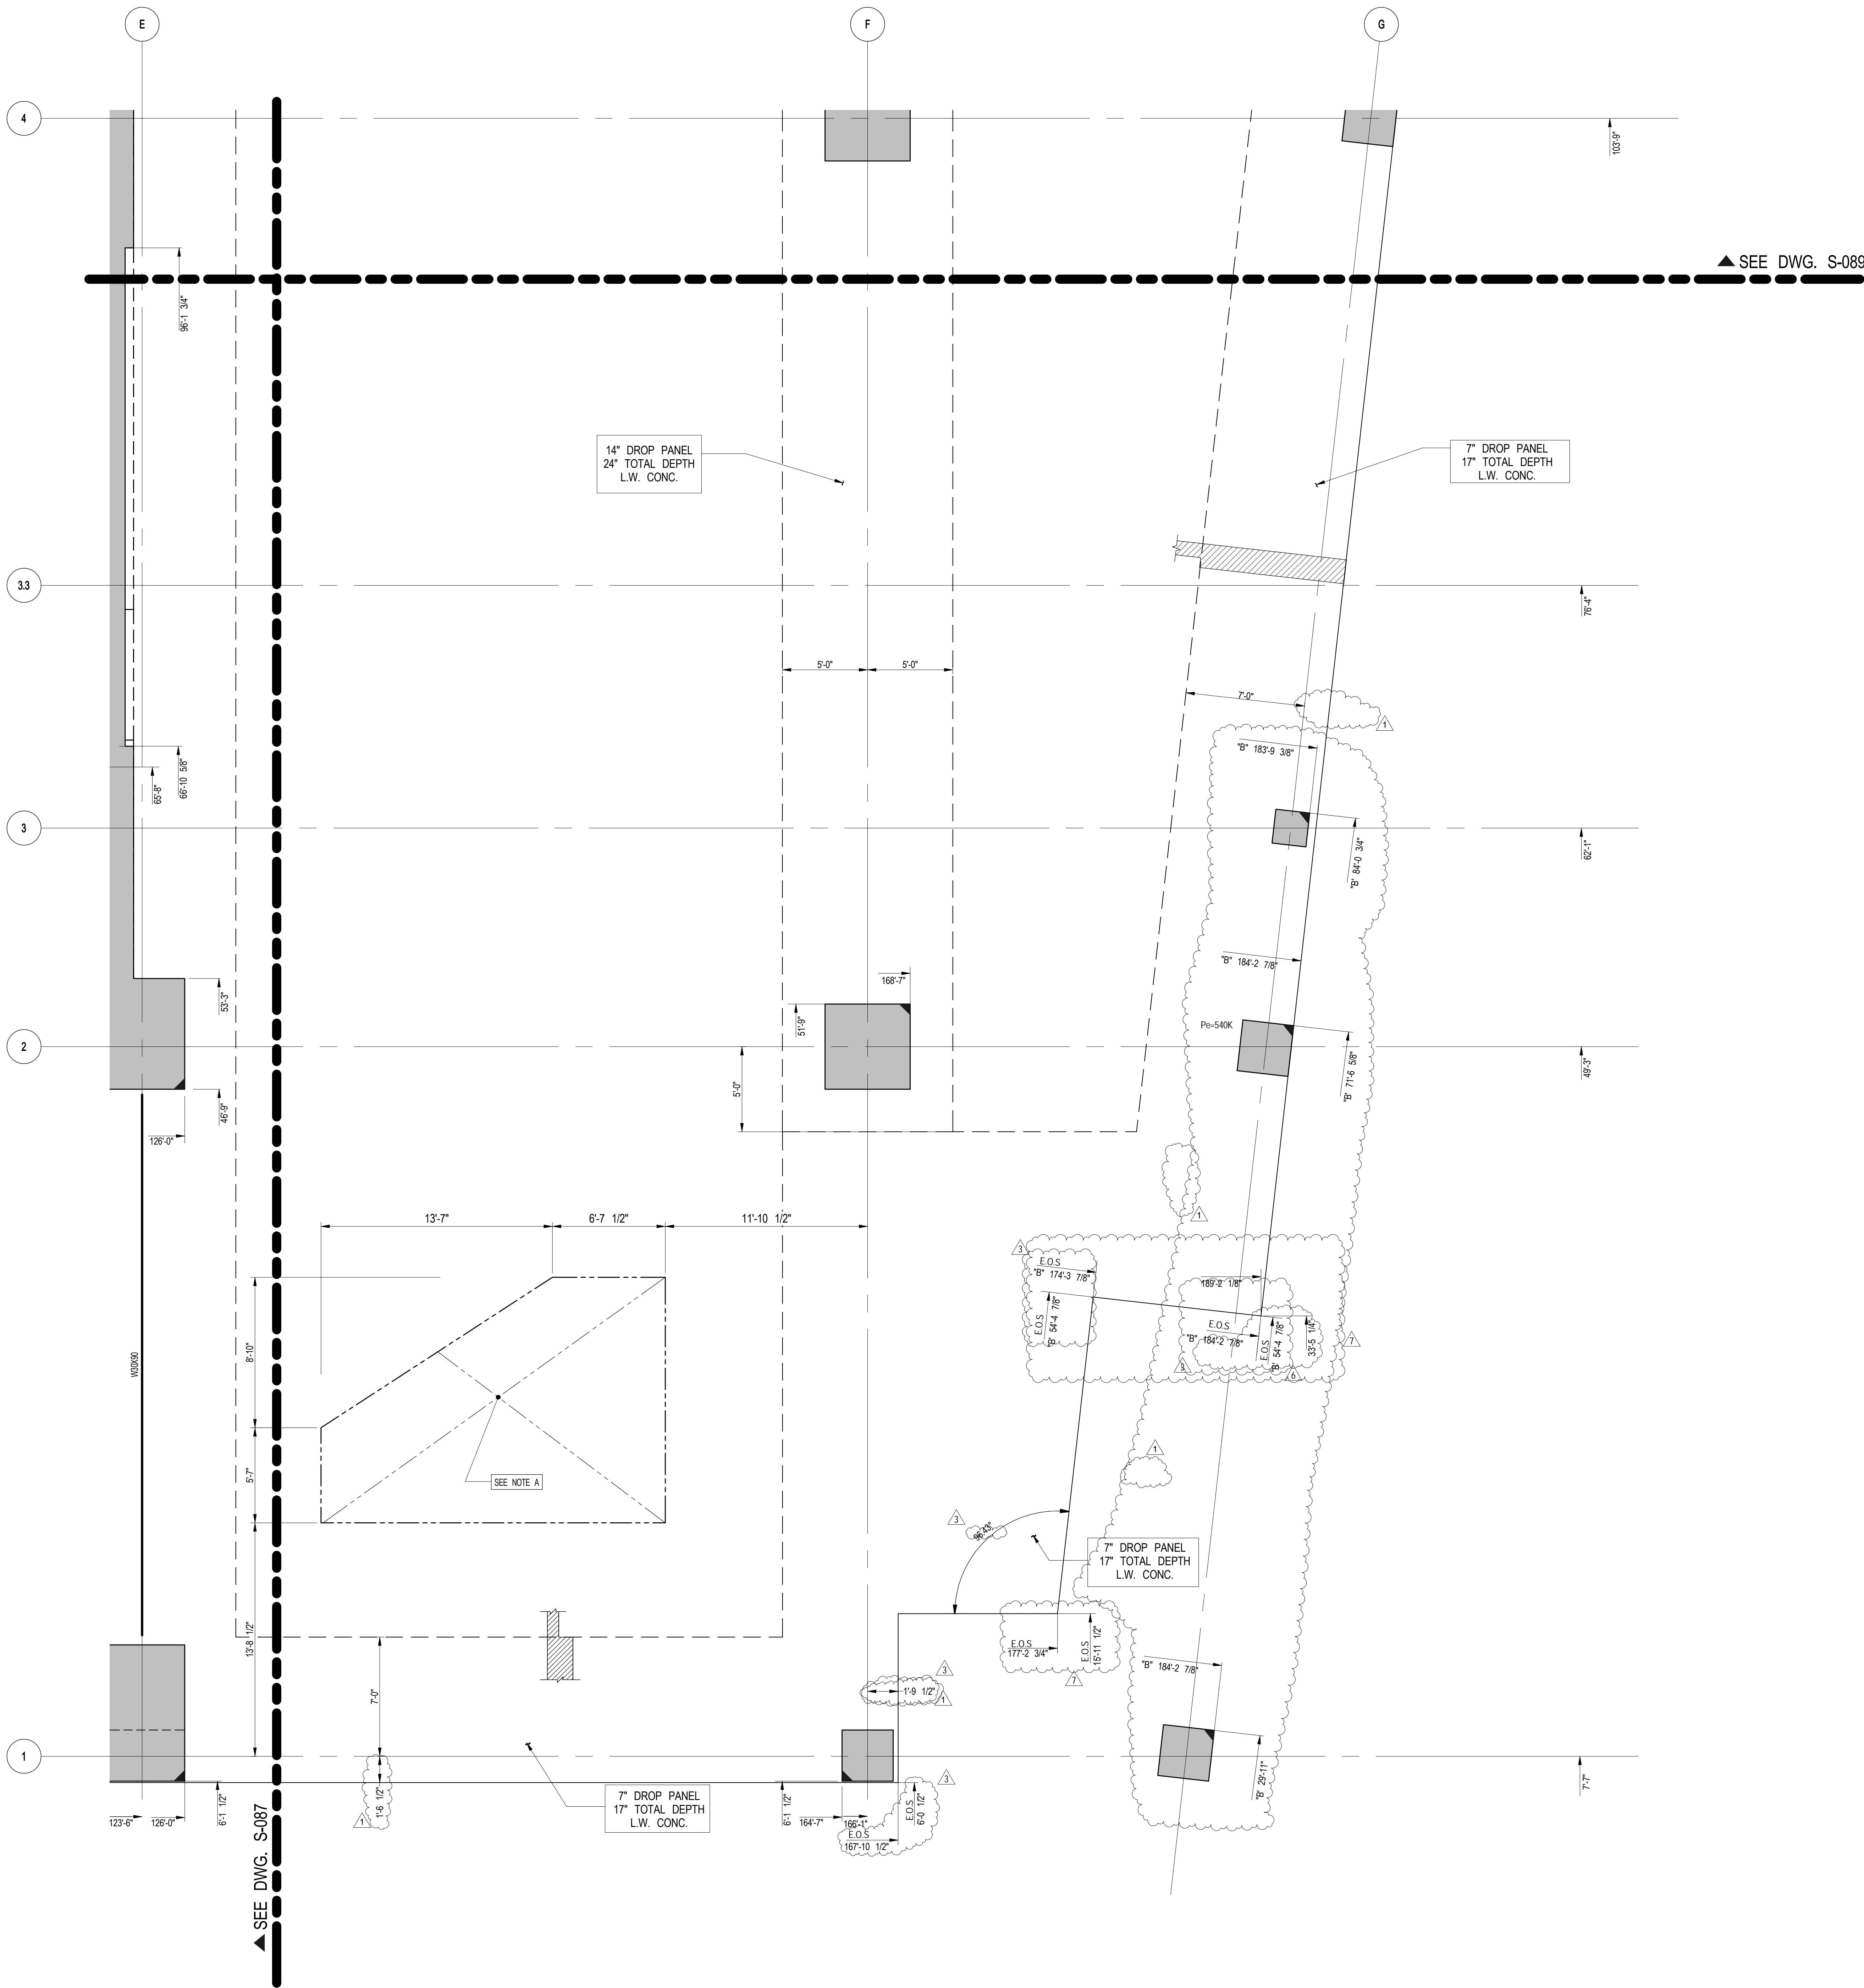

1
S-088
8TH FLOOR (MARKETING 08) G.A. PLAN - PART 3
SCALE: 1/4\"/>

NOTE:
FOR NOTES SEE CORRESPONDING OVERALL FRAMING PLAN.

NOTE A:
FOR TENANT STAIR OPENING OPTION REFER TO TENANT ALT. II
APPLICATIONS FOR FURTHER STRUCTURAL DETAILS & NOTES

NOTE:
ALL COORDINATES TO BE VERIFIED BY
ARCHITECT PRIOR TO CONSTRUCTION.

No.	Description	Date
8	PAA	08/04/2017
7	BULLETIN #27	06/15/2016
6	BULLETIN #25	04/20/2016
5	BULLETIN #24	03/03/2016
4	BULLETIN #23	02/22/2016
3	BULLETIN #21	12/11/2015
2	BULLETIN #20	10/26/2015
1	BULLETIN #11	05/29/2015
	D.O.B. BUILDING PERMIT FILING	05/01/2015
	100% CONSTRUCTION DOCUMENTS	04/03/2015

No. Description Date

Rev. Plan

Rev. Plan

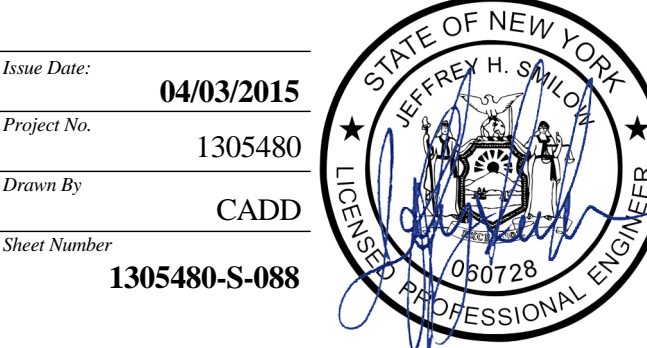


Date: 04/03/2015
Project No: 1305480
Division: CADD
Sheet Number: 1305480-S-088

8TH FLOOR
(MARKETING 08) G.A.
PLAN - PART 3

Sheet Number
S-088.01

© 2014 KOHN PEDERSEN FOX ASSOCIATES PC. All rights reserved.

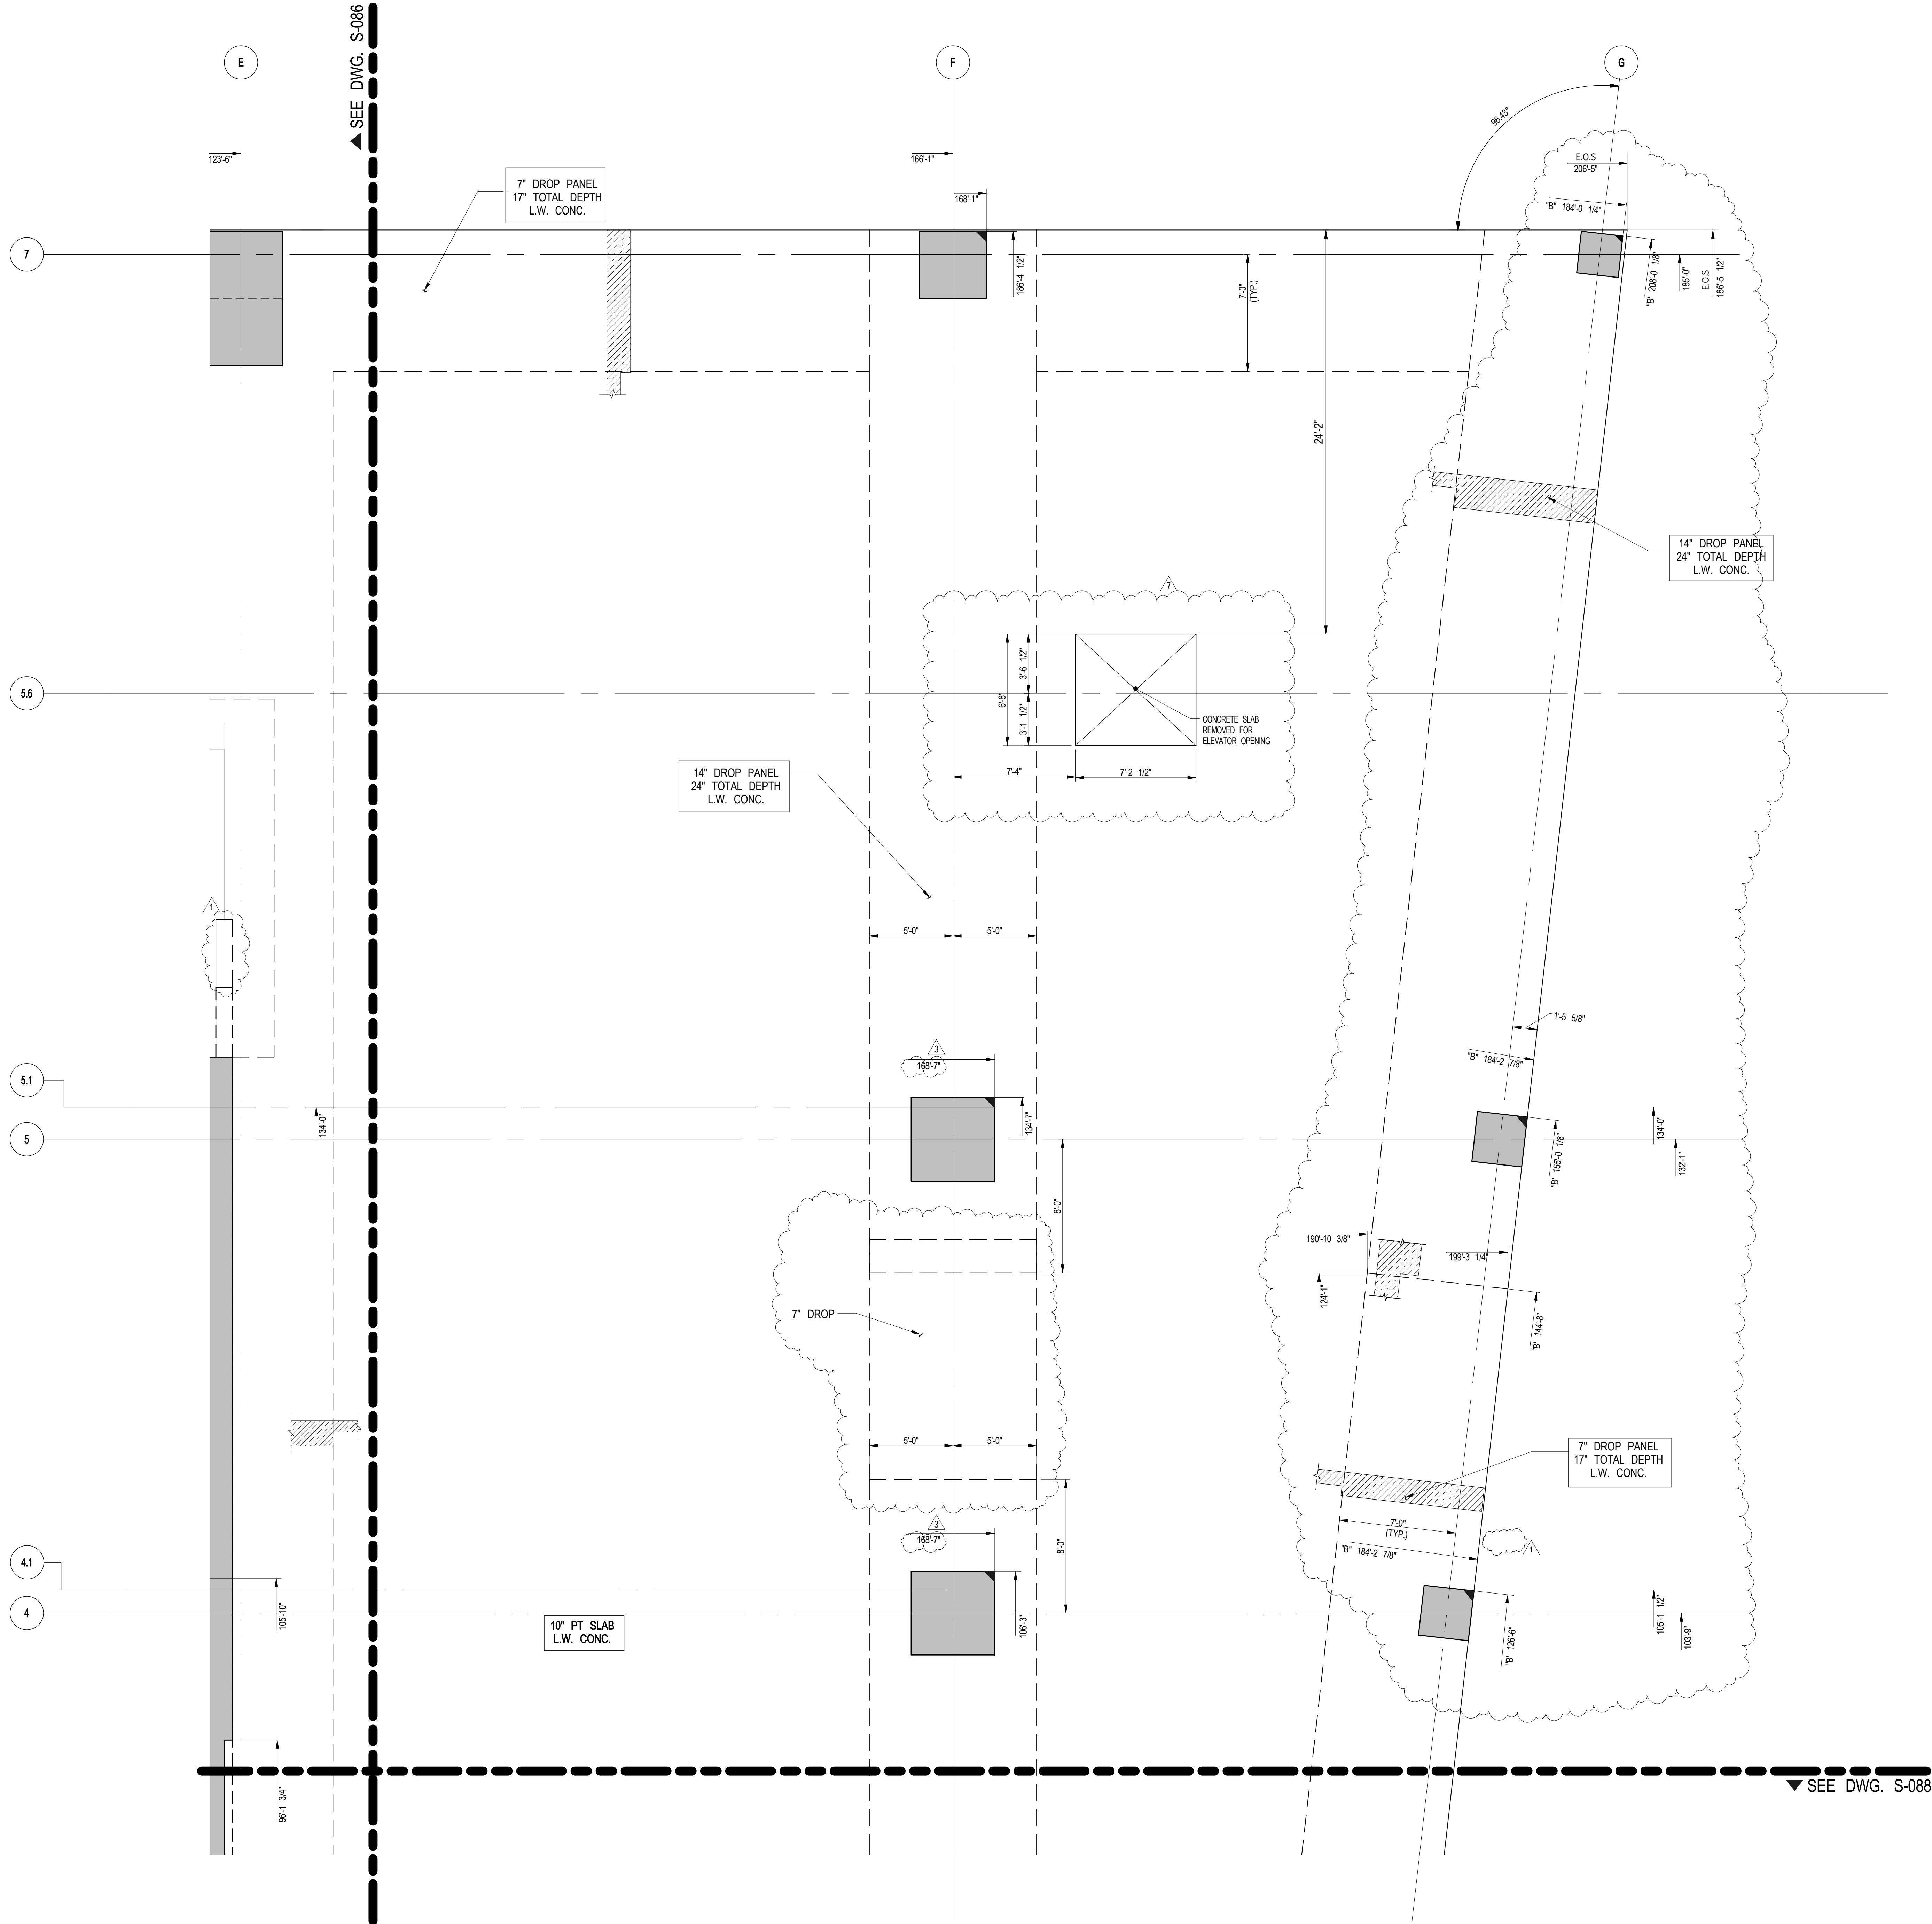

NOTE:
ALL COORDINATES TO BE VERIFIED BY
ARCHITECT PRIOR TO CONSTRUCTION.

1
S-089
8TH FLOOR (MARKETING 08) G.A. PLAN - PART 4
SCALE: 1/4" = 1'-0"

NOTE:
FOR NOTES SEE CORRESPONDING OVERALL FRAMING PLAN.

No.	Description	Date
6	PAA	08-04-2017
5	BULLETIN #24	03/03/2016
4	BULLETIN #23	02/22/2016
3	BULLETIN #21	12/11/2015
2	BULLETIN #20	10/26/2015
1	BULLETIN #11	05/29/2015
	D.O.B. BUILDING PERMIT FILING	05/01/2015
	100% CONSTRUCTION DOCUMENTS	04/03/2015

Key Plan




Date: 04/03/2015
Project No: 1305480
Division: CADD
Sheet Number: 1305480-S-089



Division File
8TH FLOOR
(MARKETING 08) G.A.
PLAN - PART 4

Division Number

S-089.01

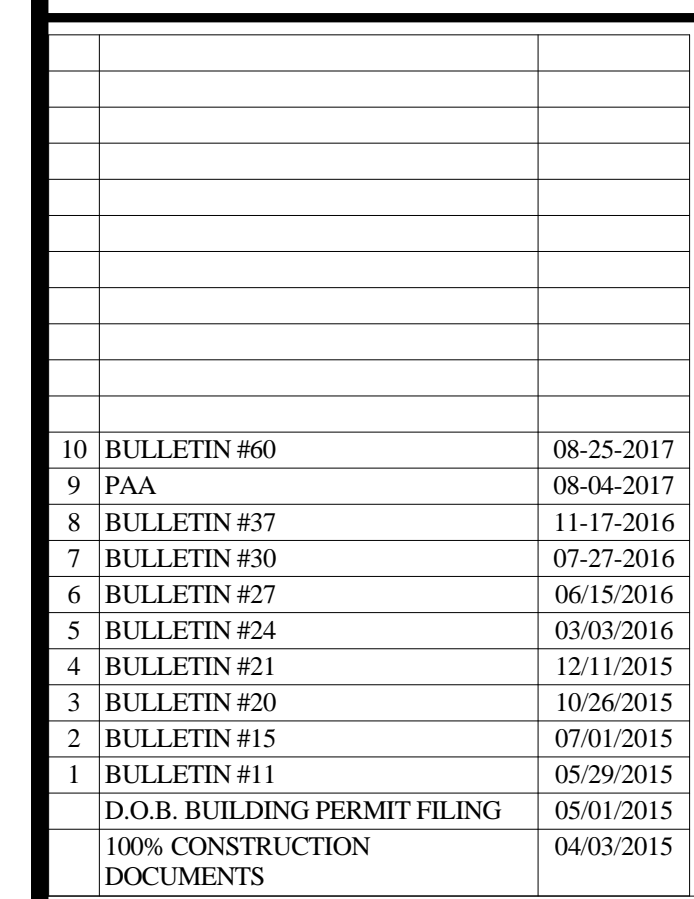

15. 85.00



John Battistaro	
<i>John Battistaro</i>	
DATE	04/03/2015
APPROVED	
Under Chairman of CTS	
00000000000000000000	
Date Received	NYC Development Hub

1

© 2014 KOBEN FELDGAARDSEN FOX ASSOCIATES PC. All rights reserved.



Client
Related Companies
60 Columbus Circle
New York, NY 10023
Tel: 212.801.1000 Fax: 212.801.1048

Oxford Properties Group
320 Park Avenue, 17th Floor
New York, NY 10022
Tel: 212.986.7514 Fax: 212.986.7510

Mitsui Fudosan America, Inc.
1251 Avenue of the Americas, Suite 800
New York, NY 10020
Tel: 212.403.5600 Fax: 212.403.5657

Architect
Kohn Pedersen Fox Associates PC
Architects & Planning Consultants
11 West 42nd Street
New York, New York 10036
TEL: 212.977.6500 FAX: 212.956.2526

Structural Engineer
WSP
228 East 45th Street, 3rd Floor
New York, NY 10017
Tel: 212.687.9888 Fax: 646.487.5501

Mechanical, Electrical, Plumbing, Fire Protection
WSP
512 Seventh Avenue
New York, NY 10018
Tel: 212.552.9600

No.	Description	Date
12	PAA	08-04-2017
11	BULLETIN #32	09-08-2016
10	BULLETIN #31	08-25-2016
9	BULLETIN #30	07-27-2016
8	BULLETIN #27	06-15-2016
7	BULLETIN #25	04-20-2016
6	BULLETIN #24	03-03-2016
5	BULLETIN #21	12-11-2015
4	BULLETIN #20	10-26-2015
3	BULLETIN #19	09-25-2015
2	BULLETIN #15	07-01-2015
1	BULLETIN #11	05-29-2015
D.O.B. BUILDING PERMIT FILING		05/01/2015
100% CONSTRUCTION DOCUMENTS		04/03/2015


Key Plan



Date: 04/03/2015
Project No: 1305480
Division: CADD
Sheet Number: 1305480-S-092

9TH FLOOR
(MARKETING 09)
FRAMING PLAN - PART 2


Sheet Number
S-092.01

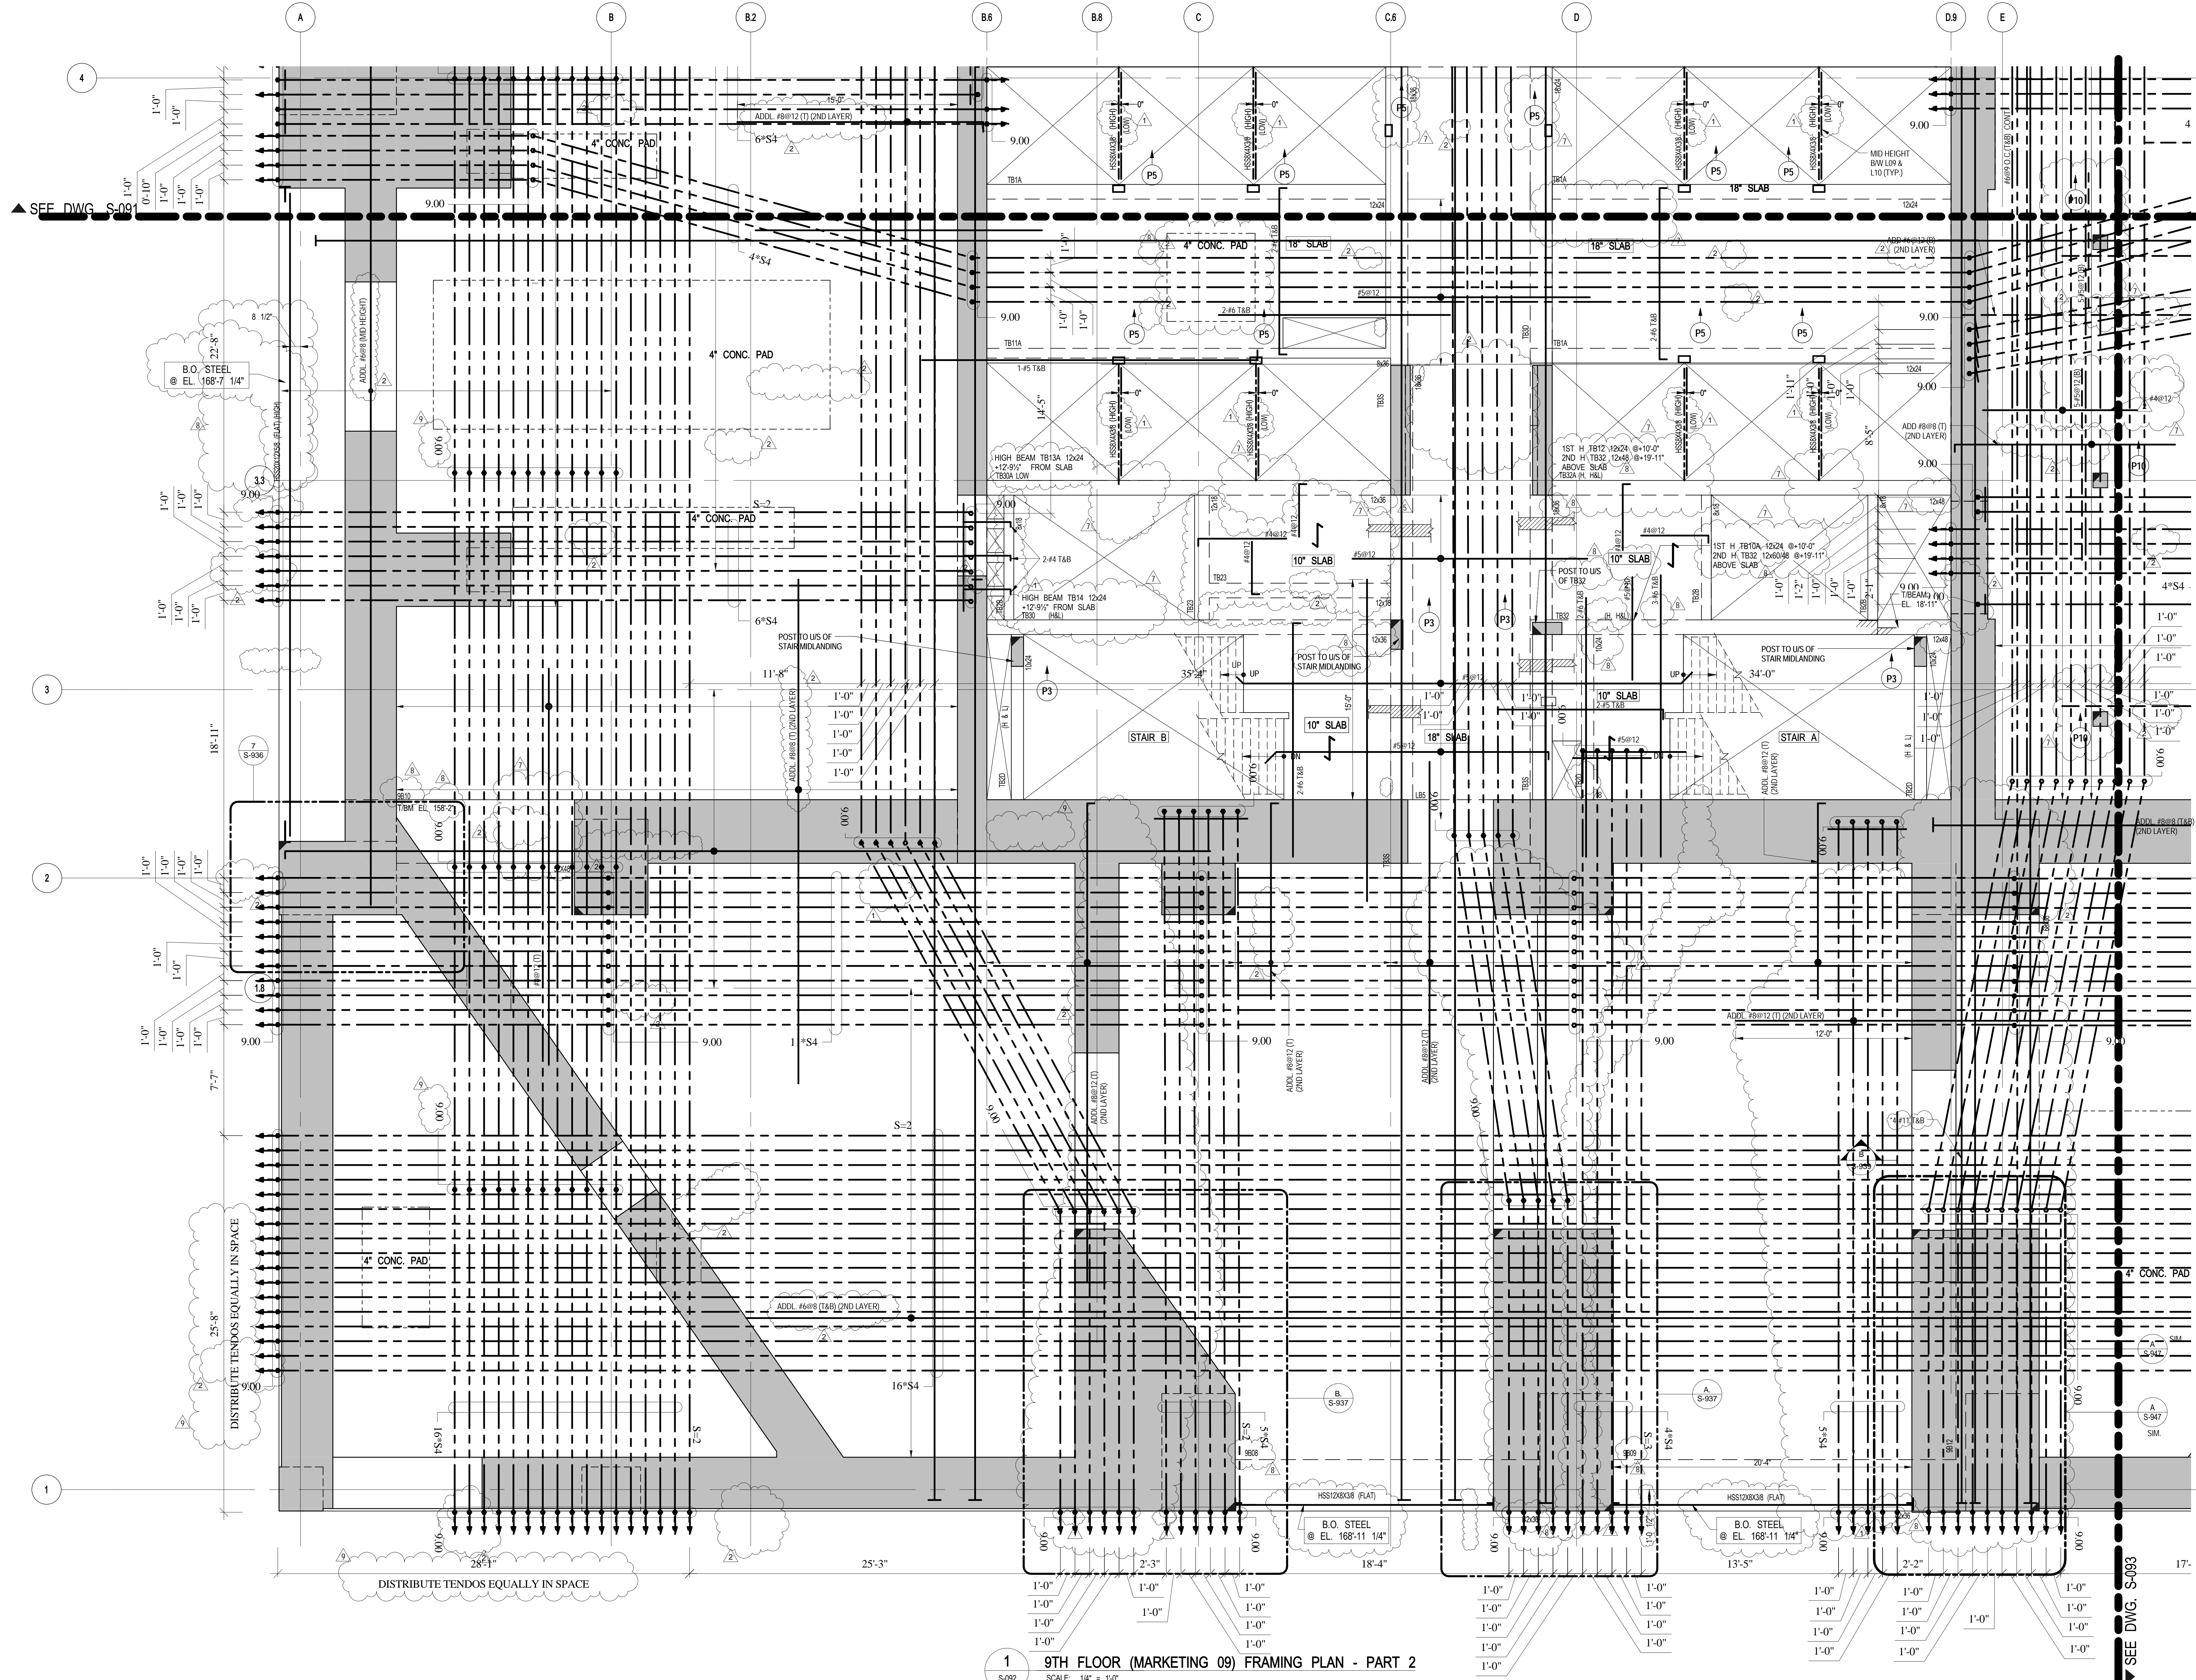

1 9TH FLOOR (MARKETING 09) FRAMING PLAN - PART 2


SCALE: 1/4" = 1'-0"

NOTE: FOR NOTES SEE CORRESPONDING OVERALL FRAMING PLAN.

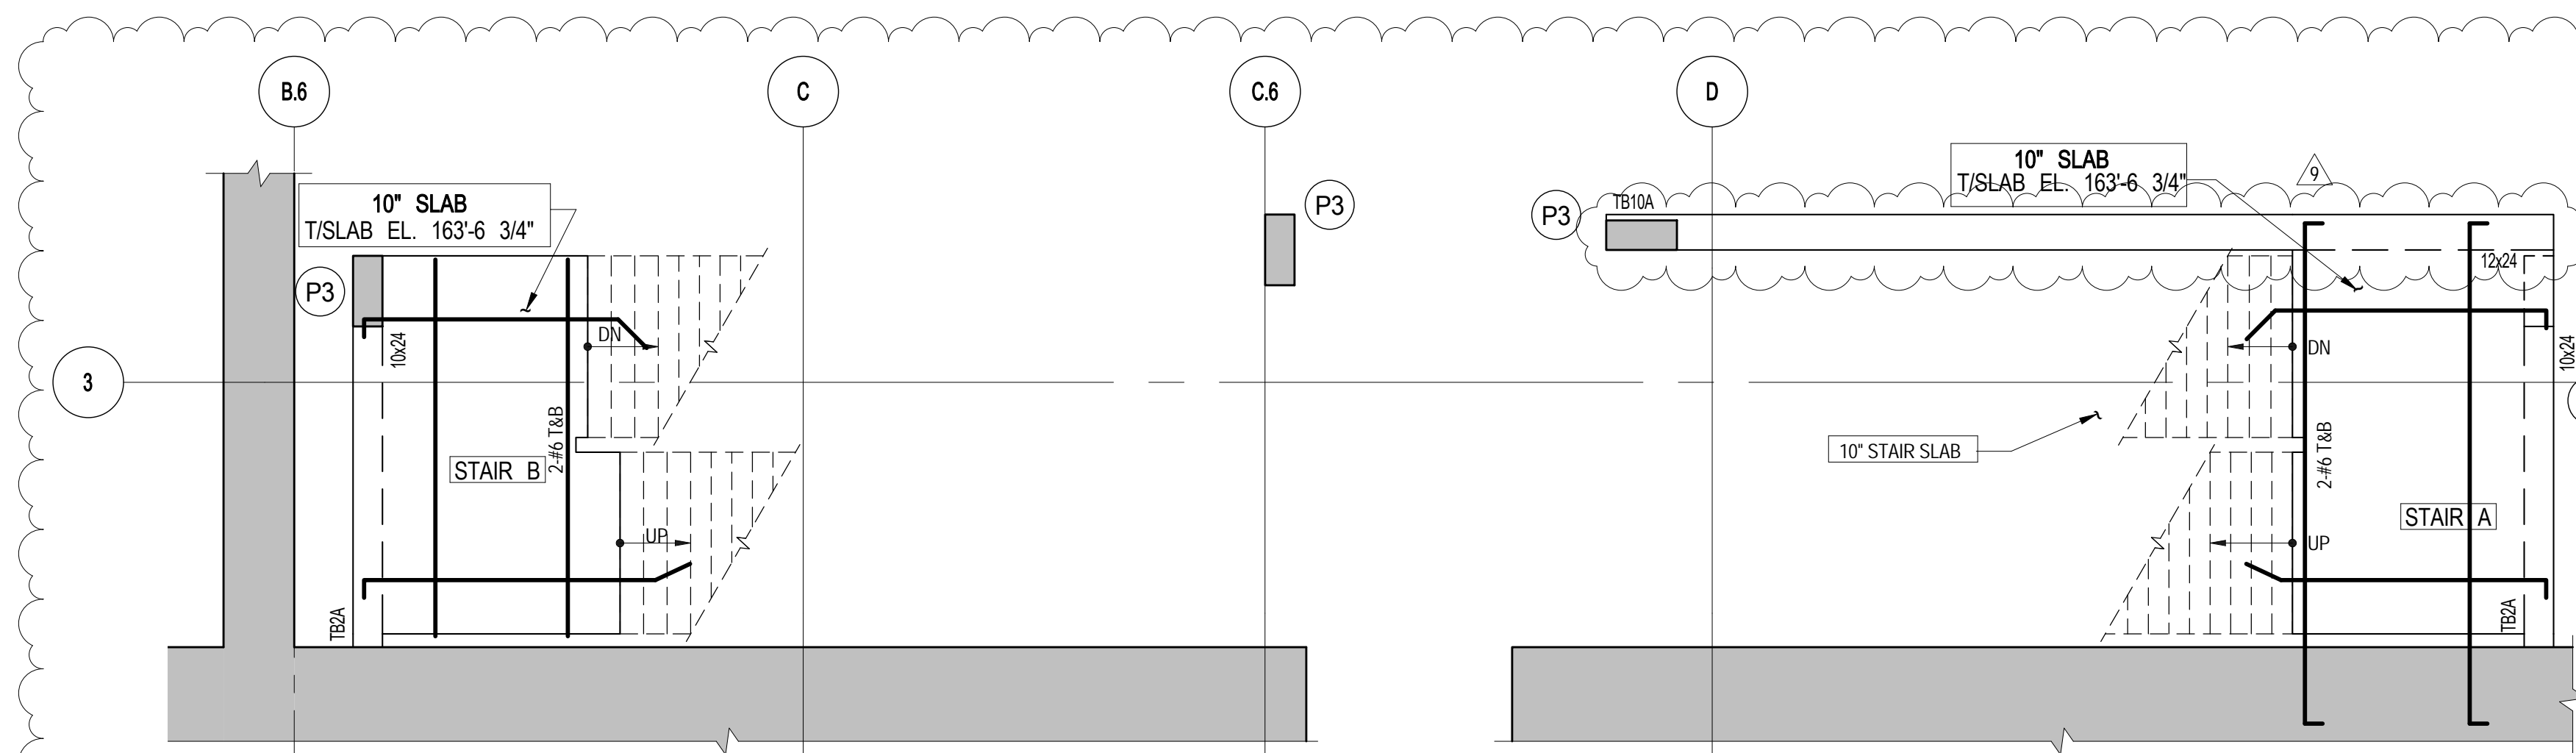


2 STAIR LANDING ABOVE 9TH FLOOR

SCALE: 1/4" = 1'-0"

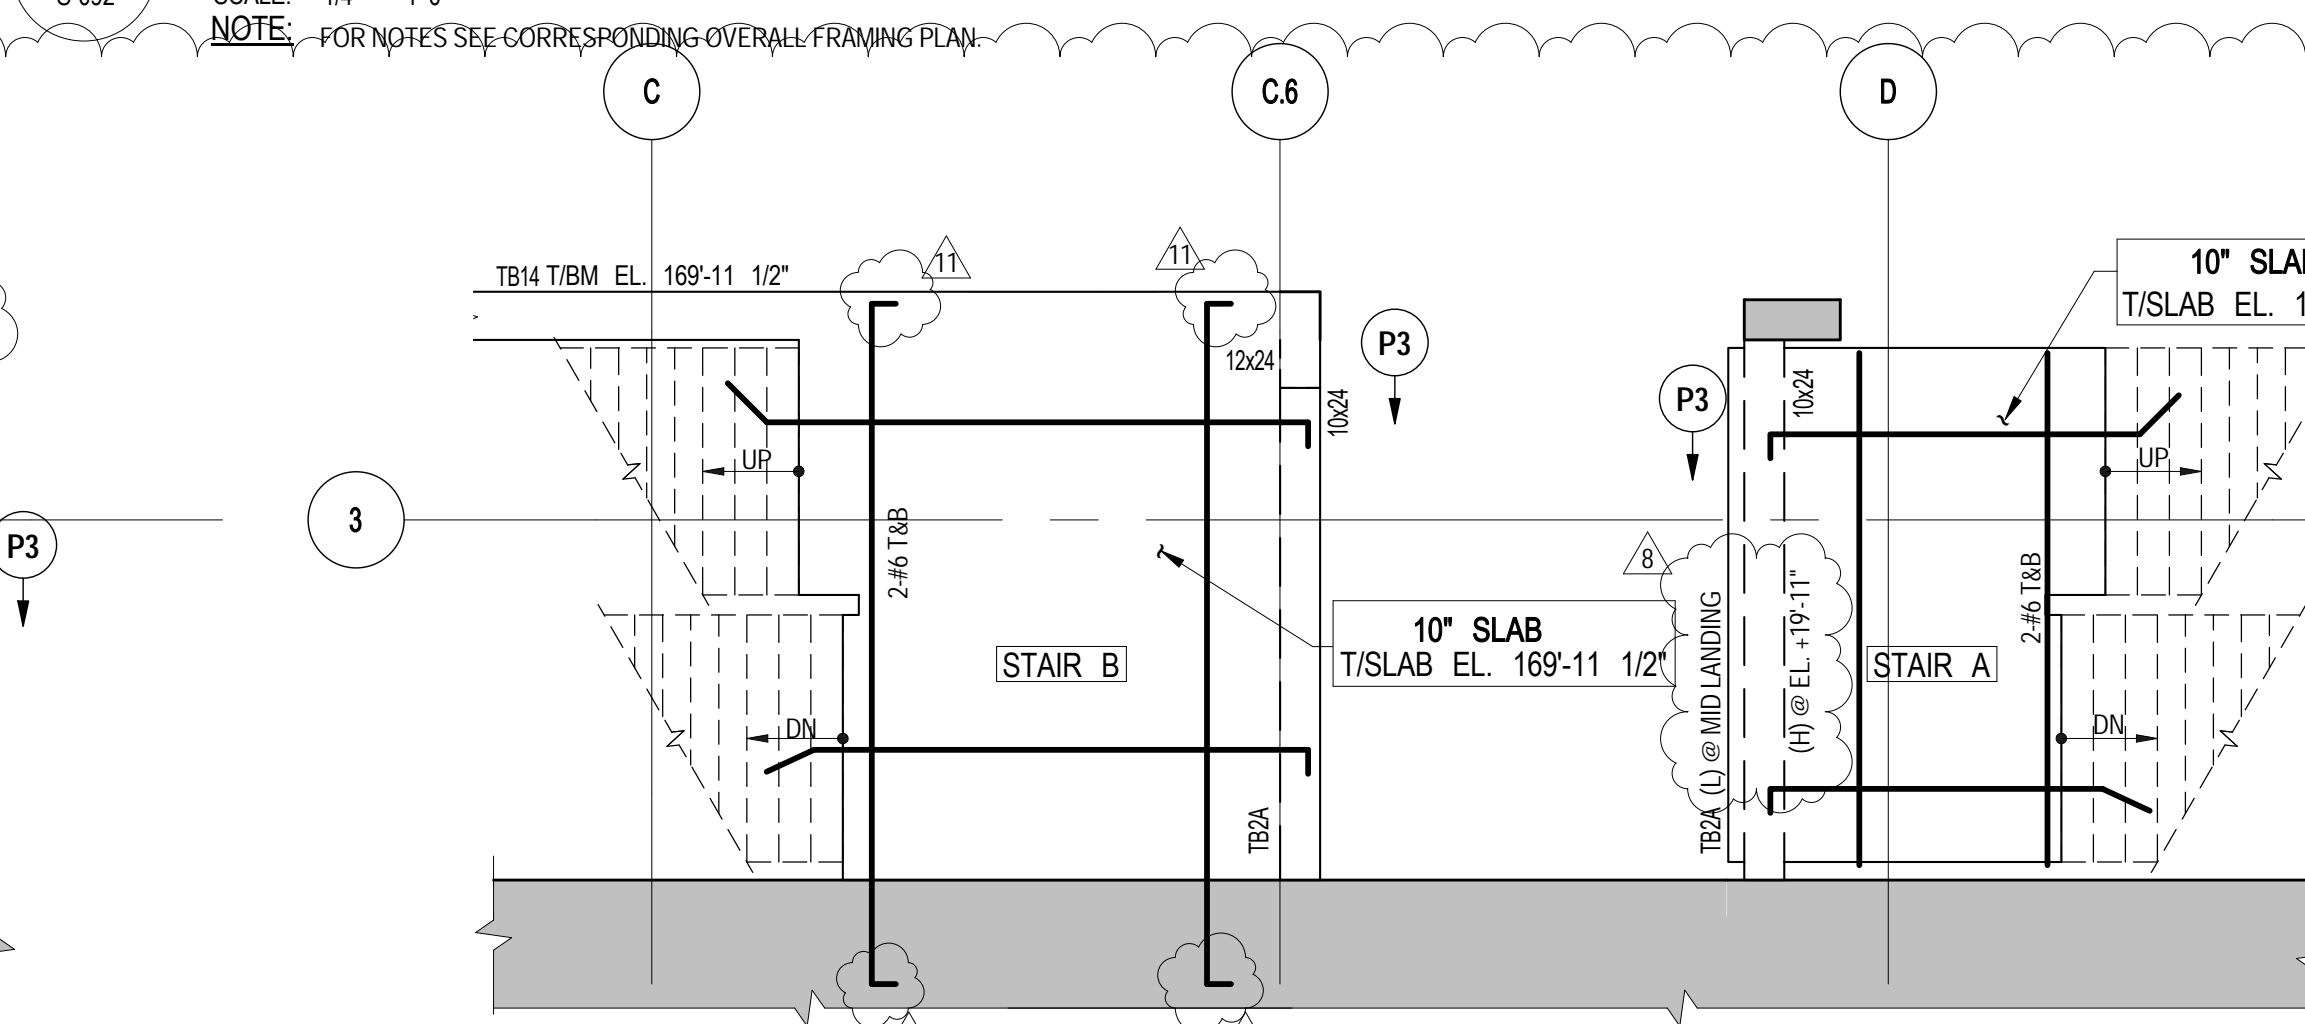

3 STAIR UPPER LANDING ABOVE 9TH FLOOR G.A. PLAN

SCALE: 1/4" = 1'-0"

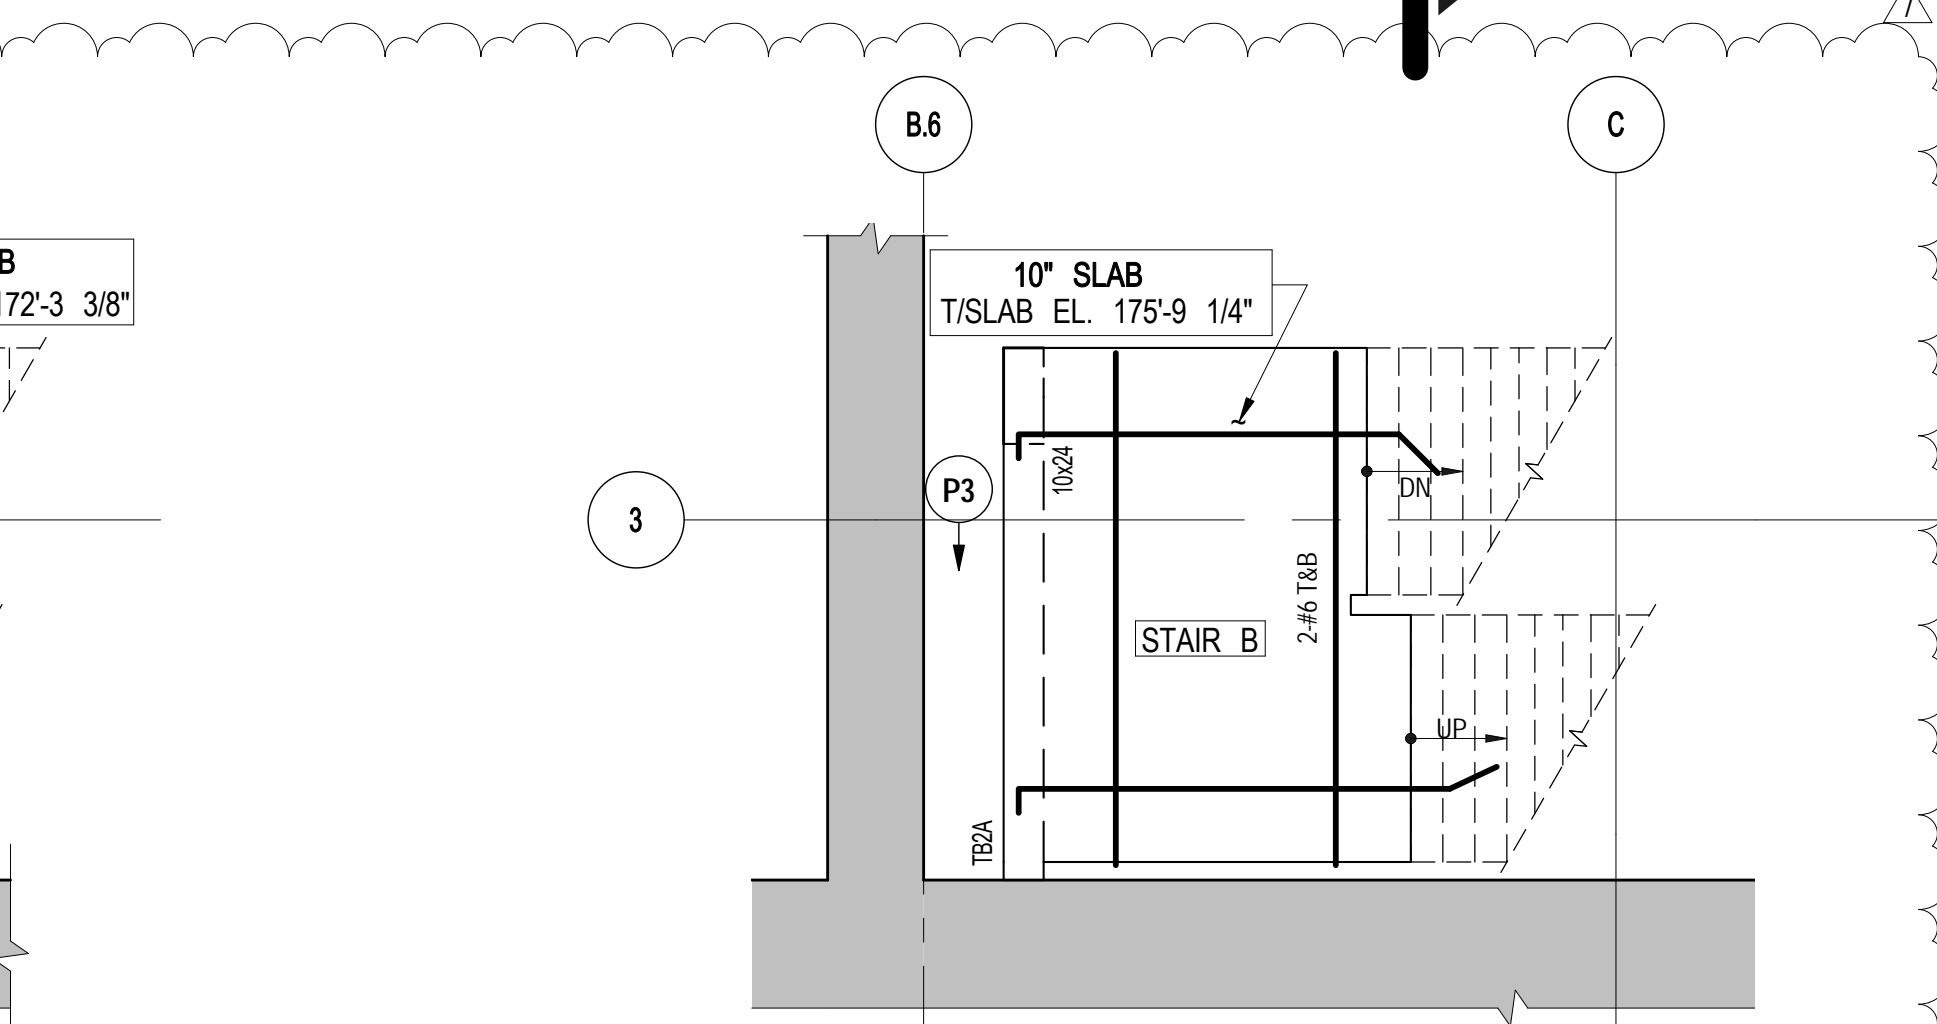

4 STAIR LANDING ABOVE 9TH FLOOR @ EL. 175'-9 1/4"

SCALE: 1/4" = 1'-0"



Client
Related Companies
60 Columbus Circle
New York, NY 10023
Tel: 212.801.1000 Fax: 212.801.1048


Oxford Properties Group
320 Park Avenue, 17th Floor
New York, NY 10022
Tel: 212.986.7514 Fax: 212.986.7510

Mitsui Fudosan America, Inc.
1251 Avenue of the Americas, Suite 800
New York, NY 10020
Tel: 212.403.5600 Fax: 212.403.5657


Architect
Kohn Pedersen Fox Associates PC
Architects & Planning Consultants
11 West 42nd Street
New York, New York 10036
TEL: 212.977.6500 FAX: 212.956.2526

Structural Engineer
WSP
228 East 45th Street, 3rd Floor
New York, NY 10017
Tel: 212.687.9888 Fax: 646.487.5501

Mechanical, Electrical, Plumbing, Fire Protection
WSP
512 Seventh Avenue
New York, NY 10018
Tel: 212.552.9600

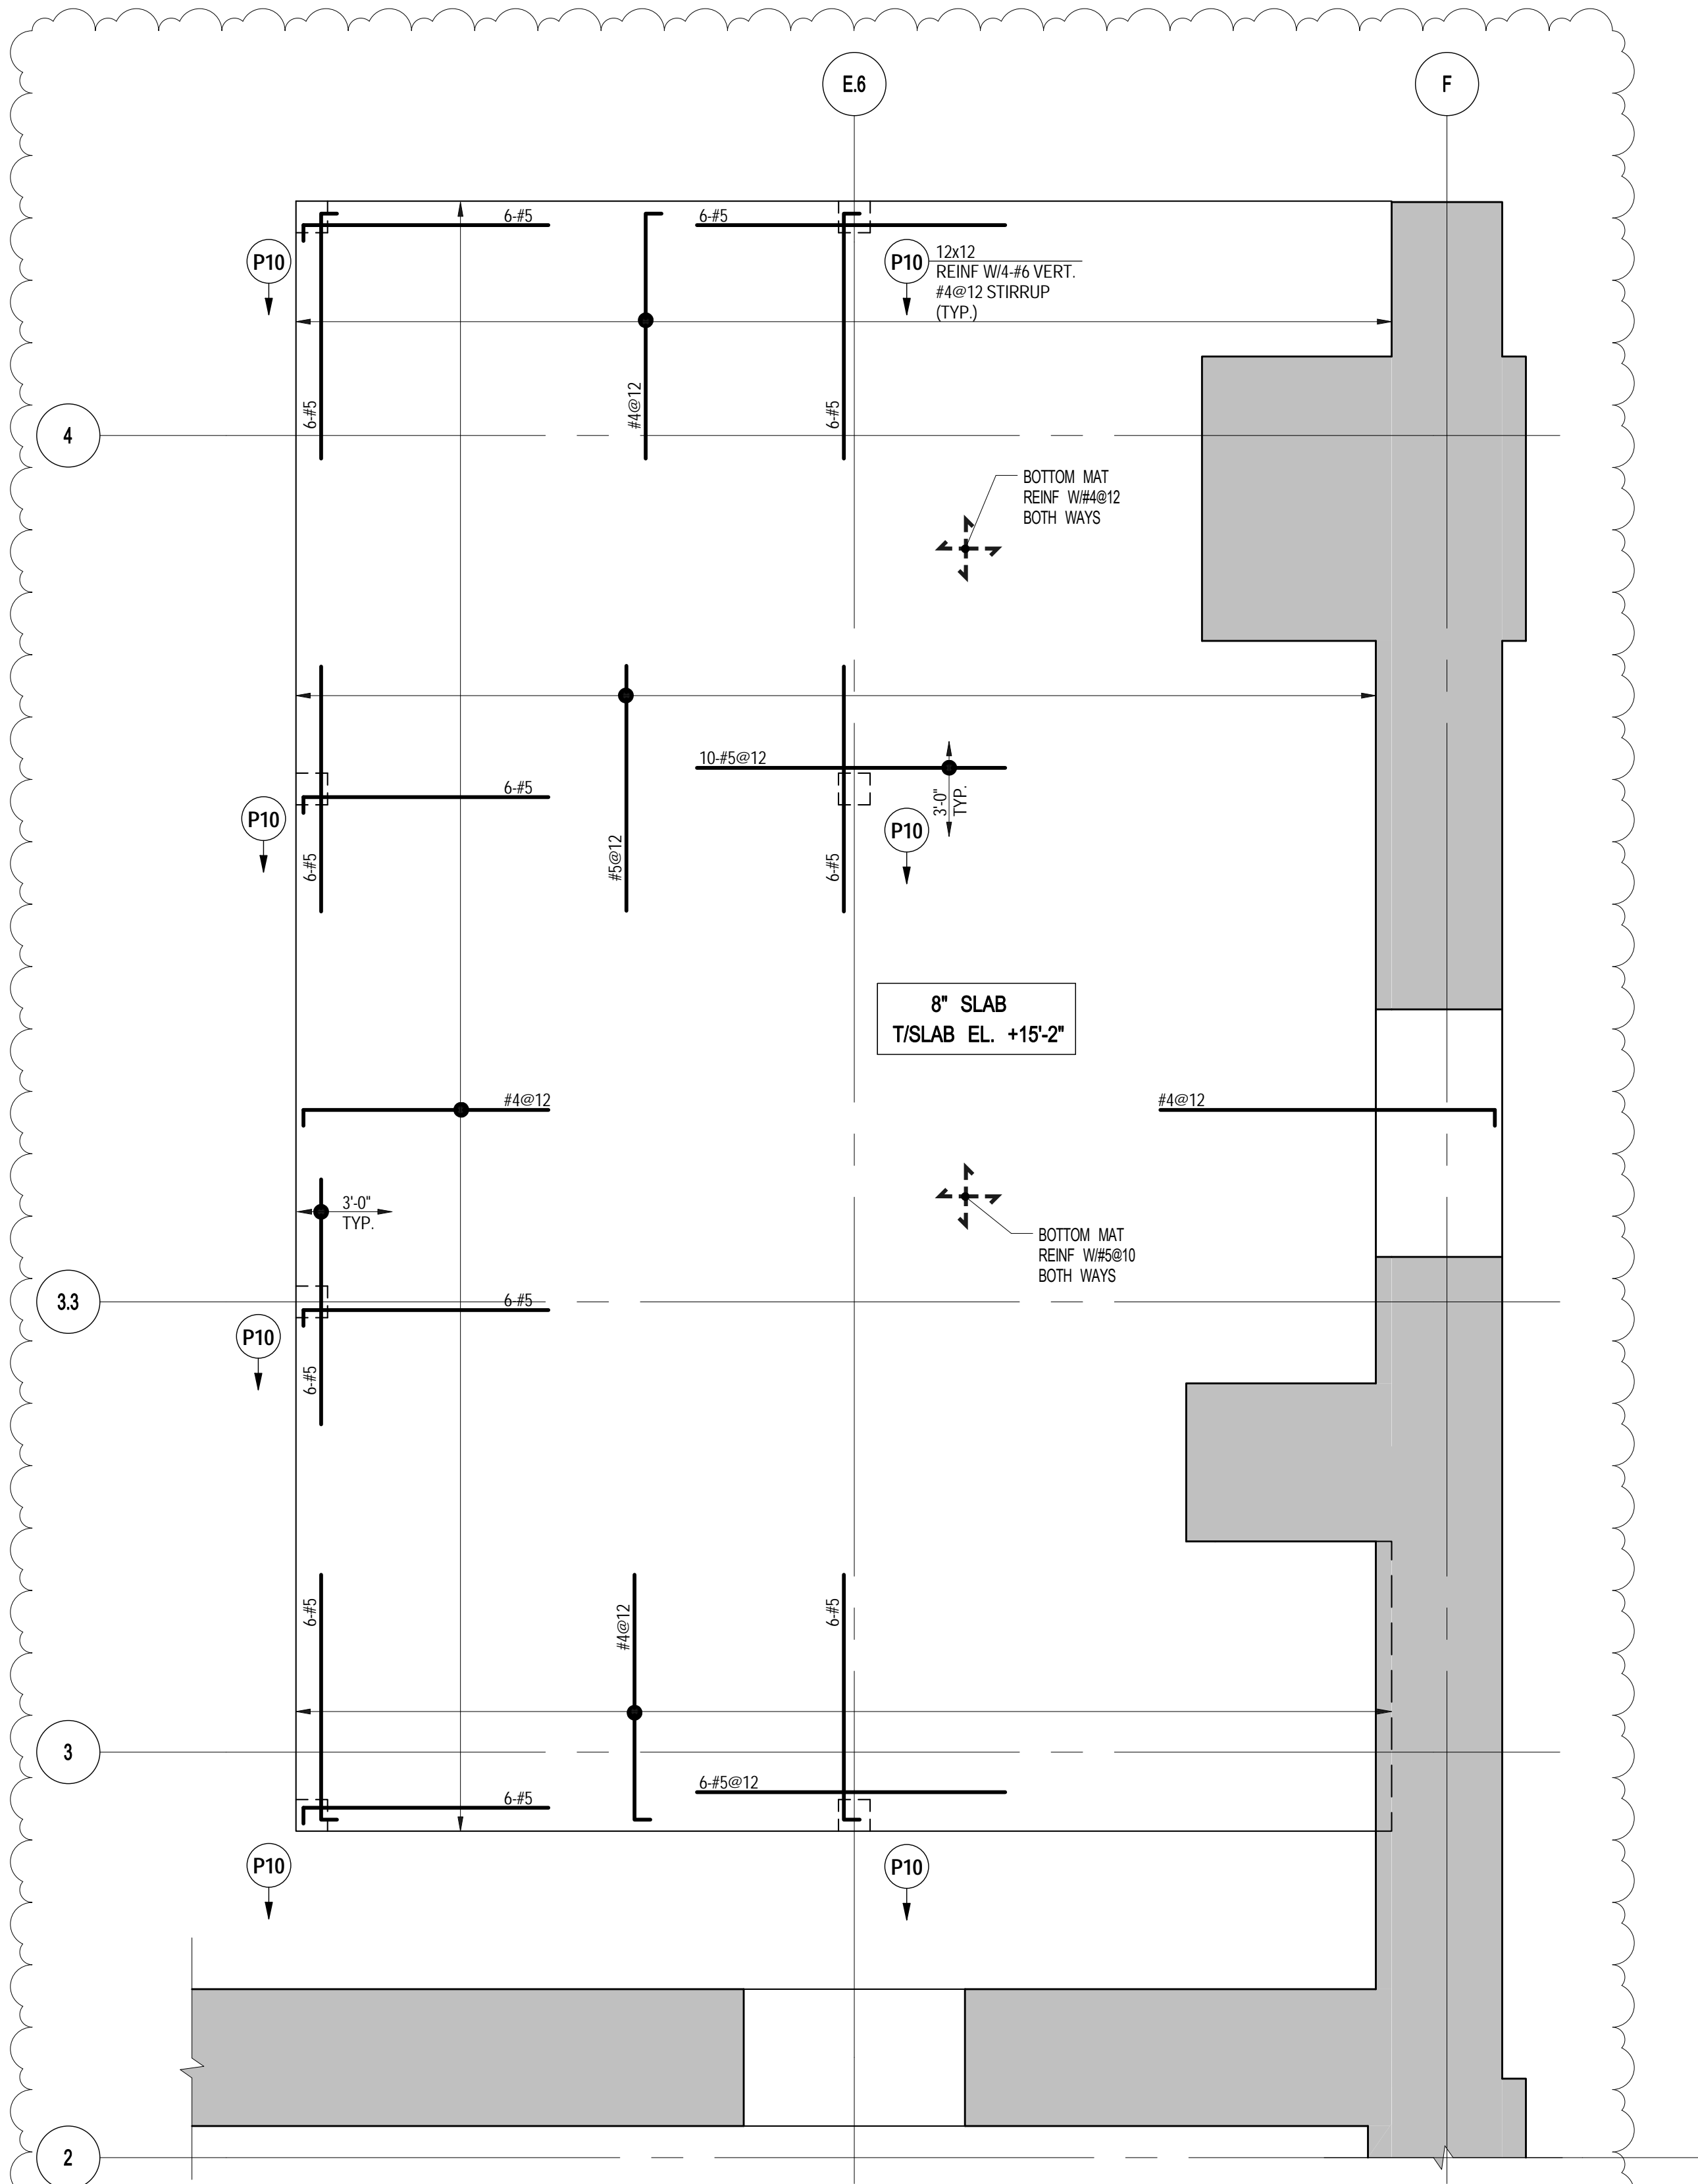


2 9TH FLOOR PART FRAMING PLAN
SCALE: 1/4" = 1'-0"

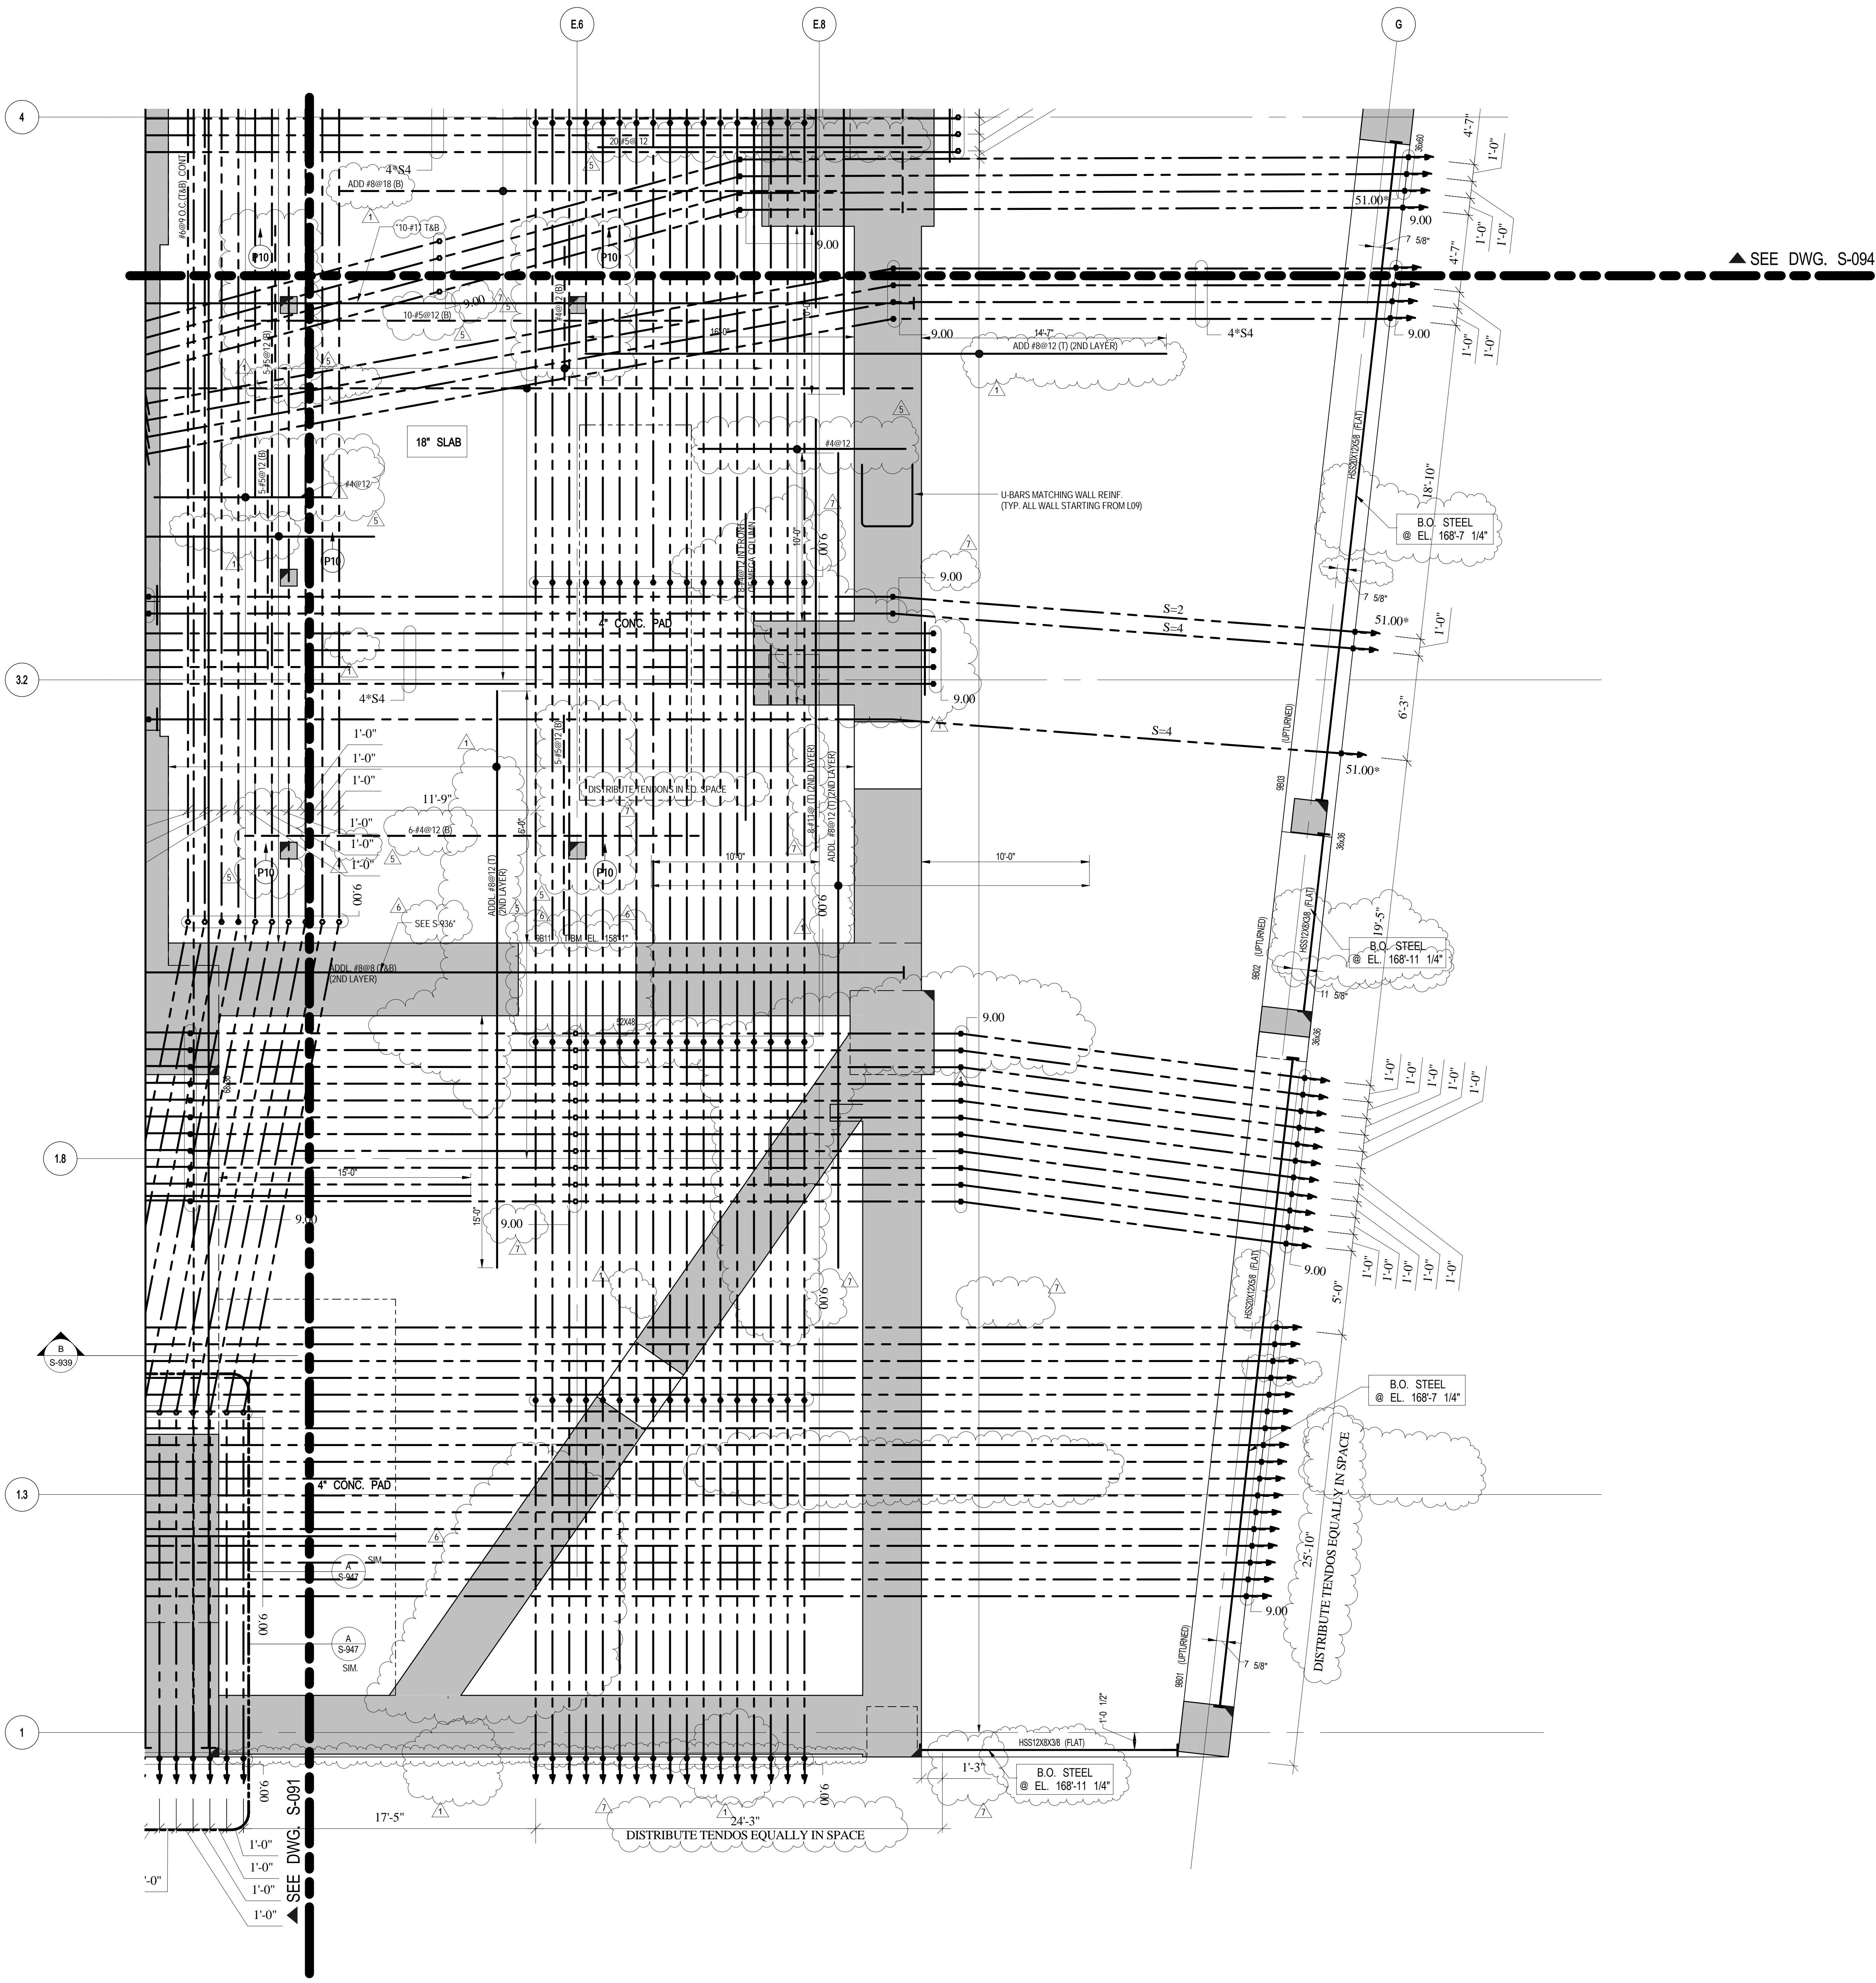

1 9TH FLOOR (MARKETING 09) FRAMING PLAN - PART 3
SCALE: 1/4" = 1'-0"
NOTE:
FOR NOTES SEE CORRESPONDING OVERALL FRAMING PLAN.

No.	Description	Date
8	PAA	08-04-2017
7	BULLETIN #30	07-27-2016
6	BULLETIN #27	06/15/2016
5	BULLETIN #25	04/20/2016
4	BULLETIN #24	03/03/2016
3	BULLETIN #20	10/25/2015
2	BULLETIN #19	09/25/2015
1	BULLETIN #15	07/01/2015
	D.O.B. BUILDING PERMIT FILING	05/01/2015
	100% CONSTRUCTION DOCUMENTS	04/03/2015

Rev. Plan

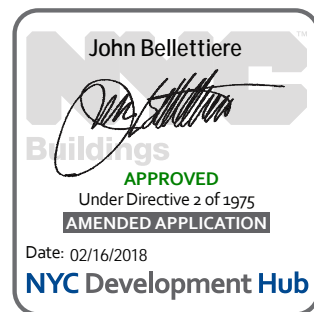

Date: 04/03/2015
Project No: 1305480
Division: CADD
Sheet Number: 1305480-S-093



Project File
9TH FLOOR
(MARKETING 09)
FRAMING PLAN - PART 3

Division Number

S-093.01

Oxford Properties Group
320 Park Avenue, 17th Floor
New York, NY 10022
Tel: 212.986.7514 Fax: 212.986.7510


Mitsui Fudosan America, Inc.
1251 Avenue of the Americas, Suite 800
New York, NY 10020
Tel: 212.403.5600 Fax: 212.403.5657

Architect
Kohn Pedersen Fox Associates PC
Architects & Planning Consultants
11 West 42nd Street
New York, New York 10036
TEL: 212.977.6500 FAX: 212.956.2526

Structural Engineer
WSP
228 East 45th Street, 3rd Floor
New York, NY 10017
Tel: 212.687.9888 Fax: 646.487.5501


Mechanical, Electrical, Plumbing, Fire Protection
WSP
512 Seventh Avenue
New York, NY 10018
Tel: 212.532.9600

No.	Description	Date

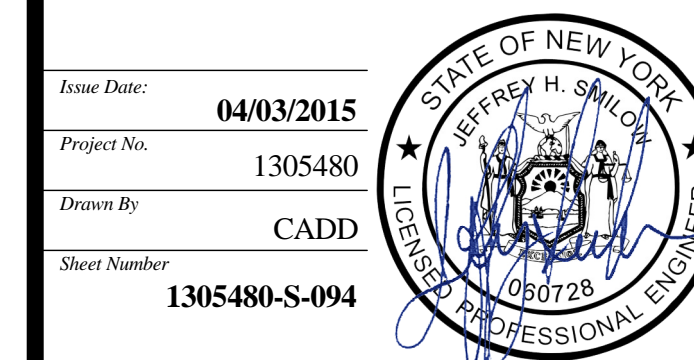

Drawing Number

S-094.01

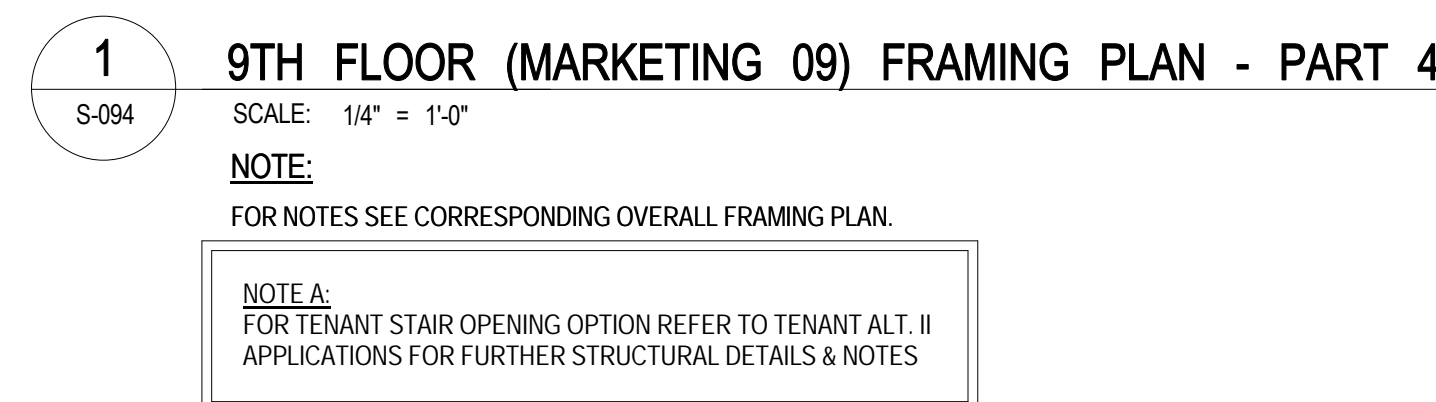



Client
Related Companies
60 Columbus Circle
New York, NY 10023
Tel: 212.801.1000 Fax: 212.801.1048

Oxford Properties Group
320 Park Avenue, 17th Floor
New York, NY 10022
Tel: 212.986.7514 Fax: 212.986.7510

Mitsui Fudosan America, Inc.
1251 Avenue of the Americas, Suite 800
New York, NY 10020
Tel: 212.403.5600 Fax: 212.403.5657

Architect
Kohn Pedersen Fox Associates PC
Architects & Planning Consultants
11 West 42nd Street
New York, New York 10036
TEL: 212.977.6500 FAX: 212.956.2526

Structural Engineer
WSP
228 East 4th Street, 3rd Floor
New York, NY 10017
Tel: 212.687.9888 Fax: 646.487.5501

Mechanical, Electrical, Plumbing, Fire Protection
WSP
512 Seventh Avenue
New York, NY 10018
Tel: 212.552.9600

No.	Description	Date
7	PAA	08-04-2017
6	BULLETIN #30	07-27-2016
5	BULLETIN #27	06/15/2016
4	BULLETIN #25	04/20/2016
3	BULLETIN #21	12/17/2015
2	BULLETIN #20	10/26/2015
1	BULLETIN #11	05/29/2015
	D.O.B. BUILDING PERMIT FILING	05/01/2015
	100% CONSTRUCTION DOCUMENTS	04/03/2015


Rev. Plan



Date: 04/03/2015
Project No: 1305480
Division: CADD
Sheet Number: 1305480-S-096


9TH FLOOR
(MARKETING 09) G.A.
PLAN - PART 1

S-096.01

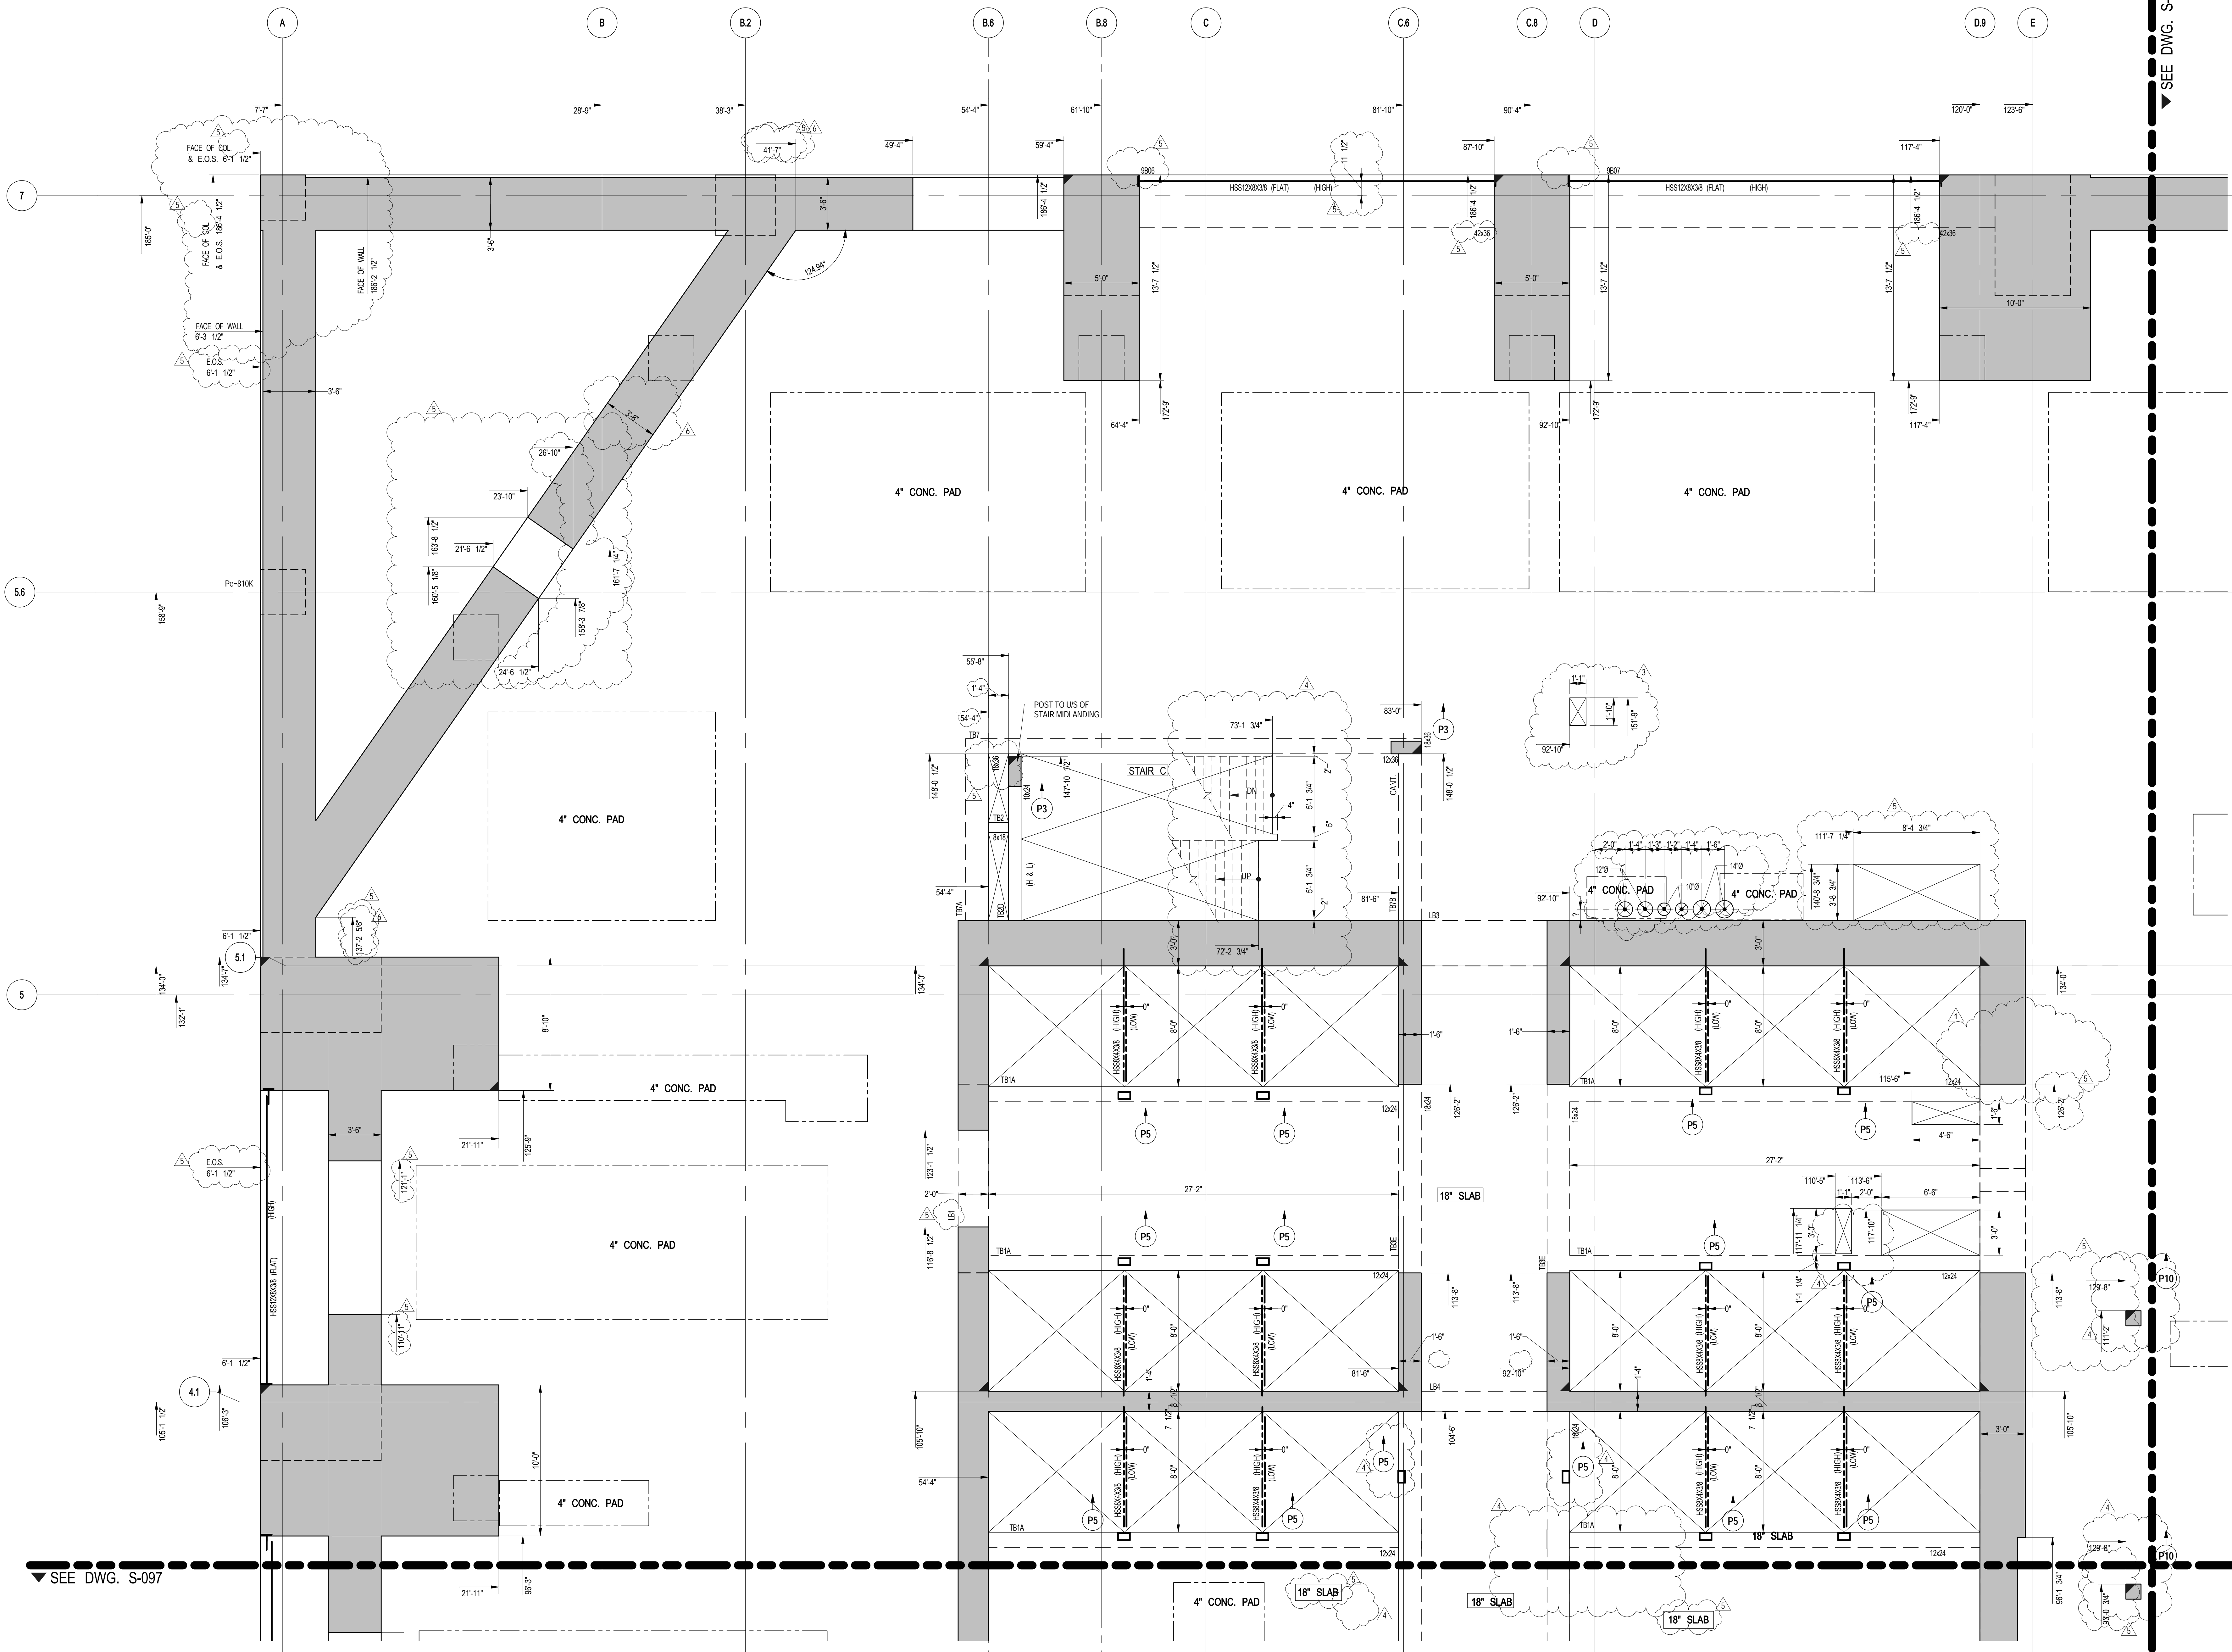


1 9TH FLOOR (MARKETING 09) G.A. PLAN - PART 1
S-096 SCALE: 1/4\"/>

NOTE:
FOR NOTES SEE CORRESPONDING OVERALL FRAMING PLAN.

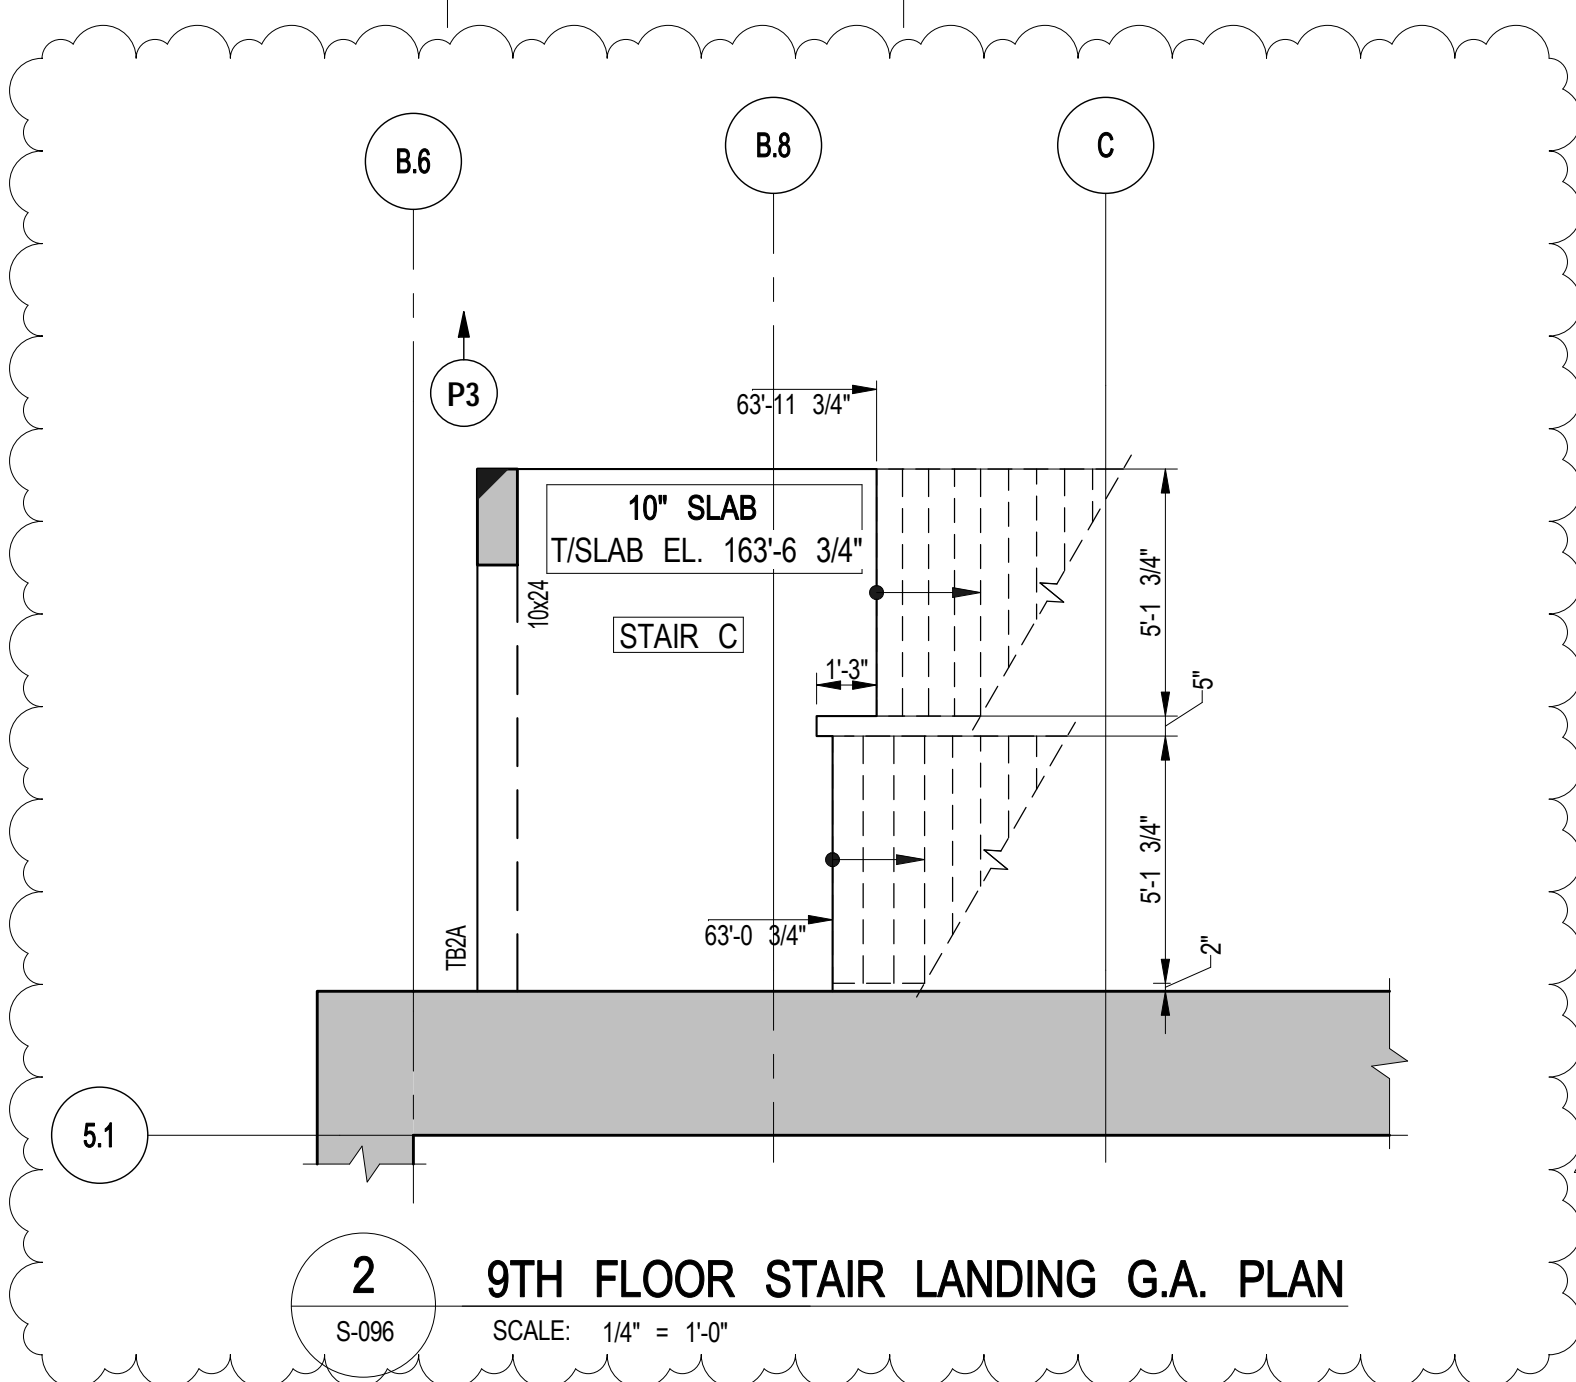

2 9TH FLOOR STAIR LANDING G.A. PLAN
S-096 SCALE: 1/4\"/>

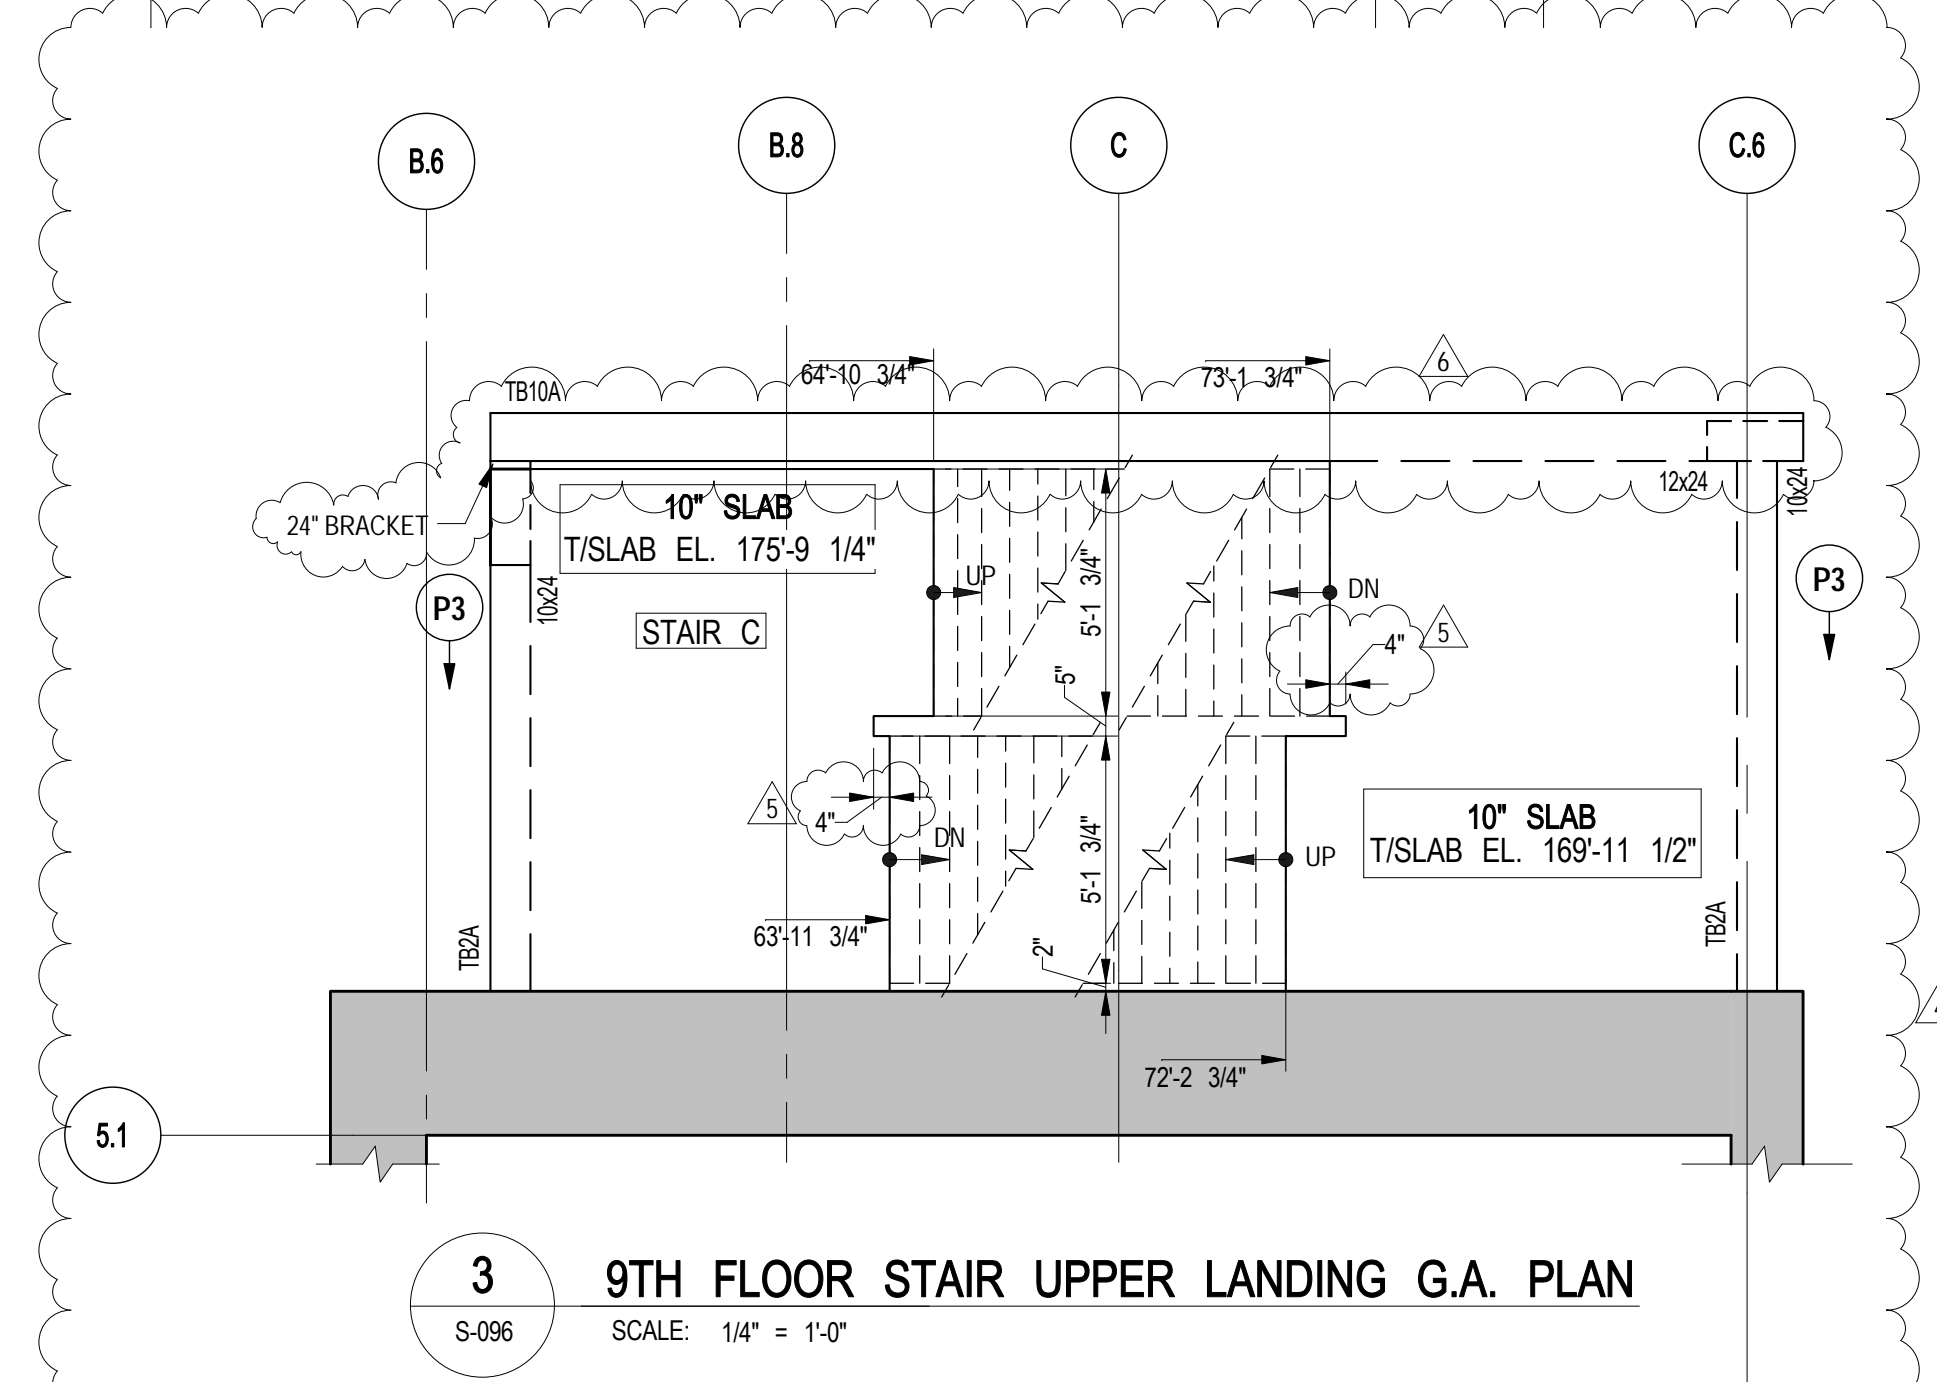

3 9TH FLOOR STAIR UPPER LANDING G.A. PLAN
S-096 SCALE: 1/4\"/>

NOTE:
ALL COORDINATES TO BE VERIFIED BY
ARCHITECT PRIOR TO CONSTRUCTION.



Client
Related Companies
60 Columbus Circle
New York, NY 10023
Tel: 212.801.1000 Fax: 212.801.1048

Oxford Properties Group
320 Park Avenue, 17th Floor
New York, NY 10022
Tel: 212.986.7514 Fax: 212.986.7510

Mitsui Fudosan America, Inc.
1251 Avenue of the Americas, Suite 800
New York, NY 10020
Tel: 212.403.5600 Fax: 212.403.5657

Architect
Kohn Pedersen Fox Associates PC
Architects & Planning Consultants
11 West 42nd Street
New York, New York 10036
TEL: 212.977.6500 FAX: 212.956.2526


Structural Engineer
WSP
228 East 45th Street, 3rd Floor
New York, NY 10017
Tel: 212.687.9888 Fax: 646.487.5501

Mechanical, Electrical, Plumbing, Fire Protection
WSP
512 Seventh Avenue
New York, NY 10018
Tel: 212.552.9600

No.	Description	Date
9	PAA	08/04/2017
8	BULLETIN #31	08/25/2016
7	BULLETIN #30	07/27/2016
6	BULLETIN #27	06/15/2016
5	BULLETIN #25	04/20/2016
4	BULLETIN #21	12/11/2015
3	BULLETIN #20	10/26/2015
2	BULLETIN #15	07/01/2015
1	BULLETIN #11	05/29/2015
D.O.B. BUILDING PERMIT FILING		05/01/2015
100% CONSTRUCTION DOCUMENTS		04/03/2015

No. Description Date


Rev. Plan

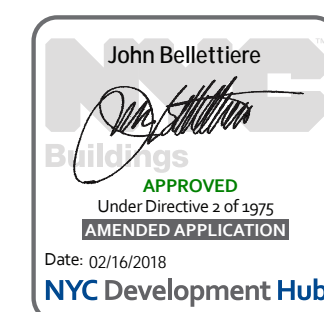

Date: 04/03/2015
Project No: 1305480
Division: CADD
Sheet Number: 1305480-S-497

9TH FLOOR
(MARKETING 09) G.A.
PLAN - PART 2


Sheet Number
S-097.01

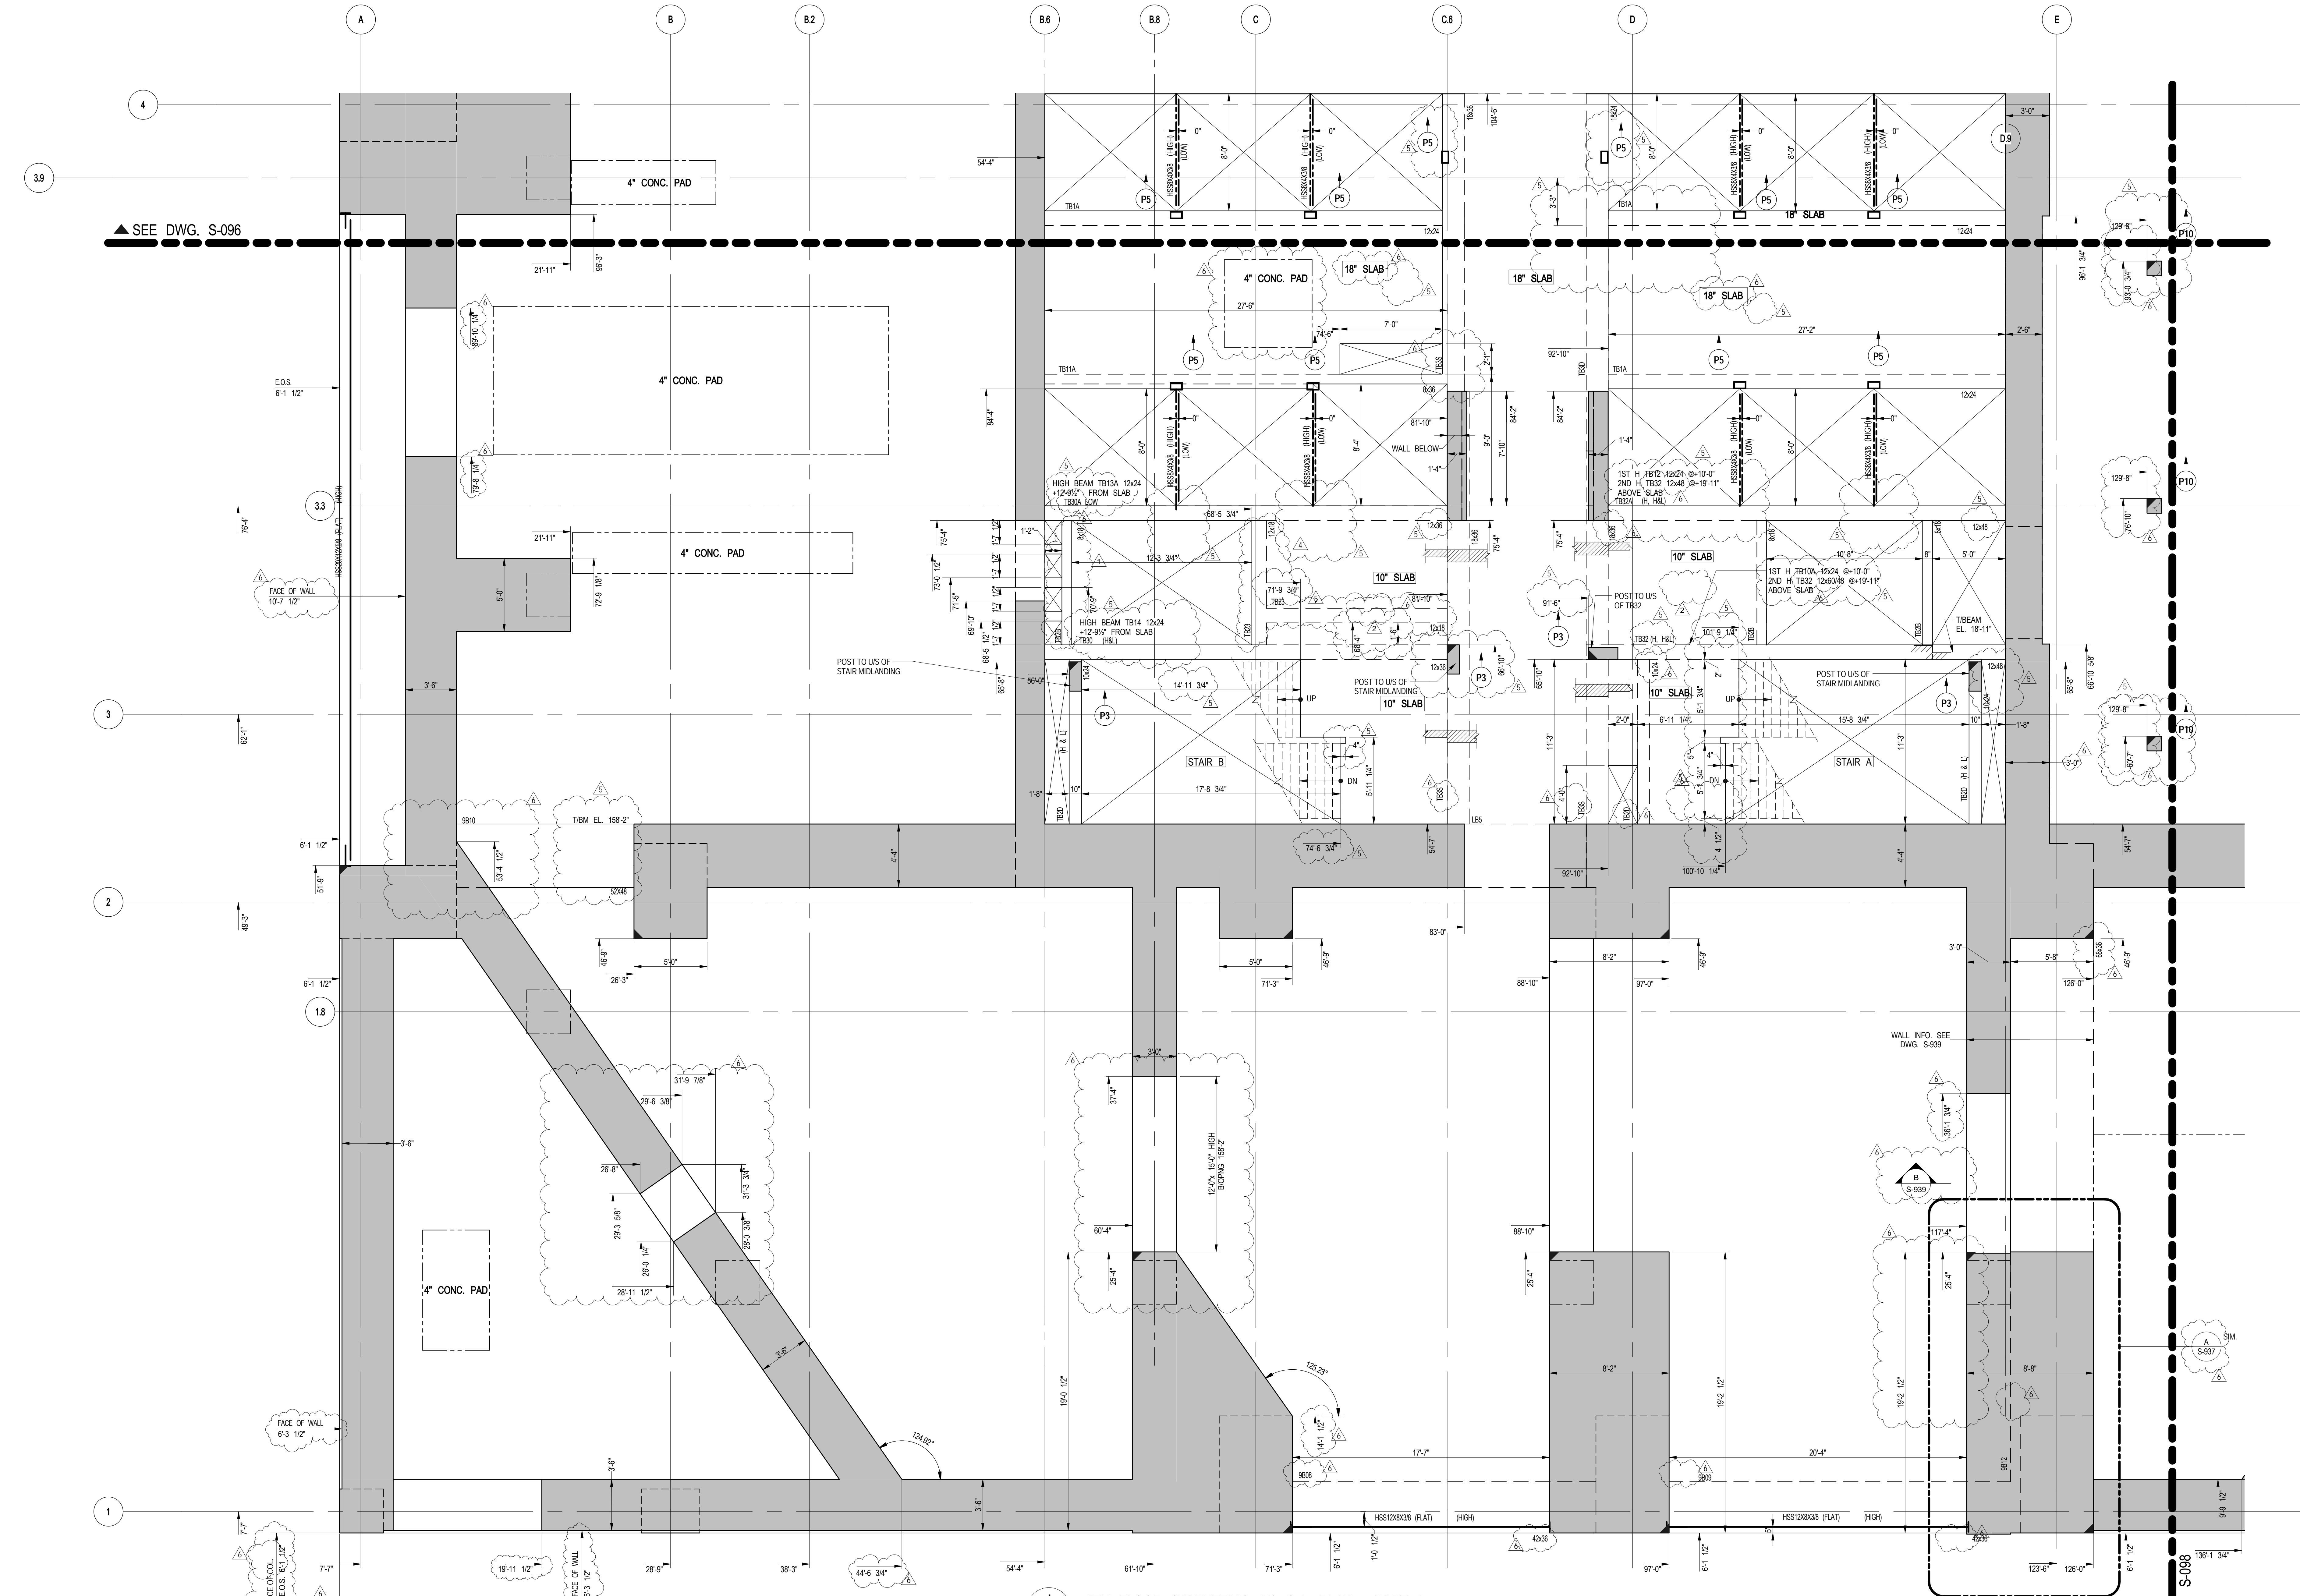

1 9TH FLOOR (MARKETING 09) G.A. PLAN - PART 2


S-097 SCALE: 1/4" = 1'-0"

NOTE: FOR NOTES SEE CORRESPONDING OVERALL FRAMING PLAN.

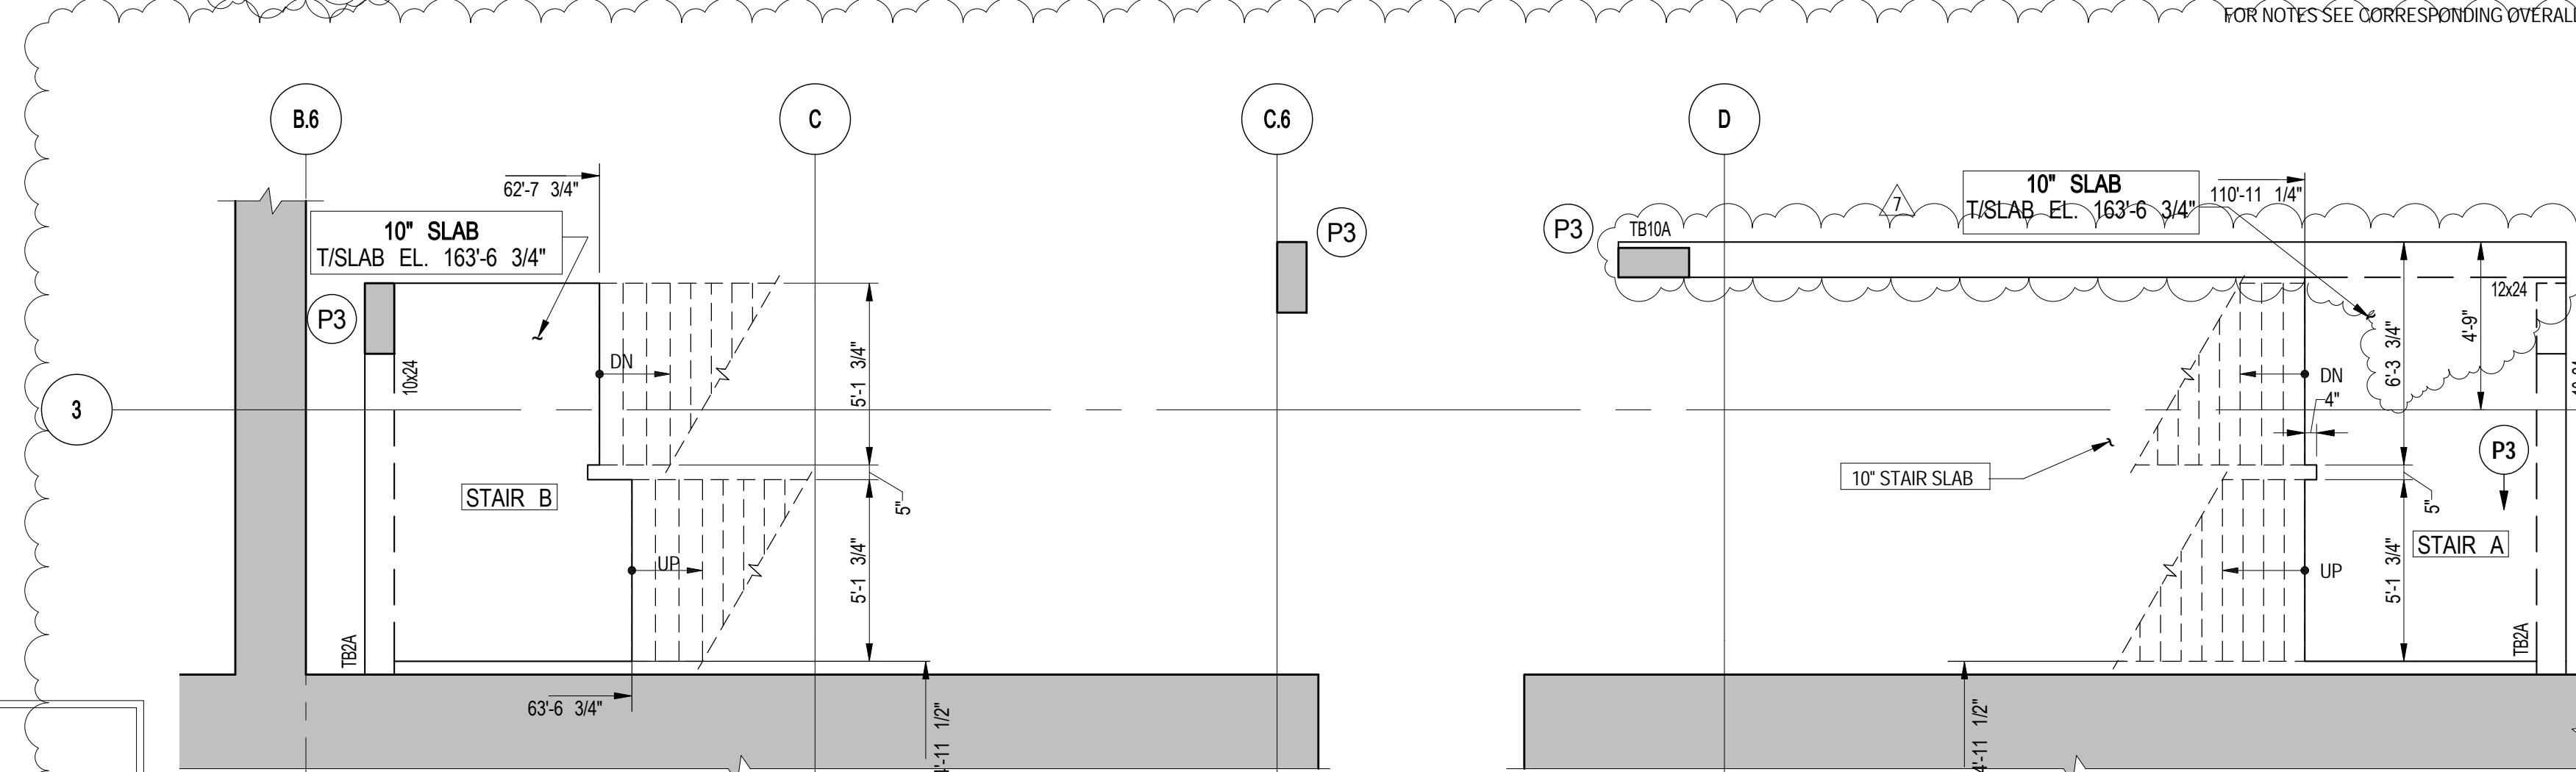


2 STAIR LANDING ABOVE 9TH FLOOR G.A. PLAN

S-097 SCALE: 1/4" = 1'-0"

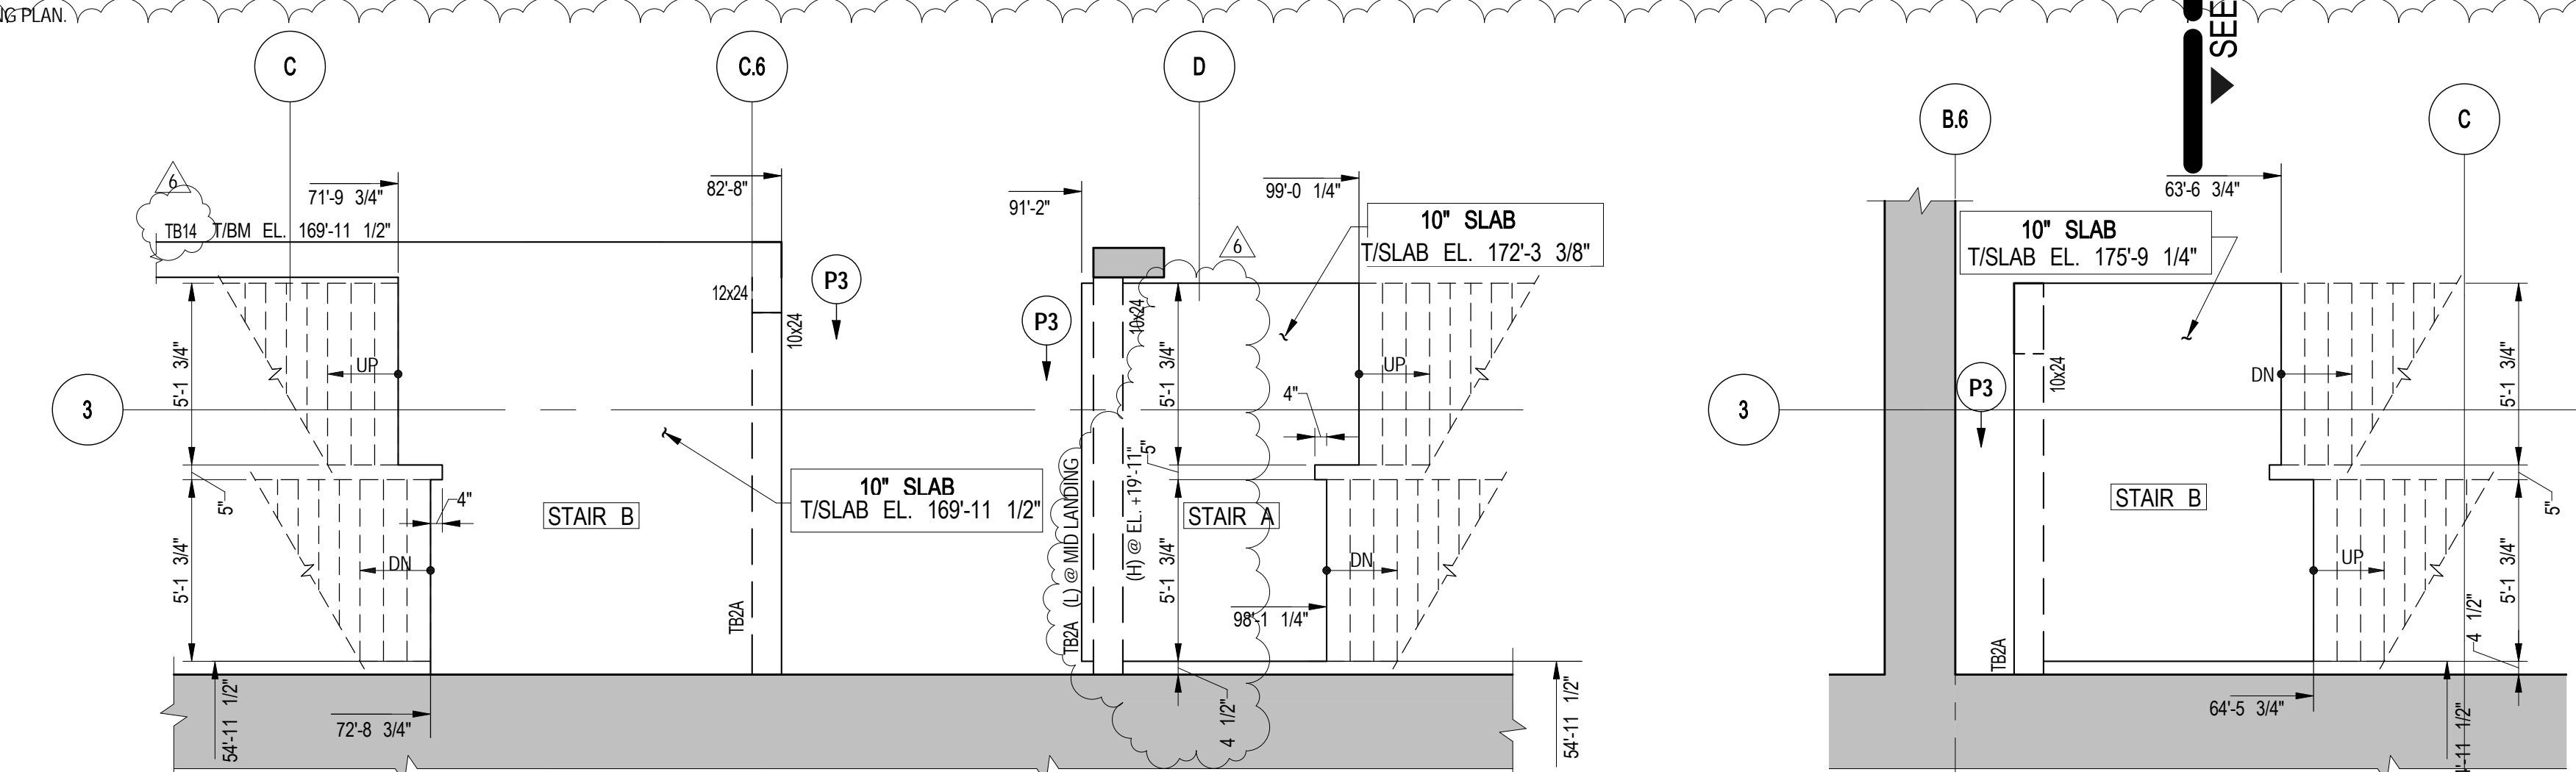

3 STAIR UPPER LANDING ABOVE 9TH FLOOR G.A. PLAN

S-097 SCALE: 1/4" = 1'-0"

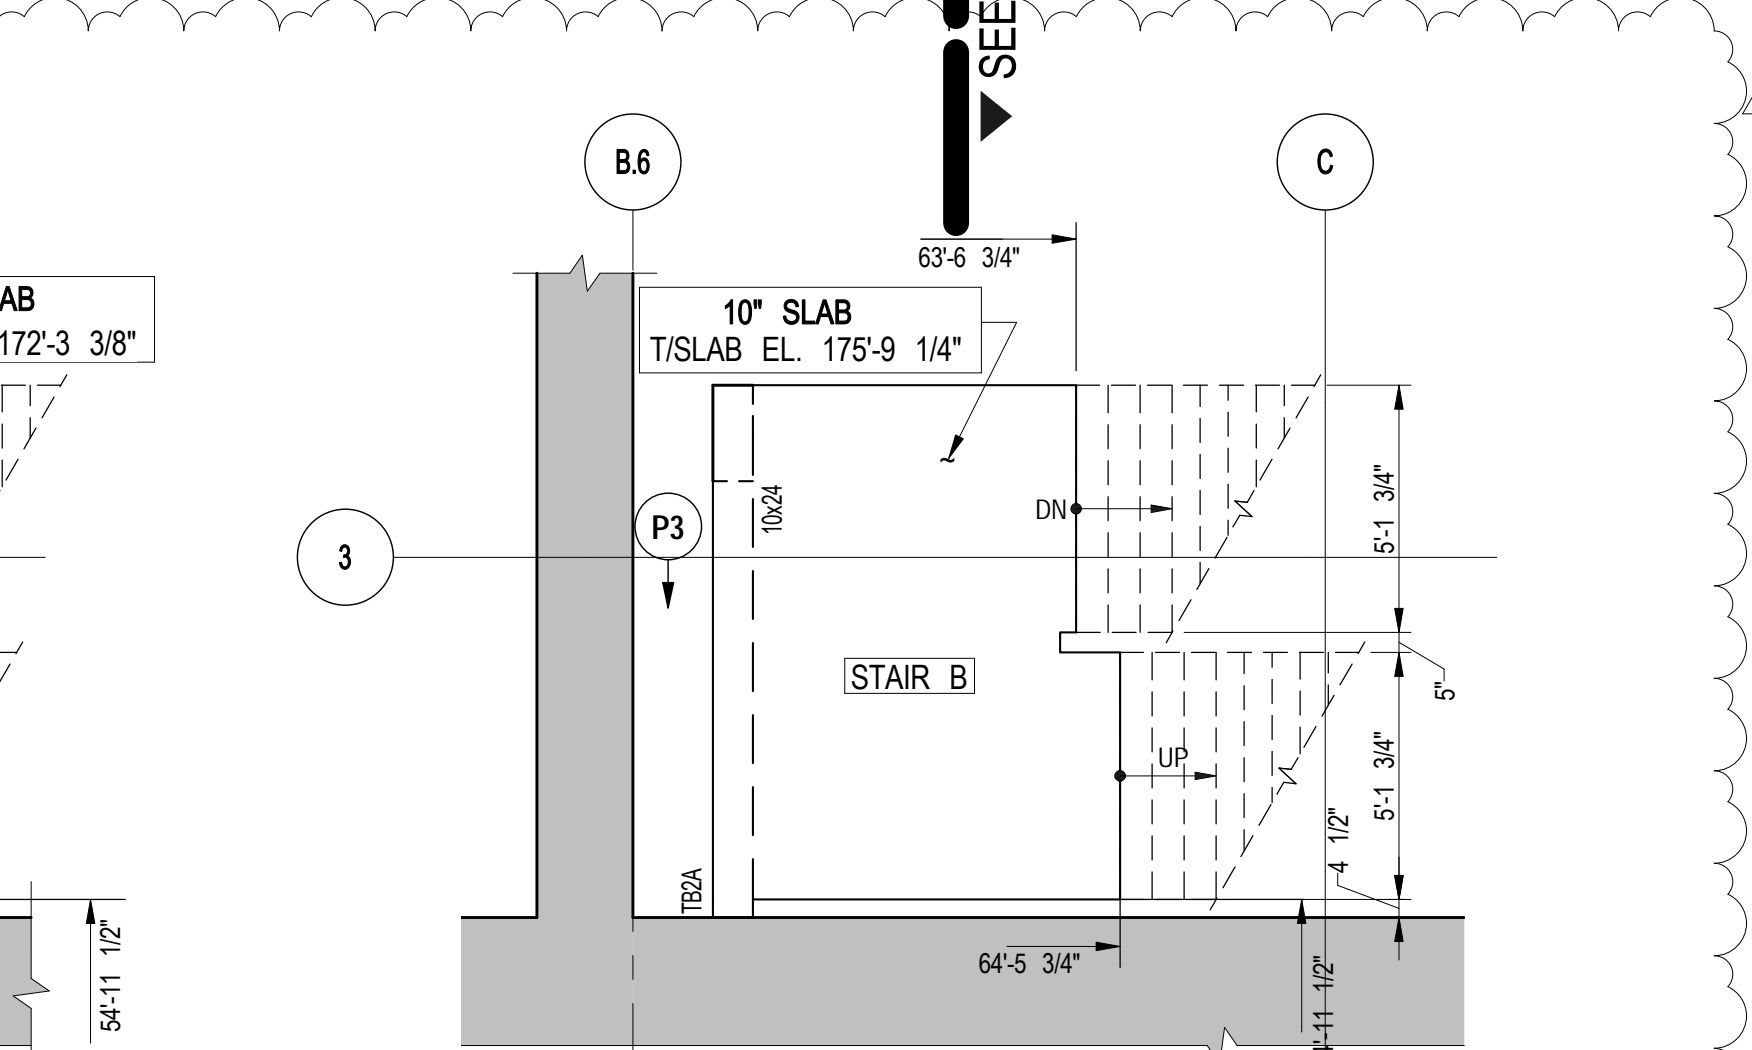


4 STAIR LANDING ABOVE 9TH FLOOR @ EL. 175'-9 1/4" G.A. PLAN

S-097 SCALE: 1/4" = 1'-0"


NOTE:
ALL COORDINATES TO BE VERIFIED BY
ARCHITECT PRIOR TO CONSTRUCTION.

S-098
8/21/2017 11:42:51 AM
P:\14-000 MARKETING\09 G.A. PLAN - PART 3
C:\Users\ash0275\Documents\2210.SSH\VPSP_STRUC_2016_USDA02775.dwg

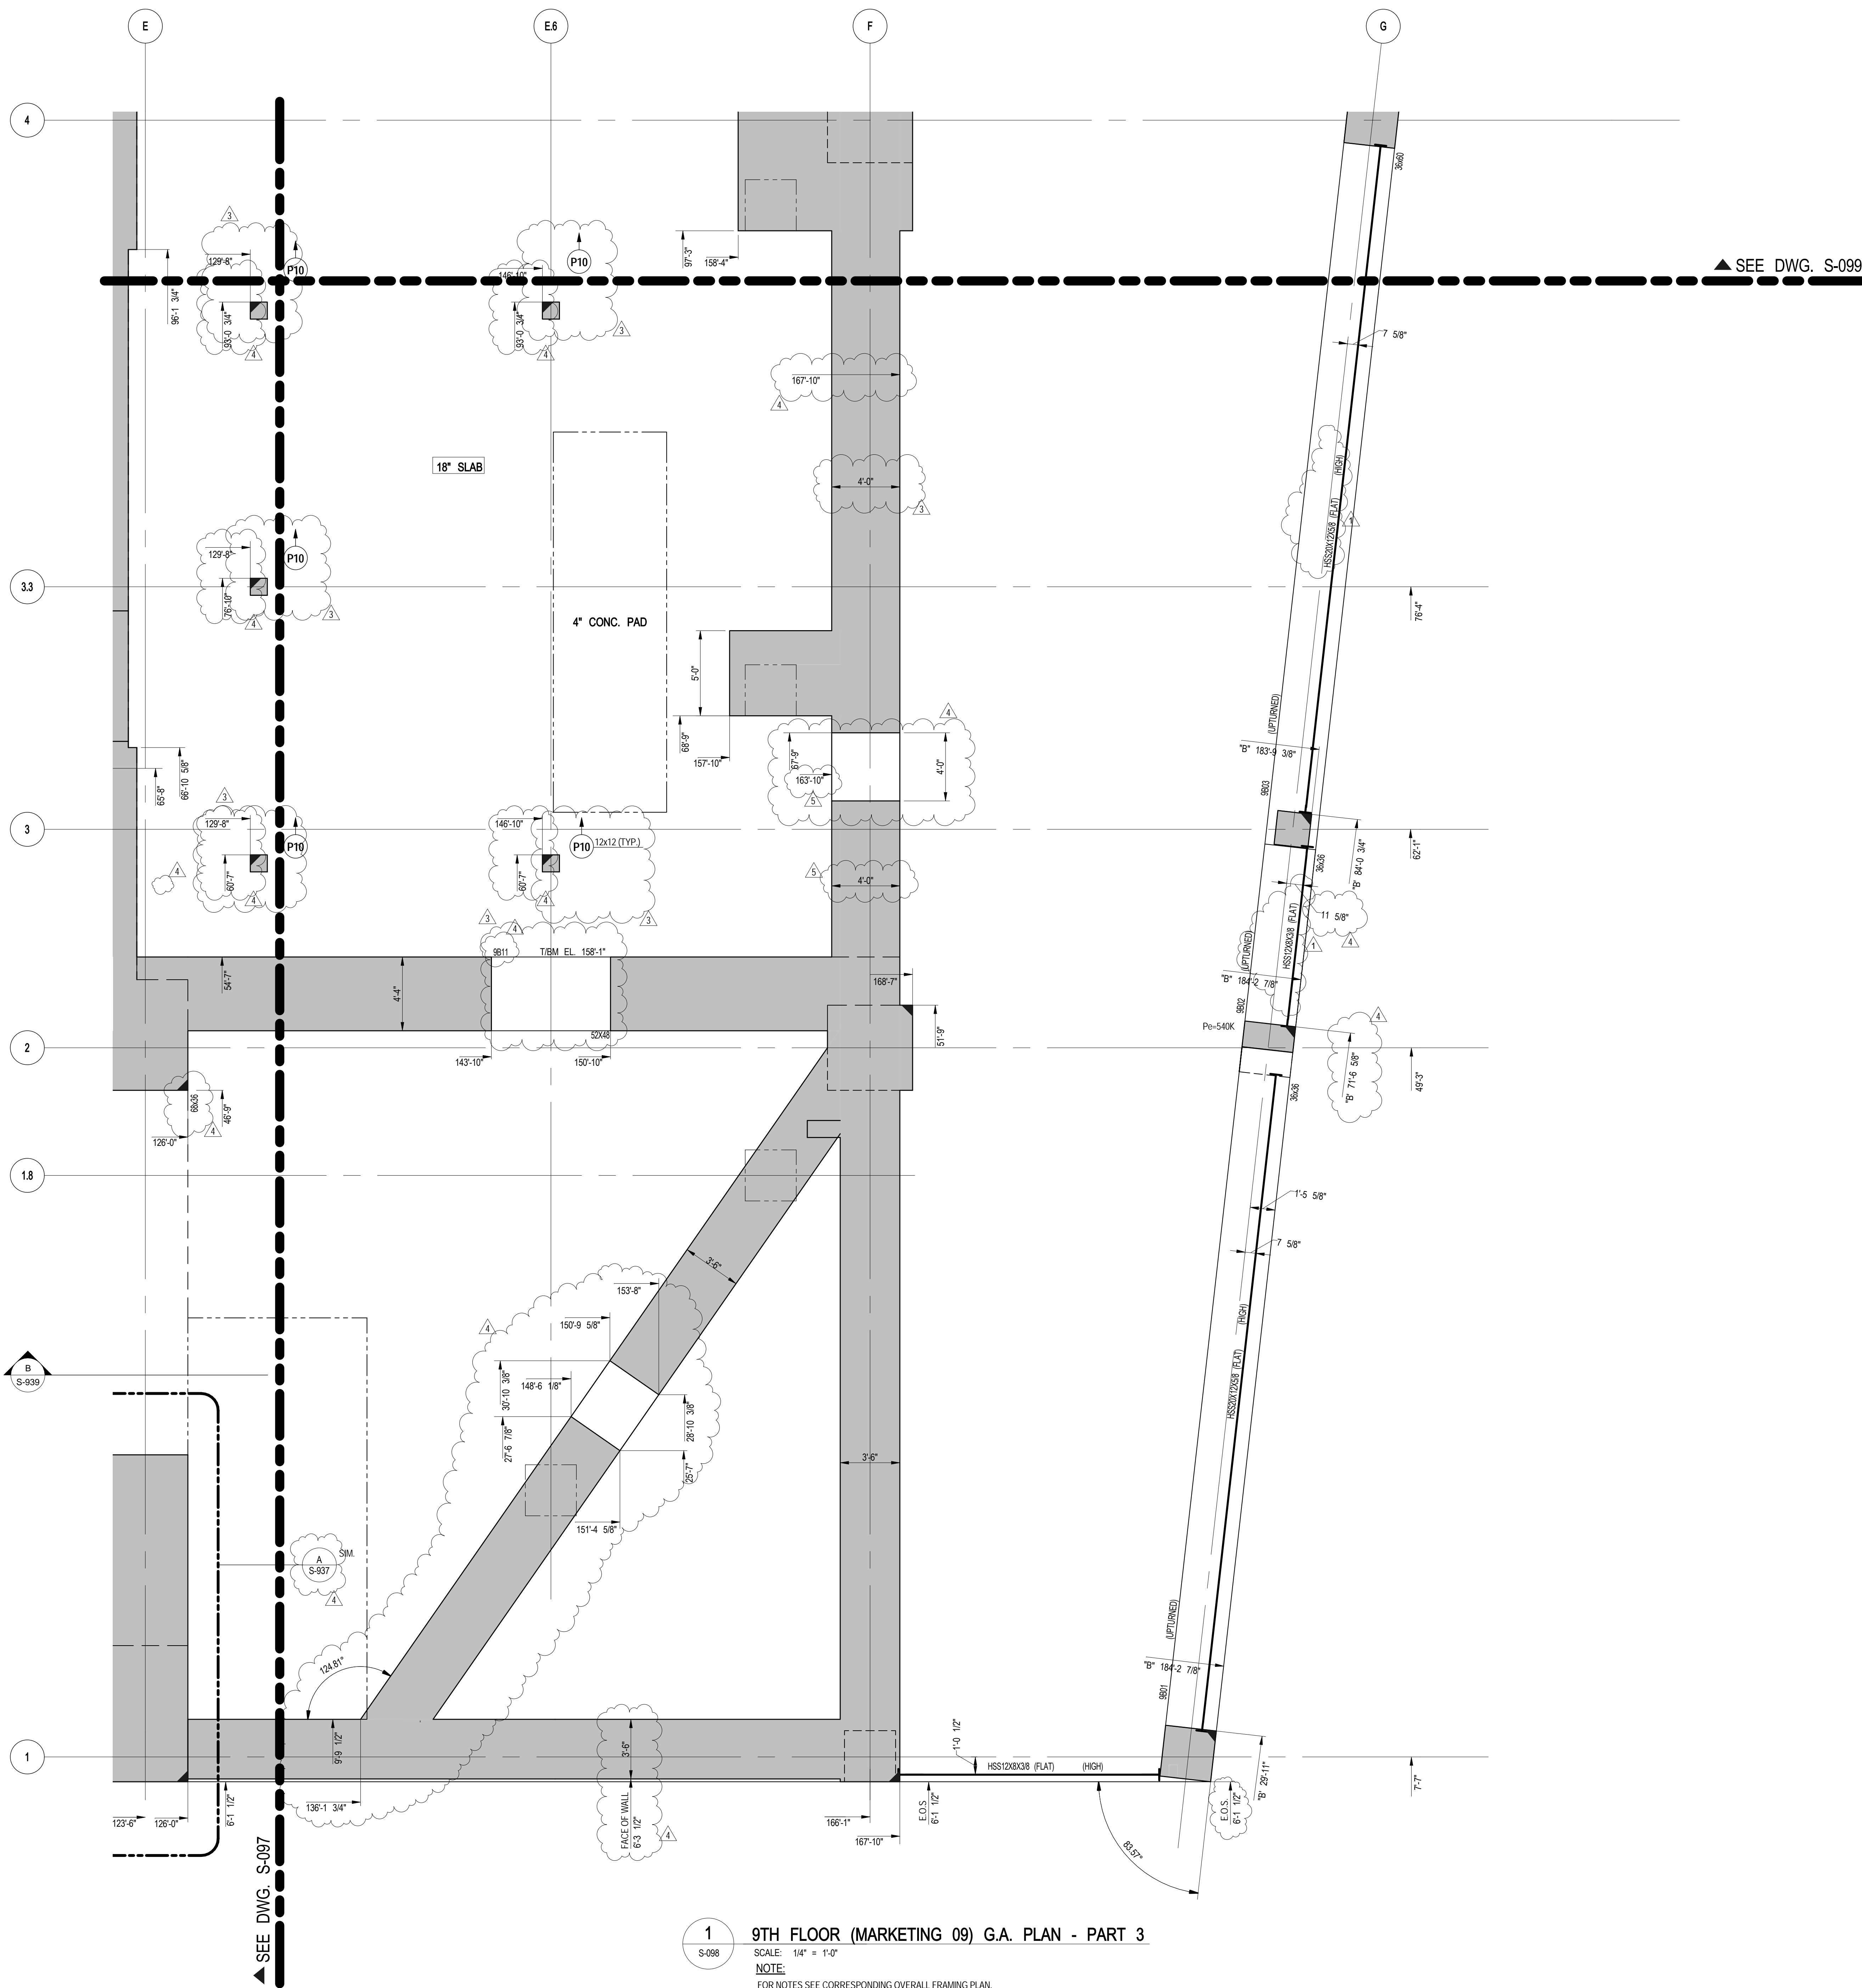

NOTE:
ALL COORDINATES TO BE VERIFIED BY
ARCHITECT PRIOR TO CONSTRUCTION.

1 9TH FLOOR (MARKETING 09) G.A. PLAN - PART 3
S-098 SCALE: 1/4" = 1'-0"
NOTE:
FOR NOTES SEE CORRESPONDING OVERALL FRAMING PLAN.

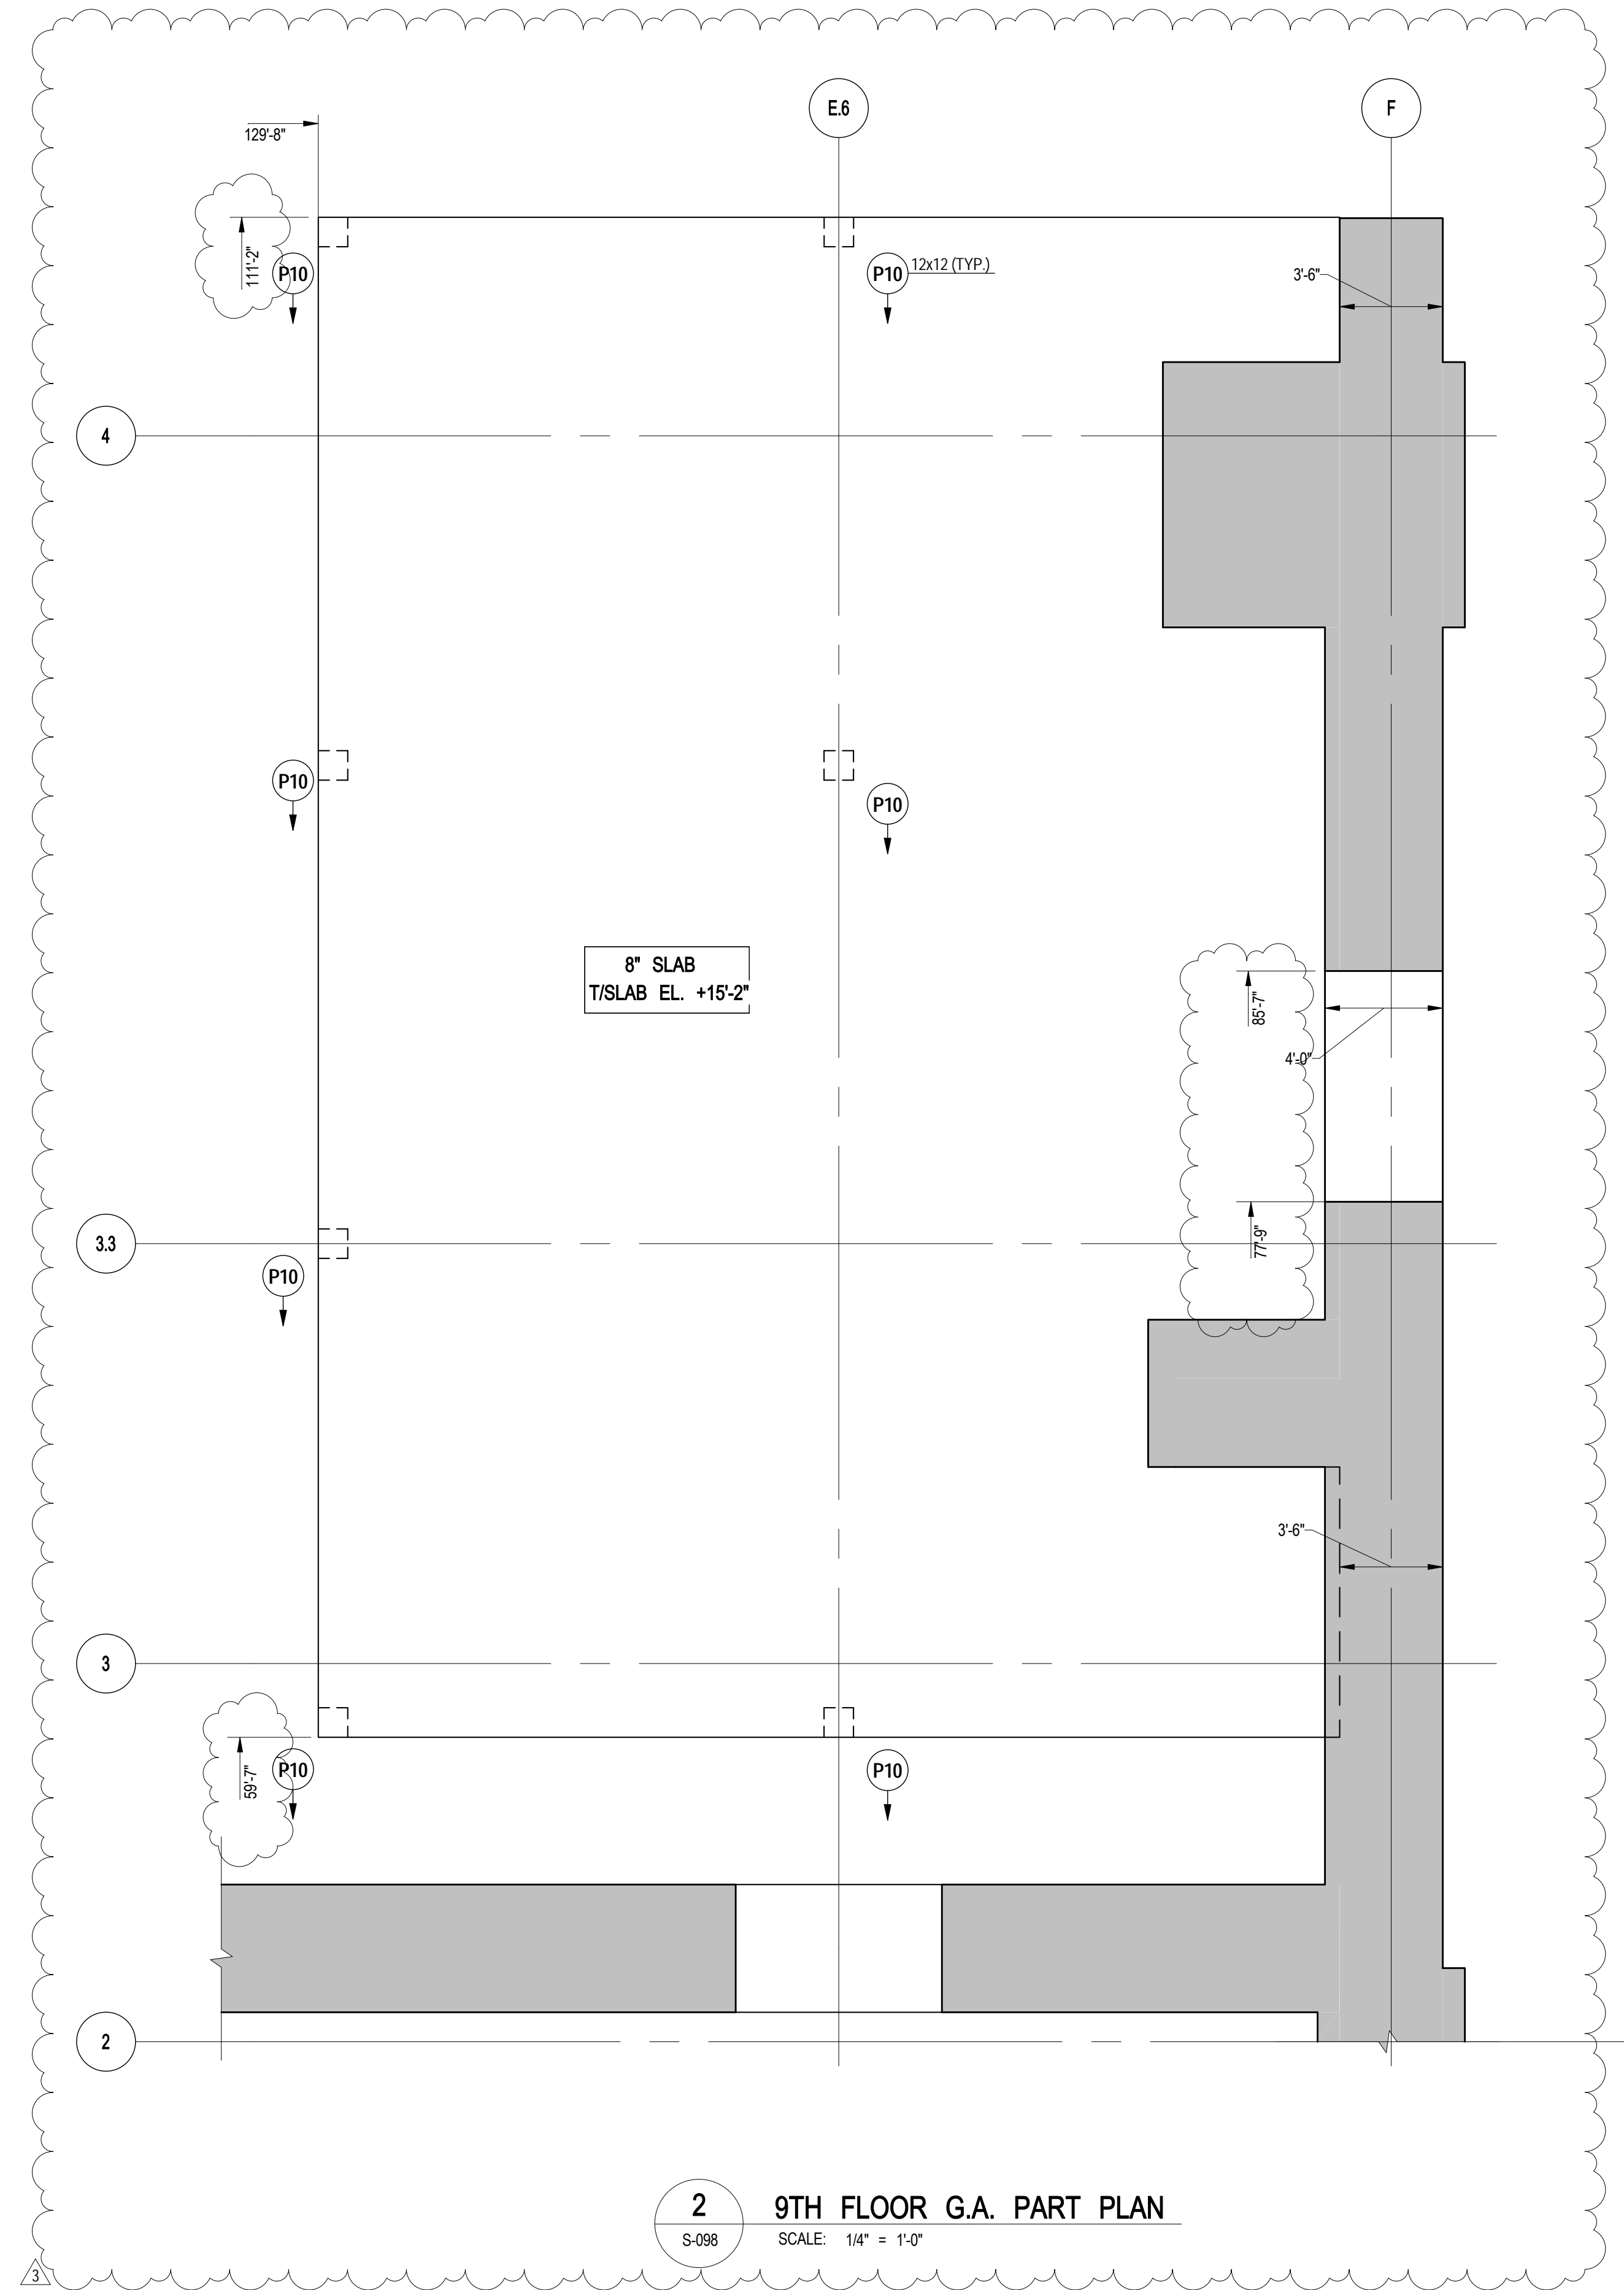

2 9TH FLOOR G.A. PART PLAN
S-098 SCALE: 1/4" = 1'-0"

55 HUDSON YARDS

Address
550 W 34TH St., New York, NY
10001



Client
Related Companies
60 Columbus Circle
New York, NY 10023
Tel: 212.801.1000 Fax: 212.801.1048

Oxford Properties Group
320 Park Avenue, 17th Floor
New York, NY 10022
Tel: 212.986.7514 Fax: 212.986.7510

Mitsui Fudosan America, Inc.
1251 Avenue of the Americas, Suite 800
New York, NY 10020
Tel: 212.403.5600 Fax: 212.403.5657

Architect
Kohn Pedersen Fox Associates PC
Architects & Planning Consultants
11 West 42nd Street
New York, New York 10036
TEL: 212.977.6500 FAX: 212.956.2526

Structural Engineer
WSP
228 East 45th Street, 3rd Floor
New York, NY 10017
Tel: 212.687.9888 Fax: 646.487.5501

Mechanical, Electrical, Plumbing, Fire Protection
WSP
512 Seventh Avenue
New York, NY 10018
Tel: 212.552.9600

No.	Description	Date
6	PAA	08-04-2017
5	BULLETIN #30	07-27-2016
4	BULLETIN #27	06/15/2016
3	BULLETIN #25	04/20/2016
2	BULLETIN #19	09-25-2015
1	BULLETIN #11	05-29-2015
	D.O.B. BUILDING PERMIT FILING	05/01/2015
	100% CONSTRUCTION DOCUMENTS	04/03/2015

Key Plan



Issue Date: 04/03/2015
Project No: 1305480
Division By: CADD
Sheet Number: 1305480-S-098



Division File
9TH FLOOR
(MARKETING 09) G.A.
PLAN - PART 3

Division Number

S-098.01



Client
Related Companies
60 Columbus Circle
New York, NY 10023
Tel: 212.801.1000 Fax: 212.801.1048

Oxford Properties Group
320 Park Avenue, 17th Floor
New York, NY 10022
Tel: 212.986.7514 Fax: 212.986.7510

Mitsui Fudosan America, Inc.
1251 Avenue of the Americas, Suite 800
New York, NY 10020
Tel: 212.403.5600 Fax: 212.403.5657


Architect
Kohn Pedersen Fox Associates PC
Architects & Planning Consultants
11 West 42nd Street
New York, New York 10036
TEL: 212.977.6500 FAX: 212.956.2526

Structural Engineer
WSP
228 East 45th Street, 3rd Floor
New York, NY 10017
Tel: 212.687.9888 Fax: 646.487.5501

Mechanical, Electrical, Plumbing, Fire Protection
WSP
512 Seventh Avenue
New York, NY 10018
Tel: 212.552.9600

No.	Description	Date
7	PAA	08-04-2017
6	BULLETIN #27	06/15/2016
5	BULLETIN #25	04/20/2016
4	BULLETIN #21	12/11/2015
3	BULLETIN #20	10/25/2015
2	BULLETIN #19	09/25/2015
1	BULLETIN #11	05/29/2015
	D.O.B. BUILDING PERMIT FILING	05/01/2015
	100% CONSTRUCTION DOCUMENTS	04/03/2015


Key Plan

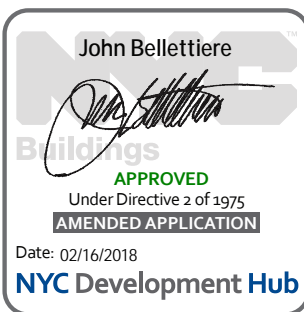

Date: 04/03/2015
Project No: 1305480
Division: CADD
Sheet Number: 1305480-S-099

9TH FLOOR
(MARKETING 09) G.A.
PLAN - PART 4

S-099.01

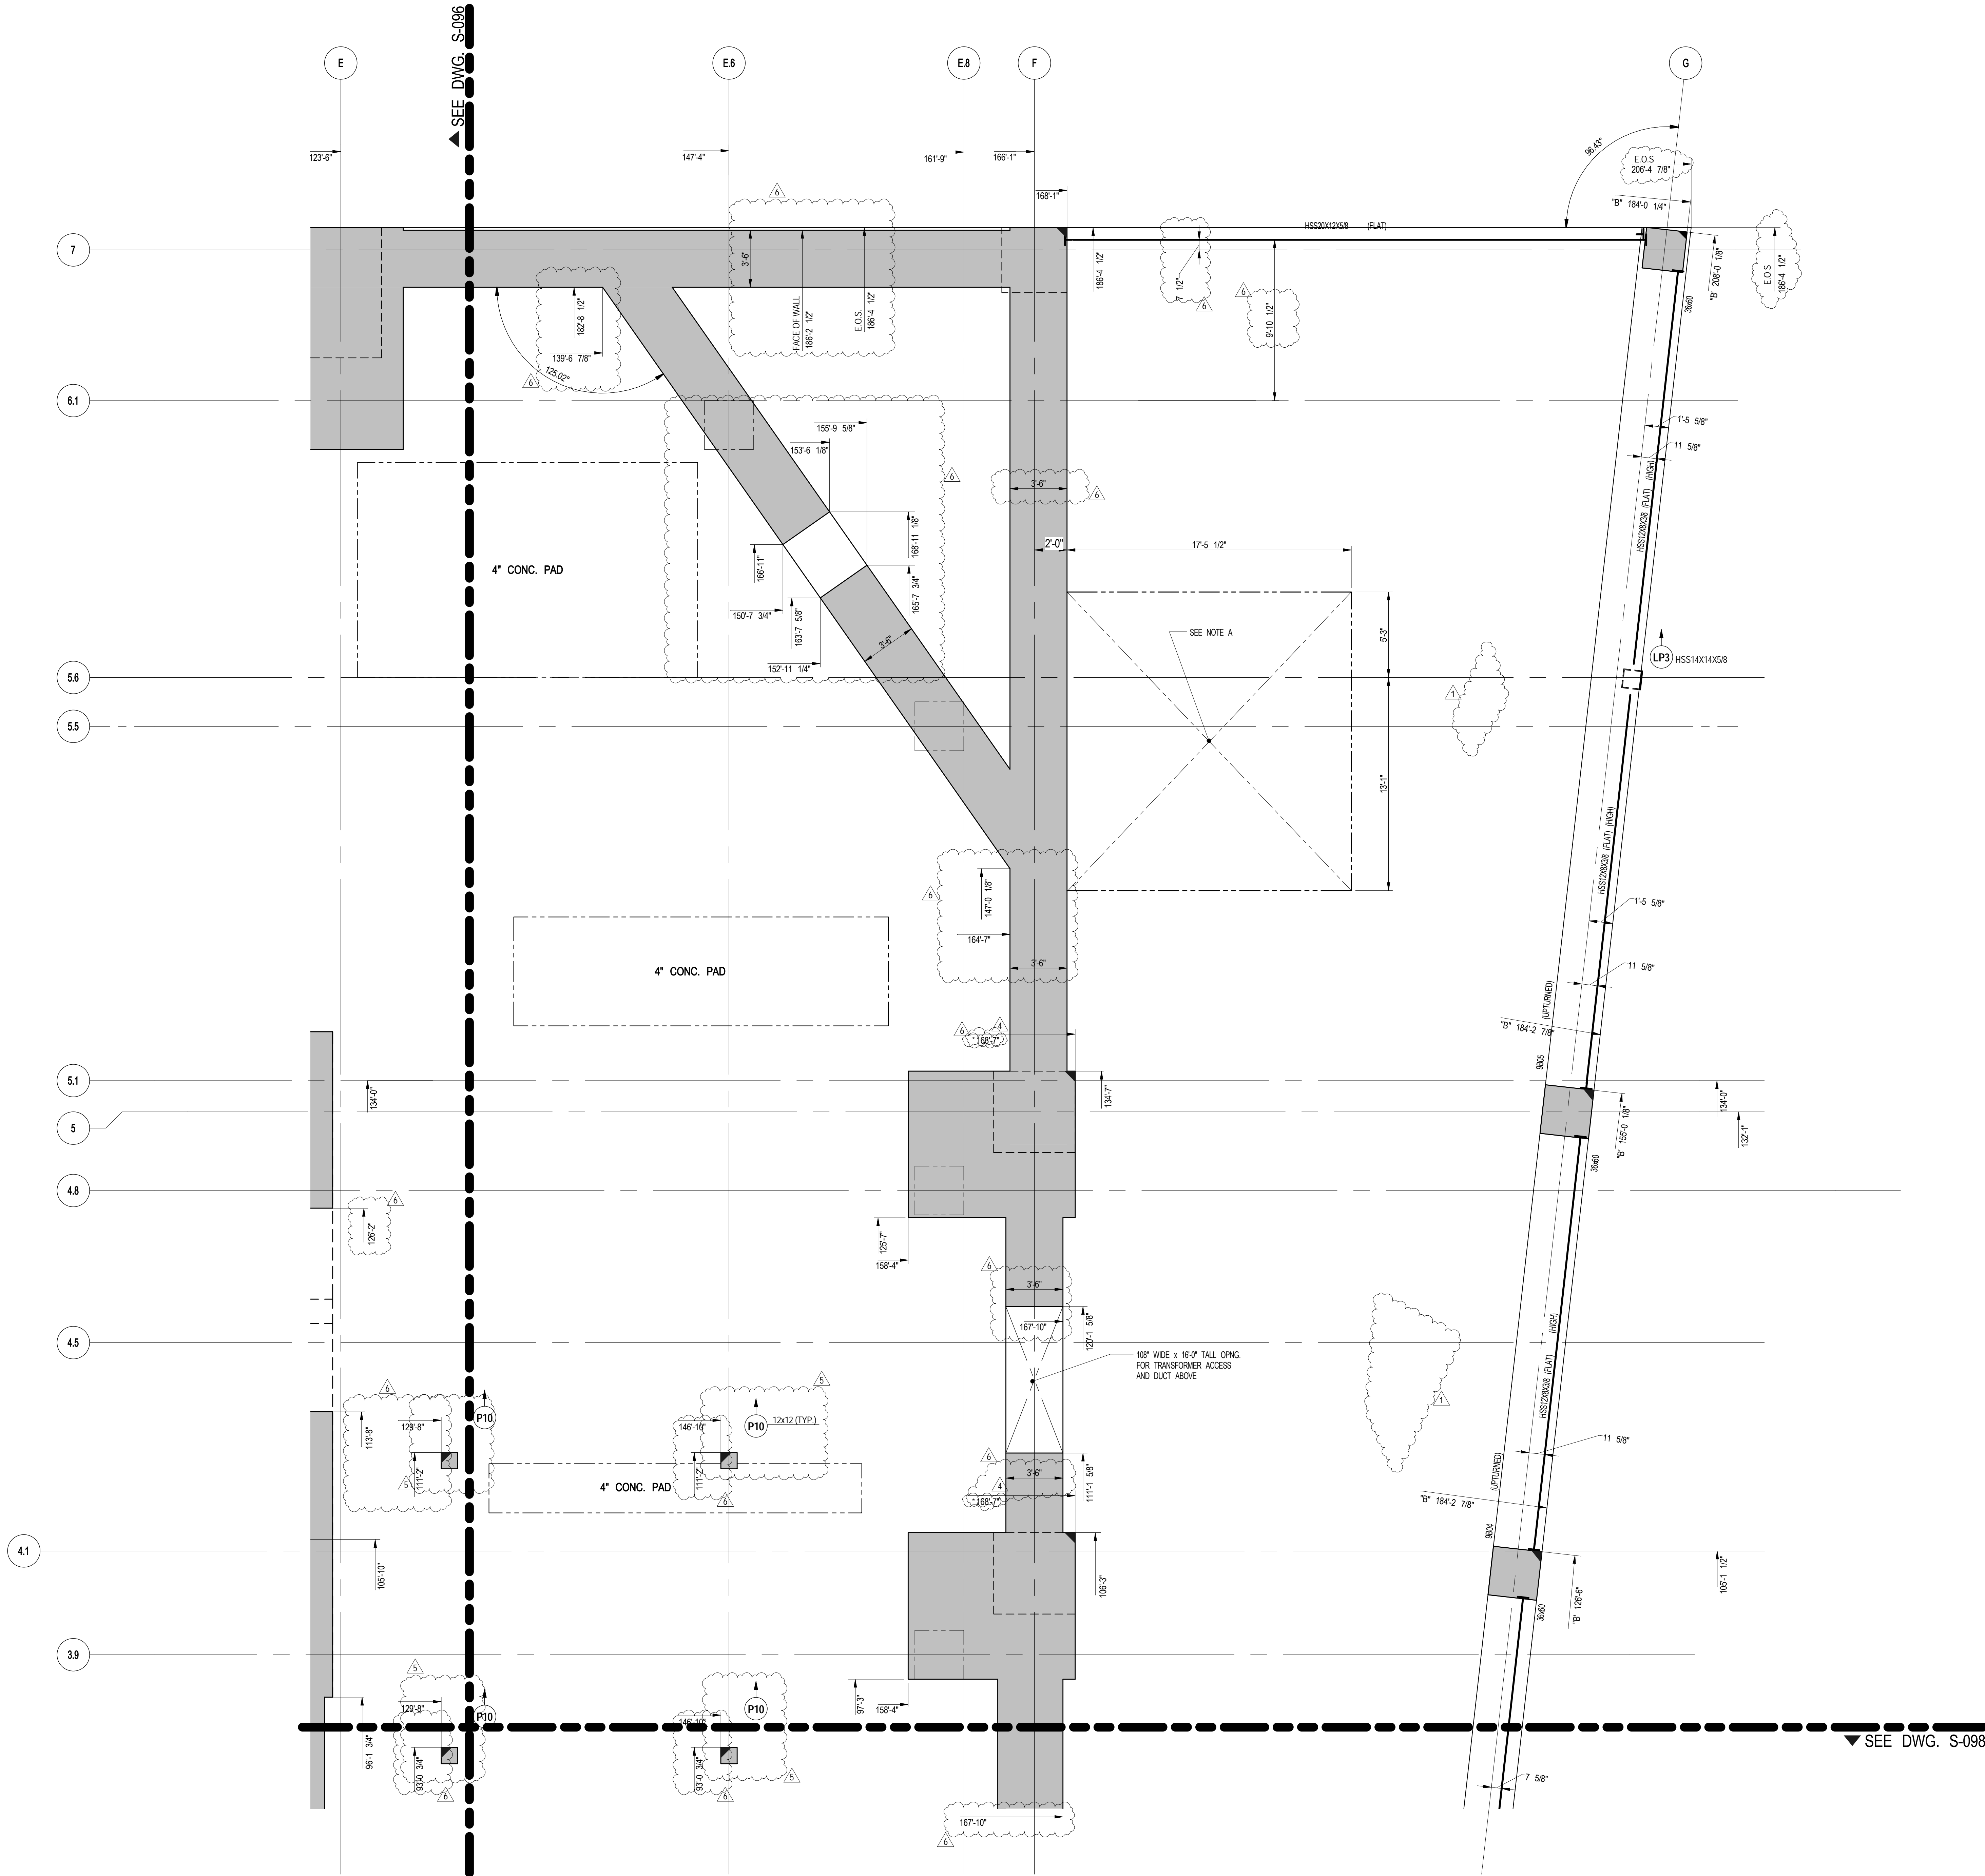

1 9TH FLOOR (MARKETING 09) G.A. PLAN - PART 4
SCALE: 1/4" = 1'-0"

NOTE:
FOR NOTES SEE CORRESPONDING OVERALL FRAMING PLAN.

NOTE A:
FOR TENANT STAIR OPENING OPTION REFER TO TENANT ALT. II APPLICATIONS FOR FURTHER STRUCTURAL DETAILS & NOTES

NOTE:
ALL COORDINATES TO BE VERIFIED BY
ARCHITECT PRIOR TO CONSTRUCTION.



Client
Related Companies
60 Columbus Circle
New York, NY 10023
Tel: 212.801.1000 Fax: 212.801.1048

Oxford Properties Group
320 Park Avenue, 17th Floor
New York, NY 10022
Tel: 212.986.7514 Fax: 212.986.7510

Mitsui Fudosan America, Inc.
1251 Avenue of the Americas, Suite 800
New York, NY 10020
Tel: 212.403.5600 Fax: 212.403.5657

Architect
Kohn Pedersen Fox Associates PC
Architects & Planning Consultants
11 West 42nd Street
New York, New York 10036
TEL: 212.977.6500 FAX: 212.956.2526

Structural Engineer
WSP
228 East 45th Street, 3rd Floor
New York, NY 10017
Tel: 212.687.9888 Fax: 646.487.5501

Mechanical, Electrical, Plumbing, Fire Protection
WSP
512 Seventh Avenue
New York, NY 10018
Tel: 212.552.9600

8	BULLETIN #60	08-25-2017
7	PAA	08-04-2017
6	BULLETIN #32	09-08-2016
5	BULLETIN #30	07-27-2016
4	BULLETIN #27	06/15/2016
3	BULLETIN #21	12/11/2015
2	BULLETIN #20	10-26-2015
1	BULLETIN #15	07/01/2015
	D.O.B. BUILDING PERMIT FILING	05/01/2015
	100% CONSTRUCTION DOCUMENTS	04/03/2015

No.	Description	Date
-----	-------------	------

Rev

Rev




Issue Date
04/03/2015
Project No.
1305490
Drawn By
CADD
Sheet Number
1305490-S-100


Project File
10TH FLOOR
(MARKETING 10)
FRAMING PLAN

Drawing Number


S-100.01

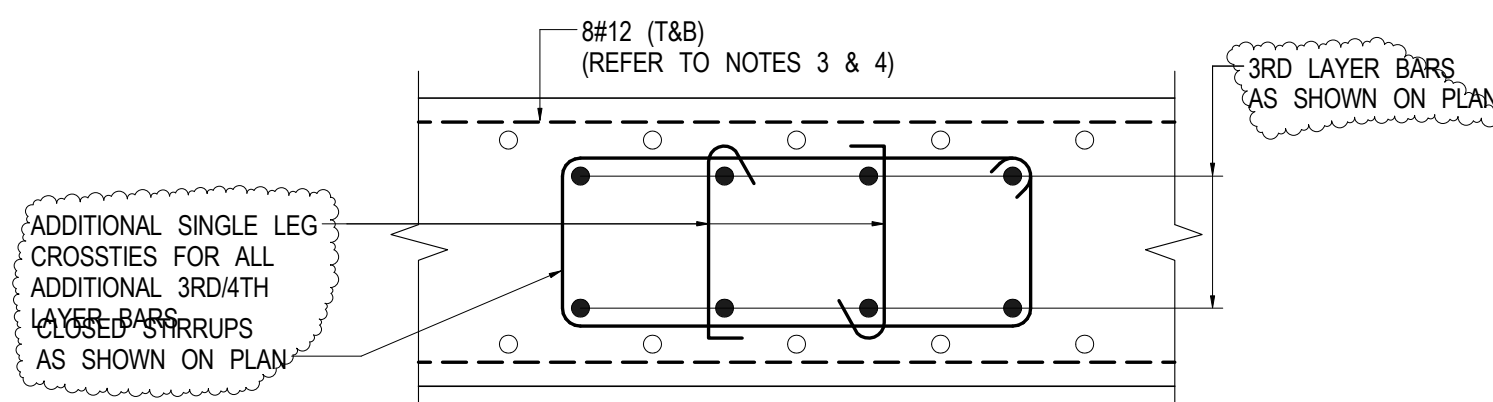



2 LAYOUT DETAIL FOR ADDITIONAL REBARS FOR 24" SLAB
S-100 SCALE: 1/8" = 1'-0"

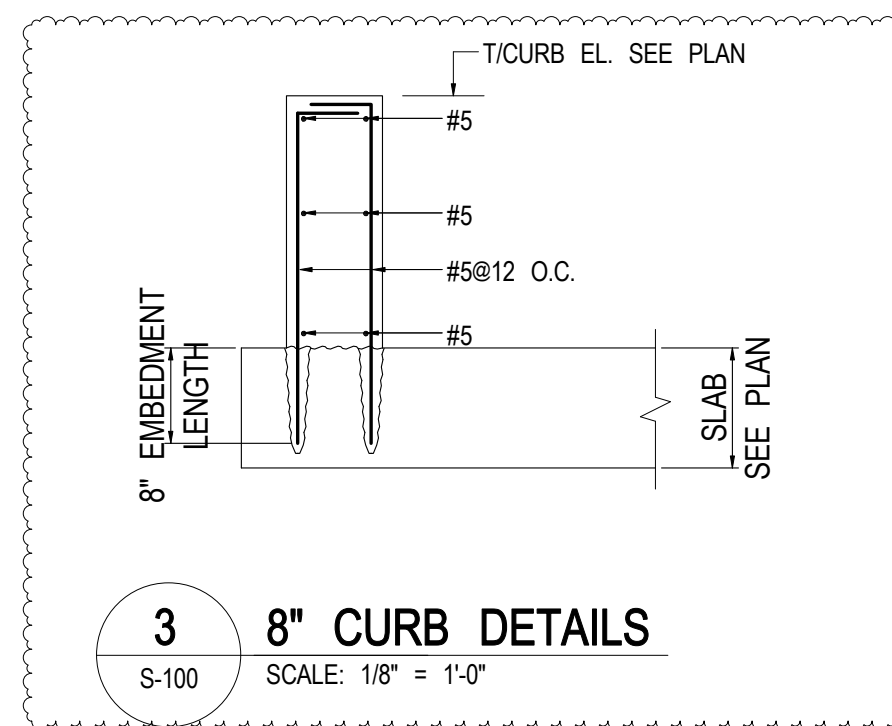

3 8" CURB DETAILS
S-100 SCALE: 1/8" = 1'-0"

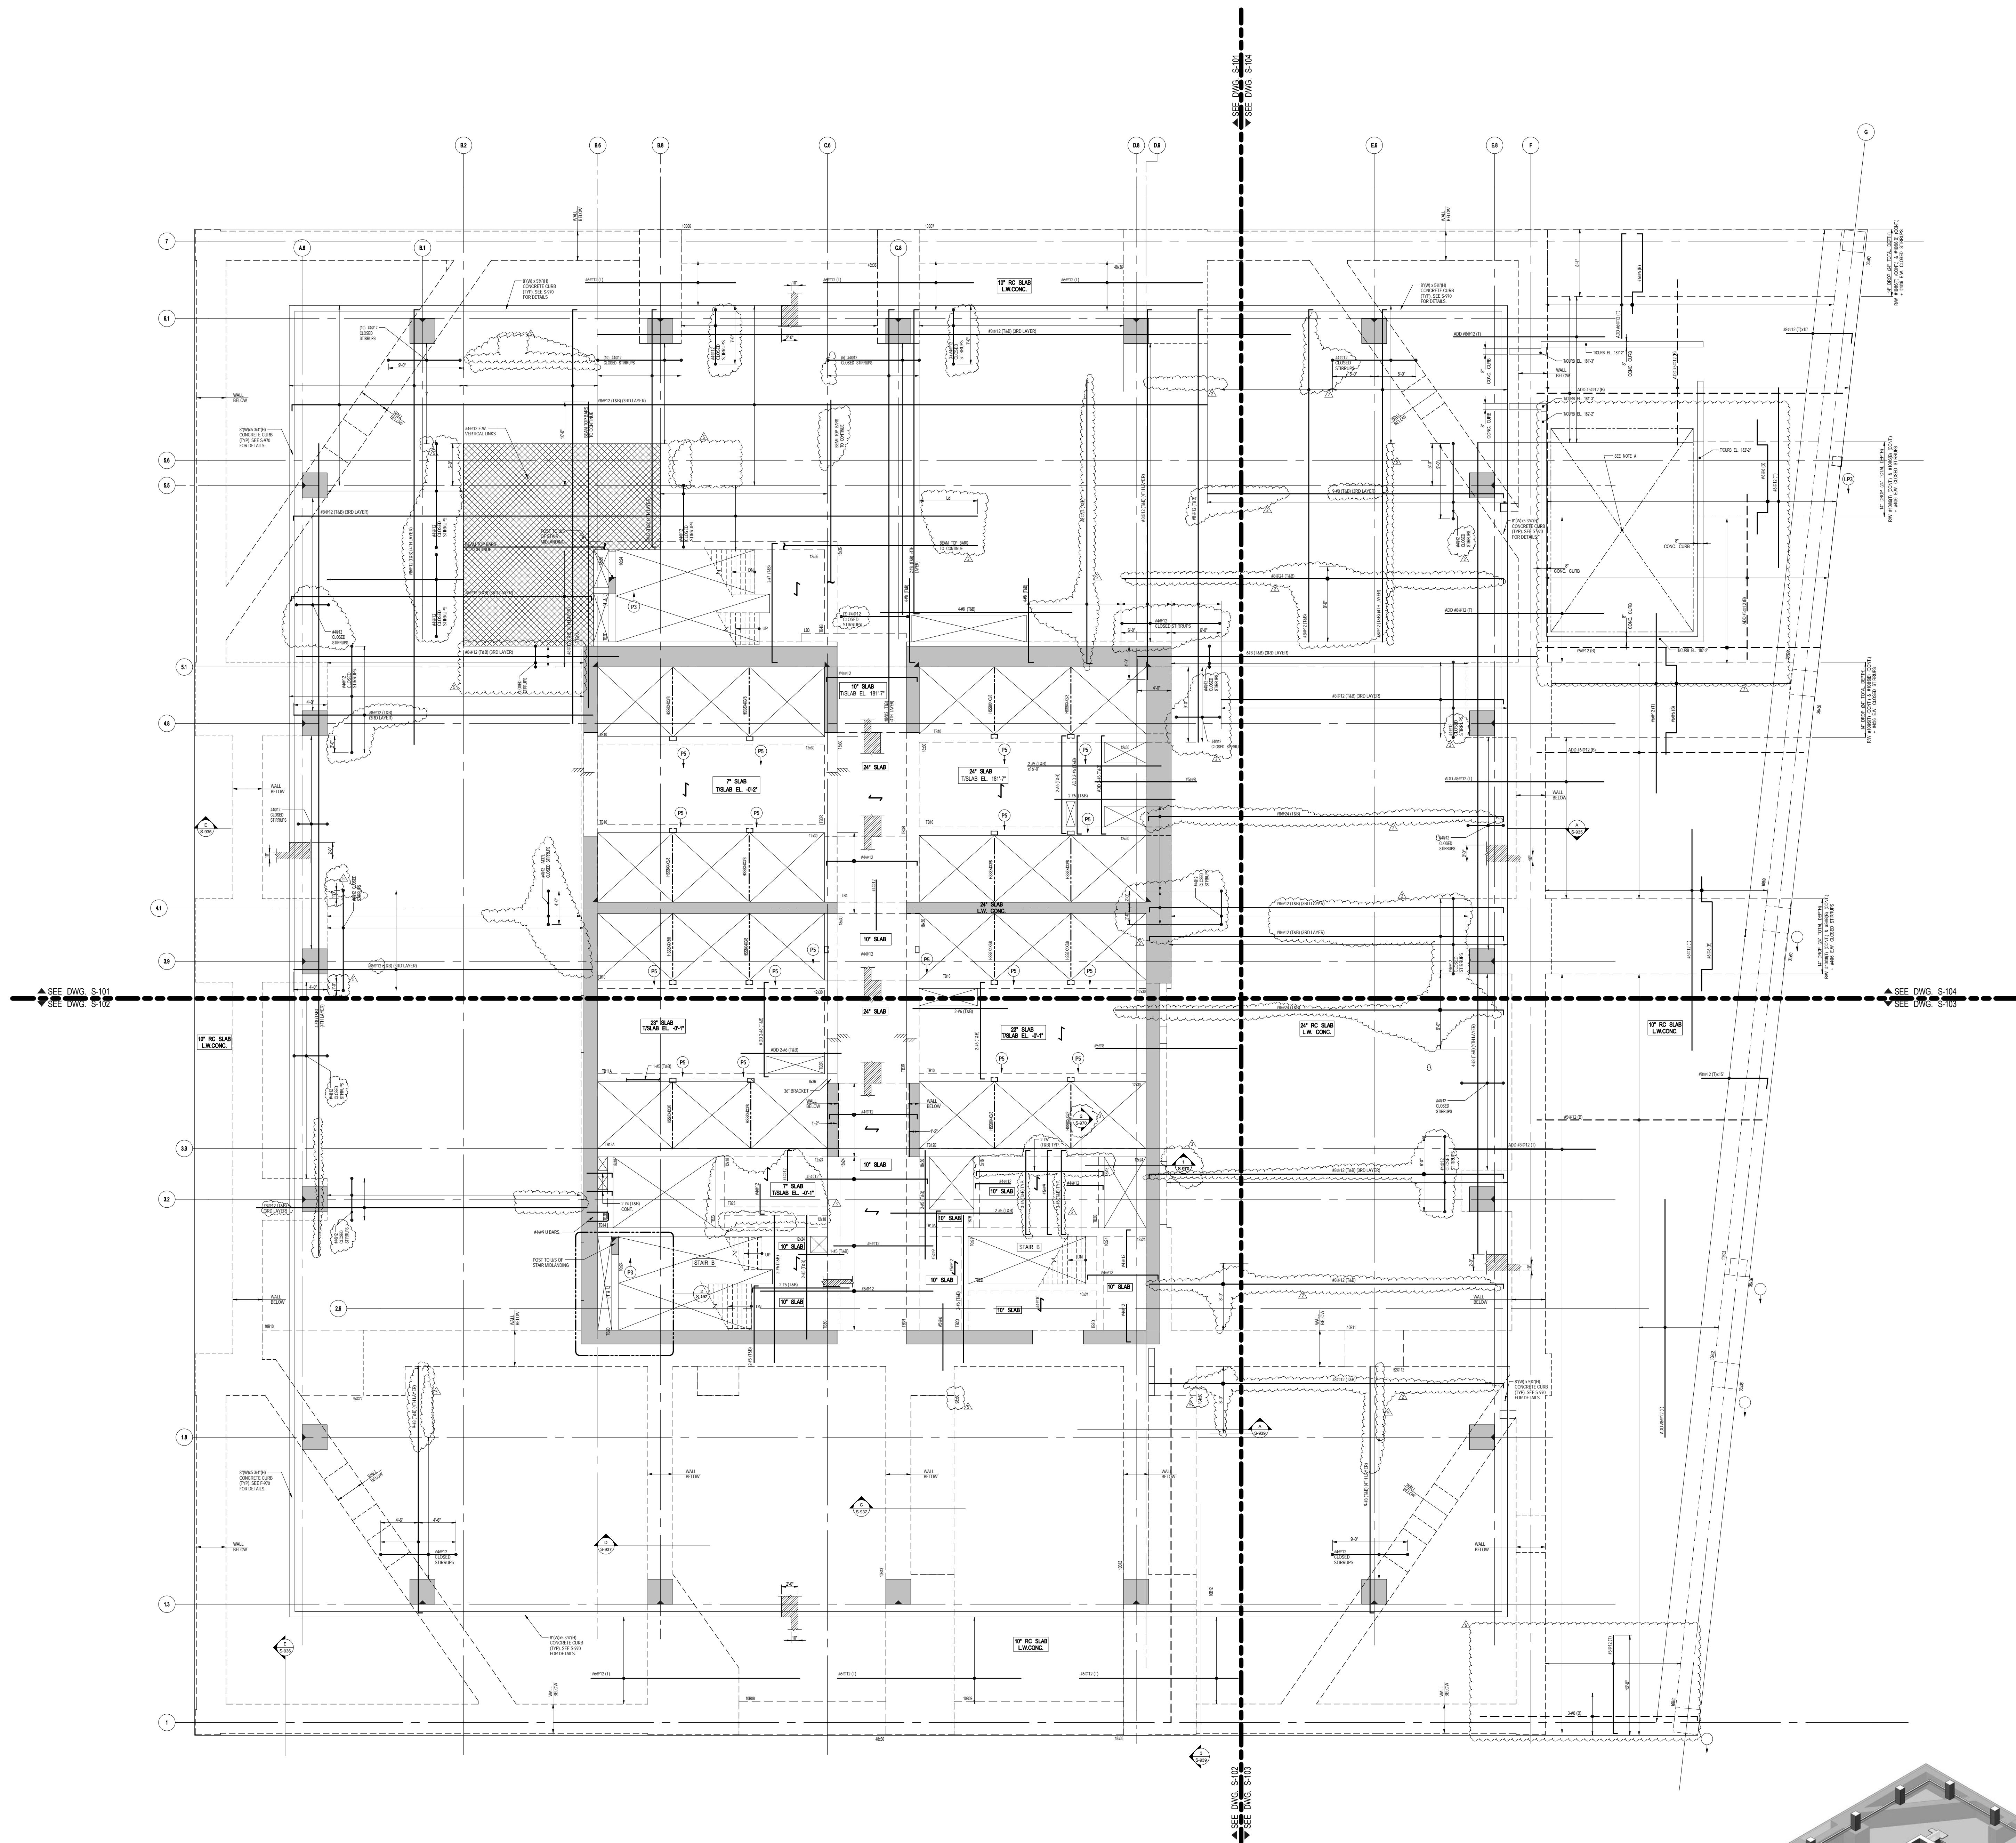

1 10TH FLOOR (MARKETING 10) FRAMING PLAN
S-100 SCALE: 1/8" = 1'-0"

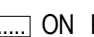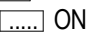- NOTES:
1. TOP OF SLAB ELEVATION @ 181'-7" U.O.N. THIS  ON PLAN.
 2. SLAB TO BE 24" THICK (W/ CONC. U.O.N. THIS  ON PLAN).
 3. BOTTOM MAT REINFORCING TO BE:
#8@12 E.W. CONT. FOR 22', 25' & 28' RC SLAB
#8@10 E.W. CONT. FOR 10' RE-ABAS INSIDE CORE
#8@12 E.W. CONT. FOR 10' RC SLAB OUTSIDE CORE
#8@10 CONT. MAIN BARS & #8@14 CONT. TEMPERATURE BARS FOR 7" RC SLAB INSIDE CORE
 4. TOP MAT REINFORCING TO BE:
#8@12 E.W. CONT. FOR 24' RC SLAB
#8@12 E.W. CONT. FOR 17' RC SLAB OUTSIDE CORE
 5. REFER TO DETAIL 2S-100 FOR ADDITIONAL BARS IN 24" SLAB MARKED ON PLAN
 6. FOR NOTES SEE DWG. S-100.00


NOTE: A
FOR TENANT STAIR OPENING OPTION REFER
TO TENANT A.I.T. APPLICATIONS FOR
FURTHER STRUCTURAL DETAILS & NOTES

MATERIAL NOTES


1. ALL SLABS TO BE LIGHT-WEIGHT CONCRETE
(MAXIMUM DENSITY 120 lb/cf AND $f_c = 7000$ psi).
2. ALL COLUMNS AND SHEAR WALLS TO BE NORMAL WEIGHT CONCRETE.

LOAD TABLE (OUTSIDE CORE AREA)			
AREA	Δ SDL	LL	FACADE
INTERNAL	35 psf	100 psf	550 psf
EXTERNAL	210 psf	450 psf	-

10TH FLOOR BEAM SCHEDULE												
WT	SIZE		REINFORCEMENT				STIRRUPS				SIDE BARS	
	WIDTH	DEPTH	BOTTOM	TOP	TOP ADDITIONAL LEFT	TOP ADDITIONAL RIGHT	TYPE	SIZE	END SPACING (IN)	END SPACING (FT)		MID SPAN SPACING (IN)
10B01	36	36	7-#10x(2 LAYERS)	6-#10	-	7-#10	3	#5	8	9	12	#5@10
10B02	36	36	5-#9	13-#10	-	-	3	#5	-	-	12	#5@10
10B03	36	60	11-#10	10-#10	3-#10	2-#10	3	#5	8	8	12	#5@10
10B04	36	60	6-#10	10-#10	2-#10	10-#10x(2 LAYER)	3	#5	8	11	15	#5@10
10B05	36	60	11-#10x(2 LAYERS)	10-#10	10-#10x(2 LAYER)	-	3	#5	6	11	15	#5@10
10B06	48	36			FOR REINFORCEMENT	SEE 2/935						
10B07	48	36			FOR REINFORCEMENT	SEE 2/935						
10B08	48	36			FOR REINFORCEMENT	SEE 1/936						
10B09	48	36			FOR REINFORCEMENT	SEE 1/936						
10B10	94	72			FOR REINFORCEMENT	SEE 6/936						
10B11	52	112			FOR REINFORCEMENT	SEE 6/936						
10B12	104	60			FOR REINFORCEMENT	SEE C/937						
10B13	98	60			FOR REINFORCEMENT	SEE C/937						

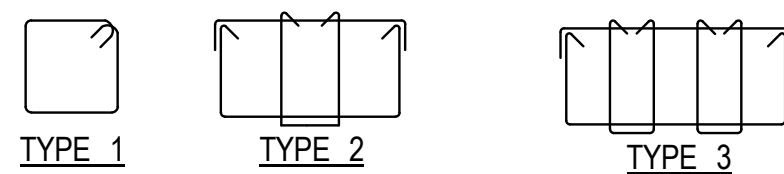

STIRRUP TYPES
N.T.S.

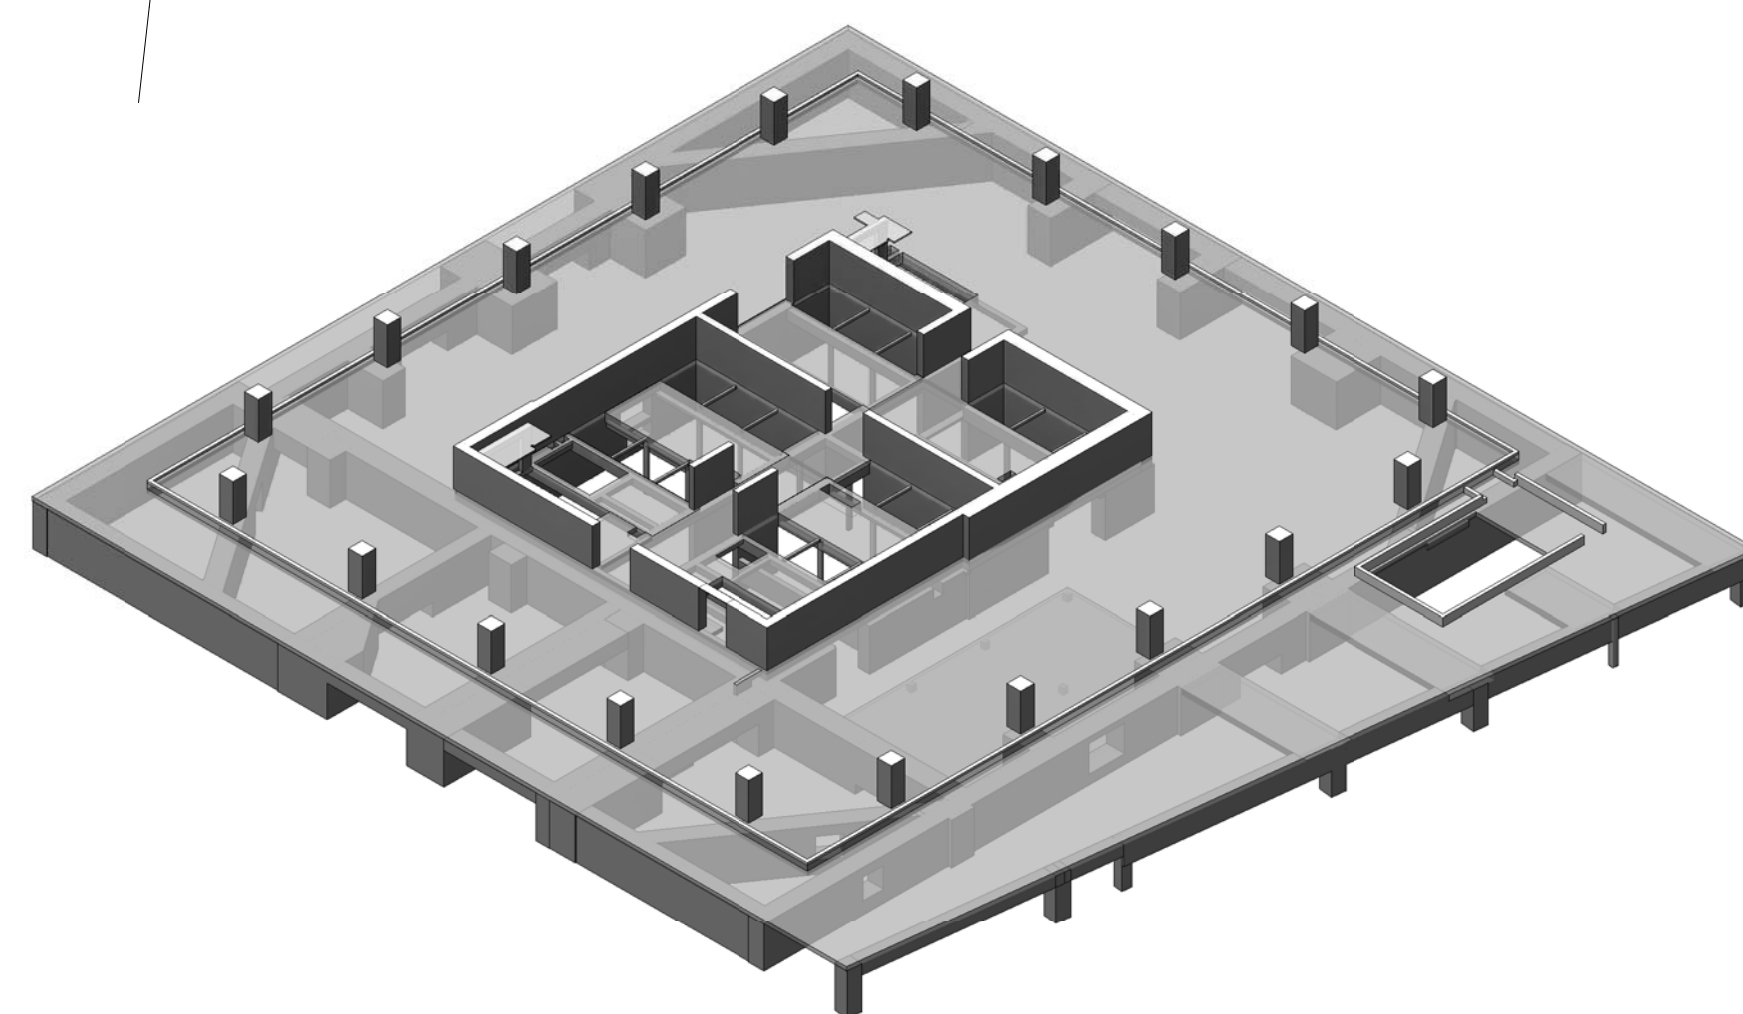

3D VIEW



Client
Related Companies
60 Columbus Circle
New York, NY 10023
Tel: 212.801.1000 Fax: 212.801.1048

Oxford Properties Group
320 Park Avenue, 17th Floor
New York, NY 10022
Tel: 212.986.7514 Fax: 212.986.7510

Mitsui Fudosan America, Inc.
1251 Avenue of the Americas, Suite 800
New York, NY 10020
Tel: 212.403.5600 Fax: 212.403.5657

Architect
Kohn Pedersen Fox Associates PC
Architects & Planning Consultants
11 West 42nd Street
New York, New York 10036
TEL: 212.977.6500 FAX: 212.956.2526

Structural Engineer
WSP
228 East 45th Street, 3rd Floor
New York, NY 10017
Tel: 212.687.9888 Fax: 646.487.5501

Mechanical, Electrical, Plumbing, Fire Protection
WSP
512 Seventh Avenue
New York, NY 10018
Tel: 212.552.9600

No.	Description	Date
9	PAA	08-04-2017
8	BULLETIN #31	08-25-2016
7	BULLETIN #30	07-27-2016
6	BULLETIN #27	06/15/2016
5	BULLETIN #25	04/20/2016
4	BULLETIN #21	12/11/2015
3	BULLETIN #20	10/25/2015
2	BULLETIN #19	09-25-2015
1	BULLETIN #11	05-29-2015
	D.O.B. BUILDING PERMIT FILING	05/01/2015
	100% CONSTRUCTION DOCUMENTS	04/03/2015

No. Description Date


Rev. Date



Date: 04/03/2015
Project No: 1305480
Division: CADD
Sheet Number: 1305480-S-101

Project File
10TH FLOOR (MARKETING 10)
FRAMING PLAN
PART 1

S-101.01

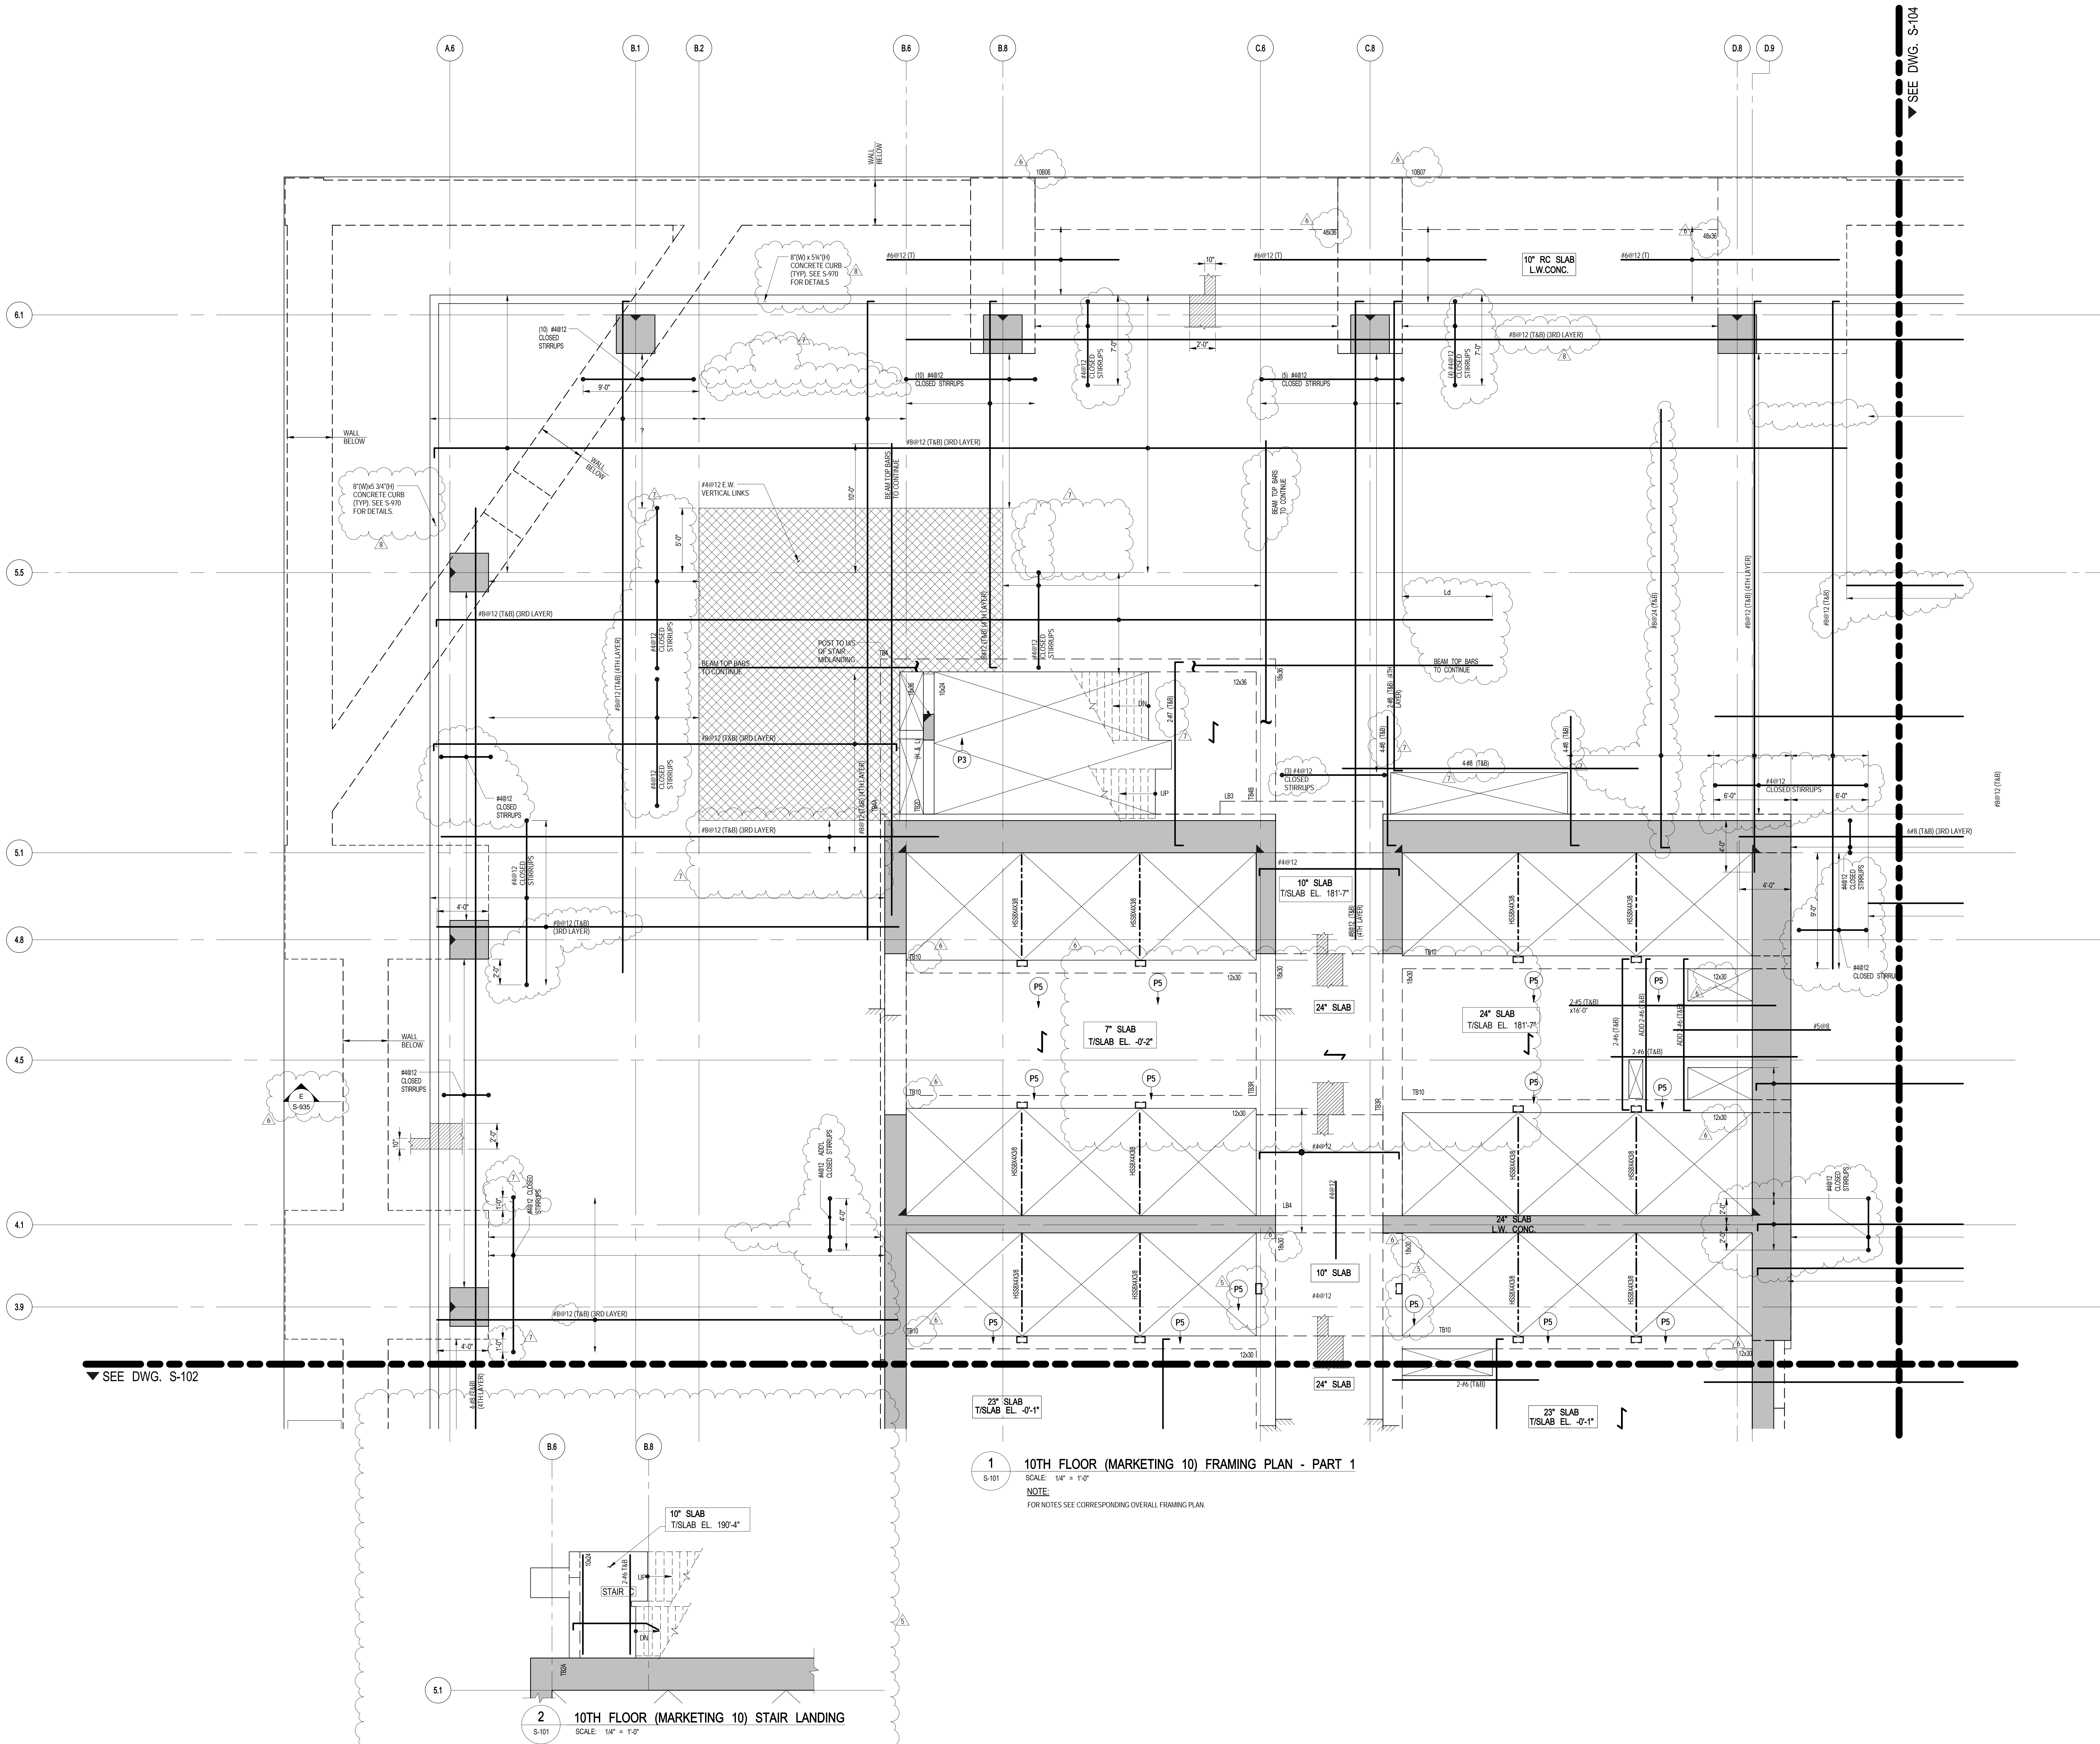

1 10TH FLOOR (MARKETING 10) FRAMING PLAN - PART 1

SCALE: 1/4" = 1'-0"
NOTE:
FOR NOTES SEE CORRESPONDING OVERALL FRAMING PLAN.

2 10TH FLOOR (MARKETING 10) STAIR LANDING

SCALE: 1/4" = 1'-0"



Client
Related Companies
60 Columbus Circle
New York, NY 10023
Tel: 212.801.1000 Fax: 212.801.1048

Oxford Properties Group
320 Park Avenue, 17th Floor
New York, NY 10022
Tel: 212.986.7514 Fax: 212.986.7510

Mitsui Fudosan America, Inc.
1251 Avenue of the Americas, Suite 800
New York, NY 10020
Tel: 212.403.5600 Fax: 212.403.5657

Architect
Kohn Pedersen Fox Associates PC
Architects & Planning Consultants
11 West 42nd Street
New York, New York 10036
TEL: 212.977.6500 FAX: 212.956.2526

Structural Engineer
WSP
228 East 45th Street, 3rd Floor
New York, NY 10017
Tel: 212.687.9888 Fax: 646.487.5501

Mechanical, Electrical, Plumbing, Fire Protection
WSP
512 Seventh Avenue
New York, NY 10018
Tel: 212.552.9600

No.	Description	Date
8	PAA	08-04-2017
7	BULLETIN #31	08-25-2016
6	BULLETIN #30	07-27-2016
5	BULLETIN #27	06/15/2016
4	BULLETIN #25	04/20/2016
3	BULLETIN #21	12/17/2015
2	BULLETIN #20	10/26/2015
1	BULLETIN #19	09/25/2015
	D.O.B. BUILDING PERMIT FILING	05/01/2015
	100% CONSTRUCTION DOCUMENTS	04/03/2015

Rev. Description Date

Rev. Description Date

Date: 04/03/2015
Project No: 1305480
Division: CADD
Sheet Number: 1305480-S-102

Project Name
10TH FLOOR
(MARKETING 10)
FRAMING PLAN - PART 2


Sheet Number
S-102.01

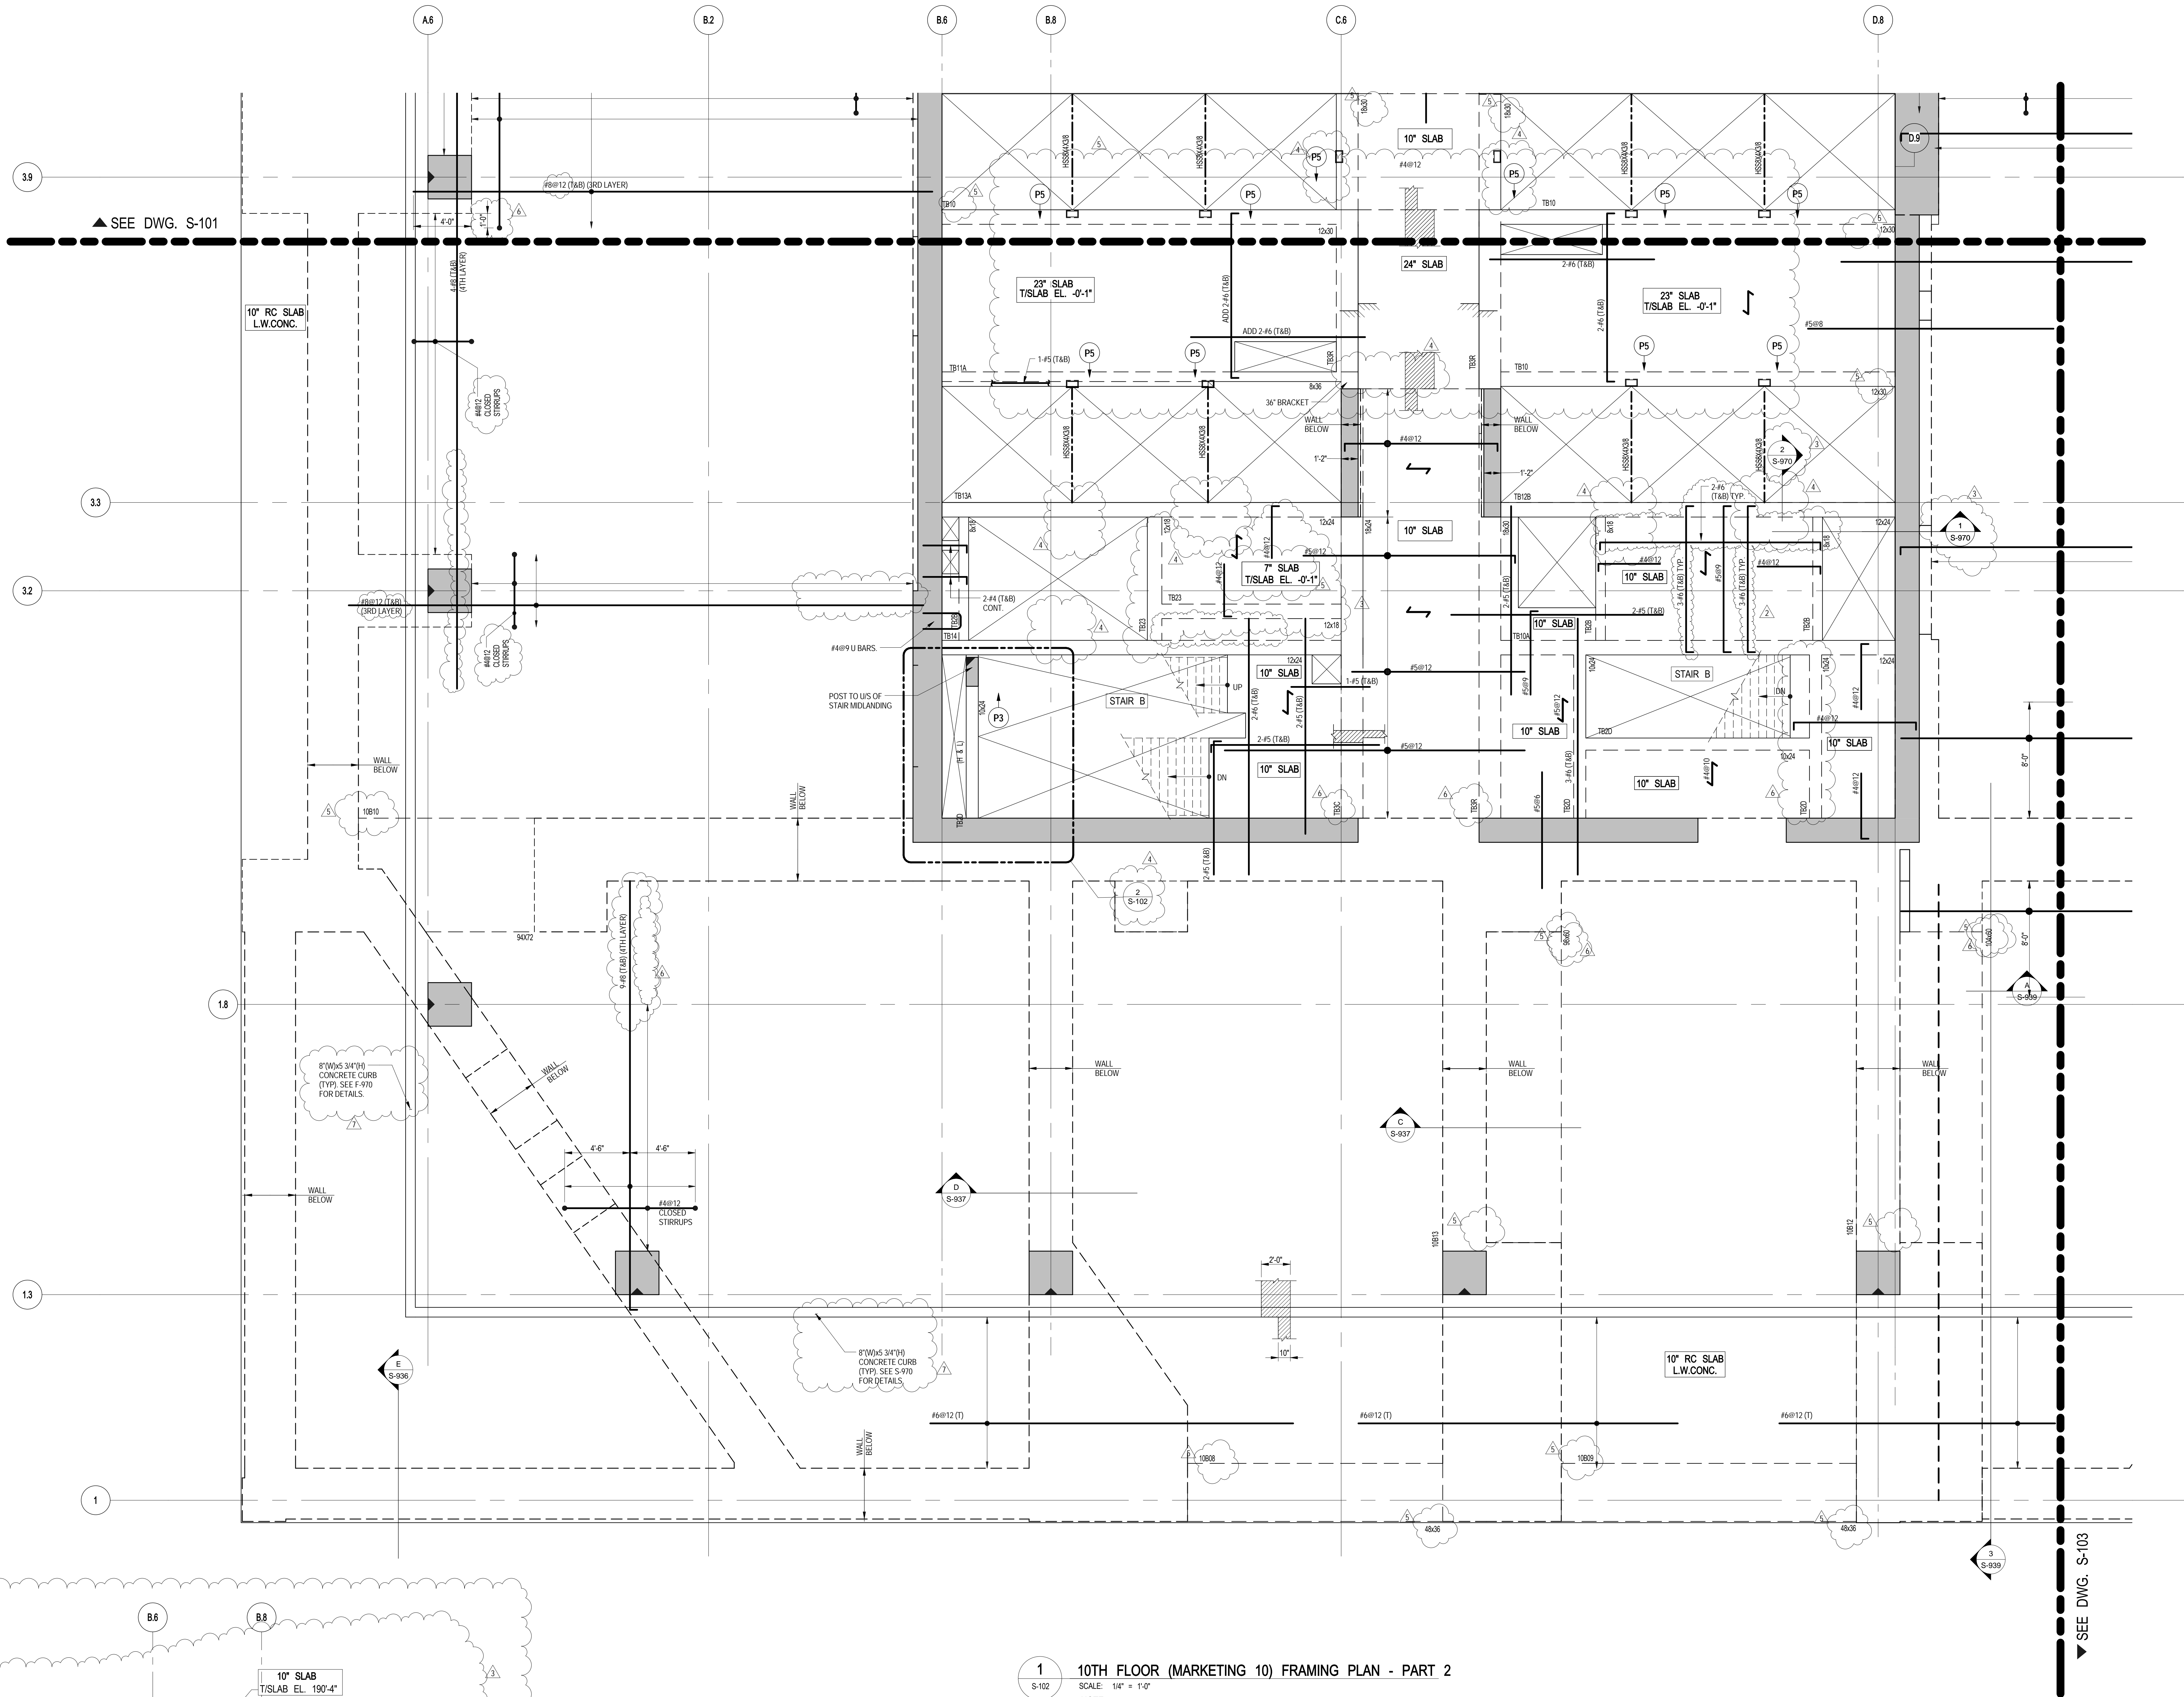

1 10TH FLOOR (MARKETING 10) FRAMING PLAN - PART 2
S-102
SCALE: 1/4" = 1'-0"
NOTE:
FOR NOTES SEE CORRESPONDING OVERALL FRAMING PLAN.

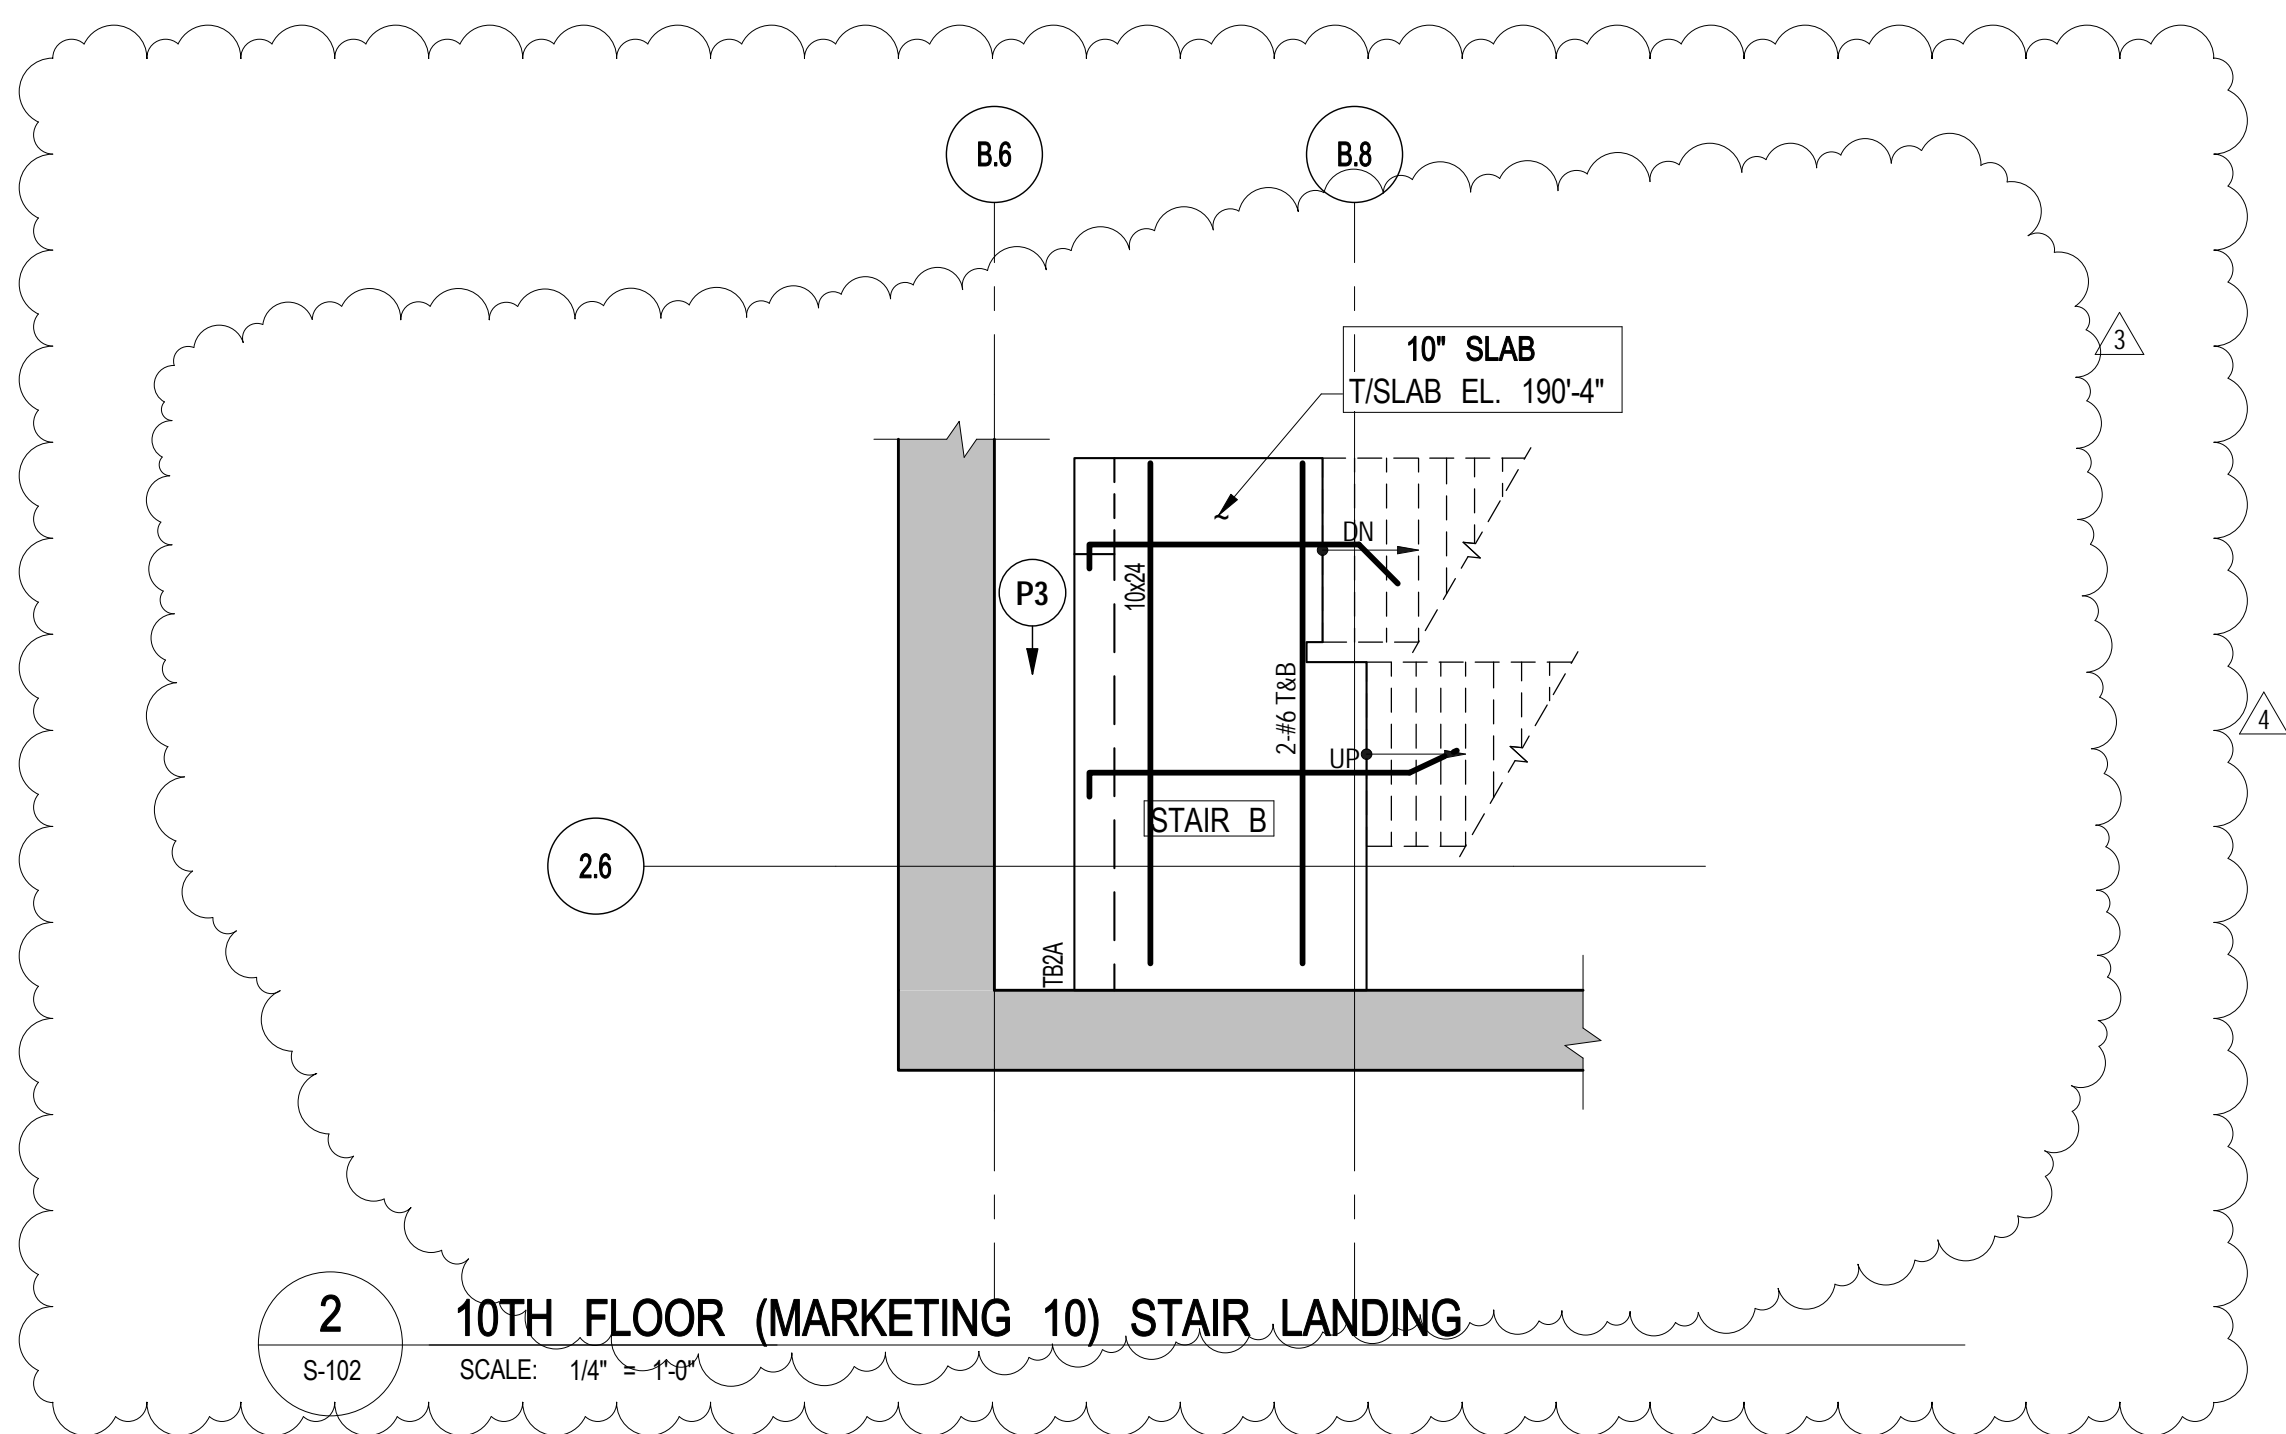

2 10TH FLOOR (MARKETING 10) STAIR LANDING
S-102
SCALE: 1/4" = 1'-0"

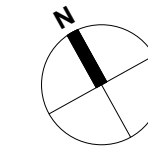

55 HUDSON YARDS

Address
550 W 34TH ST., New York, NY
10001



Client
Related Companies
60 Columbus Circle
New York, NY 10023
Tel: 212.801.1000 Fax: 212.801.1048


Oxford Properties Group
320 Park Avenue, 17th Floor
New York, NY 10022
Tel: 212.986.7514 Fax: 212.986.7510

Mitsui Fudosan America, Inc.
1251 Avenue of the Americas, Suite 800
New York, NY 10020
Tel: 212.403.5600 Fax: 212.403.5657

Architect
Kohn Pedersen Fox Associates PC
Architects & Planning Consultants
11 West 42nd Street
New York, New York 10036
TEL: 212.977.6500 FAX: 212.956.2526

Structural Engineer
WSP
228 East 45th Street, 3rd Floor
New York, NY 10017
Tel: 212.687.9888 Fax: 646.487.5501

Mechanical, Electrical, Plumbing, Fire Protection
WSP
512 Seventh Avenue
New York, NY 10018
Tel: 212.552.9600

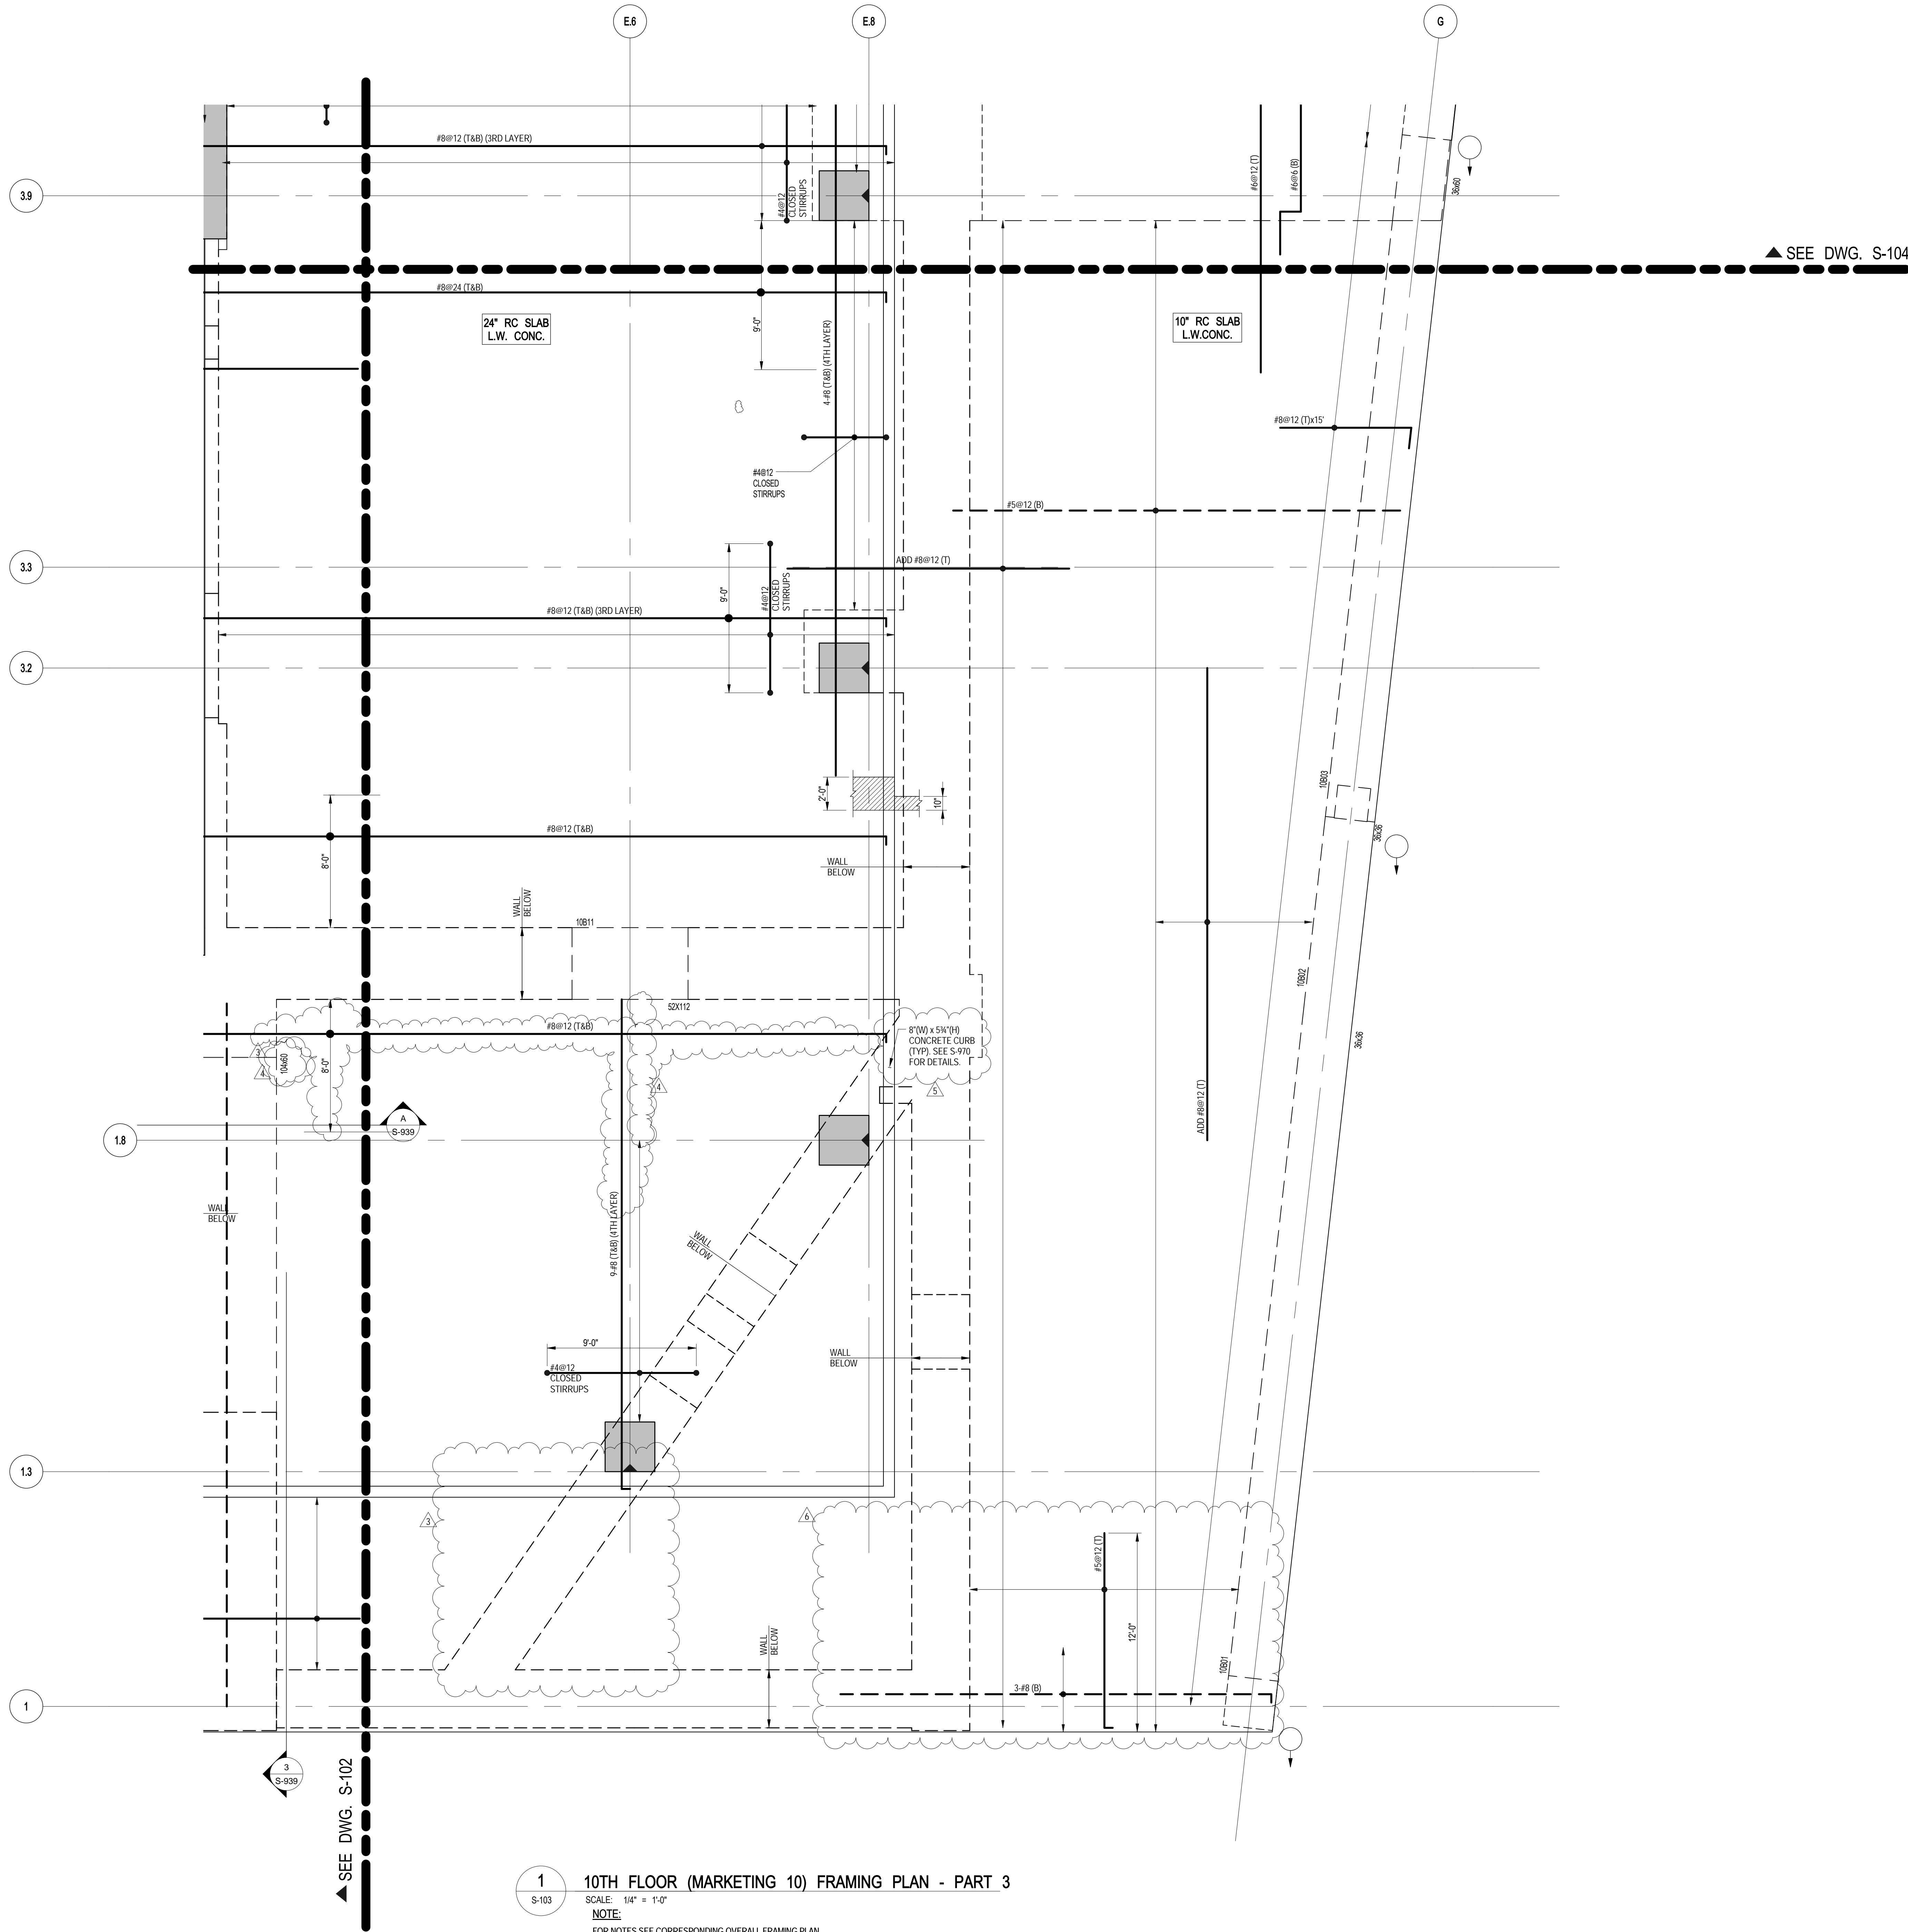

No.	Description	Date
7	PAA	08-04-2017
6	BULLETIN #32	09-08-2016
5	BULLETIN #31	08-25-2016
4	BULLETIN #30	07-27-2016
3	BULLETIN #27	06/15/2016
2	BULLETIN #20	10/26/2015
1	BULLETIN #19	09/25/2015
D.O.B. BUILDING PERMIT FILING		05/01/2015
100% CONSTRUCTION DOCUMENTS		04/03/2015

Key Plan




Date: 04/03/2015
Project No: 1305480
Division: CADD
Sheet Number: 1305480-S-103




Division File
10TH FLOOR
(MARKETING 10)
FRAMING PLAN - PART 3


Division Number

S-103.01

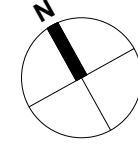

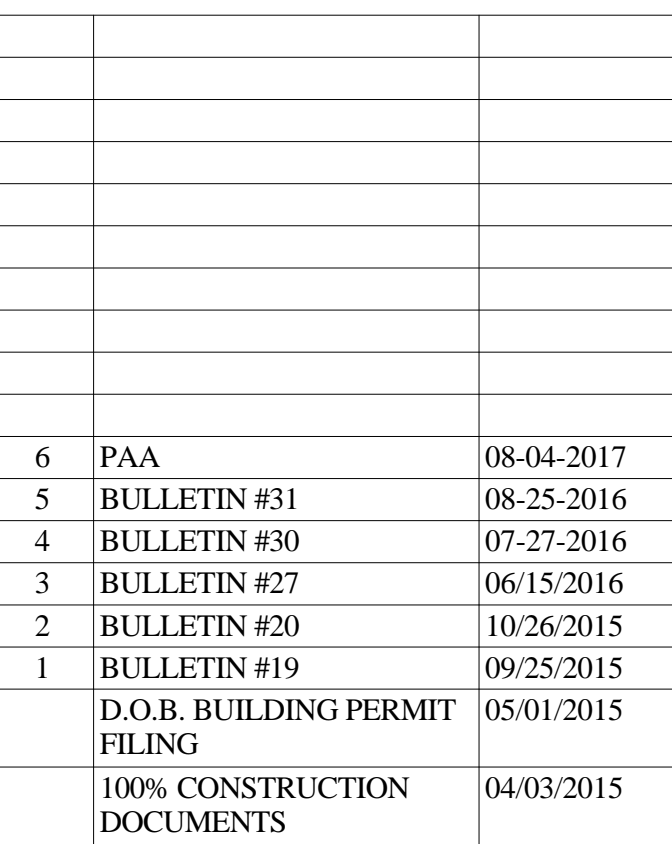

No.	Description	Date
-----	-------------	------

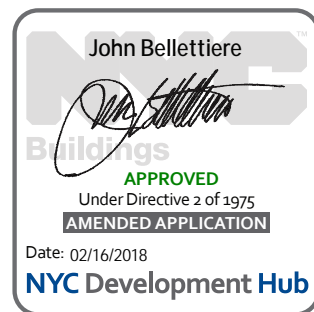

Issue Date: 04/03/2015

Project No. 1305480

DESIGN BY CAD

1305480-S-104

Drawing Task

**10TH FLOOR
(MARKETING 10)
FRAMING PLAN - PART 4**

Drawing Number



S-104.01



NOTE:
FOR NOTES SEE CORRESPONDING OVERALL FRAMING PLAN

NOTE A:
FOR TENANT STAIR OPENING OPTION REFER TO TENANT ALT. I
APPLICATIONS FOR FURTHER STRUCTURAL DETAILS & NOTES

S-106
8/21/2017 11:41:51 AM
C:\Users\ashish\OneDrive\Documents\2510_SSH_VSP_STRUCT_2016_USDA02075.dwg

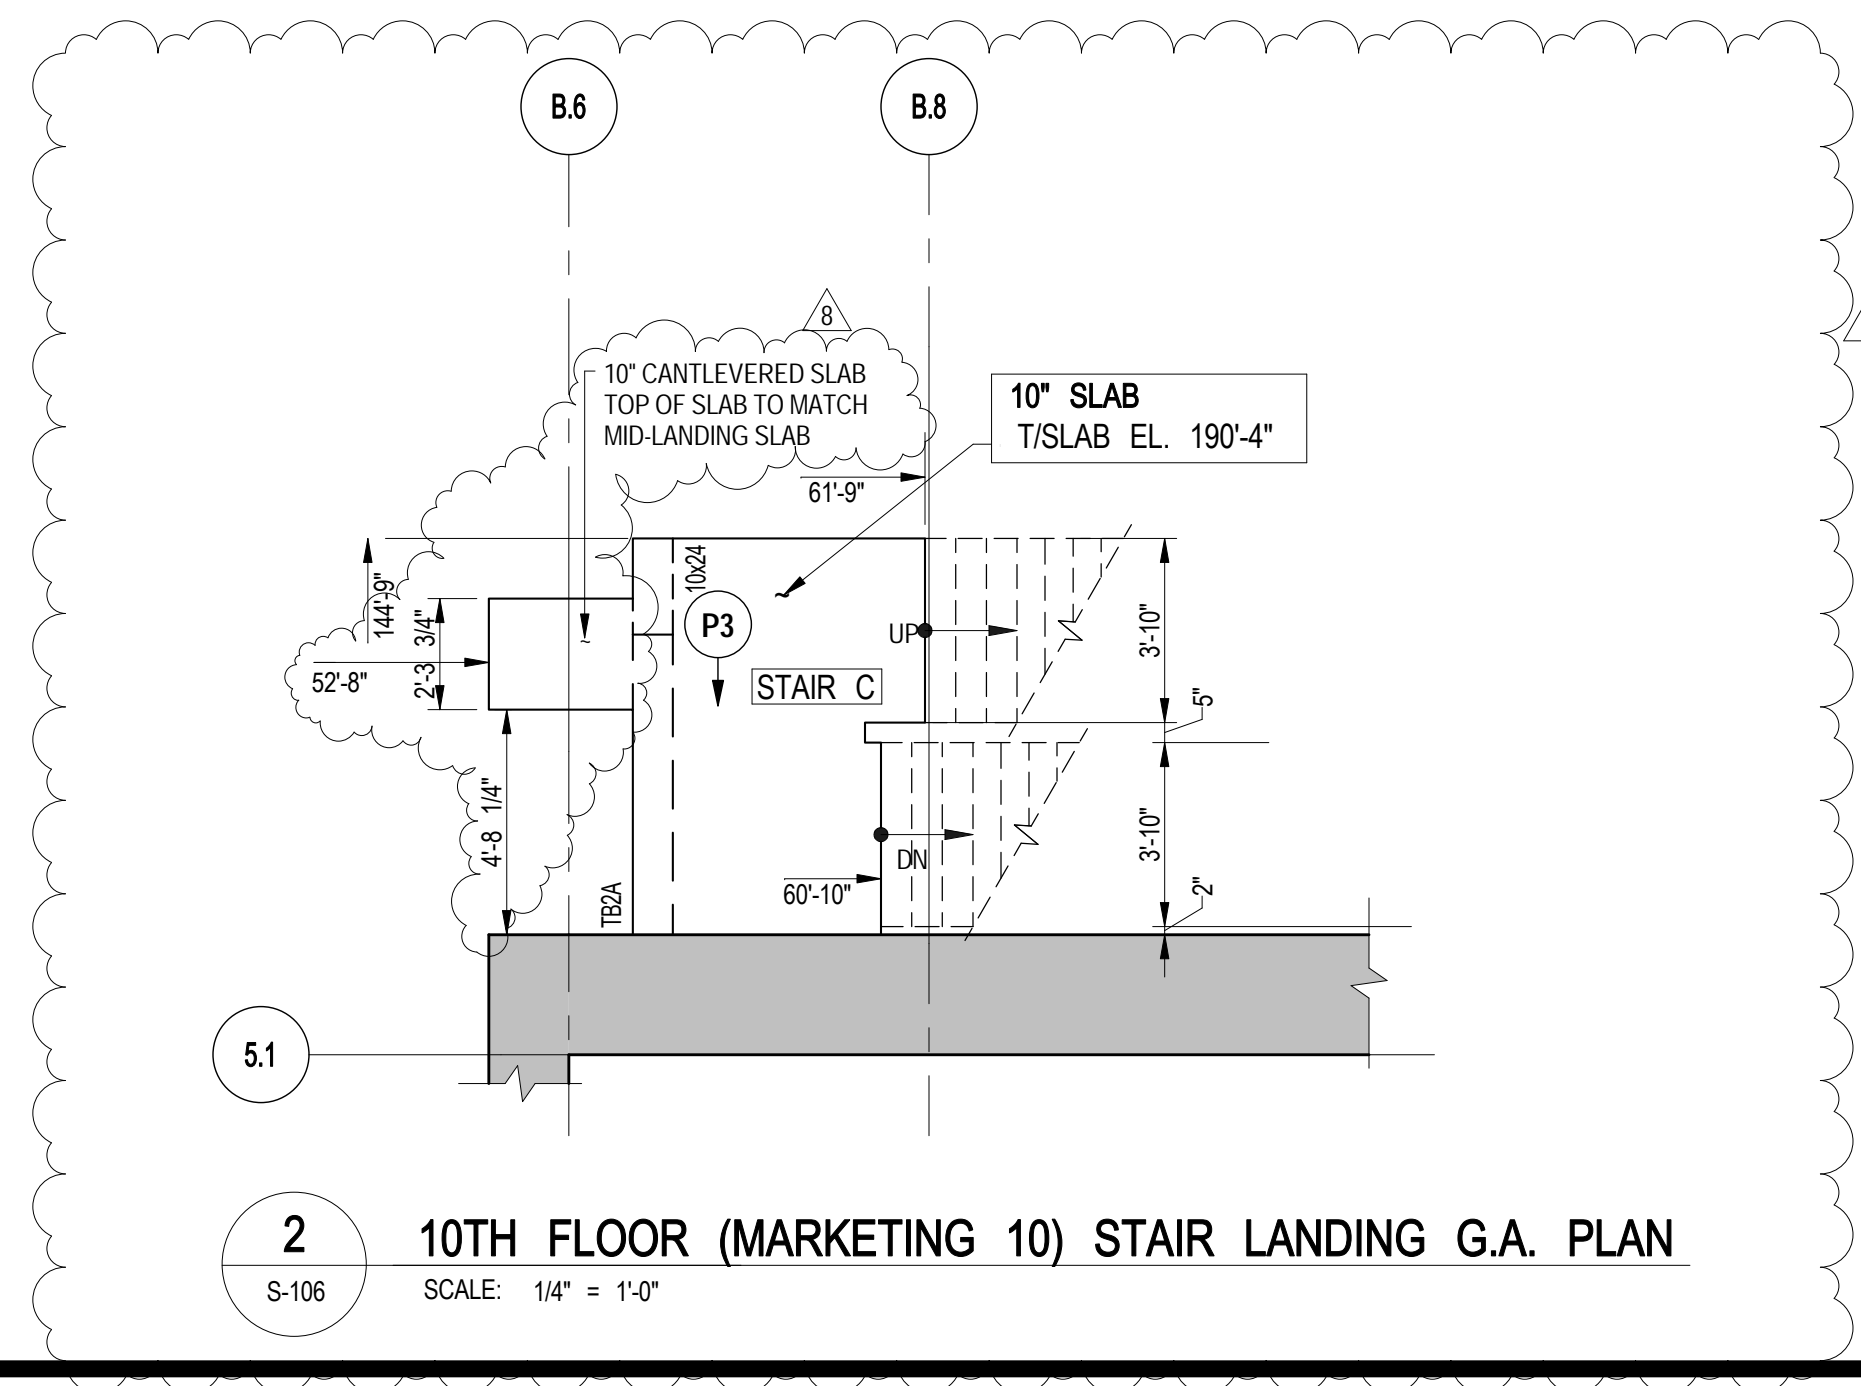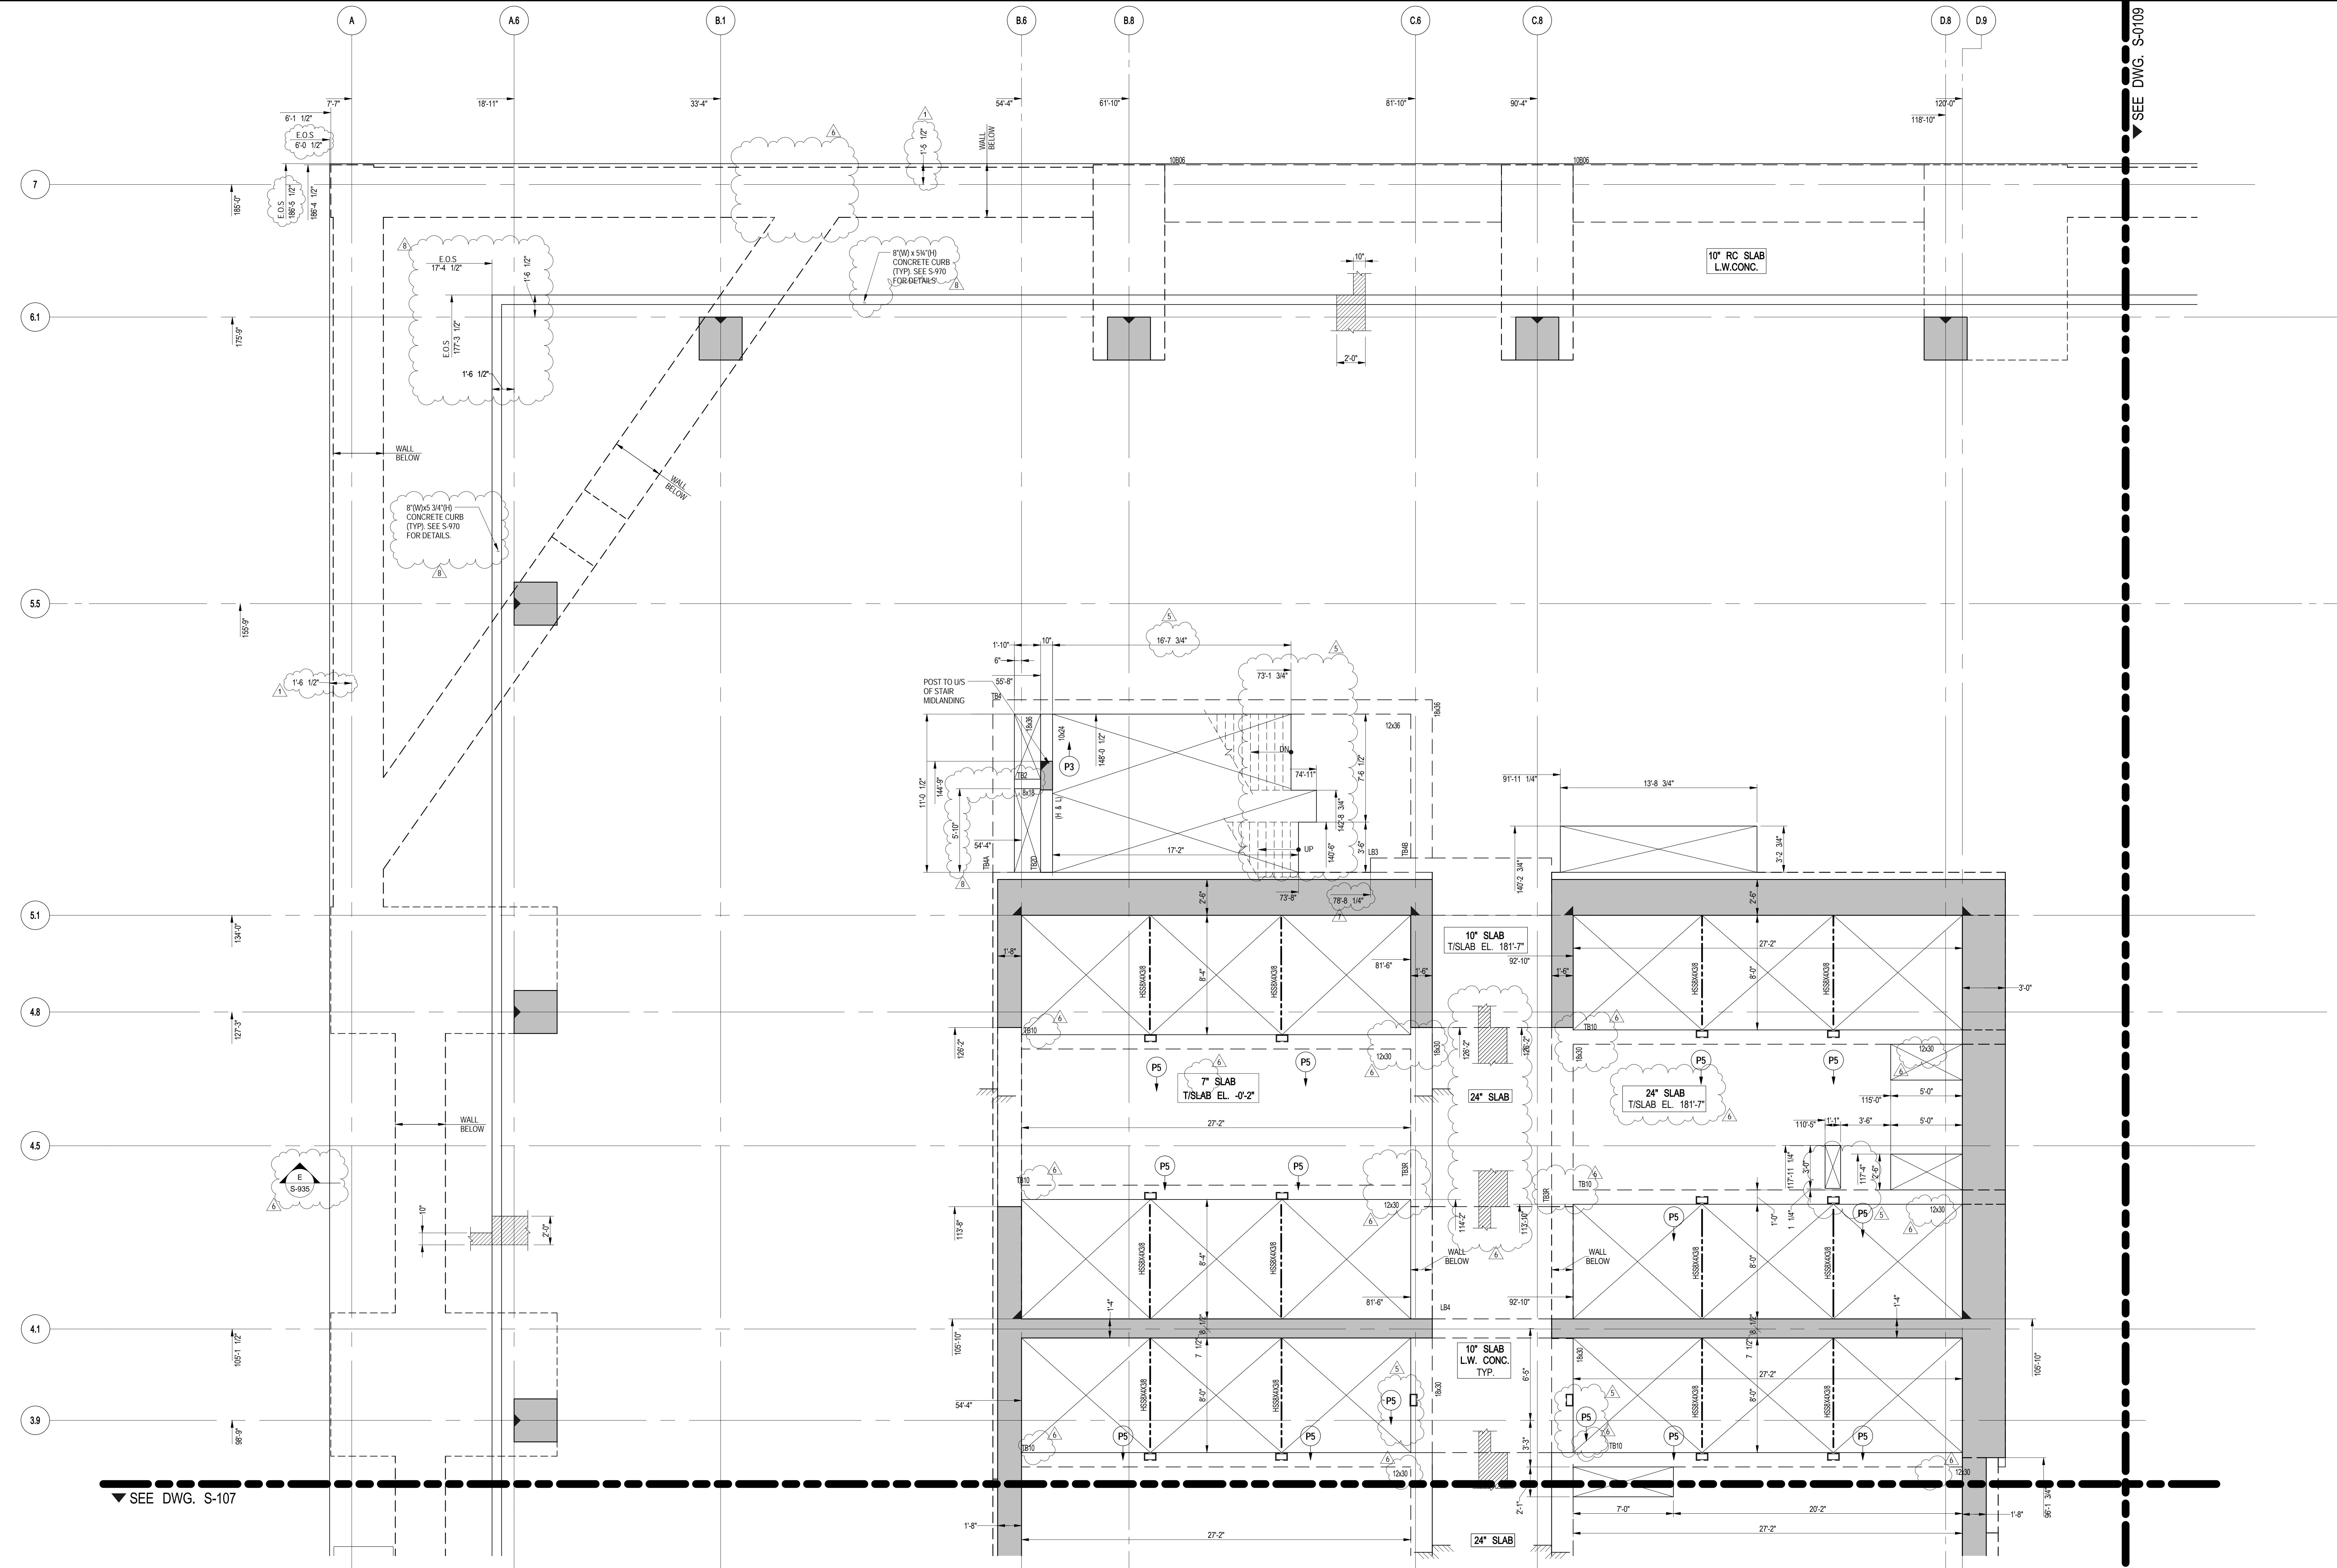

NOTE:
ALL COORDINATES TO BE VERIFIED BY
ARCHITECT PRIOR TO CONSTRUCTION.

1
S-106
10TH FLOOR (MARKETING 10) GENERAL ARRANGEMENT PLAN - PART 1
SCALE: 1/4" = 1'-0"
NOTE:
FOR NOTES SEE CORRESPONDING OVERALL FRAMING PLAN.

2
S-106
10TH FLOOR (MARKETING 10) STAIR LANDING G.A. PLAN
SCALE: 1/4" = 1'-0"

55 HUDSON YARDS

Address
550 W 34TH St., New York, NY
10001



Client
Related Companies
60 Columbus Circle
New York, NY 10023
Tel: 212.801.1000 Fax: 212.801.1048

Oxford Properties Group
320 Park Avenue, 17th Floor
New York, NY 10022
Tel: 212.986.7514 Fax: 212.986.7510

Mitsui Fudosan America, Inc.
1251 Avenue of the Americas, Suite 800
New York, NY 10020
Tel: 212.403.5600 Fax: 212.403.5657

Architect
Kohn Pedersen Fox Associates PC
Architects & Planning Consultants
11 West 42nd Street
New York, New York 10036
TEL: 212.977.6500 FAX: 212.956.2526

Structural Engineer
WSP
228 East 45th Street, 3rd Floor
New York, NY 10017
Tel: 212.687.9888 Fax: 646.487.5501

Mechanical, Electrical, Plumbing, Fire Protection
WSP
512 Seventh Avenue
New York, NY 10018
Tel: 212.552.9600

No.	Description	Date
9	PAA	08-04-2017
8	BULLETIN #31	08-25-2016
7	BULLETIN #30	07-27-2016
6	BULLETIN #27	06/15/2016
5	BULLETIN #25	04/20/2016
4	BULLETIN #21	12/11/2015
3	BULLETIN #20	10/25/2015
2	BULLETIN #19	09/25/2015
1	BULLETIN #11	05/29/2015
	D.O.B. BUILDING PERMIT FILING	05/01/2015
	100% CONSTRUCTION DOCUMENTS	04/03/2015

Key Plan



Date: 04/03/2015
Project No: 1305480
Division: CADD
Sheet Number: 1305480-S-106



10TH FLOOR
(MARKETING 10) G.A.
PLAN - PART 1

Division Number

S-106.01



Client
Related Companies
60 Columbus Circle
New York, NY 10023
Tel: 212.801.1000 Fax: 212.801.1048

Oxford Properties Group
320 Park Avenue, 17th Floor
New York, NY 10022
Tel: 212.986.7514 Fax: 212.986.7510

Mitsui Fudosan America, Inc.
1251 Avenue of the Americas, Suite 800
New York, NY 10020
Tel: 212.403.5600 Fax: 212.403.5657

Architect
Kohn Pedersen Fox Associates PC
Architects & Planning Consultants
11 West 42nd Street
New York, New York 10036
TEL: 212.977.6500 FAX: 212.956.2526

Structural Engineer
WSP
228 East 45th Street, 3rd Floor
New York, NY 10017
Tel: 212.687.9888 Fax: 646.487.5501

Mechanical, Electrical, Plumbing, Fire Protection
WSP
512 Seventh Avenue
New York, NY 10018
Tel: 212.552.9600

No.	Description	Date
9	PAA	08/04/2017
8	BULLETIN #31	08/25/2016
7	BULLETIN #30	07/27/2016
6	BULLETIN #27	06/15/2016
5	BULLETIN #25	04/20/2016
4	BULLETIN #21	12/11/2015
3	BULLETIN #20	10/26/2015
2	BULLETIN #19	09/25/2015
1	BULLETIN #11	05/29/2015
D.O.B. BUILDING PERMIT FILING		05/01/2015
100% CONSTRUCTION DOCUMENTS		04/03/2015

Key Plan




Date: 04/03/2015
Project No: 1305480
Division: CADD
Sheet Number: 1305480-S-107

10TH FLOOR
(MARKETING 10) G.A.
PLAN - PART 2

Sheet Number

S-107.01

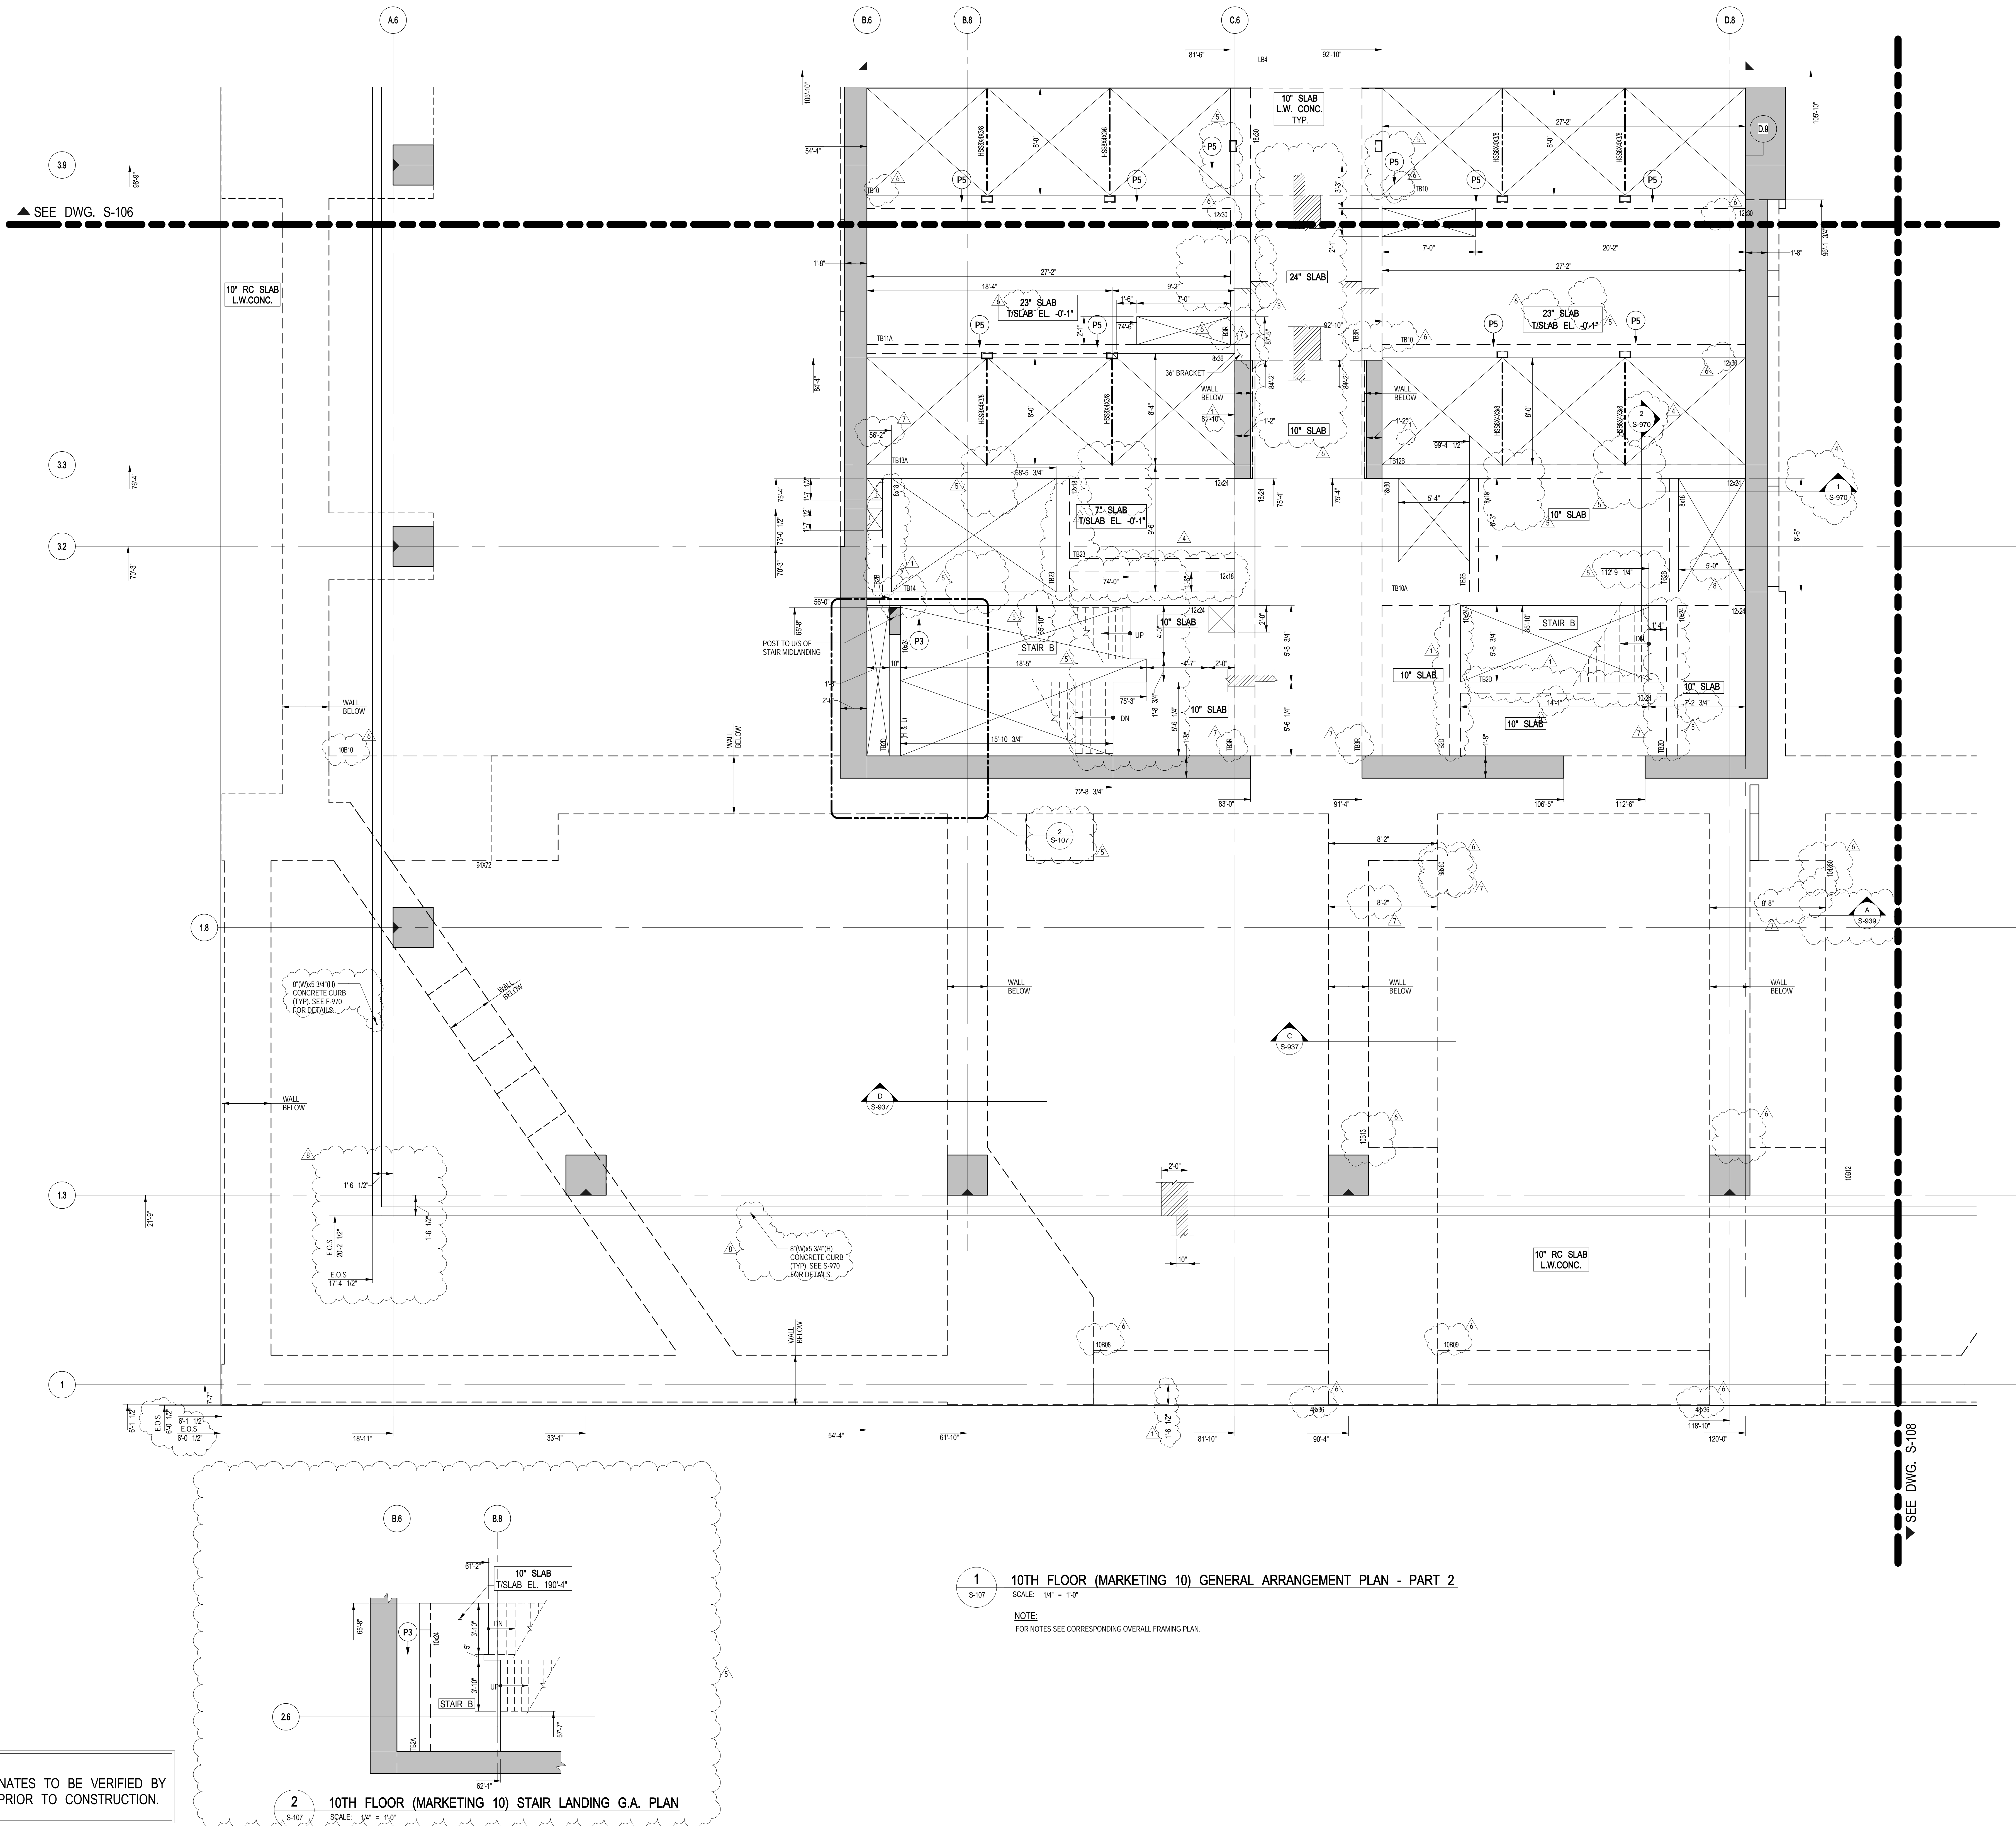


NOTE:
ALL COORDINATES TO BE VERIFIED BY
ARCHITECT PRIOR TO CONSTRUCTION.

2 10TH FLOOR (MARKETING 10) STAIR LANDING G.A. PLAN
SCALE: 1/4" = 1'-0"

1 10TH FLOOR (MARKETING 10) GENERAL ARRANGEMENT PLAN - PART 2
SCALE: 1/4" = 1'-0"

NOTE:
FOR NOTES SEE CORRESPONDING OVERALL FRAMING PLAN.

11TH FLOOR (MARKETING 11) FRAMING PLAN
C:\Users\ashb\Documents\2015\11TH FLOOR (MARKETING 11) FRAMING PLAN.dwg
8/21/2017 11:42:30 AM
S-110

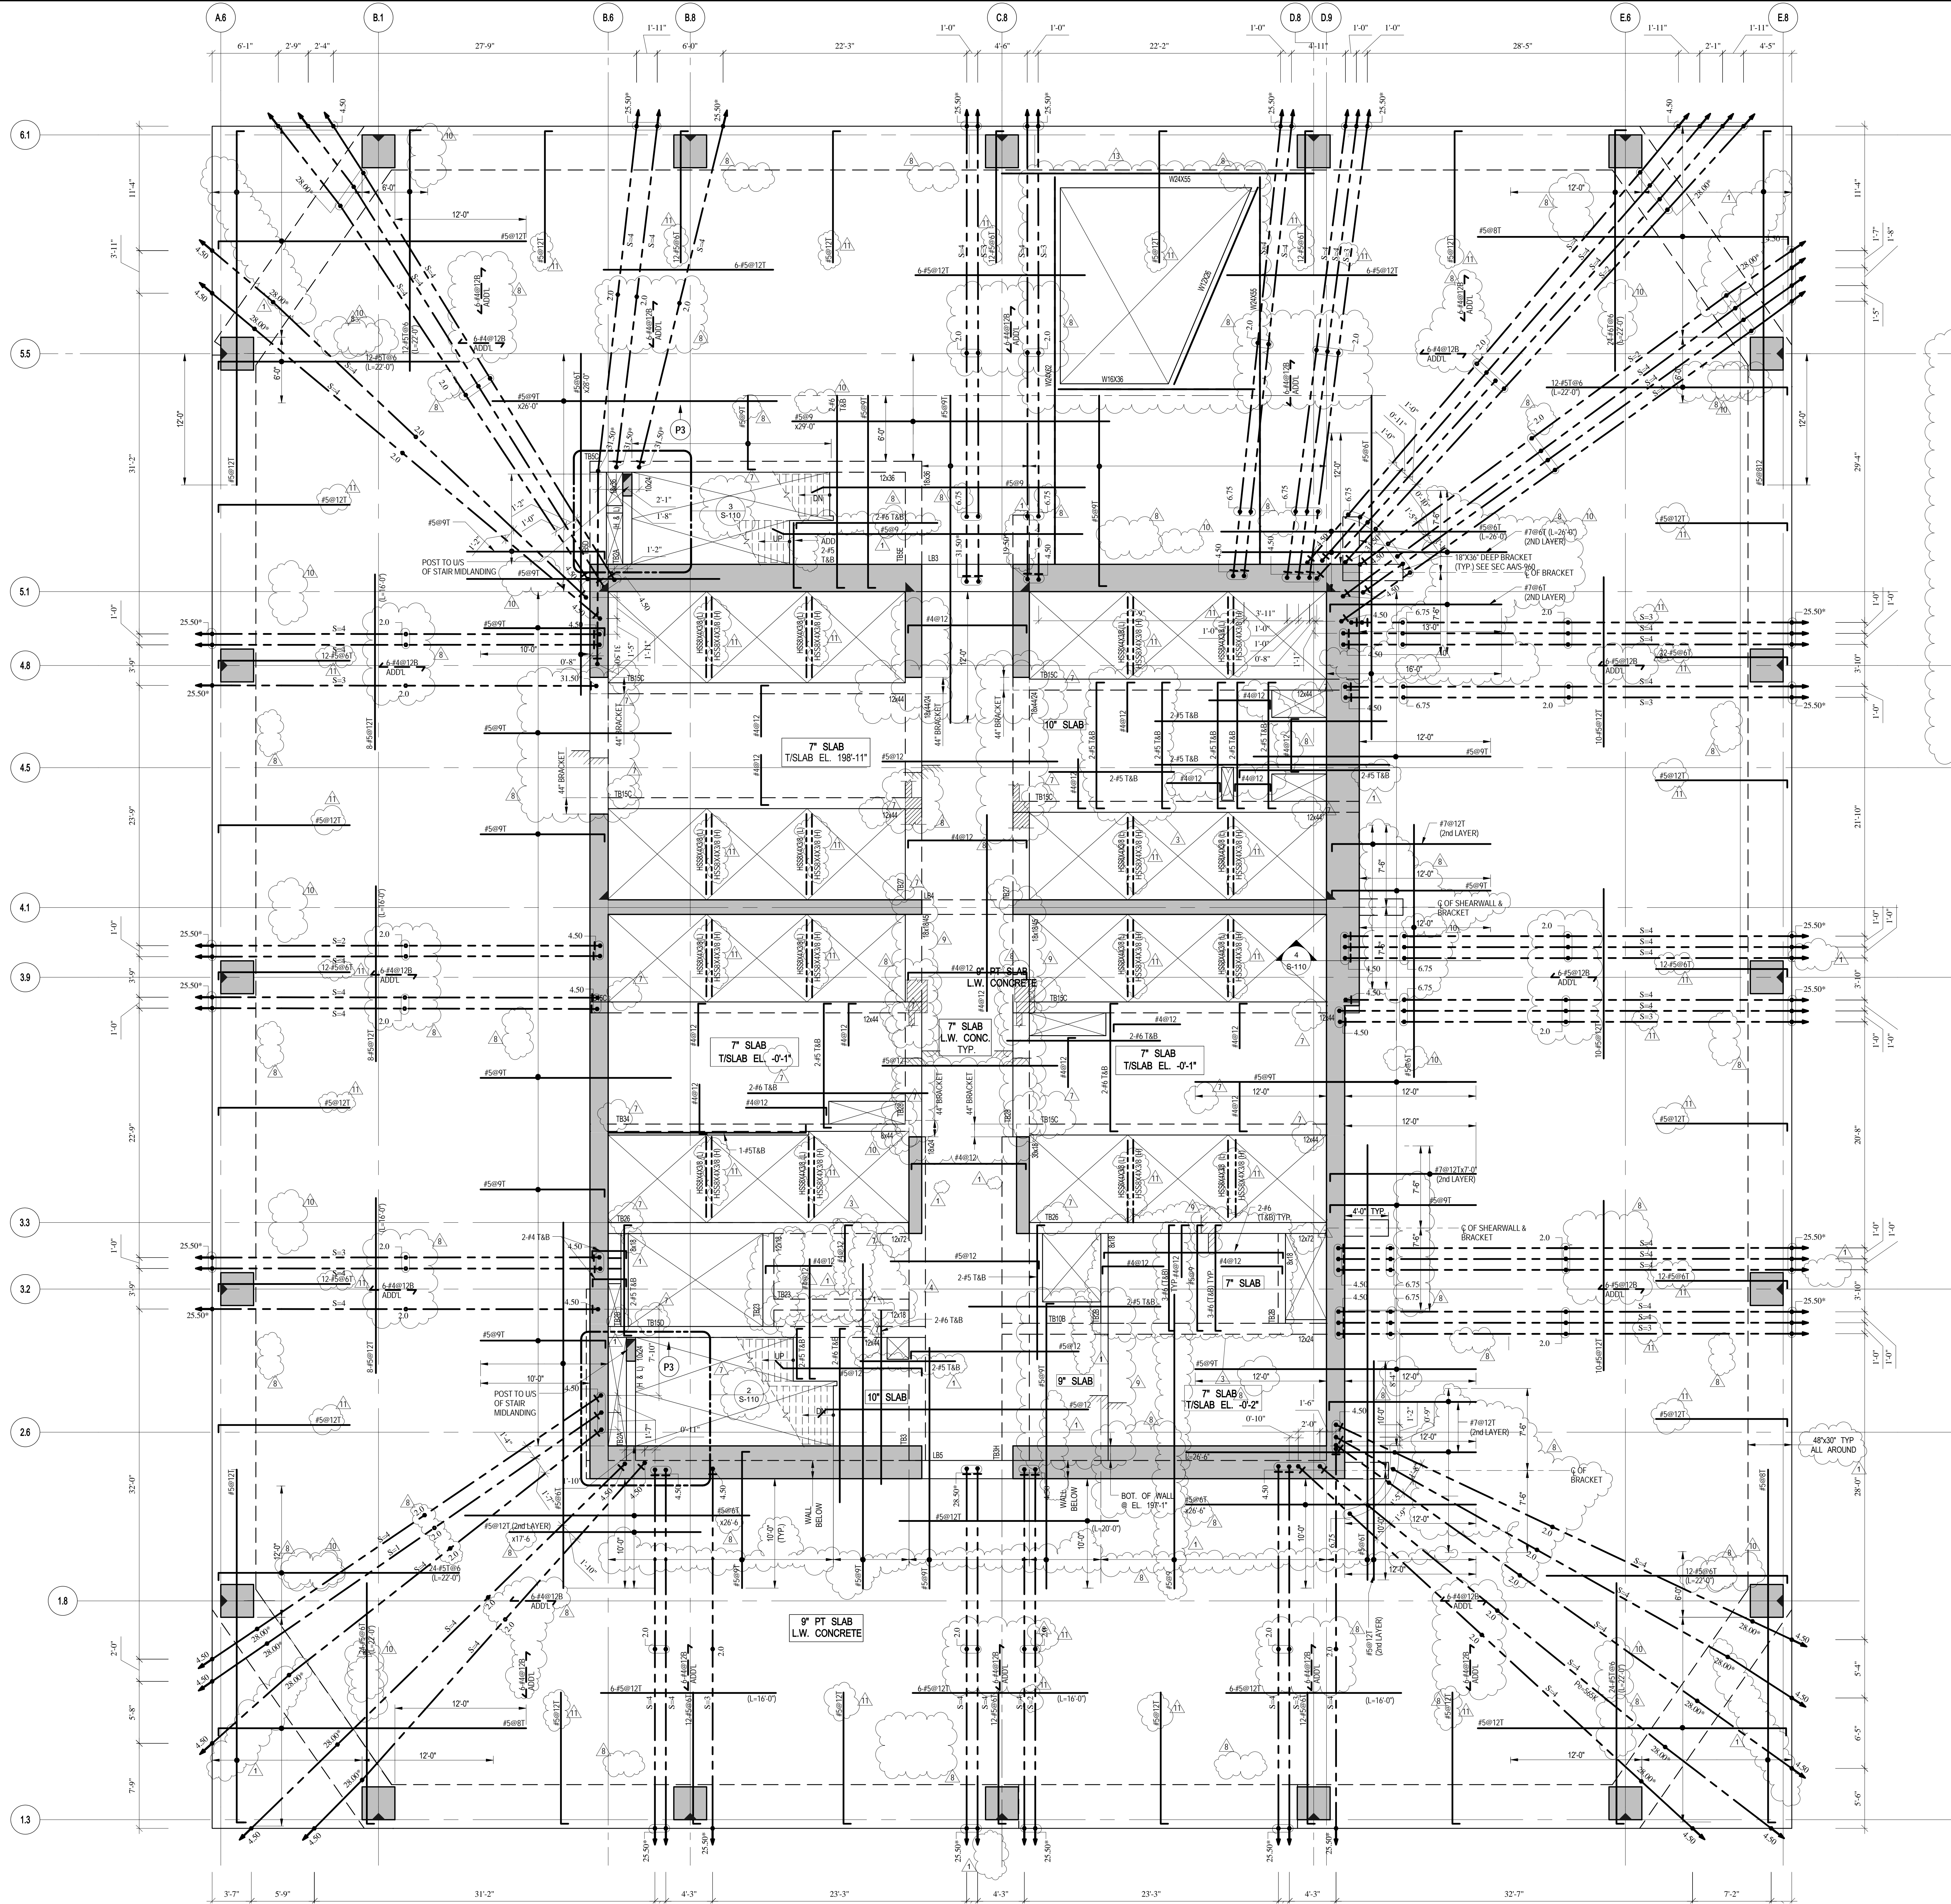


1 11TH FLOOR (MARKETING 11) FRAMING PLAN
SCALE: 3/16" = 1'-0"

- NOTES:
1. TOP OF SLAB ELEVATION @ 199'-11" U.O.N. THIS CON PLAN.
 2. SLAB TO BE 9" THICK PT. LT. CONC. U.O.N. THIS CON PLAN.
 3. BOTTOM MAT REIN. TO BE:
- #4@10 EW CONT. FOR 10" RC SLAB INSIDE CORE
#4@12 EW CONT. FOR 9" PT SLAB
#4@10 CONT. MAIN BARS AND #4@14 CONT. TEMPERATURE BARS FOR 7" RC SLAB INSIDE CORE.
4. FOR BALANCE OF NOTES SEE DWG. 12-120.
5. FOR PT NOTES SEE DWG. S-100.


MATERIAL NOTES

1. ALL SLABS TO BE LIGHT-WEIGHT CONCRETE (MAXIMUM DENSITY 120pcf AND $f_c = 8500$ psi).
2. ALL COLUMNS AND SHEAR WALLS TO BE NORMAL-WEIGHT CONCRETE.


LOAD TABLE (OUTSIDE CORE AREA)				
DL	SDL	LL	FFACADE	
SLAB WEIGHT (VARIES)	35 PSF	50 PSF	410 PLF	

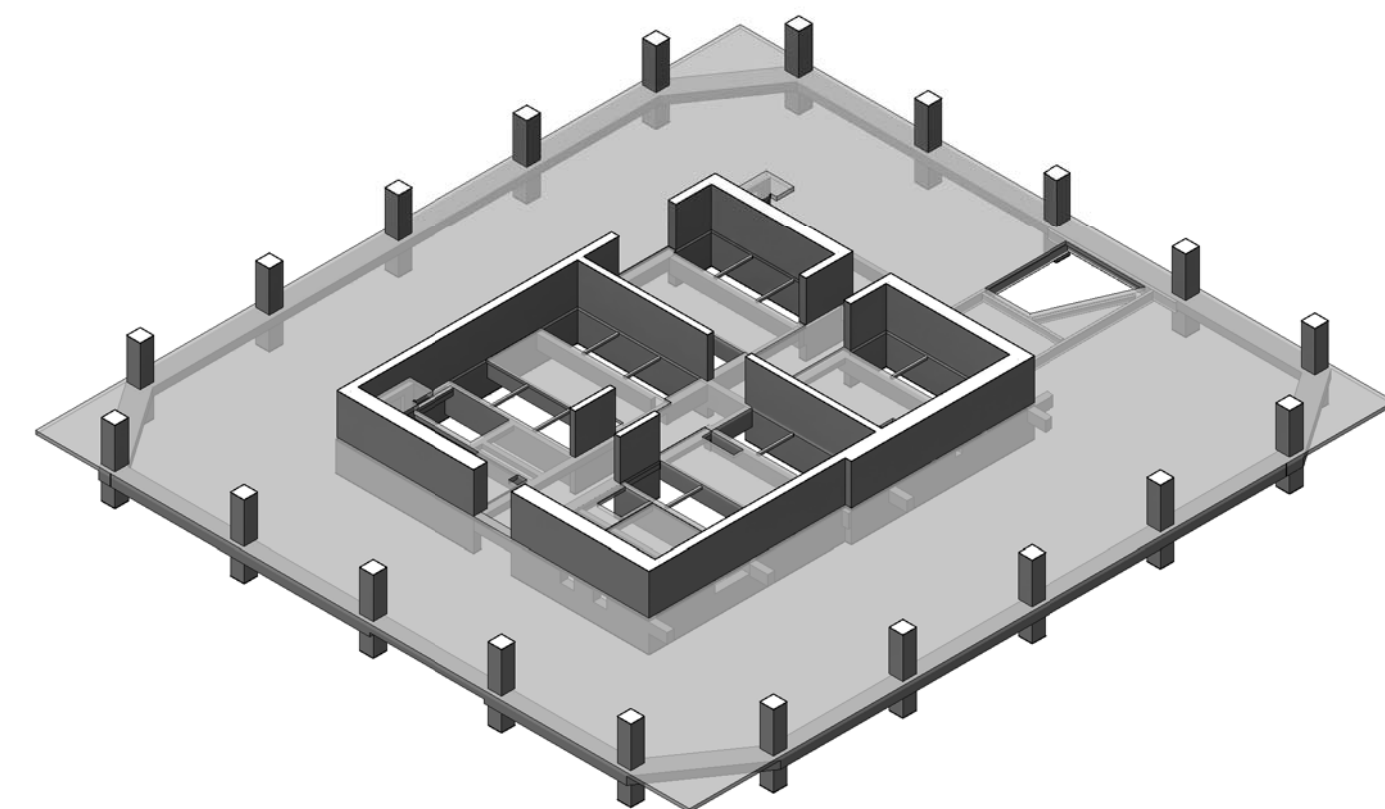


3D VIEW

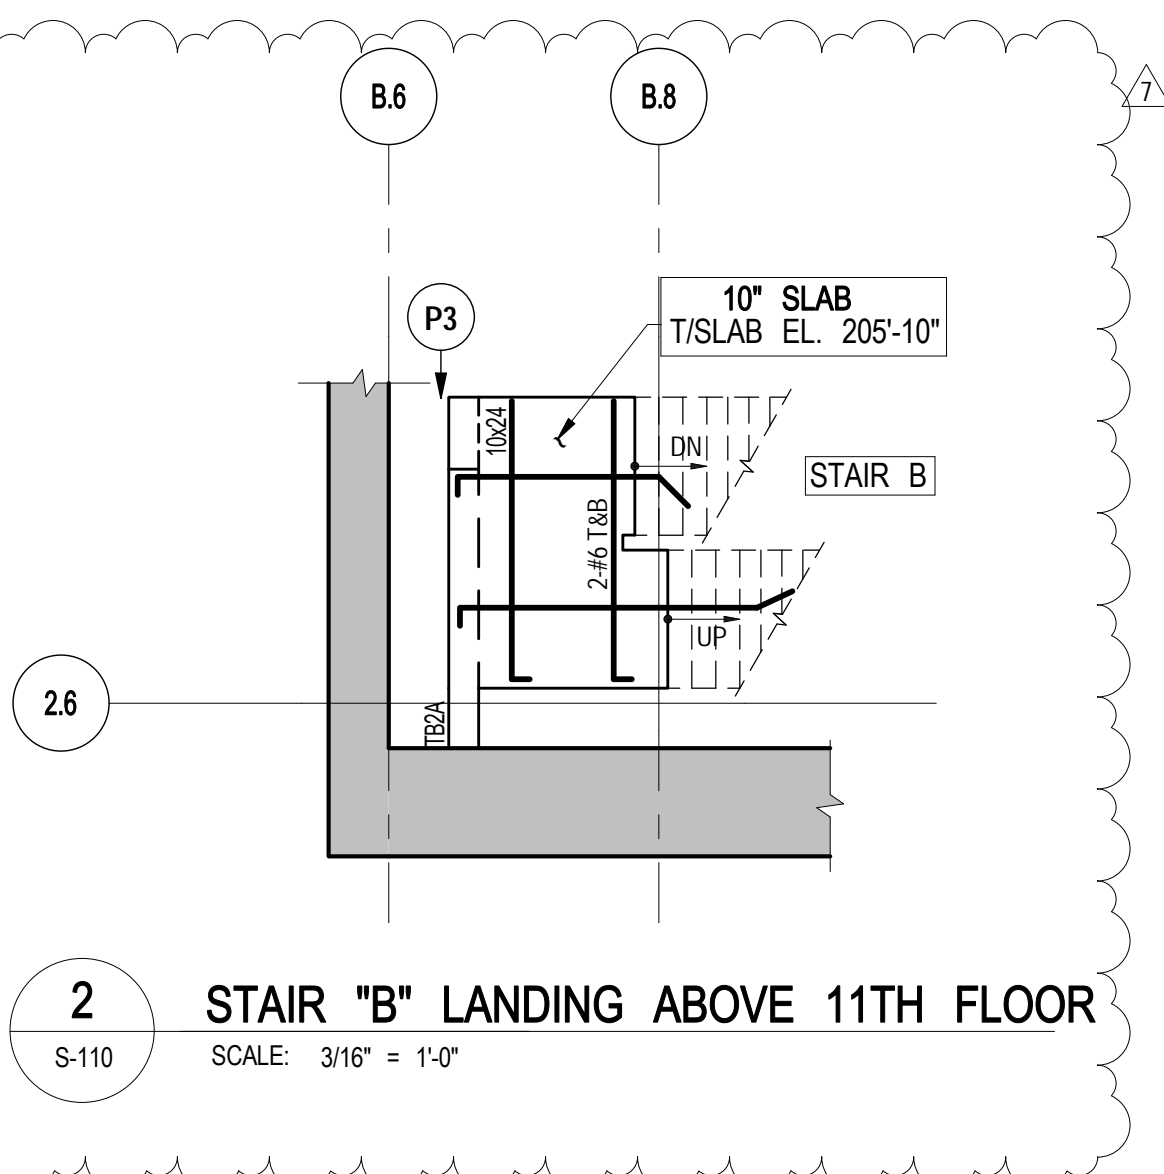

2 STAIR "B" LANDING ABOVE 11TH FLOOR
SCALE: 3/16" = 1'-0"

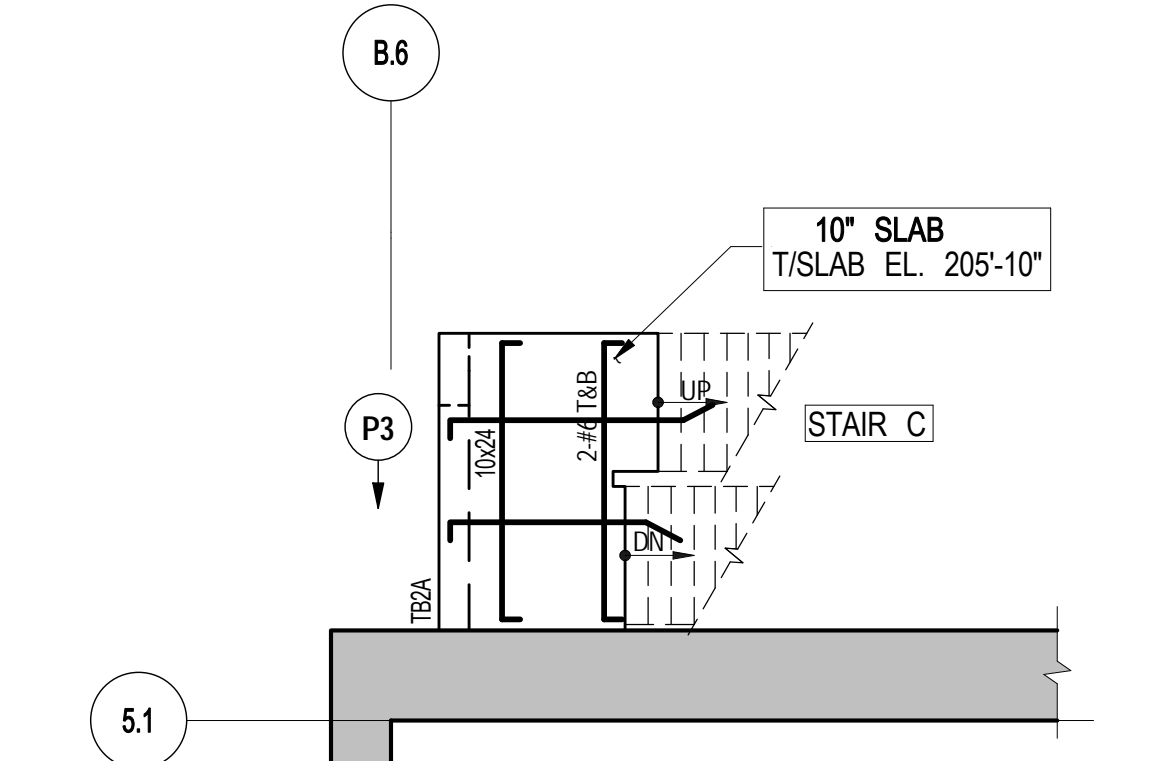

3 STAIR "C" LANDING ABOVE 11TH FLOOR
SCALE: 3/16" = 1'-0"

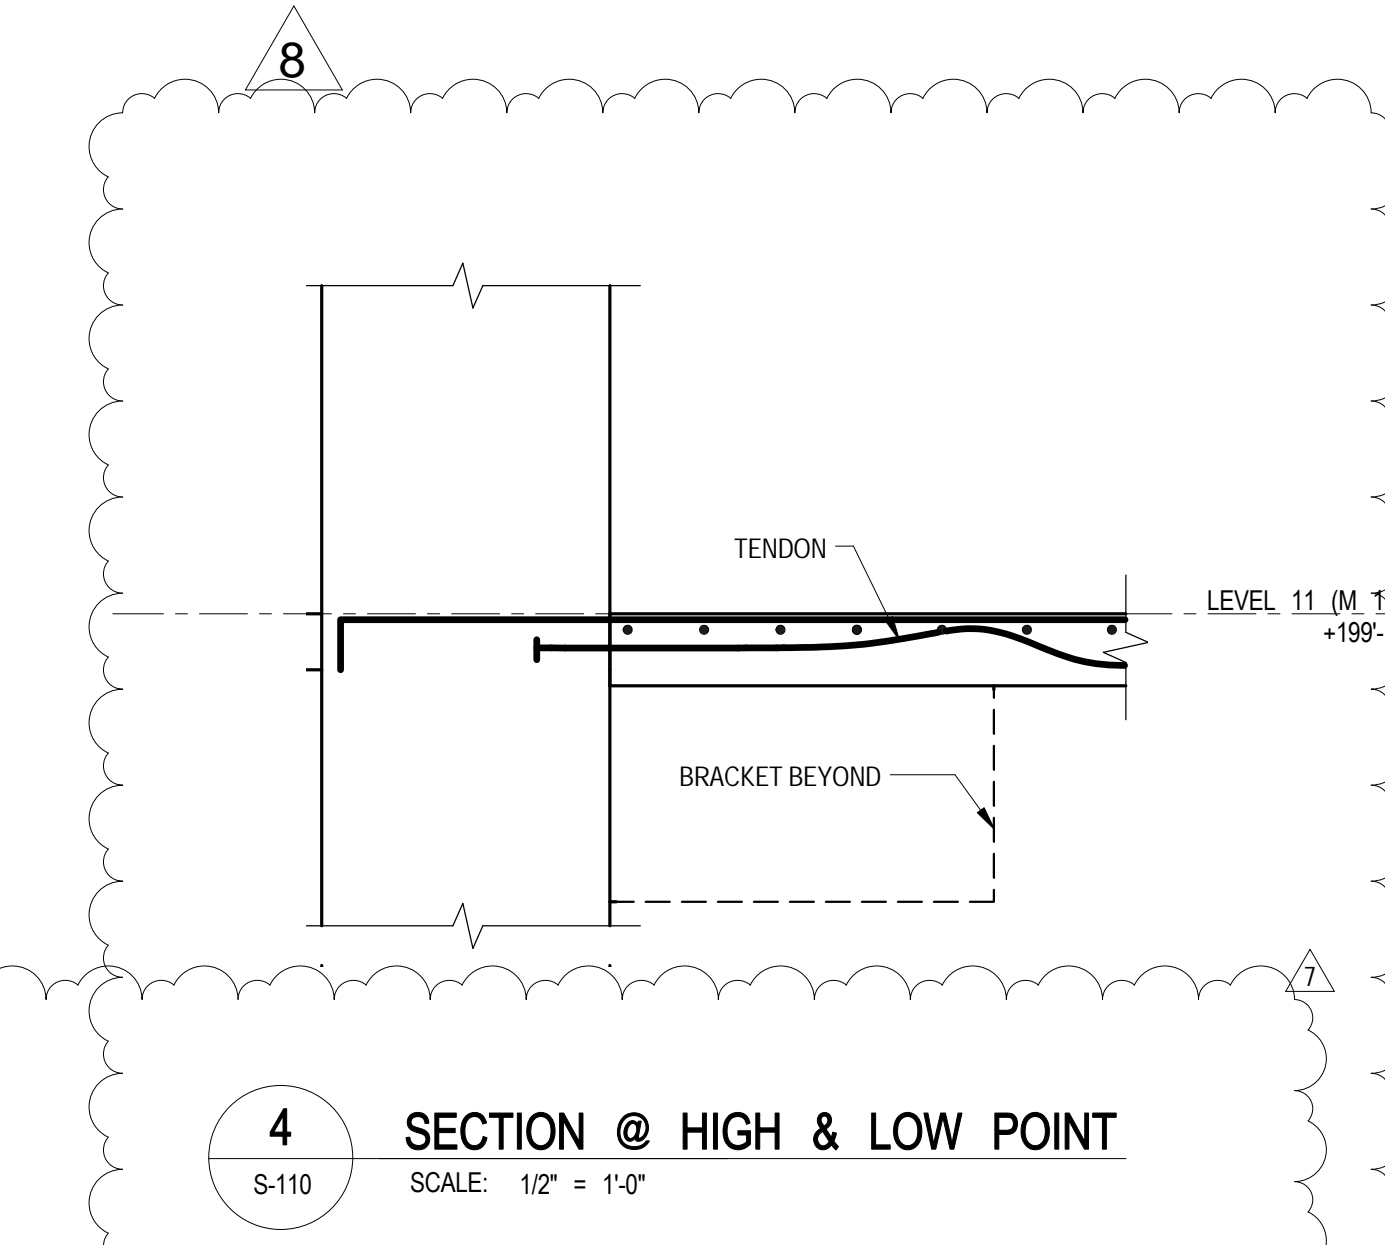

4 SECTION @ HIGH & LOW POINT
SCALE: 1/2" = 1'-0"

55 HUDSON YARDS

Address
550 W 34TH St., New York, NY
10001



Client
Related Companies
60 Columbus Circle
New York, NY 10023
Tel: 212.801.1000 Fax: 212.801.1048

Oxford Properties Group
320 Park Avenue, 17th Floor
New York, NY 10022
Tel: 212.986.7514 Fax: 212.986.7510

Mitsui Fudosan America, Inc.
1251 Avenue of the Americas, Suite 800
New York, NY 10020
Tel: 212.403.5600 Fax: 212.403.5607

Architect
Kohn Pedersen Fox Associates PC
Architects & Planning Consultants
11 West 42nd Street
New York, New York 10036
TEL: 212.977.6500 FAX: 212.956.2526

Structural Engineer
WSP
228 East 45th Street, 3rd Floor
New York, NY 10017
Tel: 212.687.9888 Fax: 646.487.5501

Mechanical, Electrical, Plumbing, Fire Protection
WSP
512 Seventh Avenue
New York, NY 10018
Tel: 212.552.9600

No.	Description	Date
12	PAA	08-04-2017
11	BULLETIN #32	09-08-2016
10	BULLETIN #31	08-25-2016
9	BULLETIN #30	07-27-2016
8	BULLETIN #27	06-15-2016
7	BULLETIN #25	04-20-2016
6	BULLETIN #24	03-03-2016
5	BULLETIN #23	02-22-2016
4	BULLETIN #21	12-11-2015
3	BULLETIN #20	10-25-2015
2	BULLETIN #19	09-25-2015
1	BULLETIN #11	05-29-2015
	D.O.B. BUILDING PERMIT FILING	05/01/2015
	100% CONSTRUCTION DOCUMENTS	04/03/2015

Rev. Description Date

Rev. Description Date

Client
Related Companies
60 Columbus Circle
New York, NY 10023
Tel: 212.801.1000 Fax: 212.801.1048

Oxford Properties Group
320 Park Avenue, 17th Floor
New York, NY 10022
Tel: 212.986.7514 Fax: 212.986.7510

Mitsui Fudosan America, Inc.
1251 Avenue of the Americas, Suite 800
New York, NY 10020
Tel: 212.403.5600 Fax: 212.403.5657

Architect
Kohn Pedersen Fox Associates PC
Architects & Planning Consultants
11 West 42nd Street
New York, New York 10036
TEL: 212.977.6500 FAX: 212.956.2526

Structural Engineer
WSP
228 East 45th Street, 3rd Floor
New York, NY 10017
Tel: 212.687.9888 Fax: 646.487.5501

Mechanical, Electrical, Plumbing, Fire Protection
WSP
512 Seventh Avenue
New York, NY 10018
Tel: 212.552.9600

No.	Description	Date
11	PAA	08-04-2017
10	BULLETIN #31	08-25-2016
9	BULLETIN #30	07-27-2016
8	BULLETIN #27	06-15-2016
7	BULLETIN #25	04-20-2016
6	BULLETIN #24	03-03-2016
5	BULLETIN #23	02-22-2016
4	BULLETIN #21	12-11-2015
3	BULLETIN #20	10-25-2015
2	BULLETIN #19	09-25-2015
1	BULLETIN #11	05-29-2015
D.O.B. BUILDING PERMIT FILING		05/01/2015
100% CONSTRUCTION DOCUMENTS		04/03/2015


Rev. Plan




Date: 04/03/2015
Project No: 1305480
Drawn By: CADD
Sheet Number: 1305480-S-119

11TH FLOOR
(MARKETING 11) G.A.
PLAN

Sheet Number
S-119.01

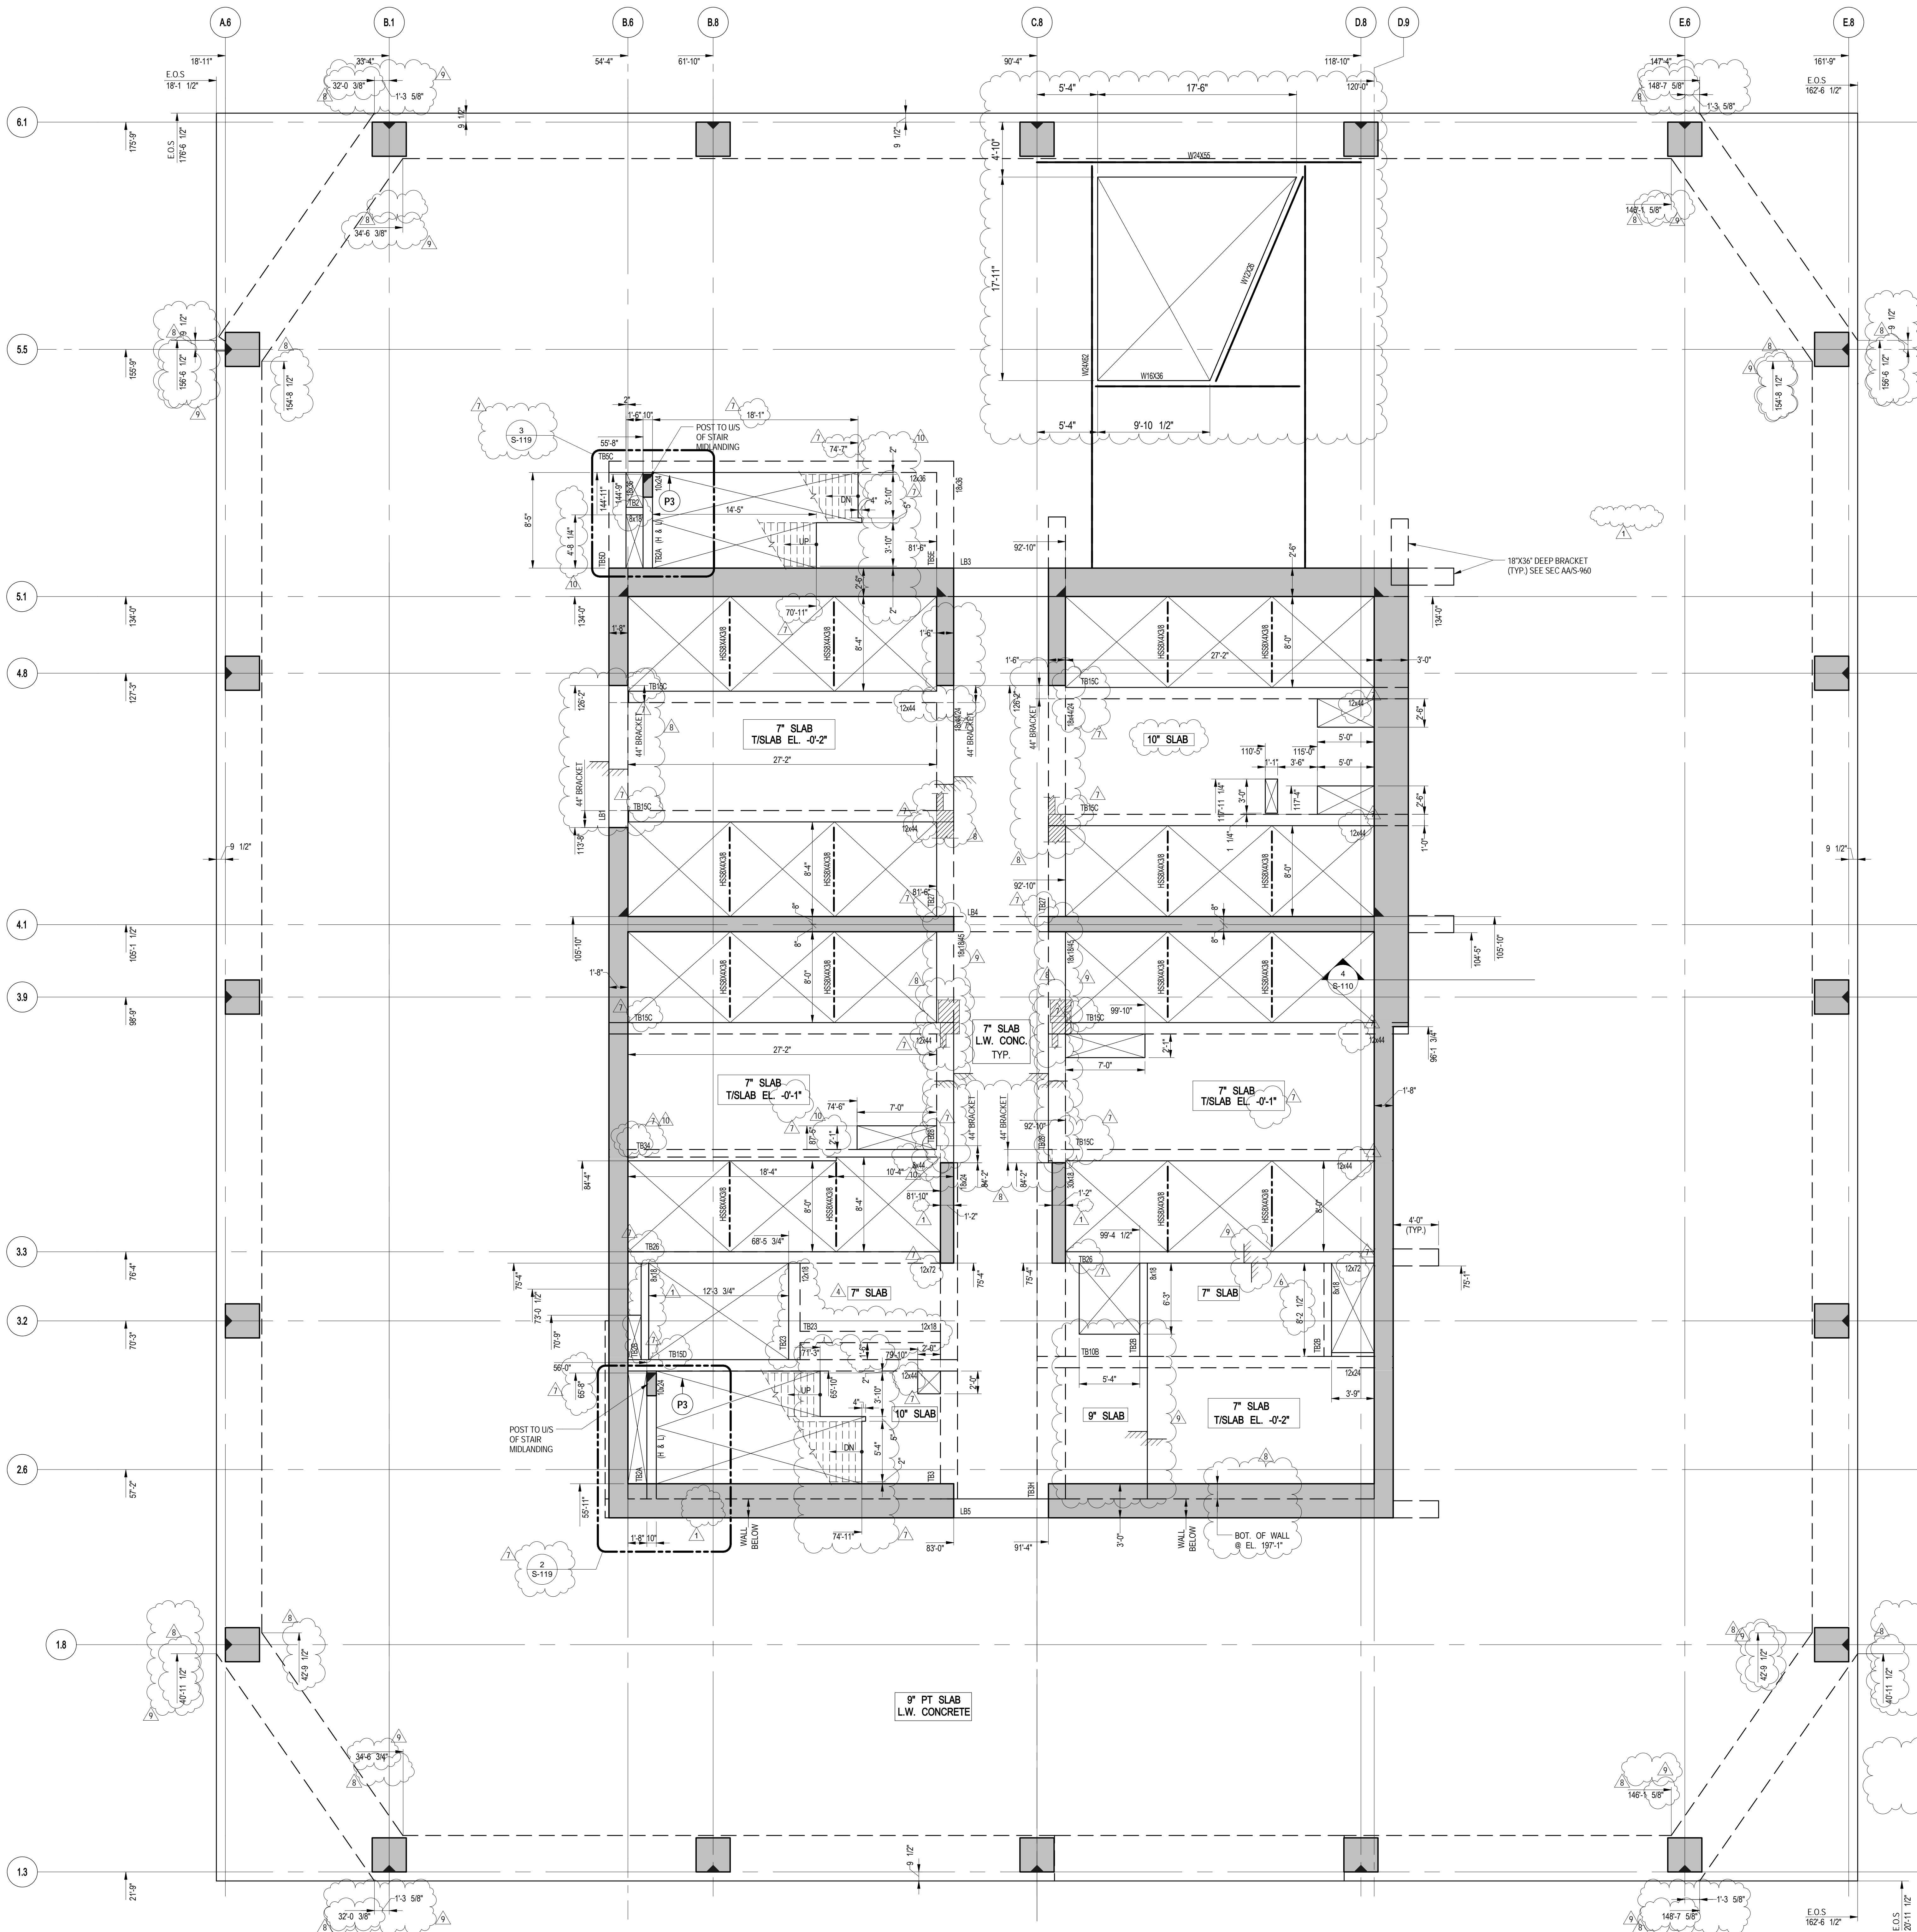

3 STAIR "C" LANDING ABOVE 11TH FLOOR G.A. PLAN
S-119 SCALE: 3/16" = 1'-0"


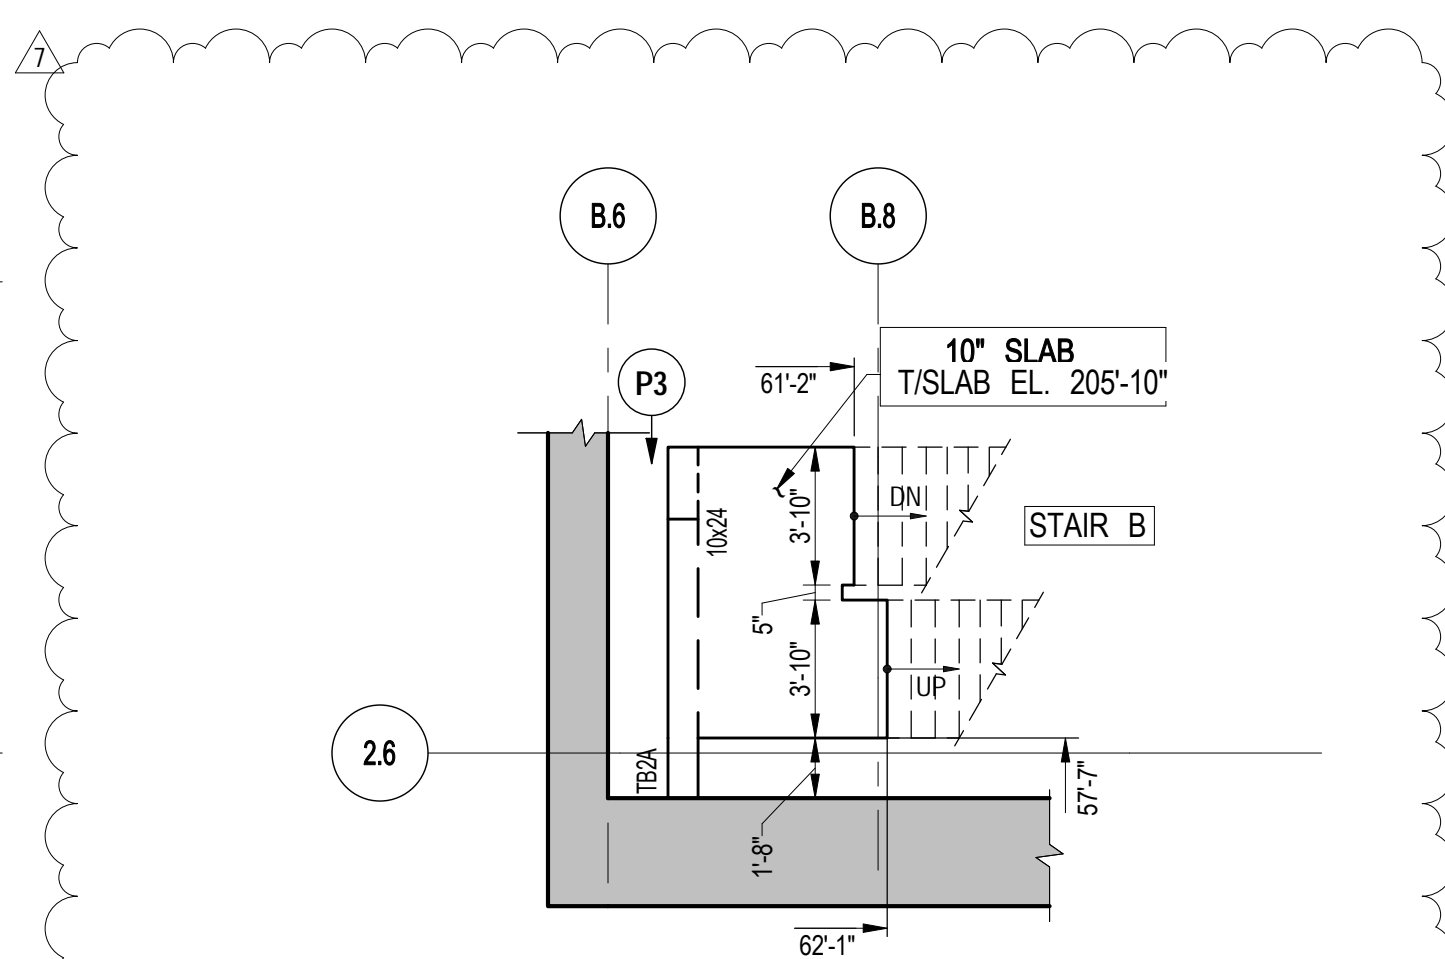


2 STAIR "B" LANDING ABOVE 11TH FLOOR G.A. PLAN
S-119 SCALE: 3/16" = 1'-0"



1 11TH FLOOR (MARKETING 11) GENERAL ARRANGEMENT PLAN
S-119 SCALE: 3/16" = 1'-0"

NOTES
1. TOP OF SLAB ELEVATION @ 199'-1" U.O.N.
2. SLAB TO BE 9" THICK PT. LT. WT. CONC. U.O.N. THUS ... ON PLAN
3. FOR BALANCE OF NOTES SEE CORRESPONDING FRAMING PLAN

S:\2015\12TH FLOOR MARKETING\12TH FLOOR MARKETING.dwg
8/21/2017 11:42:57 AM
C:\Users\ashish\OneDrive\Documents\12TH FLOOR MARKETING.dwg

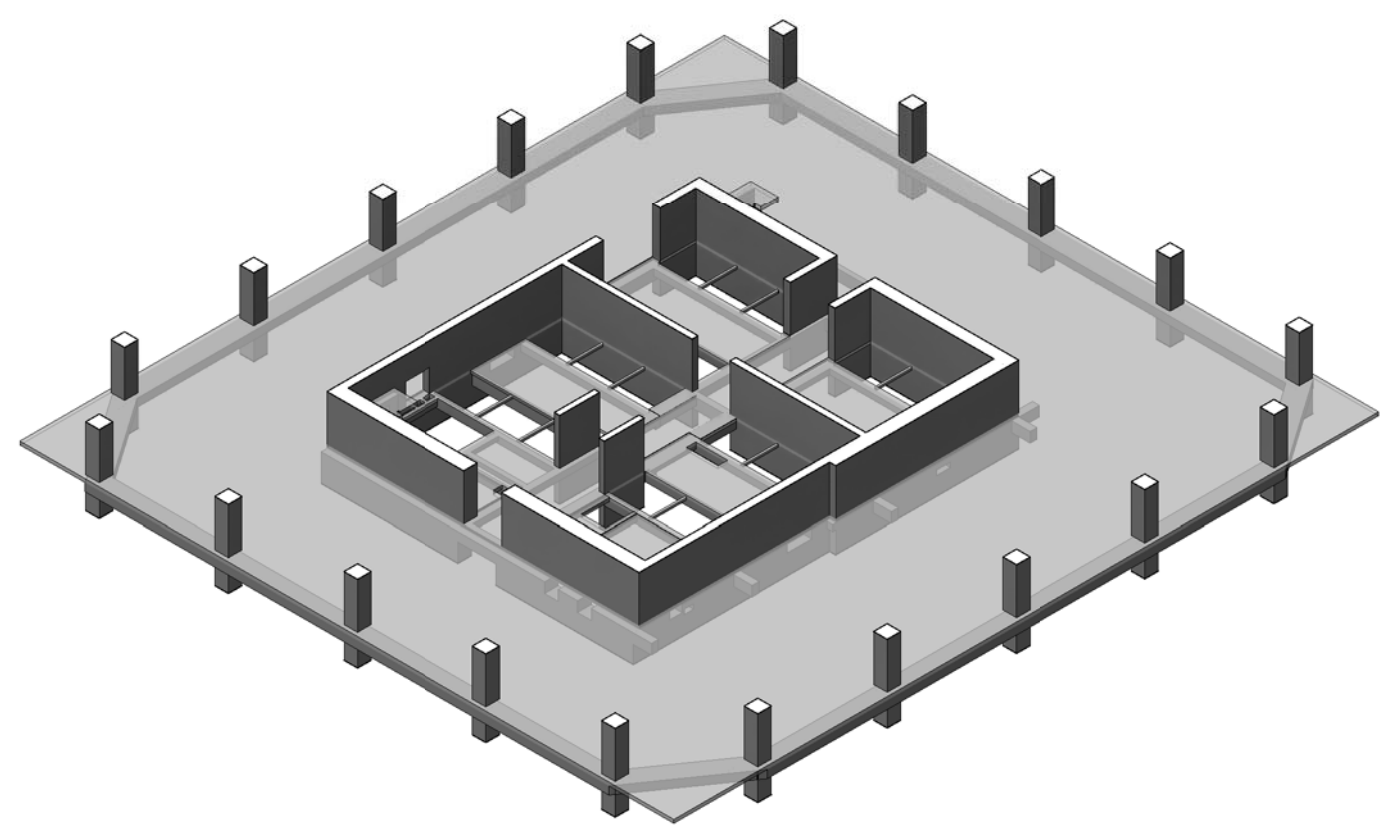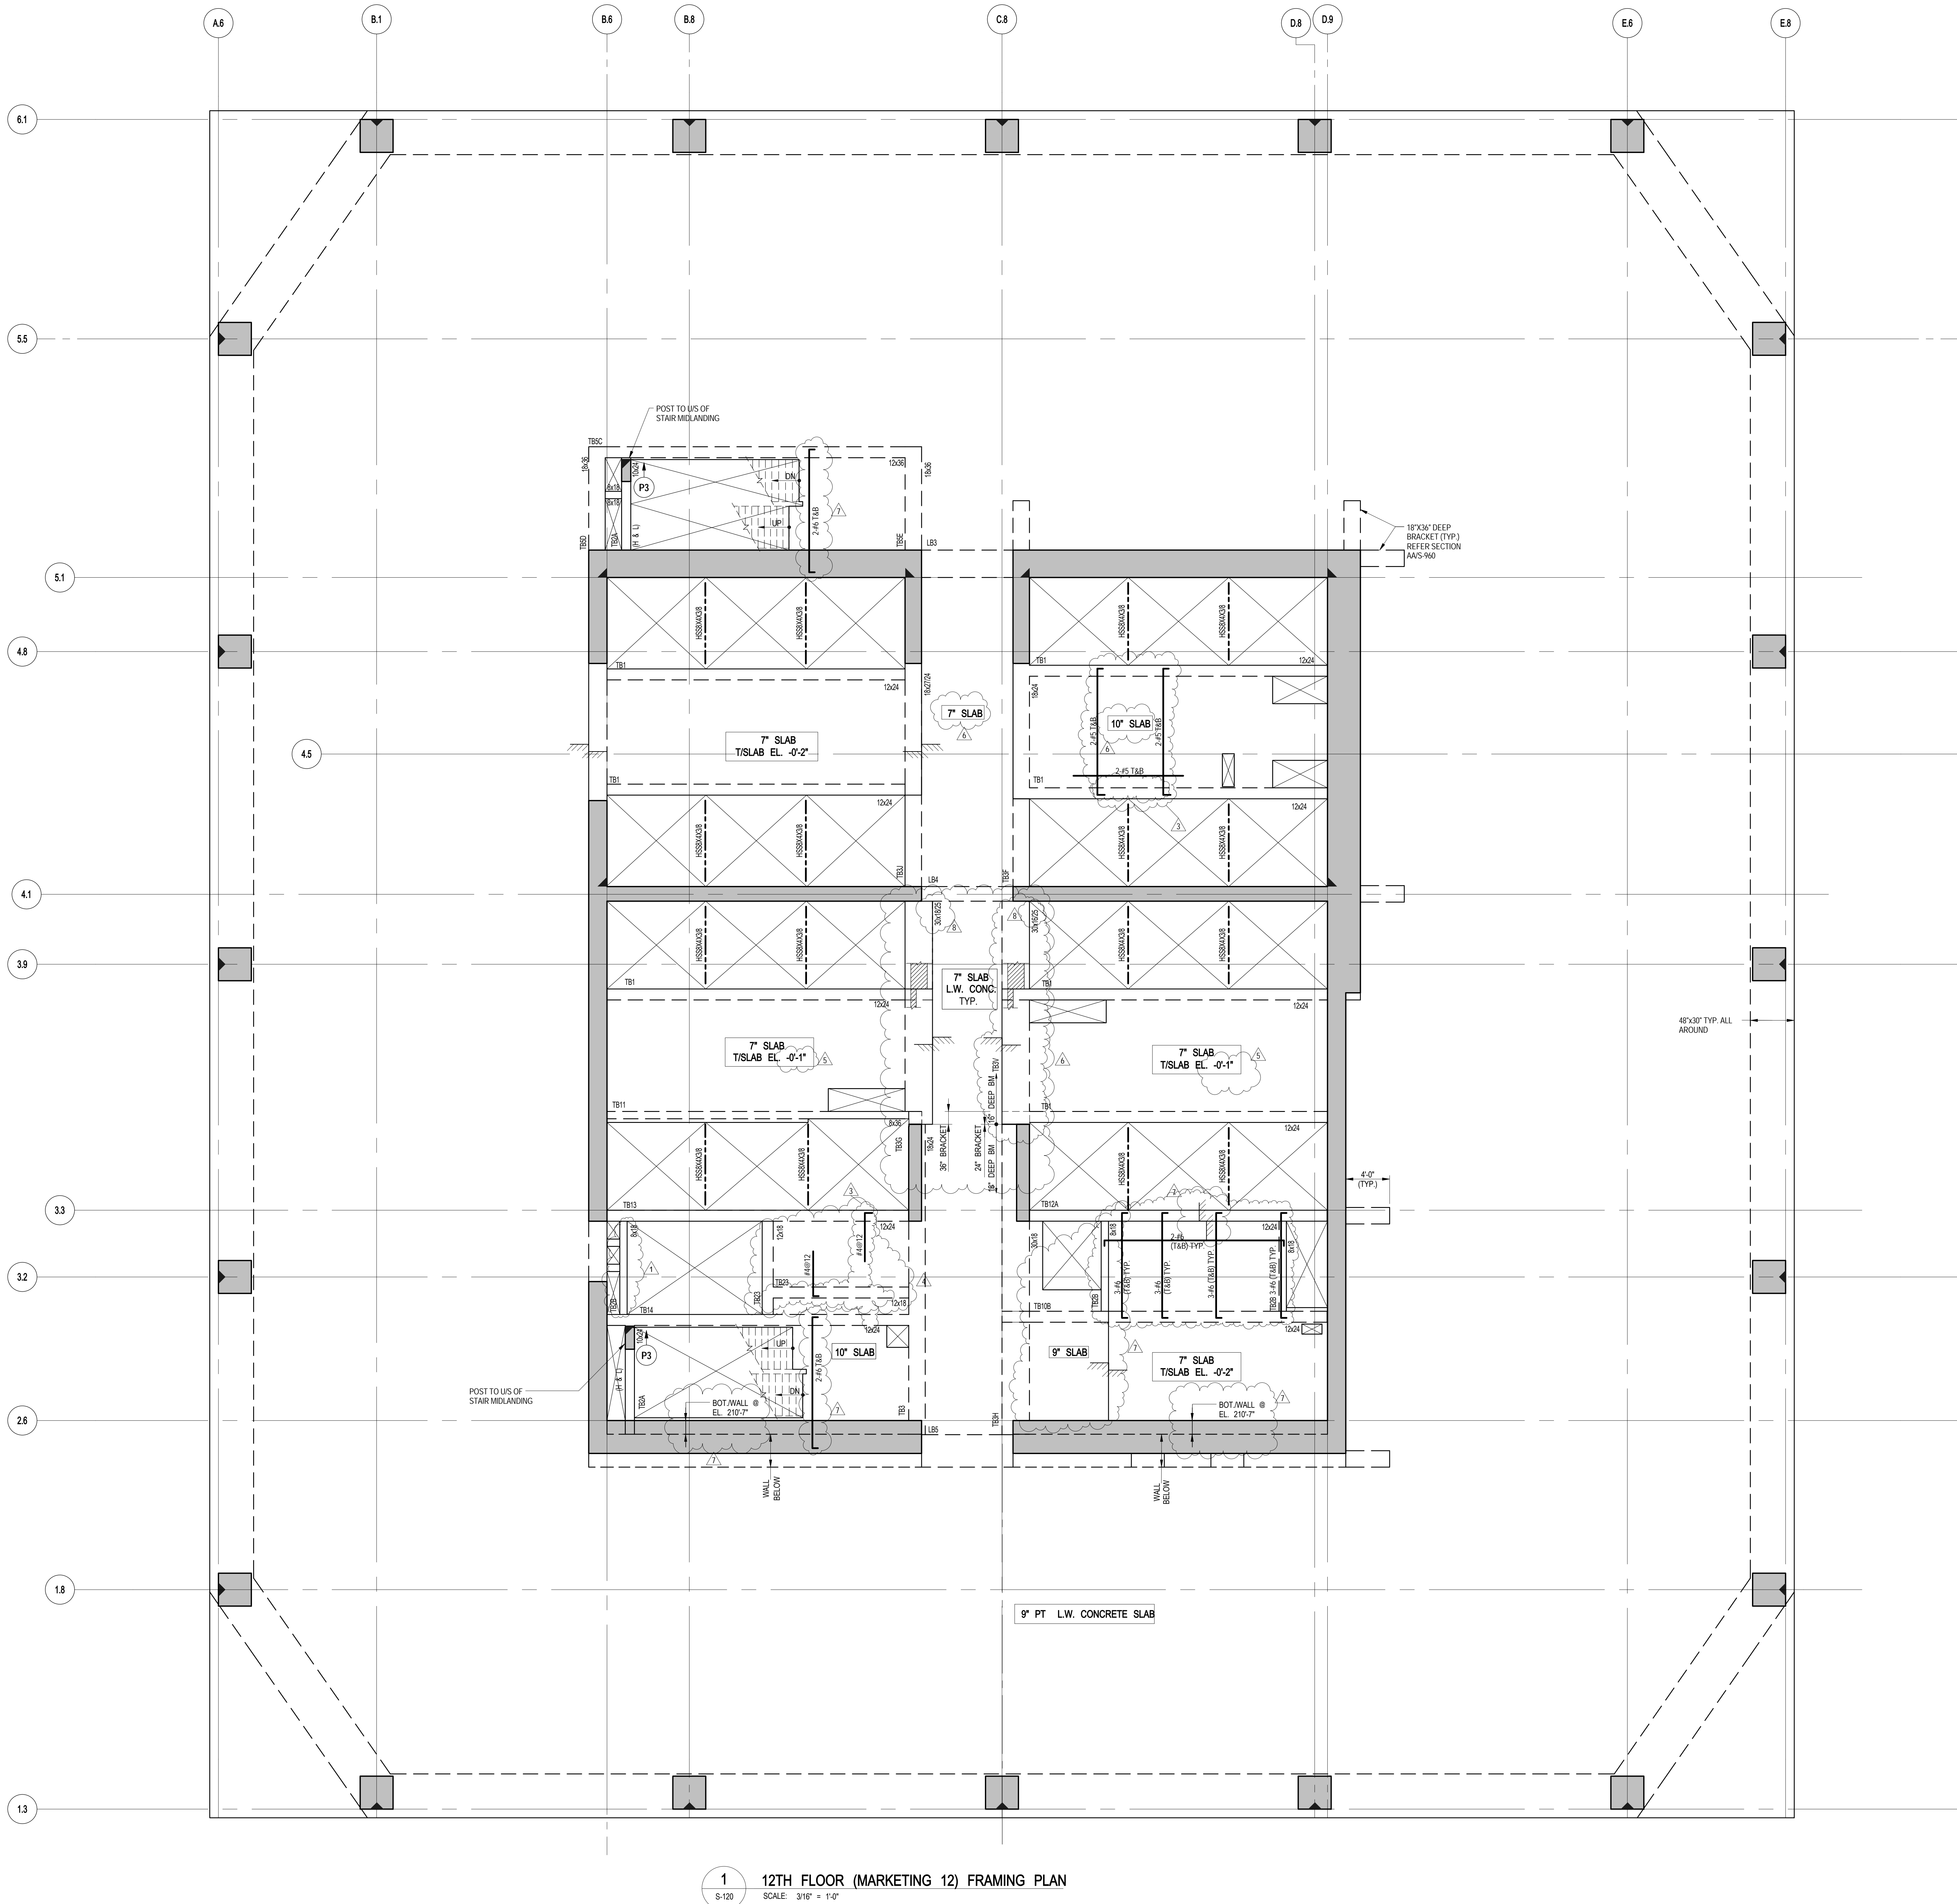

3D VIEW

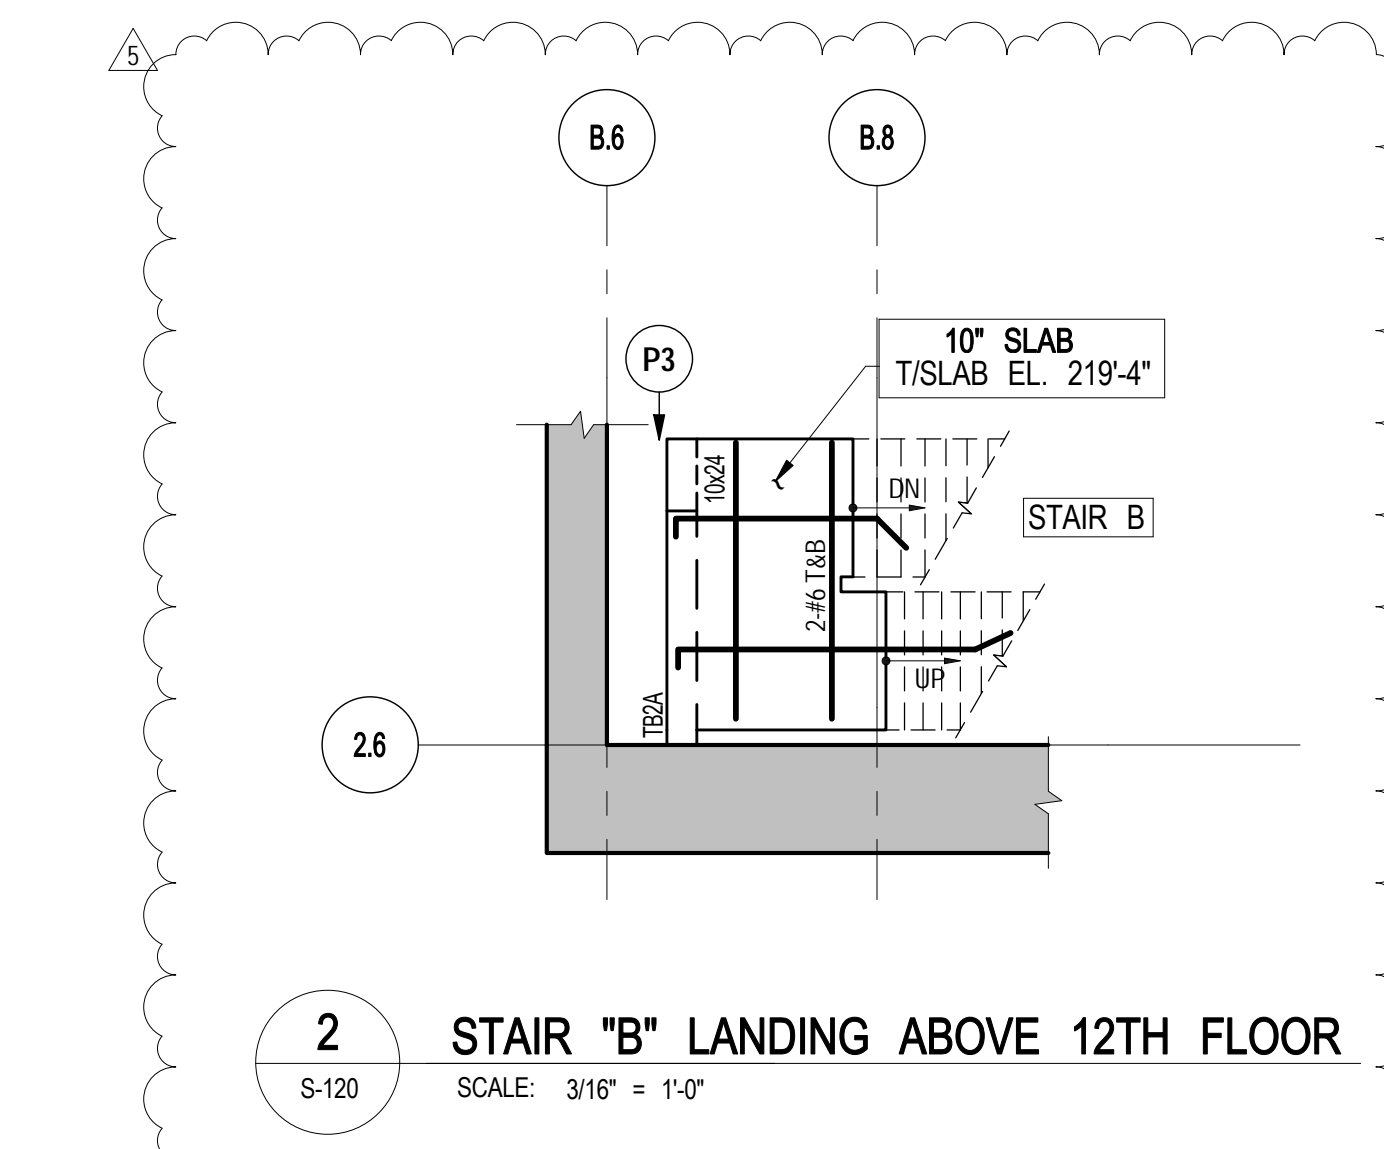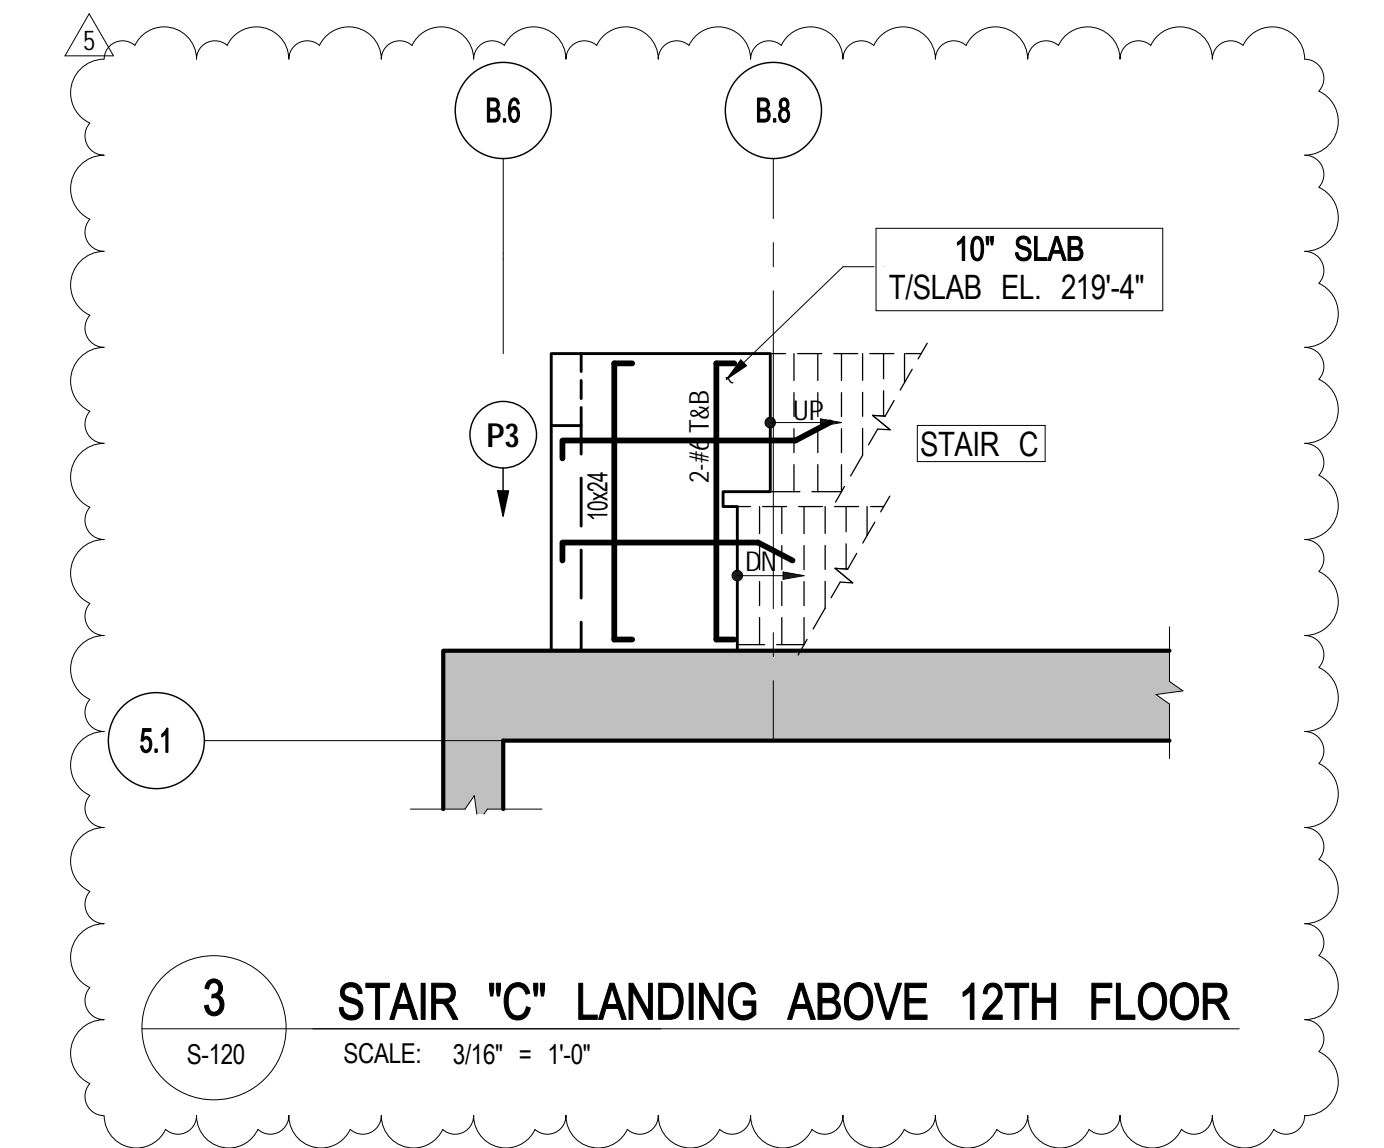

55 HUDSON YARDS

Address
550 W 34TH St., New York, NY
10001



Client
Related Companies
60 Columbus Circle
New York, NY 10023
Tel: 212.801.1000 Fax: 212.801.1048

Oxford Properties Group
320 Park Avenue, 17th Floor
New York, NY 10022
Tel: 212.986.7514 Fax: 212.986.7510


Mitsui Fudosan America, Inc.
1251 Avenue of the Americas, Suite 800
New York, NY 10020
Tel: 212.403.5600 Fax: 212.403.5657

Architect
Kohn Pedersen Fox Associates PC
Architects & Planning Consultants
11 West 42nd Street
New York, New York 10036
TEL: 212.977.6500 FAX: 212.956.2526

Structural Engineer
WSP
228 East 45th Street, 3rd Floor
New York, NY 10017
Tel: 212.687.9888 Fax: 646.487.5501

Mechanical, Electrical, Plumbing, Fire Protection
WSP
512 Seventh Avenue
New York, NY 10018
Tel: 212.552.9600

No.	Description	Date
9	PAA	08/04/2017
8	BULLETIN #31	08-25-2016
7	BULLETIN #30	07-27-2016
6	BULLETIN #27	06/15/2016
5	BULLETIN #25	04/20/2016
4	BULLETIN #21	12/11/2015
3	BULLETIN #20	10/26/2015
2	BULLETIN #19	09/25/2015
1	BULLETIN #11	05/29/2015
	D.O.B. BUILDING PERMIT FILING	05/01/2015
	100% CONSTRUCTION DOCUMENTS	04/03/2015

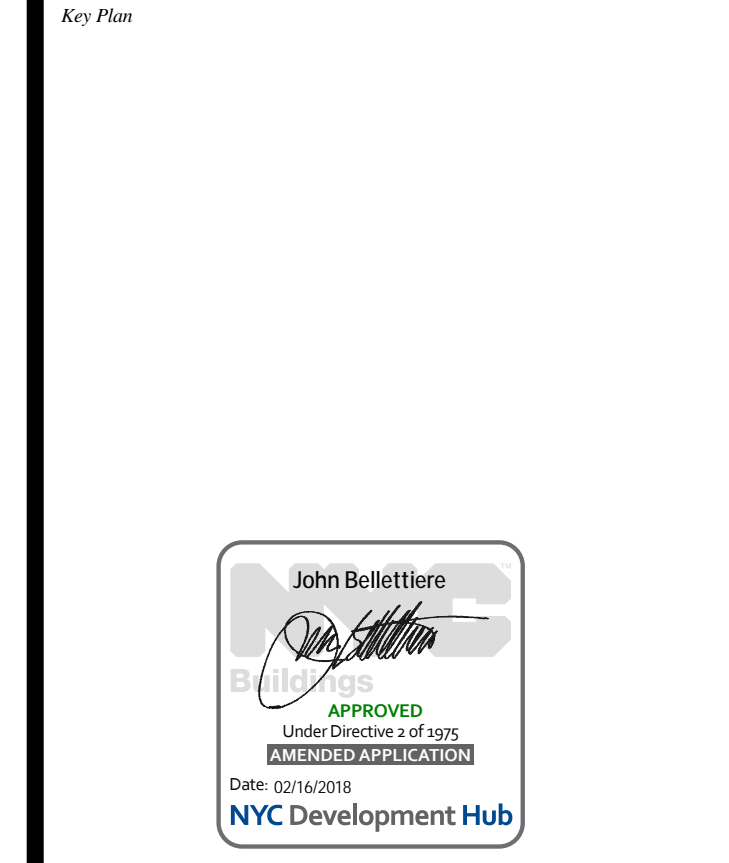


Date:	04/03/2015
Project No:	1305480
Drawn By:	CADD
Sheet Number:	1305480-S-120

12TH FLOOR (MARKETING 12) FRAMING PLAN

Sheet Number
S-120.01

© 2014 KOHN PEDERSEN FOX ASSOCIATES PC. All rights reserved.

17TH FLOOR (MARKETING 14) FRAMING PLAN
C:\Users\ashb\750\Documents\2210_SSHV_VSP_STRUCT_2016_USD\020775.dwg
S-130
8/21/2017 11:43:24 AM


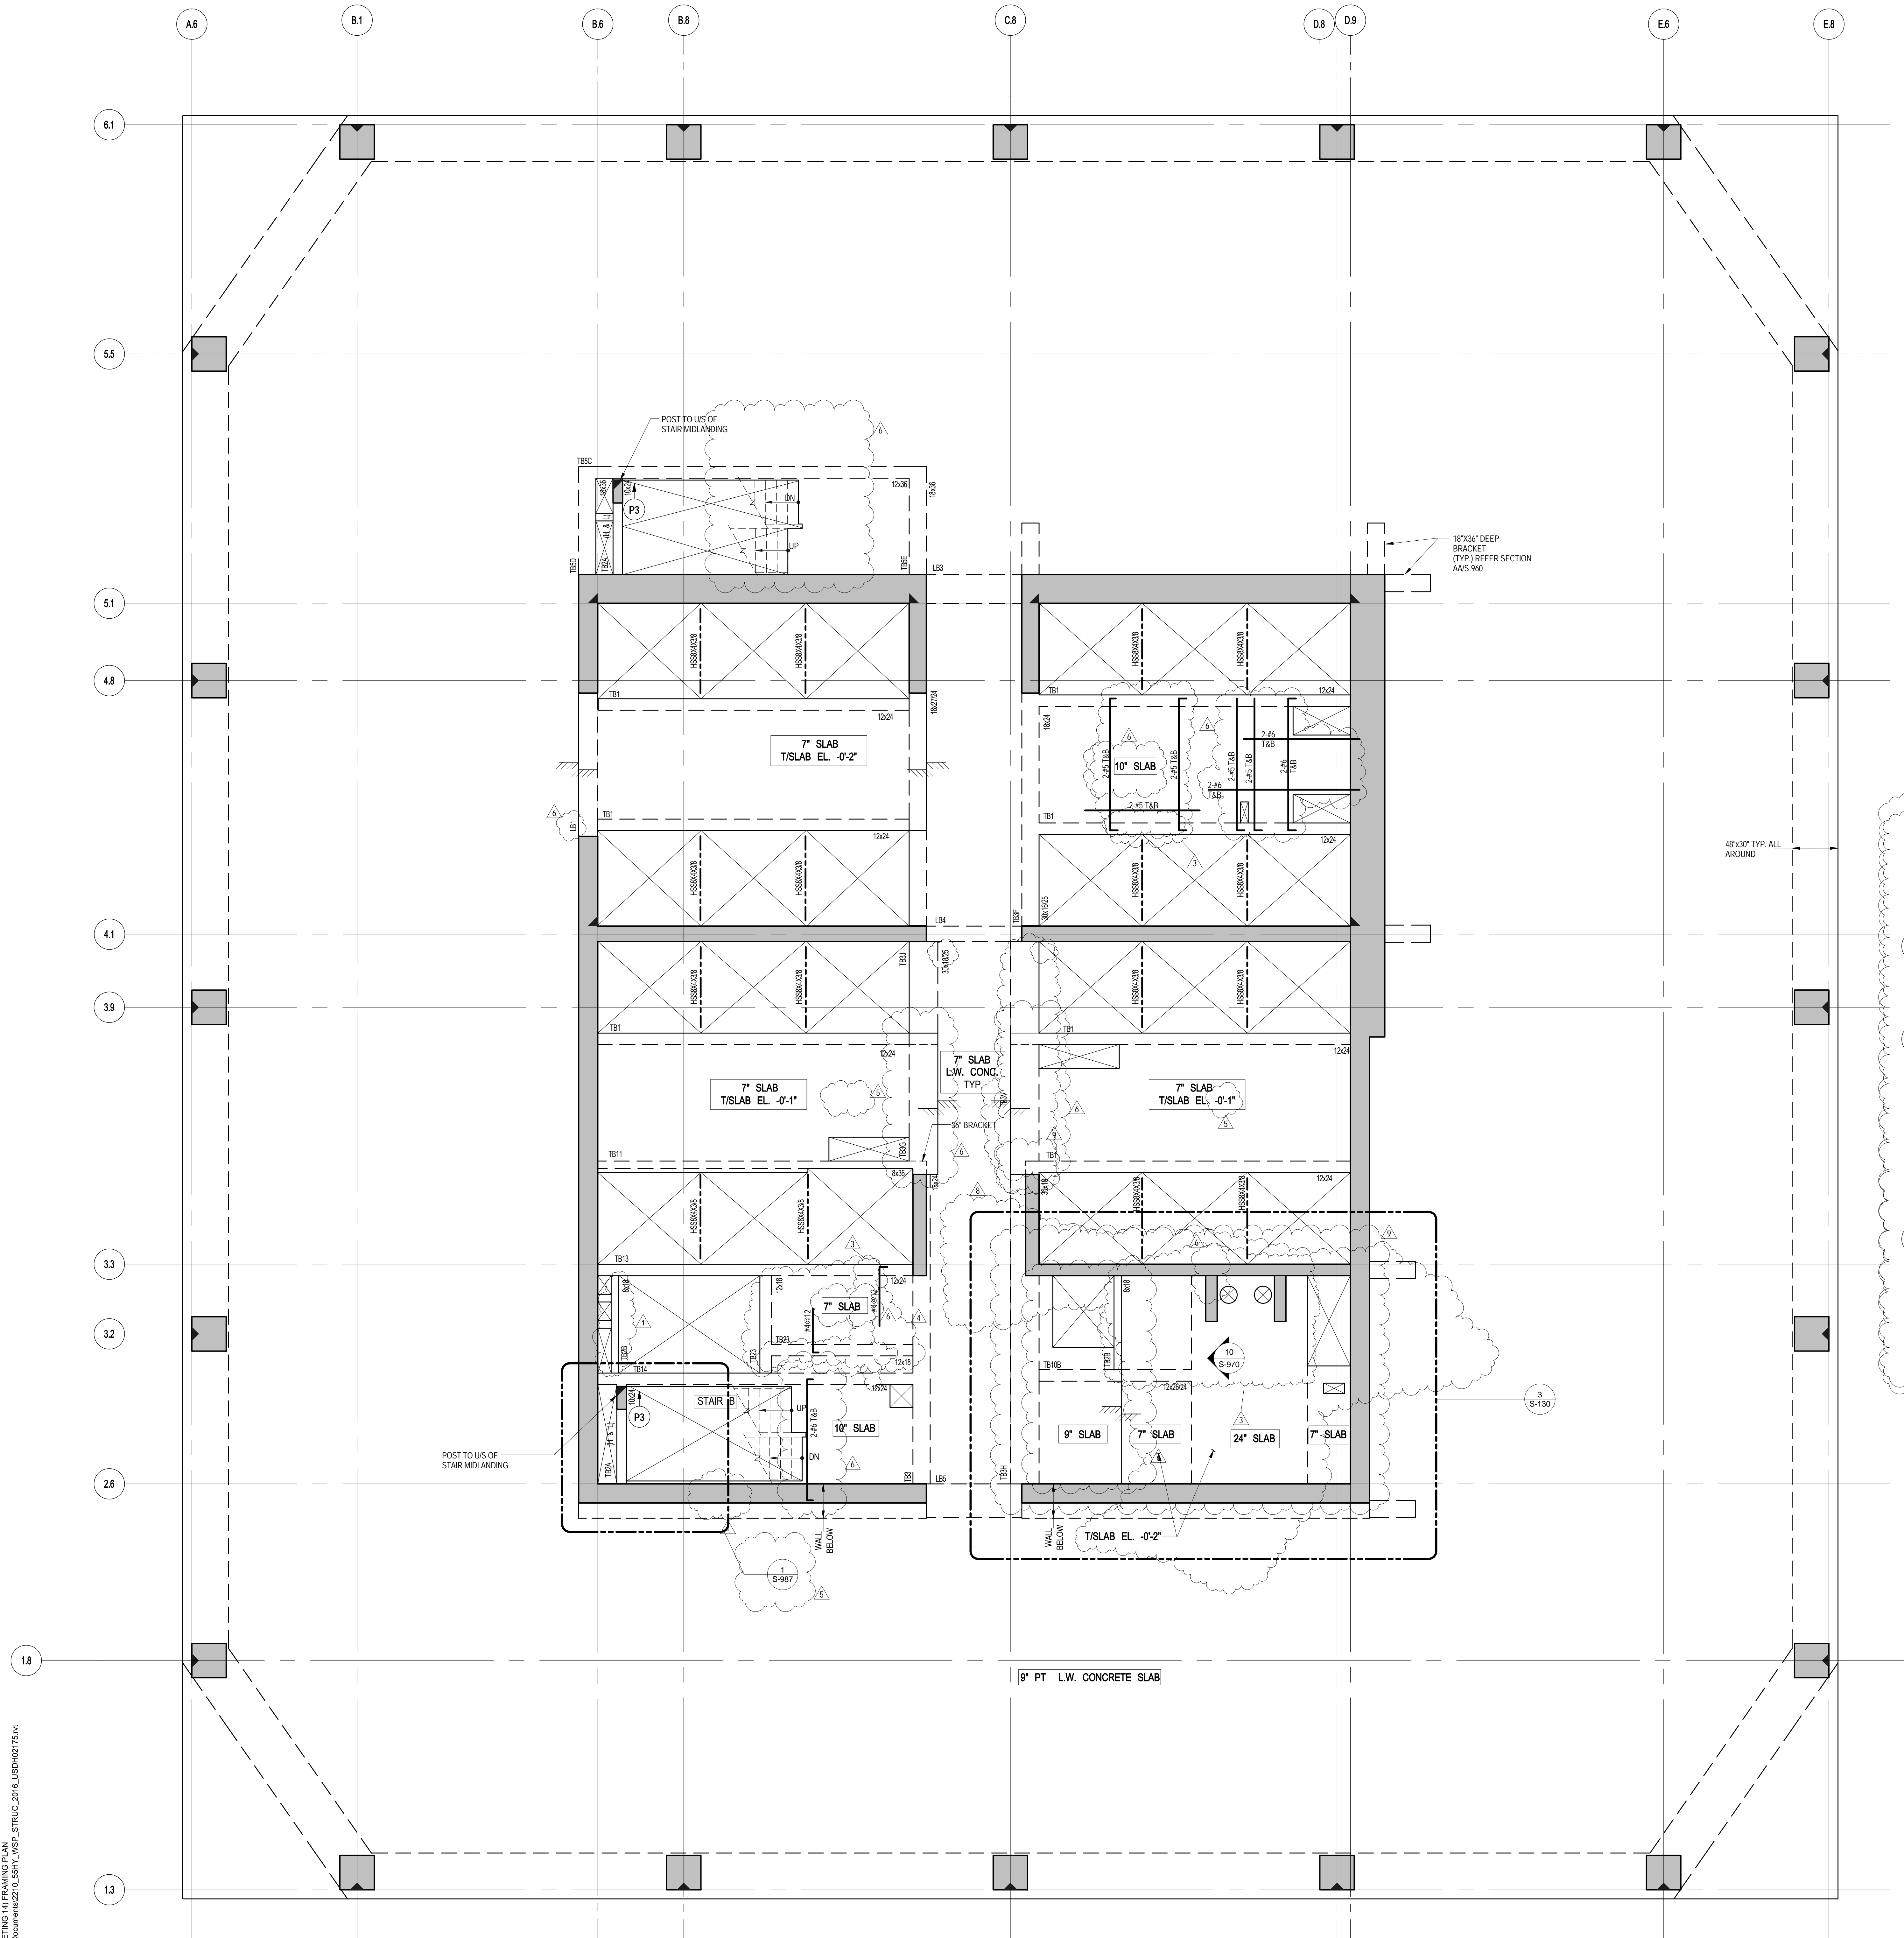


1 13TH FLOOR (MARKETING 14) FRAMING PLAN
SCALE: 3/16" = 1'-0"


- NOTES
- TOP OF SLAB ELEVATION @ 225'-11 1/2" D.N. THIS SECTION PLAN.
 - SLAB TO BE 9" THICK PT. LT. WT. CONC. U.O.N. THIS SECTION PLAN.
 - UNLESS NOTED ON THIS DWG., FOR SLABS OUTSIDE CORE, REFER TO DWG. S-110 FOR PT. & REINFORCEMENT LAYOUTS.
 - UNLESS NOTED ON THIS DWG., FOR SLAB REINFORCEMENT LAYOUT INSIDE CORE, REFER TO DWG. S-110.
 - FOR BALANCE OF NOTES SEE DWG. FD-140.
 - FOR PT. NOTES SEE DWG. S-120.

- MATERIAL NOTES
- ALL SLABS TO BE LIGHTWEIGHT CONCRETE— (MAXIMUM DENSITY 120lb/cu yd AND f'c = 1800 psi).
 - ALL COLUMNS AND SHEARWALLS TO BE NORMAL WEIGHT CONCRETE.


LOAD TABLE (OUTSIDE CORE AREA)			
DL	SDL	LL	FAÇADE
SLAB WEIGHT (VARIES)	35 PSF	50 PSF	410 PLF

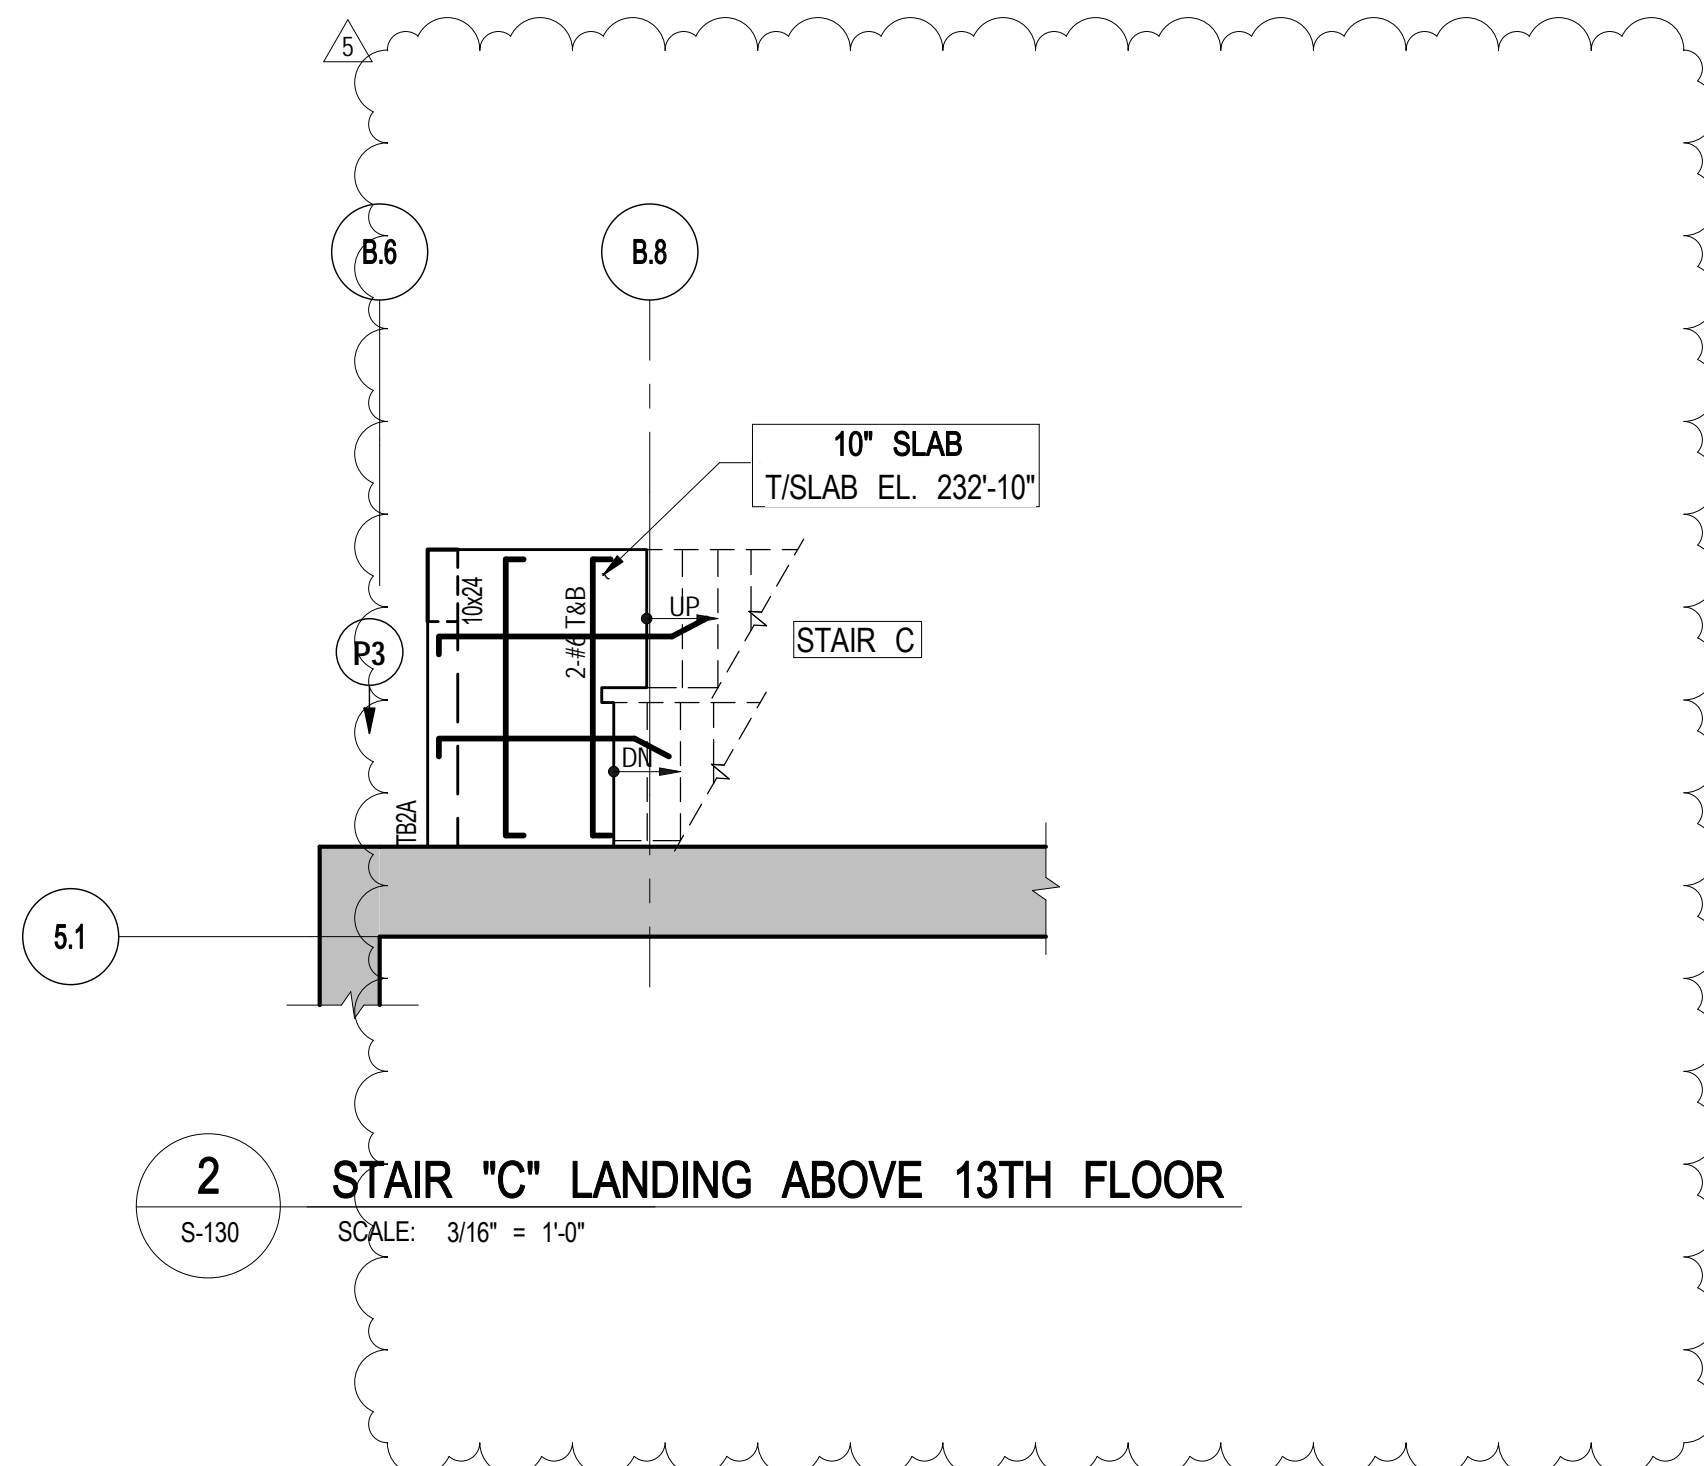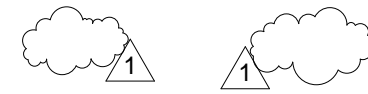

2 STAIR "C" LANDING ABOVE 13TH FLOOR
SCALE: 3/16" = 1'-0"

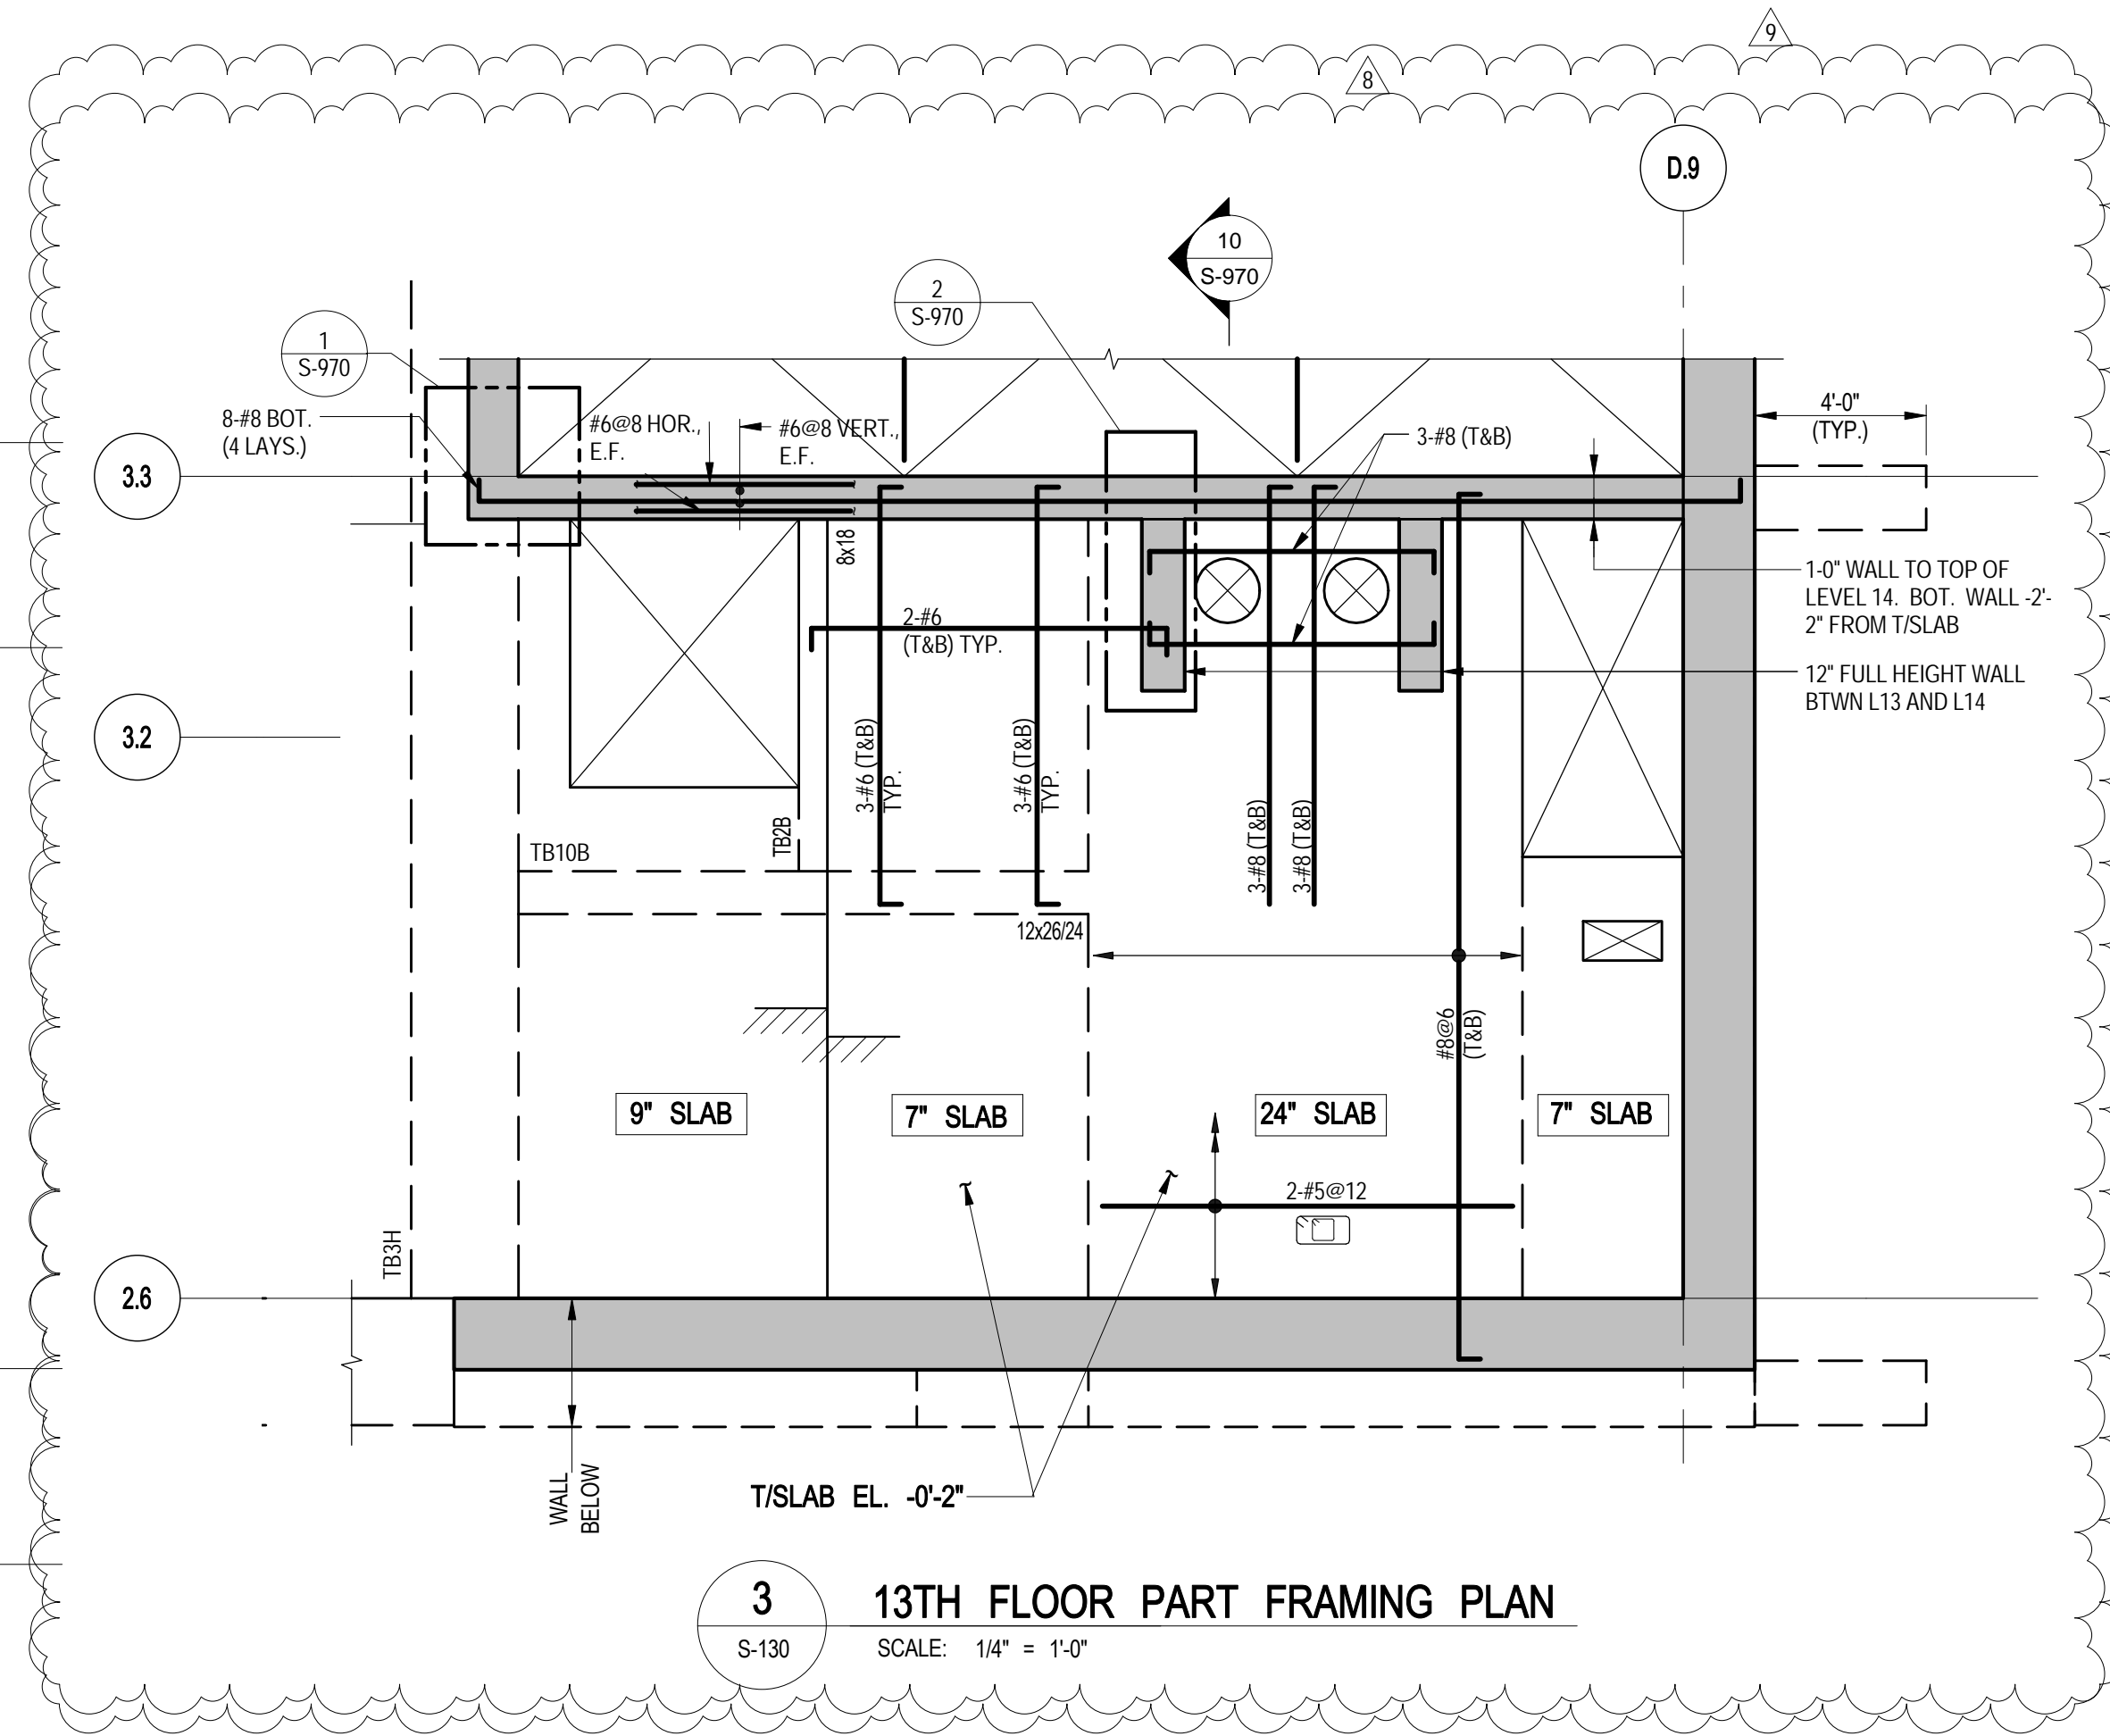

3 13TH FLOOR PART FRAMING PLAN
SCALE: 1/4" = 1'-0"

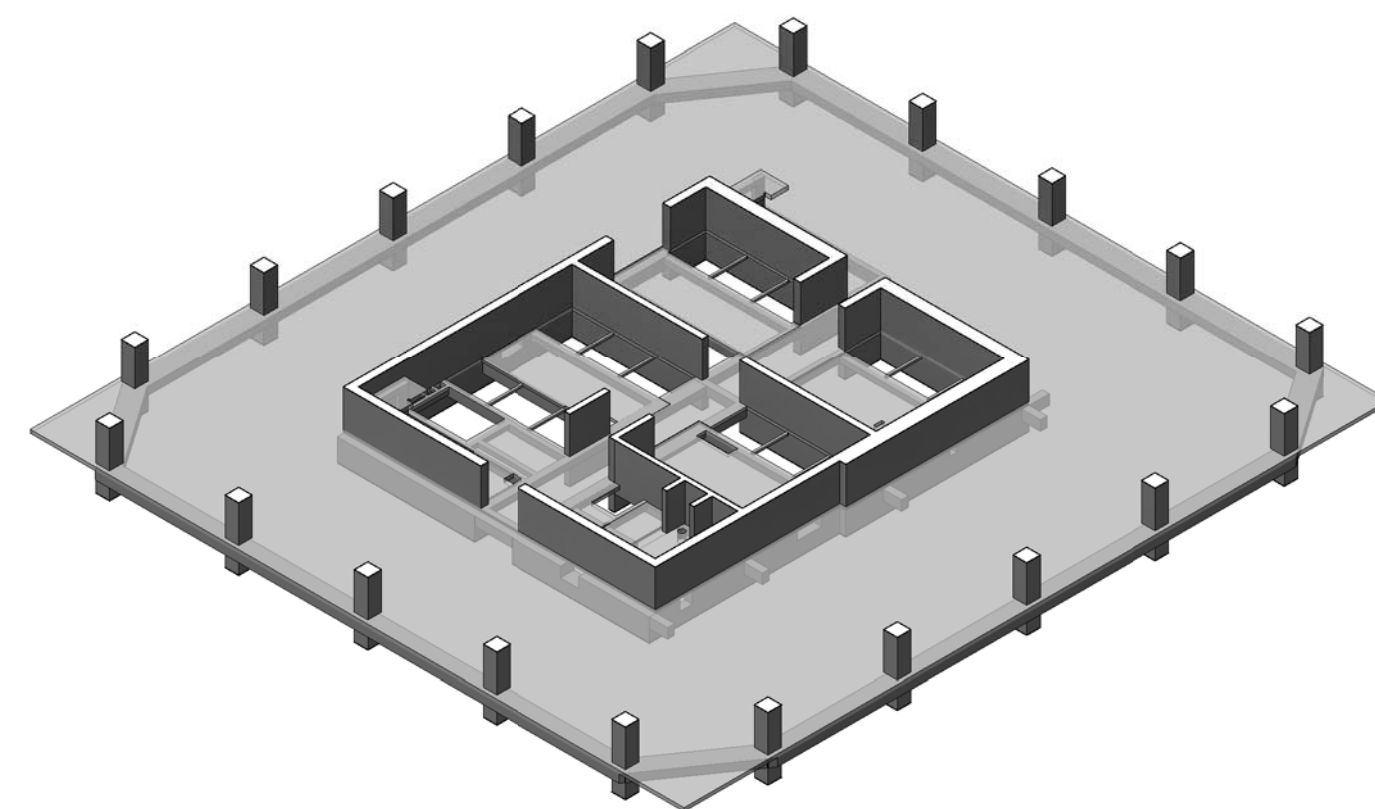

3D VIEW

55 HUDSON YARDS

Address
550 W 34TH St., New York, NY
10001



Client

Related Companies
60 Columbus Circle
New York, NY 10023
Tel: 212.801.1000 Fax: 212.801.1048

Oxford Properties Group
320 Park Avenue, 17th Floor
New York, NY 10022
Tel: 212.986.7514 Fax: 212.986.7510

Mitsui Fudosan America, Inc.
1251 Avenue of the Americas, Suite 800
New York, NY 10020
Tel: 212.403.5600 Fax: 212.403.5657

Architect

Kohn Pedersen Fox Associates PC
Architects & Planning Consultants
11 West 42nd Street
New York, New York 10036
TEL: 212.977.6500 FAX: 212.956.2526

Structural Engineer

WSP
228 East 45th Street, 3rd Floor
New York, NY 10017
Tel: 212.687.9888 Fax: 646.487.5501

Mechanical, Electrical, Plumbing, Fire Protection

WSP
512 Seventh Avenue
New York, NY 10018
Tel: 212.552.9600

No.	Description	Date
10	PAA	08-04-2017
9	BULLETIN #35	10-19-2016
8	BULLETIN #34	09-29-2016
7	BULLETIN #31	08-25-2016
6	BULLETIN #30	07-27-2016
5	BULLETIN #25	04/20/2016
4	BULLETIN #21	12/11/2015
3	BULLETIN #20	10/26/2015
2	BULLETIN #19	09/25/2015
1	BULLETIN #11	05/01/2015
D.O.B. BUILDING PERMIT FILING		05/01/2015
100% CONSTRUCTION DOCUMENTS		04/03/2015

Key Plan



Date: 04/03/2015

Project No: 1305480

Drawn By: CADD

Sheet Number: 1305480-S-130

Project File

13TH FLOOR (MARKETING 14) FRAMING PLAN

Drawing Number

S-130.01



Client
Related Companies
60 Columbus Circle
New York, NY 10023
Tel: 212.801.1000 Fax: 212.801.1048

Oxford Properties Group
320 Park Avenue, 17th Floor
New York, NY 10022
Tel: 212.986.7514 Fax: 212.986.7510

Mitsui Fudosan America, Inc.
1251 Avenue of the Americas, Suite 800
New York, NY 10020
Tel: 212.403.5600 Fax: 212.403.5657


Architect
Kohn Pedersen Fox Associates PC
Architects & Planning Consultants
11 West 42nd Street
New York, New York 10036
TEL: 212.977.6500 FAX: 212.956.2526

Structural Engineer
WSP
228 East 45th Street, 3rd Floor
New York, NY 10017
Tel: 212.687.9888 Fax: 646.487.5501

Mechanical, Electrical, Plumbing, Fire Protection
WSP
512 Seventh Avenue
New York, NY 10018
Tel: 212.552.9600

No.	Description	Date
10	PAA	08-04-2017
9	BULLETIN #35	10-19-2016
8	BULLETIN #34	09-28-2016
7	BULLETIN #31	08-25-2016
6	BULLETIN #30	07-27-2016
5	BULLETIN #25	04/20/2016
4	BULLETIN #21	12/11/2015
3	BULLETIN #20	10/26/2015
2	BULLETIN #19	09/25/2015
1	BULLETIN #11	05/29/2015
D.O.B. BUILDING PERMIT FILING		05/01/2015
100% CONSTRUCTION DOCUMENTS		04/03/2015

Key Plan

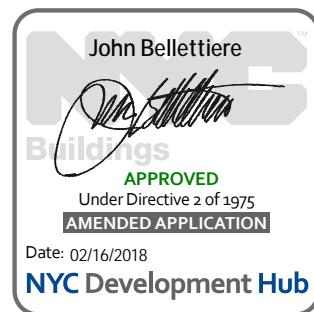


Date: 04/03/2015
Project No: 1305480
Drawing No: CADD
Sheet Number: 1305480-S-139



Project File
**13TH FLOOR
(MARKETING 14) G.A.
PLAN**

Drawing Number


S-139.01

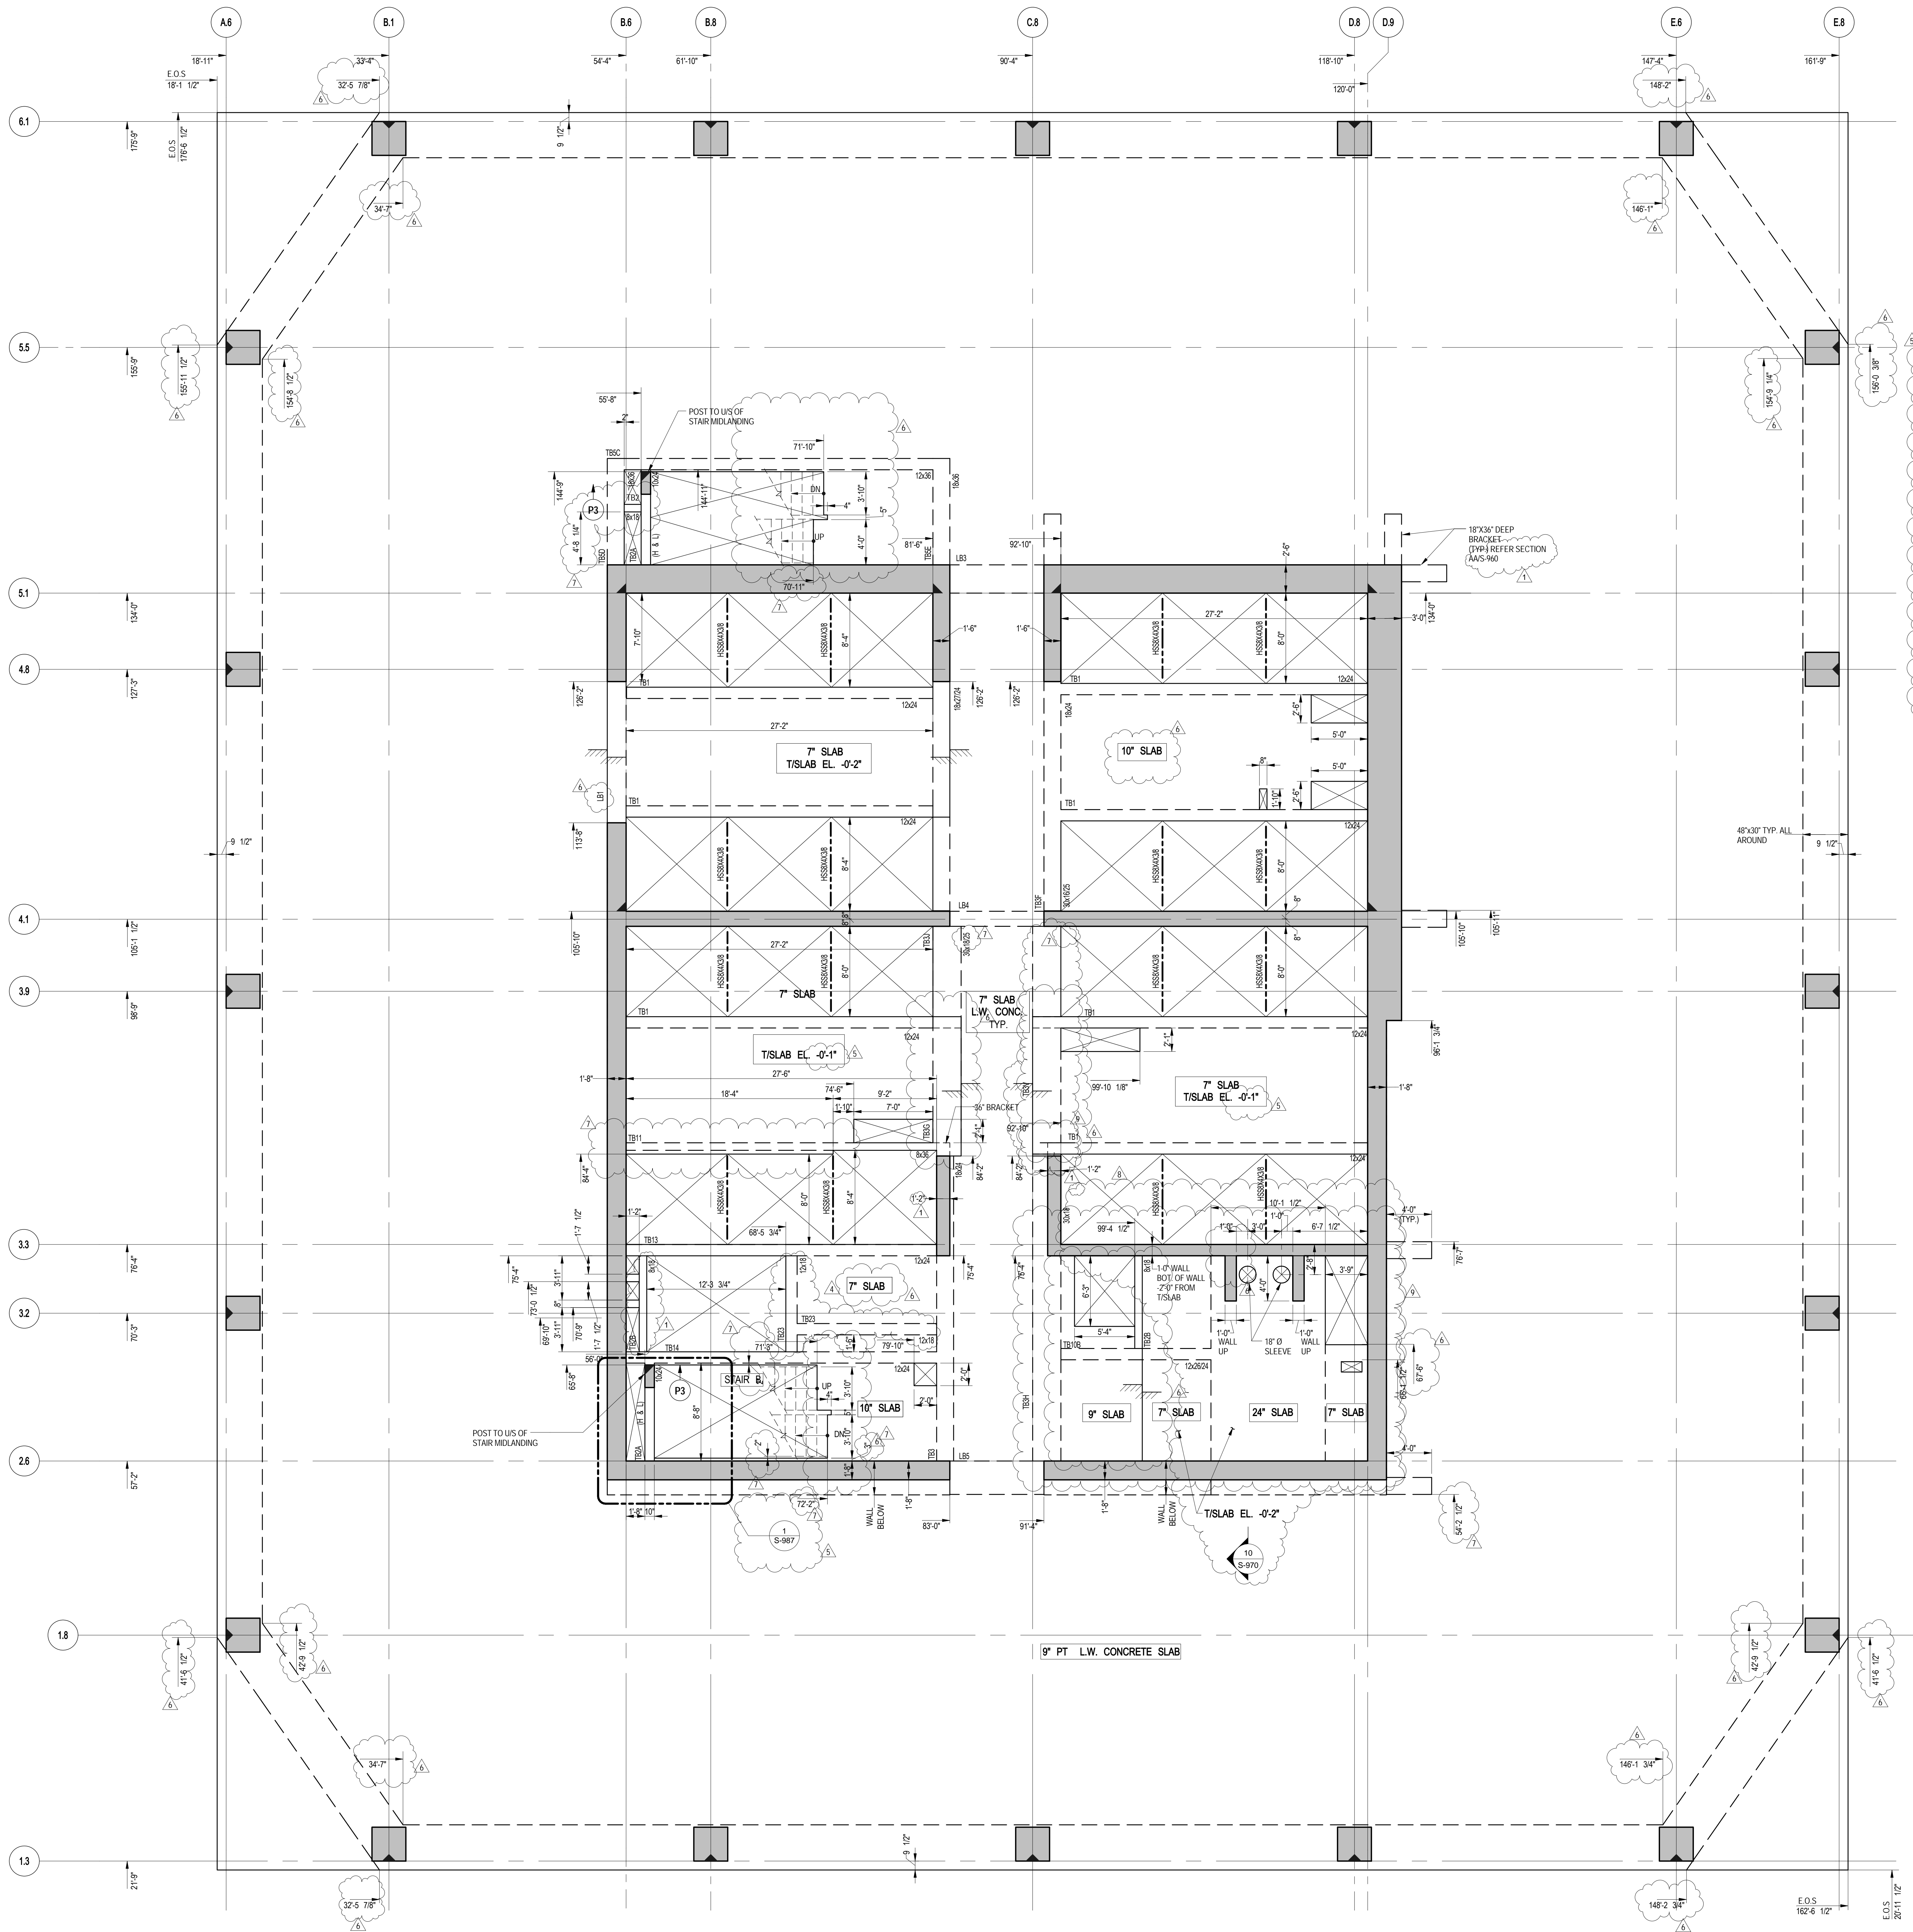

NOTE:
ALL COORDINATES TO BE VERIFIED BY
ARCHITECT PRIOR TO CONSTRUCTION.

1 13TH FLOOR (MARKETING 14) GENERAL ARRANGEMENT PLAN
SCALE: 3/16" = 1'-0"
NOTES:
1. TOP OF SLAB ELEVATION @ EL. 226'-1" U.O.N. THIS ON PLAN
2. SLAB TO BE 9" THICK PT L.T. WT. CONC. U.O.N. THIS ON PLAN
3. FOR BALANCE OF NOTES SEE CORRESPONDING FRAMING PLAN.

S-140
8/27/2017 11:43:50 AM
C:\Users\ashish\Documents\22510_SSHV_VSP_STRUCT_2016_USD\02775.dwg

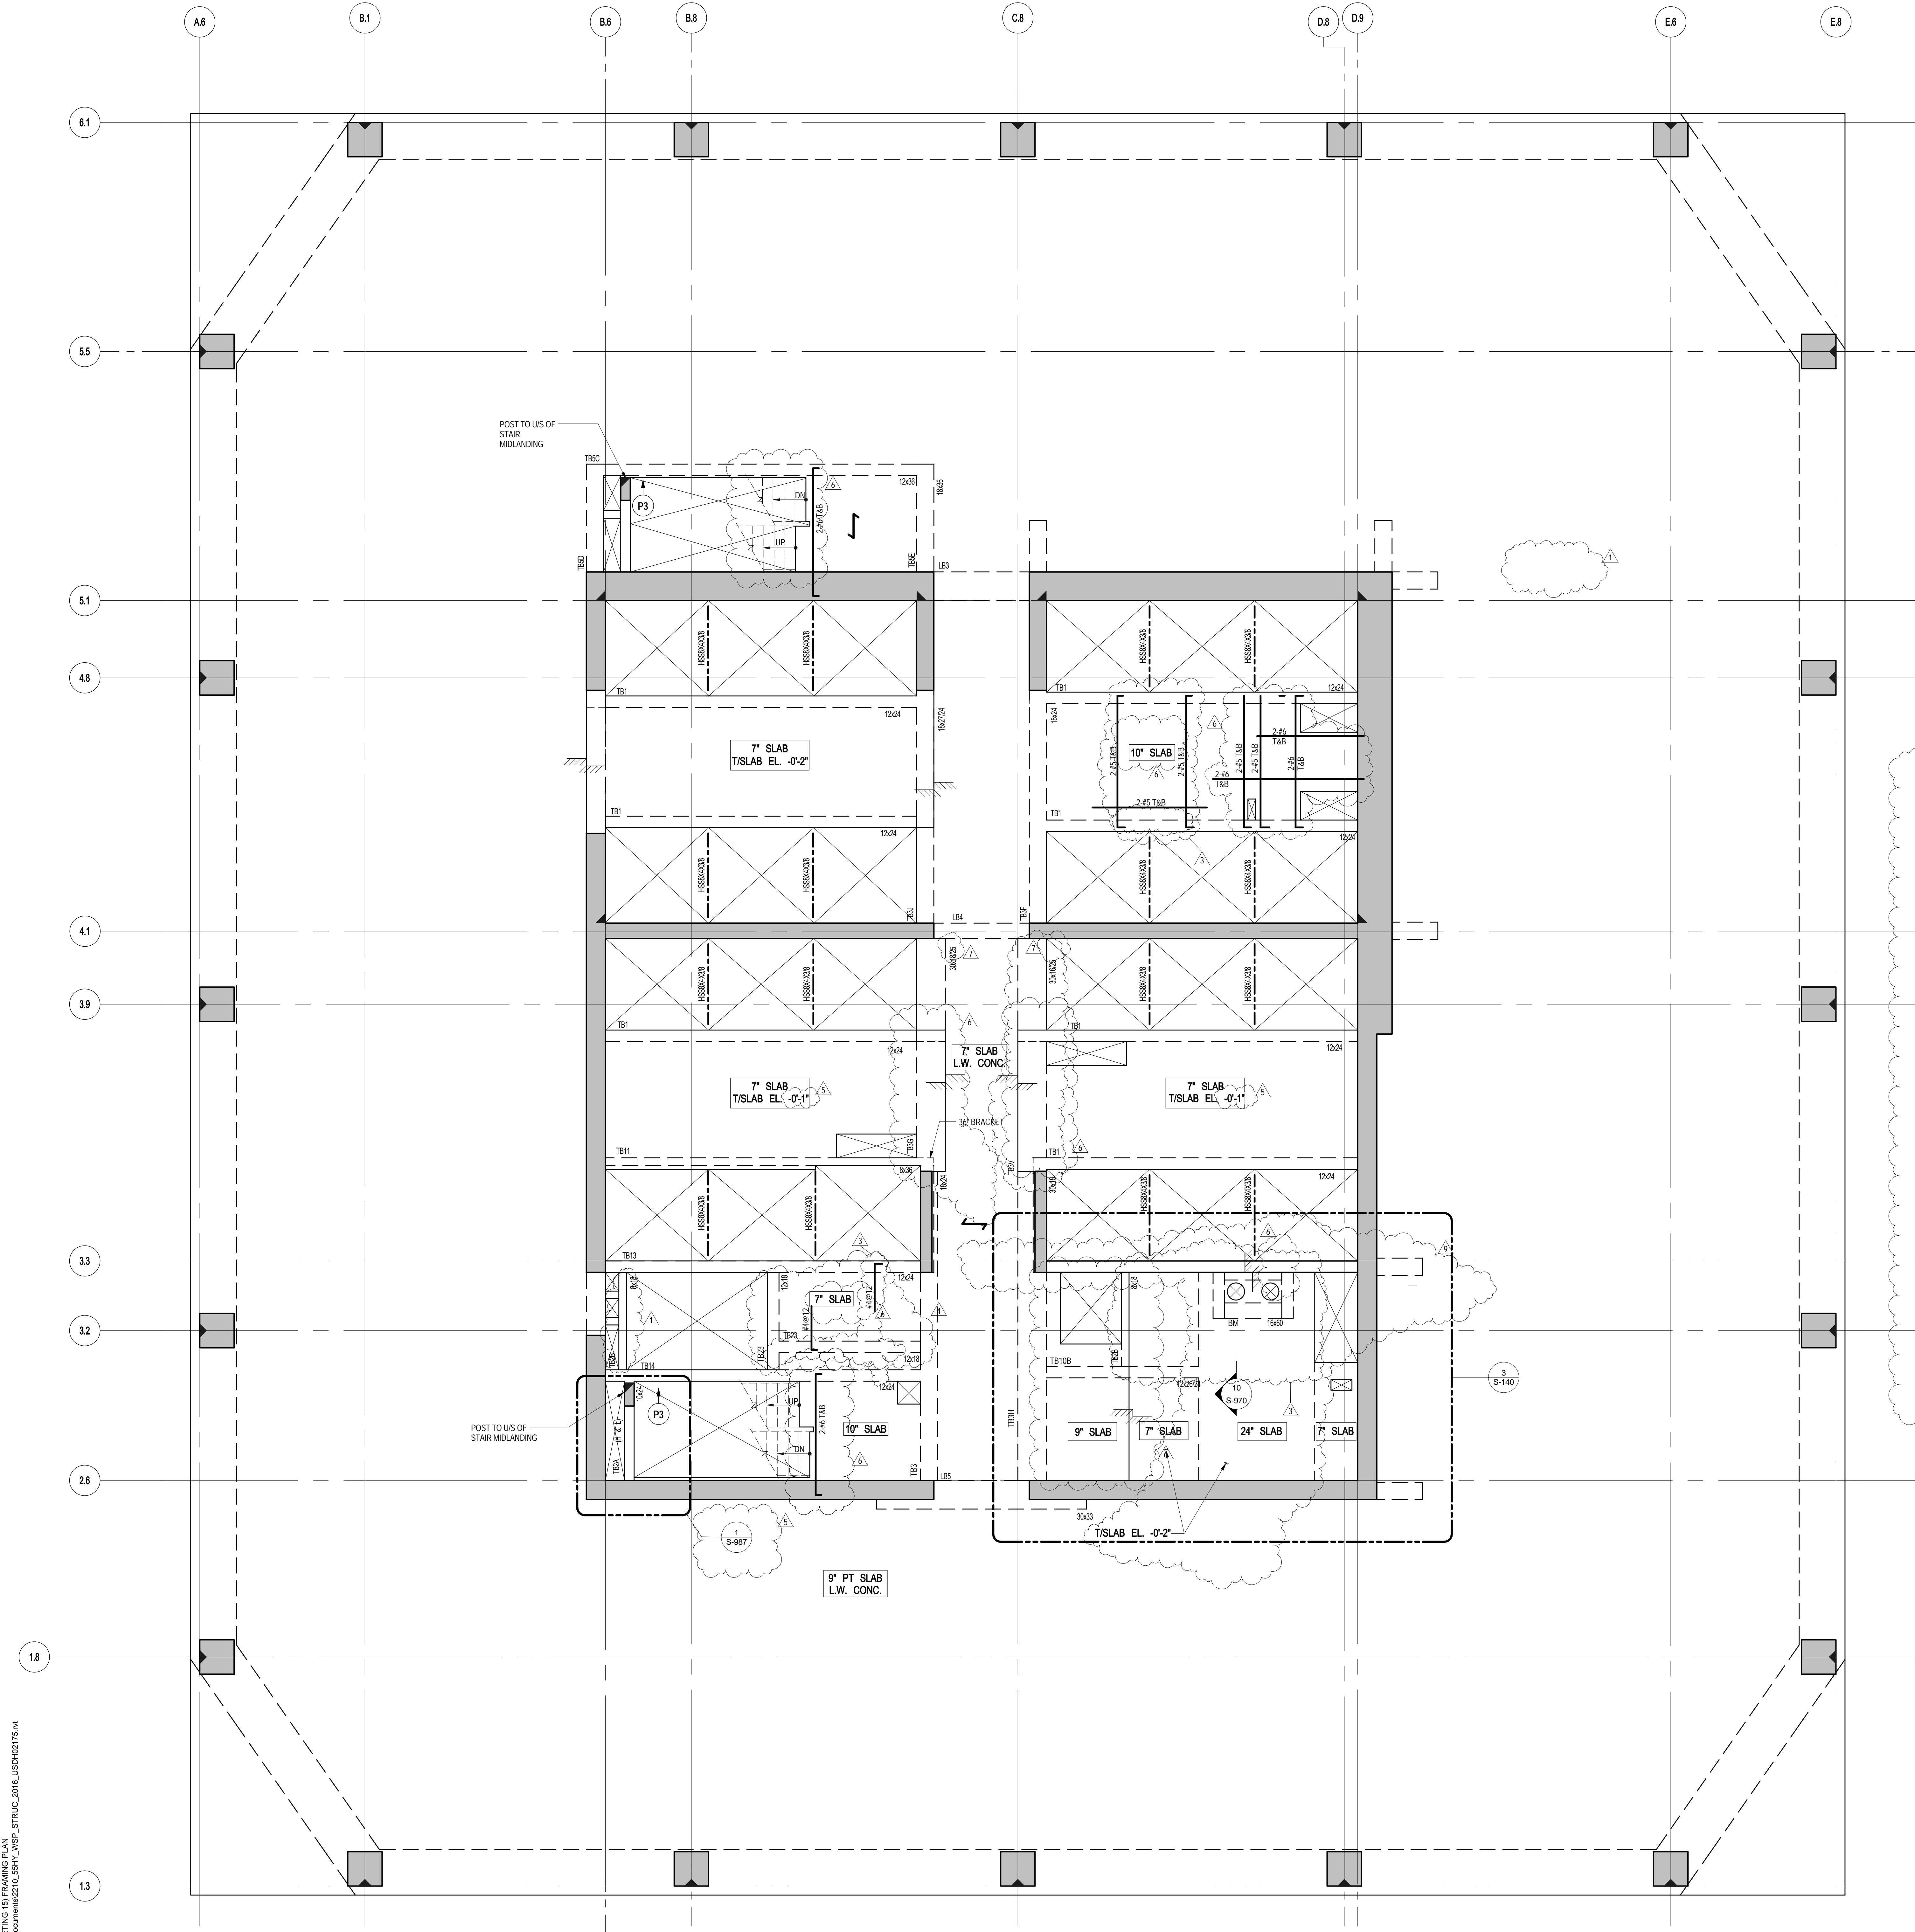


1
S-140
14TH FLOOR (MARKETING 15) FRAMING PLAN
SCALE: 3/16" = 1'-0"



- NOTES
1. TOP OF SLAB ELEVATION @ 239.7' U.O.N. THUS, _____ ON PLAN.
 2. SLAB TO BE 9" THICK PT. LIGHT-WEIGHT CONCRETE (L.W. CONC.) ON PLAN.
 3. UNLESS NOTED ON THIS DWG., FOR SLABS OUTSIDE CORE, REFER TO DWG. S-110 FOR PT. & REINFORCEMENT LAYOUTS.
 4. UNLESS NOTED ON THIS DWG., FOR SLAB REINFORCEMENT LAYOUT INSIDE CORE, REFER TO DWG. S-110.
 5. FOR BALANCE OF NOTES SEE DWG. FO-120.
 6. FOR PT. NOTES SEE DWG. S-100.

- MATERIAL NOTES
1. ALL SLABS TO BE LIGHT-WEIGHT CONCRETE (MAXIMUM DENSITY 128lb/cu yd AND $f_c = 8500$ psi).
 2. ALL COLUMNS AND SHEAR WALLS TO BE NORMAL WEIGHT CONCRETE.

LOAD TABLE (OUTSIDE CORE AREA)			
DL	SDL	LL	FACADE
SLAB WEIGHT (VARIES)	35 PSF	50 PSF	410 PLF

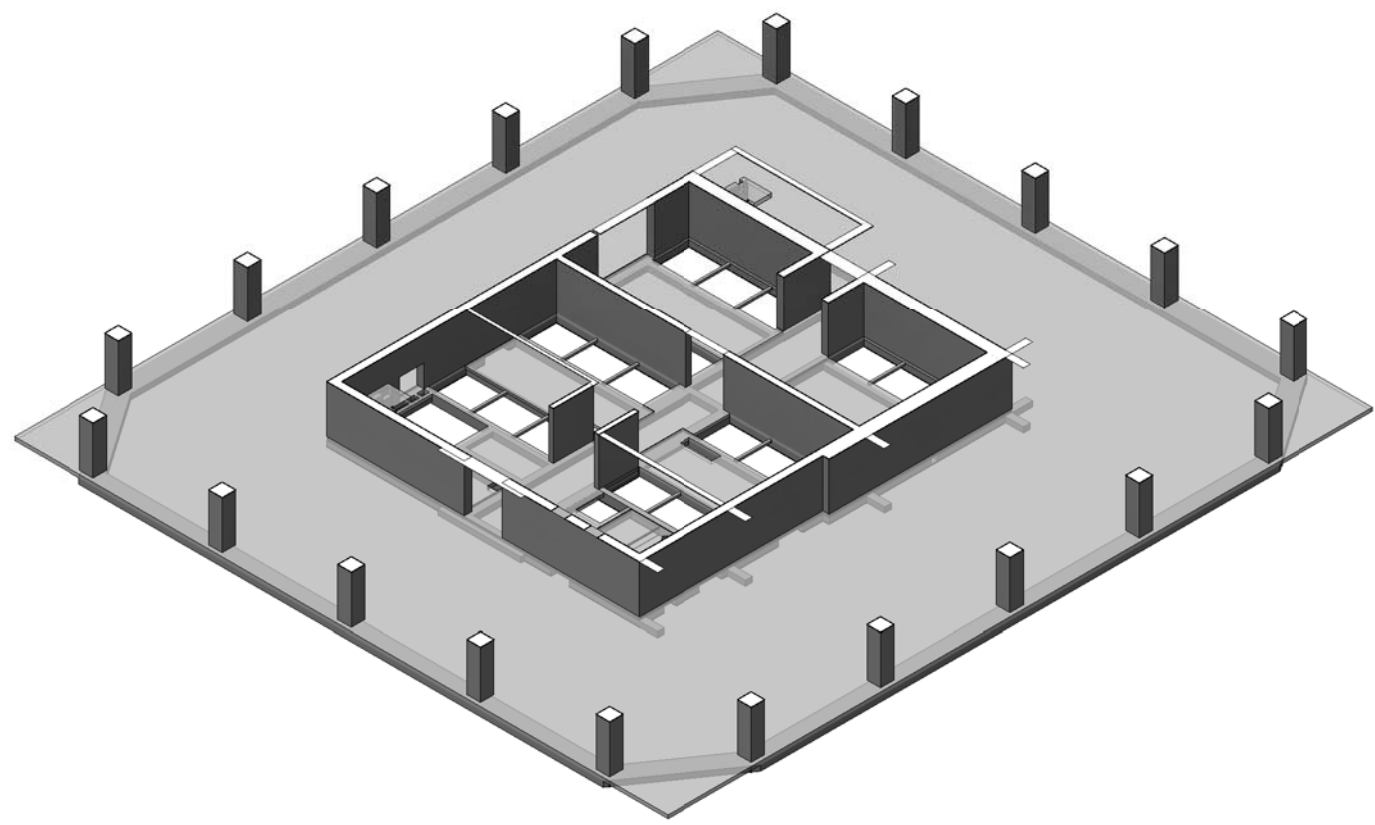

3D VIEW

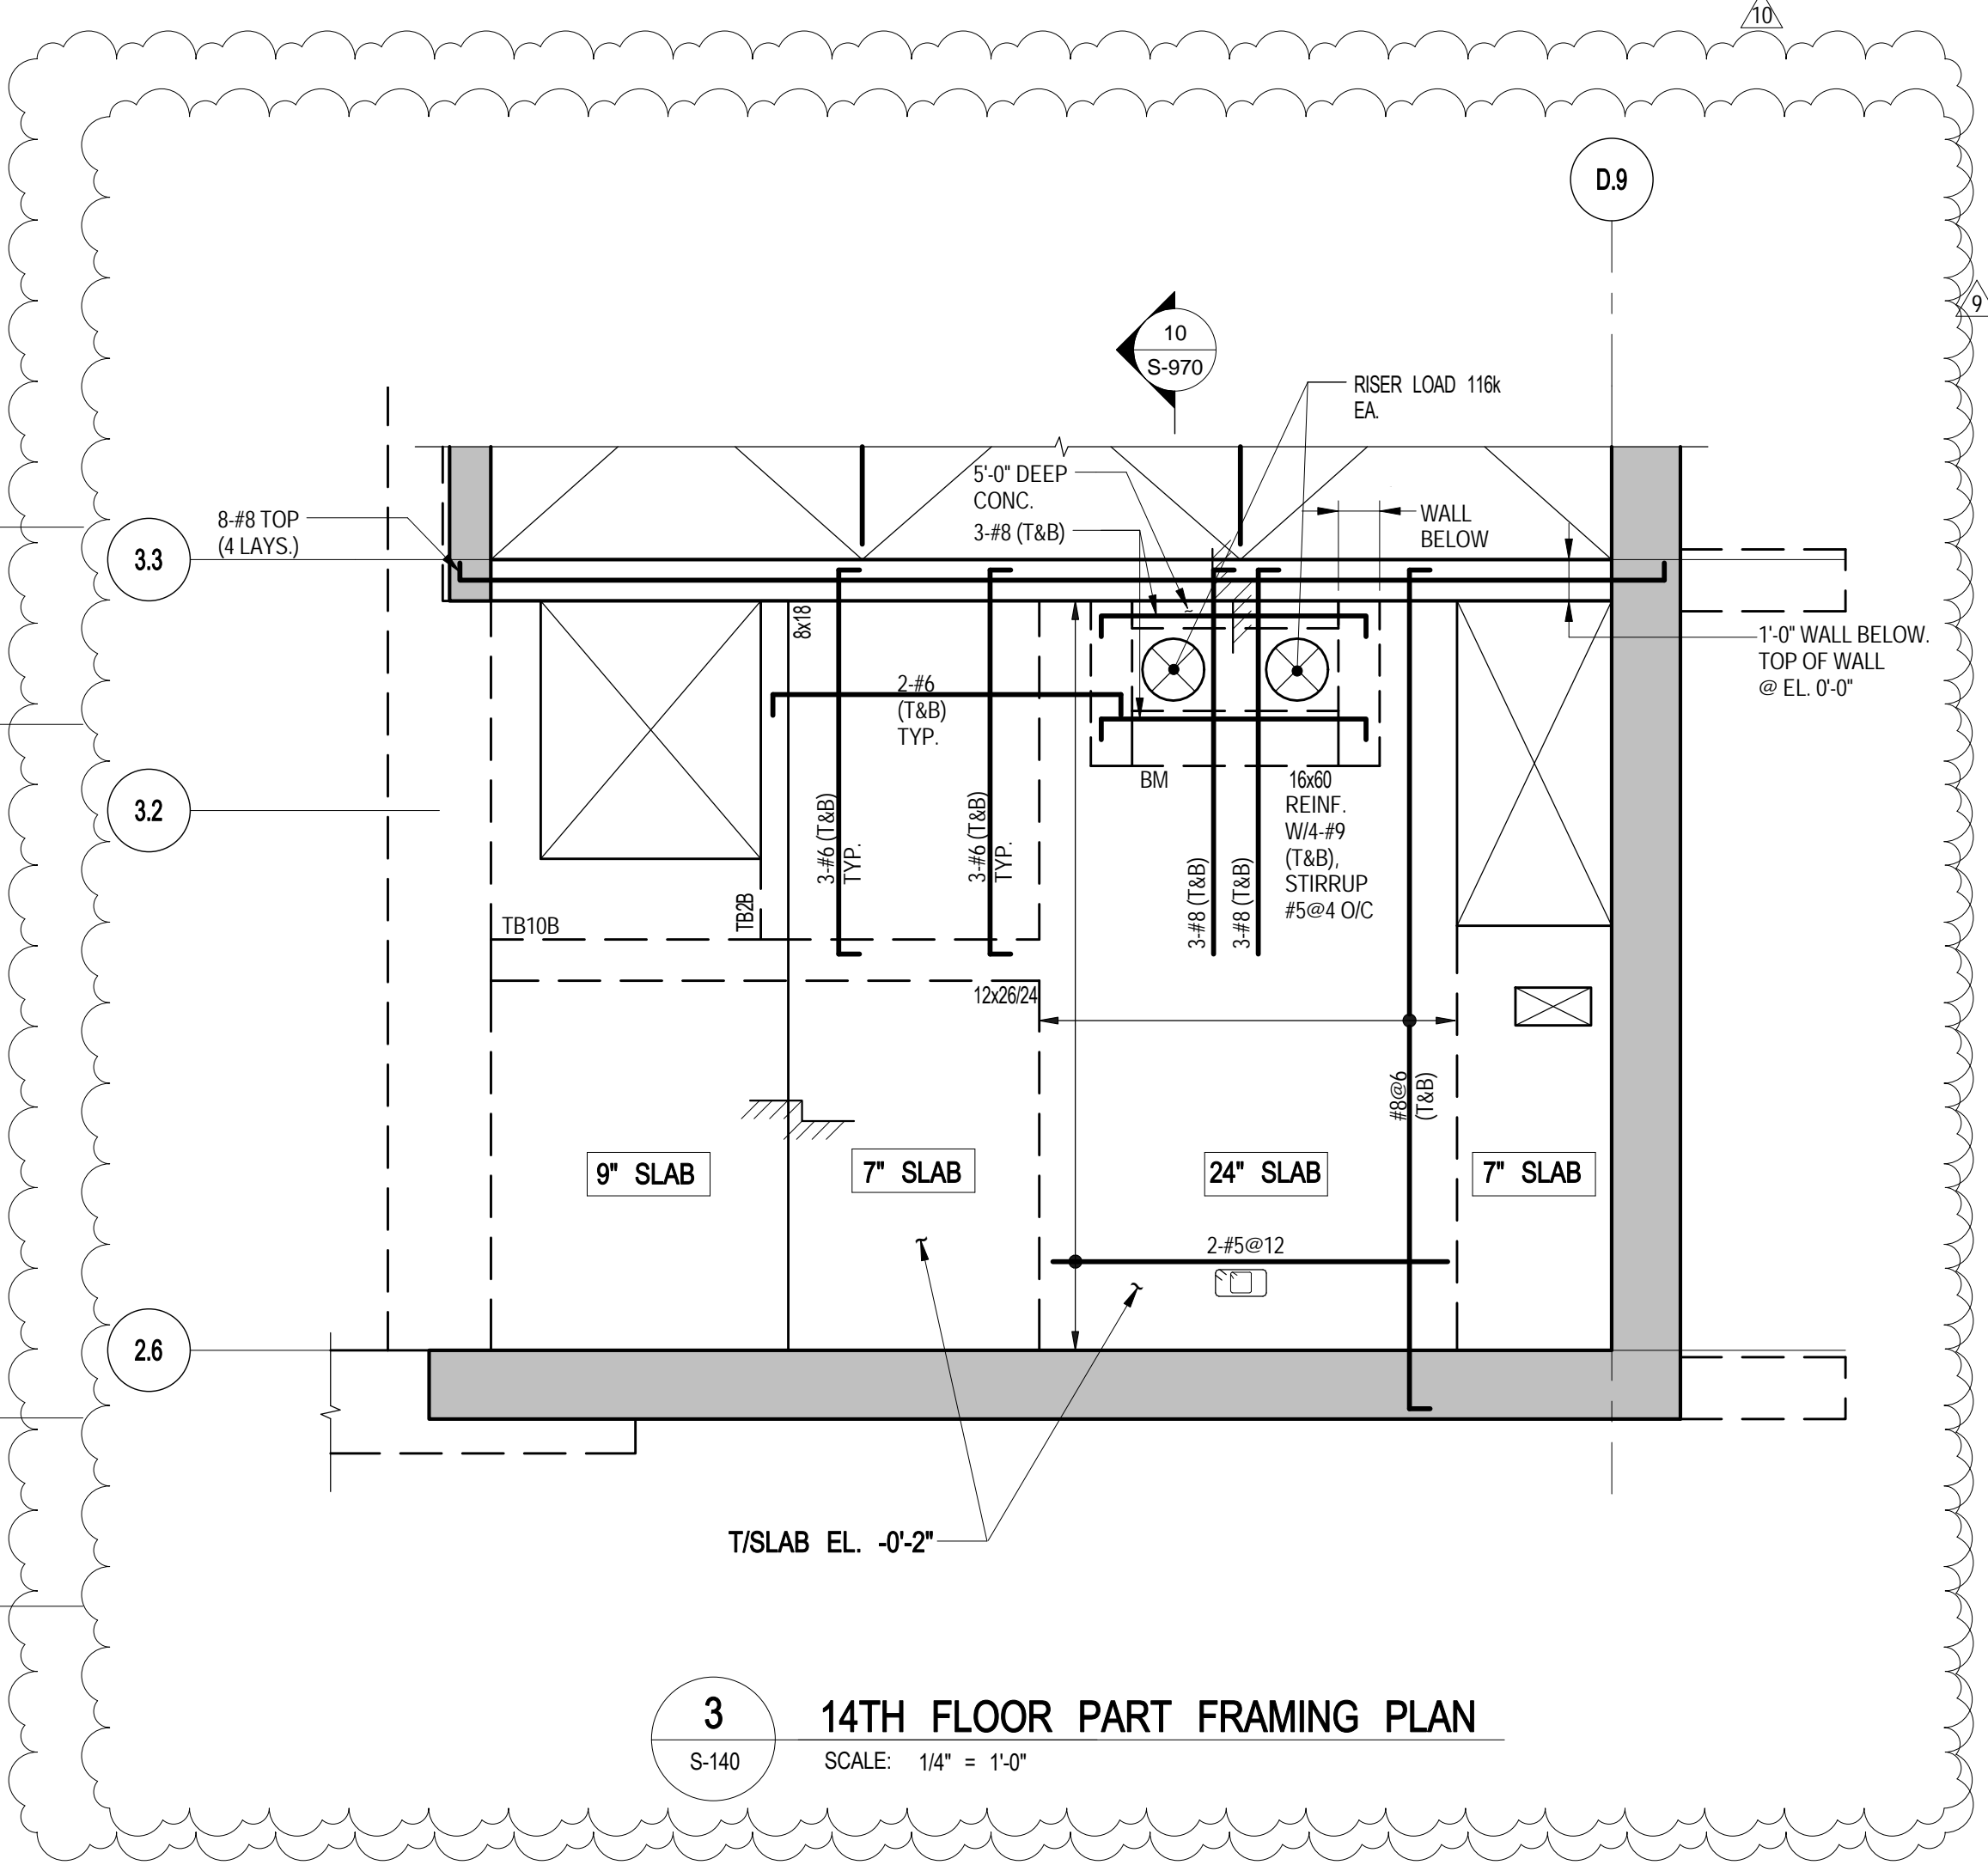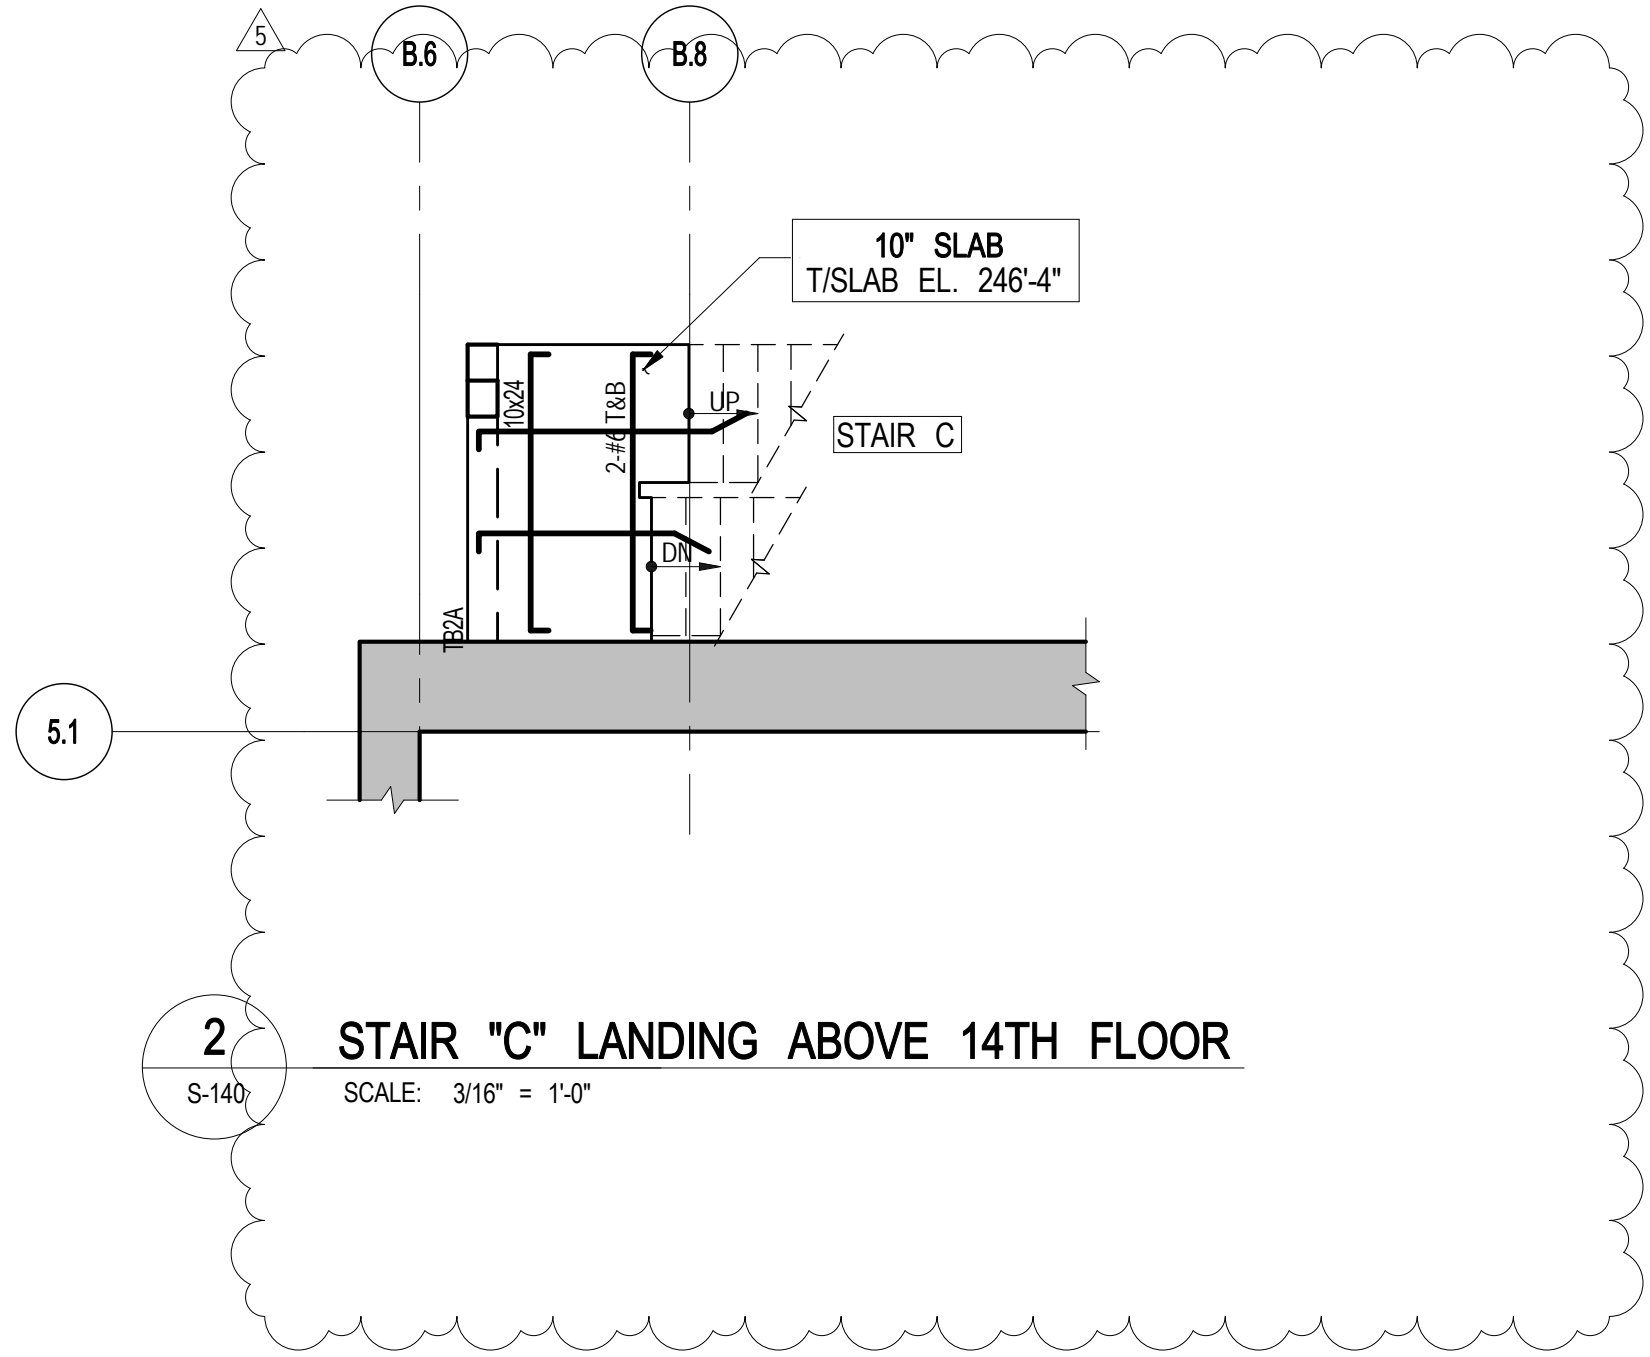

55 HUDSON YARDS

Address
550 W 34TH St., New York, NY
10001



Client
Related Companies
60 Columbus Circle
New York, NY 10023
Tel: 212.801.1000 Fax: 212.801.1048

Oxford Properties Group
320 Park Avenue, 17th Floor
New York, NY 10022
Tel: 212.986.7514 Fax: 212.986.7510

Mitsui Fudosan America, Inc.
1251 Avenue of the Americas, Suite 800
New York, NY 10020
Tel: 212.403.5600 Fax: 212.403.5657


Architect
Kohn Pedersen Fox Associates PC
Architects & Planning Consultants
11 West 42nd Street
New York, New York 10036
TEL: 212.977.6500 FAX: 212.956.2526

Structural Engineer
WSP
228 East 45th Street, 3rd Floor
New York, NY 10017
Tel: 212.687.9888 Fax: 646.487.5501

Mechanical, Electrical, Plumbing, Fire Protection
WSP
512 Seventh Avenue
New York, NY 10018
Tel: 212.552.9600

No.	Description	Date
11	PAA	08-04-2017
10	BULLETIN #35	10-19-2016
9	BULLETIN #34	09-28-2016
8	BULLETIN #32	09-08-2016
7	BULLETIN #31	08-25-2016
6	BULLETIN #30	07-27-2016
5	BULLETIN #25	04/20/2016
4	BULLETIN #21	12/11/2015
3	BULLETIN #20	10/25/2015
2	BULLETIN #19	09-25-2015
1	BULLETIN #11	05/01/2015
D.O.B. BUILDING PERMIT FILING		05/01/2015
100% CONSTRUCTION DOCUMENTS		04/03/2015

Key Plan

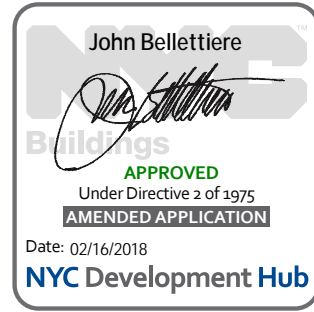

Date: 04/03/2015

Project No: 1305480

Drawn By: CADD

Sheet Number: 1305480-S-140

14TH FLOOR (MARKETING 15) FRAMING PLAN

Drawing Number

S-140.01



Client
Related Companies
60 Columbus Circle
New York, NY 10023
Tel: 212.801.1000 Fax: 212.801.1048


Oxford Properties Group
320 Park Avenue, 17th Floor
New York, NY 10022
Tel: 212.986.7514 Fax: 212.986.7510

Mitsui Fudosan America, Inc.
1251 Avenue of the Americas, Suite 800
New York, NY 10020
Tel: 212.403.5600 Fax: 212.403.5657


Architect
Kohn Pedersen Fox Associates PC
Architects & Planning Consultants
11 West 42nd Street
New York, New York 10036
TEL: 212.977.6500 FAX: 212.956.2526

Structural Engineer
WSP
228 East 45th Street, 3rd Floor
New York, NY 10017
Tel: 212.687.9888 Fax: 646.487.5501

Mechanical, Electrical, Plumbing, Fire Protection
WSP
512 Seventh Avenue
New York, NY 10018
Tel: 212.552.9600

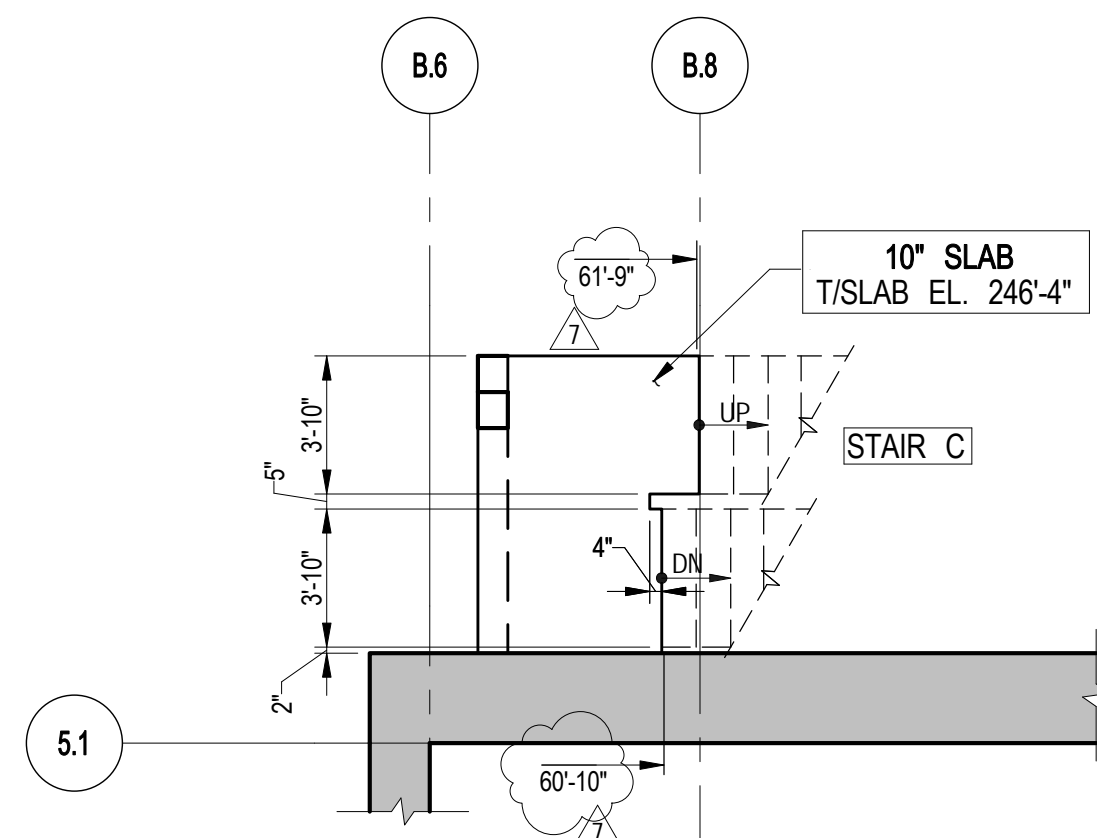

2 STAIR 'C' LANDING ABOVE 14TH FLOOR G.A. PLAN
S-149 SCALE: 3/16" = 1'-0"

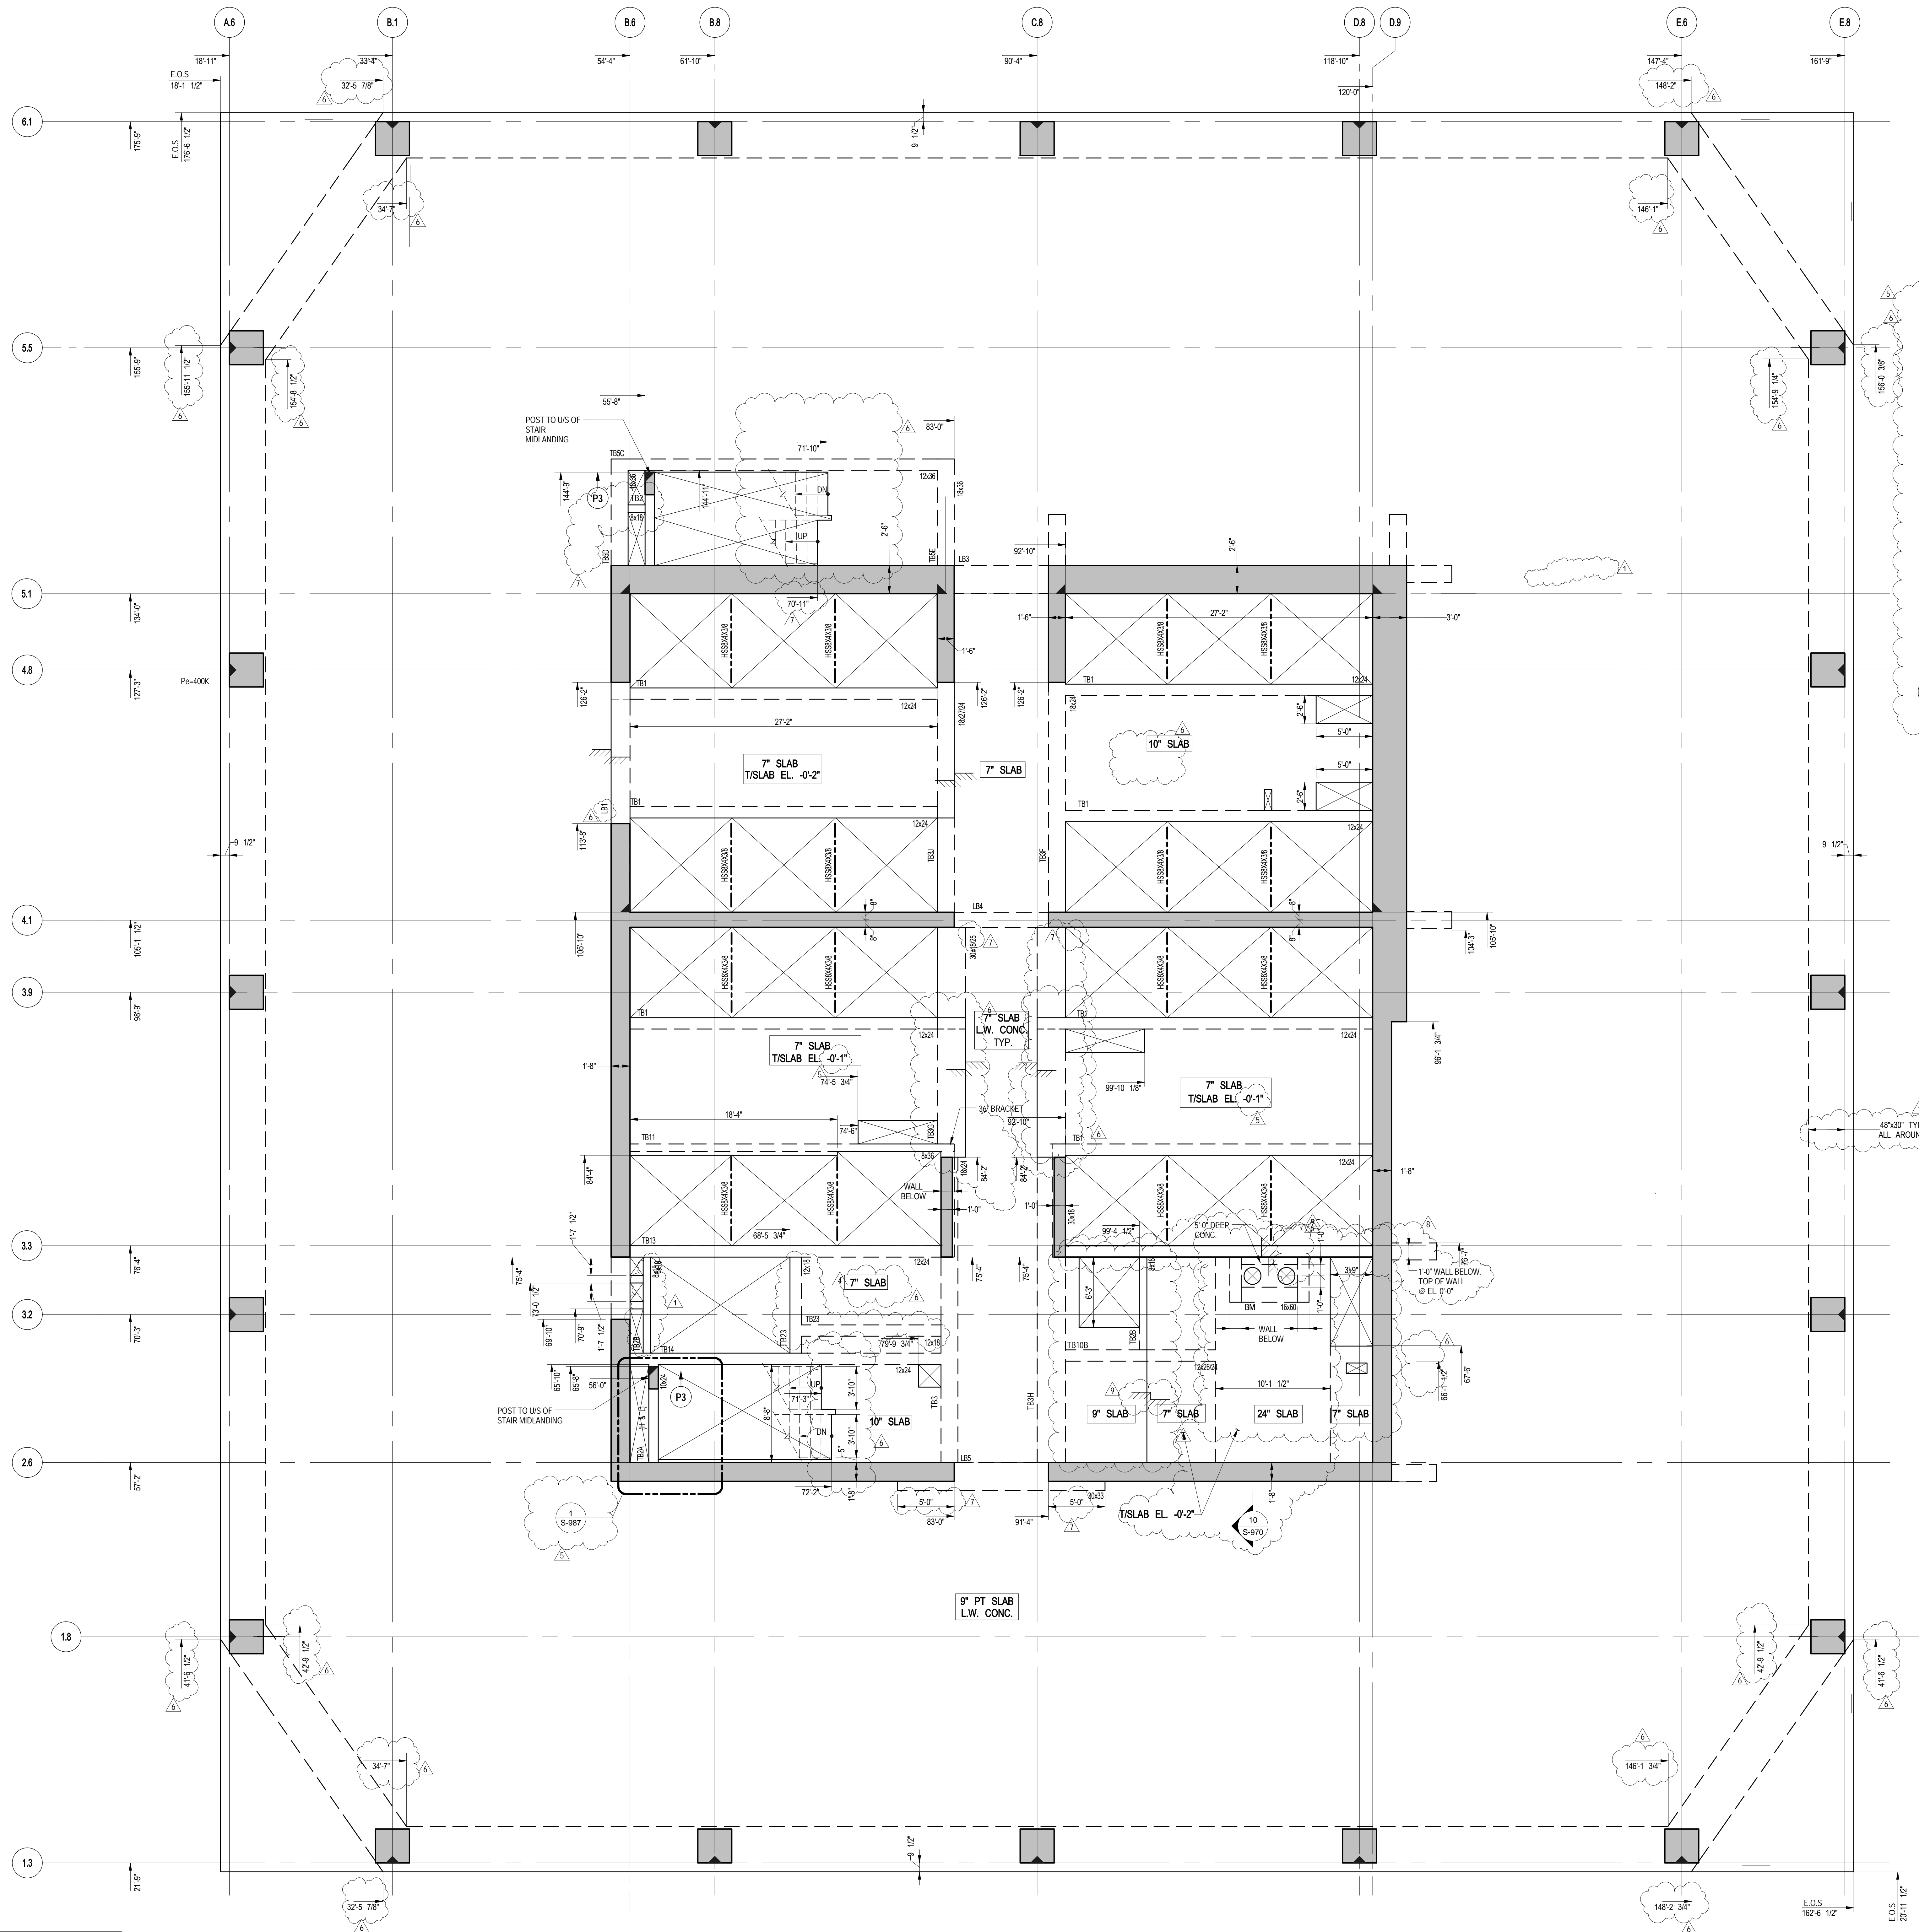

1 14TH FLOOR (MARKETING 15) GENERAL ARRANGEMENT PLAN
S-149 SCALE: 3/16" = 1'-0"

- NOTES:
1. FOR TOP OF SLAB ELEVATION 239.7' U.O.N. THIS
 2. SLAB TO BE 9" THICK PT. LIGHT-WEIGHT CONCRETE U.O.N. THIS ON PL239
 3. FOR BALANCE OF NOTES SEE CORRESPONDING FRAMING PLAN.

NOTE:
ALL COORDINATES TO BE VERIFIED BY
ARCHITECT PRIOR TO CONSTRUCTION.

No.	Description	Date
10	PAA	08-04-2017
9	BULLETIN #35	10-19-2016
8	BULLETIN #34	09-29-2016
7	BULLETIN #31	08-25-2016
6	BULLETIN #30	07-27-2016
5	BULLETIN #25	04/20/2016
4	BULLETIN #21	12/11/2015
3	BULLETIN #20	10/25/2015
2	BULLETIN #19	09/25/2015
1	BULLETIN #11	05/29/2015
D.O.B. BUILDING PERMIT FILING		05/01/2015
100% CONSTRUCTION DOCUMENTS		04/03/2015

Key Plan



Date: 04/03/2015
Project No: 1305480
Division: CADD
Sheet Number: 1305480-S-149



Project File
14TH FLOOR
(MARKETING 15) G.A.
PLAN

Drawing Number

S-149.01



Client
Related Companies
60 Columbus Circle
New York, NY 10023
Tel: 212.801.1000 Fax: 212.801.1048

Oxford Properties Group
320 Park Avenue, 17th Floor
New York, NY 10022
Tel: 212.986.7514 Fax: 212.986.7510

Mitsui Fudosan America, Inc.
1251 Avenue of the Americas, Suite 800
New York, NY 10020
Tel: 212.403.5600 Fax: 212.403.5657

Architect
Kohn Pedersen Fox Associates PC
Architects & Planning Consultants
11 West 42nd Street
New York, New York 10036
TEL: 212.977.6500 FAX: 212.956.2526

Structural Engineer
WSP
228 East 45th Street, 3rd Floor
New York, NY 10017
Tel: 212.687.9888 Fax: 646.487.5501

Mechanical, Electrical, Plumbing, Fire Protection
WSP
512 Seventh Avenue
New York, NY 10018
Tel: 212.552.9600

5	PAA	08-04-2017
4	BULLETIN #37	11-17-2016
3	BULLETIN #35	10-19-2016
2	BULLETIN #33	09-12-2016
1	BULLETIN #32	09-08-2016

No.	Description	Date
-----	-------------	------

Rev. Plan






Date: 09/02/16
Project No: 1305480
Division: CADD
Sheet Number: 1305480-S-150

Project File
15TH FLOOR
(MARKETING 16)
FRAMING PLAN

Price: \$-150.00

© 2016 KOHN PEDERSEN FOX ASSOCIATES PC. All rights reserved.

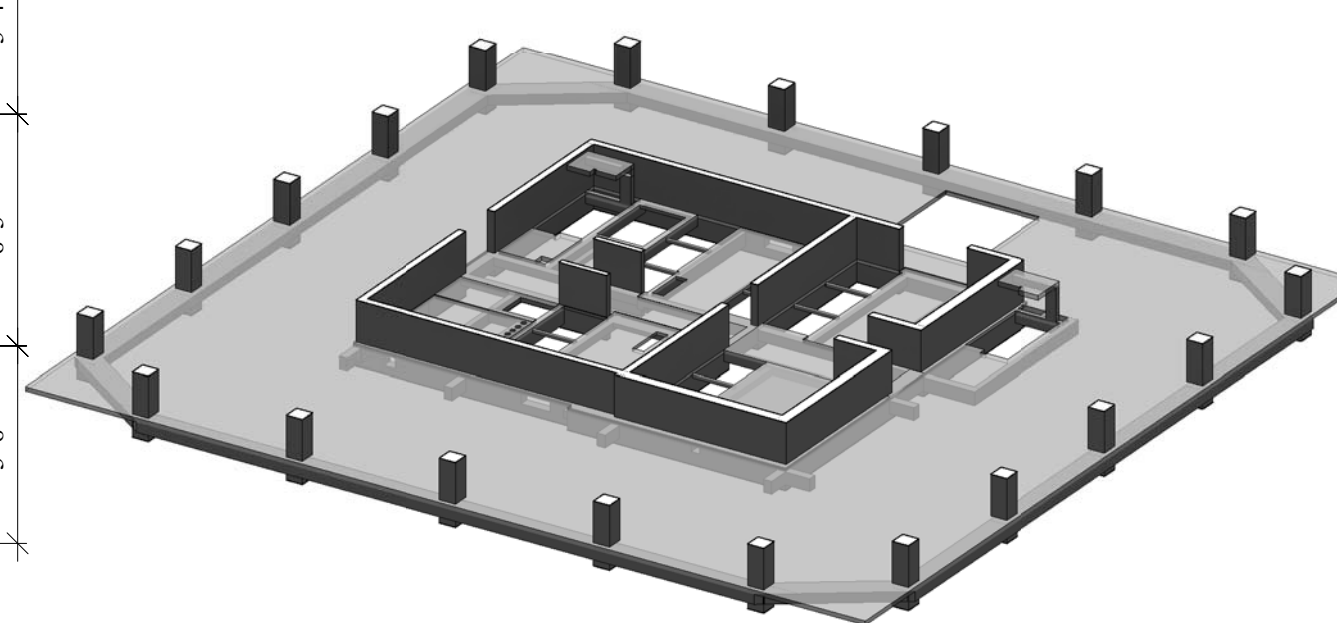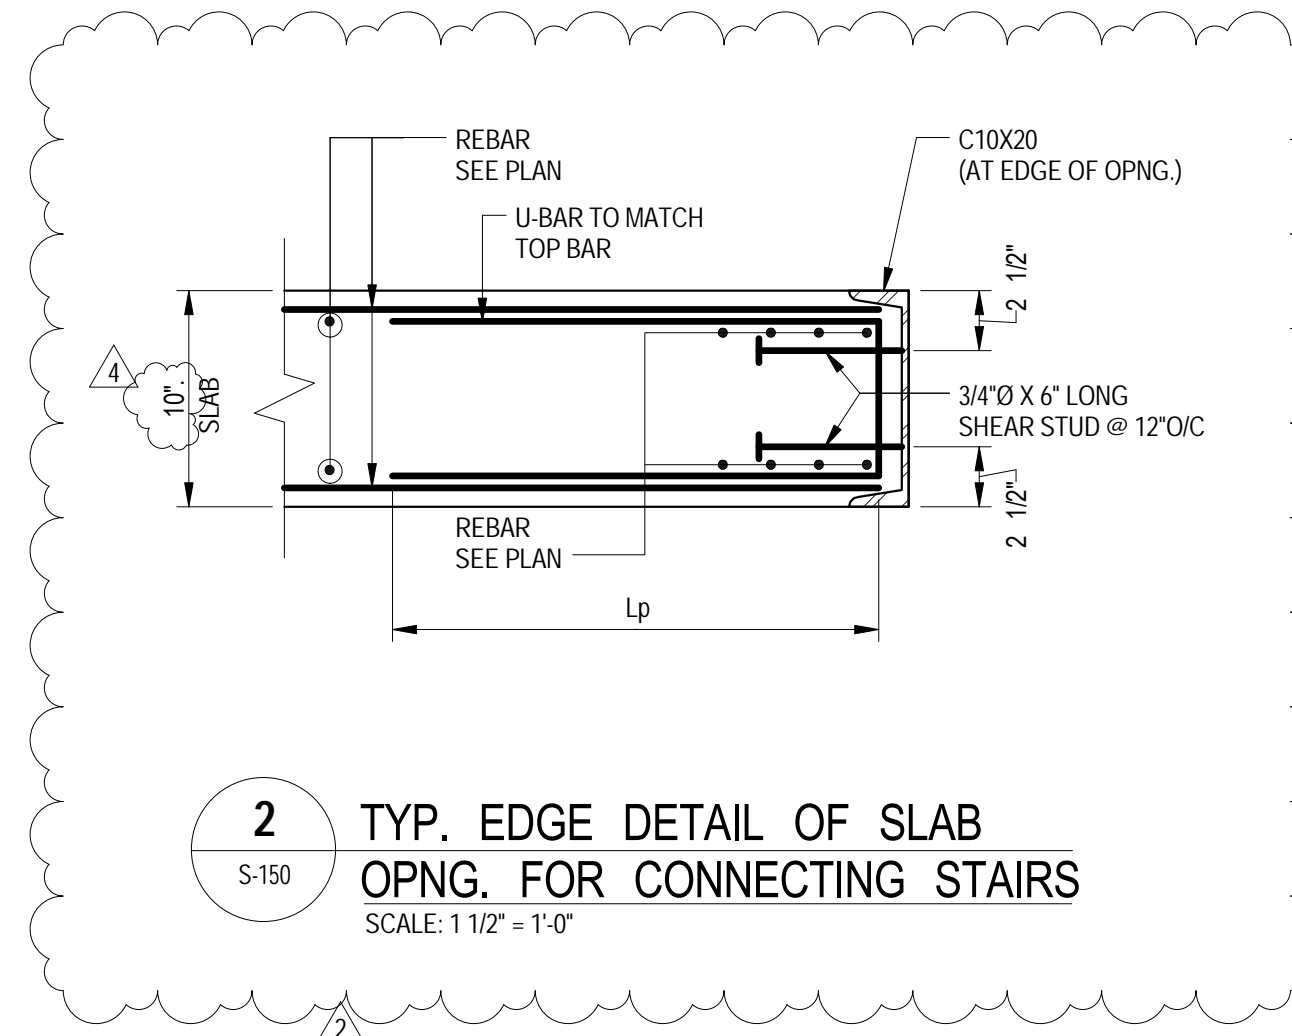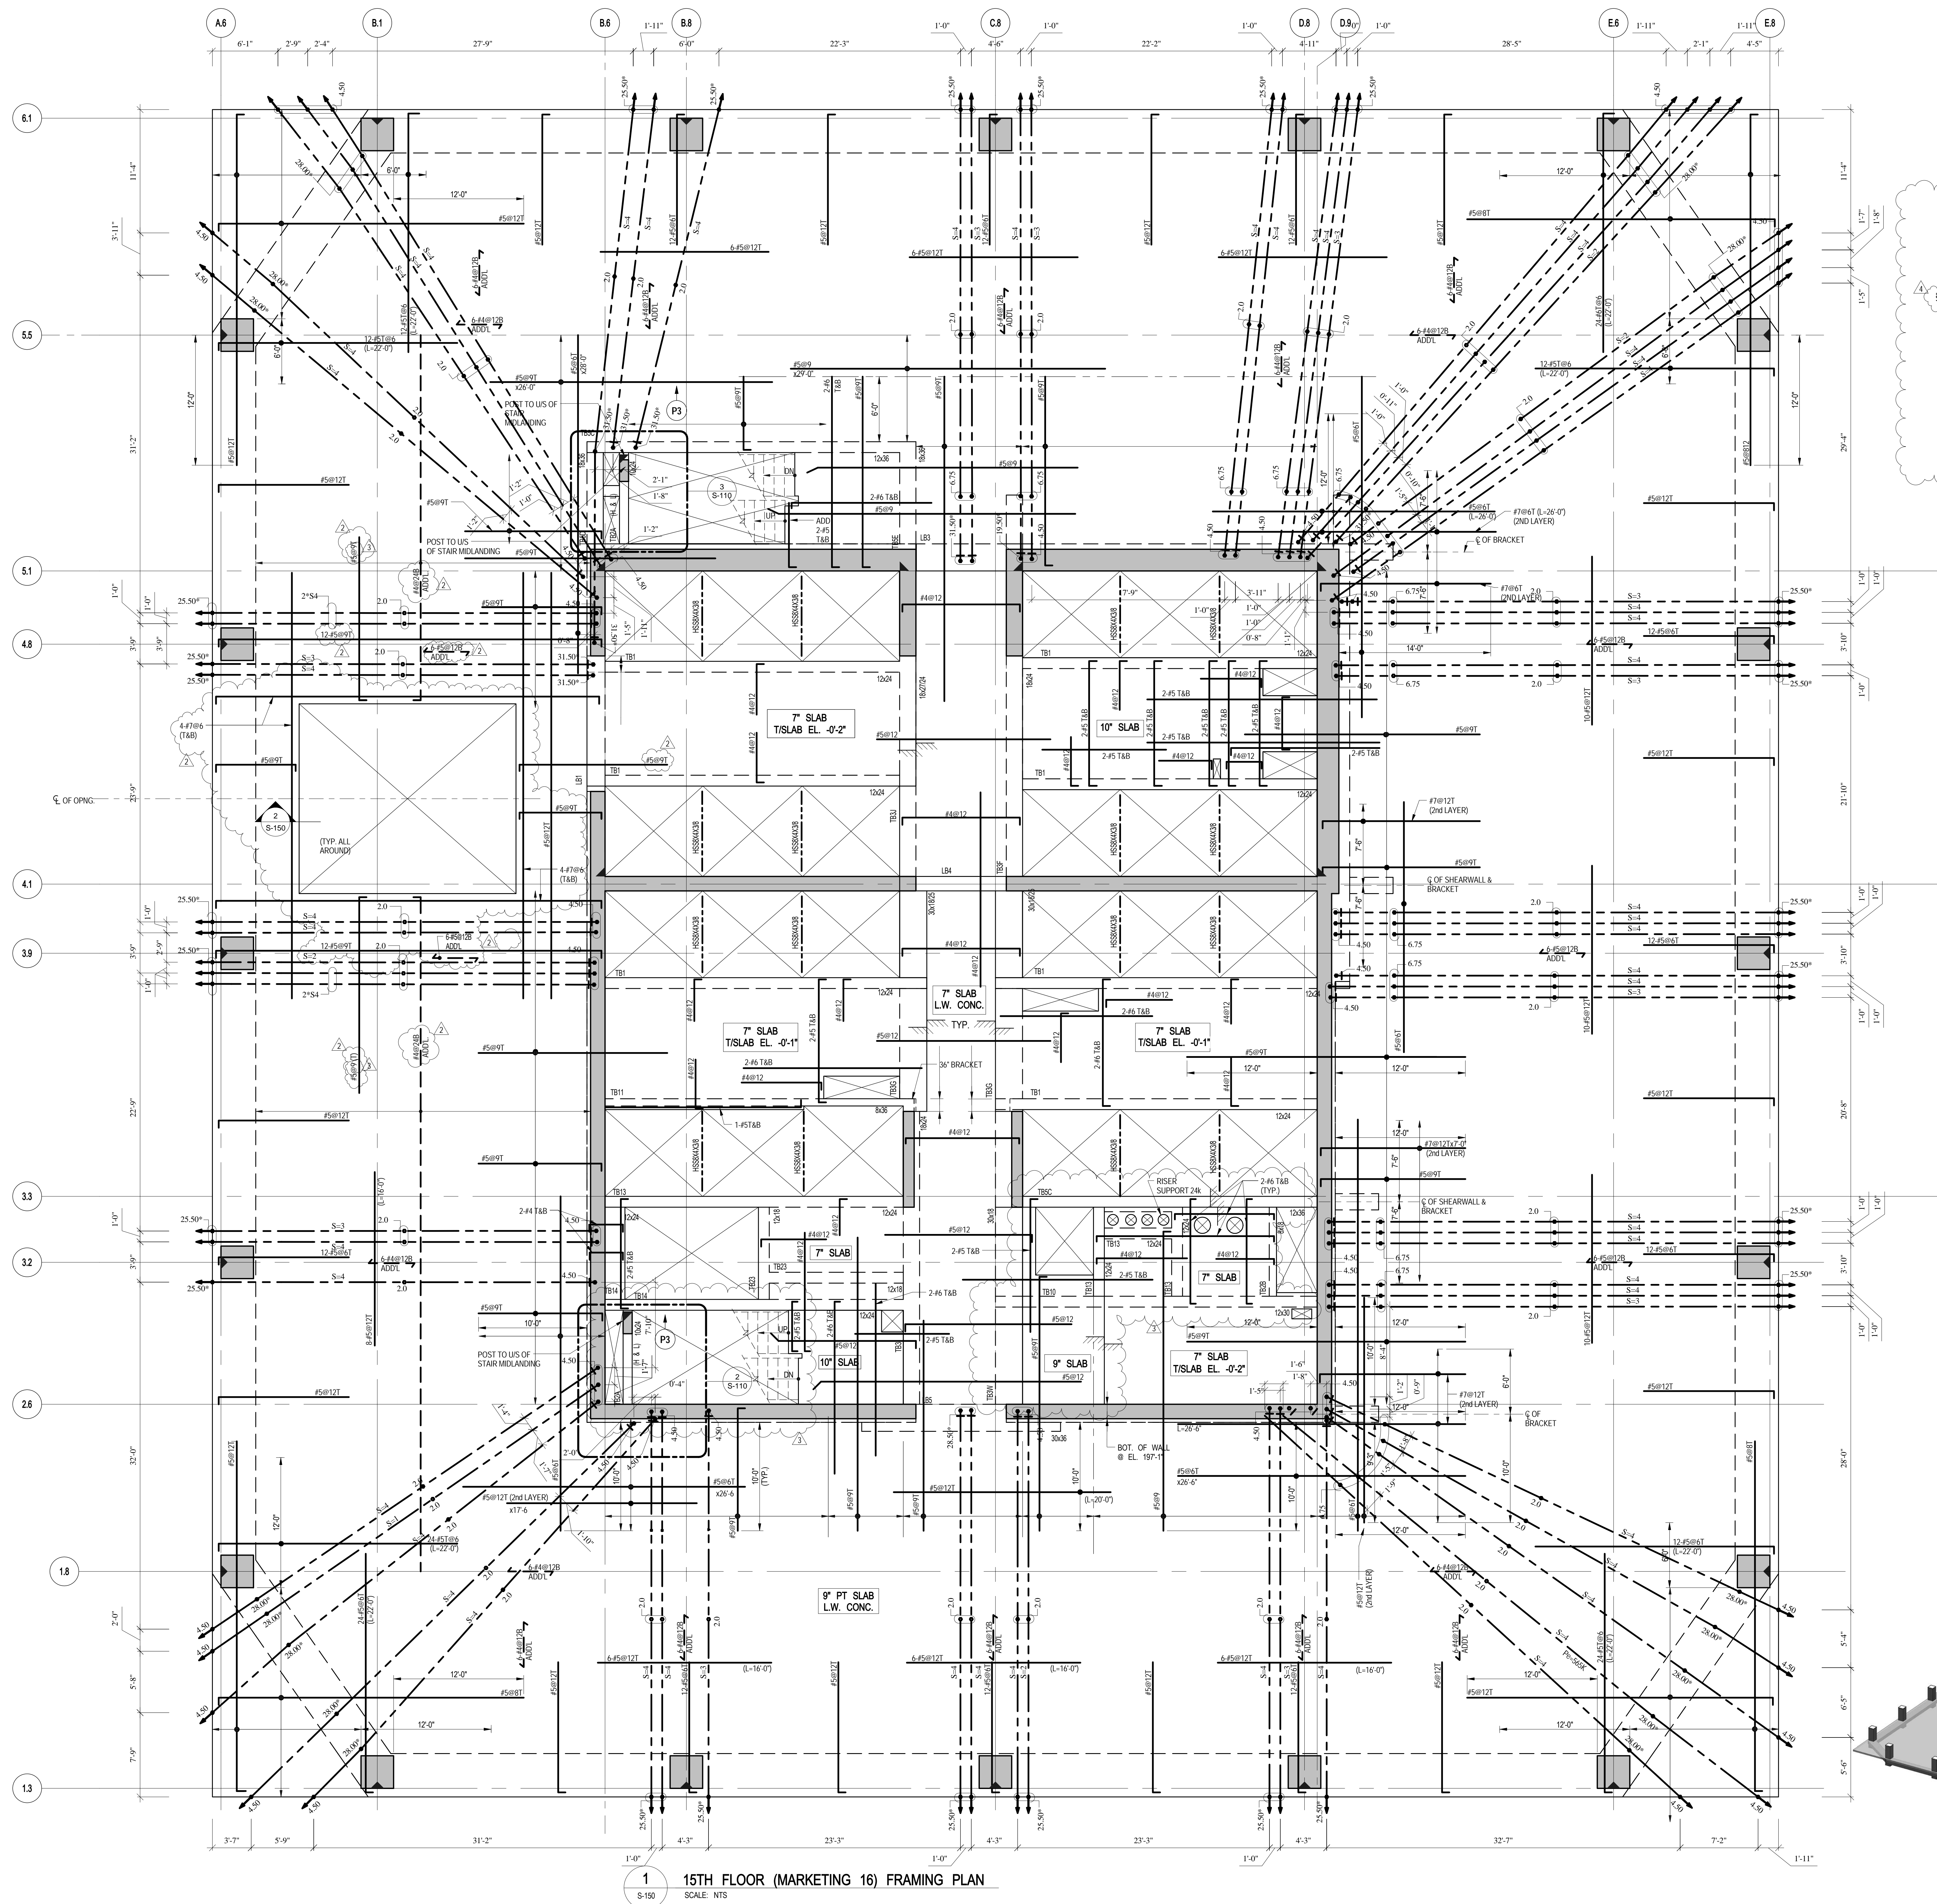

3D VIEW

1 15TH FLOOR (MARKETING 16) FRAMING PLAN
SCALE: NTS

- NOTES:
- TOP OF SLAB ELEVATION @ 253.1' U.O.D. THIS CON PLAN
 - SLAB TO BE 9" THICK PT. LIGHT WEIGHT CONCRETE U.O.D. THIS CON PLAN
 - BOTTOM MAT REIN. TO BE:
#4@10" EW CONT. FOR 10" RC SLAB INSIDE CORE
#4@12" EW CONT. FOR 9" PT SLAB
#4@10" EW CONT. MAIN BARS AND #4@14" CONT.
FOR PT NOTES SEE DWG. S-100.

MATERIAL NOTES

1. ALL SLABS TO BE LIGHT-WEIGHT CONCRETE
MAXIMUM DENSITY 120lb/cu yd and f'c = 8000 psi

2. ALL COLUMNS AND SHEAR WALLS TO BE NORMAL WEIGHT
CONCRETE AND REINFORCED WITH 7" RC SLAB INSIDE CORE.

LOAD TABLE (OUTSIDE CORE AREA)			
DL	SOL	LL	FACADE
SLAB WEIGHT (VARIABLES)	35 PSF	50 PSF	410 PLF

55 HUDSON YARDS

Address
550 W 34TH ST., New York, NY
10001



Client
Related Companies
60 Columbus Circle
New York, NY 10023
Tel: 212.801.1000 Fax: 212.801.1048


Oxford Properties Group
320 Park Avenue, 17th Floor
New York, NY 10022
Tel: 212.986.7514 Fax: 212.986.7510

Mitsui Fudosan America, Inc.
1251 Avenue of the Americas, Suite 800
New York, NY 10020
Tel: 212.403.5600 Fax: 212.403.5657

Architect
Kohn Pedersen Fox Associates PC
Architects & Planning Consultants
11 West 42nd Street
New York, New York 10036
TEL: 212.977.6500 FAX: 212.956.2526

Structural Engineer
WSP
228 East 45th Street, 3rd Floor
New York, NY 10017
Tel: 212.687.9888 Fax: 646.487.5501

Mechanical, Electrical, Plumbing, Fire Protection
WSP
512 Seventh Avenue
New York, NY 10018
Tel: 212.552.9600

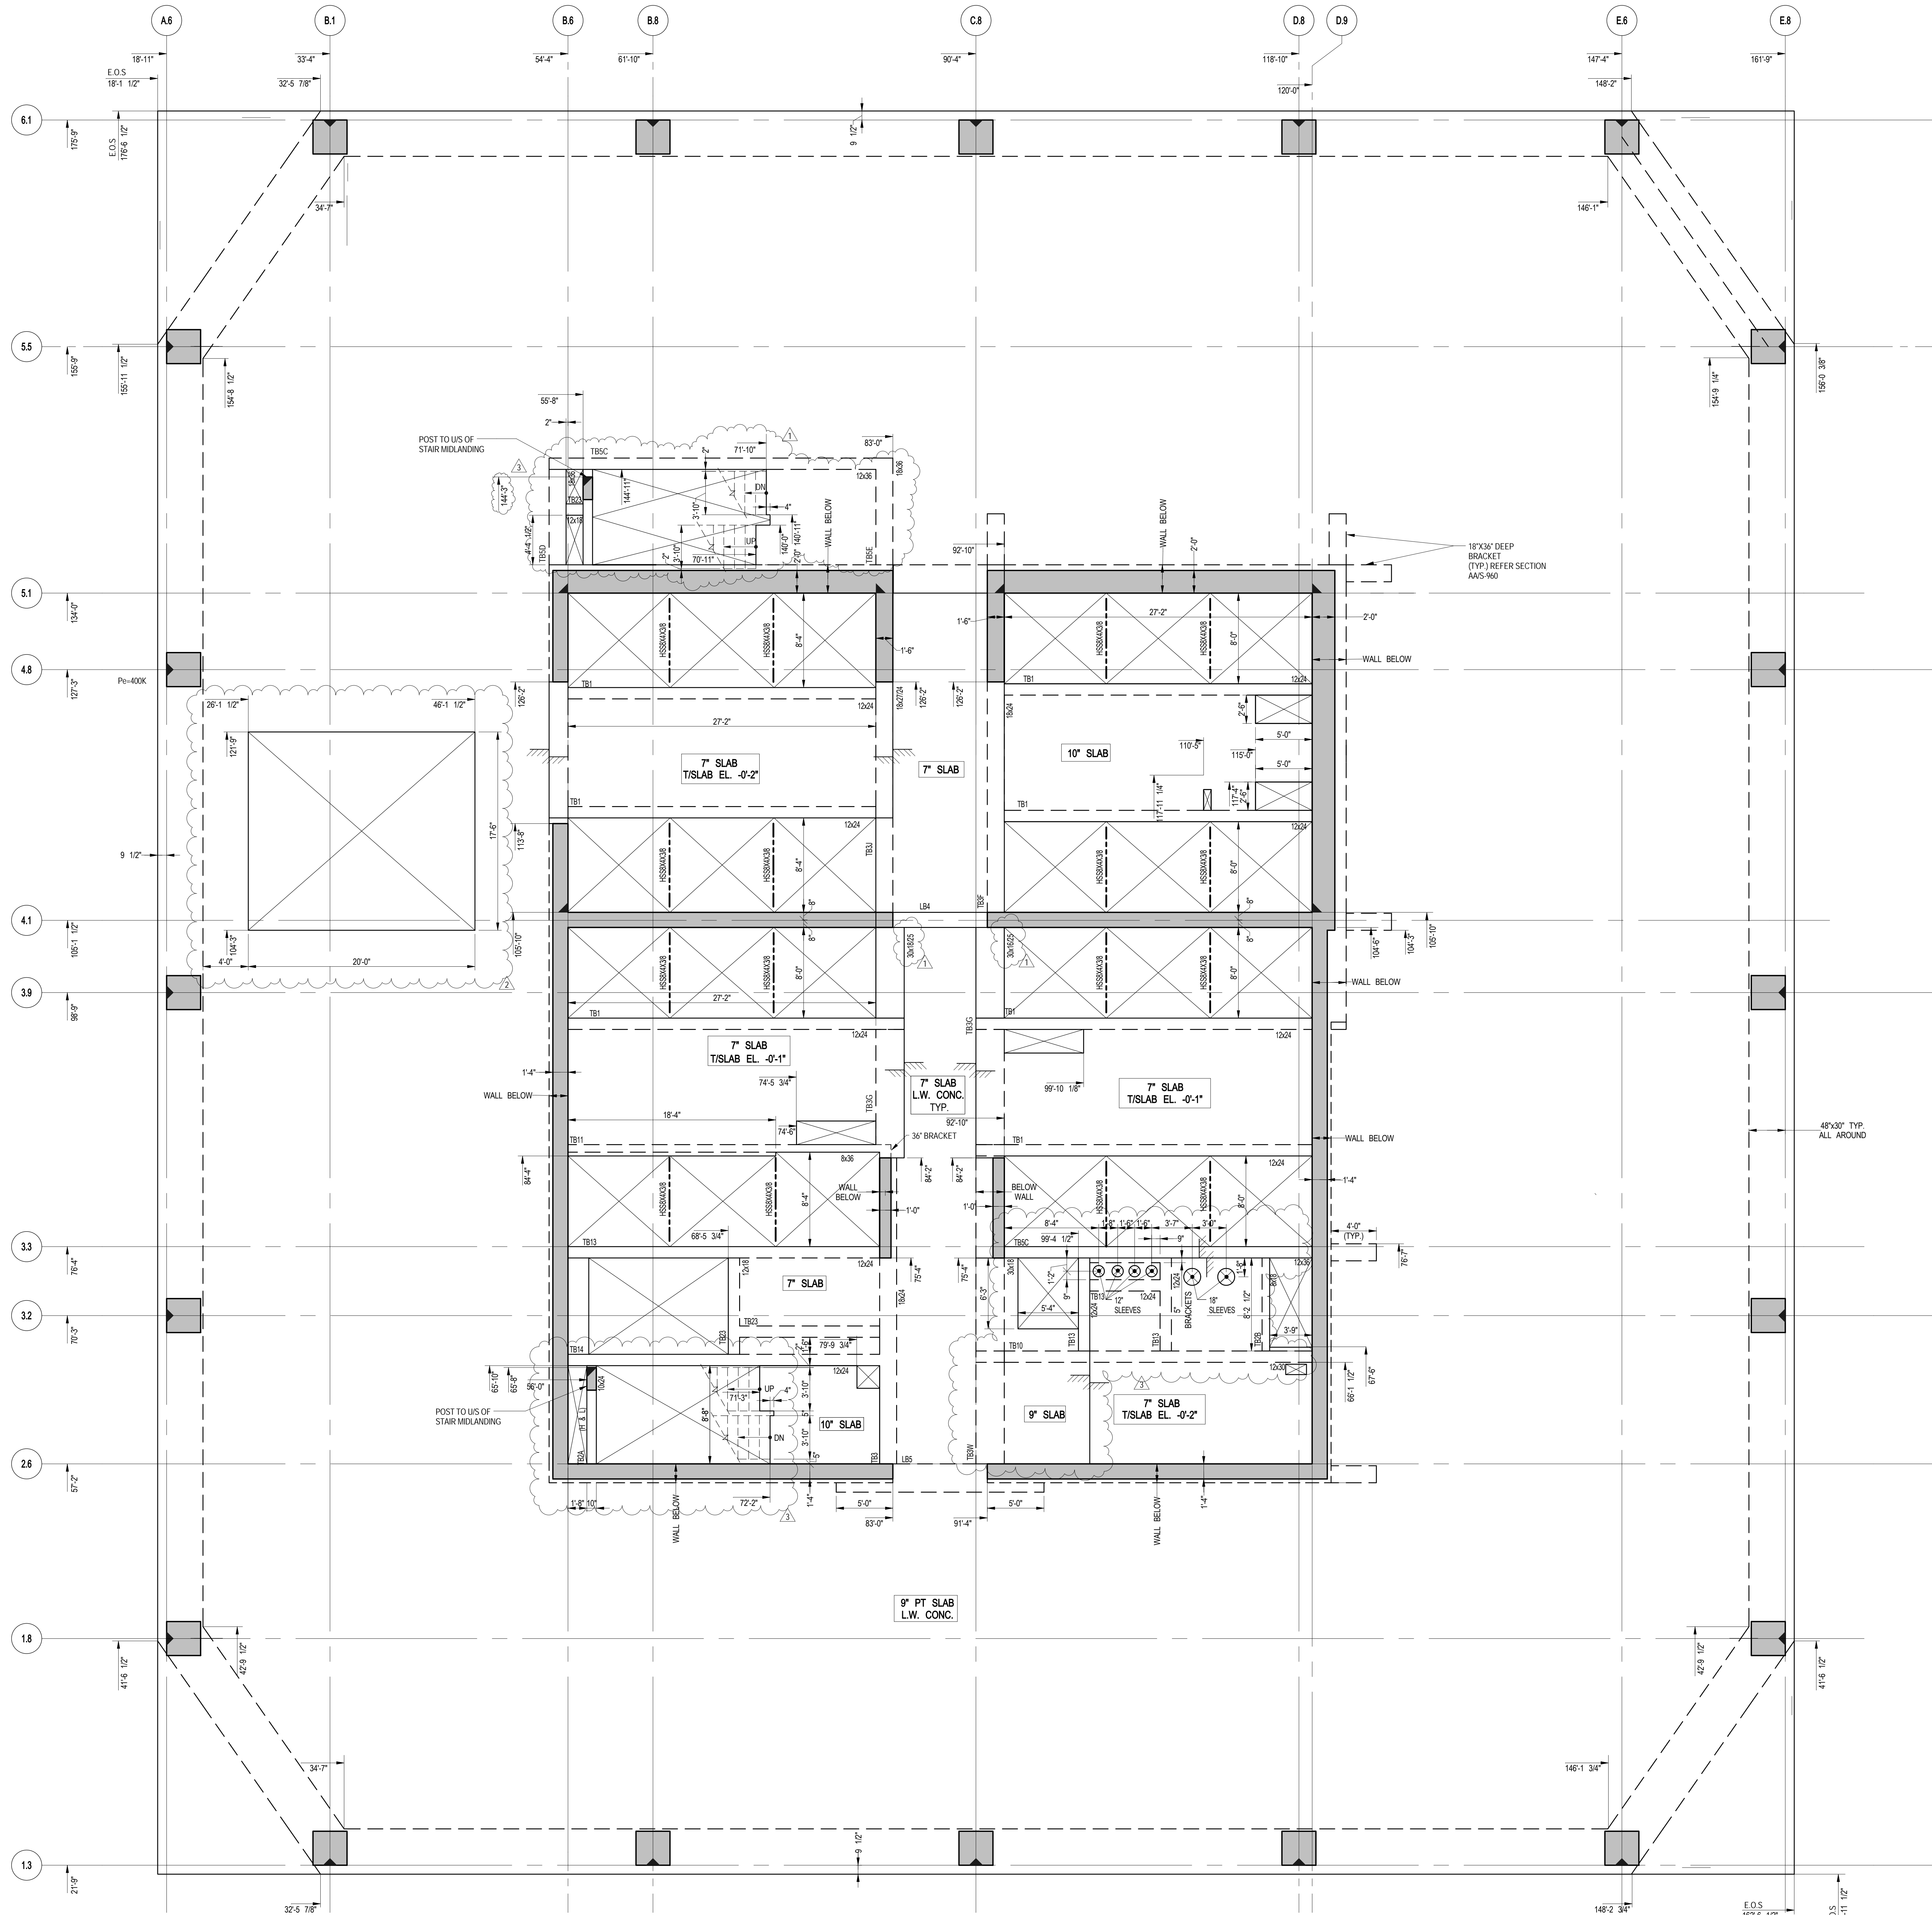

NOTE:
ALL COORDINATES TO BE VERIFIED BY
ARCHITECT PRIOR TO CONSTRUCTION.

1 15TH FLOOR (MARKETING 16) GENERAL ARRANGEMENT PLAN

SCALE: 3/16" = 1'-0"

- NOTES:
1. FOR TOP OF SLAB ELEVATION 253'-1" U.O.N. THIS
 2. SLAB TO BE 9" THICK PT. LIGHTWEIGHT CONCRETE U.O.N. THIS ON PLAN
 3. FOR BALANCE OF NOTES SEE CORRESPONDING FRAMING PLAN.

No.	Description	Date
4	PAA	08-04-2017
3	BULLETIN #35	10-15-2016
2	BULLETIN #33	09-12-2016
1	BULLETIN #31	08-25-2016

Key Plan



Date: 08/05/16
Project No: 1305480
Drawn By: CADD
Sheet Number: 1305480-S-159



Project File
15TH FLOOR
(MARKETING 16) G.A.
PLAN

Sheet Number

S-159.00

Oxford Properties Group
320 Park Avenue, 17th Floor
New York, NY 10022
Tel: 212.986.7514 Fax: 212.986.7510


Mitsui Fudosan America, Inc.
1251 Avenue of the Americas, Suite 800
New York, NY 10020
Tel: 212.403.5600 Fax: 212.403.5657

Architect
Kohn Pedersen Fox Associates PC
Architects & Planning Consultants
11 West 42nd Street
New York, New York 10036
TEL: 212.977.6500 FAX: 212.956.2526

Structural Engineer
WSP
228 East 45th Street, 3rd Floor
New York, NY 10017
Tel: 212.687.9888 Fax: 646.487.5501


Mechanical, Electrical, Plumbing, Fire Protection
WSP
512 Seventh Avenue
New York, NY 10018
Tel: 212.532.9600

No.	Description	Date
-----	-------------	------

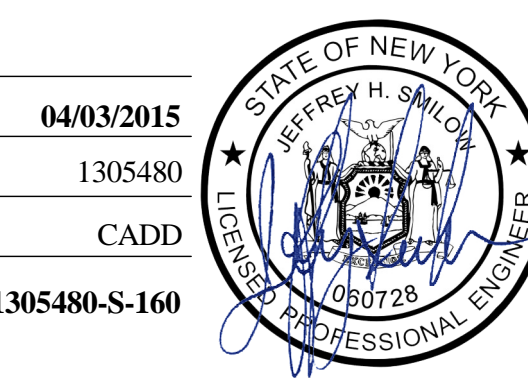

Drawing Number
S-160.01

© 2014 KOEN PEDERSEN FOX ASSOCIATES PC. All rights reserved.

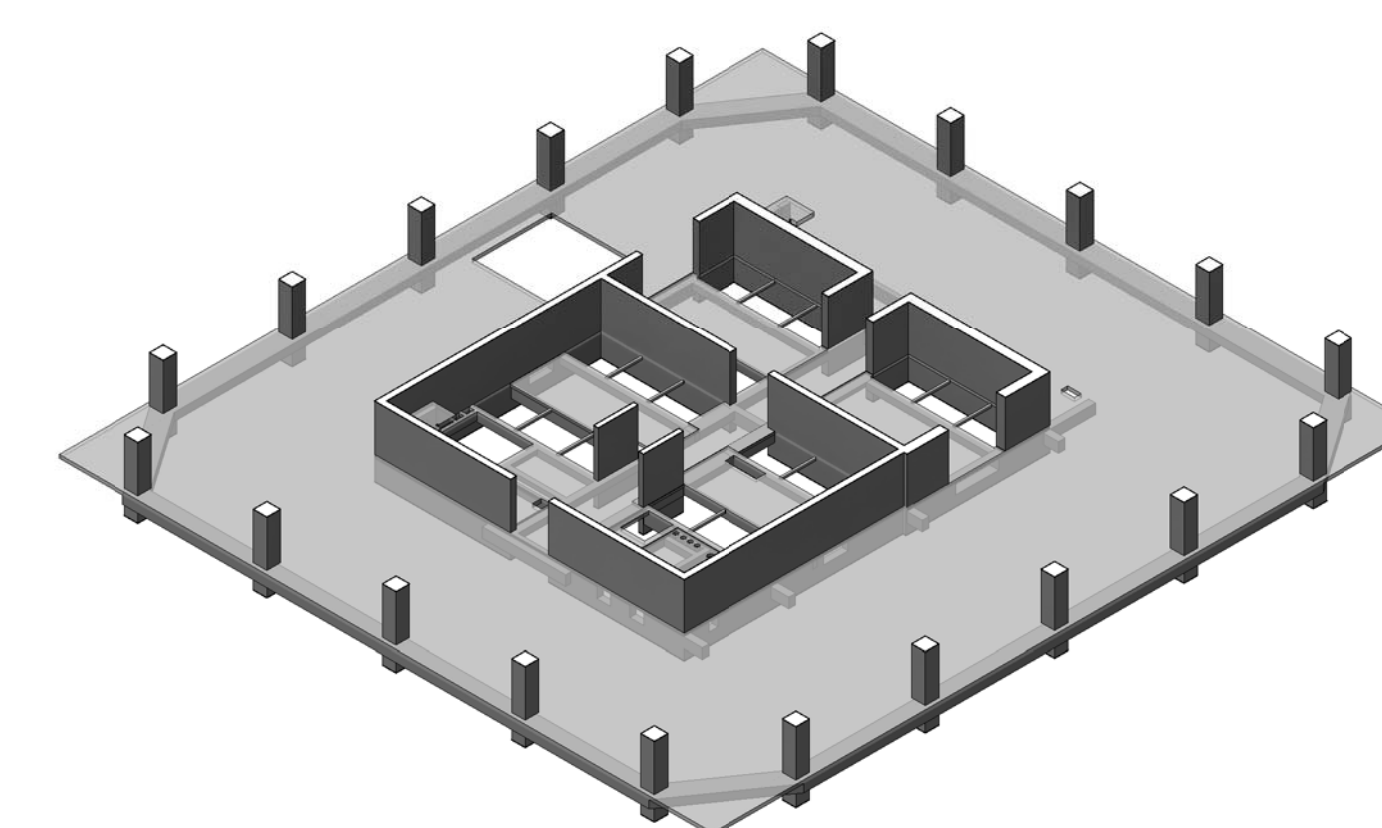

MATERIAL NOTES

1. ALL SLABS TO BE LIGHT-WEIGHT CONCRETE (MAXIMUM DENSITY 128 lb/cu ft) AND $f_c = 8500$ psi.
2. ALL COLUMNS AND SHEAR WALLS TO BE NORMAL WEIGHT CONCRETE.

S-160 SCALE: 3/16" = 1'-0"

NOTES:

1. TOP OF SLAB ELEVATION @ 266'-7" U.O.N. THUS ON PLAN.
2. SLAB TO BE 9" THICK PT LT. WT. CONC U.O.N. THUS ON PLAN.
3. BOTTOM MAT REINF. TO BE:

#4@10 EW CONT. FOR 10" RC SLAB INSIDE CORE
#4@12 EW CONT. FOR 9" PT SLAB
#4@10 CONT. MAIN BARS AND #4@14 CONT.

4. FOR BALANCE OF NOTES SEE DWG. FO-120.
5. FOR PT NOTES SEE DWG. S-020.

MATERIAL NOTES

1. ALL SLABS TO BE LIGHT-WEIGHT CONCRETE

2. ALL COLUMNS AND SHEAR WALLS TO BE NORMAL WEIGHT CONCRETE

[illegible]

16TH FLOOR (MARKETING 17) FRAMING PLAN
C:\Users\usdh02175\Documents\2210_55HY_WSP_STRUC_2016_USDH02175.mt



Client
Related Companies
60 Columbus Circle
New York, NY 10023
Tel: 212.801.1000 Fax: 212.801.1048


Oxford Properties Group
320 Park Avenue, 17th Floor
New York, NY 10022
Tel: 212.986.7514 Fax: 212.986.7510

Mitsui Fudosan America, Inc.
1251 Avenue of the Americas, Suite 800
New York, NY 10020
Tel: 212.403.5600 Fax: 212.403.5657

Architect
Kohn Pedersen Fox Associates PC
Architects & Planning Consultants
11 West 42nd Street
New York, New York 10036
TEL: 212.977.6500 FAX: 212.956.2526

Structural Engineer
WSP
228 East 45th Street, 3rd Floor
New York, NY 10017
Tel: 212.687.9888 Fax: 646.487.5501

Mechanical, Electrical, Plumbing, Fire Protection
WSP
512 Seventh Avenue
New York, NY 10018
Tel: 212.552.9600

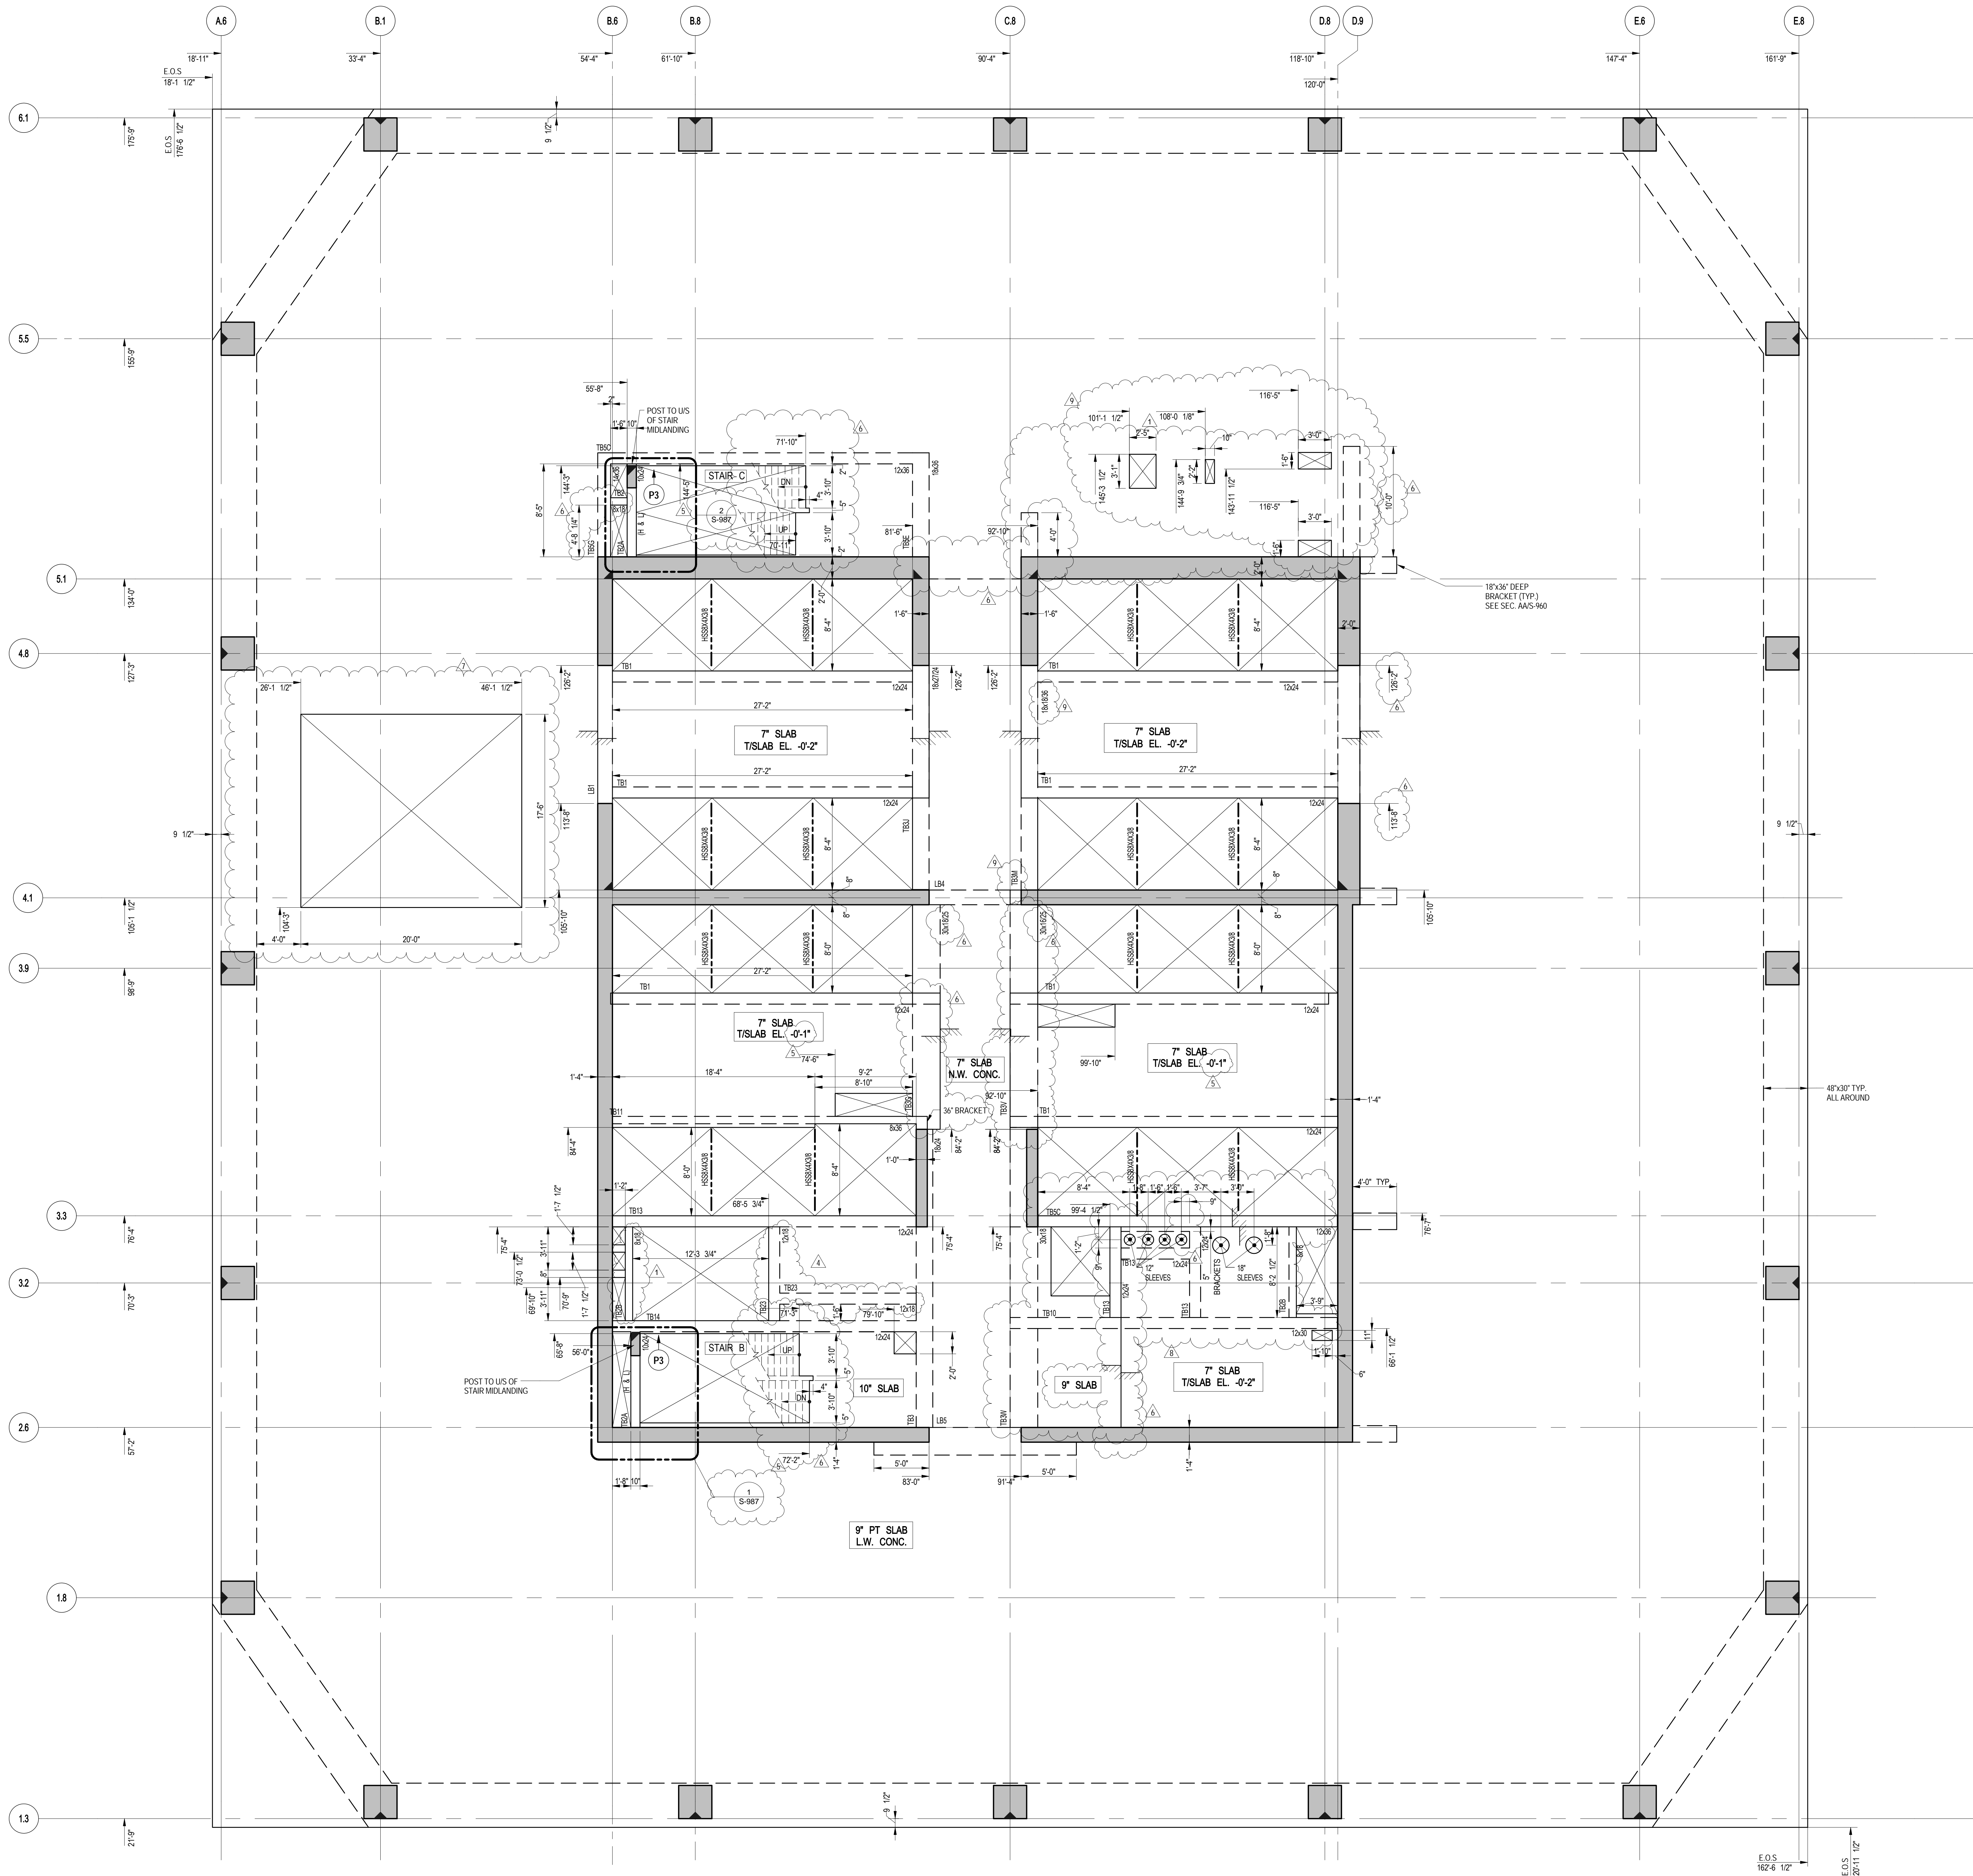


NOTE:
ALL COORDINATES TO BE VERIFIED BY
ARCHITECT PRIOR TO CONSTRUCTION.


1 16TH FLOOR (MARKETING 17) GENERAL ARRANGEMENT PLAN
SCALE: 3/16" = 1'-0"
NOTES
1. TOP OF SLAB ELEVATION 266'-7" U.O.N. THUS, ...
2. SLAB TO BE 9" THICK F.I.T. WT. CONC. U.O.N. THUS, ...
3. FOR BALANCE OF NOTES SEE CORRESPONDING FRAMING PLAN.

No.	Description	Date
10	PAA	08-04-2017
9	BULLETIN #37	11-17-2016
8	BULLETIN #35	10-19-2016
7	BULLETIN #33	09-12-2016
6	BULLETIN #31	08-25-2016
5	BULLETIN #25	04-20-2016
4	BULLETIN #21	12-11-2015
3	BULLETIN #20	10-25-2015
2	BULLETIN #19	09-25-2015
1	BULLETIN #11	05-29-2015
	D.O.B. BUILDING PERMIT FILING	05/01/2015
	100% CONSTRUCTION DOCUMENTS	04/03/2015

Key Plan

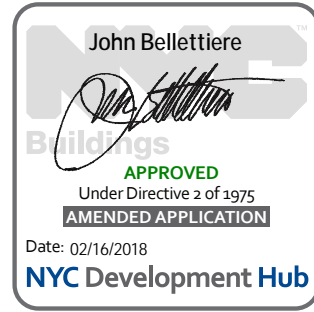

Date: 04/03/2015
Project No: 1305480
Drawing No: CADD
Sheet Number: 1305480-S-169

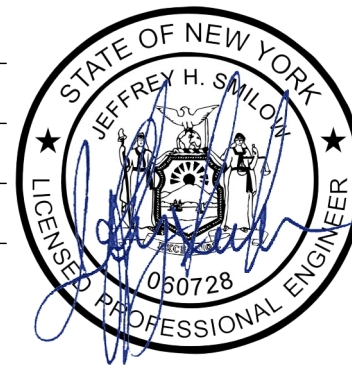

Project File
16TH FLOOR
(MARKETING 17) G.A.
PLAN

Drawing Number

S-169.01

55 HUDSON YARDS

Address
550 W 34TH St., New York, NY
10001



Client
Related Companies
60 Columbus Circle
New York, NY 10023
Tel: 212.801.1000 Fax: 212.801.1048

Oxford Properties Group
320 Park Avenue, 17th Floor
New York, NY 10022
Tel: 212.986.7514 Fax: 212.986.7510

Mitsui Fudosan America, Inc.
1251 Avenue of the Americas, Suite 800
New York, NY 10020
Tel: 212.403.5600 Fax: 212.403.5657

Architect
Kohn Pedersen Fox Associates PC
Architects & Planning Consultants
11 West 42nd Street
New York, New York 10036
TEL: 212.977.6500 FAX: 212.956.2526

Structural Engineer
WSP
228 East 45th Street, 3rd Floor
New York, NY 10017
Tel: 212.687.9888 Fax: 646.487.5501

Mechanical, Electrical, Plumbing, Fire Protection
WSP
512 Seventh Avenue
New York, NY 10018
Tel: 212.552.9600

No.	Description	Date
9	PAA	08-04-2017
8	BULLETIN #37	11-17-2016
7	BULLETIN #35	10-19-2016
6	BULLETIN #32	09-08-2016
5	BULLETIN #25	04/20/2016
4	BULLETIN #21	12/11/2015
3	BULLETIN #20	10/26/2015
2	BULLETIN #19	09-25-2015
1	BULLETIN #11	05/29/2015
D.O.B. BUILDING PERMIT FILING		05/01/2015
100% CONSTRUCTION DOCUMENTS		04/03/2015

Key Plan





Issue Date: 04/03/2015
Project No: 1305480
Division By: CADD
Sheet Number: 1305480-S-170



Division File
17TH FLOOR (MARKETING 18)
FRAMING PLAN

Division Number
S-170.01

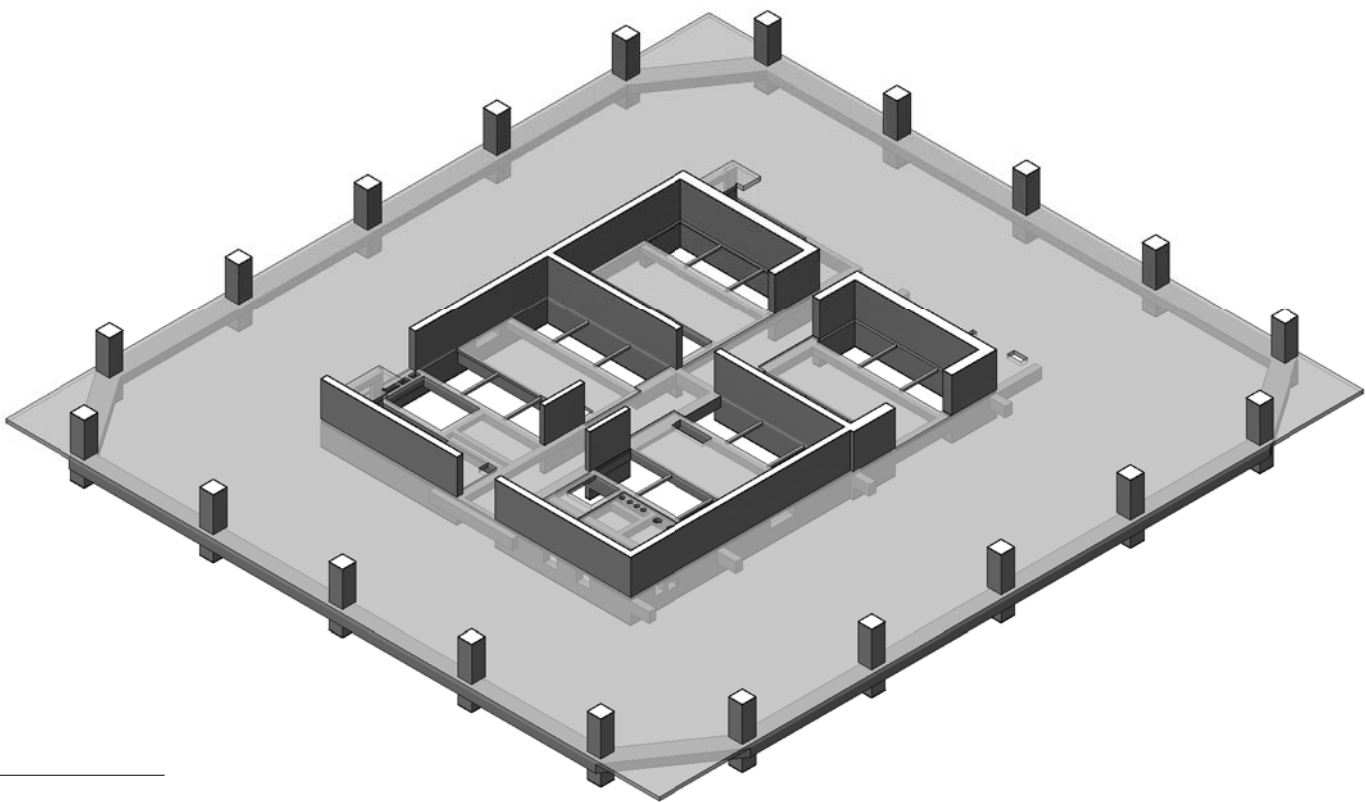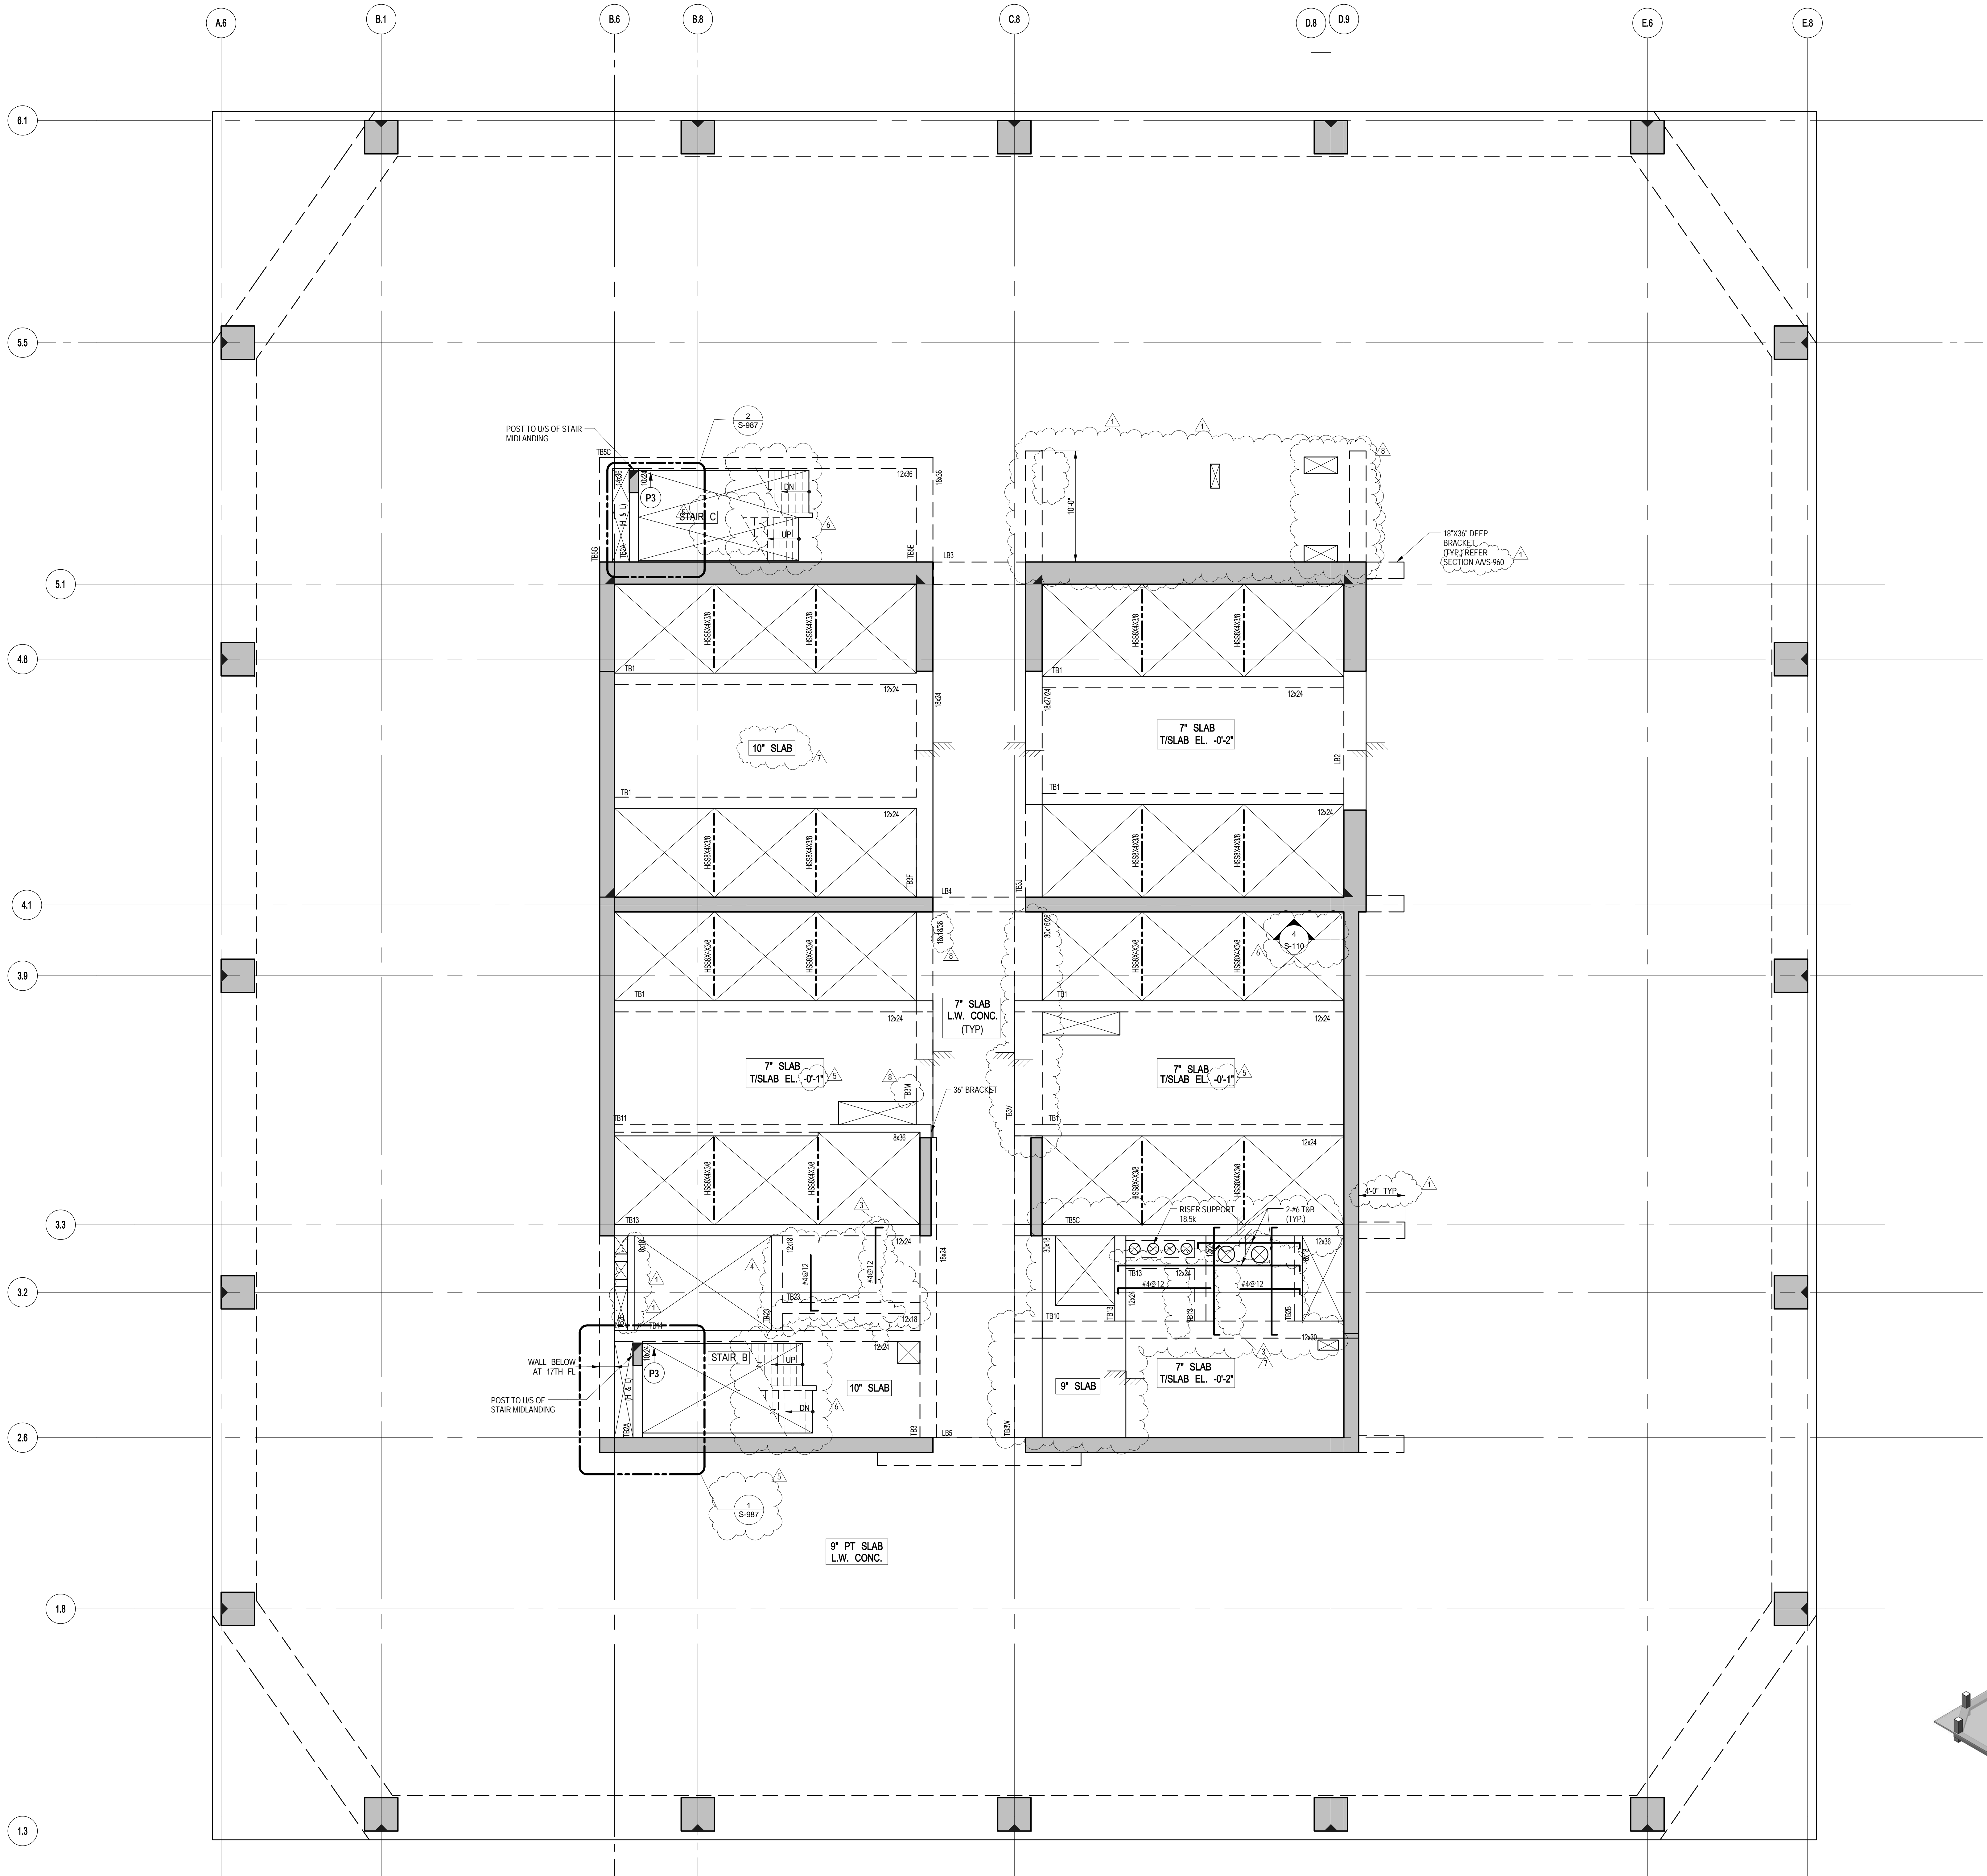

3D VIEW

1 17TH FLOOR (MARKETING 18) FRAMING PLAN
SCALE: 3/16" = 1'-0"

- NOTES:
- TOP OF SLAB ELEVATION @ 280'-1" U.O.N. THUS, CON PLAN.
 - SLAB TO BE 9" THICK PT. L.T. W/ CONC. U.O.N. THUS, CON PLAN.
 - UNLESS NOTED ON THIS DWG. FOR SLABS OUTSIDE CORE, REFER TO DWG. S-180 FOR PT. & REINFORCEMENT LAYOUTS.
 - UNLESS NOTED ON THIS DWG. FOR SLAB REINFORCEMENT LAYOUT INSIDE CORE, REFER TO DWG. S-180.
 - FOR BALANCE OF NOTES SEE DWG. F0-120.
 - FOR PT. NOTE'S SEE DWG. S-000.

MATERIAL NOTES

- ALL SLABS TO BE LIGHT-WEIGHT CONCRETE'S MAXIMUM DENSITY 120 BPC AND $f'_c = 8,500$ PSI.
- ALL COLUMNS AND SHEAR WALLS TO BE NORMAL WEIGHT CONCRETE.

LOAD TABLE (OUTSIDE CORE AREA)			
DL	SDL	LL	FAÇADE
SLAB WEIGHT (VARIES)	35 PSF	50 PSF	470 PLF

55 HUDSON YARDS

Address
550 W 34TH St., New York, NY
10001



Client
Related Companies
60 Columbus Circle
New York, NY 10023
Tel: 212.801.1000 Fax: 212.801.1048

Oxford Properties Group
320 Park Avenue, 17th Floor
New York, NY 10022
Tel: 212.986.7514 Fax: 212.986.7510

Mitsui Fudosan America, Inc.
1251 Avenue of the Americas, Suite 800
New York, NY 10020
Tel: 212.403.5600 Fax: 212.403.5657

Architect
Kohn Pedersen Fox Associates PC
Architects & Planning Consultants
11 West 42nd Street
New York, New York 10036
TEL: 212.977.6500 FAX: 212.956.2526

Structural Engineer
WSP
228 East 45th Street, 3rd Floor
New York, NY 10017
Tel: 212.687.9888 Fax: 646.487.5501

Mechanical, Electrical, Plumbing, Fire Protection
WSP
512 Seventh Avenue
New York, NY 10018
Tel: 212.552.9600

No.	Description	Date
9	PAA	08/04/2017
8	BULLETIN #37	11/17/2016
7	BULLETIN #35	10/19/2016
6	BULLETIN #31	08/25/2016
5	BULLETIN #25	04/20/2016
4	BULLETIN #21	12/11/2015
3	BULLETIN #20	10/25/2015
2	BULLETIN #19	09/25/2015
1	BULLETIN #11	05/29/2015
D.O.B. BUILDING PERMIT FILING		05/01/2015
100% CONSTRUCTION DOCUMENTS		04/03/2015

Key Plan




Issue Date: 04/03/2015
Project No: 1305480
Division No: CADD
Sheet Number: 1305480-S-179

Division File
17TH FLOOR
(MARKETING 18) G.A.
PLAN

Division Number


S-179.01

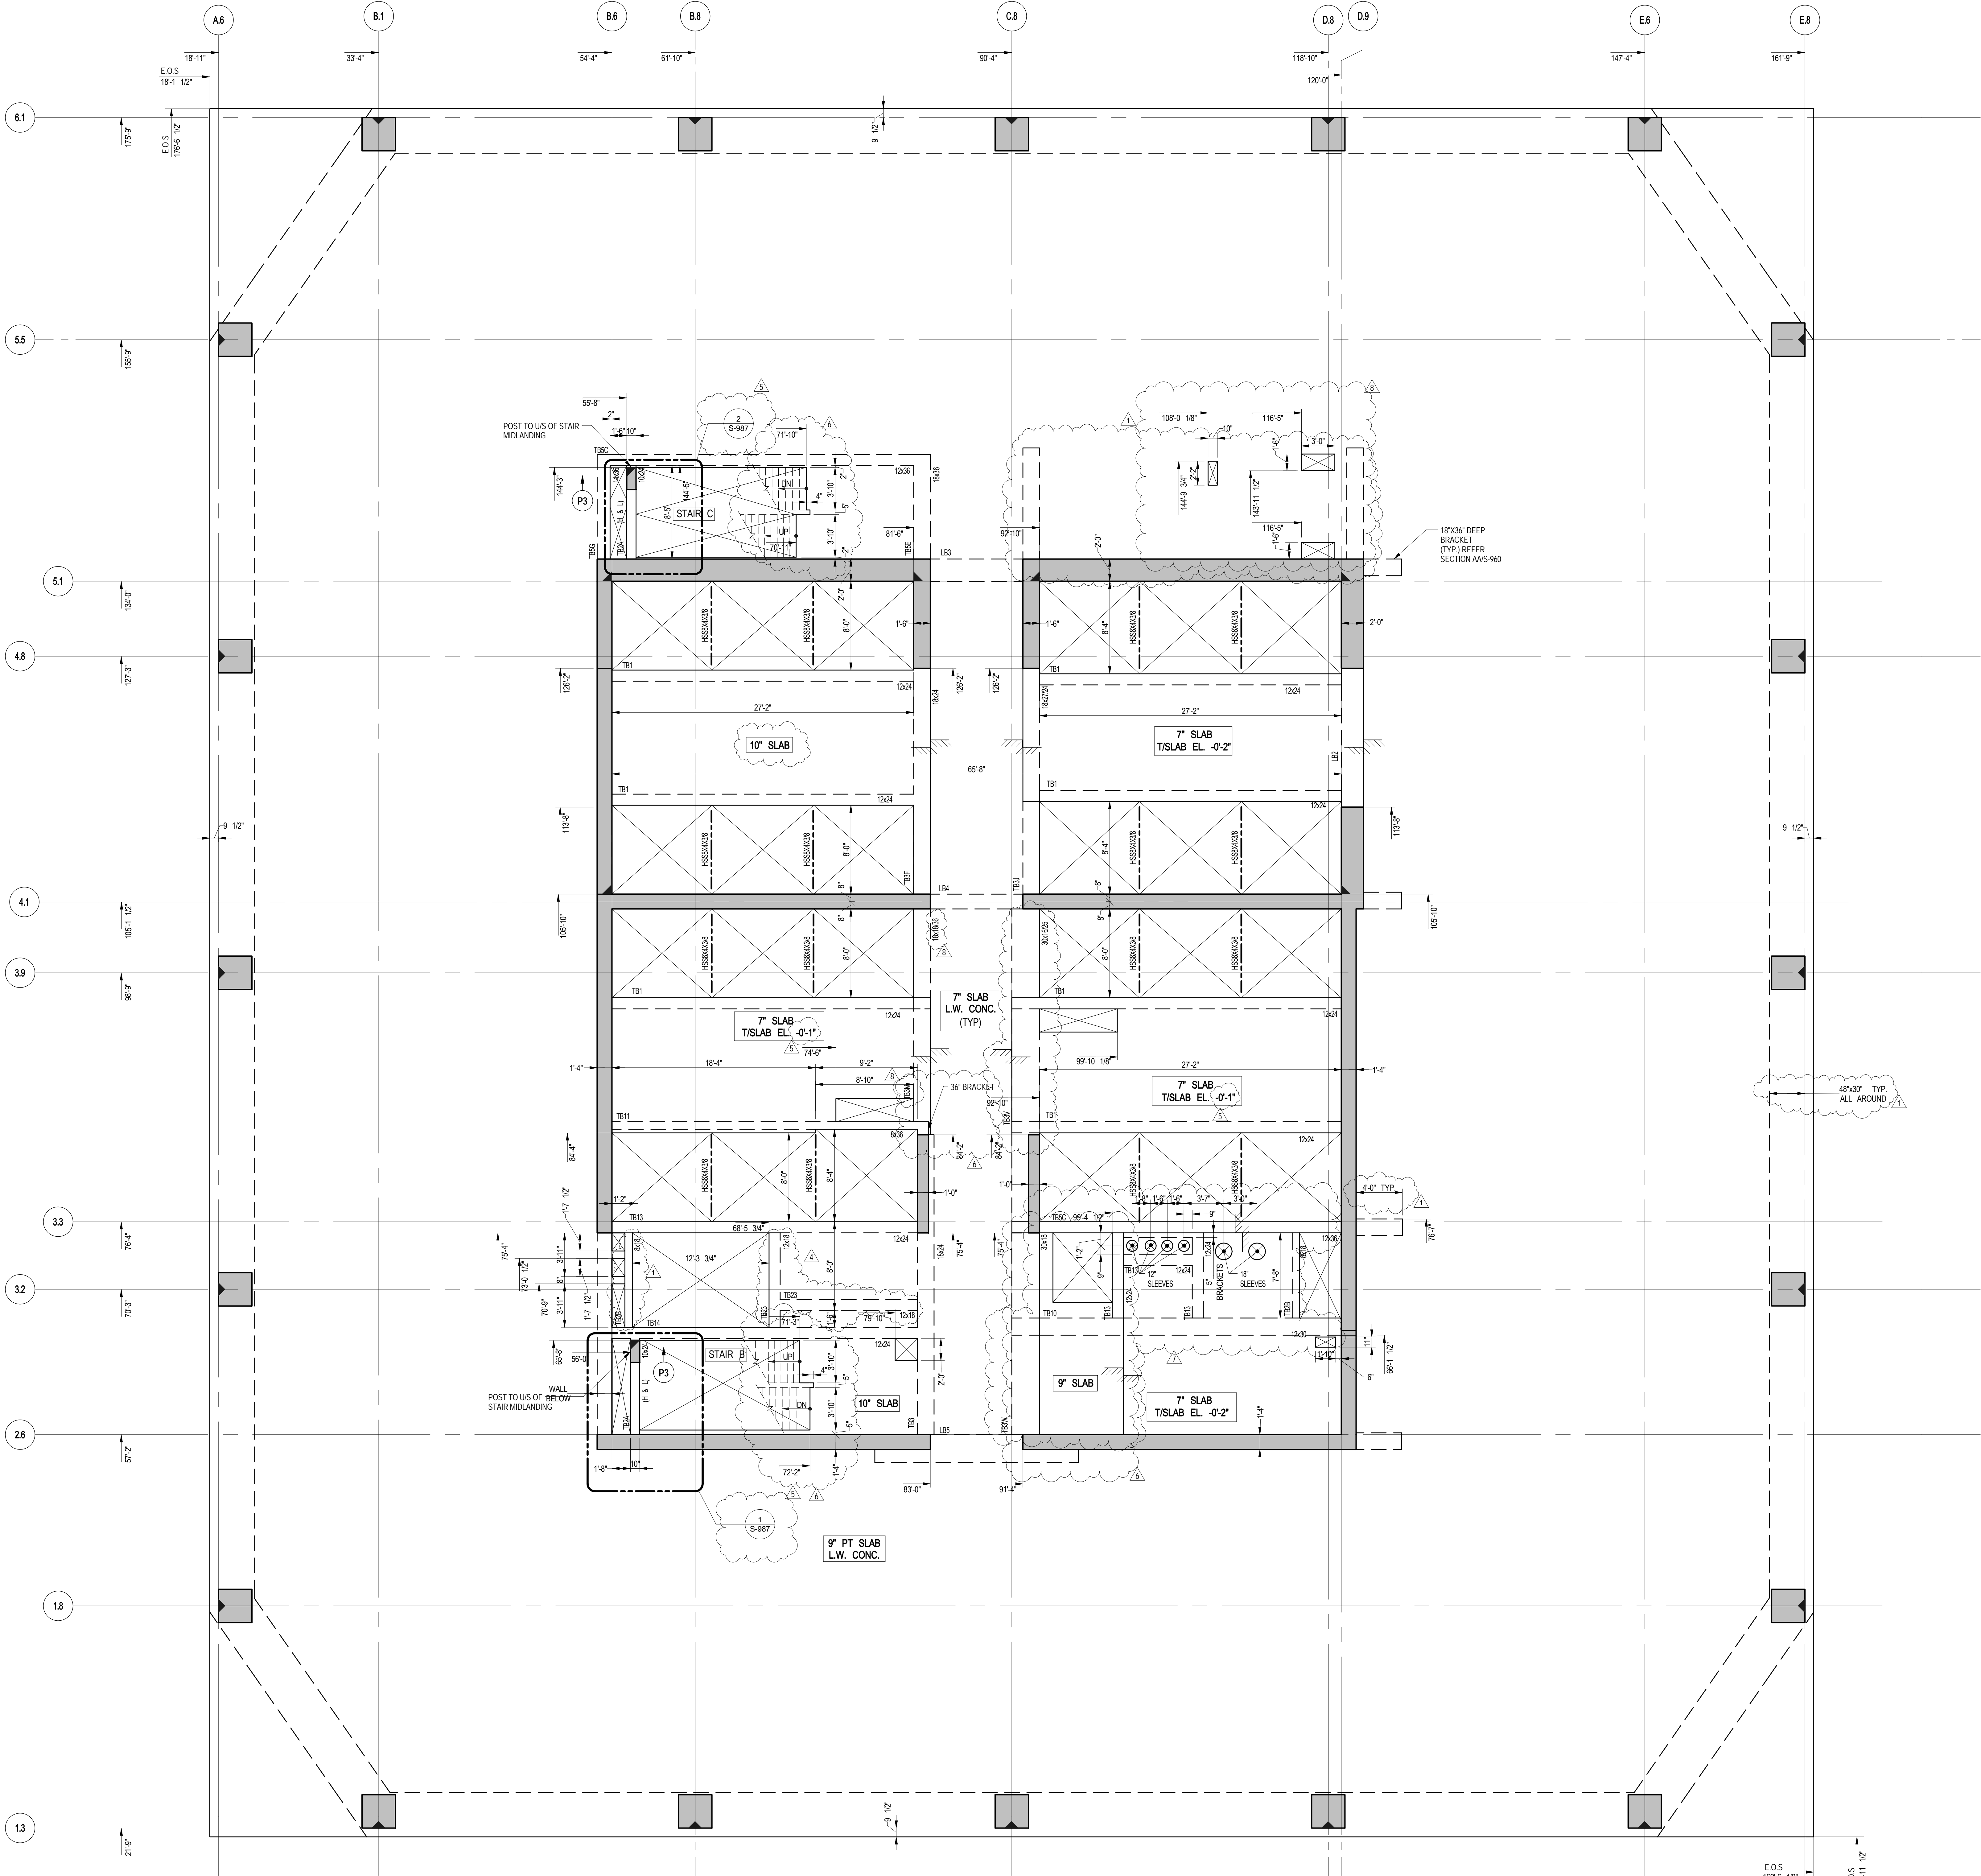

NOTE:
ALL COORDINATES TO BE VERIFIED BY
ARCHITECT PRIOR TO CONSTRUCTION.

1 17TH FLOOR (MARKETING 18) GENERAL ARRANGEMENT PLAN

SCALE: 3/16" = 1'-0"
NOTES:
1. TOP OF SLAB ELEVATION @ EL. 280'-1" U.O.N. THIS PLAN.
2. SLAB TO BE 9" THICK PT LT WT CONC U.O.N. THIS PLAN.
3. FOR BALANCE OF NOTES SEE CORRESPONDING FRAMING PLAN.

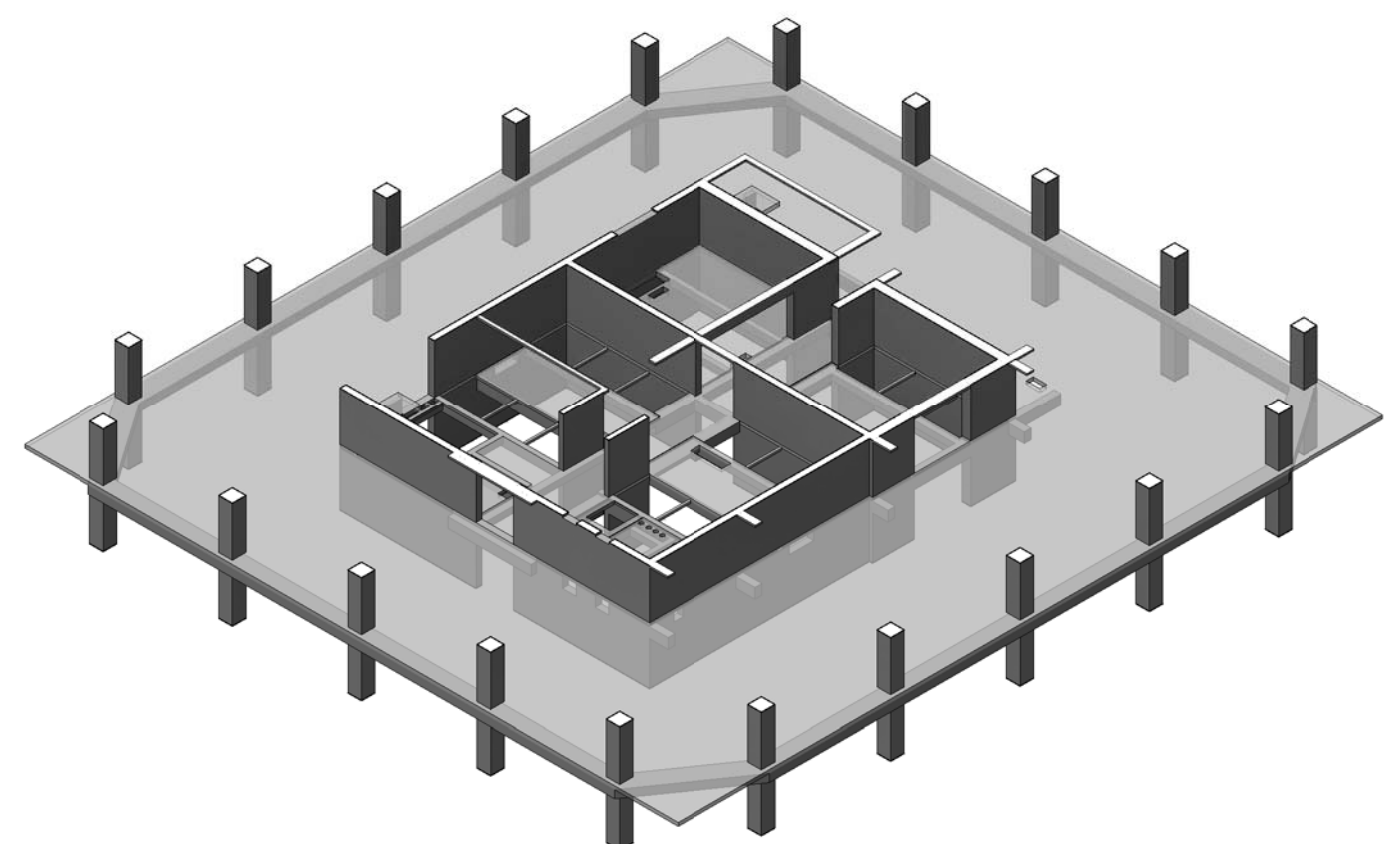

© 2006 The Authors

© 2014 KOHN PEDERSEN FOX ASSOCI.



Client
Related Companies
60 Columbus Circle
New York, NY 10023
Tel: 212.801.1000 Fax: 212.801.1048

Oxford Properties Group
320 Park Avenue, 17th Floor
New York, NY 10022
Tel: 212.986.7514 Fax: 212.986.7510

Mitsui Fudosan America, Inc.
1251 Avenue of the Americas, Suite 800
New York, NY 10020
Tel: 212.403.5600 Fax: 212.403.5657


Architect
Kohn Pedersen Fox Associates PC
Architects & Planning Consultants
11 West 42nd Street
New York, New York 10036
TEL: 212.977.6500 FAX: 212.956.2526

Structural Engineer
WSP
228 East 45th Street, 3rd Floor
New York, NY 10017
Tel: 212.687.9888 Fax: 646.487.5501

Mechanical, Electrical, Plumbing, Fire Protection
WSP
512 Seventh Avenue
New York, NY 10018
Tel: 212.552.9600

No.	Description	Date
9	PAA	08-04-2017
8	BULLETIN #37	11-17-2016
7	BULLETIN #35	10-19-2016
6	BULLETIN #31	08-25-2016
5	BULLETIN #25	04-20-2016
4	BULLETIN #21	12-11-2015
3	BULLETIN #20	10-25-2015
2	BULLETIN #19	09-25-2015
1	BULLETIN #11	05-29-2015
	D.O.B. BUILDING PERMIT FILING	05/01/2015
	100% CONSTRUCTION DOCUMENTS	04/03/2015

Key Plan

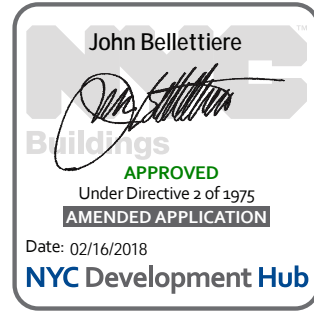


Date: 04/03/2015
Project No: 1305480
Division: CADD
Sheet Number: 1305480-S-189



Project File
18TH FLOOR (MARKETING 19) G.A. PLAN

Division Number
S-189.01

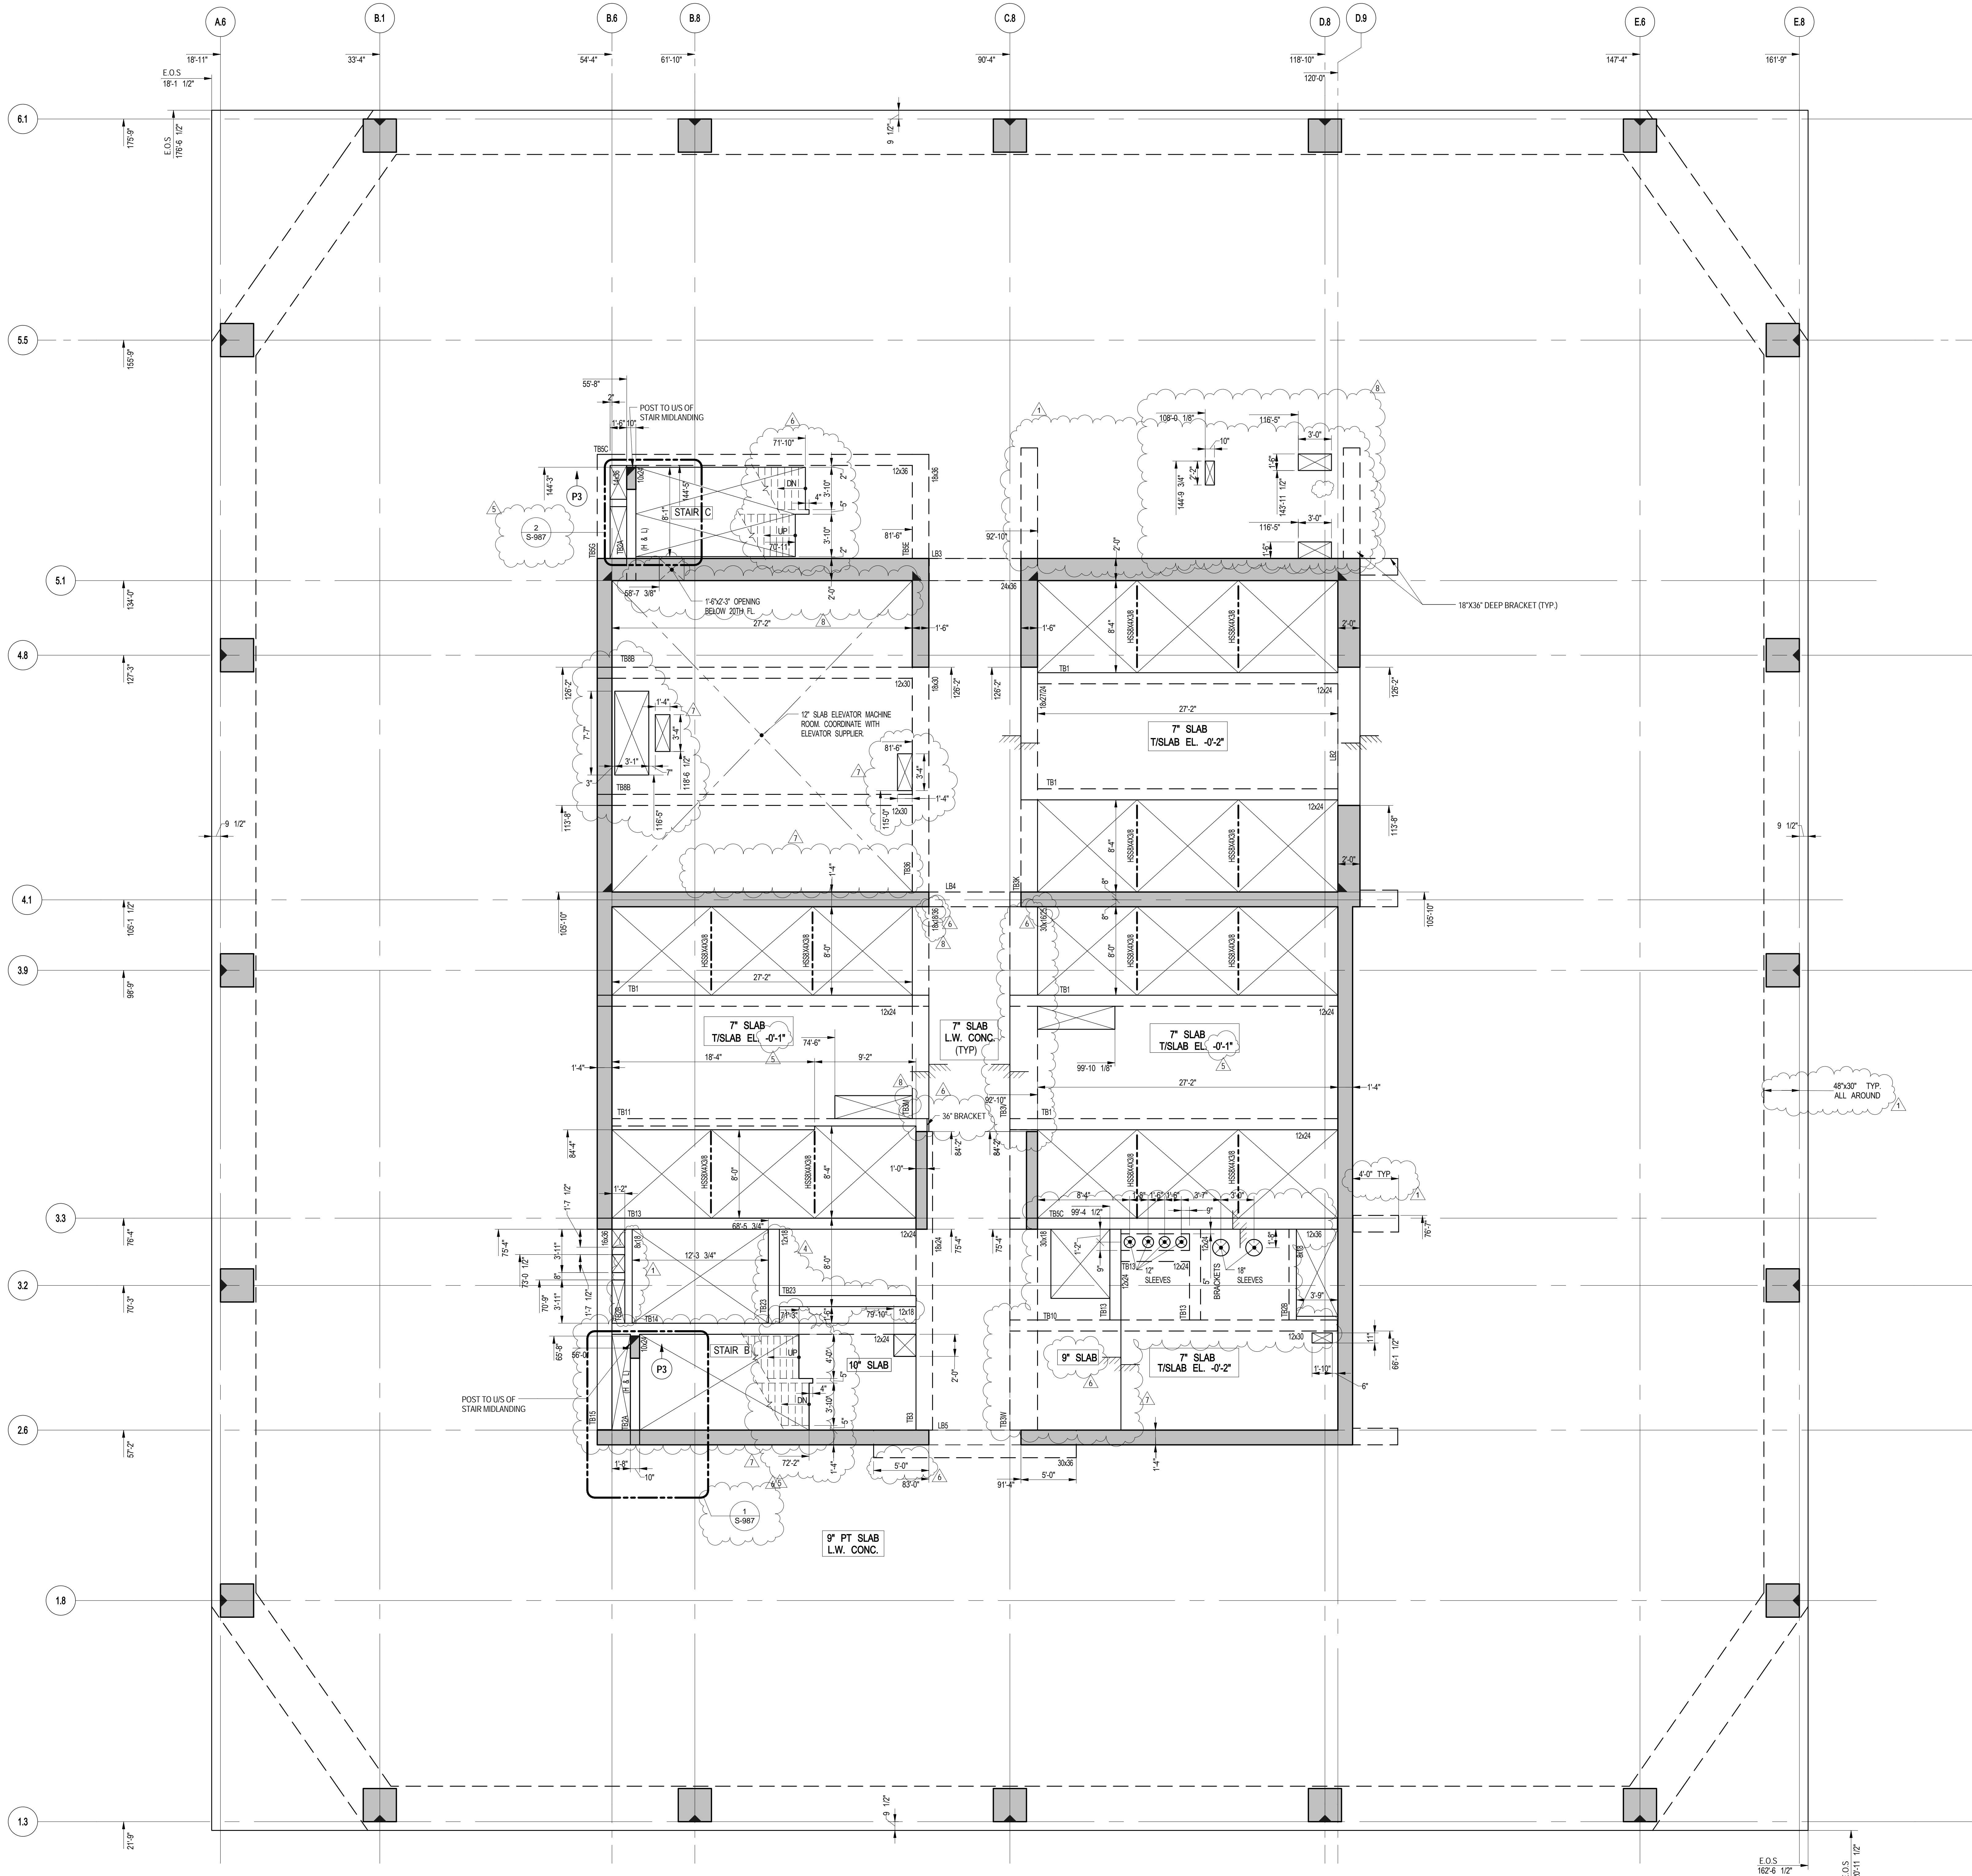

1 18TH FLOOR (MARKETING 19) GENERAL ARRANGEMENT PLAN

SCALE: 3/16" = 1'-0"
NOTES:
1. TOP OF SLAB ELEVATION @ EL. 203.7' U.O.D. THIS IS CON PLAN.
2. SLAB TO BE 9" THICK PT L.W. CONC. U.O.D. THIS IS CON PLAN.
3. FOR BALANCE OF NOTES SEE CORRESPONDING FRAMING PLAN.

NOTE:
ALL COORDINATES TO BE VERIFIED BY
ARCHITECT PRIOR TO CONSTRUCTION.



Client
Related Companies
60 Columbus Circle
New York, NY 10023
Tel: 212.801.1000 Fax: 212.801.1048



Oxford Properties Group
320 Park Avenue, 17th Floor
New York, NY 10022
Tel: 212.986.7514 Fax: 212.986.7510

Mitsui Fudosan America, Inc.
1251 Avenue of the Americas, Suite 800
New York, NY 10020
Tel: 212.403.5600 Fax: 212.403.5657


Architect
Kohn Pedersen Fox Associates PC
Architects & Planning Consultants
11 West 42nd Street
New York, New York 10036
TEL: 212.977.6500 FAX: 212.956.2526

Structural Engineer
WSP
228 East 45th Street, 3rd Floor
New York, NY 10017
Tel: 212.687.9888 Fax: 646.487.5501

Mechanical, Electrical, Plumbing, Fire Protection
WSP
512 Seventh Avenue
New York, NY 10018
Tel: 212.552.9600

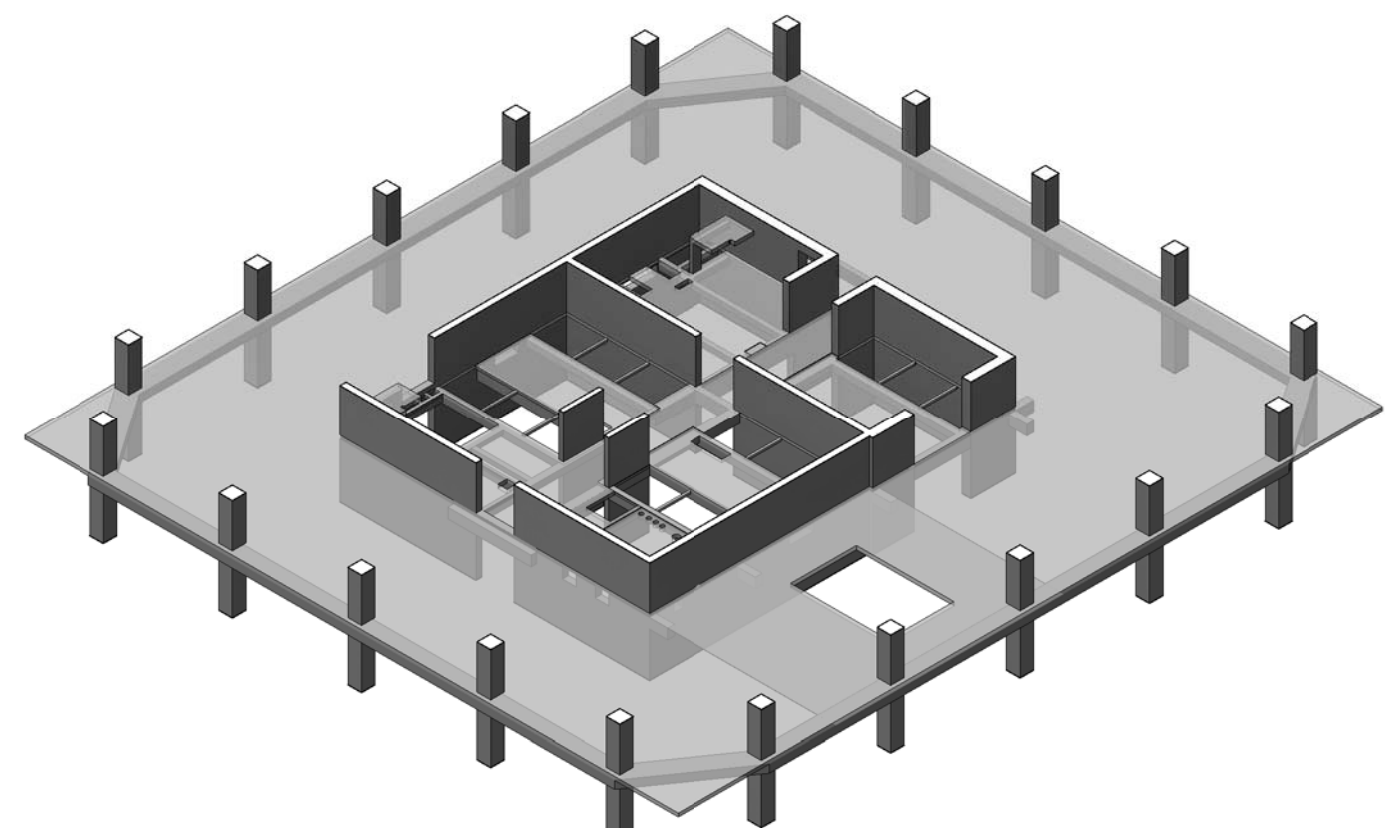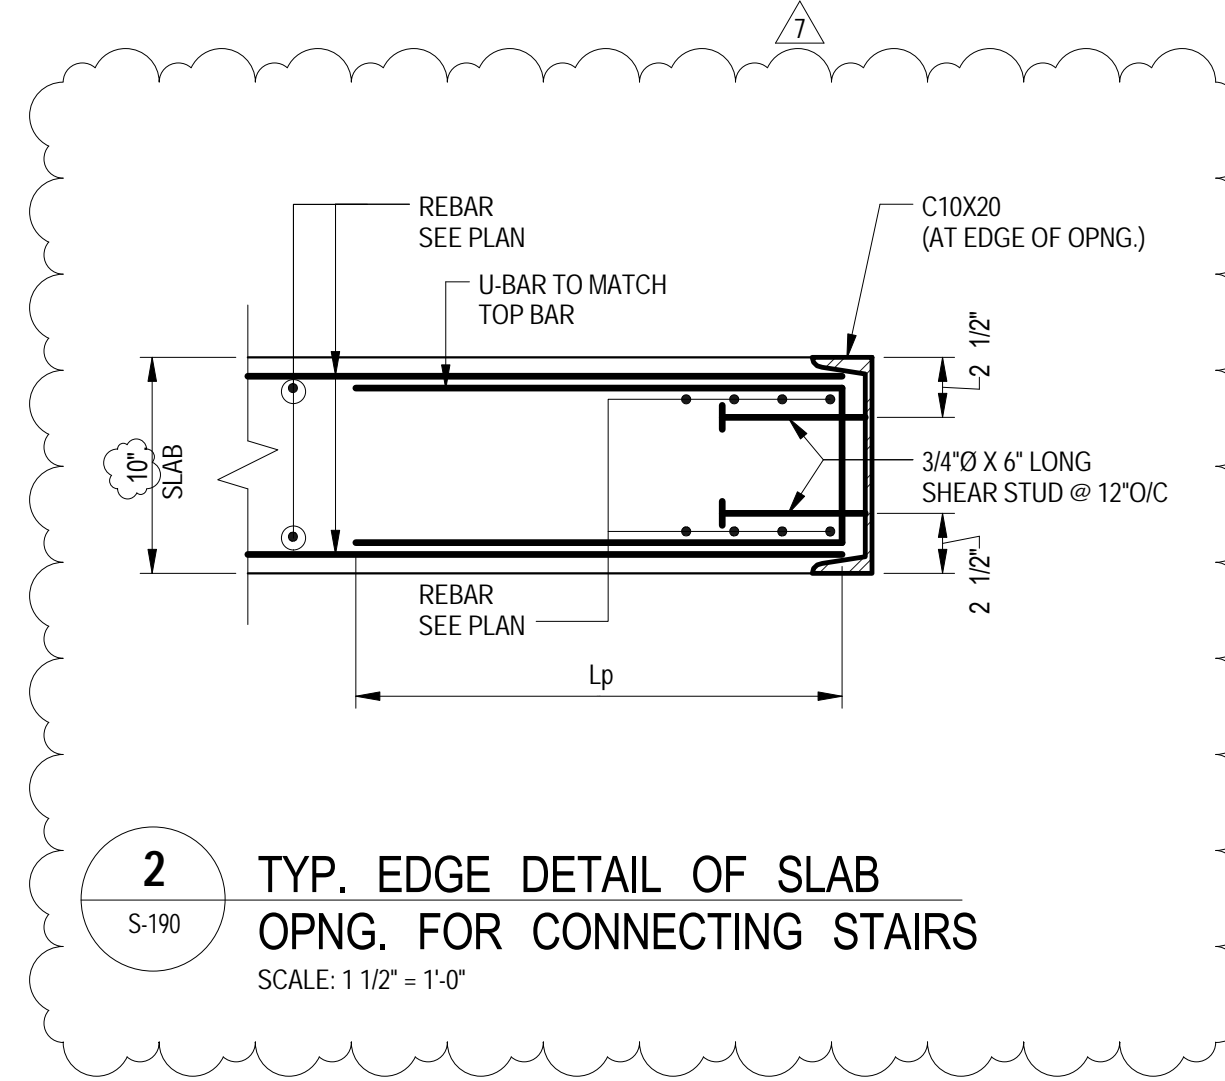

3D VIEW

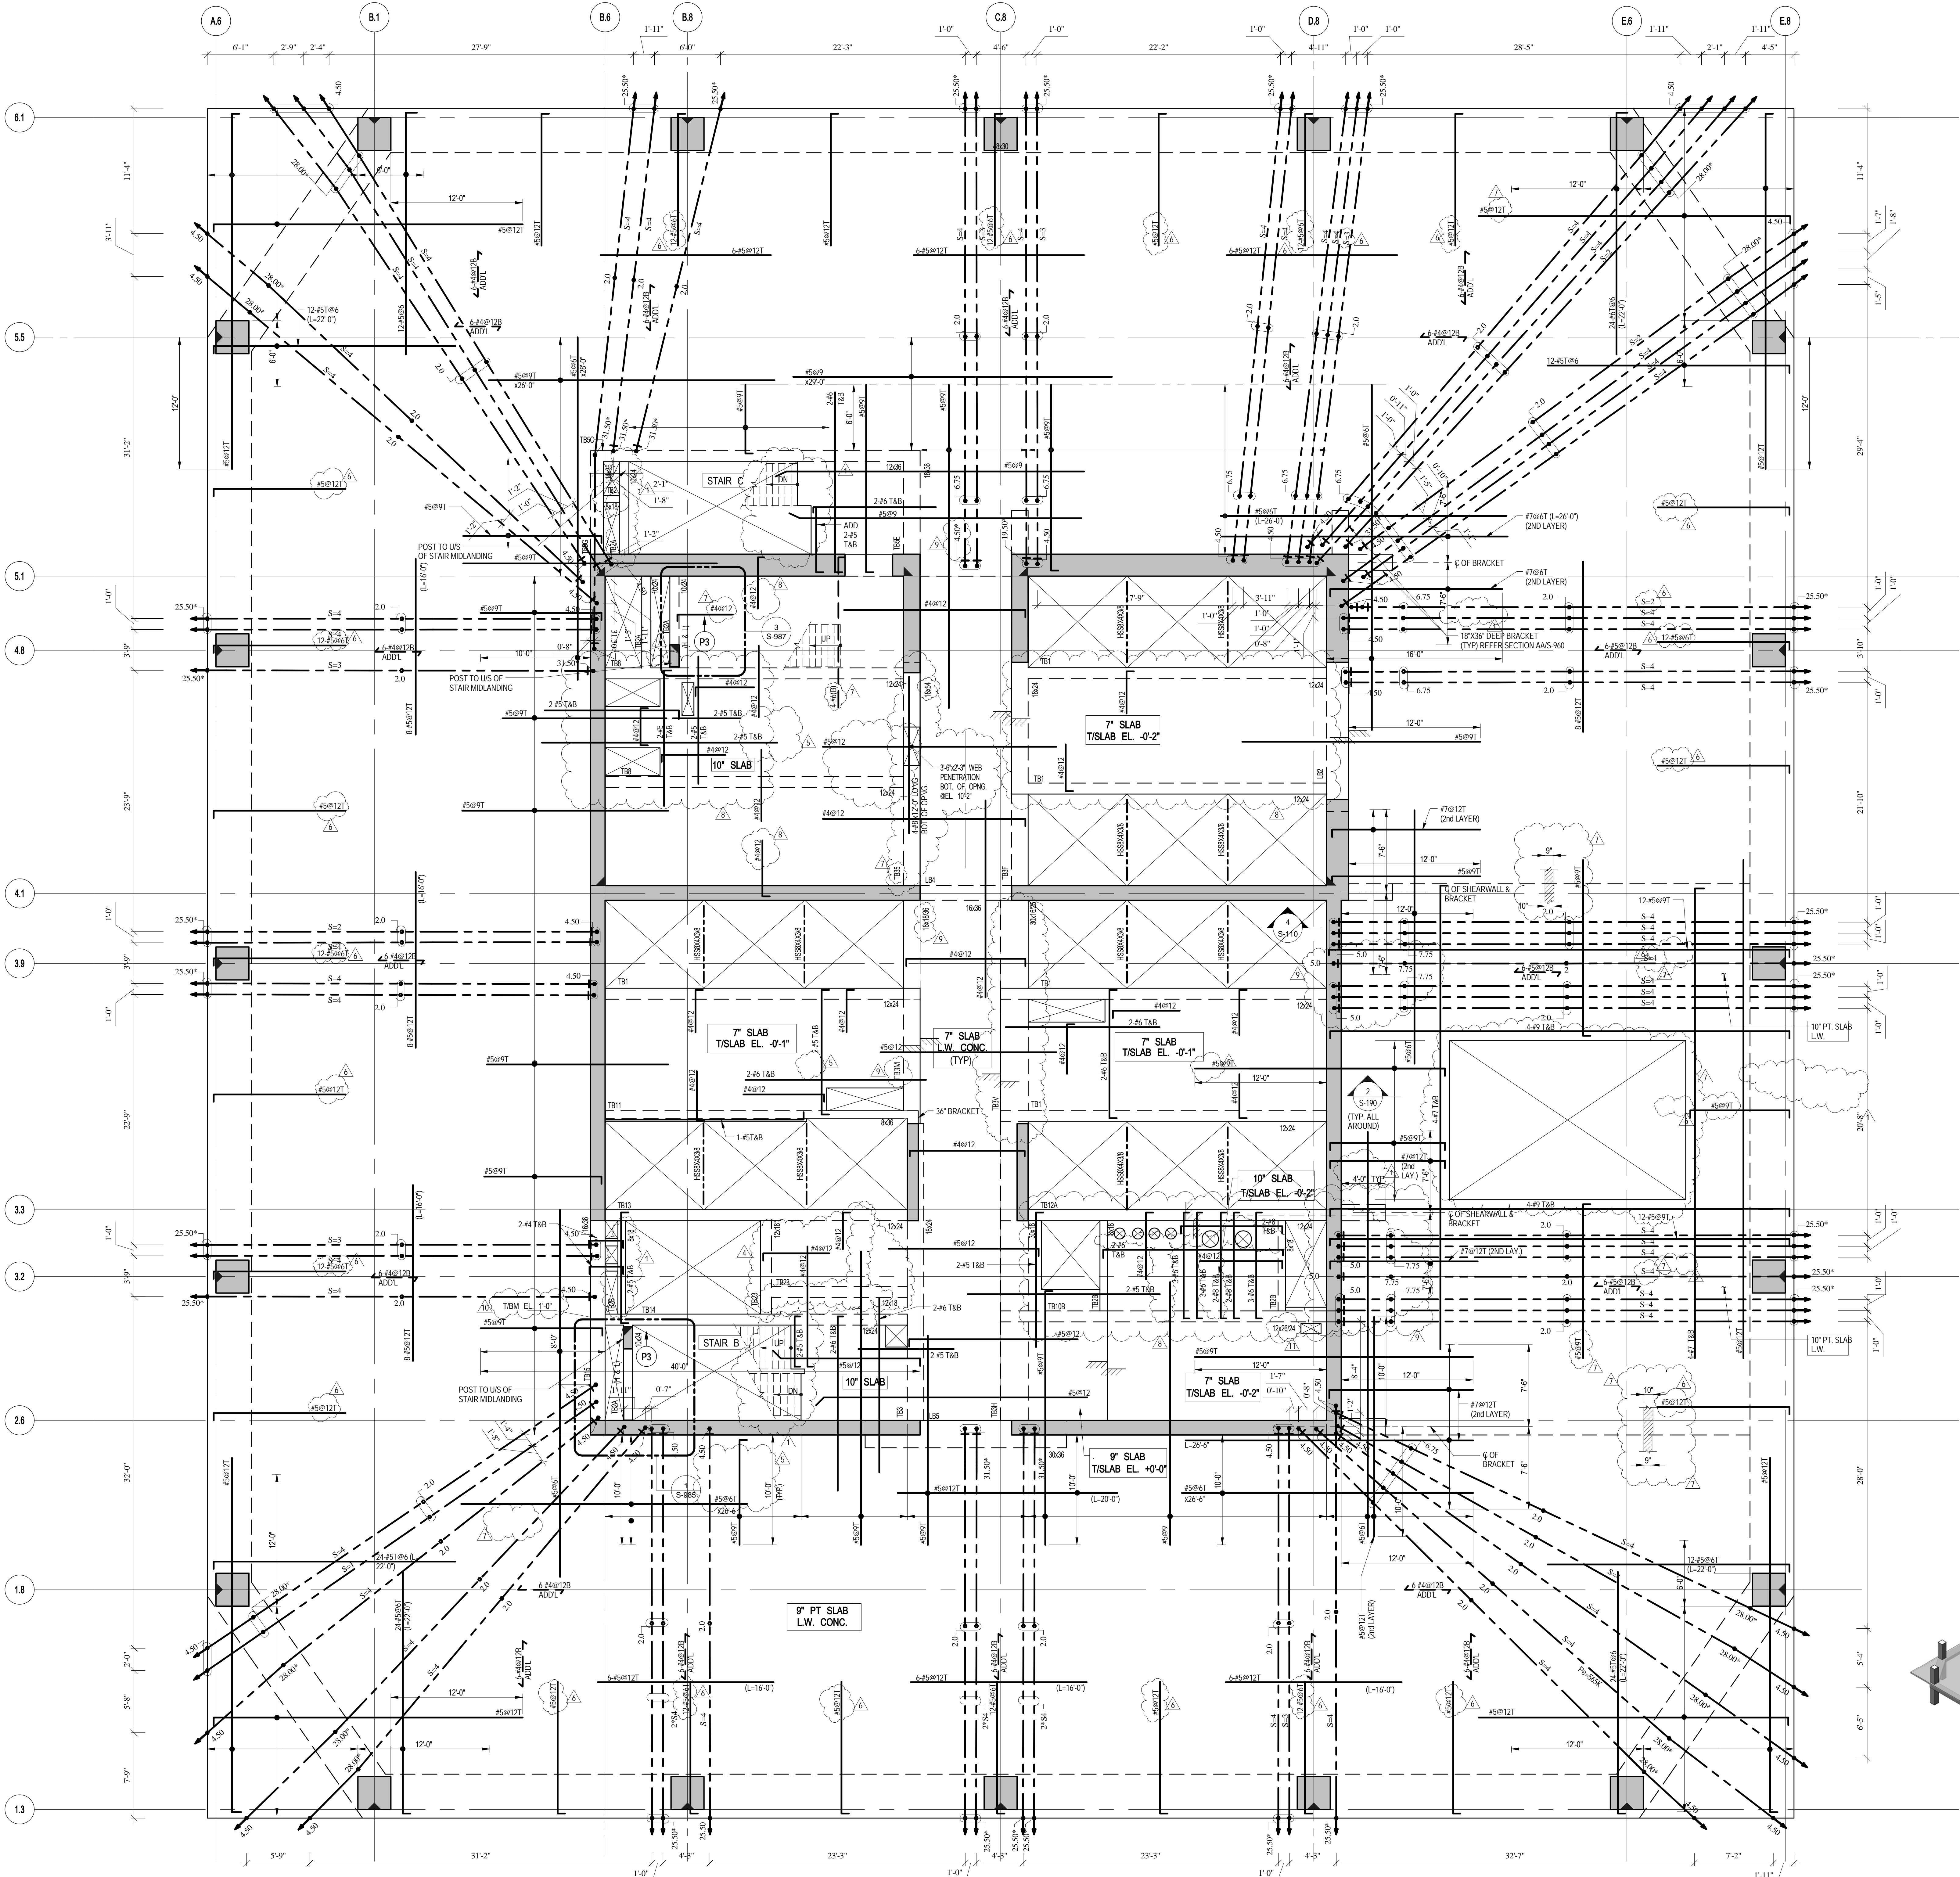

1 19TH FLOOR (MARKETING 20) FRAMING PLAN

- SCALE: 3/8" = 1'-0"
- NOTES:
1. TOP OF SLAB ELEVATION @ 307'-1" U.O.N. THIS PLAN.
 2. SLAB TO BE 7" THICK PT. L.T. W/ CONC. U.O.N. THIS PLAN.
 3. BOTTOM MAIN REBAR TO BE: 4#8@10 EW CONT. FOR 10" RC SLAB INSIDE CORE. 4#8@12 EW CONT. FOR 9" PT SLAB. 4#8@10 CONT. MAIN BARS AND 4#8@14 CONT. 4#8@12 CONT. MAIN BARS AND 4#8@14 CONT.
 4. FOR BALANCE OF NOTES SEE DWG. F-10-120.
 5. FOR PT NOTES SEE DWG. S-100.

MATERIAL NOTES

1. ALL SLABS TO BE LIGHT-WEIGHT CONCRETE.
2. MAXIMUM DENSITY 120 PCF AND $\rho_c = 8.500 \text{ pcf}$.
3. ALL COLUMNS AND SHEAR WALLS TO BE NORMAL WEIGHT CONCRETE.

LOAD TABLE (OUTSIDE CORE AREA)			
DL	SDL	LL	FACADE
SLAB WEIGHT (VARIES)	35 PSF	50 PSF	410 PLF

No.	Description	Date
12	PAA	08-04-2017
11	BULLETIN #39R1	02-10-2017
10	BULLETIN #38	11-23-2016
9	BULLETIN #37	11-17-2016
8	BULLETIN #35	10-19-2016
7	BULLETIN #34	09-28-2016
6	BULLETIN #32	09-08-2016
5	BULLETIN #25	04/20/2016
4	BULLETIN #21	12/11/2015
3	BULLETIN #20	10/25/2015
2	BULLETIN #19	09/25/2015
1	BULLETIN #11	05/29/2015
	D.O.B. BUILDING PERMIT FILING	05/01/2015
	100% CONSTRUCTION DOCUMENTS	04/03/2015

Rev. Plan




Date: 04/03/2015
Project No: 1305480
Division: CADD
Sheet Number: 1305480-S-190

Project File
19TH FLOOR (MARKETING 20) FRAMING PLAN

Sheet Number
S-190.01

S:\05
8/21/2017 11:45:05 AM
19TH FLOOR (MARKETING 20) G.A. PLAN
C:\Users\ashish9750\Documents\22410_SSHV_VSP_STRUCT_2016_USD\402775.rvt

NOTE:
ALL COORDINATES TO BE VERIFIED BY
ARCHITECT PRIOR TO CONSTRUCTION.

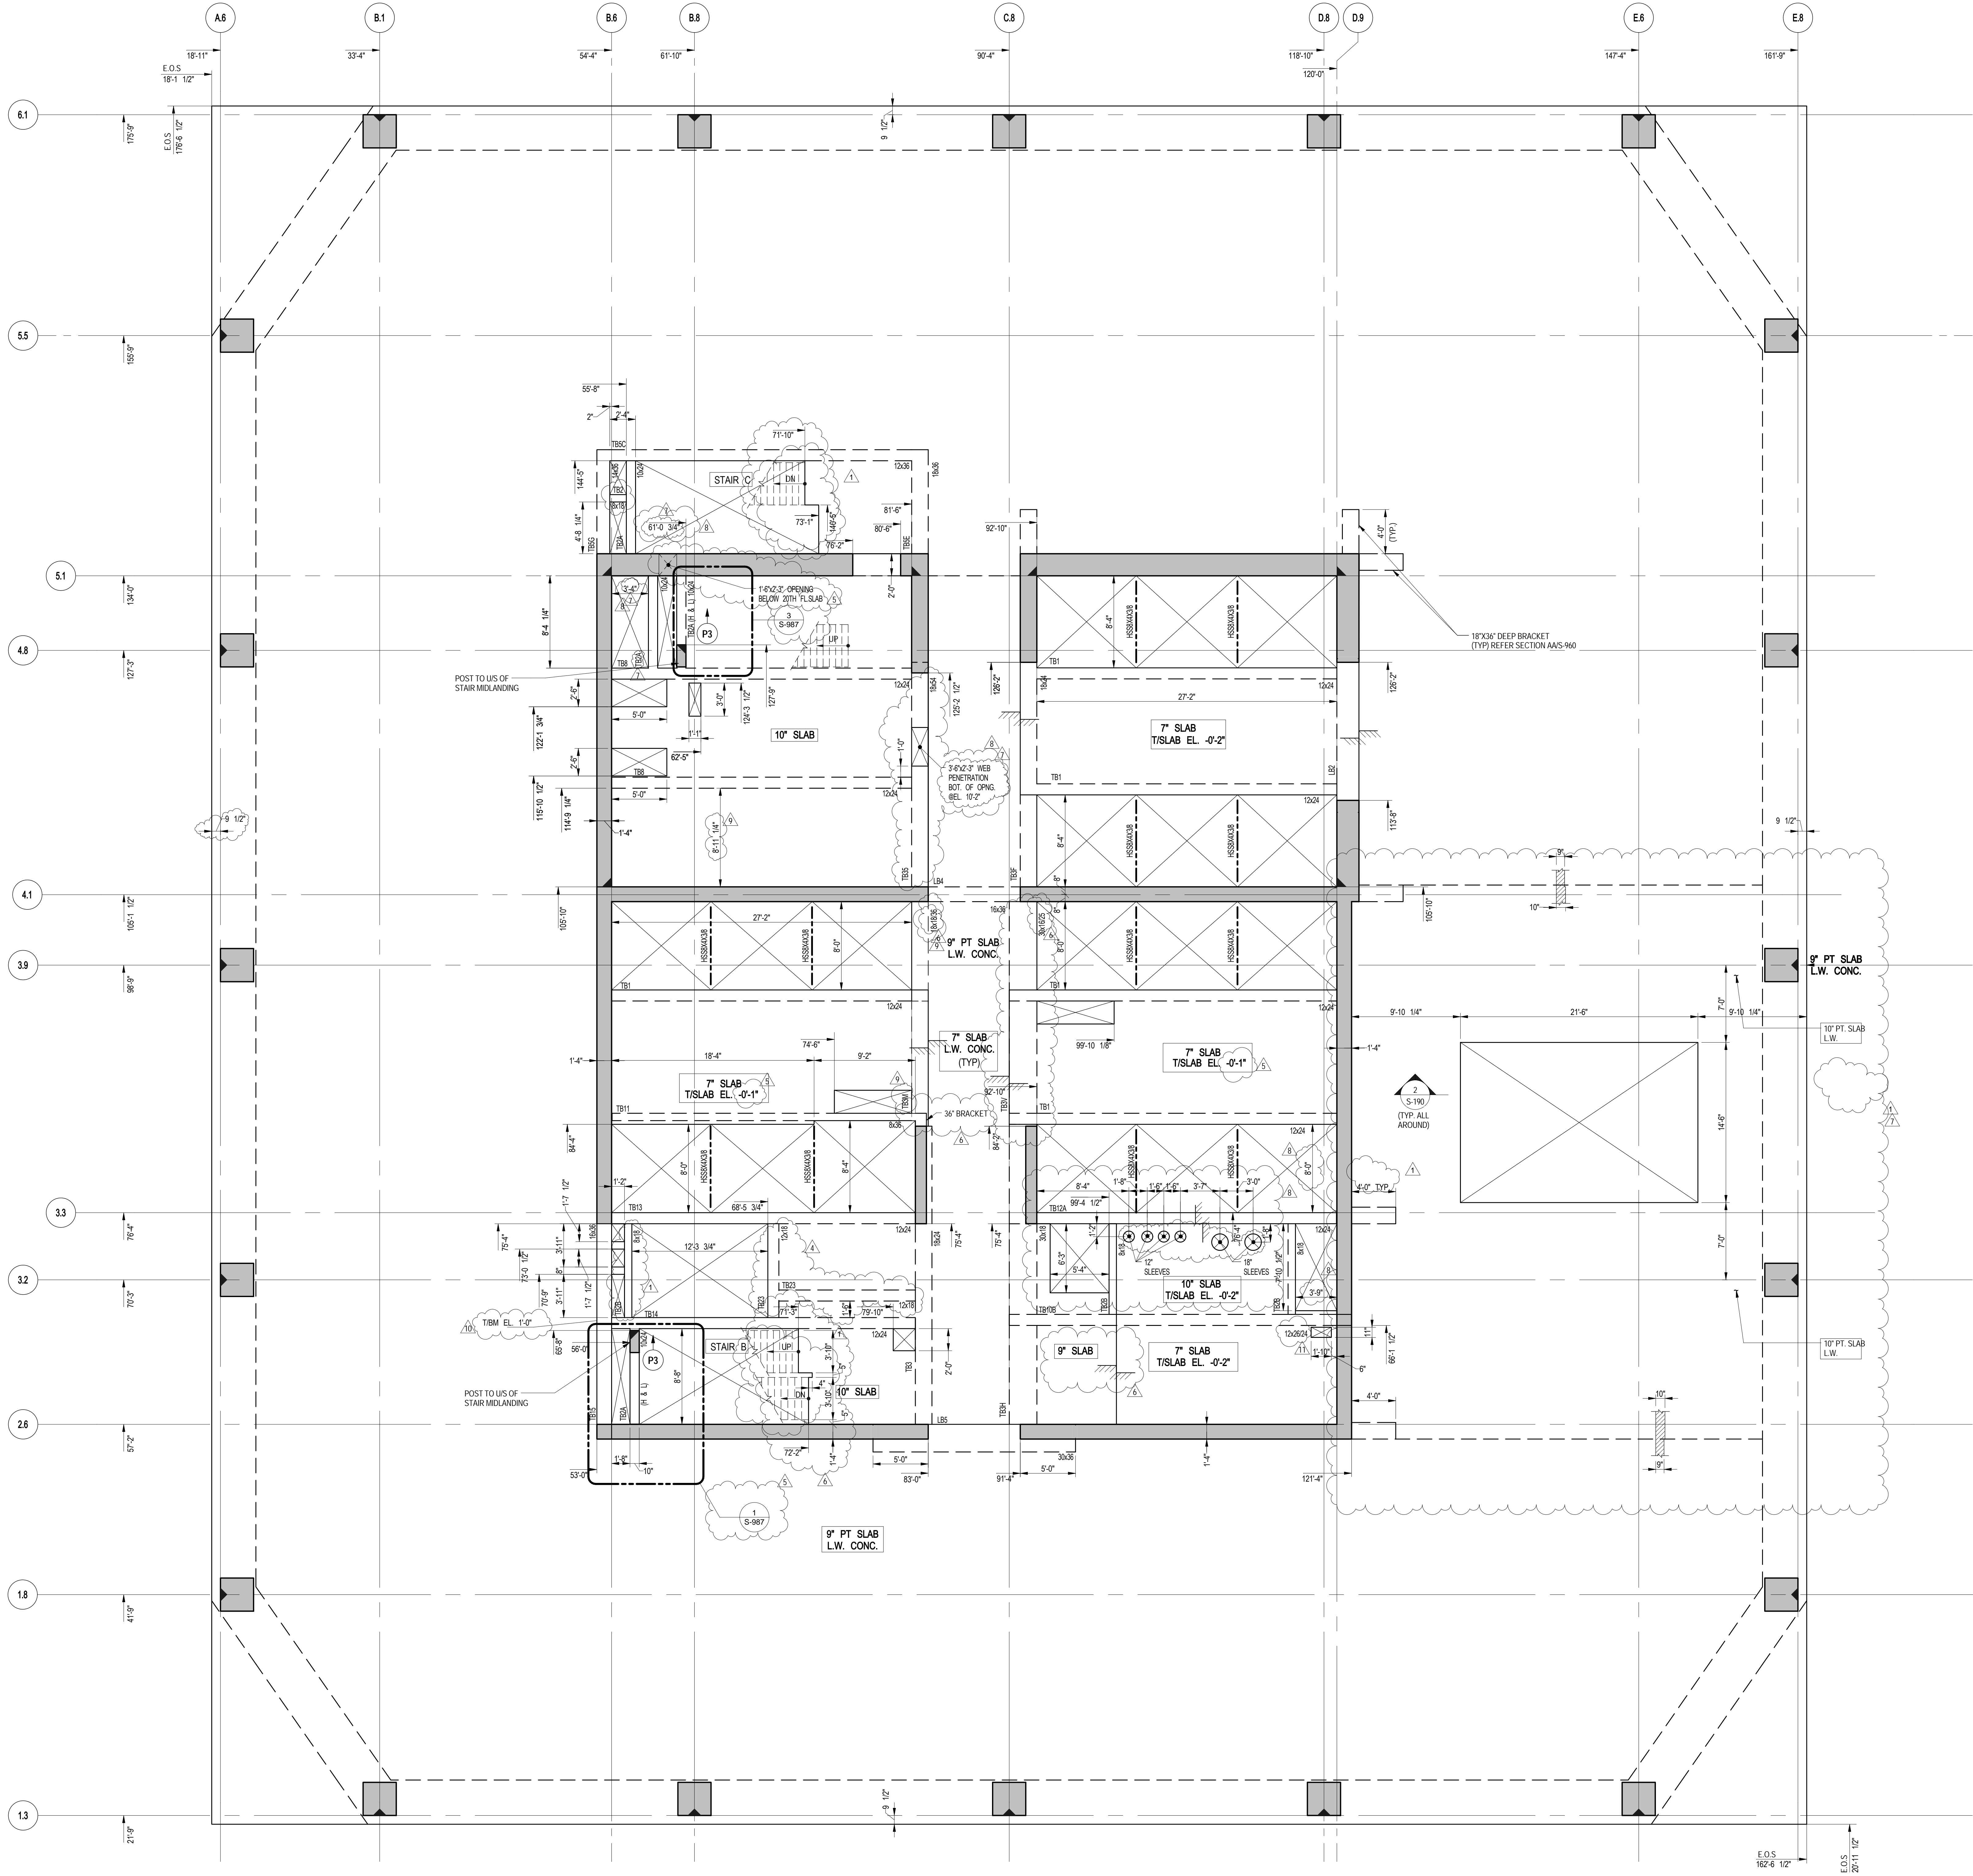

1
S-199
19TH FLOOR (MARKETING 20) GENERAL ARRANGEMENT PLAN
SCALE: 3/16" = 1'-0"
NOTES:
1. TOP OF SLAB ELEVATION @ EL. 307'-1" U.O.N. THIS CONSTRUCTION PLAN.
2. SLAB TO BE 9" THICK PT. L.T. WT. CONC. U.O.N. THIS CONSTRUCTION PLAN.
3. FOR BALANCE OF NOTES SEE CORRESPONDING FRAMING PLAN.

55 HUDSON YARDS

Address
550 W 34TH St., New York, NY
10001



Client
Related Companies
60 Columbus Circle
New York, NY 10023
Tel: 212.801.1000 Fax: 212.801.1048

Oxford Properties Group
320 Park Avenue, 17th Floor
New York, NY 10022
Tel: 212.986.7514 Fax: 212.986.7510

Mitsui Fudosan America, Inc.
1251 Avenue of the Americas, Suite 800
New York, NY 10020
Tel: 212.403.5600 Fax: 212.403.5657


Architect
Kohn Pedersen Fox Associates PC
Architects & Planning Consultants
11 West 42nd Street
New York, New York 10036
TEL: 212.977.6500 FAX: 212.956.2526

Structural Engineer
WSP
228 East 45th Street, 3rd Floor
New York, NY 10017
Tel: 212.687.9888 Fax: 646.487.5501


Mechanical, Electrical, Plumbing, Fire Protection
WSP
512 Seventh Avenue
New York, NY 10018
Tel: 212.552.9600

No.	Description	Date
12	PAA	08-04-2017
11	BULLETIN #39R1	02-10-2017
10	BULLETIN #38	11-23-2016
9	BULLETIN #37	11-17-2016
8	BULLETIN #35	10-19-2016
7	BULLETIN #34	09-28-2016
6	BULLETIN #31	08-25-2016
5	BULLETIN #25	04/20/2016
4	BULLETIN #21	12/11/2015
3	BULLETIN #20	10/26/2015
2	BULLETIN #19	09-25-2015
1	BULLETIN #11	05/29/2015
D.O.B. BUILDING PERMIT FILING		05/01/2015
100% CONSTRUCTION DOCUMENTS		04/03/2015

Key Plan

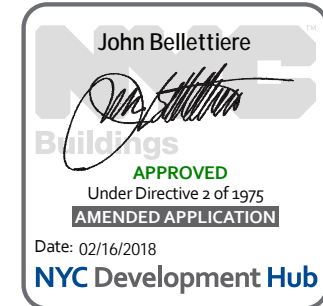



Issue Date: 04/03/2015
Project No: 1305480
Division By: CADD
Sheet Number: 1305480-S-199

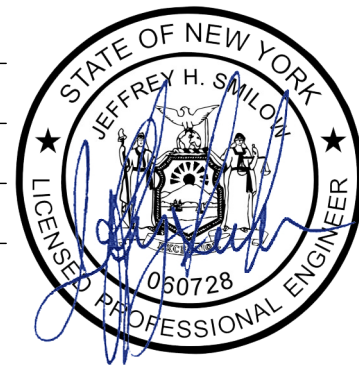

Project File
19TH FLOOR
(MARKETING 20) G.A.
PLAN


Division Number

S-199.01

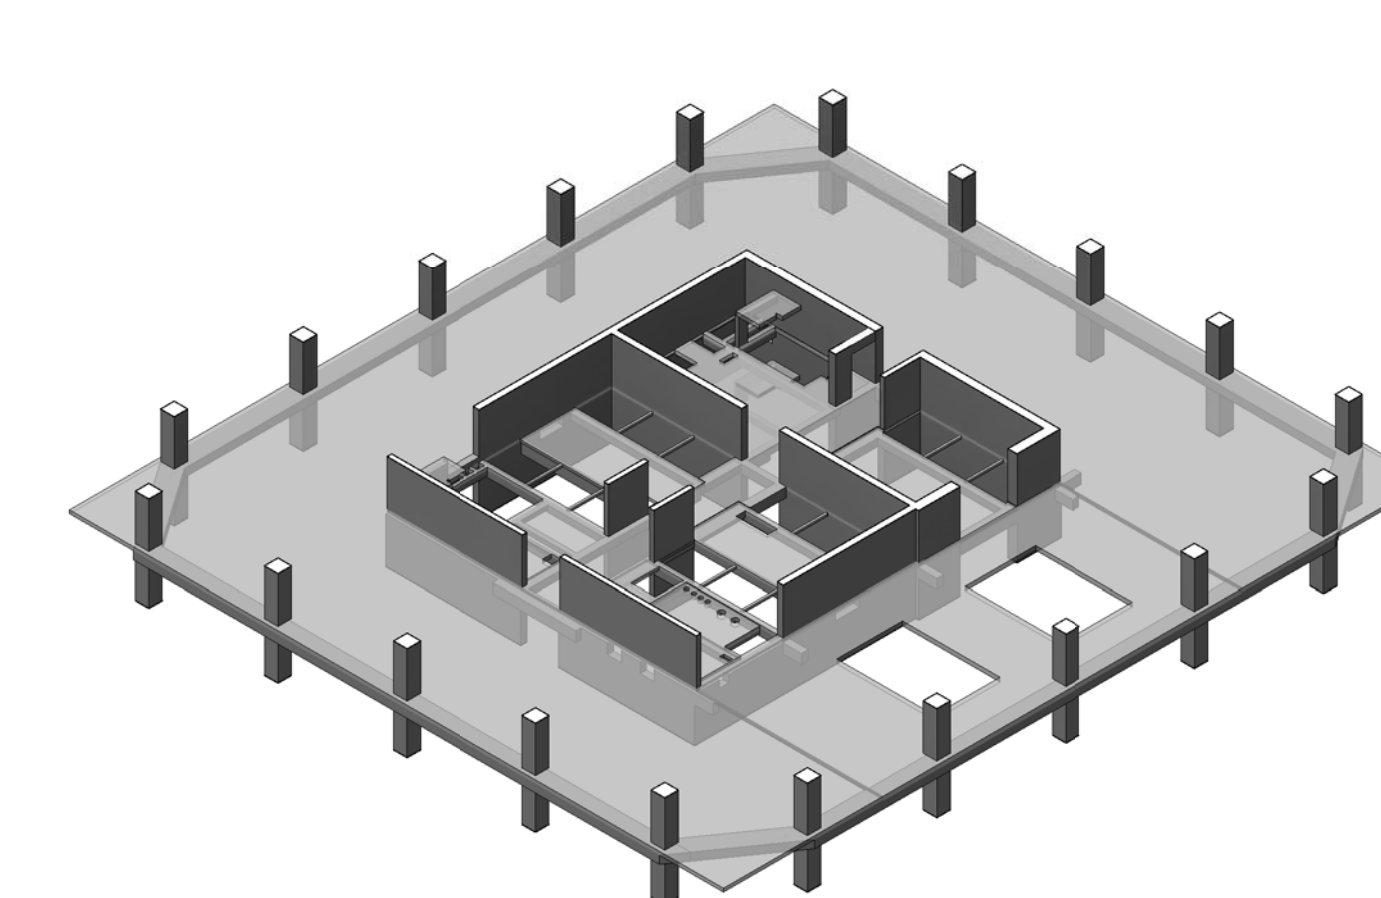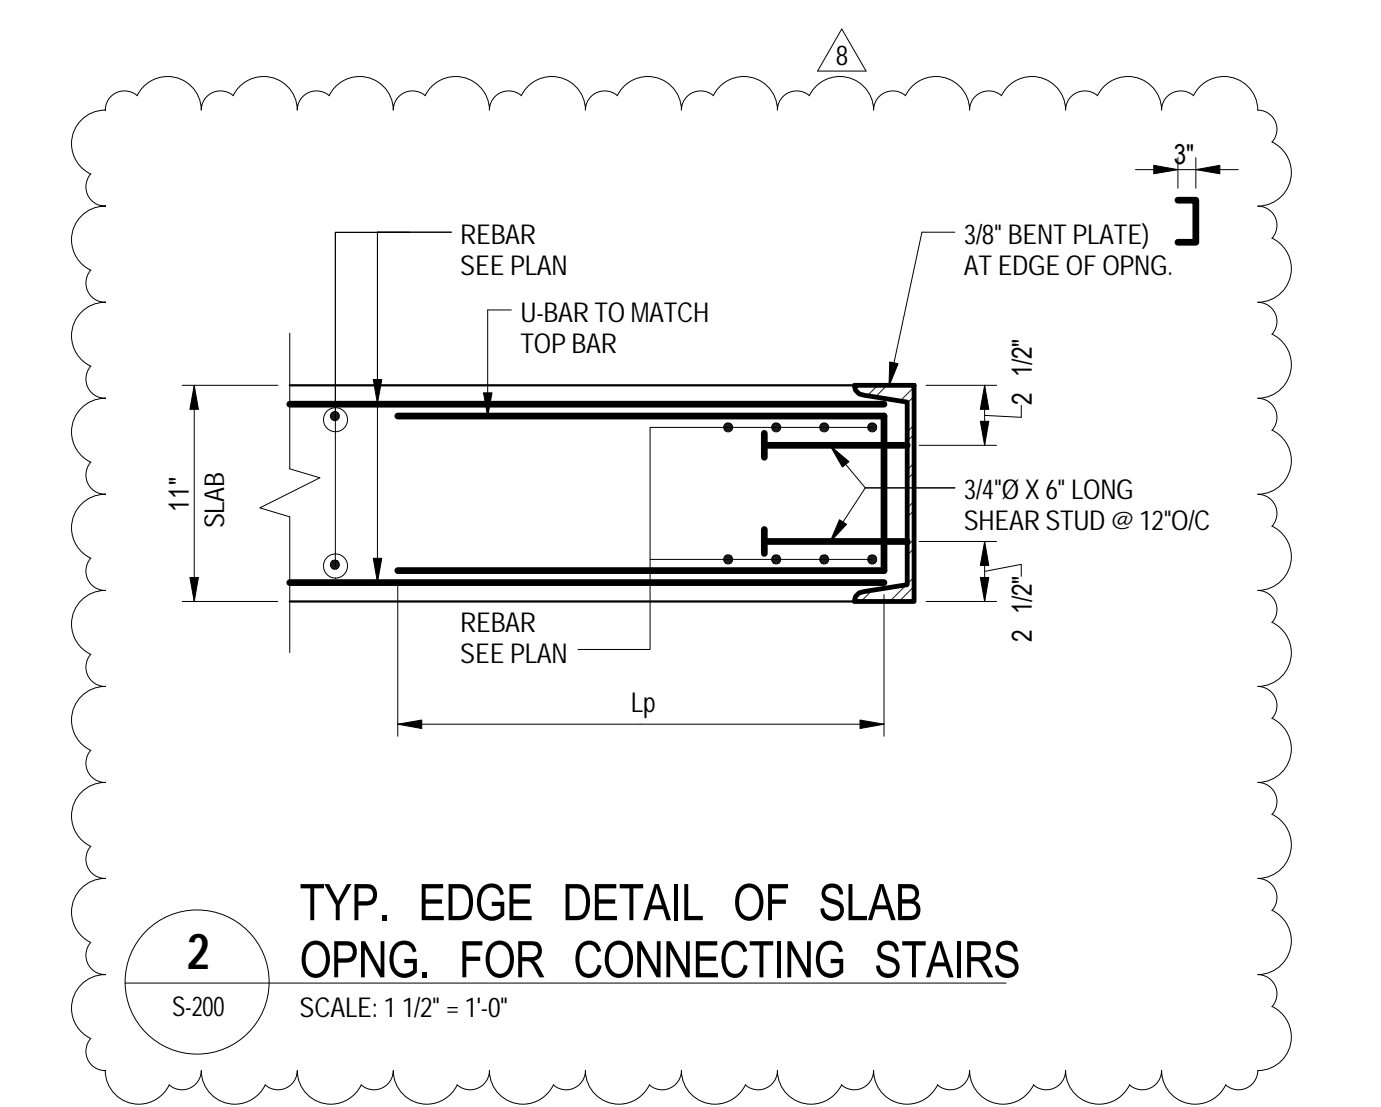

55 HUDSON YARDS

Address
550 W 34TH St., New York, NY
10001



Client

Related Companies
60 Columbus Circle
New York, NY 10023
Tel: 212.801.1000 FAX: 212.801.1048

Oxford Properties Group
320 Park Avenue, 17th Floor
New York, NY 10022
Tel: 212.986.7514 FAX: 212.986.7510


Missai Fudson America, Inc.
1251 Avenue of the Americas, Suite 800
New York, NY 10020
Tel: 212.403.5600 FAX: 212.403.5657

Architect
Kohn Pedersen Fox Associates PC
Architects & Planning Consultants
11 West 42nd Street
New York, NY 10036
TEL: 212.377.6500 FAX: 212.956.2526


Structural Engineer
WSP
228 East 45th Street, 3rd Floor
New York, NY 10017
Tel: 212.687.9888 FAX: 646.487.5501

Mechanical, Electrical, Plumbing, Fire Protection
WSP
512 Seventh Avenue
New York, NY 10018
Tel: 212.932.9600

13	PAA		08-04-2017
12	BULLETIN #39R1		02-10-2017
11	BULLETIN #38		11-23-2016
10	BULLETIN #37		11-17-2016
9	BULLETIN #35		10-19-2016
8	BULLETIN #34		09-28-2016
7	BULLETIN #32		09-08-2016
6	BULLETIN #31		08-25-2016
5	BULLETIN #25		04/20/2016
4	BULLETIN #21		12/23/2015
3	BULLETIN #20		10/26/2015
2	BULLETIN #19		09/25/2015
1	BULLETIN #11		05/29/2015
	D.O.B. BUILDING PERMIT FILING		05/01/2015
	100% CONSTRUCTION DOCUMENTS		04/03/2015

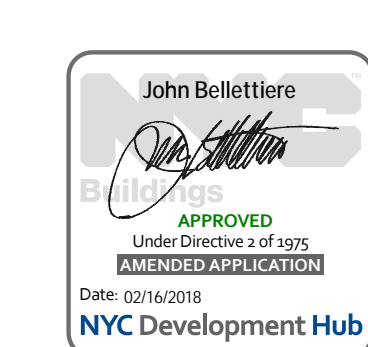

Issue Date:	04/03/2015
Project No.	1305480
Drawn By	CADD
Sheet Number	1305480-S-200



Drawing Title

**20TH FLOOR
(MARKETING 21)
FRAMING PLAN**

Drawing Number

S-200.01



Client
Related Companies
60 Columbus Circle
New York, NY 10023
Tel: 212.801.1000 Fax: 212.801.1048

Oxford Properties Group
320 Park Avenue, 17th Floor
New York, NY 10022
Tel: 212.986.7514 Fax: 212.986.7510

Mitsui Fudosan America, Inc.
1251 Avenue of the Americas, Suite 800
New York, NY 10020
Tel: 212.403.5600 Fax: 212.403.5657

Architect
Kohn Pedersen Fox Associates PC
Architects & Planning Consultants
11 West 42nd Street
New York, New York 10036
TEL: 212.977.6500 FAX: 212.956.2526

Structural Engineer
WSP
228 East 45th Street, 3rd Floor
New York, NY 10017
Tel: 212.687.9888 Fax: 646.487.5501

Mechanical, Electrical, Plumbing, Fire Protection
WSP
512 Seventh Avenue
New York, NY 10018
Tel: 212.552.9600

No.	Description	Date
12	PAA	08-04-2017
11	BULLETIN #39R1	02-10-2017
10	BULLETIN #38	11-23-2016
9	BULLETIN #37	11-17-2016
8	BULLETIN #35	10-19-2016
7	BULLETIN #34	09-28-2016
6	BULLETIN #31	08-25-2016
5	BULLETIN #25	04/20/2016
4	BULLETIN #21	12/11/2015
3	BULLETIN #20	10/25/2015
2	BULLETIN #19	09/25/2015
1	BULLETIN #11	05/29/2015
D.O.B. BUILDING PERMIT FILING		05/01/2015
100% CONSTRUCTION DOCUMENTS		04/03/2015

No. Description Date


Rev. Plan



Date: 04/03/2015
Project No: 1305480
Division: CADD
Sheet Number: 1305480-S-209

Division File
20TH FLOOR
(MARKETING 21) G.A.
PLAN


Division Number
S-209.01

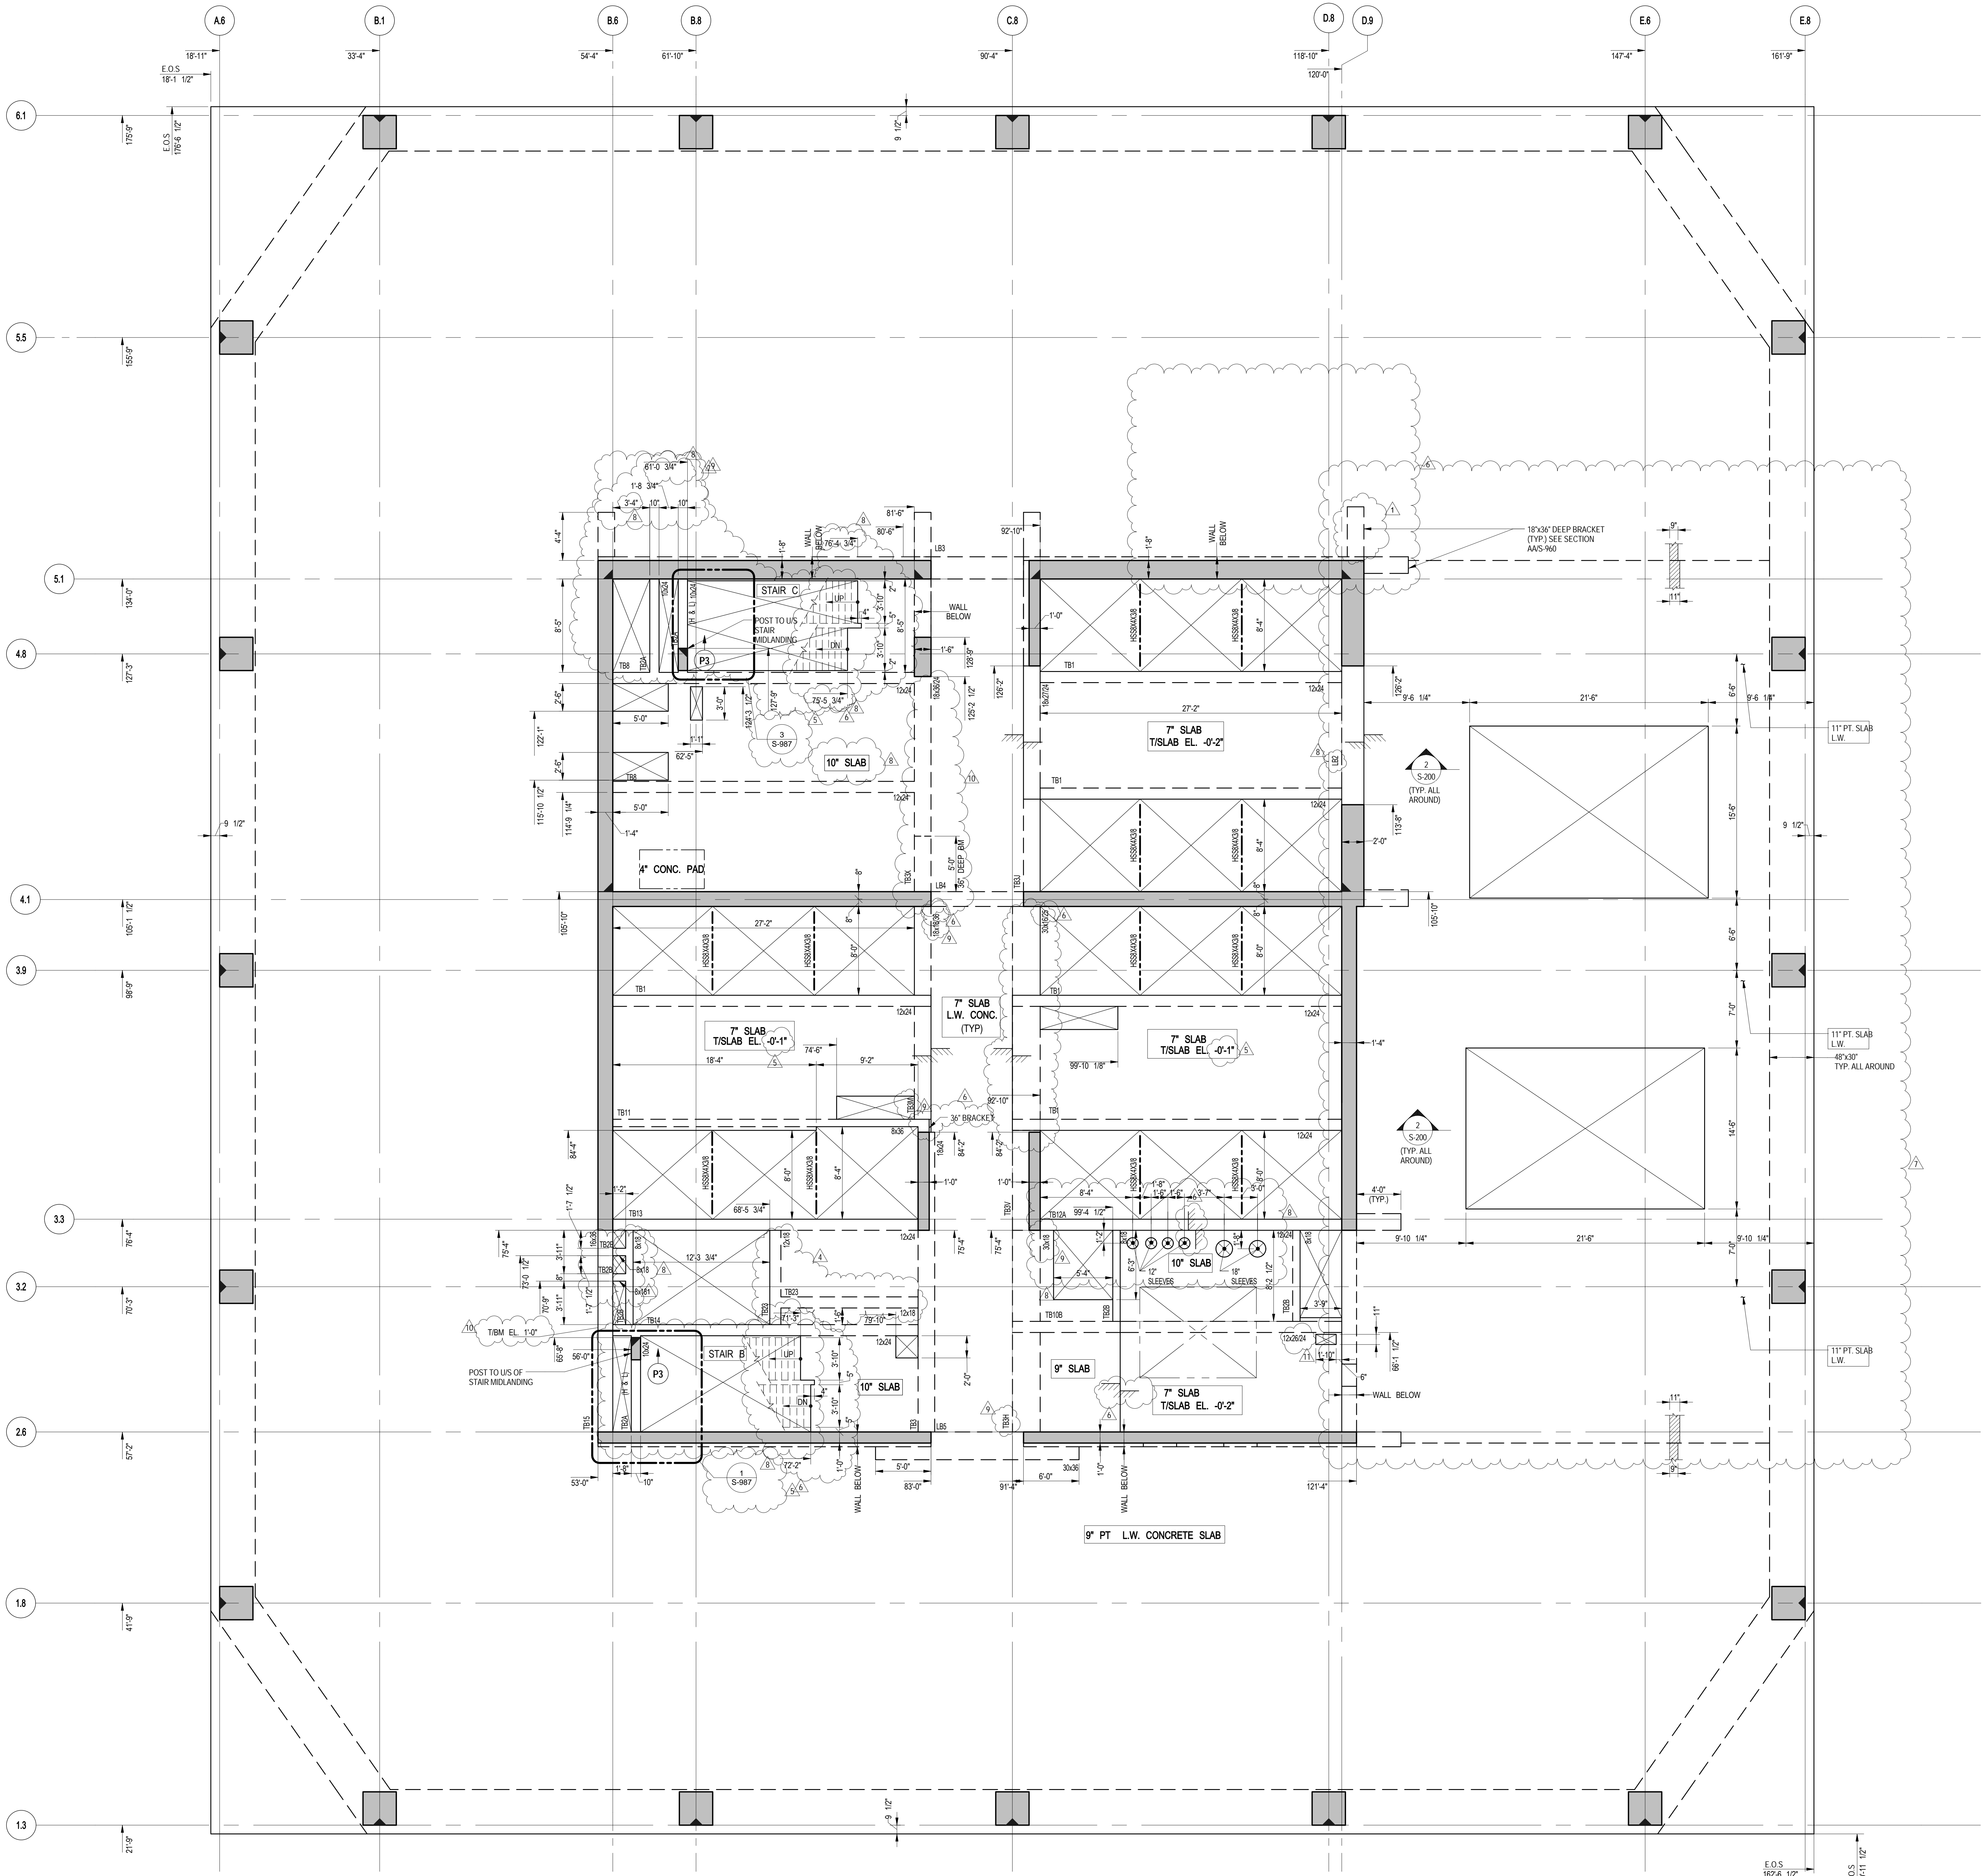

1 20TH FLOOR (MARKETING 21) GENERAL ARRANGEMENT PLAN


SCALE: 3/16" = 1'-0"
NOTES:
1. TOP OF SLAB ELEVATION @ EL. 320'-7" U.O.N. (ON PLUMB)
2. SLAB TO BE 9" THICK (1" L.V. CONC./U.O.N. TRUS - ON PLUMB)
3. FOR BALANCE OF NOTES SEE CORRESPONDING FRAMING PLAN

NOTE:
ALL COORDINATES TO BE VERIFIED BY
ARCHITECT PRIOR TO CONSTRUCTION.

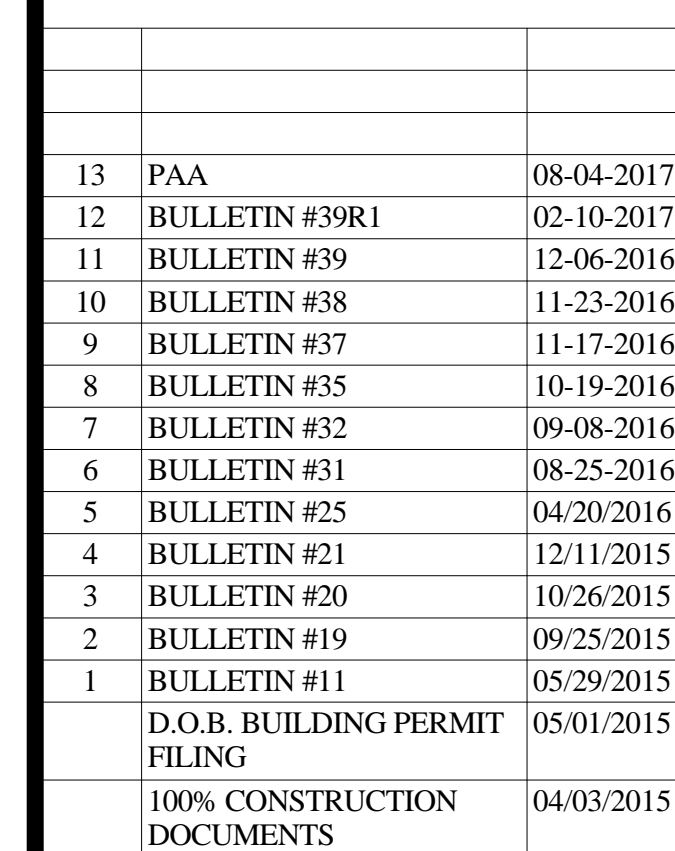

No.	Description	Date
-----	-------------	------

Key Point

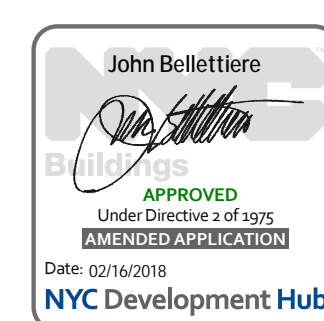


Issue Date: **04/03/2015**

Project No. **1305480**

Drawn By **CADD**

Sheet Number **1305480-S-210**






**21ST-22ND FLOOR
(MARKETING 22-23)
FRAMING PLAN**


Drawing Number
G-010-01

[S-210.01


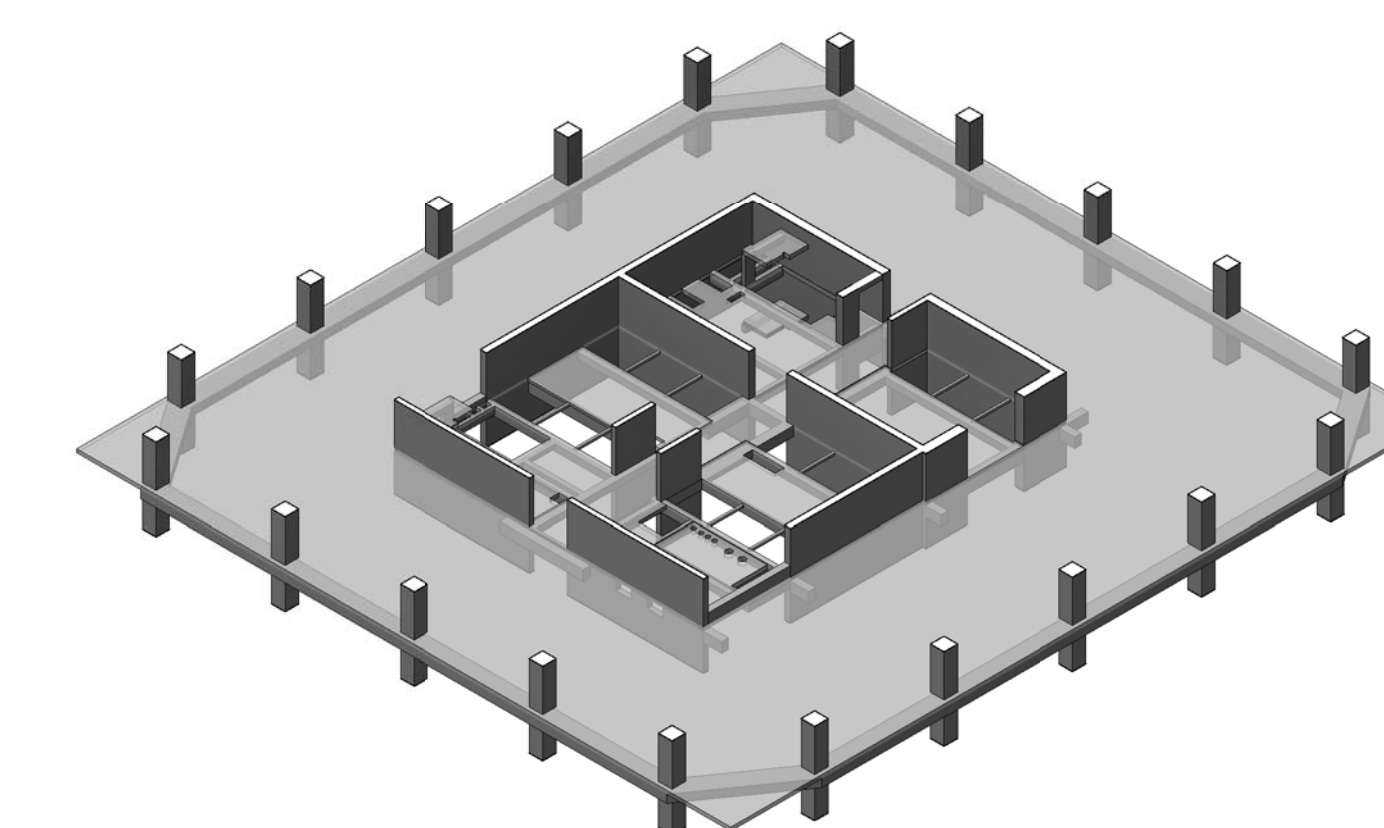

3D VIEW

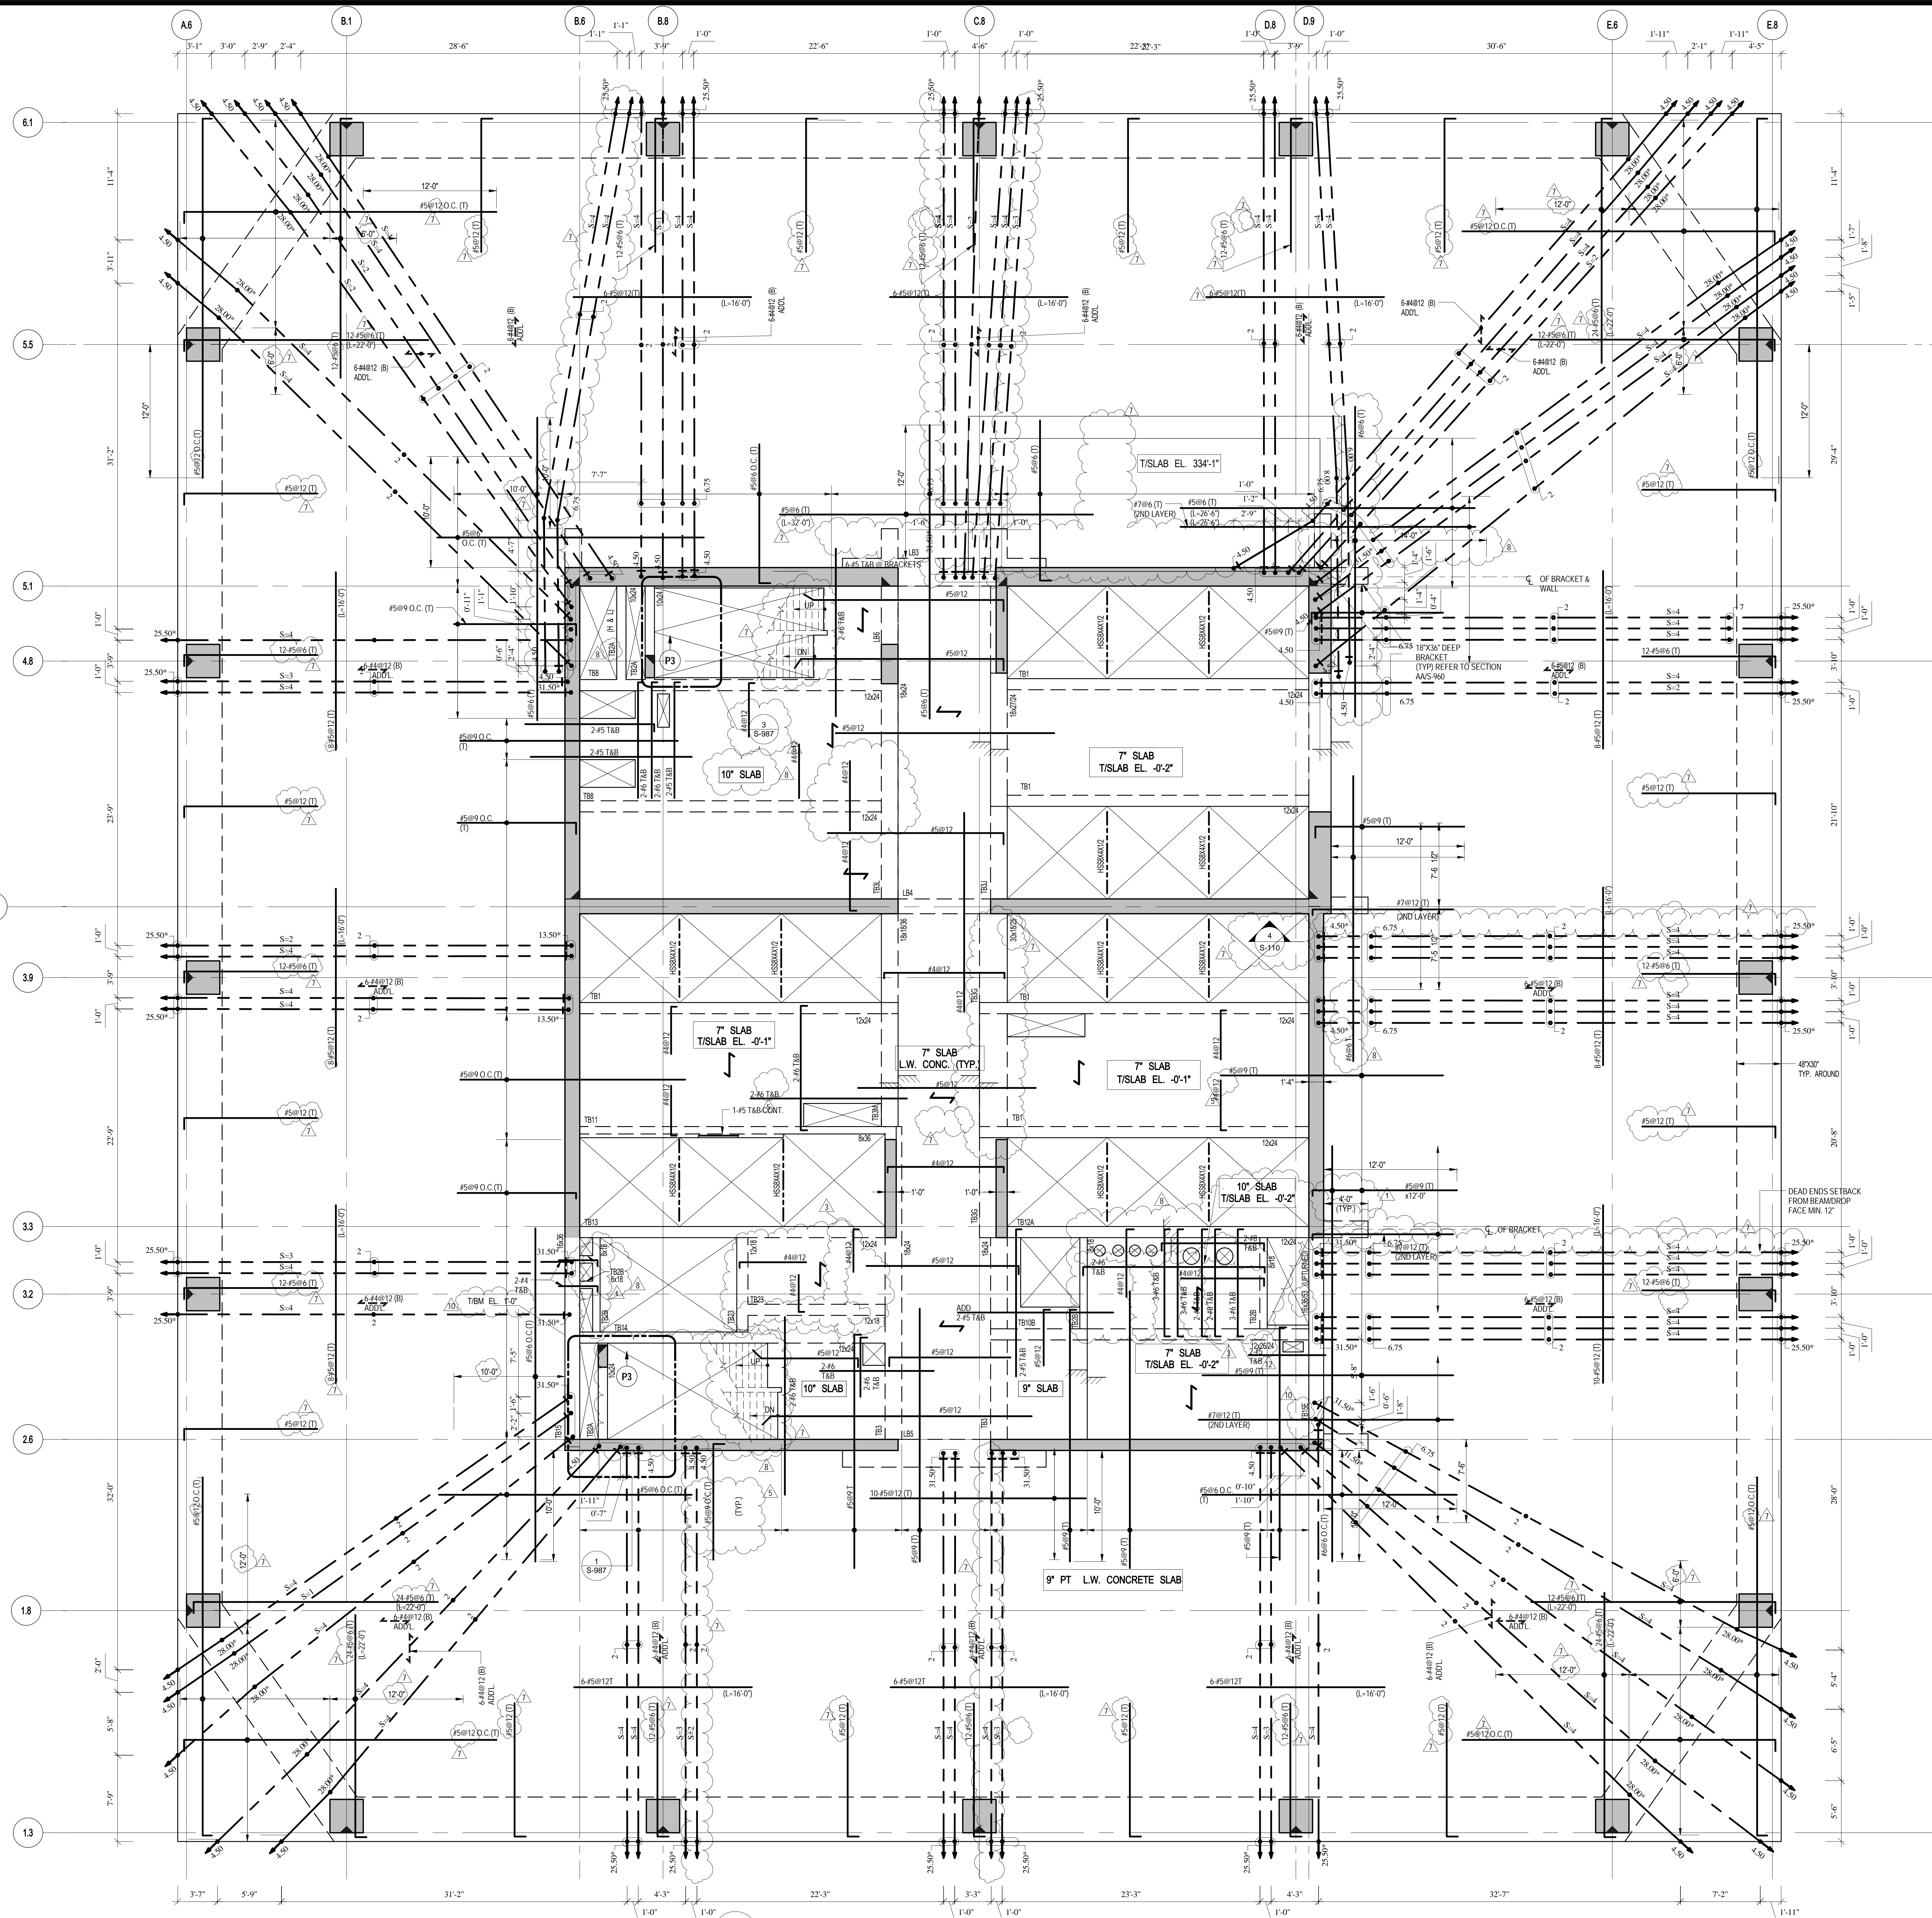

1 21ST-22ND FLOOR (MARKETING 22-23) FRAMING PLAN

S-210 SCALE: 3/16" = 1'-0"

1. TOP OF SLAB ELEVATION TO BE:
2nd FL. @ 334'-1"
2nd FL. @ 347'-7"
2. SLAB TO BE 9" THICK P.T.L. W/ CONC. @ 4 IN. THUS, CON PLAN.
3. BOTTOM MAIN REIN. TO BE:
#4@10'EW CONT. FOR 10" RC SLAB INSIDE CORE.
#4@10'EW CONT. FOR 9" PT SLAB.
#5@9'EW CONT. FOR 15' SLAB.
4. #4@10' CONT. MAIN BARS AND #4@14' CONT. TEMPERATURE BARS FOR 7" RC SLAB INSIDE CORE.
5. FOR BALANCE OF NOTES SEE DWG. E03720.
6. FOR PT NOTES SEE DWG. S-020.

MATERIAL NOTE

1. ALL SLABS TO BE LIGHT-WEIGHT CONCRETE (MAXIMUM DENSITY 120 lb/cu yd AND $f_c = 8,500$ psi)
2. ALL COLUMNS AND SHEAR WALLS TO BE NORMAL WEIGHT CONCRETE

LOAD TABLE (OUTSIDE CORE AREA)			
DL	SDL	LL	FACADE
SLAB WEIGHT (VARIES)	35 PSF	50 PSF	410 PLF



Client
Related Companies
60 Columbus Circle
New York, NY 10023
Tel: 212.801.1000 Fax: 212.801.1048

Oxford Properties Group
320 Park Avenue, 17th Floor
New York, NY 10022
Tel: 212.986.7514 Fax: 212.986.7510

Mitsui Fudosan America, Inc.
1251 Avenue of the Americas, Suite 800
New York, NY 10020
Tel: 212.403.5600 Fax: 212.403.5657

Architect
Kohn Pedersen Fox Associates PC
Architects & Planning Consultants
11 West 42nd Street
New York, New York 10036
TEL: 212.977.6500 FAX: 212.956.2526

Structural Engineer
WSP
228 East 45th Street, 3rd Floor
New York, NY 10017
Tel: 212.687.9888 Fax: 646.487.5501

Mechanical, Electrical, Plumbing, Fire Protection
WSP
512 Seventh Avenue
New York, NY 10018
Tel: 212.552.9600

No.	Description	Date
12	PAA	08-04-2017
11	BULLETIN #39R1	02-10-2017
10	BULLETIN #39	12-06-2016
9	BULLETIN #38	11-23-2016
8	BULLETIN #37	11-17-2016
7	BULLETIN #35	10-19-2016
6	BULLETIN #31	08-25-2016
5	BULLETIN #25	04/20/2016
4	BULLETIN #21	12/11/2015
3	BULLETIN #20	10/25/2015
2	BULLETIN #19	09/25/2015
1	BULLETIN #11	05/29/2015
D.O.B. BUILDING PERMIT FILING		05/01/2015
100% CONSTRUCTION DOCUMENTS		04/03/2015


Key Plan



Date: 04/03/2015
Project No: 1305480
Division: CADD
Sheet Number: 1305480-S-219


Division File:
**21ST - 22ND FLOOR
(MARKETING 22 - 23)
G.A. PLAN**

Division Number
S-219.01

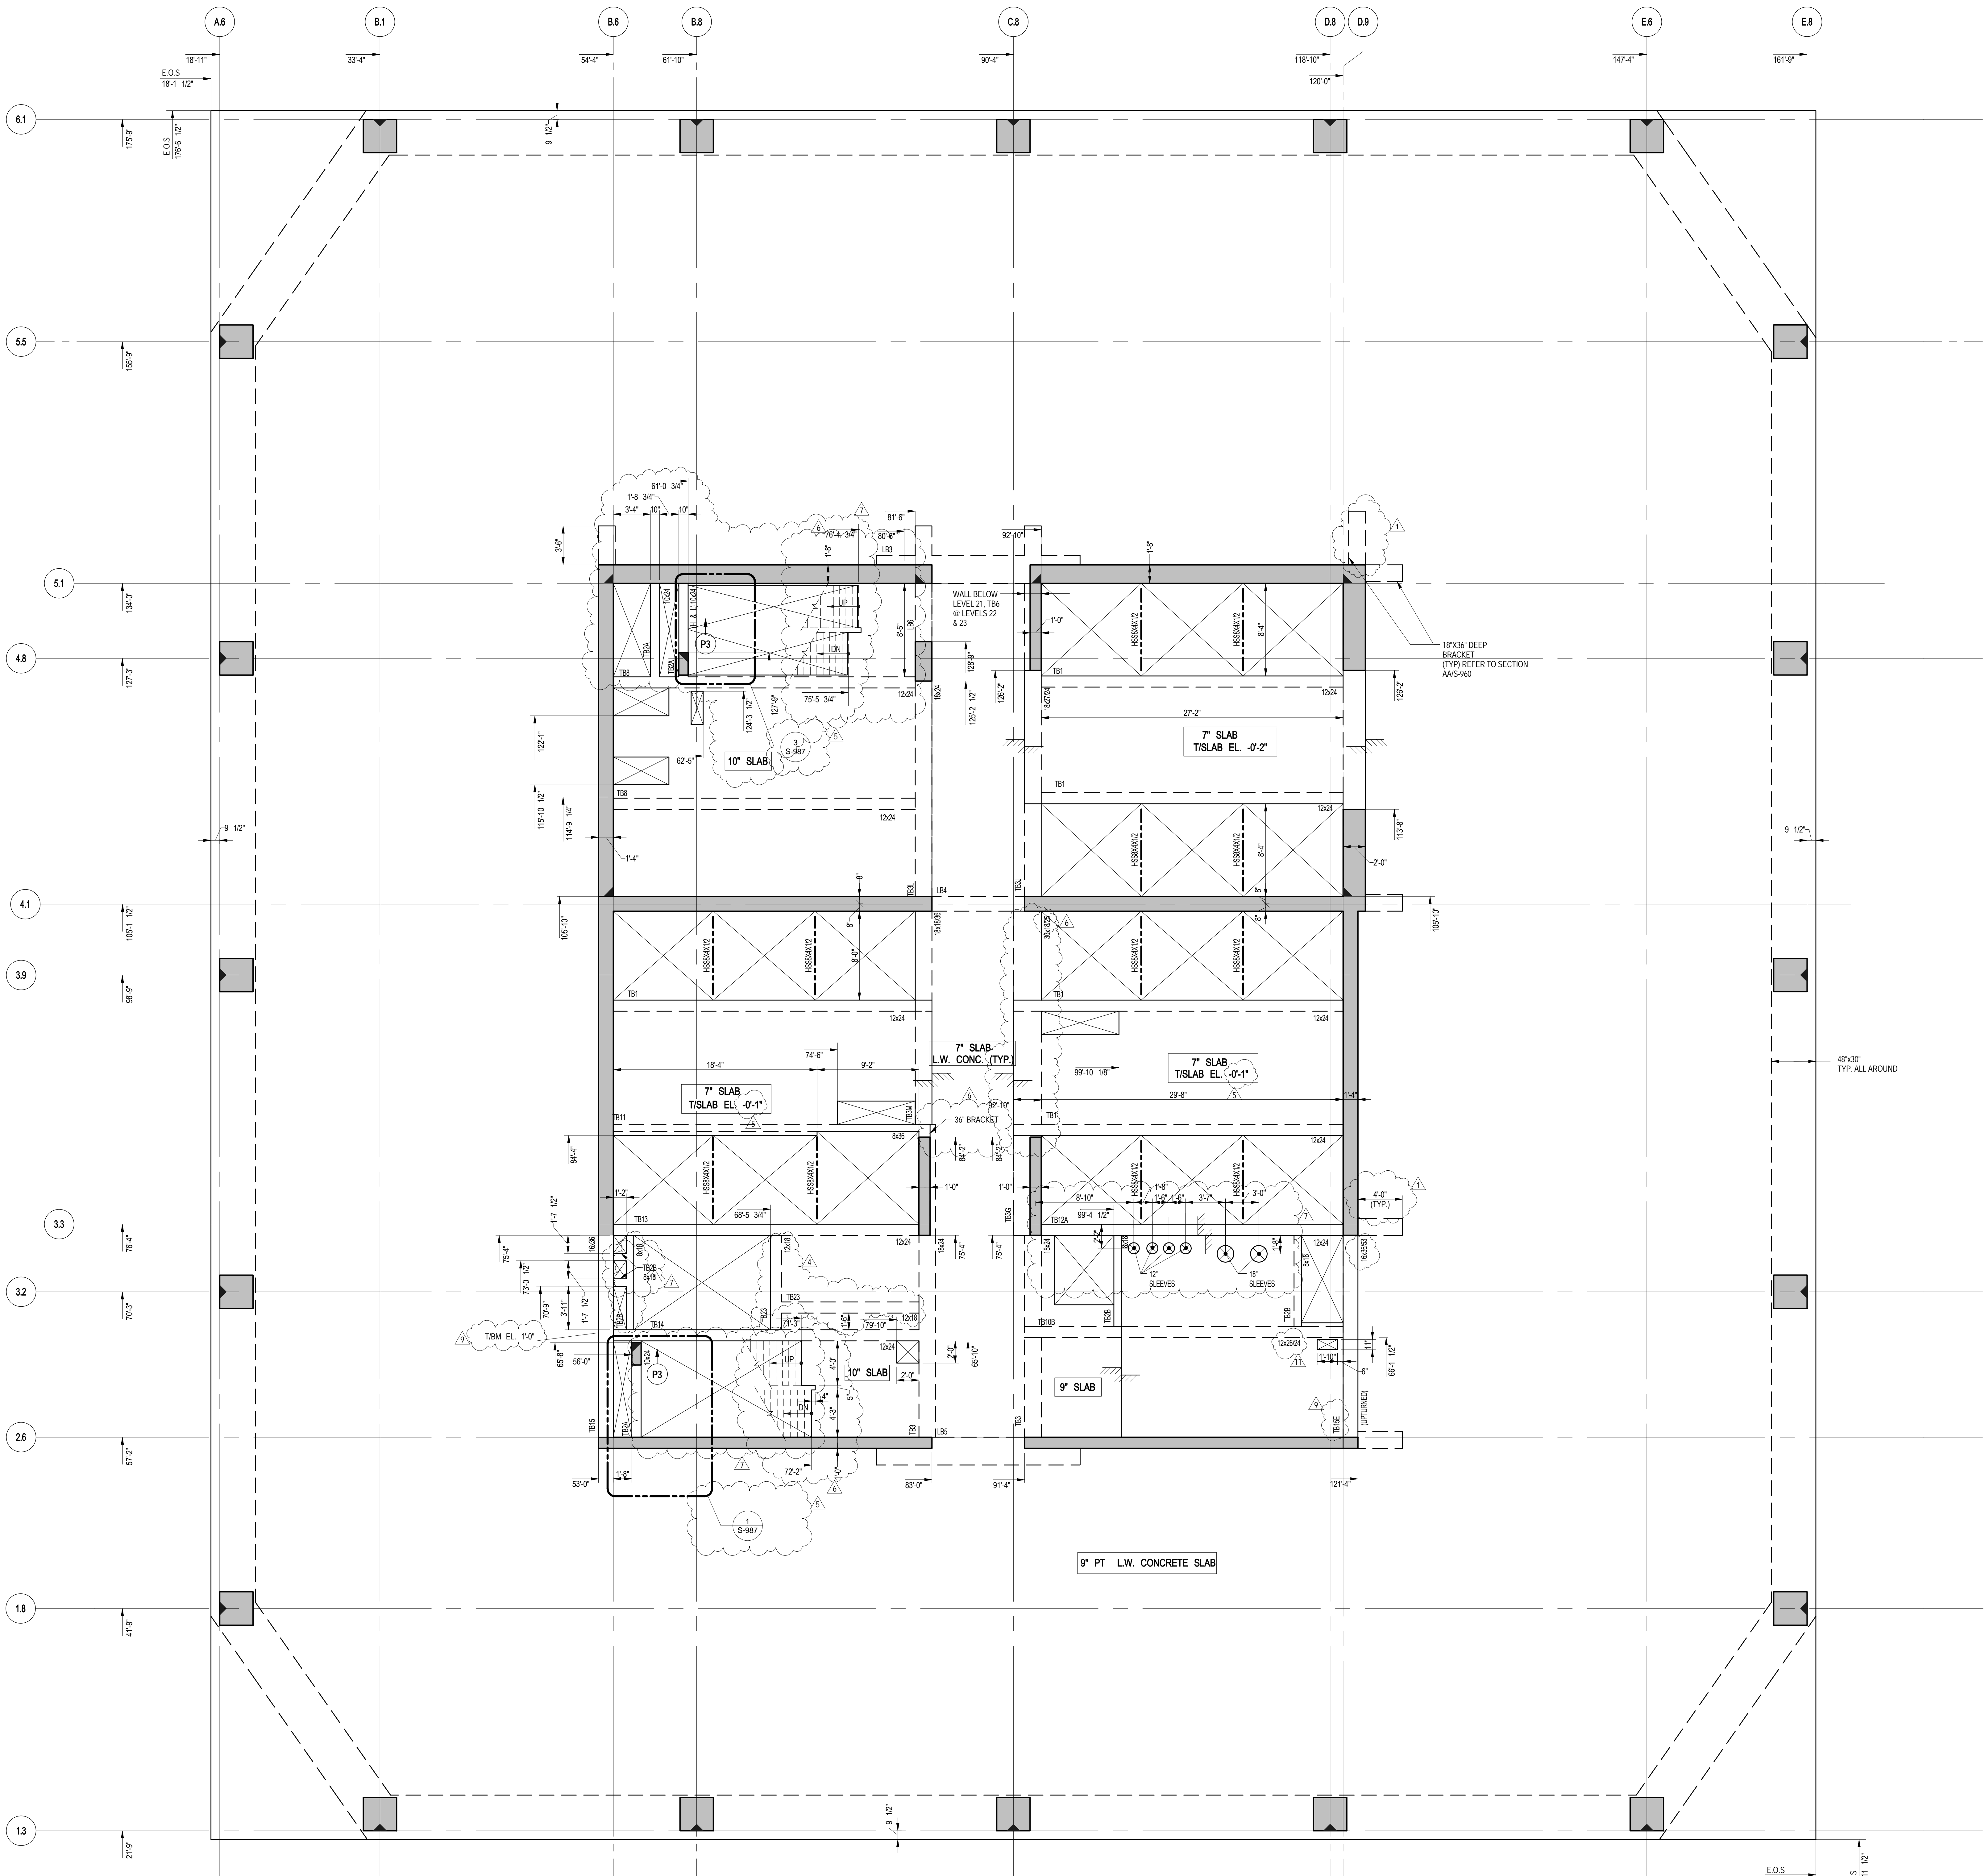

NOTE:
ALL COORDINATES TO BE VERIFIED BY
ARCHITECT PRIOR TO CONSTRUCTION.

1
S-219
21ST - 22ND FLOOR (MARKETING 22-23) GENERAL ARRANGEMENT PLAN
SCALE: 3/16" = 1'-0"
NOTES:
1. FOR TOP OF SLAB ELEVATION SEE ARCH. DWGS.
2. SLAB TO BE 9" THICK PRECAST CONCRETE ON THIS SECTION PLAN.
3. FOR BALANCE OF NOTES SEE CORRESPONDING FRAMING PLAN.

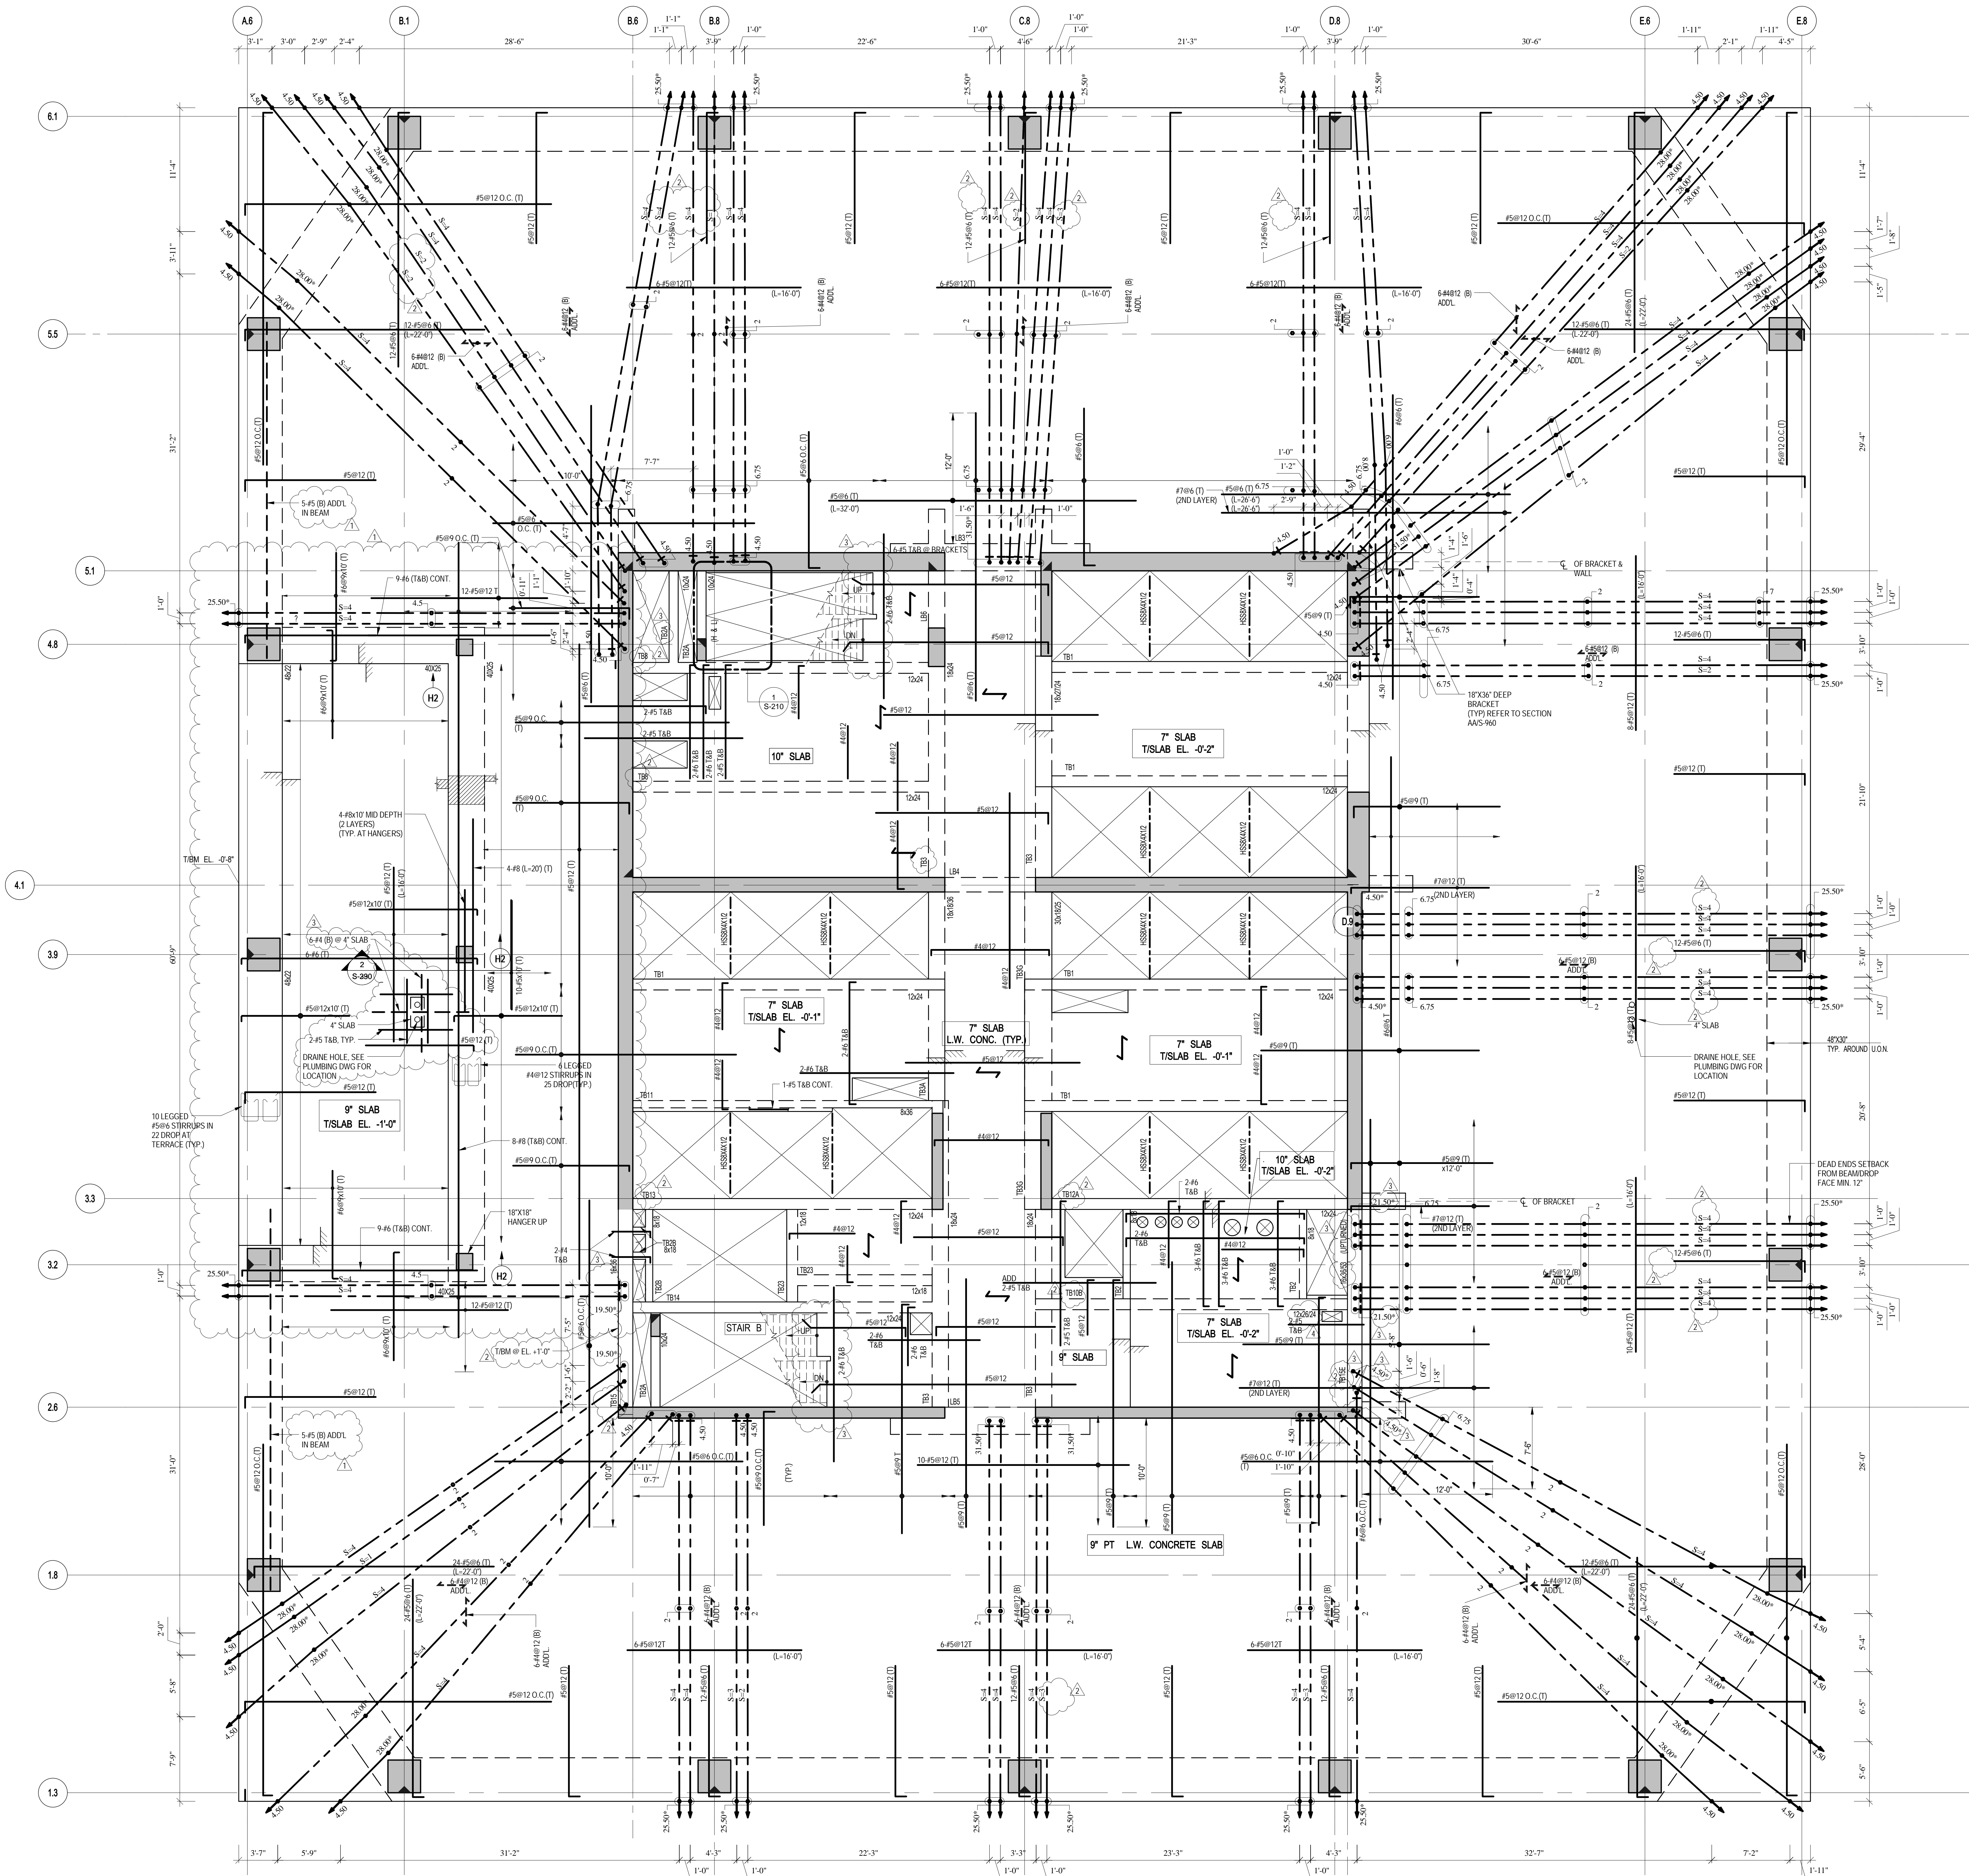


23RD FLOOR (MARKETING 24) FRAMING PLAN

- NOTES:
1. TOP OF SLAB ELEVATION @ 30'-1\"/>
 2. SLAB TO BE 9\"/>
 3. BOTTOM MAT REIN. TO BE #4@10\"/>
 4. FOR BALANCE OF NOTES SEE DWG. TO 120
 5. FOR PT NOTES SEE DWG. S-230

MATERIAL NOTES

1. ALL SLABS TO BE LIGHT-WEIGHT CONCRETE (MAXIMUM DENSITY 120 LBS/FT³ AND 1\"/>
2. ALL COLUMNS AND SHEAR WALLS TO BE NORMAL WEIGHT CONCRETE.


LOAD TABLE (OUTSIDE CORE AREA)			
DL	SDL	LL	FACADE
SLAB WEIGHT (VARIES)	35 PSF	50 PSF	410 PLF

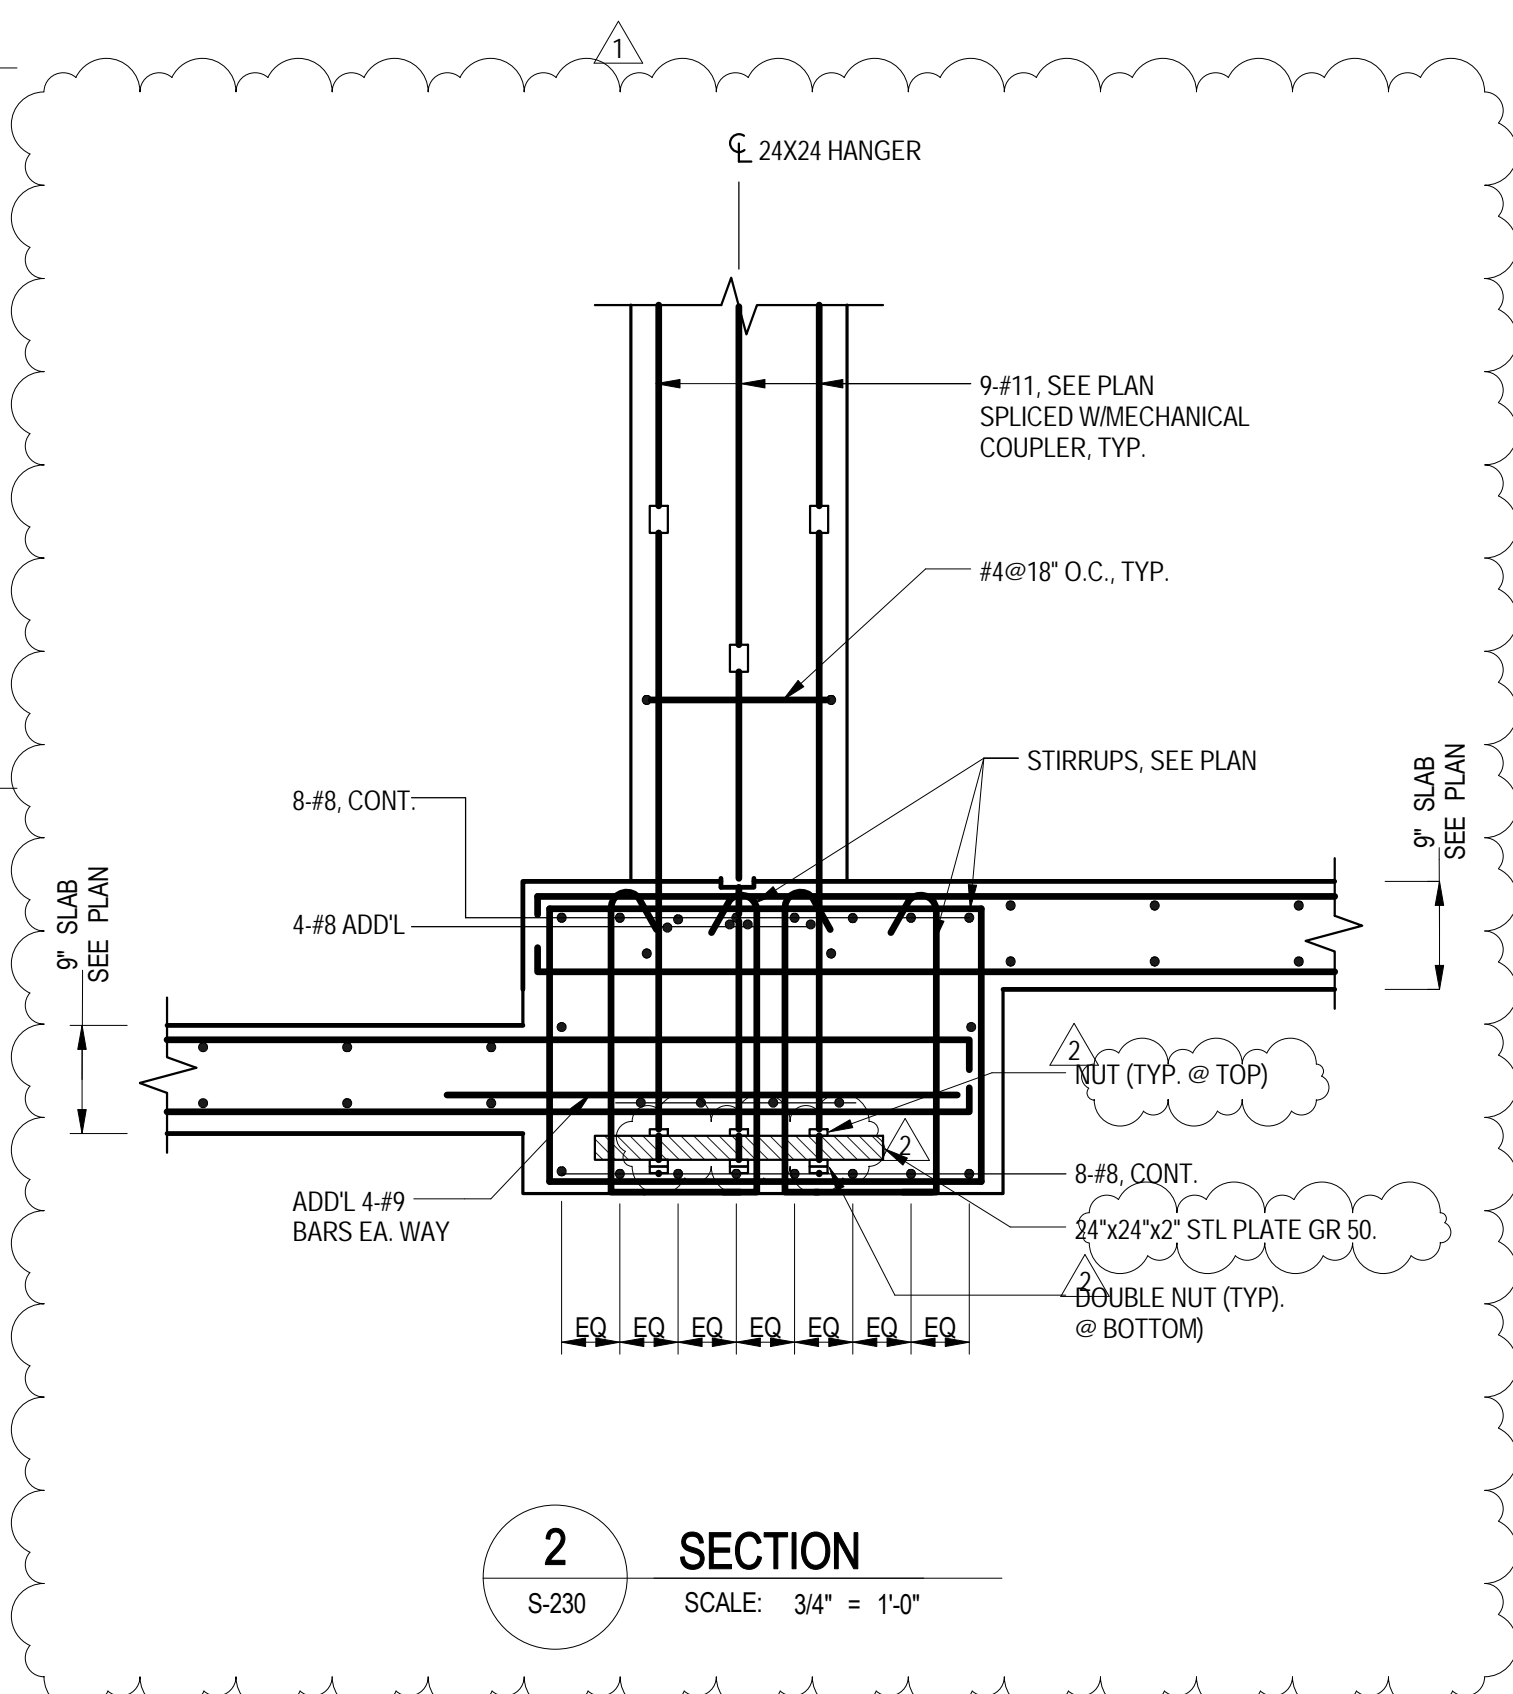

SECTION

2

SCALE: 3/4\"/>

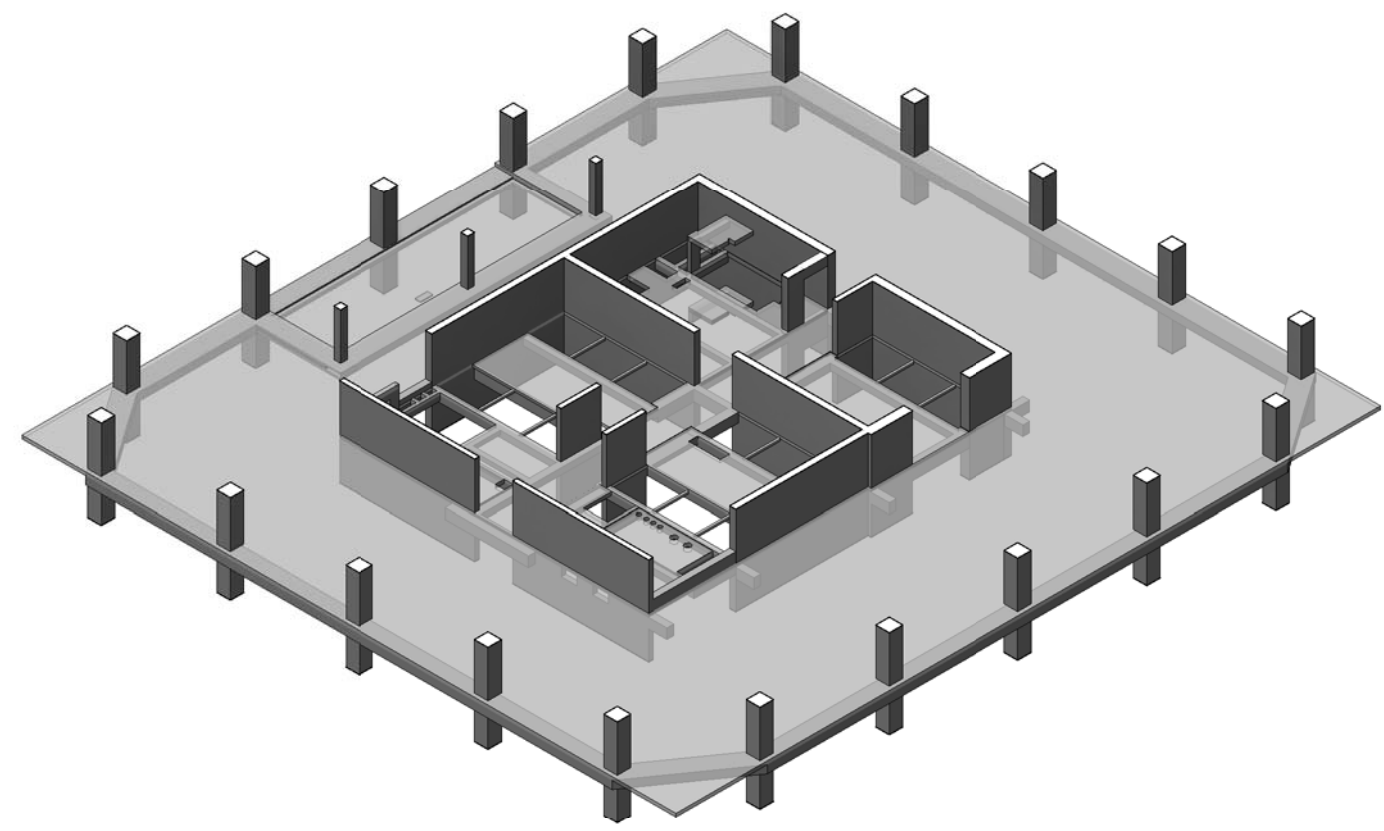

3D VIEW

55 HUDSON YARDS

Address
550 W 34TH St., New York, NY 10001



Client
Related Companies
60 Columbus Circle
New York, NY 10023
Tel: 212.801.1000 Fax: 212.801.1048

Oxford Properties Group
320 Park Avenue, 17th Floor
New York, NY 10022
Tel: 212.986.7514 Fax: 212.986.7510

Mitsui Fudosan America, Inc.
1251 Avenue of the Americas, Suite 800
New York, NY 10020
Tel: 212.403.5600 Fax: 212.403.5657

Architect
Kohn Pedersen Fox Associates PC
Architects & Planning Consultants
11 West 42nd Street
New York, New York 10036
TEL: 212.977.6500 FAX: 212.956.2526

Structural Engineer
WSP
228 East 45th Street, 3rd Floor
New York, NY 10017
Tel: 212.687.9888 Fax: 646.487.5501

Mechanical, Electrical, Plumbing, Fire Protection
WSP
512 Seventh Avenue
New York, NY 10018
Tel: 212.552.9600

No.	Description	Date
5	PAA	08-04-2017
4	BULLETIN #39R1	02-10-2017
3	BULLETIN #42	01-10-2017
2	BULLETIN #38	11-23-2016
1	BULLETIN #36	11-10-2016

Rev. Plan



Issue Date: 11/04/16
Project No: 1305480
Division: CADD
Sheet Number: 1305480-S-230

Project File:
23RD FLOOR (MARKETING 24)
FRAMING PLAN

Sheet Number:
S-230.00



Client
Related Companies
60 Columbus Circle
New York, NY 10023
Tel: 212.801.1000 Fax: 212.801.1048

Oxford Properties Group
320 Park Avenue, 17th Floor
New York, NY 10022
Tel: 212.986.7514 Fax: 212.986.7510

Mitsui Fudosan America, Inc.
1251 Avenue of the Americas, Suite 800
New York, NY 10020
Tel: 212.403.5600 Fax: 212.403.5657

Architect
Kohn Pedersen Fox Associates PC
Architects & Planning Consultants
11 West 42nd Street
New York, New York 10036
TEL: 212.977.6500 FAX: 212.956.2526

Structural Engineer
WSP
228 East 45th Street, 3rd Floor
New York, NY 10017
Tel: 212.687.9888 Fax: 646.487.5501

Mechanical, Electrical, Plumbing, Fire Protection
WSP
512 Seventh Avenue
New York, NY 10018
Tel: 212.552.9600

No.	Description	Date
5	PAA	08-04-2017
4	BULLETIN #39R1	02-10-2017
3	BULLETIN #42	01-10-2017
2	BULLETIN #38	11-23-2016
1	BULLETIN #36	11-10-2016

Key Plan




Date: 11/04/16
Project No: 1305480
Division: CADD
Sheet Number: 1305480-S-239

Division File
23RD FLOOR
(MARKETING 24) G.A.
PLAN


Division Number

S-239.00

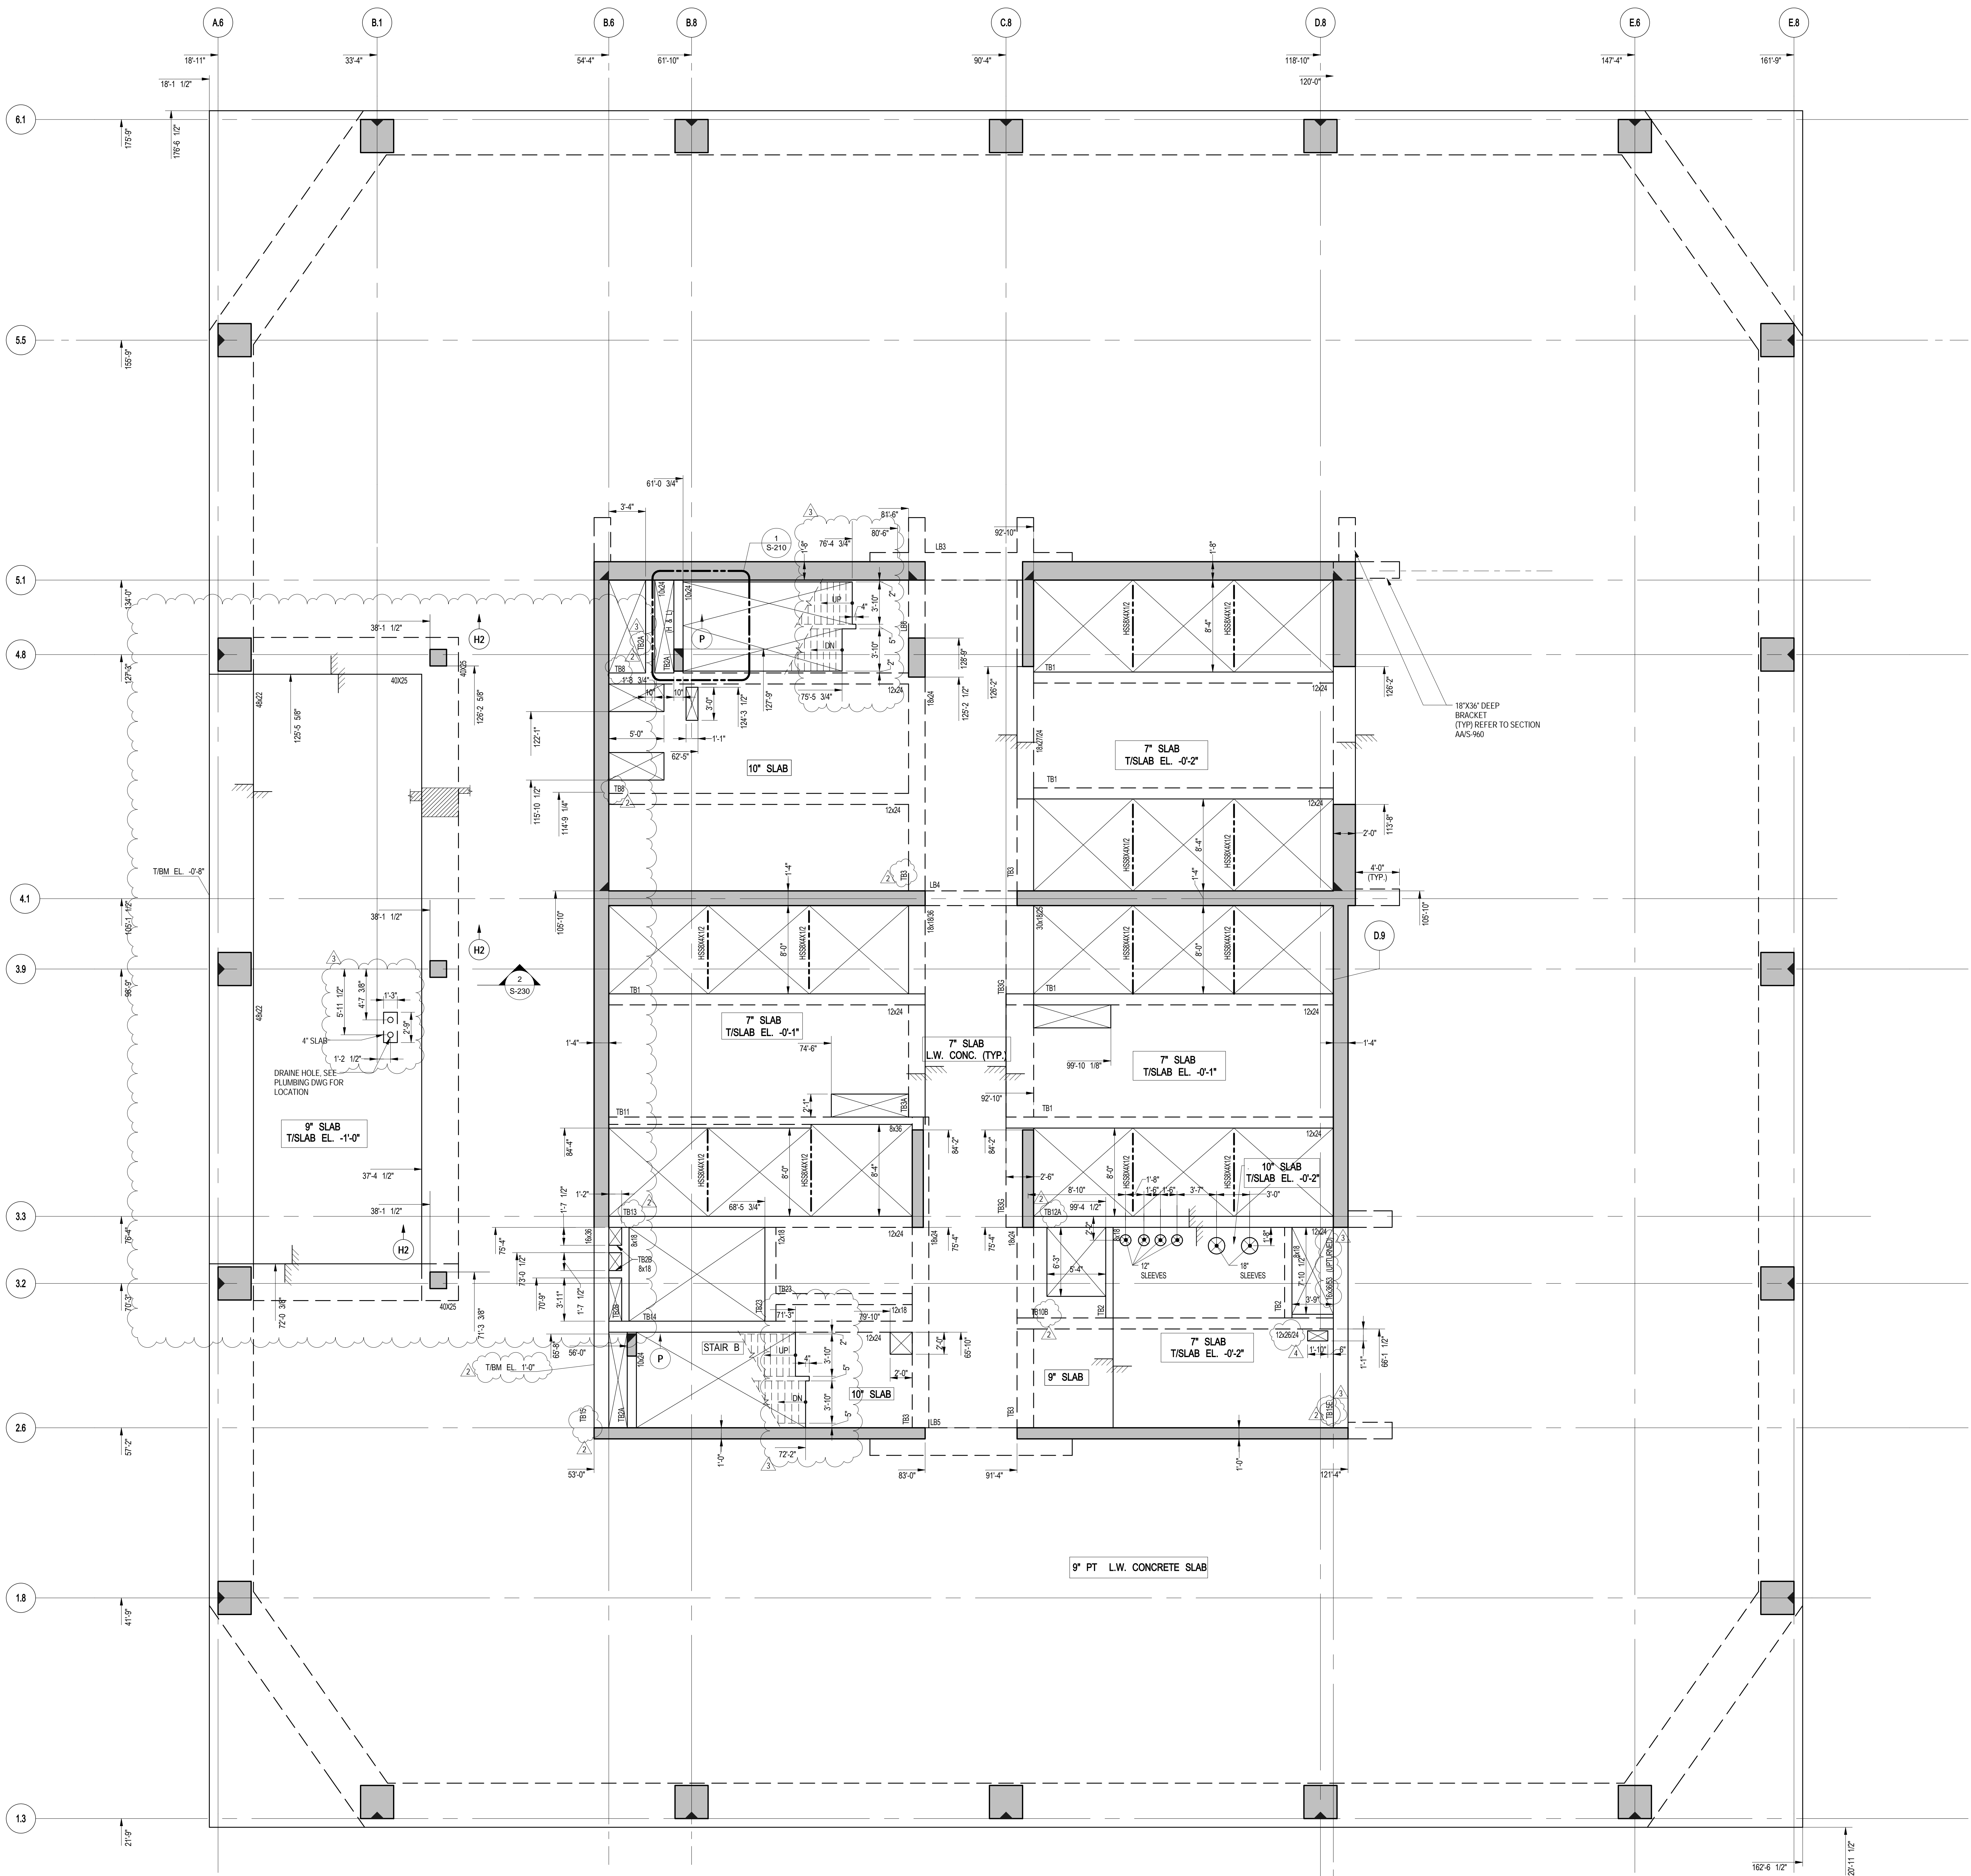

1 23RD FLOOR (MARKETING 24) GENERAL ARRANGEMENT PLAN
SCALE: 3/16" = 1'-0"
NOTE:
1. FOR NOTES SEE CORRESPONDING FRAMING PLAN.



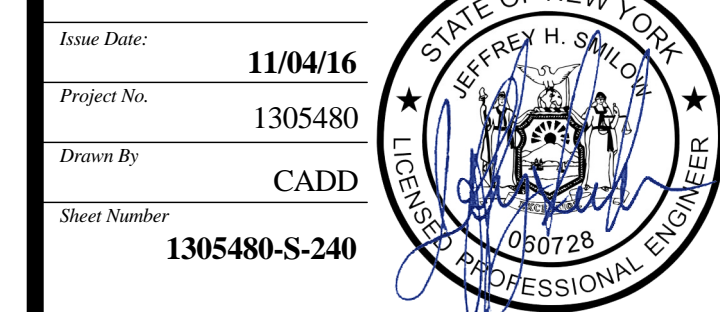

Drawing Title

**24TH FLOOR
(MARKETING 25)
FRAMING PLAN**

Drawing Number

S-240.00

S-240.00


DOI: 10.1002/anie.200400001

S-240
8/21/2017 11:47:37 AM
24TH FLOOR (MARKETING 25) FRAMING PLAN
C:\Users\usd02175\Documents\2210_55HY_WSP_STRUC.2016_USDH02175.M



No.	Description	Date
5	PAA	08-04-2017
4	BULLETIN #39R1	02-10-2017
3	BULLETIN #42	01-10-2017
2	BULLETIN #38	11-23-2016
1	BULLETIN #36	11-10-2016


Key Plan

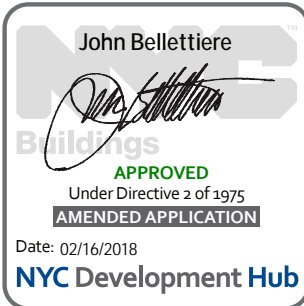

Issue Date: 11/04/16
Project No: 1305480
Drawn By: CADD
Sheet Number: 1305480-S-249



Project File
**24TH FLOOR (MARKETING 25)
GENERAL
ARRANGEMENT PLAN**
S-249.00

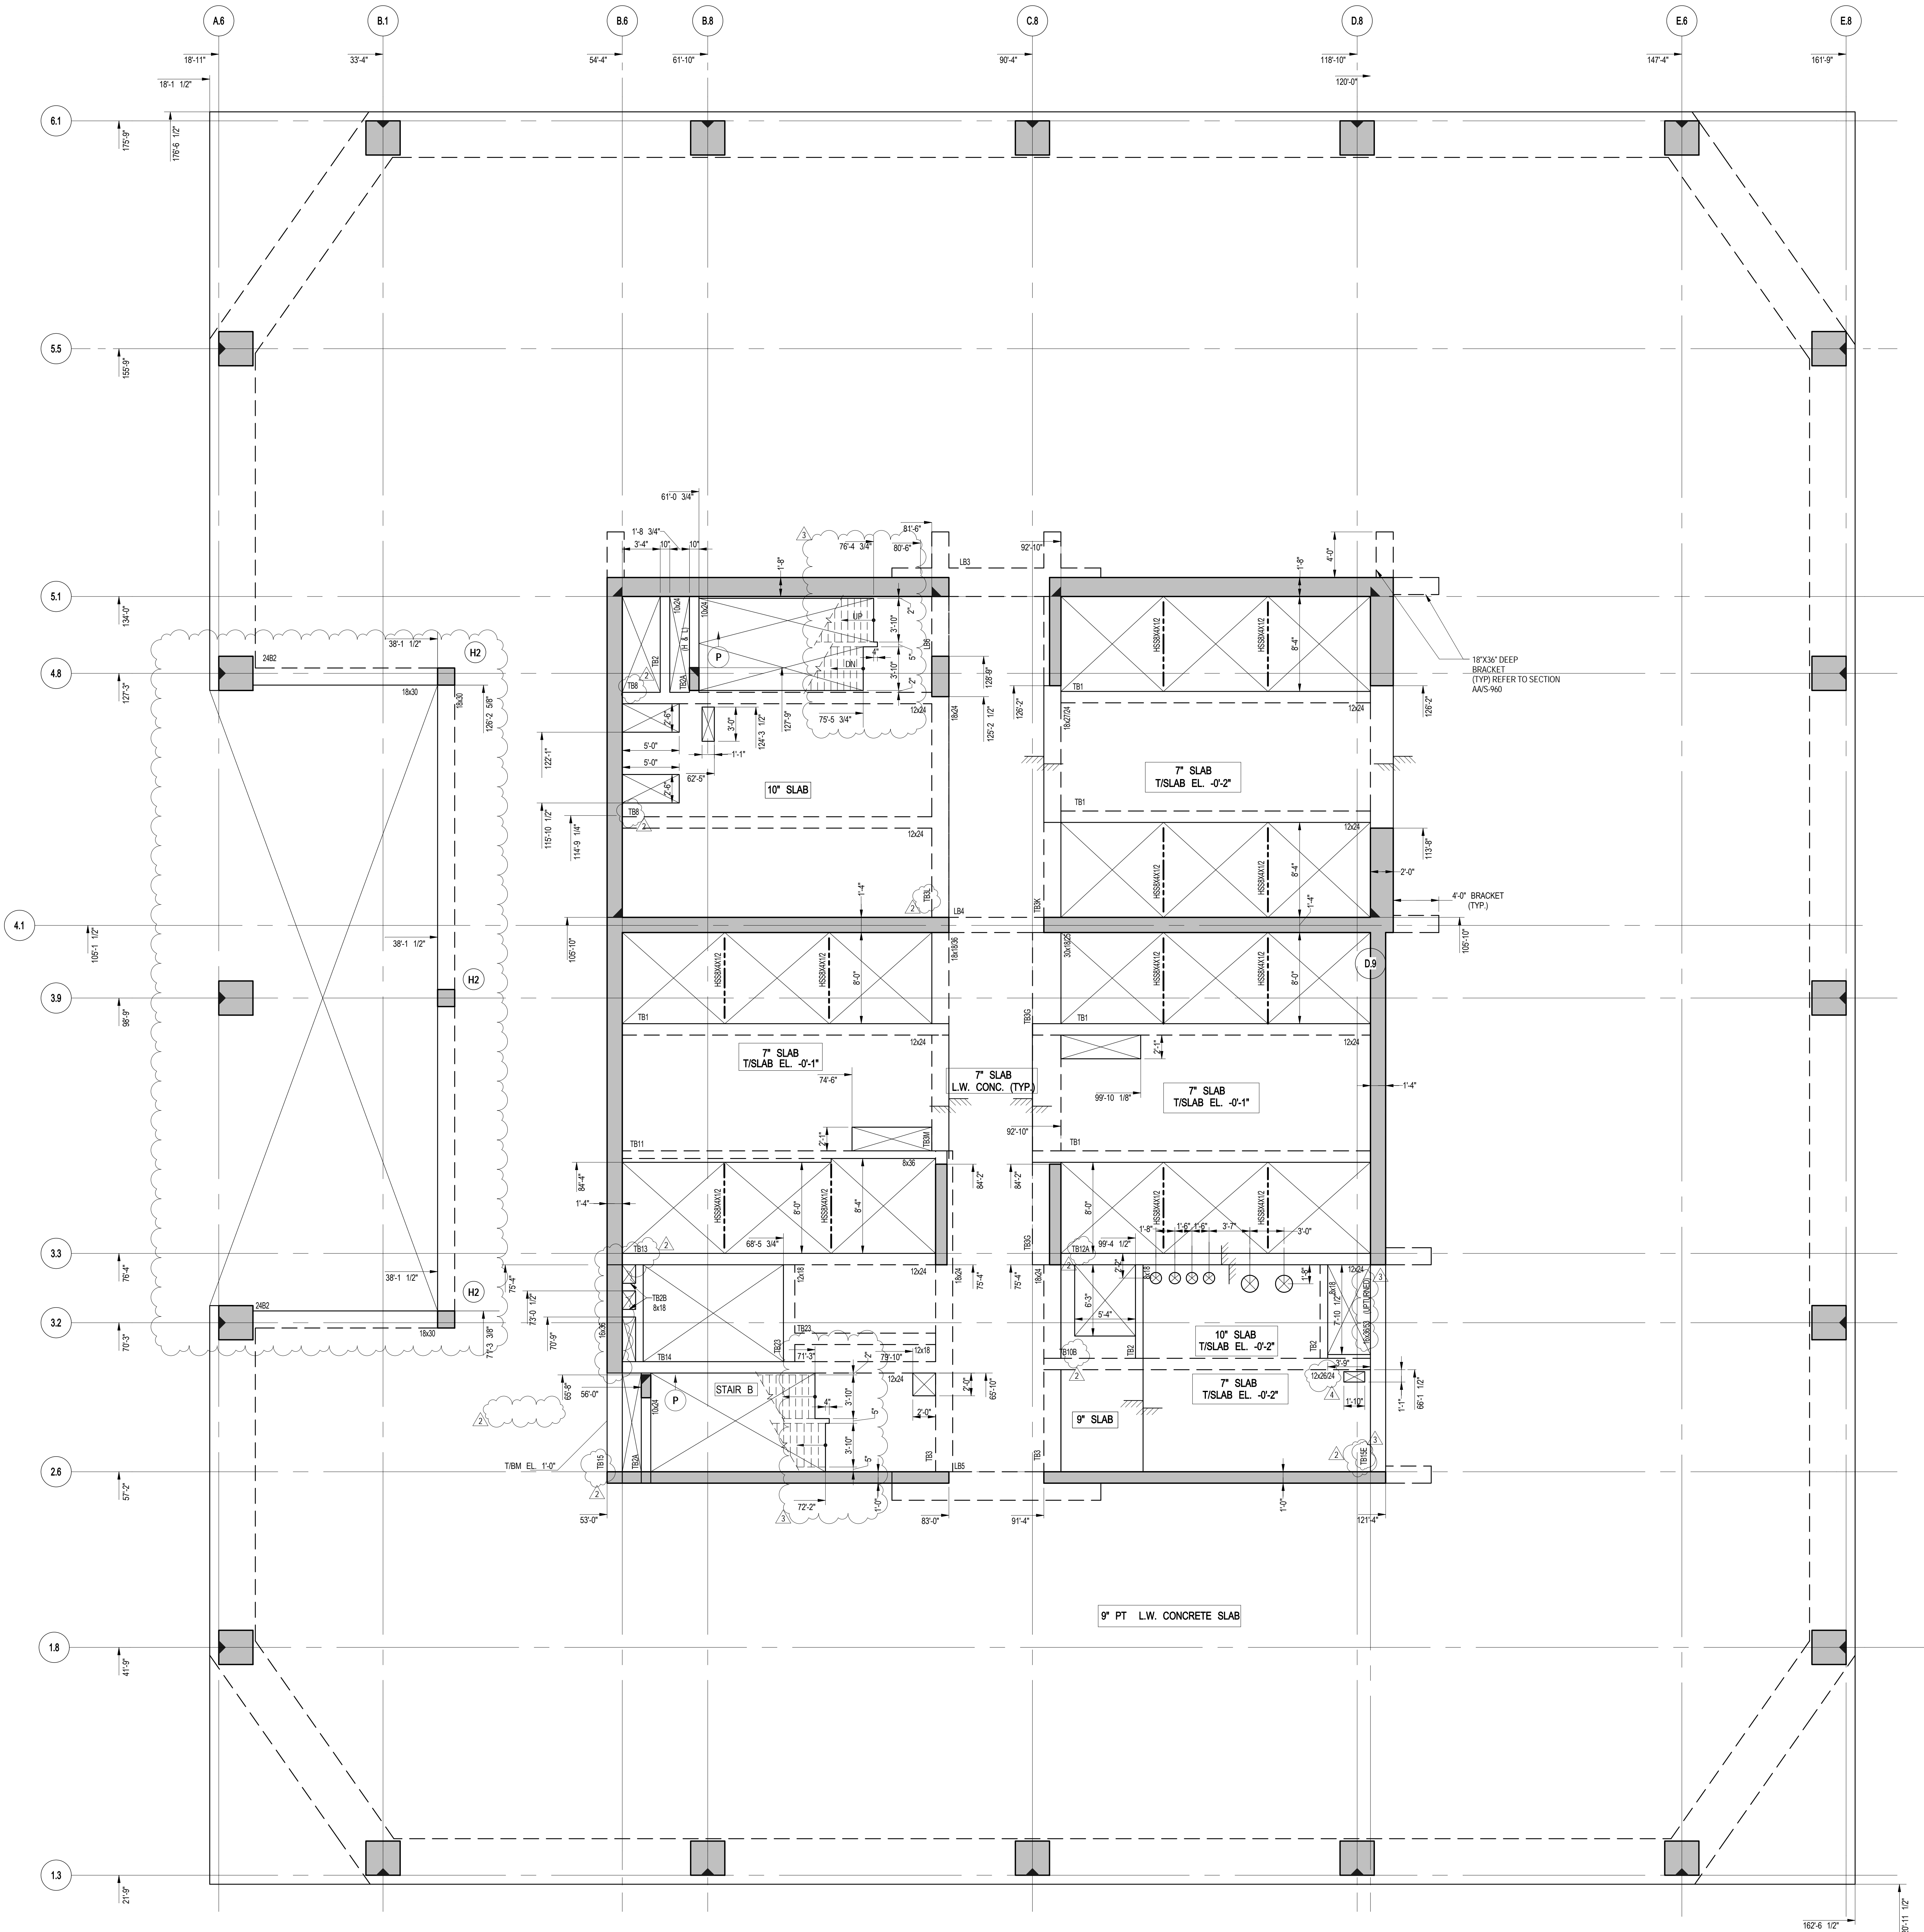


1 24TH FLOOR (MARKETING 25) GENERAL ARRANGEMENT PLAN


SCALE: 3/16" = 1'-0"

NOTE:
1. FOR NOTES SEE CORRESPONDING FRAMING PLAN.

25TH FLOOR (MARKETING 26) FRAMING PLAN
C:\Users\jshah\OneDrive\Documents\25TH FLOOR (MARKETING 26) FRAMING PLAN.dwg
8/21/2017 11:45:07 AM
S-250

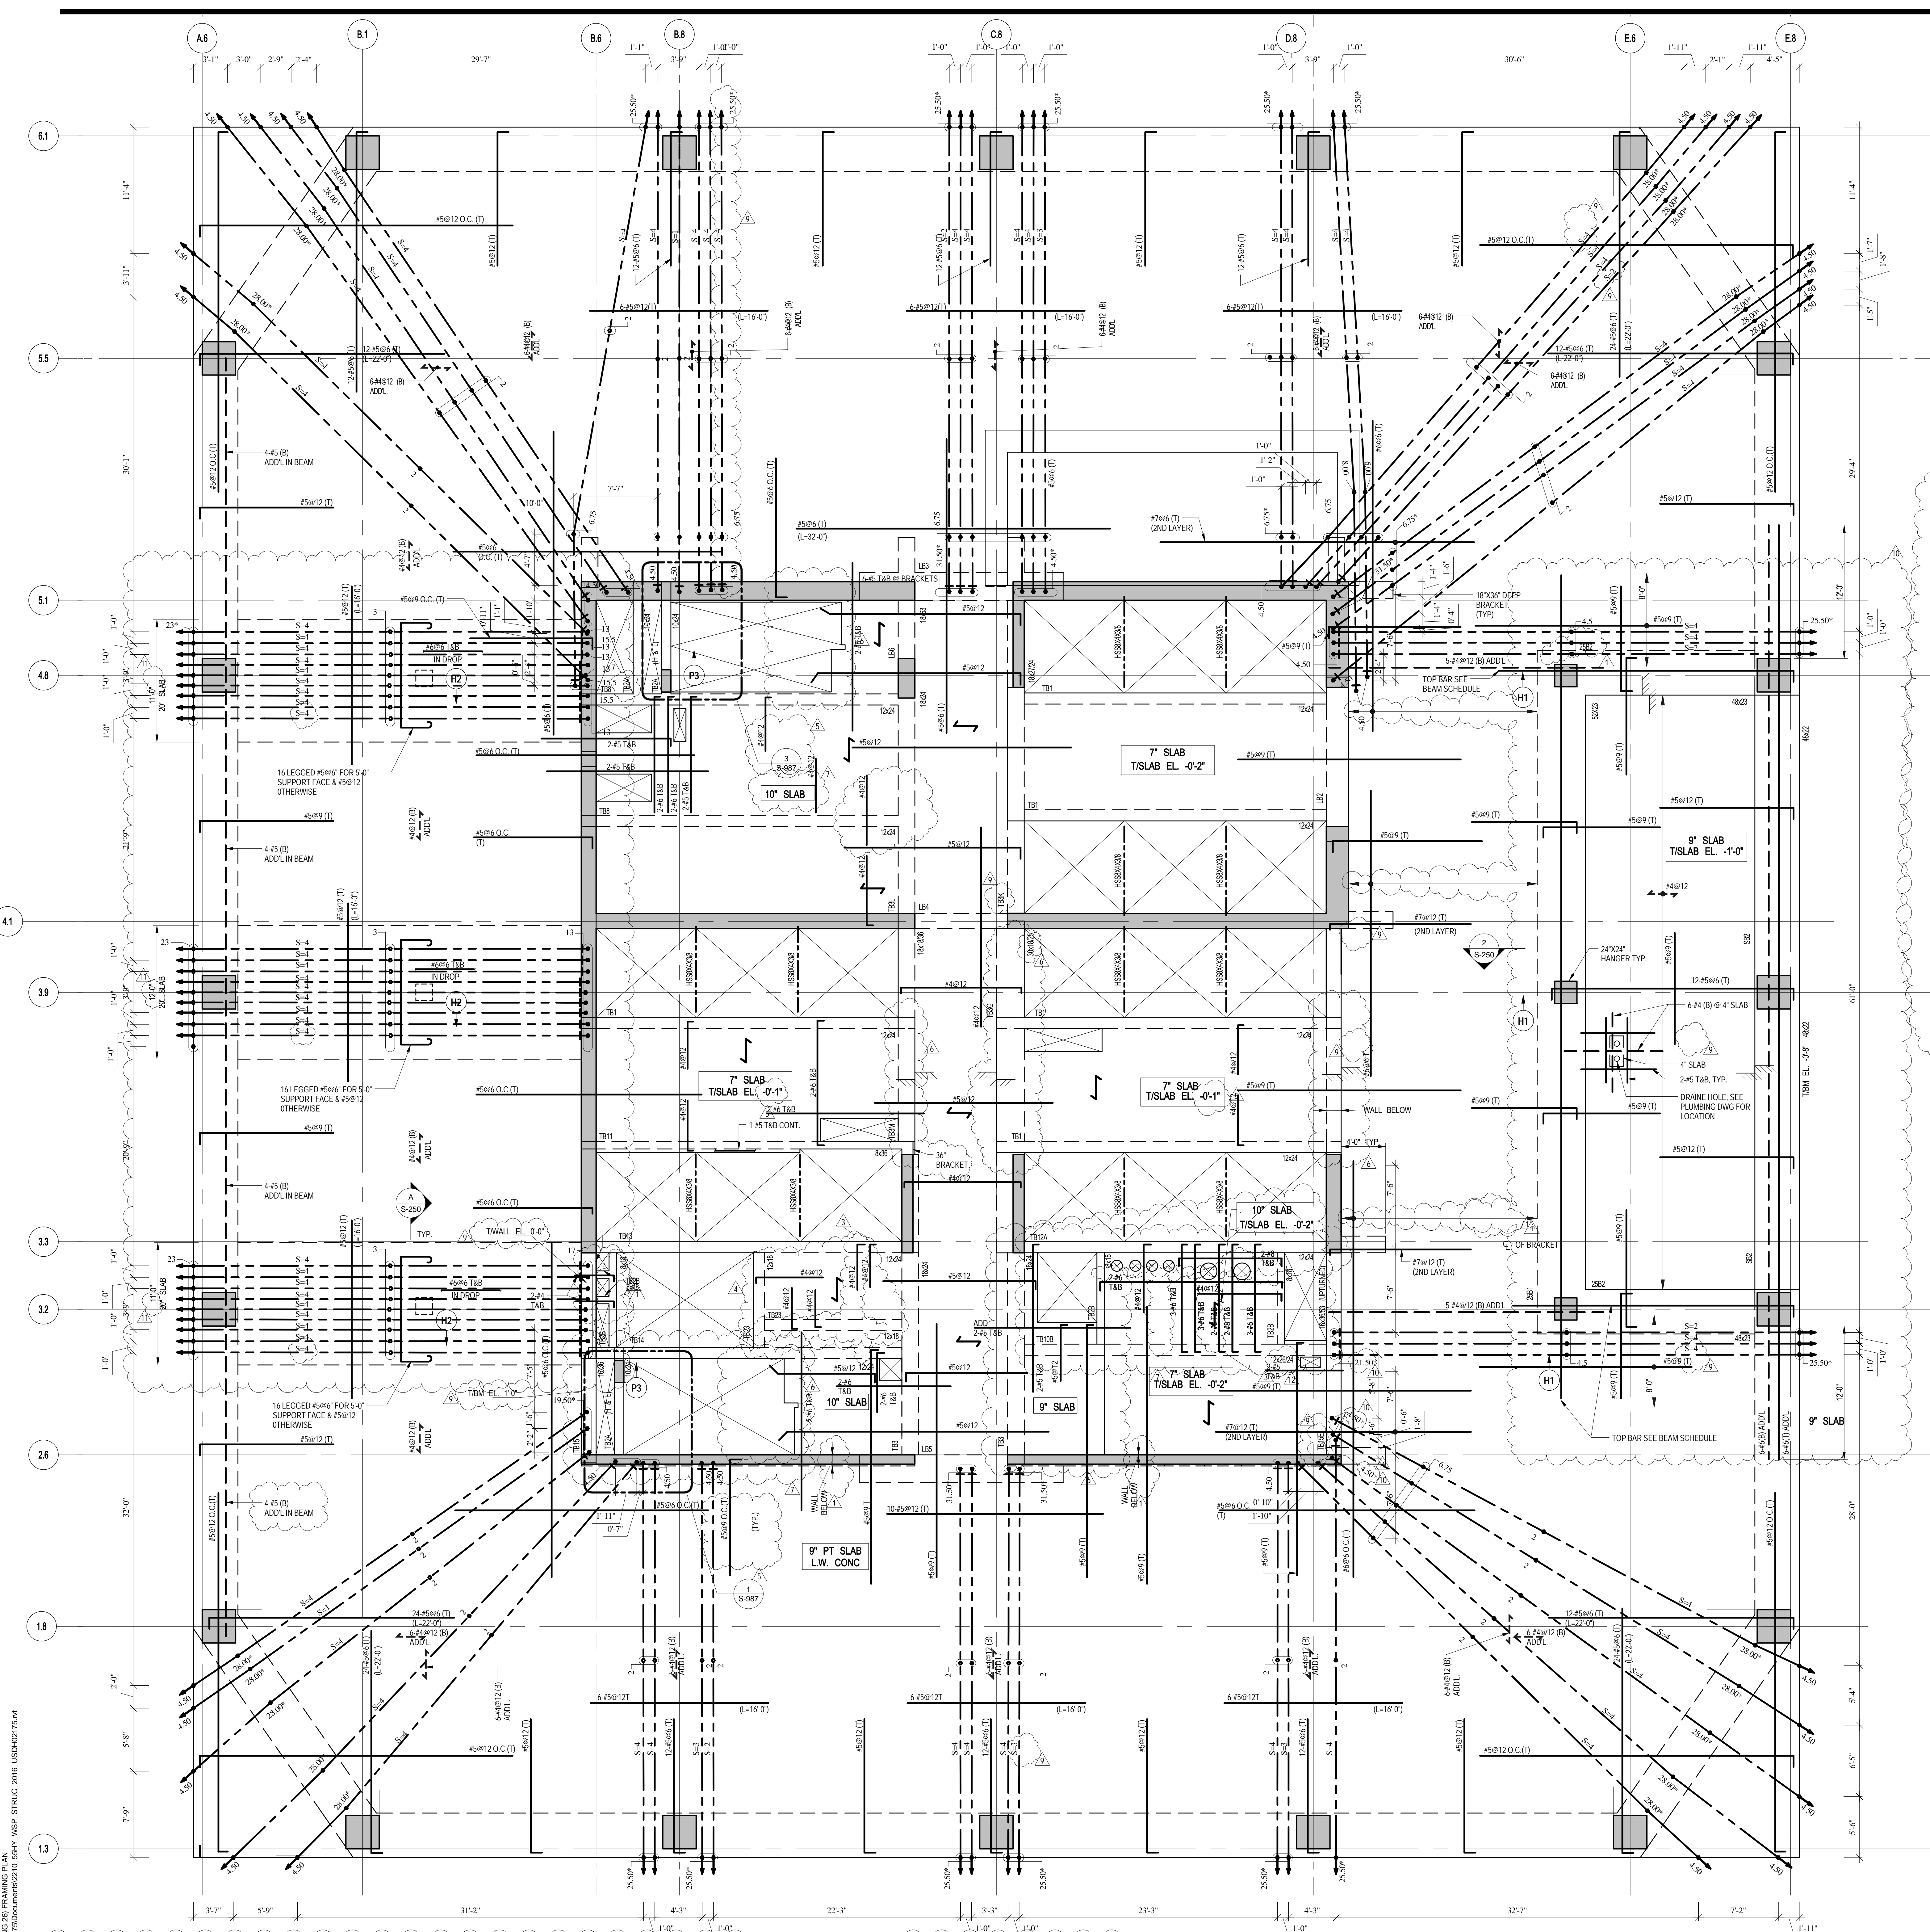

25TH FLOOR BEAM SCHEDULE									
BEAM MARK	WIDTH	DEPTH	REINFORCEMENT		STIRRUPS		REMARKS		
			BOTTOM CONTINUOUS	TOP CONTINUOUS	TOP ADD'L BARS AT SUPPORT	TYPE	SIZE	SPACING	REMARKS
25B1	52	23	6-#9	4-#9	4-#9	2	#4	@12"	SPACING INDICATED ARE FROM SUPPORTS TO BEAM MID-SPAN
25B2	48	23	6-#9	4-#9	4-#9	2	#4	@12"	

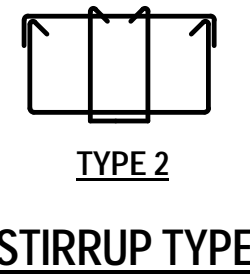

1 25TH FLOOR (MARKETING 26) FRAMING PLAN

S-250 SCALE: 3/8" = 1'-0"



- NOTES:
- TOP OF SLAB ELEVATION @ 388'-7" U.O.N. THIS IS ON PLAN.
 - SLAB TO BE 9" THICK PT. 1.1. WT. CONC. U.O.N. THIS IS ON PLAN.
 - BOTTOM MAT REIN. TO BE: 4-#10 EW CONT. FOR 10' RC SLAB INSIDE CORE. 4-#12 EW CONT. FOR 9' PT & RC SLAB. 4-#10 CONT. MAIN BARS AND 4-#14 CONT. TEMPERATURE BARS FOR 7' RC SLAB INSIDE CORE.
 - FOR BALANCE OF NOTES SEE DWS. FO-120.
 - FOR PT. NOTES SEE PNG. S-500.

MATERIAL NOTES

- ALL SLABS TO BE LIGHT WEIGHT CONCRETE (MAXIMUM DENSITY 120pcf AND $\gamma_c = 8500$ pcf).
- ALL COL. LIMS AND SHEAR WALLS TO BE NORMAL WEIGHT CONCRETE.

LOAD TABLE (OUTSIDE CORE AREA)				
SLAB	DL	SOL	LL	FAÇADE
OFFICE	SLAB WEIGHT (VARIES)	35 PSF	50 PSF	410 PLF
TERRACE	SLAB WEIGHT (VARIES)	80 PSF	100 PSF	410 PLF

3D VIEW

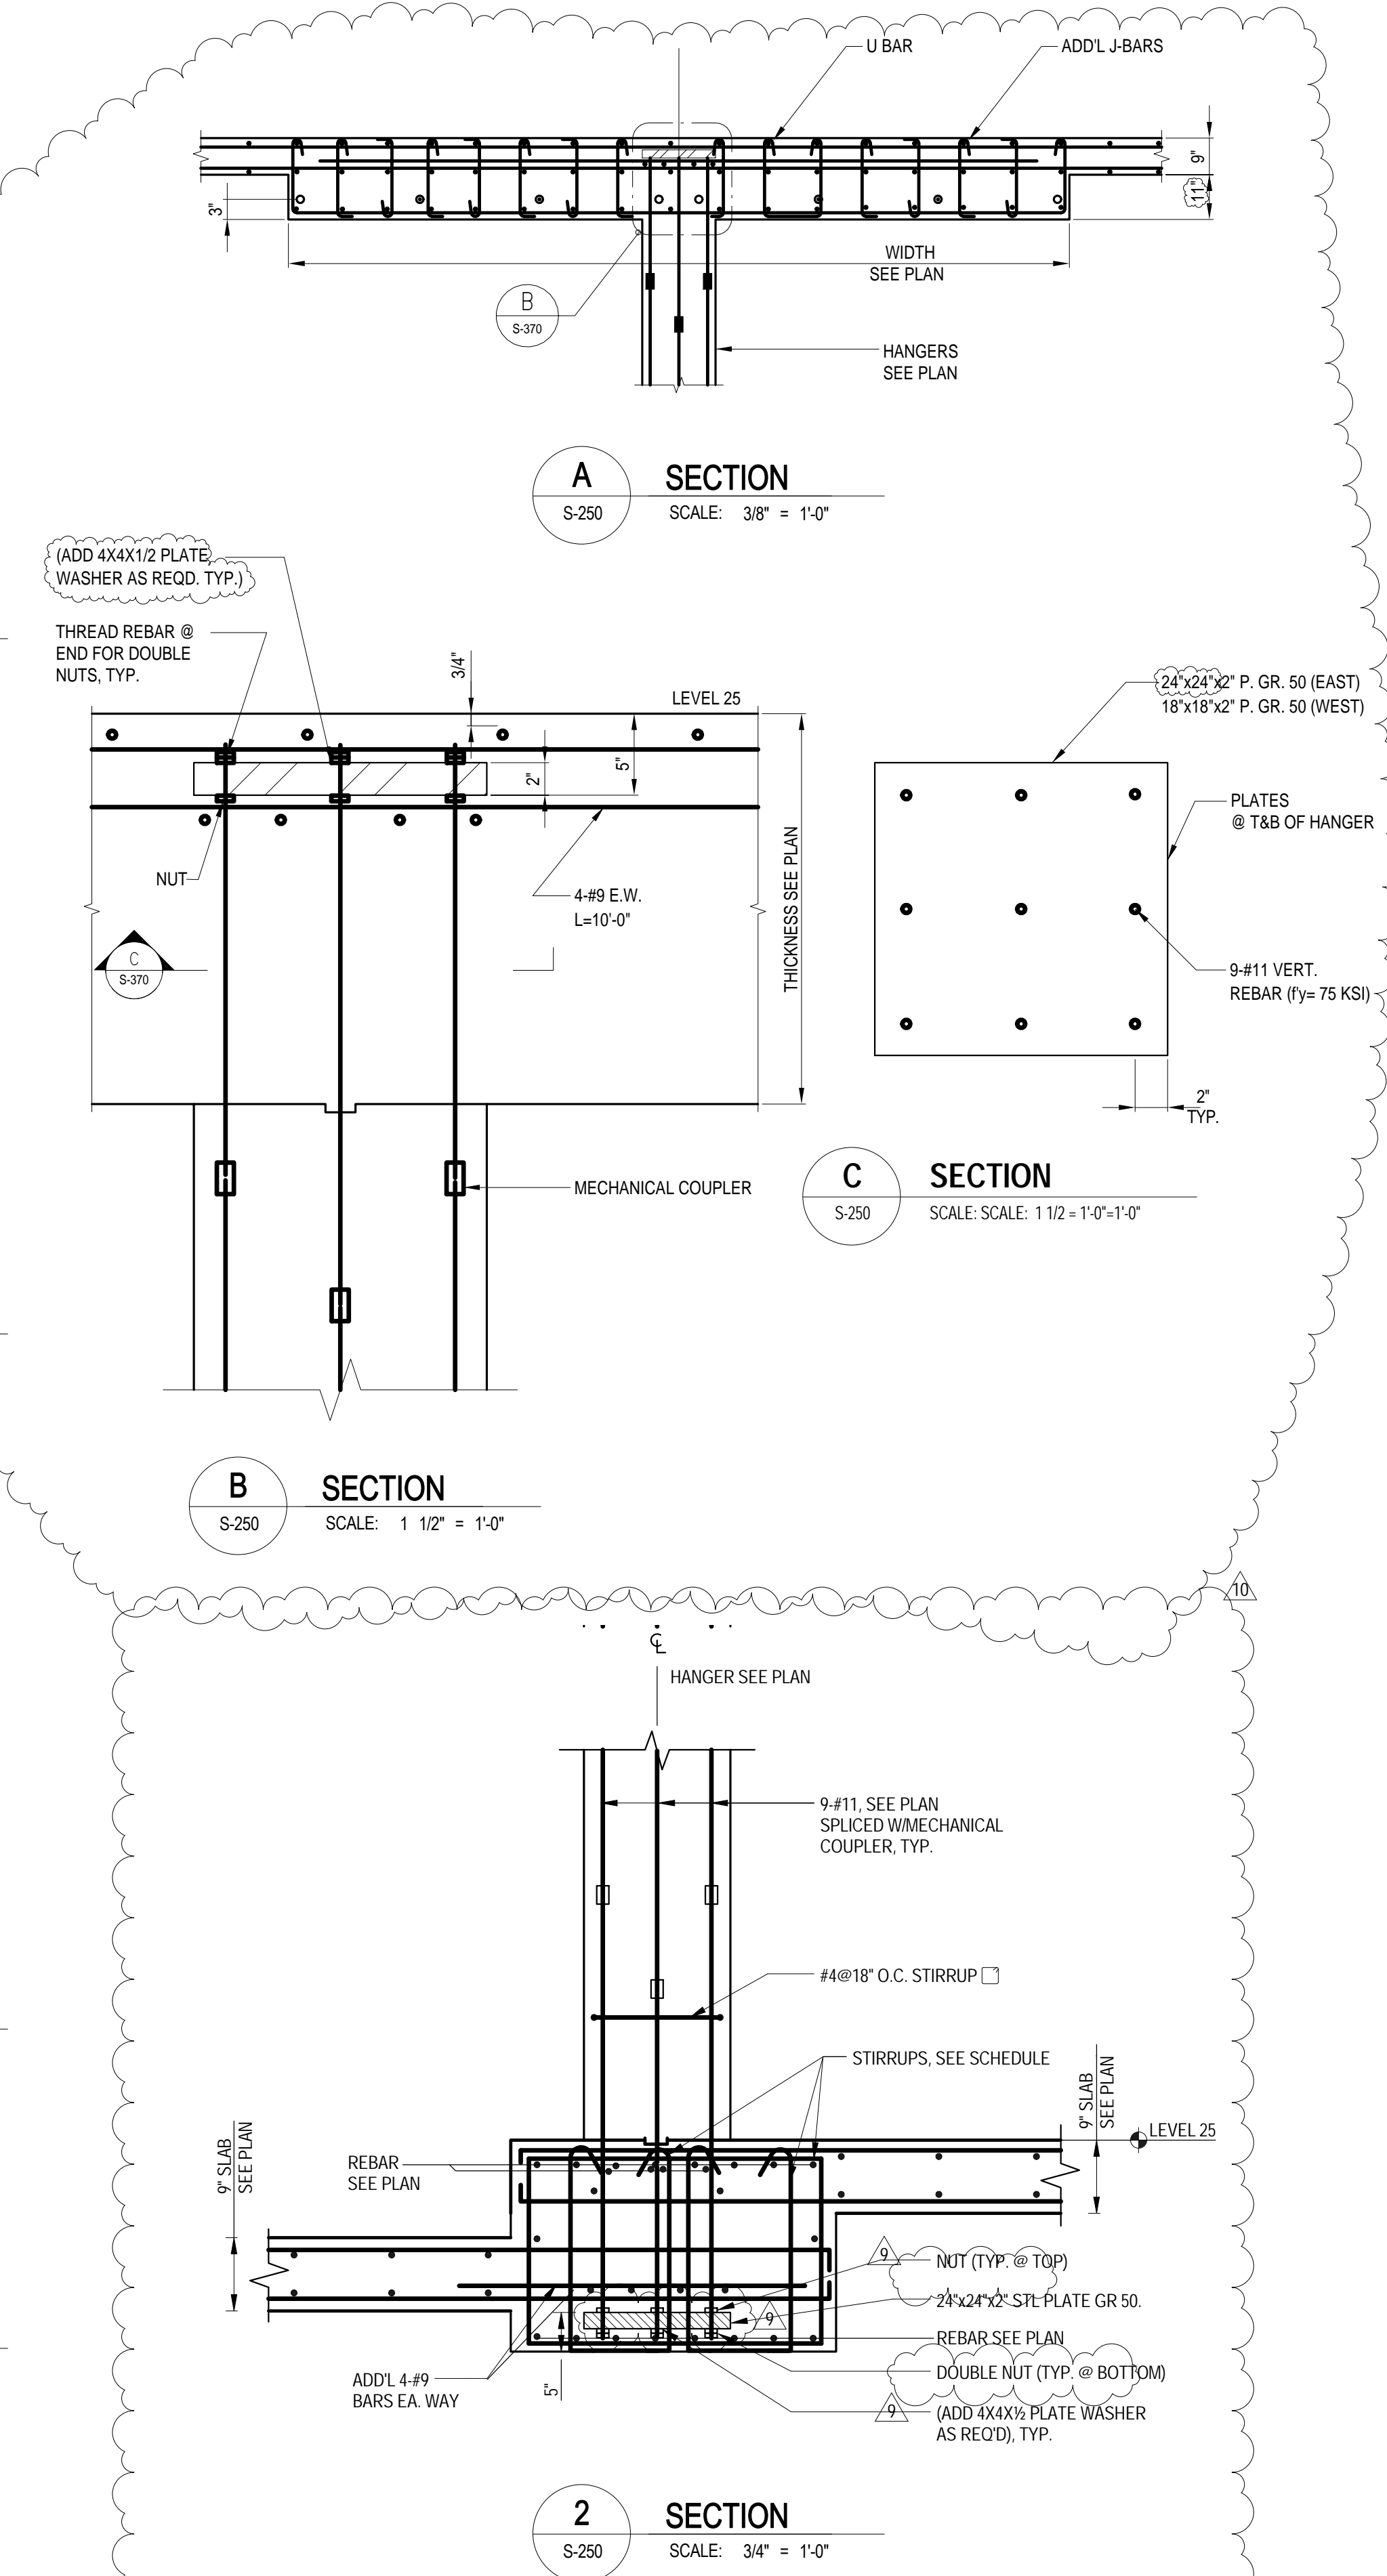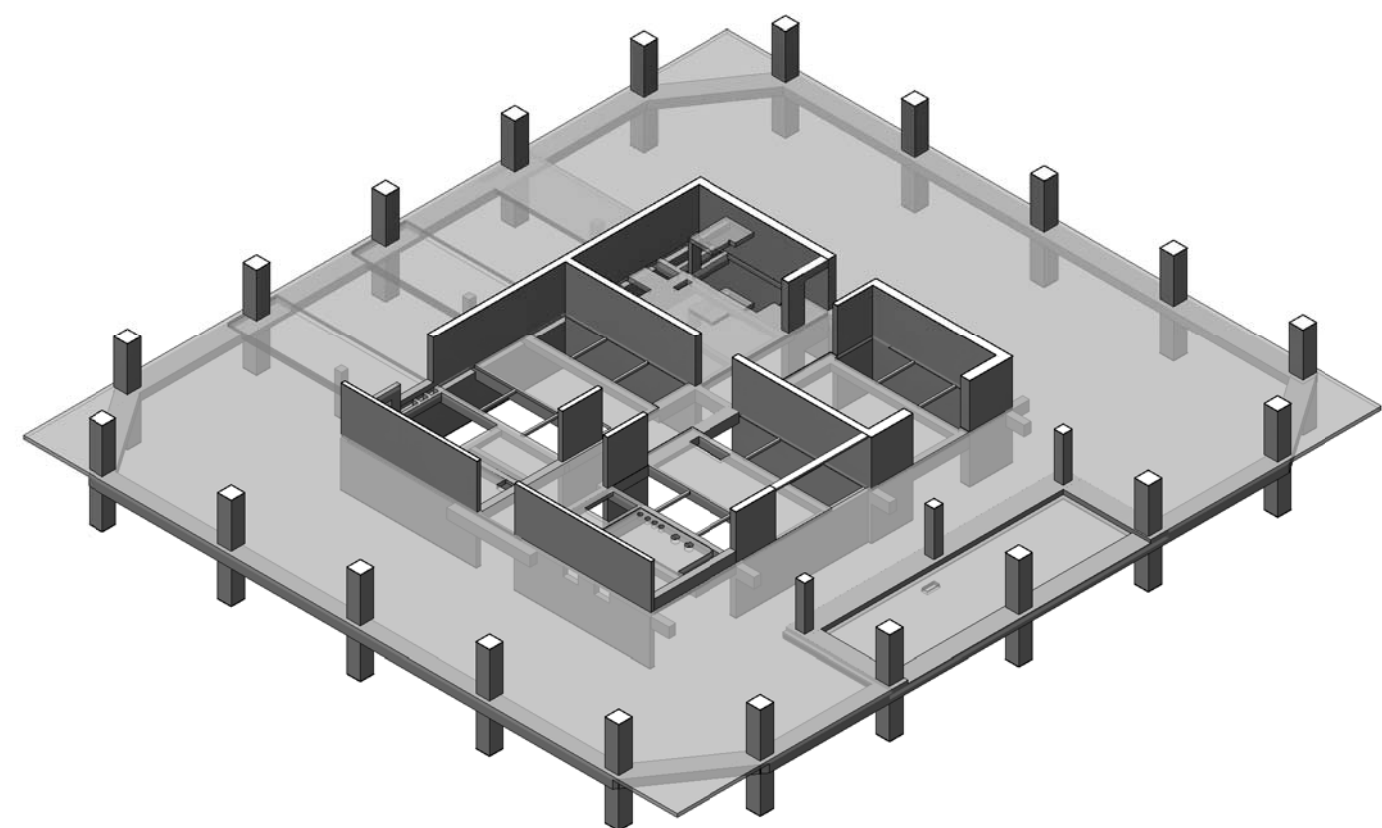

55 HUDSON YARDS

Address
550 W 34TH St., New York, NY 10001



Client

Related Companies
60 Columbus Circle
New York, NY 10023
Tel: 212.801.1000 Fax: 212.801.1048

Oxford Properties Group

320 Park Avenue, 17th Floor
New York, NY 10022
Tel: 212.986.7514 Fax: 212.986.7510

Mitsui Fudosan America, Inc.

1251 Avenue of the Americas, Suite 800
New York, NY 10020
Tel: 212.403.5600 Fax: 212.403.5657

Architect

Kohn Pedersen Fox Associates PC
Architects & Planning Consultants
11 West 42nd Street
New York, New York 10036
TEL: 212.977.6500 FAX: 212.956.2526

Structural Engineer

WSP
228 East 45th Street, 3rd Floor
New York, NY 10017
Tel: 212.687.9888 Fax: 646.487.5501

Mechanical, Electrical, Plumbing, Fire Protection

WSP
512 Seventh Avenue
New York, NY 10018
Tel: 212.552.9600

No.	Description	Date
13	PAA	08-04-2017
12	BULLETIN #39R1	02-10-2017
11	BULLETIN #42	01-10-2017
10	BULLETIN #41	01-05-2017
9	BULLETIN #38	11-23-2016
8	BULLETIN #35	11-10-2016
7	BULLETIN #35	10-19-2016
6	BULLETIN #32	09-08-2016
5	BULLETIN #25	04-20-2016
4	BULLETIN #21	12-11-2015
3	BULLETIN #20	10-26-2015
2	BULLETIN #19	09-25-2015
1	BULLETIN #11	05-29-2015
D.O.B. BUILDING PERMIT FILING		05/01/2015
100% CONSTRUCTION DOCUMENTS		04/03/2015

No. Description Date

Rev. Plan



Date: 04/03/2015

Project No: 1305480

Drawn By: CADD

Sheet Number: 1305480-S-250

Project File


25TH (MARKETING 26) FRAMING PLAN

Drawn By

S-250.01

S-259
8/21/2017 11:45:14 AM
25TH FLOOR (MARKETING 26) G.A. PLAN
C:\Users\ashb\Documents\25TH FLOOR (MARKETING 26) G.A. PLAN.dwg

NOTE:
ALL COORDINATES TO BE VERIFIED BY
ARCHITECT PRIOR TO CONSTRUCTION.

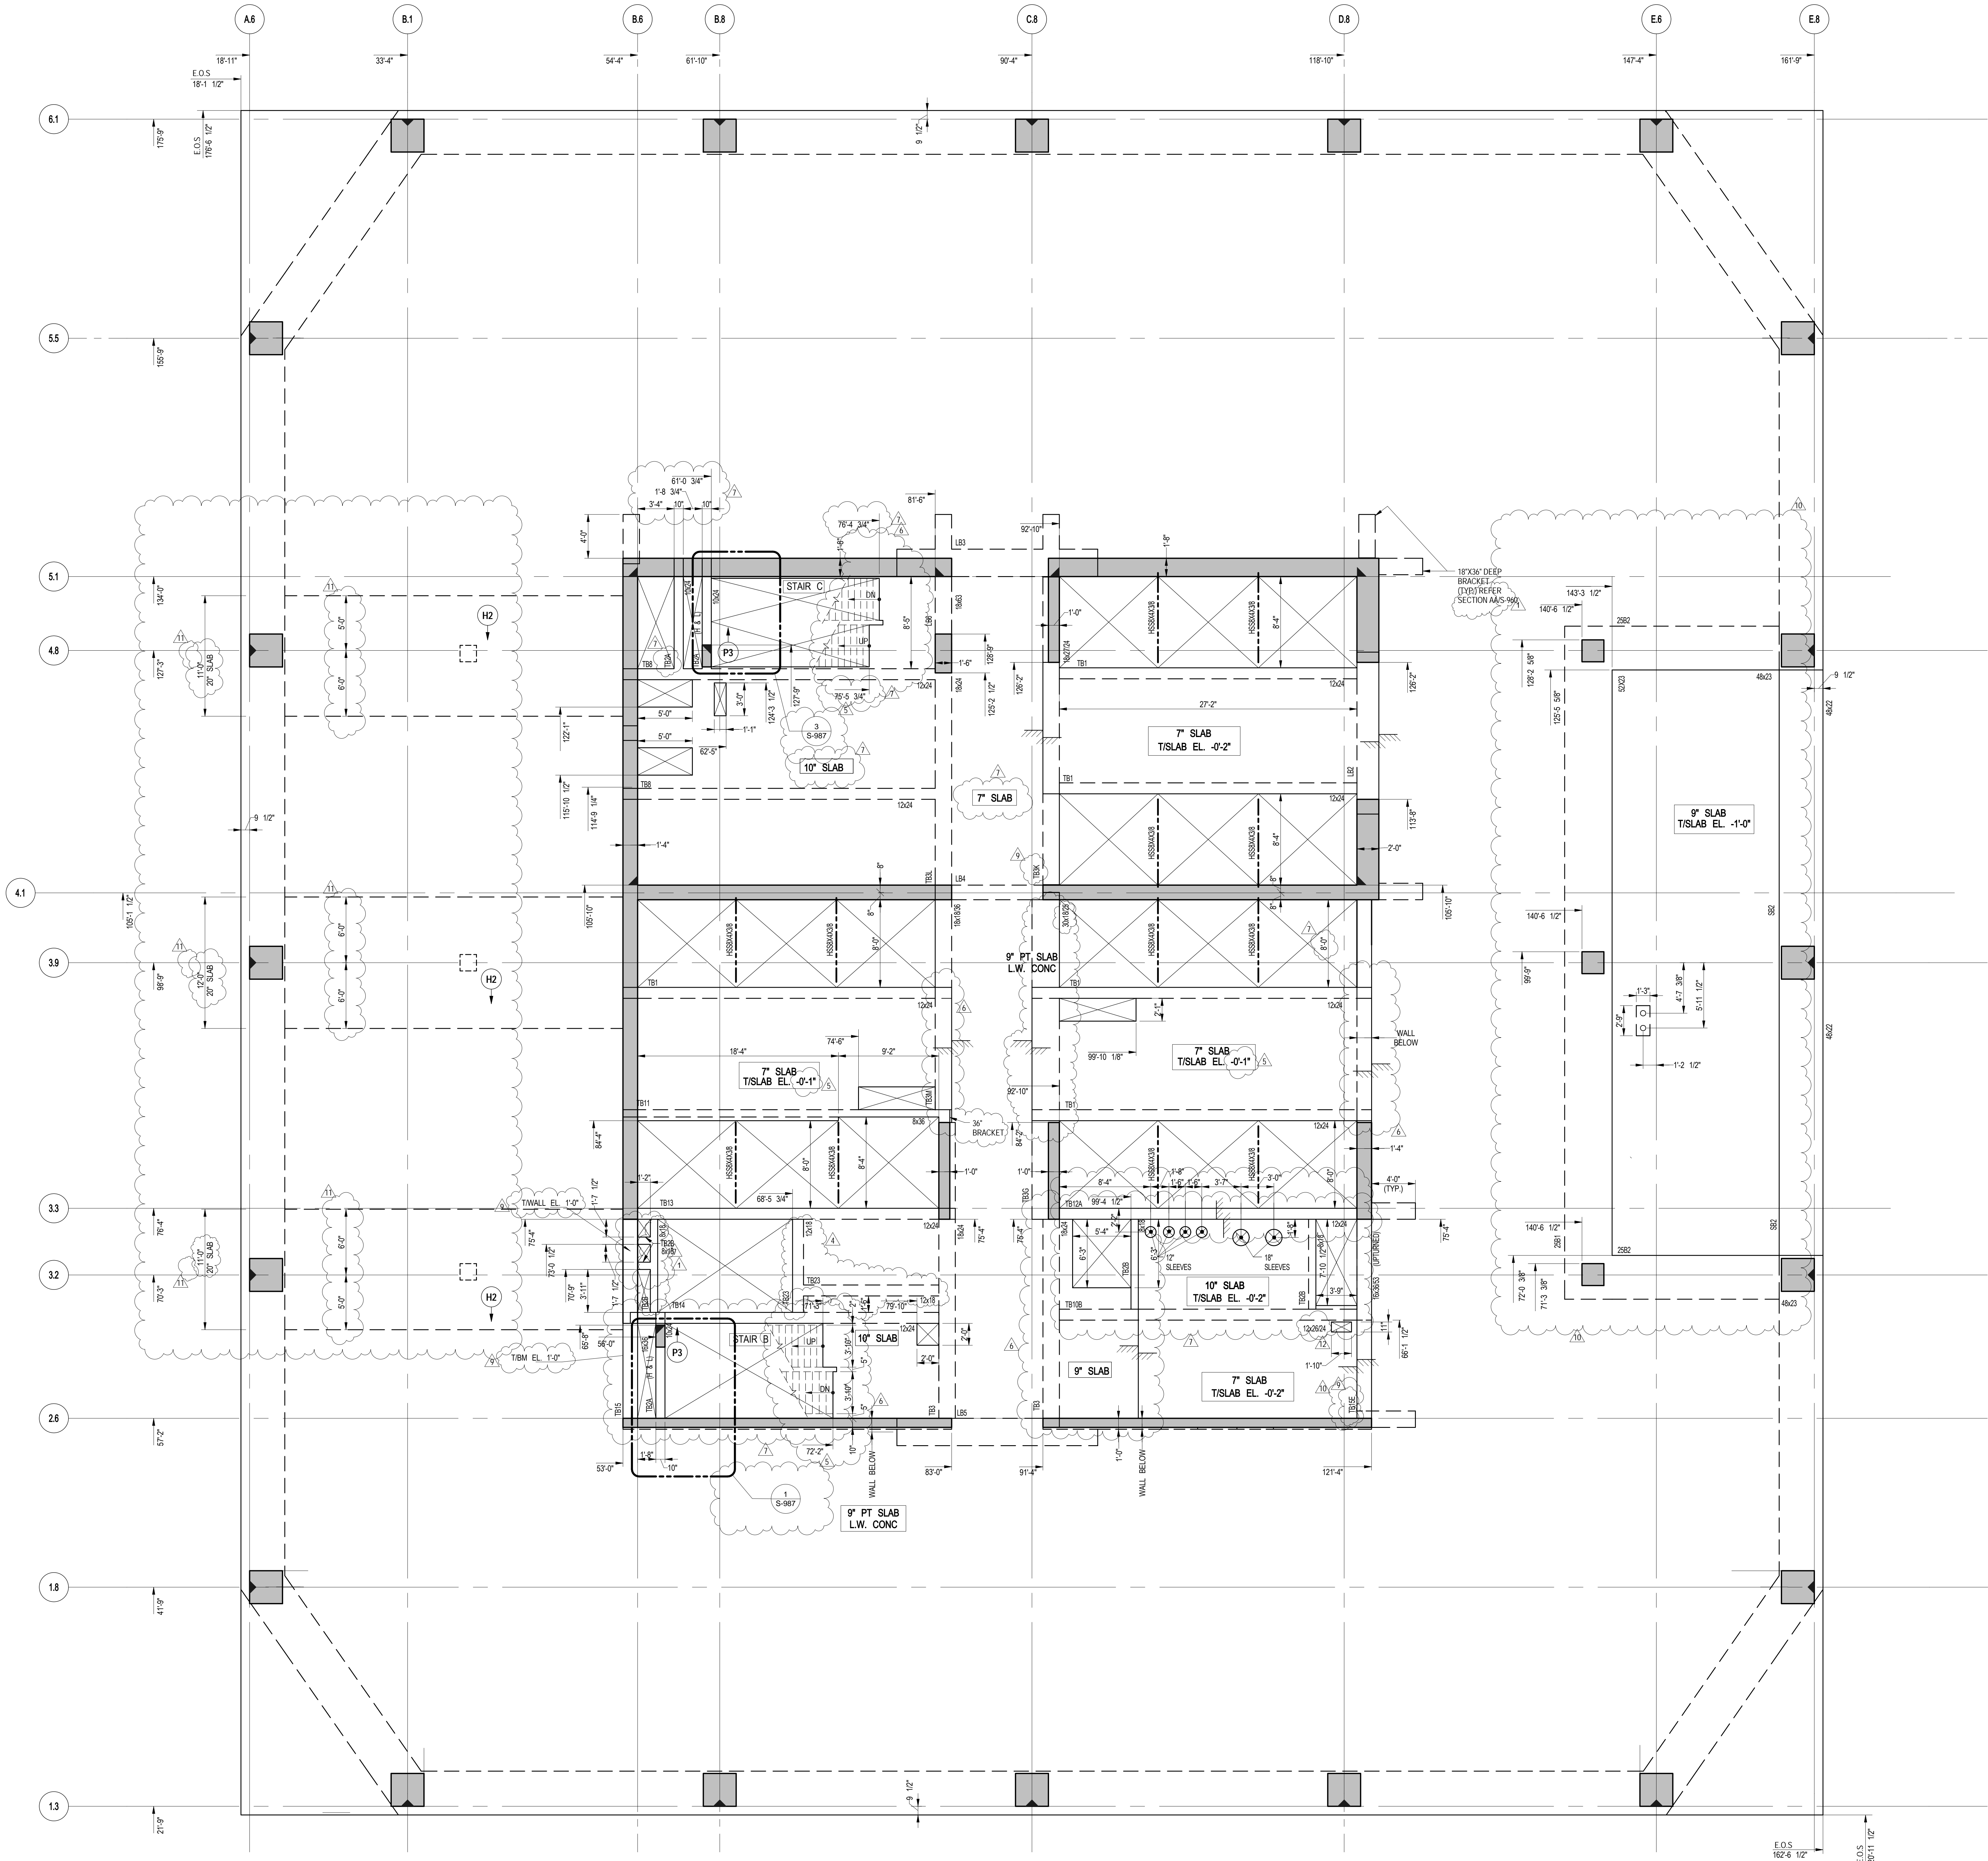

1 25TH FLOOR (MARKETING 26) GENERAL ARRANGEMENT PLAN
SCALE: 3/16\"/>

NOTES:
1. TOP OF SLAB ELEVATION 25TH FL. @ 388'-1\"/>

55 HUDSON YARDS

Address
550 W 34TH St., New York, NY
10001



Client

Related Companies
60 Columbus Circle
New York, NY 10023
Tel: 212.801.1000 Fax: 212.801.1048

Oxford Properties Group
320 Park Avenue, 17th Floor
New York, NY 10022
Tel: 212.986.7514 Fax: 212.986.7510

Mitsui Fudosan America, Inc.
1251 Avenue of the Americas, Suite 800
New York, NY 10020
Tel: 212.403.5600 Fax: 212.403.5657

Architect

Kohn Pedersen Fox Associates PC
Architects & Planning Consultants
11 West 42nd Street
New York, New York 10036
TEL: 212.977.6500 FAX: 212.956.2526

Structural Engineer

WSP
228 East 45th Street, 3rd Floor
New York, NY 10017
Tel: 212.687.9888 Fax: 646.487.5501

Mechanical, Electrical, Plumbing, Fire Protection

WSP
512 Seventh Avenue
New York, NY 10018
Tel: 212.552.9600

No.	Description	Date
13	PAA	08-04-2017
12	BULLETIN #39R1	02-10-2017
11	BULLETIN #42	01-10-2017
10	BULLETIN #41	01-05-2017
9	BULLETIN #38	11-23-2016
8	BULLETIN #35	11-10-2016
7	BULLETIN #35	10-19-2016
6	BULLETIN #31	08-25-2016
5	BULLETIN #25	04-20-2016
4	BULLETIN #21	12-11-2015
3	BULLETIN #20	10-25-2015
2	BULLETIN #19	09-25-2015
1	BULLETIN #11	05-01-2015
D.O.B. BUILDING PERMIT FILING		04/03/2015
100% CONSTRUCTION DOCUMENTS		04/03/2015

Rev. Plan



Date: 04/03/2015
Project No: 1305480
Division: CADD
Sheet Number: 1305480-S-259

25TH FLOOR
(MARKETING 26) G.A.
PLAN

Sheet Number

S-259.01

55 HUDSON YARDS

Address
550 W 34TH St., New York, NY
10001



Client
Related Companies
60 Columbus Circle
New York, NY 10023
Tel: 212.801.1000 Fax: 212.801.1048

Oxford Properties Group
320 Park Avenue, 17th Floor
New York, NY 10022
Tel: 212.986.7514 Fax: 212.986.7510

Mitsui Fudosan America, Inc.
1251 Avenue of the Americas, Suite 800
New York, NY 10020
Tel: 212.403.5600 Fax: 212.403.5657

Architect
Kohn Pedersen Fox Associates PC
Architects & Planning Consultants
11 West 42nd Street
New York, New York 10036
TEL: 212.977.6500 FAX: 212.956.2526

Structural Engineer
WSP
228 East 45th Street, 3rd Floor
New York, NY 10017
Tel: 212.687.9888 Fax: 646.487.5501

Mechanical, Electrical, Plumbing, Fire Protection
WSP
512 Seventh Avenue
New York, NY 10018
Tel: 212.552.9600

No.	Description	Date
4	PAA	08-04-2017
3	BULLETIN #42	01-10-2017
2	BULLETIN #41	01-05-2017
1	BULLETIN #38	11-23-2016

Key Plan





Issue Date: 11/07/16
Project No: 1305480
Drawn By: CADD
Sheet Number: 1305480-S-269



Project Title
26TH (MARKETING 27)
GENERAL
ARRANGEMENT PLAN

Sheet Number
S-269.00

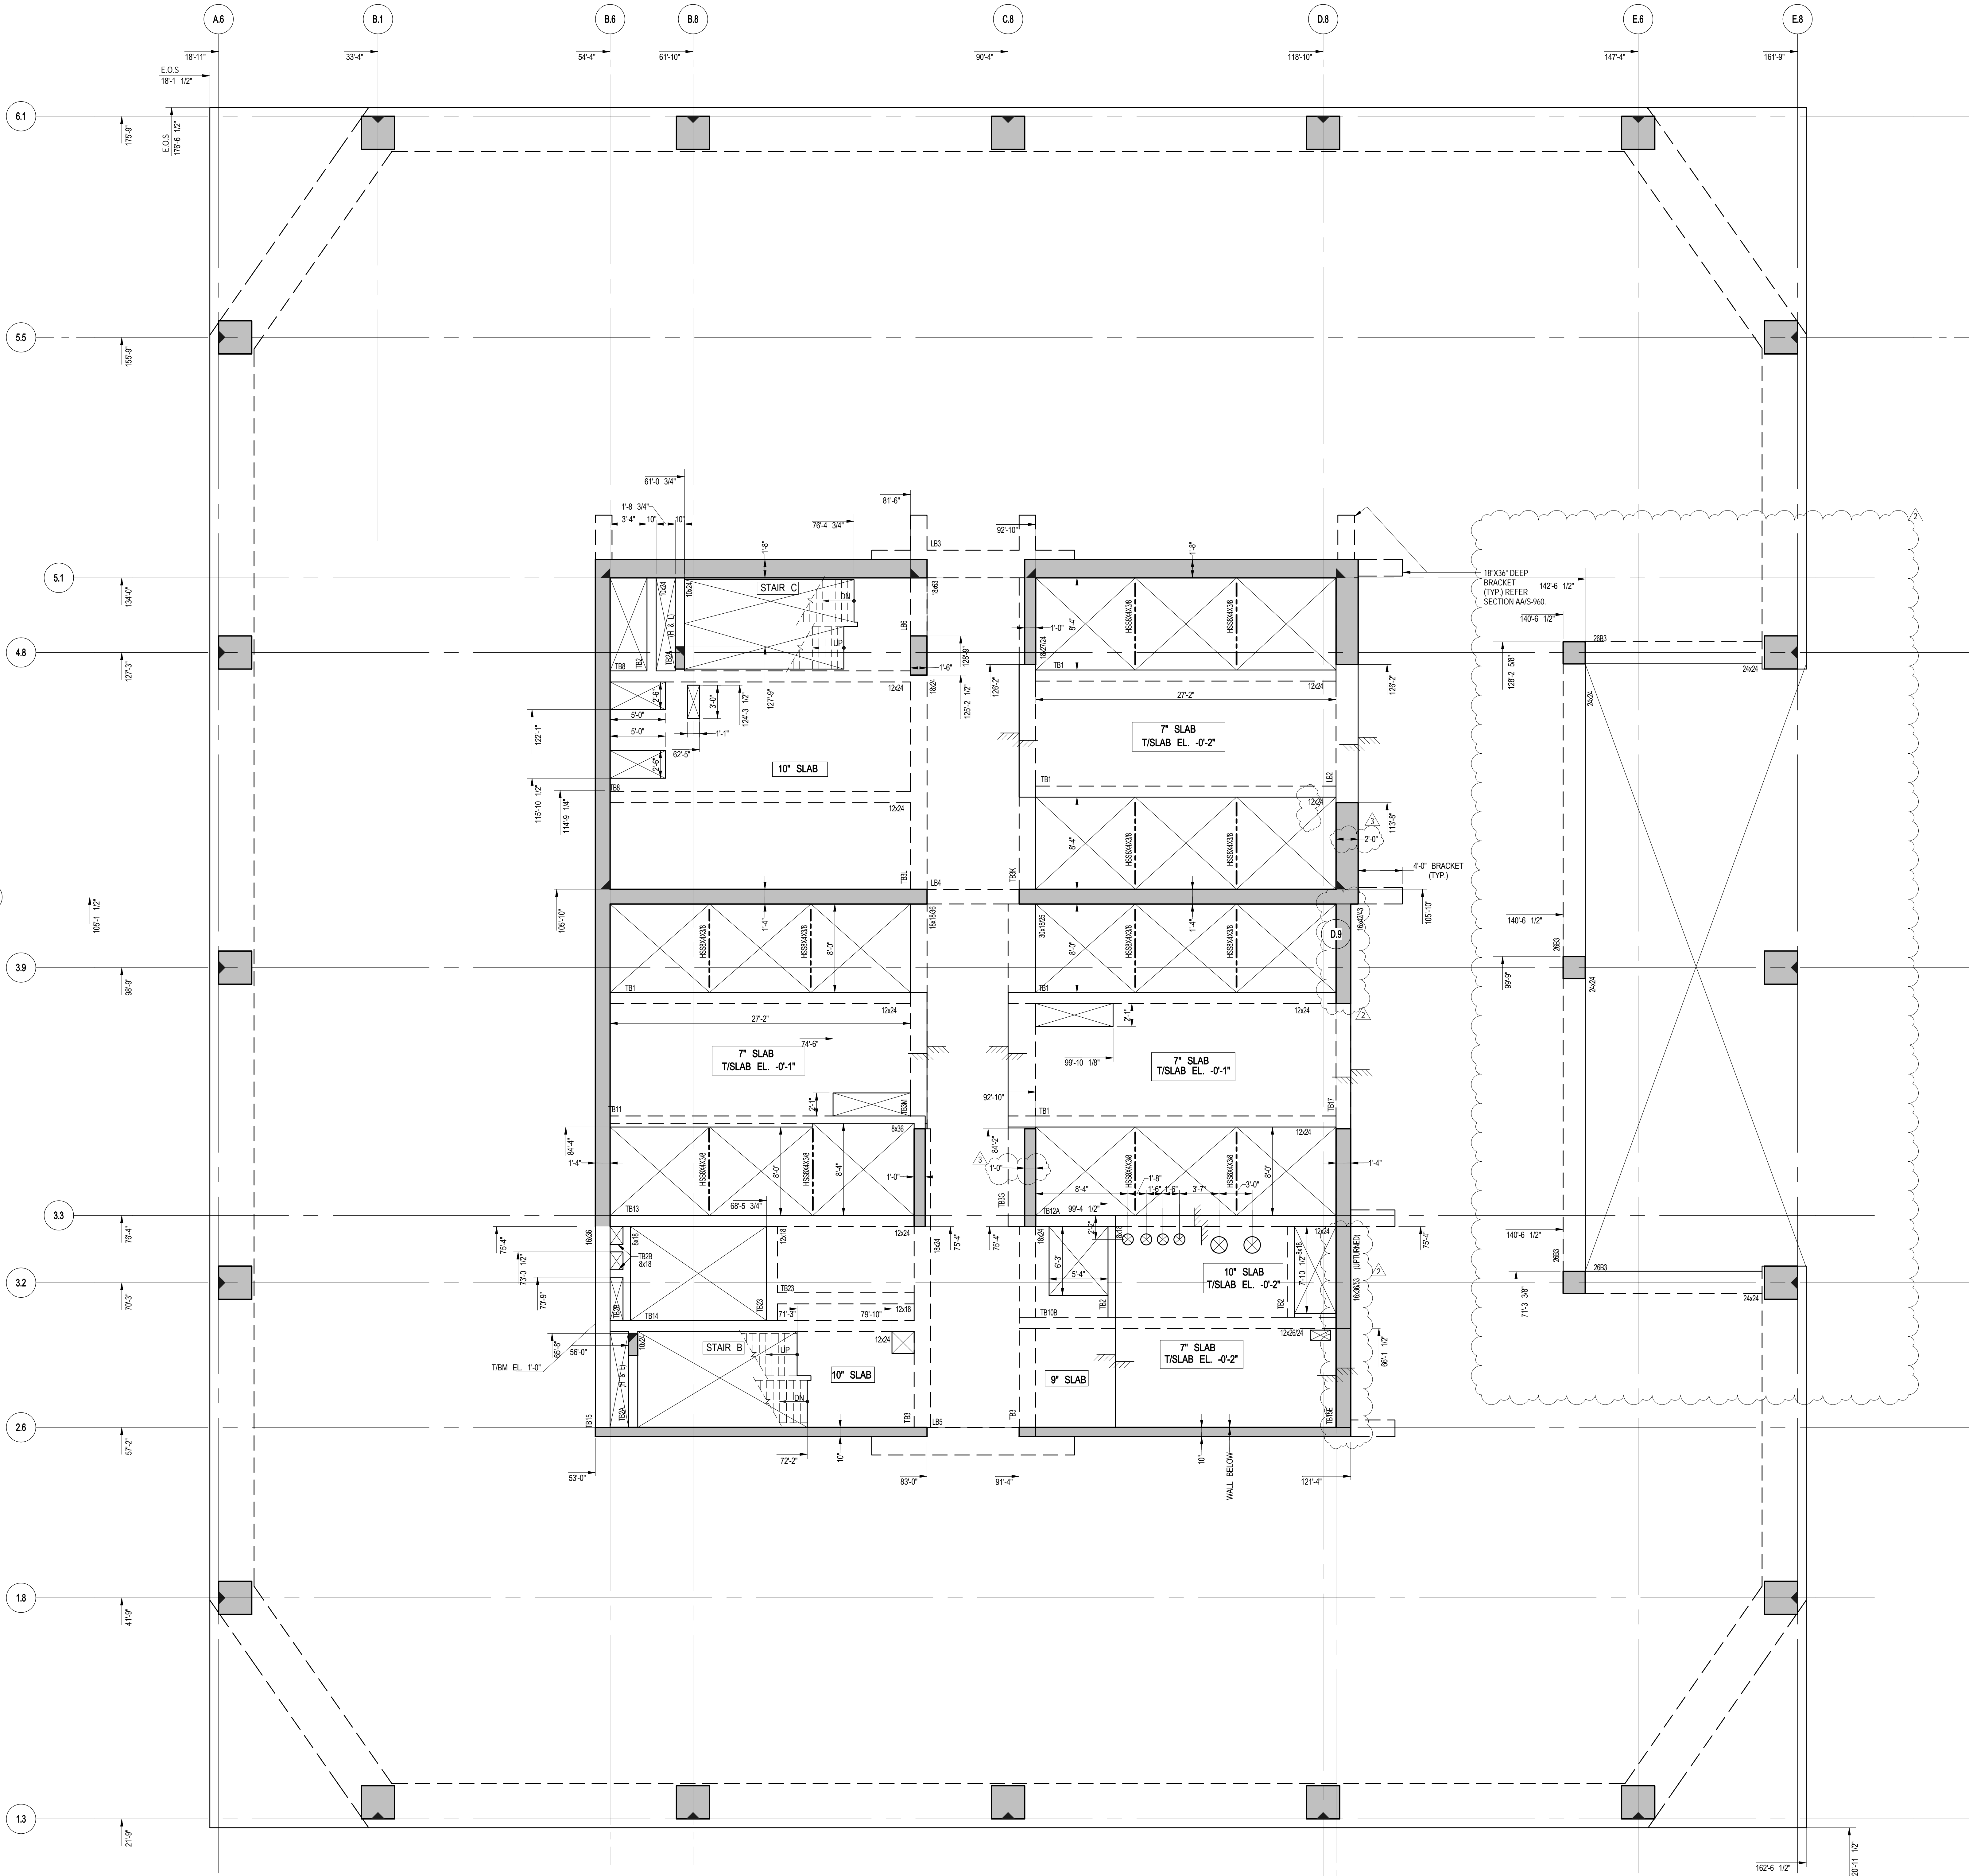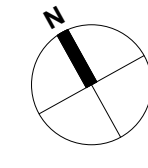

1 26TH-28TH (MARKETING 27-29) FLOOR FRAMING PLAN

S-269 SCALE: 3/16" = 1'-0"

- NOTES
- TOP OF SLAB ELEVATION 26TH FL @ 401'-7"
 - SLAB TO BE 9" THICK PT L.T. WT. CONC U.O.N. THUS SECTION PLAN
 - FOR BALANCE OF NOTES SEE CORRESPONDING FRAMING PLAN



Client
Related Companies
60 Columbus Circle
New York, NY 10023
Tel: 212.801.1000 Fax: 212.801.1048


Oxford Properties Group
320 Park Avenue, 17th Floor
New York, NY 10022
Tel: 212.986.7514 Fax: 212.986.7510

Mitsui Fudosan America, Inc.
1251 Avenue of the Americas, Suite 800
New York, NY 10020
Tel: 212.403.5600 Fax: 212.403.5657

Architect
Kohn Pedersen Fox Associates PC
Architects & Planning Consultants
11 West 42nd Street
New York, New York 10036
TEL: 212.977.6500 FAX: 212.956.2526


Structural Engineer
WSP
228 East 45th Street, 3rd Floor
New York, NY 10017
Tel: 212.687.9888 Fax: 646.487.5501

Mechanical, Electrical, Plumbing, Fire Protection
WSP
512 Seventh Avenue
New York, NY 10018
Tel: 212.552.9600

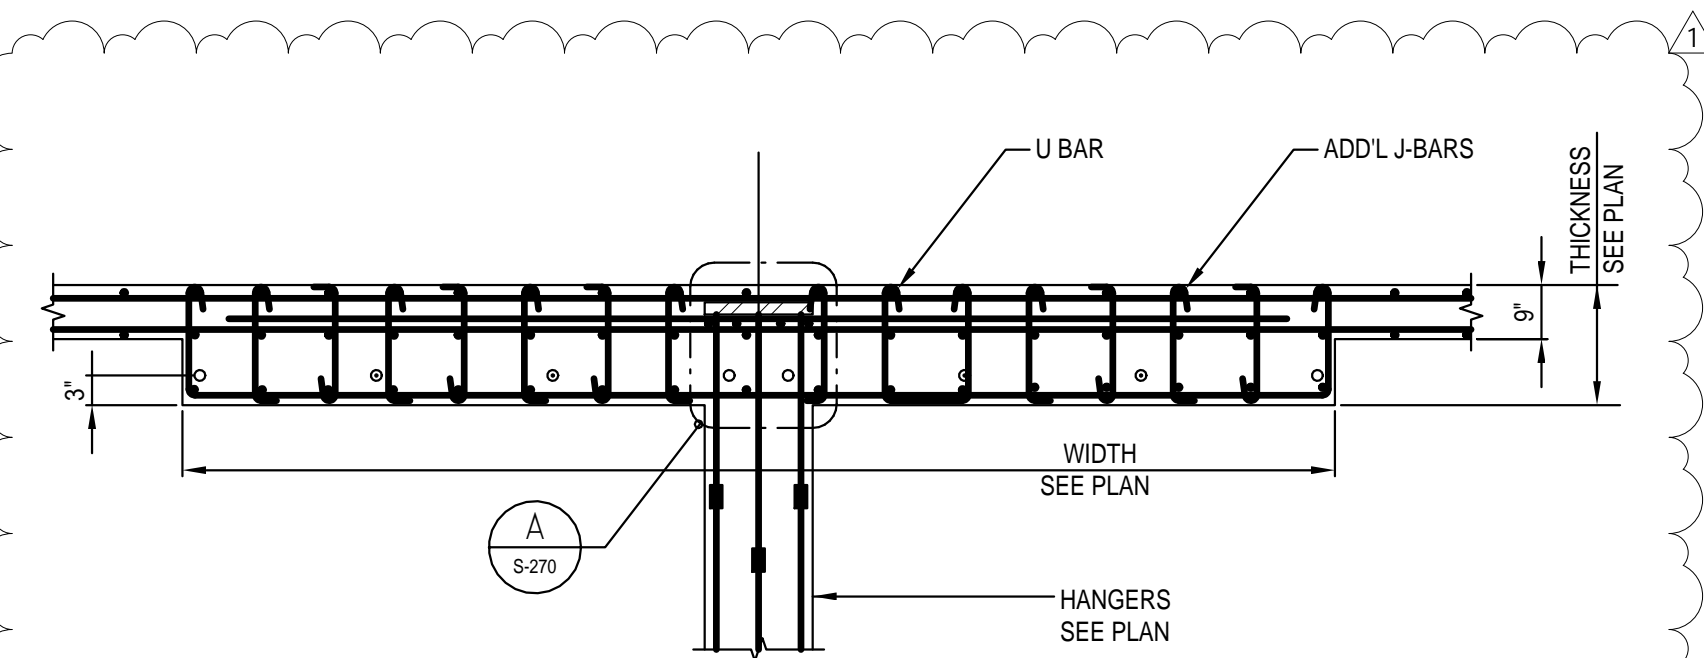

2 SECTION


S-270 SCALE: 3/8" = 1'-0"

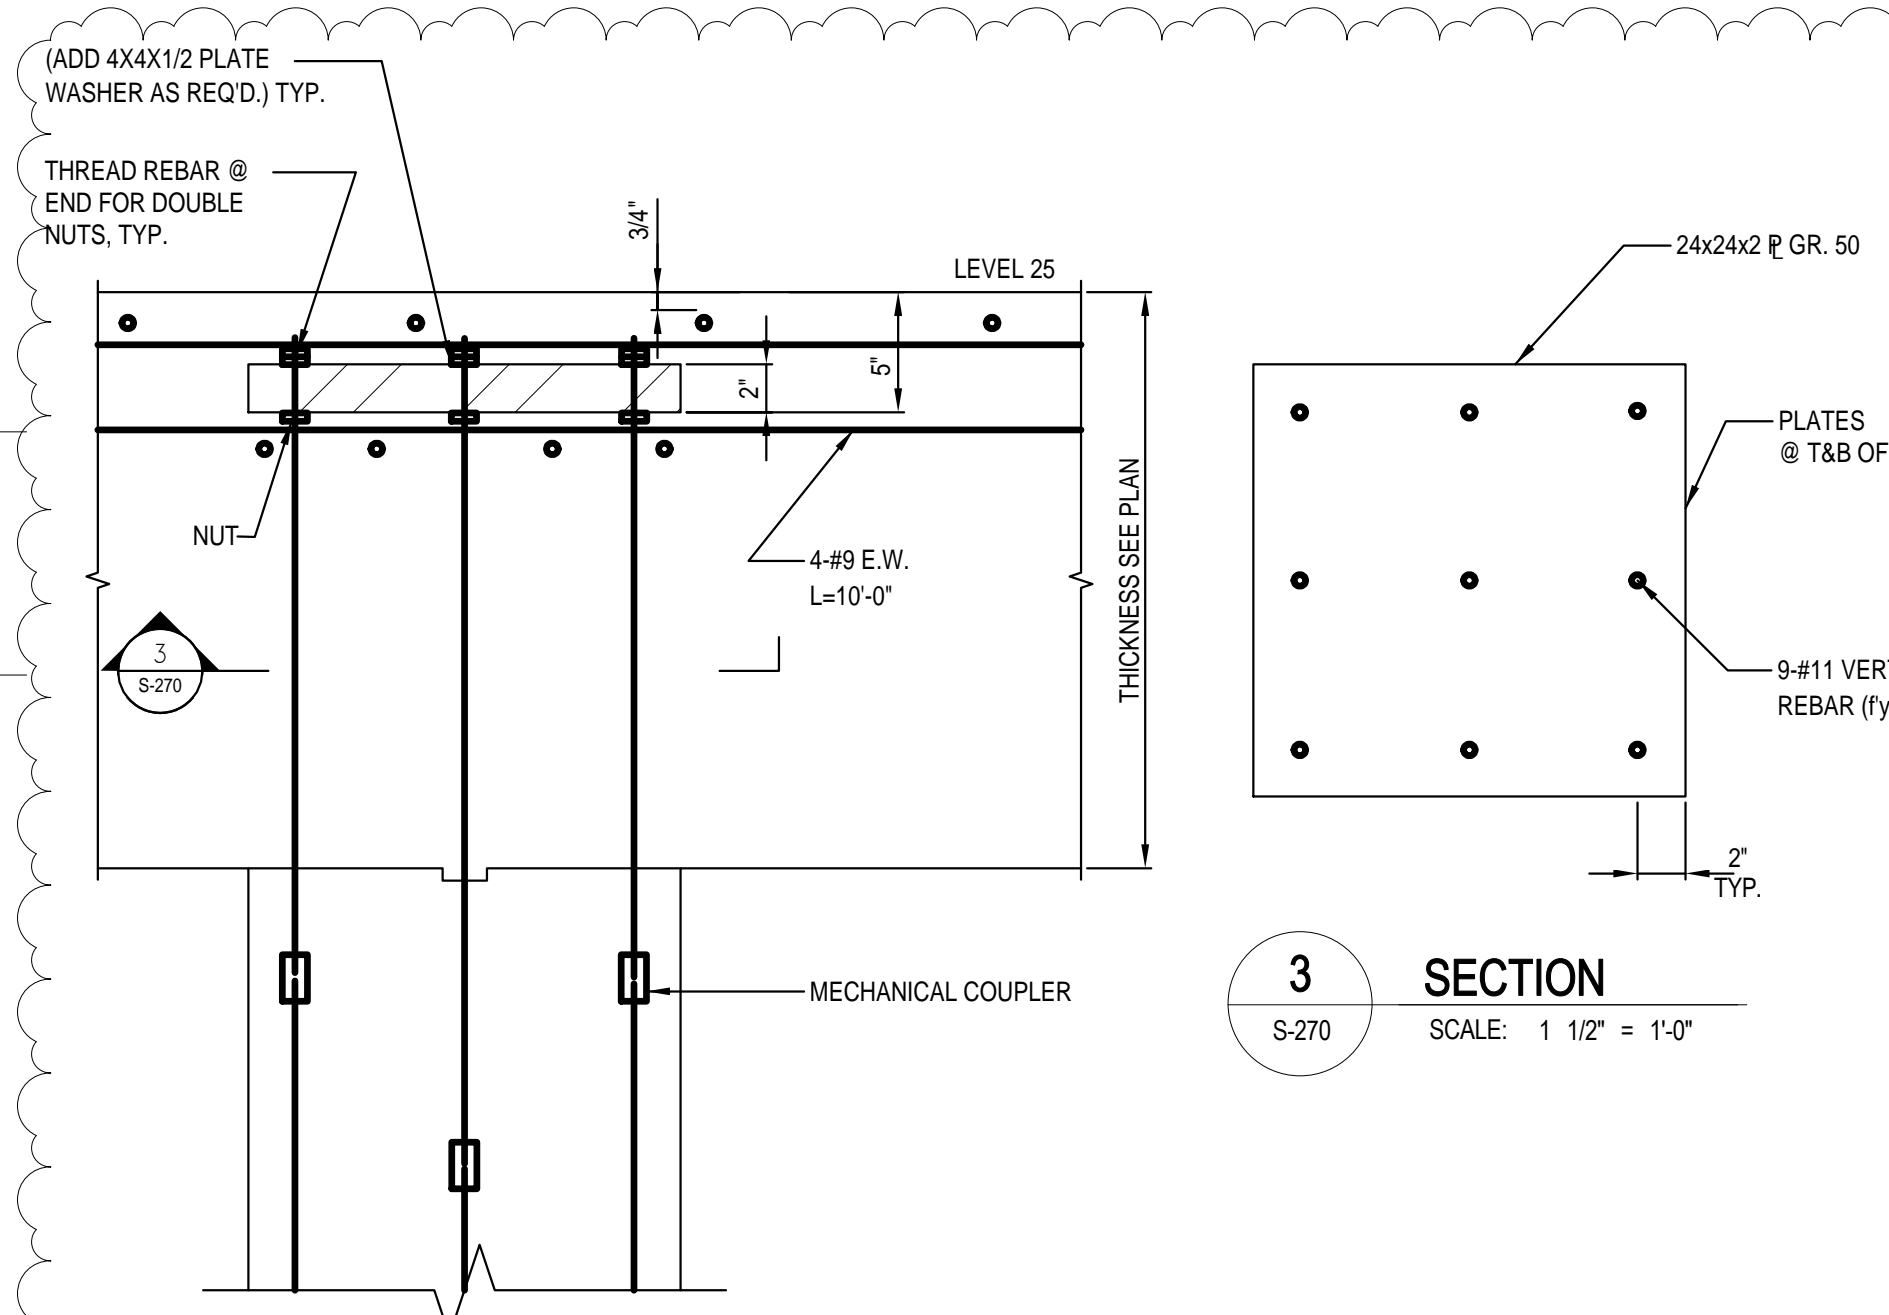


3 SECTION

S-270 SCALE: 1 1/2" = 1'-0"

DETAIL A

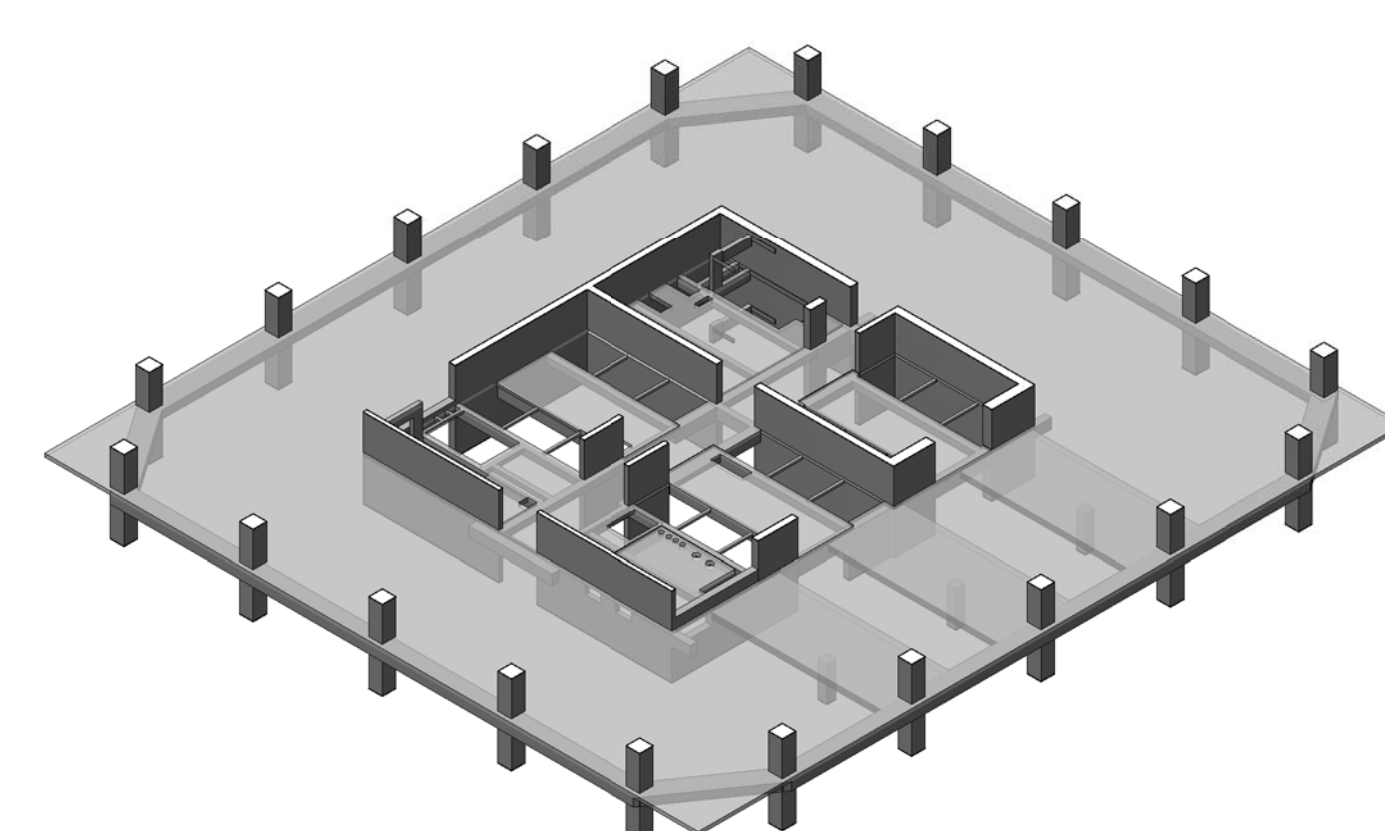

3D VIEW

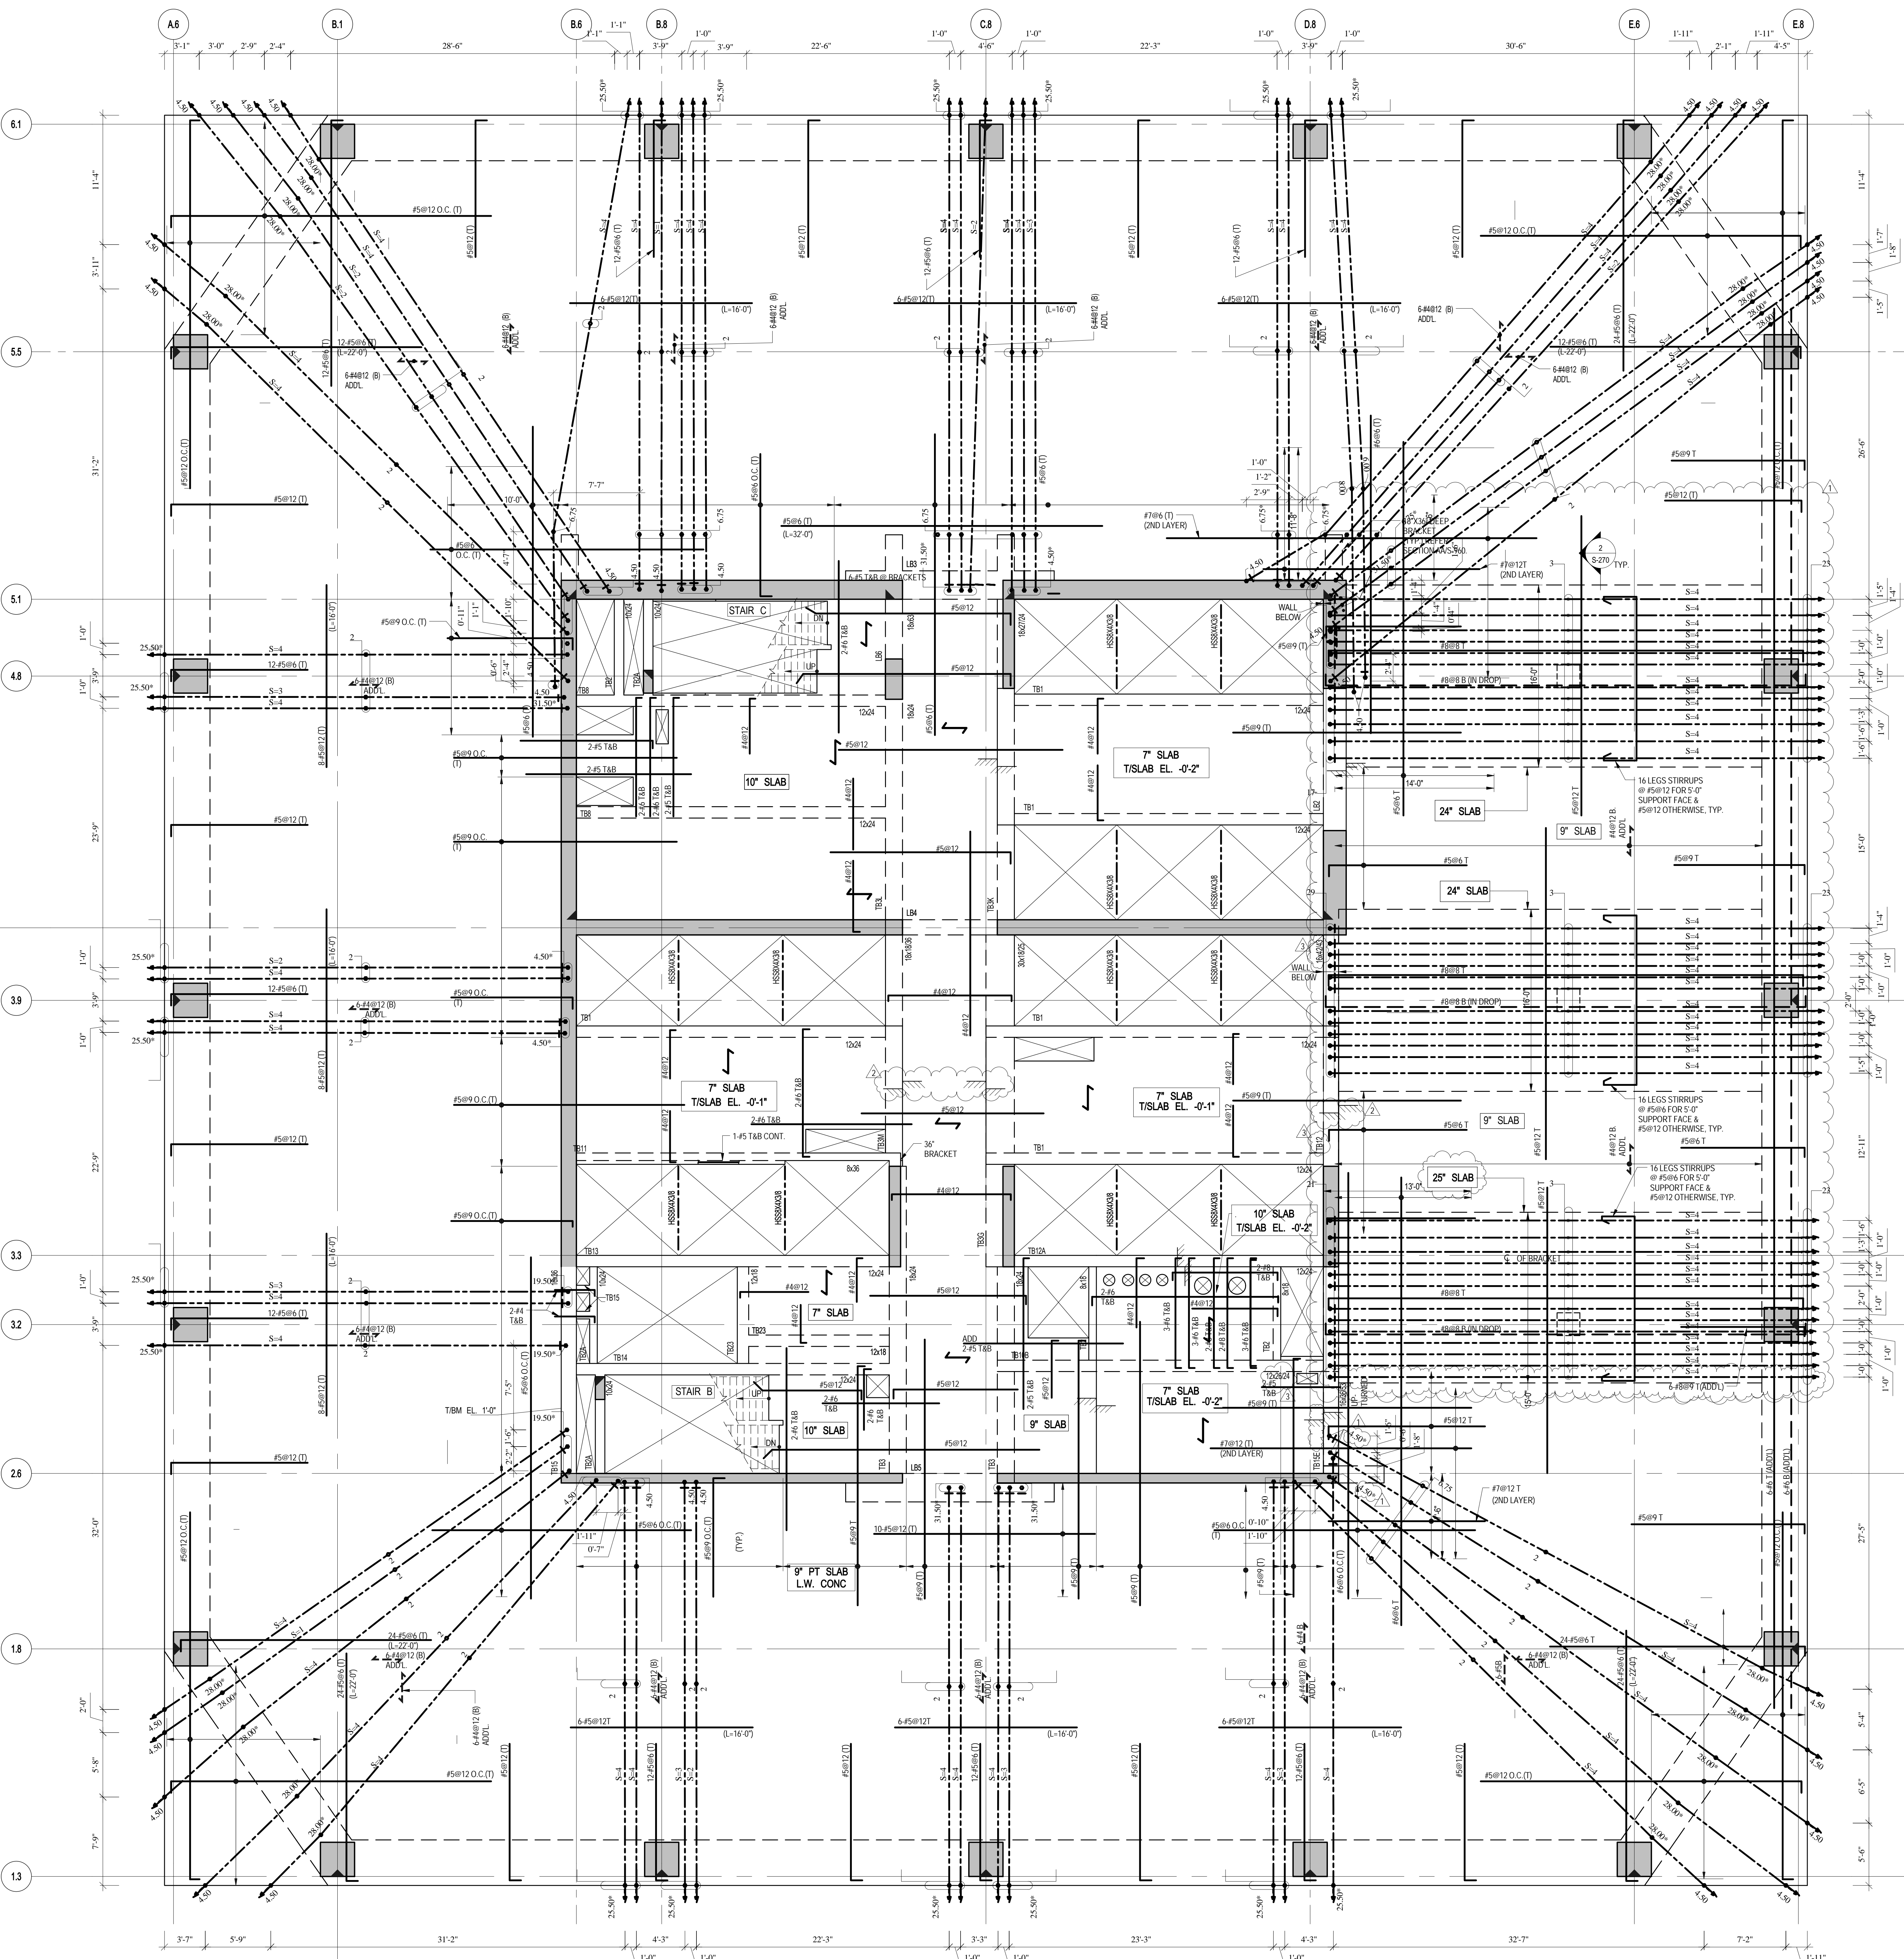

1 27TH (MARKETING 28) FLOOR FRAMING PLAN

S-270 SCALE: 3/16" = 1'-0"

NOTES

- TOP OF SLAB ELEVATION @ 415'-1" U.O.N. THUS CON PLAN.
- SLAB TO BE 9" THICK PT L.T. WT. CONC U.O.N. THUS CON PLAN.
- BOTTOM MAT REINF. TO BE:
#4@10 EW CONT. FOR 17 RC SLAB INSIDE CORE
#4@12 EW CONT. FOR 9" PT L.T. SLAB
#4@10 CONT. MAIN BARS AND #4@14 CONT. TEMPERATURE BARS FOR 7" RC SLAB INSIDE CORE
- FOR BALANCE OF NOTES SEE DWG. F0-120
- FOR PT NOTES SEE DWG. S-020

MATERIAL NOTES

- ALL SLABS TO BE LIGHT-WEIGHT CONCRETE (MAXIMUM DENSITY 120lb/cu ft & f'c = 8500 psi)
- ALL COLUMNS AND SHEAR WALLS TO BE NORMAL WEIGHT CONCRETE.

LOAD TABLE (OUTSIDE CORE AREA)			
DL	SDL	LL	FACADE
SLAB WEIGHT (VARIABLES)	35 PSF	50 PSF	410 PLF

No.	Description	Date
4	PAA	08-04-2017
3	BULLETIN #47	03-16-2017
2	BULLETIN #42	01-10-2017
1	BULLETIN #41	01-05-2017

Rev. Plan



Date: 12/28/16
Project No: 1305480
Drawing No: CADD
Sheet Number: 1305480-S-270

Project File
27TH FLOOR (MARKETING 28) FRAMING PLAN

Sheet Number
S-270.00



Client
Related Companies
60 Columbus Circle
New York, NY 10023
Tel: 212.801.1000 Fax: 212.801.1048


Oxford Properties Group
320 Park Avenue, 17th Floor
New York, NY 10022
Tel: 212.986.7514 Fax: 212.986.7510

Mitsui Fudosan America, Inc.
1251 Avenue of the Americas, Suite 800
New York, NY 10020
Tel: 212.403.5600 Fax: 212.403.5657

Architect
Kohn Pedersen Fox Associates PC
Architects & Planning Consultants
11 West 42nd Street
New York, New York 10036
TEL: 212.977.6500 FAX: 212.956.2526

Structural Engineer
WSP
228 East 45th Street, 3rd Floor
New York, NY 10017
Tel: 212.687.9888 Fax: 646.487.5501

Mechanical, Electrical, Plumbing, Fire Protection
WSP
512 Seventh Avenue
New York, NY 10018
Tel: 212.552.9600

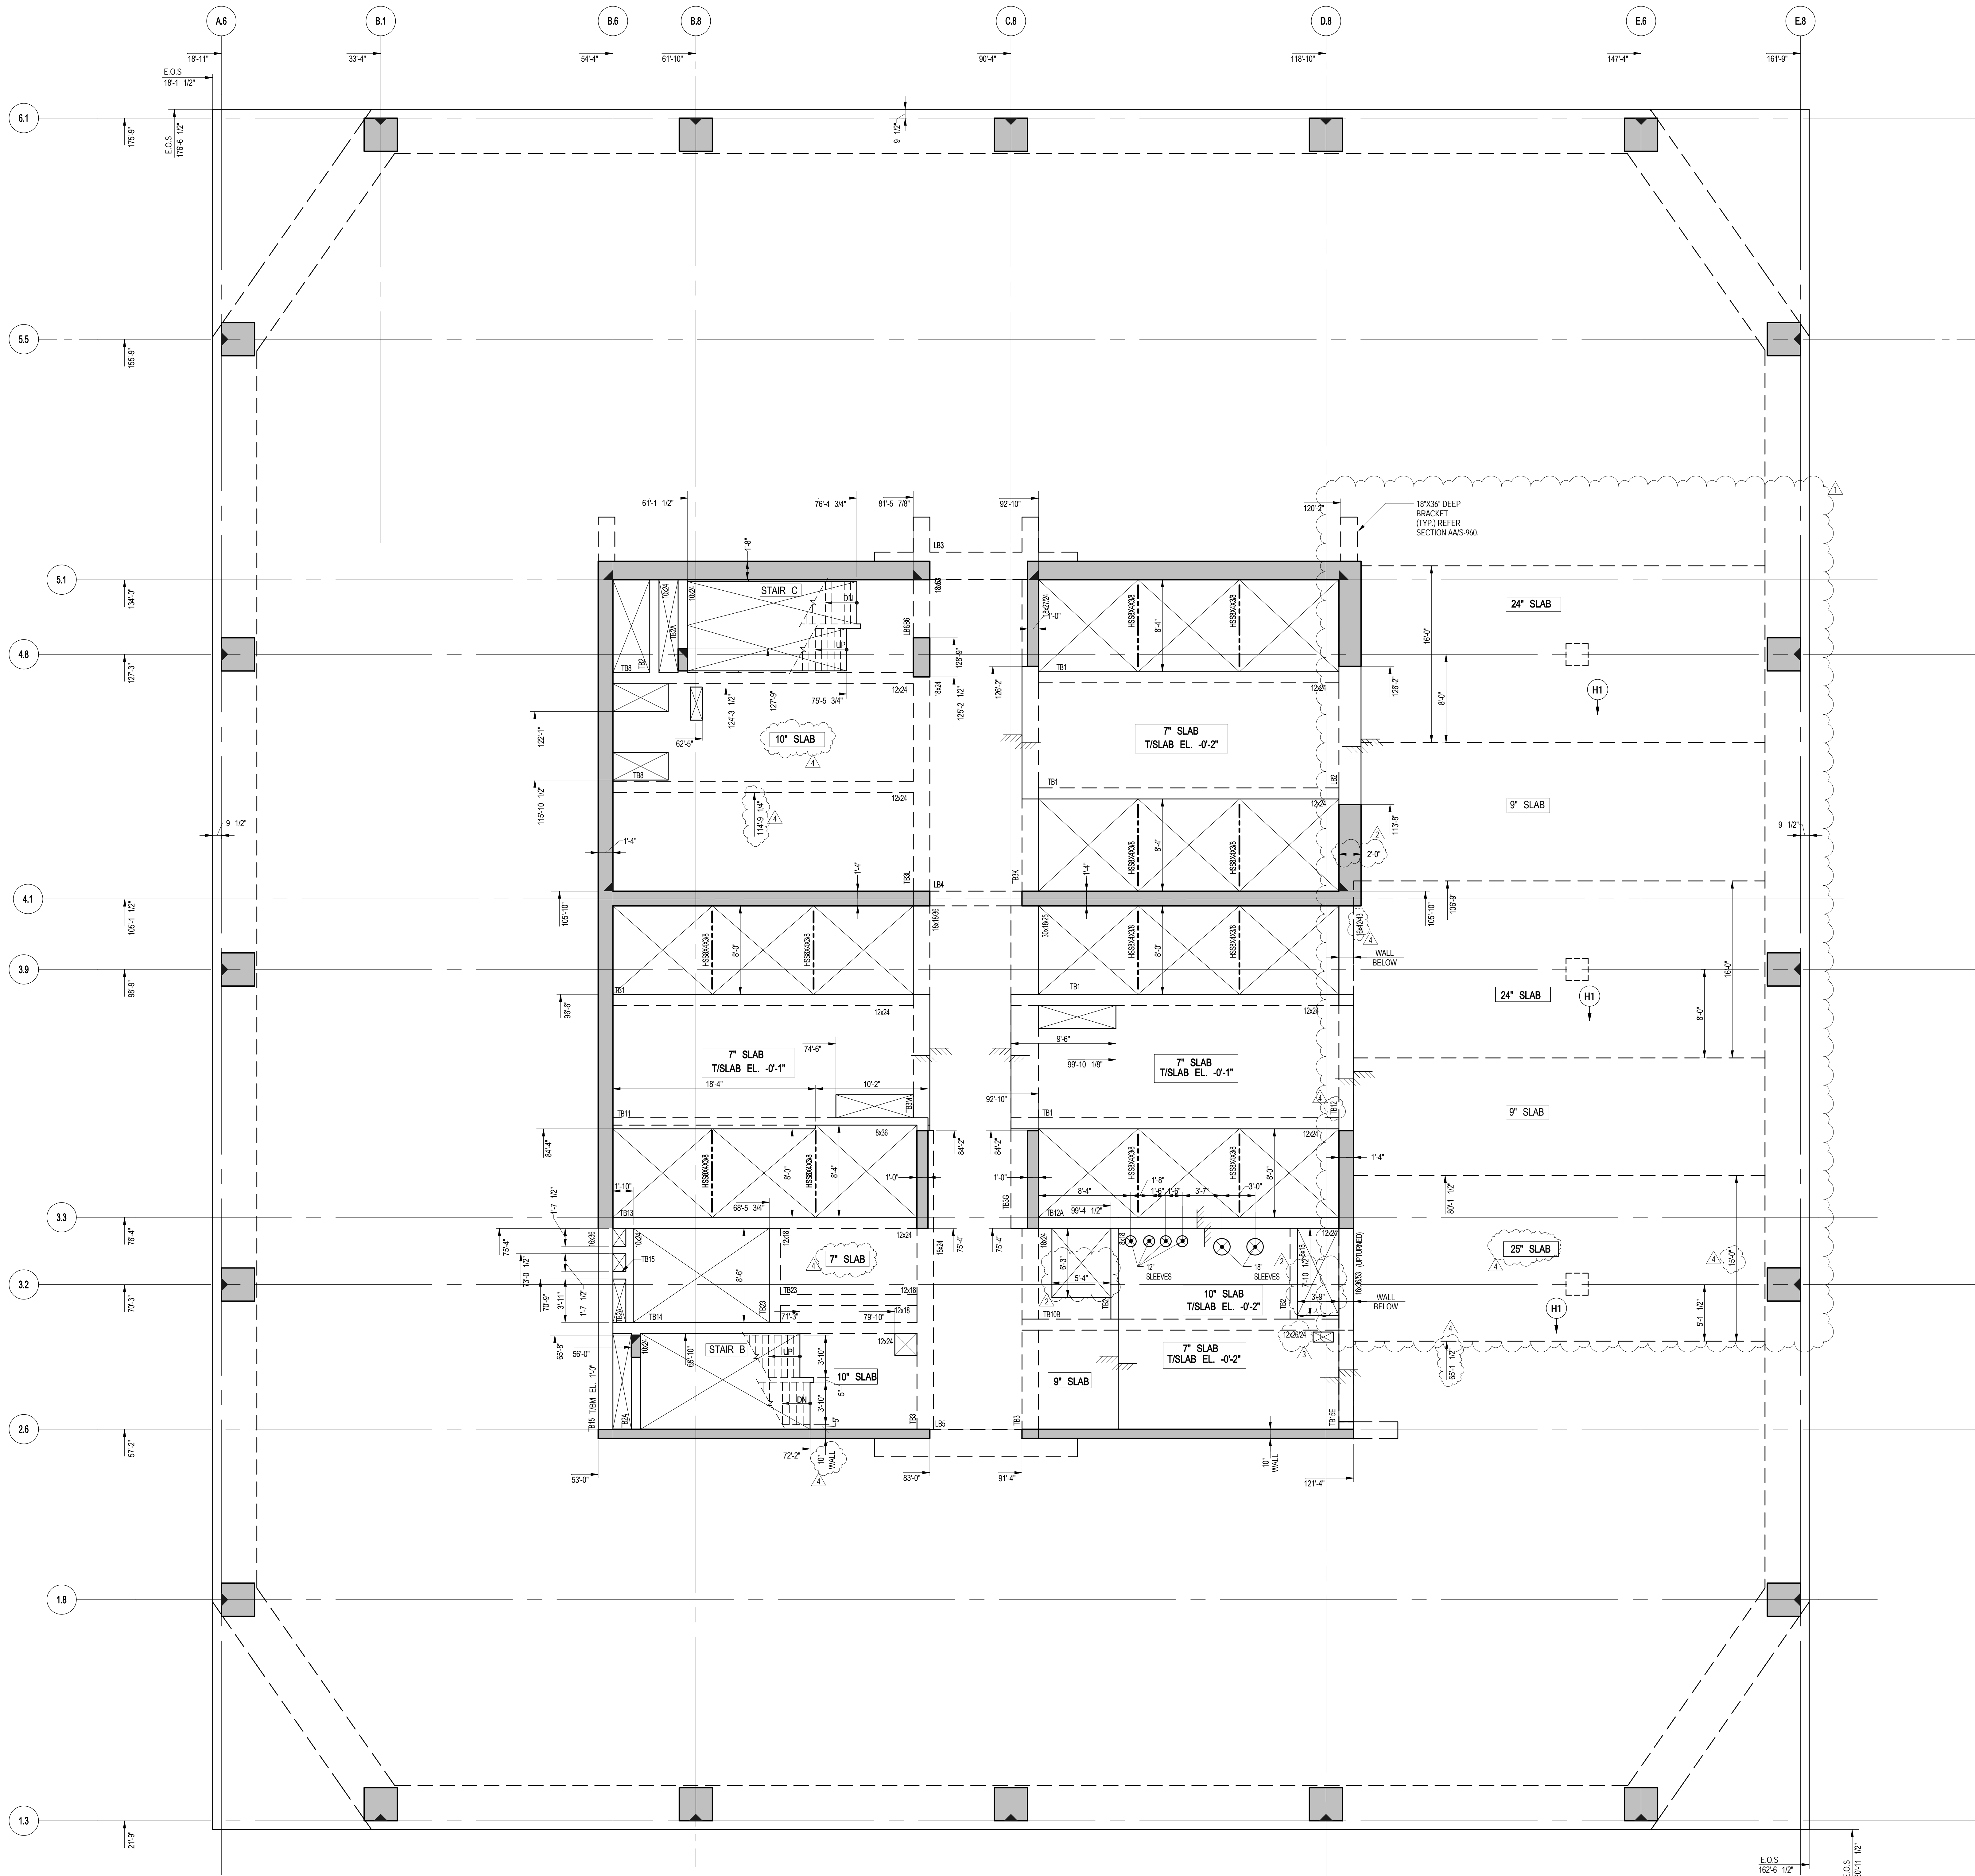

1 27TH FLOOR (MARKETING 28) GENERAL ARRANGEMENT PLAN

SCALE: 3/16" = 1'-0"

- NOTES
1. TOP OF SLAB ELEVATION 415'-1" U.O.N. THUS ON PLAN.
 2. SLAB TO BE 9" THICK PT. LT. WT. CONC. U.O.N. THUS ON PLAN.
 3. FOR BALANCE OF NOTES SEE CORRESPONDING FRAMING PLAN.

No.	Description	Date
5	PAA	08-04-2017
4	BULLETIN #47	03-16-2017
3	BULLETIN #39R1	02-10-2017
2	BULLETIN #42	01-10-2017
1	BULLETIN #41	01-05-2017

Key Plan




Issue Date: 12/28/16
Project No: 1305480
Division By: CADD
Sheet Number: 1305480-S-279



Division File
27TH FLOOR (MARKETING 28)
GENERAL
ARRANGEMENT PLAN

Division Number
S-279.00

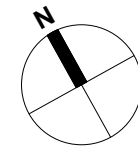

55 HUDSON YARDS

Address
550 W 34TH St., New York, NY
10001



Client
Related Companies
60 Columbus Circle
New York, NY 10023
Tel: 212.801.1000 Fax: 212.801.1048

Oxford Properties Group
320 Park Avenue, 17th Floor
New York, NY 10022
Tel: 212.986.7514 Fax: 212.986.7510

Mitsui Fudosan America, Inc.
1251 Avenue of the Americas, Suite 800
New York, NY 10020
Tel: 212.403.5600 Fax: 212.403.5657


Architect
Kohn Pedersen Fox Associates PC
Architects & Planning Consultants
11 West 42nd Street
New York, New York 10036
TEL: 212.977.6500 FAX: 212.956.2526

Structural Engineer
WSP
228 East 45th Street, 3rd Floor
New York, NY 10017
Tel: 212.687.9888 Fax: 646.487.5501

Mechanical, Electrical, Plumbing, Fire Protection
WSP
512 Seventh Avenue
New York, NY 10018
Tel: 212.552.9600

No.	Description	Date
3	PAA	08-04-2017
2	BULLETIN #39R1	03-10-2017
1	BULLETIN #42	01-10-2017

Key Plan

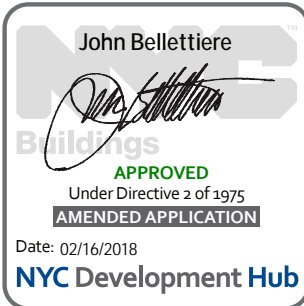


Date: 12/28/16
Project No: 1305480
Division: CADD
Sheet Number: 1305480-S-280



Division File
28TH FLOOR
(MARKETING 29)
FRAMING PLAN

Division Number
S-280.00

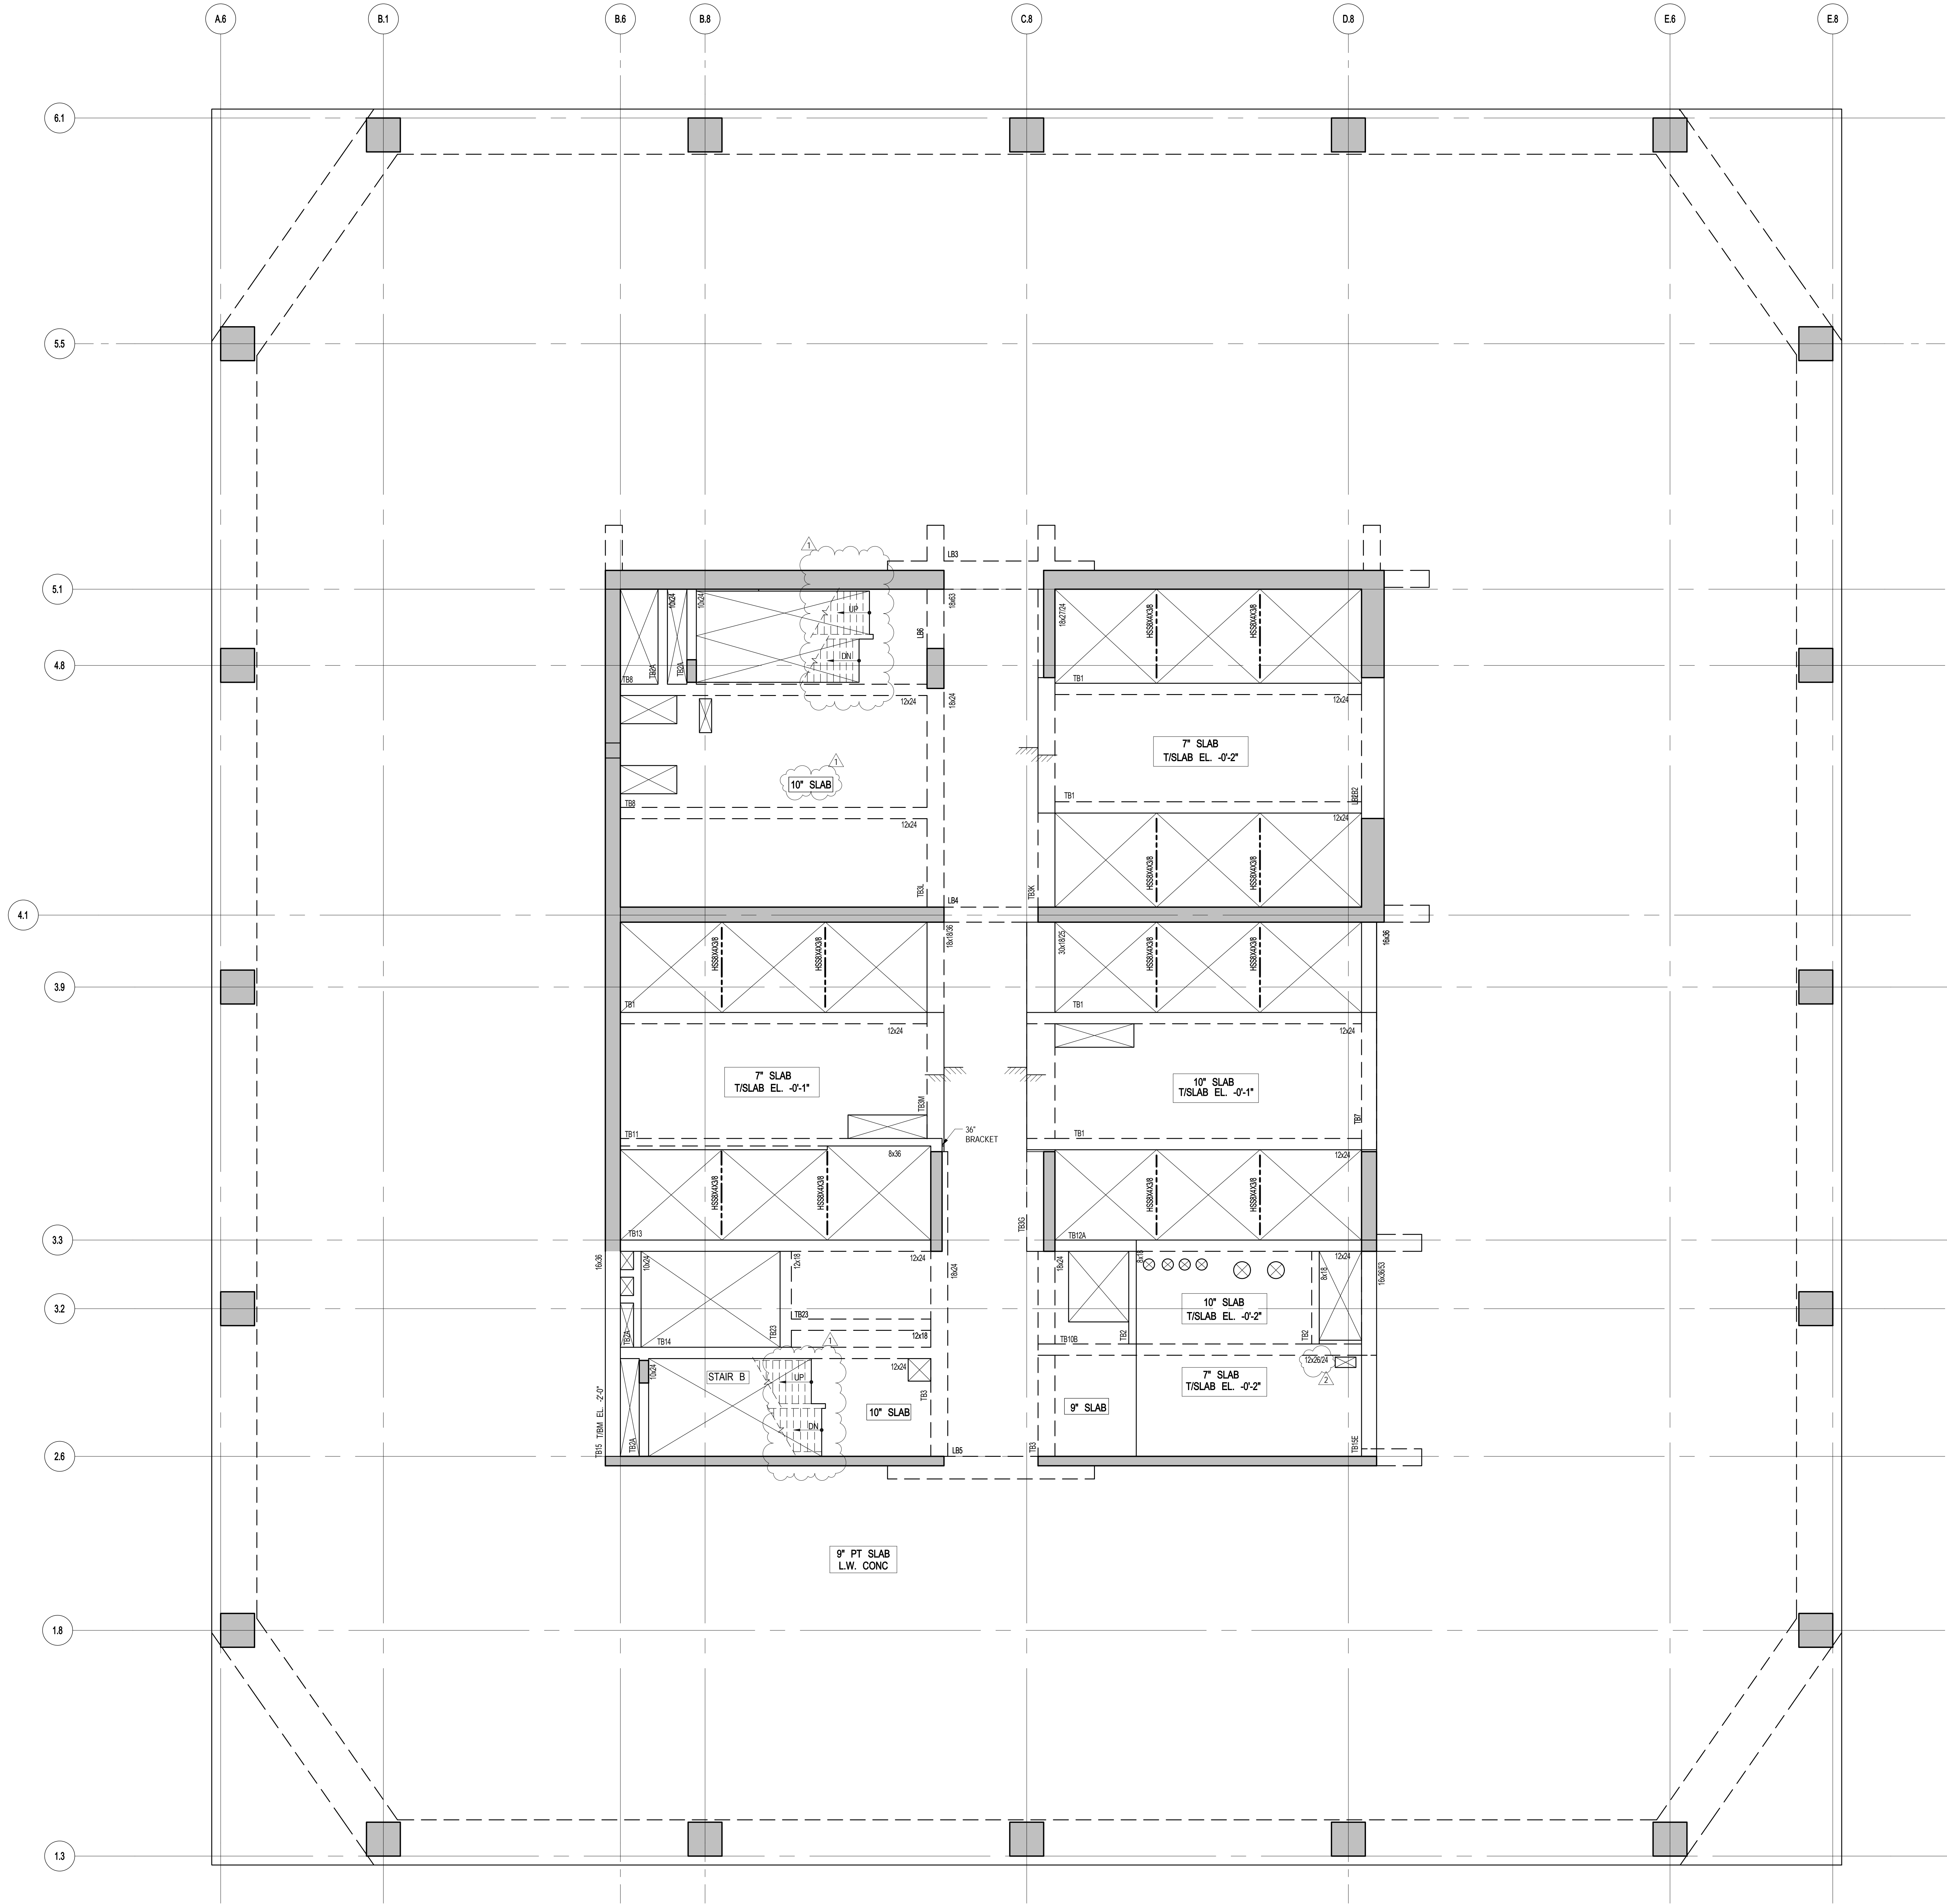



1 28TH(MARKETING 29) FLOOR FRAMING PLAN

- SCALE: 3/16" = 1'-0"
- NOTES
1. TOP OF SLAB ELEVATION @ 428'-7" U.O.N. THUS, _____ ON PLAN.
 2. SLAB TO BE 9" THICK PT. L.W. CONC. U.O.N. THUS, _____ ON PLAN.
 3. UNLESS NOTED ON THIS DWG., FOR SLABS OUTSIDE CORE REFER TO DWG. S-210 FOR PT AND REINFORCEMENT LAYOUT.
 4. UNLESS NOTED ON THIS DWG., FOR SLAB REINFORCEMENT LAYOUT INSIDE CORE, REFER TO DWG. S-210.
 5. FOR BALANCE OF NOTES SEE DWG. FD-120.
 6. FOR PT NOTES SEE DWG. S-400.

- MATERIAL NOTES
1. ALL SLABS TO BE LIGHT-WEIGHT CONCRETE (MAXIMUM DENSITY 120pcf AND $\gamma_c = 8500$ pcf).
 2. ALL COLUMNS AND SHEAR WALLS TO BE NORMAL WEIGHT CONCRETE.

LOAD TABLE (OUTSIDE CORE AREA)			
DL	SDL	LL	FACADE
SLAB WEIGHT (VARIABLES)	35 PSF	50 PSF	410 PLF

3D VIEW

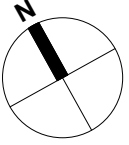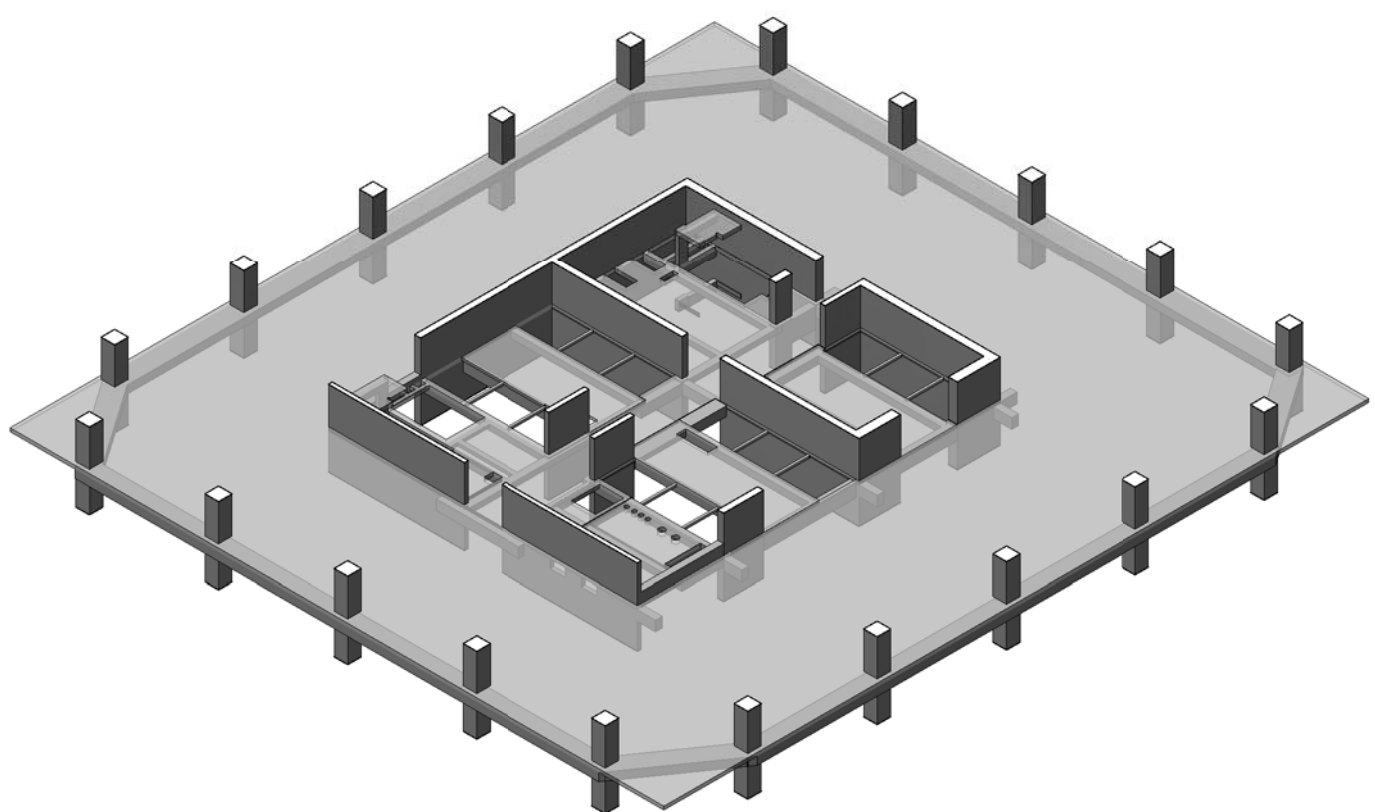



No.	Description	Date
12	PAA	08-04-2017
11	BULLETIN #45	02-17-2017
10	BULLETIN #39R1	02-10-2017
9	BULLETIN #42	01-10-2017
8	BULLETIN #38	11-23-2016
7	BULLETIN #35	10-19-2016
6	BULLETIN #32	09-08-2016
5	BULLETIN #25	04-20-2016
4	BULLETIN #21	12-11-2015
3	BULLETIN #20	10-25-2015
2	BULLETIN #19	09-25-2015
1	BULLETIN #11	05-29-2015
	D.O.B. BUILDING PERMIT FILING	05/01/2015
	100% CONSTRUCTION DOCUMENTS	04/03/2015


Key Plan



Date: 04/03/2015
Project No: 1305480
Division: CADD
Sheet Number: 1305480-S-290

29TH FLOOR (MARKETING 30) FRAMING PLAN

Sheet Number
S-290.01

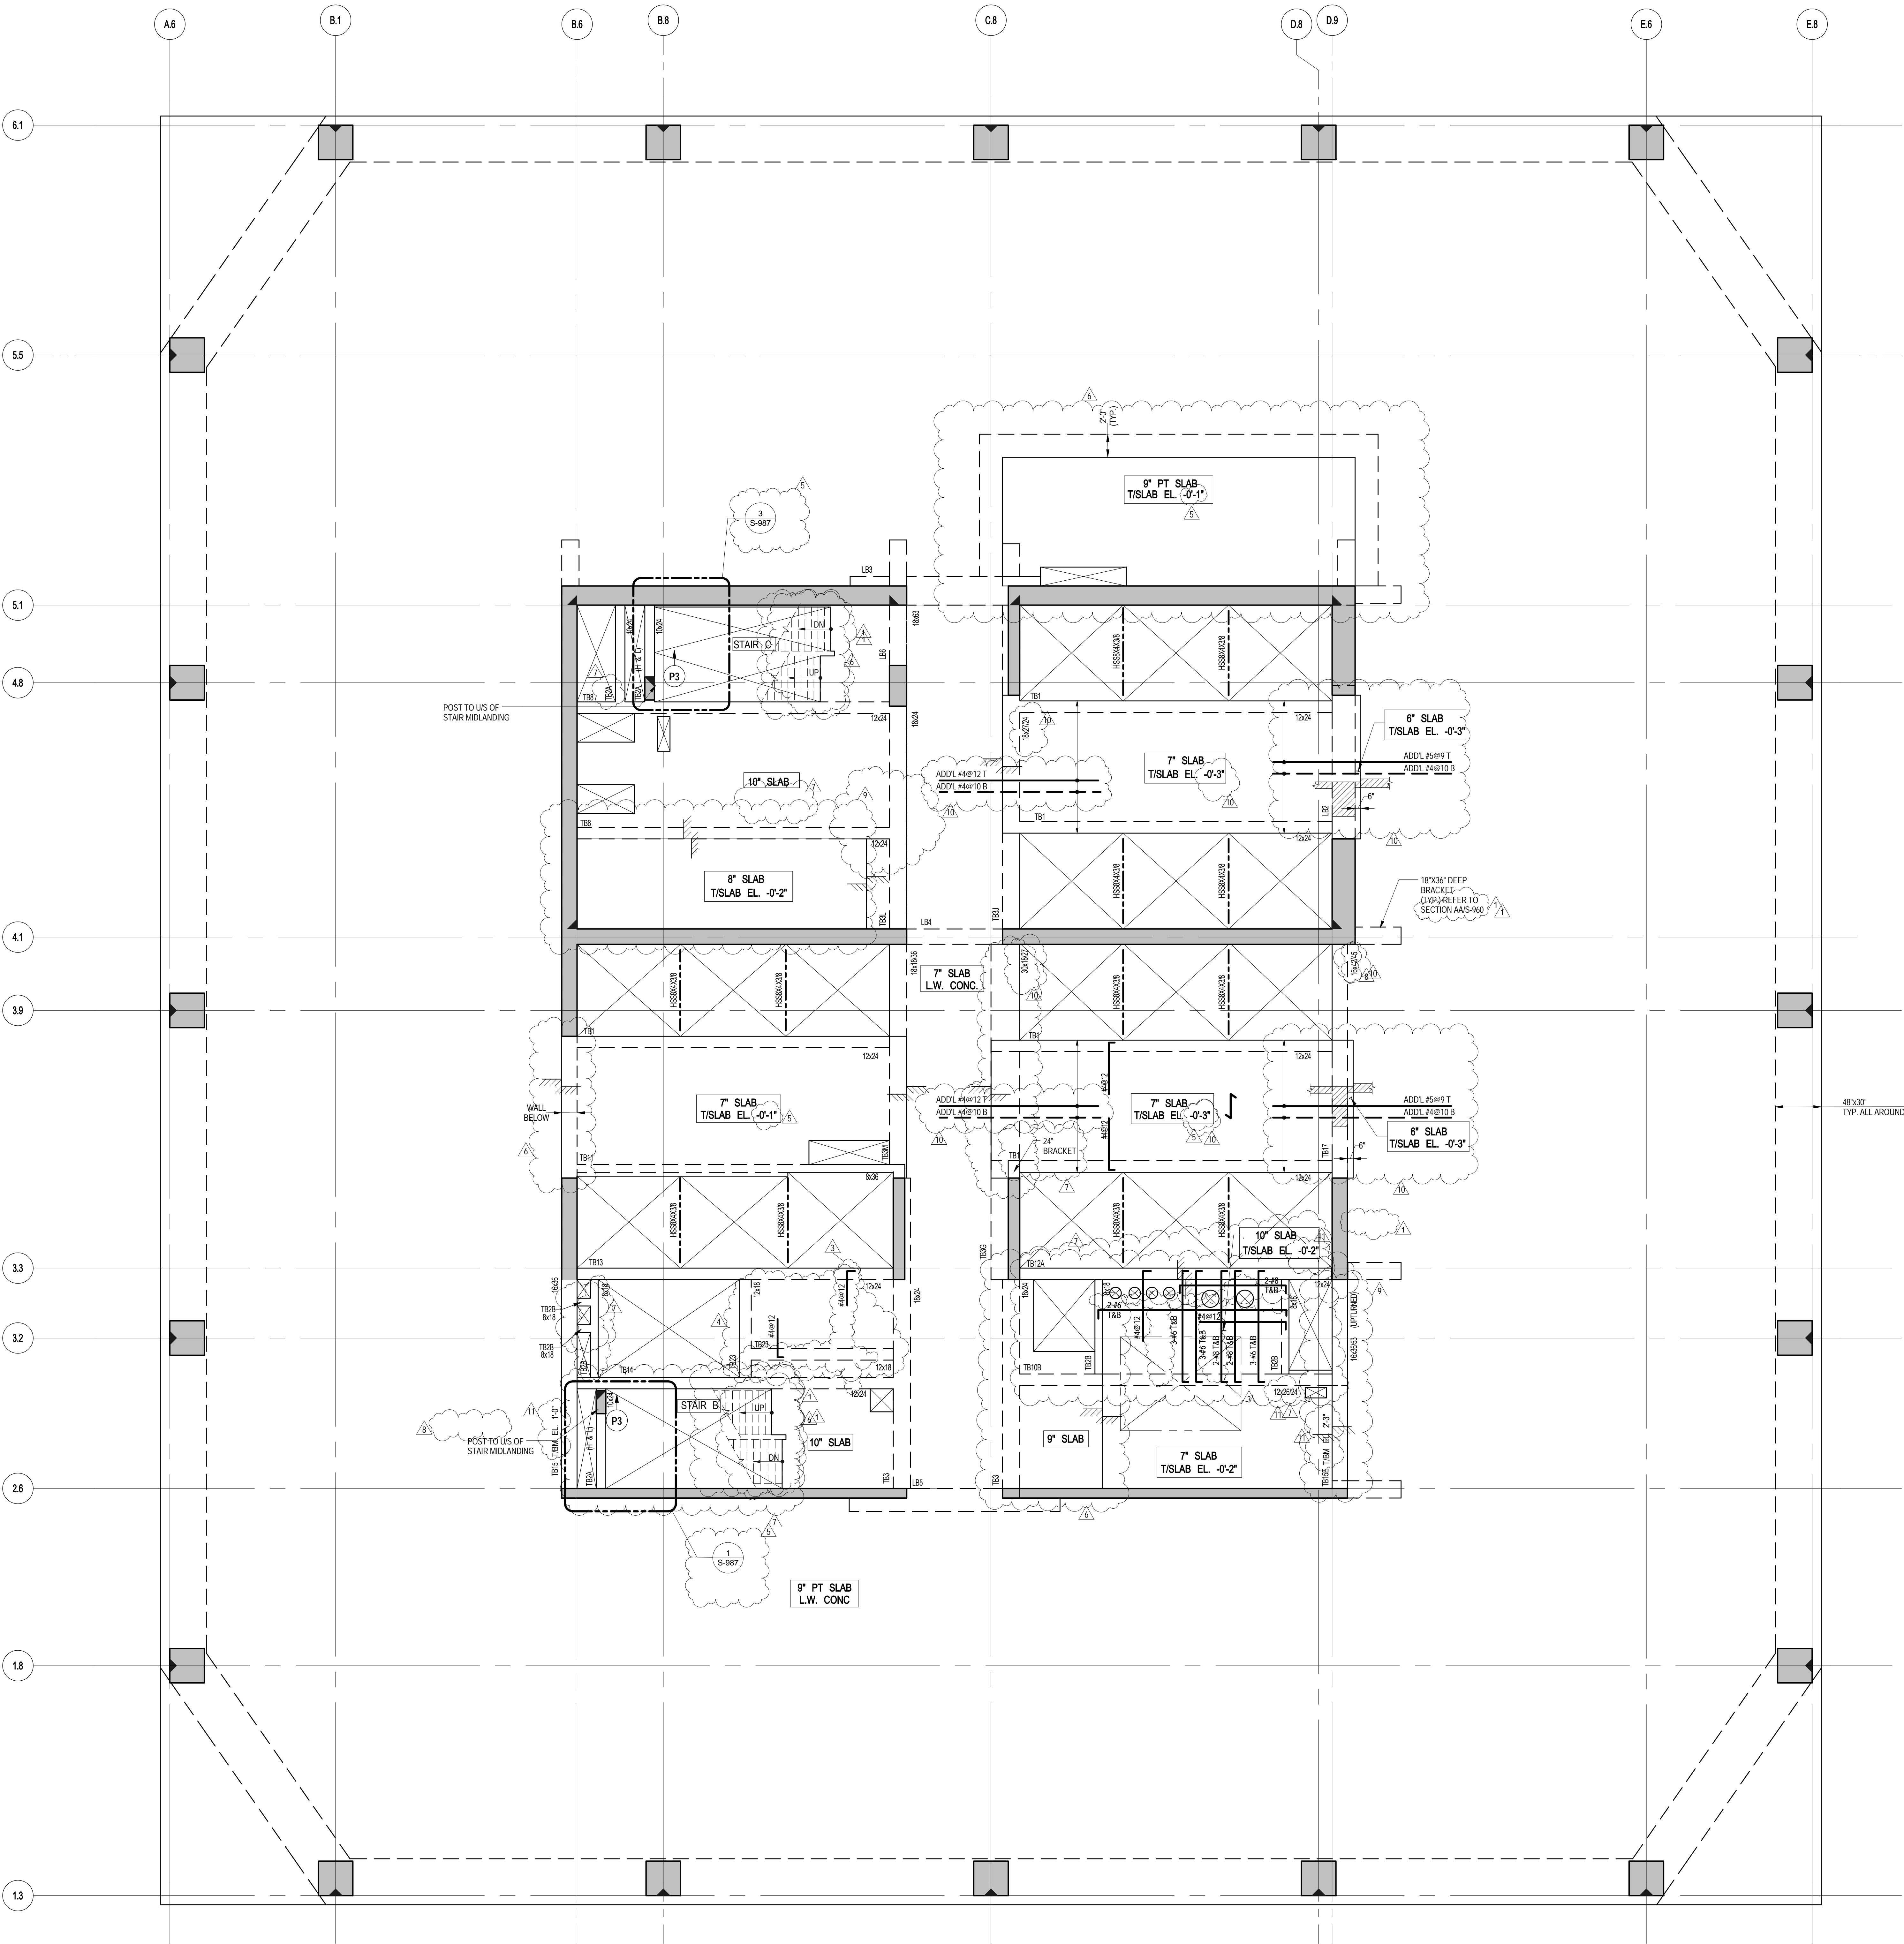


1 29TH FLOOR (MARKETING 30) FRAMING PLAN
SCALE: 3/16" = 1'-0"

- NOTES
1. TOP OF SLAB ELEVATION @ 44'-1" U.O.N. THUS, ON PLAN.
 2. SLAB TO BE 4" THICK PT. LIGHT-WEIGHT CONCRETE U.O.N. THUS, ON PLAN.
 3. UNLESS NOTED ON THIS DWG., FOR SLABS OUTSIDE CORE, REFER TO DWG. S-210 FOR PT. & REINFORCEMENT LAYOUTS.
 4. UNLESS NOTED ON THIS DWG., FOR SLAB REINFORCEMENT LAYOUT INSIDE CORE, REFER TO DWG. S-210.
 5. FOR BALANCE OF NOTES SEE DWG. E-120.
 6. FOR PT. NOTES SEE DWG. S-200.

- MATERIAL NOTES
1. ALL SLABS TO BE LIGHT-WEIGHT CONCRETE (MAXIMUM DENSITY 128pcf AND 5c-4800 psi).
 2. ALL COLUMNS AND SHEAR WALLS TO BE NORMAL WEIGHT CONCRETE.


LOAD TABLE (OUTSIDE CORE AREA)			
DL	SDL	LL	FACADE
SLAB WEIGHT (VARIES)	35 PSF	50 PSF	410 PSF

3D VIEW

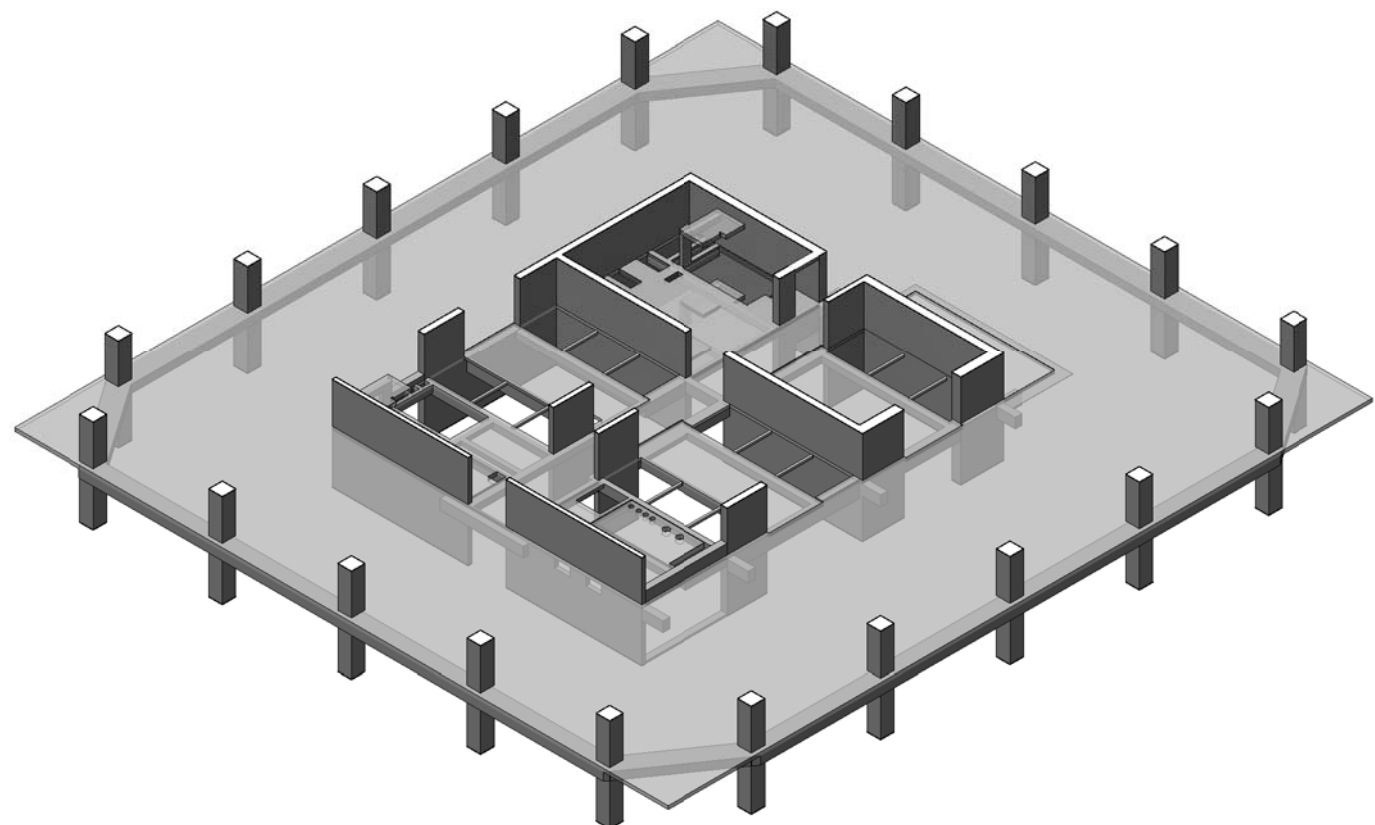

29TH FLOOR (MARKETING 30) G.A. PLAN
C:\Users\ashb\750\Documents\29TH_FLOOR_VSP_STRUCT_2016_USD\02775.rvt
8/21/2017 11:50:00 AM

NOTE:
ALL COORDINATES TO BE VERIFIED BY
ARCHITECT PRIOR TO CONSTRUCTION.

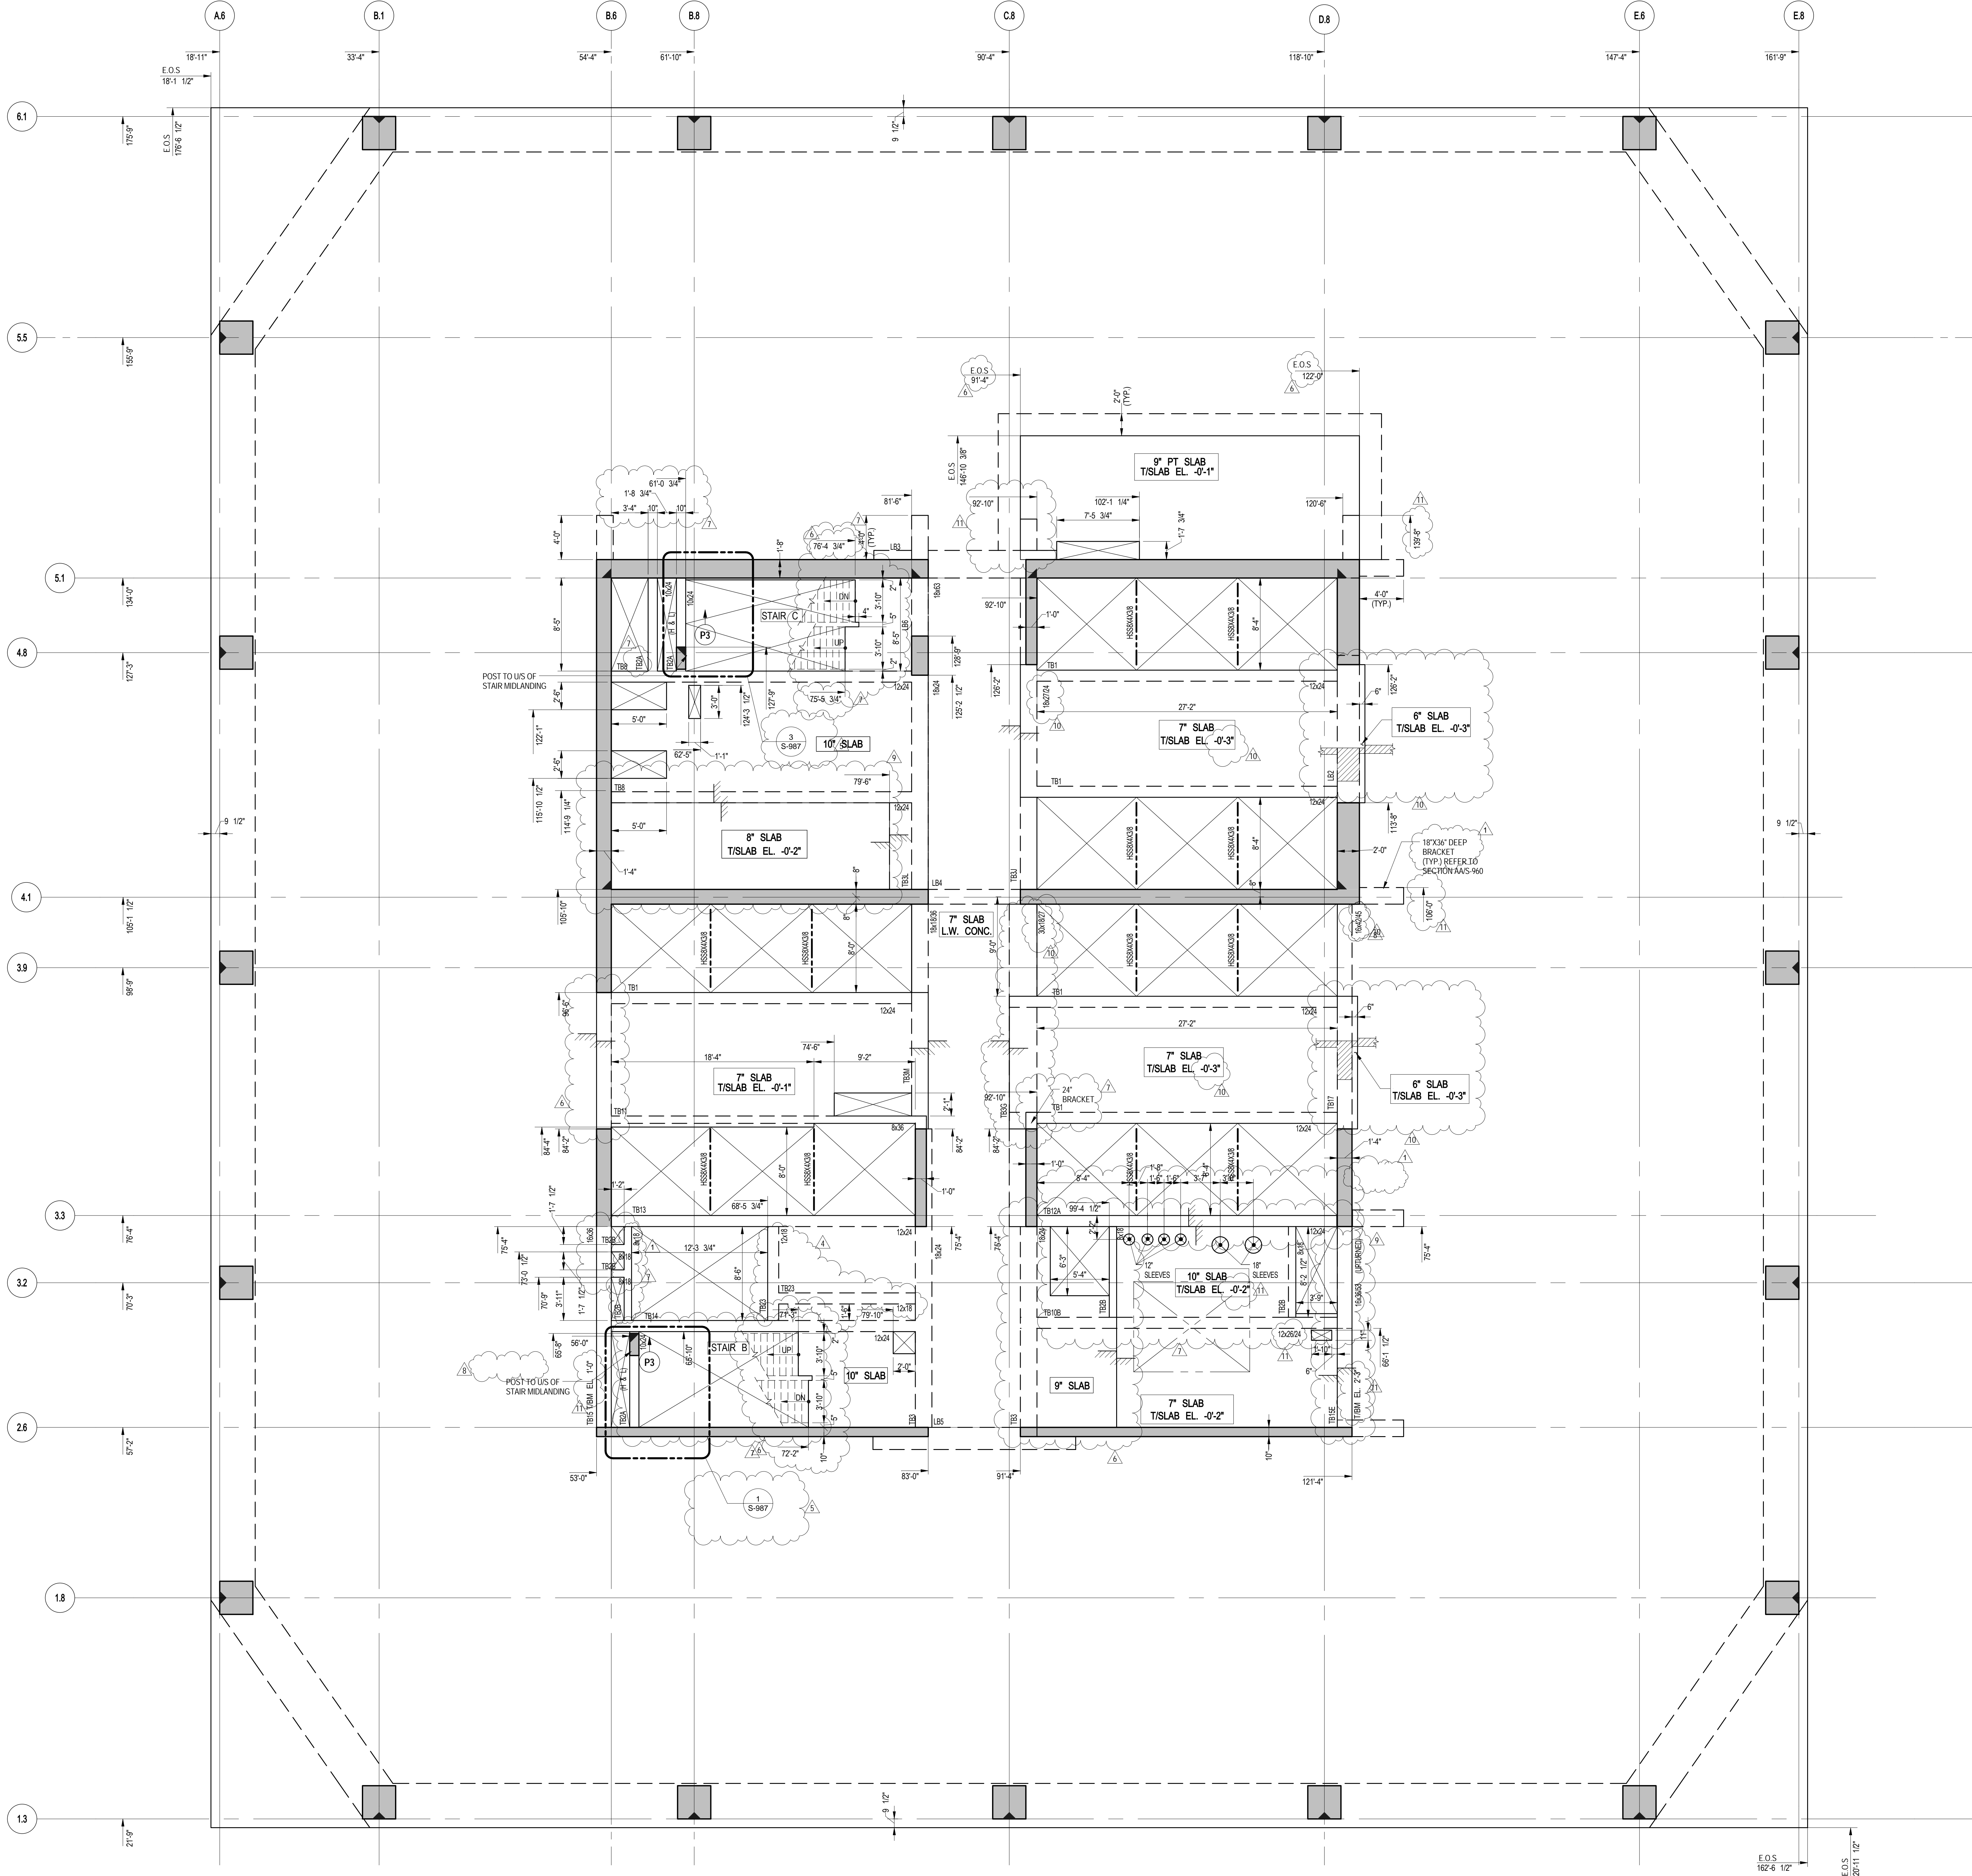

1 29TH FLOOR (MARKETING 30) GENERAL ARRANGEMENT PLAN

SCALE: 3/16" = 1'-0"
NOTES:
1. TOP OF SLAB ELEVATION @ 442.1' U.O.N. THUS ON PLAN.
2. SLAB TO BE 9" THICK PT. LIGHT-WEIGHT CONCRETE U.O.N. THUS ON PLAN.
3. FOR BALANCE OF NOTES SEE CORRESPONDING FRAMING PLAN.

55 HUDSON YARDS

Address
550 W 34TH St., New York, NY
10001



Client
Related Companies
60 Columbus Circle
New York, NY 10023
Tel: 212.801.1000 Fax: 212.801.1048

Oxford Properties Group
320 Park Avenue, 17th Floor
New York, NY 10022
Tel: 212.986.7514 Fax: 212.986.7510

Mitsui Fudosan America, Inc.
1251 Avenue of the Americas, Suite 800
New York, NY 10020
Tel: 212.403.5600 Fax: 212.403.5657

Architect
Kohn Pedersen Fox Associates PC
Architects & Planning Consultants
11 West 42nd Street
New York, New York 10036
TEL: 212.977.6500 FAX: 212.956.2526

Structural Engineer
WSP
228 East 45th Street, 3rd Floor
New York, NY 10017
Tel: 212.687.9888 Fax: 646.487.5501

Mechanical, Electrical, Plumbing, Fire Protection
WSP
512 Seventh Avenue
New York, NY 10018
Tel: 212.552.9600

No.	Description	Date
12	PAA	08-04-2017
11	BULLETIN #45	02-17-2017
10	BULLETIN #39R1	02-10-2017
9	BULLETIN #42	01-10-2017
8	BULLETIN #38	11-23-2016
7	BULLETIN #35	10-19-2016
6	BULLETIN #31	08-25-2016
5	BULLETIN #25	04-20-2016
4	BULLETIN #21	12-11-2015
3	BULLETIN #20	10-25-2015
2	BULLETIN #19	09-25-2015
1	BULLETIN #11	05-29-2015
	D.O.B. BUILDING PERMIT FILING	05/01/2015
	100% CONSTRUCTION DOCUMENTS	04/03/2015

Key Plan



Drawn By: 1305480
Checked By: CADD
Sheet Number: 1305480-S-299

Project No: 1305480
Drawing Title: 29TH FLOOR (MARKETING 30) G.A. PLAN

Drawing Number: S-299.01

55 HUDSON YARDS

Address
550 W 34TH St., New York, NY
10001



Client
Related Companies
60 Columbus Circle
New York, NY 10023
Tel: 212.801.1000 Fax: 212.801.1048

Oxford Properties Group
320 Park Avenue, 17th Floor
New York, NY 10022
Tel: 212.986.7514 Fax: 212.986.7510

Mitsui Fudosan America, Inc.
1251 Avenue of the Americas, Suite 800
New York, NY 10020
Tel: 212.403.5600 Fax: 212.403.5657


Architect
Kohn Pedersen Fox Associates PC
Architects & Planning Consultants
11 West 42nd Street
New York, New York 10036
TEL: 212.977.6500 FAX: 212.956.2526

Structural Engineer
WSP
228 East 45th Street, 3rd Floor
New York, NY 10017
Tel: 212.687.9888 Fax: 646.487.5501

Mechanical, Electrical, Plumbing, Fire Protection
WSP
512 Seventh Avenue
New York, NY 10018
Tel: 212.552.9600

No.	Description	Date
12	PAA	08-04-2017
11	BULLETIN #45	02-17-2017
10	BULLETIN #39R1	02-10-2017
9	BULLETIN #42	01-10-2017
8	BULLETIN #38	11-23-2016
7	BULLETIN #35	10-19-2016
6	BULLETIN #32	09-08-2016
5	BULLETIN #25	04-20-2016
4	BULLETIN #21	12-11-2015
3	BULLETIN #20	10-26-2015
2	BULLETIN #19	09-25-2015
1	BULLETIN #11	05-29-2015
	D.O.B. BUILDING PERMIT FILING	05/01/2015
	100% CONSTRUCTION DOCUMENTS	04/03/2015

Key Plan


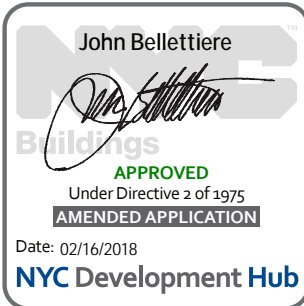


Date: 04/03/2015
Project No: 1305480
Drawn By: CADD
Sheet Number: 1305480-S-300

30TH FLOOR (MARKETING 31) FRAMING PLAN

Drawing Number

S-300.01

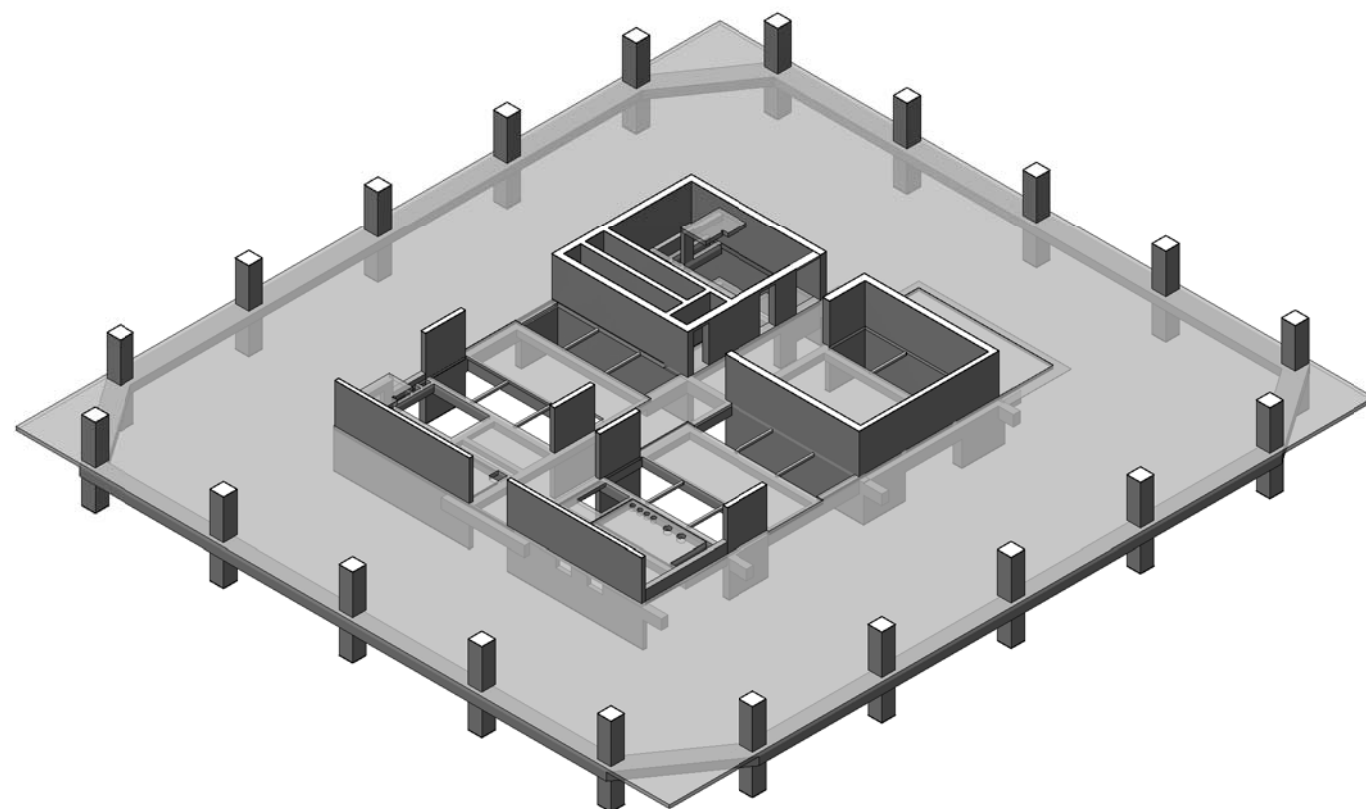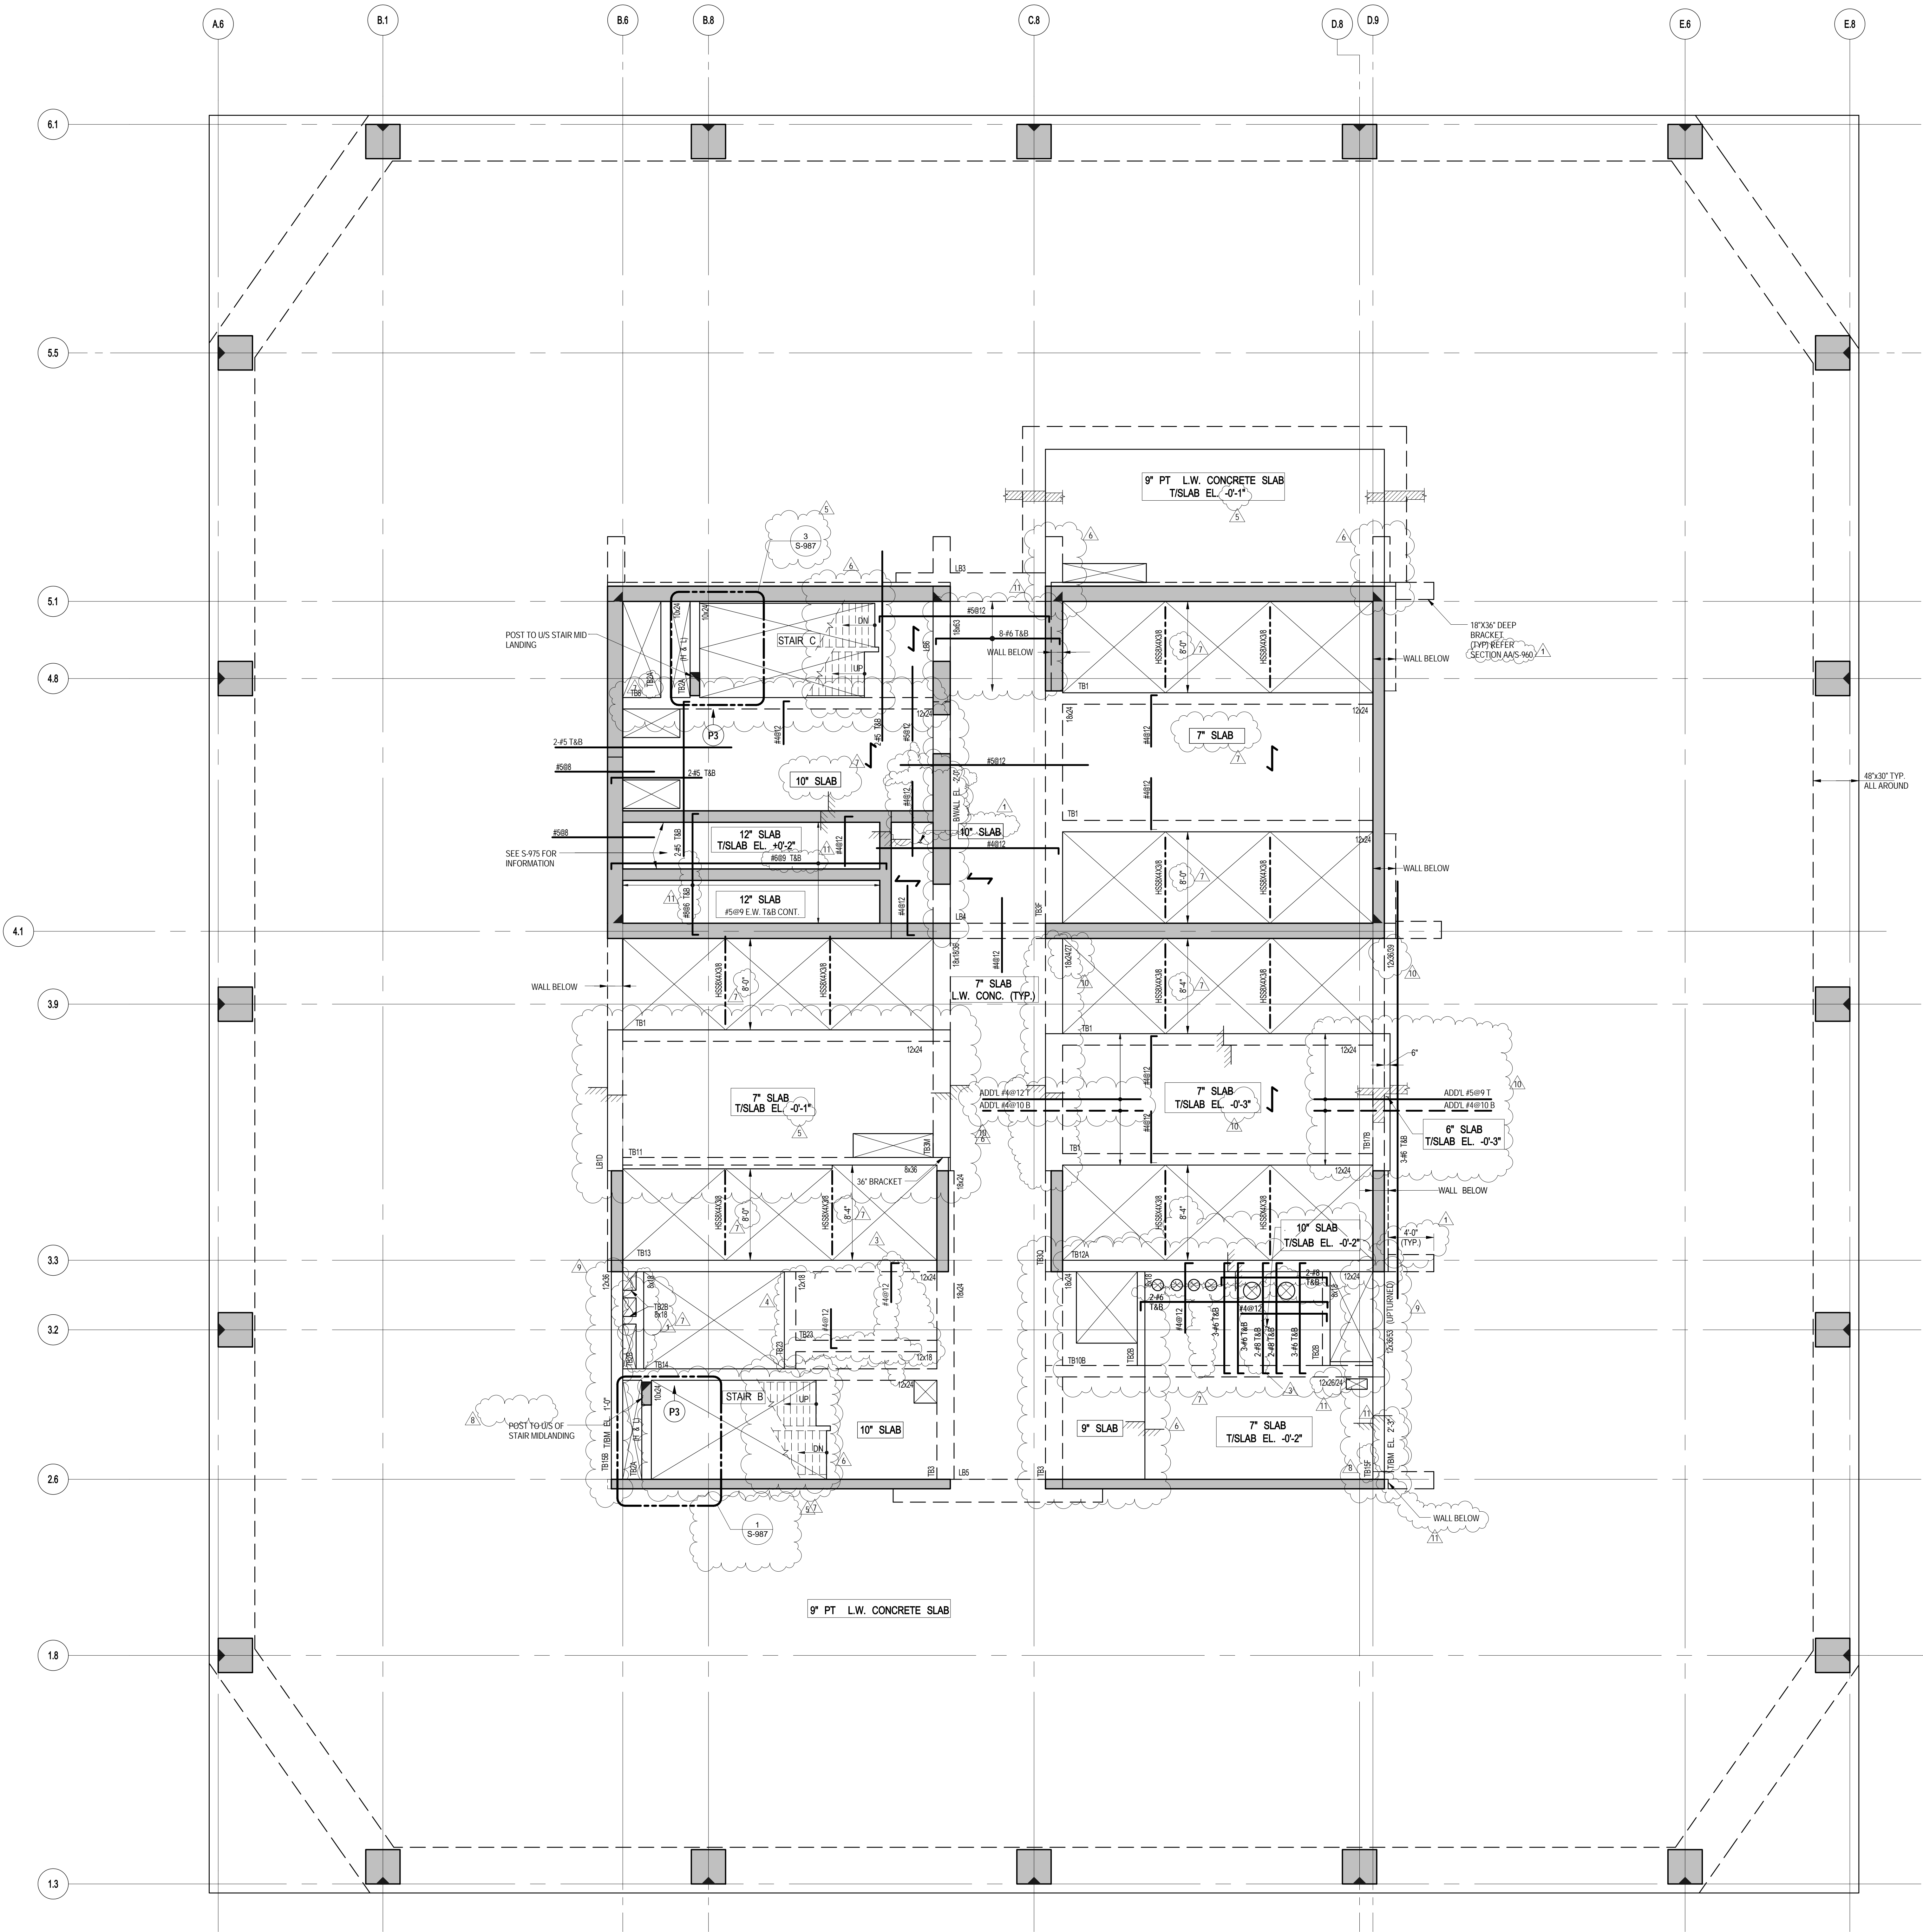

3D VIEW

1 30TH FLOOR (MARKETING 31) FRAMING PLAN

S-300 SCALE: 3/16" = 1'-0"

- NOTES
1. TOP OF SLAB ELEVATION @ EL. 455.7' U.O.N. THIS PLAN.
 2. SLAB TO BE 9" THICK PT. L.W. CONC. ON PLAN U.O.N. THIS PLAN.
 3. UNLESS NOTED ON THIS DWG. FOR SLABS OUTSIDE CORE, REFER TO DWG. S-210 FOR PT. & REINFORCEMENT LAYOUTS.
 4. UNLESS NOTED ON THIS DWG. FOR SLAB REINFORCEMENT LAYOUT INSIDE CORE, REFER TO DWG. S-210.
 5. FOR BALANCE OF NOTES SEE DWG. S-210.
 6. FOR PT NOTES SEE DWG. S-200.

MATERIAL NOTES

1. ALL SLABS TO BE LIGHT-WEIGHT CONCRETE (MAXIMUM DENSITY 120 PCF AND FC = 4000 PSI).
2. ALL COLUMNS AND SHEAR WALLS TO BE NORMAL WEIGHT CONCRETE.

LOAD TABLE (OUTSIDE CORE AREA)			
DL	SDL	LL	FACADE
SLAB WEIGHT (VARIES)	35 PSF	50 PSF	410 PLF



No.	Description	Date
12	PAA	08-04-2017
11	BULLETIN #45	02-17-2017
10	BULLETIN #39R1	02-10-2017
9	BULLETIN #42	01-10-2017
8	BULLETIN #38	11-23-2016
7	BULLETIN #35	10-19-2016
6	BULLETIN #31	08-25-2016
5	BULLETIN #25	04-20-2016
4	BULLETIN #21	12-11-2015
3	BULLETIN #20	10-25-2015
2	BULLETIN #19	09-25-2015
1	BULLETIN #11	05-29-2015
D.O.B. BUILDING PERMIT FILING		05/01/2015
100% CONSTRUCTION DOCUMENTS		04/03/2015


Key Plan



Date:	04/03/2015
Project No:	1305480
Division No:	CADD
Sheet Number:	1305480-S-309

Division File
**30TH FLOOR
(MARKETING 31) G.A.
PLAN**

Division Number
S-309.01

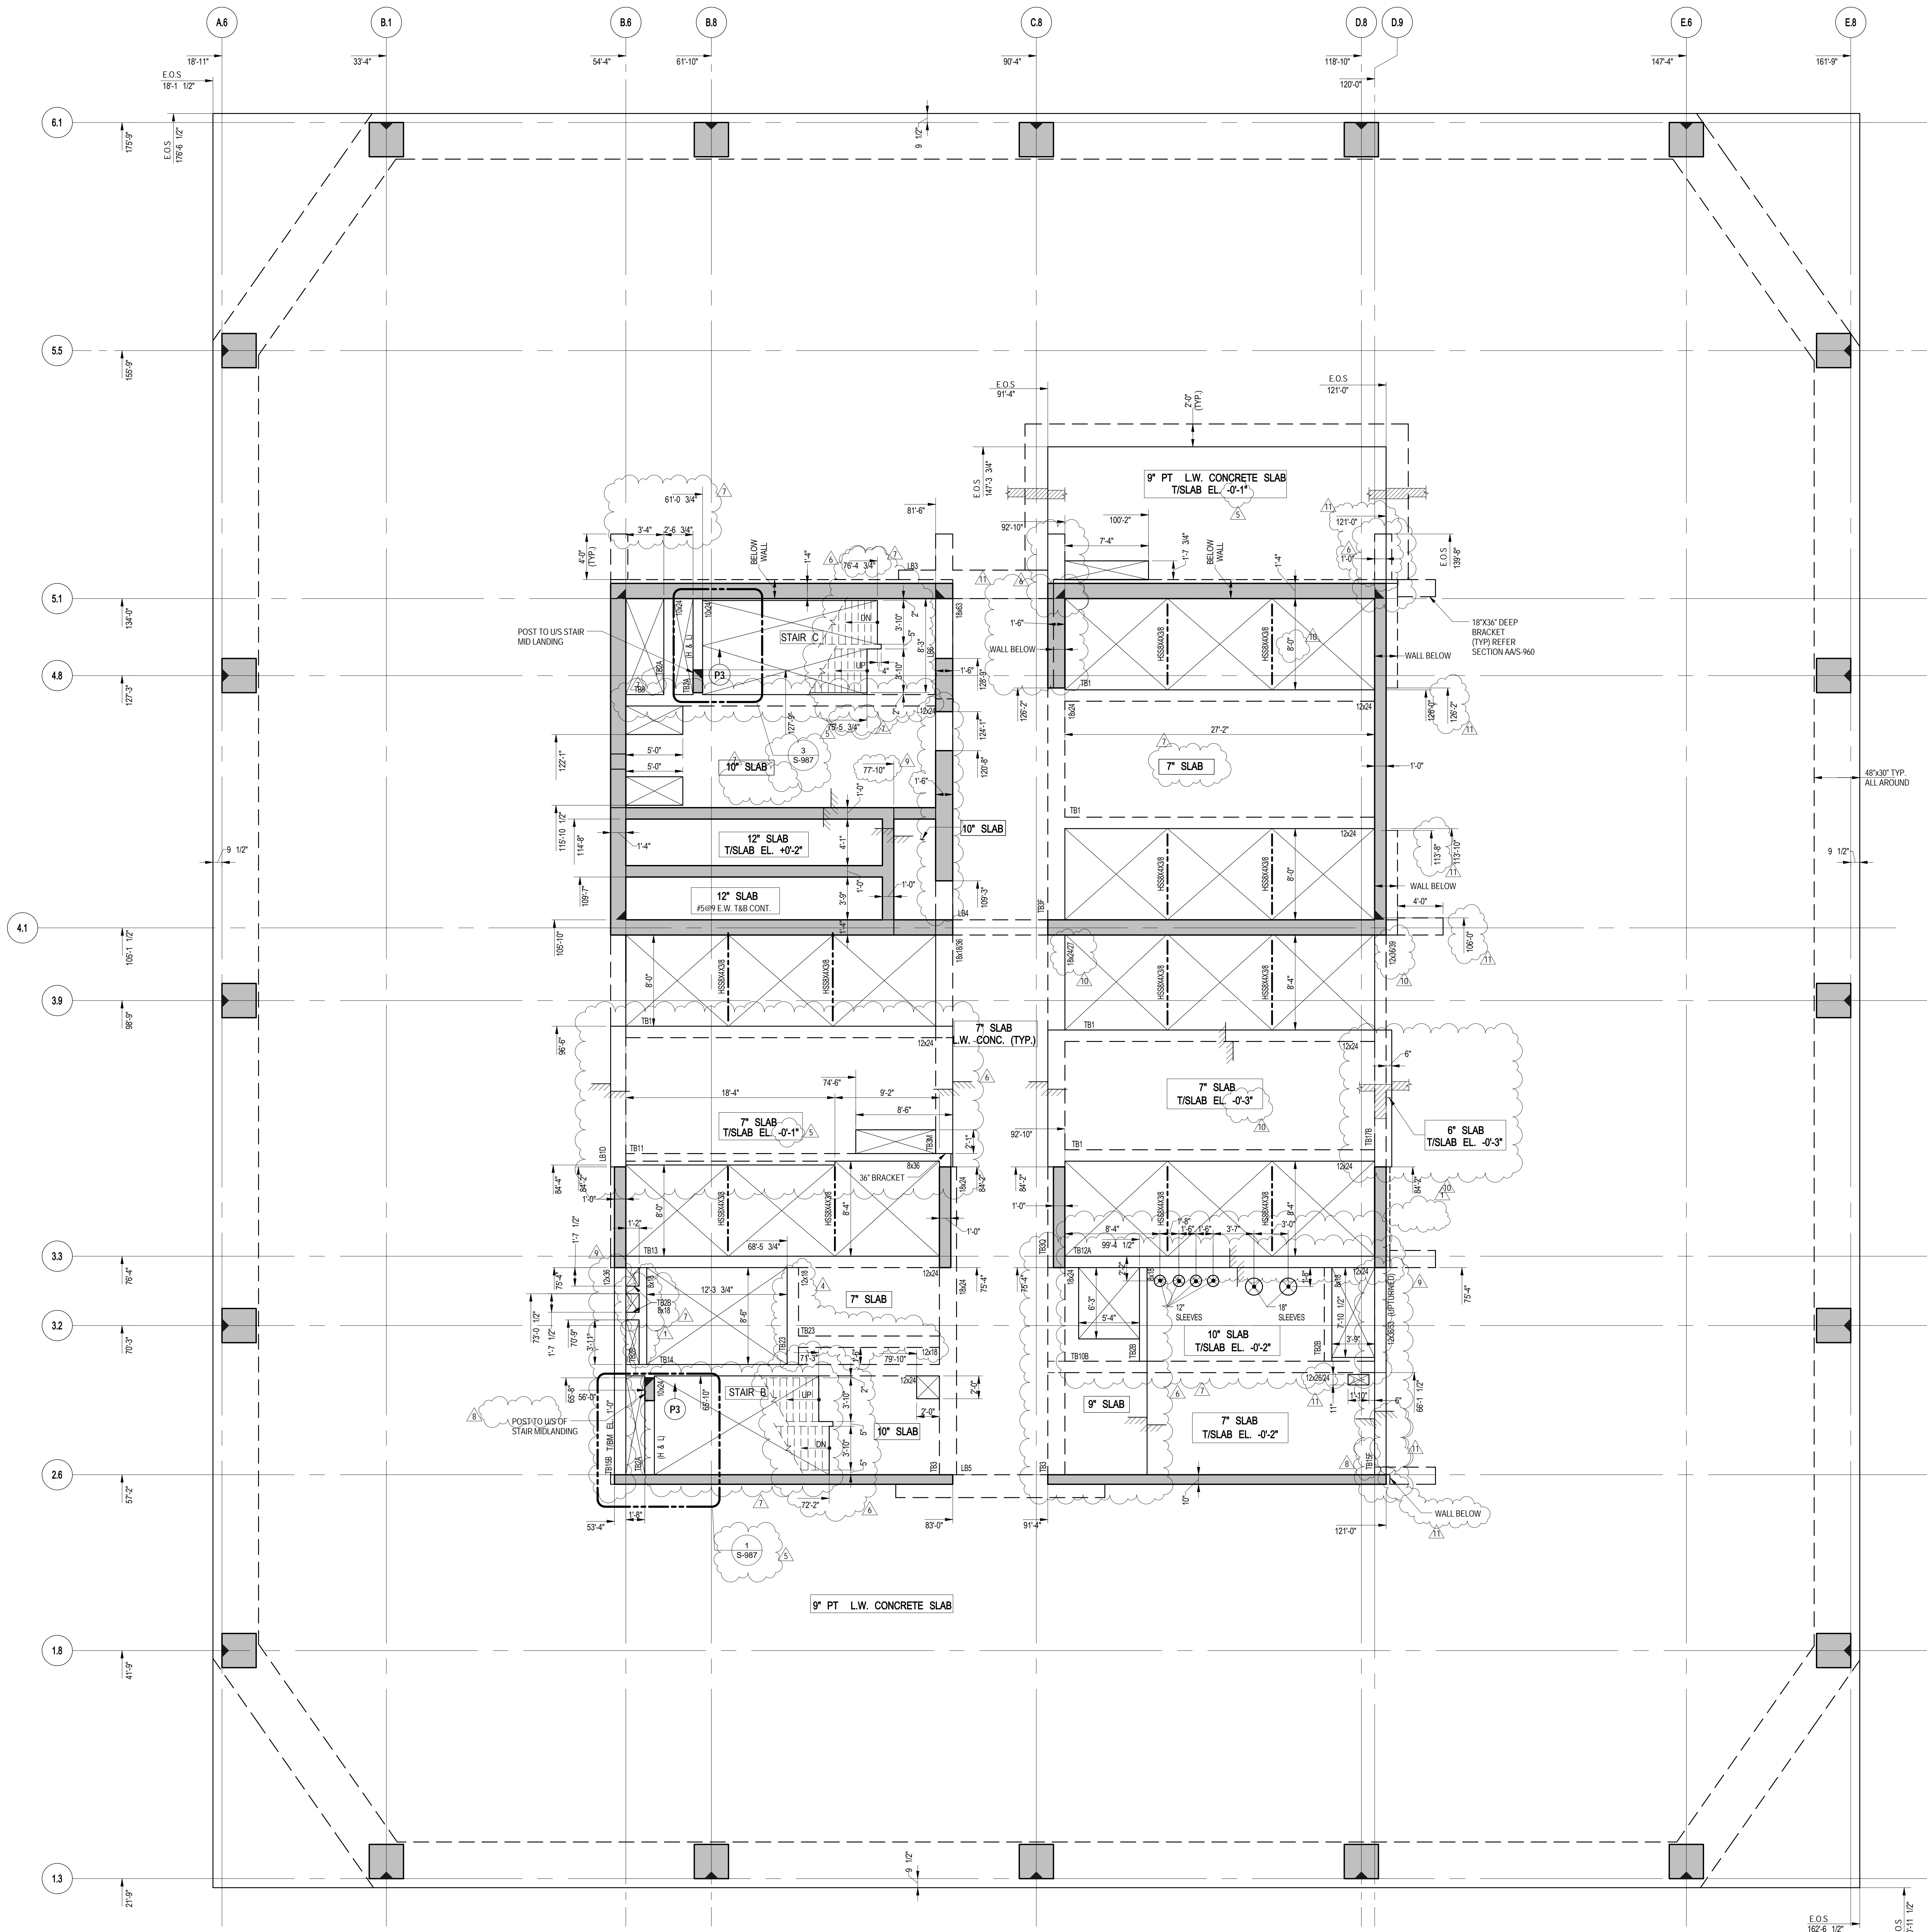

1
S-309
30TH FLOOR (MARKETING 31) GENERAL ARRANGEMENT PLAN
SCALE: 3/16" = 1'-0"
NOTES:
1. TOP OF SLAB ELEVATION @ EL. 495'-7" U.O.N. THUS, _____ ON PLAN.
2. SLAB TO BE 9" THICK PT. L.W. CONC. ON PLAN U.O.N. THUS, _____ ON PLAN.
3. FOR BALANCE OF NOTES SEE CORRESPONDING FRAMING PLAN.

NOTE:
ALL COORDINATES TO BE VERIFIED BY
ARCHITECT PRIOR TO CONSTRUCTION.



Client
Related Companies
60 Columbus Circle
New York, NY 10023
Tel: 212.801.1000 Fax: 212.801.1048

Oxford Properties Group
320 Park Avenue, 17th Floor
New York, NY 10022
Tel: 212.986.7514 Fax: 212.986.7510

Mitsui Fudosan America, Inc.
1251 Avenue of the Americas, Suite 800
New York, NY 10020
Tel: 212.403.5600 Fax: 212.403.5657

Architect
Kohn Pedersen Fox Associates PC
Architects & Planning Consultants
11 West 42nd Street
New York, New York 10036
TEL: 212.977.6500 FAX: 212.956.2526

Structural Engineer
WSP
228 East 45th Street, 3rd Floor
New York, NY 10017
Tel: 212.687.9888 Fax: 646.487.5501

Mechanical, Electrical, Plumbing, Fire Protection
WSP
512 Seventh Avenue
New York, NY 10018
Tel: 212.532.9600

No.	Description	Date
14	PAA	12-19-2017
13	BULLETIN #445	03-17-2017
12	BULLETIN #39R1	02-10-2017
11	BULLETIN #42	01-10-2017
10	BULLETIN #38	11-23-2016
9	BULLETIN #35	10-19-2016
8	BULLETIN #32	09-08-2016
7	BULLETIN #31	08-25-2016
6	BULLETIN #25	04/20/2016
5	BULLETIN #21	12/11/2015
4	BULLETIN #20	10/26/2015
3	BULLETIN #19	09/25/2015
2	BULLETIN #15	07/01/2015
1	BULLETIN #11	05/29/2015
D.O.B. BUILDING PERMIT FILING		05/01/2015
100% CONSTRUCTION DOCUMENTS		04/03/2015

Key Plan




Issue Date: 04/03/2015
Project No: 1305480
Division By: CADD
Sheet Number: 1305480-S-310




Division File:
31ST FLOOR (MARKETING 32) FRAMING PLAN

Division Number:
S-310.01

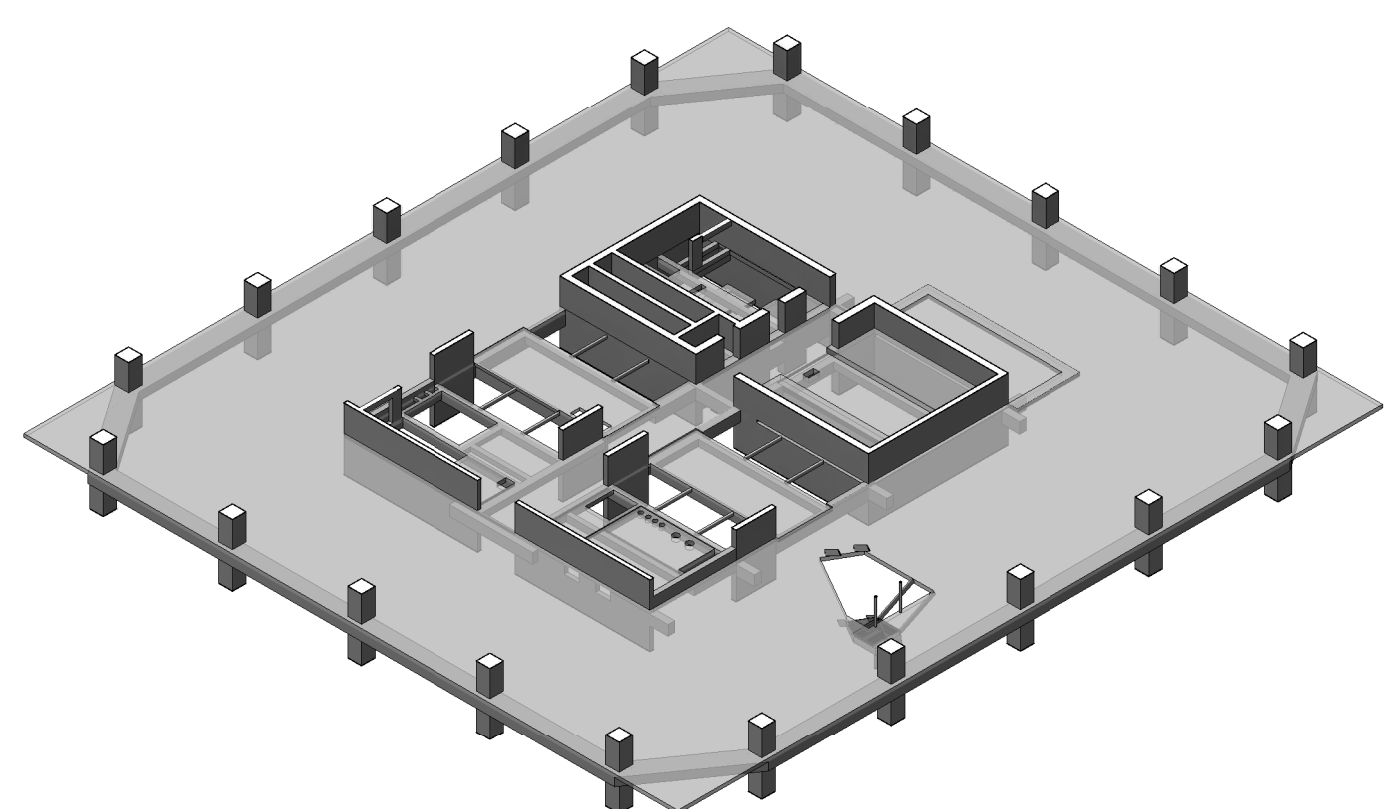

3D VIEW

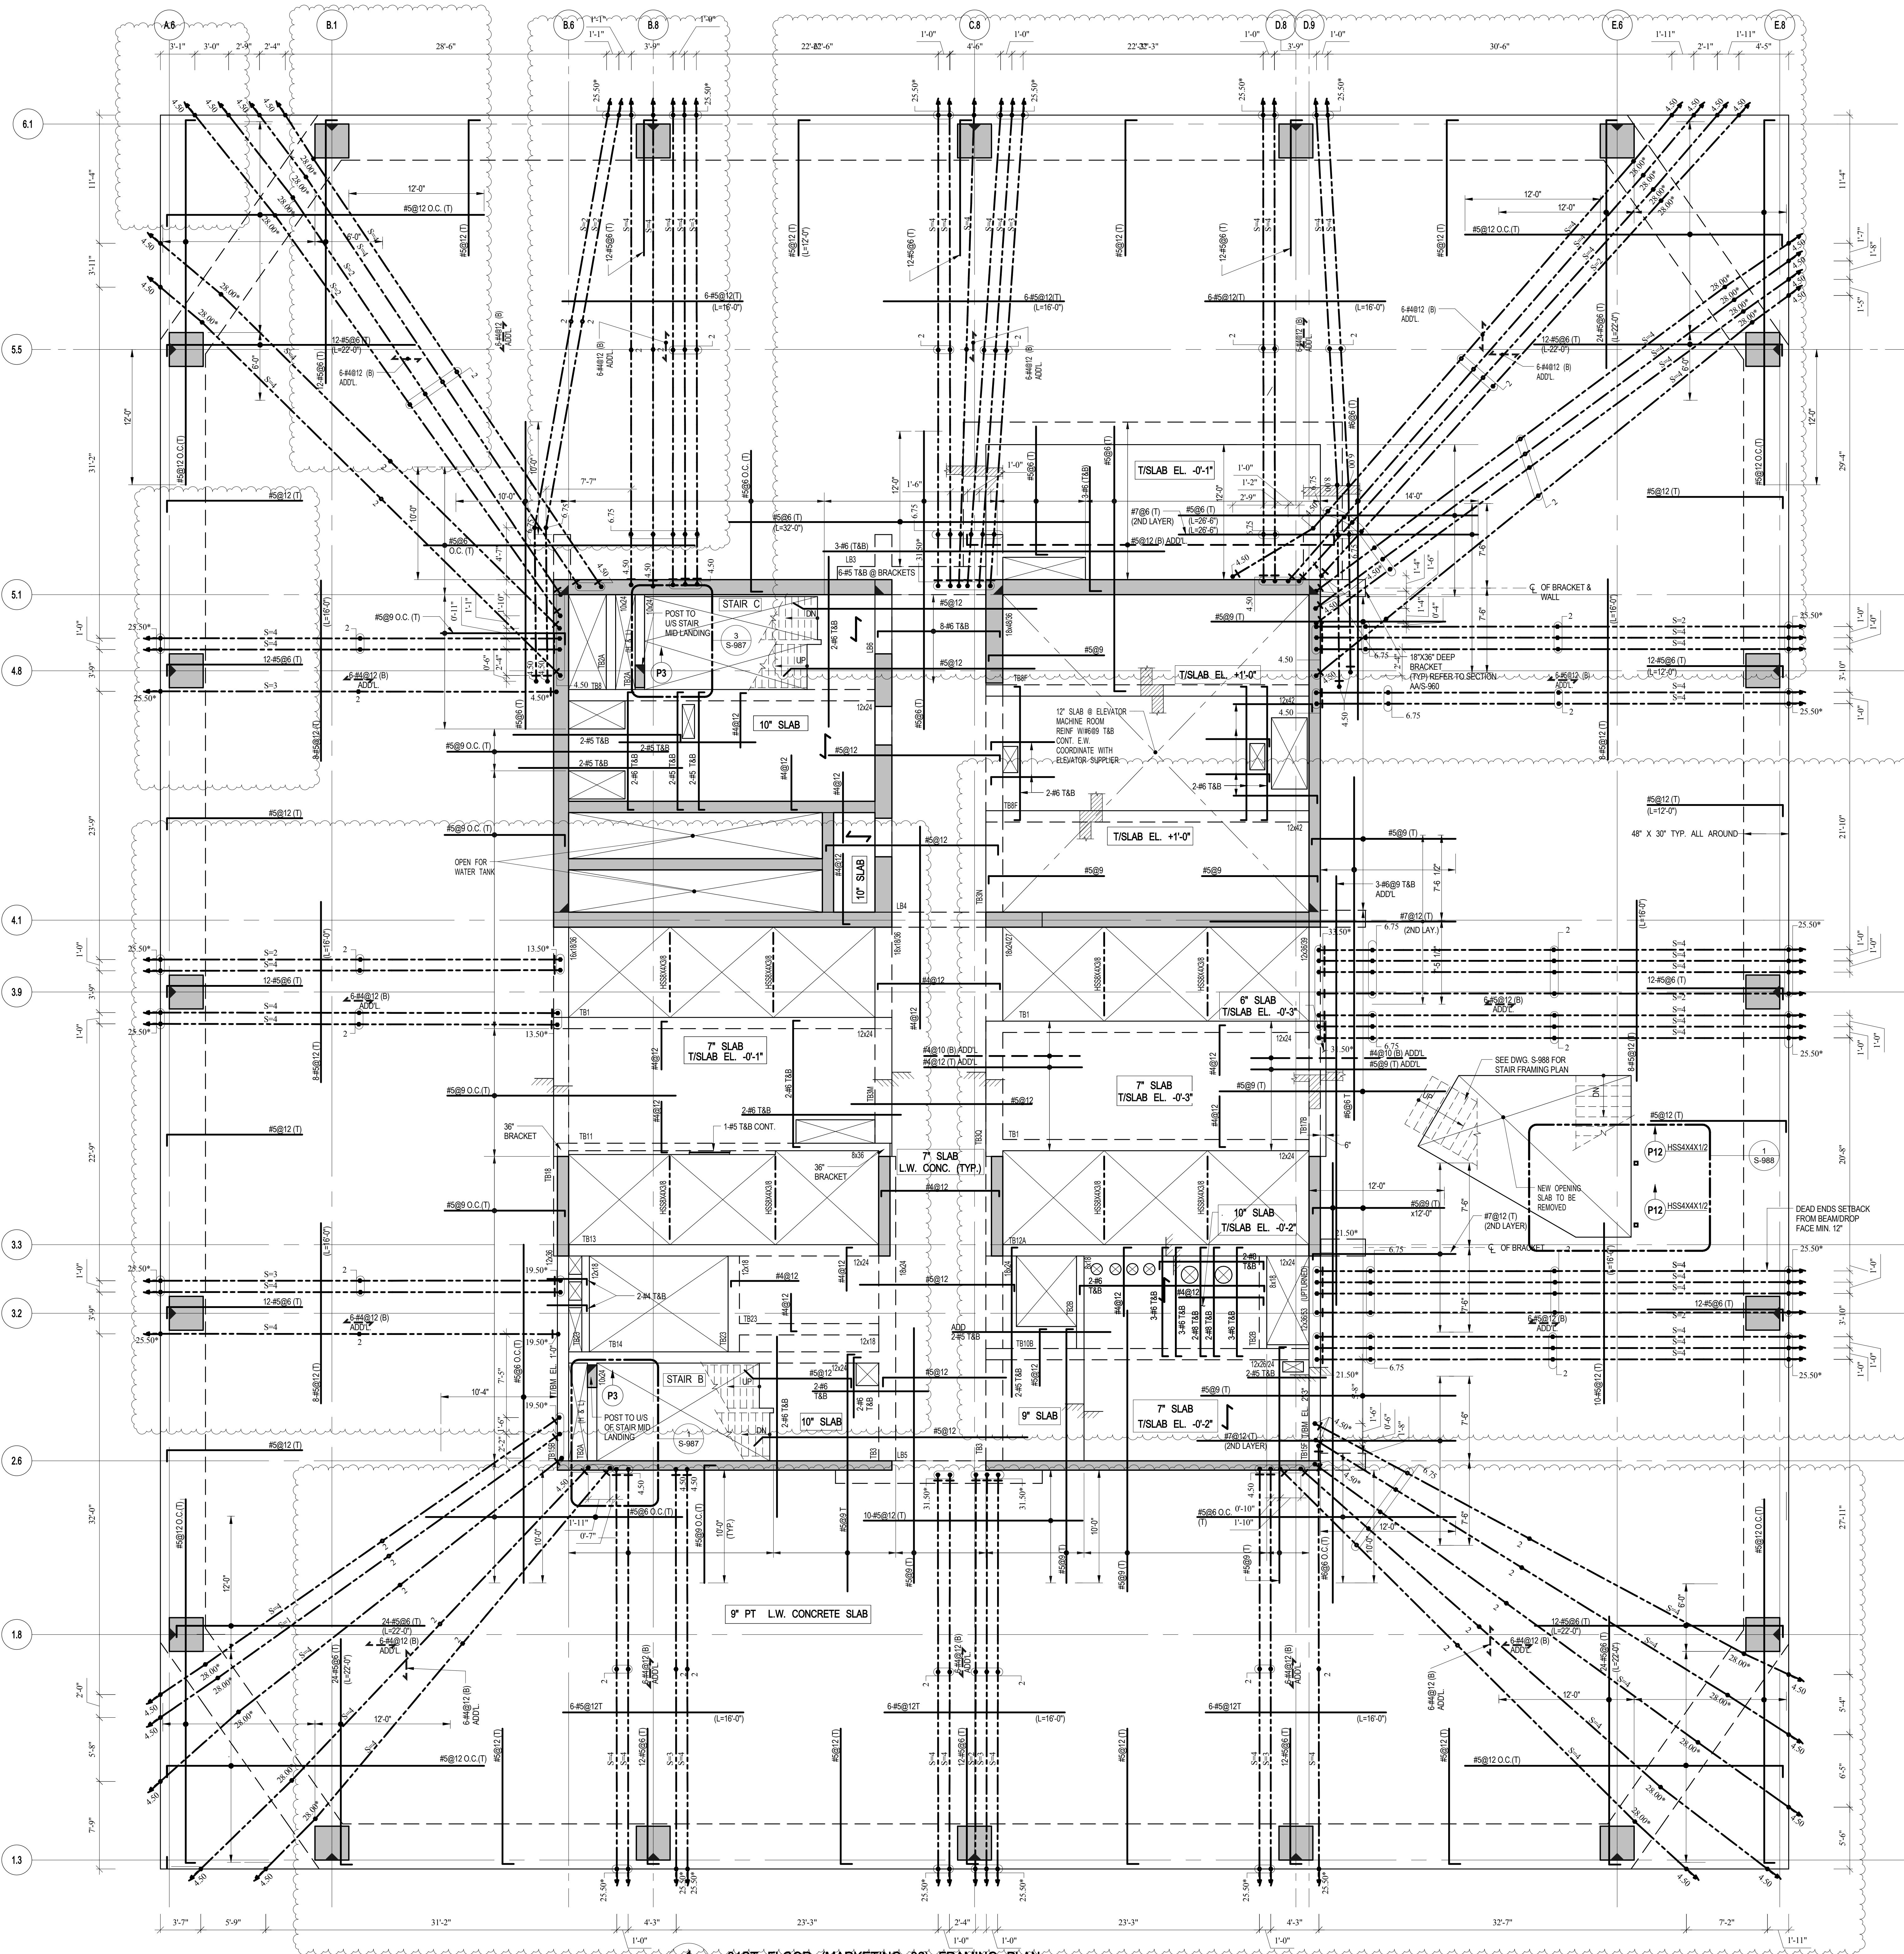

31ST FLOOR (MARKETING 32) FRAMING PLAN

SCALE: 3/16" = 1'-0"

- NOTES
- TOP OF SLAB ELEVATION @ 489' 1" U.O.N. THIS CON PLAN.
 - SLAB TO BE 9" THICK PT. LIGHT-WEIGHT CONCRETE U.O.N. THIS CON PLAN.
 - BOTTOM MAT REIN. TO BE:
- #4@9 E.W. CONT. FOR 12" RC SLAB INSIDE CORE
#4@10 E.W. CONT. FOR 10" RC SLAB INSIDE CORE
#4@12 E.W. CONT. FOR 9" PT SLAB
#4@10 CONT. MAIN BARS AND #4@14 CONT. TEMPERATURE BARS FOR 7" RC SLAB INSIDE CORE
4. FOR BALANCE OF NOTES SEE DWG. F3-120.
5. FOR PT NOTES SEE DWG. S-300.

MATERIAL NOTES

- ALL SLABS TO BE LIGHT-WEIGHT CONCRETE (MAXIMUM DENSITY 120pcf and $f_c = 8500$ psi).
- ALL COLUMNS AND SHEAR WALLS TO BE NORMAL WEIGHT CONCRETE.

LOAD TABLE (OUTSIDE CORE AREA)			
DL	SDL	LL	FAÇADE
SLAB WEIGHT (VARIES)	35 PSF	50 PSF	410 PLF

DEPT OF BLDGS/FIRE/DOCS JOB NUMBER

55 HUDSON YARDS

Address
550 W 34TH St., New York, NY
10001



Client
Related Companies
60 Columbus Circle
New York, NY 10023
Tel: 212.801.1000 Fax: 212.801.1048

Oxford Properties Group
320 Park Avenue, 17th Floor
New York, NY 10022
Tel: 212.986.7514 Fax: 212.986.7510

Mitsui Fudosan America, Inc.
1251 Avenue of the Americas, Suite 800
New York, NY 10020
Tel: 212.403.5600 Fax: 212.403.5657

Architect
Kohn Pedersen Fox Associates PC
Architects & Planning Consultants
11 West 42nd Street
New York, New York 10036
TEL: 212.977.6500 FAX: 212.956.2526

Structural Engineer
WSP
228 East 45th Street, 3rd Floor
New York, NY 10017
Tel: 212.687.9888 Fax: 646.487.5501

Mechanical, Electrical, Plumbing, Fire Protection
WSP
512 Seventh Avenue
New York, NY 10018
Tel: 212.552.9600

No.	Description	Date
12	PAA	08-04-2017
11	BULLETIN #45	02-17-2017
10	BULLETIN #39R1	02-10-2017
9	BULLETIN #42	01-10-2017
8	BULLETIN #38	11-23-2016
7	BULLETIN #35	10-19-2016
6	BULLETIN #31	08-25-2016
5	BULLETIN #25	04/20/2016
4	BULLETIN #21	12/11/2015
3	BULLETIN #20	10/25/2015
2	BULLETIN #19	09/25/2015
1	BULLETIN #11	05/29/2015
D.O.B. BUILDING PERMIT FILING		05/01/2015
100% CONSTRUCTION DOCUMENTS		04/03/2015

No. Description Date

Rev. Plan




Issue Date: 04/03/2015
Project No: 1305480
Division No: CADD
Sheet Number: 1305480-S-319



Division File
31ST FLOOR (MARKETING 32) G.A. PLAN

Division Number

S-319.01

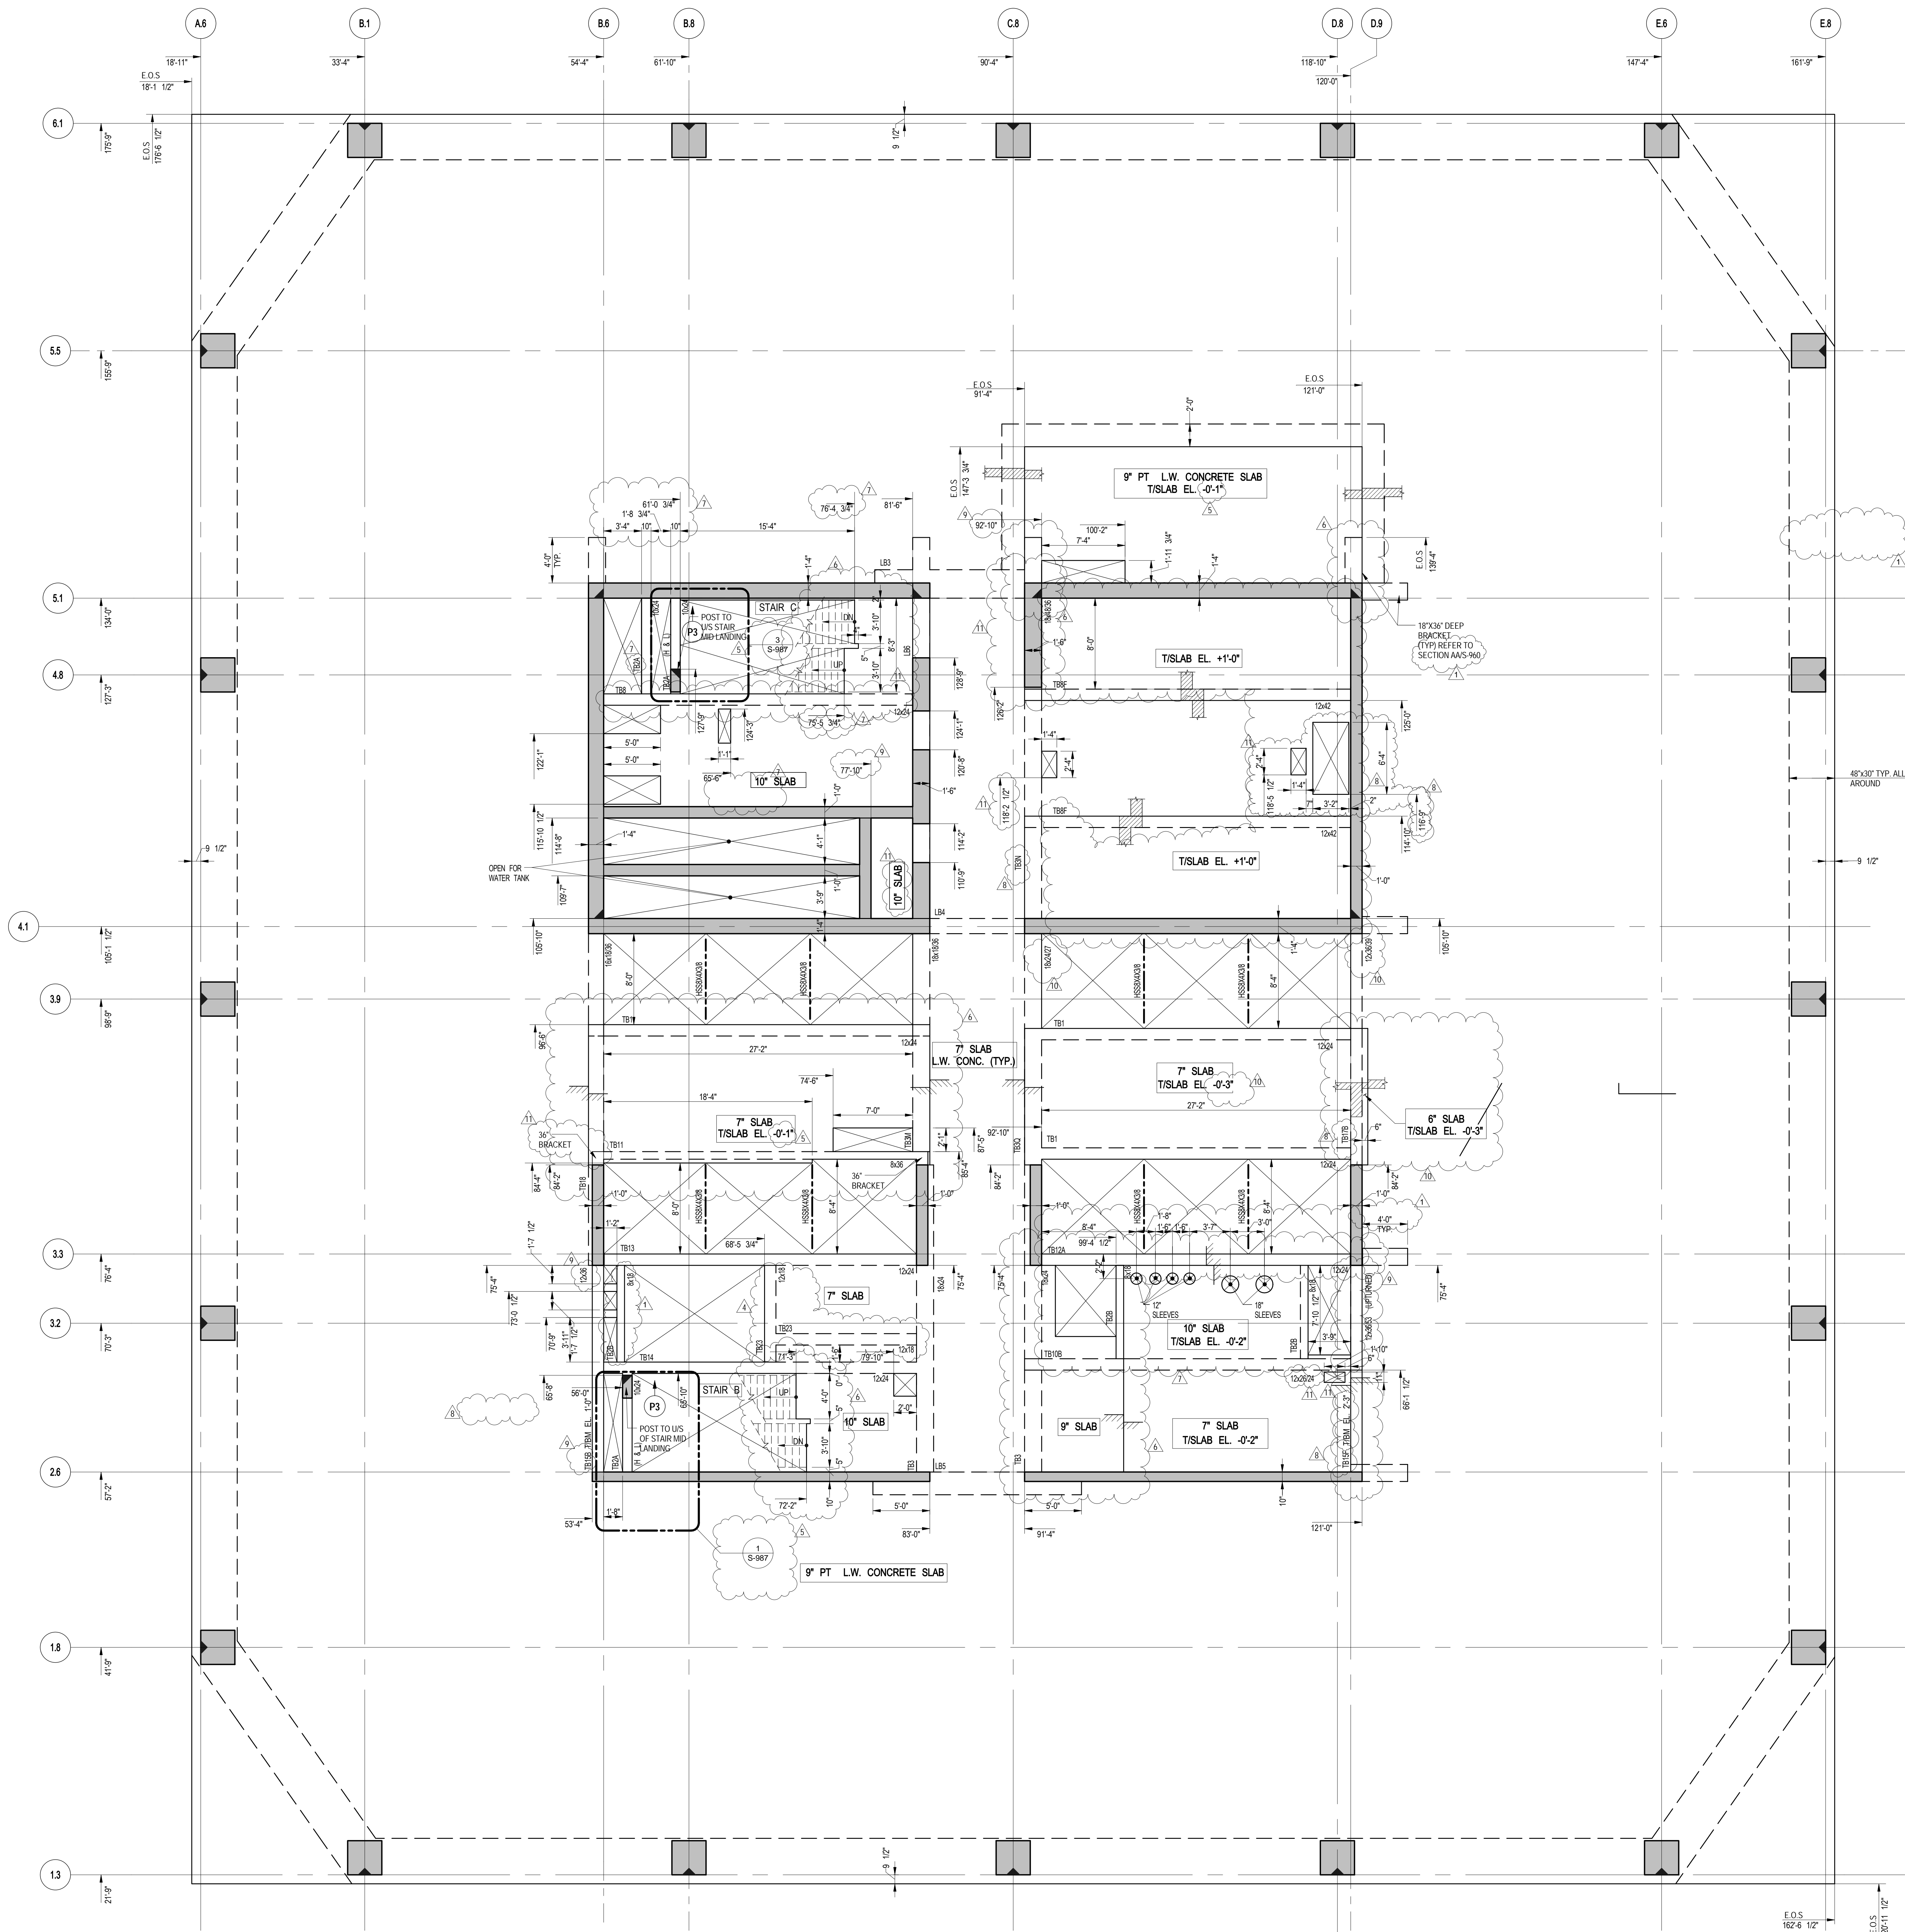

NOTE:
ALL COORDINATES TO BE VERIFIED BY
ARCHITECT PRIOR TO CONSTRUCTION.

1 31ST FLOOR (MARKETING 32) GENERAL ARRANGEMENT PLAN

SCALE: 3/16" = 1'-0"

NOTES

1. TOP OF SLAB ELEVATION @ EL. 449'-1" U.O.N. THUS, ON PLAN.
2. SLAB TO BE 9" THICK PT. LIGHT WEIGHT CONCRETE U.O.N. THUS, ON PLAN.
3. FOR BALANCE OF NOTES SEE CORRESPONDING FRAMING PLAN.



No.	Description	Date
13	PAA	08-04-2017
12	BULLETIN #39R2	02-24-2017
11	BULLETIN #45	02-17-2017
10	BULLETIN #39R1	02-10-2017
9	BULLETIN #42	01-10-2017
8	BULLETIN #38	11-23-2016
7	BULLETIN #35	10-19-2016
6	BULLETIN #32	09-08-2016
5	BULLETIN #25	04/20/2016
4	BULLETIN #21	12/11/2015
3	BULLETIN #20	10/25/2015
2	BULLETIN #19	09/25/2015
1	BULLETIN #11	05/29/2015
	D.O.B. BUILDING PERMIT FILING	05/01/2015
	100% CONSTRUCTION DOCUMENTS	04/03/2015



Rev. Plan



Issue Date: 04/03/2015
Project No: 1305480
Division By: CADD
Sheet Number: 1305480-S-320

Division File
32ND FLOOR (MARKETING 33) FRAMING PLAN

Division Number
S-320.01

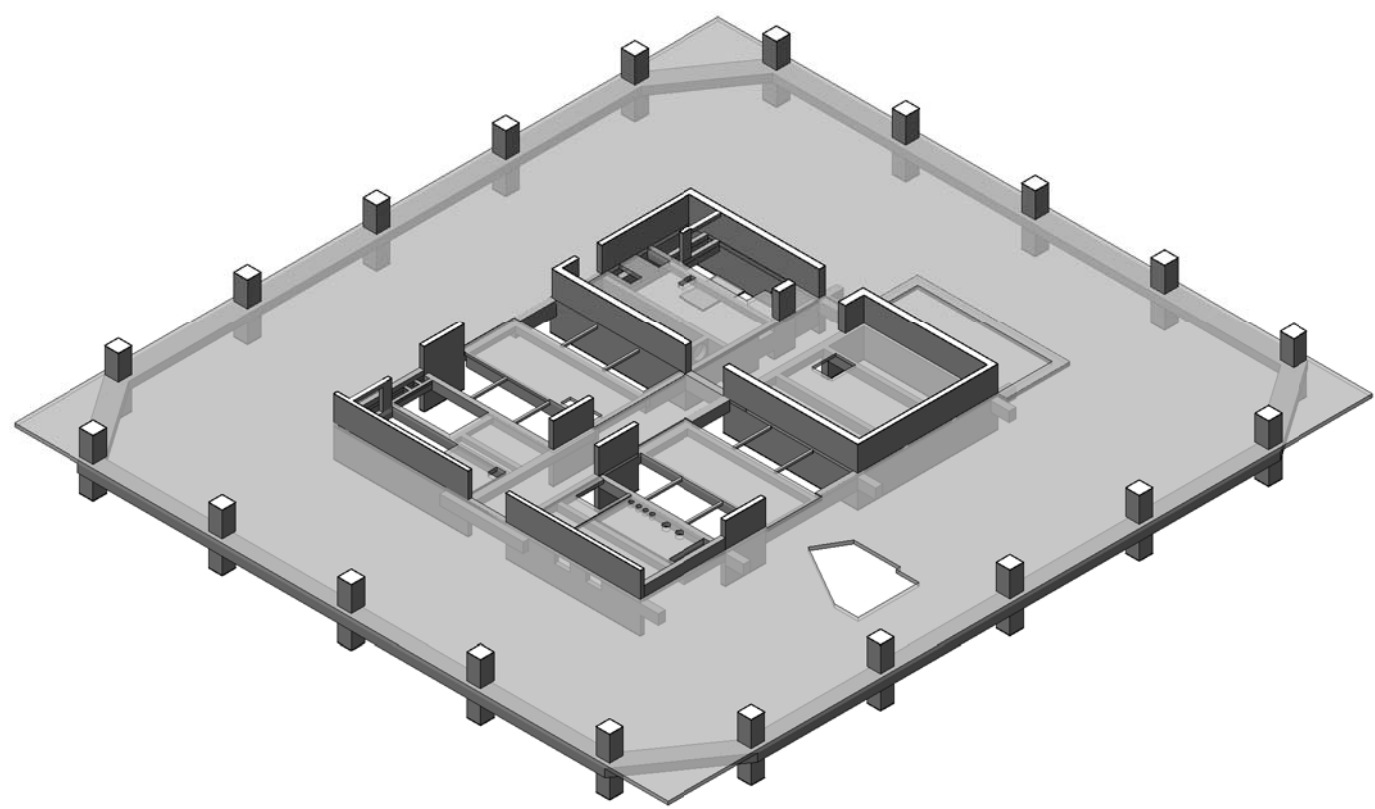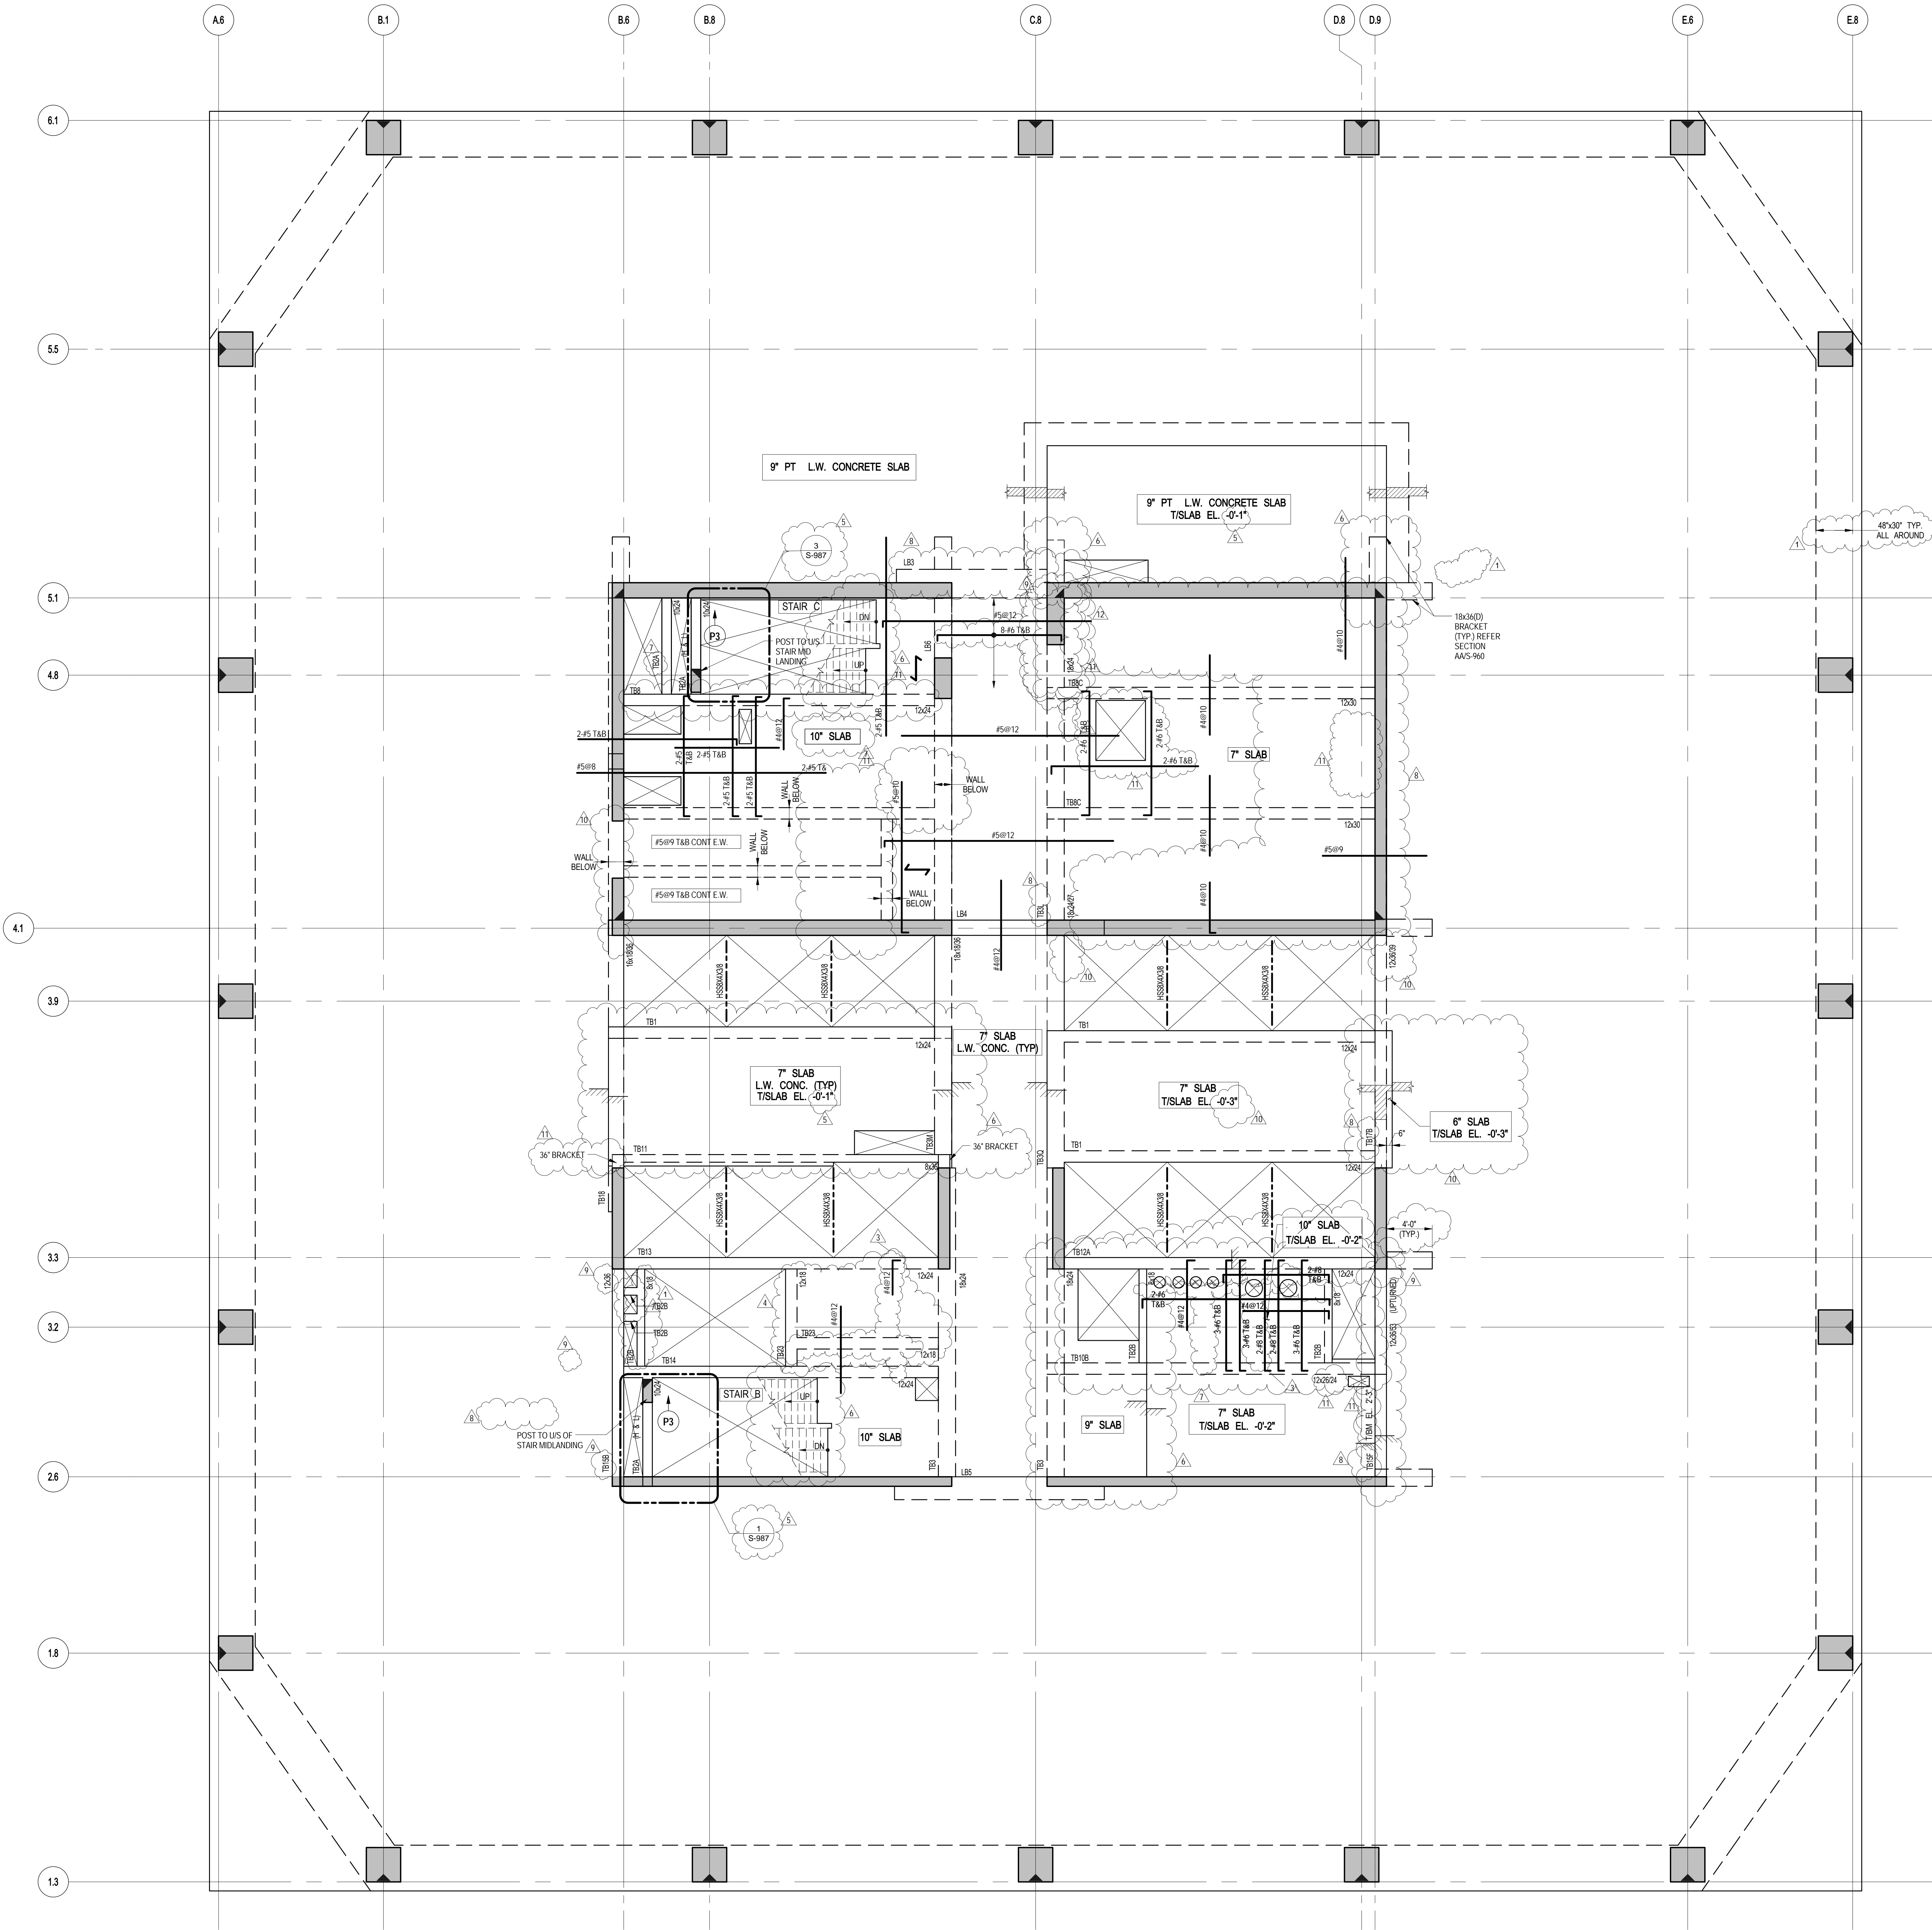

3D VIEW

LOAD TABLE (OUTSIDE CORE AREA)			
DL	SOL	LL	FACADE
SLAB WEIGHT (VARIABLES)	35 PSF	50 PSF	410 PLF

MATERIAL NOTES

- ALL SLABS TO BE LIGHT-WEIGHT CONCRETE.
- ALL COLUMNS AND SHEAR WALLS TO BE NORMAL WEIGHT CONCRETE.


32ND FLOOR (MARKETING 33) FRAMING PLAN

SCALE: 3/16" = 1'-0"

- TOP OF SLAB ELEVATION: 482'-7" U.O.N. THIS PLAN.
- SLAB TO BE 9" THICK PT. LT. WT. CONC. U.O.N. THIS PLAN.
- UNLESS NOTED ON THIS PLAN, FOR SLAB REINFORCEMENT & PT LAYOUT REFER TO DWG. S-310.
- FOR BALANCE OF NOTES SEE DWG. E0-120.
- FOR PT NOTES SEE DWG. S-020.

32ND FLOOR (MARKETING 33) G.A. PLAN
C:\Users\ashah\Documents\32FD_35HV_VSP_STRUCT_2016_USD\0275.mxd
8/21/2017 11:51:15 AM
S-329

NOTE:
ALL COORDINATES TO BE VERIFIED BY
ARCHITECT PRIOR TO CONSTRUCTION.

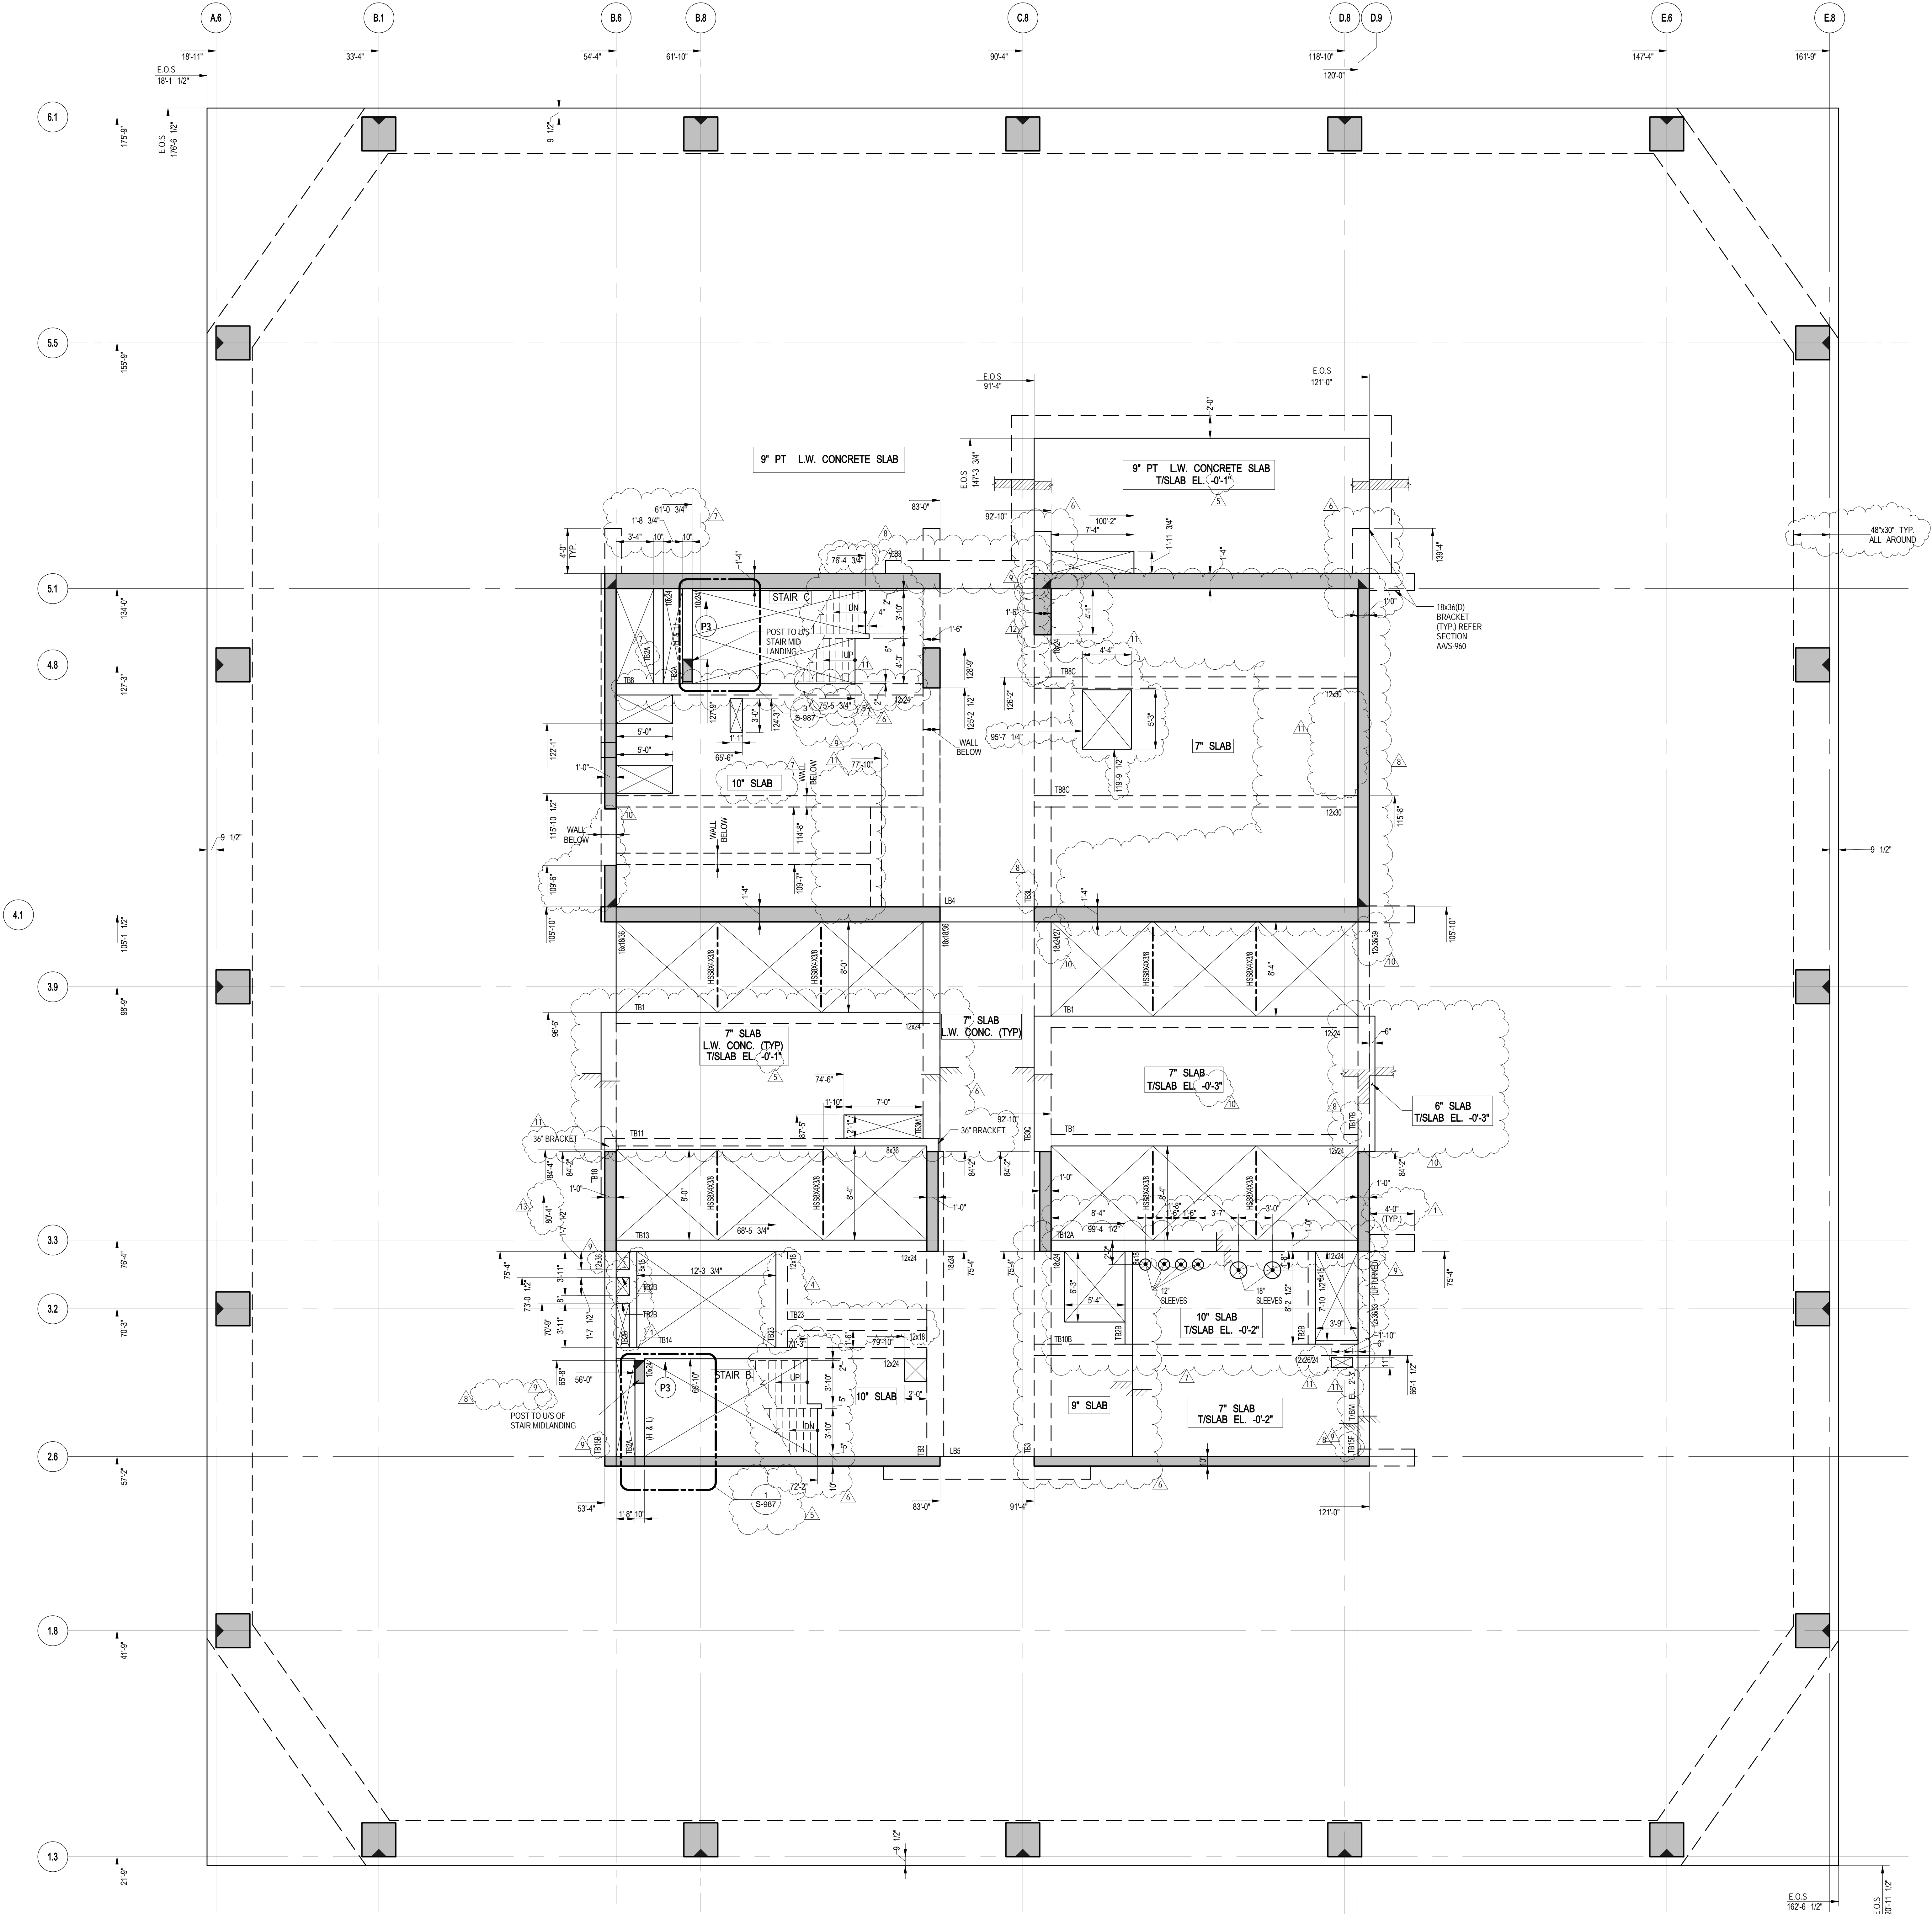

1 32ND FLOOR (MARKETING 33) GENERAL ARRANGEMENT PLAN
S-329
SCALE: 3/16" = 1'-0"
NOTES:
1. TOP OF SLAB ELEVATION @ EL. 482.7' U.O.N. THIS CON PLAN.
2. SLAB TO BE 9" THICK PT. LT. WT. CONC. U.O.N. THIS CON PLAN.
3. FOR BALANCE OF NOTES SEE CORRESPONDING FRAMING PLAN.

55 HUDSON YARDS

Address
550 W 34TH St., New York, NY
10001



Client
Related Companies
60 Columbus Circle
New York, NY 10023
Tel: 212.801.1000 Fax: 212.801.1048

Oxford Properties Group
320 Park Avenue, 17th Floor
New York, NY 10022
Tel: 212.986.7514 Fax: 212.986.7510

Mitsui Fudosan America, Inc.
1251 Avenue of the Americas, Suite 800
New York, NY 10020
Tel: 212.403.5600 Fax: 212.403.5657


Architect
Kohn Pedersen Fox Associates PC
Architects & Planning Consultants
11 West 42nd Street
New York, New York 10036
TEL: 212.977.6500 FAX: 212.956.2526

Structural Engineer
WSP
228 East 45th Street, 3rd Floor
New York, NY 10017
Tel: 212.687.9888 Fax: 646.487.5501

Mechanical, Electrical, Plumbing, Fire Protection
WSP
512 Seventh Avenue
New York, NY 10018
Tel: 212.552.9600

No.	Description	Date
14	PAA	08-04-2017
13	BULLETIN #47	03-16-2017
12	BULLETIN #39R2	02-24-2017
11	BULLETIN #45	02-17-2017
10	BULLETIN #39R1	02-10-2017
9	BULLETIN #42	01-10-2017
8	BULLETIN #38	11-23-2016
7	BULLETIN #35	10-19-2016
6	BULLETIN #31	08-25-2016
5	BULLETIN #25	04/20/2016
4	BULLETIN #21	12/11/2015
3	BULLETIN #20	10/25/2015
2	BULLETIN #19	09/25/2015
1	BULLETIN #11	05/29/2015
	D.O.B. BUILDING PERMIT FILING	05/01/2015
	100% CONSTRUCTION DOCUMENTS	04/03/2015

Rev. Plan

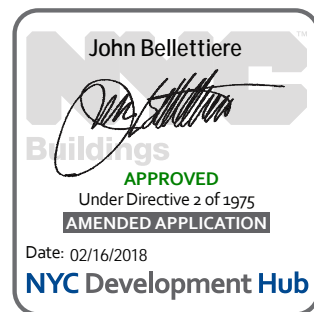


Date: 04/03/2015
Project No: 1305480
Division: CADD
Sheet Number: 1305480-S-329



Division File
32ND FLOOR
(MARKETING 33) G.A.
PLAN

Division Number


S-329.01

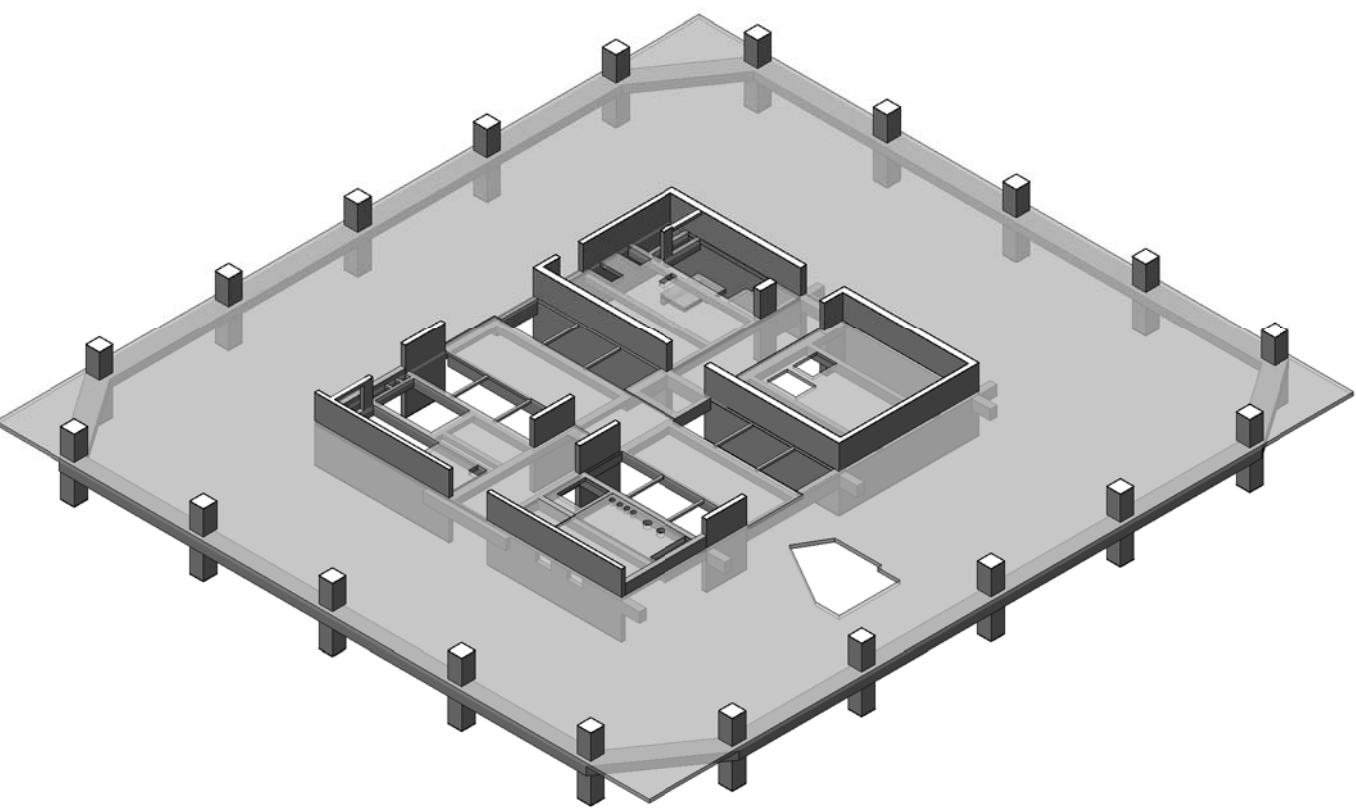

33RD FLOOR (MARKETING 34) FRAMING PLAN

S-330
8/21/20

S-339
8/21/2017 11:51:42 AM
33RD FLOOR (MARKETING 34) G.A. PLAN
C:\Users\ashah\Documents\2210_33RD_FLOOR_STRUCT_2016_USD\02775.dwg

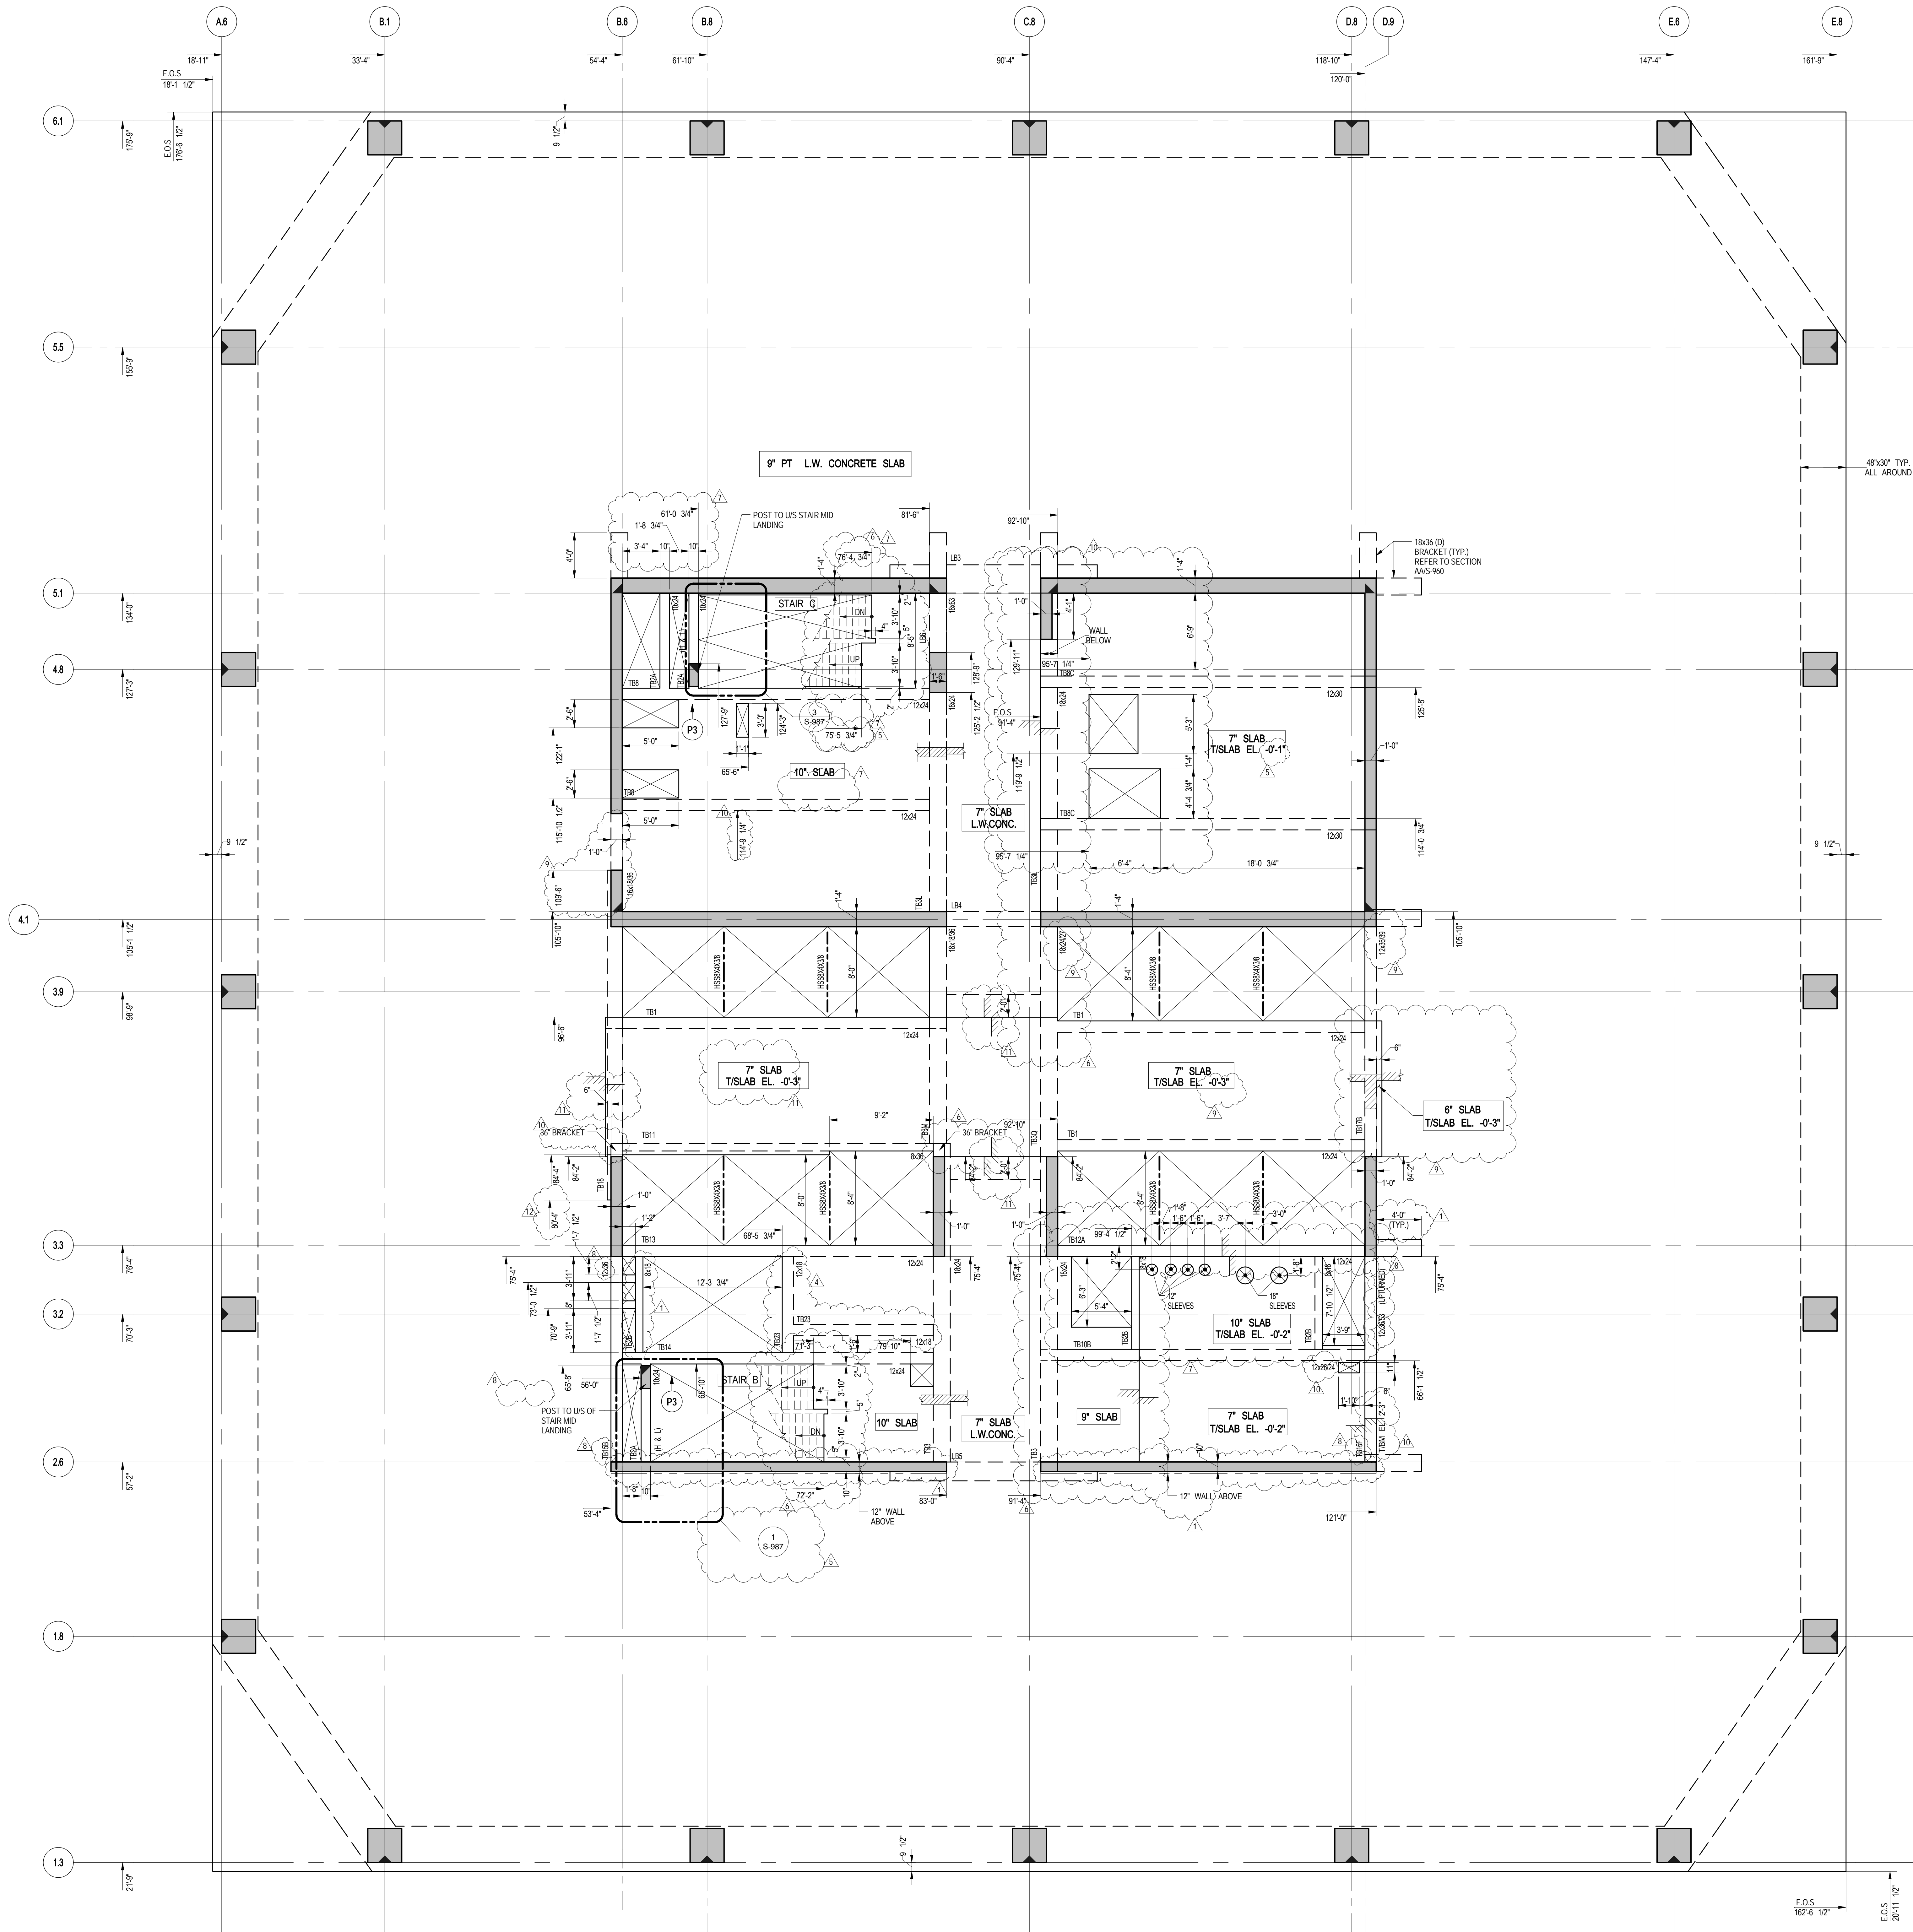

NOTE:
ALL COORDINATES TO BE VERIFIED BY
ARCHITECT PRIOR TO CONSTRUCTION.

1 33RD FLOOR (MARKETING 34) GENERAL ARRANGEMENT PLAN
SCALE: 3/16" = 1'-0"
NOTES:
1. TOP OF SLAB ELEVATION EL. 496'-11" U.O.N. THIS PLAN.
2. SLAB TO BE 9" THICK PT. LT. WT. CONC. U.O.N. THIS PLAN.
3. FOR BALANCE OF NOTES SEE CORRESPONDING FRAMING PLAN.

55 HUDSON YARDS

Address
550 W 34TH St., New York, NY
10001



Client
Related Companies
60 Columbus Circle
New York, NY 10023
Tel: 212.801.1000 Fax: 212.801.1048

Oxford Properties Group
320 Park Avenue, 17th Floor
New York, NY 10022
Tel: 212.986.7514 Fax: 212.986.7510

Mitsui Fudosan America, Inc.
1251 Avenue of the Americas, Suite 800
New York, NY 10020
Tel: 212.403.5600 Fax: 212.403.5657

Architect
Kohn Pedersen Fox Associates PC
Architects & Planning Consultants
11 West 42nd Street
New York, New York 10036
TEL: 212.977.6500 FAX: 212.956.2526

Structural Engineer
WSP
228 East 45th Street, 3rd Floor
New York, NY 10017
Tel: 212.687.9888 Fax: 646.487.5501

Mechanical, Electrical, Plumbing, Fire Protection
WSP
512 Seventh Avenue
New York, NY 10018
Tel: 212.552.9600

No.	Description	Date
13	PAA	08-04-2017
12	BULLETIN #47	03-16-2017
11	BULLETIN #39R2	02-24-2017
10	BULLETIN #45	02-17-2017
9	BULLETIN #39R1	02-10-2017
8	BULLETIN #42	01-10-2017
7	BULLETIN #35	10-19-2016
6	BULLETIN #31	08-25-2016
5	BULLETIN #25	04-20-2016
4	BULLETIN #21	12-11-2015
3	BULLETIN #20	10-25-2015
2	BULLETIN #19	09-25-2015
1	BULLETIN #11	05-29-2015
	D.O.B. BUILDING PERMIT FILING	05/01/2015
	100% CONSTRUCTION DOCUMENTS	04/03/2015

Key Plan



Issue Date: 04/03/2015
Project No: 1305480
Division By: CADD
Sheet Number: 1305480-S-339



Division File
33RD FLOOR
(MARKETING 34) G.A.
PLAN

Division Number

S-339.01

55 HUDSON YARDS

Address
550 W 34TH St., New York, NY
10001



Client
Related Companies
60 Columbus Circle
New York, NY 10023
Tel: 212.801.1000 Fax: 212.801.1048

Oxford Properties Group
320 Park Avenue, 17th Floor
New York, NY 10022
Tel: 212.986.7514 Fax: 212.986.7510

Mitsui Fudosan America, Inc.
1251 Avenue of the Americas, Suite 800
New York, NY 10020
Tel: 212.403.5600 Fax: 212.403.5657

Architect
Kohn Pedersen Fox Associates PC
Architects & Planning Consultants
11 West 42nd Street
New York, New York 10036
TEL: 212.977.6500 FAX: 212.956.2526

Structural Engineer
WSP
228 East 45th Street, 3rd Floor
New York, NY 10017
Tel: 212.687.9888 Fax: 646.487.5501

Mechanical, Electrical, Plumbing, Fire Protection
WSP
512 Seventh Avenue
New York, NY 10018
Tel: 212.552.9600

No.	Description	Date
14	PAA	08-04-2017
13	BULLETIN #39R3	04-14-2017
12	BULLETIN #47	03-16-2017
11	BULLETIN #39R2	02-24-2017
10	BULLETIN #45	02-17-2017
9	BULLETIN #39R1	02-10-2017
8	BULLETIN #42	01-10-2017
7	BULLETIN #35	10-19-2016
6	BULLETIN #32	09-08-2016
5	BULLETIN #25	04/20/2016
4	BULLETIN #21	12/11/2015
3	BULLETIN #20	10/25/2015
2	BULLETIN #19	09/25/2015
1	BULLETIN #11	05/29/2015
D.O.B. BUILDING PERMIT FILING		05/01/2015
100% CONSTRUCTION DOCUMENTS		04/03/2015



Key Plan



Date: 04/03/2015
Project No: 1305480
Drawn By: CADD
Sheet Number: 1305480-S-340

34TH FLOOR (MARKETING 35) FRAMING PLAN

Sheet Number
S-340.01

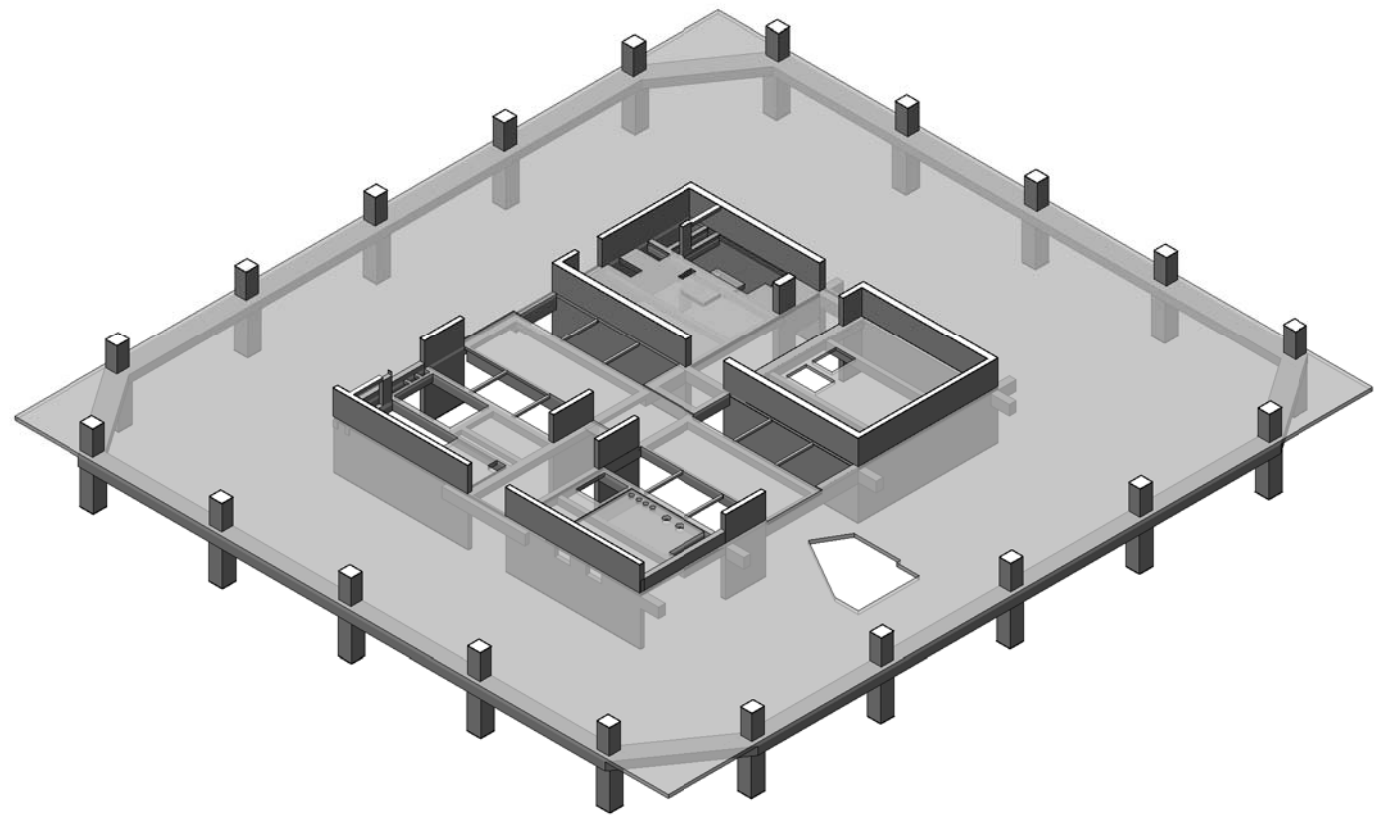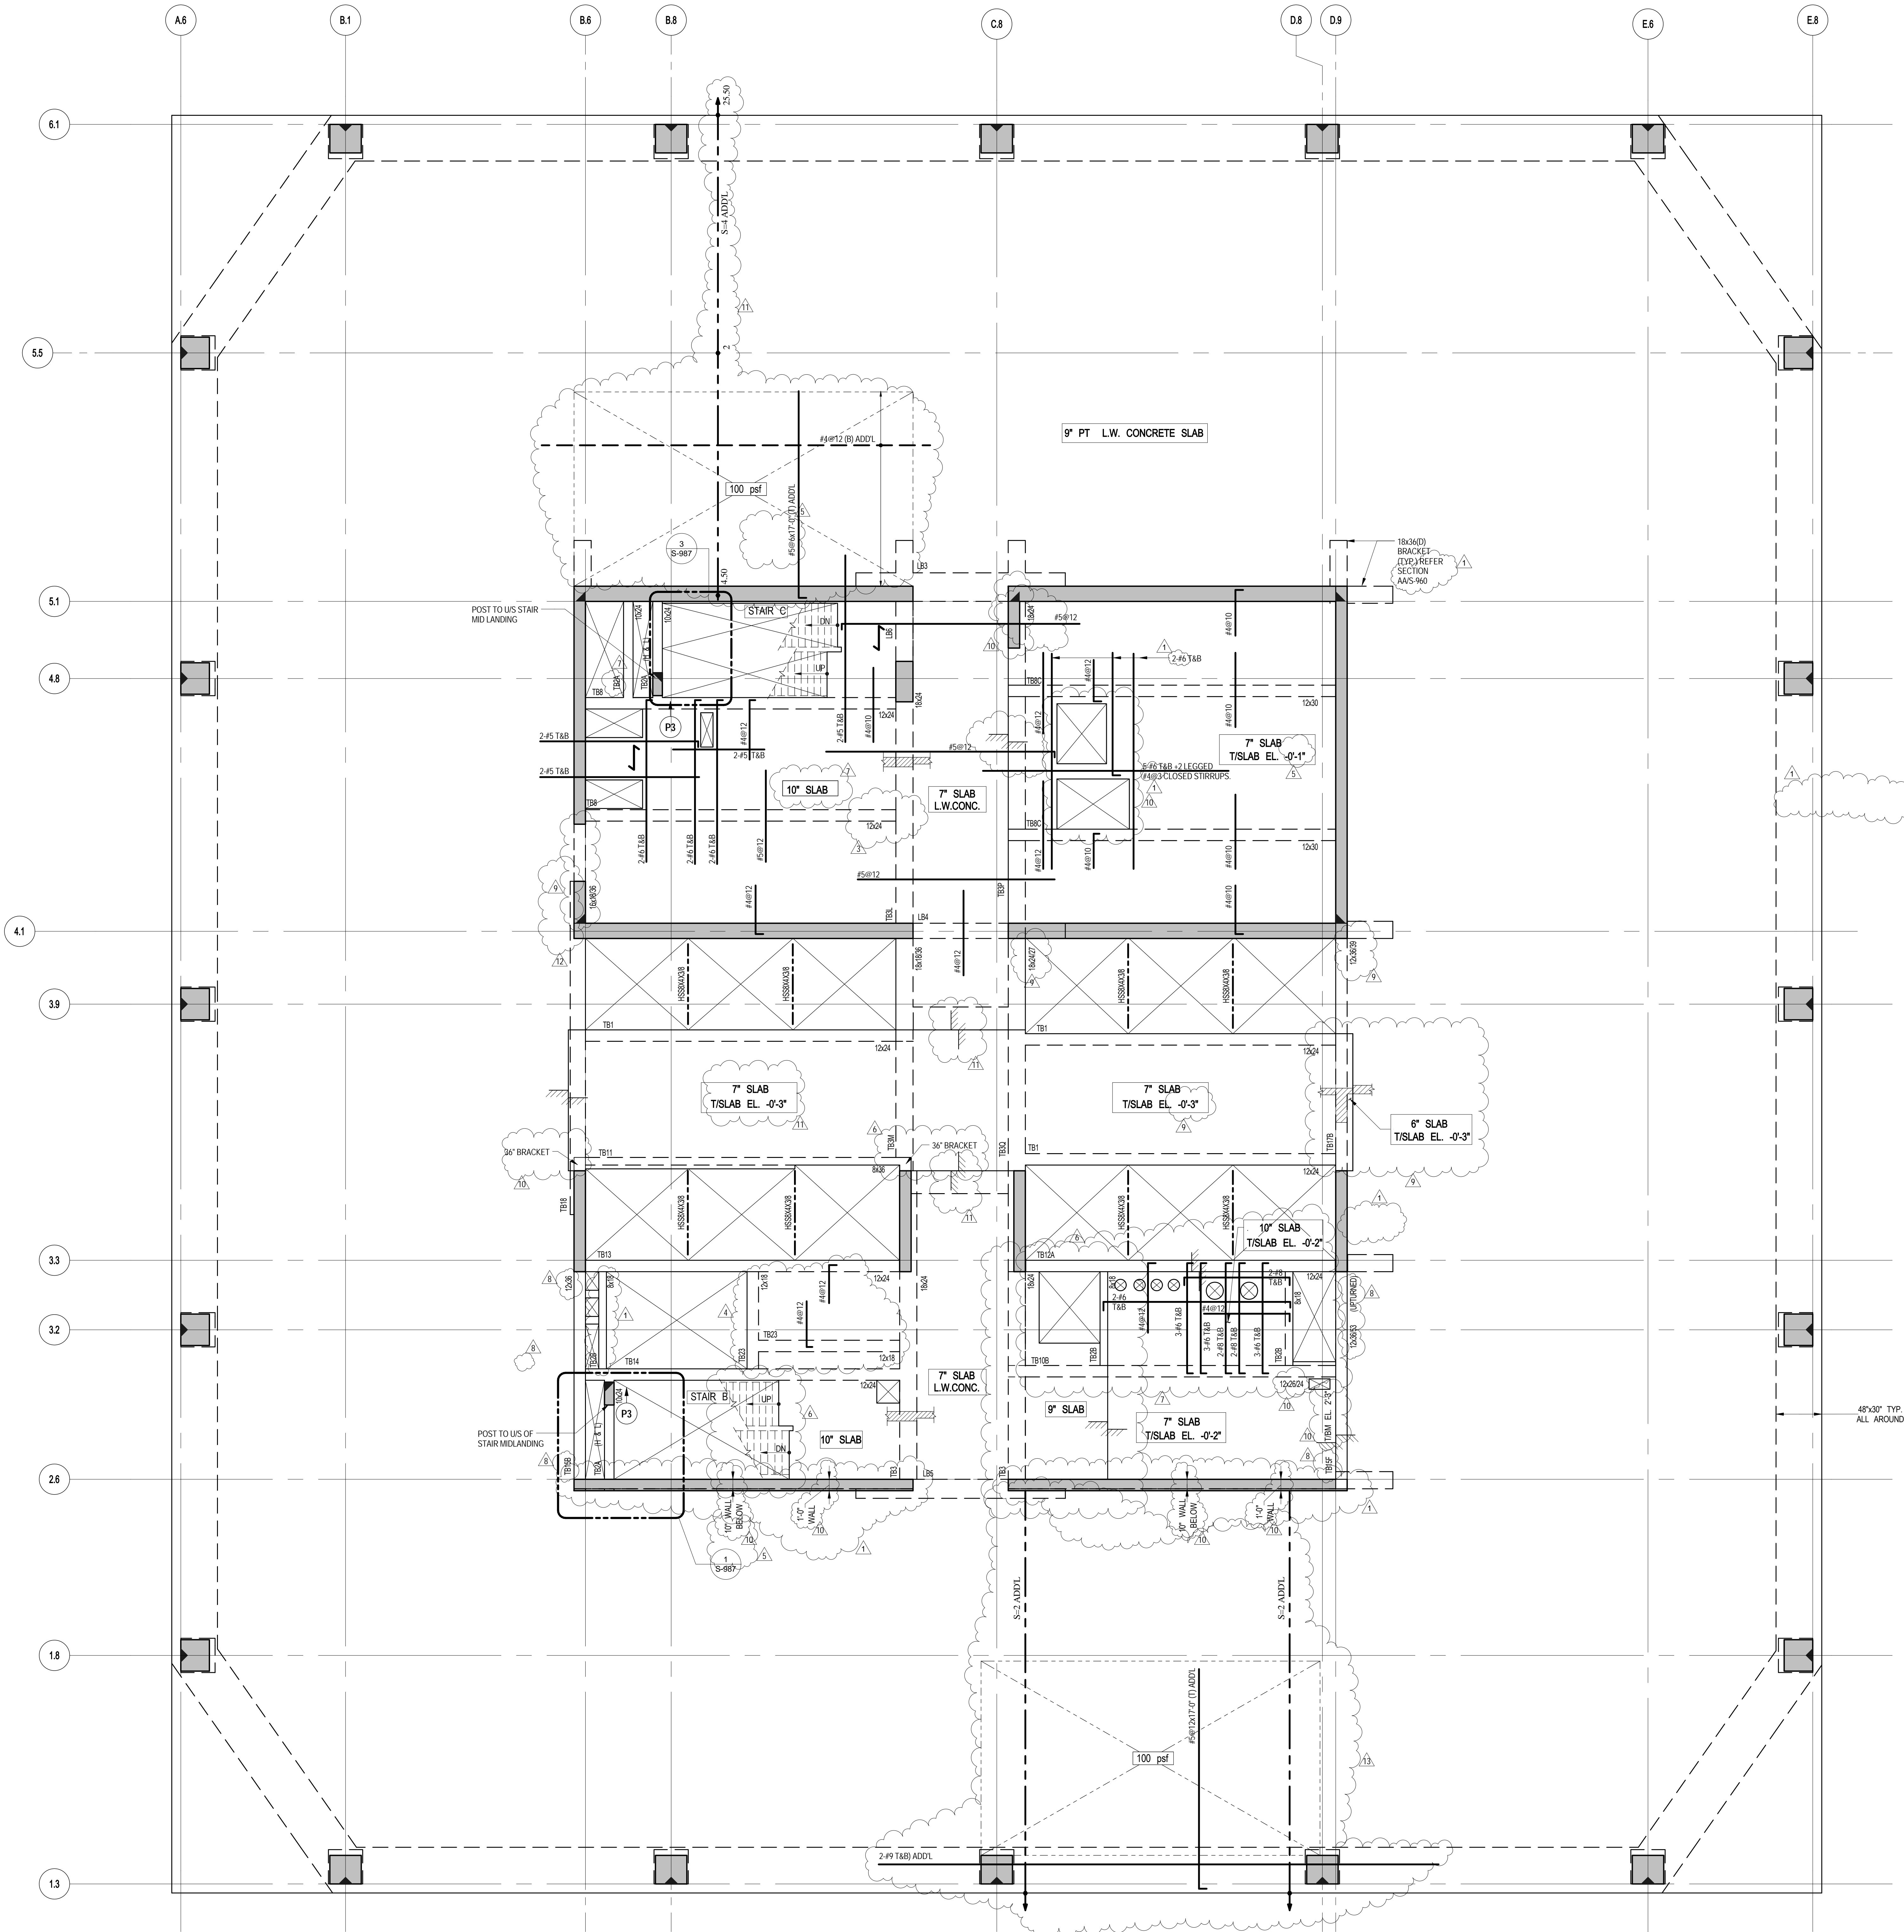


3D VIEW

1 34TH FLOOR (MARKETING 35) FRAMING PLAN
S-340
SCALE: 3/16\"/>

- NOTES
1. TOP OF SLAB ELEVATION: 509'-7\"/>

- MATERIAL NOTES
1. ALL SLABS TO BE LIGHT-WEIGHT CONCRETE (MAXIMUM DENSITY 128pcf) AND FC = 8500 psi.
 2. ALL COLUMNS AND SHEAR WALLS TO BE NORMAL WEIGHT CONCRETE.

LOAD TABLE (OUTSIDE CORE AREA)			
DL	SOL	LL	FACADE
SLAB WEIGHT (VARIABLES)	35 PSF	50 PSF	410 PLF

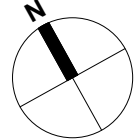

55 HUDSON YARDS

Address
550 W 34TH ST., New York, NY
10001



Client
Related Companies
60 Columbus Circle
New York, NY 10023
Tel: 212.801.1000 Fax: 212.801.1048

Oxford Properties Group
320 Park Avenue, 17th Floor
New York, NY 10022
Tel: 212.986.7514 Fax: 212.986.7510

Mitsui Fudosan America, Inc.
1251 Avenue of the Americas, Suite 800
New York, NY 10020
Tel: 212.403.5600 Fax: 212.403.5657

Architect
Kohn Pedersen Fox Associates PC
Architects & Planning Consultants
11 West 42nd Street
New York, New York 10036
TEL: 212.977.6500 FAX: 212.956.2526

Structural Engineer
WSP
228 East 45th Street, 3rd Floor
New York, NY 10017
Tel: 212.687.9888 Fax: 646.487.5501

Mechanical, Electrical, Plumbing, Fire Protection
WSP
512 Seventh Avenue
New York, NY 10018
Tel: 212.552.9600

No.	Description	Date
13	PAA	08-04-2017
12	BULLETIN #47	03-16-2017
11	BULLETIN #39R2	02-24-2017
10	BULLETIN #45	02-17-2017
9	BULLETIN #39R1	02-10-2017
8	BULLETIN #42	01-10-2017
7	BULLETIN #35	10-19-2016
6	BULLETIN #31	08-25-2016
5	BULLETIN #25	04-20-2016
4	BULLETIN #21	12-11-2015
3	BULLETIN #20	10-25-2015
2	BULLETIN #19	09-25-2015
1	BULLETIN #11	05-29-2015
	D.O.B. BUILDING PERMIT FILING	05/01/2015
	100% CONSTRUCTION DOCUMENTS	04/03/2015


Key Plan



Date: 04/03/2015
Project No: 1305480
Division: CADD
Sheet Number: 1305480-S-349

34TH FLOOR (MARKETING 35) G.A. PLAN

S-349.01

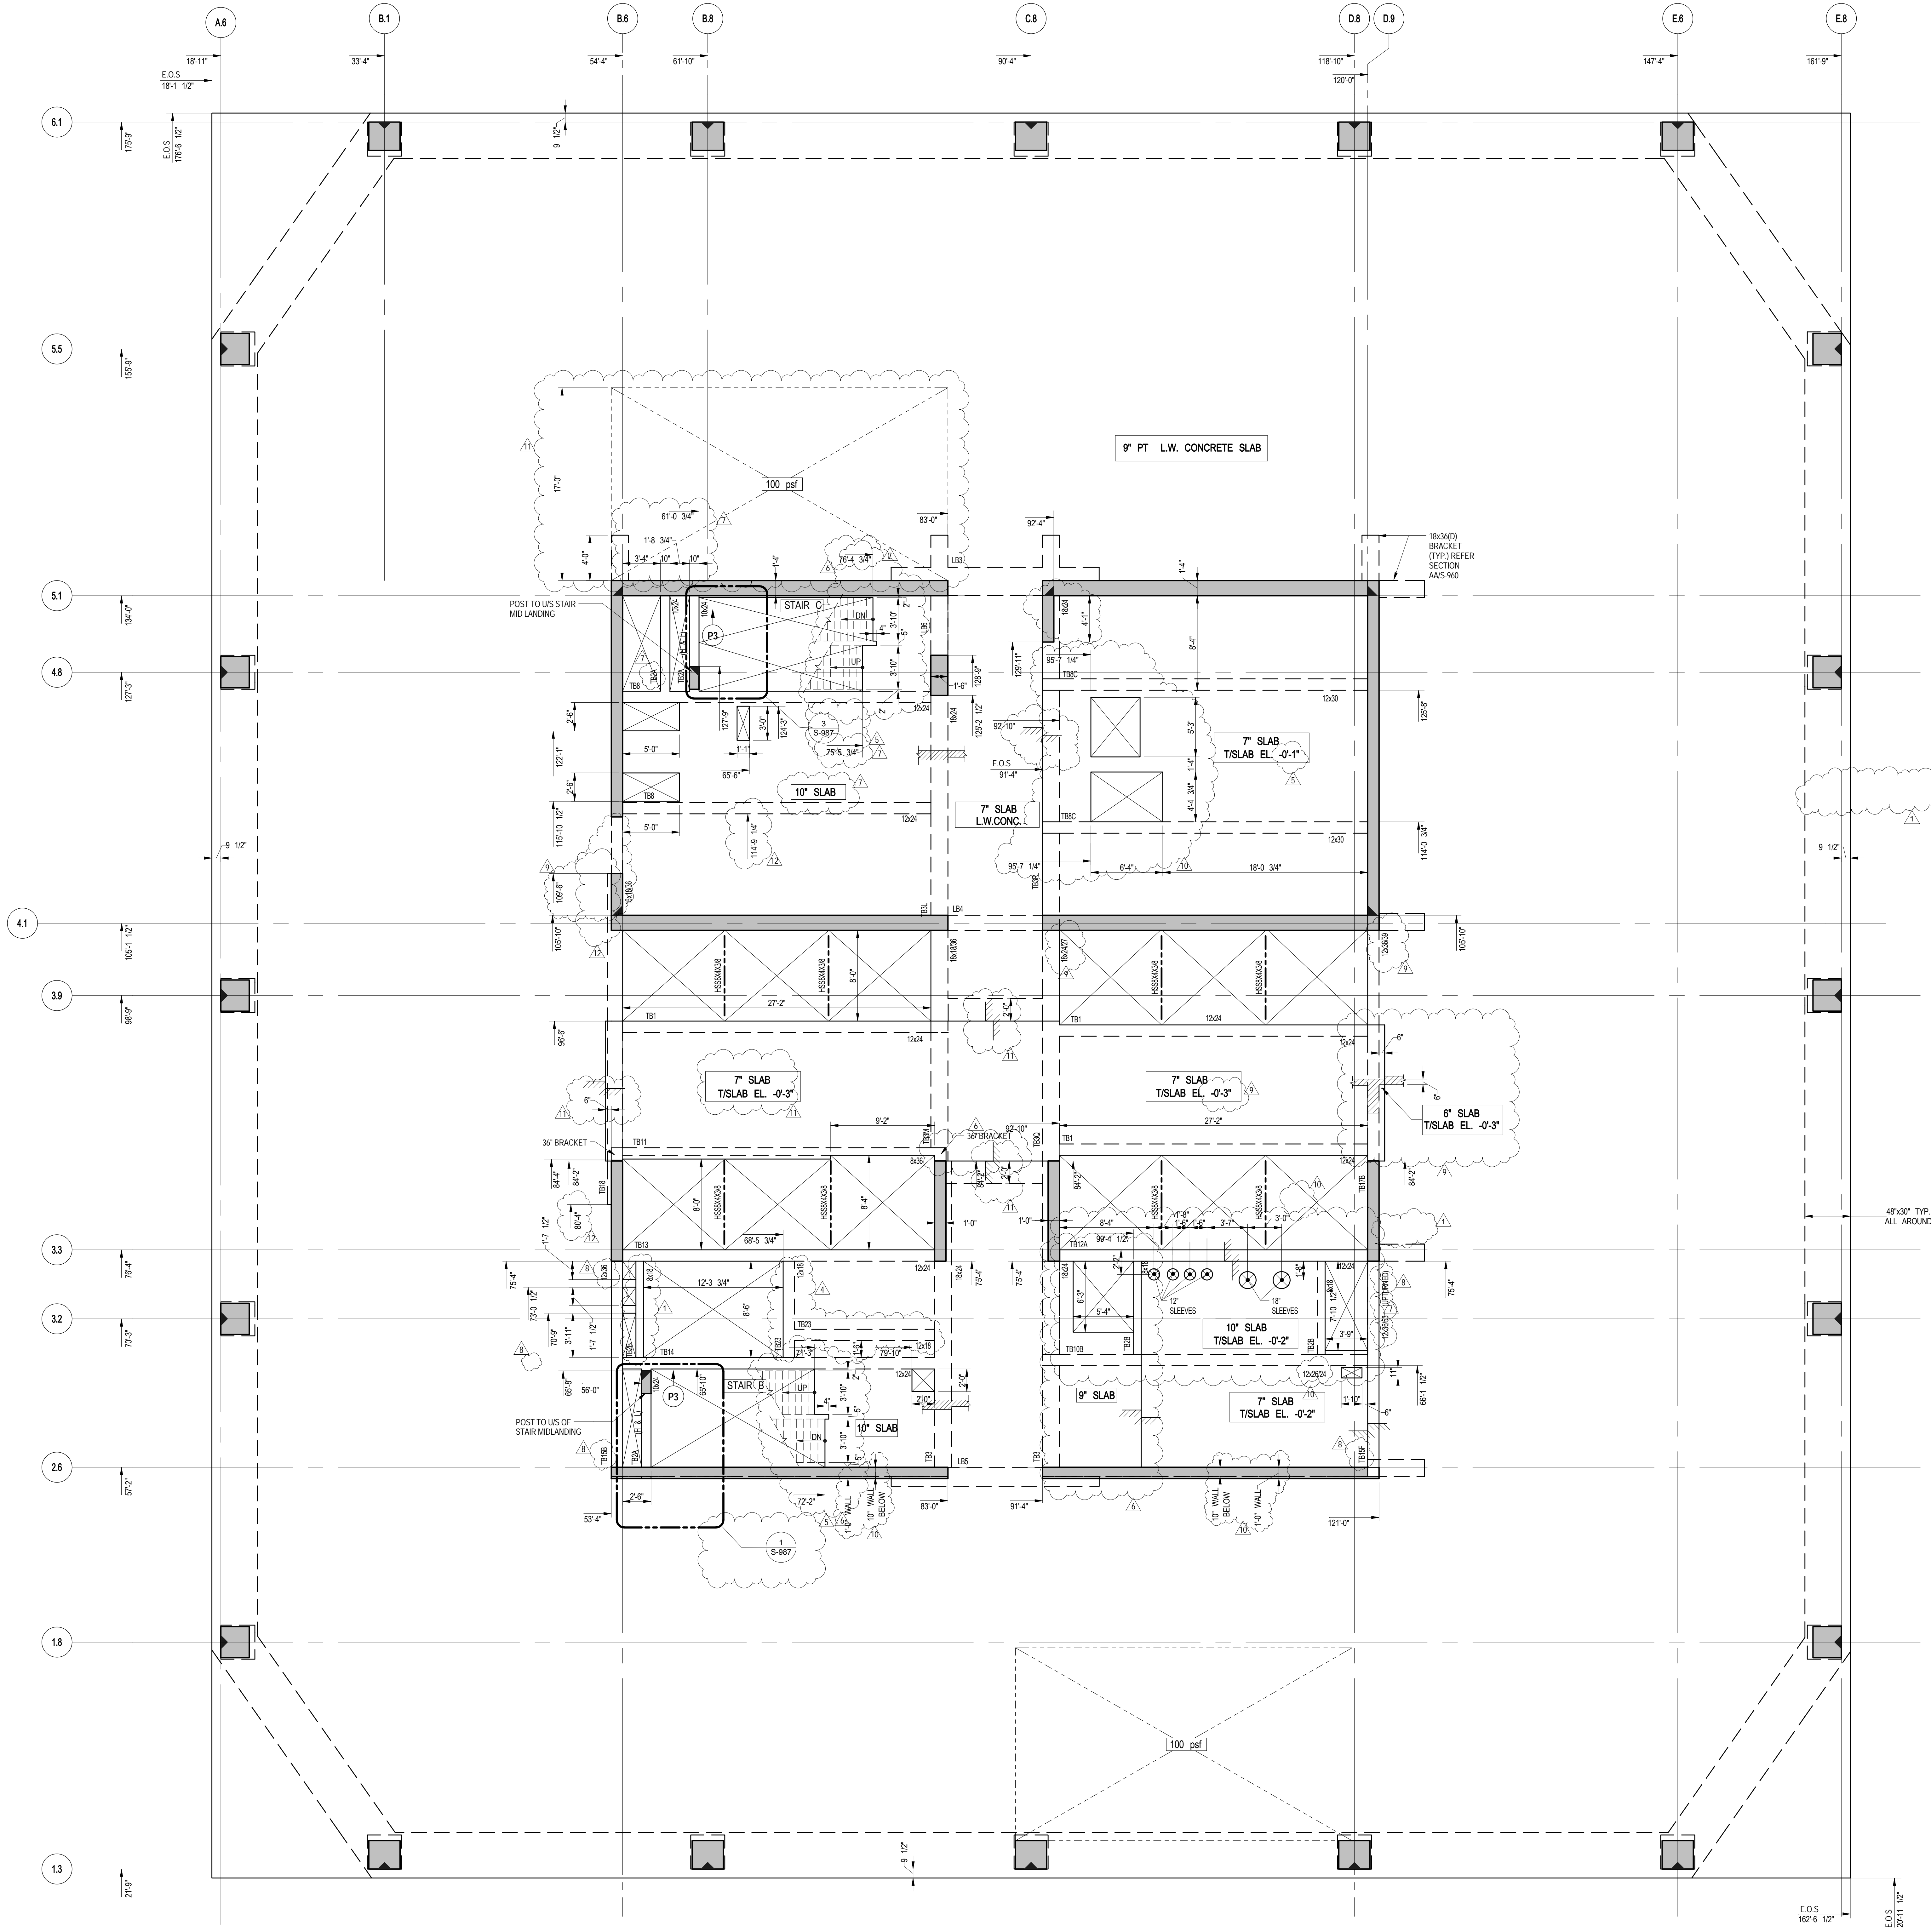

1 34TH FLOOR (MARKETING 35) GENERAL ARRANGEMENT PLAN
SCALE: 3/16" = 1'-0"
NOTES:
1. TOP OF SLAB ELEVATION 509'-7 1/2" U.O.N. THIS PLAN.
2. SLAB TO BE 9" THICK PT. L.T. WT. CONC. U.O.N. THIS PLAN.
3. FOR BALANCE OF NOTES SEE CORRESPONDING FRAMING PLAN.

NOTE:
ALL COORDINATES TO BE VERIFIED BY
ARCHITECT PRIOR TO CONSTRUCTION.



Client
Related Companies
60 Columbus Circle
New York, NY 10023
Tel: 212.801.1000 Fax: 212.801.1048


Oxford Properties Group
320 Park Avenue, 17th Floor
New York, NY 10022
Tel: 212.986.7514 Fax: 212.986.7510

Mitsui Fudosan America, Inc.
1251 Avenue of the Americas, Suite 800
New York, NY 10020
Tel: 212.403.5600 Fax: 212.403.5657

Architect
Kohn Pedersen Fox Associates PC
Architects & Planning Consultants
11 West 42nd Street
New York, New York 10036
TEL: 212.977.6500 FAX: 212.956.2526

Structural Engineer
WSP
228 East 45th Street, 3rd Floor
New York, NY 10017
Tel: 212.687.9888 Fax: 646.487.5501

Mechanical, Electrical, Plumbing, Fire Protection
WSP
512 Seventh Avenue
New York, NY 10018
Tel: 212.552.9600

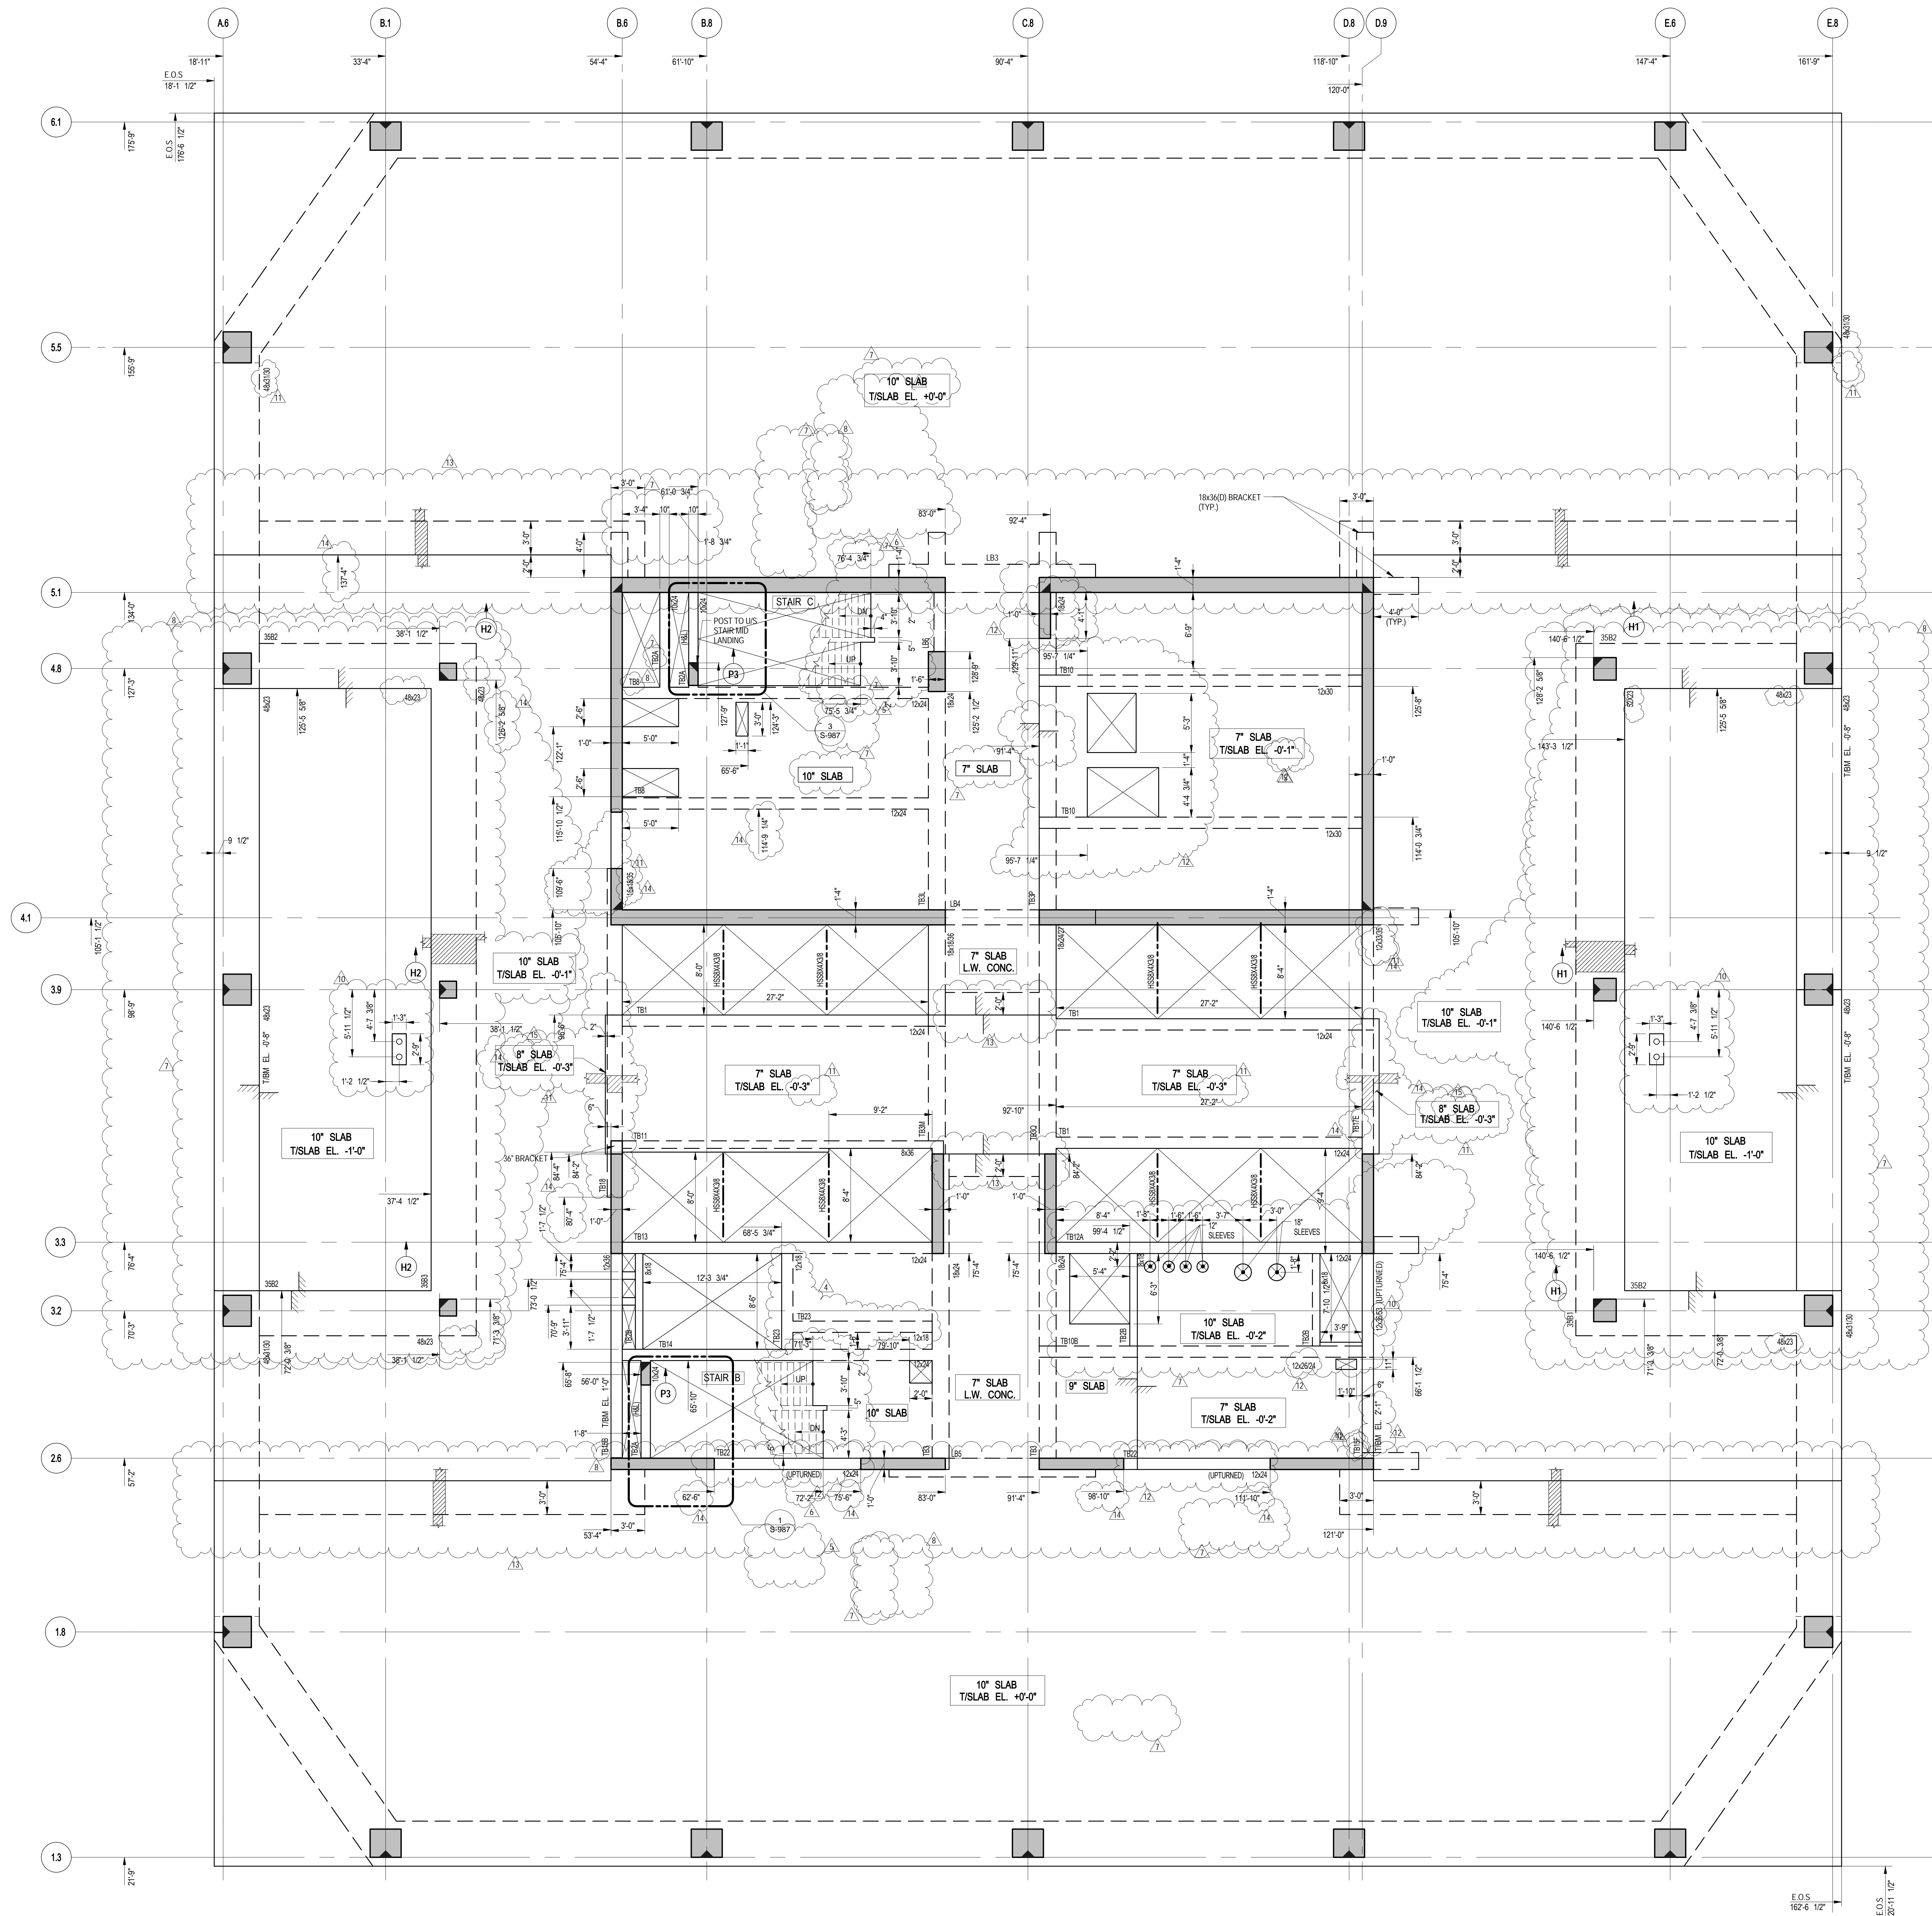

NOTE:
ALL COORDINATES TO BE VERIFIED BY
ARCHITECT PRIOR TO CONSTRUCTION.

1 35TH FLOOR (MARKETING 36) G. A. PLAN
SCALE: 3/16" = 1'-0"
NOTES:
1. TOP OF SLAB ELEVATION: 523'-1"
2. FOR BALANCE OF NOTES SEE CORRESPONDING FRAMING PLAN.

No.	Description	Date
16	PAA	08-04-2017
15	BULLETIN #48	04-07-2017
14	BULLETIN #47	03-16-2017
13	BULLETIN #39R2	03-24-2017
12	BULLETIN #45	02-17-2017
11	BULLETIN #39R1	02-10-2017
10	BULLETIN #42	01-10-2017
9	BULLETIN #41	01-05-2017
8	BULLETIN #39	12-06-2016
7	BULLETIN #35	10-19-2016
6	BULLETIN #31	08-25-2016
5	BULLETIN #25	04-20-2016
4	BULLETIN #21	12-11-2015
3	BULLETIN #20	10-26-2015
2	BULLETIN #19	09-25-2015
1	BULLETIN #11	05-29-2015

Rev. Plan



Issue Date: 05/29/15
Project No: 1305480
Division By: CADD
Sheet Number: 1305480-S-359

Division File
35TH FLOOR
(MARKETING 36) G. A.
PLAN

Sheet Number
S-359.00



Client
Related Companies
60 Columbus Circle
New York, NY 10023
Tel: 212.801.1000 Fax: 212.801.1048


Oxford Properties Group
320 Park Avenue, 17th Floor
New York, NY 10022
Tel: 212.986.7514 Fax: 212.986.7510

Mitsui Fudosan America, Inc.
1251 Avenue of the Americas, Suite 800
New York, NY 10020
Tel: 212.403.5600 Fax: 212.403.5657

Architect
Kohn Pedersen Fox Associates PC
Architects & Planning Consultants
11 West 42nd Street
New York, New York 10036
TEL: 212.977.6500 FAX: 212.956.2526

Structural Engineer
WSP
228 East 45th Street, 3rd Floor
New York, NY 10017
Tel: 212.687.9888 Fax: 646.487.5501

Mechanical, Electrical, Plumbing, Fire Protection
WSP
512 Seventh Avenue
New York, NY 10018
Tel: 212.552.9600

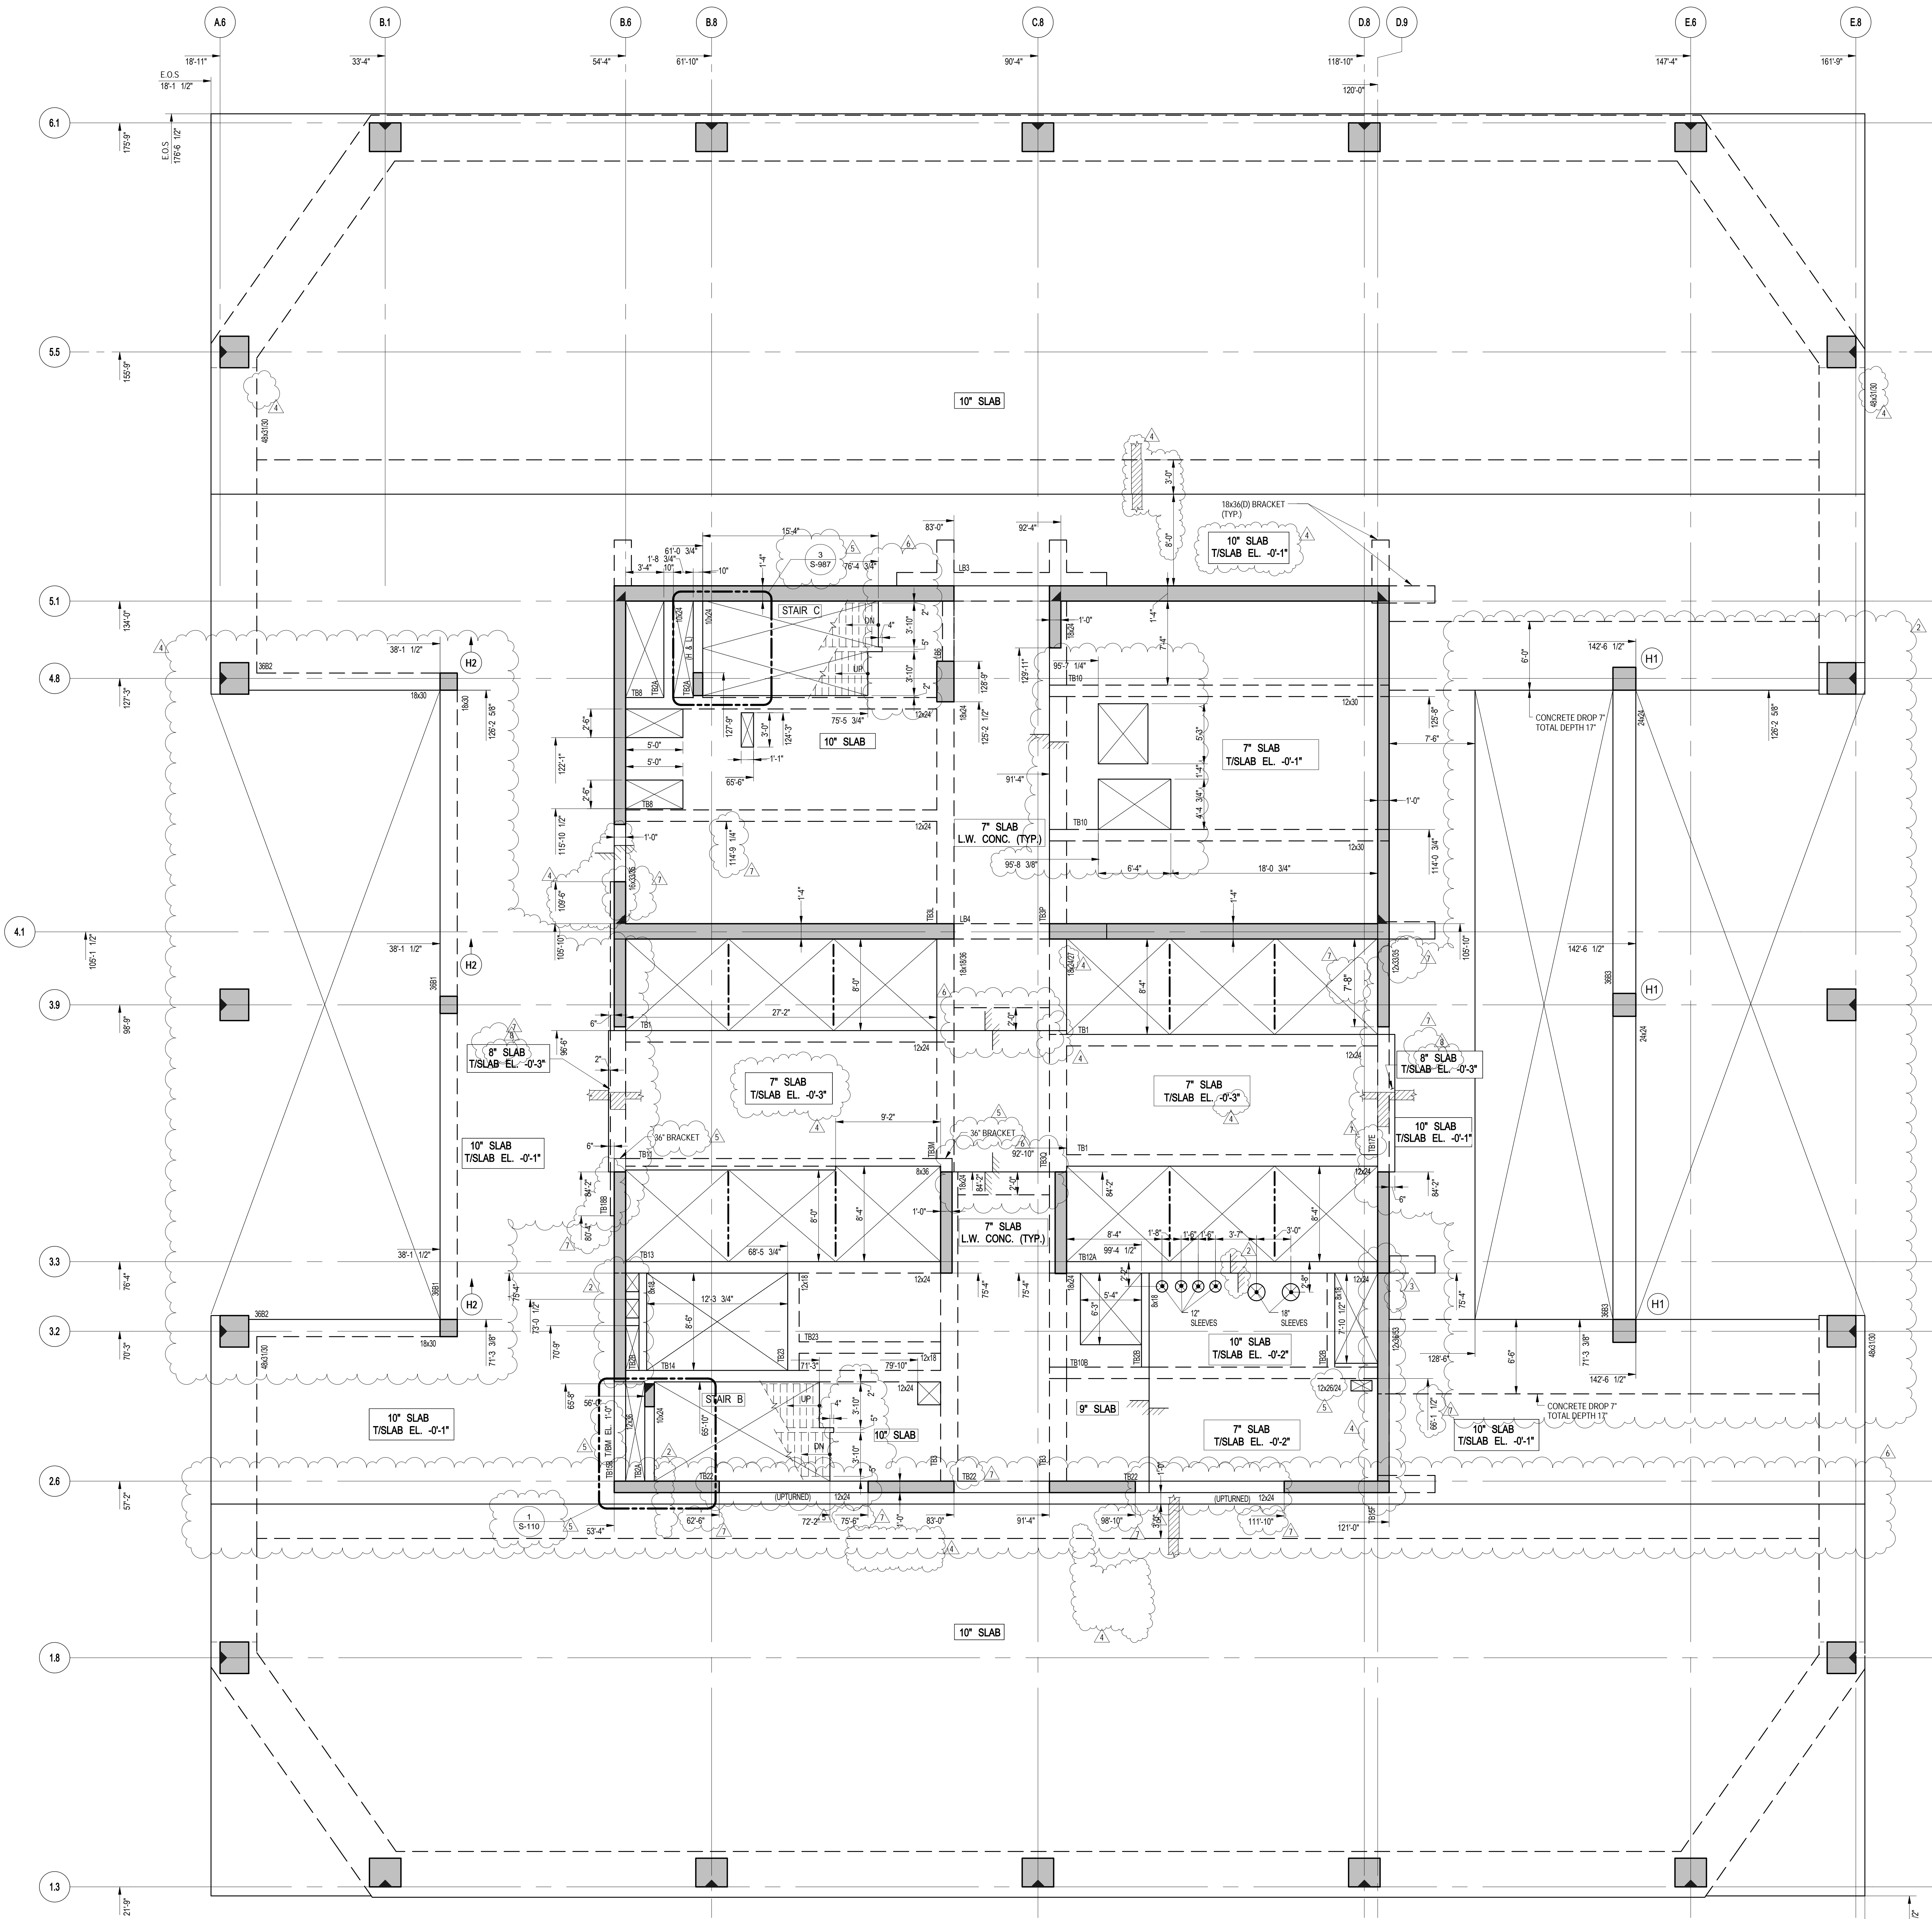

1 36TH FLOOR (MARKETING 37) GENERAL ARRANGEMENT PLAN

SCALE: 3/16" = 1'-0"
NOTES
1. TOP OF SLAB ELEVATION 536'-7"
2. FOR BALANCE OF NOTES SEE CORRESPONDING FRAMING PLAN.

No.	Description	Date
9	PAA	08-04-2017
8	BULLETIN #48	04-07-2017
7	BULLETIN #47	03-16-2017
6	BULLETIN #39R2	02-24-2017
5	BULLETIN #45	02-17-2017
4	BULLETIN #39R1	02-10-2017
3	BULLETIN #42	01-10-2017
2	BULLETIN #39	12-06-2016
1	BULLETIN #35	10-19-2016

Key Plan




Date: 10/27/16
Project No: 1305480
Drawing No: CADD
Sheet Number: 1305480-S-369

Project Name
36TH FLOOR G.A. PLAN

Drawing Number
S-369.00

37TH FLOOR FRAMING PLAN (MARKETING 38)
C:\Users\ashish\OneDrive\Documents\2210_SSH\NSP_STRUC_2016_USD\0275.mxd
8/2/2017 11:53:31 AM

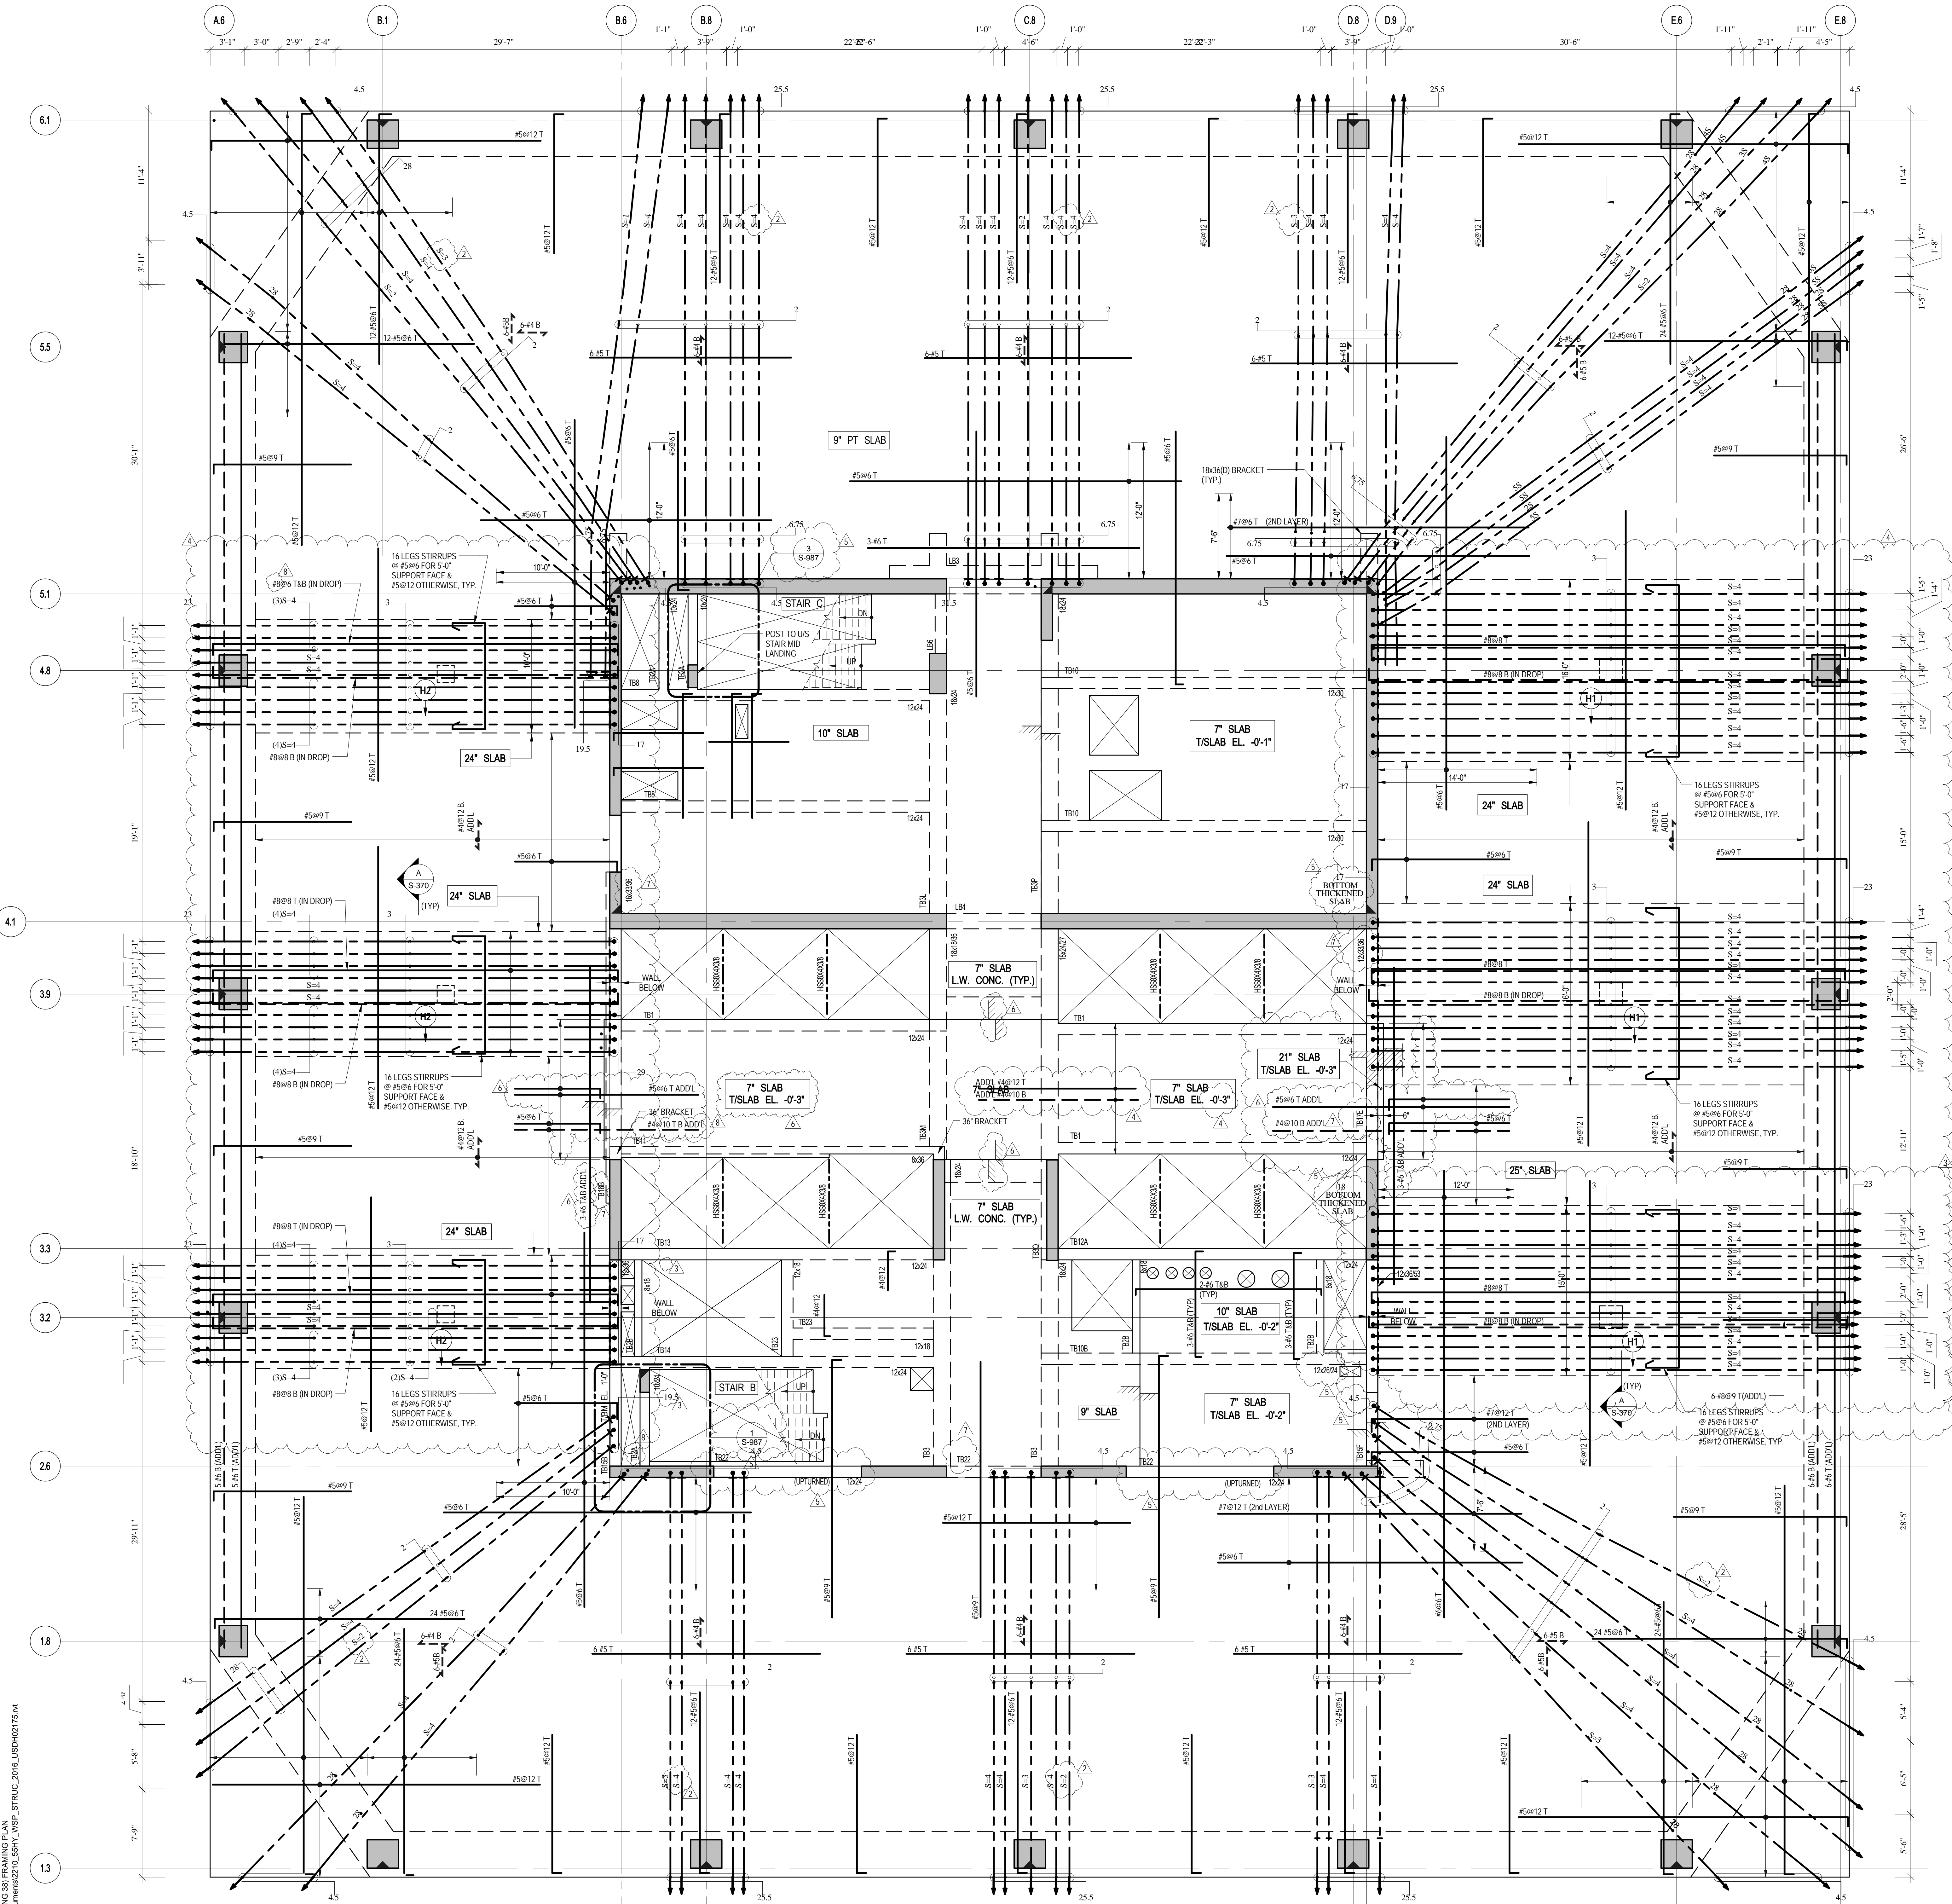


1 37TH FLOOR FRAMING PLAN (MARKETING 38)
S-370 SCALE: 3/16" = 1'-0"

- NOTES:
- TOP OF 9" SLAB ELEVATION: 550.1' U.O.N. THUS: ON PLAN.
 - SLAB THICKNESS SHOWN ON PLAN (TYP.).
 - BOTTOM MAT REIN. TO BE:
 - #4@9 E.W. CONT. FOR 12" RC SLAB INSIDE CORE
 - #4@10 E.W. CONT. FOR 10" RC SLAB INSIDE CORE
 - #4@12 E.W. CONT. FOR 9" PT SLAB
 - #4@10 CONT. MAIN BARS AND #4@8 CONT. TEMPERATURE BARS FOR 7" RC SLAB INSIDE CORE
 - FOR BALANCE OF NOTES SEE DWG. S-400.
 - FOR PT NOTES SEE DWG. S-400.
 - FOR SLAB IN CORE SEE S-370.


MATERIAL NOTES

- ALL SLABS TO BE LIGHT-WEIGHT CONCRETE (MAXIMUM DENSITY 120lb/cu ft and $f_c = 8500$ psi).
- ALL COLUMNS AND SHEAR WALLS TO BE NORMAL WEIGHT CONCRETE.


LOAD TABLE (OUTSIDE CORE AREA)			
DL	SDL	LL	FACADE
SLAB WEIGHT (VARIES)	35 PSF	50 PSF	410 PLF

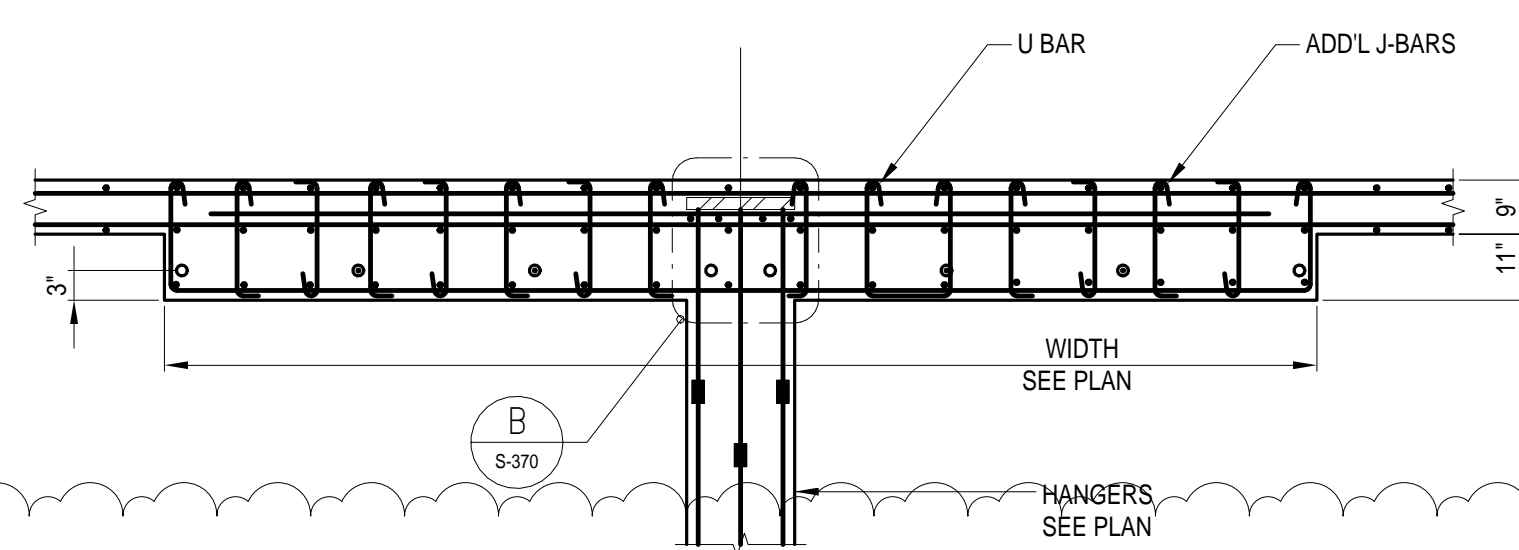


A SECTION
S-370 SCALE: 3/8" = 1'-0"

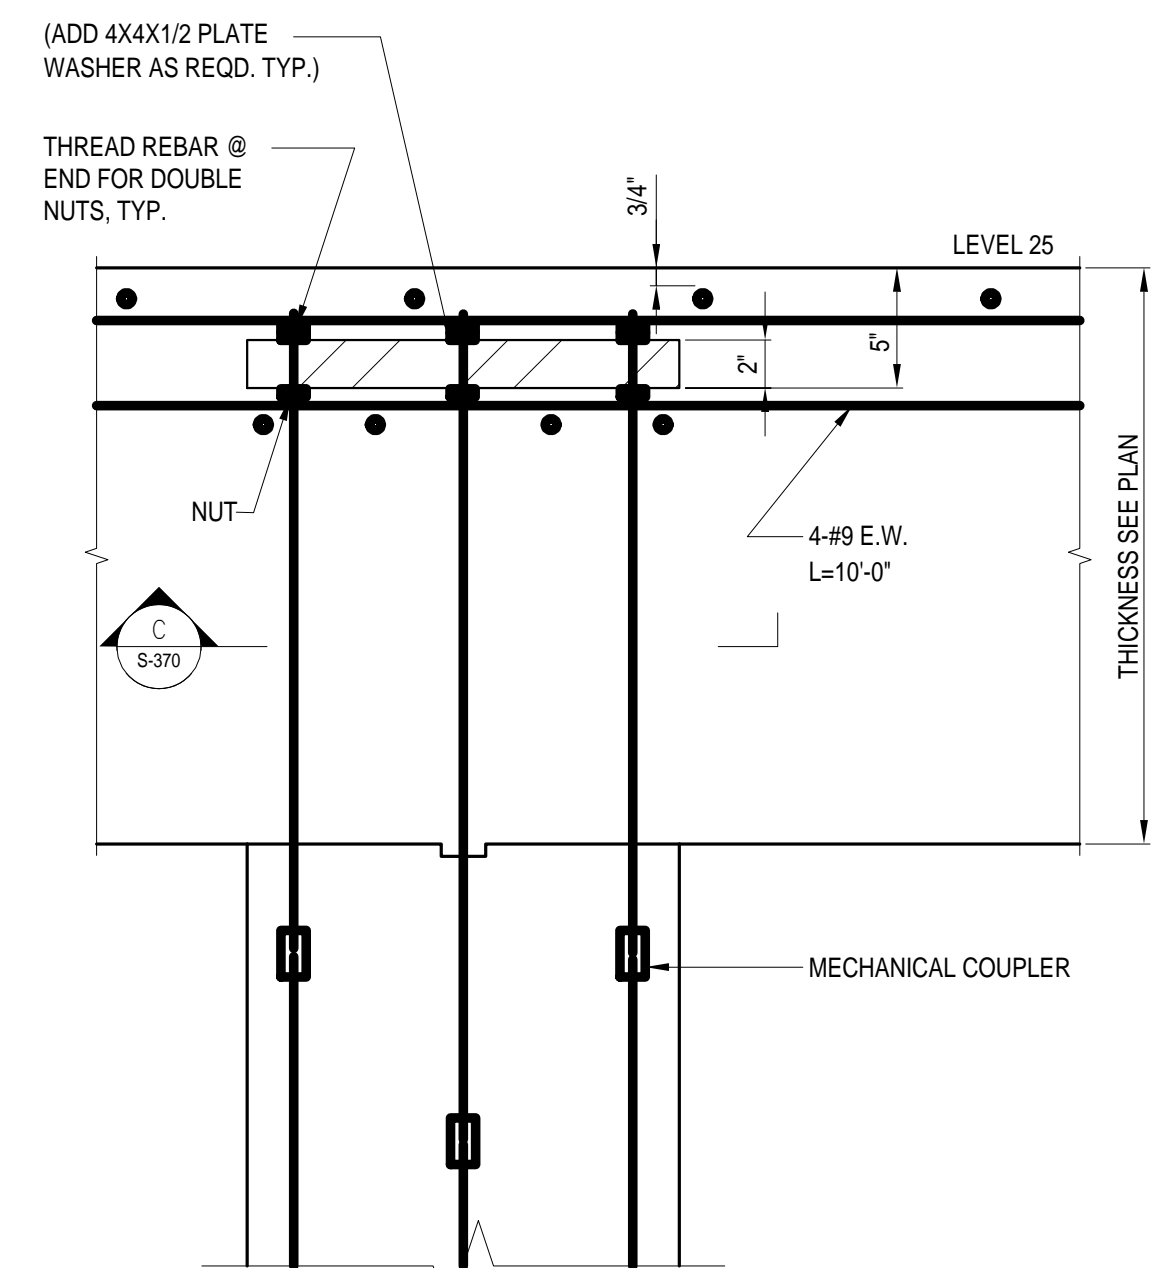

B SECTION
S-370 SCALE: 1/12" = 1'-0"

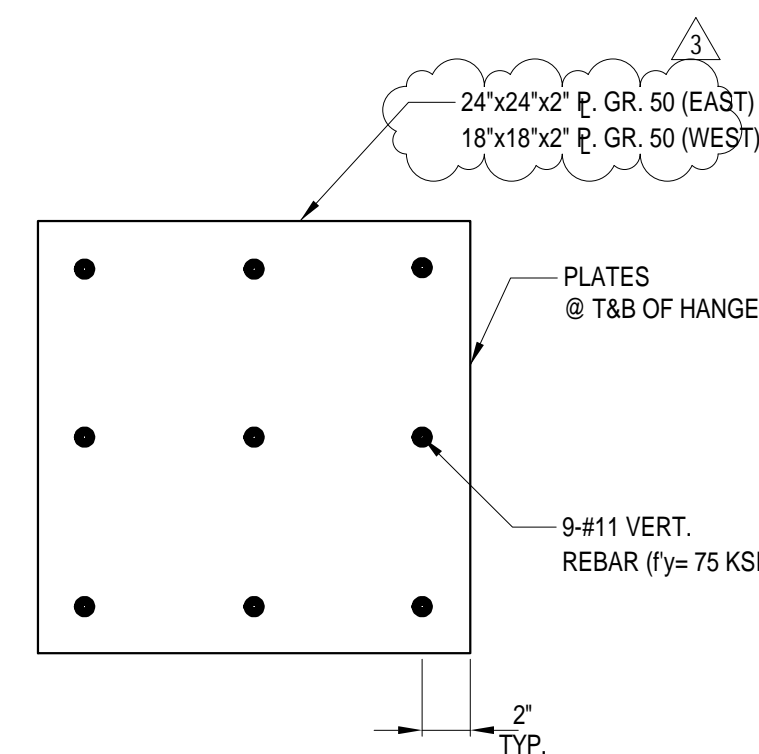

C SECTION
S-370 SCALE: 1/12" = 1'-0"

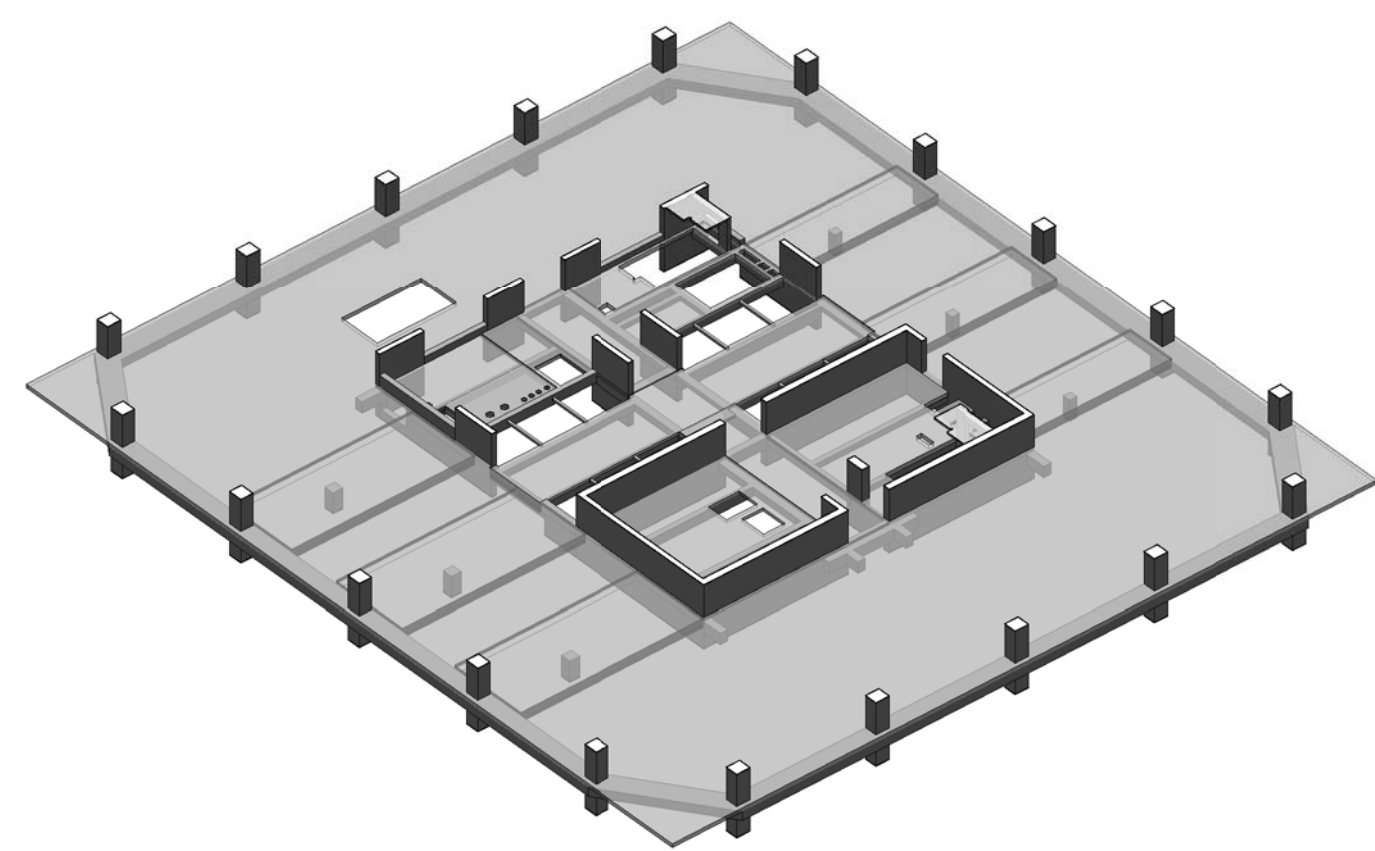

3D VIEW

55 HUDSON YARDS

Address
550 W 34TH St., New York, NY 10001



Client

Related Companies
60 Columbus Circle
New York, NY 10023
Tel: 212.801.1000 Fax: 212.801.1048

Oxford Properties Group
320 Park Avenue, 17th Floor
New York, NY 10022
Tel: 212.986.7514 Fax: 212.986.7510

Mitsui Fudosan America, Inc.
1251 Avenue of the Americas, Suite 800
New York, NY 10020
Tel: 212.403.5600 Fax: 212.403.5657

Architect

Kohn Pedersen Fox Associates PC
Architects & Planning Consultants
11 West 42nd Street
New York, New York 10036
TEL: 212.977.6500 FAX: 212.956.2526

Structural Engineer

WSP
228 East 45th Street, 3rd Floor
New York, NY 10017
Tel: 212.687.9888 Fax: 646.487.5501

Mechanical, Electrical, Plumbing, Fire Protection

WSP
512 Seventh Avenue
New York, NY 10018
Tel: 212.552.9600

No.	Description	Date
9	PAA	08-04-2017
8	BULLETIN #39R3	04-14-2017
7	BULLETIN #47	03-16-2017
6	BULLETIN #39R2	02-24-2017
5	BULLETIN #45	02-17-2017
4	BULLETIN #39R1	02-10-2017
3	BULLETIN #42	01-10-2017
2	BULLETIN #39	12-06-2016
1	BULLETIN #35	10-09-2016

Rev. Plan



Date: 10/27/16
Project No: 1305480
Drawing No: CADD
Sheet Number: 1305480-S-370

Project File

37TH FLOOR
(MARKETING 38)
FRAMING PLAN

S-370.00



Client
Related Companies
60 Columbus Circle
New York, NY 10023
Tel: 212.801.1000 Fax: 212.801.1048

Oxford Properties Group
320 Park Avenue, 17th Floor
New York, NY 10022
Tel: 212.986.7514 Fax: 212.986.7510

Mitsui Fudosan America, Inc.
1251 Avenue of the Americas, Suite 800
New York, NY 10020
Tel: 212.403.5600 Fax: 212.403.5657

Architect
Kohn Pedersen Fox Associates PC
Architects & Planning Consultants
11 West 42nd Street
New York, New York 10036
TEL: 212.977.6500 FAX: 212.956.2526

Structural Engineer
WSP
228 East 45th Street, 3rd Floor
New York, NY 10017
Tel: 212.687.9888 Fax: 646.487.5501

Mechanical, Electrical, Plumbing, Fire Protection
WSP
512 Seventh Avenue
New York, NY 10018
Tel: 212.552.9600

No.	Description	Date
9	PAA	08-04-2017
8	BULLETIN #48	04-07-2017
7	BULLETIN #47	03-16-2017
6	BULLETIN #39R2	02-24-2017
5	BULLETIN #45	02-17-2017
4	BULLETIN #39R1	02-10-2017
3	BULLETIN #42	01-10-2017
2	BULLETIN #39	12-06-2016
1	BULLETIN #35	10-19-2016


Rev. Plan



Date: 10/31/16
Project No: 1305480
Drawing No: CADD
Sheet Number: 1305480-S-379

37TH FLOOR
(MARKETING 38) G.A.
PLAN

Price: \$379.00

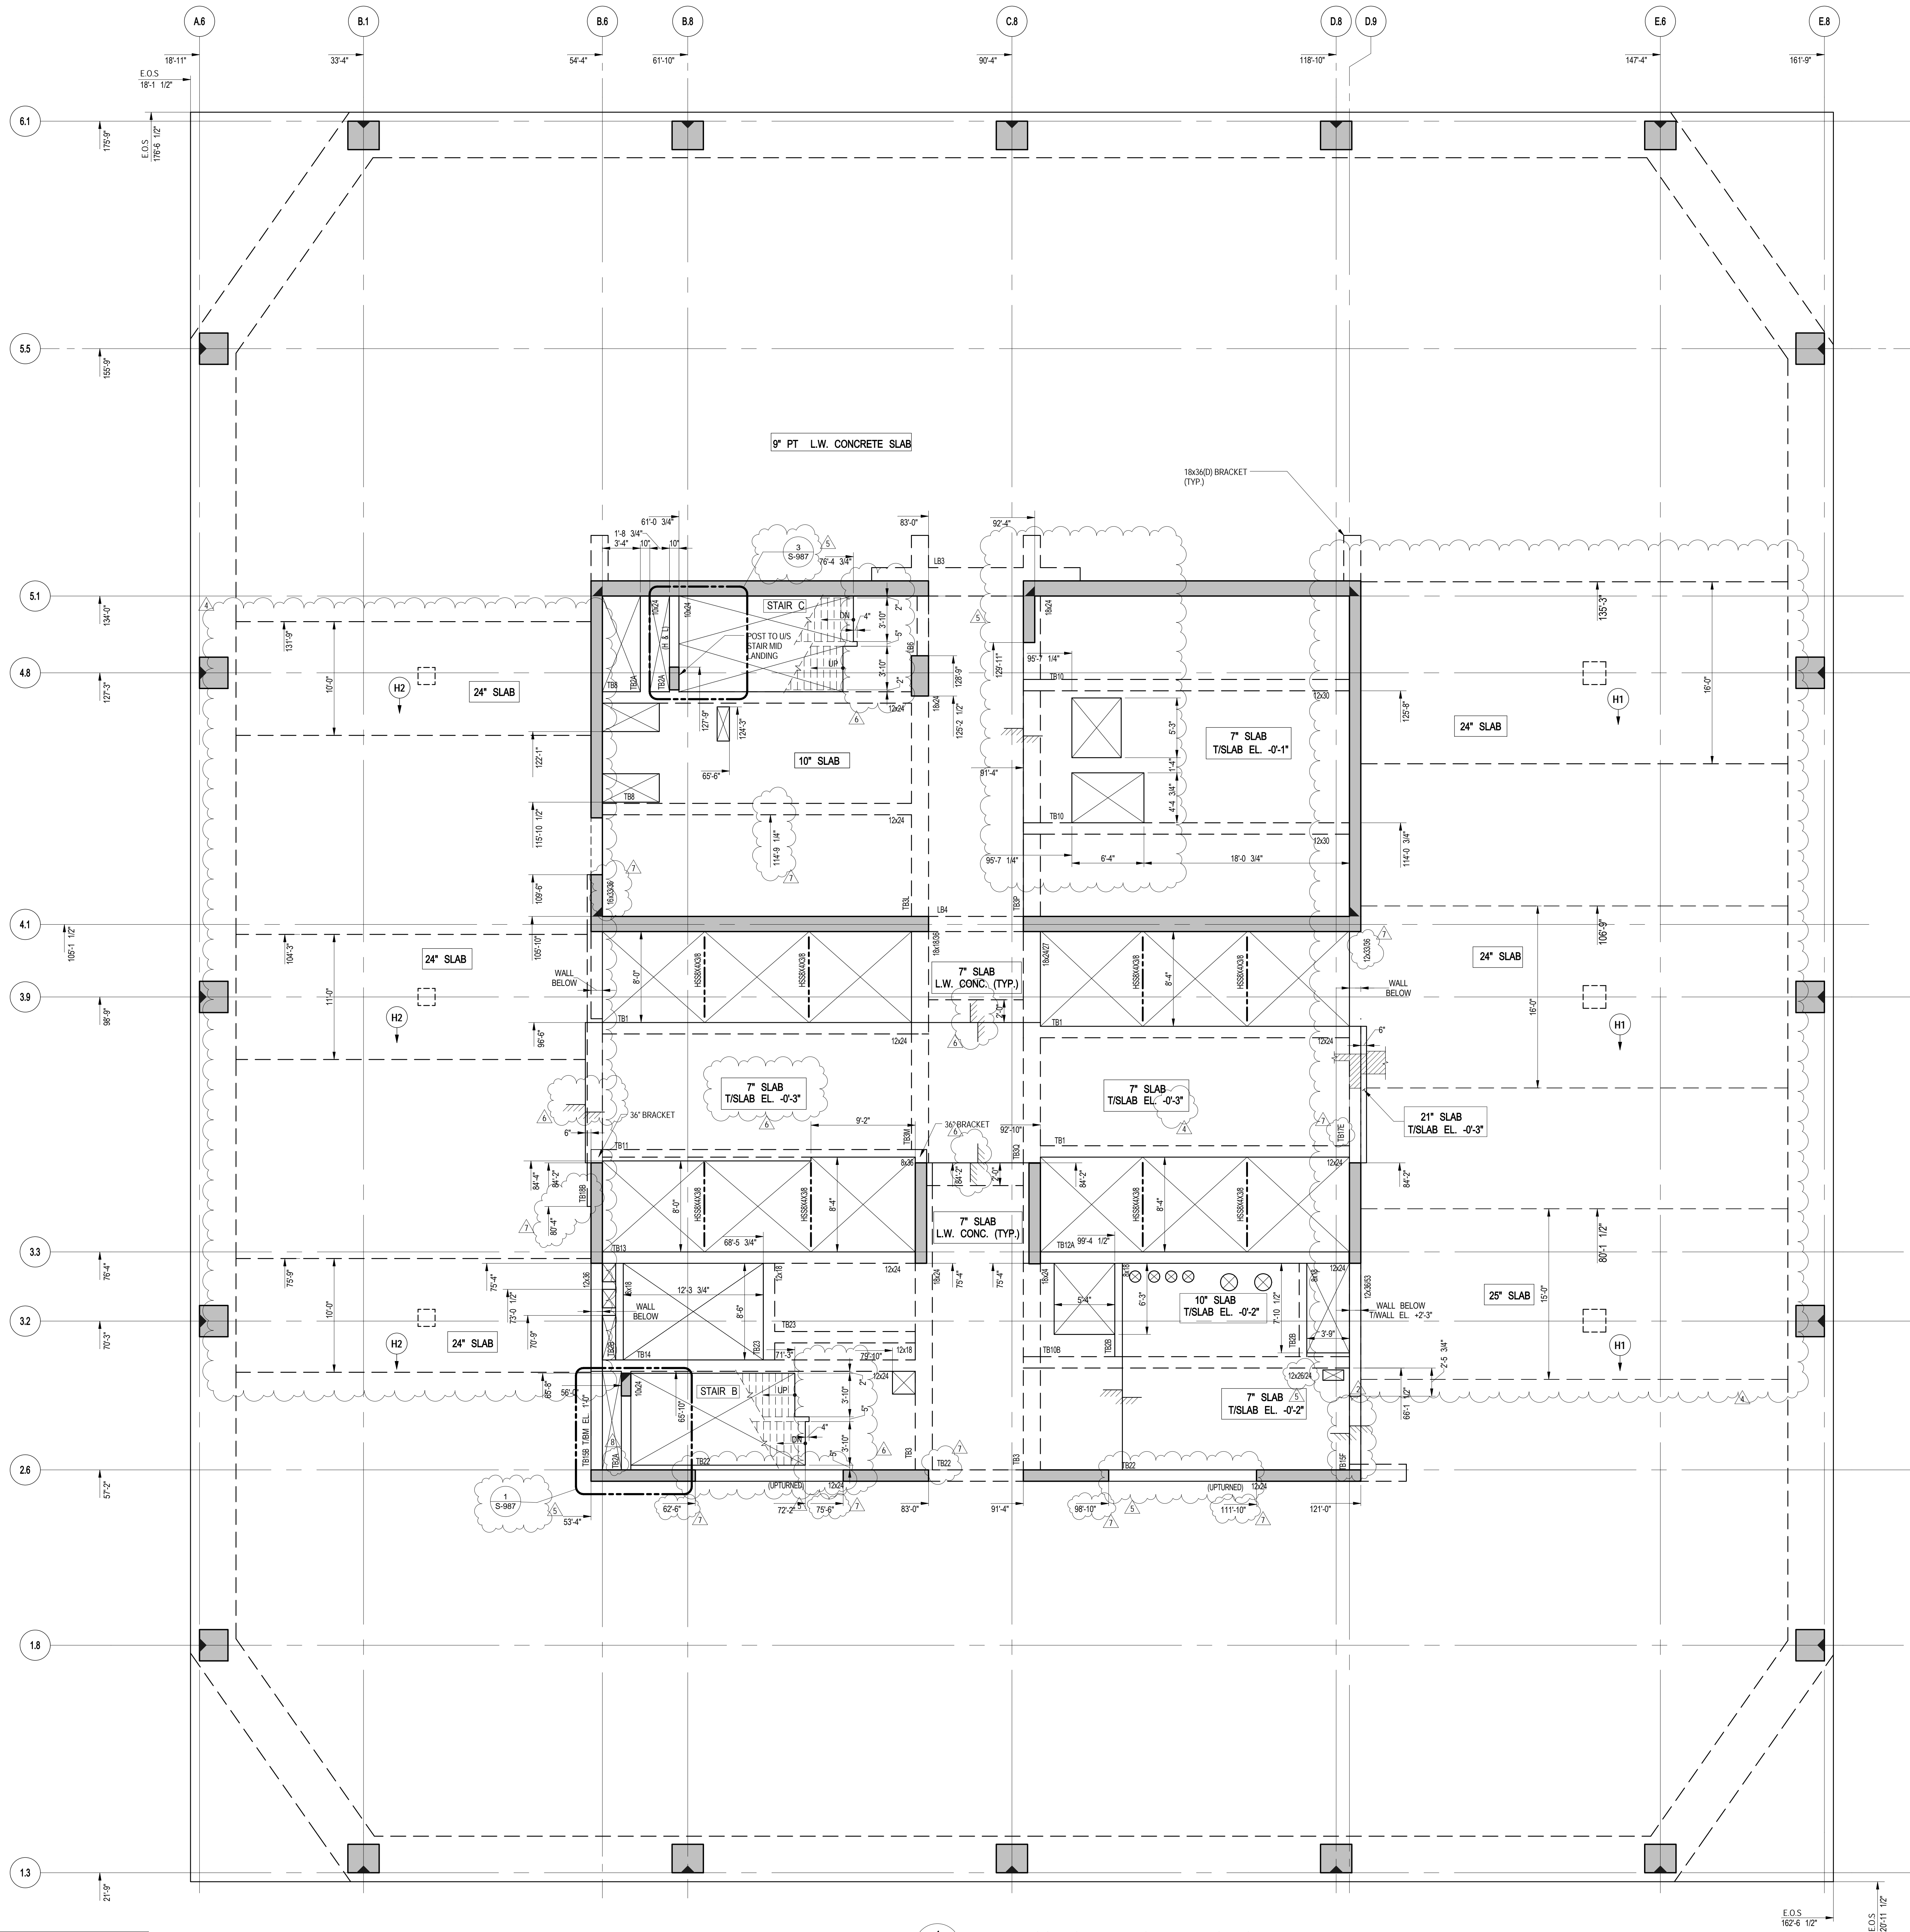

1 37TH FLOOR GA PLAN (MARKETING 38)
S-379
SCALE: 3/16" = 1'-0"
NOTES:
1. TOP OF SLAB ELEVATION: 550'-1" U.O.N. THIS PLAN.
2. FOR BALANCE OF NOTES SEE CORRESPONDING FRAMING PLAN.

NOTE:
ALL COORDINATES TO BE VERIFIED BY
ARCHITECT PRIOR TO CONSTRUCTION.



Client

Related Companies
60 Columbus Circle
New York, NY 10023
Tel: 212.801.1000 Fax: 212.801.1048

Oxford Properties Group
320 Park Avenue, 17th Floor
New York, NY 10022
Tel: 212.986.7514 Fax: 212.986.7510

Mitsui Fudosan America, Inc.
1251 Avenue of the Americas, Suite 800
New York, NY 10020
Tel: 212.403.5600 Fax: 212.403.5657

Architect


Kohn Pedersen Fox Associates PC
Architects & Planning Consultants
11 West 42nd Street
New York, New York 10036
TEL: 212.977.6500 FAX: 212.956.2526

Structural Engineer

WSP
228 East 45th Street, 3rd Floor
New York, NY 10017
Tel: 212.687.9888 Fax: 646.487.5501

Mechanical, Electrical, Plumbing, Fire Protection

WSP
512 Seventh Avenue
New York, NY 10018
Tel: 212.552.9600

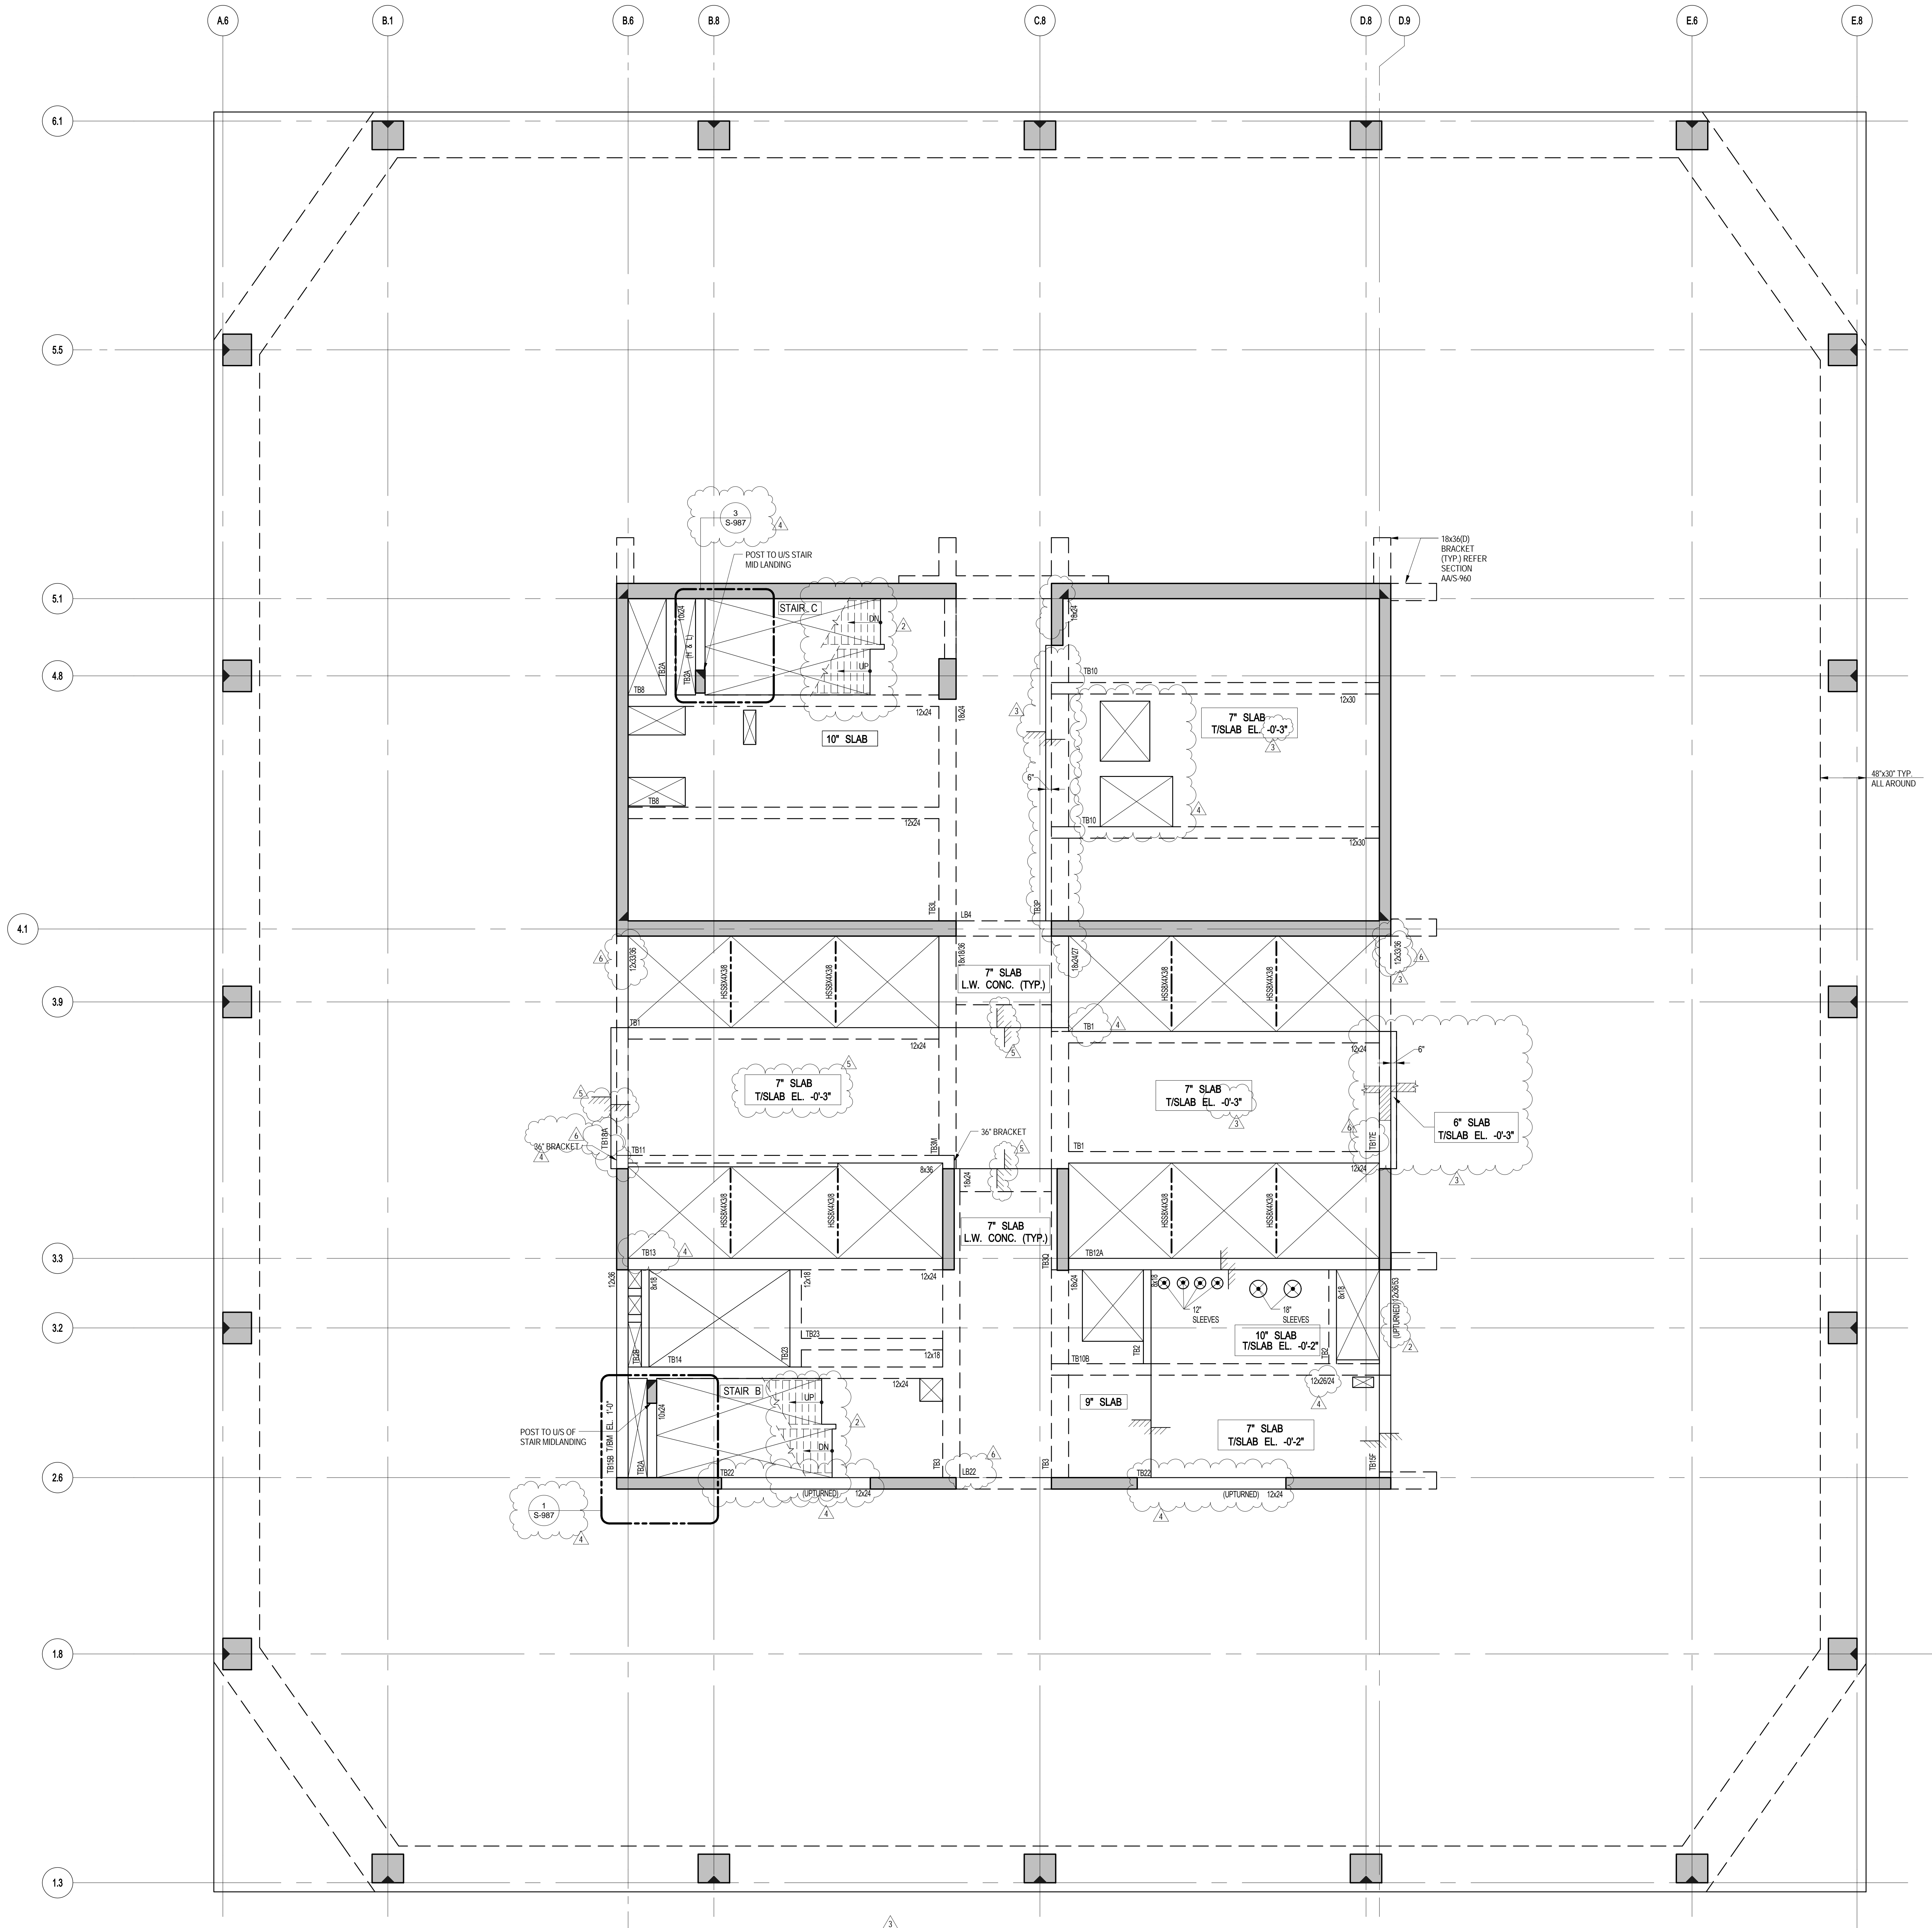


1 38TH FLOOR (MARKETING 39) FRAMING PLAN

- NOTES
1. TOP OF SLAB ELEVATION 56' 7 7/8" U.O.N. THIS PLAN.
 2. SLAB TO BE 9" THICK PT. L.W. CONC. ON PLAN U.O.N. THIS PLAN.
 3. UNLESS NOTED ON THIS DWG. FOR SLABS OUTSIDE CORE, REFER TO DWG. S-310 FOR PT. A REINFORCEMENT LAYOUTS.
 4. UNLESS NOTED ON THIS DWG. FOR SLAB REINFORCEMENT LAYOUT INSIDE CORE, REFER TO DWG. S-330.
 5. FOR BALANCE OF NOTES SEE DWG. FD-120.
 6. FOR PT NOTES SEE DWG. S-320.

- MATERIAL NOTES
1. ALL SLABS TO BE LIGHT-WEIGHT CONCRETE (MAXIMUM DENSITY 120lb/cf AND FC = 8500 psi).
 2. ALL COLUMNS AND SHEAR WALLS TO BE NORMAL WEIGHT CONCRETE.

No.	Description	Date
7	PAA	08-04-2017
6	BULLETIN #47	03-16-2017
5	BULLETIN #39R2	02-24-2017
4	BULLETIN #45	02-17-2017
3	BULLETIN #39R1	02-10-2017
2	BULLETIN #42	01-10-2017
1	BULLETIN #39	12-06-2016

Key Plan

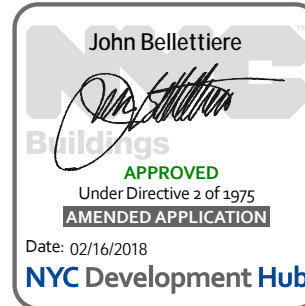

Issue Date: 10/27/16
Project No: 1305480
Division By: CADD
Sheet Number: 1305480-S-380

38TH FLOOR (MARKETING 39) FRAMING PLAN

Sheet Number: S-380.00



Client
Related Companies
60 Columbus Circle
New York, NY 10023
Tel: 212.801.1000 Fax: 212.801.1048

Oxford Properties Group
320 Park Avenue, 17th Floor
New York, NY 10022
Tel: 212.986.7514 Fax: 212.986.7510

Mitsui Fudosan America, Inc.
1251 Avenue of the Americas, Suite 800
New York, NY 10020
Tel: 212.403.5600 Fax: 212.403.5657

Architect
Kohn Pedersen Fox Associates PC
Architects & Planning Consultants
11 West 42nd Street
New York, New York 10036
TEL: 212.977.6500 FAX: 212.956.2526

Structural Engineer
WSP
228 East 45th Street, 3rd Floor
New York, NY 10017
Tel: 212.687.9888 Fax: 646.487.5501

Mechanical, Electrical, Plumbing, Fire Protection
WSP
512 Seventh Avenue
New York, NY 10018
Tel: 212.552.9600

No.	Description	Date
7	PAA	08-04-2017
6	BULLETIN #47	03-16-2017
5	BULLETIN #39R2	02-24-2017
4	BULLETIN #45	02-17-2017
3	BULLETIN #39R1	02-10-2017
2	BULLETIN #42	01-10-2017
1	BULLETIN #39	12-06-2016


Key Plan



Date: 10/28/16
Project No: 1305480
Division: CADD
Sheet Number: 1305480-S-389

Division File
38TH FLOOR
(MARKETING 39) G.A.
PLAN

Division File
S-389.00

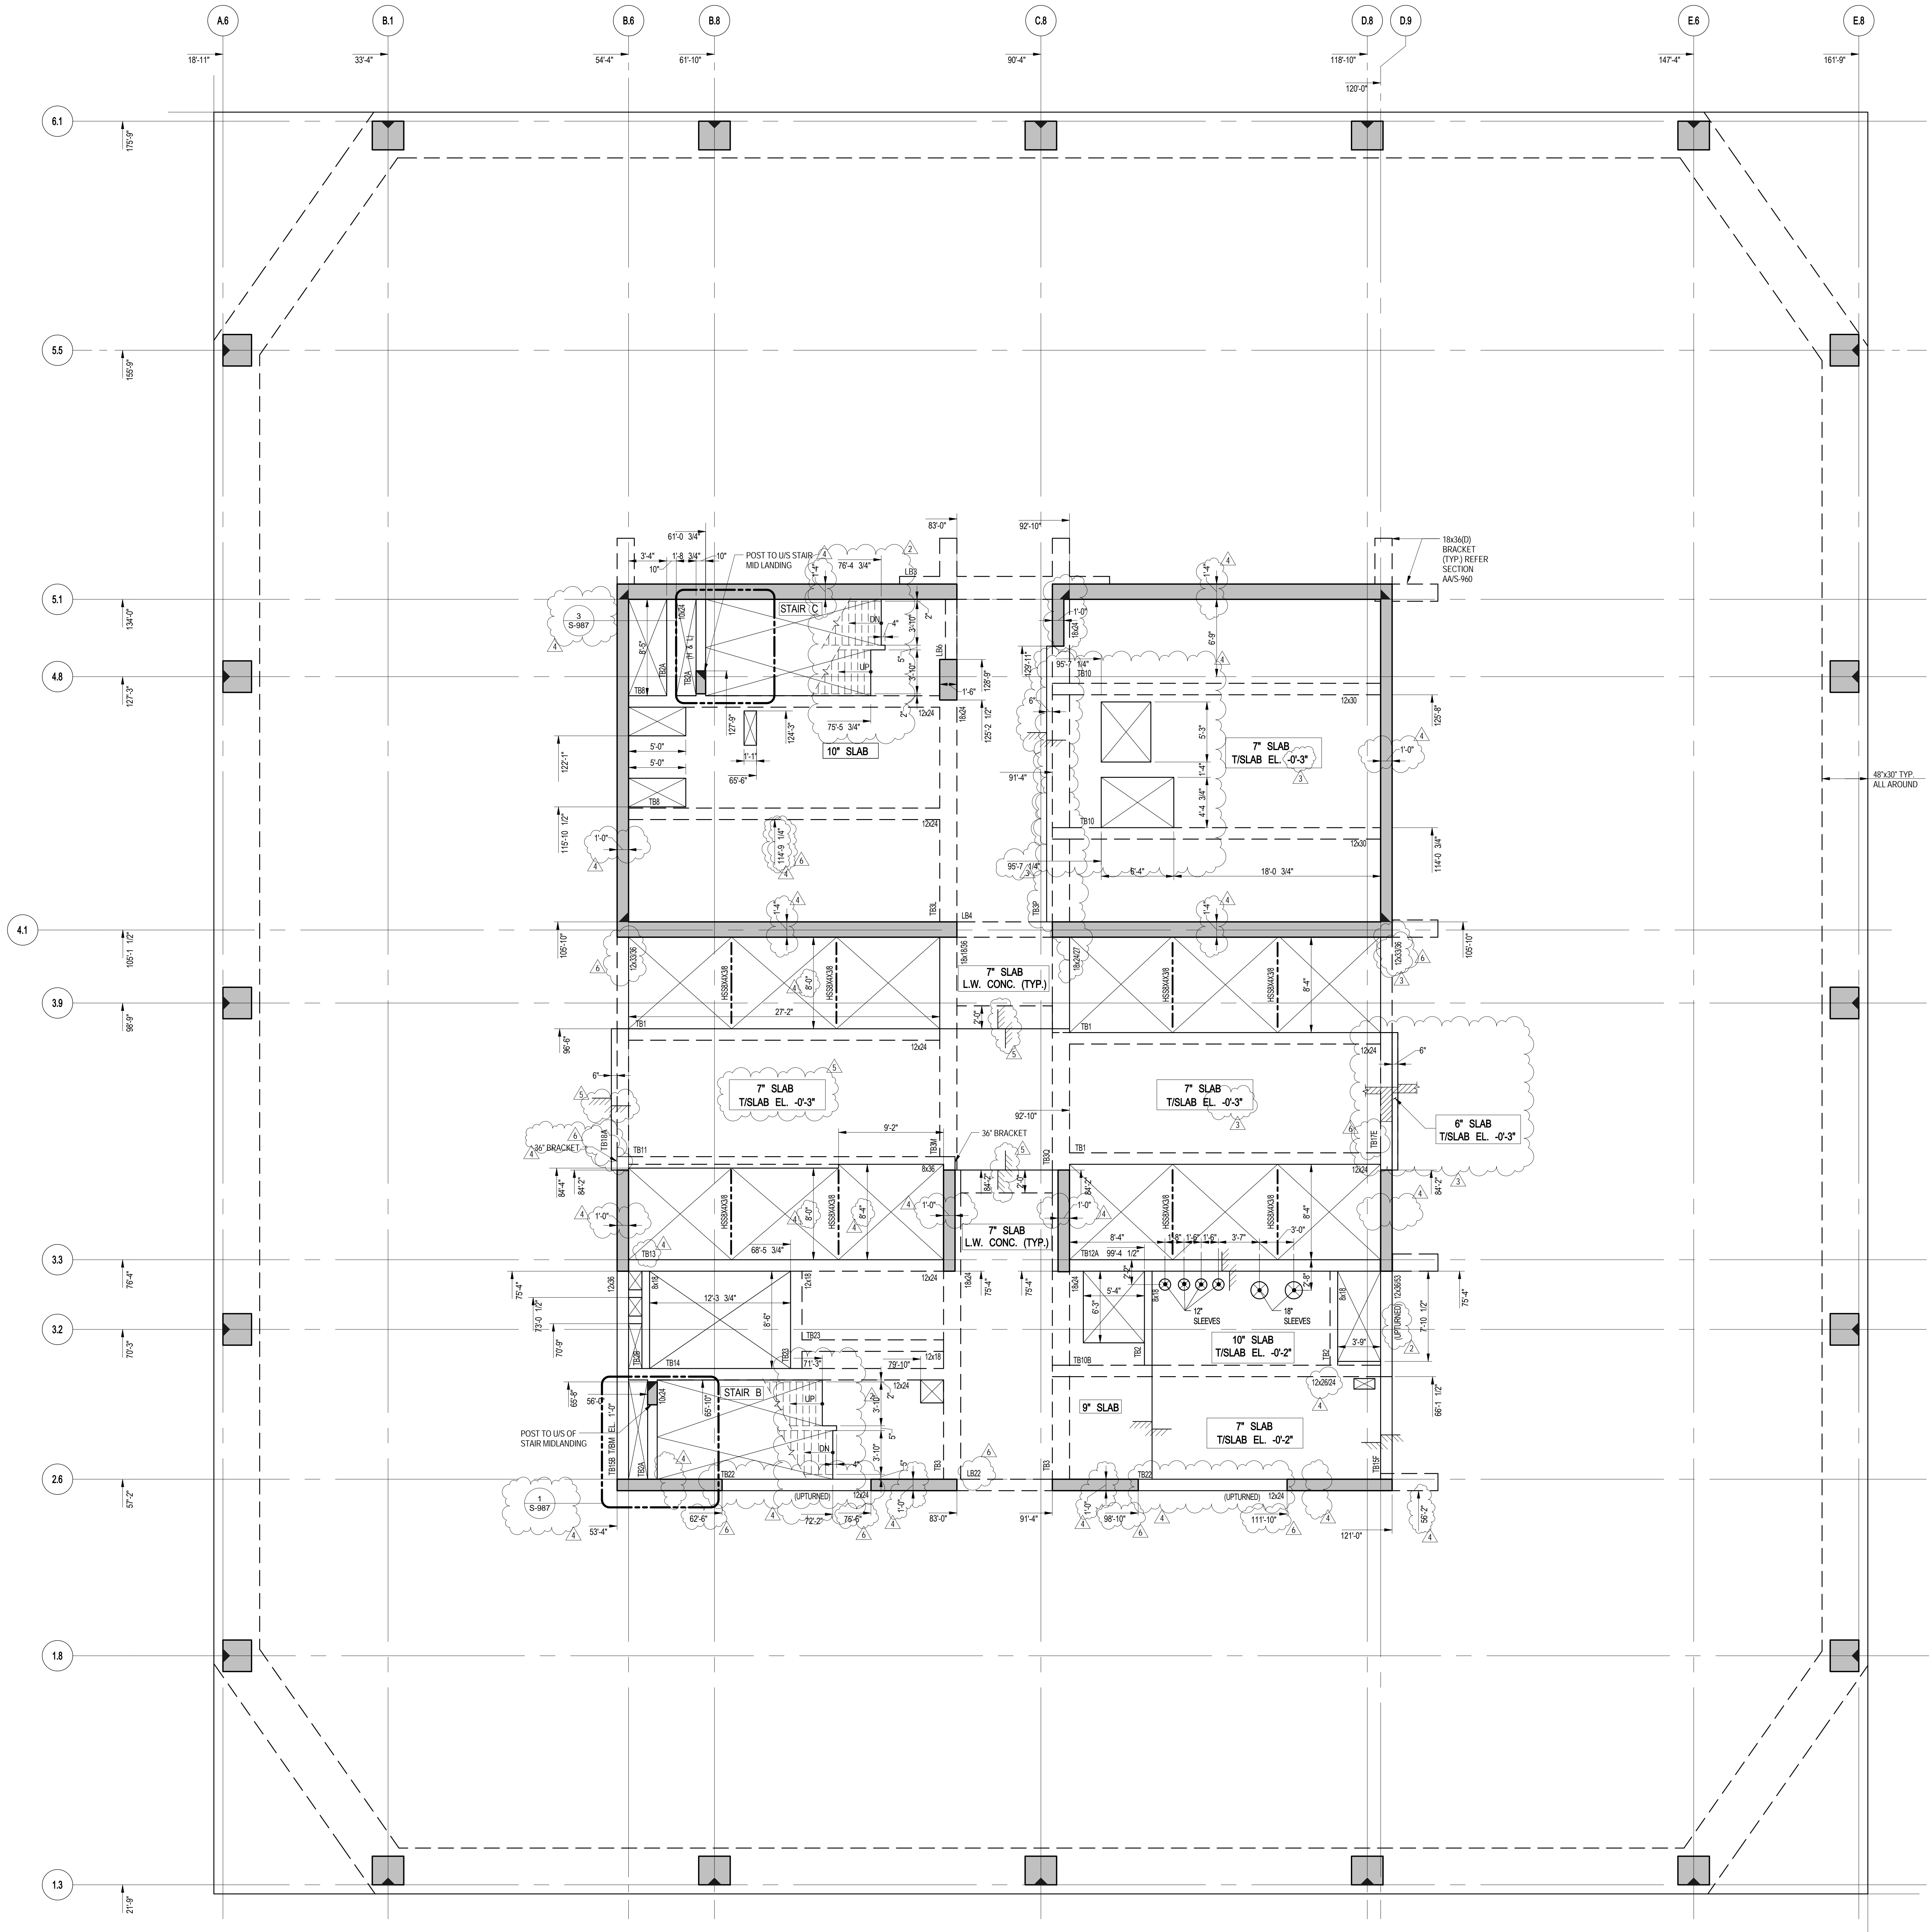

NOTE:
ALL COORDINATES TO BE VERIFIED BY
ARCHITECT PRIOR TO CONSTRUCTION.

1
S-389
38TH FLOOR (MARKETING 39) G.A. PLAN
SCALE: 3/16" = 1'-0"
NOTES
1. TOP OF SLAB ELEVATION 547'-3"
2. SLAB TO BE 9" THICK P.T. L.T. WT. CONC. U.O.N. THUS ON PLAN.
3. FOR BALANCE OF NOTES SEE CORRESPONDING FRAMING PLAN.



Client
Related Companies
60 Columbus Circle
New York, NY 10023
Tel: 212.801.1000 Fax: 212.801.1048



Oxford Properties Group
320 Park Avenue, 17th Floor
New York, NY 10022
Tel: 212.986.7514 Fax: 212.986.7510

Mitsui Fudosan America, Inc.
1251 Avenue of the Americas, Suite 800
New York, NY 10020
Tel: 212.403.5600 Fax: 212.403.5657


Architect
Kohn Pedersen Fox Associates PC
Architects & Planning Consultants
11 West 42nd Street
New York, New York 10036
TEL: 212.977.6500 FAX: 212.956.2526

Structural Engineer
WSP
228 East 45th Street, 3rd Floor
New York, NY 10017
Tel: 212.687.9888 Fax: 646.487.5501

Mechanical, Electrical, Plumbing, Fire Protection
WSP
512 Seventh Avenue
New York, NY 10018
Tel: 212.552.9600

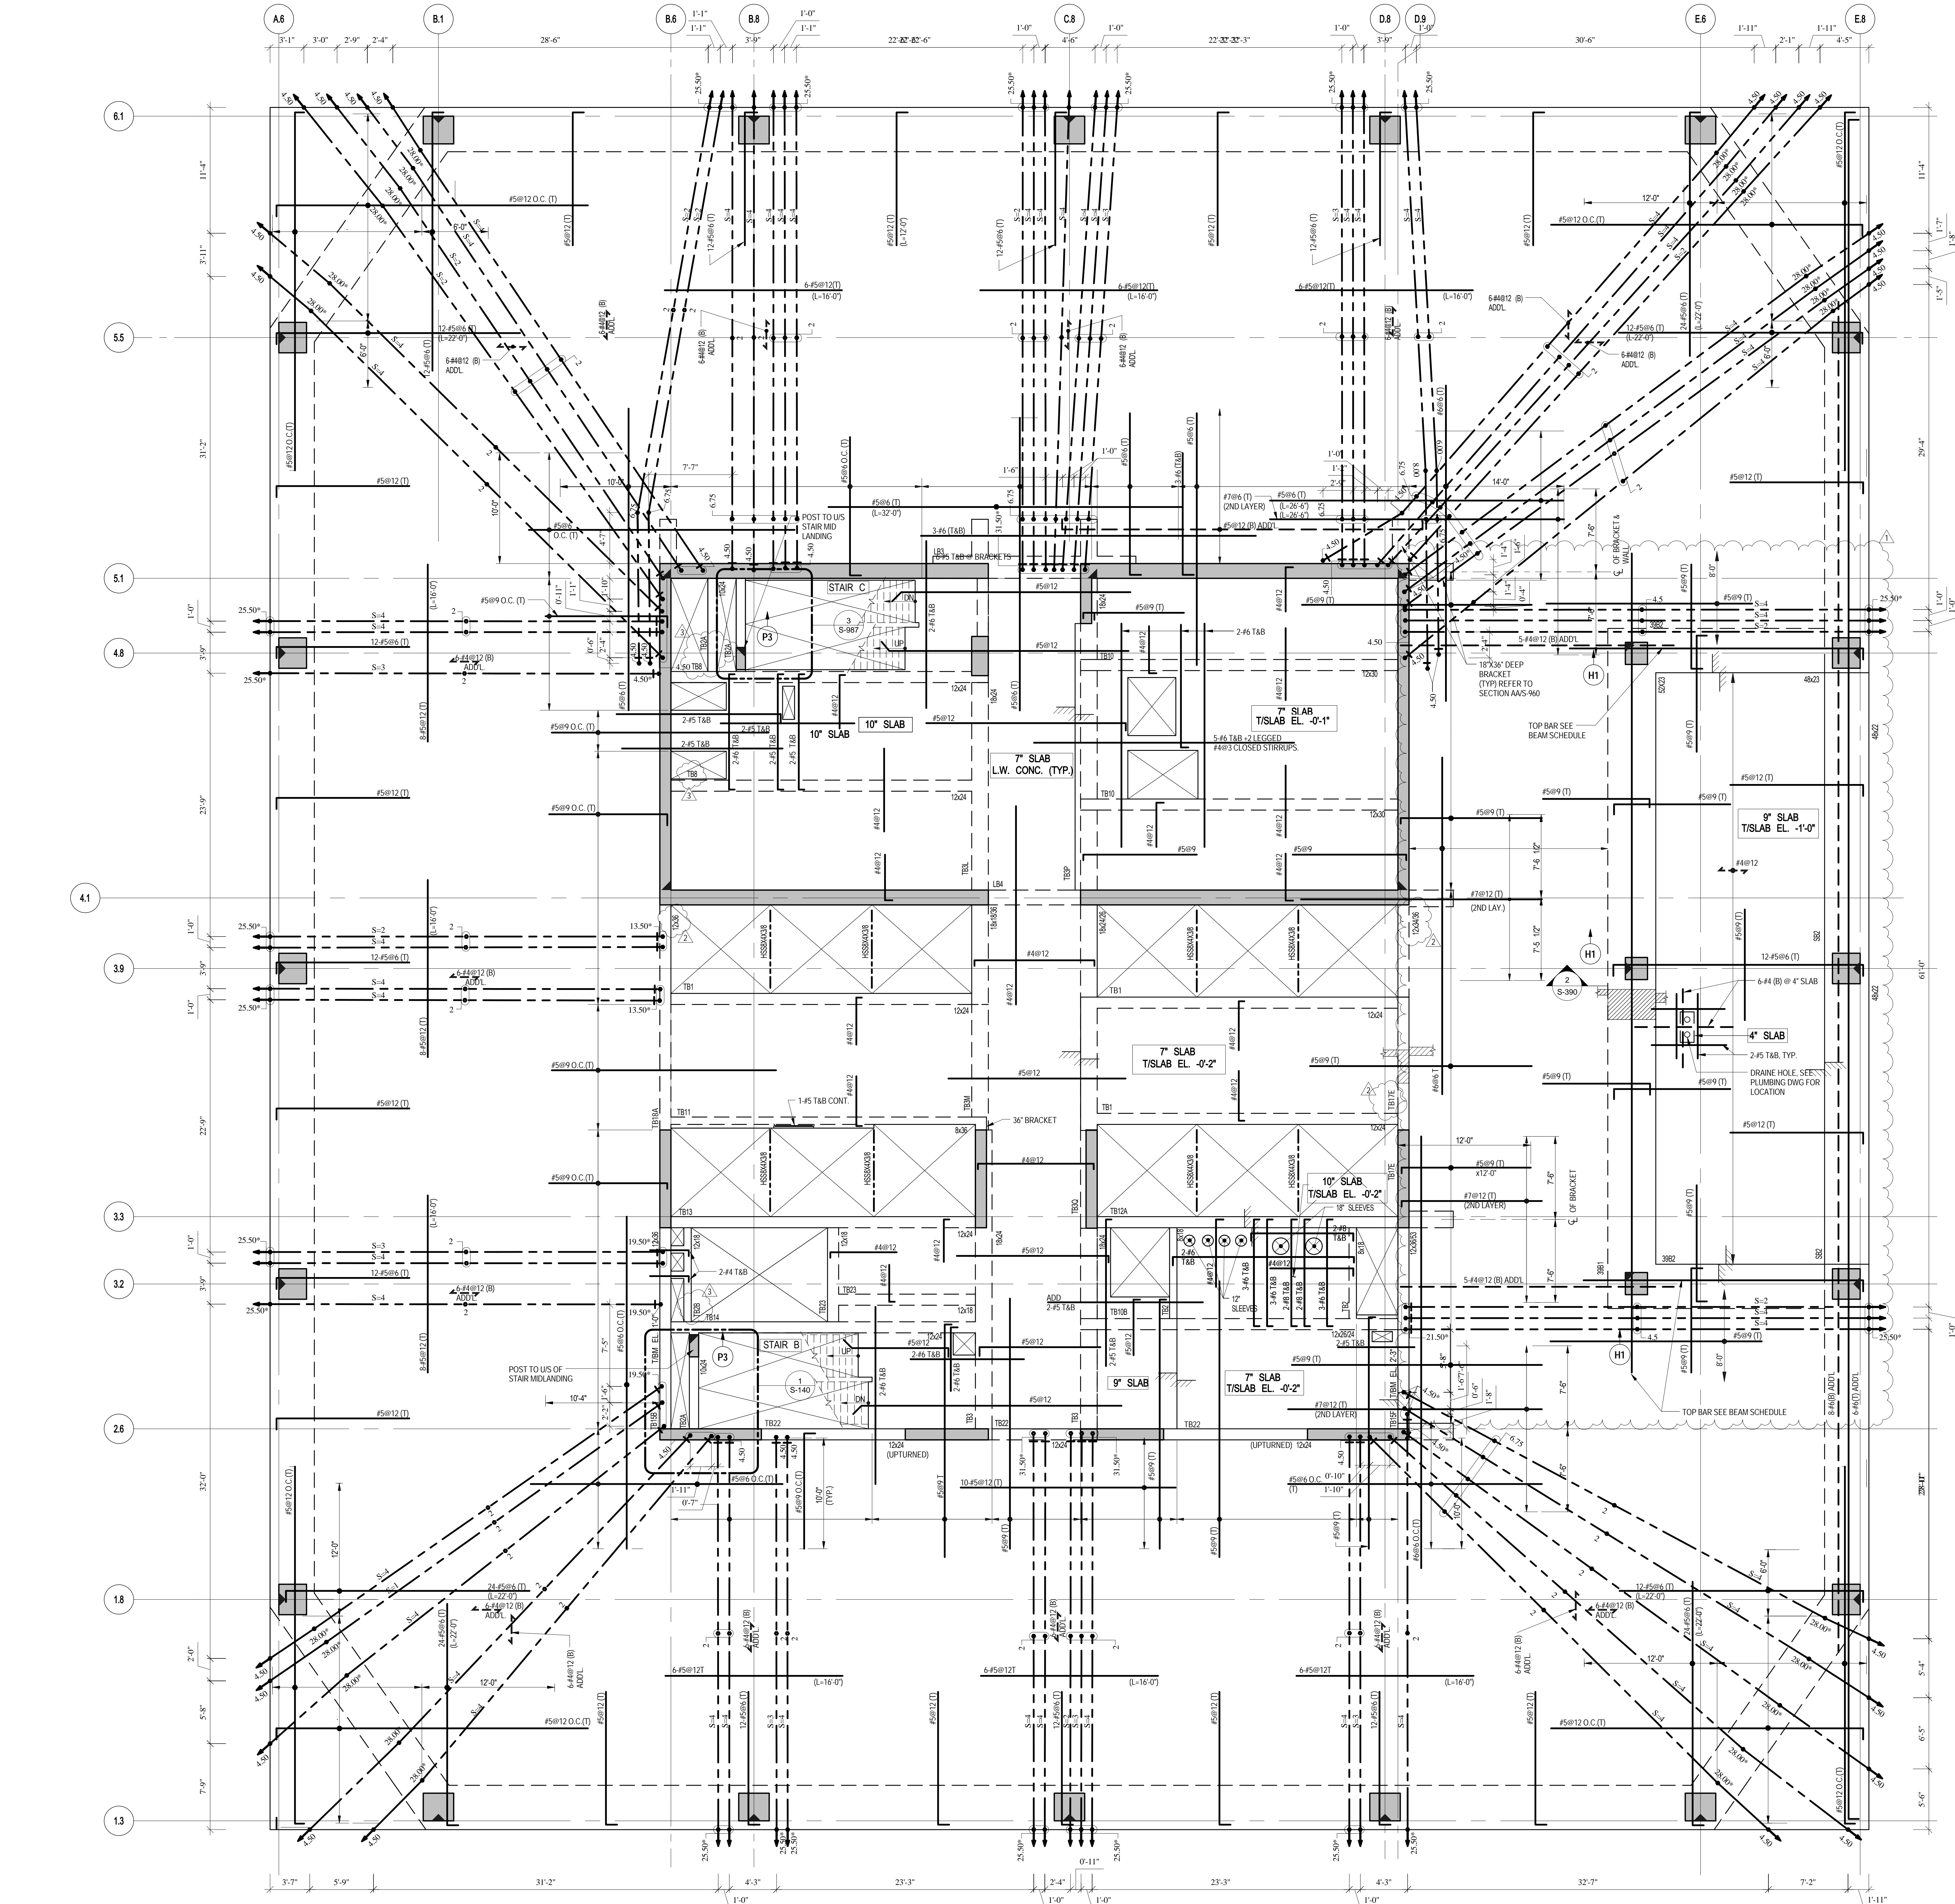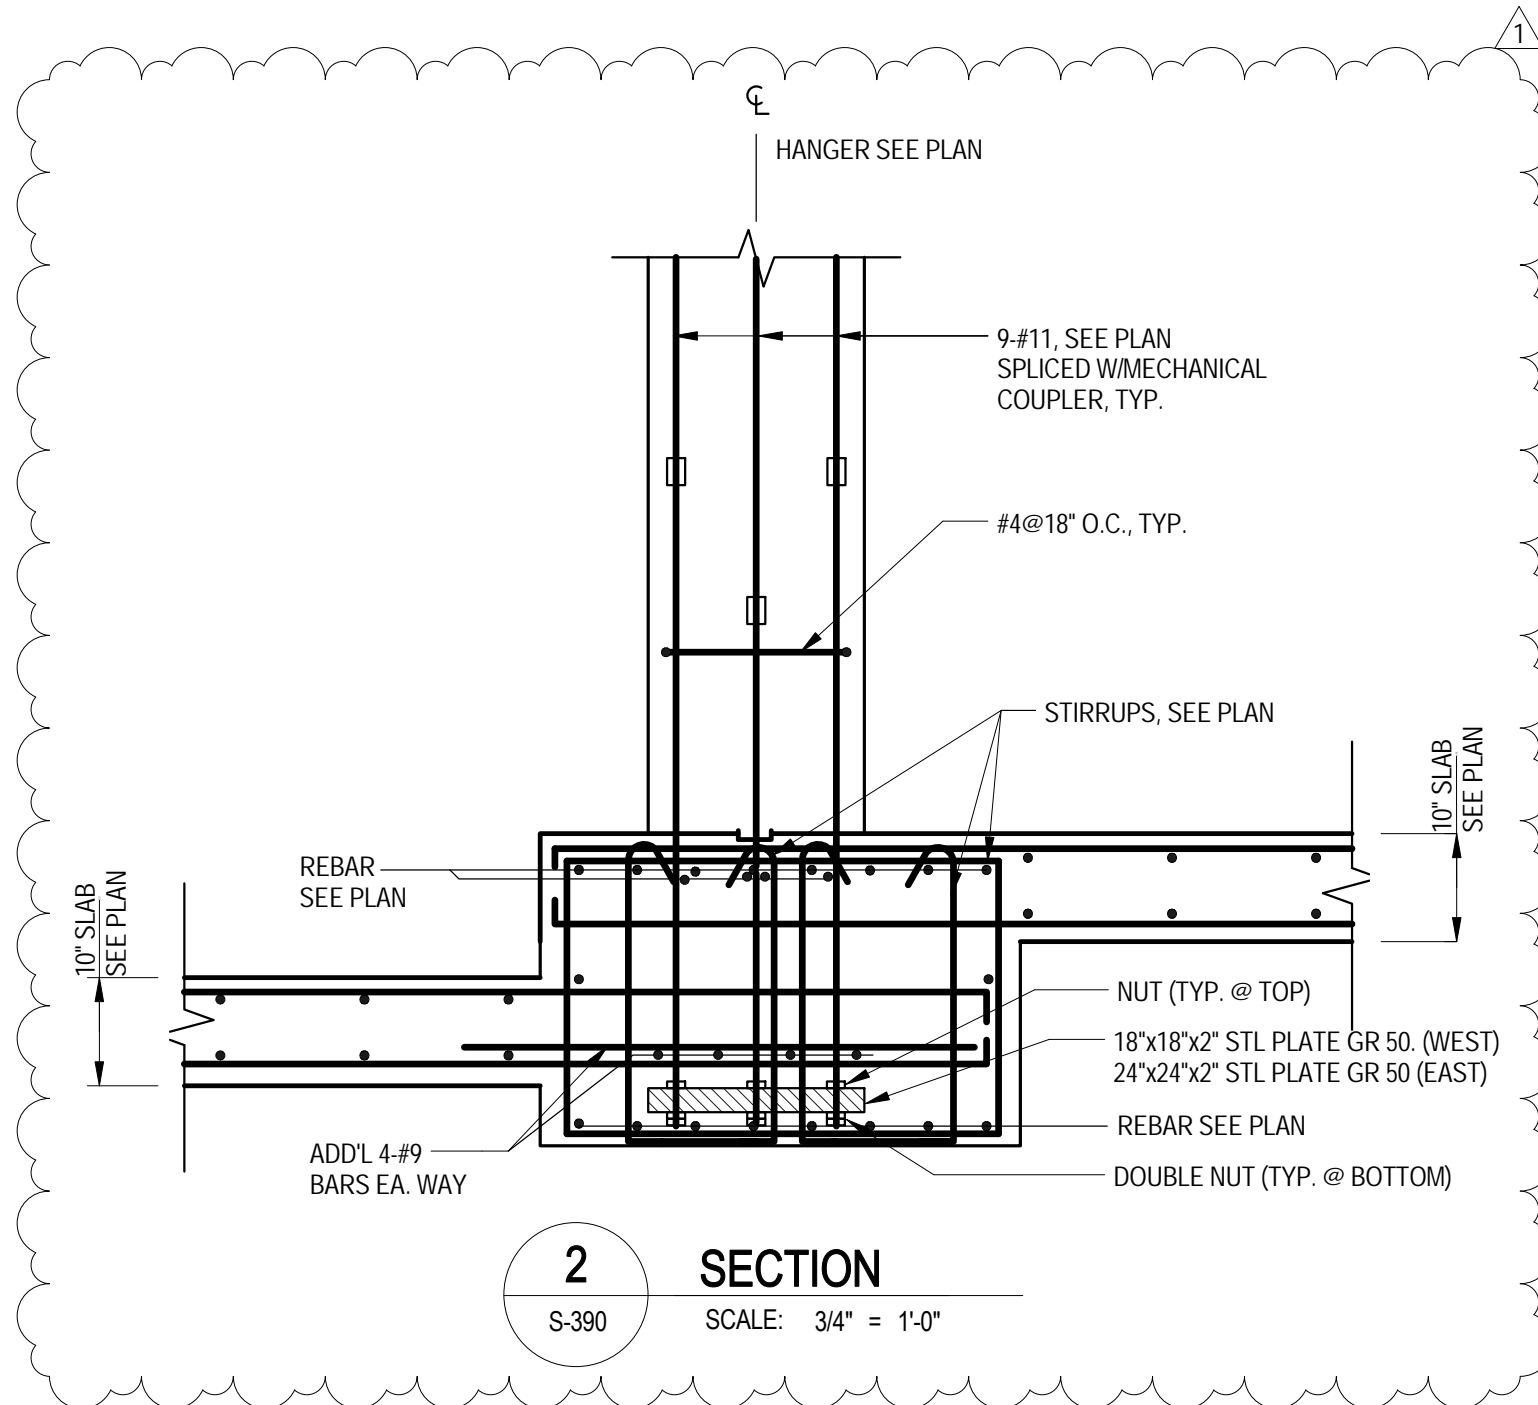

39TH FLOOR BEAM SCHEDULE									
BEAM MARK	SIZE		REINFORCEMENT		STIRRUPS		REMARKS		
	W	D	BOTTOM CONTINUOUS	TOP CONTINUOUS	TOP ADD'L BARS AT SUPPORT	TYPE			
39B1	12	23	#4@11	#4@11	#4@11	#4	400' RESTIR12"	SPACING INDICATED ARE FROM SUPPORTS TO BEAM MIDSPAN	
39B2	48	23	#5@9	#4@9	#4@9	#4	#12"		

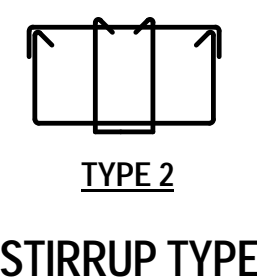

1 39TH FLOOR (MARKETING 40) FRAMING PLAN

- NOTES
1. TOP OF SLAB ELEVATION 577'-1" U.O.M. ON PLAN
 2. SLAB TO BE 9" THICK P.T. 1. MT. CONC. U.O.M. THUS ON PLAN
 3. BOTTOM MAT REIN. TO BE:
#4@10 EW CONT. FOR 10" RC SLAB INSIDE CORE
#4@12 EW CONT. FOR 12" RC SLAB INSIDE CORE
TEMPERATURE BARS FOR 10" RC SLAB INSIDE CORE
 4. FOR BALANCE OF NOTES SEE DWG. FO-120.
 5. FOR P.T. NOTES SEE DWG. S-300.

- MATERIAL NOTES
1. ALL SLABS TO BE LIGHT-WEIGHT CONCRETE (MAXIMUM DENSITY 120lb/cu yd and f'c = 7000 psi)
 2. ALL COLUMNS AND SHEAR WALLS TO BE NORMAL WEIGHT CONCRETE.

LOAD TABLE (OUTSIDE CORE AREA)				
SLAB	DL	SDL	LL	FAÇADE
OFFICE	SLAB WEIGHT (VARIES)	35 PSF	50 PSF	410 PLF
TERRACE	SLAB WEIGHT (VARIES)	80 PSF	100 PSF	410 PLF

No.	Description	Date
4	PAA	08-04-2017
3	BULLETIN #48	04-07-2017
2	BULLETIN #47	03-16-2017
1	BULLETIN #46	02-27-2017



Drawn Date: 02/14/17
Project No: 1305480
Drawn By: CADD
Sheet Number: 1305480-S-390



Project File
39TH FLOOR (MARKETING 40) FRAMING PLAN

Sheet Number
S-390.00



Client
Related Companies
60 Columbus Circle
New York, NY 10023
Tel: 212.801.1000 Fax: 212.801.1048


Oxford Properties Group
320 Park Avenue, 17th Floor
New York, NY 10022
Tel: 212.986.7514 Fax: 212.986.7510

Mitsui Fudosan America, Inc.
1251 Avenue of the Americas, Suite 800
New York, NY 10020
Tel: 212.403.5600 Fax: 212.403.5657

Architect
Kohn Pedersen Fox Associates PC
Architects & Planning Consultants
11 West 42nd Street
New York, New York 10036
TEL: 212.977.6500 FAX: 212.956.2526

Structural Engineer
WSP
228 East 45th Street, 3rd Floor
New York, NY 10017
Tel: 212.687.9888 Fax: 646.487.5501

Mechanical, Electrical, Plumbing, Fire Protection
WSP
512 Seventh Avenue
New York, NY 10018
Tel: 212.552.9600

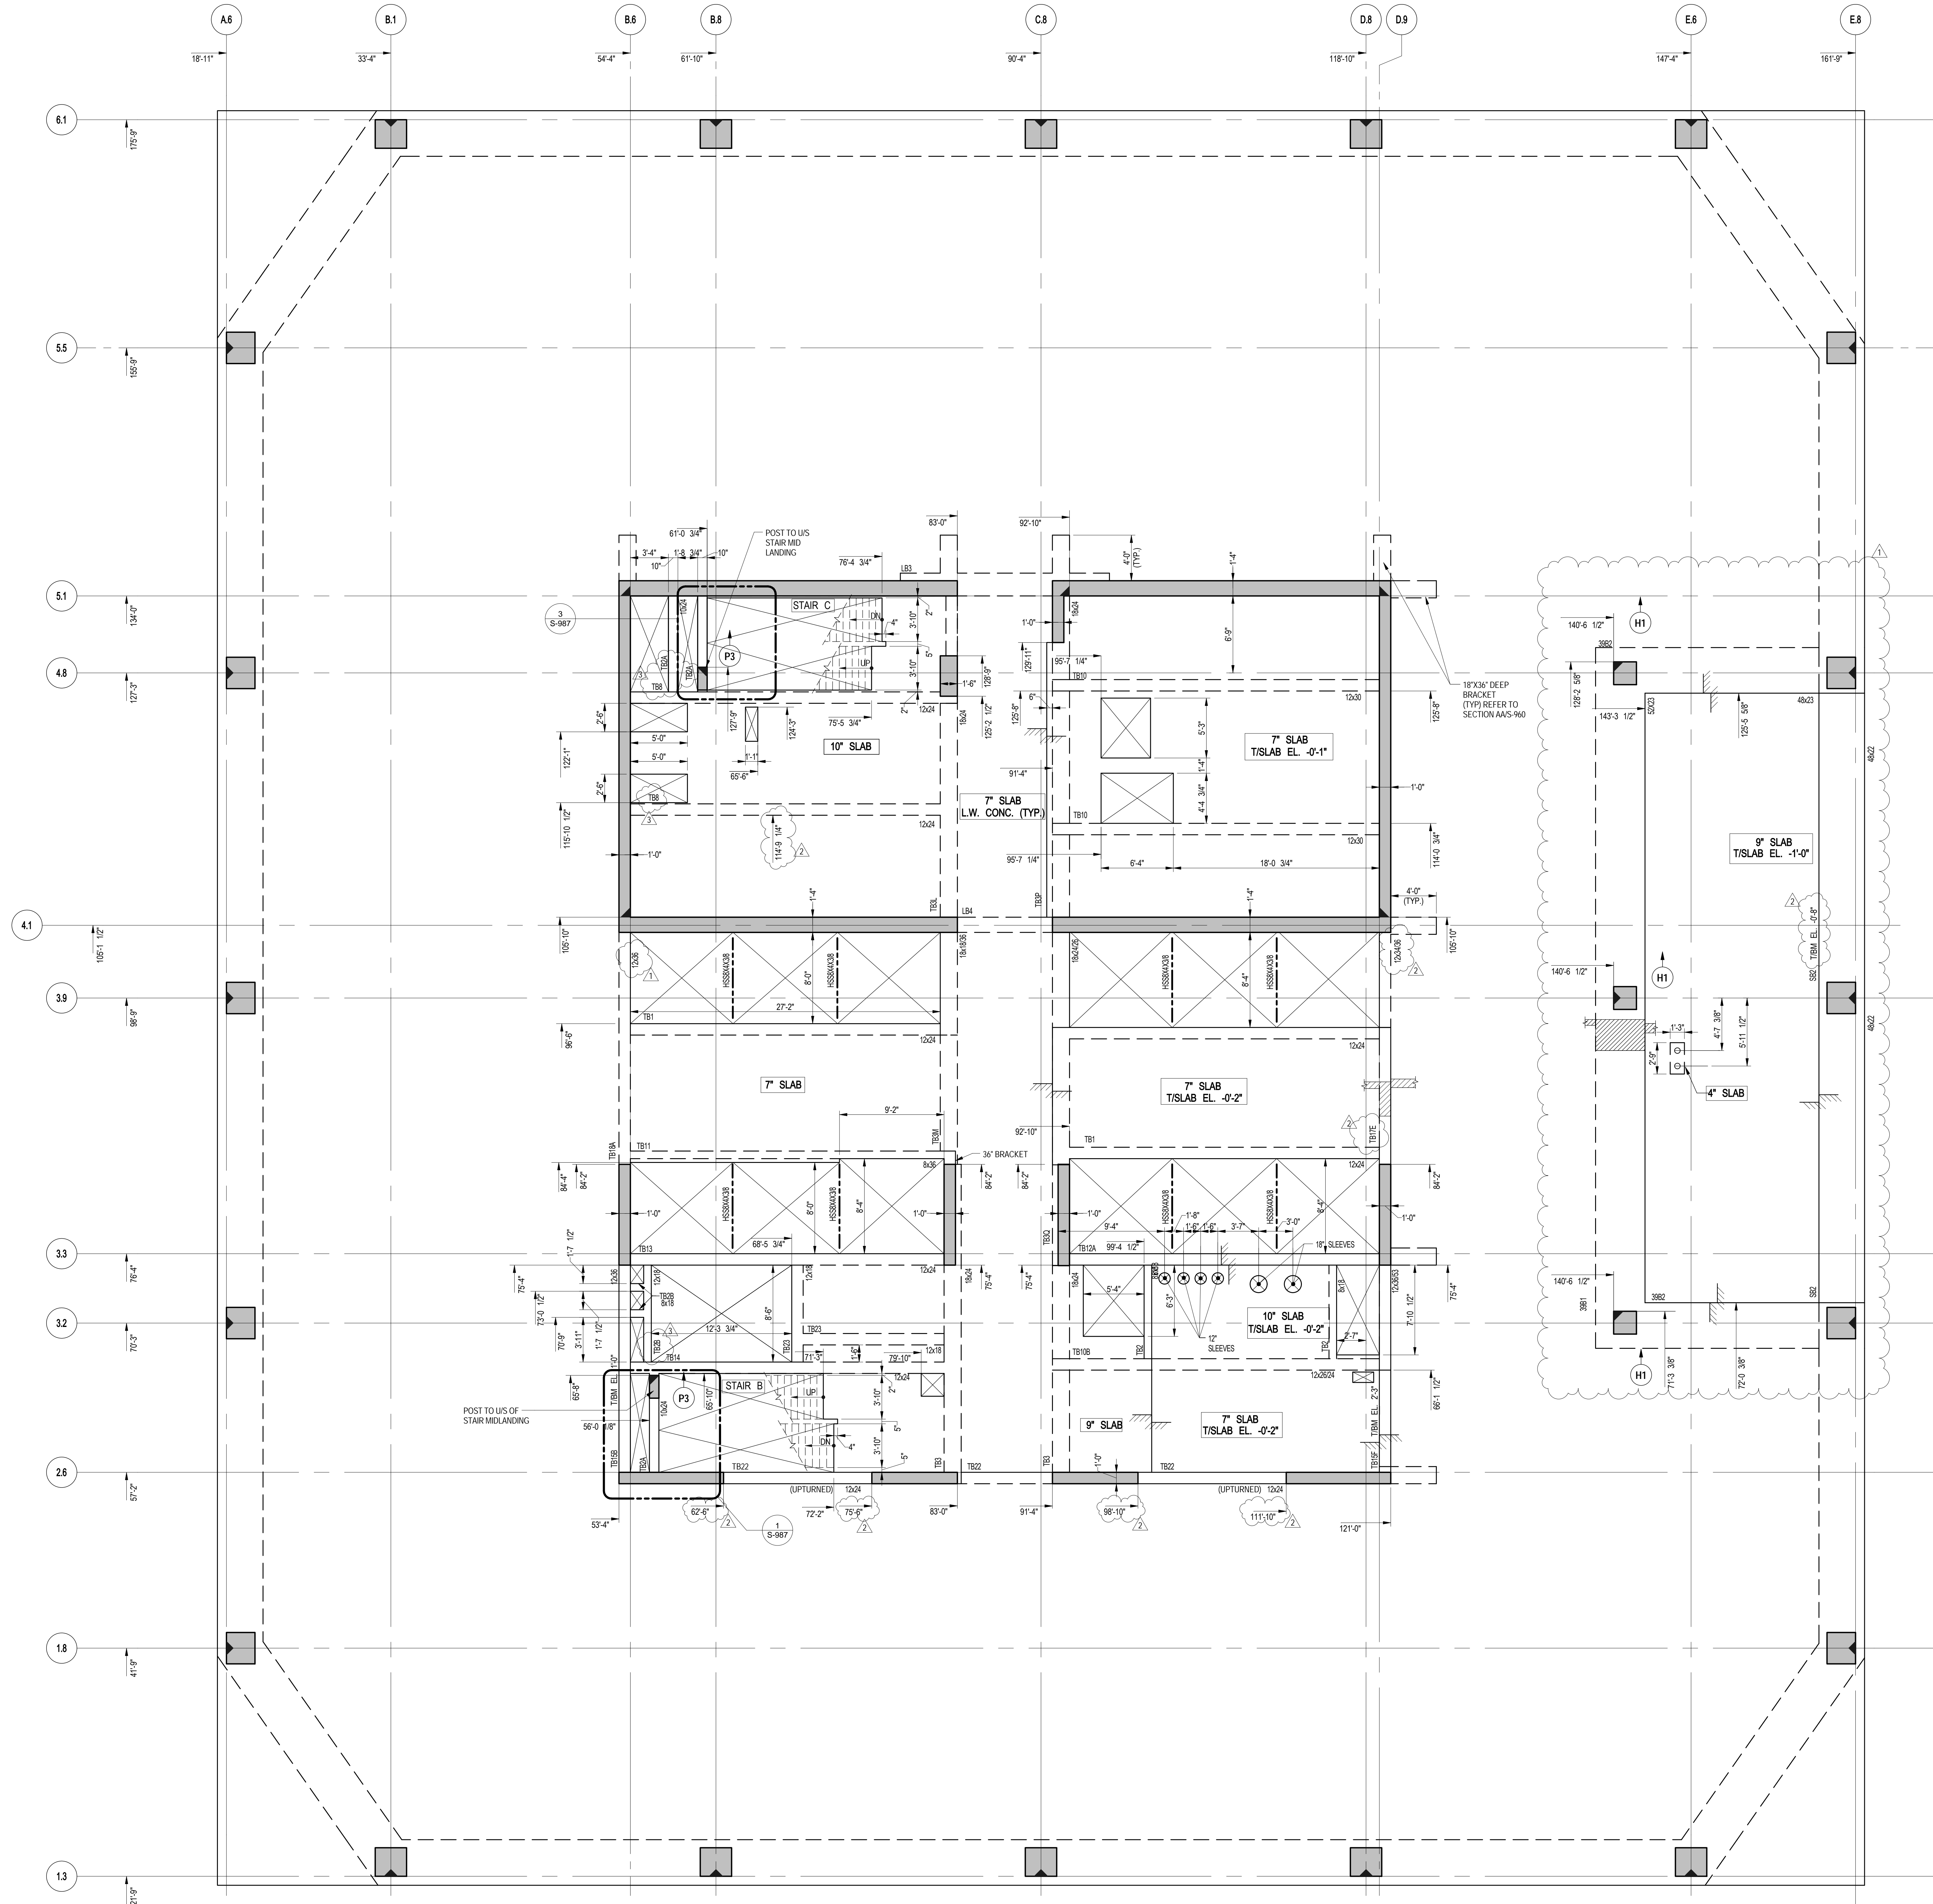


1 39TH FLOOR (MARKETING 40) G.A. PLAN

SCALE: 3/16" = 1'-0"
NOTES
1. TOP OF SLAB ELEVATION 577'-1" U.O.N. THIS ... ON PLAN.
2. SLAB TO BE 9" THICK P.T.L. WT. CONC. U.O.N. THIS ... ON PLAN.
3. FOR BALANCE OF NOTES SEE CORRESPONDING FRAMING PLAN.

NOTE:
ALL COORDINATES TO BE VERIFIED BY
ARCHITECT PRIOR TO CONSTRUCTION.

No.	Description	Date
4	PAA	08-04-2017
3	BULLETIN #48	04-07-2017
2	BULLETIN #47	03-16-2017
1	BULLETIN #46	02-27-2017

Key Plan

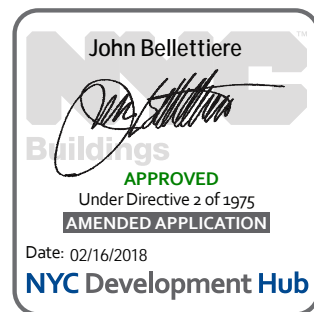

Drawn Date: 02/14/17
Project No: 1305480
Drawn By: CADD
Sheet Number: 1305480-S-399



Drawn Date: 02/14/17
Project No: 1305480
Drawn By: CADD
Sheet Number: 1305480-S-399

Drawn Date: 02/14/17

39TH FLOOR
(MARKETING 40) G.A.
PLAN

Drawn Date: 02/14/17

S-399.00



Client
Related Companies
60 Columbus Circle
New York, NY 10023
Tel: 212.801.1000 Fax: 212.801.1048


Oxford Properties Group
320 Park Avenue, 17th Floor
New York, NY 10022
Tel: 212.986.7514 Fax: 212.986.7510

Mitsui Fudosan America, Inc.
1251 Avenue of the Americas, Suite 800
New York, NY 10020
Tel: 212.403.5600 Fax: 212.403.5657

Architect
Kohn Pedersen Fox Associates PC
Architects & Planning Consultants
11 West 42nd Street
New York, New York 10036
TEL: 212.977.6500 FAX: 212.956.2526


Structural Engineer
WSP
228 East 45th Street, 3rd Floor
New York, NY 10017
Tel: 212.687.9888 Fax: 646.487.5501

Mechanical, Electrical, Plumbing, Fire Protection
WSP
512 Seventh Avenue
New York, NY 10018
Tel: 212.552.9600

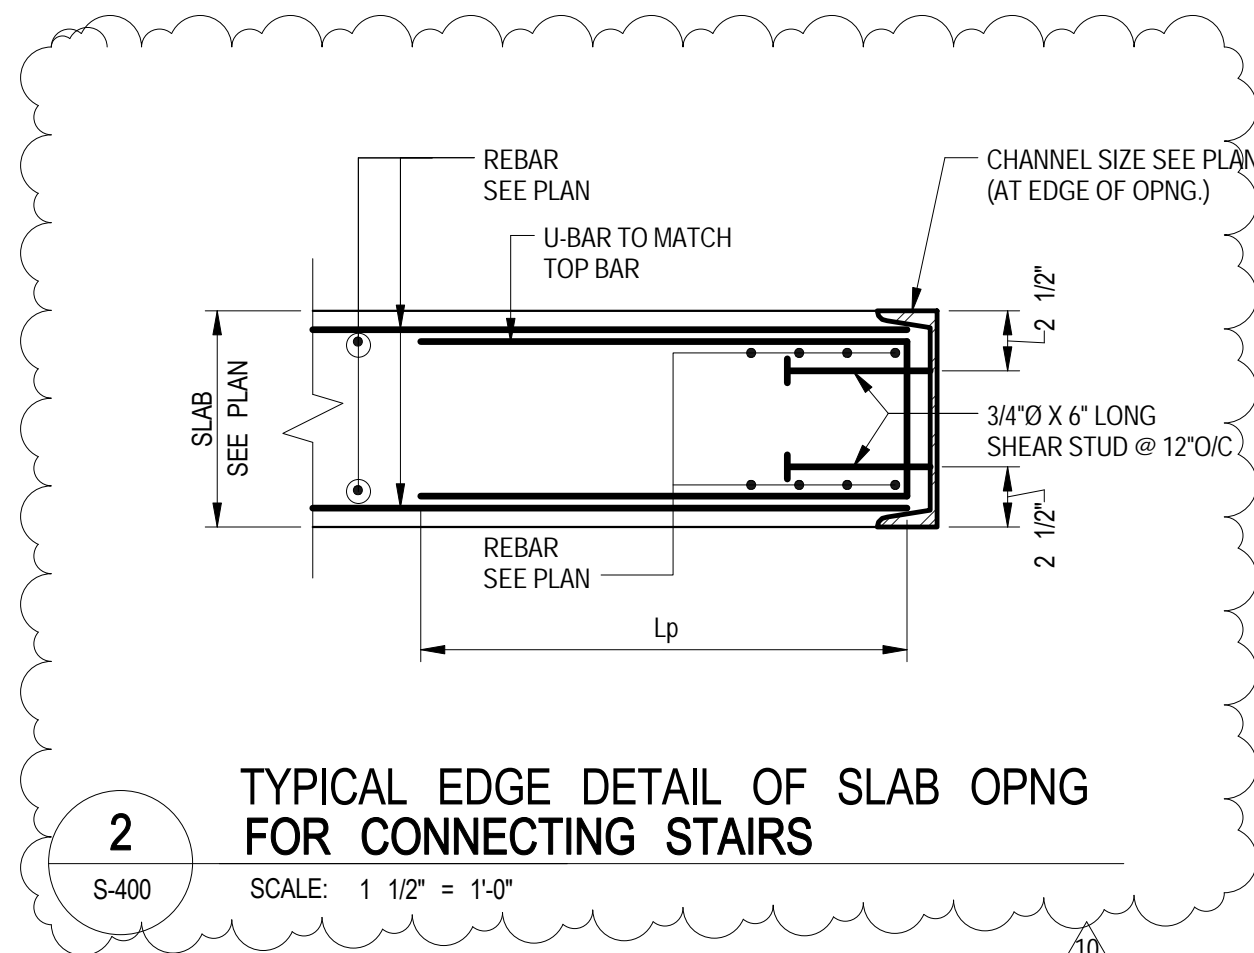


2 TYPICAL EDGE DETAIL OF SLAB OPNG FOR CONNECTING STAIRS

S-400 SCALE: 1/2" = 1'-0"

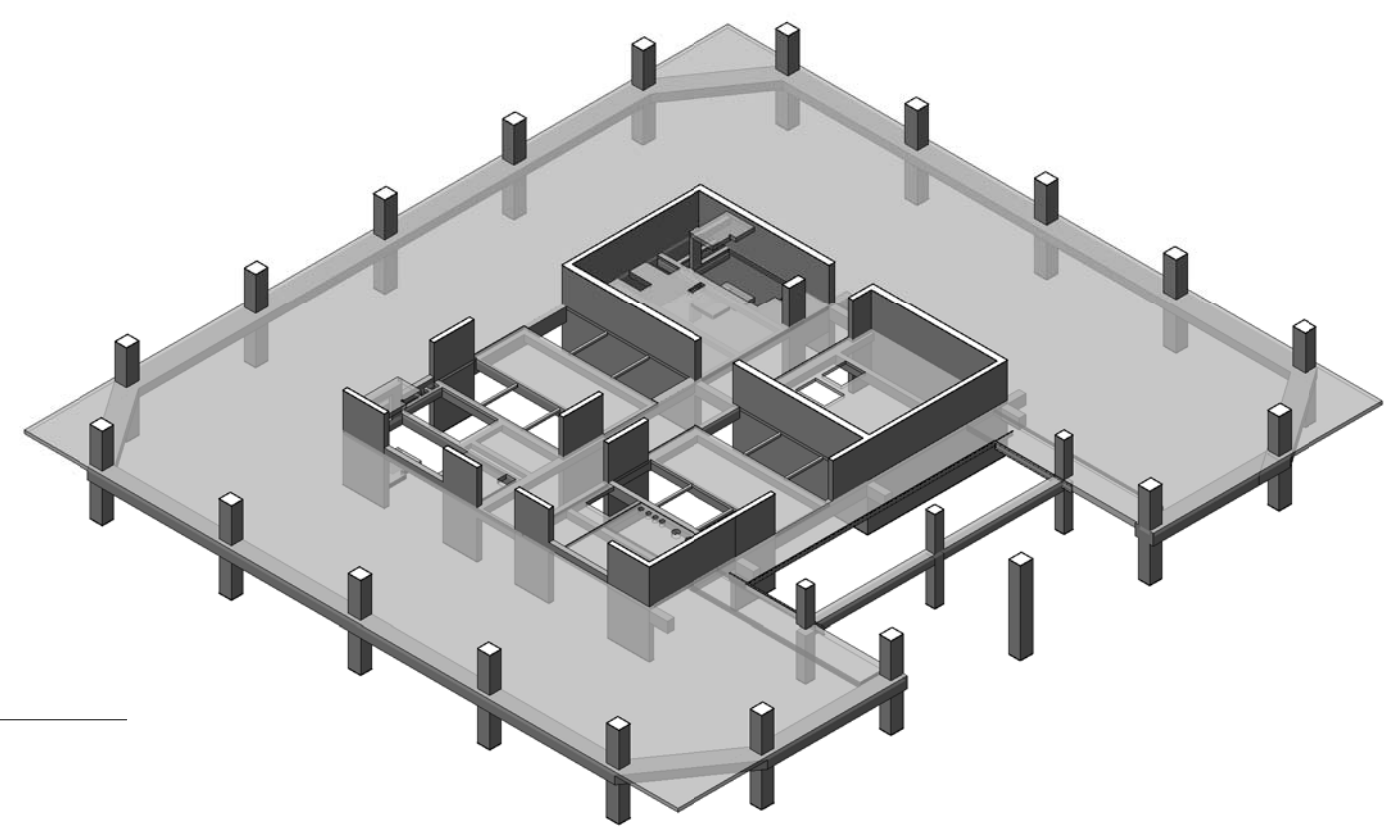

3D VIEW

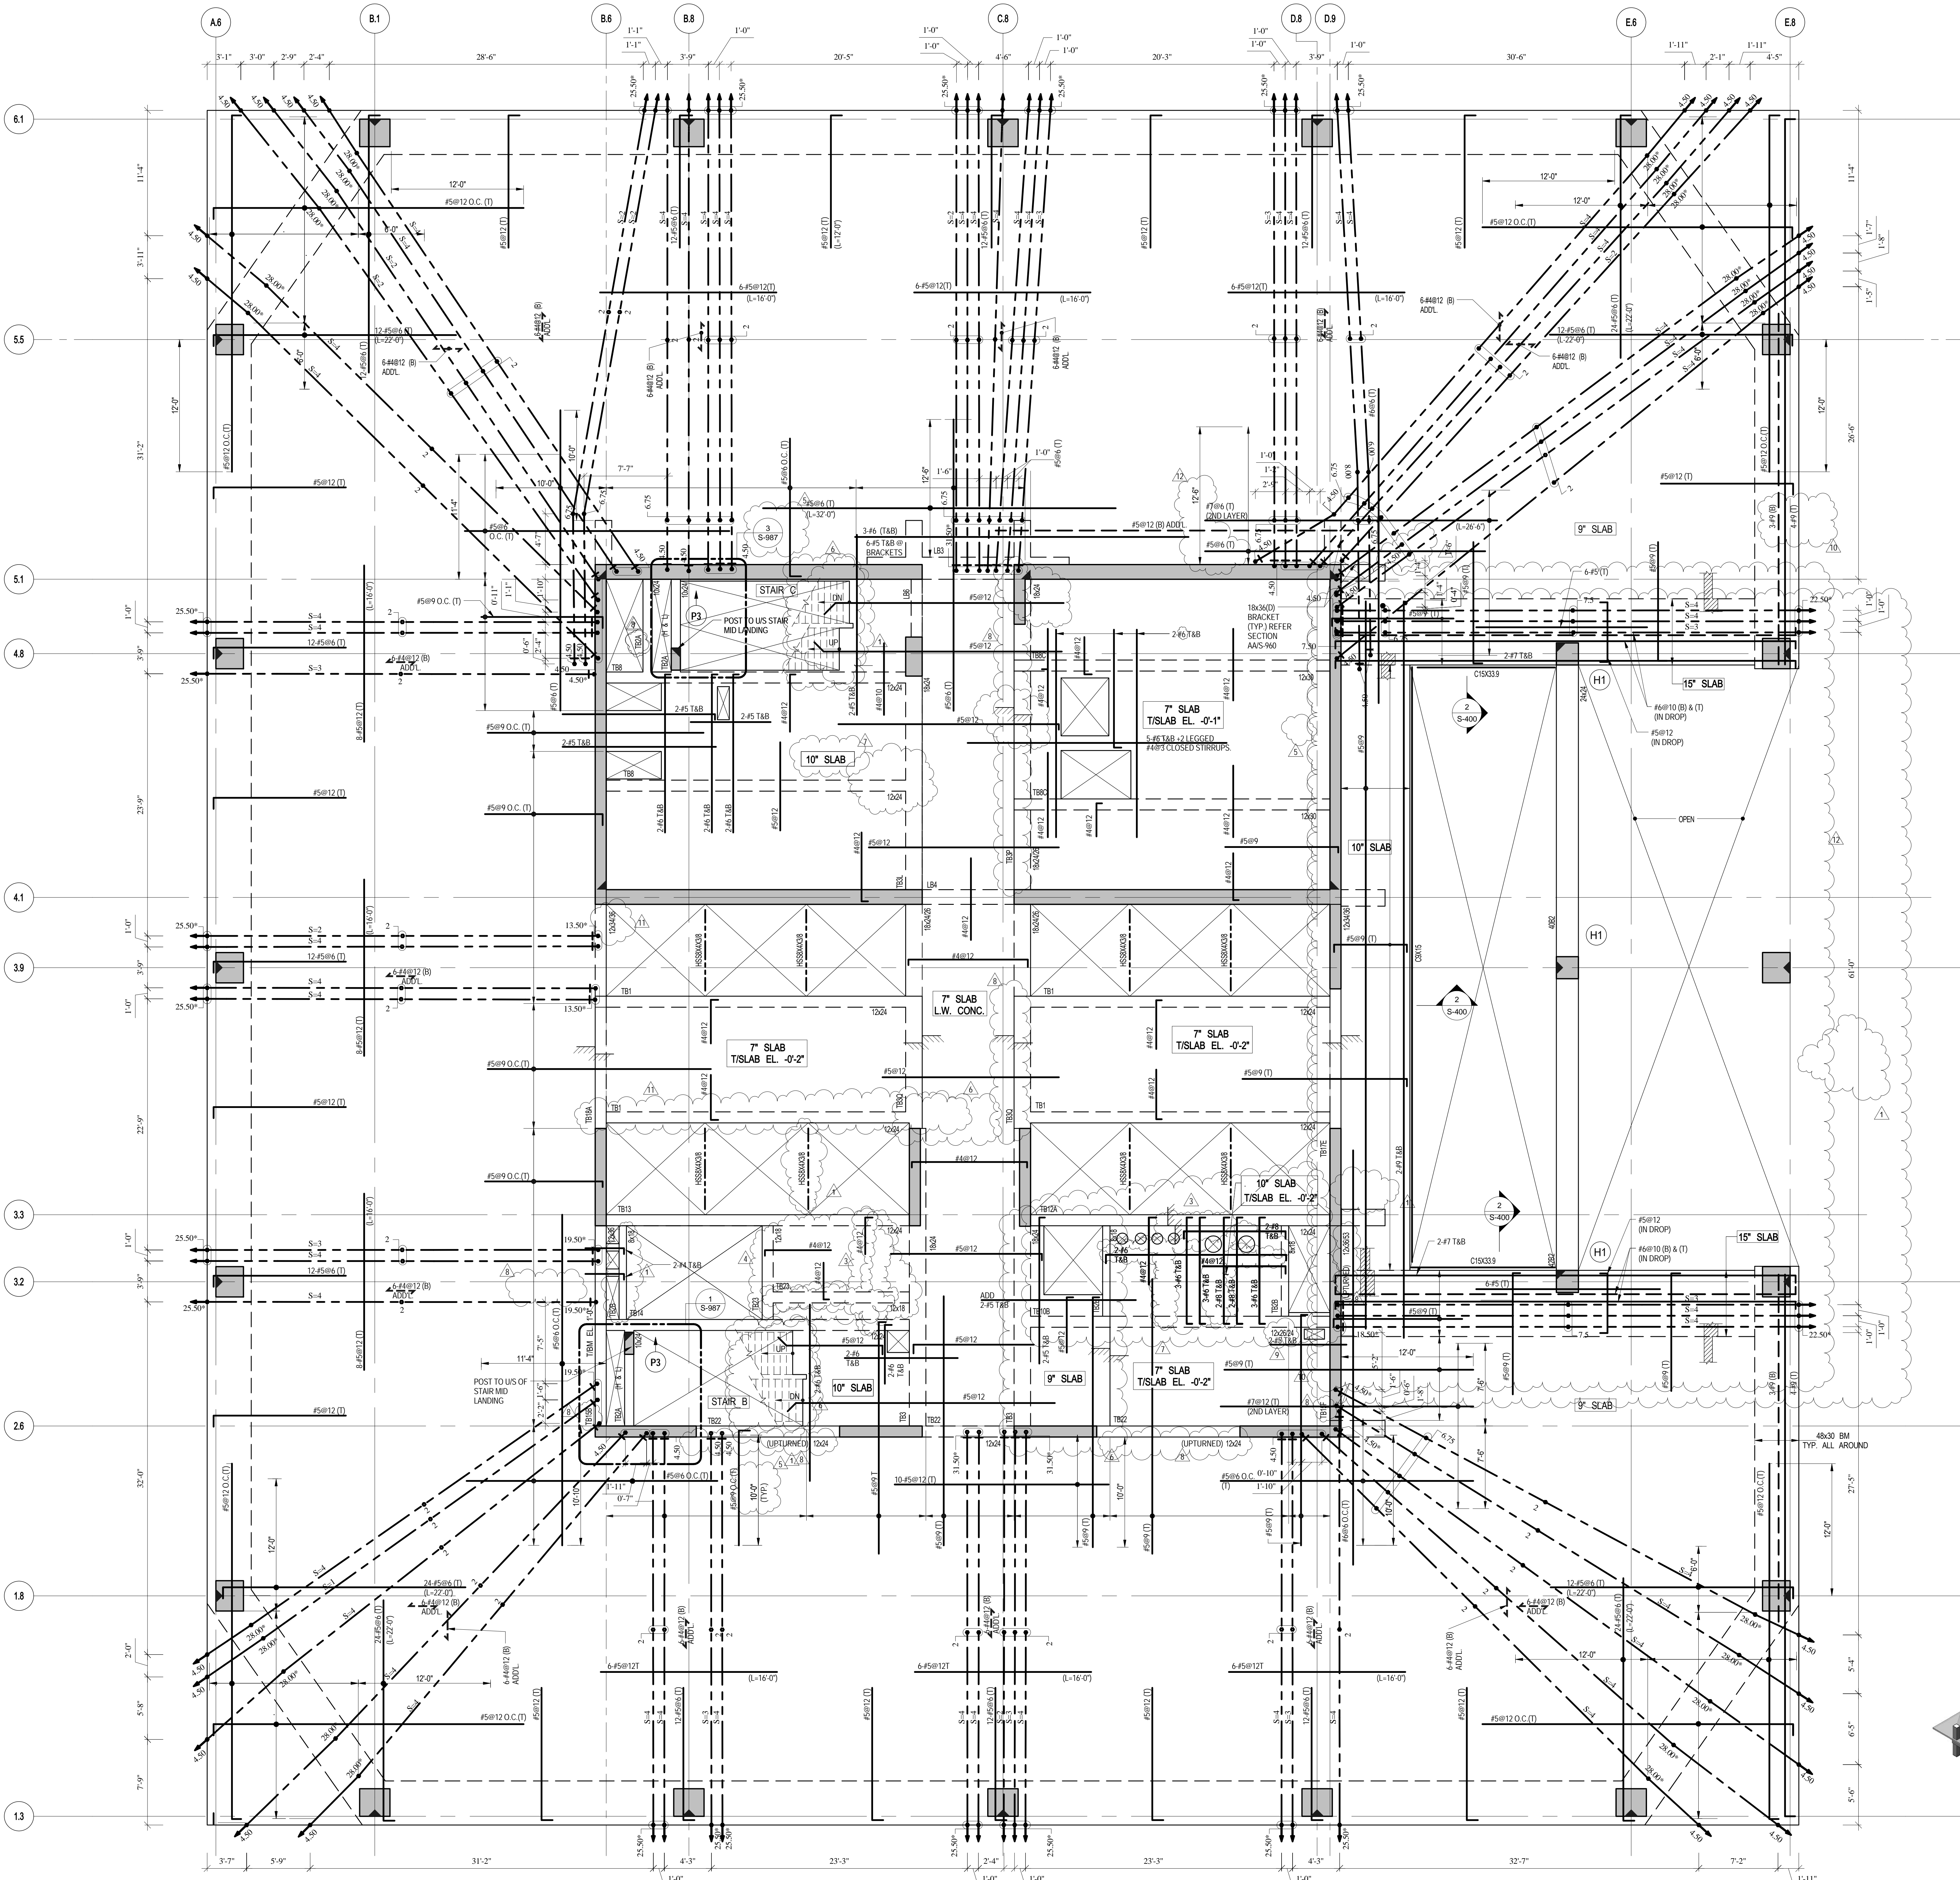


MATERIAL NOTES

1. ALL SLABS TO BE LIGHT WEIGHT CONCRETE (MAXIMUM DENSITY 12000 AND TC = 7000 psi).
2. ALL COLUMNS AND SHEAR WALLS TO BE NORMAL WEIGHT CONCRETE.

LOAD TABLE (OUTSIDE CORE AREA)			
DL	SOL	LL	FACADE
SLAB WEIGHT (VARIABLES)	35 PSF	50 PSF	410 PLF

40TH FLOOR BEAM SCHEDULE							
BEAM MARK	SIZE	REINFORCEMENT		TOP ADDL BARS AT SUPPORT	STIRRUPS	TYPE	REMARKS
		BOTTOM CONTINUOUS	TOP CONTINUOUS				
40B2	24	4#11	4#11		#4	12"	

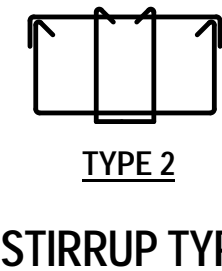

TYPE 2 STIRRUP TYPE

1 40TH FLOOR (MARKETING 41) FRAMING PLAN

S-400 SCALE: 3/16" = 1'-0"

1. TOP OF SLAB ELEVATION: 590.7' U.O.N. THUS, U.O.N. PLAN.
2. SLAB TO BE 7" THICK PT. LIGHT WEIGHT CONCRETE U.O.N. THUS, U.O.N. PLAN.
3. BOTTOM MAT REIN. TO BE:

4. FOR BALANCE OF NOTES SEE DWG. F0-120.
5. FOR PT NOTES SEE DWG. S-000.

No.	Description	Date
13	PAA	08-04-2017
12	BULLETIN #46R1	03-30-2017
11	BULLETIN #47	03-16-2017
10	BULLETIN #46	02-27-2017
9	BULLETIN #39R1	02-10-2017
8	BULLETIN #42	01-10-2017
7	BULLETIN #35	10-19-2016
6	BULLETIN #32	09-08-2016
5	BULLETIN #25	04-20-2016
4	BULLETIN #21	12-11-2015
3	BULLETIN #20	10-25-2015
2	BULLETIN #19	09-25-2015
1	BULLETIN #11	05-29-2015
D.O.B. BUILDING PERMIT FILING		05/01/2015
100% CONSTRUCTION DOCUMENTS		04/03/2015

No. Description Date

Rev. Plan




Date: 04/03/2015
Project No: 1305480
Division: CADD
Sheet Number: 1305480-S-400



40TH FLOOR (MARKETING 41) FRAMING PLAN

Division: CADD

S-400.01

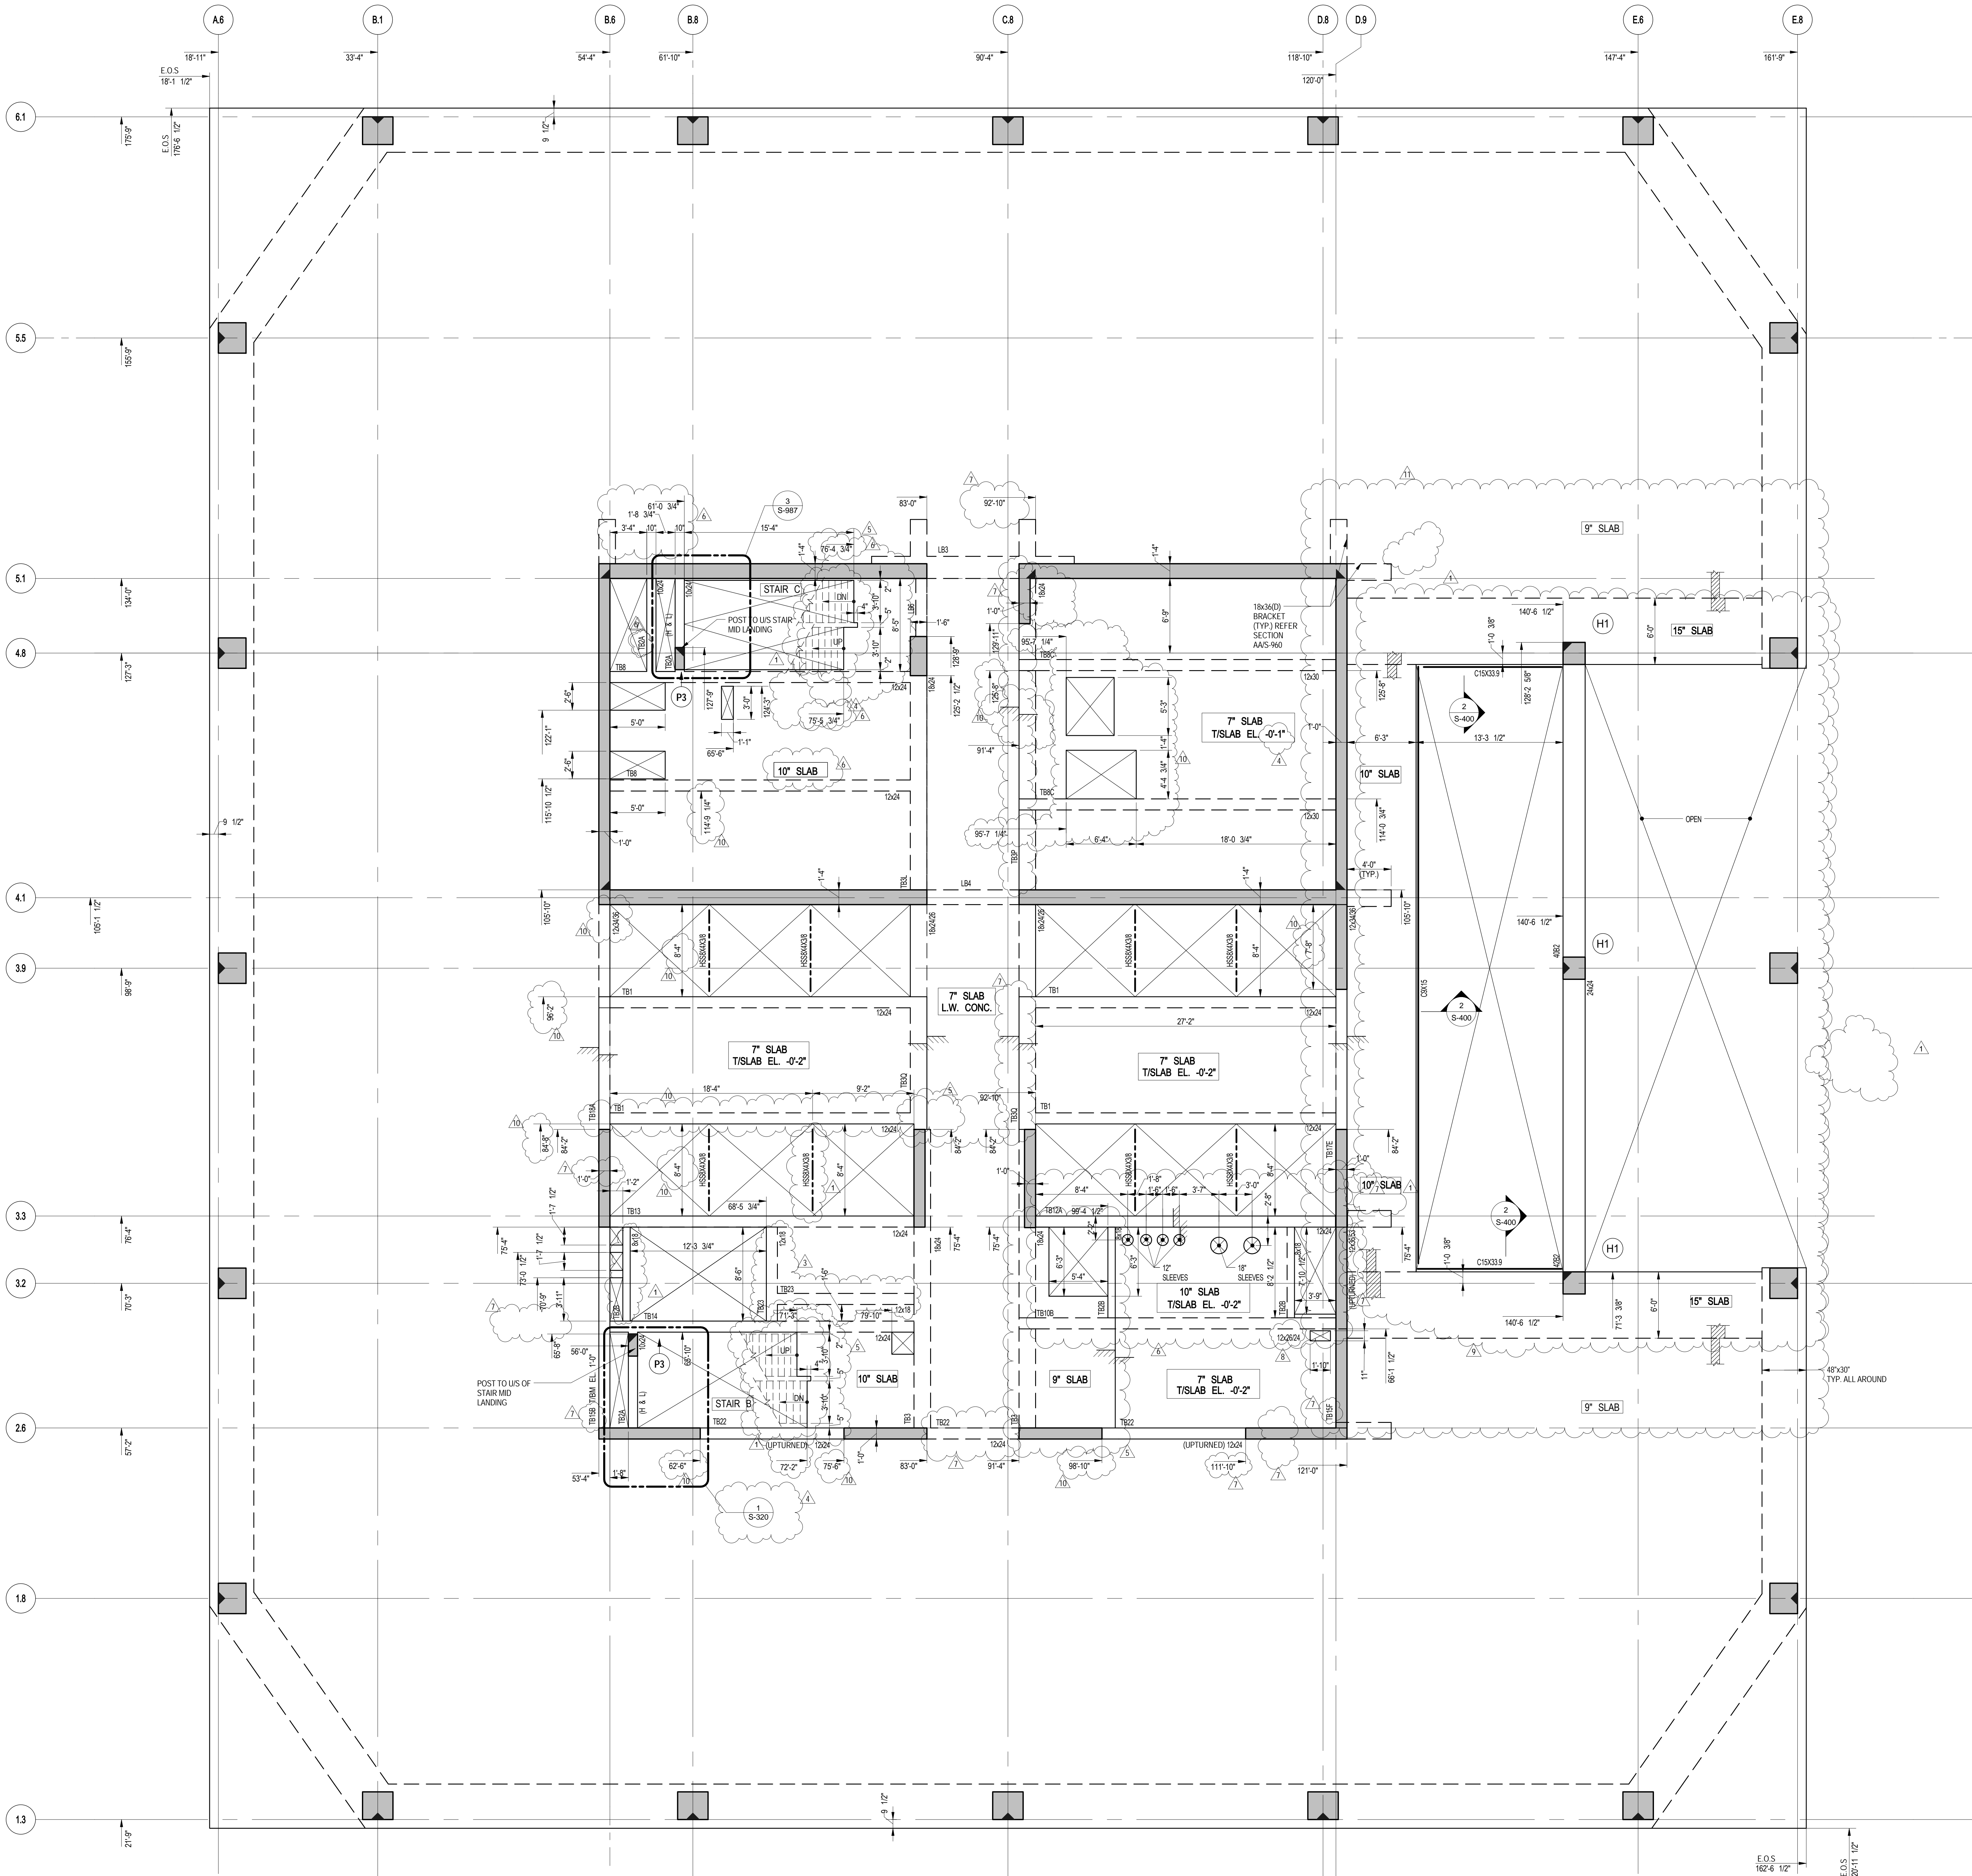

NOTE:
ALL COORDINATES TO BE VERIFIED BY
ARCHITECT PRIOR TO CONSTRUCTION.

1
S-409
40TH FLOOR (MARKETING 41) GENERAL ARRANGEMENT PLAN
SCALE: 3/16" = 1'-0"
NOTES:
1. TOP OF SLAB ELEVATION: 590'-7" UNLESS OTHERWISE NOTED.
2. SLAB TO BE 7" THICK FT-1 LT WT. CONC. UNLESS OTHERWISE NOTED.
3. FOR BALANCE OF NOTES SEE CORRESPONDING FRAMING PLAN.

55 HUDSON YARDS

Address
550 W 34TH St., New York, NY
10001



Client
Related Companies
60 Columbus Circle
New York, NY 10023
Tel: 212.801.1000 Fax: 212.801.1048

Oxford Properties Group
320 Park Avenue, 17th Floor
New York, NY 10022
Tel: 212.986.7514 Fax: 212.986.7510

Mitsui Fudosan America, Inc.
1251 Avenue of the Americas, Suite 800
New York, NY 10020
Tel: 212.403.5600 Fax: 212.403.5657

Architect
Kohn Pedersen Fox Associates PC
Architects & Planning Consultants
11 West 42nd Street
New York, New York 10036
TEL: 212.977.6500 FAX: 212.956.2526

Structural Engineer
WSP
228 East 45th Street, 3rd Floor
New York, NY 10017
Tel: 212.687.9888 Fax: 646.487.5501

Mechanical, Electrical, Plumbing, Fire Protection
WSP
512 Seventh Avenue
New York, NY 10018
Tel: 212.552.9600

No.	Description	Date
12	PAA	08-04-2017
11	BULLETIN #46R1	03-30-2017
10	BULLETIN #47	03-16-2017
9	BULLETIN #46	02-27-2017
8	BULLETIN #39R1	03-10-2017
7	BULLETIN #42	01-10-2017
6	BULLETIN #35	10-19-2016
5	BULLETIN #31	08-25-2016
4	BULLETIN #25	04-20-2016
3	BULLETIN #21	12/11/2015
2	BULLETIN #19	09/25/2015
1	BULLETIN #11	05/29/2015
	D.O.B. BUILDING PERMIT FILING	05/01/2015
	100% CONSTRUCTION DOCUMENTS	04/03/2015

Key Plan



Date: 04/03/2015
Project No: 1305480
Division: CADD
Sheet Number: 1305480-S-409

Project File
40TH FLOOR
(MARKETING 41) G.A.
PLAN

Division Number
S-409.01



Client
Related Companies
60 Columbus Circle
New York, NY 10023
Tel: 212.801.1000 Fax: 212.801.1048


Oxford Properties Group
320 Park Avenue, 17th Floor
New York, NY 10022
Tel: 212.986.7514 Fax: 212.986.7510

Mitsui Fudosan America, Inc.
1251 Avenue of the Americas, Suite 800
New York, NY 10020
Tel: 212.403.5000 Fax: 212.403.5057

Architect
Kohn Pedersen Fox Associates PC
Architects & Planning Consultants
11 West 42nd Street
New York, New York 10036
TEL: 212.977.6500 FAX: 212.956.2526

Structural Engineer
WSP
228 East 45th Street, 3rd Floor
New York, NY 10017
Tel: 212.687.9888 Fax: 646.487.5501

Mechanical, Electrical, Plumbing, Fire Protection
WSP
512 Seventh Avenue
New York, NY 10018
Tel: 212.552.9600

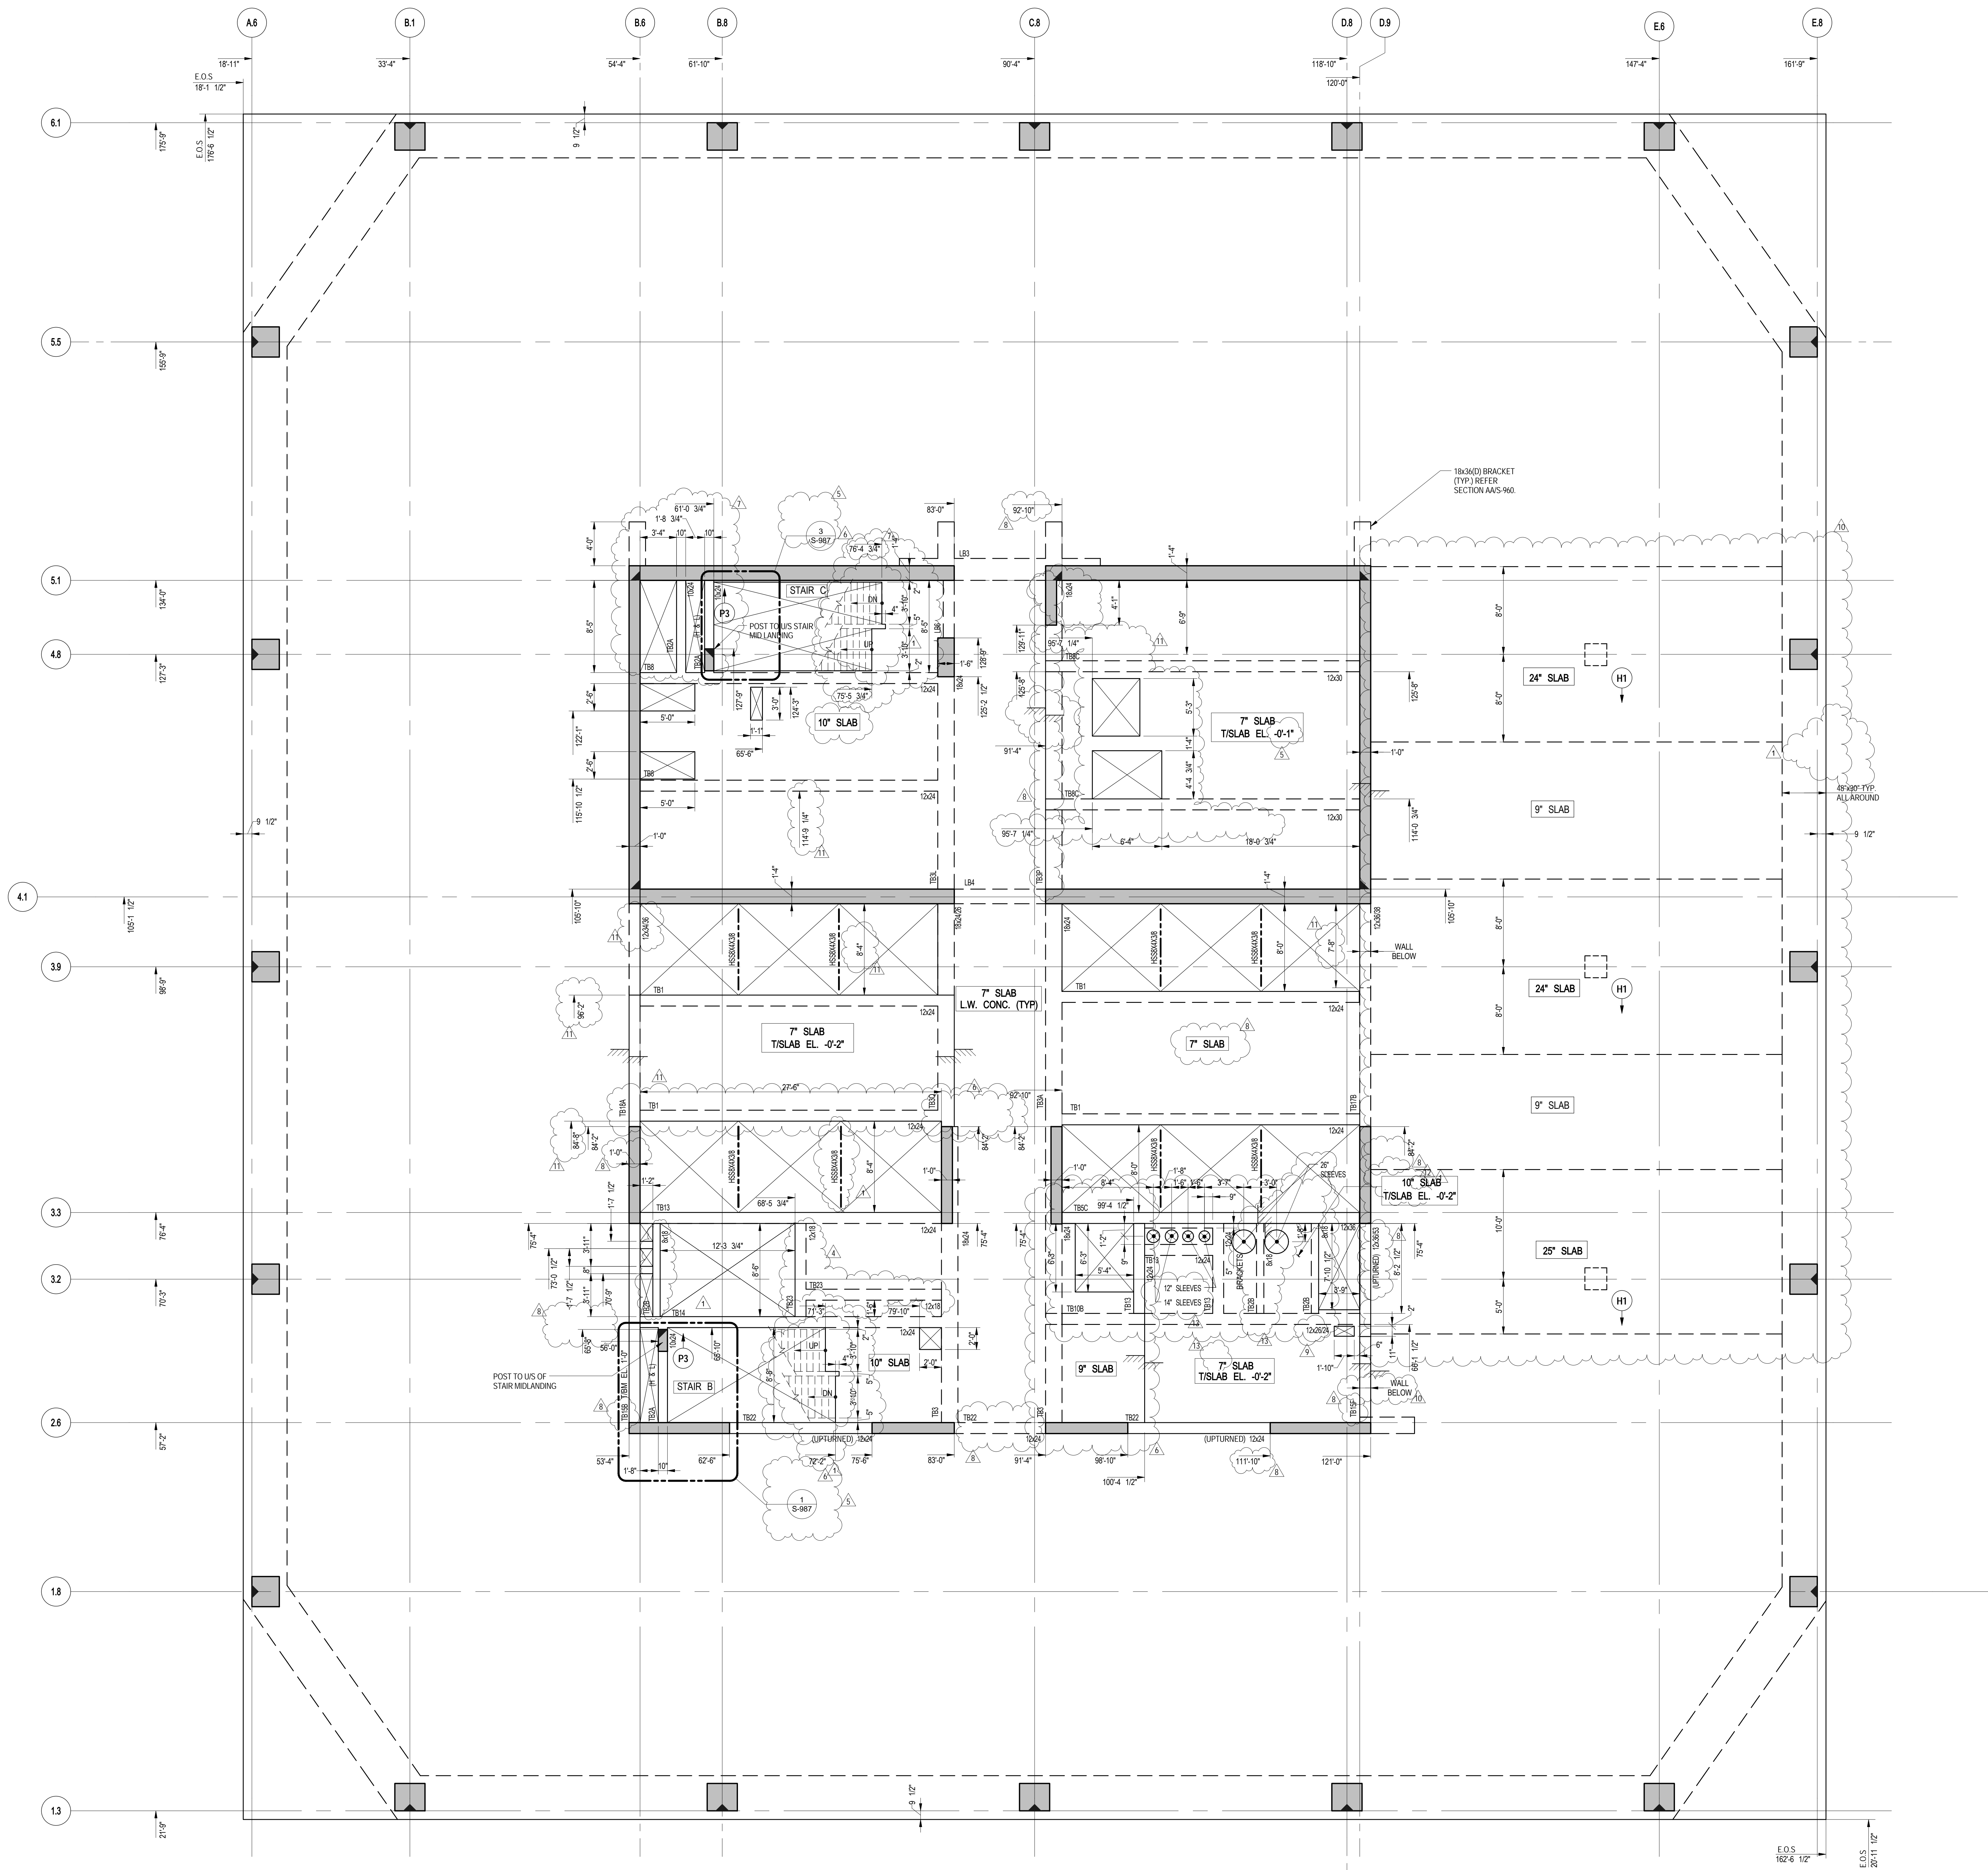

NOTE:
ALL COORDINATES TO BE VERIFIED BY
ARCHITECT PRIOR TO CONSTRUCTION.

1 41ST FLOOR (MARKETING 42) GENERAL ARRANGEMENT PLAN
SCALE: 3/16" = 1'-0"

NOTES:
1. TOP OF SLAB ELEVATION 60'-1" U.O.N. THIS CON PLAN
2. SLAB TO BE 4" THICK OF 1" WT CONC U.O.N. THIS CON PLAN
3. FOR BALANCE OF NOTES SEE CORRESPONDING FRAMING PLAN

No.	Description	Date
14	PAA	08-04-2017
13	BULLETIN #52	05-12-2017
12	BULLETIN #48	04-07-2017
11	BULLETIN #47	03-16-2017
10	BULLETIN #46	02-27-2017
9	BULLETIN #39R1	02-10-2017
8	BULLETIN #42	01-10-2017
7	BULLETIN #35	10-19-2016
6	BULLETIN #31	08-25-2016
5	BULLETIN #25	04-20-2016
4	BULLETIN #21	12-11-2015
3	BULLETIN #20	10-25-2015
2	BULLETIN #19	09-25-2015
1	BULLETIN #11	05-29-2015
	D.O.B. BUILDING PERMIT FILING	05/01/2015
	100% CONSTRUCTION DOCUMENTS	04/03/2015

Key Plan



Date: 04/03/2015
Project No: 1305480
Division: CADD
Sheet Number: 1305480-S-419



Project File
41ST FLOOR (MARKETING 42) G.A. PLAN

Division Number

S-419.01



Client
Related Companies
60 Columbus Circle
New York, NY 10023
Tel: 212.801.1000 Fax: 212.801.1048

Oxford Properties Group
320 Park Avenue, 17th Floor
New York, NY 10022
Tel: 212.986.7514 Fax: 212.986.7510

Mitsui Fudosan America, Inc.
1251 Avenue of the Americas, Suite 800
New York, NY 10020
Tel: 212.403.5600 Fax: 212.403.5657

Architect
Kohn Pedersen Fox Associates PC
Architects & Planning Consultants
11 West 42nd Street
New York, New York 10036
TEL: 212.977.6500 FAX: 212.956.2526

Structural Engineer
WSP
228 East 45th Street, 3rd Floor
New York, NY 10017
Tel: 212.687.9888 Fax: 646.487.5501

Mechanical, Electrical, Plumbing, Fire Protection
WSP
512 Seventh Avenue
New York, NY 10018
Tel: 212.532.9600

15	PAA	12-19-2017
14	BULLETIN #52	05-12-2017
13	BULLETIN #50R1	05-05-2017
12	BULLETIN #50	05-02-2017
11	BULLETIN #48	04-07-2017
10	BULLETIN #47	03-16-2017
9	BULLETIN #39R1	02-10-2017
8	BULLETIN #42	01-10-2017
7	BULLETIN #35	10-19-2016
6	BULLETIN #32	09-08-2016
5	BULLETIN #25	04/20/2016
4	BULLETIN #21	12/11/2015
3	BULLETIN #20	10/26/2015
2	BULLETIN #19	09/25/2015
1	BULLETIN #11	05/29/2015
D.O.B. BUILDING PERMIT FILING		05/01/2015
100% CONSTRUCTION DOCUMENTS		04/03/2015

No. Description Date



Rev. Date



Date: 04/03/2015
Project No: 1305480
Drawn By: CADD
Sheet Number: 1305480-S-420

Division File:
42ND FLOOR (MARKETING 43)
FRAMING PLAN

Division Number:
S-420.01

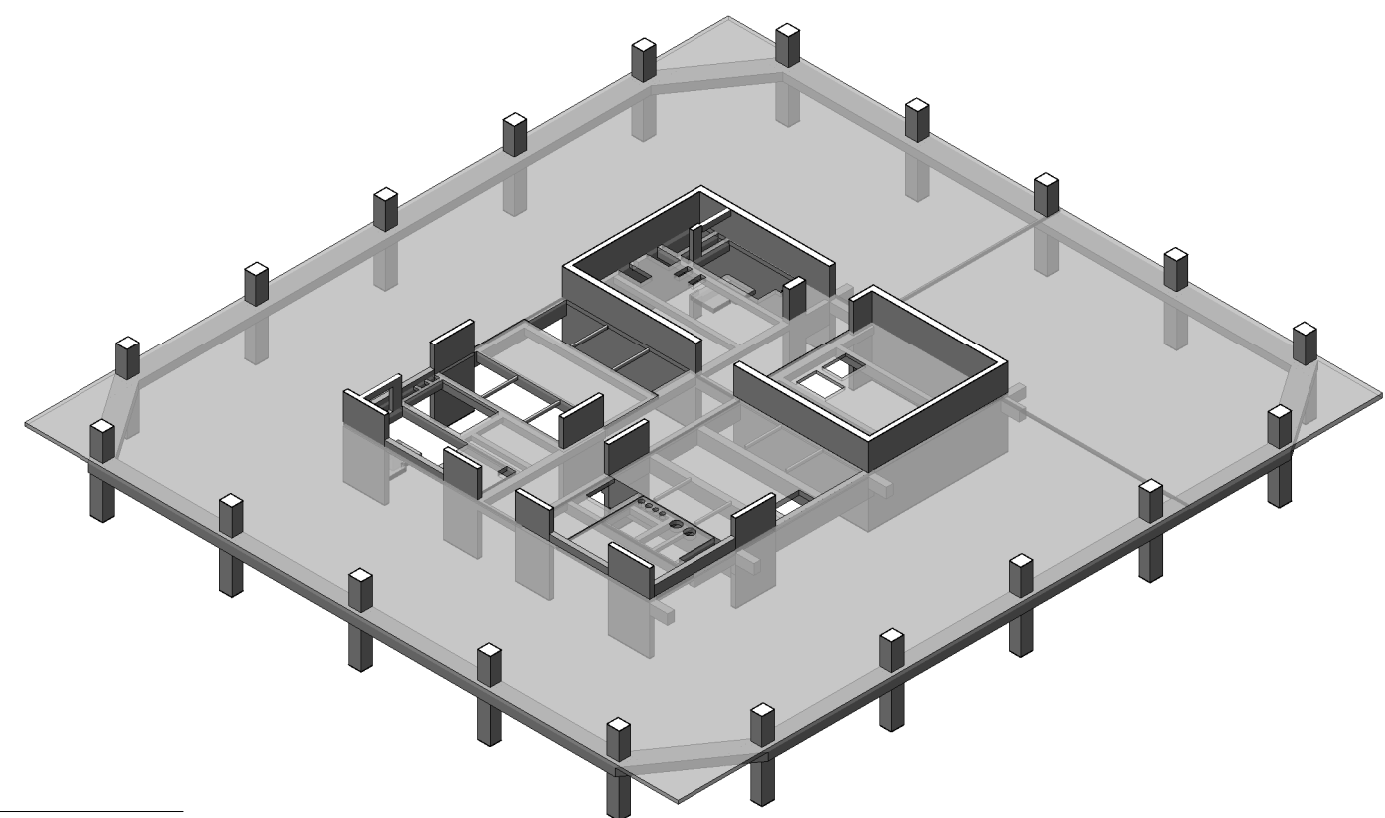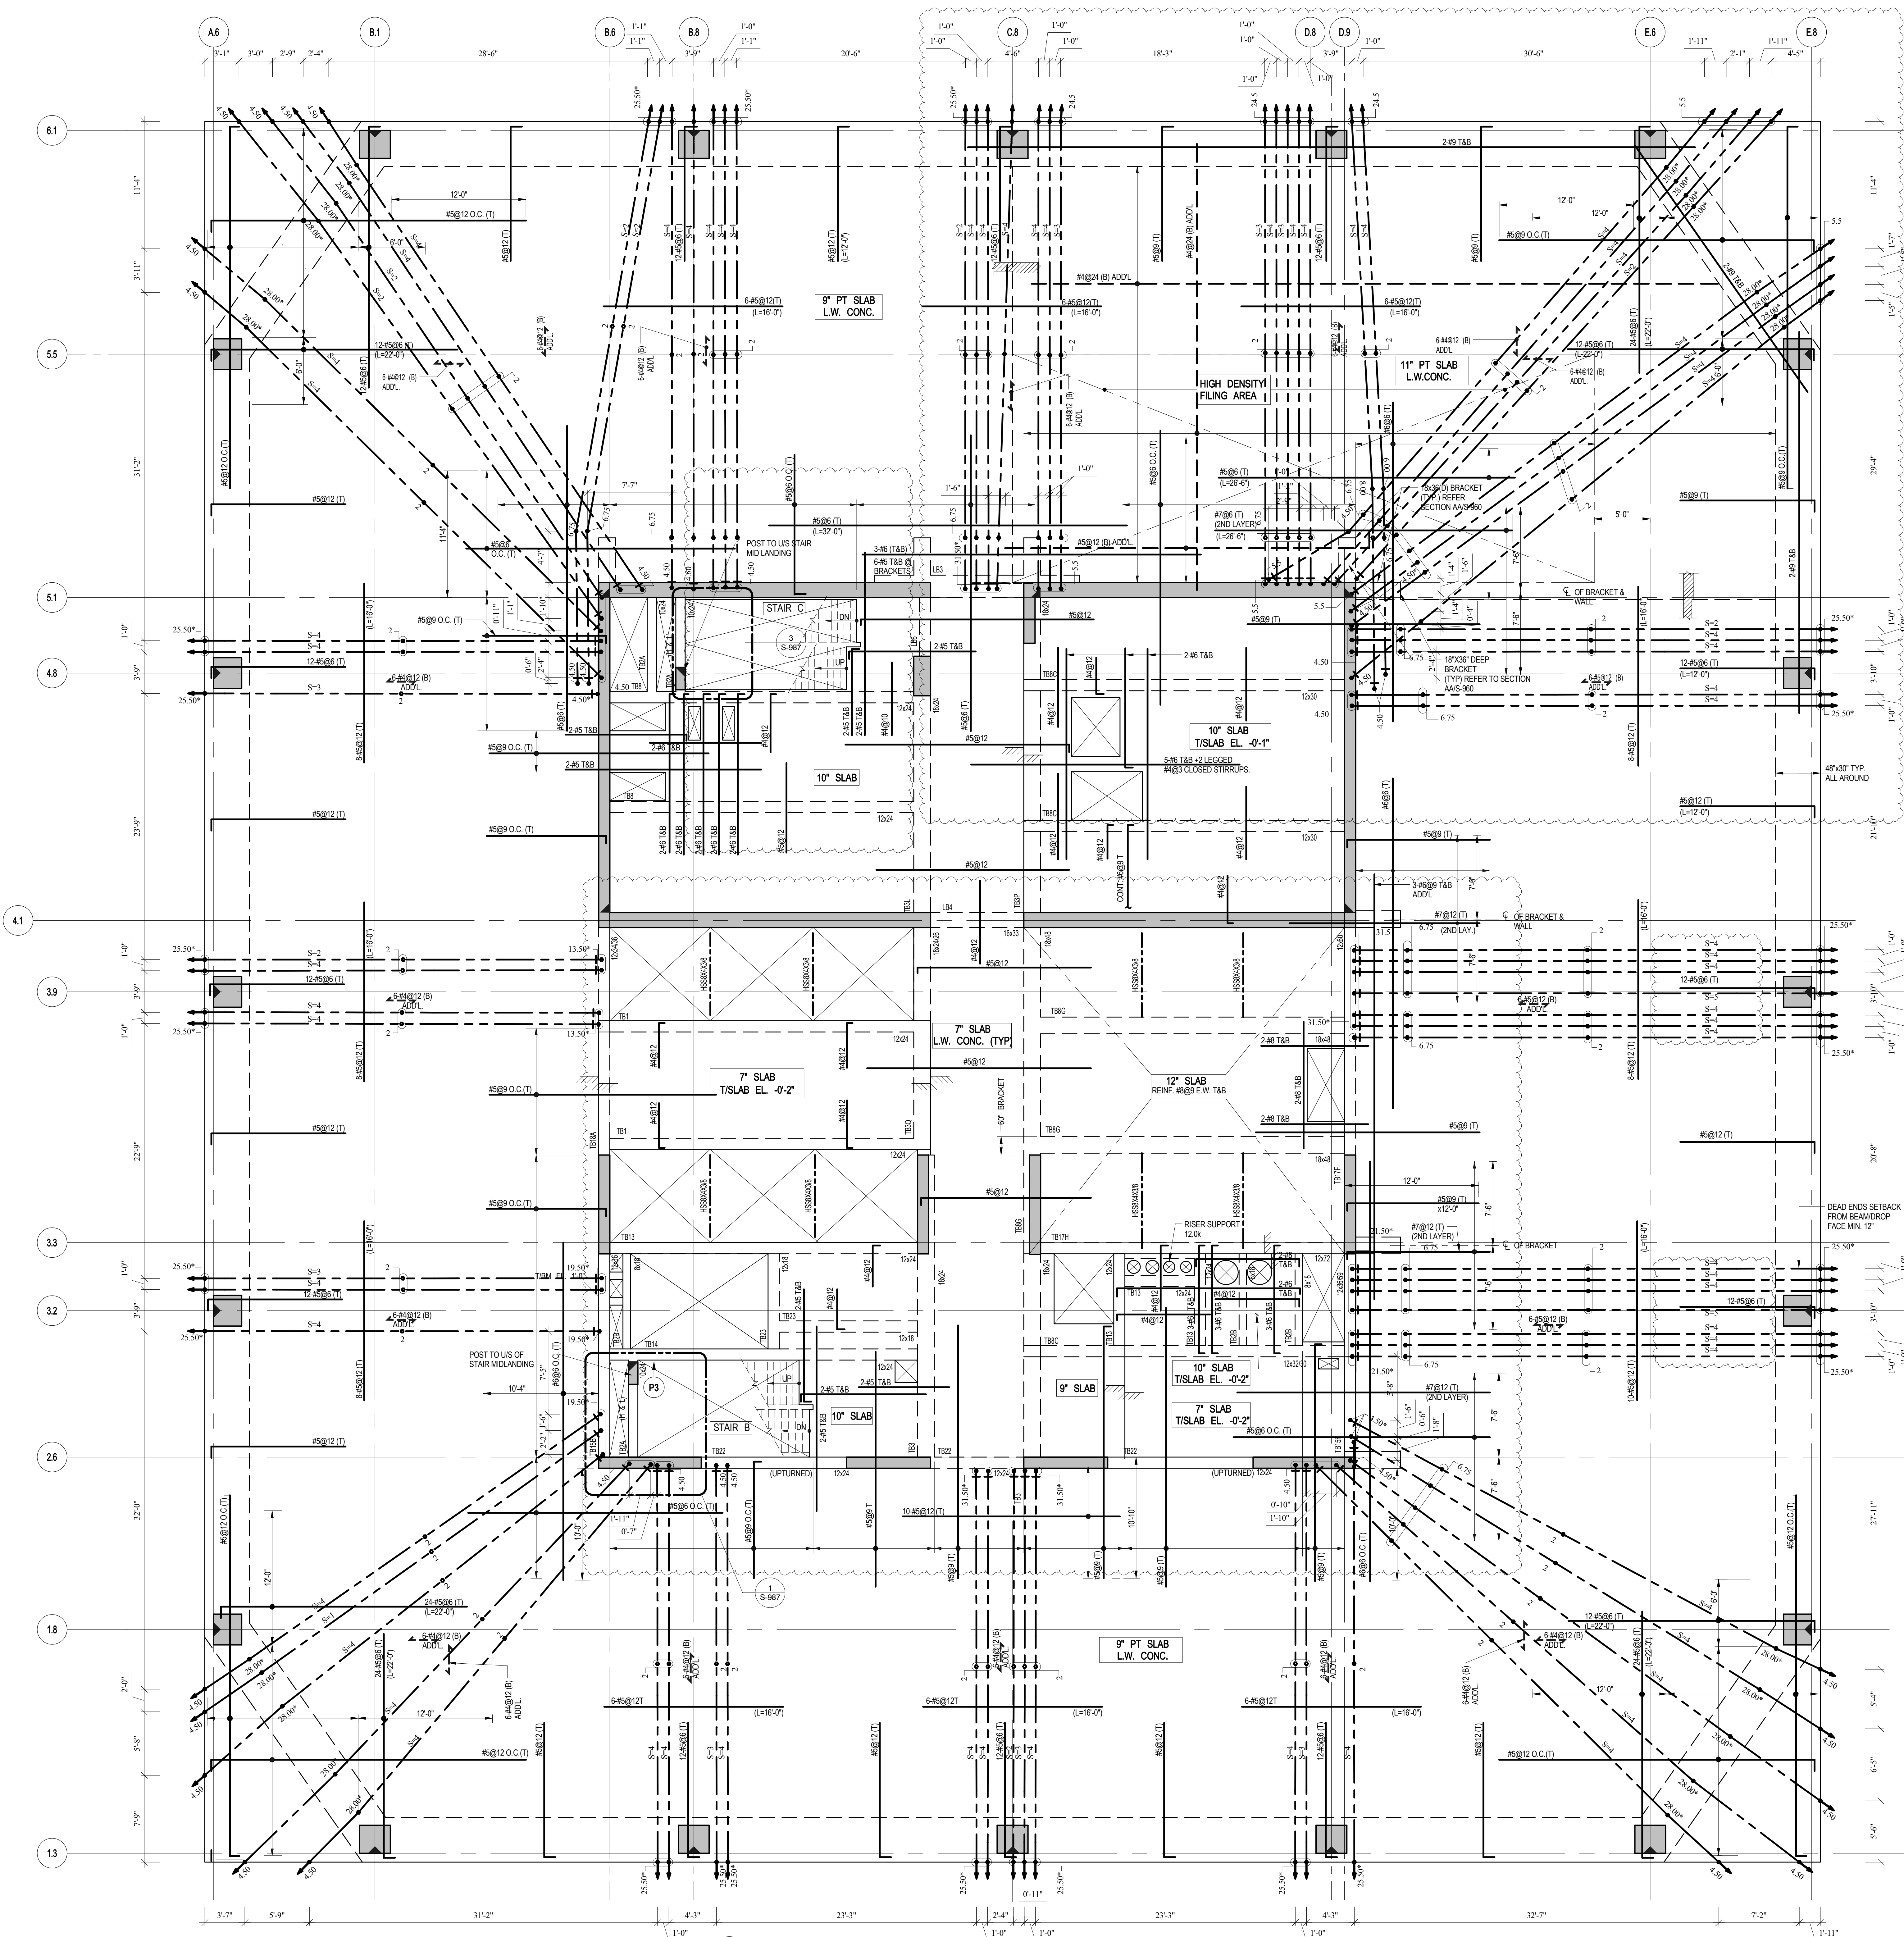

3D VIEW

1 42ND FLOOR (MARKETING 43) FRAMING PLAN

SCALE: 3/16" = 1'-0"

NOTES:
1. TOP OF SLAB ELEVATION: 617'-7" U.O.N. THIS PLAN.
2. SLAB TO BE 9" THICK PT. LT. WT. CONC. U.O.N. THIS PLAN.
3. BOTTOM MAT REINFC. TO BE:
#4@9 E.W. CONT. FOR 12" RC SLAB INSIDE CORE.
#4@18 E.W. CONT. FOR 10" RC SLAB INSIDE CORE.
#4@12 E.W. CONT. FOR 9" PT SLAB.
#4@9 CONT. MAIN BARS AND #4@14 CONT. TEMPERATURE BARS FOR 7" RC SLAB INSIDE CORE.

4. FOR BALANCE OF NOTES SEE DWG. FO-120.
5. FOR PT NOTES SEE DWG. S-020.

MATERIAL NOTES

- ALL SLABS TO BE LIGHT-WEIGHT CONCRETE (MAXIMUM DENSITY 120#/CY AND $f_c = 7000$ PSI).
- ALL COLUMNS AND SHEAR WALLS TO BE NORMAL WEIGHT CONCRETE.

LOAD TABLE (OUTSIDE CORE AREA)				
SLAB	DL	SDL	LL	FAÇADE
OFFICE	SLAB WEIGHT (VARIES)	35 PSF	50 PSF	410 PLF
HIGH DENSITY FILING AREA	SLAB WEIGHT (VARIES)	35 PSF	150 PSF	410 PLF



Client
Related Companies
60 Columbus Circle
New York, NY 10023
Tel: 212.801.1000 Fax: 212.801.1048

Oxford Properties Group
320 Park Avenue, 17th Floor
New York, NY 10022
Tel: 212.986.7514 Fax: 212.986.7510

Mitsui Fudosan America, Inc.
1251 Avenue of the Americas, Suite 800
New York, NY 10020
Tel: 212.403.5600 Fax: 212.403.5657

Architect
Kohn Pedersen Fox Associates PC
Architects & Planning Consultants
11 West 42nd Street
New York, New York 10036
TEL: 212.977.6500 FAX: 212.956.2526

Structural Engineer
WSP
228 East 45th Street, 3rd Floor
New York, NY 10017
Tel: 212.687.9888 Fax: 646.487.5501

Mechanical, Electrical, Plumbing, Fire Protection
WSP
512 Seventh Avenue
New York, NY 10018
Tel: 212.552.9600

15	PAA	08-04-2017
14	BULLETIN #52	05-12-2017
13	BULLETIN #59R1	05-05-2017
12	BULLETIN #50	05-02-2017
11	BULLETIN #48	04-07-2017
10	BULLETIN #47	03-16-2017
9	BULLETIN #39R1	02-10-2017
8	BULLETIN #42	01-10-2017
7	BULLETIN #35	10-19-2016
6	BULLETIN #31	08-25-2016
5	BULLETIN #25	04-20-2016
4	BULLETIN #21	12-11-2015
3	BULLETIN #20	10-25-2015
2	BULLETIN #19	09-25-2015
1	BULLETIN #11	05-29-2015
D.O.B. BUILDING PERMIT FILING		05/01/2015
100% CONSTRUCTION DOCUMENTS		04/03/2015

No.	Description	Date
-----	-------------	------

Key Plan




Date: 04/03/2015
Project No: 1305480
Division: CADD
Sheet Number: 1305480-S-429



Division File
42ND FLOOR
(MARKETING 43) G.A.
PLAN

Division Number

S-429.01

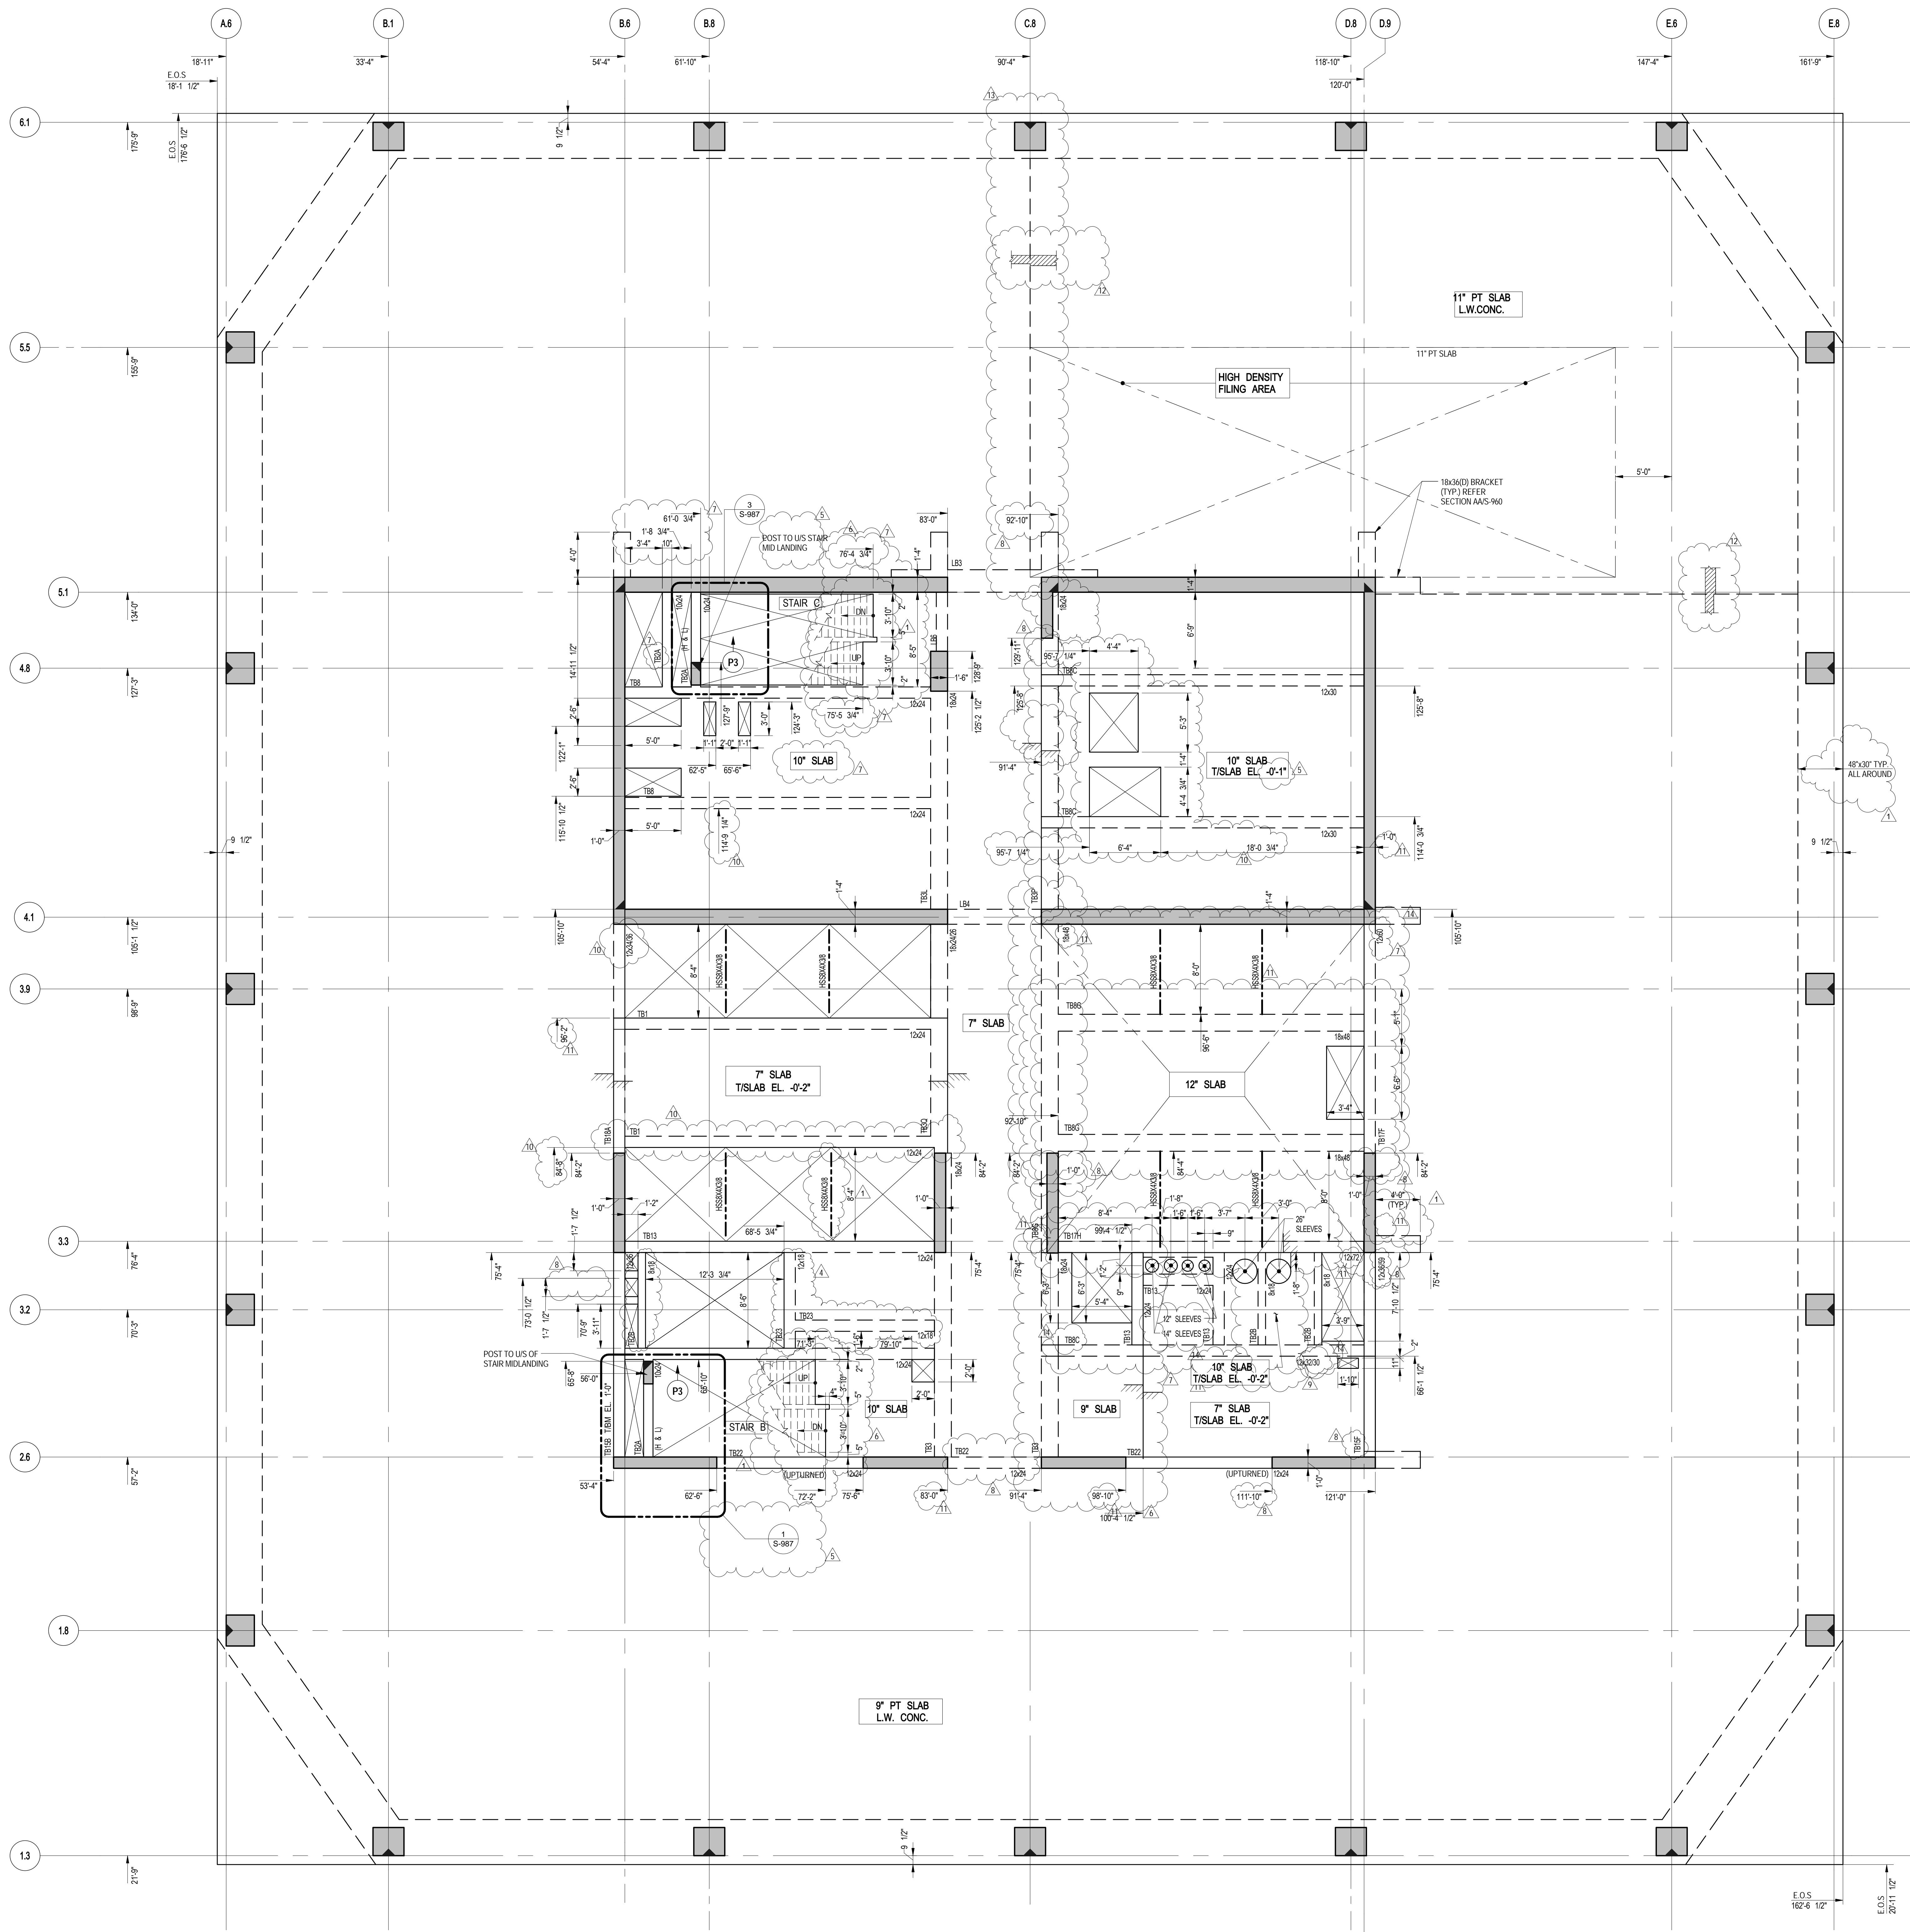

1 42ND FLOOR (MARKETING 43) GENERAL ARRANGEMENT PLAN

NOTES:
1. TOP OF SLAB ELEVATION @ EL. 617'-7" U.O.N. THUS, ON PLAN
2. SLAB TO BE 9" THICK PT. L.W. CONC. U.O.N. THUS, ON PLAN
3. FOR BALANCE OF NOTES SEE CORRESPONDING FRAMING PLAN

NOTE:
ALL COORDINATES TO BE VERIFIED BY
ARCHITECT PRIOR TO CONSTRUCTION.



Client
Related Companies
60 Columbus Circle
New York, NY 10023
Tel: 212.801.1000 Fax: 212.801.1048

Oxford Properties Group
320 Park Avenue, 17th Floor
New York, NY 10022
Tel: 212.986.7514 Fax: 212.986.7510

Mitsui Fudosan America, Inc.
1251 Avenue of the Americas, Suite 800
New York, NY 10020
Tel: 212.403.5600 Fax: 212.403.5657

Architect
Kohn Pedersen Fox Associates PC
Architects & Planning Consultants
11 West 42nd Street
New York, New York 10036
TEL: 212.977.6500 FAX: 212.956.2526

Structural Engineer
WSP
228 East 45th Street, 3rd Floor
New York, NY 10017
Tel: 212.687.9888 Fax: 646.487.5501

Mechanical, Electrical, Plumbing, Fire Protection
WSP
512 Seventh Avenue
New York, NY 10018
Tel: 212.532.9600

No.	Description	Date
14	PAA	12-19-2017
13	BULLETIN #50R2	05-16-2017
12	BULLETIN #50R1	05-05-2017
11	BULLETIN #50	05-02-2017
10	BULLETIN #48	04-07-2017
9	BULLETIN #47	03-16-2017
8	BULLETIN #42	01-19-2017
7	BULLETIN #35	10-19-2016
6	BULLETIN #32	09-08-2016
5	BULLETIN #25	04/20/2016
4	BULLETIN #21	12/11/2015
3	BULLETIN #20	10/26/2015
2	BULLETIN #19	09/25/2015
1	BULLETIN #11	05/29/2015
D.O.B. BUILDING PERMIT FILING		05/01/2015
100% CONSTRUCTION DOCUMENTS		04/03/2015

No. Description Date

Rev. Date



Issue Date: 04/03/2015

Project No: 1305480

Drawn By: CADD

Sheet Number: 1305480-S-430

Project File
43RD FLOOR
(MARKETING 44)
FRAMING PLAN

Drawing Number

S-430.01

1 43RD FLOOR (MARKETING 44) FRAMING PLAN



SCALE: 3/16" = 1'-0"
1. TOP OF SLAB ELEVATION 631'-11"
2. SLAB TO BE 10" THICK PT. LT. WT. CONC. U.O.N. THUS, CON. PLAN.
NOTES:
#4@9 E.W. CONT. FOR 12" RC SLAB INSIDE CORE
#4@10 E.W. CONT. FOR 10" RC SLAB INSIDE CORE
#4@10 E.W. CONT. FOR 10" PT. SLAB
#4@10 CONT. MAIN BARS AND #4@14 CONT. TEMPERATURE BARS FOR 7" RC SLAB INSIDE CORE
X. FOR BALANCE OF NOTES SEE DWG. S-120
S. FOR PT. NOTES SEE DWG. S-009.

MATERIAL NOTES

- ALL SLABS TO BE LIGHT-WEIGHT CONCRETE (MAXIMUM DENSITY 120BF AND FC = 7000 PSI)
- ALL COLUMNS AND SHEAR WALLS TO BE NORMAL WEIGHT CONCRETE

LOAD TABLE (OUTSIDE CORE AREA)			
DL	SDL	LL	FACADE
SLAB WEIGHT (VARIES)	35 PSF	100 PSF	410 PLF

3D VIEW

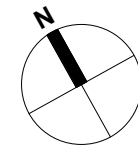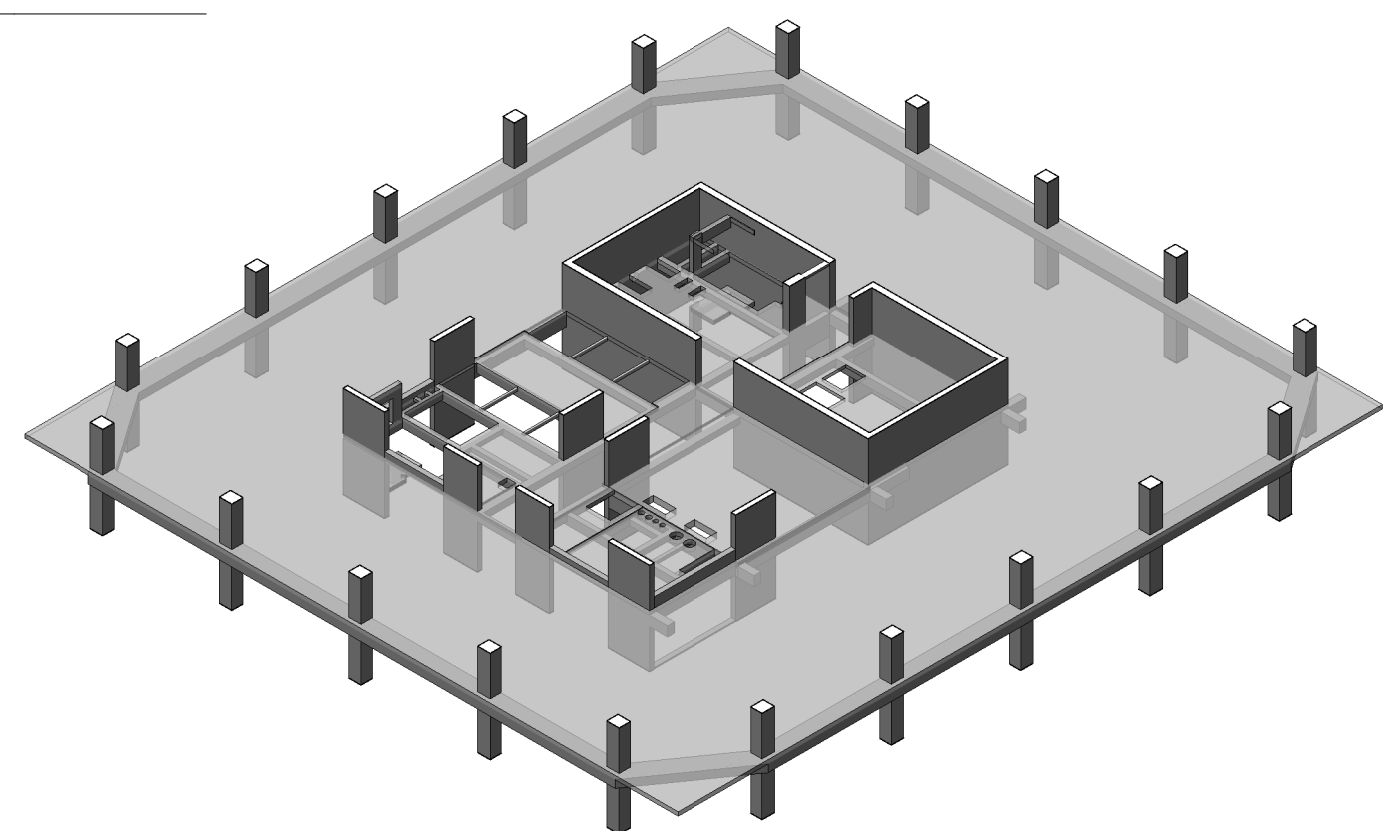

55 HUDSON YARDS

Address
550 W 34TH St., New York, NY
10001



Client
Related Companies
60 Columbus Circle
New York, NY 10023
Tel: 212.801.1000 Fax: 212.801.1048

Oxford Properties Group
320 Park Avenue, 17th Floor
New York, NY 10022
Tel: 212.986.7514 Fax: 212.986.7510

Mitsui Fudosan America, Inc.
1251 Avenue of the Americas, Suite 800
New York, NY 10020
Tel: 212.403.5600 Fax: 212.403.5657

Architect
Kohn Pedersen Fox Associates PC
Architects & Planning Consultants
11 West 42nd Street
New York, New York 10036
TEL: 212.977.6500 FAX: 212.956.2526

Structural Engineer
WSP
228 East 45th Street, 3rd Floor
New York, NY 10017
Tel: 212.687.9888 Fax: 646.487.5501

Mechanical, Electrical, Plumbing, Fire Protection
WSP
512 Seventh Avenue
New York, NY 10018
Tel: 212.552.9600

No.	Description	Date
14	PAA	08-04-2017
13	BULLETIN #50R2	05-16-2017
12	BULLETIN #50R1	05-05-2017
11	BULLETIN #50	05-02-2017
10	BULLETIN #48	04-07-2017
9	BULLETIN #47	03-16-2017
8	BULLETIN #42	01-19-2017
7	BULLETIN #35	10-19-2016
6	BULLETIN #31	08-25-2016
5	BULLETIN #25	04-20-2016
4	BULLETIN #21	12-11-2015
3	BULLETIN #20	10-25-2015
2	BULLETIN #19	09-25-2015
1	BULLETIN #11	05-29-2015
D.O.B. BUILDING PERMIT FILING		05/01/2015
100% CONSTRUCTION DOCUMENTS		04/03/2015

Key Plan




Date: 04/03/2015
Project No: 1305480
Drawn By: CADD
Sheet Number: 1305480-S-439

34TH FLOOR
(MARKETING 44) G.A.
PLAN

Drawn By

S-439.01

© 2014 KOHN PEDERSEN FOX ASSOCIATES PC. All rights reserved.

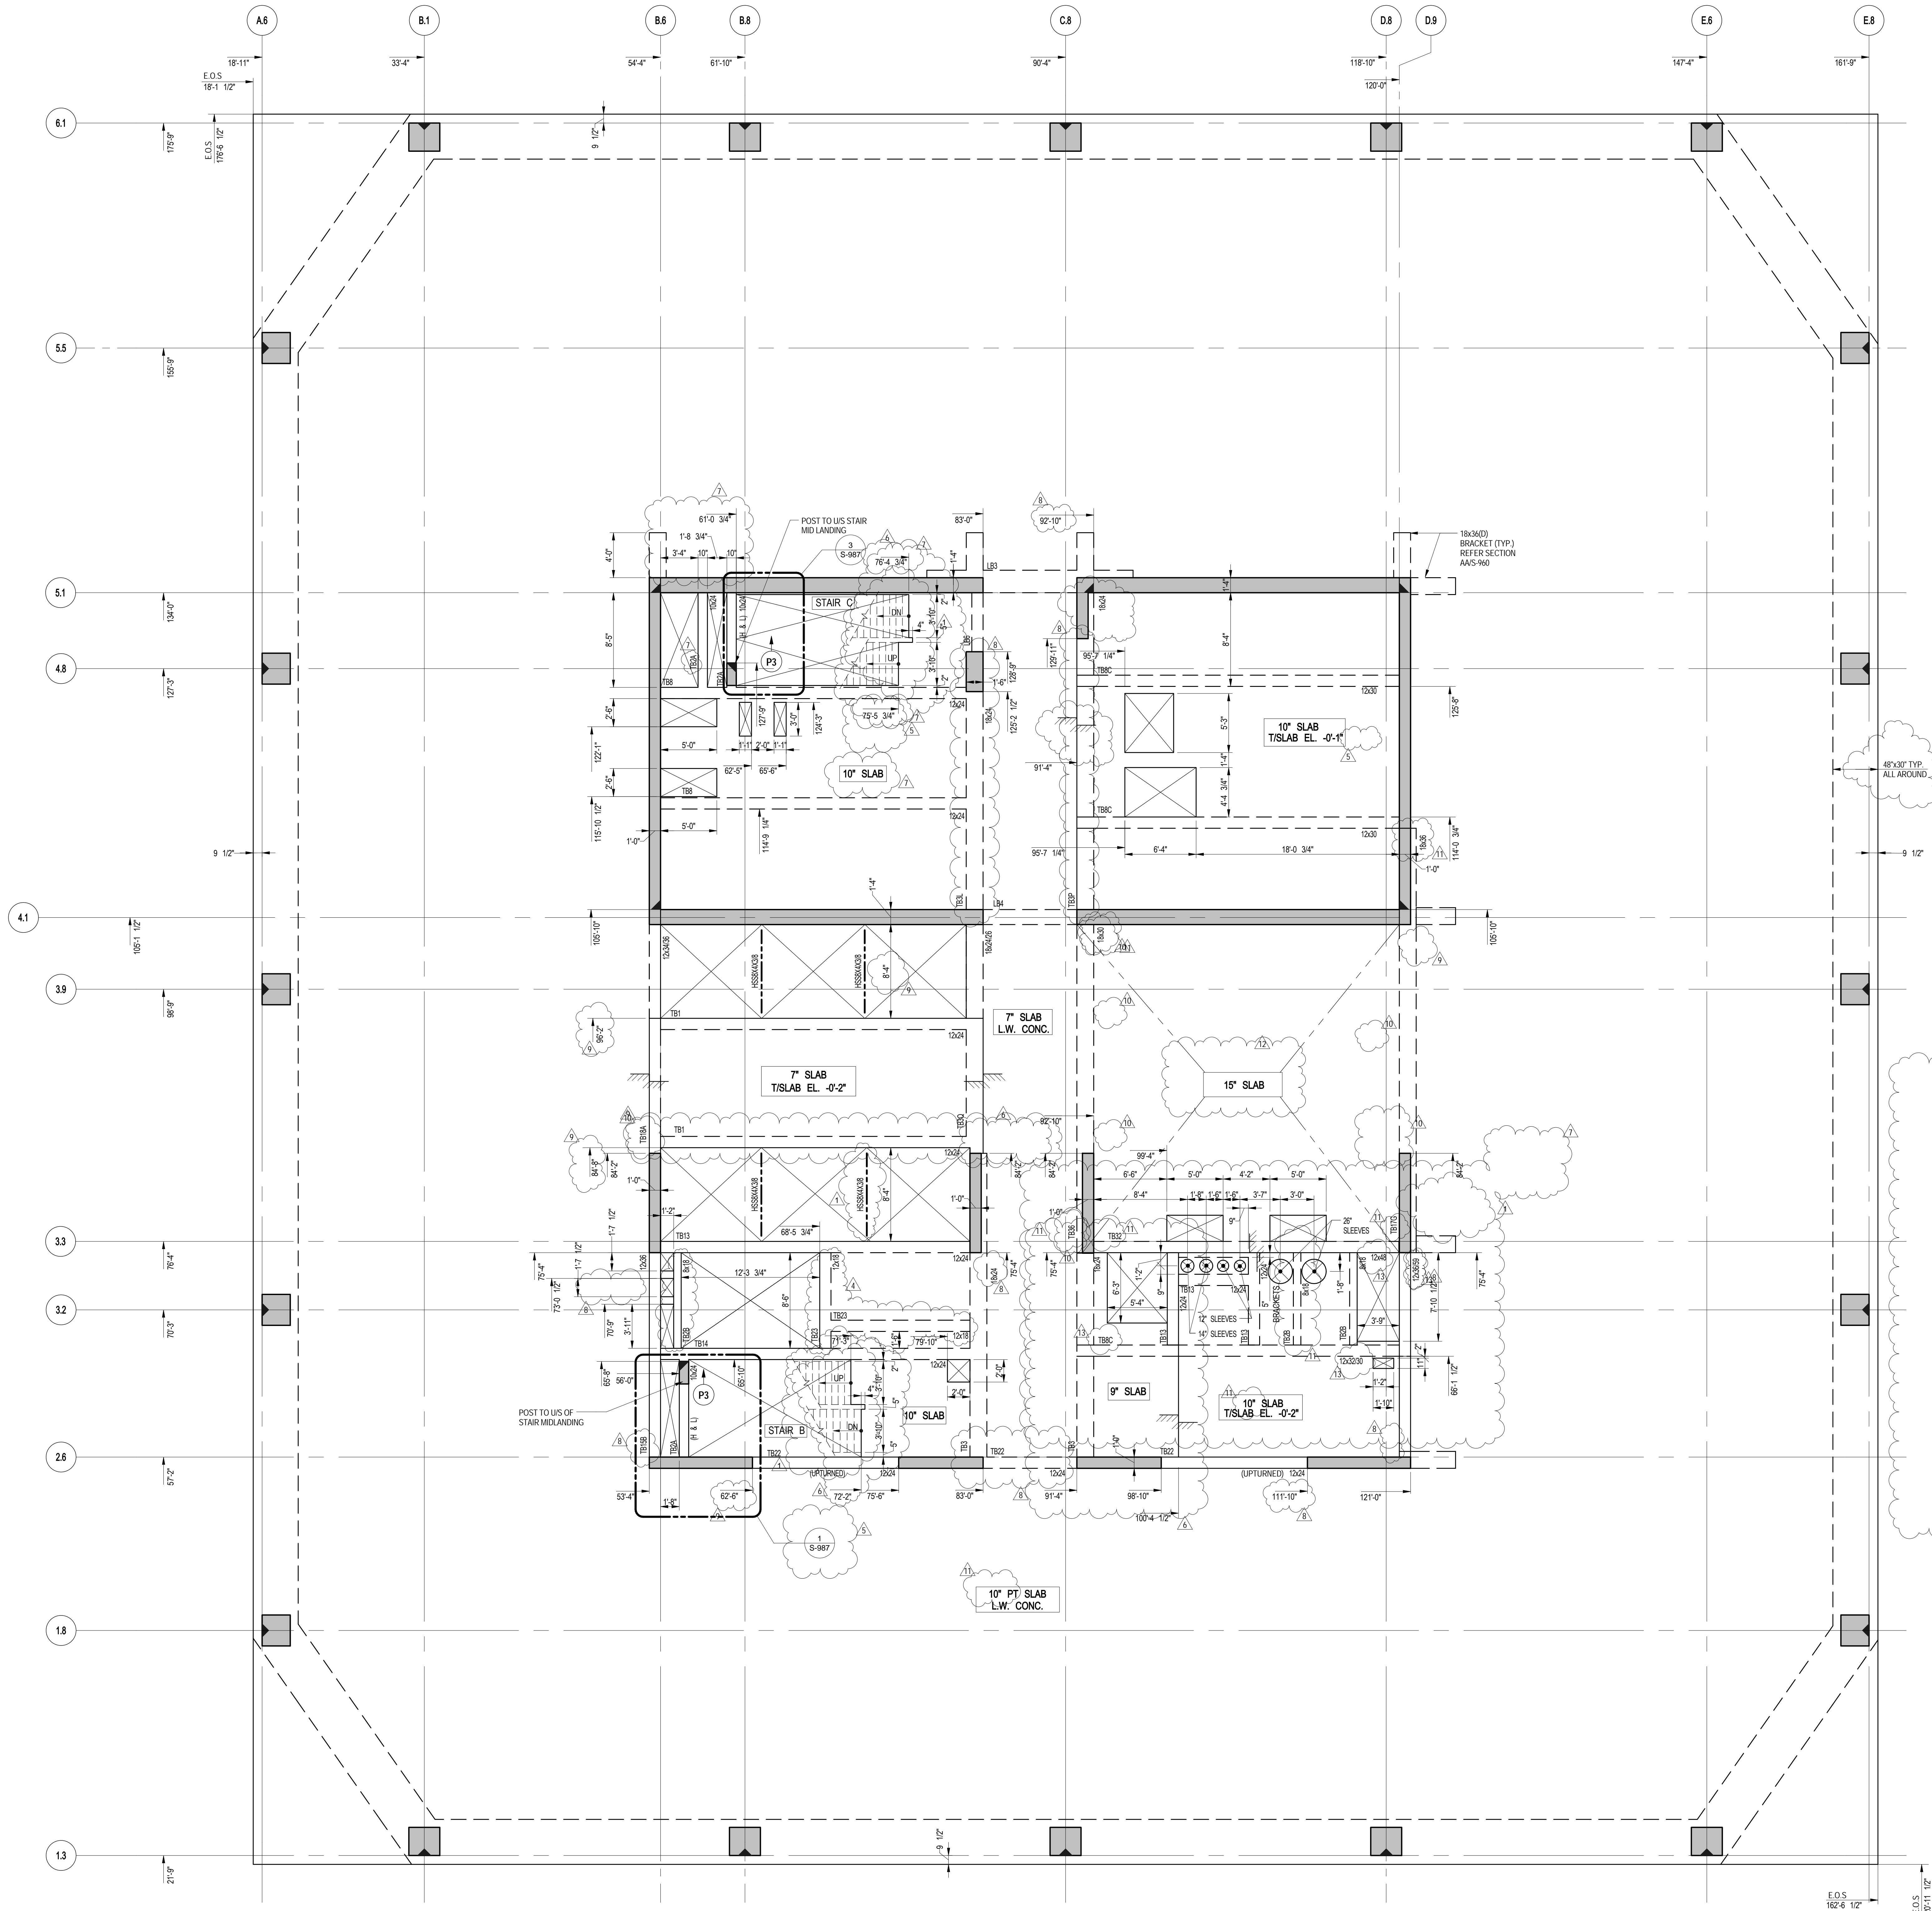



1 43RD FLOOR (MARKETING 44) GENERAL ARRANGEMENT PLAN
SCALE: 3/16" = 1'-0"
NOTES:
1. TOP OF SLAB ELEVATION EL. 631'-1".
2. SLAB TO BE 10" THICK PT. LT. W/ CONC. U.O.N. THUS, U.O.N. PLAN.
3. FOR BALANCE QUANTITIES SEE CORRESPONDING FRAMING PLAN.

NOTE:
ALL COORDINATES TO BE VERIFIED BY
ARCHITECT PRIOR TO CONSTRUCTION.


44TH FLOOR (MARKETING 45) FRAMING PLAN
C:\Users\ashish\OneDrive\Documents\2510_SSHV_VSP_STRUC_2016_USD40275.dwg

S-440

8/21/2017 11:55:39 AM

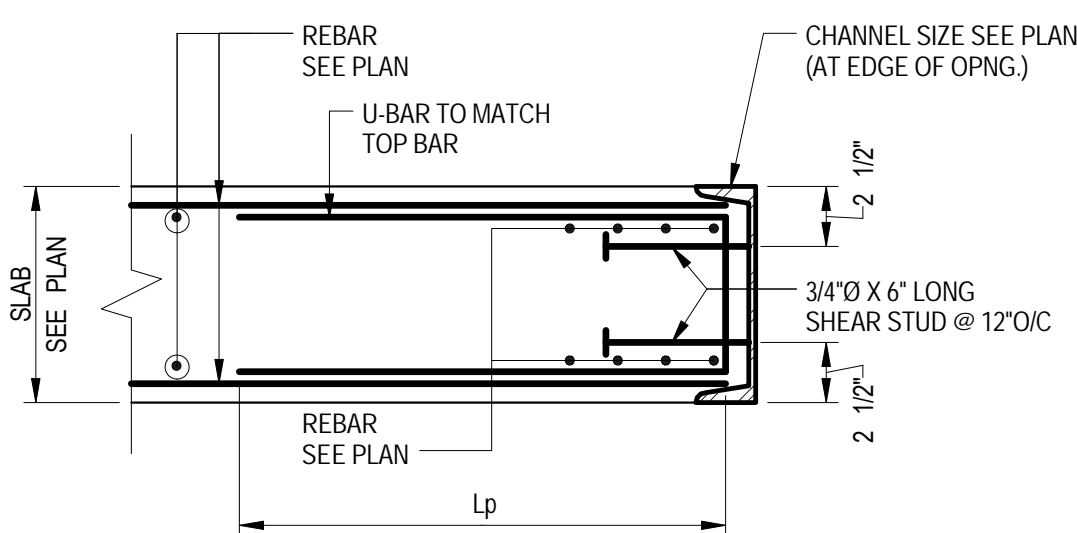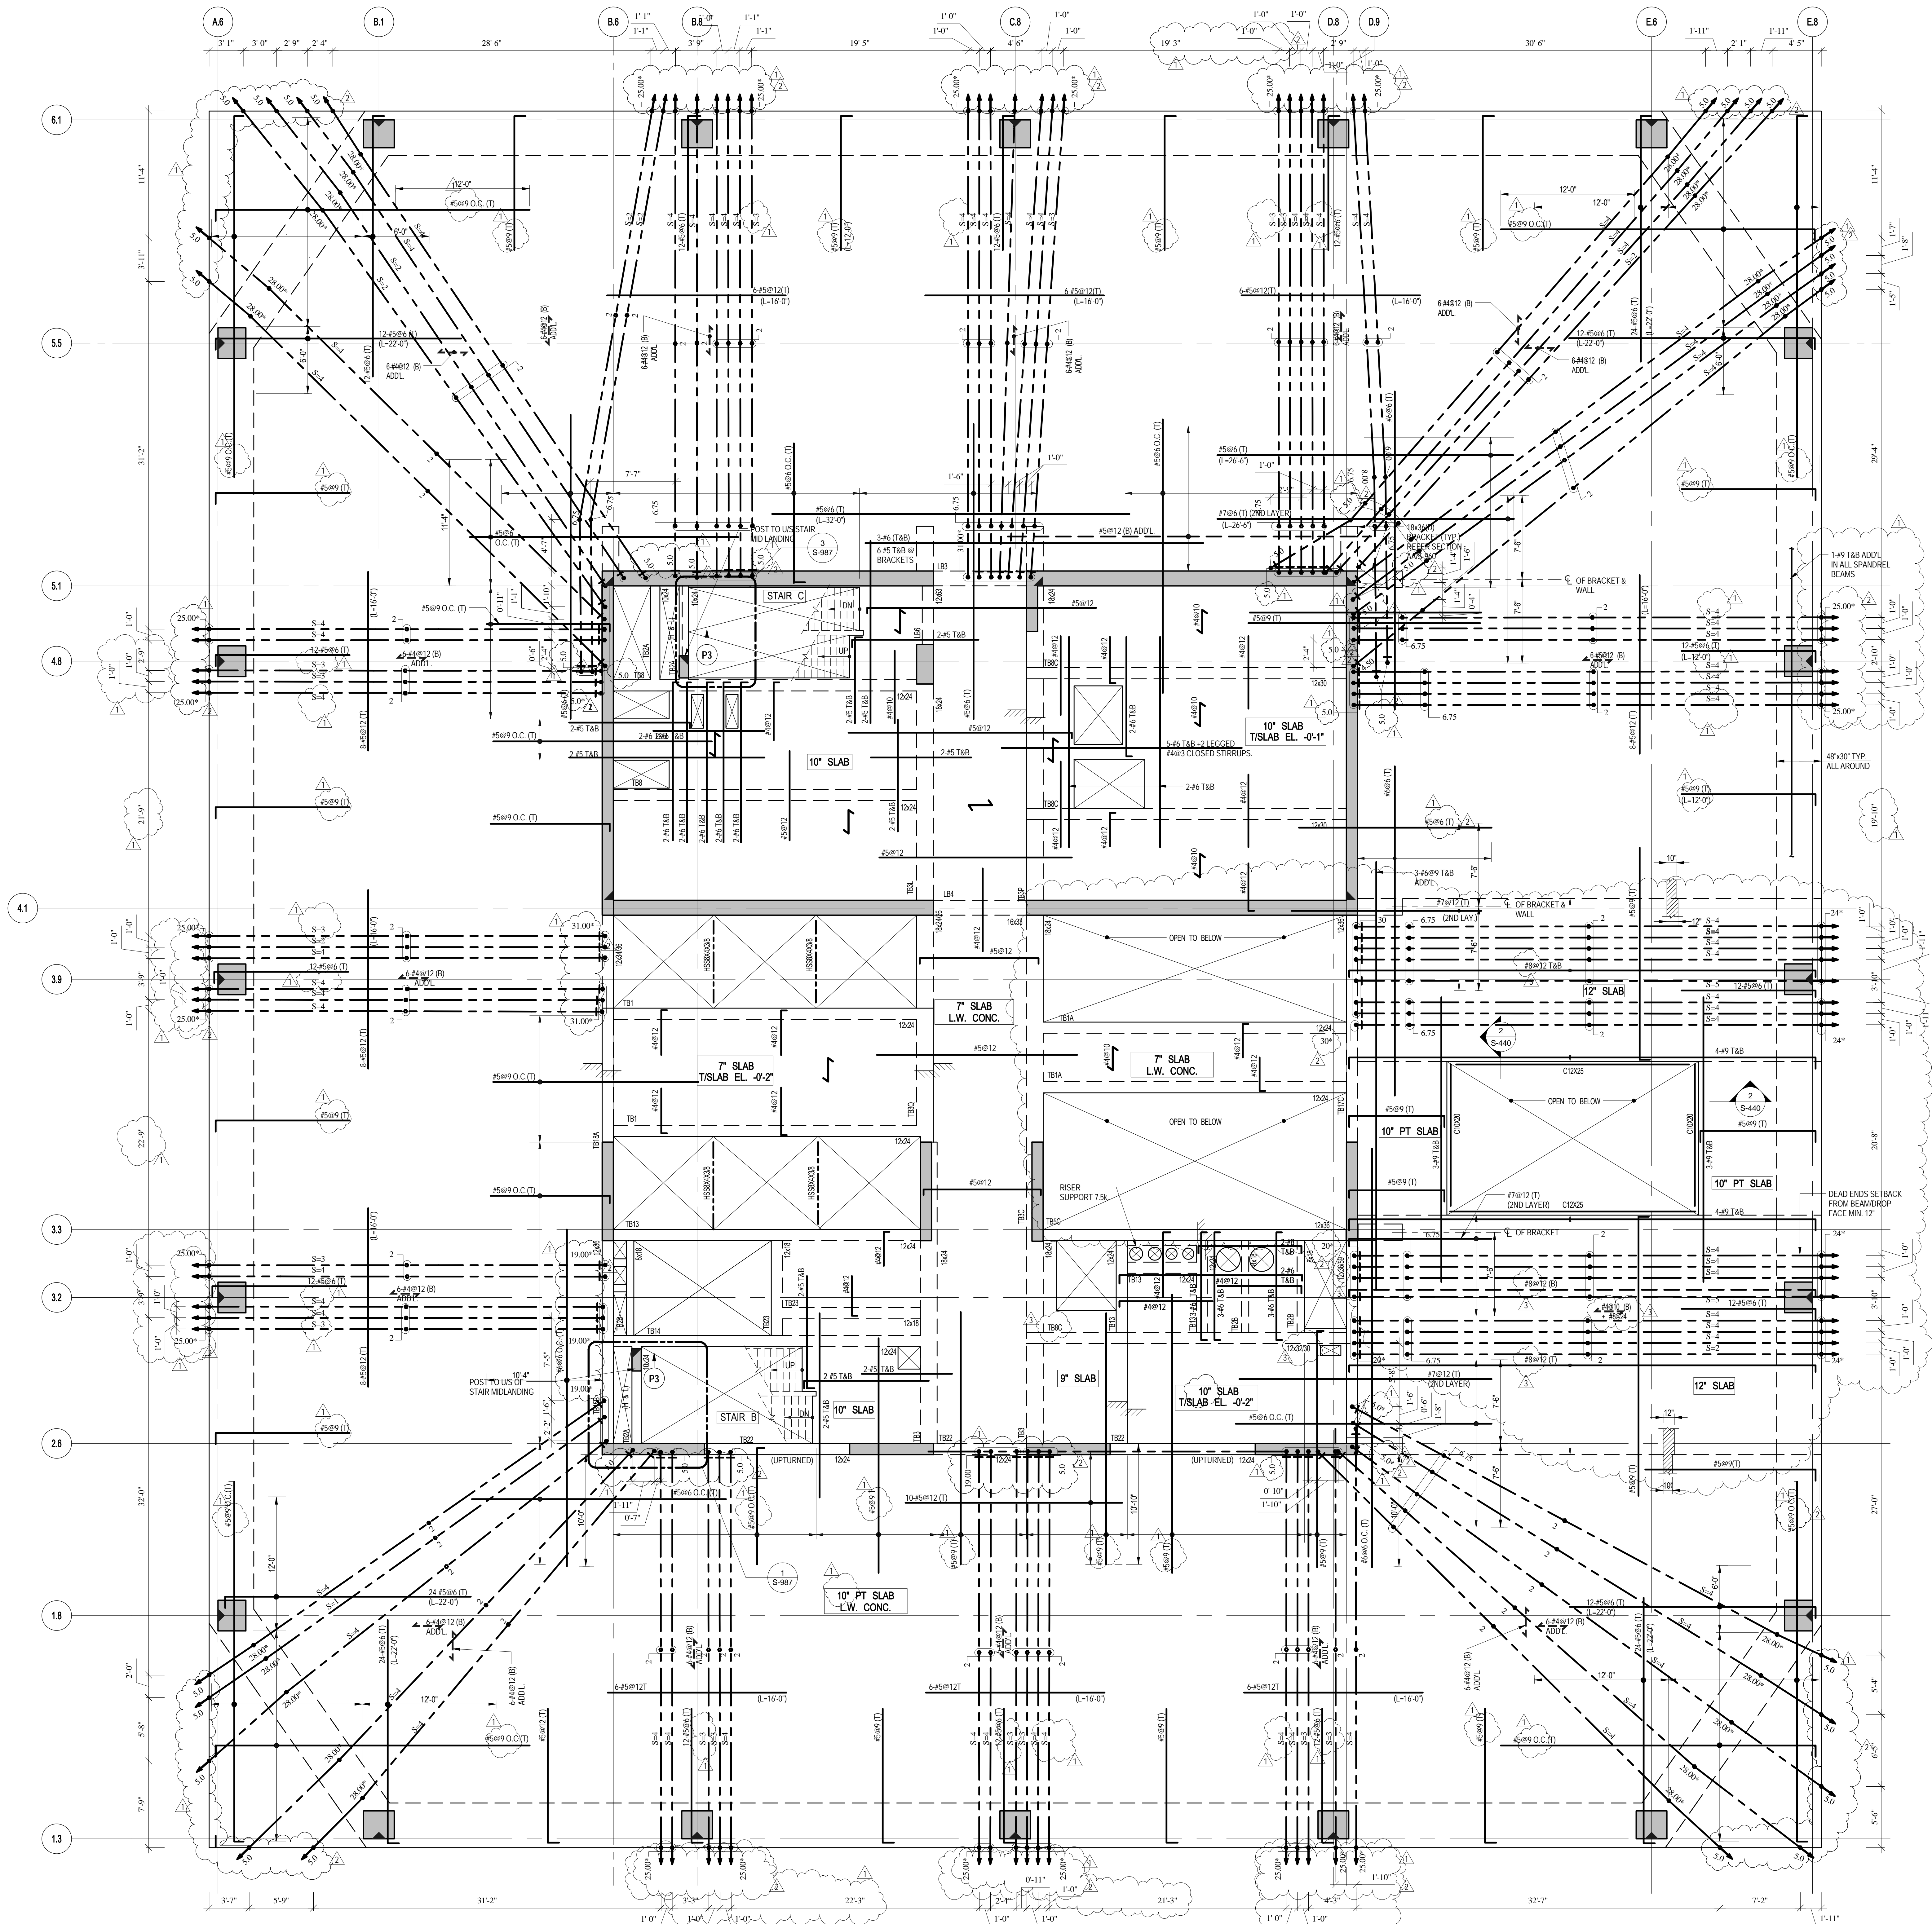

TYPICAL EDGE DETAIL OF SLAB OPNG
FOR CONNECTING STAIRS
SCALE: 1/2\"/>

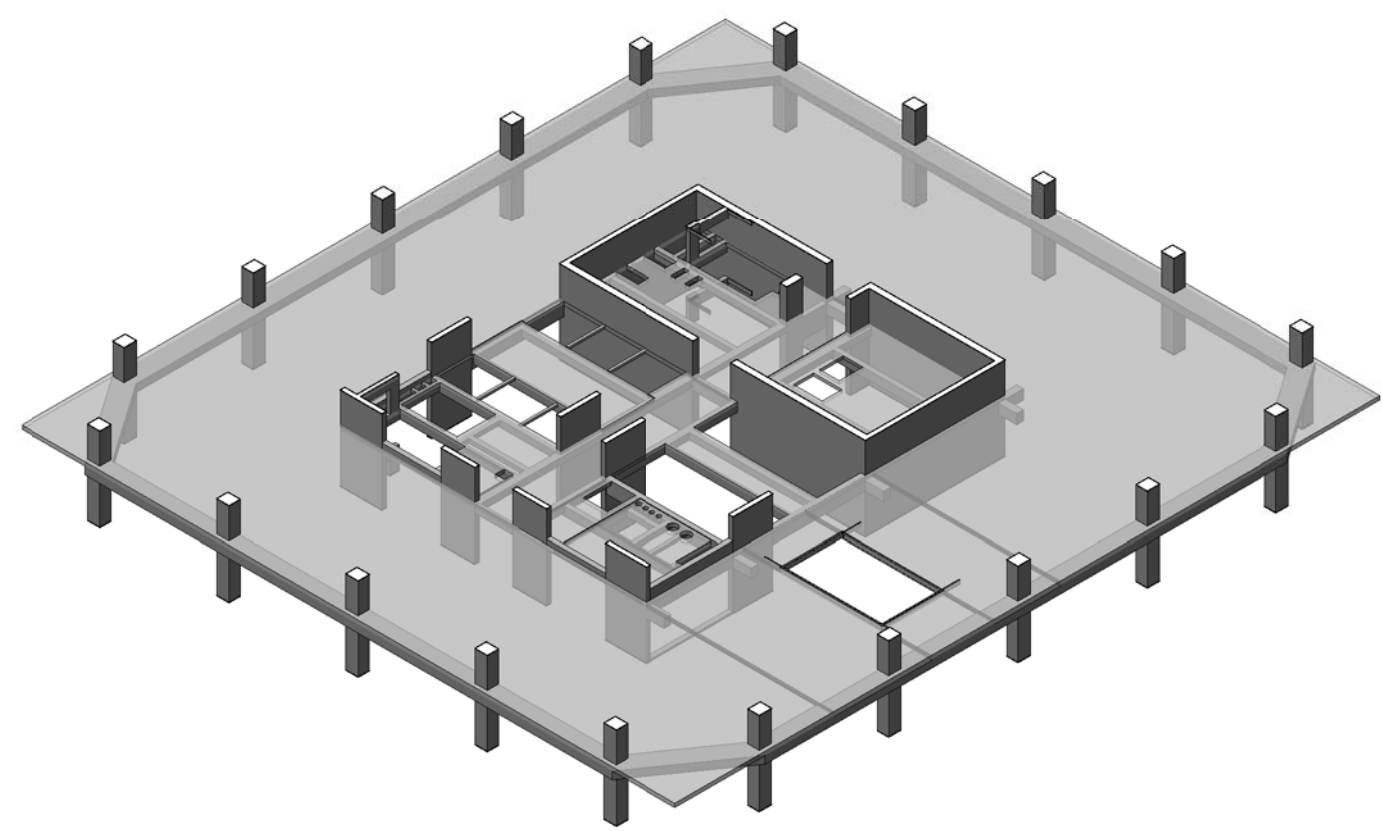

3D VIEW

LOAD TABLE (OUTSIDE CORE AREA)			
DL	SDL	LL	FAÇADE
SLAB WEIGHT (VARIES)	35 PSF	100 PSF	410 PLF

MATERIAL NOTES

- ALL SLABS TO BE LIGHT-WEIGHT CONCRETE (MAXIMUM DENSITY 120pcf AND $f_c = 7000$ PSI).
- ALL COLUMNS AND SHEAR WALLS TO BE NORMAL WEIGHT CONCRETE.

44TH FLOOR (MARKETING 45) FRAMING PLAN

SCALE: 3/16\"/>

- TOP OF SLAB ELEVATION 446.7'.
- SLAB TO BE 10\"/>
- BOTTOM MAT REIN. TO BE:

#4@9\"/>

#4@9\"/>

#4@9\"/>

#4@9\"/>

#4@9\"/>

#4@9\"/>

#4@9\"/>

#4@9\"/>

#4@9\"/>

55 HUDSON YARDS

Address
550 W 34TH St., New York, NY
10001



Client

Related Companies
60 Columbus Circle
New York, NY 10023
Tel: 212.801.1000 Fax: 212.801.1048

Oxford Properties Group

320 Park Avenue, 17th Floor
New York, NY 10022
Tel: 212.986.7514 Fax: 212.986.7510

Mitsui Fudosan America, Inc.

1251 Avenue of the Americas, Suite 800
New York, NY 10020
Tel: 212.403.5600 Fax: 212.403.5657

Architect

Kohn Pedersen Fox Associates PC
Architects & Planning Consultants
11 West 42nd Street
New York, New York 10036
TEL: 212.977.6500 FAX: 212.956.2526

Structural Engineer

WSP
228 East 45th Street, 3rd Floor
New York, NY 10017
Tel: 212.687.9888 Fax: 646.487.5501

Mechanical, Electrical, Plumbing, Fire Protection

WSP
512 Seventh Avenue
New York, NY 10018
Tel: 212.552.9600

No.	Description	Date
4	PAA	08-04-2017
3	BULLETIN #50R2	05-16-2017
2	BULLETIN #50R1	05-05-2017
1	BULLETIN #50	05-02-2017

Rev. Description Date

Rev. Description Date

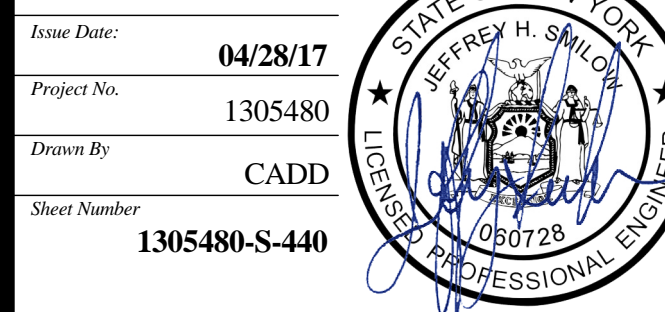

Project No. 1305480

Division No. CADD

Sheet Number 1305480-S-440

Project File 44TH FLOOR (MARKETING 45) FRAMING PLAN

Project No. 1305480

Division No. CADD

Sheet Number 1305480-S-440

Project File 44TH FLOOR (MARKETING 45) FRAMING PLAN

Project No. 1305480

Division No. CADD



Client
Related Companies
60 Columbus Circle
New York, NY 10023
Tel: 212.801.1000 Fax: 212.801.1048


Oxford Properties Group
320 Park Avenue, 17th Floor
New York, NY 10022
Tel: 212.986.7514 Fax: 212.986.7510

Mitsui Fudosan America, Inc.
1251 Avenue of the Americas, Suite 800
New York, NY 10020
Tel: 212.403.5600 Fax: 212.403.5657

Architect
Kohn Pedersen Fox Associates PC
Architects & Planning Consultants
11 West 42nd Street
New York, New York 10036
TEL: 212.977.6500 FAX: 212.956.2526

Structural Engineer
WSP
228 East 45th Street, 3rd Floor
New York, NY 10017
Tel: 212.687.9888 Fax: 646.487.5501

Mechanical, Electrical, Plumbing, Fire Protection
WSP
512 Seventh Avenue
New York, NY 10018
Tel: 212.552.9600

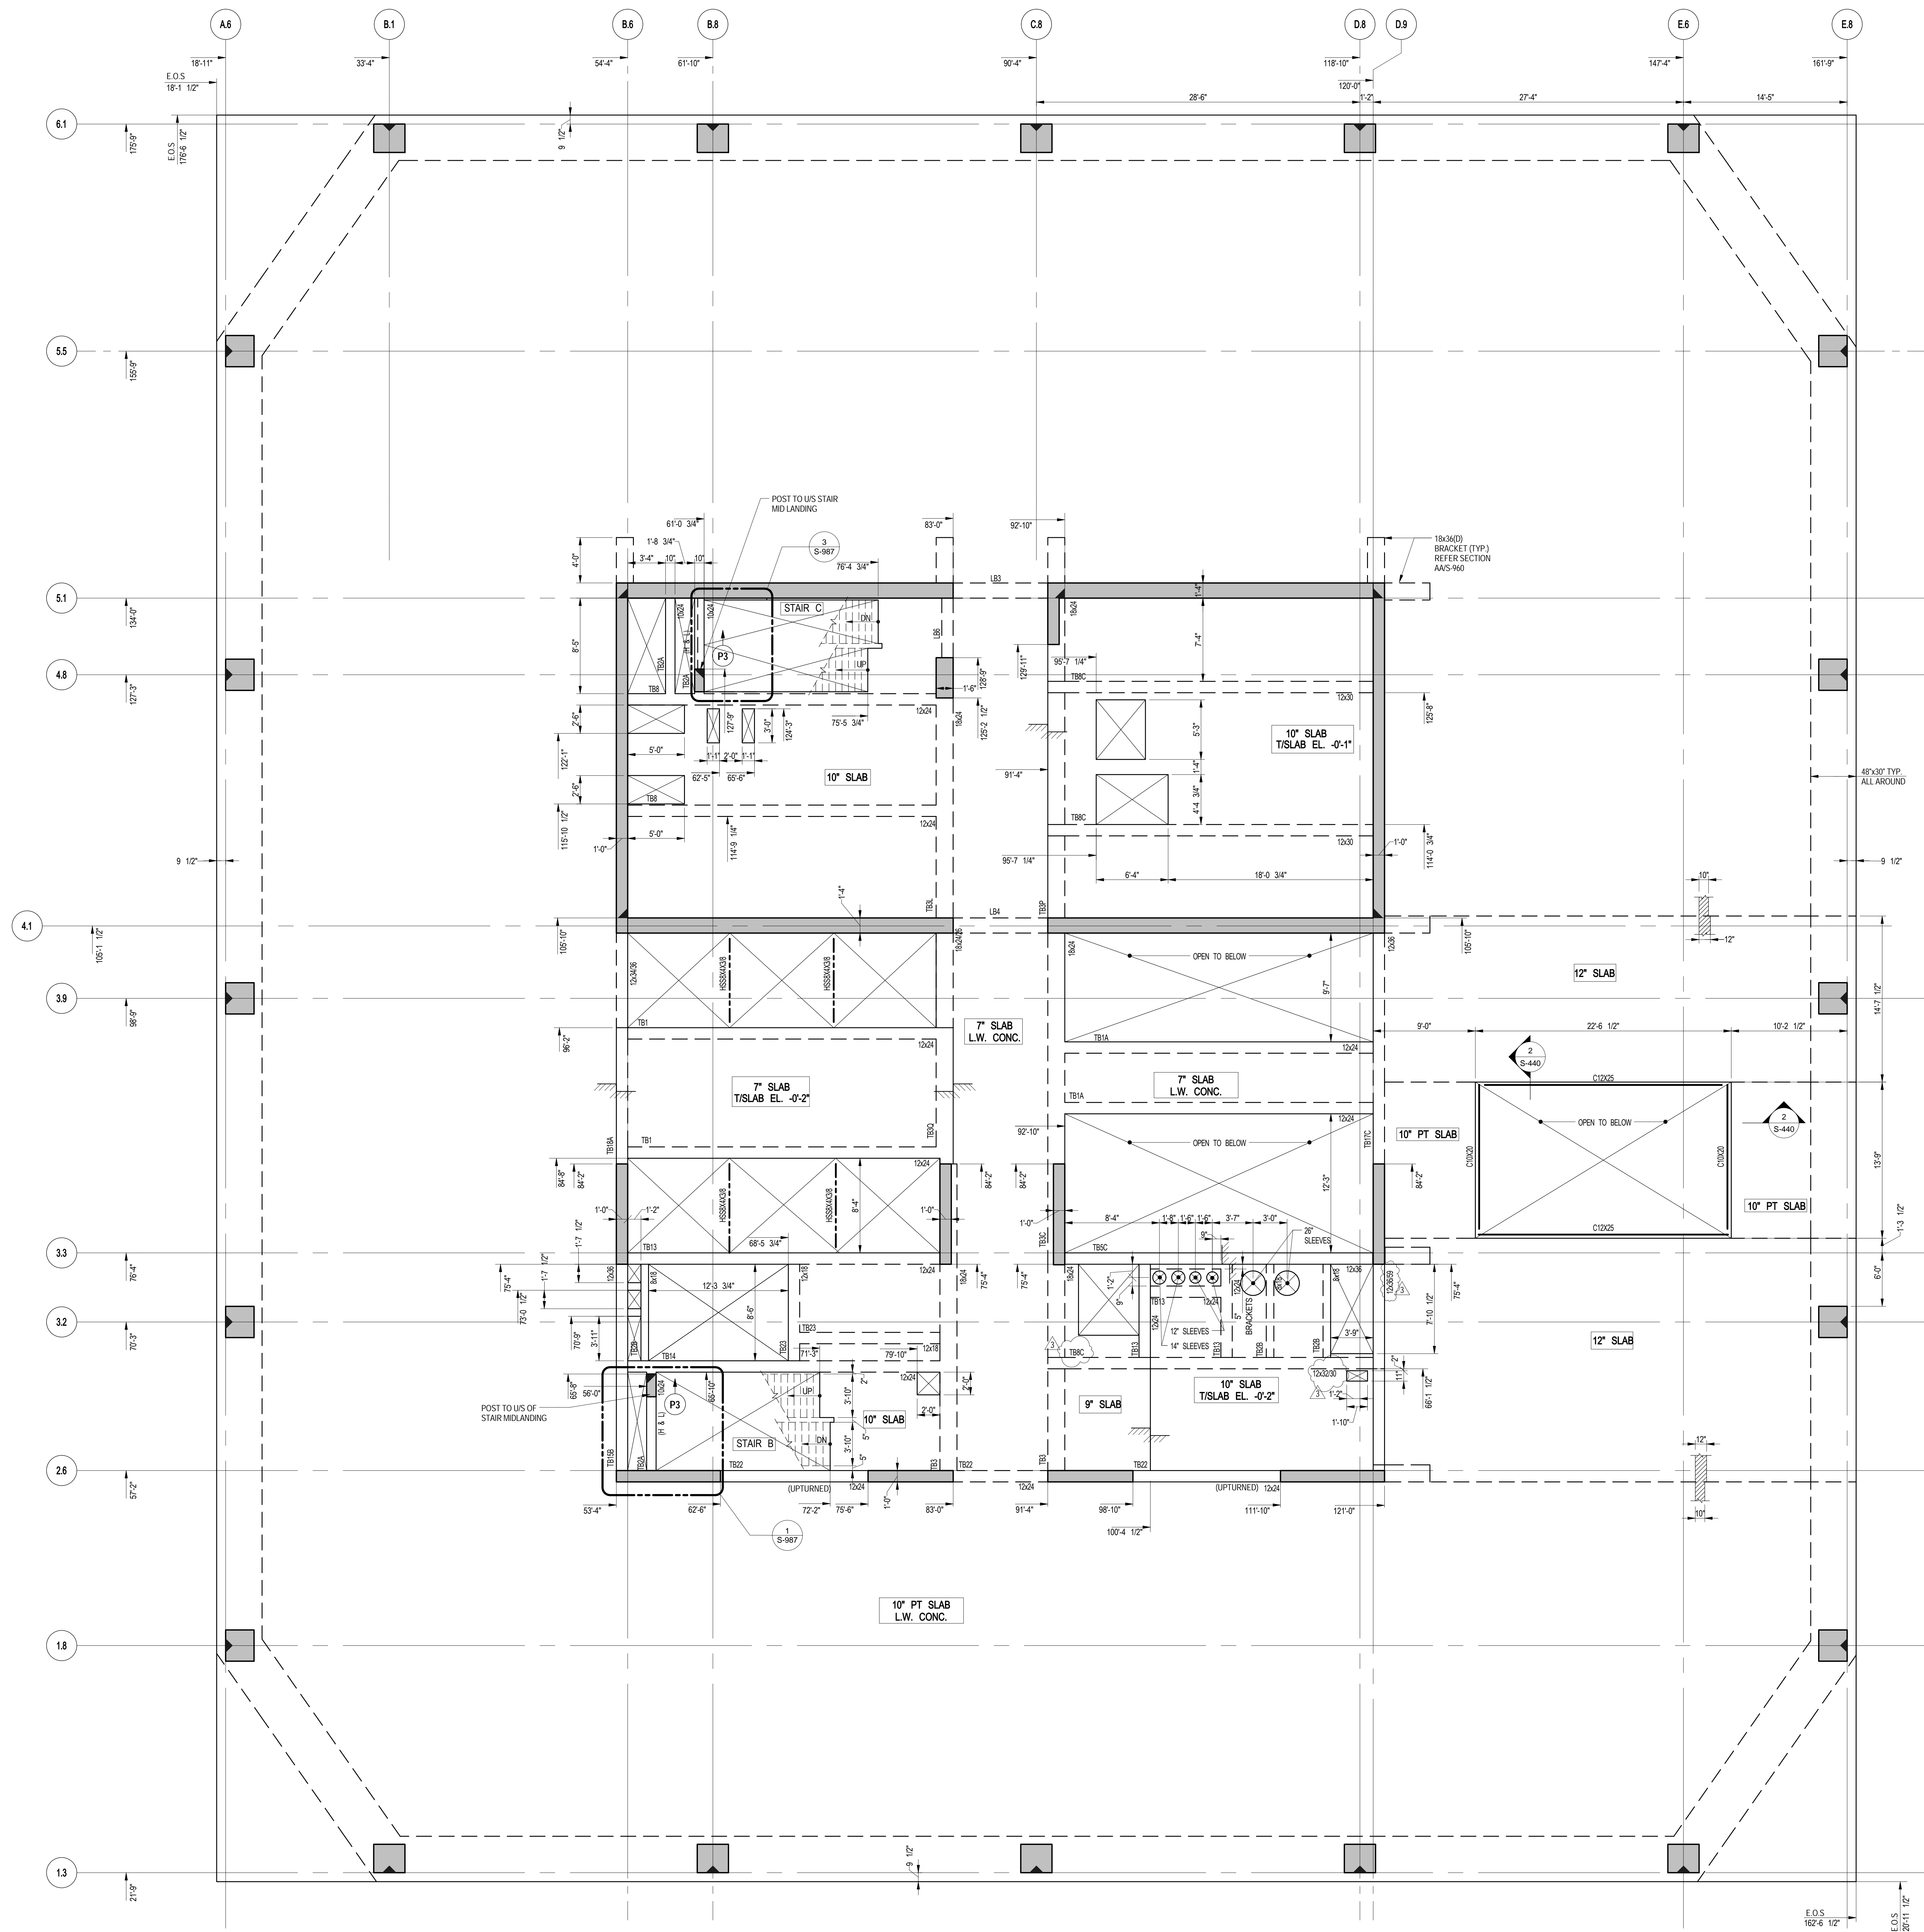

NOTE:
ALL COORDINATES TO BE VERIFIED BY
ARCHITECT PRIOR TO CONSTRUCTION.

1
S-449
44TH FLOOR (MARKETING 45) GENERAL ARRANGEMENT PLAN
SCALE: 3/16" = 1'-0"
NOTES:
1. TOP OF SLAB ELEVATION EL. 644'-7"
2. SLAB TO BE 10" THICK PT. LT. WT. CONC. U.O.N. THIS SECTION PLAN
3. FOR BALANCE OF NOTES SEE CORRESPONDING FRAMING PLAN.

No.	Description	Date
4	PAA	08-04-2017
3	BULLETIN #50R2	05-16-2017
2	BULLETIN #50R1	05-05-2017
1	BULLETIN #50	05-02-2017

Rev. Plan




Issue Date: 04/28/17
Project No: 1305480
Division By: CADD
Sheet Number: 1305480-S-449

Project File
44TH FLOOR
(MARKETING 44) G.A.
PLAN

S-449.00


45TH FLOOR (MARKETING 46) FRAMING PART PLAN
C:\Users\ashp750\Documents\2510_55W_VSP_STRUC_2016_USD40275.dwg
8/21/2017 11:57:05 AM
S-450

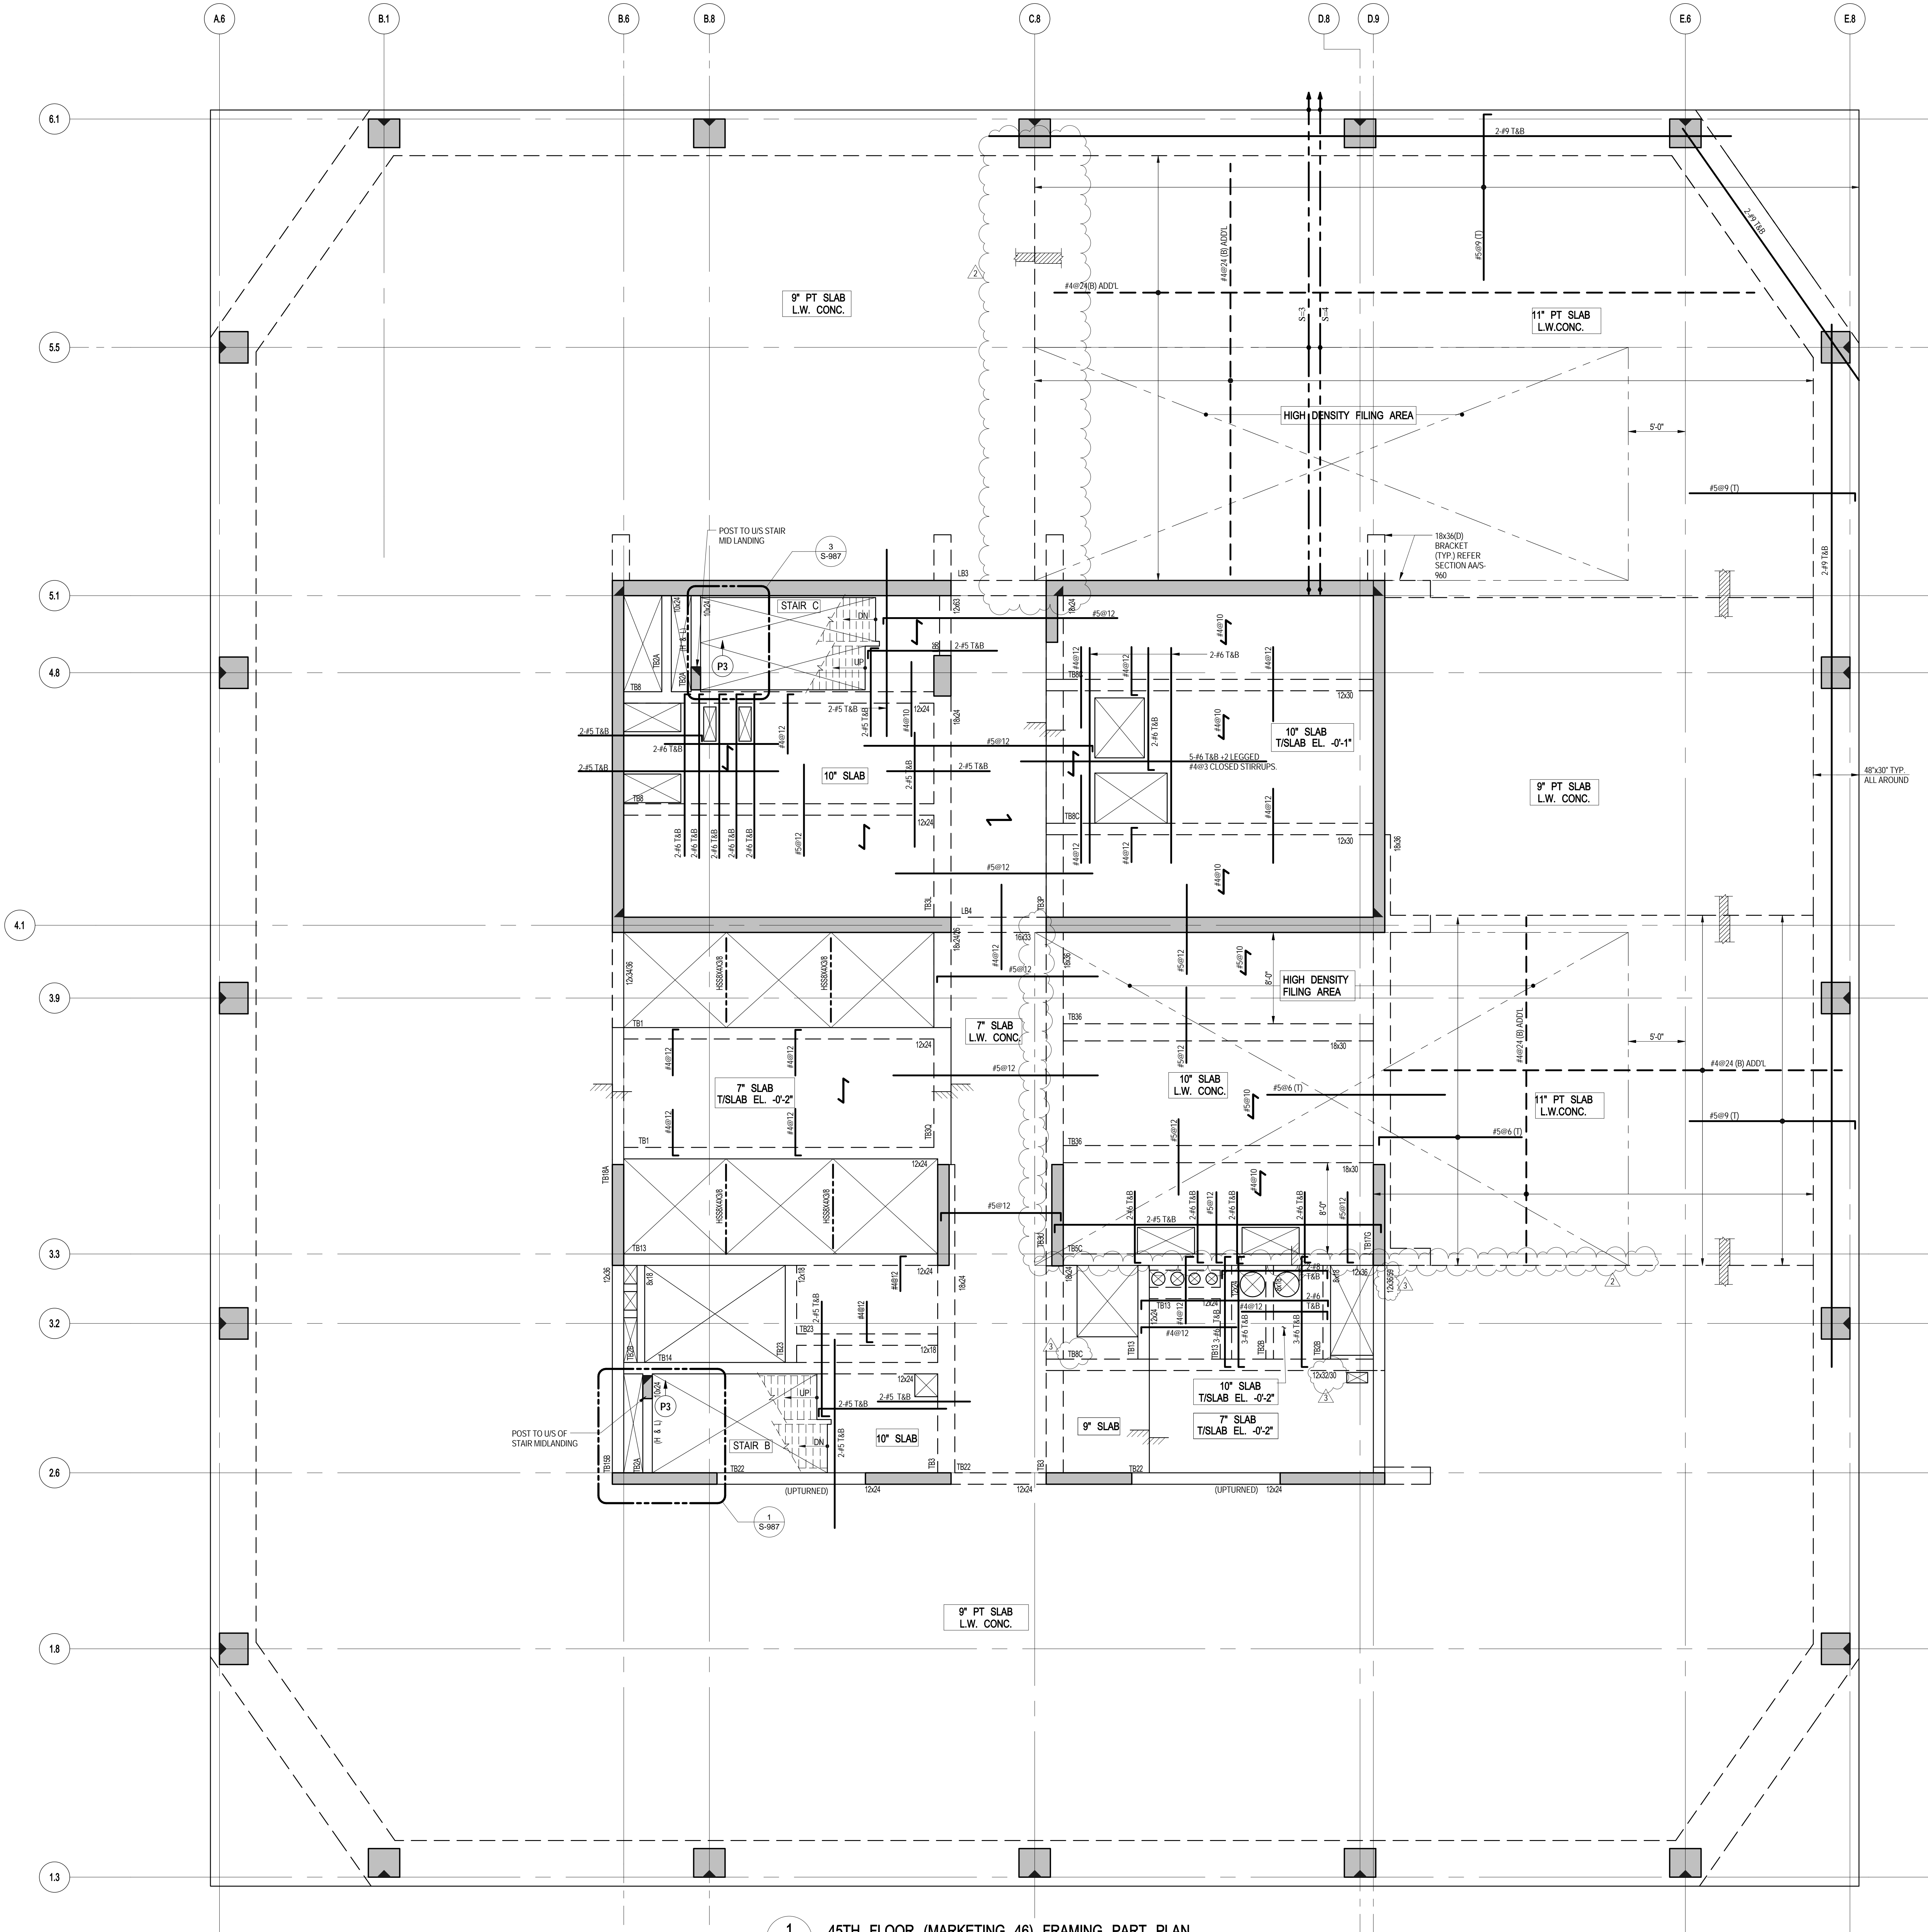

1 45TH FLOOR (MARKETING 46) FRAMING PART PLAN
S-450
SCALE: 3/16" = 1'-0"
NOTES:
1. TOP OF SLAB ELEVATION: 455'-11"
2. SLAB TO BE 9" THICK PT. LT. WT. CONC. U.O.N. THIS PLAN.
3. UNLESS NOTED ON THIS DWG., REFER TO DWG. S-420 FOR PT. & REINFORCEMENT LAYOUTS.
4. UNLESS NOTED ON THIS DWG., FOR SLAB REINFORCEMENT LAYOUT INSIDE CORE, REFER TO DWG. S-430.
5. FOR BALANCE OF NOTES SEE DWG. S-120.
6. FOR PT. NOTES SEE DWG. S-020.

MATERIAL NOTES
1. ALL SLABS TO BE LIGHT WEIGHT CONCRETE.
2. ALL COLUMNS AND SHEAR WALLS TO BE NORMAL WEIGHT CONCRETE.

LOAD TABLE (OUTSIDE CORE AREA)				
SLAB	DL	SDL	LL	FACADE
OFFICE	SLAB WEIGHT (VARIES)	35 PSF	50 PSF	410 PLF
HIGH DENSITY FILING AREA	SLAB WEIGHT (VARIES)	35 PSF	150 PSF	410 PLF

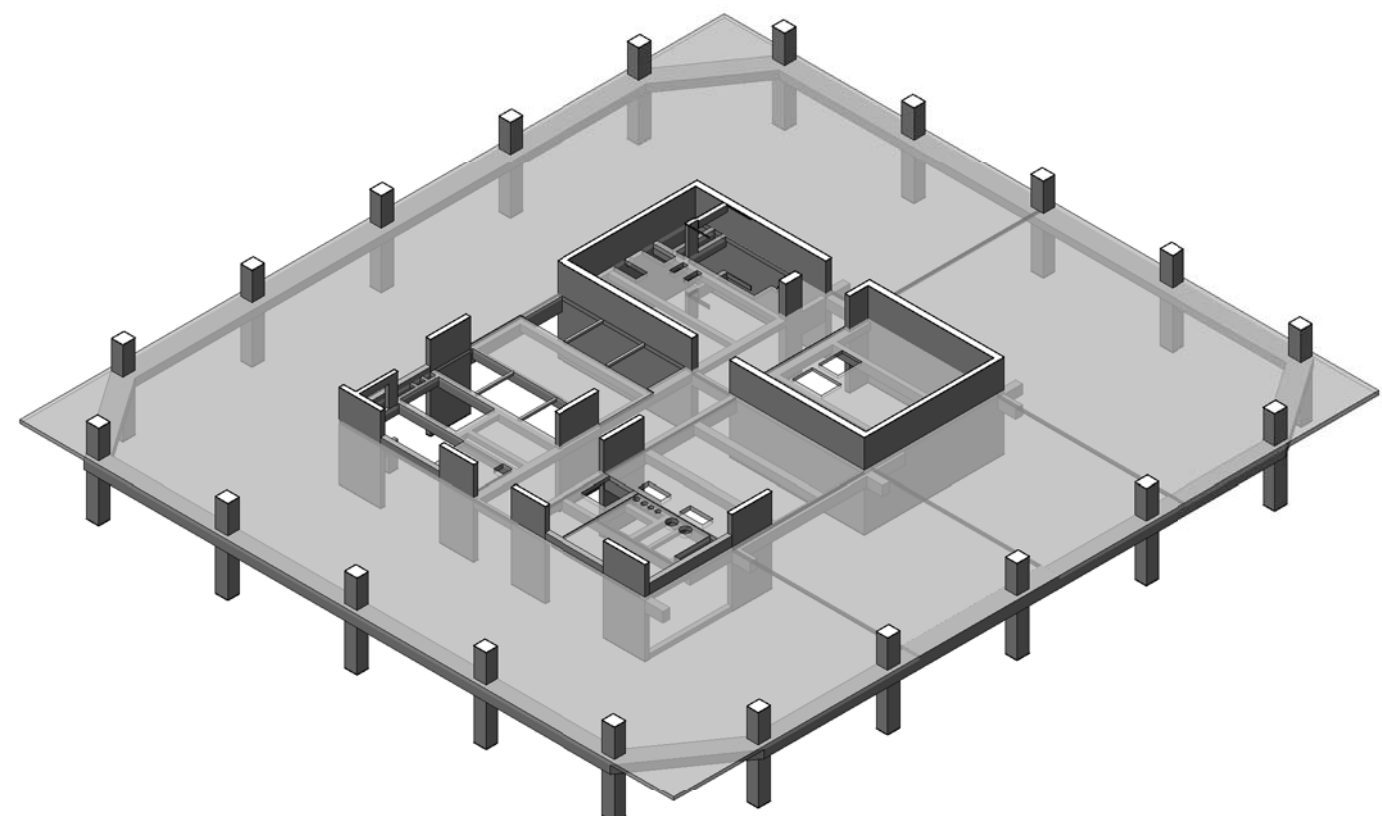

3D VIEW

55 HUDSON YARDS

Address
550 W 34TH St., New York, NY
10001



Client
Related Companies
60 Columbus Circle
New York, NY 10023
Tel: 212.801.1000 Fax: 212.801.1048

Oxford Properties Group
320 Park Avenue, 17th Floor
New York, NY 10022
Tel: 212.986.7514 Fax: 212.986.7510

Mitsui Fudosan America, Inc.
1251 Avenue of the Americas, Suite 800
New York, NY 10020
Tel: 212.403.5600 Fax: 212.403.5657

Architect
Kohn Pedersen Fox Associates PC
Architects & Planning Consultants
11 West 42nd Street
New York, New York 10036
TEL: 212.977.6500 FAX: 212.956.2526

Structural Engineer
WSP
228 East 45th Street, 3rd Floor
New York, NY 10017
Tel: 212.687.9888 Fax: 646.487.5501

Mechanical, Electrical, Plumbing, Fire Protection
WSP
512 Seventh Avenue
New York, NY 10018
Tel: 212.552.9600

No.	Description	Date
4	PAA	08-04-2017
3	BULLETIN #52	05-12-2017
2	BULLETIN #50R1	05-05-2017
1	BULLETIN #50	05-02-2017

Key Plan




Date: 04/27/17
Project No: 1305480
Drawn By: CADD
Sheet Number: 1305480-S-450

45TH FLOOR (MARKETING 47) FRAMING PLAN

Price: \$-450.00

45TH FLOOR (MARKETING 46) G.A. PLAN
C:\Users\ashp\OneDrive\Documents\2410_55NY_VSP_STRUCT_2016_USD402775.dwg
8/21/2017 11:57:14 AM
S-459

NOTE:
ALL COORDINATES TO BE VERIFIED BY
ARCHITECT PRIOR TO CONSTRUCTION.

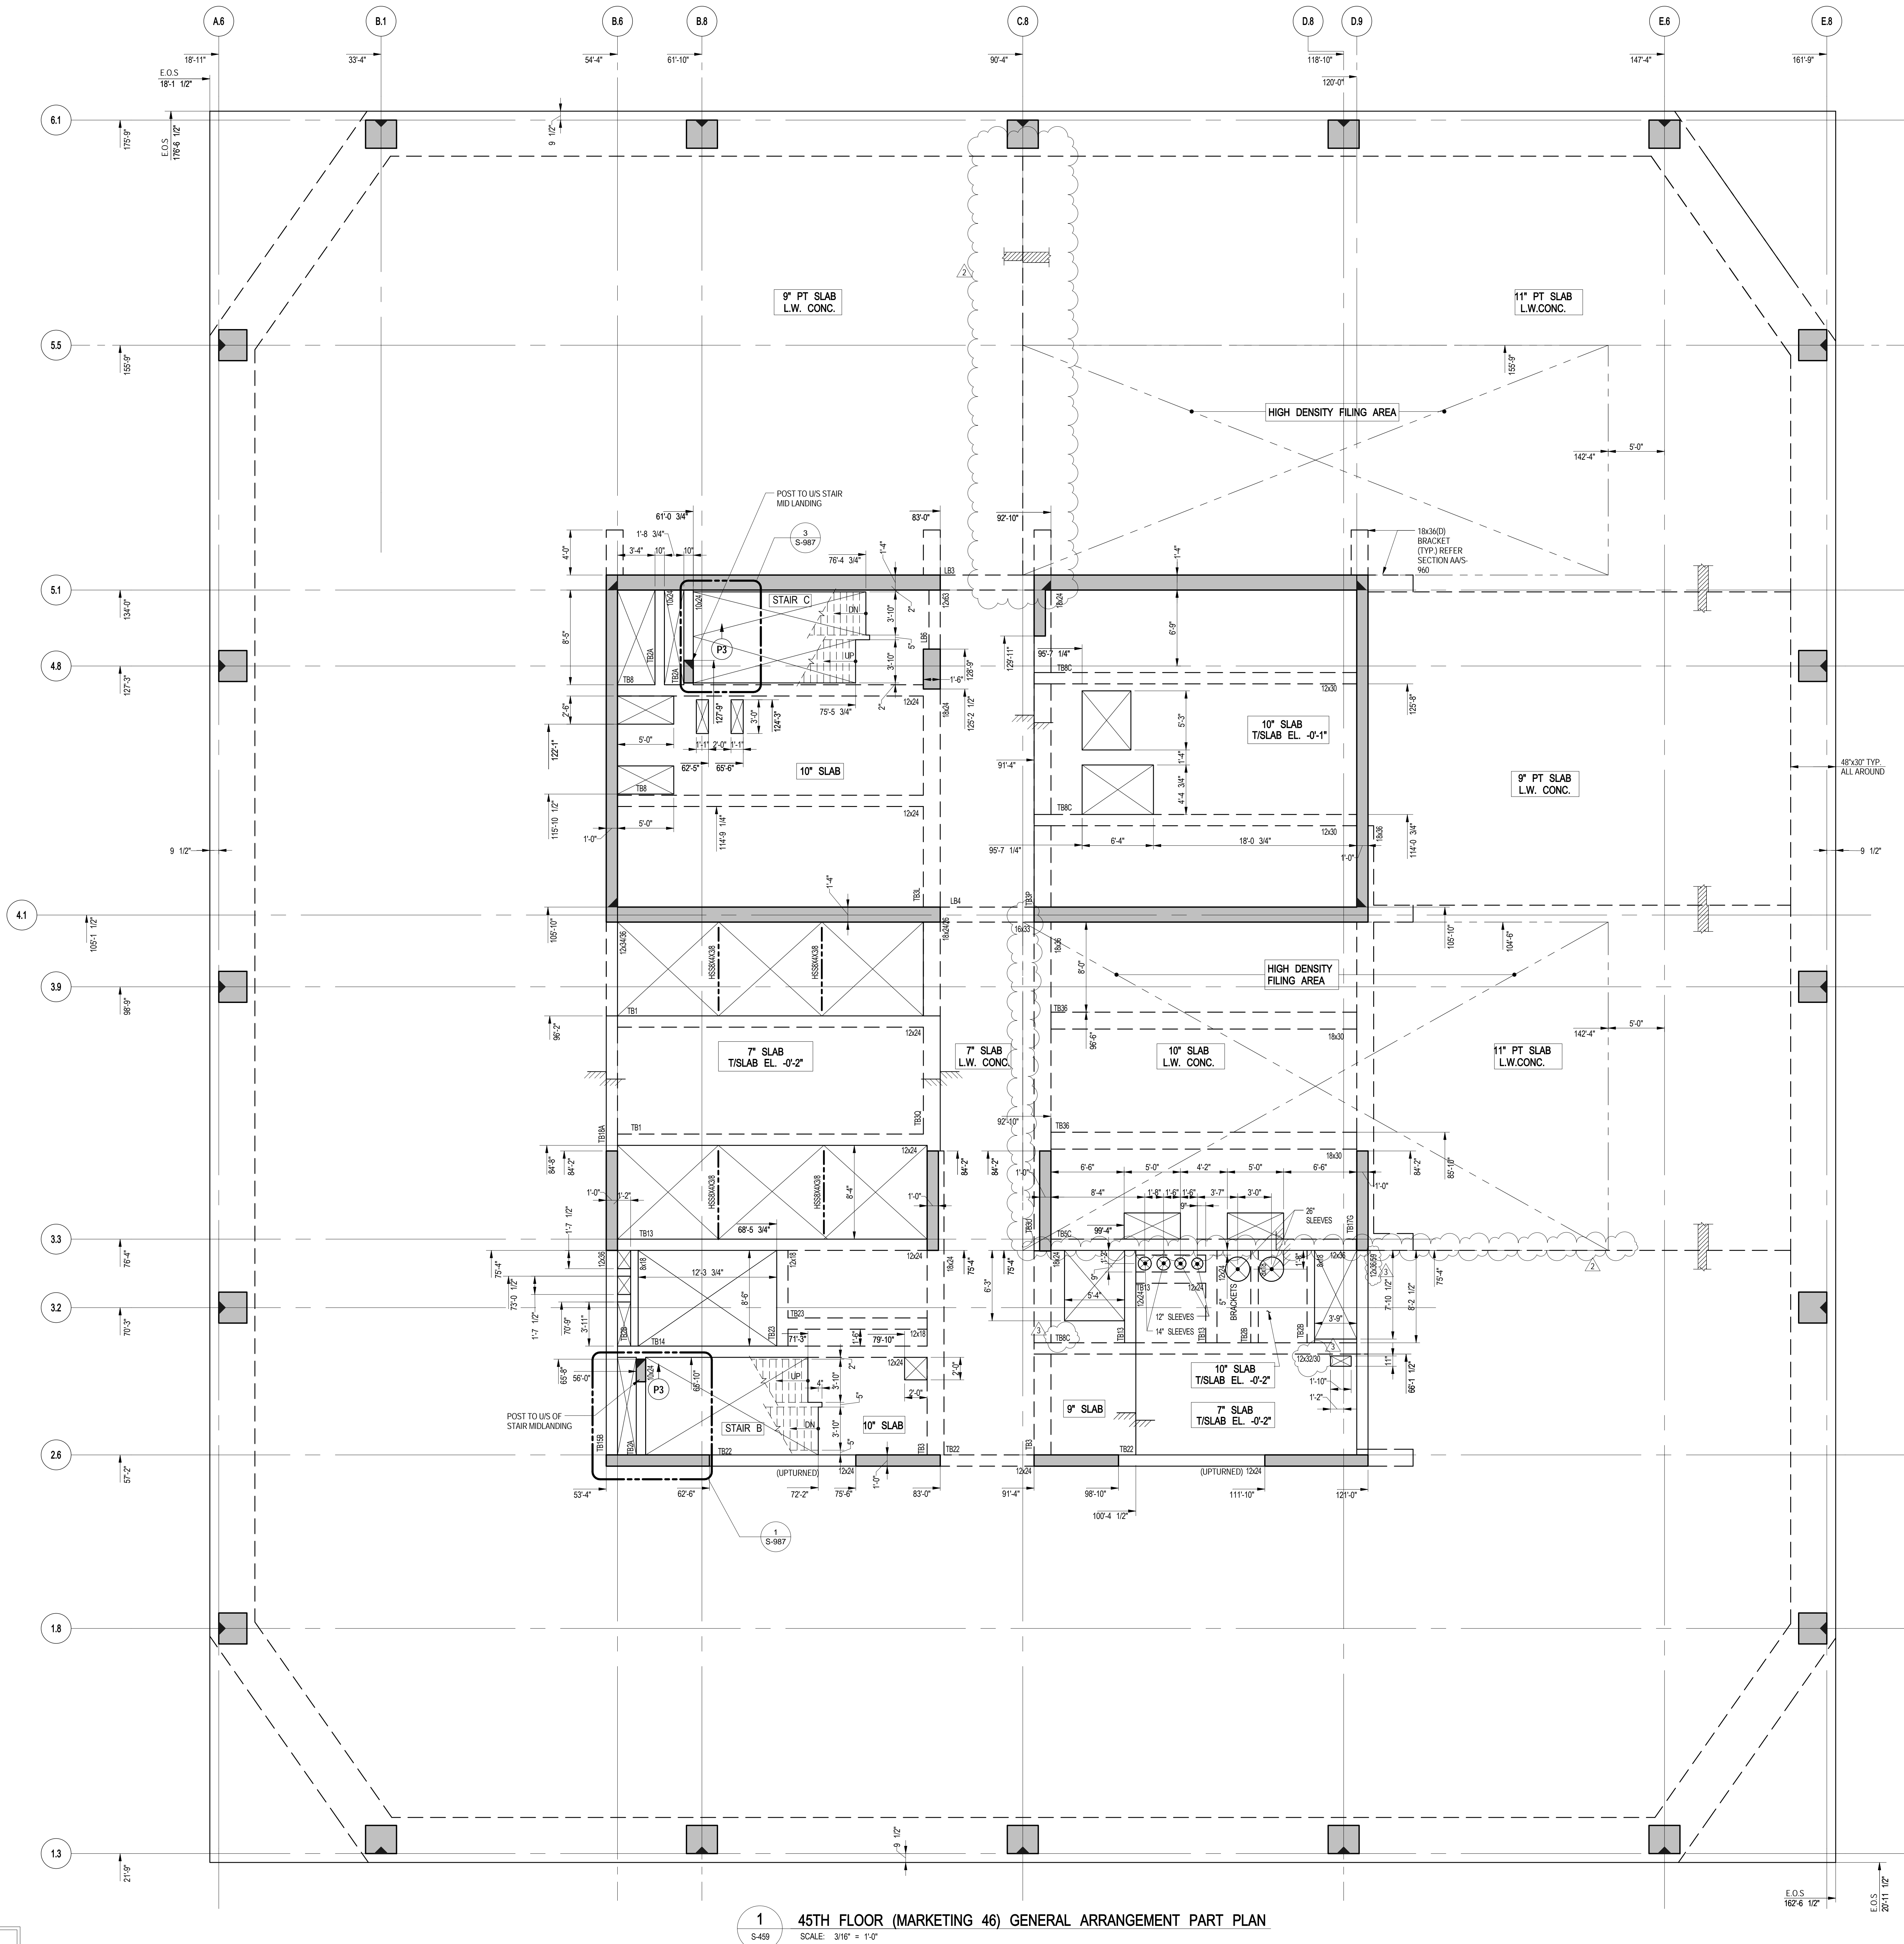

1 45TH FLOOR (MARKETING 46) GENERAL ARRANGEMENT PART PLAN
SCALE: 3/16" = 1'-0"

- NOTES
1. TOP OF SLAB ELEVATION EL. 659'-1".
 2. SLAB TO BE 9" THICK PT L.F. WT. CONC. U.O.N. THUS, DOWN PLAN.
 3. FOR BALANCE OF NOTES SEE CORRESPONDING FRAMING PLAN.

55 HUDSON YARDS

Address
550 W 34TH St., New York, NY
10001



Client

Related Companies
60 Columbus Circle
New York, NY 10023
Tel: 212.801.1000 Fax: 212.801.1048

Oxford Properties Group
320 Park Avenue, 17th Floor
New York, NY 10022
Tel: 212.986.7514 Fax: 212.986.7510

Mitsui Fudosan America, Inc.
1251 Avenue of the Americas, Suite 800
New York, NY 10020
Tel: 212.403.5600 Fax: 212.403.5657

Architect

Kohn Pedersen Fox Associates PC
Architects & Planning Consultants
11 West 42nd Street
New York, New York 10036
TEL: 212.977.6500 FAX: 212.956.2526

Structural Engineer

WSP
228 East 45th Street, 3rd Floor
New York, NY 10017
Tel: 212.687.9888 Fax: 646.487.5501

Mechanical, Electrical, Plumbing, Fire Protection

WSP
512 Seventh Avenue
New York, NY 10018
Tel: 212.552.9600

No.	Description	Date
4	PAA	08-04-2017
3	BULLETIN #52	05-12-2017
2	BULLETIN #50R1	05-05-2017
1	BULLETIN #50	05-02-2017

Key Plan




Date: 04/27/17
Project No: 1305480
Division: CADD
Sheet Number: 1305480-S-459



Project File
45TH FLOOR
(MARKETING 44) G.A.
PLAN

Sheet Number
S-459.00

46TH & 47TH FLOOR (MARKETING 47-48) FRAMING PLAN
C:\Users\jshah\OneDrive\Documents\2016_SSH_VSP_STRUC_2016_USD402775.dwg
8/21/2017 11:52:32 AM
S-460

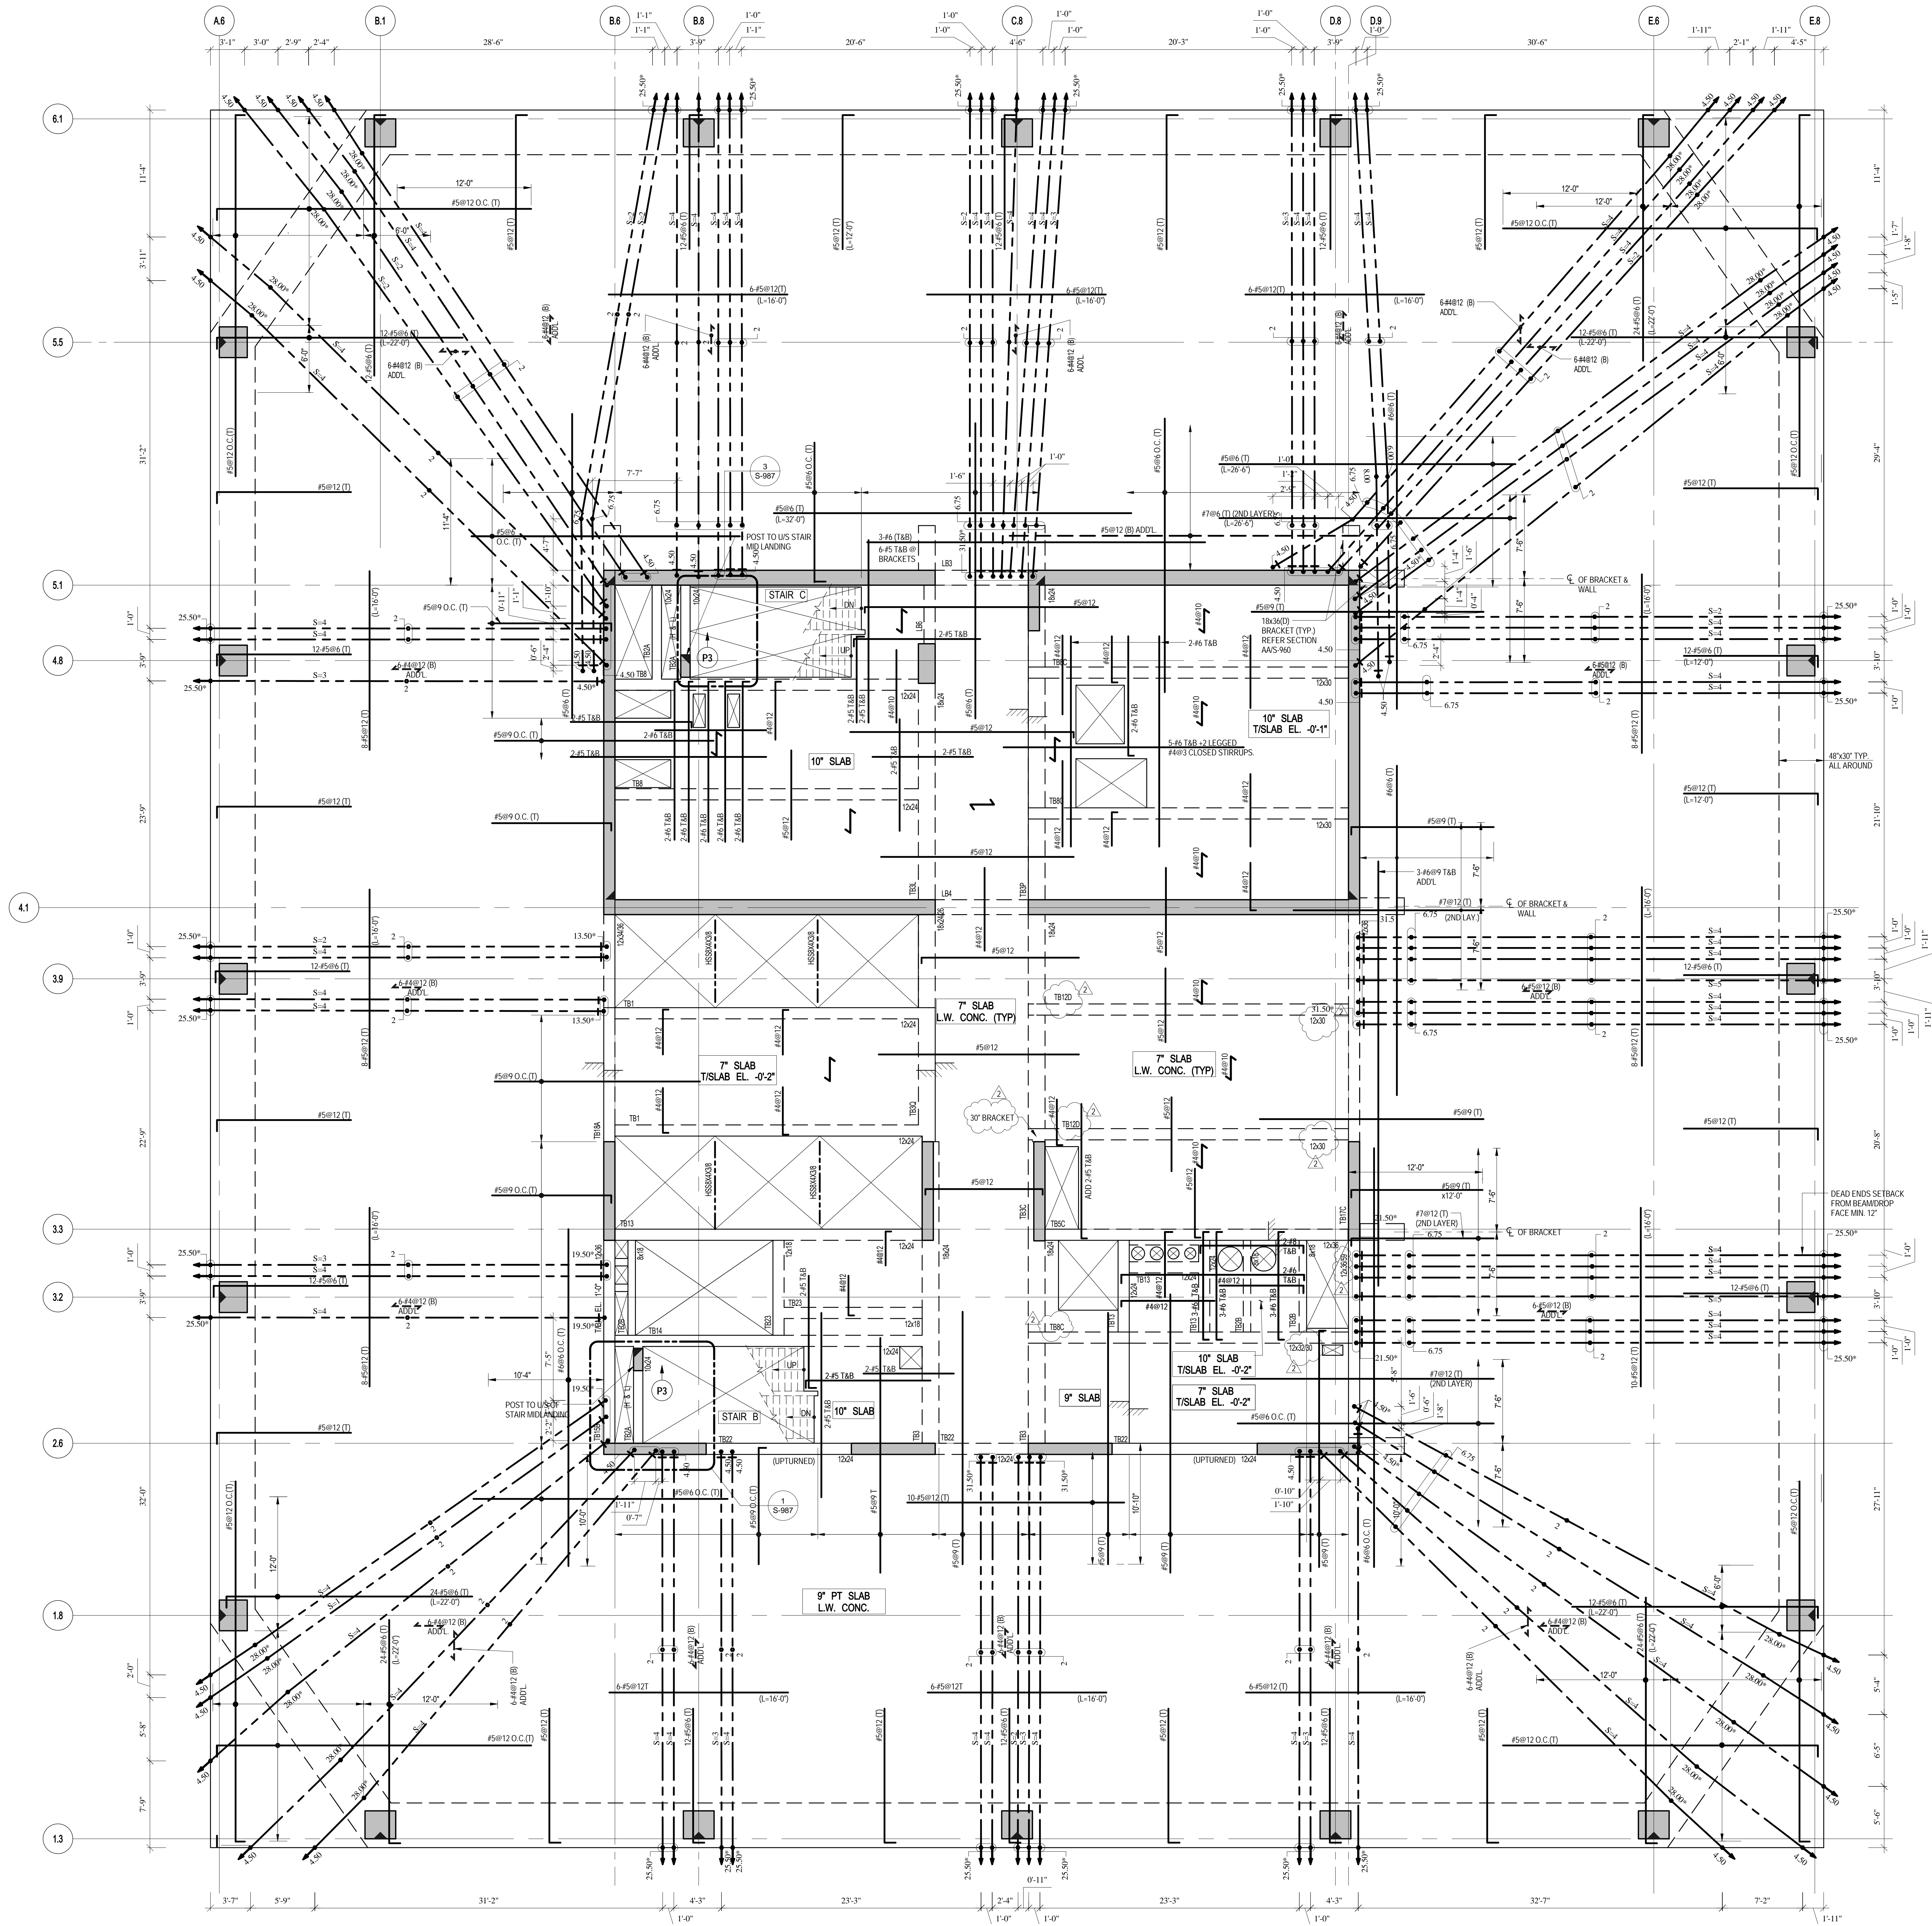

1 46TH & 47TH FLOOR (MARKETING 47-48) FRAMING PLAN


SCALE: 3/8\"/>

4. FOR BALANCE OF NOTES SEE DWG. F0-120
5. FOR PT NOTES SEE DWG. S-020

MATERIAL NOTES

1. ALL SLABS TO BE LIGHT-WEIGHT CONCRETE
(MAXIMUM DENSITY 120lb/cu yd and $f_c = 7000$ psi)
2. ALL COLUMNS AND SHEAR WALLS TO BE NORMAL WEIGHT CONCRETE

LOAD TABLE (OUTSIDE CORE AREA)			
DL	SOL	LL	FACADE
SLAB WEIGHT (VARIABLES)	35 PSF	50 PSF	410 PLF

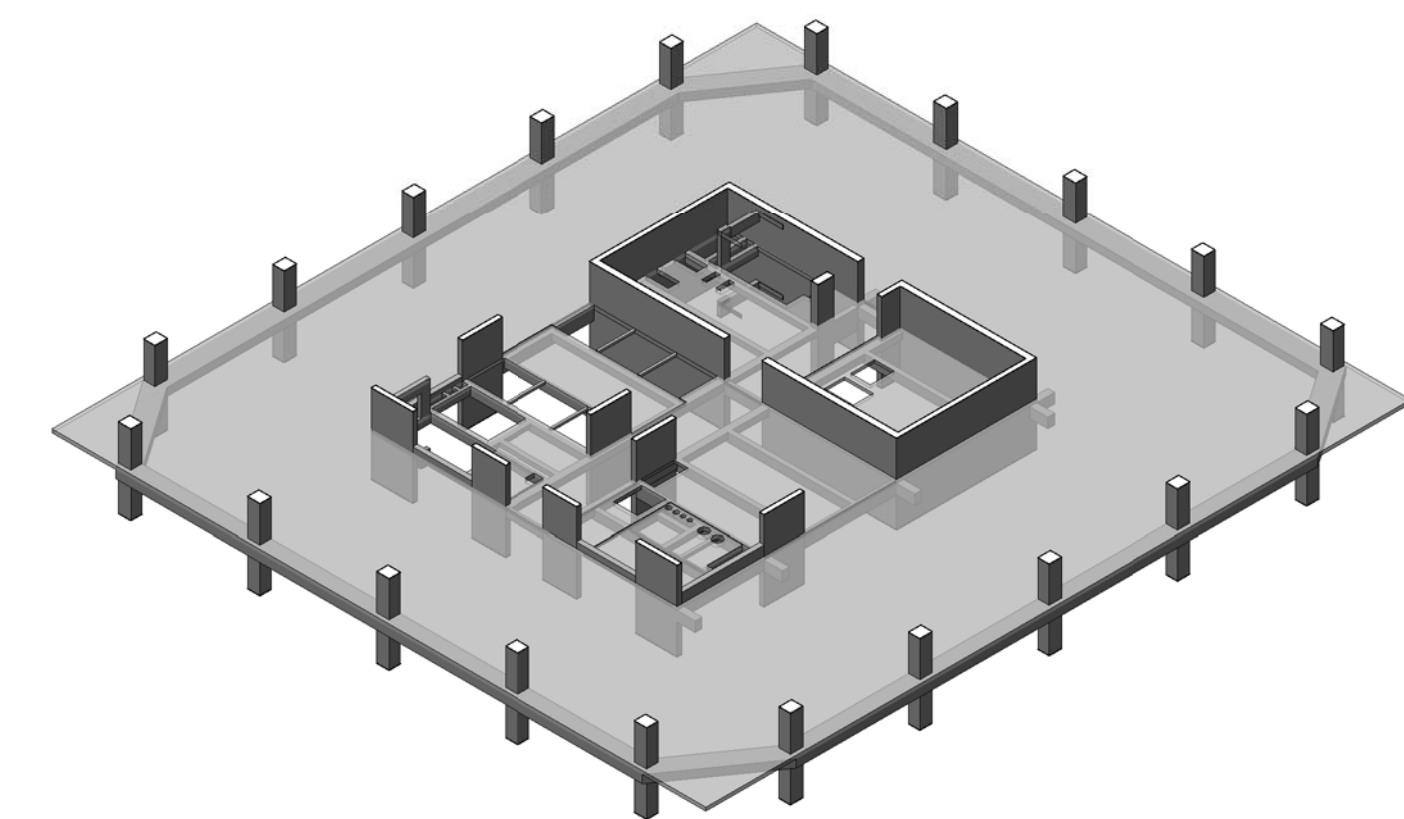

3D VIEW

55 HUDSON YARDS

Address
550 W 34TH St., New York, NY
10001



Client

Related Companies
60 Columbus Circle
New York, NY 10023
Tel: 212.801.1000 Fax: 212.801.1048

Oxford Properties Group
320 Park Avenue, 17th Floor
New York, NY 10022
Tel: 212.986.7514 Fax: 212.986.7510

Mitsui Fudosan America, Inc.
1251 Avenue of the Americas, Suite 800
New York, NY 10020
Tel: 212.403.5600 Fax: 212.403.5657

Architect

Kohn Pedersen Fox Associates PC
Architects & Planning Consultants
11 West 42nd Street
New York, New York 10036
TEL: 212.977.6500 FAX: 212.956.2526

Structural Engineer

WSP
228 East 45th Street, 3rd Floor
New York, NY 10017
Tel: 212.687.9888 Fax: 646.487.5501

Mechanical, Electrical, Plumbing, Fire Protection

WSP
512 Seventh Avenue
New York, NY 10018
Tel: 212.552.9600

No.	Description	Date
3	PAA	08-04-2017
2	BULLETIN #52	05-12-2017
1	BULLETIN #50	05-02-2017

Rev. Plan



Issue Date: 04/28/17
Project No: 1305480
Drawing No: CADD
Sheet Number: 1305480-S-460


46TH & 47TH FLOOR
(MARKETING 47-48)
FRAMING PLAN

Project No: 1305480
Drawing No: CADD
Sheet Number: 1305480-S-460

Project No: 1305480
Drawing No: CADD
Sheet Number: 1305480-S-460

46TH & 47TH FLOOR (MARKETING 47-48) G.A. PLAN
C:\Users\jsh0275\Documents\22010_SSHV_VSP_SERVIC_2016_USD40275.rvt
8/21/2017 11:57:41 AM
S-469

NOTE:
ALL COORDINATES TO BE VERIFIED BY
ARCHITECT PRIOR TO CONSTRUCTION.

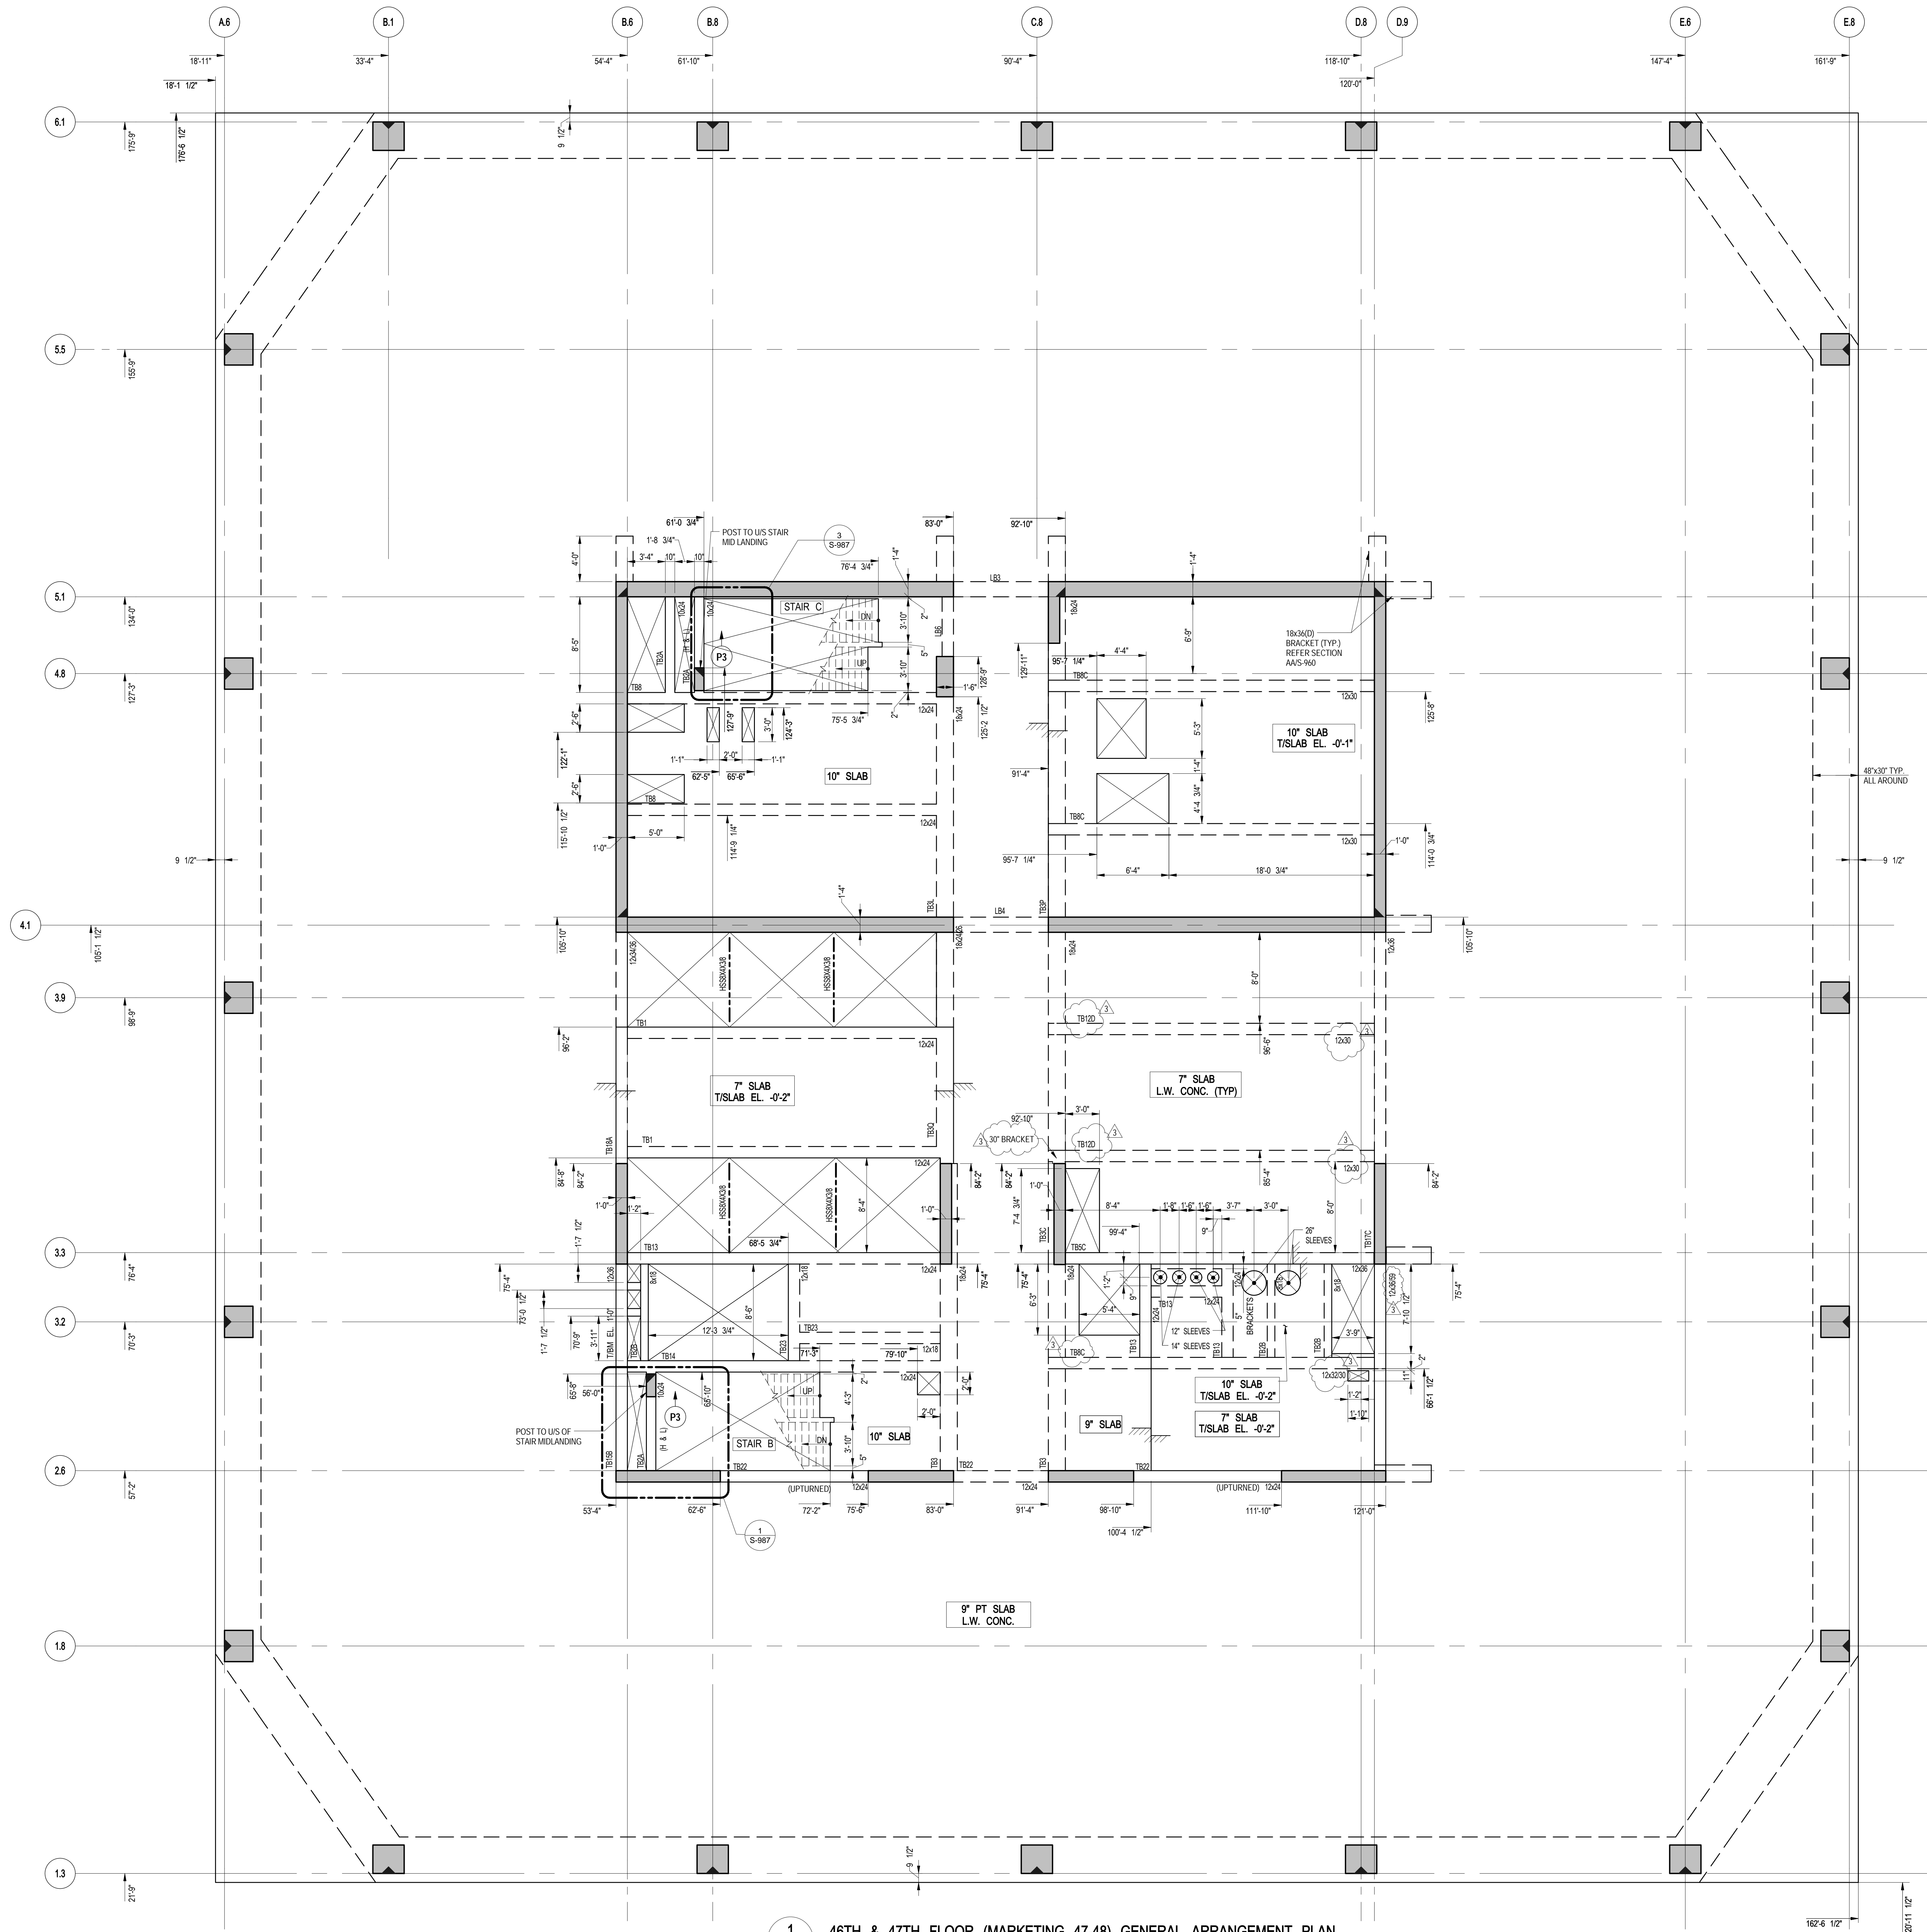

1 46TH & 47TH FLOOR (MARKETING 47-48) GENERAL ARRANGEMENT PLAN
SCALE: 3/16" = 1'-0"
NOTES:
1. TOP OF SLAB ELEVATION EL. 46th FL. @ 671'-7"
47th FL. @ 685'-1"
2. SLAB TO BE 9" THICK PT LT. WT. CONC. U.O.N. THIS L.O.N. PLAN.
3. FOR BALANCE OF NOTES SEE CORRESPONDING FRAMING PLAN.

55 HUDSON YARDS

Address
550 W 34TH St., New York, NY
10001



Client
Related Companies
60 Columbus Circle
New York, NY 10023
Tel: 212.801.1000 Fax: 212.801.1048

Oxford Properties Group
320 Park Avenue, 17th Floor
New York, NY 10022
Tel: 212.986.7514 Fax: 212.986.7510


Mitsui Fudosan America, Inc.
1251 Avenue of the Americas, Suite 800
New York, NY 10020
Tel: 212.403.5600 Fax: 212.403.5657

Architect
Kohn Pedersen Fox Associates PC
Architects & Planning Consultants
11 West 42nd Street
New York, New York 10036
TEL: 212.977.6500 FAX: 212.956.2526

Structural Engineer
WSP
228 East 45th Street, 3rd Floor
New York, NY 10017
Tel: 212.687.9888 Fax: 646.487.5501

Mechanical, Electrical, Plumbing, Fire Protection
WSP
512 Seventh Avenue
New York, NY 10018
Tel: 212.552.9600

No.	Description	Date
4	PAA	08-04-2017
3	BULLETIN #52	05-12-2017
2	BULLETIN #50R1	05-05-2017
1	BULLETIN #50	05-02-2017

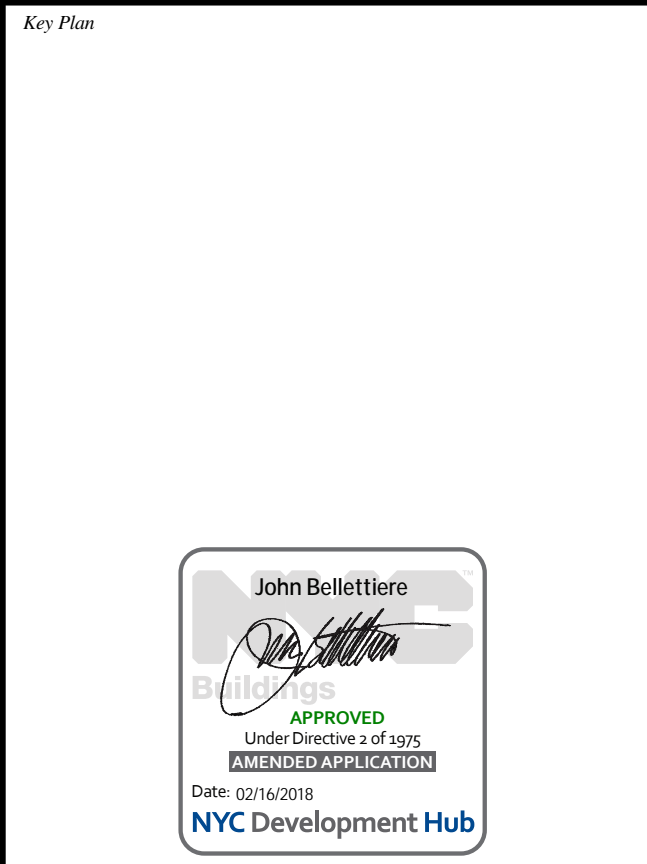

Date:	04/28/17
Project No:	1305480
Drawn By:	CADD
Sheet Number:	1305480-S-469

46TH & 47TH FLOOR
(MARKETING 47-48) G.A.
PLAN

Director Number
S-469.00

Address
550 W 34TH St., New York, NY
10001



Client
Related Companies
60 Columbus Circle
New York, NY 10023
Tel: 212.801.1000 Fax: 212.801.1048


Oxford Properties Group
320 Park Avenue, 17th Floor
New York, NY 10022
Tel: 212.986.7514 Fax: 212.986.7510

Mitsui Fudosan America, Inc.
1251 Avenue of the Americas, Suite 800
New York, NY 10020
Tel: 212.403.5600 Fax: 212.403.5657

Architect
Kohn Pedersen Fox Associates PC
Architects & Planning Consultants
11 West 42nd Street
New York, New York 10036
TEL: 212.977.6500 FAX: 212.956.2526

Structural Engineer
WSP
228 East 45th Street, 3rd Floor
New York, NY 10017
Tel: 212.687.9888 Fax: 646.487.5501

Mechanical, Electrical, Plumbing, Fire Protection
WSP
512 Seventh Avenue
New York, NY 10018
Tel: 212.532.9600

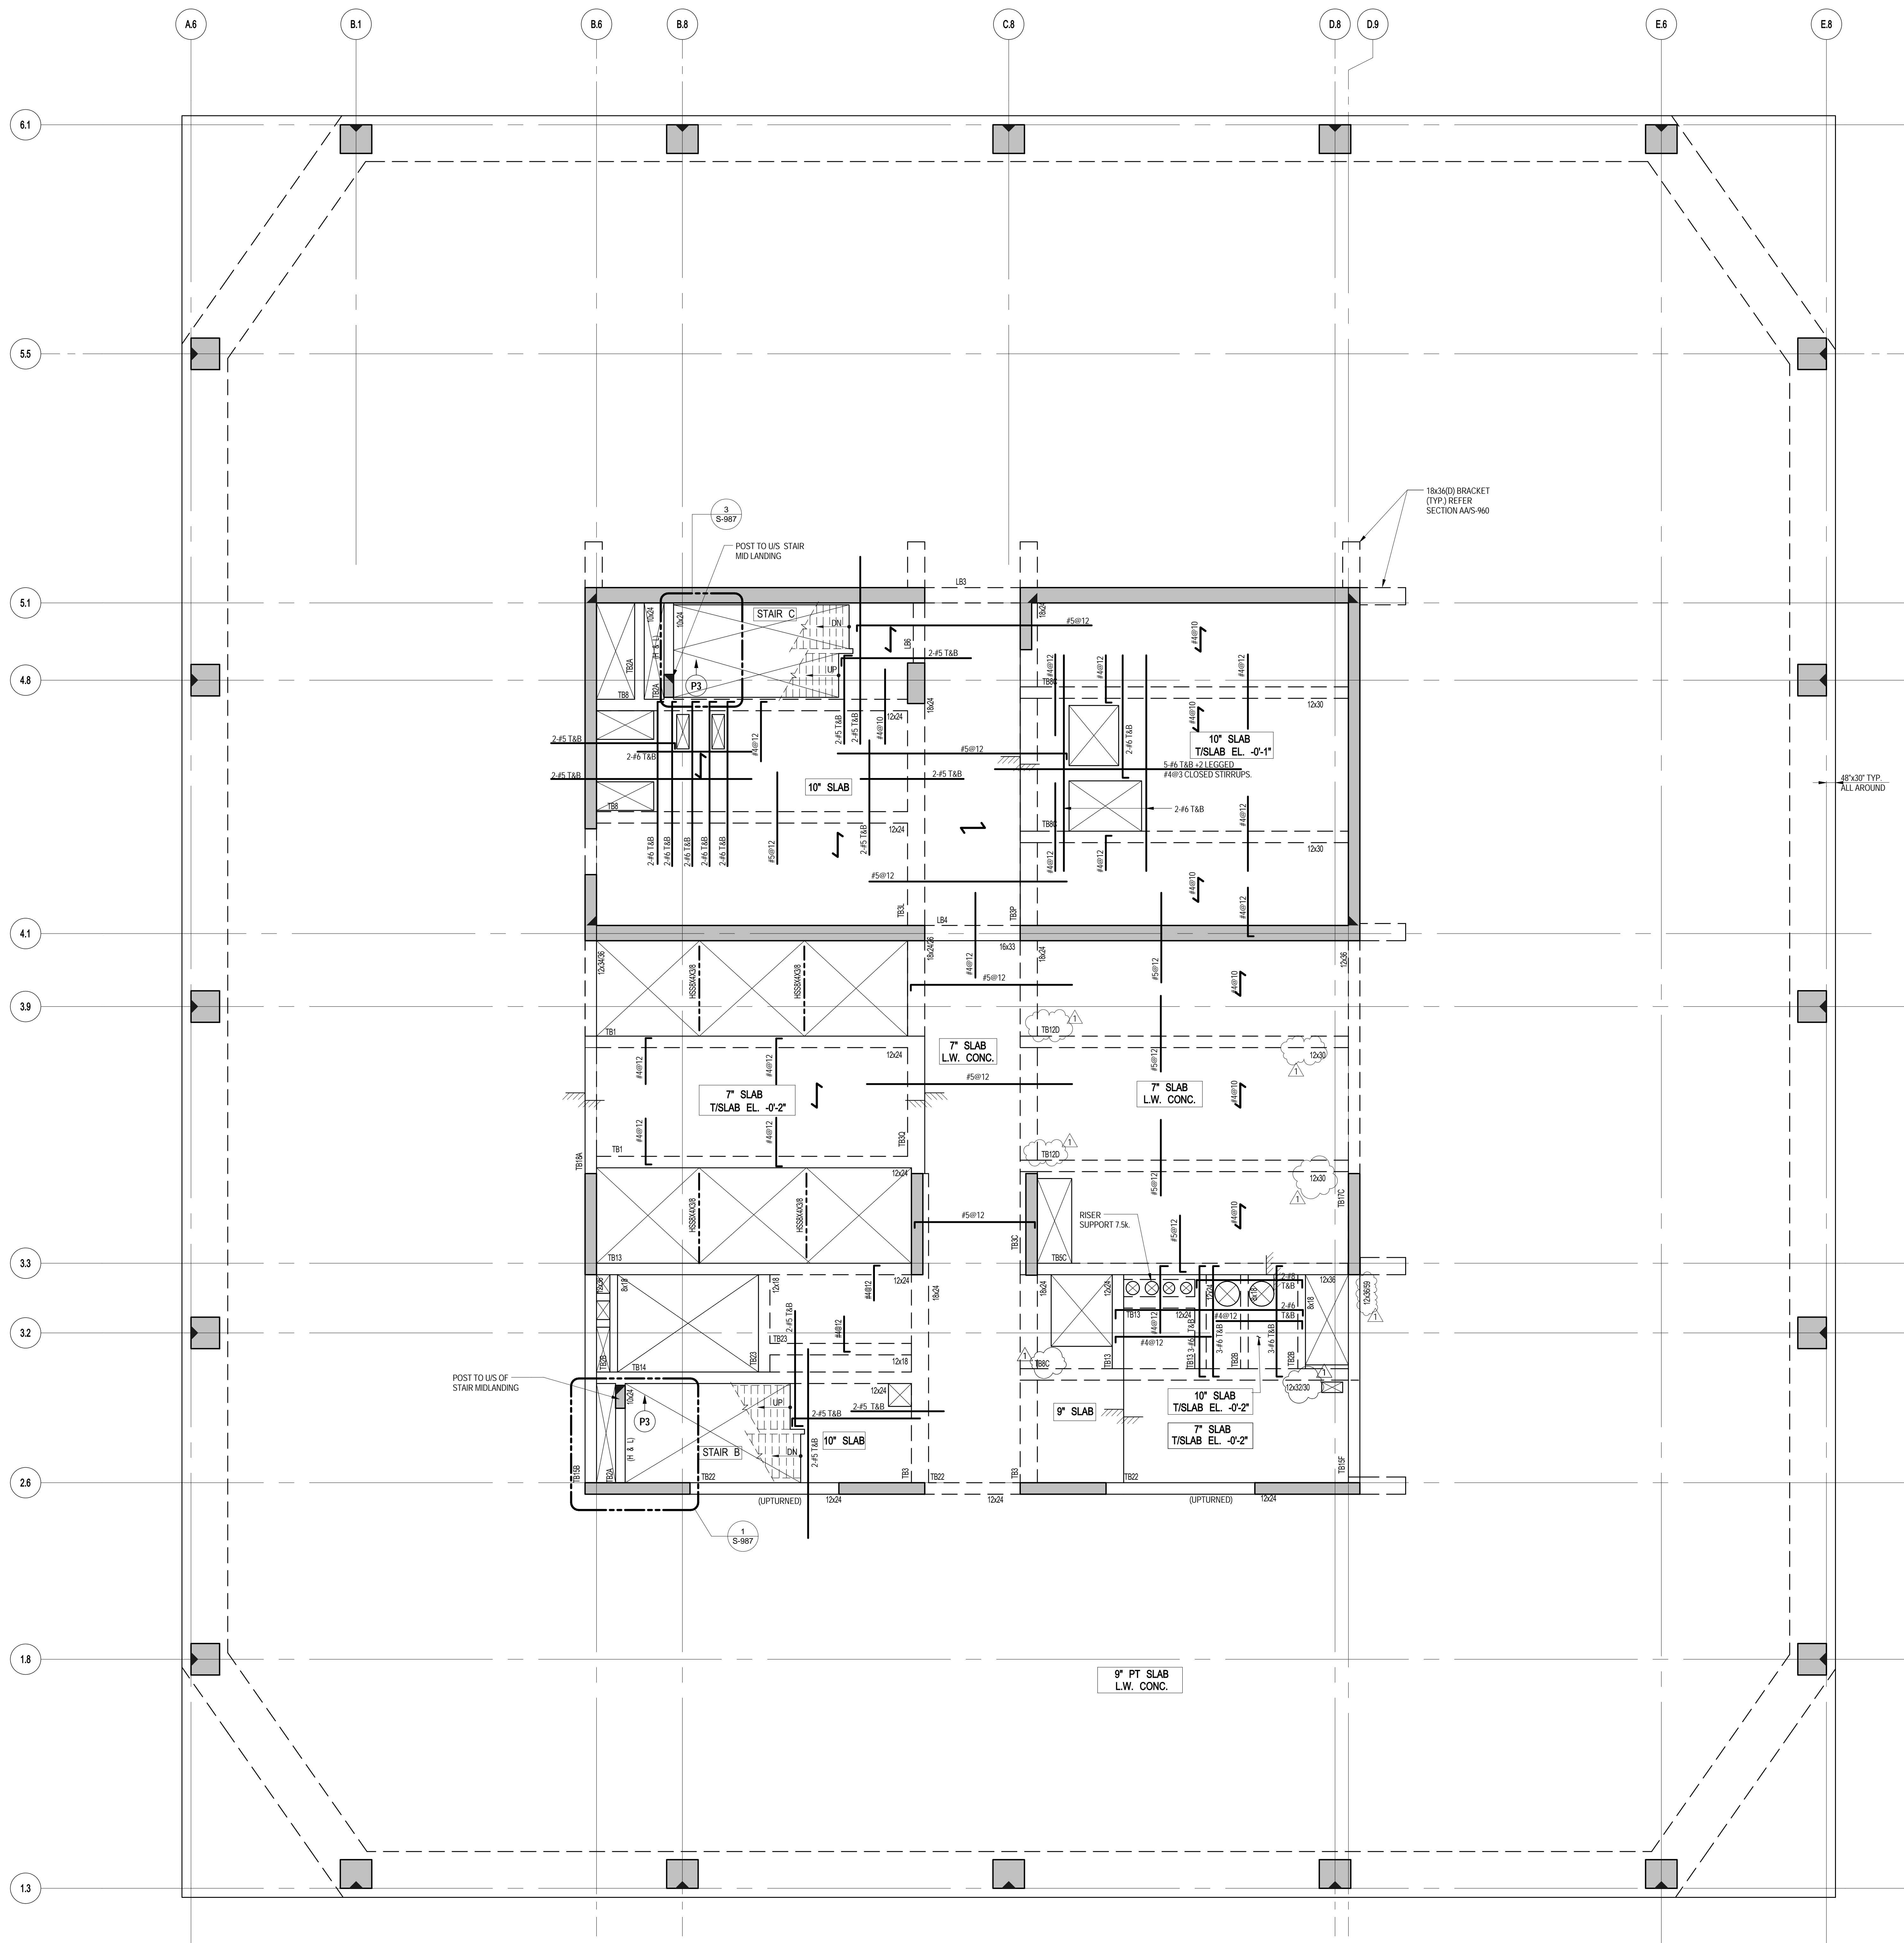

1 48TH FLOOR (MARKETING 49) FRAMING PLAN

SCALE: 3/16" = 1'-0"

NOTES:


1. TOP OF SLAB ELEVATION 698'-7".
2. SLAB TO BE 9" THICK PT LT. WT. CONC. U.O.N. THUS, ON PLAN.
3. UNLESS NOTED ON THIS DWG., REFER TO DWG. S-460 FOR PT. & REINFORCEMENT LAYOUTS.
4. UNLESS NOTED ON THIS DWG., FOR SLAB REINFORCEMENT LAYOUT INSIDE CORE, REFER TO DWG. S-460.
5. FOR BALANCE OF NOTES SEE DWG. S-120
6. FOR PT NOTES SEE DWG. S-020.

4. FOR BALANCE OF NOTES SEE DWG. FO-120.
5. FOR PT NOTES SEE DWG. S-020.


MATERIAL NOTES

1. ALL SLABS TO BE LIGHT-WEIGHT CONCRETE (MAXIMUM DENSITY 120lb/ft³ AND f_c = 7000 psi).
2. ALL COLUMNS AND SHEAR WALLS TO BE NORMAL WEIGHT CONCRETE.

LOAD TABLE (OUTSIDE CORE AREA)			
DL	SDL	LL	FACADE
SLAB WEIGHT (VARIES)	35 PSF	50 PSF	410 PLF

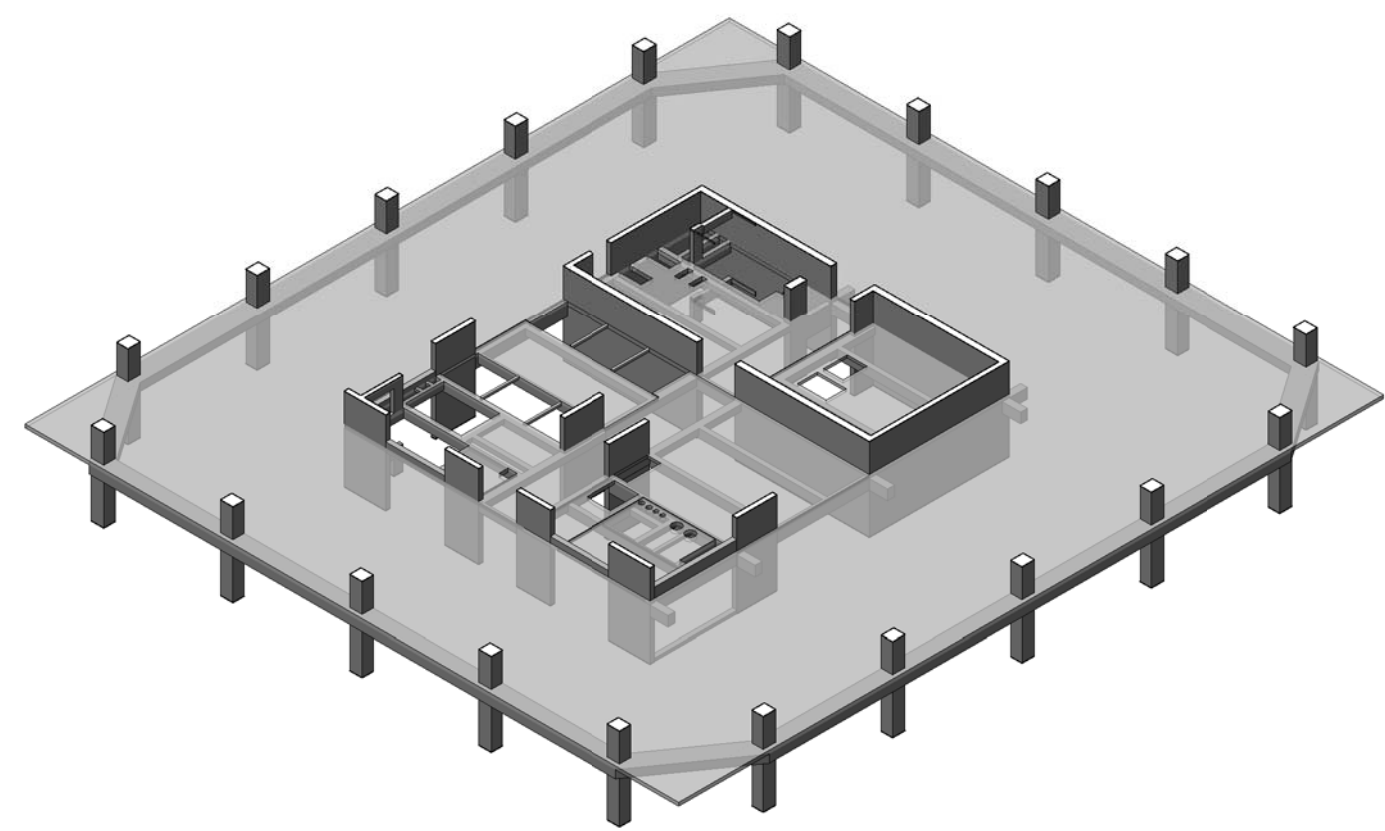

3D VIEW

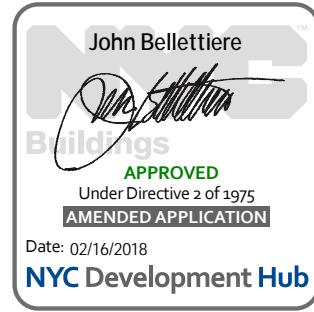

Issue Date:	05/01/17
Project No.	1305480
Drawn By	CADD
Sheet Number	1305480-S-480



48TH FLOOR (MARKETING 49) FRAMING PLAN

S-480.00

6-489
1/21/20



Client
Related Companies
60 Columbus Circle
New York, NY 10023
Tel: 212.801.1000 Fax: 212.801.1048



Oxford Properties Group
320 Park Avenue, 17th Floor
New York, NY 10022
Tel: 212.986.7514 Fax: 212.986.7510

Mitsui Fudosan America, Inc.
1251 Avenue of the Americas, Suite 800
New York, NY 10020
Tel: 212.403.5600 Fax: 212.403.5657


Architect
Kohn Pedersen Fox Associates PC
Architects & Planning Consultants
11 West 42nd Street
New York, New York 10036
TEL: 212.977.6500 FAX: 212.956.2526

Structural Engineer
WSP
228 East 45th Street, 3rd Floor
New York, NY 10017
Tel: 212.687.9888 Fax: 646.487.5501

Mechanical, Electrical, Plumbing, Fire Protection
WSP
512 Seventh Avenue
New York, NY 10018
Tel: 212.552.9600

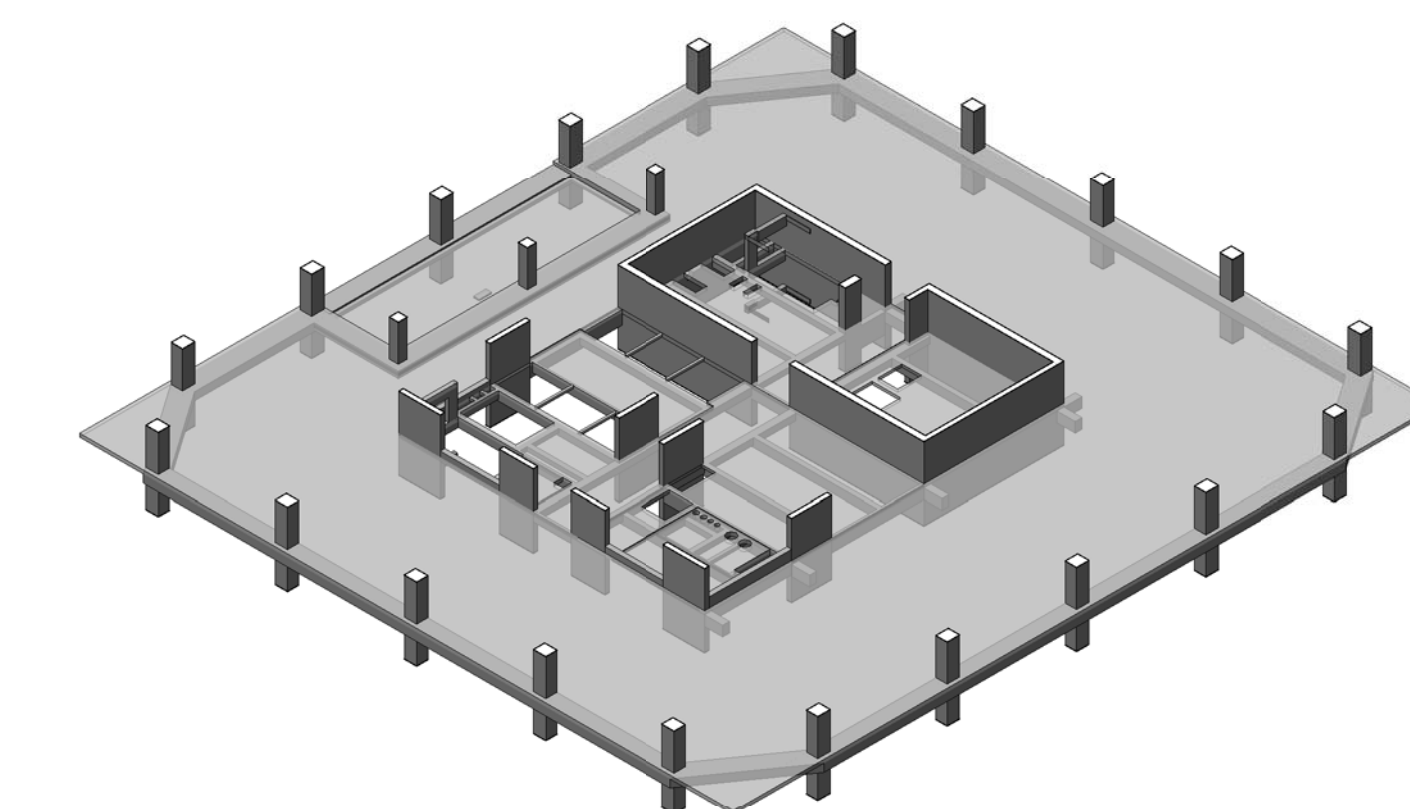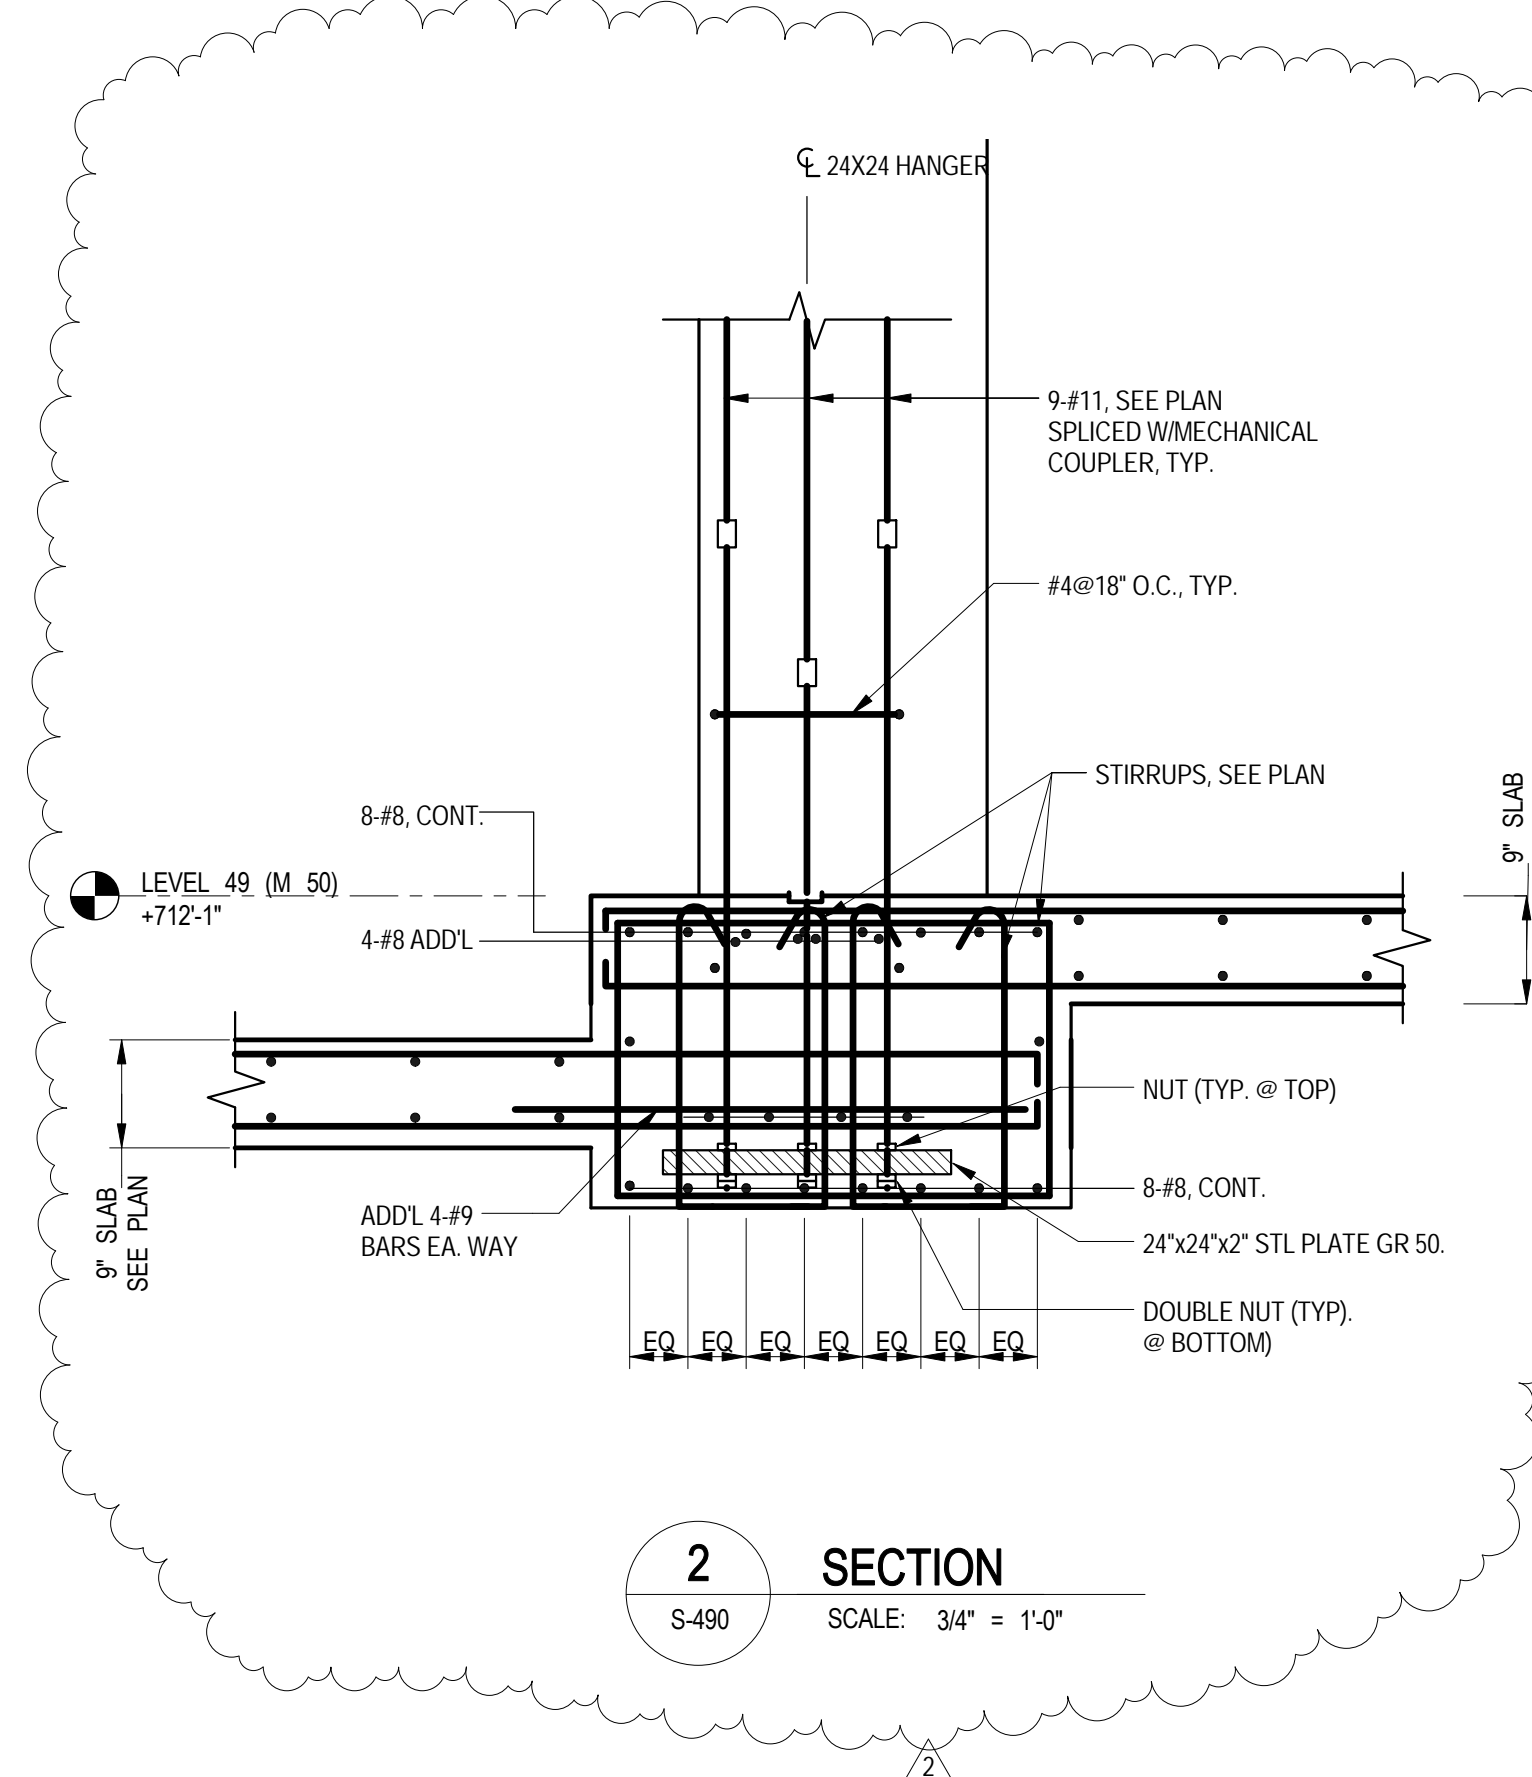

3D VIEW

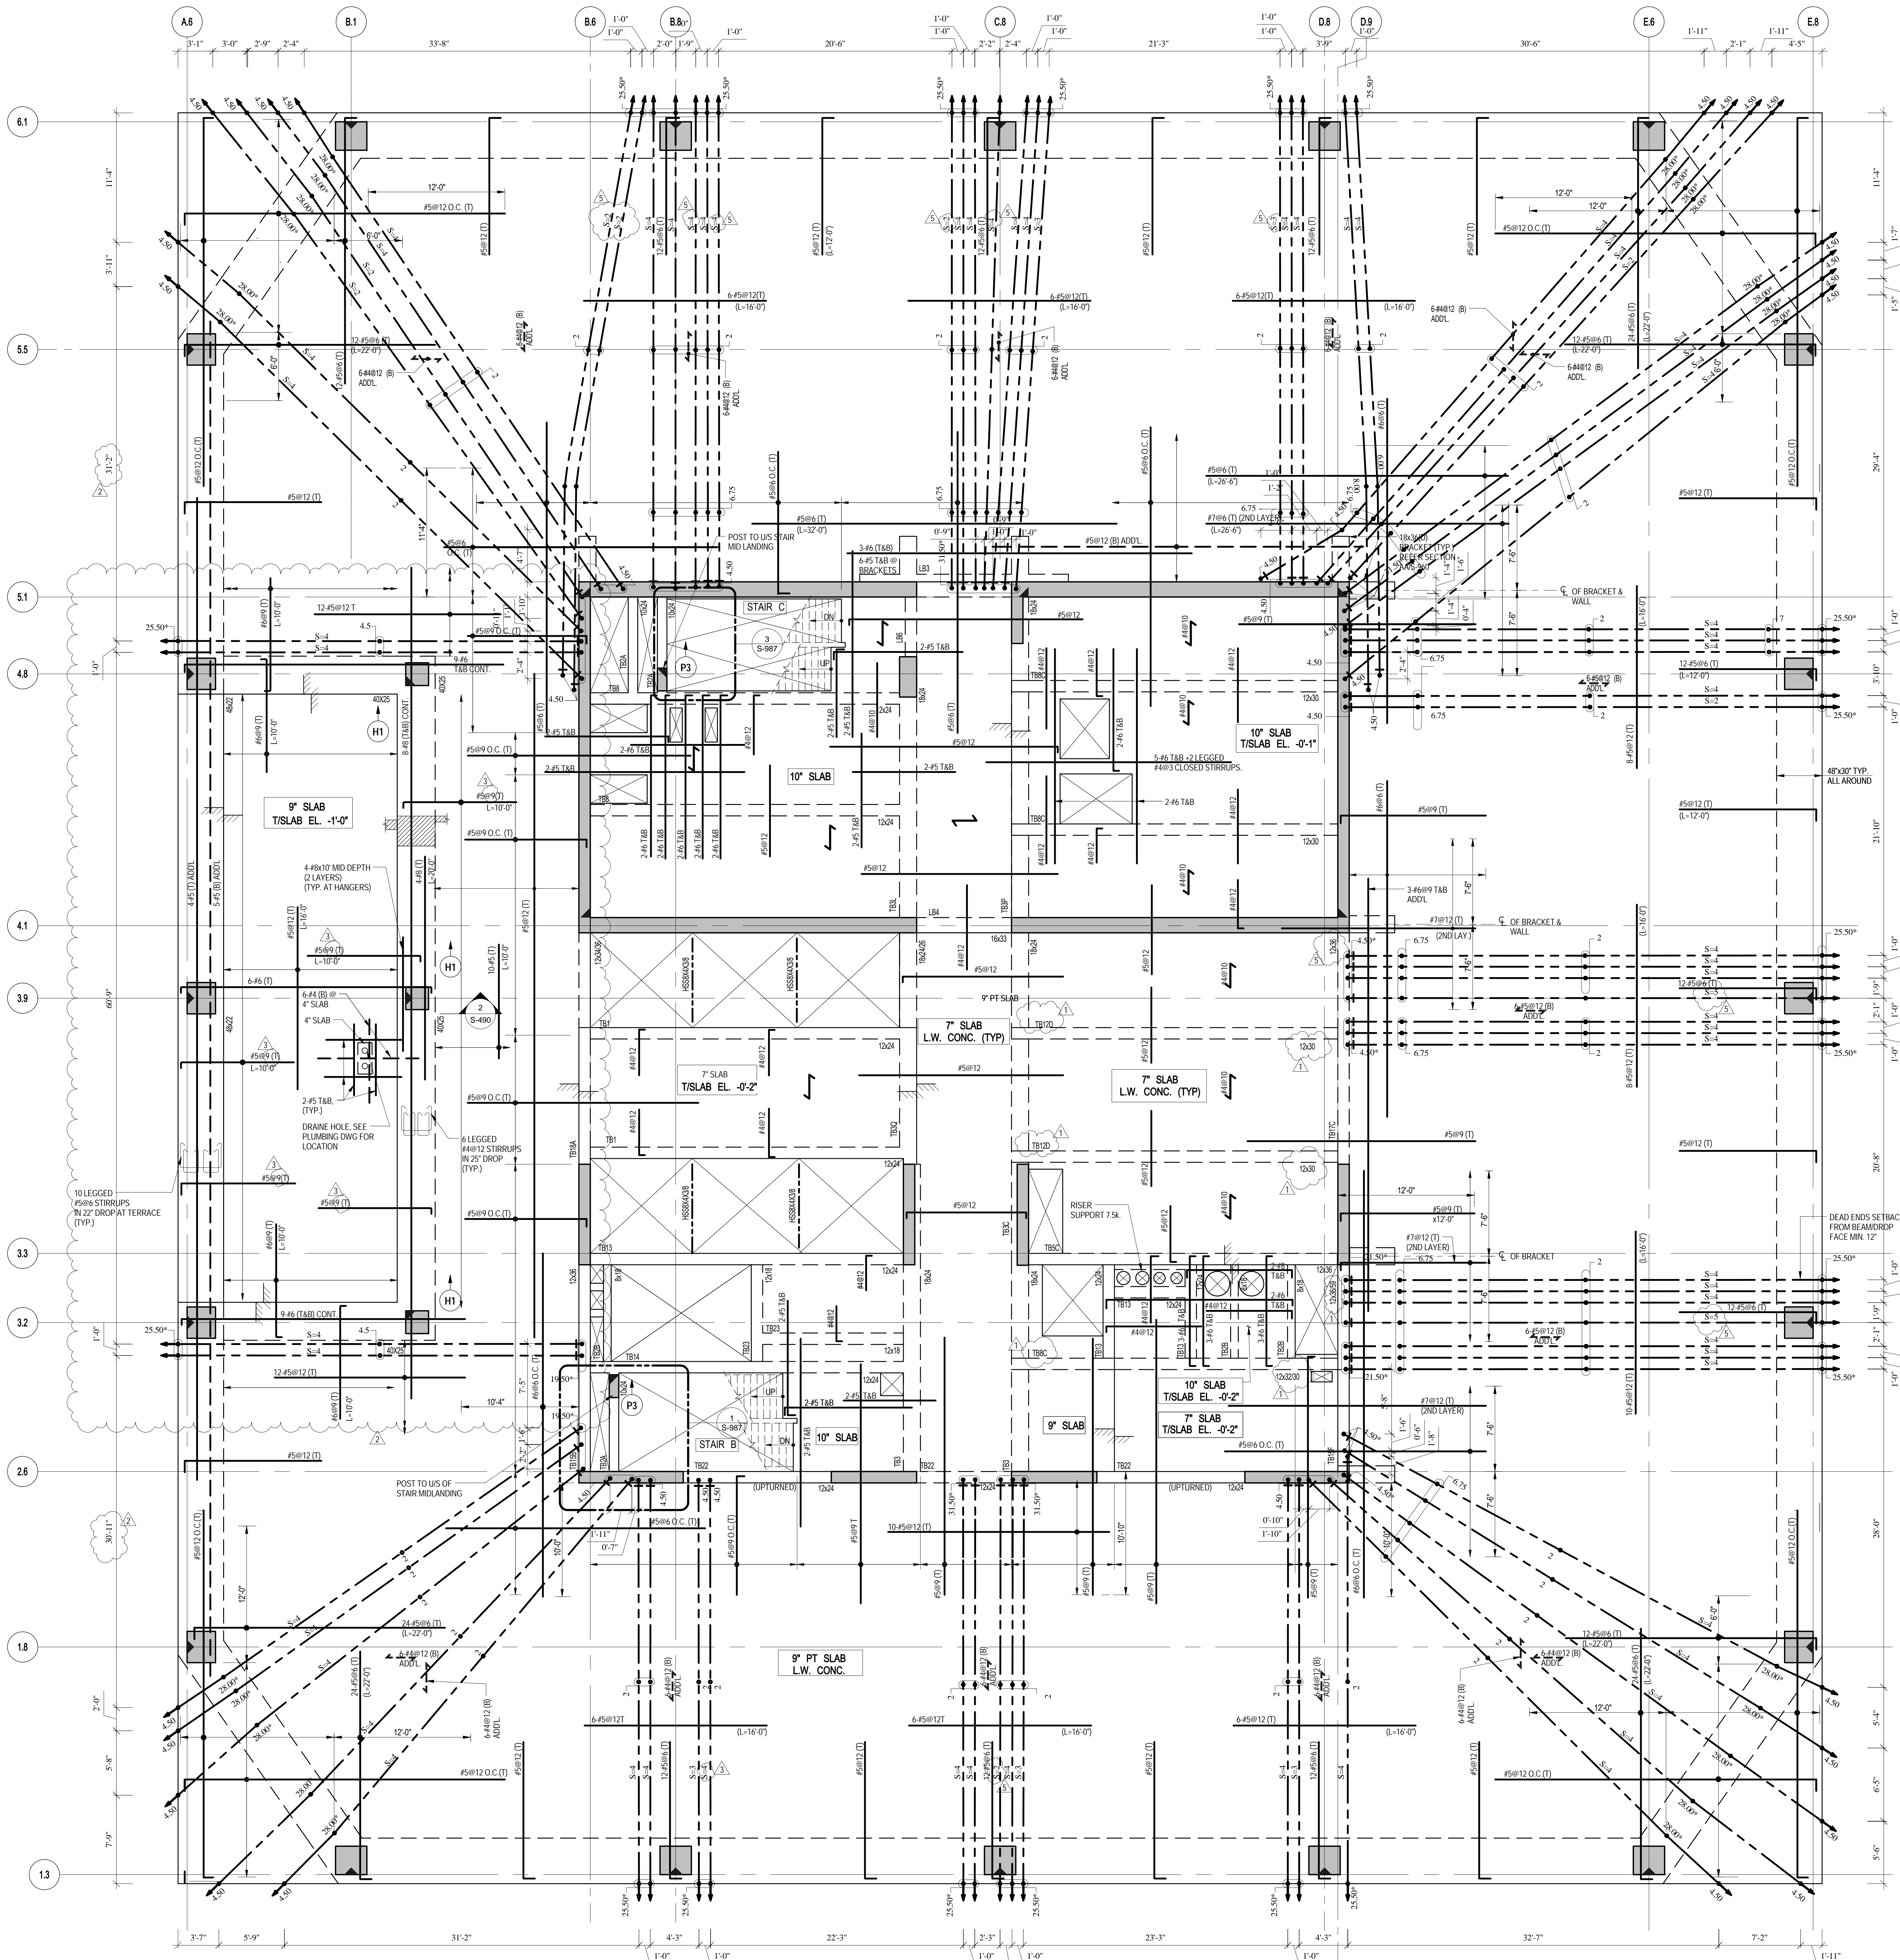

1 49TH FLOOR (MARKETING 50) FRAMING PLAN
SCALE: 3/16" = 1'-0"

- NOTES
- TOP OF SLAB ELEVATION: 112'-2" U.O.N. THIS CON PLAN.
 - SLAB TO BE 9" THICK PT. LT. W/ CONC. U.O.N. THIS CON PLAN.
 - BOTTOM MAT REIN. TO BE:
4. FOR BALANCE OF NOTES SEE DWG. FO-120
5. FOR PT NOTES SEE DWG. S-020

- MATERIAL NOTES
- ALL SLABS TO BE LIGHT-WEIGHT CONCRETE (MAXIMUM DENSITY 120lb/cu yd and $f_c = 7000$ psi).
 - ALL COLUMNS AND SHEAR WALLS TO BE NORMAL WEIGHT CONCRETE.

LOAD TABLE (OUTSIDE CORE AREA)			
DL	SDL	LL	FAÇADE
SLAB WEIGHT (VARIES)	25 PSF	50 PSF	410 PLF
TERRACE	65 PSF	100 PSF	410 PLF

No.	Description	Date
4	PAA	08-04-2017
3	BULLETIN #53R1	06-06-2017
2	BULLETIN #53	05-16-2017
1	BULLETIN #52	05-12-2017

Rev. Plan



Date: 05/01/17
Project No: 1305480
Division: CADD
Sheet Number: 1305480-S-490



Project File
49TH FLOOR
(MARKETING 50)
FRAMING PLAN

Price: \$-490.00

55 HUDSON YARDS

Address
550 W 34TH St., New York, NY
10001



Client
Related Companies
60 Columbus Circle
New York, NY 10023
Tel: 212.801.1000 Fax: 212.801.1048


Oxford Properties Group
320 Park Avenue, 17th Floor
New York, NY 10022
Tel: 212.986.7514 Fax: 212.986.7510

Mitsui Fudosan America, Inc.
1251 Avenue of the Americas, Suite 800
New York, NY 10020
Tel: 212.403.5600 Fax: 212.403.5657

Architect
Kohn Pedersen Fox Associates PC
Architects & Planning Consultants
11 West 42nd Street
New York, New York 10036
TEL: 212.977.6500 FAX: 212.956.2526

Structural Engineer
WSP
228 East 45th Street, 3rd Floor
New York, NY 10017
Tel: 212.687.9888 Fax: 646.487.5501

Mechanical, Electrical, Plumbing, Fire Protection
WSP
512 Seventh Avenue
New York, NY 10018
Tel: 212.552.9600

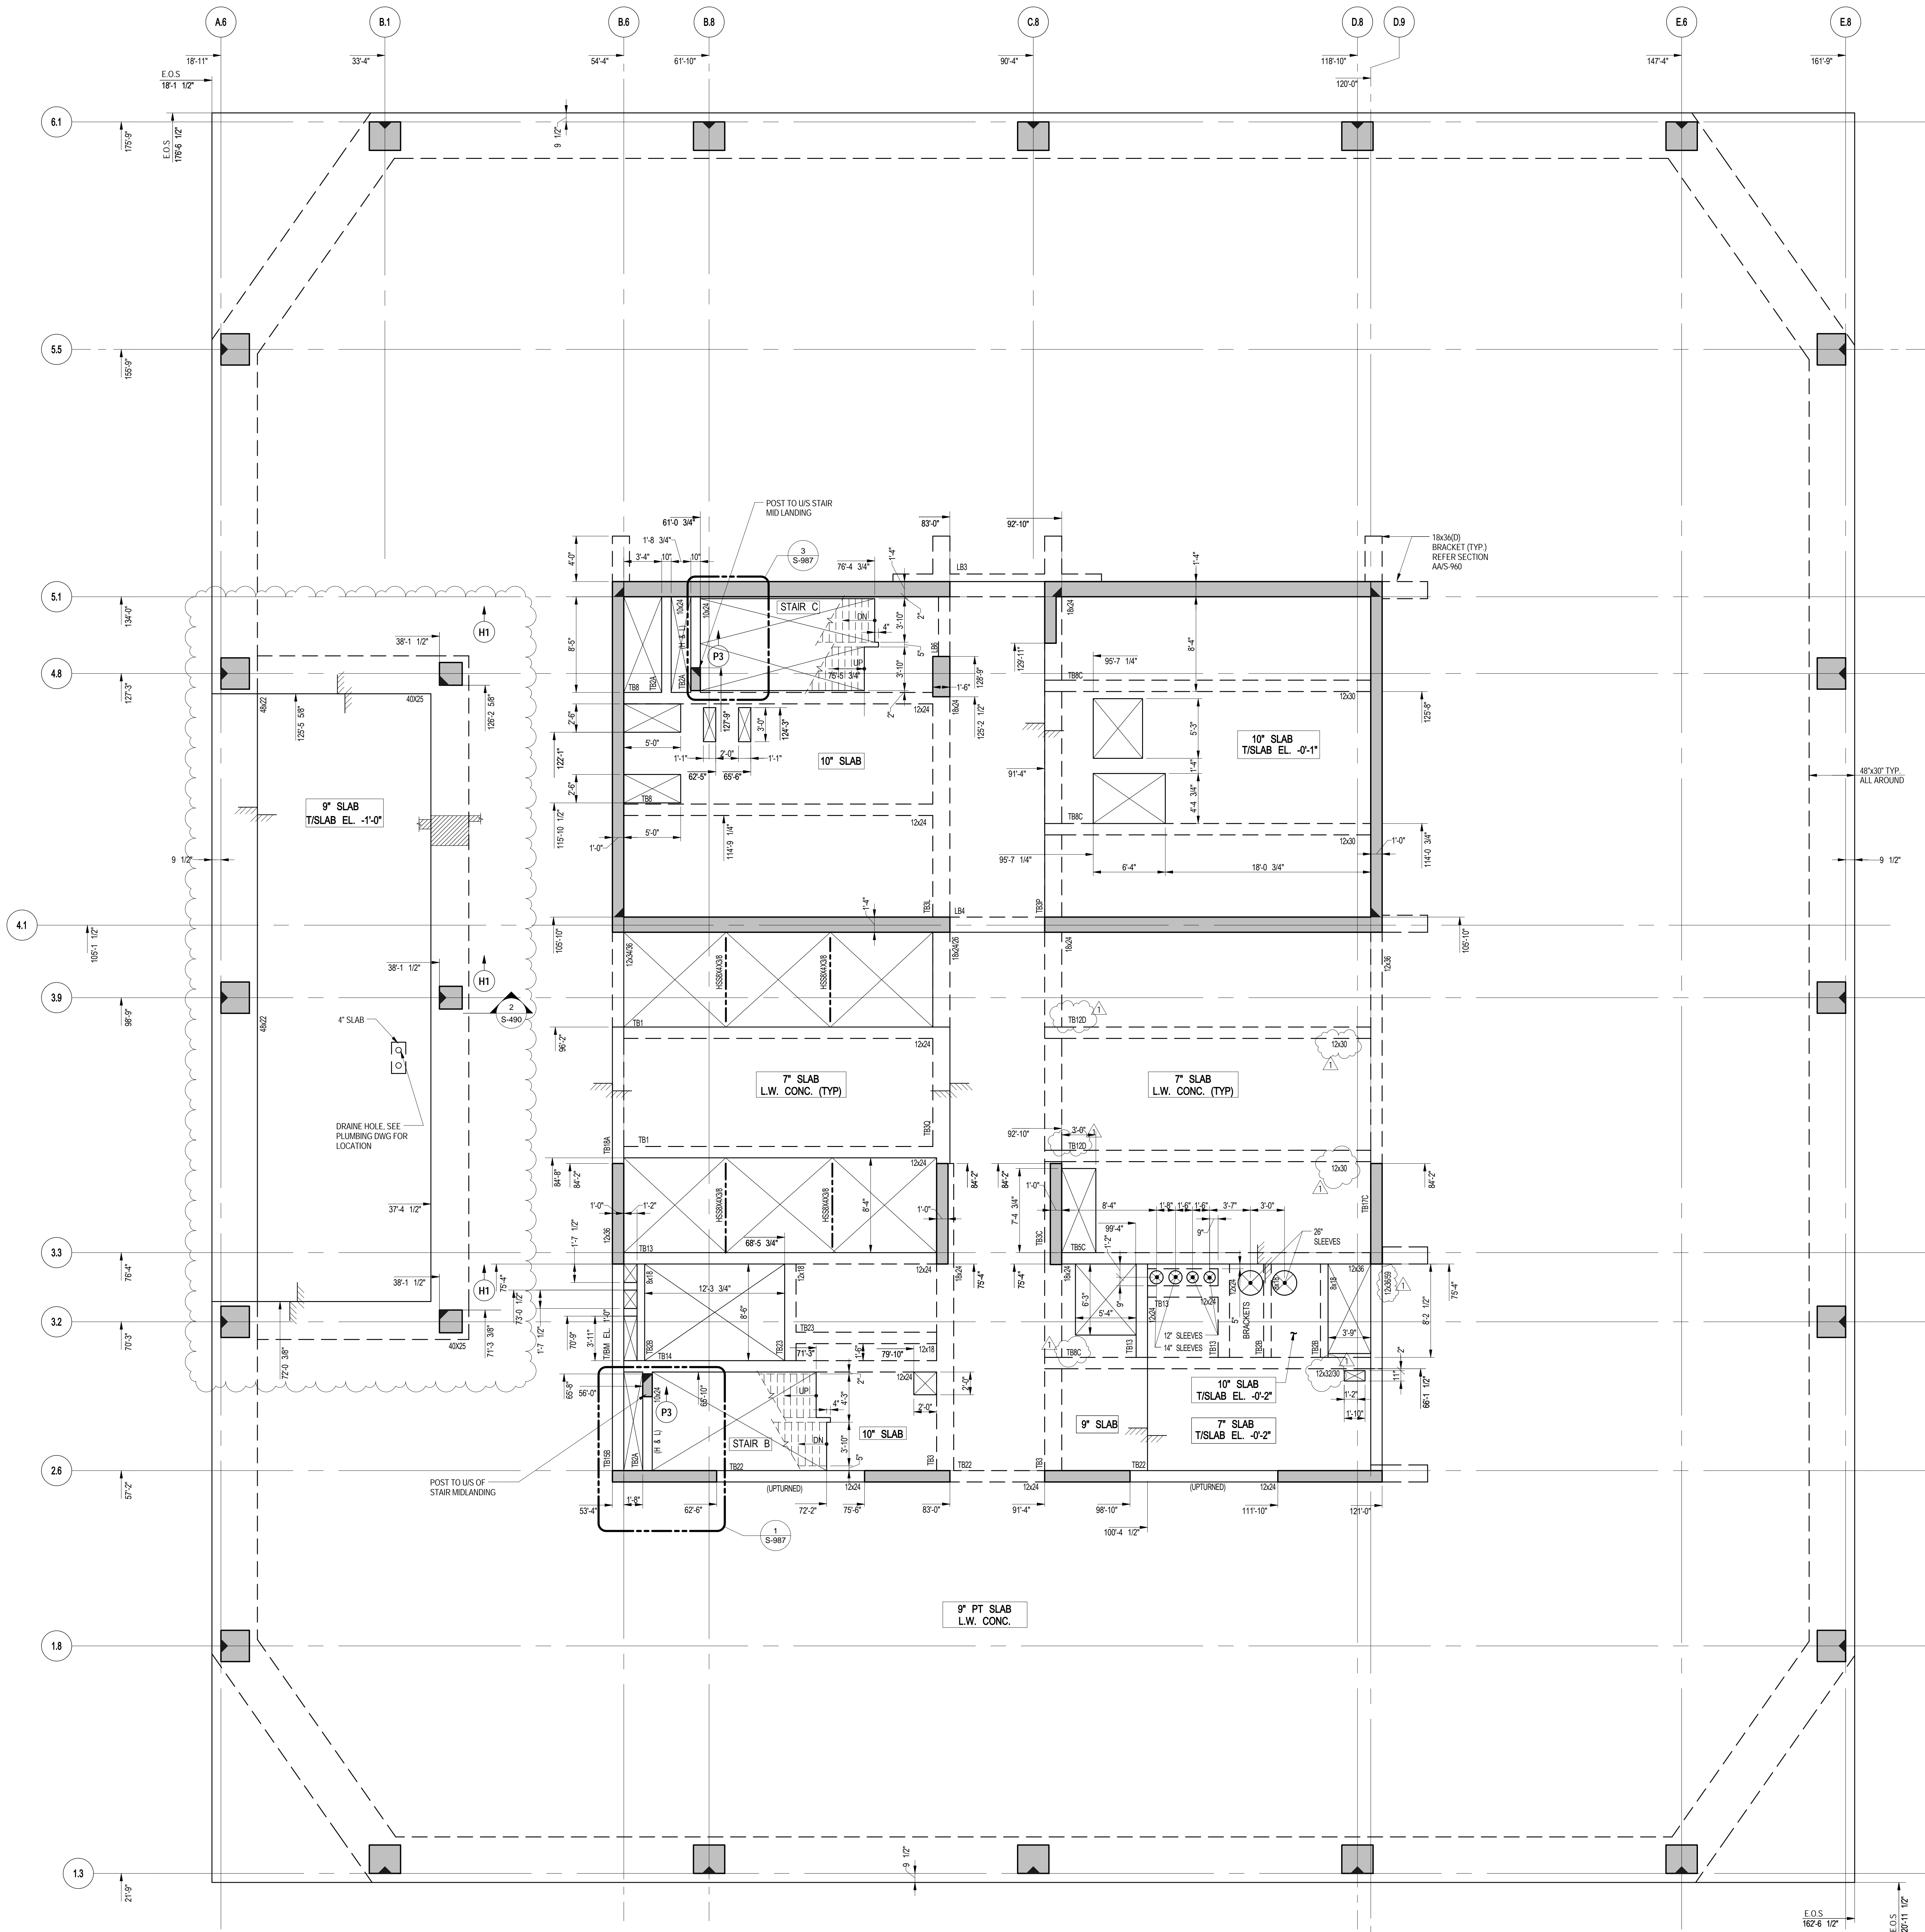


1 49TH FLOOR (MARKETING 50) G.A. PLAN

SCALE: 3/16" = 1'-0"
NOTES:
1. TOP OF SLAB ELEVATION EL. 712'-1"
2. SLAB TO BE 10" THICK P.T. LT. WT. CONC. U.O.N. THIS PLAN
3. FOR BALANCE OF NOTES SEE CORRESPONDING FRAMING PLAN.

NOTE:
ALL COORDINATES TO BE VERIFIED BY
ARCHITECT PRIOR TO CONSTRUCTION.

No.	Description	Date
3	PAA	08-04-2017
2	BULLETIN #53	05-16-2017
1	BULLETIN #52	05-12-2017

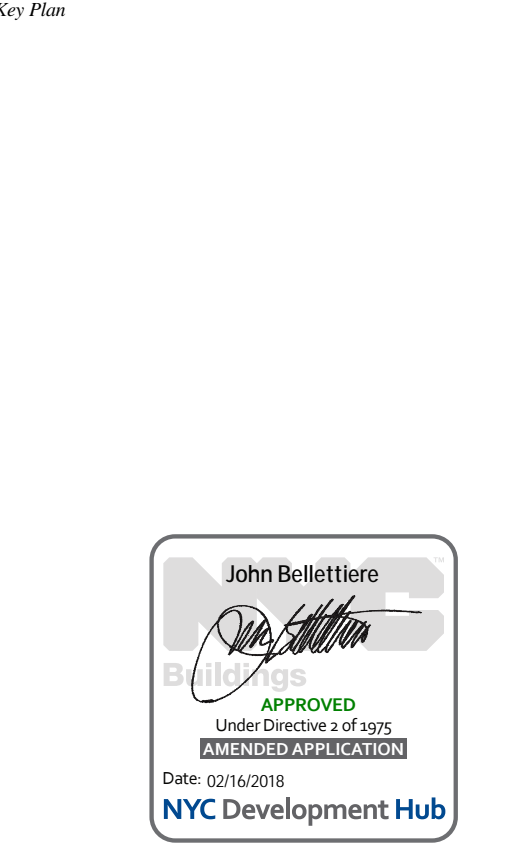

Date: 05/01/17
Project No: 1305480
Drawn By: CADD
Sheet Number: 1305480-S-499

Project File
49TH FLOOR
(MARKETING 50) G.A.
PLAN

Sheet Number
S-499.00



Client
Related Companies
60 Columbus Circle
New York, NY 10023
Tel: 212.801.1000 Fax: 212.801.1048


Oxford Properties Group
320 Park Avenue, 17th Floor
New York, NY 10022
Tel: 212.986.7514 Fax: 212.986.7510

Mitsui Fudosan America, Inc.
1251 Avenue of the Americas, Suite 800
New York, NY 10020
Tel: 212.403.5600 Fax: 212.403.5657

Architect
Kohn Pedersen Fox Associates PC
Architects & Planning Consultants
11 West 42nd Street
New York, New York 10036
TEL: 212.977.6500 FAX: 212.956.2526

Structural Engineer
WSP
228 East 45th Street, 3rd Floor
New York, NY 10017
Tel: 212.687.9888 Fax: 646.487.5501

Mechanical, Electrical, Plumbing, Fire Protection
WSP
512 Seventh Avenue
New York, NY 10018
Tel: 212.552.9600

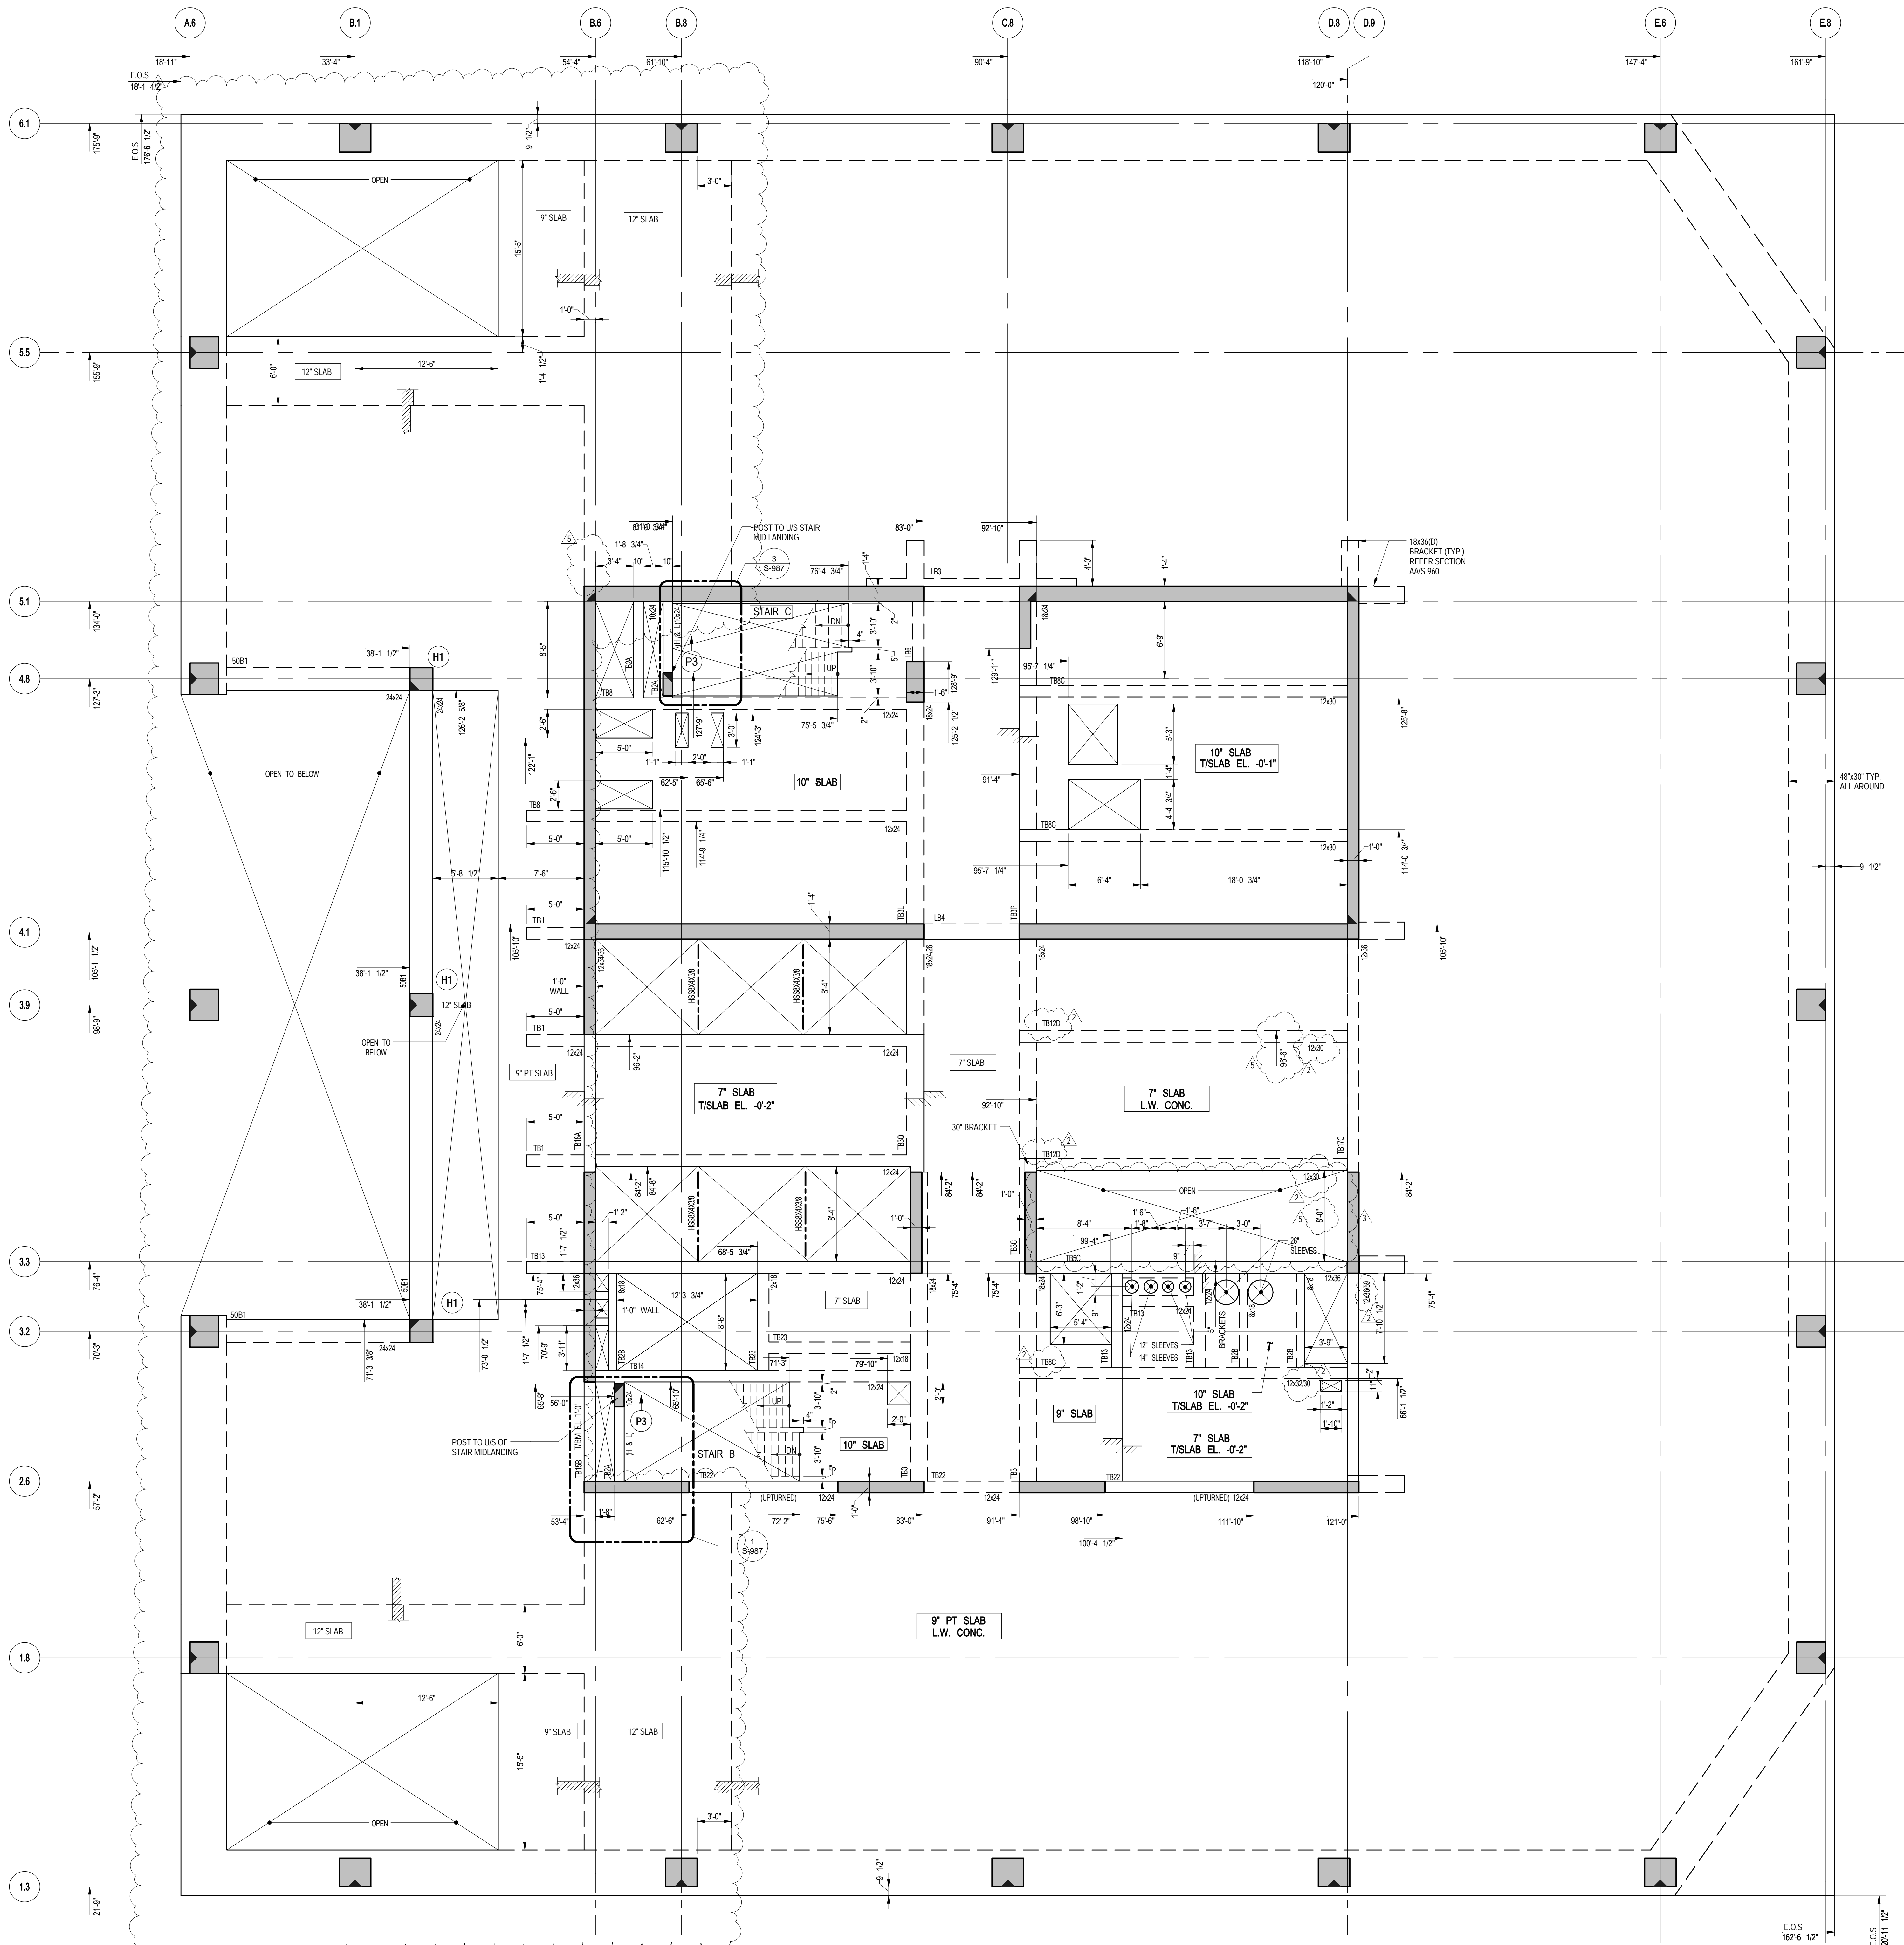

55 HUDSON YARDS

Address
550 W 34TH St., New York, NY
10001



Client
Related Companies
60 Columbus Circle
New York, NY 10023
Tel: 212.801.1000 Fax: 212.801.1048

Oxford Properties Group
320 Park Avenue, 17th Floor
New York, NY 10022
Tel: 212.986.7514 Fax: 212.986.7510

Mitsui Fudosan America, Inc.
1251 Avenue of the Americas, Suite 800
New York, NY 10020
Tel: 212.403.5600 Fax: 212.403.5657

Architect
Kohn Pedersen Fox Associates PC
Architects & Planning Consultants
11 West 42nd Street
New York, New York 10036
TEL: 212.977.6500 FAX: 212.956.2526

Structural Engineer
WSP
228 East 45th Street, 3rd Floor
New York, NY 10017
Tel: 212.687.9888 Fax: 646.487.5501

Mechanical, Electrical, Plumbing, Fire Protection
WSP
512 Seventh Avenue
New York, NY 10018
Tel: 212.532.9600

17	PAA	12-19-2017
16	BULLETIN #61	08-25-2017
15	BULLETIN #57R1	07-12-2017
14	BULLETIN #57	07-06-2017
13	BULLETIN #53	05-16-2017
12	BULLETIN #52	05-12-2017
11	BULLETIN #48	04-07-2017
10	BULLETIN #42	01-18-2017
9	BULLETIN #35	10-19-2016
8	BULLETIN #34	09-28-2016
7	BULLETIN #25	04/20/2016
6	BULLETIN #24	03/03/2016
5	BULLETIN #23	03/22/2016
4	BULLETIN #21	12/11/2015
3	BULLETIN #20	10/26/2015
2	BULLETIN #19	09/25/2015
1	BULLETIN #11	05/29/2015
	D.O.B. BUILDING PERMIT FILING	05/01/2015

No. Description Date

Rev. Description Date




Issue Date: 04/03/2015
Project No: 1305480
Division By: CADD
Sheet Number: 1305480-S-510

Project File:
51ST FLOOR (MARKETING 52)
FRAMING PLAN

Drawing Number:
S-510.01


© 2014 KOHN PEDERSEN FOX ASSOCIATES PC. All rights reserved.

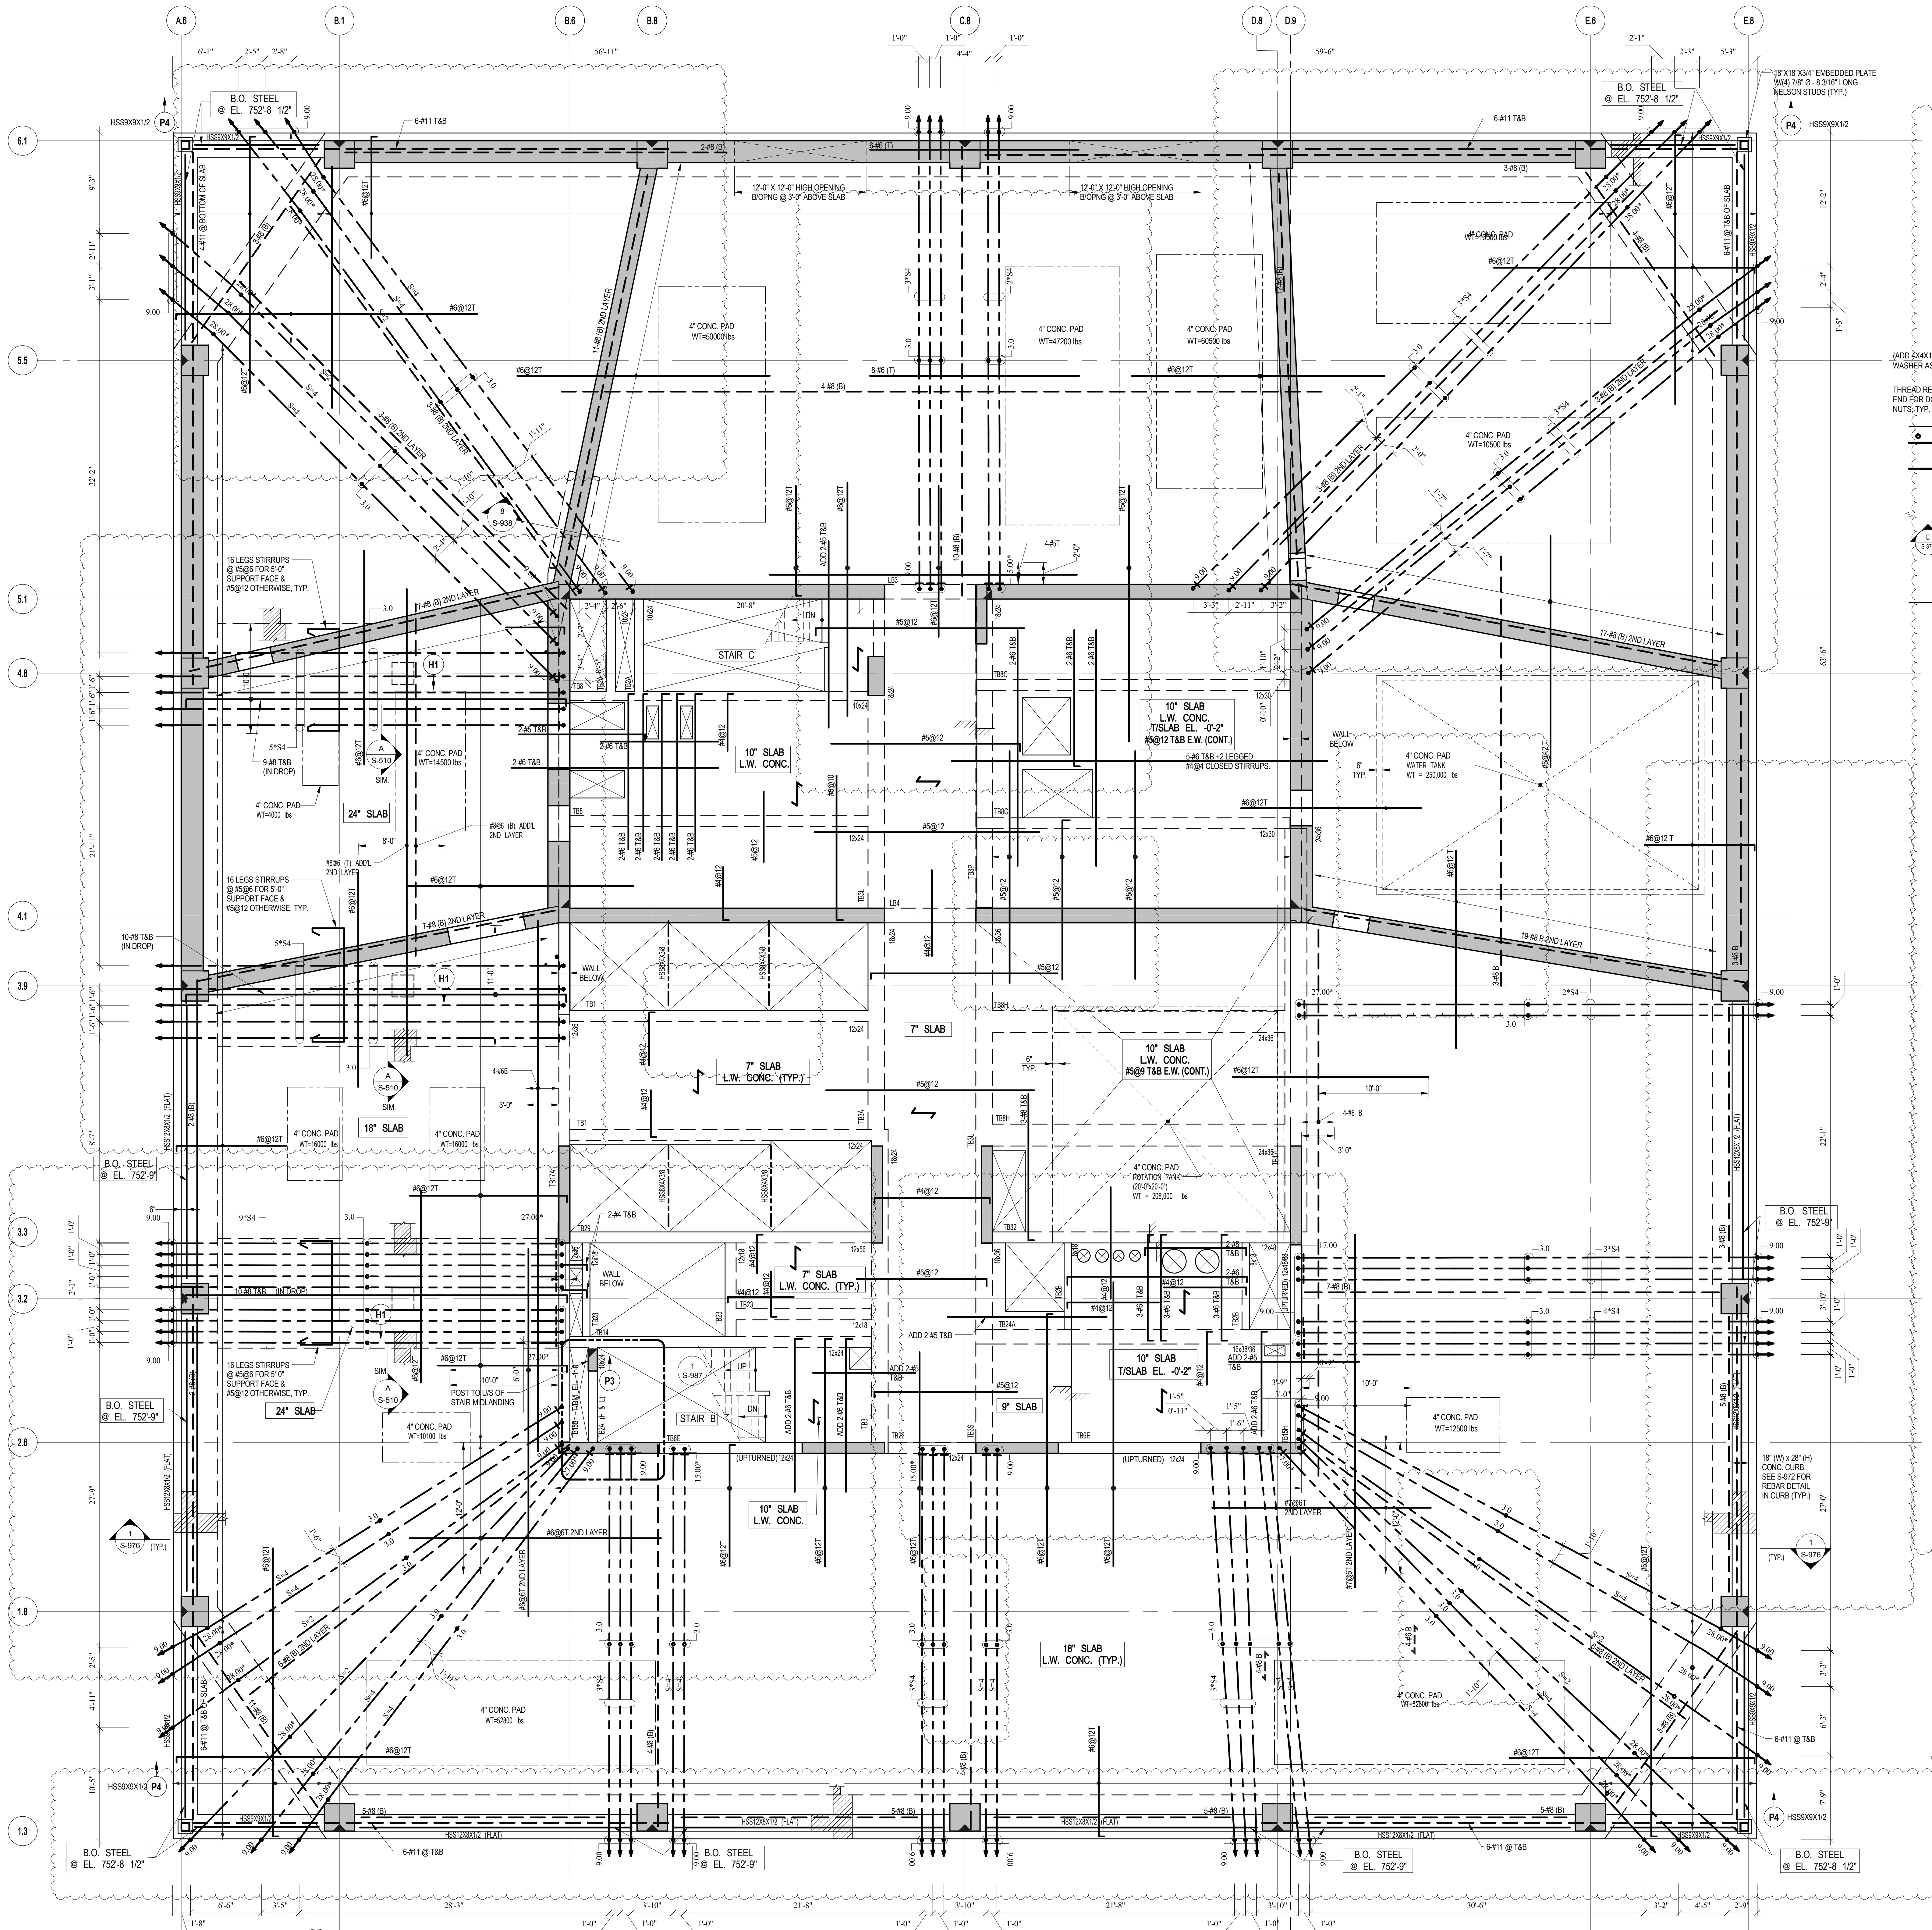

A SECTION
S-510 SCALE: 3/8" = 1'-0"

B SECTION
S-510 SCALE: 1 1/2" = 1'-0"

C SECTION
S-590 SCALE: 1 1/2" = 1'-0"

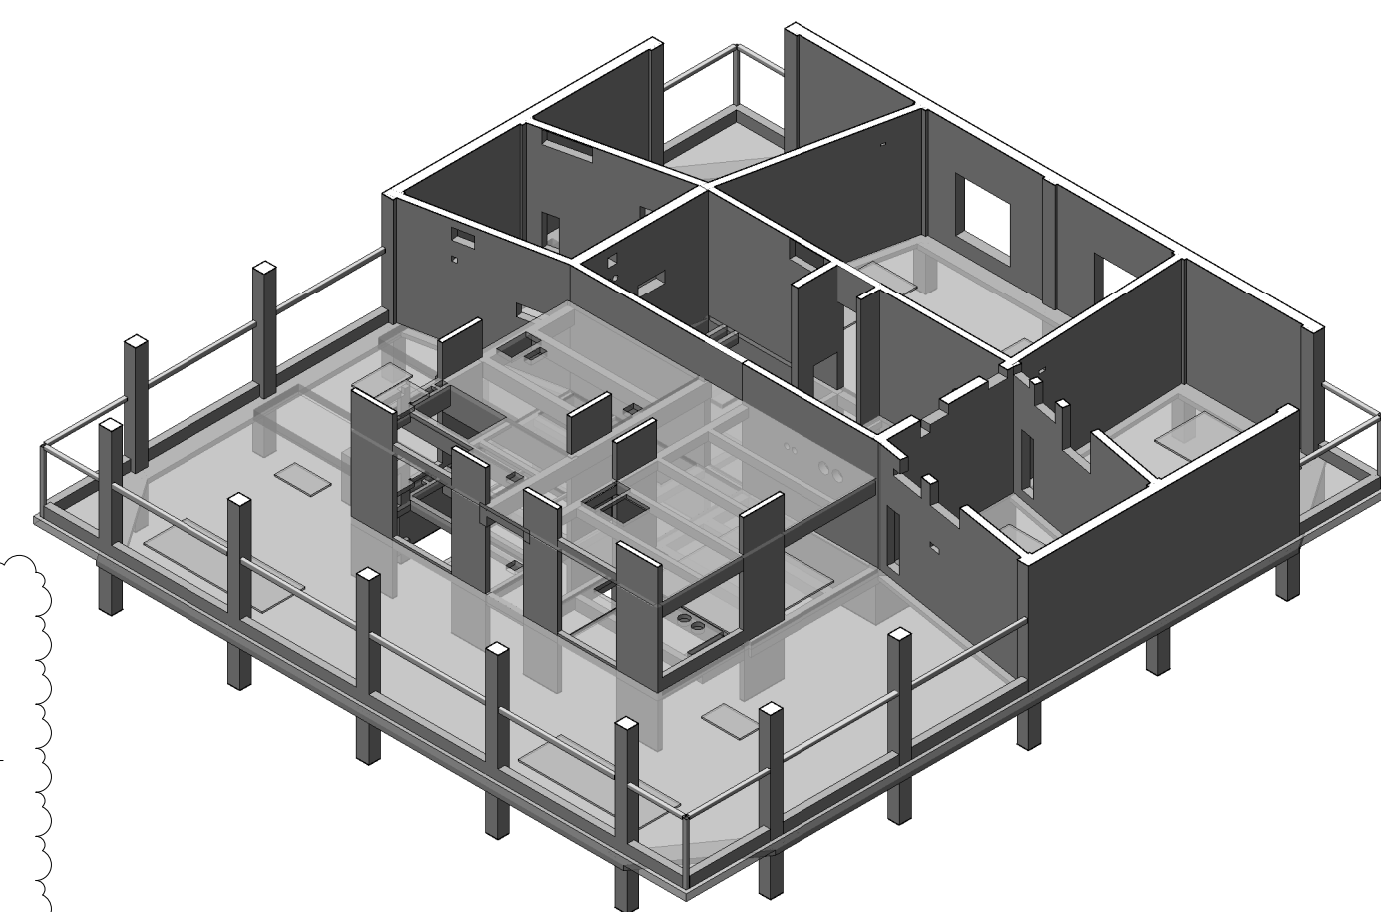

3D VIEW

MATERIAL NOTES

1. ALL SLABS TO BE LIGHT-WEIGHT CONCRETE (MAXIMUM DENSITY 1200lb/cu yd AND $f_c = 7000$ psi)
2. ALL COLUMNS AND SHEAR WALLS TO BE NORMAL WEIGHT CONCRETE

LOAD TABLE (OUTSIDE CORE AREA)			
DL	SDL	LL	FACADE
SLAB WEIGHT (VARIES)	45 PSF	150 PSF	810 PLF

1
S-510

51ST FLOOR (MARKETING 52) FRAMING PLAN

1. SCALE: 3/8" = 1'-0"
2. TOP OF SLAB ELEVATION @ 78'-8" U.O.N. THIS PLAN ON PLAN.
3. SLAB TO BE 18" THICK U.O.N. SLAB THUS PLAN ON PLAN.
4. BOTTOM MAT REINFC. TO BE: #6@12 E.W. CONT. FOR 18" RC SLAB INSIDE CORE U.O.N. #6@12 E.W. CONT. FOR 18" & 24" PT SLAB. #6@12 CONT. MAIN GARS AND #4@14 CONT. TEMPERATURE BARS FOR 7" RC SLAB INSIDE CORE.
5. FOR BALANCE OF NOTES SEE DWG. F-10.
6. FOR PT NOTES SEE DWG. S-500.

4. TOP MAT REINFC. TO BE #6@12 E.W. CONT. FOR 18" PT SLAB.



Client
Related Companies
60 Columbus Circle
New York, NY 10023
Tel: 212.801.1000 Fax: 212.801.1048

Oxford Properties Group
320 Park Avenue, 17th Floor
New York, NY 10022
Tel: 212.986.7514 Fax: 212.986.7510

Mitsui Fudosan America, Inc.
1251 Avenue of the Americas, Suite 800
New York, NY 10020
Tel: 212.403.5600 Fax: 212.403.5657

Architect
Kohn Pedersen Fox Associates PC
Architects & Planning Consultants
11 West 42nd Street
New York, New York 10036
TEL: 212.977.6500 FAX: 212.956.2526

Structural Engineer
WSP
228 East 45th Street, 3rd Floor
New York, NY 10017
Tel: 212.687.9888 Fax: 646.487.5501

Mechanical, Electrical, Plumbing, Fire Protection
WSP
512 Seventh Avenue
New York, NY 10018
Tel: 212.532.9600

17	PAA	12-19-2017
16	BULLETIN #61	08-25-2017
15	BULLETIN #57R1	07-12-2017
14	BULLETIN #57	07-06-2017
13	BULLETIN #53	05-16-2017
12	BULLETIN #52	05-12-2017
11	BULLETIN #48	04-07-2017
10	BULLETIN #42	01-19-2017
9	BULLETIN #35	10-19-2016
8	BULLETIN #31	08-25-2016
7	BULLETIN #25	04/20/2016
6	BULLETIN #24	03/03/2016
5	BULLETIN #23	03/22/2016
4	BULLETIN #21	12/11/2015
3	BULLETIN #20	10/26/2015
2	BULLETIN #19	09/25/2015
1	BULLETIN #11	05/29/2015
D.O.B. BUILDING PERMIT FILING		05/01/2015

No.	Description	Date
-----	-------------	------

Key Plan




Date: 04/03/2015
Project No: 1305480
Division: CADD
Sheet Number: 1305480-S-514

51ST FLOOR
(MARKETING 52) G.A.
PLAN


Drawing Number

S-514.01

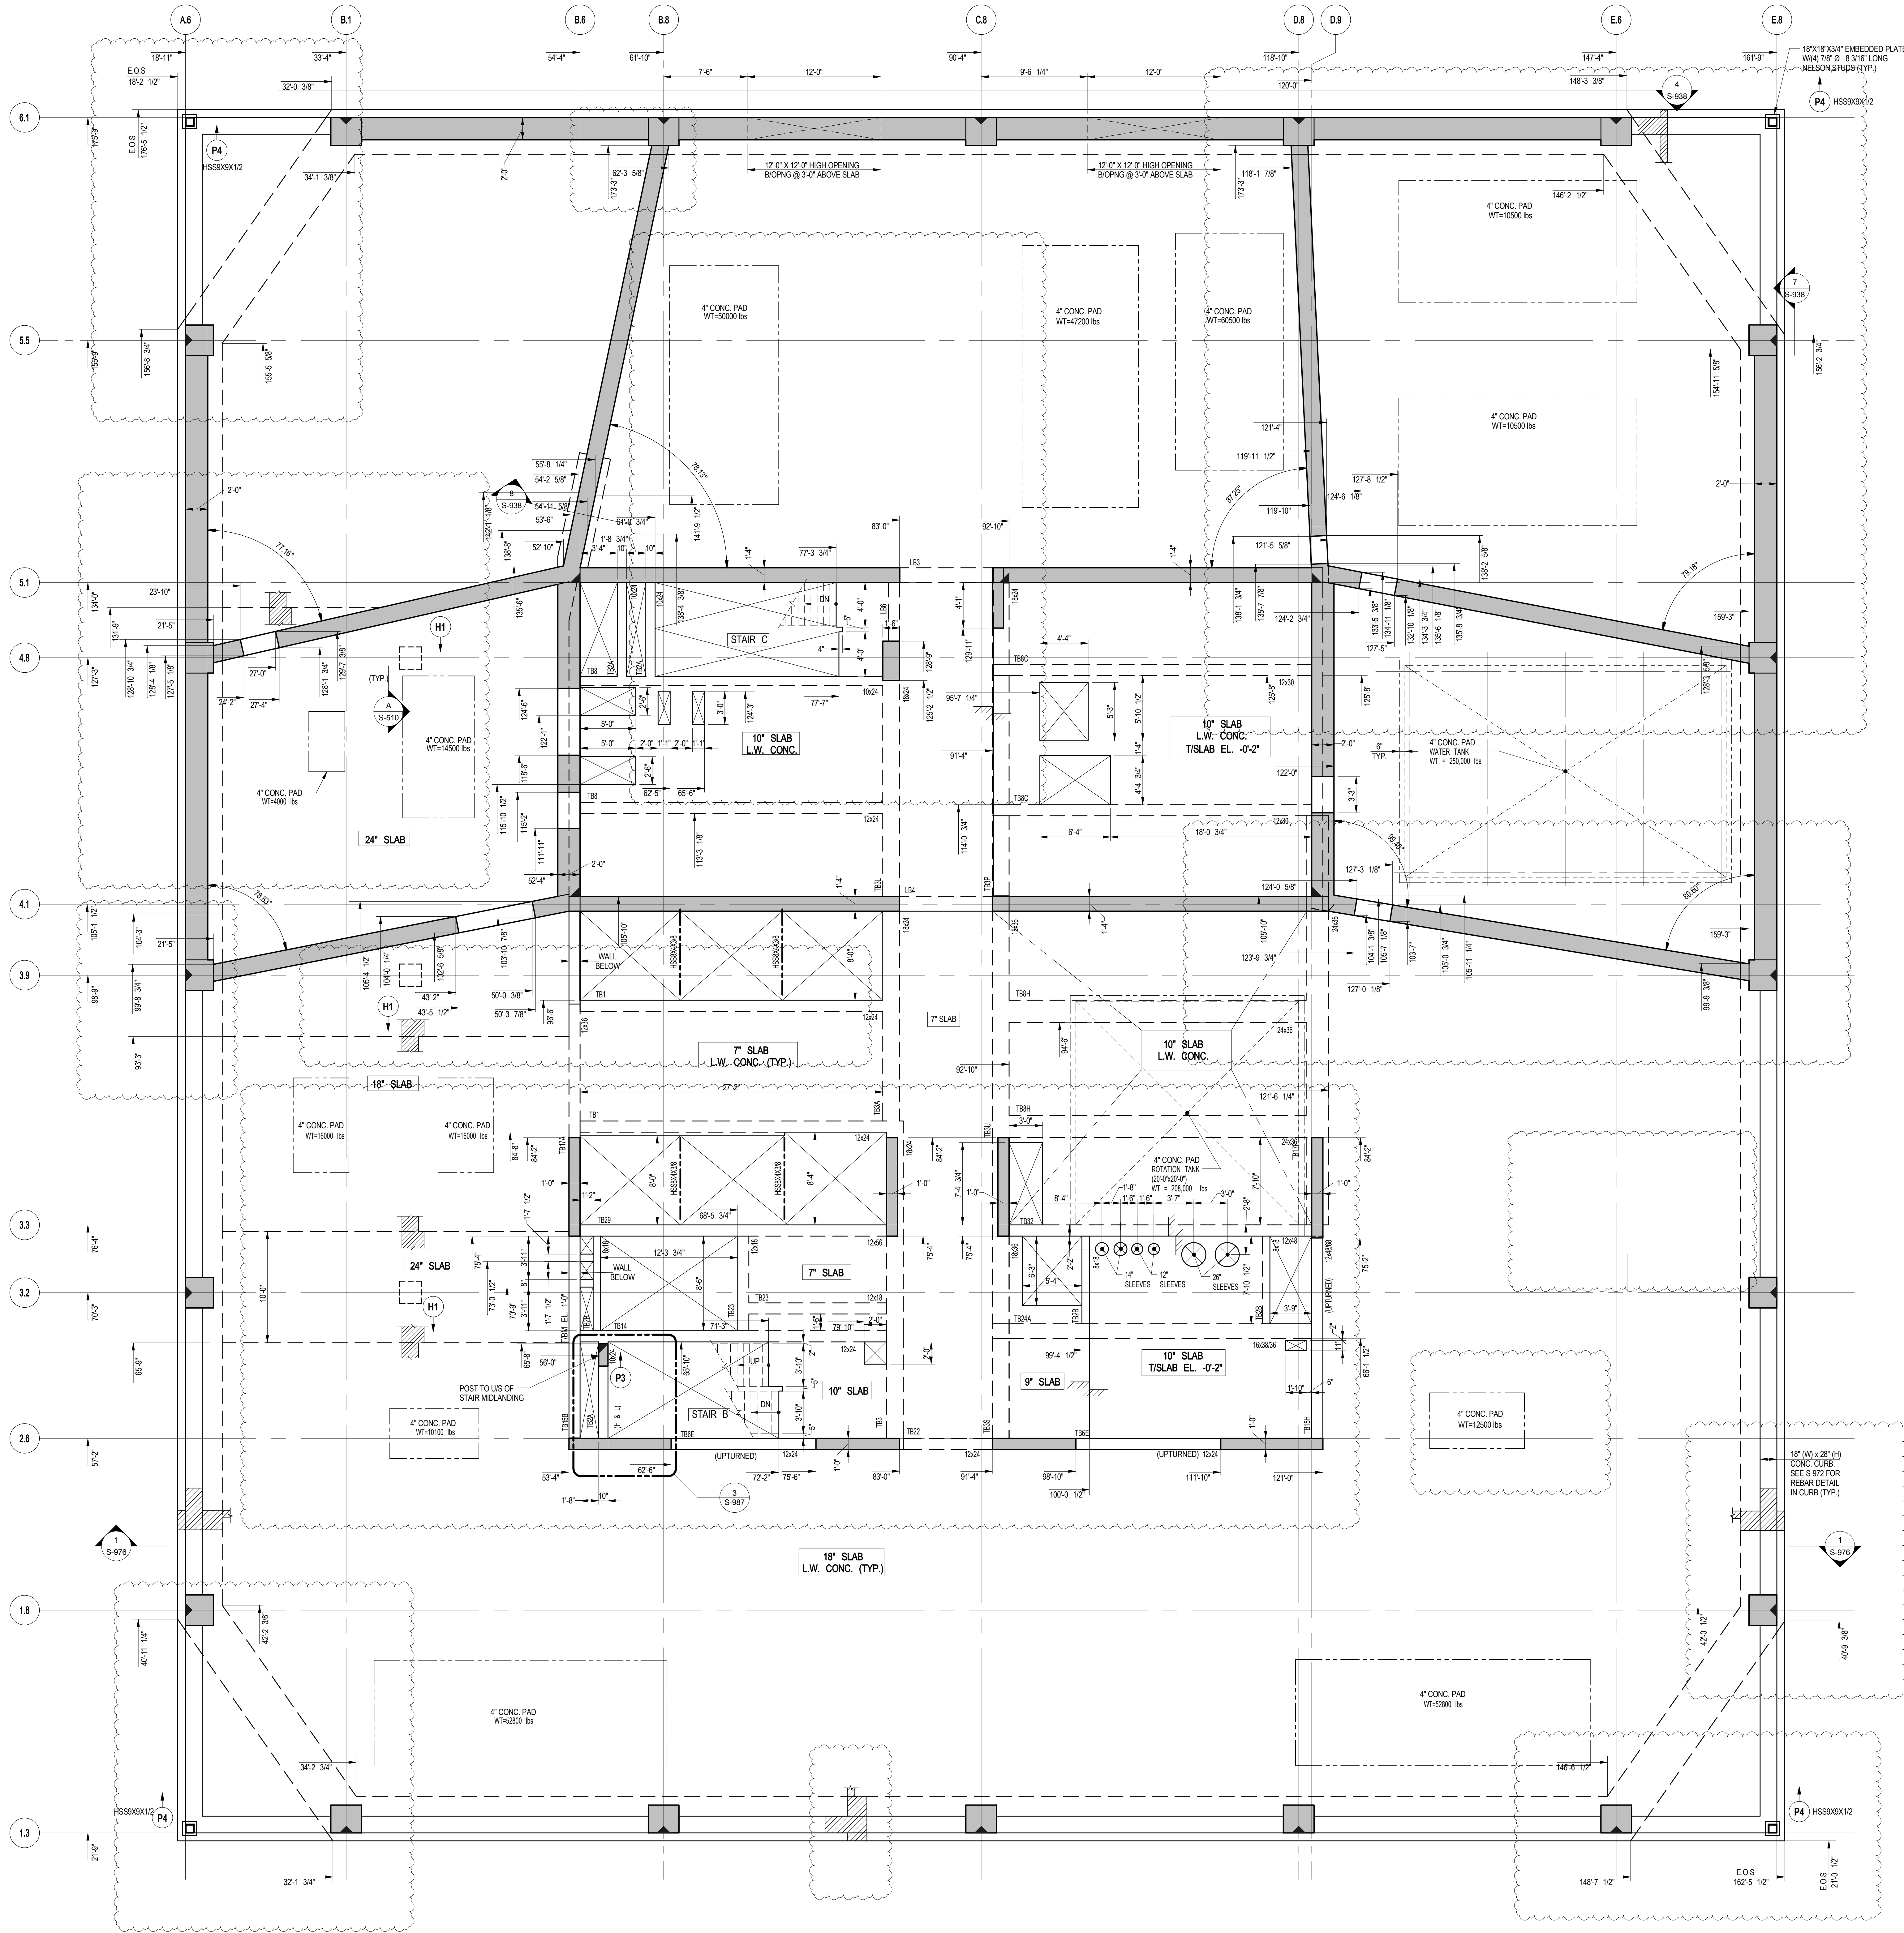


NOTE:
ALL COORDINATES TO BE VERIFIED BY
ARCHITECT PRIOR TO CONSTRUCTION.

1
S-514
51ST FLOOR (MARKETING 52) GENERAL ARRANGEMENT PLAN
SCALE: 3/16" = 1'-0"
NOTES:
1. TOP OF SLAB ELEVATION @ 739'-8" U.O.N. THUS [] ON PLAN.
2. SLAB TO BE 18" THICK U.O.N. SLAB THUS [] ON PLAN.
3. FOR BALANCE OF NOTES SEE CORRESPONDING FRAMING PLAN.

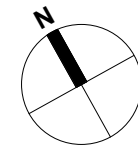

S-519
8/2/2017 12:25:11 PM
S:\310 CON\MARKETING\521 MEZZ G.A. PLAN
C:\Users\ash02750\Documents\5210.55WV_VSPB_STRUC_2016_USD\02775.dwg

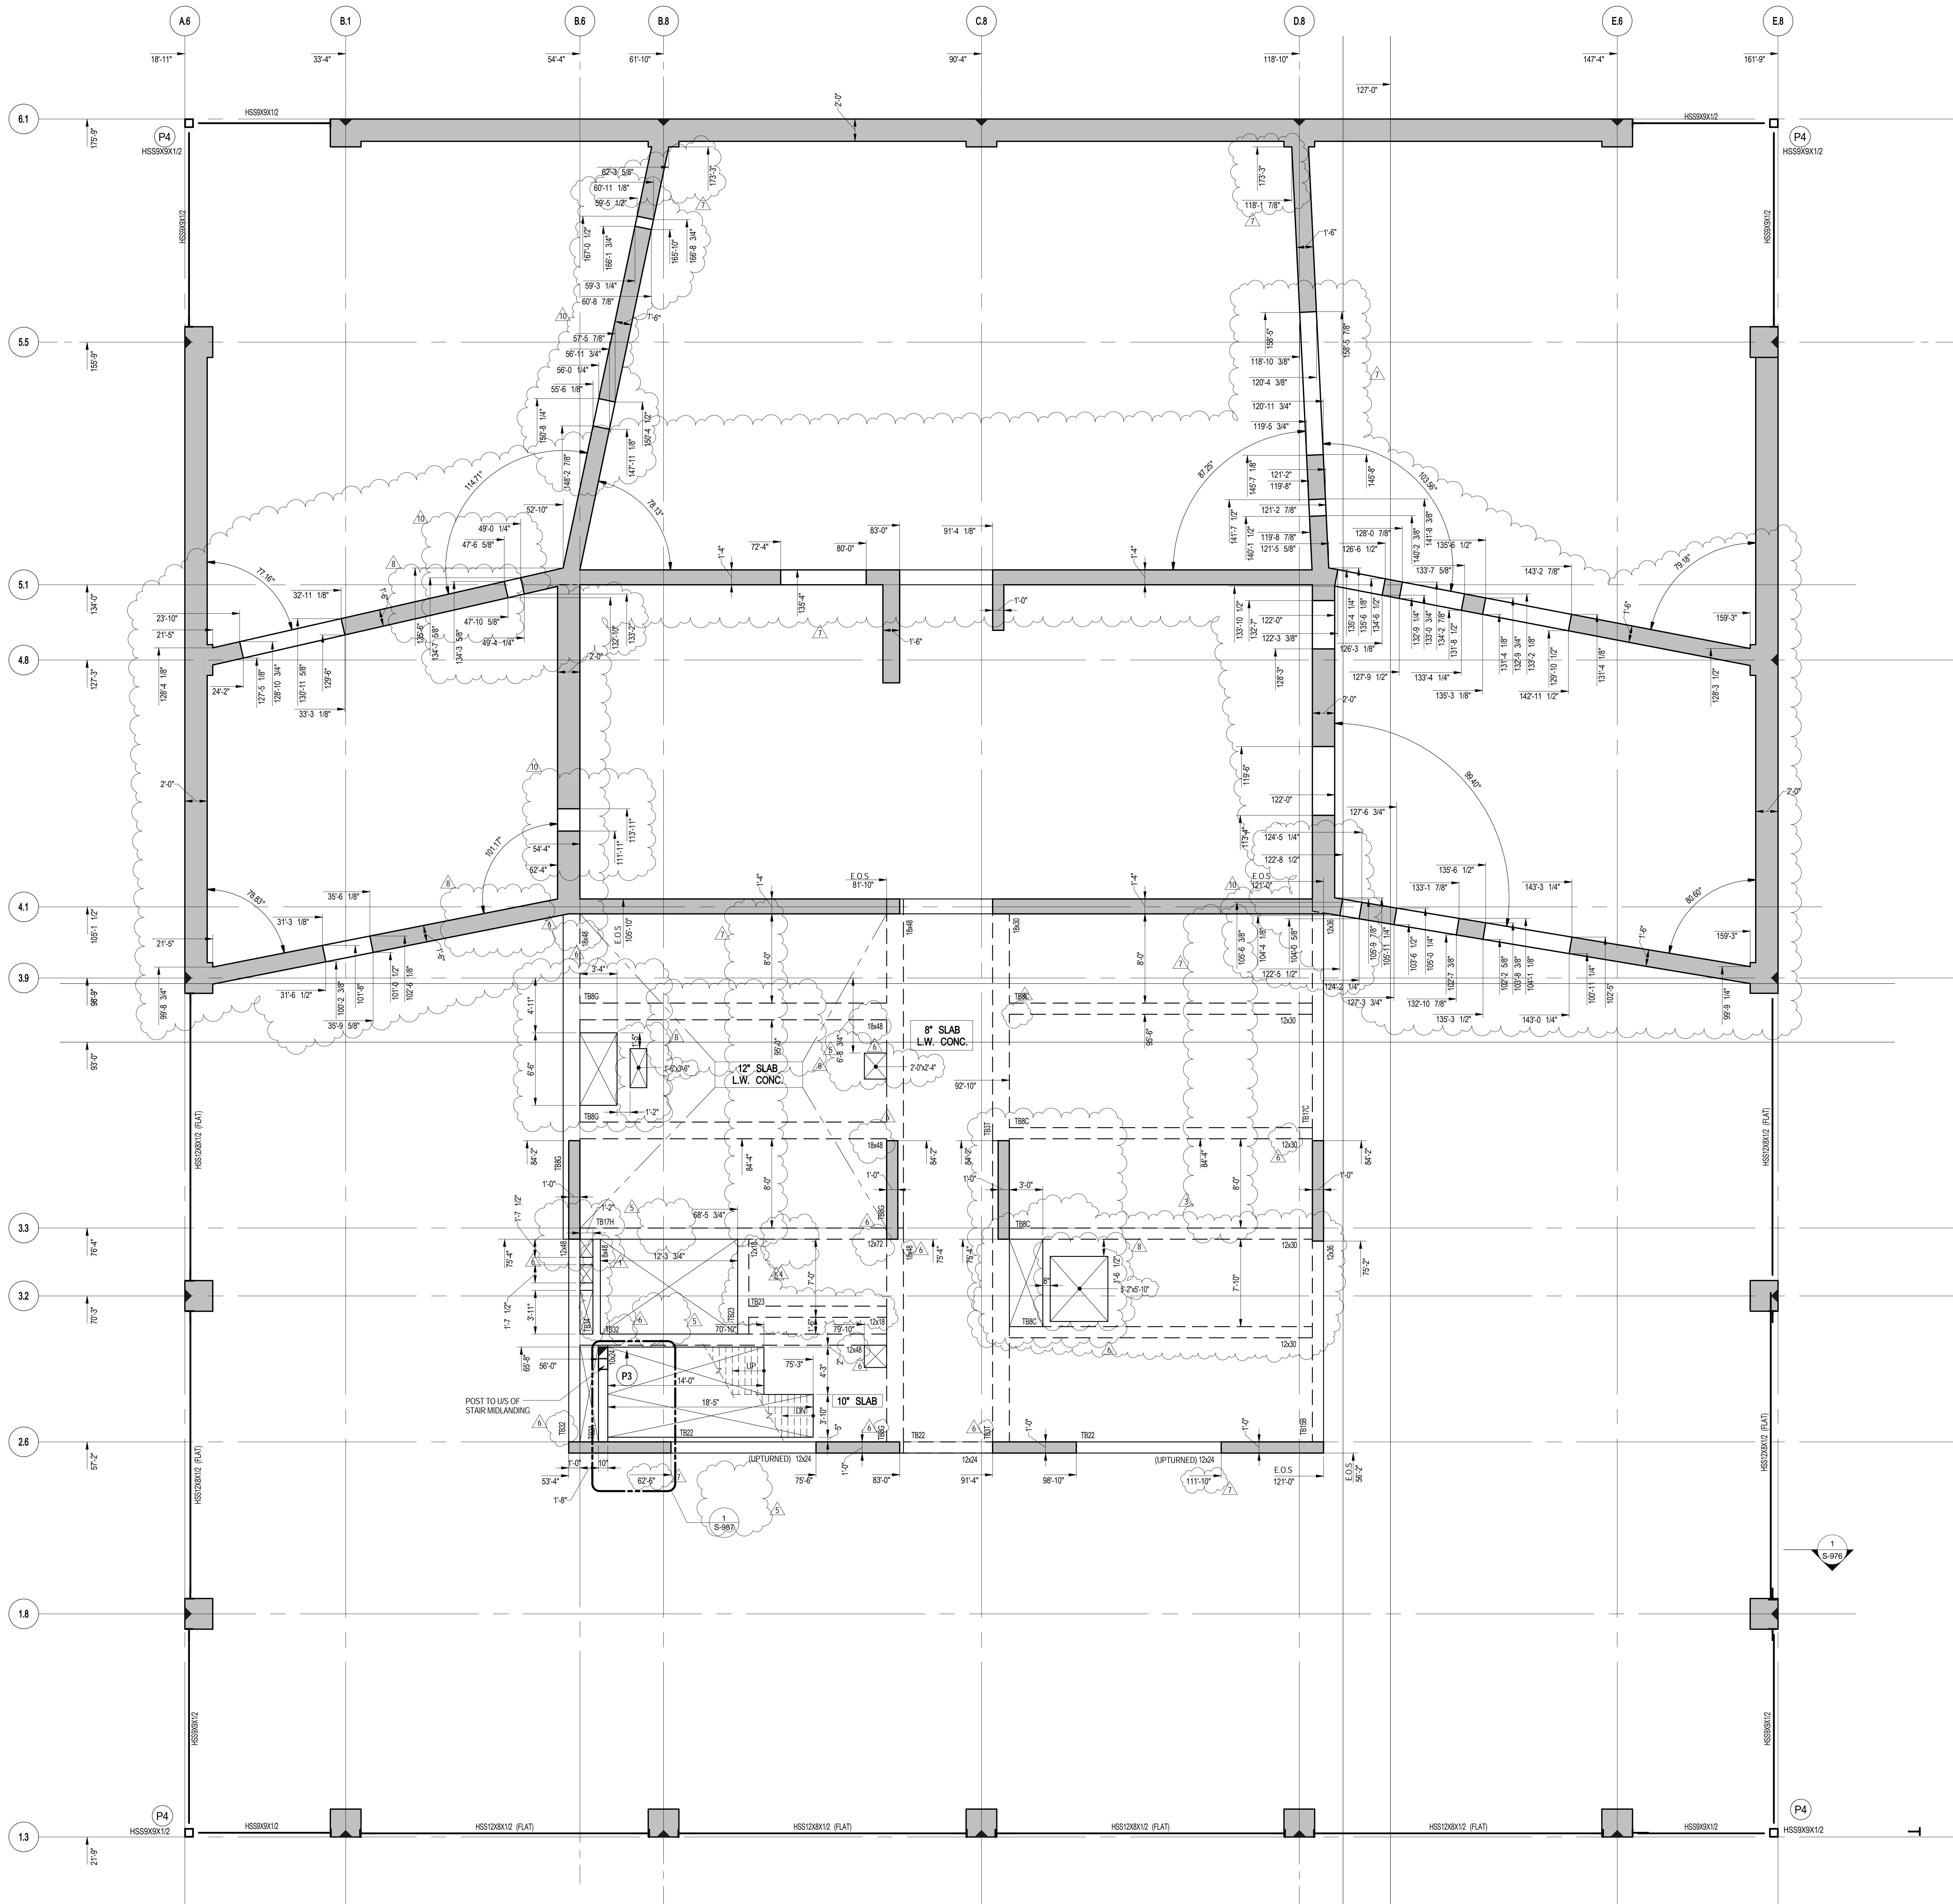

1 51ST FLOOR (MARKETING 52) MEZZANINE GENERAL ARRANGEMENT PLAN
SCALE: 3/16" = 1'-0"
NOTES:
1. TOP OF SLAB ELEVATION @ EL. 756'-7" U.O.N. THUS ON PLAN.
2. SLAB TO BE 8" THICK SLAB U.O.N. THUS ON PLAN.
3. FOR BALANCE OF NOTES SEE CORRESPONDING FRAMING PLAN.

55 HUDSON YARDS

Address
550 W 34TH St., New York, NY
10001



Client

Related Companies
60 Columbus Circle
New York, NY 10023
Tel: 212.801.1000 Fax: 212.801.1048

Oxford Properties Group
320 Park Avenue, 17th Floor
New York, NY 10022
Tel: 212.986.7514 Fax: 212.986.7510

Mitsui Fudosan America, Inc.
1251 Avenue of the Americas, Suite 800
New York, NY 10020
Tel: 212.403.5600 Fax: 212.403.5657

Architect

Kohn Pedersen Fox Associates PC
Architects & Planning Consultants
11 West 42nd Street
New York, New York 10036
TEL: 212.977.6500 FAX: 212.956.2526

Structural Engineer

WSP
228 East 45th Street, 3rd Floor
New York, NY 10017
Tel: 212.687.9888 Fax: 646.487.5501


Mechanical, Electrical, Plumbing, Fire Protection

WSP
512 Seventh Avenue
New York, NY 10018
Tel: 212.552.9600

No.	Description	Date
9	PAA	08/04/2017
8	BULLETIN #5781	07-12-2017
7	BULLETIN #57	07/06/2017
6	BULLETIN #52	05-12-2017
5	BULLETIN #25	04/20/2016
4	BULLETIN #21	12/11/2015
3	BULLETIN #20	10/25/2015
2	BULLETIN #19	09/25/2015
1	BULLETIN #11	05/29/2015
	D.O.B. BUILDING PERMIT FILING	05/01/2015
	100% CONSTRUCTION DOCUMENTS	04/03/2015

No. Description Date

Key Plan

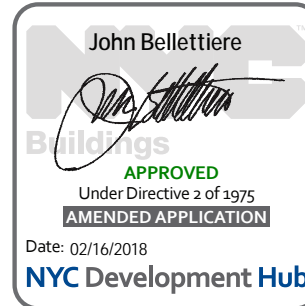


Date: 04/03/2015
Project No: 1305480
Division: CADD
Sheet Number: 1305480-S-519

Drawings File

51ST FLOOR (MARKETING 52) MEZZ.
G.A. PLAN


Drawings Number

S-519.01

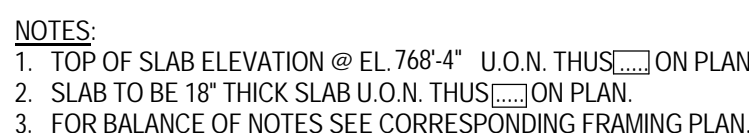



NOTE:
ALL COORDINATES TO BE VERIFIED BY
ARCHITECT PRIOR TO CONSTRUCTION.


PLANVIEW 3, RING BEAM FRAMING PLAN
C:\Users\johnd\Documents\2210_S530_VSP_STRUC_2016_USD40275.dwg
S-530
8/21/2017 12:01:07 PM

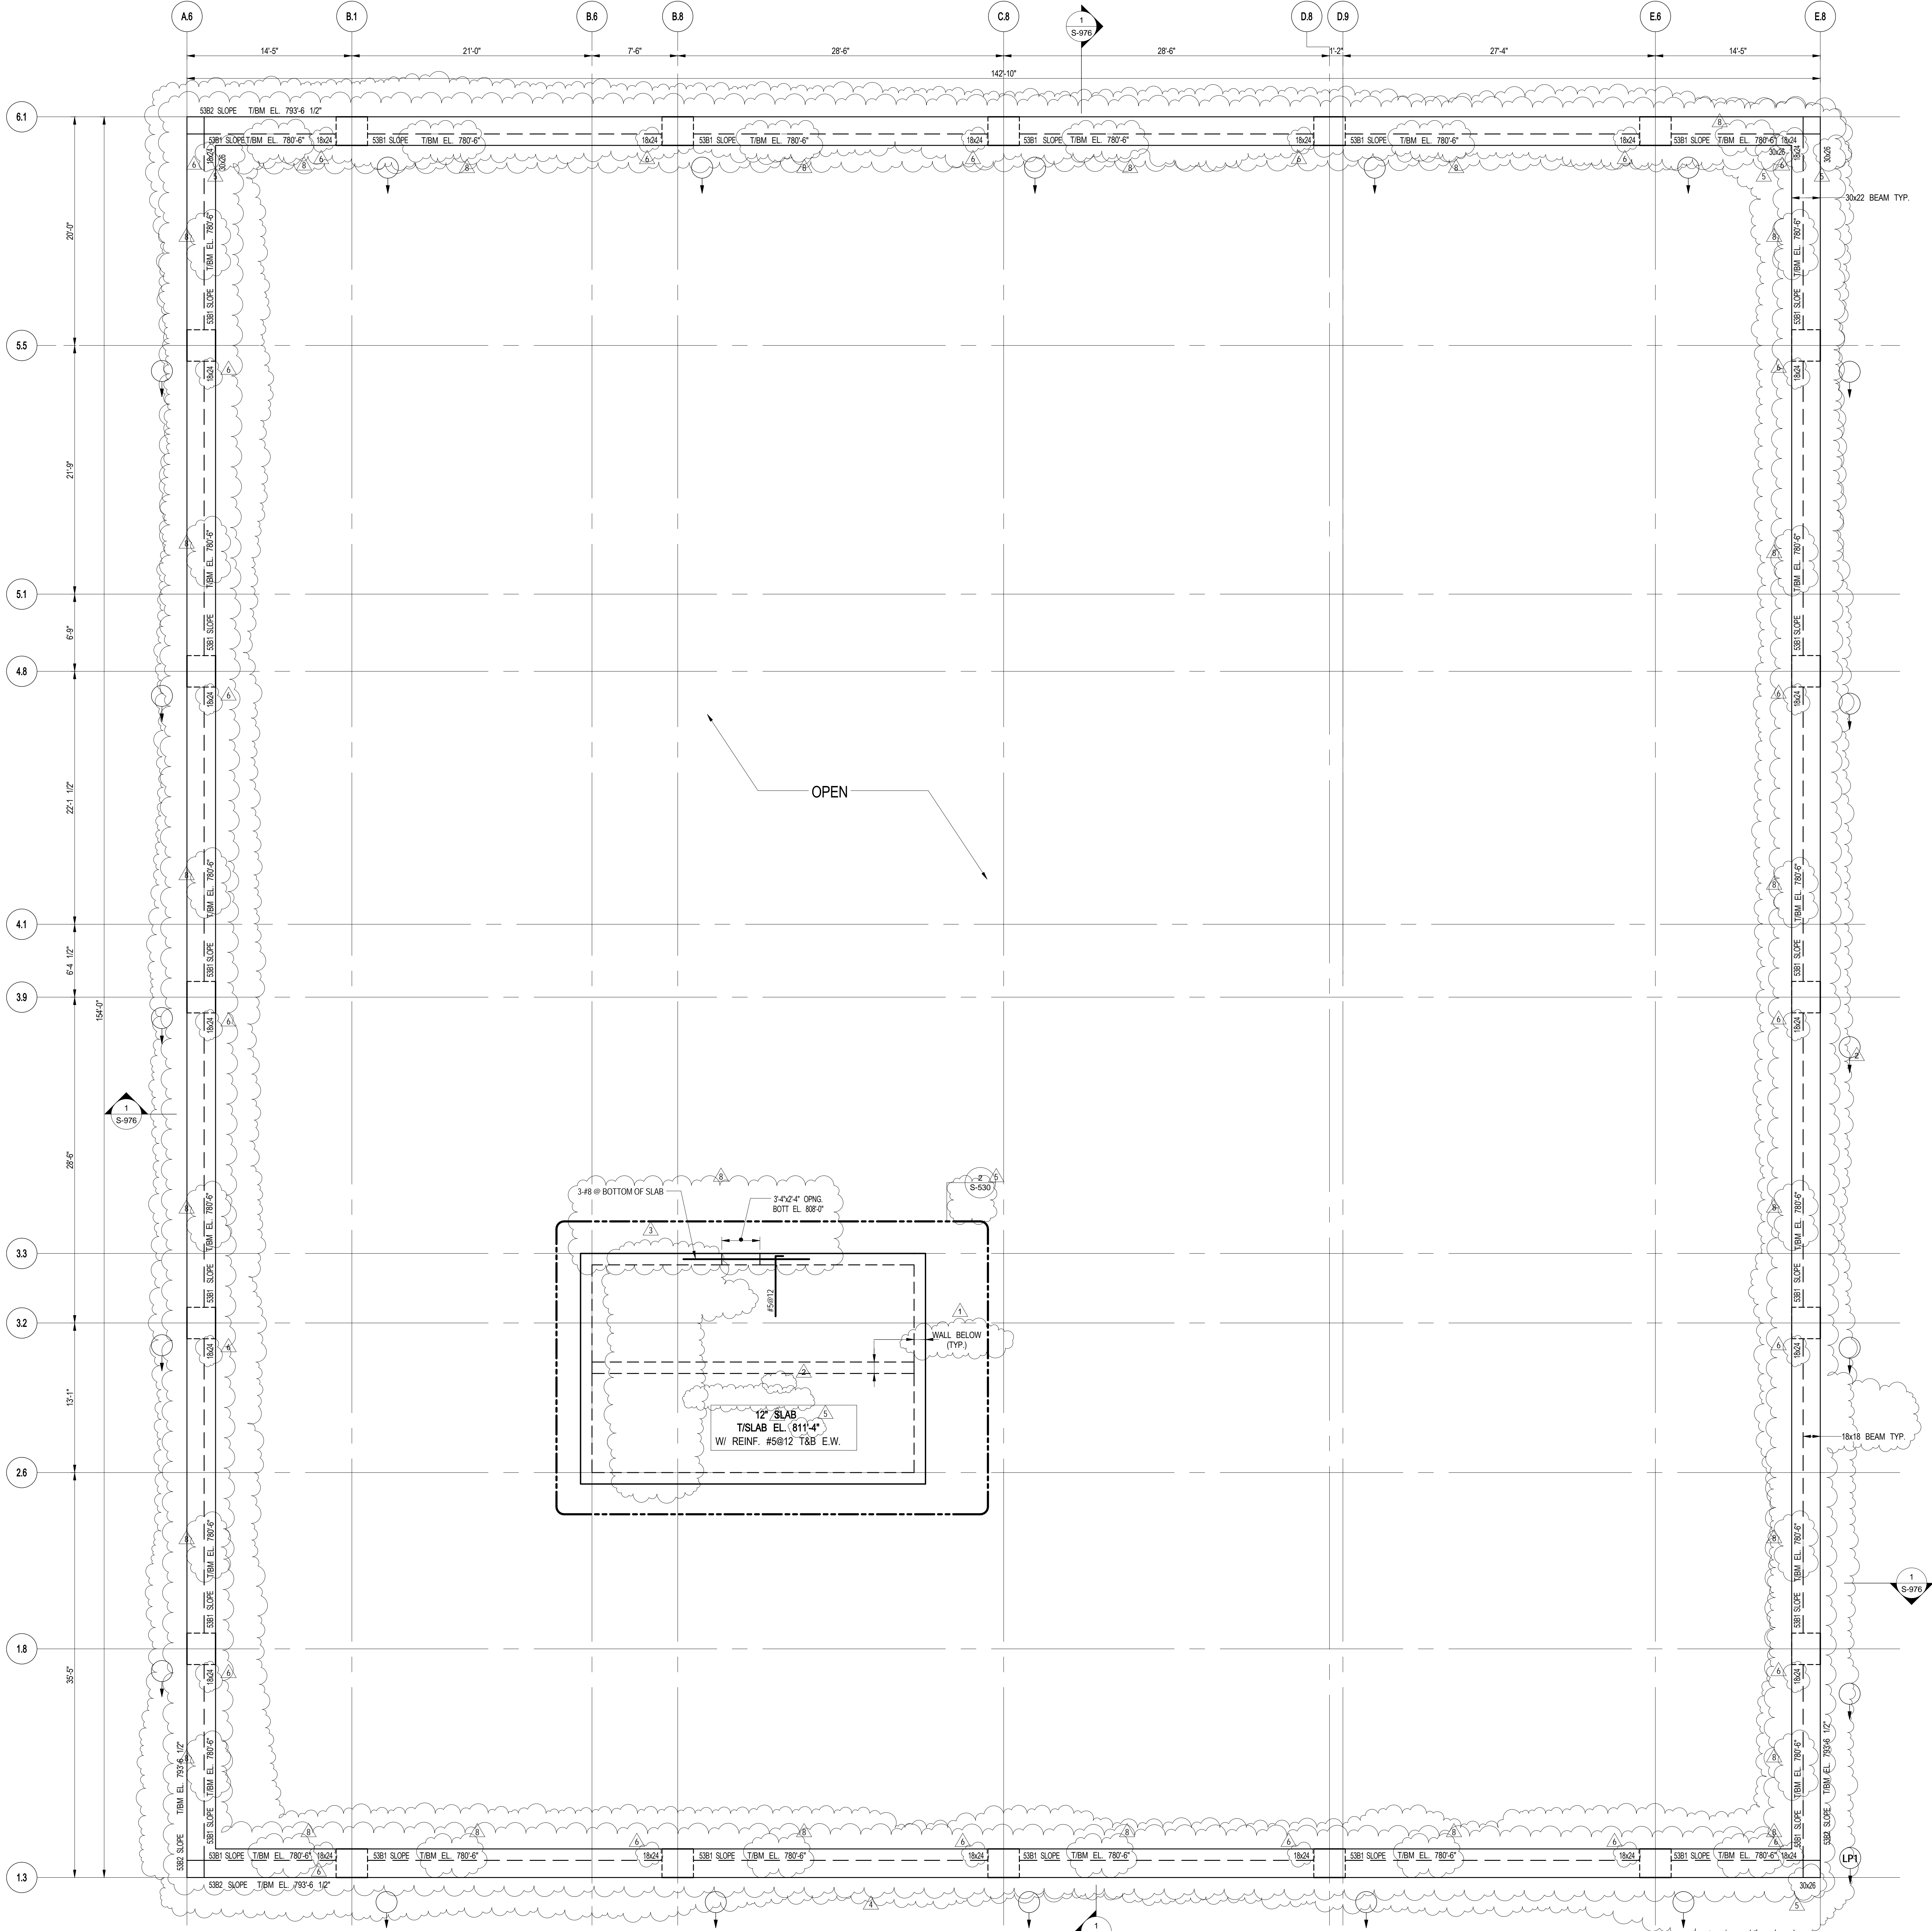


53RD FLOOR BEAM SCHEDULE									
BEAM MARK	SIZE		REINFORCEMENT			STIRRUPS			
	WIDTH	DEPTH	BOTTOM CONTINUOUS	TOP CONTINUOUS	TOP ADD'L BARS AT SUPPORT	SKIN REINF.	TYPE	SIZE	SPACING
S301	16	24	4#9	4#9	4#9 E.F.	1	1	#6	12
S302	30	26	6#9	6#9	2#9 E.F.	1	1	#6	12

1 BULKHEAD AND RING BEAM FRAMING PLAN
SCALE: 3/16" = 1'-0"
NOTES:
1. TOP OF SLAB ELEVATION @ EL. 811'-4" TOP OF STEEL EL. SEE S-920.
2. SLAB TO BE 12" THICK SLAB U.O.N. THUS CON PLAN.
3. FOR BALANCE OF NOTES SEE DWG. FO-120.
4. ADD 4 GALLONS OF JOINT EACH CURB YARD OF CONCRETE FOR EXPOSED COLUMNS & BEAMS. TYP.
5. CONCRETE COVER SHALL BE 2" CLEAR FOR EXPOSED COL. & BEAM.
LEGEND:
S30X SLOPE INDICATES TOP OF BEAM SLOPES. SEE SECTION 15-976.
ALL TOP OF BEAM ELEVATION SHOWN INDICATES H.P. EL. U.O.N.
TYPE 1
STIRRUP TYPES
N.T.S.

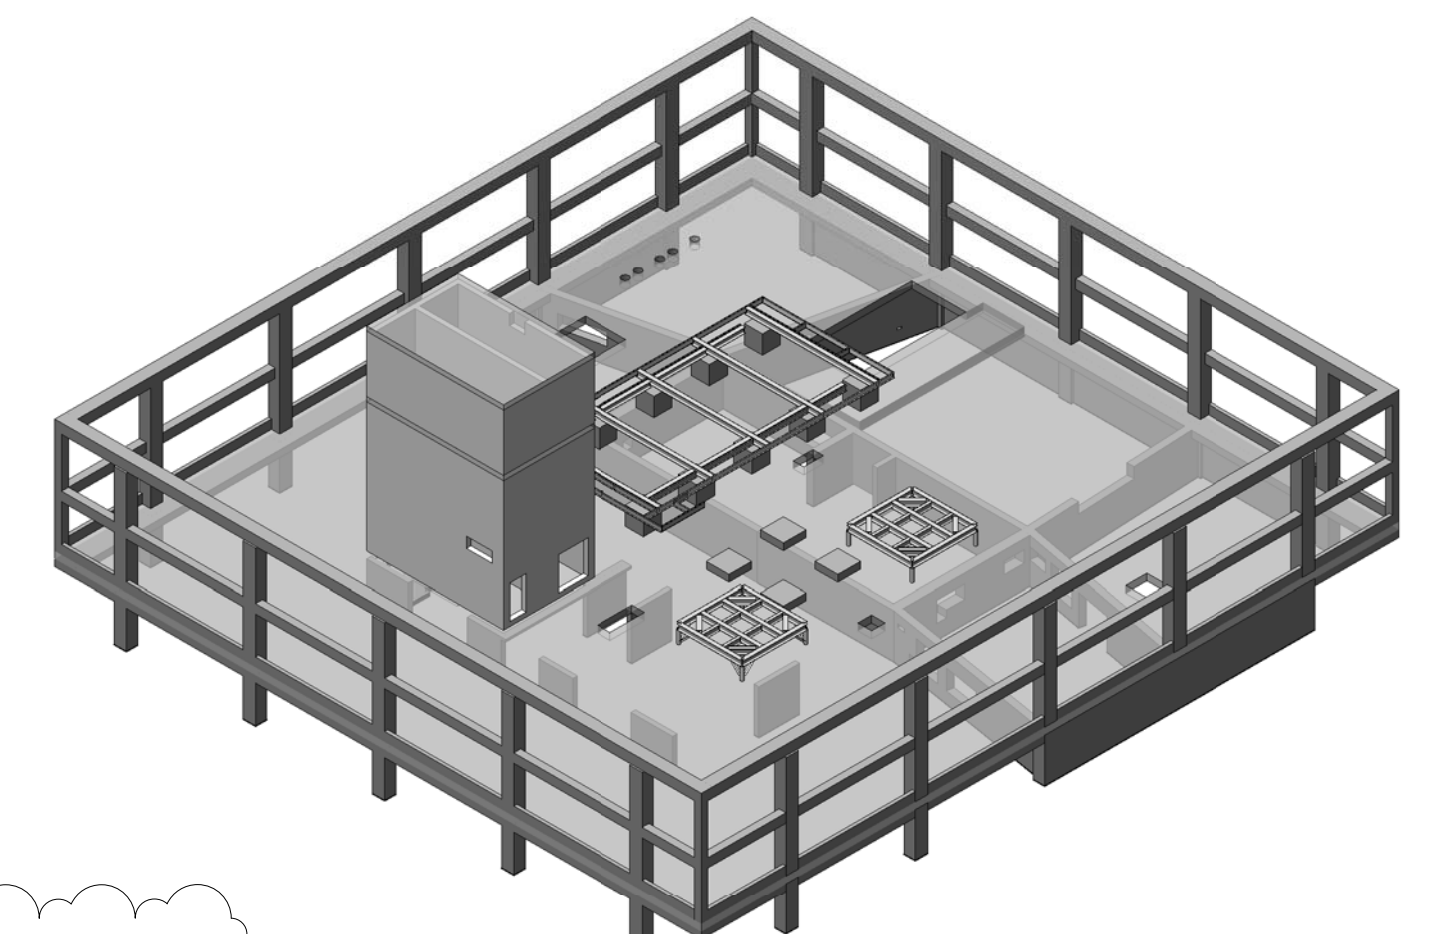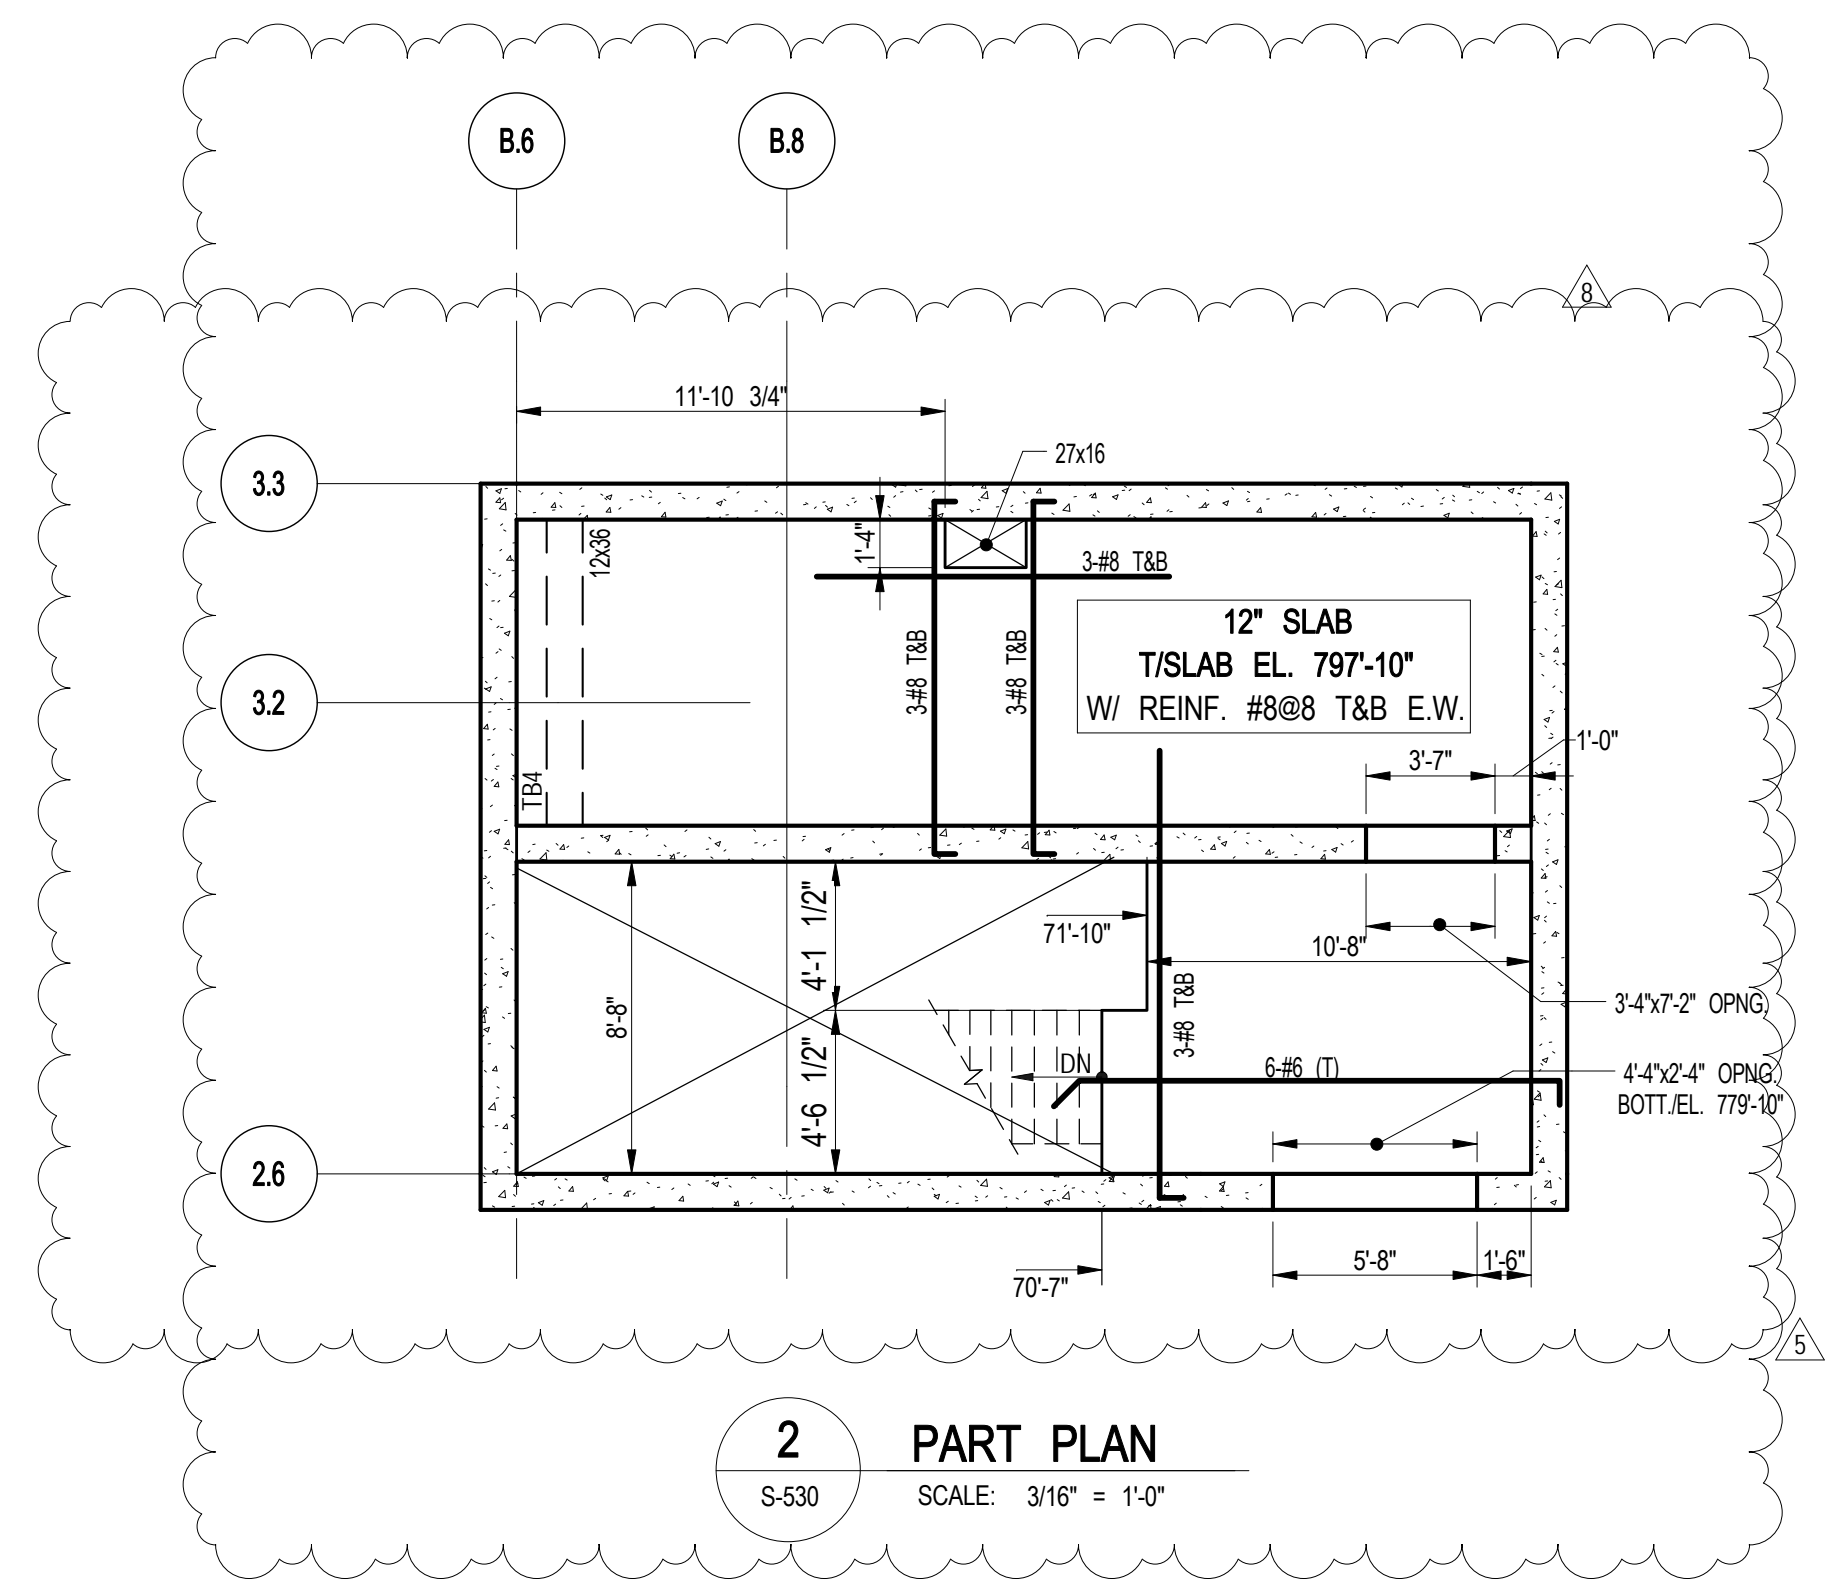


55 HUDSON YARDS
Address
550 W 34TH St., New York, NY 10001

Client
Related Companies
60 Columbus Circle
New York, NY 10023
Tel: 212.801.1000 Fax: 212.801.1048
Oxford Properties Group
320 Park Avenue, 17th Floor
New York, NY 10022
Tel: 212.986.7514 Fax: 212.986.7510
Mitsui Fudosan America, Inc.
1251 Avenue of the Americas, Suite 800
New York, NY 10020
Tel: 212.403.5600 Fax: 212.403.5657
Architect
Kohn Pedersen Fox Associates PC
Architects & Planning Consultants
11 West 42nd Street
New York, New York 10036
TEL: 212.977.6500 FAX: 212.956.2526
Structural Engineer
WSP
228 East 45th Street, 3rd Floor
New York, NY 10017
Tel: 212.687.9888 Fax: 646.487.5501
Mechanical, Electrical, Plumbing, Fire Protection
WSP
512 Seventh Avenue
New York, NY 10018
Tel: 212.552.9600






No.	Description	Date
7	PAA	08-04-2017
6	BULLETIN #57	07-06-2017
5	BULLETIN #52	05-12-2017
4	BULLETIN #48	04-07-2017
3	BULLETIN #20	10/26/2015
2	BULLETIN #15	07/01/2015
1	BULLETIN #11	05/29/2015
D.O.B. BUILDING PERMIT FILING		05/01/2015
100% CONSTRUCTION DOCUMENTS		04/03/2015


Date: 03/20/2018
NYC Development Hub

Date: 04/03/2015
Project No: 1305480
Division: CADD
Sheet Number: 1305480-S-530




Division: CADD
S-530.01

© 2016 KOHN PEDERSEN FOX ASSOCIATES PC. All rights reserved.

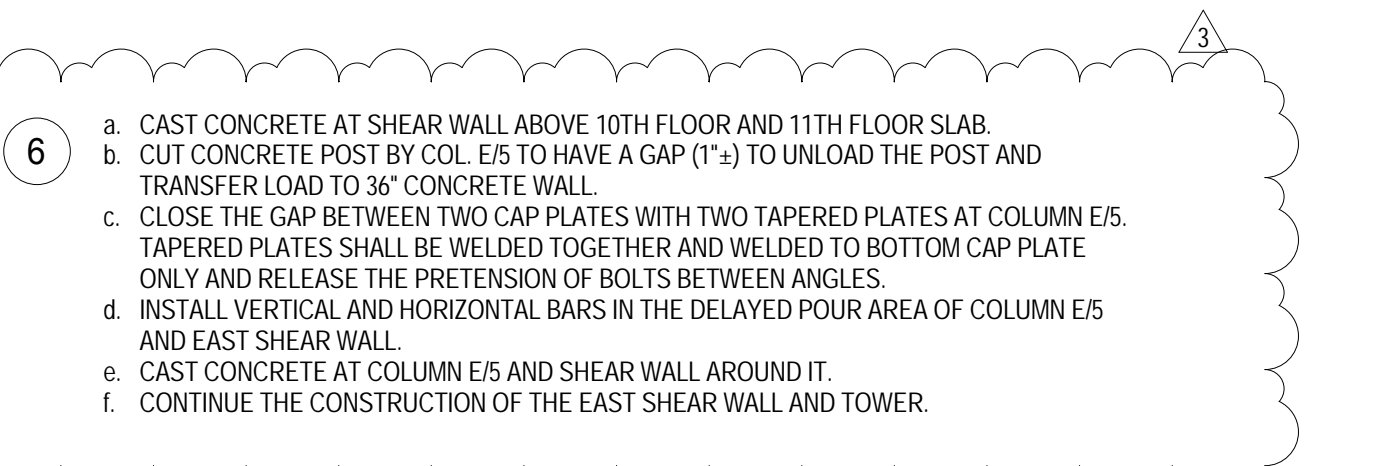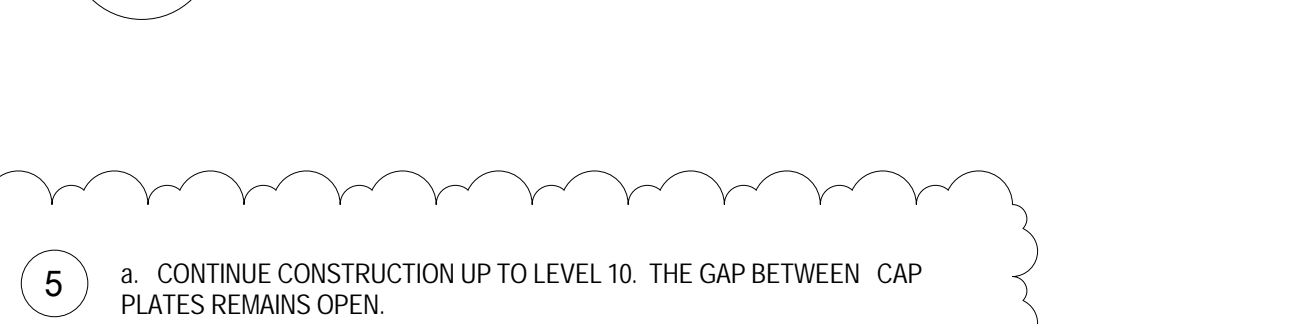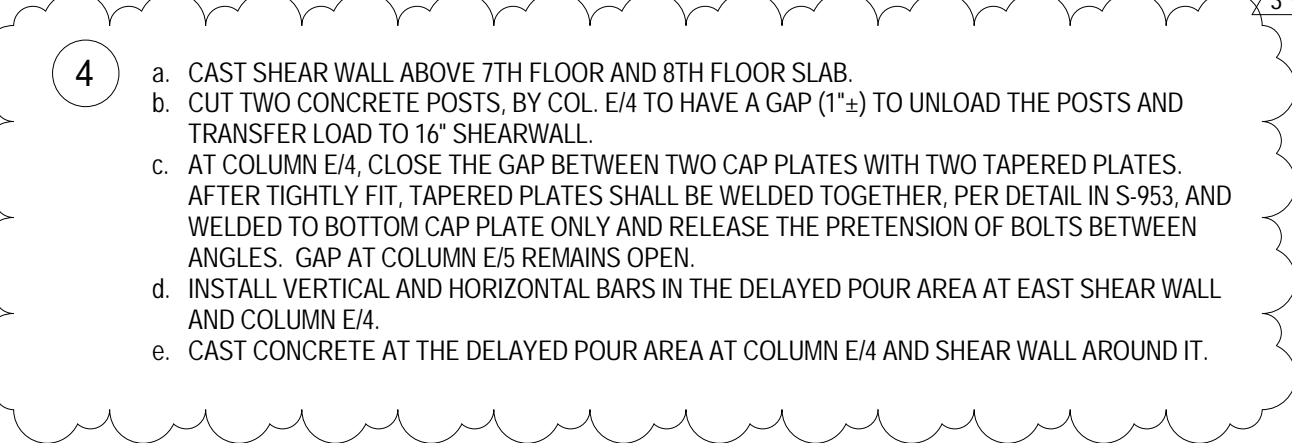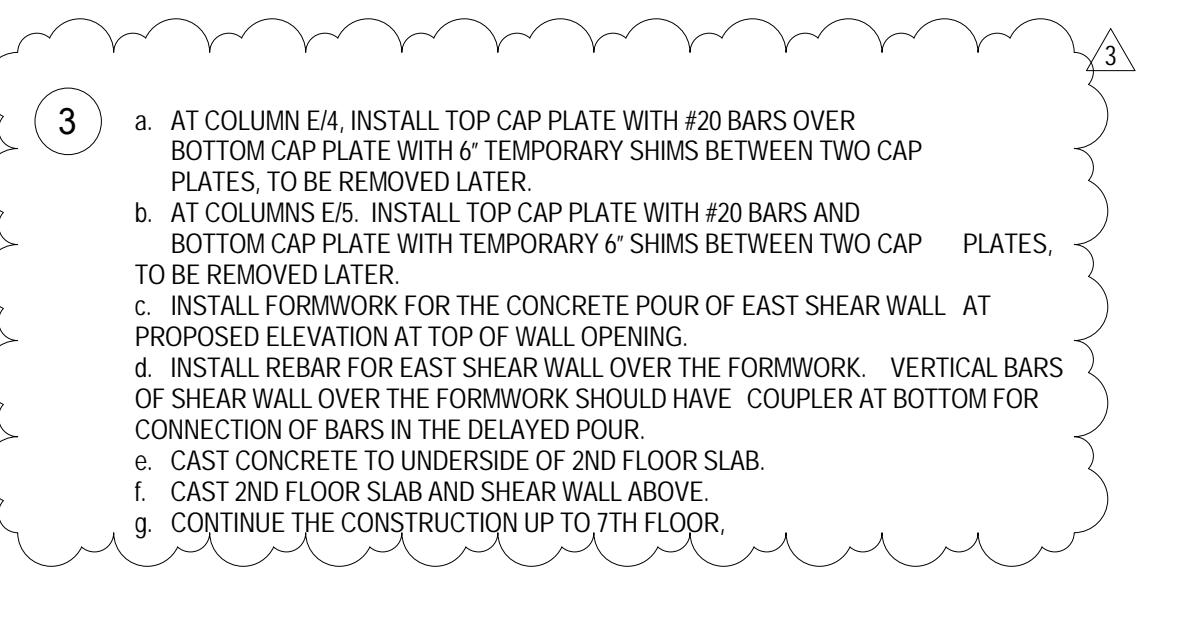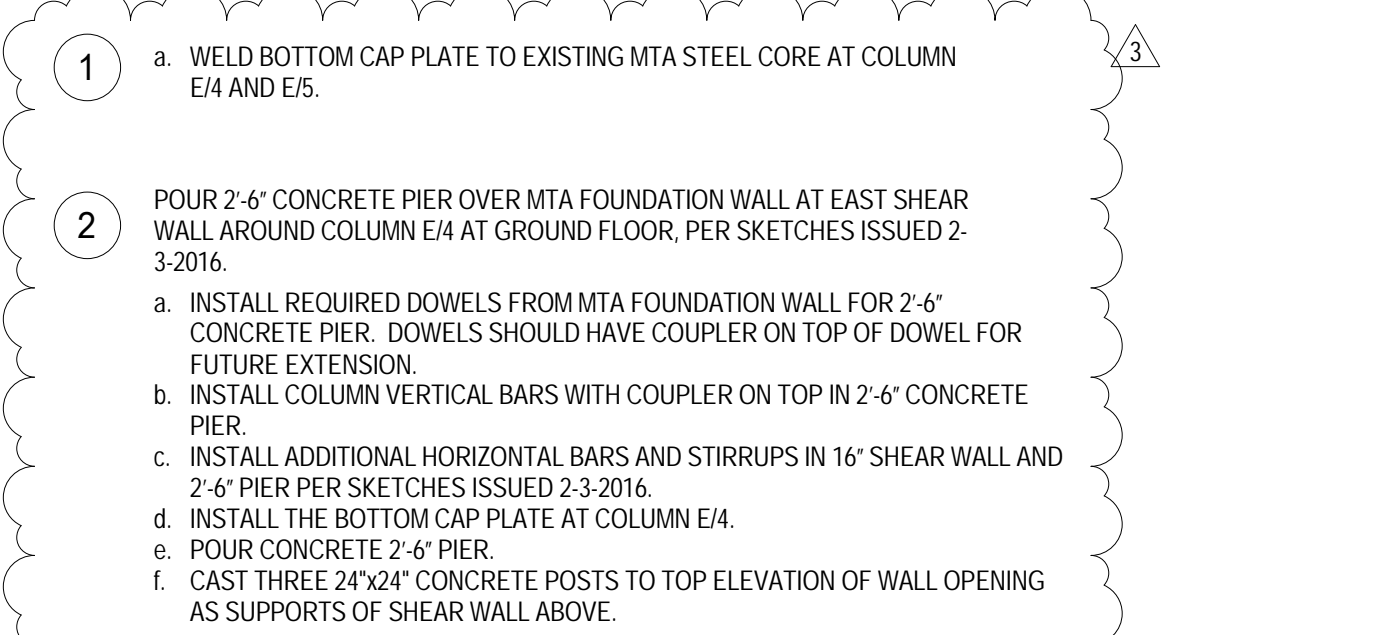

4	PAA	08-04-2017
3	BULLETIN #24	03/03/2016
2	BULLETIN #23	02/22/2016
1	BULLETIN #18	07/27/2015
	D.O.B. BUILDING PERMIT FILING	05/01/2015
	100% CONSTRUCTION DOCUMENTS	04/03/2015



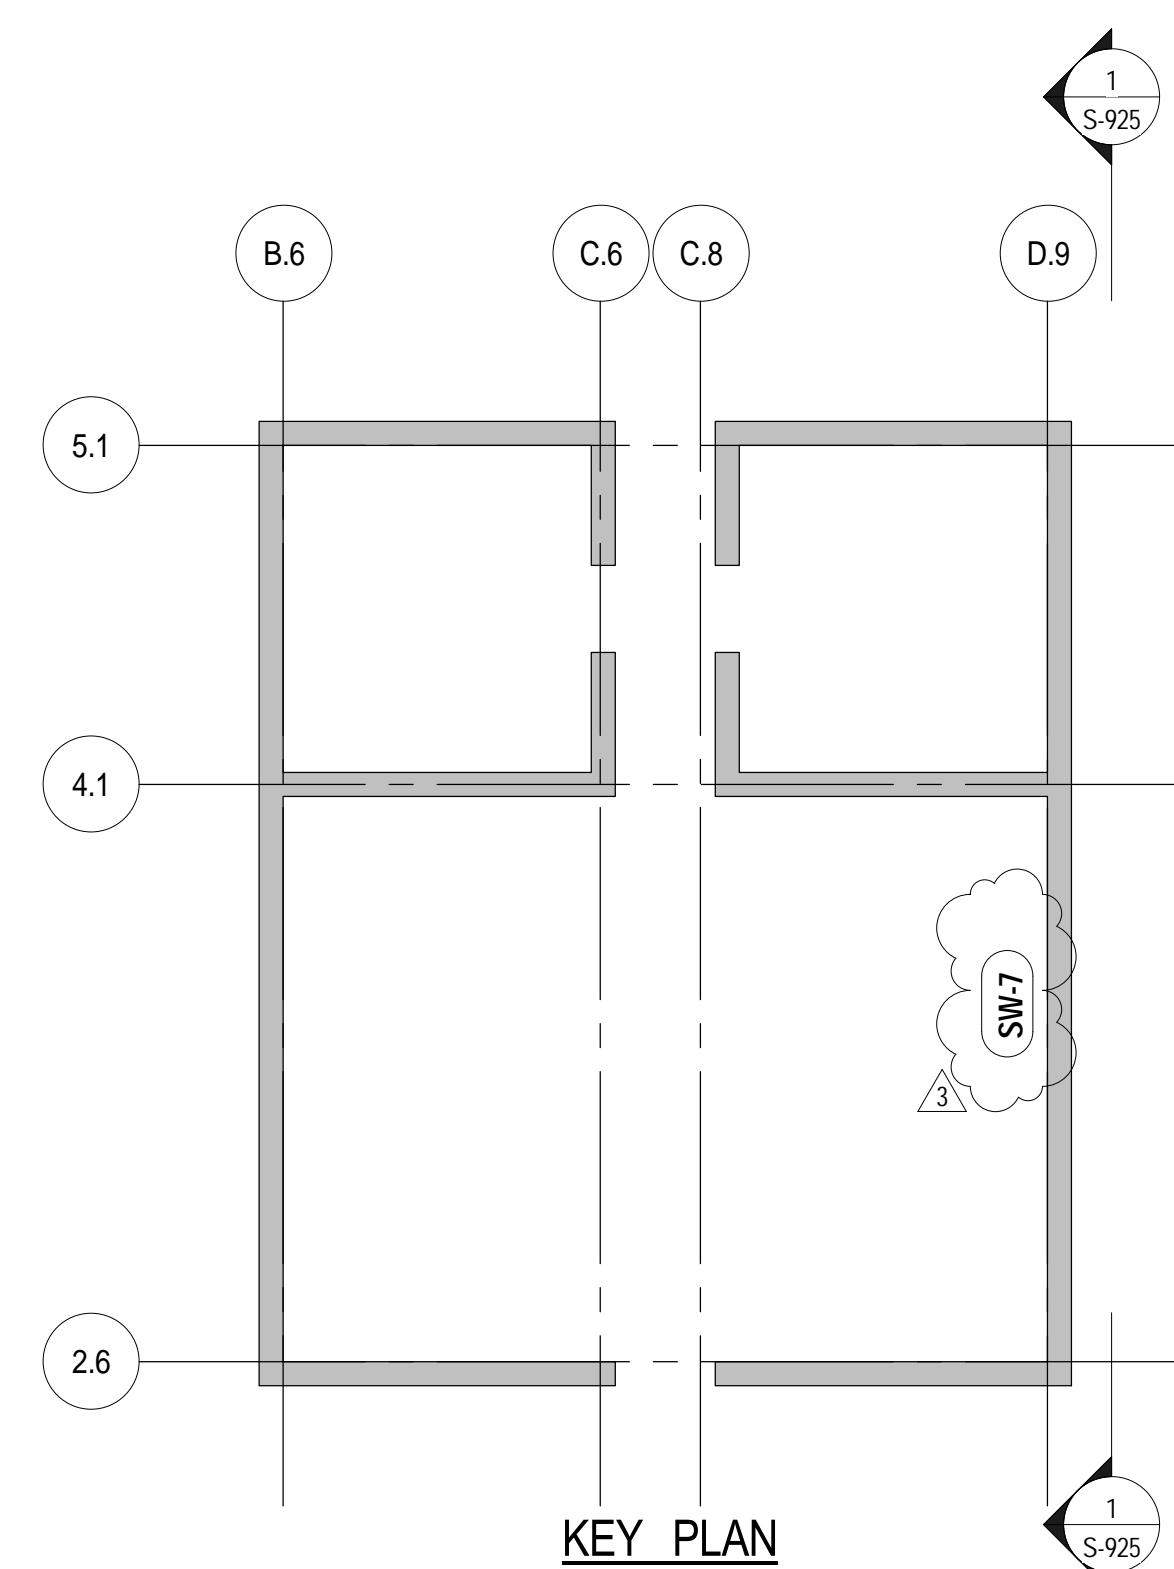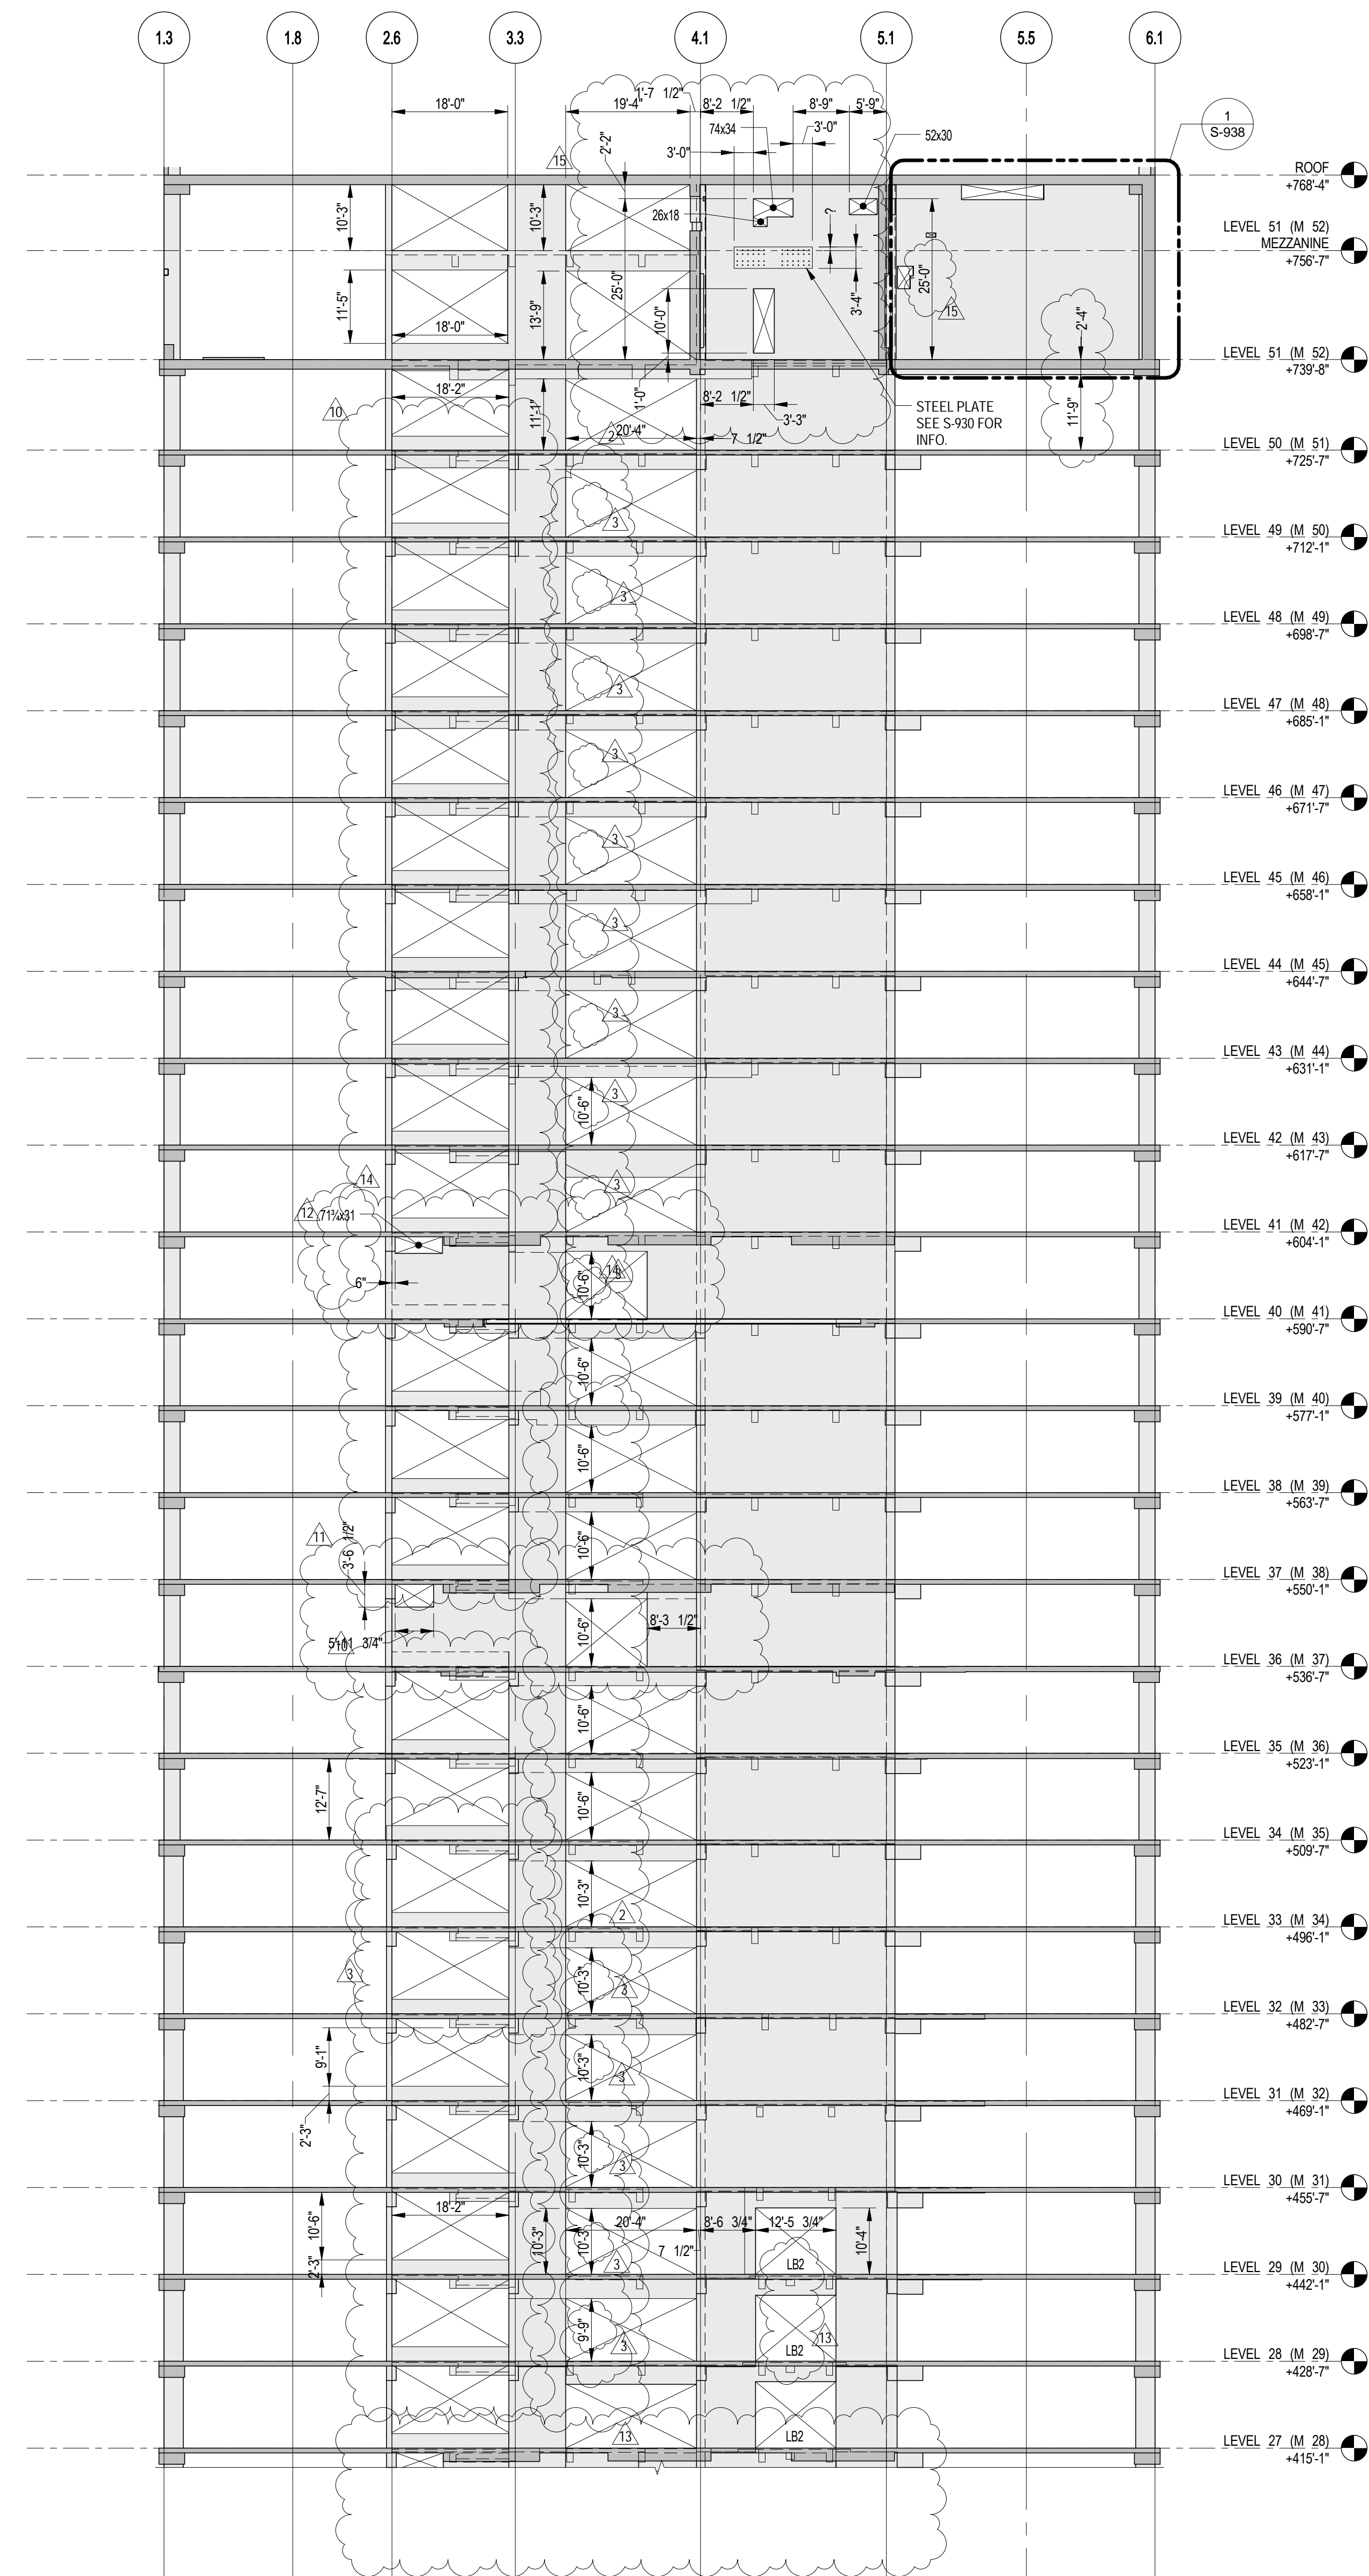

55 HUDSON YARDS

Address
550 W 34TH St., New York, NY
10001



Client

Related Companies
60 Columbus Circle
New York, NY 10023
Tel: 212.801.1000 Fax: 212.801.1048

Oxford Properties Group
320 Park Avenue, 17th Floor
New York, NY 10022
Tel: 212.986.7514 Fax: 212.986.7510

Mitsui Fudosan America, Inc.
1251 Avenue of the Americas, Suite 800
New York, NY 10020
Tel: 212.403.5600 Fax: 212.403.5657

Architect
Kohn Pedersen Fox Associates PC
Architects & Planning Consultants
11 West 42nd Street
New York, New York 10036
TEL: 212.977.6500 FAX: 212.956.2526


Structural Engineer

WSP
228 East 45th Street, 3rd Floor
New York, NY 10017
Tel: 212.687.9888 Fax: 646.487.5501

Mechanical, Electrical, Plumbing, Fire Protection
WSP
512 Seventh Avenue
New York, NY 10018
Tel: 212.532.9600

16	PAA	08-04-2017
	BULLETIN #57	07-06-2017
	BULLETIN #48	04-07-2017
13	BULLETIN #47	03-16-2017
12	BULLETIN #46	02-27-2017
11	BULLETIN #39#1	02-27-2016
10	BULLETIN #42	01-10-2017
9	BULLETIN #41	01-05-2017
	BULLETIN #39	12-06-2016
7	BULLETIN #37	11-17-2016
6	BULLETIN #35	10-19-2016
5	BULLETIN #34	09-28-2016
4	BULLETIN #33	07-27-2016
3	BULLETIN #25	04-09-2016
2	BULLETIN #24	03-03-2016
1	BULLETIN #23	02-22-2016

Key Play

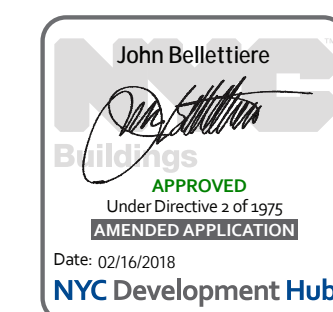

Issue Date:	02/16/16
Project No.	1305480
Drawn By	CADD
Sheet Number	1305480-S-925



Drawings Title **SHEARWALL ELEVATIONS LOCATION 1**

Dividing Number
S-925.00

55 HUDSON YARDS

Address
550 W 34TH St., New York, NY
10001



Client
Related Companies
60 Columbus Circle
New York, NY 10023
Tel: 212.801.1000 Fax: 212.801.1048

Oxford Properties Group
320 Park Avenue, 17th Floor
New York, NY 10022
Tel: 212.986.7514 Fax: 212.986.7510

Mitsui Fudosan America, Inc.
1251 Avenue of the Americas, Suite 800
New York, NY 10020
Tel: 212.403.5600 Fax: 212.403.5657


Architect
Kohn Pedersen Fox Associates PC
Architects & Planning Consultants
11 West 42nd Street
New York, New York 10036
TEL: 212.977.6500 FAX: 212.956.2526

Structural Engineer
WSP
228 East 45th Street, 3rd Floor
New York, NY 10017
Tel: 212.687.9888 Fax: 646.487.5501

Mechanical, Electrical, Plumbing, Fire Protection
WSP
512 Seventh Avenue
New York, NY 10018
Tel: 212.552.9600

No.	Description	Date
9	PAA	08-04-2017
8	BULLETIN #57	07-06-2017
7	BULLETIN #35	10-19-2016
6	BULLETIN #34	09-28-2016
5	BULLETIN #30	07-27-2016
4	BULLETIN #27	06/15/2016
3	BULLETIN #25	04/20/2016
2	BULLETIN #24	03/03/2016
1	BULLETIN #23	02/22/2016

Key Plan

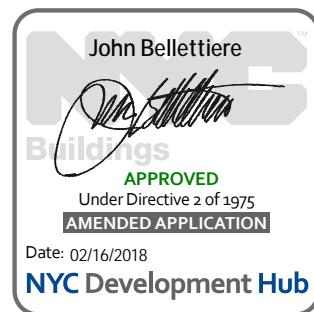


Date: 02/16/16
Project No: 1305480
Division: CADD
Sheet Number: 1305480-S-926


Division File
SHEARWALL ELEVATIONS LOCATION 2

Division Number
S-926.00


© 2014 KOHN PEDERSEN FOX ASSOCIATES PC. All rights reserved.

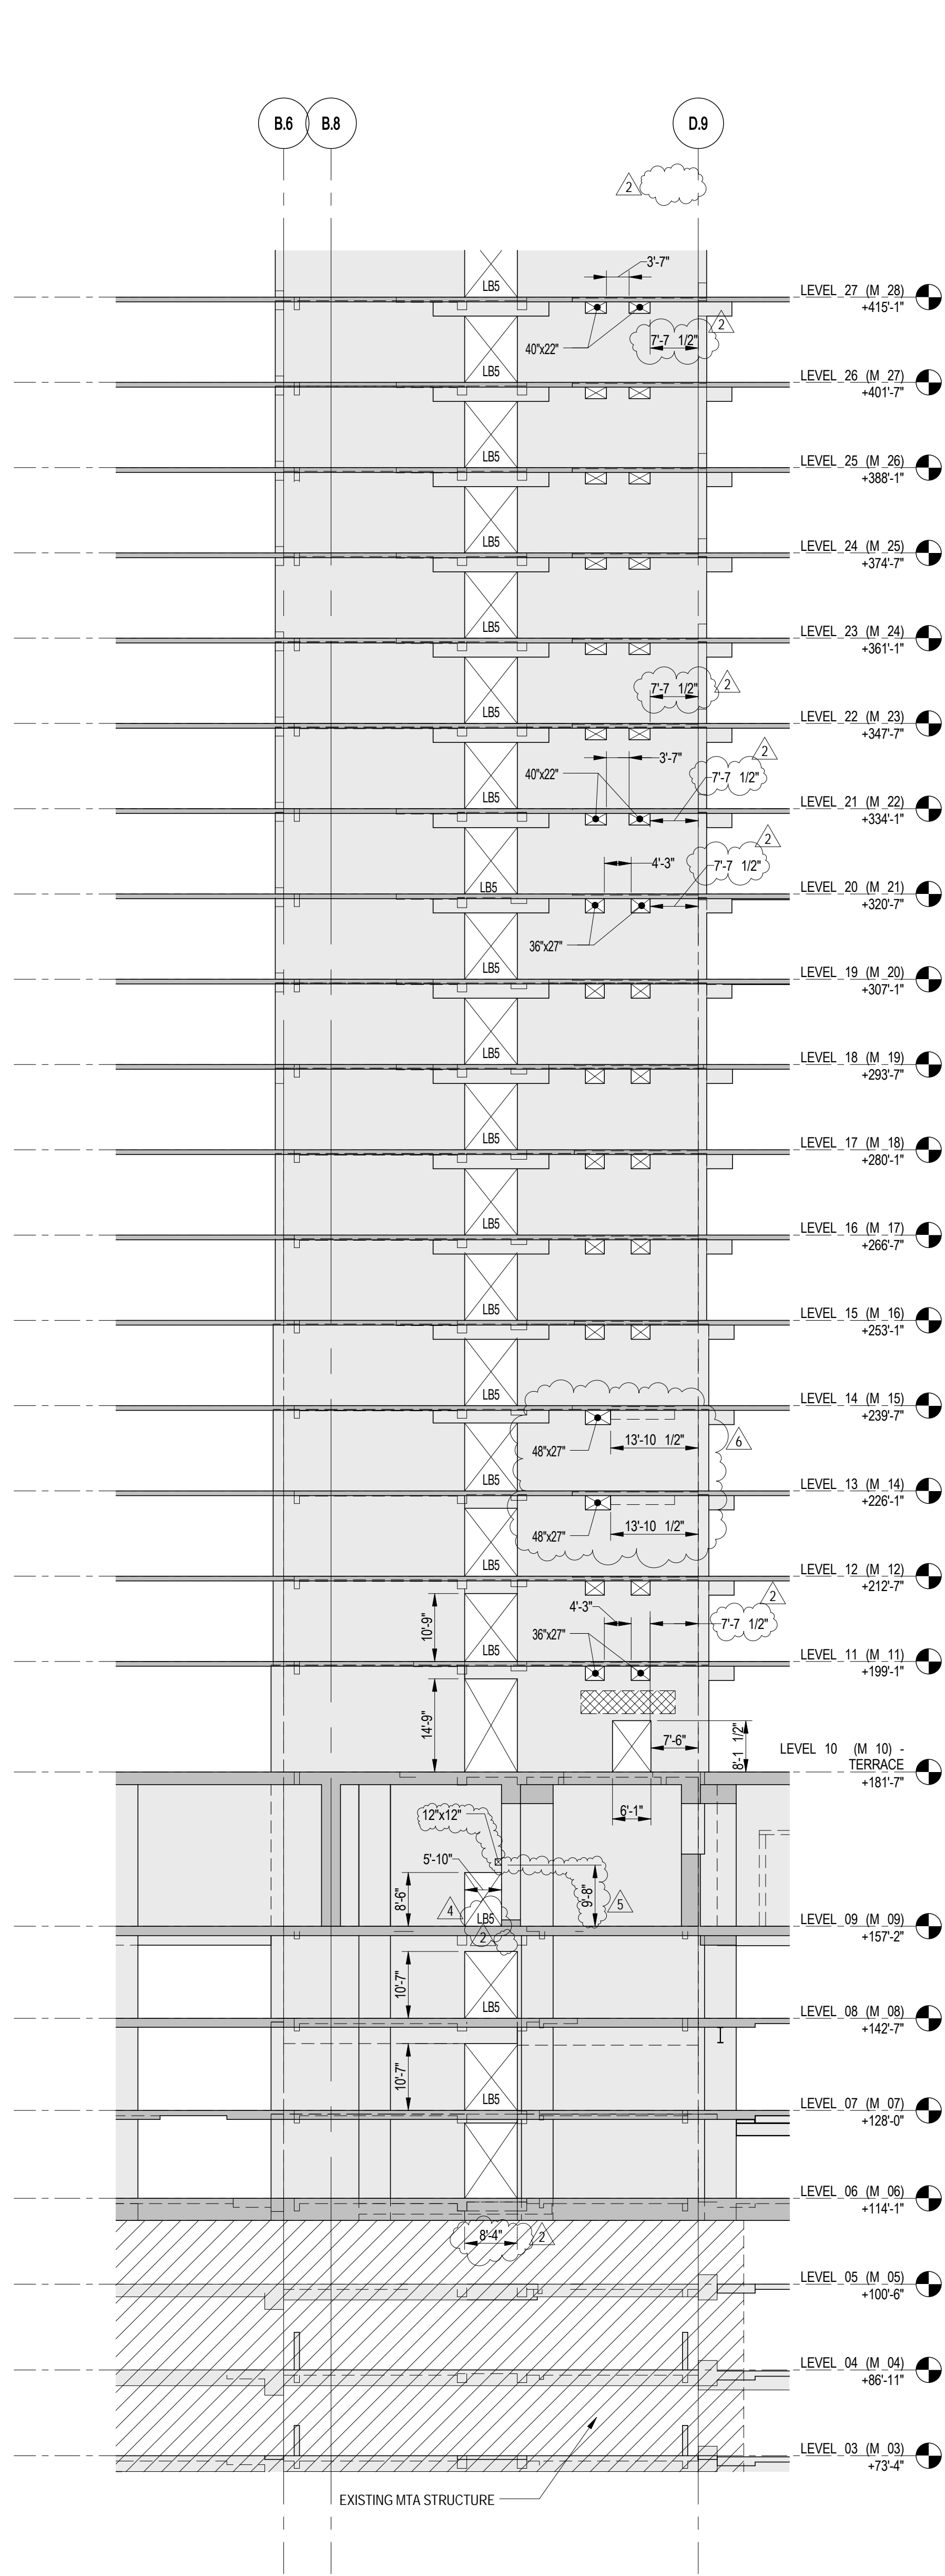

1 ELEVATION ALONG GR 2.6
SCALE: 1/16" = 1'-0"

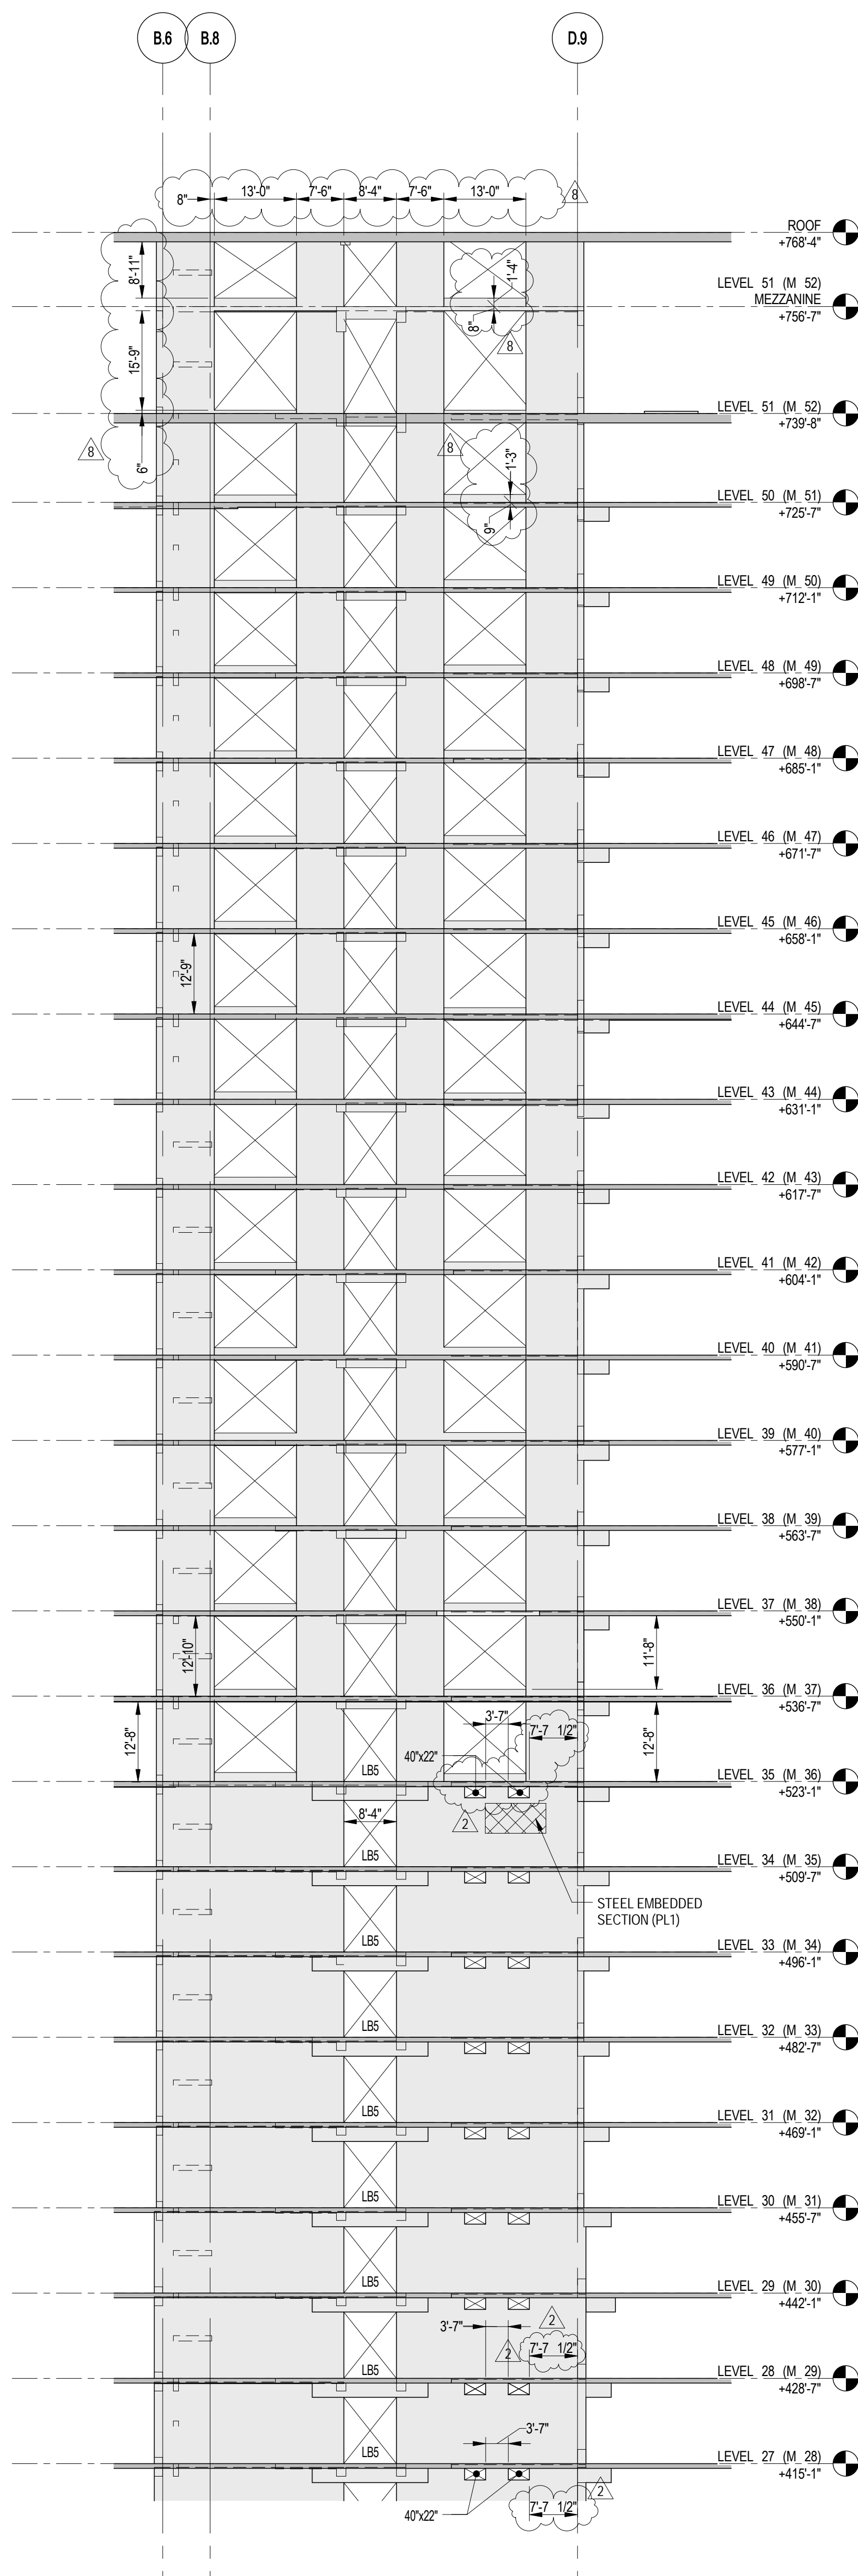

1A ELEVATION ALONG GR 2.6 (CONT'D.)
SCALE: 1/16" = 1'-0"

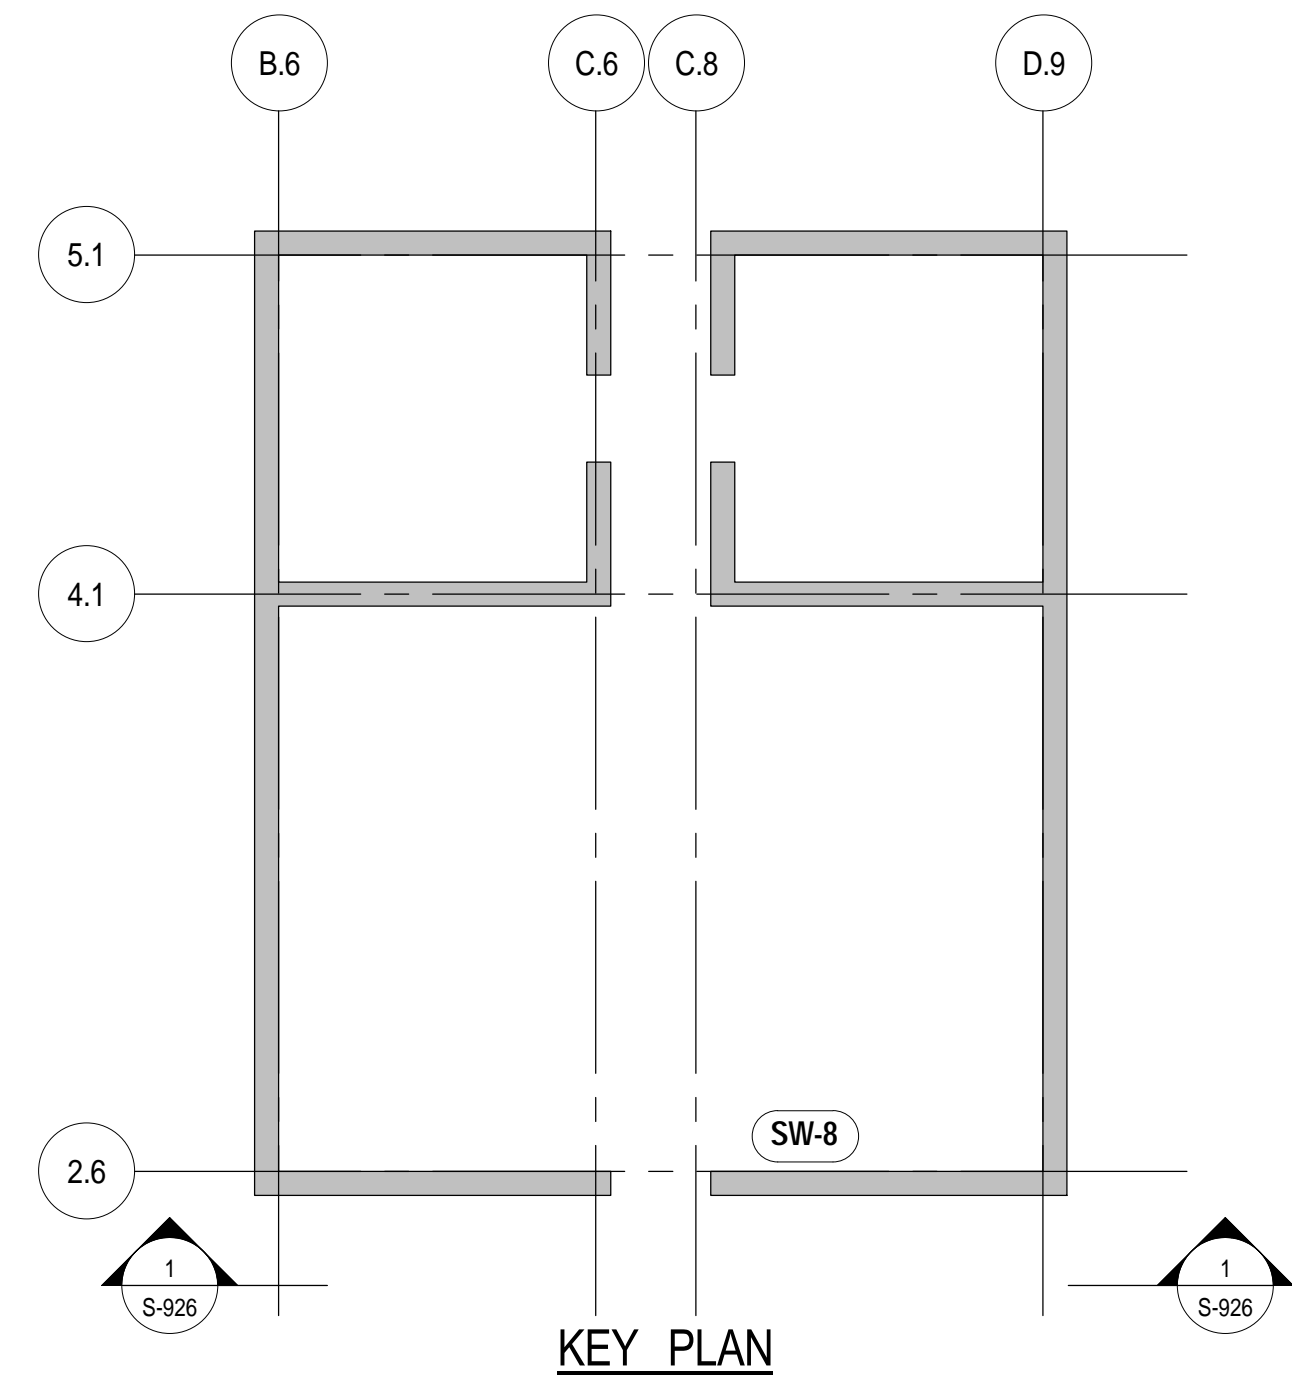

KEY PLAN

55 HUDSON YARDS

Address
550 W 34TH St., New York, NY
10001



Client
Related Companies
60 Columbus Circle
New York, NY 10023
Tel: 212.801.1000 Fax: 212.801.1048


Oxford Properties Group
320 Park Avenue, 17th Floor
New York, NY 10022
Tel: 212.986.7514 Fax: 212.986.7510

Mitsui Fudosan America, Inc.
1251 Avenue of the Americas, Suite 800
New York, NY 10020
Tel: 212.403.5600 Fax: 212.403.5657


Architect
Kohn Pedersen Fox Associates PC
Architects & Planning Consultants
11 West 42nd Street
New York, New York 10036
TEL: 212.977.6500 FAX: 212.956.2526

Structural Engineer
WSP
228 East 45th Street, 3rd Floor
New York, NY 10017
Tel: 212.687.9888 Fax: 646.487.5501


Mechanical, Electrical, Plumbing, Fire Protection
WSP
512 Seventh Avenue
New York, NY 10018
Tel: 212.552.9600

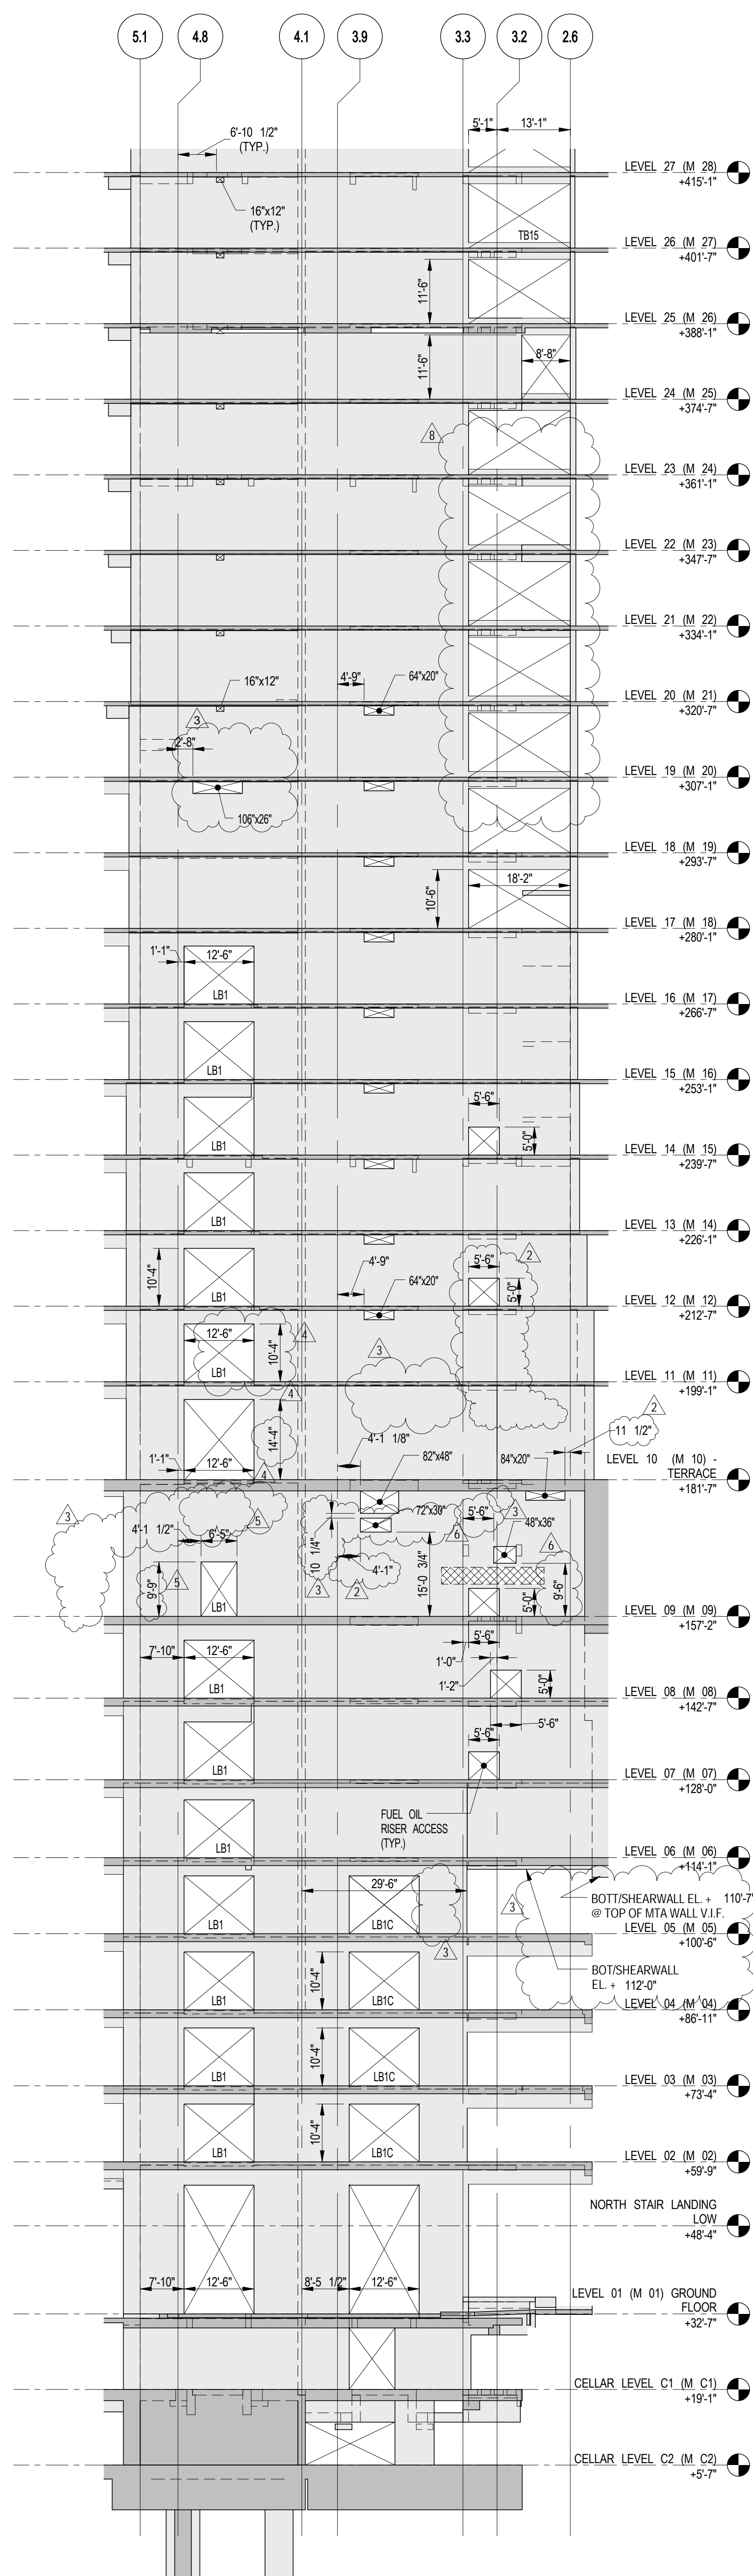

1 ELEVATION ALONG GR B.6 - LOCATION
S-927 SCALE: 1/16" = 1'-0"

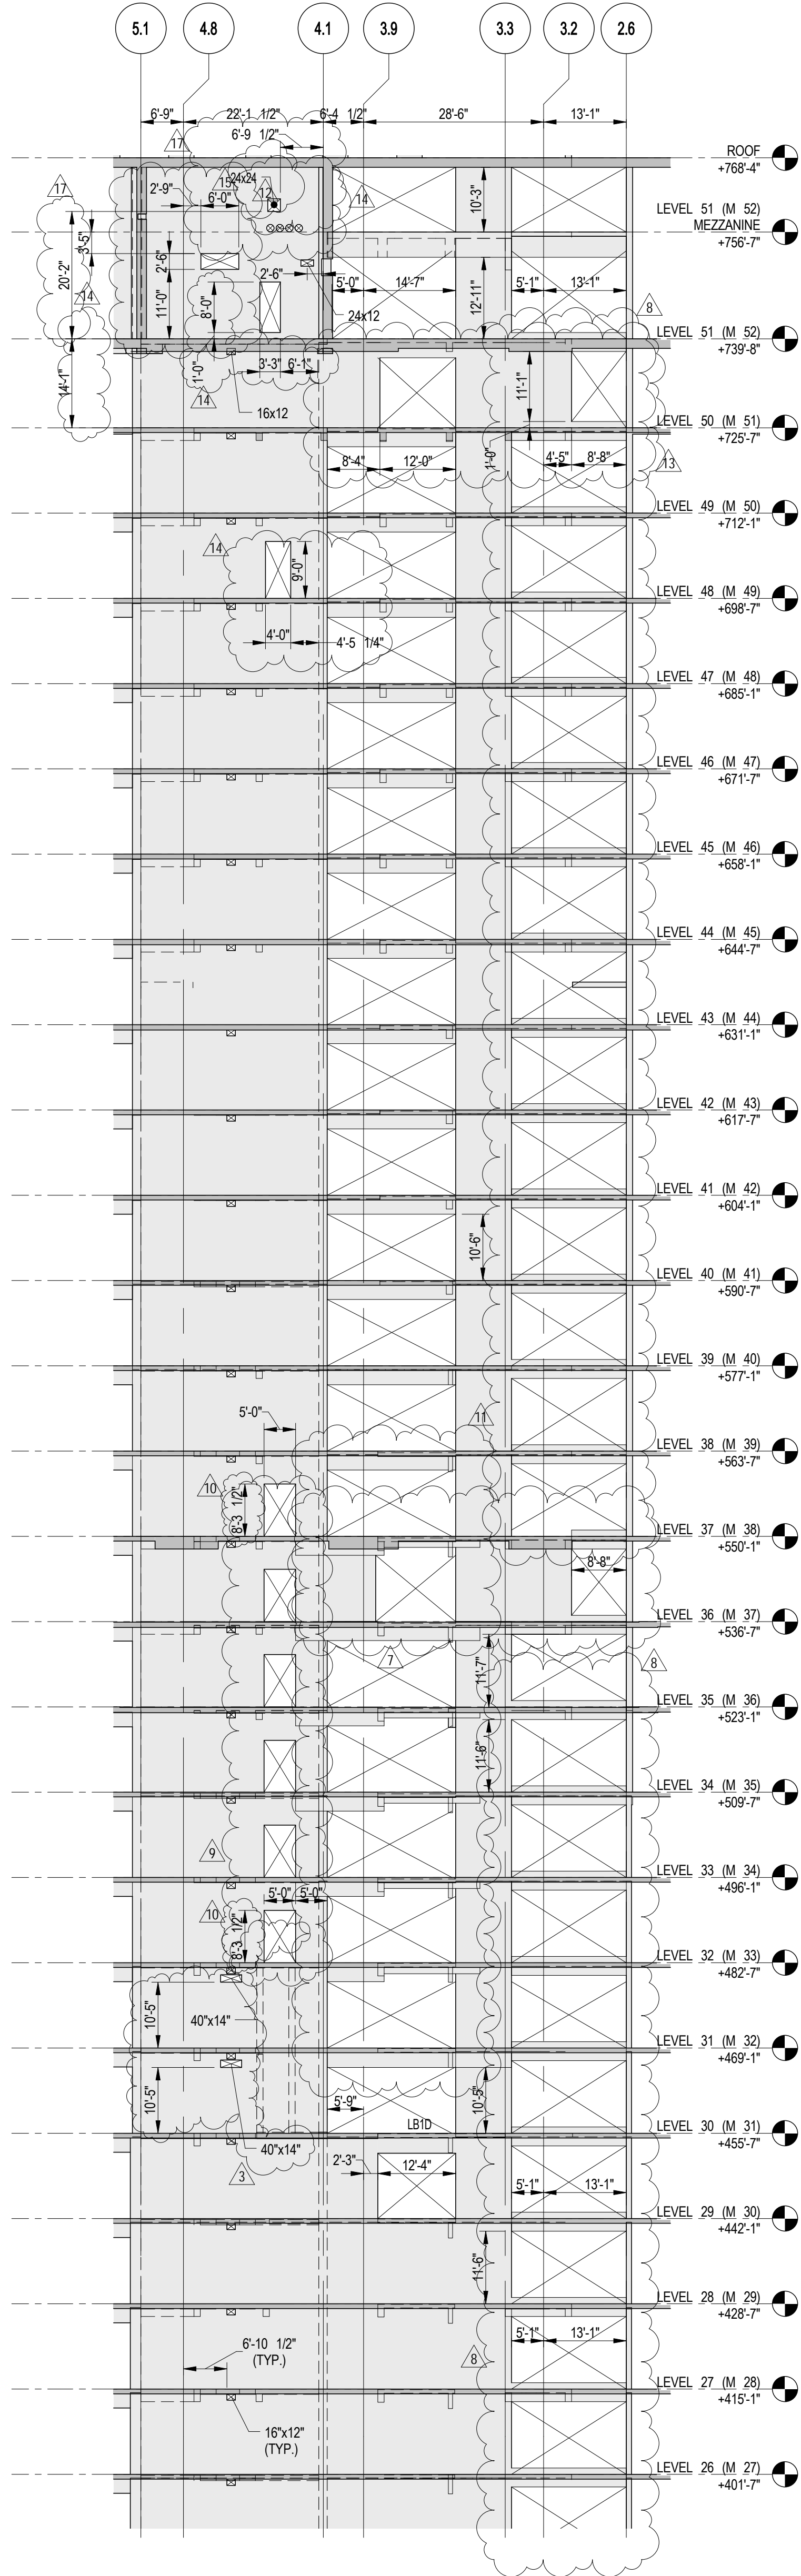

1A ELEVATION ALONG GR B.6 (CONT'D) LOCATION
S-927 SCALE: 1/16" = 1'-0"

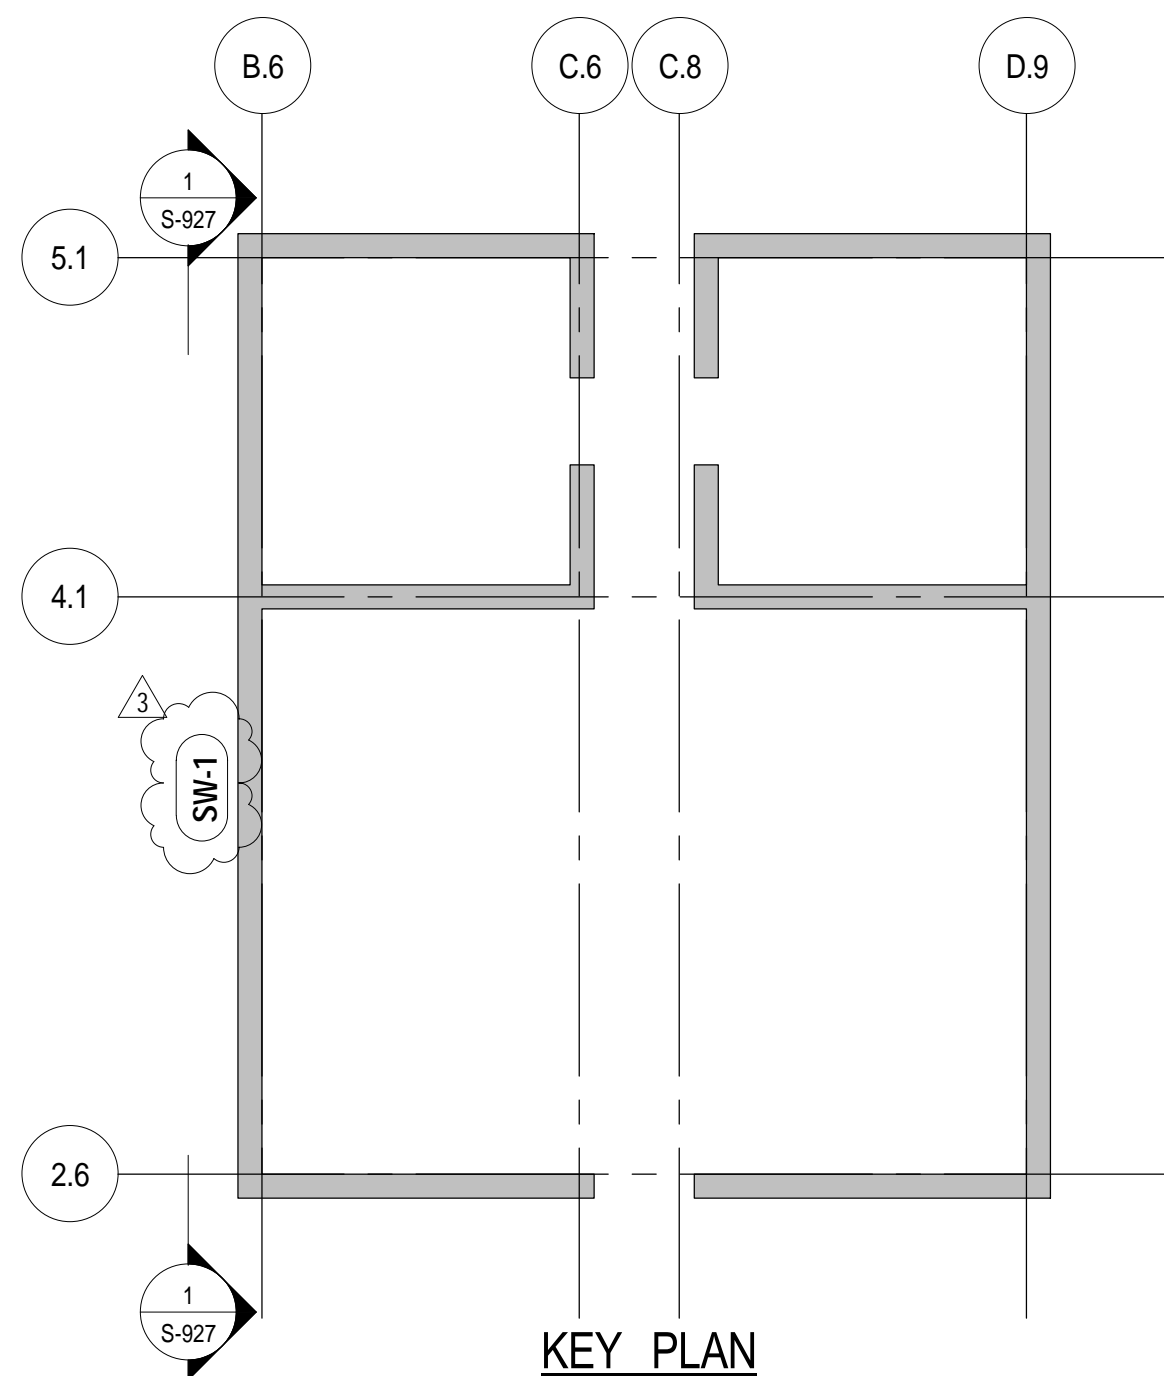

No.	Description	Date
16	PAA	08-04-2017
15	BULLETIN #57R1	07-12-2017
14	BULLETIN #57	07-06-2017
13	BULLETIN #53	05-16-2017
12	BULLETIN #52	05-12-2017
11	BULLETIN #47	03-16-2017
10	BULLETIN #39R2	02-24-2017
9	BULLETIN #39R1	02-10-2017
8	BULLETIN #42	01-10-2017
7	BULLETIN #39	12-06-2016
6	BULLETIN #31	08-25-2016
5	BULLETIN #30	07-27-2016
4	BULLETIN #27	06/15/2016
3	BULLETIN #25	04/20/2016
2	BULLETIN #24	03/03/2016
1	BULLETIN #23	02/22/2016

Key Plan




Date: 02/10/16
Project No: 1305480
Division: CADD
Sheet Number: 1305480-S-927



Division File
SHEARWALL
ELEVATIONS
LOCATION 3


Division Number
S-927.00

S:\SHEARWALL ELEVATIONS 2
C:\Users\johnp175\Documents\2210.55HV_VSPR_STRUCT_2016_USD\020775.dwg
8/21/2017 12:05:51 PM

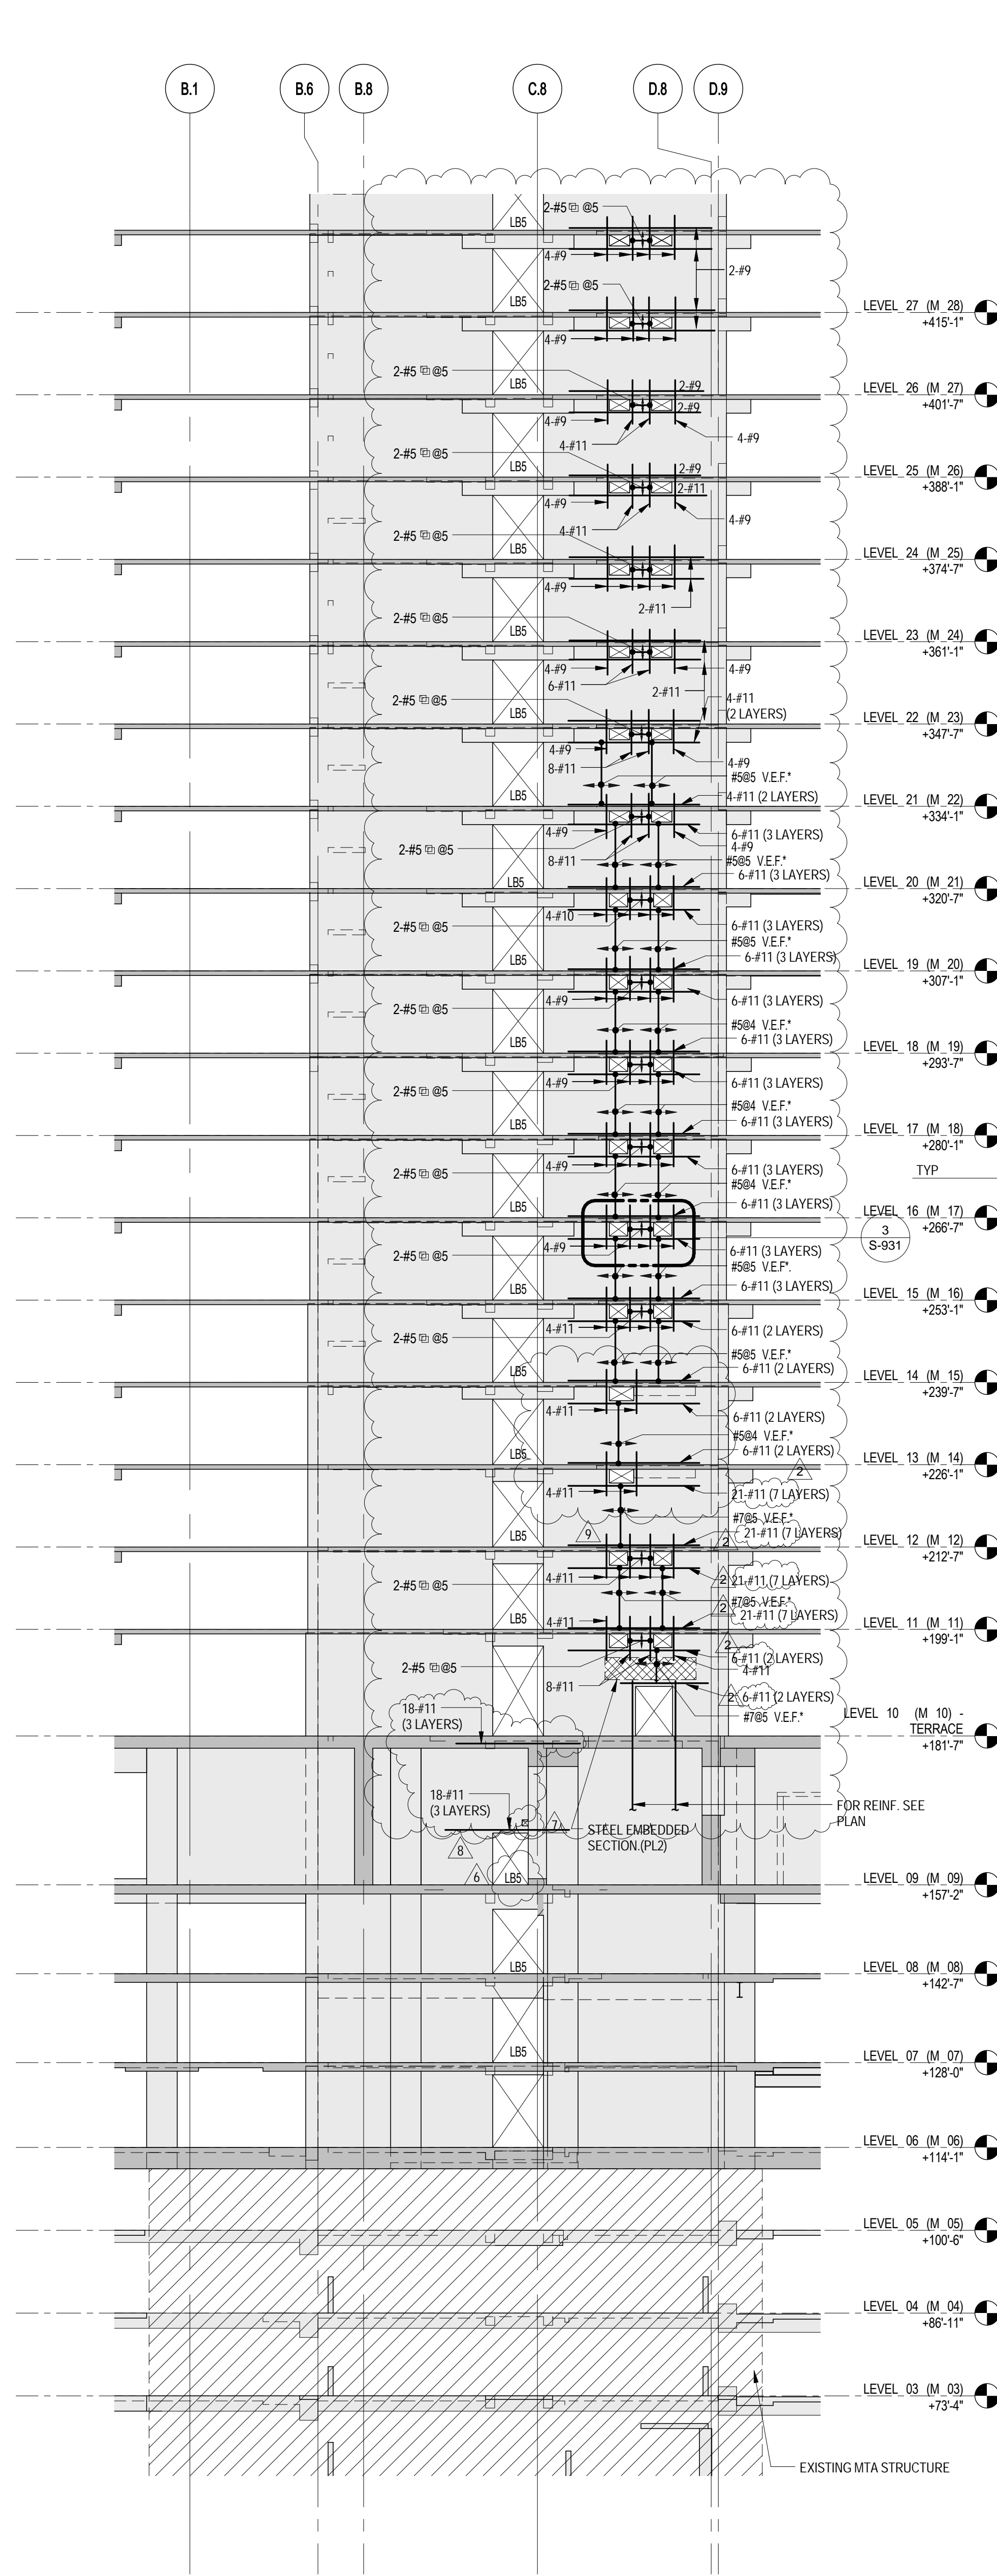


1 ELEVATION ALONG GR 2.6
S-931 SCALE: 1/16" = 1'-0"

NOTES:
1. FOR NOTES SEE DWG. S-930

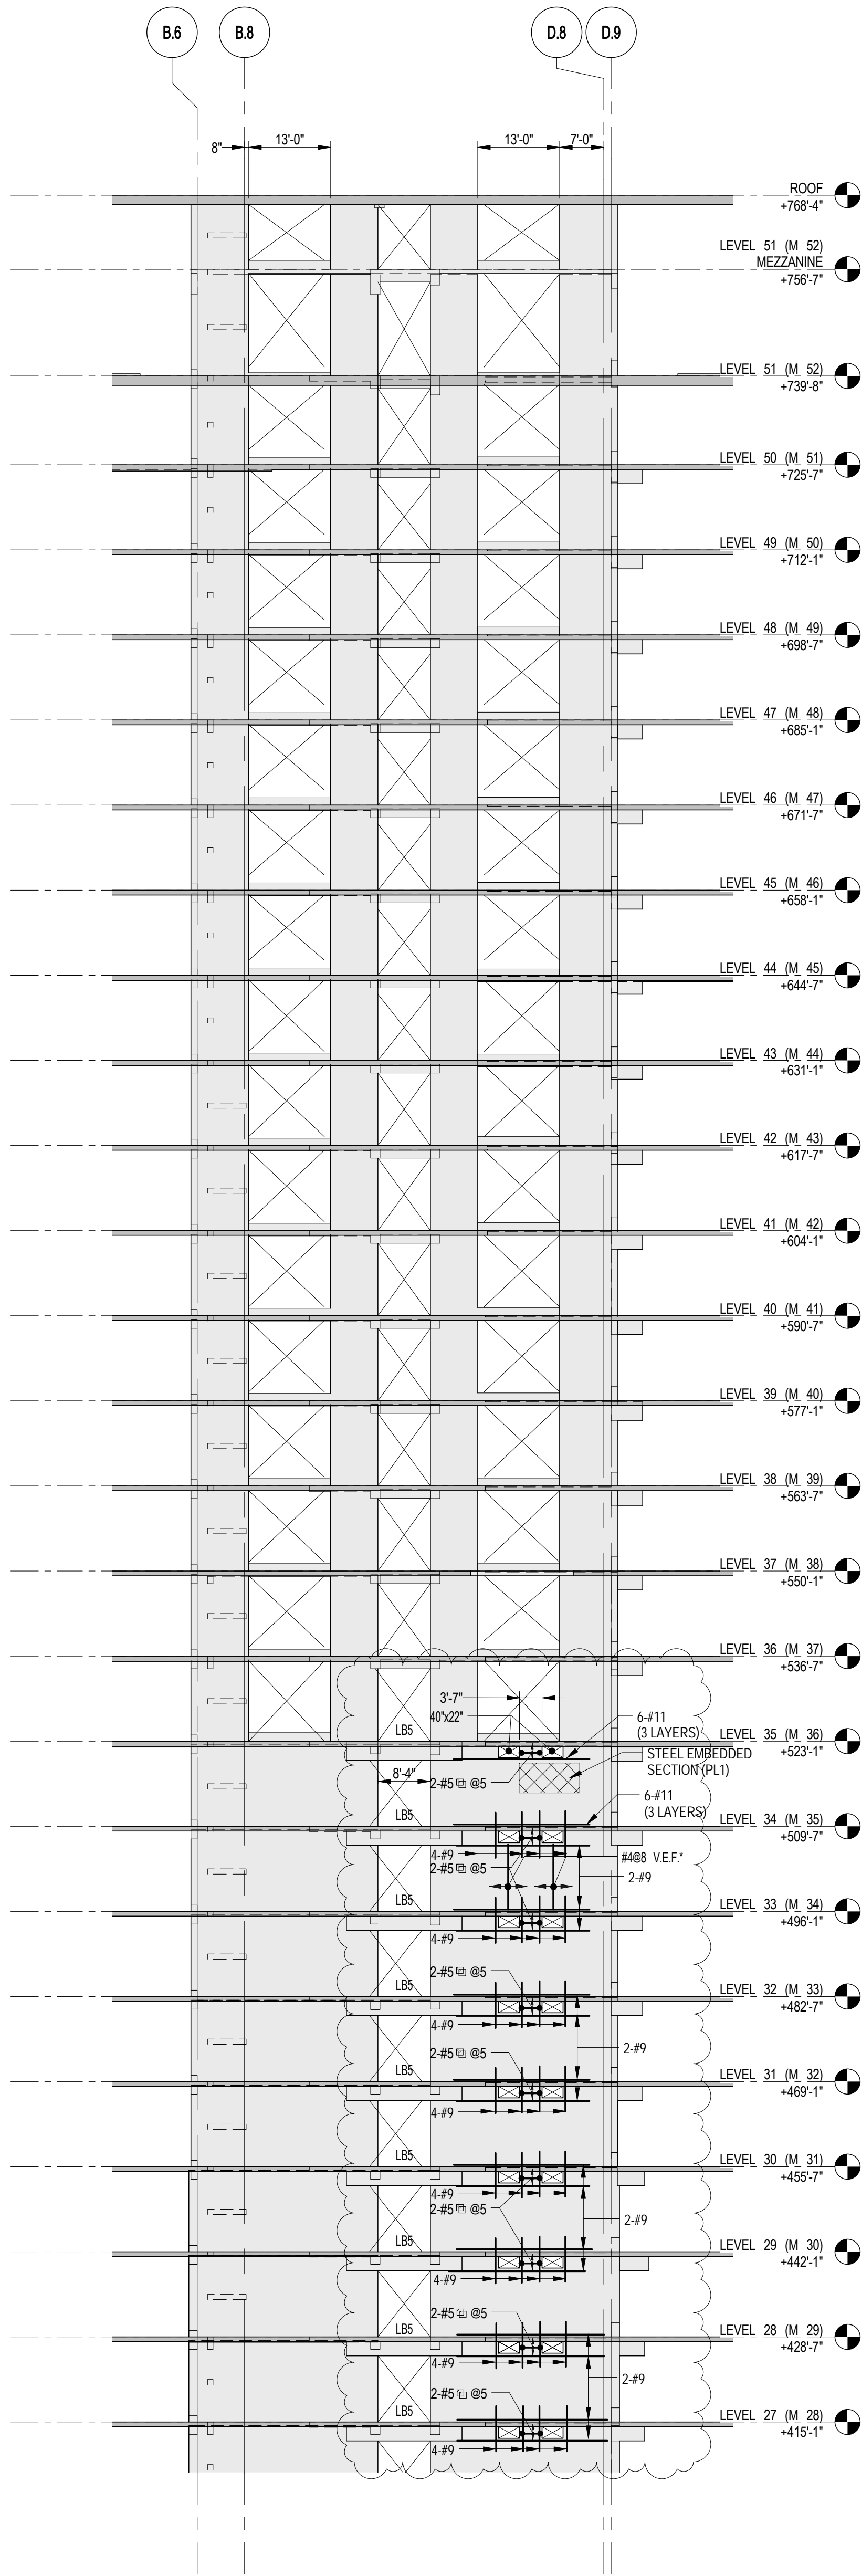


1A ELEVATION ALONG GR 2.6 (CONT'D.)
S-931 SCALE: 1/16" = 1'-0"

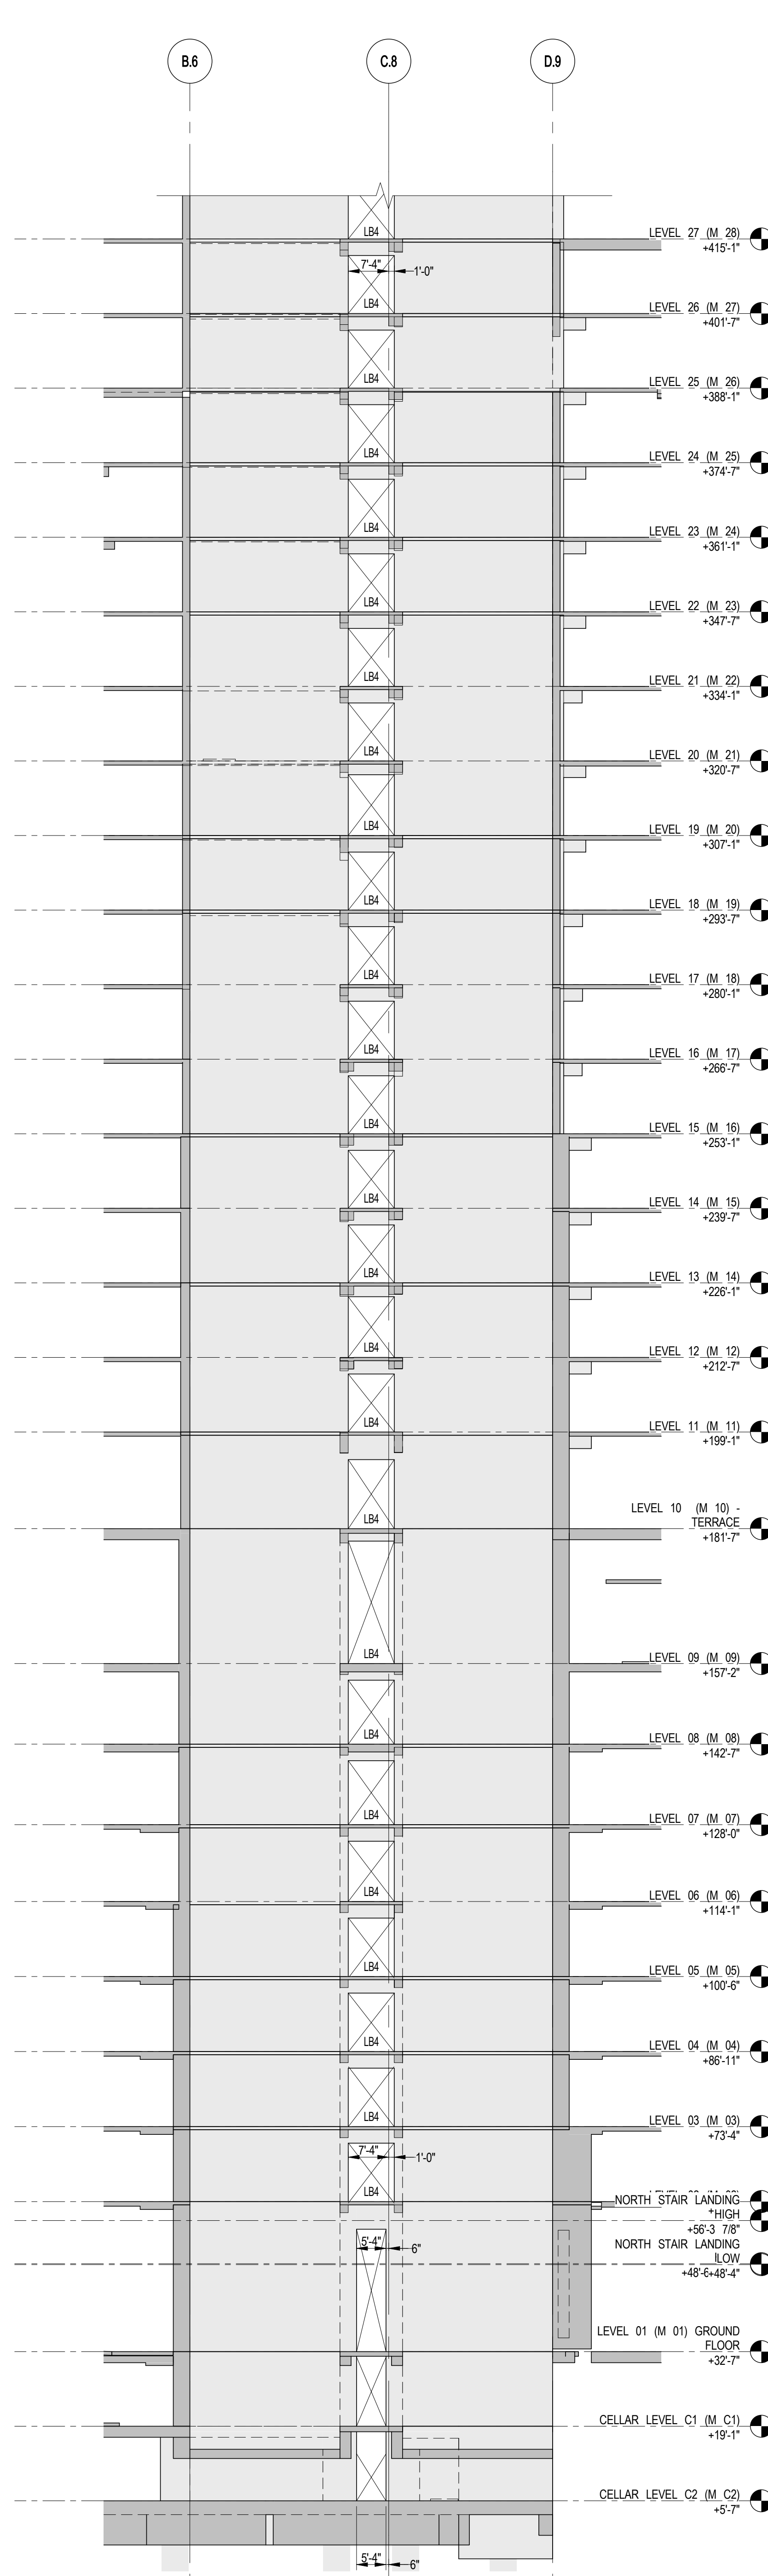


2 ELEVATION ALONG GR 4.1
S-931 SCALE: 1/16" = 1'-0"

NOTES:
1. FOR NOTES SEE DWG. S-930
2. #11 REINFORCING SHALL BE GRADE 75.

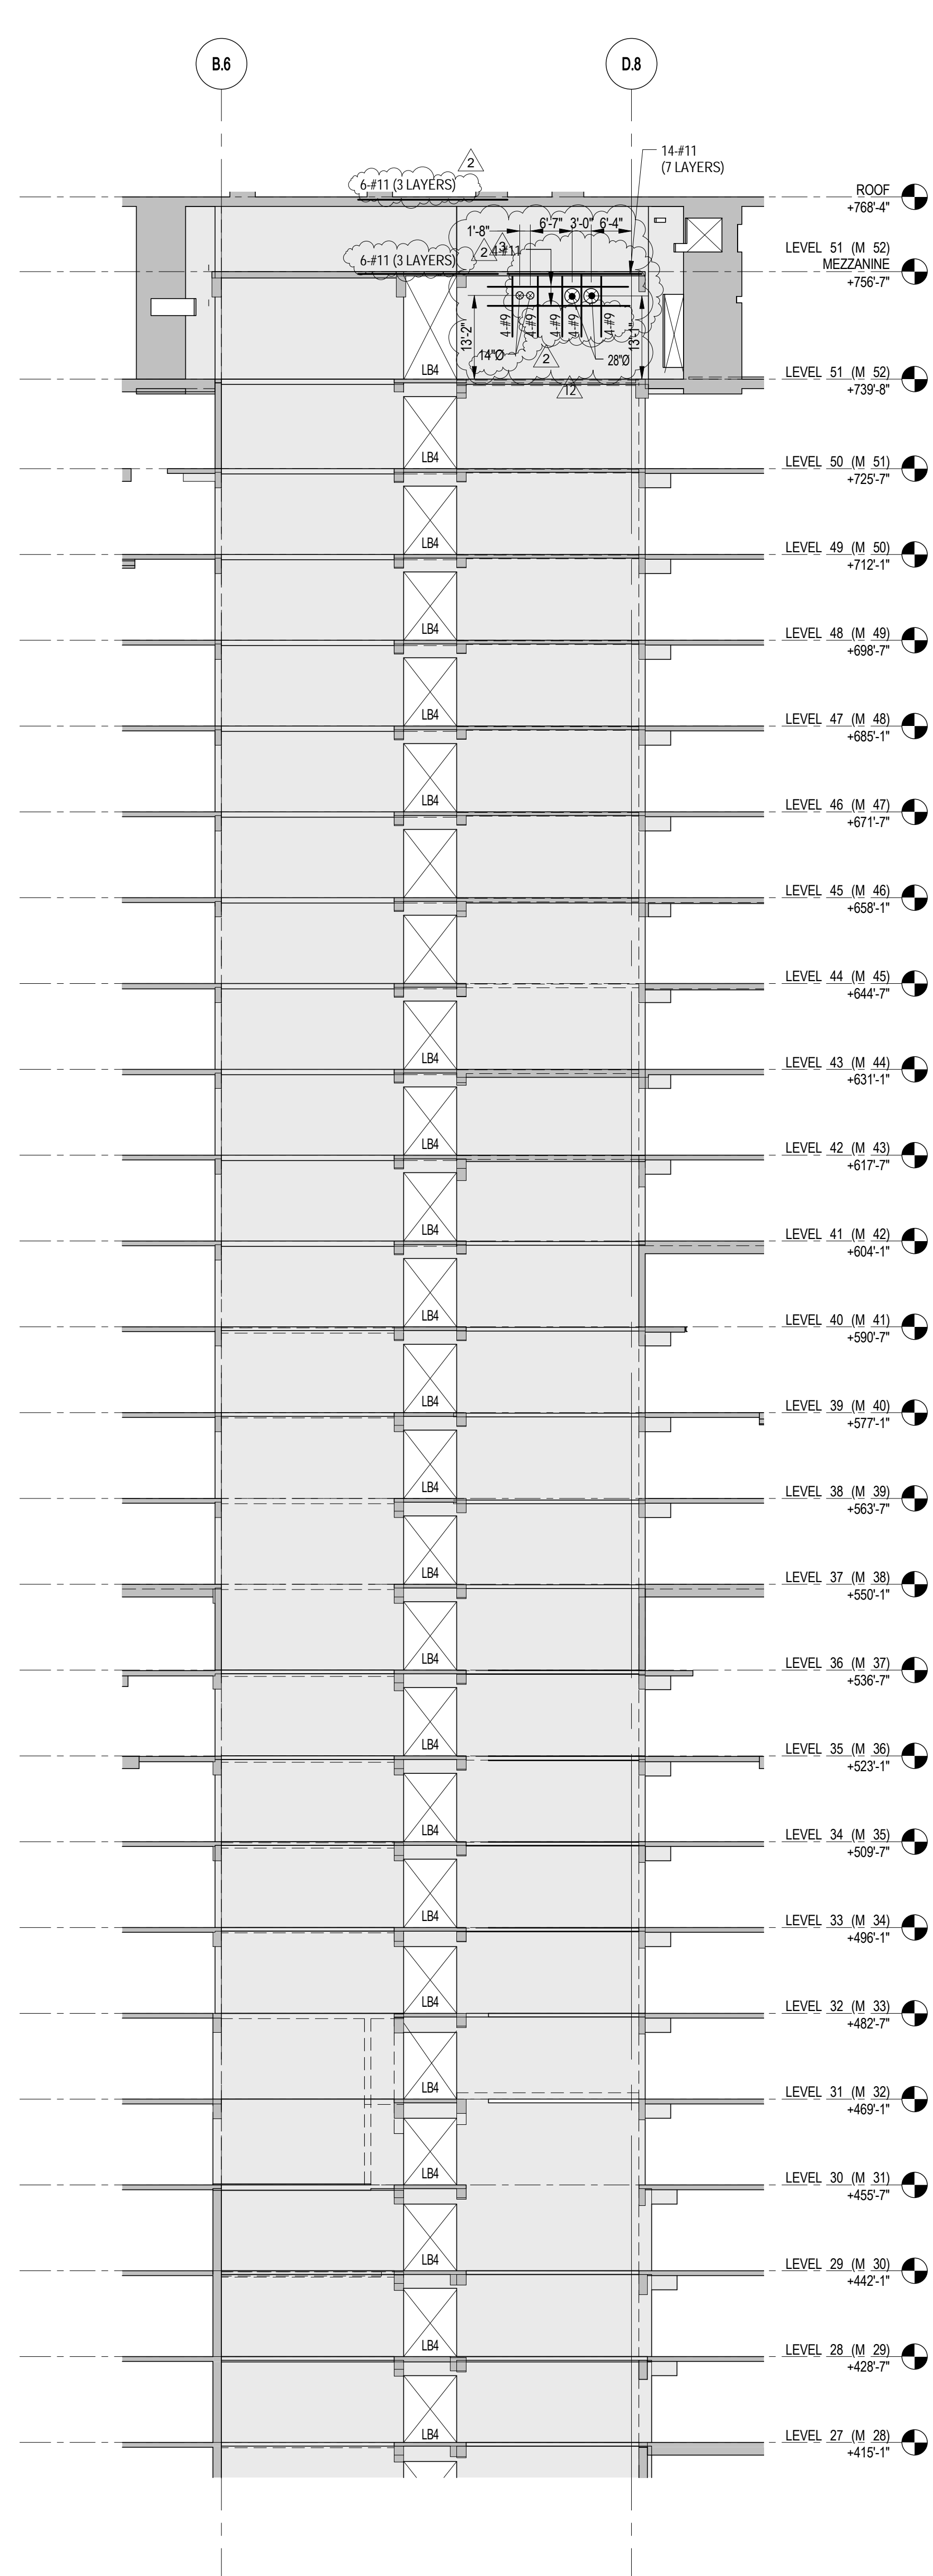

2A ELEVATION ALONG GR 4.1 (CONT'D.)
S-931 SCALE: 1/16" = 1'-0"

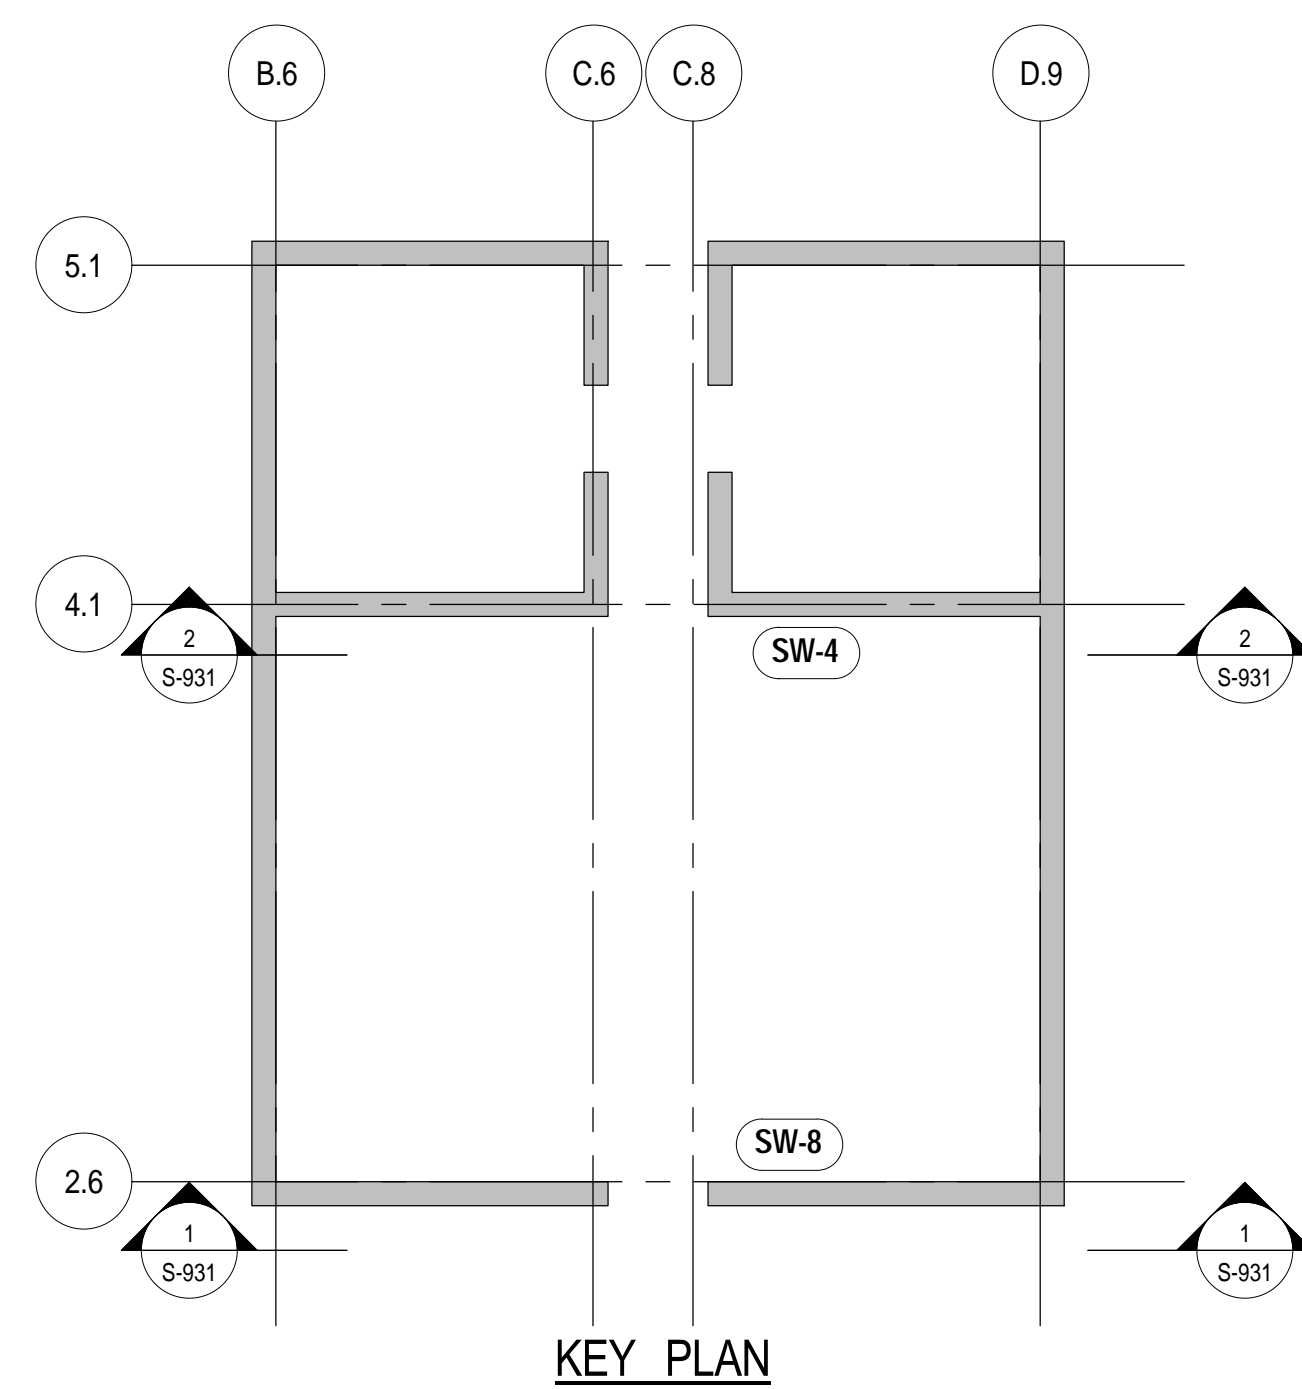

55 HUDSON YARDS

Address
550 W 34TH St., New York, NY
10001



Client
Related Companies
60 Columbus Circle
New York, NY 10023
Tel: 212.801.1000 Fax: 212.801.1048

Oxford Properties Group
320 Park Avenue, 17th Floor
New York, NY 10022
Tel: 212.986.7514 Fax: 212.986.7510

Mitsui Fudosan America, Inc.
1251 Avenue of the Americas, Suite 800
New York, NY 10020
Tel: 212.403.5600 Fax: 212.403.5657

Architect
Kohn Pedersen Fox Associates PC
Architects & Planning Consultants
11 West 42nd Street
New York, New York 10036
TEL: 212.977.6500 FAX: 212.956.2526

Structural Engineer
WSP
228 East 45th Street, 3rd Floor
New York, NY 10017
Tel: 212.687.9888 Fax: 646.487.5501

Mechanical, Electrical, Plumbing, Fire Protection
WSP
512 Seventh Avenue
New York, NY 10018
Tel: 212.552.9600

No.	Description	Date
11	PAA	08-04-2017
10	BULLETIN #35	10-19-2016
9	BULLETIN #34	09-28-2016
8	BULLETIN #31	08-25-2016
7	BULLETIN #30	07-27-2016
6	BULLETIN #27	06-15-2016
5	BULLETIN #24	03-03-2016
4	BULLETIN #23	02-22-2016
3	BULLETIN #15	07-01-2015
2	BULLETIN #11	05-29-2015
	D.O.B. BUILDING PERMIT FILING	05/01/2015
	100% CONSTRUCTION DOCUMENTS	04/03/2015
1	BULLETIN #8 FOUNDATION	03/18/2015
	DI-1: FOUNDATIONS	10/21/2014

Key Plan








Date: 10/21/2014
Project No: 1305480
Division: CADD
Sheet Number: 1305480-S-931

Project Name
SHEARWALL ELEVATIONS 2

Sheet Number

S-931.02


© 2014 KOHN PEDERSEN FOX ASSOCIATES PC. All rights reserved.

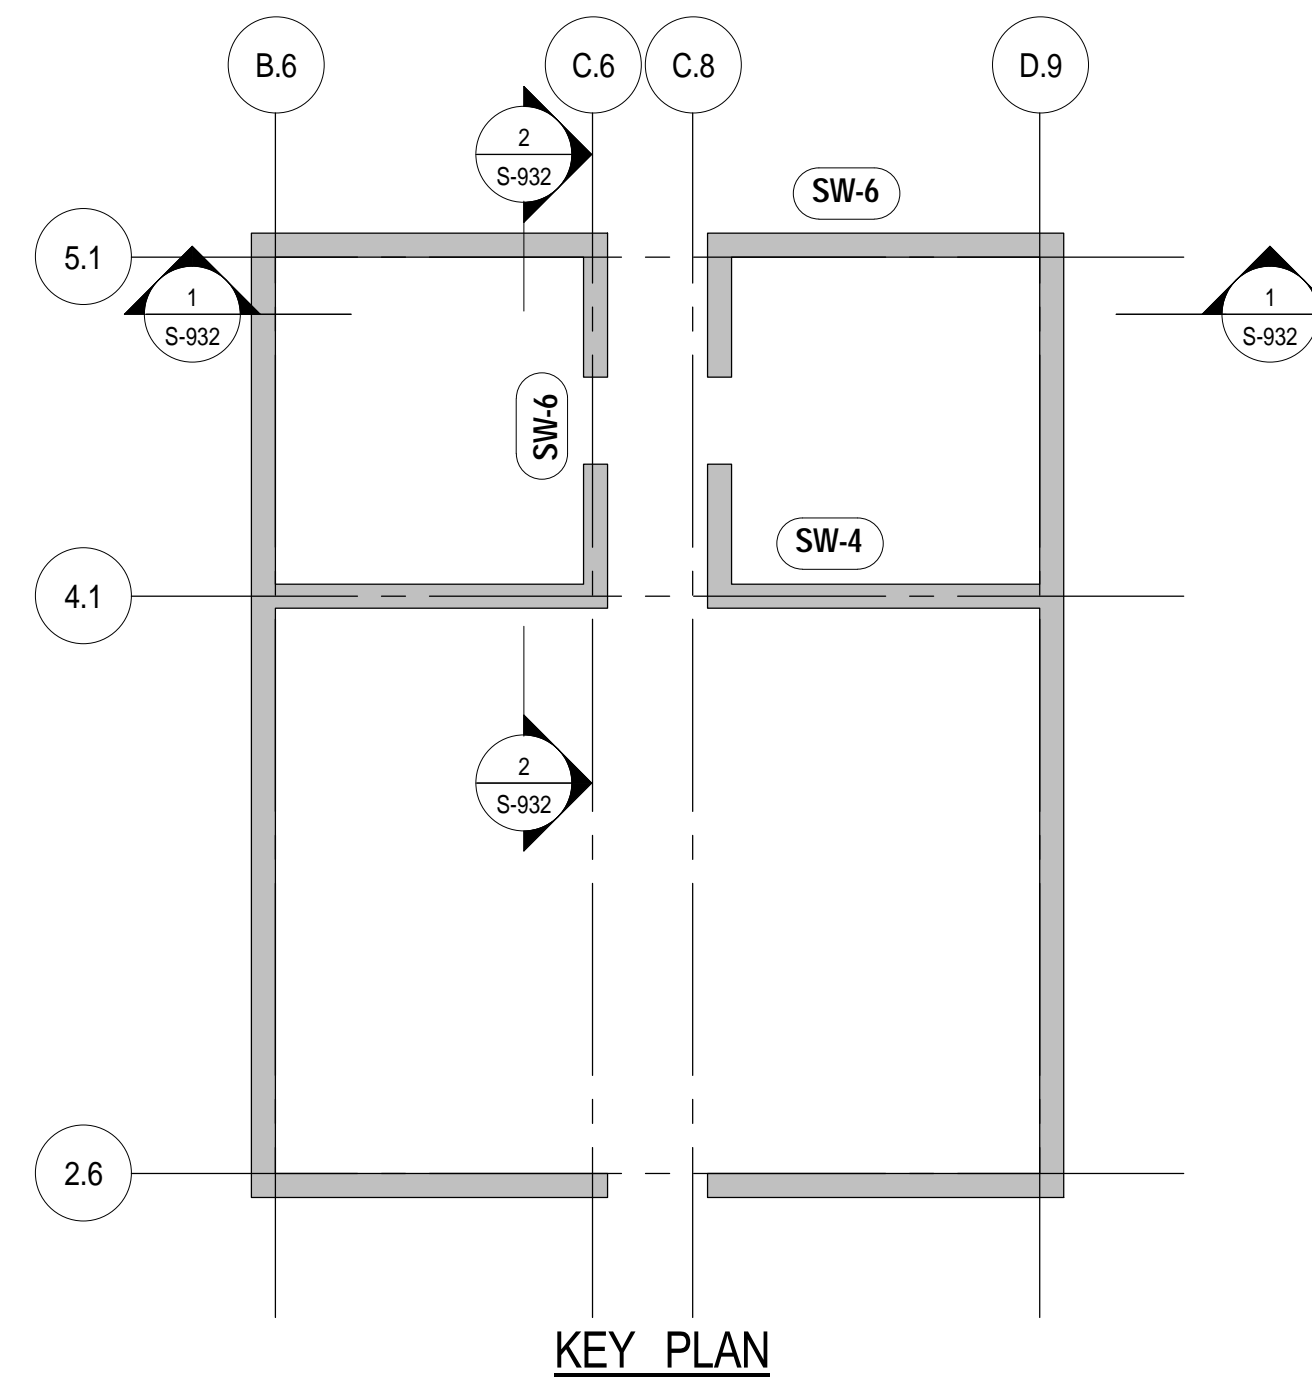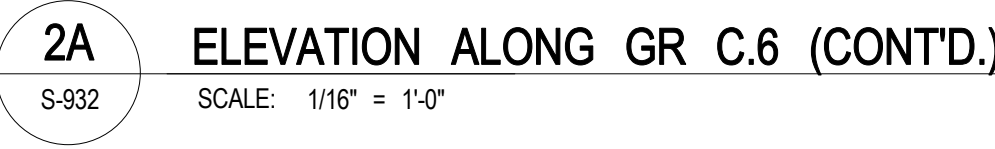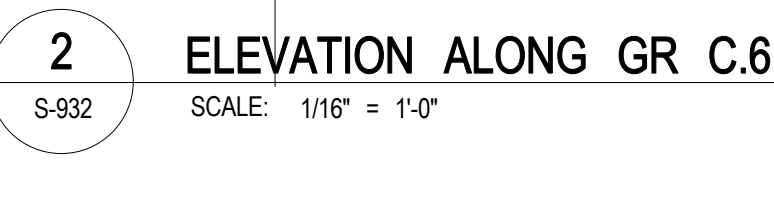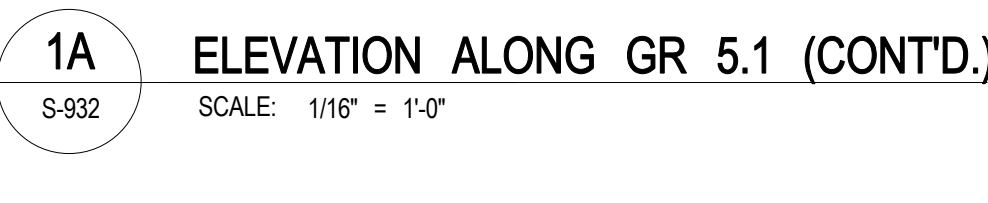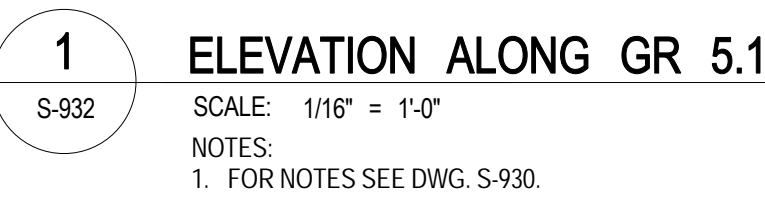


Drawing Number
S-932.02




S:\SHEARWALL ELEVATIONS.dwg
C:\Users\jacobn87\Documents\2016\55NY_VSBP_STRUC_2016_USR52687.rvt
12/19/2017 4:35:31 PM
S-933

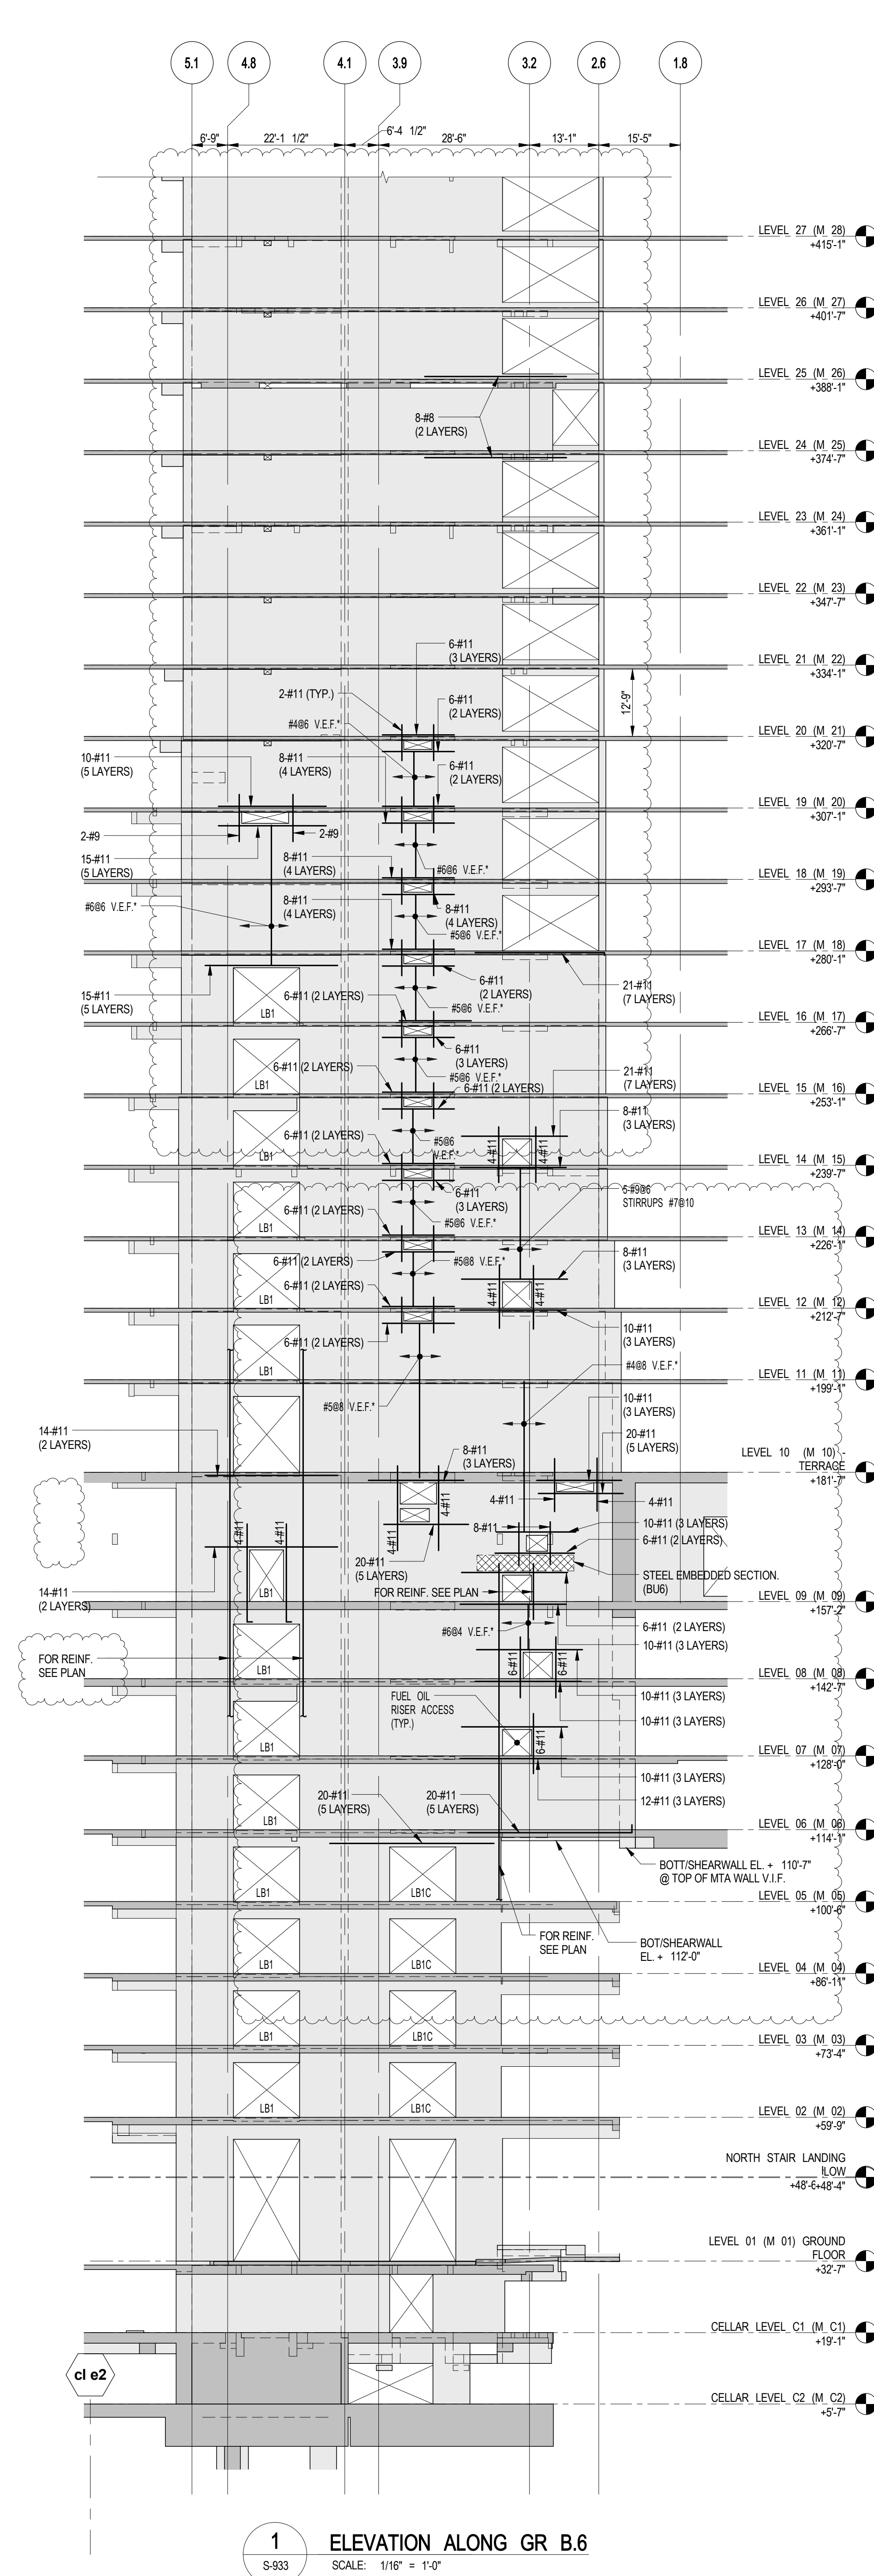


1 ELEVATION ALONG GR B.6
SCALE: 1/16" = 1'-0"
NOTES:
1. FOR NOTES SEE DWG. S-930.

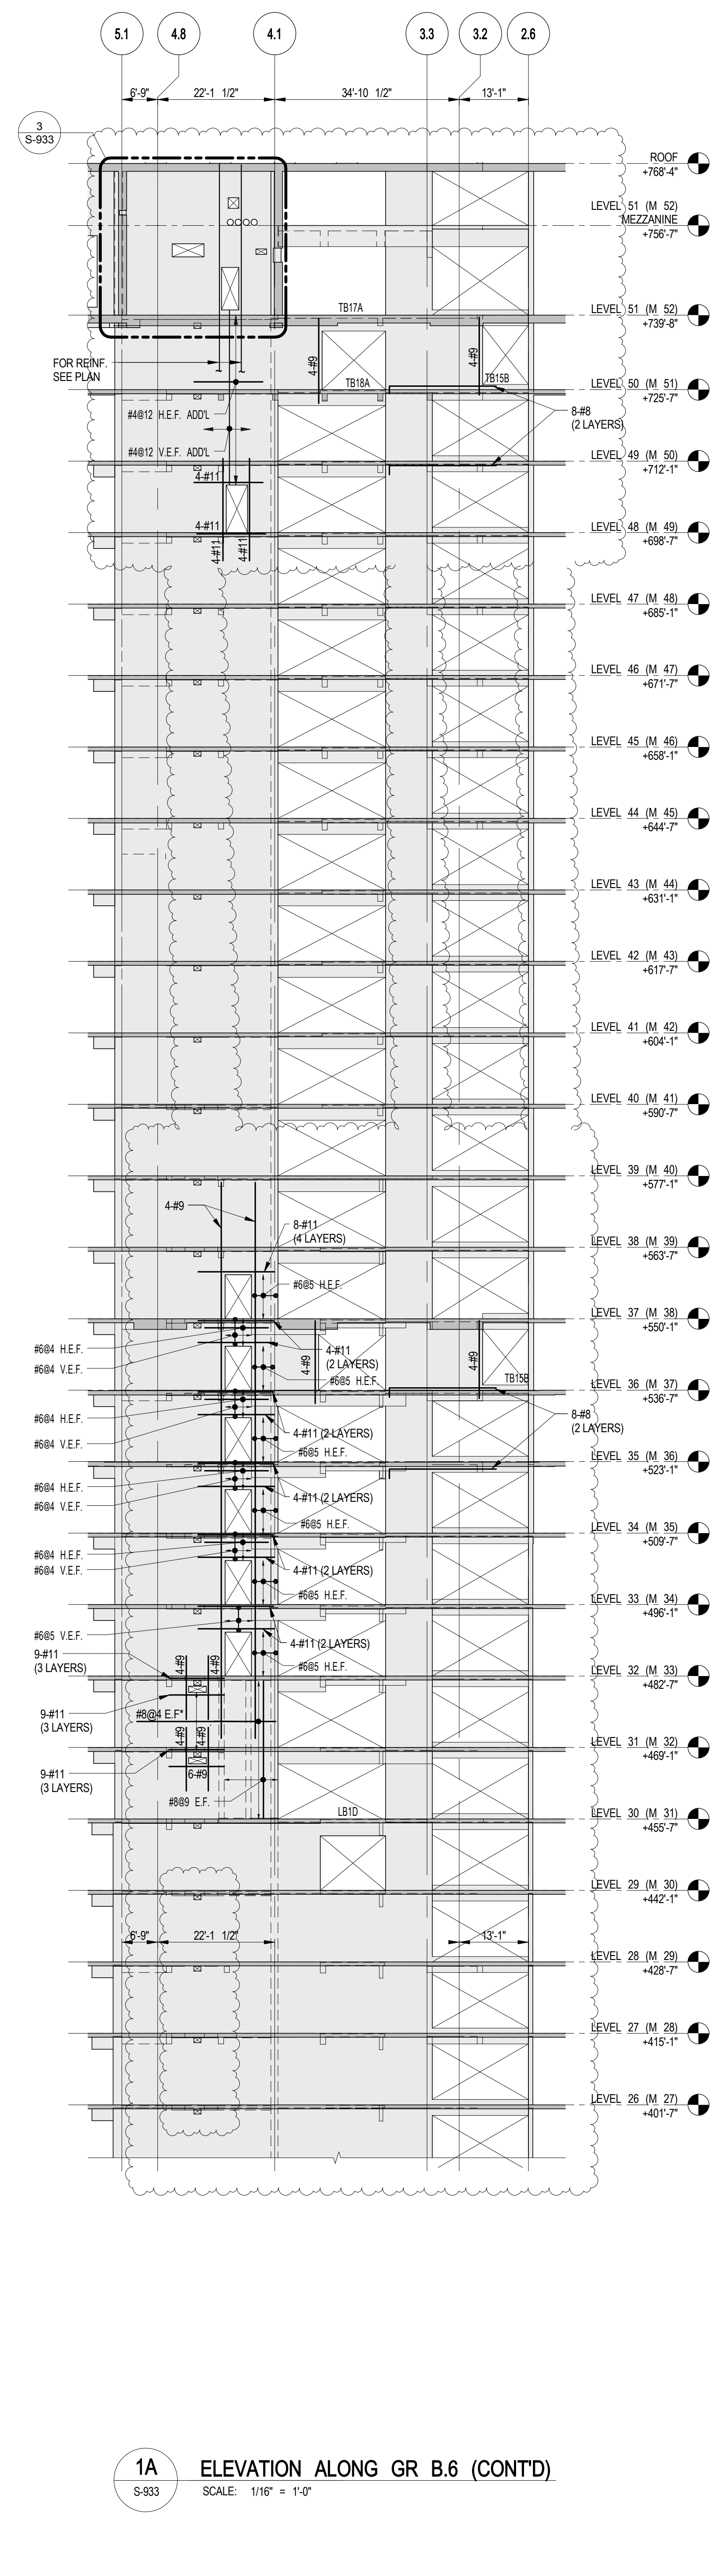


1A ELEVATION ALONG GR B.6 (CONT'D)
SCALE: 1/16" = 1'-0"

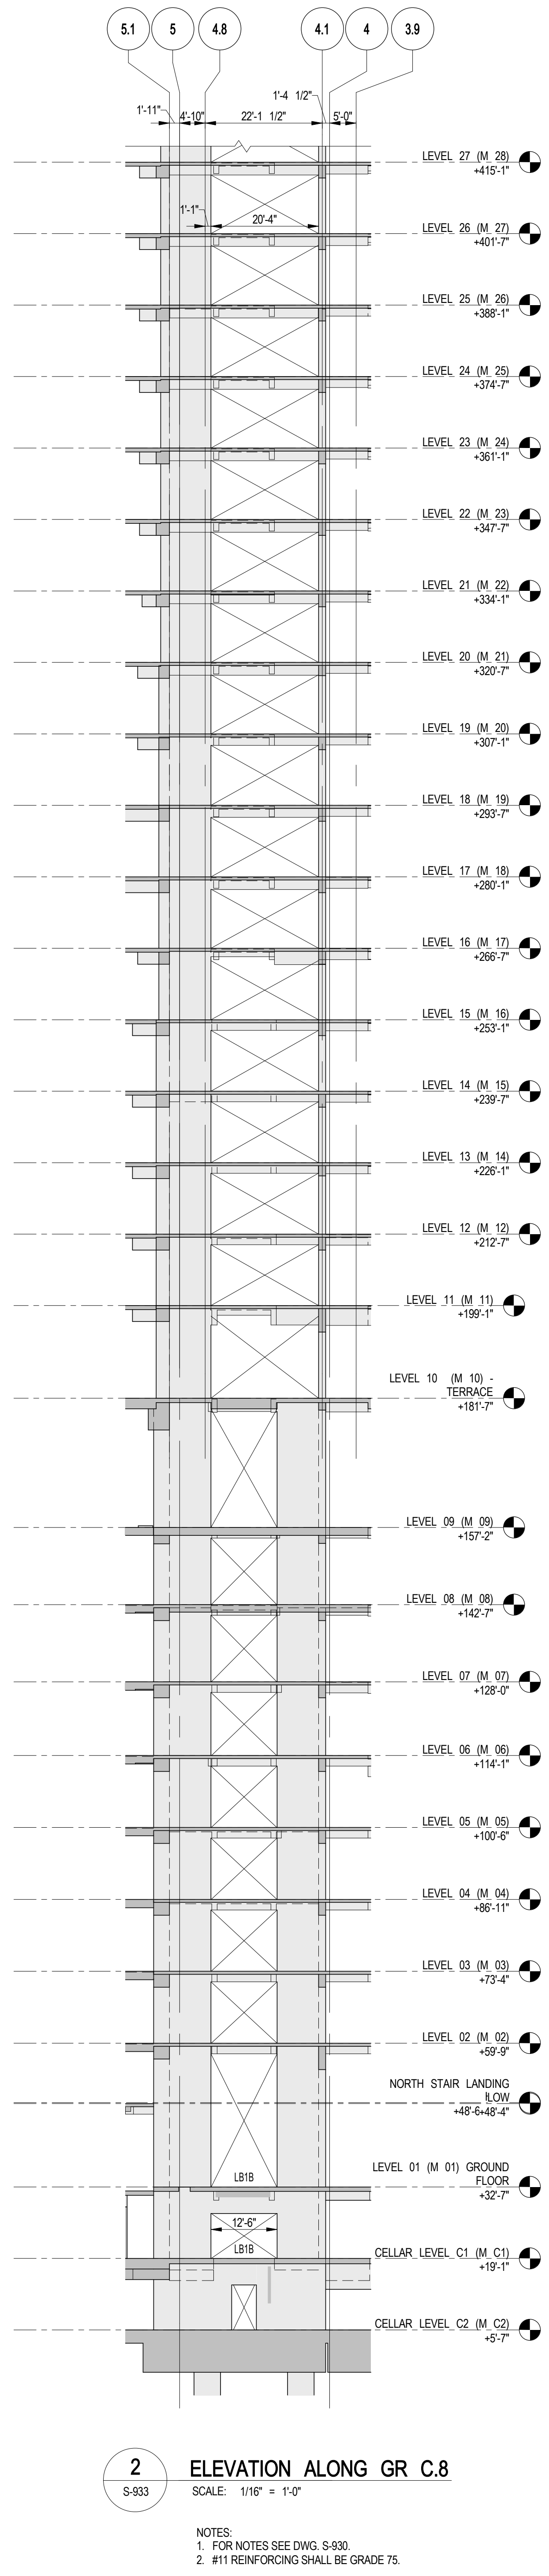


2 ELEVATION ALONG GR C.8
SCALE: 1/16" = 1'-0"

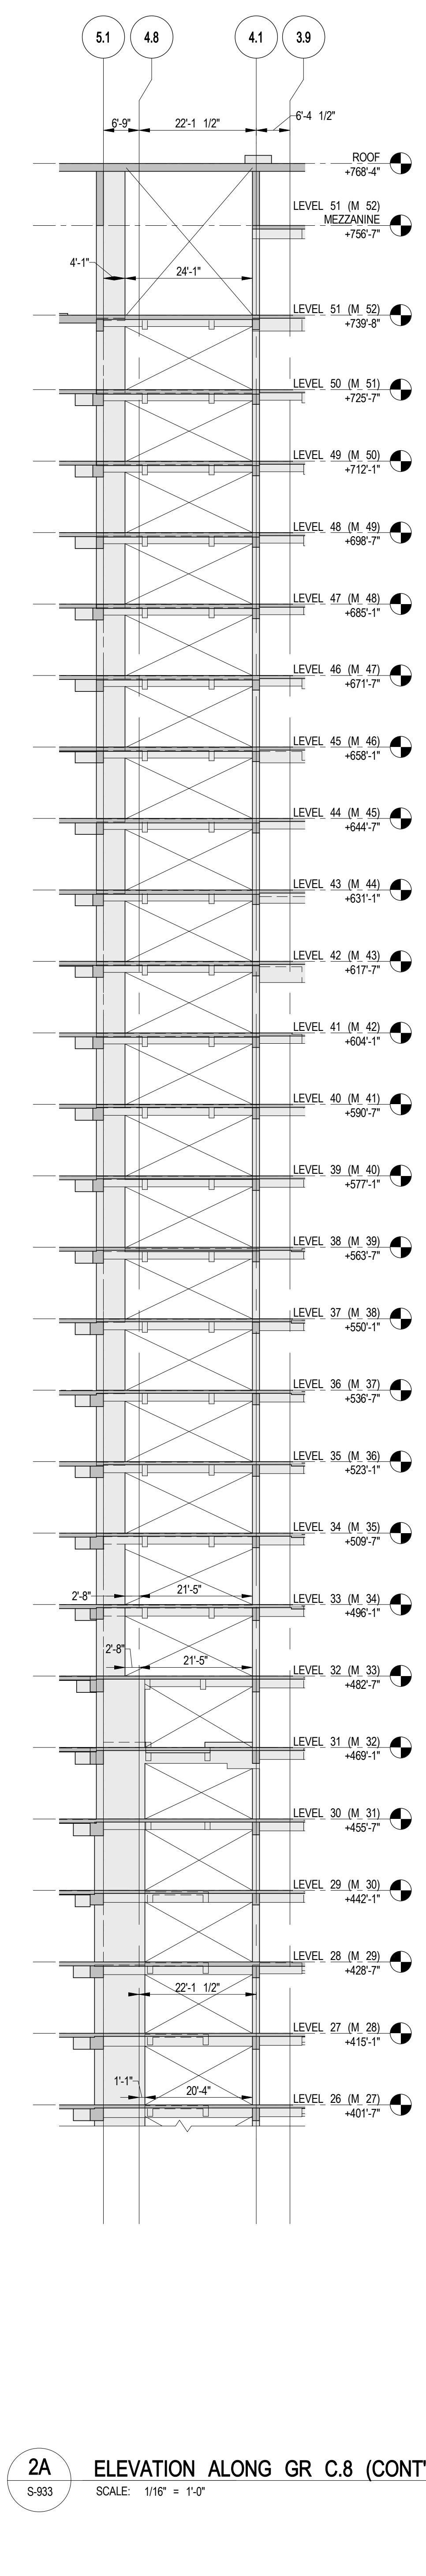

2A ELEVATION ALONG GR C.8 (CONT'D)
SCALE: 1/16" = 1'-0"

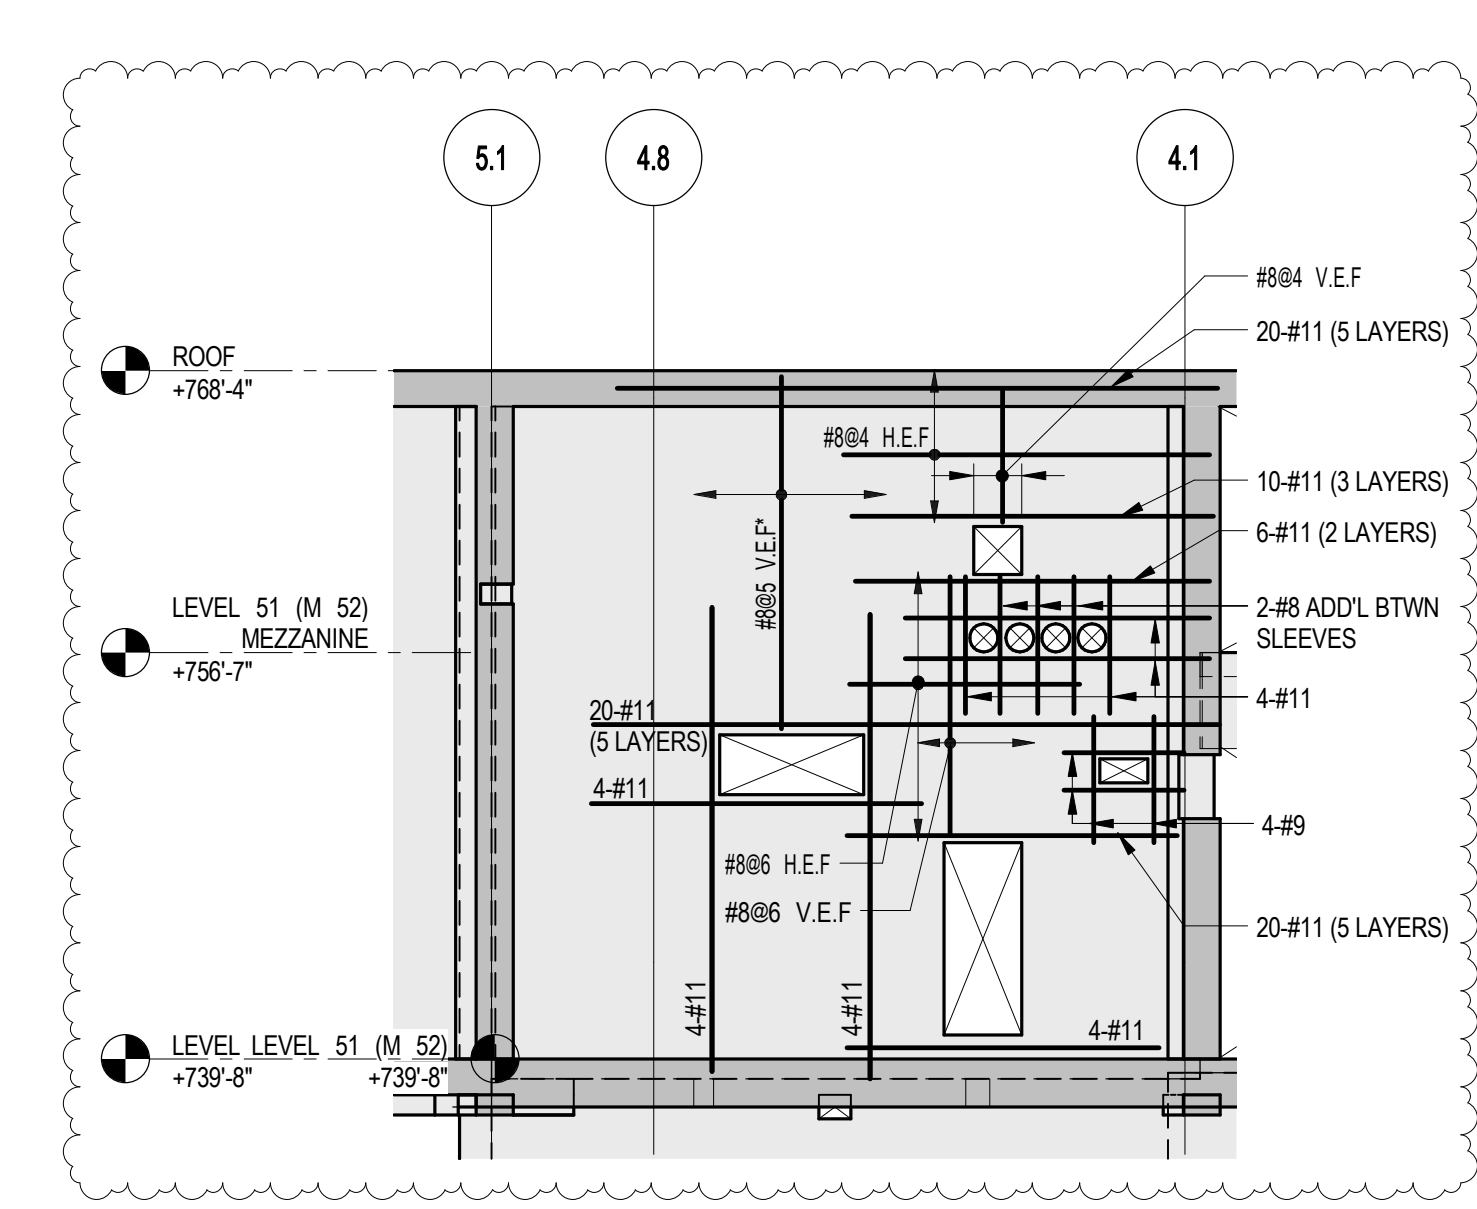

3 ELEVATION ALONG GR B.6 PART PLAN
SCALE: 1/8" = 1'-0"

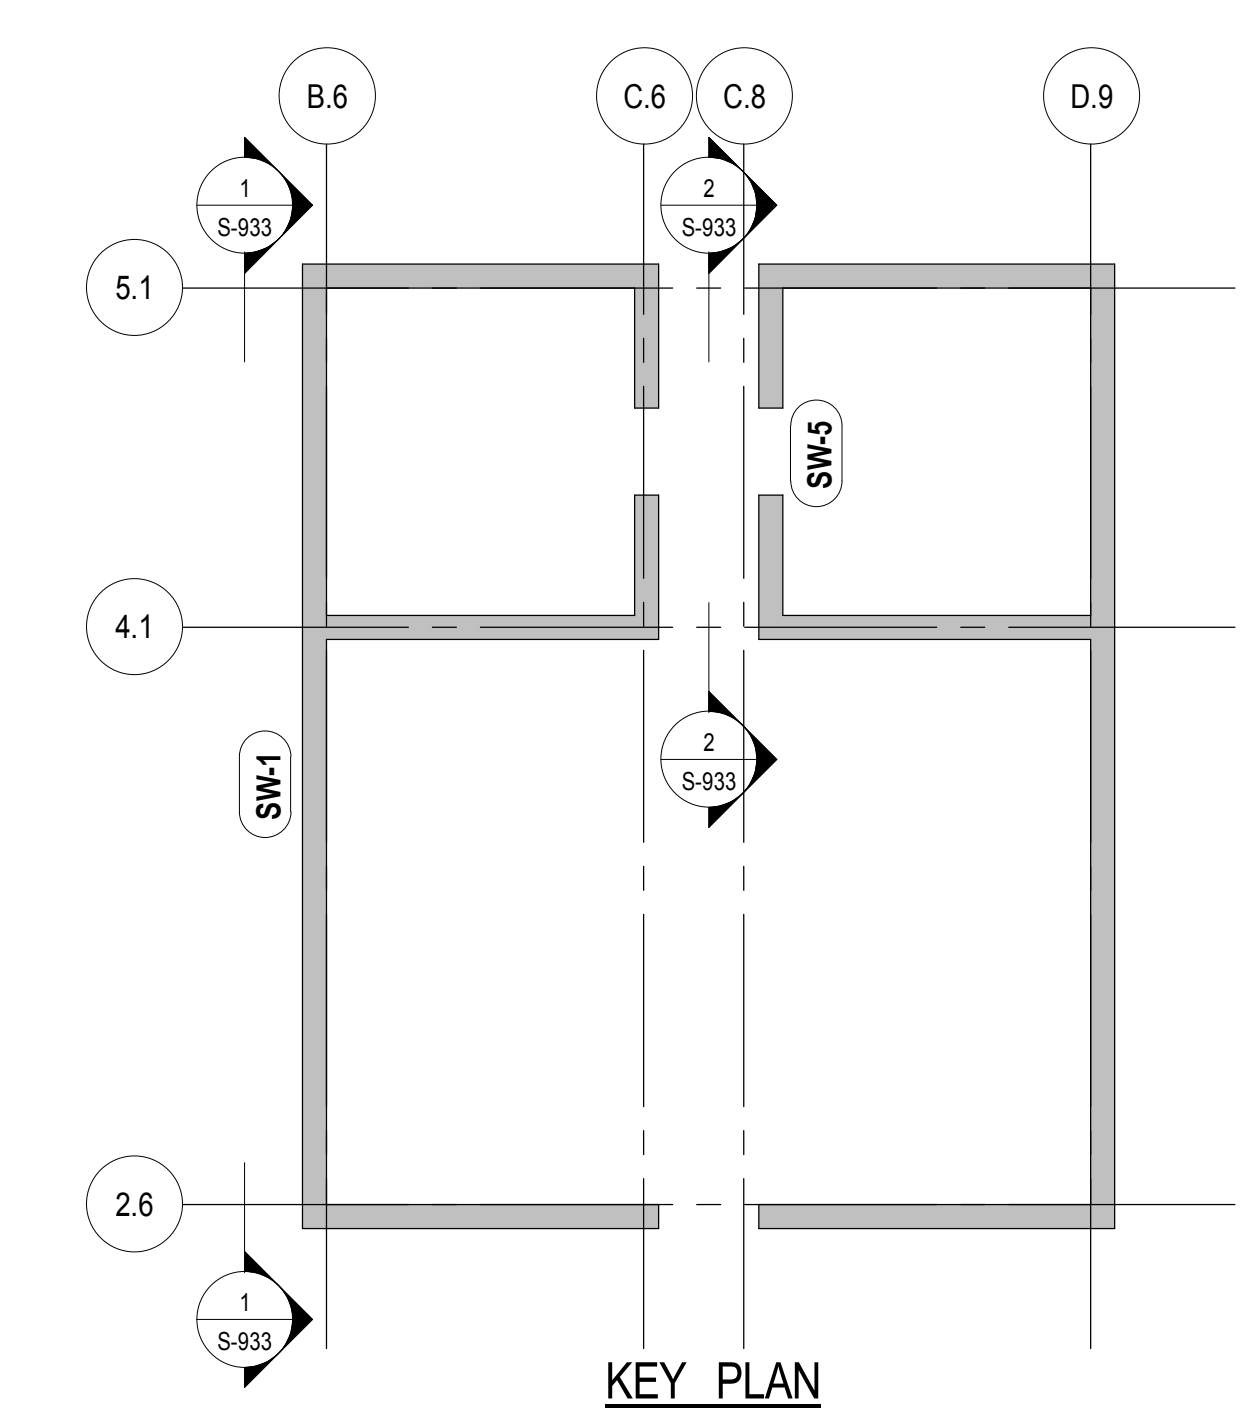

55 HUDSON YARDS
Address
550 W 34TH St., New York, NY 10001

Client
Related Companies
60 Columbus Circle
New York, NY 10023
Tel: 212.801.1000 Fax: 212.801.1048
Oxford Properties Group
320 Park Avenue, 17th Floor
New York, NY 10022
Tel: 212.986.7514 Fax: 212.986.7510
Mitsui Fudosan America, Inc.
1251 Avenue of the Americas, Suite 800
New York, NY 10020
Tel: 212.403.5600 Fax: 212.403.5657
Architect
Kohn Pedersen Fox Associates PC
Architects & Planning Consultants
11 West 42nd Street
New York, New York 10036
TEL: 212.977.6500 FAX: 212.956.2526
Structural Engineer
WSP
228 East 45th Street, 3rd Floor
New York, NY 10017
Tel: 212.687.9888 Fax: 646.487.5501
Mechanical, Electrical, Plumbing, Fire Protection
WSP
512 Seventh Avenue
New York, NY 10018
Tel: 212.532.9600

20	PAA	12-19-2017
19	BULLETIN #61	08-25-2017
18	BULLETIN #57R1	07-12-2017
17	BULLETIN #57	07-06-2017
16	BULLETIN #53	05-16-2017
15	BULLETIN #52	05-12-2017
14	BULLETIN #47	03-16-2017
13	BULLETIN #39R2	02-24-2017
12	BULLETIN #45	02-17-2017
11	BULLETIN #39R1	02-10-2017
10	BULLETIN #42	01-10-2017
9	BULLETIN #38	11-23-2016
8	BULLETIN #30	07-27-2016
7	BULLETIN #25	04-20-2016
6	BULLETIN #24	03/03/2016
5	BULLETIN #20	02/22/2016
4	BULLETIN #23	10/26/2015
3	BULLETIN #19	09/25/2015
2	BULLETIN #11	05/29/2015

John Burticino

APPROVED Under Director of Engineering

DATE: 03/15/2018

NYC Development Hub

Date: 10/21/2014

Project No: 1305480

Division: CADD

Sheet Number: 1305480-S-933

Seal of the City of New York


Seal of the State of New York

Division File: SHEARWALL ELEVATIONS 4

Drawing Number: S-933.02

© 2014 KOHN PEDERSEN FOX ASSOCIATES PC. All rights reserved.


LINK BEAM SCHEDULE									
MARK	FLOOR	BEAM SIZE W x D (IN.)	TOP REINF. (CONT.)	BOTTOM REINF. (CONT.)	STIRRUP			SKIN REINF.	REMARKS
					SIZE	TYPE	SPACING		
LB1	16	16x36	4-#11	4-#11	#5	1	10"		2 LAYERS
	11 - 15	20x36	4-#11	4-#11	#4	1	6"		2 LAYERS
	8 - 9	24x49	8-#11	8-#11	#4	1	8"	6-#6 E.F.	2 LAYERS
	7	24x41	6-#11	6-#11	#4	1	12"	6-#4 E.F.	2 LAYERS
	3 - 6	36x37	12-#11	12-#11	#4	2	5"	5-#4 E.F.	2 LAYERS
	2	36x48	20-#11	20-#11	#5	2	5"	7-#4 E.F.	4 LAYERS
LB1A	1	36x60	12-#11	12-#11	#4	1	8"	7-#4 E.F.	2 LAYERS
	C1	72x60	12-#11	12-#11	#4	2	8"	8-#4 E.F.	2 LAYERS
LB1B	1	36x60	10-#11	10-#11	#4	1	8"	8-#4 E.F.	2 LAYERS
	C1	72x60	14-#11	14-#11	#4	2	8"	8-#4 E.F.	2 LAYERS
LB1C	5	36x37	16-#11	16-#11	#6	2	6"	5-#4 E.F.	4 LAYERS
	3 - 4	36x37	24-#11	24-#11	#6	3	6"	5-#4 E.F.	4 LAYERS
	2	36x48	12-#11	12-#11	#6	1	6"		2 LAYERS, EMBEDDED STEEL SECTION BU1
LB1D	30	16x36	4-#11	4-#11	#4	1	10"		2 LAYERS
	LB2	28 - 29	24x36	6-#11	6-#11	#4	1	4"	2 LAYERS
		27	24x36	10-#11	10-#11	#5	2	6"	2 LAYERS
		25 - 26	24x36	12-#11	12-#11	#5	1	6"	2 LAYERS
		22 - 24	24x36	8-#11	8-#11	#5	1	5"	2 LAYERS
LB3	17 - 21	24x36	4-#11	4-#11	#4	1	12"		
	50 - 51	16x36	6-#11	6-#11	#5	1	5"		3 LAYERS
	47 - 49	16x36	6-#11	6-#11	#4	2	5"		2 LAYERS
	44 - 46	16x36	6-#11	6-#11	#4	2	5"		2 LAYERS
	43	24x36	6-#11	6-#11	#5	1	4"		2 LAYERS
	41 - 42	24x36	6-#11	6-#11	#6	1	4"		2 LAYERS
	38 - 40	24x36	6-#11	6-#11	#6	1	4"		2 LAYERS
	31 - 37	30x36	8-#11	8-#11	#6	2	6"	5-#5 E.F.	2 LAYERS
	21 - 30	30x36	10-#11	10-#11	#6	2	5"		2 LAYERS
	20	24x36	10-#11	10-#11	#5	2	5"		2 LAYERS
	17-18	24x36	10-#11	10-#11	#5	2	5"		2 LAYERS
	11 - 15	30x36	8-#11	8-#11	#5	2	5"		2 LAYERS
	10	48x72	21-#11	21-#11	#6	3	5"	15-#6 E.F.	3 LAYERS
	7 - 9	36x36	8-#11	8-#11	#5	2	6"		2 LAYERS
	2 - 6	36x36	10-#11	10-#11	#5	2	5"		2 LAYERS
LB4	45 - 51	16x33	6-#11	6-#11	#5	1	5"		3 LAYERS
	41 - 44	16x33	4-#11	4-#11	#4	1	5"		EMBEDDED STEEL SECTION BU2
	34 - 40	16x33	4-#10	4-#10	#4	1	6"		EMBEDDED STEEL SECTION BU3
	33	16x36	6-#11	6-#11	#5	1	5"		2 LAYERS, EMBEDDED STEEL SECTION BU4
	32	16x36	6-#11	6-#11	#6	1	6"		2 LAYERS, EMBEDDED STEEL SECTION BU4
	31	16x36	6-#11	6-#11	#5	1	6"		2 LAYERS, EMBEDDED STEEL SECTION BU4
	28 - 30	16x36	8-#11	8-#11	#7	1	6"		2 LAYERS, EMBEDDED STEEL SECTION BU4
	25 - 27	16x36	8-#11	8-#11	#7	1	6"		2 LAYERS, EMBEDDED STEEL SECTION BU4
	23 - 24	16x36	8-#11	8-#11	#6	1	5"		2 LAYERS, EMBEDDED STEEL SECTION BU4
	21 - 22	16x36	8-#11	8-#11	#6	1	5"		2 LAYERS, EMBEDDED STEEL SECTION BU4
	20	16x30	6-#11	6-#11	#5	1	7"		EMBEDDED STEEL SECTION BU4
	15 - 19	16x36	6-#11	6-#11	#5	1	7"		2 LAYERS, EMBEDDED STEEL SECTION BU4
	12 - 14	16x36	6-#11	6-#11	#6	1	4"		3 LAYERS
	11	16x60	6-#11	6-#11	#6	1	8"		3 LAYERS, EMBEDDED STEEL SECTION BU6
	10	16x27	4-#11	4-#11	#4	1	8"		2 LAYERS
	3 - 9	16x36	6-#11	6-#11	#5	1	6"		3 LAYERS
	2	16x60	6-#11	6-#11	#5	1	5"	7-#4 E.F.	3 LAYERS
LB5	33 - 35	20x36	6-#11	6-#11	#6	1	6"		2 LAYERS
	30 - 32	24x36	6-#11	6-#11	#6	1	5"		2 LAYERS
	28 - 29	24x36	6-#11	6-#11	#6	1	4"		2 LAYERS
	21 - 27	30x36	8-#11	8-#11	#6	2	6"	6-#5 E.F.	2 LAYERS
	19 - 20	30x36	10-#11	10-#11	#6	2	5"	5-#5 E.F.	2 LAYERS
	16 - 18	30x36	10-#11	10-#11	#6	2	6"	5-#5 E.F.	2 LAYERS
	14 - 15	30x33	10-#11	10-#11	#6	2	5"	5-#5 E.F.	2 LAYERS
	12 - 13	35x33	14-#11	14-#11	#6	2	4"		2 LAYERS
	11	20x33	8-#11	8-#11	#5	1	5"		2 LAYERS
	9	52x48	10-#11	10-#11	#5	1	8"	7-#10 E.F.	2 LAYERS
	8	52x48	10-#11	10-#11	#5	1	8"	7-#10 E.F.	2 LAYERS
	6 - 7	36x24	10-#11	10-#11	#4	1	8"		2 LAYERS
LB6	48 - 51	12x63	4-#9	4-#9	#4	1	12"	9-#4 E.F.	2 LAYERS
	37 - 47	12x63	2-#9	2-#9	#4	1	12"	9-#4 E.F.	
	35 - 36	12x63	4-#9	4-#9	#4	1	12"	9-#4 E.F.	2 LAYERS
	31 - 34	18x63	3-#9	3-#9	#4	1	12"	9-#4 E.F.	
	29 - 30	18x63	4-#9	4-#9	#4	1	12"	9-#4 E.F.	2 LAYERS
	28	18x63	3-#9	3-#9	#4	1	12"	9-#4 E.F.	
	21 - 27	18x63	3-#9	3-#9	#4	1	12"	6-#5 E.F.	

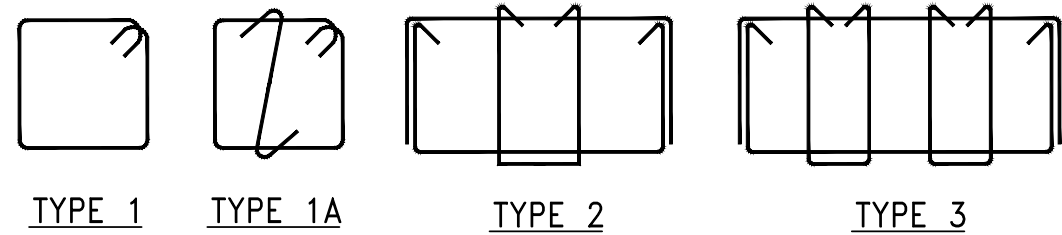

STIRRUP TYPES
N.T.S.

FOR NOTES SEE DRAWING S-930.

BEAM	W Section/ Built up section				NUMBER OF STUDS EACH FLANGE			DEVELOPMENT LENGTH	REMARKS
	D (in)	Bf (in)	Tf (in)	Tw (in)	Row	Column	Total		
BU1		W30 X 391			4	11	44	5'-0"	
BU2		W24 X 84			1	10	10	4'-0"	CUT 1.5" ON BOTH SIDES OF FLANGE
BU3		W24 X 162			1	10	10	4'-0"	CUT 3.5" ON BOTH SIDES OF FLANGE
BU4		W24 X 129			1	14	14	4'-0"	ABOVE THE FLANGE CUT 3.5" ON BOTH SIDES OF FLANGE UNDER THE FLANGE
BU6		W36 X 170			2	9	18	4'- 6"	WEST SHEARWALL 9 TH FLOOR
PL1	36	0	0	2	4	8	32	4'- 0"	STEEL PLATE: SOUTH WALL @ 34 TH FL.
PL2	48	0	0	3.25	8	8	64	4'- 0"	STEEL PLATE: SOUTH WALL @ 10 TH FL. STEEL PLATE: EAST WALL @ 18 TH & 19 TH FL.

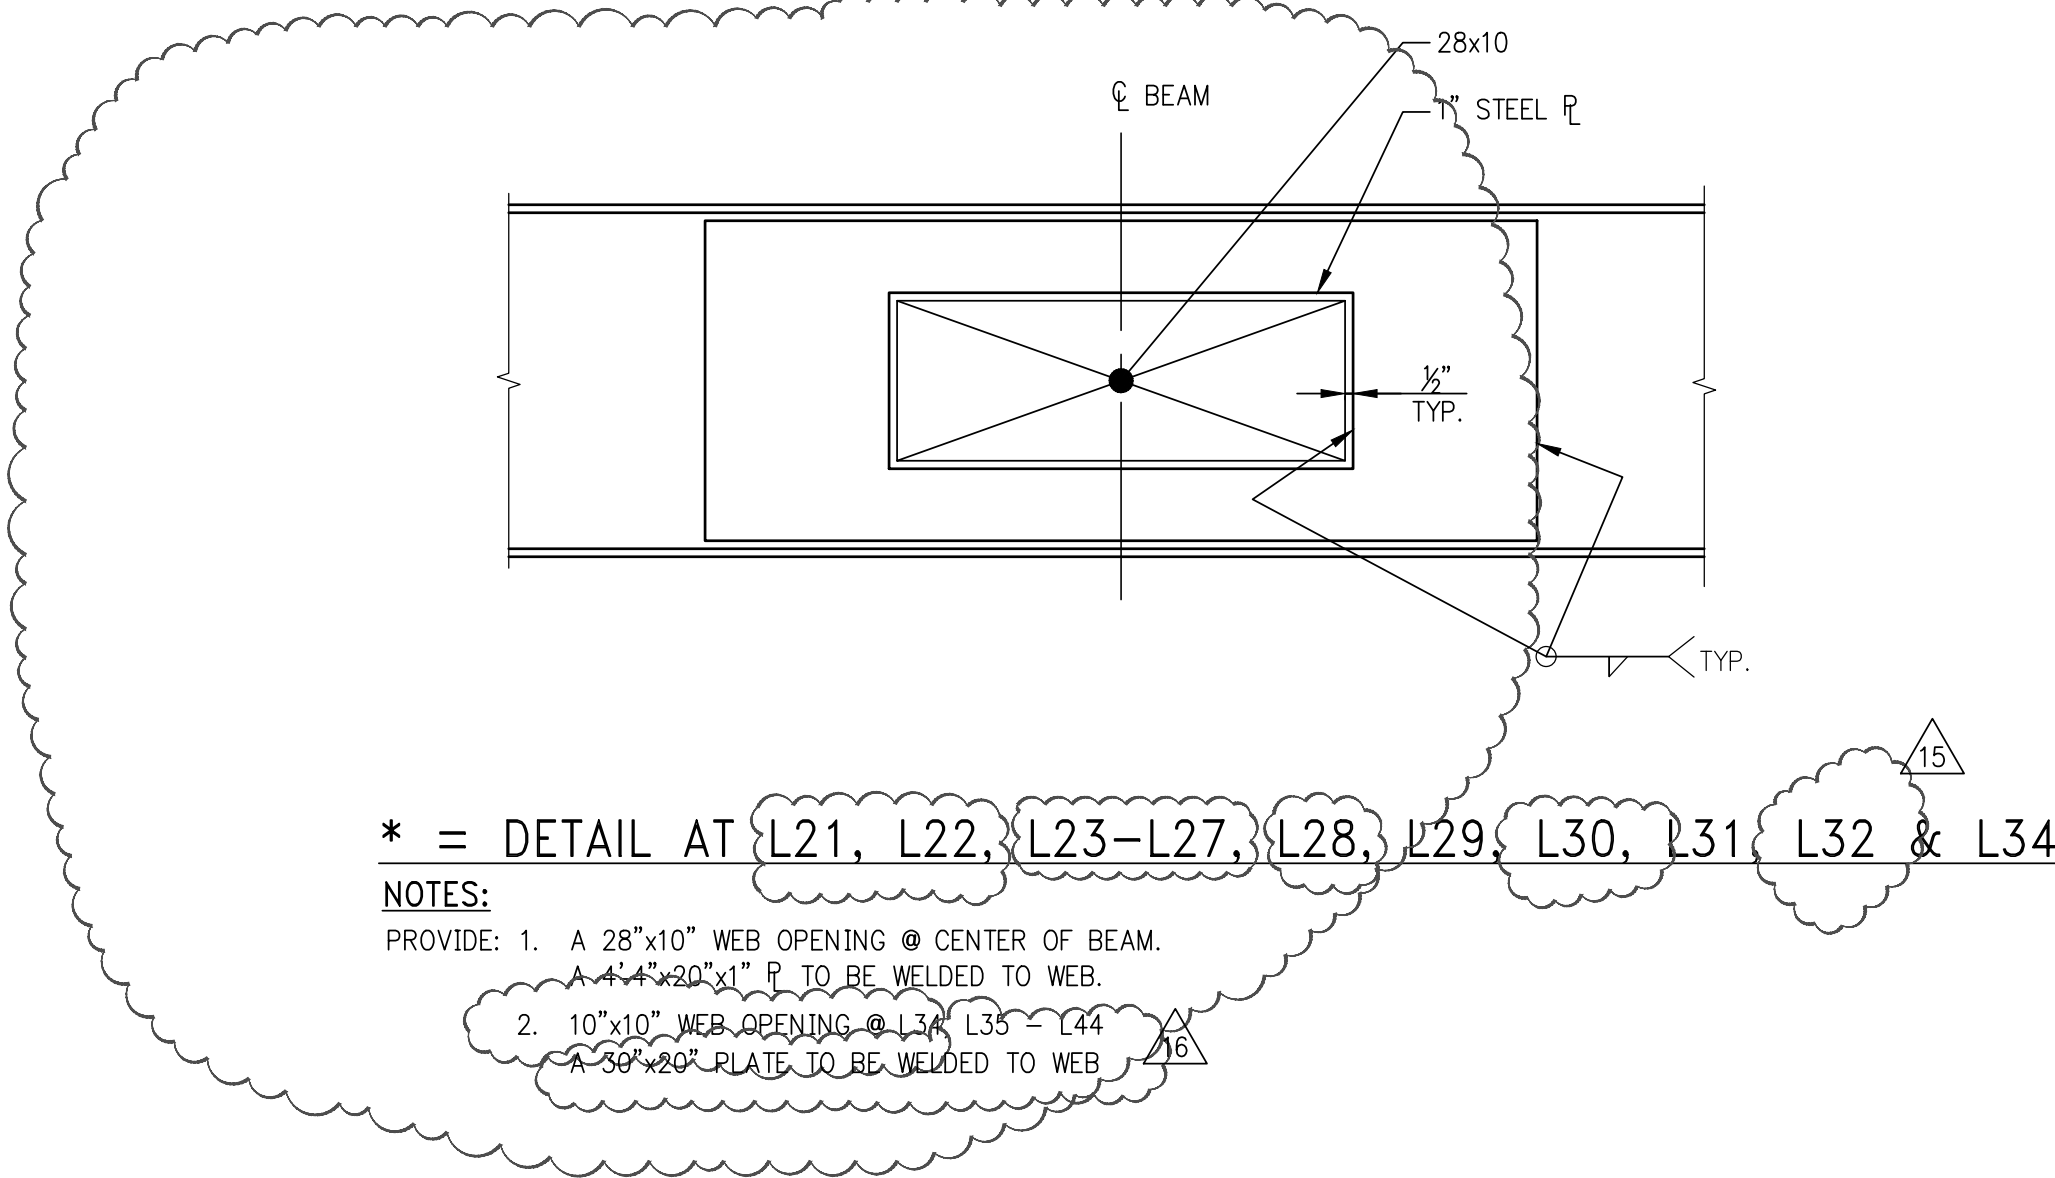

55 HUDSON YARDS

Address
550 W 34th St. New York, NY
10001



Client
Related Companies
60 Columbus Circle
New York, NY 10023
New York, NY 10023
Tel: 212.801.1000 Fax: 212.801.1048

Oxford Properties Group
320 Park Avenue, 17th Floor
New York, NY 10022
Tel: 212.966.7514 Fax: 212.966.7510

Mitsui Fudosan America, Inc.
1291 Avenue of the Americas, Suite 800
New York, NY 10020
Tel: 212.403.5600 Fax: 212.403.5657

Architect
Kohn Pedersen Fox Associates PC
Architects & Planning Consultants
11 West 42nd Street
New York, New York 10036
TEL: 212.977.6500 FAX: 212.956.2526


Structural Engineer
WSP
228 East 45th Street, 3rd Floor
New York, NY 10017
Tel: 212.687.9888 Fax: 646.487.5501

Mechanical, Electrical, Plumbing, Fire Protection
WSP
512 Seventh Avenue
New York, NY 10018
Tel: 212.532.9600

No.	Description	Date
17	PAA	08/04/2017
16	BULLETIN #47	03/16/2017
15	BULLETIN #45	02/17/2017
14	BULLETIN #42	01/10/2017
13	BULLETIN #41	01/05/2017
12	BULLETIN #39	12/06/2016
11	BULLETIN #38	11/23/2016
10	BULLETIN #31	08/25/2016
9	BULLETIN #27	06/15/2016
8	BULLETIN #25	04/20/2016
7	BULLETIN #21	12/11/2015
6	BULLETIN #18	07/27/2015
5	BULLETIN #15	07/01/2015
4	BULLETIN #11	05/29/2015
3	D.O.B. BUILDING PERMIT	05/01/2015
2	BULLETIN #9	04/17/2015
1	100% CONSTRUCTION	04/03/2015

No. Description Date

Key Plan

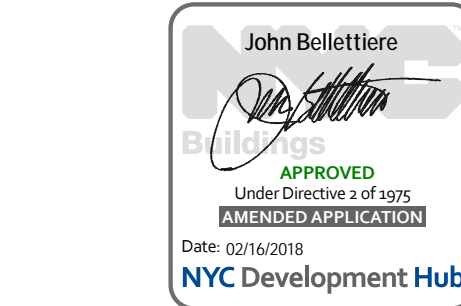

New Date: 04/03/2015
Project No: 13054880
Drawn By: CADD
Sheet Number:

Drawing Title
LINK BEAM
SCHEDULE

Drawing Number
S-934.01

55 HUDSON YARDS

Address
550 W 34TH St., New York, NY
10001



Client
Related Companies
60 Columbus Circle
New York, NY 10023
Tel: 212.801.1000 Fax: 212.801.1048




Oxford Properties Group
320 Park Avenue, 17th Floor
New York, NY 10022
Tel: 212.986.7514 Fax: 212.986.7510

Mitsui Fudosan America, Inc.
1251 Avenue of the Americas, Suite 800
New York, NY 10020
Tel: 212.403.5600 Fax: 212.403.5657



Architect
Kohn Pedersen Fox Associates PC
Architects & Planning Consultants
11 West 42nd Street
New York, New York 10036
TEL: 212.977.6500 FAX: 212.956.2526

Structural Engineer
WSP
228 East 45th Street, 3rd Floor
New York, NY 10017
Tel: 212.687.9888 Fax: 646.487.5501


Mechanical, Electrical, Plumbing, Fire Protection
WSP
512 Seventh Avenue
New York, NY 10018
Tel: 212.552.9600

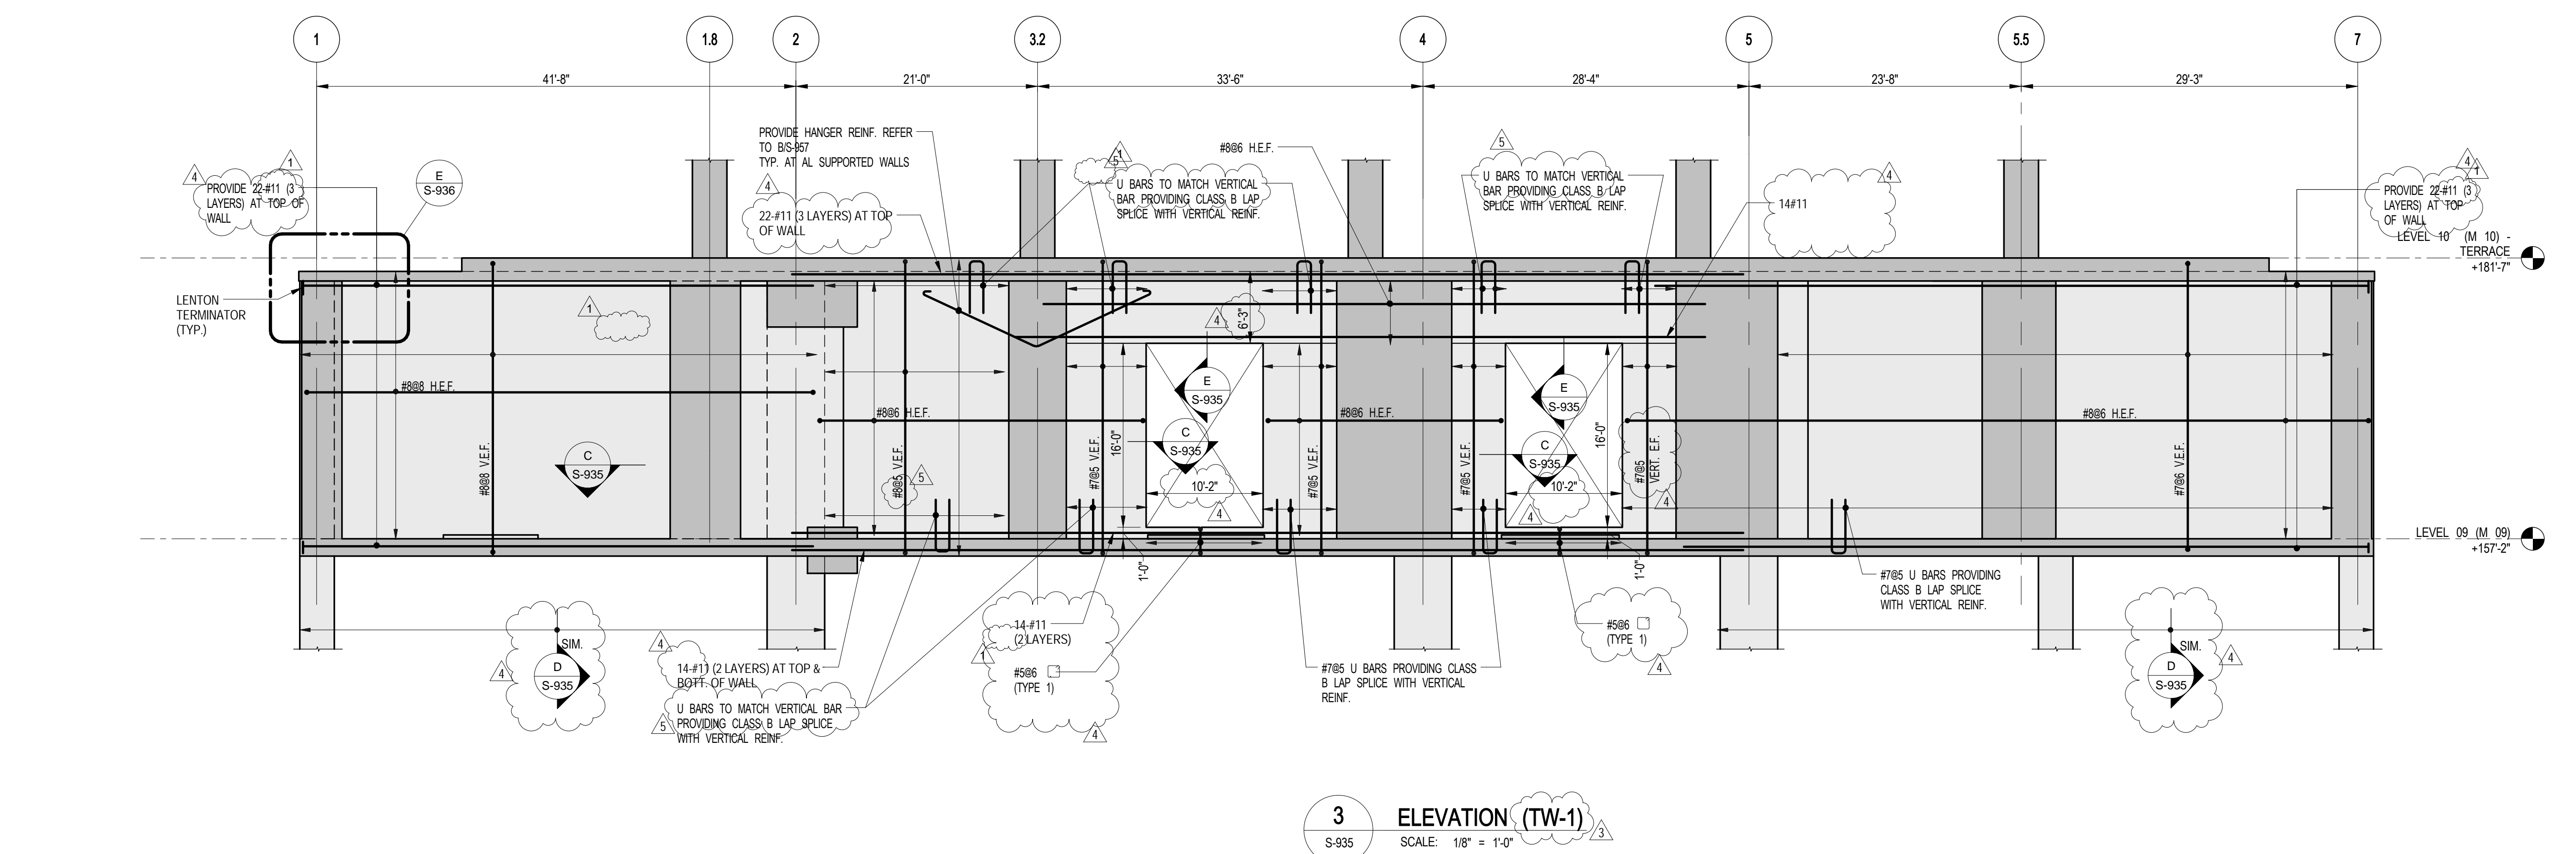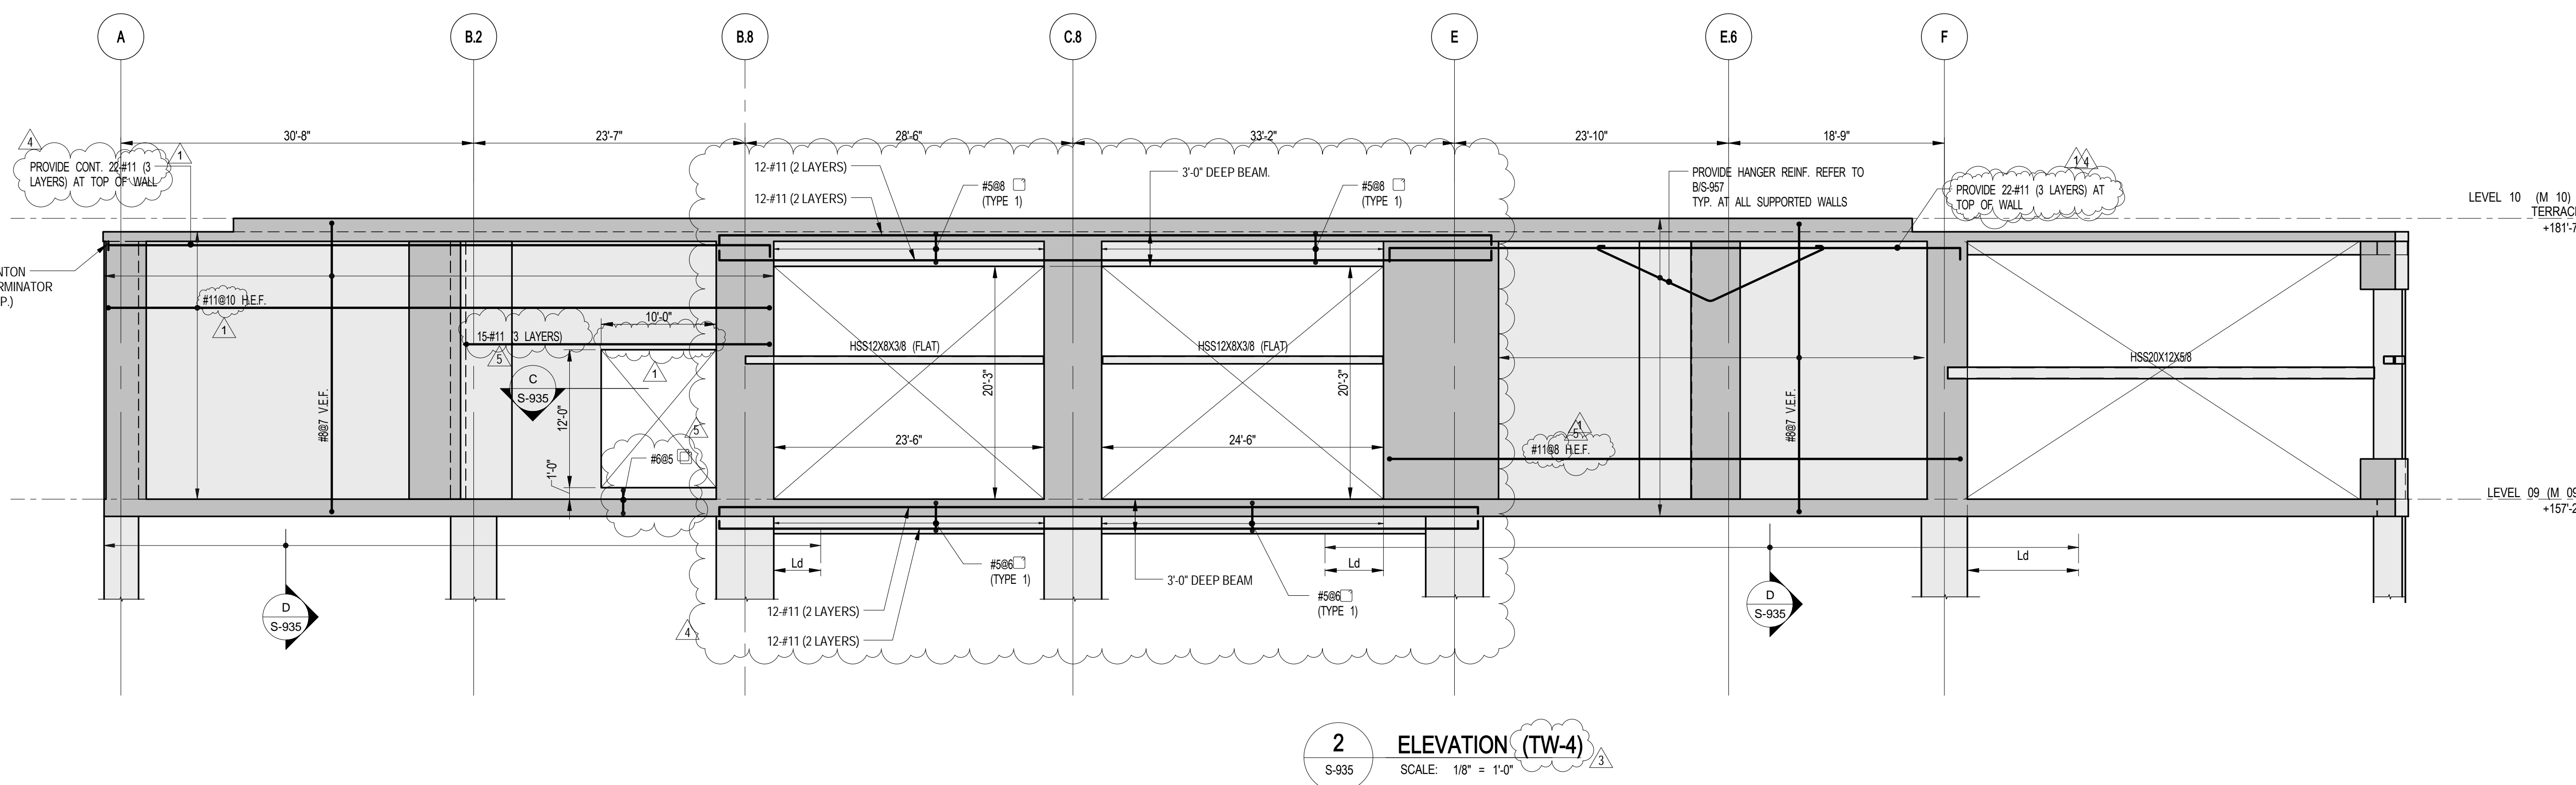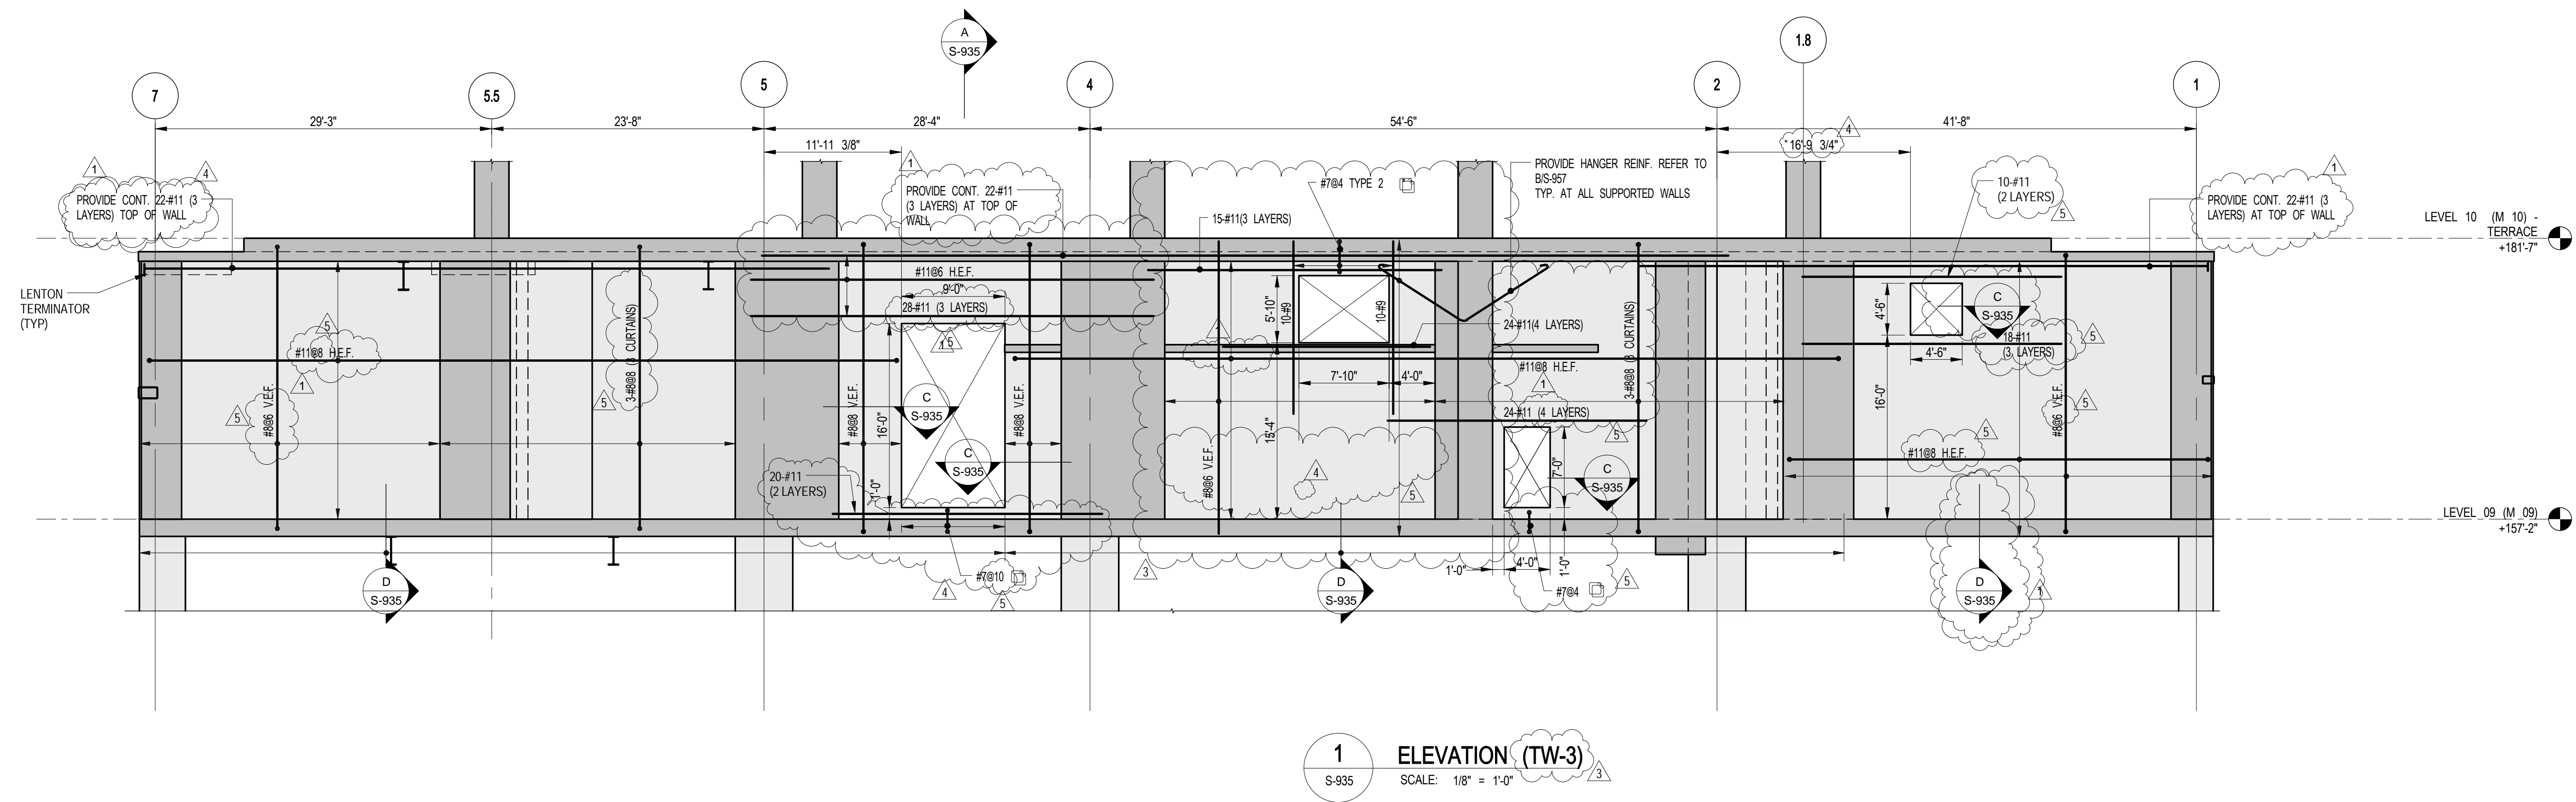



NOTES:
1. PROVIDE CLASS 'B' TENSION LAP SPICE OR FULL TENSION MECHANICAL SPICE FOR ALL WALL/COLUMN REINFORCEMENT.
2. PROVIDE U-BARS AT TOP AND BOT. OF WALLS IN SLAB U-BARS TO MATCH WALL VERTICAL REINFORCEMENT.
3. PROVIDE U-BARS AT ENDS OF WALL HORIZONTAL BARS U-BARS TO MATCH WALL REINFORCEMENT.
4. DOVELS TO MATCH GROUNDWALL ABOVE REINF.
5. ALL #11 BARS ARE OF Fy=75ksi

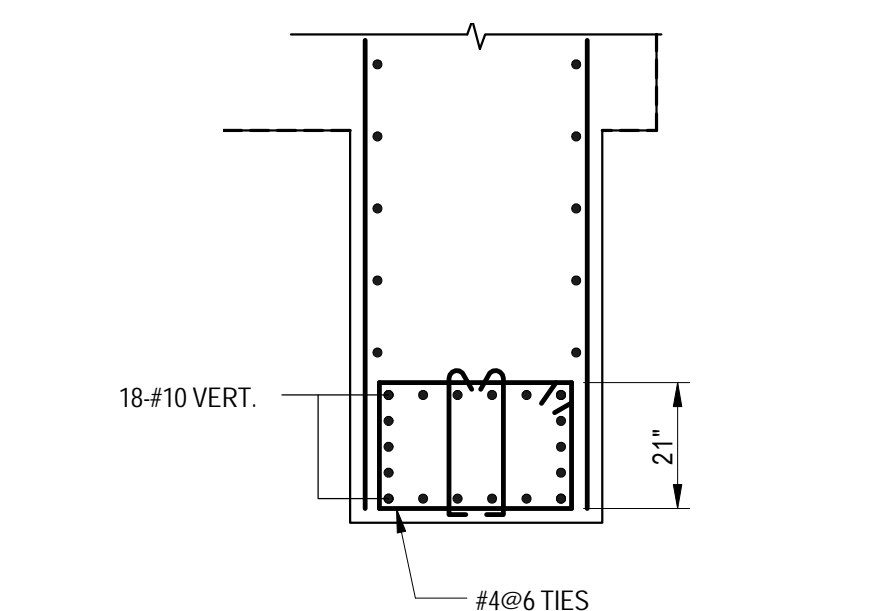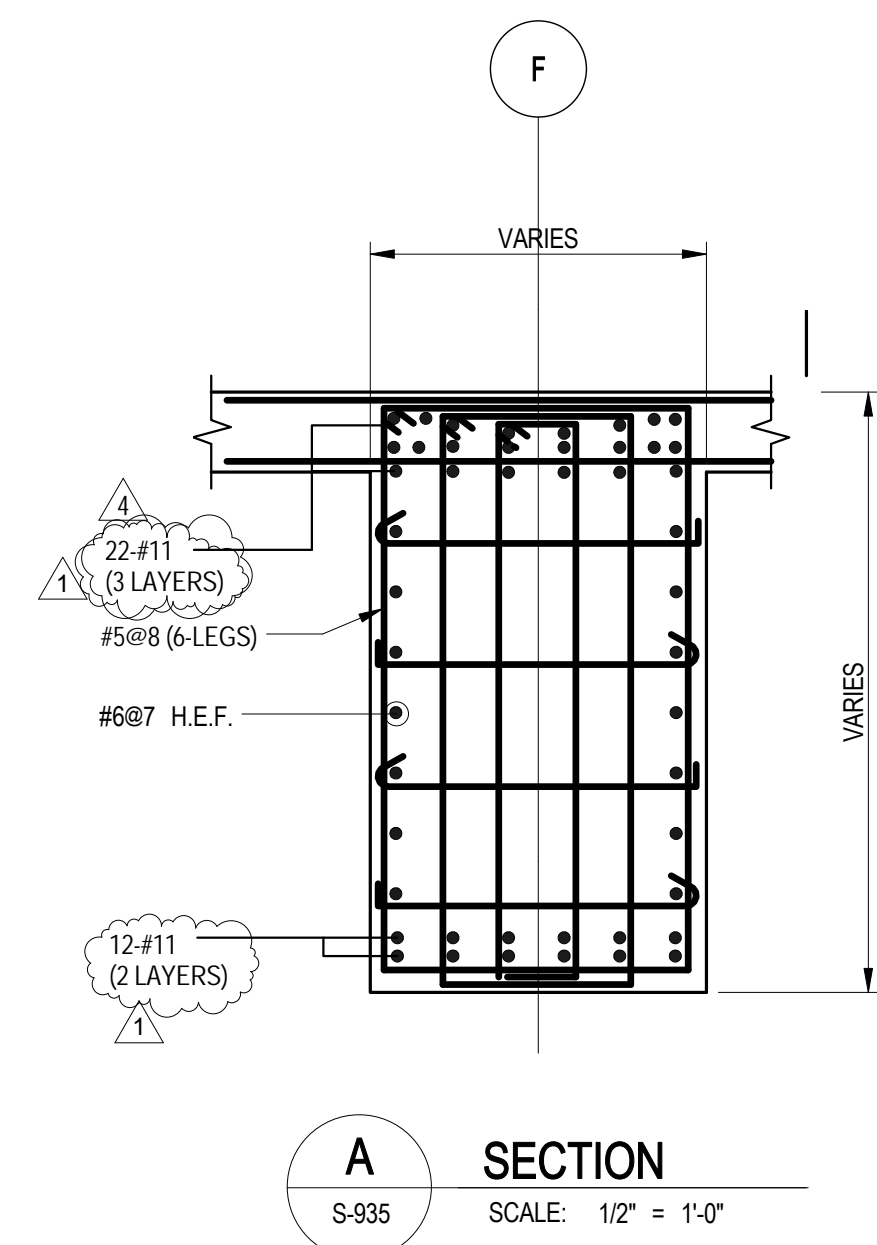


C PLAN VIEW TYP DETAIL AT OPENING
SCALE: 1 1/2" = 1'-0"

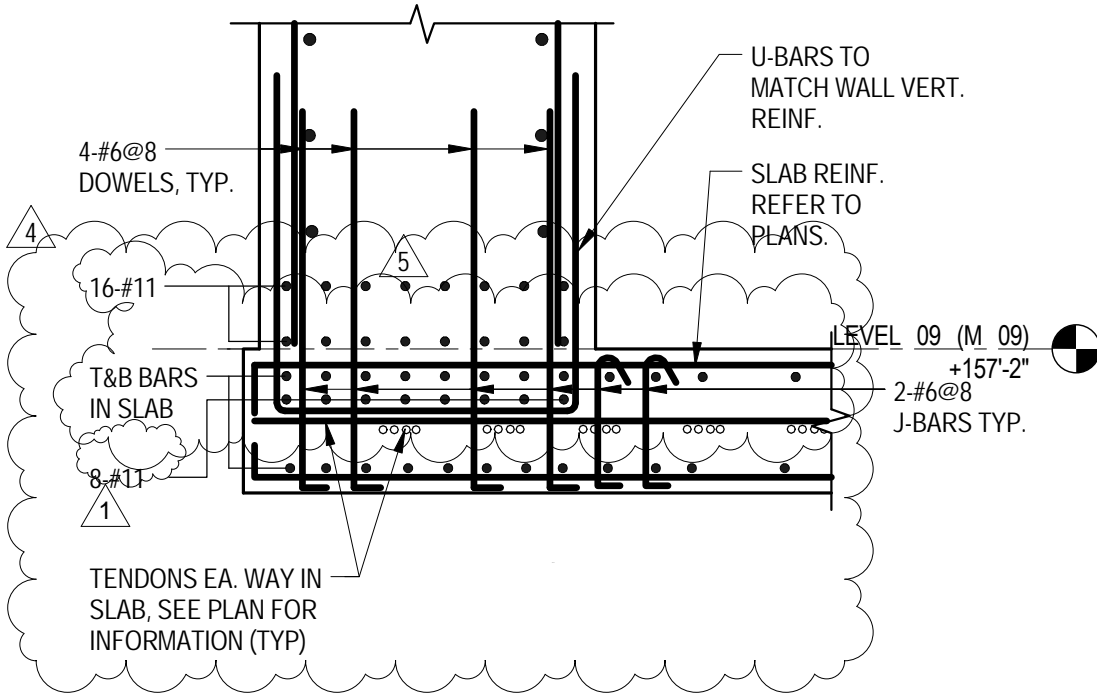

D SECTION
SCALE: 1/2" = 1'-0"

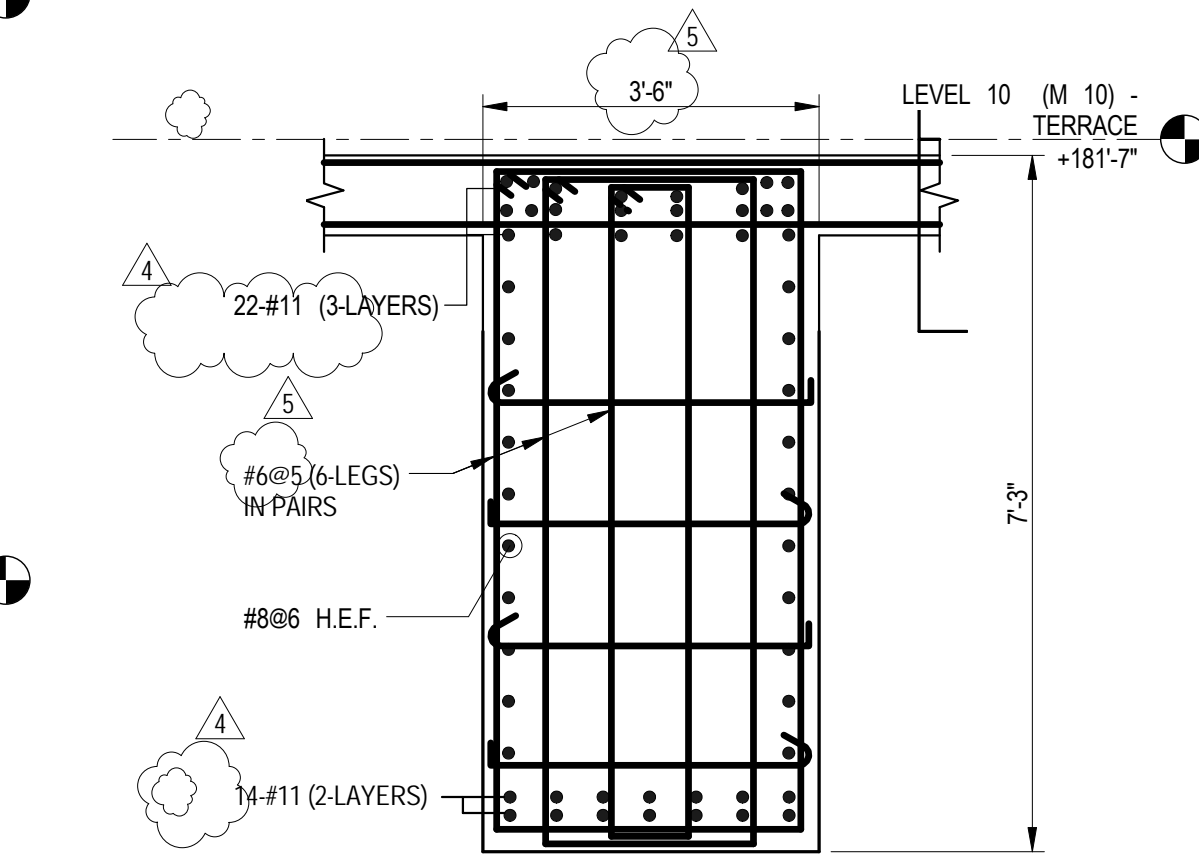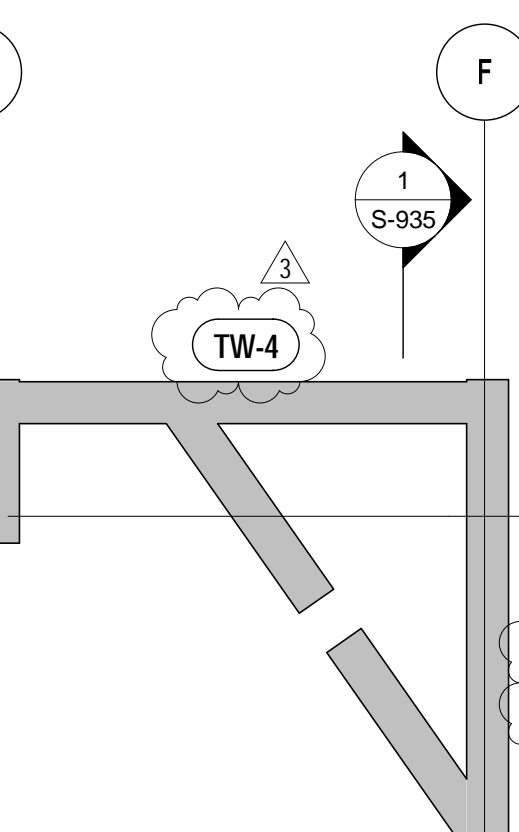

E SECTION
SCALE: 1/2" = 1'-0"

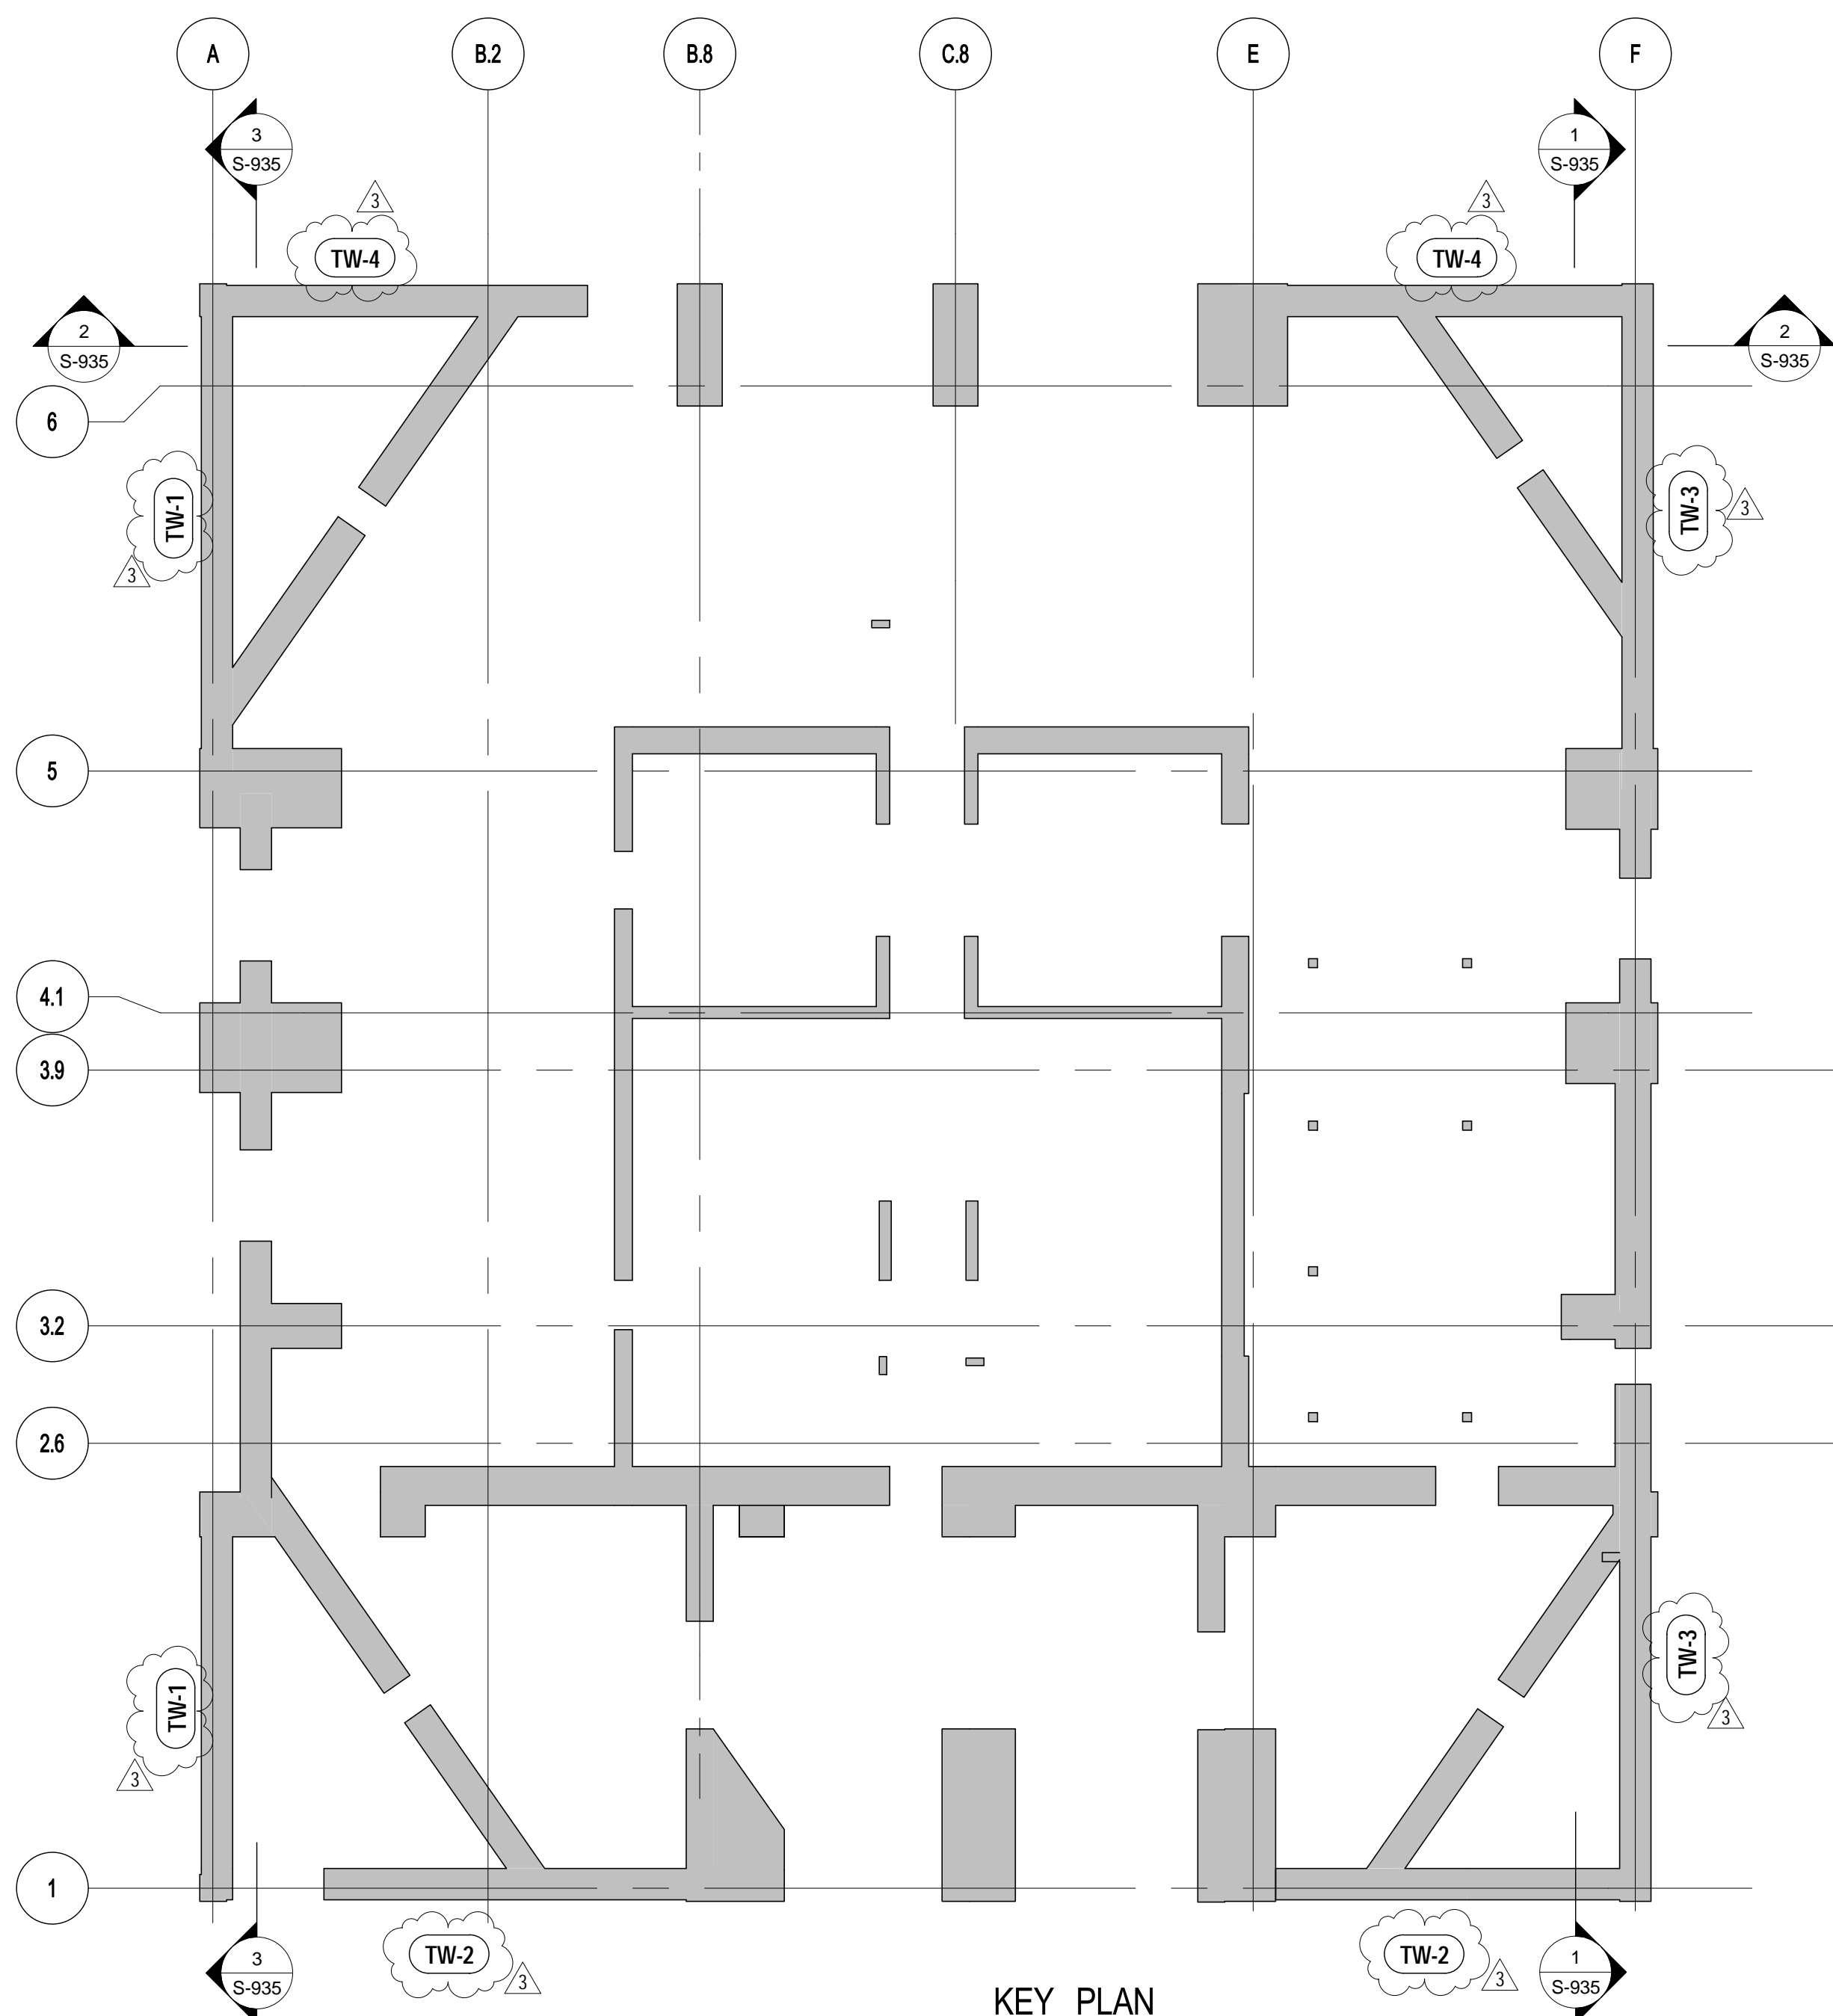

No.	Description	Date
6	PAA	08-04-2017
5	BULLETIN #30	07-27-2016
4	BULLETIN #27	06/15/2016
3	BULLETIN #25	04/20/2016
2	BULLETIN #19	09/25/2015
1	BULLETIN #11	05/29/2015
D.O.B. BUILDING PERMIT FILING		05/01/2015
100% CONSTRUCTION DOCUMENTS		04/03/2015

Key Plan



Date: 04/03/2015
Project No: 1305480
Drawing No: CADD
Sheet Number: 1305480-S-935

Transfer Wall
ELEVATIONS 1

Sheet Number
S-935.01

55 HUDSON YARDS

Address
550 W 34TH St., New York, NY
10001



Client
Related Companies
60 Columbus Circle
New York, NY 10023
Tel: 212.801.1000 Fax: 212.801.1048











Oxford Properties Group
320 Park Avenue, 17th Floor
New York, NY 10022
Tel: 212.986.7514 Fax: 212.986.7510

Mitsui Fudosan America, Inc.
1251 Avenue of the Americas, Suite 800
New York, NY 10020
Tel: 212.403.5600 Fax: 212.403.5657

Architect
Kohn Pedersen Fox Associates PC
Architects & Planning Consultants
11 West 42nd Street
New York, New York 10036
TEL: 212.977.6500 FAX: 212.956.2526

Structural Engineer
WSP
228 East 45th Street, 3rd Floor
New York, NY 10017
Tel: 212.687.9888 Fax: 646.487.5501

Mechanical, Electrical, Plumbing, Fire Protection
WSP
512 Seventh Avenue
New York, NY 10018
Tel: 212.532.9600

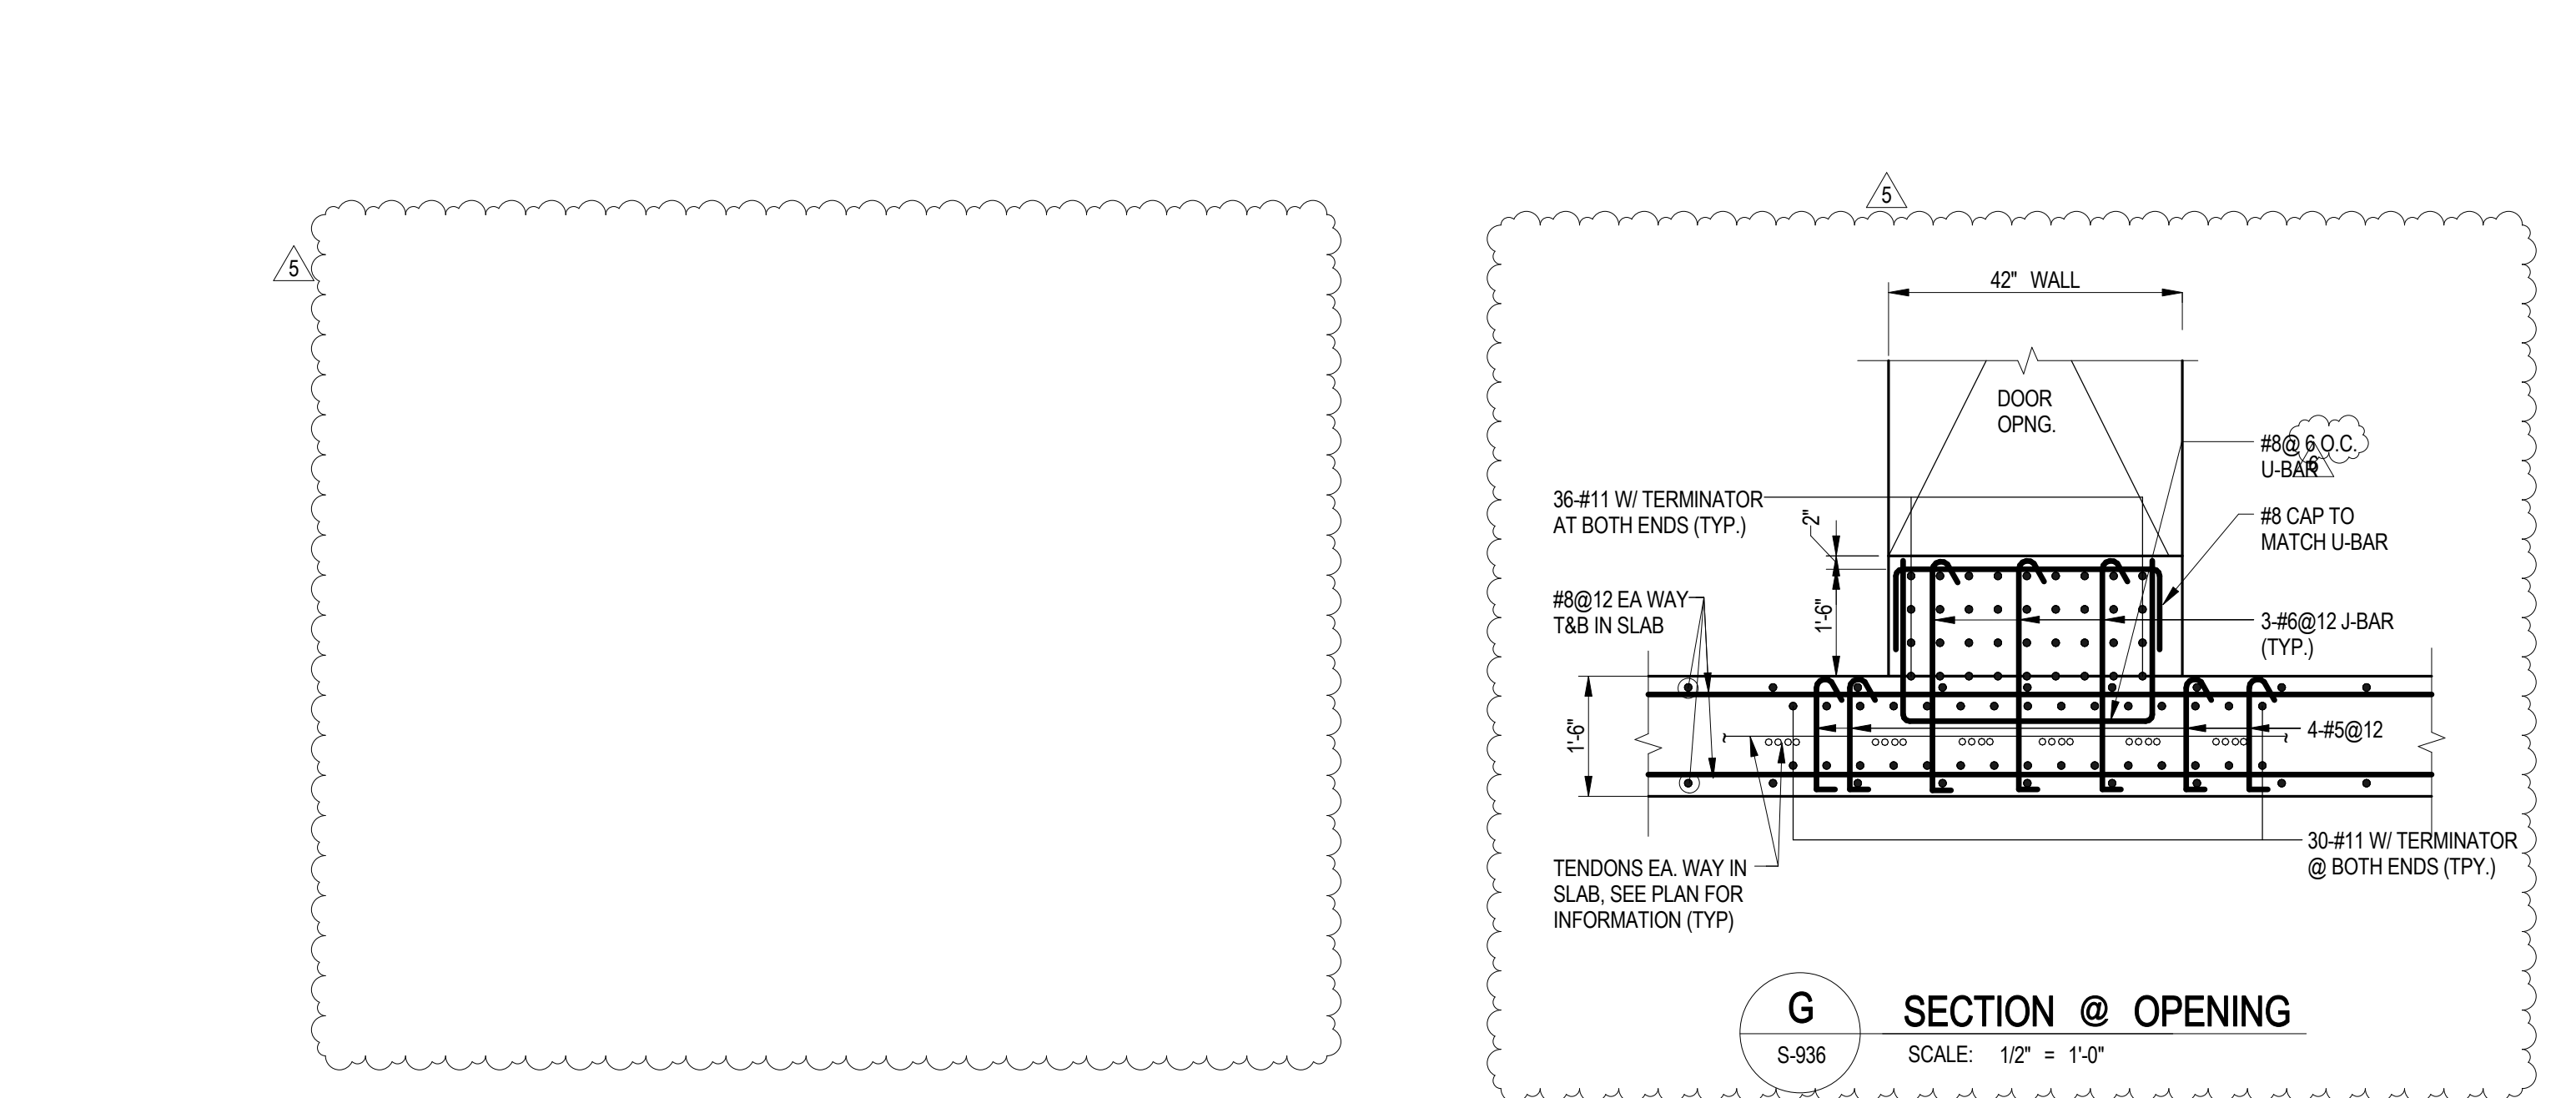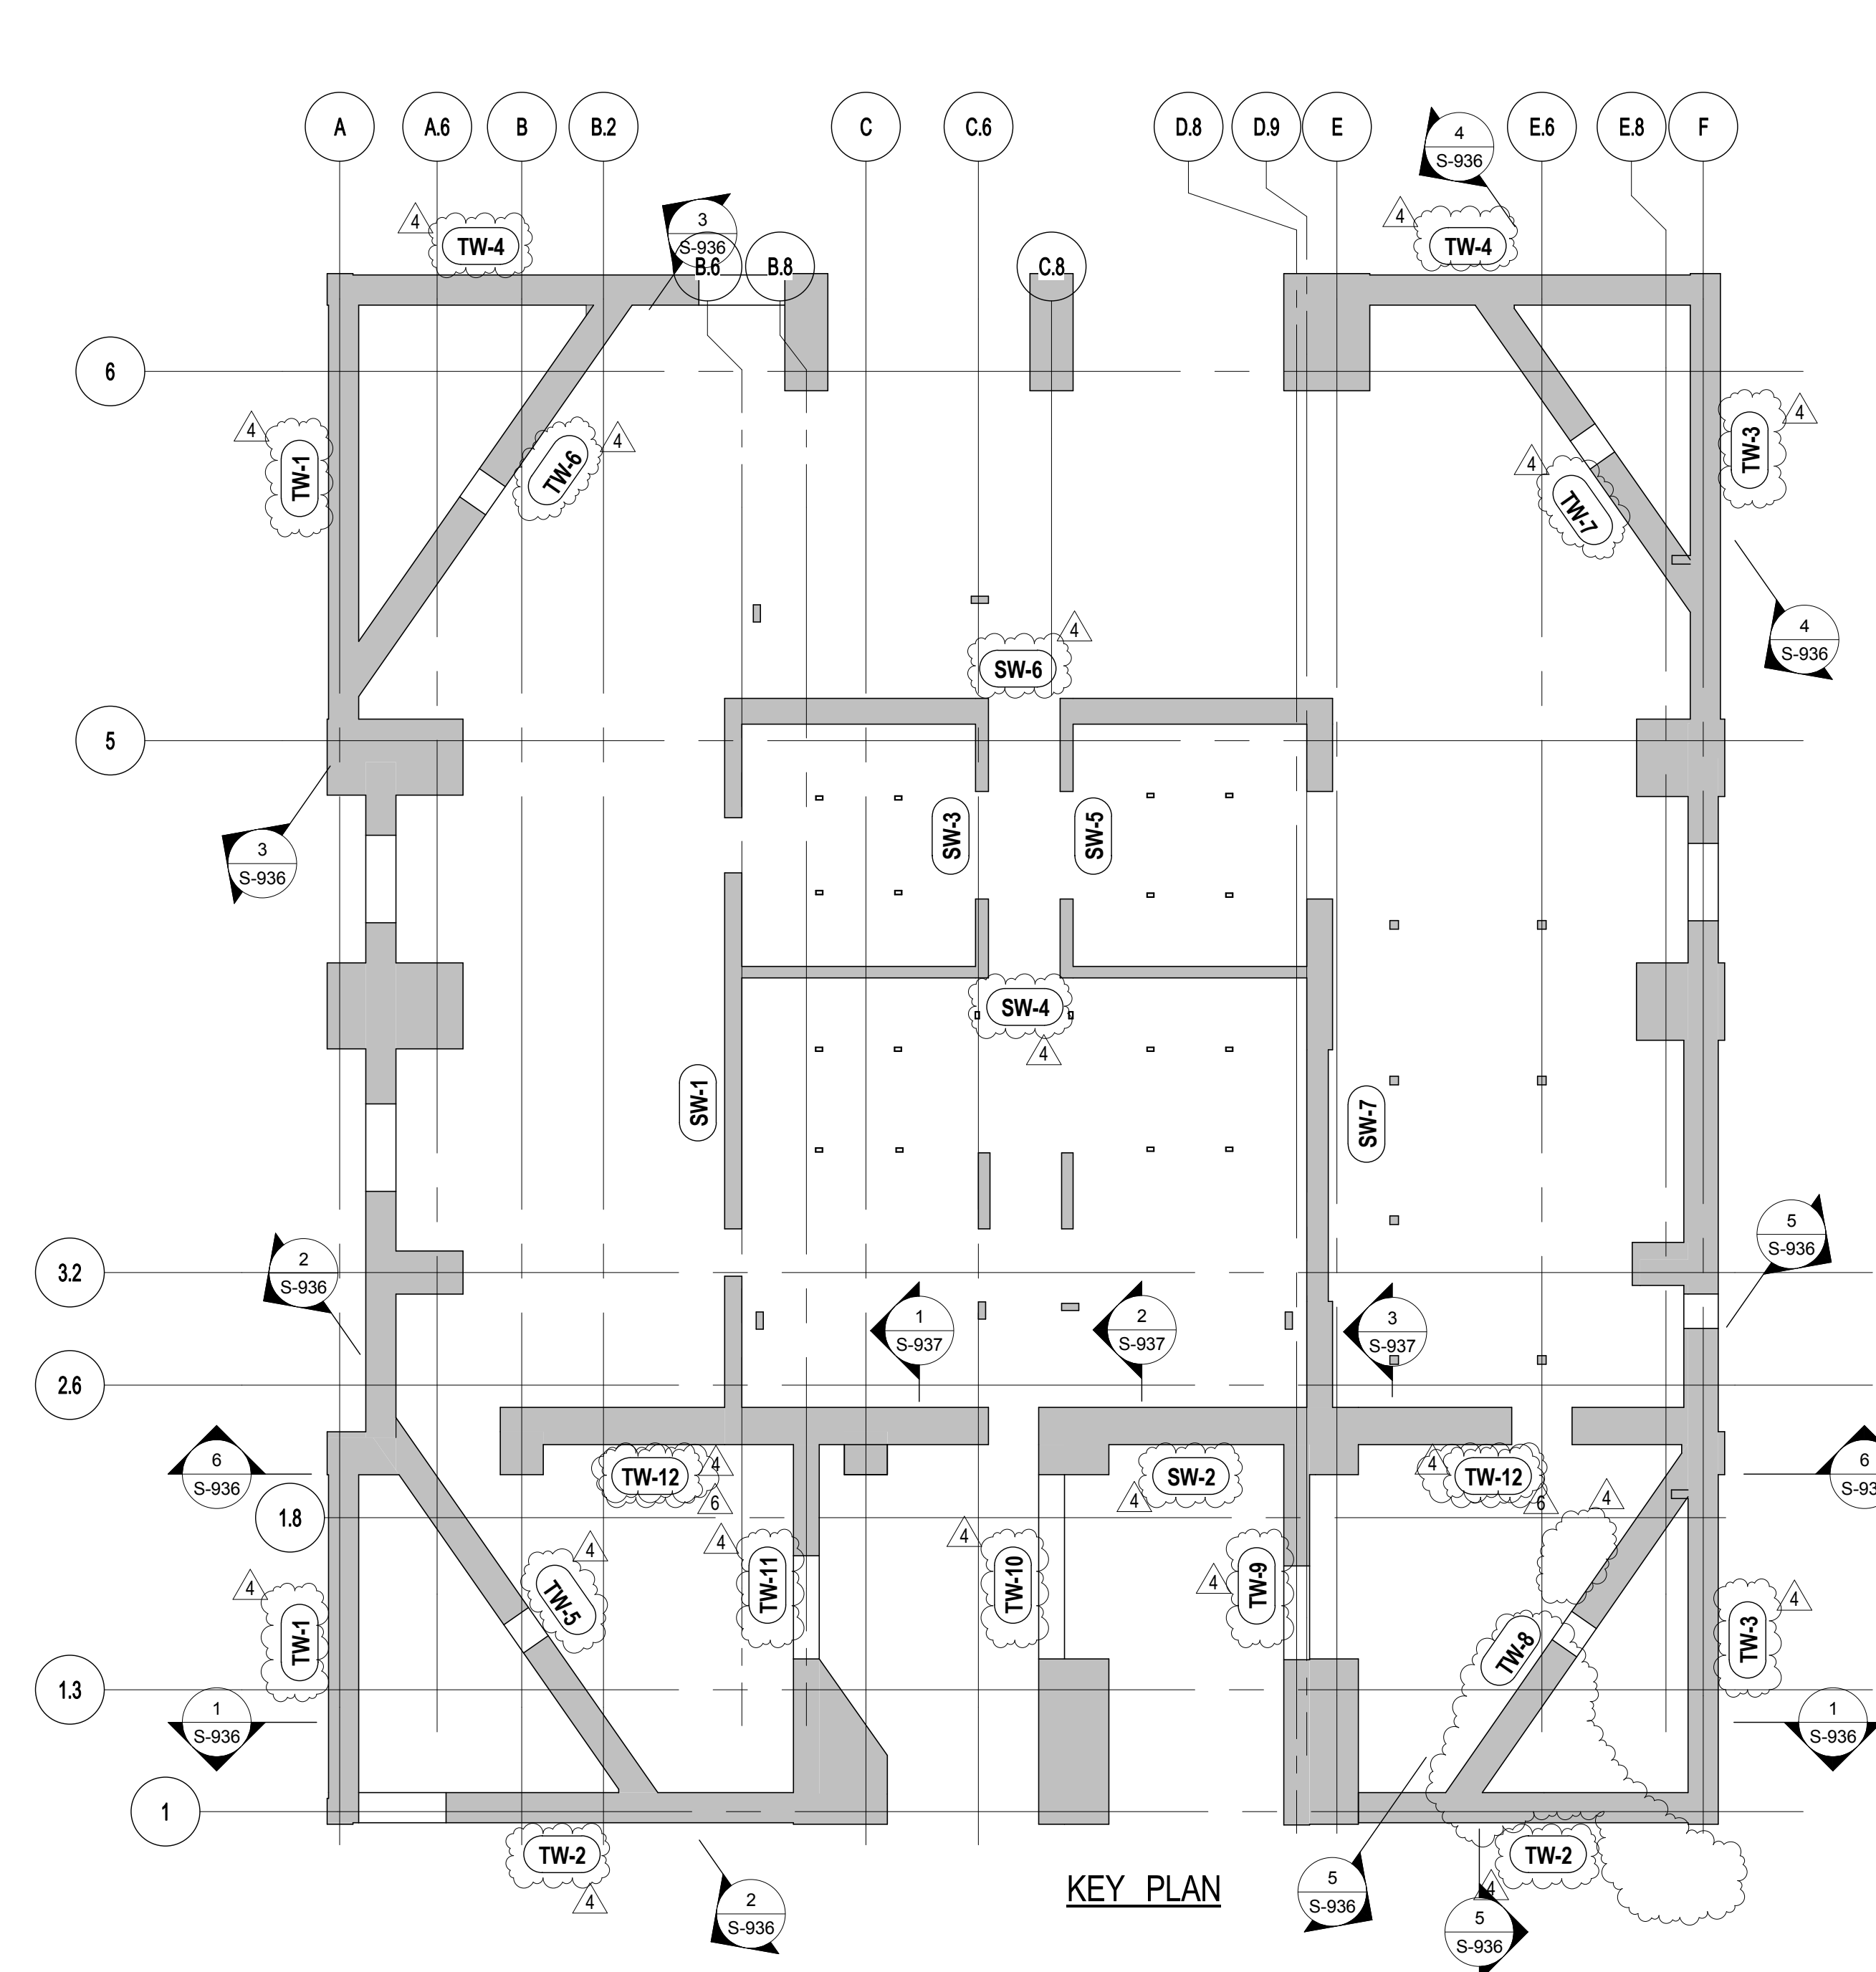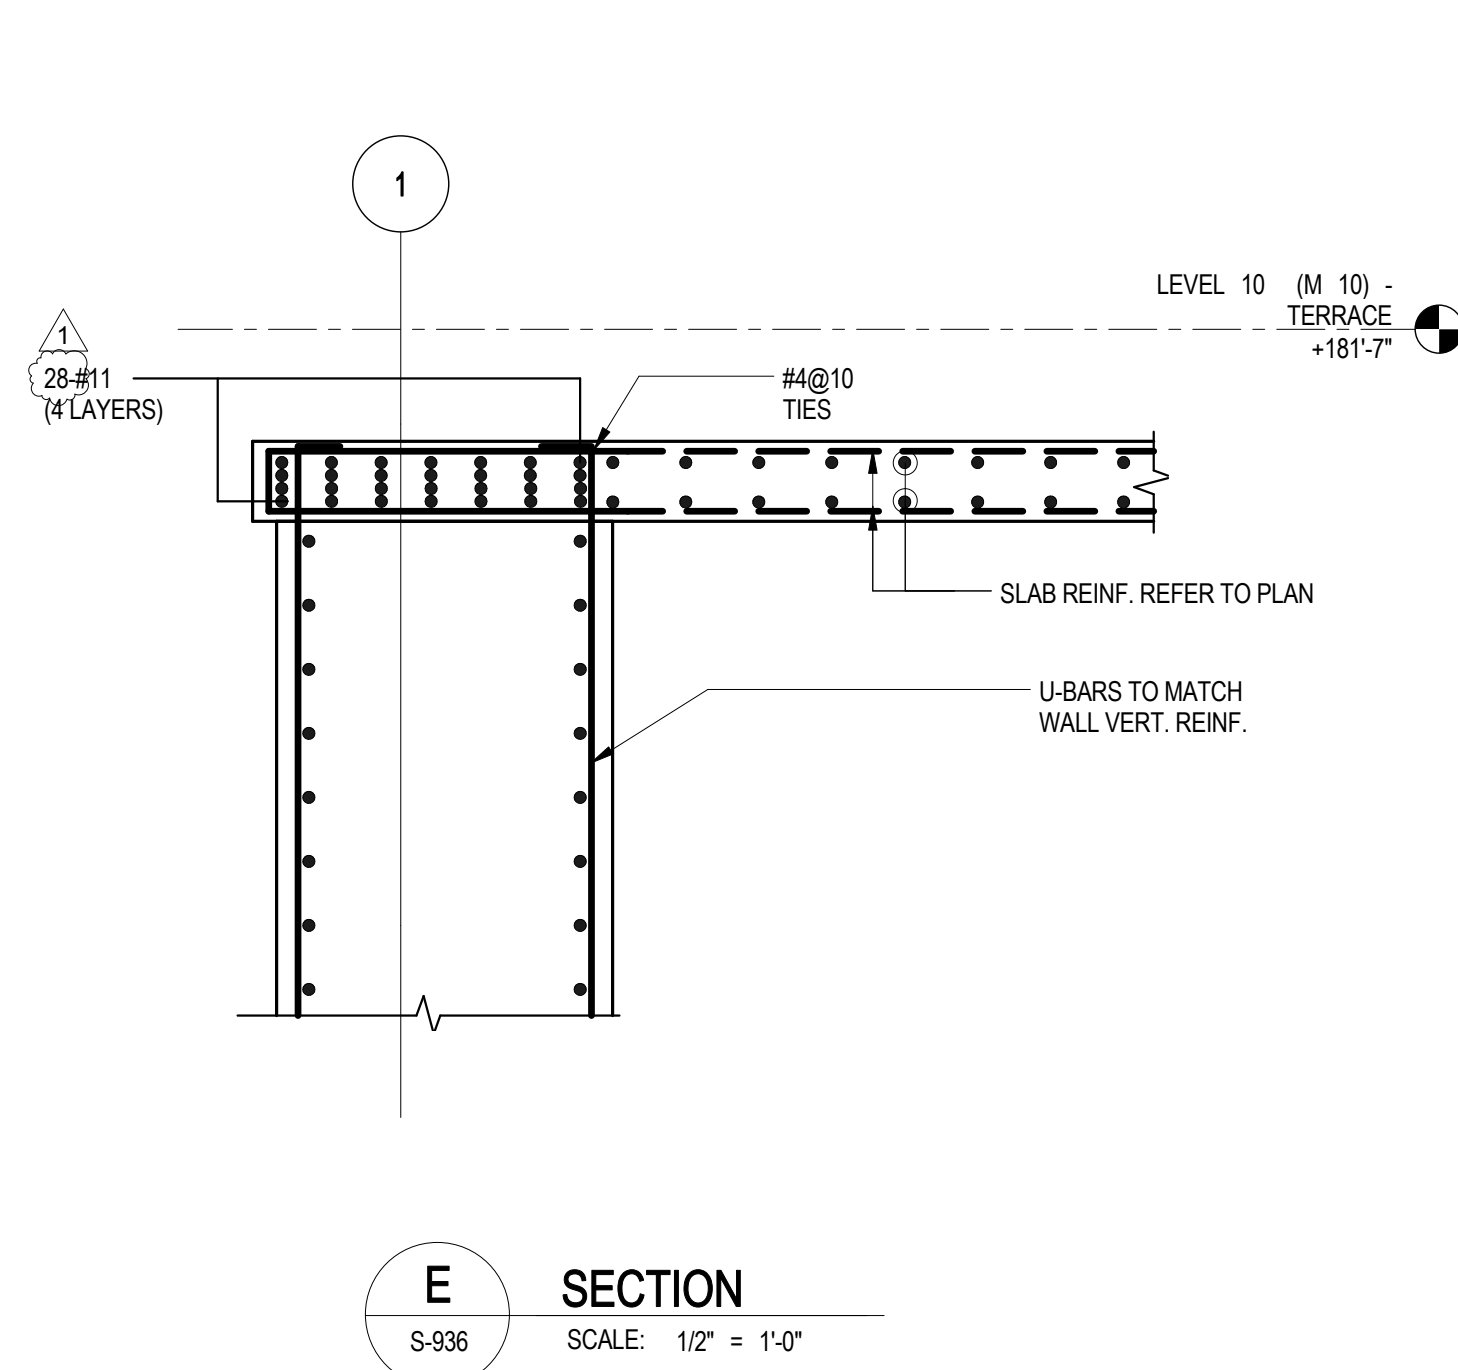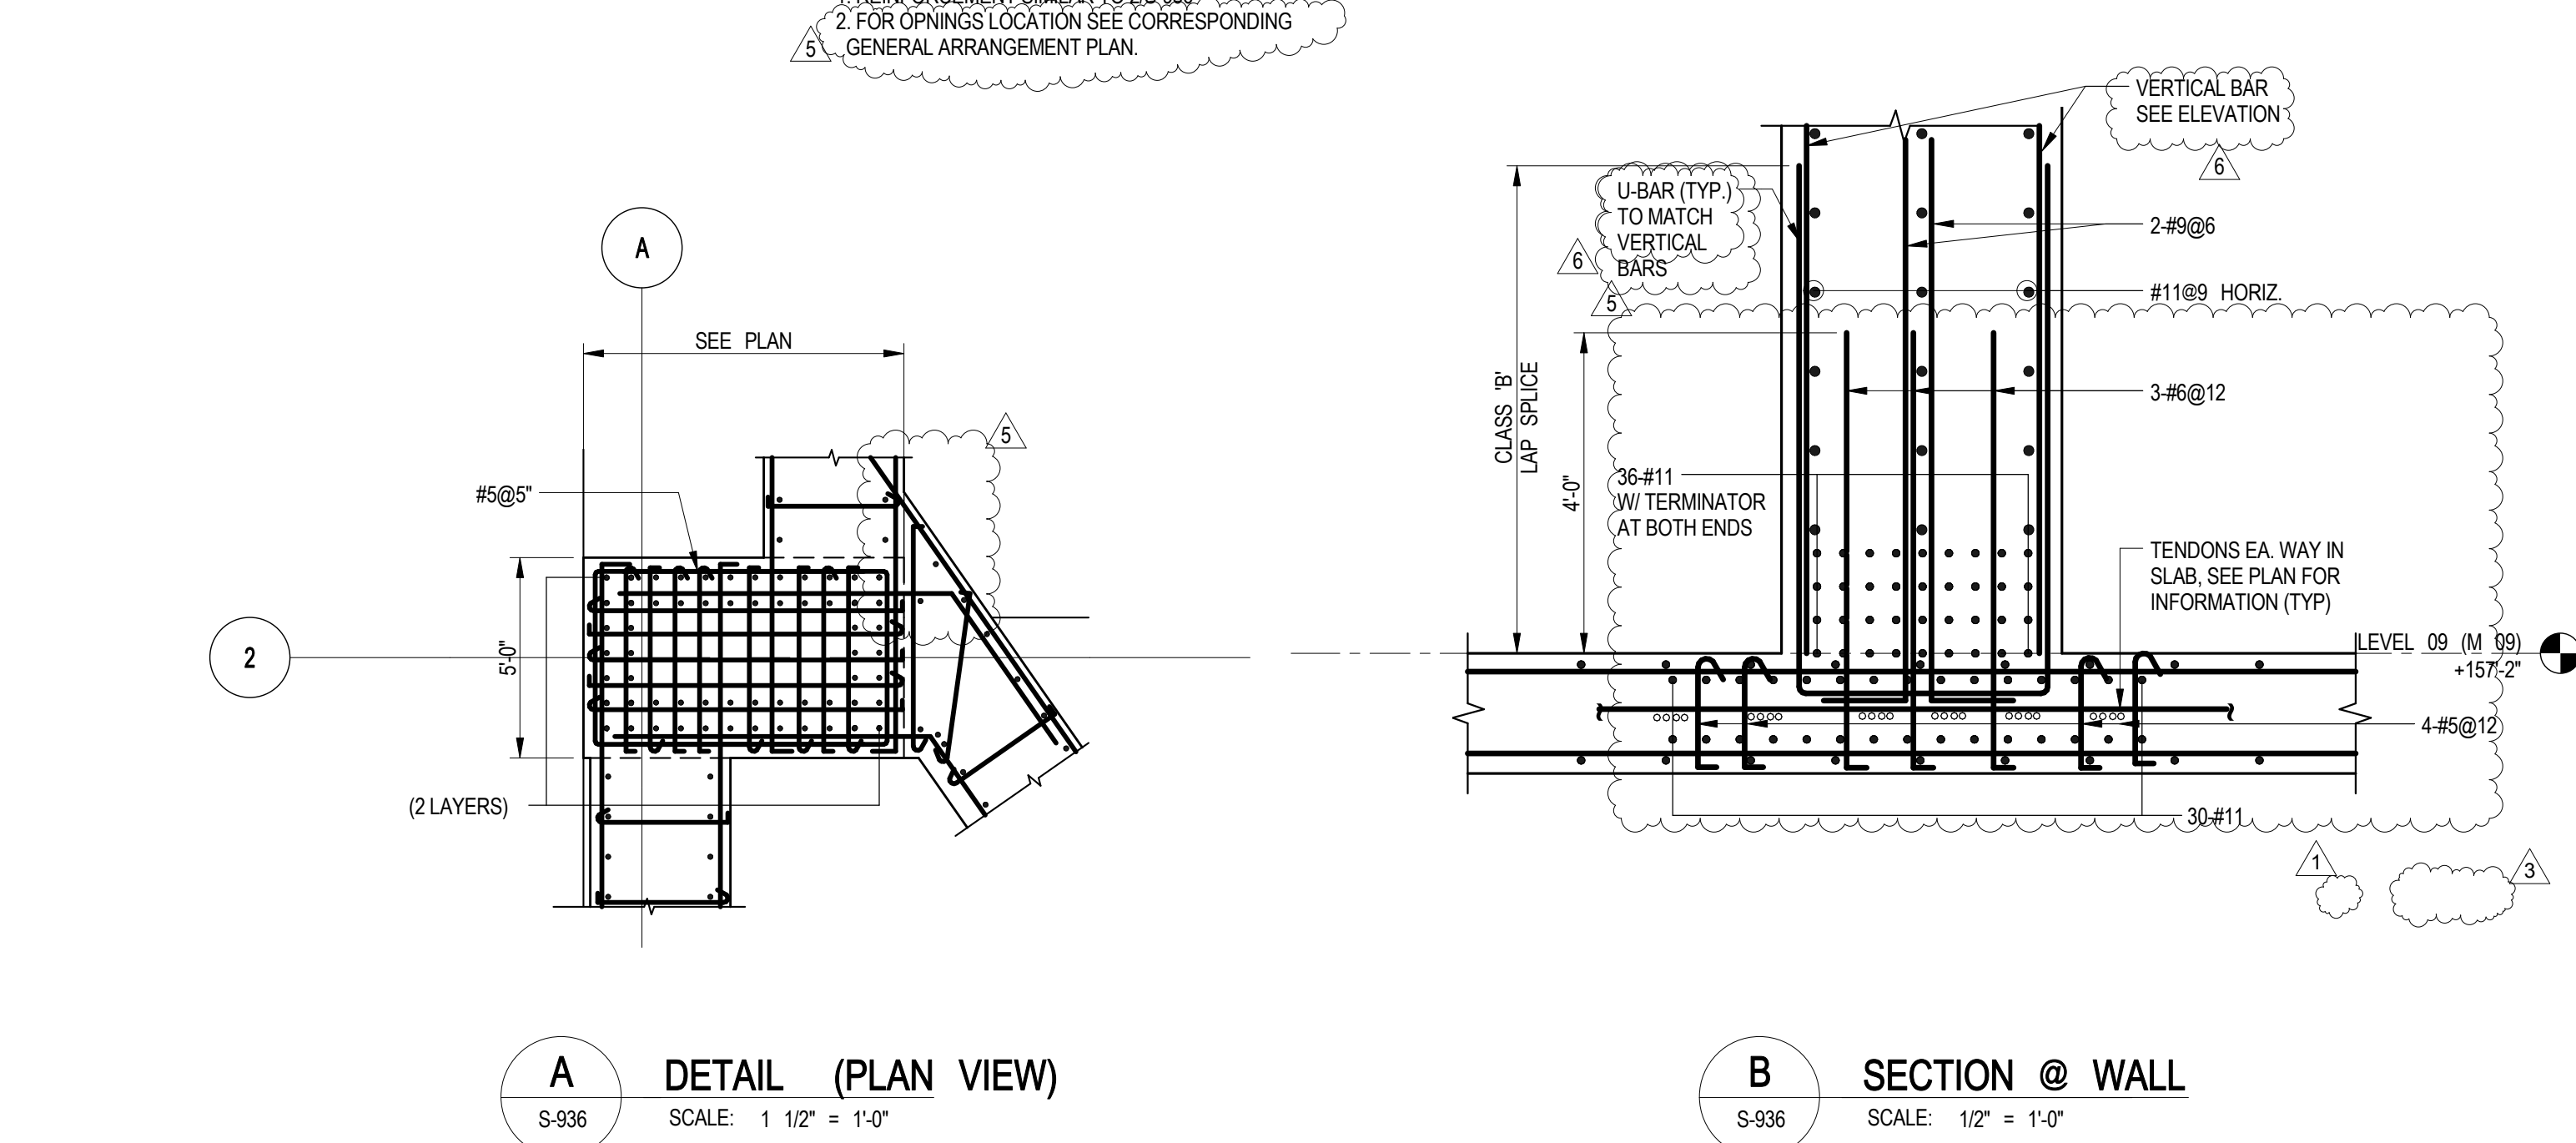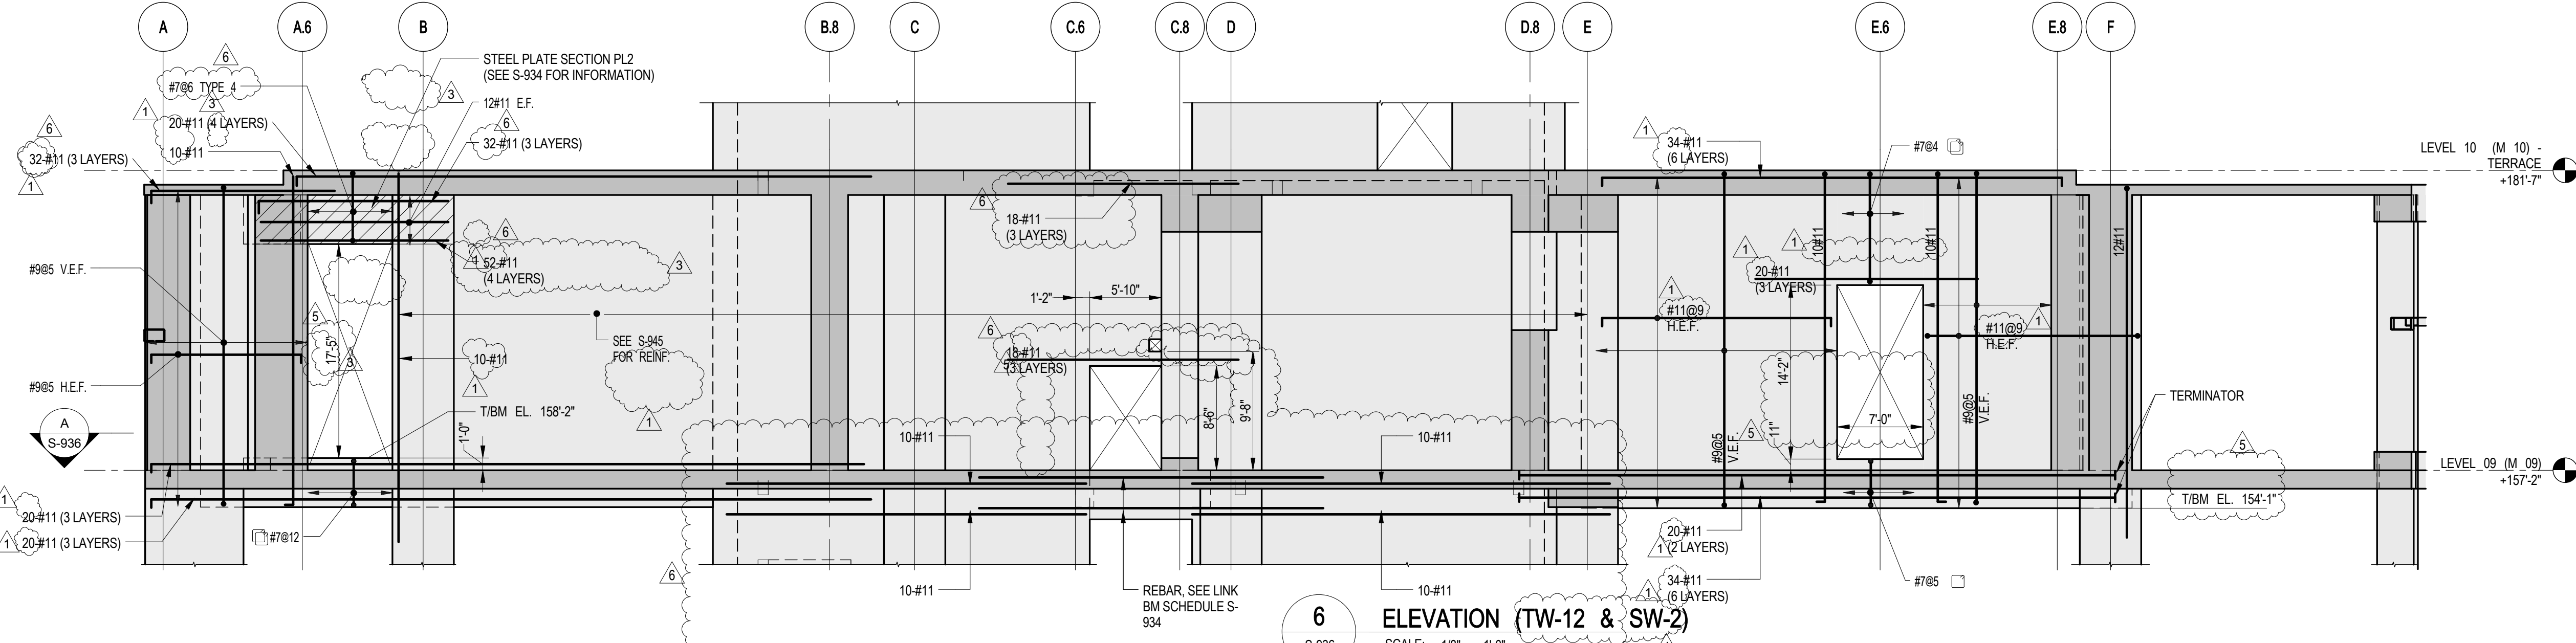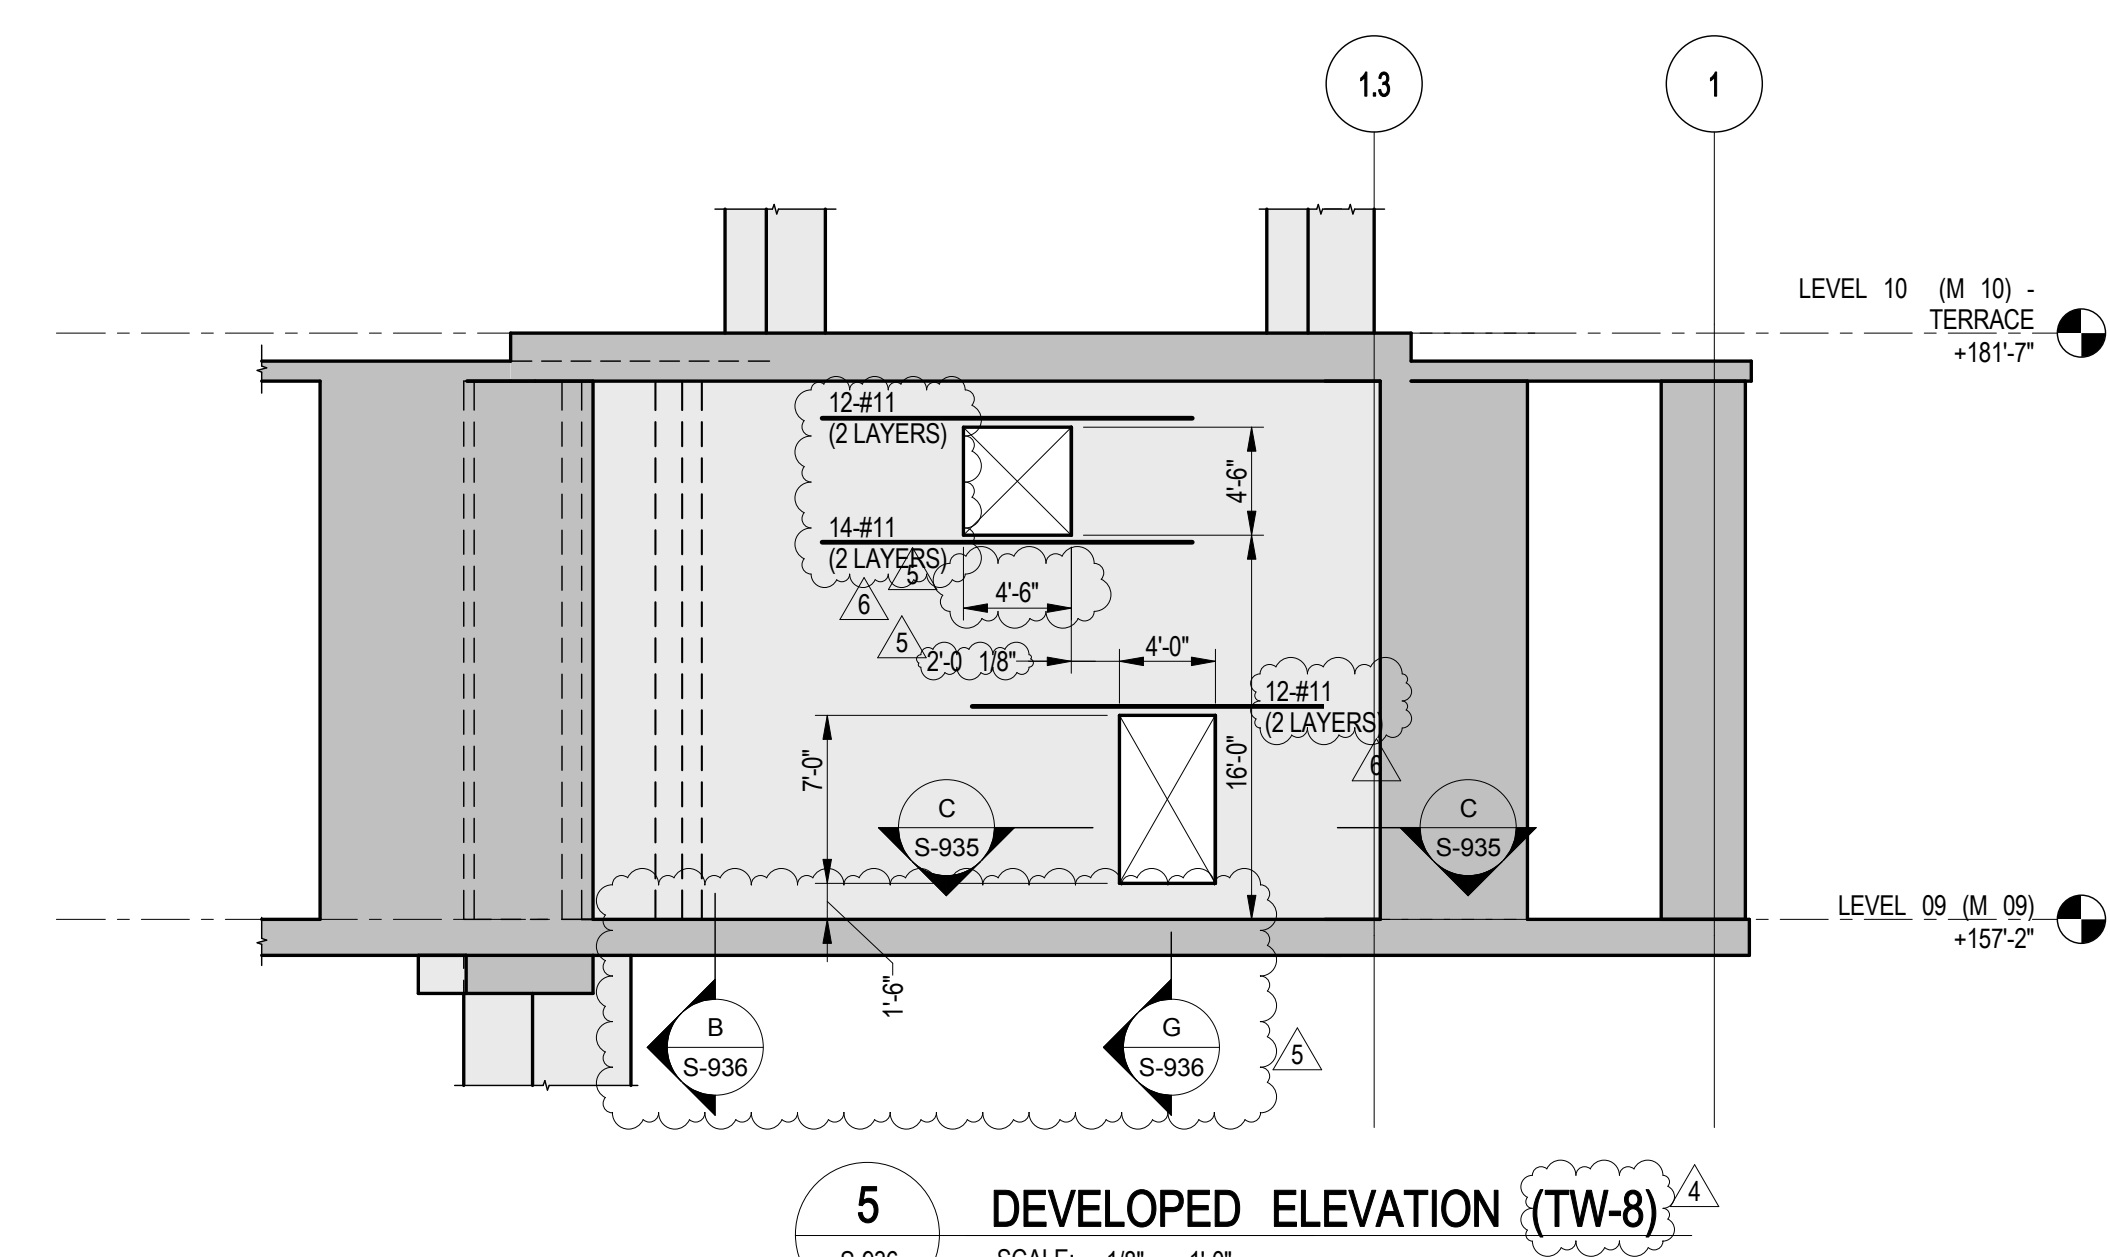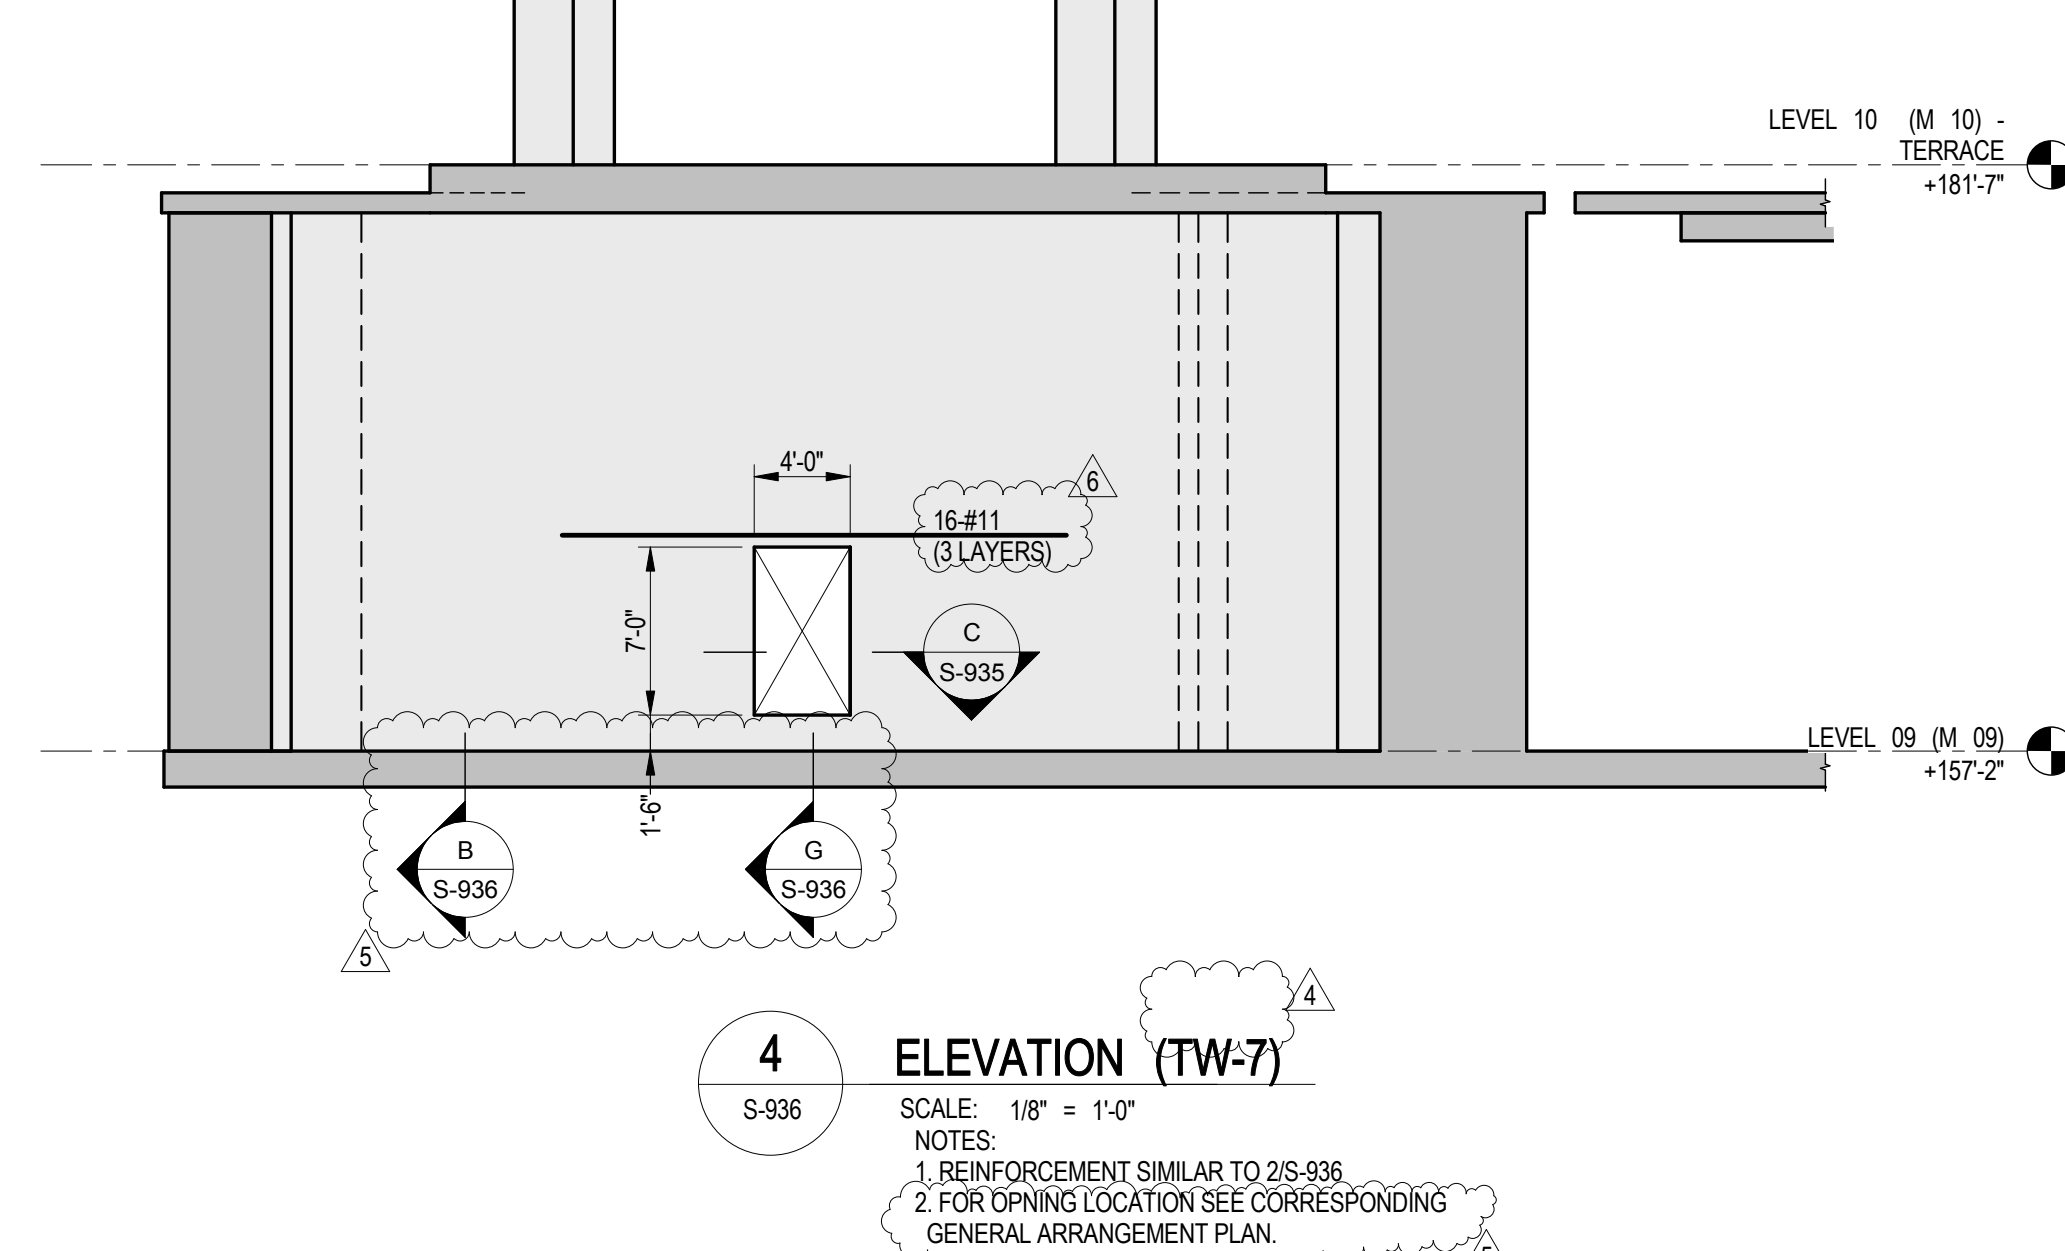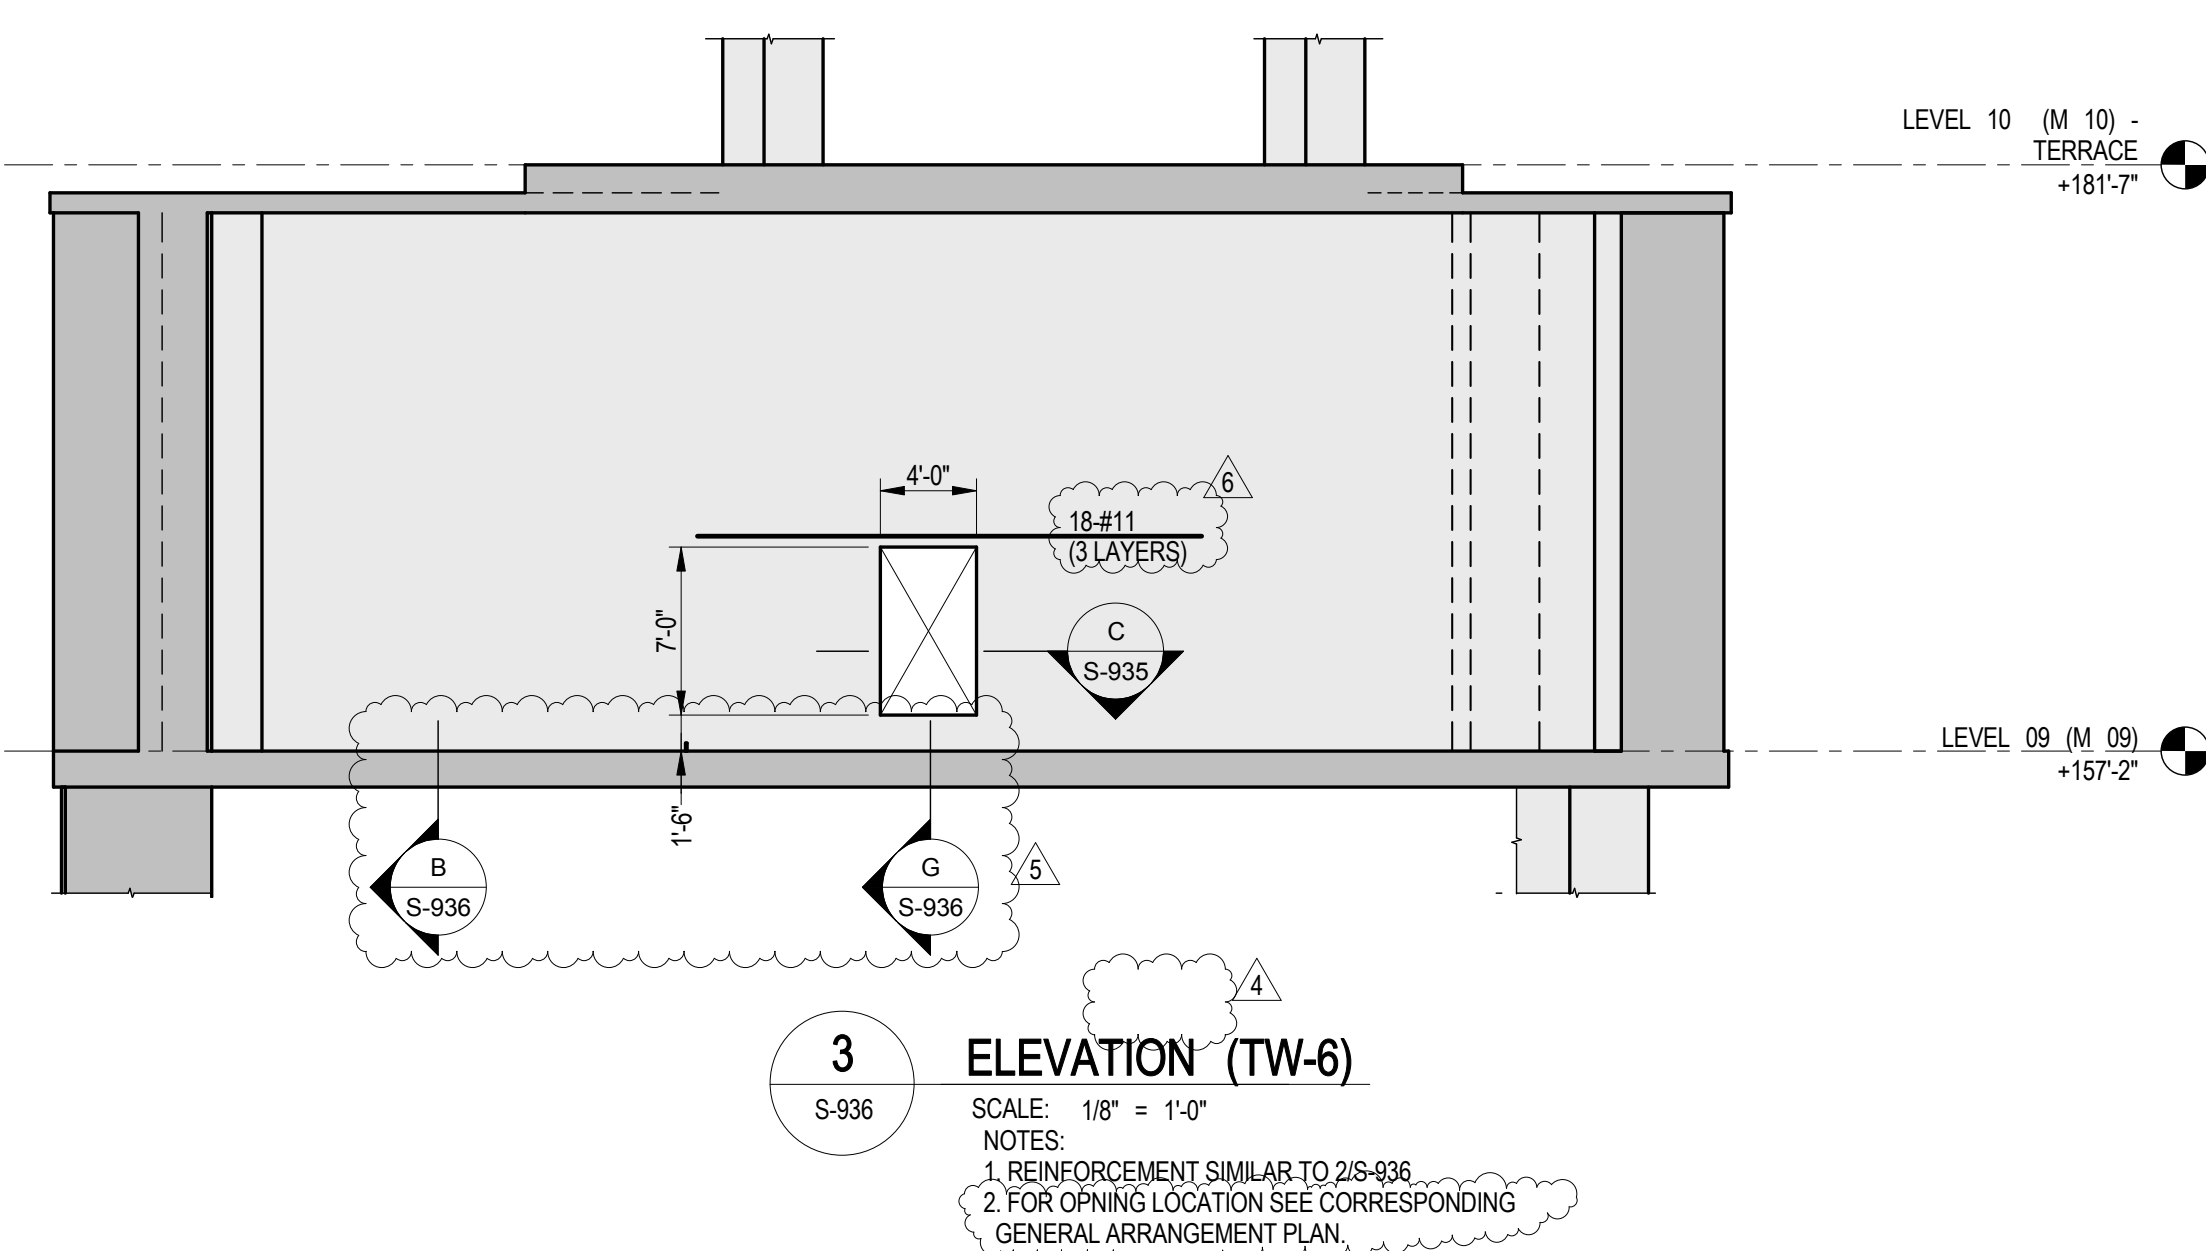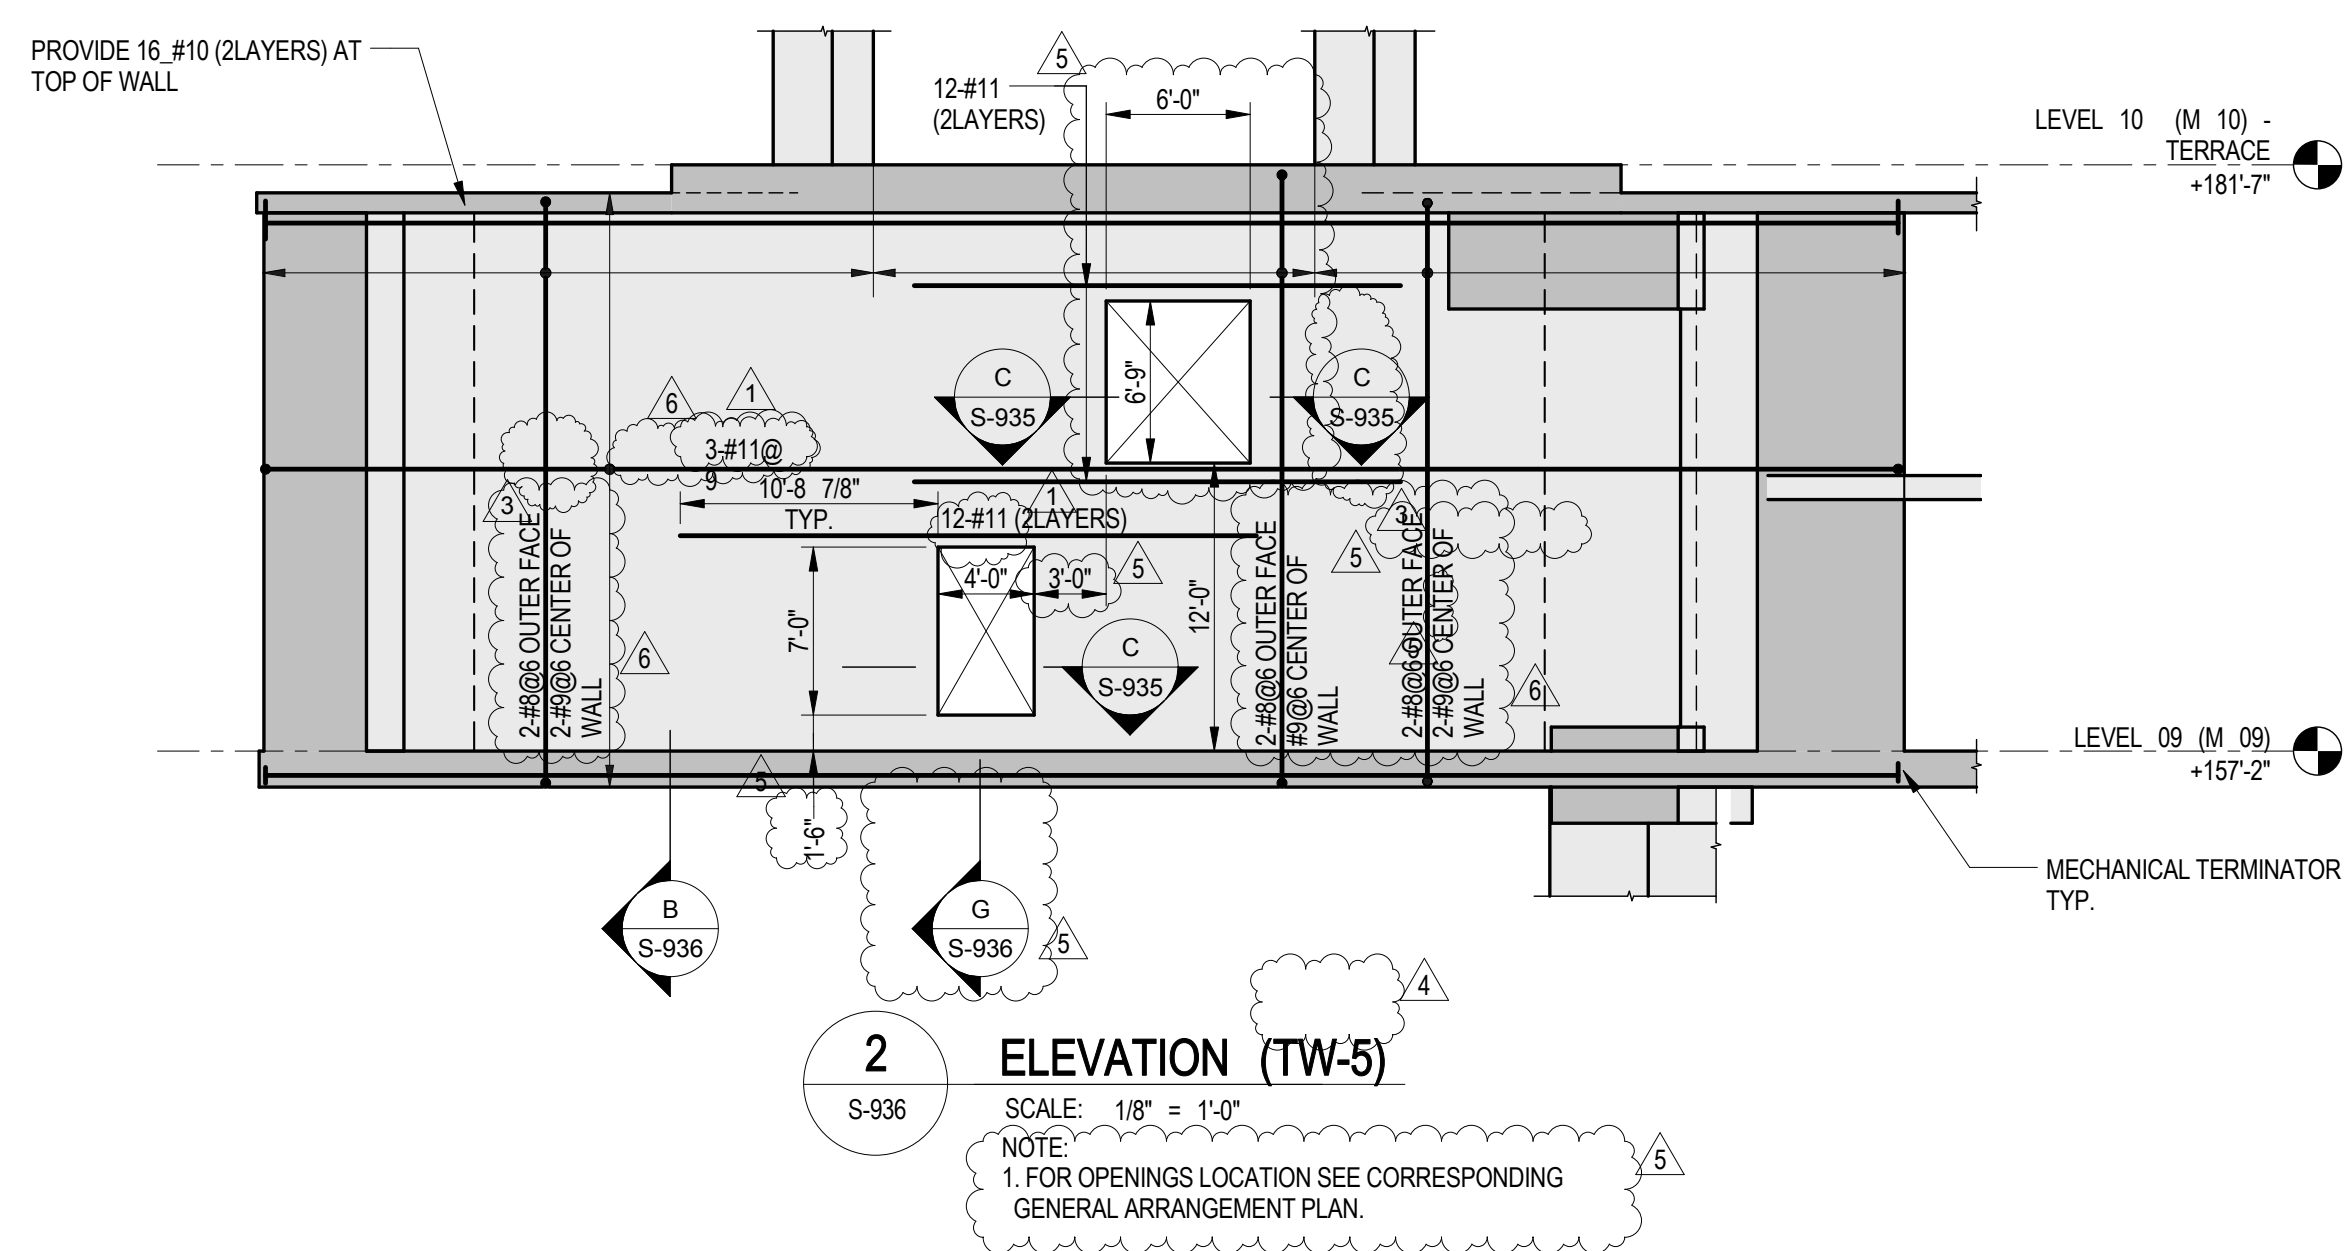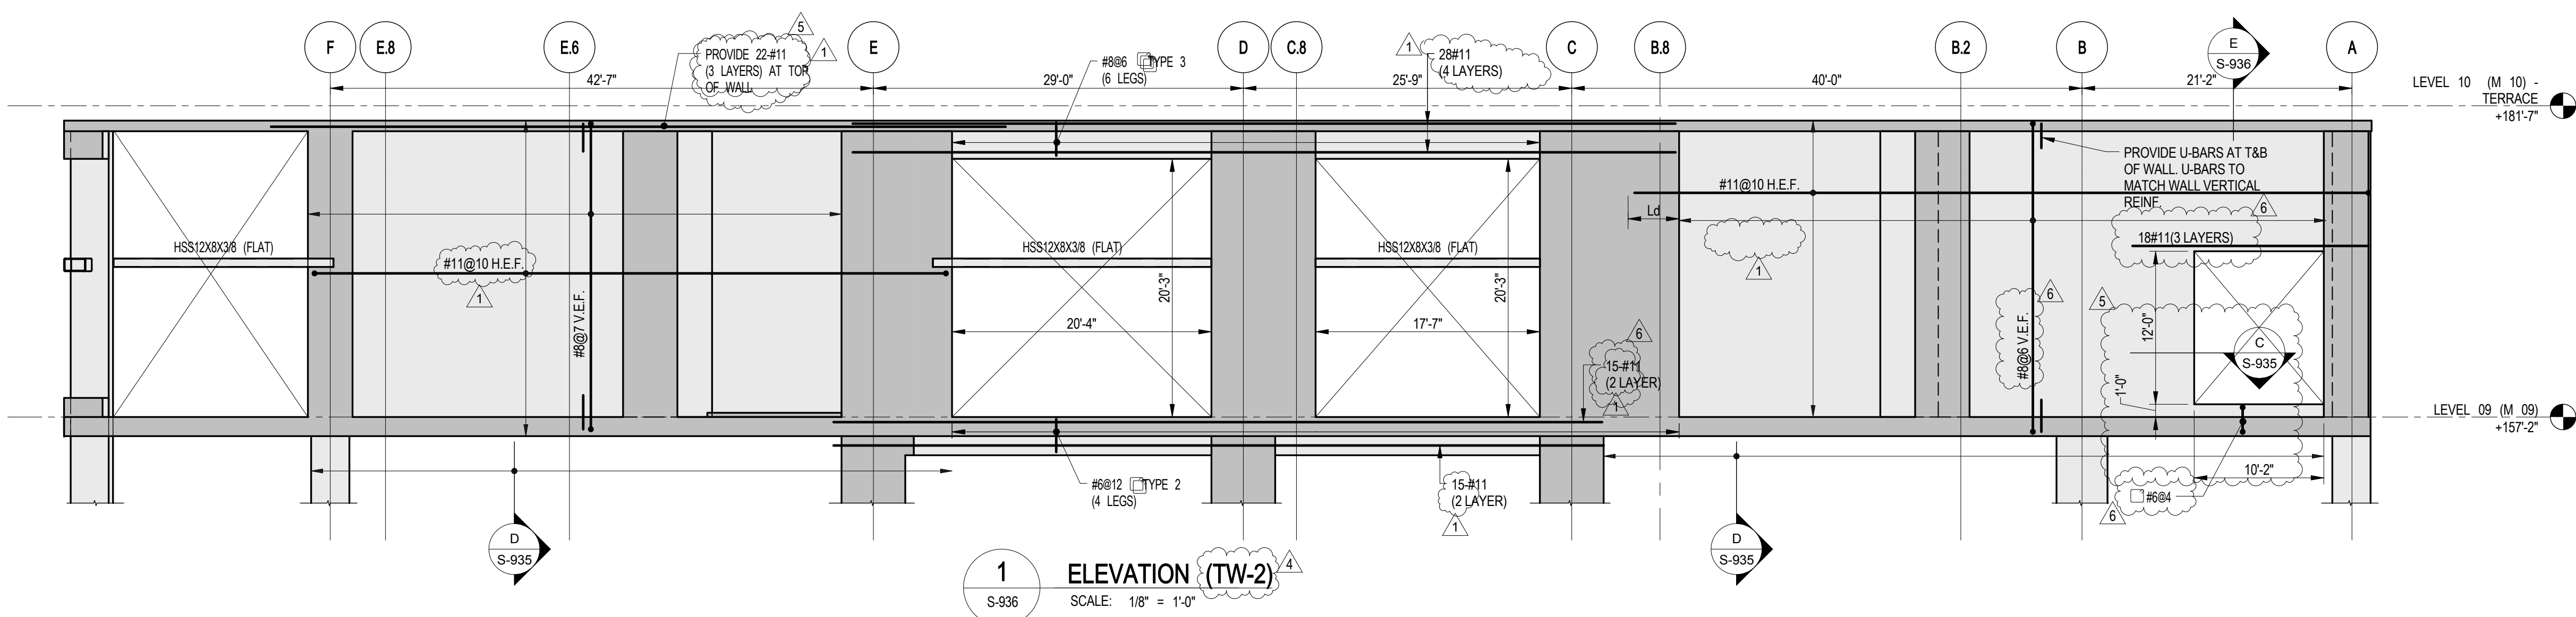

No.	Description	Date
7	PAA	08-04-2017
6	BULLETIN #30	07-27-2016
5	BULLETIN #27	06/15/2016
4	BULLETIN #25	04/20/2016
3	BULLETIN #15	07/01/2015
2	BULLETIN #14	06/23/2015
1	BULLETIN #11	05/29/2015
	D.O.B. BUILDING PERMIT FILING	05/01/2015
	100% CONSTRUCTION DOCUMENTS	04/03/2015

No. Description Date

Key Plan

1305480-S-936

1305480-S-936

Client
Related Companies
60 Columbus Circle
New York, NY 10023
Tel: 212.801.1000 Fax: 212.801.1048


Oxford Properties Group
320 Park Avenue, 17th Floor
New York, NY 10022
Tel: 212.986.7514 Fax: 212.986.7510

Mitsui Fudosan America, Inc.
1251 Avenue of the Americas, Suite 800
New York, NY 10020
Tel: 212.403.5600 Fax: 212.403.5657


Architect
Kohn Pedersen Fox Associates PC
Architects & Planning Consultants
11 West 42nd Street
New York, New York 10036
TEL: 212.977.6500 FAX: 212.956.2526

Structural Engineer
WSP
228 East 45th Street, 3rd Floor
New York, NY 10017
Tel: 212.687.9888 Fax: 646.487.5501


Mechanical, Electrical, Plumbing, Fire Protection
WSP
512 Seventh Avenue
New York, NY 10018
Tel: 212.552.9600

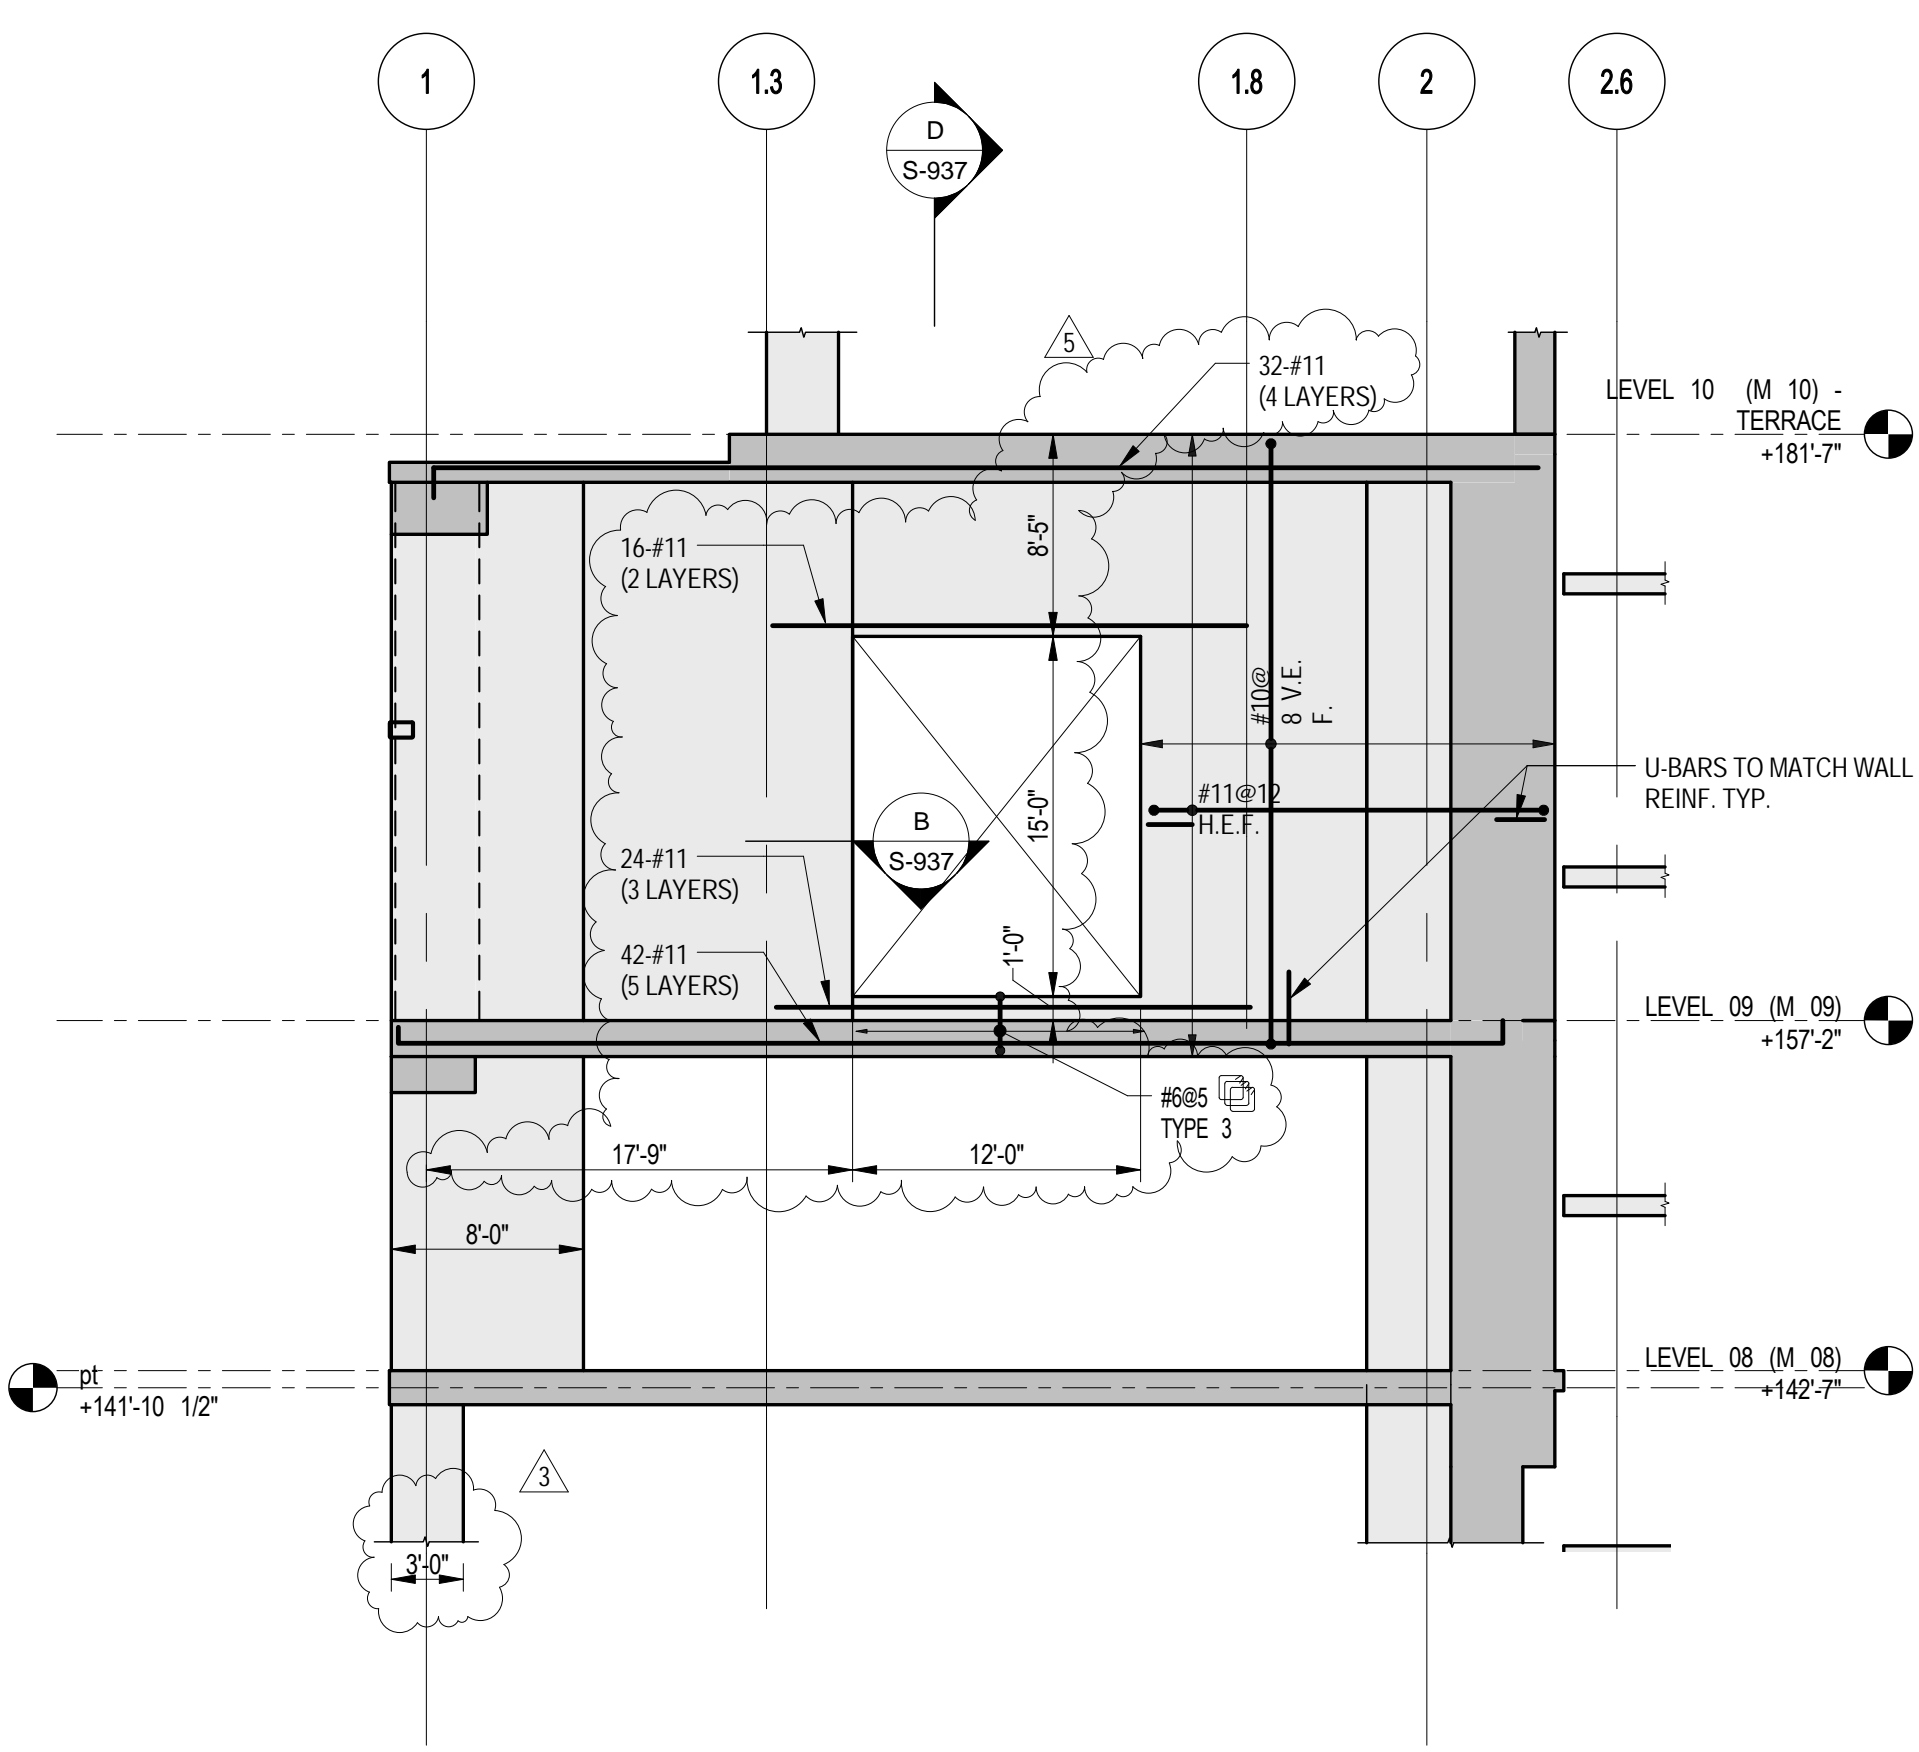

1 ELEVATION (TW-11)
SCALE: 1/8" = 1'-0"

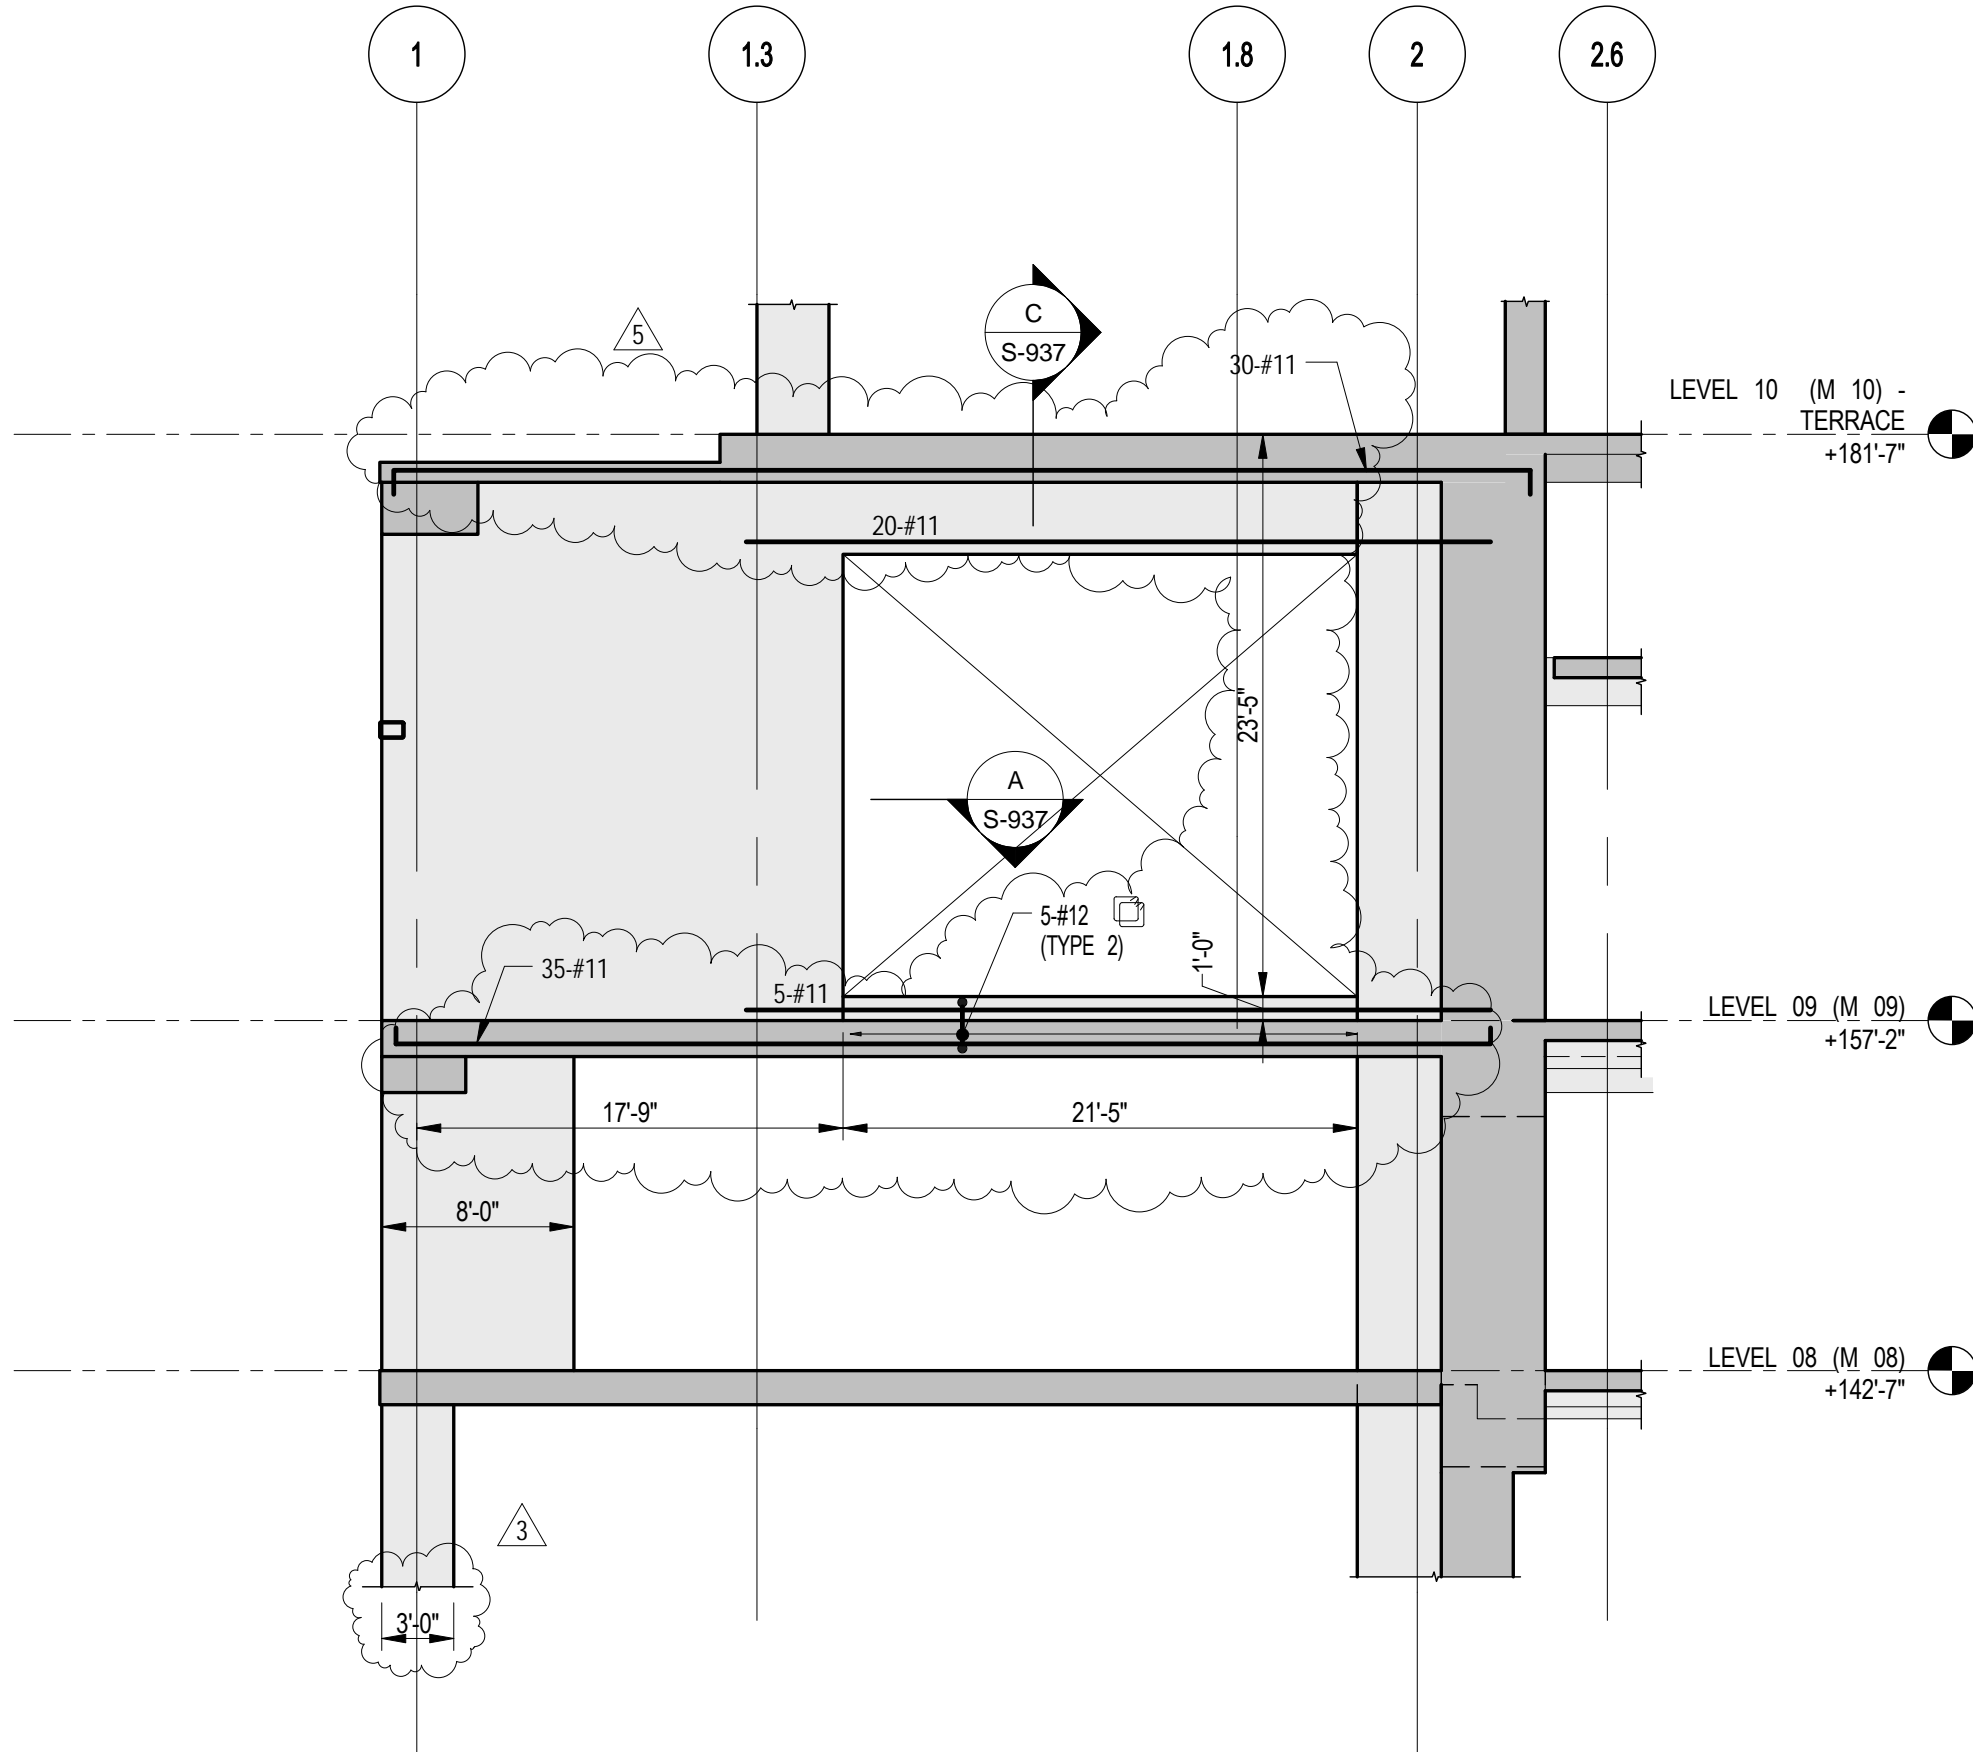


2 ELEVATION (TW-10)
SCALE: 1/8" = 1'-0"

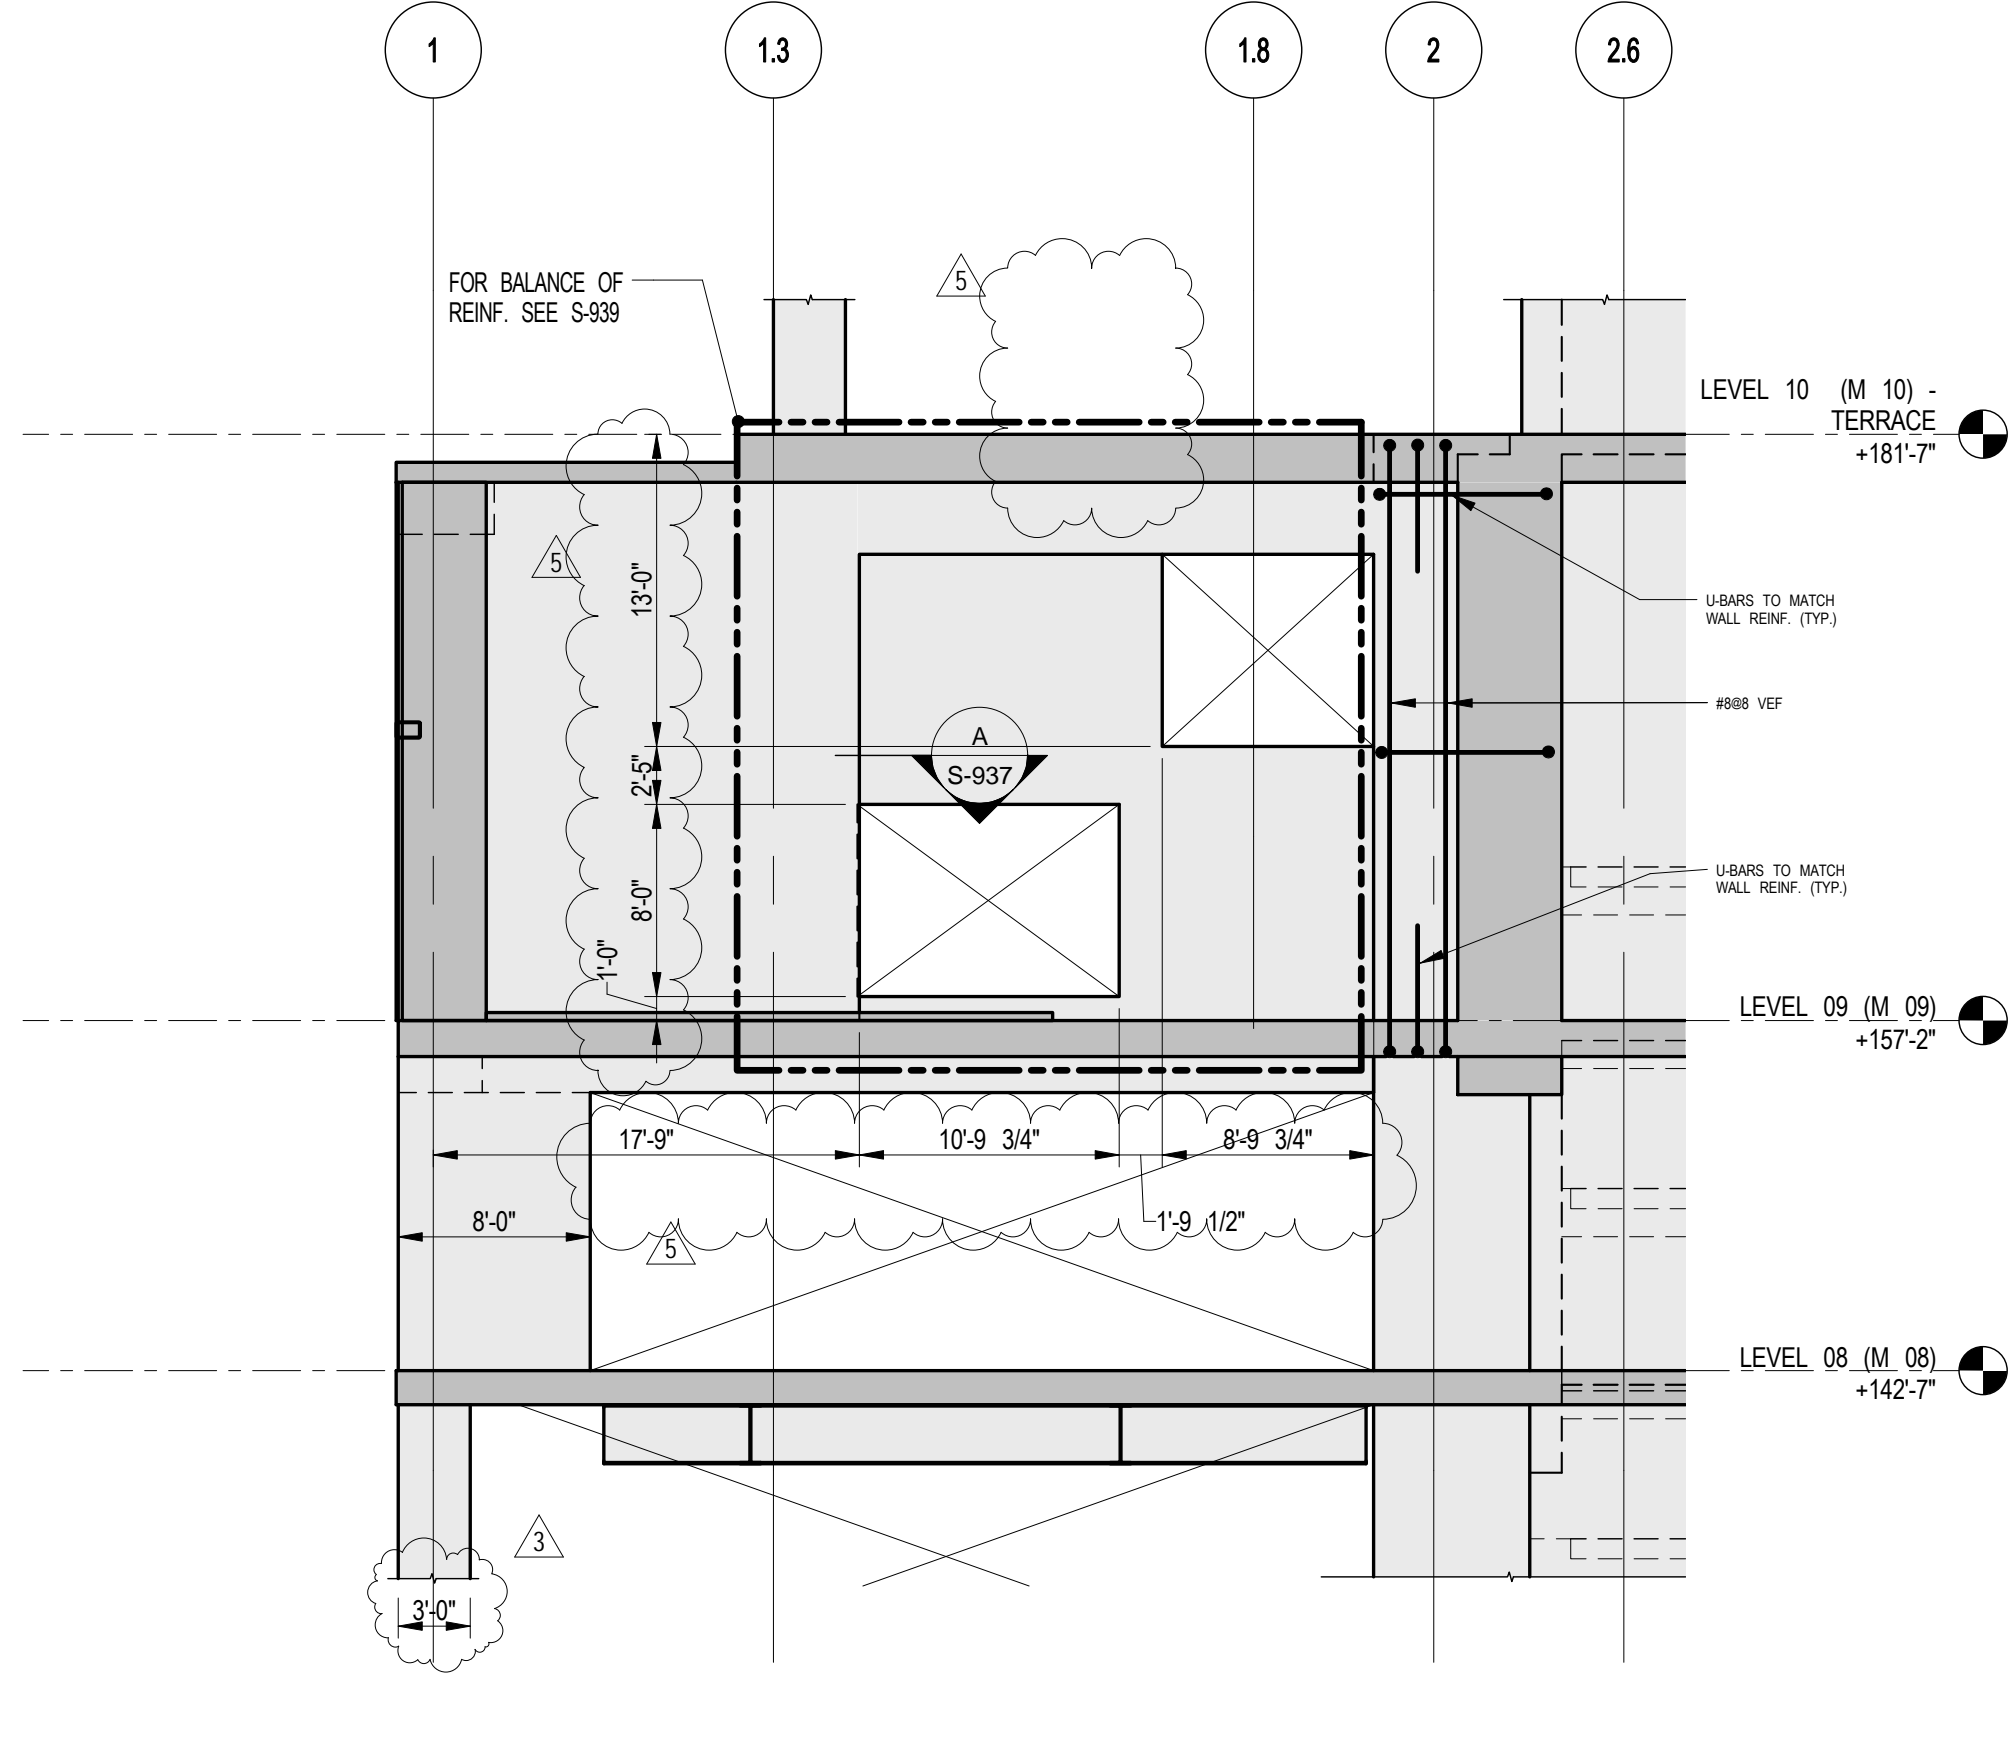


3 ELEVATION (TW-9)
SCALE: 1/8" = 1'-0"


NOTE:
REFER S-936 FOR KEY PLAN.

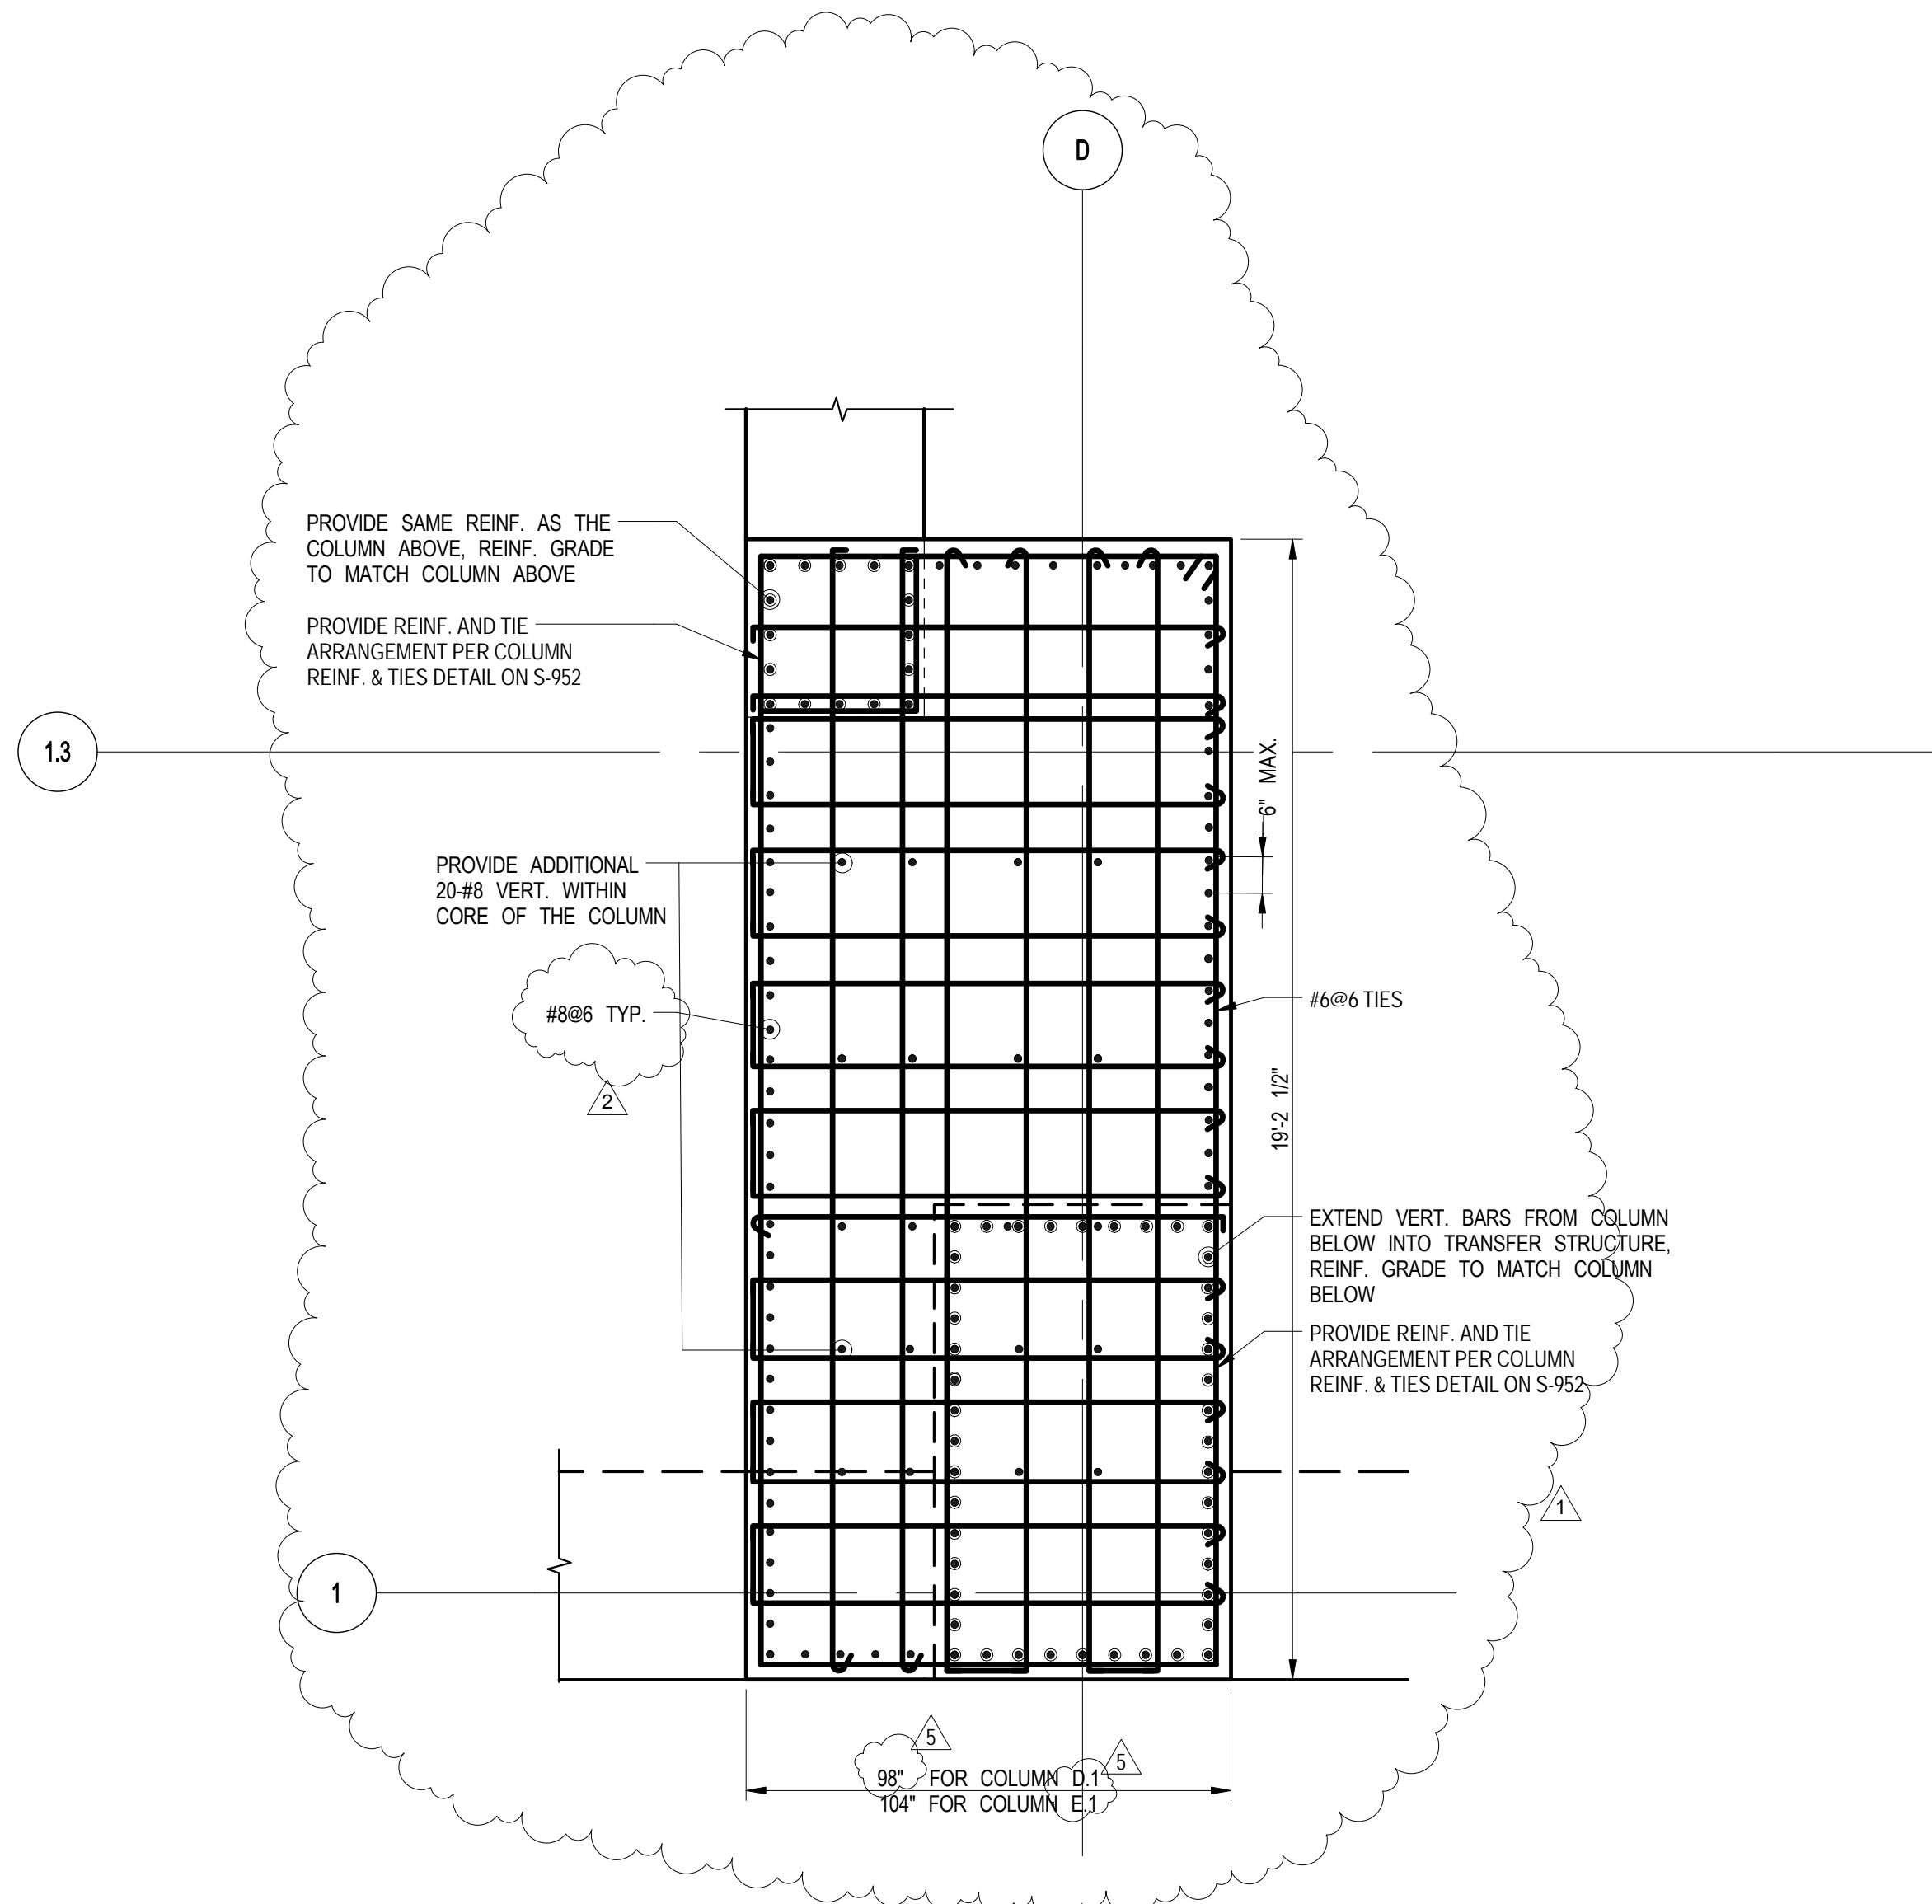


A DETAIL
SCALE: 3/8" = 1'-0"
NOTE: FOR COLUMN TRANSITION DETAIL REFER TO S-957

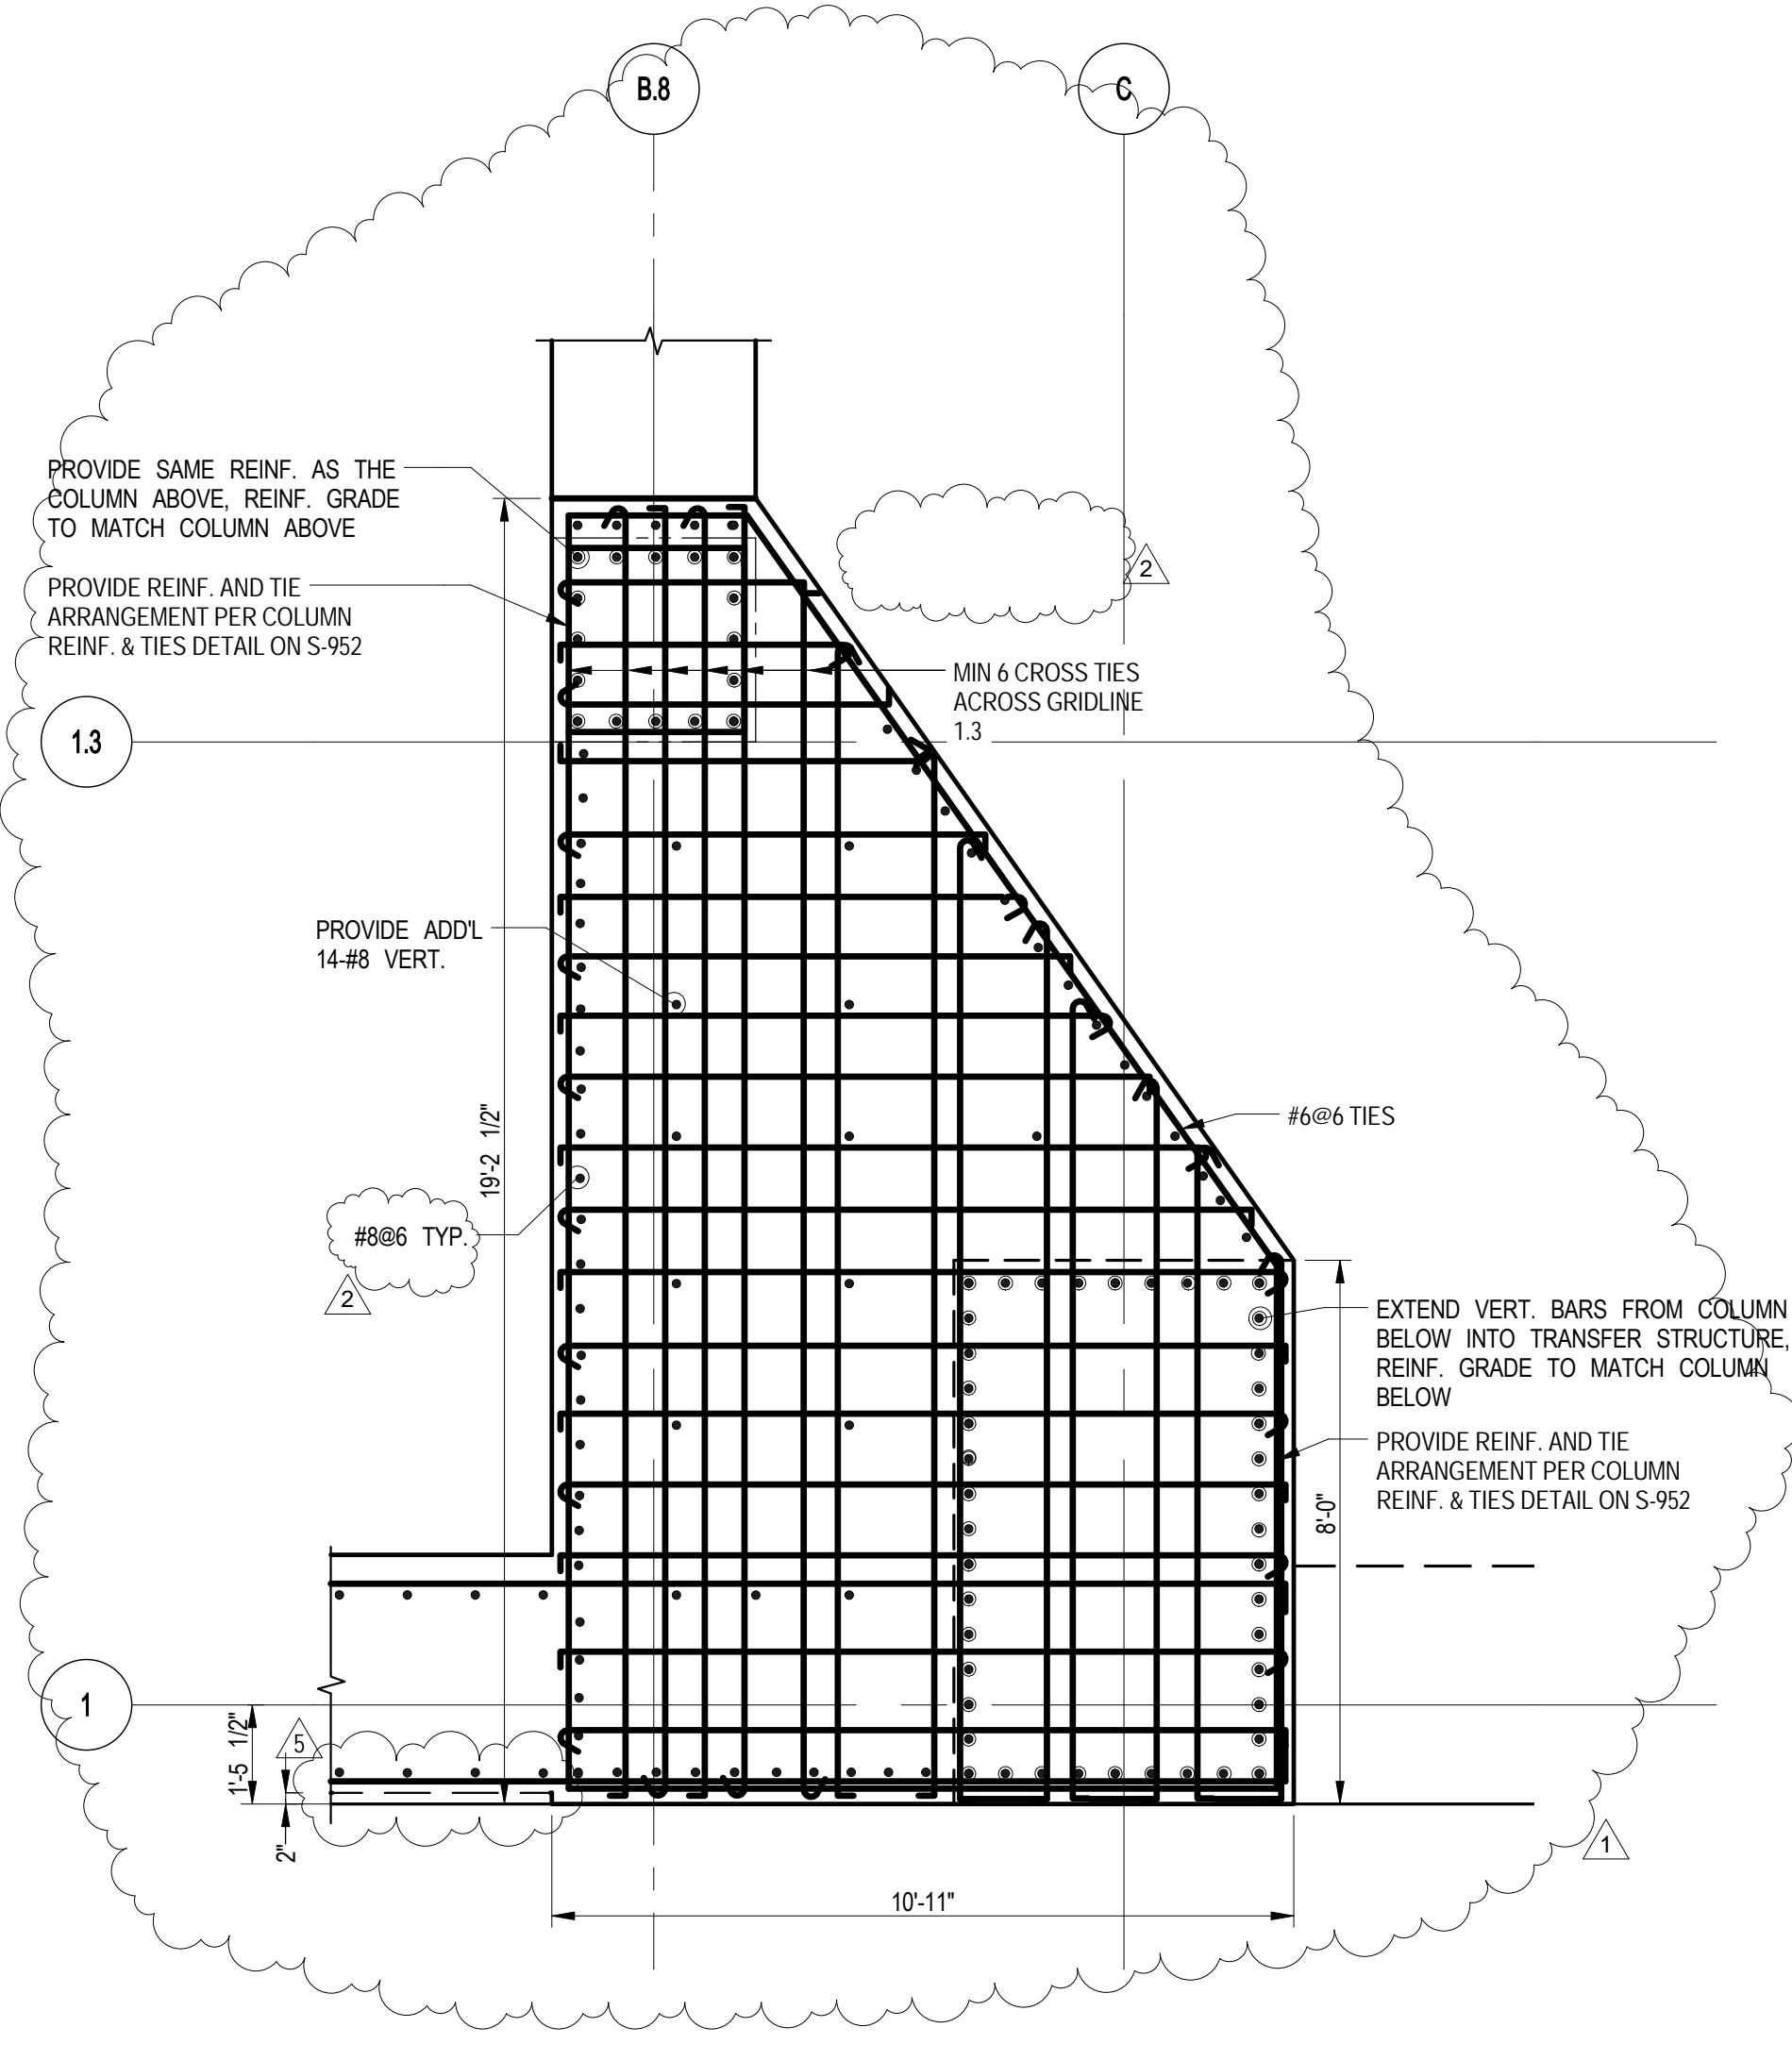

B DETAIL
SCALE: 3/8" = 1'-0"
NOTE: FOR COLUMN TRANSITION DETAIL REFER TO S-957

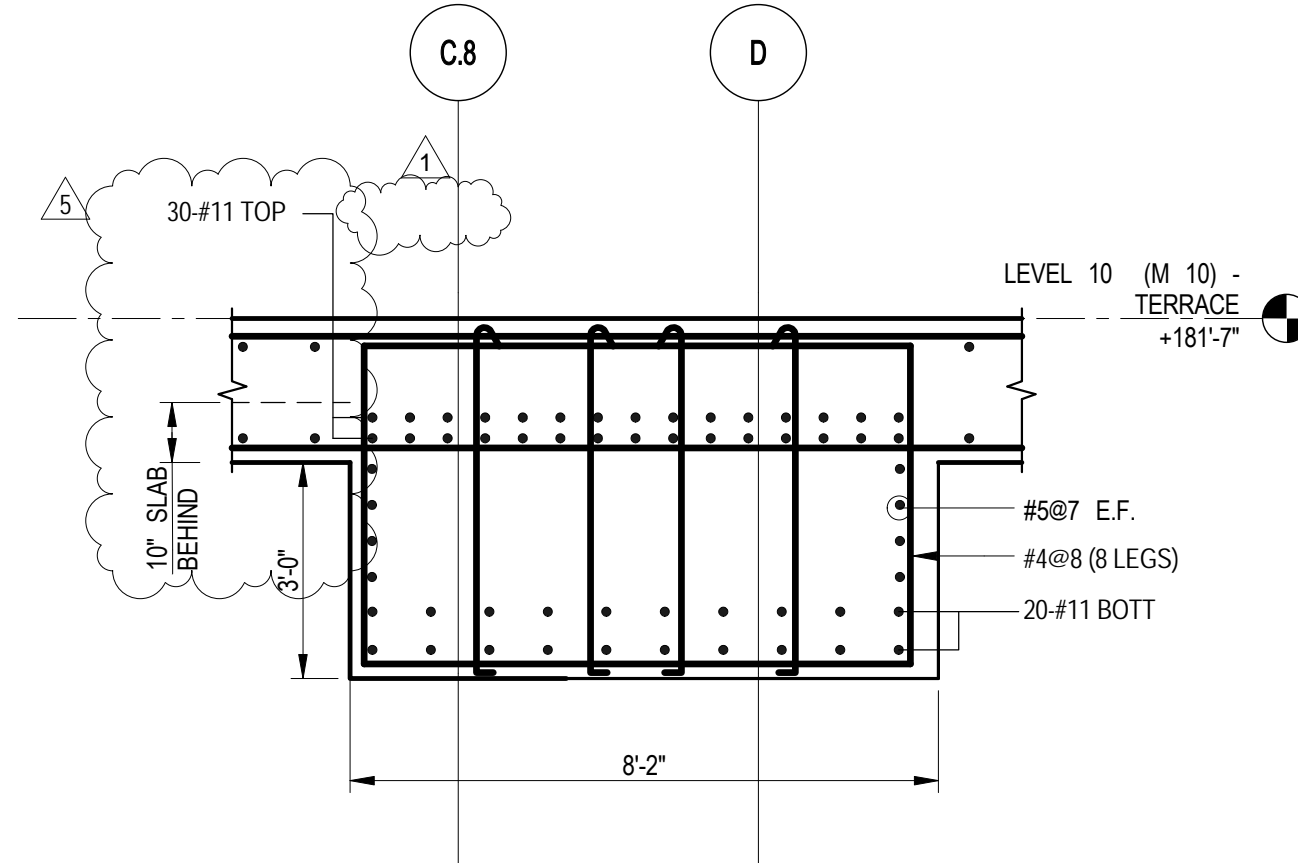

C SECTION
SCALE: 3/8" = 1'-0"
NOTE: EXTEND TOP BARS TO FAR EDGE OF THE SIDE WALLS AND HOOK AT THE END

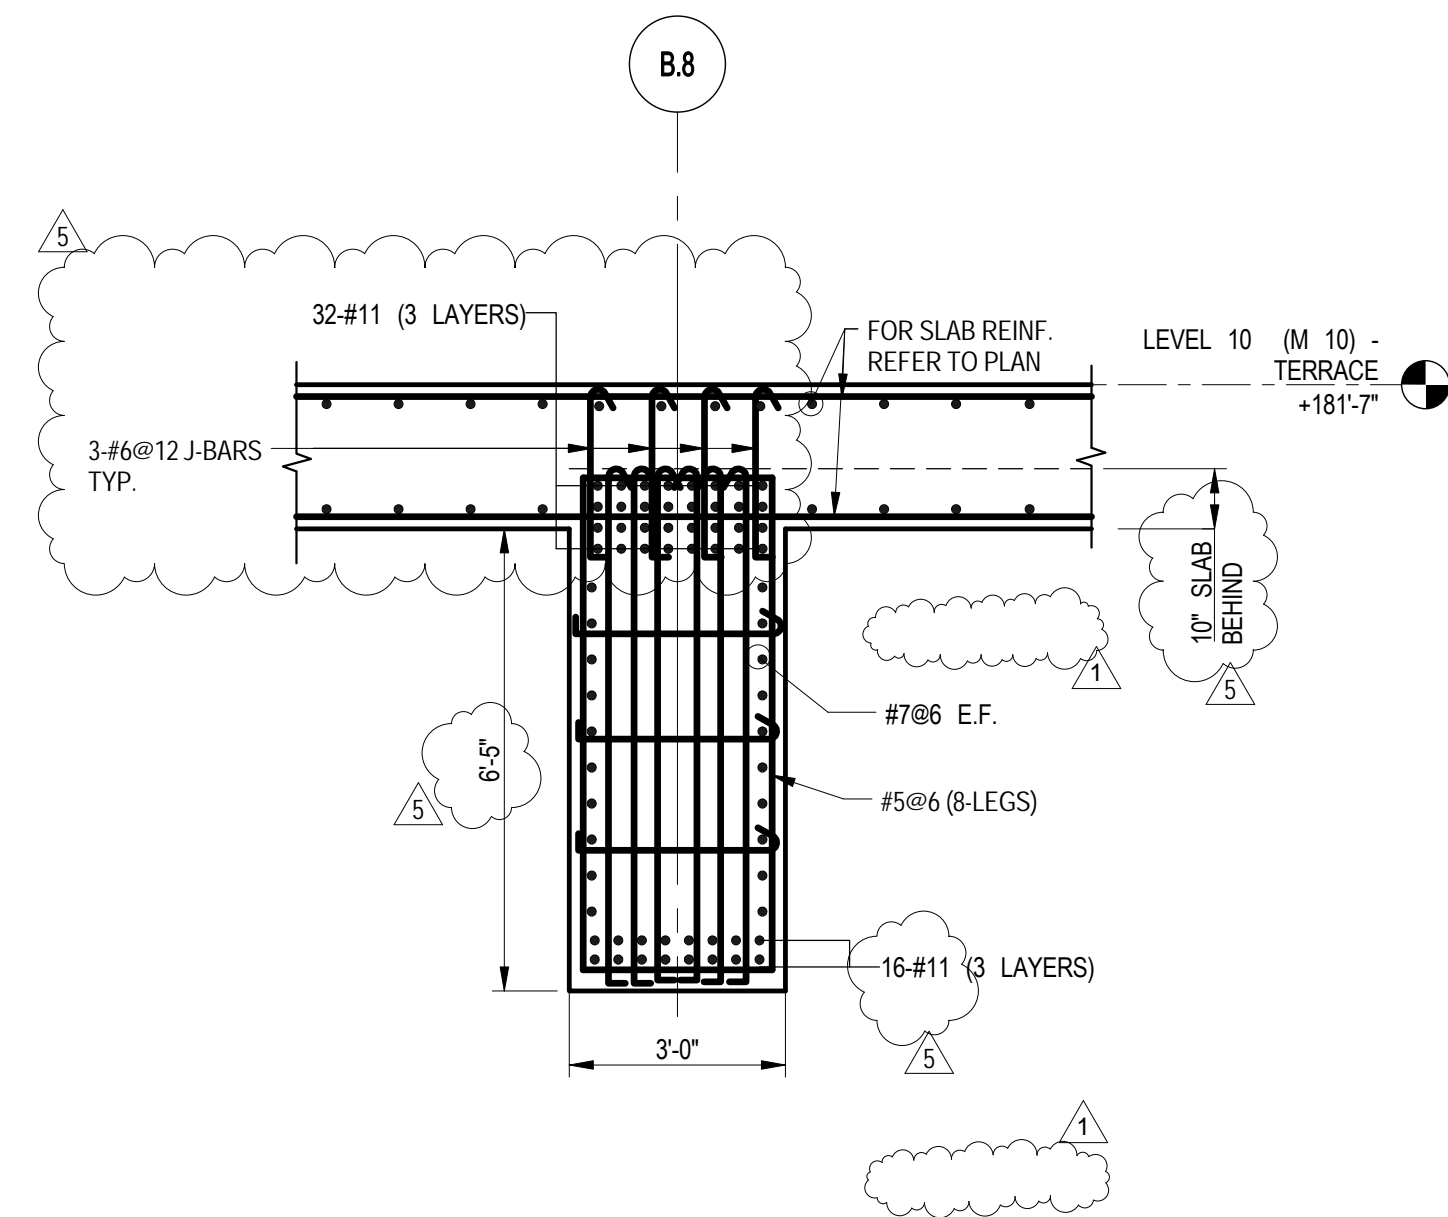


D SECTION
SCALE: 3/8" = 1'-0"
NOTE: EXTEND TOP BARS TO FAR EDGE OF THE SIDE WALLS AND HOOK AT THE END

- NOTES:
1. PROVIDE CLASS B TENSION LAP SPICE OR FULL TENSION MECHANICAL SPICE FOR ALL WALL COLUMN REINFORCEMENT.
 2. PROVIDE U-BARS AT TOP AND BOT. OF WALLS IN SLAB. U-BARS TO MATCH WALL VERTICAL REINFORCEMENT.
 3. PROVIDE U-BARS AT ENDS OF WALL HORIZONTAL BARS. U-BARS TO MATCH WALL REINFORCEMENT.
 4. DOWELS TO MATCH COLUMN WALL ABOVE REINF.
 5. ALL #11 BARS ARE OF Fy=75ksi

No.	Description	Date
6	PAA	08-04-2017
5	BULLETIN #27	06/15/2016
4	BULLETIN #25	04/20/2016
3	BULLETIN #20	10/26/2015
2	BULLETIN #15	07/01/2015
1	BULLETIN #11	05/29/2015
	D.O.B. BUILDING PERMIT FILING	05/01/2015
	100% CONSTRUCTION DOCUMENTS	04/03/2015

Rev. Plan

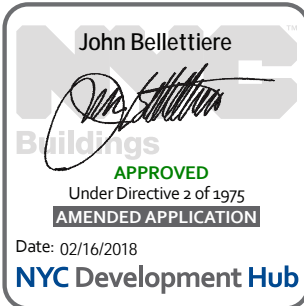

Date: 04/03/2015
Project No: 1305480
Division: CADD
Sheet Number: 1305480-S-937

Division Title
TRANSFER WALL ELEVATIONS 3

Division Number
S-937.01



Client
Related Companies
60 Columbus Circle
New York, NY 10023
Tel: 212.801.1000 Fax: 212.801.1048


Oxford Properties Group
320 Park Avenue, 17th Floor
New York, NY 10022
Tel: 212.986.7514 Fax: 212.986.7510

Mitsui Fudosan America, Inc.
1251 Avenue of the Americas, Suite 800
New York, NY 10020
Tel: 212.403.5600 Fax: 212.403.5657


Architect
Kohn Pedersen Fox Associates PC
Architects & Planning Consultants
11 West 42nd Street
New York, New York 10036
TEL: 212.977.6500 FAX: 212.956.2526

Structural Engineer
WSP
228 East 45th Street, 3rd Floor
New York, NY 10017
Tel: 212.687.9888 Fax: 646.487.5501


Mechanical, Electrical, Plumbing, Fire Protection
WSP
512 Seventh Avenue
New York, NY 10018
Tel: 212.552.9600

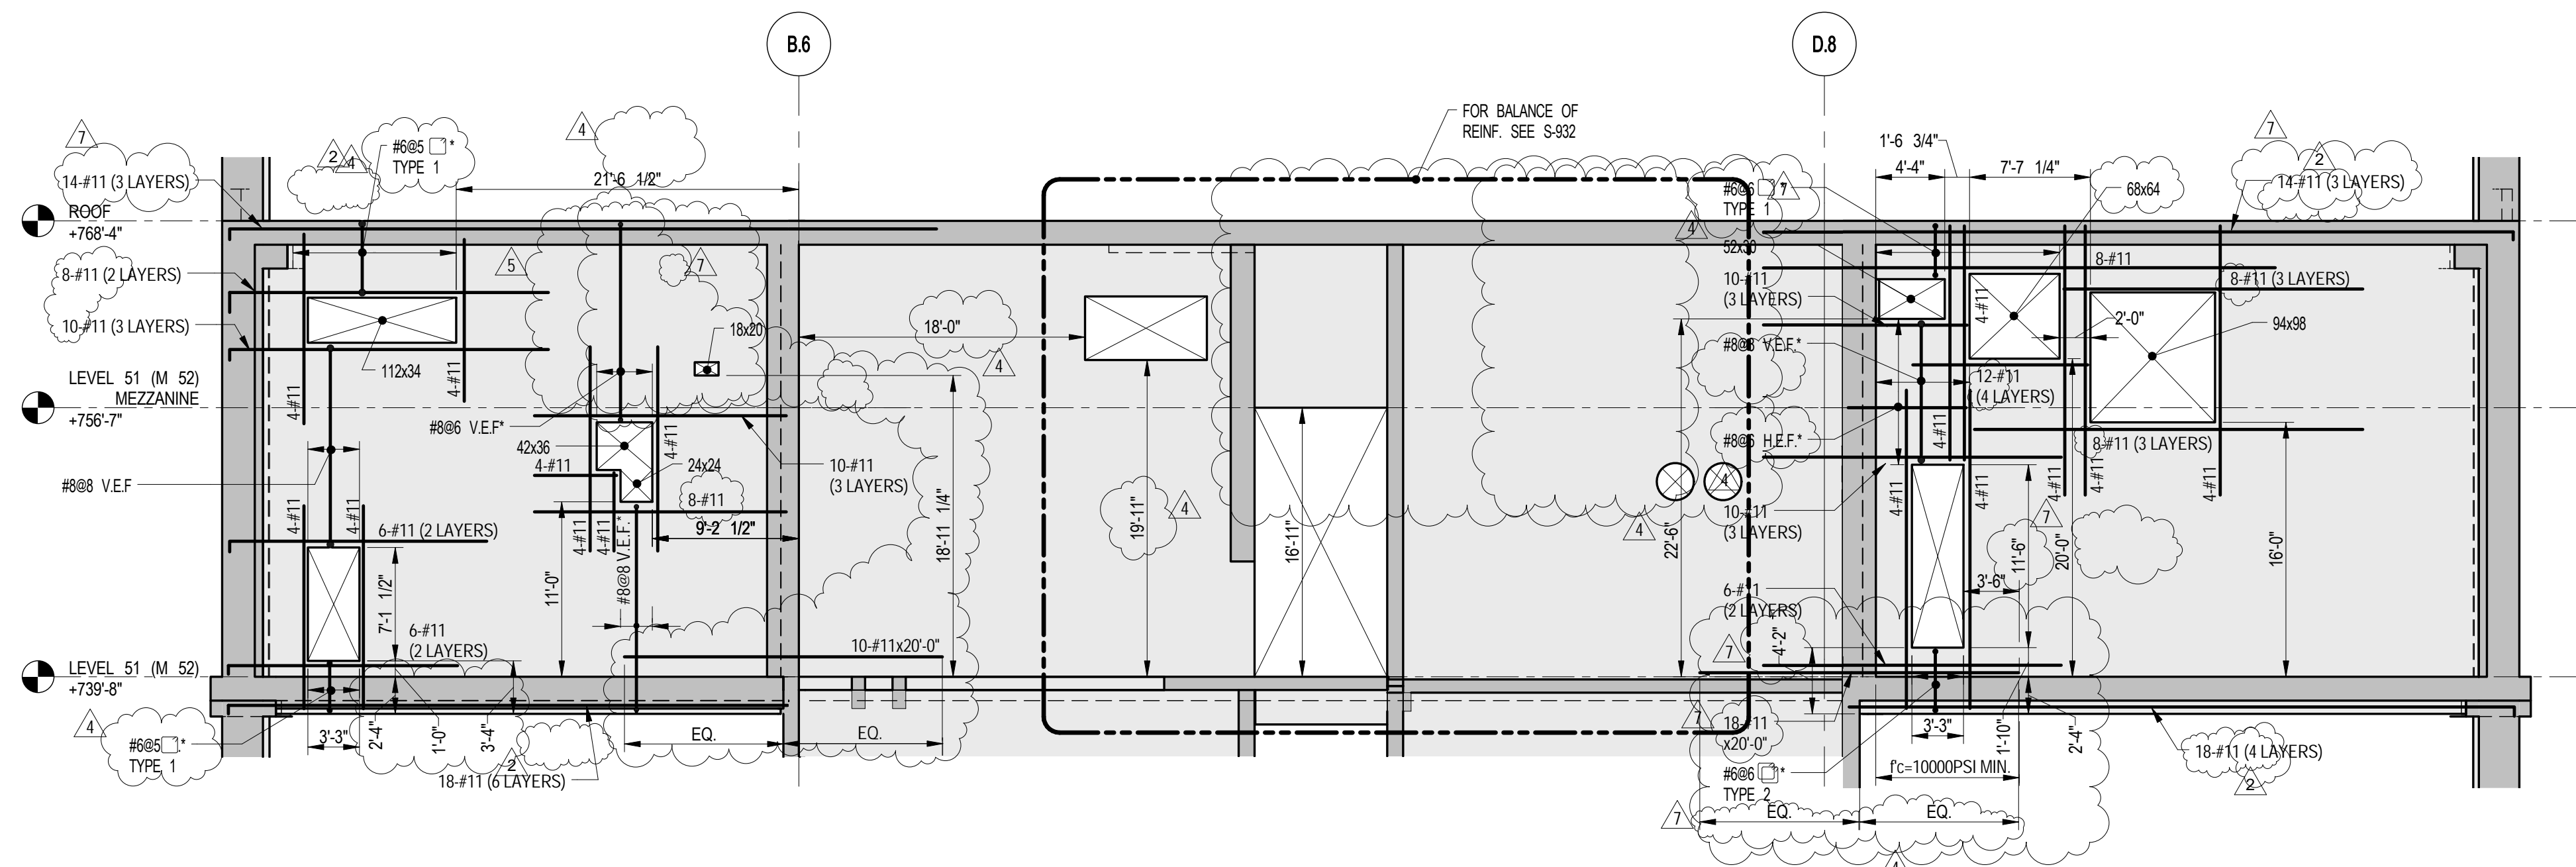


1 ELEVATION ALONG GR 5.1 (RW4 & SW-6)
S-938 SCALE: 1/8" = 1'-0"

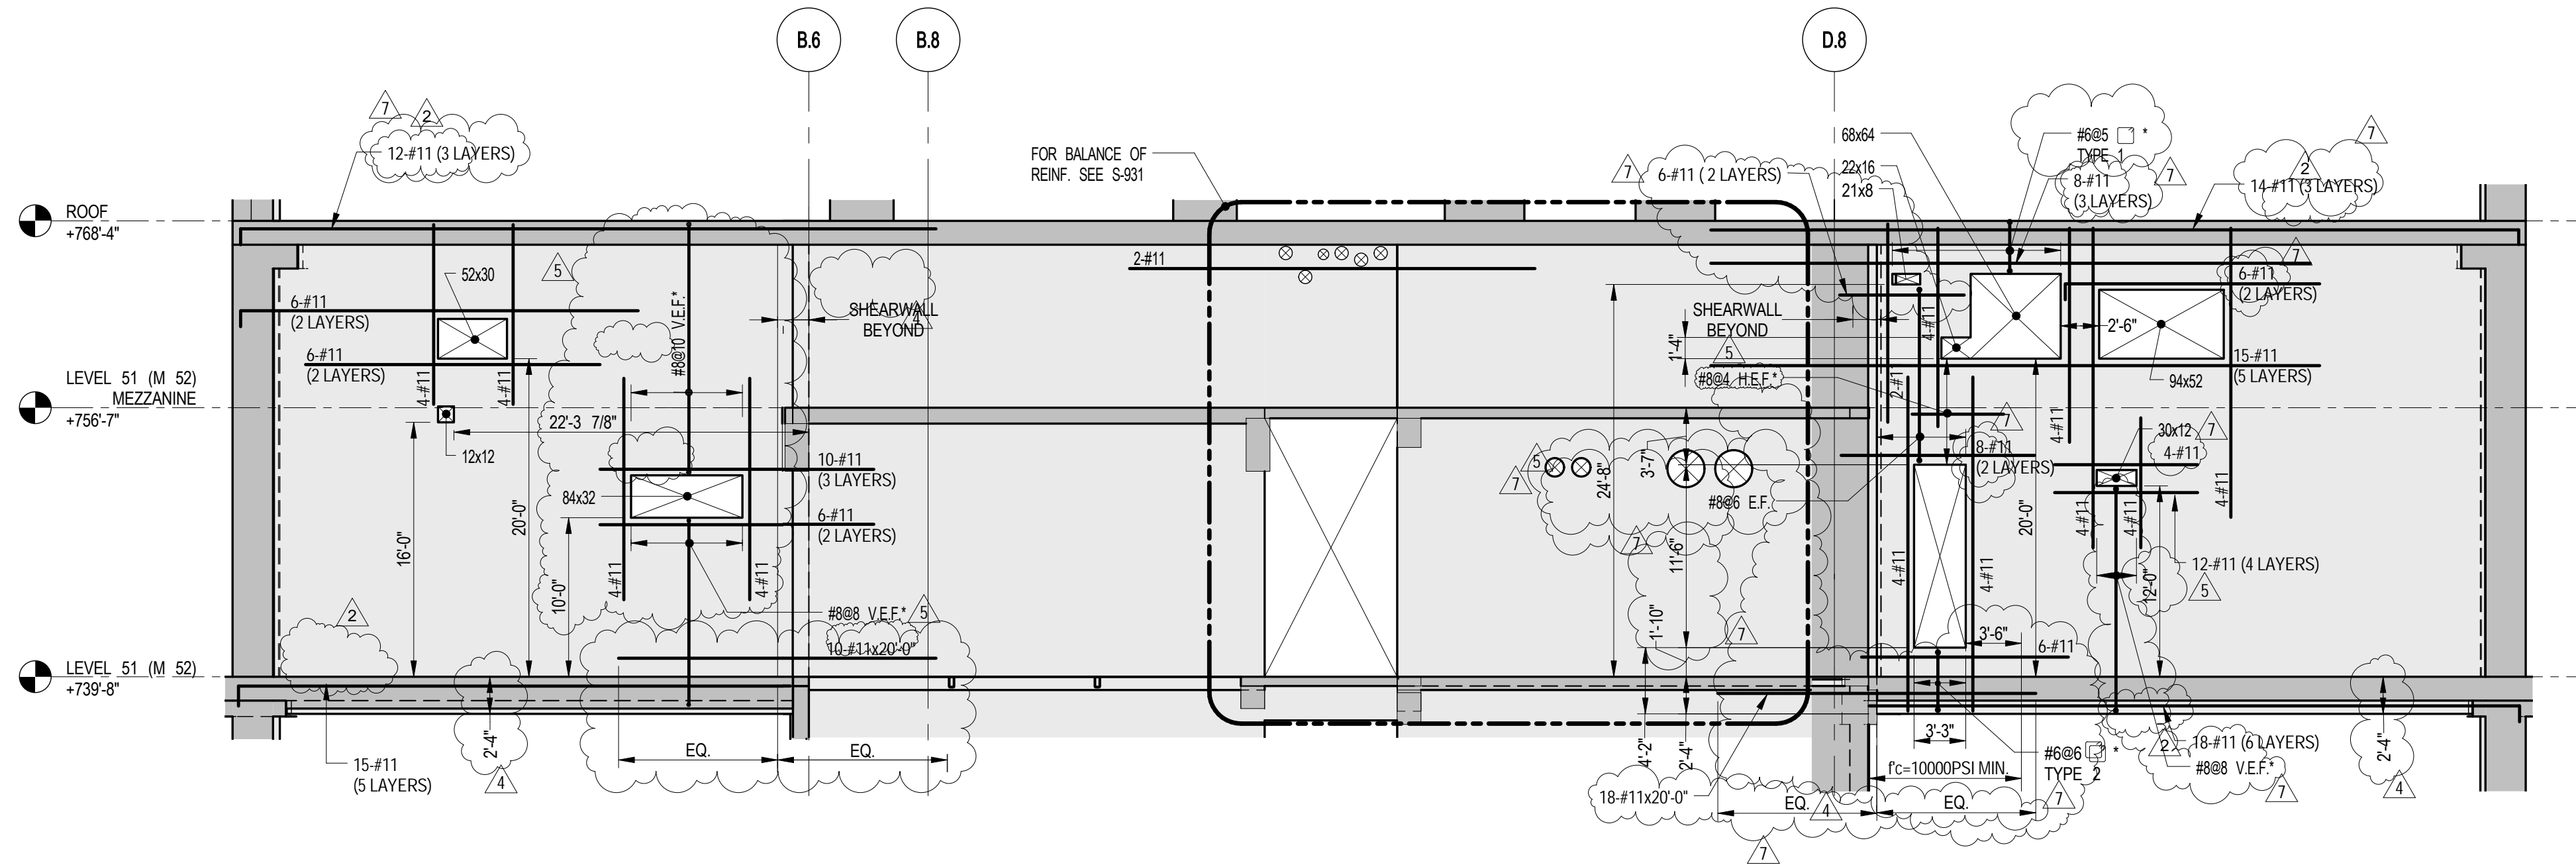


2 ELEVATION ALONG GR 4.1 (RW2 & SW-4)
S-938 SCALE: 1/8" = 1'-0"

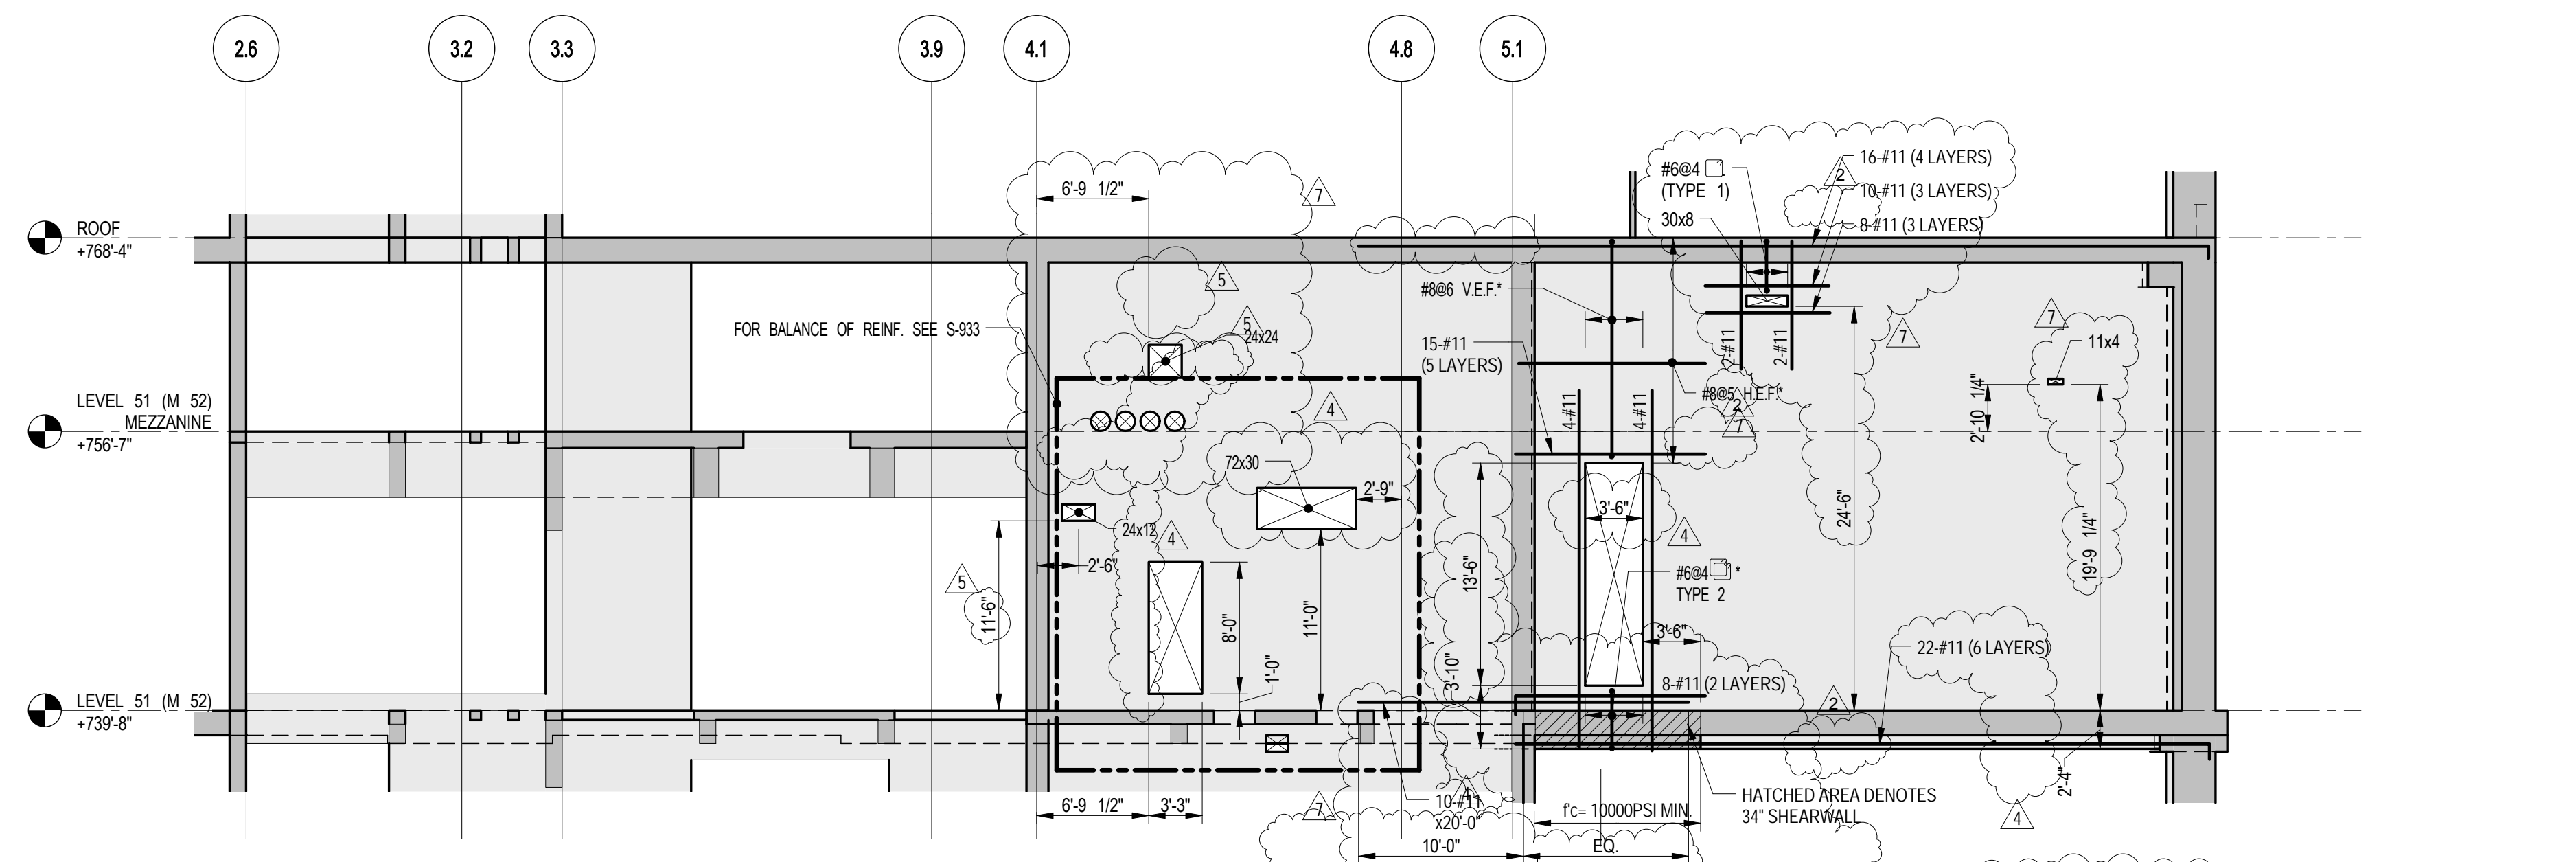

3 ELEVATION ALONG GR B.6 (RW3 & SW-1)
S-938 SCALE: 1/8" = 1'-0"

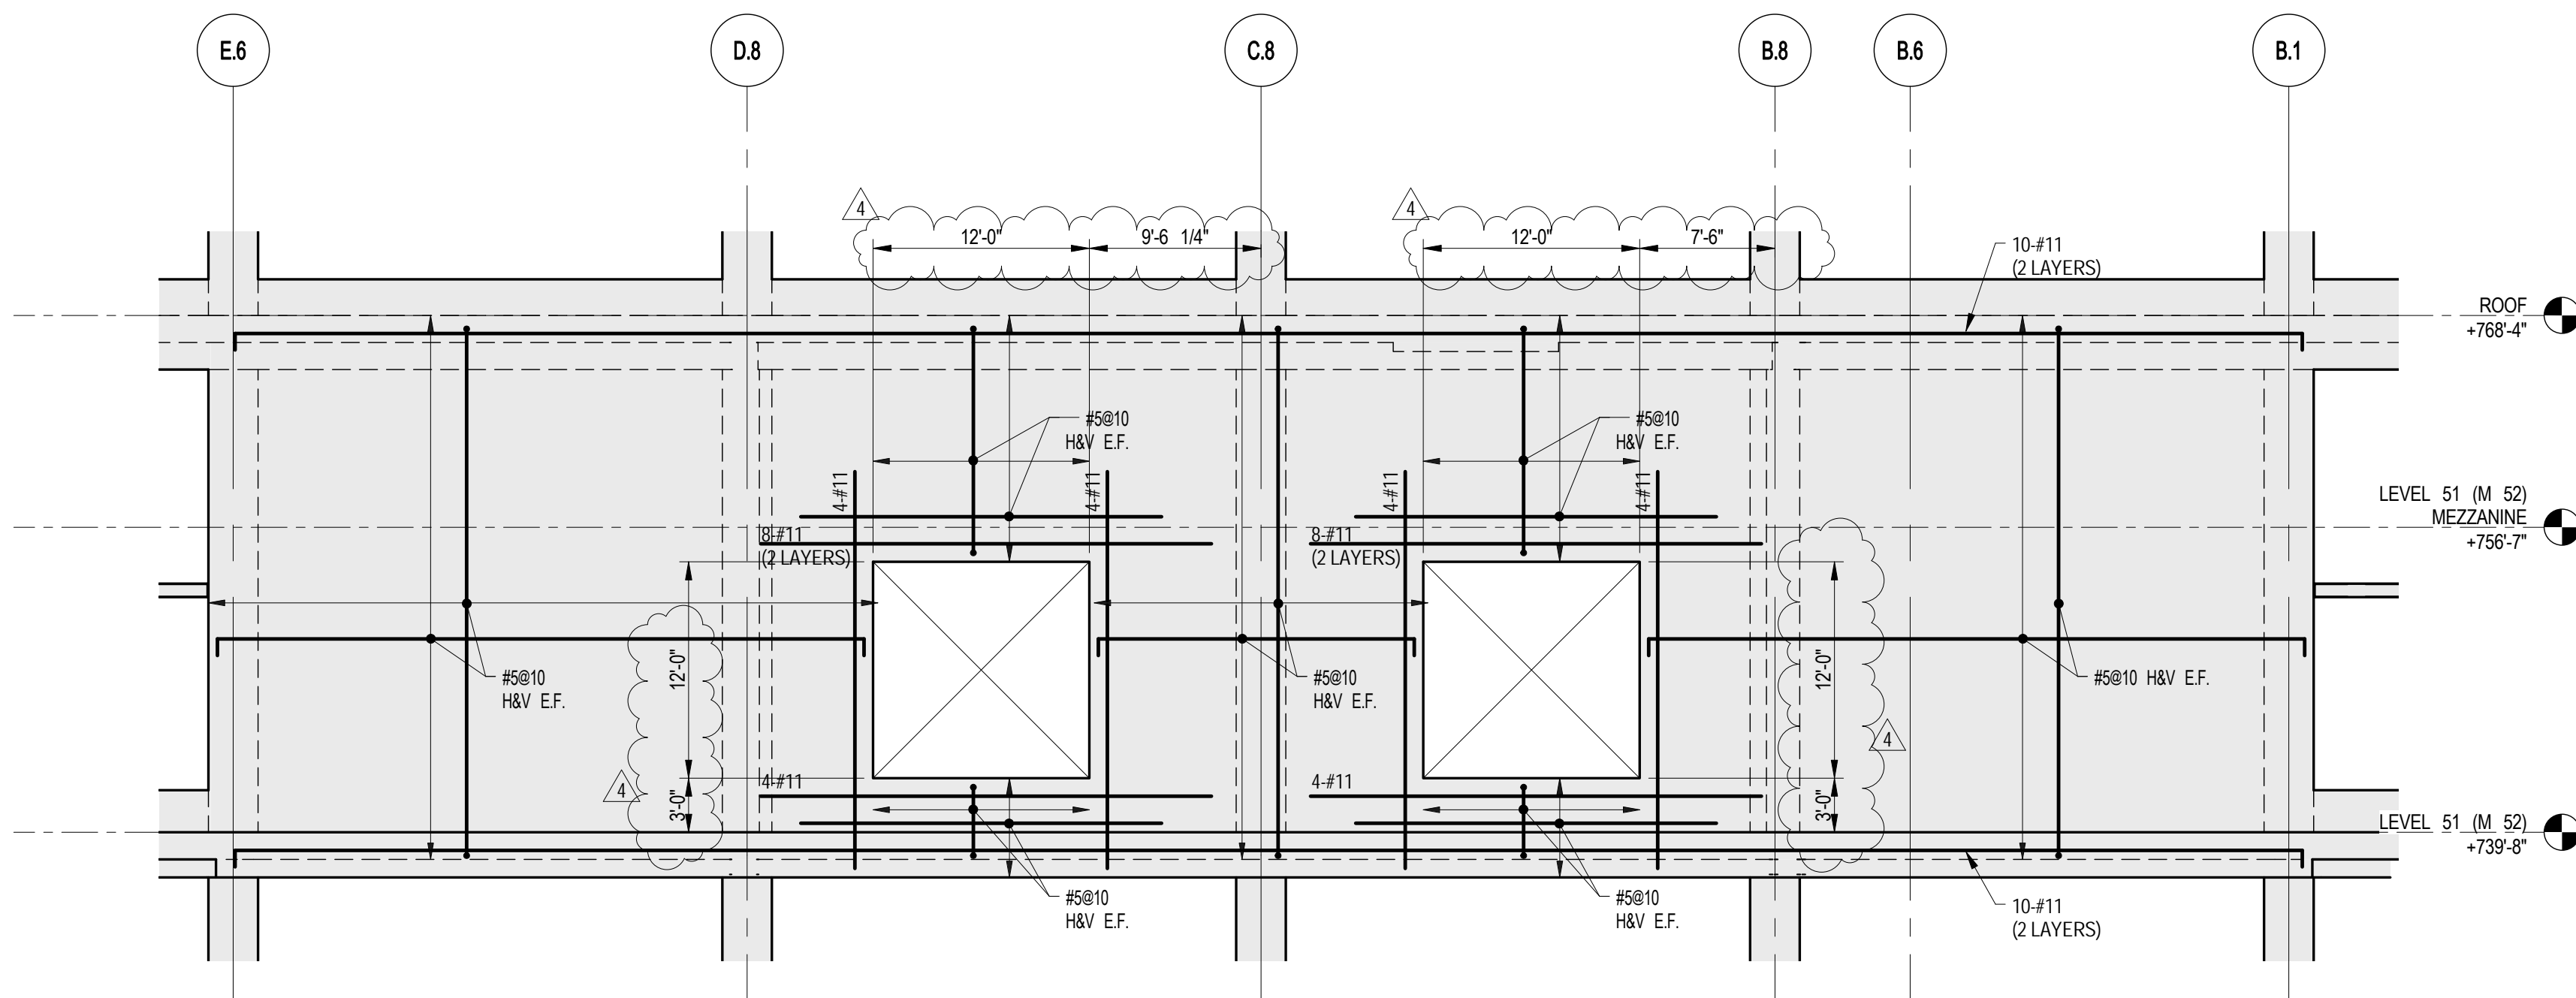


4 ELEVATION ALONG GR 6.1 (RW6)
S-938 SCALE: 1/8" = 1'-0"

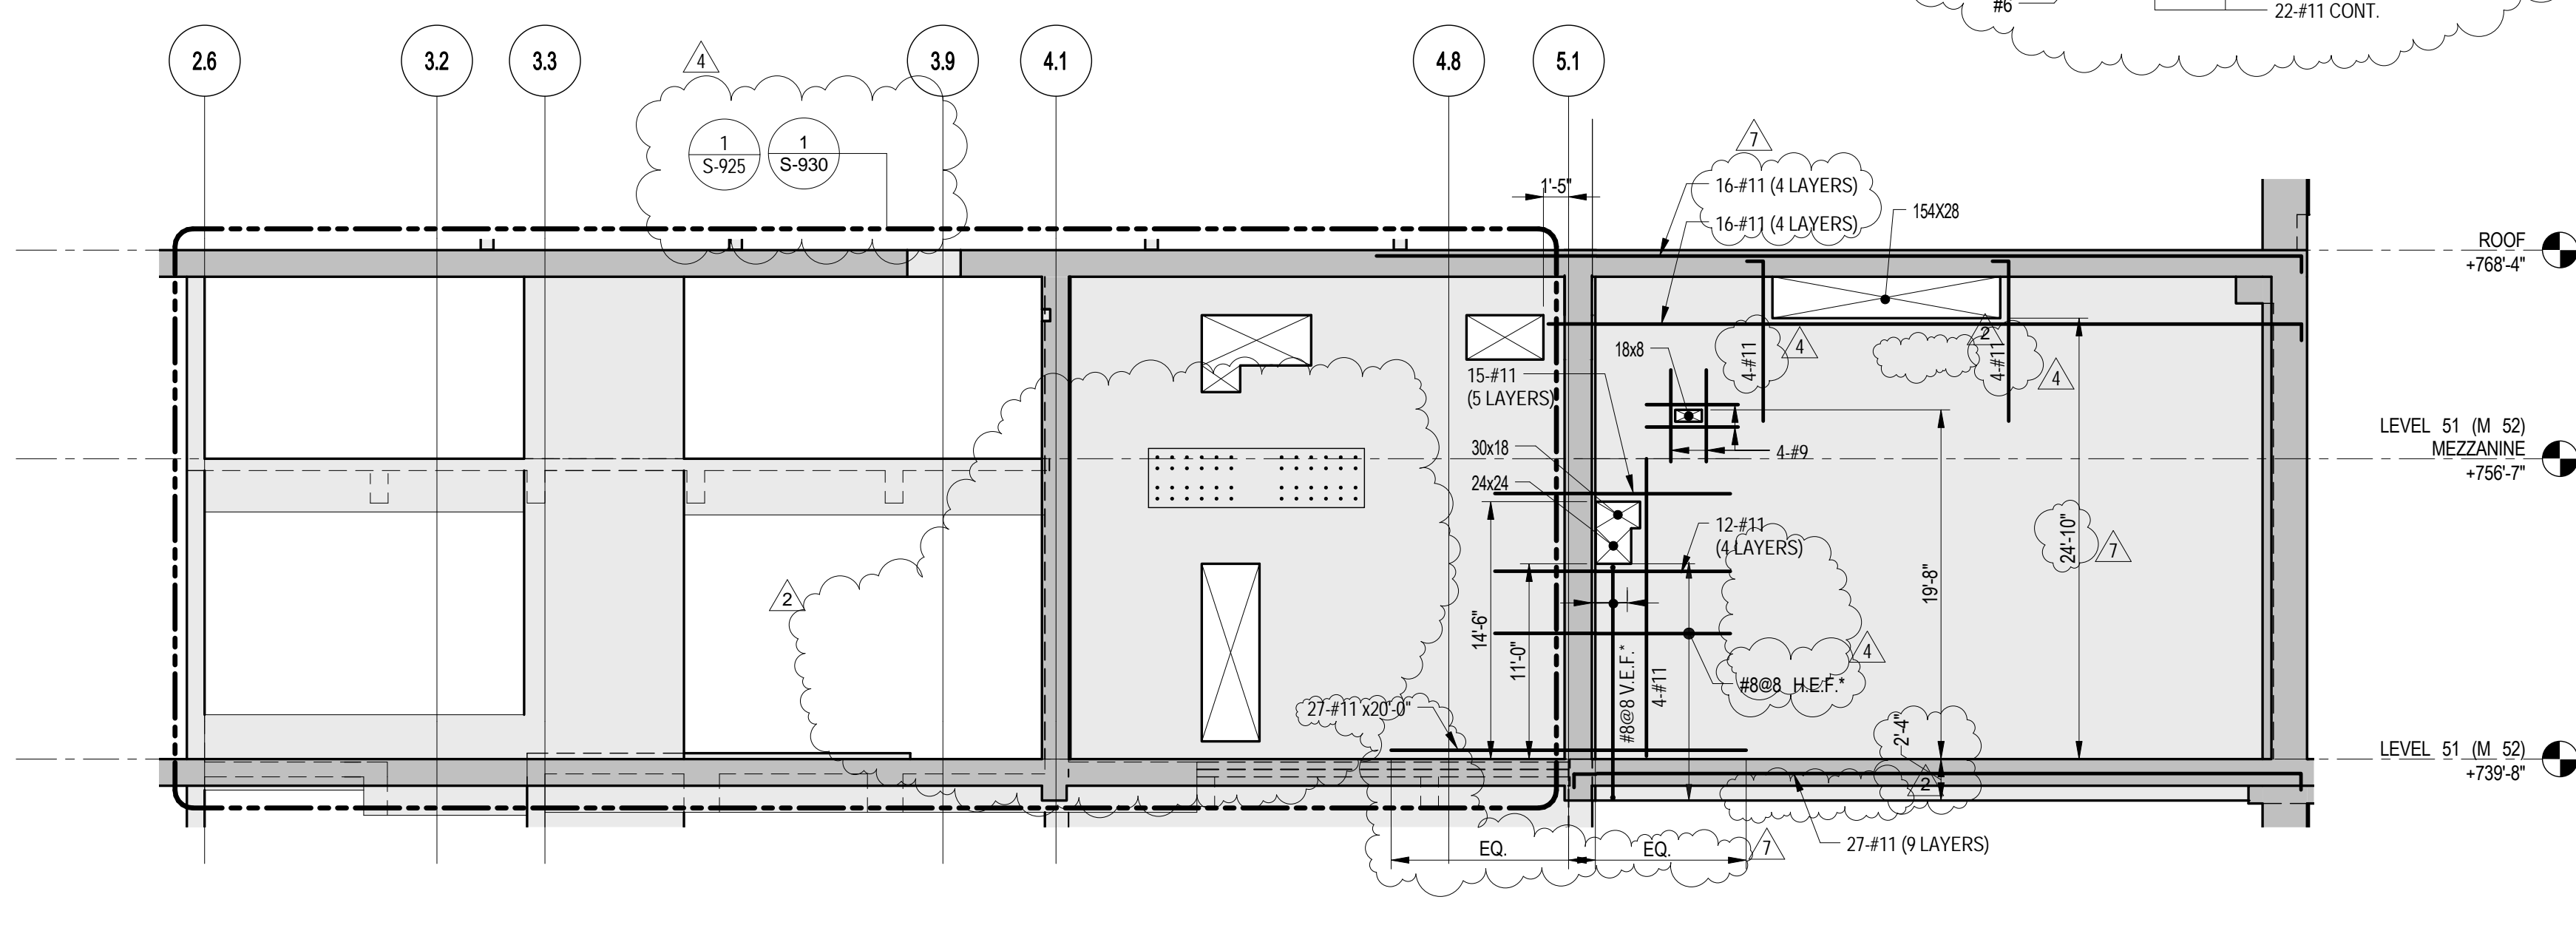


5 ELEVATION ALONG GR D.9 (RW5 & SW-7)
S-938 SCALE: 1/8" = 1'-0"


NOTE:
1. FOR DIMENSIONS NOT SHOWN SEE PLANS AND FULL ELEVATIONS

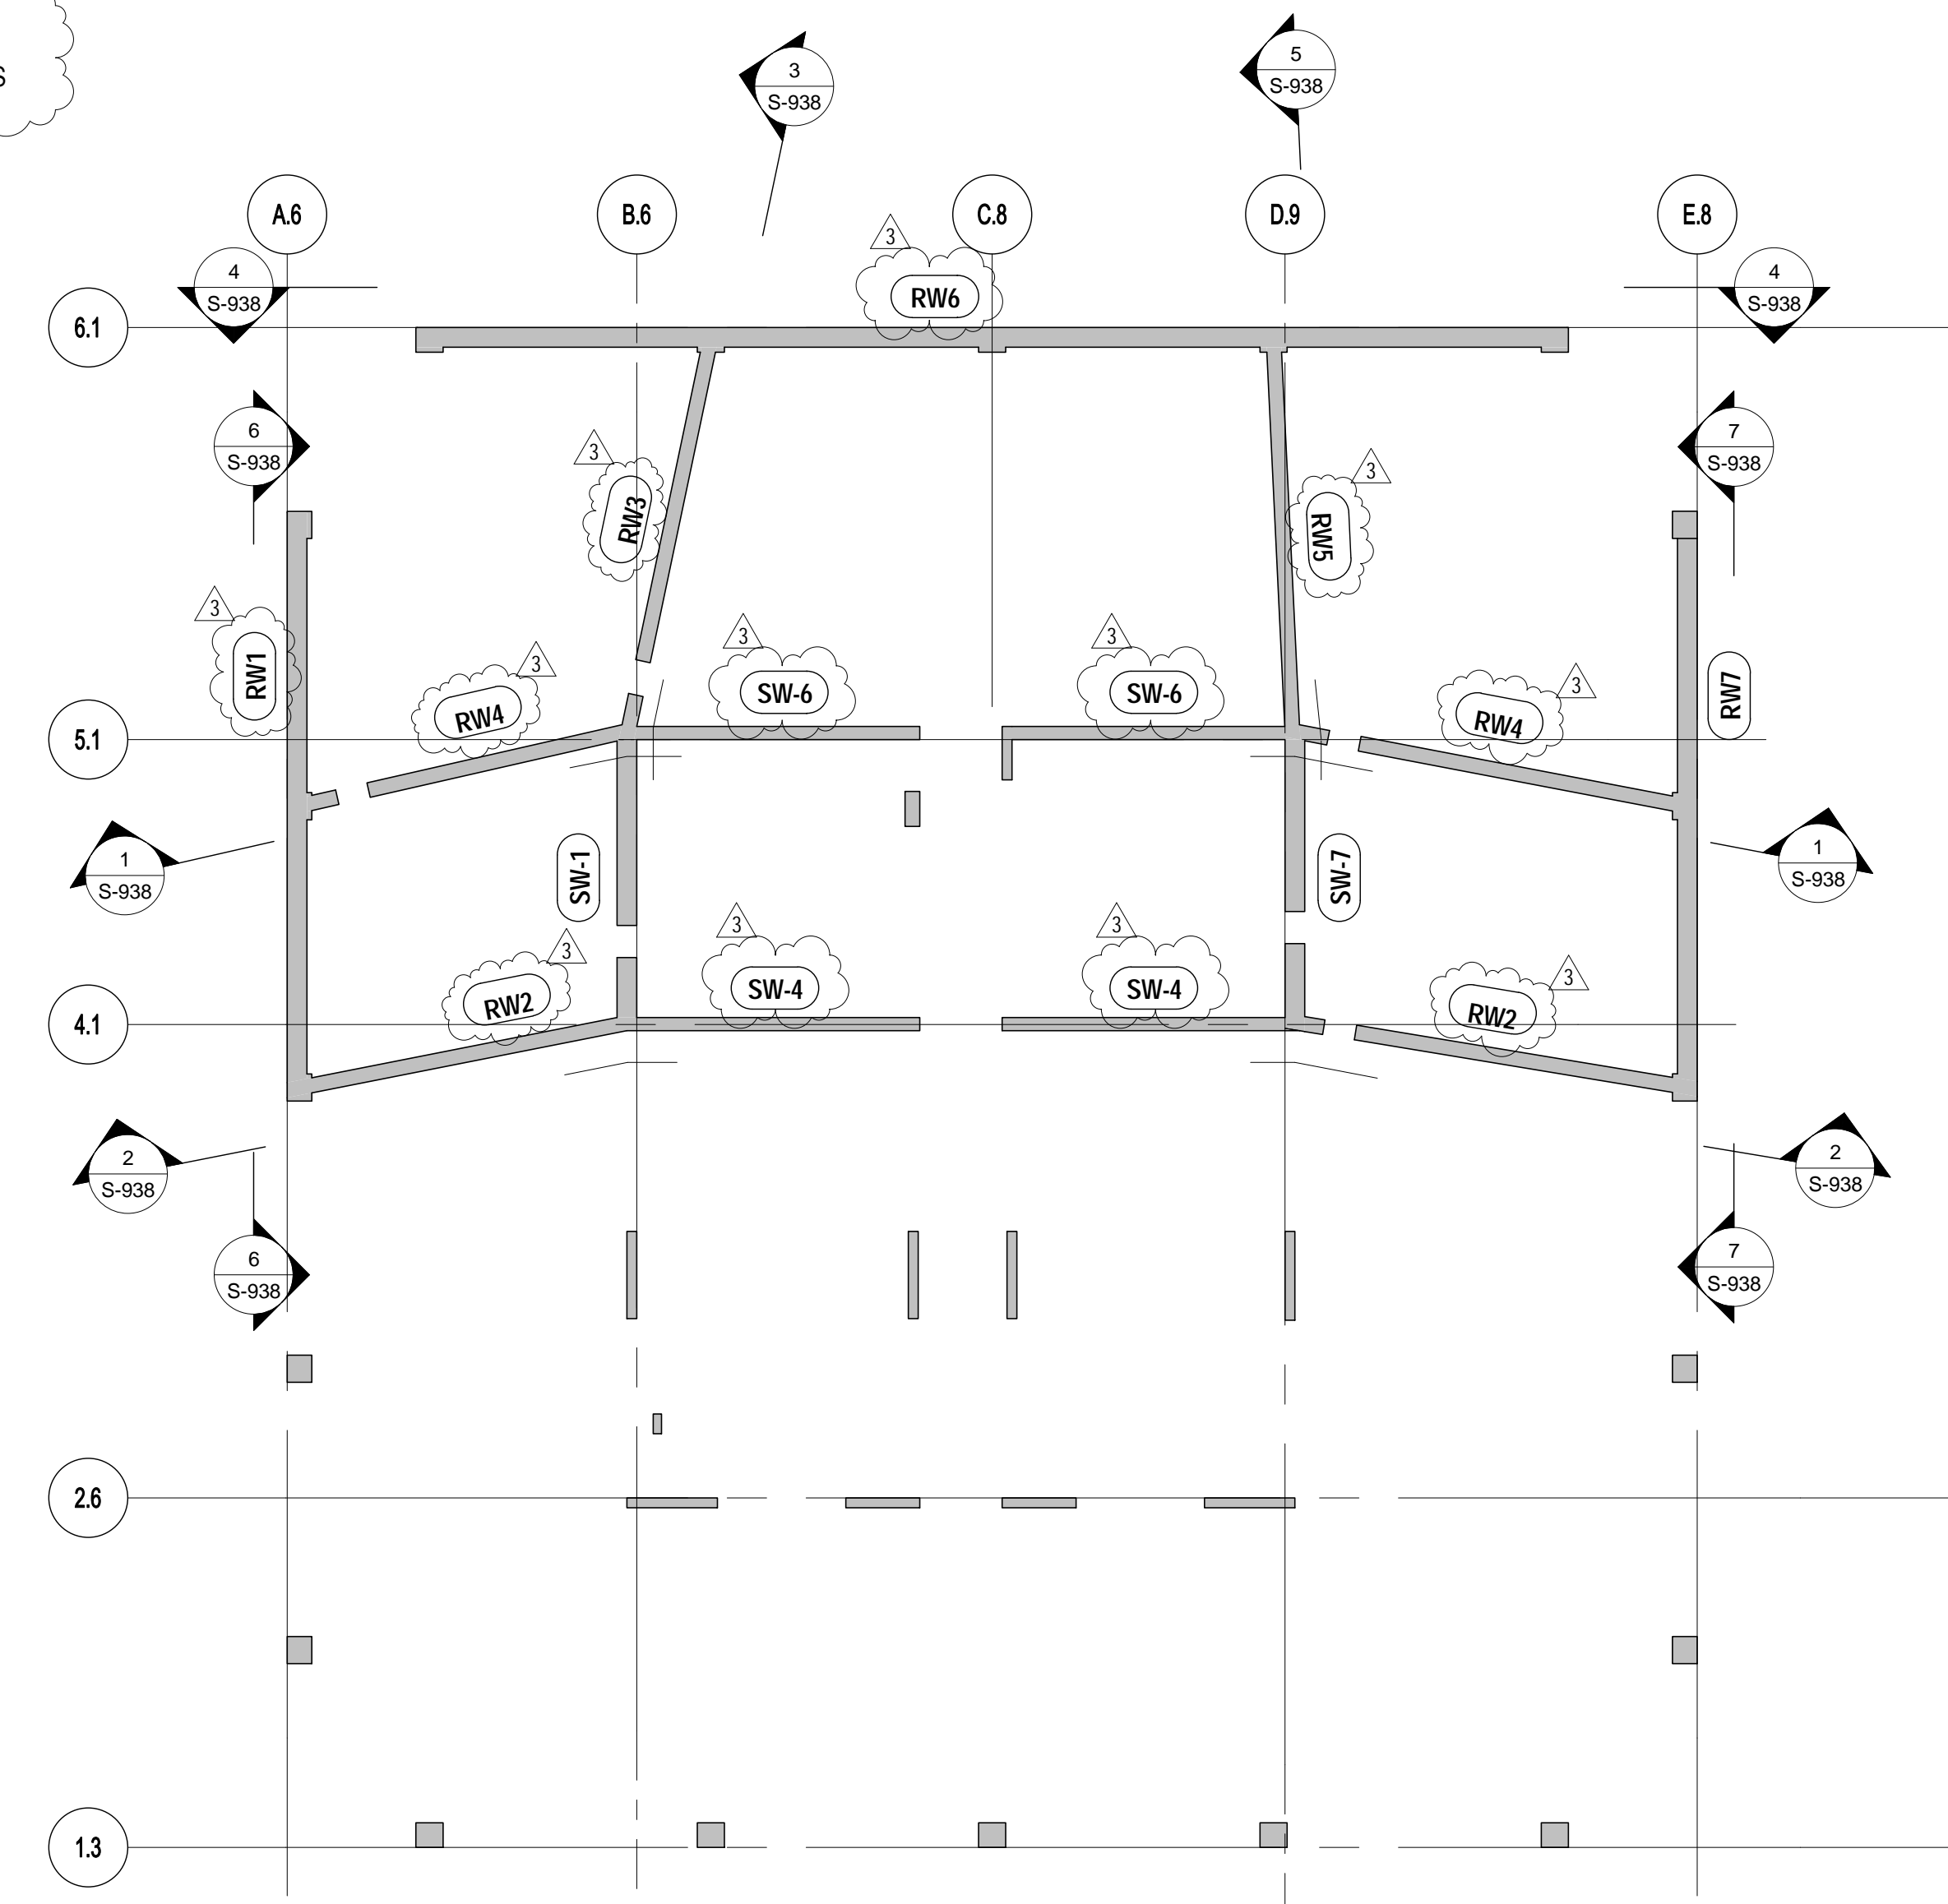

KEY PLAN

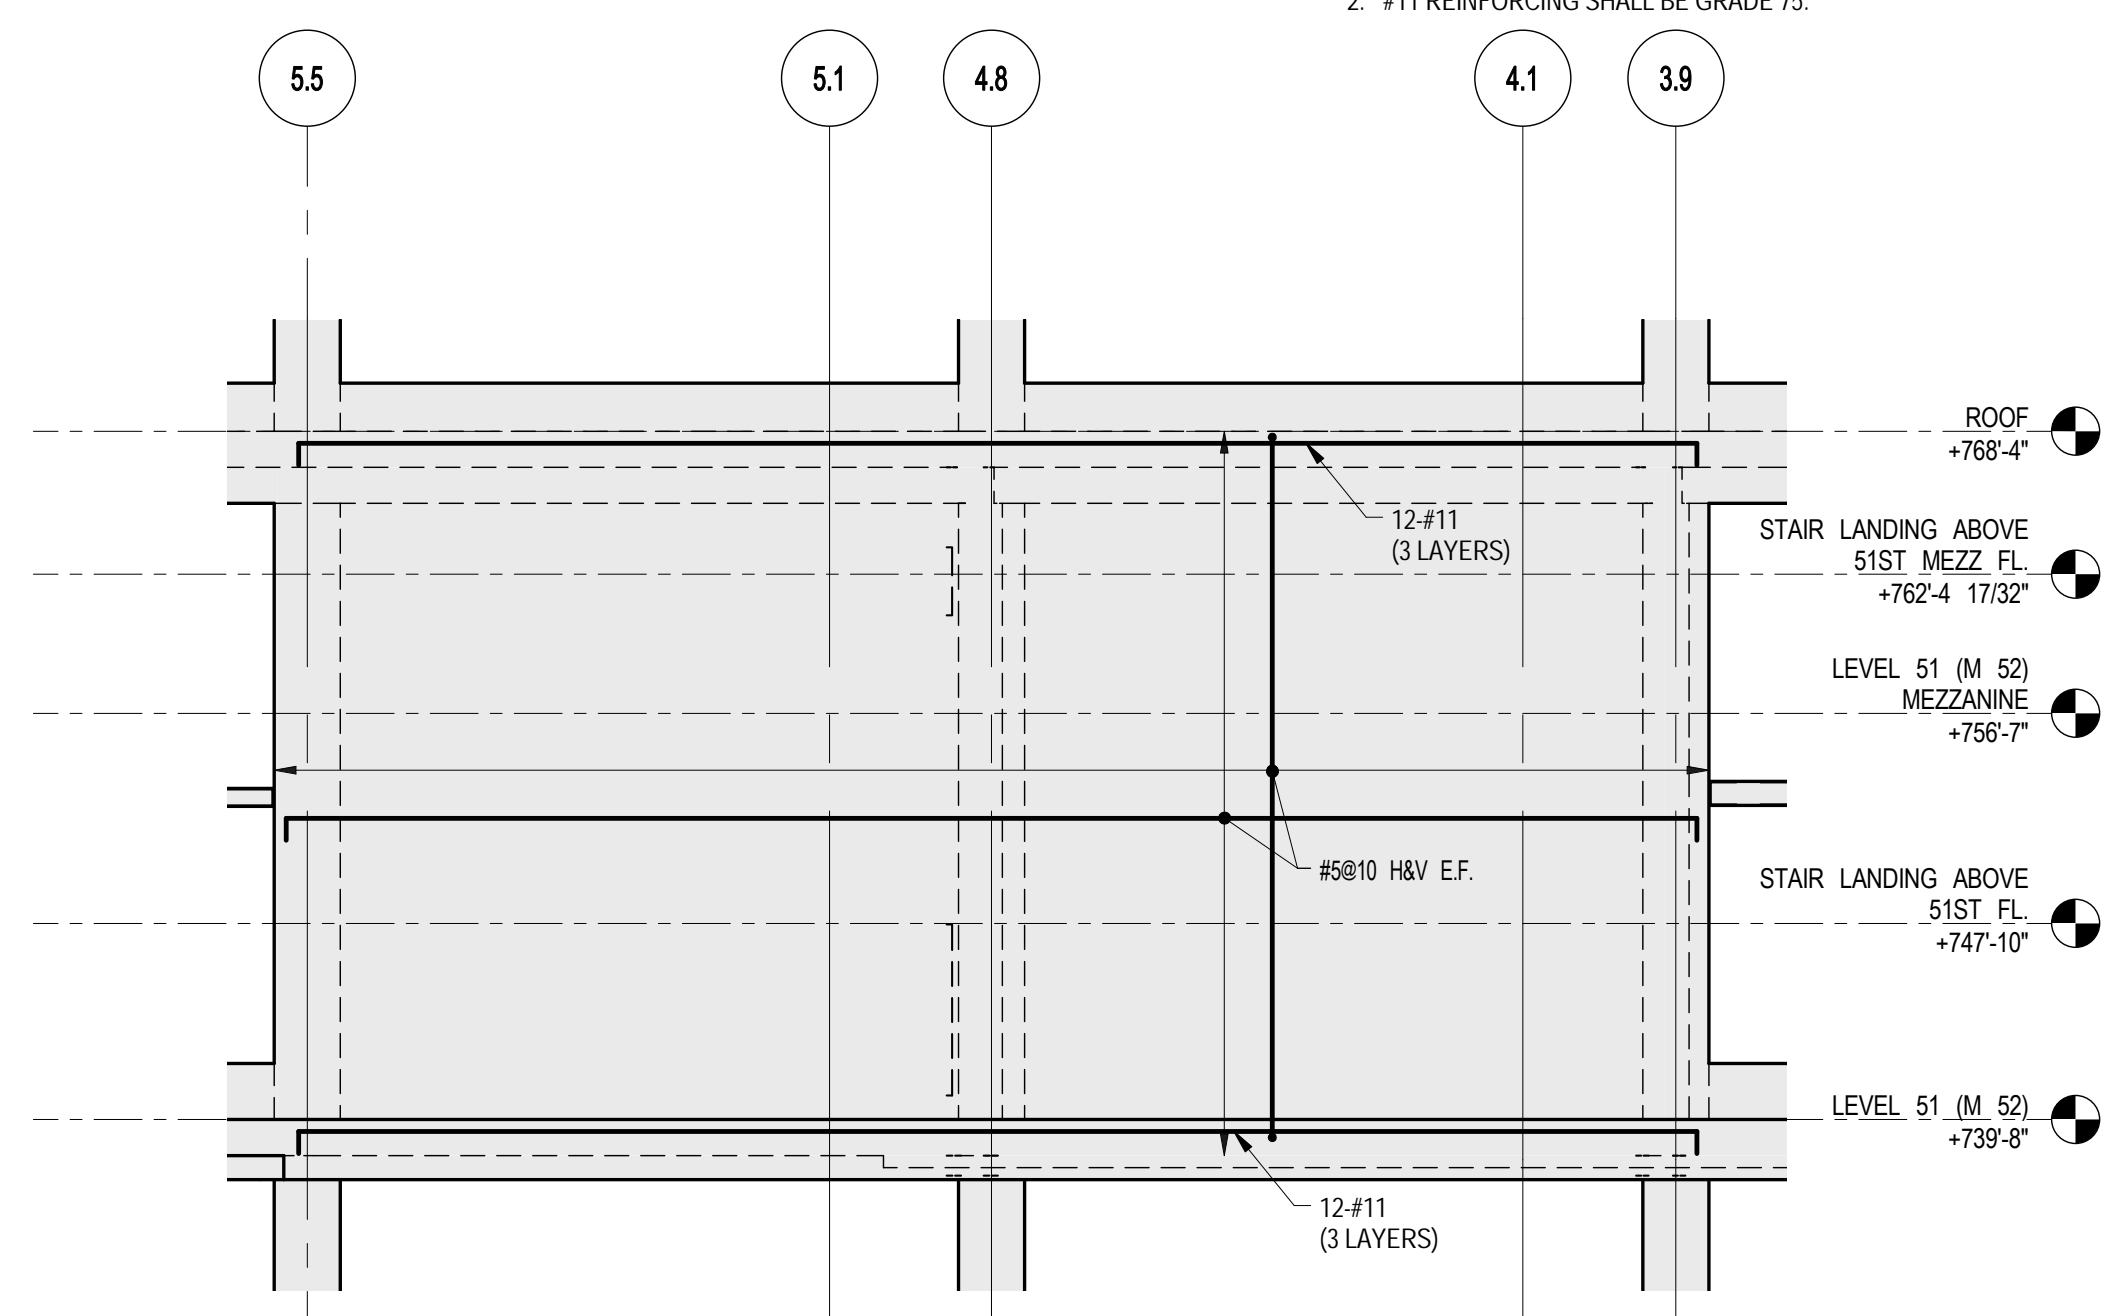

6 ELEVATION ALONG GR A.6 (RW1)
S-938 SCALE: 1/8" = 1'-0"

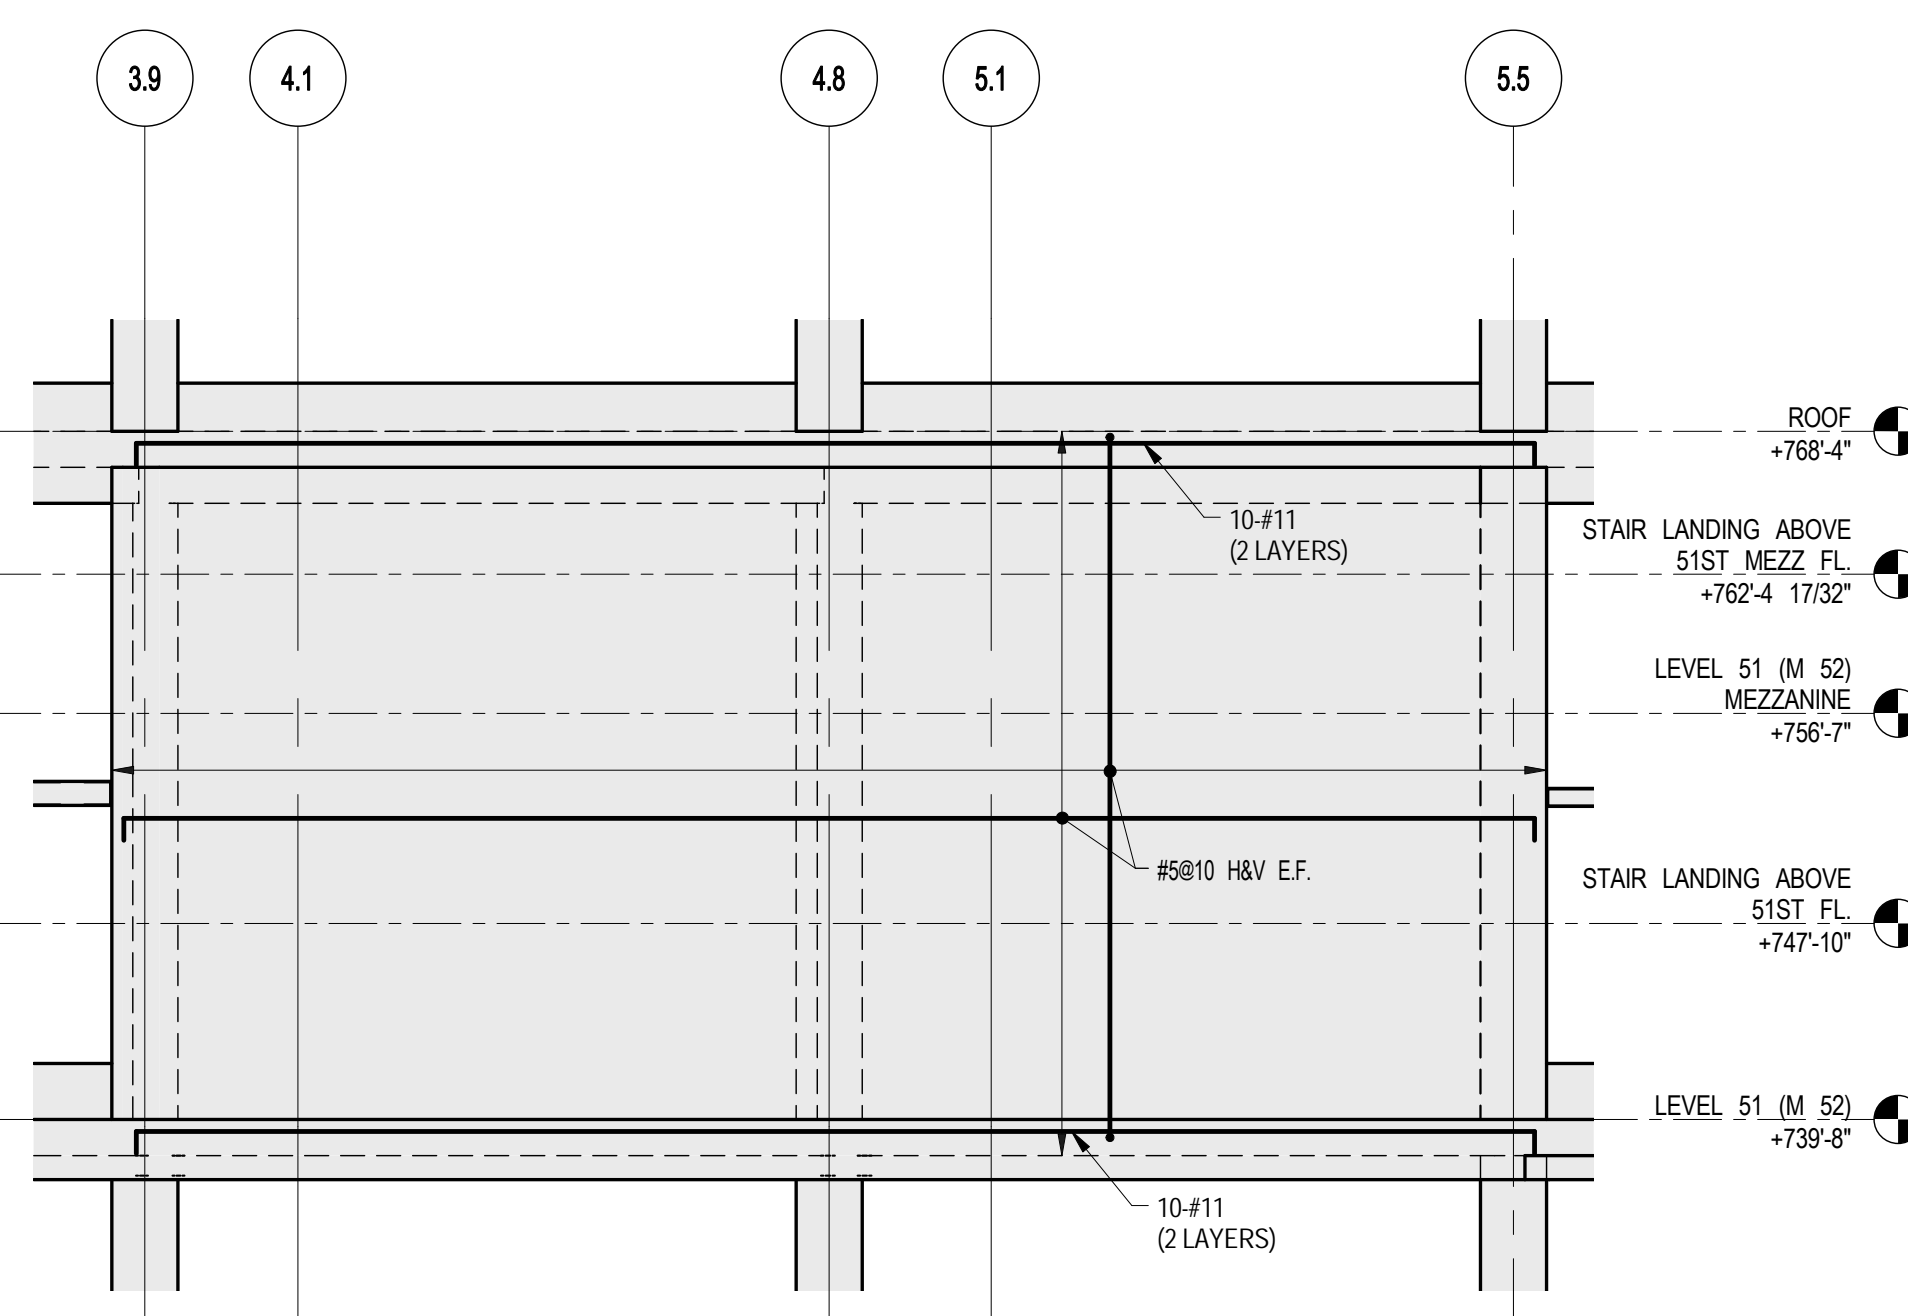

7 ELEVATION ALONG GR E.8 (RW7)
S-938 SCALE: 1/8" = 1'-0"

No.	Description	Date
6	PAA	08-04-2017
5	BULLETIN #57R1	07-12-2017
4	BULLETIN #57	07-06-2017
3	BULLETIN #25	04/20/2016
2	BULLETIN #11	05/29/2015
1	D.O.B. BUILDING PERMIT FILING	05/01/2015
	100% CONSTRUCTION DOCUMENTS	04/03/2015
	BULLETIN #8 FOUNDATION	03/18/2015

Key Plan



Date: 04/03/2015
Project No: 1305480
Division: CADD
Sheet Number: 1305480-S-938

Project File
TRANSFER WALLS
ELEVATIONS 51ST
FLOOR

Sheet Number
S-938.01

55 HUDSON YARDS

Address
550 W 34TH St., New York, NY
10001



Client
Related Companies
60 Columbus Circle
New York, NY 10023
Tel: 212.801.1000 Fax: 212.801.1048


Oxford Properties Group
320 Park Avenue, 17th Floor
New York, NY 10022
Tel: 212.986.7514 Fax: 212.986.7510

Mitsui Fudosan America, Inc.
1251 Avenue of the Americas, Suite 800
New York, NY 10020
Tel: 212.403.5600 Fax: 212.403.5657


Architect
Kohn Pedersen Fox Associates PC
Architects & Planning Consultants
11 West 42nd Street
New York, New York 10036
TEL: 212.977.6500 FAX: 212.956.2526

Structural Engineer
WSP
228 East 45th Street, 3rd Floor
New York, NY 10017
Tel: 212.687.9888 Fax: 646.487.5501

Mechanical, Electrical, Plumbing, Fire Protection
WSP
512 Seventh Avenue
New York, NY 10018
Tel: 212.552.9600

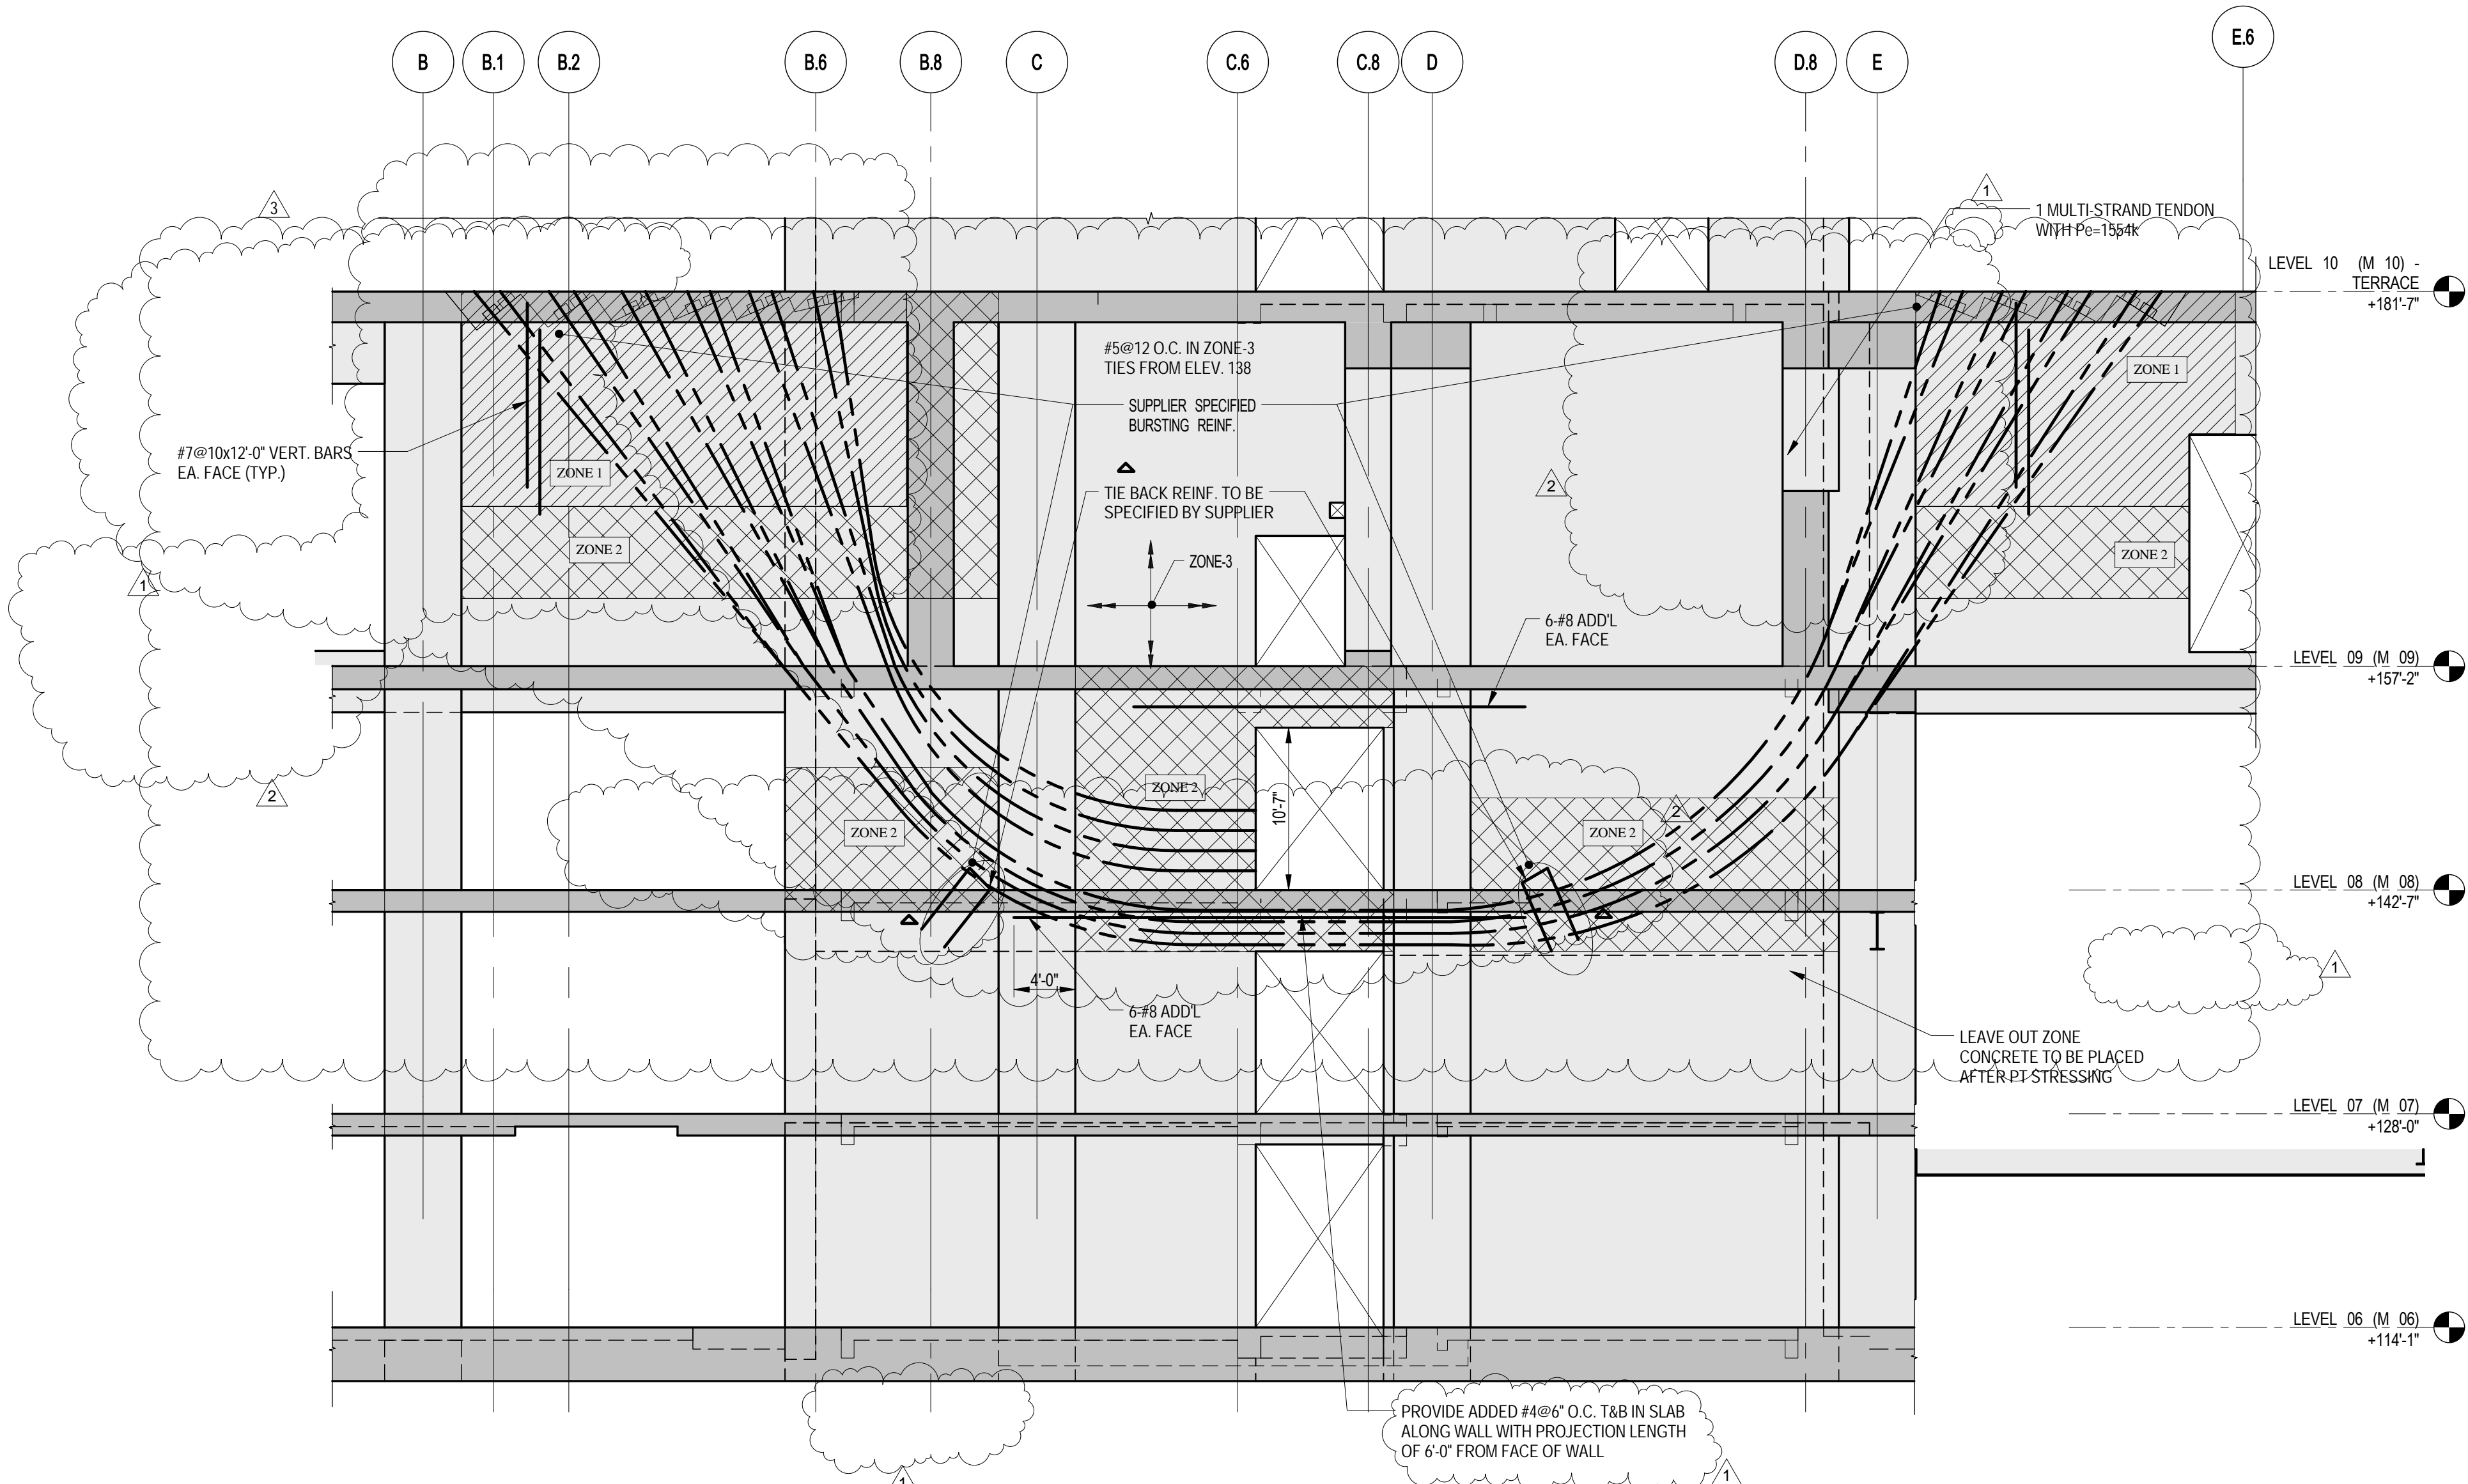


1 ELEVATION
SCALE: 3/8" = 1'-0"
NOTES:
1. STRESSING ALL TENDONS WHEN STRUCTURE REACHES 20TH FLOOR LEVEL. FOLLOW STRESSING SEQUENCE AS INDICATED.
2. EACH STRAND CAN HAVE DONUT END WITH BEARING PLATE.
3. TENDONS SHALL BE PLASTIC DUCT.
4. USE PTI SPECIFICATION PRE-PACKAGED GROUT CLASS C.
5. CROSS TIE IN SHEARWALL:
a. ZONE 1 - #7/8" O.C. C.W.
b. ZONE 2 - #7/8" O.C. E.W.
c. ZONE 3 - #5/12" O.C. TYP. U.O.N.
6. SEE BONDING PT. SHOP DRAWING FOR ADDITIONAL REINFORCEMENT REQUIRED IN THE SHEARWALL.

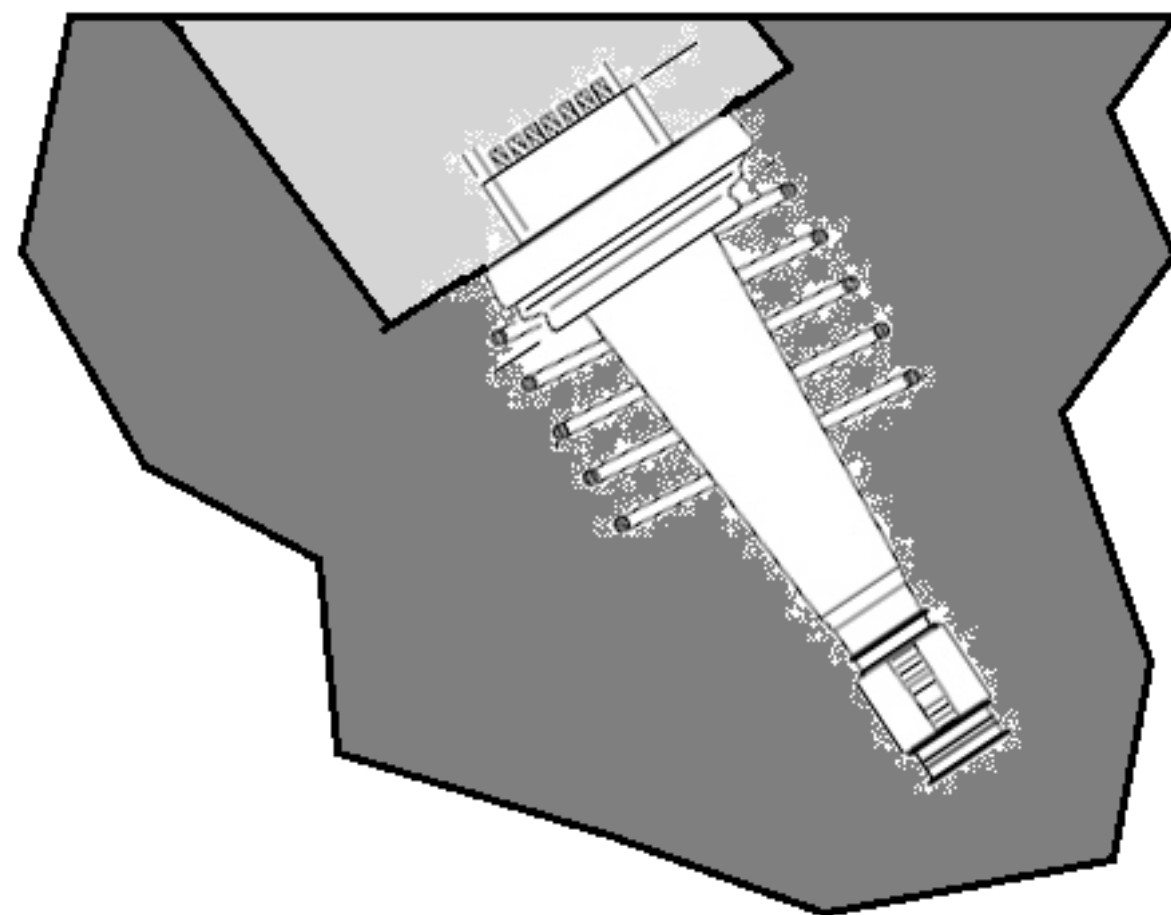


NOTE:
PT SUPPLIER TO SPECIFY BURSTING REINFORCEMENT


2 SECTION THROUGH RECESSED ANCHOR AREA
SCALE: NTS

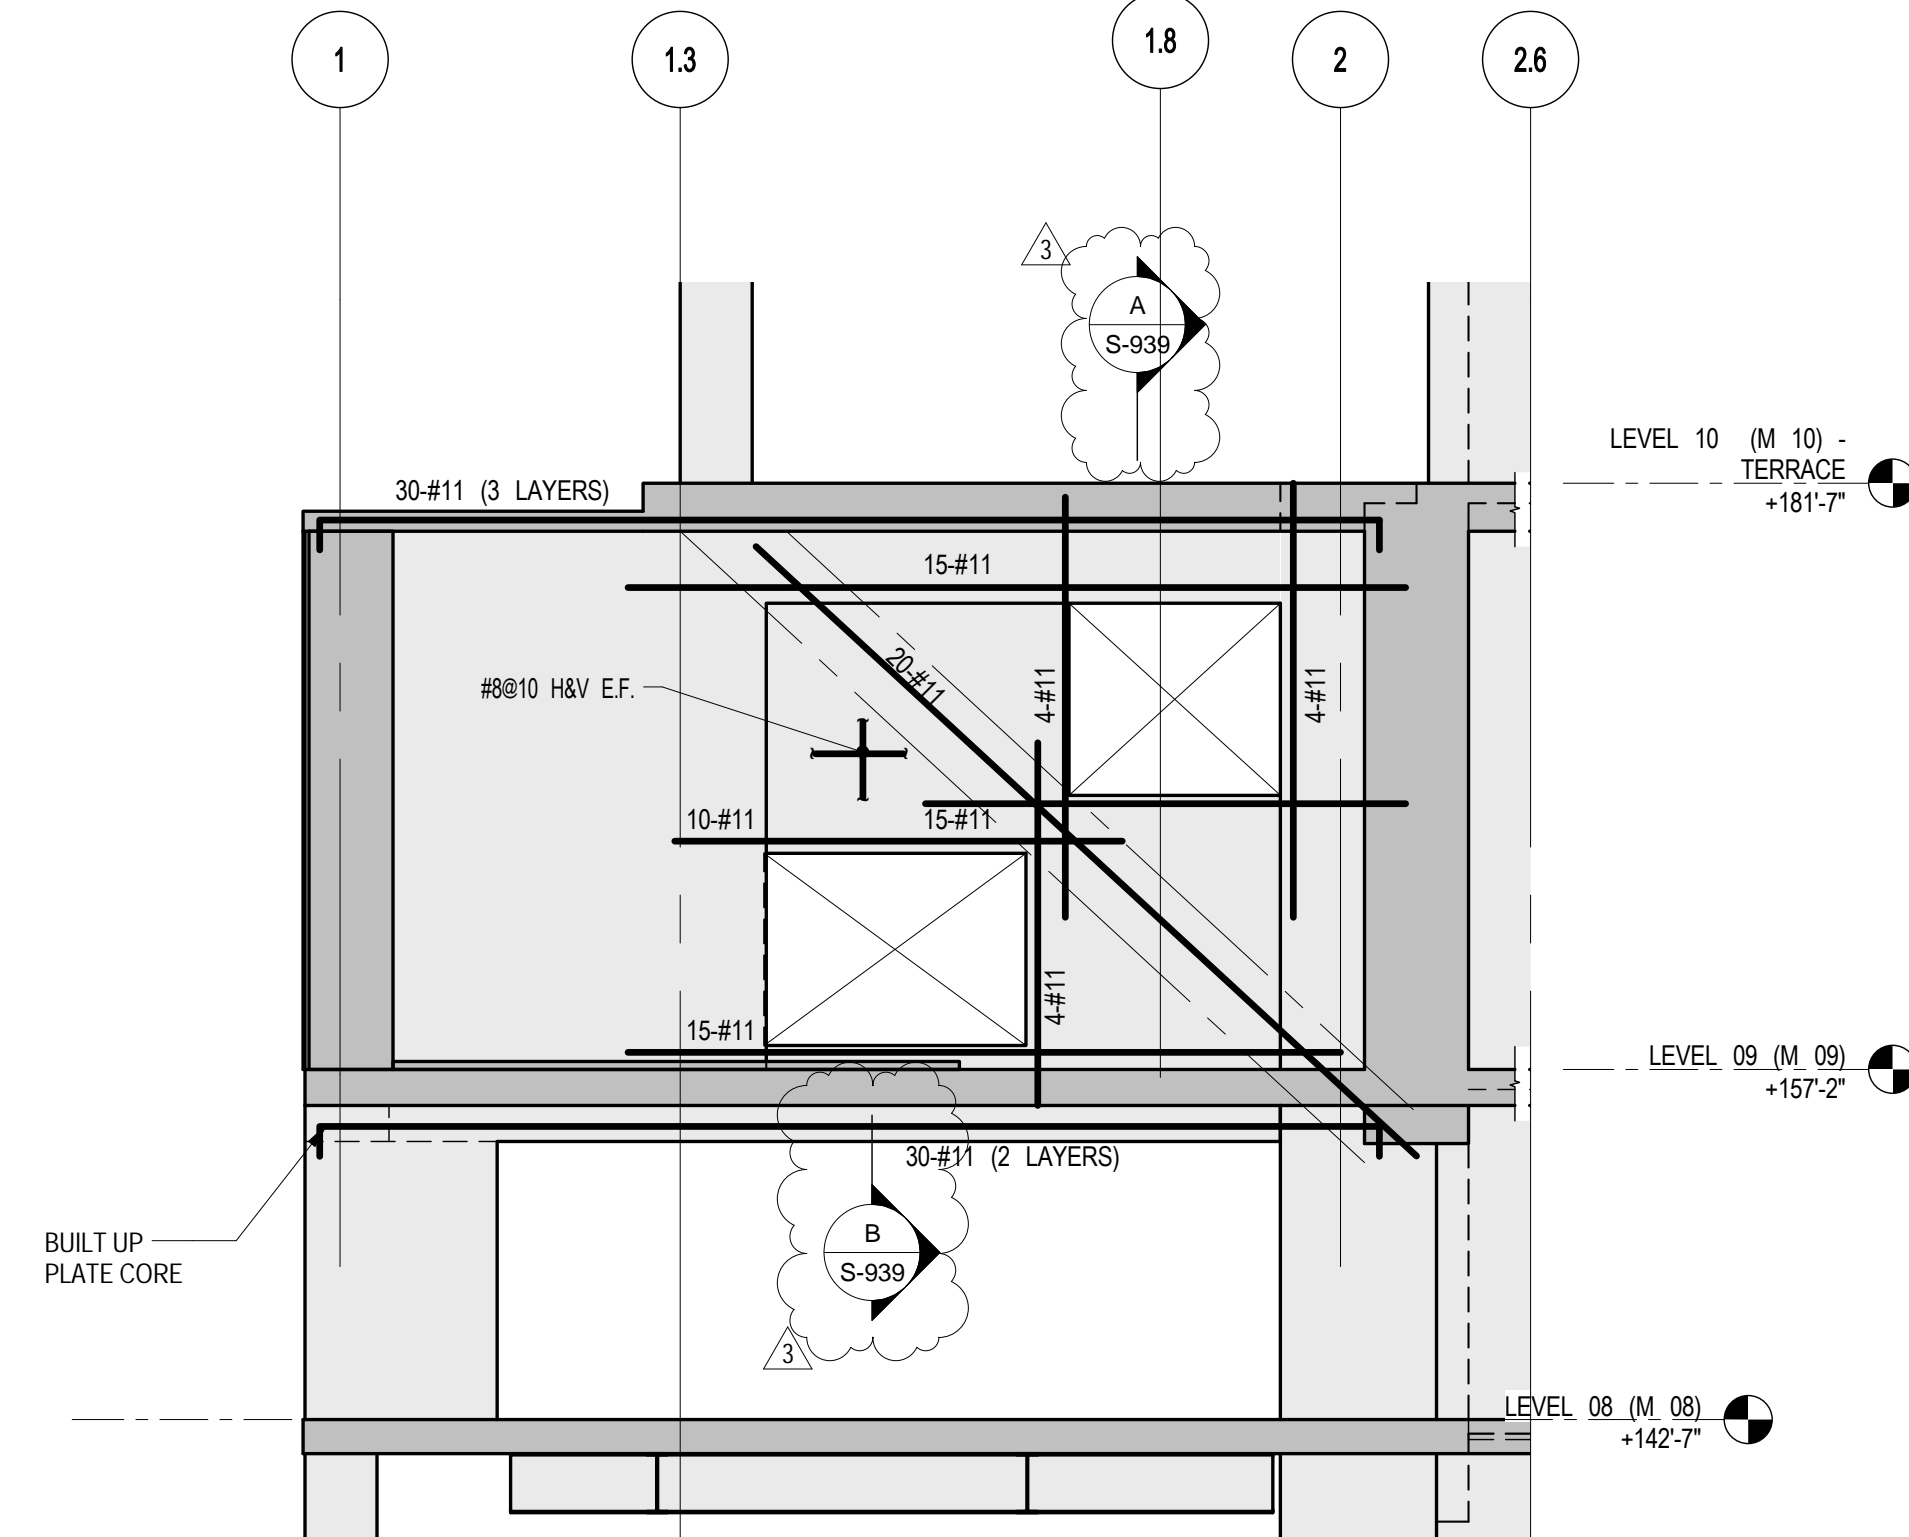


3 ELEVATION
SCALE: 1/8" = 1'-0"

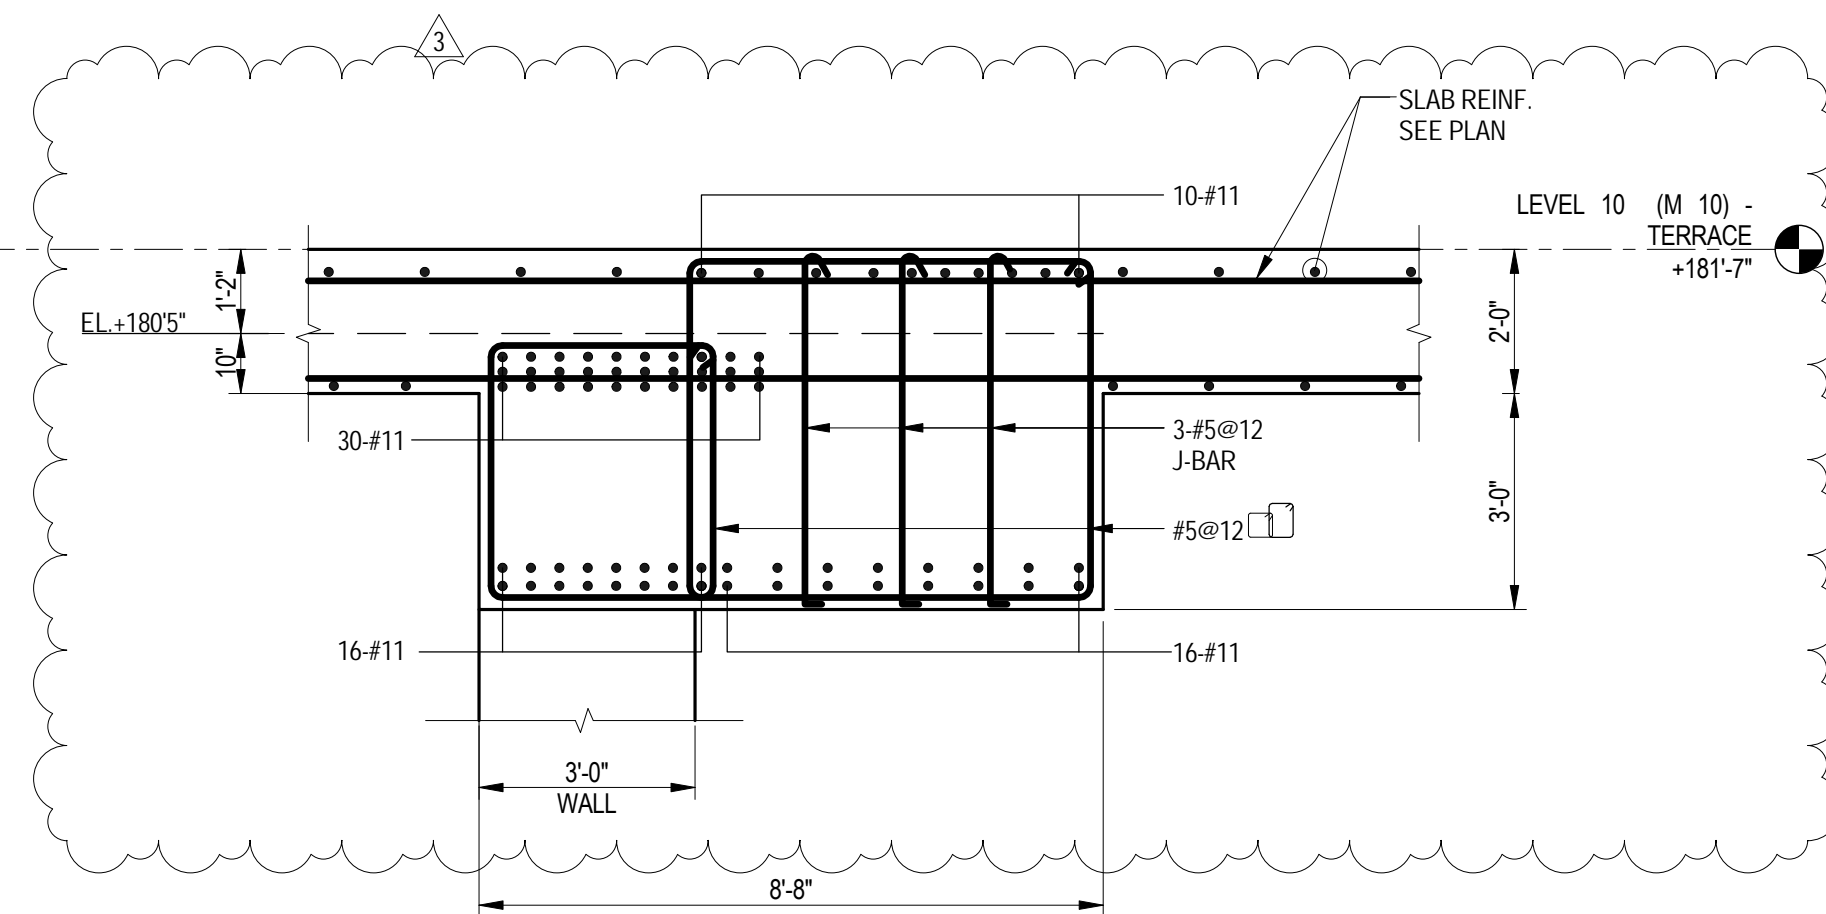


A SECTION
SCALE: 3/8" = 1'-0"

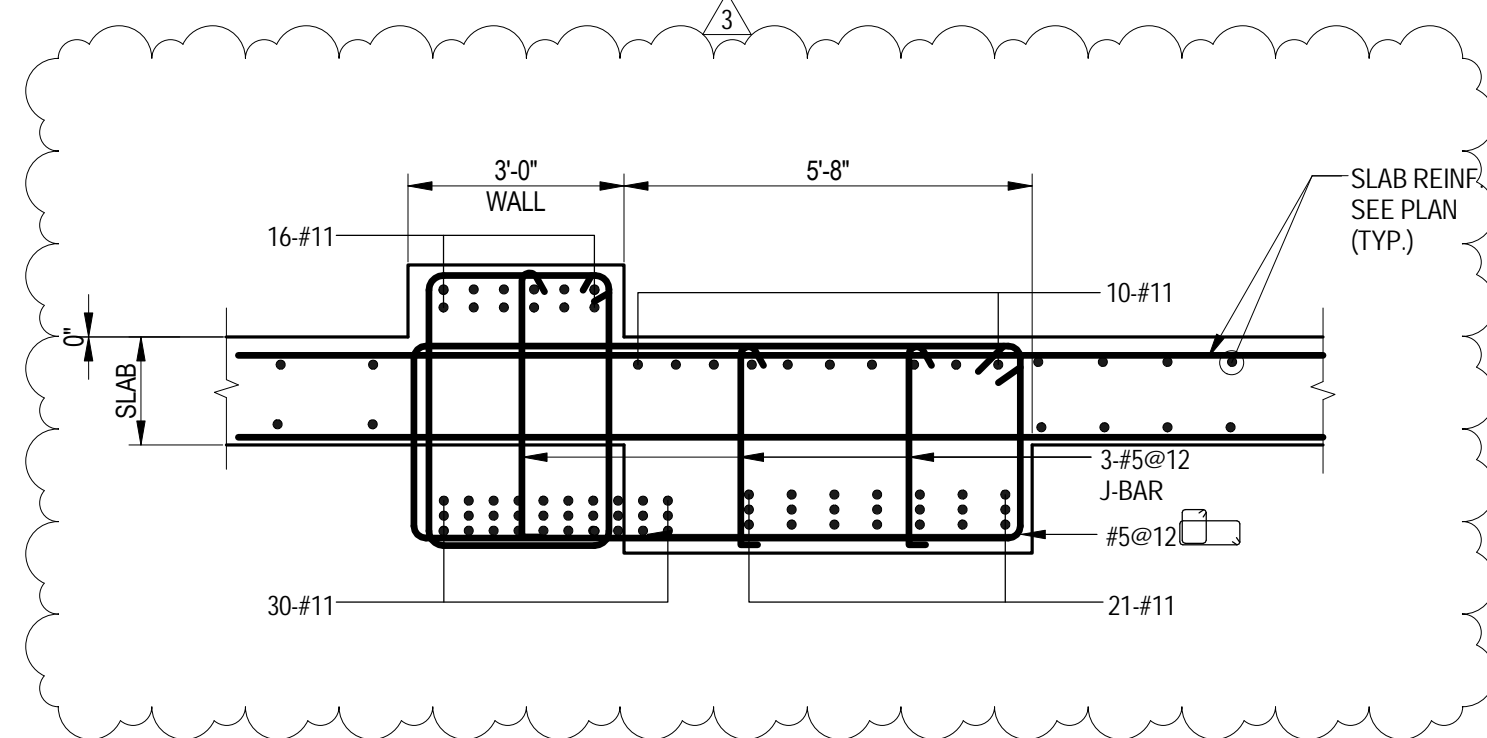

B SECTION
SCALE: 3/8" = 1'-0"

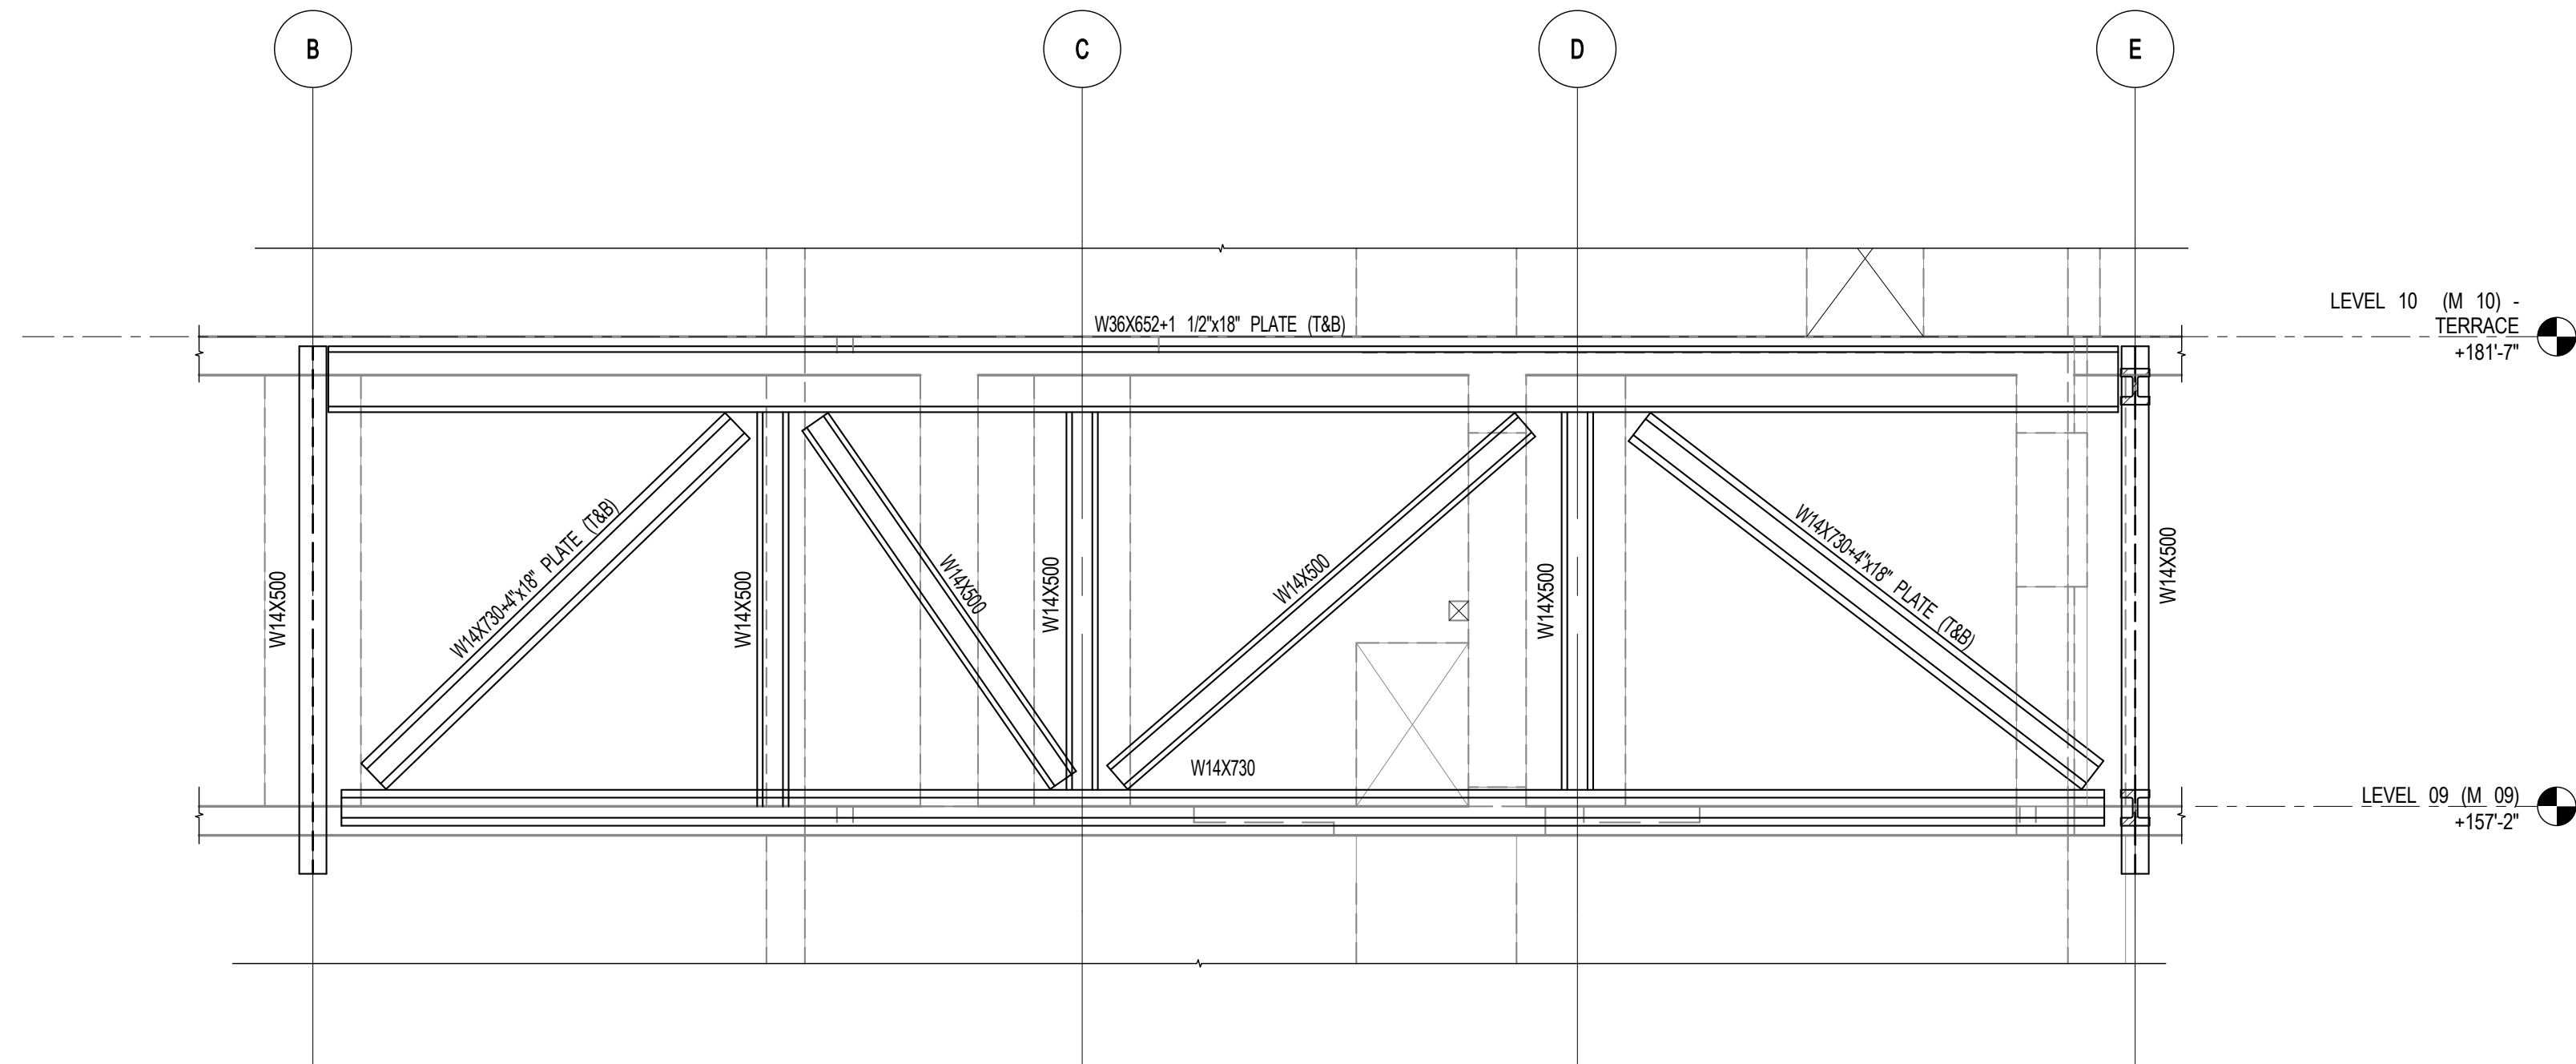

1A ALTERNATE STEEL TRUSS TRANSFER ELEVATION
SCALE: 1/8" = 1'-0"

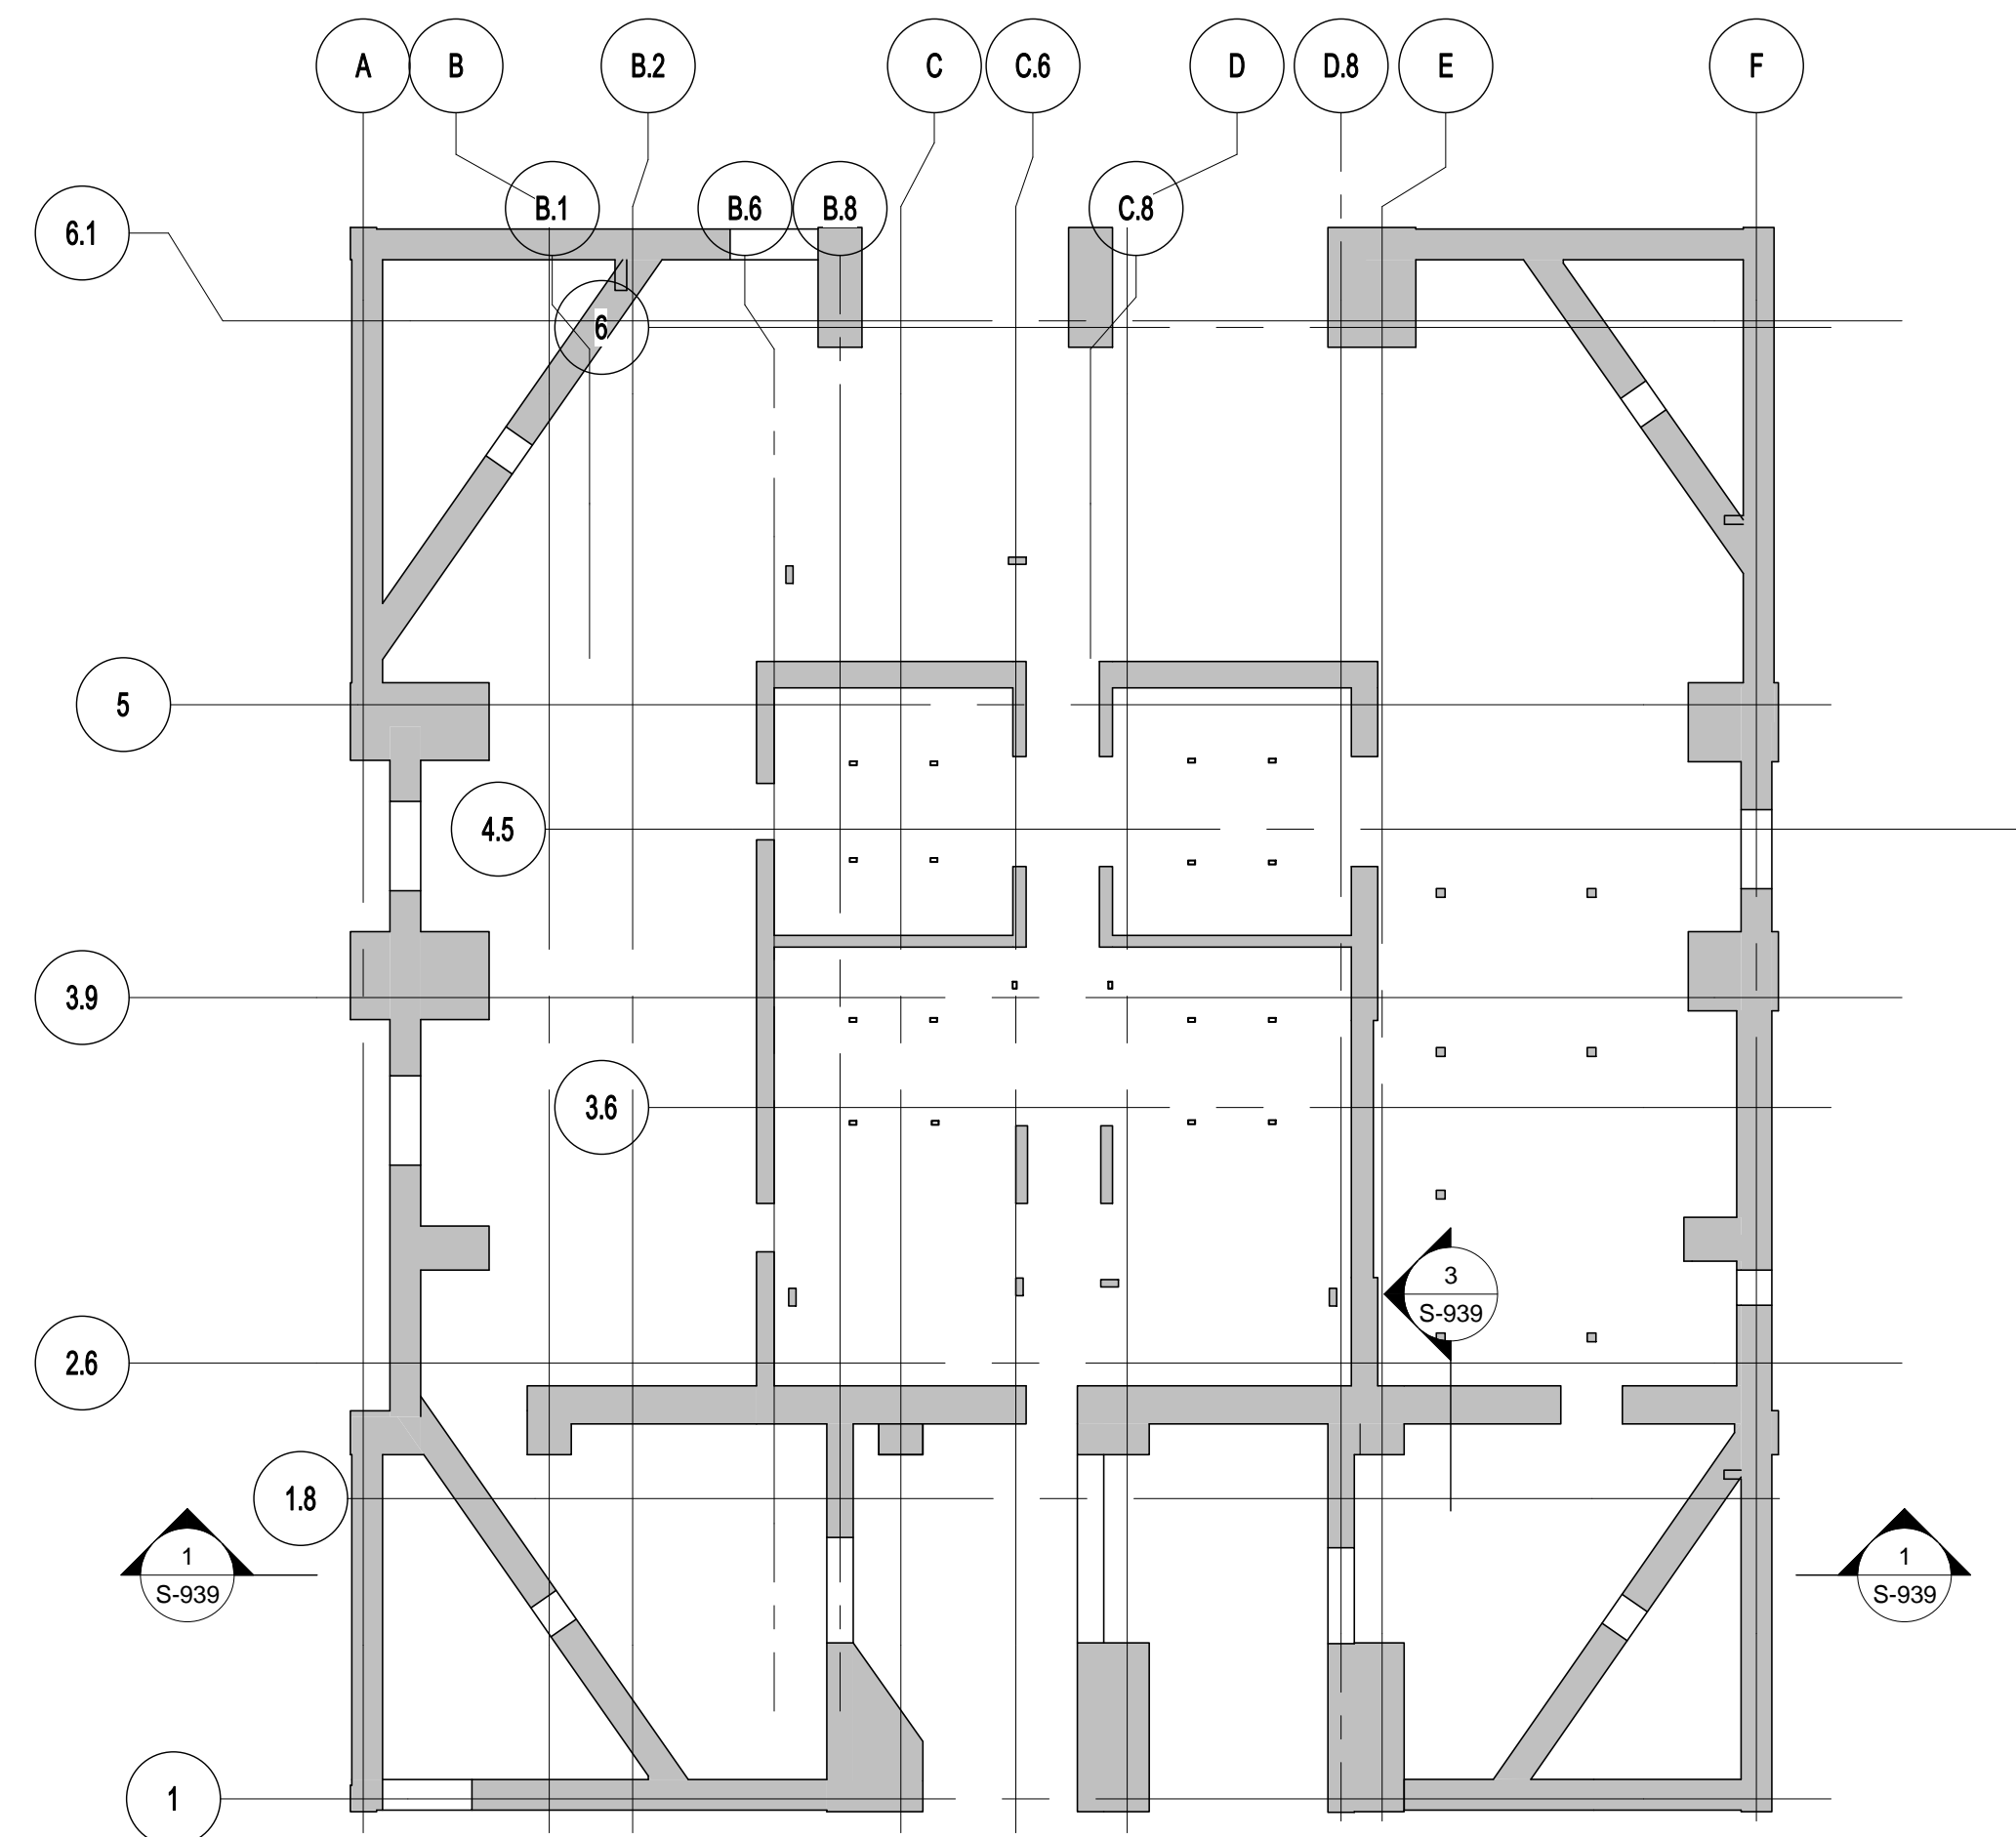

KEY PLAN

No.	Description	Date
4	PAA	08-04-2017
3	BULLETIN #27	06/15/2016
2	BULLETIN #15	07/01/2015
1	BULLETIN #11	05/29/2015
	D.O.B. BUILDING PERMIT FILING	05/01/2015
	100% CONSTRUCTION DOCUMENTS	04/03/2015

Key Plan



Draw Date: 04/03/2015
Project No: 1305480
Division No: CADD
Sheet Number: 1305480-S-939

Division File:
9TH FL. SOUTH TRANSFER WALL ELEVATIONS AND DETAILS
Division Number:
S-939.01

55 HUDSON YARDS

Address
550 W 34TH St., New York, NY
10001



Client
Related Companies
60 Columbus Circle
New York, NY 10023
Tel: 212.801.1000 Fax: 212.801.1048

Oxford Properties Group
320 Park Avenue, 17th Floor
New York, NY 10022
Tel: 212.986.7514 Fax: 212.986.7510

Mitsui Fudosan America, Inc.
1251 Avenue of the Americas, Suite 800
New York, NY 10020
Tel: 212.403.5600 Fax: 212.403.5657


Architect
Kohn Pedersen Fox Associates PC
Architects & Planning Consultants
11 West 42nd Street
New York, New York 10036
TEL: 212.977.6500 FAX: 212.956.2526

Structural Engineer
WSP
228 East 45th Street, 3rd Floor
New York, NY 10017
Tel: 212.687.9888 Fax: 646.487.5501

Mechanical, Electrical, Plumbing, Fire Protection
WSP
512 Seventh Avenue
New York, NY 10018
Tel: 212.532.9600

No.	Description	Date
4	PAA	08-04-2017
3	BULLETIN #19	09/25/2015
2	BULLETIN #11	05/29/2015
	D.O.B. BUILDING PERMIT FILING	05/01/2015
	100% CONSTRUCTION DOCUMENTS	04/03/2015
1	BULLETIN #8 FOUNDATION	03/18/2015
	DI-1 FOUNDATIONS	10/21/2014

Key Plan

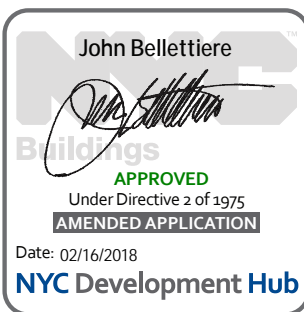


Date: 10/21/2014
Project No: 1305480
Drawing No: CADD
Sheet Number: 1305480-S-940



Drawing Title
**SHEARWALL REINF.
PLAN @ FDN. (C2
LEVEL)**

Drawing Number

S-940.02

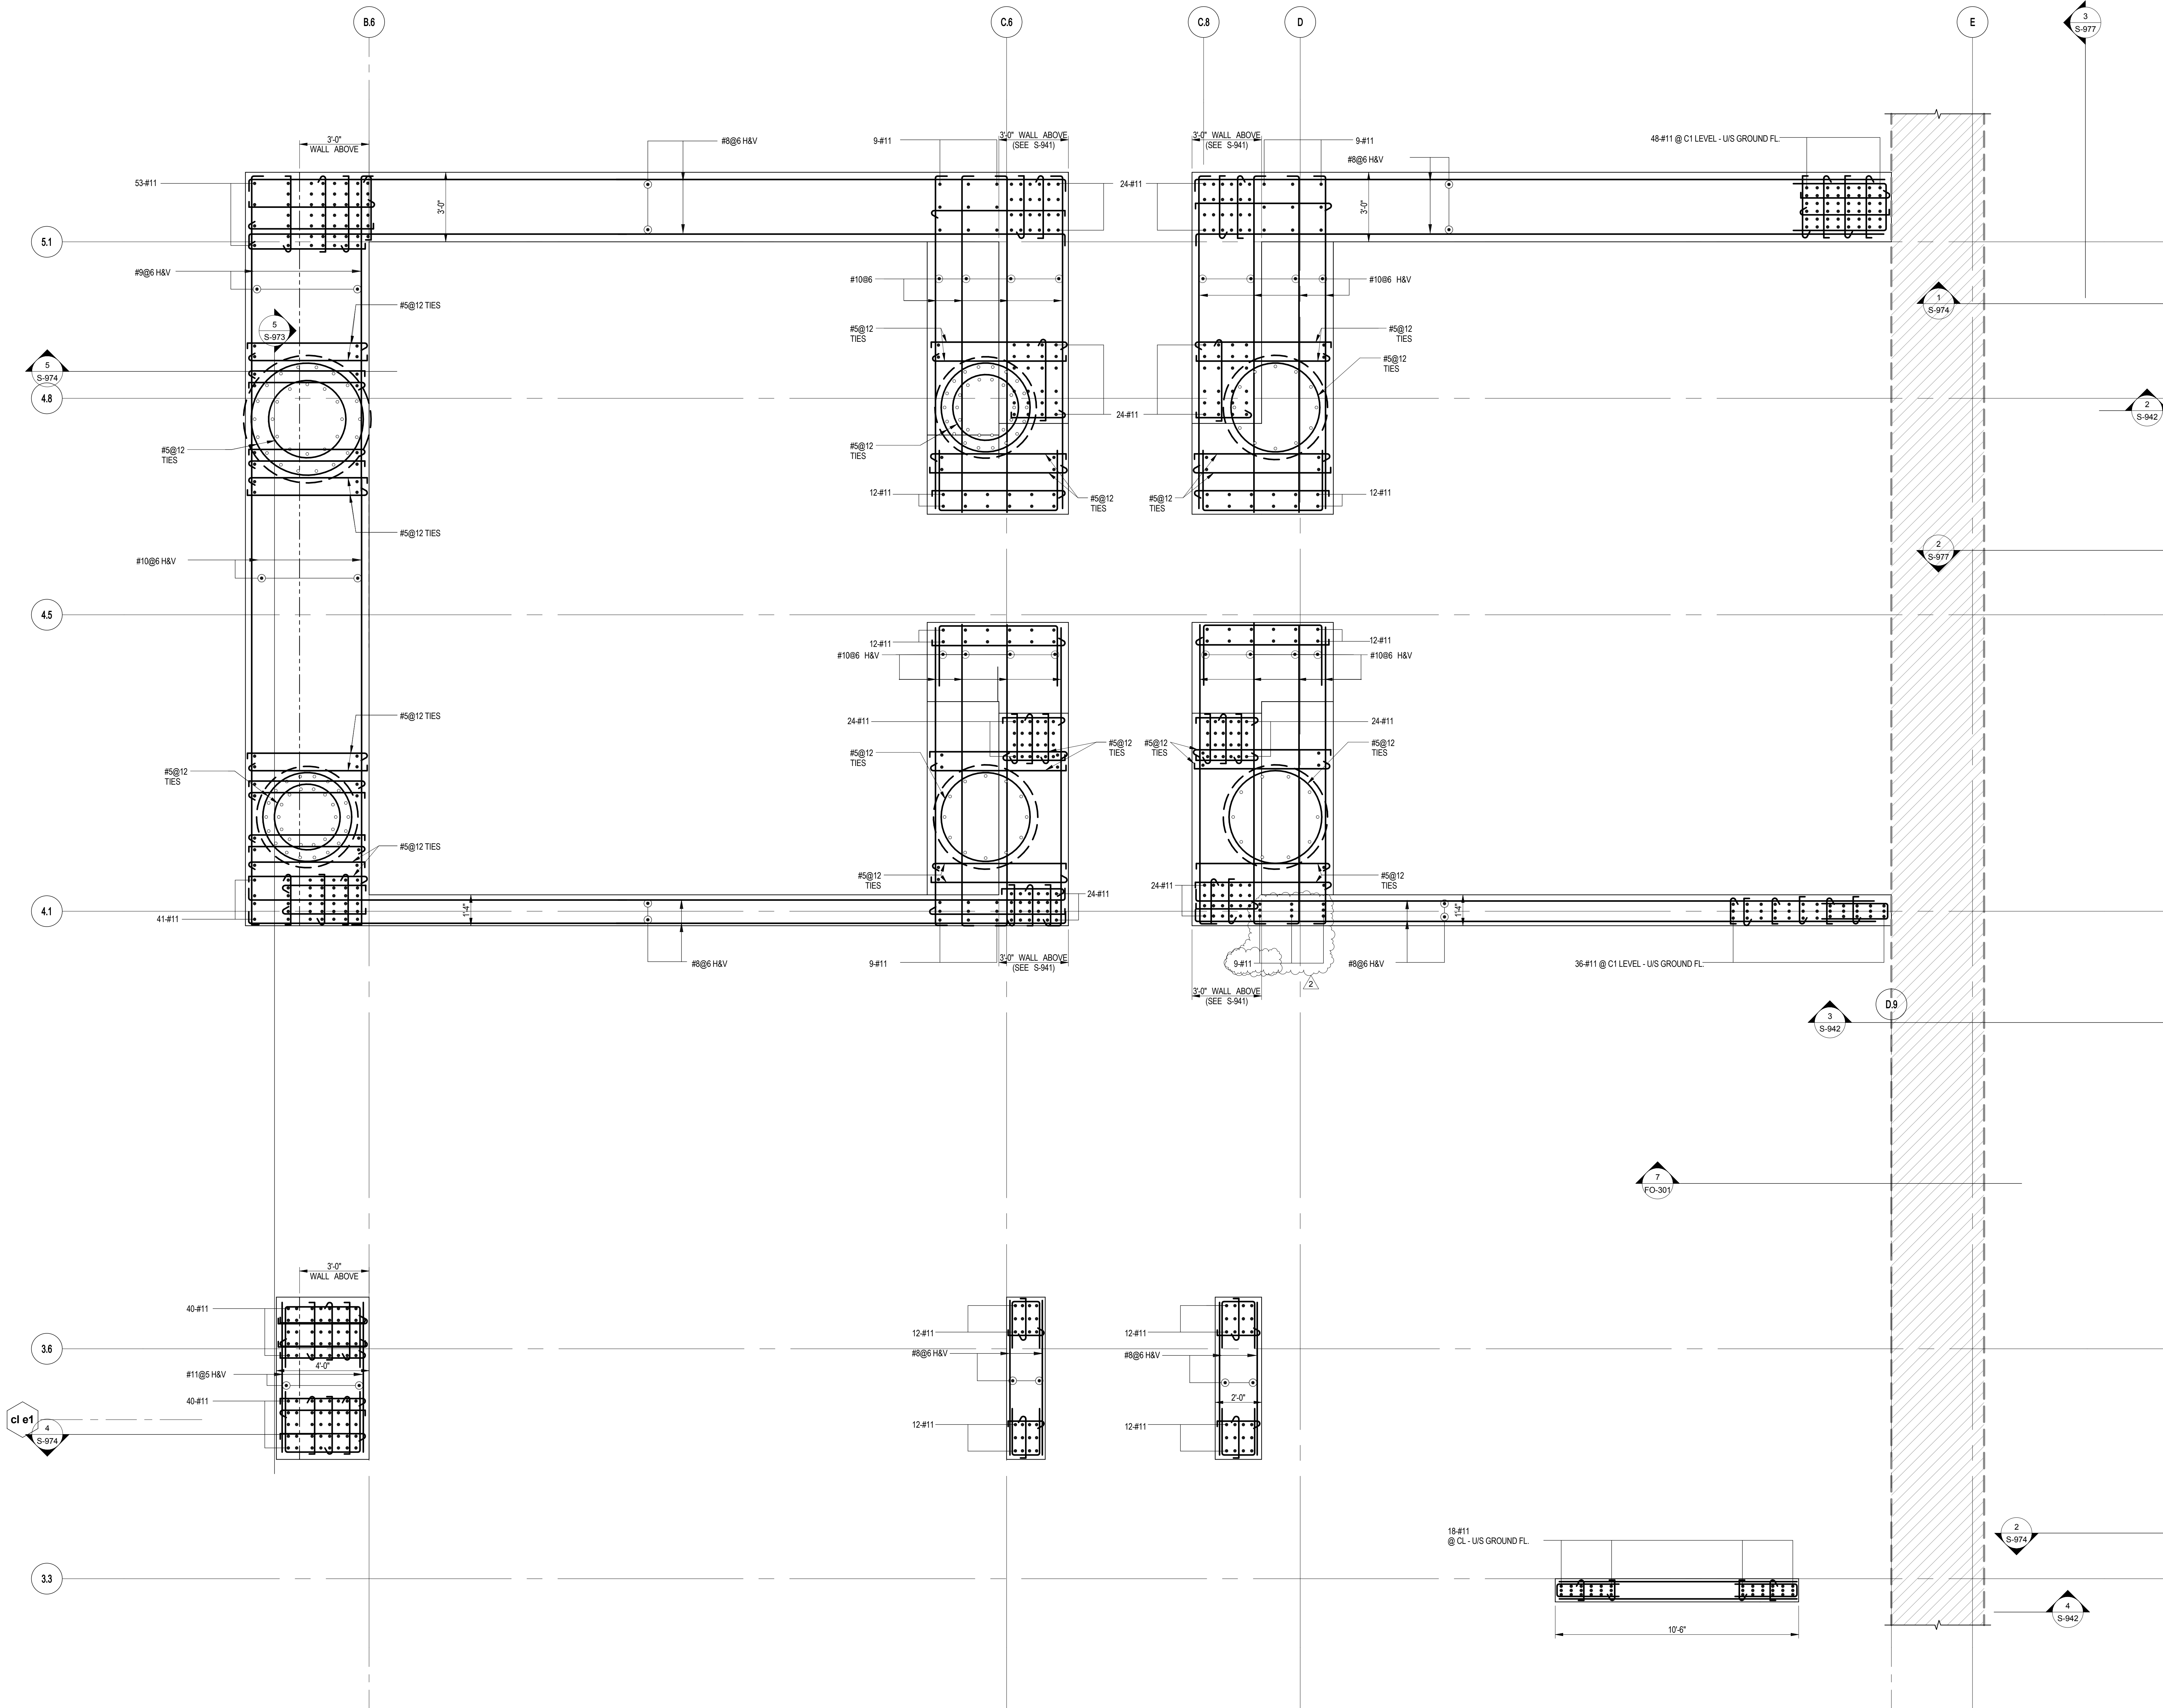

1
S-940
SHEARWALL REINFORCEMENT PART PLAN - @FOUNDATION (C2 LEVEL)
SCALE: 3/8" = 1'-0"

NOTES:
1. FOR LOCATION AND SIZES OF OPENINGS SEE CORRESPONDING FLOOR PLANS.
2. FOR LINK BEAM SCHEDULE SEE DRAWING S-934
3. FOR TYPICAL DETAILS & TABLES SEE S-929



Client
Related Companies
60 Columbus Circle
New York, NY 10023
Tel: 212.801.1000 Fax: 212.801.1048

Oxford Properties Group
320 Park Avenue, 17th Floor
New York, NY 10022
Tel: 212.986.7514 Fax: 212.986.7510

Mitsui Fudosan America, Inc.
1251 Avenue of the Americas, Suite 800
New York, NY 10020
Tel: 212.403.5600 Fax: 212.403.5657

Architect
Kohn Pedersen Fox Associates PC
Architects & Planning Consultants
11 West 42nd Street
New York, New York 10036
TEL: 212.977.6500 FAX: 212.956.2526

Structural Engineer
WSP
228 East 45th Street, 3rd Floor
New York, NY 10017
Tel: 212.687.9888 Fax: 646.487.5501

Mechanical, Electrical, Plumbing, Fire Protection
WSP
512 Seventh Avenue
New York, NY 10018
Tel: 212.552.9600

No.	Description	Date
6	PAA	08-04-2017
5	BULLETIN #25	04/20/2016
4	BULLETIN #26	03/03/2016
3	BULLETIN #23	02/22/2016
2	BULLETIN #11	05-29-2015
	D.O.B. BUILDING PERMIT FILING	05/01/2015
1	BULLETIN #9	04/17/2015
	100% CONSTRUCTION DOCUMENTS	04/03/2015

Rev. Description Date

Rev. Description Date

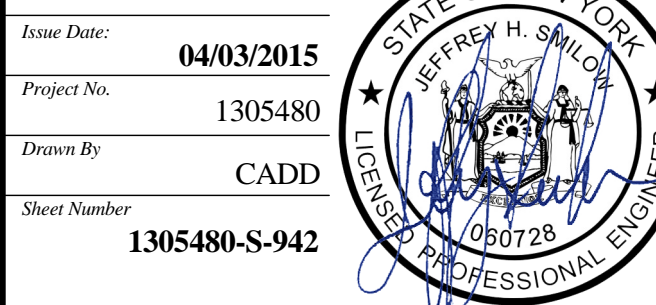


Drawn By: 04/03/2015
Project No: 1305480
Division No: CADD
Sheet Number: 1305480-S-942

Shearwall Reinf.
PLAN @ GROUND - U/S
3RD FLOOR


Sheet Number
S-942.01

© 2014 KOHN PEDERSEN FOX ASSOCIATES PC. All rights reserved.

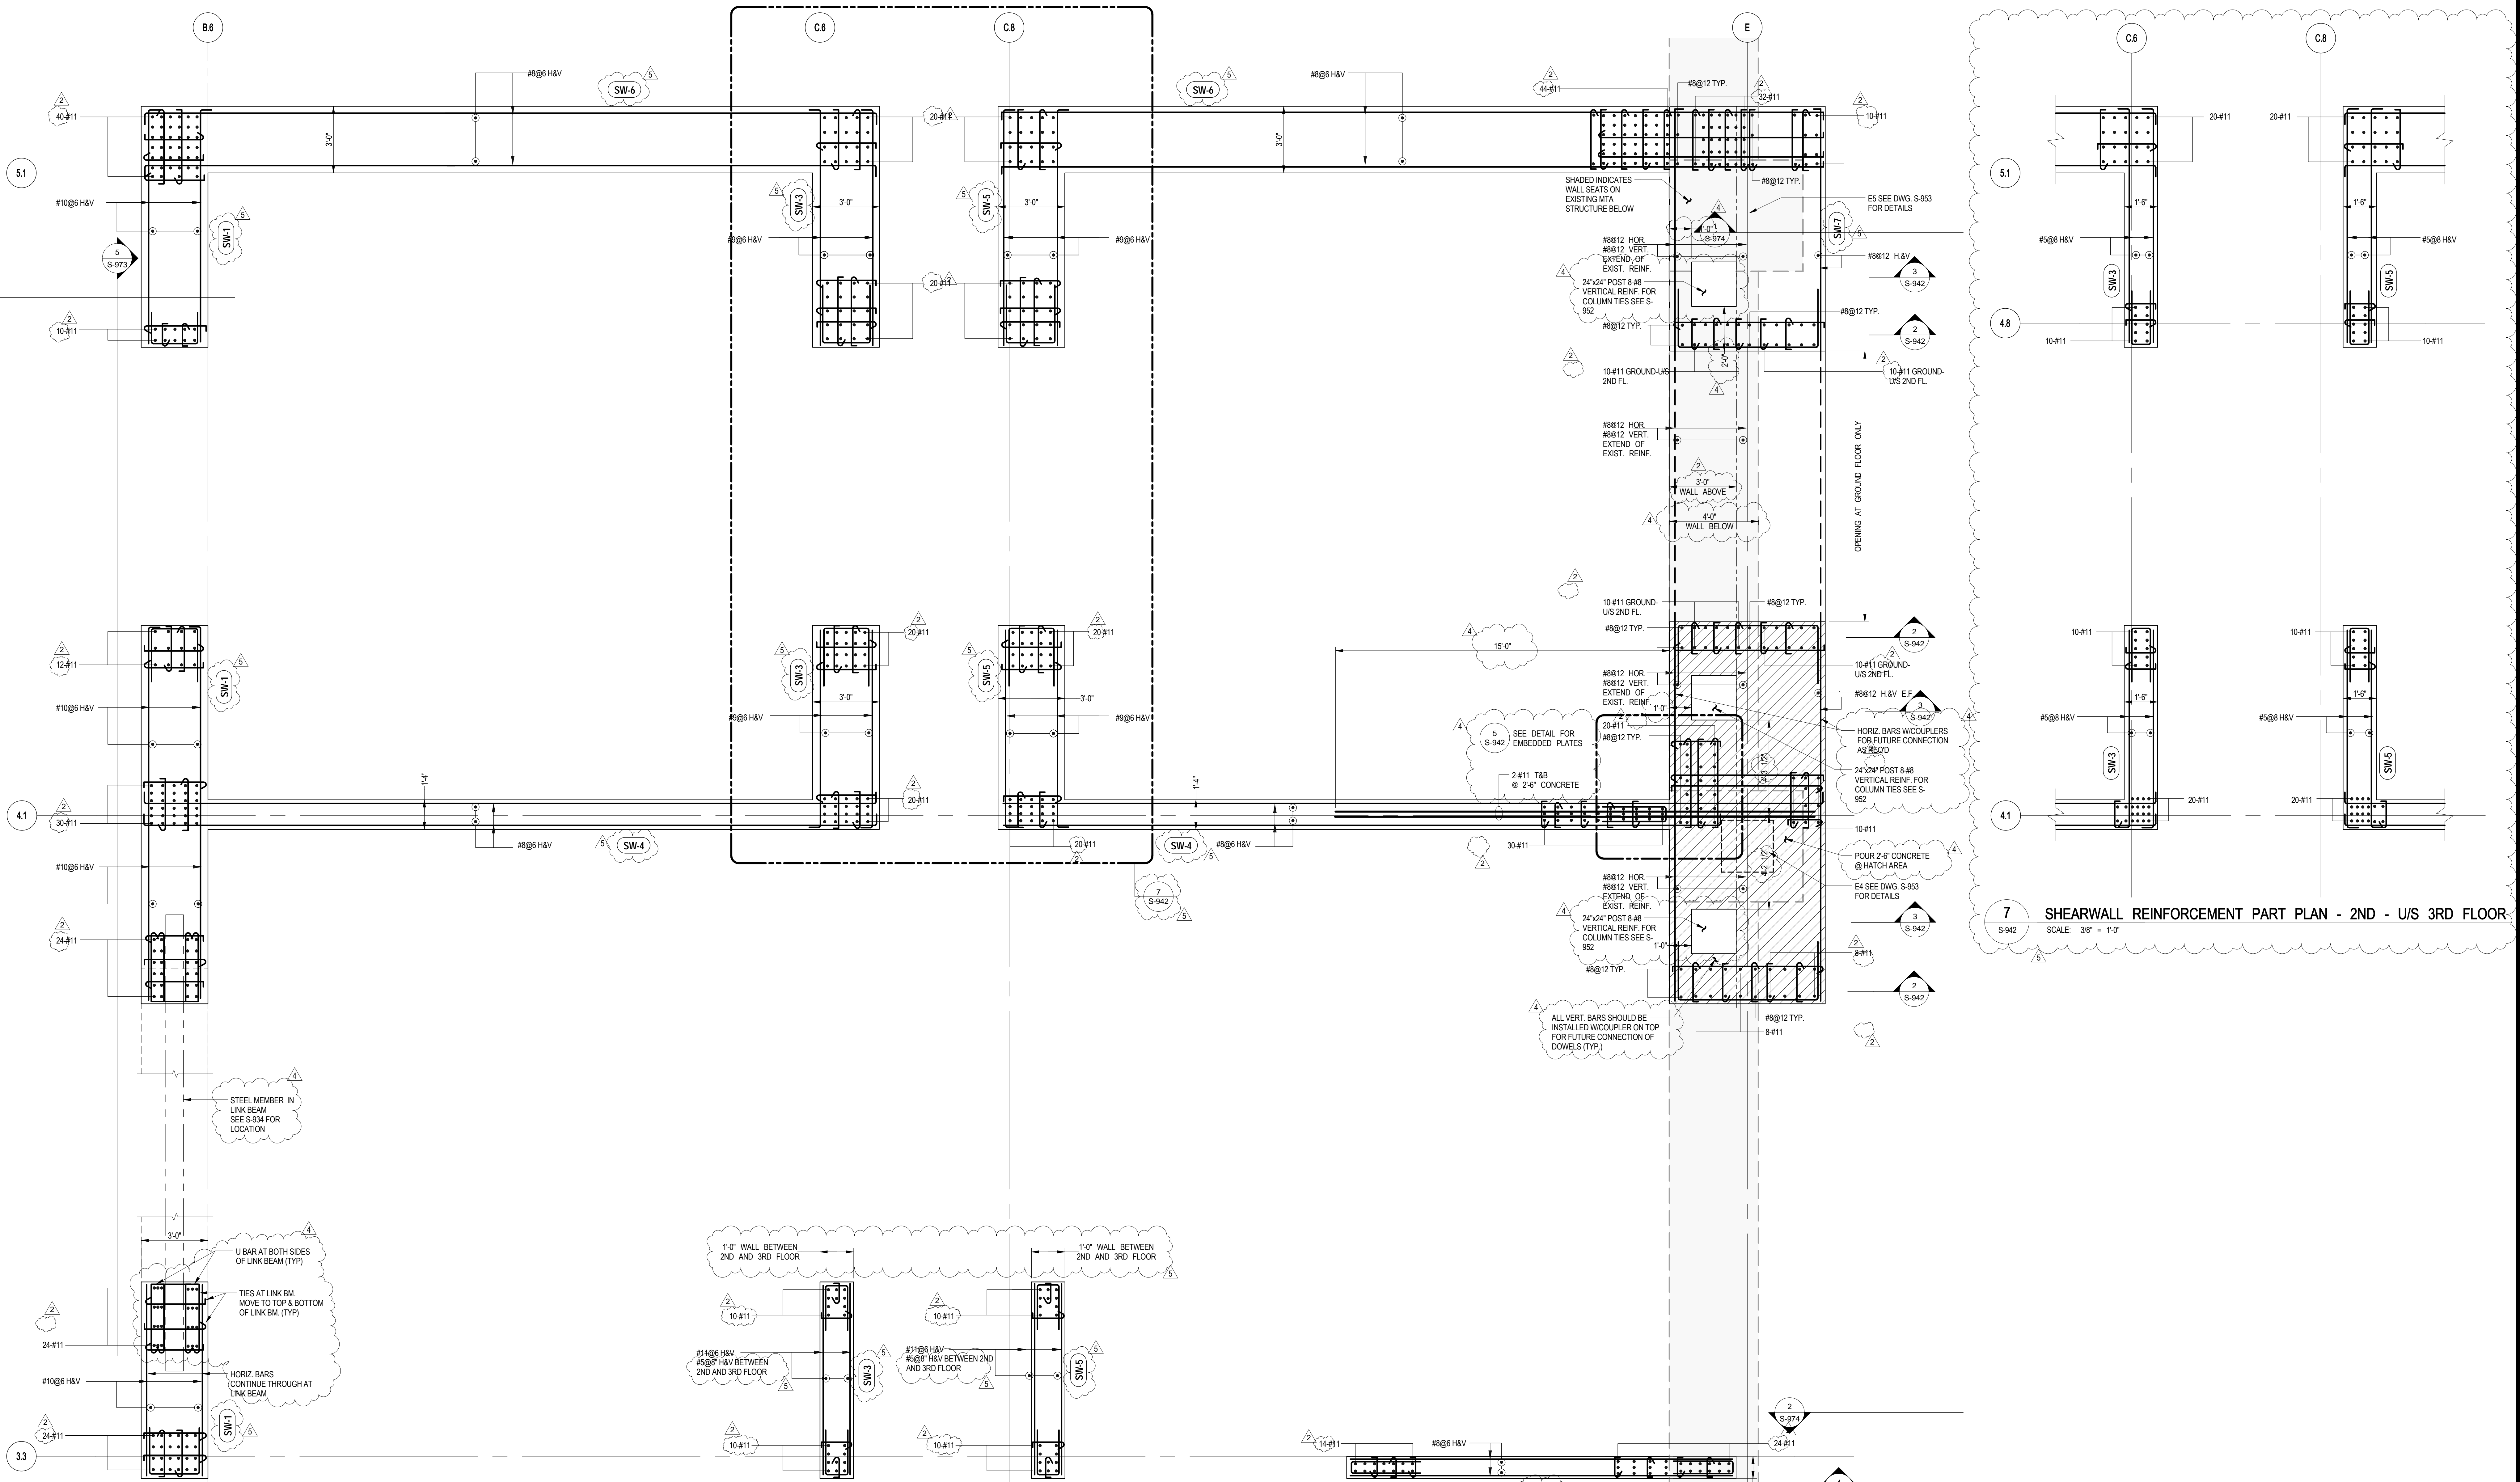


1 SHEARWALL REINFORCEMENT PLAN - GROUND FLOOR - U/S 3RD FLOOR


SCALE: 3/8" = 1'-0"
NOTES:
1. FOR LOCATION AND SIZES OF OPENINGS SEE CORRESPONDING FLOOR PLANS
2. FOR TYPICAL DETAILS & TABLES SEE S-929
3. #11 REINFORCEMENT SHALL BE GRADE 75

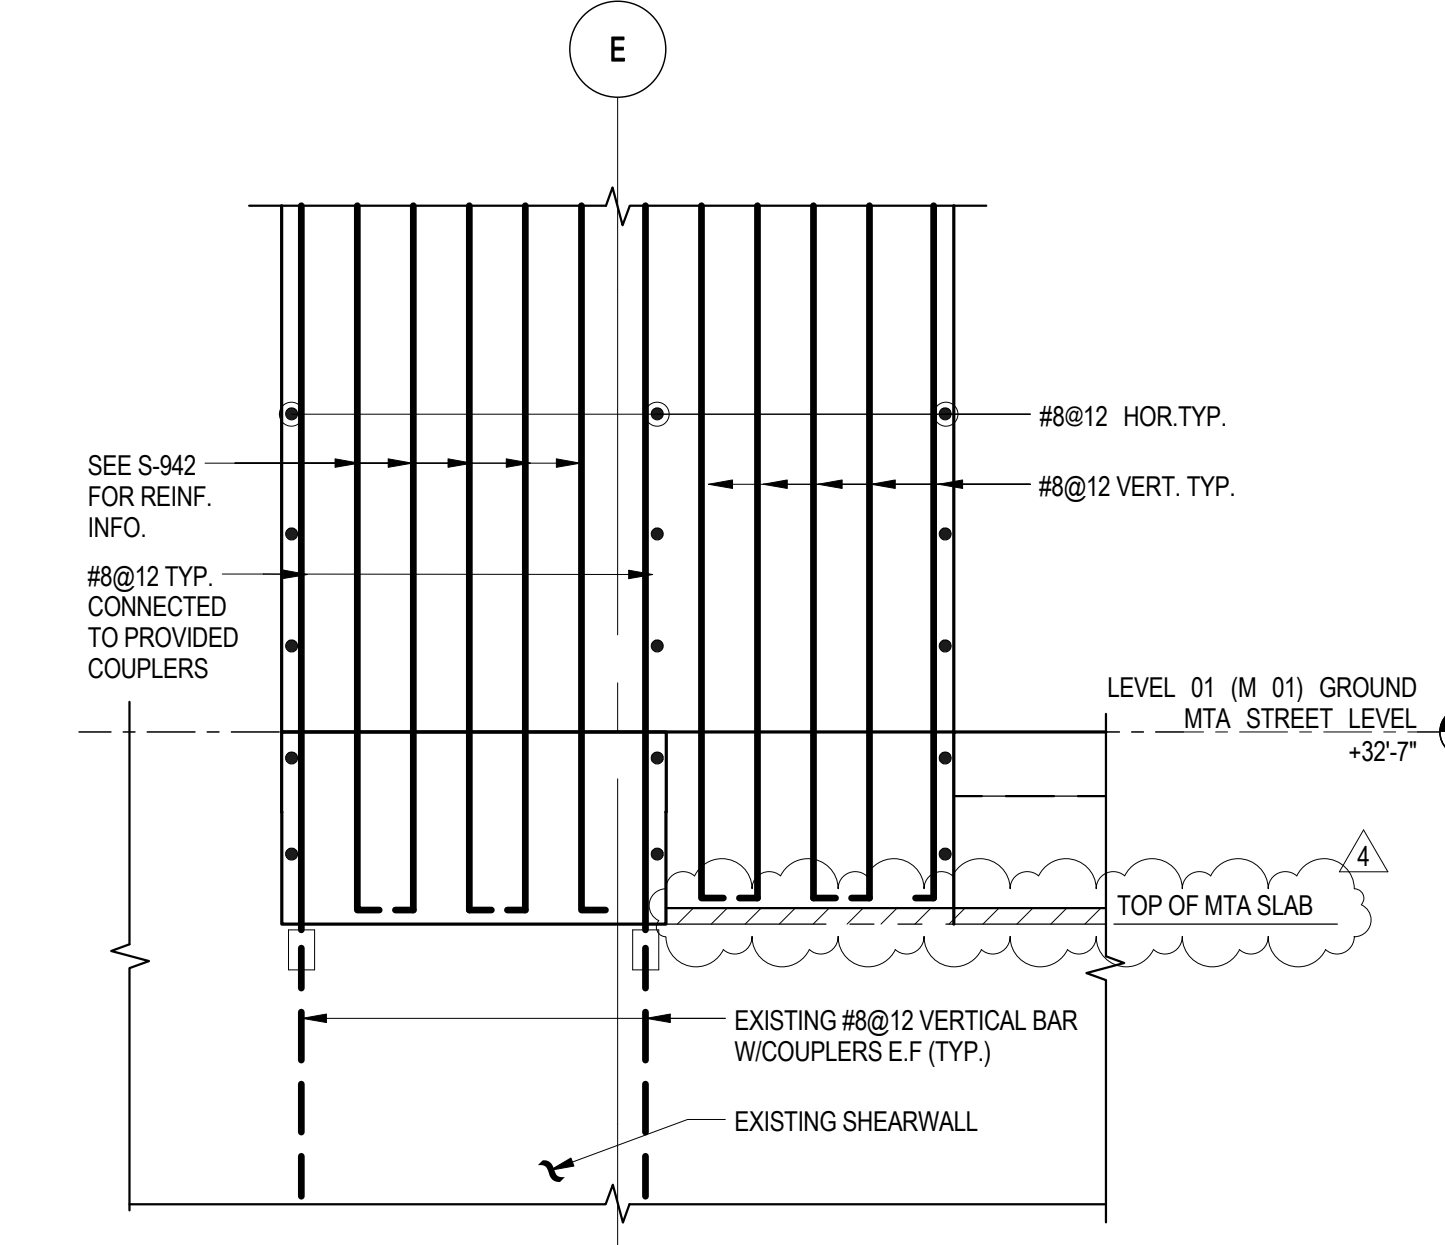


2 SECTION
SCALE: 1/2" = 1'-0"

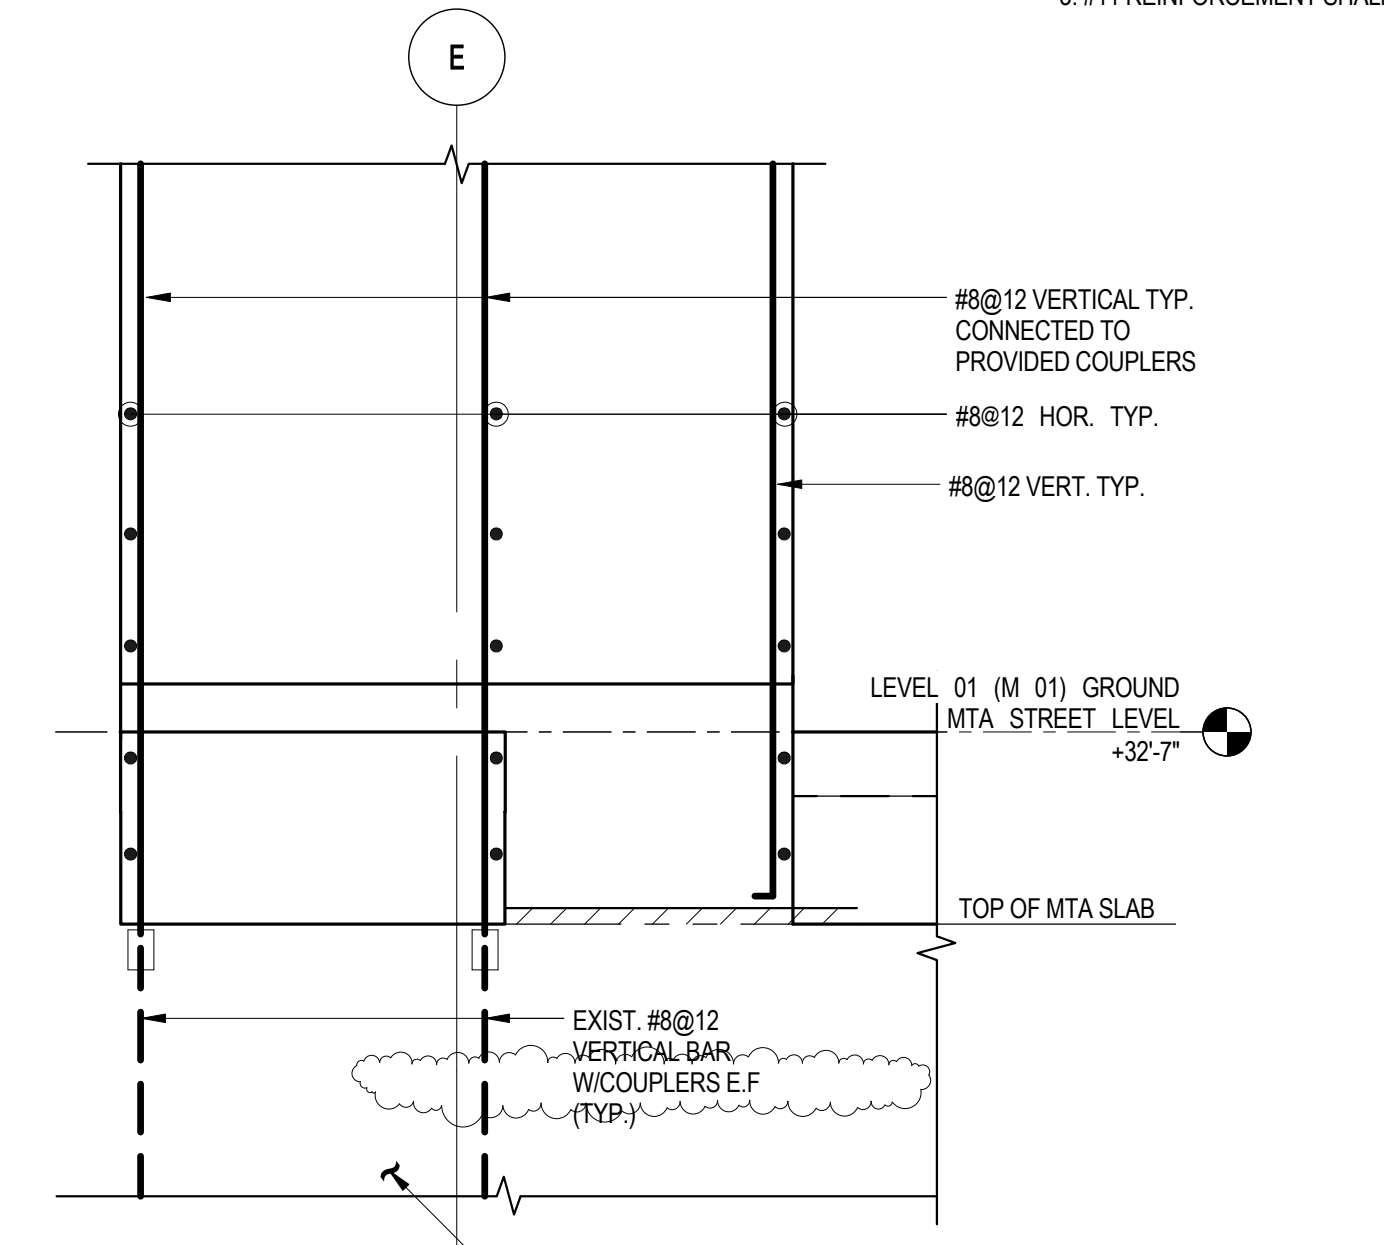


3 SECTION
SCALE: 1/2" = 1'-0"

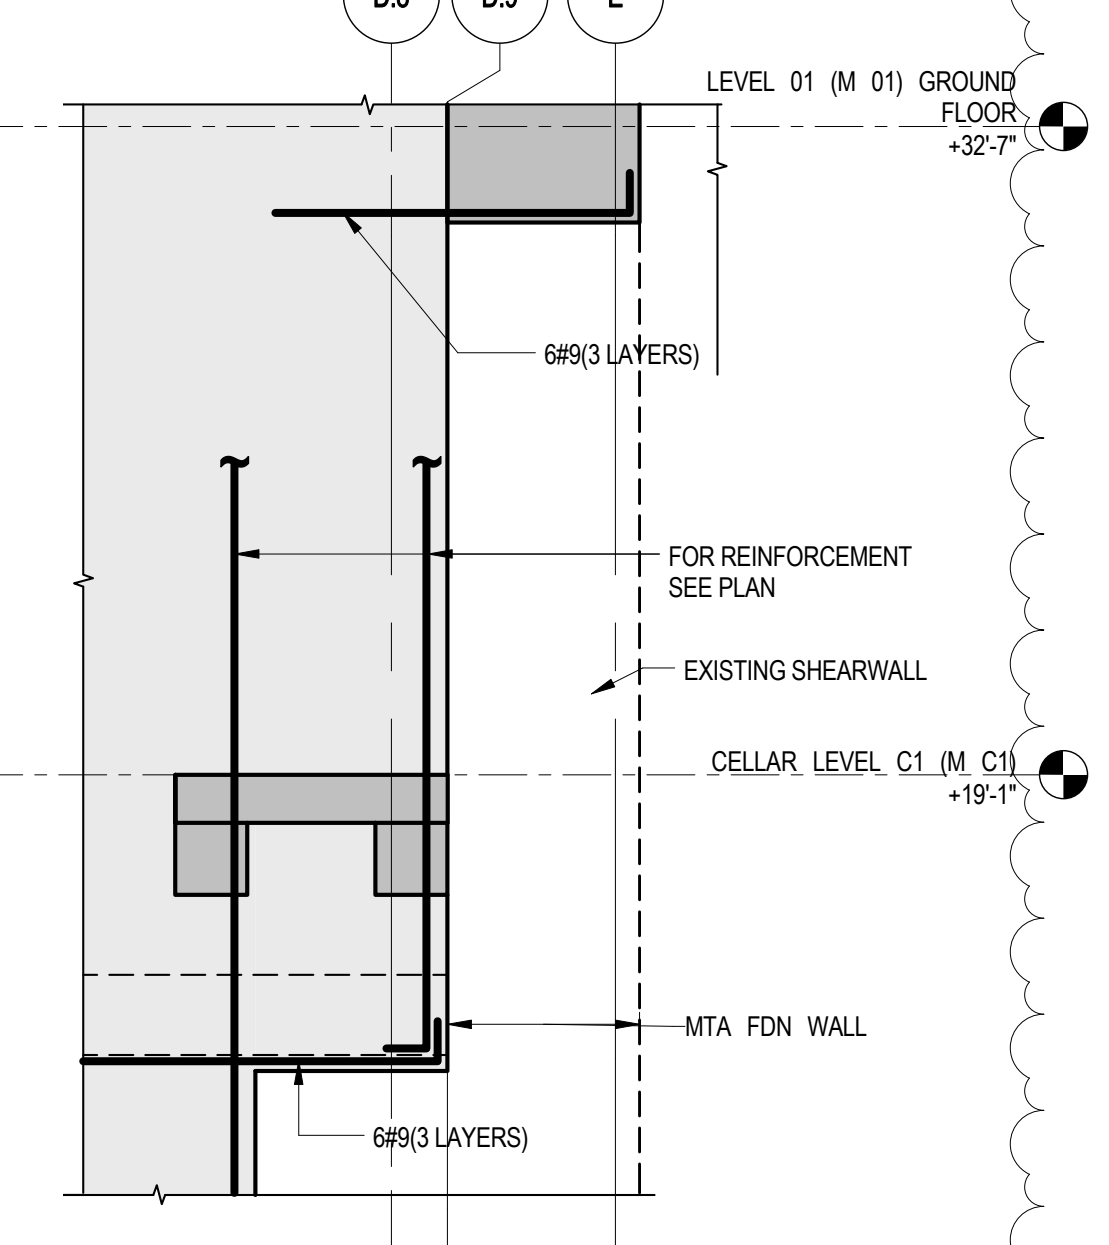

4 SECTION
SCALE: 1/4" = 1'-0"

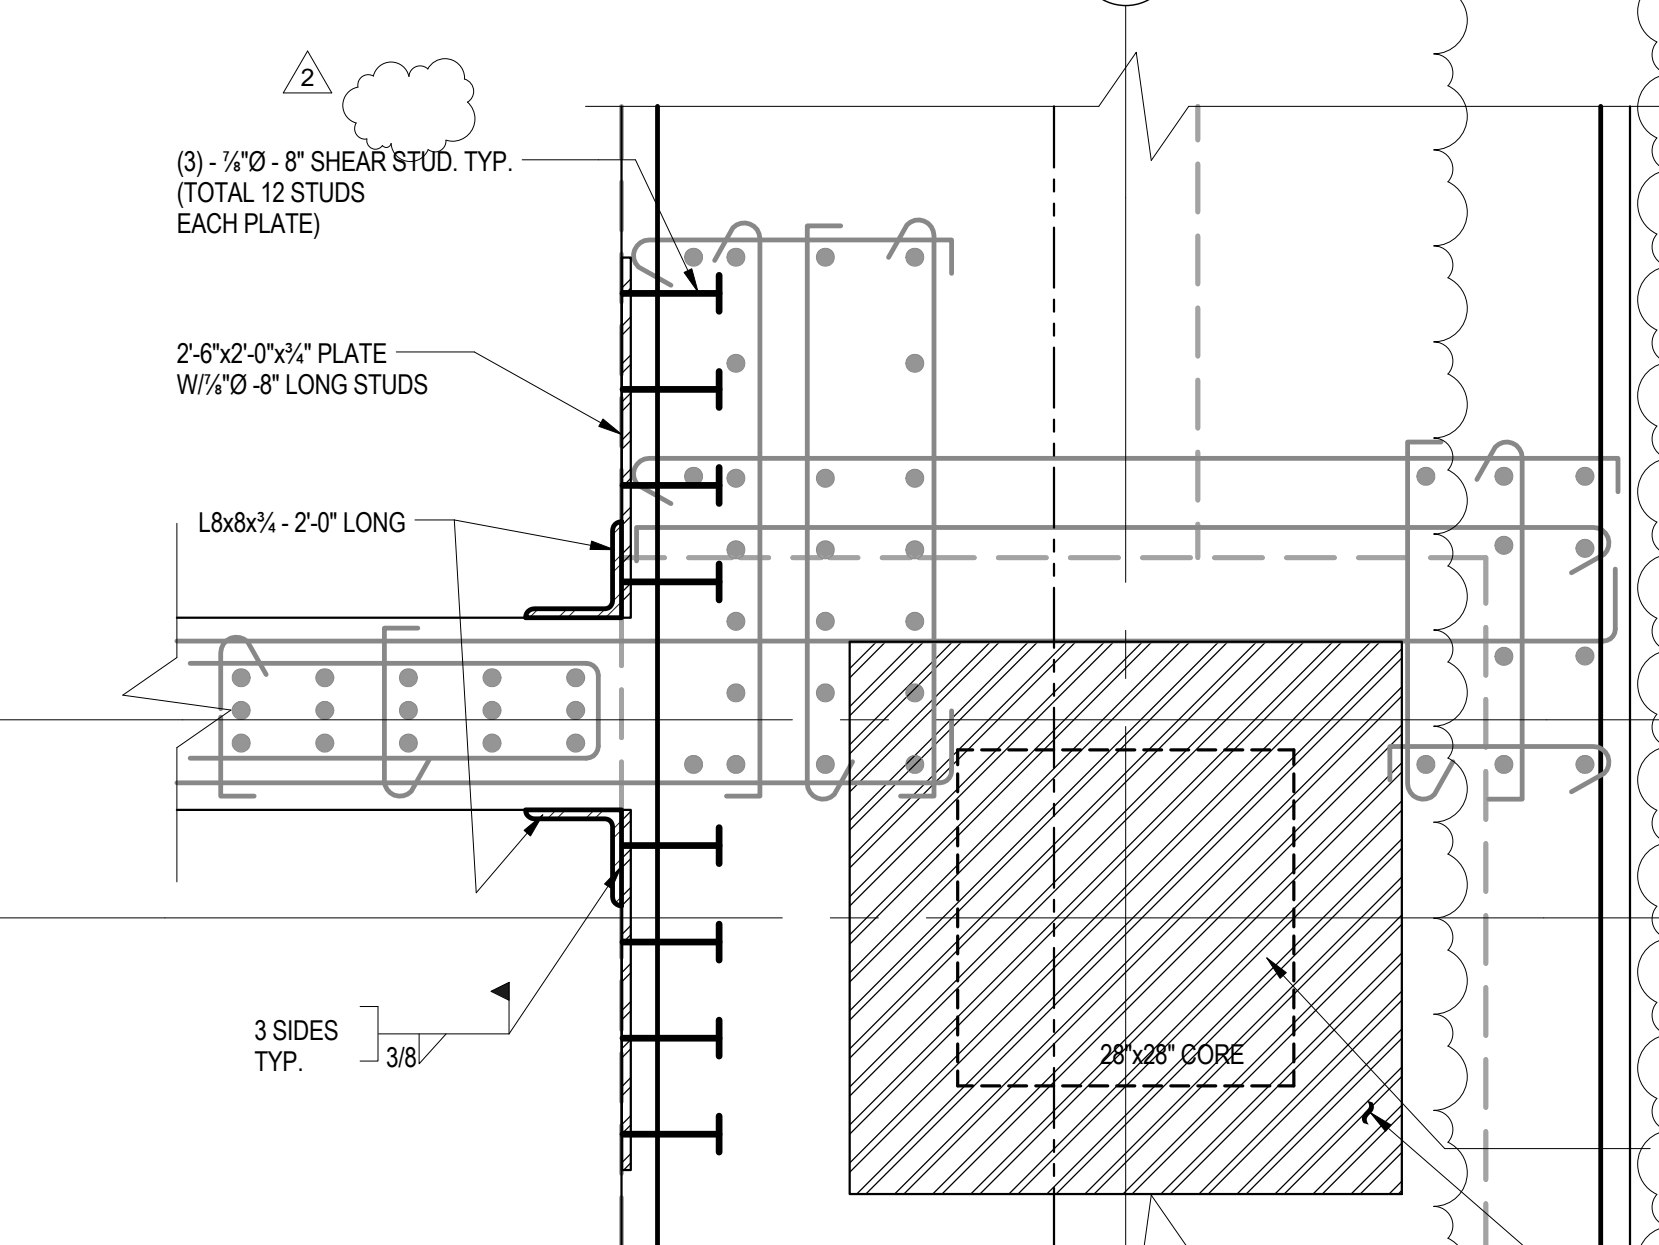

5 DETAIL A
SCALE: 3/8" = 1'-0"

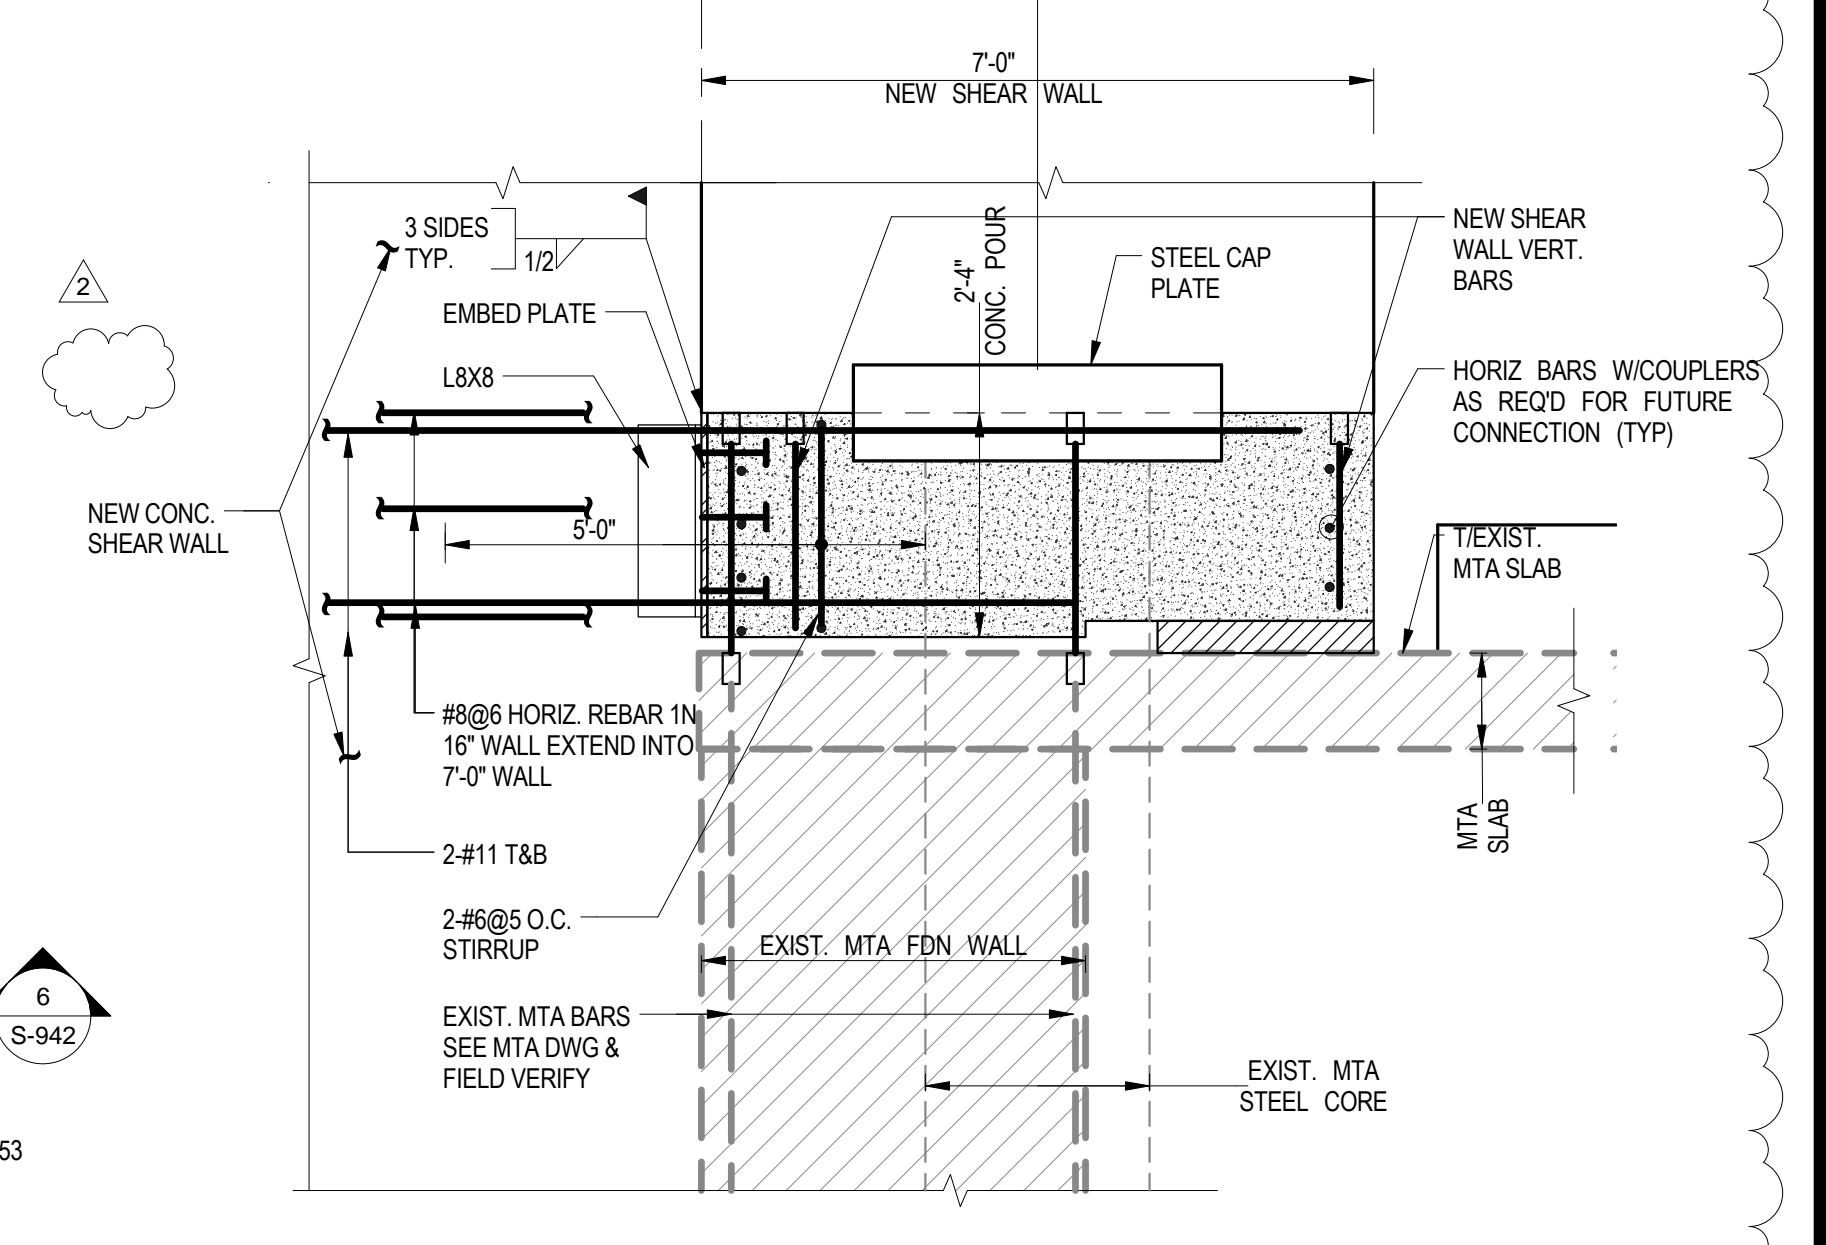

6 SECTION
SCALE: 1/2" = 1'-0"

55 HUDSON YARDS

Address
550 W 34TH ST., New York, NY
10001



Client
Related Companies
60 Columbus Circle
New York, NY 10023
Tel: 212.801.1000 Fax: 212.801.1048


Oxford Properties Group
320 Park Avenue, 17th Floor
New York, NY 10022
Tel: 212.986.7514 Fax: 212.986.7510

Mitsui Fudosan America, Inc.
1251 Avenue of the Americas, Suite 800
New York, NY 10020
Tel: 212.403.5600 Fax: 212.403.5657

Architect
Kohn Pedersen Fox Associates PC
Architects & Planning Consultants
11 West 42nd Street
New York, New York 10036
TEL: 212.977.6500 FAX: 212.956.2526

Structural Engineer
WSP
228 East 45th Street, 3rd Floor
New York, NY 10017
Tel: 212.687.9888 Fax: 646.487.5501

Mechanical, Electrical, Plumbing, Fire Protection
WSP
512 Seventh Avenue
New York, NY 10018
Tel: 212.552.9600

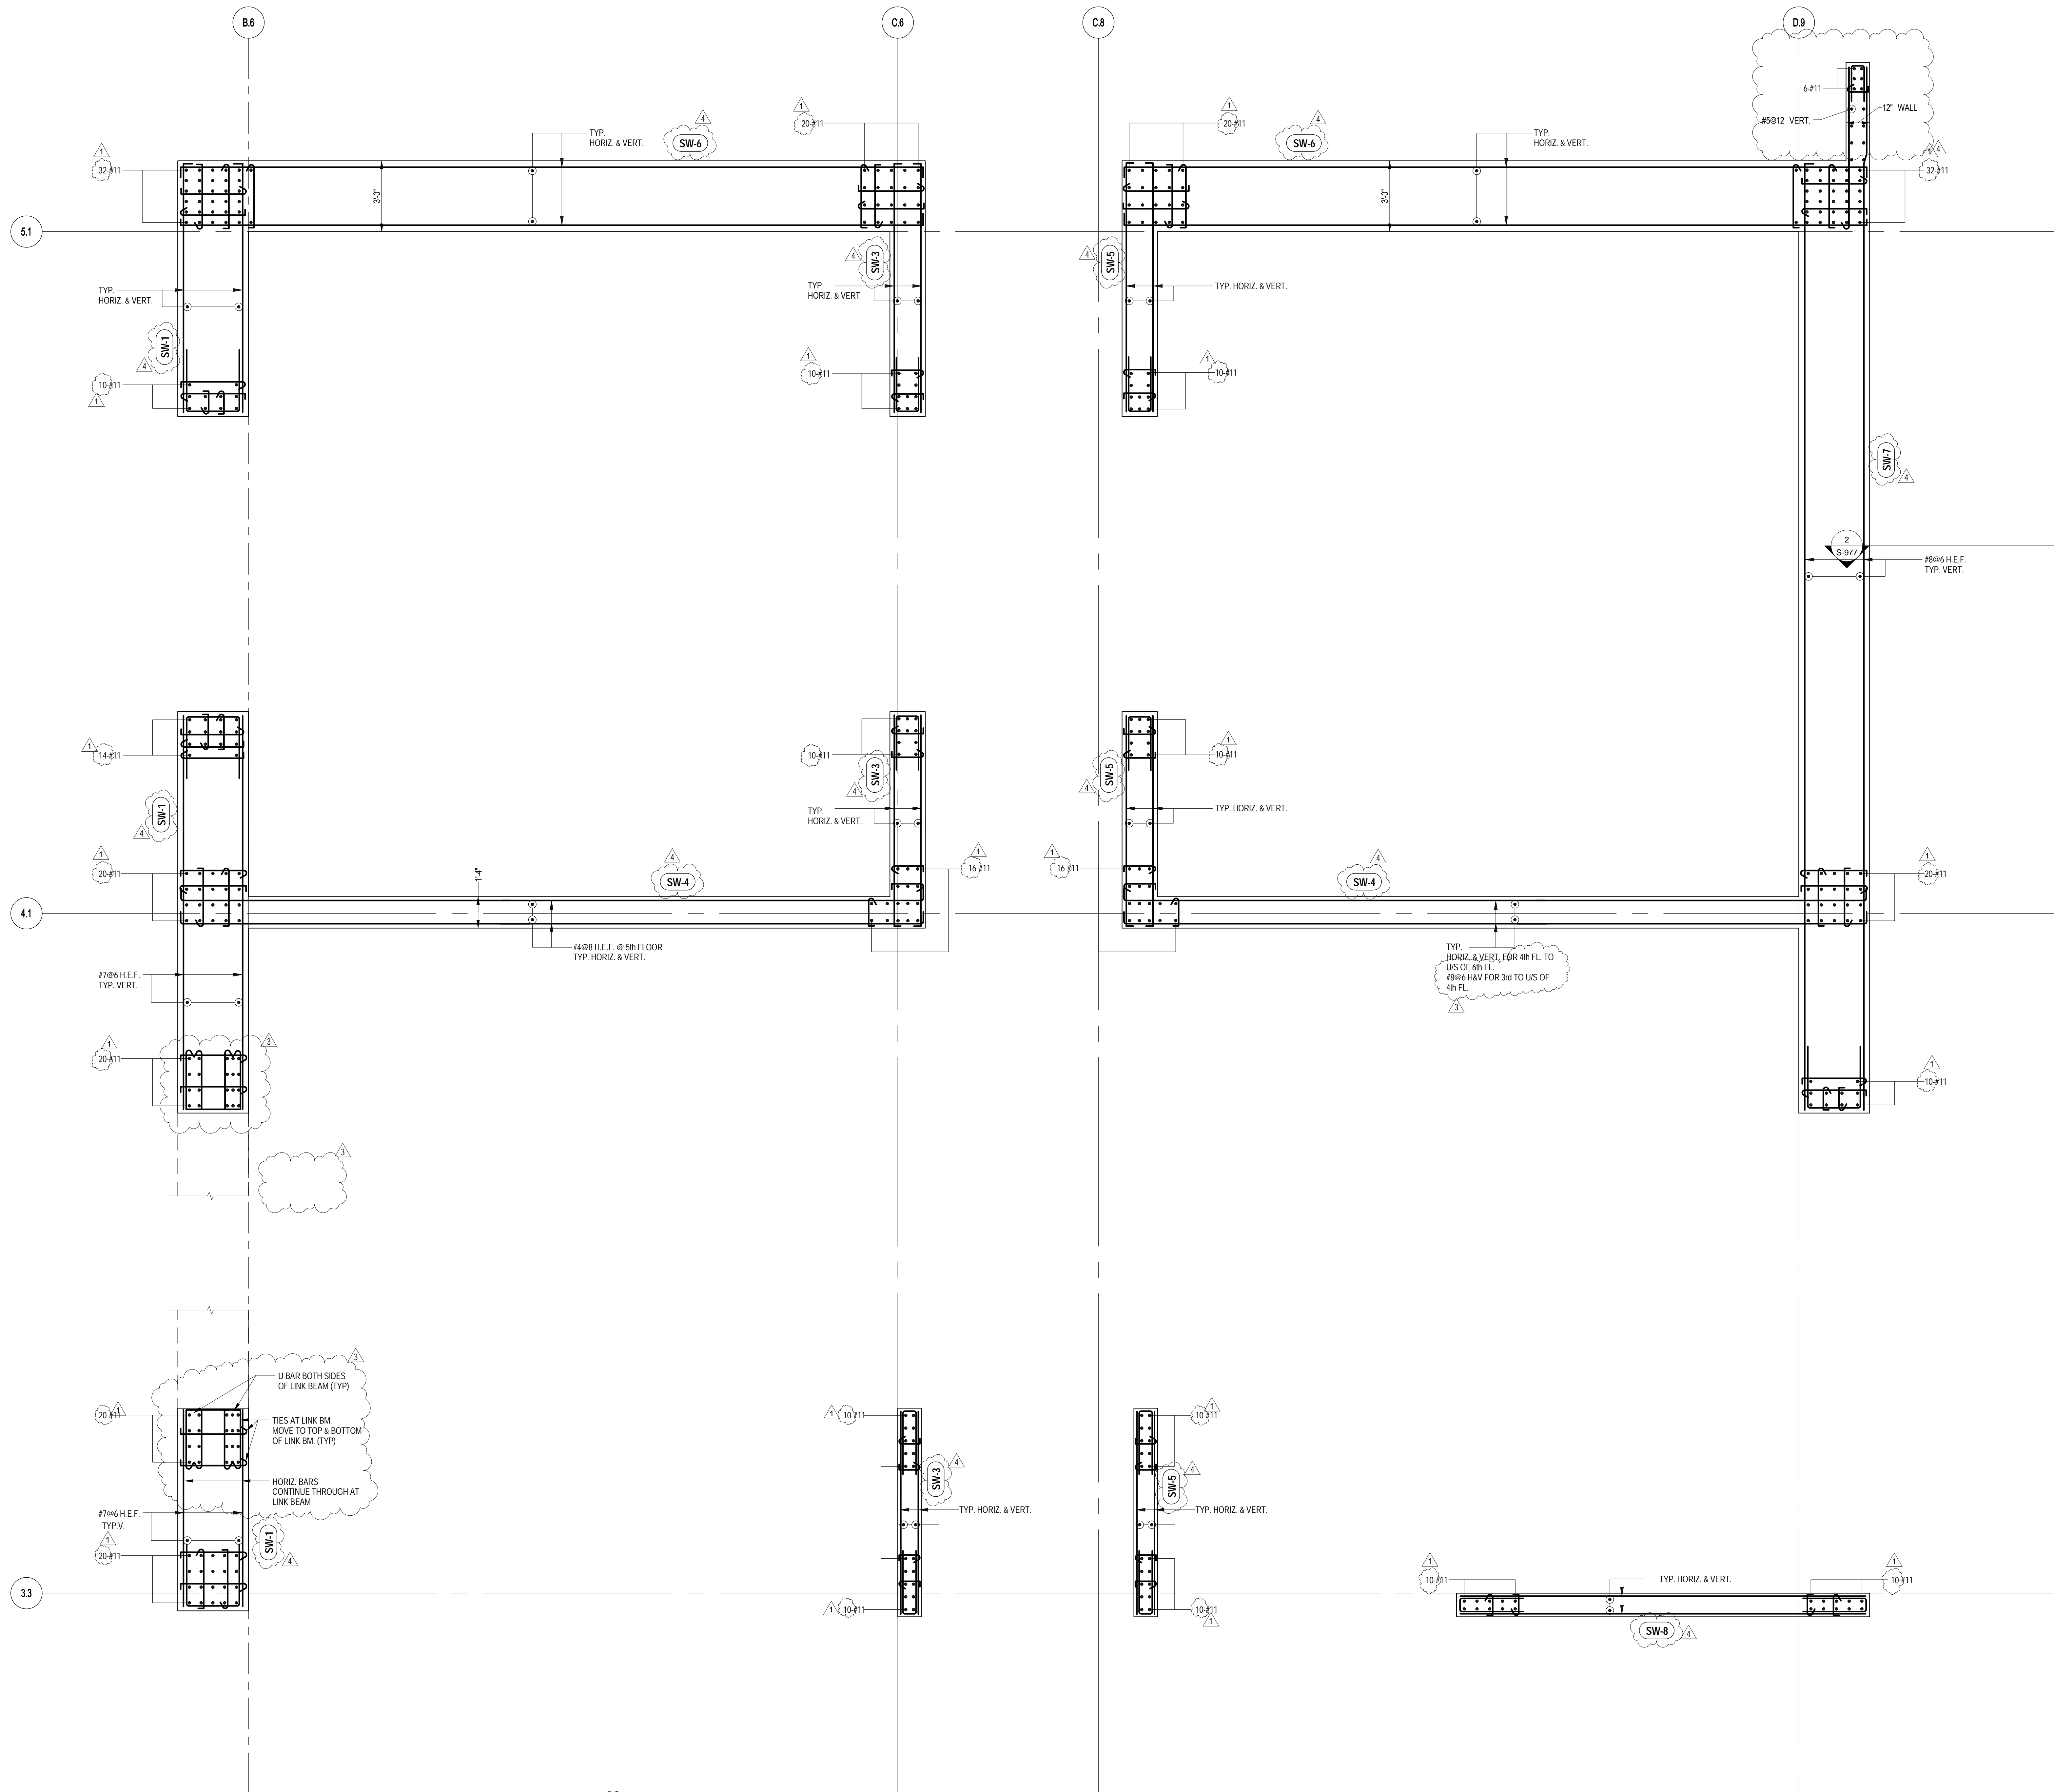

1
S-943
SHEARWALL REINFORCEMENT PLAN - @3RD FLOOR - U/S 6TH FLOOR
SCALE: 3/8" = 1'-0"
NOTES:
1. FOR LOCATION AND SIZES OF OPENINGS SEE
CORRESPONDING FLOOR PLANS.
2. FOR TYPICAL DETAILS & TABLES SEE S-929
3. #11 REINFORCEMENT SHALL BE GRADE 75

No.	Description	Date
5	PAA	08-04-2017
4	BULLETIN #25	04/20/2016
3	BULLETIN #24	03/03/2016
2	BULLETIN #23	02/22/2016
1	BULLETIN #11	05/29/2015
	D.O.B. BUILDING PERMIT FILING	05/01/2015
	100% CONSTRUCTION DOCUMENTS	04/03/2015

Key Plan



Issue Date: 04/03/2015
Project No: 1305480
Division No: CADD
Sheet Number: 1305480-S-943

Division File
SHEARWALL REINF.
PLAN @3RD FLOOR - U/S
6TH FLOOR

Division Number
S-943.01

55 HUDSON YARDS

Address
550 W 34TH St., New York, NY
10001



Client
Related Companies
60 Columbus Circle
New York, NY 10023
Tel: 212.801.1000 Fax: 212.801.1048

Oxford Properties Group
320 Park Avenue, 17th Floor
New York, NY 10022
Tel: 212.986.7514 Fax: 212.986.7510

Mitsui Fudosan America, Inc.
1251 Avenue of the Americas, Suite 800
New York, NY 10020
Tel: 212.403.5600 Fax: 212.403.5657

Architect
Kohn Pedersen Fox Associates PC
Architects & Planning Consultants
11 West 42nd Street
New York, New York 10036
TEL: 212.977.6500 FAX: 212.956.2526

Structural Engineer
WSP
228 East 45th Street, 3rd Floor
New York, NY 10017
Tel: 212.687.9888 Fax: 646.487.5501

Mechanical, Electrical, Plumbing, Fire Protection
WSP
512 Seventh Avenue
New York, NY 10018
Tel: 212.552.9600

No.	Description	Date
4	PAA	08-04-2017
3	BULLETIN #35	10-15-2016
2	BULLETIN #25	04-20-2016
1	BULLETIN #11	05-29-2015
	D.O.B. BUILDING PERMIT FILING	05/01/2015
	100% CONSTRUCTION DOCUMENTS	04/03/2015

No. Description Date

Rev. Description Date

Rev. Description Date

Date: 04/03/2015
Project No: 1305480
Drawing No: CADD
Sheet Number: 1305480-S-946

Division File
SHEARWALL REINF.
PLAN - @10TH - U/S 14TH FLOOR

Division Number
S-946.01


© 2014 KOHN PEDERSEN FOX ASSOCIATES PC. All rights reserved.

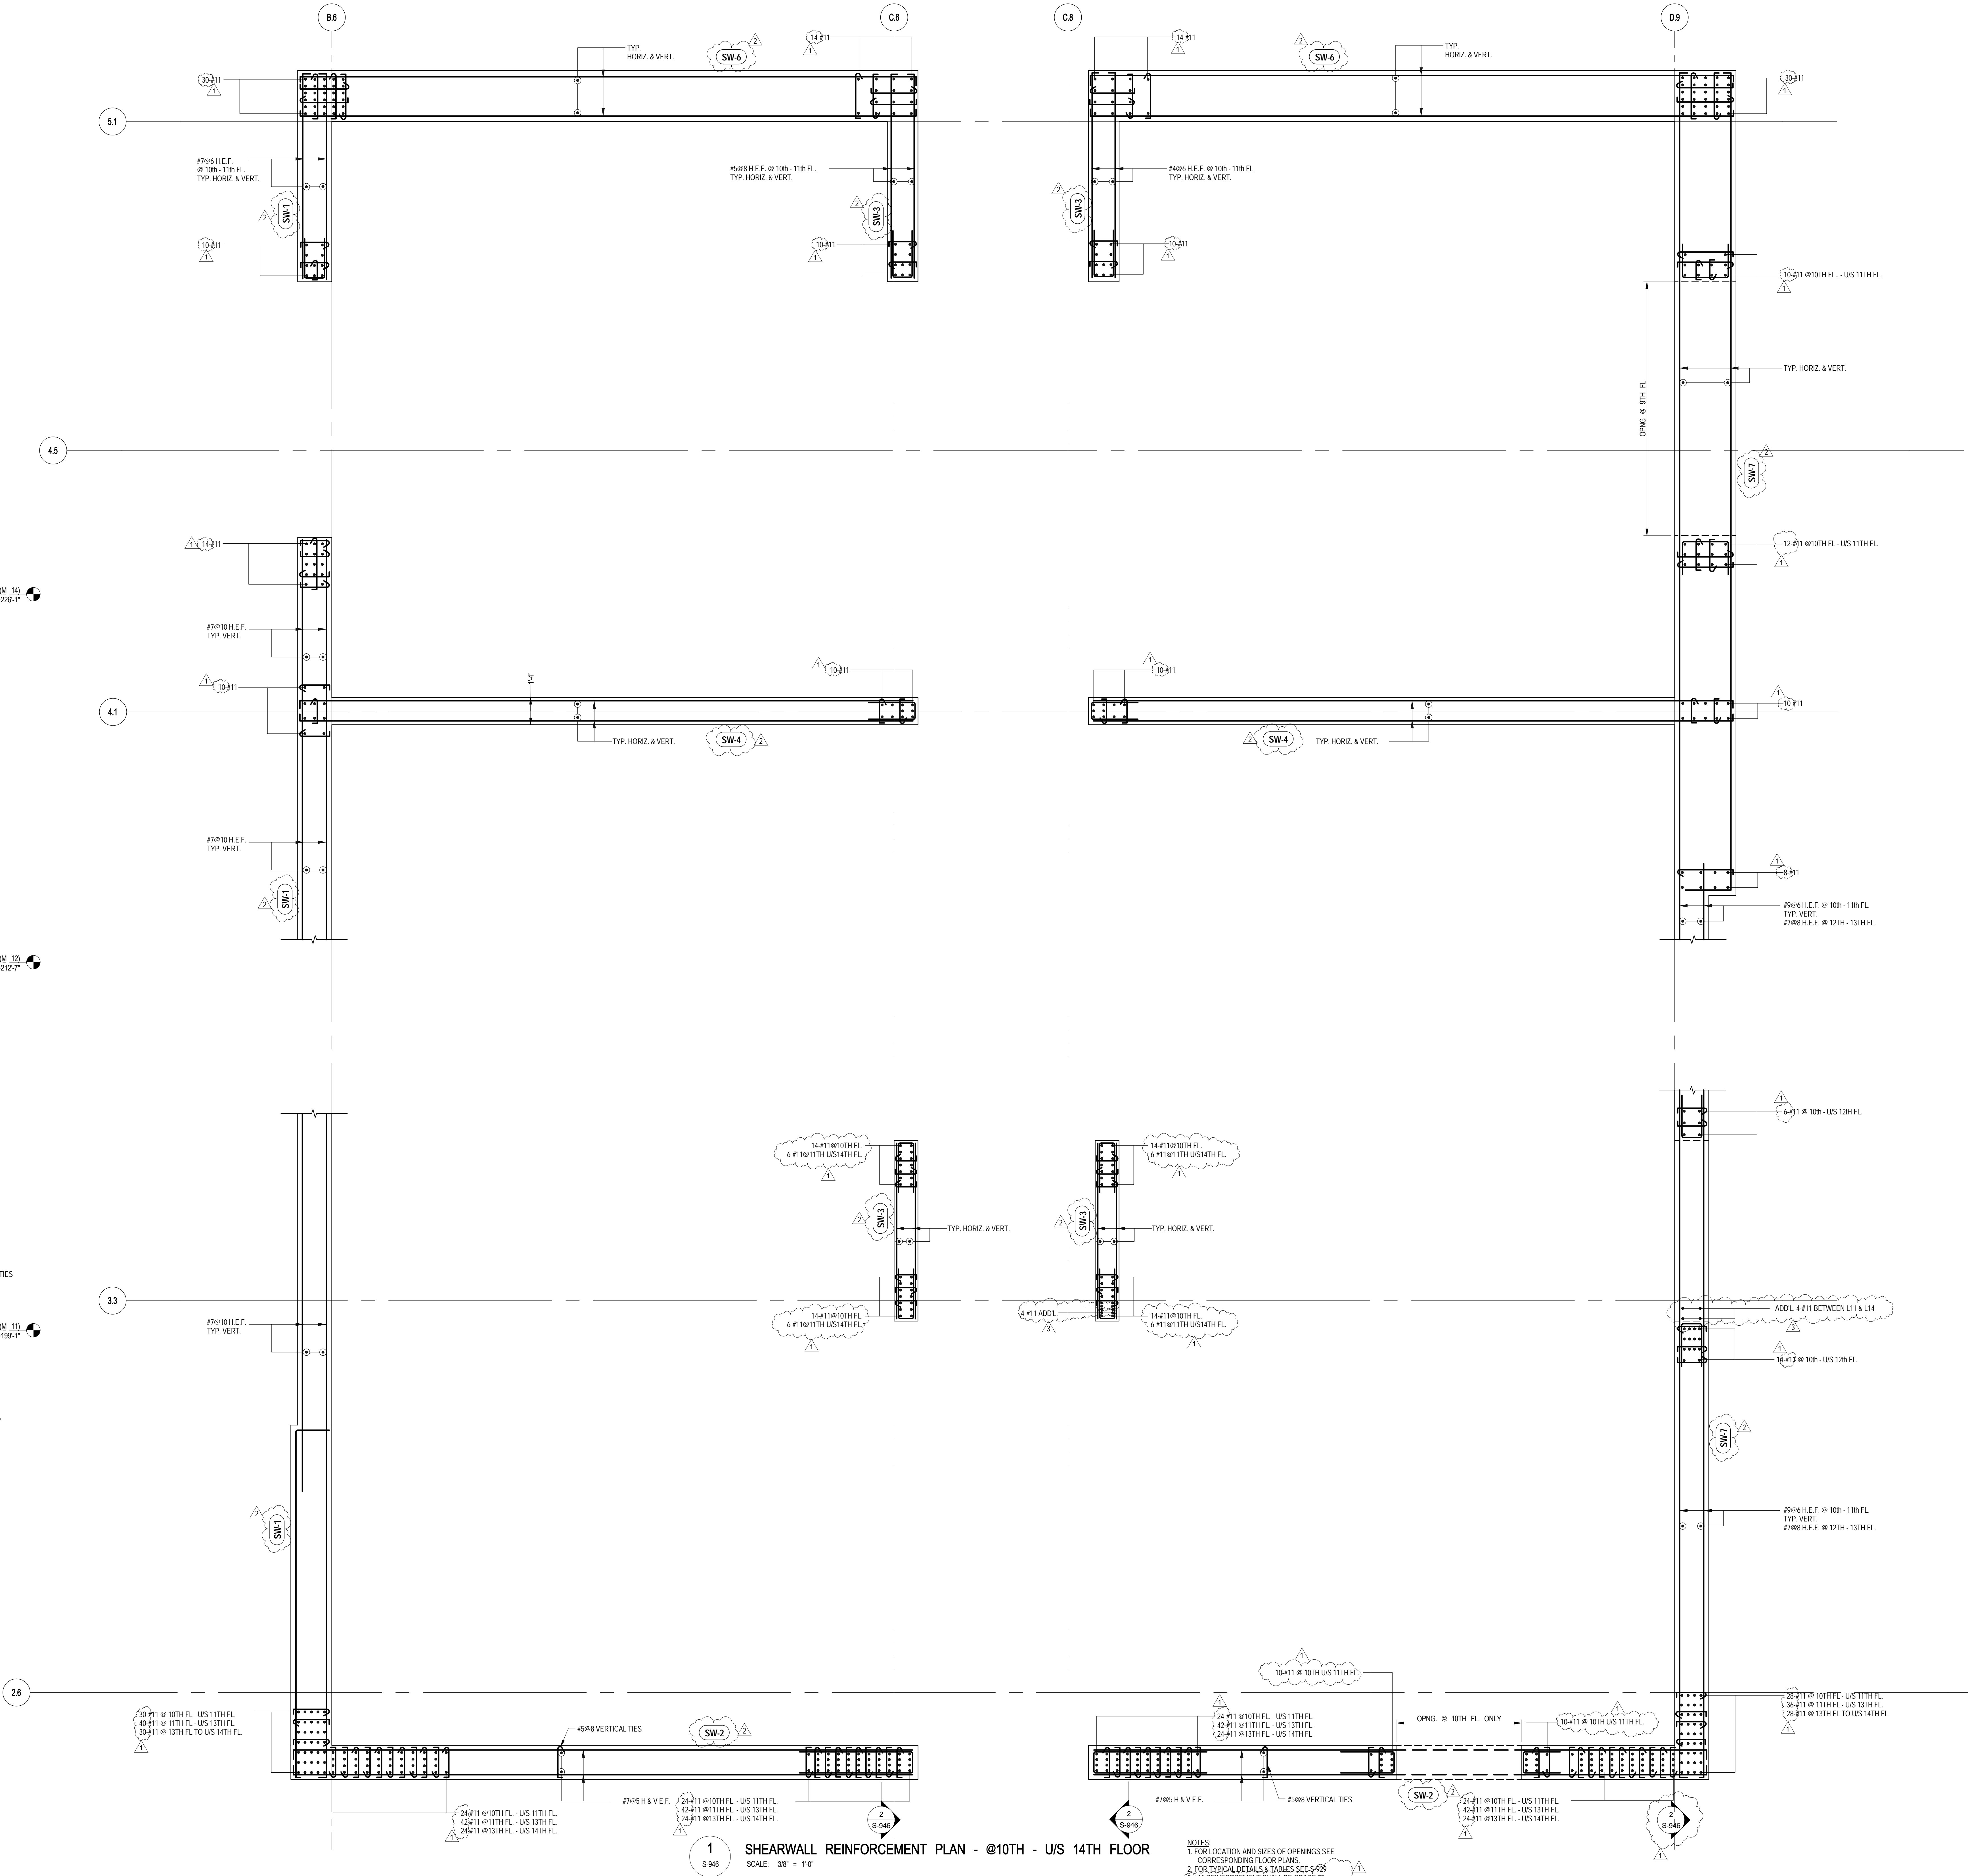


2 SECTION
S-946 SCALE: 1/2" = 1'-0"

1 SHEARWALL REINFORCEMENT PLAN - @10TH - U/S 14TH FLOOR
S-946 SCALE: 3/8" = 1'-0"

NOTES:
1. FOR LOCATION AND SIZES OF OPENINGS SEE CORRESPONDING FLOOR PLANS
2. FOR TYPICAL DETAILS & TABLES SEE S-929
3. ALL REINFORCEMENT SHALL BE GRADE 60

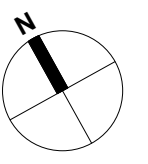

Address
550 W 34TH St., New York, NY
10001

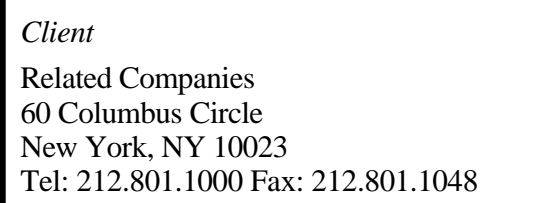

Oxford Properties Group
320 Park Avenue, 17th Floor
New York, NY 10022
Tel: 212.986.7514 Fax: 212.986.7510

Mitsui Fudosan America, Inc.
1251 Avenue of the Americas, Suite 800
New York, NY 10020
Tel: 212.403.5600 Fax: 212.403.5657

Architect
Kohn Pedersen Fox Associates PC
Architects & Planning Consultants
11 West 42nd Street
New York, New York 10036
TEL: 212.977.6500 FAX: 212.956.2526

Structural Engineer
WSP
228 East 45th Street, 3rd Floor
New York, NY 10017
Tel: 212.687.9888 Fax: 646.487.5501

Mechanical, Electrical, Plumbing, Fire Protection
WSP
512 Seventh Avenue
New York, NY 10018
Tel: 212.532.9600

No.	Description	Date
-----	-------------	------



Drawings Title
**SHEARWALL REINF.
PLAN AT 35TH-U/S 51ST
FLOOR**


Drawing Number

S-948.01



NOTES:
1. FOR LOCATION AND SIZES OF OPENINGS SEE
CORRESPONDING FLOOR PLANS.
2. FOR TYPICAL DETAILS & TABLES SEE S-929
3. #11 REINFORCEMENT SHALL BE GRADE 75

S-948
8/21/20

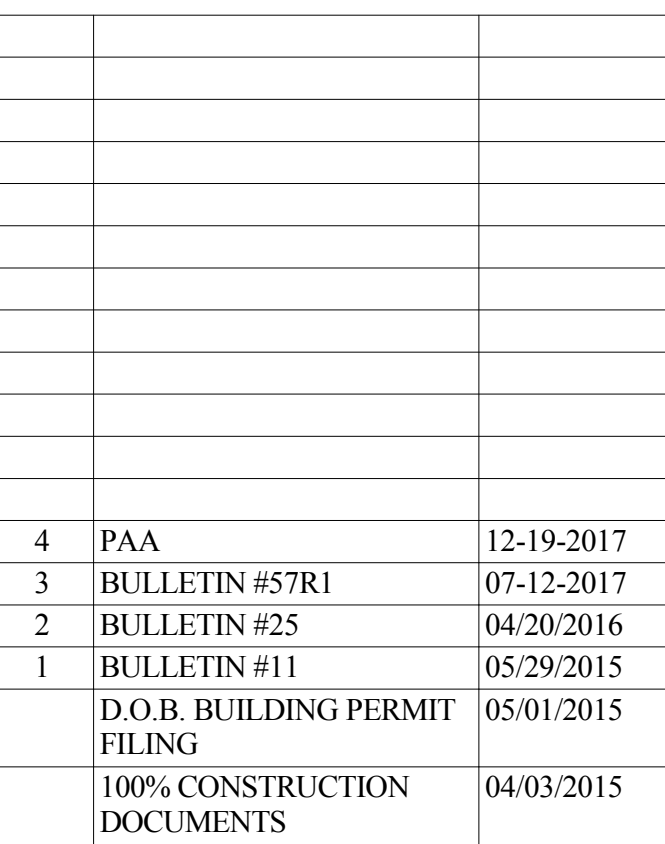

No.	Description	Date
-----	-------------	------



Issue Date: 04/03/2015

Project No. 1305480

Drawn By: CADD


Sheet Number

Drover *Yas*

**SHEARWALL REINF.
PLAN AT 51ST FLOOR -
U/S ROOF**

Drawing Number

S-949.02

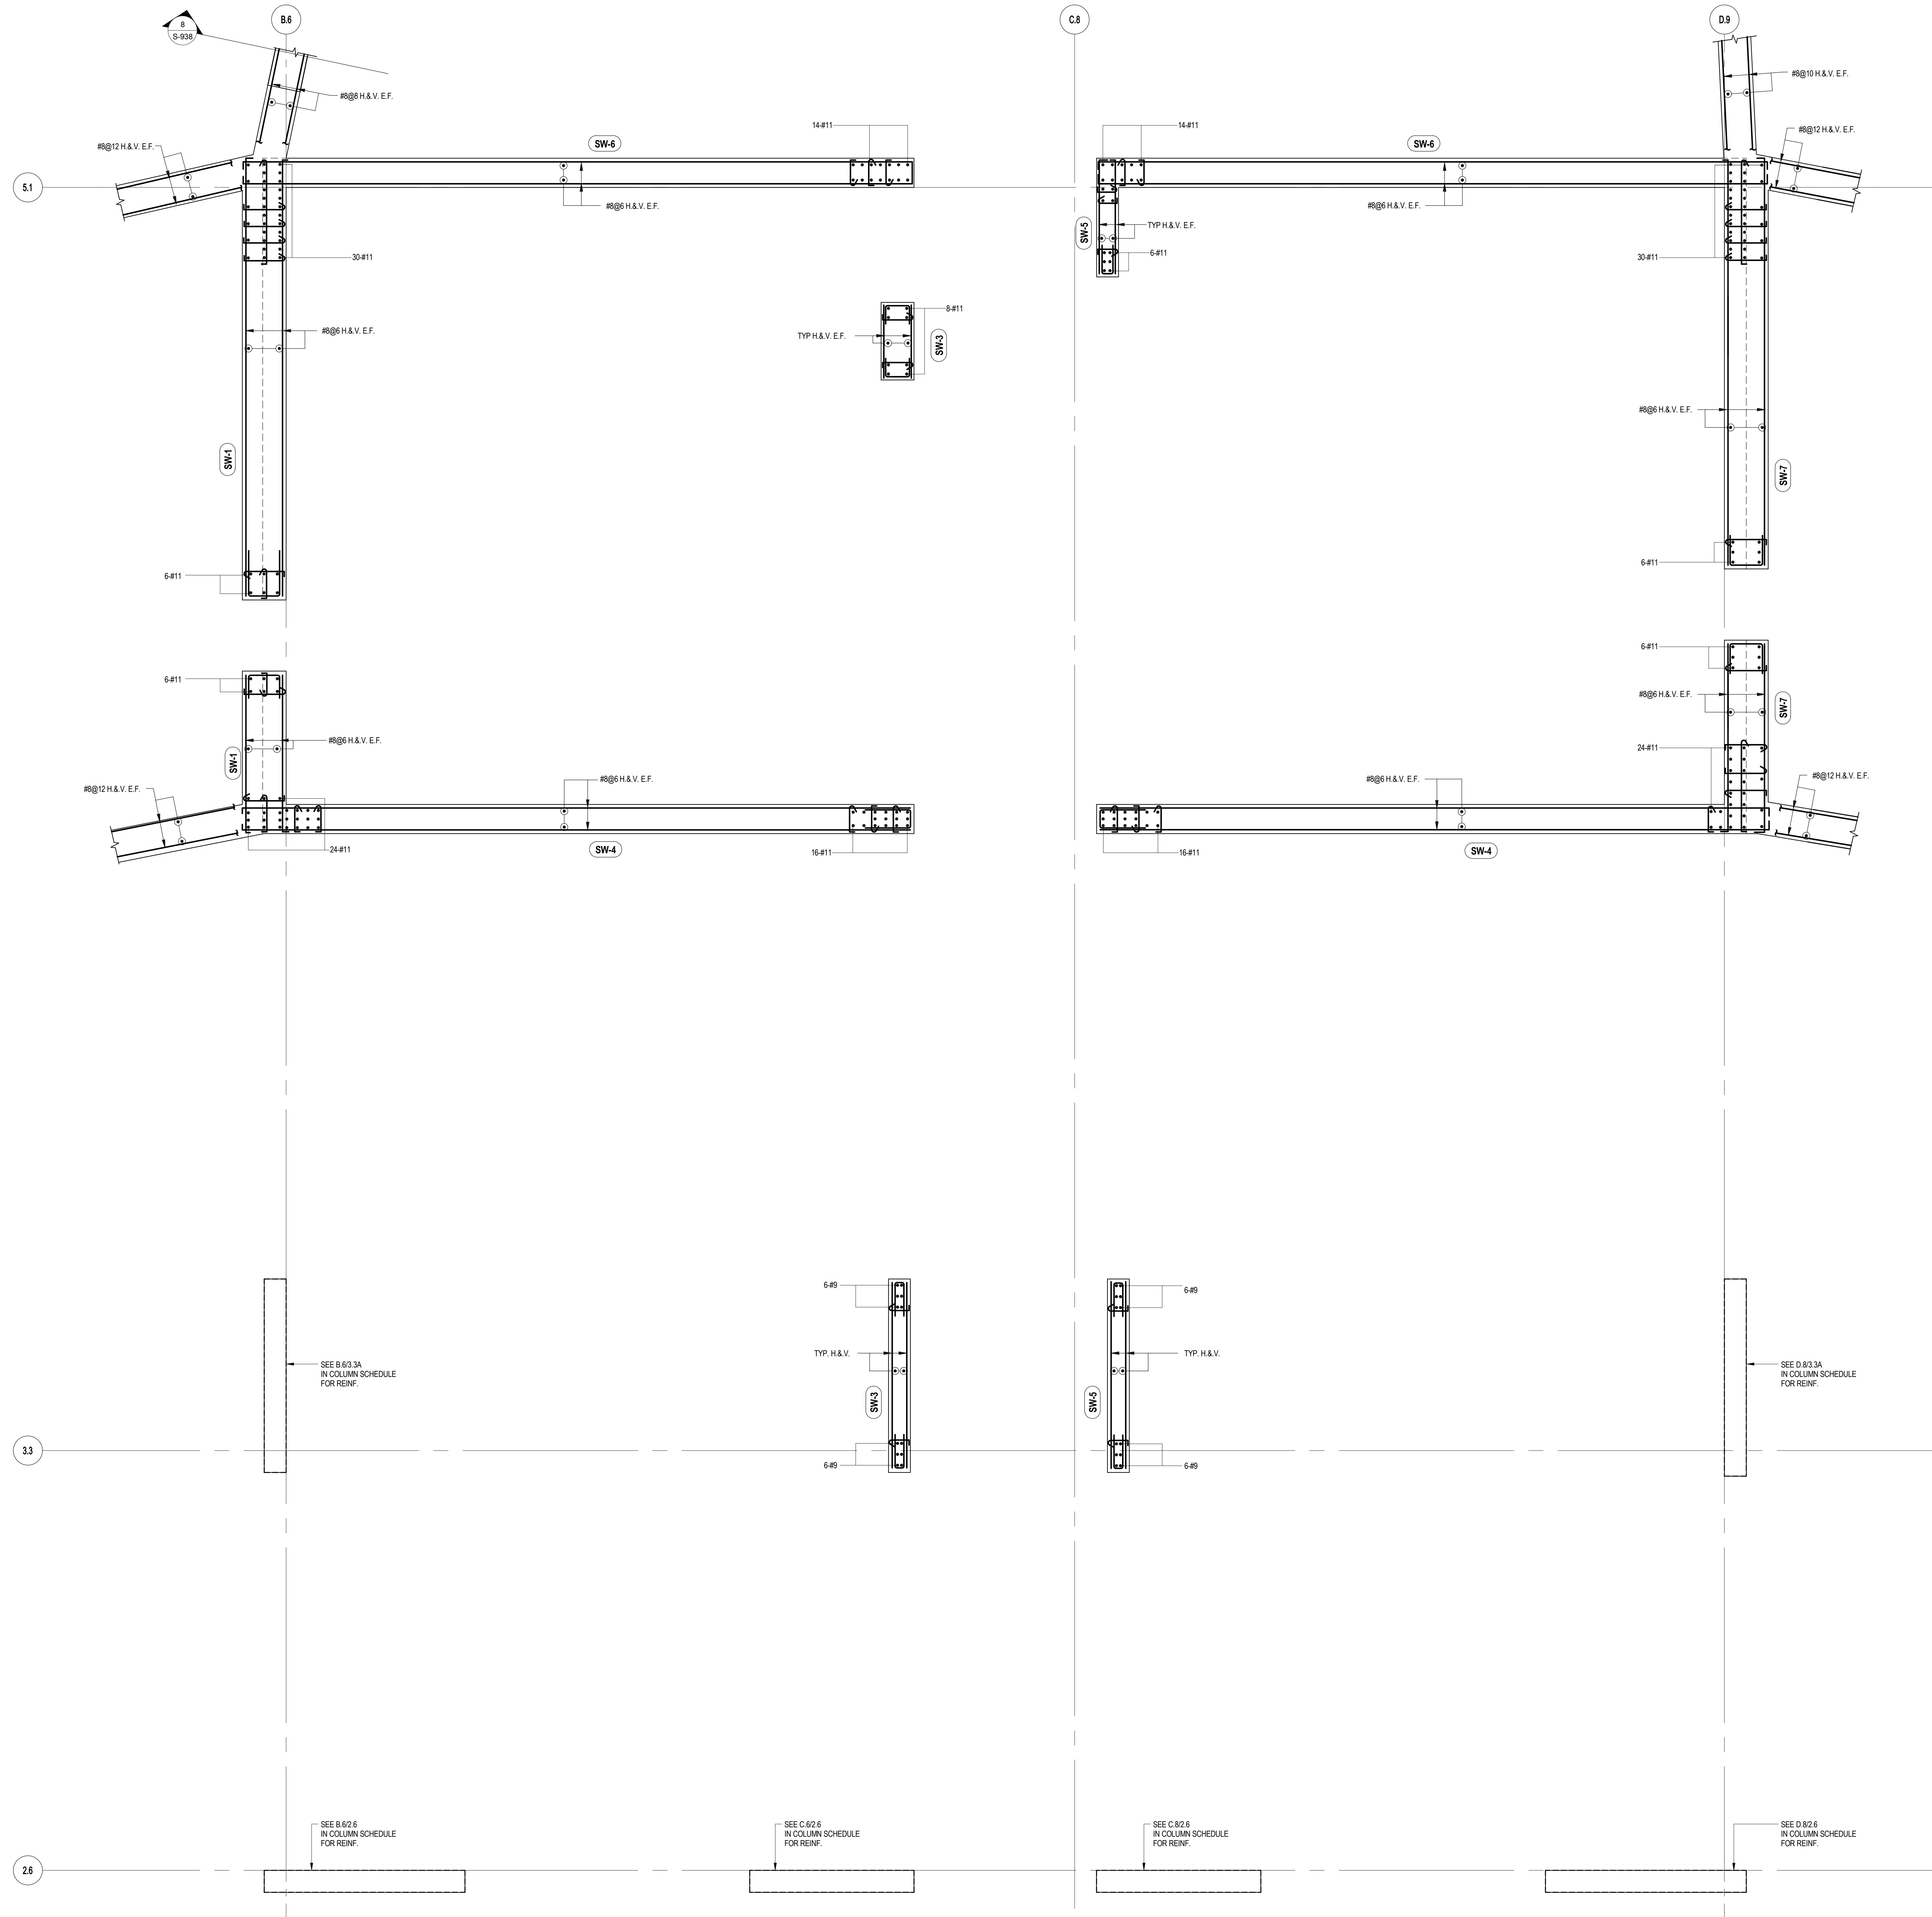


1 SHEARWALL REINFORCEMENT PLAN - 51ST FLOOR - U/S ROOF

SCALE: 3/8" = 1'-0"

NOTES:
1. FOR LOCATION AND SIZES OF OPENINGS SEE
CORRESPONDING FLOOR PLANS.
2. FOR TYPICAL DETAILS & TABLES SEE S-929
3. #11 REINFORCEMENT SHALL BE GRADE 75

Address
550 W 34th St. New York, NY
10001

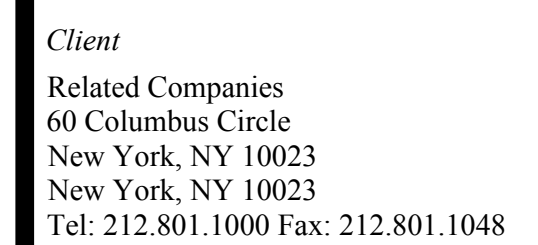

Oxford Properties Group
320 Park Avenue, 17th Floor
New York, NY 10022
Tel: 212.986.7514 Fax: 212.986.7510

Mitsui Fudosan America, Inc.
1251 Avenue of the Americas, Suite 800
New York, NY 10020
Tel: 212.403.5600 Fax: 212.403.5657

Architect
Kohn Pedersen Fox Associates PC
Architects & Planning Consultants
11 West 42nd Street
New York, New York 10036
TEL: 212.977.6500 FAX: 212.956.2526

Structural Engineer
WSP
228 East 45th Street, 3rd Floor
New York, NY 10017
Tel: 212.687.9888 Fax: 646.487.5501

Mechanical, Electrical, Plumbing, Fire Protection
WSP
512 Seventh Avenue
New York, NY 10018
Tel: 212.532.9600

18	PAA	08/04/2017
17	BULLETIN #42	01/10/2017
16	BULLETIN #41	01/05/2017
15	BULLETIN #30	07/27/2016
14	BULLETIN #27	06/15/2016
13	BULLETIN #25	04/20/2016
12	BULLETIN #24	03/03/2016
11	BULLETIN # 23	02/22/2016
10	BULLETIN # 21	12/11/2015
9	BULLETIN # 20	10/26/2015
8	BULLETIN #15	07/01/2015
7	BULLETIN #14	05/29/2015
6	D.O.B. BUILDING PERMIT FILING	05/01/2015
5	BULLETIN #9	04/17/2015
4	100% CONSTRUCTION DOCUMENTS	04/03/2015
3	BULLETIN #8 FOUNDATIONS	03/18/2015
2	BULLETIN #1	12/12/2014
1	D-I FOUNDATIONS	10/21/2014

Key Message



Issue Date: 10/21/2014

Project No. 1305480

Drawn By

Sheet Number

Drawing Title

COLUMN
SCHEDULE 1

Drawing Name:

S-950.02

© 2014 KOHN PEDERSEN FOX ASSOCIATES PC. All rights reserved.

[illegible]

Address
550 W 34th St. New York, NY
10001



Client
Related Companies
60 Columbus Circle
New York, NY 10023
New York, NY 10023
Tel: 212.801.1000 Fax: 212.801.1048

Oxford Properties Group
320 Park Avenue, 17th Floor
New York, NY 10022
Tel: 212.986.7514 Fax: 212.986.7510

Mitsui Fudosan America, Inc.
1251 Avenue of the Americas, Suite 800
New York, NY 10020
Tel: 212.403.5600 Fax: 212.403.5657


Architect
Kohn Pedersen Fox Associates PC
Architects & Planning Consultants
11 West 42nd Street
New York, New York 10036
TEL: 212.977.6500 FAX: 212.956.2526

Structural Engineer
WSP
228 East 45th Street, 3rd Floor
New York, NY 10017
Tel: 212.687.9888 Fax: 646.487.5501

Mechanical, Electrical, Plumbing, Fire Protection
WSP
512 Seventh Avenue
New York, NY 10018
Tel: 212.532.9600

[illegible]

* COLUMN E.8/3.9 L39 - L41 SHALL HAVE CONCRETE STRENGTH, $f'_c = 12000$ PSI

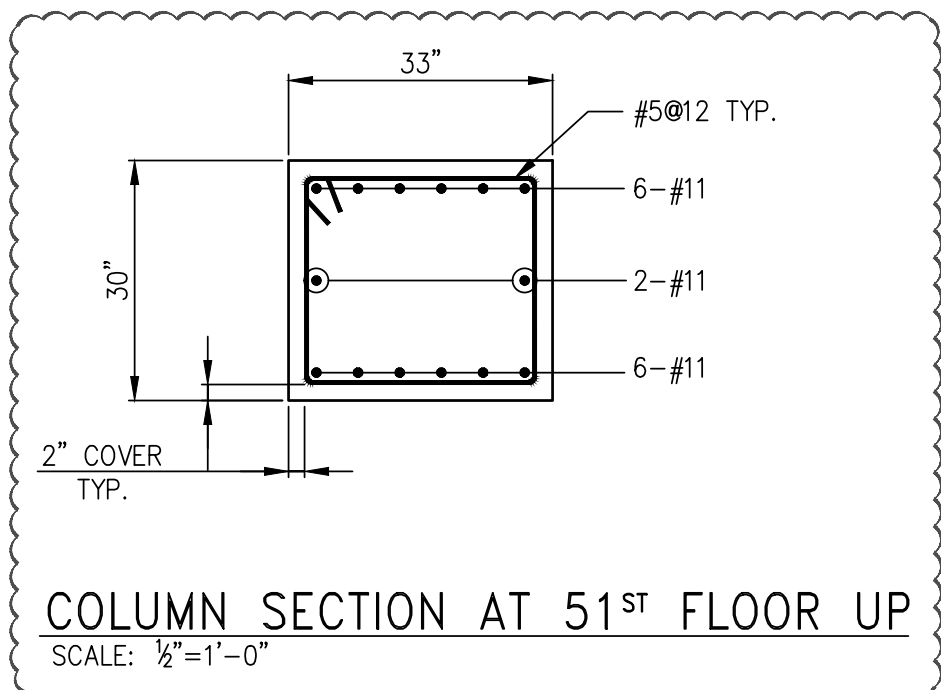

NOTES:

1. ** FOR EXPOSED CONCRETE COLUMNS ABOVE ROOF, ADD 4 GALLONS OF DCI IN EACH CUBIC YARD OF CONCRETE
2. ** CONCRETE COVER OF REBAR IN EXPOSED COLUMNS ABOVE ROOF SHALL BE 2" CLEAR, (TYP.)
3. FOR BALANCE OF NOTES SEE DRAWING S-950.

10	PAA	08/04/2017
9	BULLETIN #53	05/16/2017
8	BULLETIN #48	04/07/2017
7	BULLETIN #46R1	03/31/2017
6	BULLETIN #39R1	02/10/2017
5	BULLETIN #39	12/06/2016
4	BULLETIN #15	07/01/2015
3	BULLETIN #11	05/29/2015
2	D.O.B. BUILDING PERMIT FILING	05/01/2015
1	100% CONSTRUCTION DOCUMENTS	04/03/2015
No.	Description	Date

No.	Description	Date
Key Plan		



Issue Date: 04/03/2015

Project No. 1305480

Drawn By **CADD**



Drawing Tool

COLUMN
SCHEDULE 2

Drawing Number

S-951.01



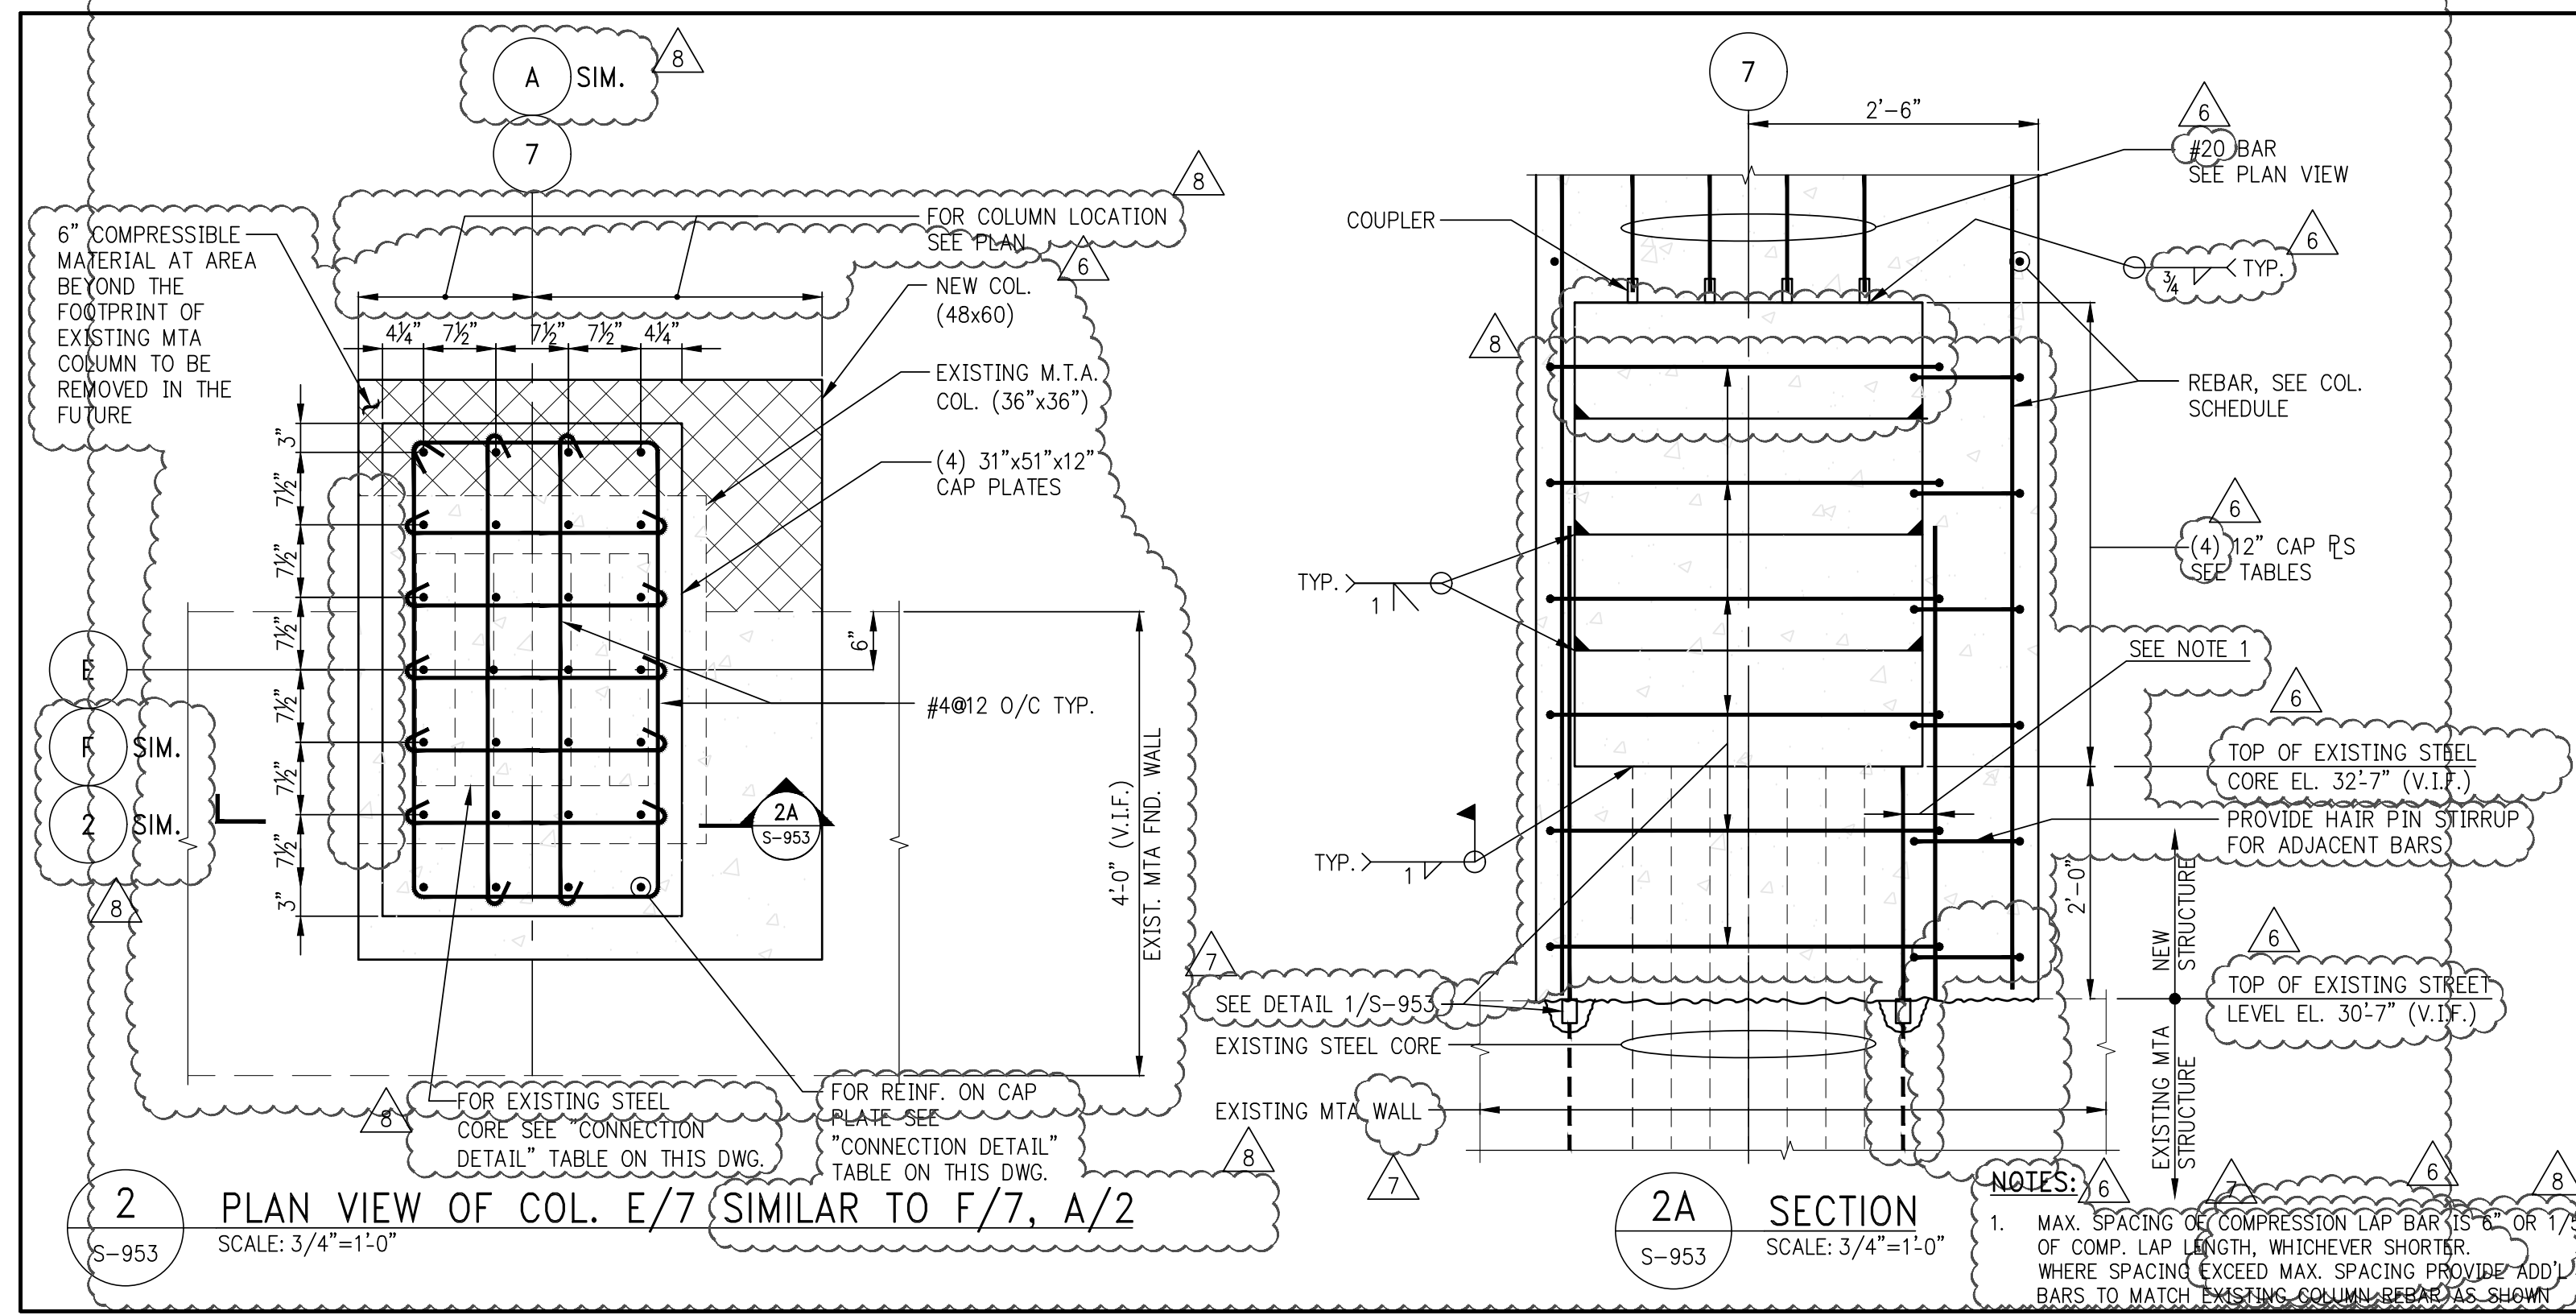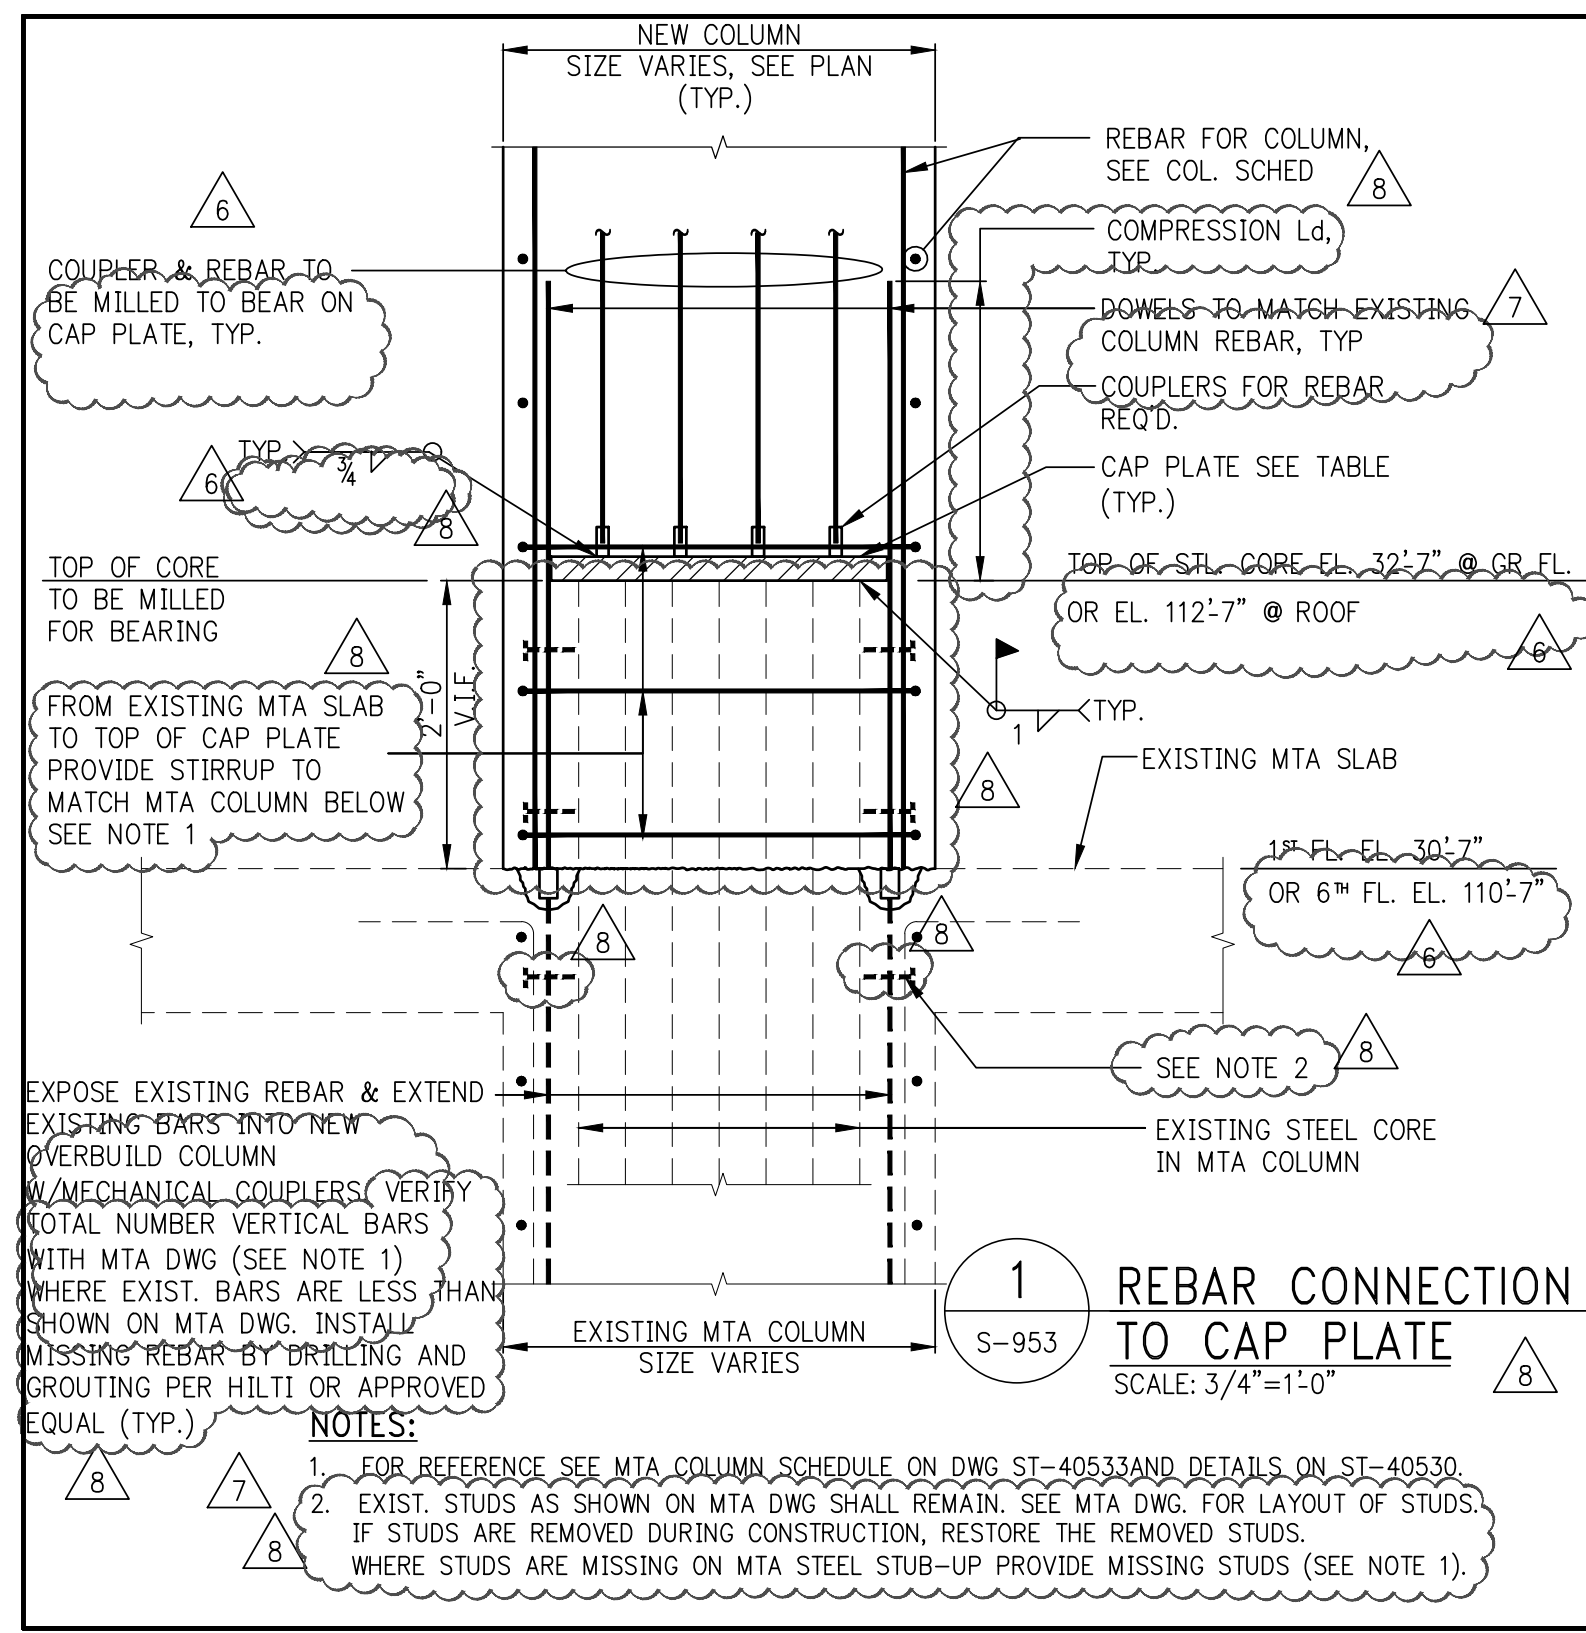




















CONNECTION DETAIL OF NEW BUILDING COLUMNS TO EXISTING MTA COLUMNS

COLUMN	LOCATION OF CONNECTION	EXISTING STEEL STUB CORE	NEW CAP PLATES	STEEL CORE OR REINFORCEMENT	LENGTH	DETAIL
A-1	LEVEL 6	PL (4) 4"x24"	26"x18"x2"	8-#11	12'-0"	1
A-2	LEVEL 6	PL (6) 4"x24"	30"x30"x5"	14-#18	25'-0"	2
B-1	LEVEL 6	PL (6) 4"x24"	26"x26"x2"	8-#11	12'-0"	1,7
B-2	LEVEL 6	PL (8) 4"x30"	32"x34"x4"	12-#18	25'-0"	1
C-1	LEVEL 6	PL (6) 4"x24"	28"x28"x4"	12-#18	25'-0"	1,7
C-2	LEVEL 6	PL (6) 4"x24"	34"x46"x12"	16-#20	26'-0"	4
D-1	LEVEL 6	PL (4) 4"x24"	26"x18"x4"	8-#18	25'-0"	1,7
D-2	LEVEL 6	PL (7) 4"x28"	32"x38"x6"	25-#18	25'-0"	1,3
E-1	LEVEL 6	PL (6) 4"x24"	30"x30"x5"	14-#18	25'-0"	1,7
E-2	LEVEL 6	PL (8) 4"x30"	46"x46"x12"	16-#20	25'-0"	5,7
F-1	LEVEL 6	PL (6) 4"x24"	26"x26"x4"x6"	4-#18	25'-0"	1
F-2	LEVEL 6	PL (8) 4"x30"	32"x34"x4"	8-#18	25'-0"	1

NOTES:
1. TOP OF EXISTING STEEL STUB CORE AT 2'-0" ABOVE EXISTING FLOOR, V.I.F.
2. STEEL PLATE SHALL BE GRADE 75 STEEL.
3. #11 & #18 REINFORCEMENT SHALL BE GRADE 60 STEEL.
4. #20 REINFORCEMENT SHALL BE GRADE 60 STEEL.
5. COUPLERS AND REBAR SHOULD BE WELDED TO BEAR ON CAP PLATE. TYP. REBAR SHOULD BE INSTALLED WITH ADEQUATE TORQUE FORCE TO MAKE SURE FULLY BEARING ON CAP PLATES. TYP.
6. NEW CAP PLATES SHALL BE INSTALLED CONCENTRICALLY TO EXISTING STEEL STUB CORE, U.O.N.

CONNECTION DETAIL OF NEW BUILDING COLUMNS TO EXISTING MTA COLUMNS

COLUMN	LOCATION OF CONNECTION	EXISTING STEEL STUB CORE	NEW CAP PLATES	STEEL CORE OR REINFORCEMENT	LENGTH	DETAIL
G-1	LEVEL 6	PL (6) 4"x24"	26"x26"x2"	8-#11	12'-0"	1
G-2	LEVEL 6	PL (6) 4"x24"	26"x26"x4"	4-#18	25'-0"	1
E-4	GROUND LEVEL	PL (7) 4"x28"	(2) 46"x46"x12"	36-#20	27'-0"	6
E-5	GROUND LEVEL	PL (7) 4"x28"	(2) 46"x46"x12"	36-#20	26'-0"	6
E-7	GROUND LEVEL	PL (6) 4"x24"	(4) 31"x25"x12"	28-#20	20'-0"	2
F-3	GROUND LEVEL	PL (6) 4"x24"	28"	8-#9	12'-0"	1
F-4	GROUND LEVEL	PL (6) 4"x24"	(2) 32"x32"x5"	14-#18	25'-0"	(1,3),7
F-5	GROUND LEVEL	PL (6) 4"x24"	(2) 32"x32"x5"	16-#18	25'-0"	(1,3),7
F-7	GROUND LEVEL	PL (6) 4"x24"	30"x30"x5"	14-#18	25'-0"	2
G-3	GROUND LEVEL	PL (4) 4"x24"	14"x22"x2"	8-#9	12'-0"	1,7
G-4	GROUND LEVEL	PL (6) 4"x24"	26"x26"x2"	8-#11	12'-0"	1
G-5	GROUND LEVEL	PL (6) 4"x24"	24"x24"x2"	8-#11	12'-0"	1
G-7	GROUND LEVEL	PL (6) 4"x24"	24"x24"x2"	8-#11	12'-0"	1

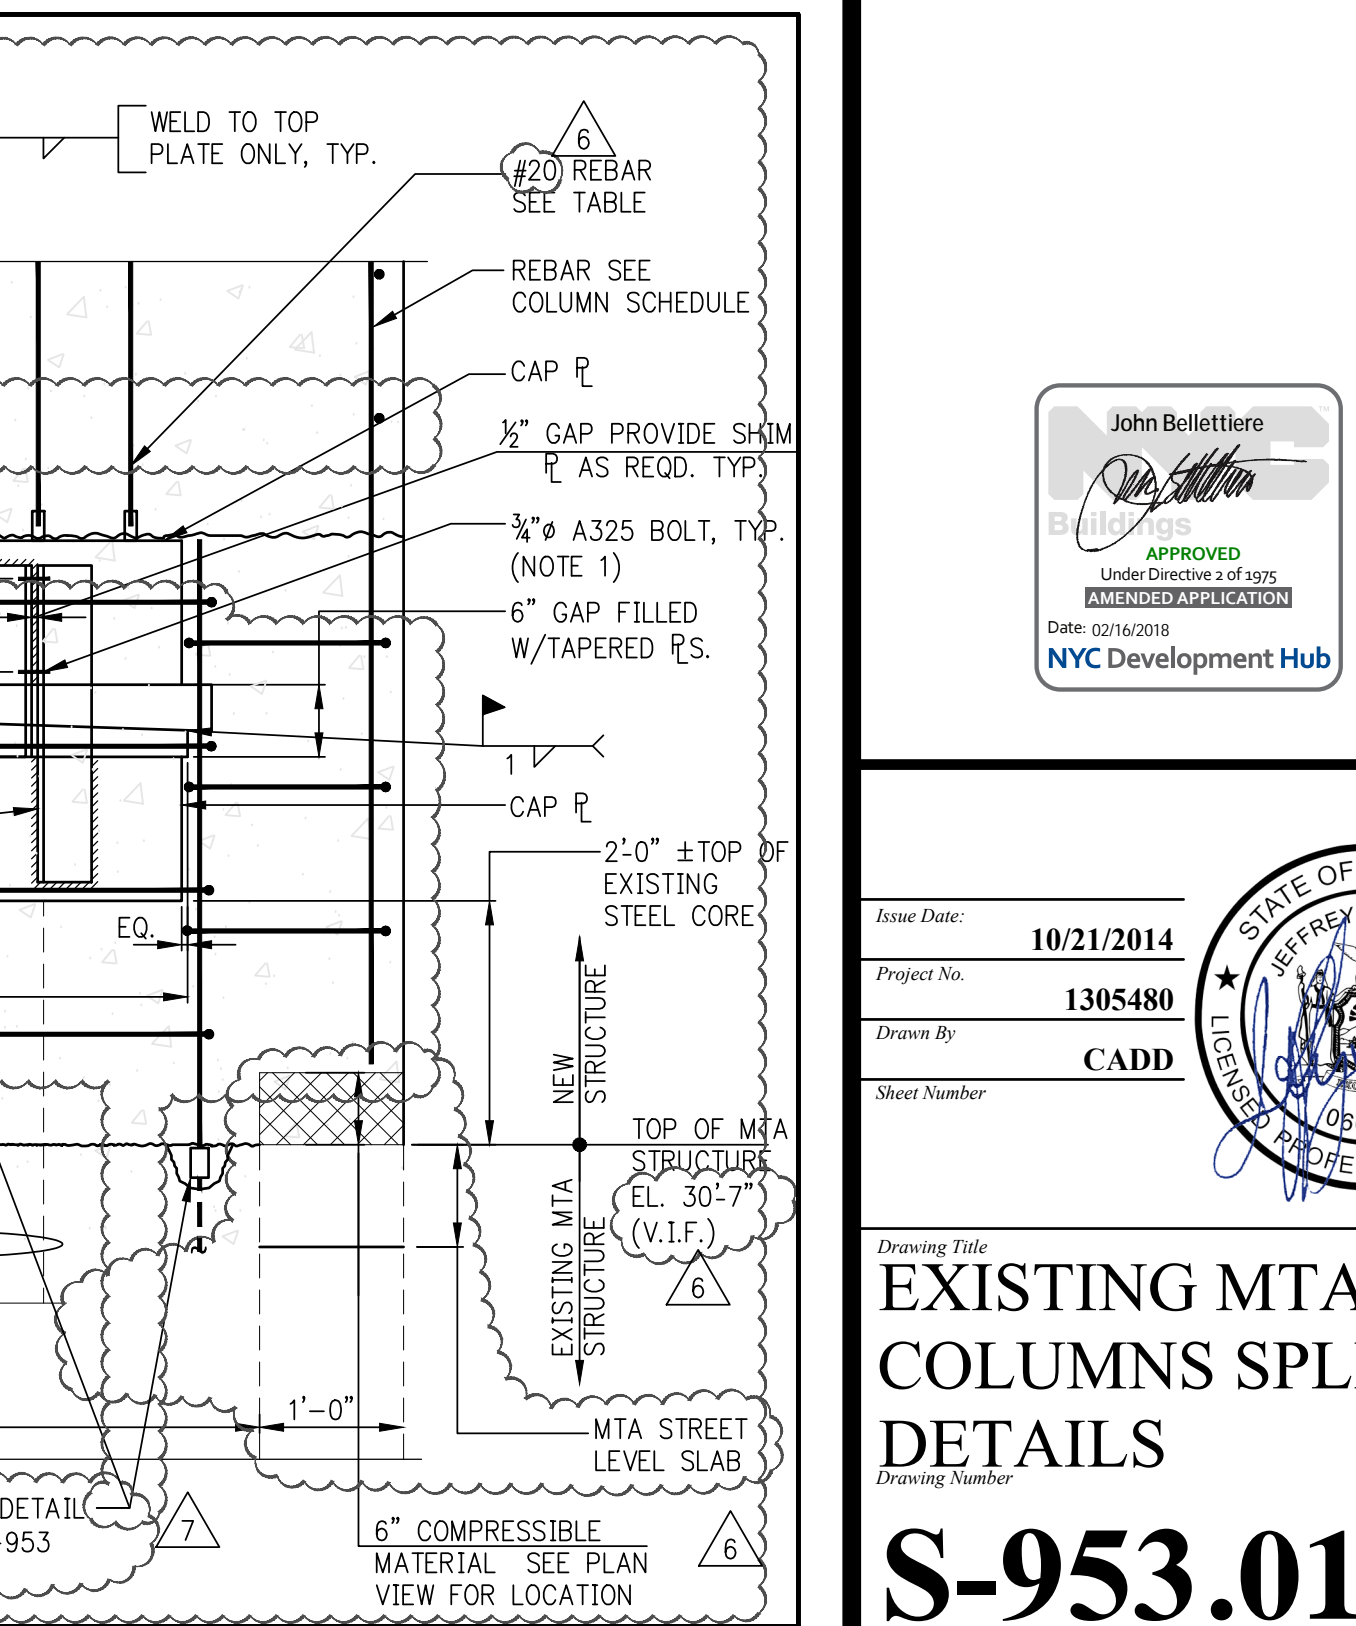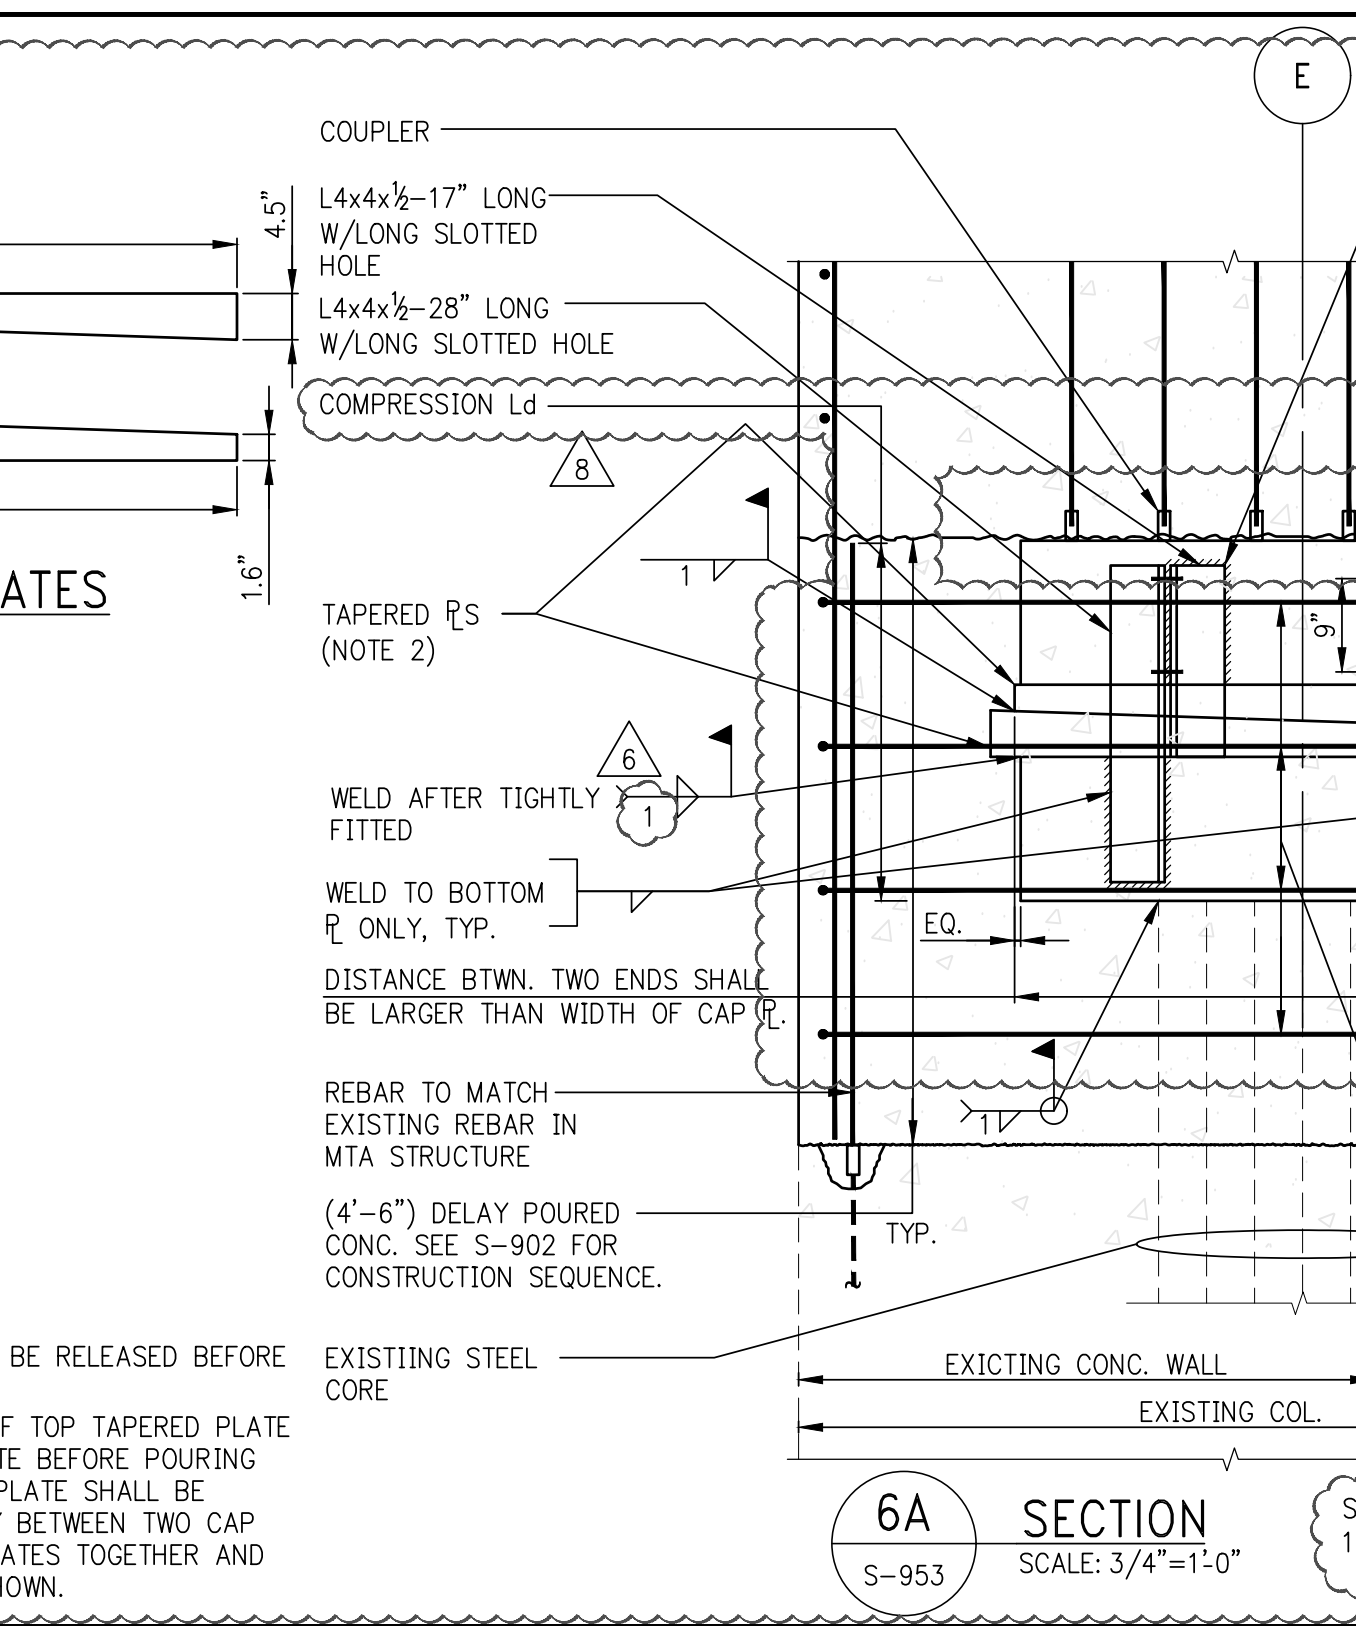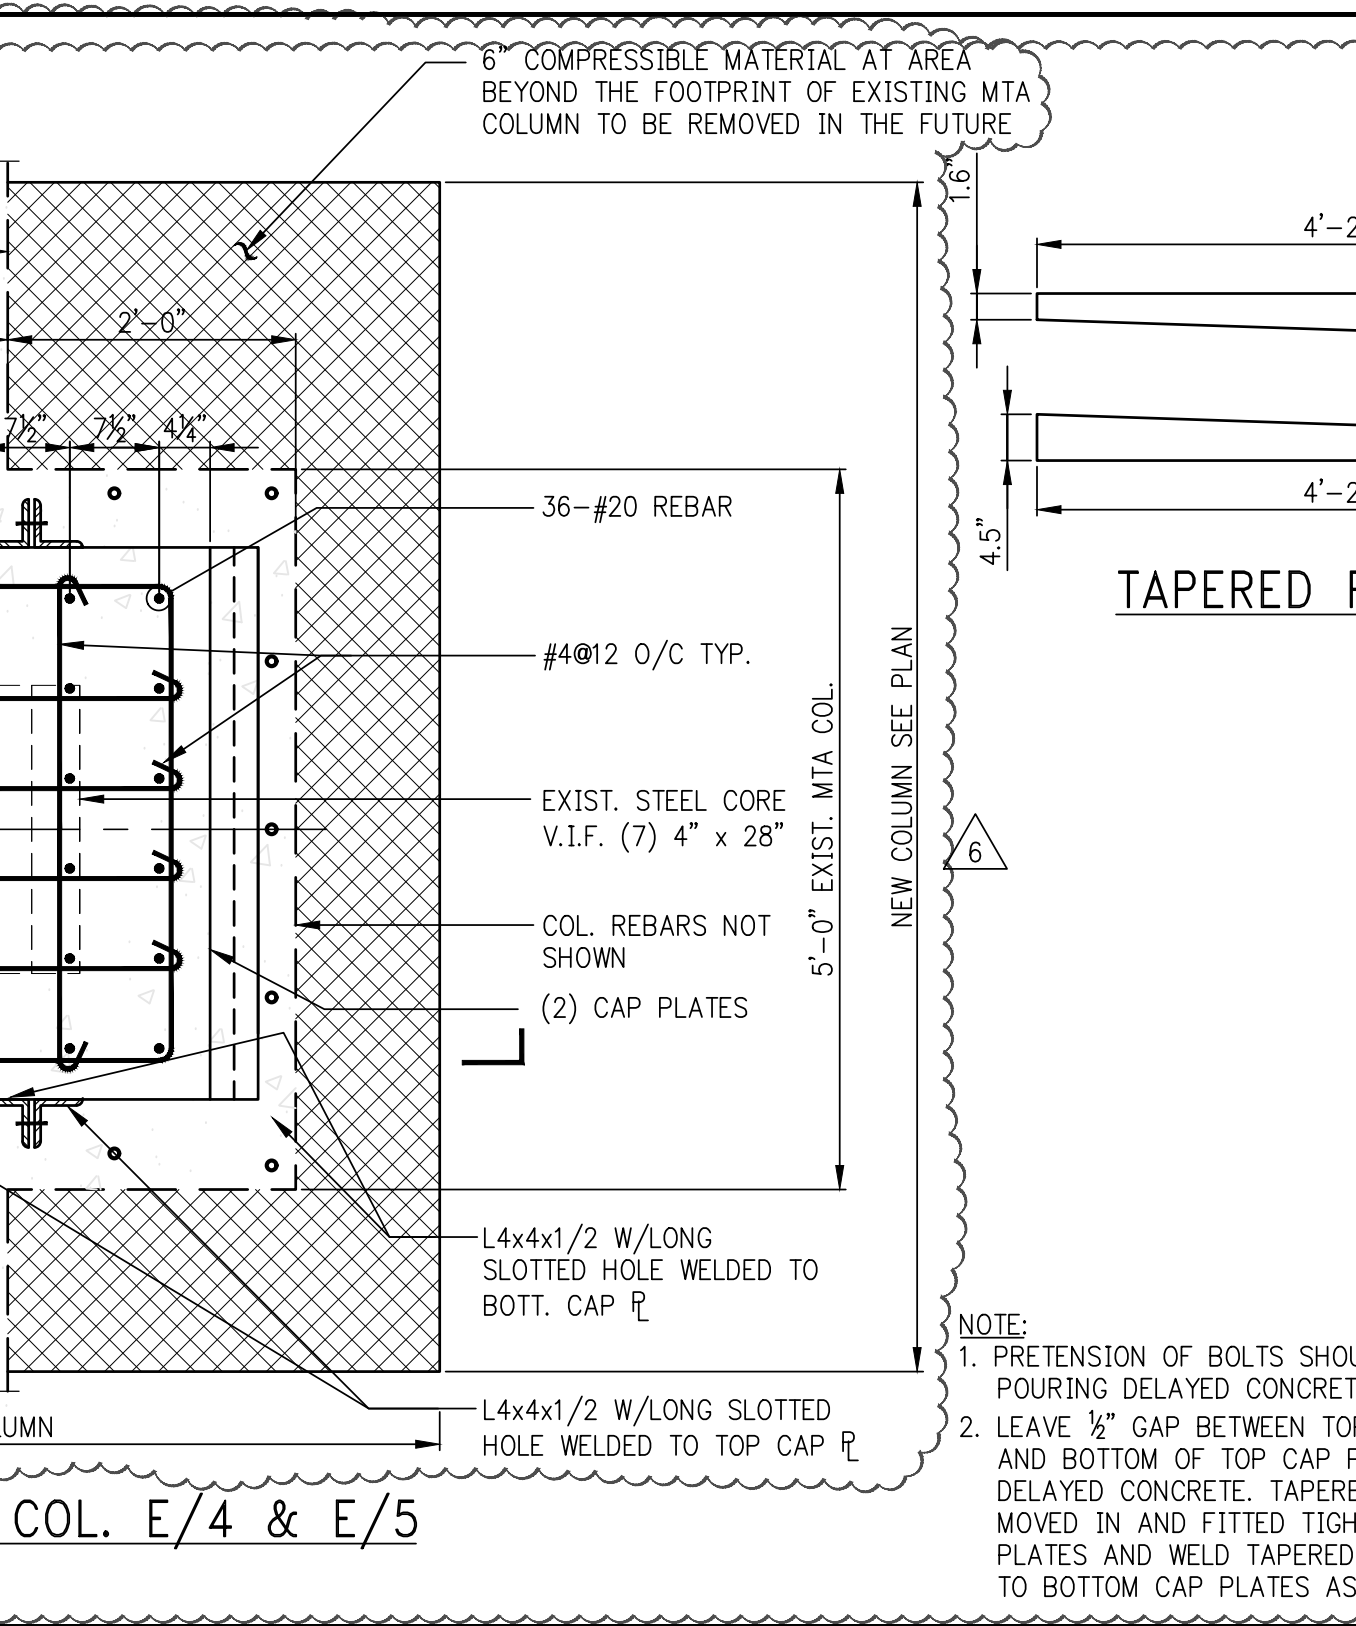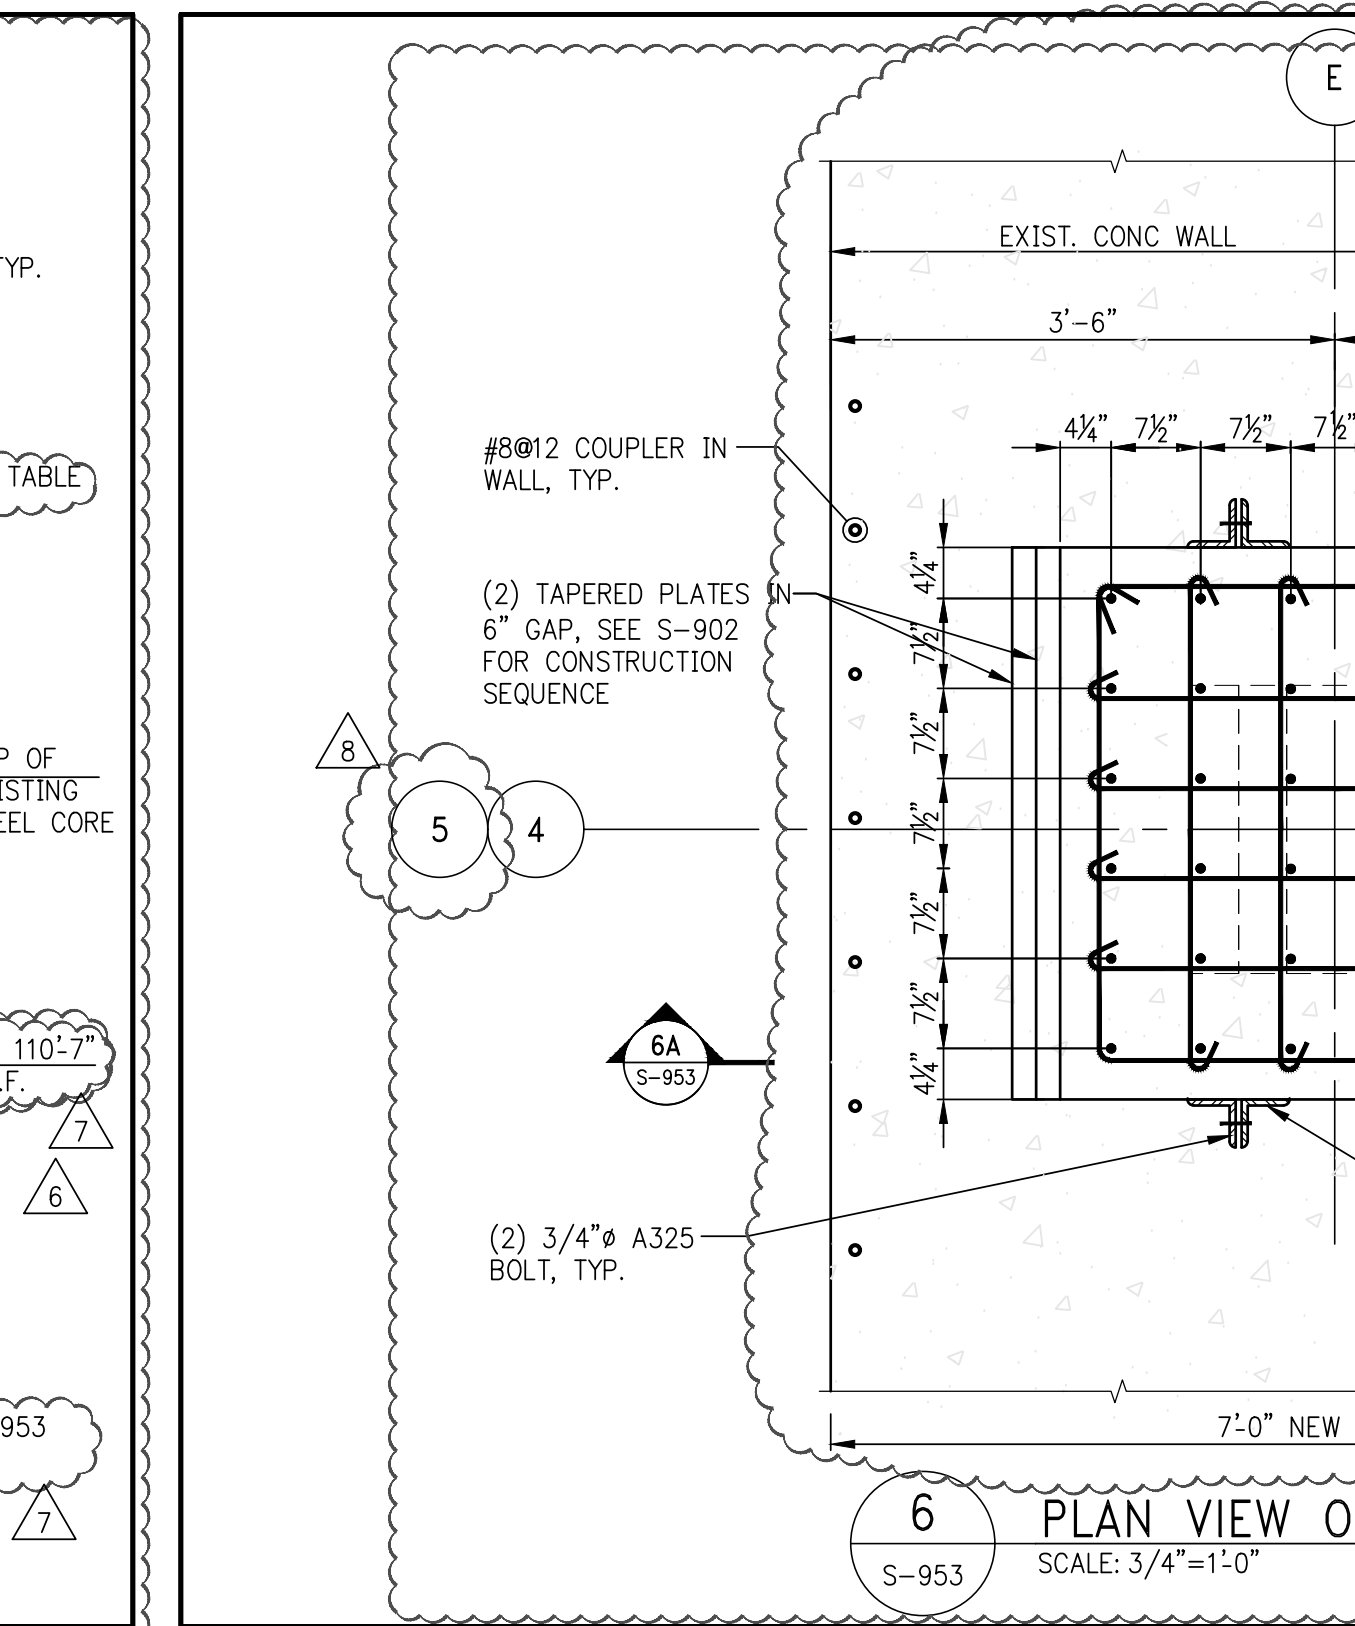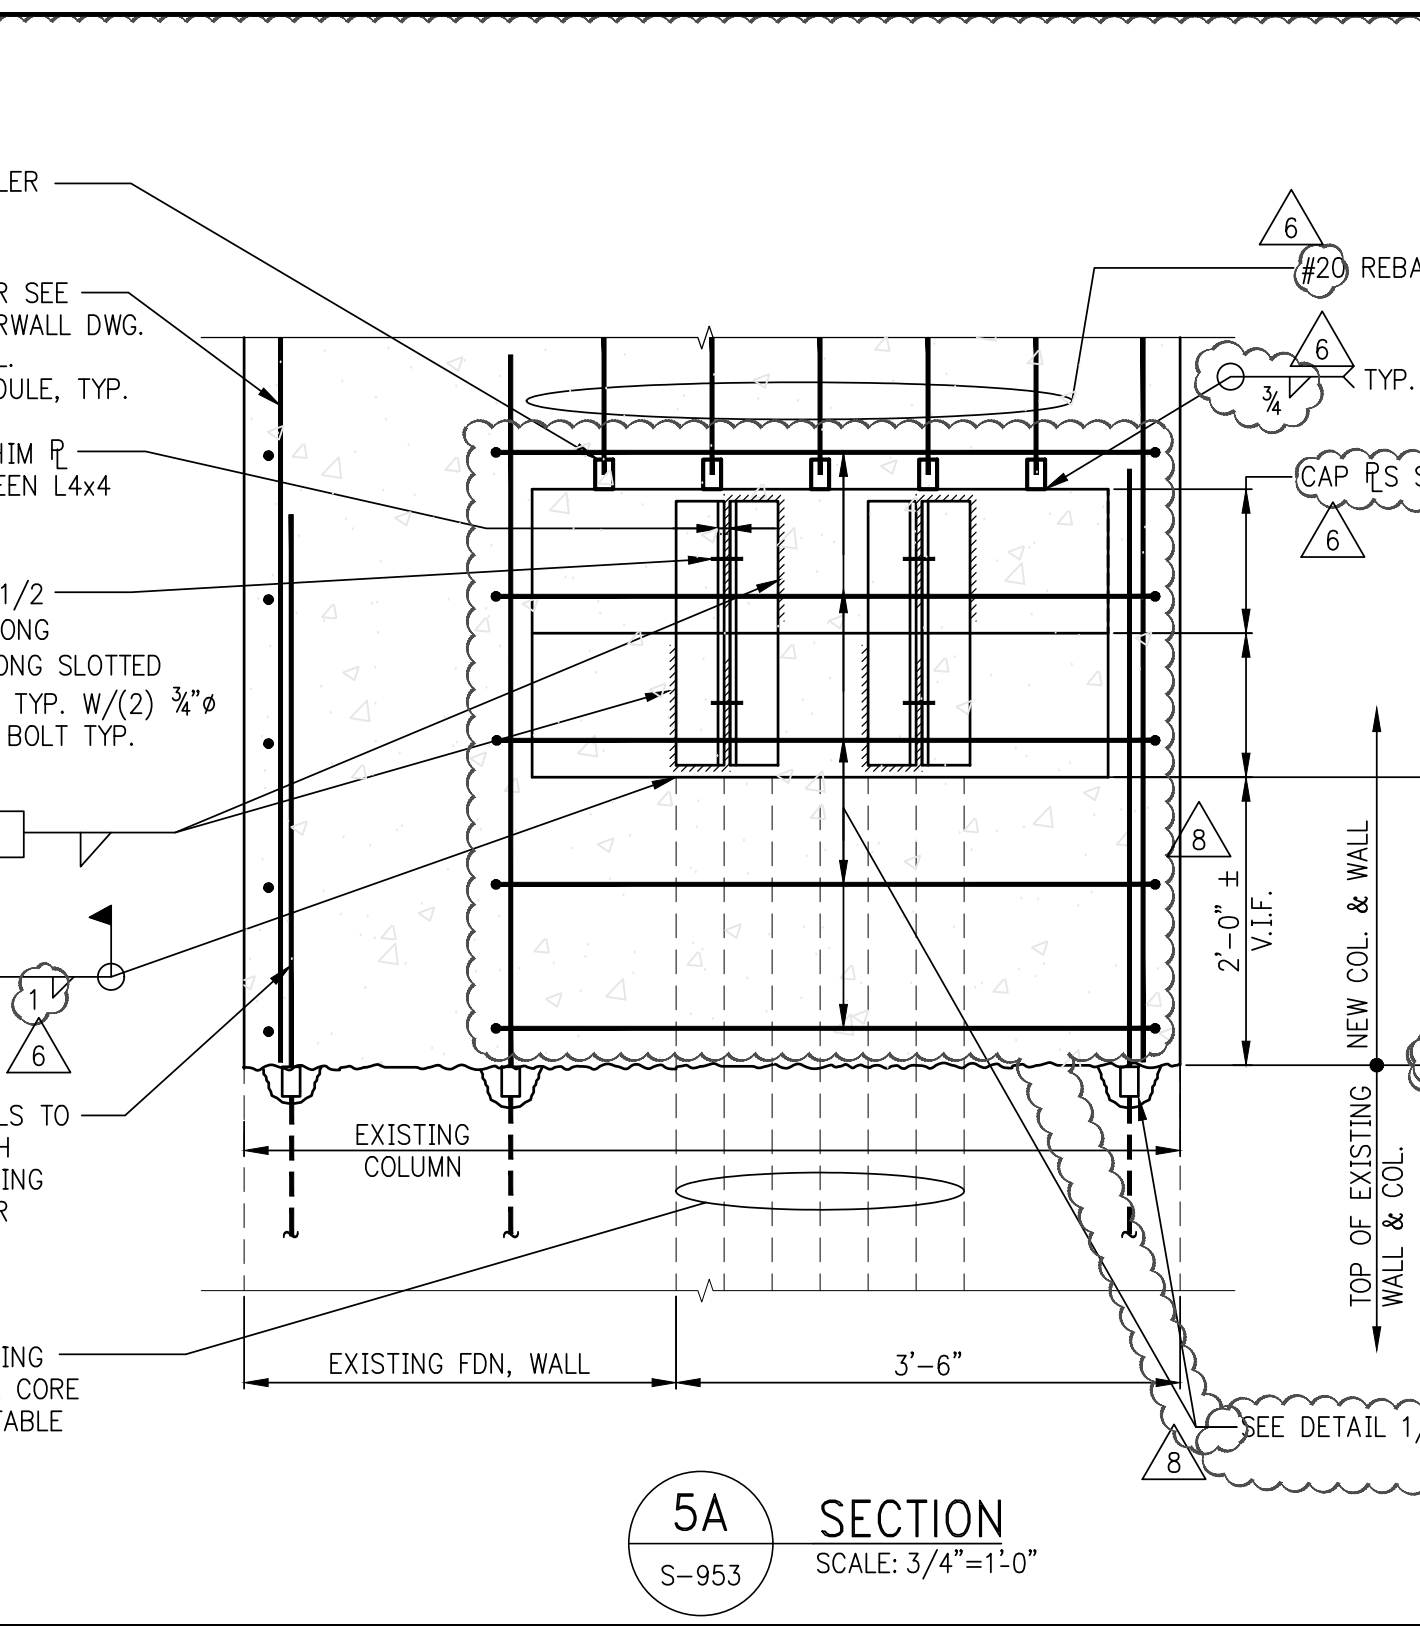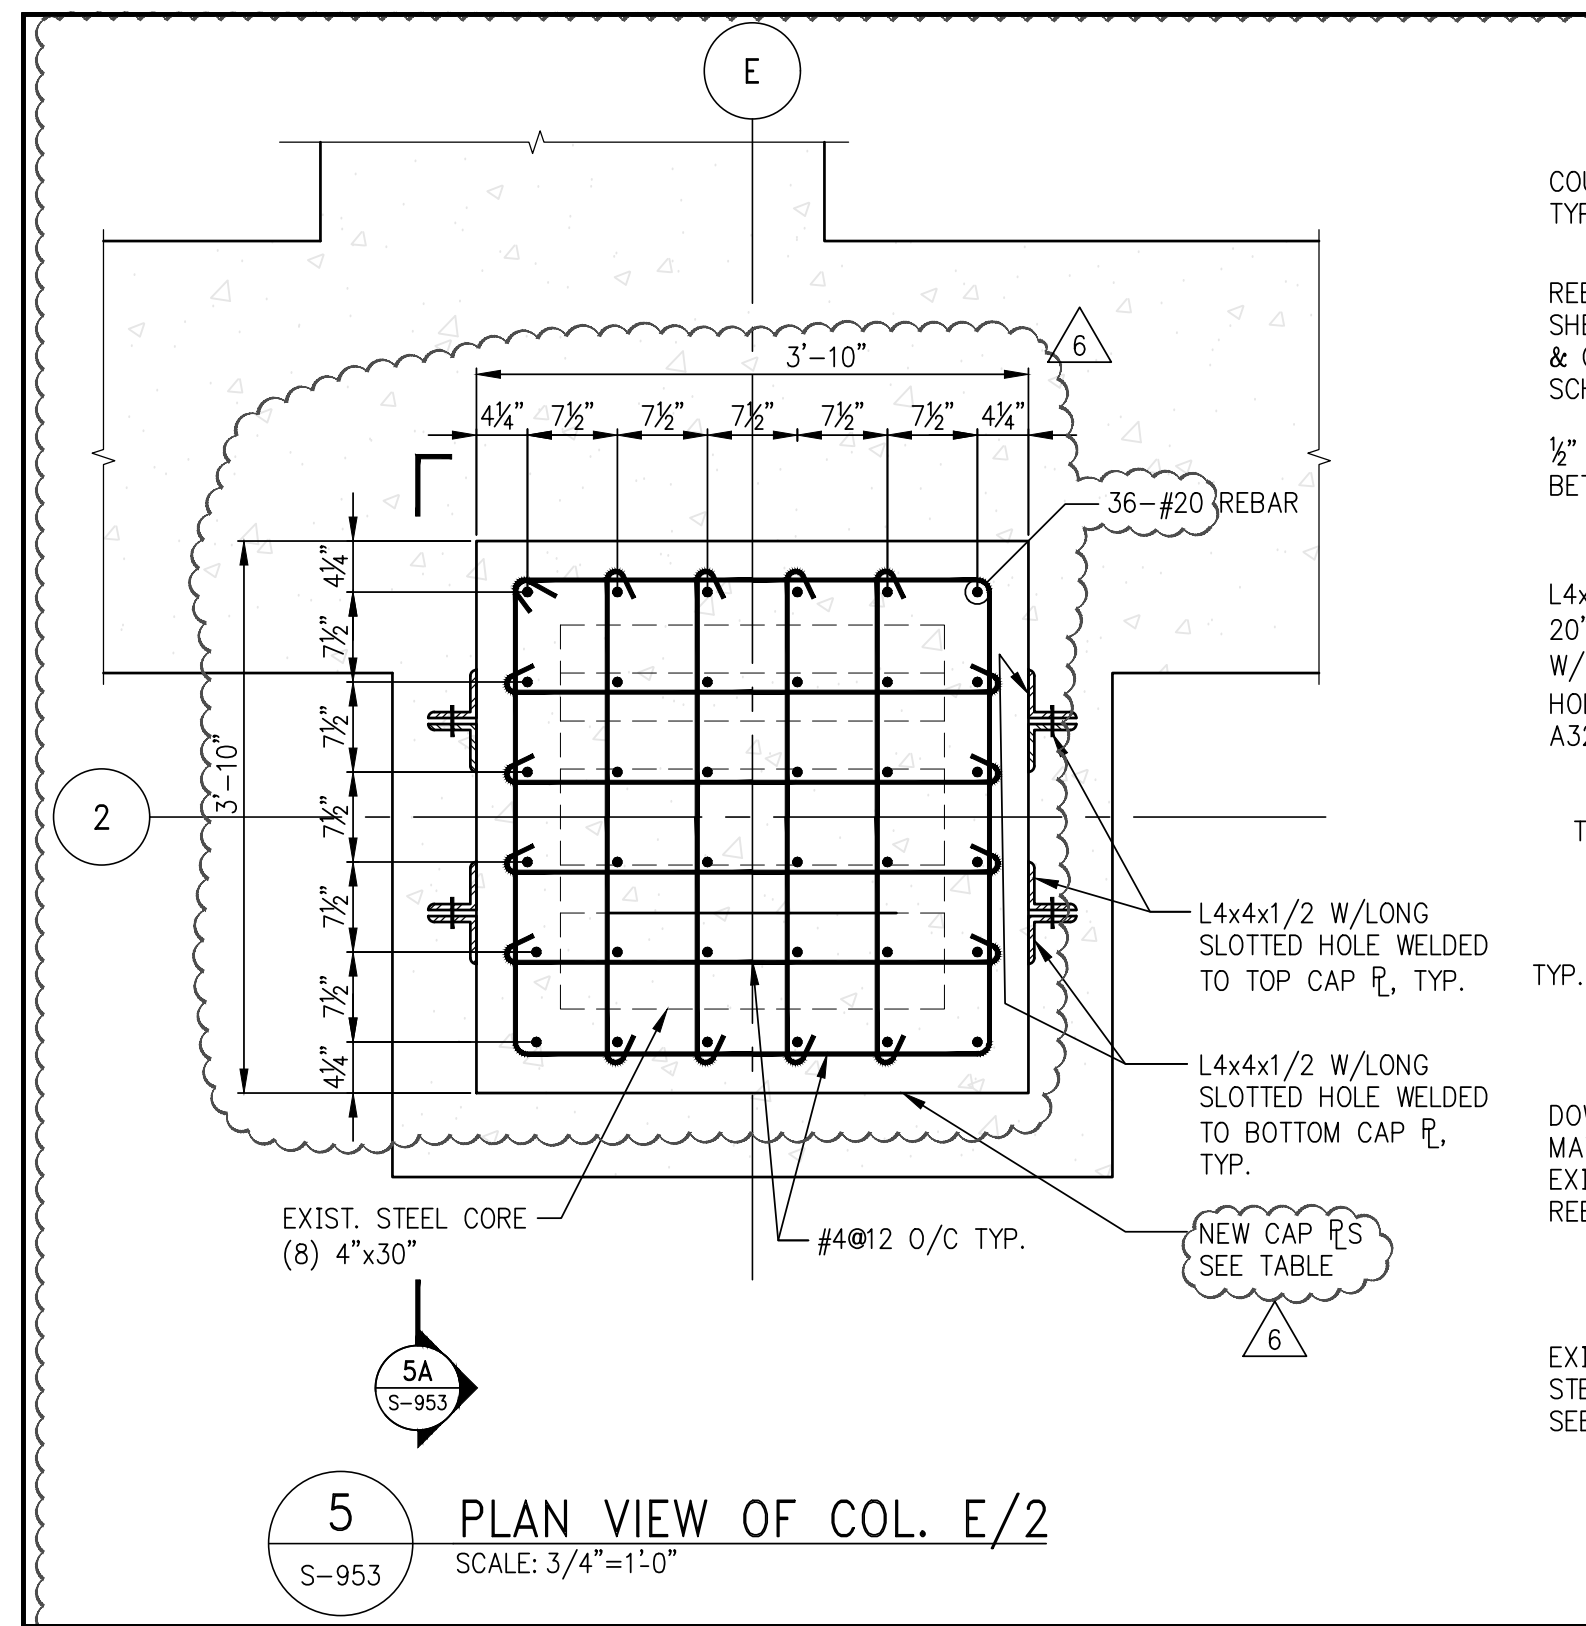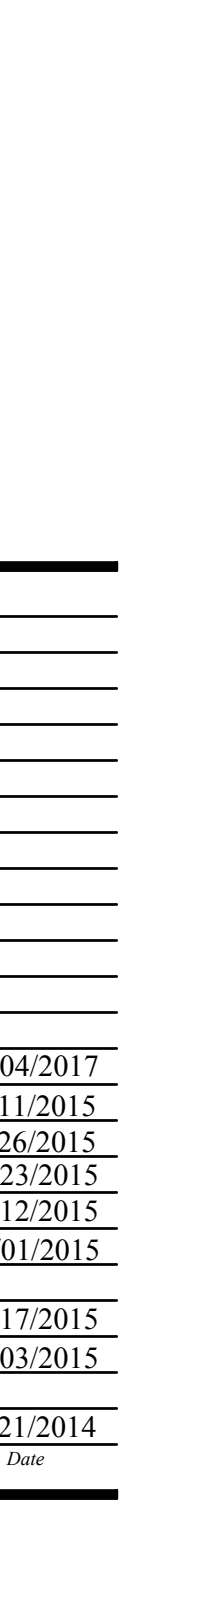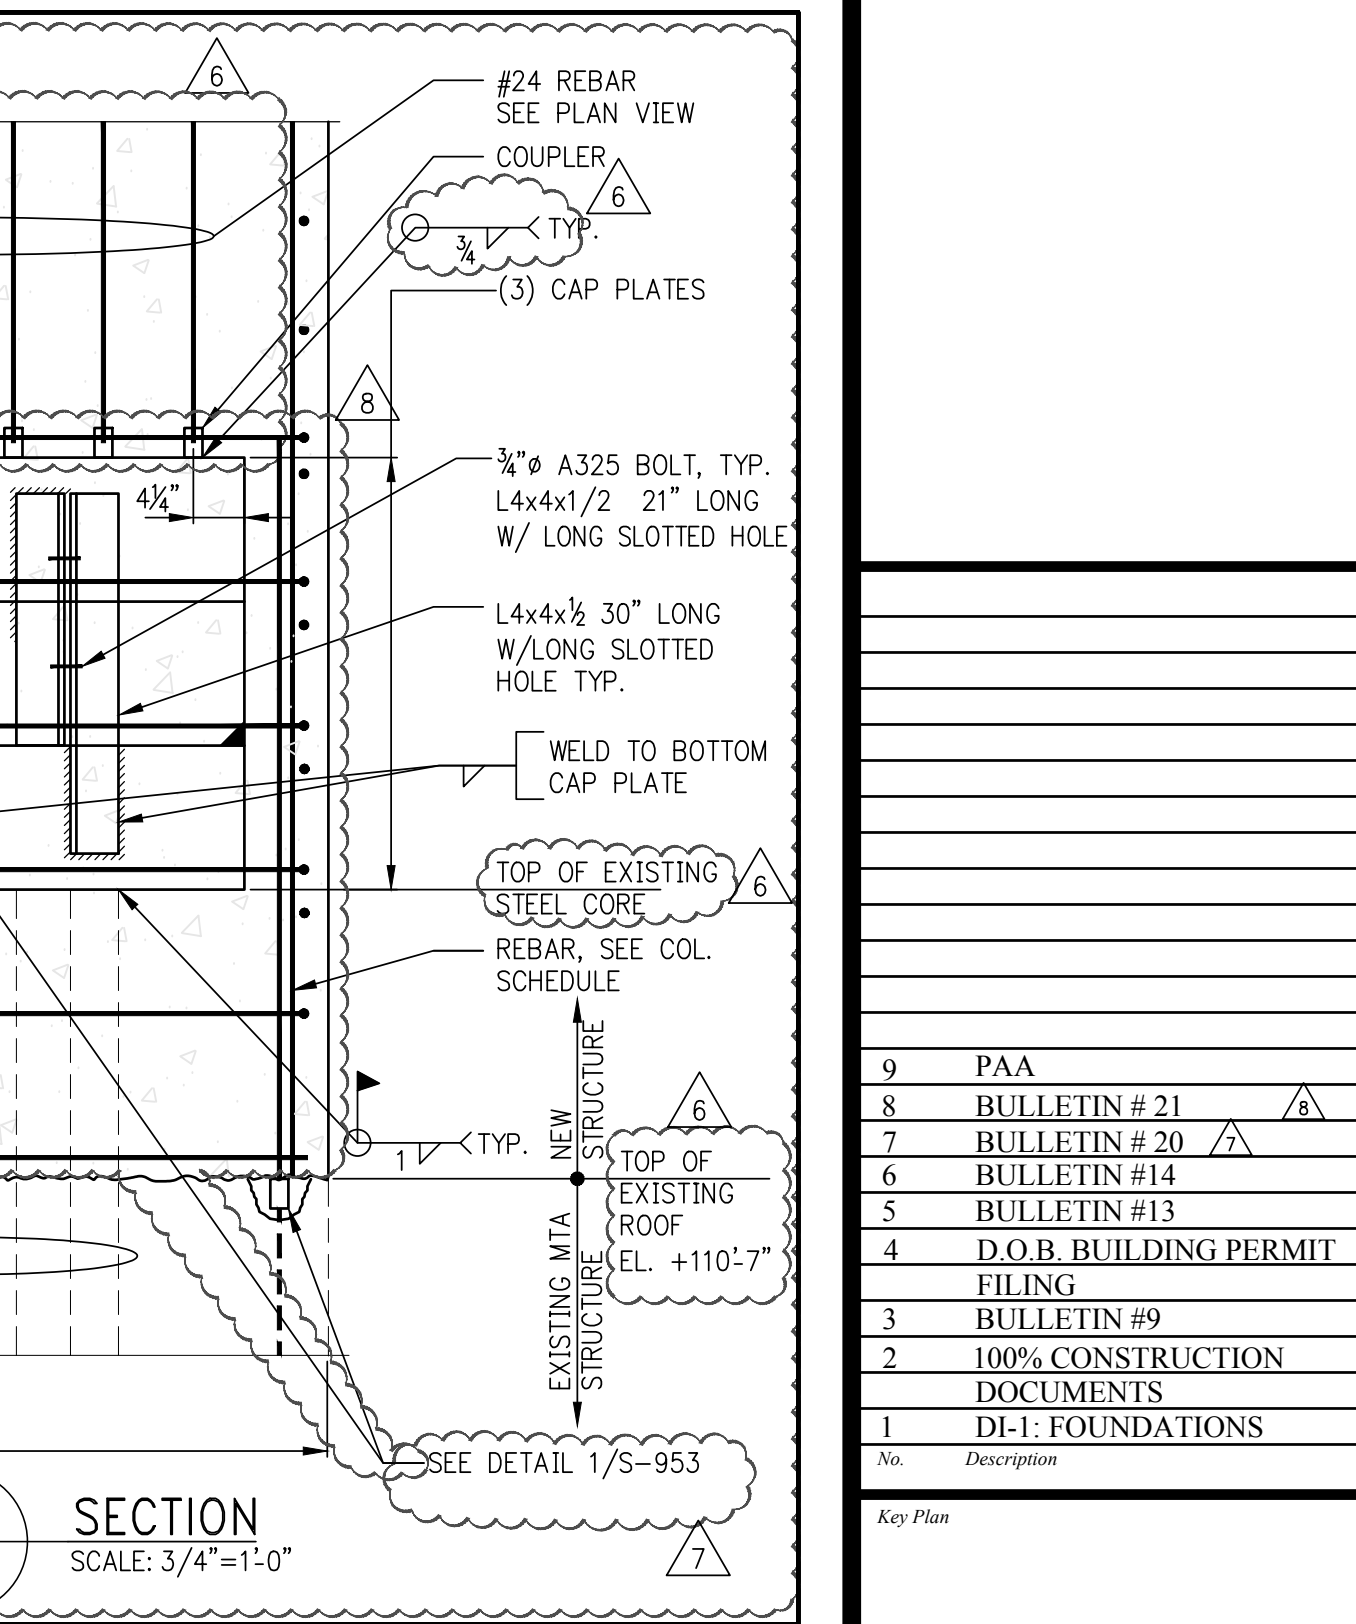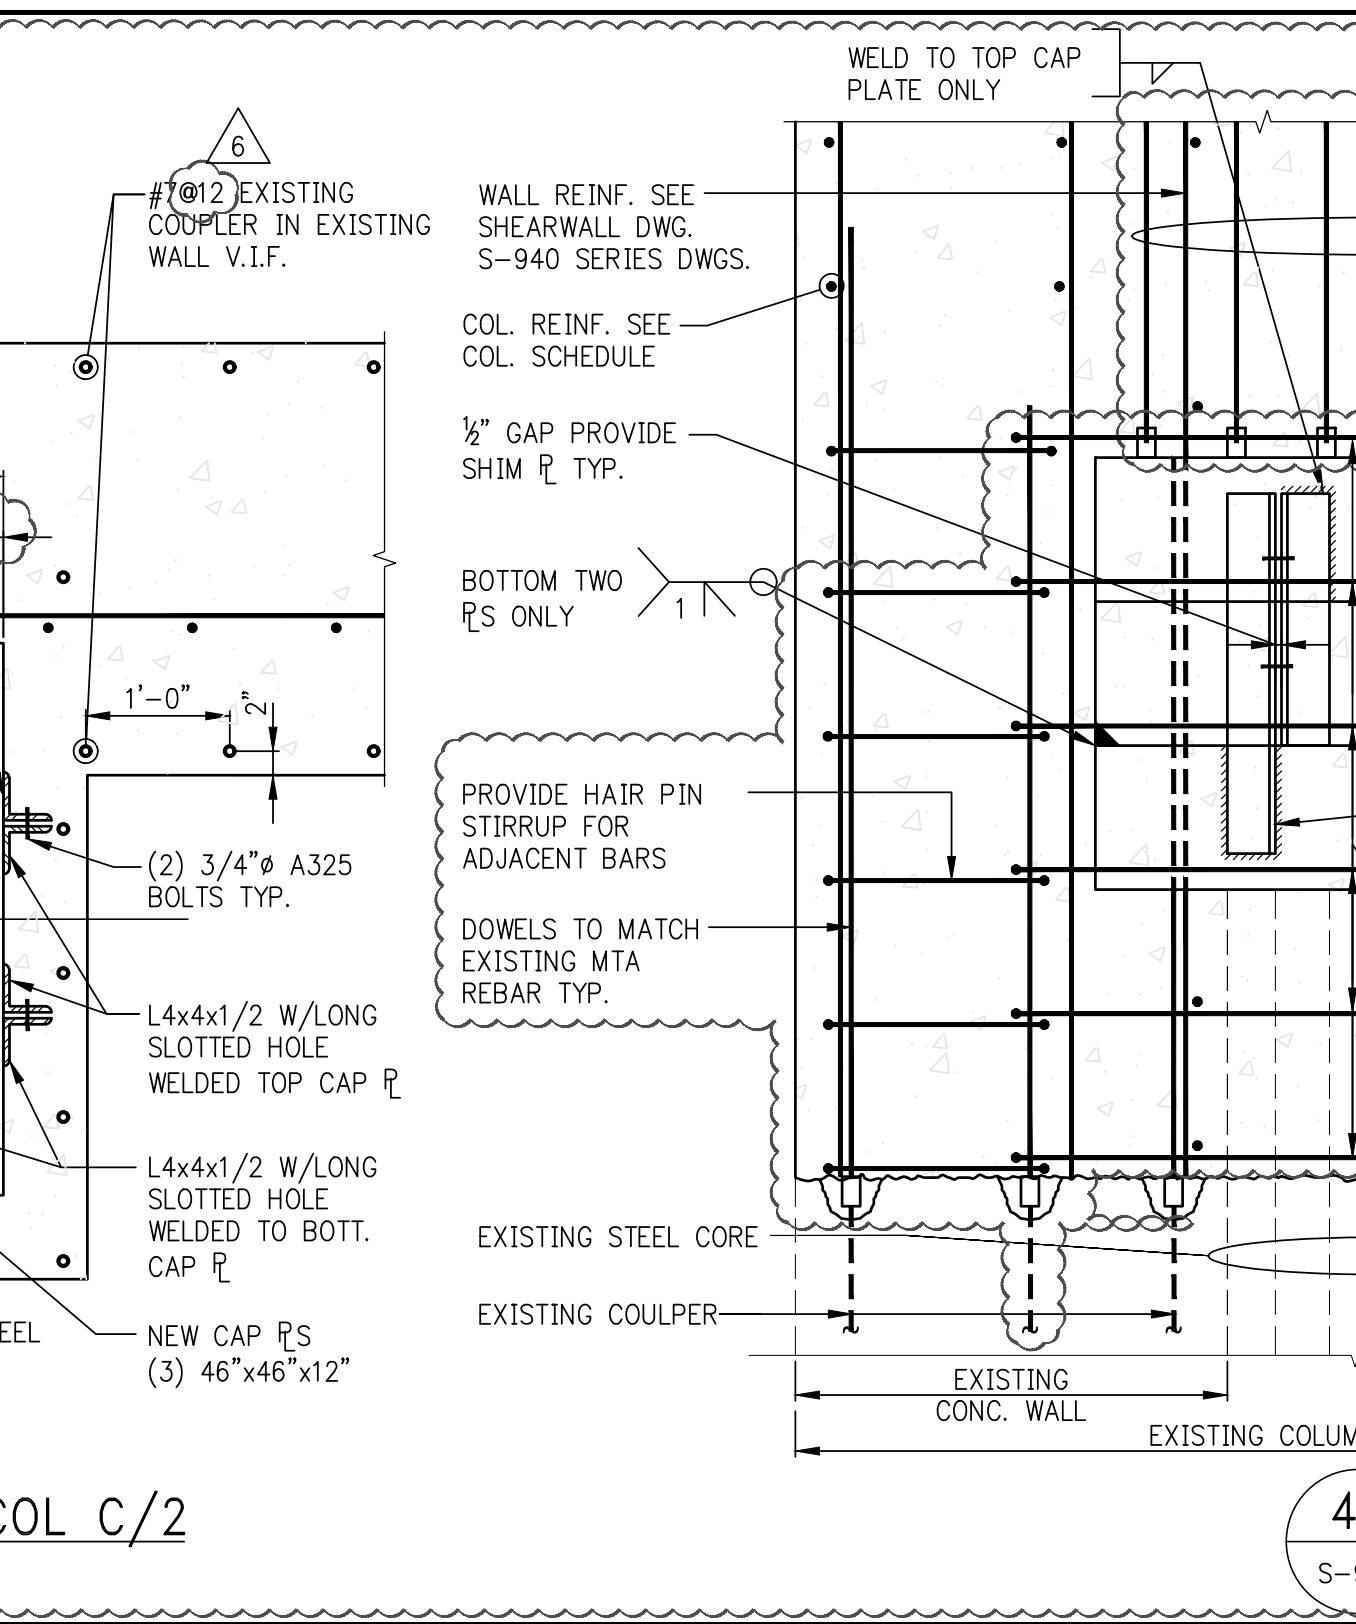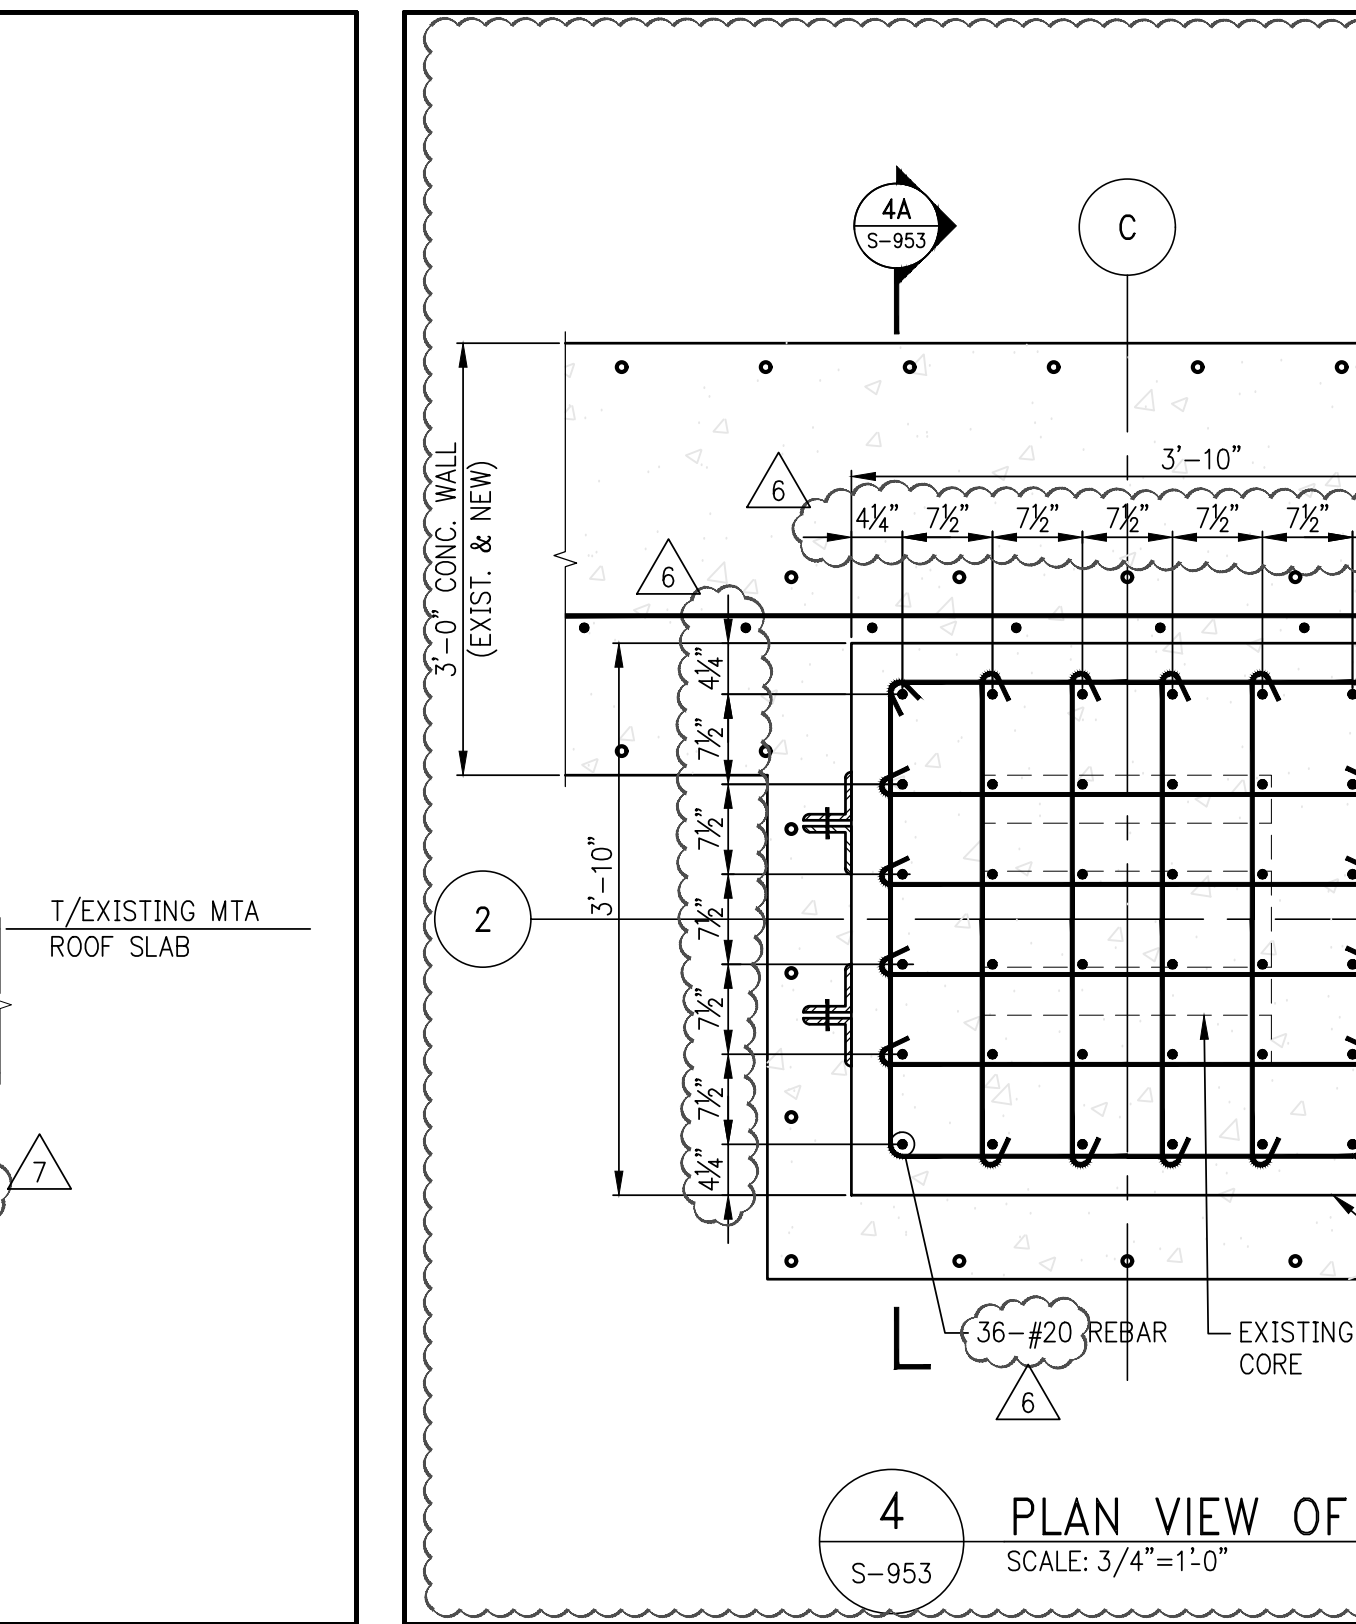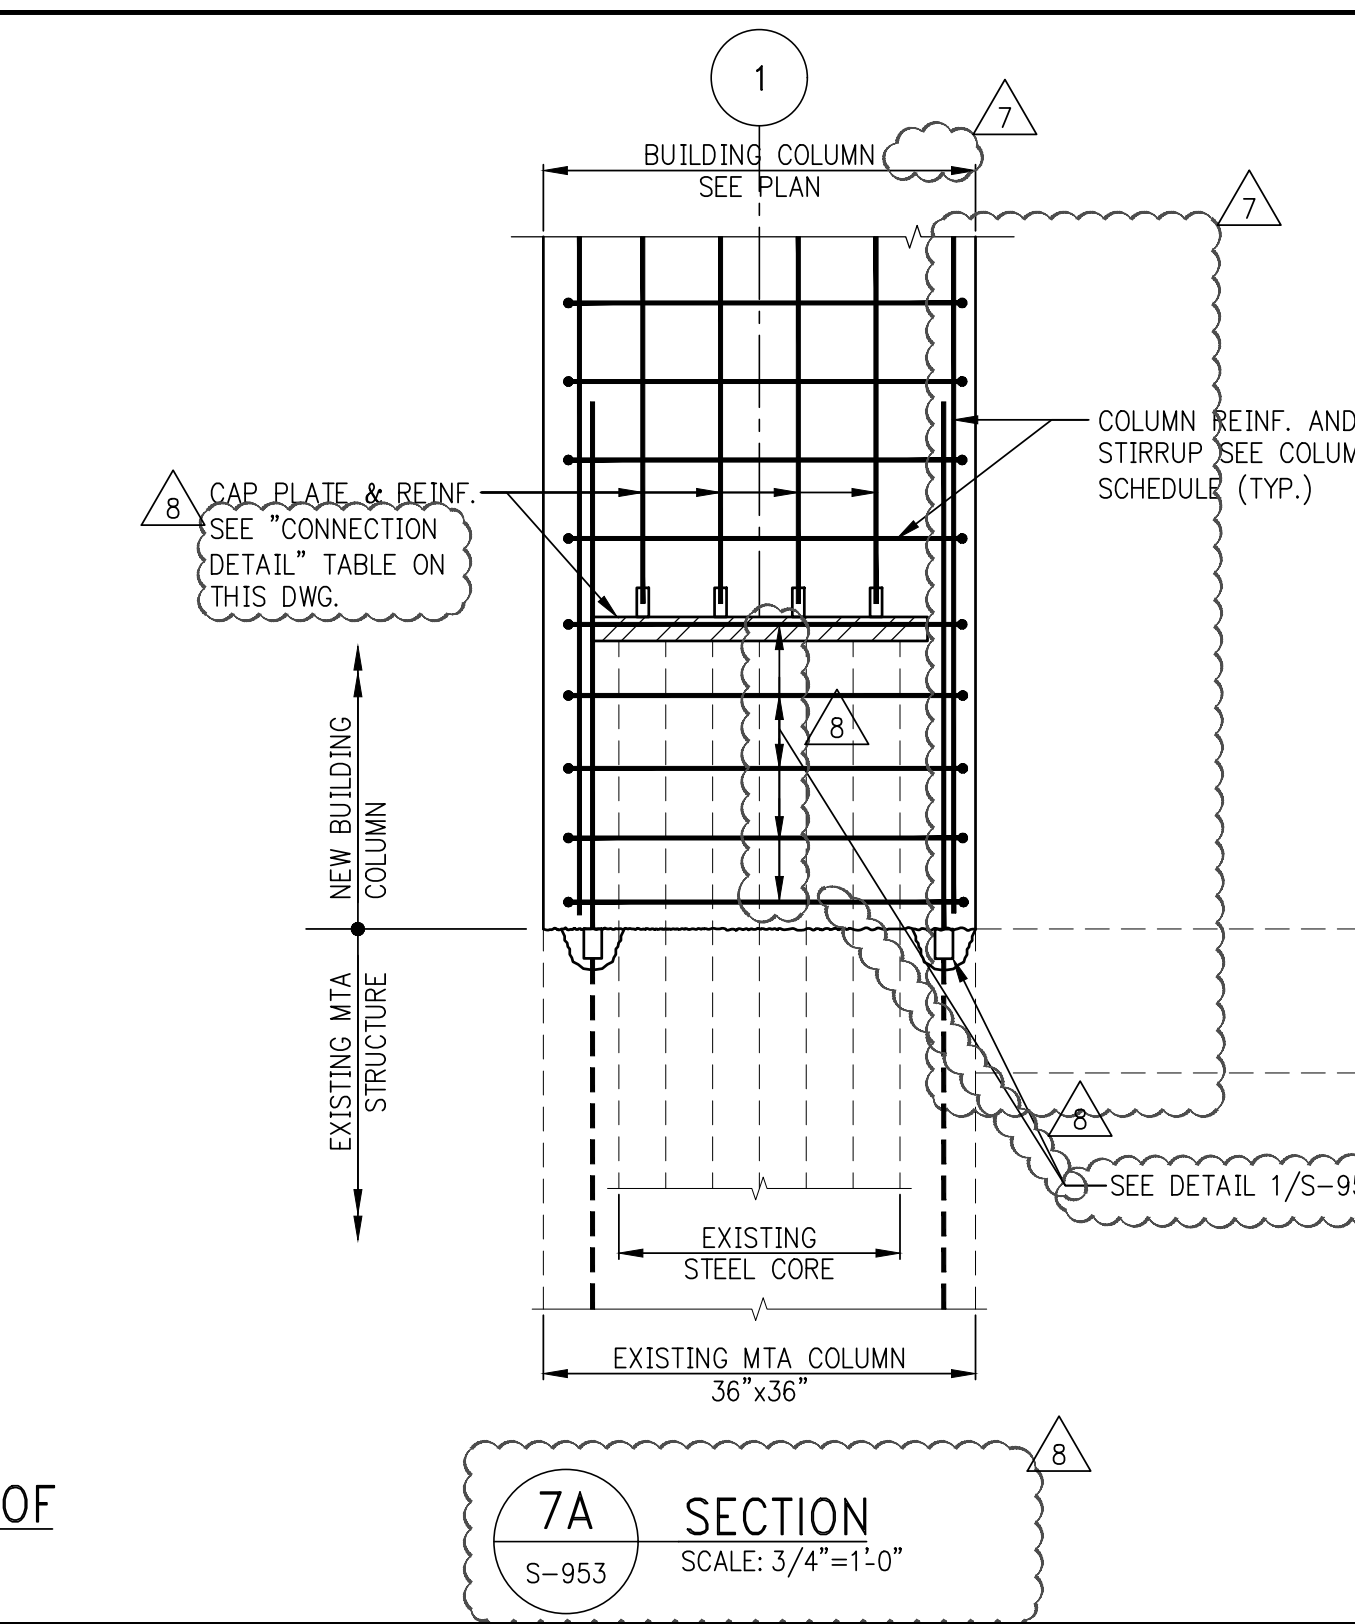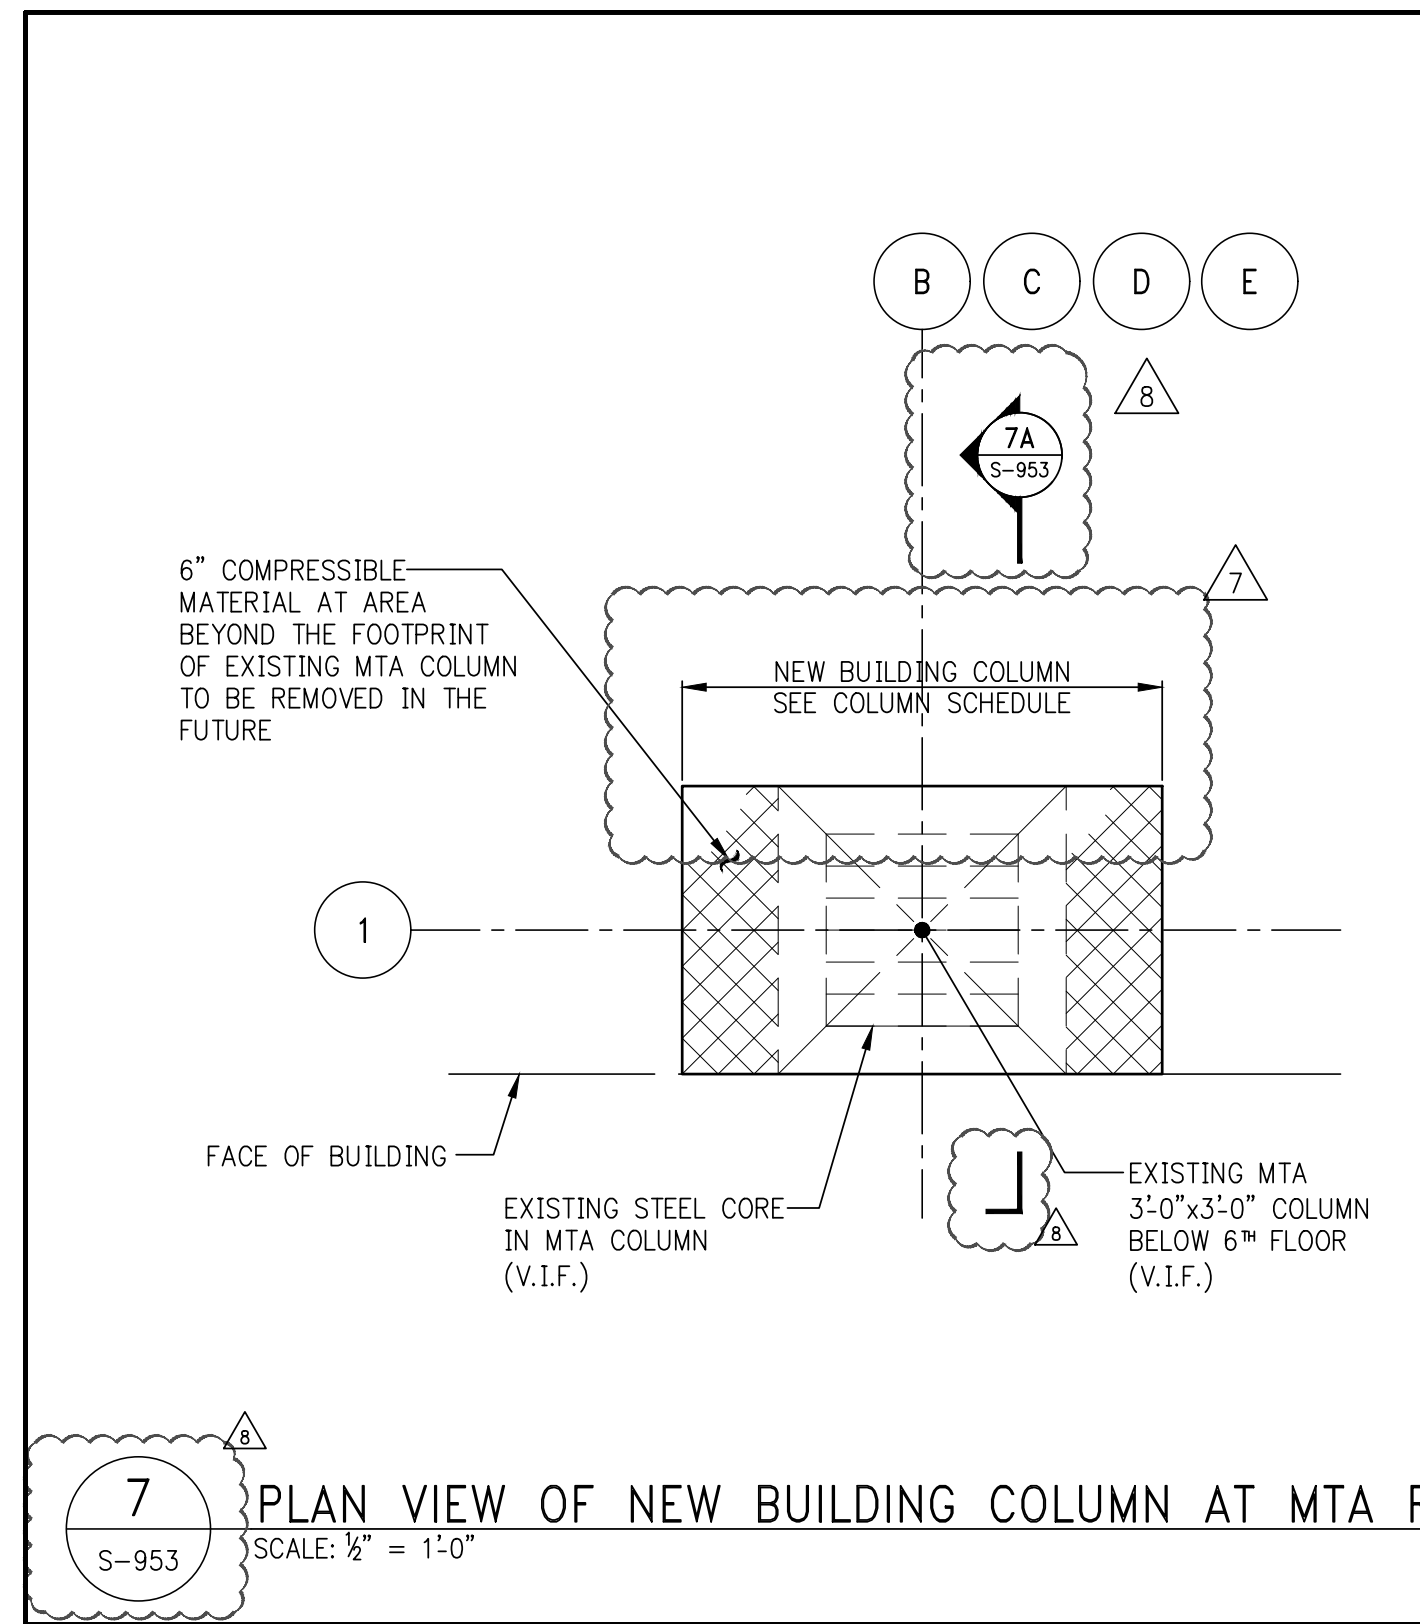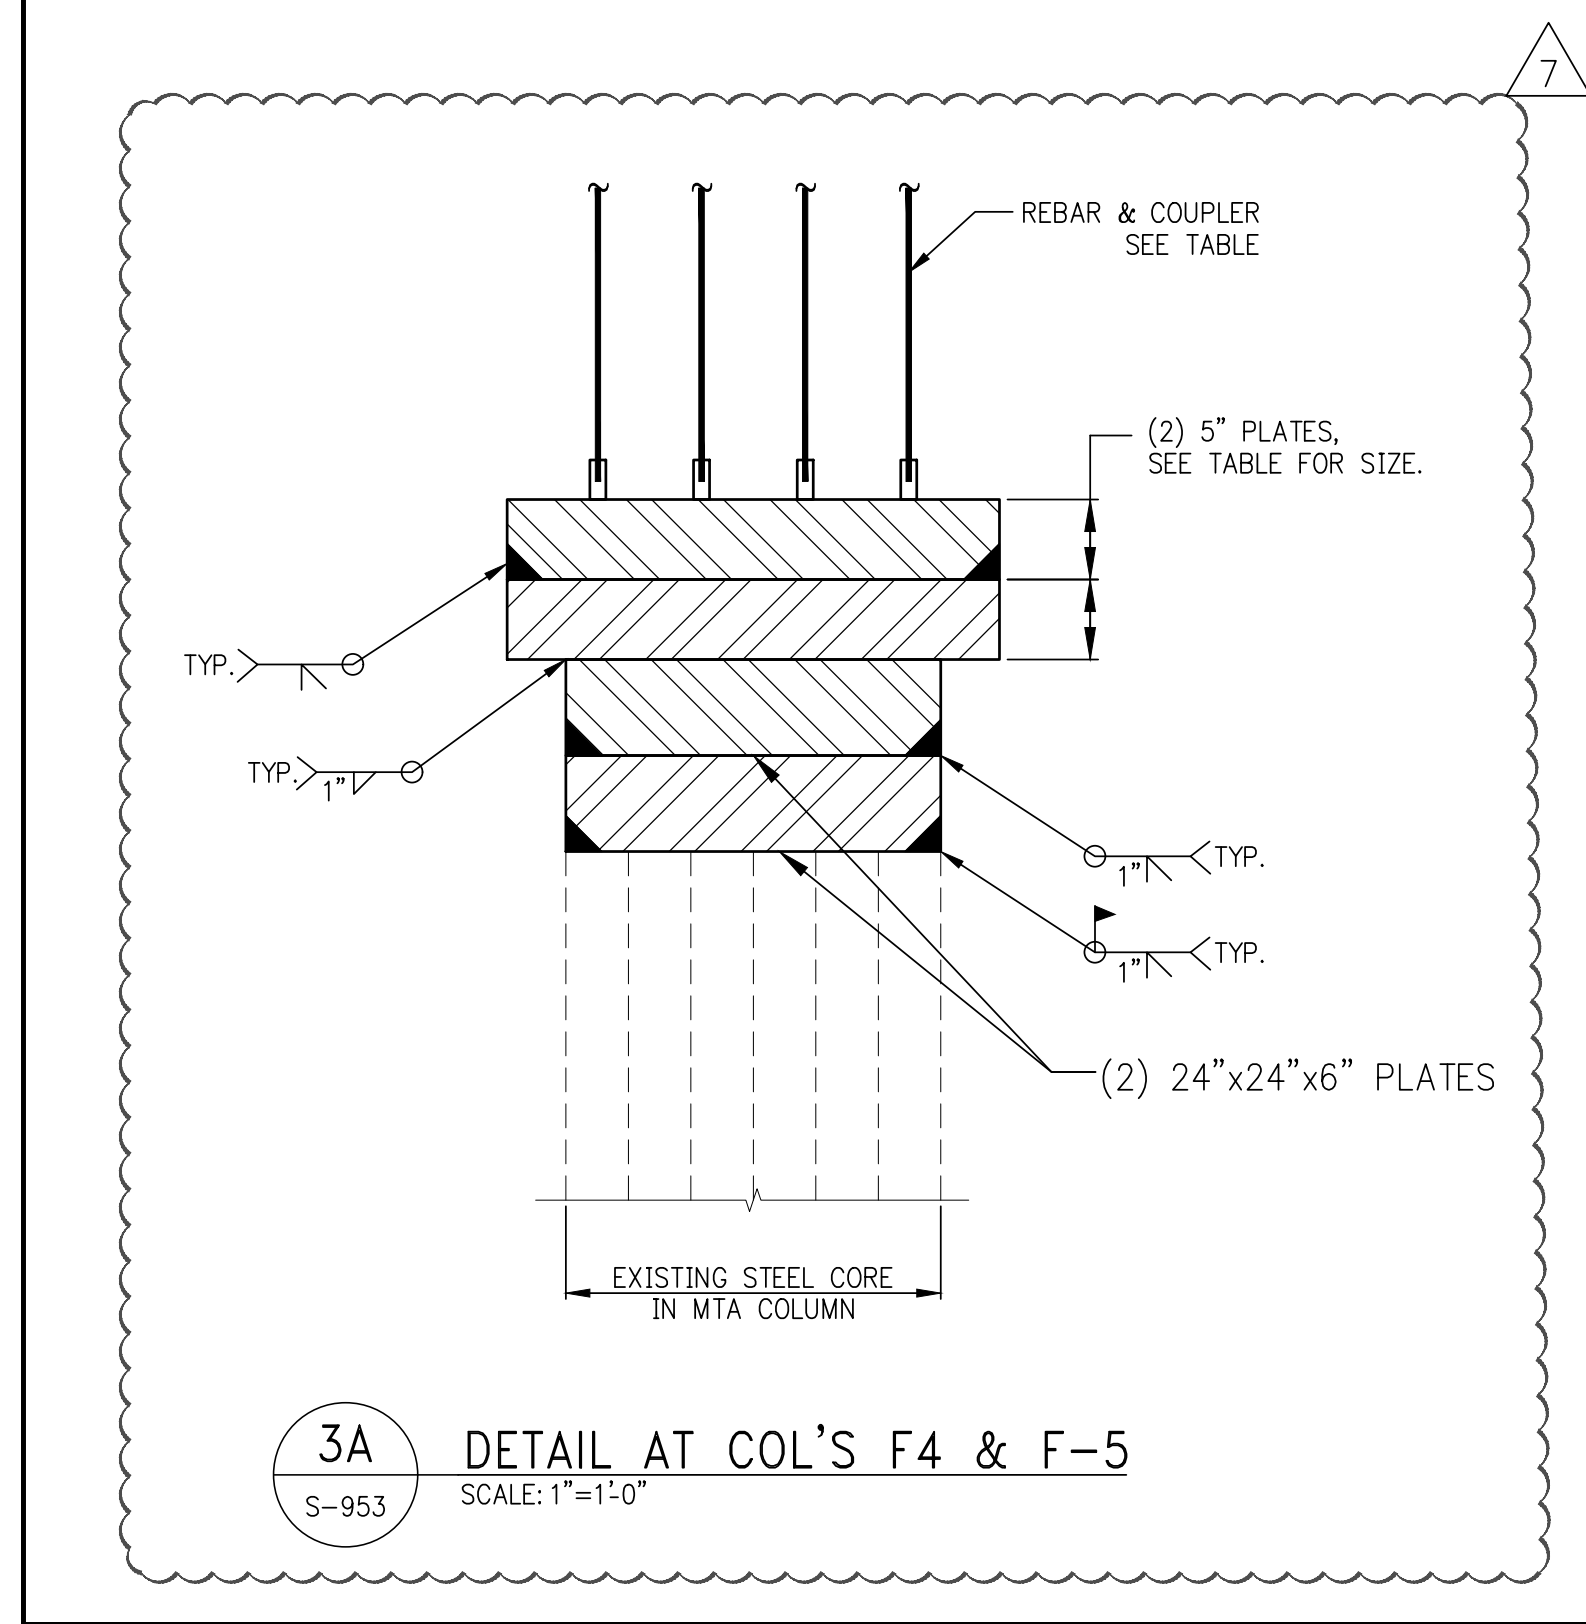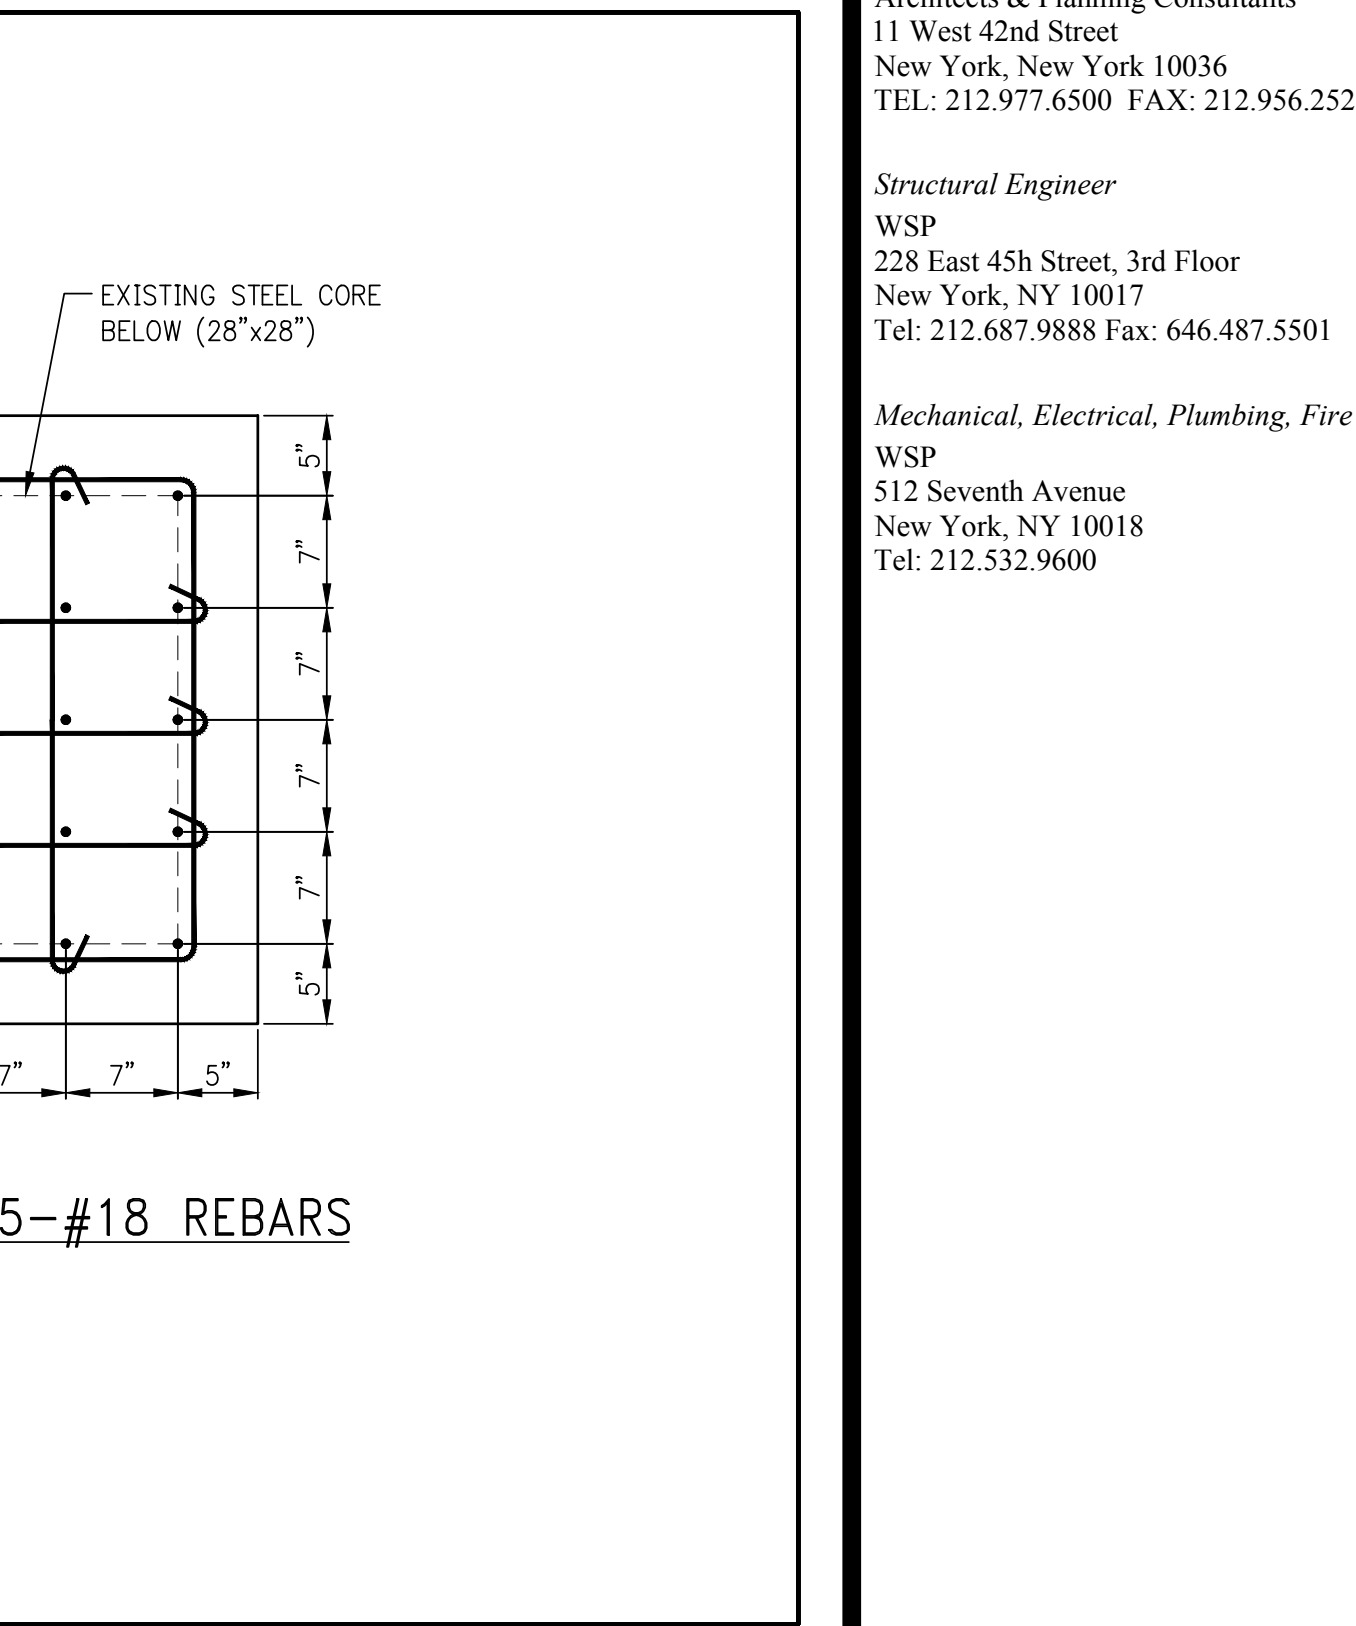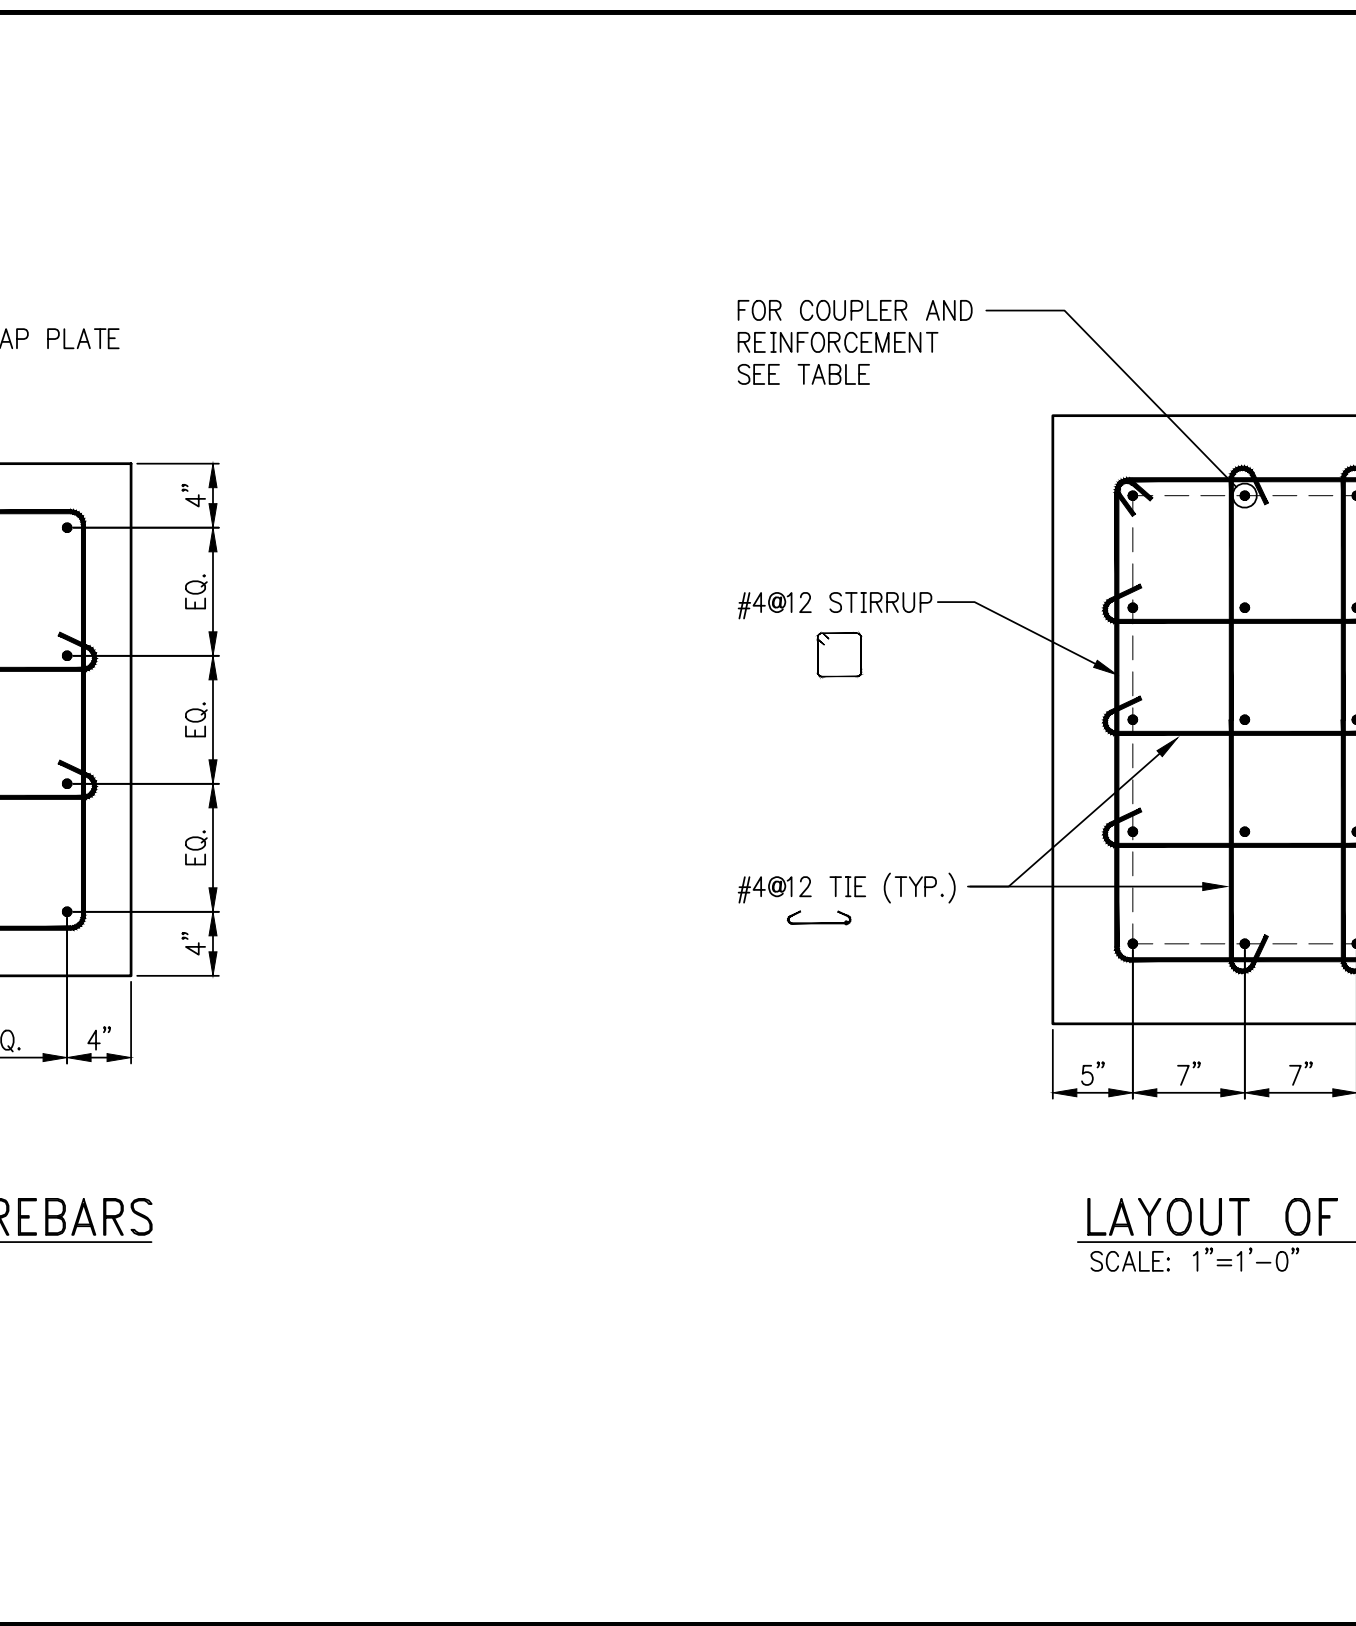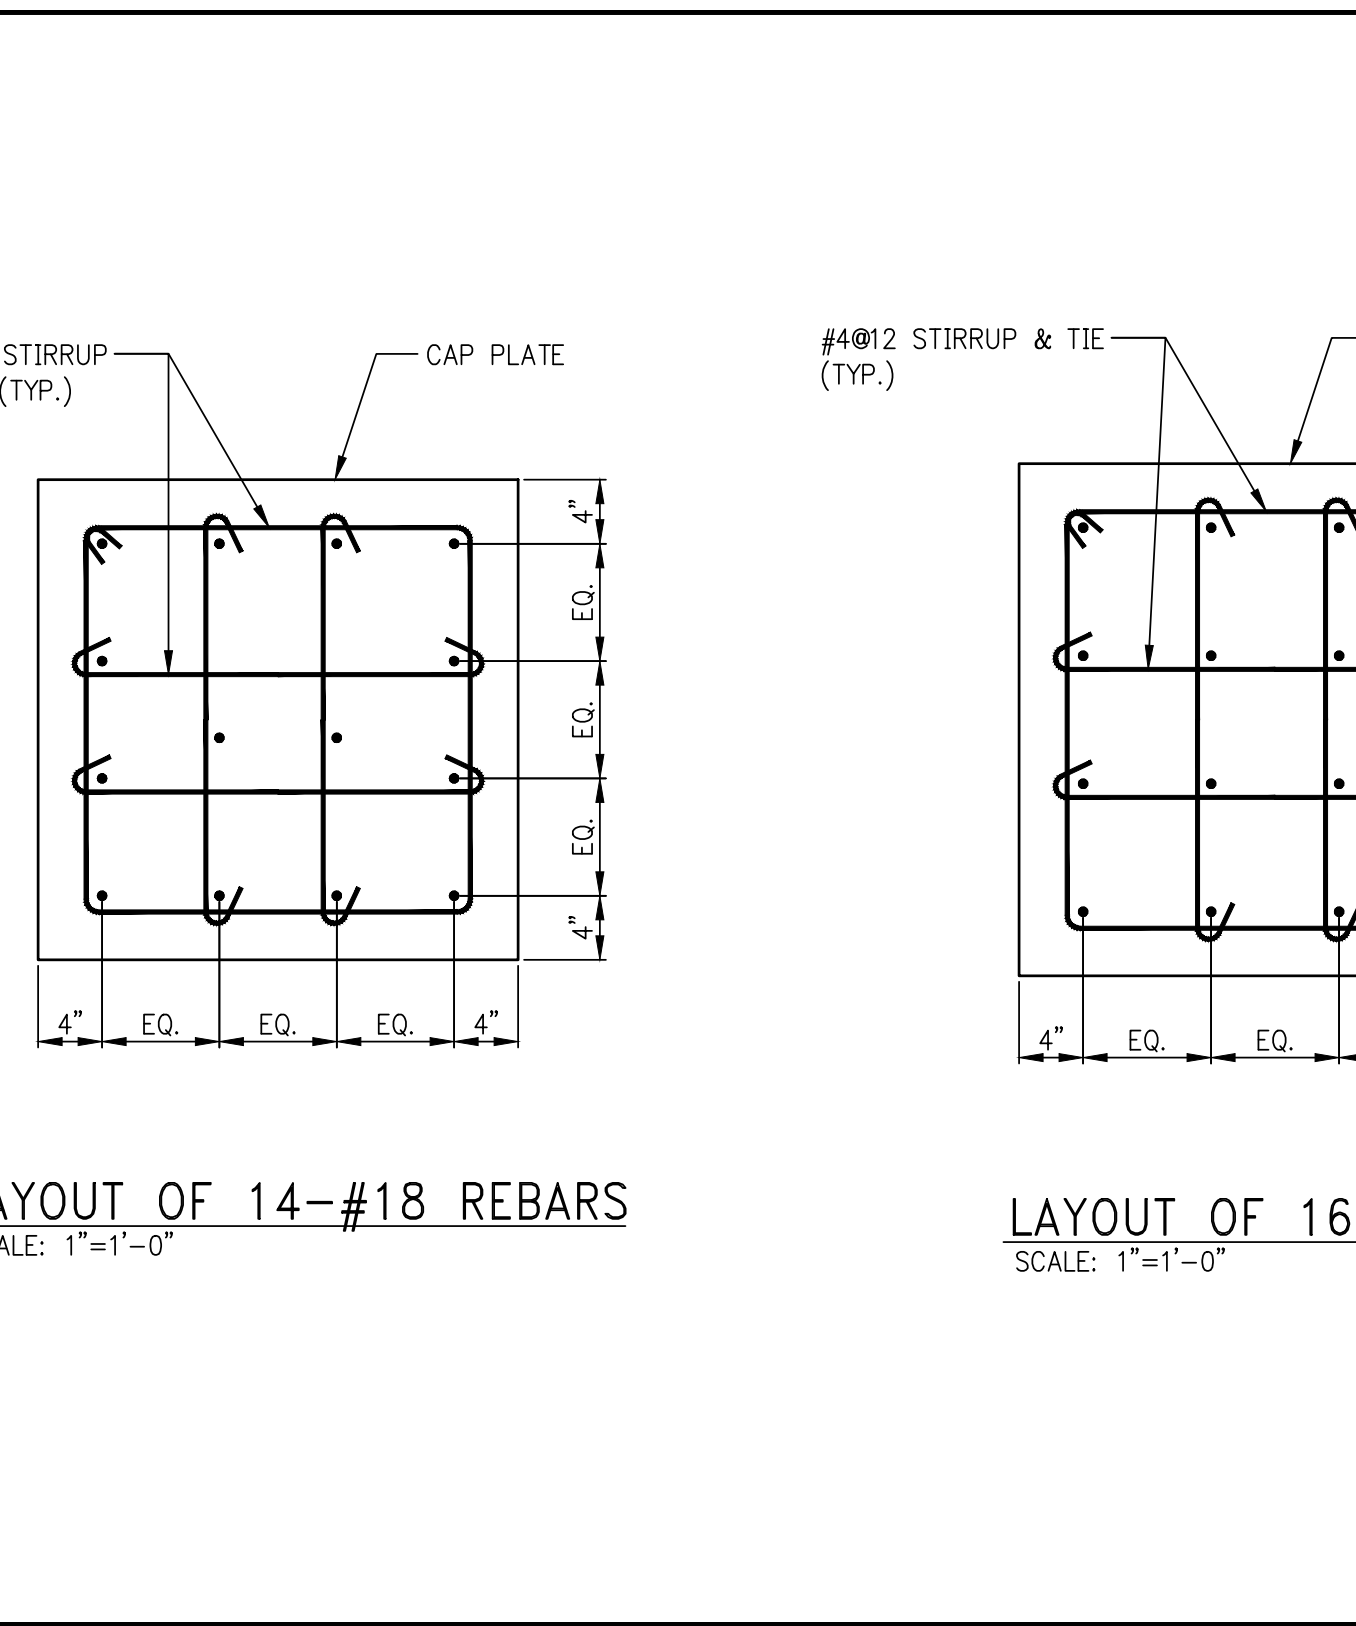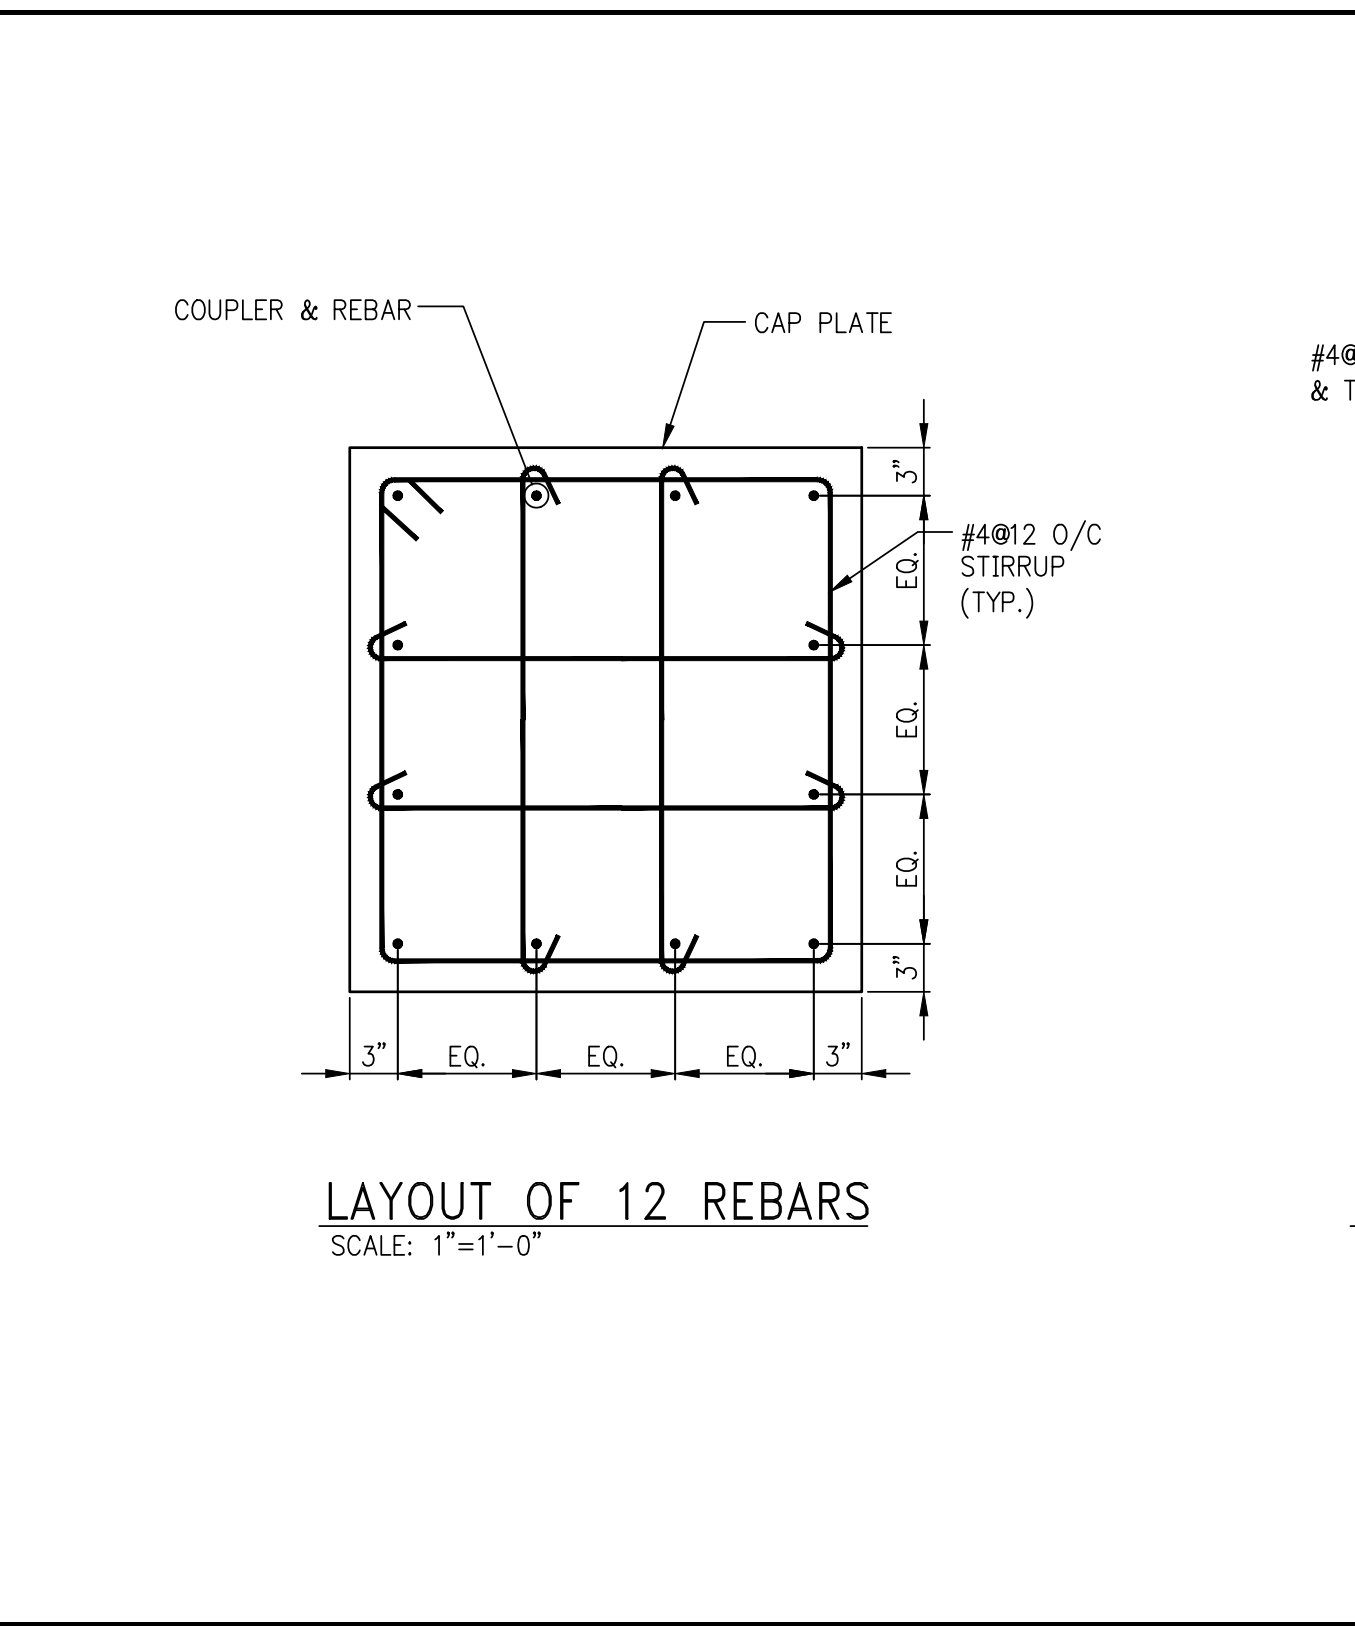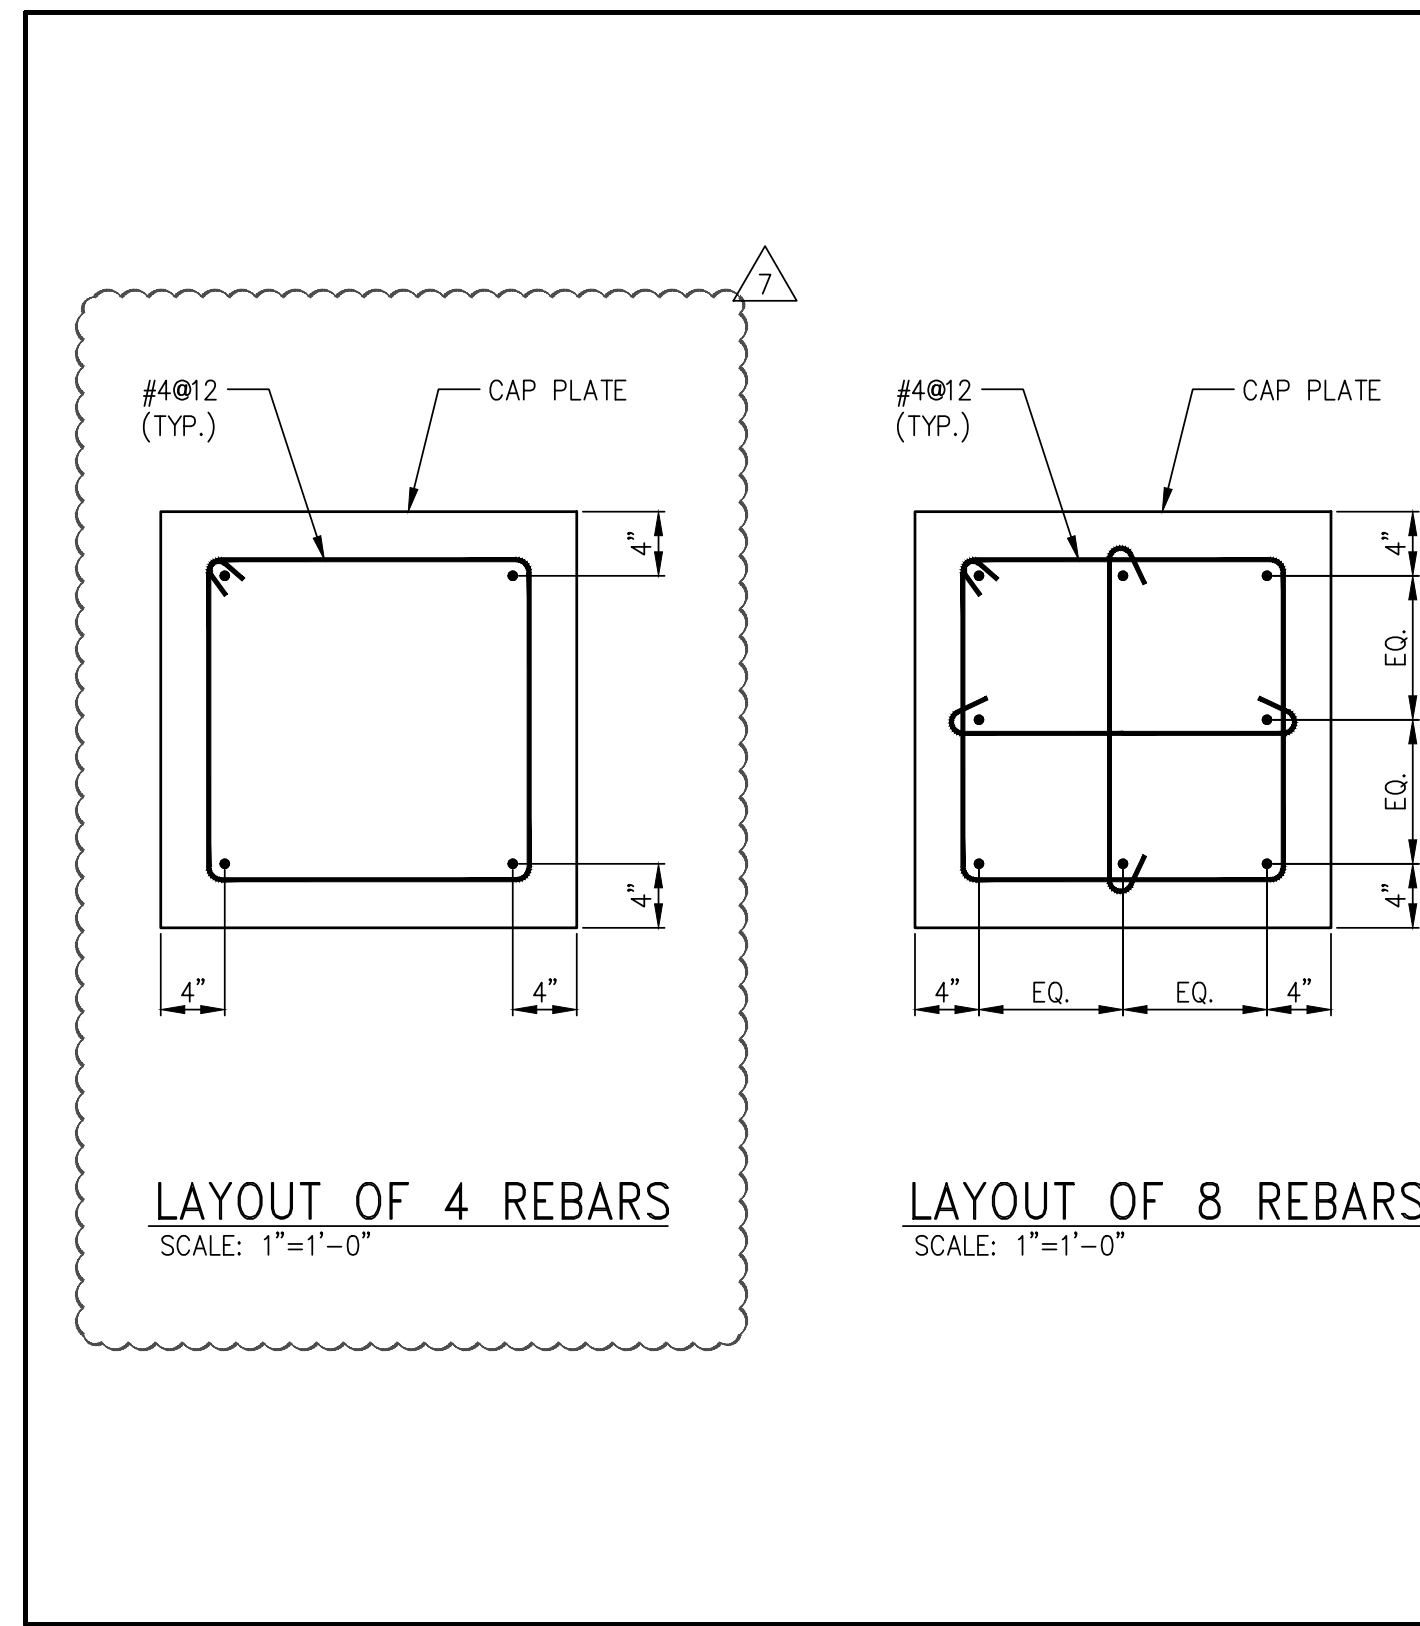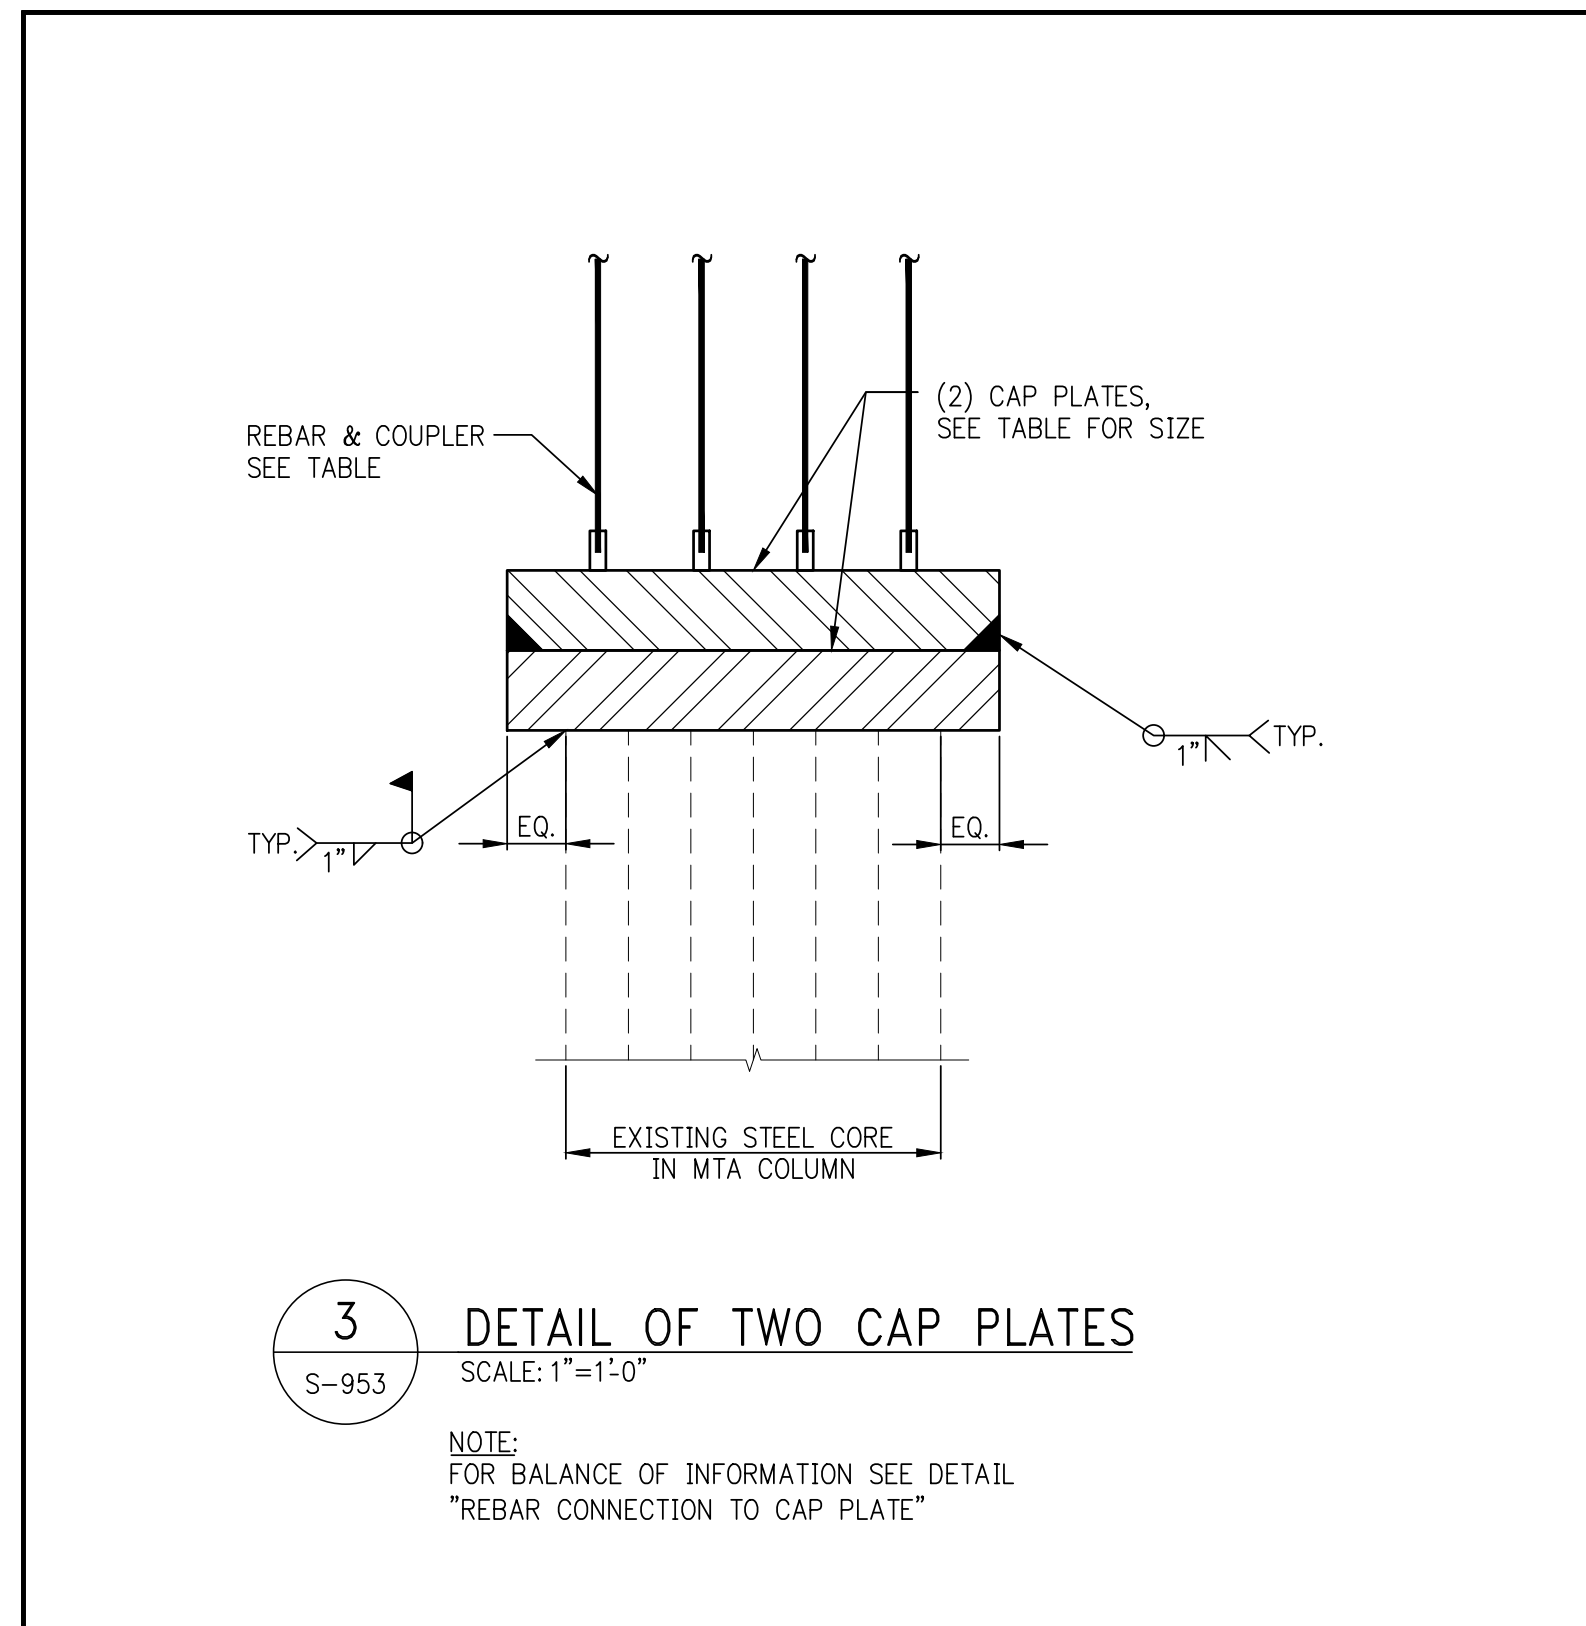

Address
550 W 34th St. New York, NY
10001



Client
Related Companies
60 Columbus Circle
New York, NY 10023
New York, NY 10023
Tel: 212.801.1000 Fax: 212.801.1048

Oxford Properties Group
320 Park Avenue, 17th Floor
New York, NY 10022
Tel: 212.966.7514 Fax: 212.966.7510

Mitsui Fudosan America, Inc.
1291 Avenue of the Americas, Suite 800
New York, NY 10020
Tel: 212.403.5600 Fax: 212.403.5657















Architect
Kohn Pedersen Fox Associates PC
Architects & Planning Consultants
11 West 42nd Street
New York, New York 10036
TEL: 212.977.6500 FAX: 212.956.2526

Structural Engineer
WSP
228 East 45th Street, 3rd Floor
New York, NY 10017
Tel: 212.687.9888 Fax: 646.487.5501

Mechanical, Electrical, Plumbing, Fire Protection
WSP
512 Seventh Avenue
New York, NY 10018
Tel: 212.532.9600

No.	Description	Date
1	FOUNDATION	10/21/2014
2	FOUNDATION	10/21/2014
No.	Description	Date
1	FOUNDATION	10/21/2014
2	FOUNDATION	10/21/2014
16	FOUNDATION	1

    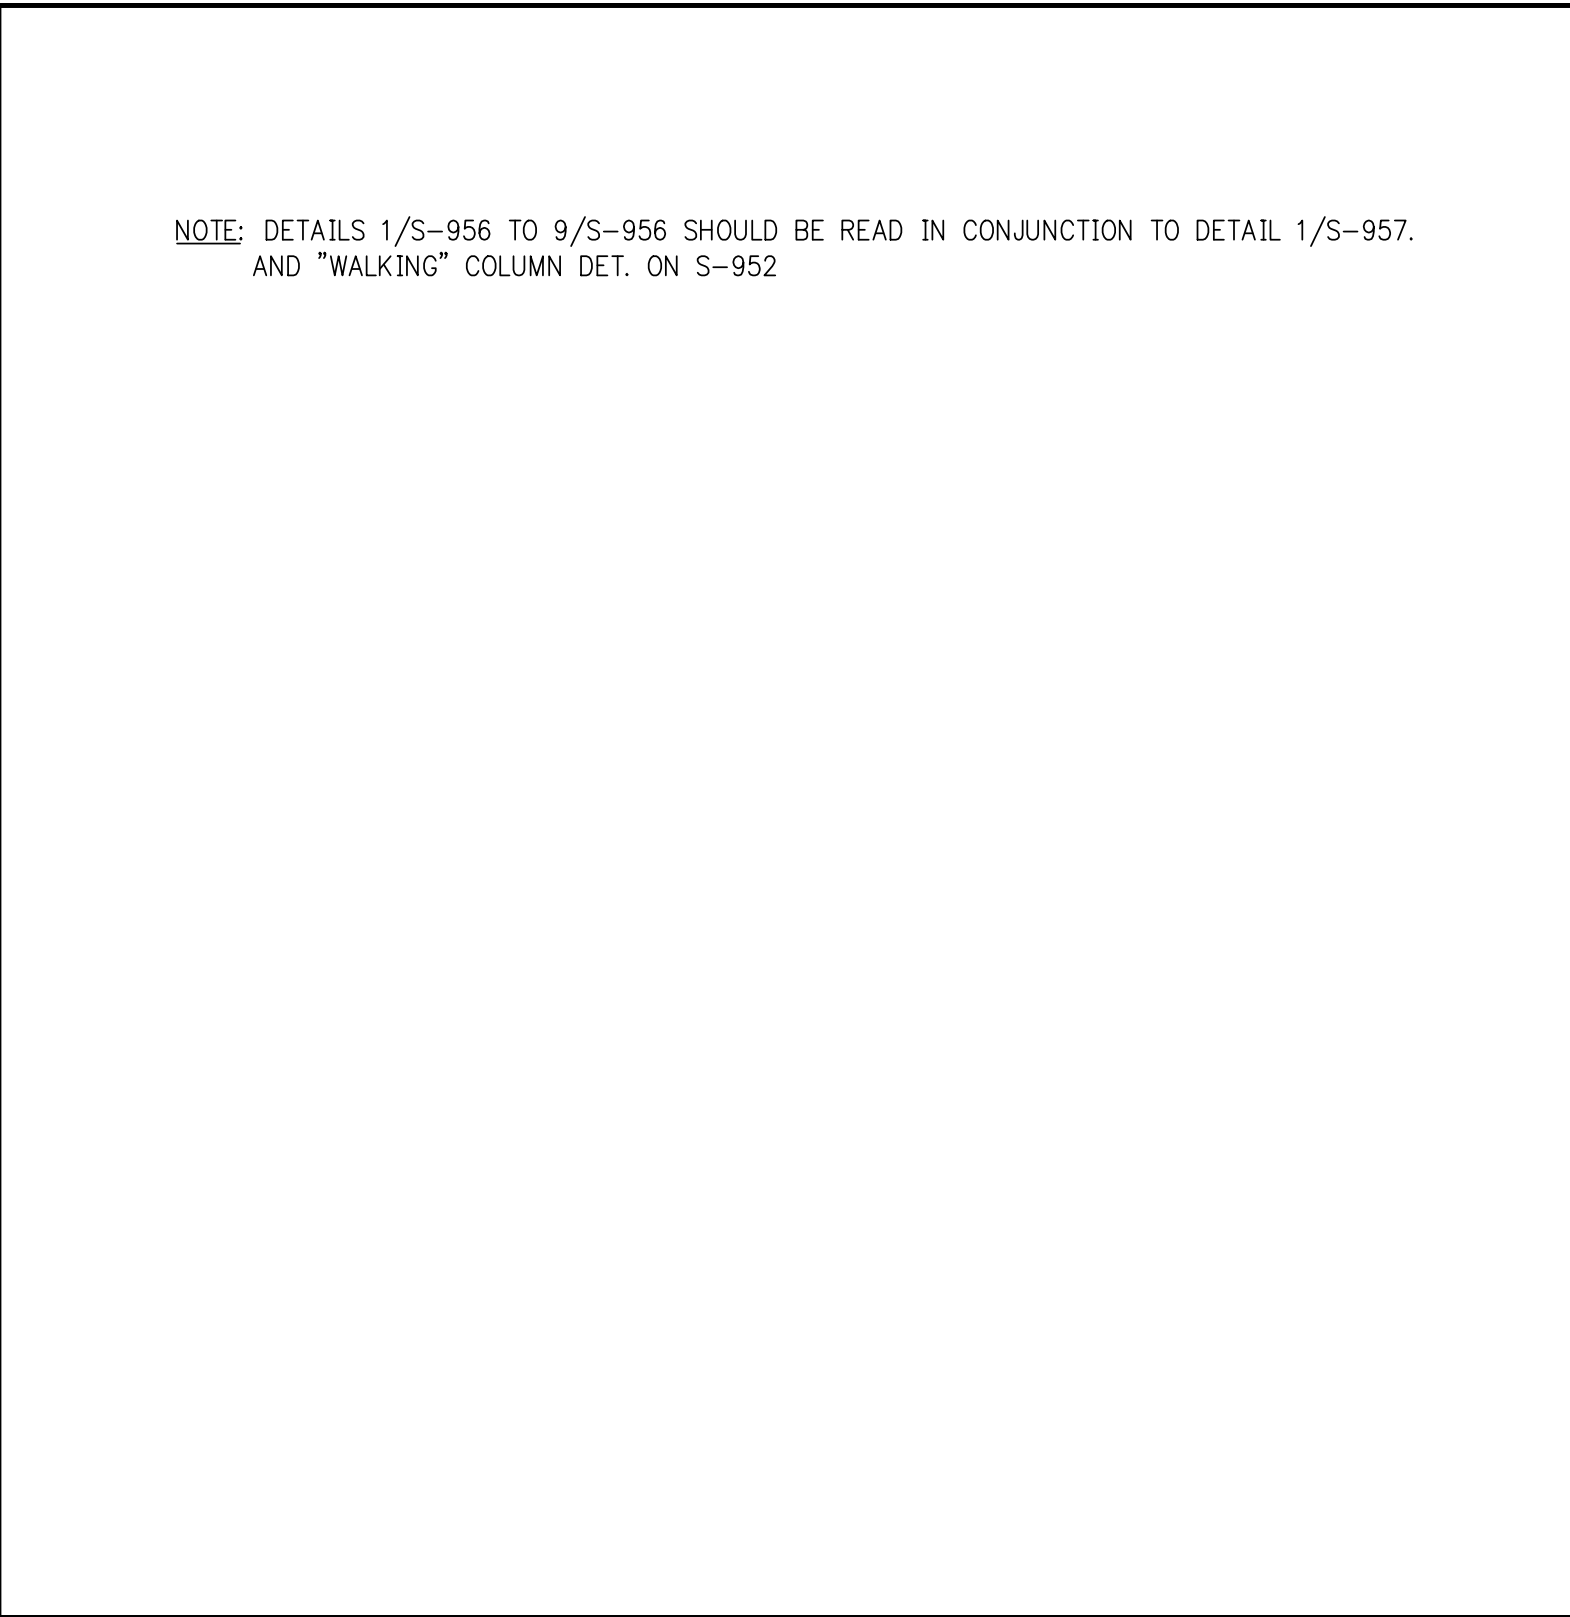  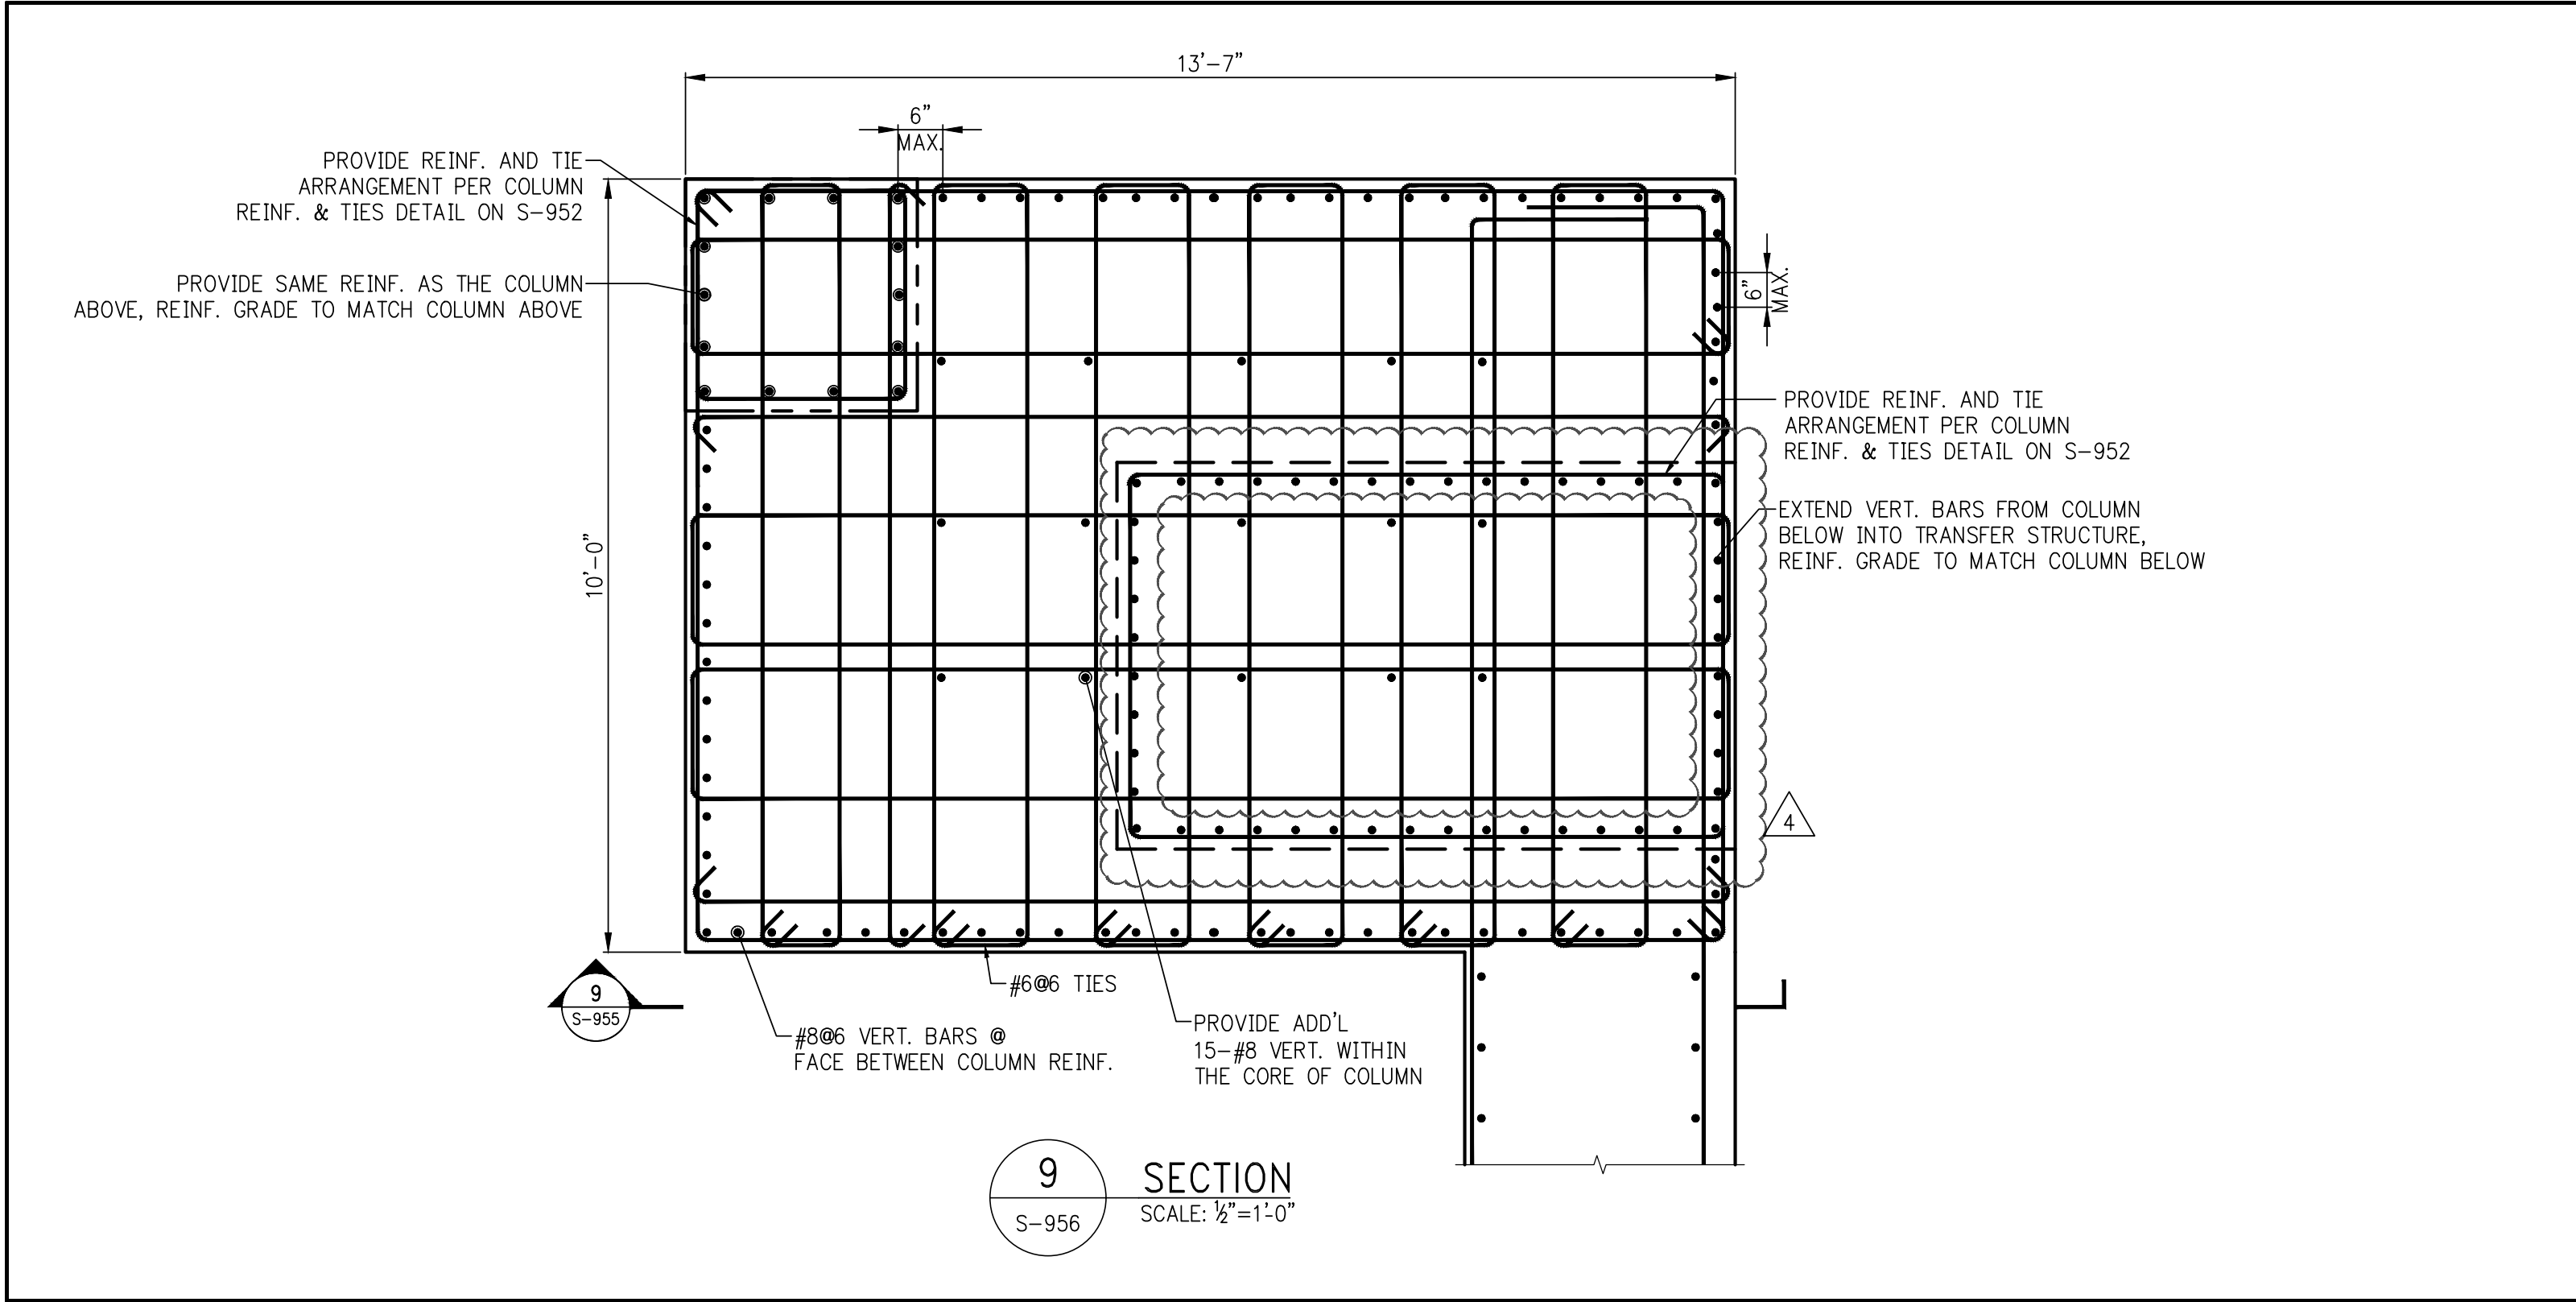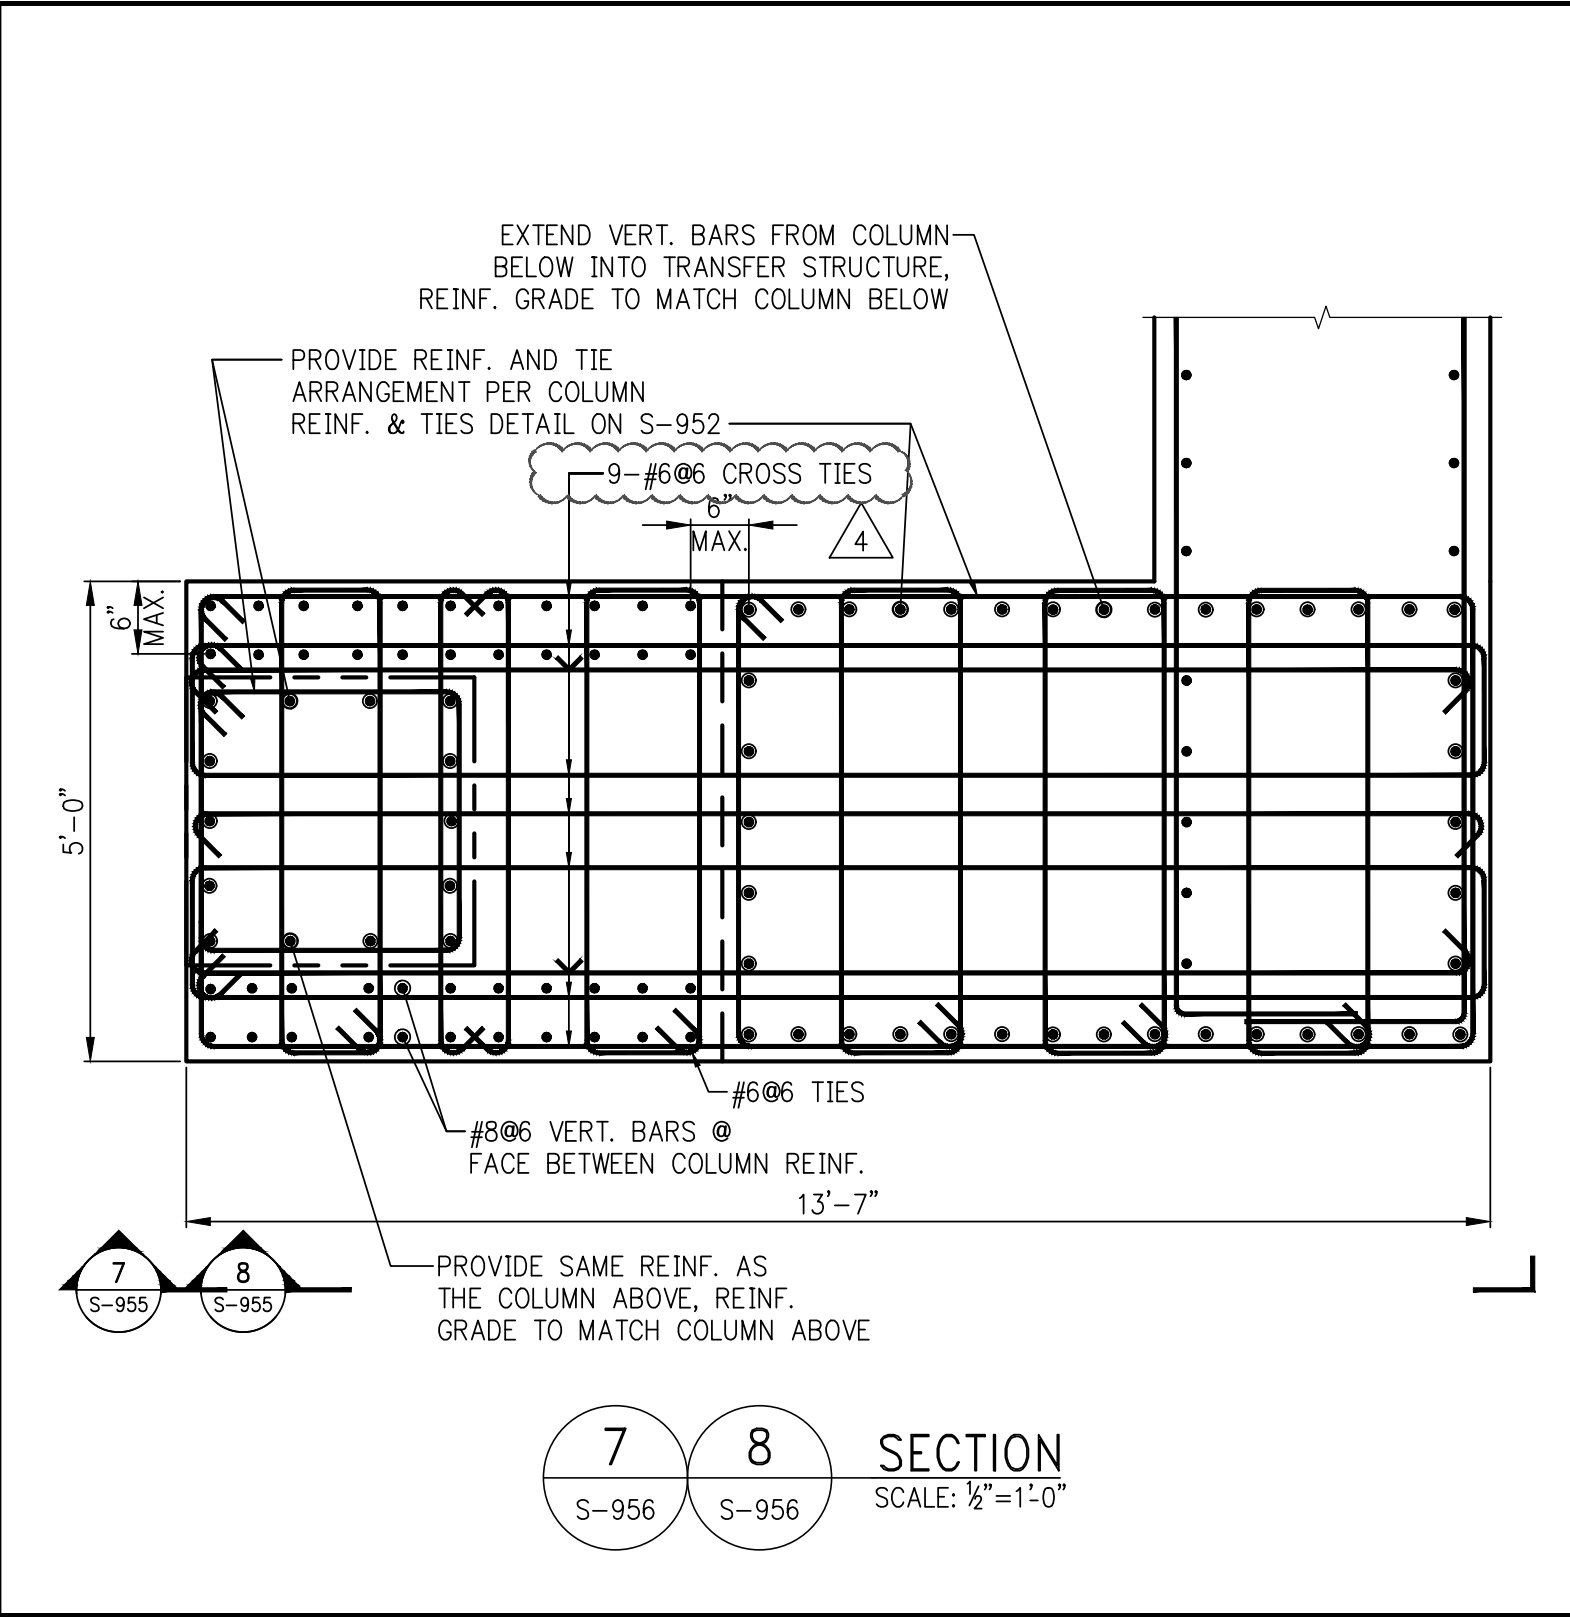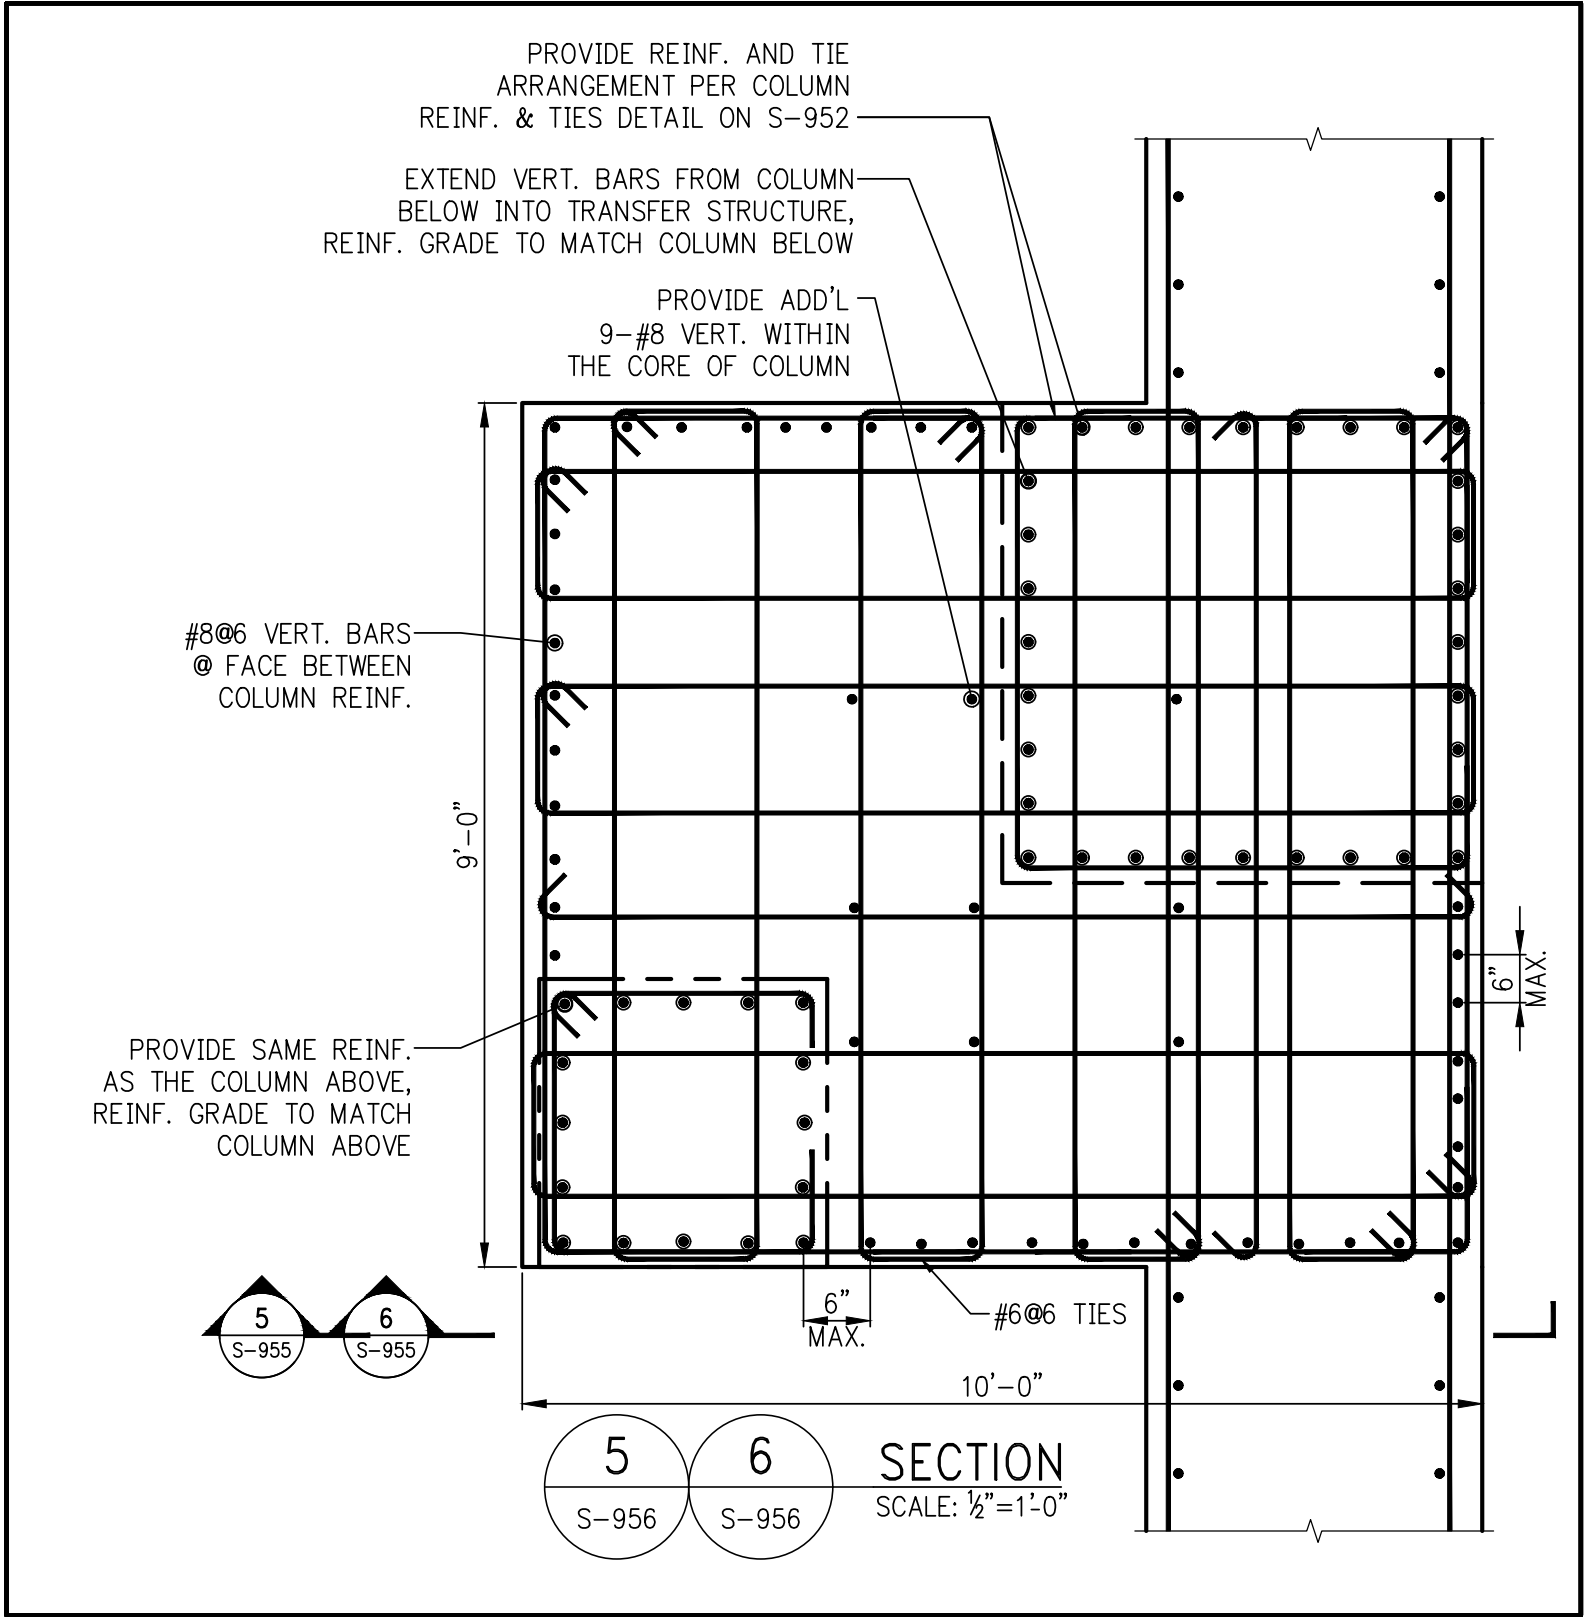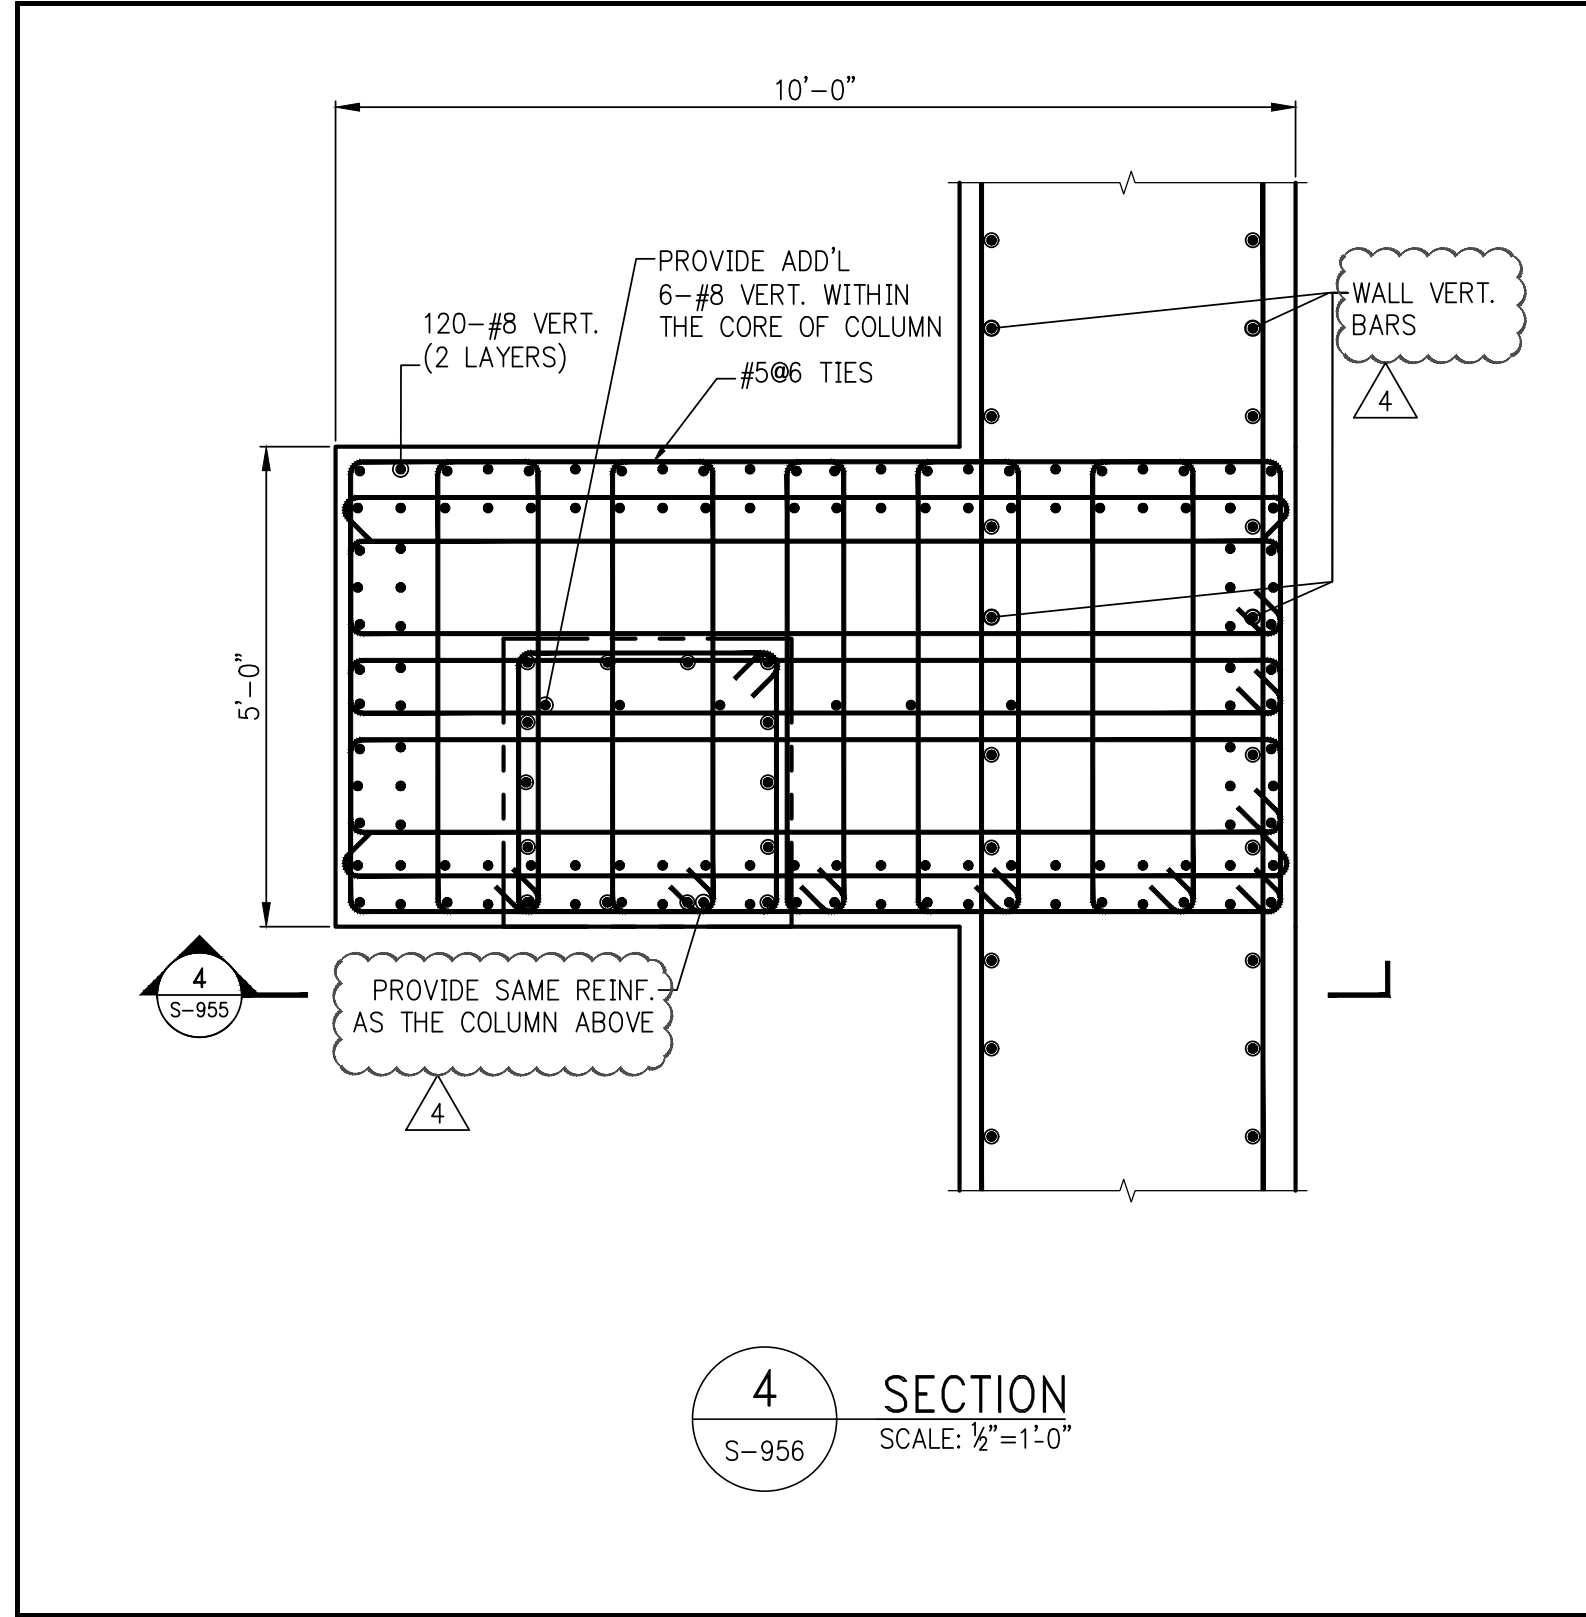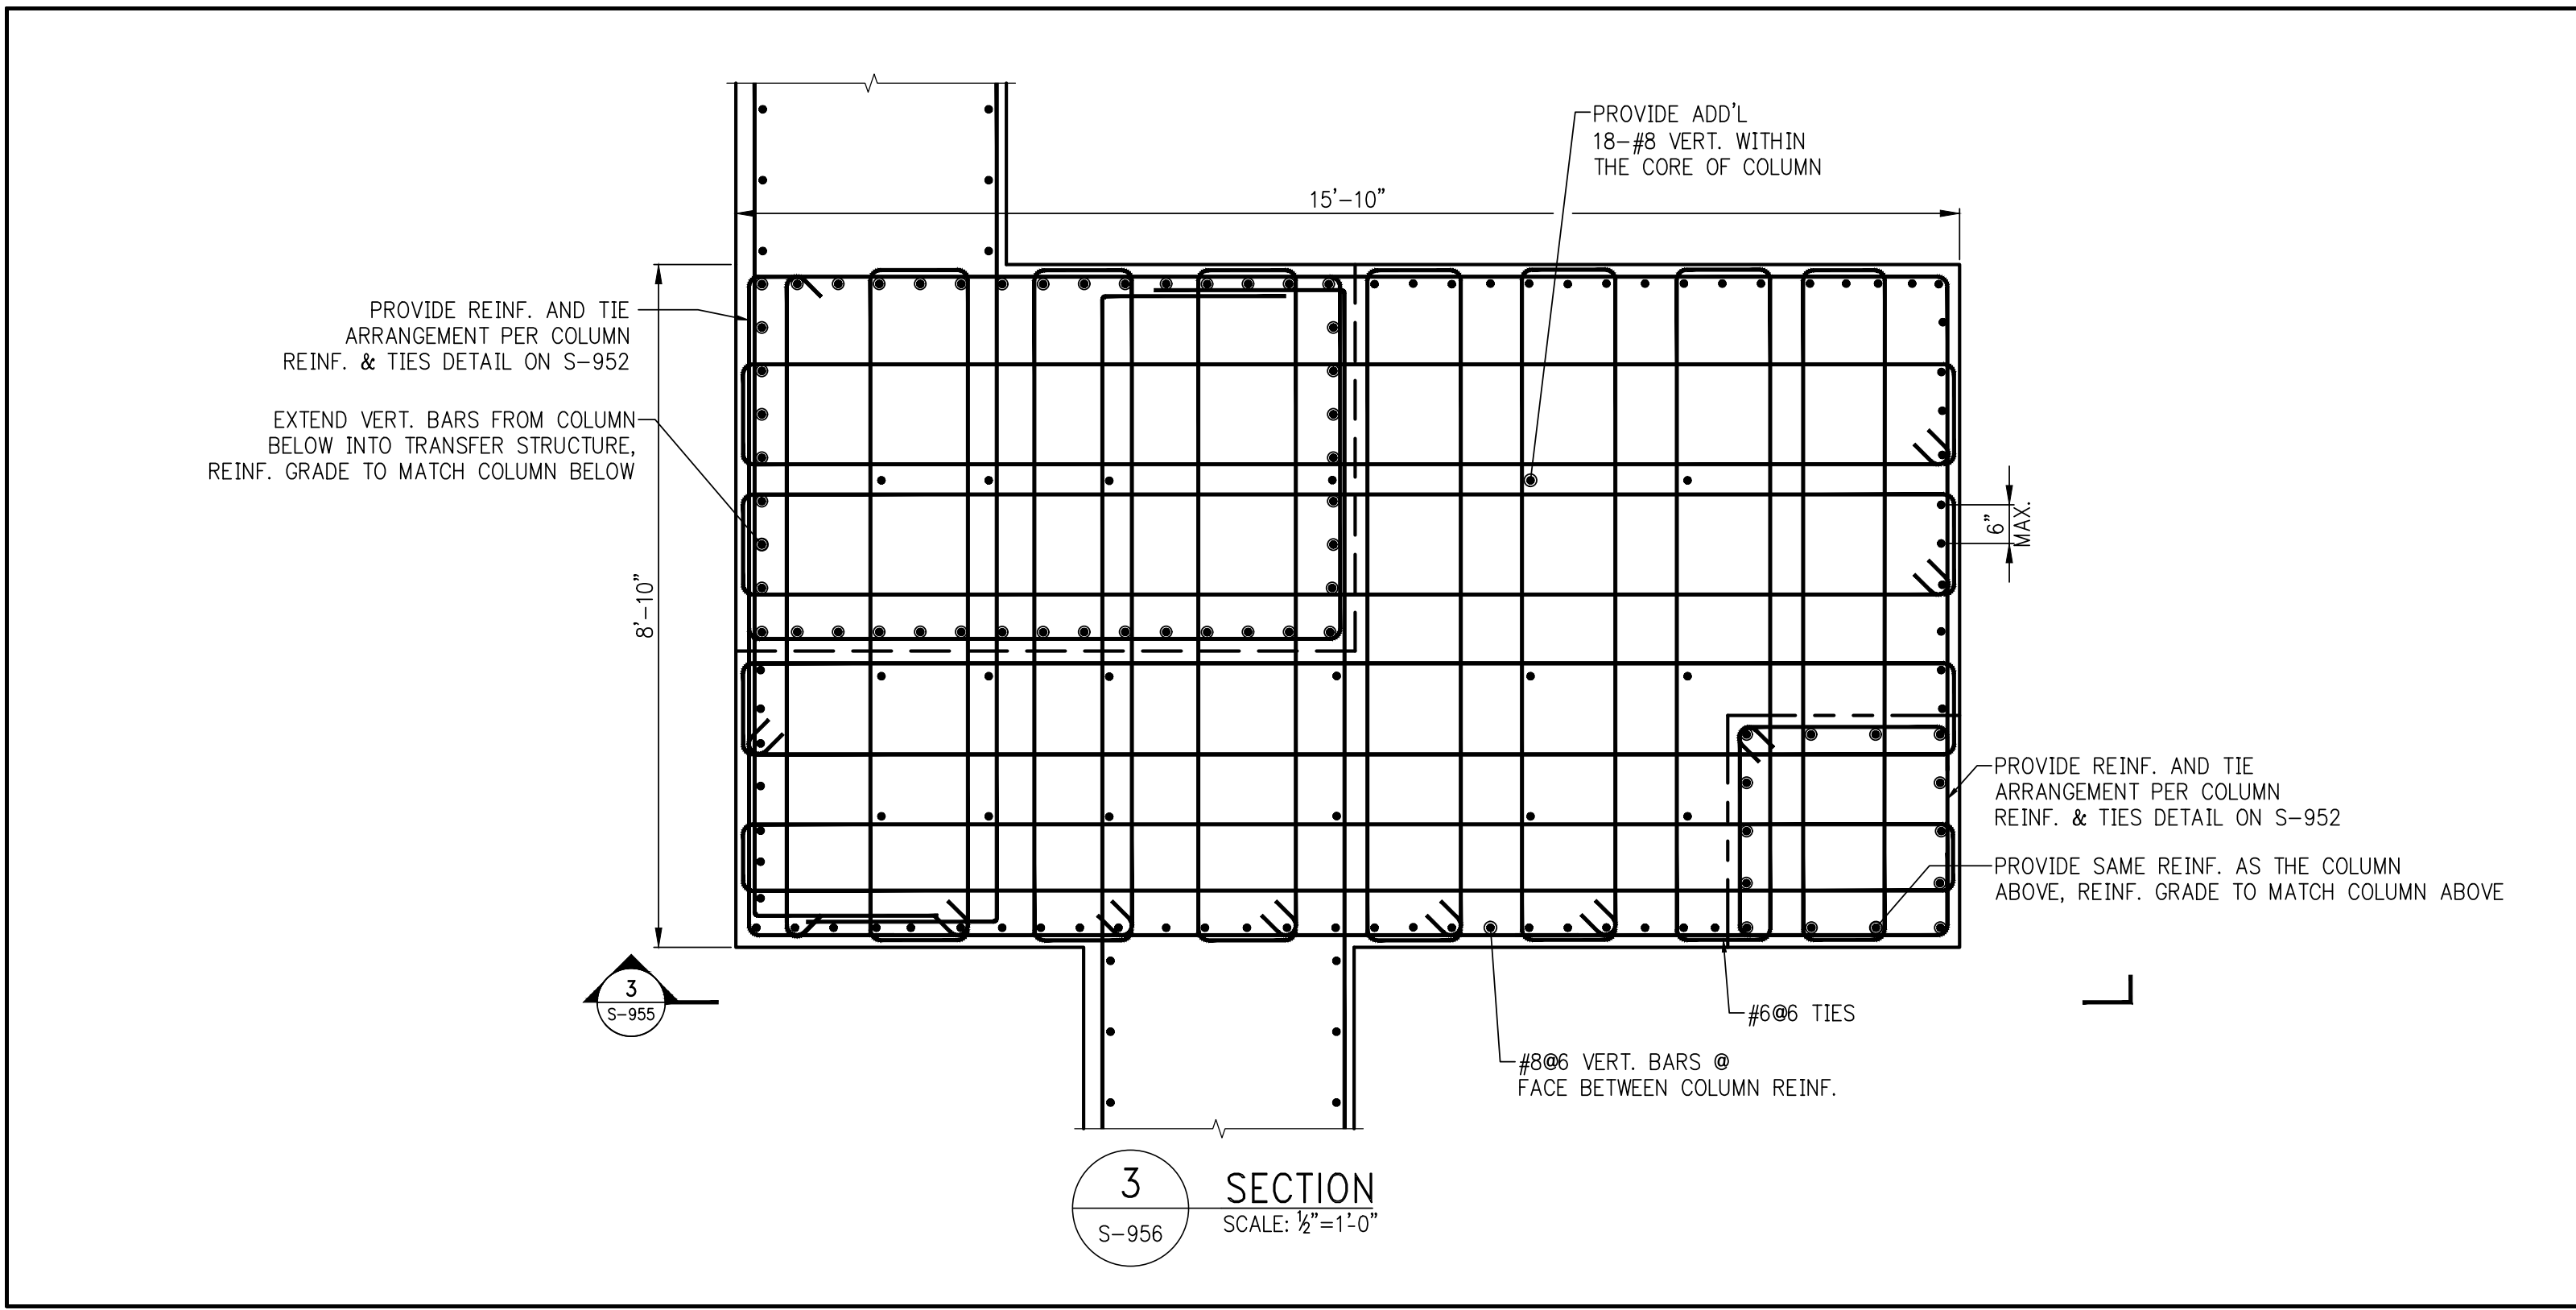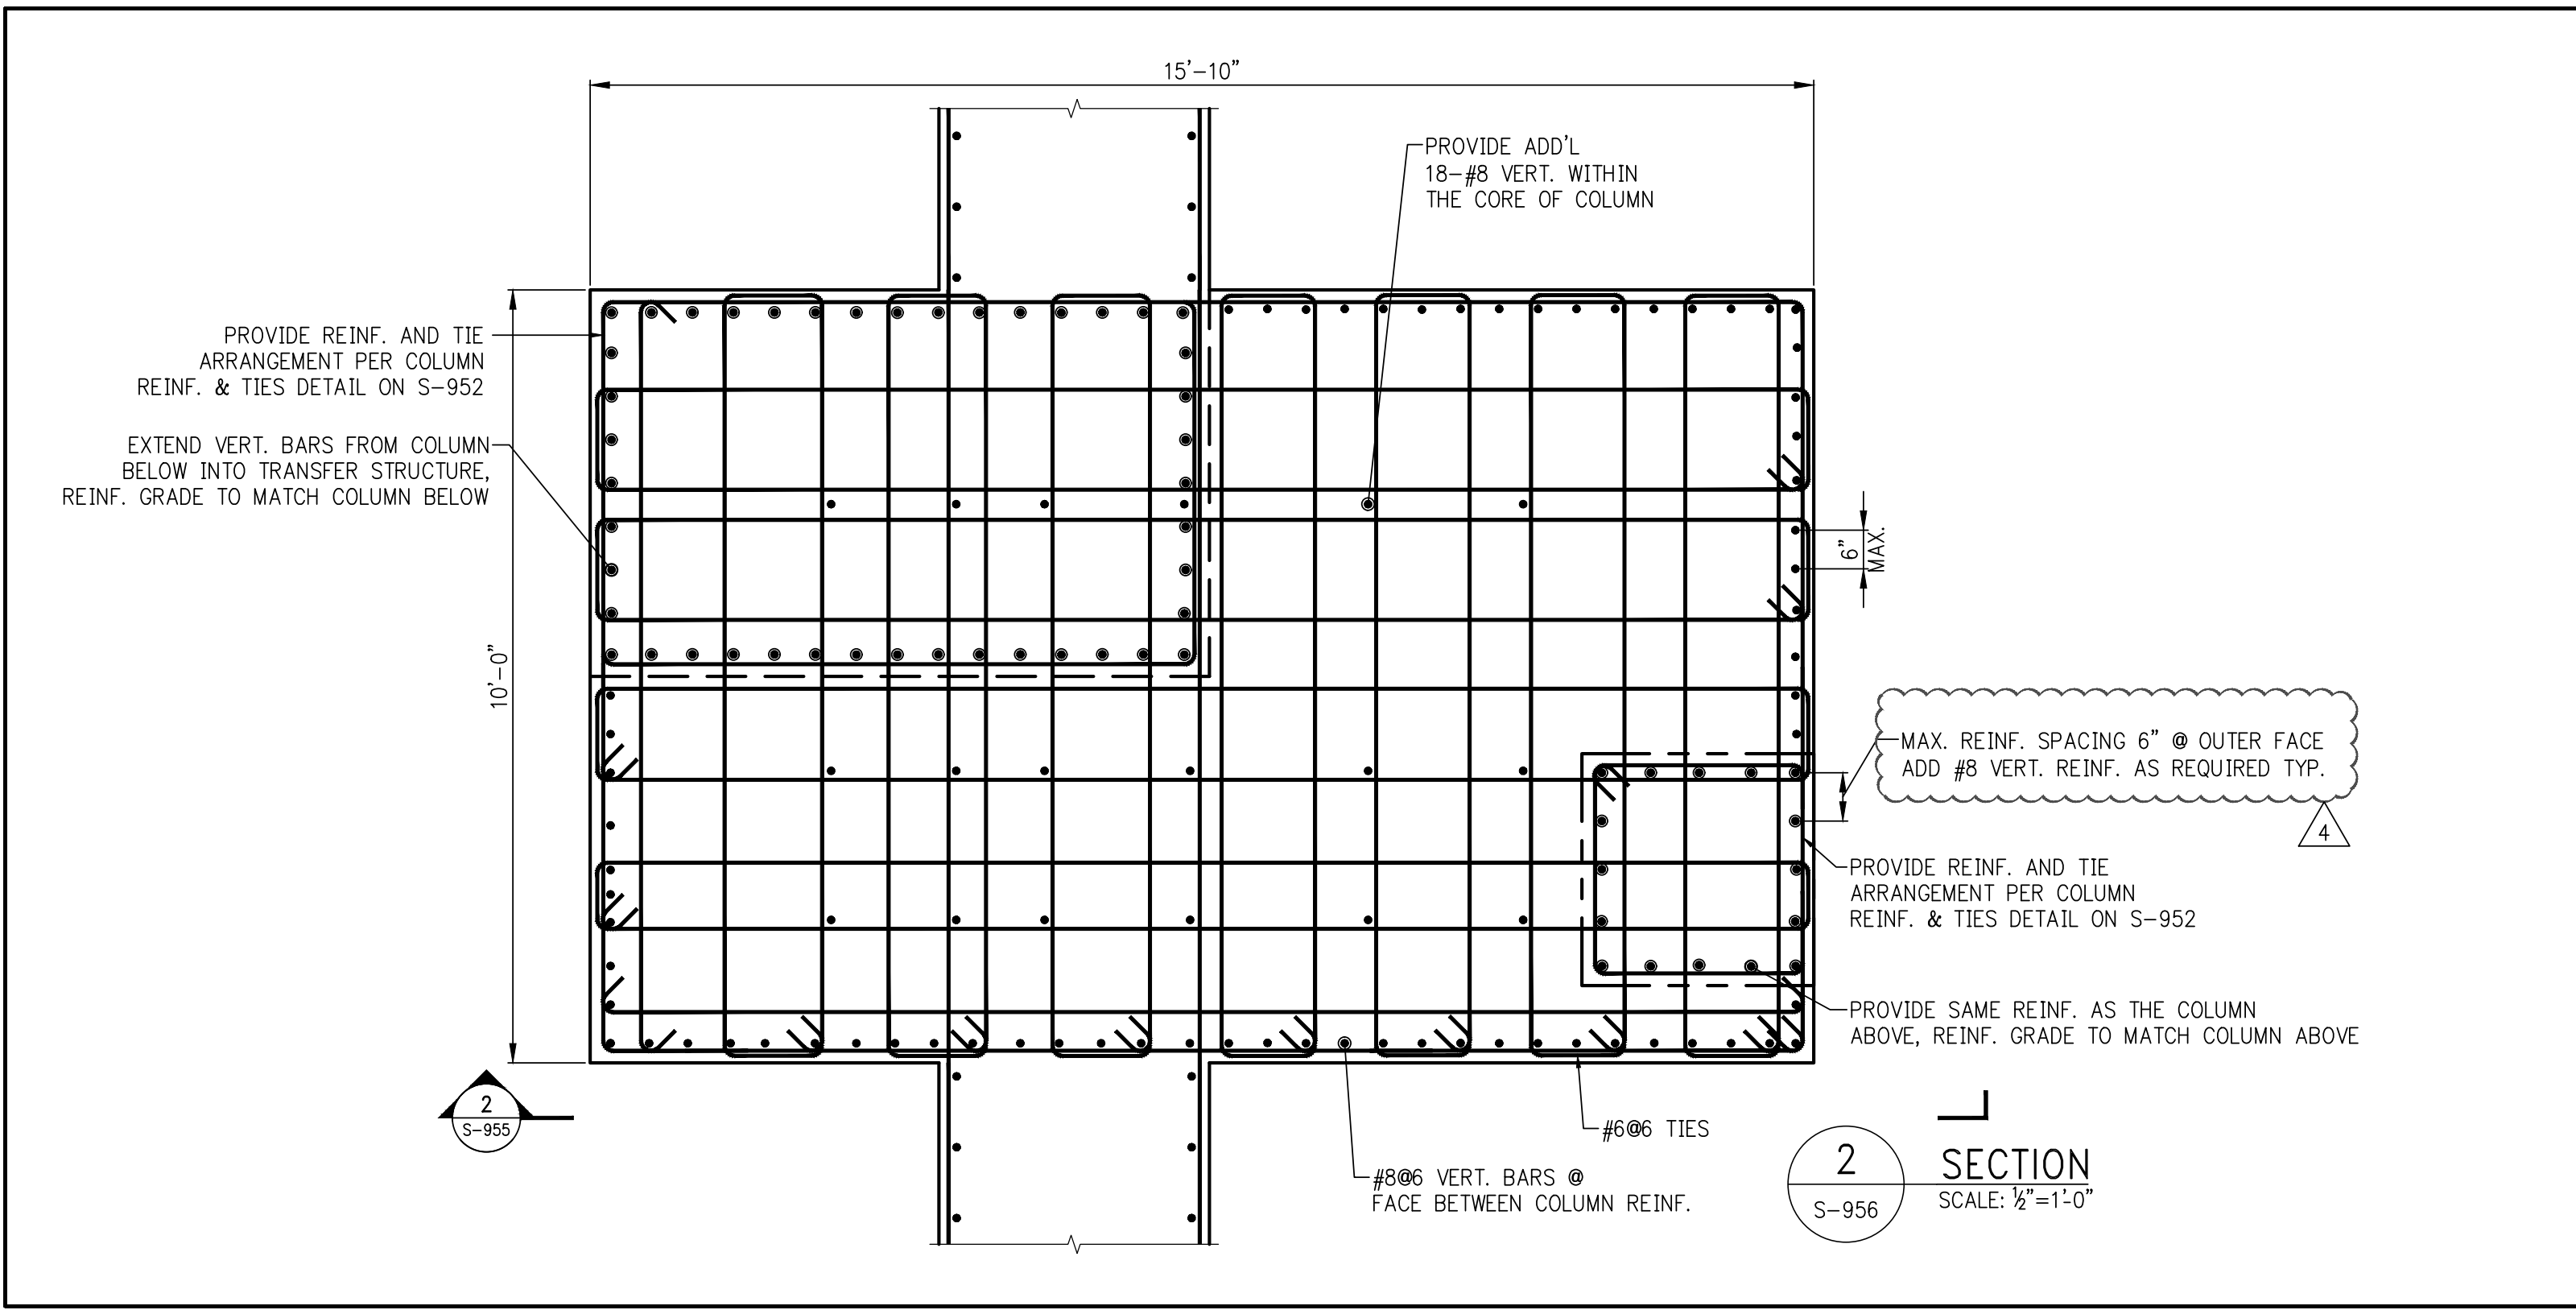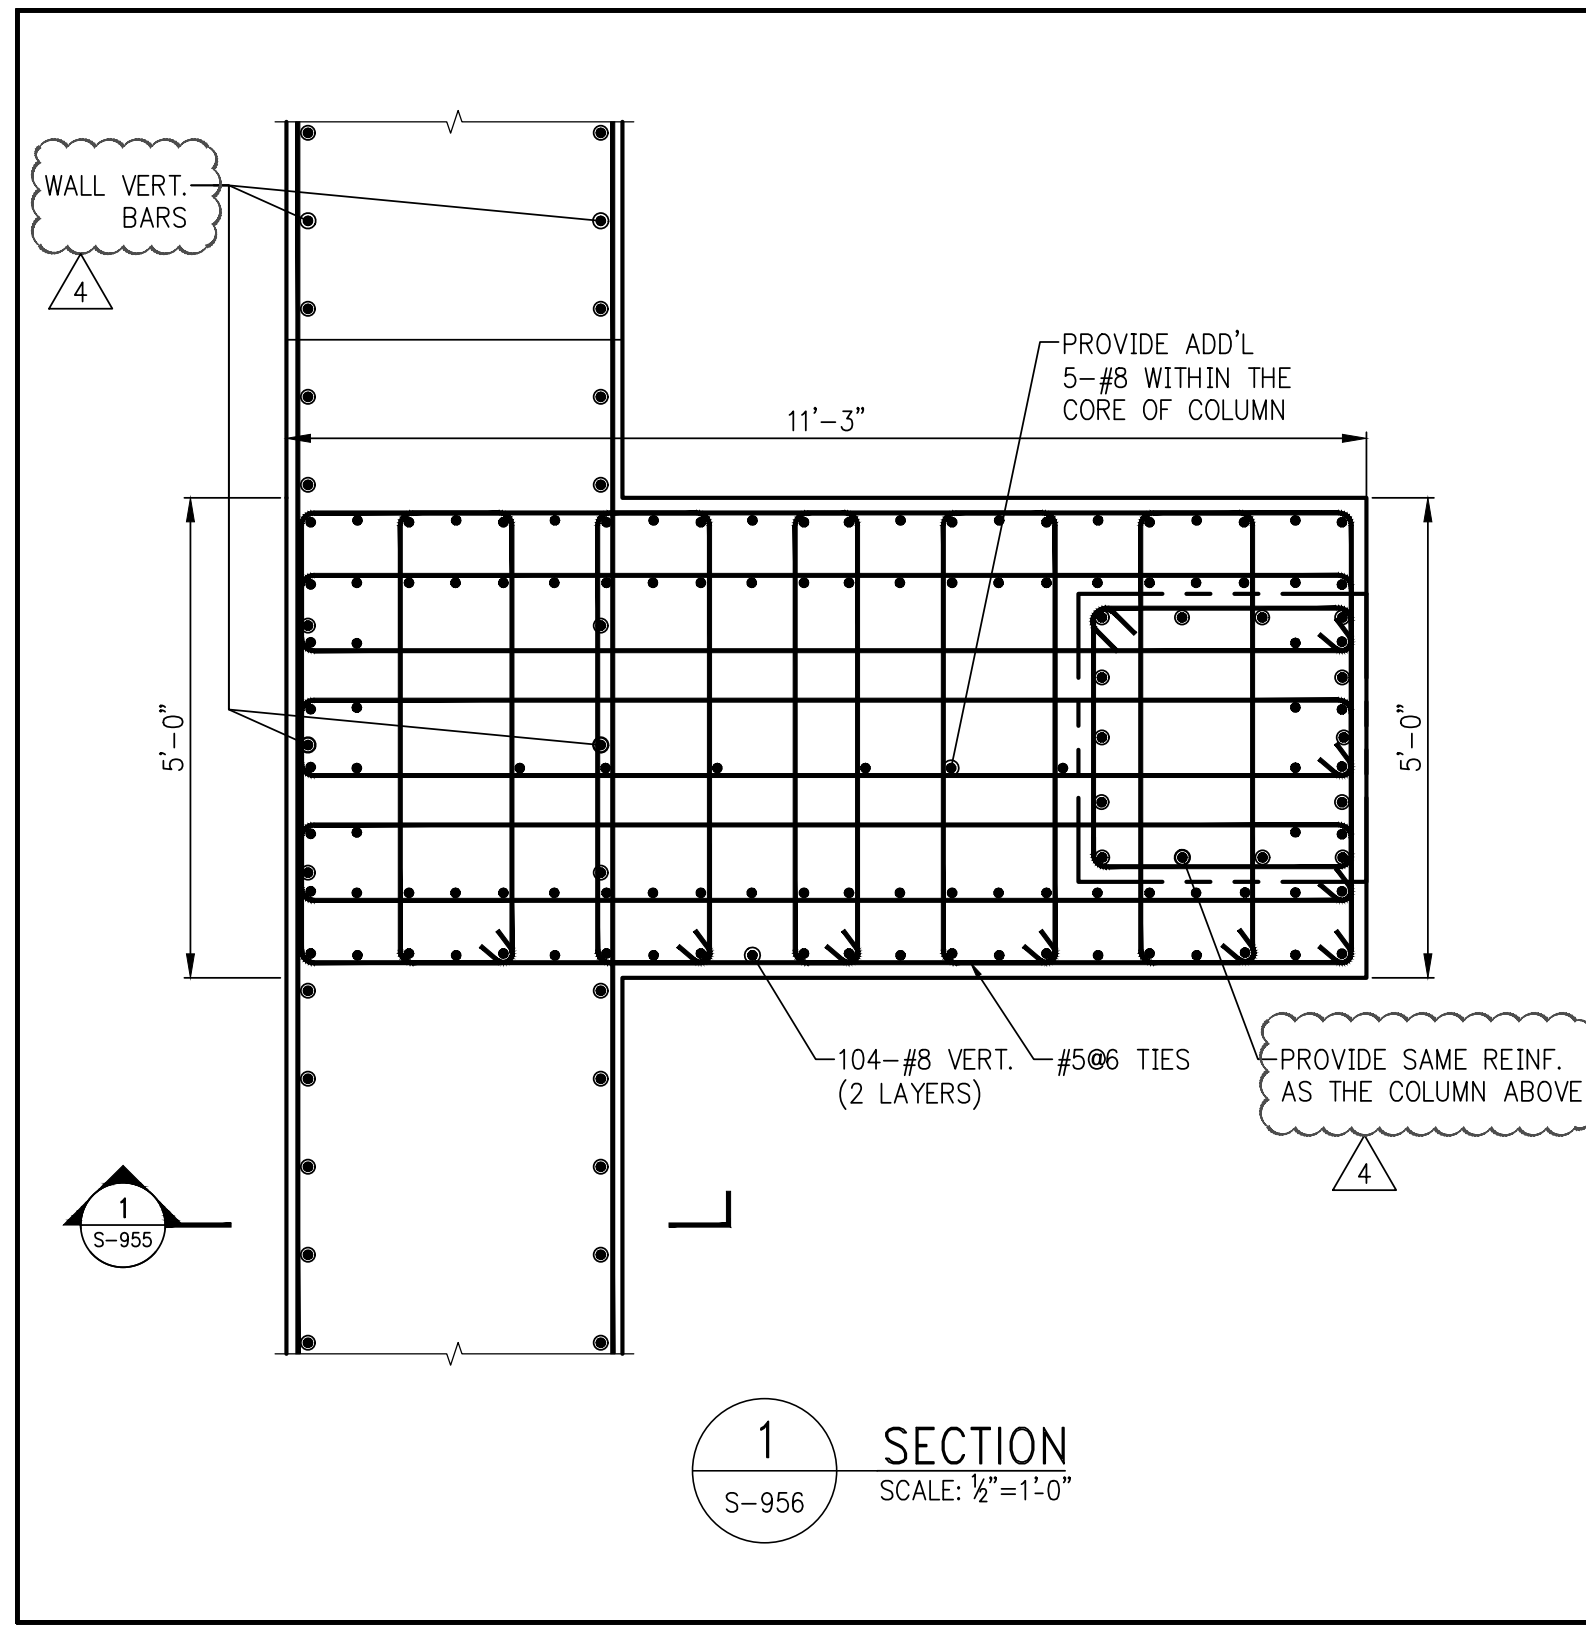

55 HUDSON YARDS

Address
550 W 34th St. New York, NY
10001



Client
Related Companies
60 Columbus Circle
New York, NY 10023
New York, NY 10023
Tel: 212.801.1000 Fax: 212.801.1048

Oxford Properties Group
320 Park Avenue, 17th Floor
New York, NY 10022
Tel: 212.966.7514 Fax: 212.966.7510

Mitau Fudson America, Inc.
1251 Avenue of the Americas, Suite 800
New York, NY 10020
Tel: 212.403.5600 Fax: 212.403.5657

Architect
Kohn Pedersen Fox Associates PC
Architects & Planning Consultants
11 West 42nd Street
New York, New York 10036
TEL: 212.977.6500 FAX: 212.956.2526

Structural Engineer
WSP
228 East 45th Street, 3rd Floor
New York, NY 10017
Tel: 212.687.9888 Fax: 646.487.5501

Mechanical, Electrical, Plumbing, Fire Protection
WSP
512 Seventh Avenue
New York, NY 10018
Tel: 212.532.9600

5	PAA	08/04/2017
4	BULLETIN #15	07/01/2015
3	BULLETIN #11	05/29/2015
2	D.O.B. BUILDING PERMIT FILING	05/01/2015
1	100% CONSTRUCTION DOCUMENTS	04/03/2015

No.	Description	Date
-----	-------------	------

Key Plan






Date: 04/03/2015
Project No: 1305480
Drawn By: CADD
Sheet Number:

Drawing Title

TRANSFER COLUMNS
REINFORCEMENT

Drawing Number

S-956.01

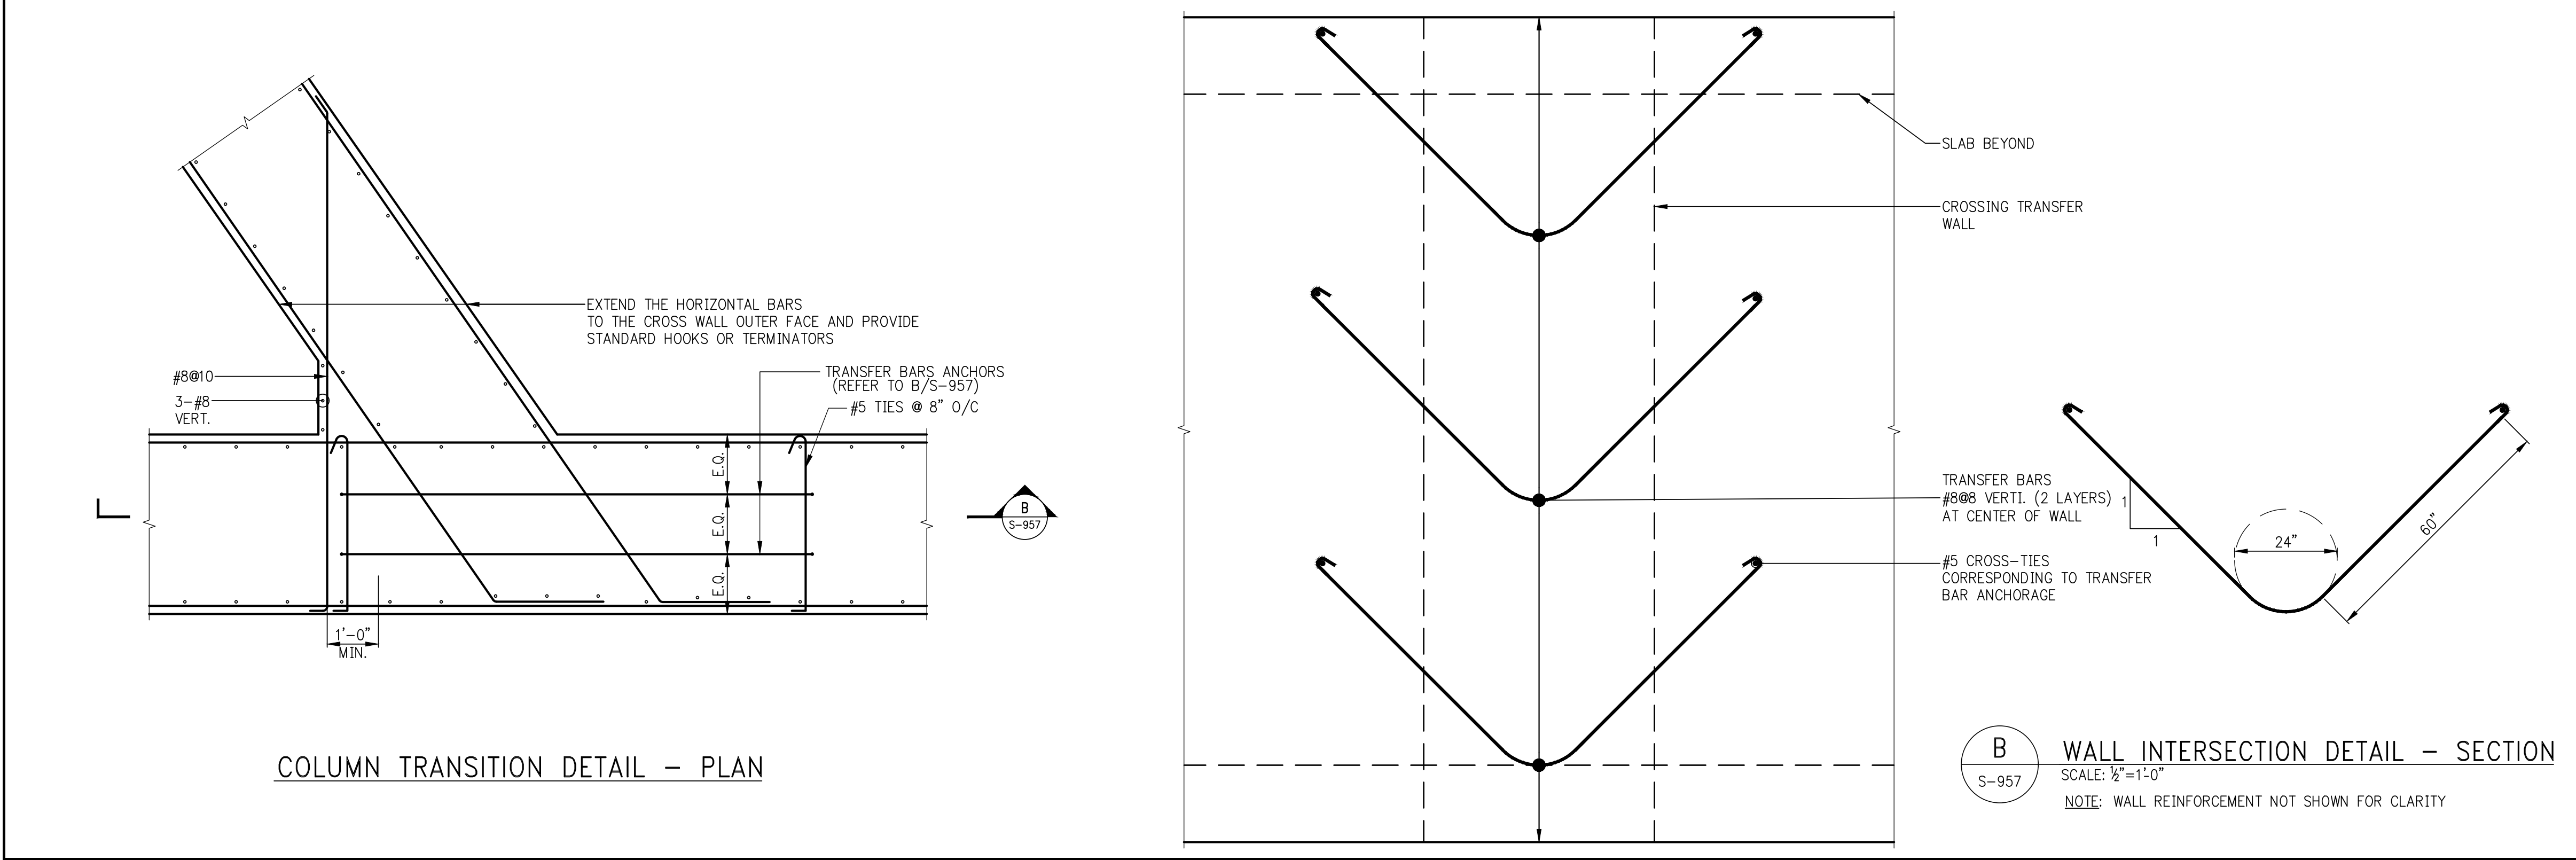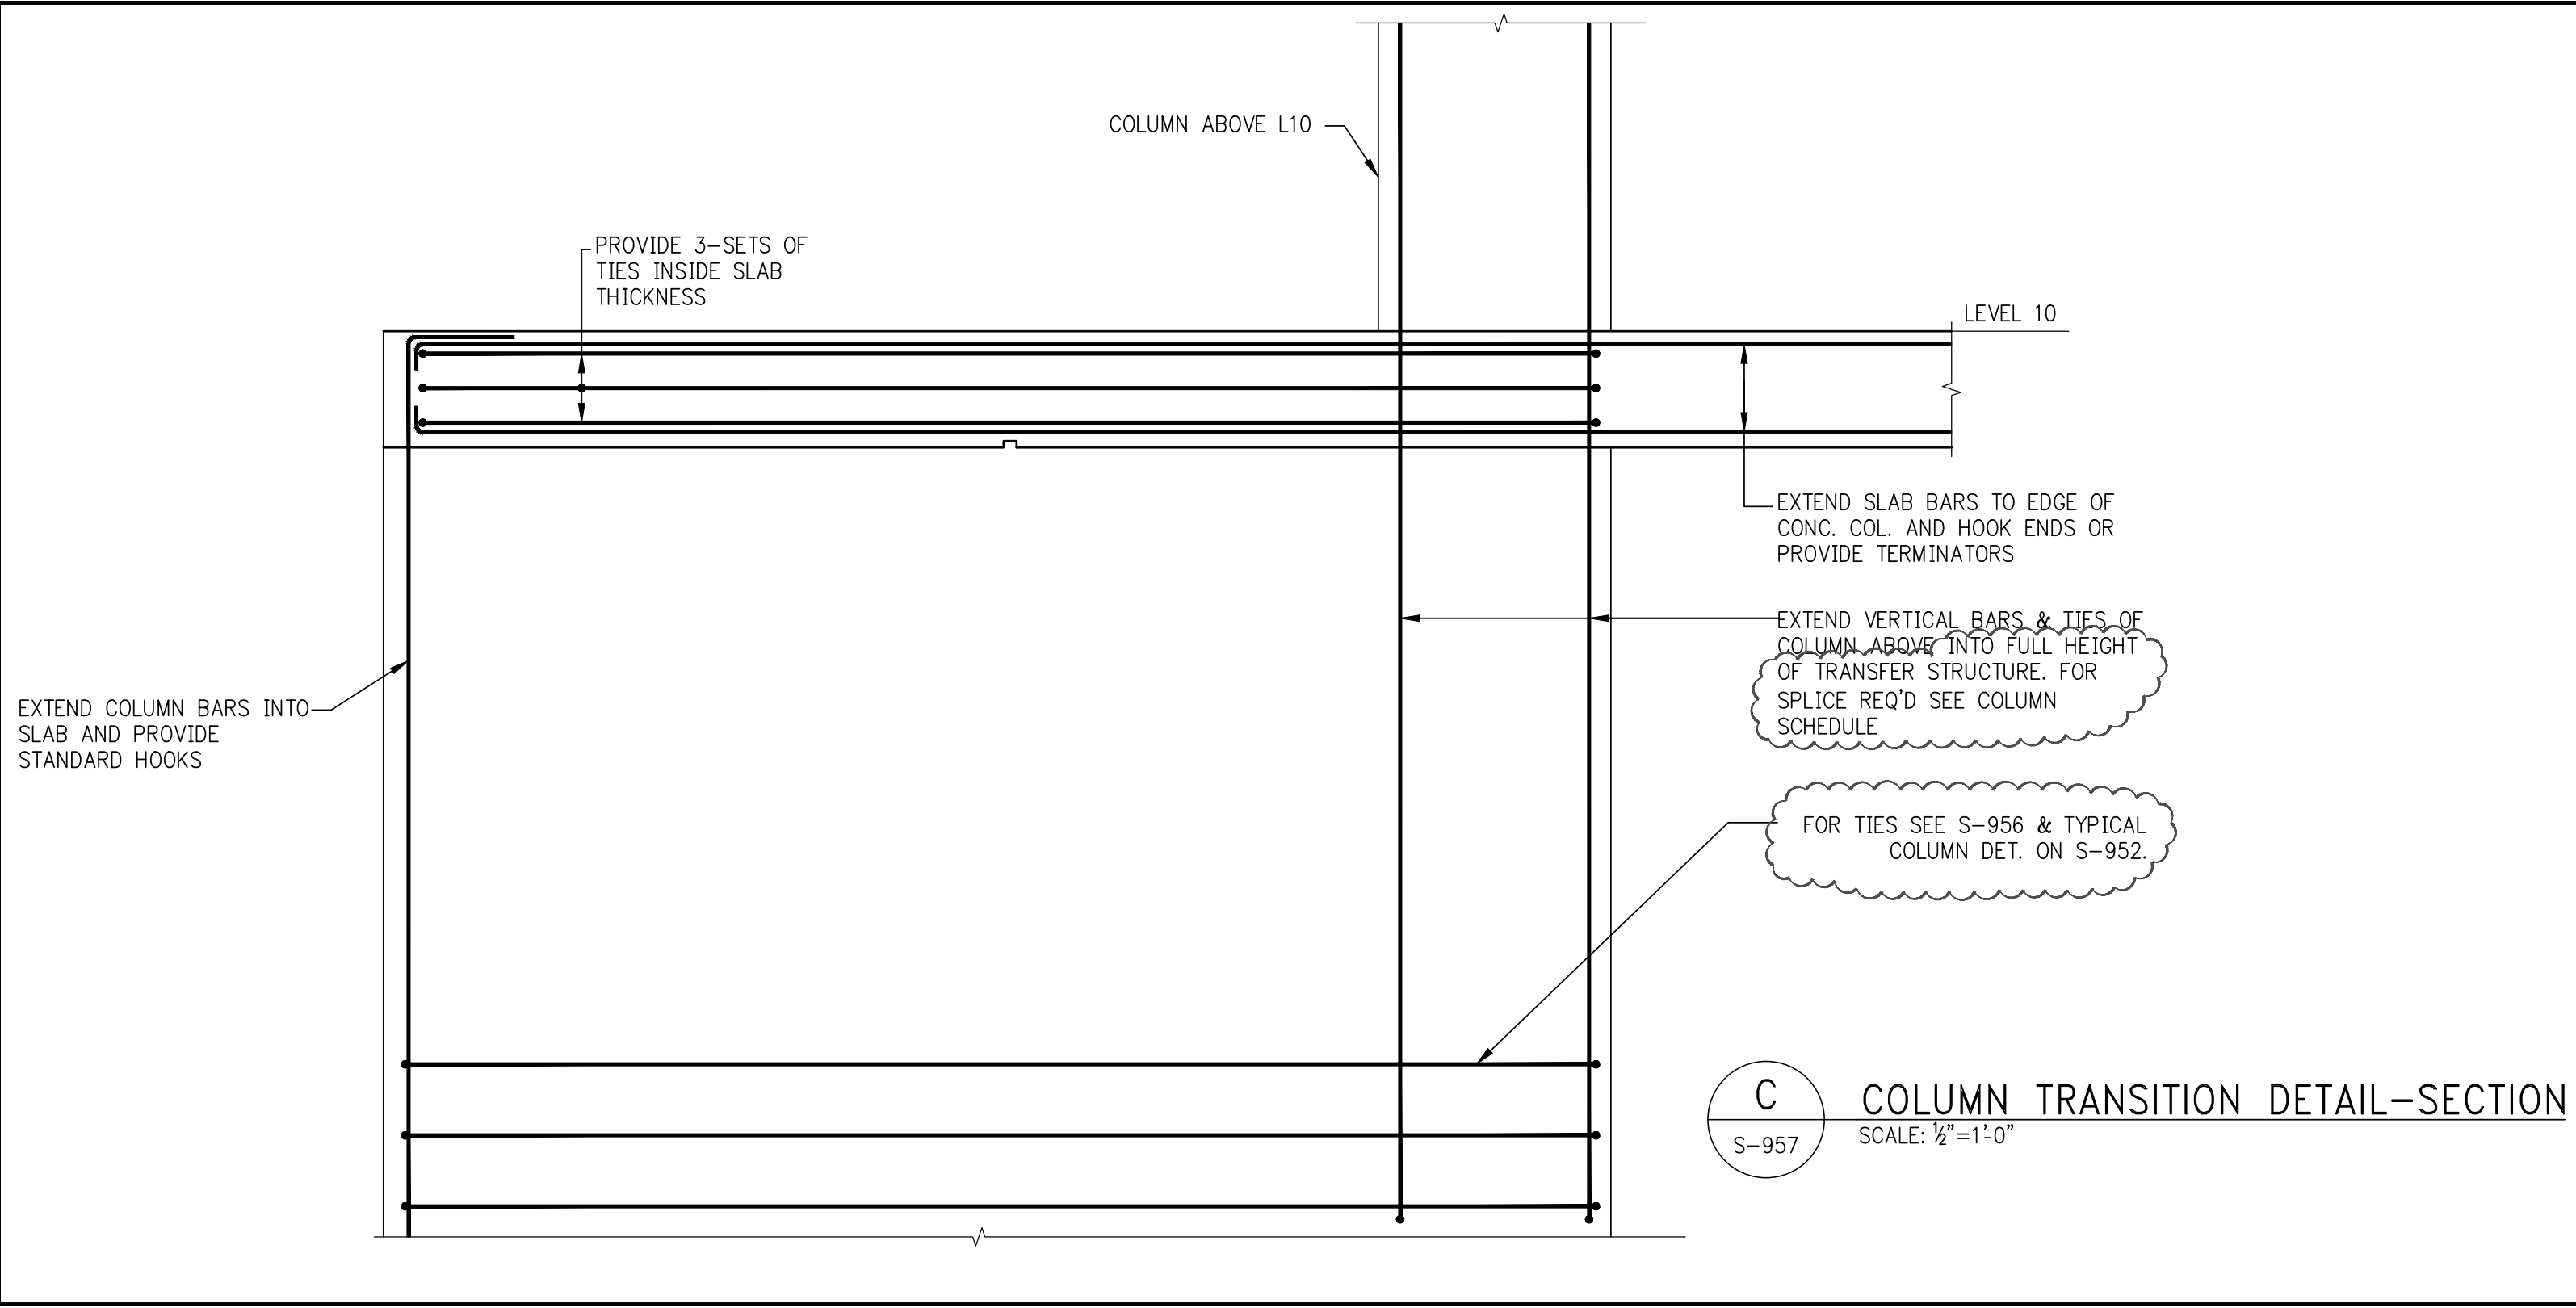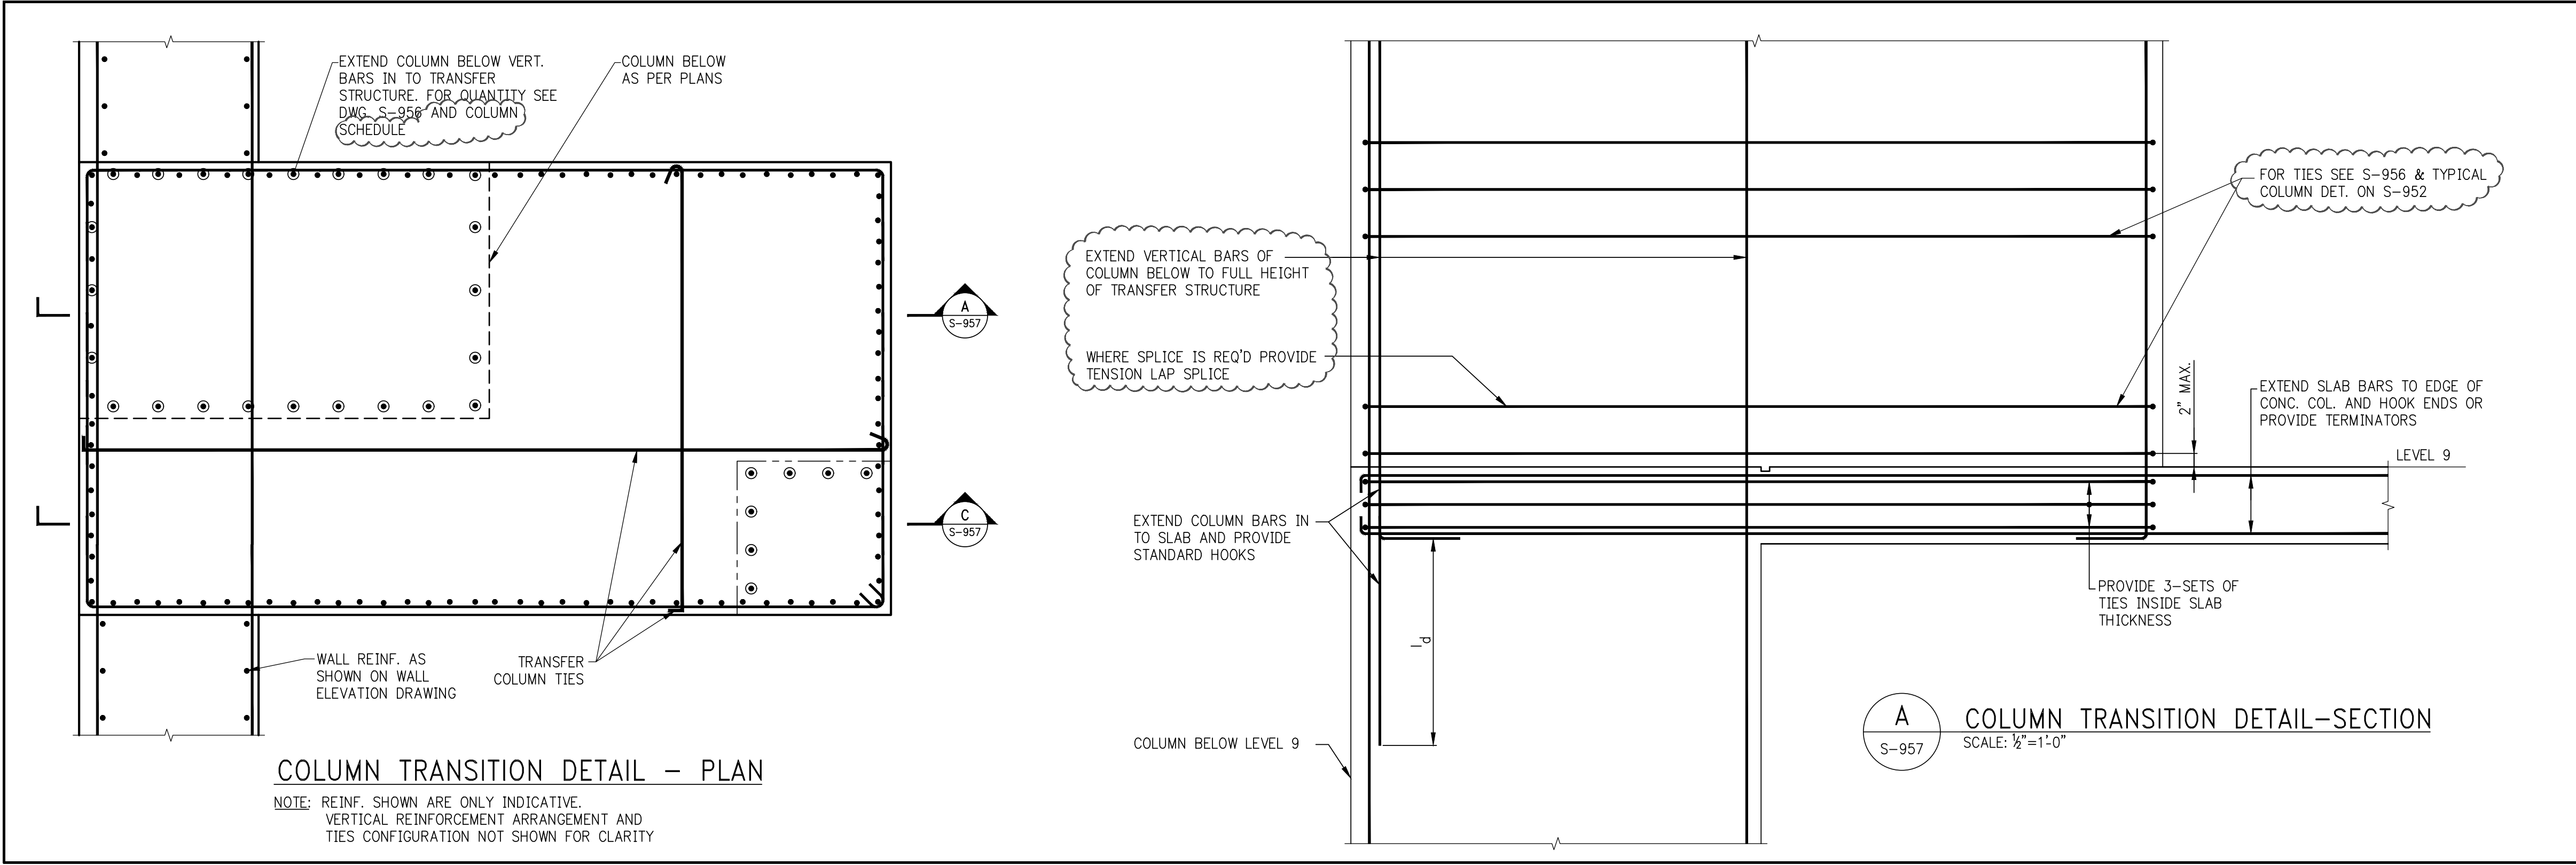

55 HUDSON YARDS

Address
550 W 34th St. New York, NY 10001



Client
Related Companies
60 Columbus Circle
New York, NY 10023
New York, NY 10023
Tel: 212.801.1000 Fax: 212.801.1048

Oxford Properties Group
320 Park Avenue, 17th Floor
New York, NY 10022
Tel: 212.966.7514 Fax: 212.986.7510

Mitsui Fudosan America, Inc.
1291 Avenue of the Americas, Suite 800
New York, NY 10020
Tel: 212.403.5600 Fax: 212.403.5657

Architect
Kohn Pedersen Fox Associates PC
Architects & Planning Consultants
11 West 42nd Street
New York, New York 10036
TEL: 212.977.6500 FAX: 212.956.2526

Structural Engineer
WSP
228 East 45th Street, 3rd Floor
New York, NY 10017
Tel: 212.687.9888 Fax: 646.487.5501

Mechanical, Electrical, Plumbing, Fire Protection
WSP
512 Seventh Avenue
New York, NY 10018
Tel: 212.532.9600

4	PAA	08/04/2017
3	BULLETIN #11	05/29/2015
2	D.O.B. BUILDING PERMIT FILING	05/01/2015
1	100% CONSTRUCTION DOCUMENTS	04/03/2015

No.	Description	Date
-----	-------------	------

Key Plan

















Issue Date: 04/03/2015
Project No: 1305480
Drawing By: CADD
Sheet Number:



Drawing Title:

TRANSFER COLUMNS
TYPICAL DETAILS

S-957.01

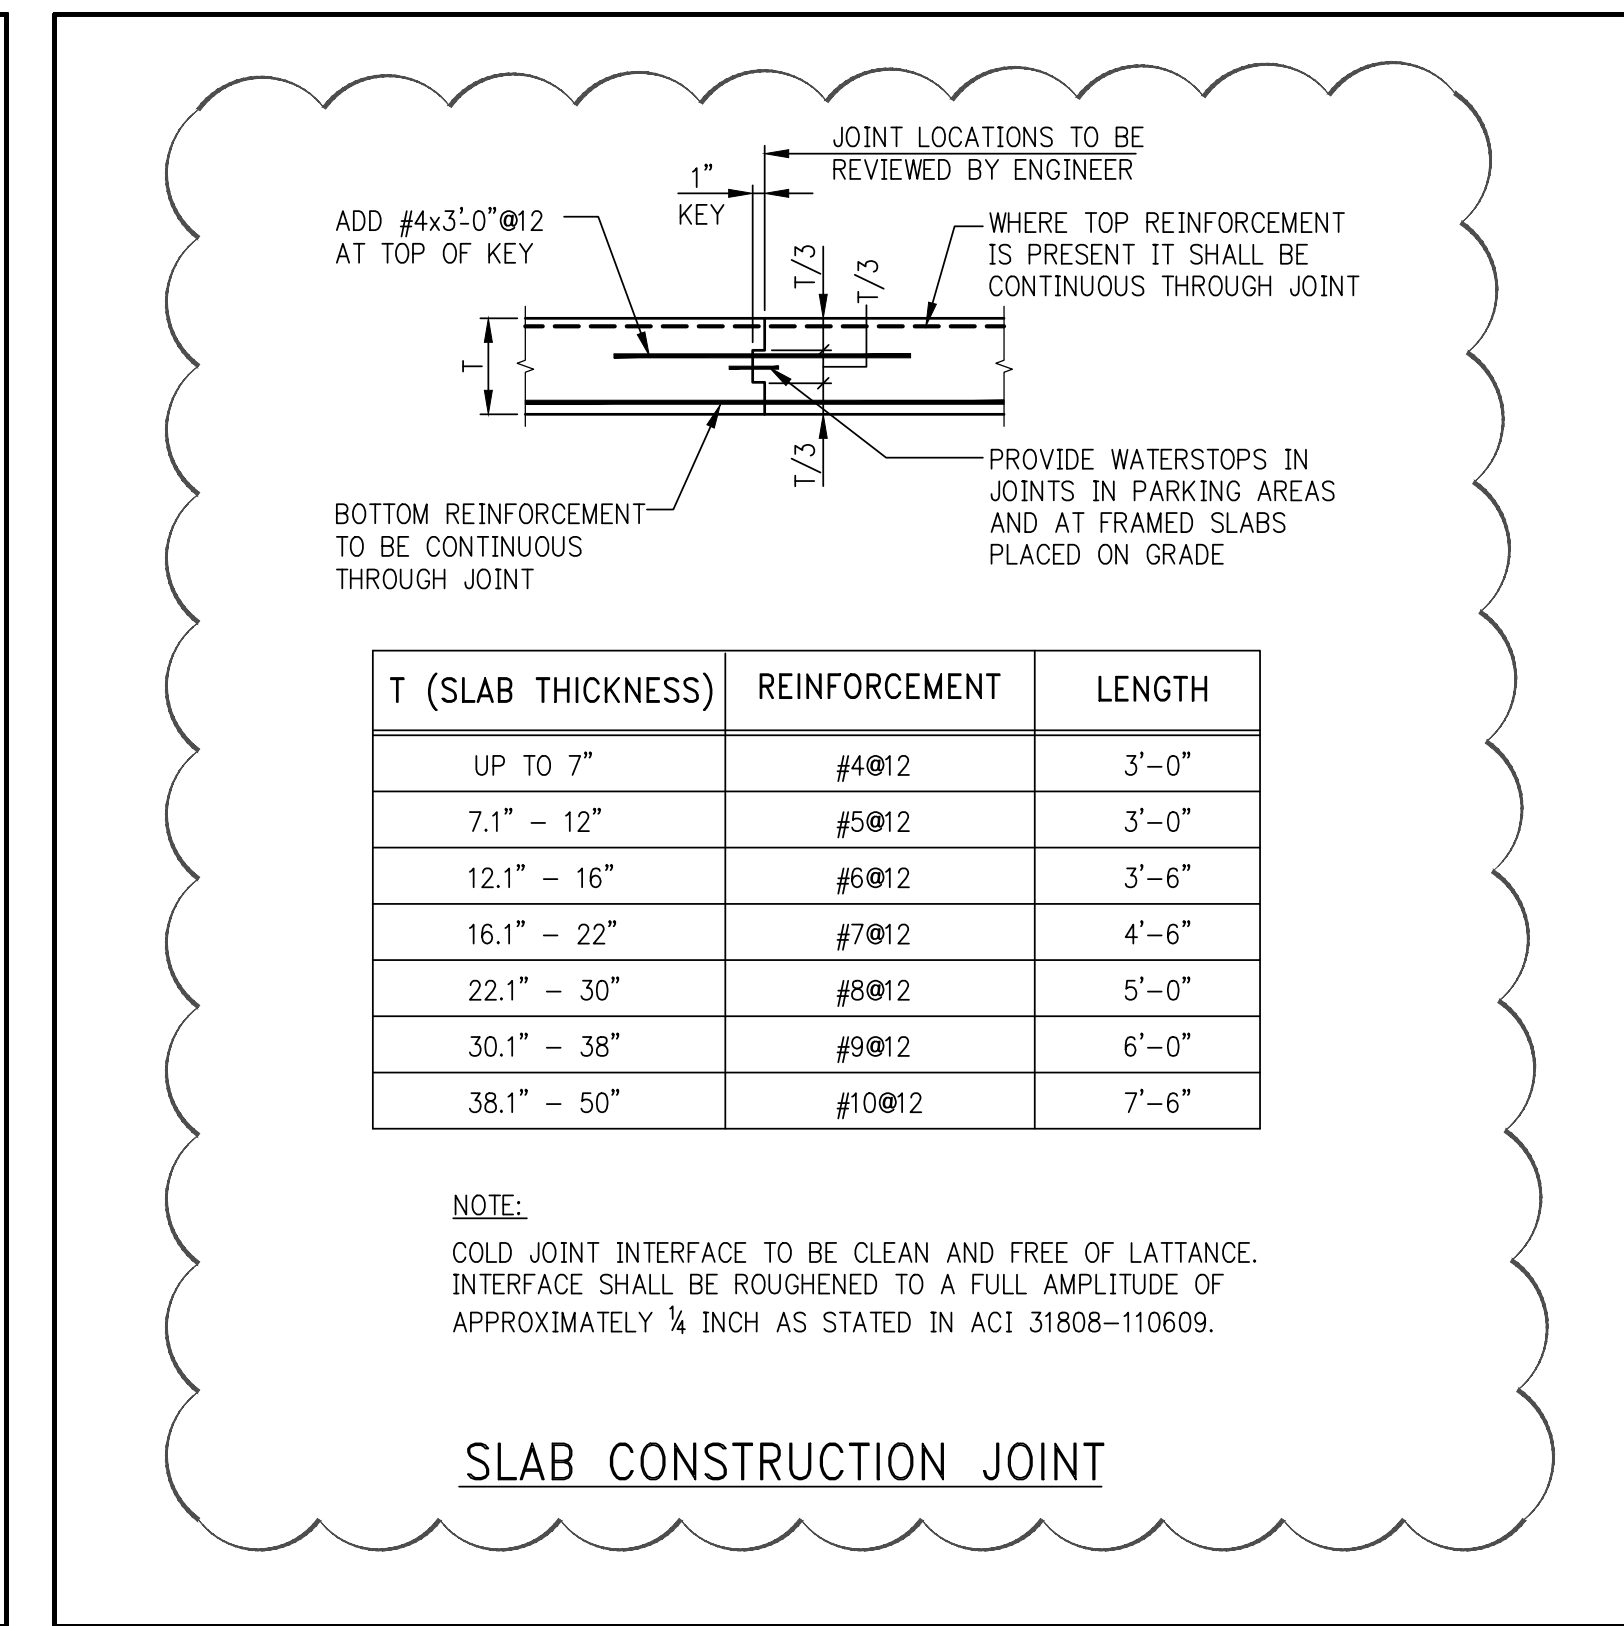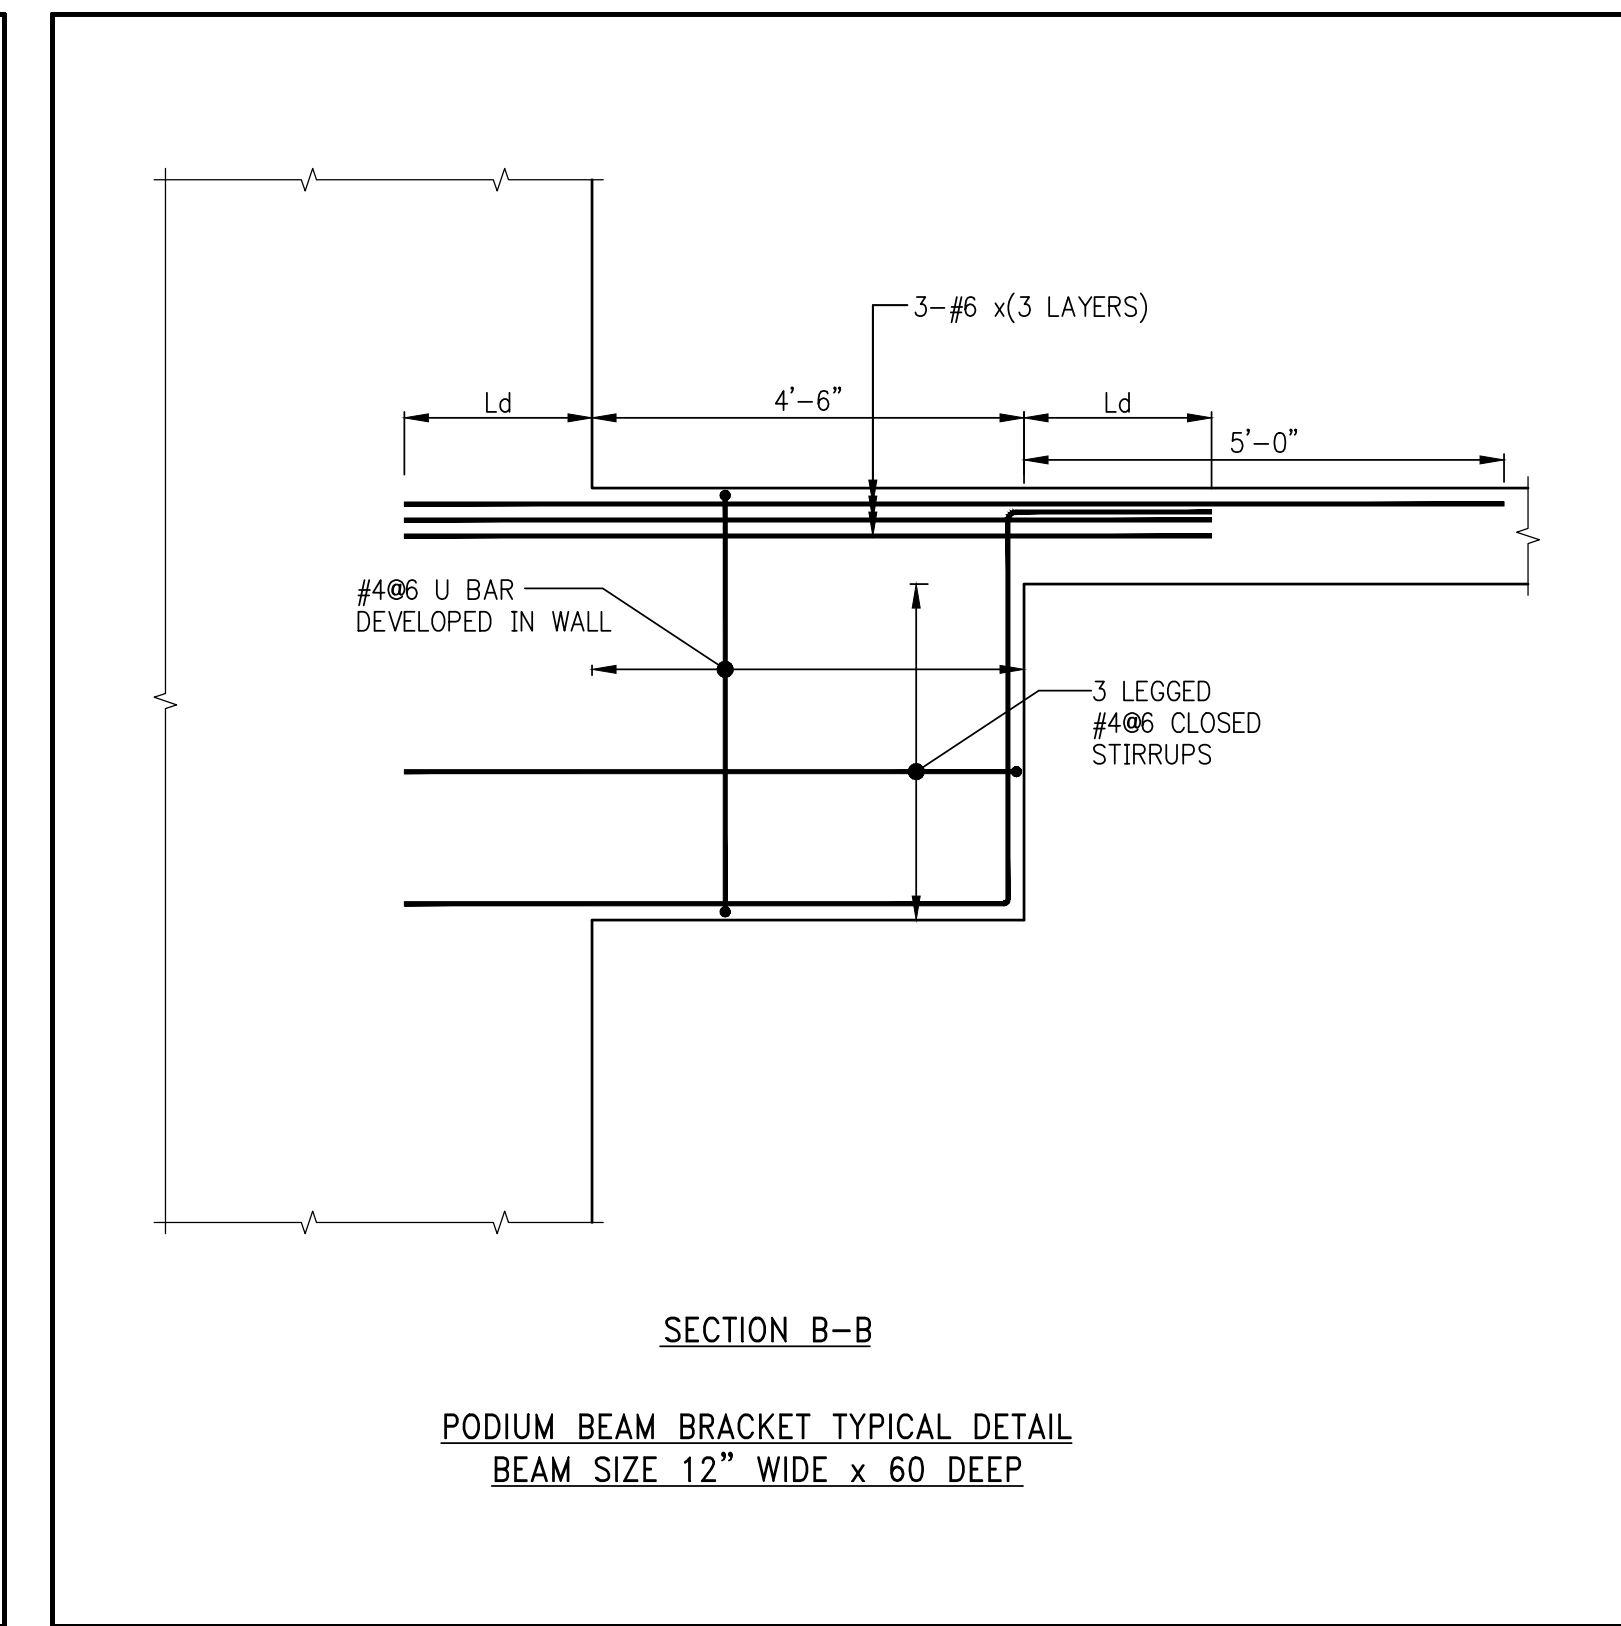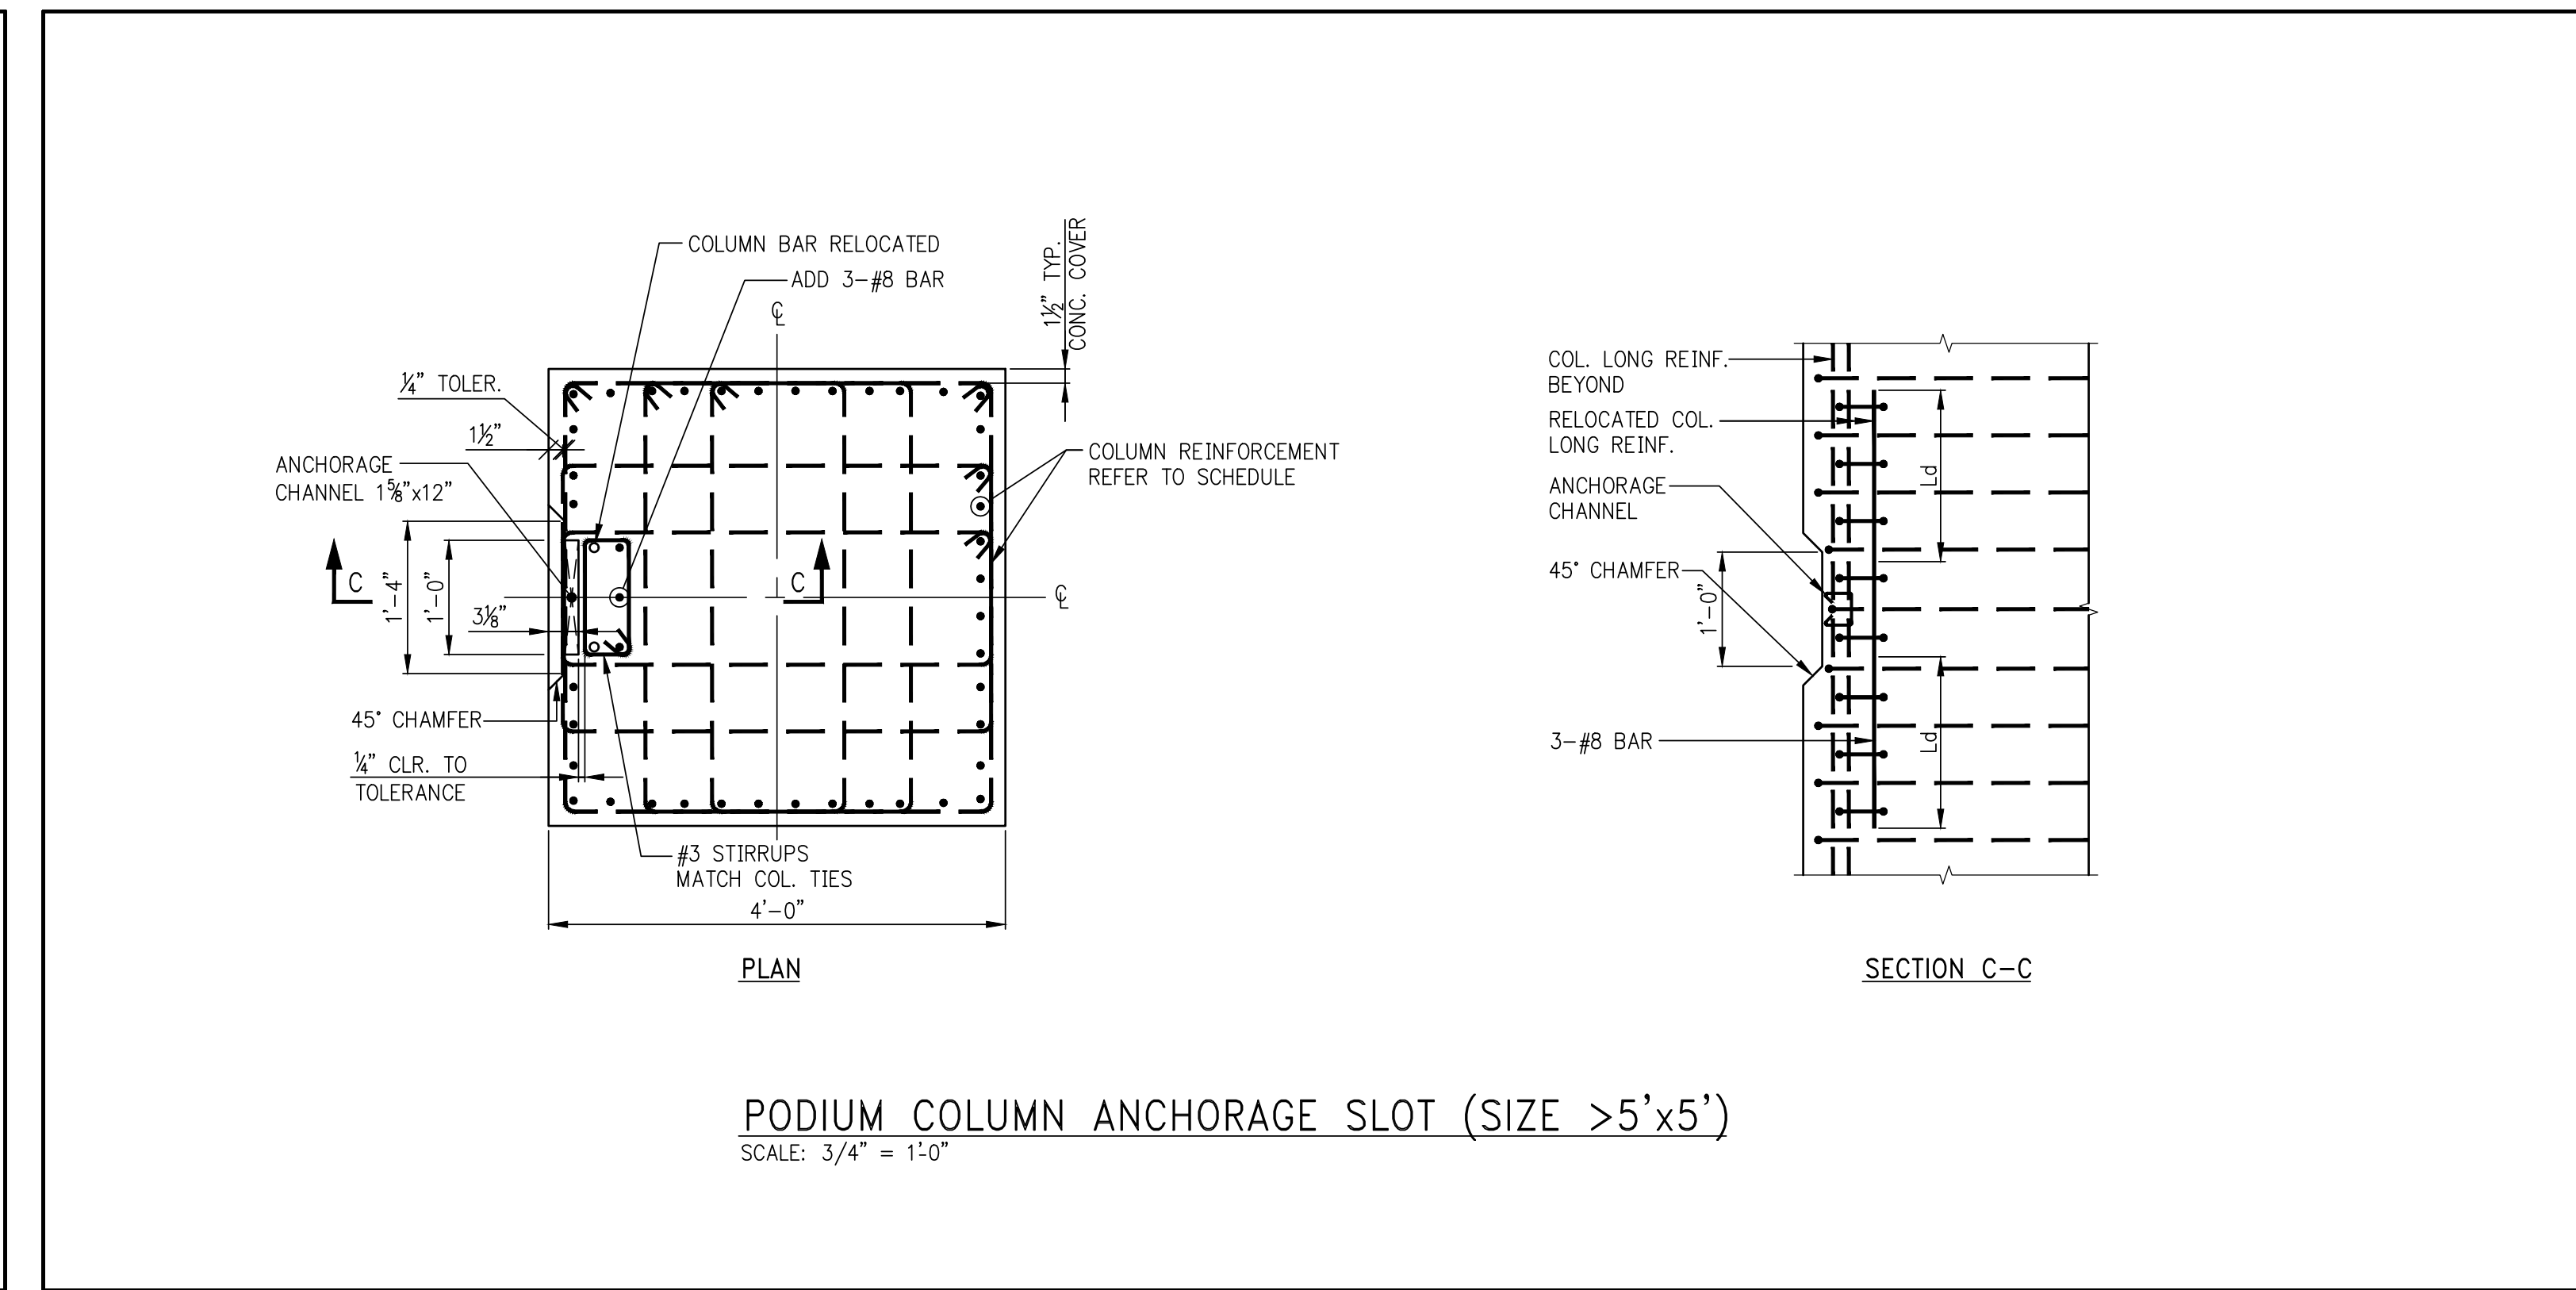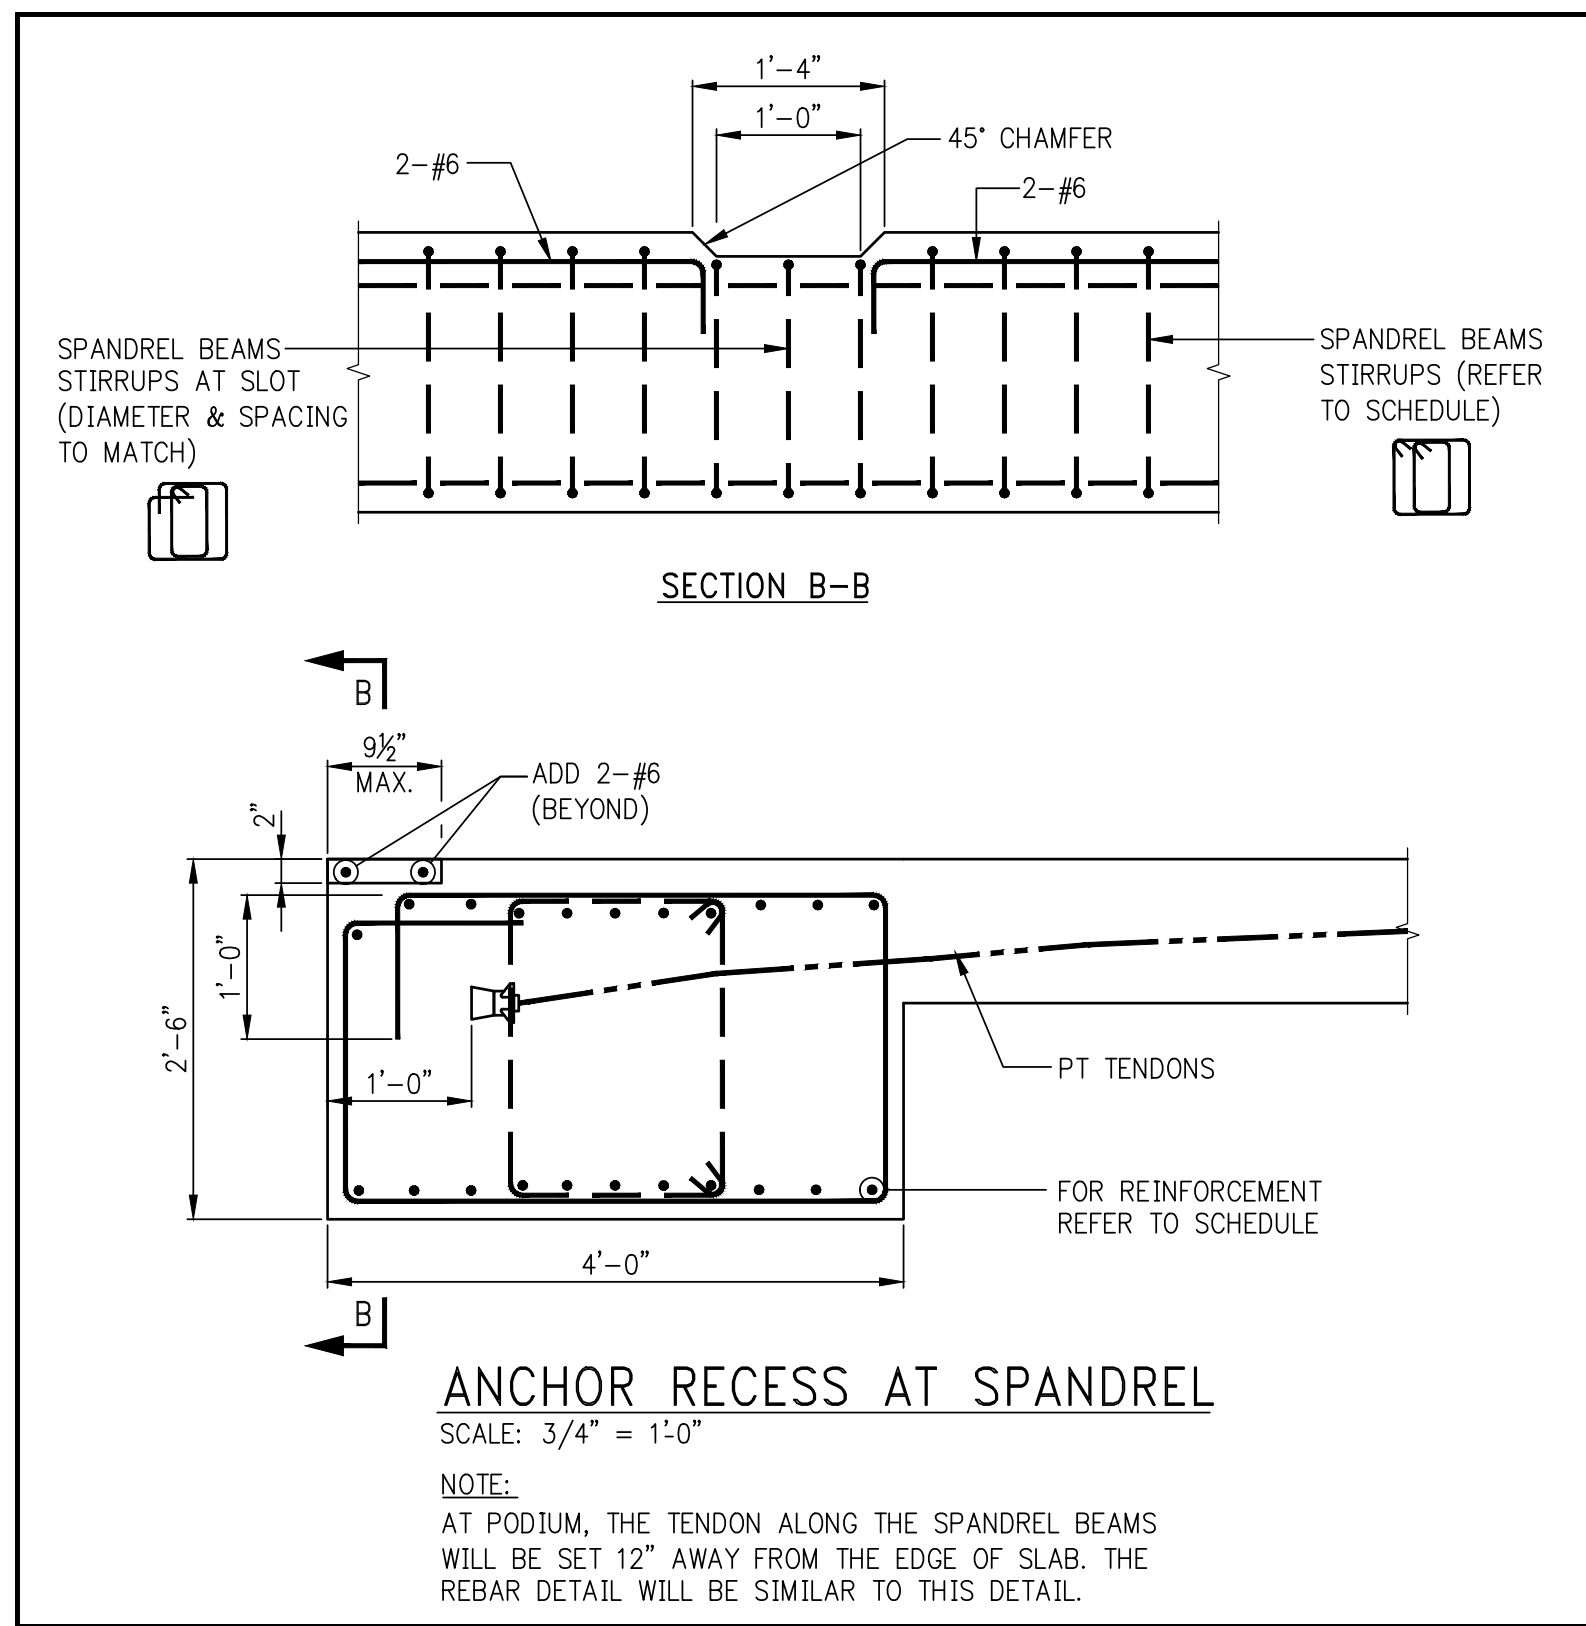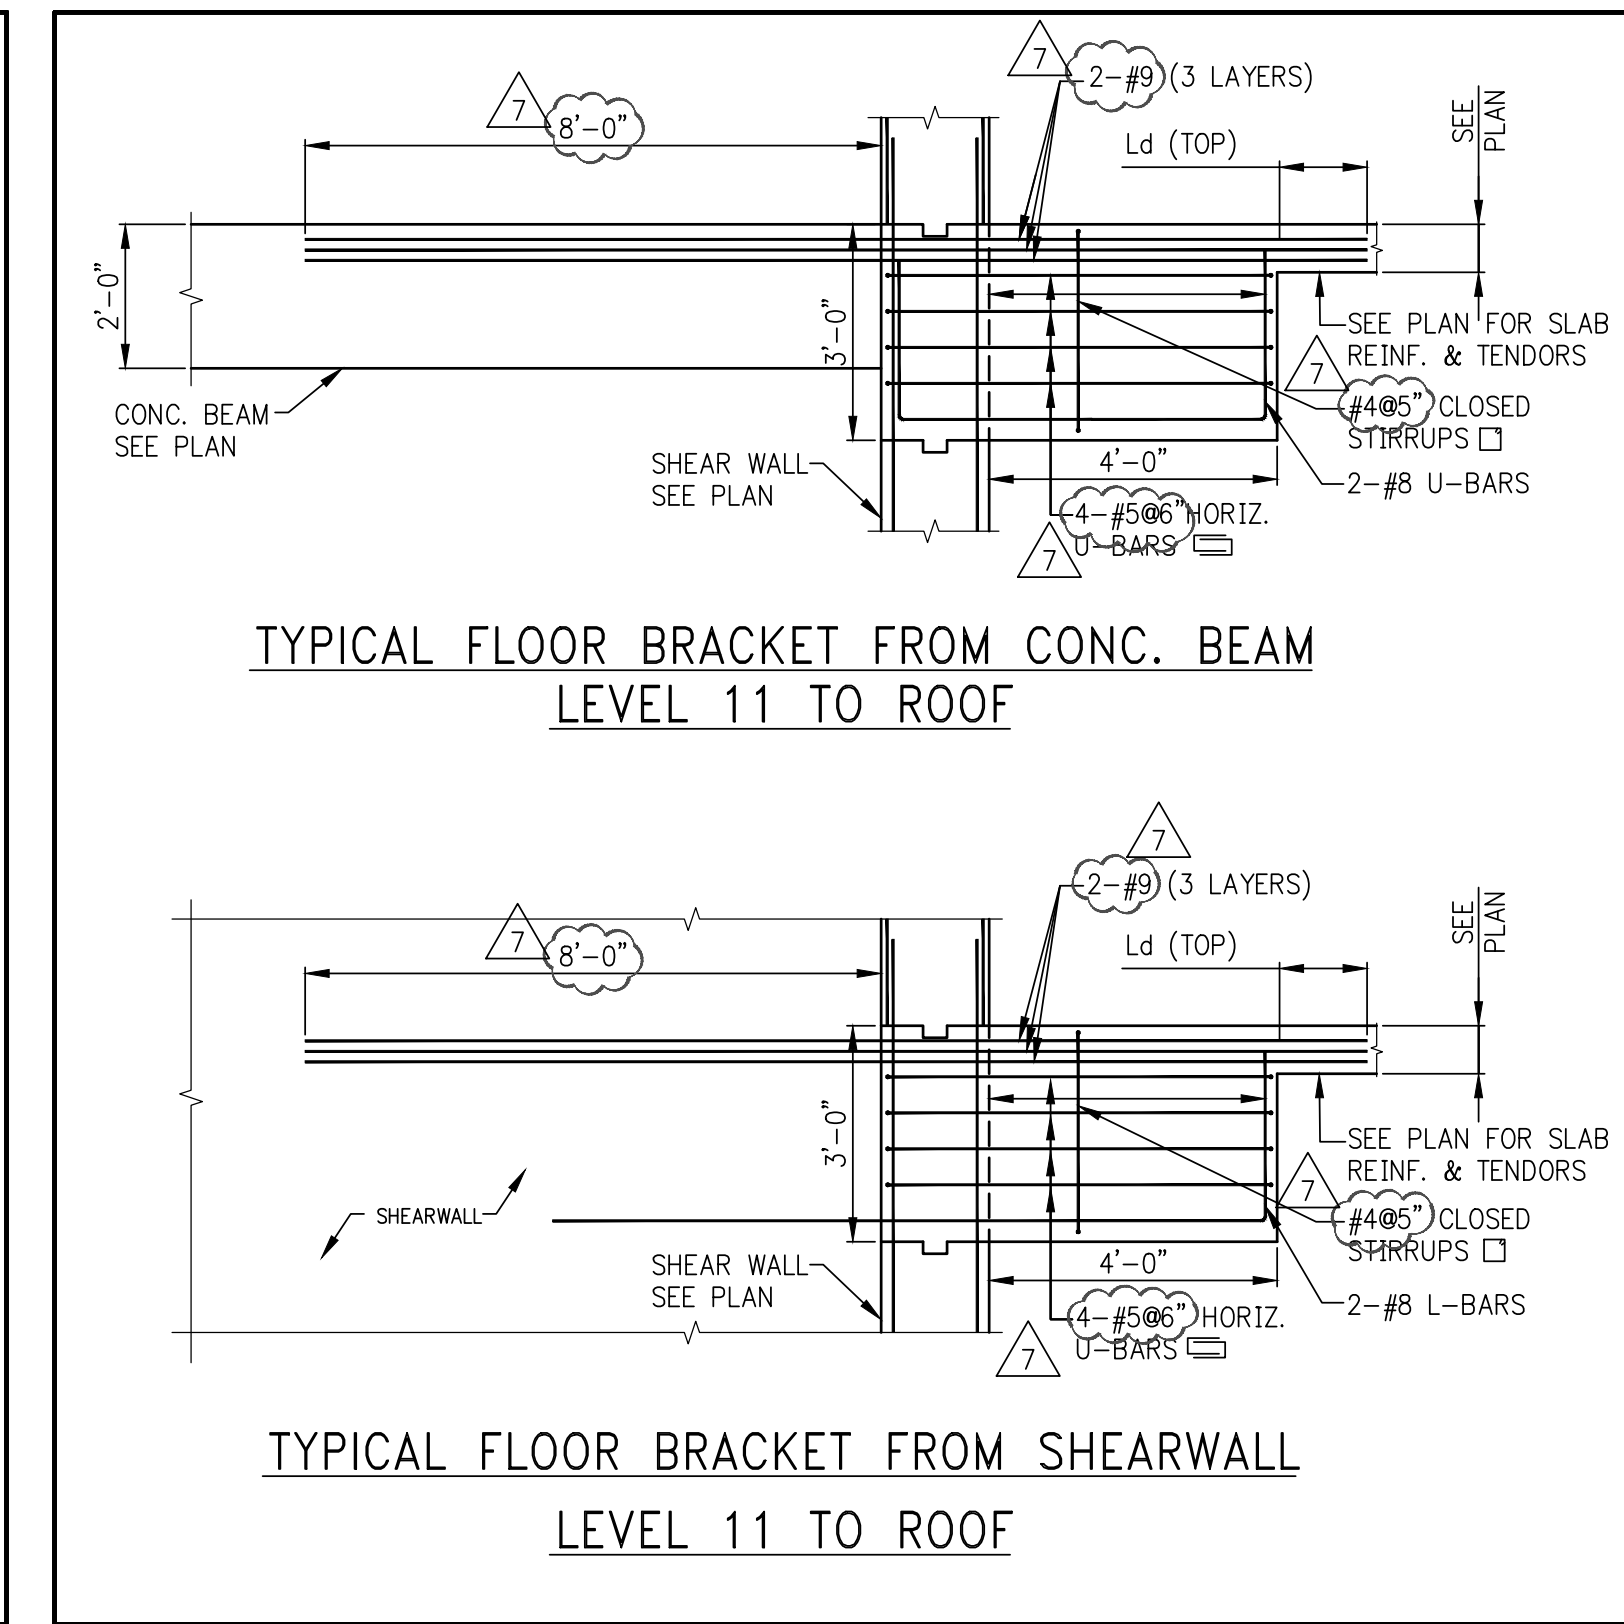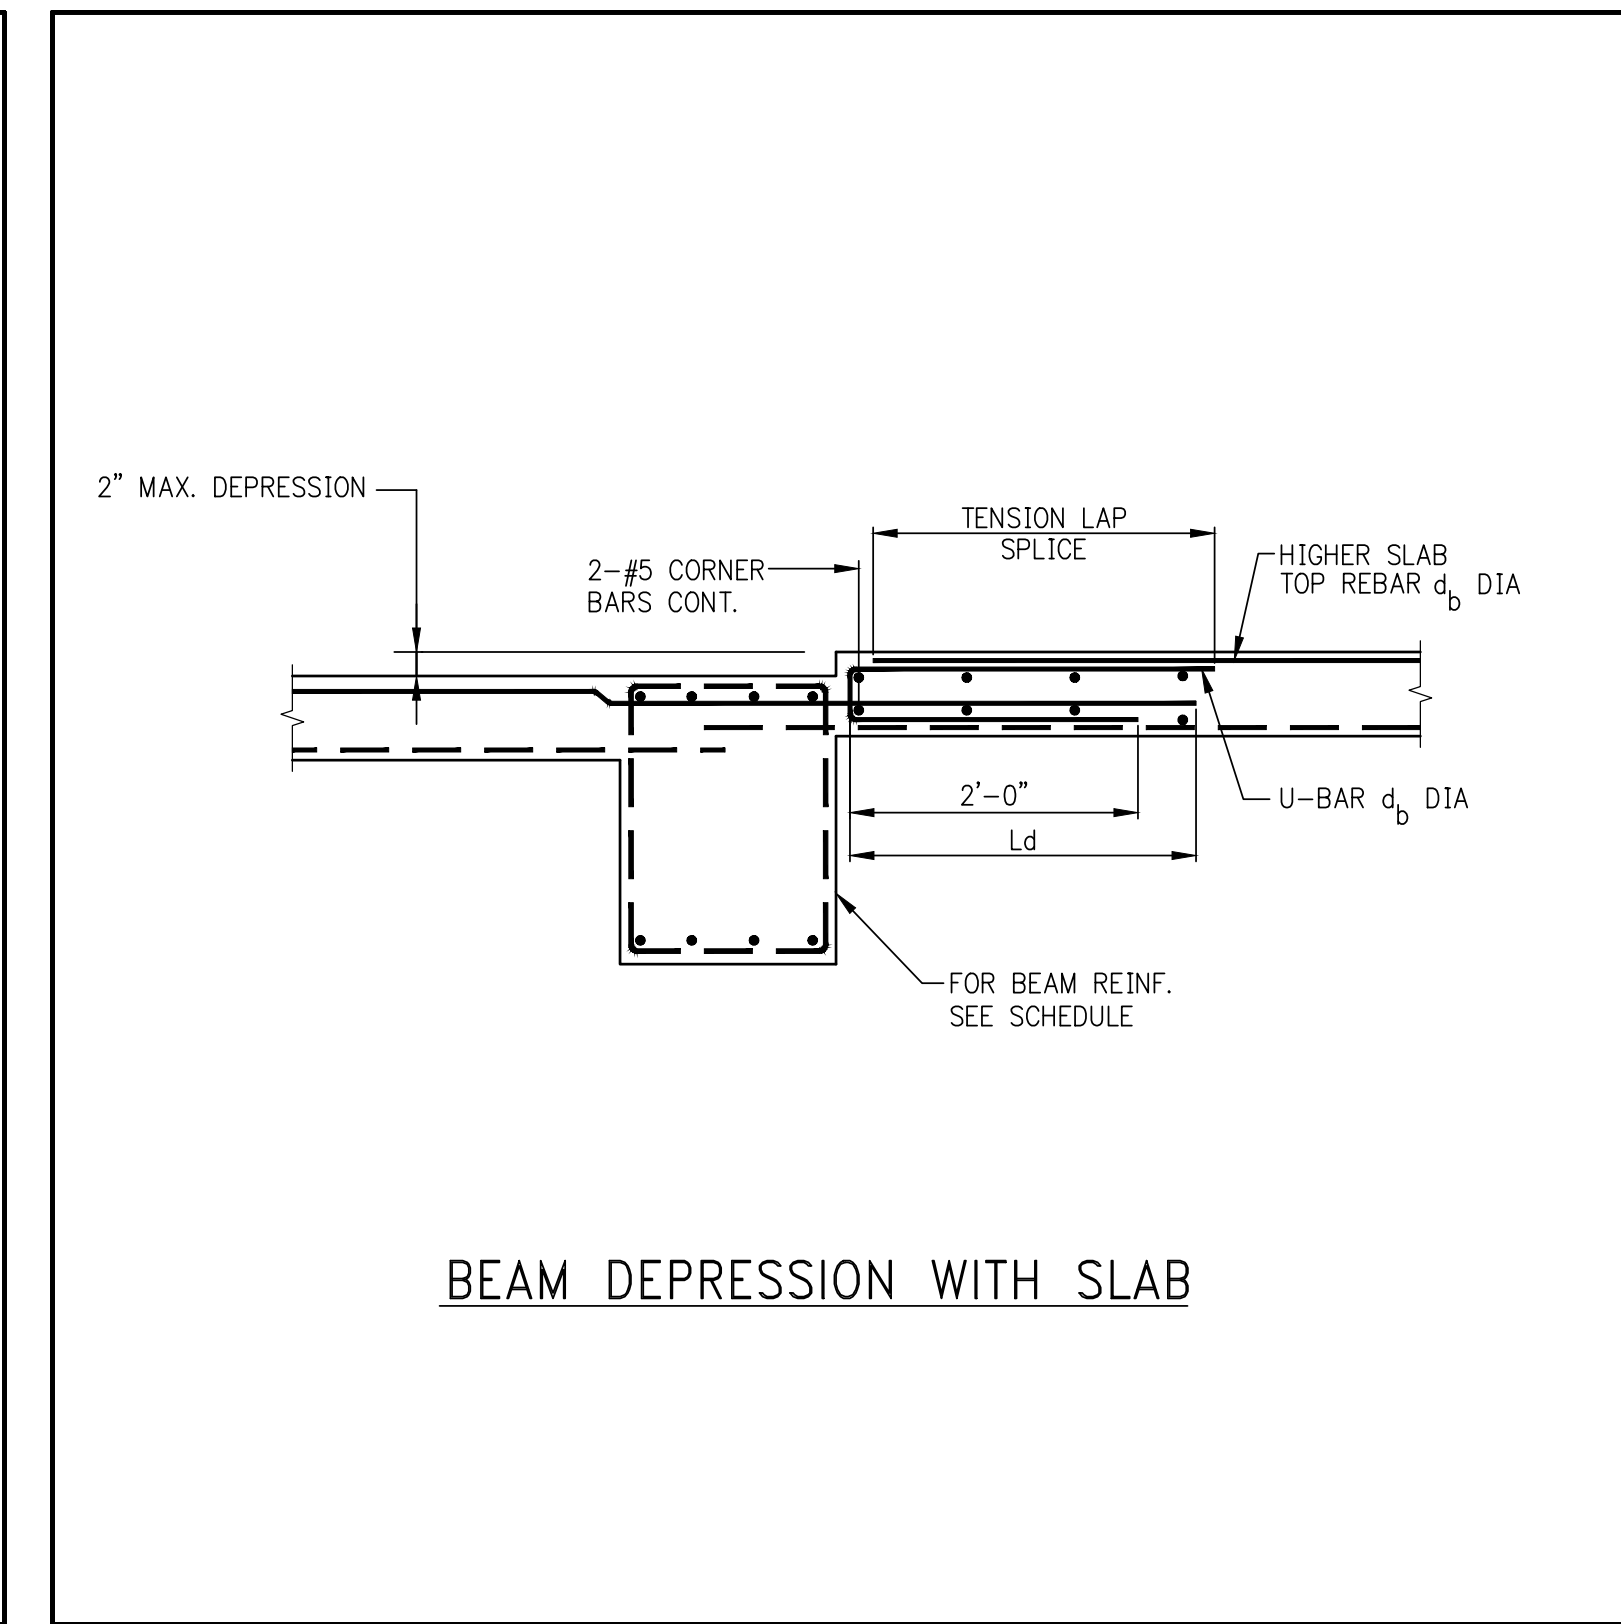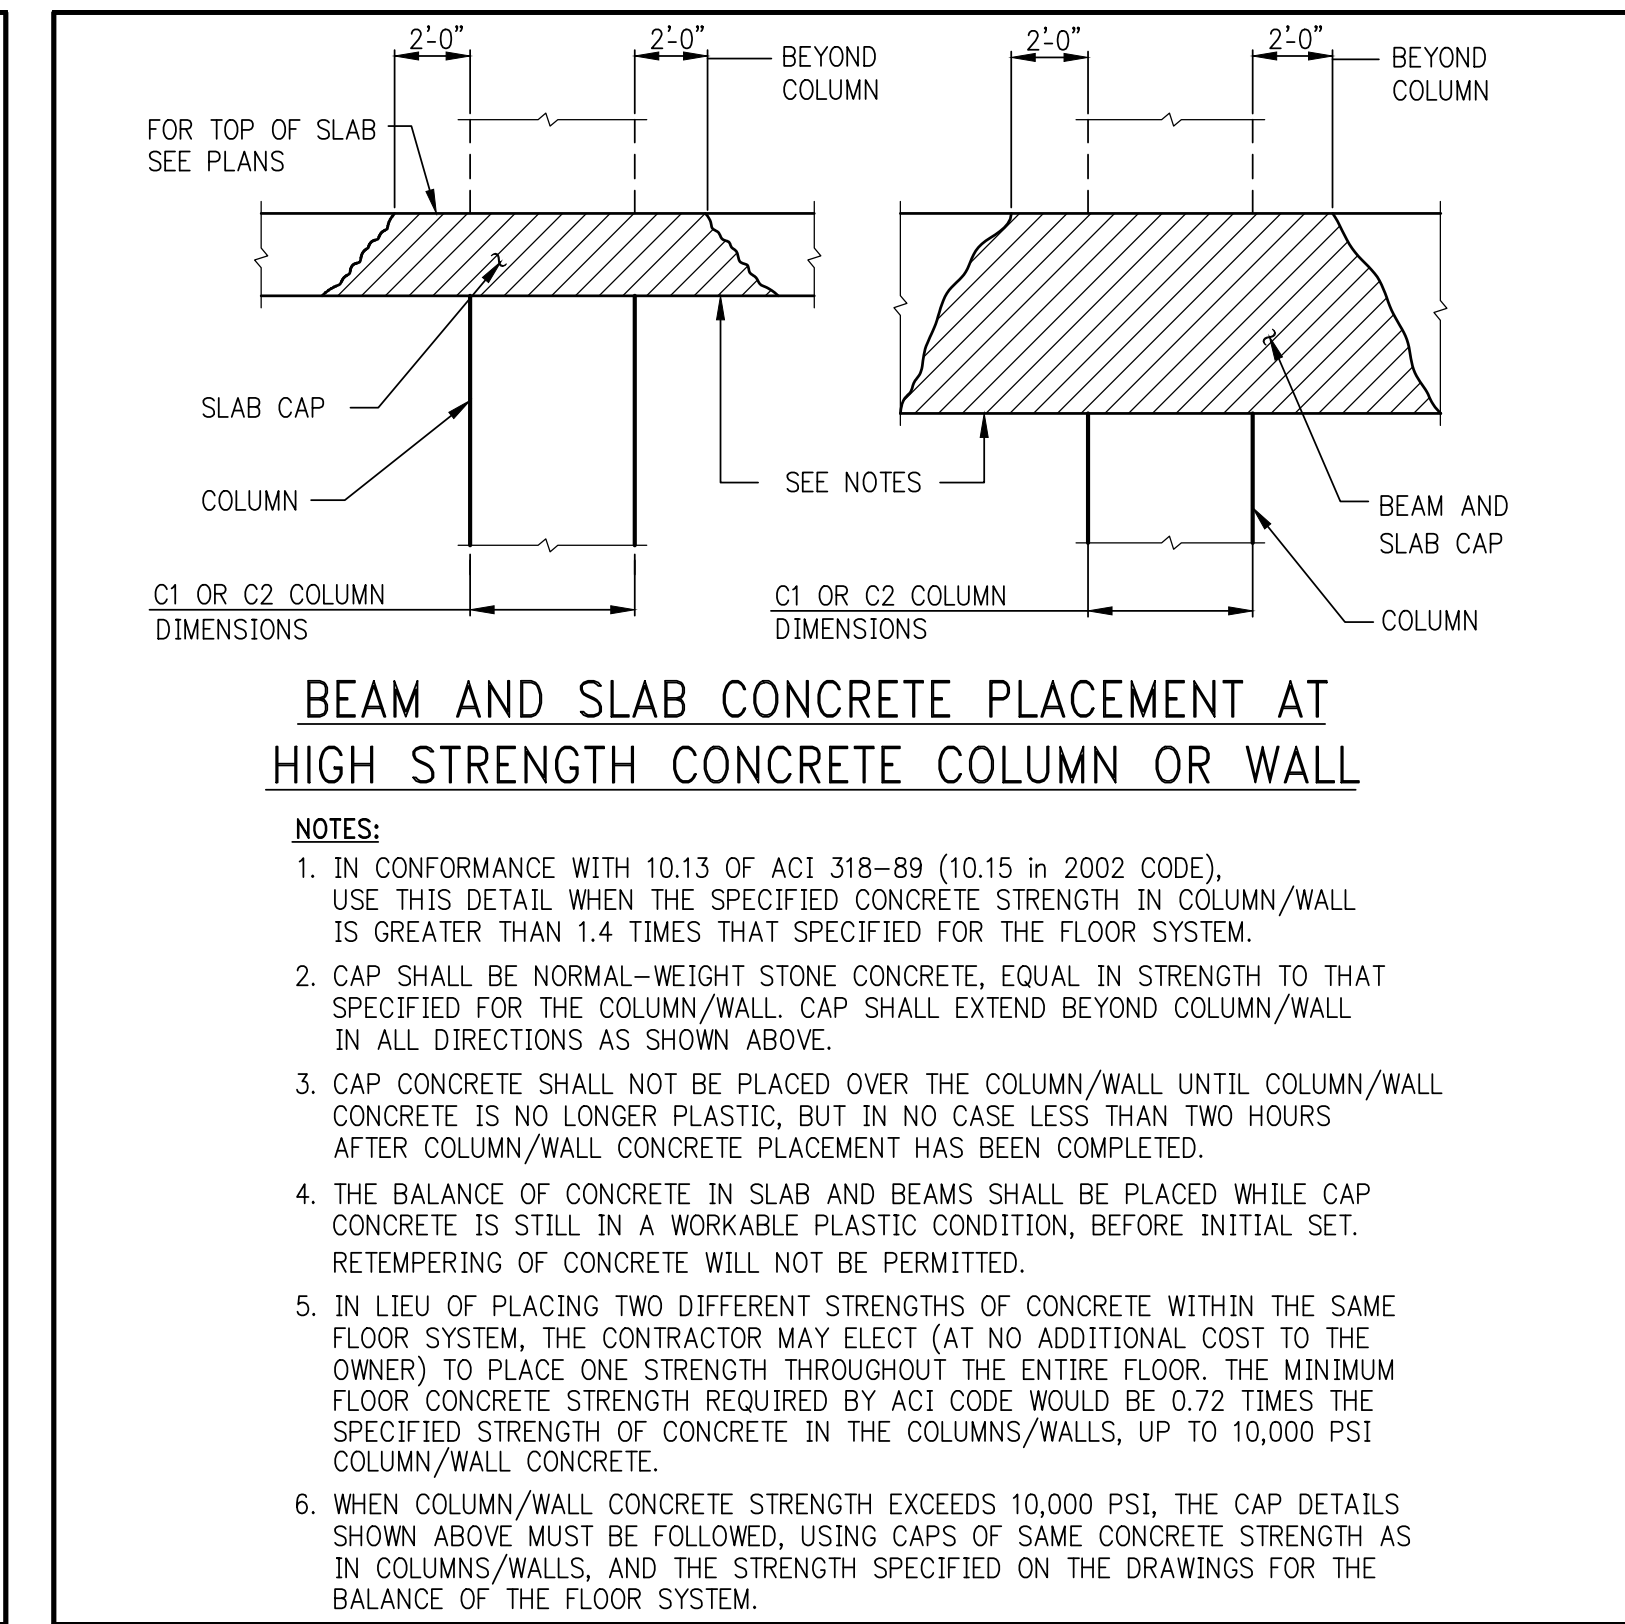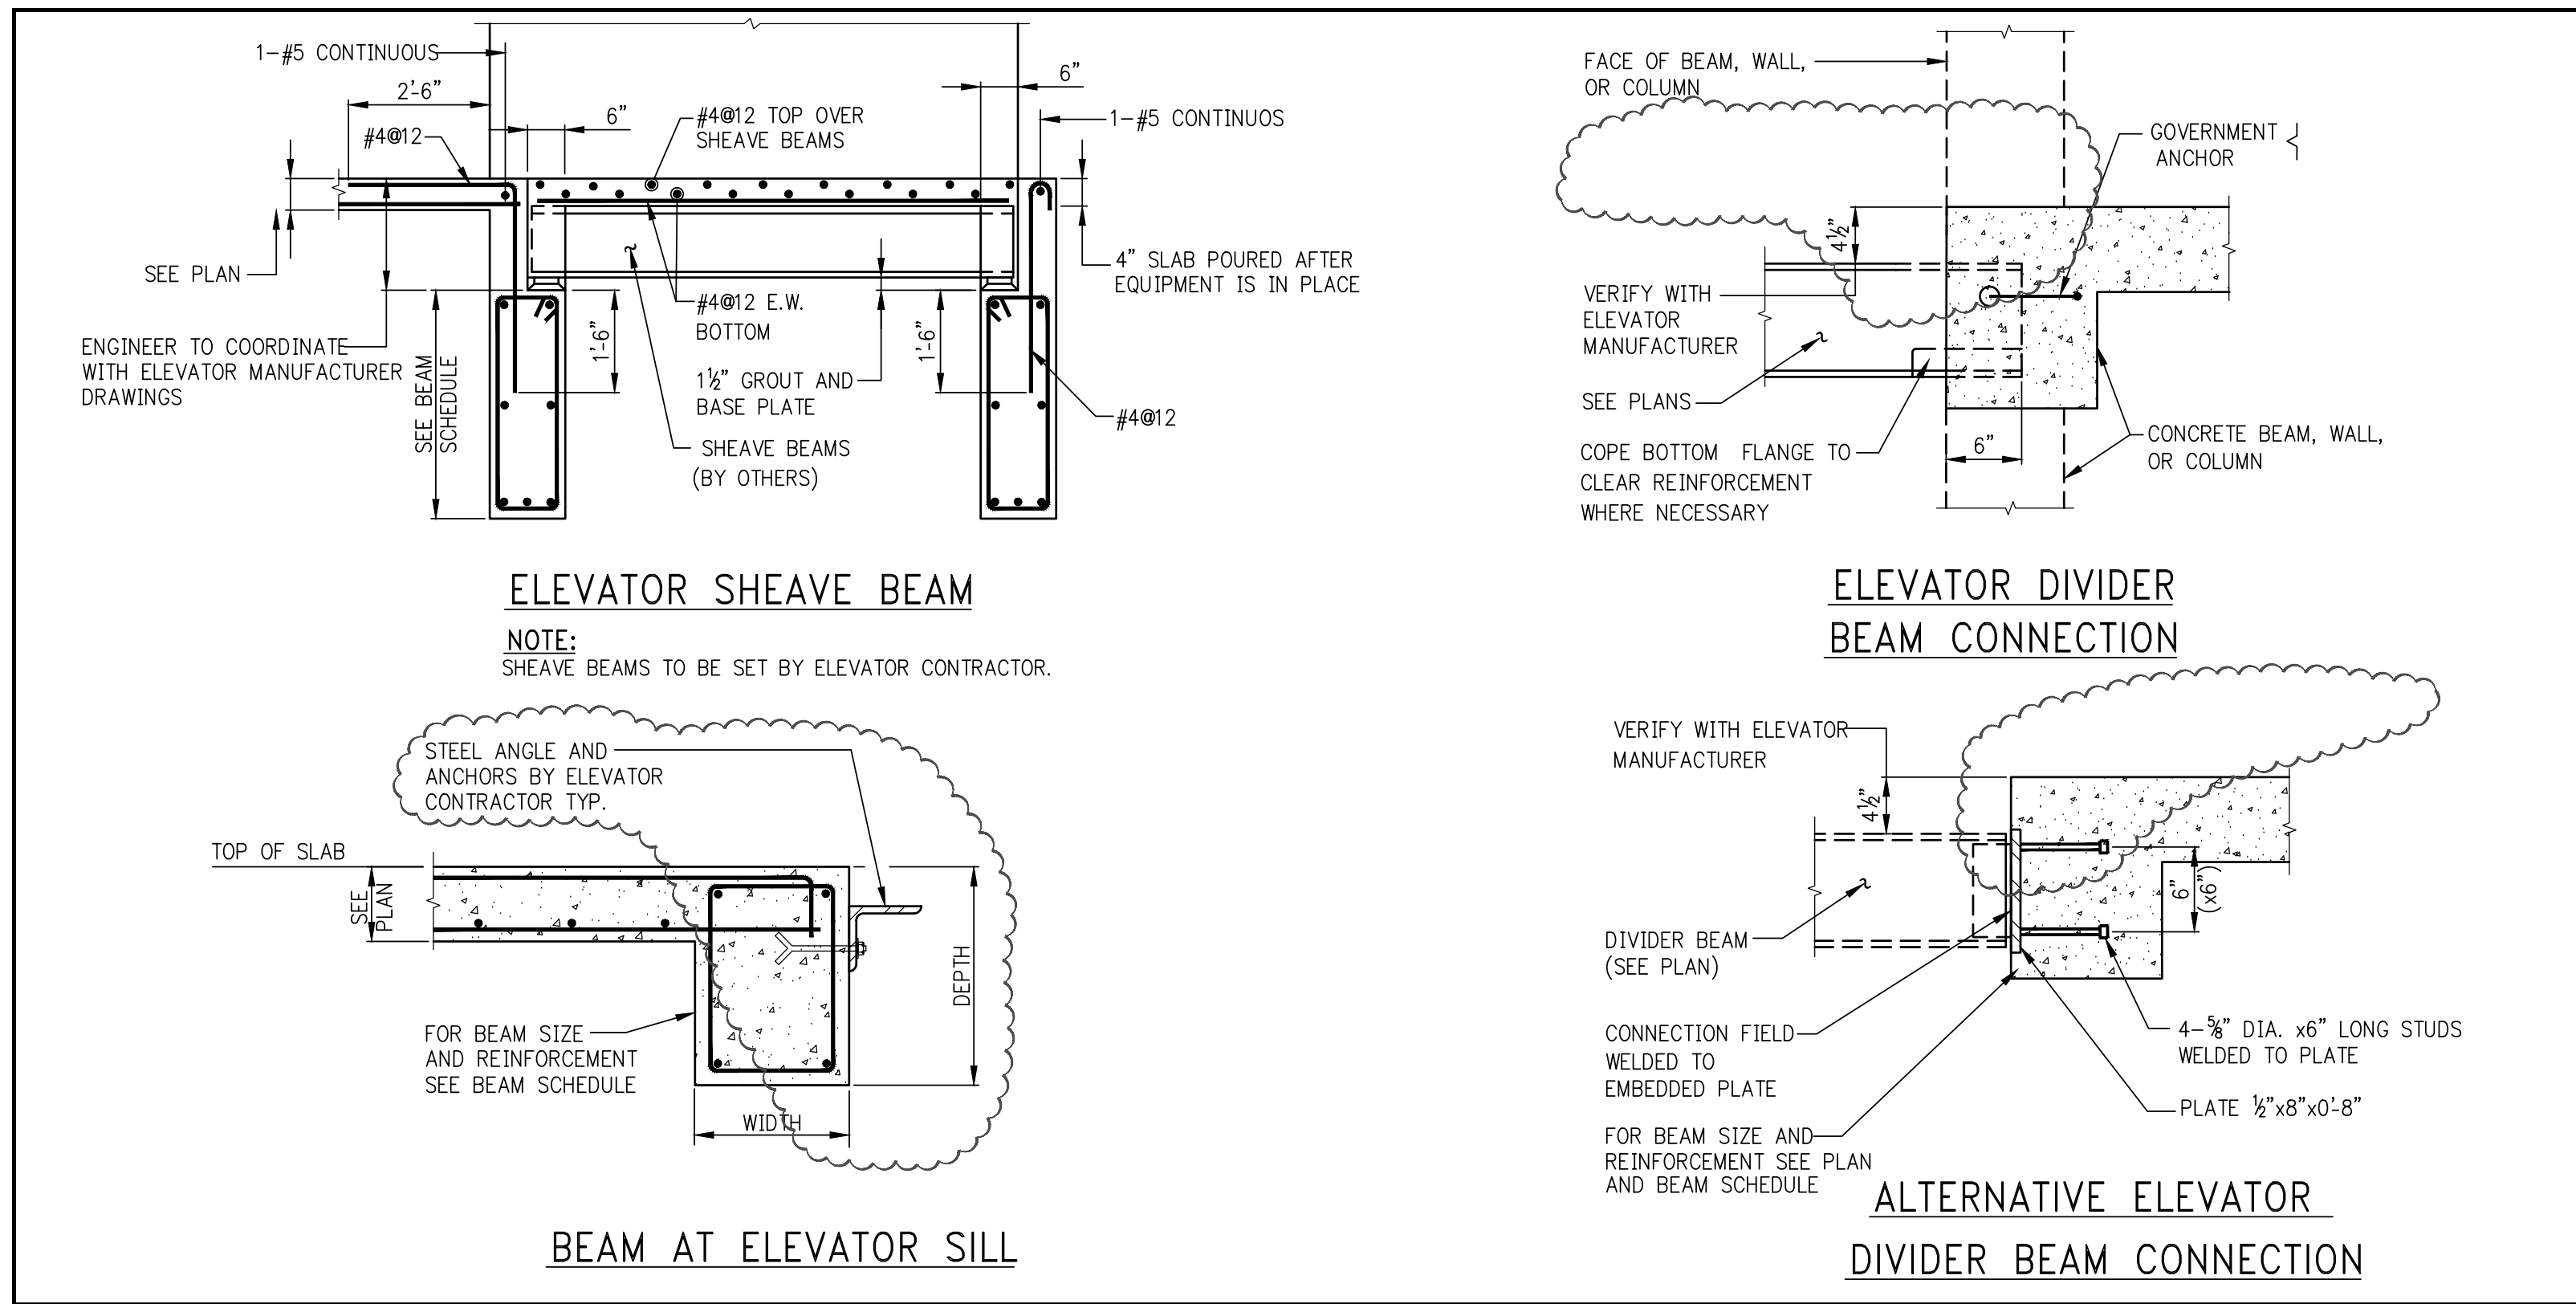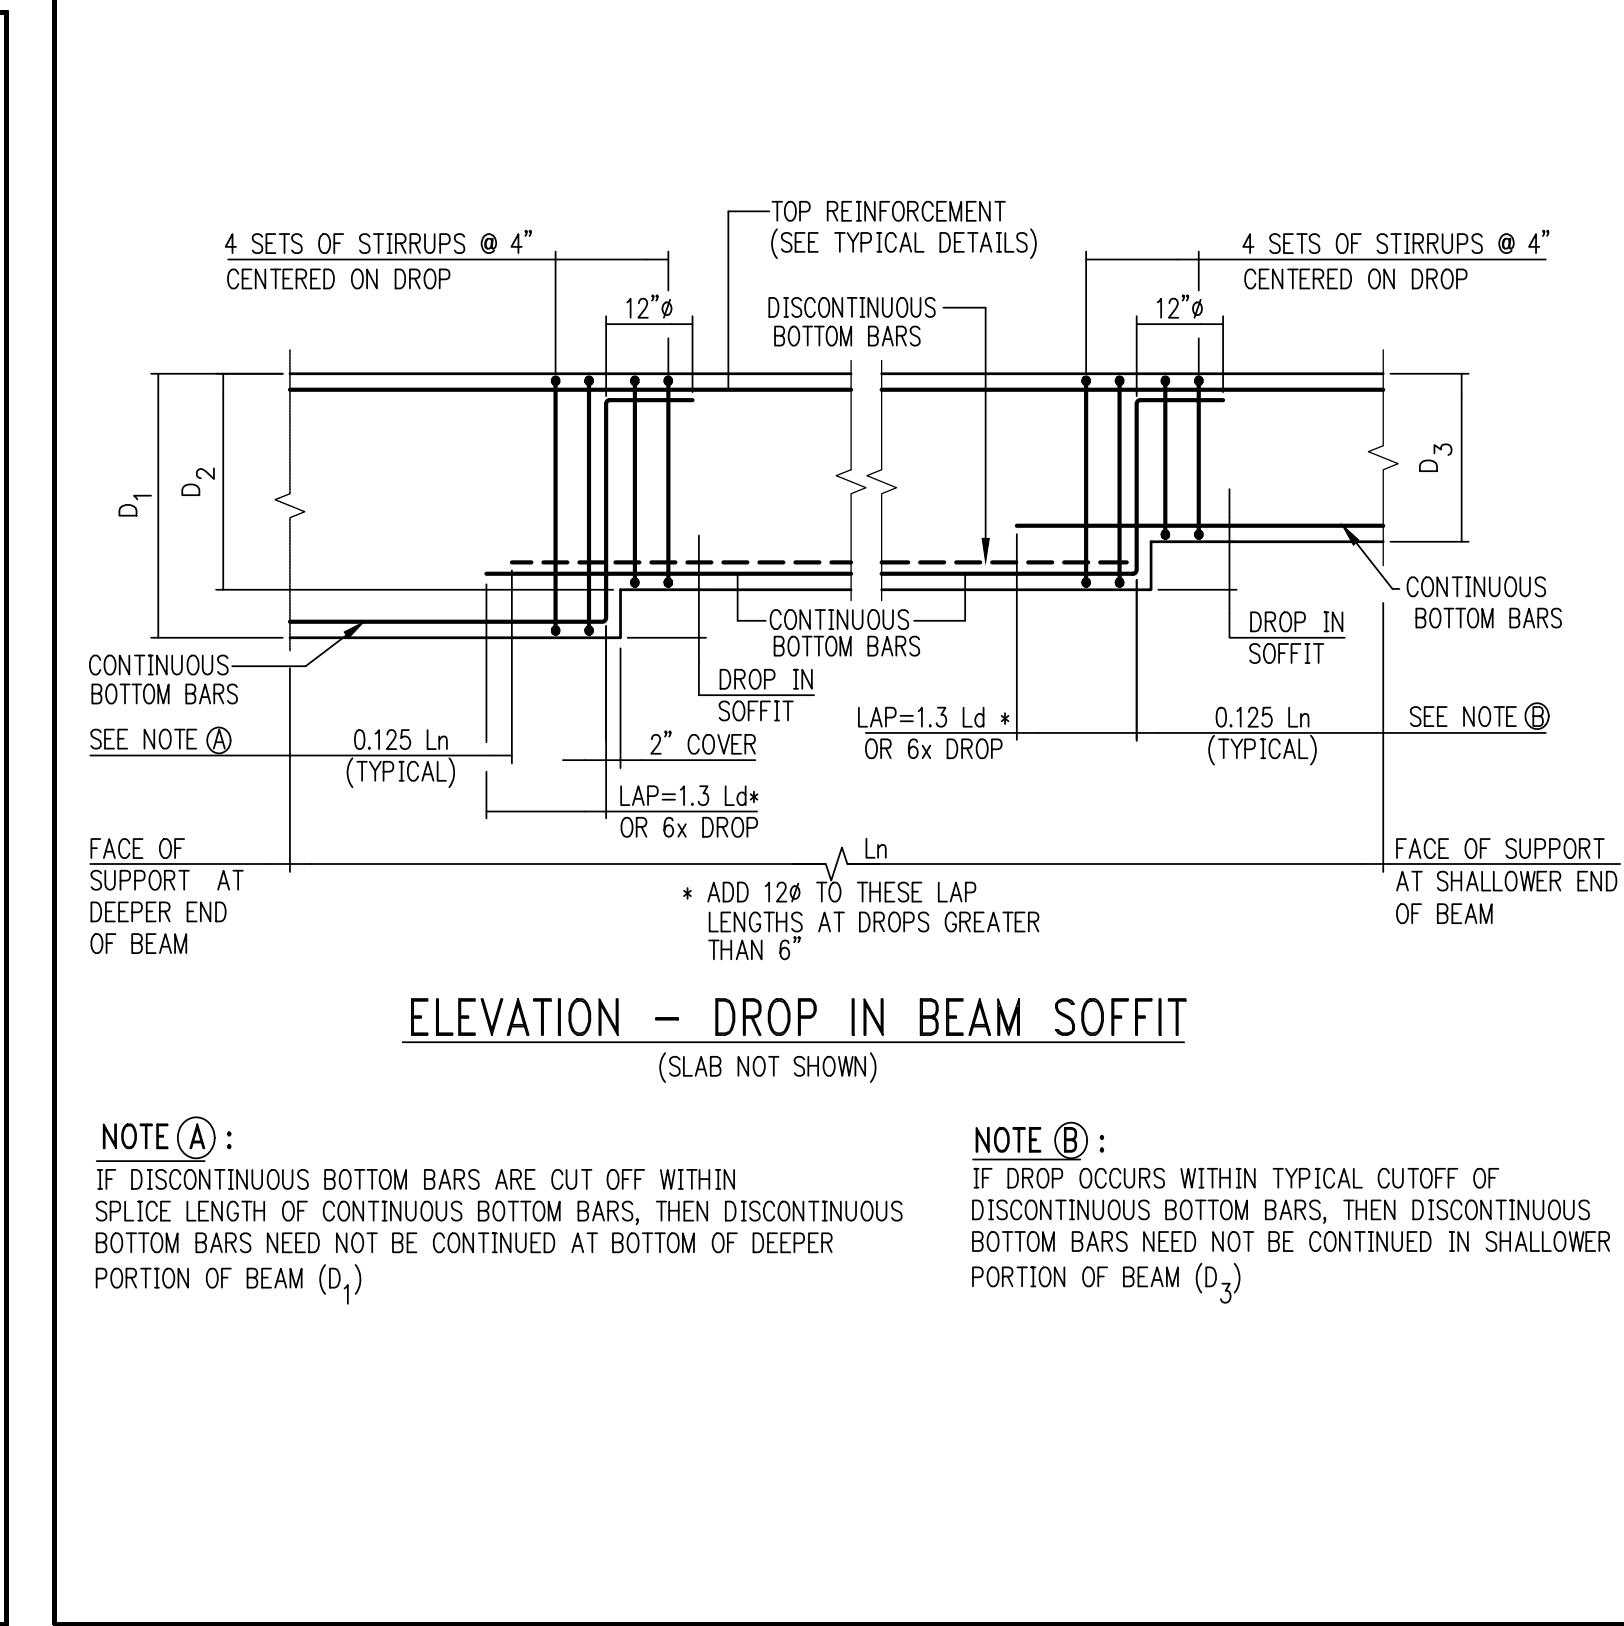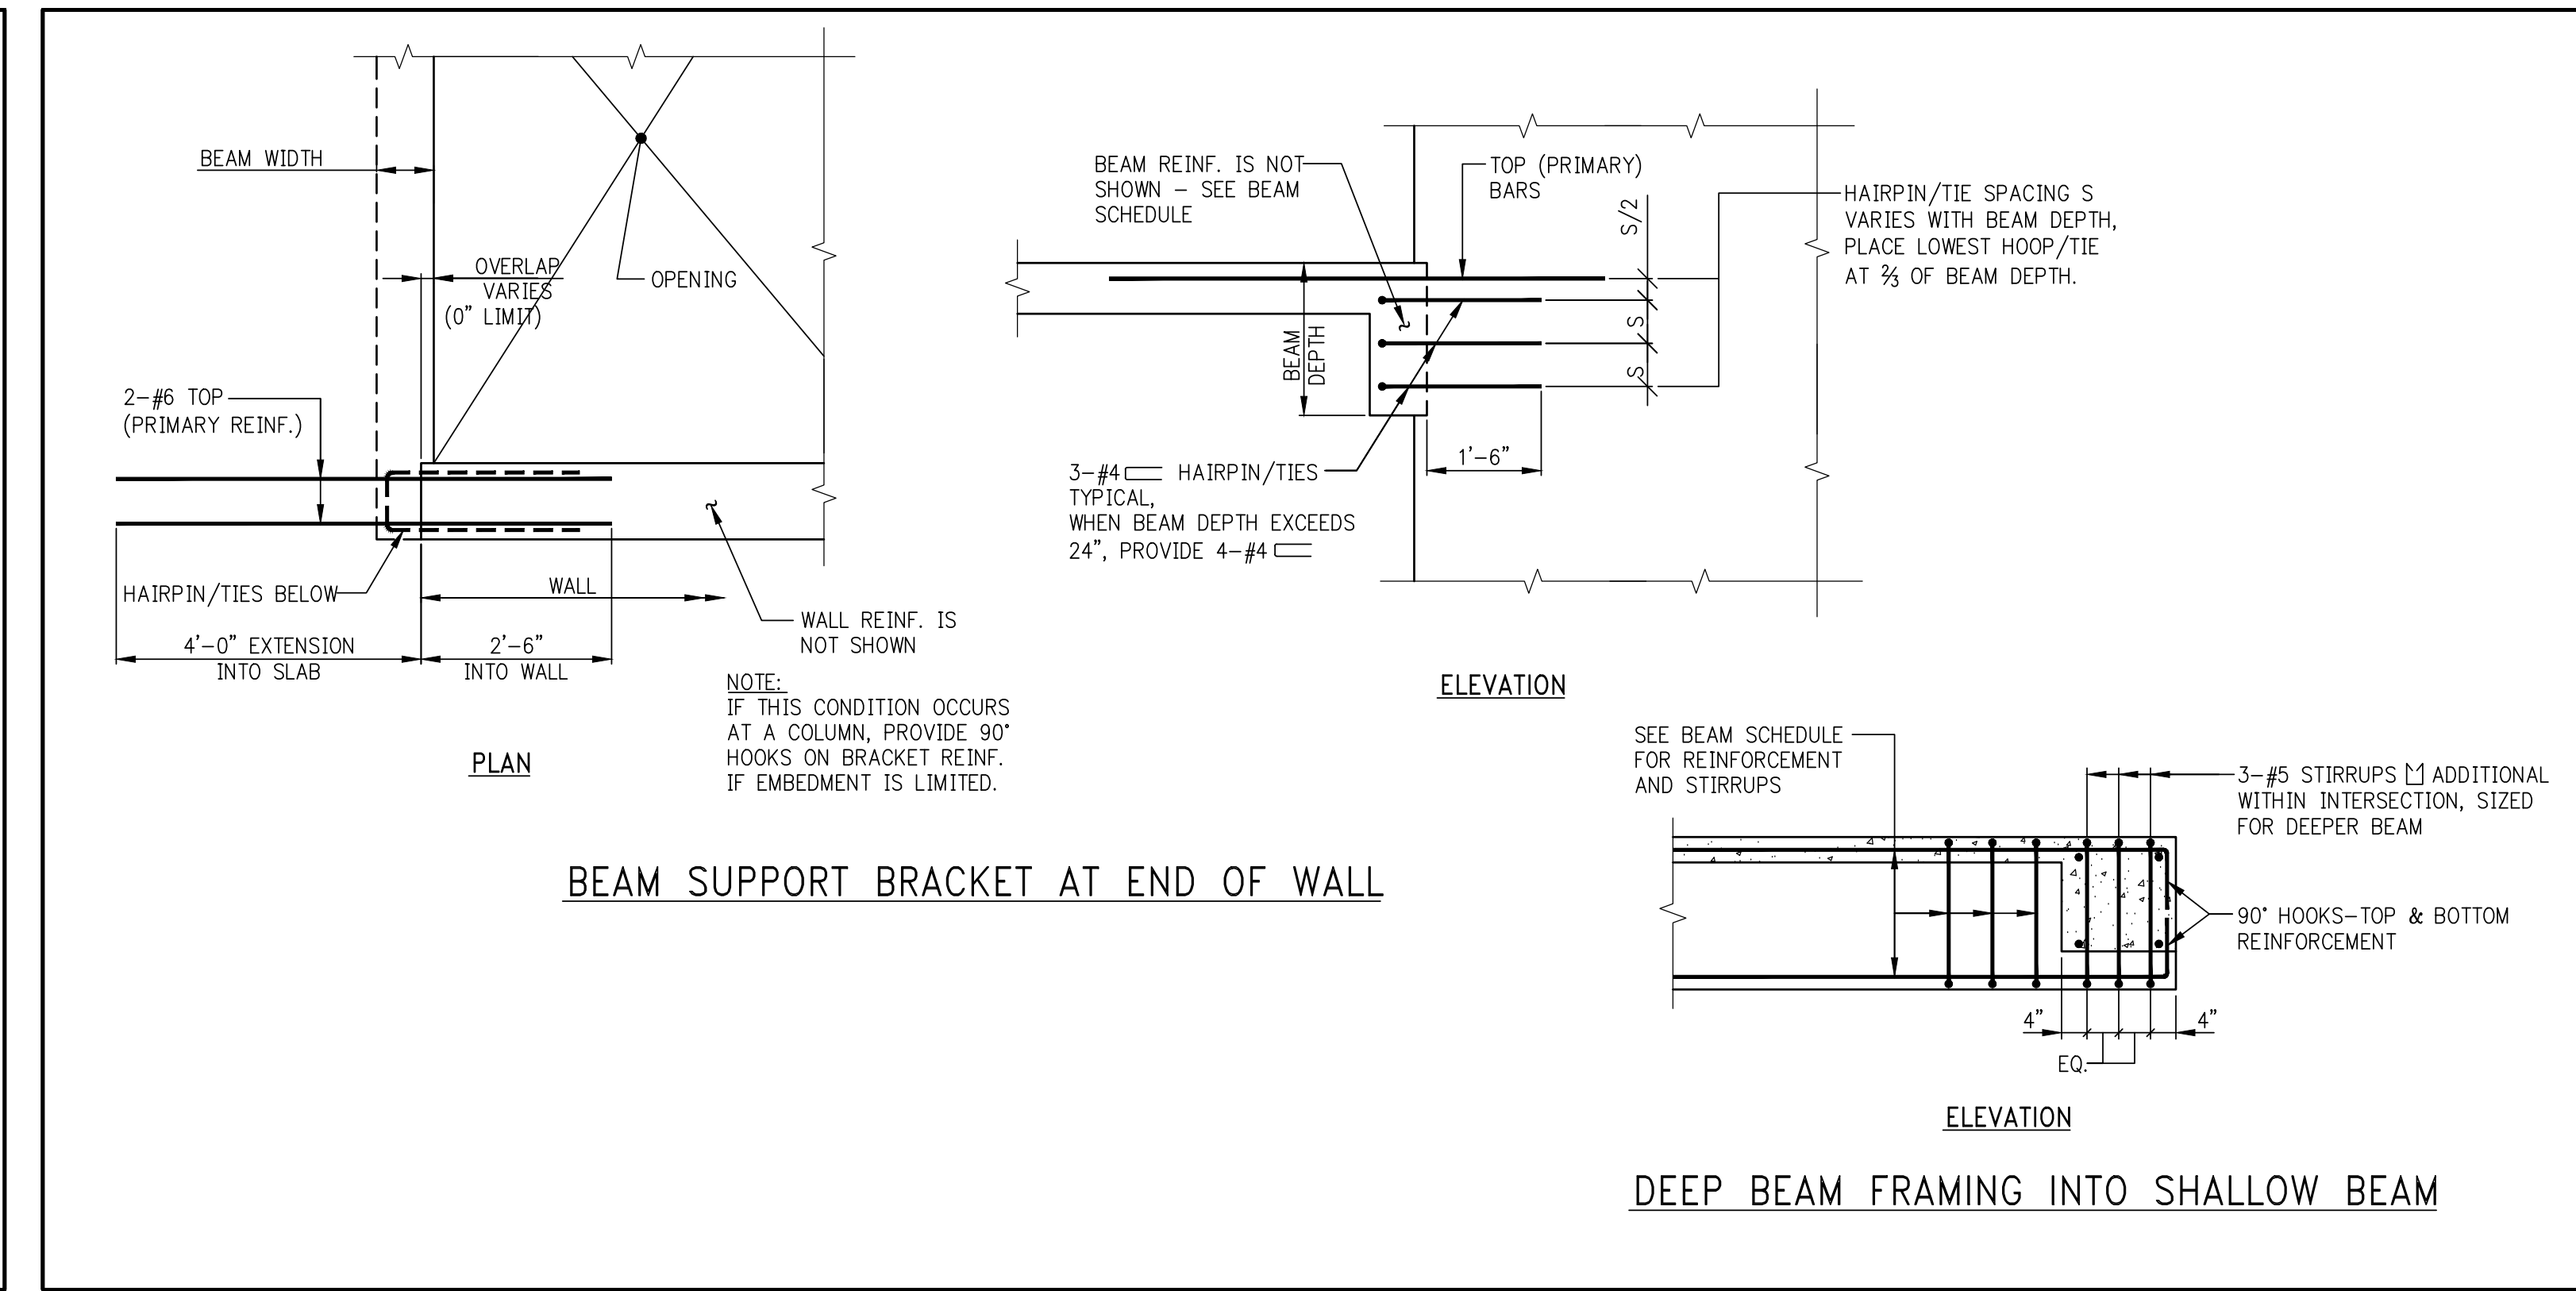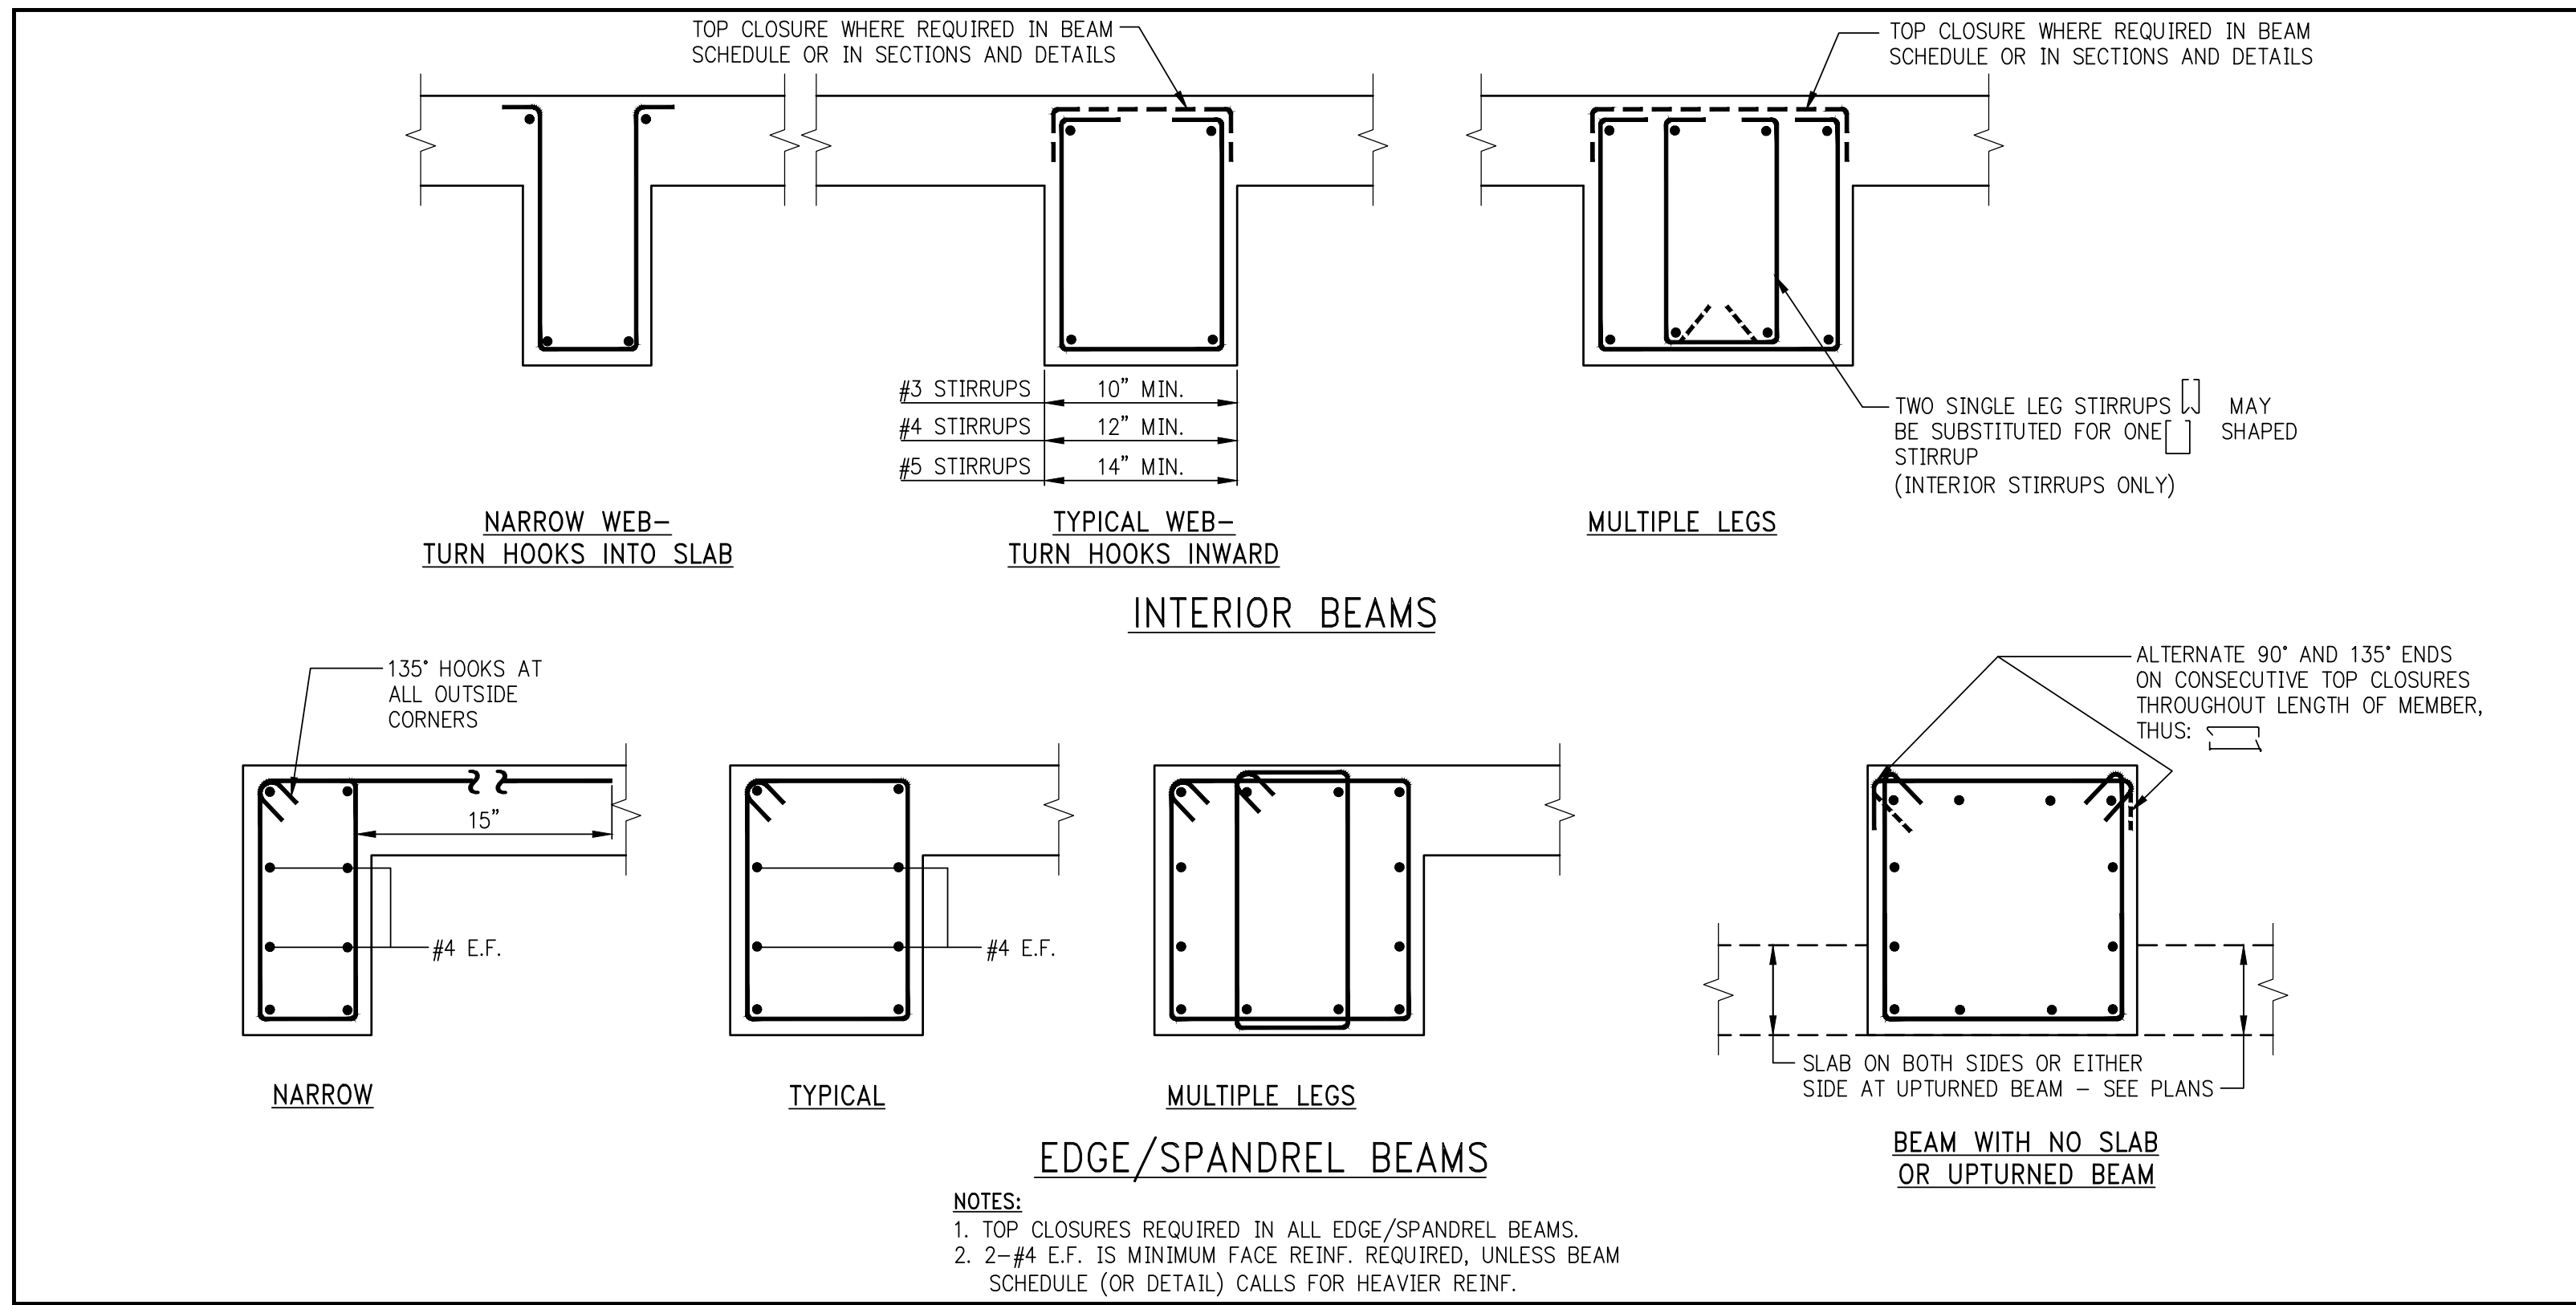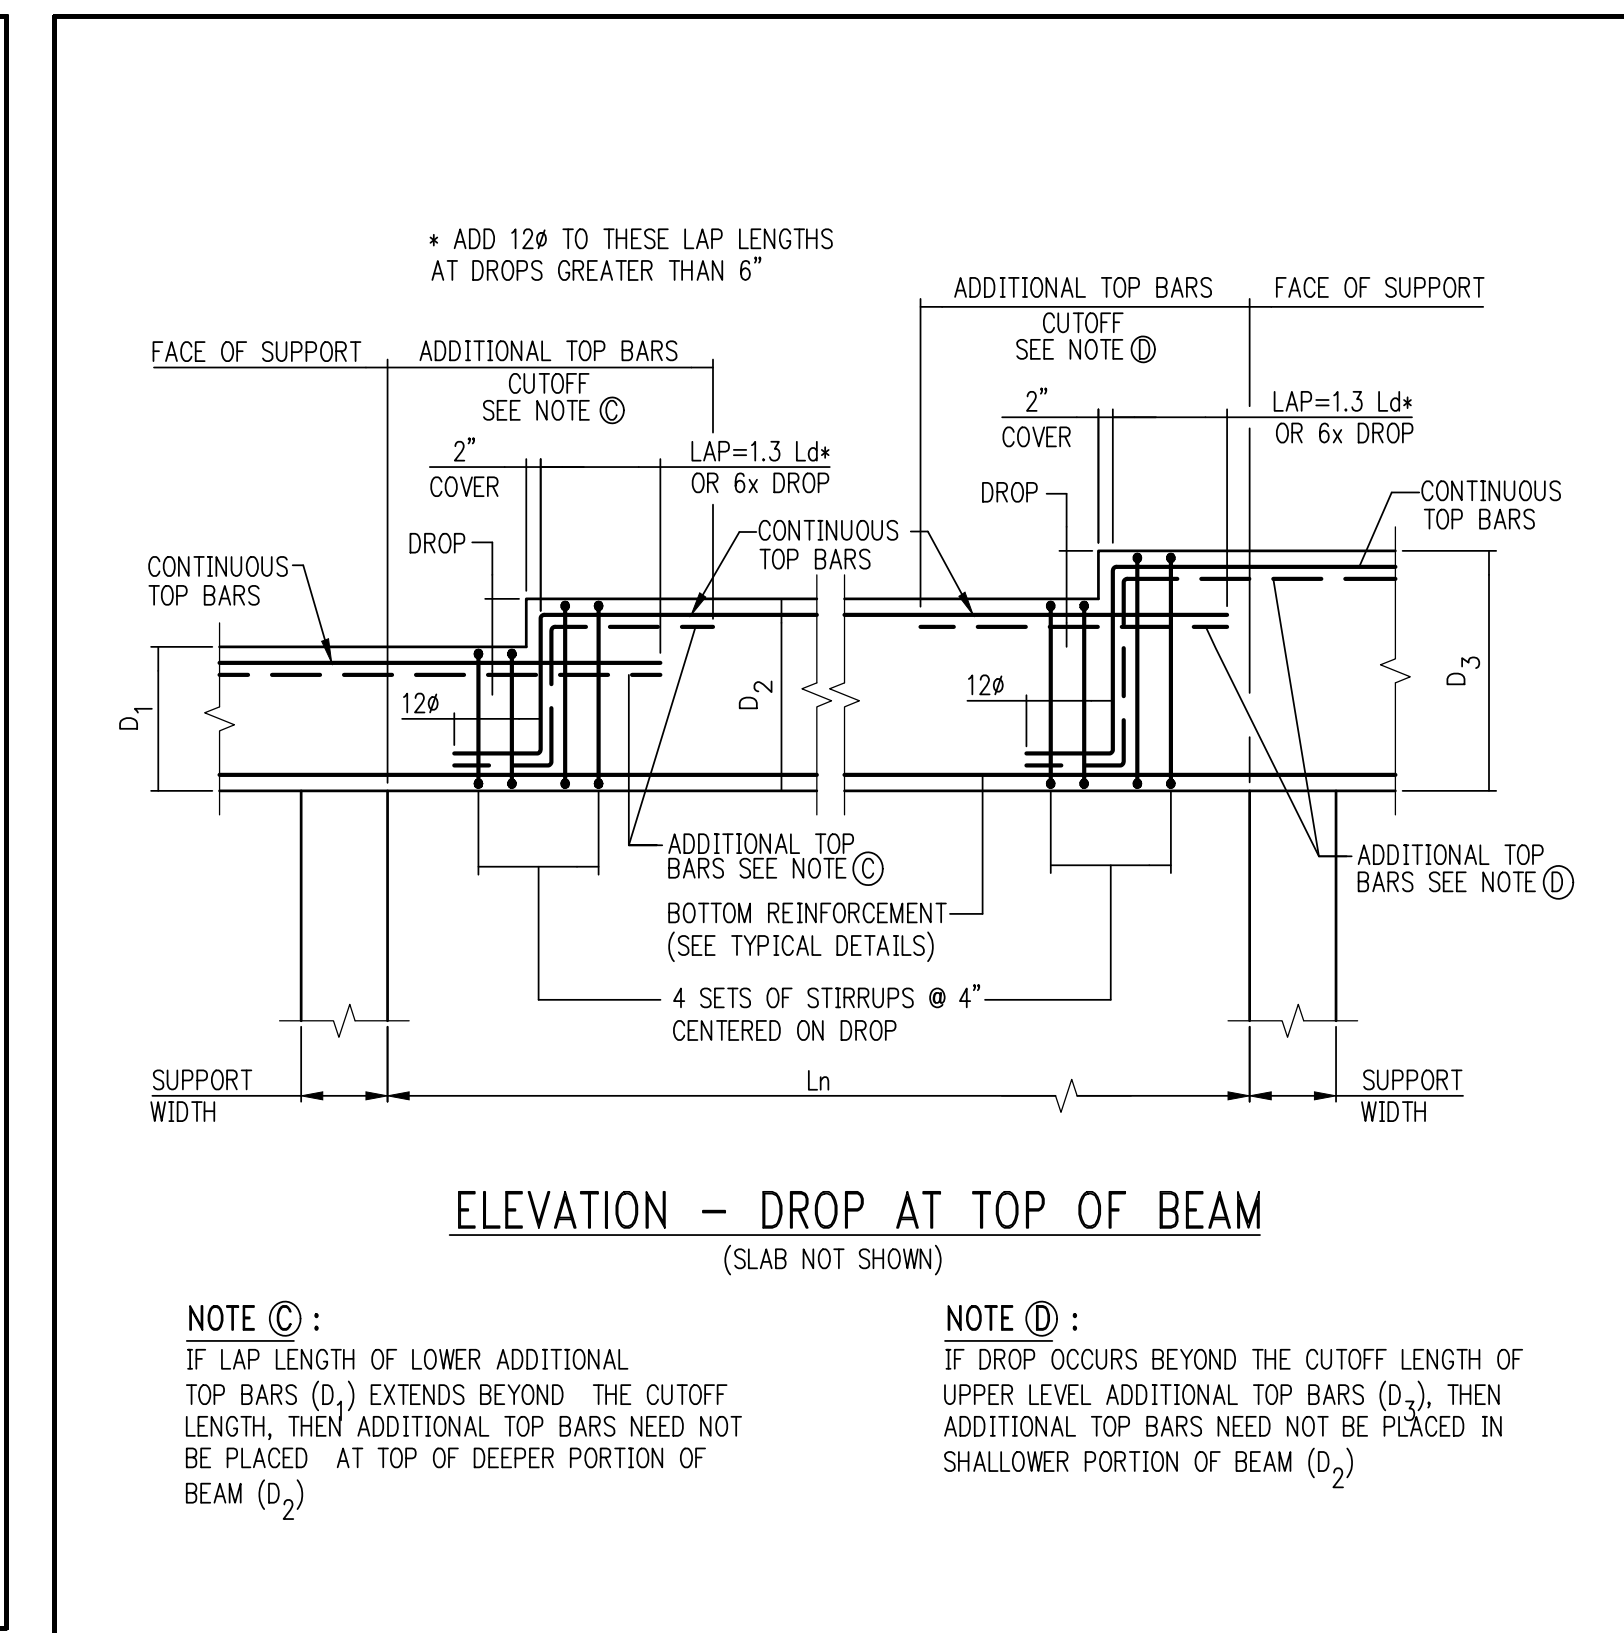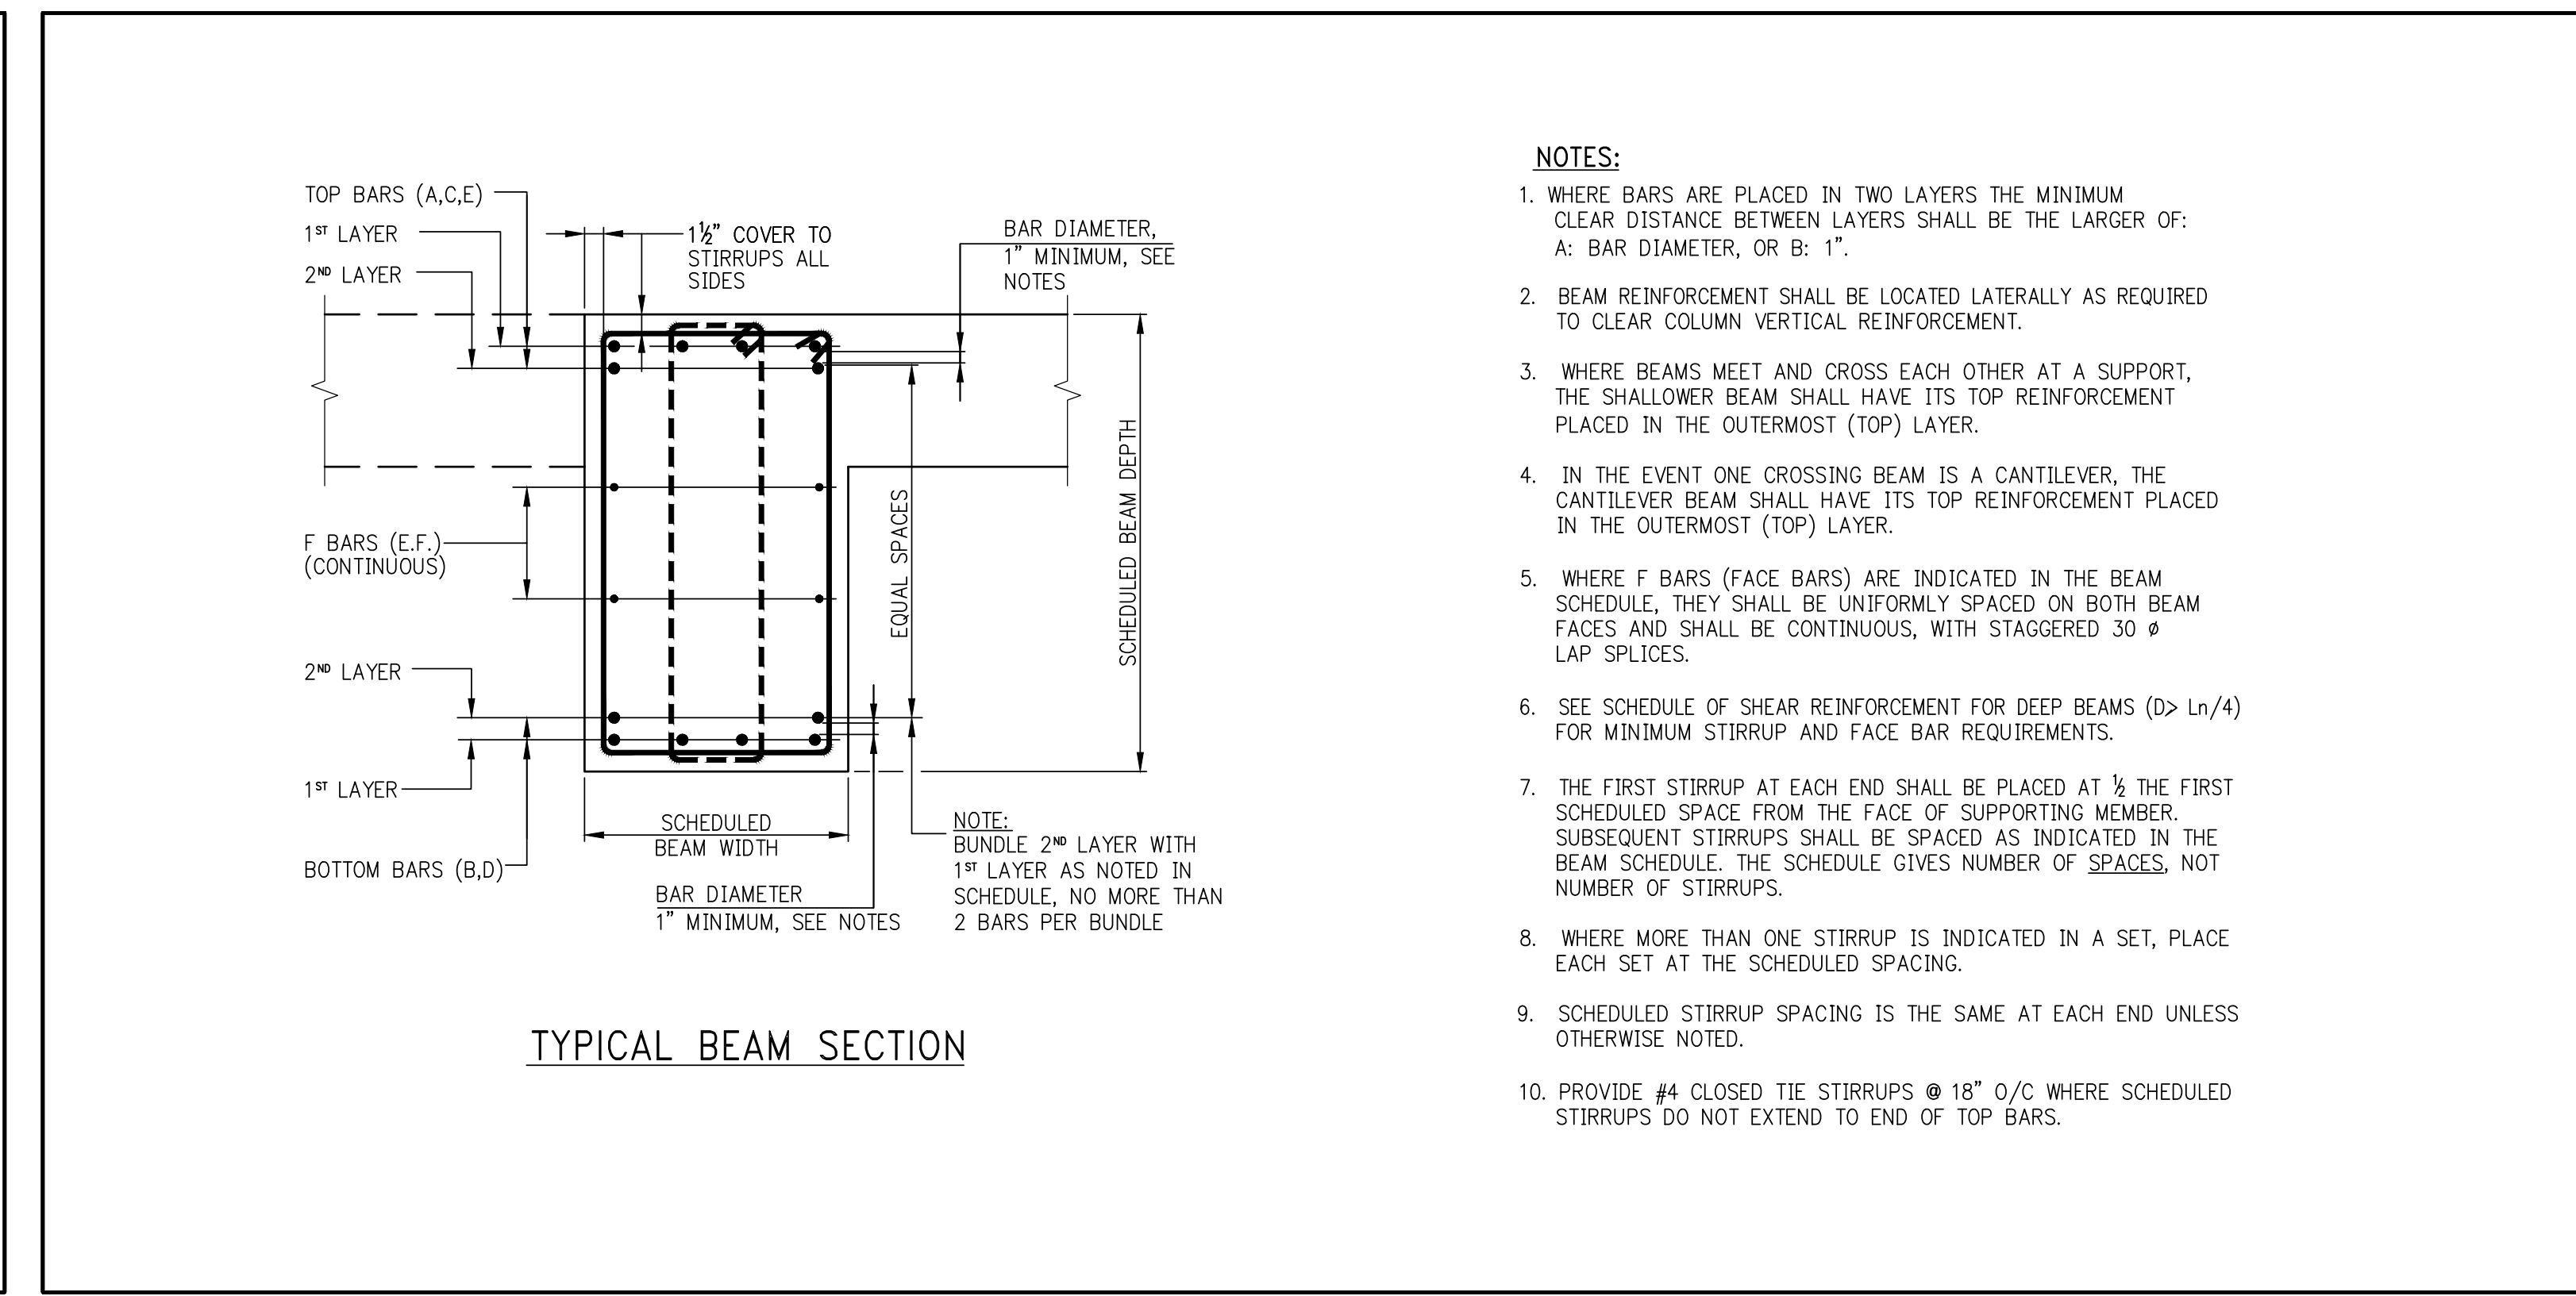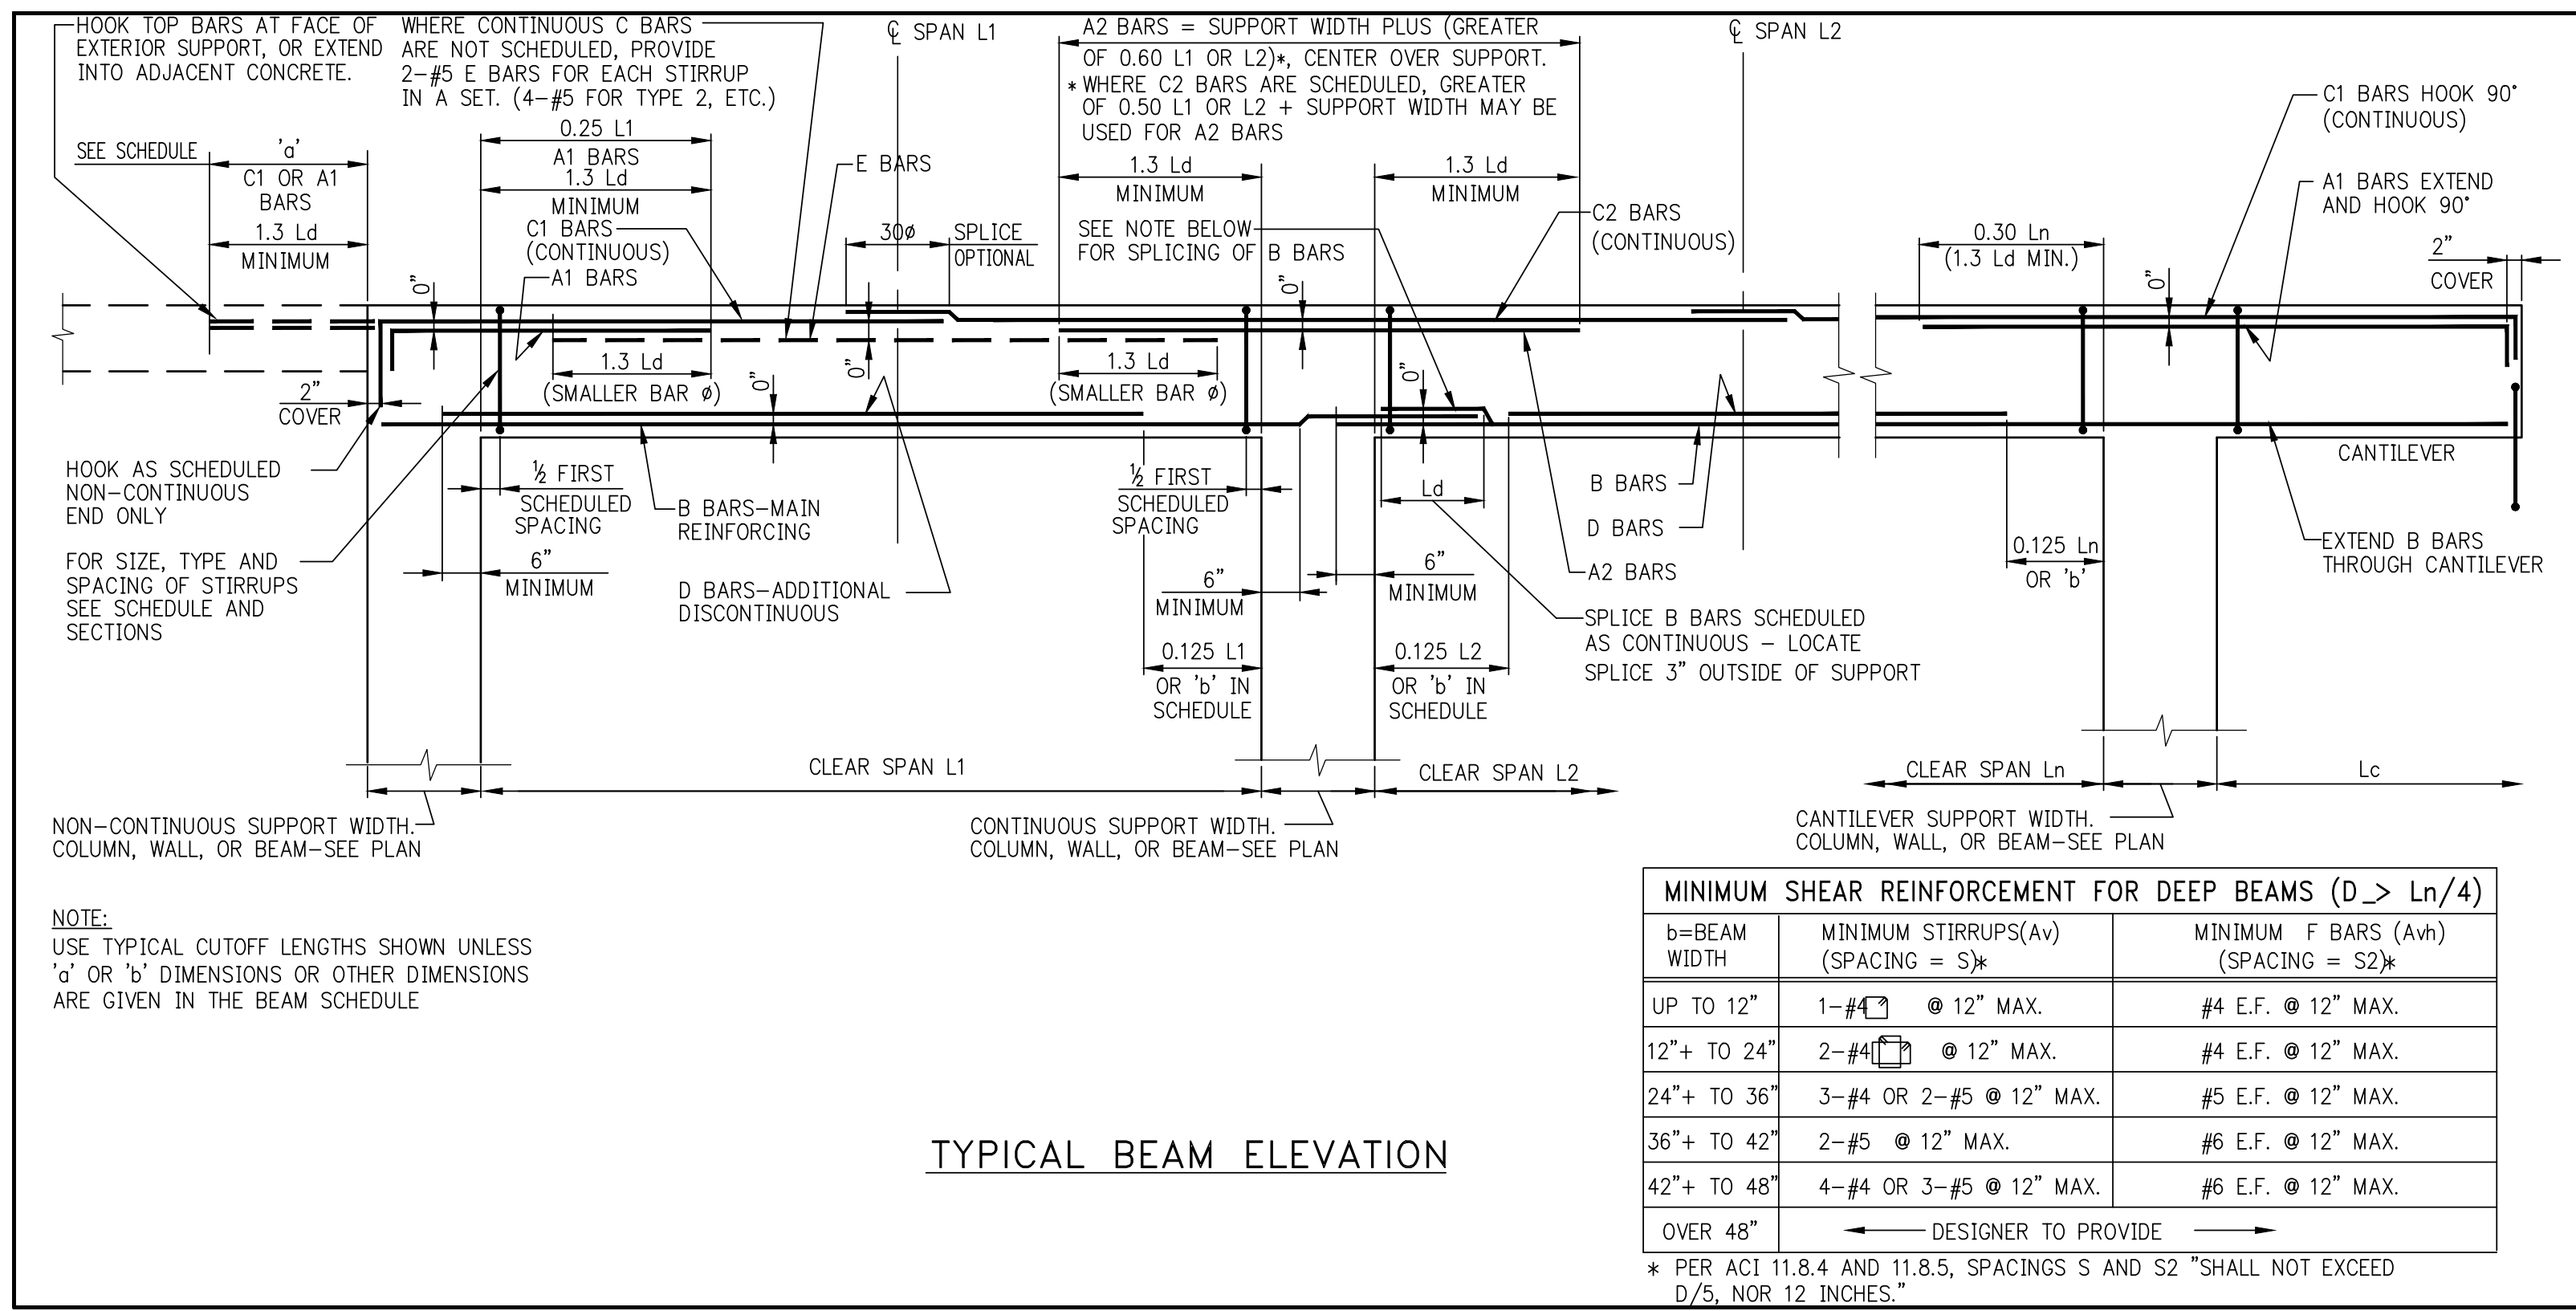

55 HUDSON YARDS

Address
550 W 34th St. New York, NY 10001

Client
Related Companies
60 Columbus Circle
New York, NY 10023
New York, NY 10023
Tel: 212.801.1000 Fax: 212.801.1048

Okfield Properties Group
320 Park Avenue, 17th Floor
New York, NY 10022
Tel: 212.966.7514 Fax: 212.986.7510

Mitsui Fudosan America, Inc.
1291 Avenue of the Americas, Suite 900
New York, NY 10020
Tel: 212.403.5600 Fax: 212.403.5657

Architect
Kohn Pedersen Fox Associates PC
Architects & Planning Consultants
11 West 42nd Street
New York, New York 10036
TEL: 212.977.6500 FAX: 212.956.2526

Structural Engineer
WSP
228 East 45th Street, 3rd Floor
New York, NY 10017
Tel: 212.687.9888 Fax: 646.487.5501

Mechanical, Electrical, Plumbing, Fire Protection
WSP
512 Seventh Avenue
New York, NY 10018
Tel: 212.532.9600

No.	Description	Date
1	PAA	08/04/2017
2	BULLETIN #32	09/08/2016
3	BULLETIN #25	04/20/2016
4	BULLETIN #13	06/12/2015
5	D.O.B. BUILDING PERMIT	05/01/2015
6	FILING	04/17/2015
7	BULLETIN #9	04/17/2015
8	100% CONSTRUCTION	04/03/2015
9	DOCUMENTS	
10	BULLETIN #8	03/18/2015
11	FOUNDATIONS	

Key Plan



John Battaglia
Principal
NYC Development Hub

Issue Date: **03/18/2015**
Project No: **1305480**
Drawing No: **CADD**
Sheet Number



Drawing Title
SUPERSTRUCTURE TYPICAL DETAILS I

Drawing Number
S-960.01

© 2014 KOHN PEDERSEN FOX ASSOCIATES PC. All rights reserved.

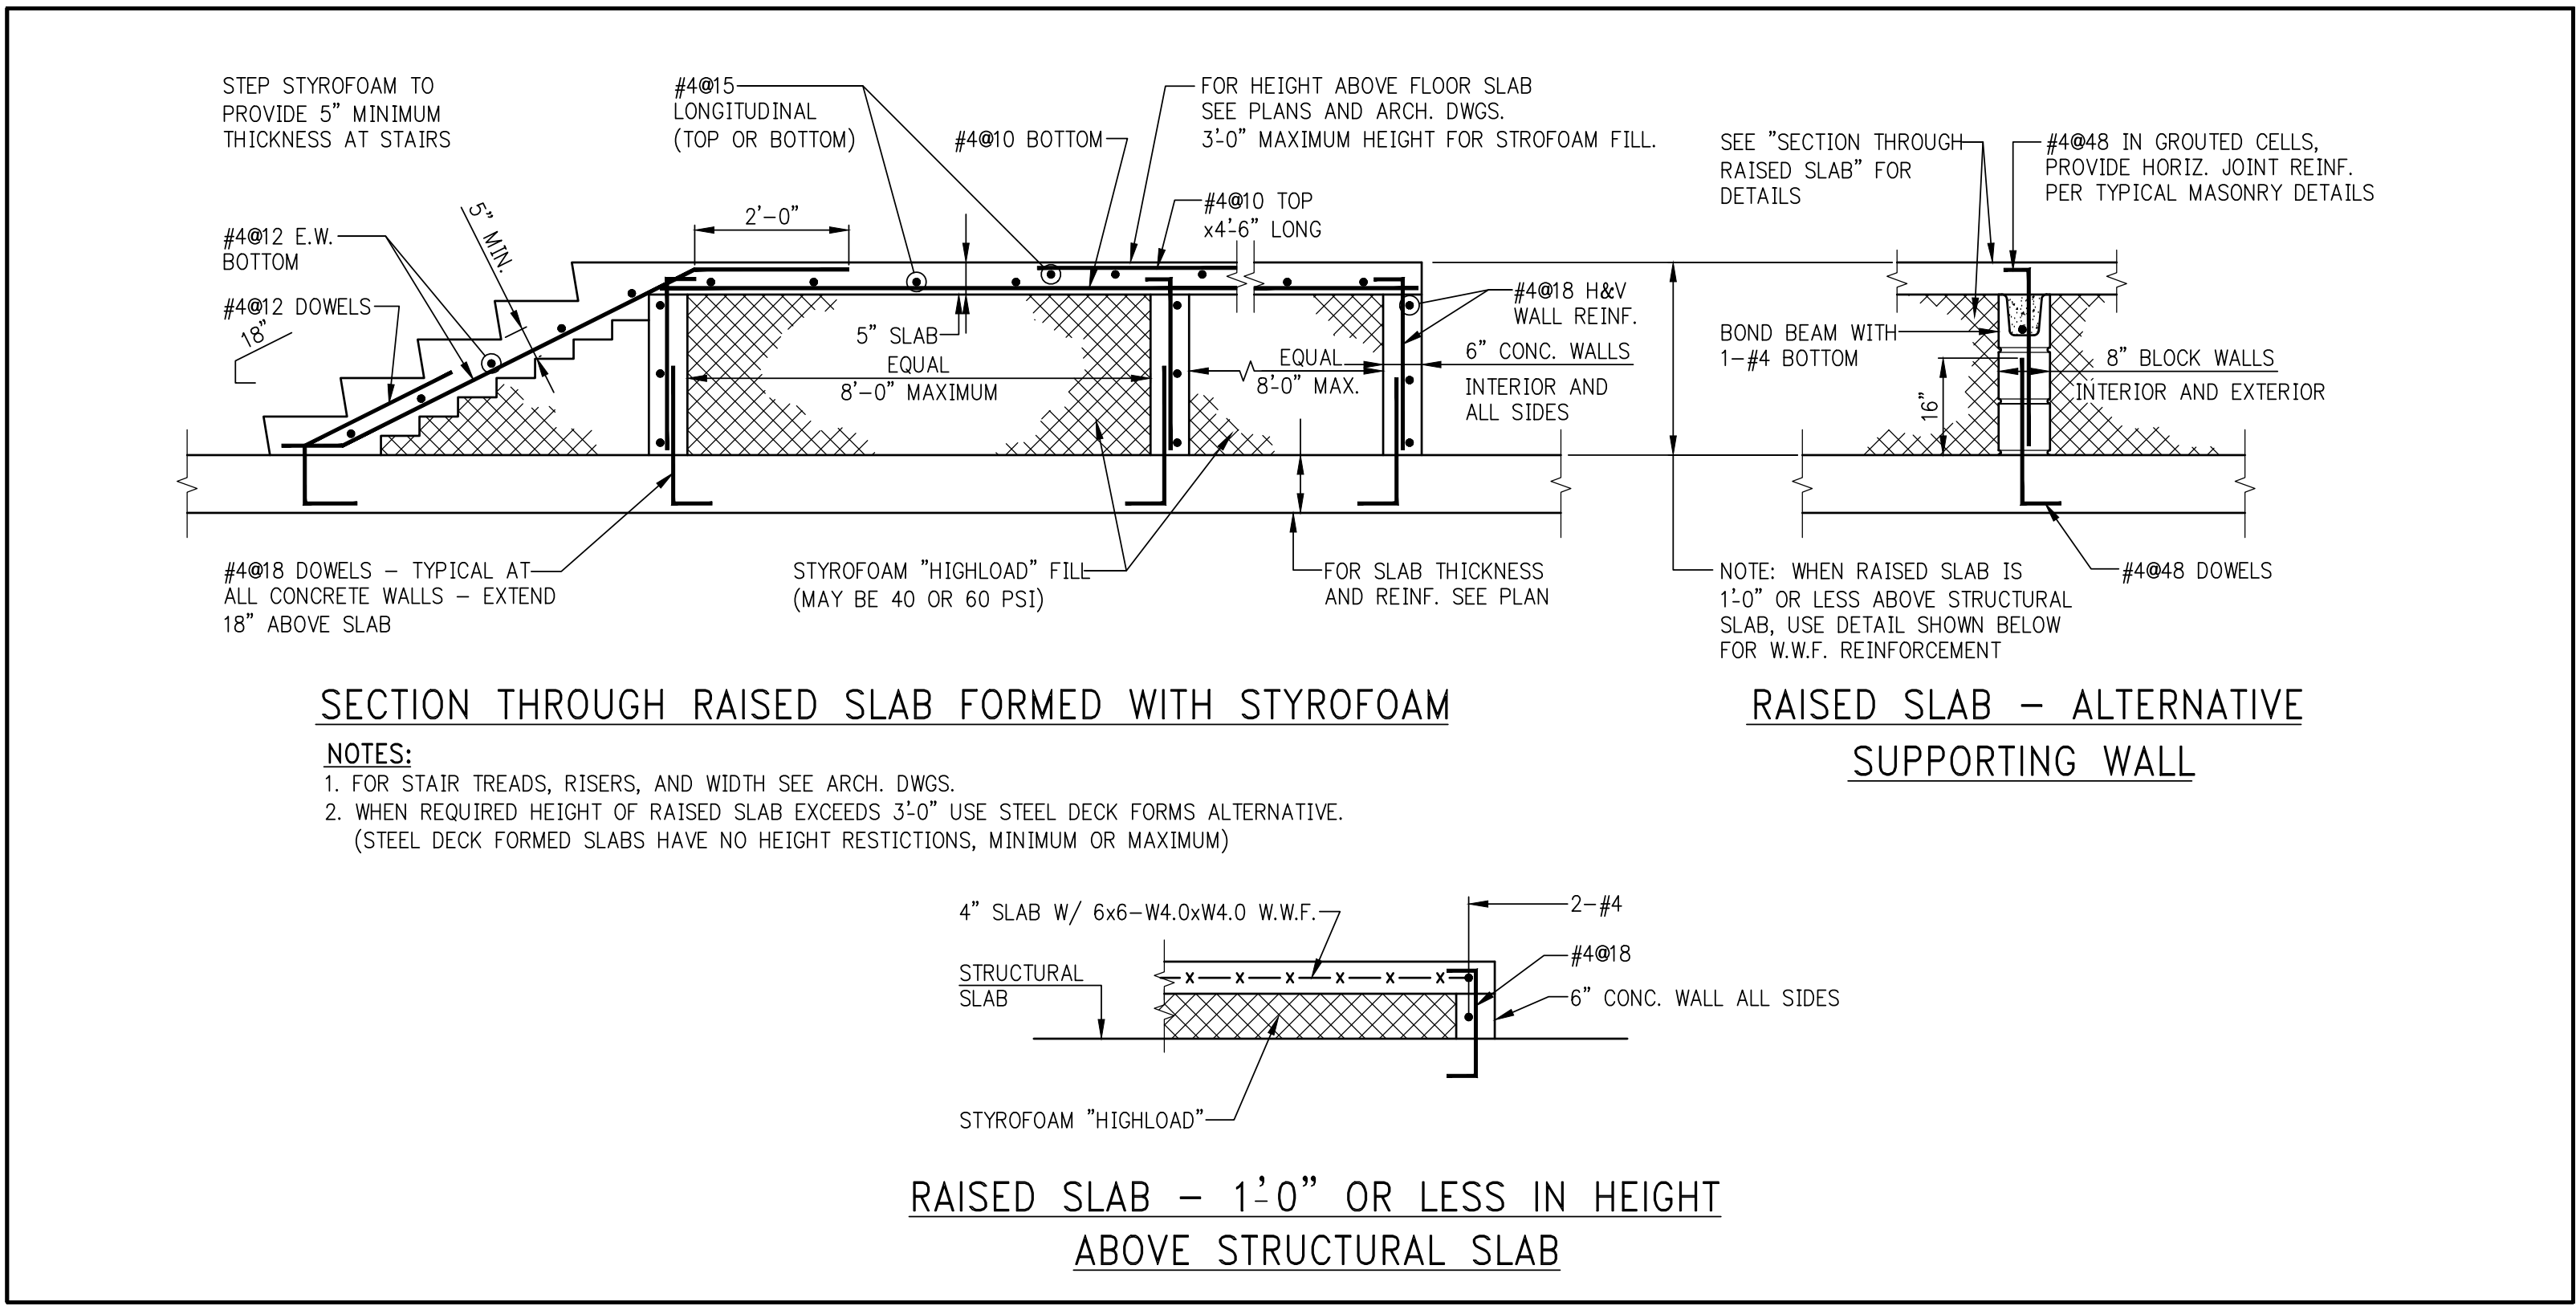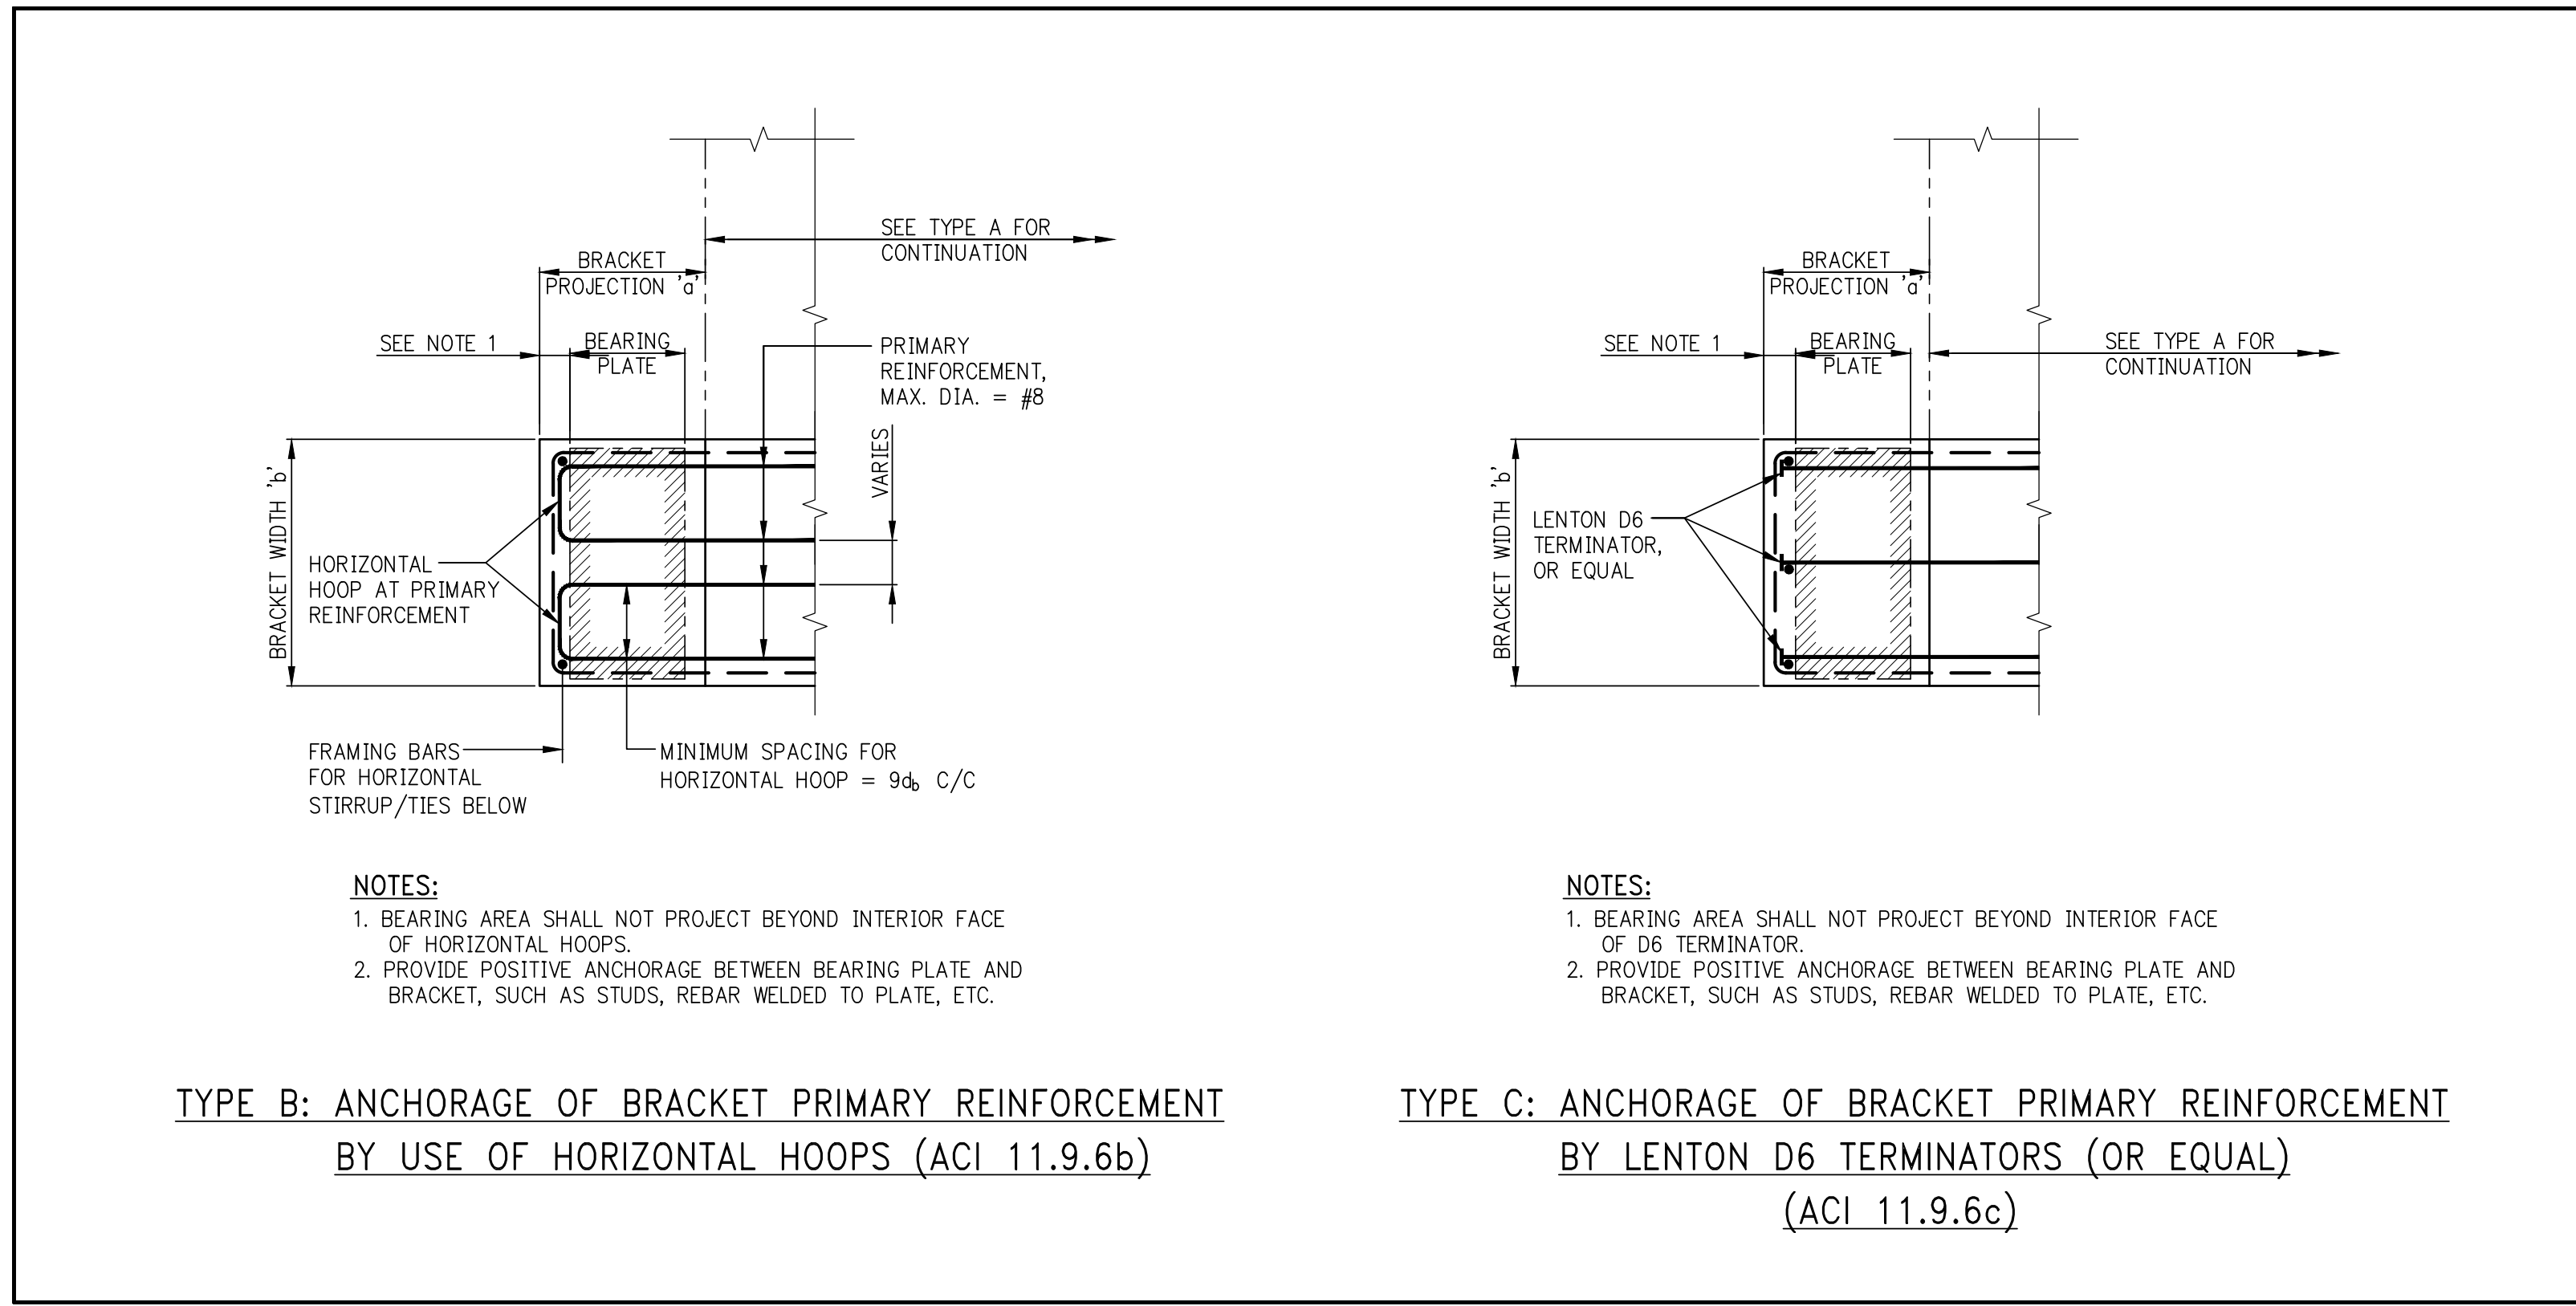

SPANDREL BEAM SCHEDULE												
BEAM MARK	FLOOR	SIZE		REINFORCEMENT				STIRRUPS				REMARKS
		WIDTH	DEPTH	BOTTOM CONTINUOUS	TOP CONTINUOUS	BOTTOM ADD'L BARS AT SUPPORT	TOP ADD'L BARS AT SUPPORT	SIDE BARS EACH SIDE	TYPE	SIZE	SPACING	
SB1	11"	48	30	5-#9	5-#9		3-#9x18'-0"	2-#4	2	#4	@12"	
	12"	48	30	5-#9	5-#9		3-#9x18'-0"	2-#4	2	#4	@12"	
	19"	48	30	5-#9	5-#9		3-#9x18'-0"	2-#4	2	#4	@12"	
	25"	48	30	5-#9	5-#9	1-#9x24'-4"	5-#9x19'-4"	2-#4	2	#4	@12"	
	31"	48	30	5-#9	5-#9		3-#9x18'-0"	2-#4	2	#4	@12"	
	37"	48	30	5-#9	5-#9		3-#9x18'-0"	2-#4	2	#4	@12"	
	45"	48	30	5-#9	5-#9		2-#9x18'-0"	2-#4	2	#4	@12"	
SB2	11"	48	30	5-#9	5-#9		1-#9x14'-1"	2-#4	2	#4	@12"	
	12"	48	30	5-#9	5-#9		1-#9x18'-0"	2-#4	2	#4	@12"	
	19"	48	30	5-#9	5-#9		4-#9x18'-0"	2-#4	2	#4	@12"	
	25"	48	30	5-#9	5-#9	3-#9x22'-3"	7-#9x20'-1"	2-#4	2	#4	@12"	SEE PLAN FOR BEAM DEPTH @ L25 & ADD'L BARS
	31"	48	30	5-#9	5-#9	2-#9x22'-3"	6-#9x19'-2"	2-#4	2	#4	@12"	SEE PLAN FOR BEAM DEPTH @ L31
	37"	48	30	5-#9	5-#9	2-#9x18'-7"	6-#9x18'-0"	2-#4	2	#4	@12"	SEE PLAN FOR BEAM DEPTH @ L39 & ADD'L BARS
	45"	48	30	5-#9	5-#9	* 2-#9x23'-10"	6-#9x19'-8"	2-#4	2	#4	@12"	* 5-#9x23'-10" @ L51
SB3	11"	48	30	5-#9	5-#9		2-#9x14'-1"	2-#4	2	#4	@12"	
	12"	48	30	5-#9	5-#9		2-#9x18'-0"	2-#4	2	#4	@12"	
	19"	48	30	5-#9	5-#9	1-#9x10'-4"	4-#9x18'-0"	2-#4	2	#4	@12"	
	25"	48	30	5-#9	5-#9	3-#9x21'-4"	6-#9x20'-1"	2-#4	2	#4	@12"	
	31"	48	30	5-#9	5-#9	2-#9x19'-4"	5-#9x18'-0"	2-#4	2	#4	@12"	
	37"	48	30	5-#9	5-#9	2-#9x17'-11"	4-#9x18'-0"	2-#4	2	#4	@12"	
	45"	48	30	5-#9	5-#9	* 1-#9x12'-3"	4-#9x18'-0"	2-#4	2	#4	@12"	* 4-#9x12'-3" @ L51
SB4	11"	48	30	5-#9	5-#9		2-#9x14'-1"	2-#4	2	#4	@12"	
	12"	48	30	5-#9	5-#9		2-#9x18'-0"	2-#4	2	#4	@12"	
	19"	48	30	5-#9	5-#9		4-#9x18'-0"	2-#4	2	#4	@12"	ADD'L 2-#9(B) CONT. @ L15 & L16 ONLY
	25"	48	30	5-#9	5-#9		4-#9x18'-0"	2-#4	2	#4	@12"	SEE PLAN FOR BEAM DEPTH @ L23
	31"	48	30	5-#9	5-#9	1-#9x13'-8"	5-#9x19'-0"	2-#4	2	#4	@12"	
	37"	48	30	5-#9	5-#9	2-#9x19'-11"	6-#9x19'-6"	2-#4	2	#4	@12"	SEE PLAN FOR BEAM DEPTH @ L39 & ADD'L BARS
	45"	48	30	5-#9	5-#9	* 1-#9x19'-3"	5-#9x19'-7"	2-#4	2	#4	@12"	* 4-#9x19'-3" @ L51

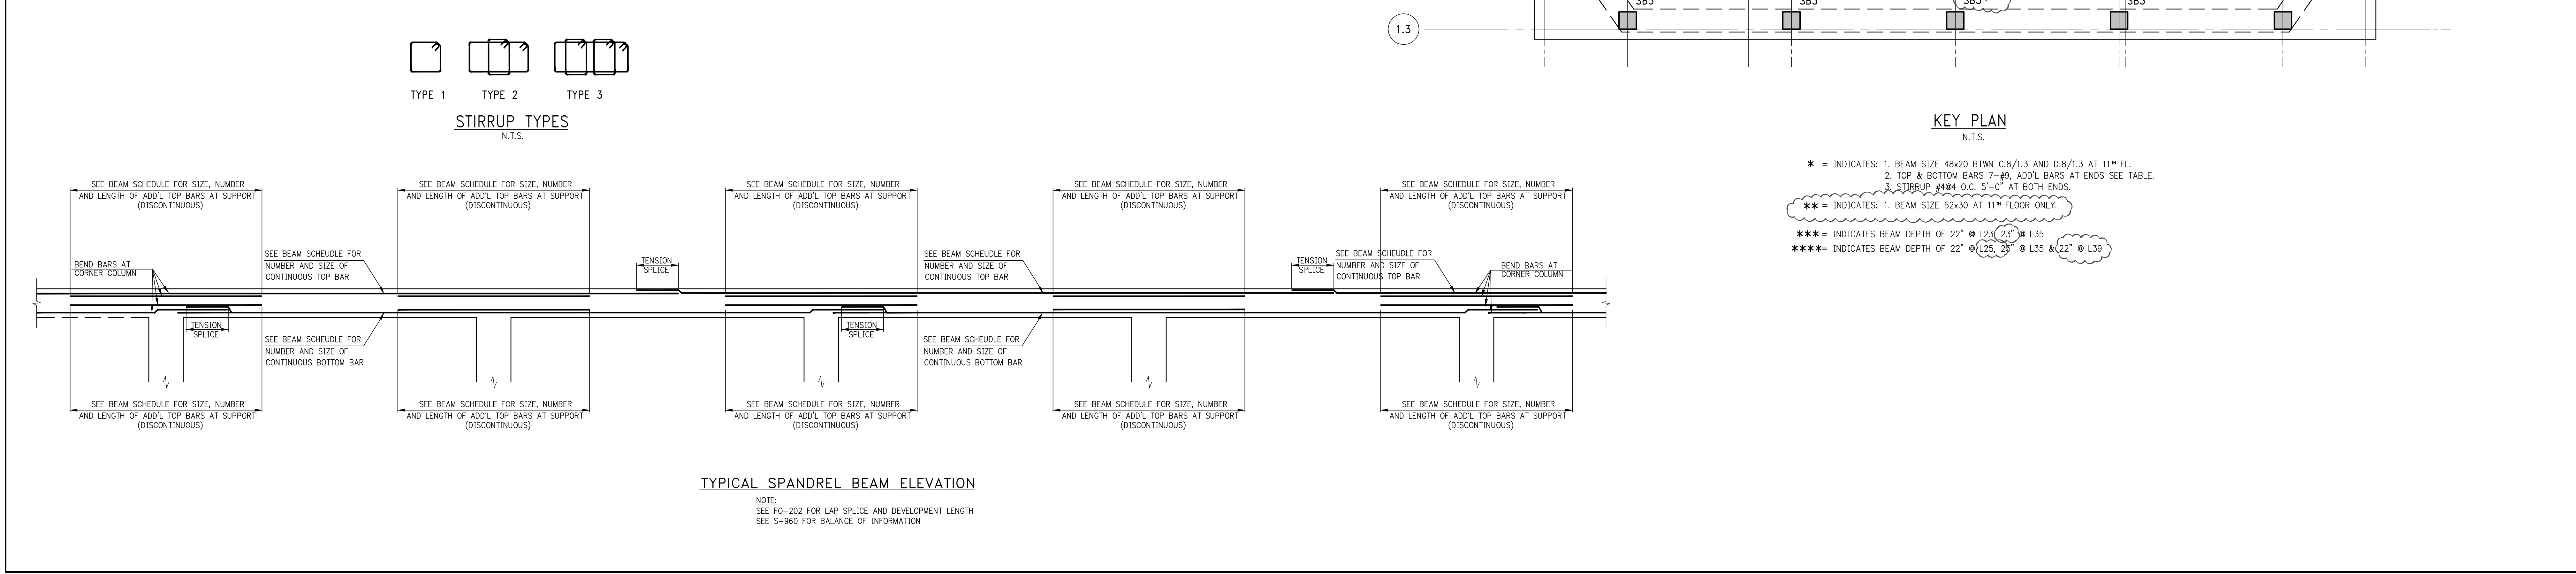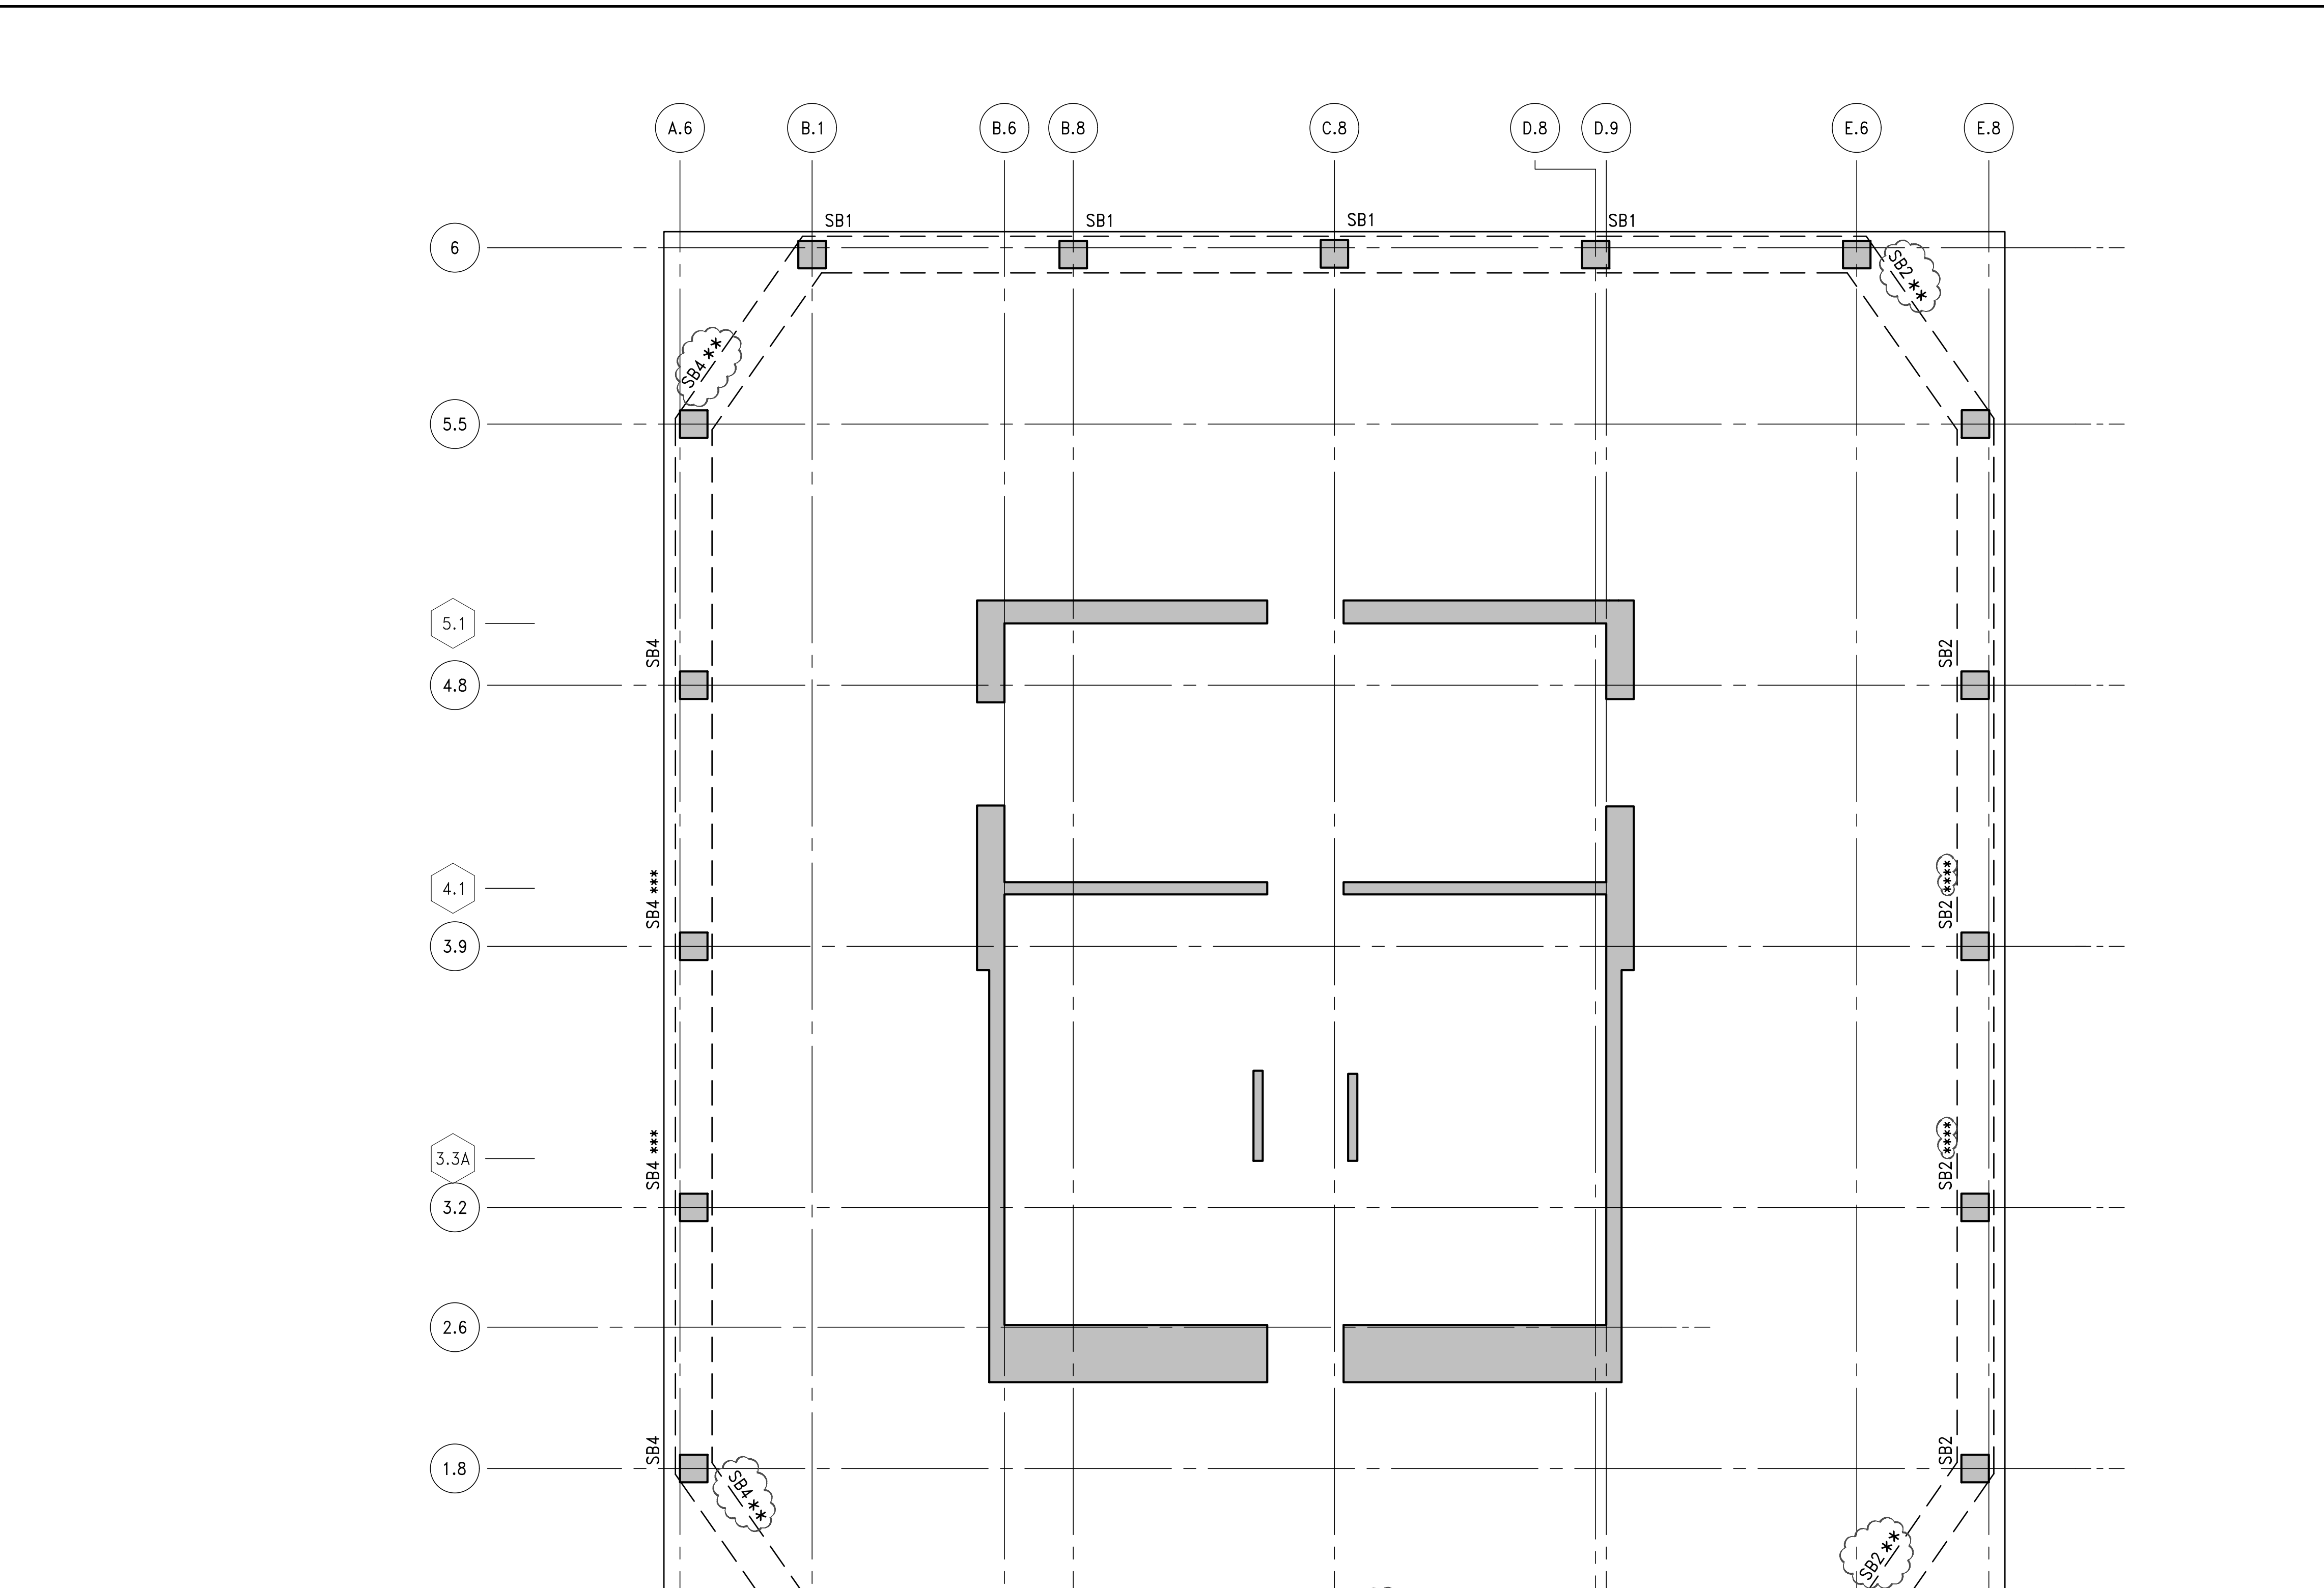

55 HUDSON YARDS

Address
550 W 34th St. New York, NY 10001

Client
Related Companies
60 Columbus Circle
New York, NY 10023
New York, NY 10023
Tel: 212.801.1000 Fax: 212.801.1048

Okfield Properties Group
320 Park Avenue, 17th Floor
New York, NY 10022
Tel: 212.966.7514 Fax: 212.966.7510

Mitau Fudson America, Inc.
1251 Avenue of the Americas, Suite 900
New York, NY 10020
Tel: 212.403.5600 Fax: 212.403.5657

Architect
Kohn Pedersen Fox Associates PC
Architects & Planning Consultants
11 West 42nd Street
New York, New York 10036
TEL: 212.977.6500 FAX: 212.956.2526

Structural Engineer
WSP
228 East 45th Street, 3rd Floor
New York, NY 10017
Tel: 212.687.9888 Fax: 646.487.5501

Mechanical, Electrical, Plumbing, Fire Protection
WSP
512 Seventh Avenue
New York, NY 10018
Tel: 212.532.9600


No.	Description	Date
14	PAA	08/04/2017
13	BULLETIN #57	07/06/2017
12	BULLETIN #52	05/12/2017
11	BULLETIN #46	02/27/2017
10	BULLETIN #41	01/05/2017
9	BULLETIN #36	11/10/2016
8	BULLETIN #33	09/12/2016
7	BULLETIN #32	09/08/2016
6	BULLETIN #30	07/27/2016
5	BULLETIN #27	06/15/2016
4	BULLETIN #25	04/20/2016
3	BULLETIN #11	05/29/2015
2	D.O.B. BUILDING PERMIT	05/01/2015
1	100% CONSTRUCTION DOCUMENTS	04/03/2015

John Buttrick
NY Development Hub
04/03/2015
1305480
CADD

STATE OF NEW YORK
DEPARTMENT OF BUILDINGS
OFFICE OF THE DEPUTY COMMISSIONER
100 NASSAU ST. 10TH FLOOR
NEW YORK, NY 10038
(212) 312-2000

Project No: 1305480
Drawing No: CADD
Drawing Title: SUPERSTRUCTURE TYPICAL DETAILS 3
Drawing Number: S-962.01

© 2014 KOHN PEDERSEN FOX ASSOCIATES PC. All rights reserved.

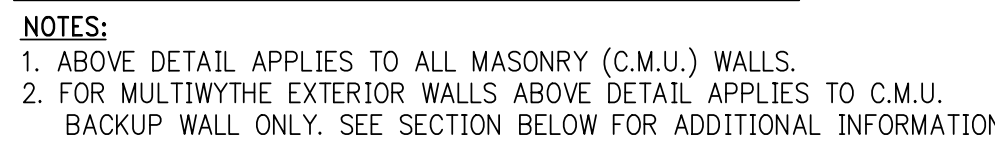

C.M.U. WALL REINFORCEMENT SCHEDULE
(AND LATERAL BRACING LOAD AT TOP)

3. SEE ARCHITECTURAL DRAWINGS AND SPECIFICATIONS FOR COMPLETE REQUIREMENTS FOR CMU, MASONRY CONSTRUCTION AND APPEARANCE. DETAILS AND NOTES SHOWN ON C.M.U. MASONRY CONSTRUCTION DRAWINGS SHALL BE GIVEN PRECEDENCE OVER REQUIREMENTS AND TO DEFINE ELEMENTS WHICH PROVIDE STRUCTURAL STRENGTH AND STABILITY.
4. DETAILS, SECTIONS, SCHEDULES, ETC. FOR THESE NOTES, REPRESENT THE MINIMUM REQUIREMENTS FOR STRUCTURAL, ALTHOUGH OTHER ARCHITECTURAL REQUIREMENTS MAY BE REQUIRED TO PROVIDE FOR STRENGTH AND STABILITY.
5. CODE: MASONRY WALL CONSTRUCTION SHALL CONFORM TO THE NEW YORK CITY BUILDING CODE AND TO ACI 530/ASCE-5 AS REFERENCED BY THE NYC CODE.
6. MASONRY UNITS SHALL BE LIGHTWEIGHT HOLLOW LUMP BEARING CONCRETE MASONRY (CMU) WITH COMPRESSIVE STRENGTH OF MASONRY F_m SHALL BE A MINIMUM OF 1,500 PSI.
7. MORTAR SHALL BE TYPE M OR S.
8. HORIZONTAL JOINT REINFORCEMENT SHALL BE TRUSS TYPE GALVANIZED COIL-DRAIN STEEL WIRE CONFORMING TO ASTM A 951.
9. PROVIDE HORIZONTAL JOINT REINFORCEMENT IN EVERY OTHER JOINT (16" O.C. VERTICALLY UNLESS PLANS OR DETAILS CALL FOR CLOSER SPACING OR ADDITIONAL REINFORCEMENT).
10. BAR REINFORCEMENT: ASTM A 615 GRADE 60, PER SCHEDULE, FOR ADDITIONAL REINFORCEMENT TO PROVIDE THE REQUIRED DESIGN ELEVATION.
11. ALL CELLS WITH REINFORCEMENT SHALL BE GROUPED TO FORM THE FULL EXTENT OF BAR, VERTICAL AND HORIZONTAL.
12. GROUT SHALL HAVE A MINIMUM COMPRESSIVE STRENGTH OF 2,000 PSI. GROUT SHALL BE "FILL" AS DEFINED IN SECTION 05070.
13. STEEL ANGLES: ASTM A 36. STEEL IN AN EXTERIOR WALL OR EXPOSED TO THE EXTERIOR SHALL BE GALVANIZED.
14. CONTRACTOR SHALL COORDINATE ALL MASONRY WORK WITH WORK OF OTHER TRADES: ARCHITECT, STRUCTURAL, MEP.

LOOSE LINTEL SCHEDULE
(ANGLES OR W-SHAPE PLUS PLATE)

NOTES:

1. ANGLE LENGTH = MASONRY OPENING PLUS 1'-0" (6" BEARING AT EACH END)
2. ANGLE LONG LEG IS VERTICAL.
3. W8 x 12 TO BE USED AT 8" WIDE WALL ONLY.
4. PROVIDE FIREPROOFING ON LINTELS FOR MASONRY OPENINGS GREATER THAN 4'-0", AS REQUIRED BY CODE.
5. JOINTS SHALL NOT BE LOCATED OVER THE MASONRY OPENING.

(*) INCLUDES WEIGHT OF LINTE



NOTES:

1. WALL LOADS ASSUMED 300lbs. PER LINEAR FOOT.
2. FLOOR & ROOF LOADS INCLUDING WALL LOADS ASSUMED 1000lbs. PER LINEAR FOOT.
3. 6" LINTELS ASSUMED TO WEIGH 50#/FT.
4. 16" LINTELS ASSUMED TO WEIGH 100#/FT.
5. IF ACTUAL LOADS EXCEED THOSE ASSUMED, CONTRACTOR IS TO OBTAIN DIRECTION FROM THE ENGINEER.
6. FOR LINTELS OVER 10'-0" LONG, CONTRACTOR IS TO OBTAIN DIRECTION FROM THE ENGINEER.

REINFORCED BLOCK LINTEL

NOTES:

1. PROVIDE BLOCK LINTELS FOR ALL OPENINGS IN INTERIOR BLOCK PARTITIONS, AND EXTERIOR WALLS FOR WHICH STEEL LINTELS ARE NOT SHOWN. REFER TO ARCHITECTURAL DRAWINGS FOR SIZE AND LOCATION OF OPENINGS. PROVIDE 8" MINIMUM BEARING AT EACH END.
2. W AS PER TABLE (FIRST DIMENSION).
3. GROUT SHALL BE FINE ONLY.

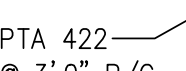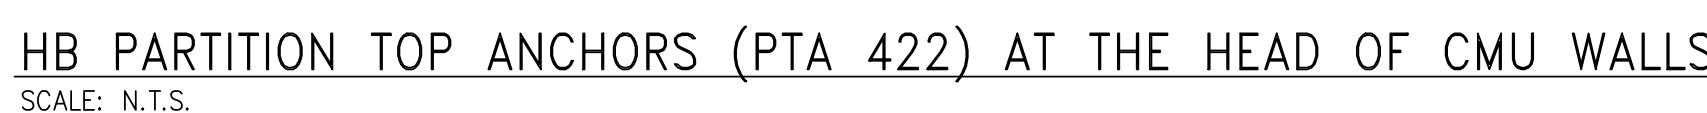

3	PAA	08/04/2017
2	BULLETIN # 25	04/20/2016
1	BULLETIN # 20	10/26/2015
No.	Description	Date















Issue Date: **XX/XX/2015**
Project No. **1305480**
Drawn By **CADD**
Sheet Number

Drawing Table


TYPICAL MASONRY DETAILS

S-963.00

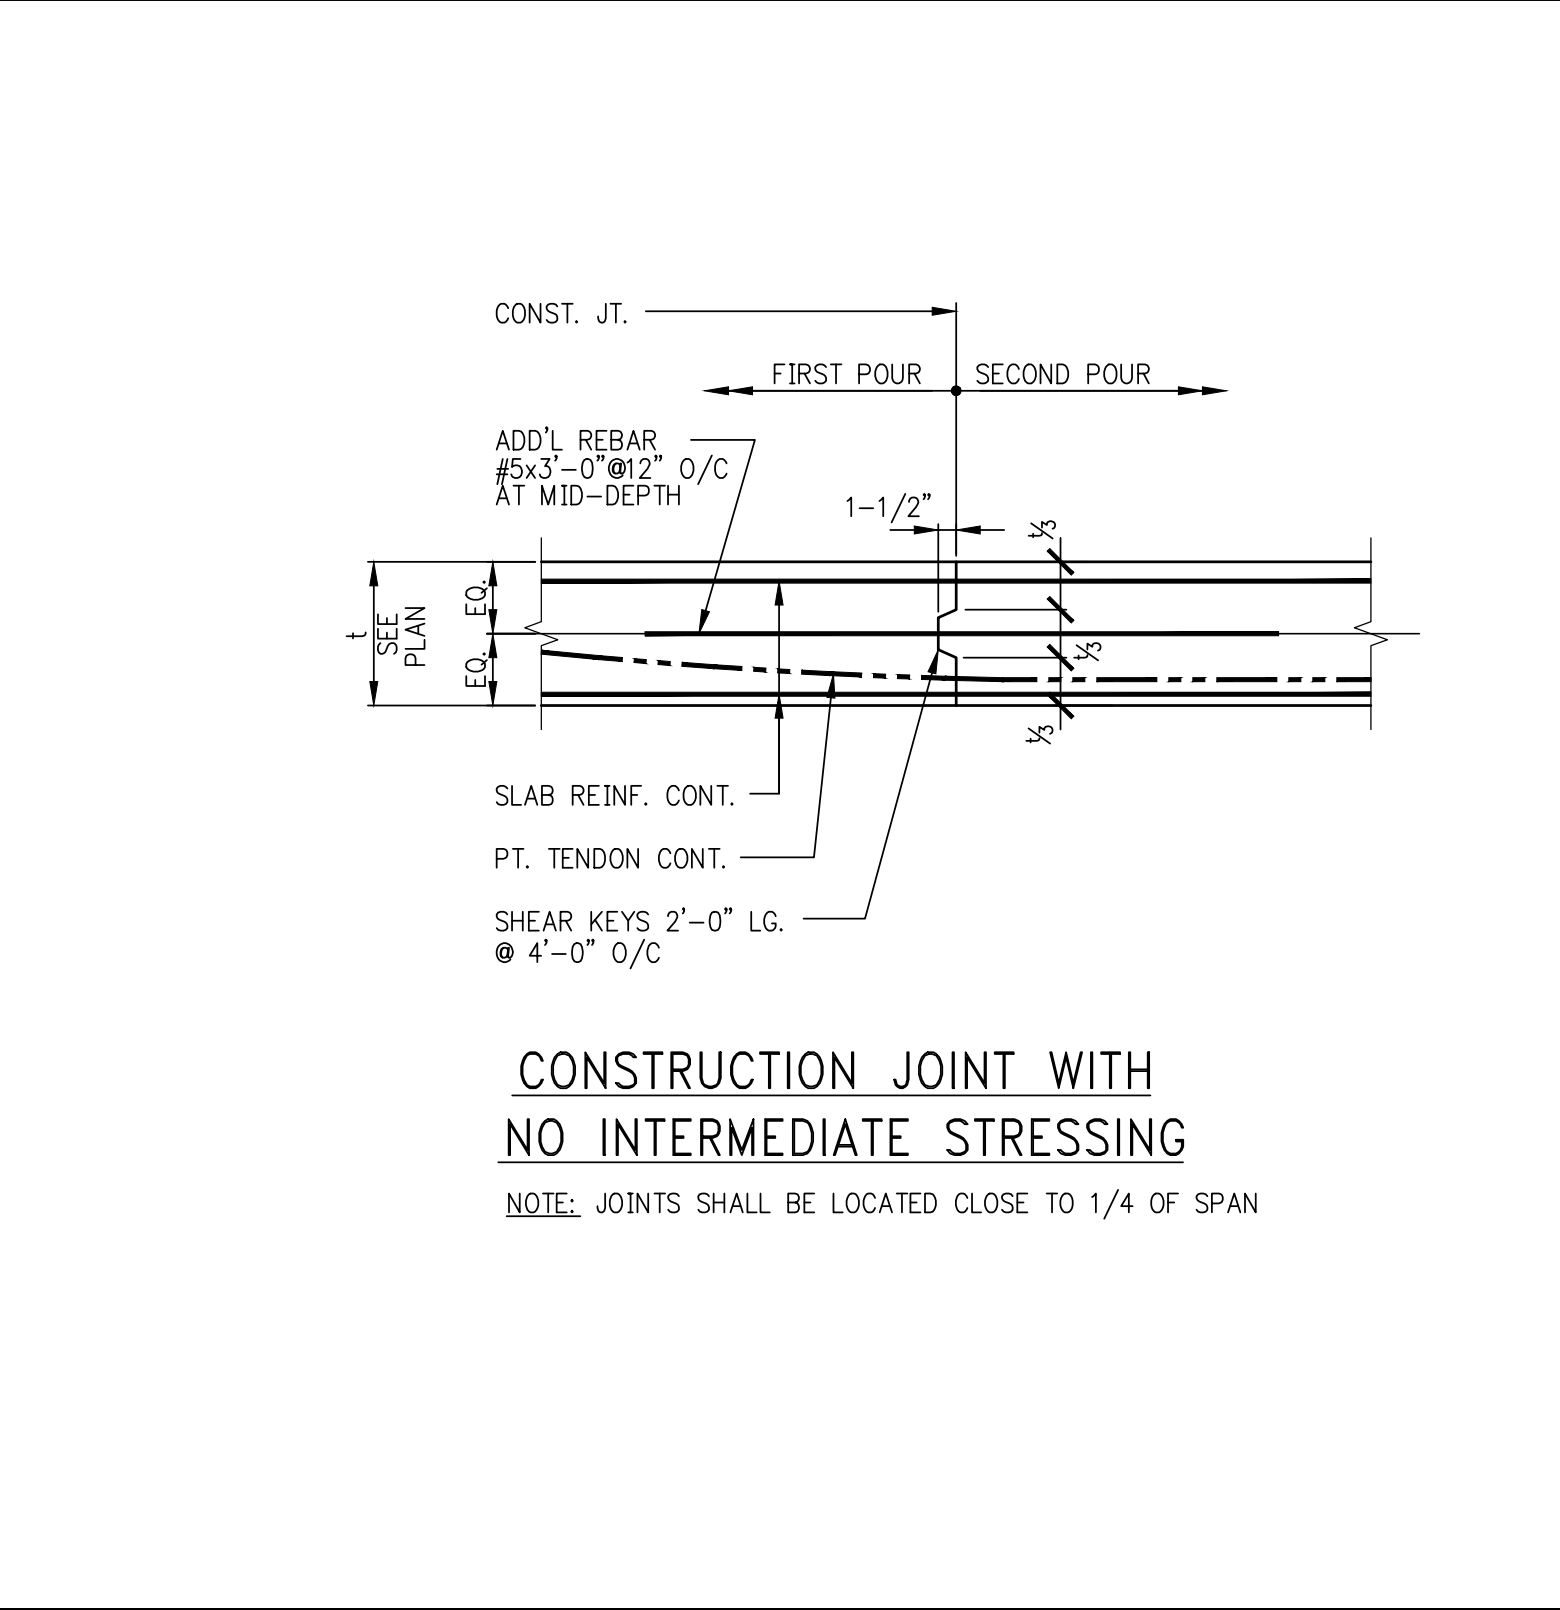   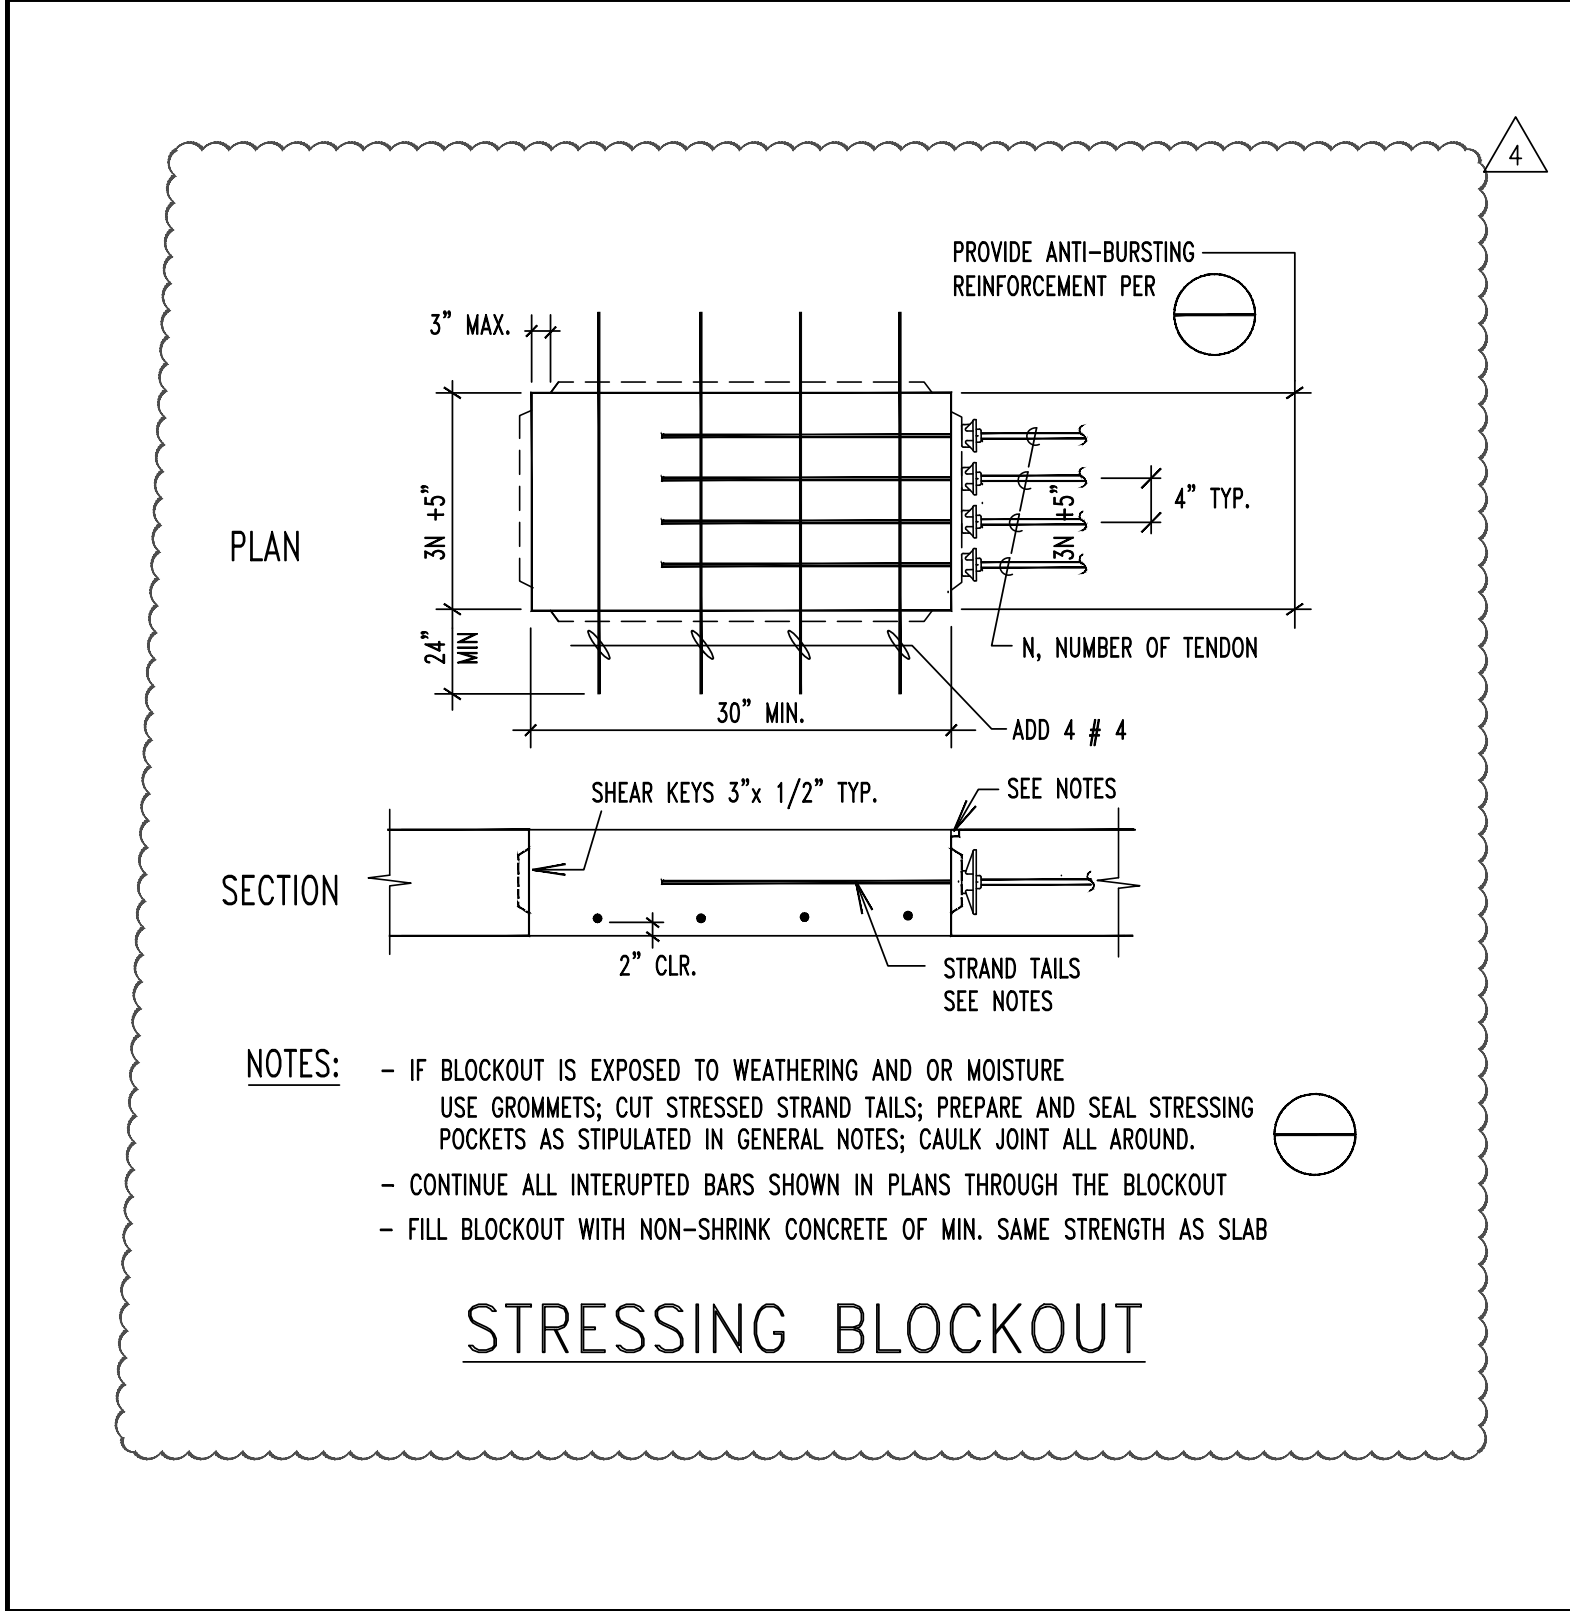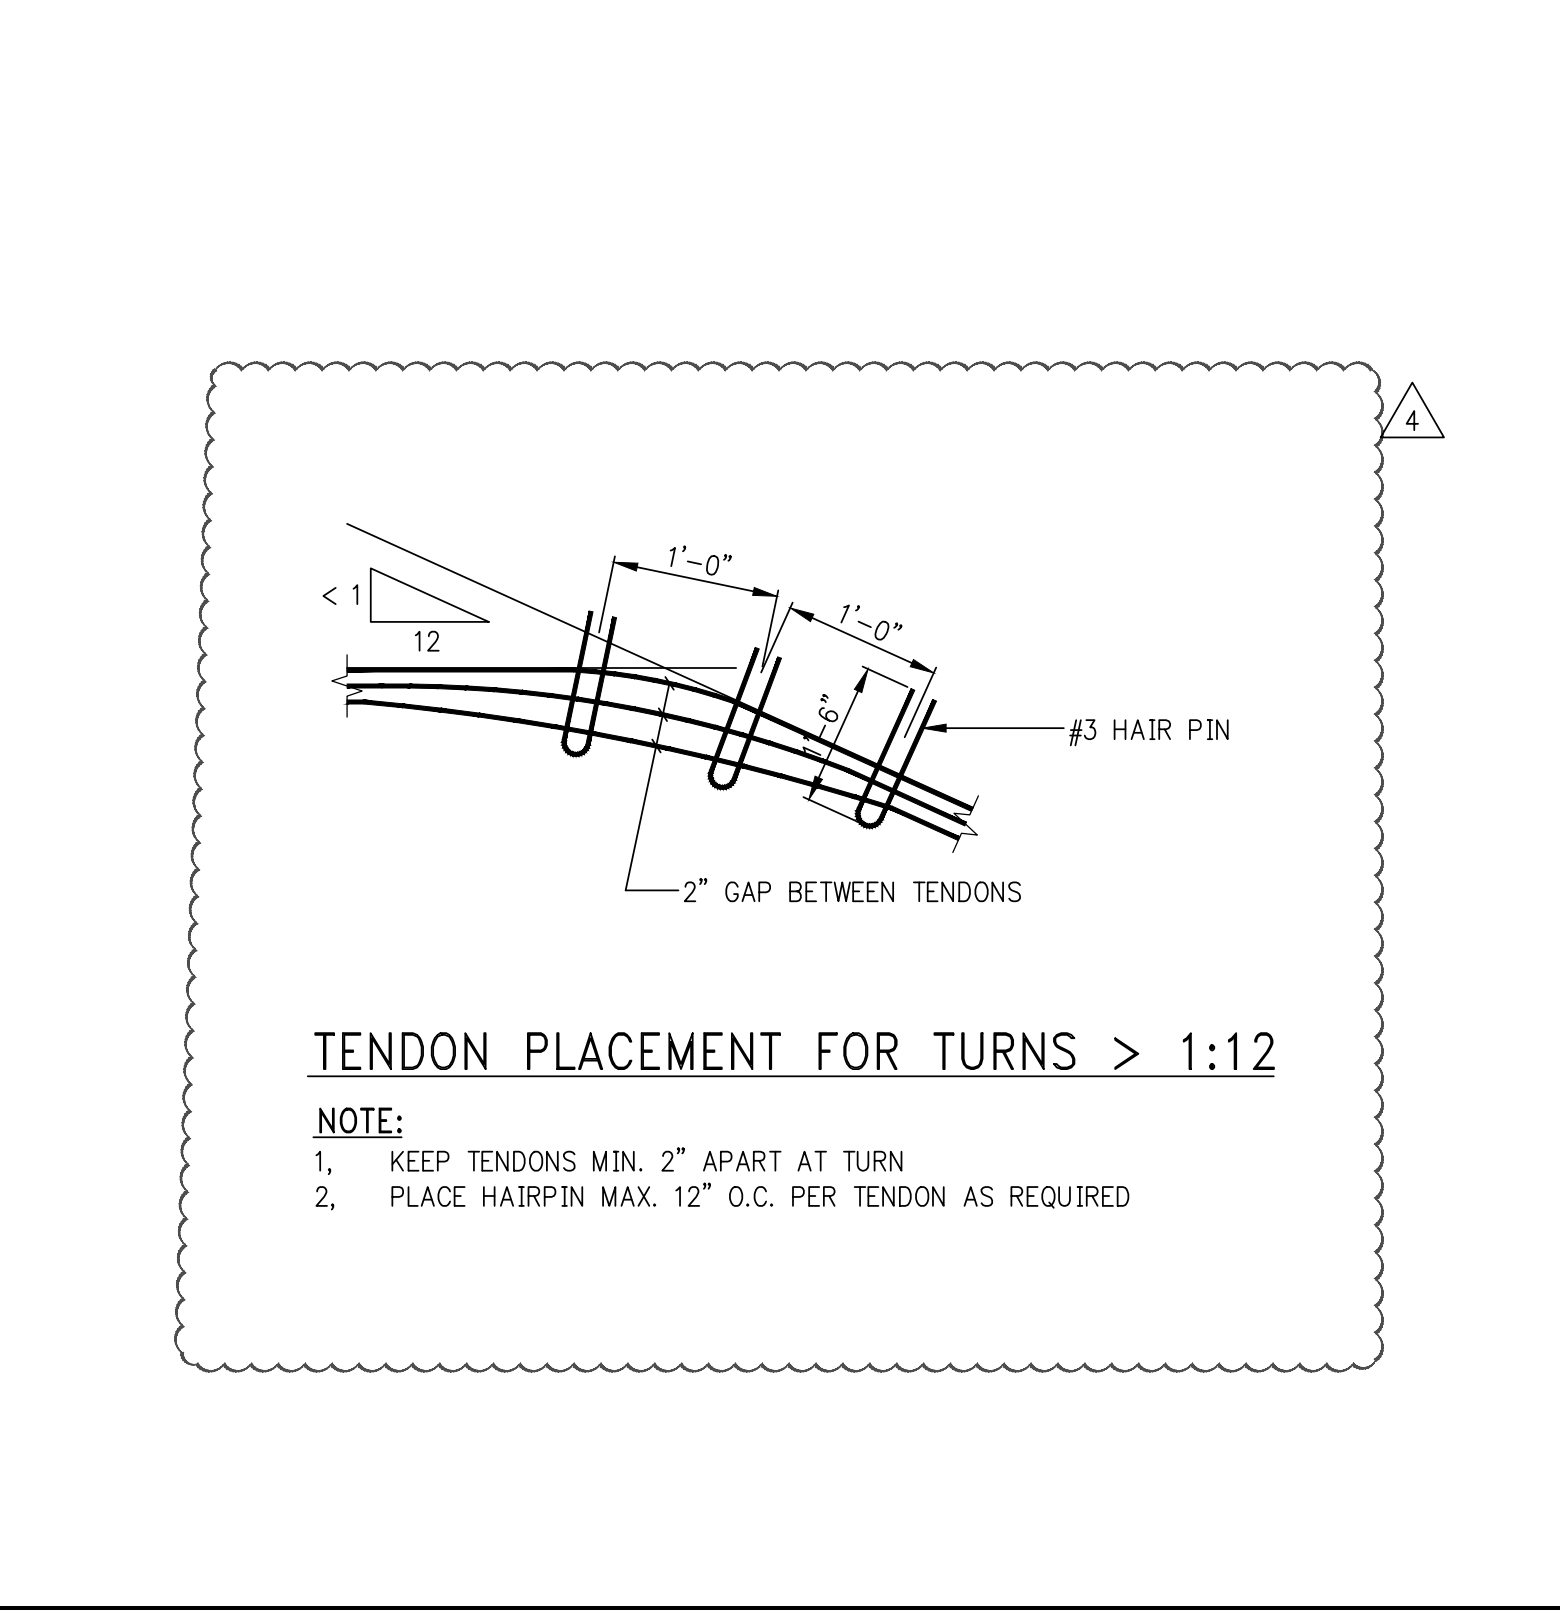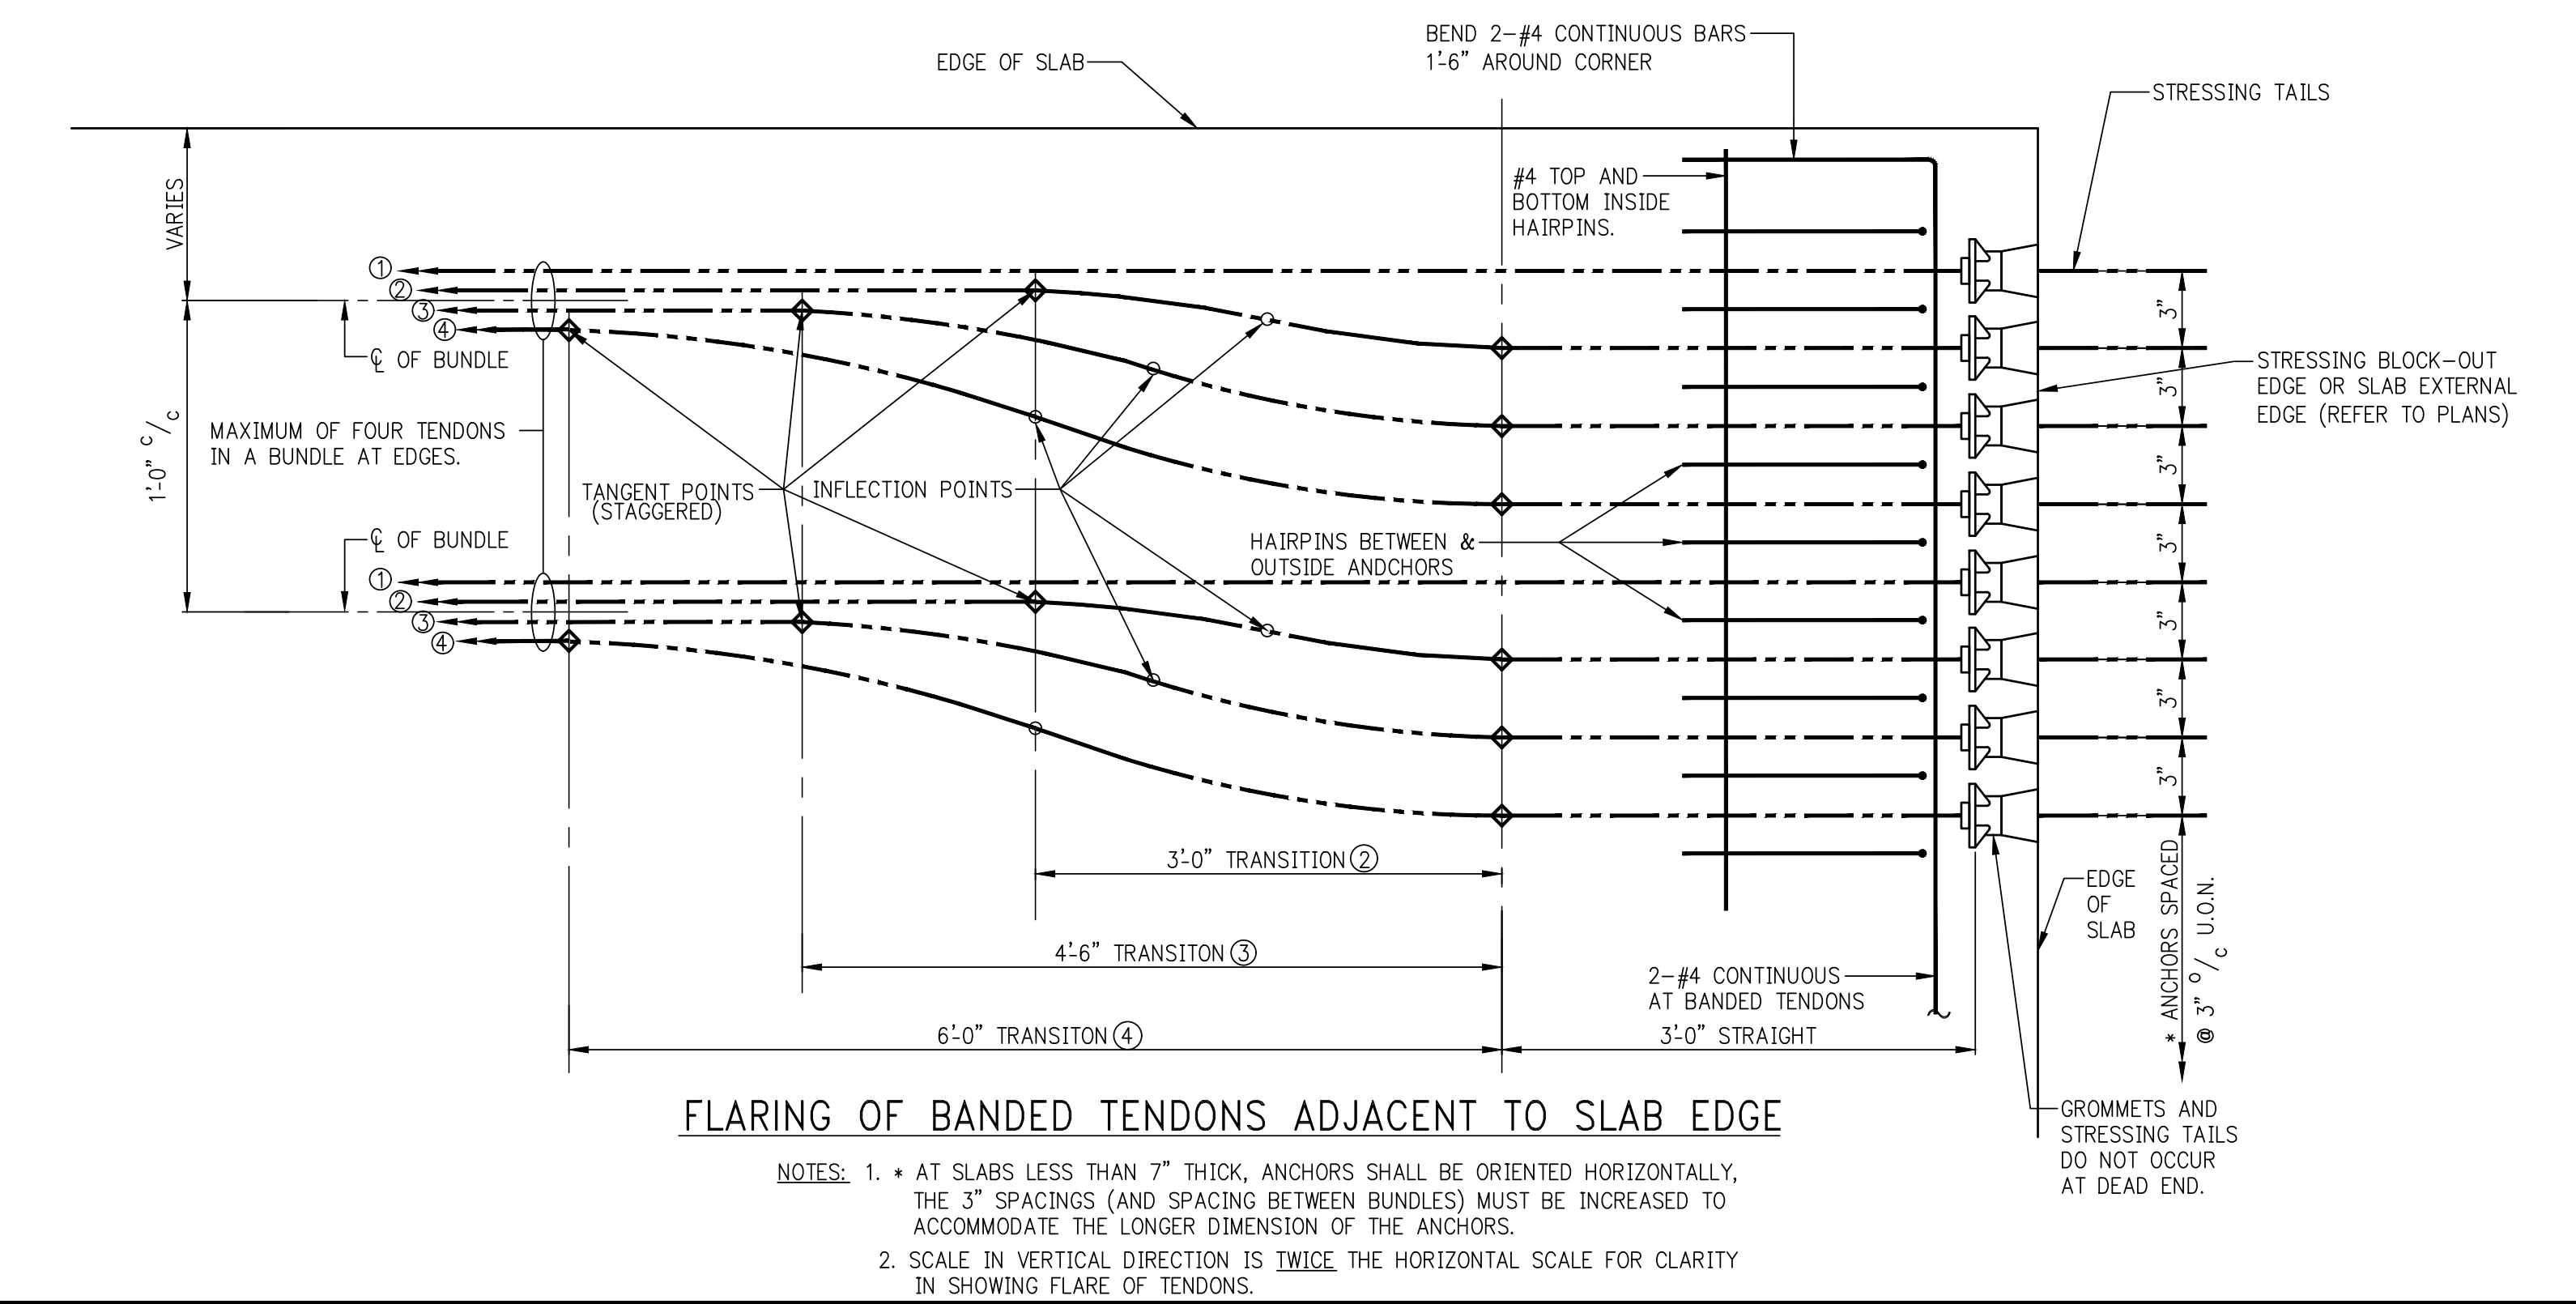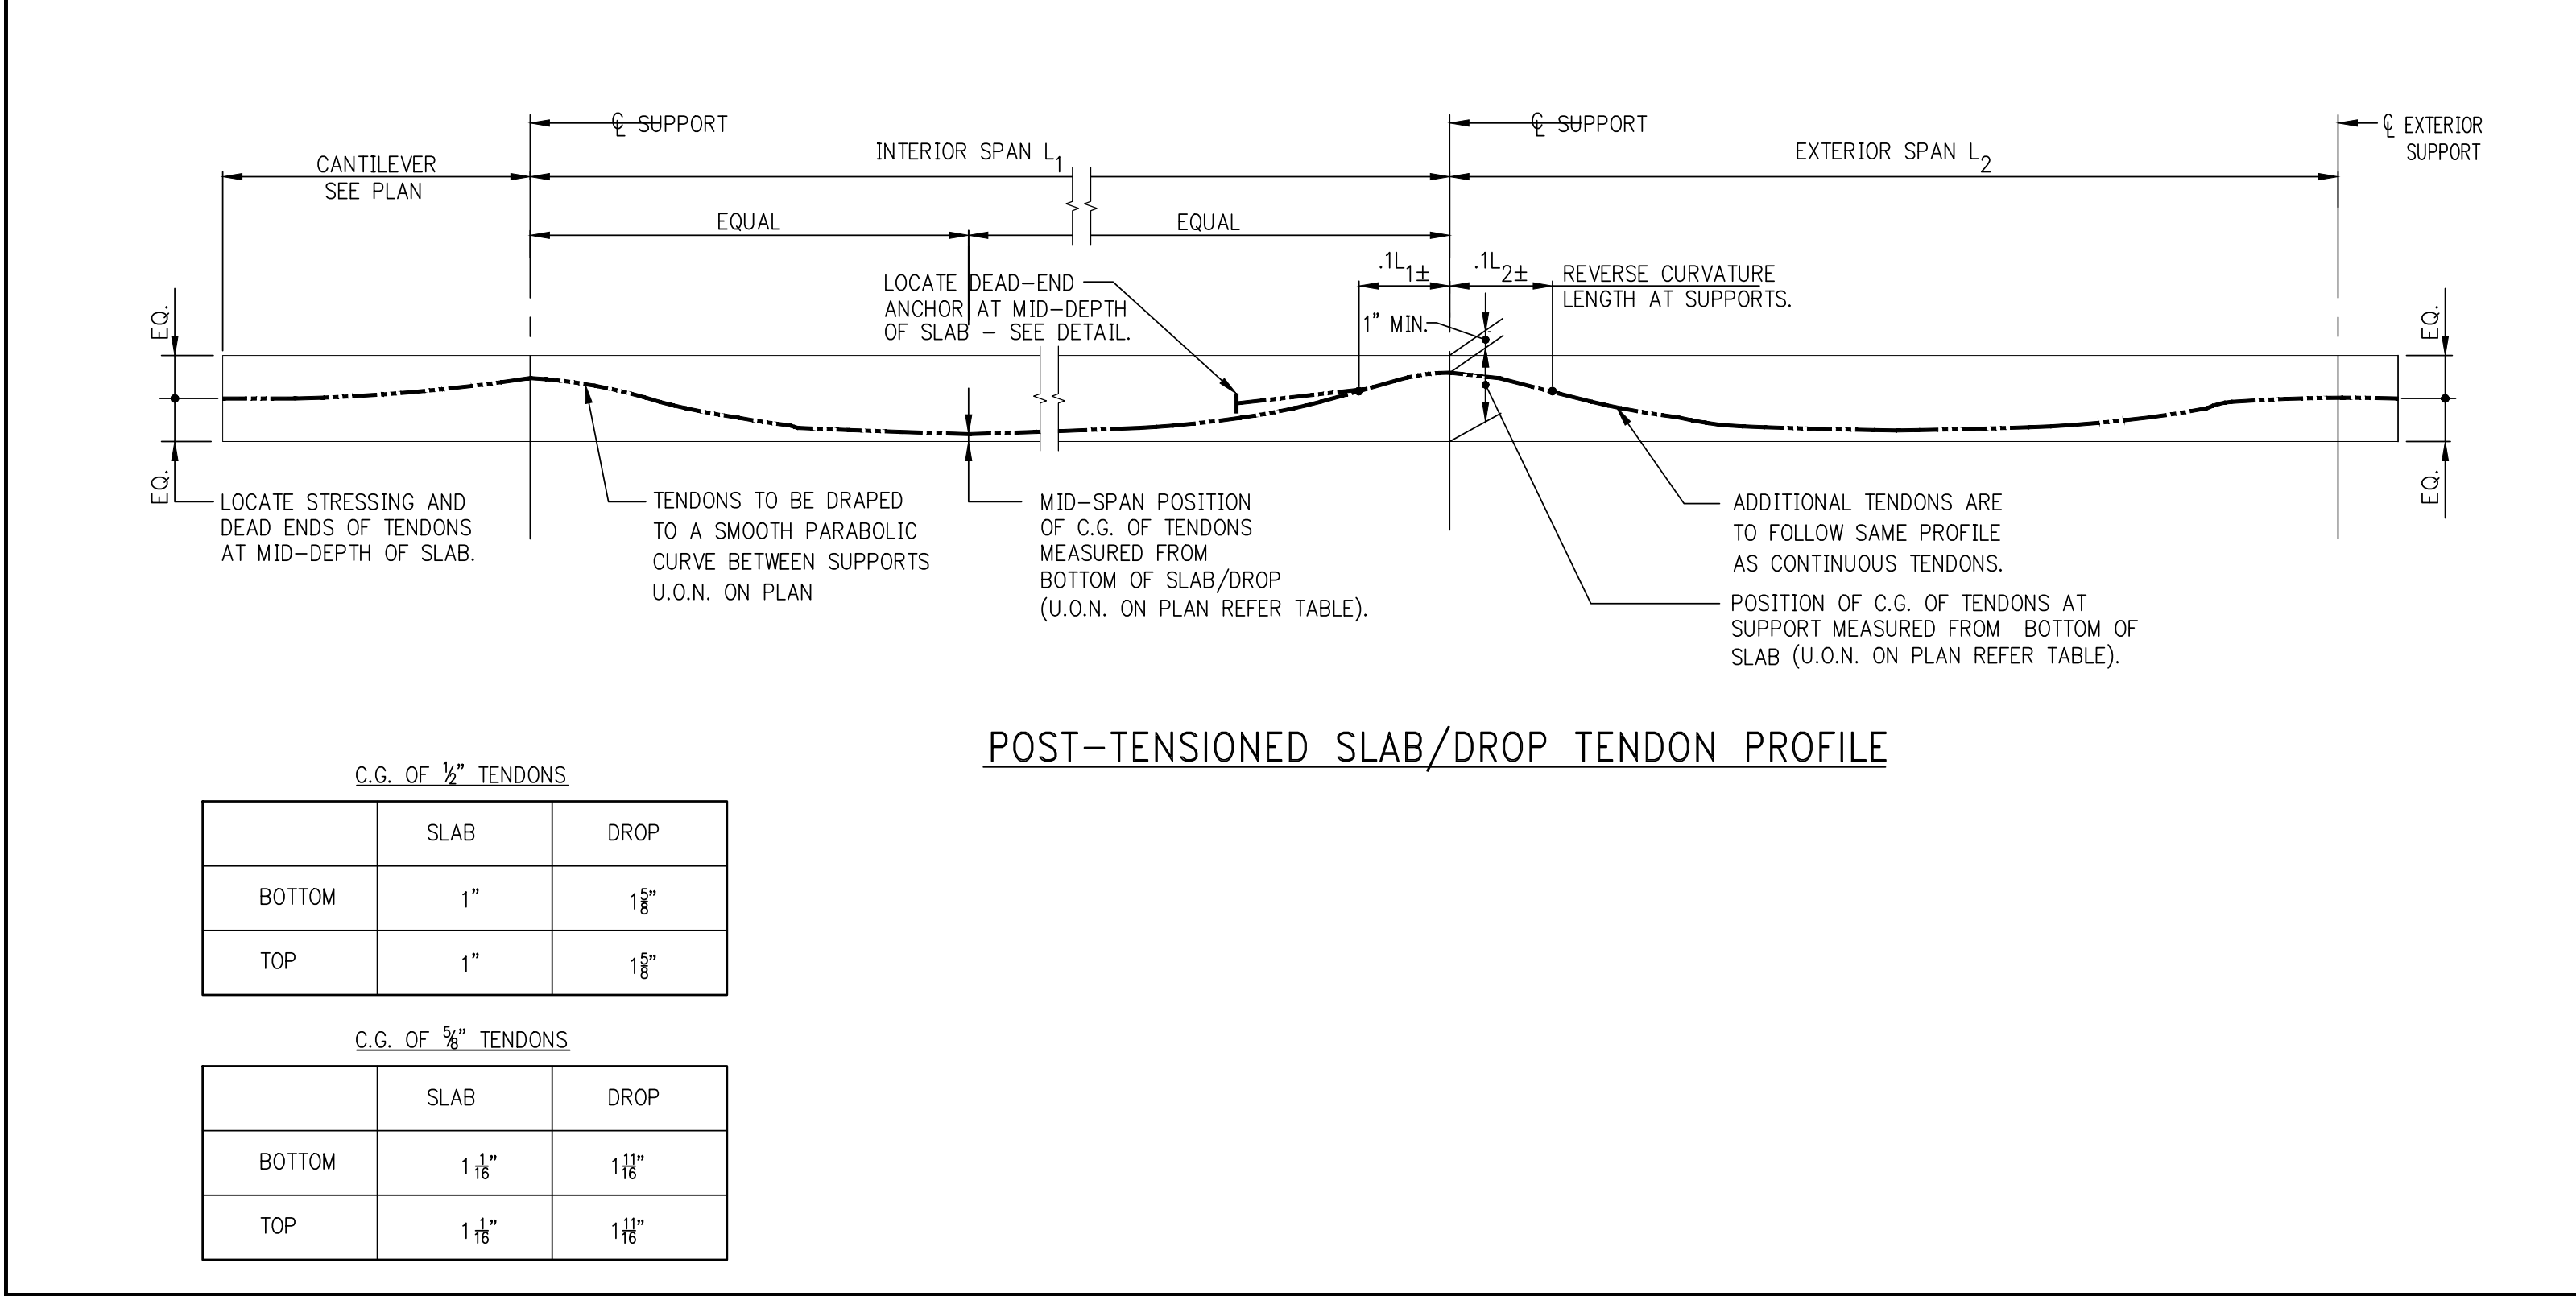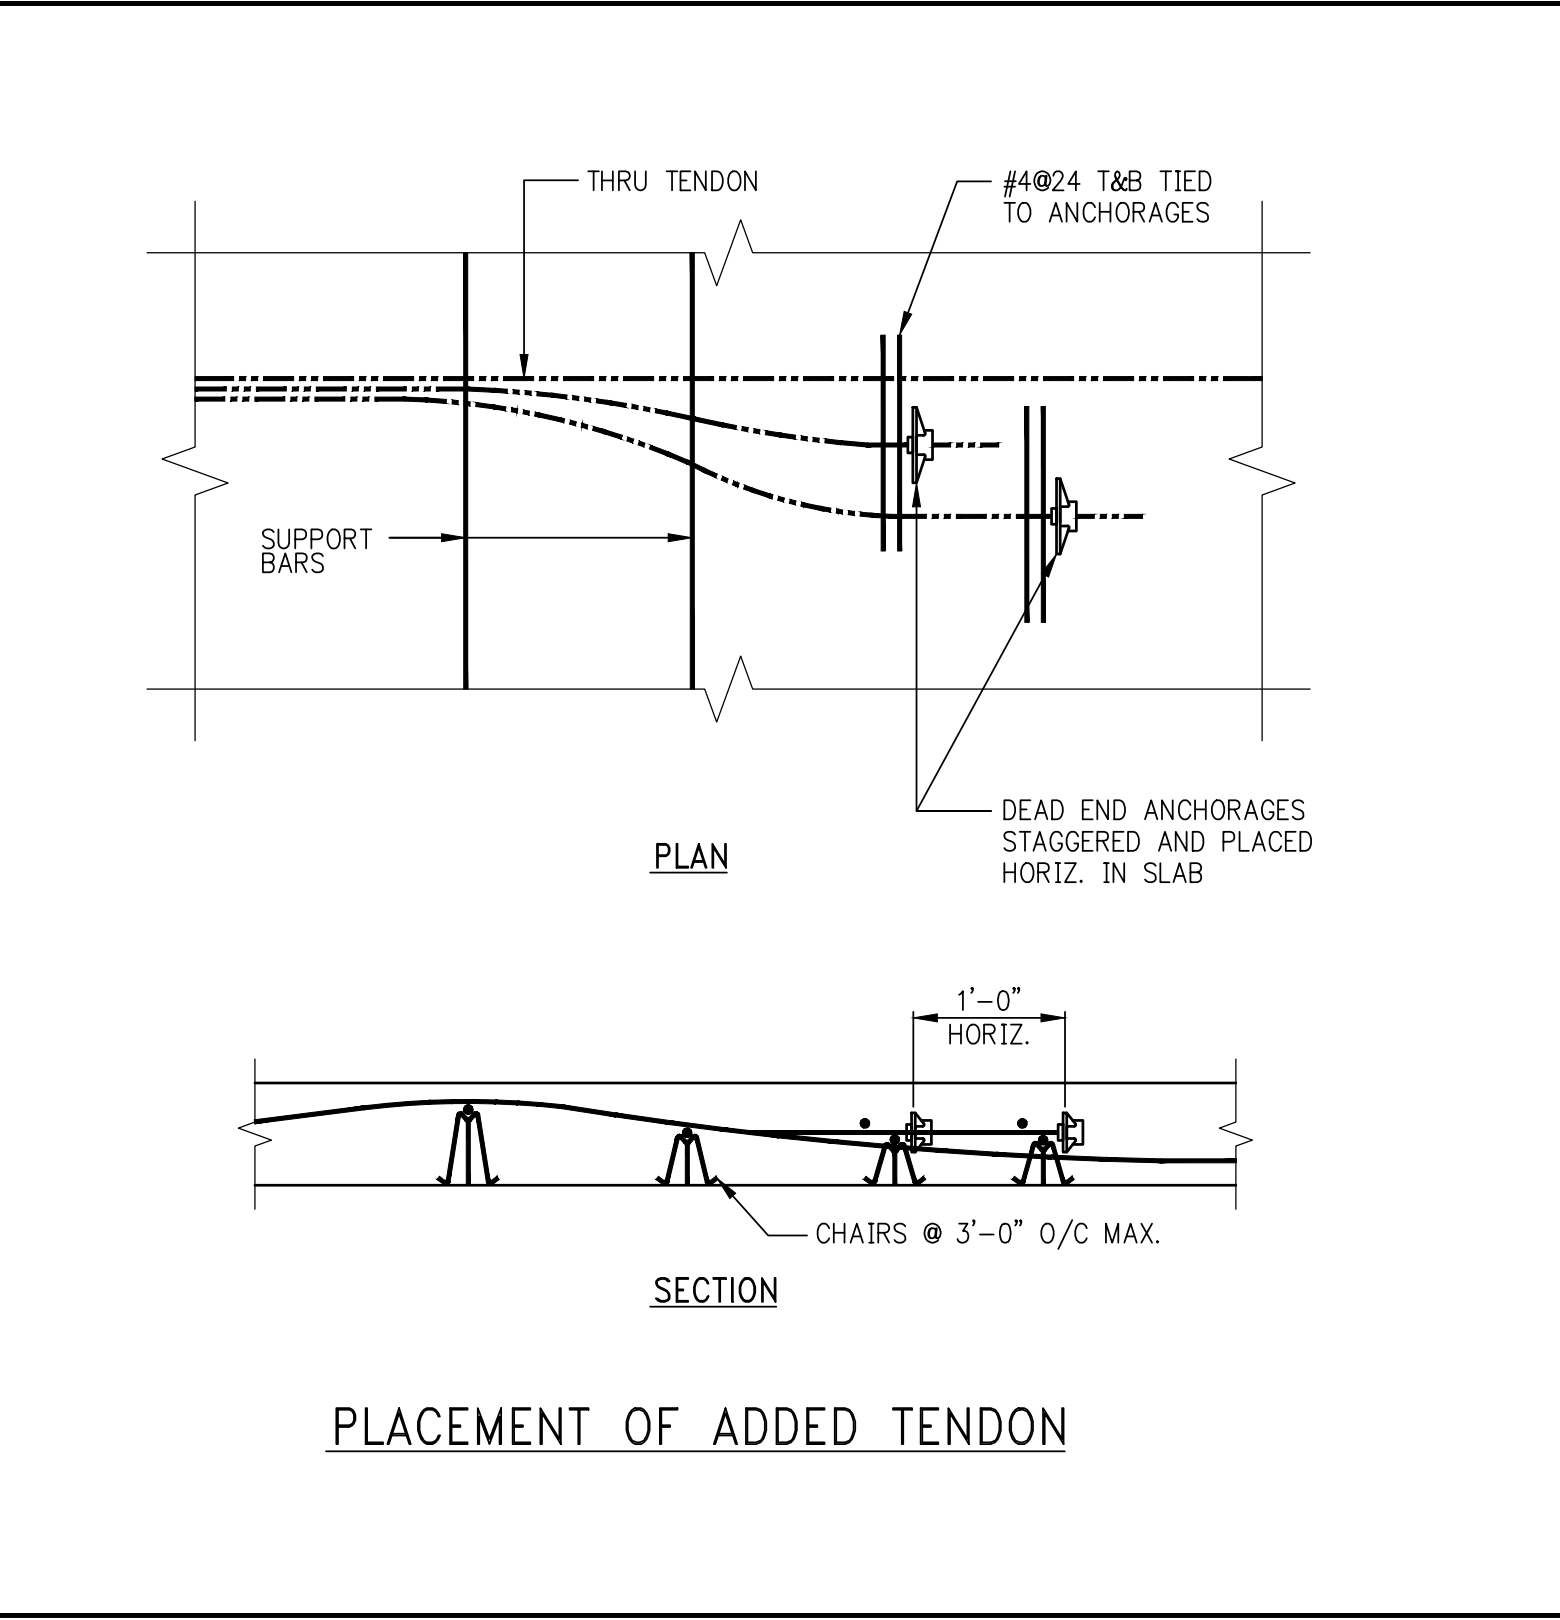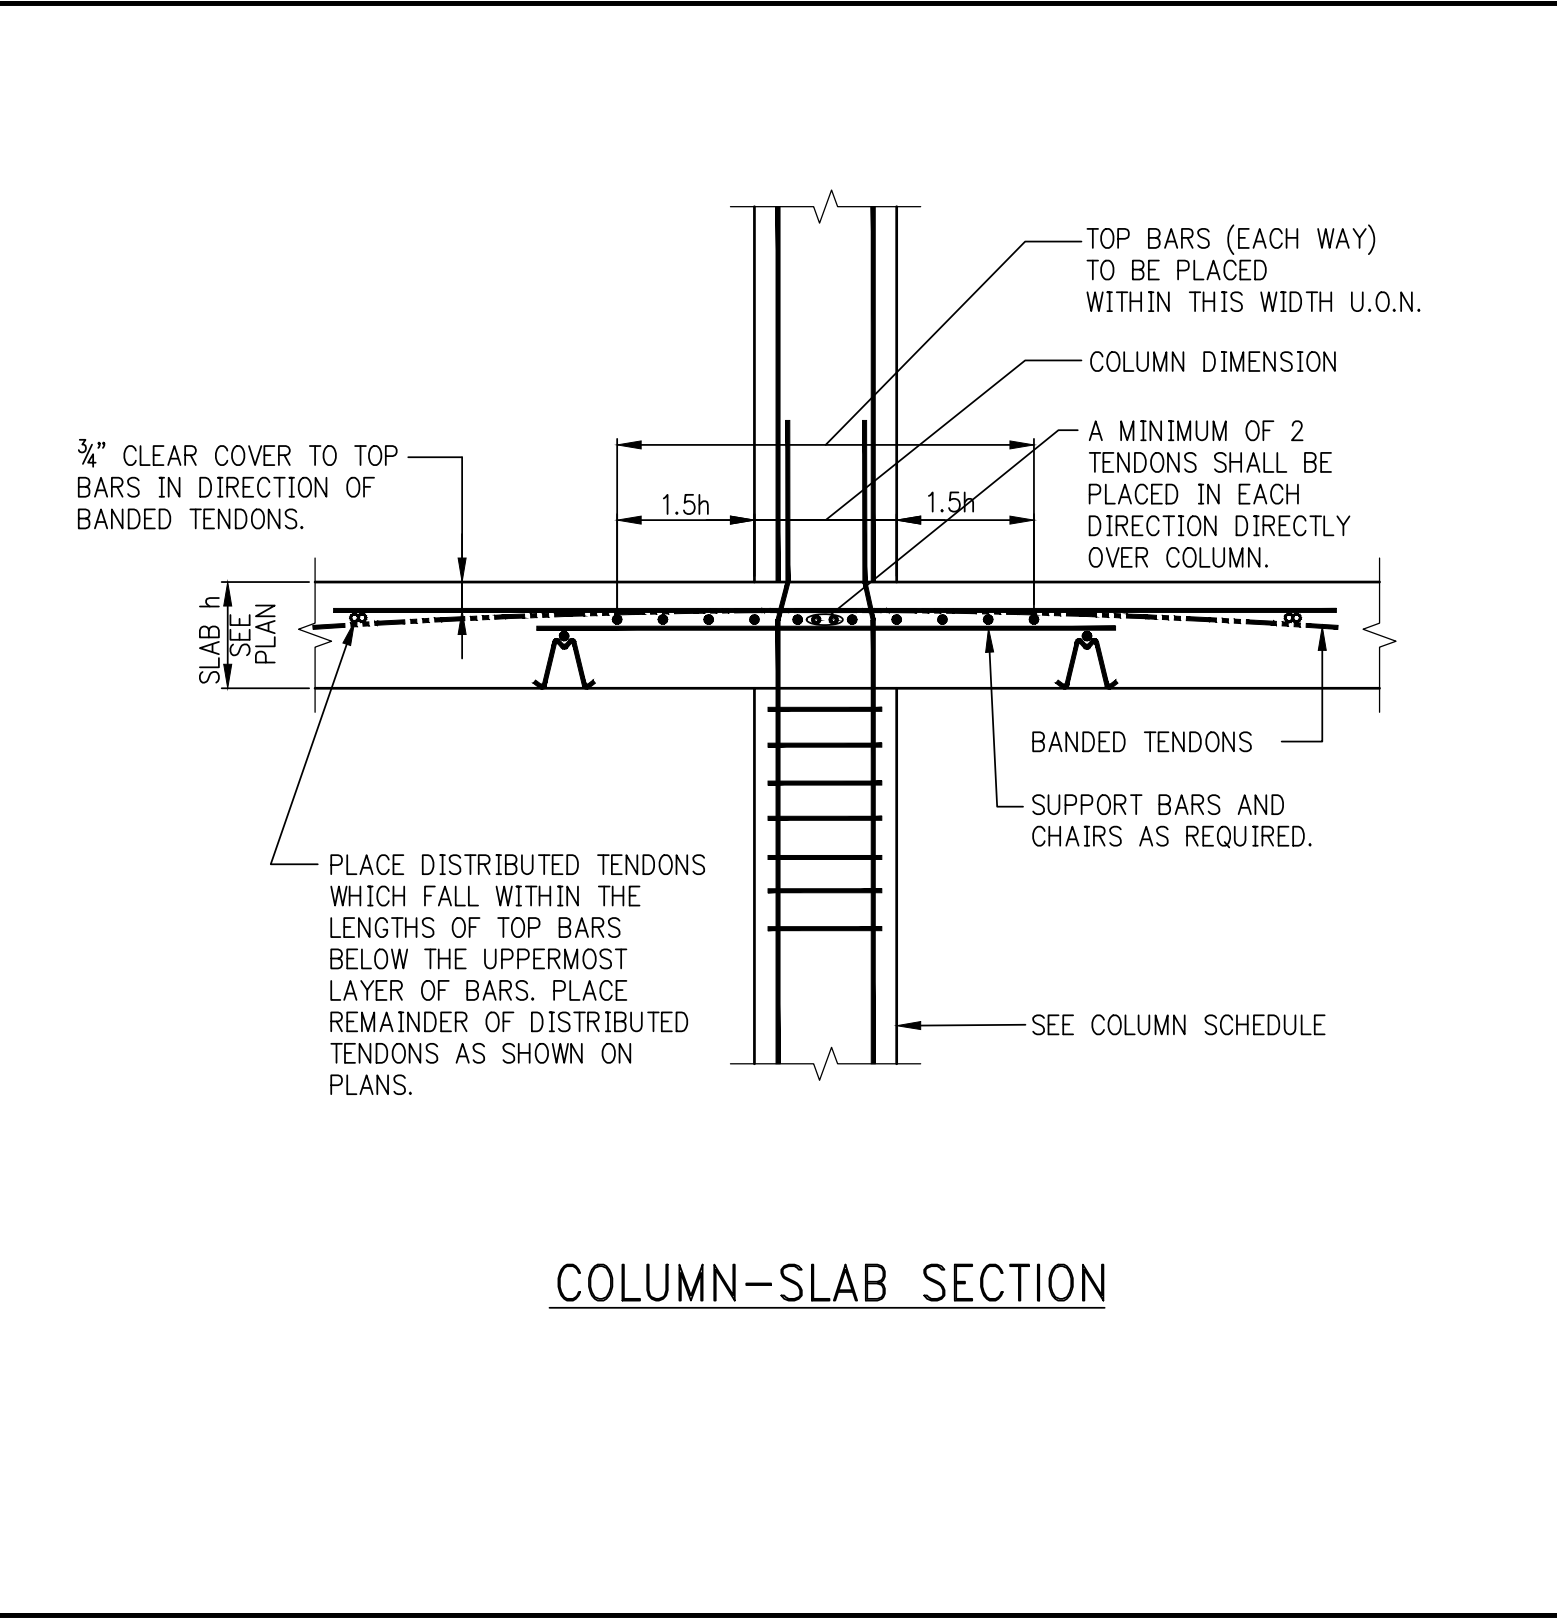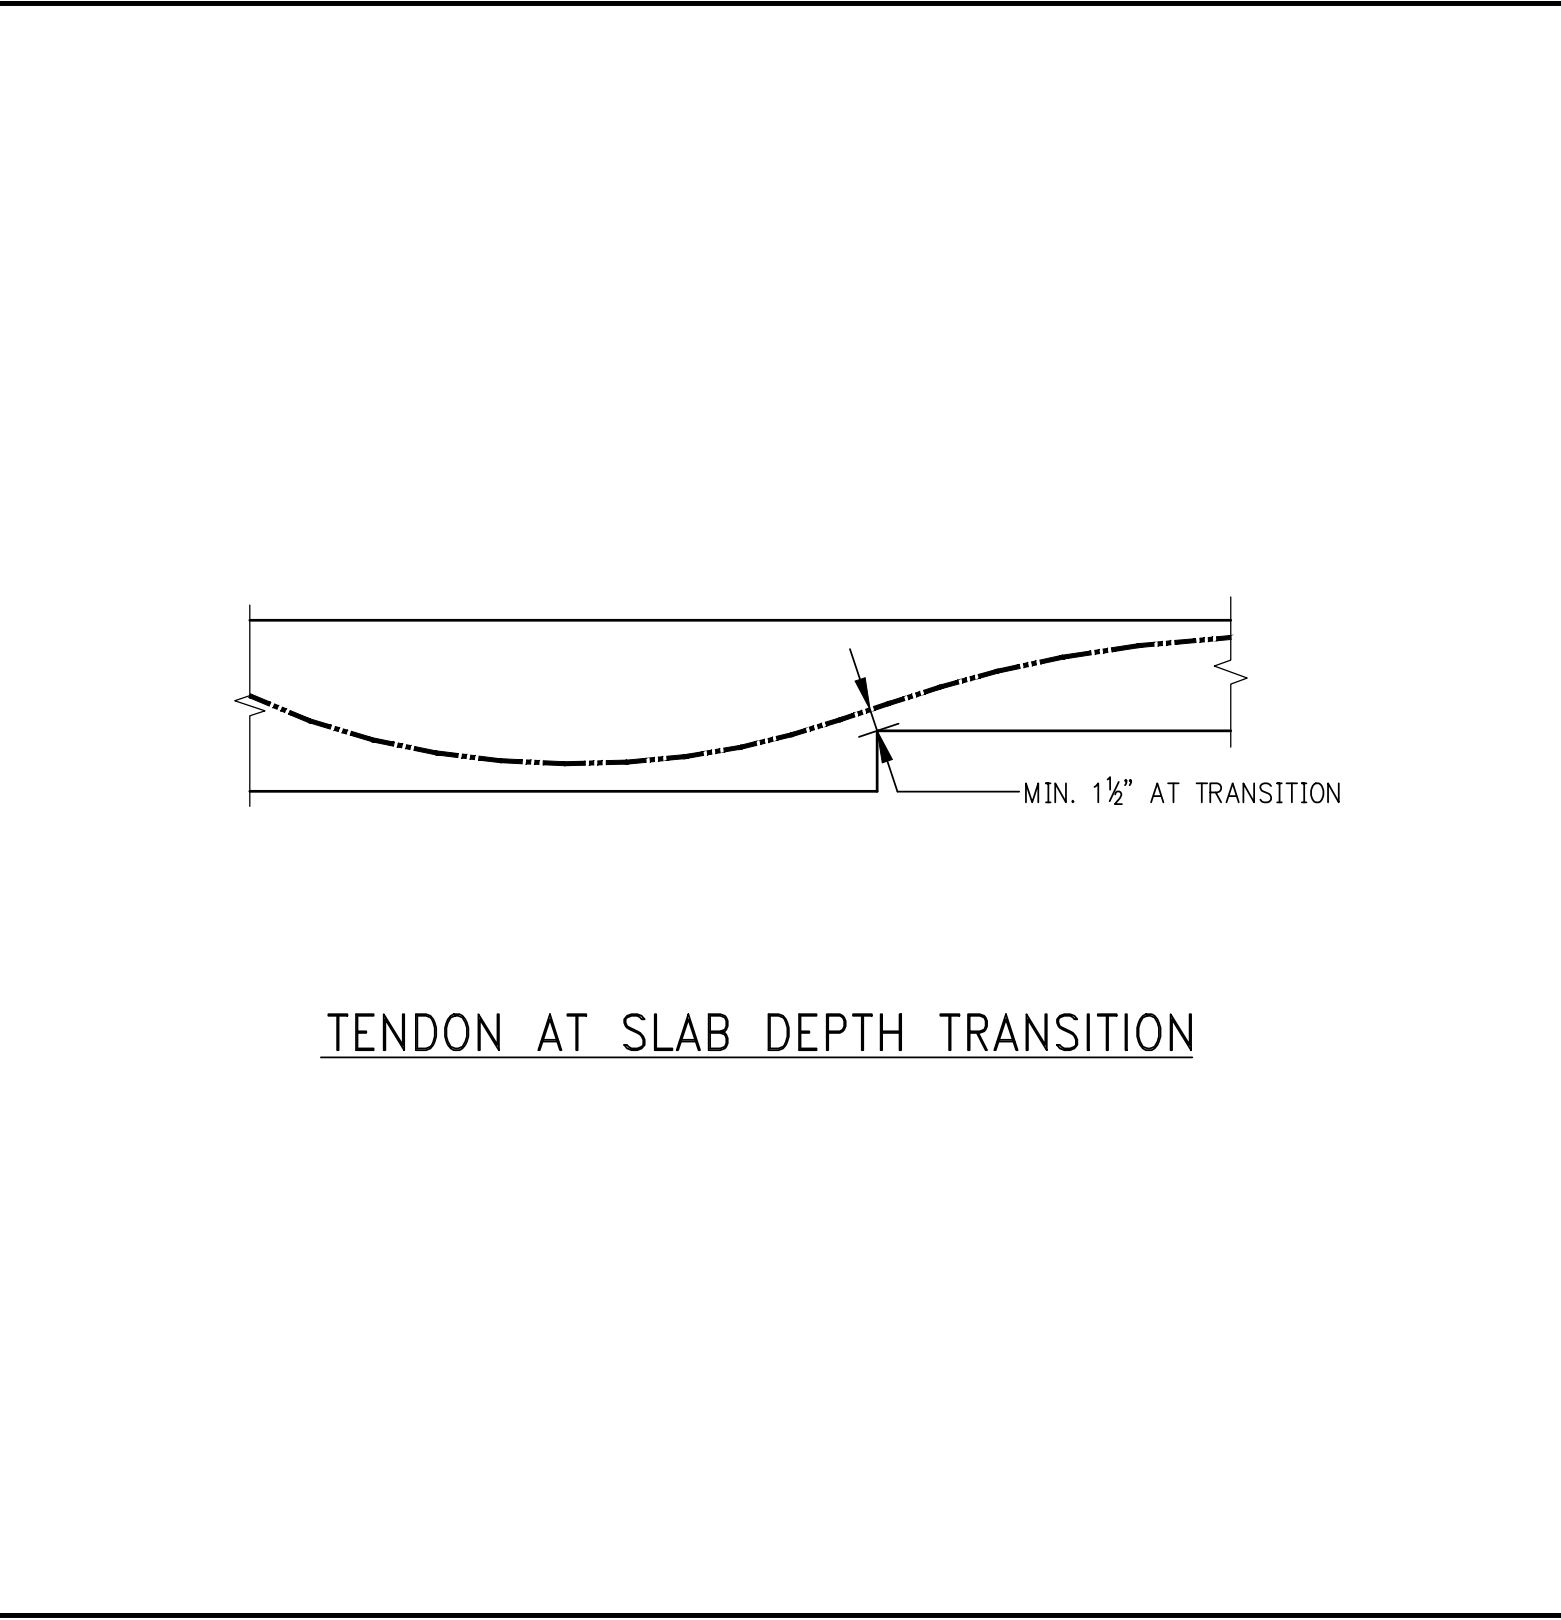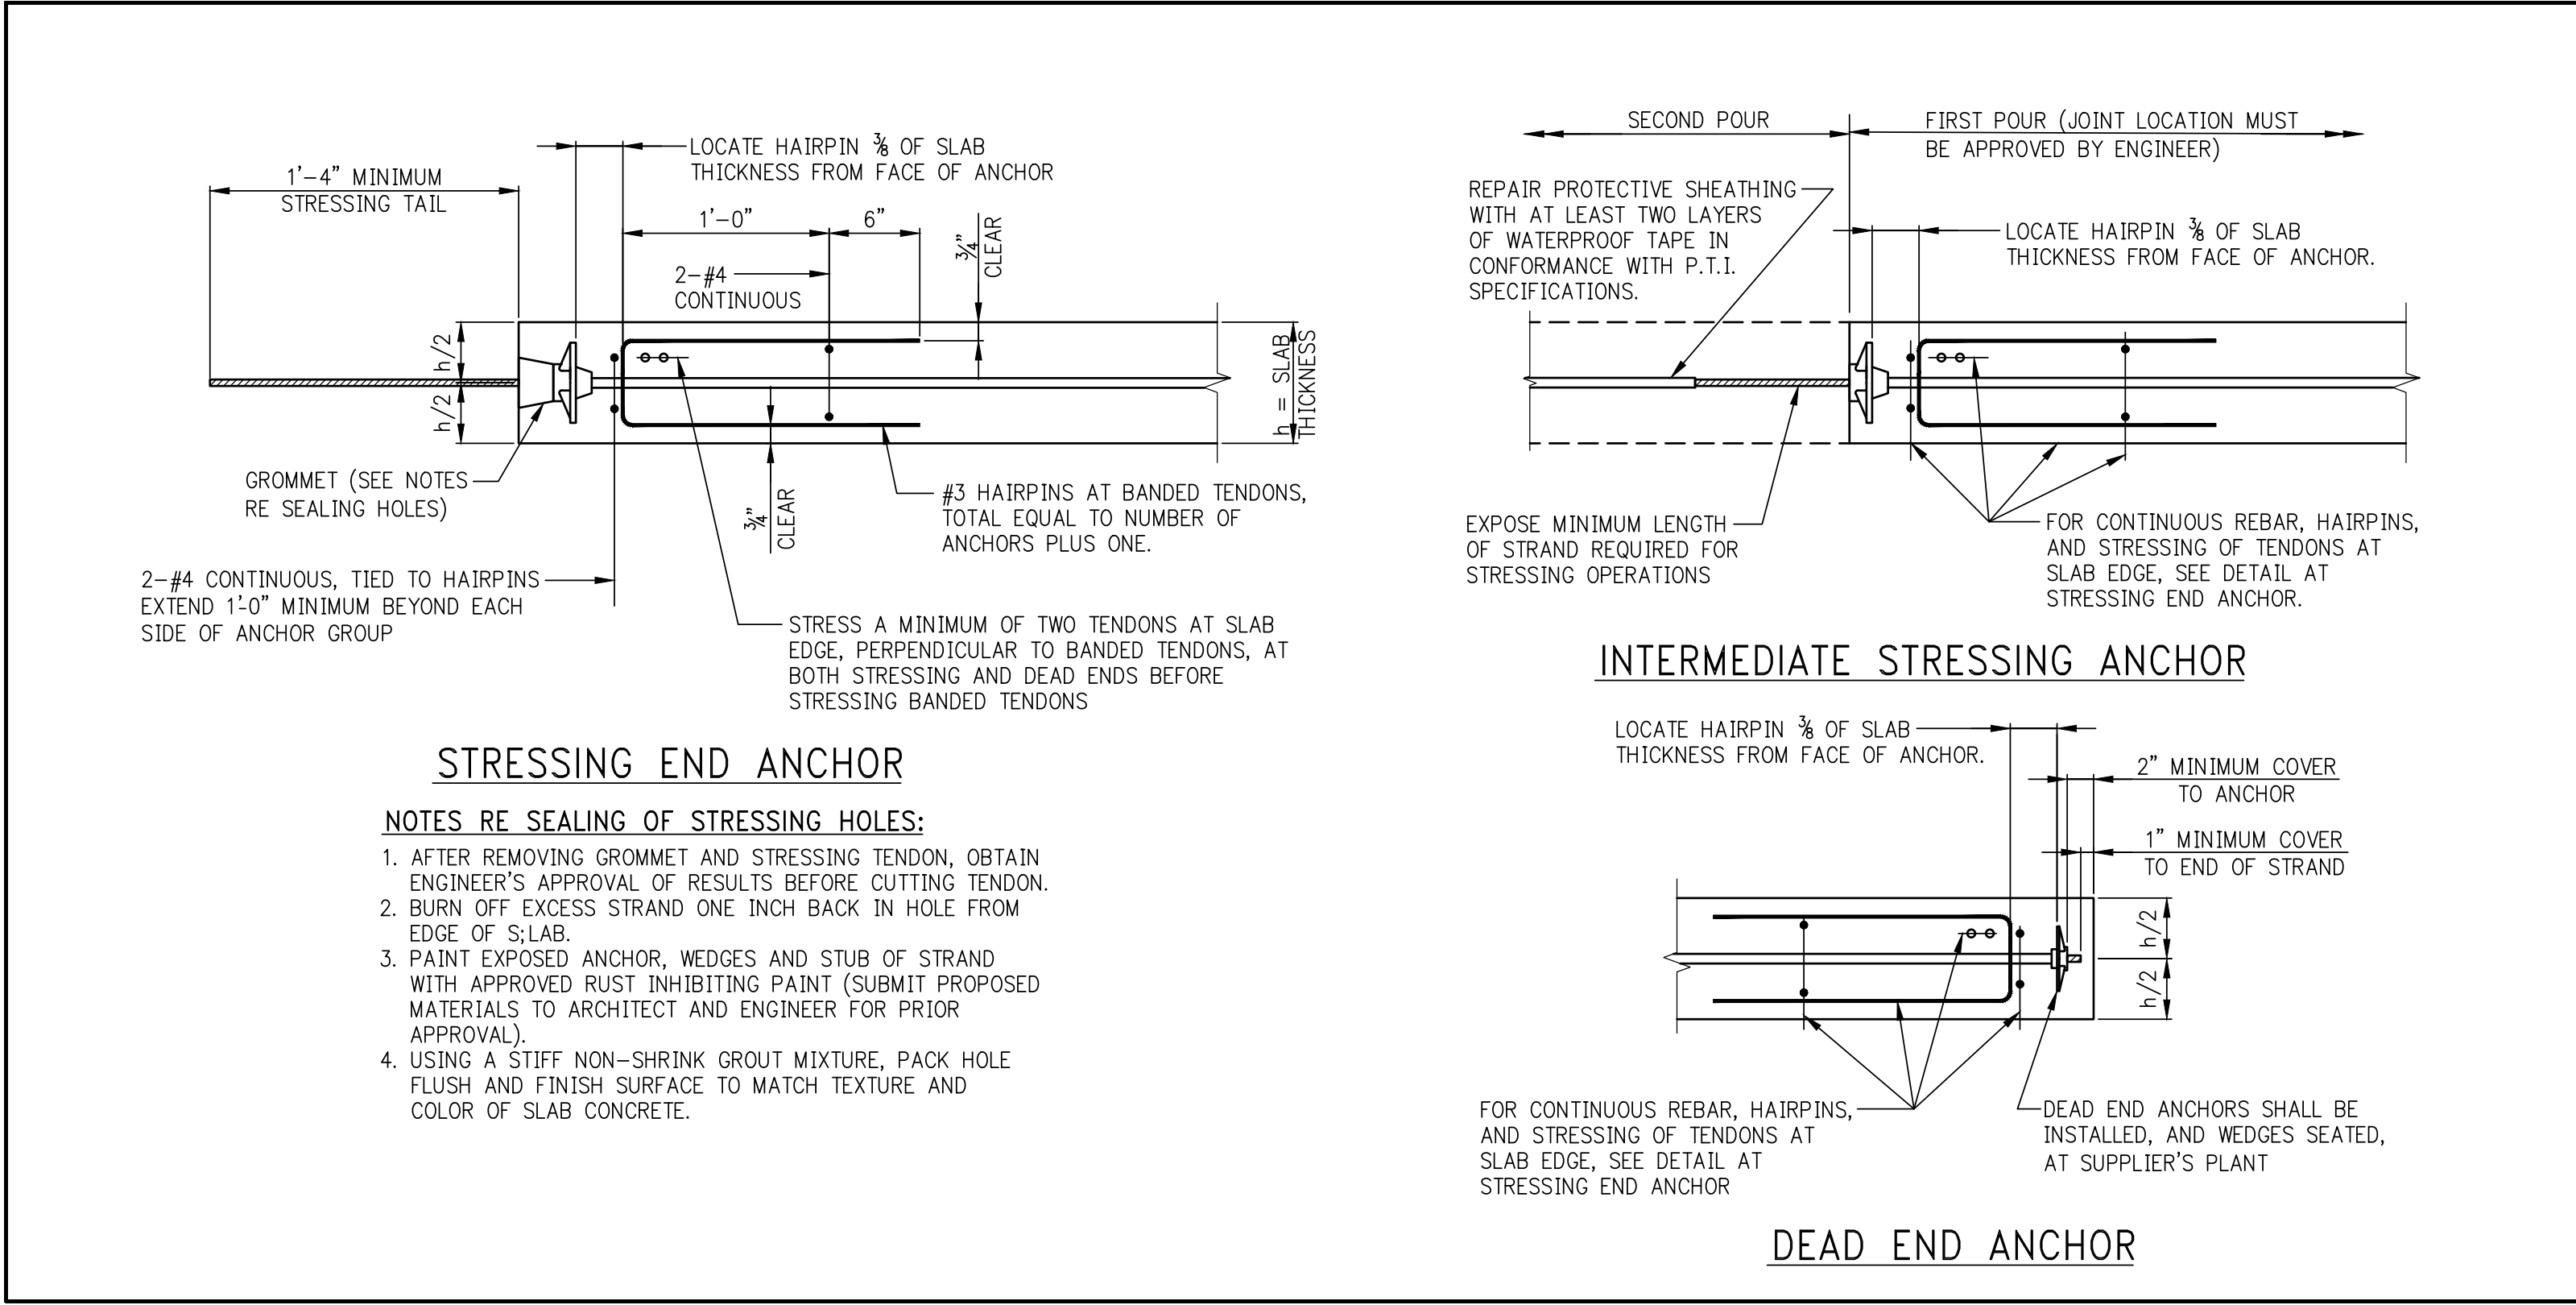

No.	Description	Date
1	100% CONSTRUCTION DOCUMENTS	04/03/2015
2	PAA	08/04/2017
4	BULLETIN #21 /A	12/11/2015
3	BULLETIN #11	05/29/2015
2	D.O.B. BUILDING PERMIT FILING	05/01/2015
1	100% CONSTRUCTION DOCUMENTS	04/03/2015

Key Plan

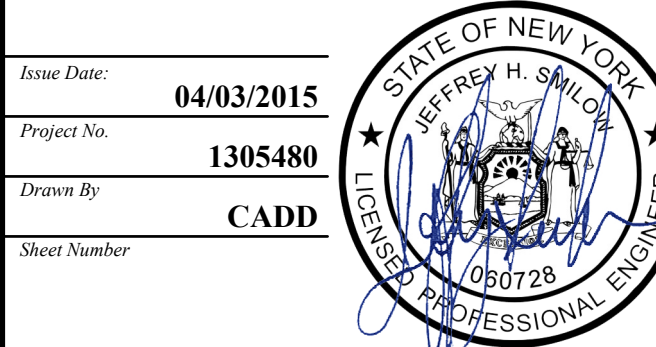

Drawing Title

POST TENSION
TYPICAL DETAILS 1

Drawing Number

S-965.01



Client
Related Companies
60 Columbus Circle
New York, NY 10023
New York, NY 10023
Tel: 212.801.1000 Fax: 212.801.1048
Oxford Properties Group
320 Park Avenue, 17th Floor
New York, NY 10022
Tel: 212.966.7514 Fax: 212.986.7510

Mitsui Fudosan America, Inc.
1251 Avenue of the Americas, Suite 800
New York, NY 10020
Tel: 212.403.5600 Fax: 212.403.5657

Architect
Kohn Pedersen Fox Associates PC
Architects & Planning Consultants
11 West 42nd Street
New York, New York 10036
TEL: 212.977.6500 FAX: 212.956.2526

Structural Engineer
WSP
228 East 45th Street, 3rd Floor
New York, NY 10017
Tel: 212.687.9888 Fax: 646.487.5501

Mechanical, Electrical, Plumbing, Fire Protection
WSP
512 Seventh Avenue
New York, NY 10018
Tel: 212.532.9600

10	PAA	08/04/2017
9	BULLETIN #35	10/19/2016
8	BULLETIN #31	08/25/2016
7	BULLETIN #30	07/27/2016
6	BULLETIN #24	05/03/2016
5	BULLETIN #23	02/22/2016
4	BULLETIN #21	12/11/2015
3	D.O.B. BUILDING PERMIT	05/01/2015
2	BULLETIN #9	04/17/2015
1	100% CONSTRUCTION	04/03/2015

No. Description Date










Key Plan



Drawing Title
Project No.
13054880
Drawing By
CADD
Sheet Number

Superstructure
SECTIONS 1

S-970.01

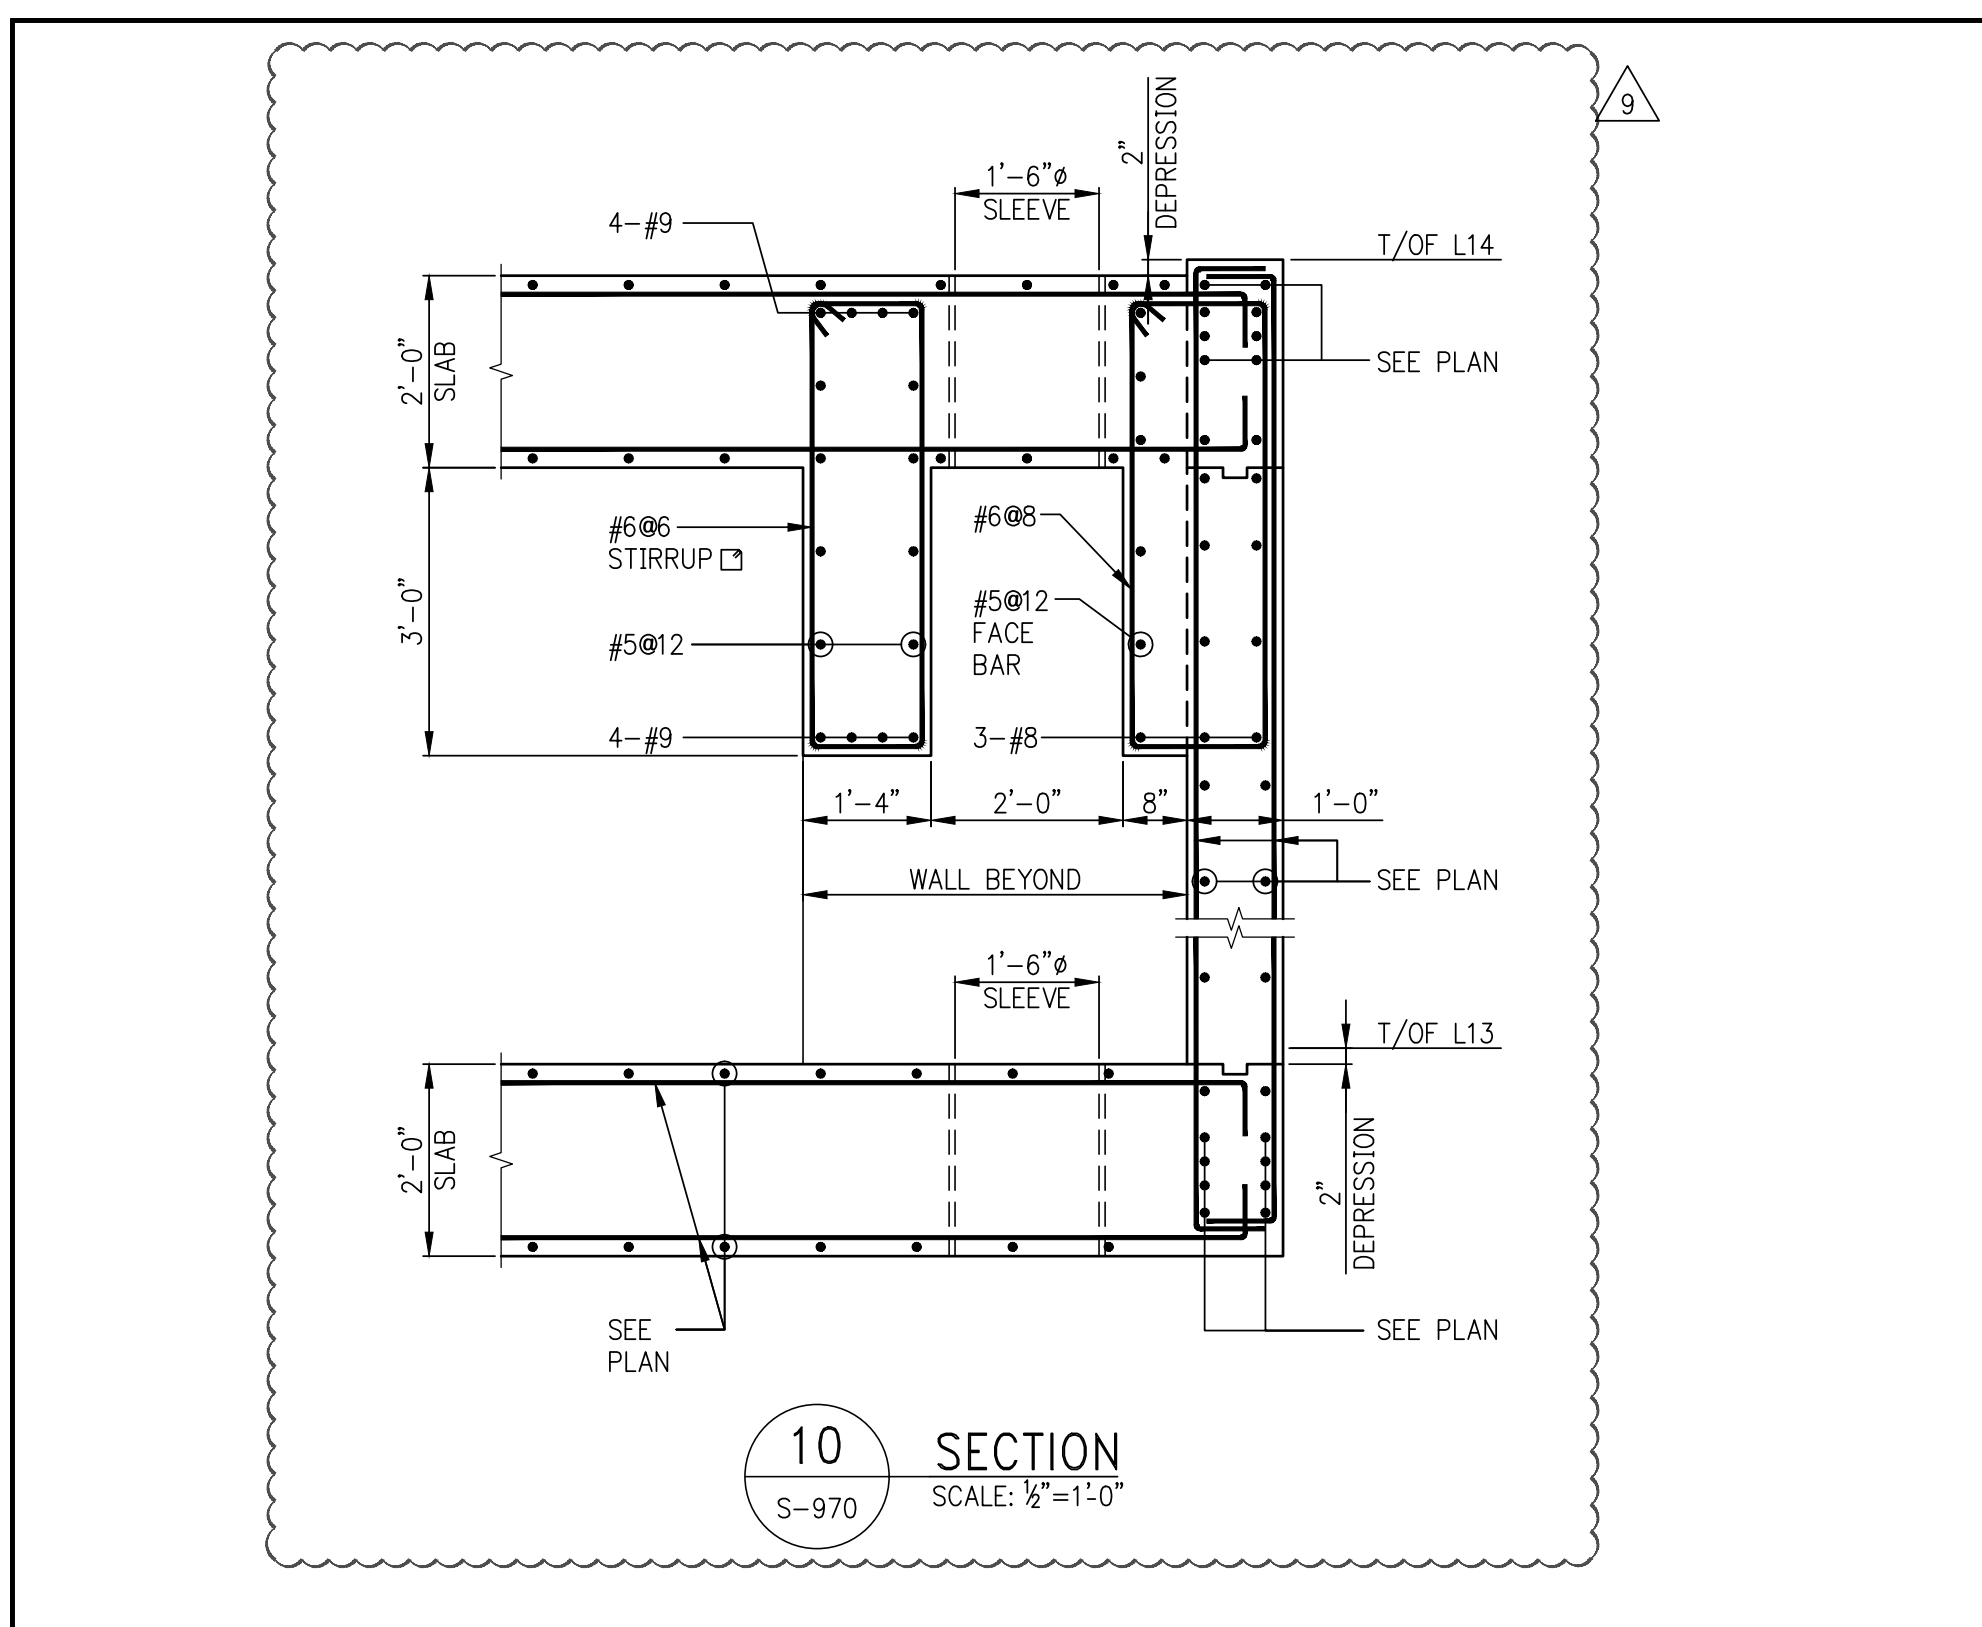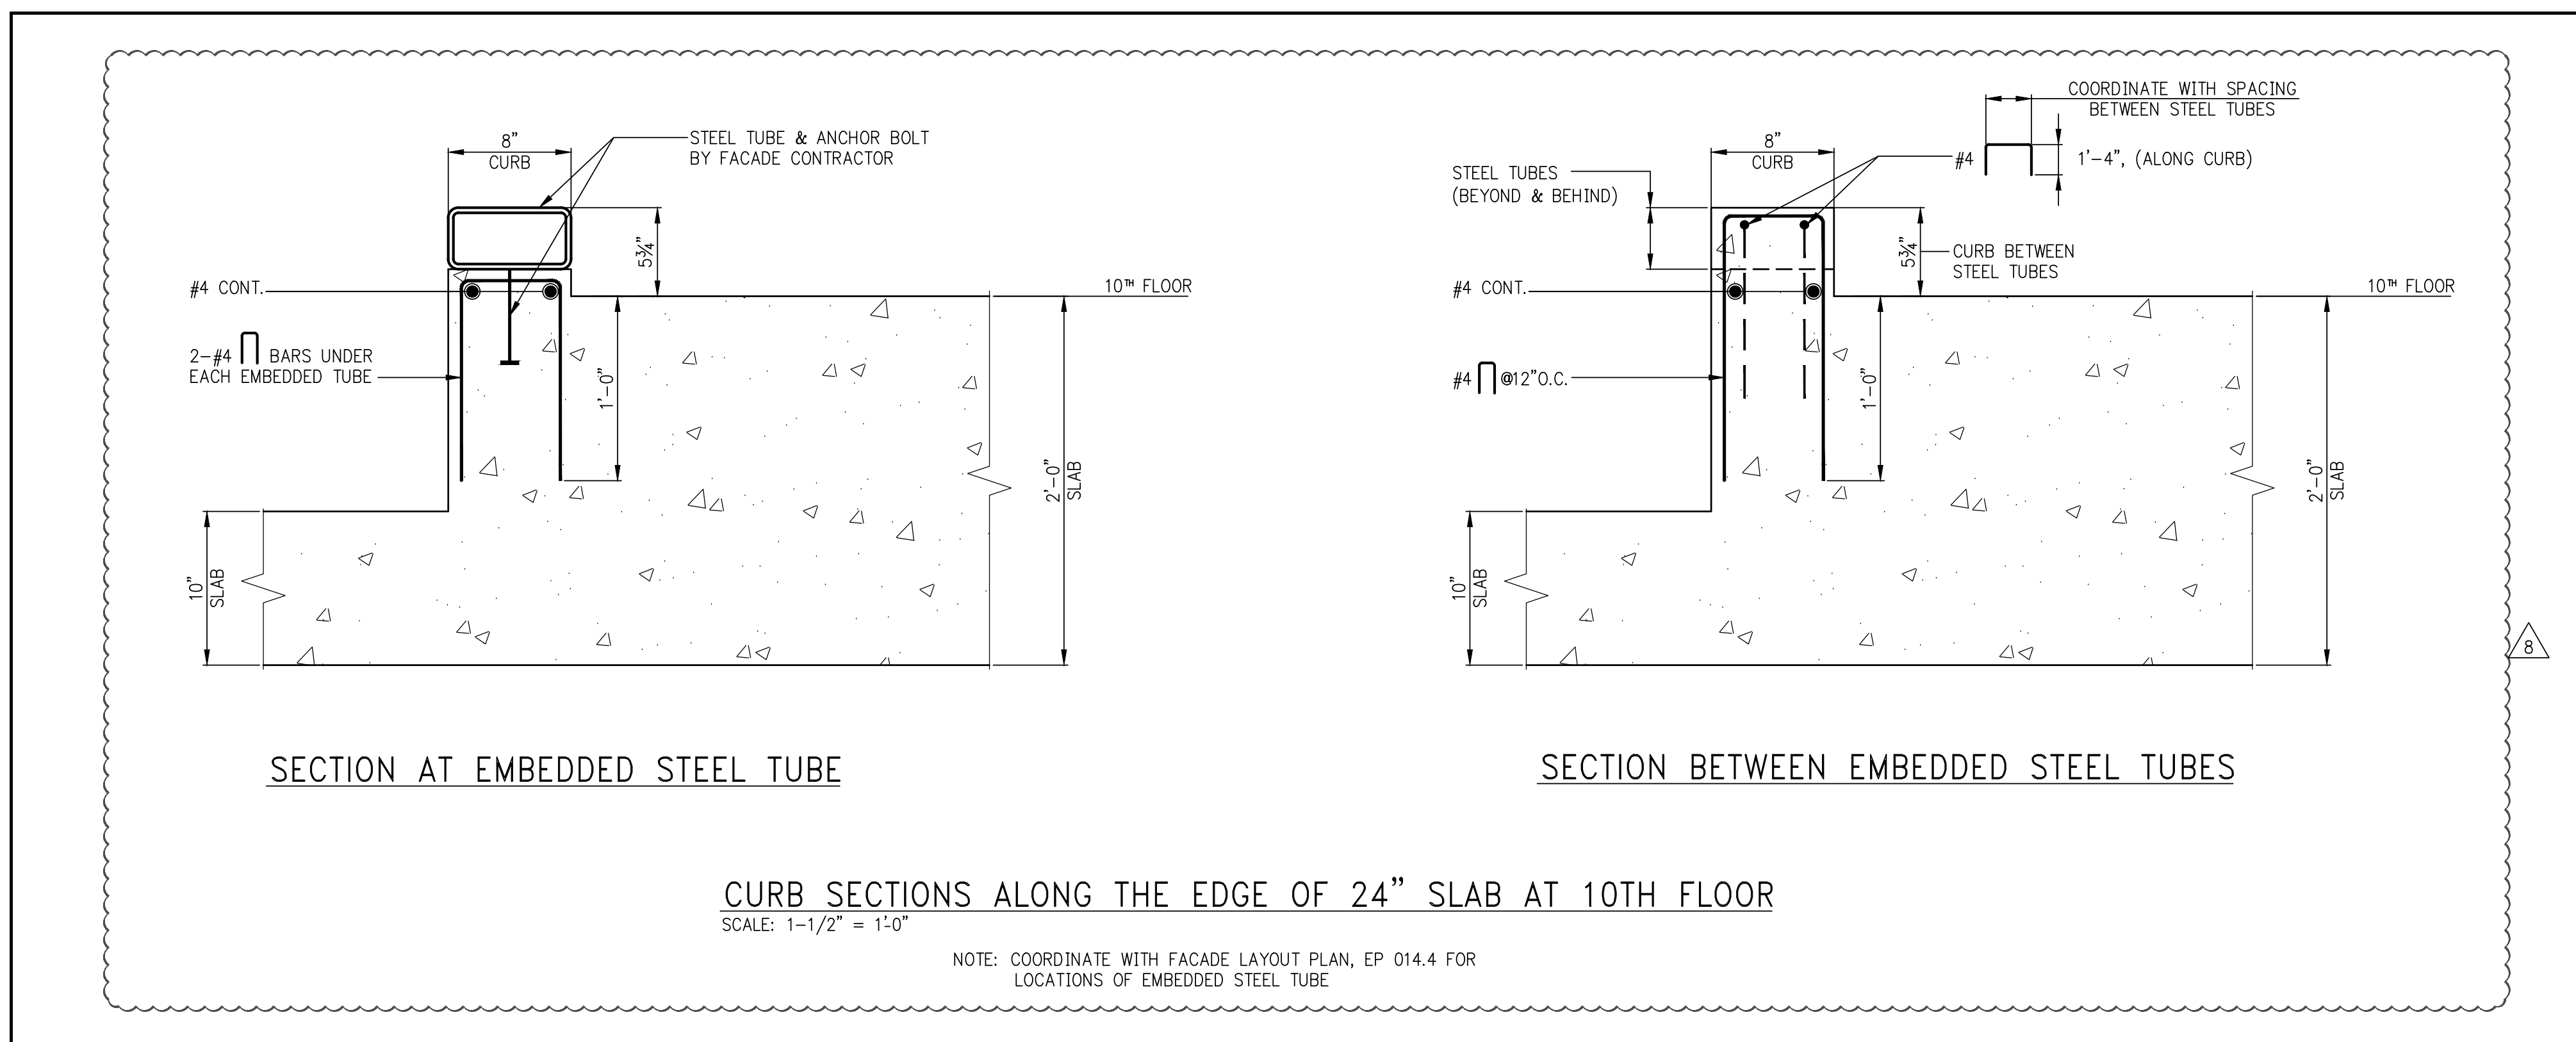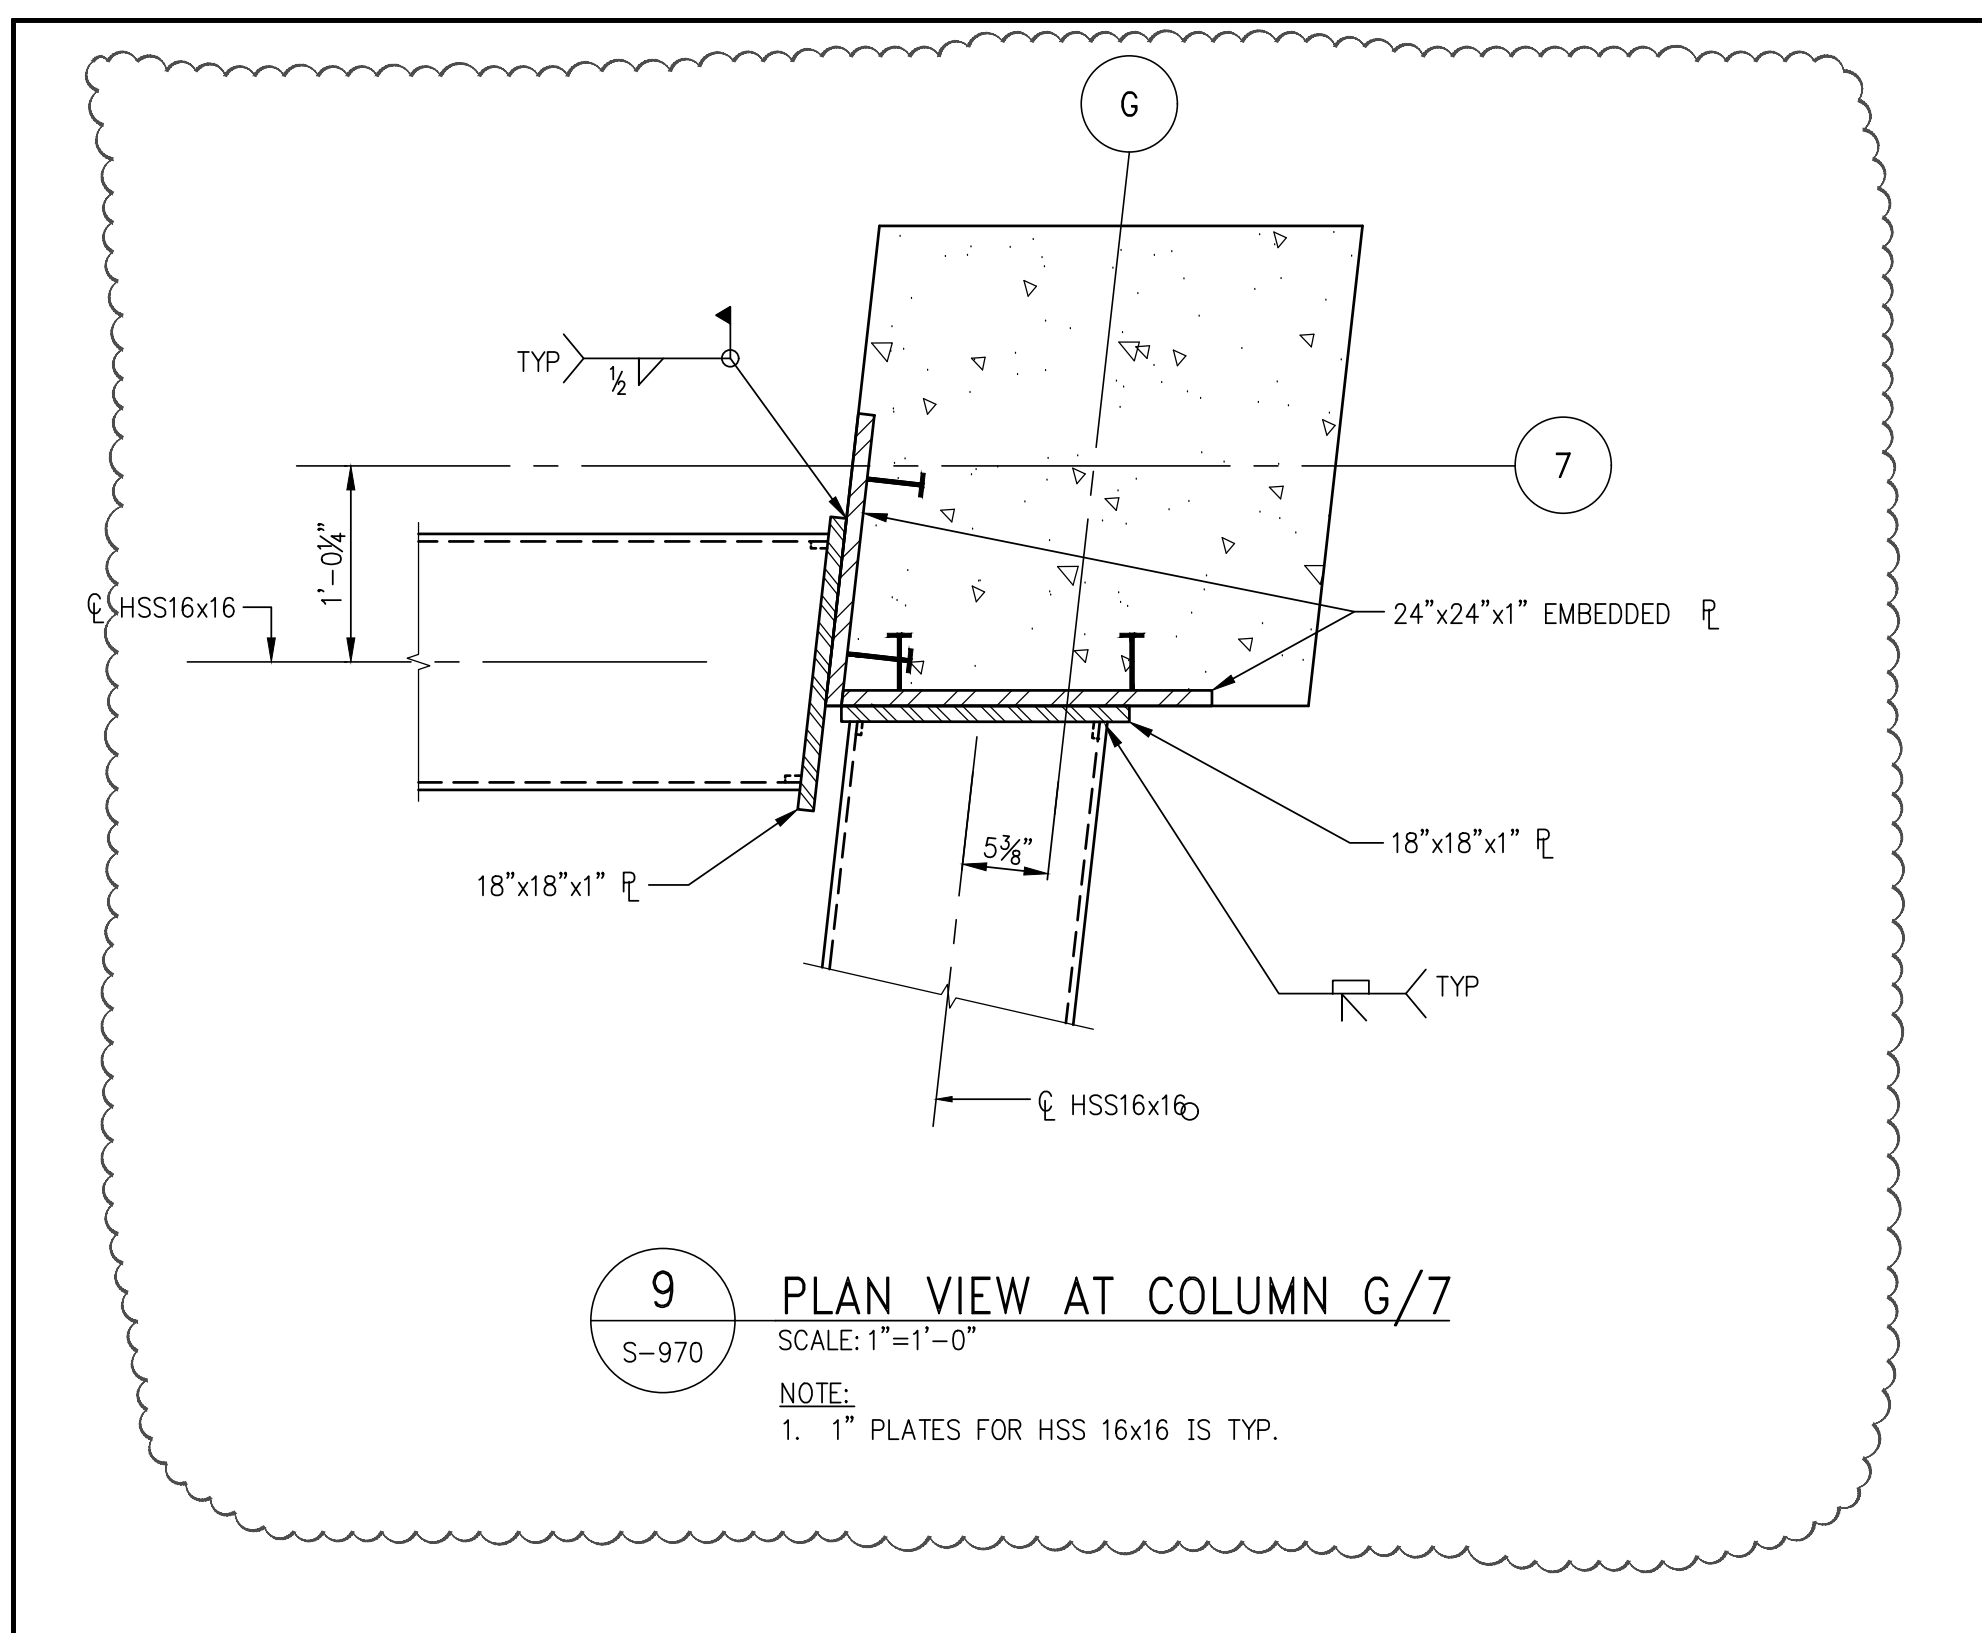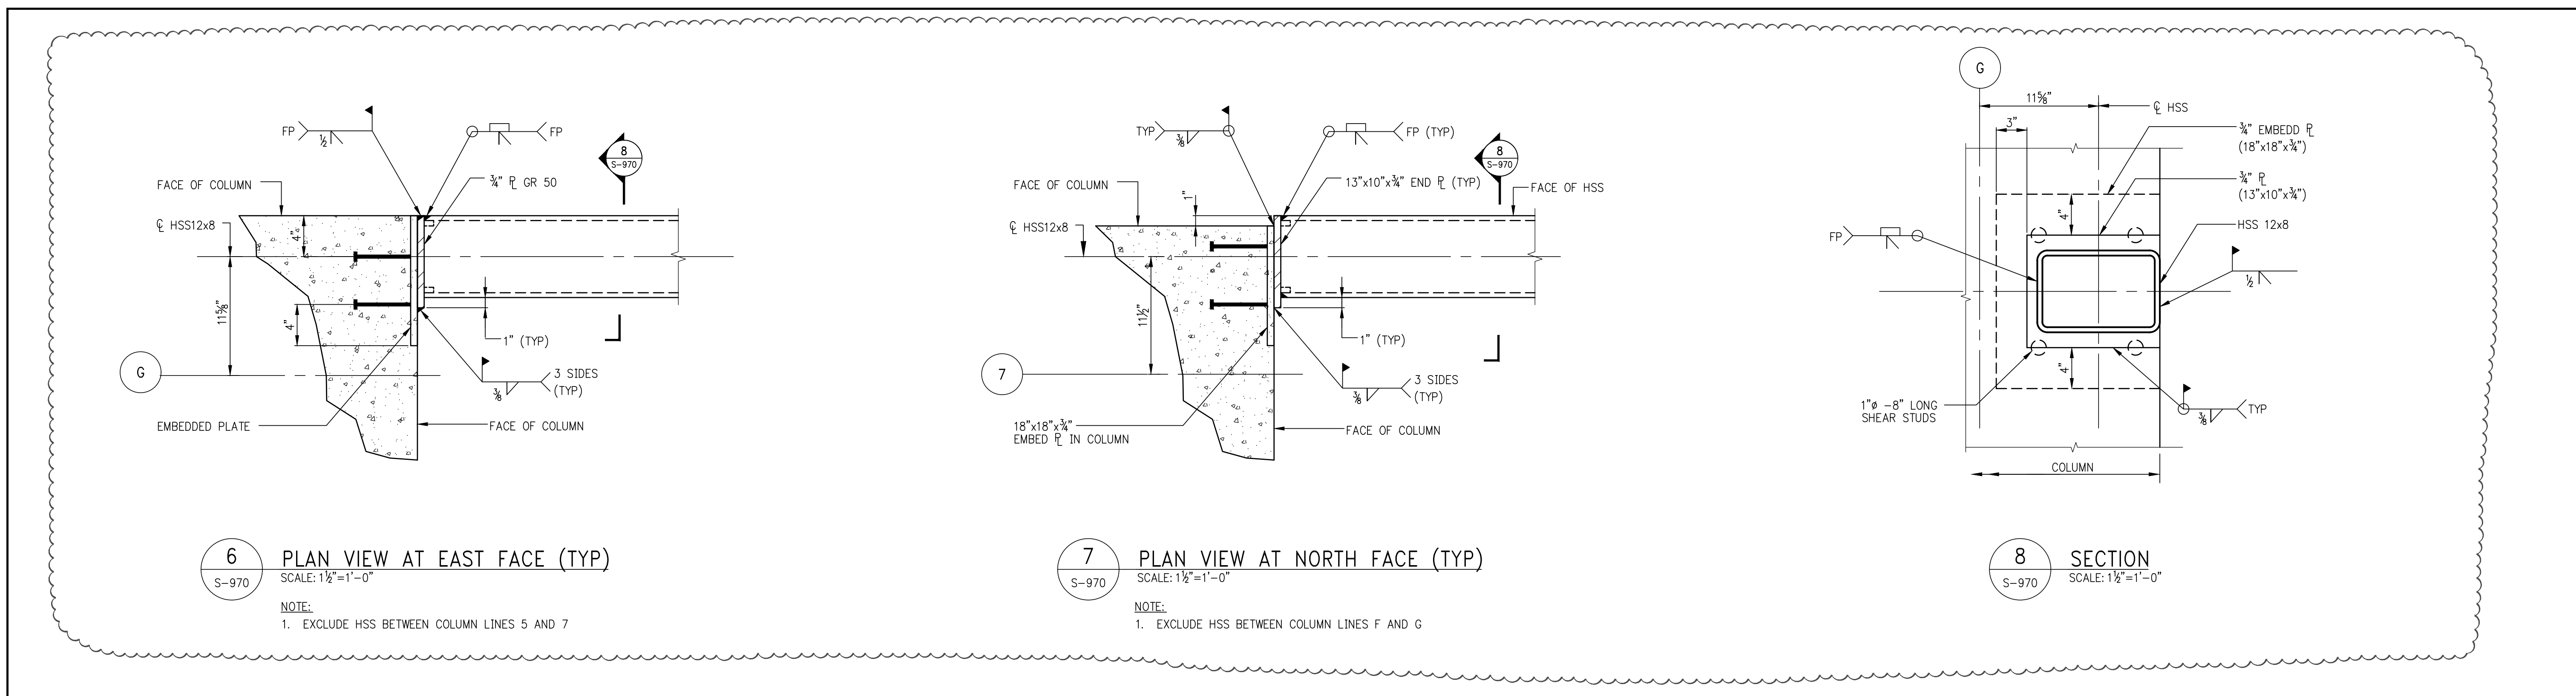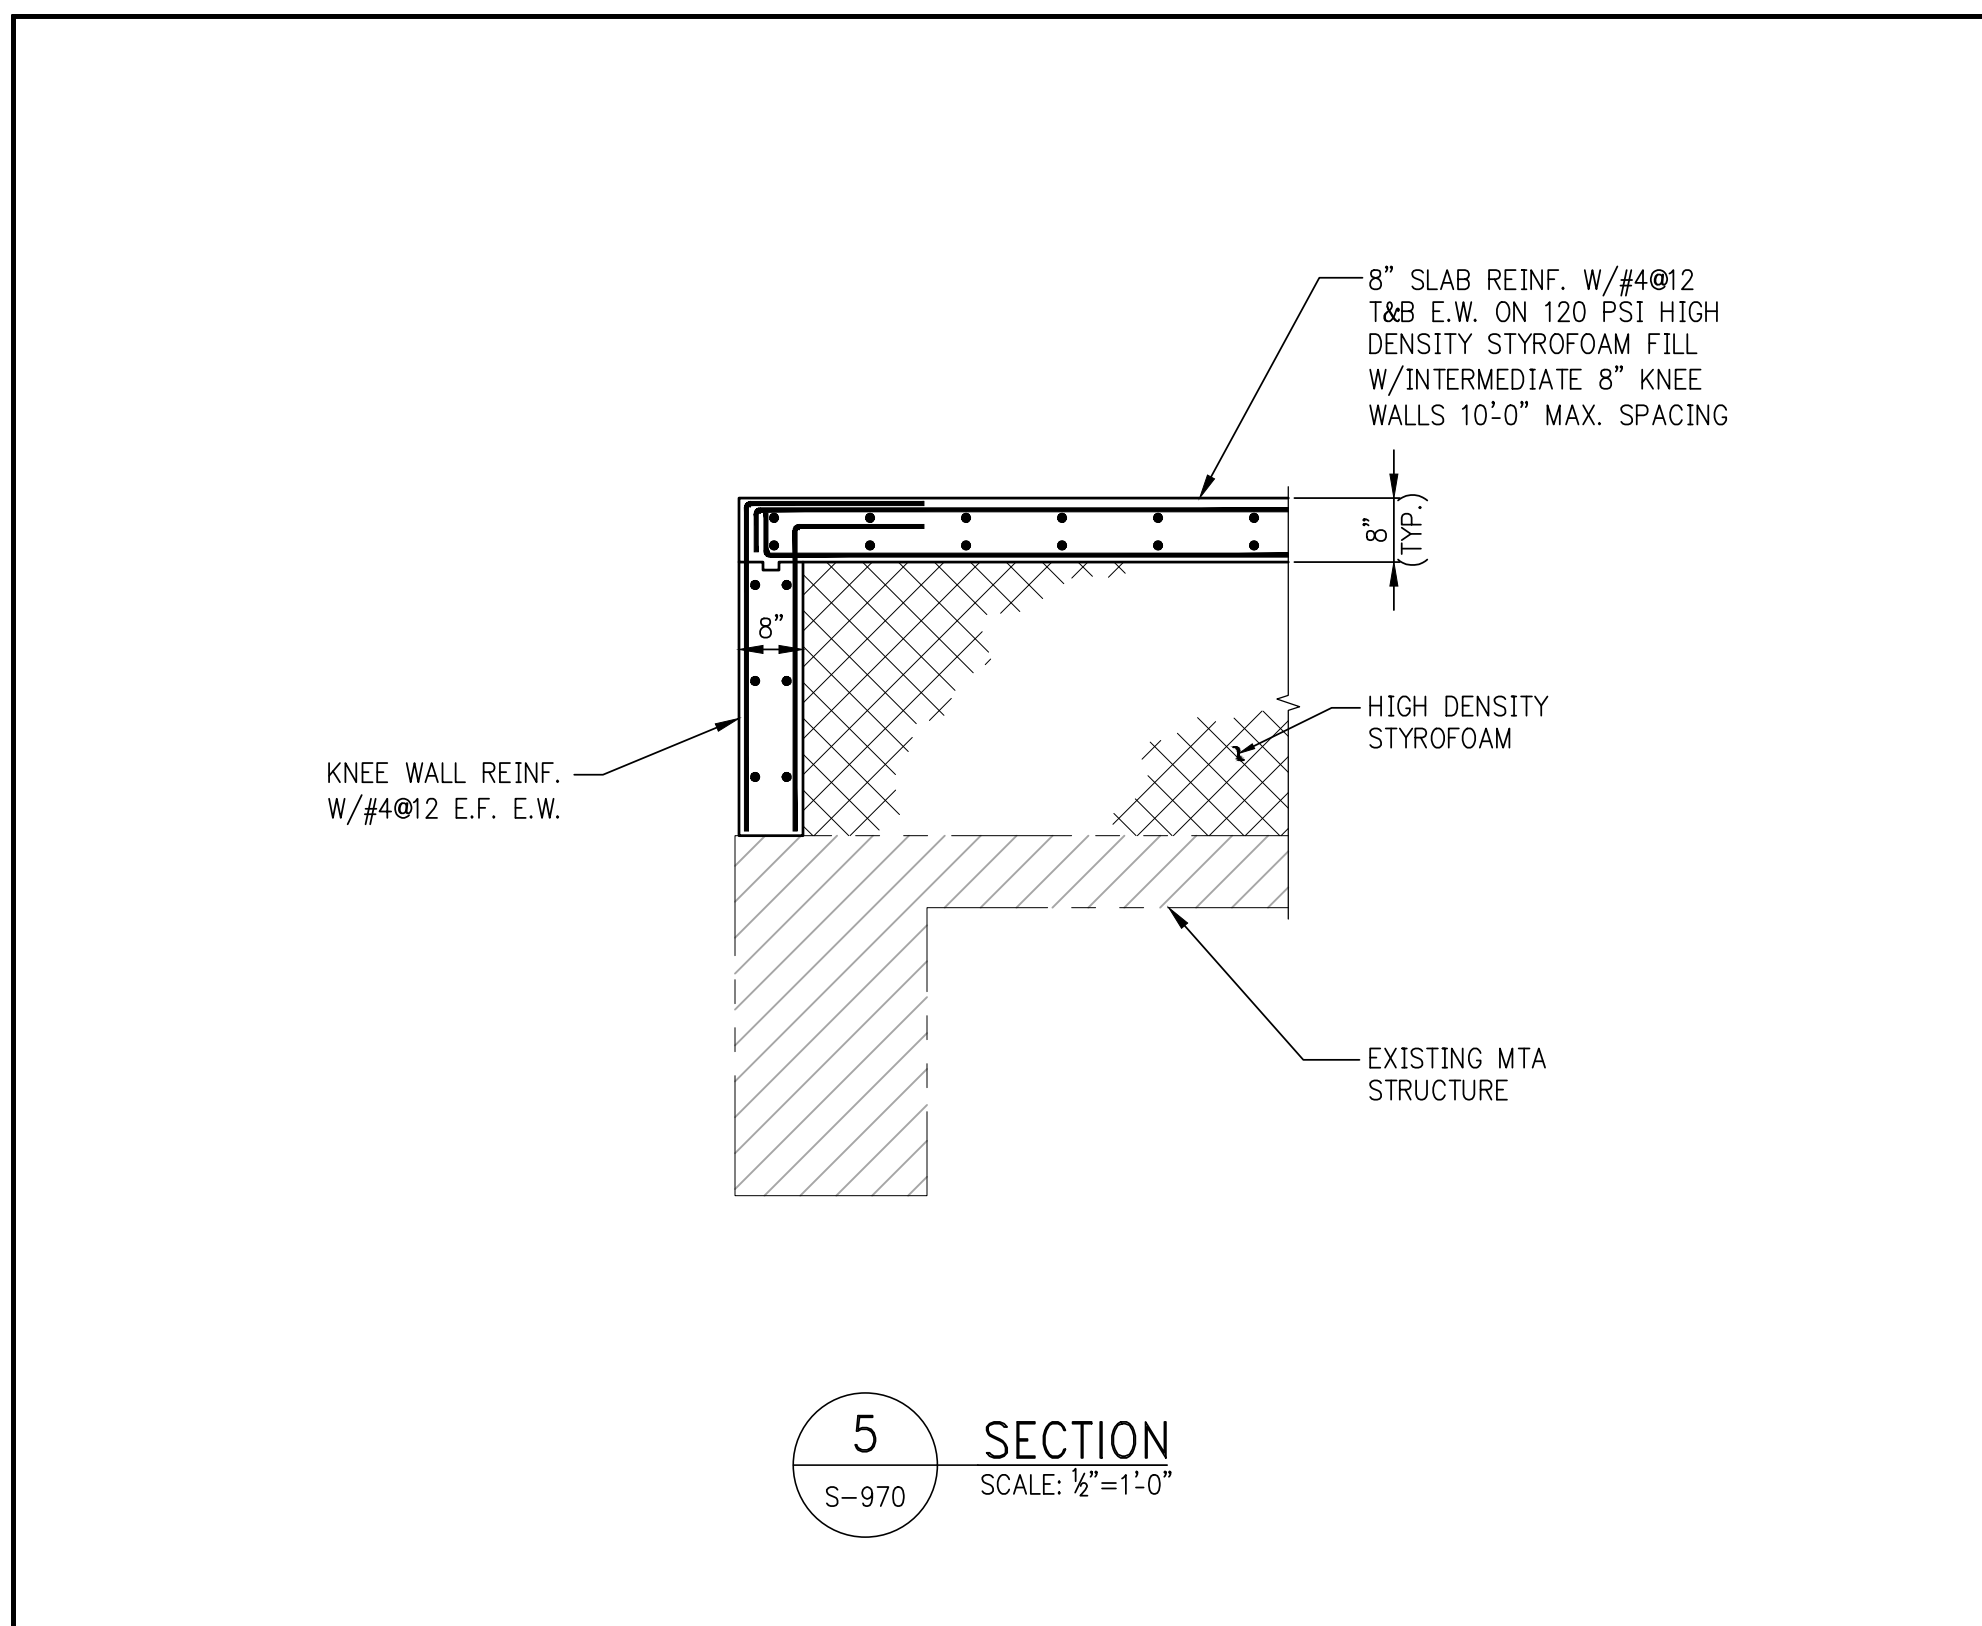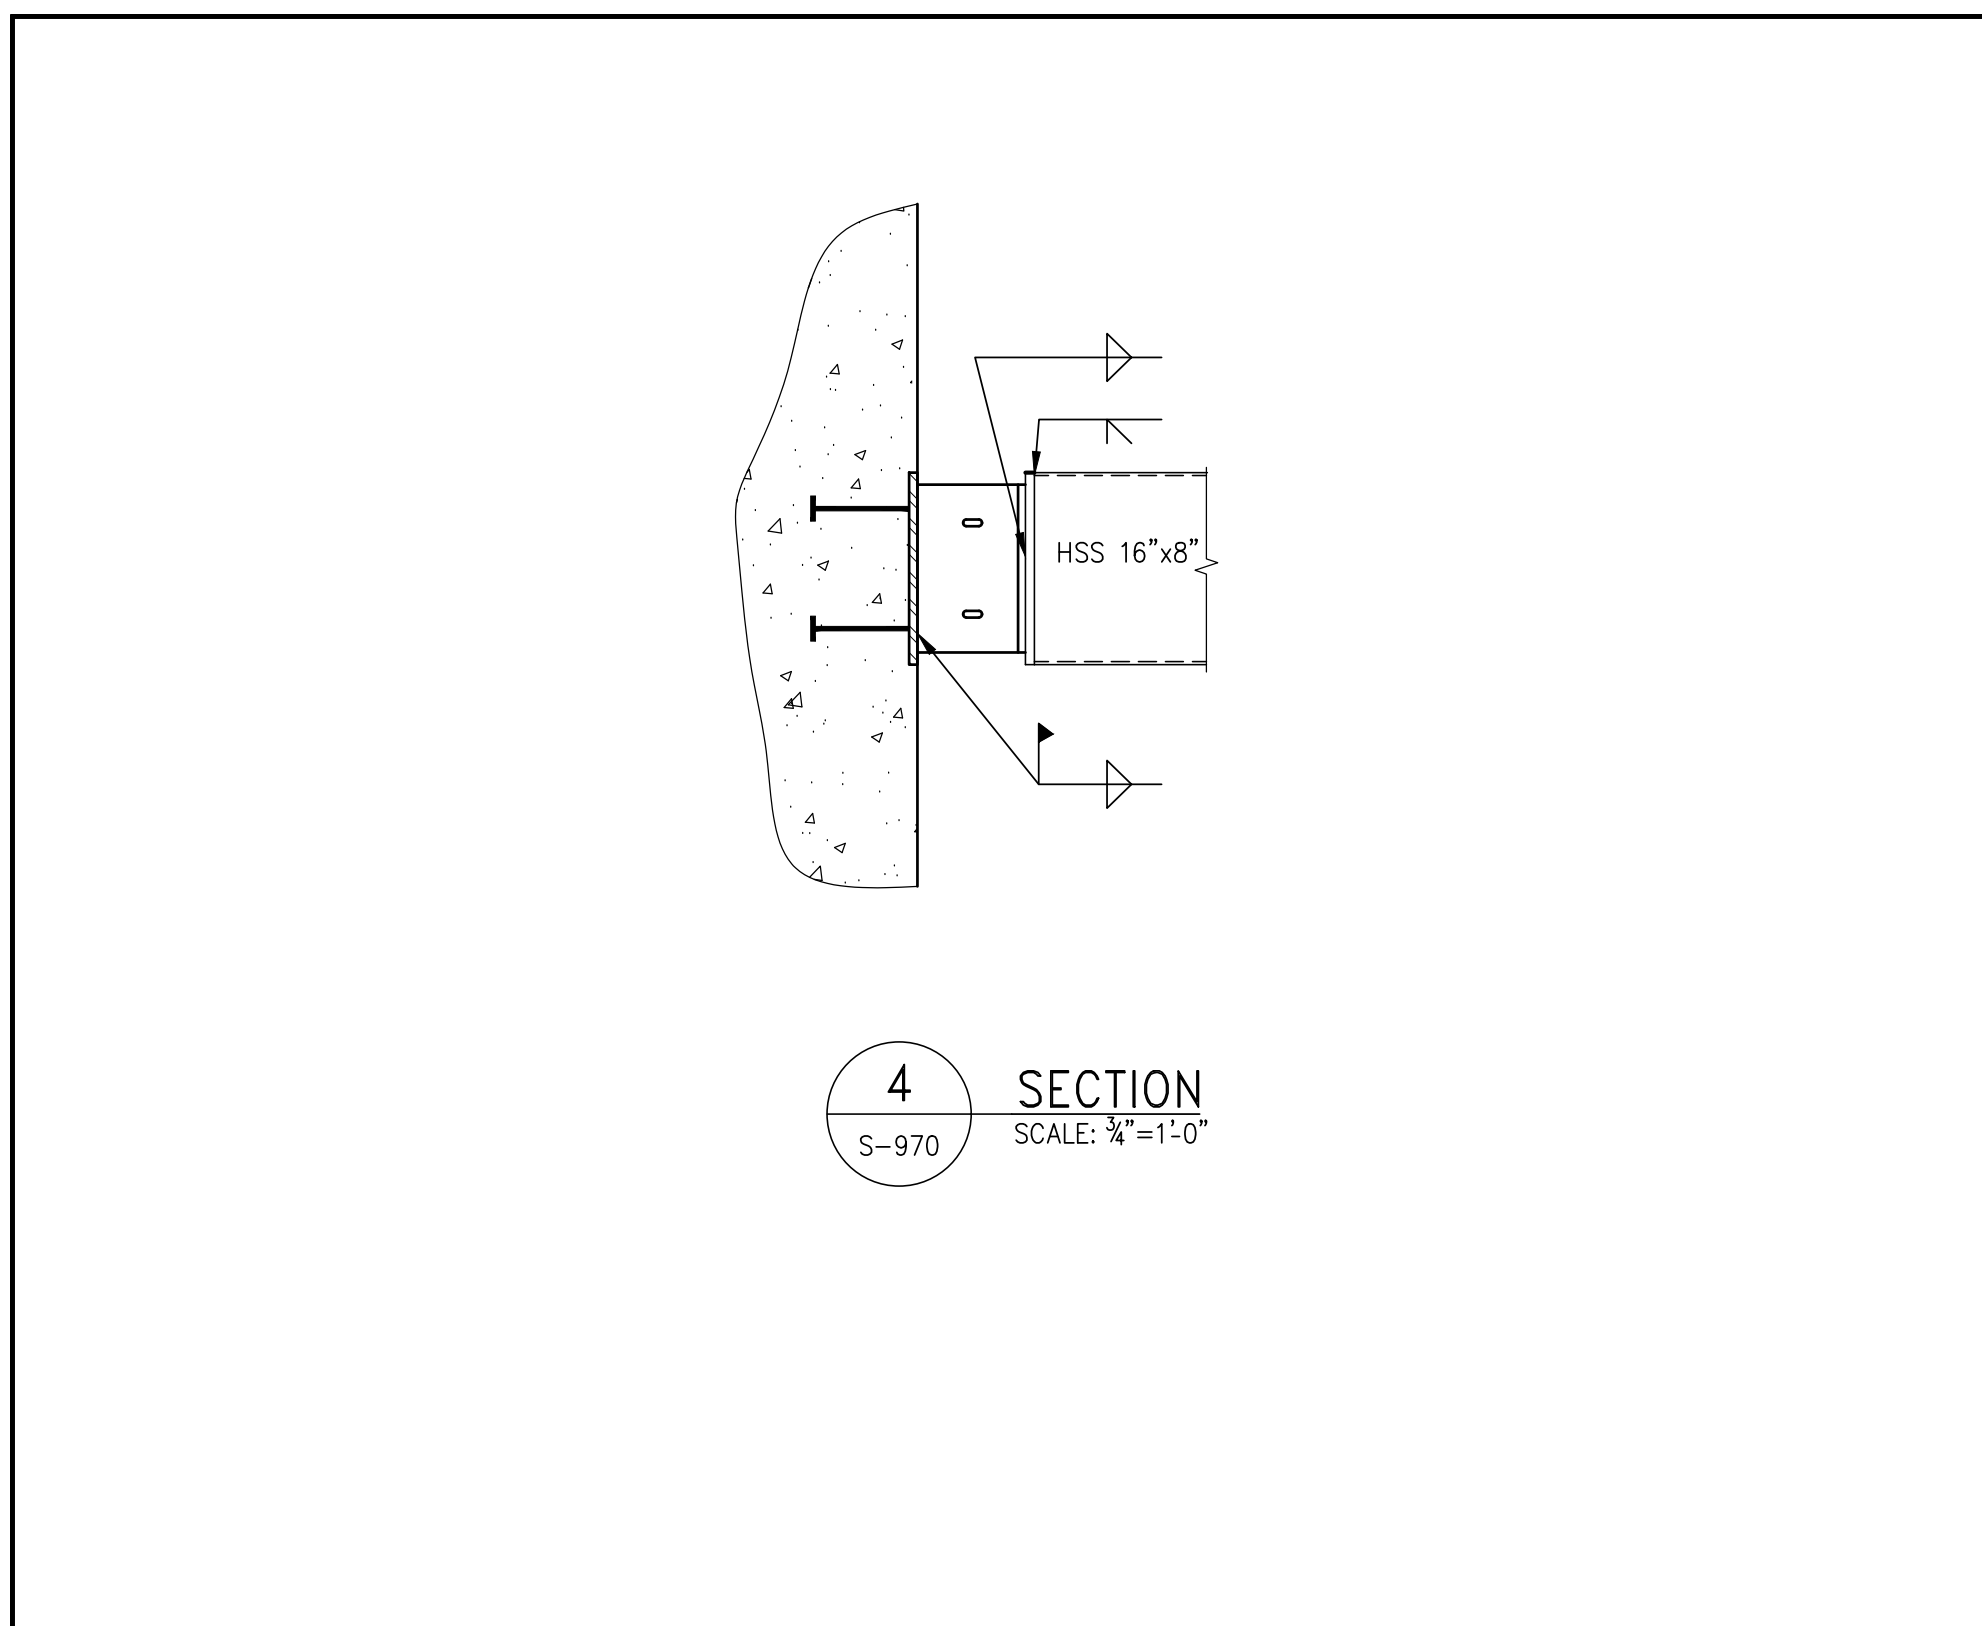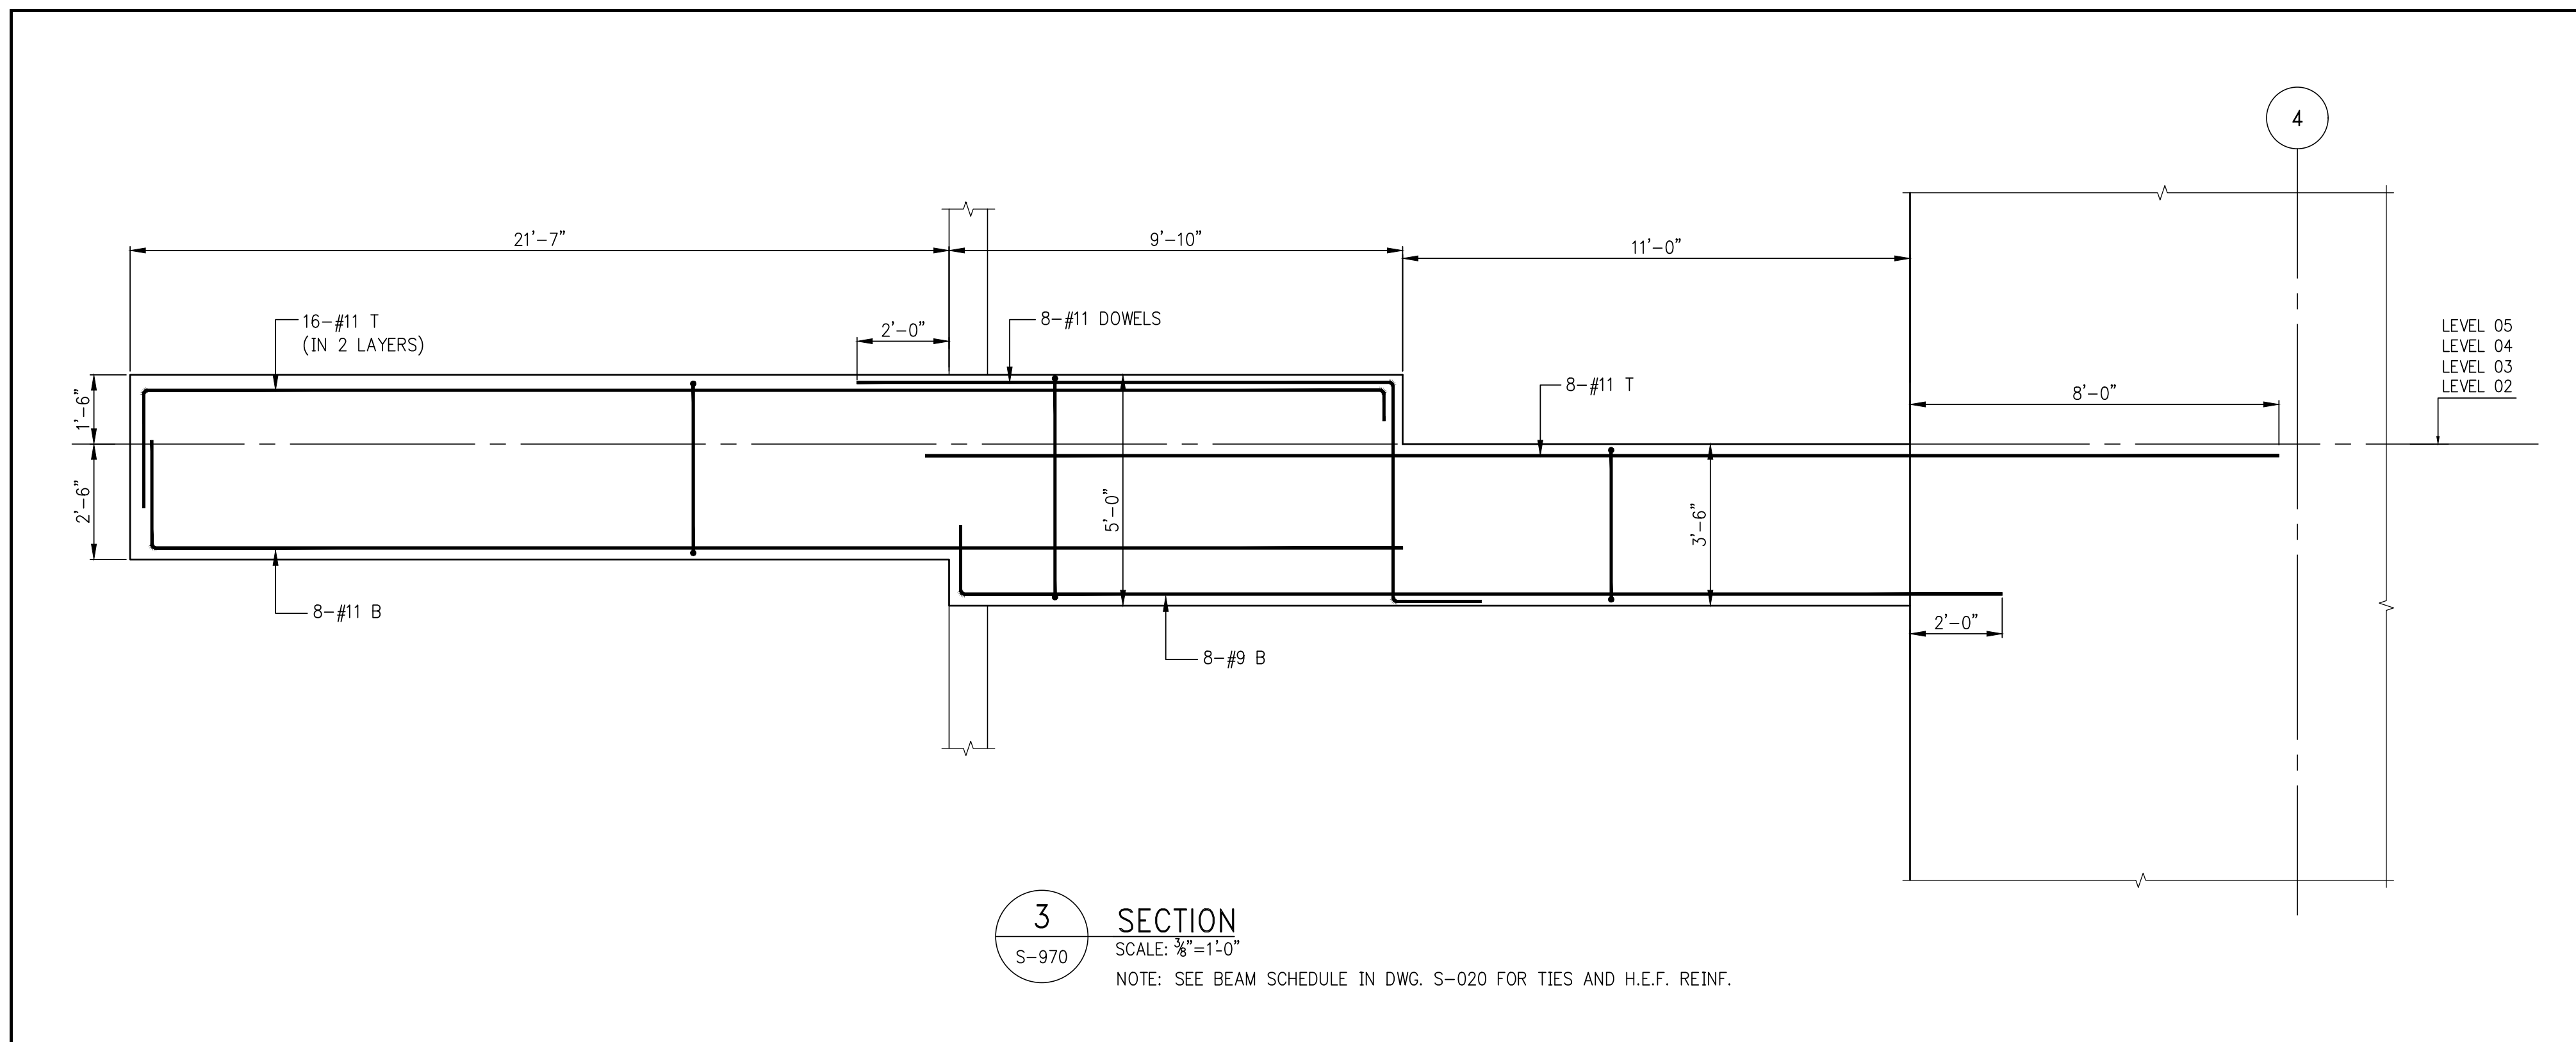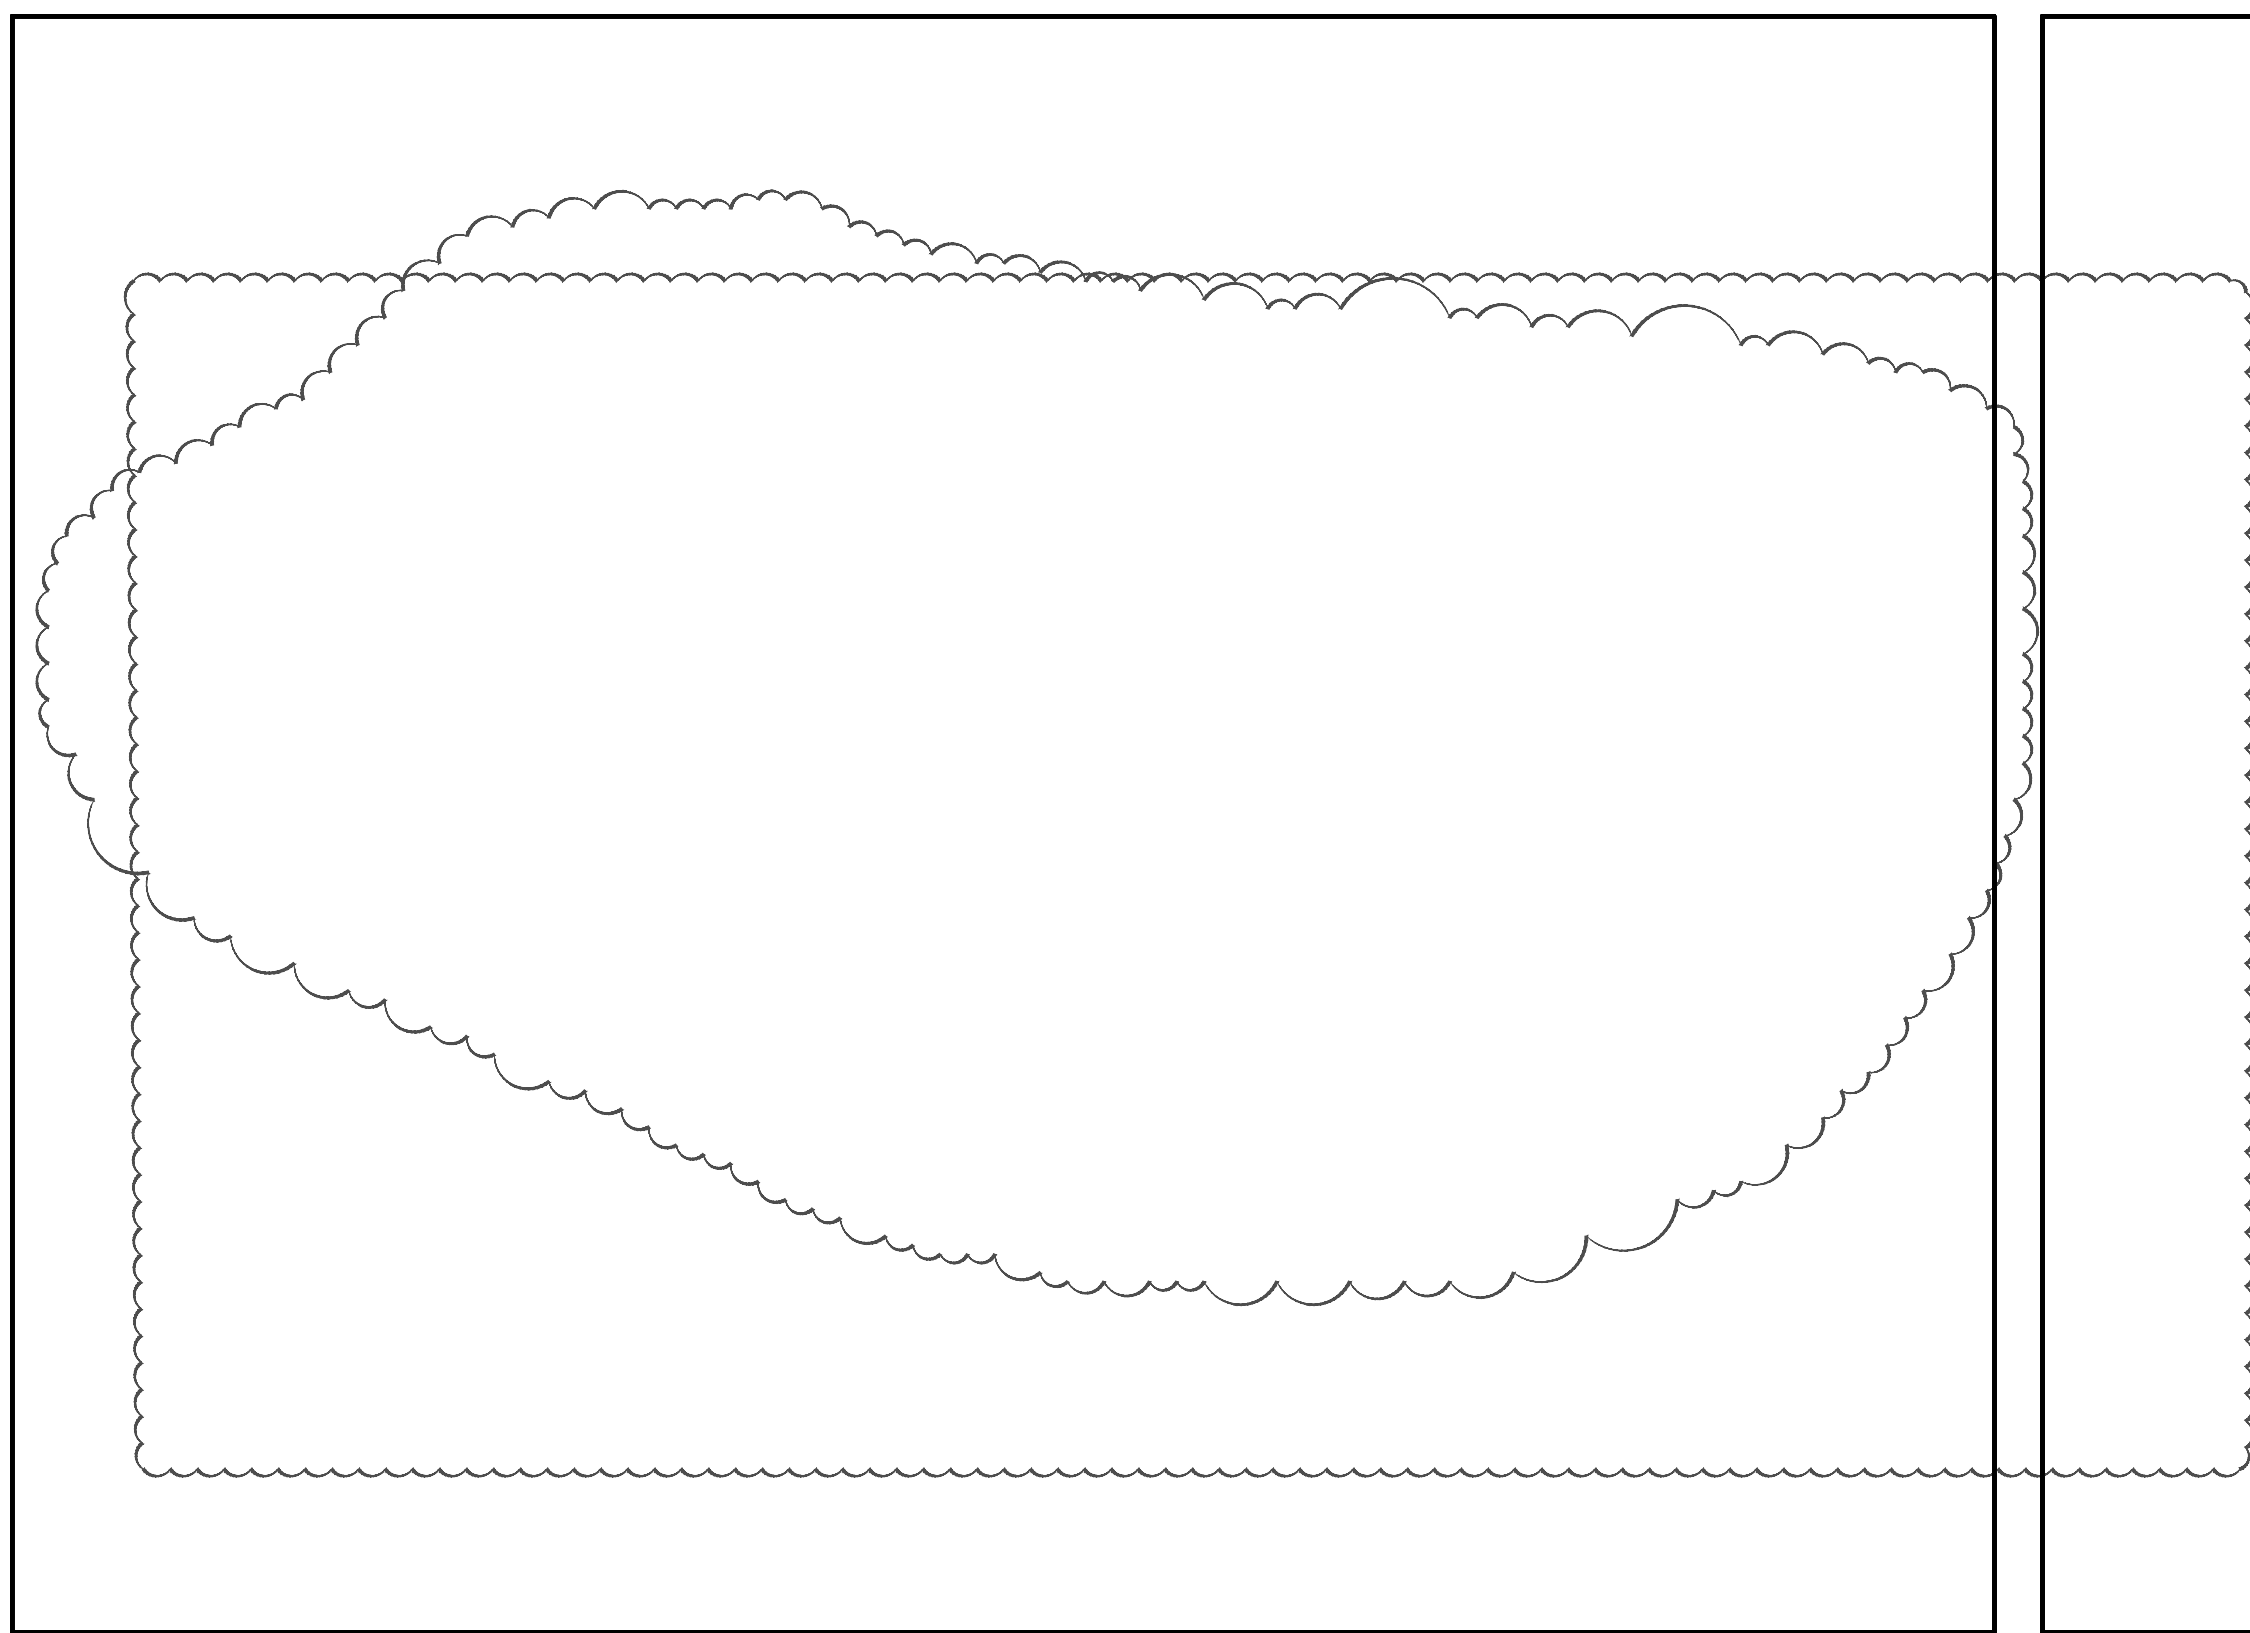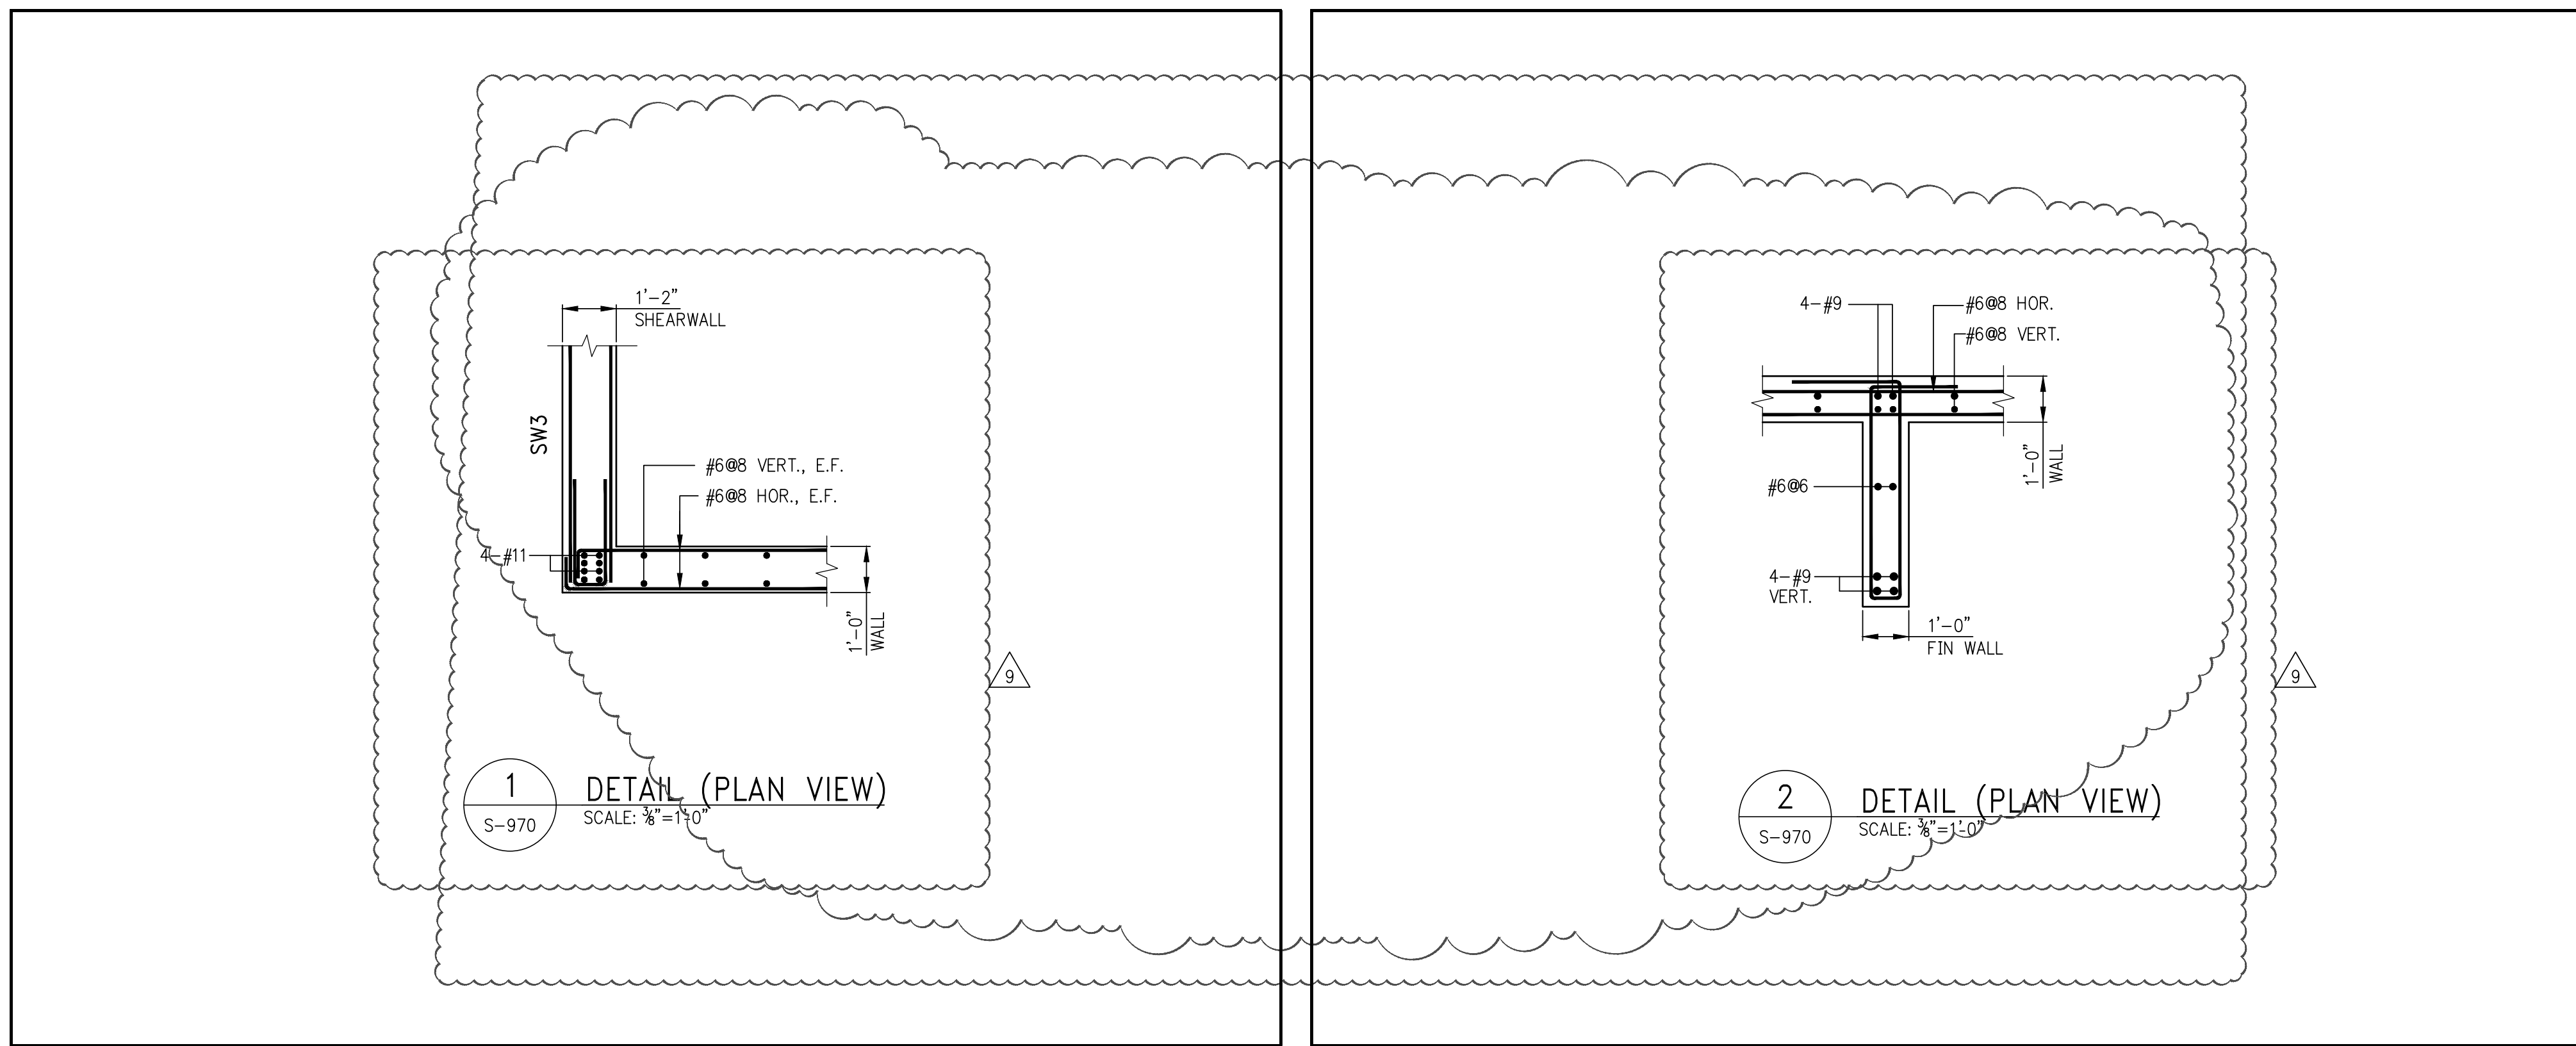

55 HUDSON YARDS

Address
550 W 34TH St., New York, NY
10001



Client
Related Companies
60 Columbus Circle
New York, NY 10023
Tel: 212.801.1000 Fax: 212.801.1048






Oxford Properties Group
320 Park Avenue, 17th Floor
New York, NY 10022
Tel: 212.986.7514 Fax: 212.986.7510

Mitsui Fudosan America, Inc.
1251 Avenue of the Americas, Suite 800
New York, NY 10020
Tel: 212.403.5600 Fax: 212.403.5657

Architect
Kohn Pedersen Fox Associates PC
Architects & Planning Consultants
11 West 42nd Street
New York, New York 10036
TEL: 212.977.6500 FAX: 212.956.2526


Structural Engineer
WSP
228 East 45th Street, 3rd Floor
New York, NY 10017
Tel: 212.687.9888 Fax: 646.487.5501

Mechanical, Electrical, Plumbing, Fire Protection
WSP
512 Seventh Avenue
New York, NY 10018
Tel: 212.552.9600

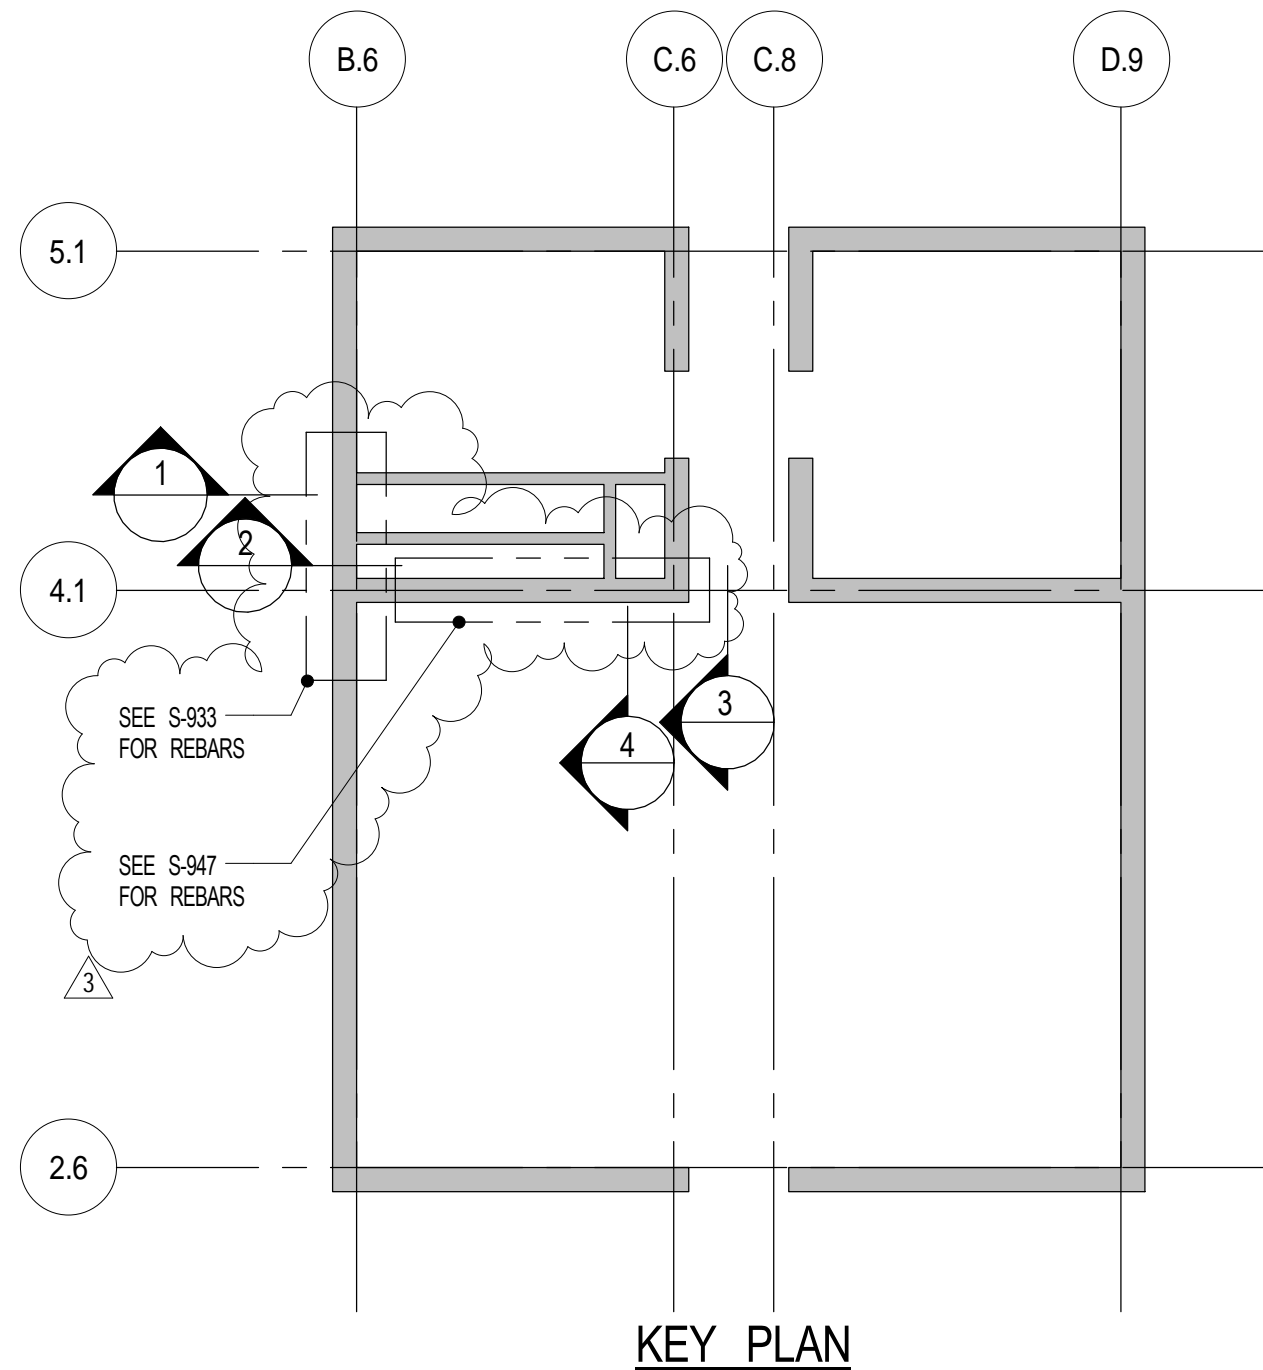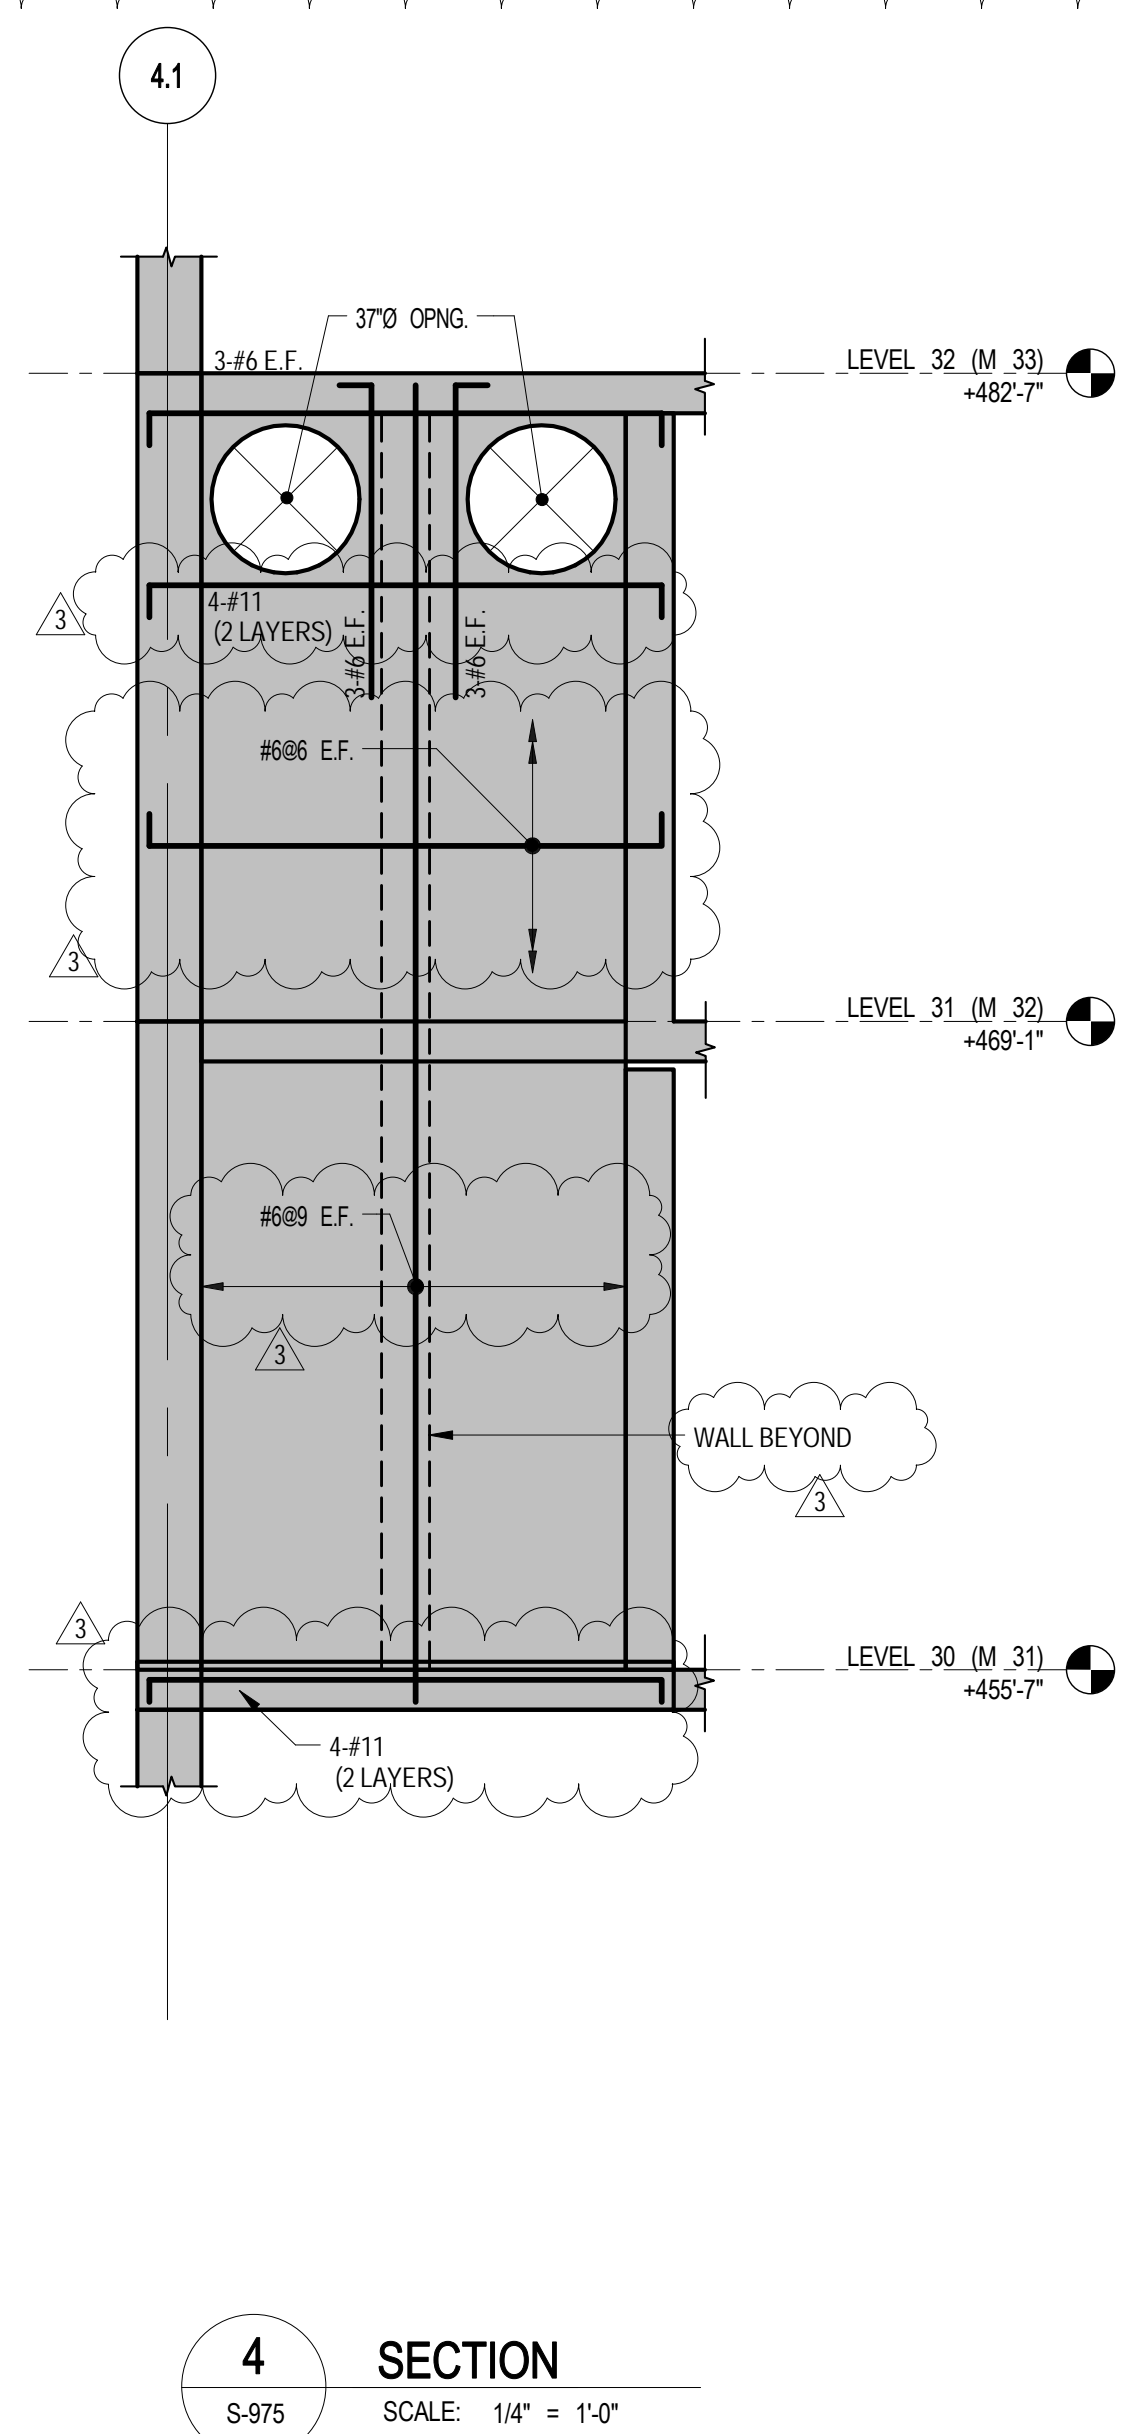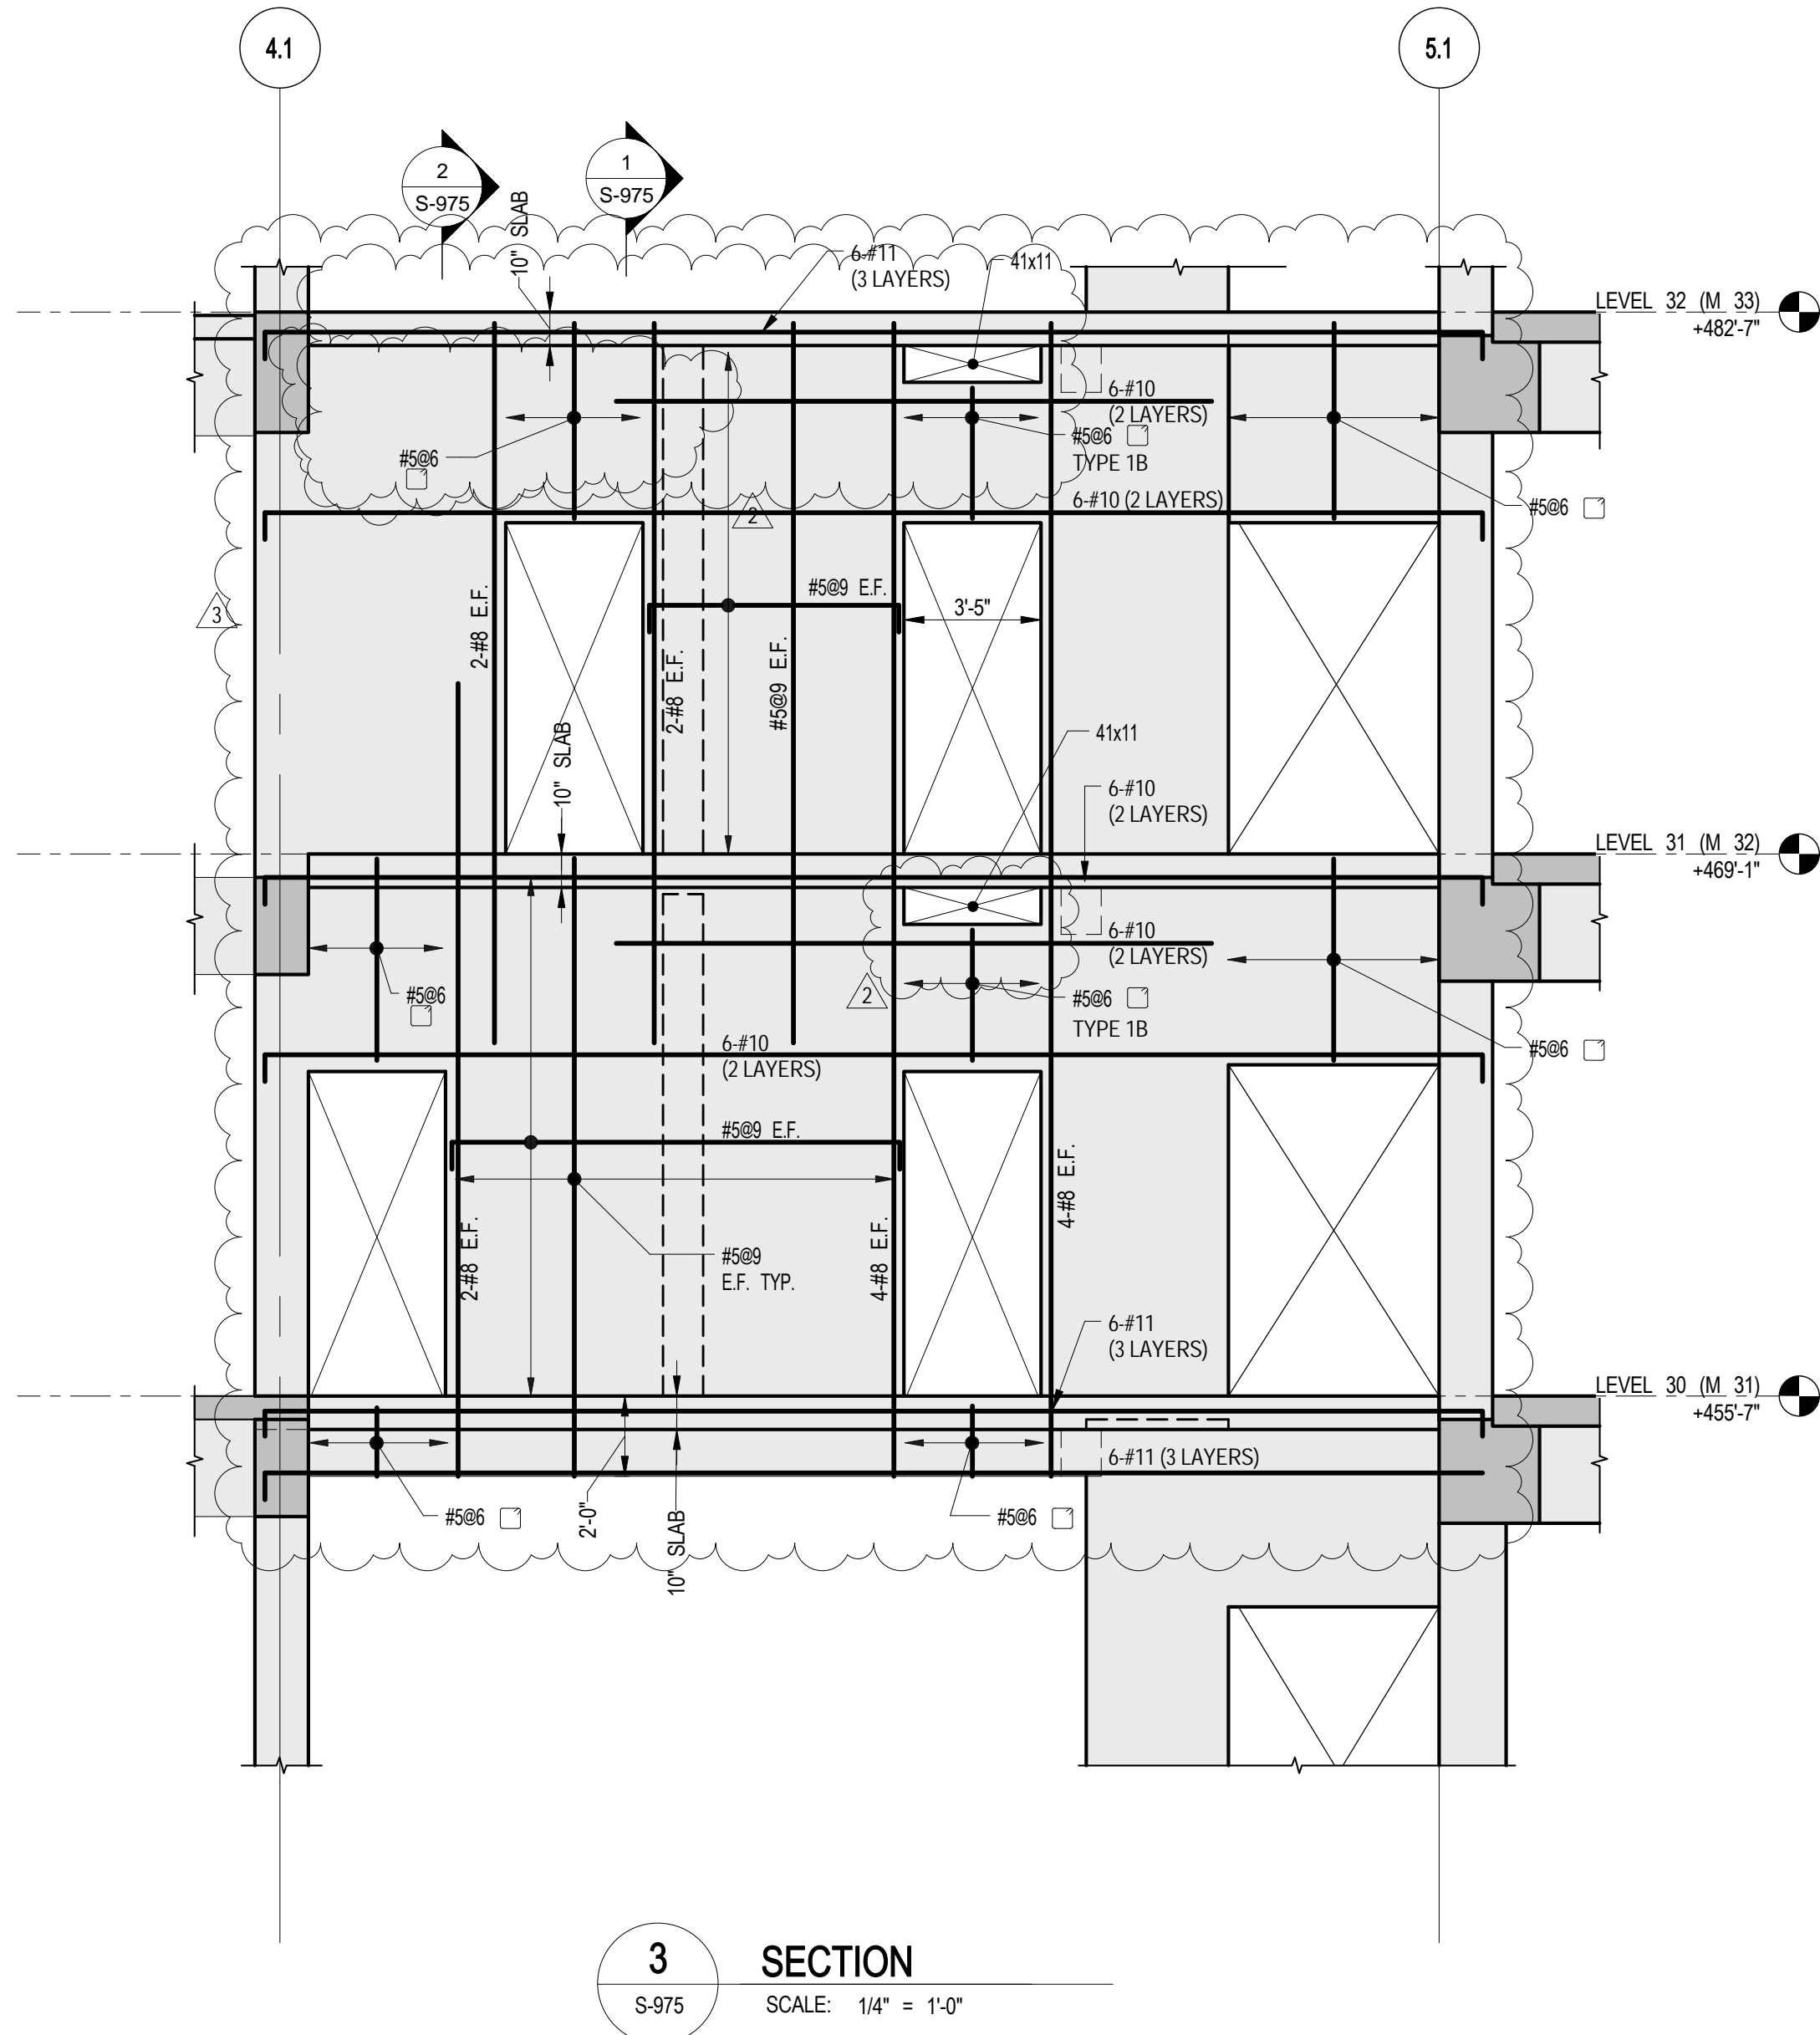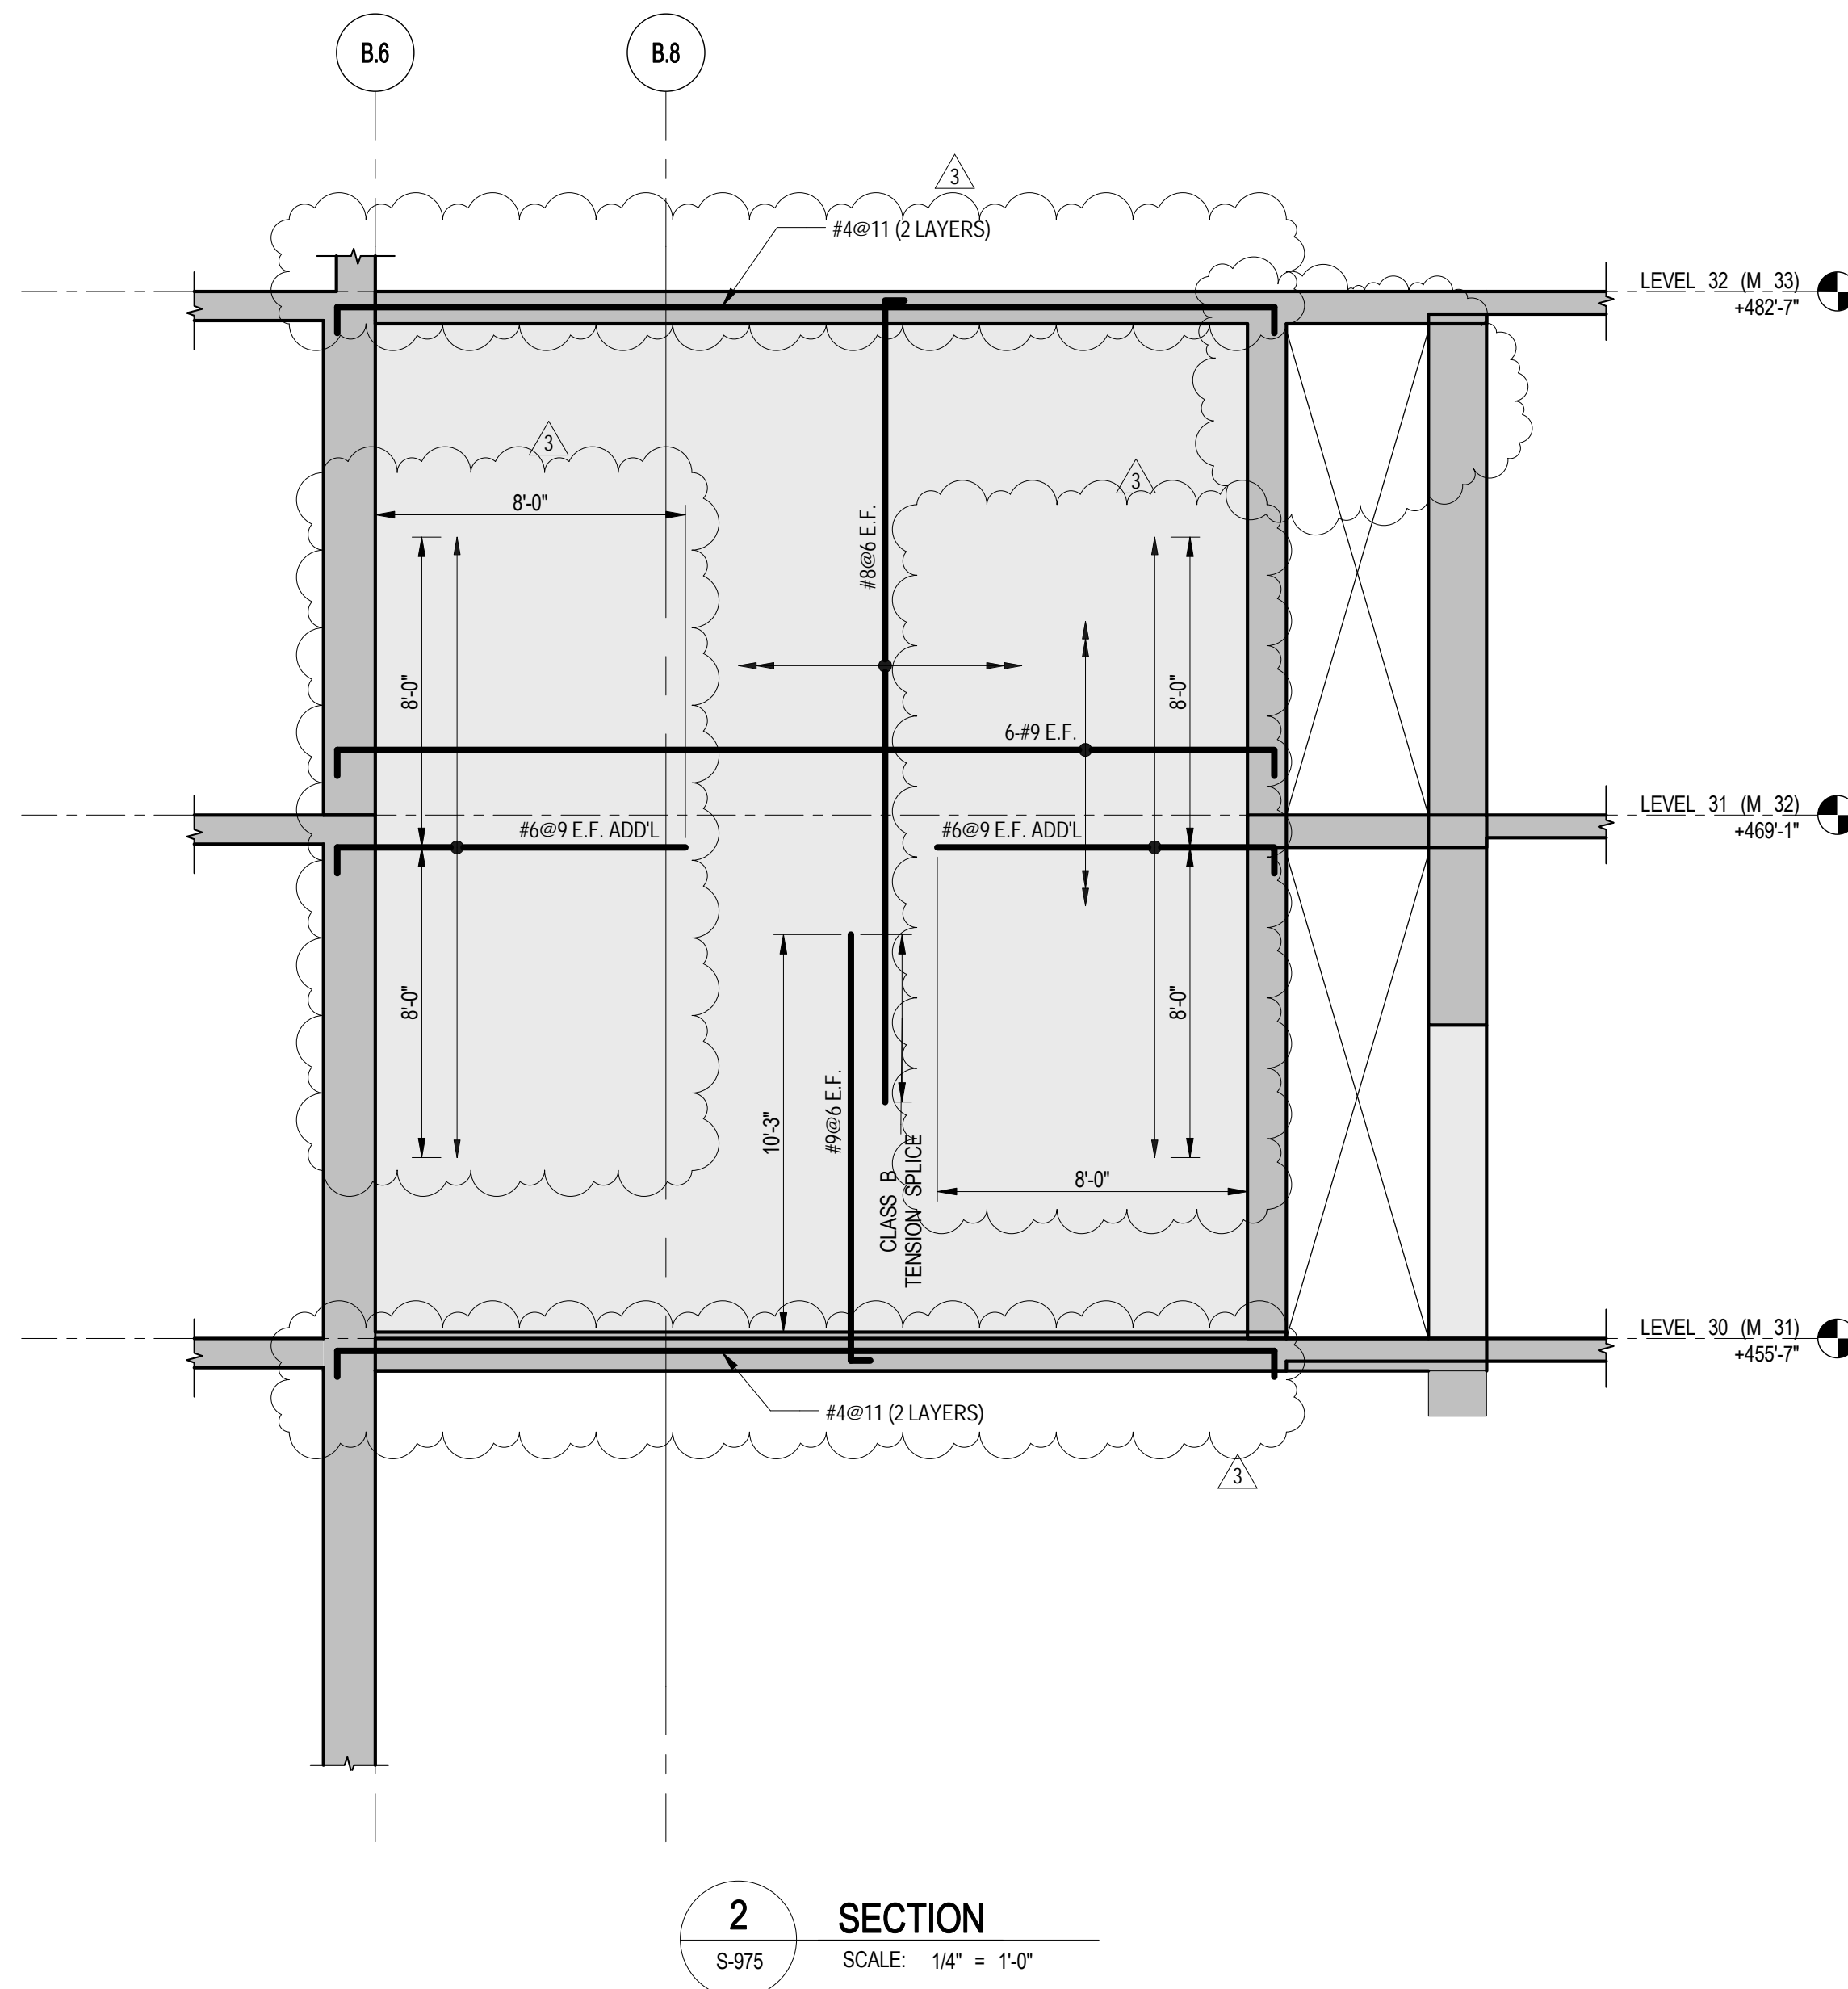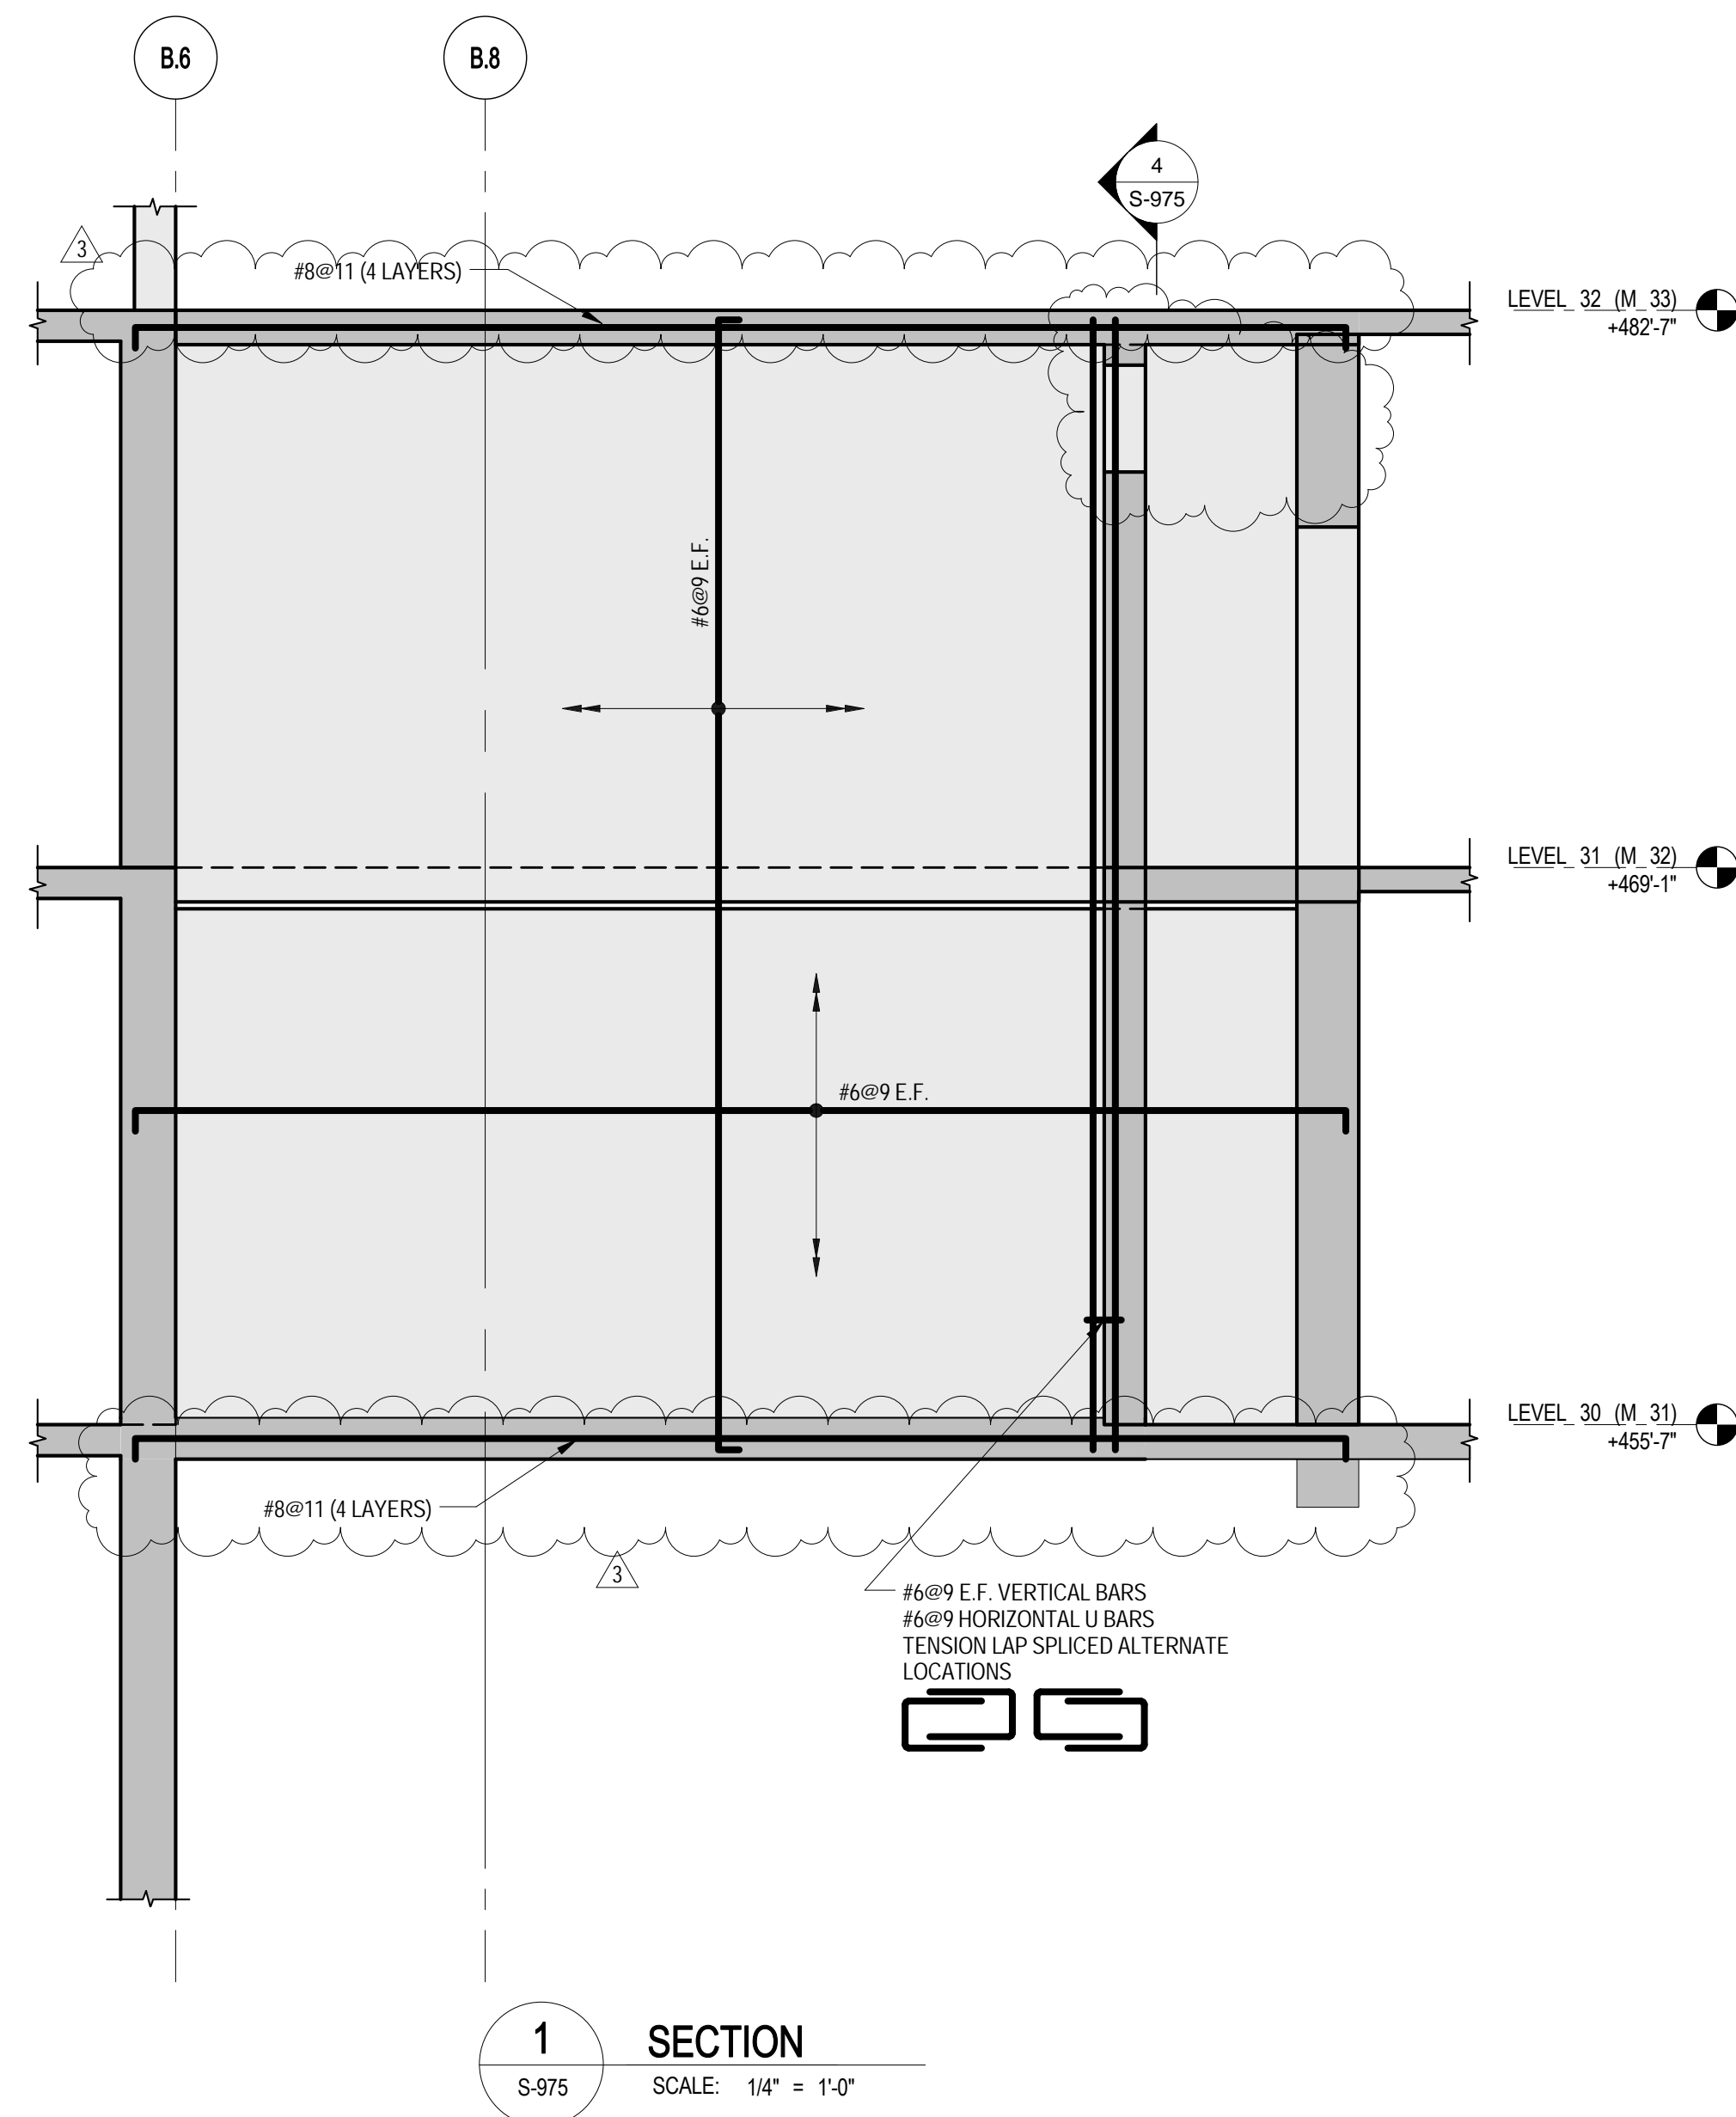

No.	Description	Date
4	PAA	08-04-2017
3	BULLETIN #45	02-17-2017
2	BULLETIN #25	04-20-2016
1	BULLETIN #21	12/11/2015
	D.O.B. BUILDING PERMIT FILING	05/01/2015
	100% CONSTRUCTION DOCUMENTS	04/03/2015

Key Plan

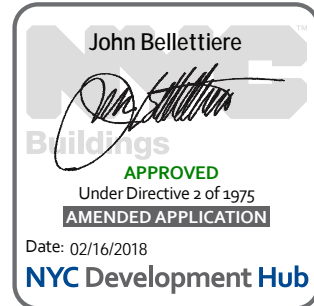

Issue Date: 04/03/2015
Project No: 1305480
Division No: CADD
Sheet Number: 1305480-S-975

Division Title
**WATER TANK
SECTIONS AND DETAILS**

Division Number
S-975.01

55 HUDSON YARDS

Address
550 W 34TH St., New York, NY
10001



Client
Related Companies
60 Columbus Circle
New York, NY 10023
Tel: 212.801.1000 Fax: 212.801.1048

Oxford Properties Group
320 Park Avenue, 17th Floor
New York, NY 10022
Tel: 212.986.7514 Fax: 212.986.7510

Mitsui Fudosan America, Inc.
1251 Avenue of the Americas, Suite 800
New York, NY 10020
Tel: 212.403.5600 Fax: 212.403.5657


Architect
Kohn Pedersen Fox Associates PC
Architects & Planning Consultants
11 West 42nd Street
New York, New York 10036
TEL: 212.977.6500 FAX: 212.956.2526

Structural Engineer
WSP
228 East 45th Street, 3rd Floor
New York, NY 10017
Tel: 212.687.9888 Fax: 646.487.5501

Mechanical, Electrical, Plumbing, Fire Protection
WSP
512 Seventh Avenue
New York, NY 10018
Tel: 212.552.9600

No.	Description	Date
5	PAA	08-04-2017
4	BULLETIN #57	07-06-2017
3	BULLETIN #52	05-12-2017
2	BULLETIN #48	04-07-2017
1	BULLETIN #20	10-26-2015

Key Plan

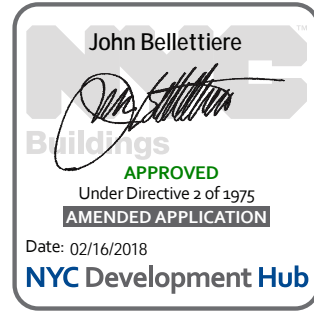


Date: 10/13/15
Project No: 1305480
Division: CADD
Sheet Number: 1305480-S-976


Project Name
SUPERSTRUCTURE
SECTIONS 1

Drawing Number


S-976.00

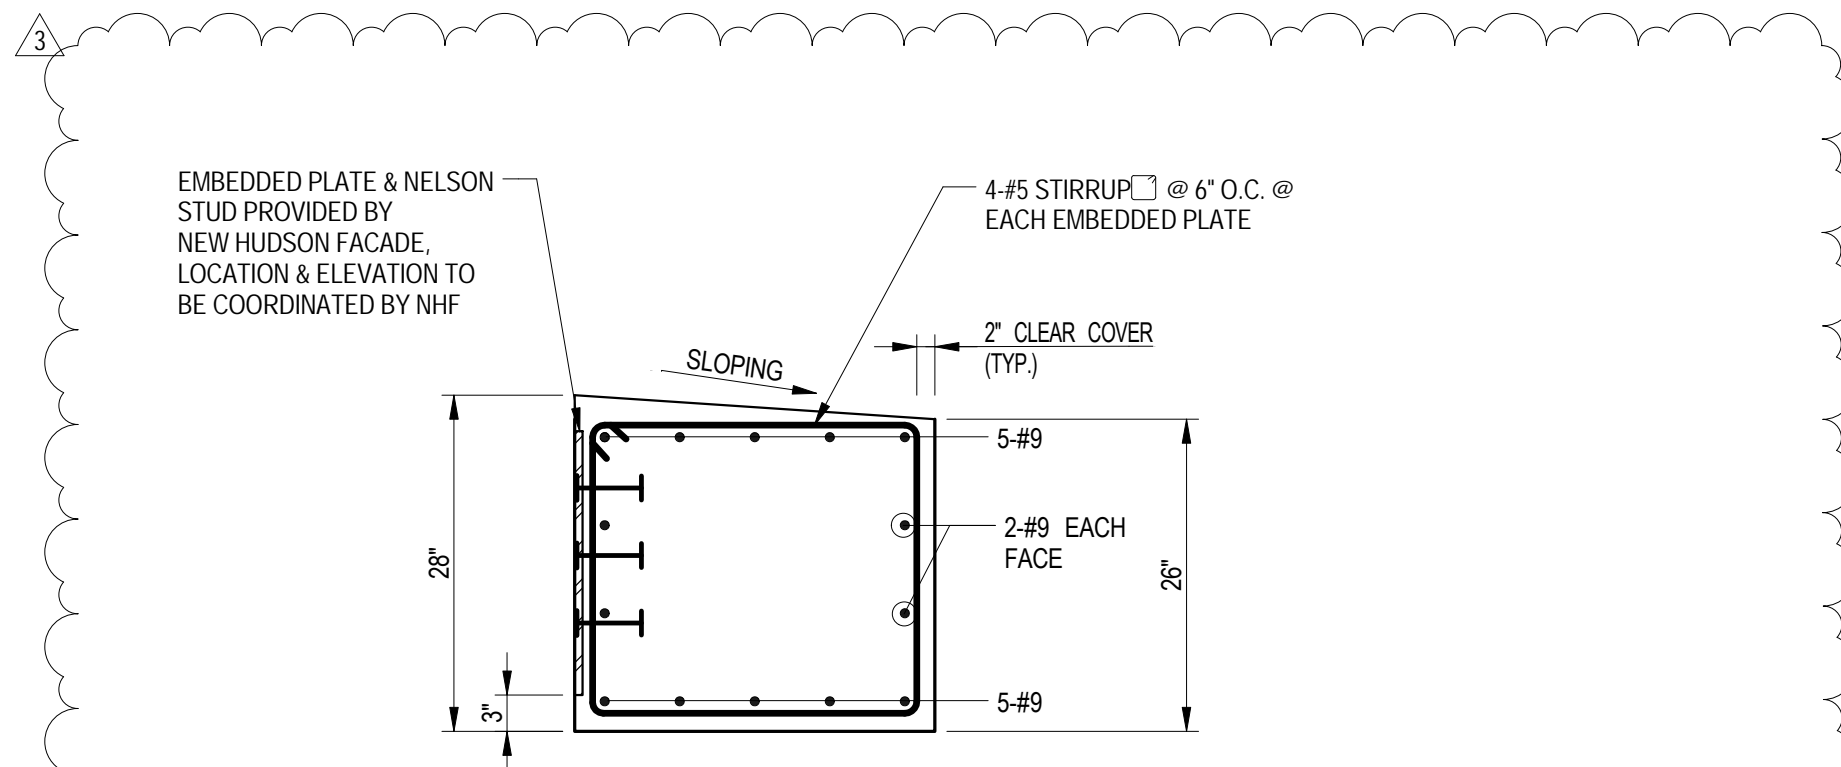


1D 30x26 BEAM @ TOP OF CROWN
S-976 SCALE: 3/4" = 1'-0"

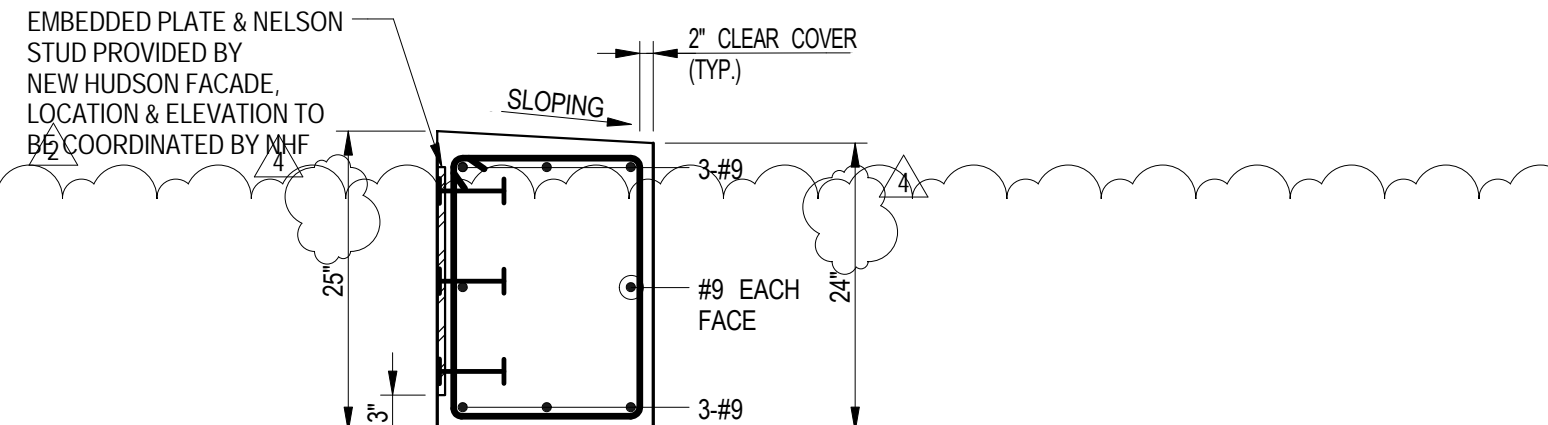


1C 18x18 INTERMEDIATE BEAM
S-976 SCALE: 3/4" = 1'-0"

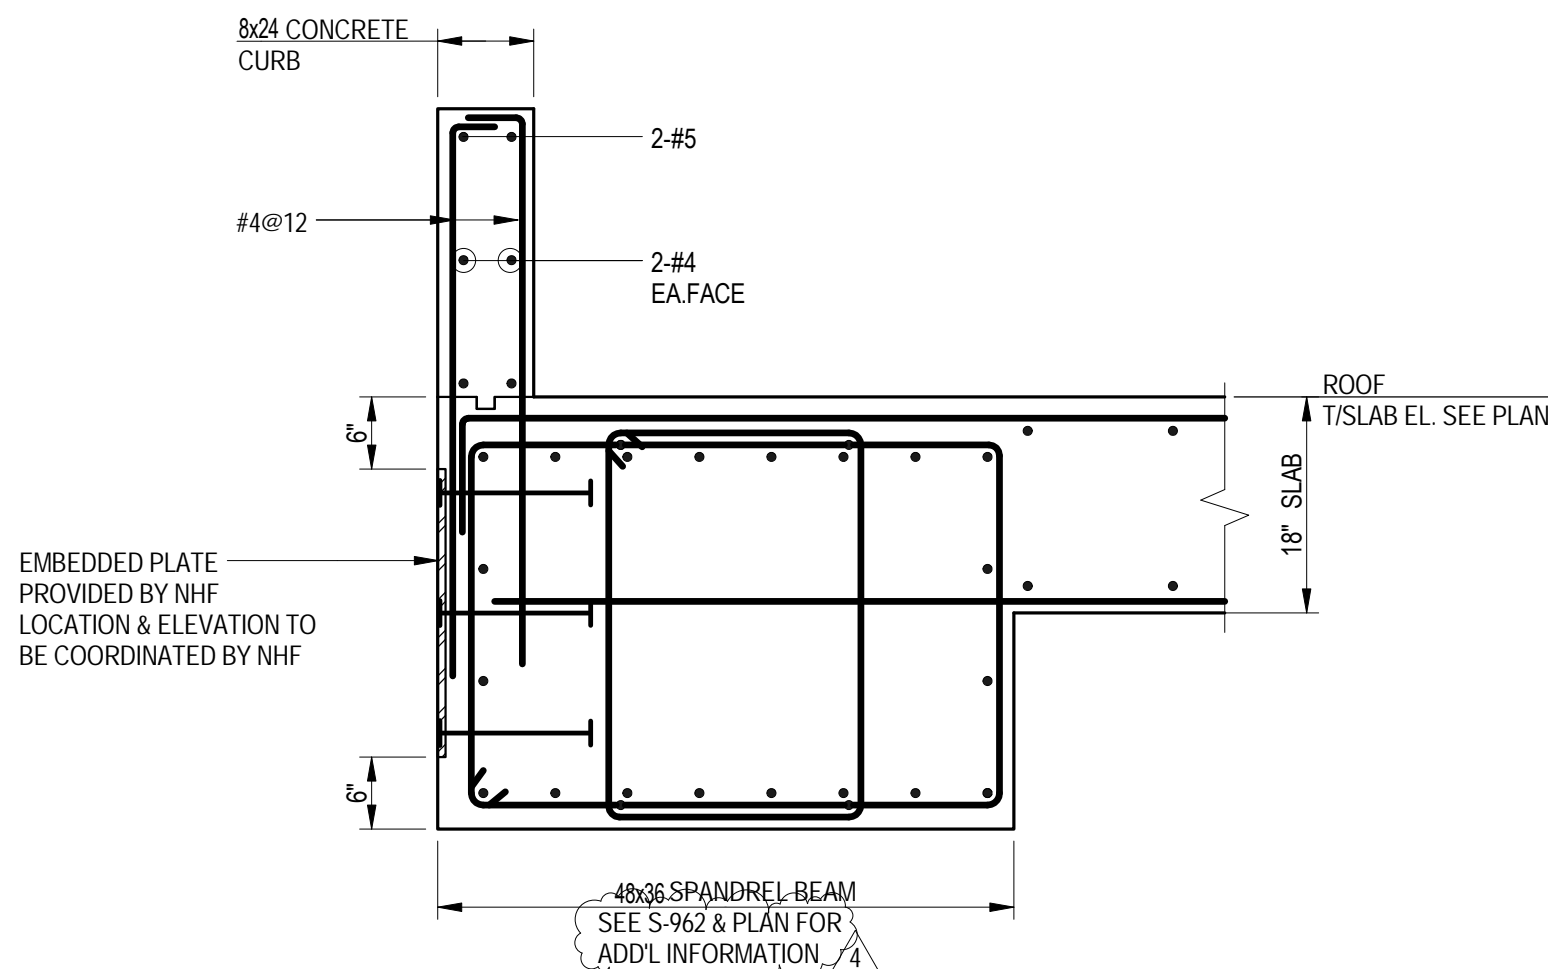

1B SECTION
S-976 SCALE: 3/4" = 1'-0"

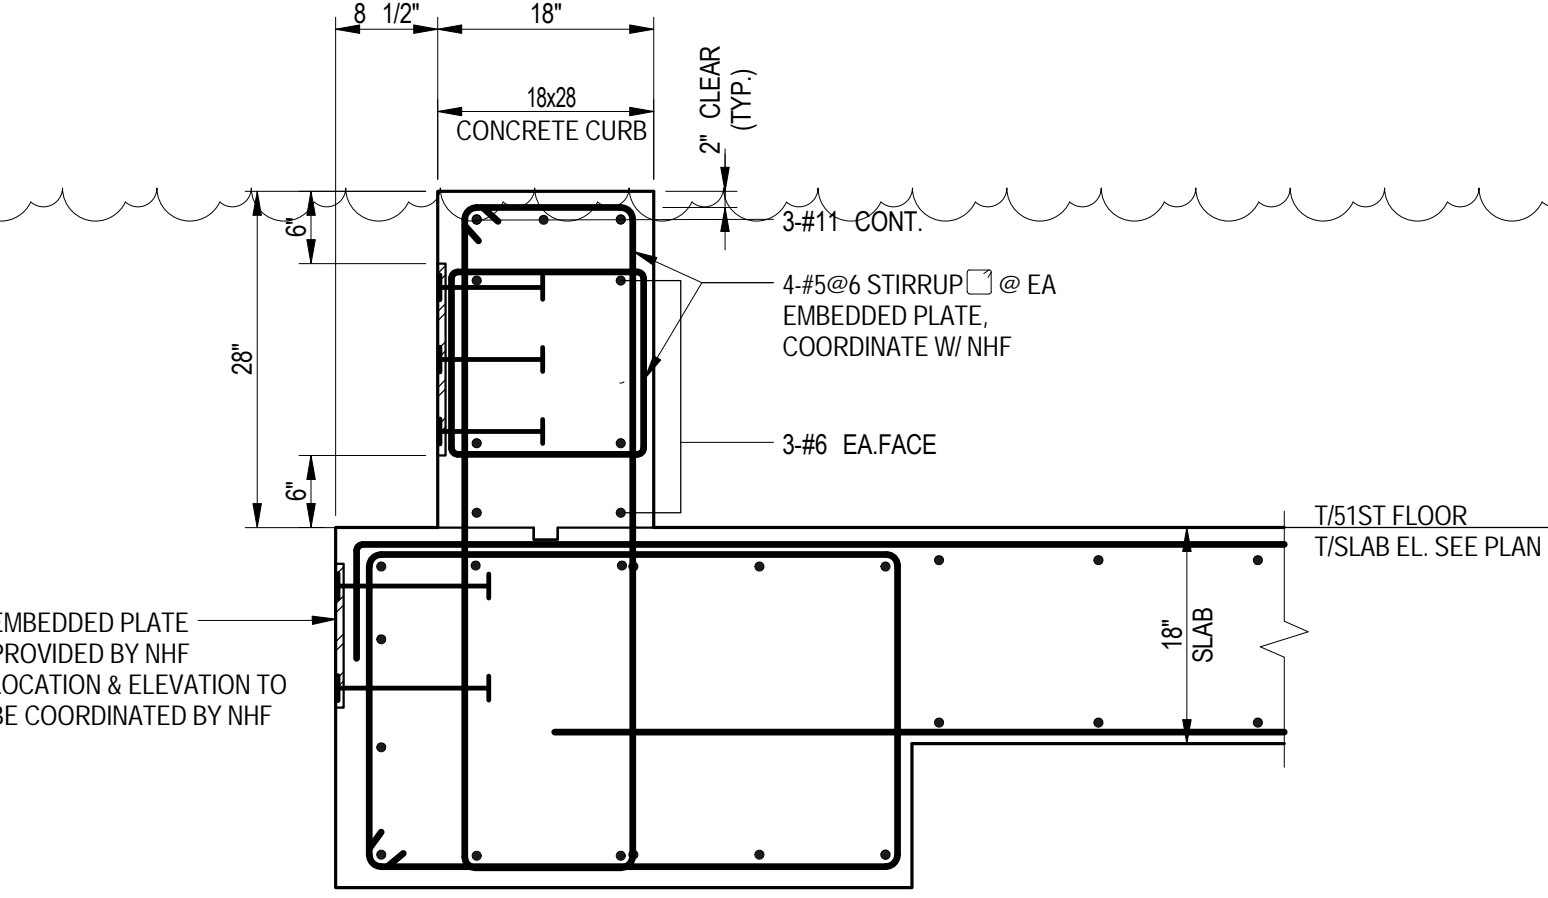

AT SPANDREL BEAM

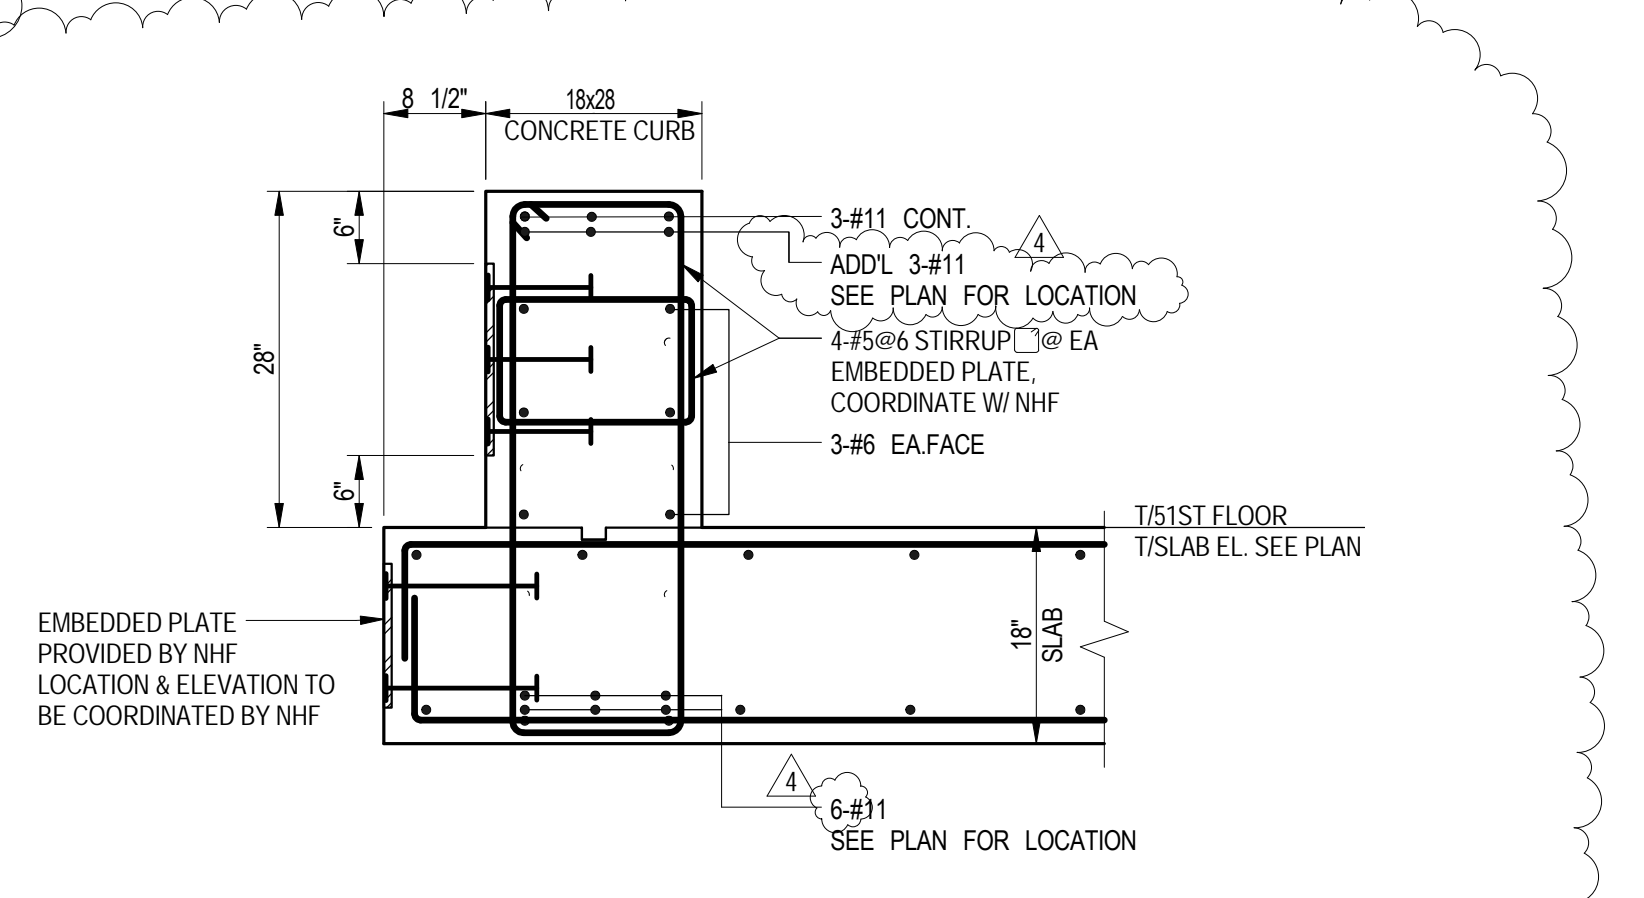

AT CORNER

1 SECTION
S-976 SCALE: 3/4" = 1'-0"

1A SECTION
S-976 SCALE: 3/4" = 1'-0"



Client
Related Companies
60 Columbus Circle
New York, NY 10023
Tel: 212.801.1000 Fax: 212.801.1048




Oxford Properties Group
320 Park Avenue, 17th Floor
New York, NY 10022
Tel: 212.986.7514 Fax: 212.986.7510

Mitsui Fudosan America, Inc.
1251 Avenue of the Americas, Suite 800
New York, NY 10020
Tel: 212.403.5600 Fax: 212.403.5657

Architect
Kohn Pedersen Fox Associates PC
Architects & Planning Consultants
11 West 42nd Street
New York, New York 10036
TEL: 212.977.6500 FAX: 212.956.2526

Structural Engineer
WSP
228 East 45th Street, 3rd Floor
New York, NY 10017
Tel: 212.687.9888 Fax: 646.487.5501

Mechanical, Electrical, Plumbing, Fire Protection
WSP
512 Seventh Avenue
New York, NY 10018
Tel: 212.552.9600

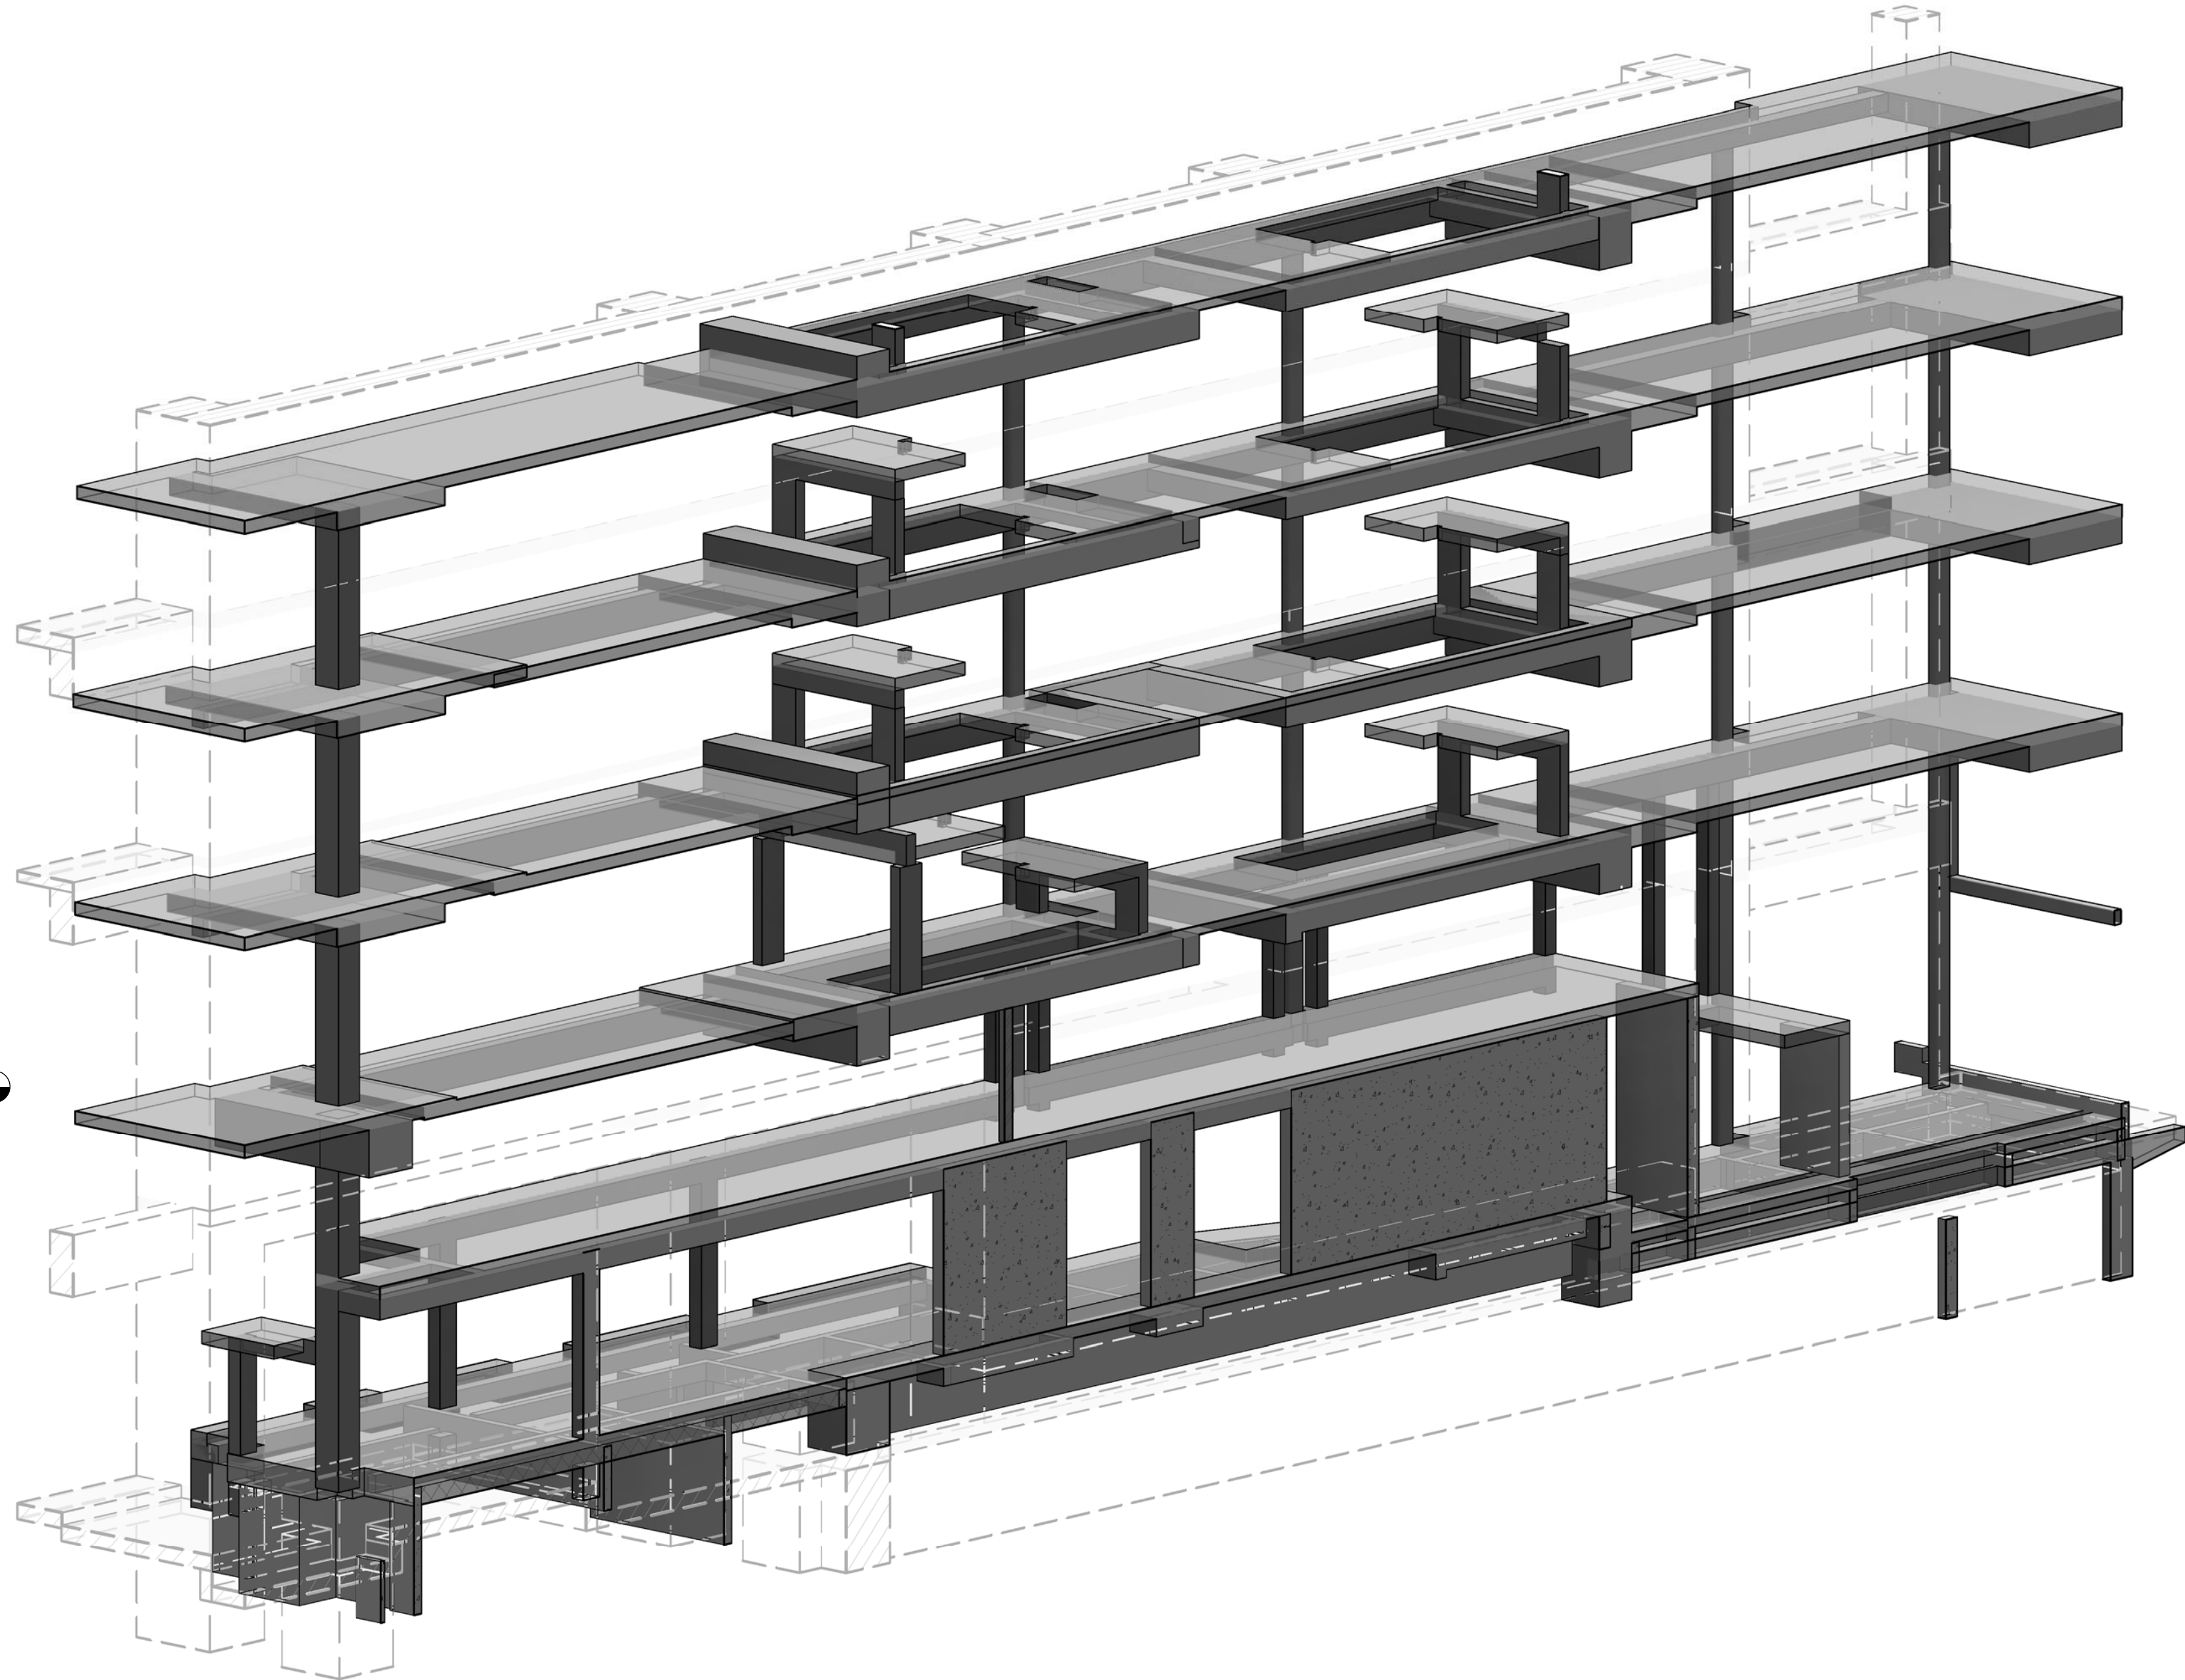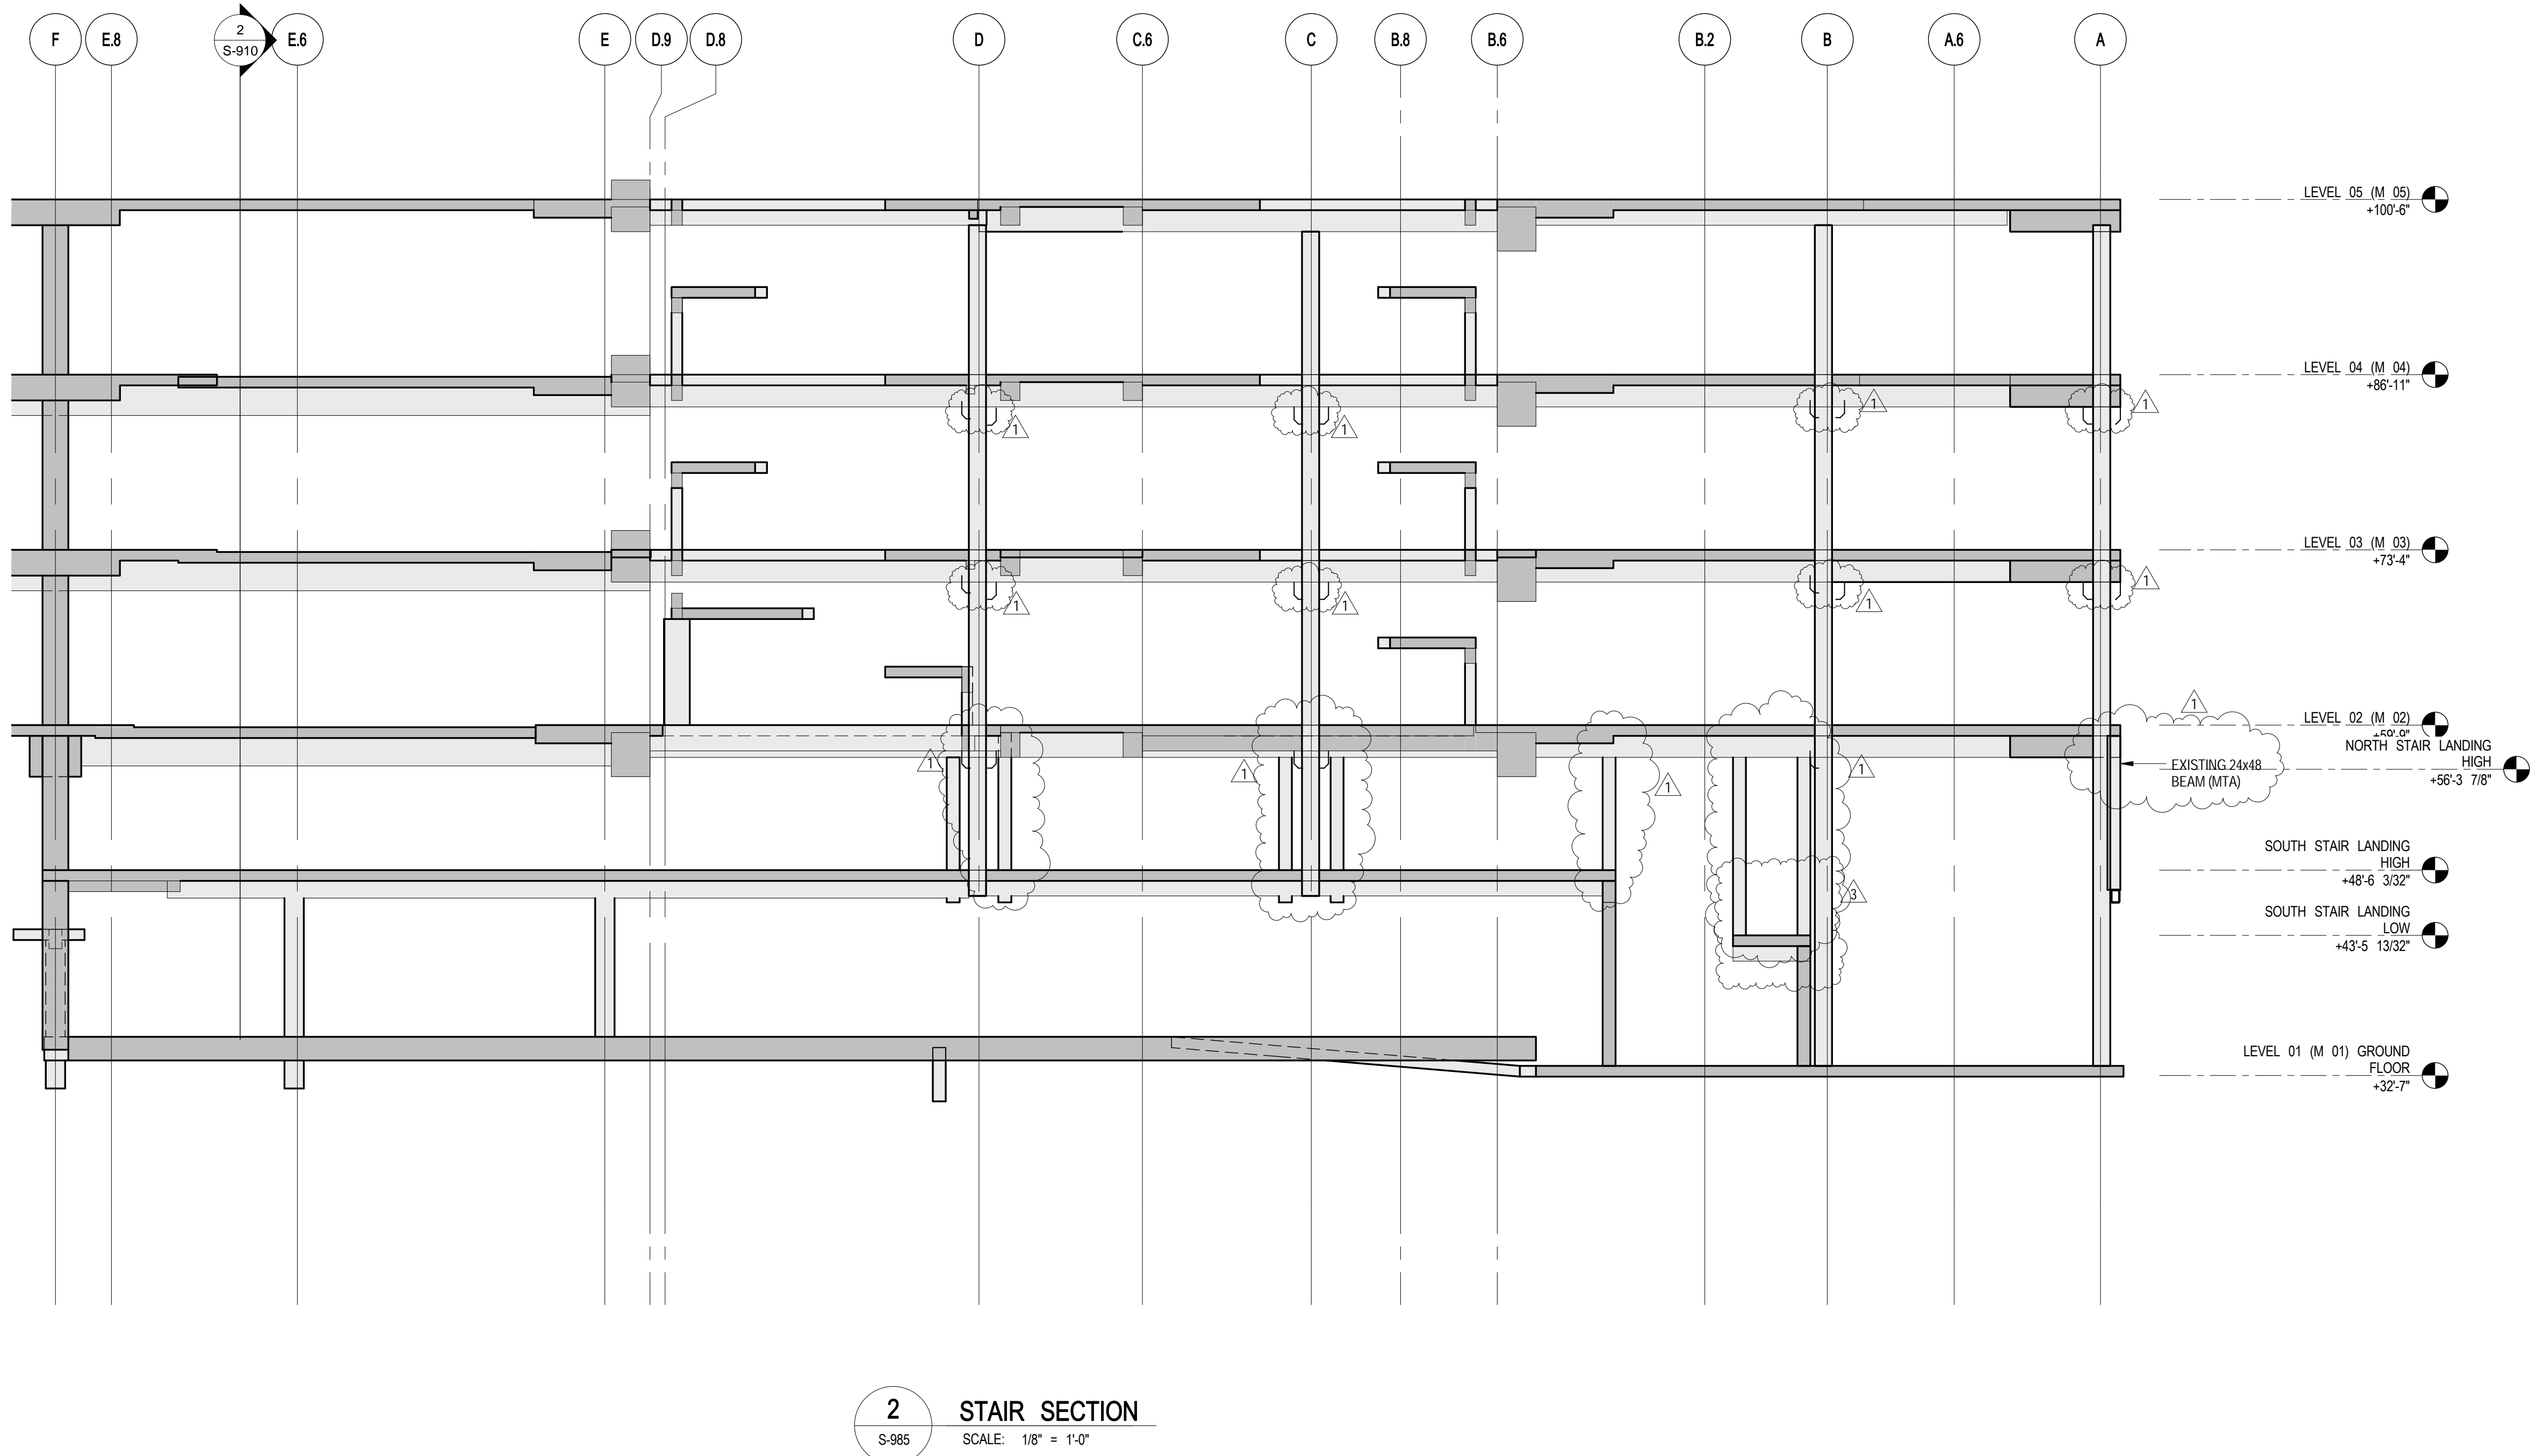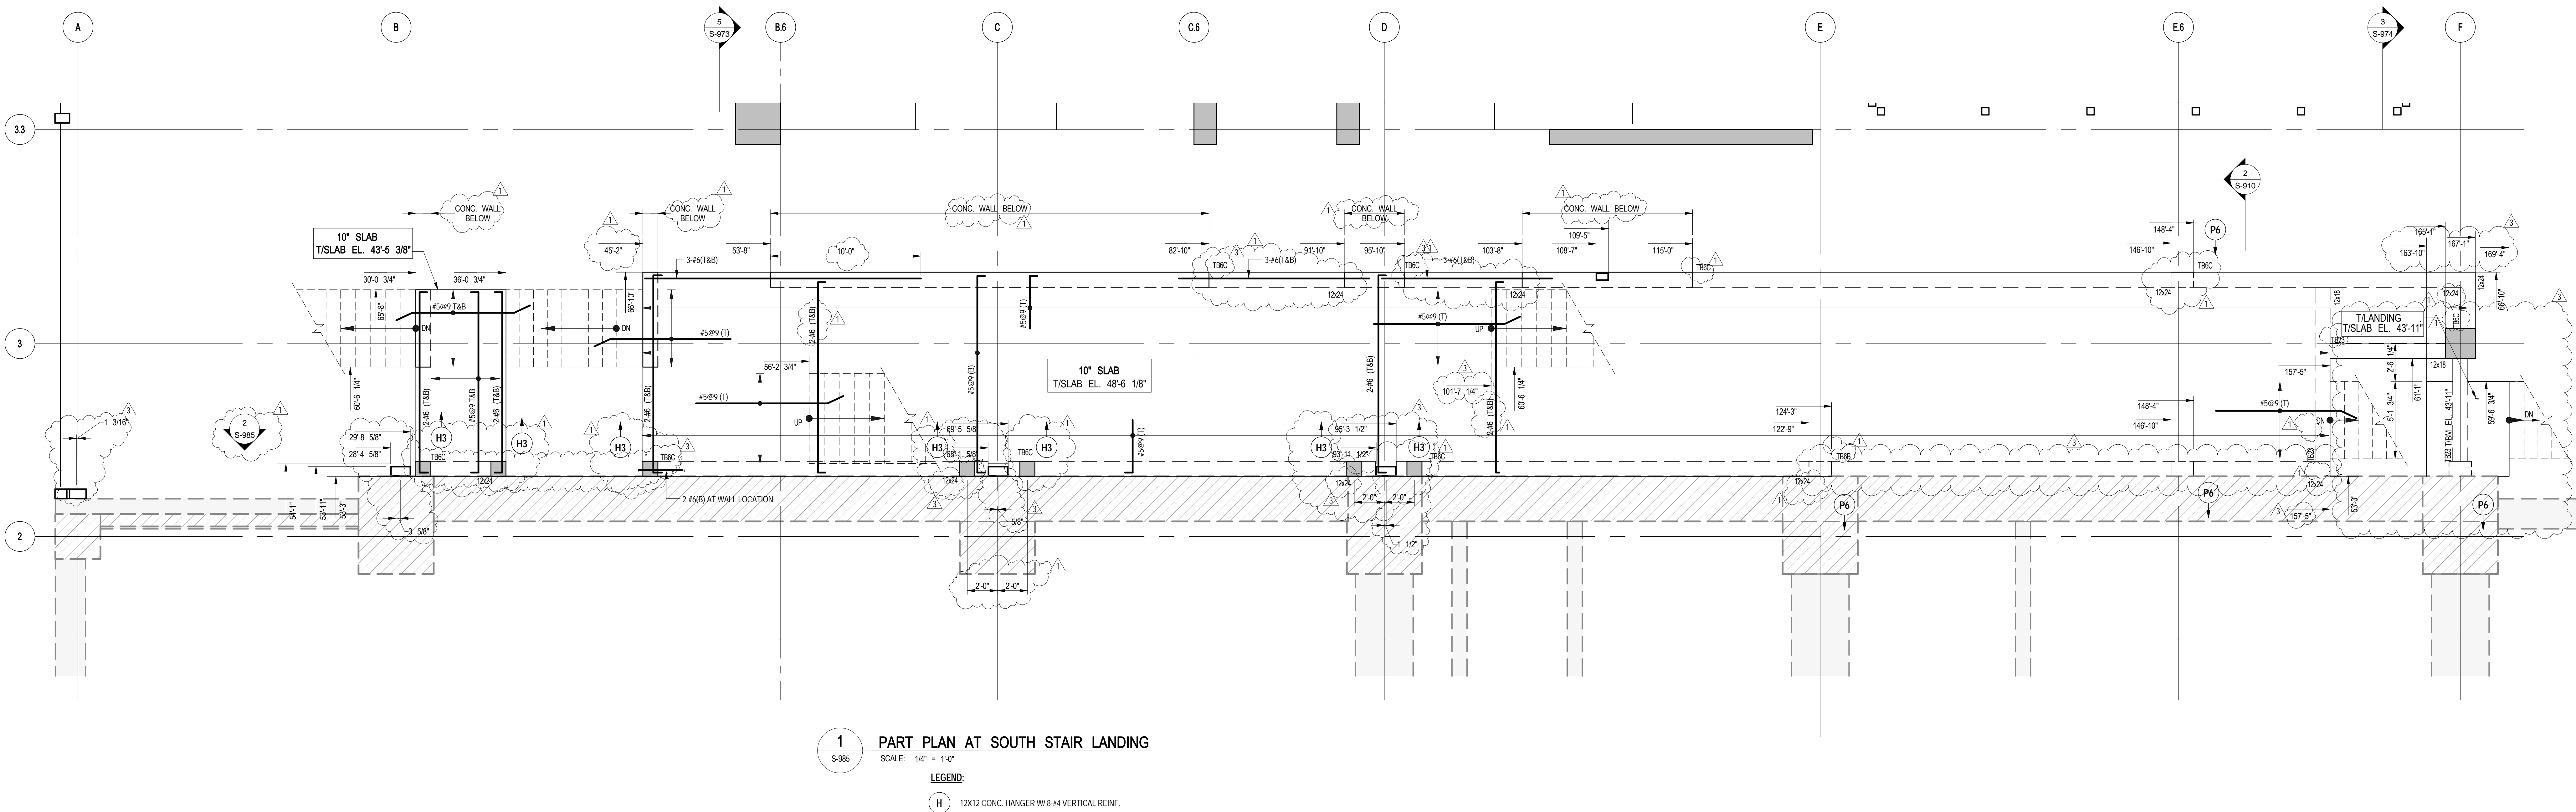

3D 3D VIEW
S-985 SCALE:

No.	Description	Date
4	PAA	08-04-2017
3	BULLETIN #24	03/03/2016
2	BULLETIN #23	03/22/2016
1	BULLETIN #21	12/11/2015
	D.O.B. BUILDING PERMIT FILING	05/01/2015
	100% CONSTRUCTION DOCUMENTS	04/03/2015

Rev. Description Date

Rev. Description Date



Date: 04/03/2015
Project No: 1305480
Division: CADD
Sheet Number: 1305480-S-985

STAIR PART PLAN AND SECTIONS 1

Sheet Number
S-985.01

55 HUDSON YARDS

Address
550 W 34TH ST., New York, NY
10001



Client
Related Companies
60 Columbus Circle
New York, NY 10023
Tel: 212.801.1000 Fax: 212.801.1048


Oxford Properties Group
320 Park Avenue, 17th Floor
New York, NY 10022
Tel: 212.986.7514 Fax: 212.986.7510

Mitsui Fudosan America, Inc.
1251 Avenue of the Americas, Suite 800
New York, NY 10020
Tel: 212.403.5600 Fax: 212.403.5657


Architect
Kohn Pedersen Fox Associates PC
Architects & Planning Consultants
11 West 42nd Street
New York, New York 10036
TEL: 212.977.6500 FAX: 212.956.2526

Structural Engineer
WSP
228 East 45th Street, 3rd Floor
New York, NY 10017
Tel: 212.687.9888 Fax: 646.487.5501


Mechanical, Electrical, Plumbing, Fire Protection
WSP
512 Seventh Avenue
New York, NY 10018
Tel: 212.552.9600

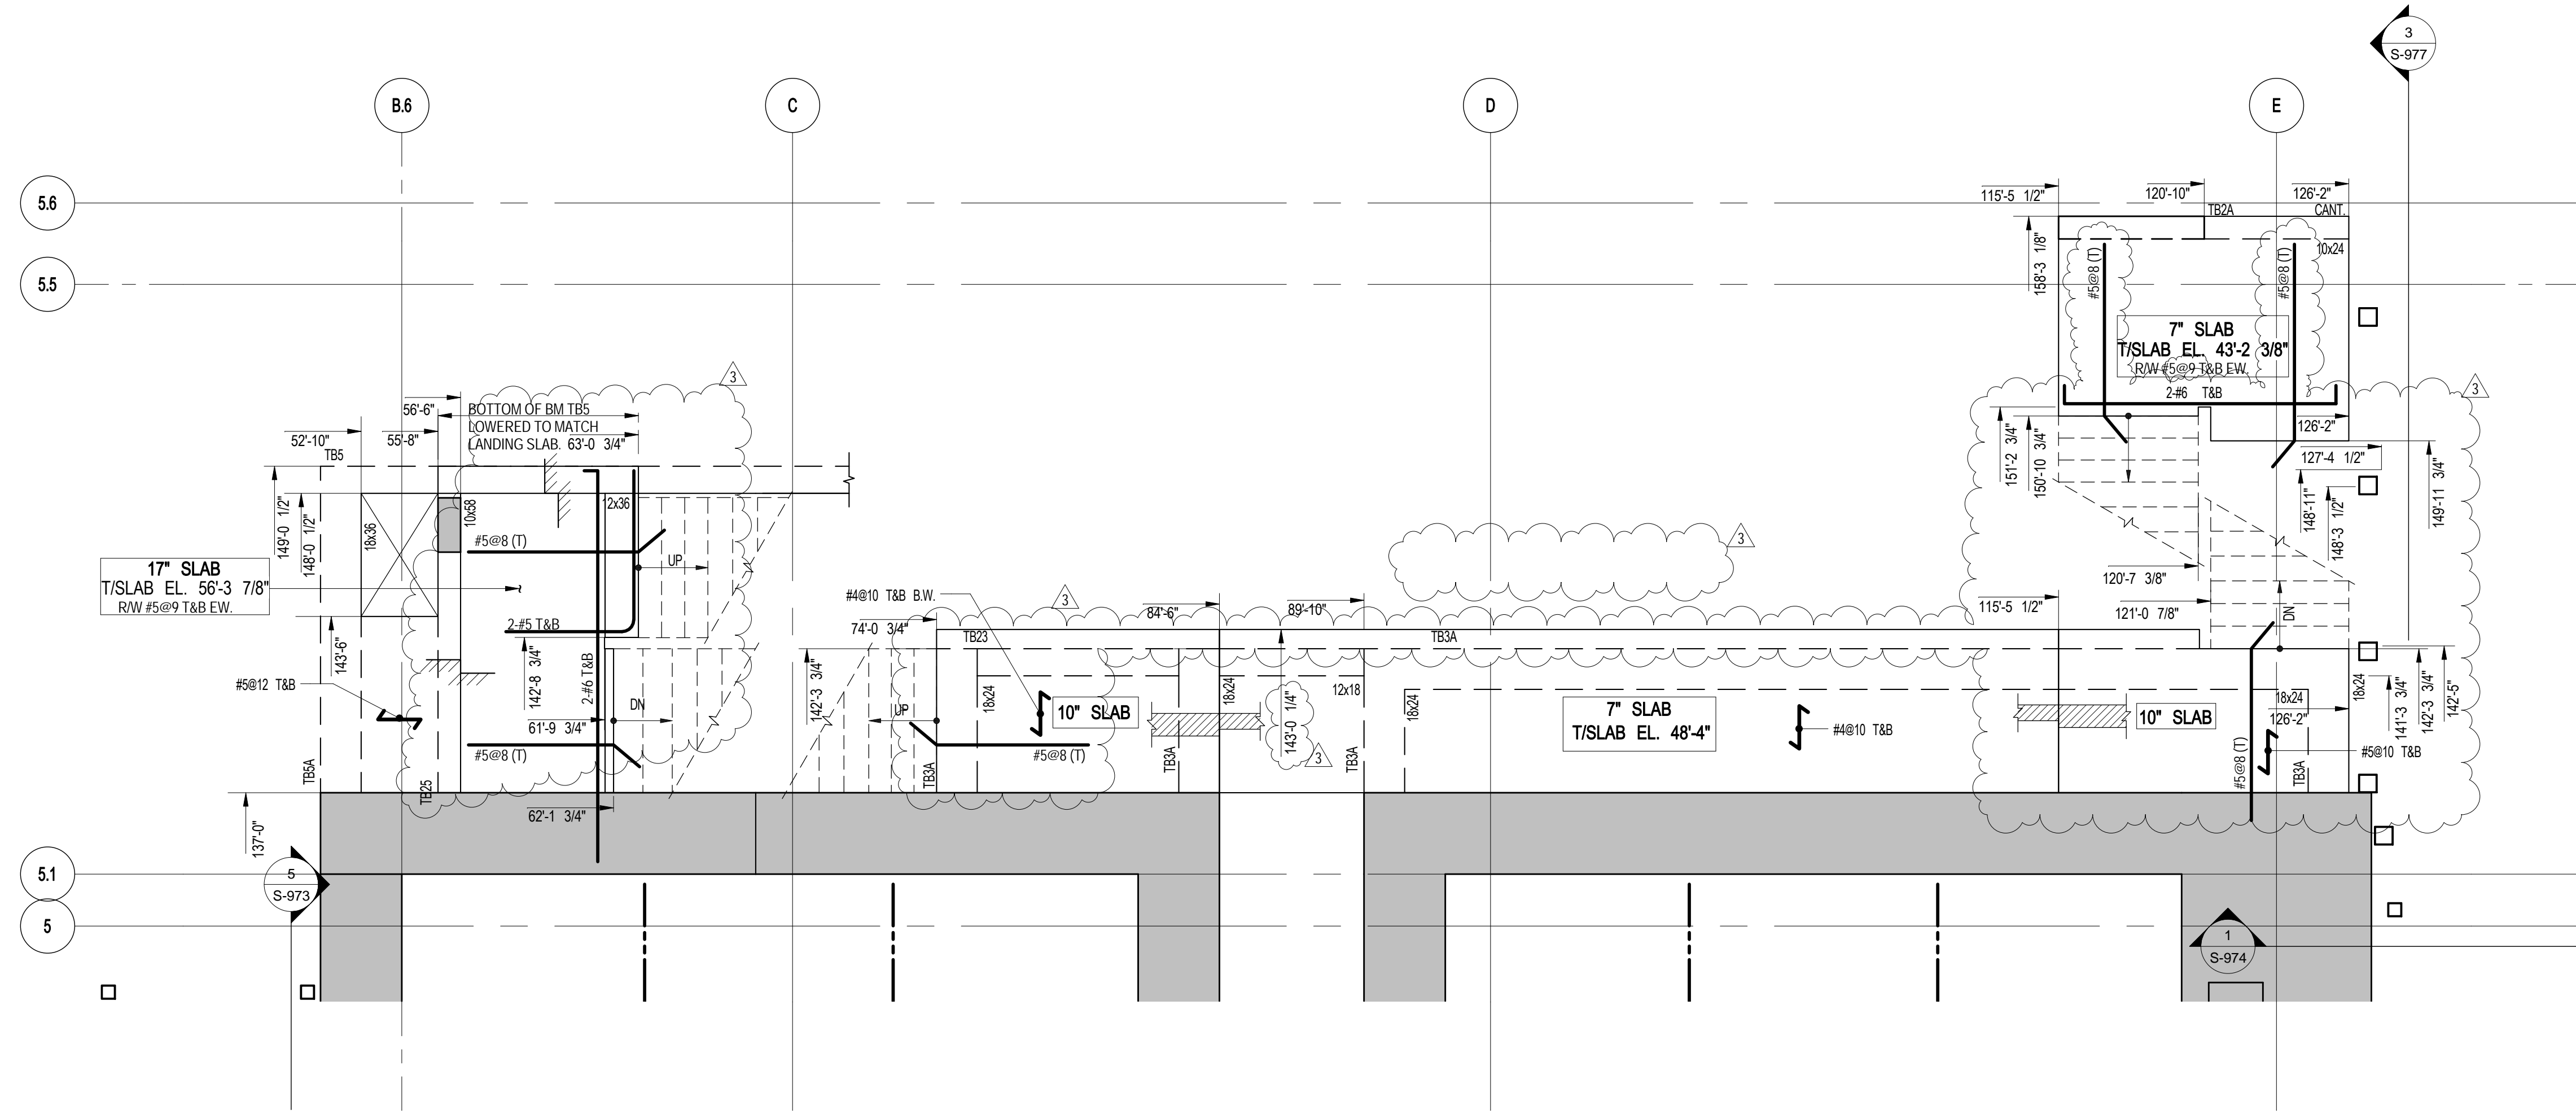

1 PART PLAN AT NORTH STAIR LANDING
SCALE: 1/4" = 1'-0"

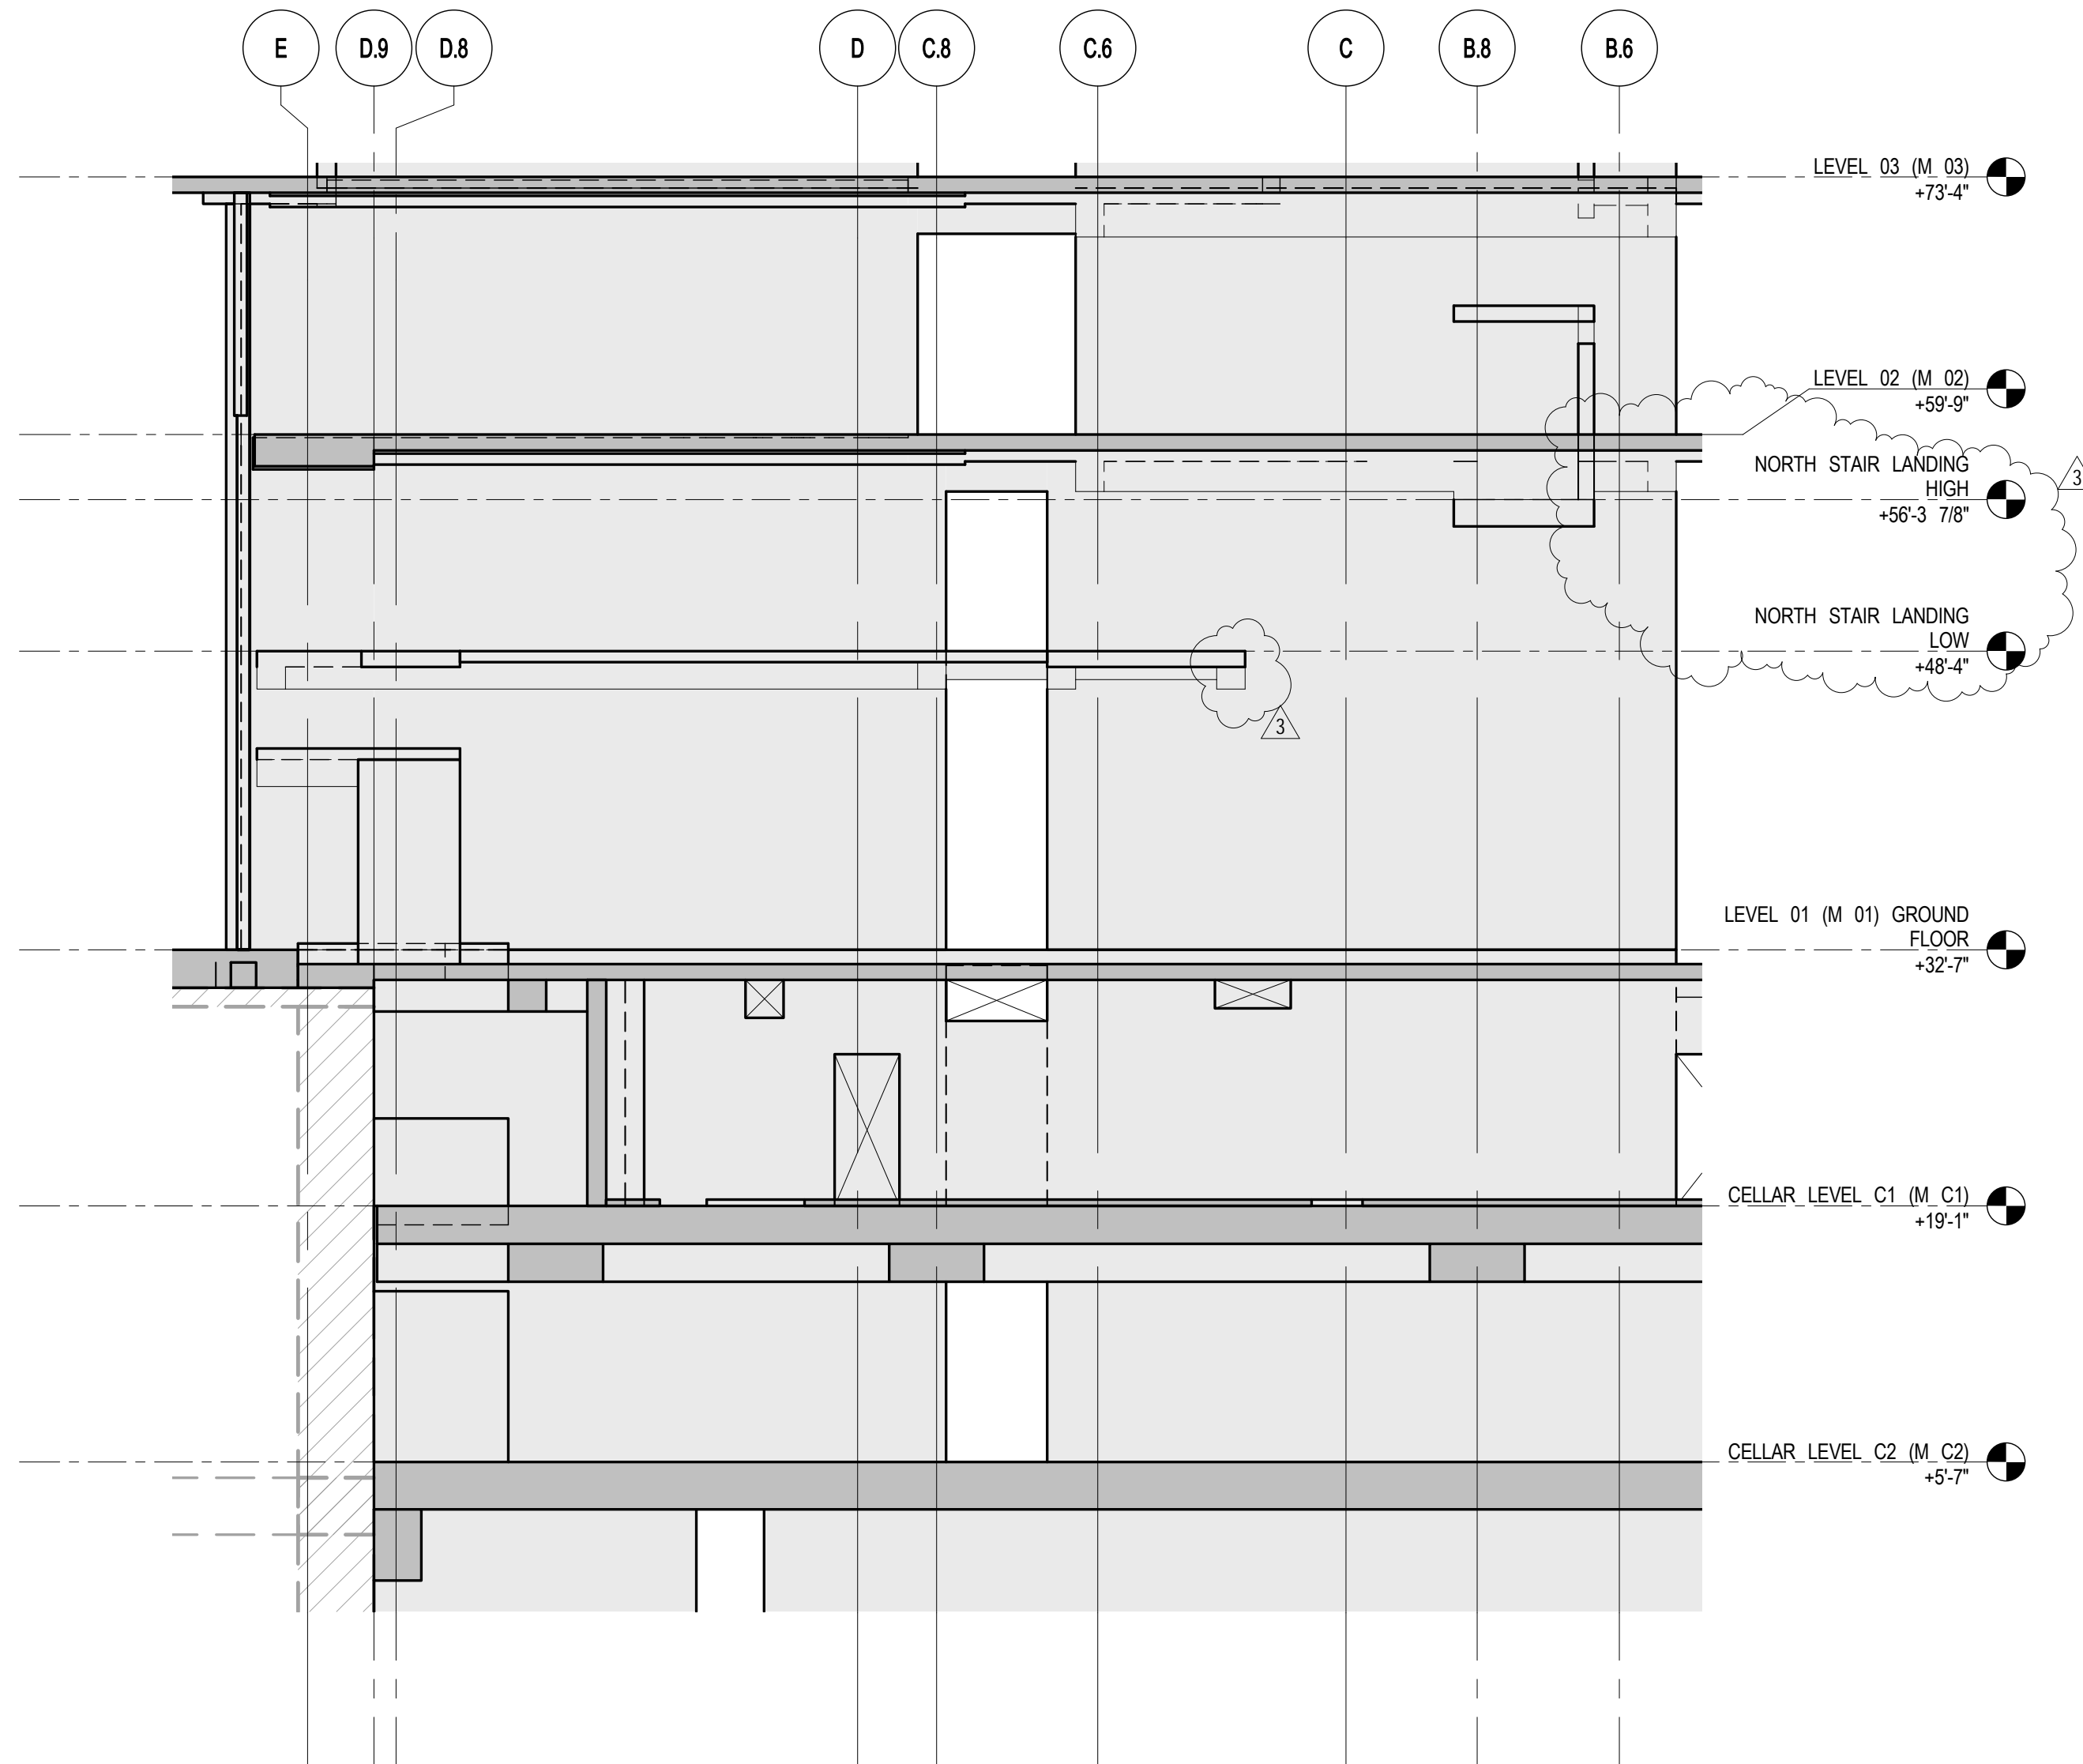


2 STAIR SECTION
SCALE: 1/8" = 1'-0"

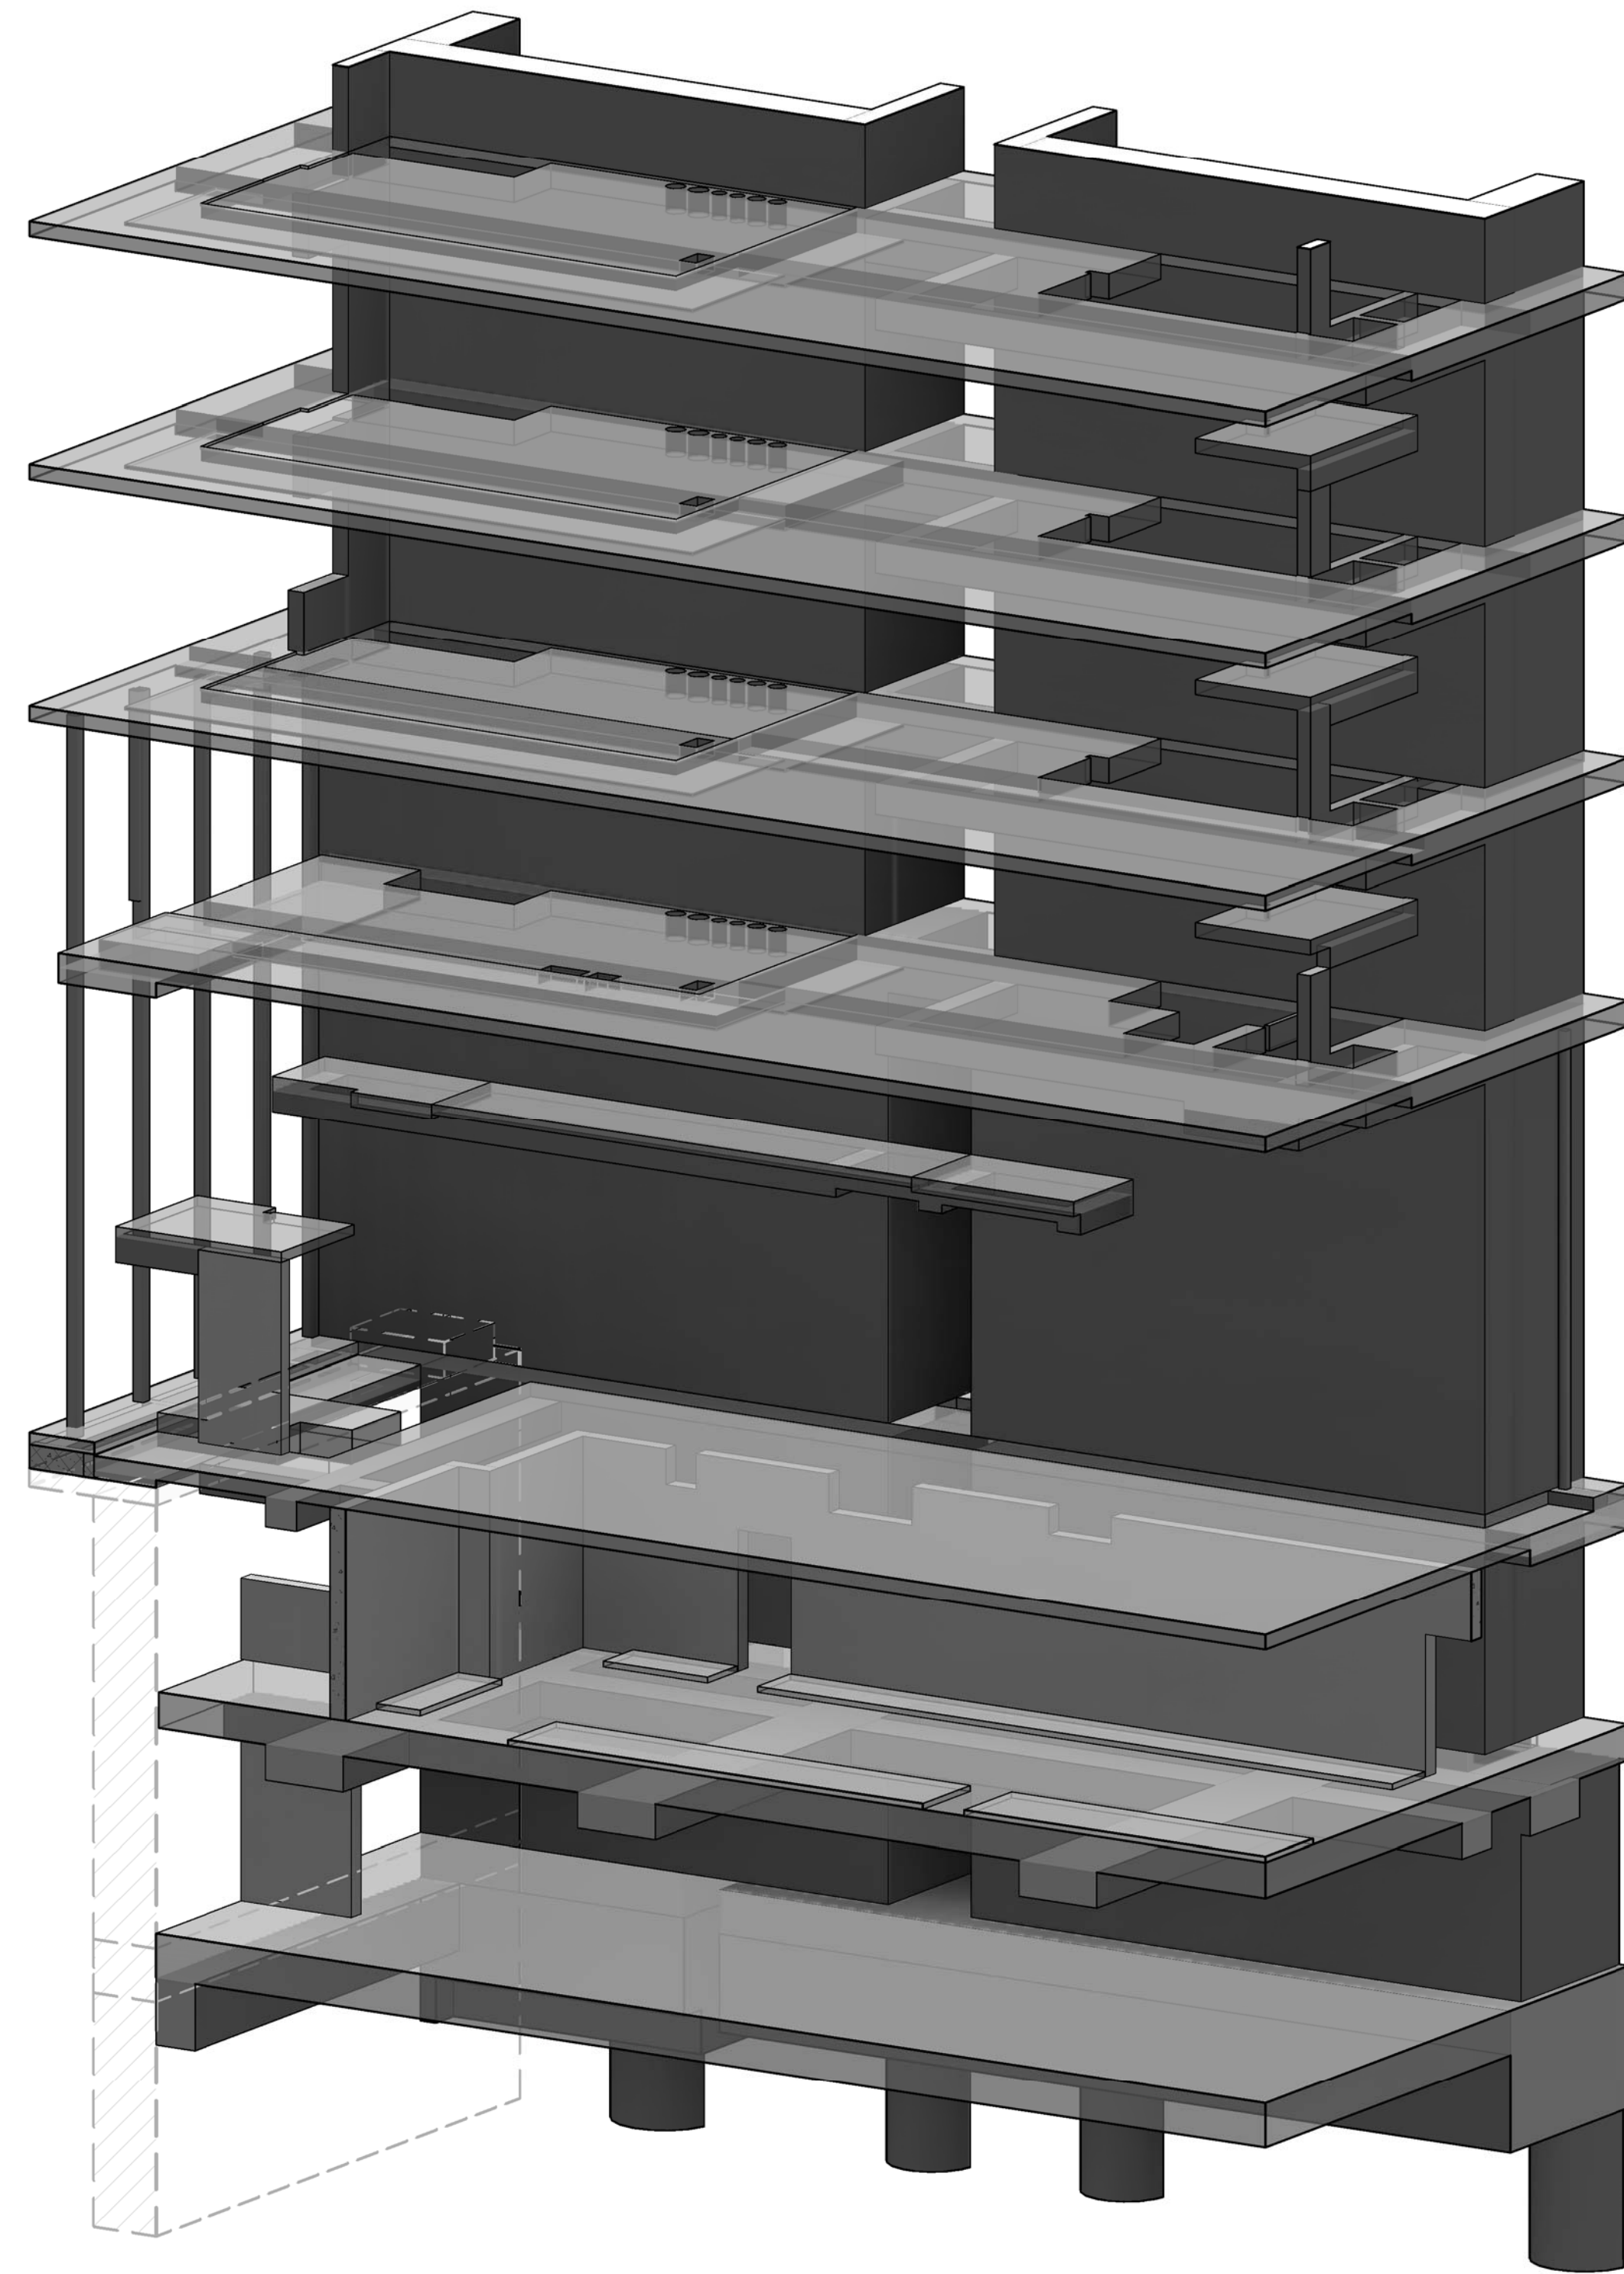

3D 3D VIEW
SCALE:

No.	Description	Date
4	PAA	08-04-2017
3	BULLETIN #24	03/03/2016
2	BULLETIN #23	02/22/2016
1	BULLETIN #11	05/29/2015
	D.O.B. BUILDING PERMIT FILING	05/01/2015
	100% CONSTRUCTION DOCUMENTS	04/03/2015

Key Plan

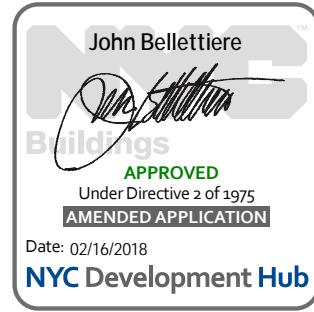

Date: 04/03/2015
Project No: 1305480
Drawing No: CADD
Sheet Number: 1305480-S-986



Division File
STAIR PART PLAN AND SECTIONS 2

Division Number

S-986.01

