




Filename: P:\Projects\1775_WestSideYards\Drawings\CAD\Sheet\TCDSB_Perm_SAMEG-Series\HYE-TC-EG-3201.dwg Printed by: Loweth, Devon Pld Time: 9/14/2016 5:02 PM

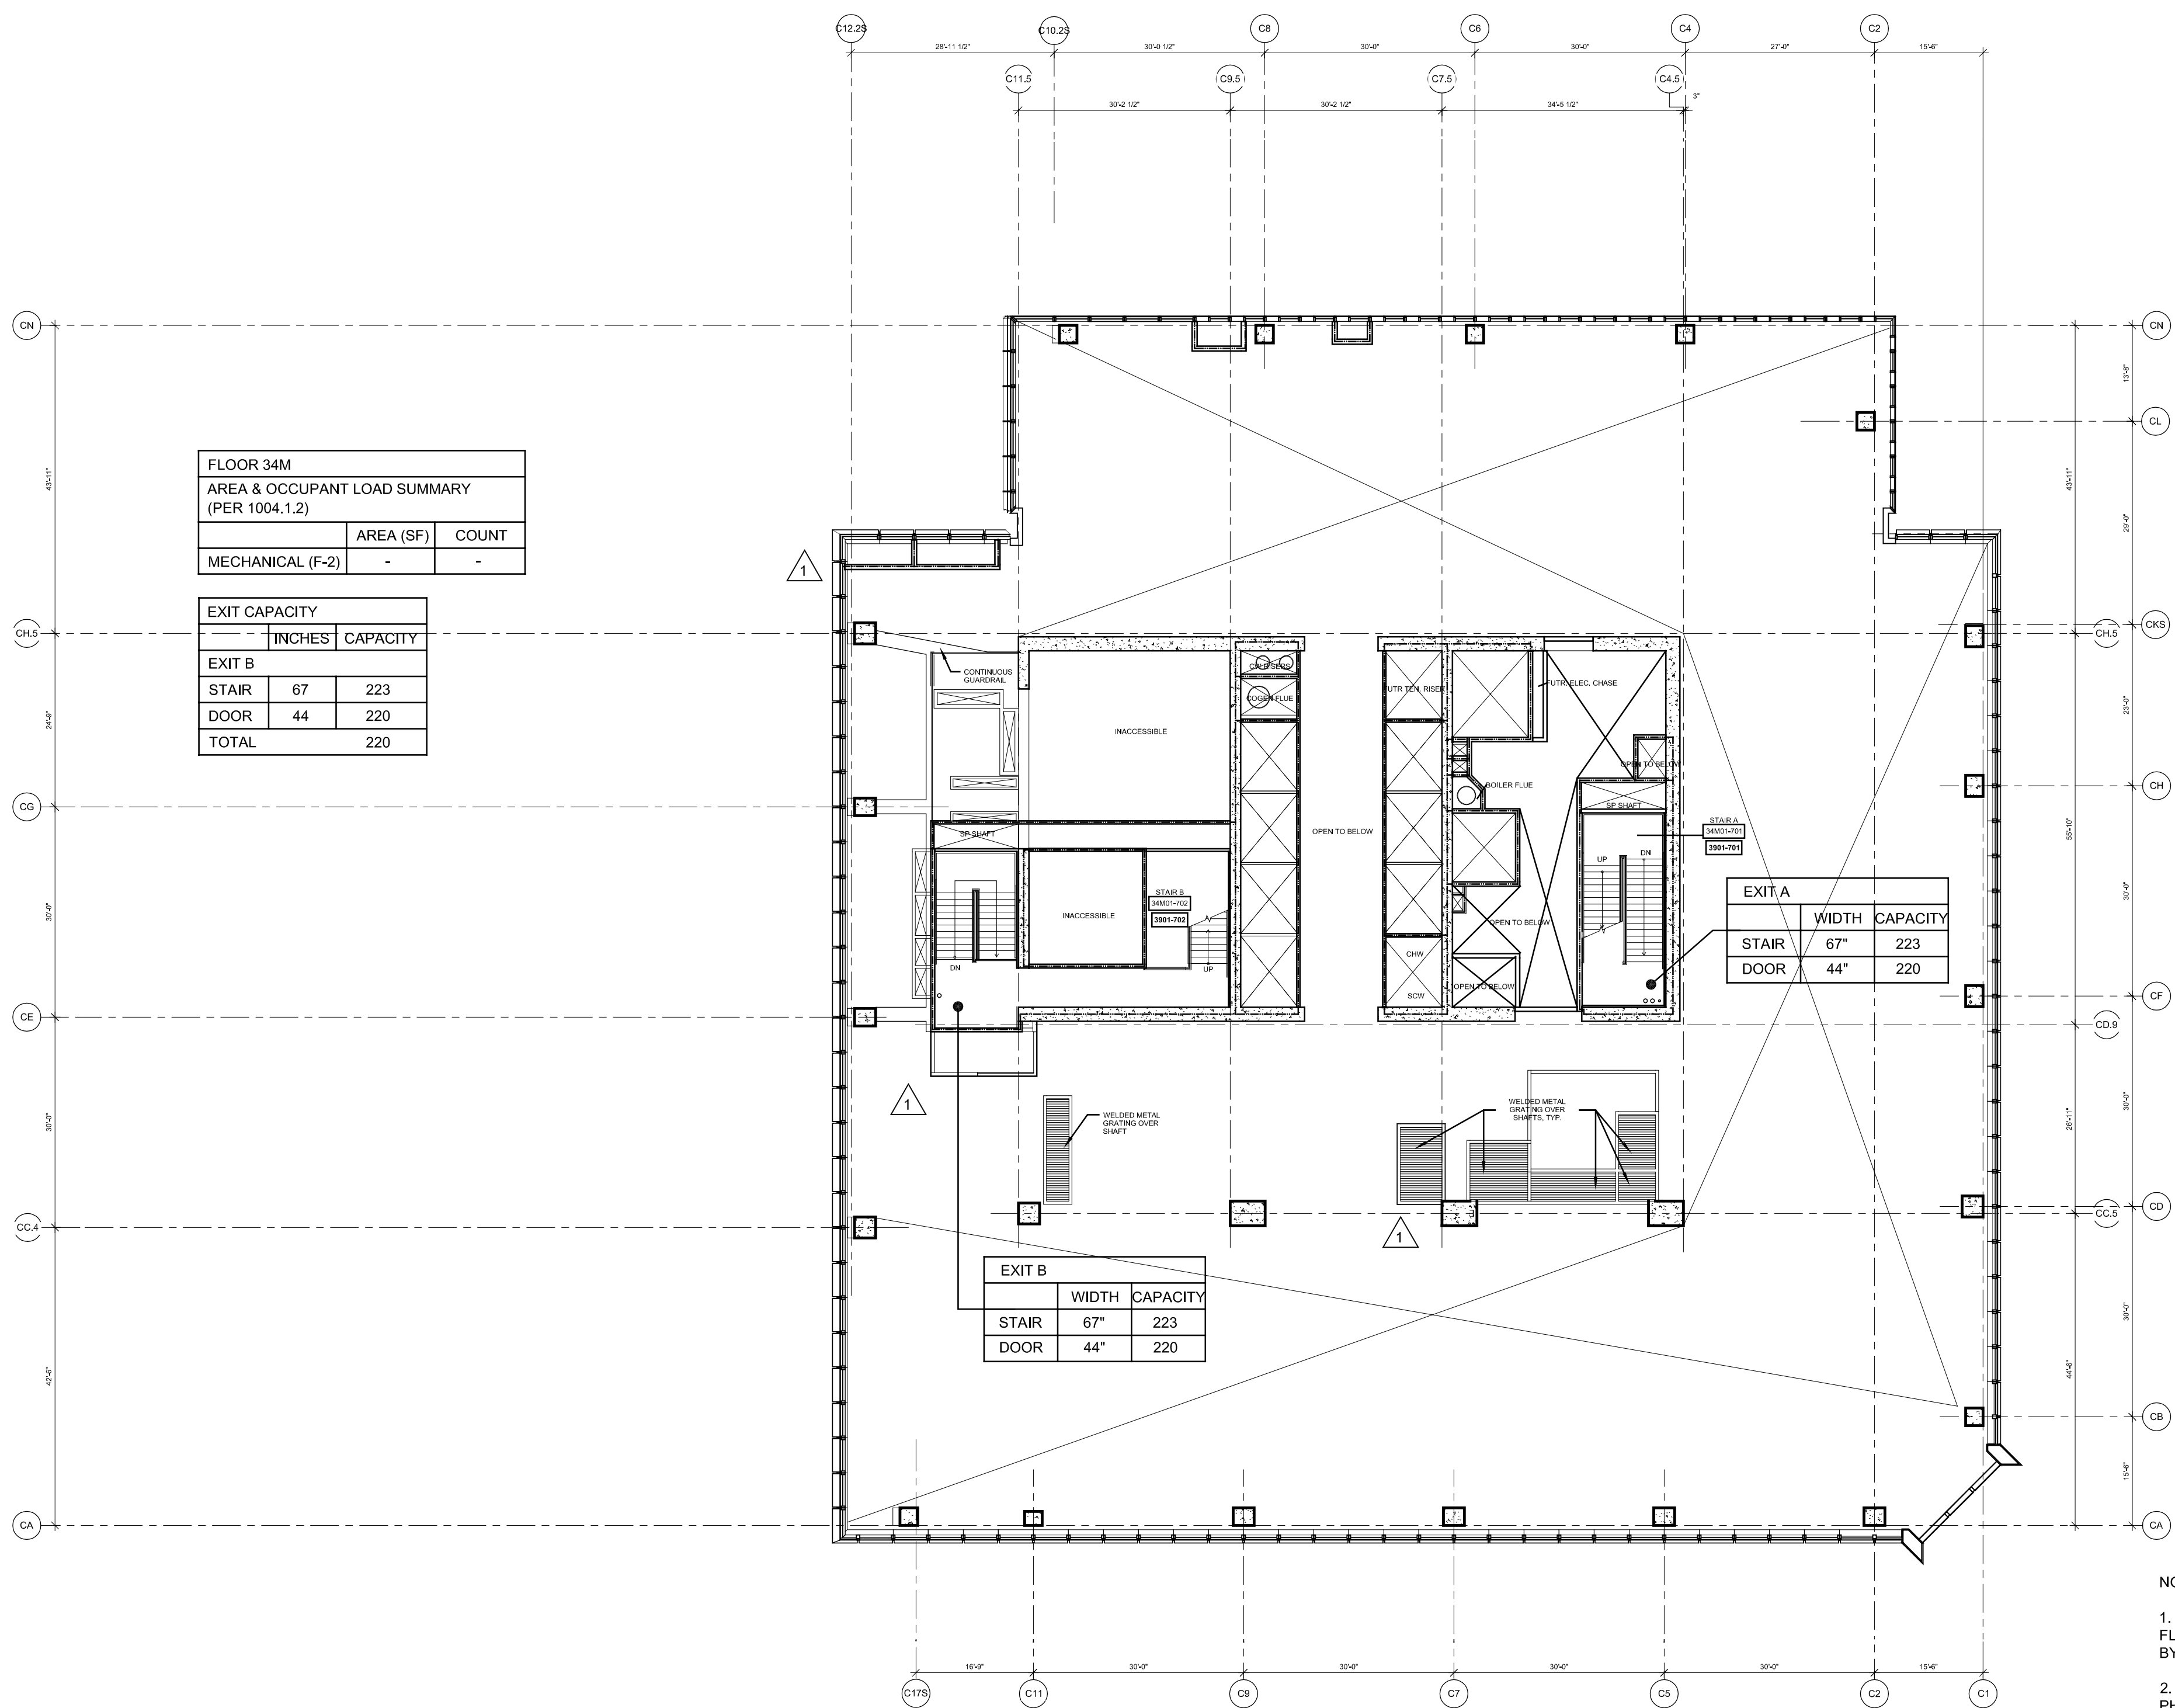


4 Floor 34M (Marketing 39) - Mechanical Mezzanine/Stair B Transfer
SCALE: 1/16"=1'-0"

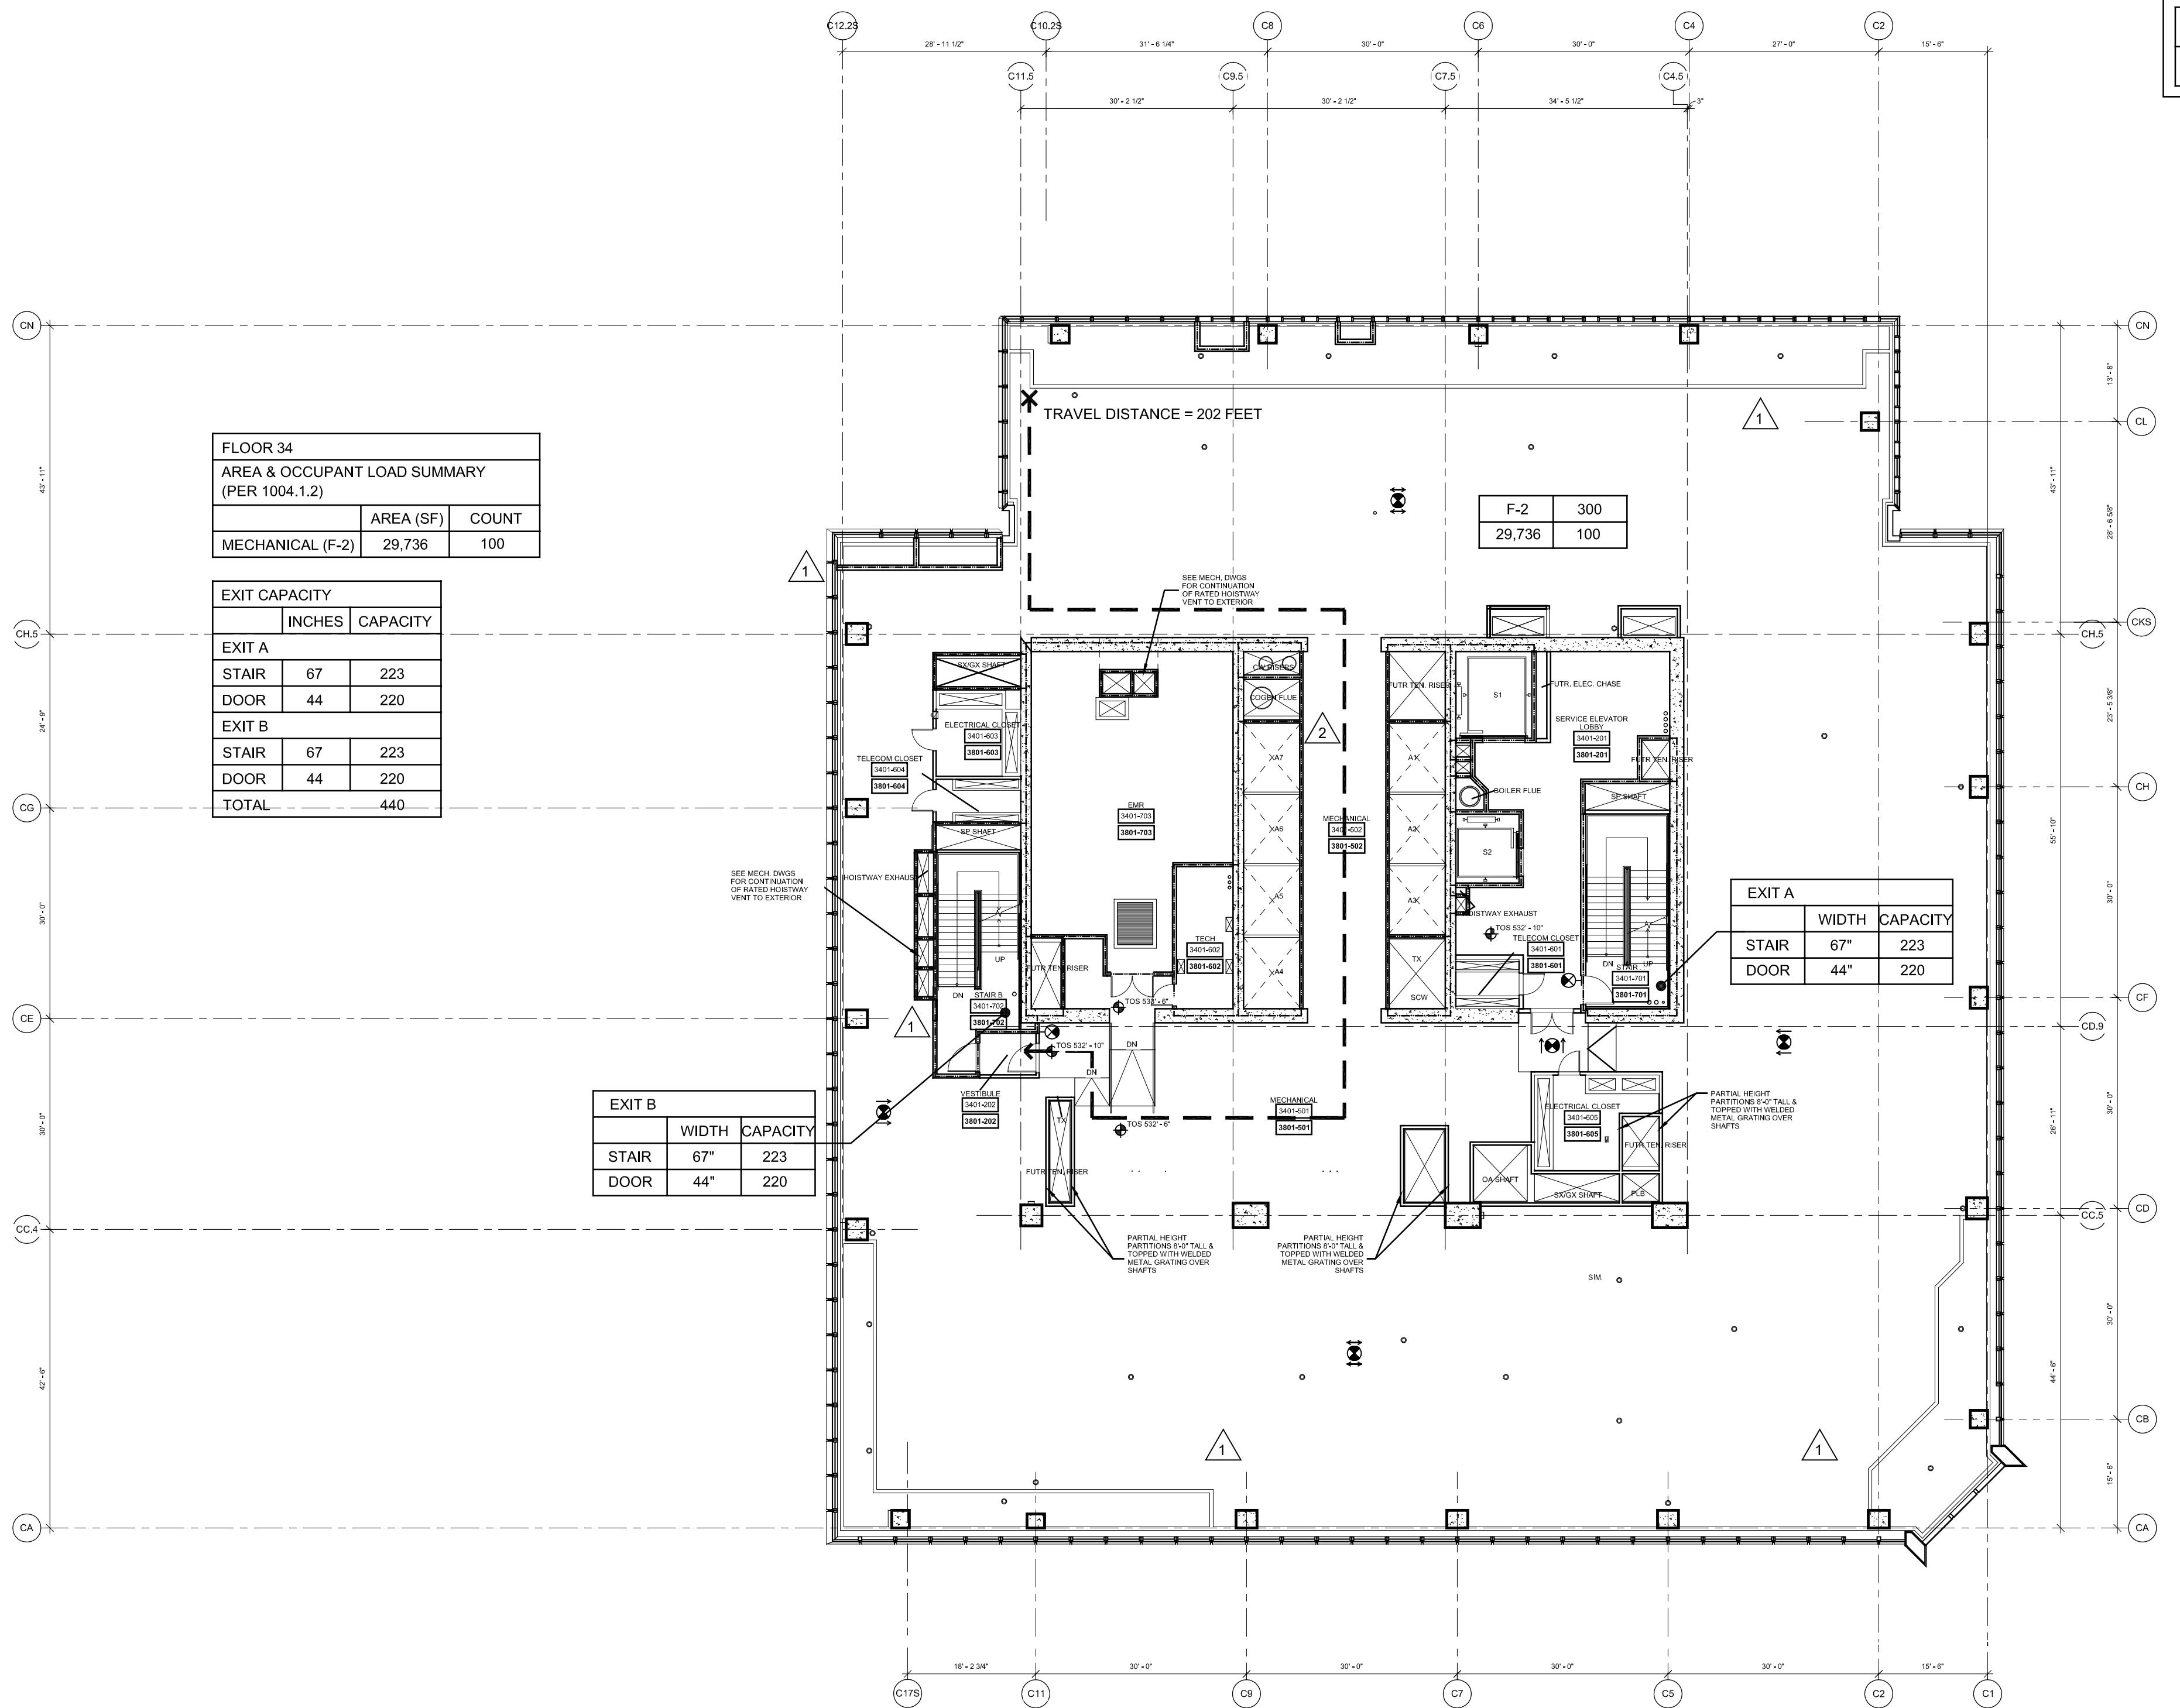

3 Floor 34 (Marketing 38) - Mechanical
SCALE: 1/16"=1'-0"

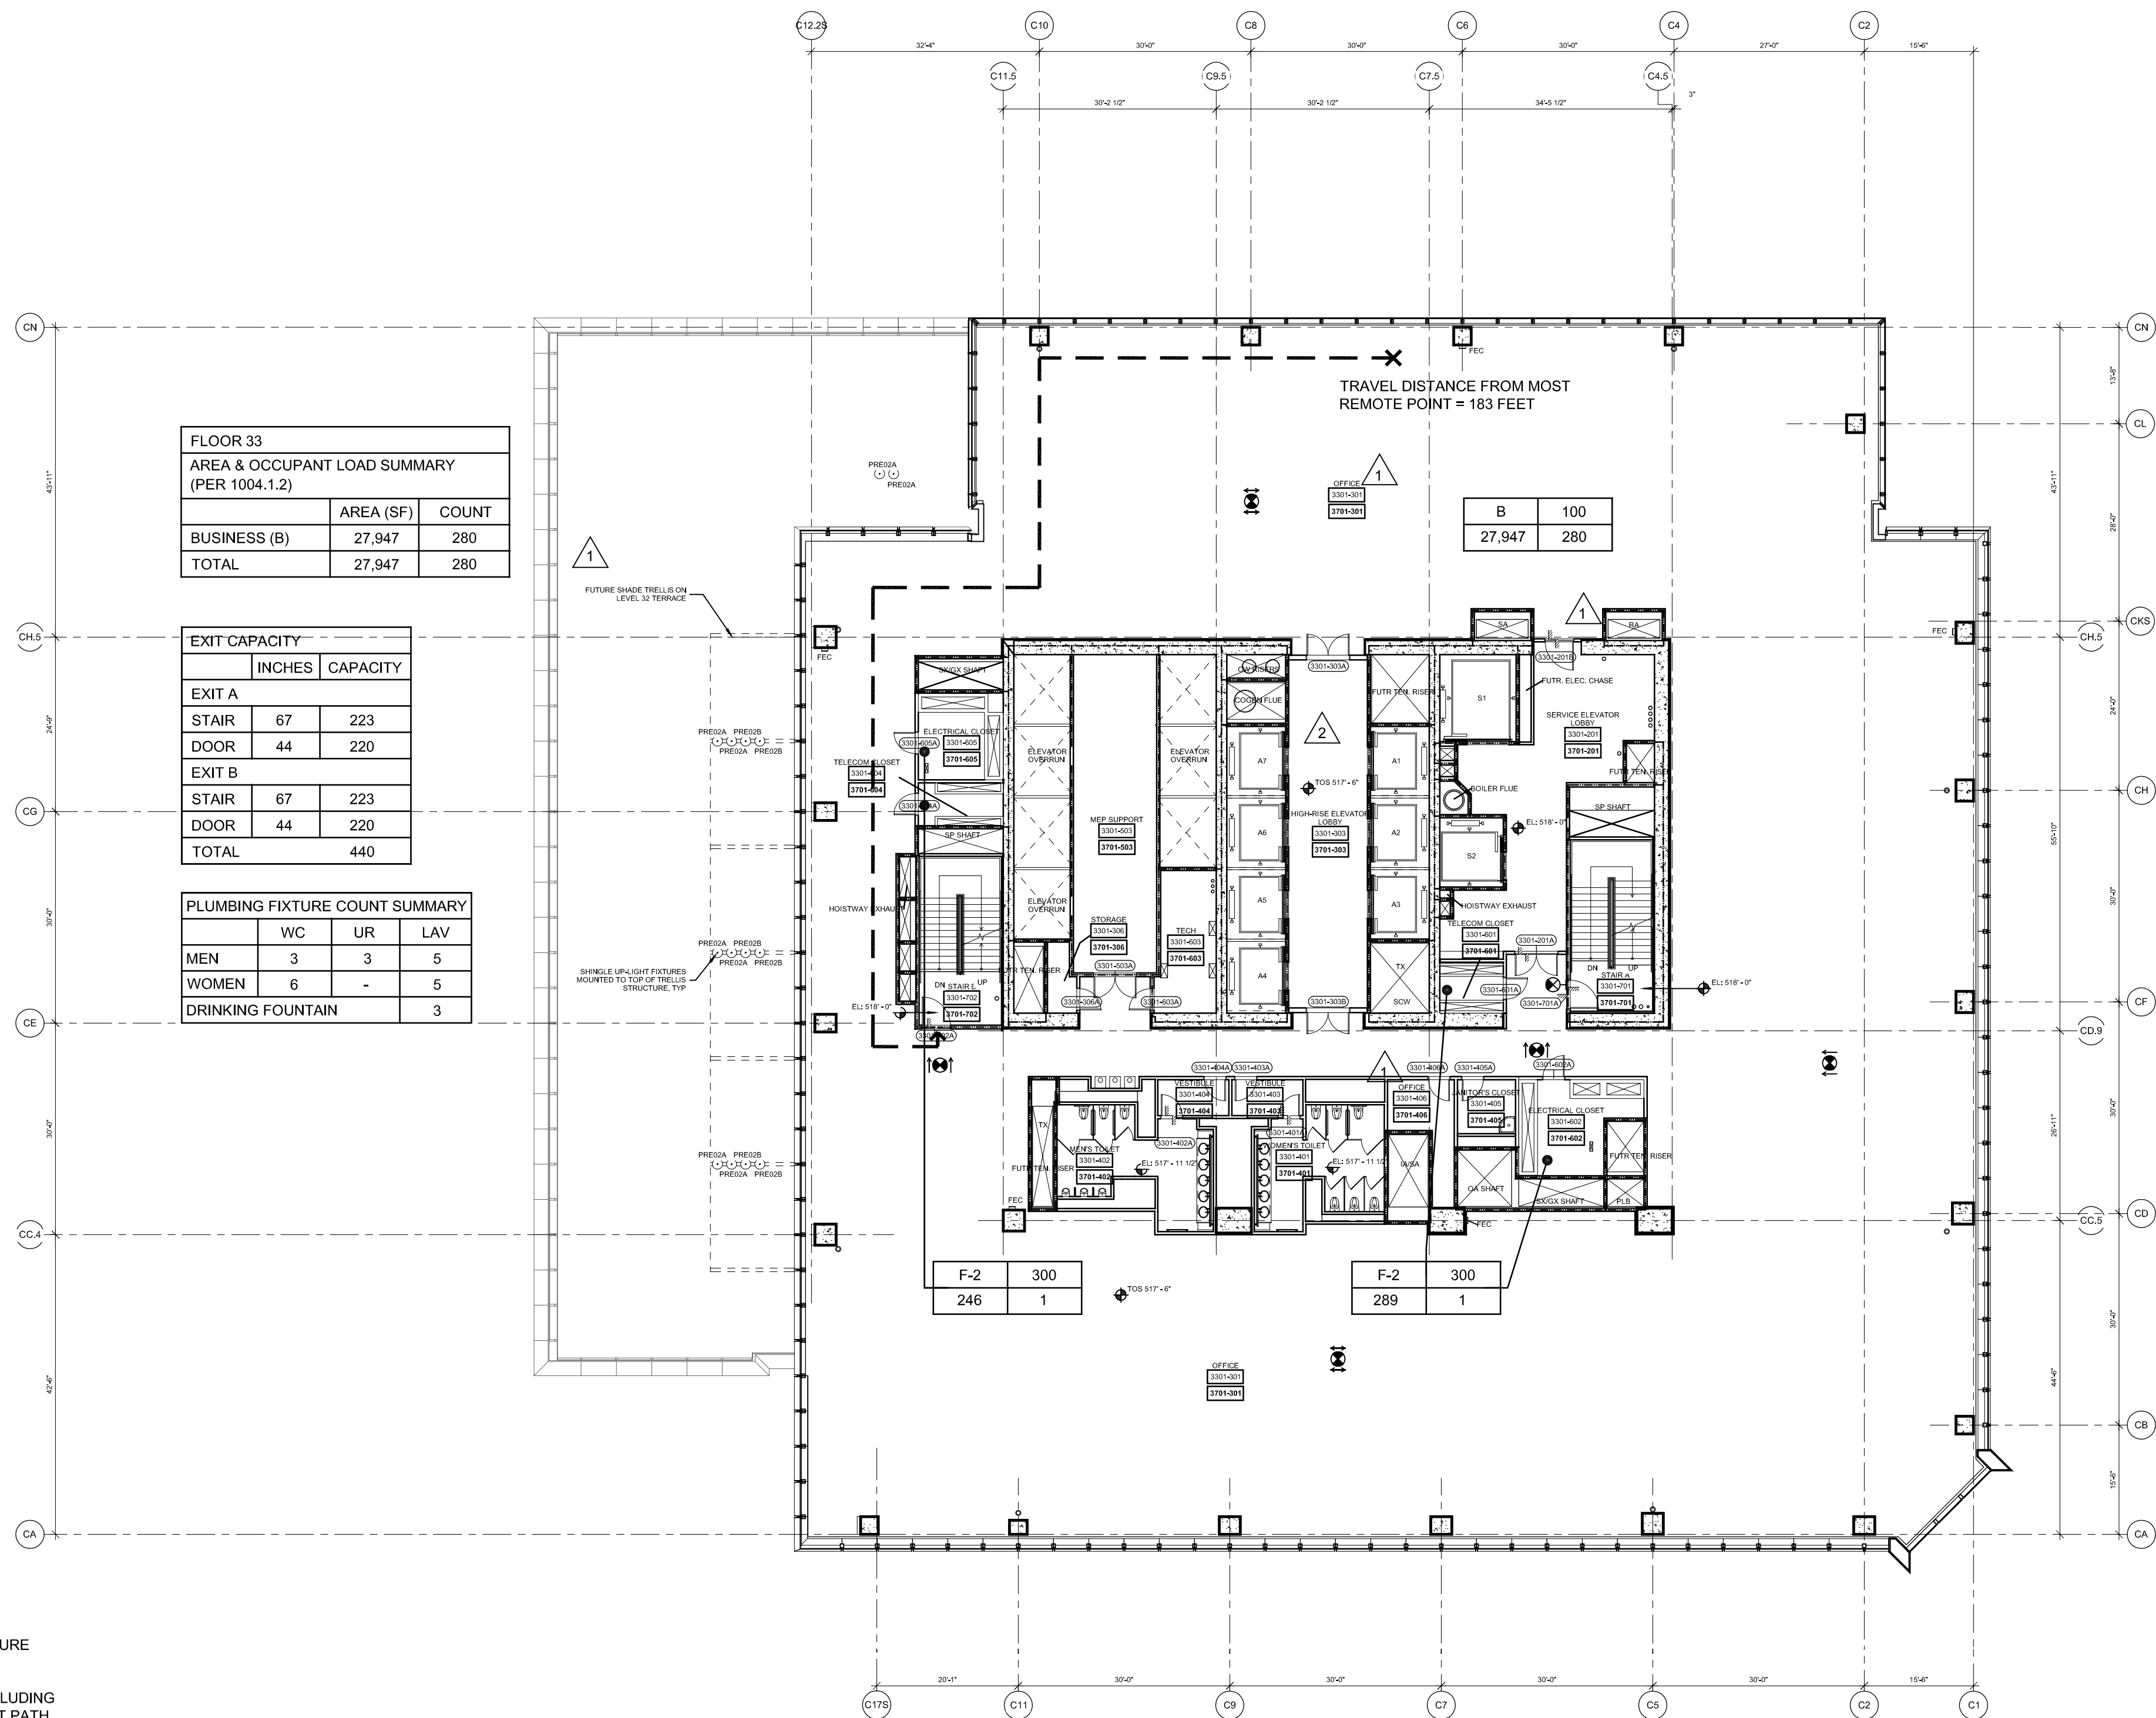

2 Floor 33 (Marketing 37) - Mid-Rise Office
SCALE: 1/16"=1'-0"

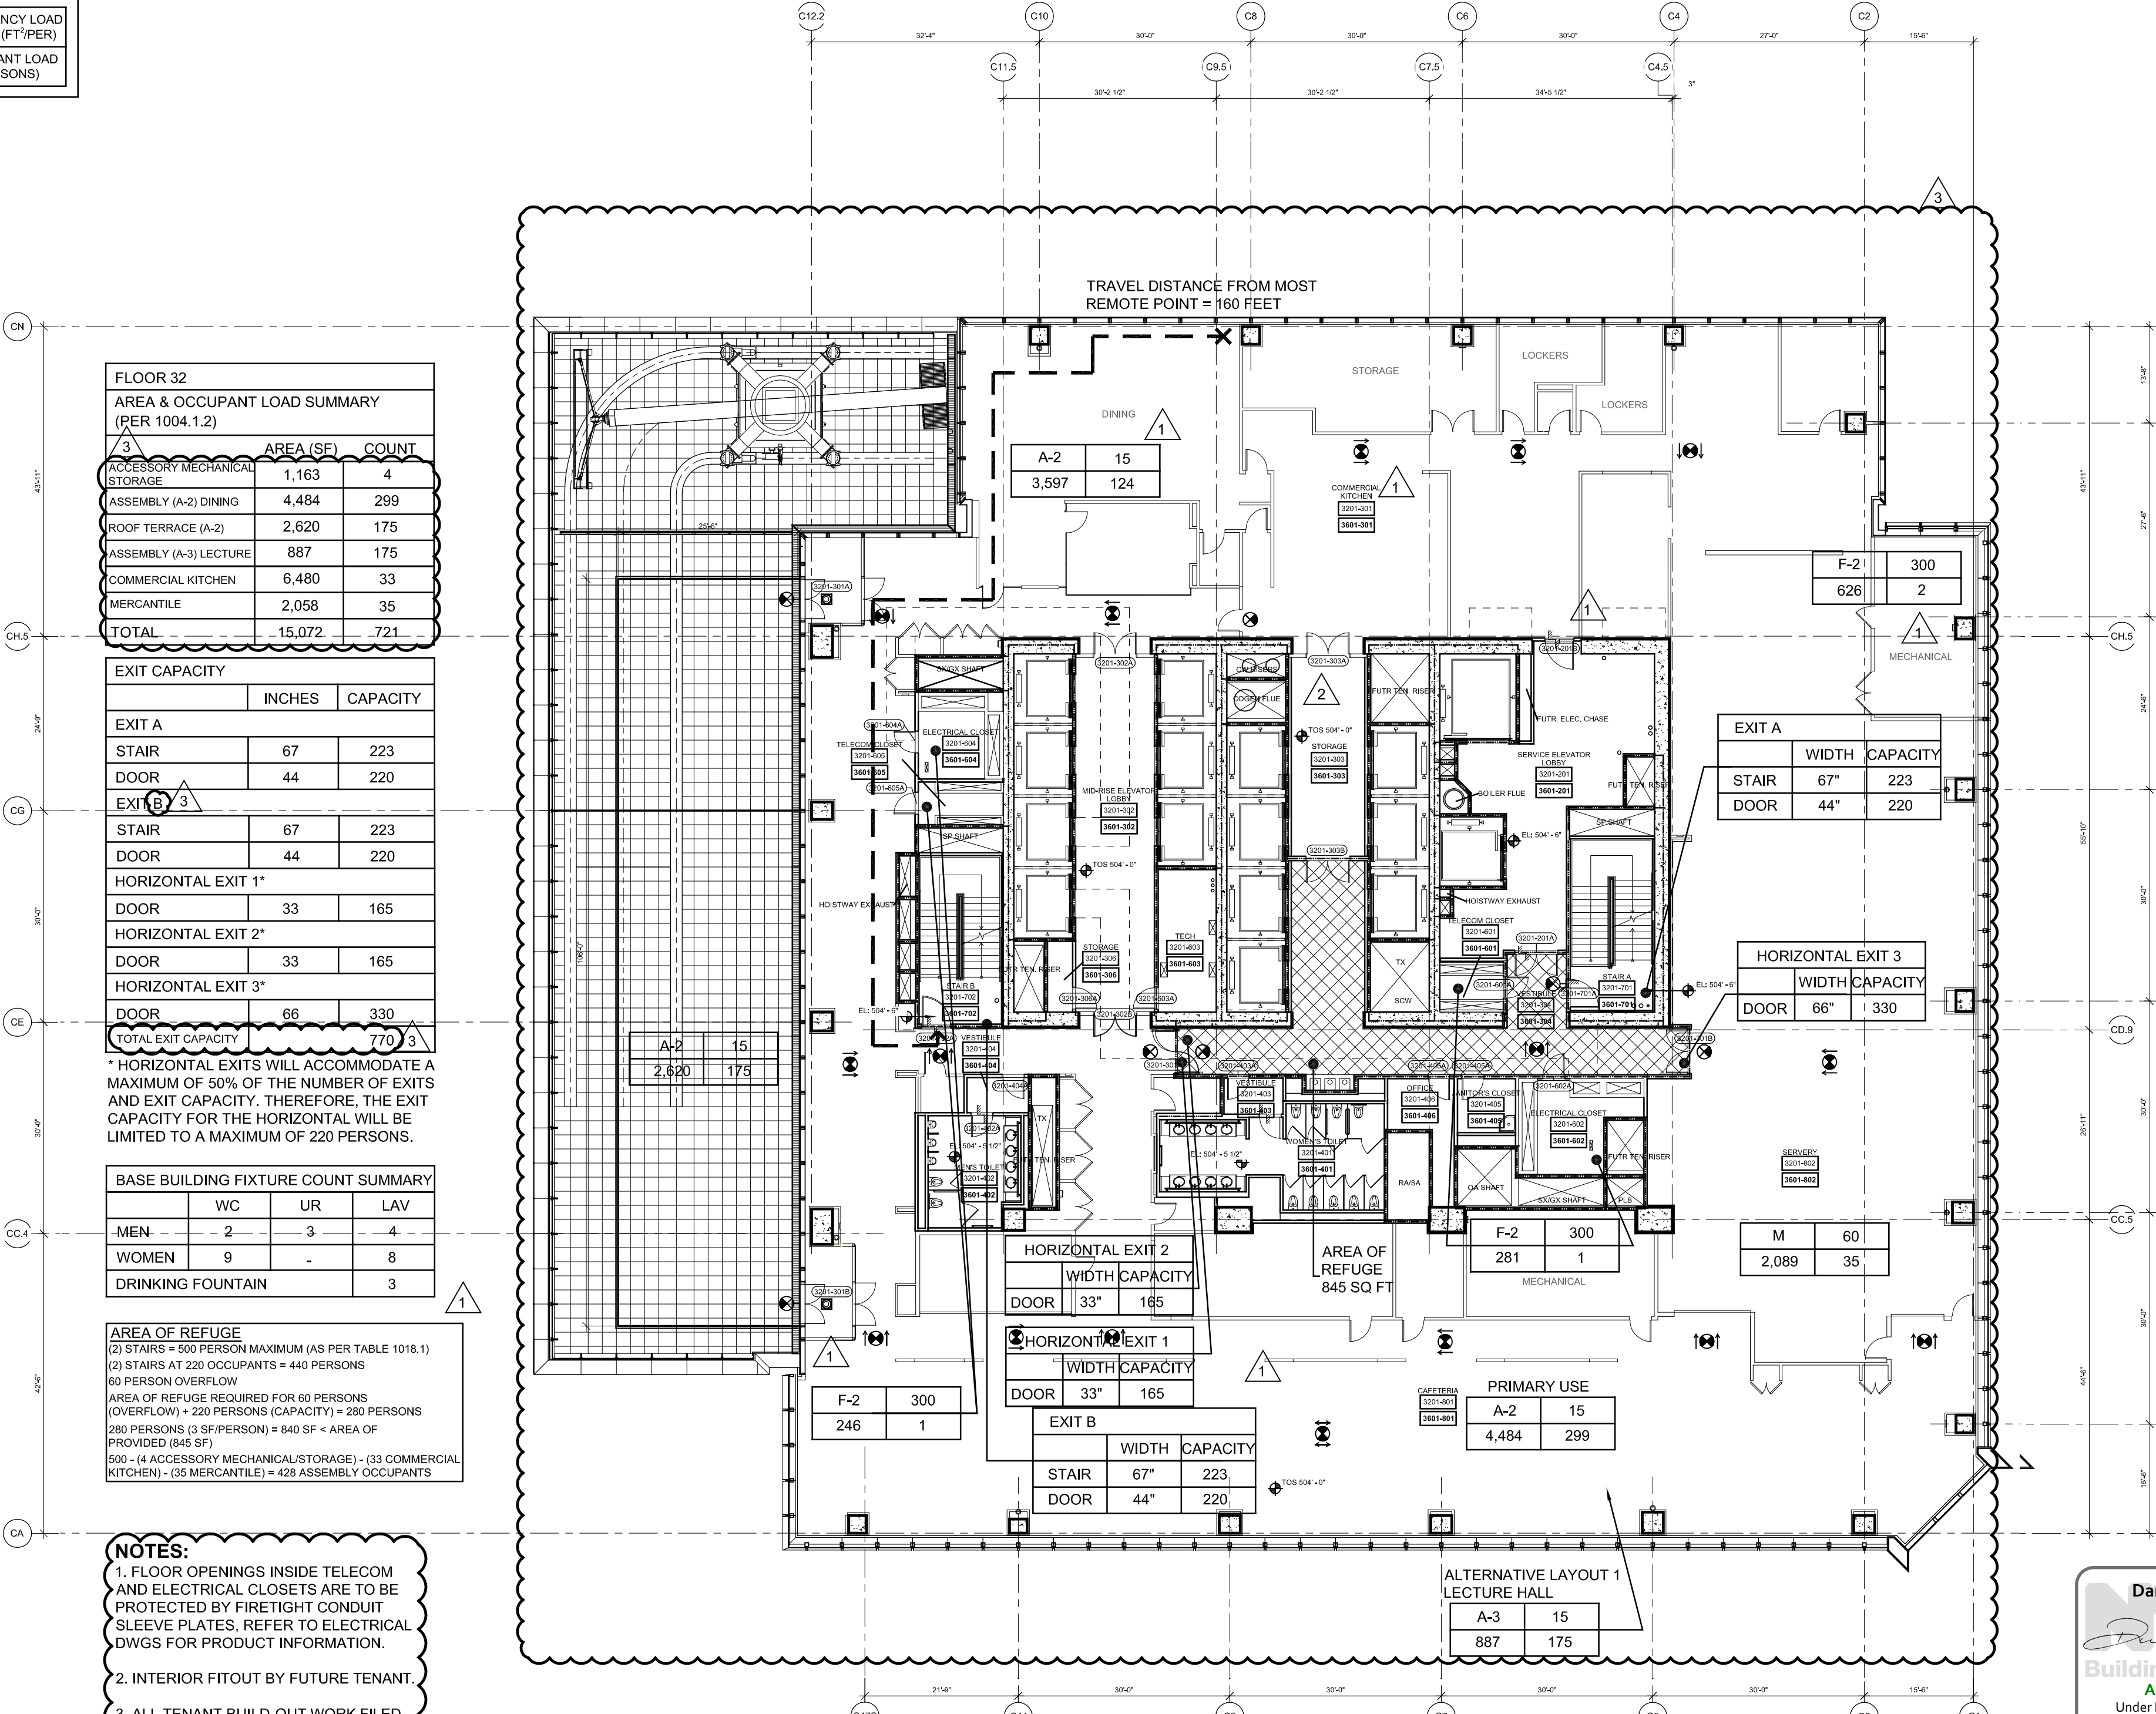

1 Floor 32 (Marketing 36) - Mid-Rise Office & Terrace
SCALE: 1/16"=1'-0"

HUDSON YARDS - TOWER C

Address
501 WEST 30TH STREET
NEW YORK, NY

Client
Related Companies
60 Columbus Circle
New York, NY 10023
Tel: 212.801.1000 Fax: 212.801.1048

Oxford Properties Group
320 Park Avenue, 17th Floor
New York, NY 10022
Tel: 212.986.7514 Fax: 212.986.7510

Construction Manager
Tishman Construction Corporation
100 Park Avenue, 5th Floor
New York, NY 10017
Tel: 212.708.3600


Architect
Kohn Pedersen Fox Associates PC
Architects & Planning Consultants
11 West 42nd Street
New York, NY 10036
Tel: 212.977.6500 Fax: 212.956.2526

Structural Engineer
Thomson Tomasetti, Inc.
51 Madison Avenue
New York, NY 10010
Tel: 917.661.7800 Fax: 917.661.7801

Mechanical, Electrical, Plumbing, Fire Protection
Jarvis Baum & Bolles Consulting Engineers
80 Pine Street
New York, NY 10013
Tel: 212.530.9300 Fax: 212.269.5894

4	POST APPROVAL AMENDMENT	09/14/2016
4	POST APPROVAL AMENDMENT	09/14/2016
3	POST APPROVAL AMENDMENT	03/29/2016
2	POST APPROVAL AMENDMENT	11/21/2014
1	D.O.B. BUILDING PERMIT FILING	03/22/2013
0	DATE	DATE

Key Plan

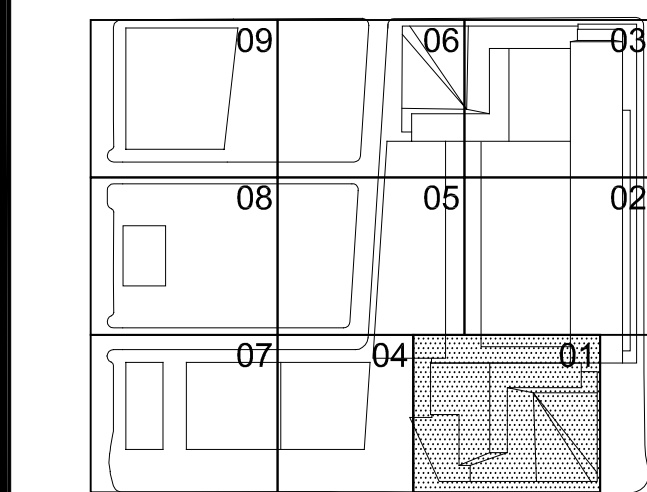

Date
03/22/2013
Project No.
1776.10
Sheet No.

HYE-TC-EG-3201

Drawing Title

LIFE SAFETY
FLOOR PLANS 32-34M
(MARKETING 36-39)


EG-3201

8-SCAY Drawing Number

EG-116.03

SHEET 18 OF 23


Filename: P:\Projects\1775_WestSideYards Drawings\CAD\Sheet\TCDB_Bldg_Summary\HYE-TC-EG-430.dwg Plotted by: Lowen Deon Plot Time: 9/14/2016 4:59 PM

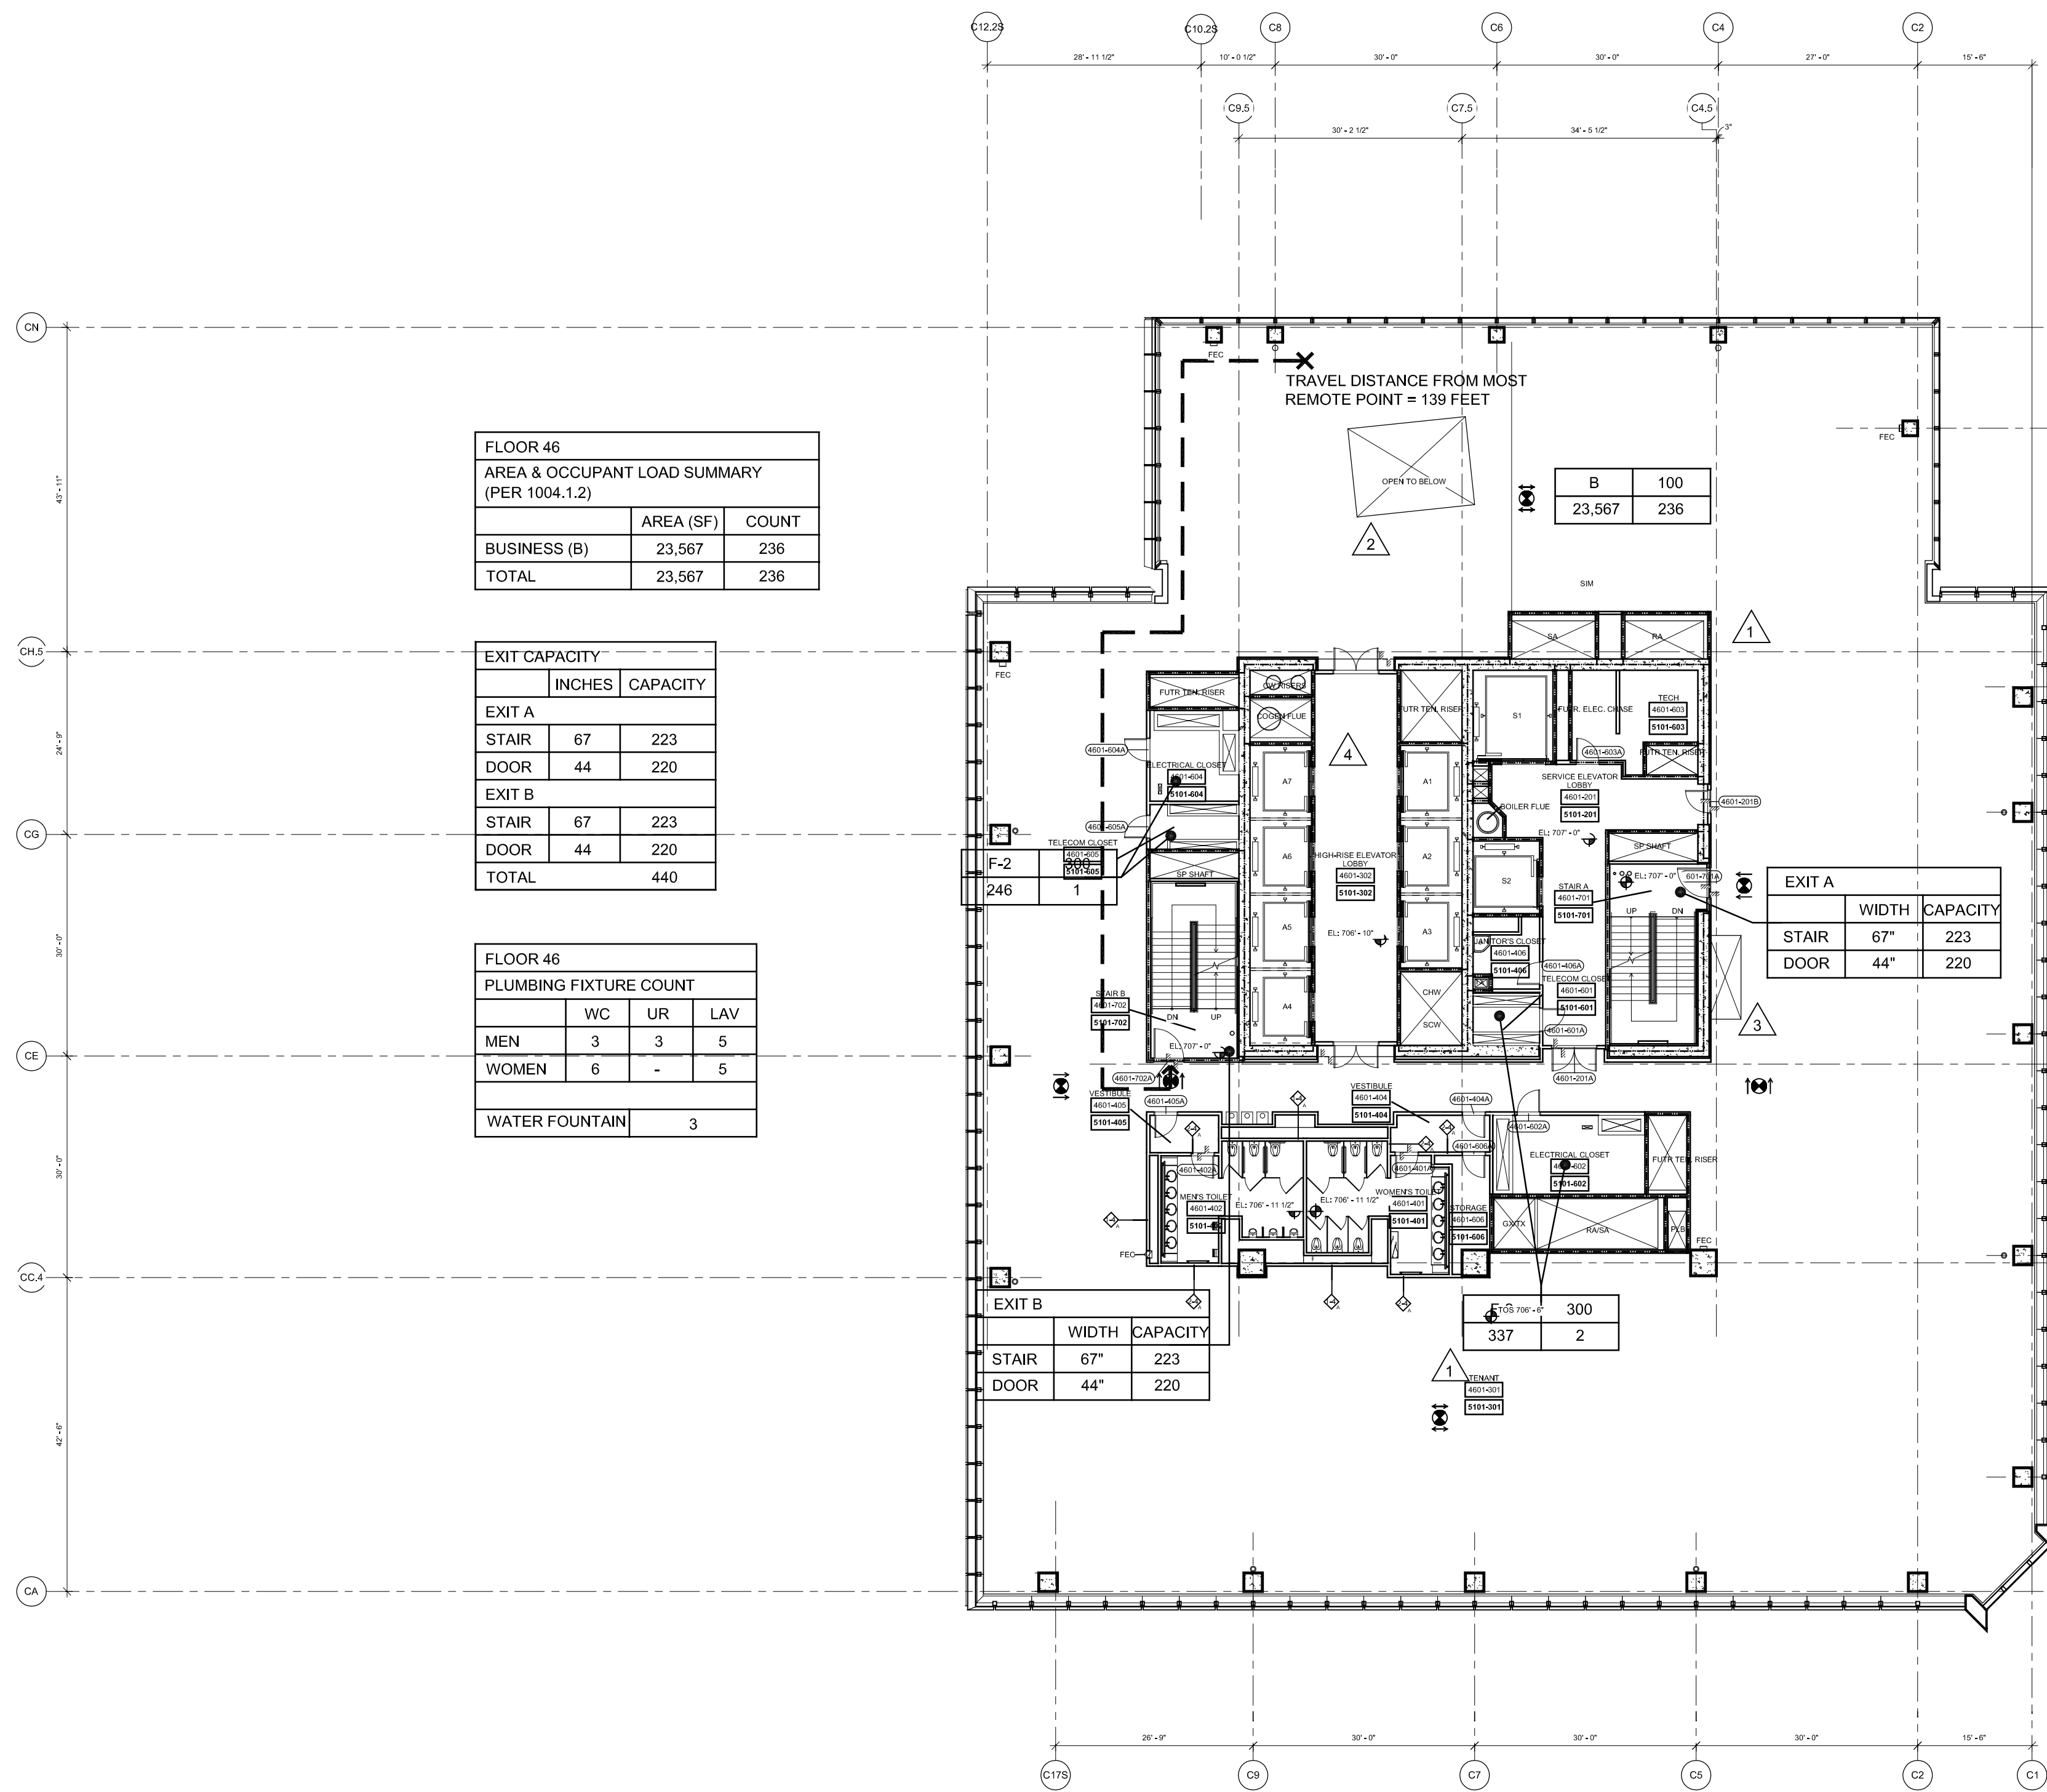


4 Floor 46 (Marking 51) - High-Rise Office
SCALE: 1/16"=1'-0"

NOTE:
1. INTERIOR FIT OUT AND FLOOR OPENING ENCLOSURE BY FUTURE TENANT
2. FOR STAIR LAYOUT INCLUDING PHOTOLUMINESCENT EXIT PATH MARKINGS REFER TO A4-SERIES PLANS & SECTIONS FOR DETAIL

SYMBOL KEY	
	1-HOUR RATED WALL
	2-HOUR RATED WALL
	3-HOUR RATED WALL
	TRAVEL DISTANCE
	ATRIUM SEPARATION
OCCUPANCY	
	OCCUPANCY LOAD FACTOR (PT/100)
	OCCUPANT LOAD (PERSONS)

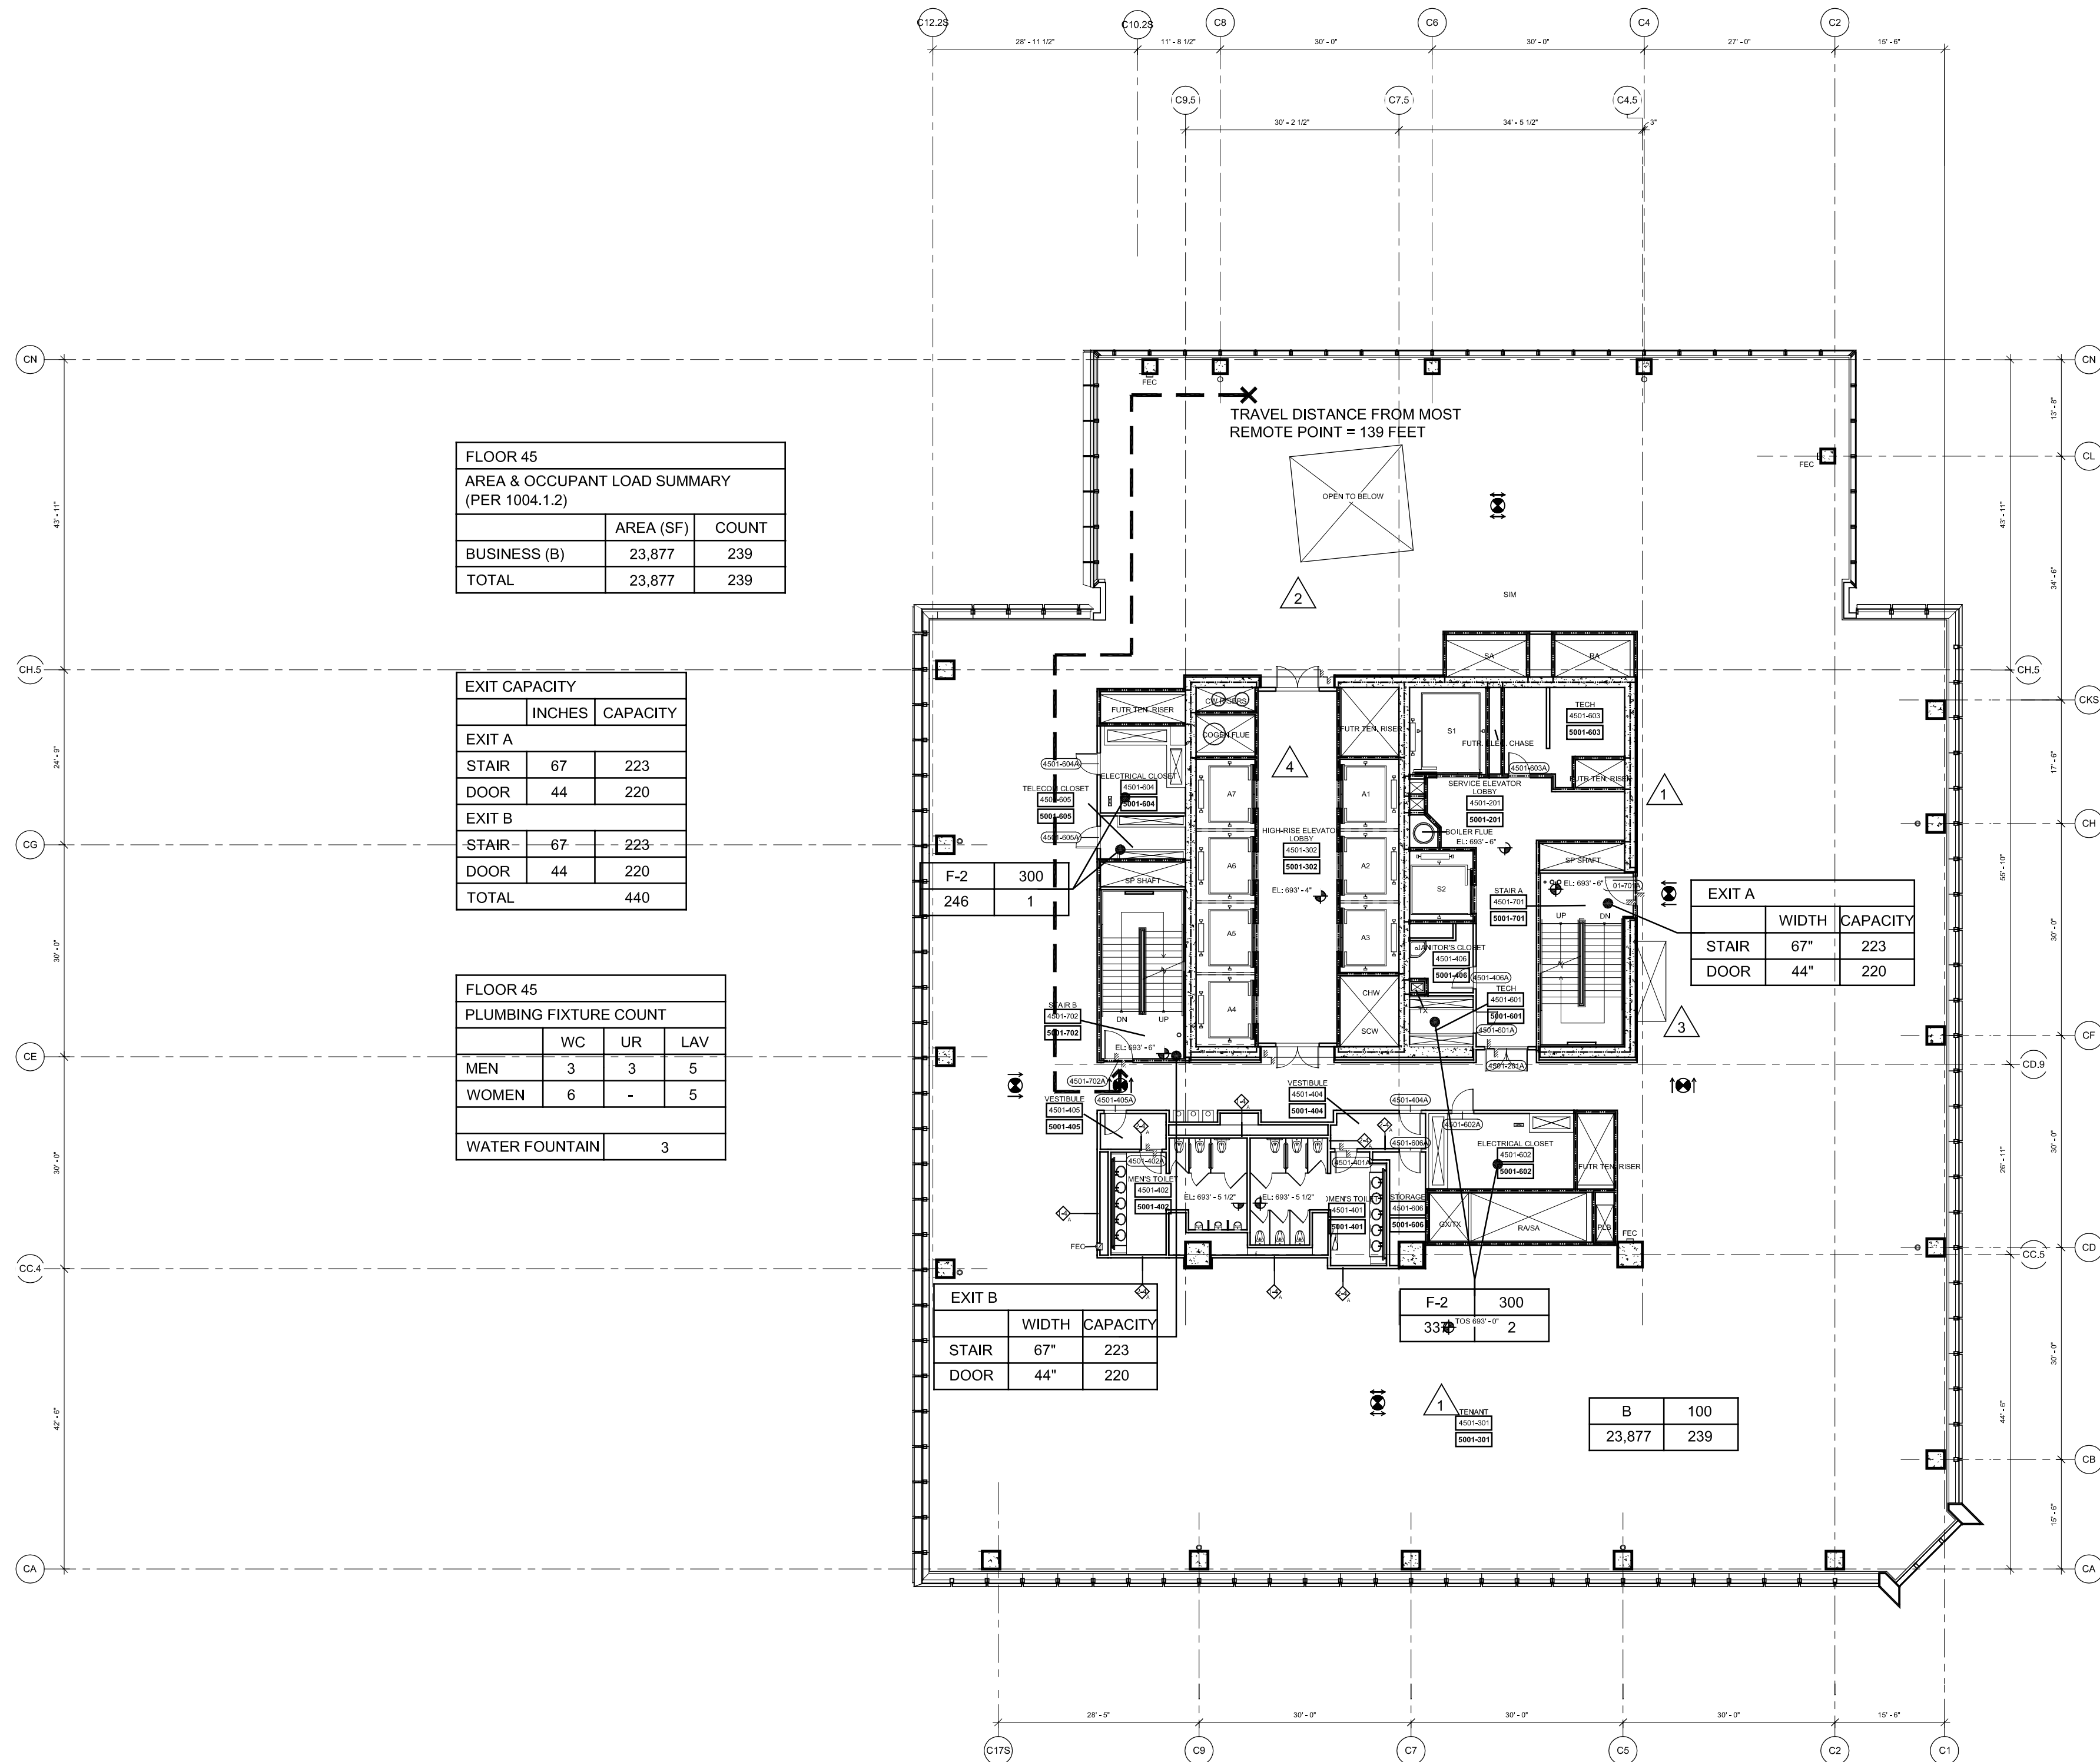


3 Floor 45 (Marking 50) - High-Rise Office
SCALE: 1/16"=1'-0"


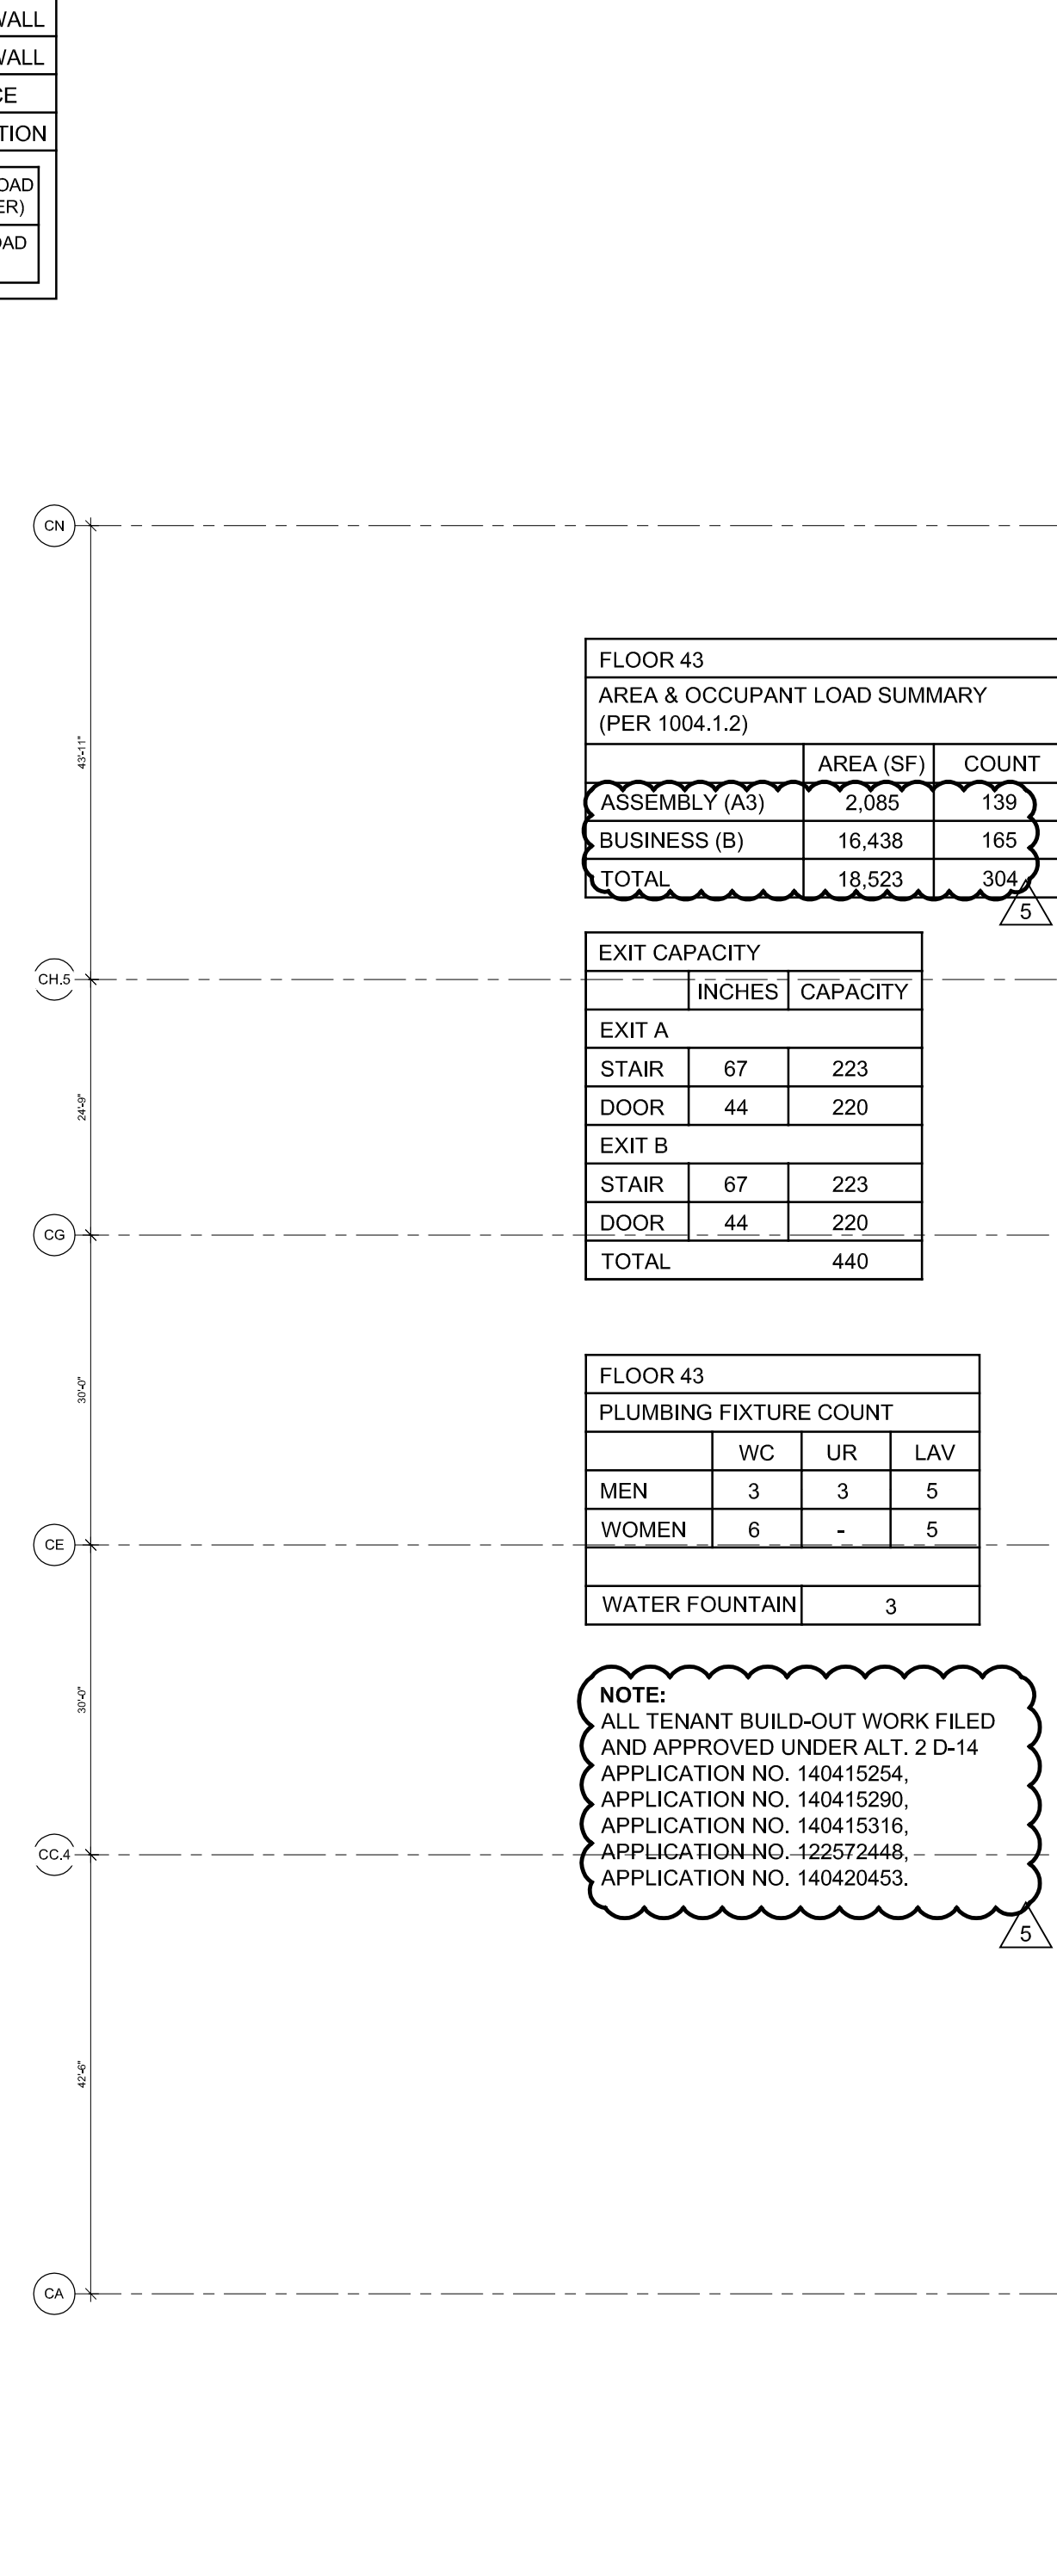


1 Floor 43 (Marking 48) - High-Rise Office
SCALE: 1/16"=1'-0"

NOTE:
ALL TENANT BUILD-OUT WORK FILED AND APPROVED UNDER ALT. 2 D-14
APPLICATION NO. 140415254
APPLICATION NO. 140415254
APPLICATION NO. 140415254
APPLICATION NO. 140415316
APPLICATION NO. 140415316
APPLICATION NO. 140425453

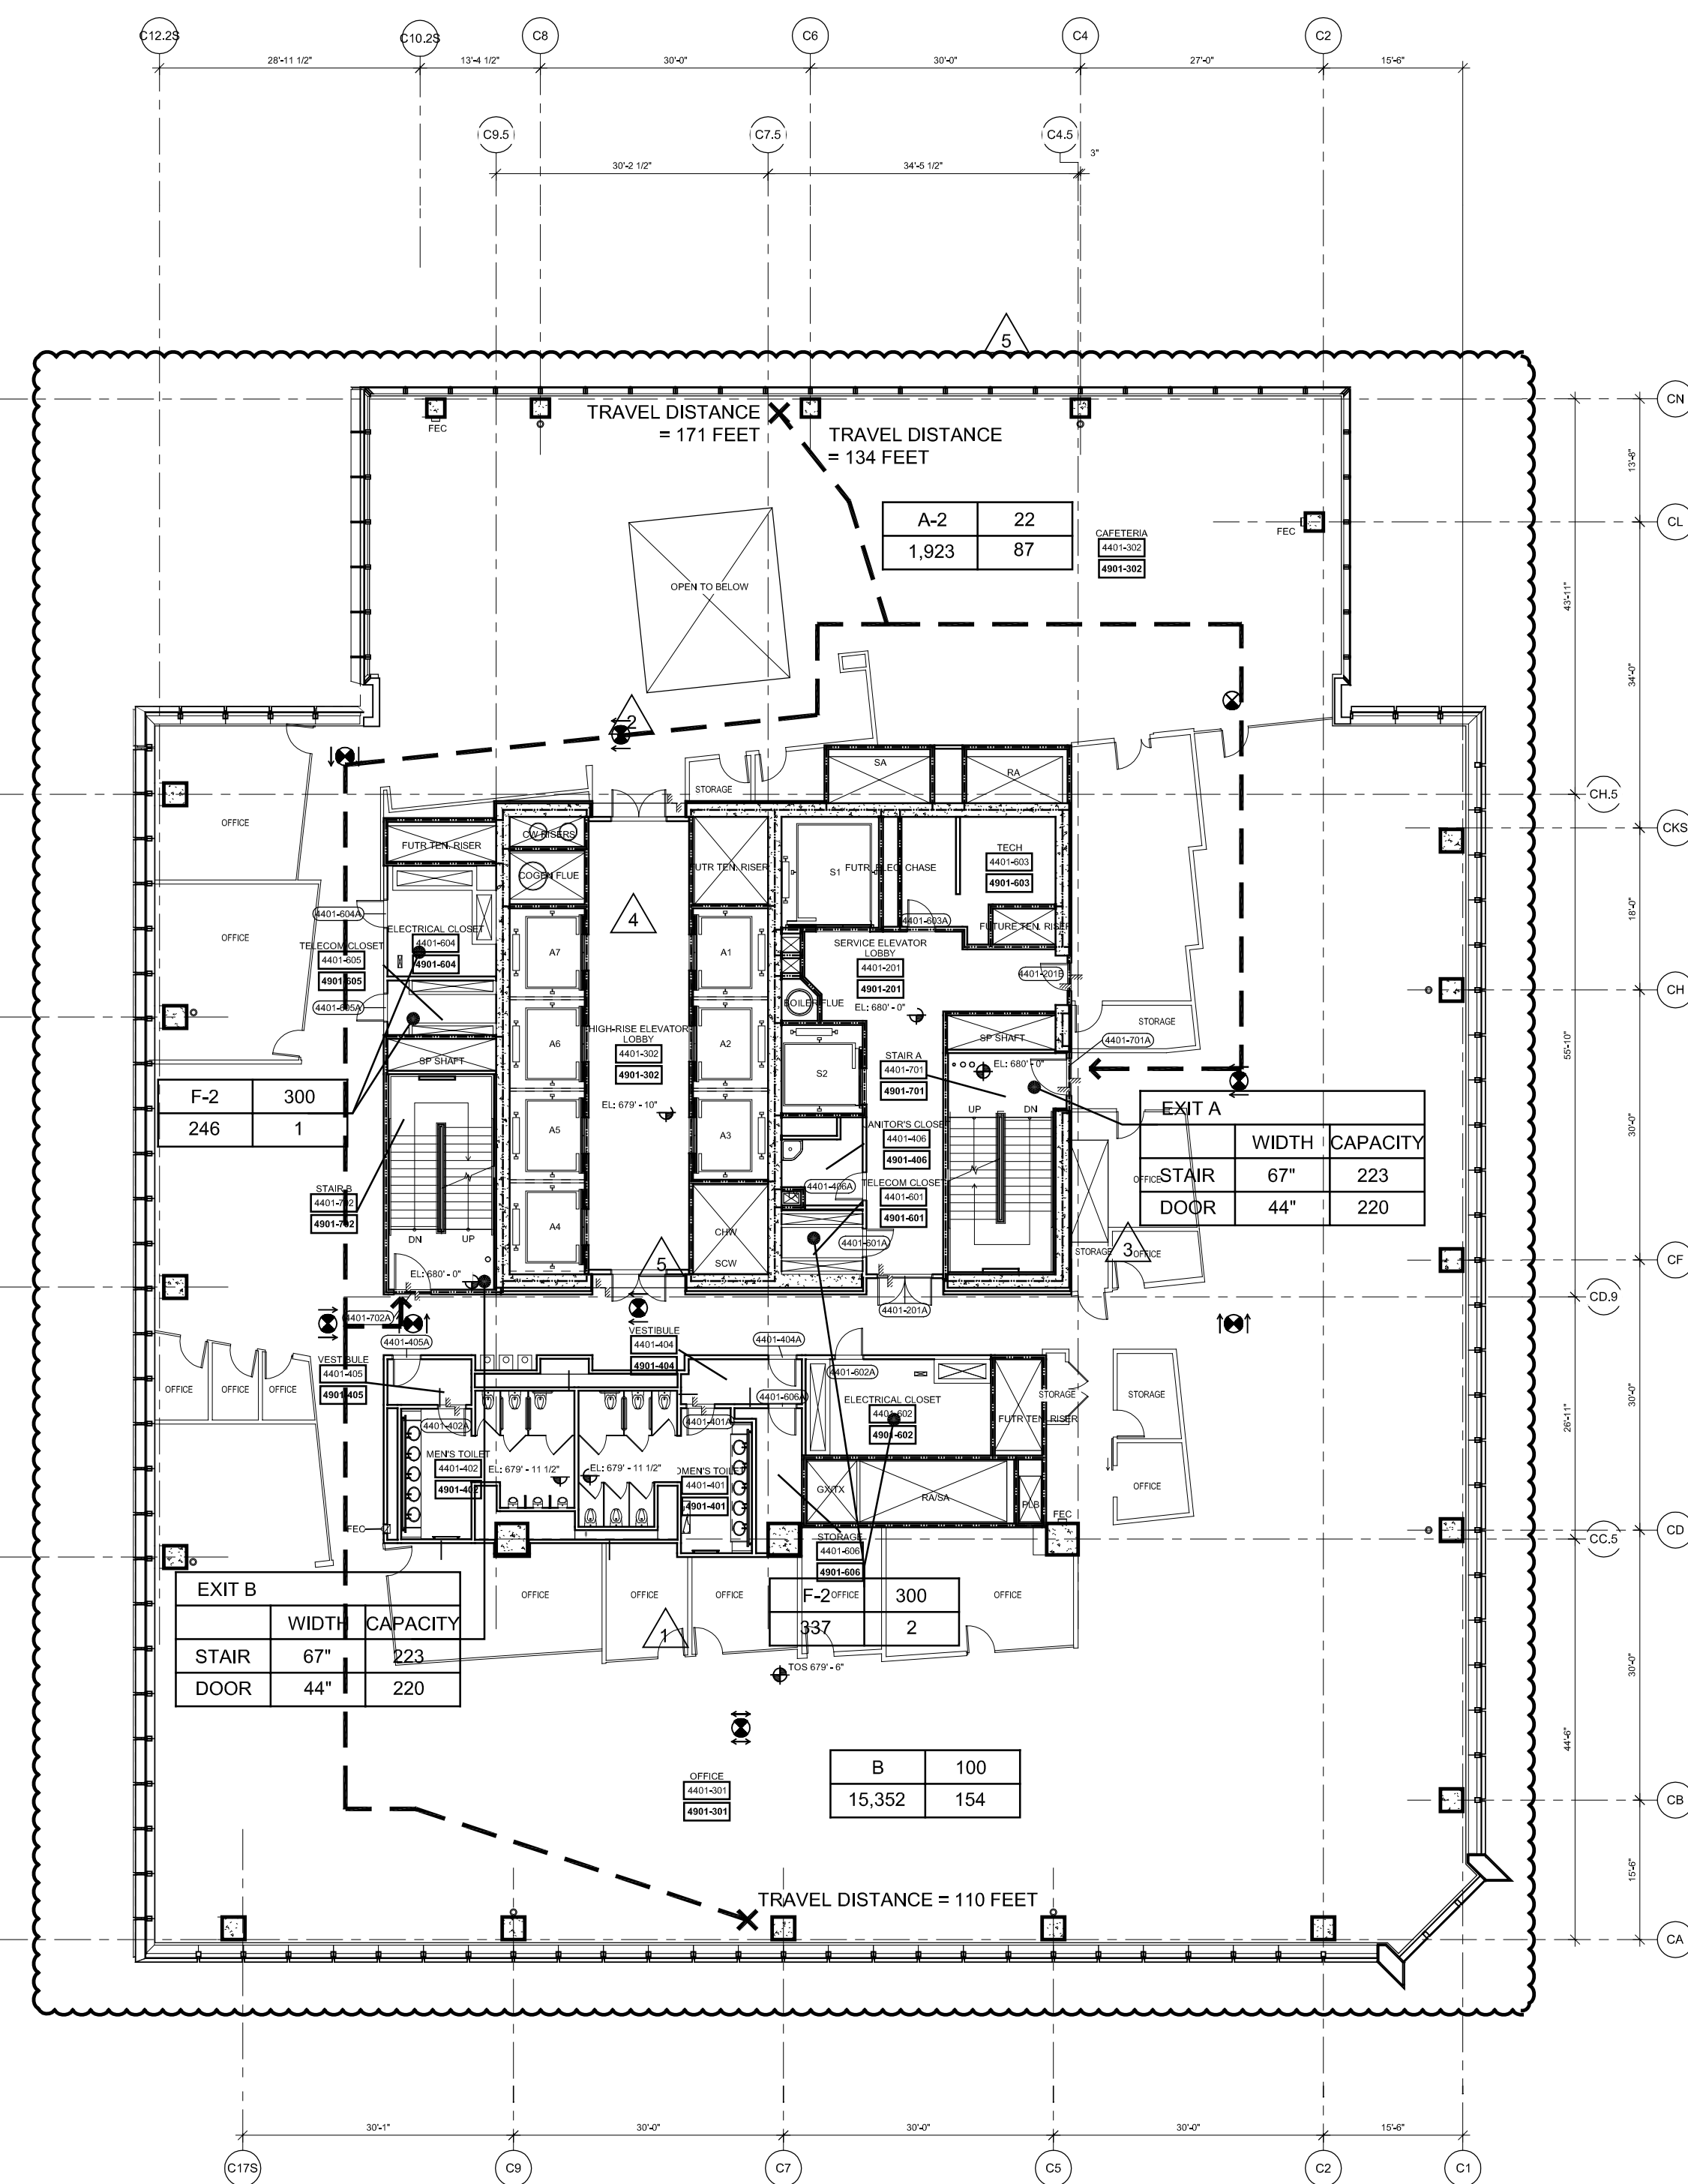

2 Floor 44 (Marking 49) - High-Rise Office
SCALE: 1/16"=1'-0"

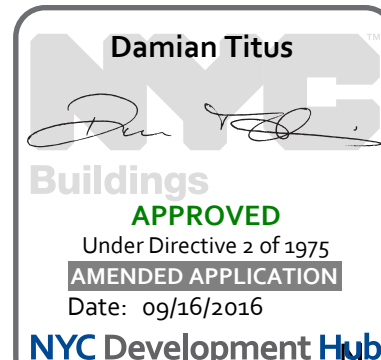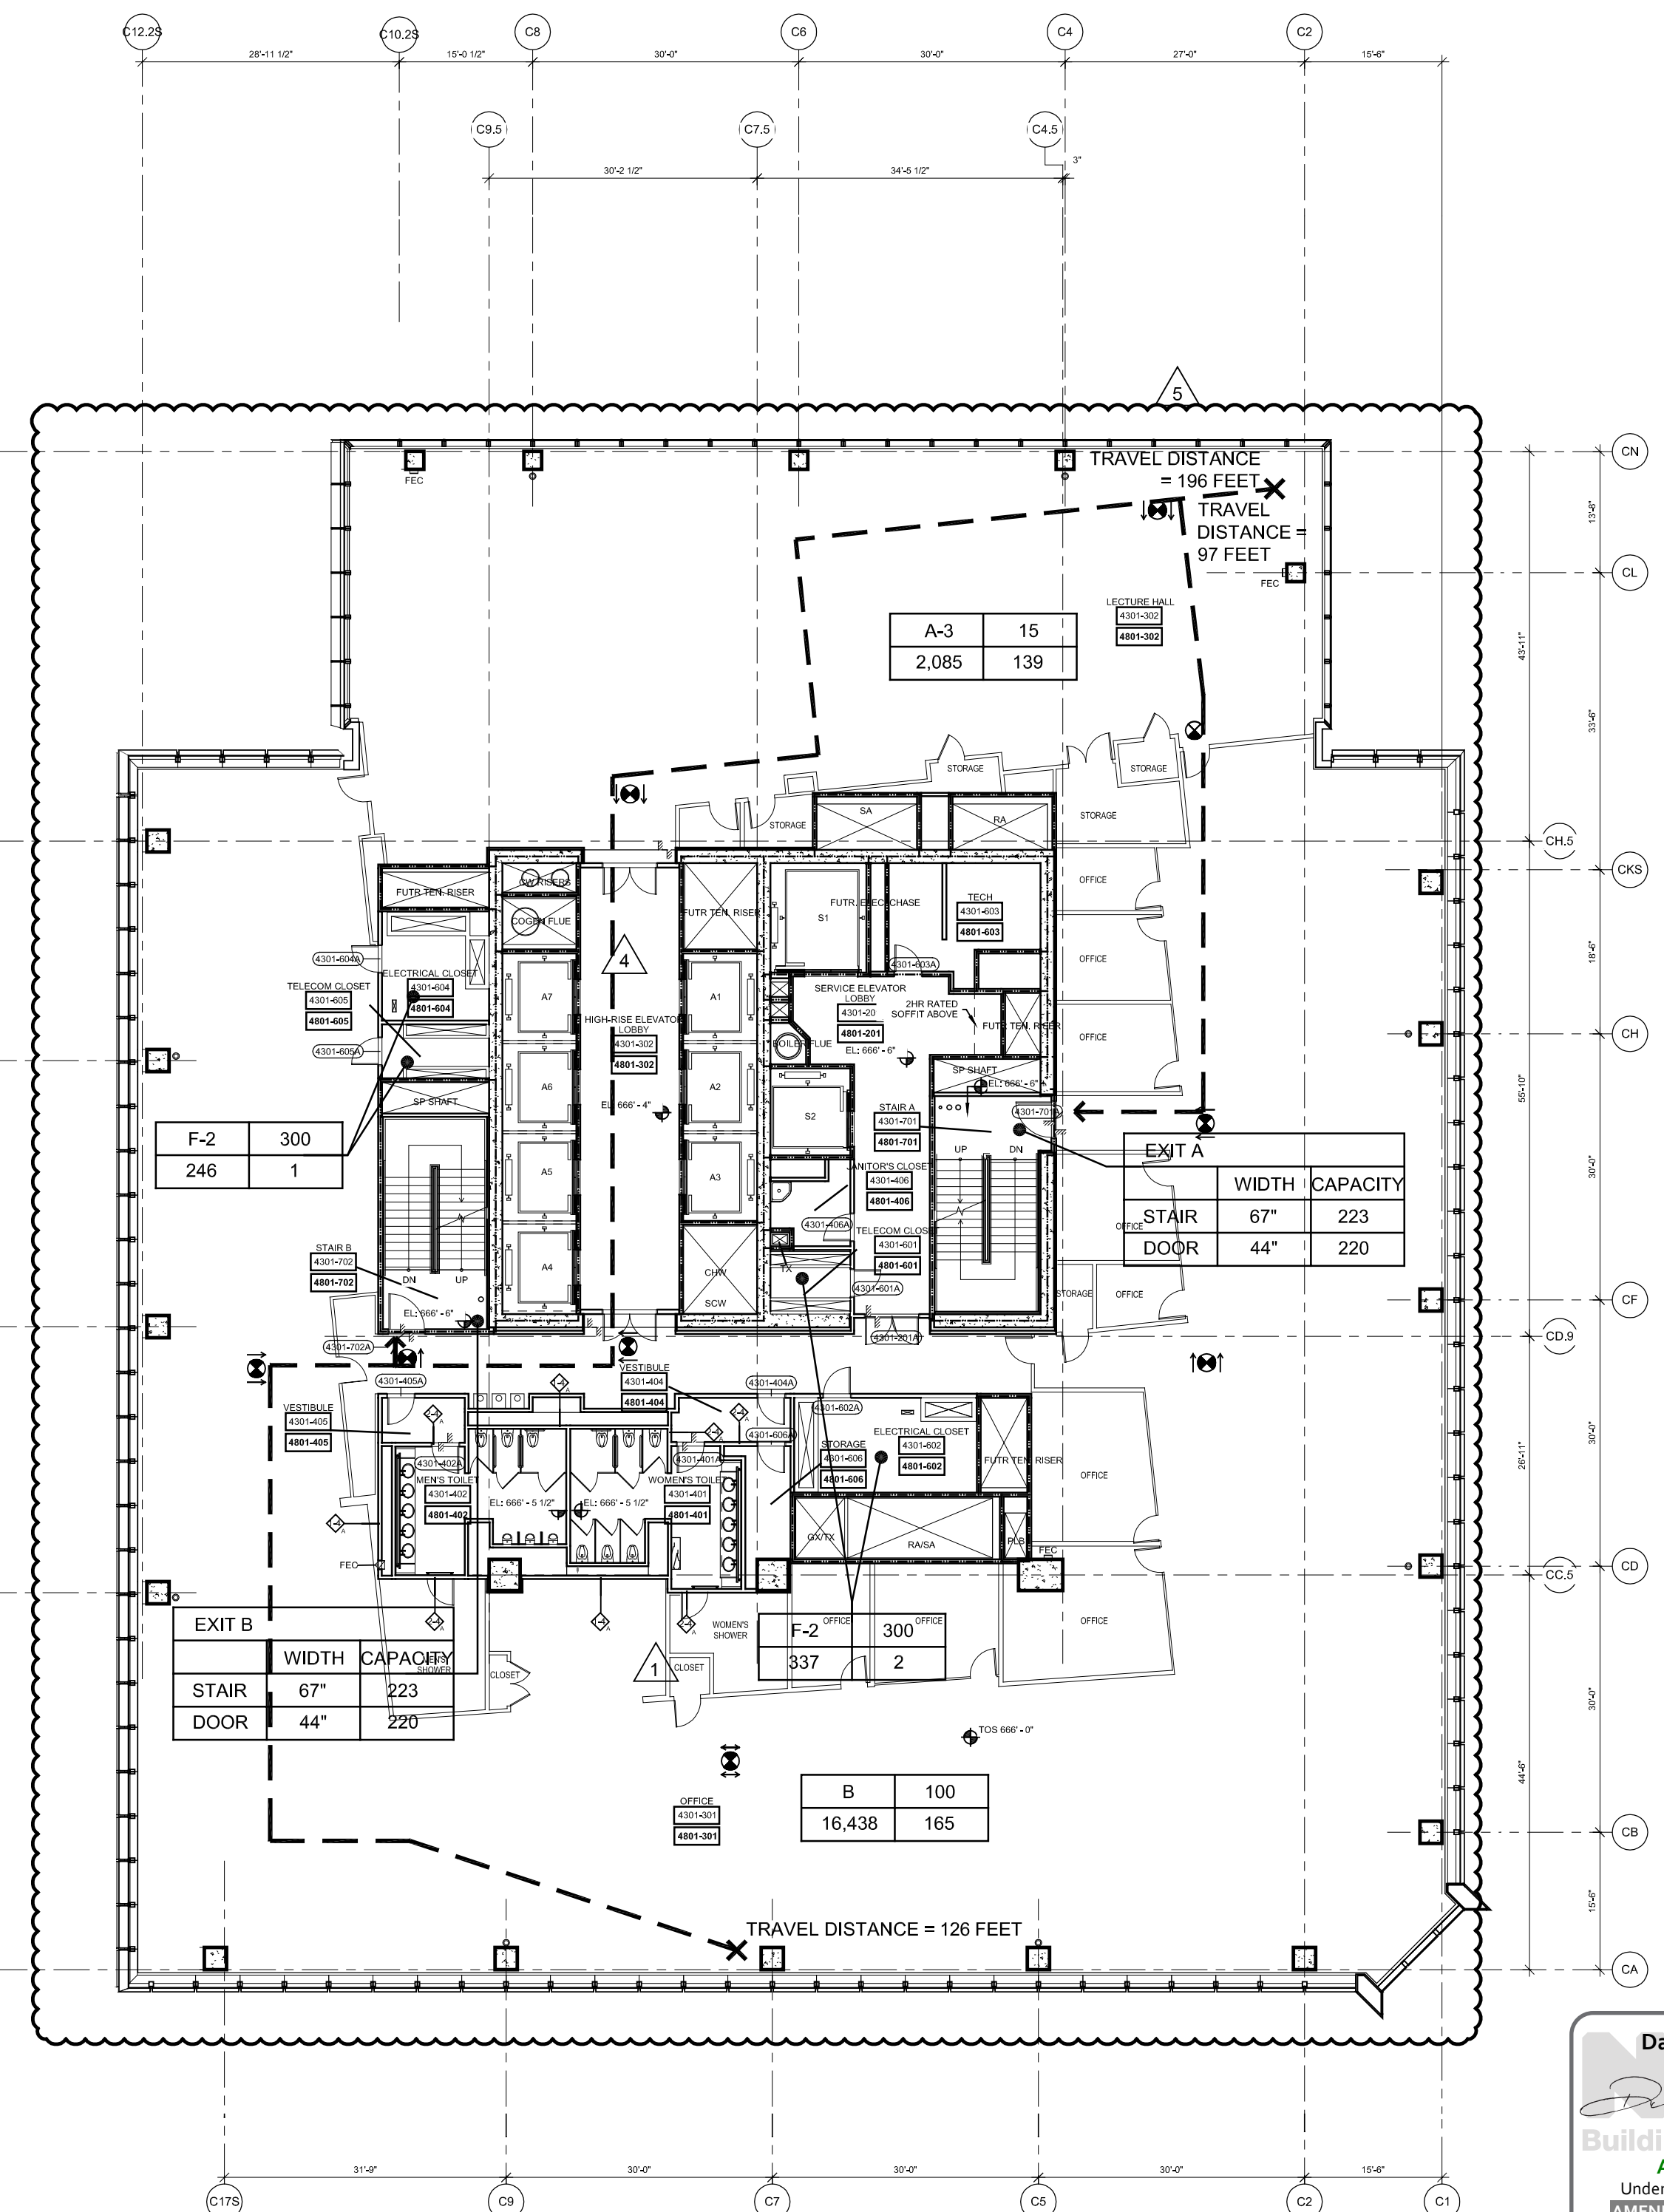

HUDSON YARDS - TOWER C

Address
501 WEST 30TH STREET
NEW YORK, NY

Client
Related Companies
60 Columbus Circle
New York, NY 10023
Tel: 212.801.1000 Fax: 212.801.1048

Oxford Properties Group
320 Park Avenue, 17th Floor
New York, NY 10022
Tel: 212.986.7514 Fax: 212.986.7510

Construction Manager
Tishman Construction Corporation
100 Park Avenue, 5th Floor
New York, NY 10017
Tel: 212.708.3600


Architect
Kohn Pedersen Fox Associates PC
Architects & Planning Consultants
11 West 42nd Street
New York, NY 10036
Tel: 212.977.6500 Fax: 212.956.2526

Structural Engineer
Thornton Tomasetti, Inc.
51 Madison Avenue
New York, NY 10010
Tel: 917.661.7800 Fax: 917.661.7801

Mechanical, Electrical, Plumbing, Fire Protection
Jarvis Baum & Bolles Consulting Engineers
80 Pine Street
New York, NY 10013
Tel: 212.530.9300 Fax: 212.269.5894

6	POST APPROVAL AMENDMENT	09/14/2016
6	POST APPROVAL AMENDMENT	08/19/2016
5	POST APPROVAL AMENDMENT	03/29/2016
4	POST APPROVAL AMENDMENT	11/13/2015
3	POST APPROVAL AMENDMENT	06/26/2015
2	POST APPROVAL AMENDMENT	11/21/2014
1	DOB, BUILDING PERMIT FILING	03/22/2013
N/A	Time	None

Key Plan

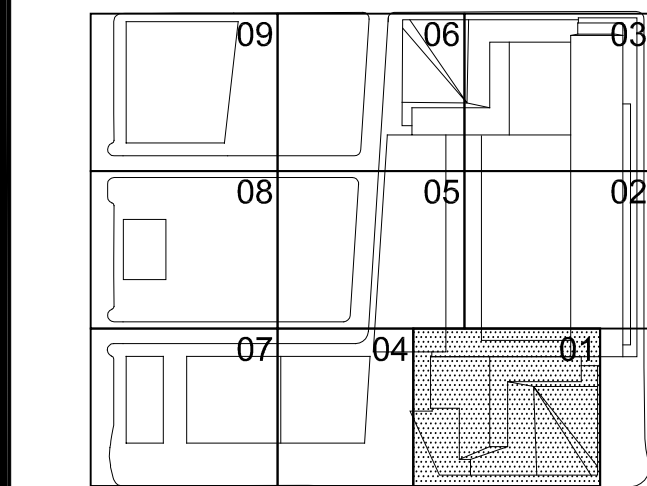

Date
03/22/2013
Project No.
1776.10
Drawing No.
HYE-TC-EG-4301

Drawing Title

LIFE SAFETY
FLOOR PLANS 43-46
(MARKETING 48-51)


Drawing Number
EG-4301

R-S-C/V Drawing Number

EG-119.05

SHEET 21 OF 23

Filename: P:\Projects\1775_WestSideYards\Drawings\CAD\Sheet\TC0308_Perm_SectA-SectorHYE-TC-A1-3201.dwg Plotted by: Loweth Davon Plot Time: 8/14/2016 5:01 PM

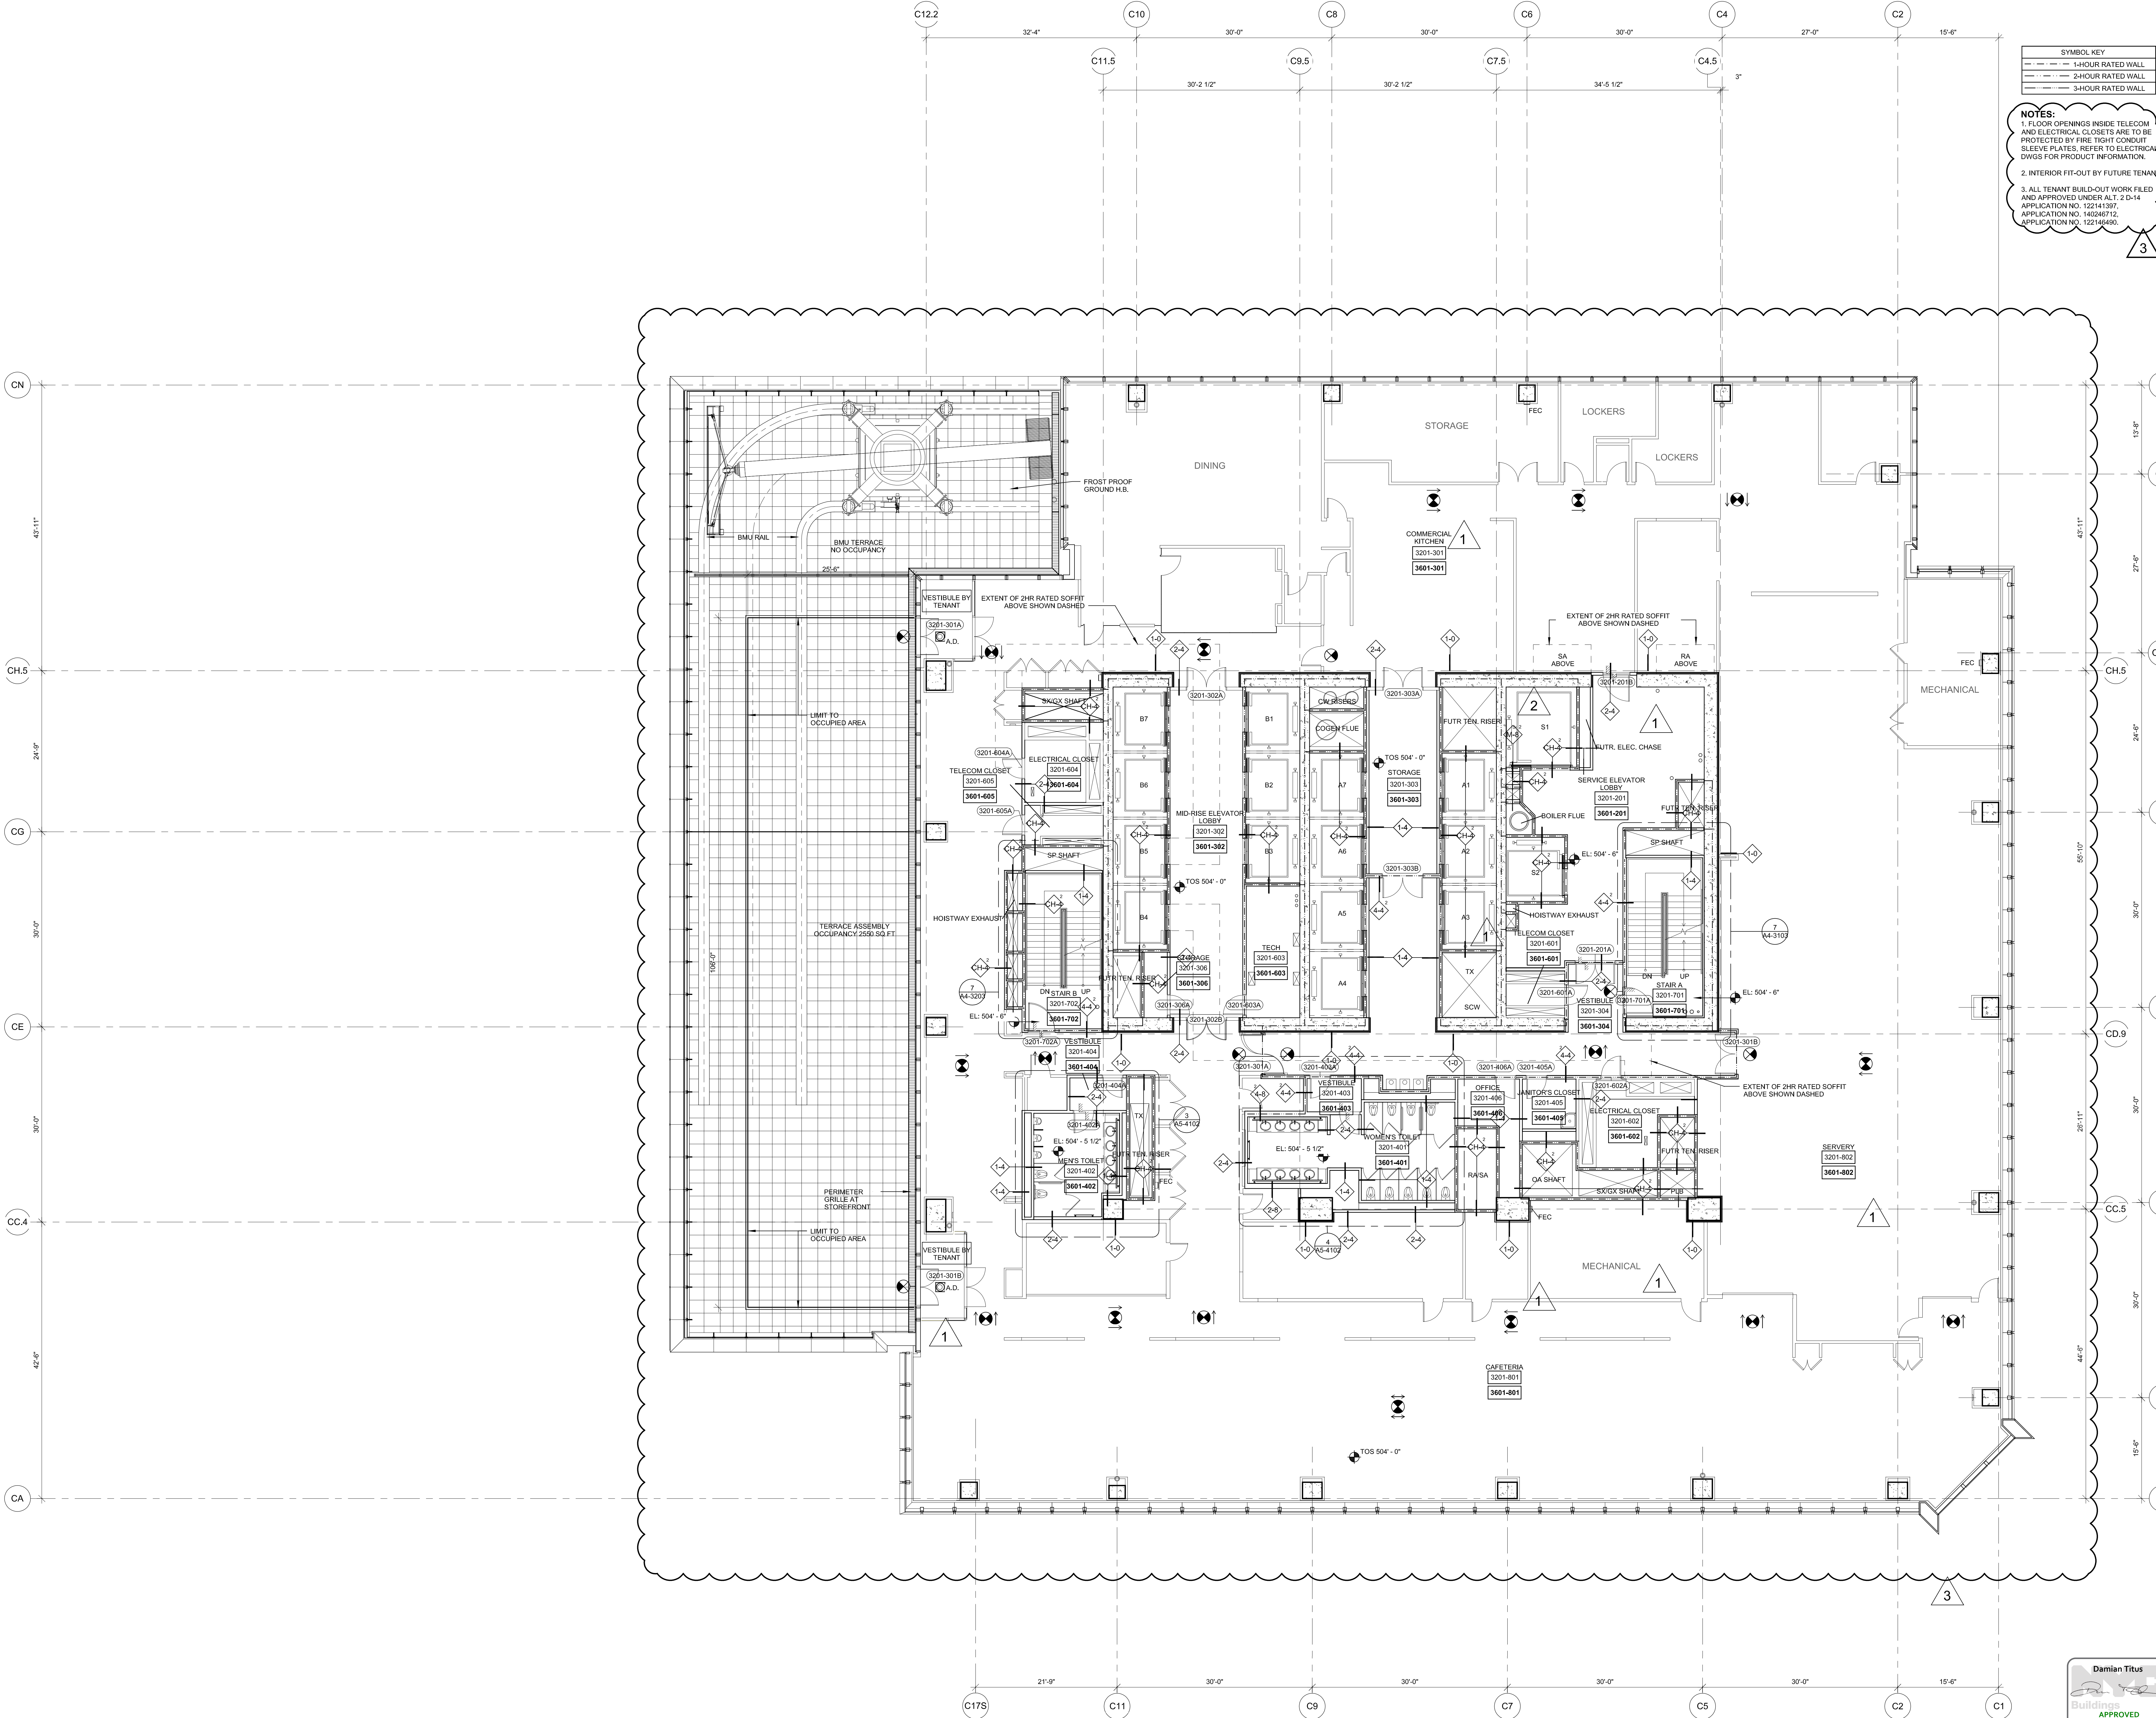

SYMBOL KEY

- 1-HOUR RATED WALL
- 2-HOUR RATED WALL
- 3-HOUR RATED WALL

NOTES:

- FLOOR OPENINGS INSIDE TELECOM AND ELECTRICAL CLOSETS ARE TO BE PROTECTED BY FIRE TIGHT CONDUIT SLEEVE PLATES. REFER TO ELECTRICAL DWGS FOR PRODUCT INFORMATION.
- INTERIOR FIT-OUT BY FUTURE TENANT
- ALL TENANT BUILD-OUT WORK FILED AND APPROVED UNDER ALT. 2 D-14 APPLICATION NO. 122141397, APPLICATION NO. 140246712, APPLICATION NO. 122146480.

Hudson Yards - Tower C

Address
501 WEST 30TH STREET
NEW YORK, NY

Client
Related Companies
60 Columbus Circle
New York, NY 10023
Tel: 212.801.1000 Fax: 212.801.1048

Oxford Properties Group
320 Park Avenue, 5th Floor
New York, NY 10022
Tel: 212.986.7514 Fax: 212.986.7510

Construction Manager
Tishman Construction Corporation
100 Park Avenue, 5th Floor
New York, NY 10017
Tel: 212.708.3600


Architect
Kohn Pedersen Fox Associates PC
Architects & Planning Consultants
11 West 42nd Street
New York, NY 10036
Tel: 212.977.6500 Fax: 212.956.2526

Structural Engineer
Thomson Transmitt, Inc.
51 Madison Avenue
New York, NY 10010
Tel: 917.661.7800 Fax: 917.661.7801

Mechanical, Electrical, Plumbing, Fire Protection
Jarvis Baum & Bolles Consulting Engineers
80 Pine Street
New York, NY 10013
Tel: 212.530.9300 Fax: 212.269.5894

4	POST APPROVAL AMENDMENT	09/14/2016
4	POST APPROVAL AMENDMENT	06/15/2016
3	POST APPROVAL AMENDMENT	03/29/2016
2	POST APPROVAL AMENDMENT	06/26/2015
1	D.O.B. BUILDING PERMIT FILING	03/22/2015
N/A	None	None

Key Plan

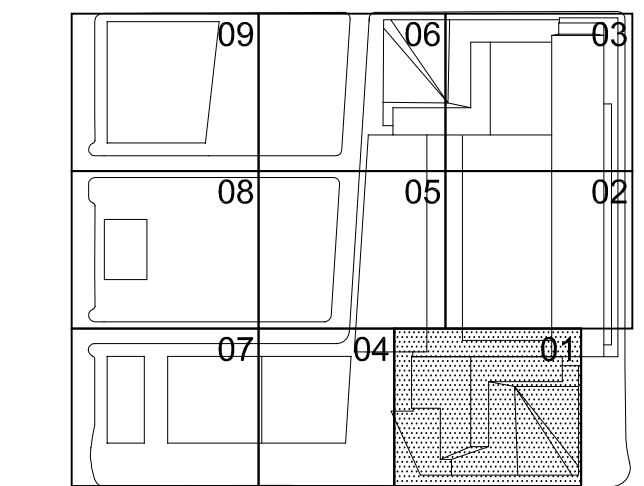

Date: 03/22/2013
Project No: 1776.10
Drawing No:
Sheet Number:
Drawing Title:

HYE-TC-A1-3201

**FLOOR PLAN 32
SECTOR 01
[MARKETING 36]**

Drawing Number

A1-3201


R-S-C-V Drawing Number

A-144.03


SHEET 45 OF 241

1 Floor 32 [MARKETING 36] - Mid-Rise Office
SCALE: 1/8"=1'-0"

Damian Titus
Build **APPROVED**
Under Directive s of 1975
EXERCISE OF AUTHORITY
Date: 09/14/2016
NYC Development H&B

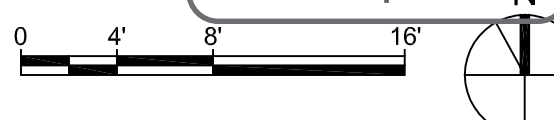

Filename: P:\Projects\1775_WestSideYardsDrawings\CAD\Sheet\TCDSB_Perm_S&A-S&A\HYE-TC-A1-4301.dwg Plotted by: Loweth Davon Plot Time: 8/14/2016 4:57 PM

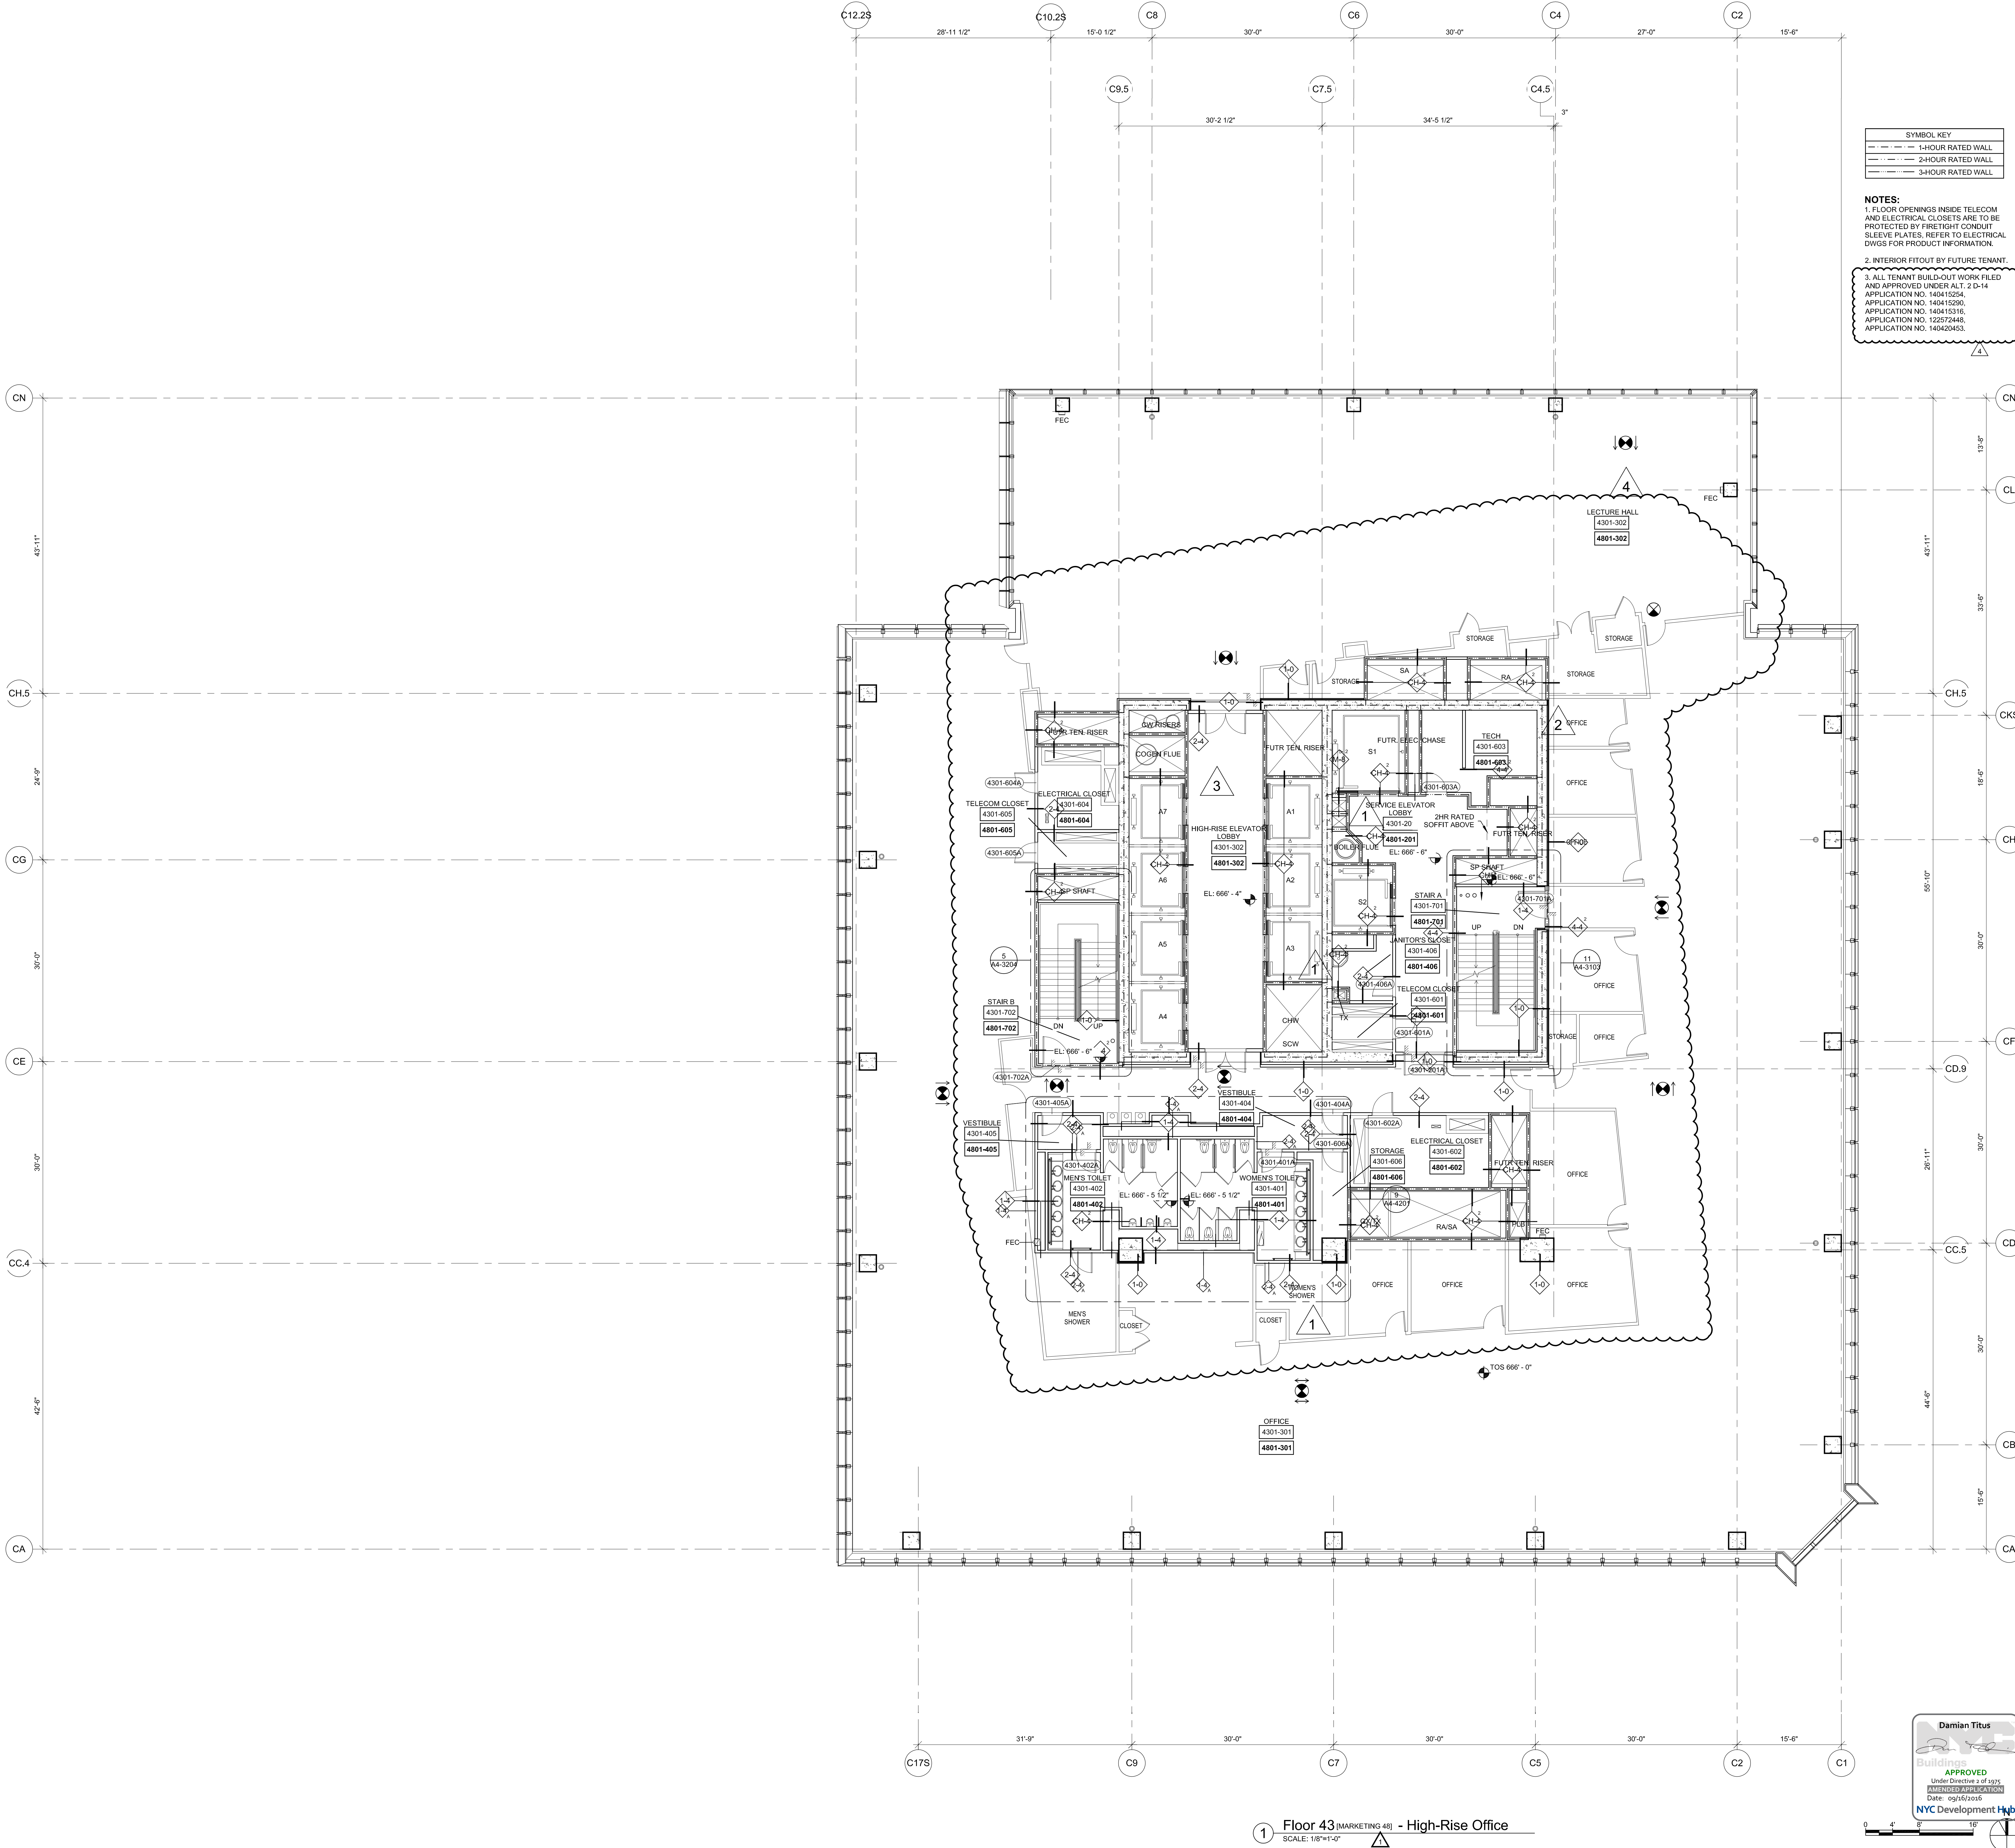

HUDSON YARDS - TOWER C

Address
501 WEST 30TH STREET
NEW YORK, NY

Client
Related Companies
60 Columbus Circle
New York, NY 10023
Tel: 212.801.1000 Fax: 212.801.1048

Oxford Properties Group
320 Park Avenue, 17th Floor
New York, NY 10022
Tel: 212.986.7514 Fax: 212.986.7510

Construction Manager
Tishman Construction Corporation
100 Park Avenue, 5th Floor
New York, NY 10017
Tel: 212.708.3600



Architect
Kohn Pedersen Fox Associates PC
Architects & Planning Consultants
11 West 42nd Street
New York, NY 10036
Tel: 212.977.6500 Fax: 212.956.2526

Structural Engineer
Thomson Tomasetti, Inc.
51 Madison Avenue
New York, NY 10010
Tel: 917.661.7800 Fax: 917.661.7801

Mechanical, Electrical, Plumbing, Fire Protection
Jarvis Baum & Bolles Consulting Engineers
80 Pine Street
New York, NY 10013
Tel: 212.530.9300 Fax: 212.269.5894

5	POST APPROVAL AMENDMENT	09/14/2016
4	DOE APPROVAL AMENDMENT	06/19/2016
4	POST APPROVAL AMENDMENT	03/29/2016
3	POST APPROVAL AMENDMENT	11/13/2015
2	POST APPROVAL AMENDMENT	06/26/2015
1	D.O.B. BUILDING PERMIT FILING	03/22/2013
N/A	Time	N/A

Key Plan

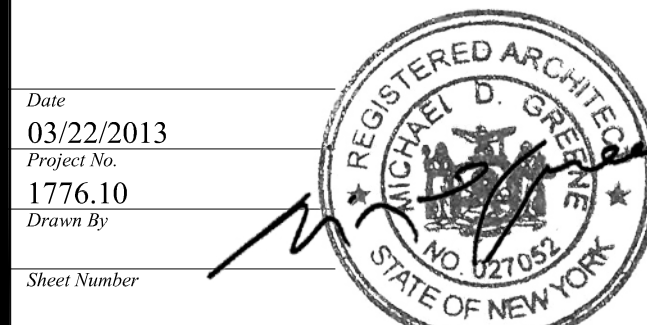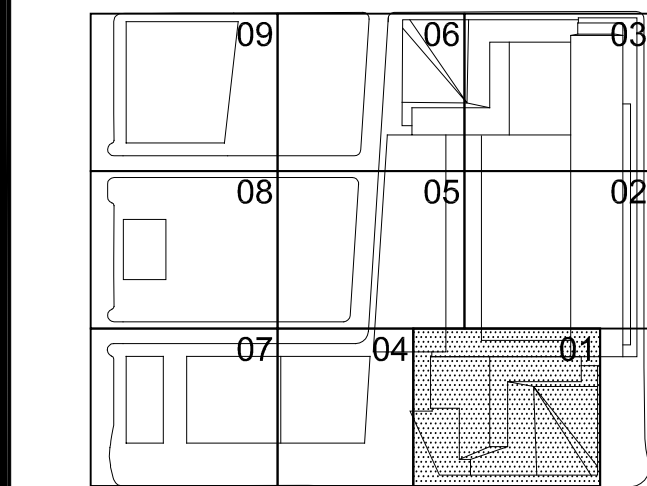

HYE-TC-A1-4301

Drawing Title

**FLOOR PLAN 43
SECTOR 01
[MARKETING 48]**

Drawing Number
A1-4301

R-S&A Drawing Number

A-156.04

SHEET 57 OF 241


Address
501 WEST 30TH STREET
NEW YORK, NY

Oxford Properties Group
320 Park Avenue, 17th Floor
New York, NY 10022
Tel: 212.986.7514 Fax: 212.986.7510

Architect
Kohn Pedersen Fox Associates PC
Architects & Planning Consultants
11 West 42nd Street
New York, NY 10036

Tel: 212.977.6500 Fax: 212.956.2526
Structural Engineer
 Thornton Tomasetti, Inc.
 51 Madison Avenue
 New York, NY 10010
 Tel: 917.661.7800 Fax: 917.661.7801

Mechanical, Electrical, Plumbing, Fire Protection
Jaros Baum & Bolles Consulting Engineers
80 Pine Street
New York, NY 10013
Tel: 212.530.9300 Fax: 212.269.5894

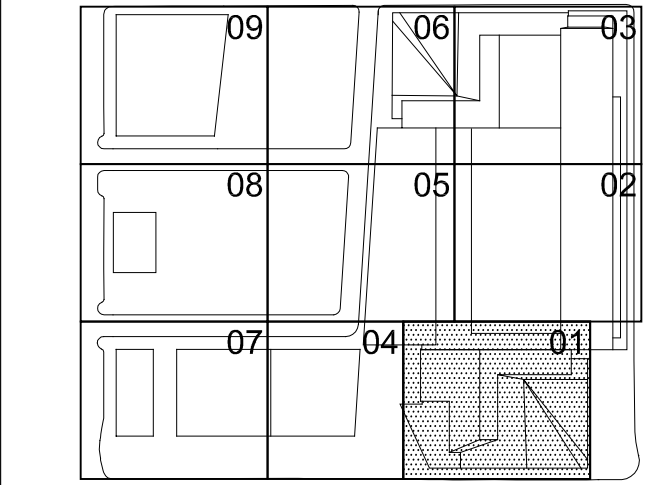

HYE-TC-A1-4401

FLOOR PLAN 44
SECTOR 01
[MARKETING 49]
Drawing Number
A1-4401

B-SC-6N Drawing Number
A-157.04