


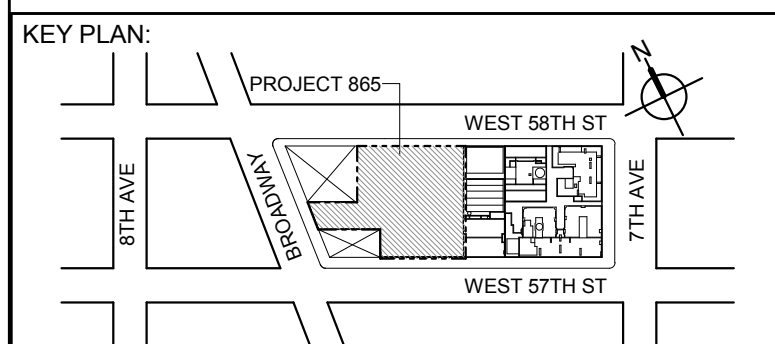

EXIT DOOR SUMMARY - BC TABLE 1005.1			
DOOR DESIGNATION	DOOR WIDTH (IN)	DOORWAY (INCHES PER OCCUPANT)	DOOR CAPACITY TOTAL (1540)
STAIR - A - DOOR	34"	0.2	170
STAIR - B - DOOR	34"	0.2	170
STAIR - C - DOOR	40"	0.2	200
STAIR - D - DOOR	40"	0.2	200
STAIR - E - DOOR	40"	0.2	200
STAIR - G - DOOR	40"	0.2	200
STAIR - H - DOOR	40"	0.2	200
STAIR - J - DOOR	40"	0.2	200
STAIR - K - DOOR	34"	0.2	170

LENGTH OF TRAVEL DISTANCE (WITH SPRINKLER SYSTEM)			
OCCUPANCY GROUP	MAX. TRAVEL DISTANCE (BC TABLE 1015.1)	COMMON PATH OF EGRESS TRAVEL (BC 1013.3)	DEAD END (BC 1016.3)
M	200'	75'	20'
S-1	200'	100'	20'
B	300'	100'	50'

EGRESS AND FIRE RATING LEGEND		
— — — — —	ONE HOUR RATED PARTITION	— — — — — COMMON TRAVEL DISTANCE
— — — — —	TWO HOUR RATED PARTITION	— • • • • — DEAD END
— • • • • —	THREE HOUR RATED PARTITION	— — — — — MAXIMUM TRAVEL DISTANCE
— — — — —	FOUR HOUR RATED PARTITION	— — — — — MAXIMUM TRAVEL DISTANCE
— — — — —	NON RATED SMOKE SEPARATION	WITHIN DWELLING UNIT

* RESTROOM FACILITIES FOR RETAIL ARE LOCATED ON CELLAR FLOOR SHEET

** SHARED UNISEX BATHROOM

PROJECT NORTH		TRUE NORTH	
---------------	---	------------	---

DEVELOPER:
EXTELL DEVELOPMENT COMPANY
805 THIRD AVENUE, 7TH FLOOR
New York, NY 10022 USA
TEL: 212 712 6000 FAX: 212 712 6100

DESIGN ARCHITECT: Base Building Shell & Core
ADRIAN SMITH + GORDON GILL ARCHITECTURE
111 WEST MONROE STREET SUITE 2300
CHICAGO IL 60603
TEL: 312 920 1888 FAX: 312 920 1775

ARCHITECT OF RECORD: Base Building Shell & Core
AAI ARCHITECTS, P.C.
401 Wellington St. W., 3rd Floor
Toronto, ON M5V 1E7 Canada
TEL: 416 967 1500 FAX: 416 967 7150

STRUCTURAL ENGINEERS:
WSP CANTOR SEINUK
228 EAST 45th Street
New York, NY 10017 USA
TEL: 212 687 9868 FAX: 646 487 5501

MEP ENGINEERS:

AKF GROUP
1501 Broadway
New York, NY 10036 USA
TEL: 212 354 5656 FAX: 212 354 5668

GEOTECHNICAL ENGINEERS:
Langan Engineering & Environmental Services
21 Penn Plaza - 360 West 31st Street, 8th Floor
New York, NY 10001-2727
TEL: 212 479 5400 FAX: 212 479 5444


CODE CONSULTANTS:
Construction Consulting Associates
100 Church Street
New York, NY 10007
TEL: 212 385 1818 FAX: 212 385 1911

CURTAINWALL CONSULTANT:
AJLP Consulting
40 Worth Street, Suite 826
New York, NY 10013
TEL: 212 757 5659 FAX: 646 219 8508

LANDMARK/PRESERVATION CONSULTANT:
Higgins Quasebarth & Partners LLC
11 Hanover Square, 16th Floor
New York, NY 10005
TEL: 212 274 9468 FAX: 646 274 9380

LANDMARK/PRESERVATION CONSULTANT:
Jan Hird Pokorny Associates, Inc.
39 West 37th Street, 12A
New York, NY 10018
TEL: 212 759 6462 FAX: 212 759 6540

No.	DESCRIPTION:	DATE:
1	CD PROGRESS ISSUE 1	15 OCT 14
2	D.O.B. SUBMISSION	05 DEC 14
3	CD PROGRESS ISSUE 2	19 DEC 14
4	D.O.B. SUBMISSION	18 FEB 15
5	CD PROGRESS ISSUE 3	09 MAR 15
	D.O.B. SUBMISSION	27 APR 15
6	CD PROGRESS ISSUE 4	01 JUN 15
	D.O.B. AMENDMENT 1	24 JUL 15
7	CD PROGRESS ISSUE 5	10 AUG 15
	D.O.B. AMENDMENT 2	21 SEP 15

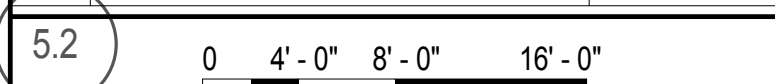

NOT FOR BID/CONSTRUCTION

Discrepancies must be reported immediately to the Architect before proceeding. Only figured dimensions are to be used. Contractors must check all dimensions on site. This drawing is protected by copyright.

ALL DIMENSIONS ARE SHOWN IN IMPERIAL.

CONSULTANT:



PROJECT:

217 WEST 57TH STREET
NEW YORK, NY

DRAWING TITLE:

GROUND FLOOR PLAN
BUILDING CODE NOTES (LOBBY)
(MFD-GROUND FLOOR)

SEAL & SIGNATURE:	DATE:	15 OCT 14
-------------------	-------	-----------

	PROJECT No:	1216-00

	DRAWN: Author	REV:
	CHK: Checker	7

SCALE: 1/8" = 1'-0"



DWG No:

A-035.02

DOB PAGE No:

DOB EMPLOYEE STAMP:		DOB B-SCAN:
---------------------	--	-------------

[illegible]

Damian Titus

Dr. [Signature]



Buildings


APPROVED
Under Directive 2 of 1975

AMENDED APPLICATION
Date: 02/06/2016

NYC Development Hub

--	--

--	--

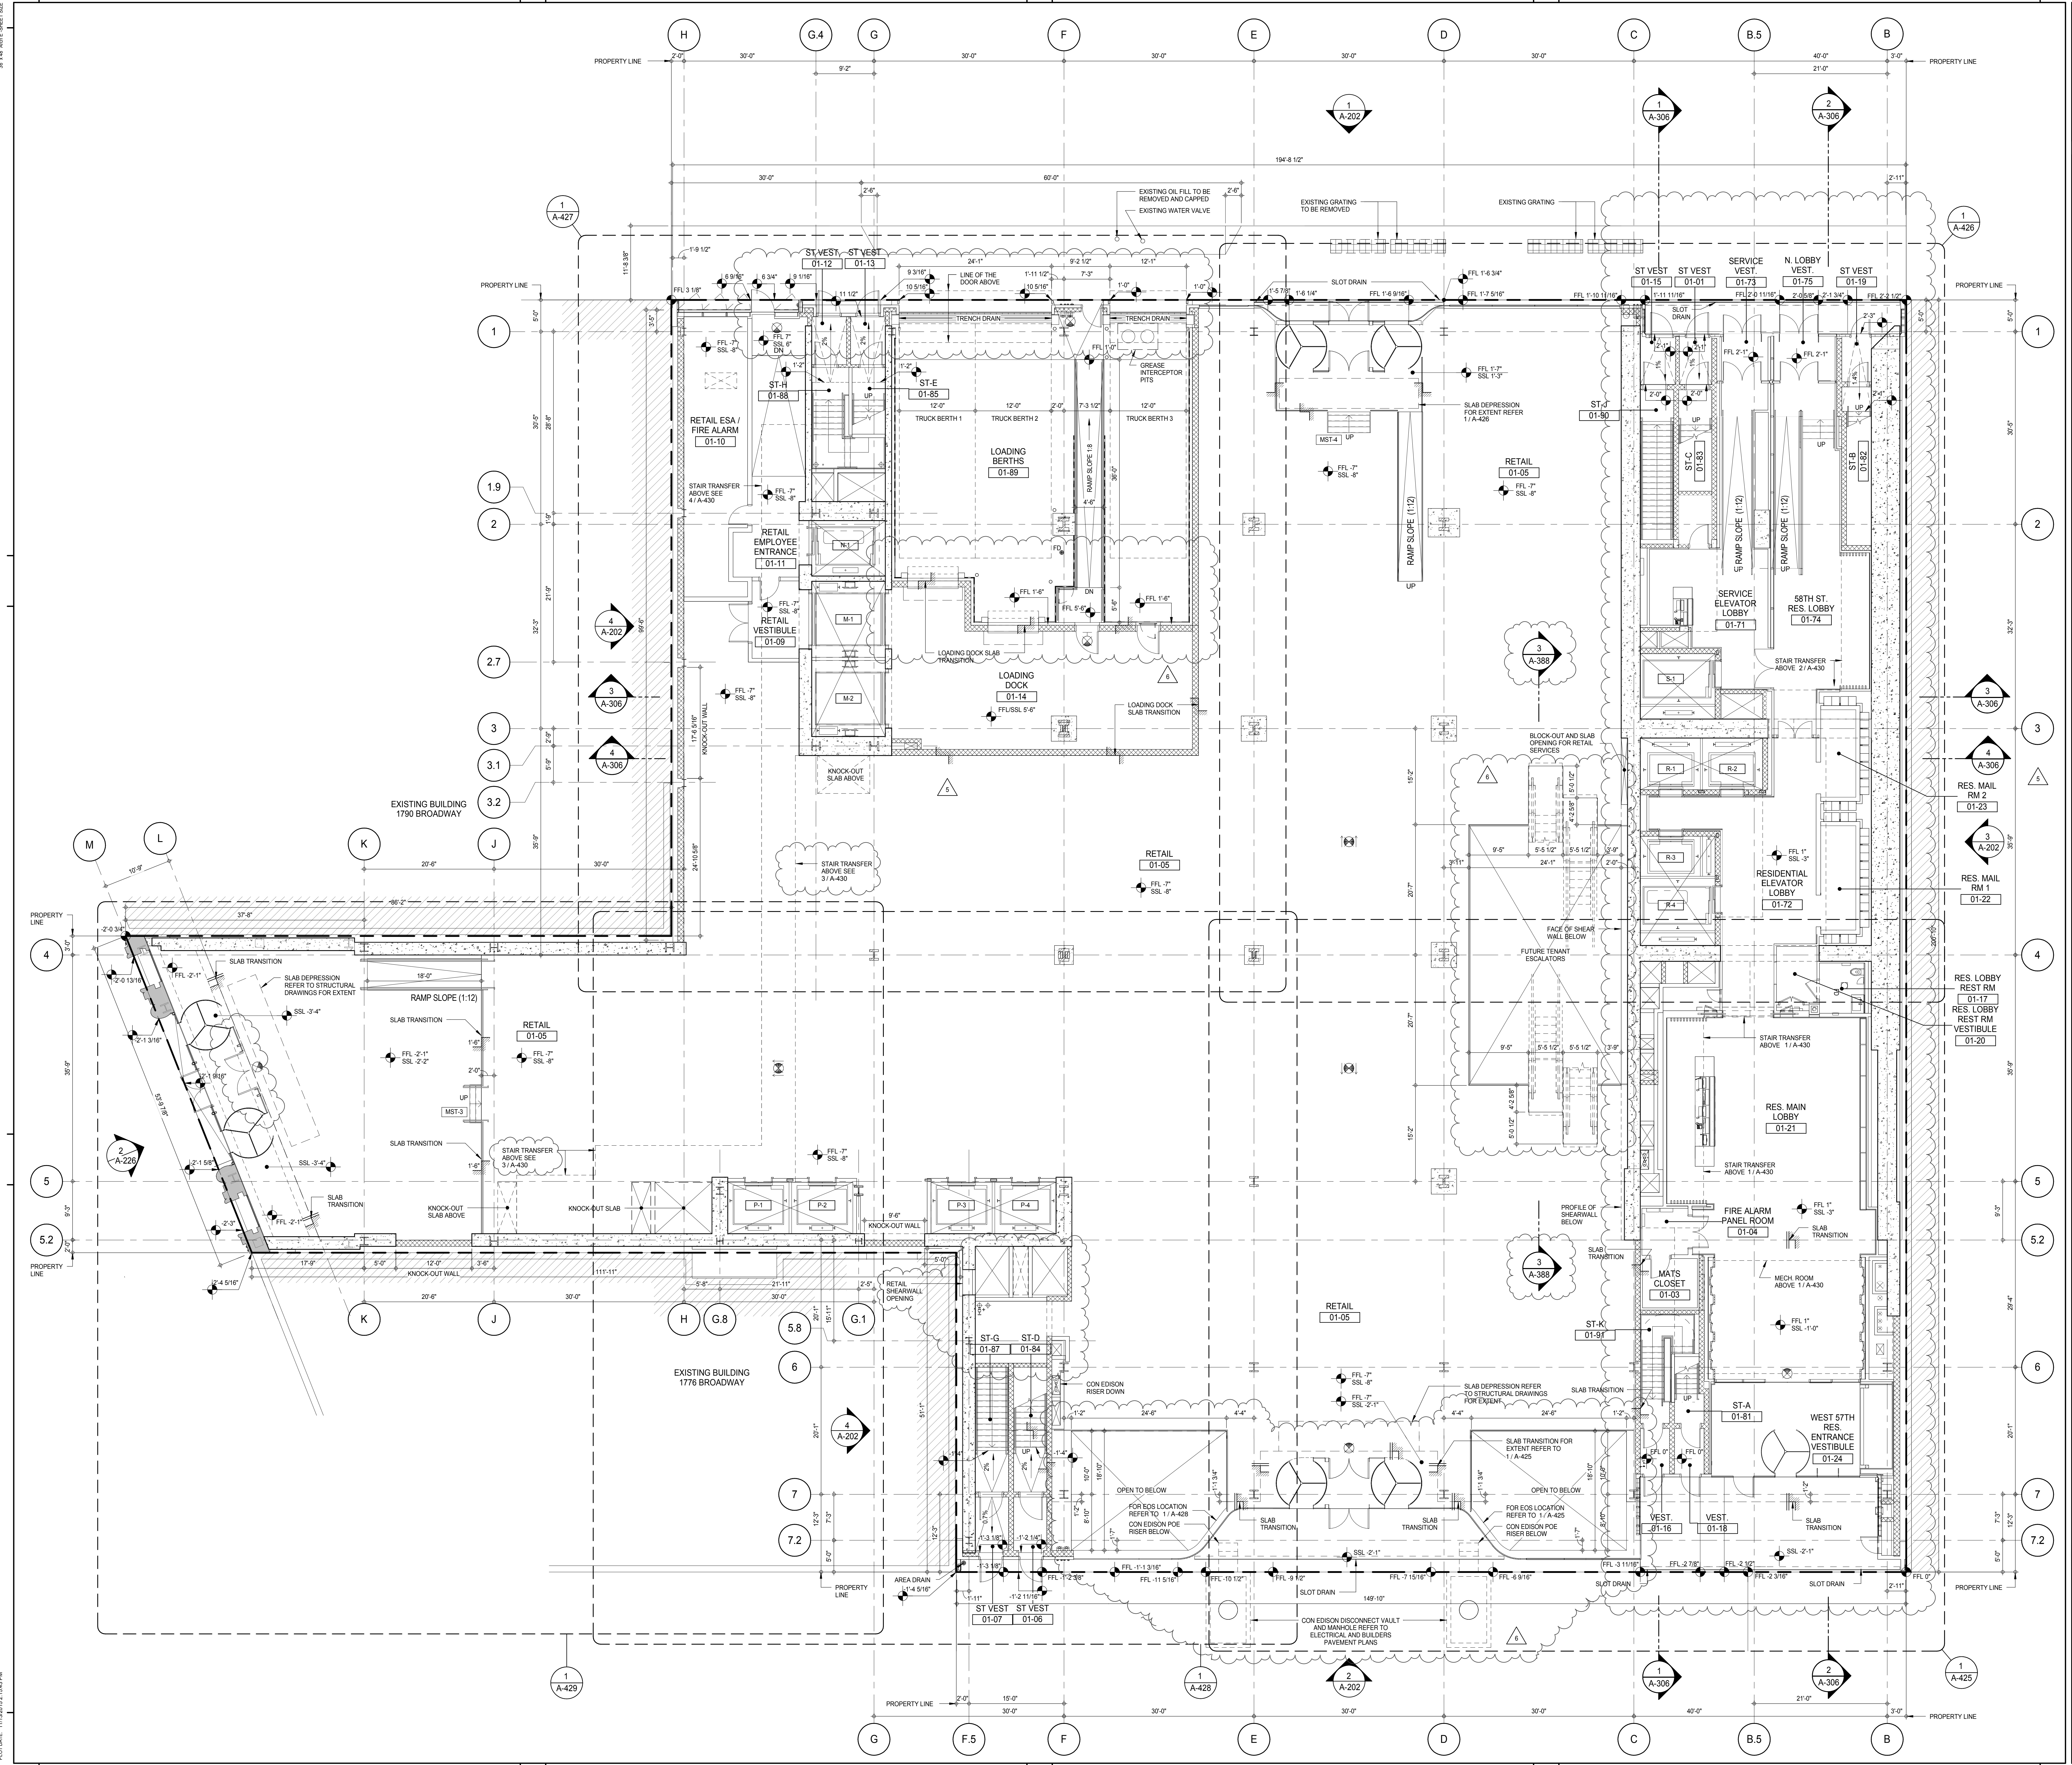

KEY PLAN

PROJECT NORTH

TRUE NORTH

DEVELOPER:

EXTELL DEVELOPMENT COMPANY
805 THIRD AVENUE, 7TH FLOOR
NEW YORK, NY 10022 USA
TEL: 212 712 6000 FAX: 212 712 6100

DESIGN ARCHITECT:

ADRIAN SMITH + GORDON GILL ARCHITECTURE
111 WEST MONROE STREET SUITE 2300
CHICAGO, IL 60603
TEL: 312 920 1888 FAX: 312 920 1775

INTERIOR DESIGNER:

Rottet Architecture and Design Studio, PLLC
288 FIFTH AVE., 7TH FLOOR
NEW YORK, NY 10001
TEL: 646 989 7000 FAX:

ARCHITECT OF RECORD:

AAI ARCHITECTS, P.C.
401 WESTERN ST. W., 3RD FLOOR
TORONTO, ON M5V 1E7 CANADA
TEL: 416 967 1500 FAX: 416 967 7150

STRUCTURAL ENGINEERS:

WSP CANTOR SEINUK
228 EAST 45TH STREET
NEW YORK, NY 10017 USA
TEL: 212 887 8888 FAX: 646 487 5501

MEP ENGINEERS:

AKF GROUP
165 BROADWAY, 22ND FLOOR
NEW YORK, NY 10038 USA
TEL: 212 354 5656 FAX: 212 354 5668

GEOTECHNICAL ENGINEERS:

Langan Engineering & Environmental Services
21 PENN PLAZA - 300 WEST 51ST STREET, 8TH FLOOR
NEW YORK, NY 10001-2727
TEL: 212 479 5400 FAX: 212 479 5444

CODE CONSULTANTS:

Construction Consulting Associates
100 Church Street
New York, NY 10007
TEL: 212 385 1818 FAX: 212 385 1911

CURTAINWALL CONSULTANT:

AJLP Consulting
40 WORTH STREET, SUITE 826
NEW YORK, NY 10013
TEL: 212 757 5550 FAX: 646 219 8508

LANDMARK/PRESERVATION CONSULTANT:

Jan Hird Pokorny Associates, Inc.
39 WEST 57TH STREET, 12A
NEW YORK, NY 10019
TEL: 212 759 6452 FAX: 212 759 6540

No.	DESCRIPTION	DATE
1	CD PROGRESS ISSUE 1	15 OCT 14
2	CD PROGRESS ISSUE 2	19 DEC 14
3	D.O.B. SUBMISSION	18 FEB 15
4	CD PROGRESS ISSUE 3	09 MAR 15
5	D.O.B. SUBMISSION	27 APR 15
6	CD PROGRESS ISSUE 4	01 JUN 15
	D.O.B. AMENDMENT 1	24 JUL 15
	CD PROGRESS ISSUE 5	10 AUG 15
	D.O.B. AMENDMENT 2	21 SEP 15

0 4'-0" 8'-0" 16'-0"

NOT FOR BID/CONSTRUCTION

Discrepancies must be reported immediately to the Architect before proceeding. Only figured dimensions are to be used. Contractors must check all dimensions on site. This drawing is protected by copyright.

ALL DIMENSIONS ARE SHOWN IN IMPERIAL.

CONSULTANT:

AAI
ARCHITECTS, P.C.

PROJECT:

217 WEST 57TH STREET
NEW YORK, NY

DRAWING TITLE:

GROUND FLOOR PLAN (LOBBY)
(MFD-GROUND FLOOR)

SEAL & SIGNATURE:

DATE: 15 OCT 14
PROJECT No: 1216-00
DRAWN: Author
CHK: Checker
SCALE: 1/8" = 1'-0"
DWG No: **A-105.02**
DOB PAGE No: DOB PAGE No: DOB 5-SCAN:

DOB EMPLOYEE STAMP:

Damian Titus
BUILDING APPROVED
Under Directive 2 of 1975
Date: 03/04/2016
NYC Development Hub