


**SECTION D-D THRU TUNNEL**

SCALE: 1/8"=1'-0"

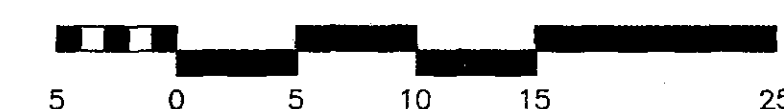

**11 TH AVE. PORTAL  
FIRE DEPARTMENT CONNECTION  
SECTION**

No.	Revisions	Date	By
1	CONFORMED SET	01/03/03	CA



This material is owned by and is the sole and exclusive property of the National Railroad Passenger Corporation (Amtrak), Office of Engineering, and is supplied on a confidential basis solely for use in connection with the design and construction of Amtrak facilities and equipment. The reproduction, display, sale or other disposition of this document without the express written consent of the National Railroad Passenger Corporation, Office of Engineering, is prohibited.

**Office of Chief Engineer  
STRUCTURES**

National Railroad Passenger Corporation  
30th Street Station, Philadelphia, Pennsylvania 19104

Approved	Date



PARSONS TRANSPORTATION GROUP  
JENNY ENGINEERING CORPORATION  
JOINT VENTURE  
MDM CONSULTING ENGINEERS

REHABILITATION OF AMTRAK NEW YORK RAILROAD TUNNELS			
INTERIM FIRE STANDPIPE			
Designed SC/AF	Drawn BS/JC	Checked CA	Date 02/05/02

File No.	
Design No.	7076
Sheet No.	OF
Job No.	<b>FP-125</b>

27