




① East
3/64" = 1'-0"

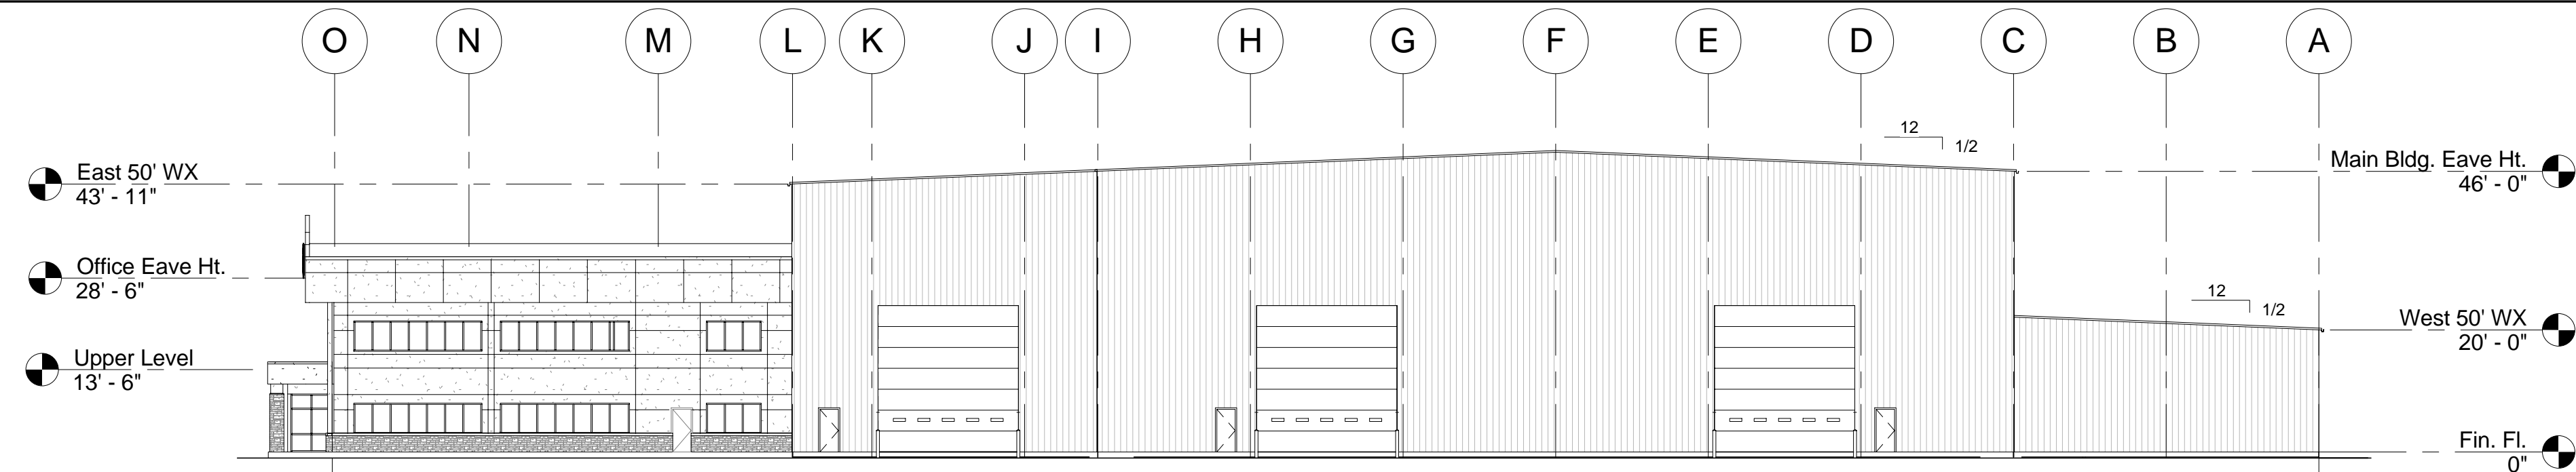

② North
3/64" = 1'-0"

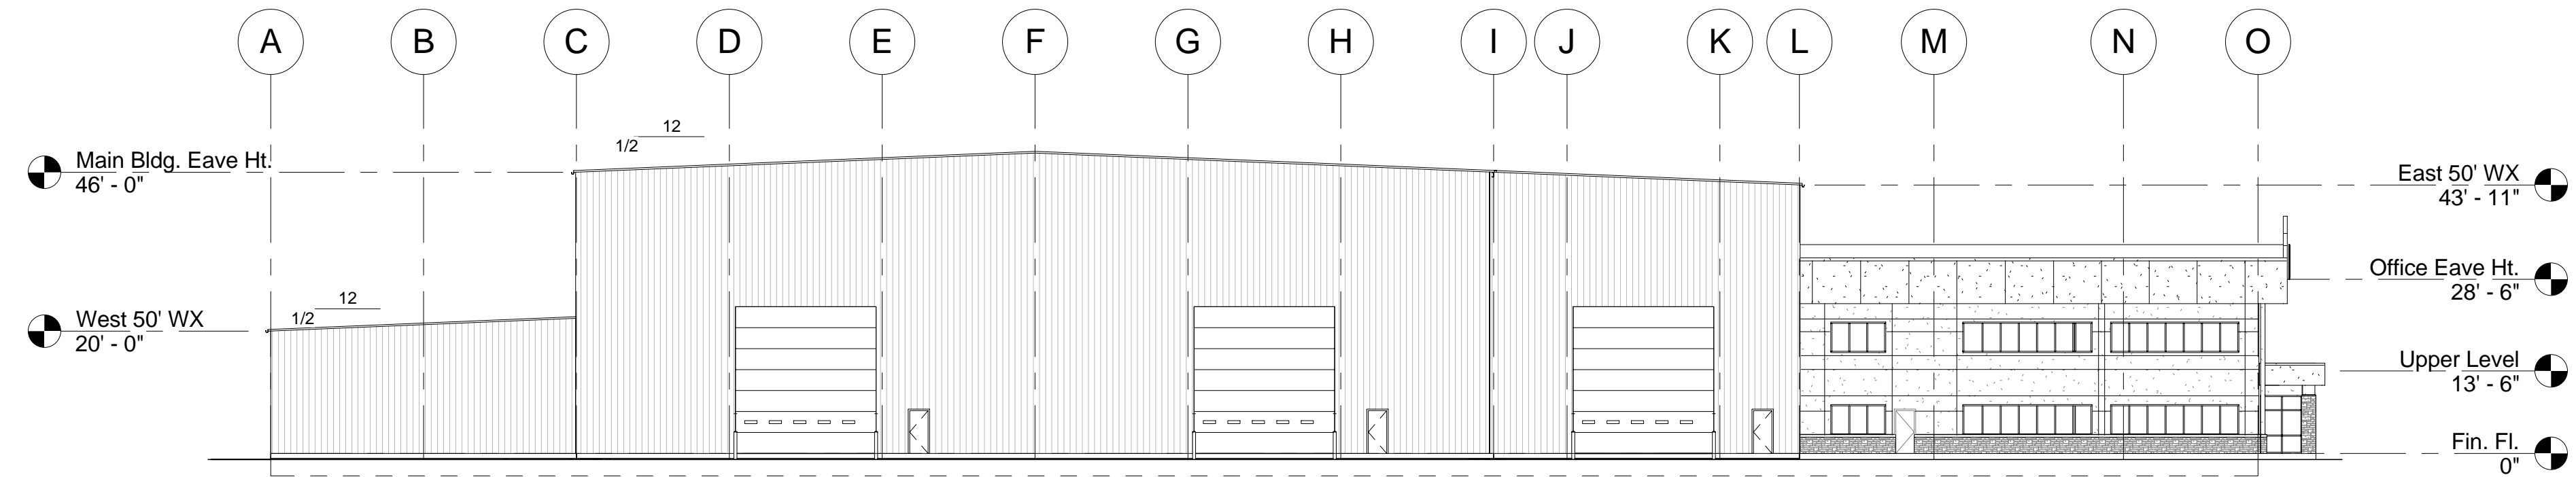


③ South
3/64" = 1'-0"

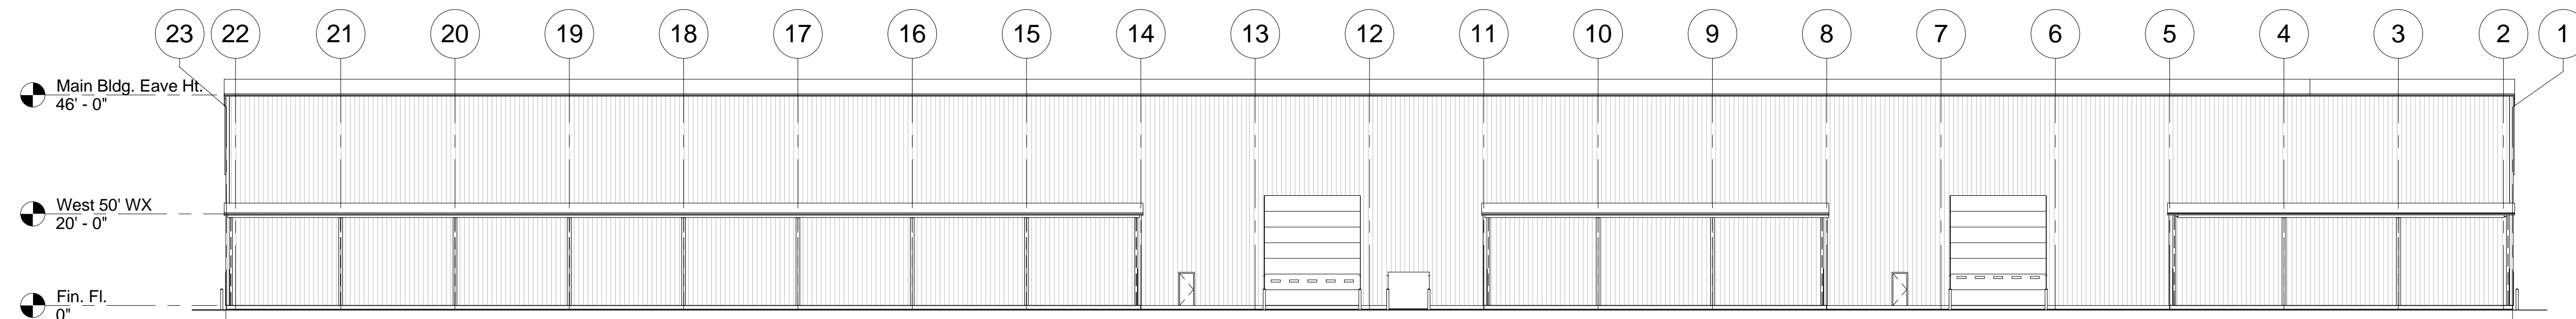

④ West
3/64" = 1'-0"

PRELIMINARY
NOT FOR CONSTRUCTION

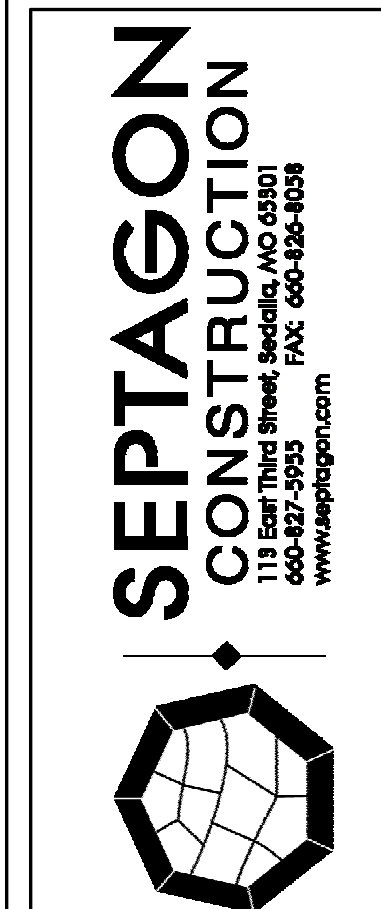

Elevations

| | |
|----------------|---------------|
| Project number | 2010-001 |
| Date | 2/16/10 |
| Drawn by | Myers |
| Checked by | Fischer |
| A2.1 | |
| Scale | 3/64" = 1'-0" |

4/15/2010 8:11:02 AM

**ProEnergy Aero
Refurbish Bldg.**
Sedalia, Missouri

Signature Must Be in Red

| No. | Date | Description | By |
|-----|------|-------------|----|
| | | | |