

Change Order Request

1 ea. 750KW Blackstart Generator

Presented To:

Electricidad de Caracas
Guarenas Power Plant

By

DERWICK

DERWICK ASSOCIATES CORP.



Proposal No. T-1009-F

July 8, 2010

**This document is privileged and contains confidential information intended for use only by
Guarenas**

1.0 Introduction

ProEnergy EPC Services (“PES”) is responding to Guarenas’ recent request to **add “Black Start”** capability to the Turnkey EPC Project consisting of the following major equipment:

- 1 ea. 750 KW Diesel Engine Black Start Generator
- 1 ea 480 volt Distribution Panel with Synchronizer
- 1 ea 480 volt Main Generator Breaker
- 1 ea Prefabricated Metal Shed

The following sections of this TSD provide more detail on the **Black Start scope** portion of this proposal.

Note: The Owner has purchased two (2) dual fueled GE LM 6000 PC Sprint Gas Turbine Generator package with associated facilities and two (2) dual fueled GE LM 2500+ Gas Turbine Generator packages for this project. These units and associated equipment are presently being installed:

The purpose for this Document is to add Black Start Capability to the project.

2.0 Black Start Generator

- 2.1 Contractor will supply one (1) Diesel Fueled 750KW Black Start Generator equal to that as manufactured by Caterpillar Engines
- 2.2 Mechanical pipe connection to existing diesel fuel supply
- 2.3 Concrete foundation pad for Black Start Generator
- 2.4 Prefabricated Metal Shed for Black Start Generator w/ Electrical Room

2.2 Electrical Connection

- 2.2.1 Contractor will supply one (1) 480v Circuit Breaker for electric power connection to existing DP100.
- 2.2.2 Contractor will supply one (1) Sync System to allow electrical synchronization to existing LM 6000 Auxiliary Breaker.

Contractor will Provide and Install

- | | | |
|---|-------|---|
| Civil, Engineering & Construction: | 1 Lot | Design Engineering and Construction Management of Contracted Labor including Safety, QA/QC, Project Schedule Management, Technical management, start-up, commissioning, systems turnover and performance testing. |
| | 1 Lot | Civil earthwork, leveling, foundations, roadways, plant gravel, asphalt and concretes as mutually agreed. |

Mechanical:

- | | |
|-------|--|
| 1 Lot | Mechanical pipe, valves, and material including installation with contract labor |
|-------|--|

Electrical


- | | |
|-------|--|
| 1 Lot | Electrical wire, conduit, and cable including installation with contract labor |
|-------|--|

Start-up and Testing

- | | |
|-------|--|
| 1 Lot | Black Start Generator start-up and testing prior to turn-over. |
|-------|--|


Section 3: Drawings


Plot Plan	1009 – F 10 001
Process Flow Diagram	1009 – F 50 001
Electrical One Line	1009 – F 60 001

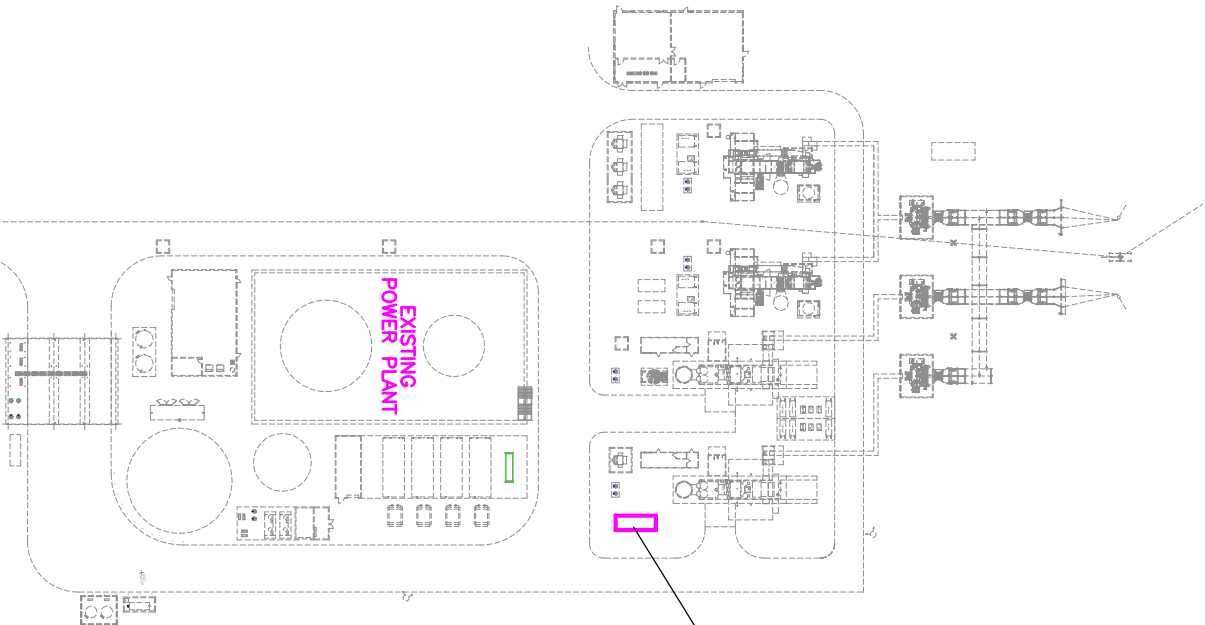

EXISTING POWER PLANT

GRAPHIC SCALE

CUSTOMER INFORMATION		REVISED	
© COPYRIGHT, 2008, ProEnergy Services, ALL RIGHTS RESERVED. THIS DRAWING IS THE PROPRIETARY AND/OR CONFIDENTIAL PROPERTY OF ProEnergy Services AND IS LOANED IN STRICT CONFIDENCE WITH THE UNDERSTANDING THAT IT WILL NOT BE REPRODUCED, COPIED, OR TRANSMITTED IN ANY MANNER WITHOUT THE WRITTEN PERMISSION OF PROENERGY SERVICES. IF IT IS LOANED, IT SHALL BE IMMEDIATELY RETURNED ON DEMAND, AND IS SUBJECT TO ALL OTHER TERMS AND CONDITIONS OF ANY WRITTEN AGREEMENT OR PURCHASE ORDER WHICH INCORPORATES OR RELATES TO THIS DRAWING.			
NO.	DATE	BY	APP'D
DESCRIPTION			
REVISIONS			
SCALE	1"=60'	SIZE	D
 ProEnergy EPC SERVICES			
907 SOUTH DETROIT AVE SUITE 1040 TULSA, OKLAHOMA 74120 OFFICE FAX www.proenergyservices.com			
ProEnergy EPC Services, LLC			
GENERAL ARRANGEMENT PLOT PLAN			
BLACK START ADDITION			
GUAIRENAS I POWER PLANT			
DATE	DWG NO.	SH NO.	REV
11/009-F	1009-F-10-001	1	A
GUAIRENAS	VENDELLA		REV

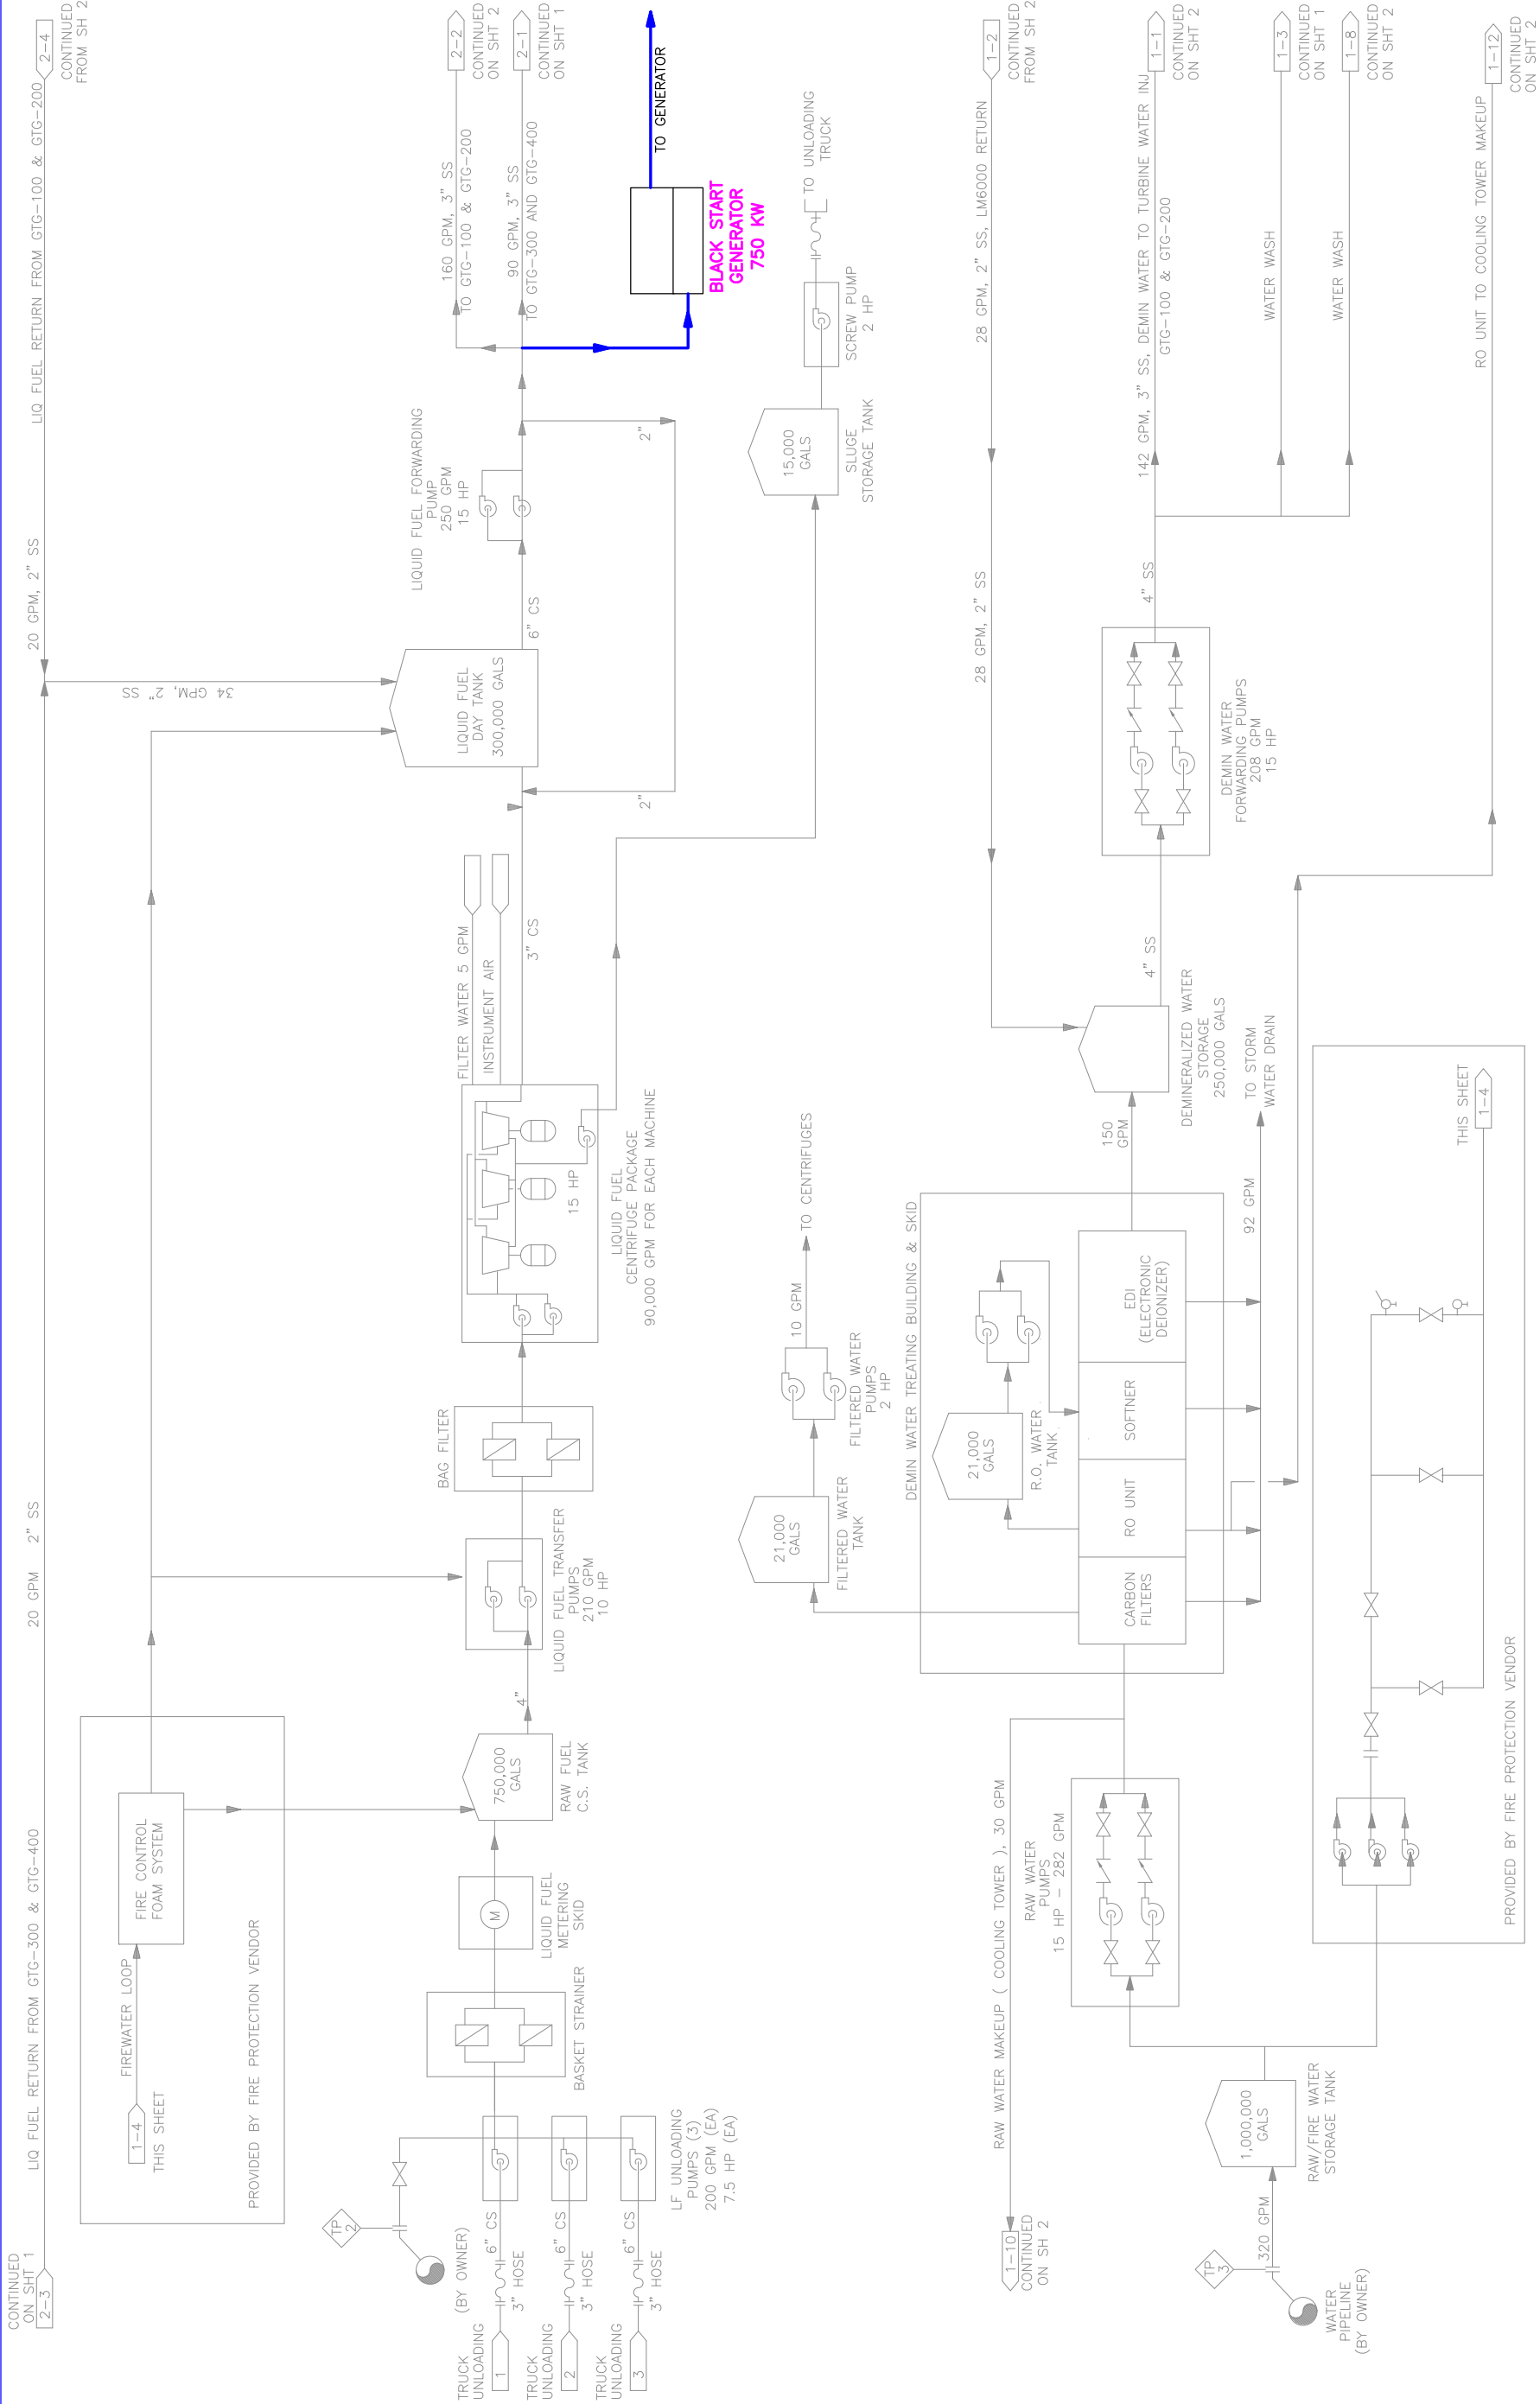

REVISED										CUSTOMER INFORMATION										ProEnergy EPC Services, LLC	
<p>© COPYRIGHT, 2008, ProEnergy Services. All rights reserved. THIS DRAWING IS THE PROPRIETARY AND/OR CONFIDENTIAL PROPERTY OF ProEnergy Services and is LOANED IN STRICT CONFIDENCE WITH THE UNDERSTANDING THAT IT WILL NOT BE REPRODUCED OR TRANSMITTED IN ANY FORM OR BY ANY MEANS, ELECTRONIC OR MECHANICAL, INCLUDING PHOTOCOPYING, RECORDING, OR BY ANY INFORMATION STORAGE AND RETRIEVAL SYSTEM. THIS DRAWING IS LOANED TO YOU FOR YOUR PROJECT ONLY. IT SHALL BE IMMEDIATELY RETURNED ON DEMAND, AND IS SUBJECT TO ALL OTHER TERMS AND CONDITIONS OF ANY WRITTEN AGREEMENT OR PURCHASE ORDER WHICH INCORPORATES OR RELATES TO THIS DRAWING.</p>																														DRAWN										SL										07/02/10	
																														CHECK	
																														DESIGN	
																														PROJ ENGR	
																														PROJ MGR	
																														QA MGR	
NO.										DATE										BY										APP'D										DESCRIPTION	
	NONE										SIZE										D	
	SCALE										REVISIONS	
										</	

