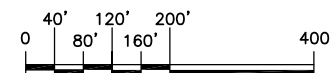

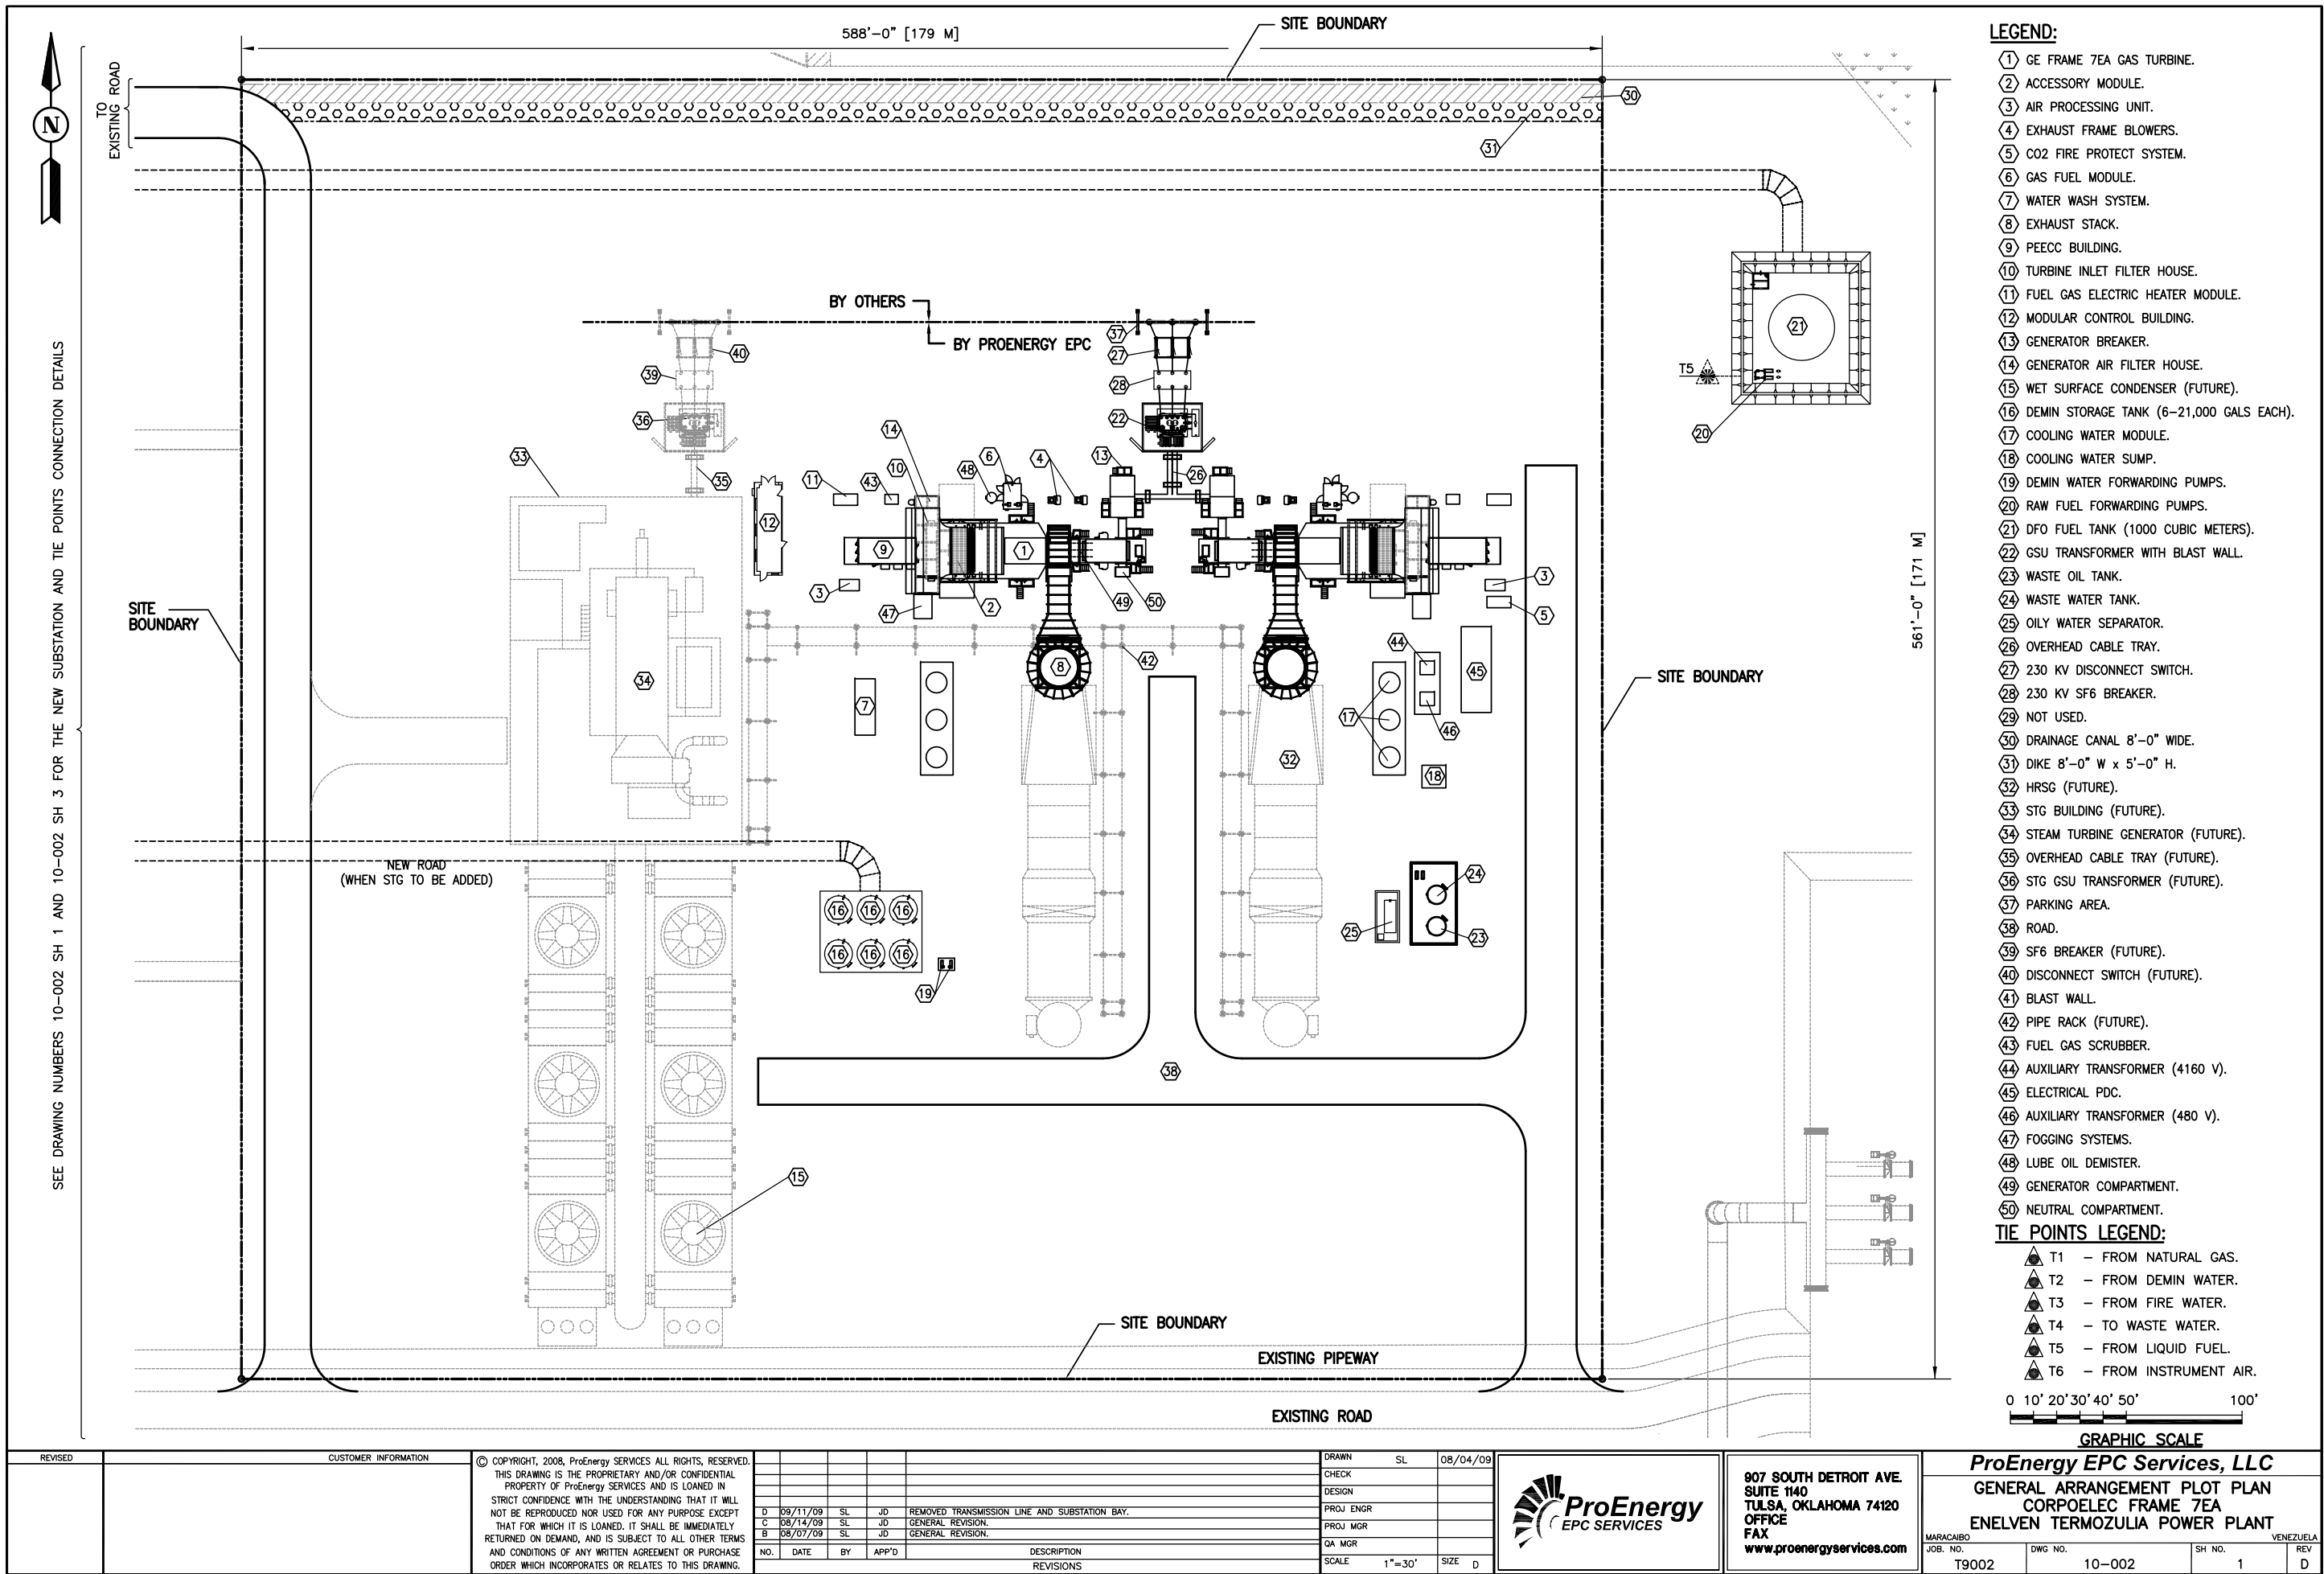


- ▲ T1 - FROM NATURAL GAS.
- ▲ T2 - FROM DEMIN WATER.
- ▲ T3 - FROM FIRE WATER.
- ▲ T4 - TO WASTE WATER.
- ▲ T5 - FROM LIQUID FUEL.
- ▲ T6 - FROM INSTRUMENT AIR.



GRAPHIC SCALE

REVISED		CUSTOMER INFORMATION		<div>© COPYRIGHT, 2008, ProEnergy SERVICES ALL RIGHTS, RESERVED. THIS DRAWING IS THE PROPRIETARY AND/OR CONFIDENTIAL PROPERTY OF ProEnergy SERVICES AND IS LOANED IN STRICT CONFIDENCE WITH THE UNDERSTANDING THAT IT WILL NOT BE REPRODUCED NOR USED FOR ANY PURPOSE EXCEPT THAT FOR WHICH IT IS LOANED. IT SHALL BE IMMEDIATELY RETURNED ON DEMAND, AND IS SUBJECT TO ALL OTHER TERMS AND CONDITIONS OF ANY WRITTEN AGREEMENT OR PURCHASE ORDER WHICH INCORPORATES OR RELATES TO THIS DRAWING.</div>										DRAWN		SL	08/04/09				907 SOUTH DETROIT AVE. SUITE 1140 TULSA, OKLAHOMA 74120 OFFICE FAX www.proenergyservices.com		<div>ProEnergy EPC Services, LLC</div> <div>OVERVIEW SITE PLANT LAY-OUT</div> <div>CORPOLEC FRAME 7EA</div> <div>ENELVEN TERMOZULIA POWER PLANT</div> <div>MARACAIBO VENEZUELA</div> <table><tr><td>JOB. NO.</td><td>DWG. NO.</td><td>SH. NO.</td><td>REV</td></tr><tr><td>T9002</td><td>10-001</td><td>1</td><td>D</td></tr></table>						JOB. NO.	DWG. NO.	SH. NO.	REV	T9002	10-001	1	D					
JOB. NO.	DWG. NO.	SH. NO.	REV																																						
T9002	10-001	1	D																																						





SEE DRAWING NO. 10-002 SH 3 FOR THE ADDITION FUAL GAS TANK DETAILS

NEW 8" DFO
PIPELINE

T3

NEW 6" SS
DEMIN PIPELINE

T6

T1

T4

EXISTING SUBSTATION

EXISTING SUBSTATION

EXISTING SITE PLANT

FUTURE SUBSTATION

SEE DRAWING NO. 10-002 SH 1 FOR GENERATOR AND CONNECTION DETAILS

- T1 - FROM NATURAL GAS.
- T2 - FROM DEMIN WATER.
- T3 - FROM FIRE WATER.
- T4 - TO WASTE WATER.
- T5 - FROM LIQUID FUEL.
- T6 - FROM INSTRUMENT AIR.

0 20' 40' 60' 80' 100'

GRAPHIC SCALE

REVISED		CUSTOMER INFORMATION		© COPYRIGHT, 2008, ProEnergy SERVICES ALL RIGHTS, RESERVED. THIS DRAWING IS THE PROPRIETARY AND/OR CONFIDENTIAL PROPERTY OF ProEnergy SERVICES AND IS LOANED IN STRICT CONFIDENCE WITH THE UNDERSTANDING THAT IT WILL NOT BE REPRODUCED NOR USED FOR ANY PURPOSE EXCEPT THAT FOR WHICH IT IS LOANED. IT SHALL BE IMMEDIATELY RETURNED ON DEMAND, AND IS SUBJECT TO ALL OTHER TERMS AND CONDITIONS OF ANY WRITTEN AGREEMENT OR PURCHASE ORDER WHICH INCORPORATES OR RELATES TO THIS DRAWING.										<table><tr><td></td></tr></table>	

