



NOTES



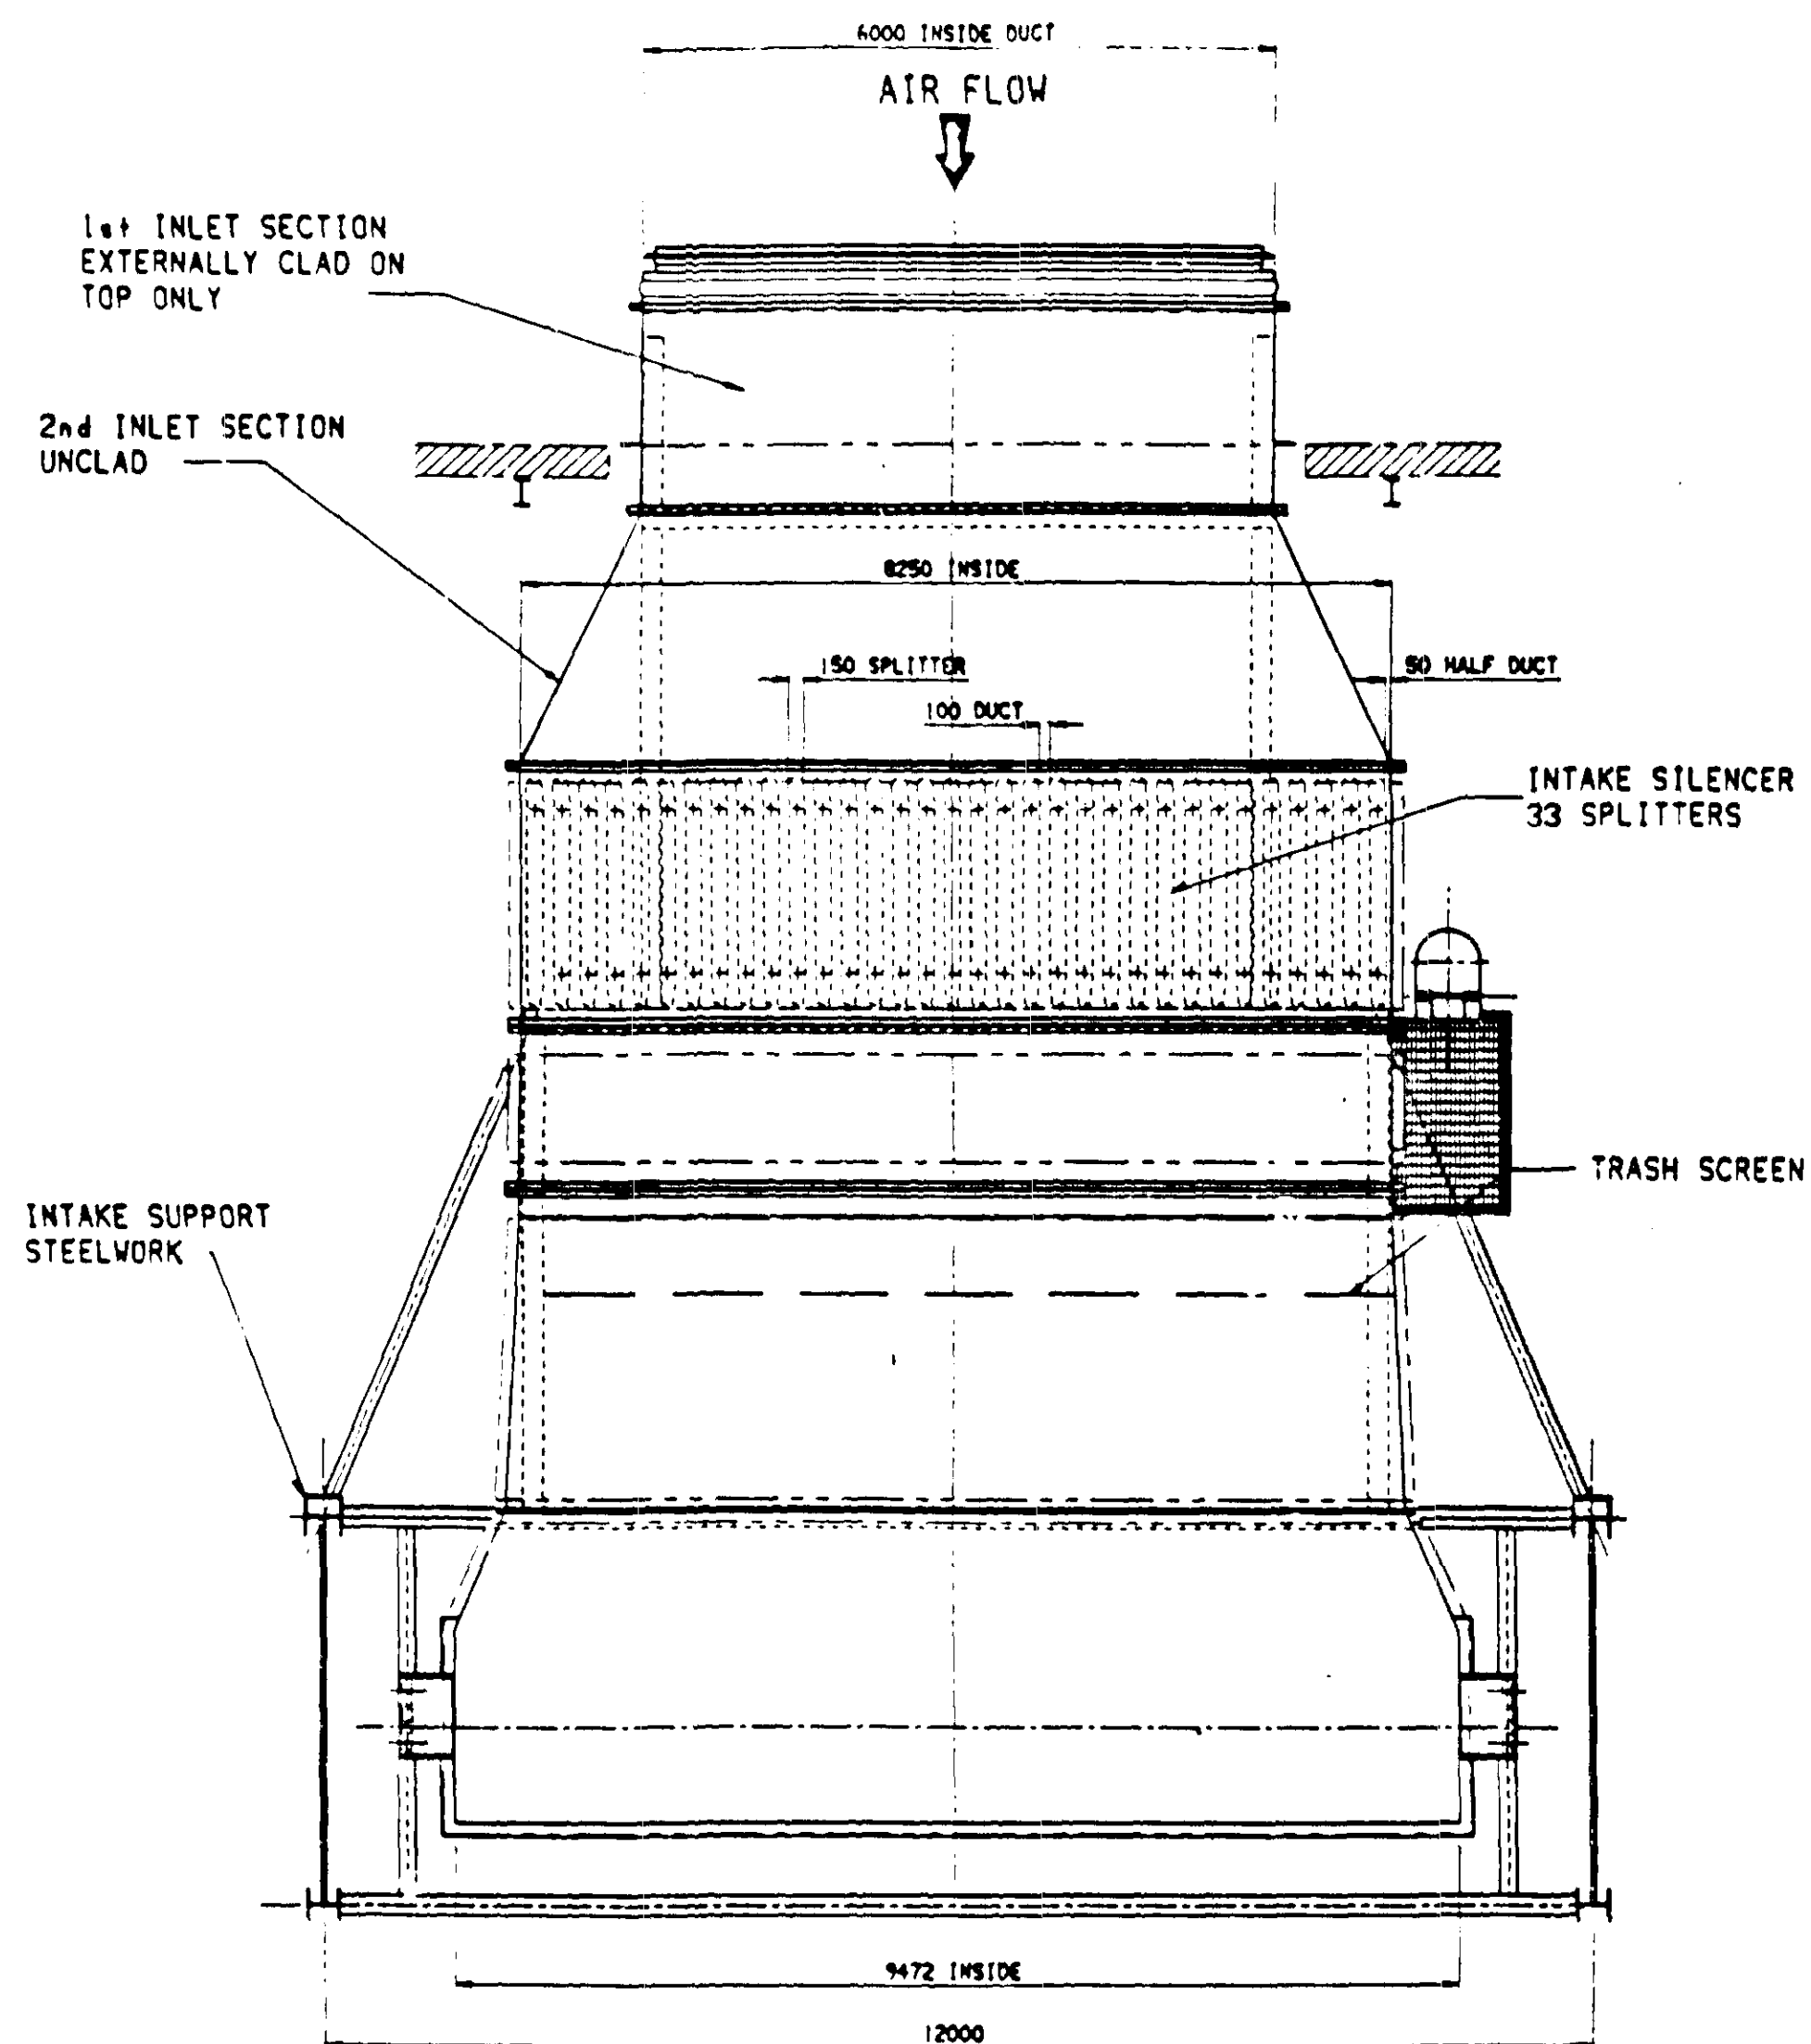

PLAN VIEW

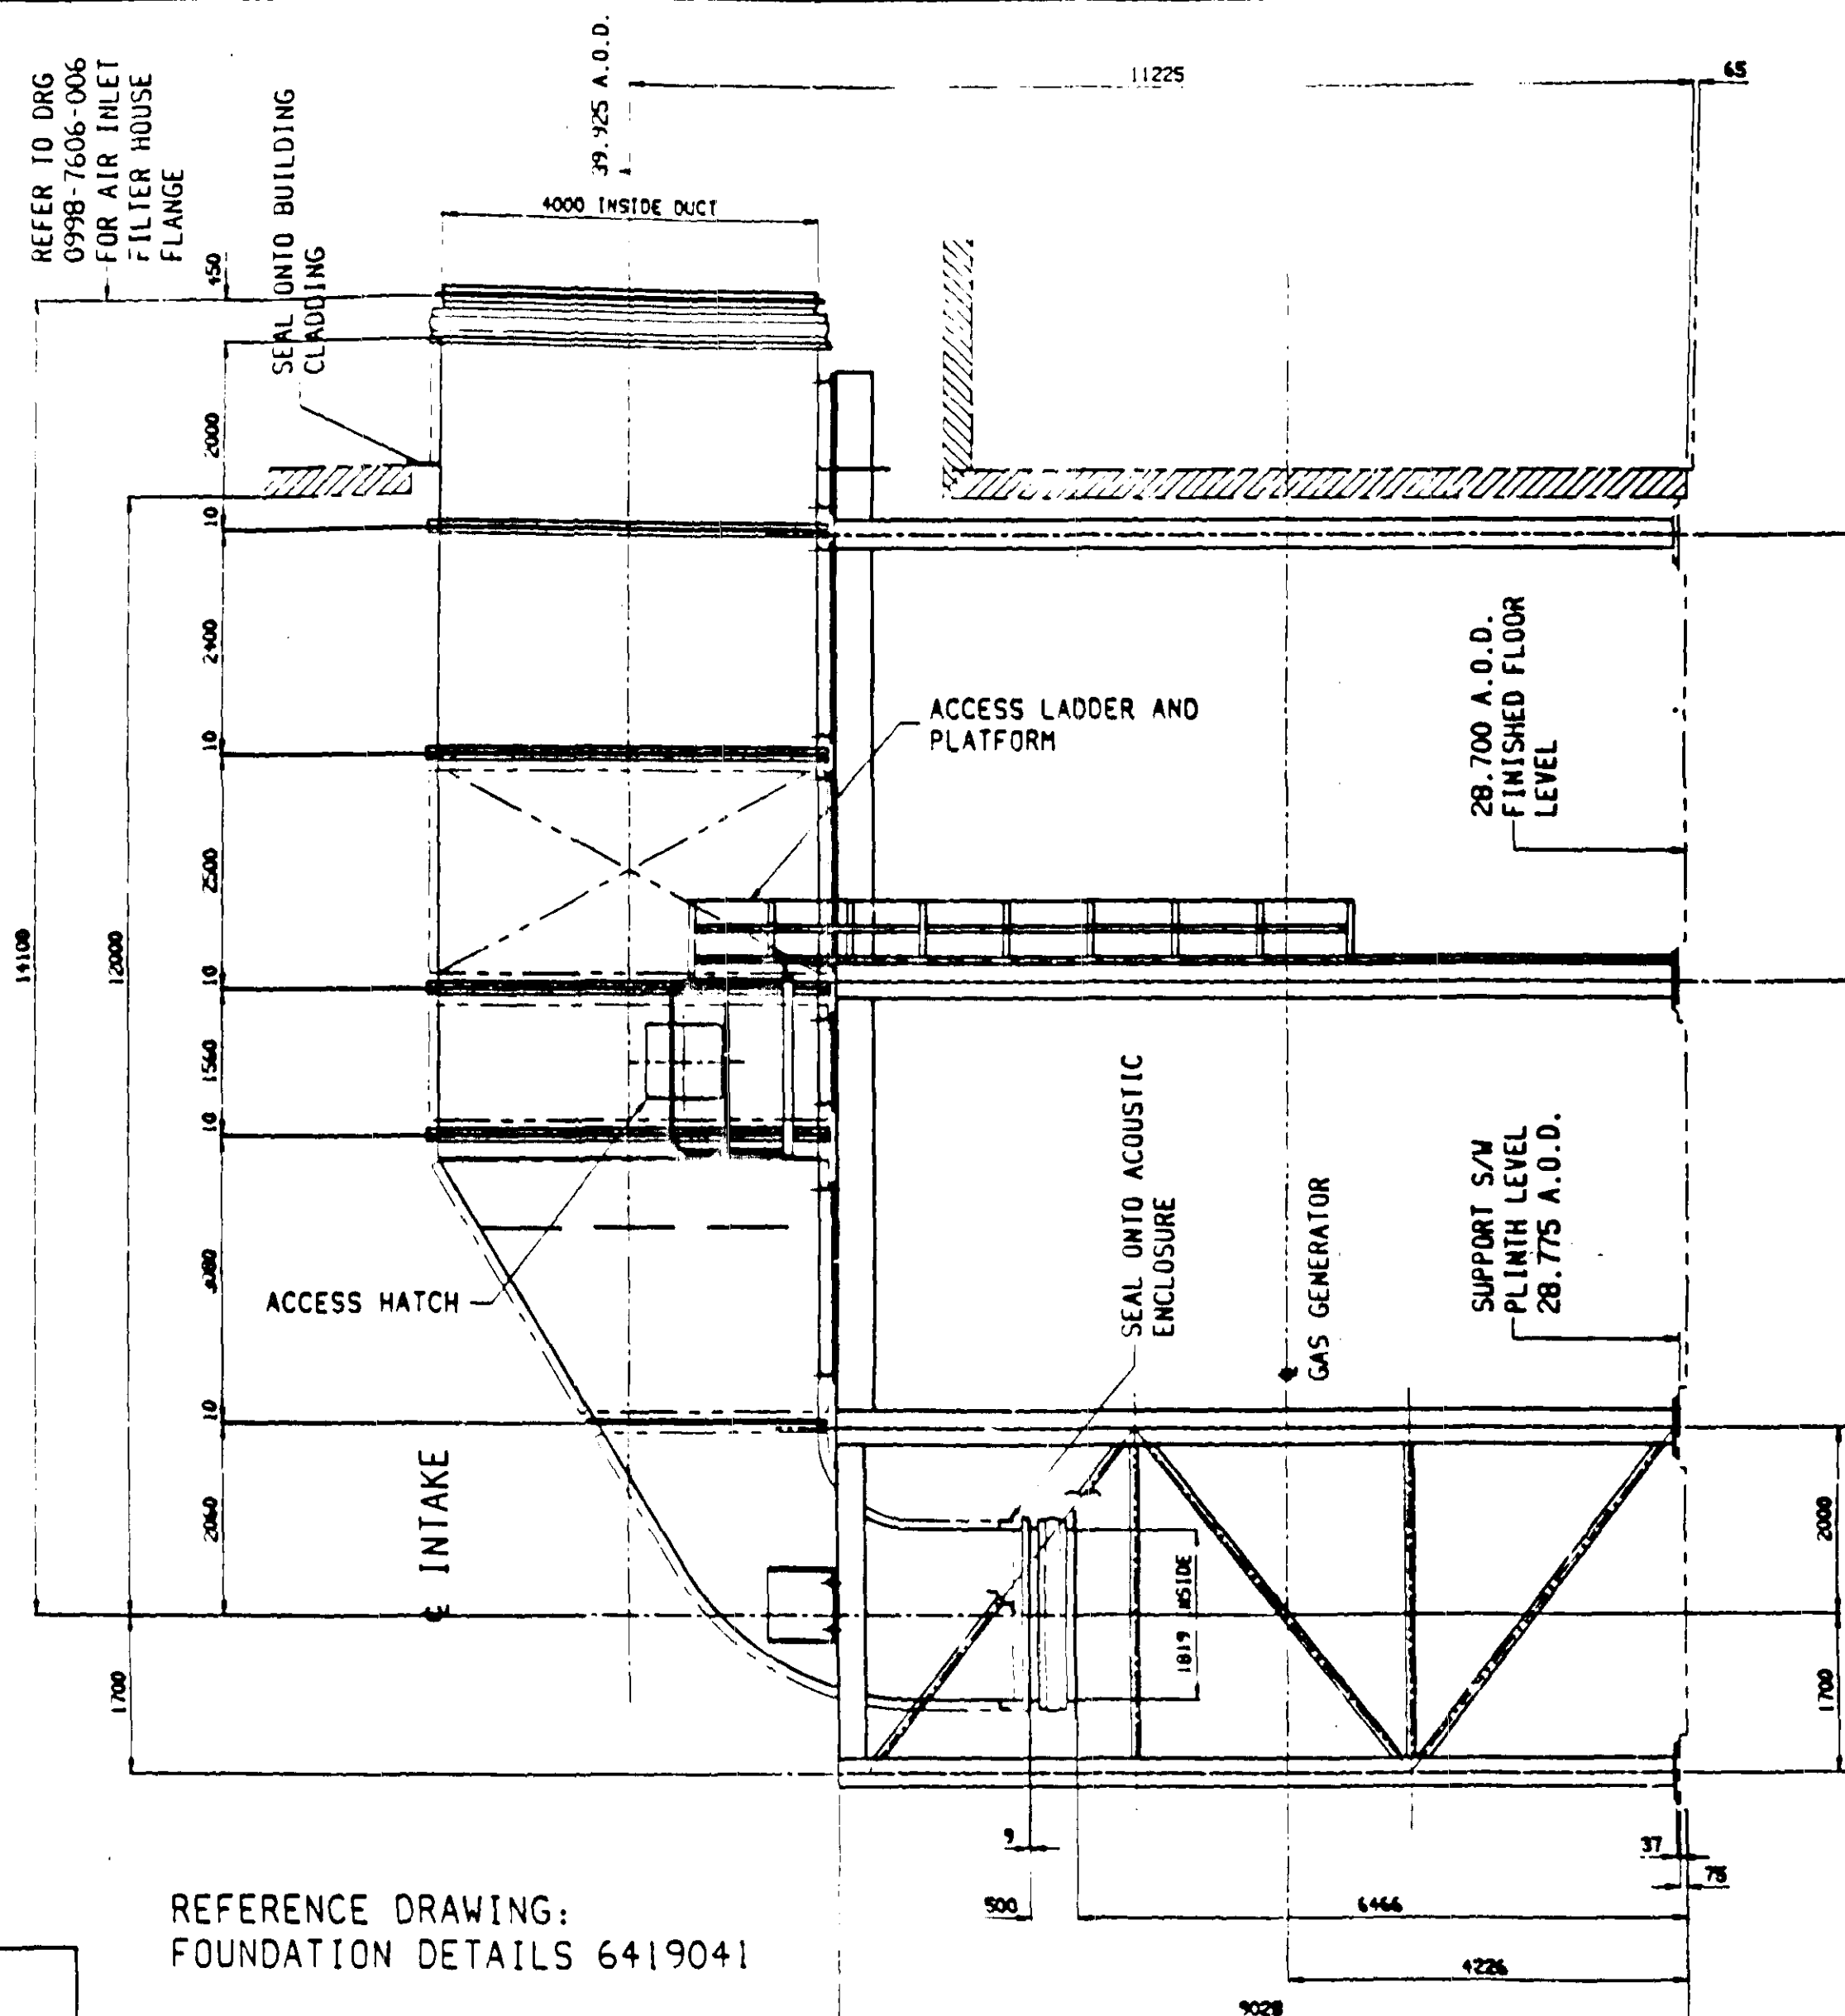

REFERENCE DRAWING:
FOUNDATION DETAILS 6419041

HYDRO - ELECTRIC PETERHEAD GENERATING STATION			
CONTRACT NO. 2052600/C01	DRAWING NO. 036/1312/7102	SHEET NO. 01	REV. NO. 12
JOHN BROWN		John Brown Engineering Limited Clydebank Dunbartonshire G81 1TA	
J.B.E. ORDER NUMBER: 07/44657			
J.B.E. DRAWING NUMBER: 0998-7610-006 REV.L			

						NOMENCLATURE		IDENTIFYING NO		MATERIAL/SPECIFICATION						
		QUANTITY REQUIRED PER DASH NO				PARTS LIST										
PREPARED BY CIMCAD				TOLERANCES TO C/DL SPEC IS PARA 4.5.2				<div>CULLUM DETUNERS</div> <div>HEAD OFFICE: ADAMS CLOSE HEA HOB GATE INDUSTRIAL ESTATE LONDON AREA OFFICE DEBYSYTHREE DET NEW Tel: 077712 Fax: 0773 700001 Telex: 0773-717341</div>								
NEXT ASSEMBLY		USED ON		OPERATIONS		FINISHES										
6419059		J6604 J6605		-----SEE NOTES-----												
REVISION	 <p>THIS DRAWING IS THE PROPERTY OF CULLUM DETUNERS LTD. AND IS ISSUED ON CONDITION THAT IT IS NOT REPRODUCED OR DISCLOSED TO A THIRD PARTY IN WHOLE OR IN PART WITHOUT THE WRITTEN CONSENT OF CULLUM DETUNERS LTD.</p>				CHECKED		DATE		<div>TITLE</div> <div>ASSEMBLY OF AIR INTAKE SYSTEM PETERHEAD J.B.E.</div>				SCALE		1/50	
					D.MAN		24.12.88						DRAWN		R.B. HAZELL	
					C.D.		---						ORG. NO. 6419039 SHE			
					ENG MARKED		24.12.88									