



PLAN


For continuation of LTHW Heating System refer to W&P drawing no 2413/M/02. (0998-6770-101)

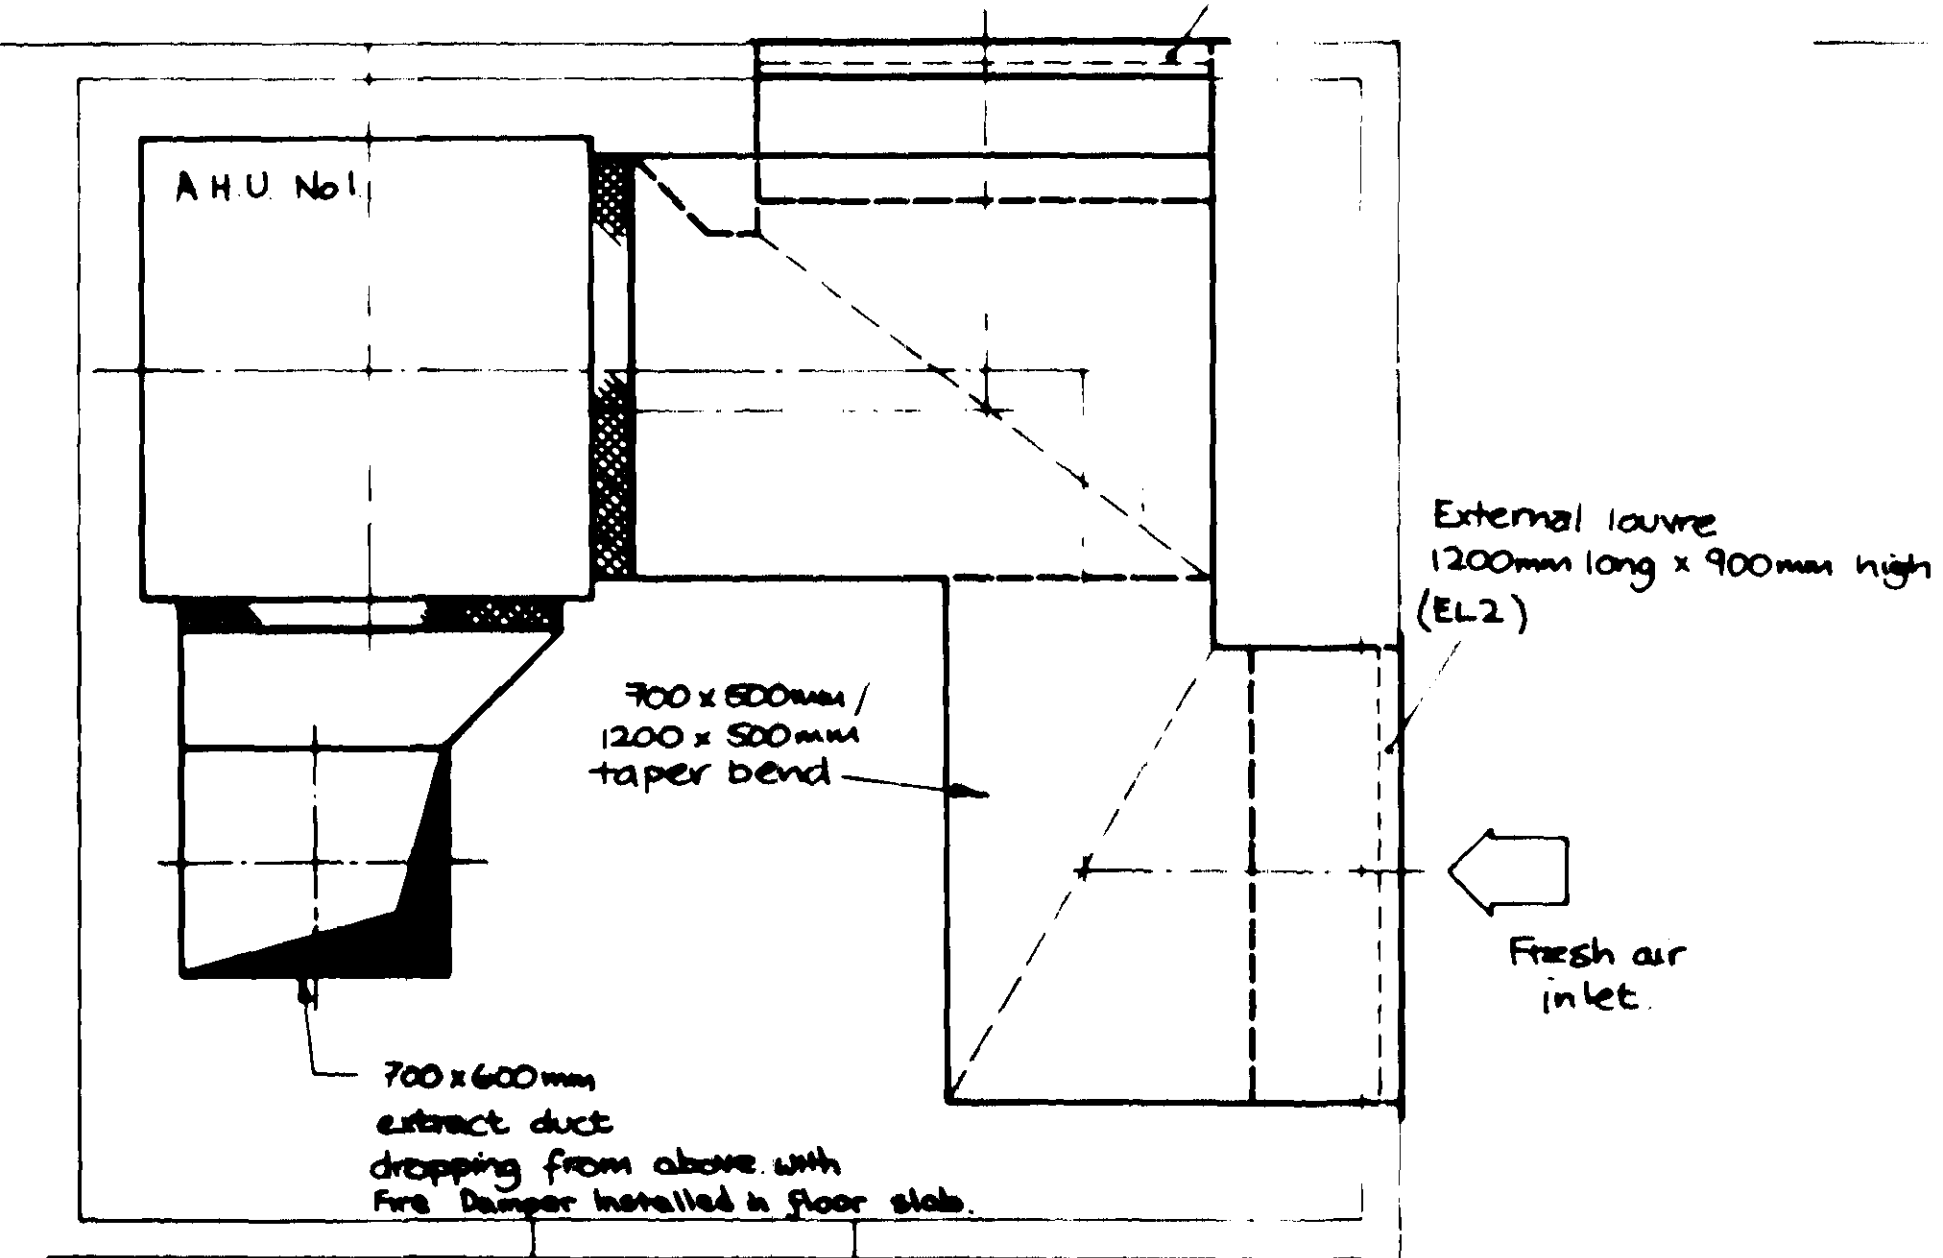

Section CC

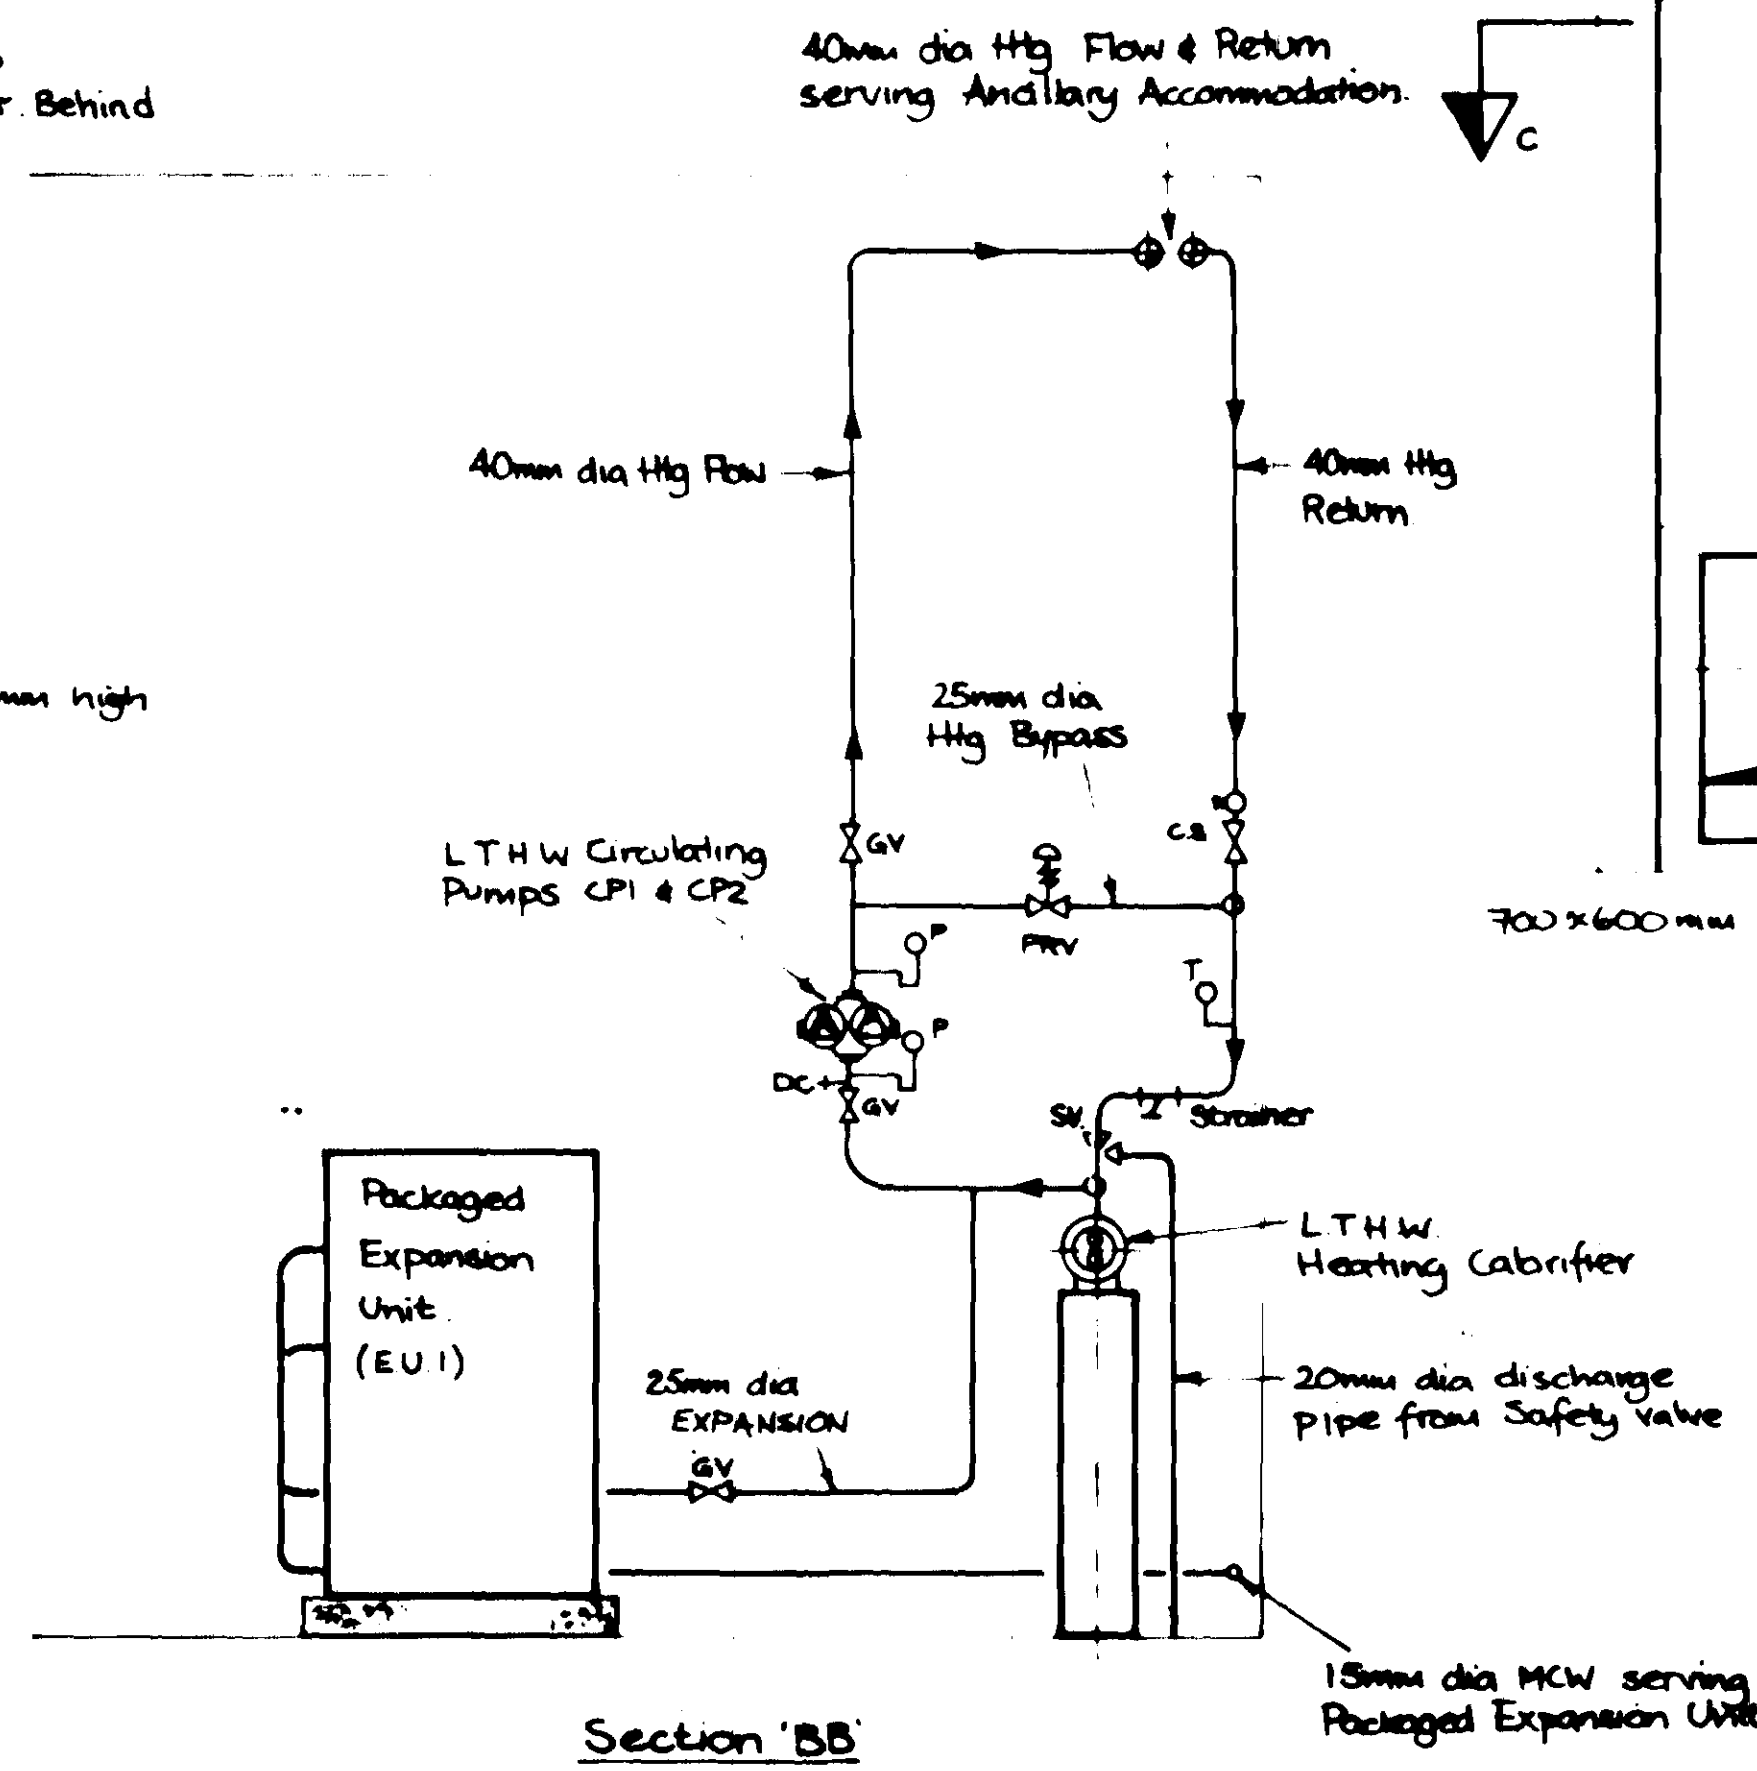

Section BB

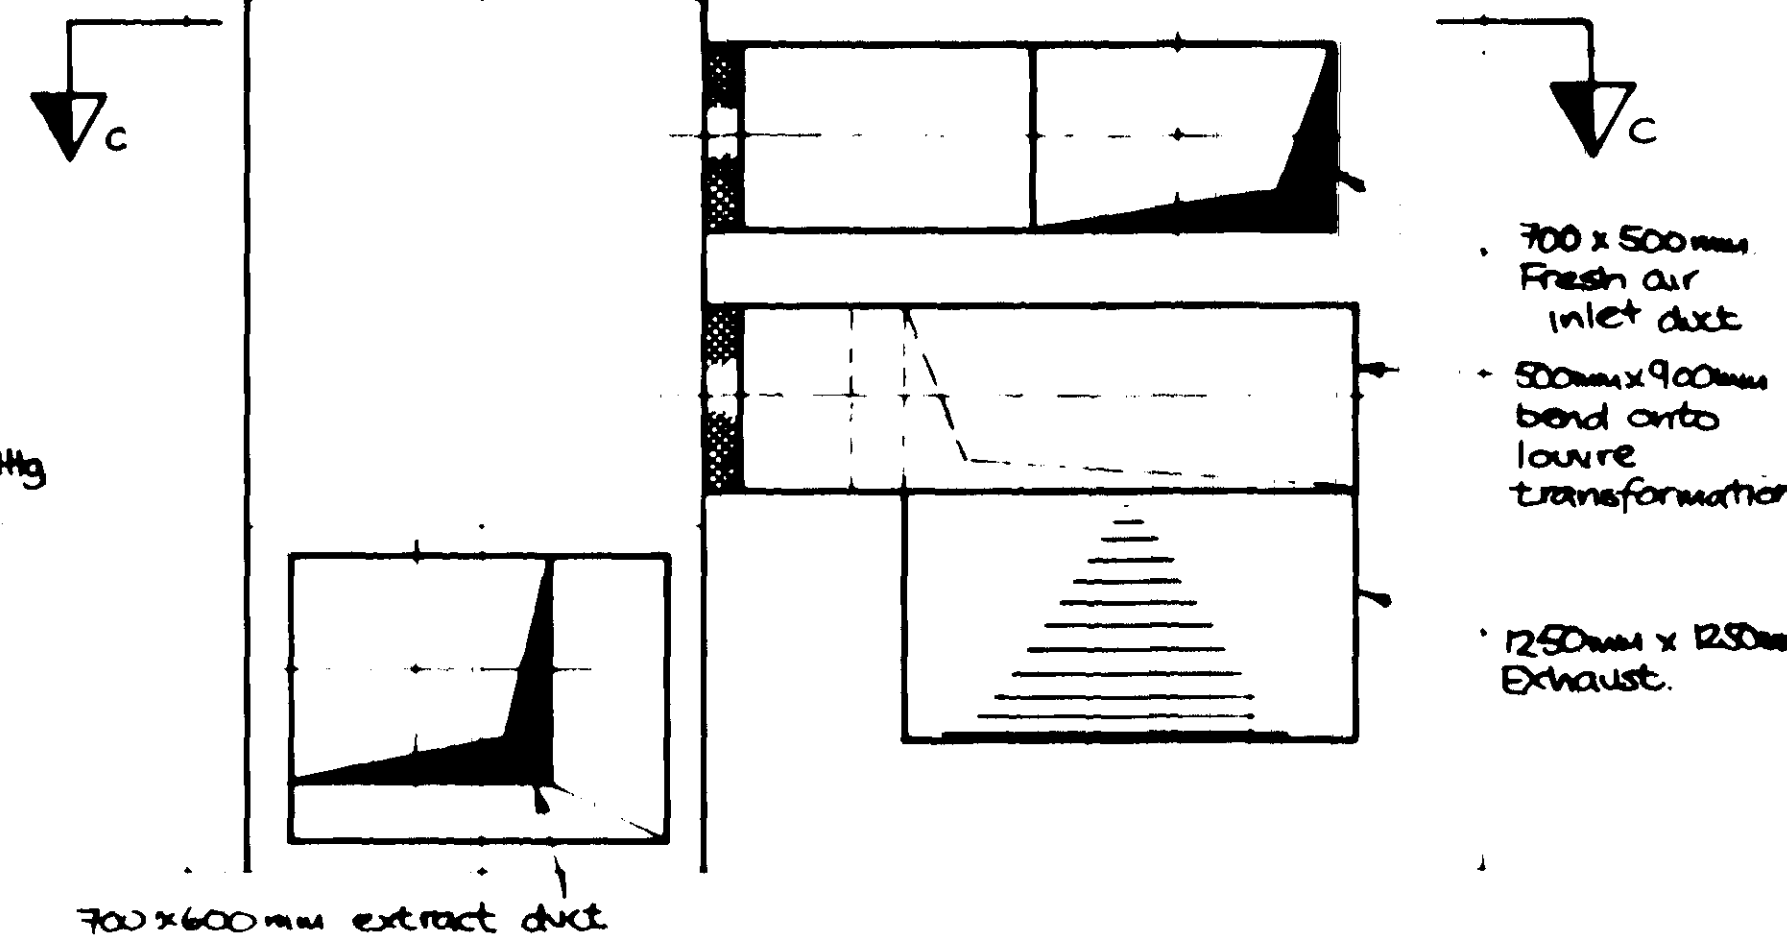


Section AA

Notes -  
Refer to Contract Documentation for all items of plant.  
Pressure Relief Valve (P.R.V.) on LTHW Heating circuit to be Danfoss AVDA 25 complete with impulse tube & nipples.

HYDRO - ELECTRIC PETERHEAD GENERATING STATION			
CONTRACT NO. 2088800/001	ISSUES NO. 036/1322/7104	REV. NO. 01	REV. DATE 02
<b>JOHN BROWN</b>		John Brown Engineering Limited Clydebank, Dumbartonshire G81 1YA	
J.B.E. ORDER NUMBER		REV B	
J.B.E. DRAWING NUMBER: 0000-6770-107			

- SERVICE INFORMATION ONLY TO BE TAKEN FROM THIS DRAWING
- Use figure dimensions - DO NOT SCALE DRAWING
- Where architectural details are shown in this drawing, these are indicative and reference should be made to the appropriate architect's drawing

Rev.	Amendment Details
A	John Brown Eng. Rev. Added.
B	BUILDING WARRANT ISSUE

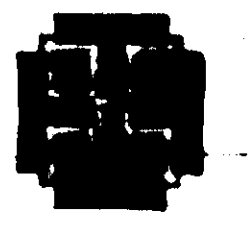

**Hall & Taylor**  
Scotland Limited

Architect  
Thomson, Craig & Donald  
4, Carden Place,  
Aberdeen AB11 1US.

Project  
Peterhead Power Station

Service  
Mechanical  
Drawing Status  
BUILDING WARRANT

**Wallace, Whittle and P.**  
Mechanical electrical & consulting engineers  
18A Carden Place  
Aberdeen AB11 1OR  
Tel No 0224-648988

Glasgow London Dundee

Drawn SAA Checked

Drawing Title  
Plantroom Layout.

Scale 1:20 Date August

Drawing No.  
2413/M/05.