


CONT. ON
SH. #1

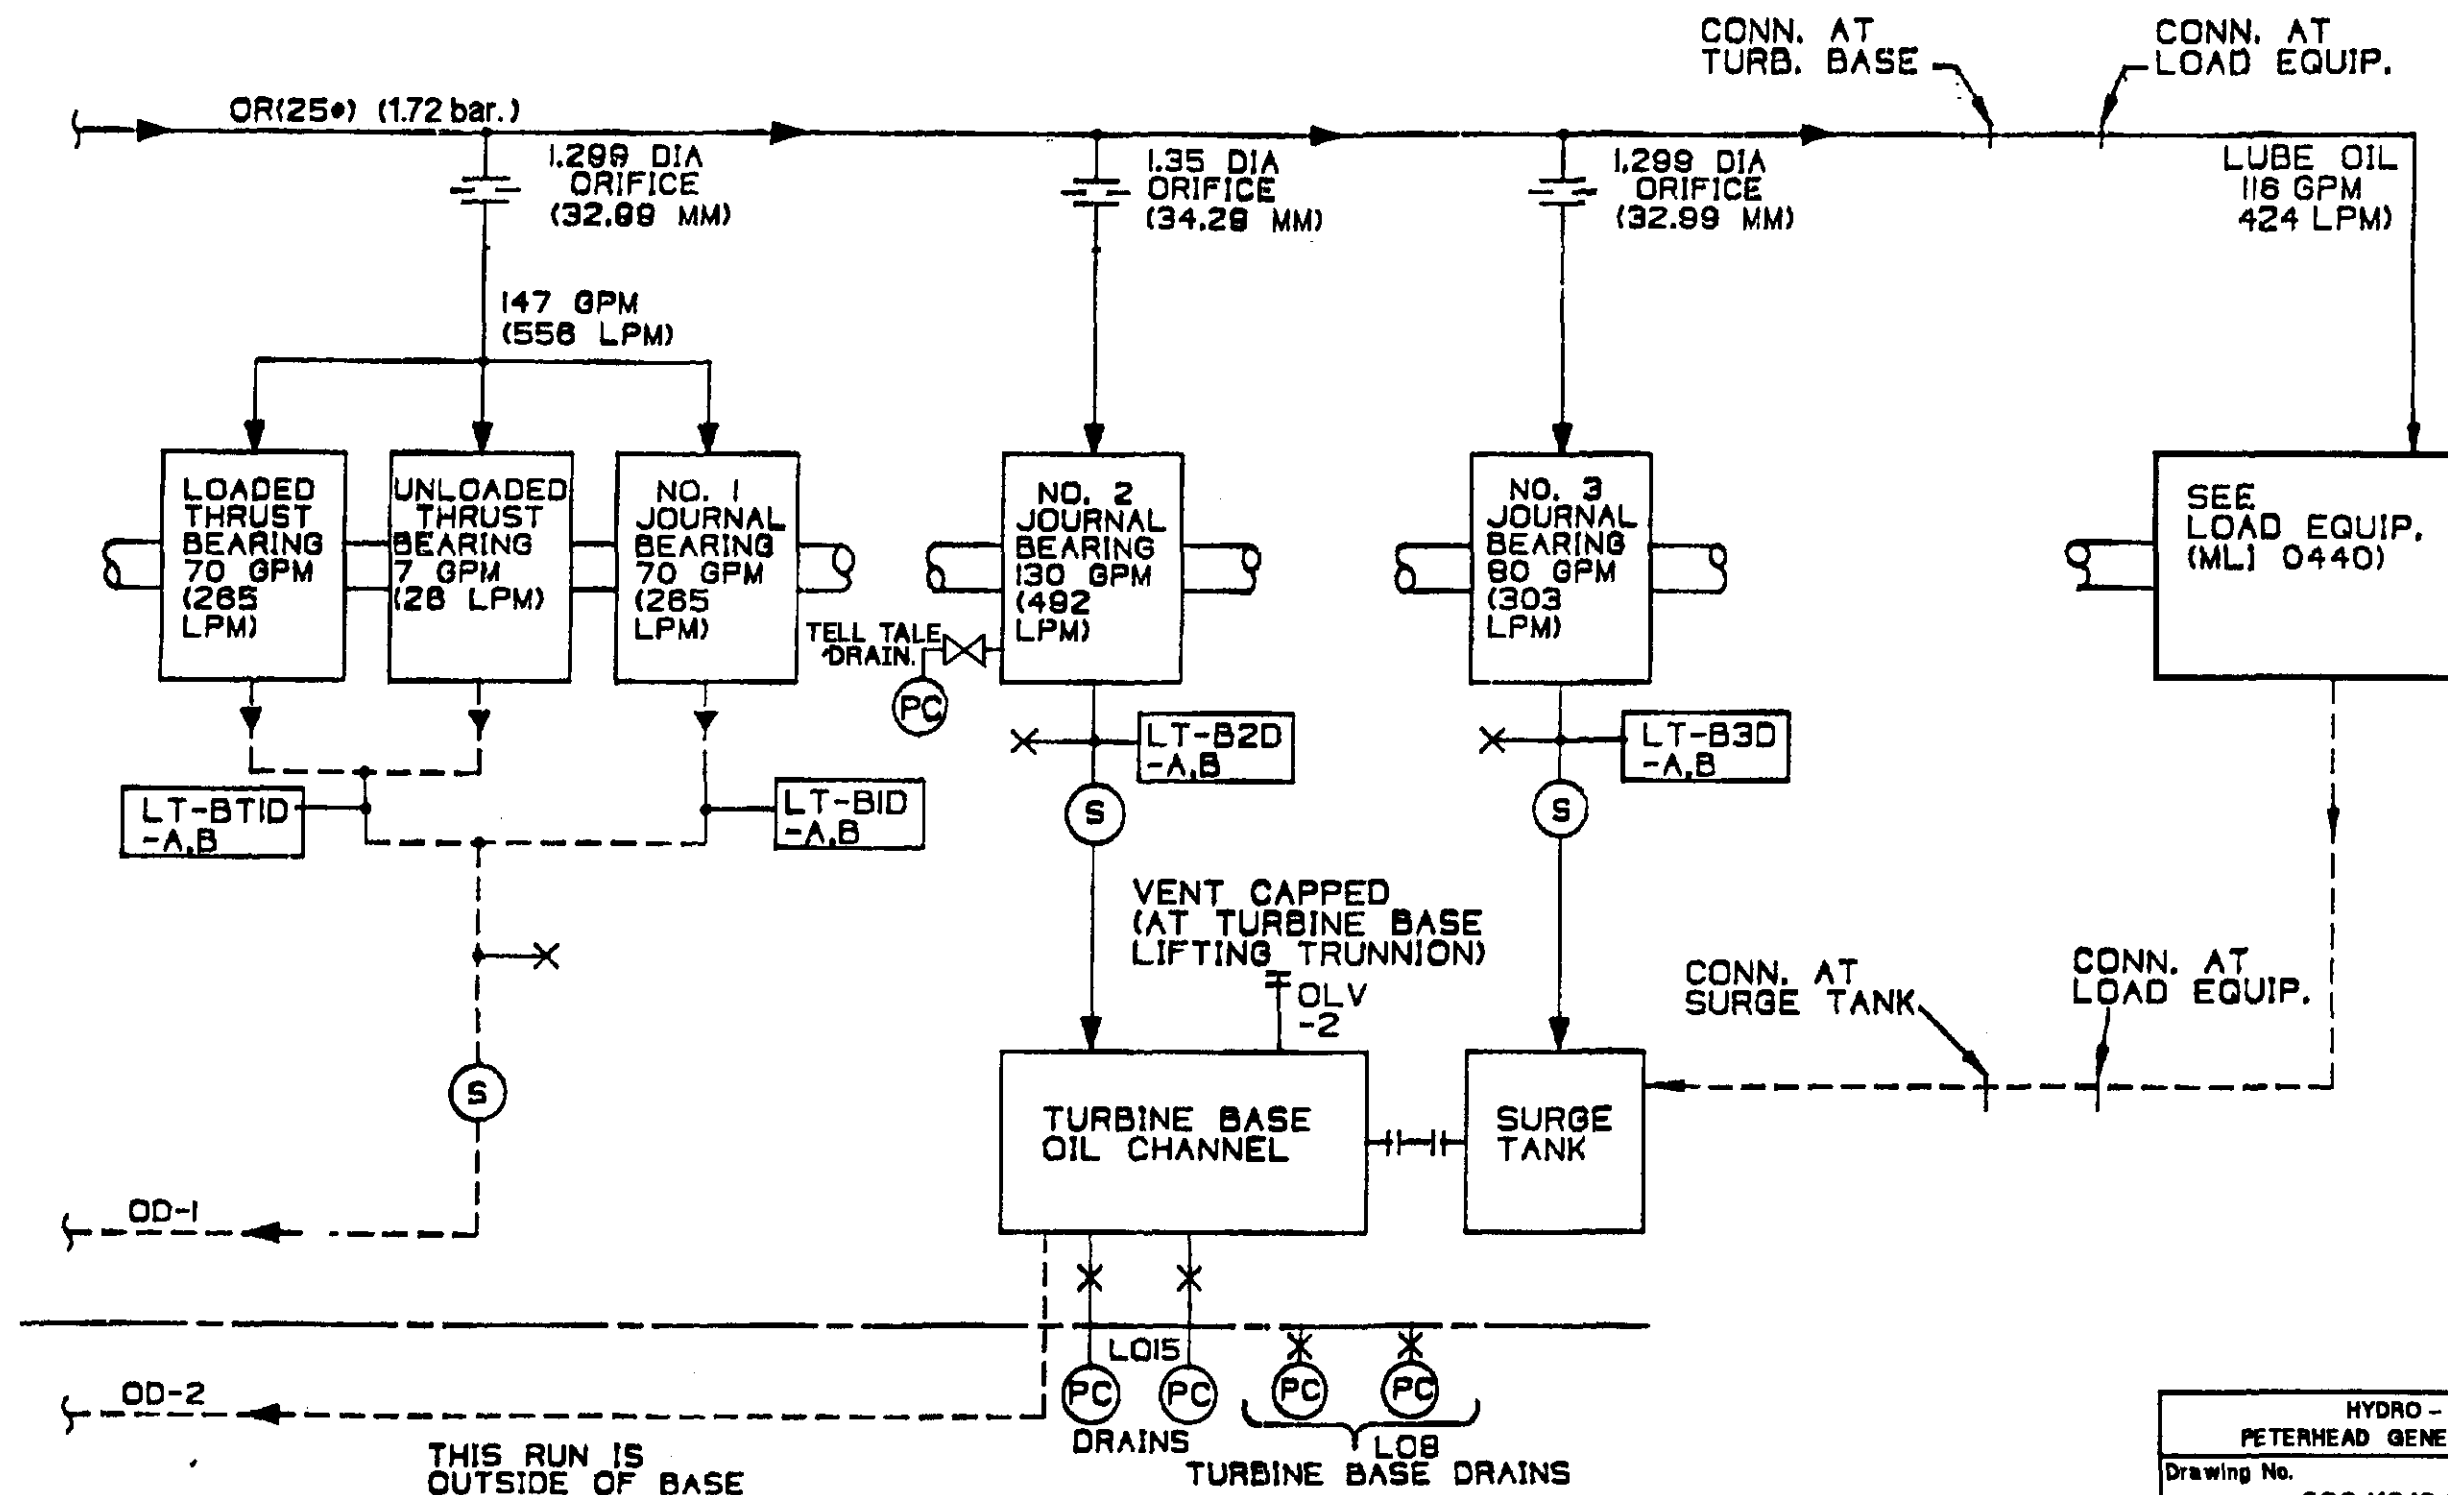

HYDRO - ELECTRIC PETERHEAD GENERATING STATION	
Drawing No.	036/1316/7103
Contract No.	2052600/C01
Sht. No.	02

WEIGHT IN Kg		SIMILAR TO		B12570.S02.		Drawn		J.McCOLL 20-11-89		SCALE		M.L. SECTION		0416		JOHN BROWN		John Brown Engineering Ltd Clydebank, Dunbartonshire	
REV	116GPM WAS 58GPM & 424LPM WAS 212LPM.	REV	TELL TAIL DRAIN DELETED FROM No.3 BRG. & ADDED TO No.2 BRG. S.A.L. 29-1-91	REV		Checked	K. Wilson	19-1-90		Approved		TITLE		DIAGRAM. SCHEM. P.P.-LUBE OIL.		DRG. No 0998-0416		B12619.	
A	J.McCOLL 26-7-90	B				ENGINEERING APPROVAL													
REV		REV		REV		Mech.				Elec.								SHEET No 2 OF 2 SHEET	