


NOTE(S)

1. SEE DEVICE SUMMARY FOR  
CONTROL DEVICE SETTINGS

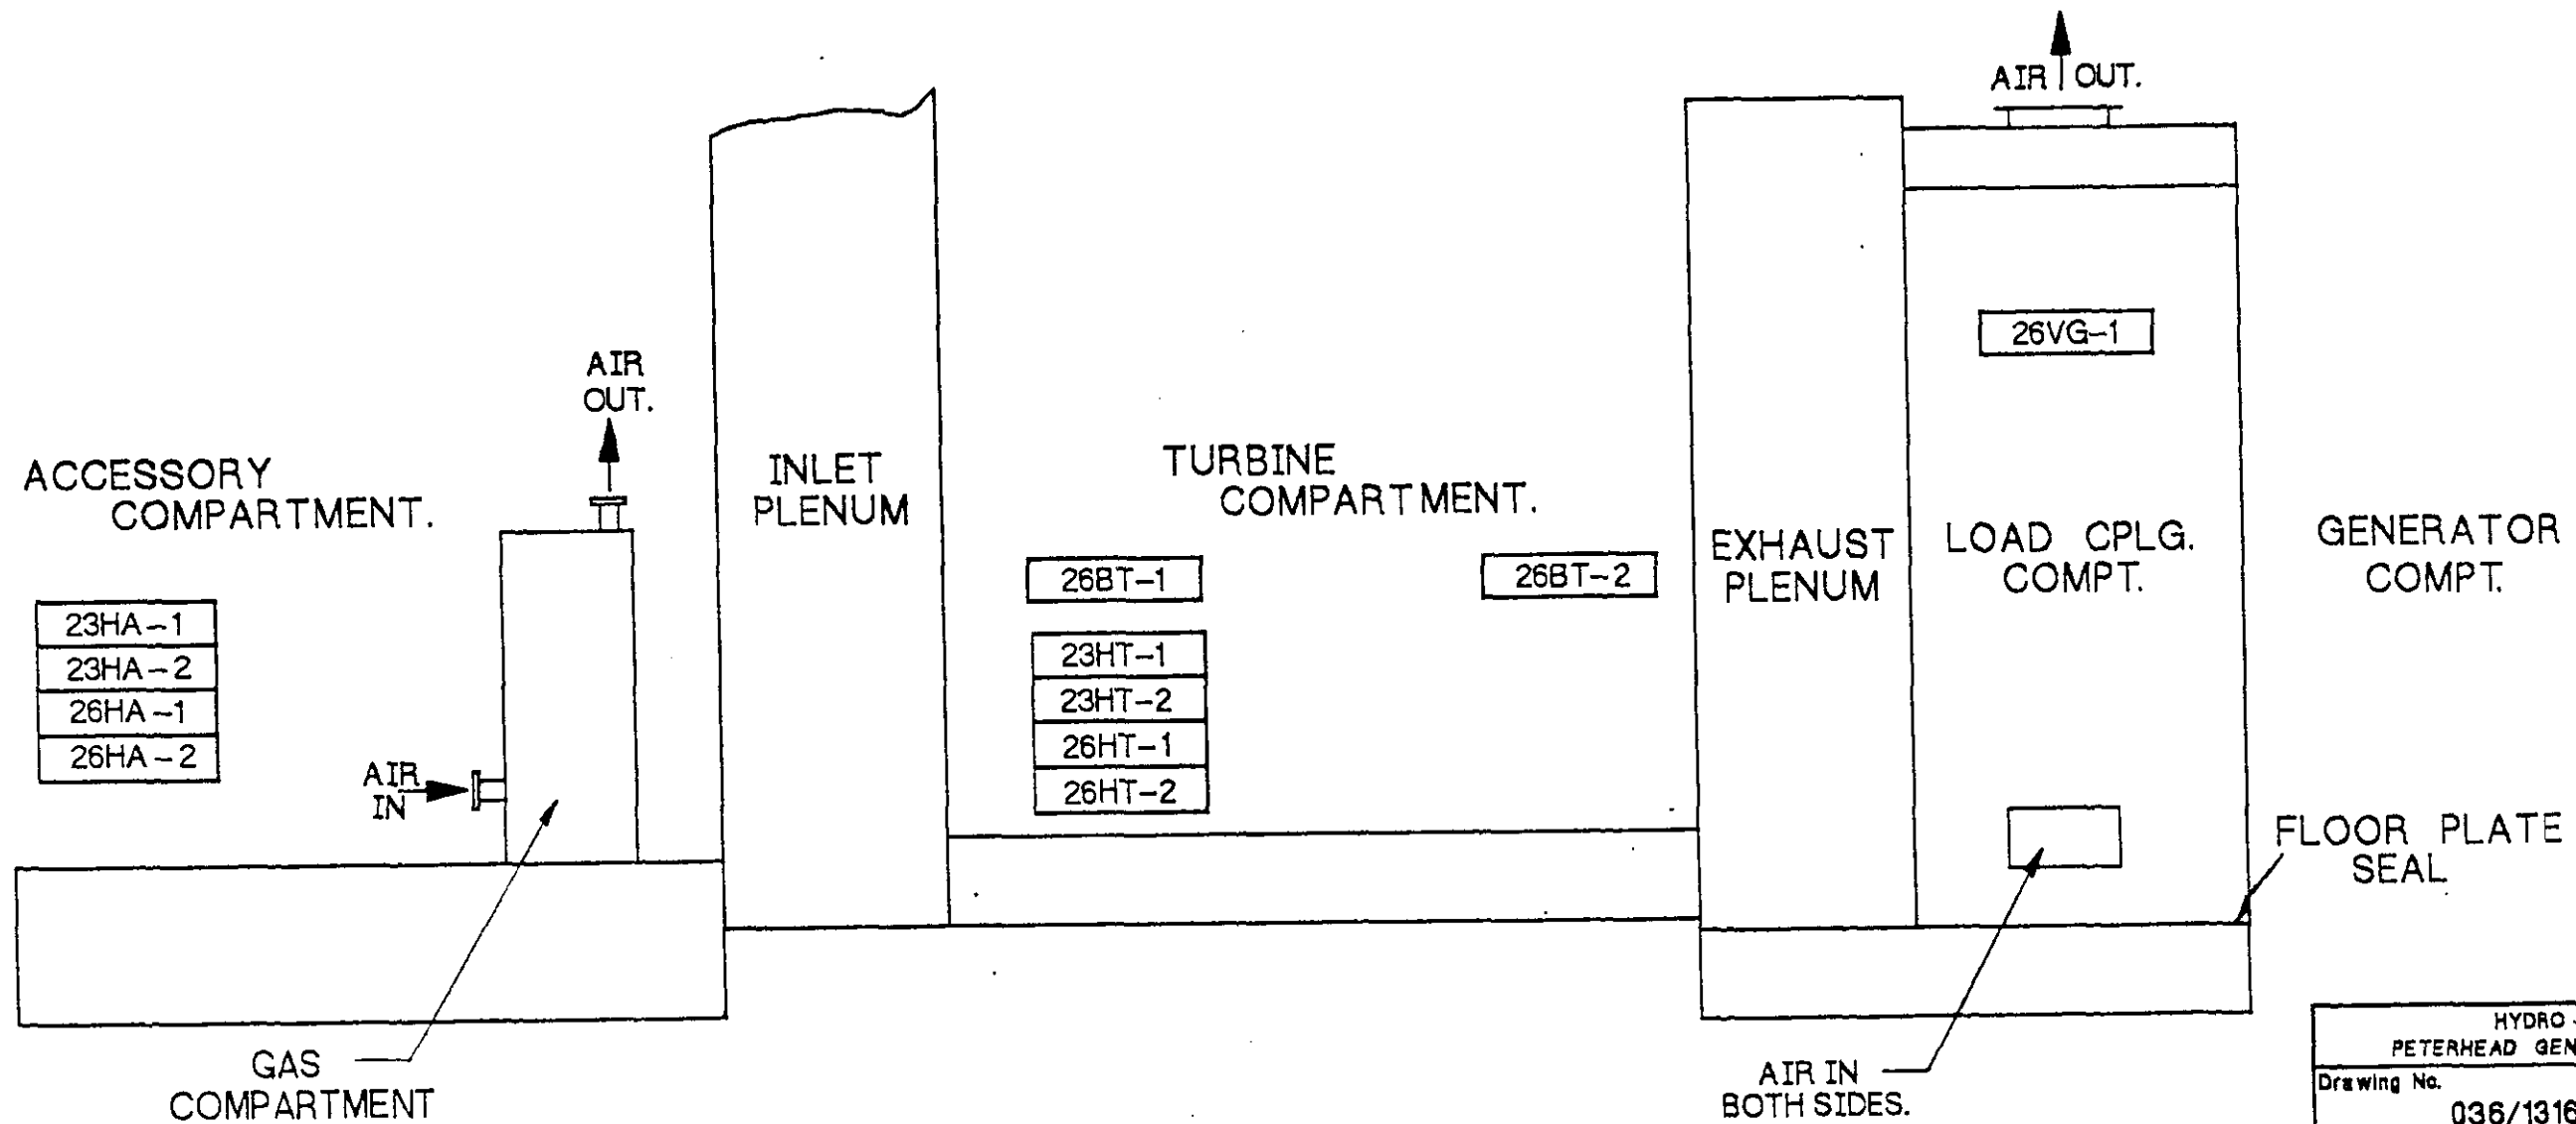

HYDRO-ELECTRIC PETERHEAD GENERATING STAT.		
Drawing No.	036/1316/7113	Bht. N 01
Contract No.	2052600/C01	

1	SYMBOLS, PIPING	27
IT.	NOMENCLATURE	10
LIST OF COMPLEMENTARY DOCUMENTS		

		SIMILAR TO		B12580		Drawn	J.McCOLL	24-11-89	SCALE		<b>JOHN BROWN</b> John Brown Engineering Clydebank, Dunbartonshire	
REV	GAS COMPARTMENT ALTERED.	REV		REV		Checked	R ADAMSON	29-1-80	M.L. SECTION	0438		
A	J.McCOLL 28-7-90					Approved			TITLE			DRG. No 0998-043
REV	DEVICES 26BT-2, 26HA-2 & 26HT-2 ADDED.	REV		REV		ENGINEERING APPROVAL			DIAG. FLOW-HEATING & VENT.			B12629.
B	P.D.B. 22-2-91					Mach.						SHEET No 1 OF 1 SHEET
						Elec.						