


55 HUDSON YARDS

(550 WEST 34TH STREET)

HUDSON YARDS


CONTEXT PLAN

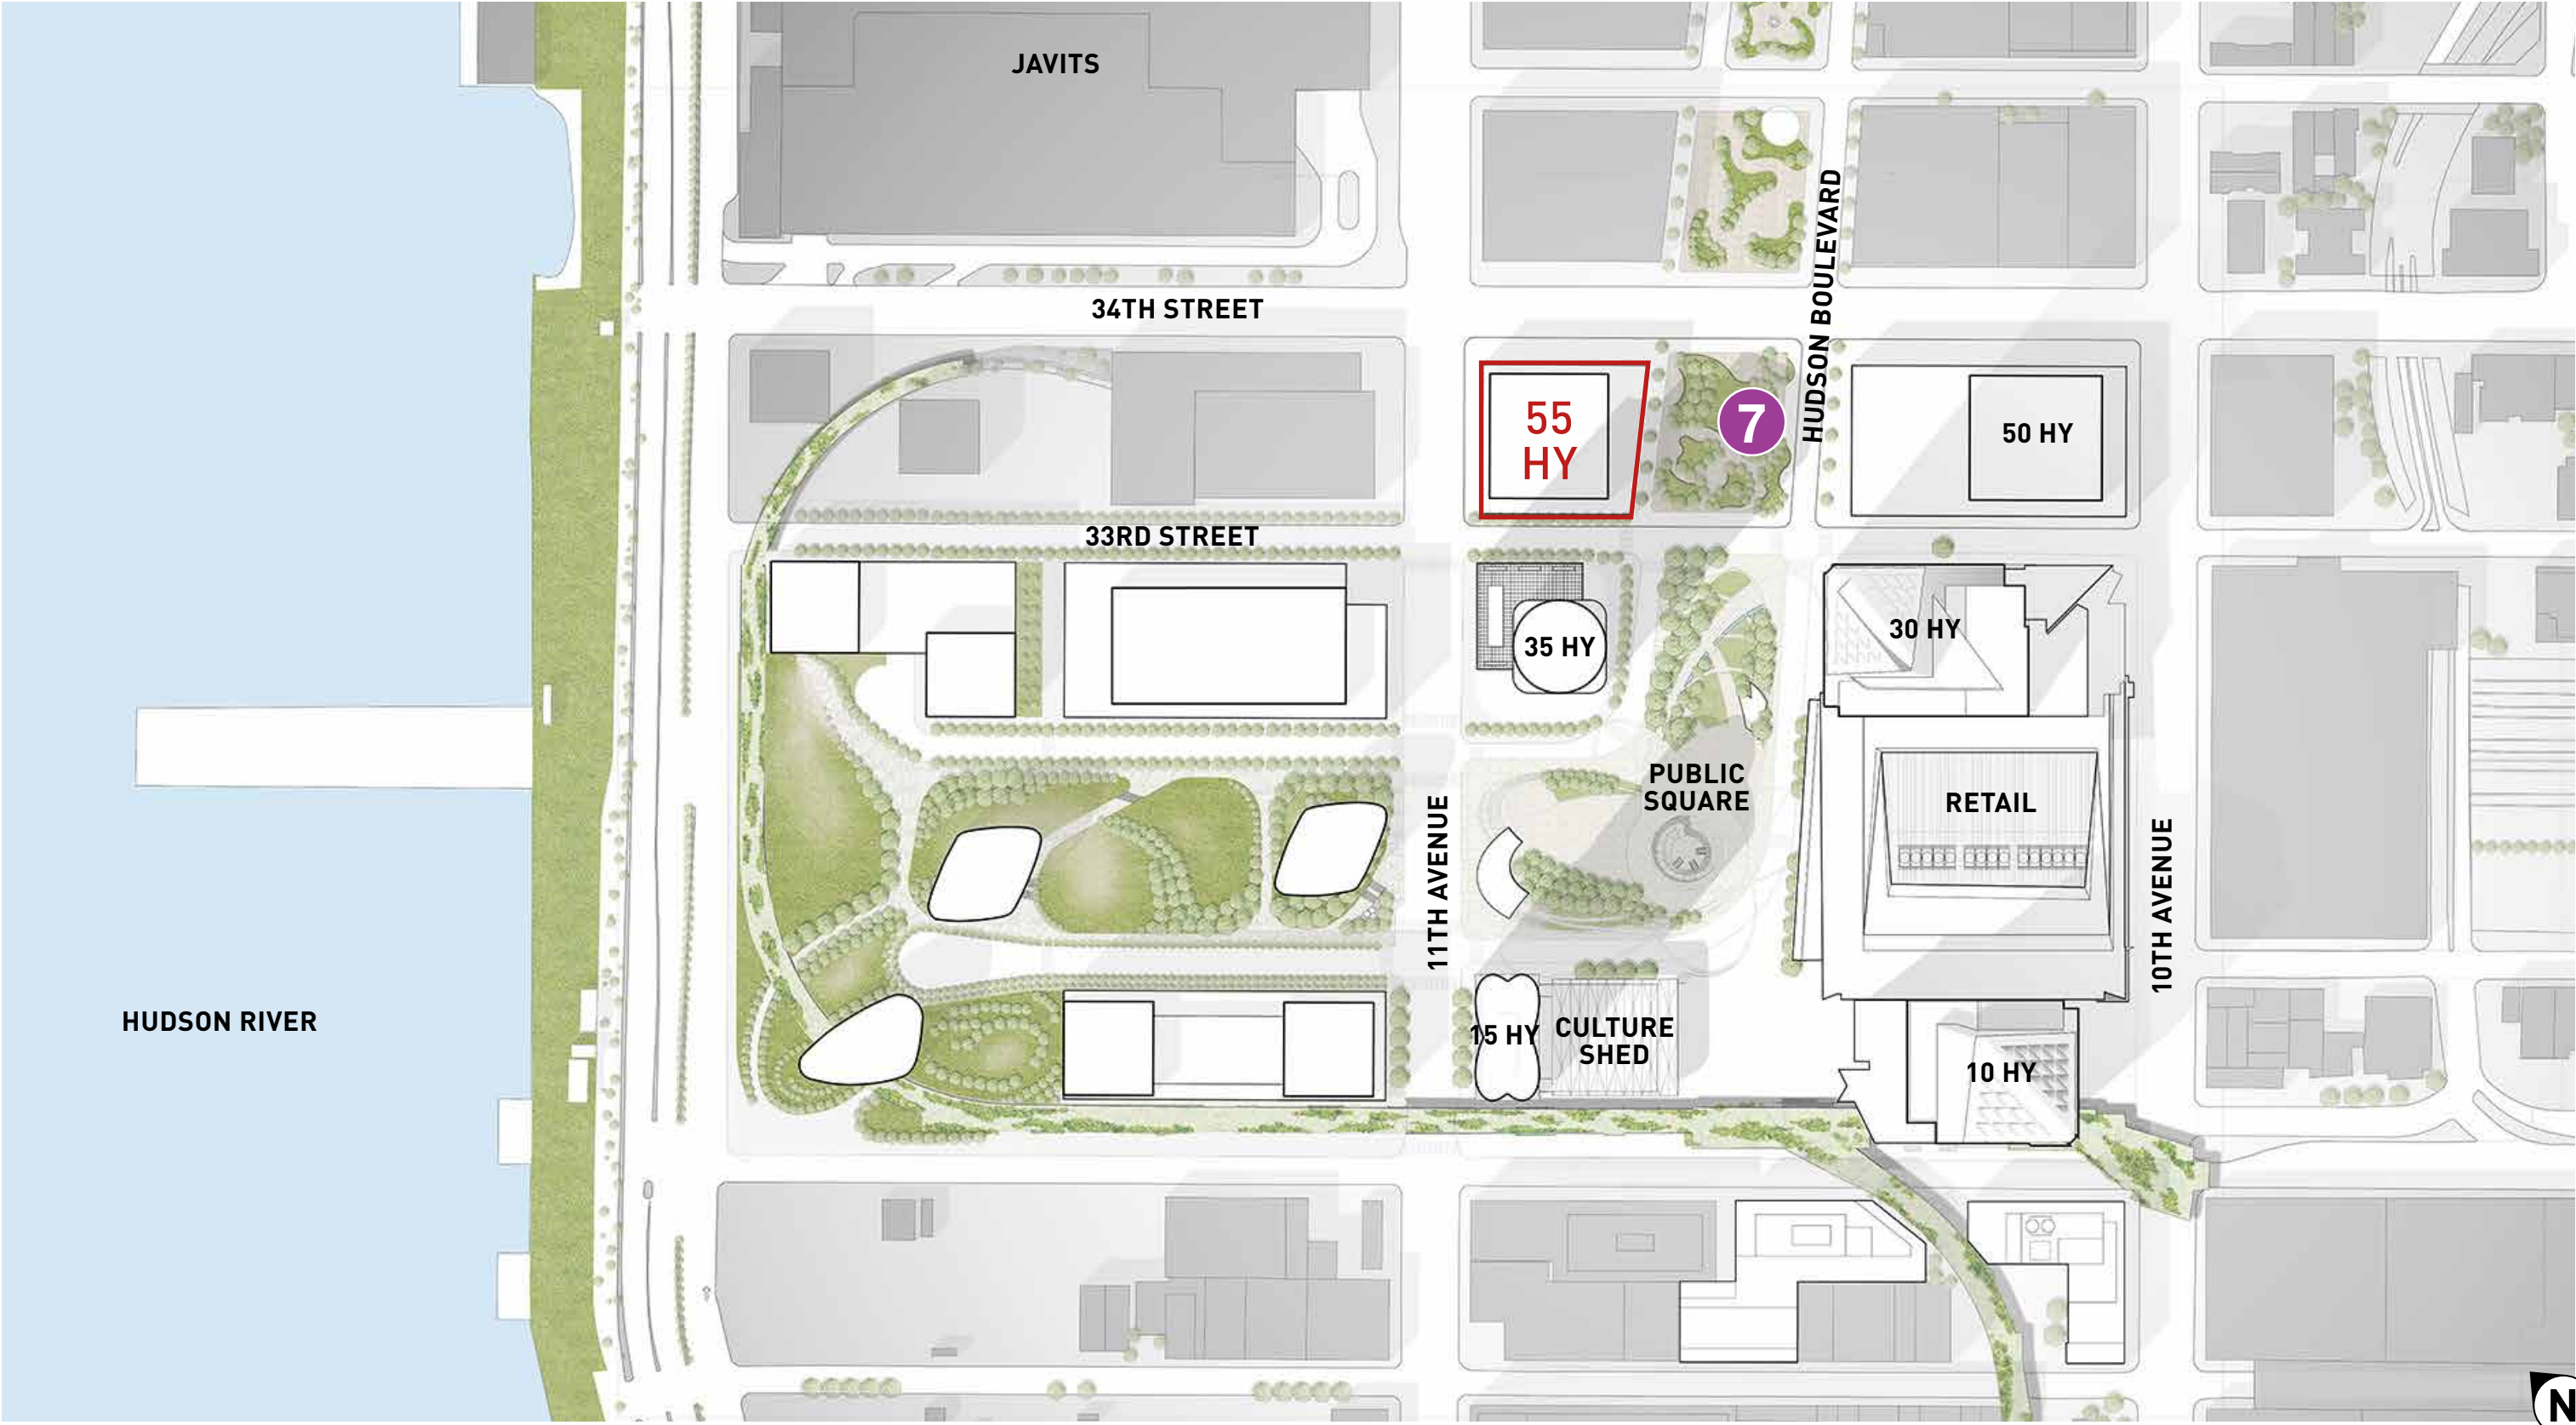


55 HUDSON YARDS
CURRENT SITE CONDITIONS





EXISTING MTA STRUCTURE

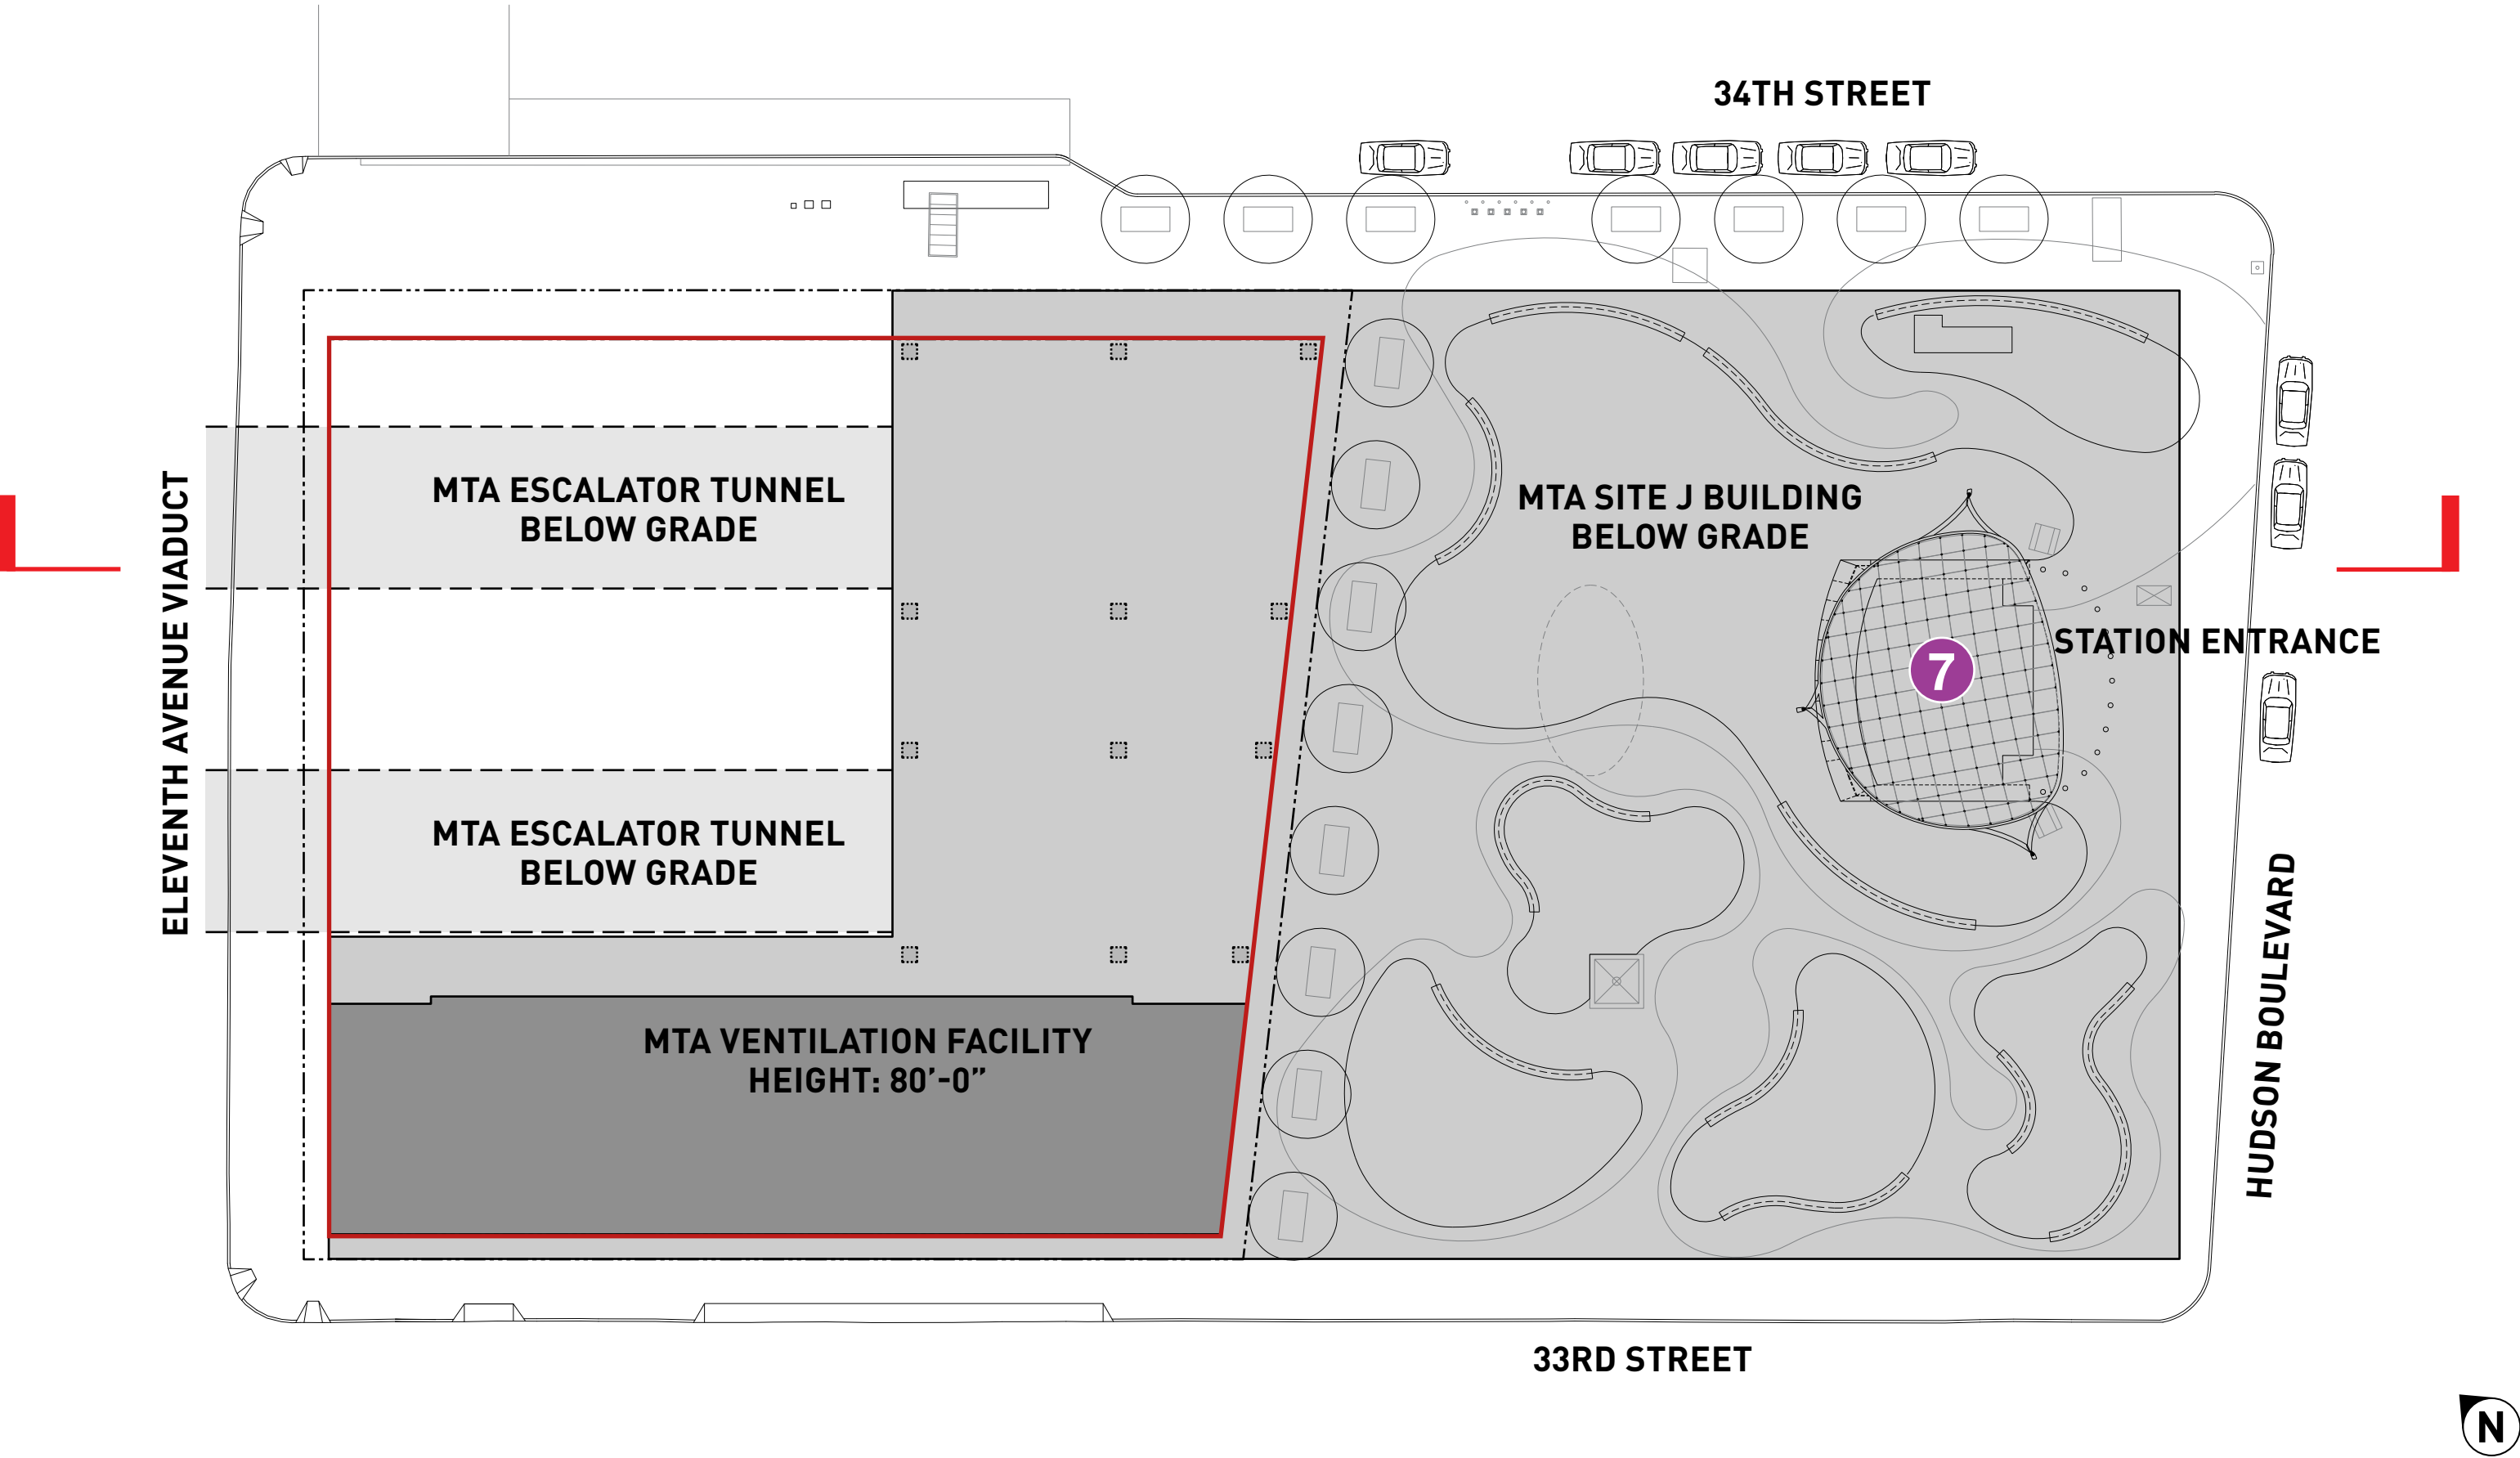

OVERALL SECTION
EAST-WEST

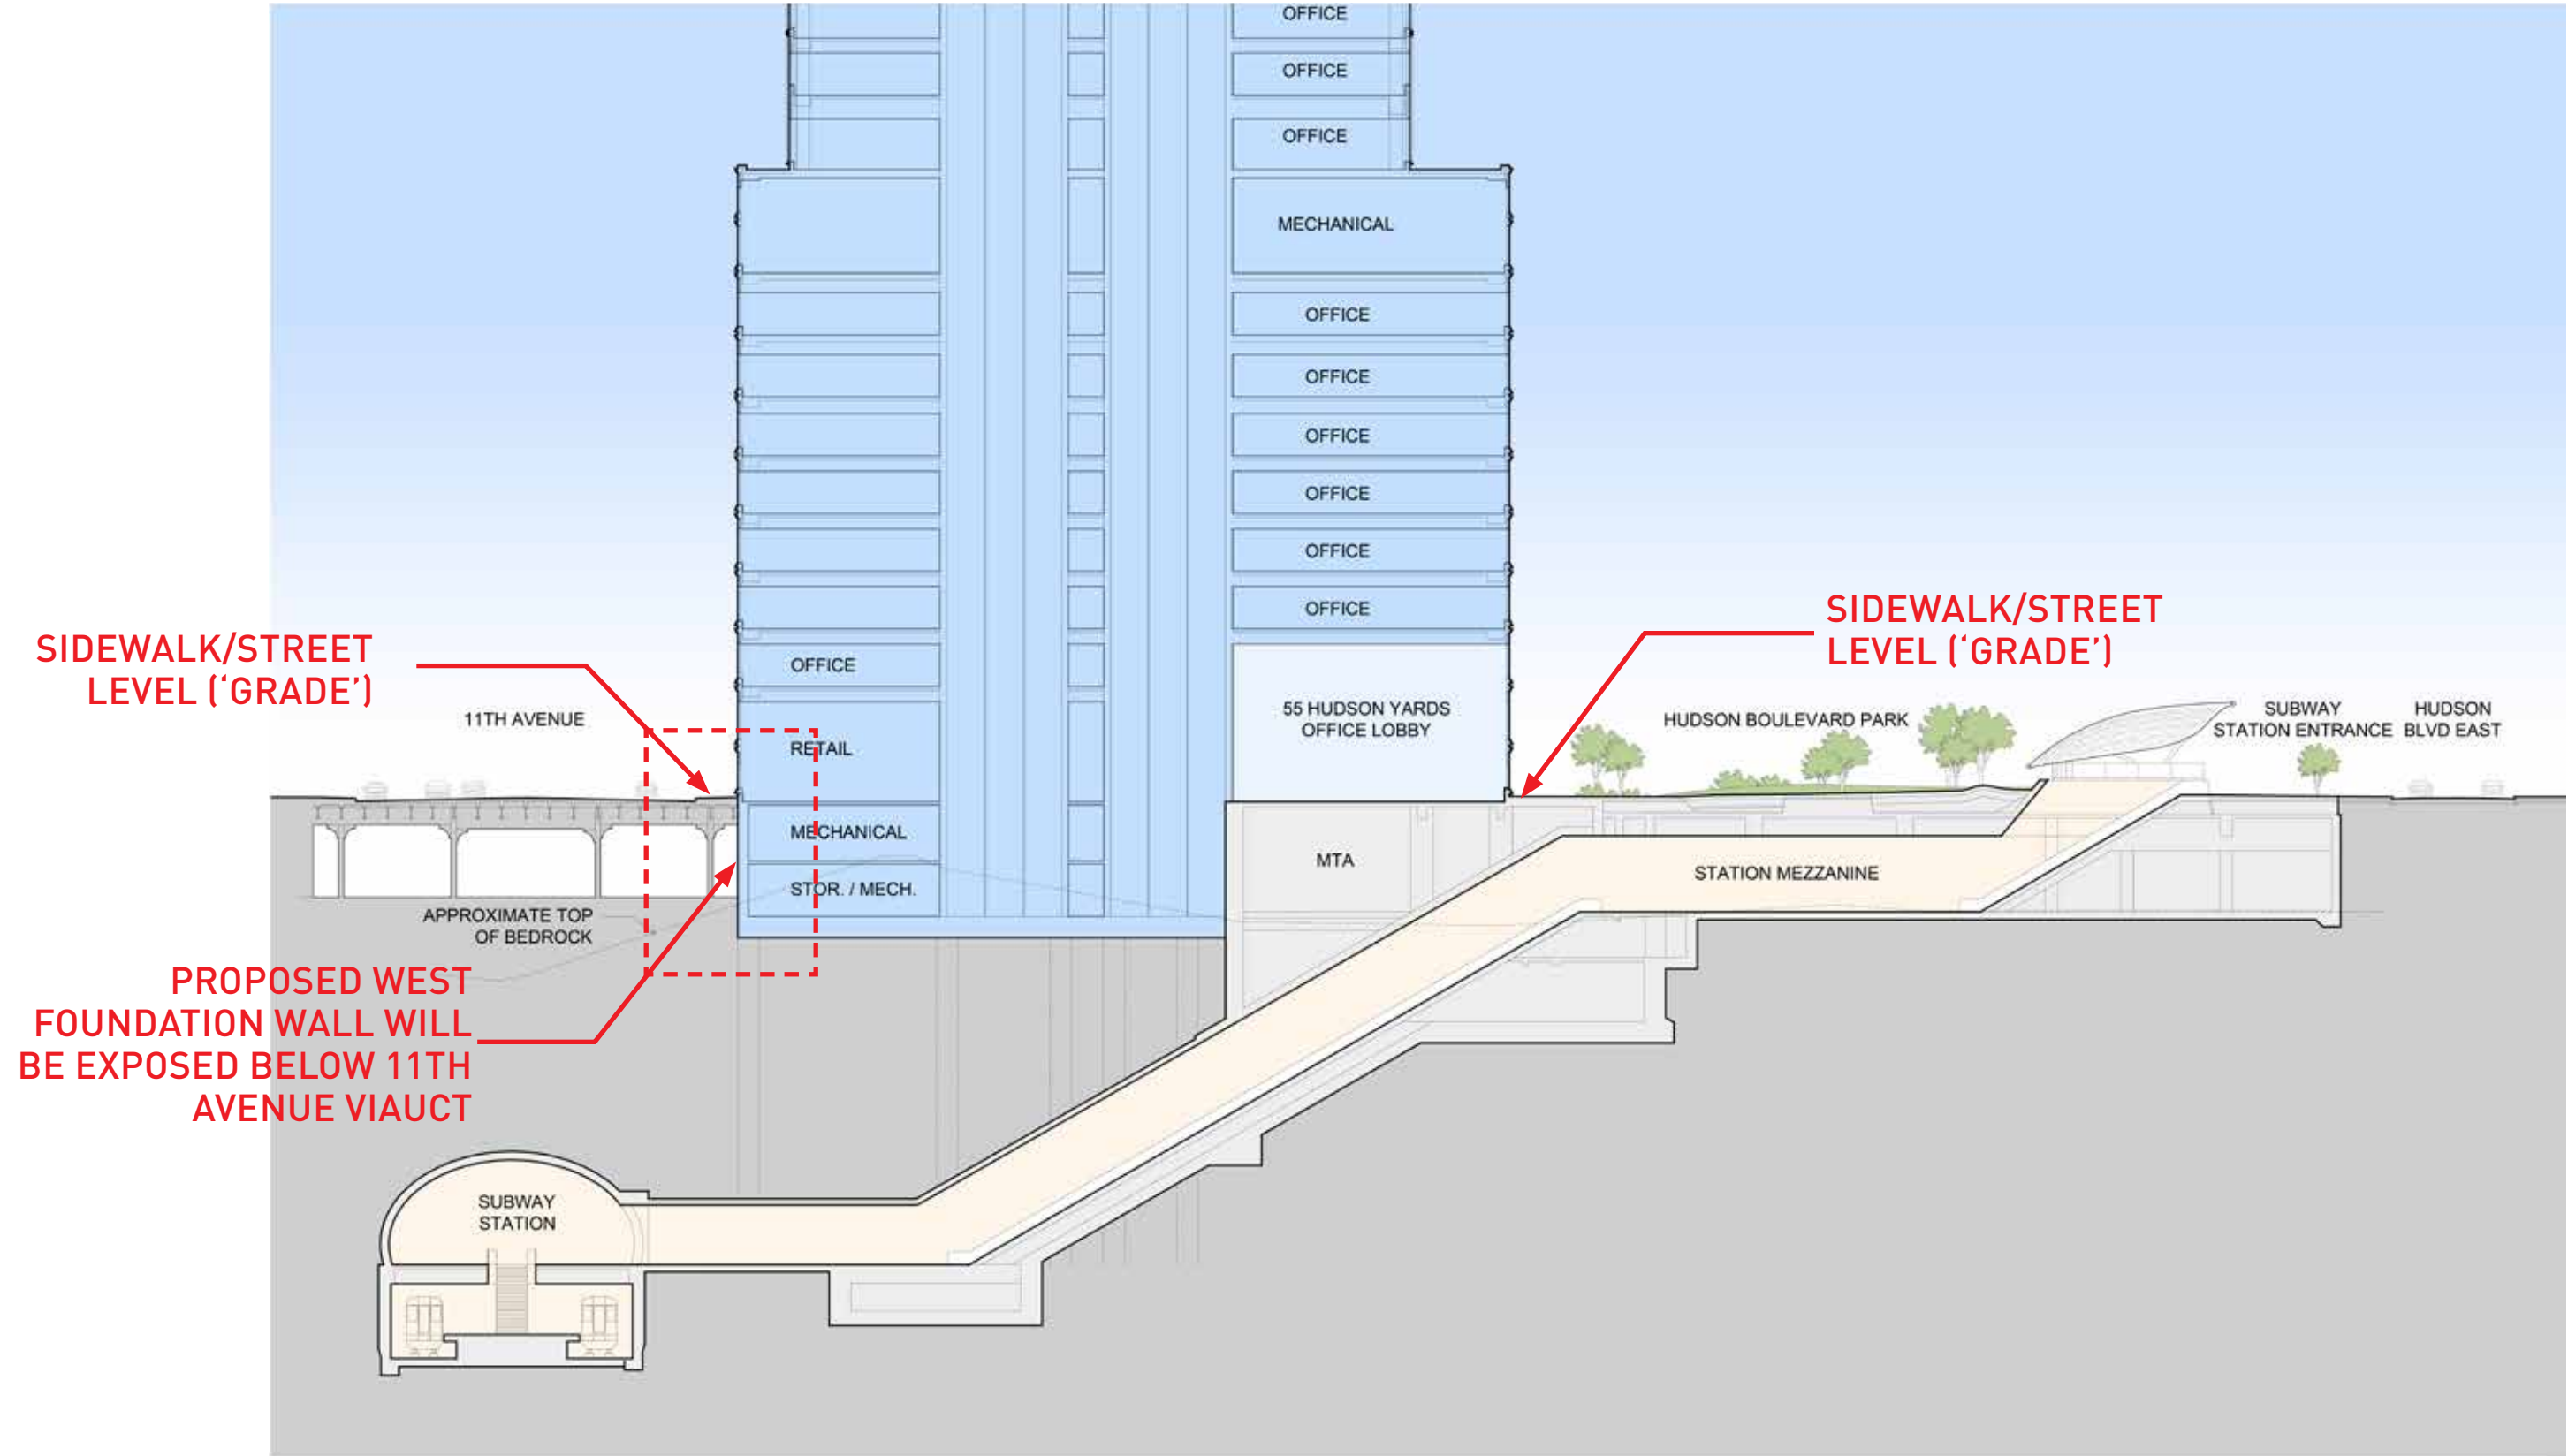

SITE SURVEY

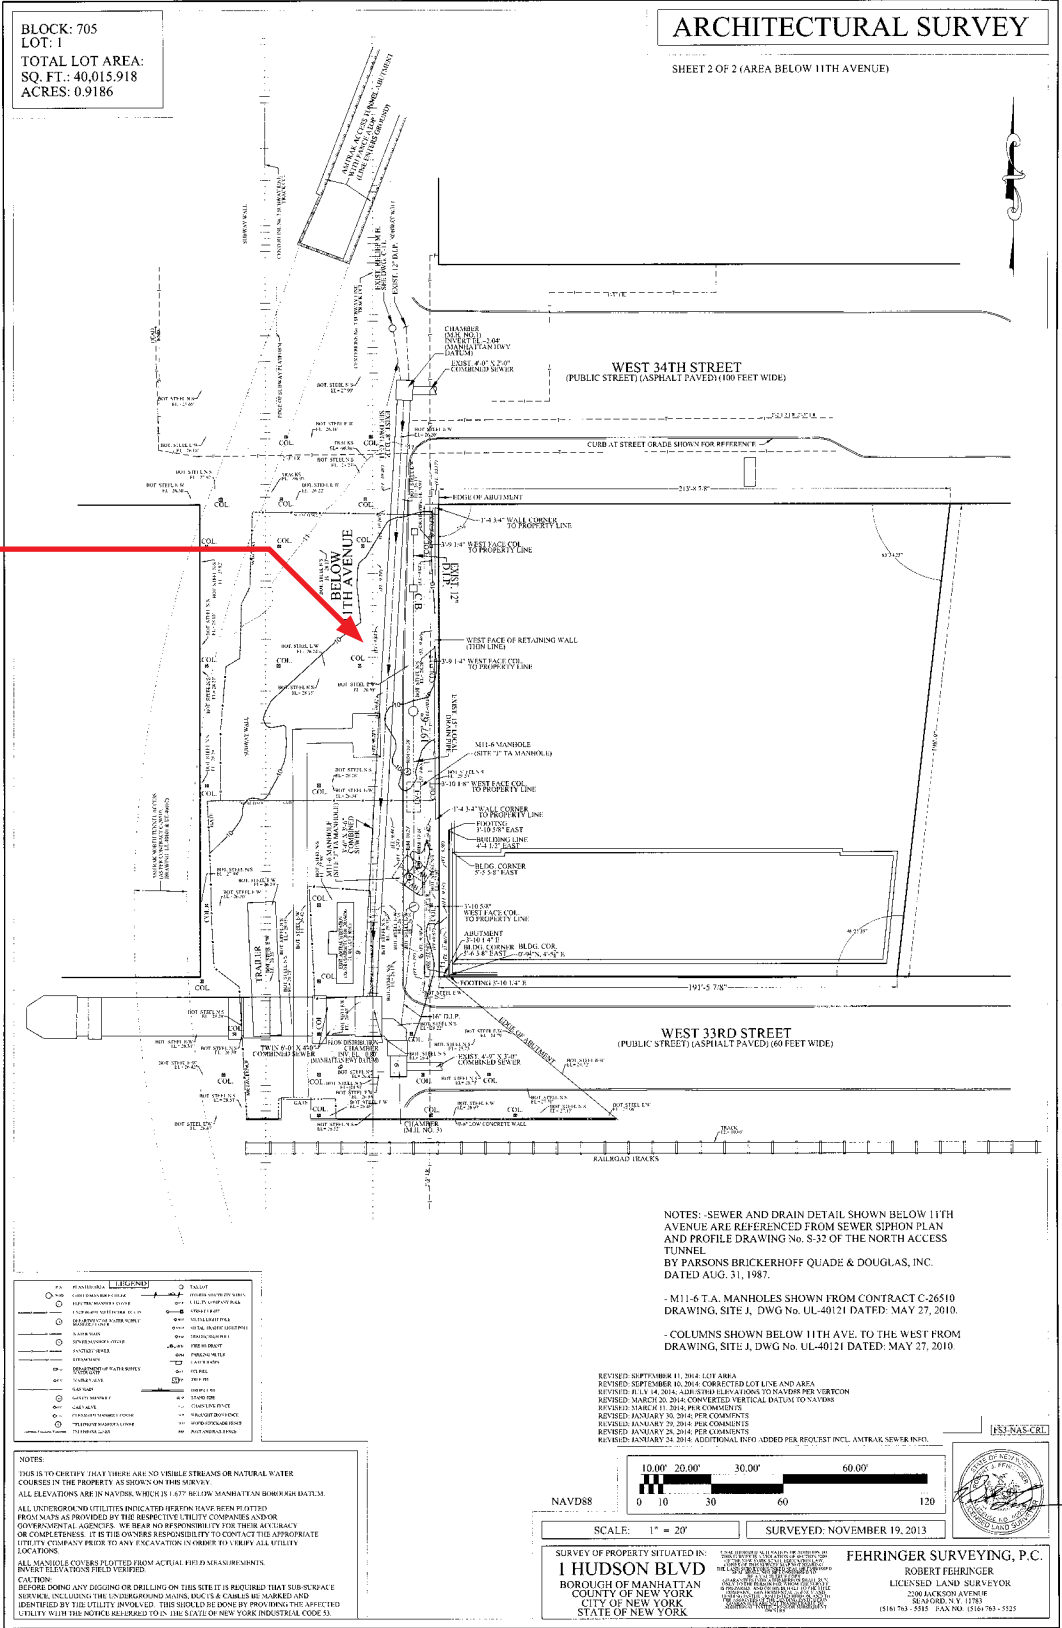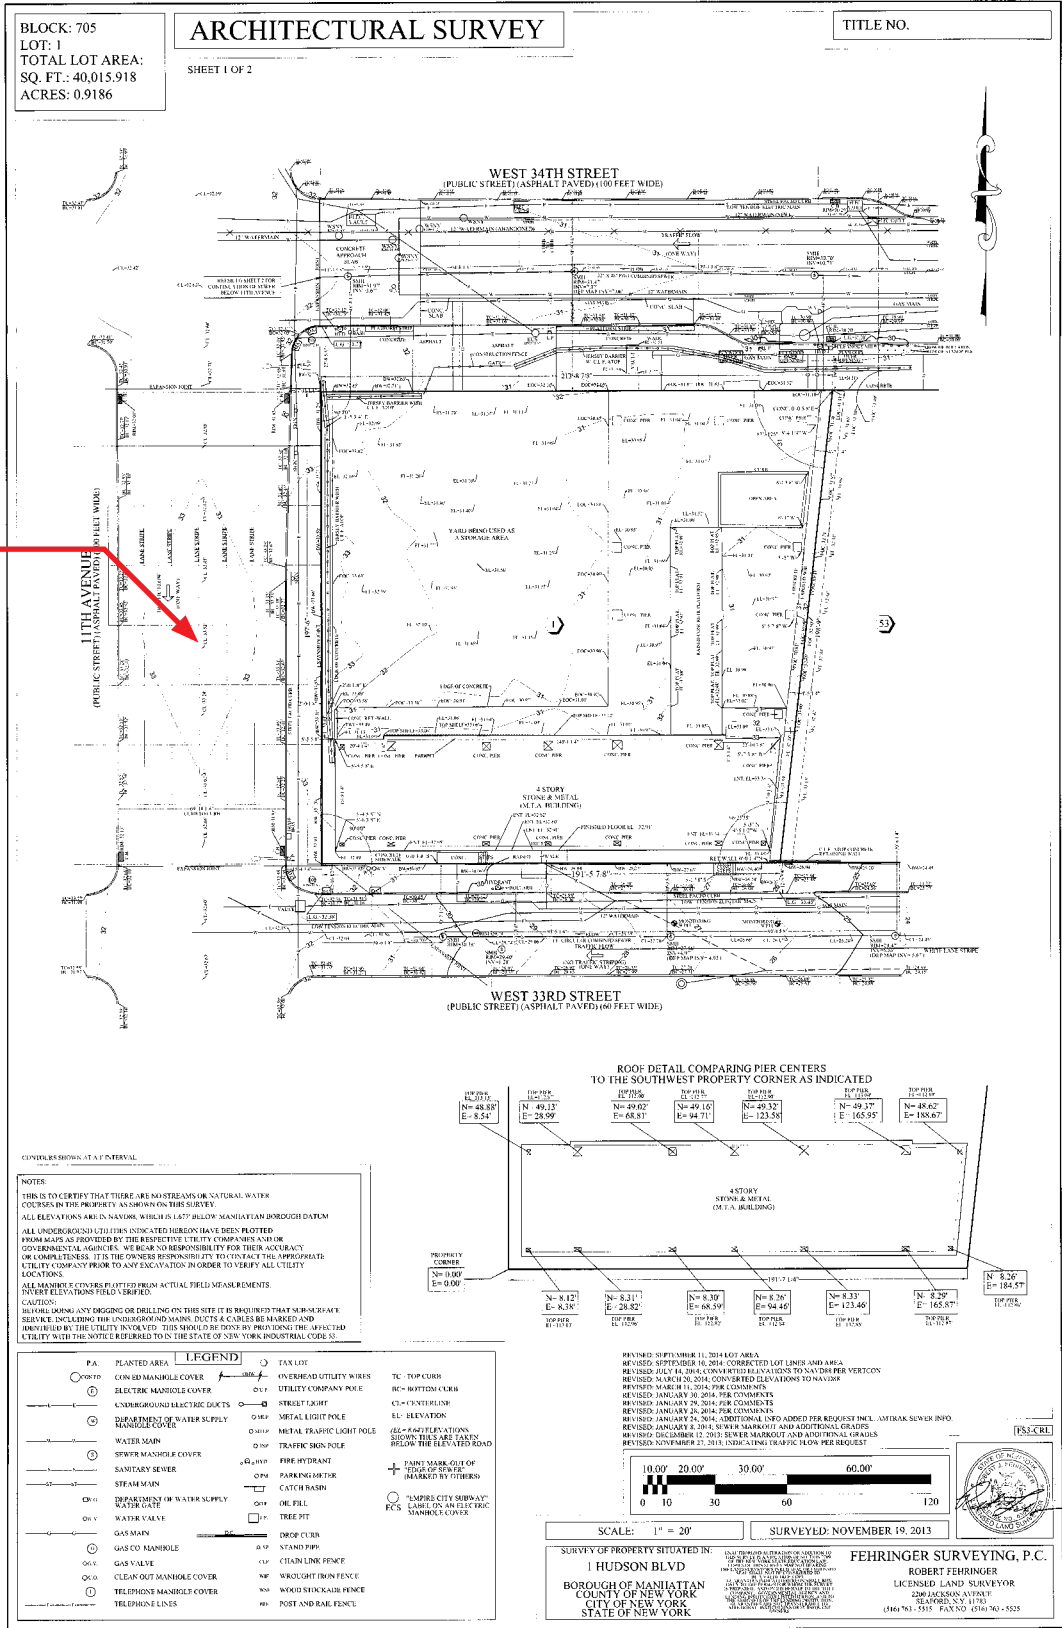


SITE SURVEY AT SIDEWALK LEVEL ('GRADE')

SITE SURVEY AT LOWER LEVEL BELOW VIADUCT

EXISTING CONDITION AT 11TH AVENUE VIADUCT




EXISTING MTA VENTILATION BUILDING

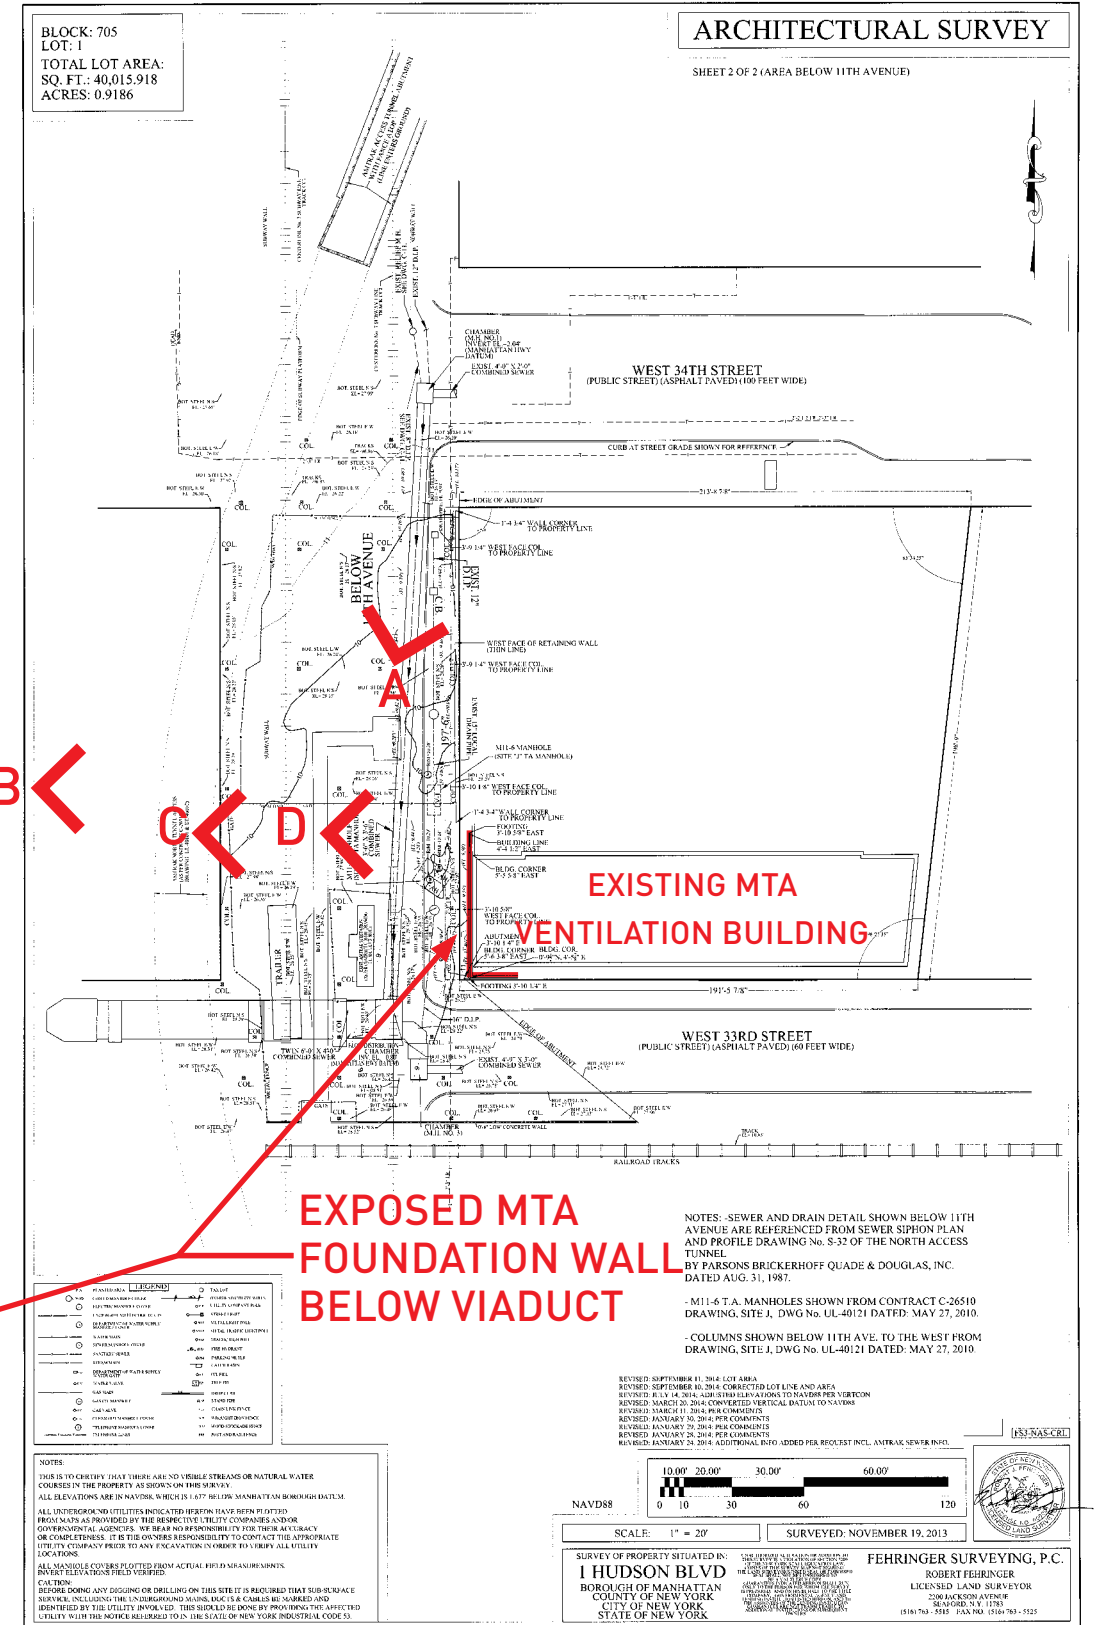

SITE SURVEY AT LOWER LEVEL BELOW VIADUCT


EXISTING MTA STRUCTURE

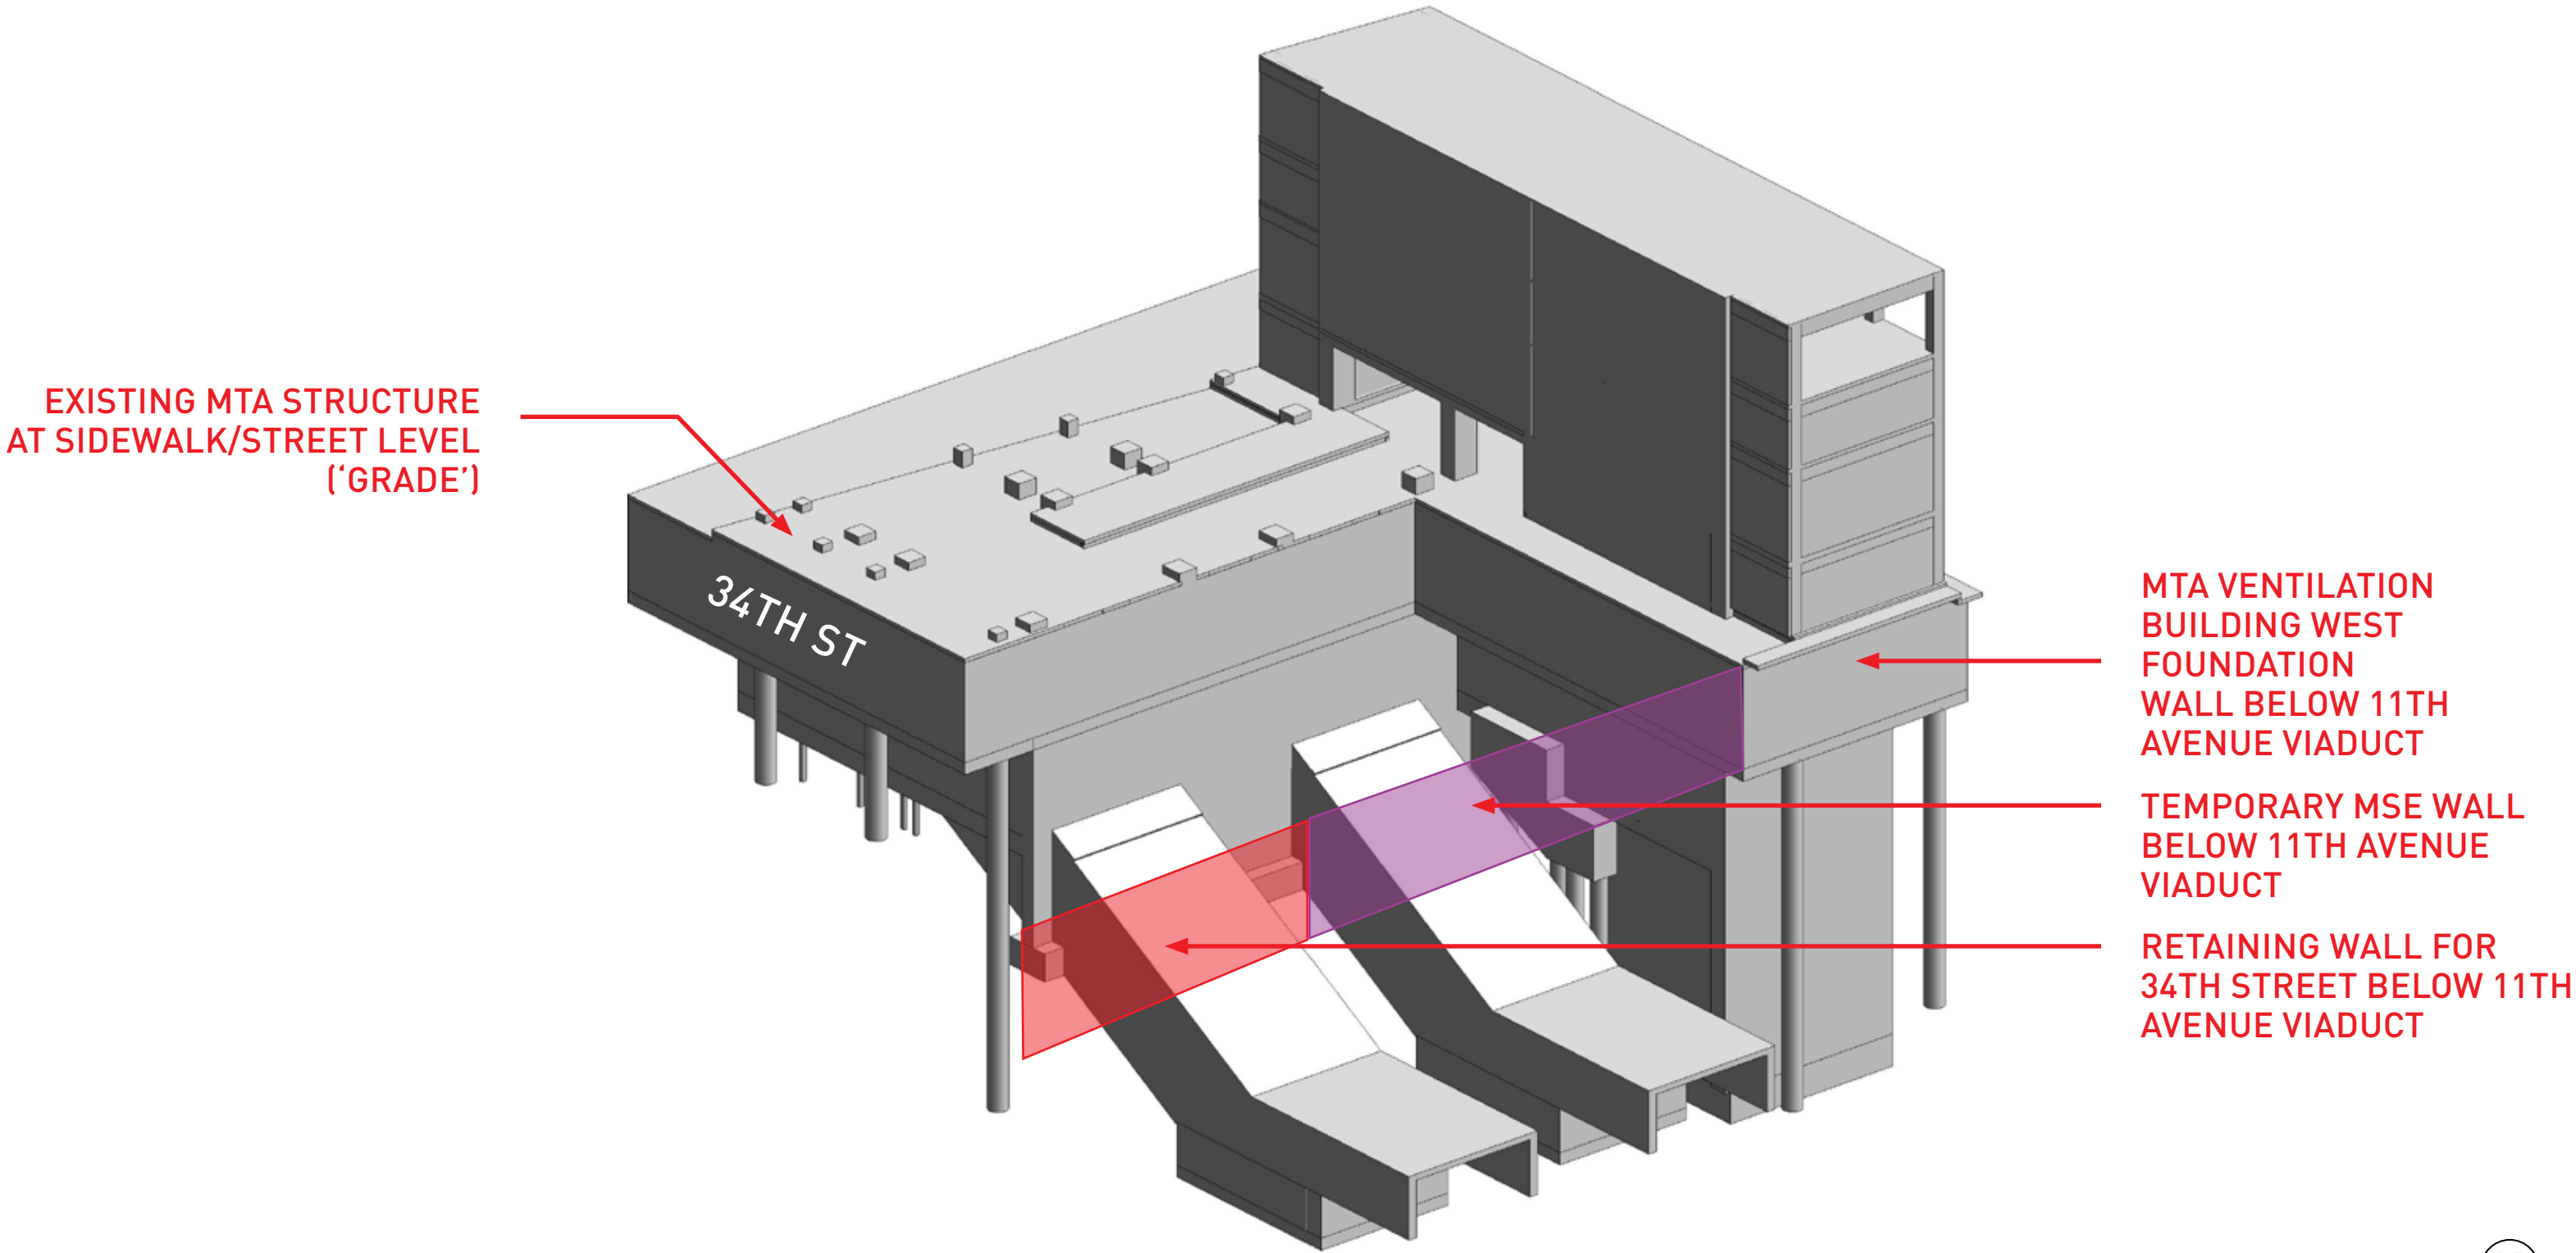

EXISTING MTA STRUCTURE + BUILDING STRUCTURE

PROPOSED 55 HUDSON
YARDS STRUCTURE

SIDEWALK/STREET
LEVEL ('GRADE')

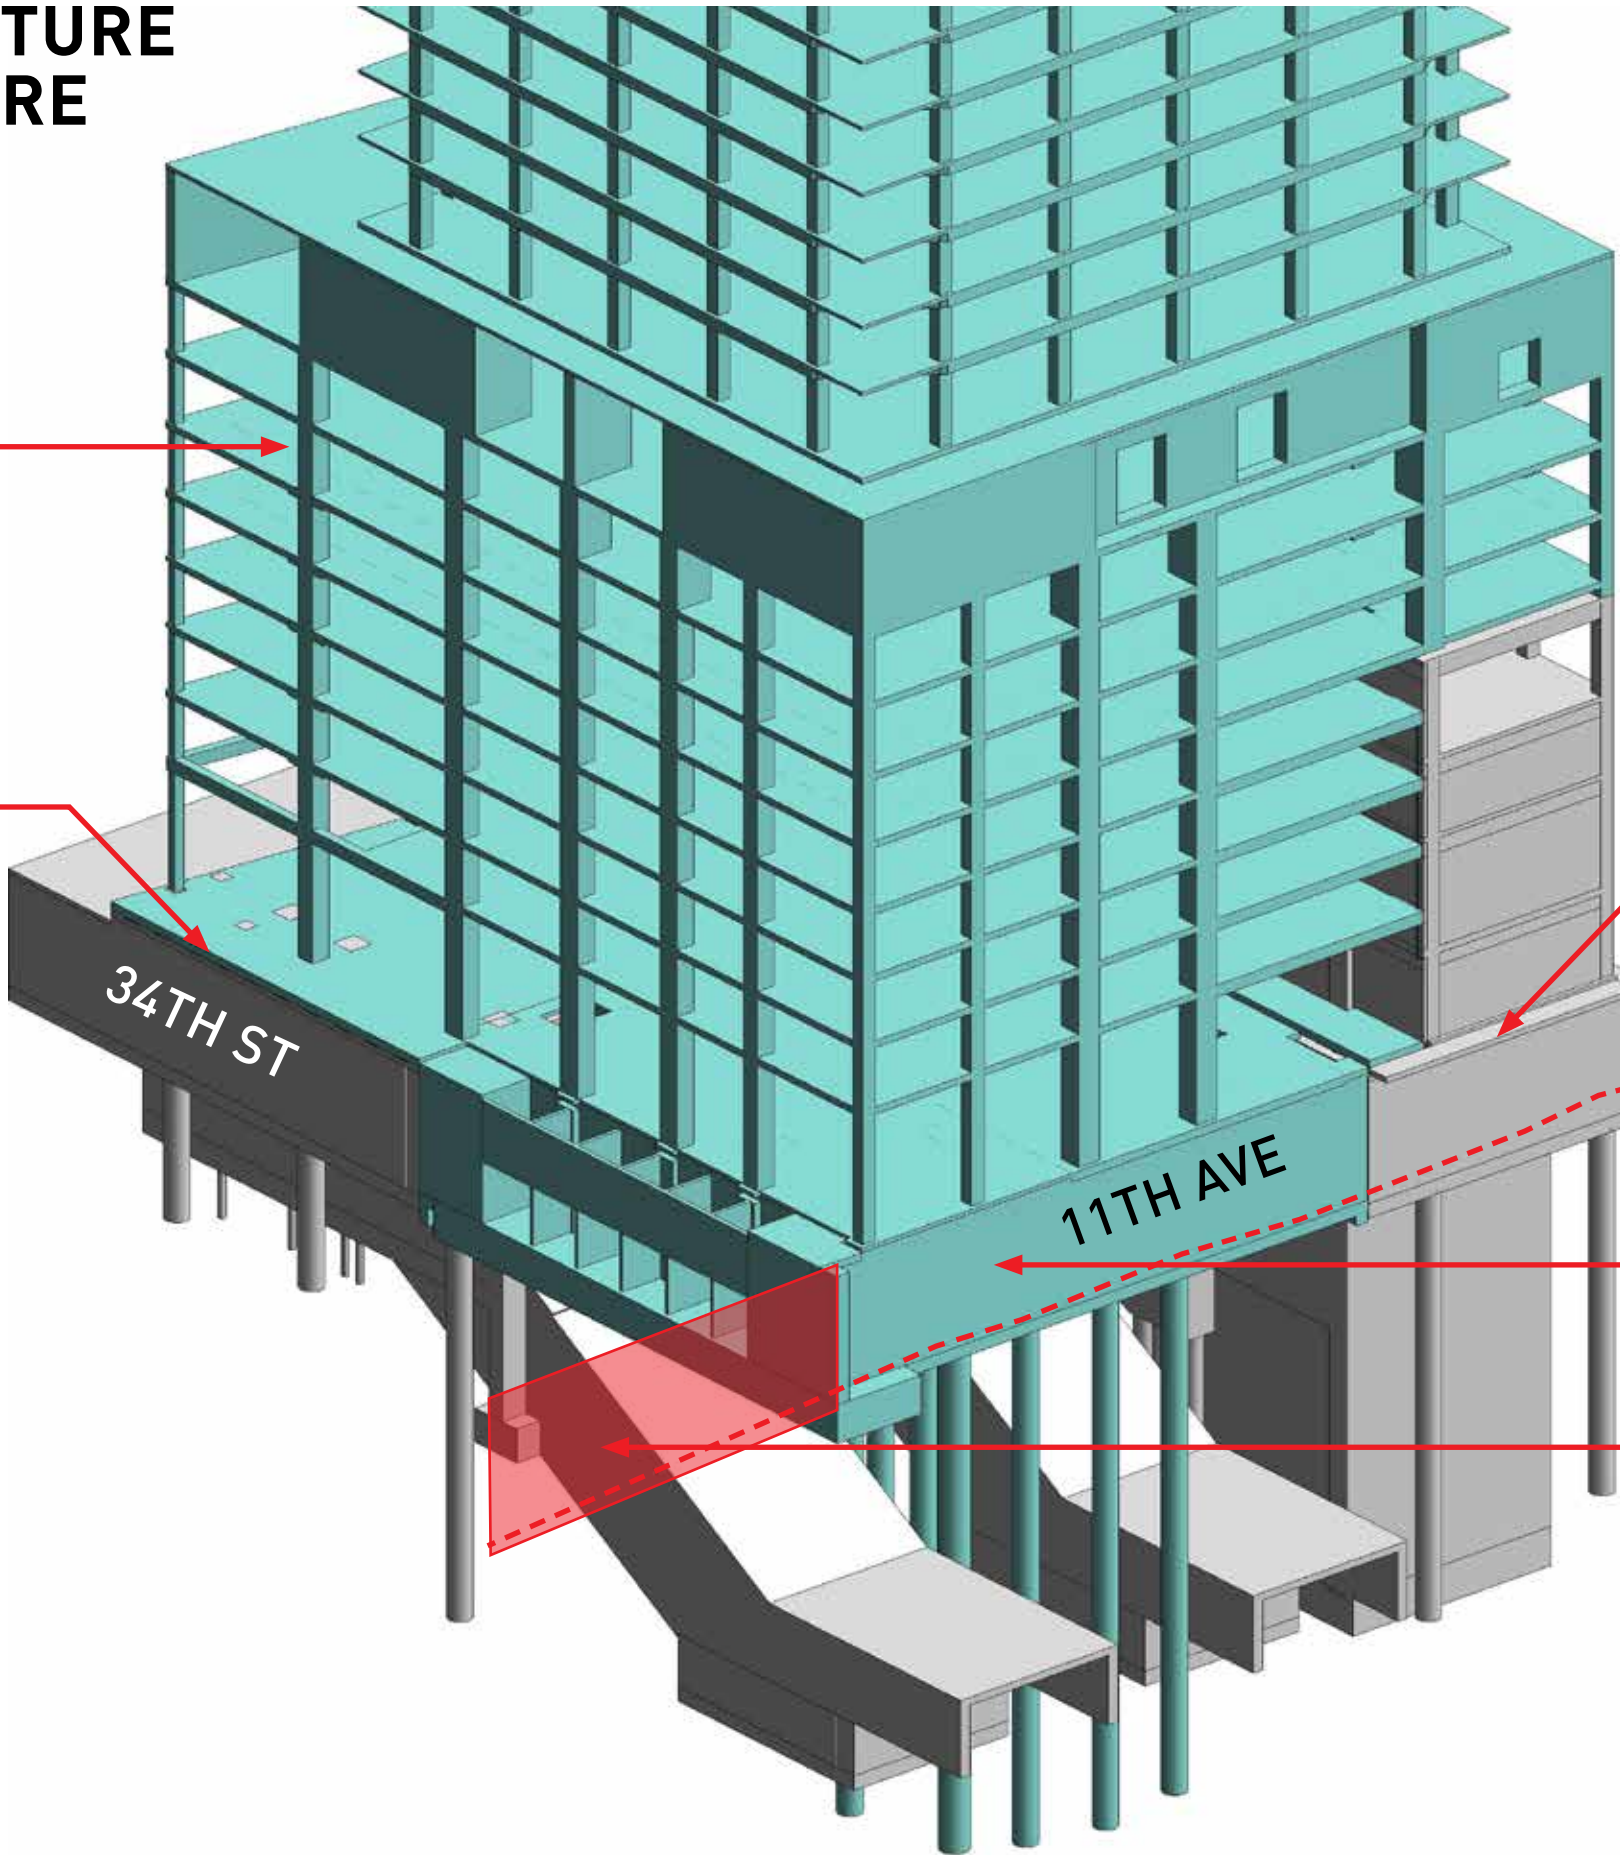

SIDEWALK/STREET
LEVEL ('GRADE')

APPROXIMATE GRADE
LEVEL BELOW 11TH
AVENUE VIADUCT

PROPOSED WEST
FOUNDATION WALL WILL
BE EXPOSED BELOW 11TH
AVENUE VIAUCT

RETAINING WALL FOR
34TH STREET BELOW 11TH
AVENUE VIADUCT

PROPOSED DETAILS FOR EXPOSED WEST FOUNDATION WALL

