


WEST 59TH STREET



## KEY PLAN

9	03/06/18	PAA
8	10/06/17	BULLETIN #5 
7	04/14/17	ISSUED FOR CONSTRUCTION
6	09/22/16	ISSUED TO DOB
5	07/22/16	REVISED MEP BID SET
4	04/15/16	REVISED MEP BID
3	02/15/16	ISSUED FOR FILING
2	02/15/16	MEP BID
1	09/24/15	100% DD DOB SUBMISSION

GID DEVELOPMENT  
125 HIGH STREET  
HIGH STREET TOWER, 27TH FLOOR  
BOSTON, MA 02110

PROJECT: RIVERSIDE CENTER BUILDING 3  
10 RIVERSIDE BOULEVARD, NEW YORK, NY

EXECUTIVE ARCHITECTS

**GHW**  
**Goldstein, Hill & West Architects, LLP**  
11 Broadway, Suite 1700  
New York, NY 10004  
Tel (212) 213-8007 Fax (212) 686-1750

DESIGN ARCHITECT

**RICHARD MEIER & PARTNERS**  
ARCHITECTS, LLP  
475 Tenth Avenue  
New York, NY 10018  
Tel: (212) 967-6060

STRUCTURAL ENGINEER

**WSP BUILDING STRUCTURES  
CONSULTING ENGINEERS**  
228 East 45th St, 3rd Floor  
New York, NY 10017  
Tel: (212) 687-9888 Fax: (646) 487-5501

EP/FP ENGINEER

**WSP BUILDING SYSTEMS**  
CONSULTING ENGINEERS  
512 Seventh Avenue  
New York, NY 10018  
Tel: (212) 532-9600

DB STAMPS &amp; SIGNATURE:



### ING TITLE

PLUMBING  
GAS RISER DIAGRAM  
SHEET 2 OF 3

REAL &amp; SIGNATURE



DATE: \_\_\_\_\_

FIGURE 1

--	--



SCALE: 1/8"=1'-0"

D 52

1-800-

DWG NO. \_\_\_\_\_

---

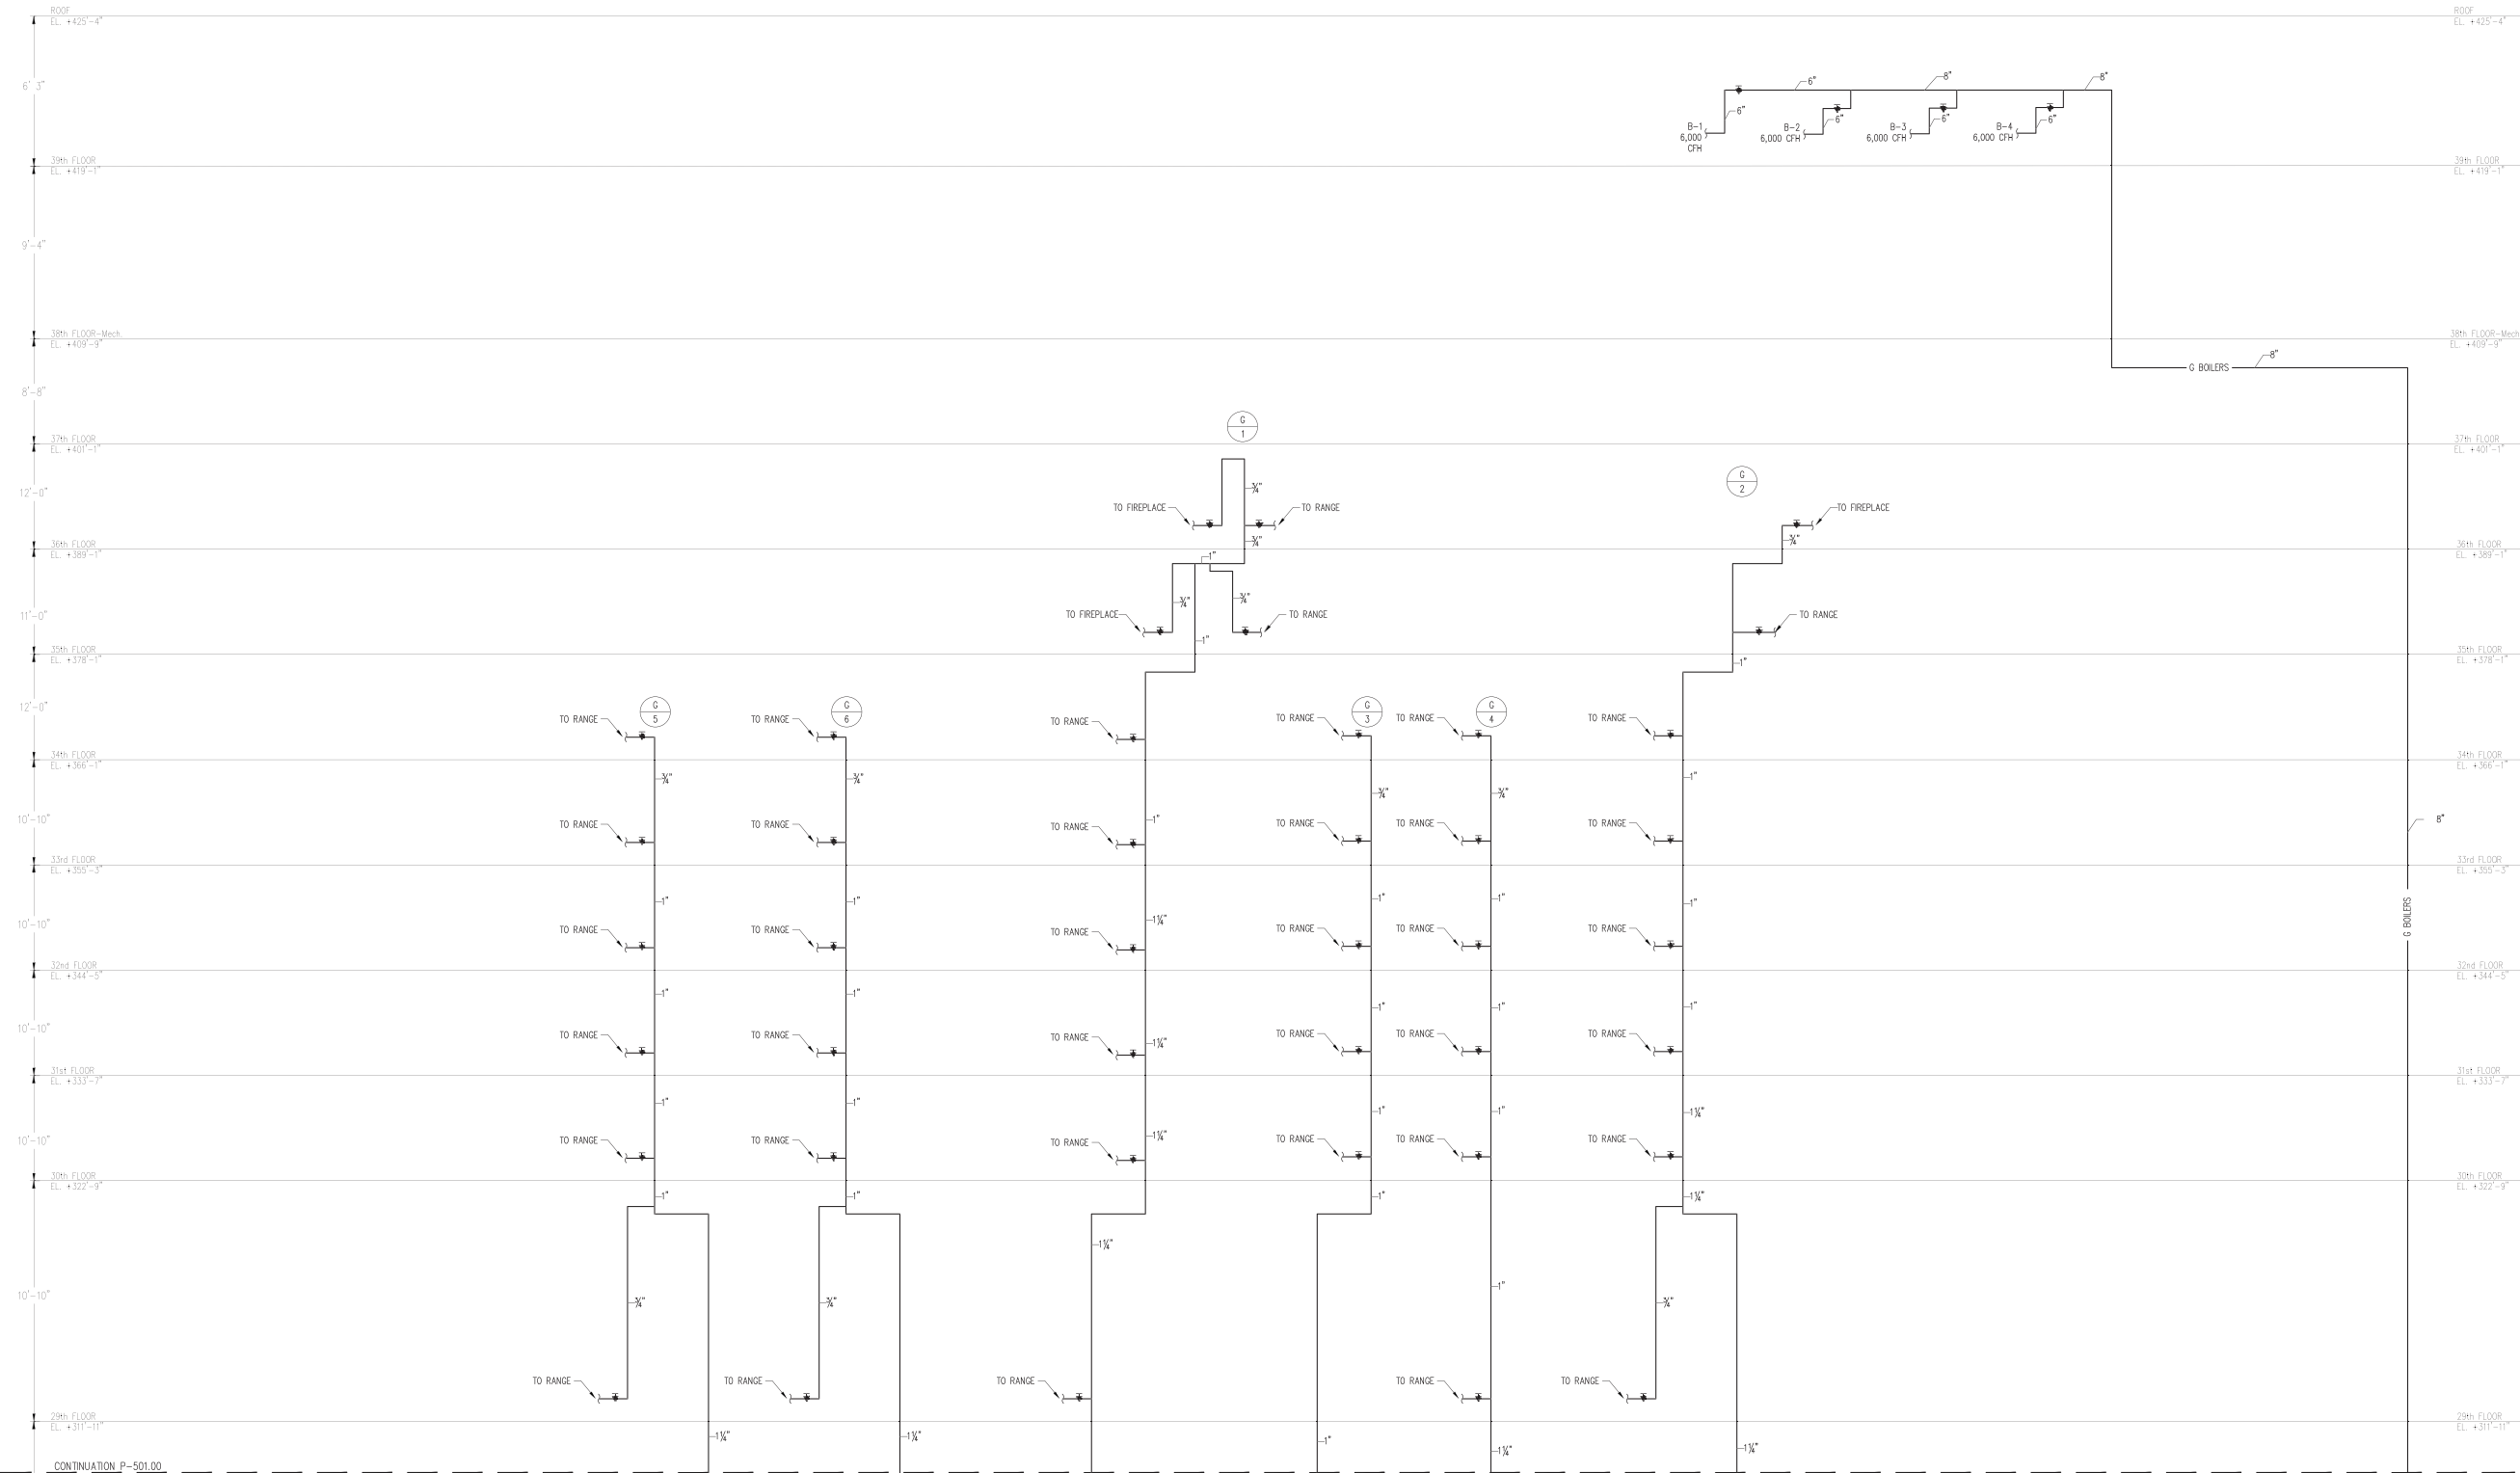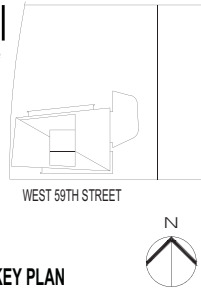

Number	Date	Revision
8	03/06/18	PAA
7	04/14/17	ISSUED FOR CONSTRUCTION
6	09/22/16	ISSUED TO DOB
5	07/22/16	REVISED MEP-BID SET
4	04/15/16	REVISED MEP-BID
3	02/15/16	ISSUED FOR FILING
2	02/15/16	MEP-BID
1	09/24/15	100% BID SUBMISSION

OWNER  
GID DEVELOPMENT  
125 HIGH STREET  
HIGH STREET TOWER, 27TH FLOOR  
BOSTON, MA 02110

PROJECT  
RIVERSIDE CENTER BUILDING 3  
10 RIVERSIDE BOULEVARD, NEW YORK, NY

DESIGN ARCHITECT  
**GHW**  
Goldstein, Hill & West Architects, LLP  
11 Broadway, Suite 1700  
New York, NY 10004  
Tel (212) 213-8007 Fax (212) 686-1754

DESIGN ARCHITECT  
RICHARD MEIER & PARTNERS  
ARCHITECTS, LLP  
475 Tenth Avenue  
New York, NY 10018  
Tel: (212) 967-6060

STRUCTURAL ENGINEER  
WSP BUILDING STRUCTURES  
CONSULTING ENGINEERS  
228 East 45th St, 3rd Floor  
New York, NY 10017  
Tel: (212) 687-9888 Fax: (646) 487-5501

MEP/FP ENGINEER  
WSP BUILDING SYSTEMS  
CONSULTING ENGINEERS  
512 Seventh Avenue  
New York, NY 10018  
Tel: (212) 532-9600



DATE/TITLE  
PLUMBING  
GAS RISER DIAGRAM  
SHEET 3 OF 3

SEAL & SIGNATURE  
  
DATE  
PROJECT #  
SCALE 1/8"=1'-0"  
P-532.00  
DATE