

SOURCE: OASISNYC.NET
NOT TO SCALE

BLOCK 72
LOT 2

NOTE:
1. REFER TO DRAWING NUMBER SOE-001 FOR NOTES AND LIST OF DRAWINGS.

LEGEND:
LB-X APPROXIMATE BORING LOCATION BY LANGAN
LB-X(OW) APPROXIMATE BORING LOCATION BY LANGAN WITH OBSERVATION WELL
B-X APPROXIMATE BORING LOCATION BY RA CONSULTANTS LLC
+X.X APPROXIMATE GROUND WATER TABLE ELEVATION
PROPOSED ROCK ANCHORS, REFER TO STRUCTURAL DRAWINGS FOR DETAILS.

Roy T. Heigle, RA

Roy T. Heigle

Buildings

APPROVED

Under Directive 2 of 1975

AMENDED APPLICATION

Date: 06/04/2015

NYC Development Hub

(C) RA CONSULTANTS LLC CURRENT AND PRIOR YEARS

UNAUTHORIZED ALTERATION OR ADDITION TO THESE DRAWINGS IS A VIOLATION OF SECTION 7209 OF THE NEW YORK STATE EDUCATION LAW. COPIES OF THESE DRAWINGS NOT BEARING THE LICENCED ENGINEER'S INKED SEAL OR EMBOSSED SEAL SHALL NOT BE CONSIDERED TO BE A VALID TRUE COPY.

REV.	DATE	DETAILS
1	5/11/2015	POST APPROVAL AMENDMENT
	12/19/2014	UPDATED STRUCTURAL DRAWINGS
	9/2/2014	ISSUED FOR FILING
	8/21/2014	UPDATED SOE SYSTEM

PROJECT

161 MAIDEN LANE
NEW YORK, NY

TITLE

SUPPORT OF EXCAVATION PLAN

RA CONSULTANTS LLC
Geotechnical Engineering

512 SEVENTH AVENUE NEW YORK, NY 10018
(718) 646-4844, 3250 (F) 646-484-3251 WWW.RACLIC.COM

SEAL AND SIGNATURE

DATE: MAY 5 2014


PROJ. NO.: 13C1126

DRAWN BY: JH

CHECKED BY: NMA


DRAWING: SOE-100.01

SHEET: 2 OF 5

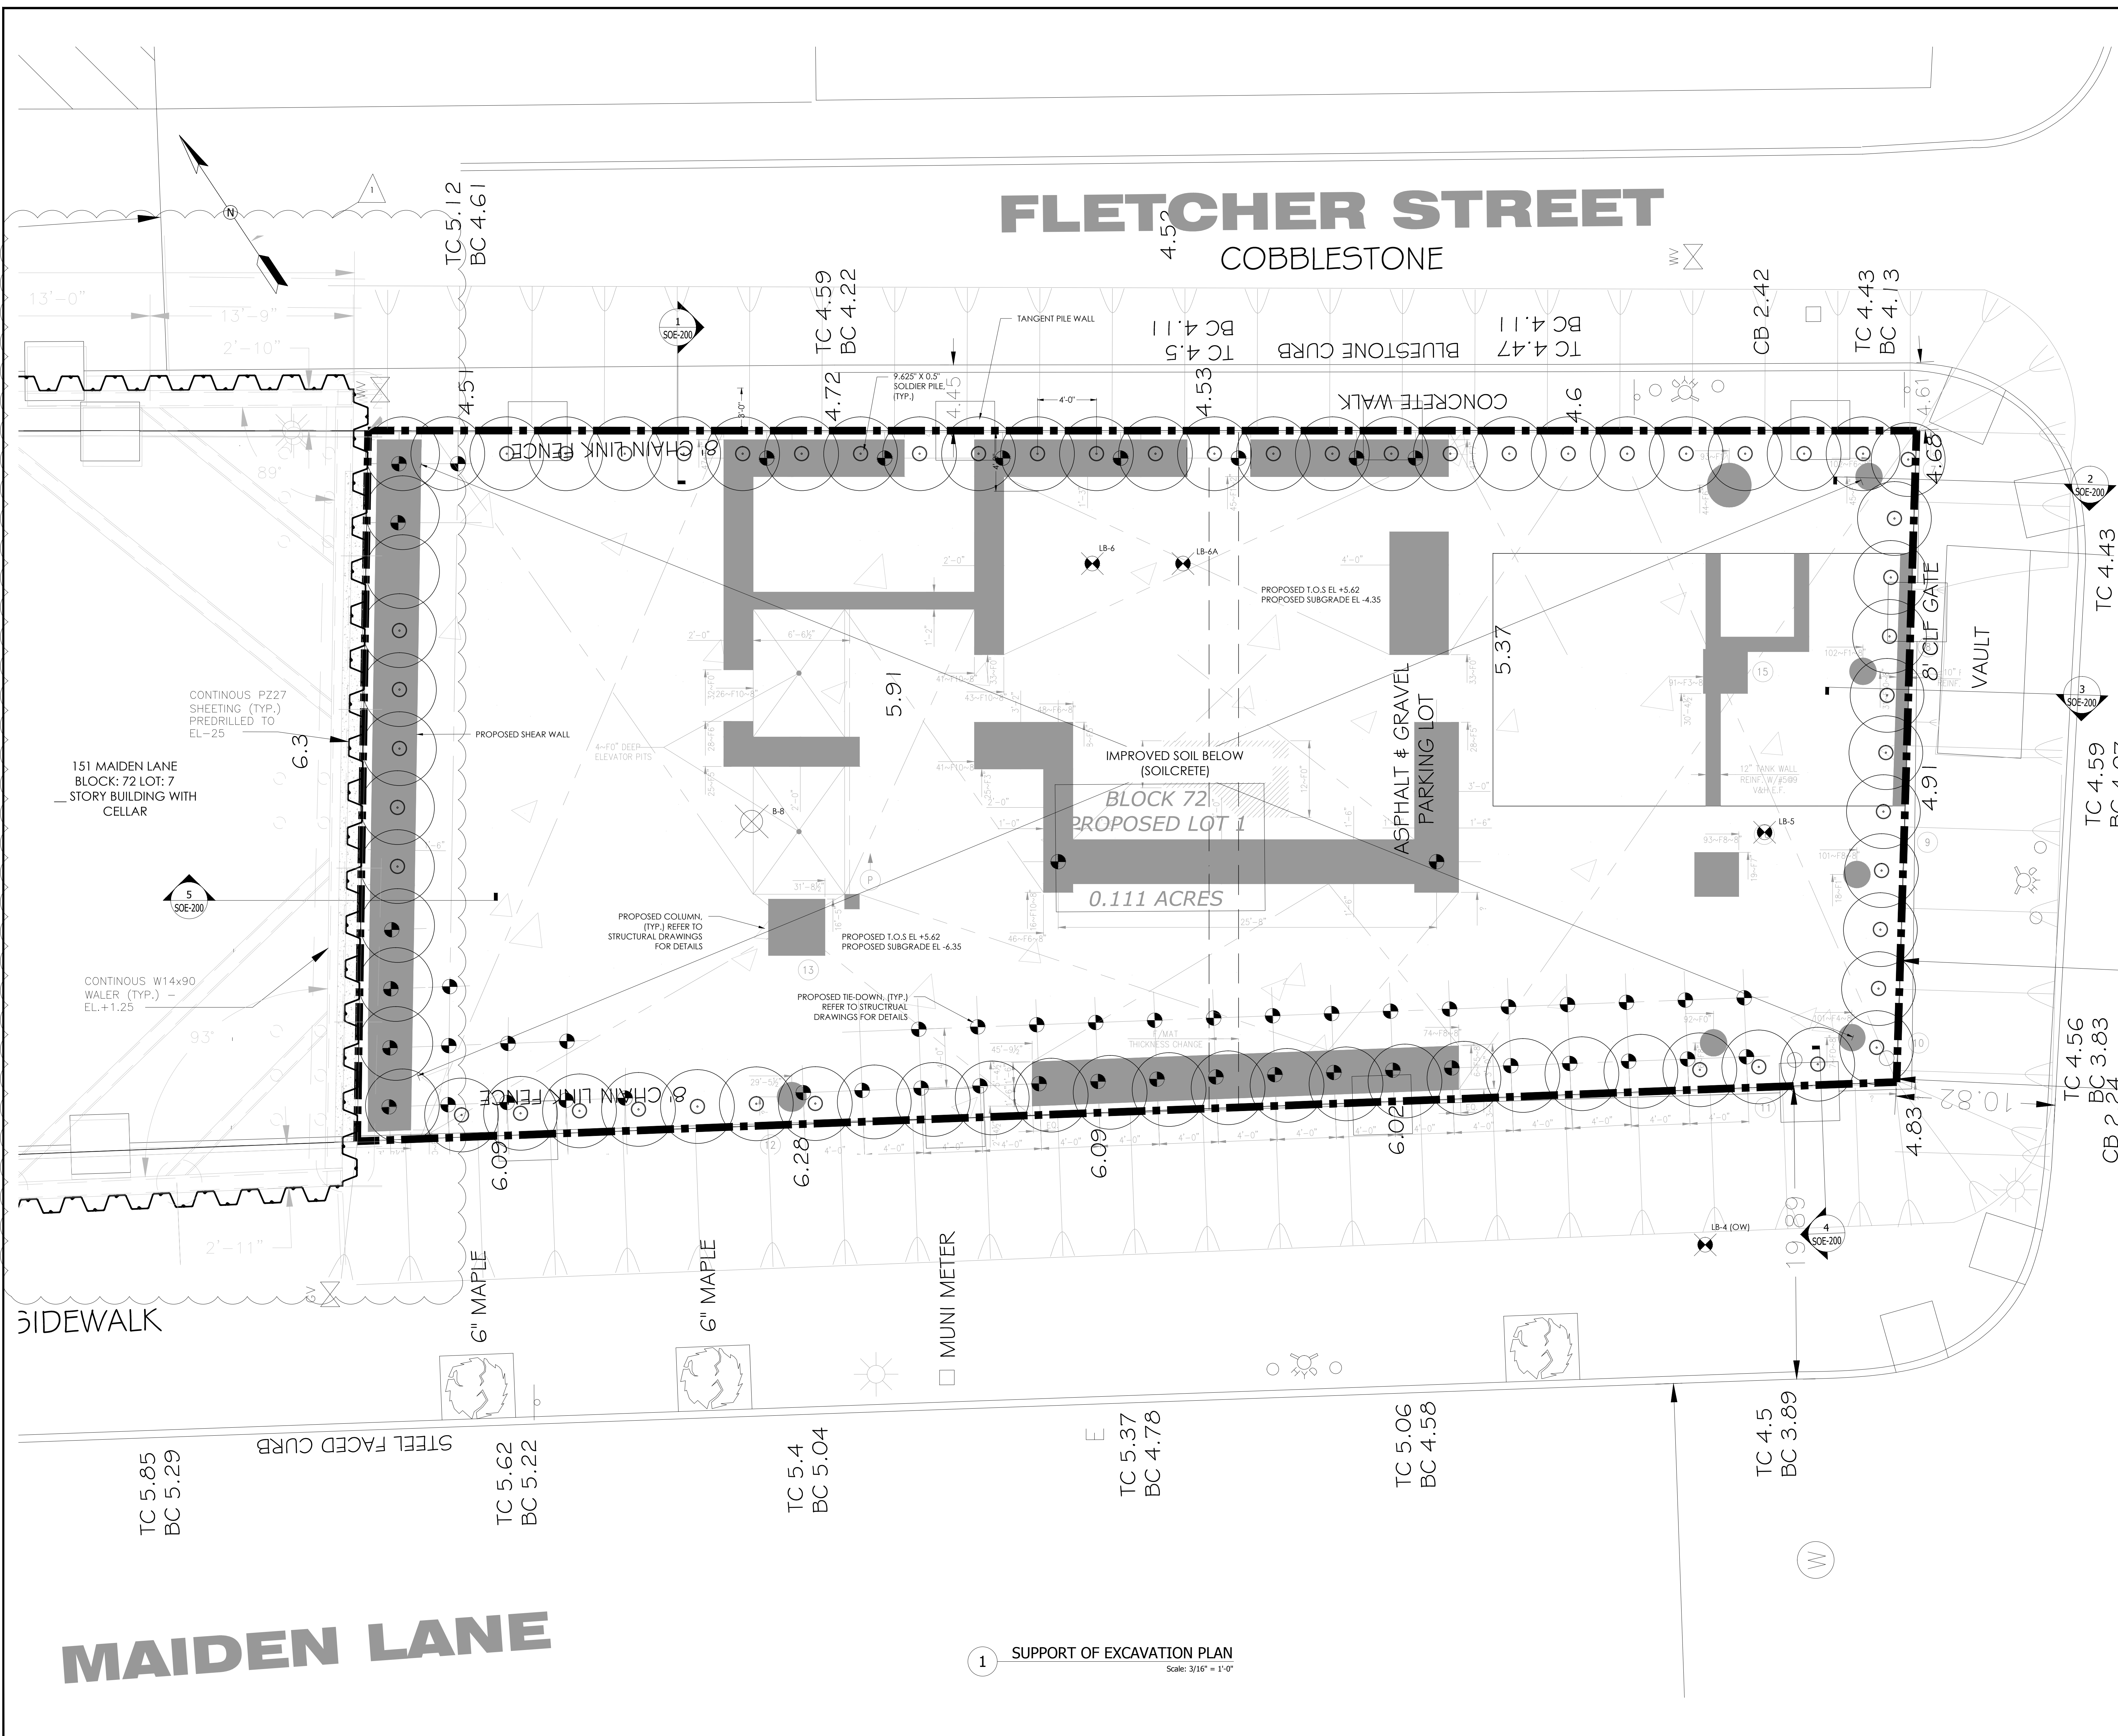

1 SUPPORT OF EXCAVATION PLAN
Scale: 3/16" = 1'-0"

MAIDEN LANE

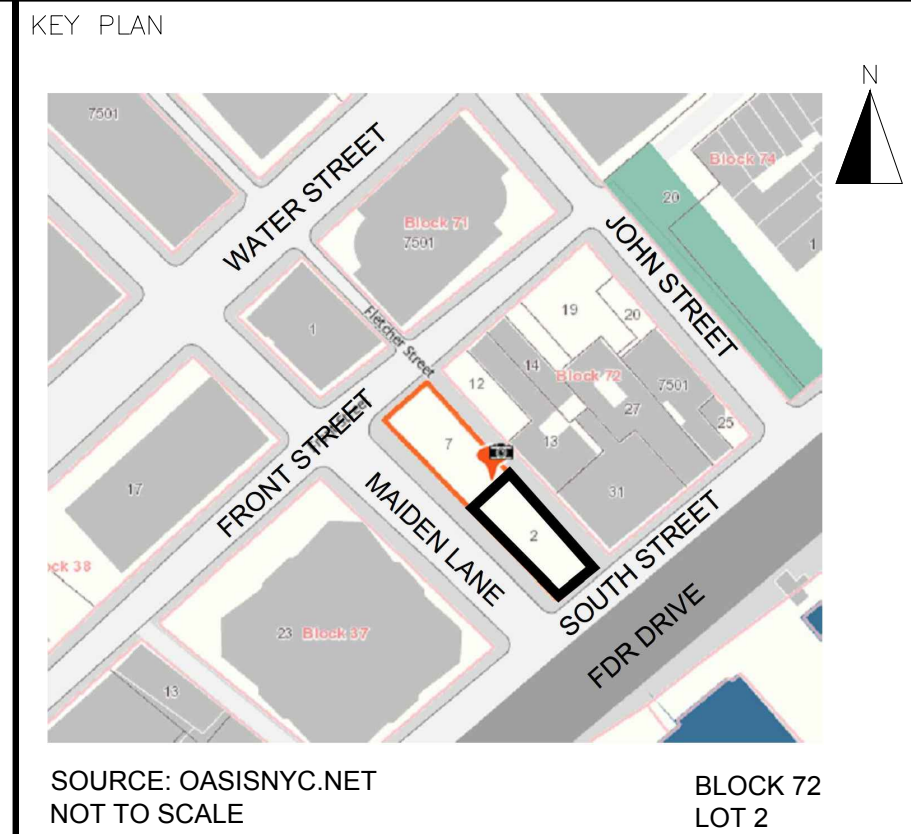

- NOTES:
1. REFER TO DRAWING NUMBER SOE-001 FOR NOTES AND LIST OF DRAWINGS.
 2. REFER TO DRAWING NUMBER SOE-100 FOR PLAN, LEGEND AND INSTALLATION PROCEDURE

Roy T. Heigle, RA

Roy T. Heigle

Buildings

APPROVED

Under Directive 2 of 1975

AMENDED APPLICATION

Date: 06/04/2015

NYC Development Hub

(C) RA CONSULTANTS LLC CURRENT AND PRIOR YEARS

UNAUTHORIZED ALTERATION OR ADDITION TO THESE DRAWINGS IS A VIOLATION OF SECTION 7209 OF THE NEW YORK STATE EDUCATION LAW. COPIES OF THESE DRAWINGS NOT BEARING THE LICENCED ENGINEER'S INKED SEAL OR EMBOSSED SEAL SHALL NOT BE CONSIDERED TO BE A VALID TRUE COPY.

REV.	DATE	DETAILS
1	5/11/2015	POST APPROVAL AMENDMENT
	12/19/2014	UPDATED STRUCTURAL DRAWINGS
	9/2/2014	ISSUED FOR FILING
	8/21/2014	UPDATED SOE SYSTEM

PROJECT

**161 MAIDEN LANE
NEW YORK, NY**

TITLE

**SUPPORT OF EXCAVATION
SECTIONS**

RA CONSULTANTS LLC
Geotechnical Engineering

512 SEVENTH AVENUE NEW YORK, NY 10018
(7) 646.484.3250 (F) 646.484.3251 WWW.RACLIC.COM

SEAL AND SIGNATURE

DATE: MAY 5 2014

PROJ. NO.: 13C1126



DRAWN BY: JH

CHECKED BY: NMA

DRAWING:

SOE-201.01

SHEET: 4 OF 5

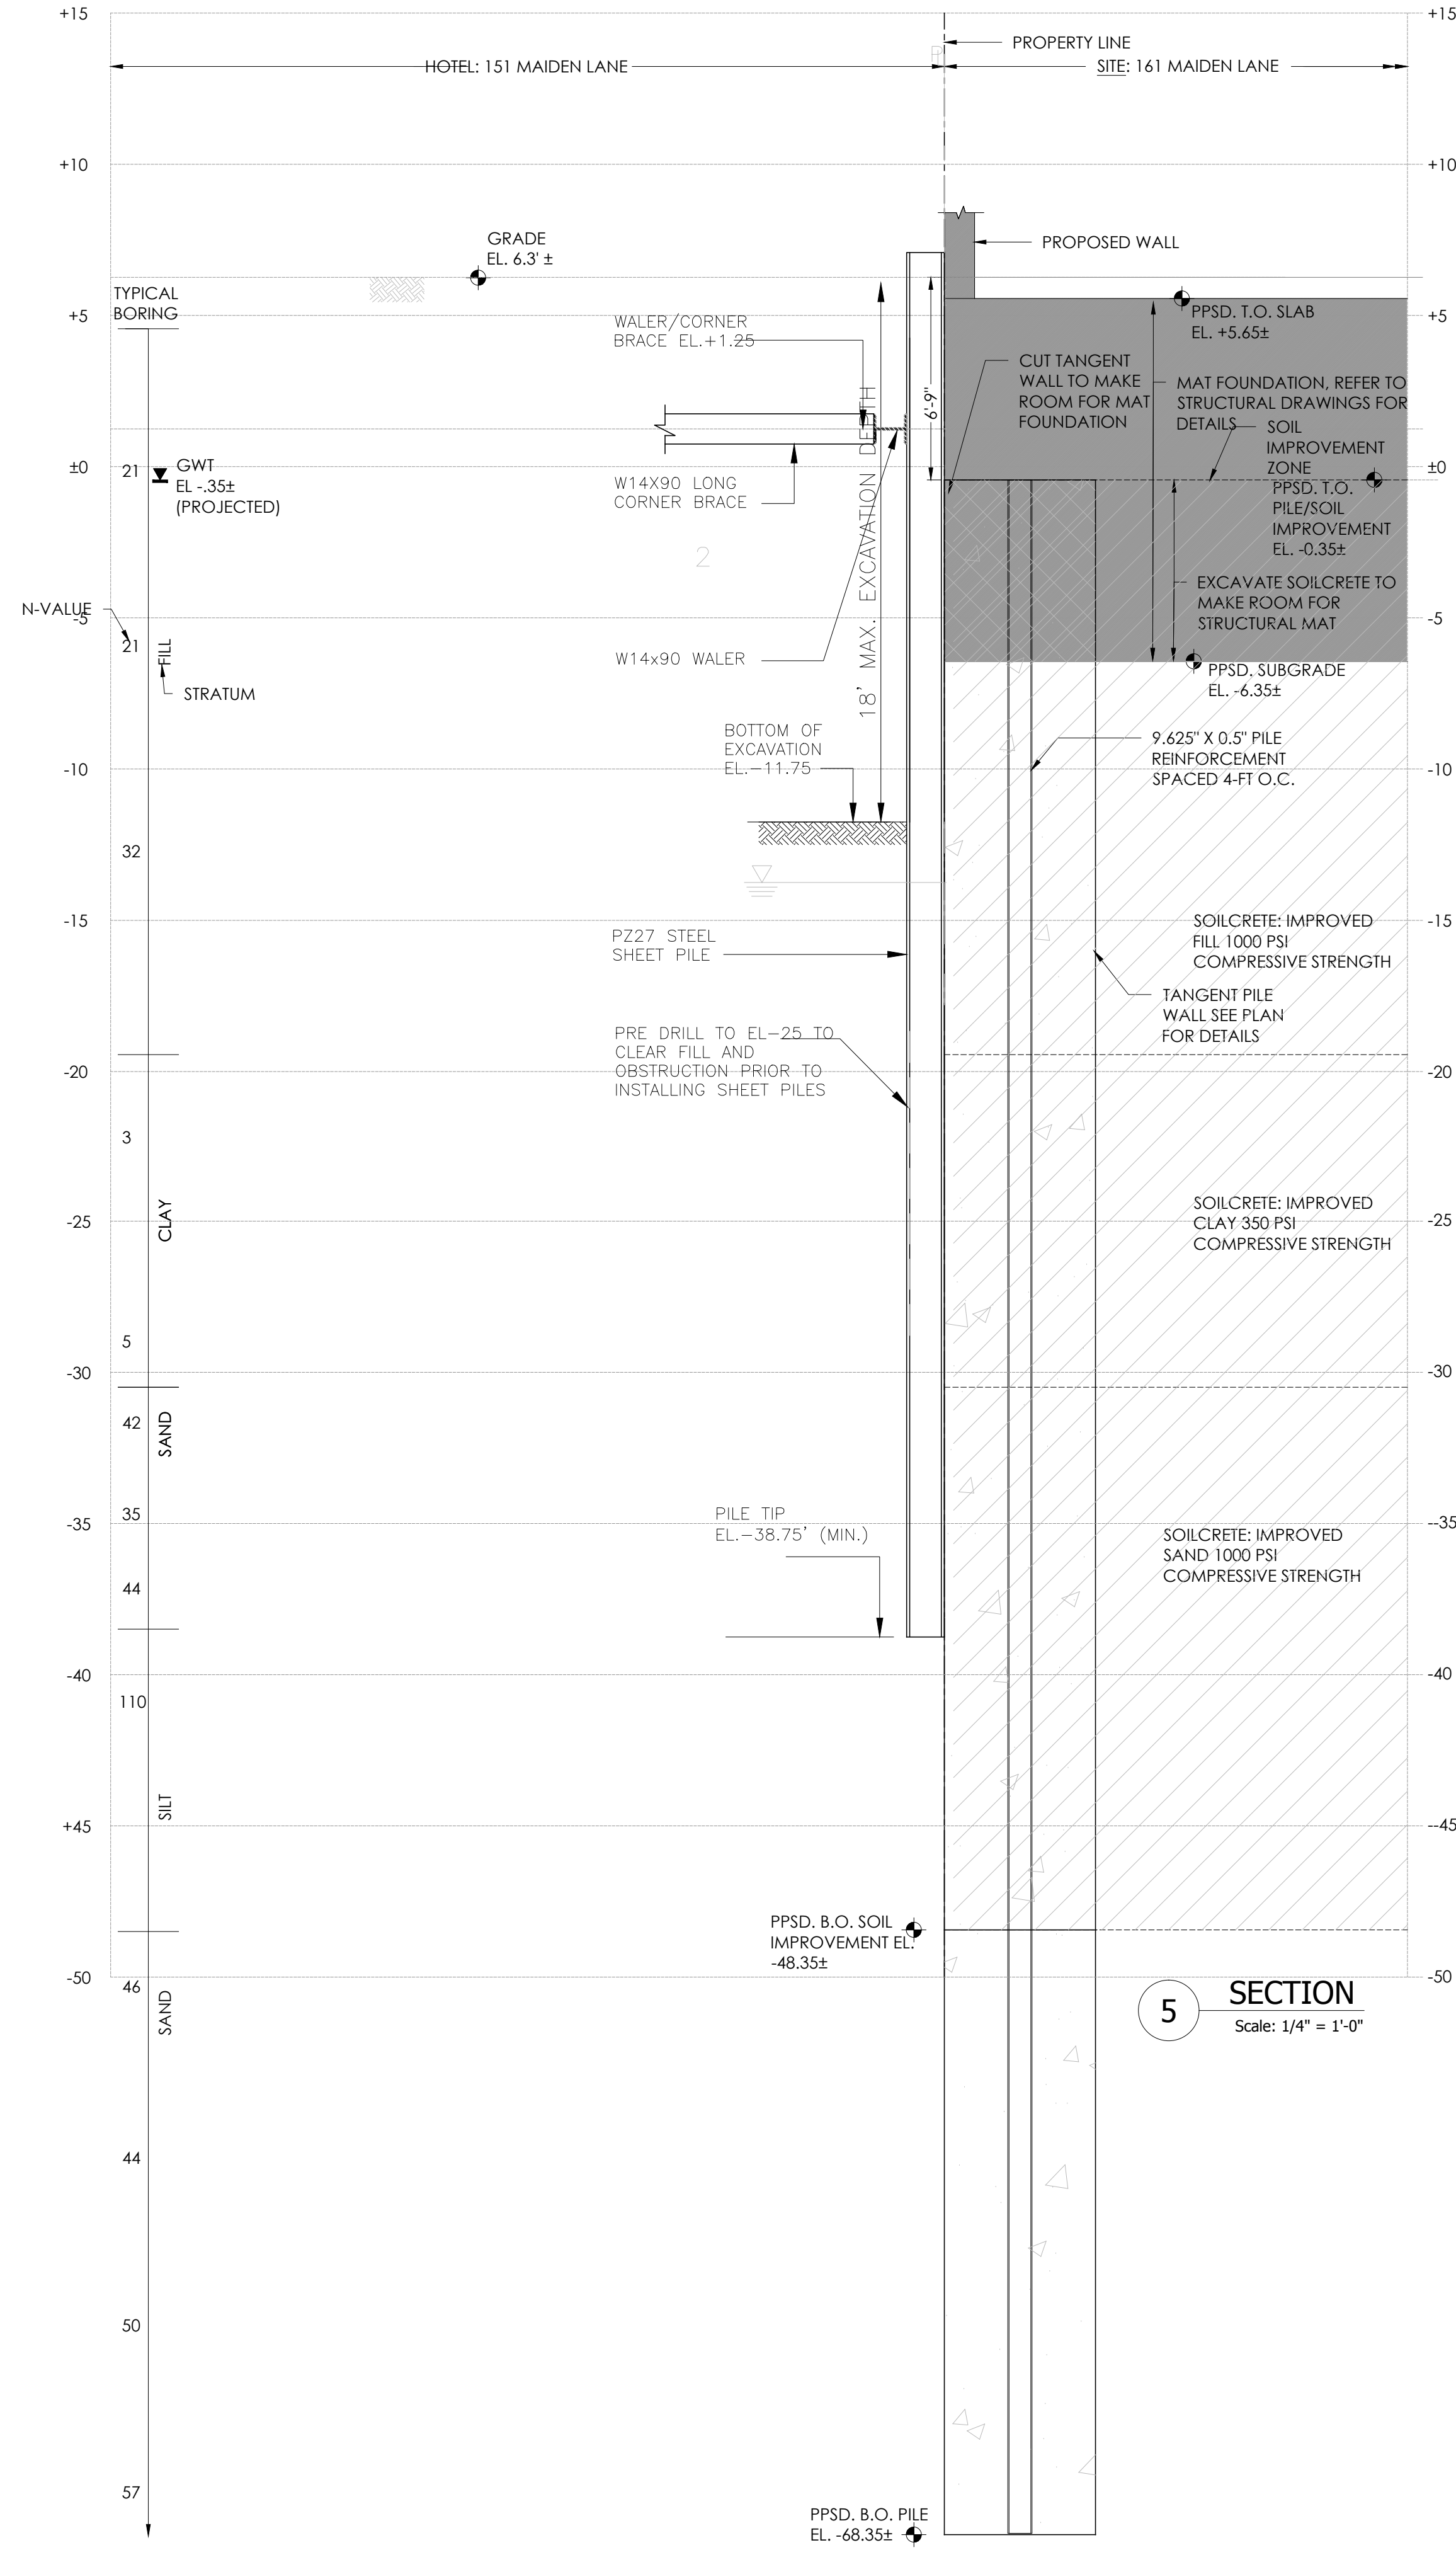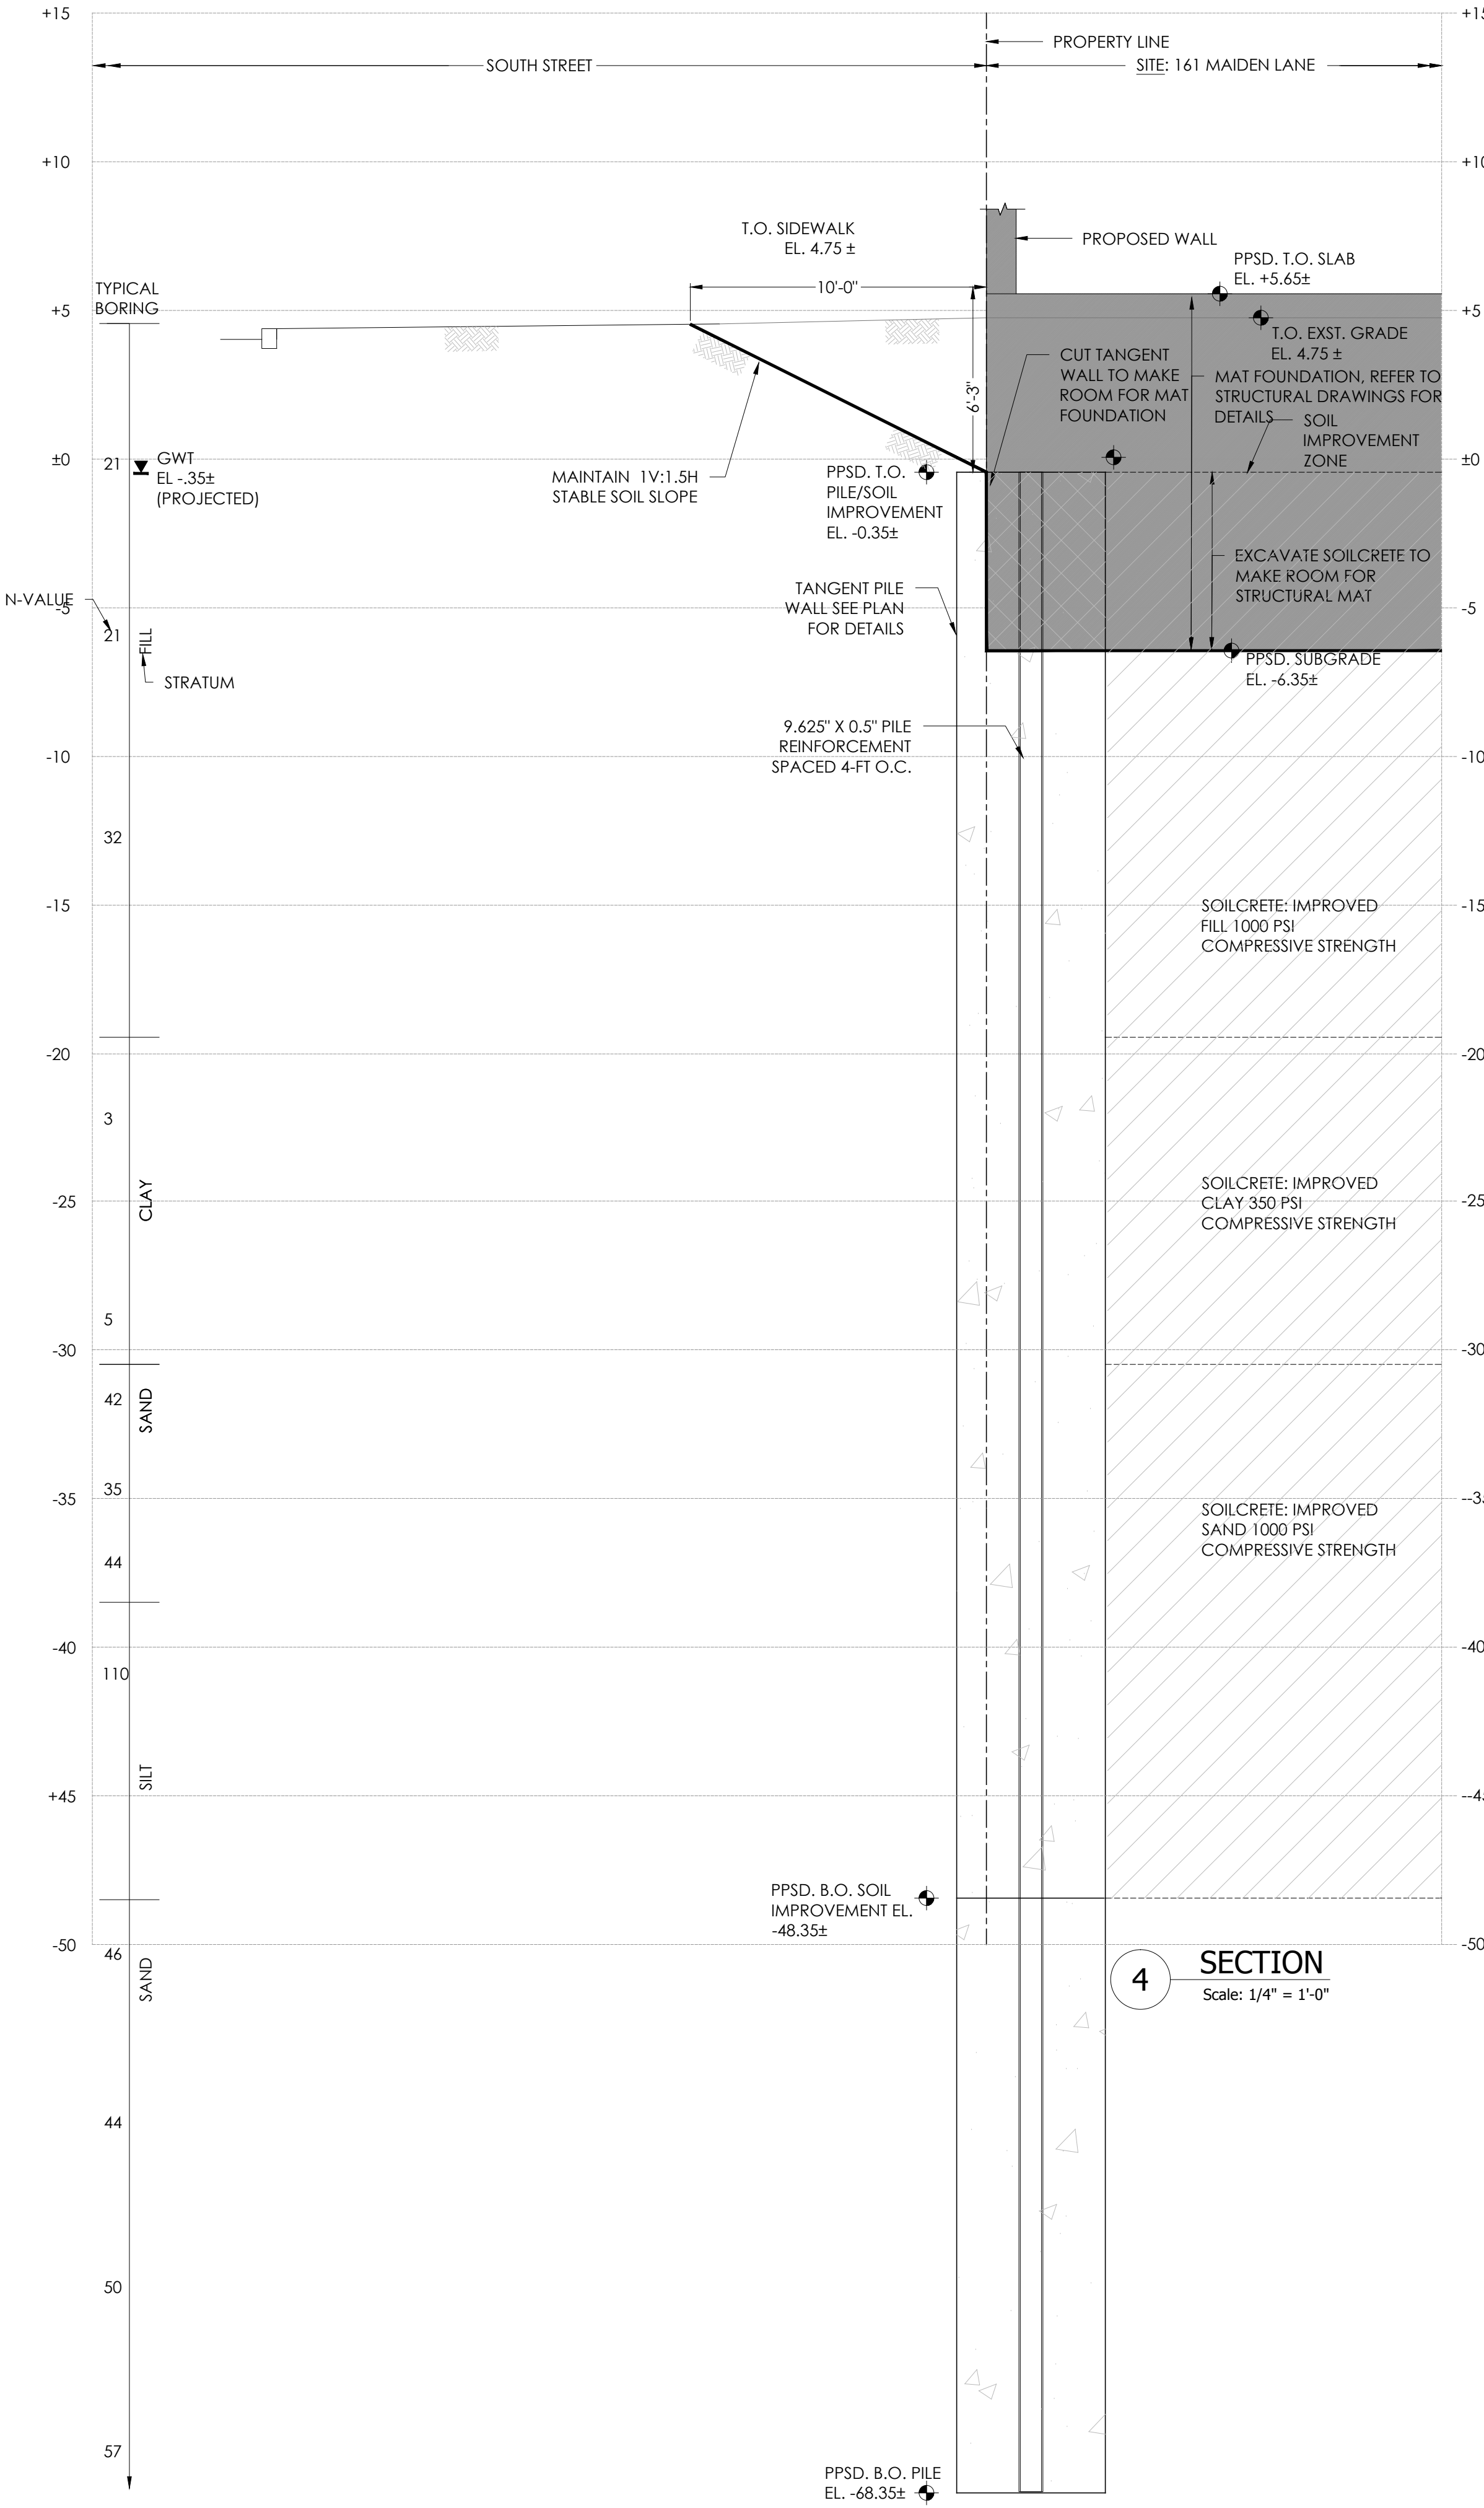



1



PROJECT

161 MAIDEN LANE
NEW YORK, NY



RA CONSULTANTS LLC
Geotechnical Engineering