


TO EXISTING SUBSTATION

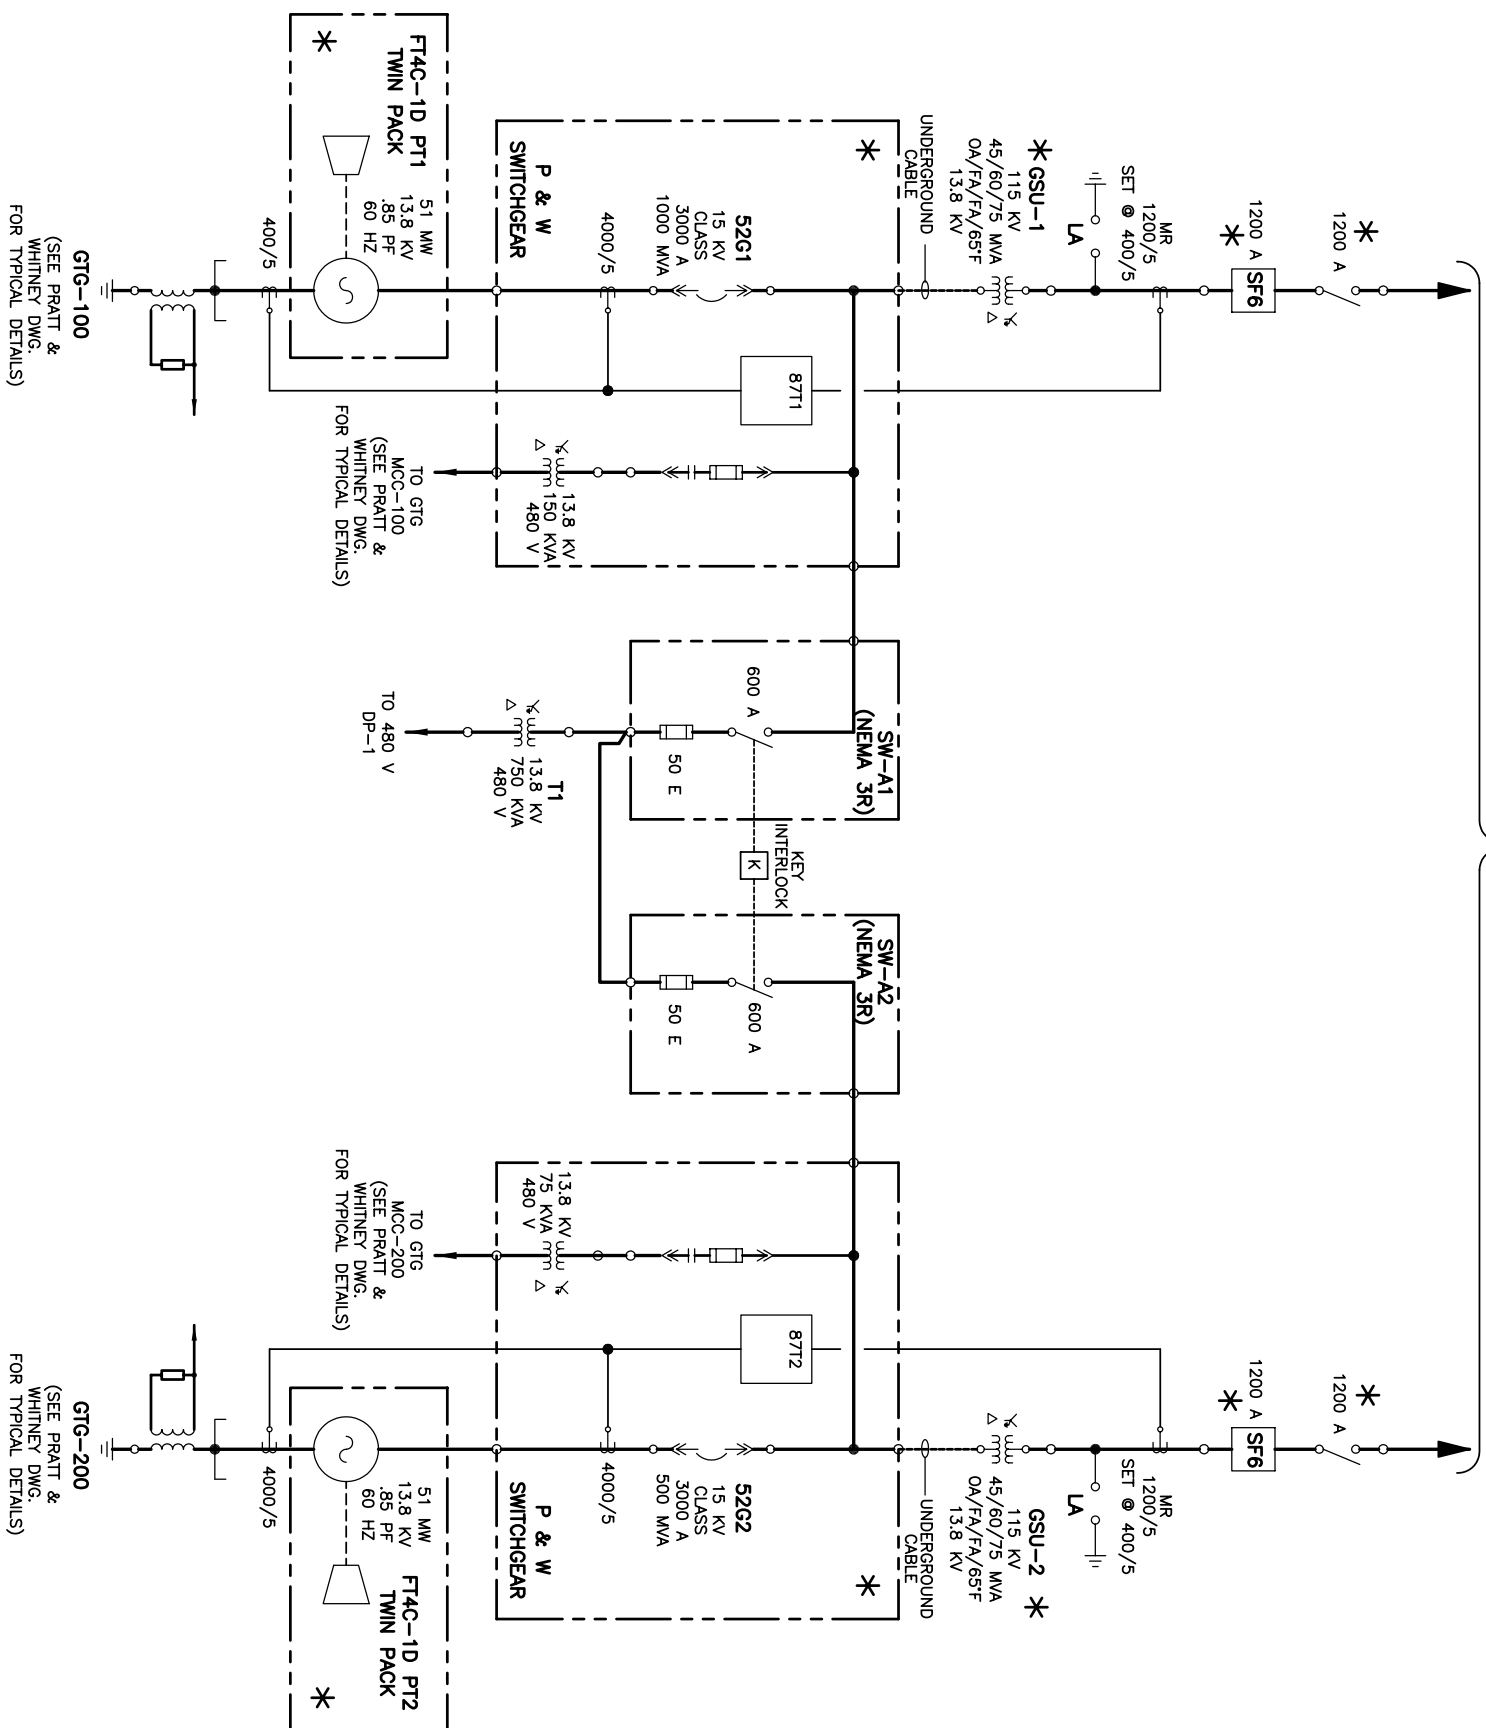

* - FURNISHED BY OWNER.

[illegible]