
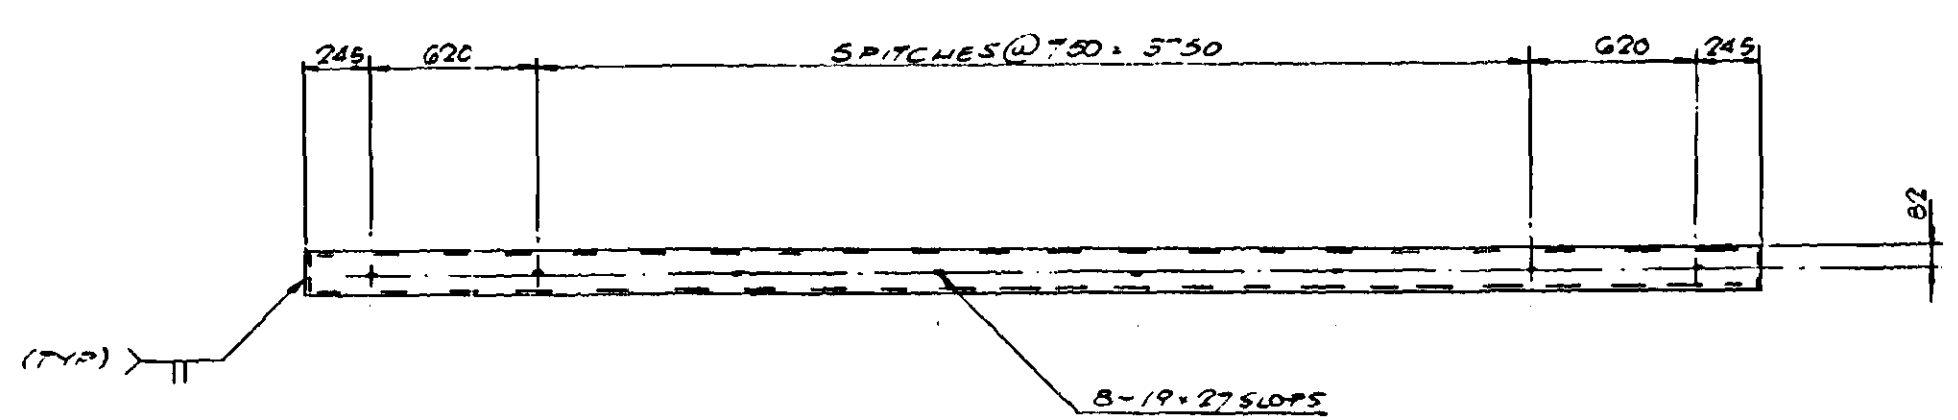


<p>TOE FRANCES</p> <p>UNLESS OTHERWISE STATED PART AND FABRICATION TOLERANCES TO BE IN ACCORDANCE WITH AAF-LTD'S STANDARD ENGR0030</p>	<p>FIRST ANGLE PROJECTION</p> 	<p>REPRODUCIBLE FROM DRG No. -A0-</p> <p>USED ON ASSY/ARGT. <u>PL-144660</u></p>	<p>WEIGHTS STATED ON THIS DRAWING ARE FOR AAF-LTD GUARDANCE AND DO NOT FORM THE BASIS OF A CONTRACT BETWEEN AAF-LTD AND THE SUB-CONTRACTOR</p>	<p>DRAWING NUMBER</p> <p>-A-</p>
--	---	--	--	----------------------------------






FLOOR SHIPPED IN 3 PANELS:-


- GENERAL NOTES :-

- △ ALL SITE WELDING TO BE IN ACCORDANCE WITH THE RECOGNIZED PROCEDURES OF THE COMPANY PERFORMING THE WELDING OPERATION

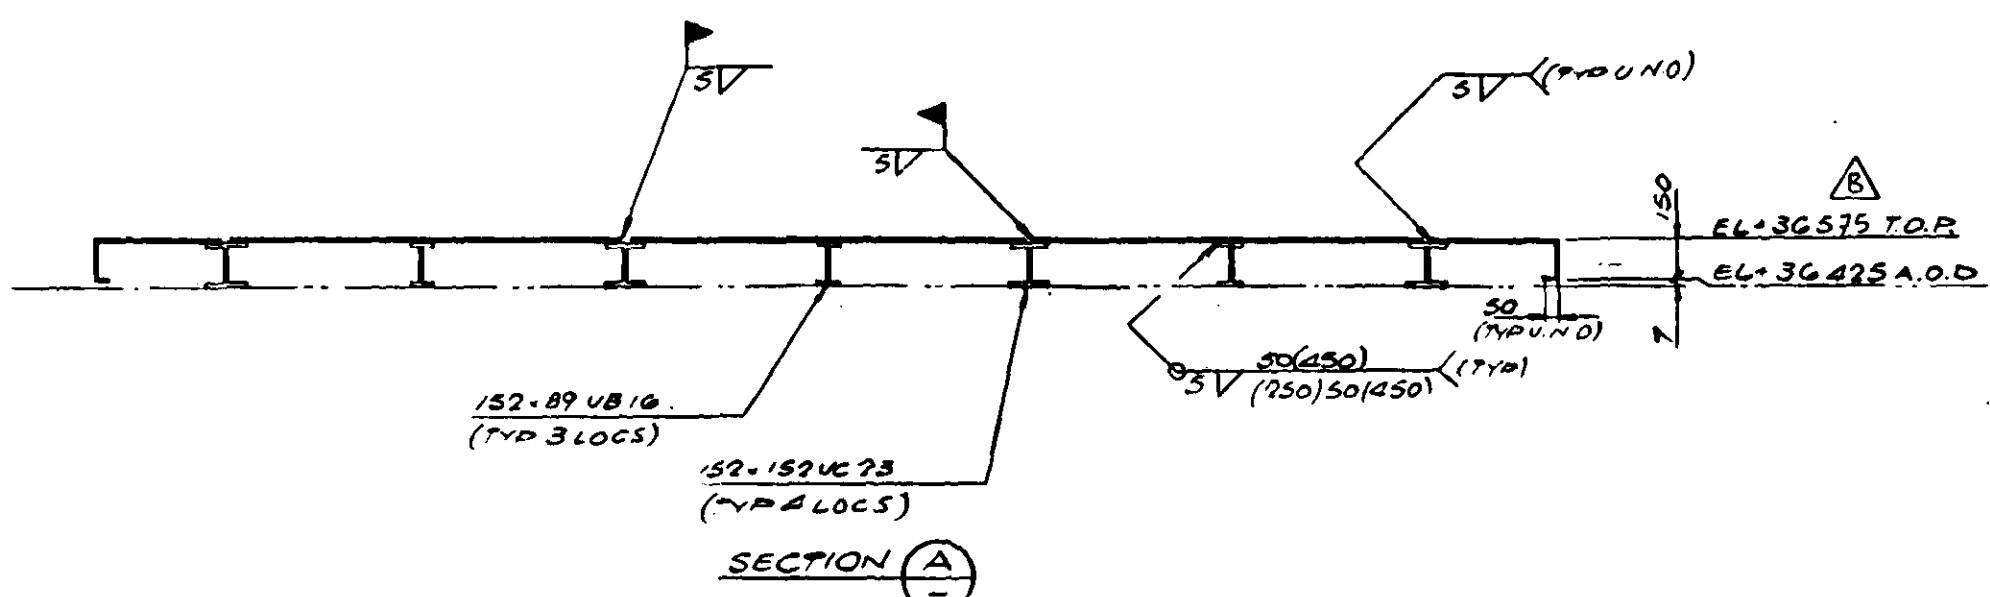

HYDRO - ELECTRIC PETERHEAD GENERATING ST.	
CONTINITY NO. 2052600	DISPATCH NO. 036/1312/7
<div>JOHN BROWN</div> <div>John Oydele</div>	
J.B.E. ORDER NUMBER :	
J.B.E. DRAWING NUMBER: 0998-	

TITLE. PLAN ON PLENUM FLOOR AT EL. +30

 AAF-Ltd. A MEMBER OF THE AAF GROUP HEAD OFFICE CHARMINGTON, NORTHAMPTON ROAD	SCALE: 1-20	FIRST ORDER NO.
	DRAWN BY <u>JE DUNN</u> CHECKED BY <u>J Thompson</u> APPROVED BY	DATE <u>22.8.90</u> DATE <u>24.8.90</u> DATE

[illegible]