

1

2

3

4

5

IF IN DOUBT - ASK

PROJECTION



A

B

C

D



E

F

G

H

J

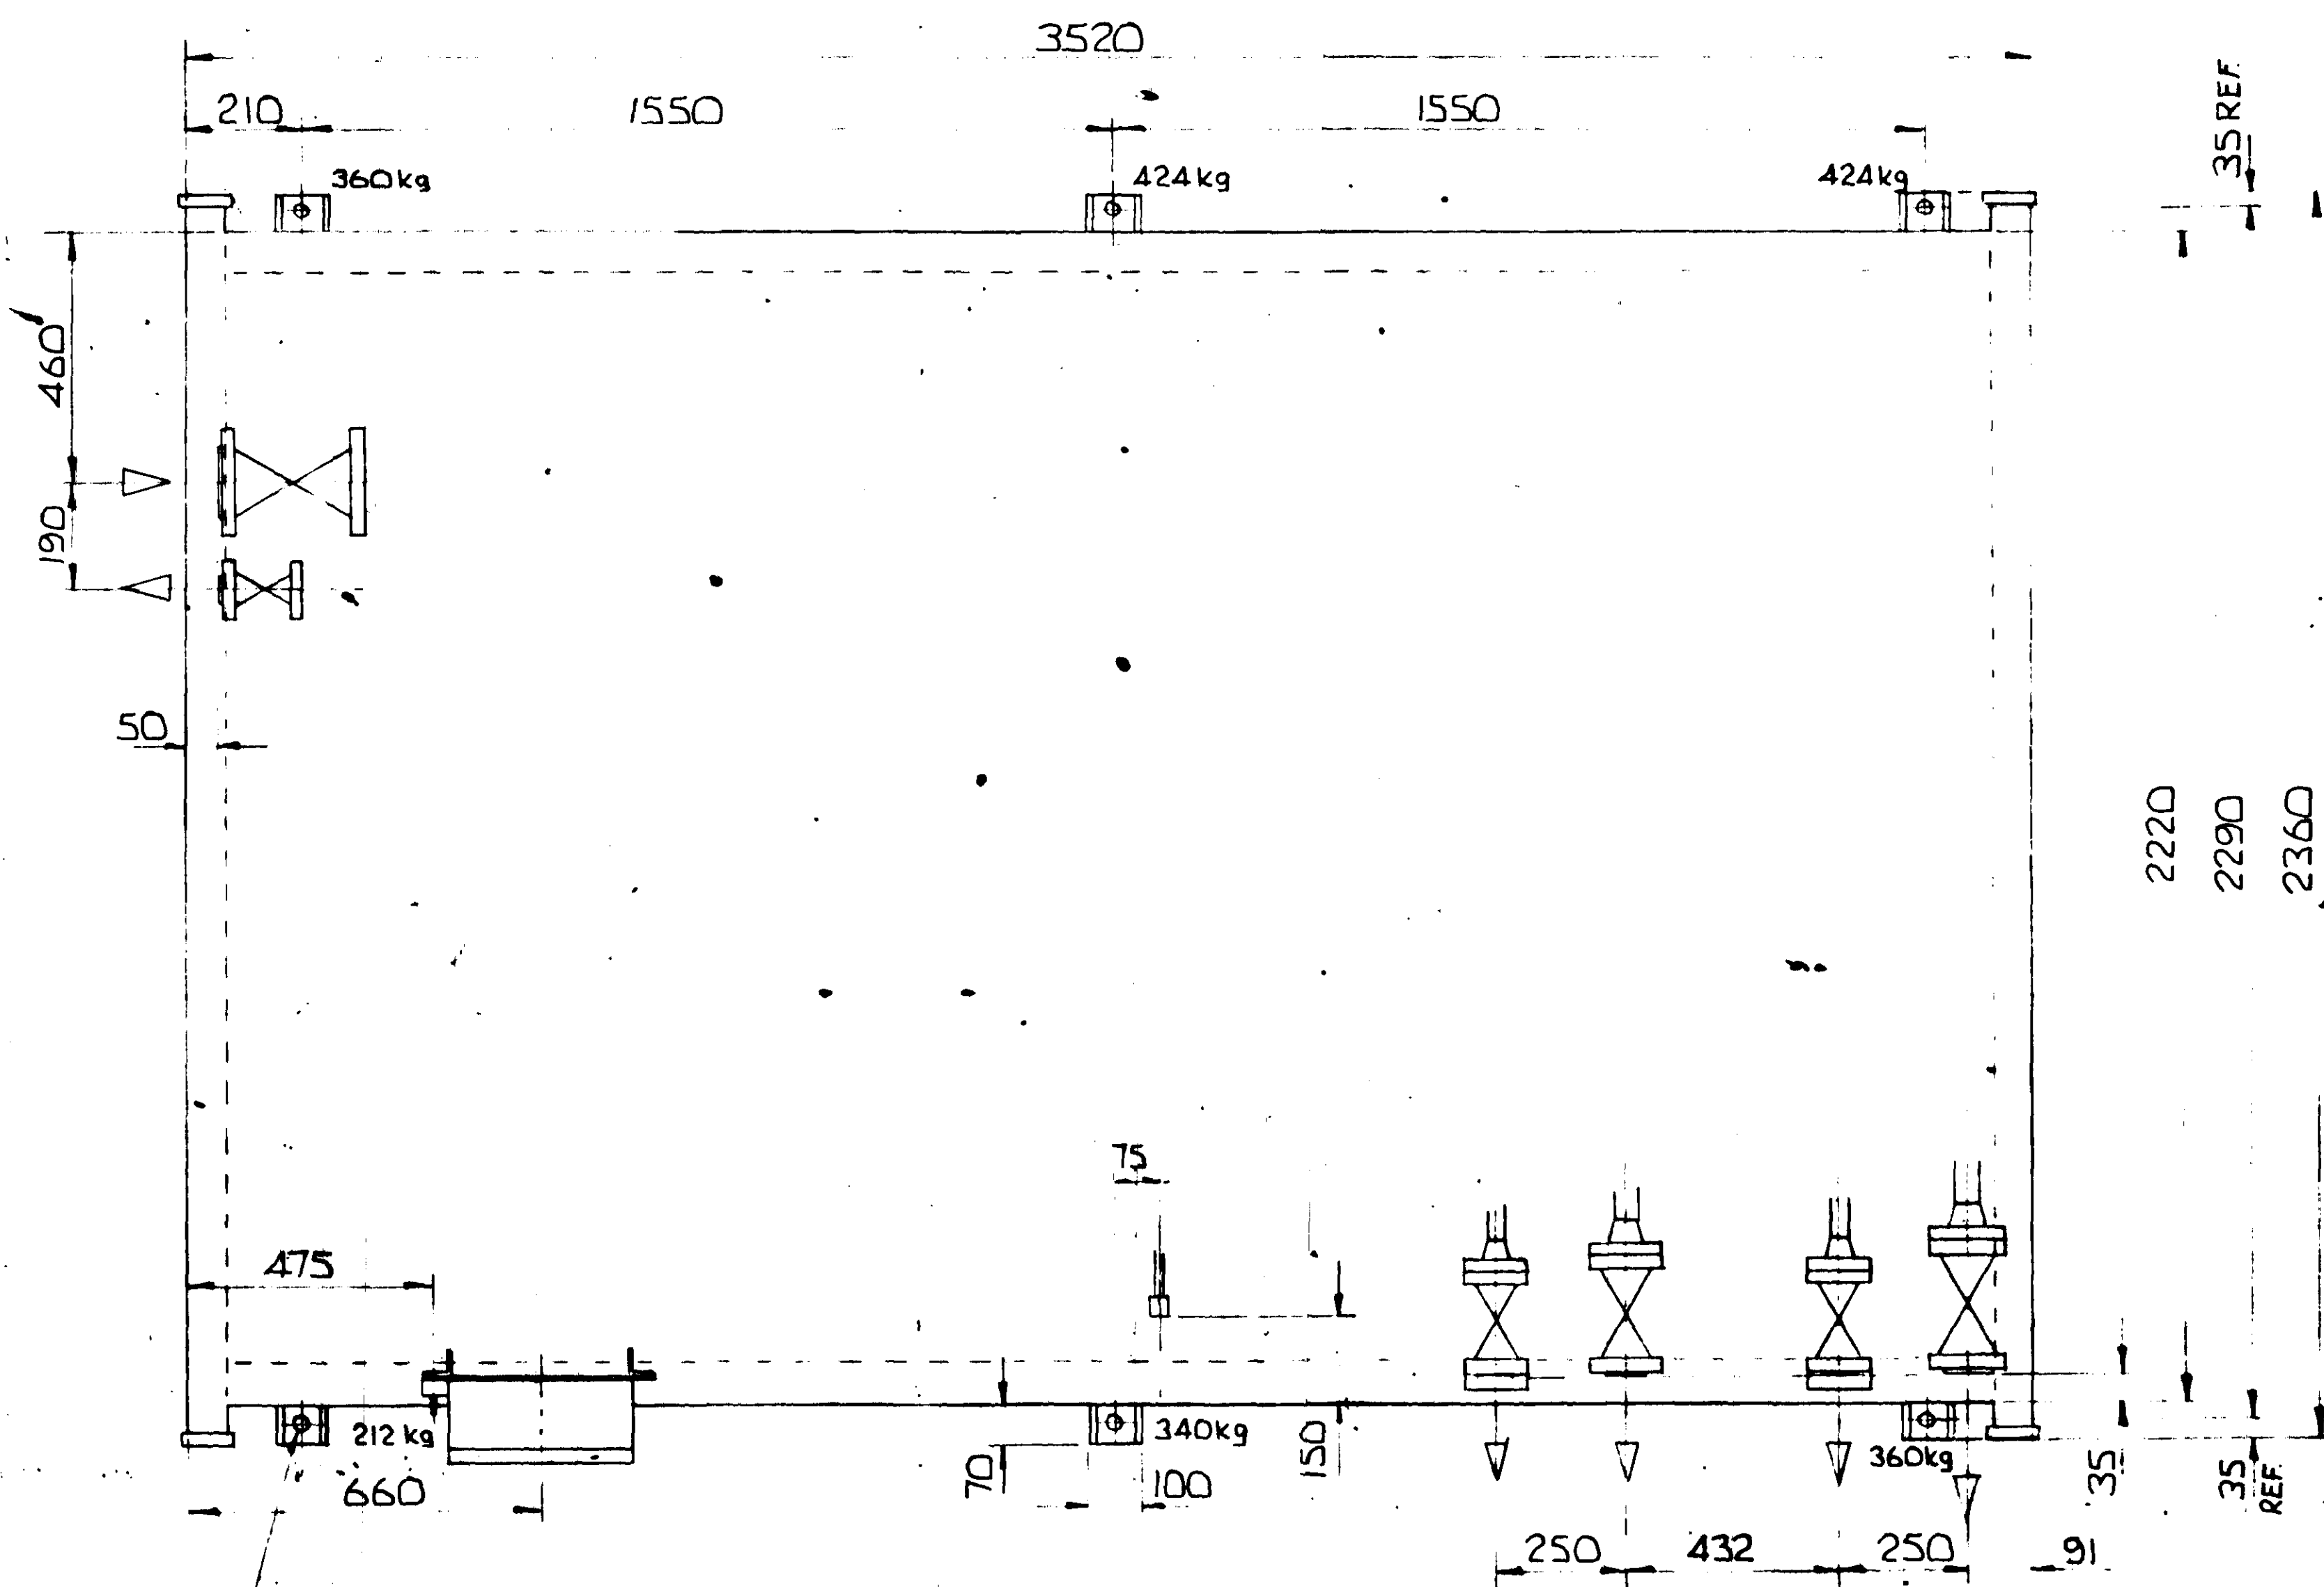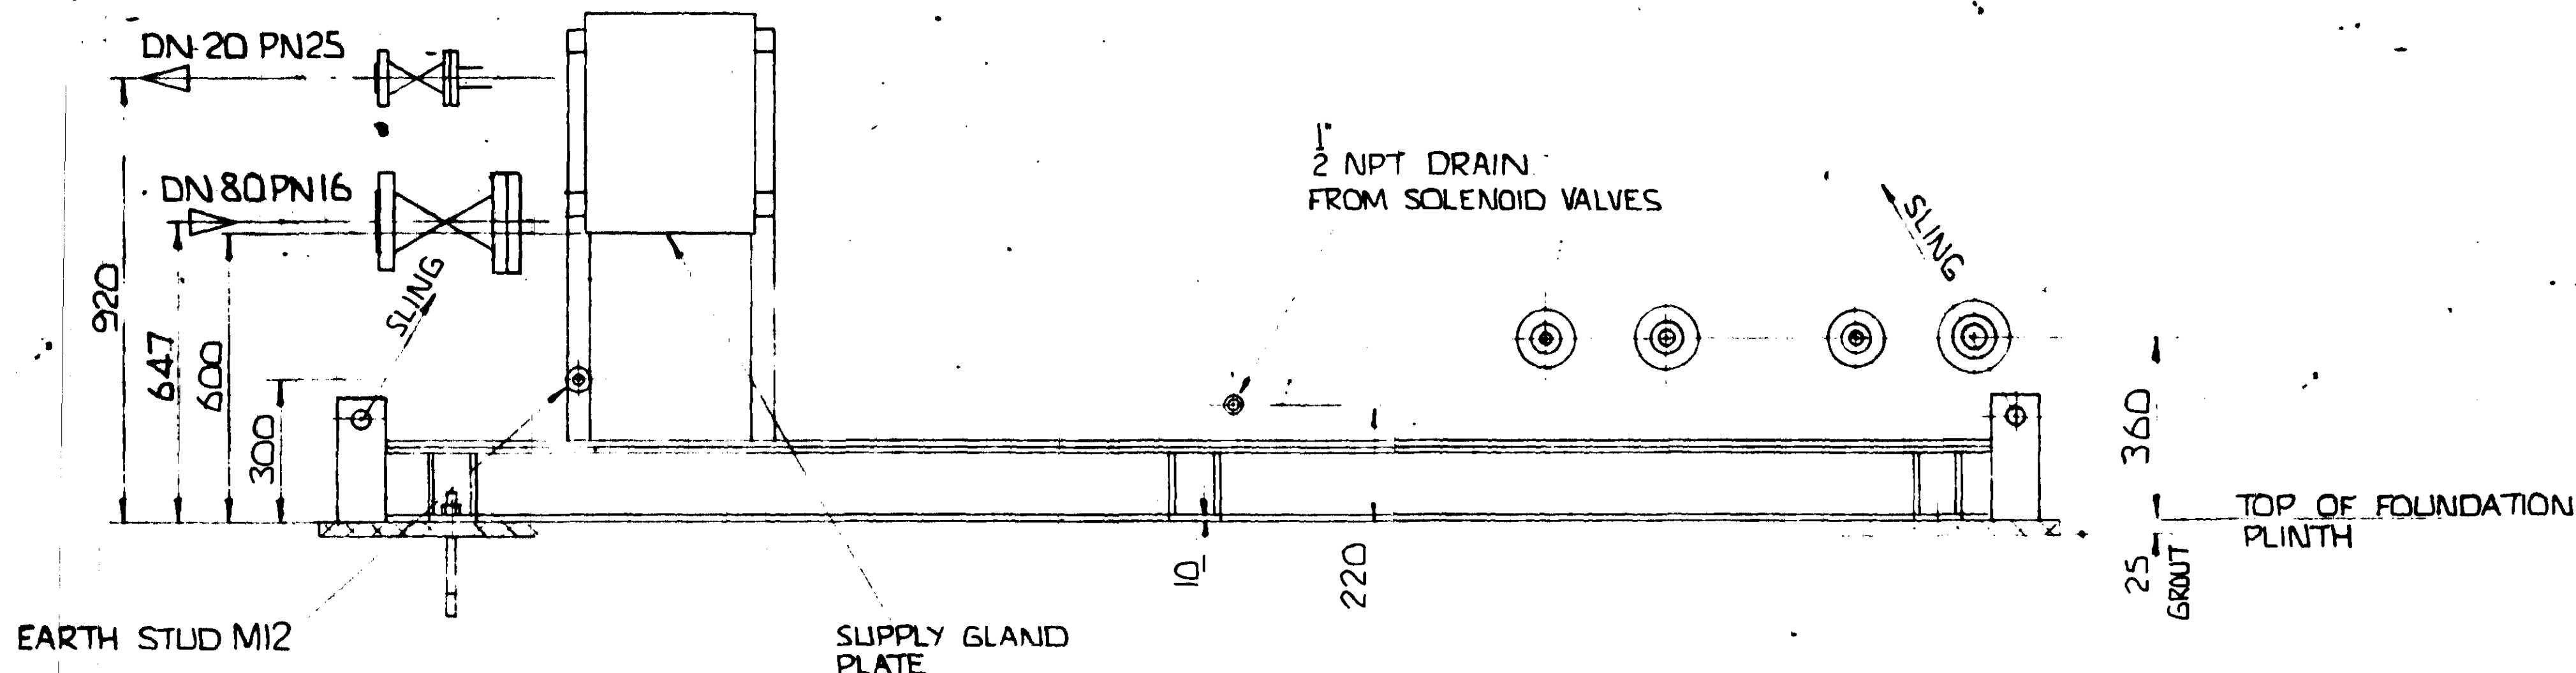

FOUNDATIONS:-
USING BEDPLATE AS TEMPLATE. DRILL 6 HOLES
INTO CONCRETE $\phi 25 \times 170$ DEEP TO SUIT
HILTI 'HEA' ADHESIVE CARTRIDGE TYPE 66806.
SECURE WITH M20x240 HILTI 'HAS' ANCHOR RODS
& NUTS TYPE 67084.
REFER TO DATA SHEET FOR HILTI 'HVA' ADHESIVE
ANCHOR SYSTEMS.

SPREADER BEAM REQUIRED FOR LIFTING.

SUPPLIED WITH STEEL
BLIND FLANGES

HYDRO-ELECTRIC PETERHEAD GENERATING STATION			
CONTRACT NO.	DRAWING NO.	DATE	REV.
2052600/CD1	036/1316/7/27	01	04
JOHN BROWN. John Brown Engineering Limited Glasgow, Scotland G3 7NF			
J.B.E. ORDER NUMBER : 07/44837			
J.B.E. DRAWING NUMBER : 0398-TT40-DCB REV 4			

DATE	BY	MOD
11-12-90	W.A.S.	1
11-12-90	W.A.S.	2
DRAWN A.C.C.	DATE 17-5-90
APPROVED A.C.C. 17.5.90	SOURCE
CAST/MATL. CODE	PATT. No.
WEIGHT kg GAB DRY 2120 FINISHED	MATL. SPEC.

DATE 17-5-90	SOURCE
PATT. No.	MATL. SPEC.

TITLE NOX CONTROL-WATER INJECTION SKID FOUNDATION & CONNECTION DIAGRAM
UNSPECIFIED MACHNG. TOL. ± 0.4 mm MACHINE AT DIMENSIONS IN mm. FINISH IN mm.

DWG No. 42875-452	SCALE 1:10
GILKES GILBERT GILKES & GORDON LTD KENDAL, ENGLAND	