

WP1:
N: 213354.891
E: 984425.268

← W 31st STREET

NYC DOB FILING NOTE

THIS PLAN IS APPROVED ONLY FOR WORK INDICATED ON THE APPLICATION SPECIFICATION SHEET. ALL OTHER MATTERS SHOWN ARE NOT TO BE RELED UPON, OR TO BE CONSIDERED AS EITHER BEING APPROVED OR IN ACCORDANCE WITH APPLICABLE CODES.

MANHATTAN
WEST:
SOUTHWEST
RESIDENTIAL
TOWER
SITE

West 31st Street
New York, NY

Brookfield

250 Vesey Street, 15th Floor, New York, NY 10281

Architecture/Structural Engineering

SOM

Skidmore, Owings & Merrill LLP

14 Wall Street, New York, NY 10005

Landscape Architecture

James Corner Field Operations

475 Tenth Avenue, 9th Floor, New York, NY 10018

Plumbing Engineering


Jaros Baum & Bolles

80 Pine Street, 12th Floor, New York, NY 10005

Electrical Engineering

Cosentini Associates

Two Pennsylvania Plaza, 3rd Floor, New York, NY 10121

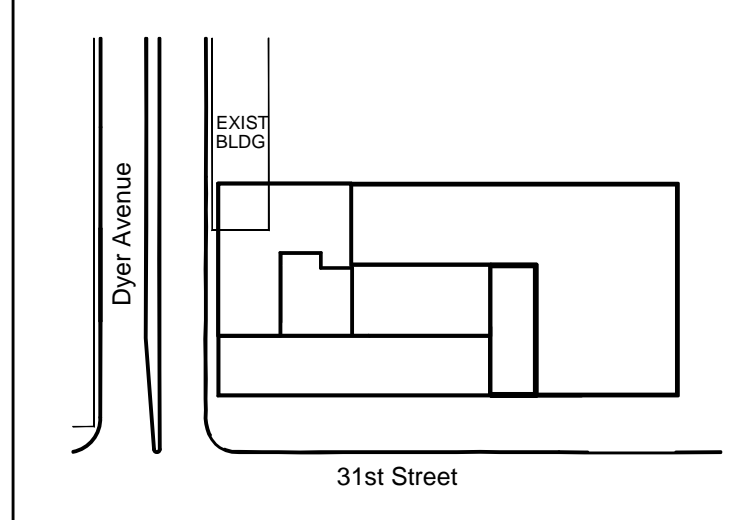

KEY PLAN

10	10 JUL 2015	ISSUED FOR FILING
9	09 JUN 2015	ISSUED FOR FILING
8	09 JAN 2015	BULLETIN No. 3
7	09 SEPT 2014	ADDENDUM No. 01
6	01 AUG 2014	CONSTRUCTION DOCUMENTS
5	03 JUNE 2014	50% CONSTRUCTION DOCUMENTS
4	02 MAY 2014	ISSUED FOR PERMIT FILING
3	14 MAR 2014	ISSUED FOR DESIGN DEVELOPMENT
2	28 FEB 2014	PROGRESS SET
1	24 JAN 2014	ISSUED FOR SCHEMATIC DESIGN

No. Date Description

Sheet Name: PLUMBING PLAZA LEVEL PLAN

Seal & Signature: [Signature]

NYC DOB FILING NOTE

THIS PLAN IS APPROVED ONLY FOR WORK INDICATED ON THE APPLICATION SPECIFICATION SHEET. ALL OTHER MATTERS SHOWN ARE NOT TO BE RELED UPON, OR TO BE CONSIDERED AS EITHER BEING APPROVED OR IN ACCORDANCE WITH APPLICABLE CODES.

DATE: 17 JAN 2014

NYC DOB Number: 207120


Project No: 207120

Scale: 1/8" = 1'-0"

DWG No: P-702.02

CAD FILE Name: P-702.02

3 OF 6

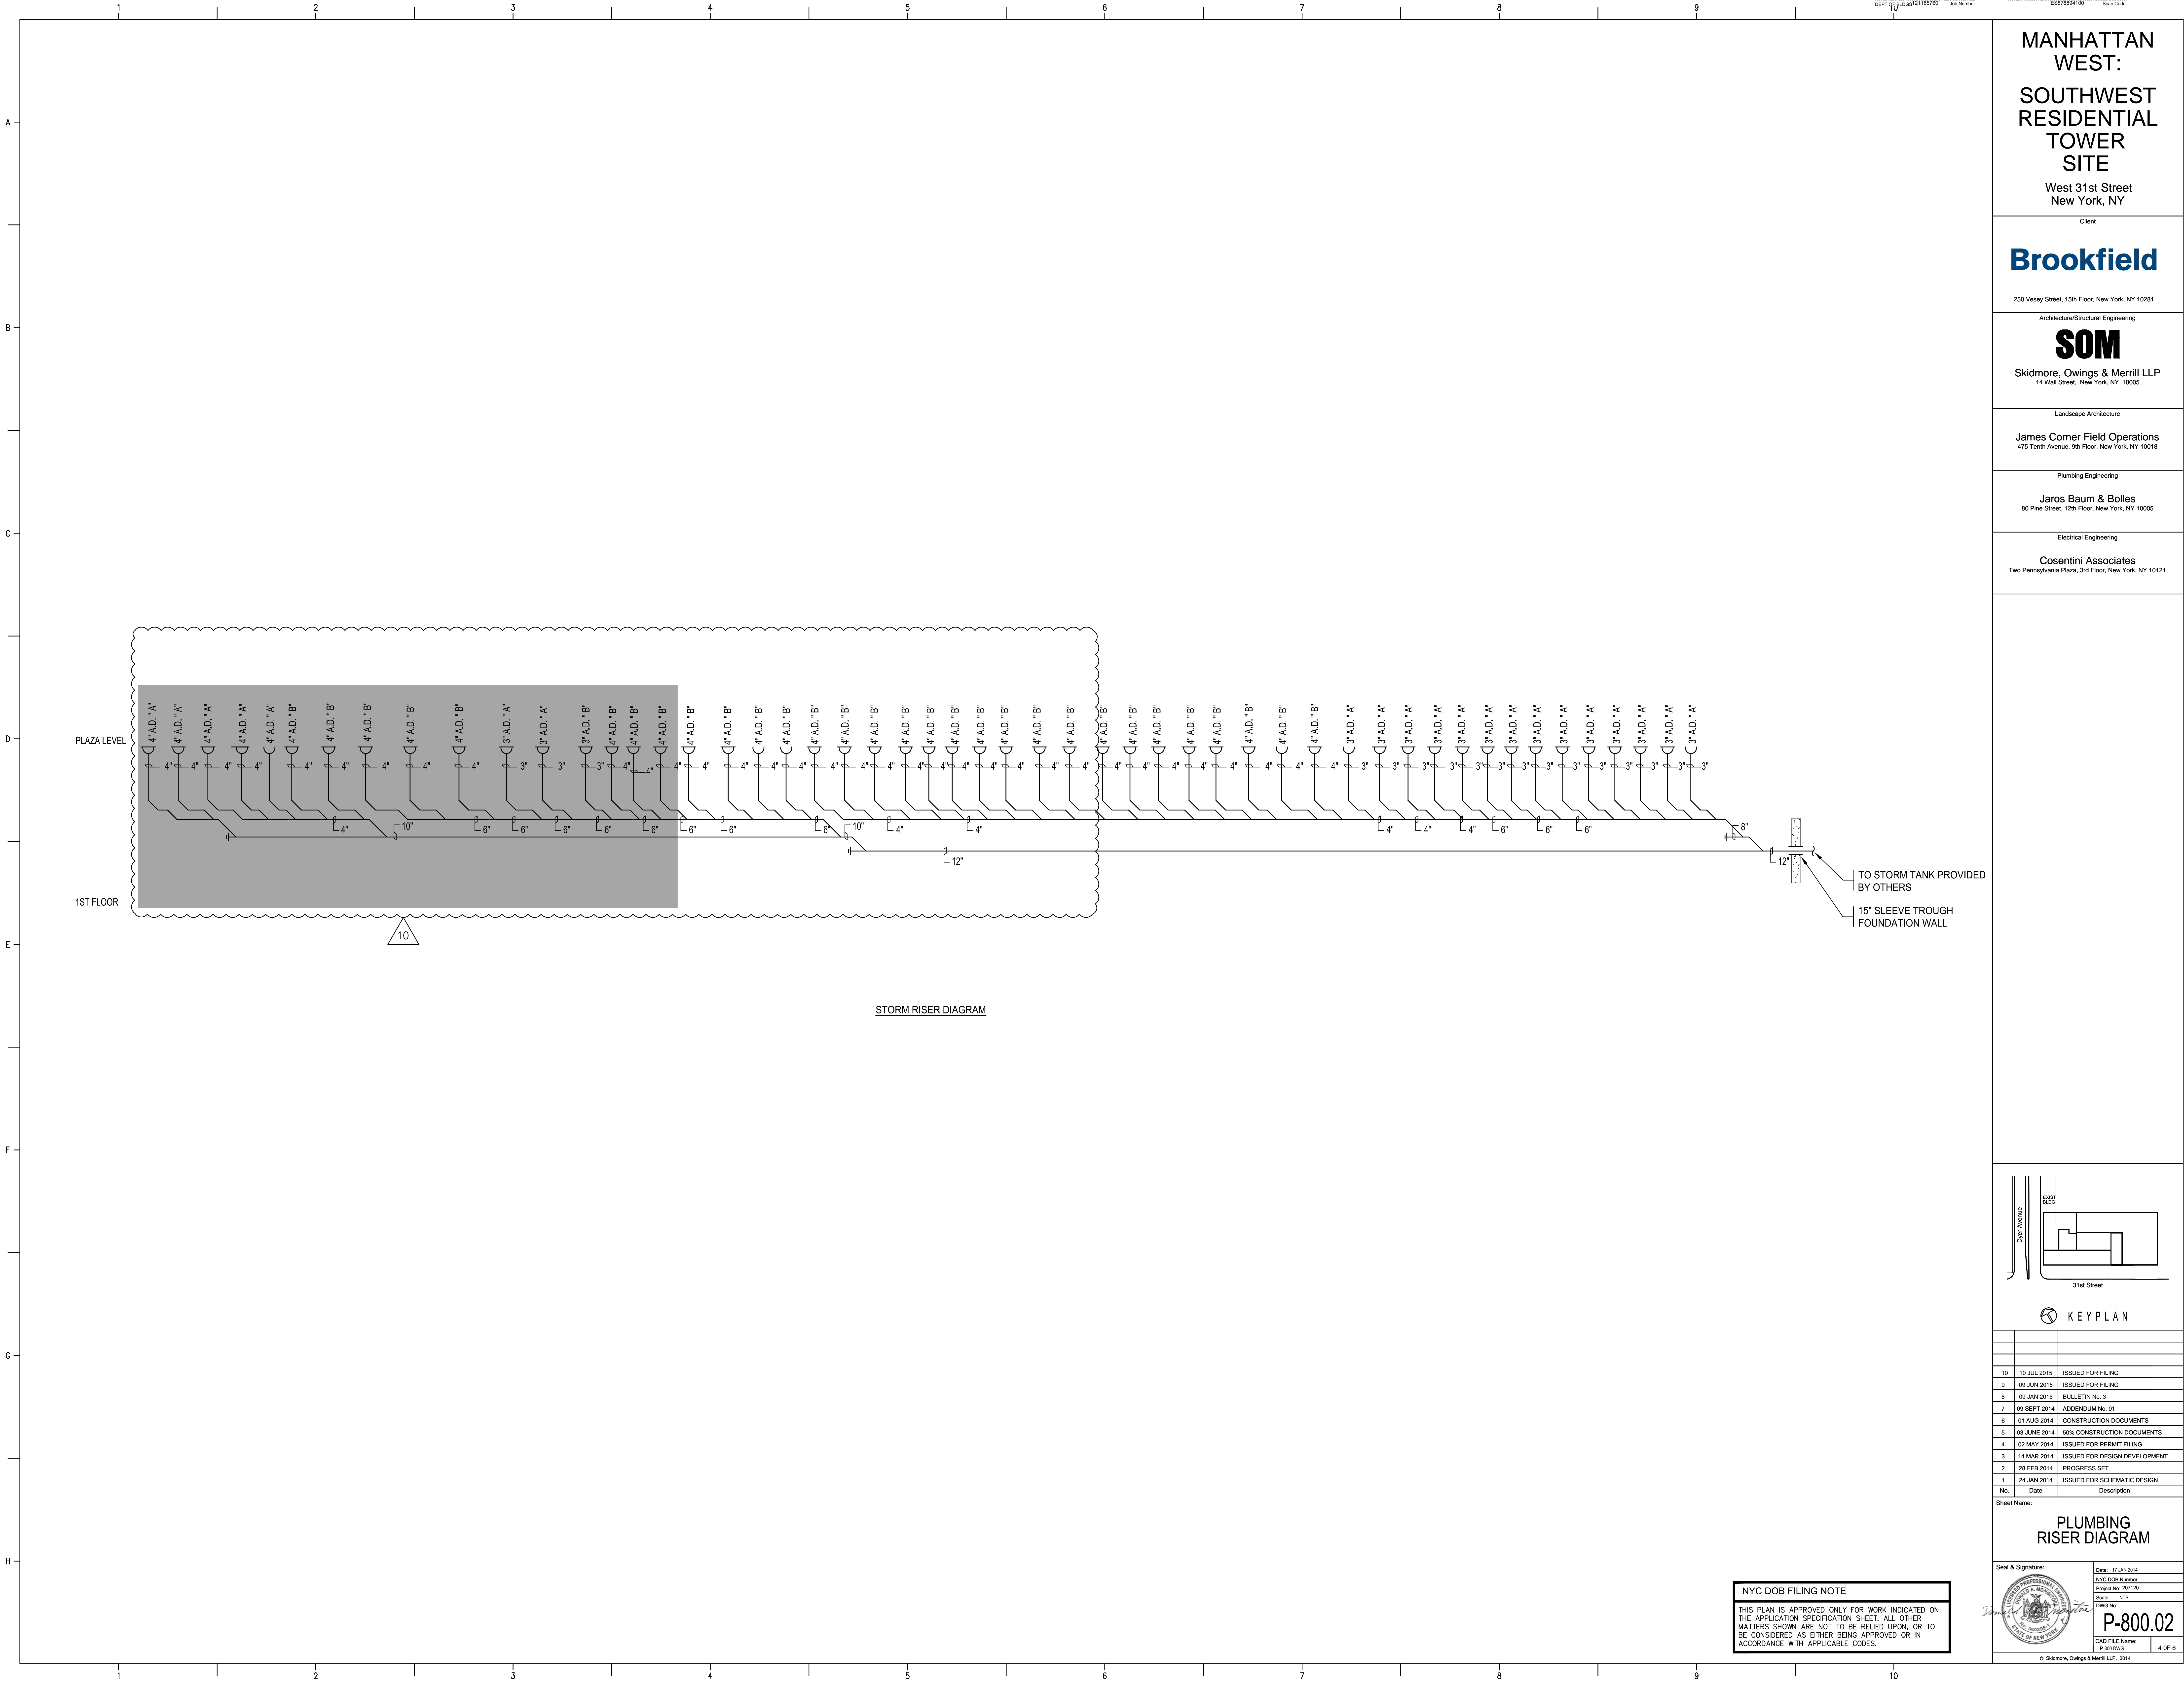

MANHATTAN
WEST:
SOUTHWEST
RESIDENTIAL
TOWER
SITE
West 31st Street
New York, NY

Client
Brookfield


250 Vesey Street, 15th Floor, New York, NY 10281

Architecture/Structural Engineering
SOM
Skidmore, Owings & Merrill LLP
14 Wall Street, New York, NY 10005

Landscape Architecture
James Corner Field Operations
475 Tenth Avenue, 9th Floor, New York, NY 10018

Plumbing Engineering
Jaros Baum & Boles
80 Pine Street, 12th Floor, New York, NY 10005

Electrical Engineering
Cosentini Associates
Two Pennsylvania Plaza, 3rd Floor, New York, NY 10121

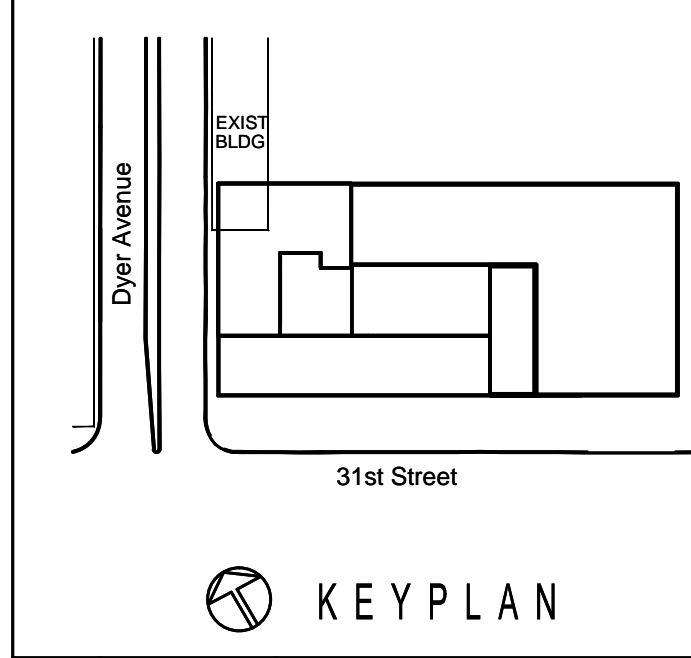

10	10 JUL 2015	ISSUED FOR FILING
9	09 JUN 2015	ISSUED FOR FILING
8	09 JAN 2015	BULLETIN No. 3
7	09 SEPT 2014	ADDENDUM No. 01
6	01 AUG 2014	CONSTRUCTION DOCUMENTS
5	03 JUNE 2014	50% CONSTRUCTION DOCUMENTS
4	02 MAY 2014	ISSUED FOR PERMIT FILING
3	14 MAR 2014	ISSUED FOR DESIGN DEVELOPMENT
2	28 FEB 2014	PROGRESS SET
1	24 JAN 2014	ISSUED FOR SCHEMATIC DESIGN
No.	Date	Description

Sheet Name:
**PLUMBING
RISER DIAGRAM**

Seal & Signature:

Date: 17 JUN 2014
NYC DOB Number:
Project No: 207120
Scale: 1/15
DWG No:
P-800.02
CAD FILE Name:
4 OF 6

NYC DOB FILING NOTE
THIS PLAN IS APPROVED ONLY FOR WORK INDICATED ON THE APPLICATION SPECIFICATION SHEET. ALL OTHER MATTERS SHOWN ARE NOT TO BE RELED UPON, OR TO BE CONSIDERED AS EITHER BEING APPROVED OR IN ACCORDANCE WITH APPLICABLE CODES.