




2 SECTION NE UTILITY AREA  
110 SCALE: 1/4" = 1'-0"

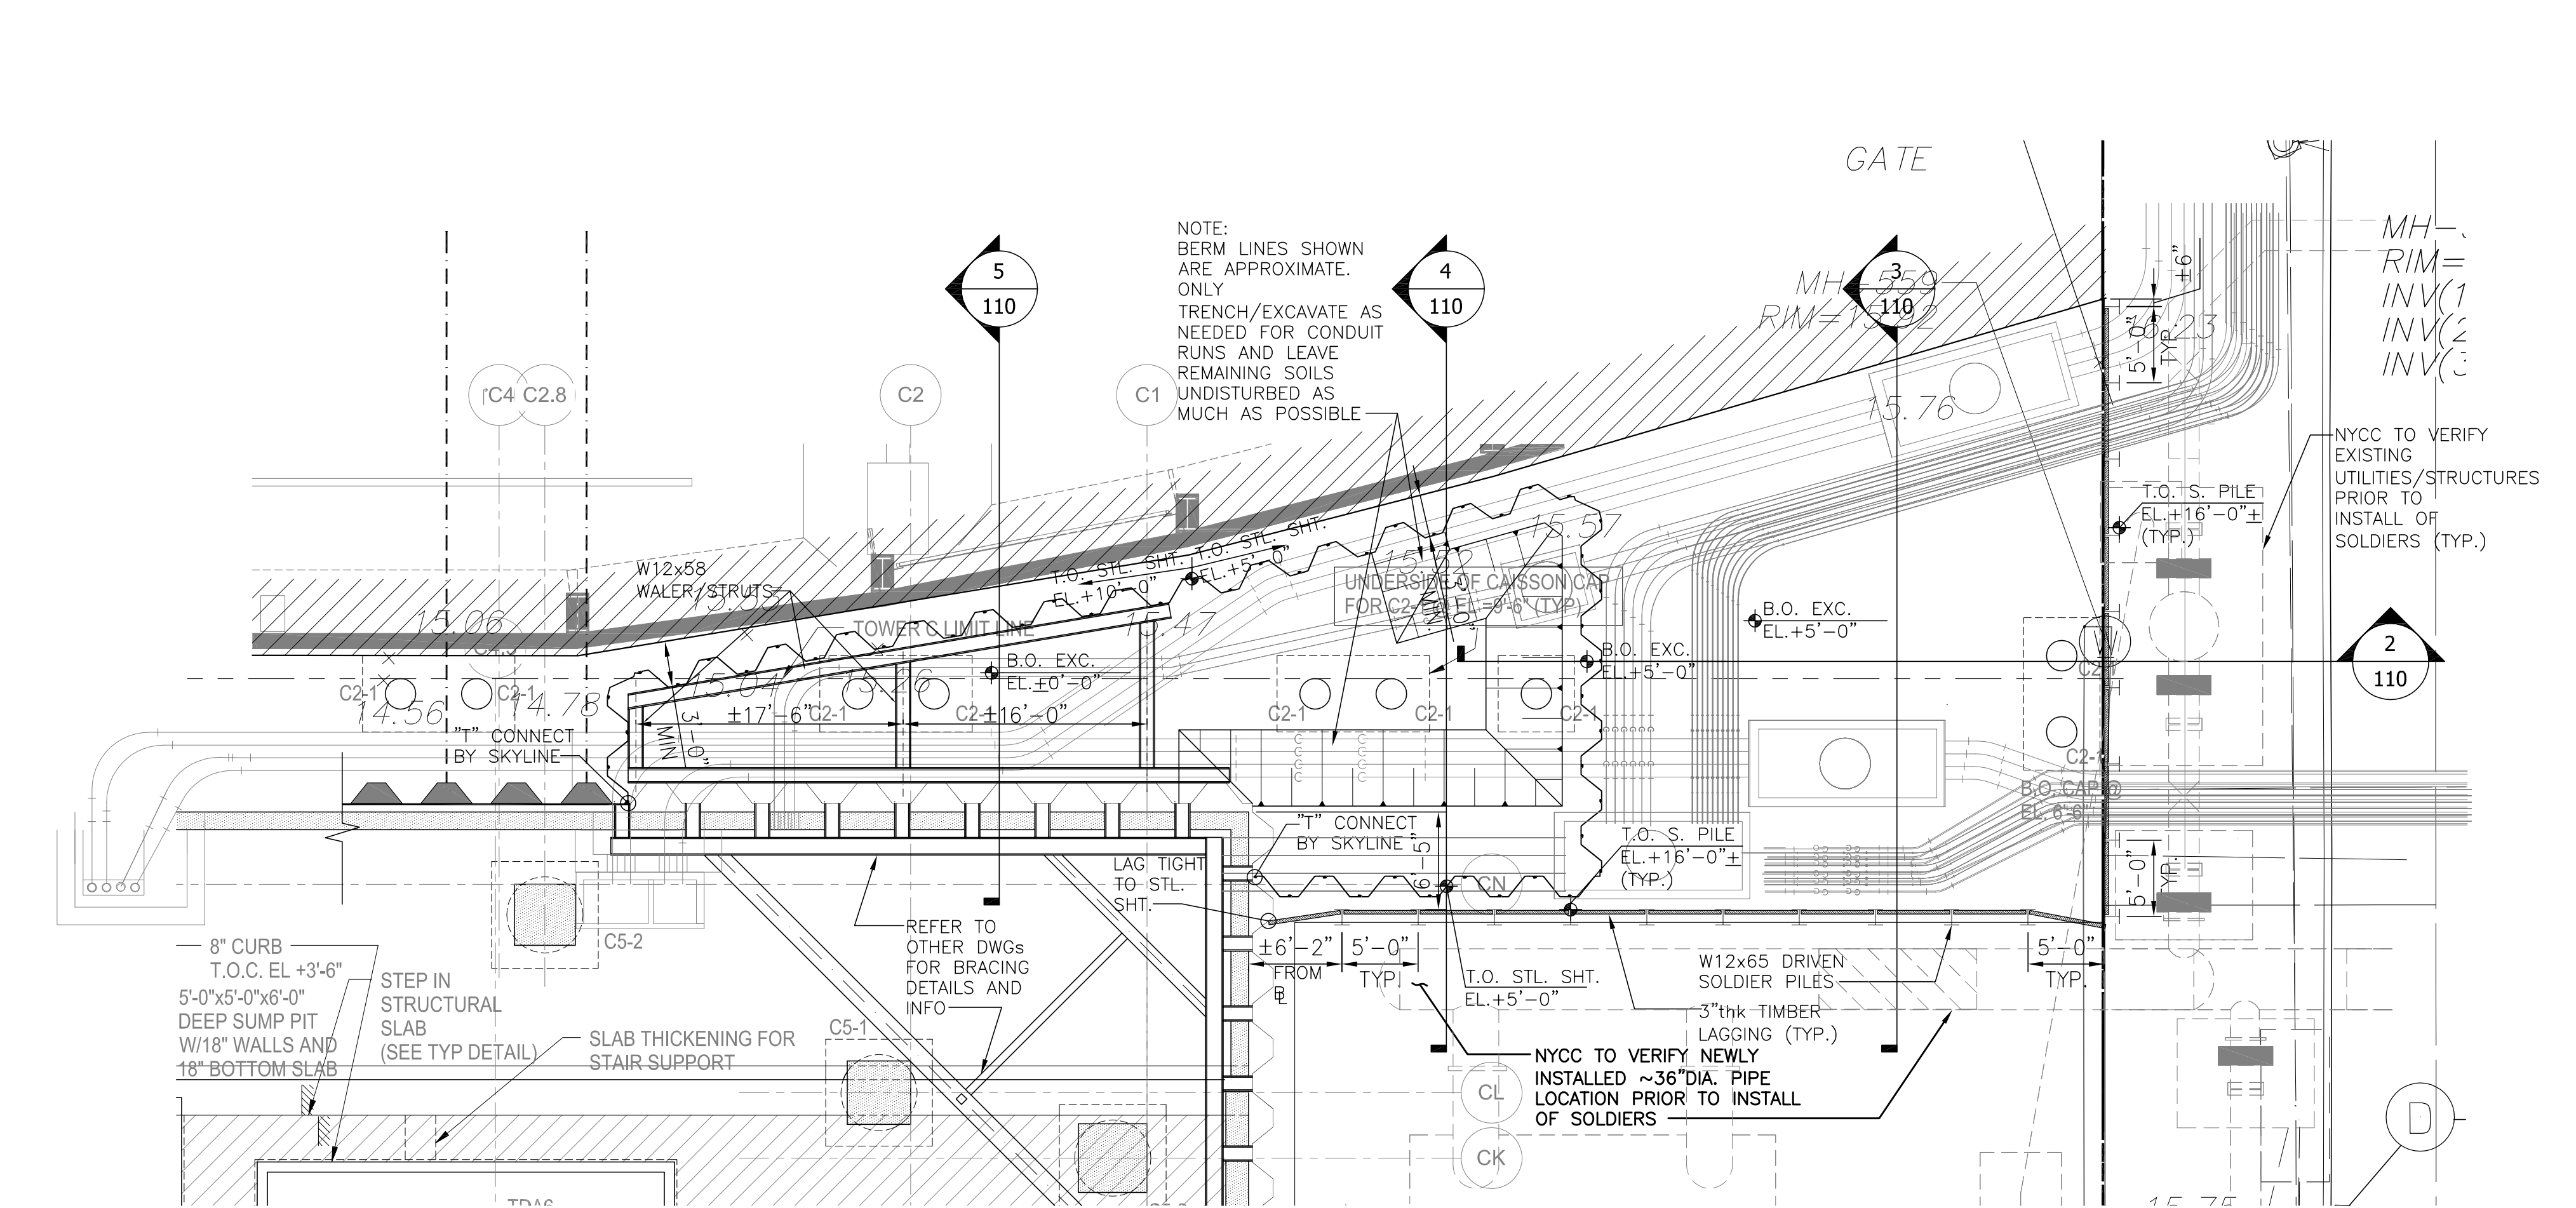


1 PARTIAL SOE PLAN NE UTILITY AREA  
110 SCALE: 1/8" = 1'-0"

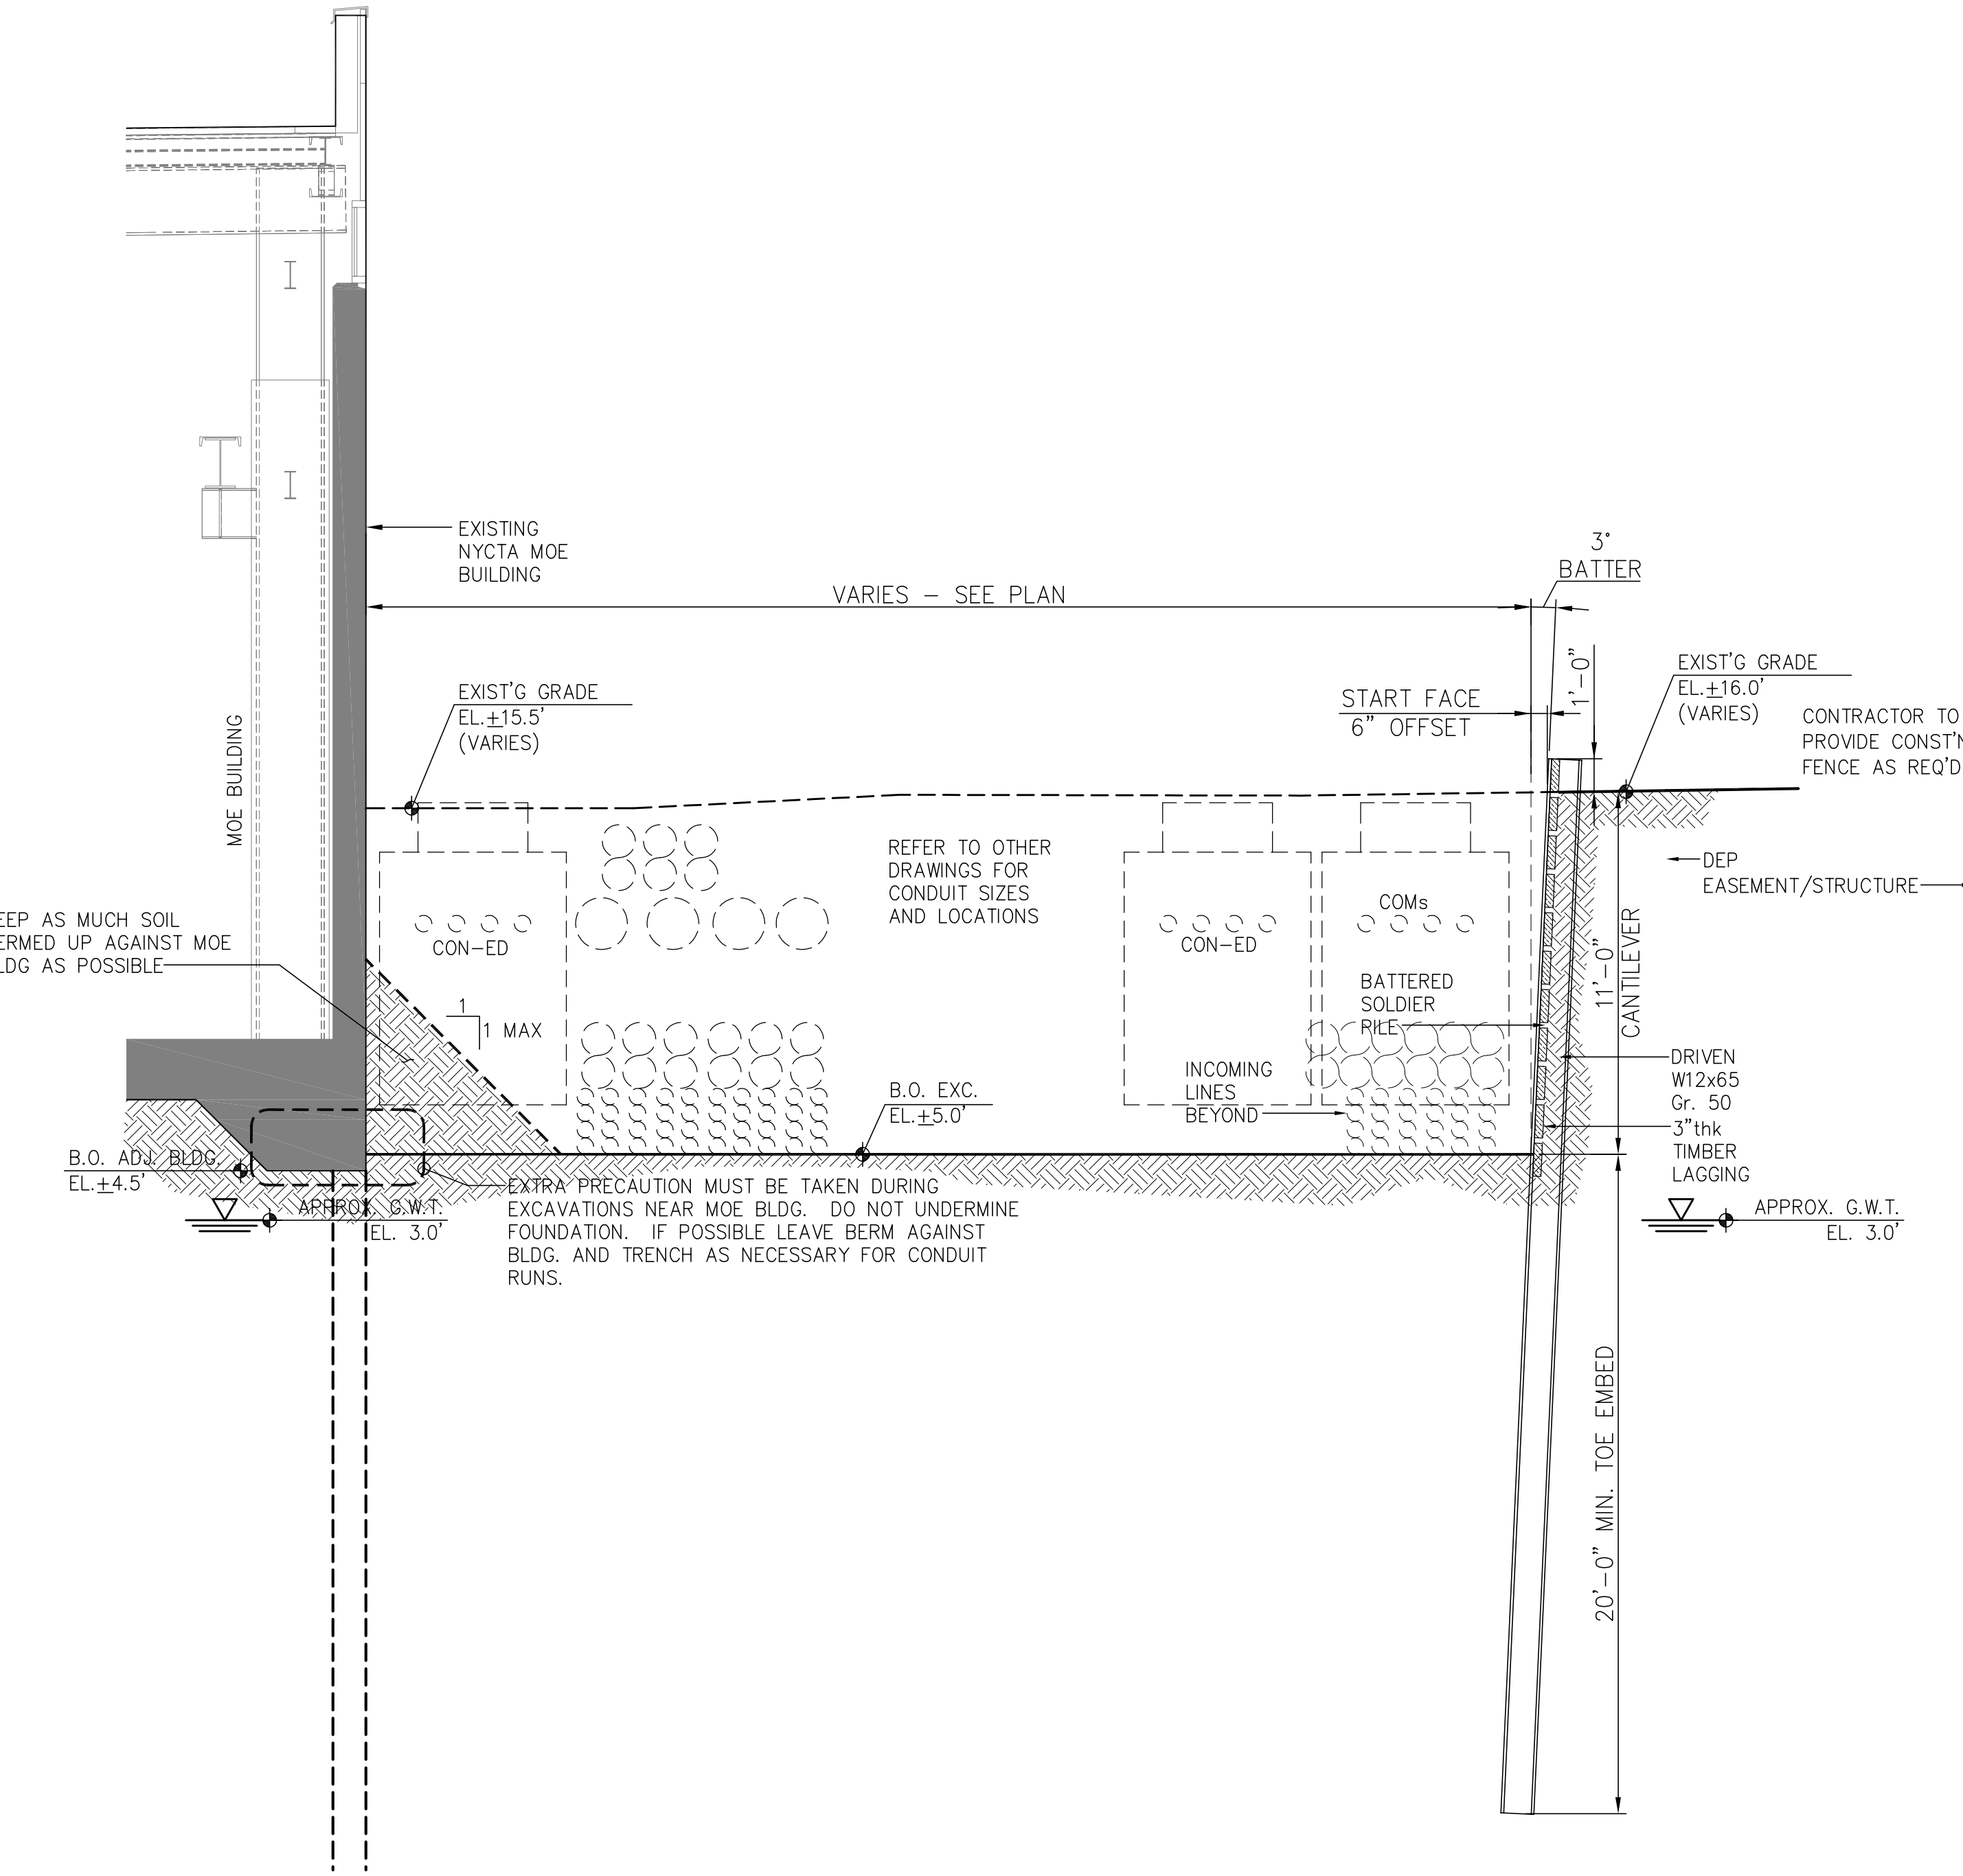

3 SECTION NE UTILITY AREA  
110 SCALE: 1/4" = 1'-0"

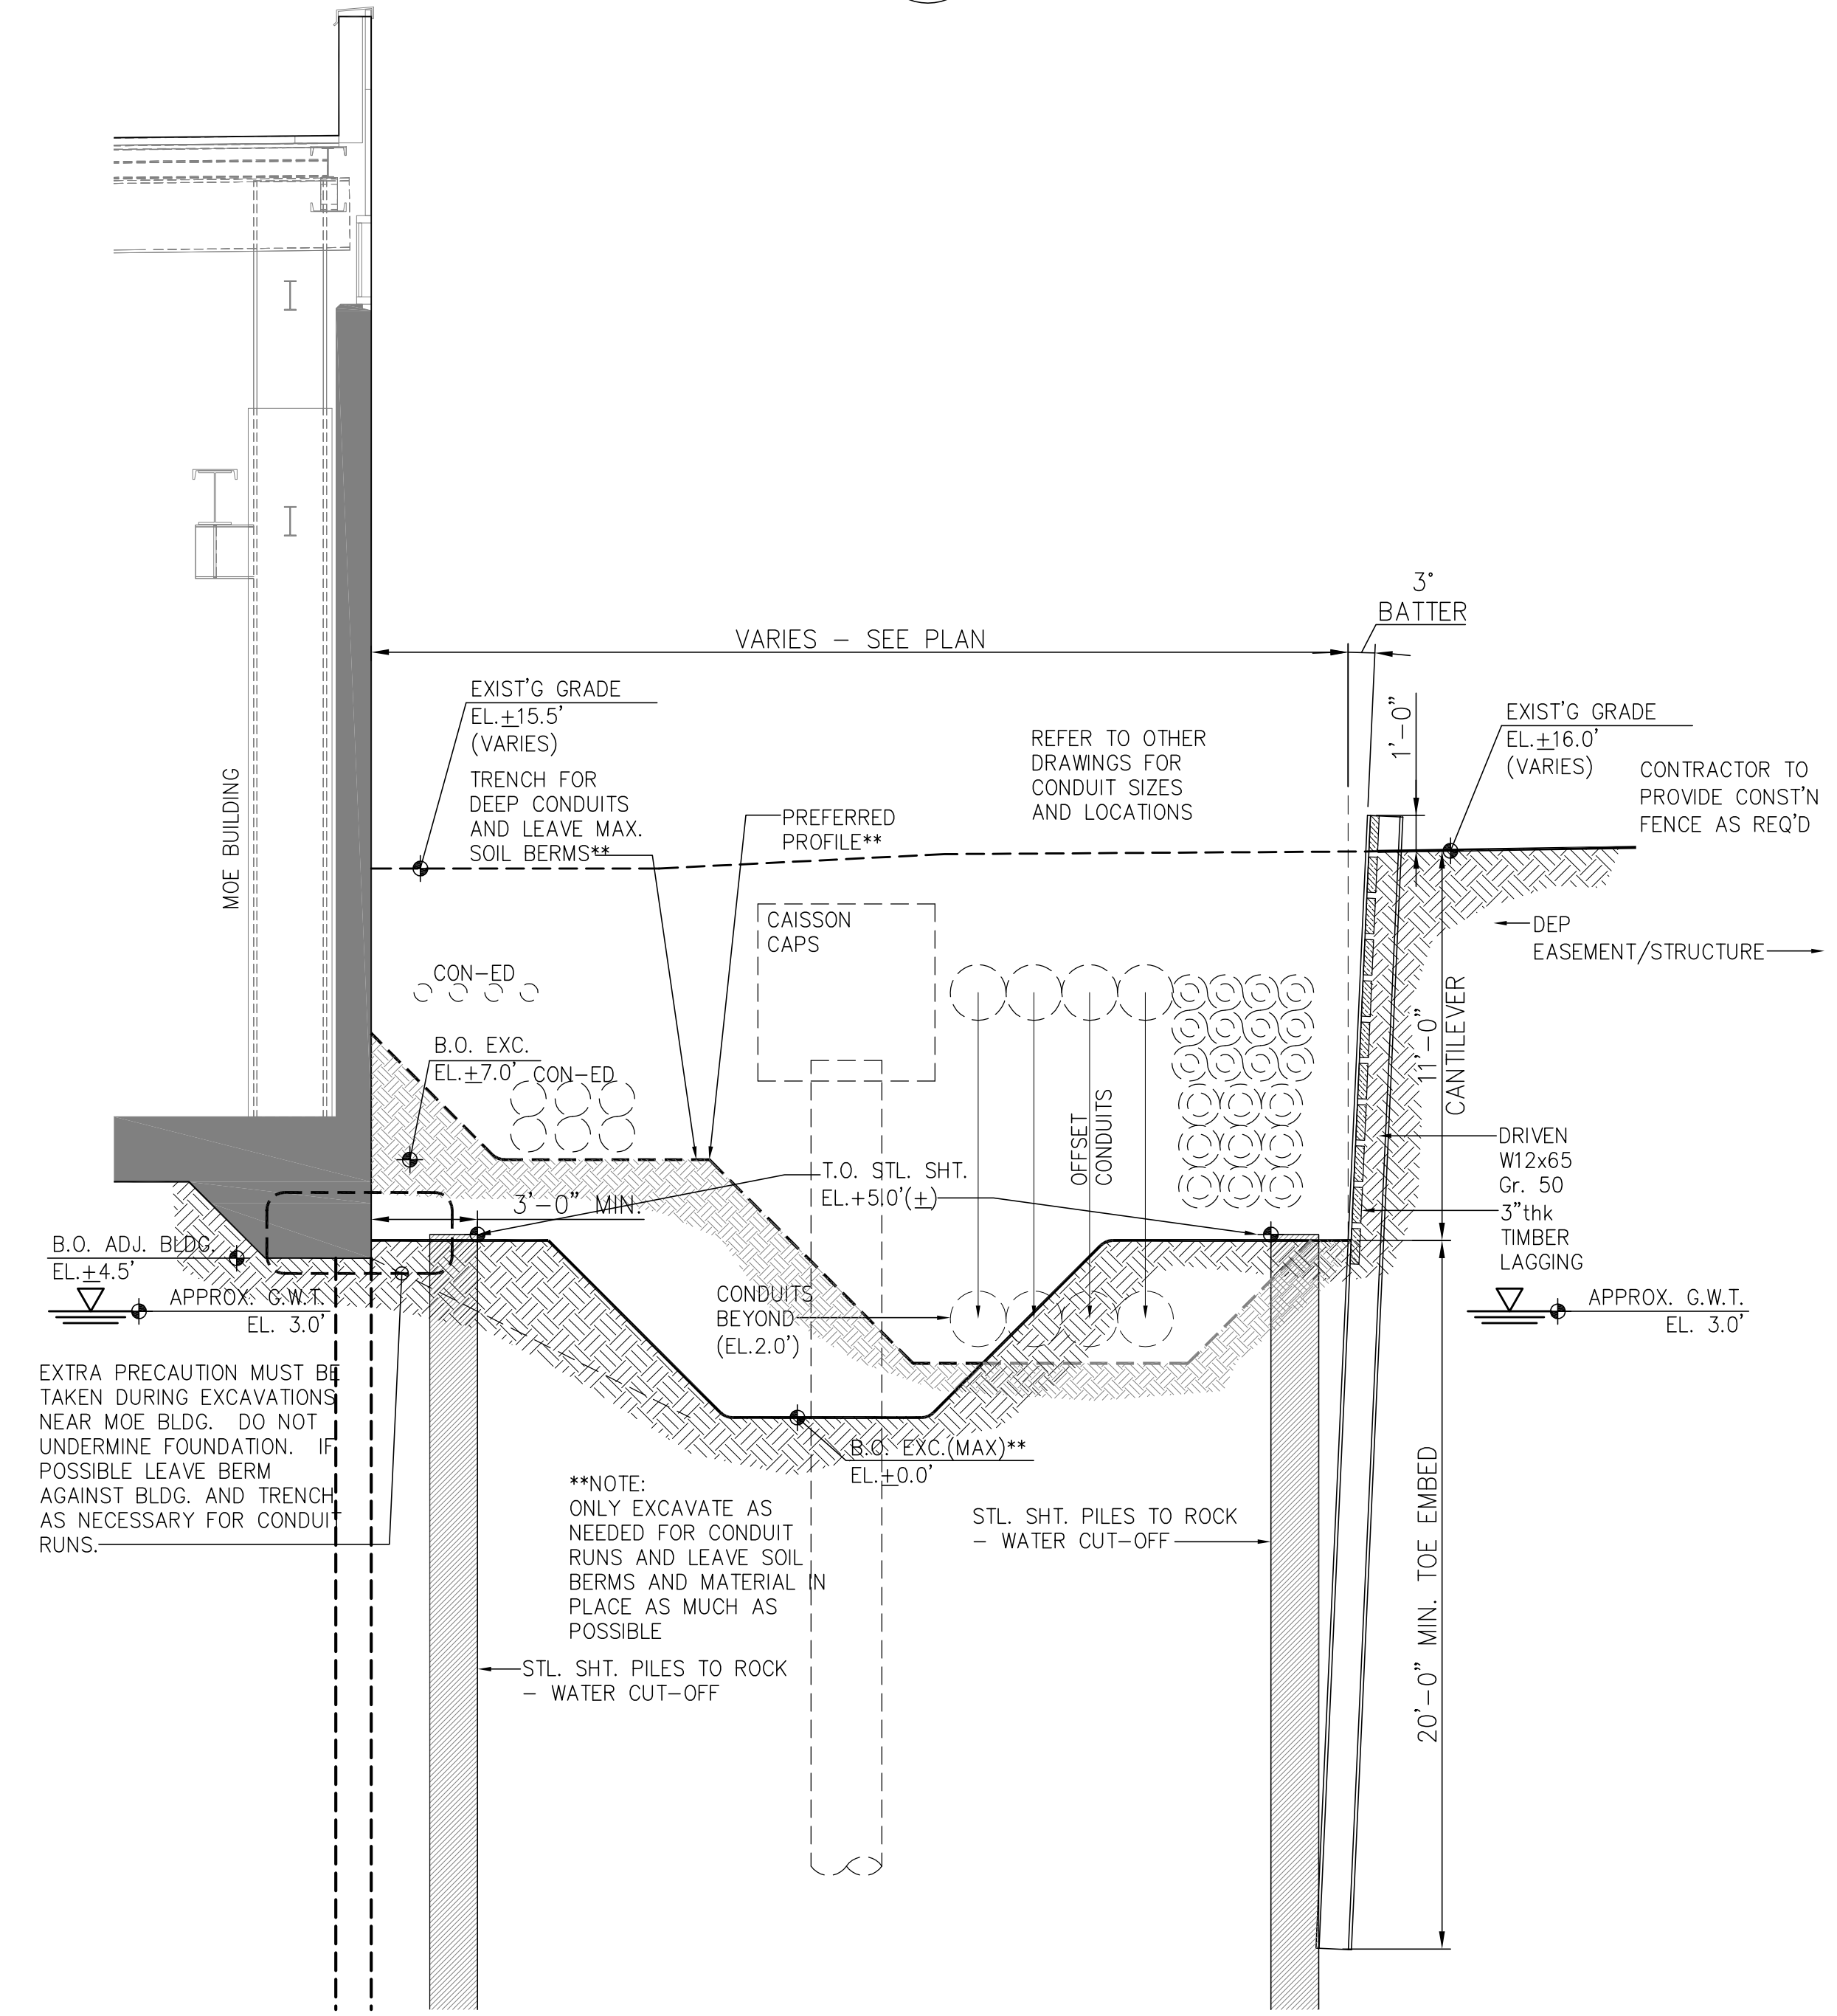

4 SECTION NE UTILITY AREA  
110 SCALE: 1/4" = 1'-0"

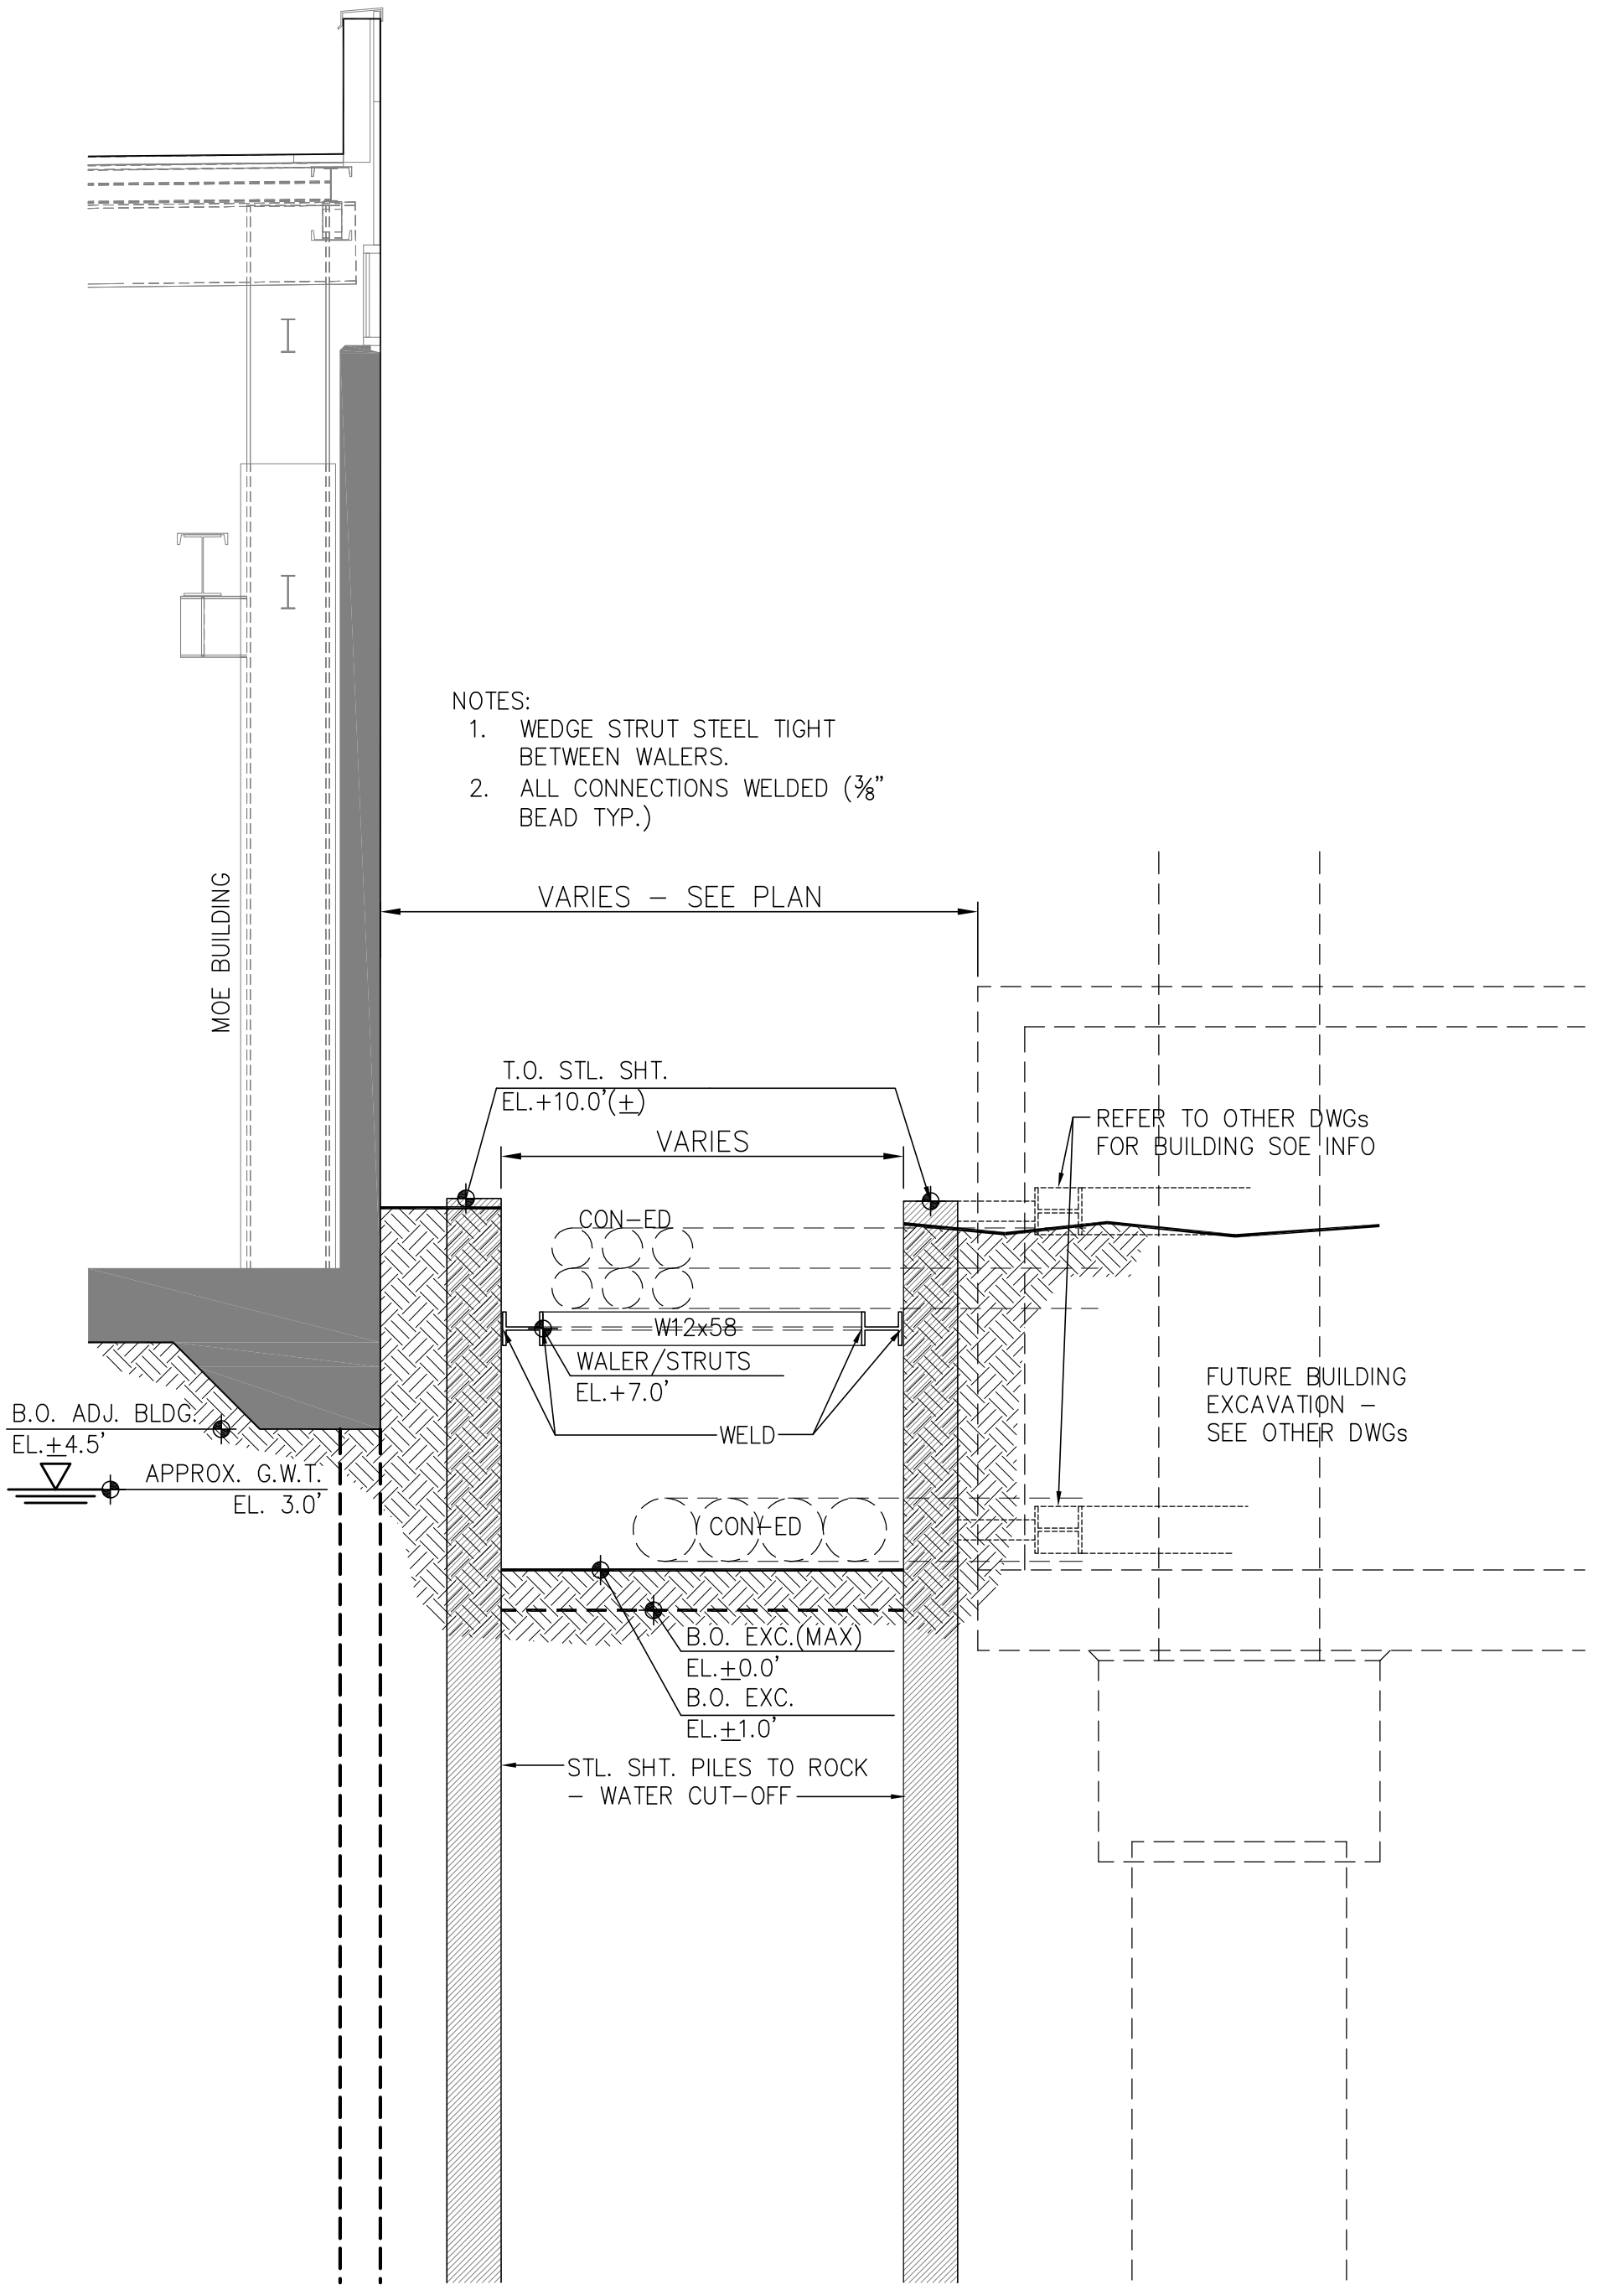

4 SECTION NE UTILITY AREA  
110 SCALE: 1/4" = 1'-0"