



1
120 PARTIAL SOE PLAN, STORMWATER TANK
SCALE: 3/16" = 1'-0"

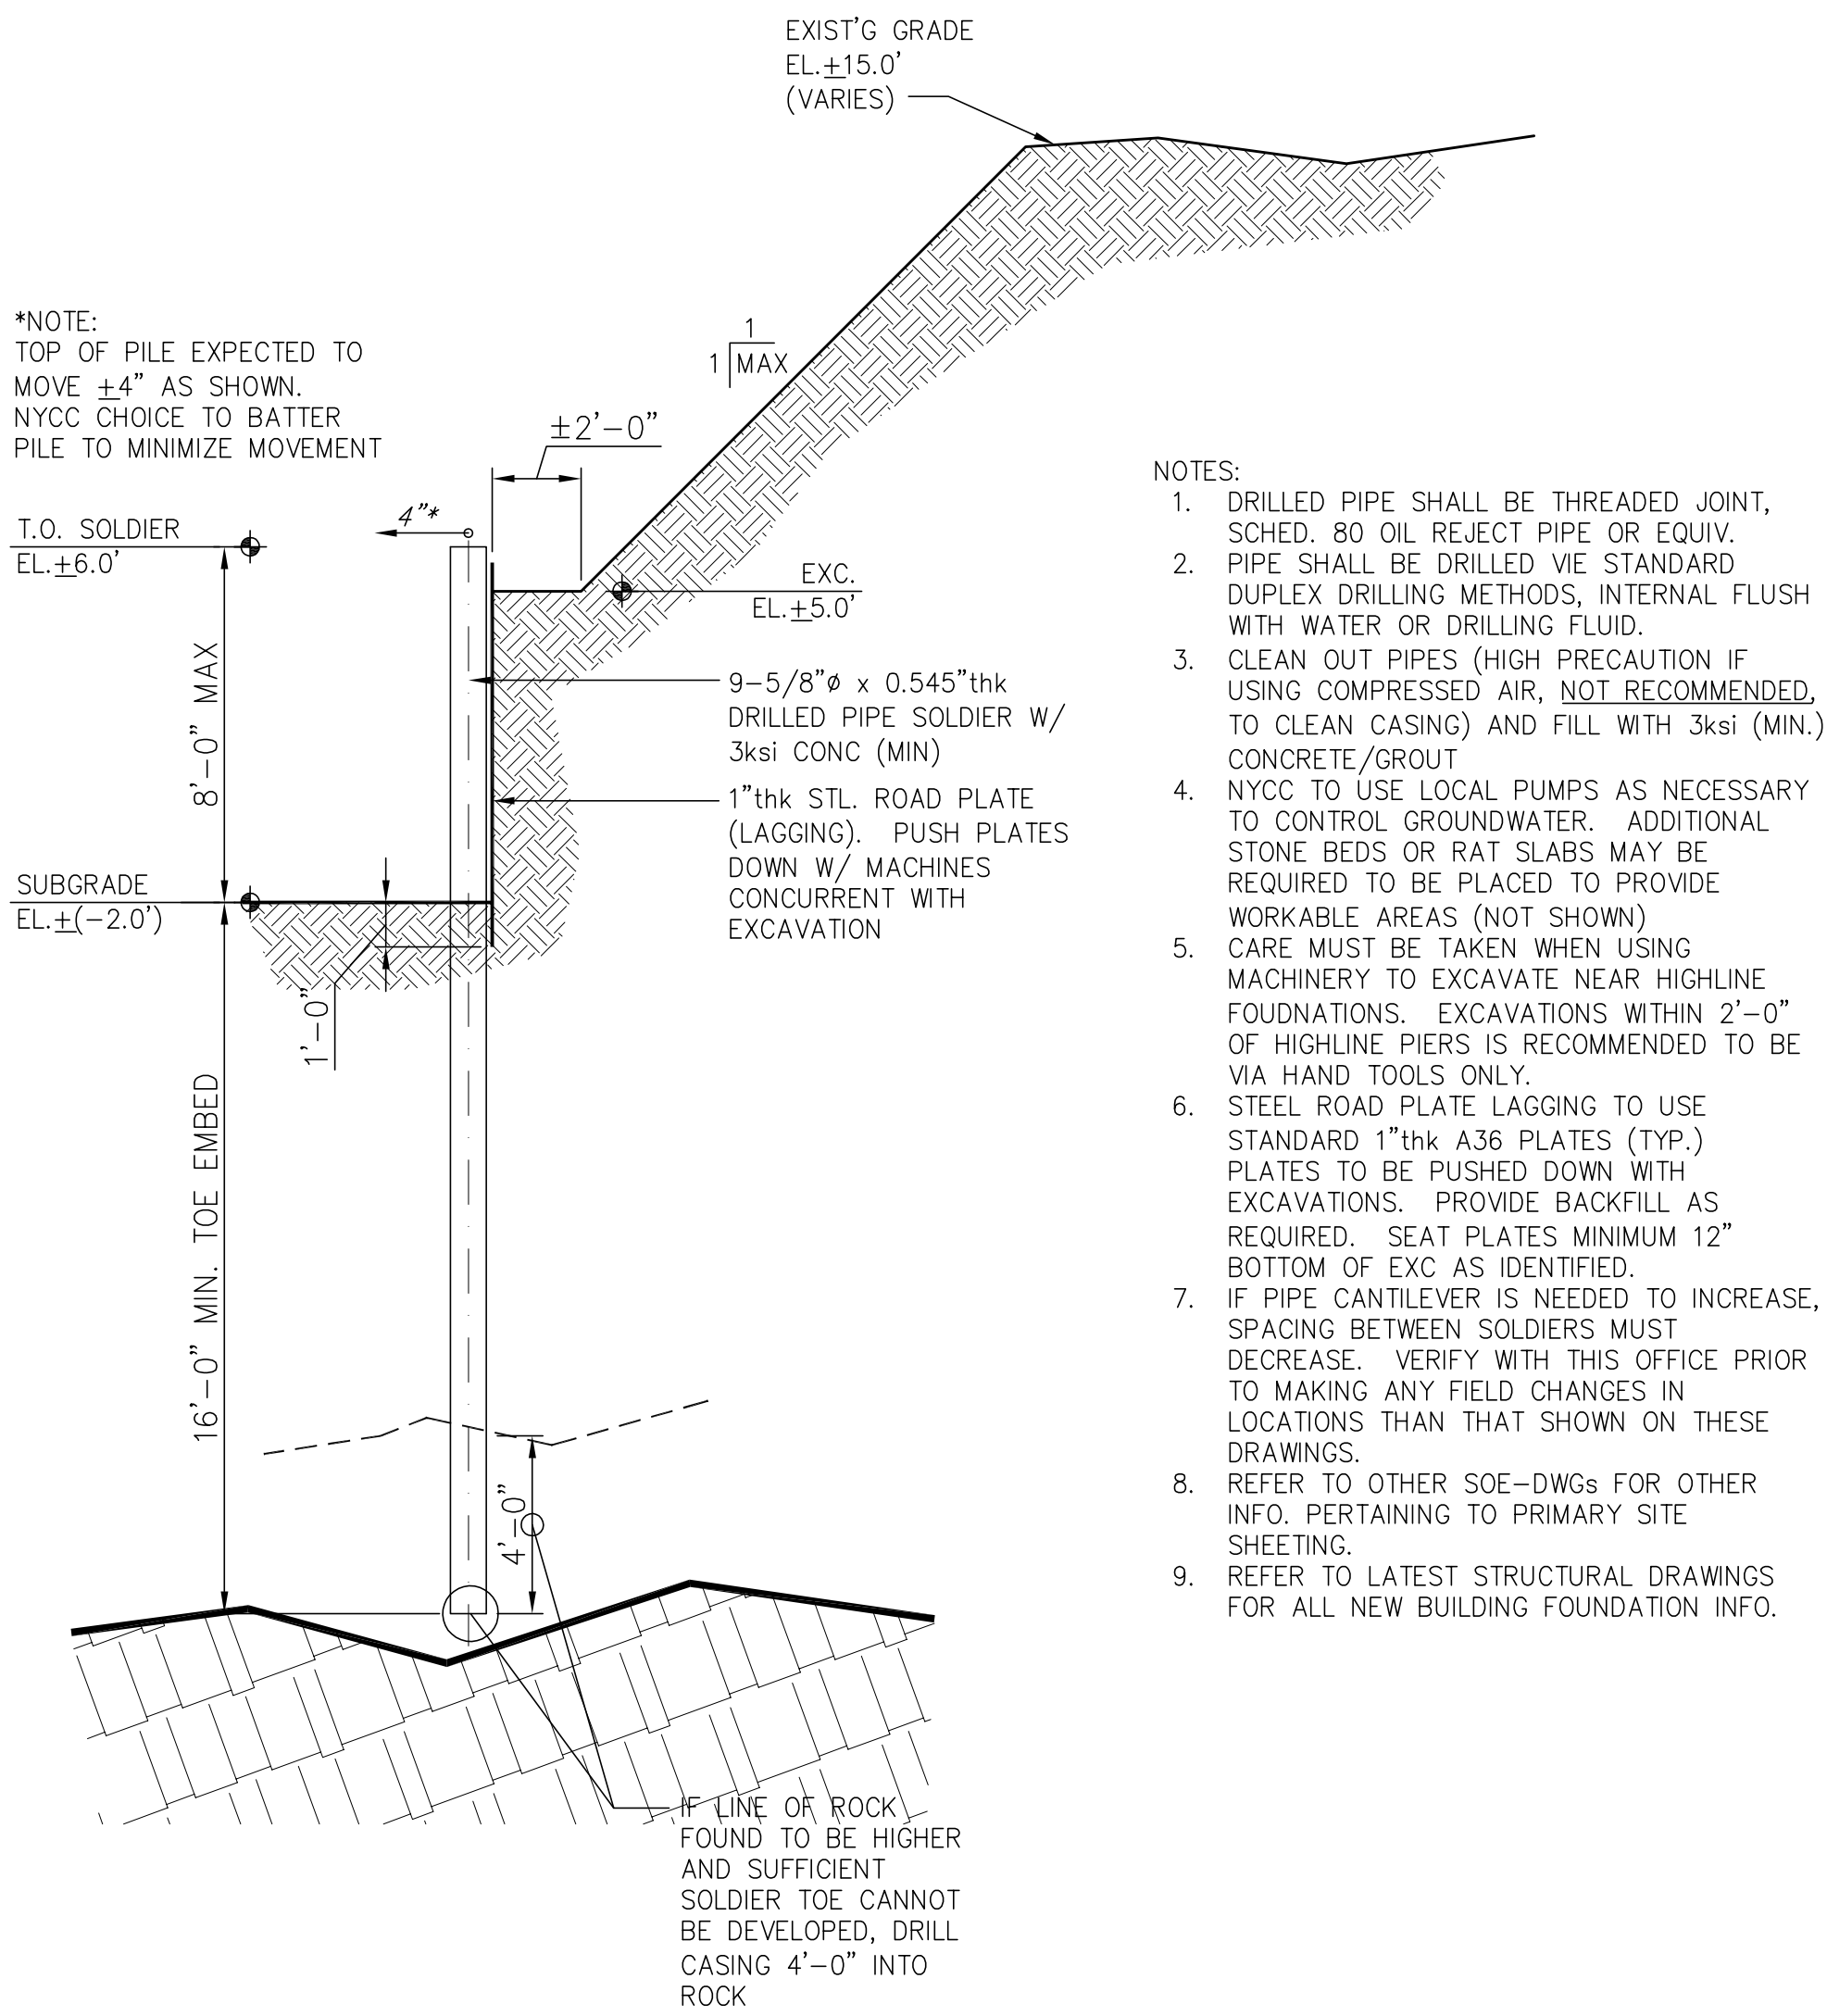

B
120 SECTION STORM WATER TANK AREA
SCALE: 1/4" = 1'-0"

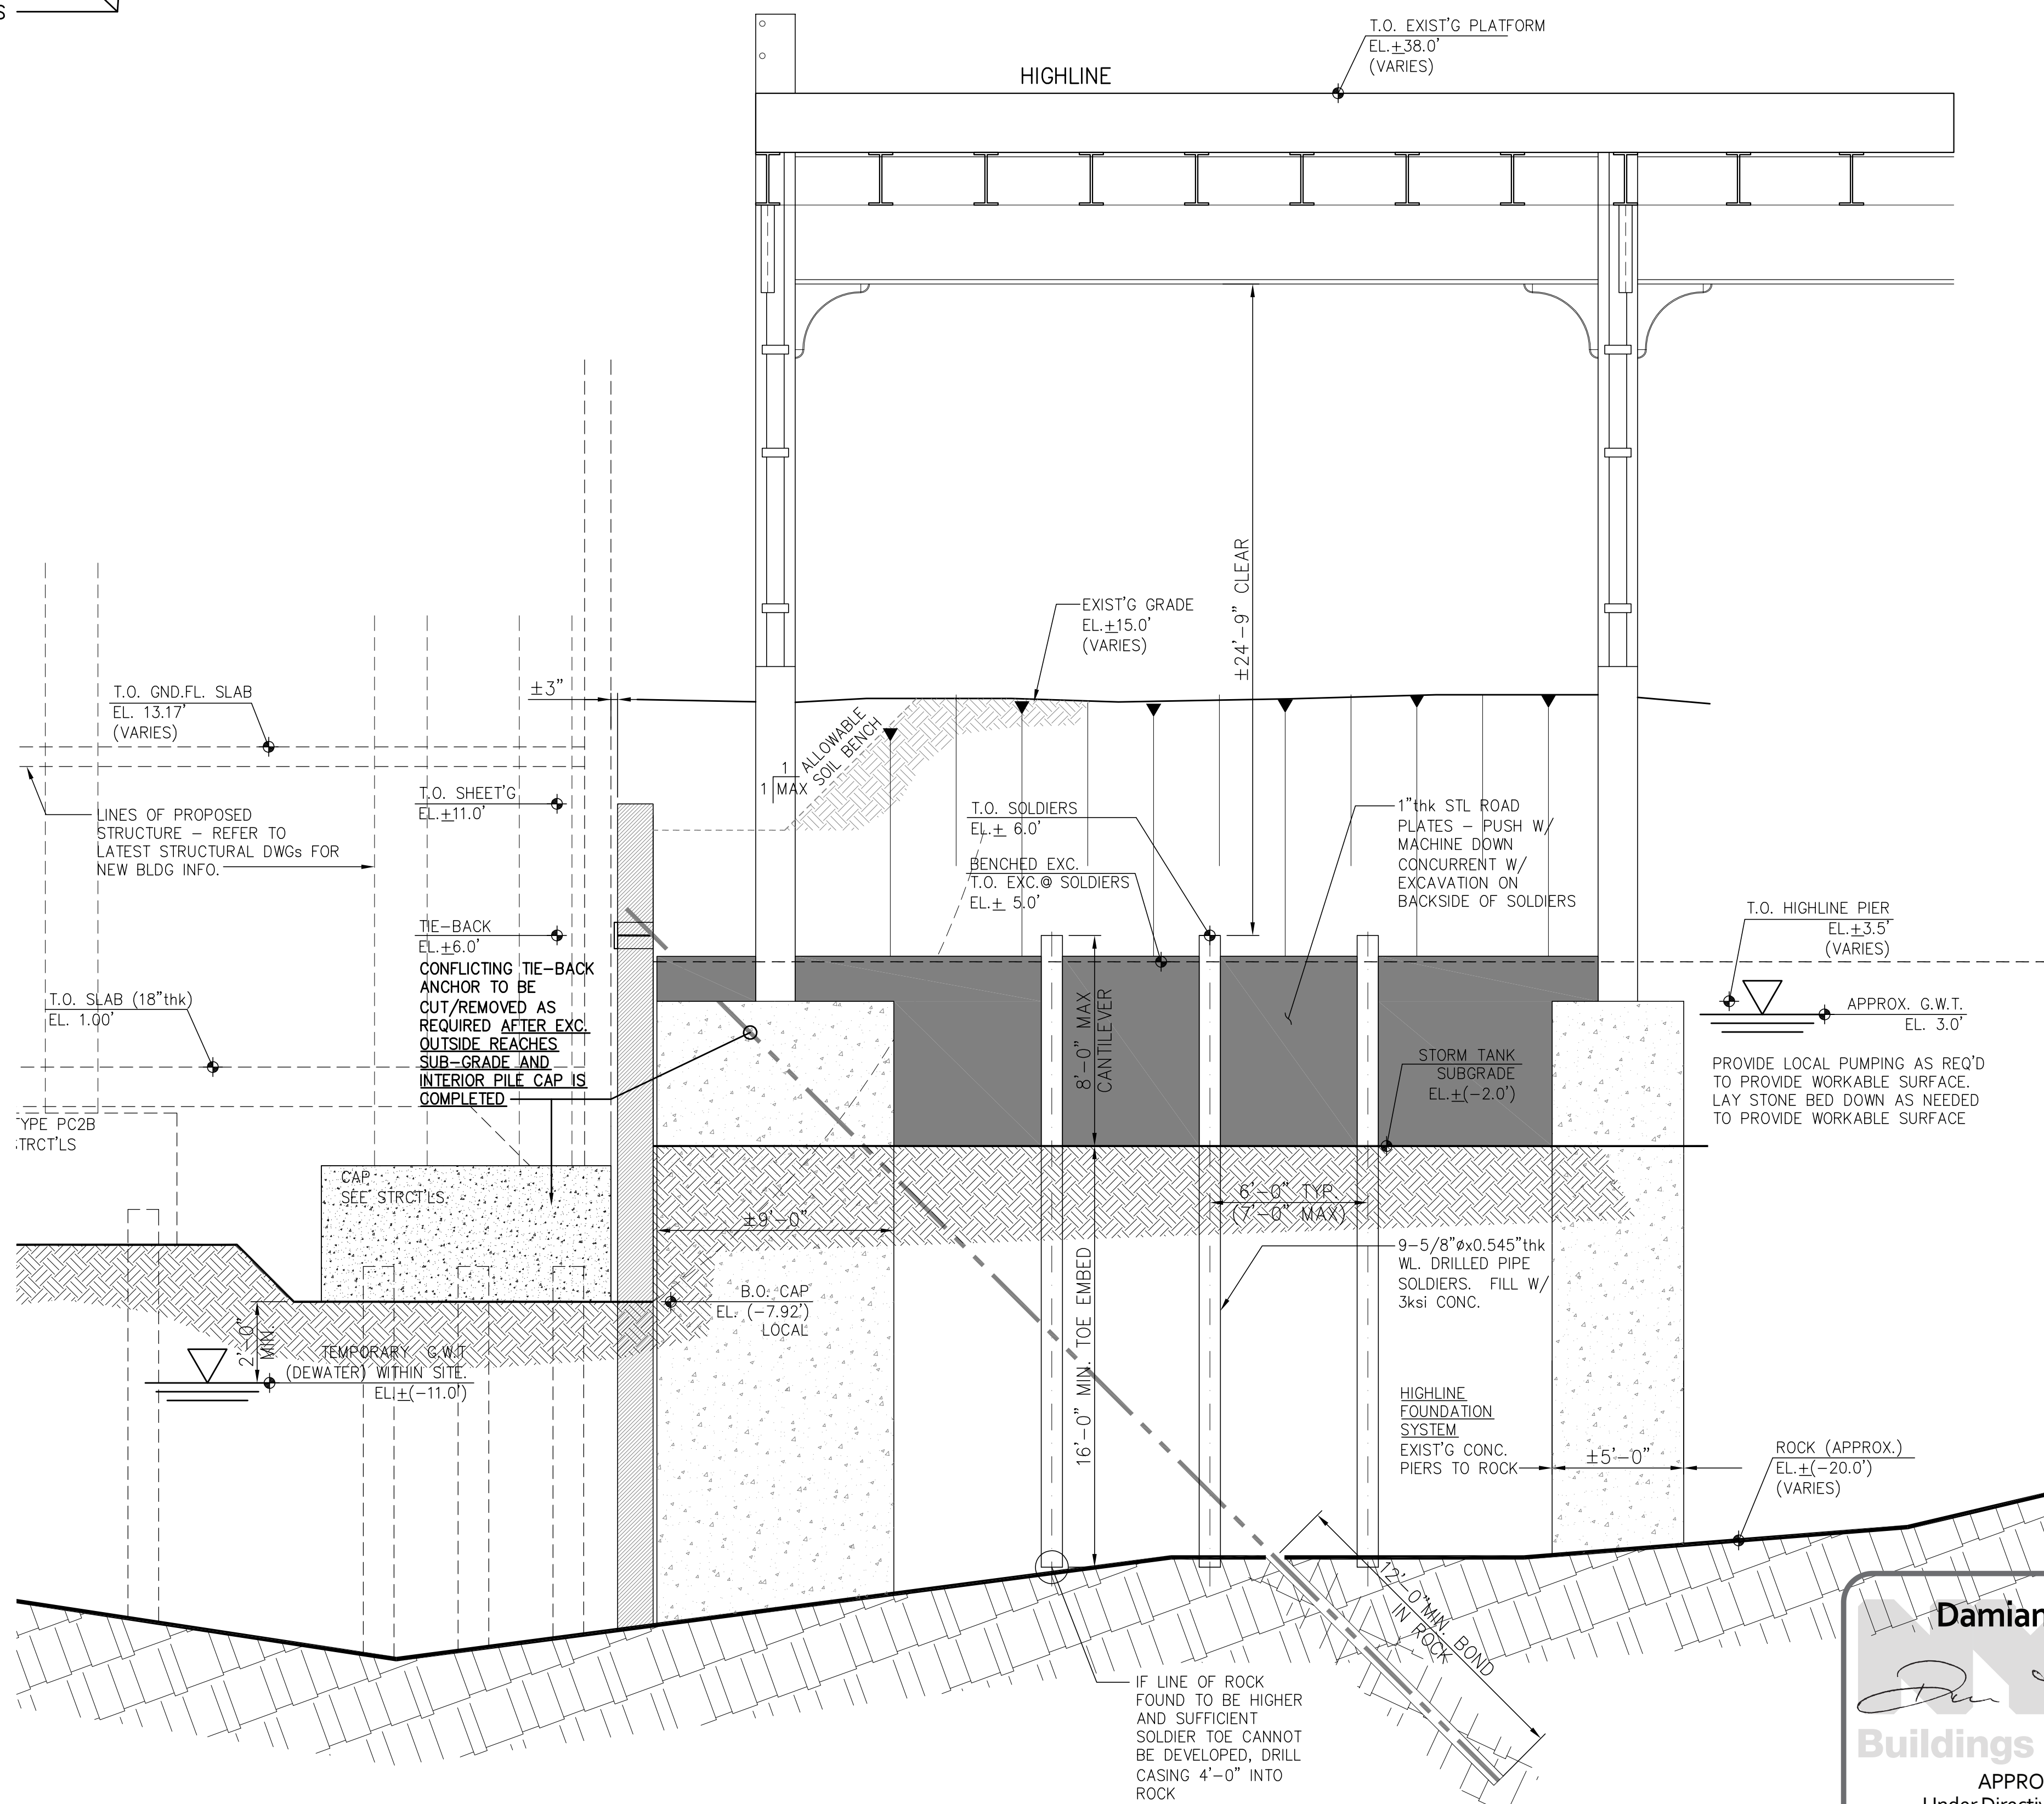

A
120 SECTION STORM WATER TANK AREA
SCALE: 1/4" = 1'-0"


HUDSON YARDS - TOWER C
501 WEST 30th ST.
NEW YORK | NEW YORK

NEW SHEET	06-24-13
UPDATE ISSUE	12-03-12
SOE V.E.	11-12-12

N°	Revision:	Date:
1		

SCALE:
AS NOTED

KEY PLAN:

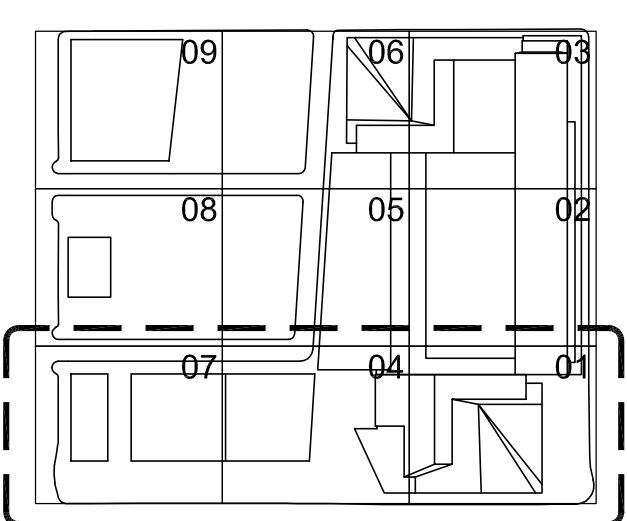

DRAWING TITLE:
STORMWATER TANK AREA

SEAL	Date	11-02-12
PROJECT N°:	12037	
Drawn By:	GM	
DWG. N°:	SOE-120.00	

Damian Titus
Buildings
APPROVED
Under Directive 2 of 1975
AMENDED APPLICATION
Date/Time: Aug 15, 2013 - 12:35 PM
ADDED SHEET 06-24-13